



REPUBLIKA E SHQIPERISE
BASHKIA TIRANE
DREJTORIA E PERGJITHSHEME E PUNEVE PUBLIKE

PROJEKT ZBATIM
STUDIM - PROJEKTIM:
“NDERTIM,UNAZA E BRENDSHME VAQARR”


PLANIMETRIA ELEKTRIKE



"A & E ENGINEERING"
sh.p.k

Adresa: Rr. "MUJO ULQINAKU"
Mob : **++355 (0)69 2079981**
Mob : **++355 (0)69 2079982**

PLANIMETRIA ELEKTRIKE

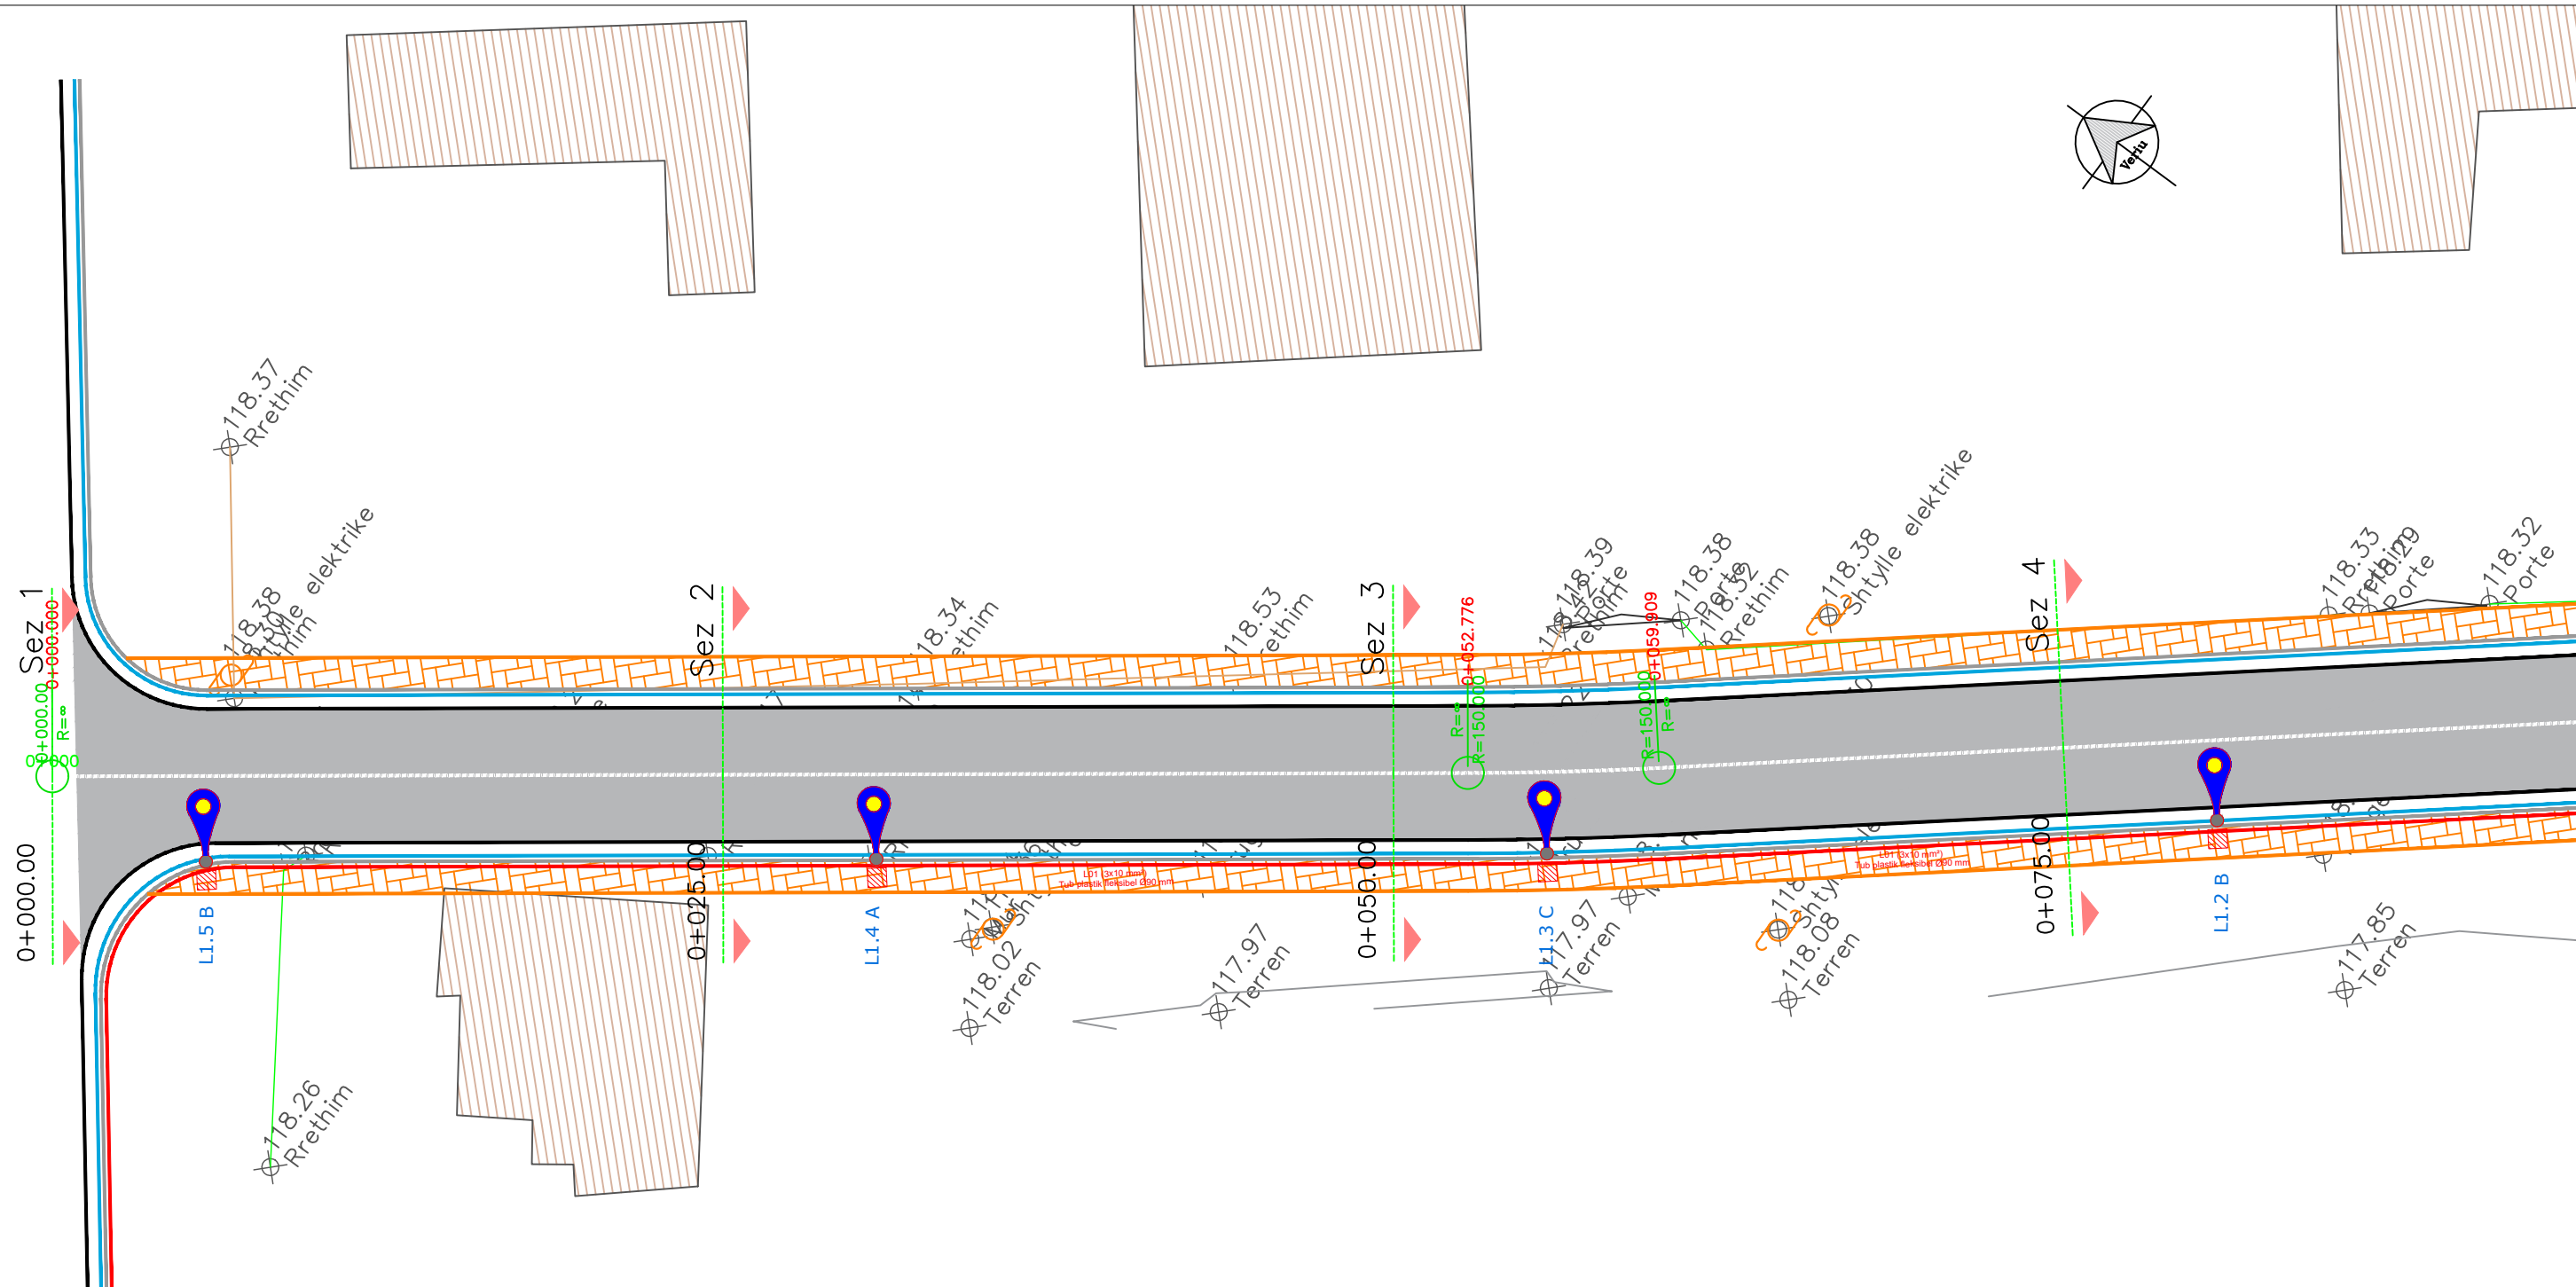

LEGJENDE:

Indeks	Pershkrimi
	Gjurma e rruges
	Kunete
	Bordure
	Gjurma e trotuarit
	Mur ekzistues
	Mur i ri rrethues
	Asfalt
	Trotuar



REPUBLIKA E SHQIPERISE
BASHKIA TIRANE
DREJTORIA E PERGJITHSHEME E PUNEVE PUBLIKE

Projekt Zbatim

2025

GRUPI I PROJEKTIMIT

Ing. ENTELA CANO
Ing. MEFAIL HALILAJ
Ing. VALENTINA HOXHA

Ark. PAQSOR KAJMAKU
Ing. THANAS CARKA



" A & E ENGINEERING "
sh.p.k

Adresa: Rr. "MUJO ULQINAKU"
Mob : ++355 (0)69 2079981
Mob : ++355 (0)69 2079982

“NDERTIM,UNAZA BRENDSHME VAQARR”


Planimetria Elektrike

SHKALLA

FL.

1:250


PLANIMETRIA ELEKTRIKE

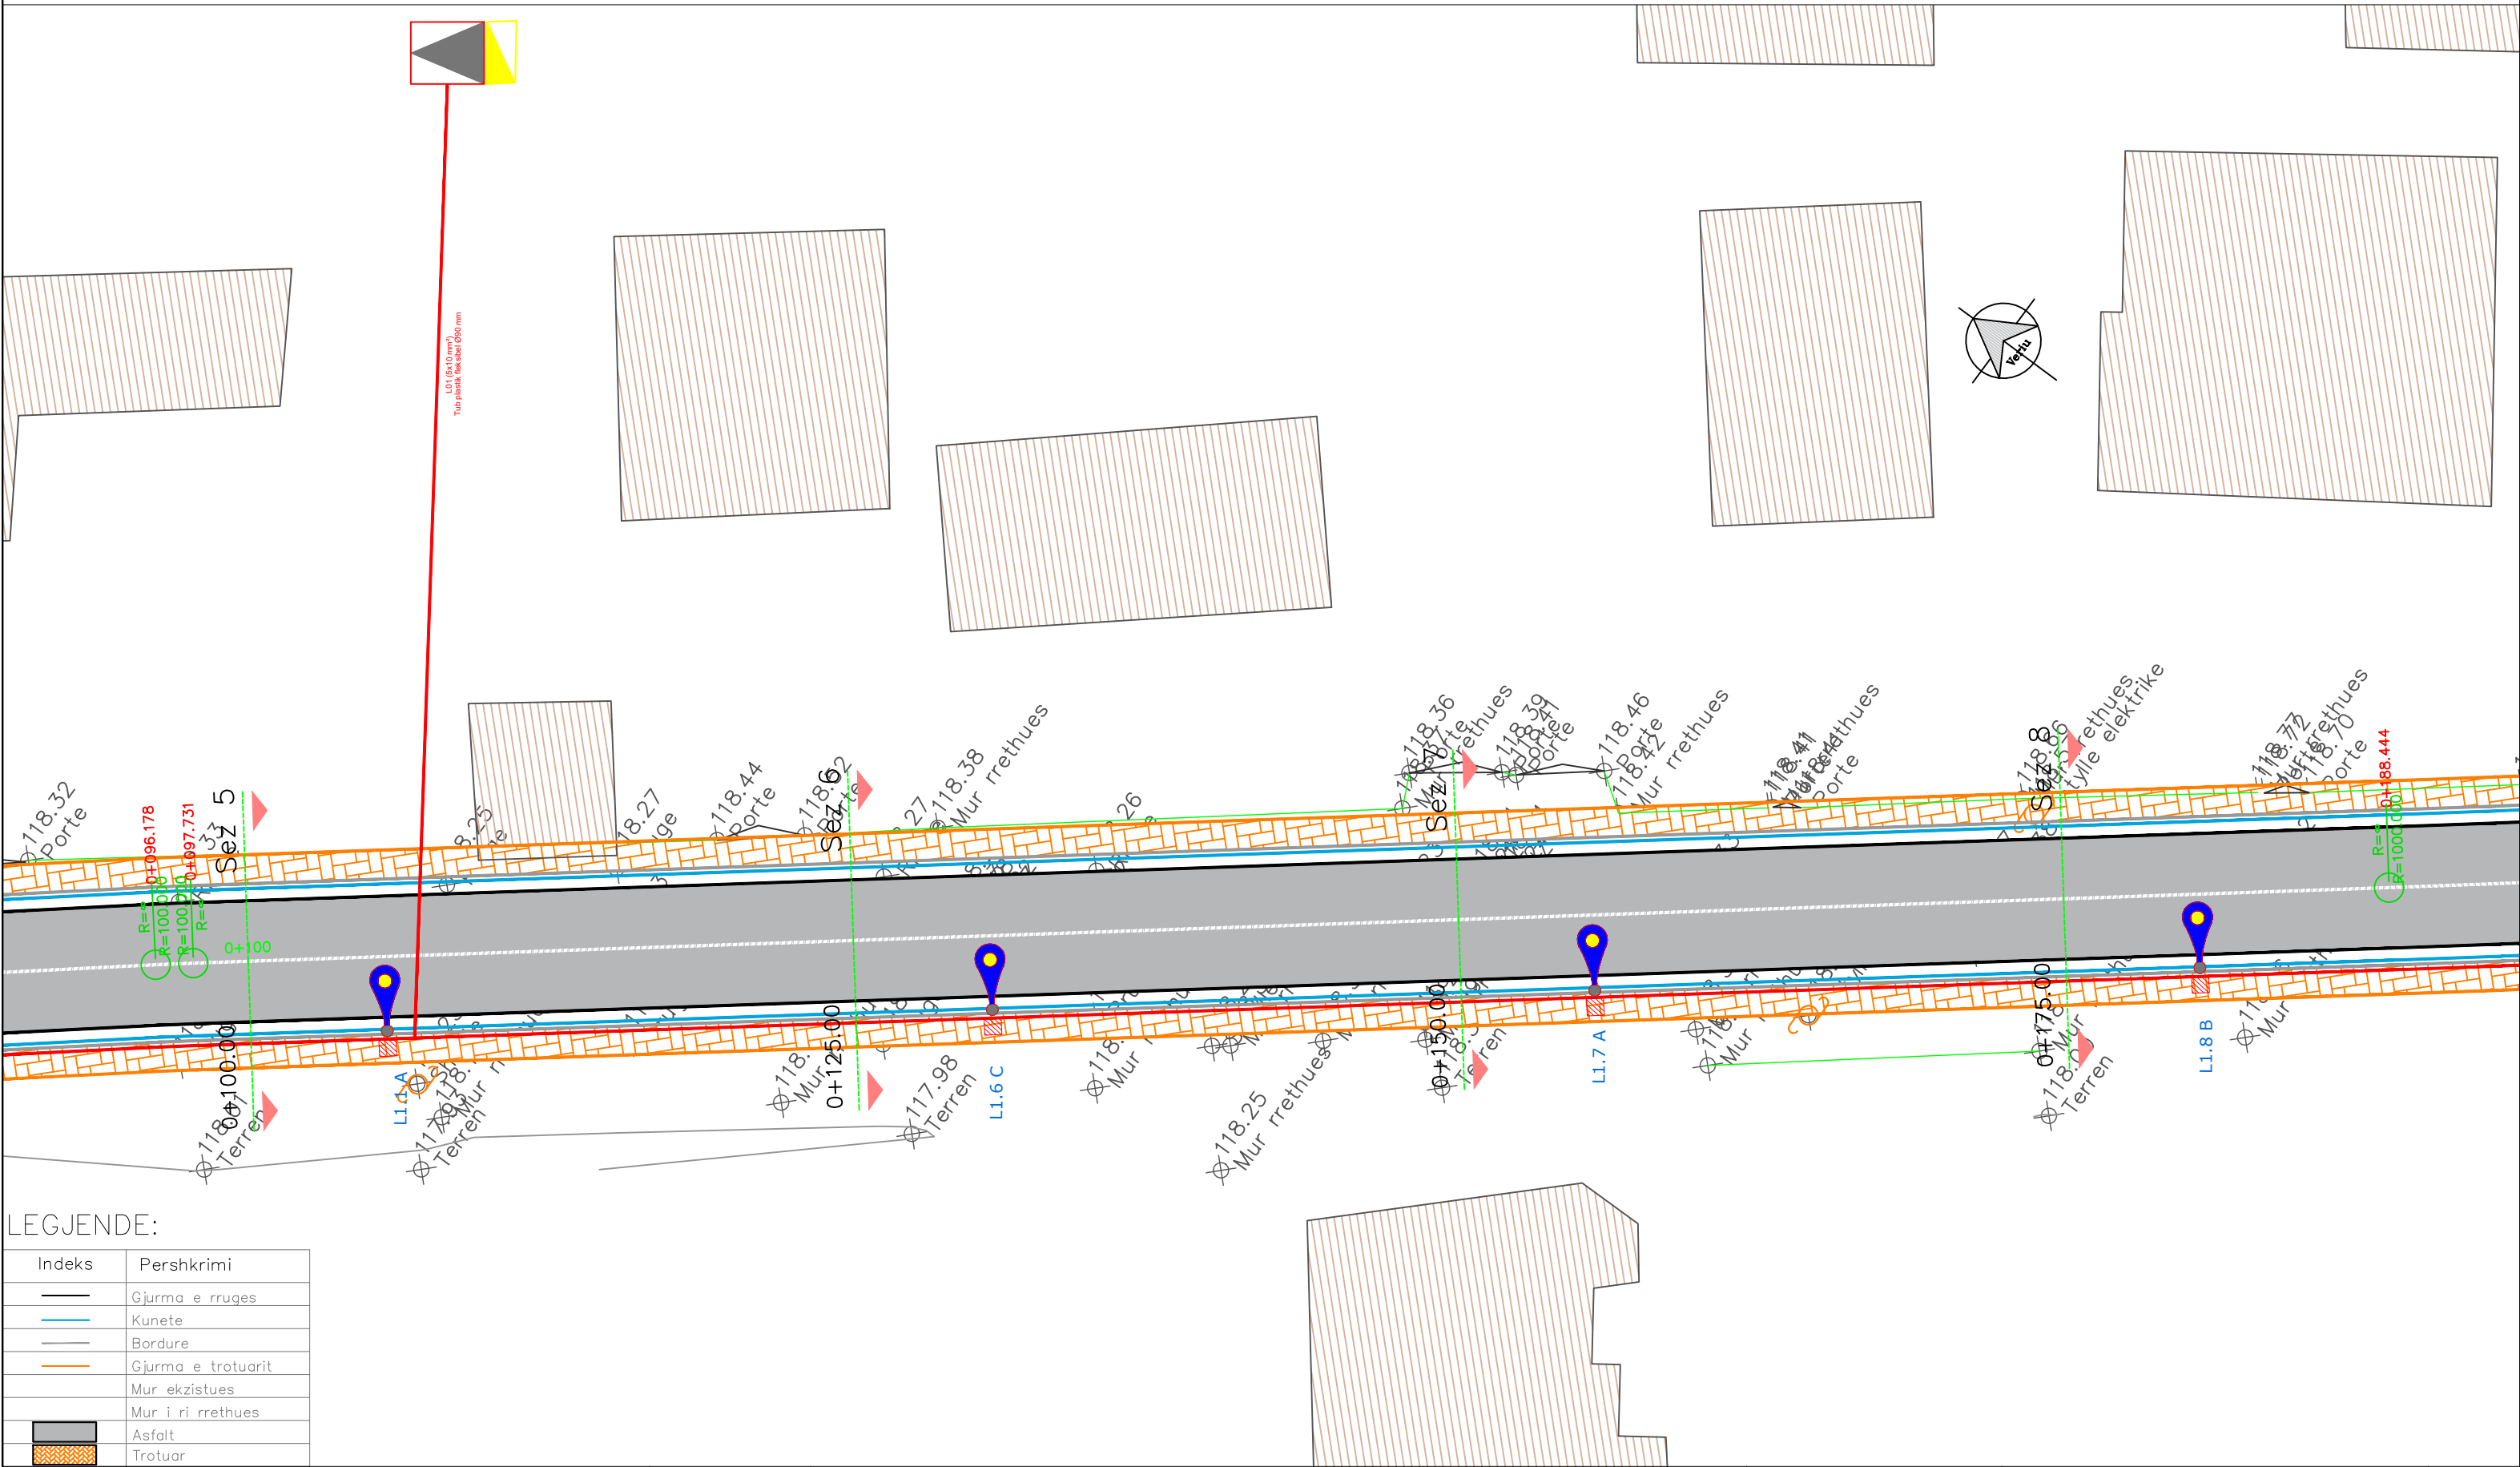

LEGJENDE:

Indeks	Pershkrimi
	Gjurma e rruges
	Kunete
	Bordure
	Gjurma e trotuarit
	Mur ekzistues
	Mur i ri rrethues
	Asfalt
	Trotuar



PLANIMETRIA ELEKTRIKE

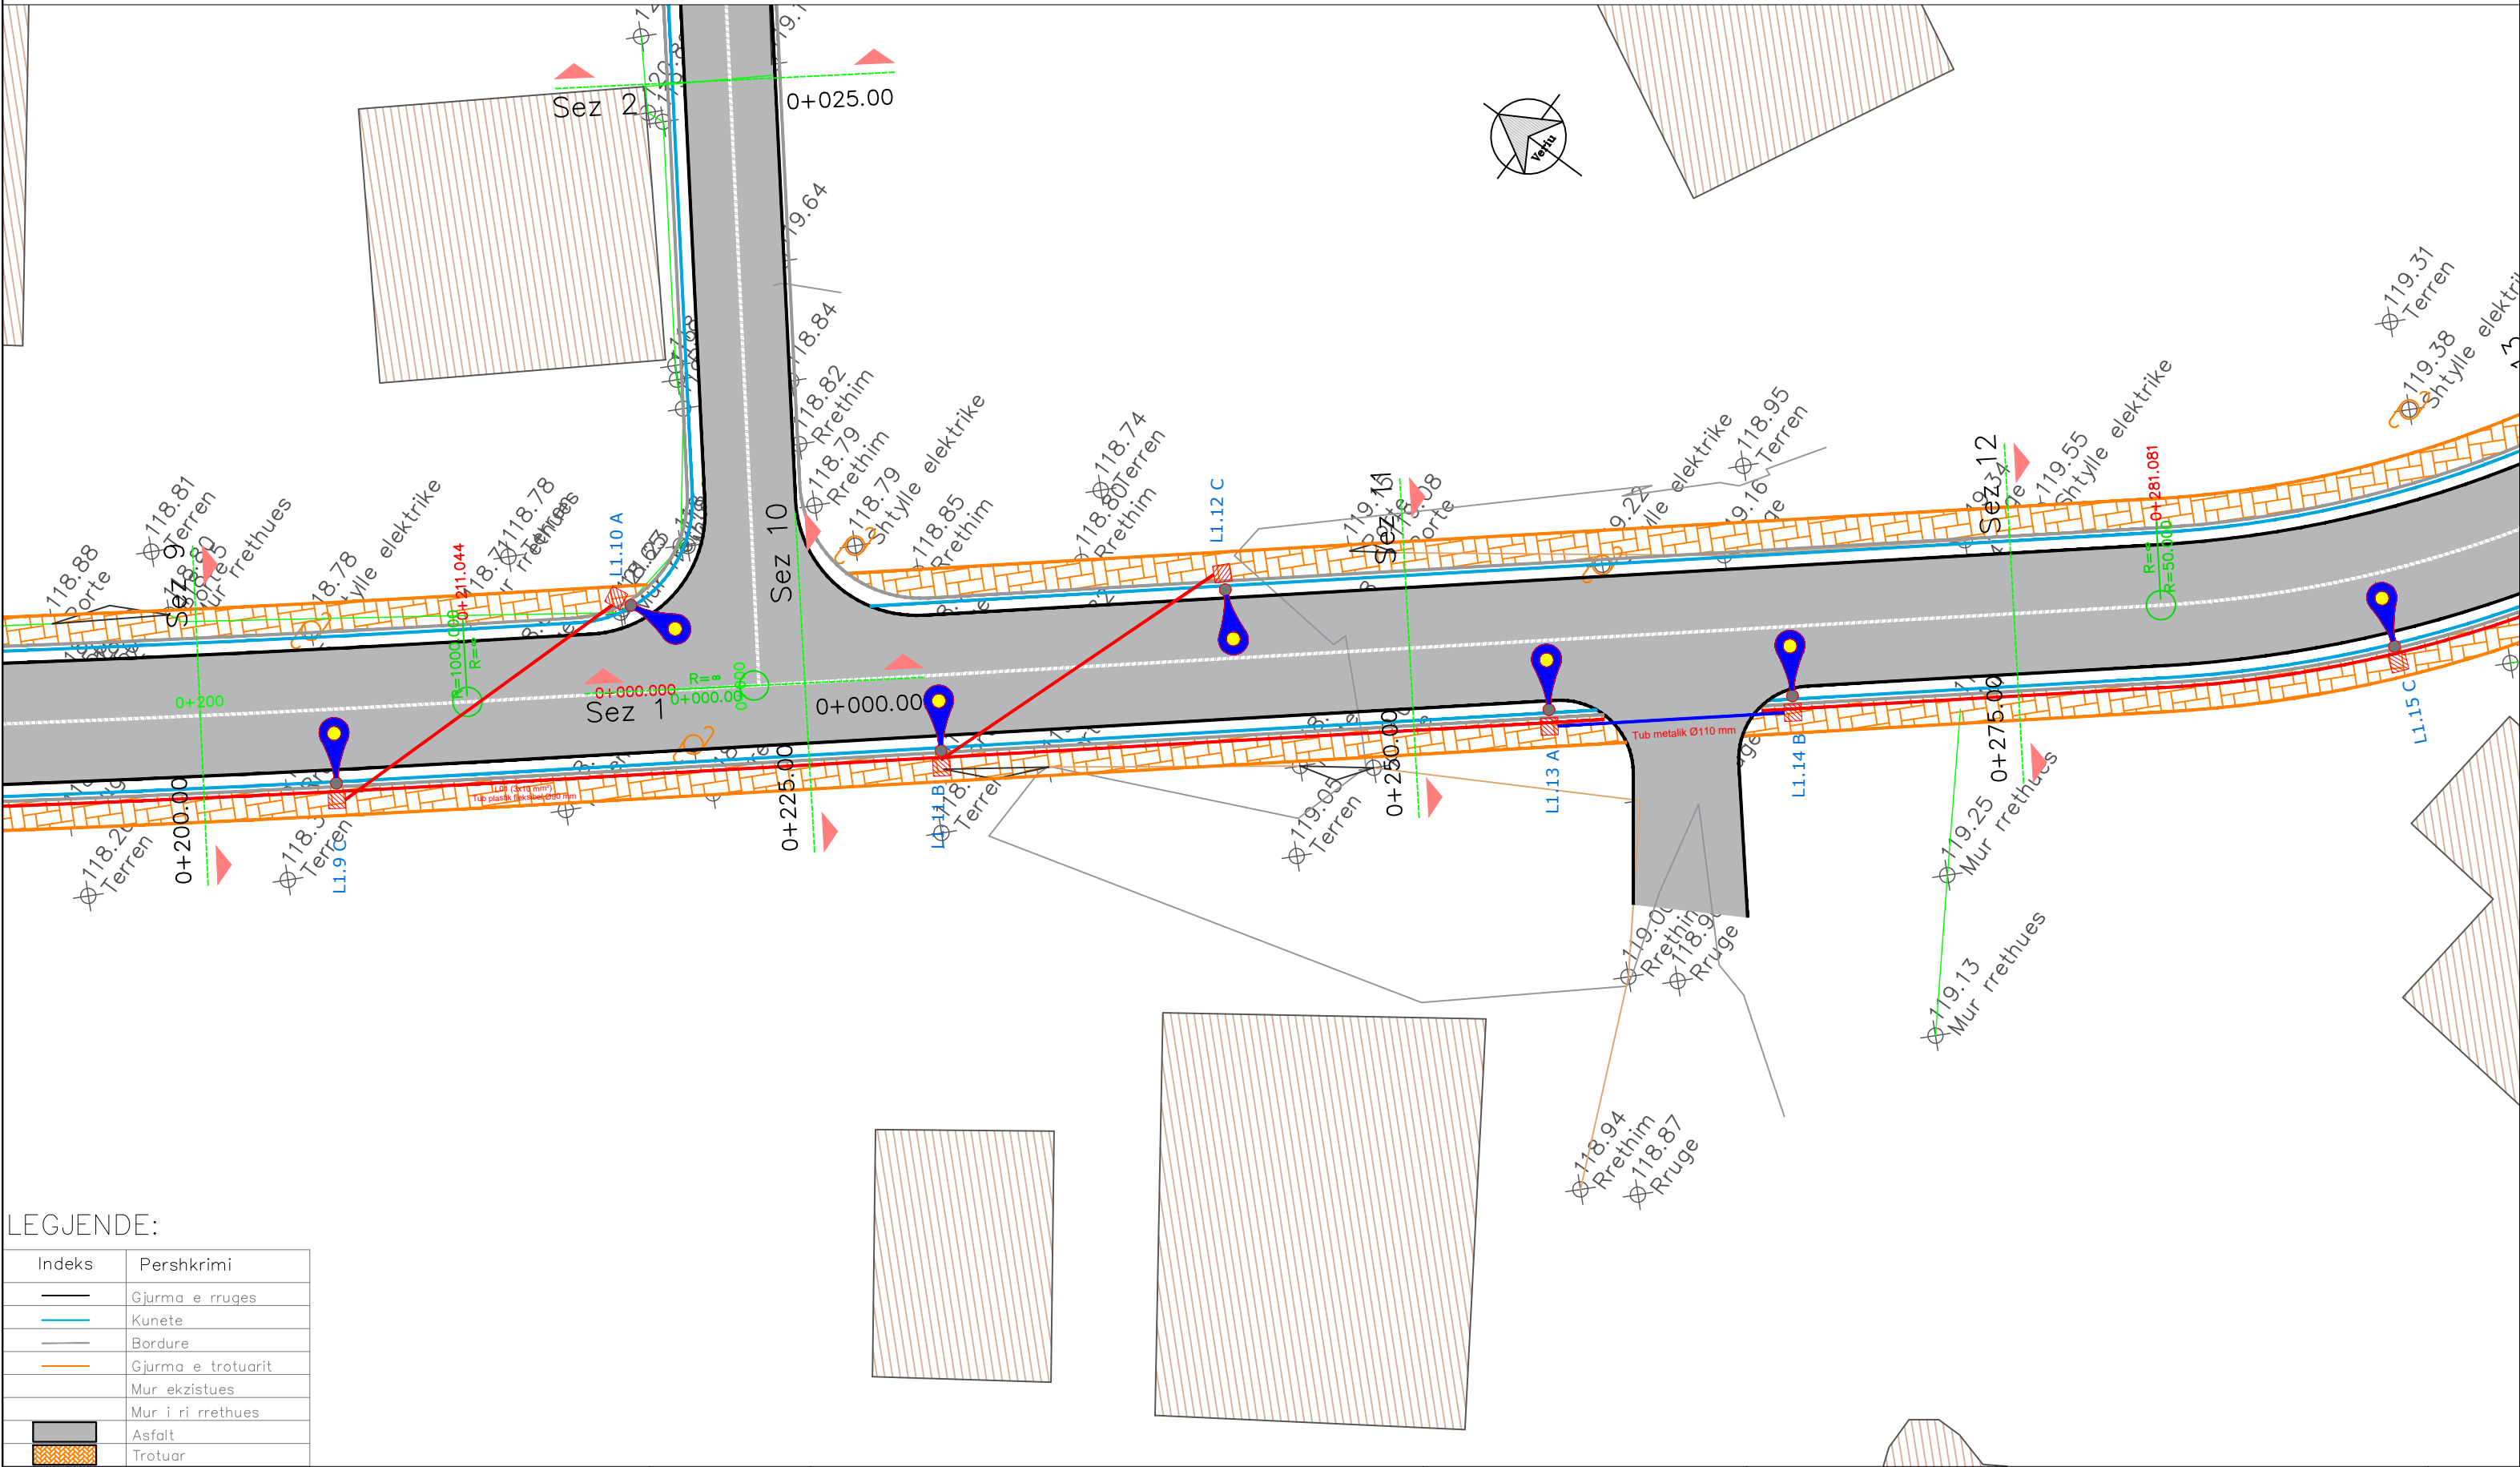

LEGJENDE:

Indeks	Pershkrimi
	Gjurma e rruges
	Kunete
	Bordure
	Gjurma e trotuarit
	Mur ekzistues
	Mur i ri rrethues
	Asfalt
	Trotuar

PLANIMETRIA ELEKTRIKE

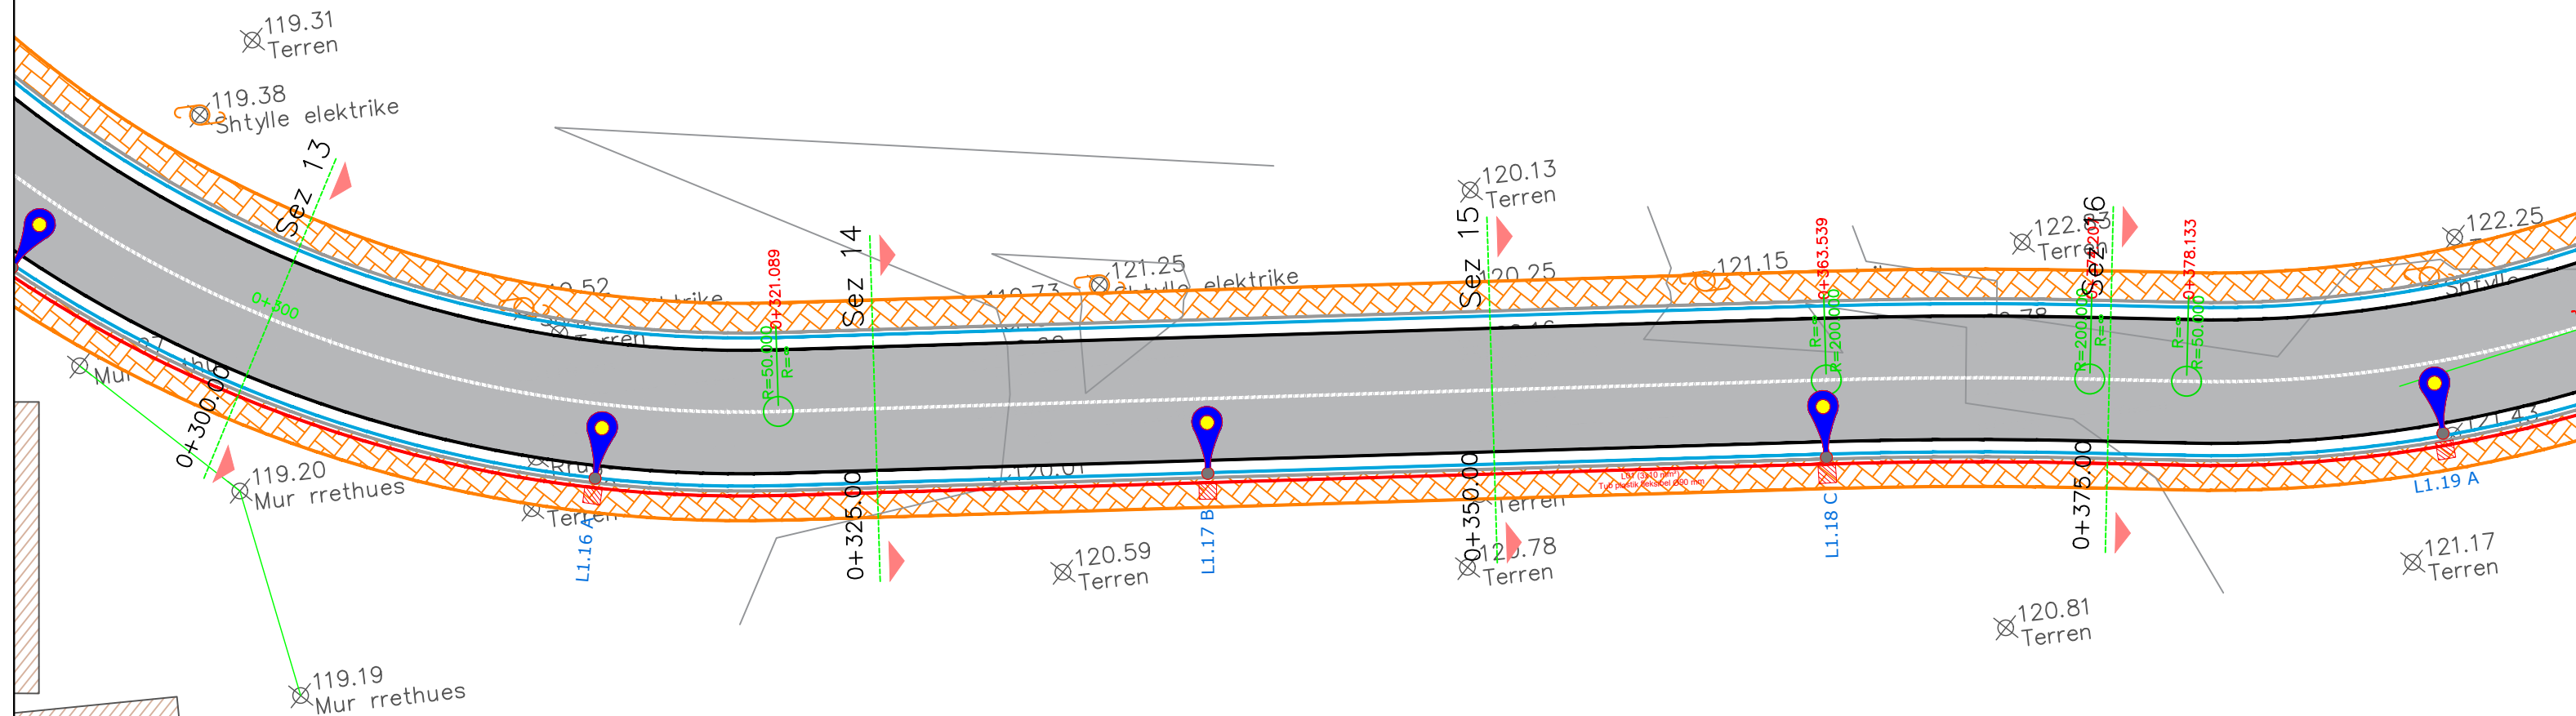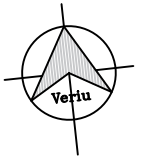

~~LEGJENDE:~~

Indeks	Pershkrimi
	Gjurma e rruges
	Kunete
	Bordure
	Gjurma e trotuarit
	Mur ekzistues
	Mur i ri rrethues
	Asfalt
	Trotuar



REPUBLIKA E SHQIPERISE
BASHKIA TIRANE
DREJTORIA E PERGJITHSHEME E PUNEVE PUBLIKE

Projekt Zbatim

2025

GRUPI I PROJEKTIMIT

Ing. ENTELA CANO
Ing. MEFAIL HALILAJ
Ing. VALENTINA HOXHA

Ark. PAQSOR KAJMAKU
Ing. THANAS CARKA



" A & E ENGINEERING "
sh.p.k

Adresa: Rr. "MUJO ULQINAKU"
Mob : ++355 (0)69 2079981
Mob : ++355 (0)69 2079982

“NDERTIM,UNAZA BREND SHME VAQARR”


Planimetria Elektrike

SHKALLA

FL.

04	1:250
----	-------

PLANIMETRIA ELEKTRIKE

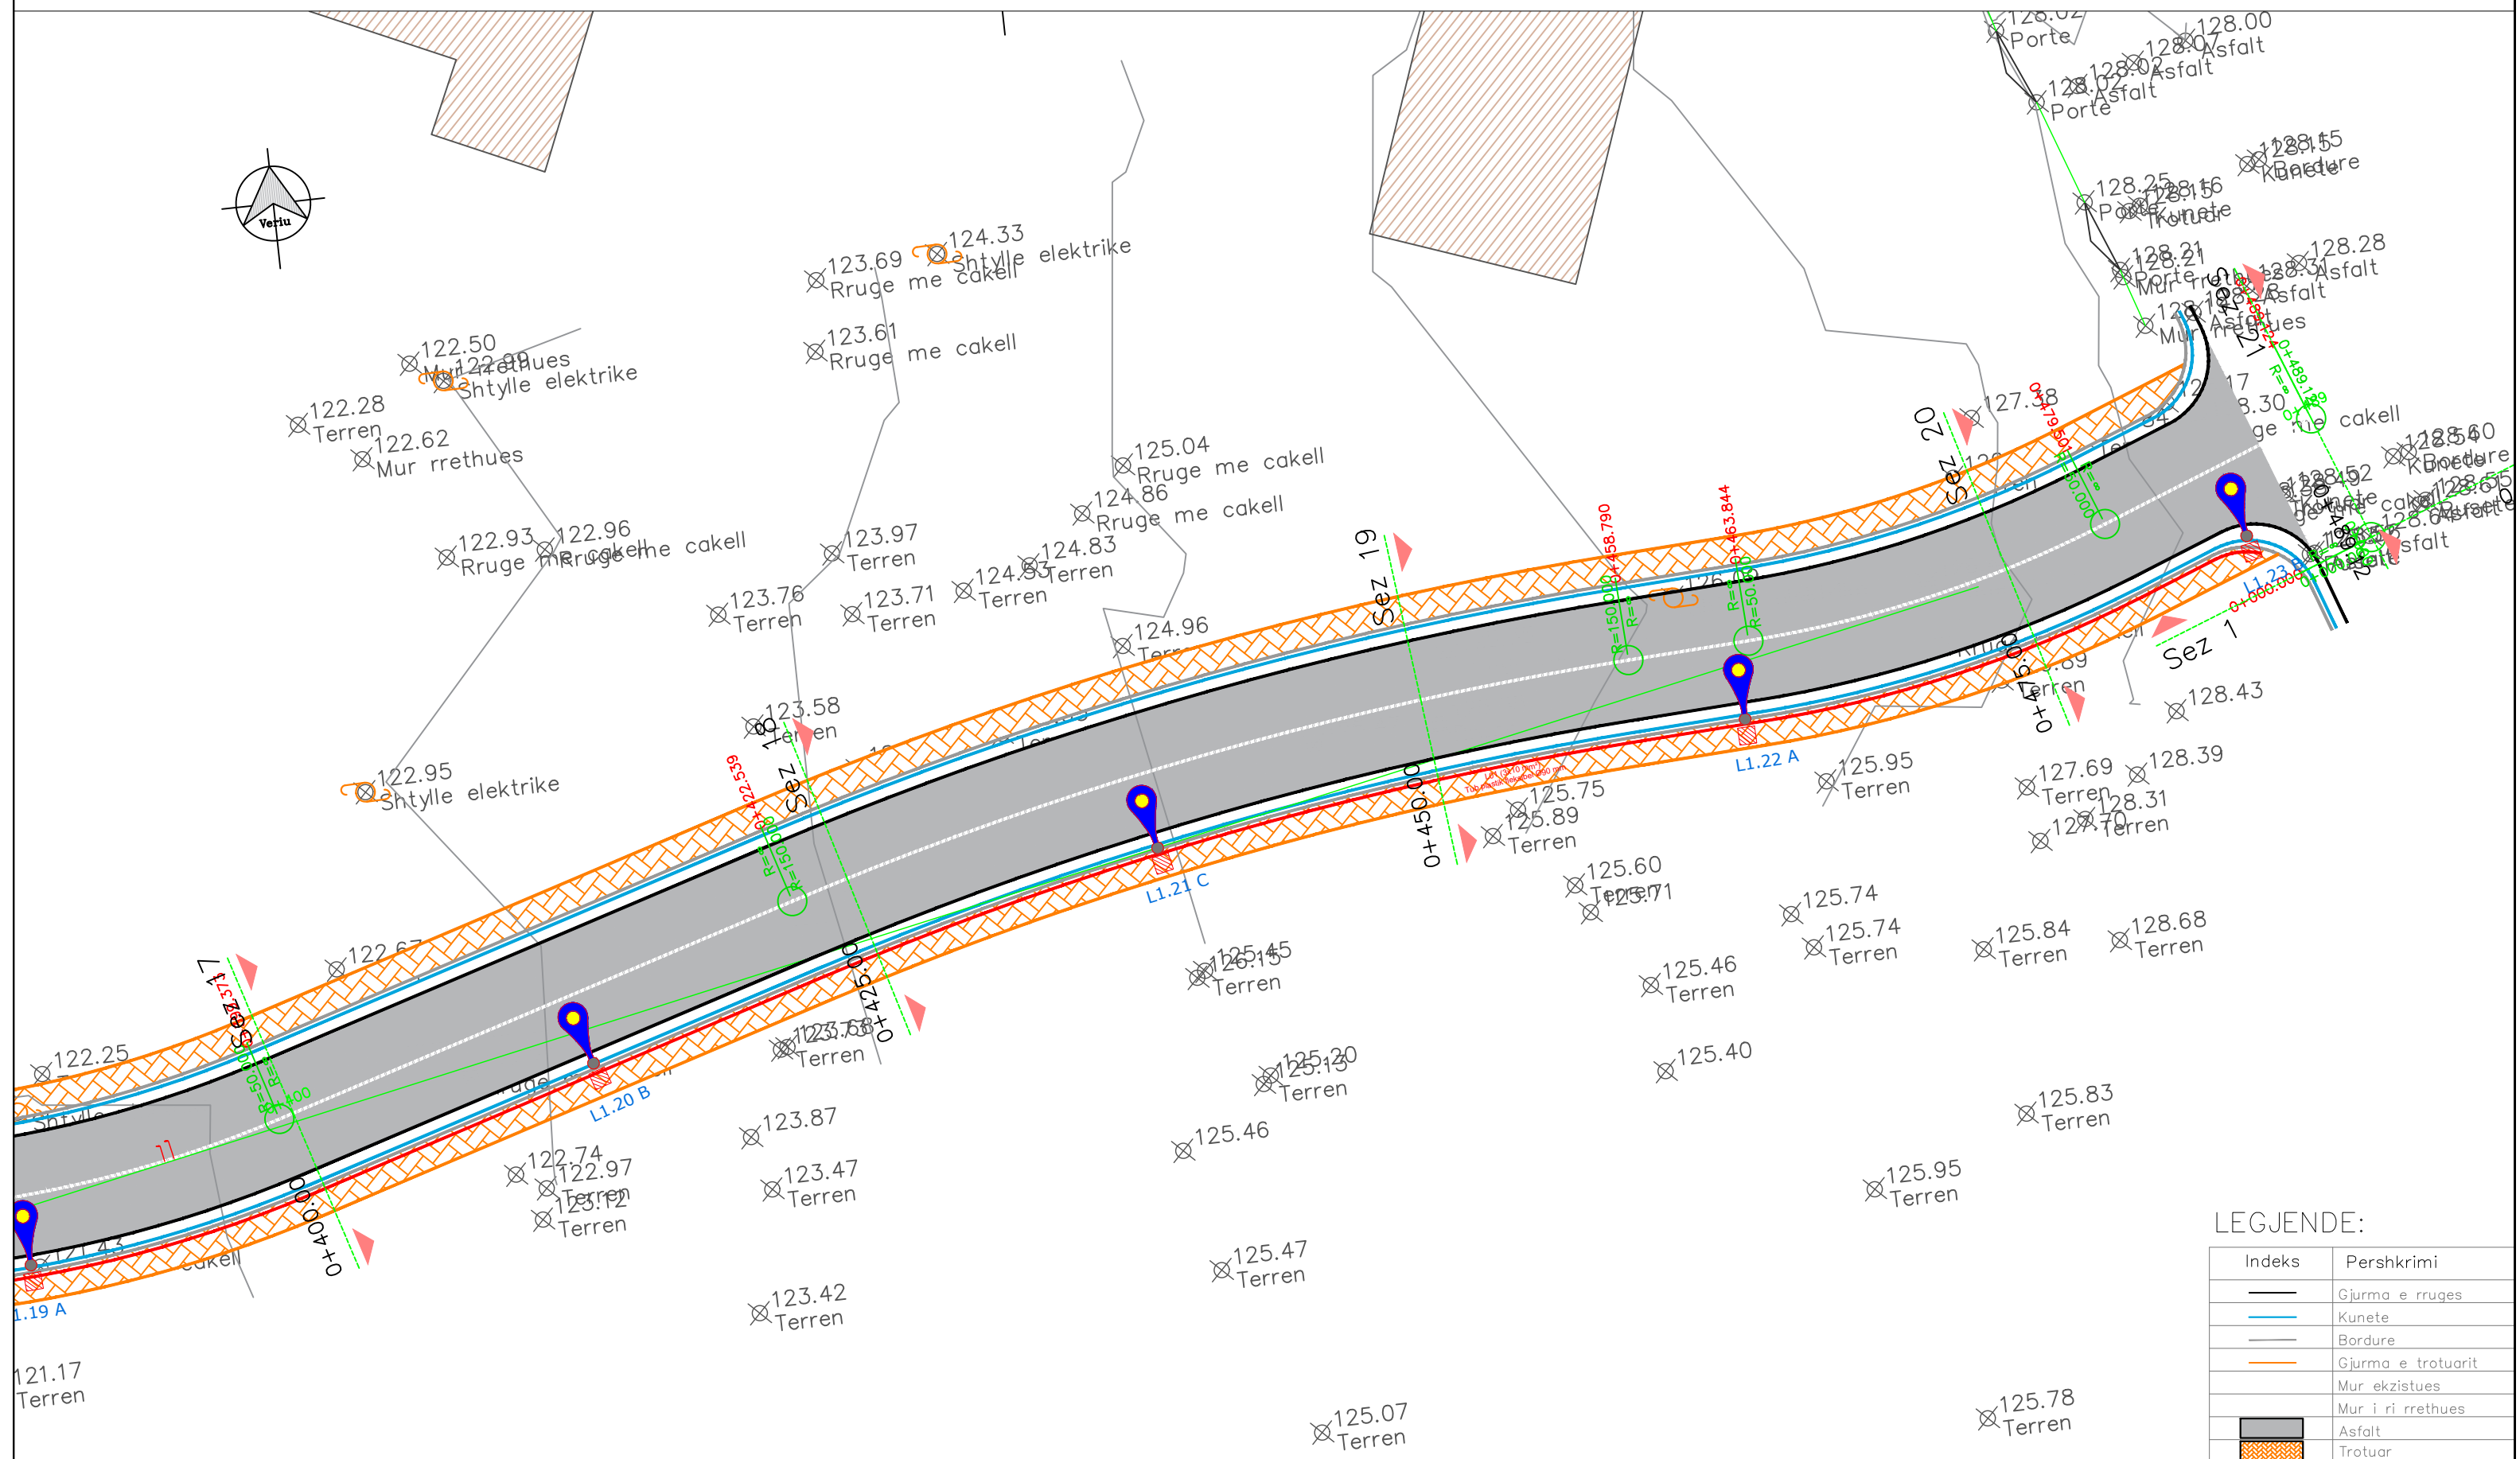

LEGJENDE:

Indeks	Pershkrimi
	Gjurma e rruges
	Kunete
	Bordure
	Gjurma e trotuarit
	Mur ekzistues
	Mur i ri rrethues
	Asfalt
	Trotuar



REPUBLIKA E SHQIPERISE
BASHKIA TIRANE
DREJTORIA E PERGJITHSHEME E PUNEVE PUBLIKE

Projekt Zbatim

2025

GRUPI I PROJEKTIMIT

Ing. ENTELA CANO
Ing. MEFAIL HALILAJ
Ing. VALENTINA HOXHA

Ark. PAQSOR KAJMAKU
Ing. THANAS CARKA



" A & E ENGINEERING "
sh.p.k

Adresa: Rr. "MUJO ULQINAKU"
Mob : ++355 (0)69 2079981
Mob : ++355 (0)69 2079982

“NDERTIM,UNAZA BRENDSHME VAQARR”

Planimetria Elektrike


SHKALLA

[illegible]

5

:250

PLANIMETRIA ELEKTRIKE

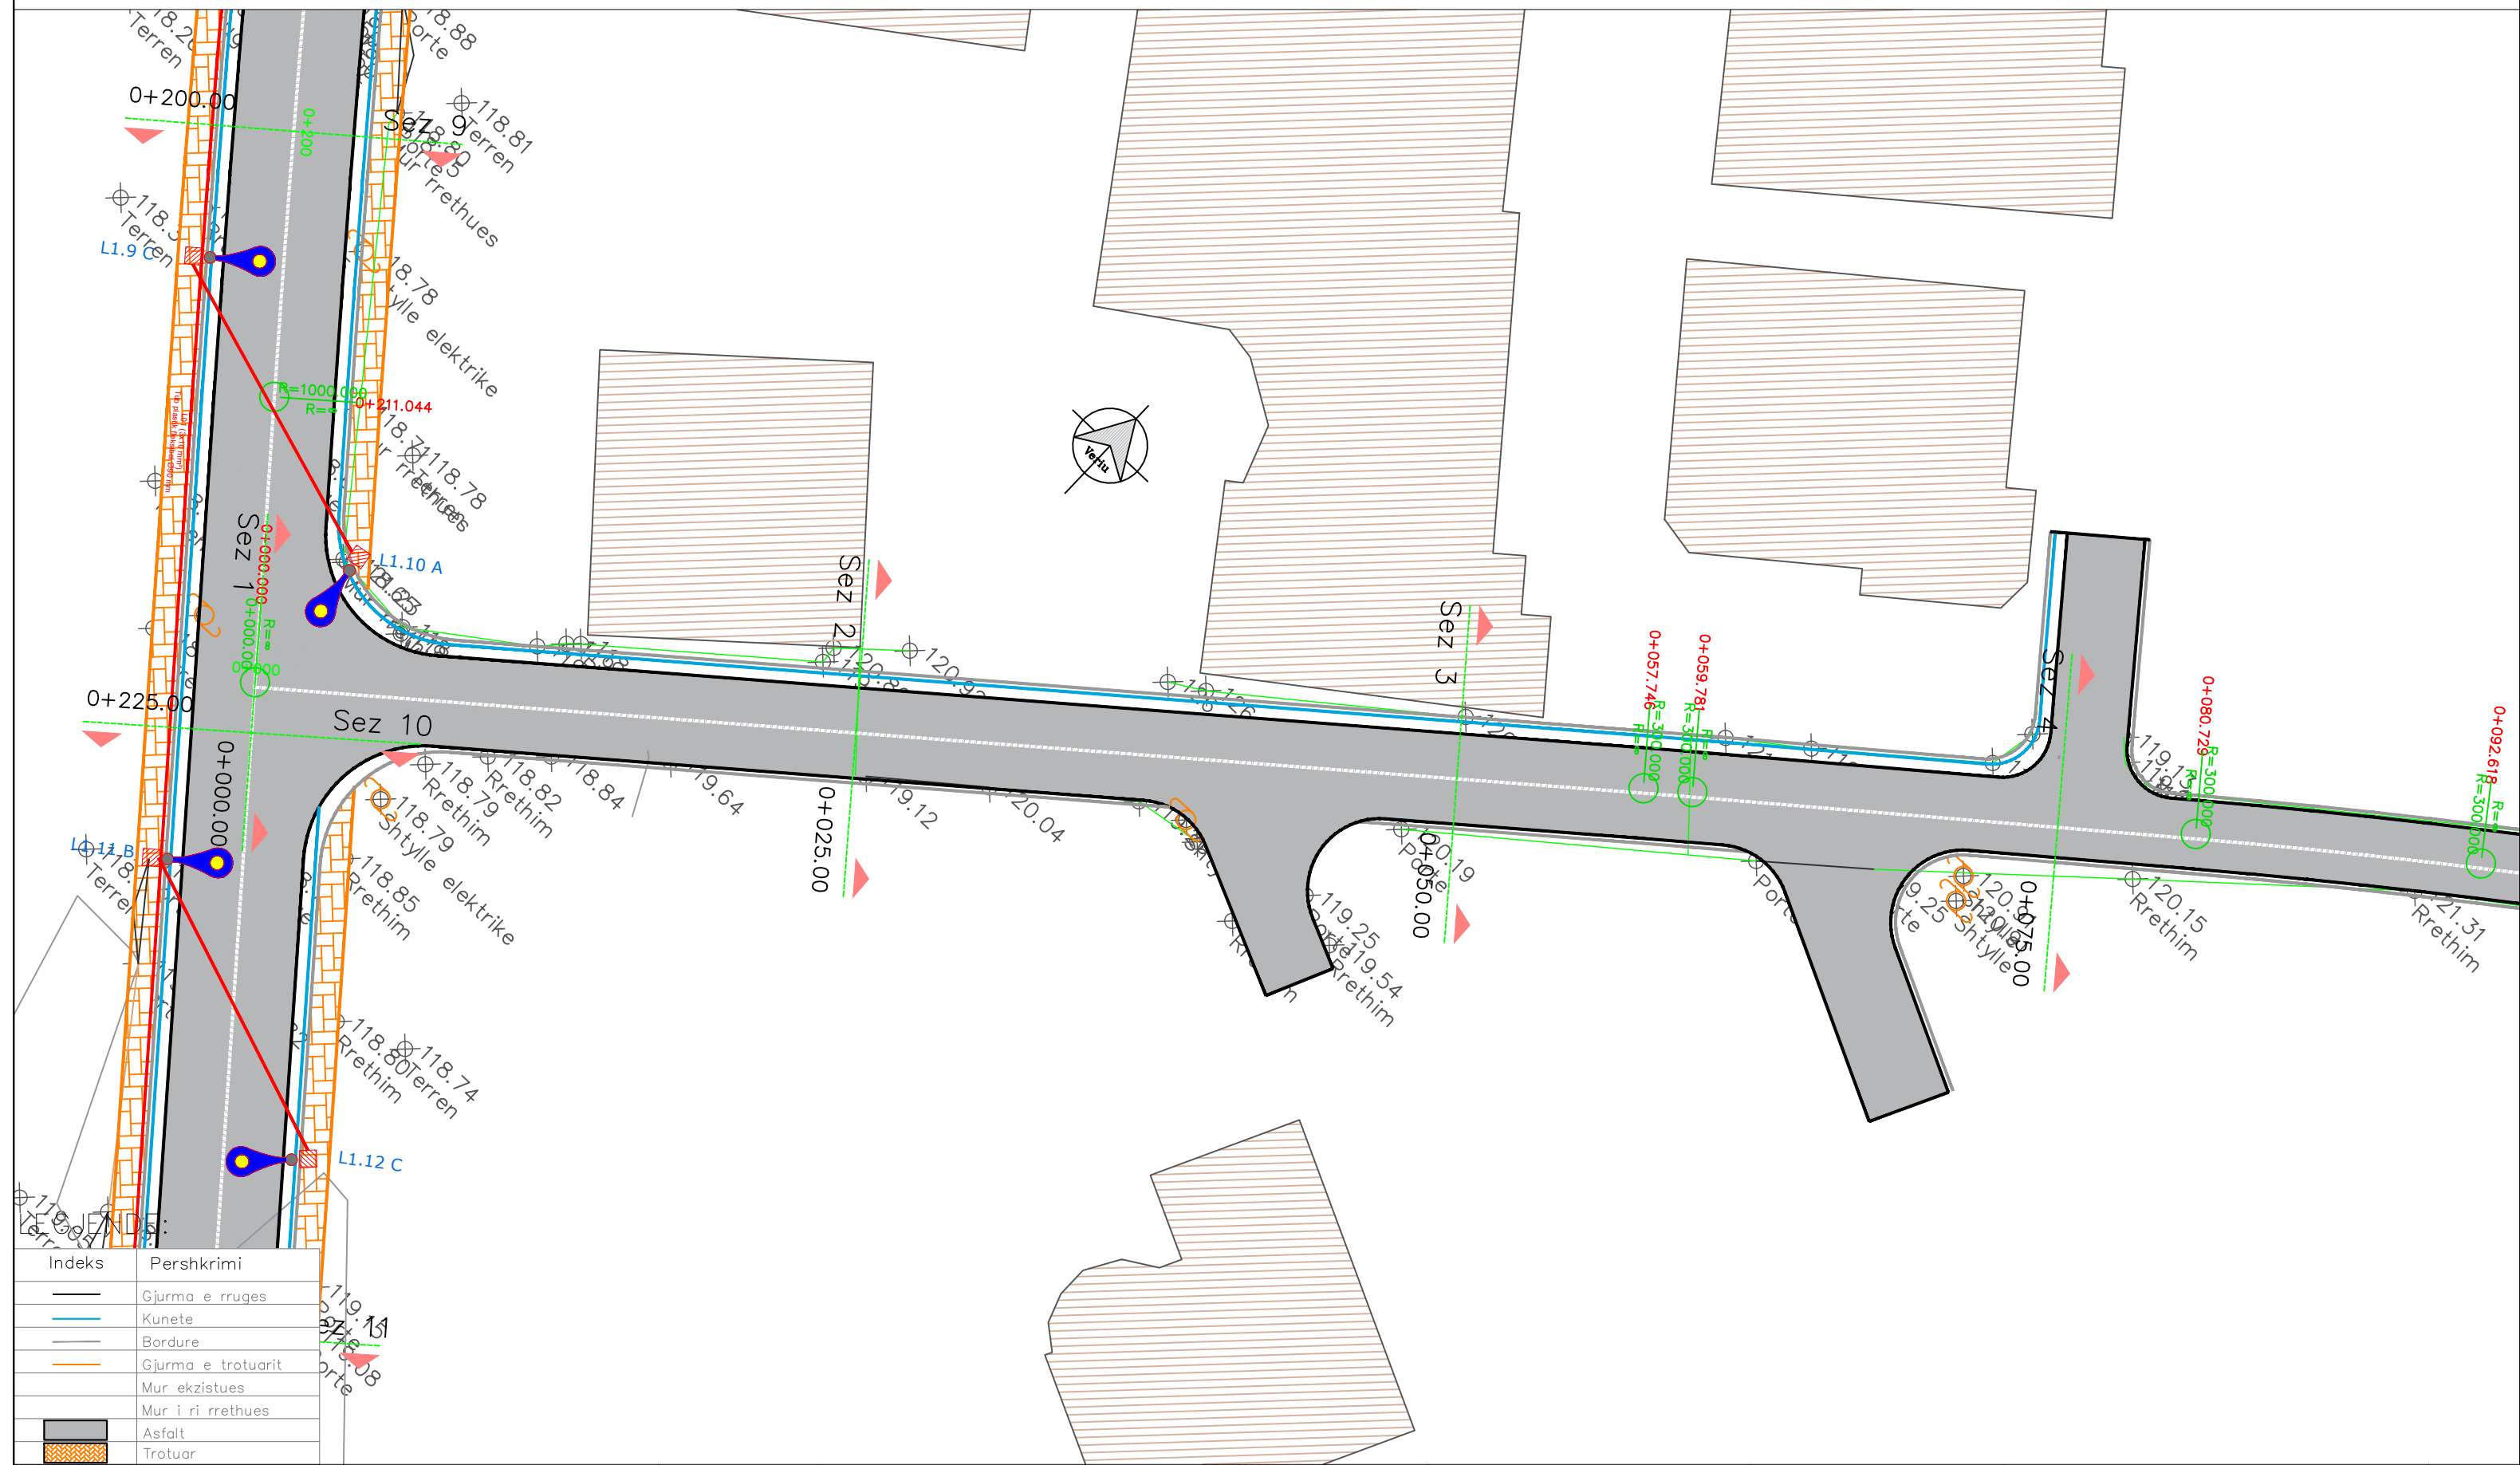

REPUBLIKA E SHQIPERISE
BASHKIA TIRANE
DREJTORIA E PERGJITHSHEME E PUNEVE PUBLIKE

Projekt Zbatim

2025

GRUPI I PROJEKTIMIT

Ing. ENTELA CANO
Ing. MEFAIL HALILAJ
Ing. VALENTINA HOXHA

Ark. PAQSOR KAJMAKU
Ing. THANAS CARKA



"A & E ENGINEERING"
sh.p.k

Adresa: Rr. "MUJO ULQINAKU"
Mob : ++355 (0)69 2079981
Mob : ++355 (0)69 2079982

"NDERTIM,UNAZA BRENDSHME VAQARR"

Planimetria Elektrike


SHKALLA

FL.

06

1:250

PLANIMETRIA ELEKTRIKE

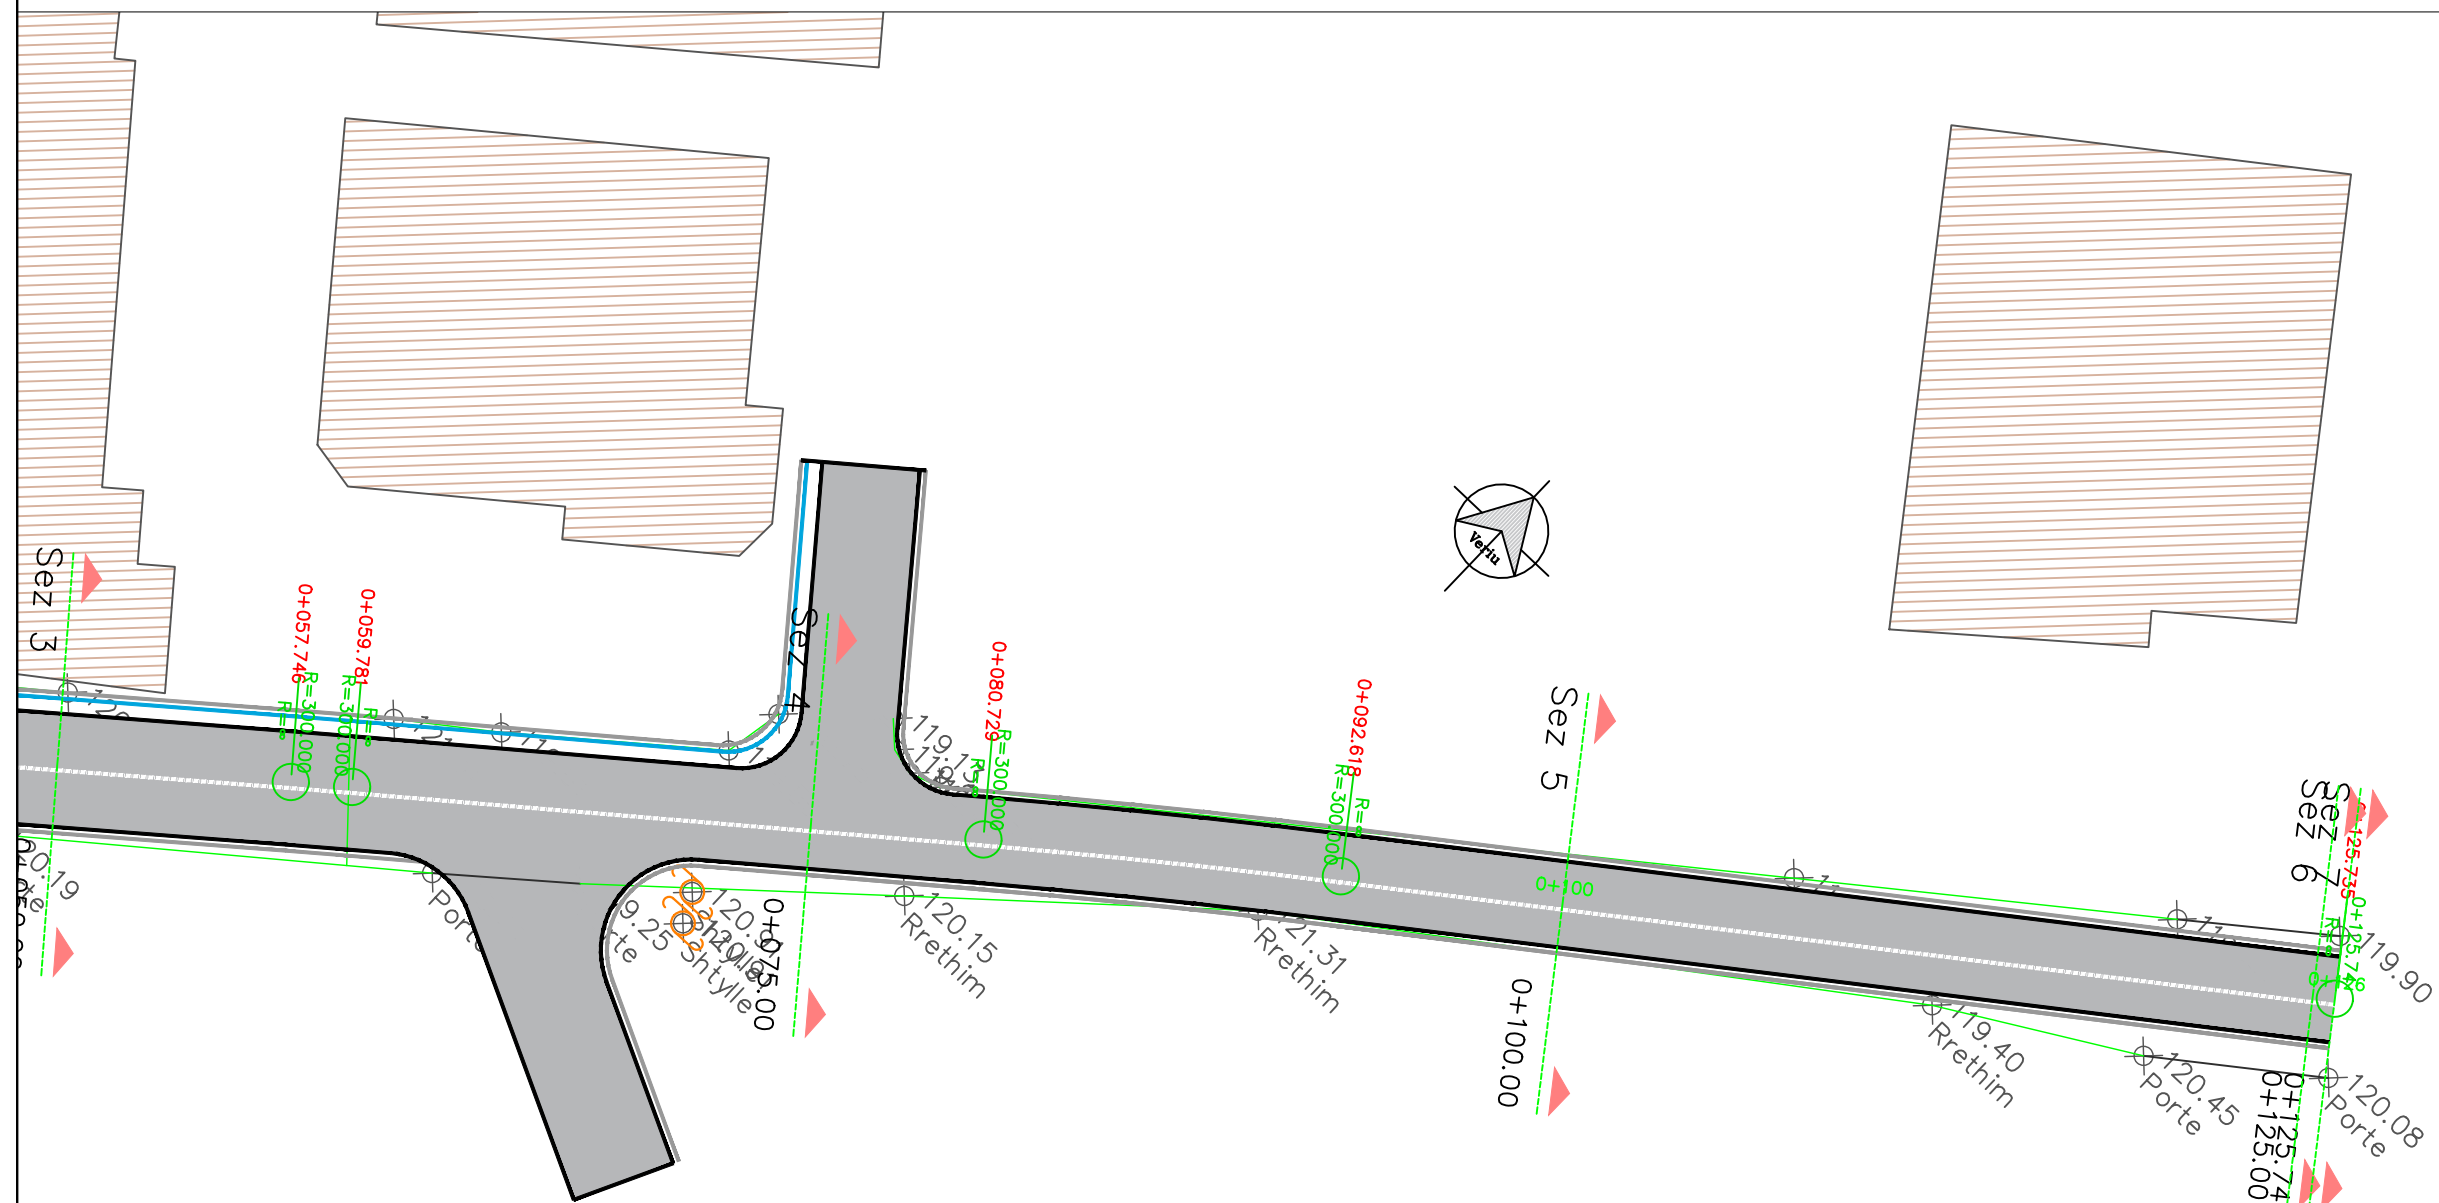

LEGJENDE:

Indeks	Pershkrimi
	Gjurma e rruges
	Kunete
	Bordure
	Gjurma e trotuarit
	Mur ekzistues
	Mur i ri rrethues
	Asfalt
	Trotuar