



REPUBLIKA E SHQIPERISE
BASHKIA TIRANE
DREJTORIA E PERGJITHSHEME E PUNEVE PUBLIKE


PROJEKT ZBATIM

STUDIM - PROJEKTIM:
“NDERTIM,UNAZA E BREND SHME VAQARR”

PLANIMETRIA VGM




PLANIMETRIA VGM

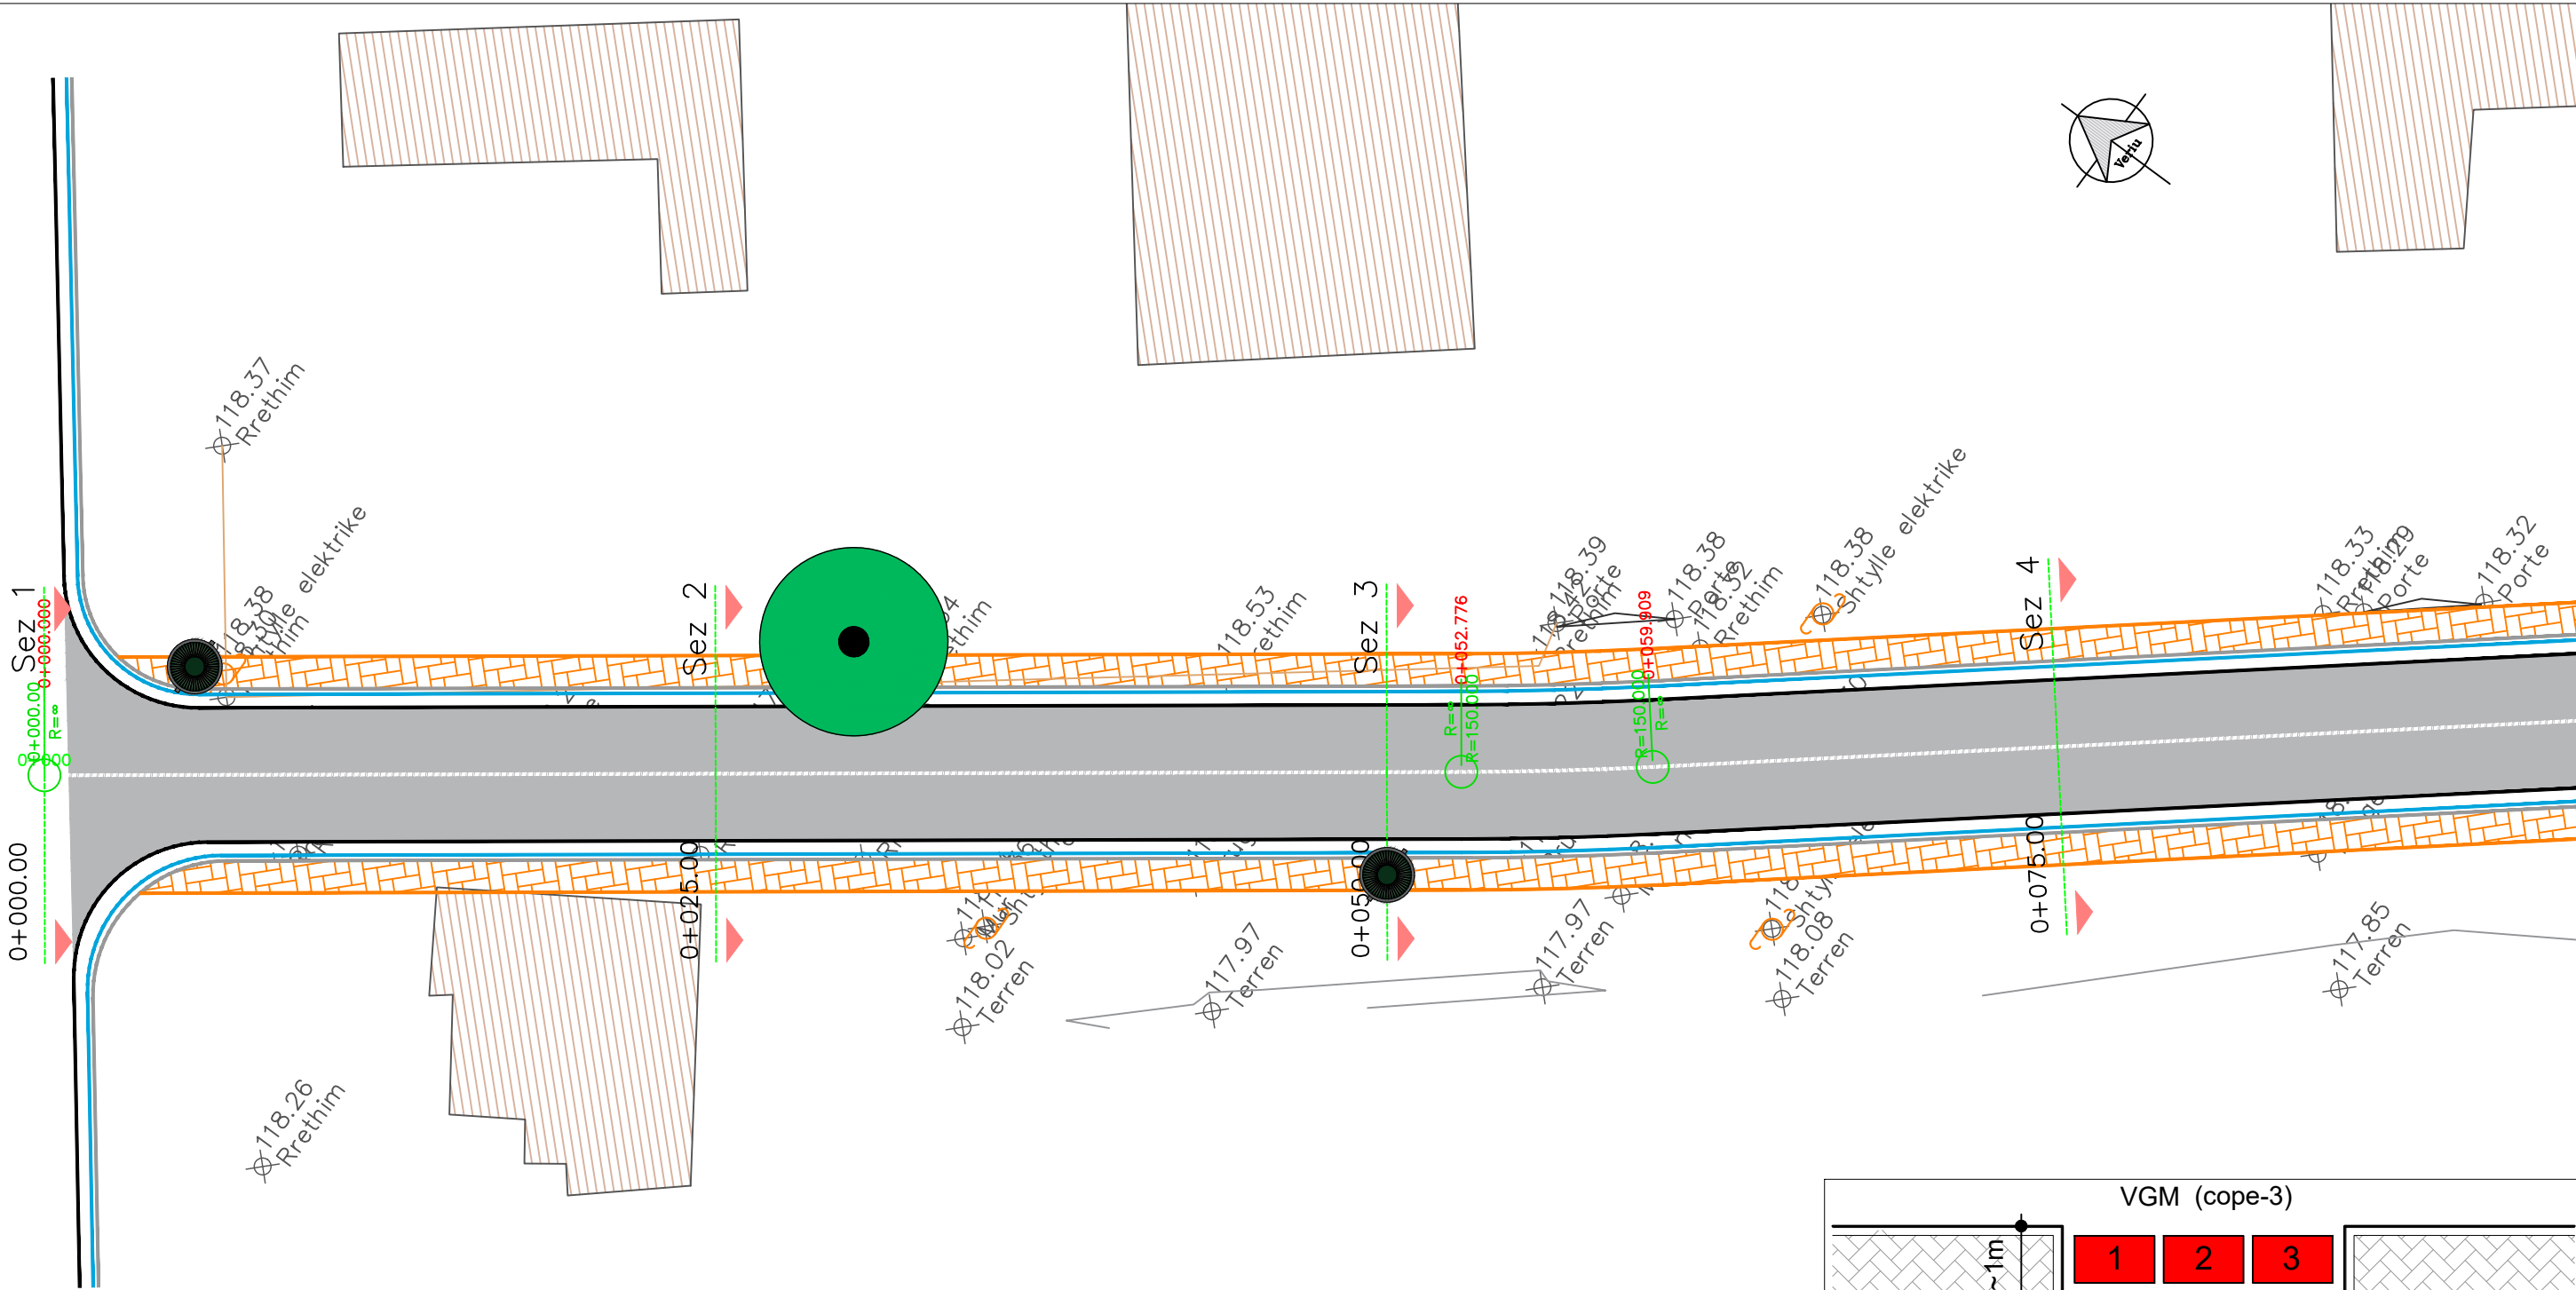

LEGJENDA:

- PGM_TIRANA_4_3K
- PGM_TIRANA_4_2K
- Kosh mbeturinash i vogel

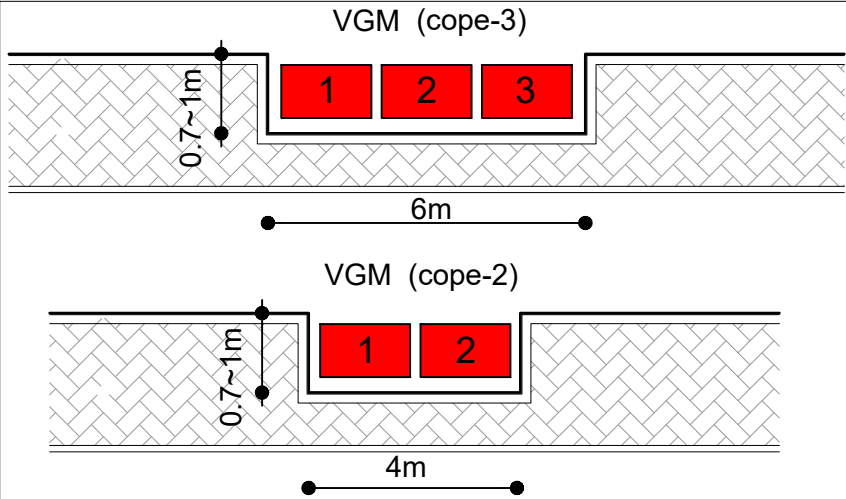

REPUBLIKA E SHQIPERISE
BASHKIA TIRANE
DREJTORIA E PERGJITHSHEME E PUNEVE PUBLIKE

Projekt Zbatim

2025

GRUPI I PROJEKTIMIT

Ing. ENTELA CANO
Ing. MEFAIL HALILAJ
Ing. VALENTINA HOXHA

Ark. PAQSOR KAJMAKU
Ing. THANAS CARKA



"A & E ENGINEERING"
sh.p.k

Adresa: Rr. "ISLAM ALLA"
Mob : ++355 (0)69 2079981
Mob : ++355 (0)69 2079982

"NDERTIM,UNAZA BRENDSHME VAQARR"

Planimetria VGM


SHKALLA

FL.

01


1:250

PLANIMETRIA VGM

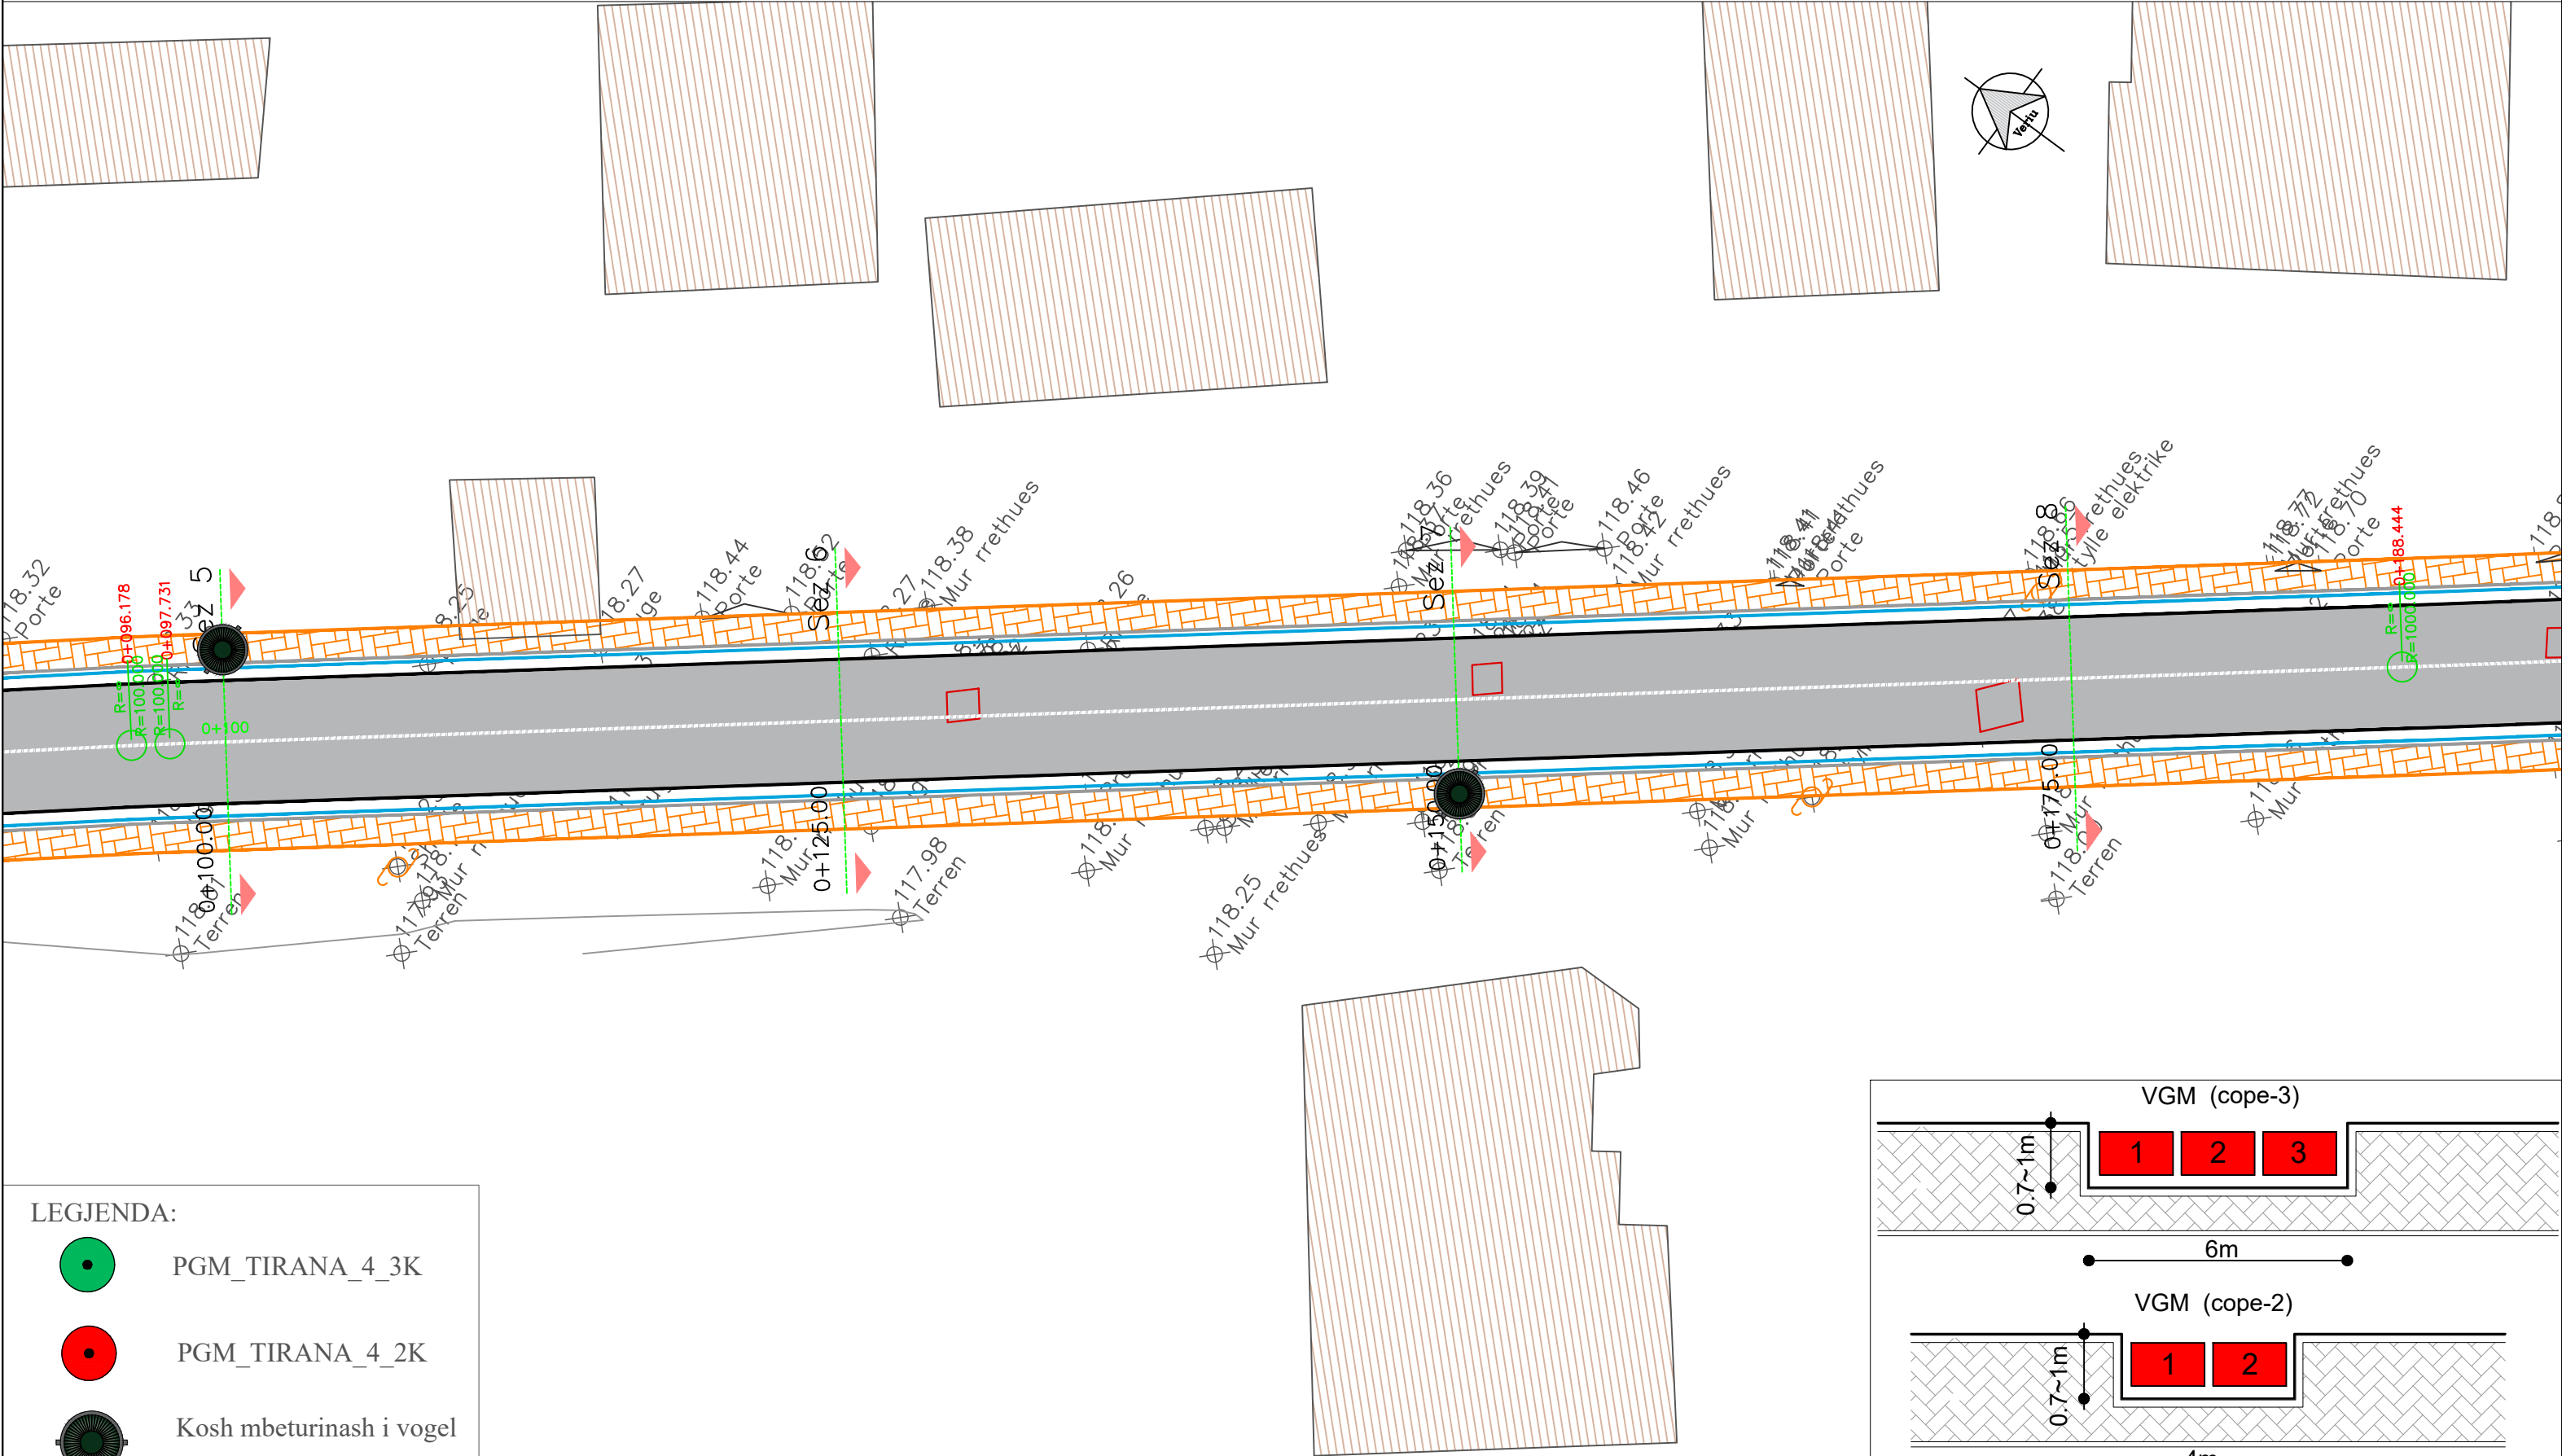


LEGJENDA:


- PGM_TIRANA_4_3K
- PGM_TIRANA_4_2K
- Kosh mbeturinash i vogel

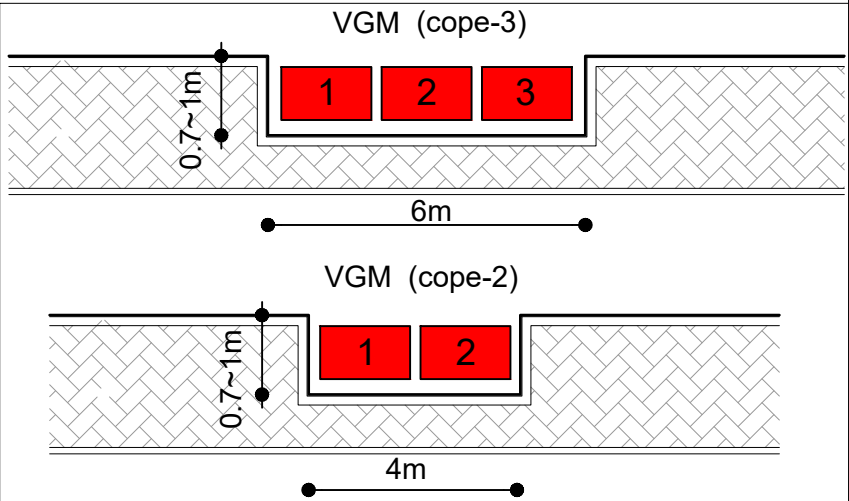

PLANIMETRIA VGM

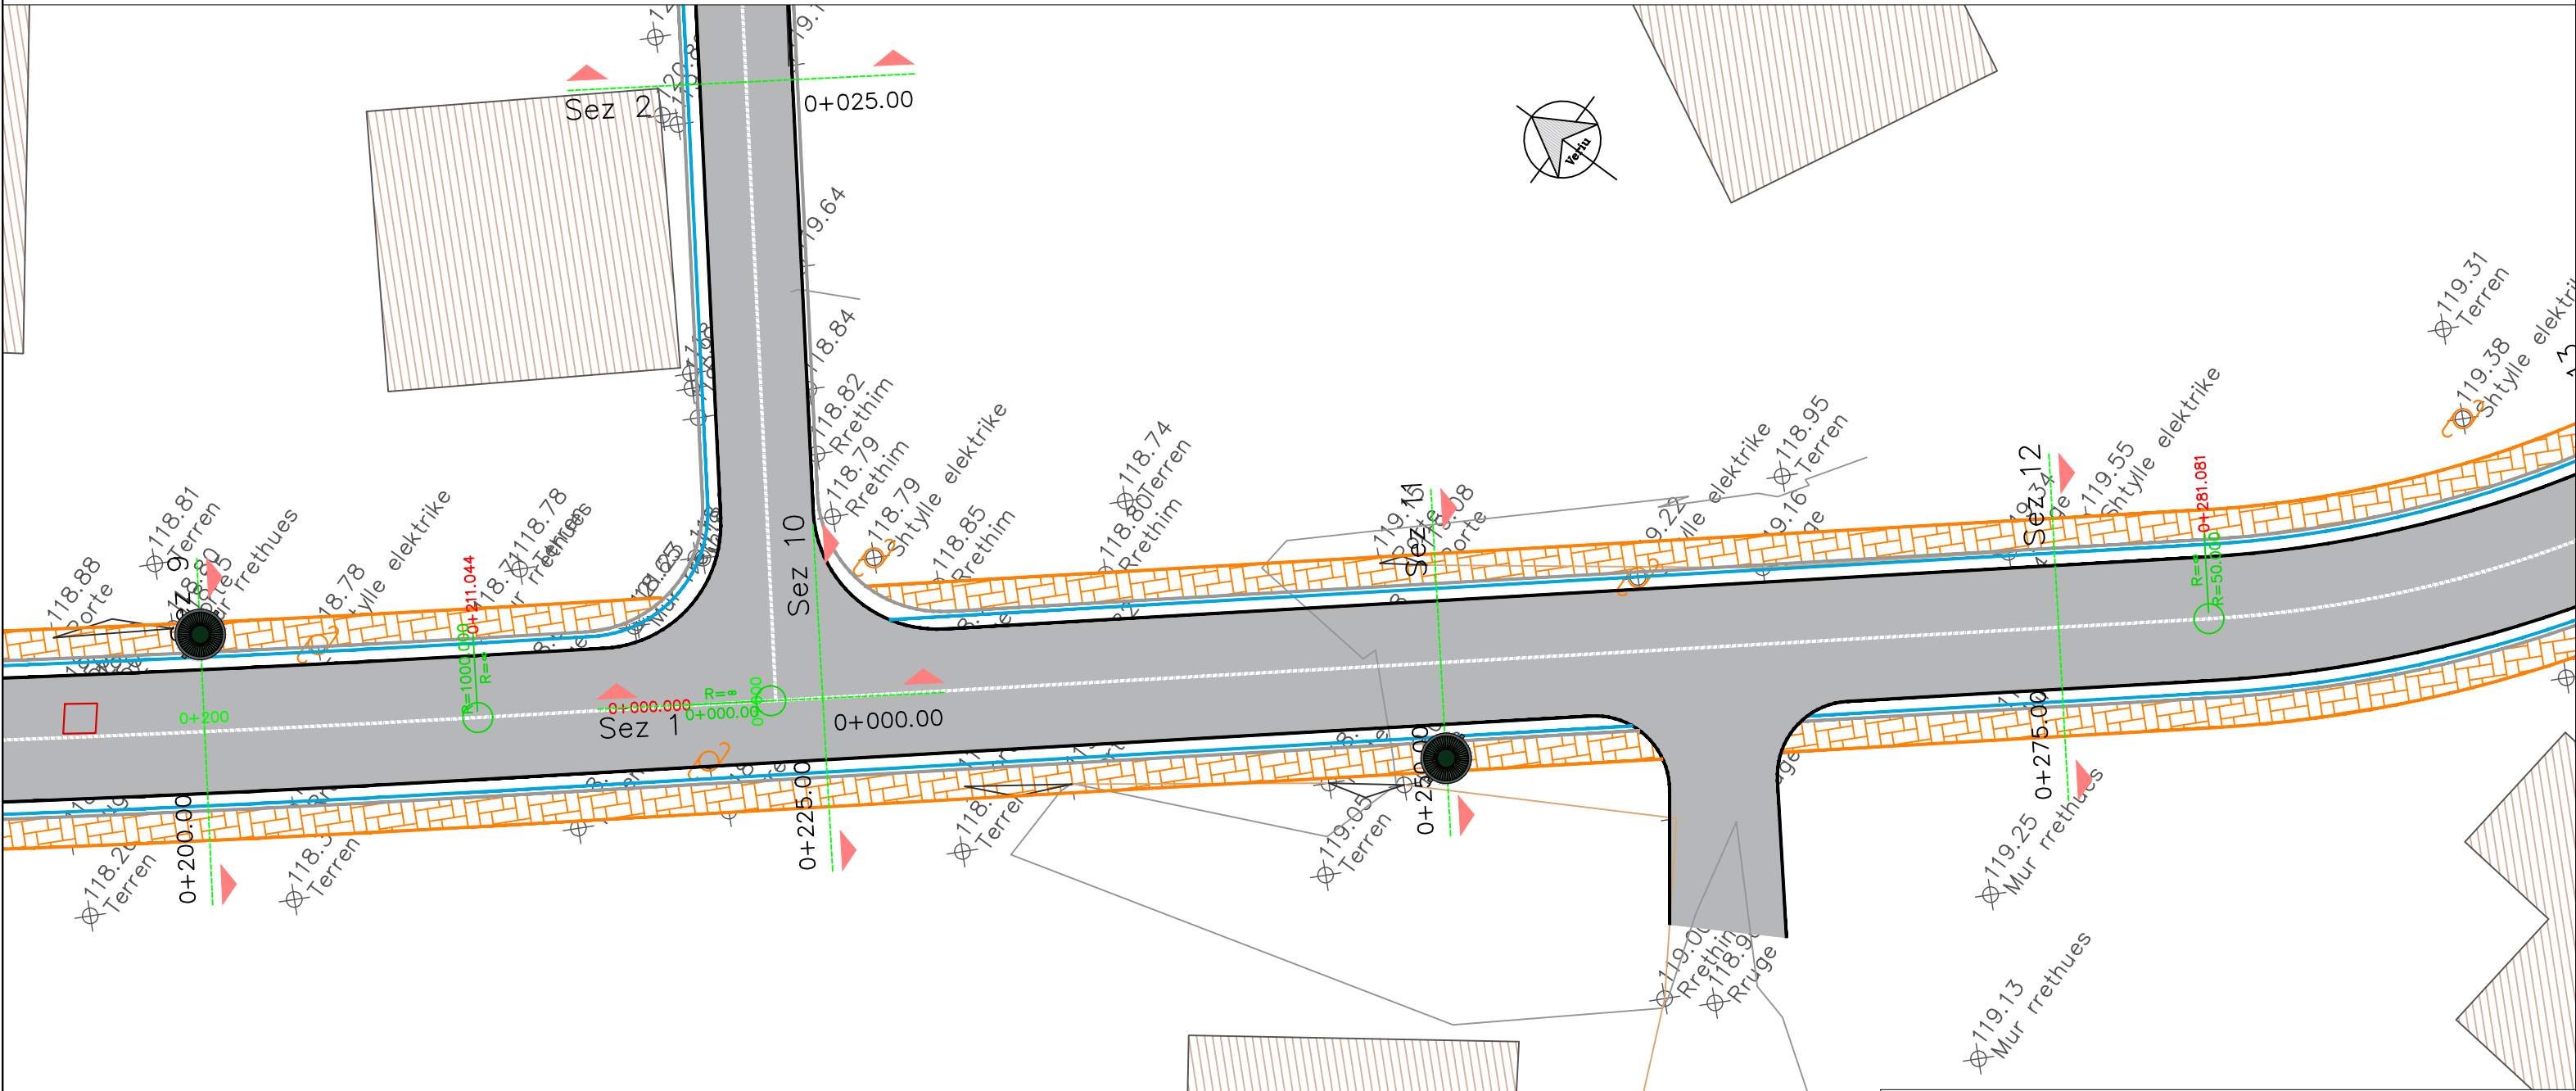

- LEGJENDA:
-  PGM_TIRANA_4_3K
 -  PGM_TIRANA_4_2K
 -  Kosh mbeturinash i vogel

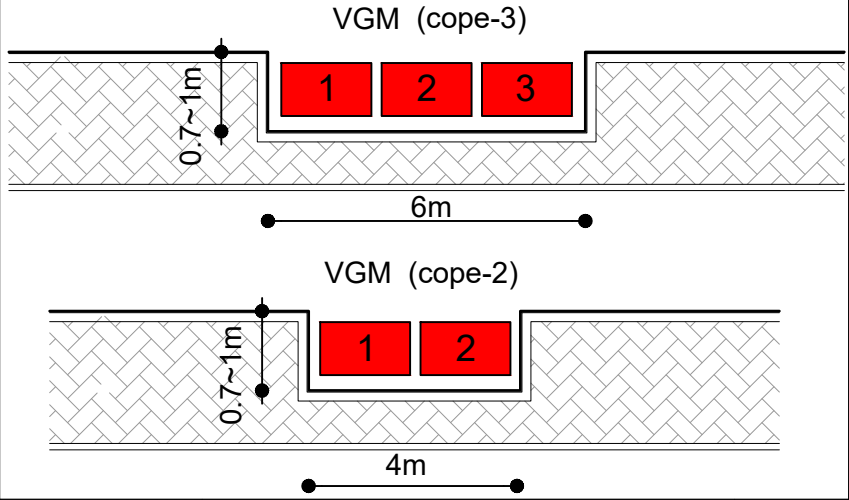

REPUBLIKA E SHQIPERISE
BASHKIA TIRANE
DREJTORIA E PERGJITHSHEME E PUNEVE PUBLIKE

Projekt Zbatim
2025

GRUPI I PROJEKTIMIT

Ing. ENTELA CANO
Ing. MEFAIL HALILAJ
Ing. VALENTINA HOXHA

Ark. PAQSOR KAJMAKU
Ing. THANAS CARKA



"A & E ENGINEERING"
sh.p.k

Adresa: Rr. "ISLAM ALLA"
Mob : ++355 (0)69 2079981
Mob : ++355 (0)69 2079982


"NDERTIM,UNAZA BRENDSHME VAQARR"

Planimetria VGM


SHKALLA

FL.
03
1:250

PLANIMETRIA VGM

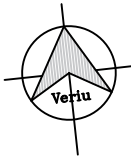

trike

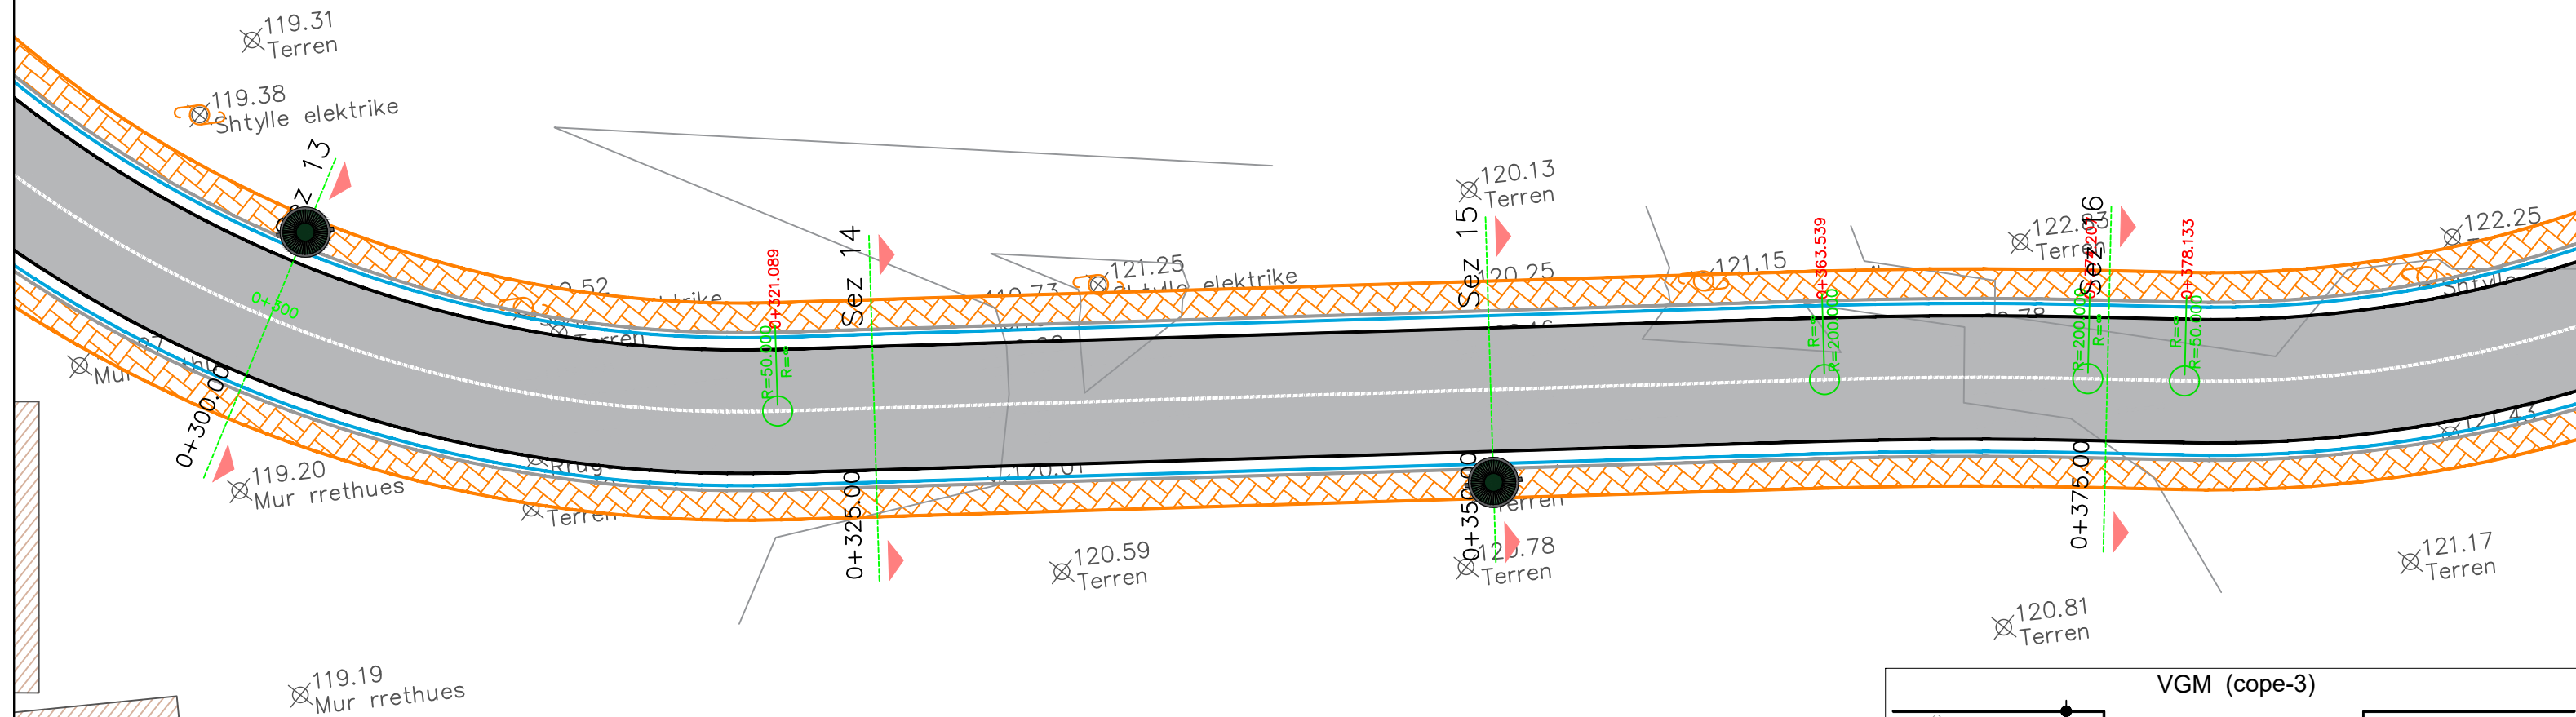

LEGJENDA:




PGM_TIRANA_4_3K



PGM_TIRANA_4_2K



Kosh mbeturinash i vogel

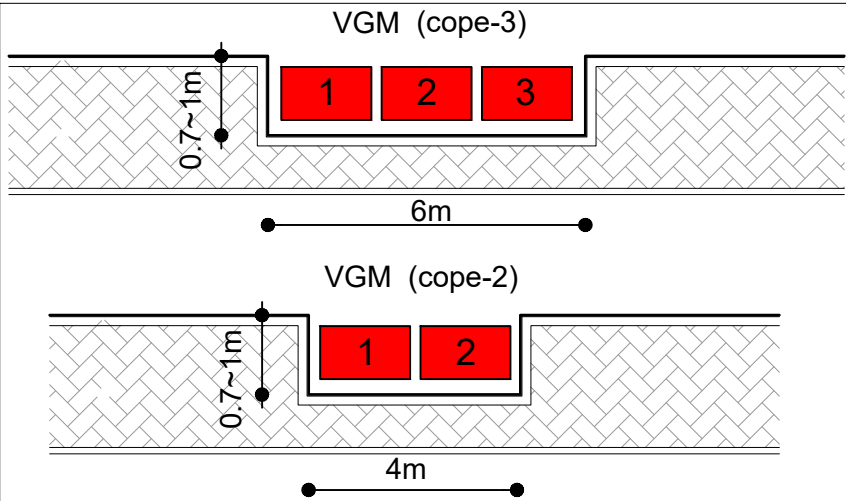

REPUBLIKA E SHQIPERISE
BASHKIA TIRANE
DREJTORIA E PERGJITHSHEME E PUNEVE PUBLIKE

Projekt Zbatim

2025

GRUPI I PROJEKTIMIT

Ing. ENTELA CANO
Ing. MEFAIL HALILAJ
Ing. VALENTINA HOXHA

Ark. PAQSOR KAJMAKU
Ing. THANAS CARKA



"A & E ENGINEERING"
sh.p.k

Adresa: Rr. "ISLAM ALLA"
Mob : ++355 (0)69 2079981
Mob : ++355 (0)69 2079982

"NDERTIM,UNAZA BRENDSHME VAQARR"

Planimetria VGM


SHKALLA

FL.

04

1:250

PLANIMETRIA VGM

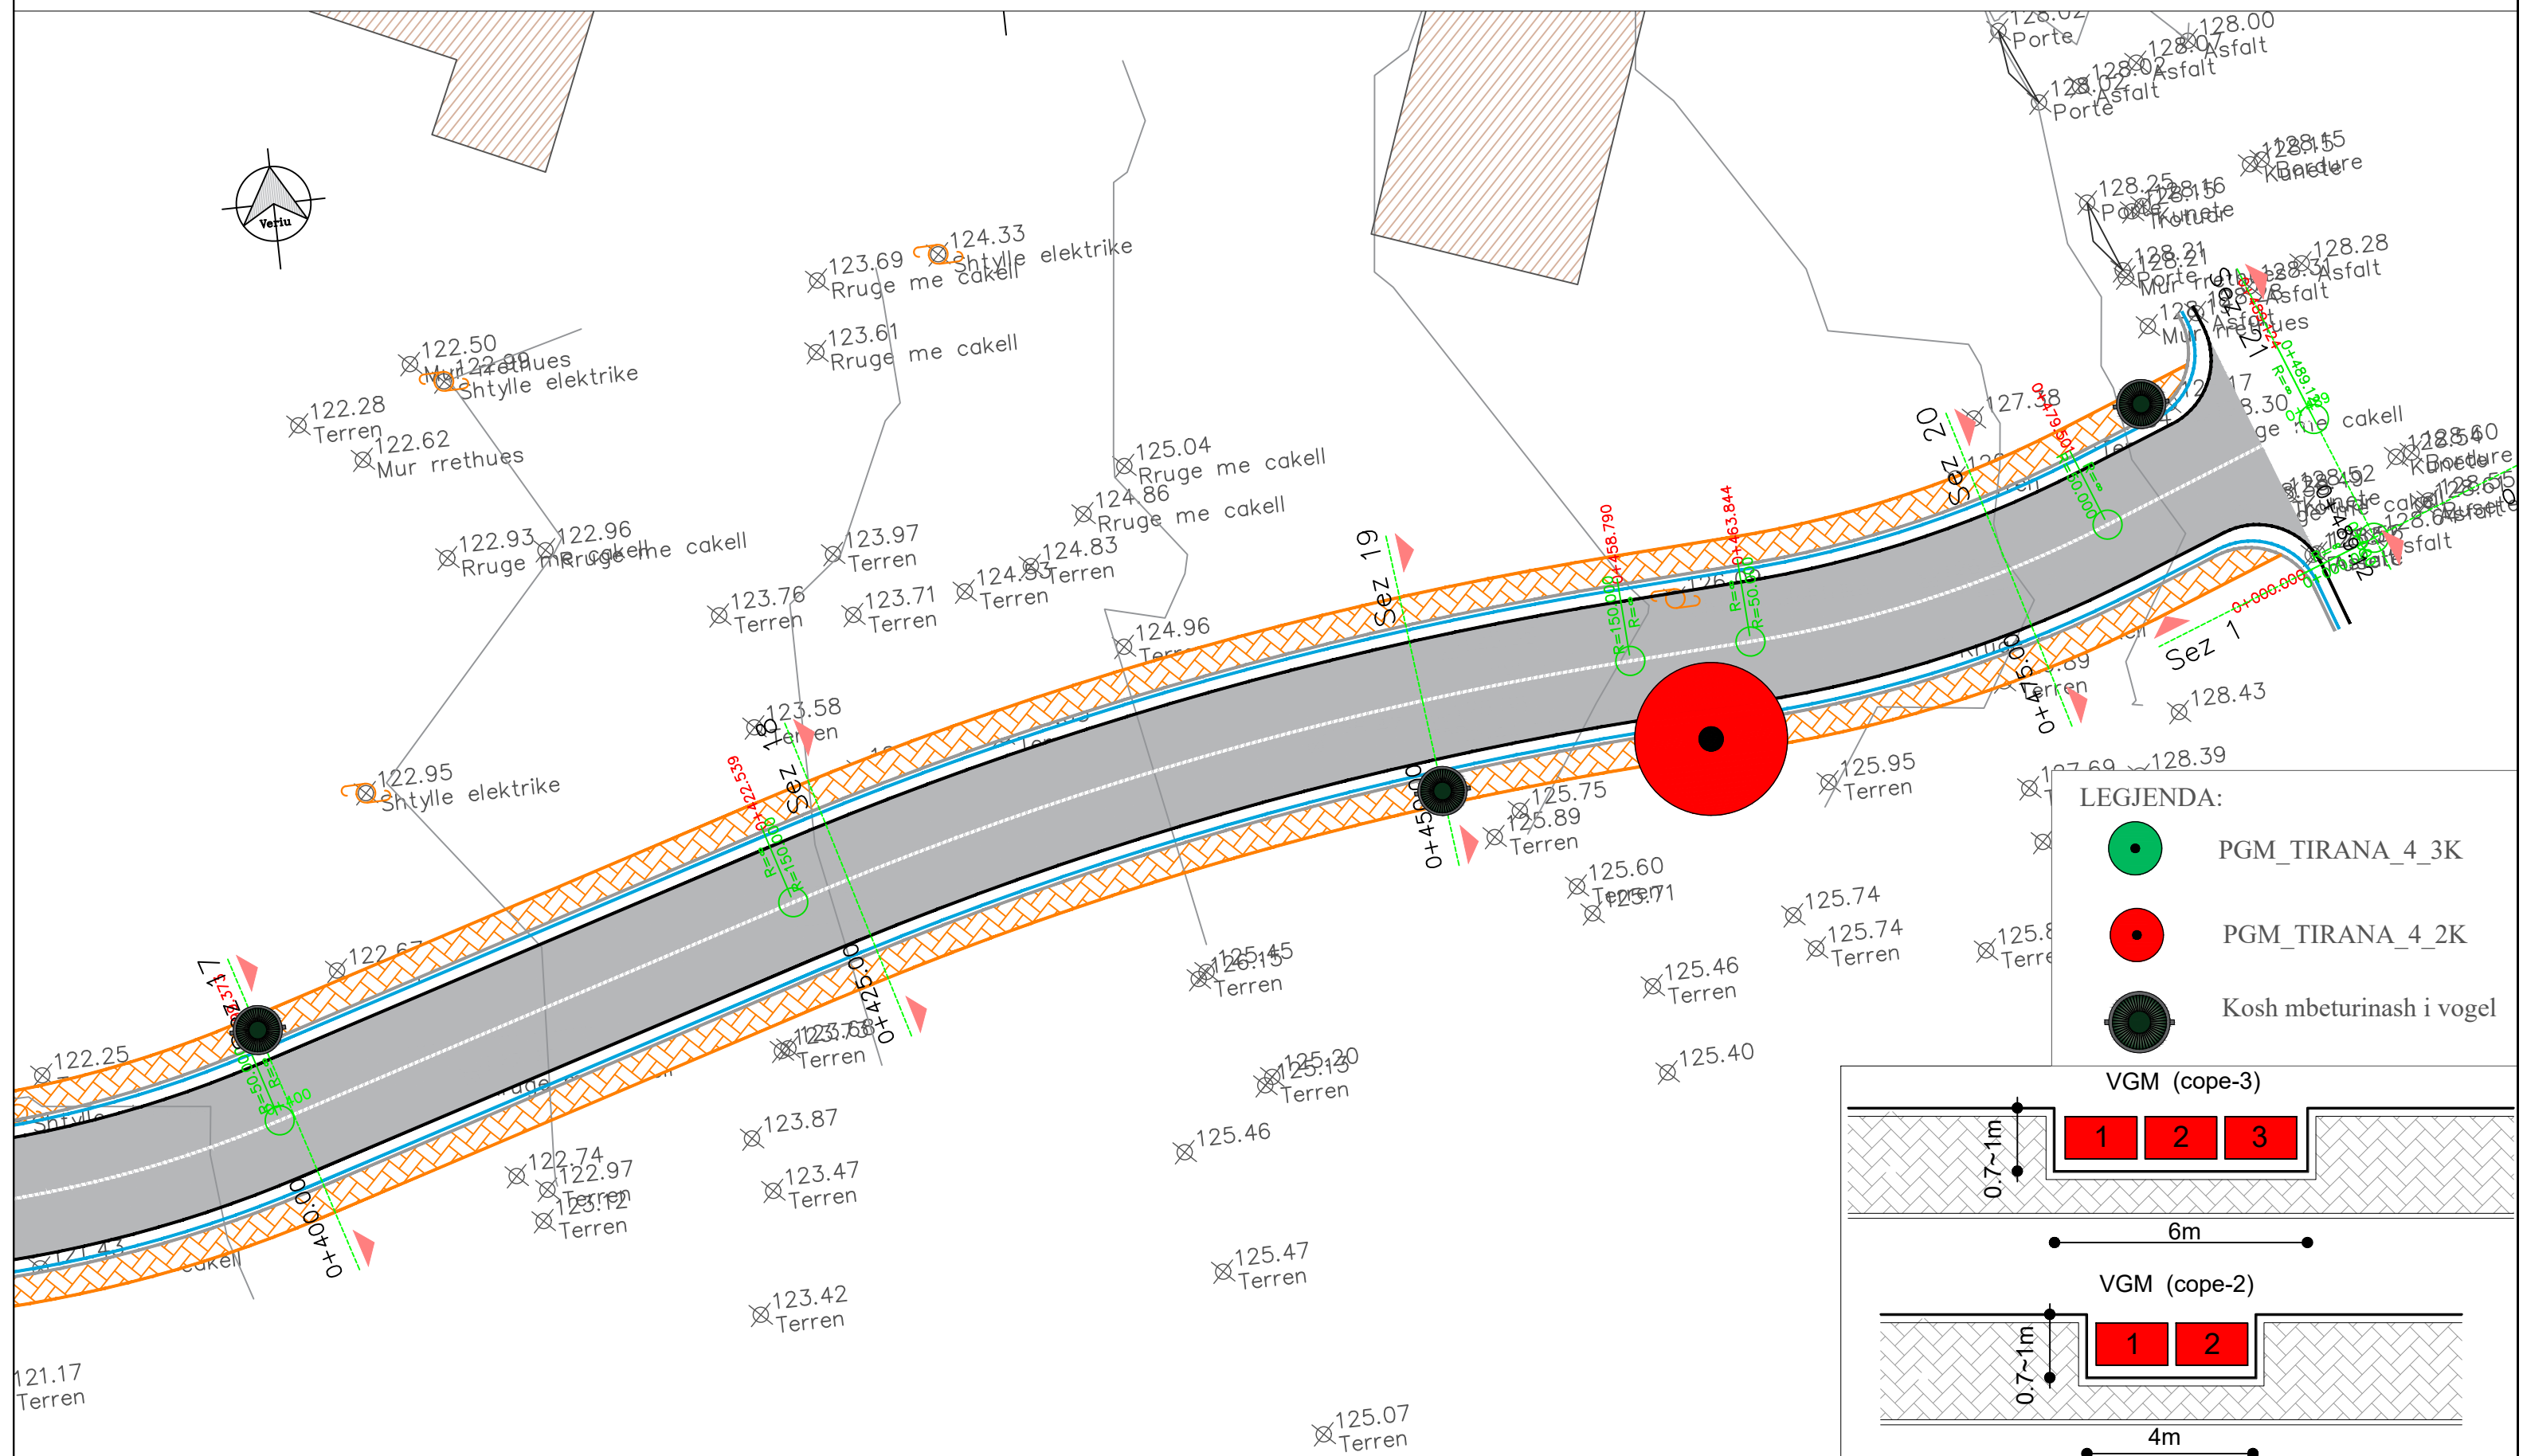

REPUBLIKA E SHQIPERISE
BASHKIA TIRANE

DREJTORIA E PERGJITHSHEME E PUNEVE PUBLIKE

Projekt Zbatim

2025

GRUPI I PROJEKTIMIT

Ing. ENTELA CANO
Ing. MEFAIL HALILAJ
Ing. VALENTINA HOXHA

Ark. PAQSOR KAJMAKU
Ing. THANAS CARKA



" A & E ENGINEERING "
sh.p.k

Adresa: Rr. "ISLAM ALLA"
Mob : ++355 (0)69 2079981
Mob : ++355 (0)69 2079982

“NDERTIM,UNAZA BRENDSHME VAQARR”


Planimetria VGM

SHKALLA


FL.

1:250

PLANIMETRIA VGM

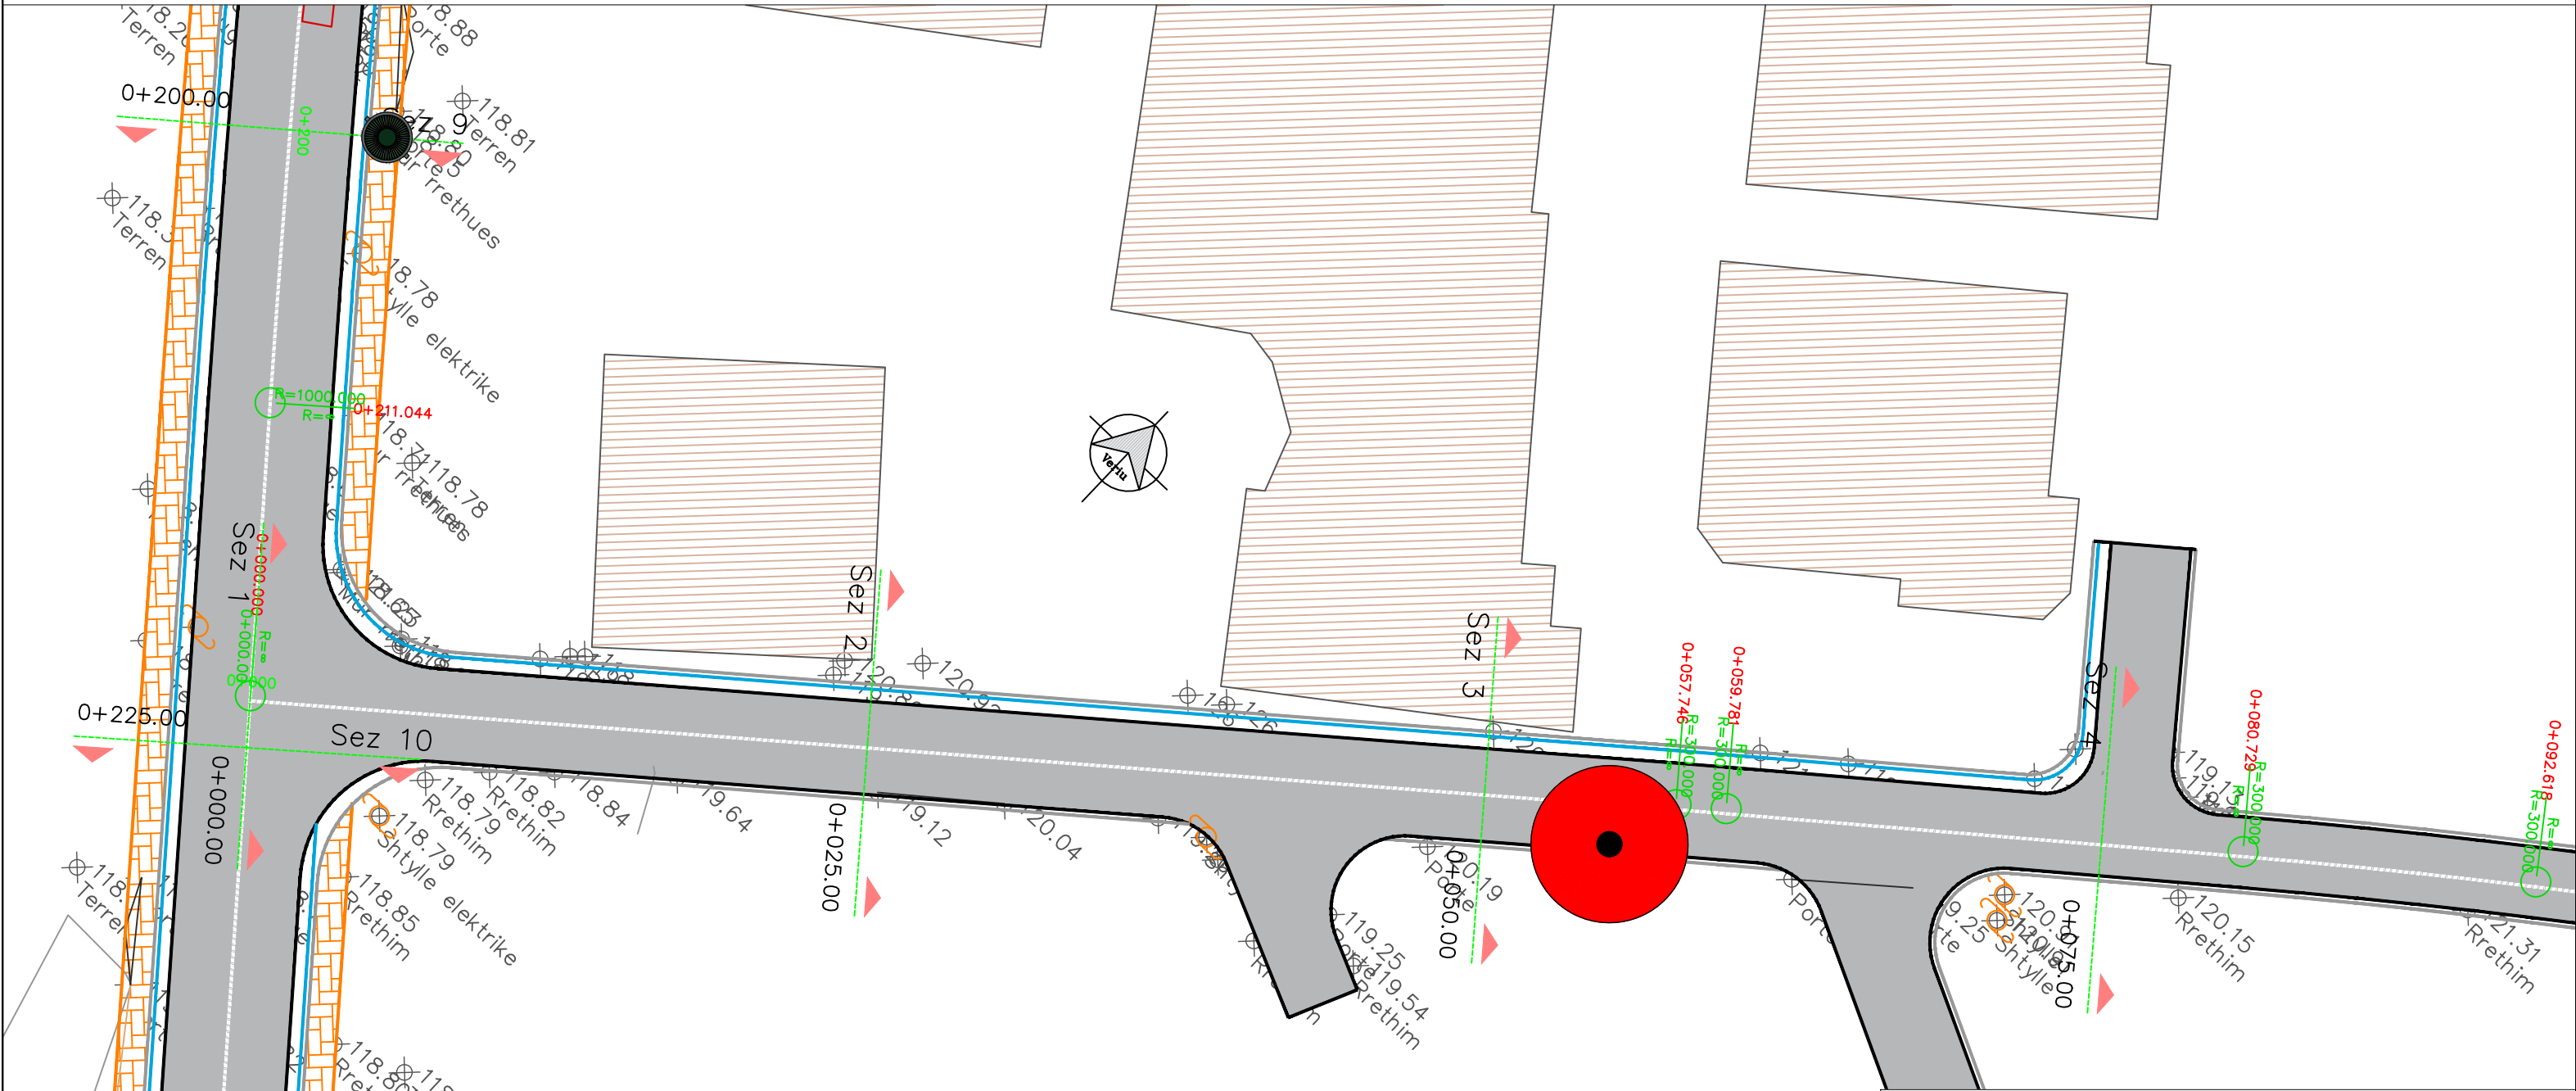

- LEGJENDA:
- PGM_TIRANA_4_3K
 - PGM_TIRANA_4_2K
 - Kosh mbeturinash i vogel

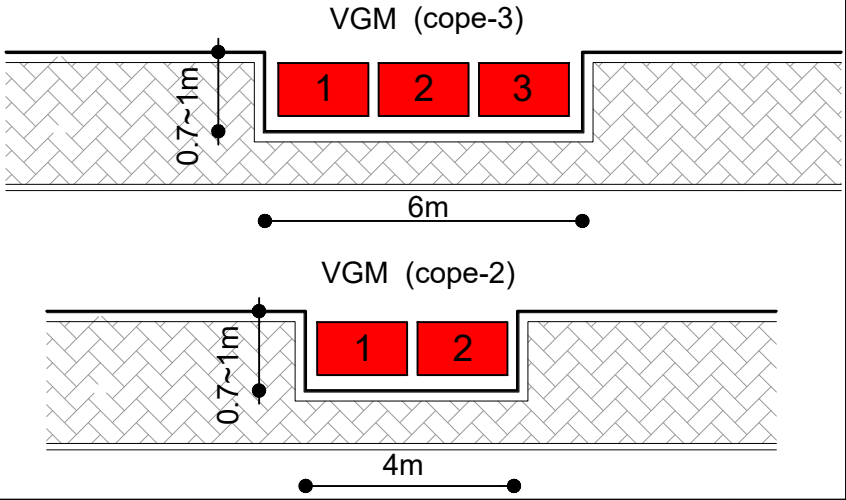

REPUBLIKA E SHQIPERISE
BASHKIA TIRANE
DREJTORIA E PERGJITHSHEME E PUNEVE PUBLIKE

Projekt Zbatim

2025

GRUPI I PROJEKTIMIT

Ing. ENTELA CANO
Ing. MEFAIL HALILAJ
Ing. VALENTINA HOXHA

Ark. PAQSOR KAJMAKU
Ing. THANAS CARKA



"A & E ENGINEERING"
sh.p.k

Adresa: Rr. "ISLAM ALLA"
Mob : ++355 (0)69 2079981
Mob : ++355 (0)69 2079982

"NDERTIM,UNAZA BRENDSHME VAQARR"

Planimetria VGM


SHKALLA

FL.

06

1:250

PLANIMETRIA VGM

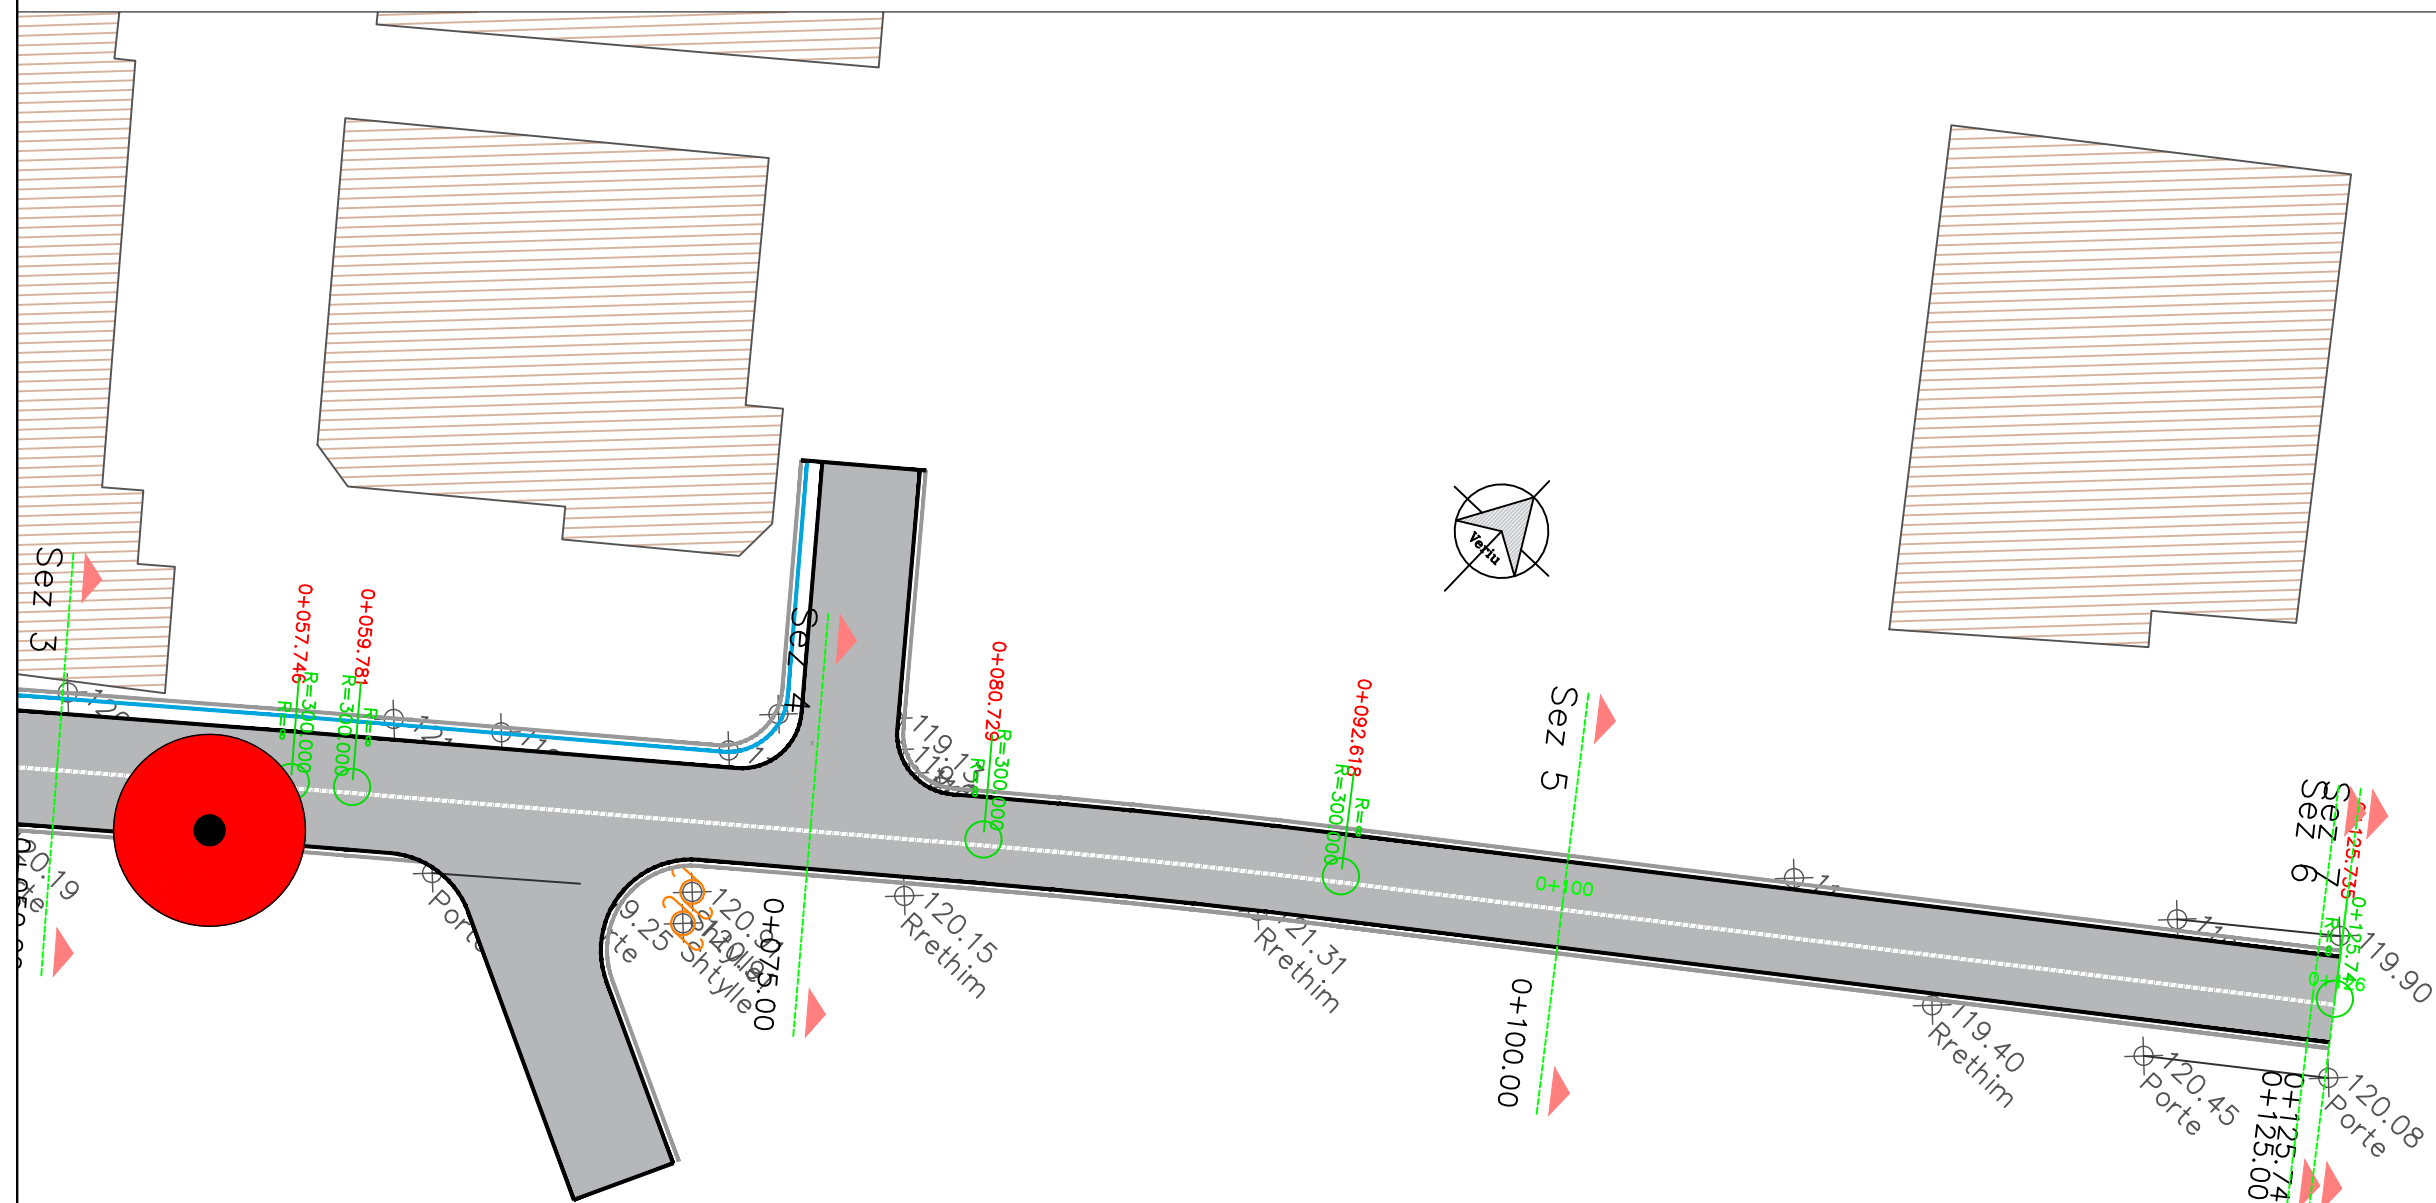

LEGJENDA:




PGM_TIRANA_4_3K



PGM_TIRANA_4_2K



Kosh mbeturinash i vogel

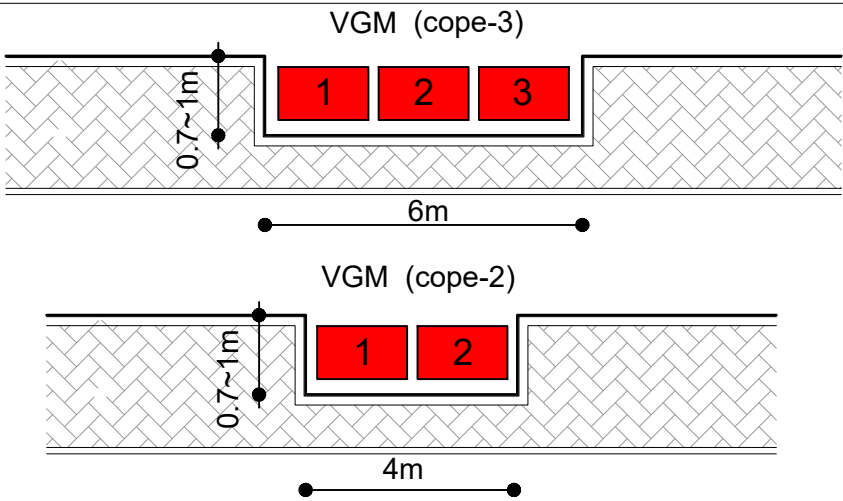

REPUBLIKA E SHQIPERISE
BASHKIA TIRANE
DREJTORIA E PERGJITHSHEME E PUNEVE PUBLIKE

Projekt Zbatim

2025

GRUPI I PROJEKTIMIT

Ing. ENTELA CANO
Ing. MEFAIL HALILAJ
Ing. VALENTINA HOXHA

Ark. PAQSOR KAJMAKU
Ing. THANAS CARKA



"A & E ENGINEERING"
sh.p.k

Adresa: Rr. "ISLAM ALLA"
Mob : ++355 (0)69 2079981
Mob : ++355 (0)69 2079982

"NDERTIM,UNAZA BRENDSHME VAQARR"

Planimetria VGM

SHKALLA

FL.

07

1:250