



REPUBLIKA E SHQIPERISE
BASHKIA TIRANE
DREJTORIA E PERGJITHSHEME E PUNEVE PUBLIKE

PROJEKT ZBATIM

STUDIM - PROJEKTIM:

“NDERTIM, UNAZA E BREND SHME VAQARR”


SEKSION TIP K.U.Z / K.U.SH



"A & E ENGINEERING"
sh.p.k

Adresa: Rr. "MUJIB ULQINAKU"
Mobi : **++355 (0)69 2079981**
Mobi : **++355 (0)69 2079982**

SEKSION TIP K.U.Z / K.U.SH SH. 1:5

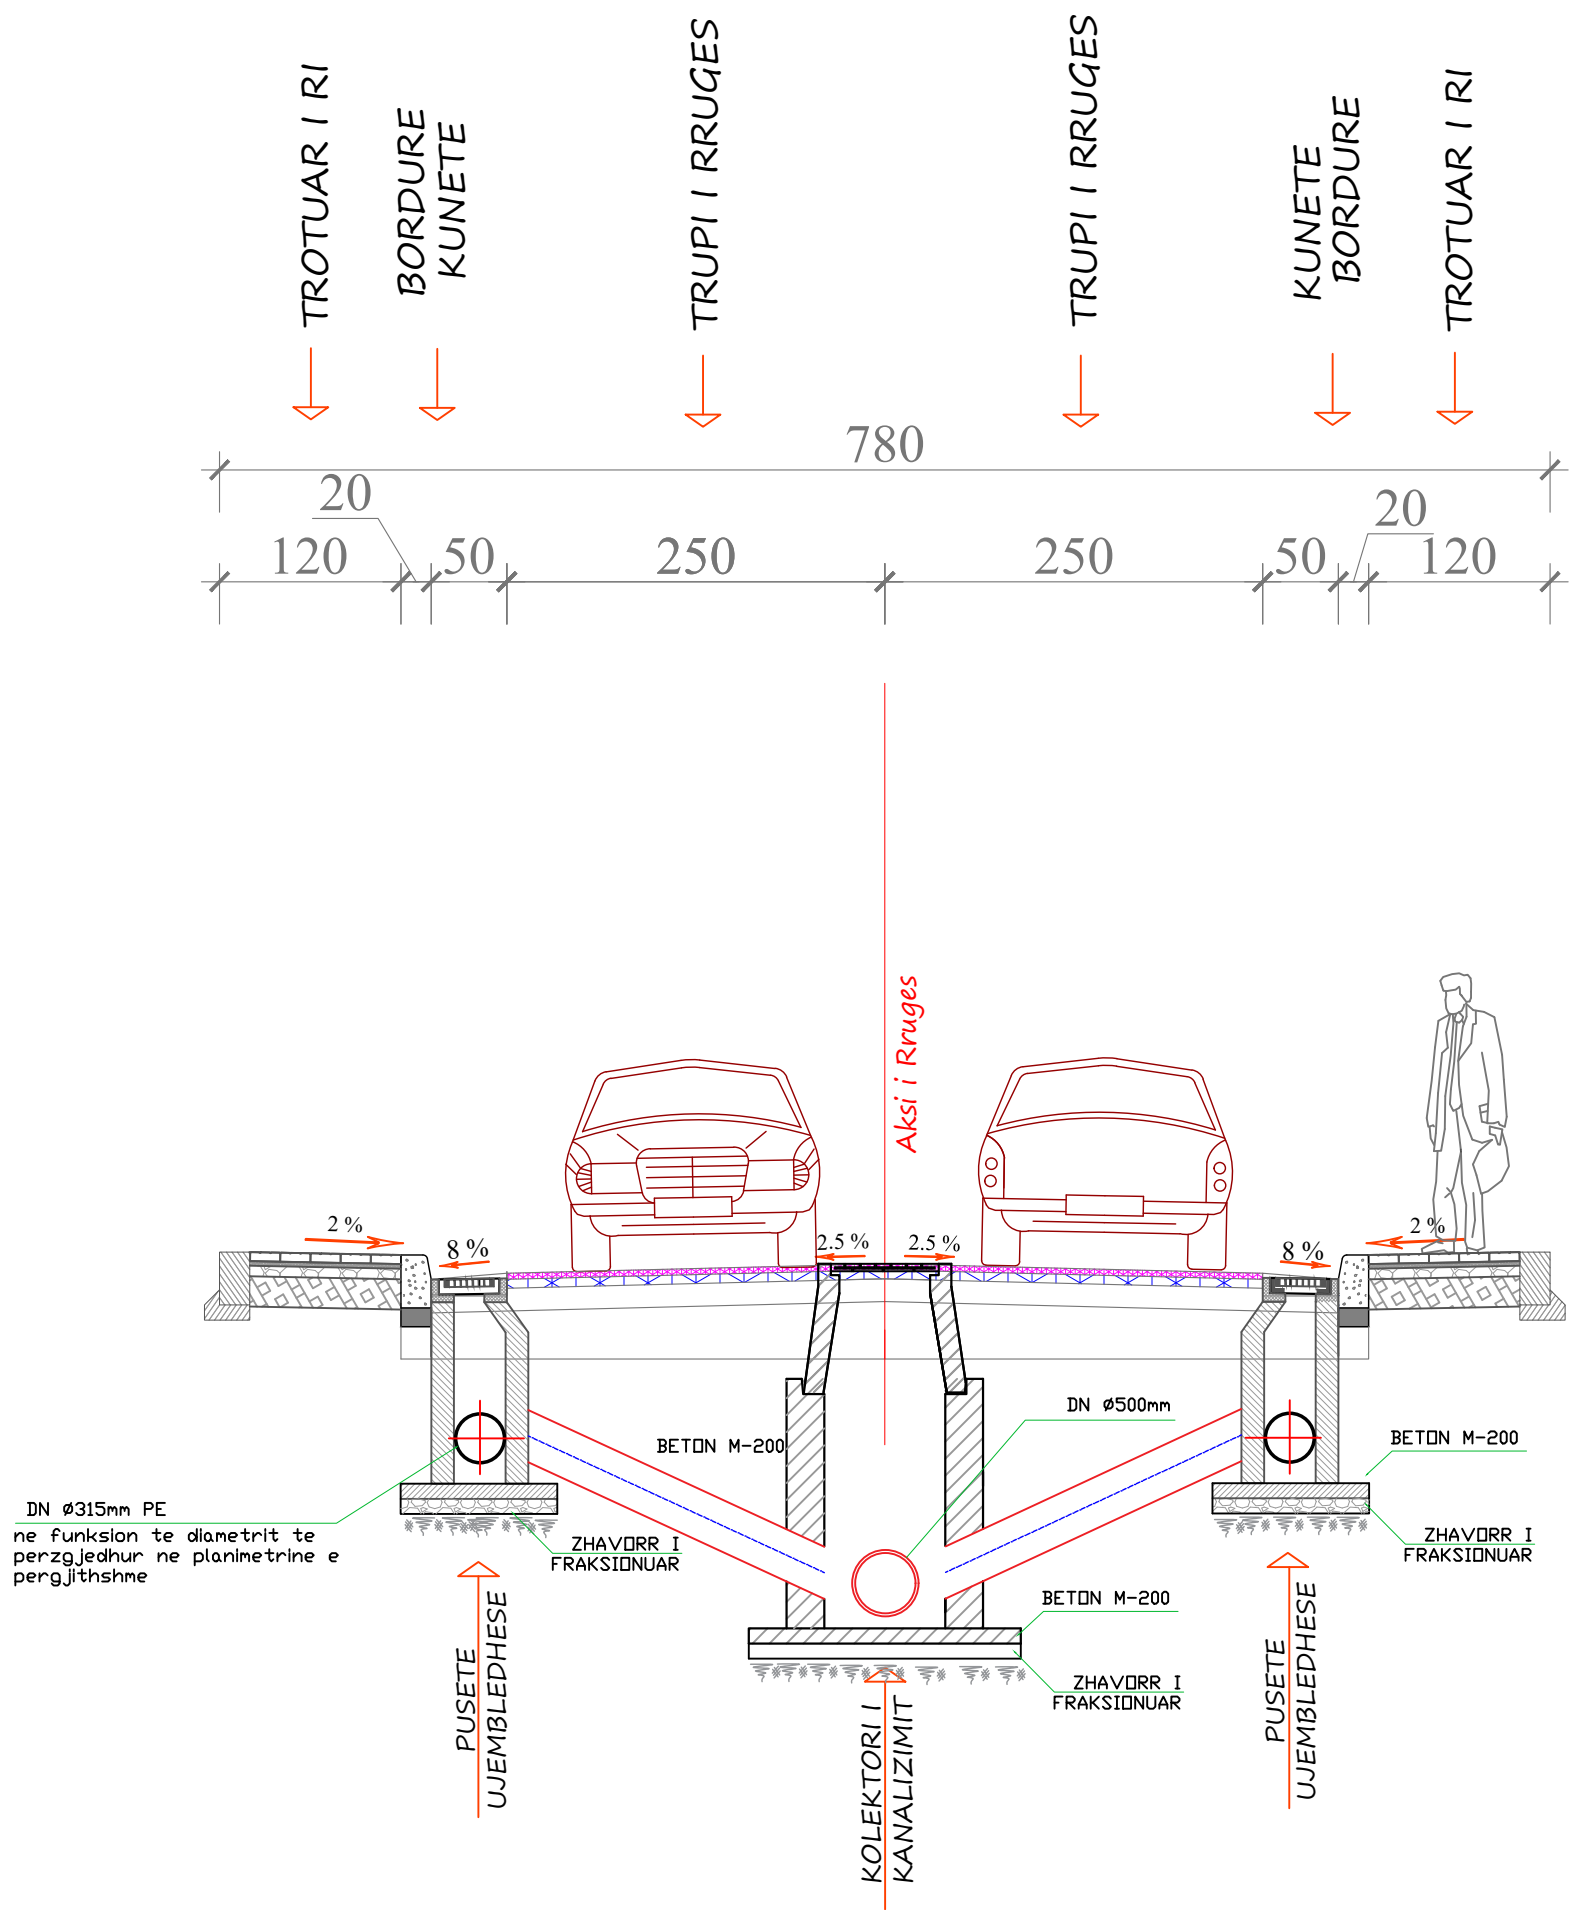

REPUBLIKA E SHQIPERISE
BASHKIA TIRANE
DREJTORIA E PERGJITHSHEME E PUNEVE PUBLIKE

Projekt
Zbatim

2025

GRUPI I PROJEKTIMIT

Ing. ENTELA CANO
Ing. MEFAIL HALILAJ
Ing. VALENTINA HOXHA

Ark. PAQSOR KAJMAKU
Ing. THANAS CARKA



"A & E ENGINEERING"
sh.p.k

Adresa: Rr. "MUJIB ULQINAKU"
Mob : ++355 (0)69 2079981
Mob : ++355 (0)69 2079982

"NDERTIM,UNAZA BRENDSHME VAQARR"

Seksioni Tip K.U.Z / K.U.SH





SHKALLA

FL.

01

1:5

SEKSION TIP K.U.Z / K.U.SH SH. 1:5

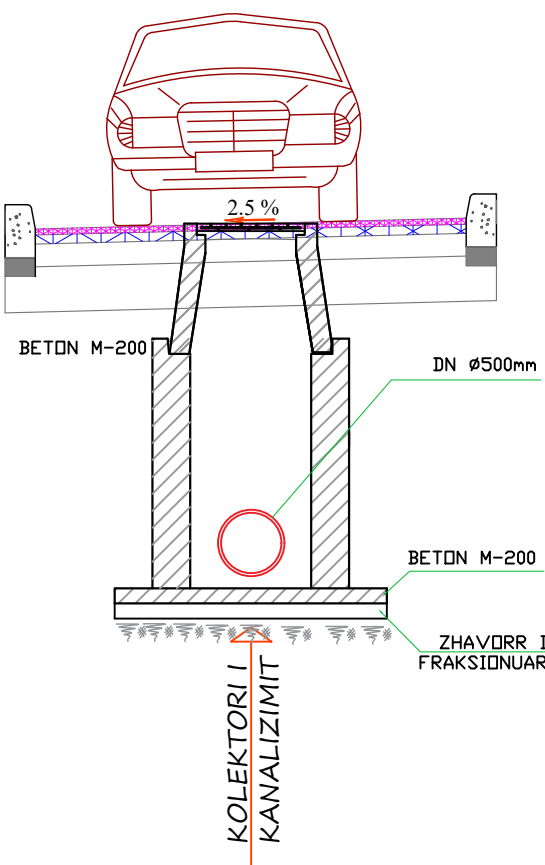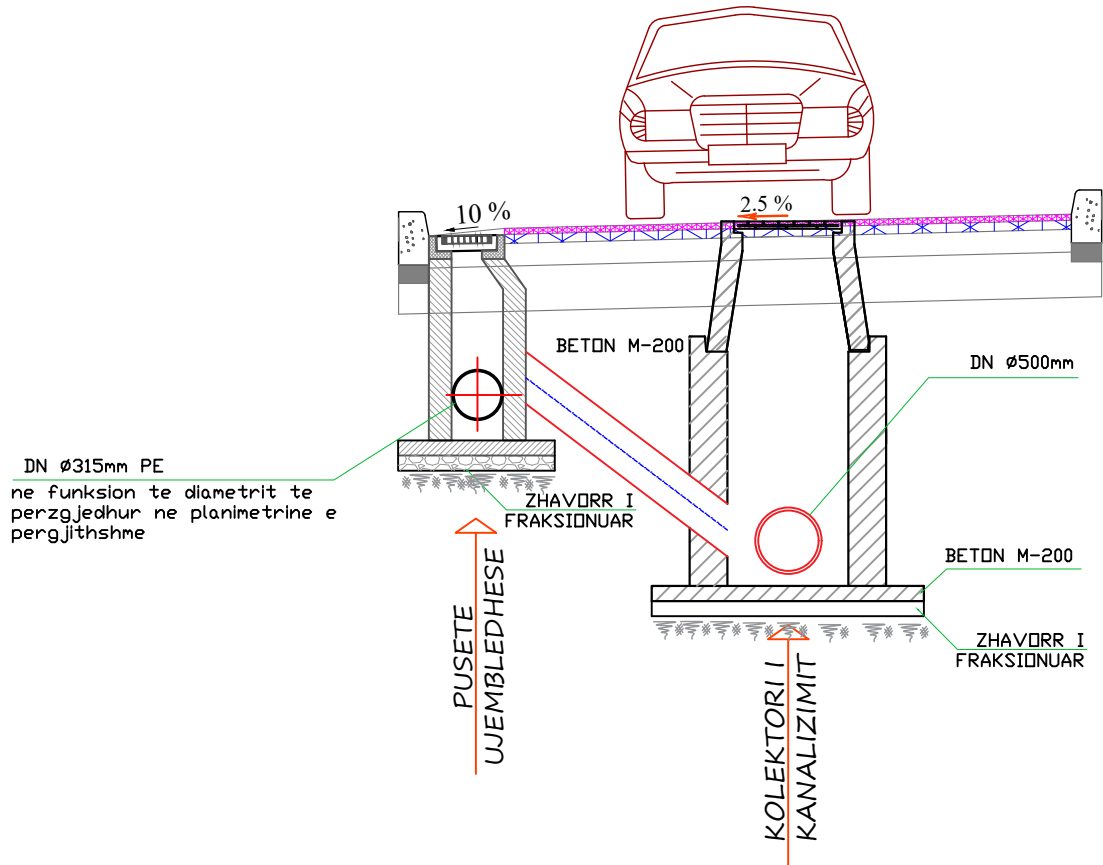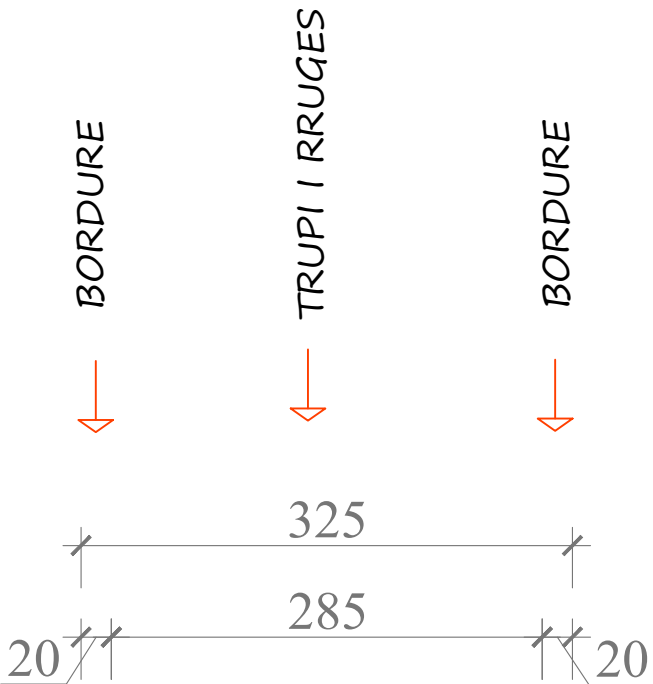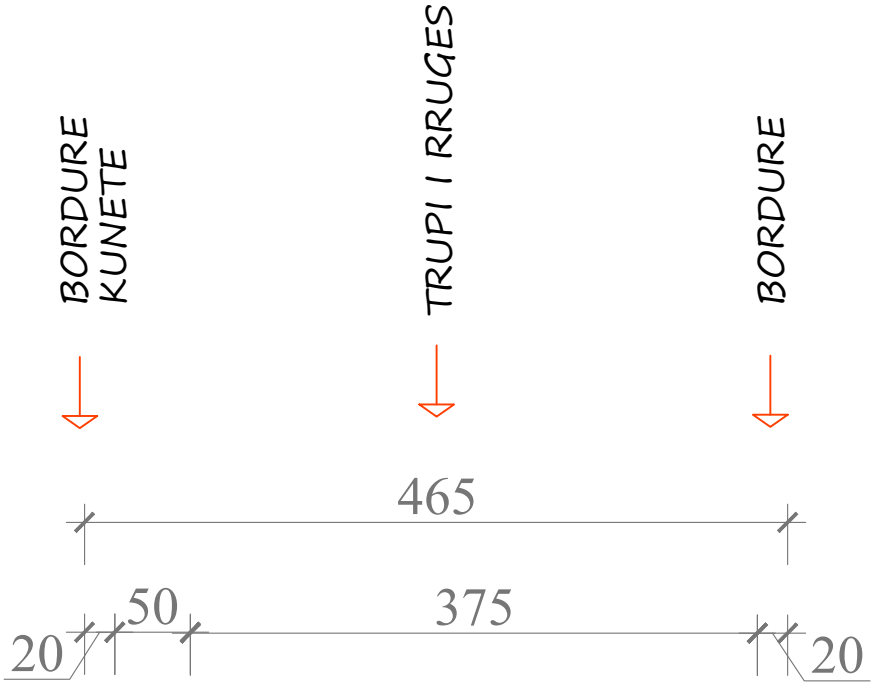

REPUBLIKA E SHQIPERISE
BASHKIA TIRANE
DREJTORIA E PERGJITHSHEME E PUNEVE PUBLIKE

Projekt
Zbatim
2025

GRUPI I PROJEKTIMIT

Ing. ENTELA CANO
Ing. MEFAIL HALILAJ
Ing. VALENTINA HOXHA

Ark. PAQSOR KAJMAKU
Ing. THANAS CARKA



"A & E ENGINEERING"
sh.p.k

Adresa: Rr. "MUJIB ULQINAKU"
Mob : ++355 (0)69 2079981
Mob : ++355 (0)69 2079982

"NDERTIM,UNAZA BRENDSHME VAQARR"

Seksioni Tip K.U.Z / K.U.SH

SHKALLA

FL.
02
1:5