




REPUBLIKA E SHQIPERISE
BASHKIA TIRANE
DREJTORIA E PERGJITHSHEME E PUNEVE PUBLIKE

PROJEKT ZBATIM

STUDIM - PROJEKTIM:

“NDERTIM, UNAZA E BRENDSHME VAQARR”


SEKSION TIP ELEKTRIK

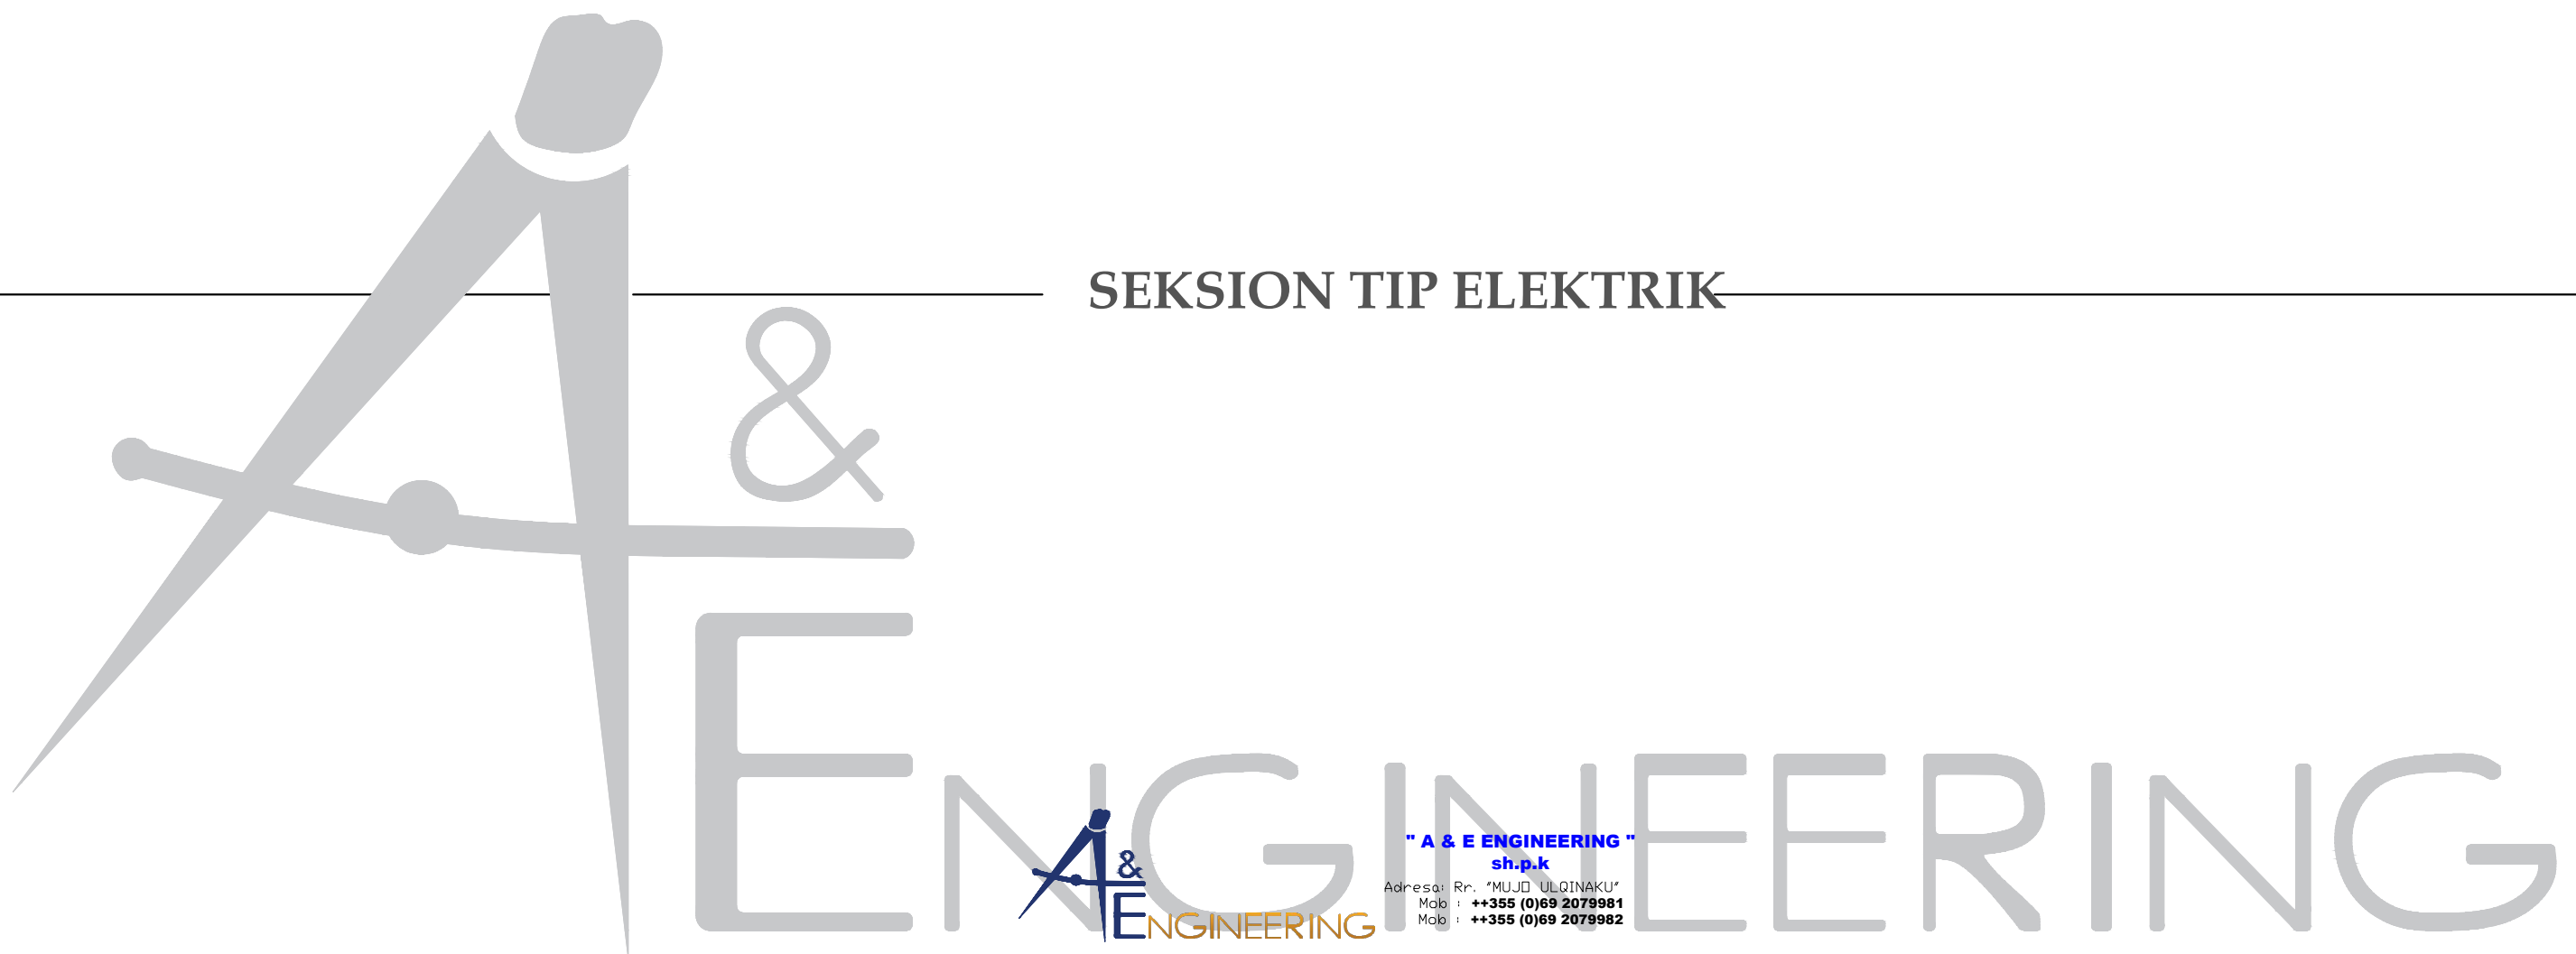

"A & ENGINEERING"
sh.p.k

Adresa: Rr. "MUJIB ULQINAKU"
Mobi : ++355 (0)69 2079981
Mobi : ++355 (0)69 2079982

SEKSION TIP ELEKTRIK AKSI 1

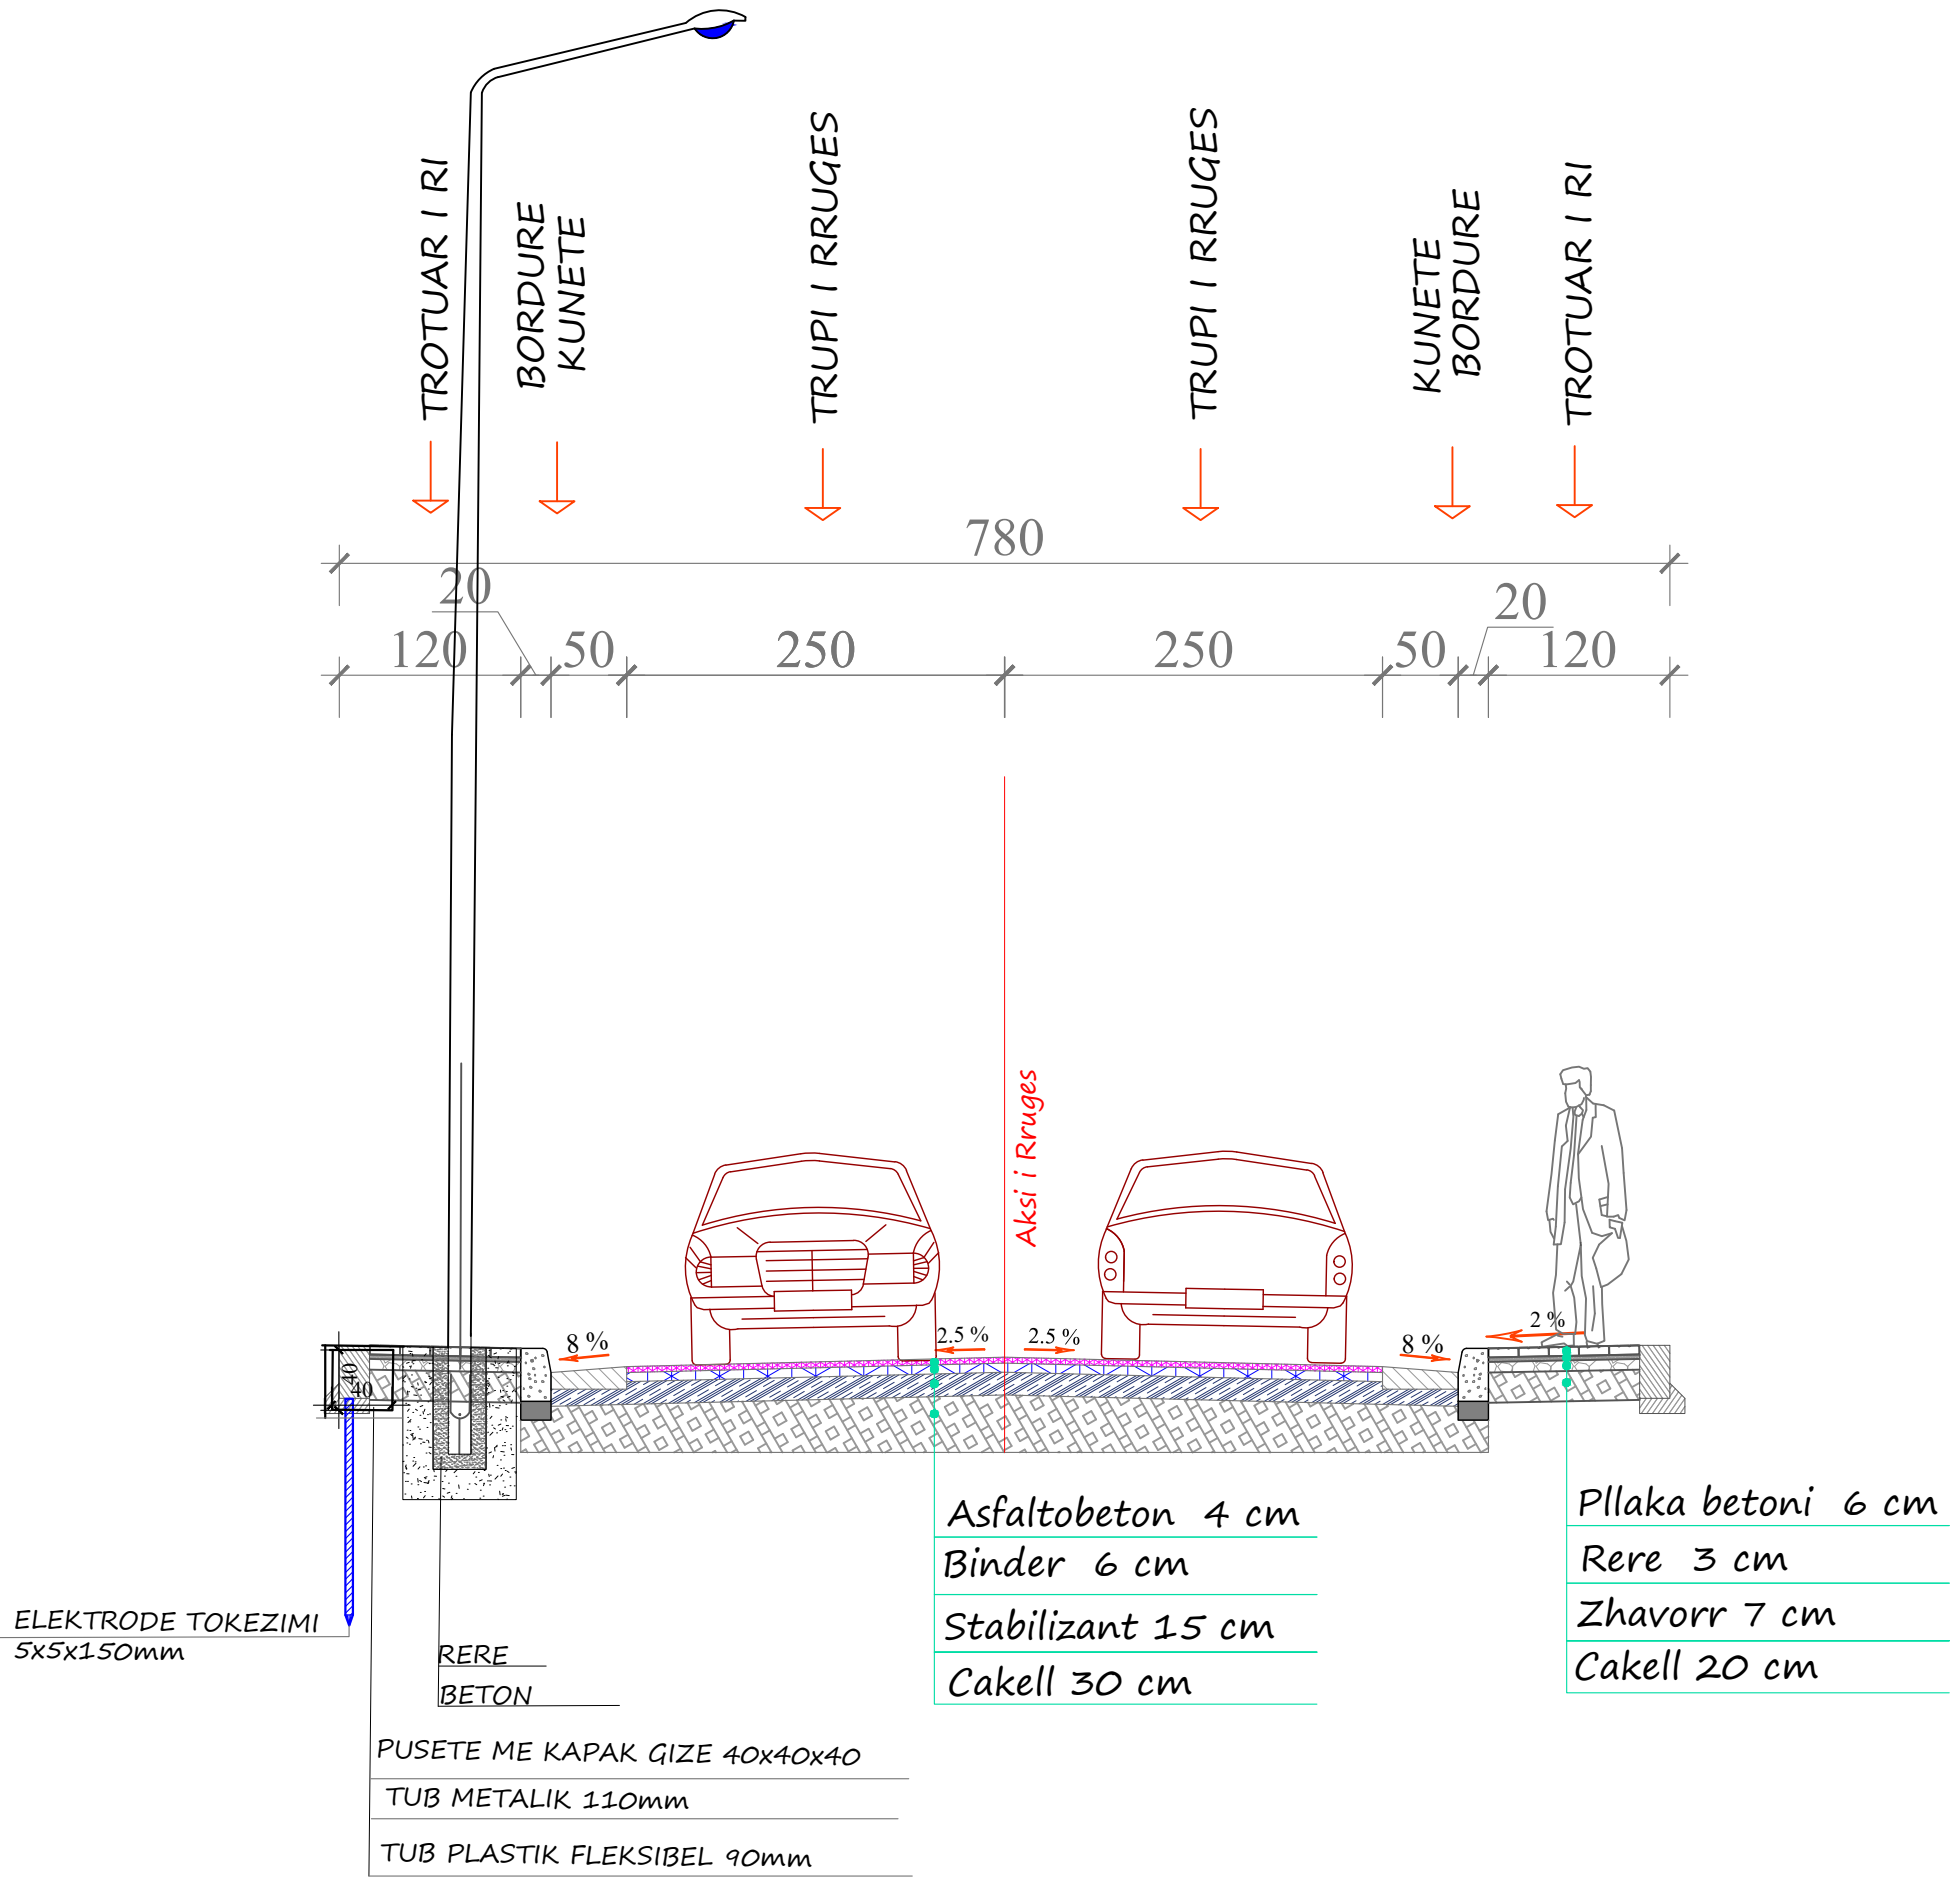

REPUBLIKA E SHQIPERISE
BASHKIA TIRANE
DREJTORIA E PERGJITHSHEME E PUNEVE PUBLIKE

Projekt
Zbatim

2025

GRUPI I PROJEKTIMIT

Ing. ENTELA CANO
Ing. MEFAIL HALILAJ
Ing. VALENTINA HOXHA

Ark. PAQSOR KAJMAKU
Ing. THANAS CARKA



"A & E ENGINEERING"
sh.p.k

Adresa: Rr. "MUJIB ULQINAKU"
Mob : ++355 (0)69 2079981
Mob : ++355 (0)69 2079982

"NDERTIM,UNAZA BRENDSHME VAQARR"

Seksioni Tip Elektrik Aksi1

SHKALLA

FL.

01

1:5