




DETAJI I VESHJES ME BETON TE SKARPATES SE DIGES
(BIEFI I SIPERM)
SHV:1/50

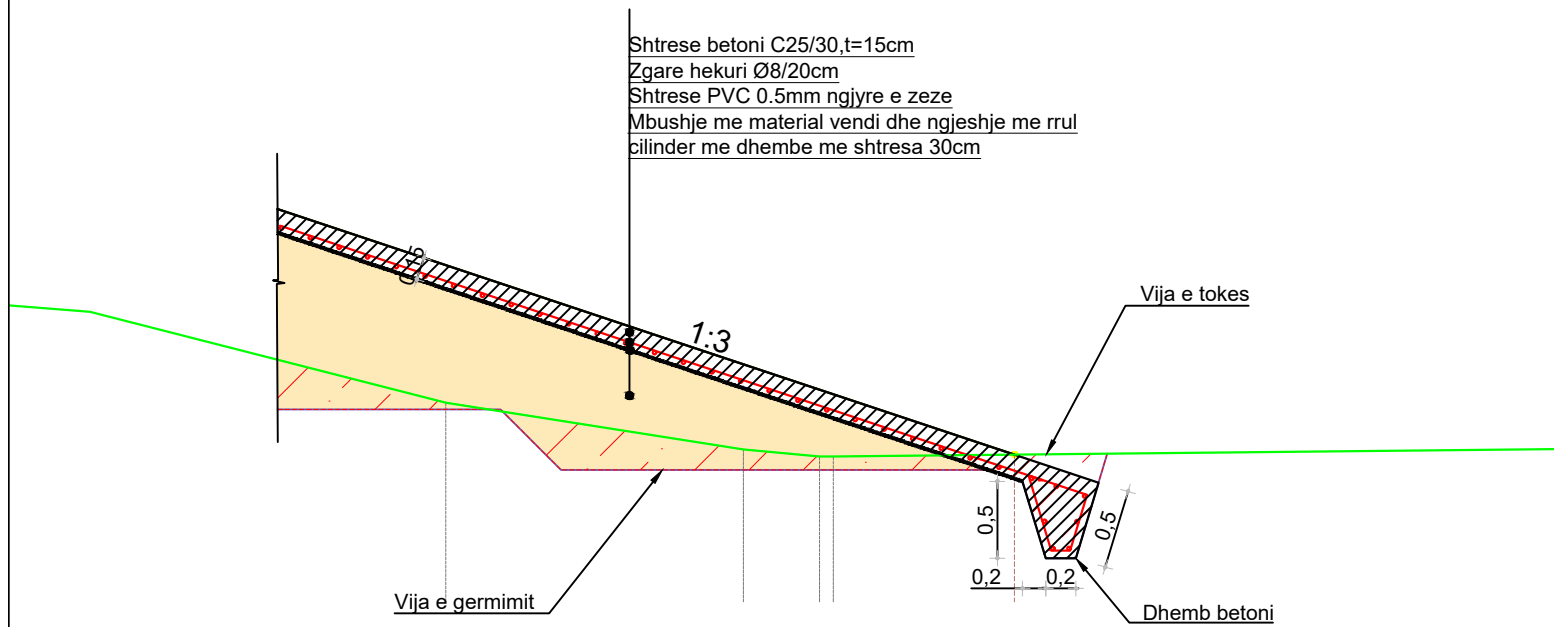

PARAPET BETONI (DALLGETHYESI)
SHV:1/25

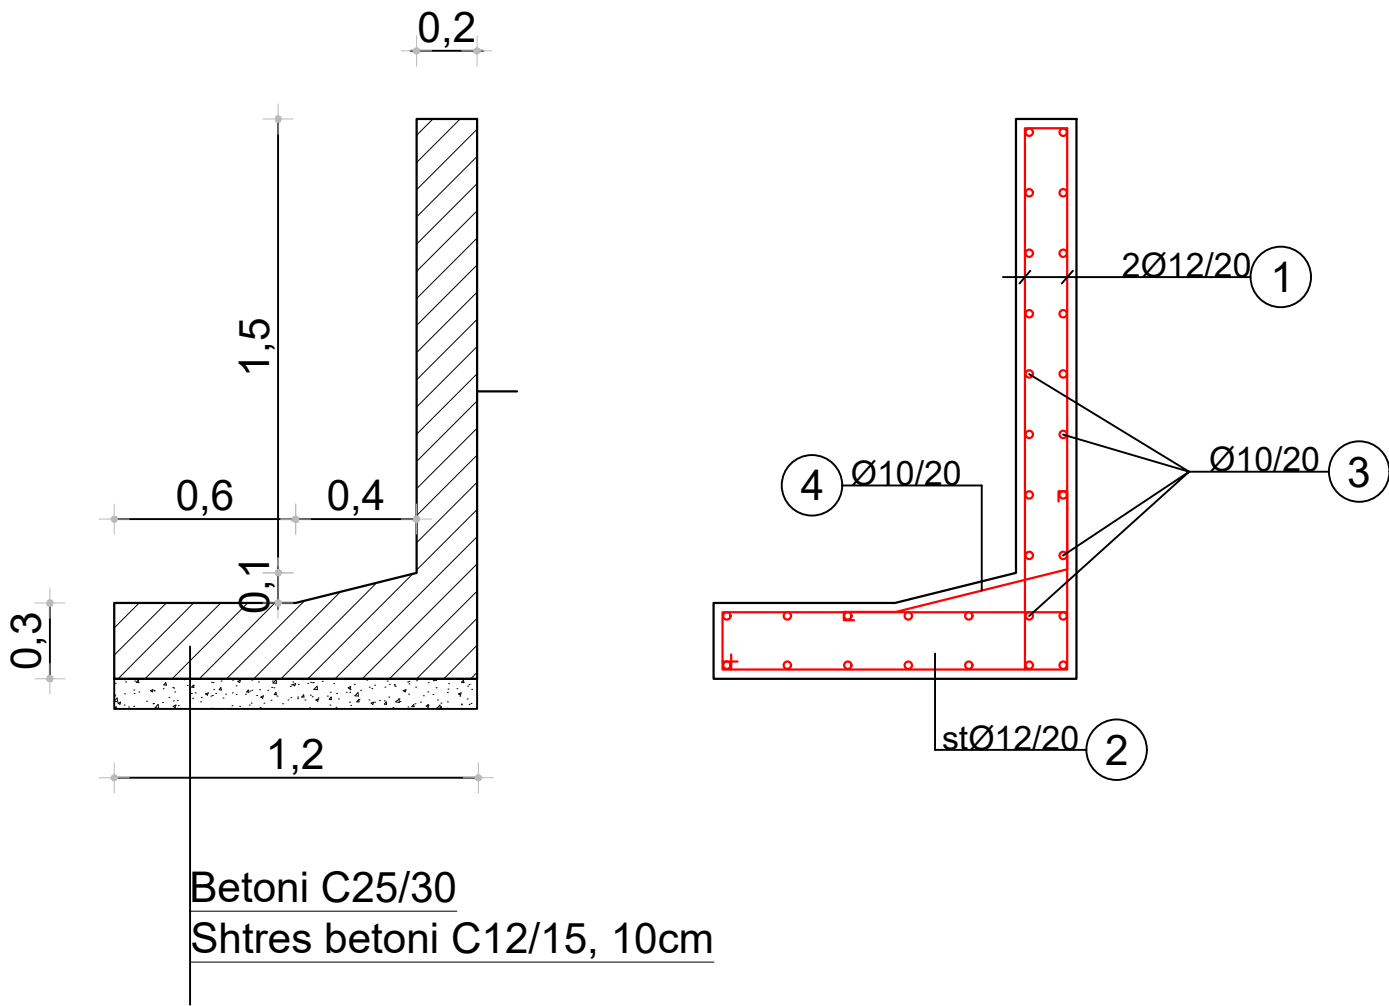


FILTRI I BIEFIT TE POSHEM SH:1/100

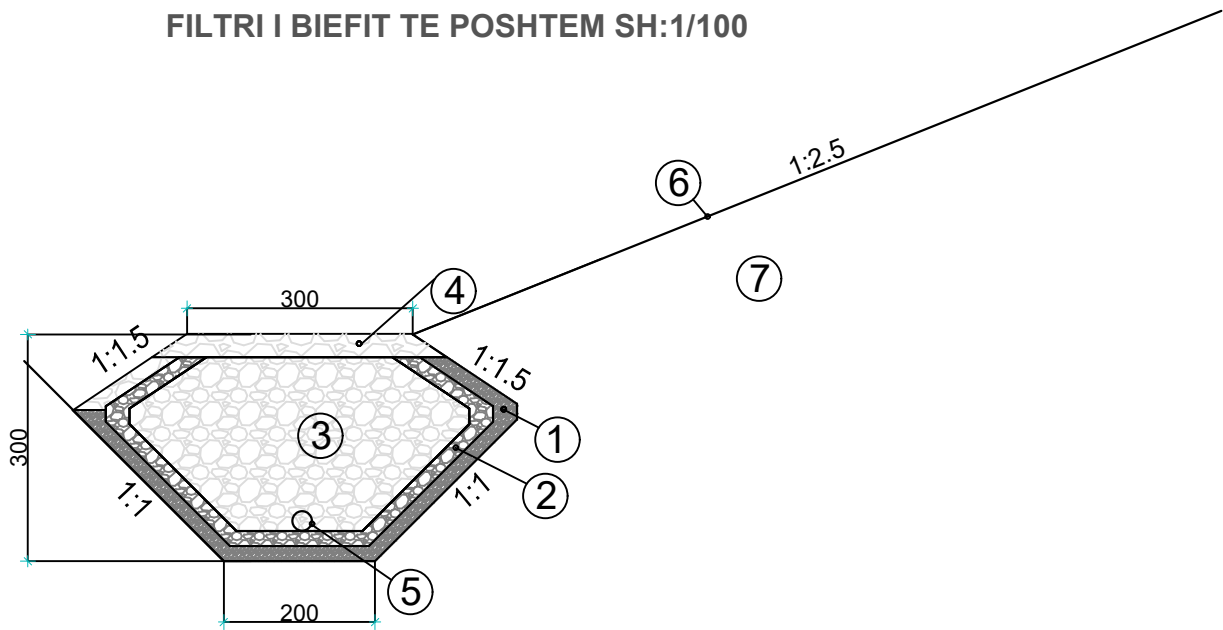

- 1-Rere e Lare 3-5mm
2-Cakell 5-15mm
3-Gure(Cakell) 6-10cm
4-Gure-10cm
5-Tub plastik drenazhi 250mm ,carja e vrimave 2-3cm
6-Skarpata e Biefit te Poshem 7-Mbushja e trupit te diges

Shenime teknike:
Kushtet per raportin e granulometrise se filtrit
kullues ne biefin e poshem
1.D15 Filtri/D15 Bazamenti>5
2.D15Filtri/D85 bazamentit<5
3.D85Filtri/D carjes.tub>2

Detaji i kemishimit me beton te tubit dn400mm
SHV:1/25

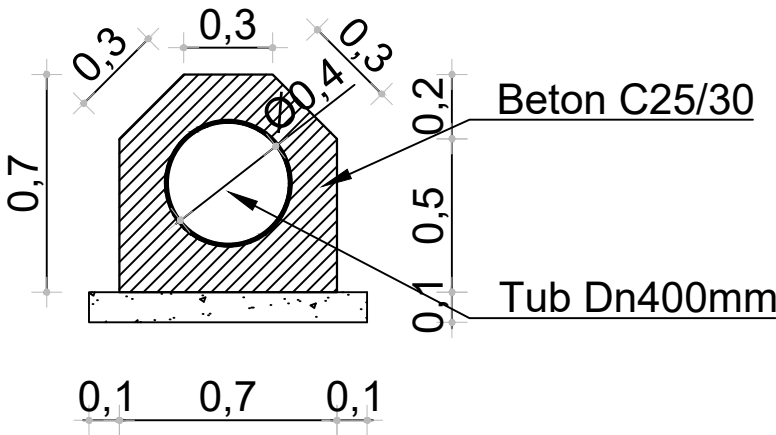

BASHKIA LIBRAZH



ZetaKonsult sh.p.k

Address:Rr."Myrteza Topi",Nd 18, Hyrja 7, Ap 38, TIRANE
Cel:+355 (0)69 33 52 077
e-mail:zetakonsultshpk@gmail.com



EMERTIMI I OBJEKTIT:

"RIPARIMI I DIGAVE EKZISTUESE TE LIQENEVE AKULLNAJORE
NR.1 DHE NR.2 KUSAR DHE RIKONSTRUKSIONI I KANALIT TE
MALIT KUSAR - FUSHE STUDEN – LETEM", (L=11.8 km per 900ha)

FAZA E PROJEKTIT :PROJEKT ZBATIMI

EMERTESA E FLETES:
DETAJE TEKNIKE

SHKALLA Shk:1/25

FLETA 23

DREJTOR PROJEKTI: Ing. Flutura DURO

PROJEKTUES: Ing.Ndert.Flutura DURO
Ing.Top. Luan Bregu
Ing. Ndert.Lorenc HOXHA

Dt___/___/2025

FORMATI A3