


PLANIMETRIA E KANALIT KUSAR - FUSHE  
STUDEN - LETEM,  
SH:1/1000

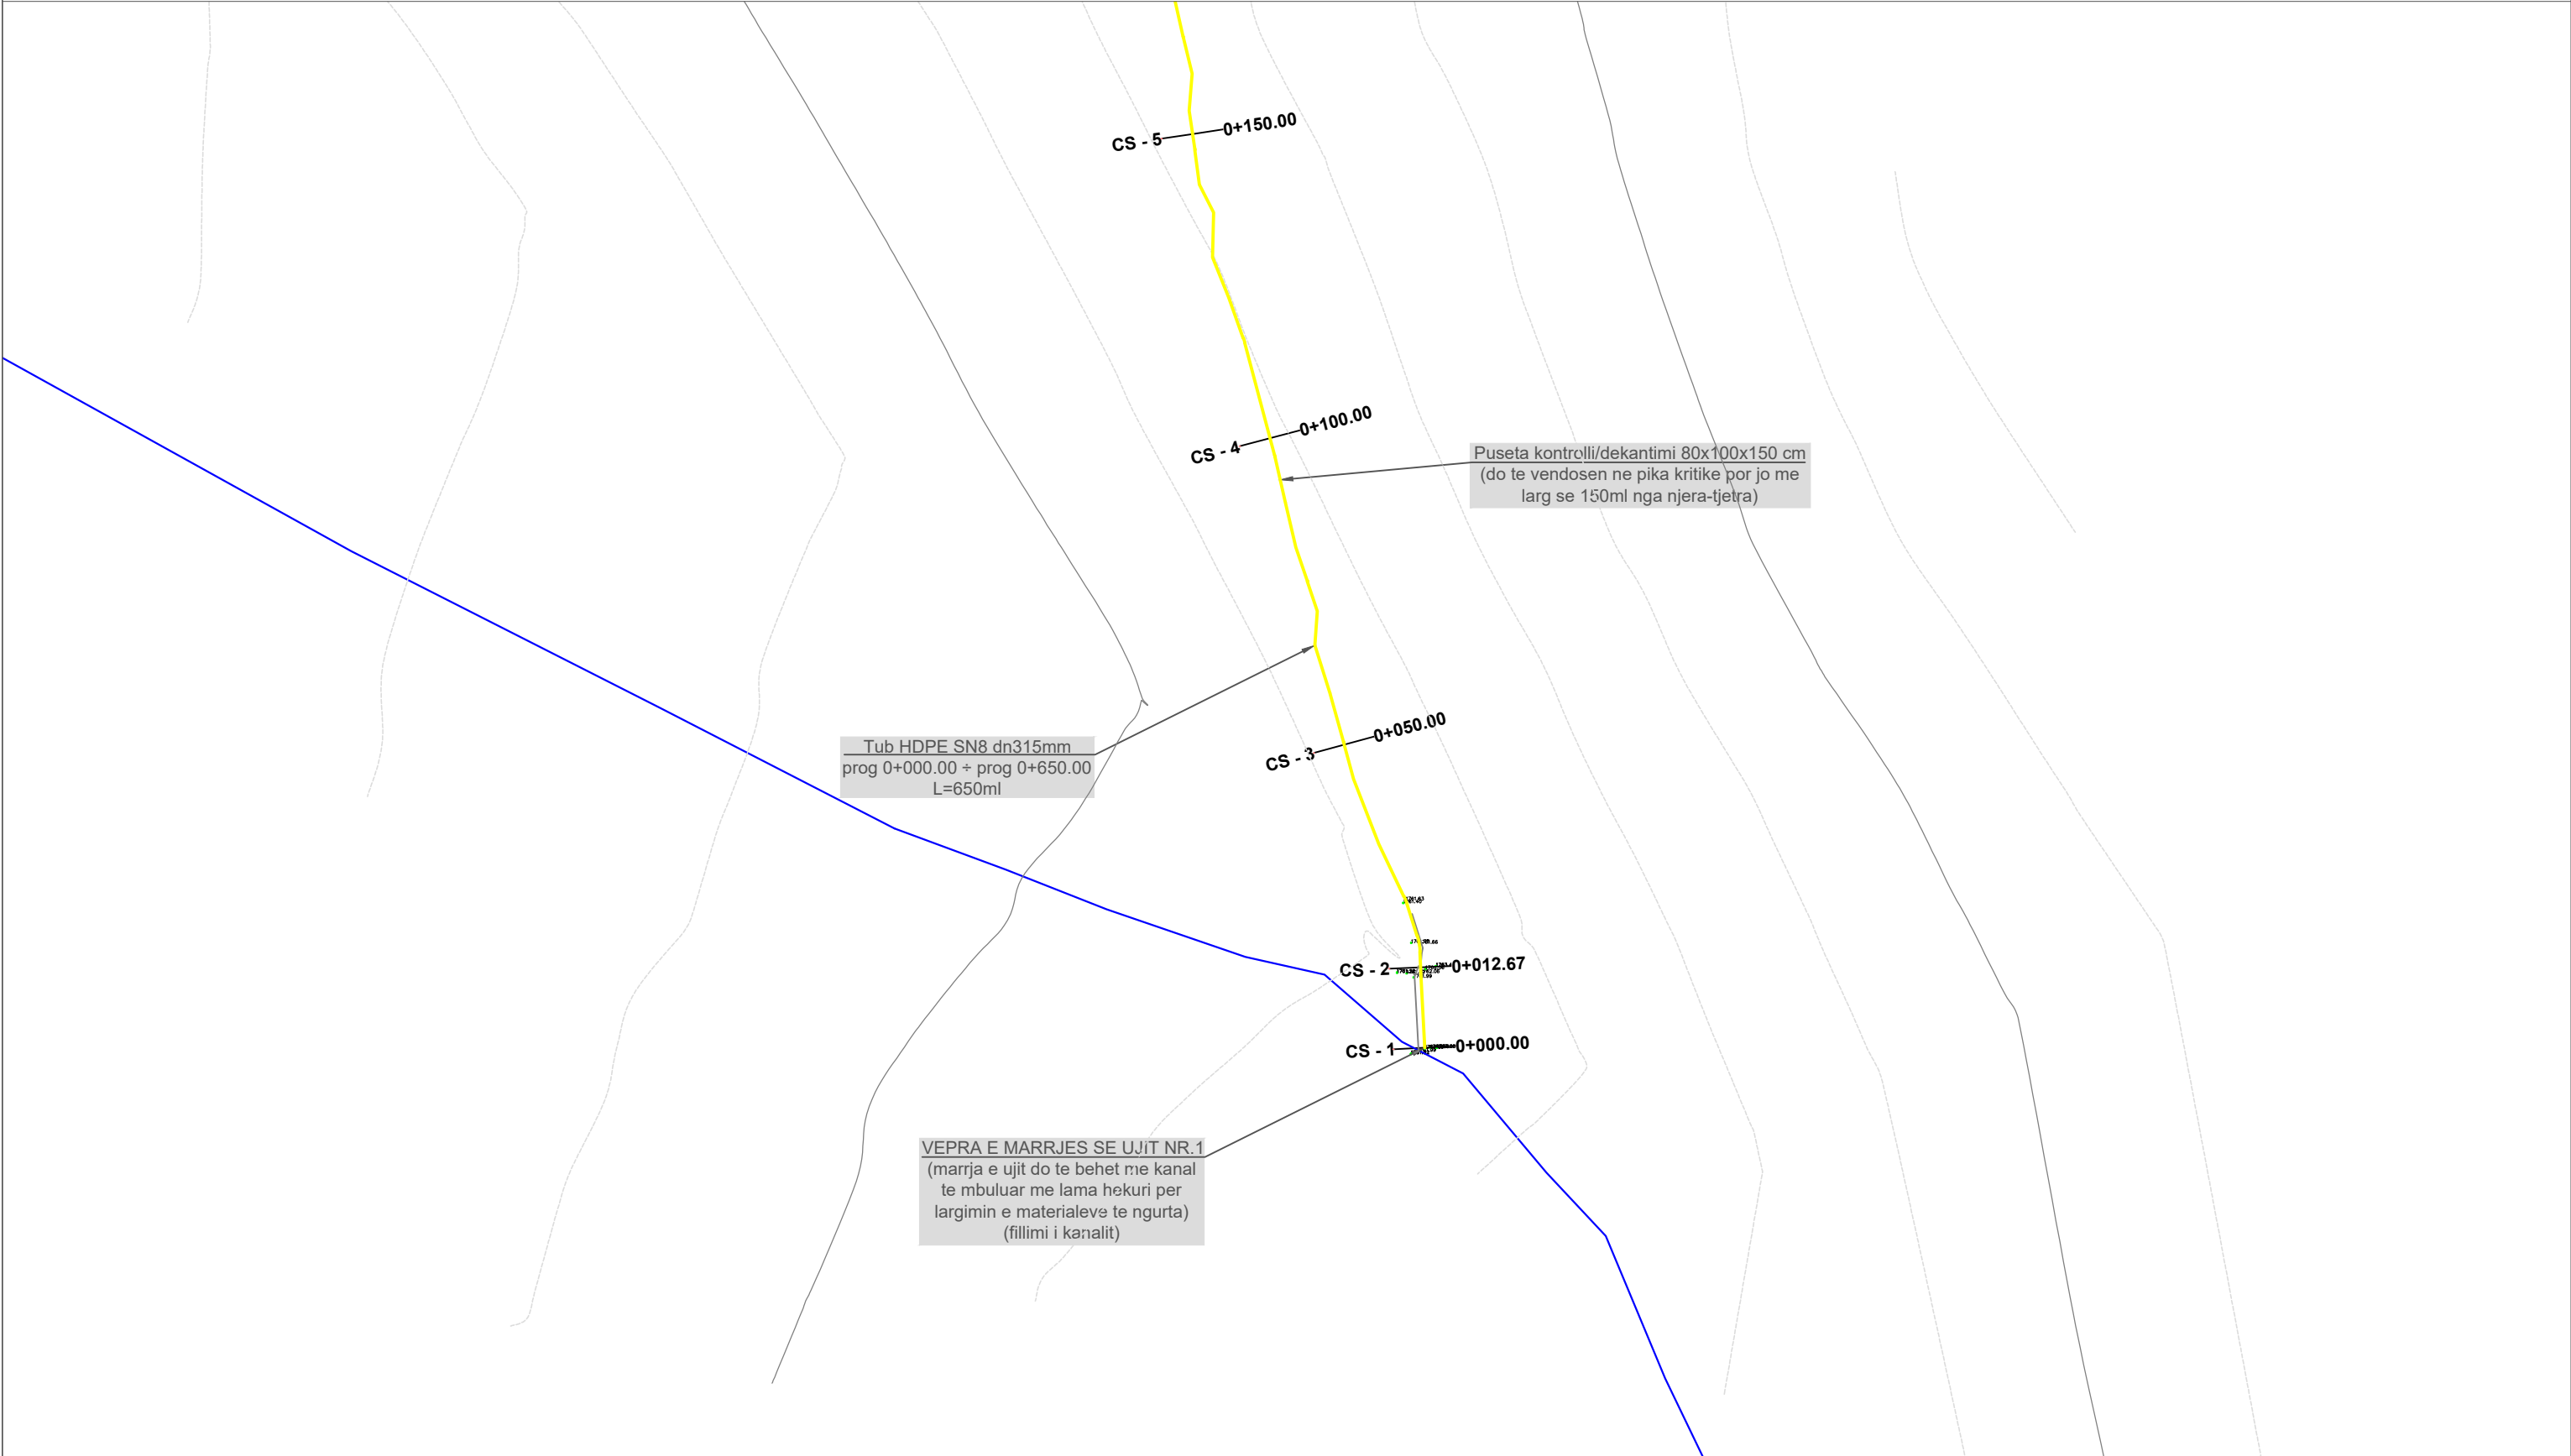

**ZetaKonsult sh.p.k**  
Address:Rr."Myrteza Topi",Nd 18, Hyrja 7, Ap 38, TIRANE  
Cel:+355 (0)69 33 52 077  
e-mail:zetakonsultshpk@gmail.com



**EMERTIMI I OBJEKTIT:**  
"RIPARIMI I DIGAVE EKZISTUESE TE LIQENEVE AKULLNAJORE NR.1 DHE NR.2 KUSAR DHE RIKONSTRUKSIONI I KANALIT TE MALIT KUSAR - FUSHE STUDEN – LETEM", (L=11.8 km per 900ha)

FAZA E PROJEKTIT :PROJEKT ZBATIMI

EMERTESA E FLETES:  
PLANIMETRIA E KANALIT

SHKALLA Shk:1/1000

FLETA 01


DREJTOR PROJEKTI: Ing. Flutura DURO

PROJEKTUES: Ing.Ndert.Flutura DURO  
Ing.Top. Luan Bregu  
Ing. Ndert.Lorenc HOXHA


Dt\_\_/\_\_/2025

FORMATI A3


PLANIMETRIA E KANALIT KUSAR - FUSHE  
STUDEN - LETEM,  
SH:1/1000

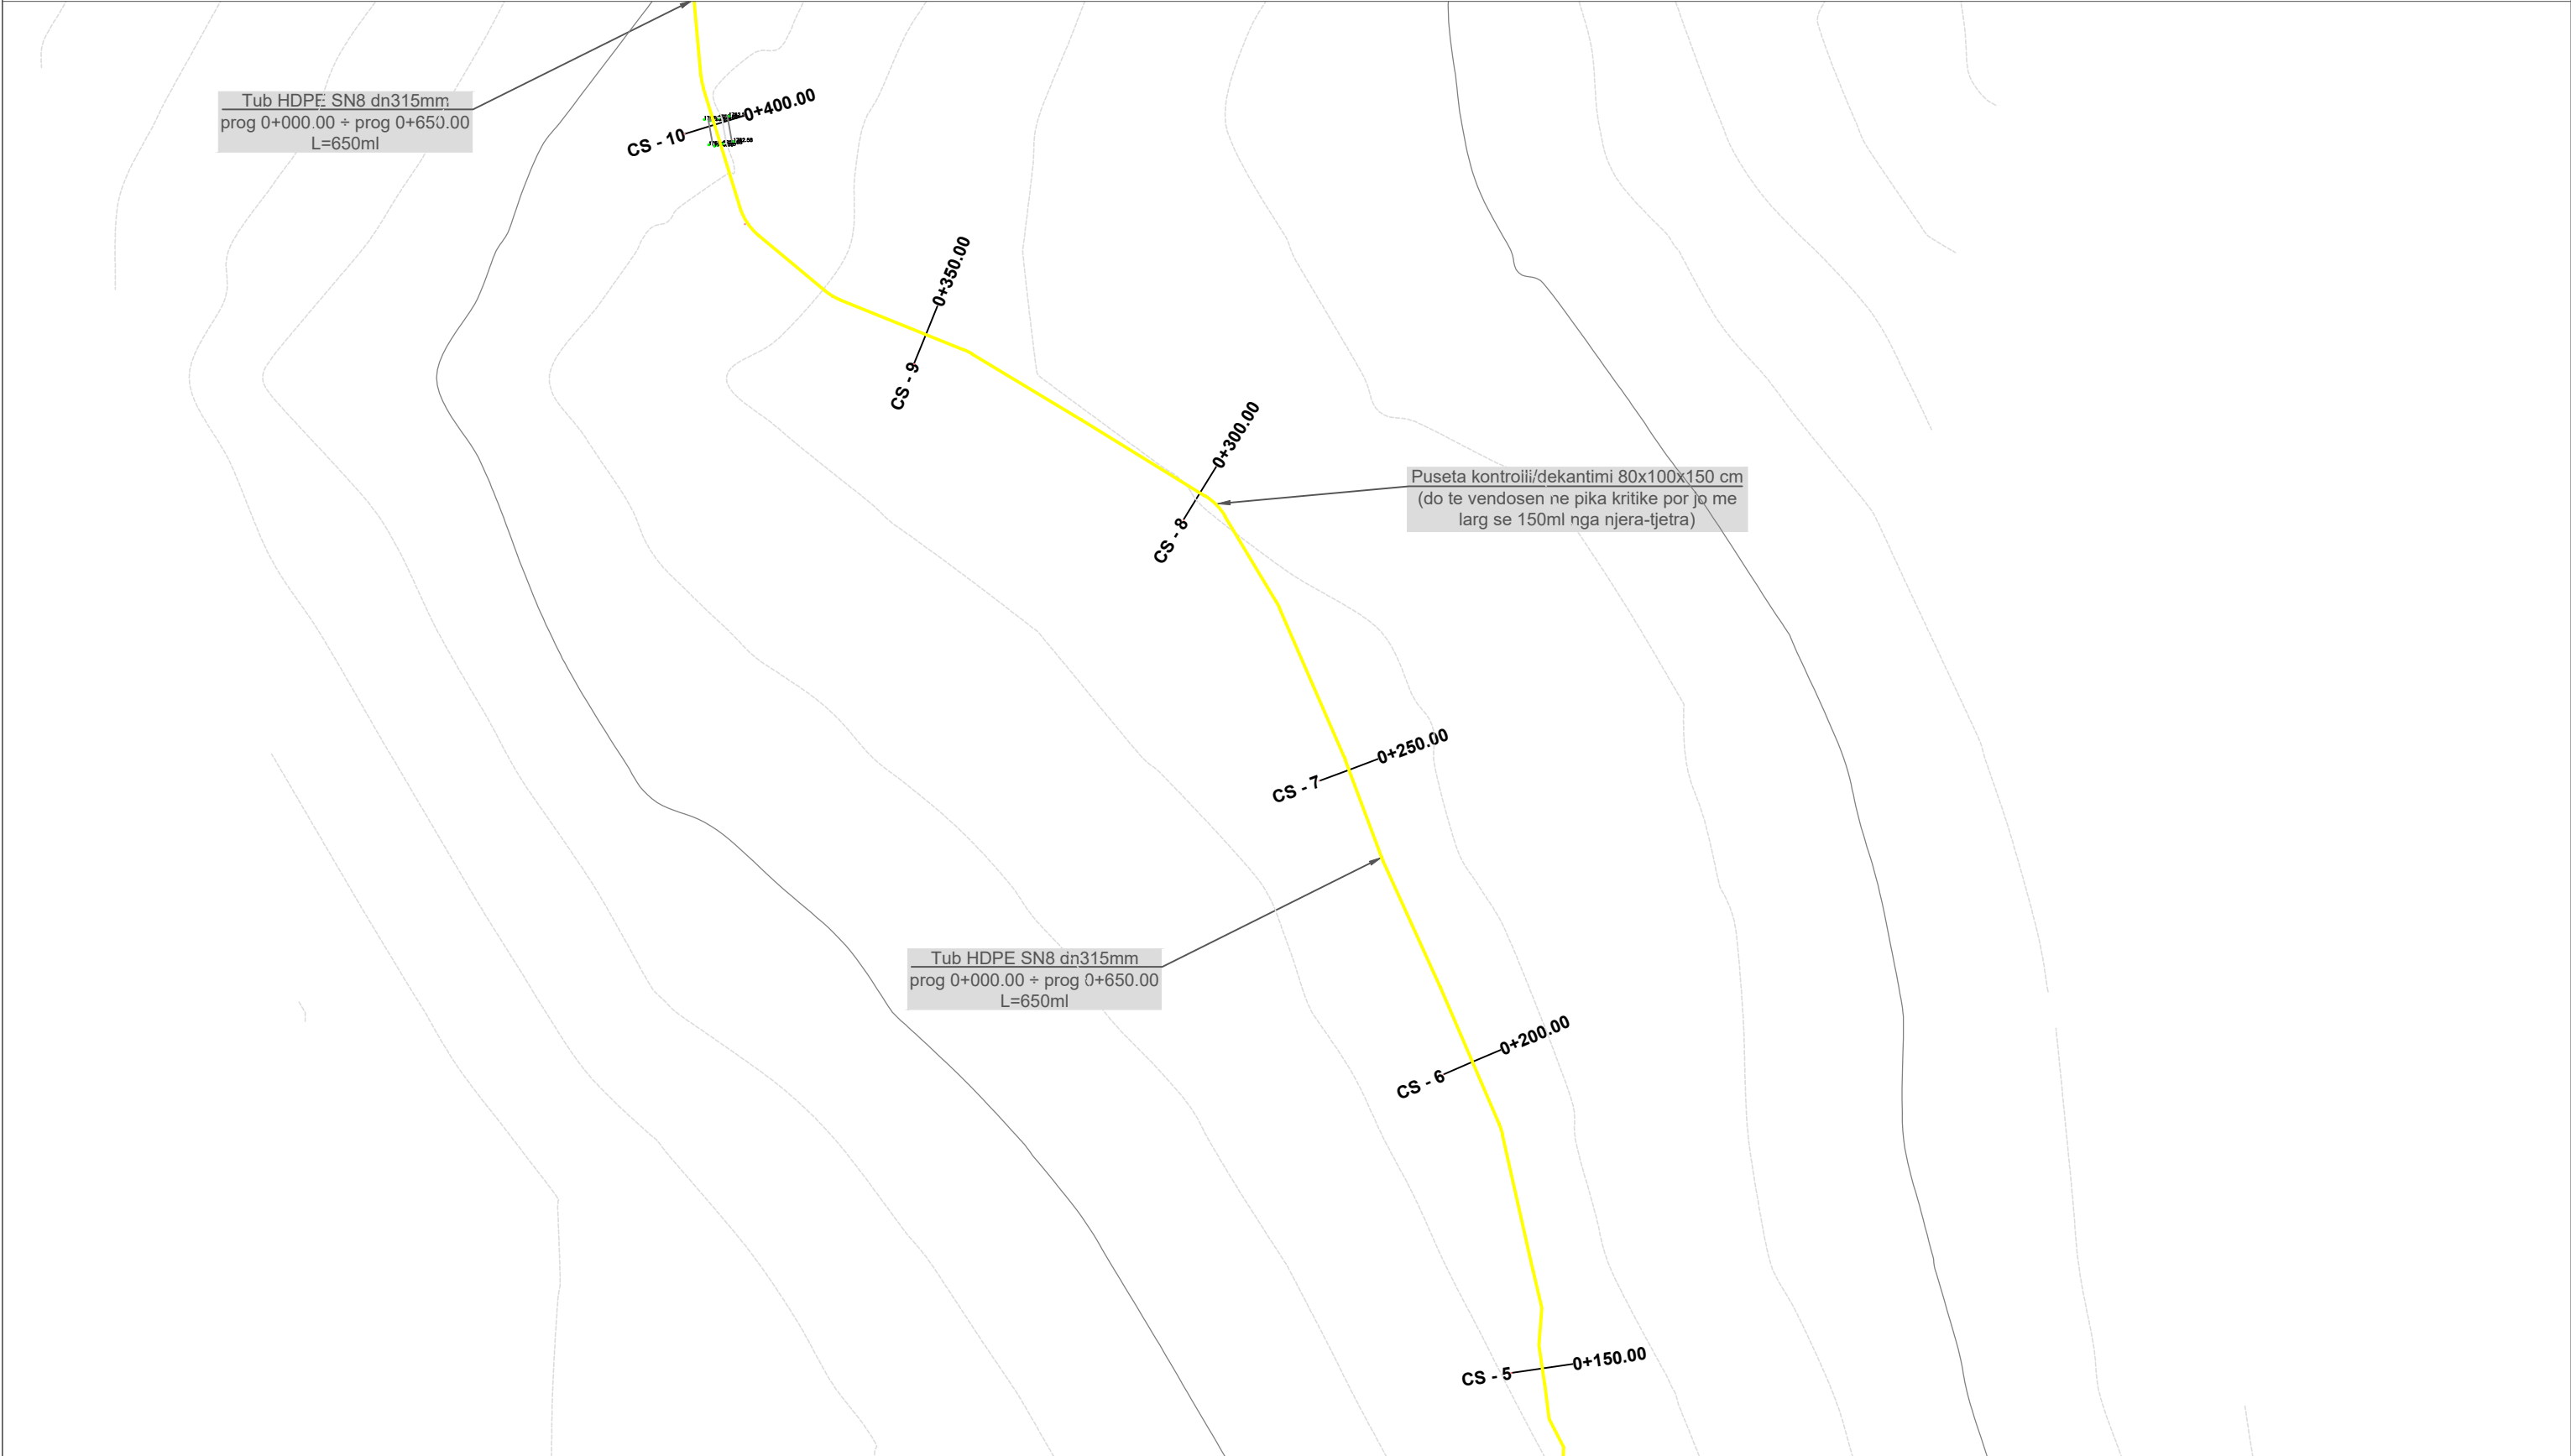

PLANIMETRIA E KANALIT KUSAR - FUSHE  
STUDEN - LETEM,  
SH:1/1000

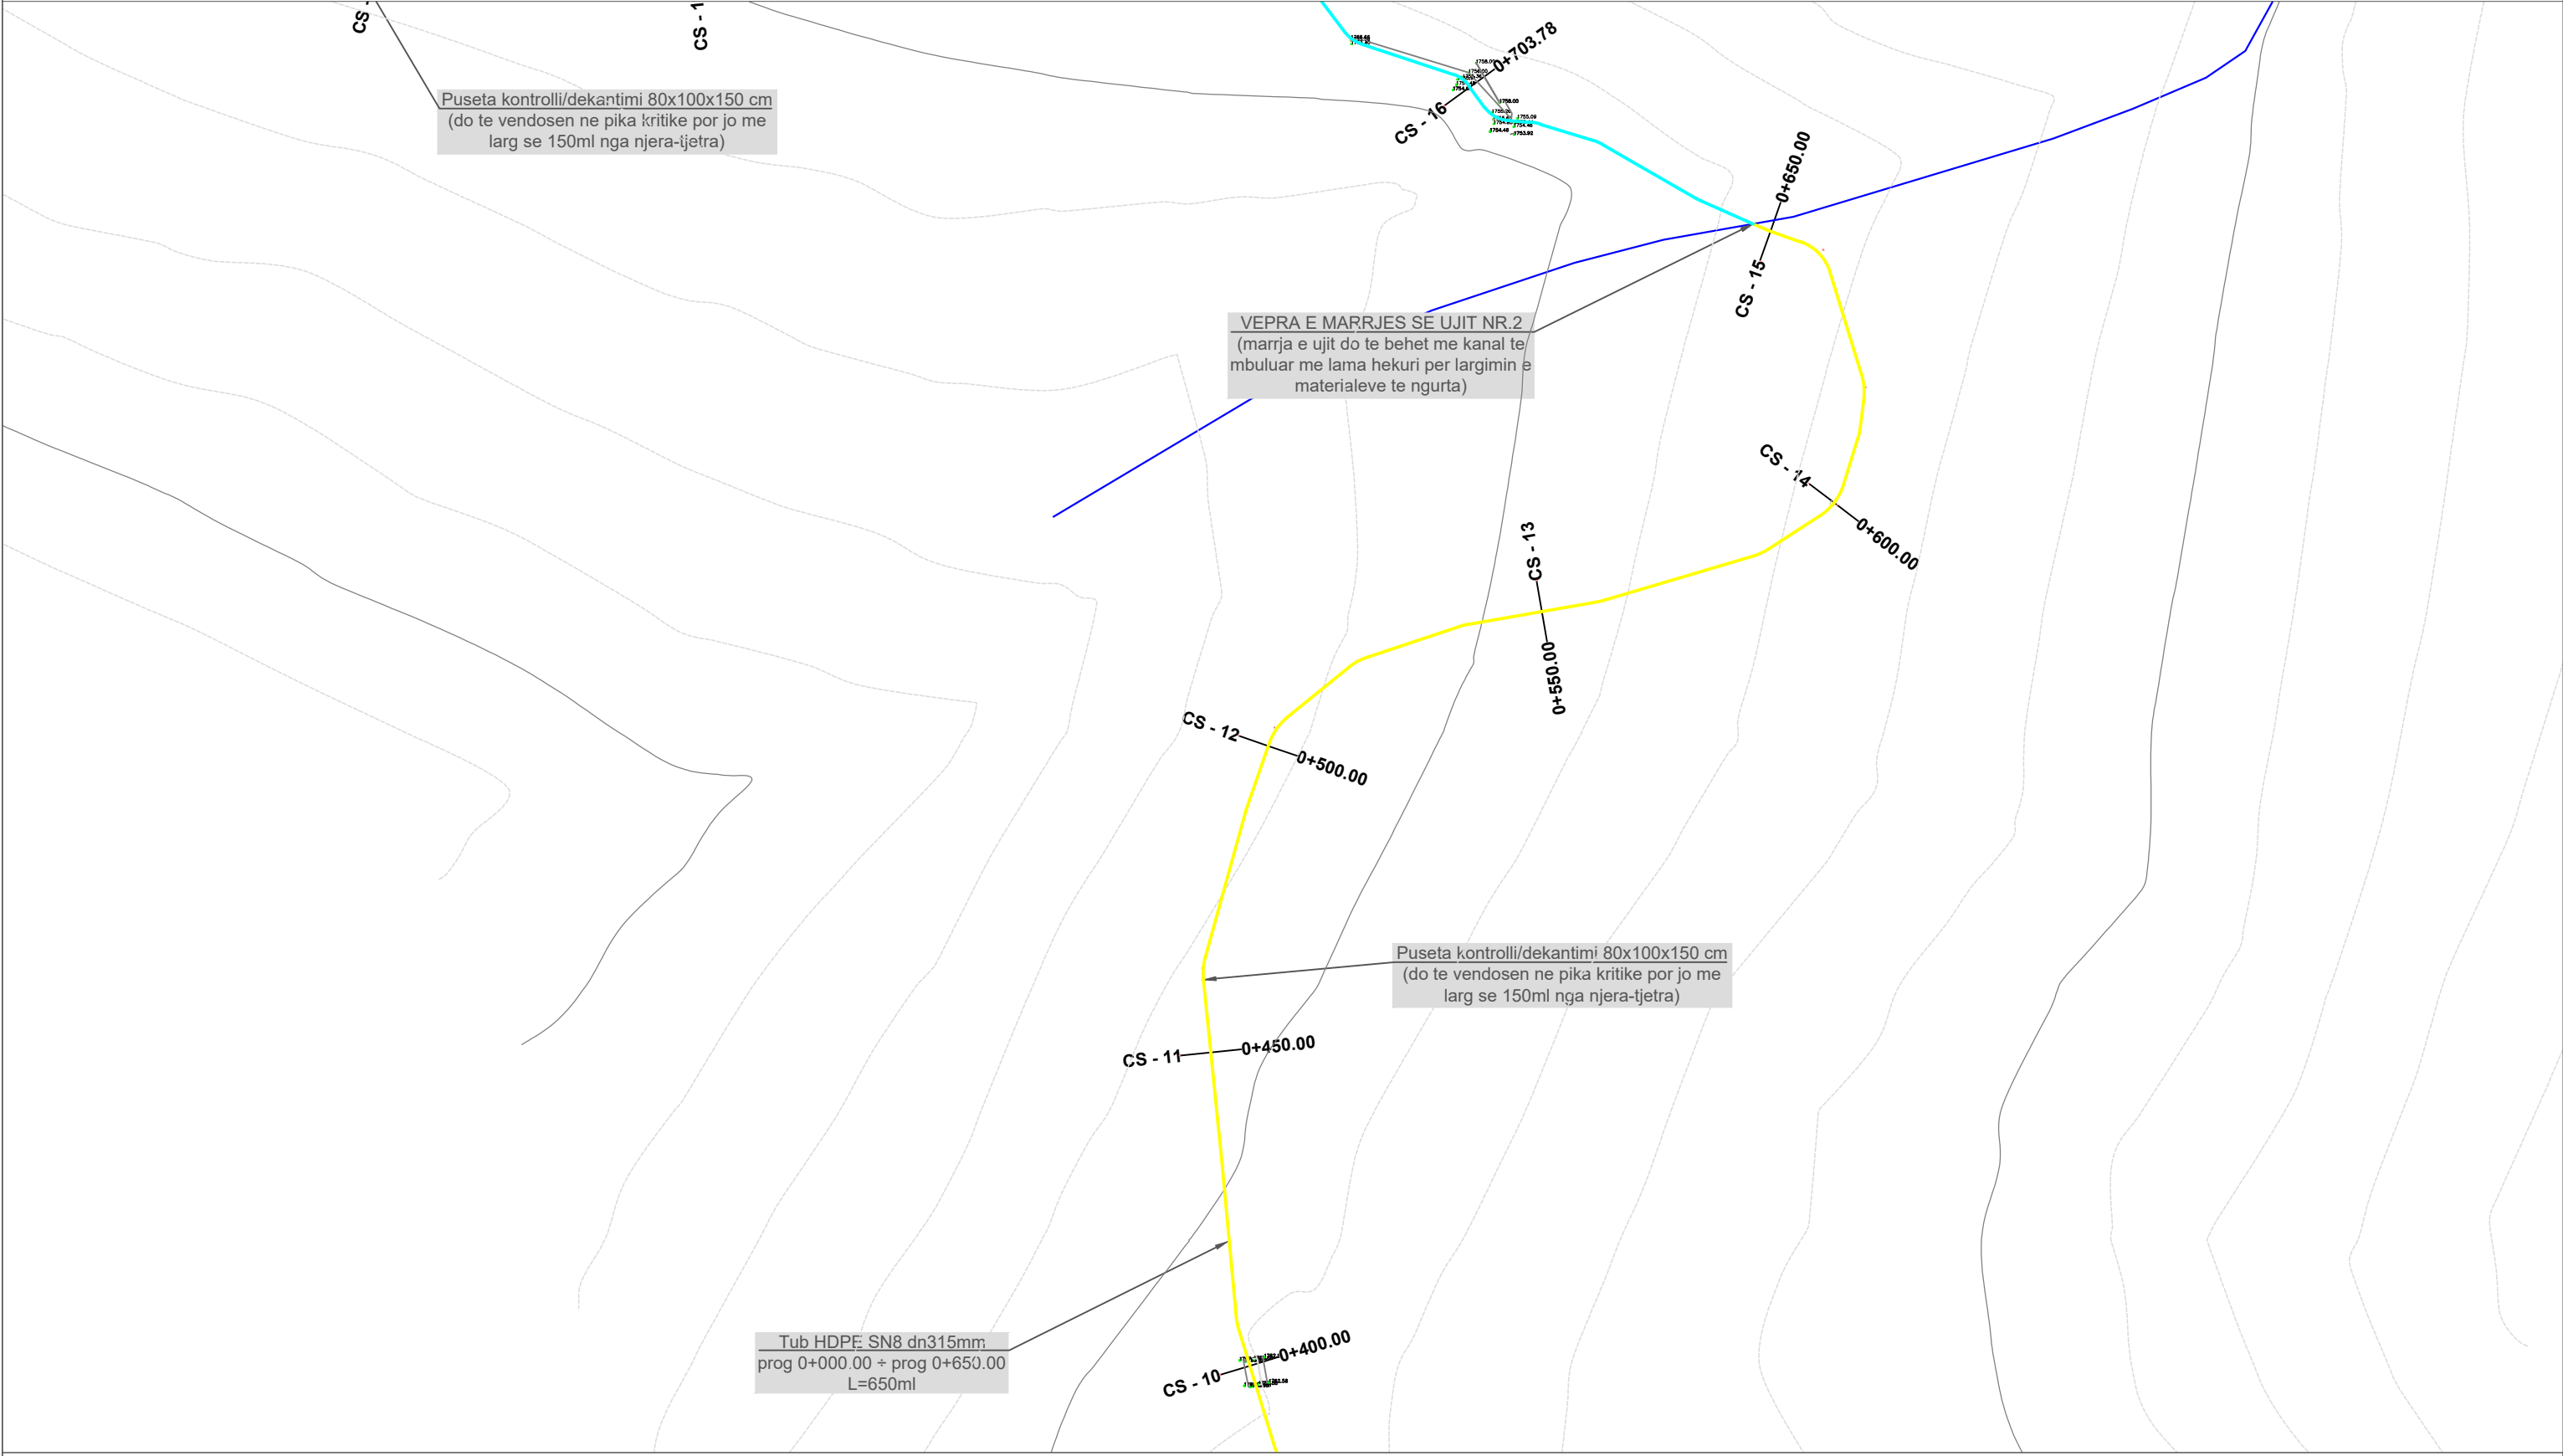

PLANIMETRIA E KANALIT KUSAR - FUSHE  
STUDEN - LETEM,  
SH:1/1000

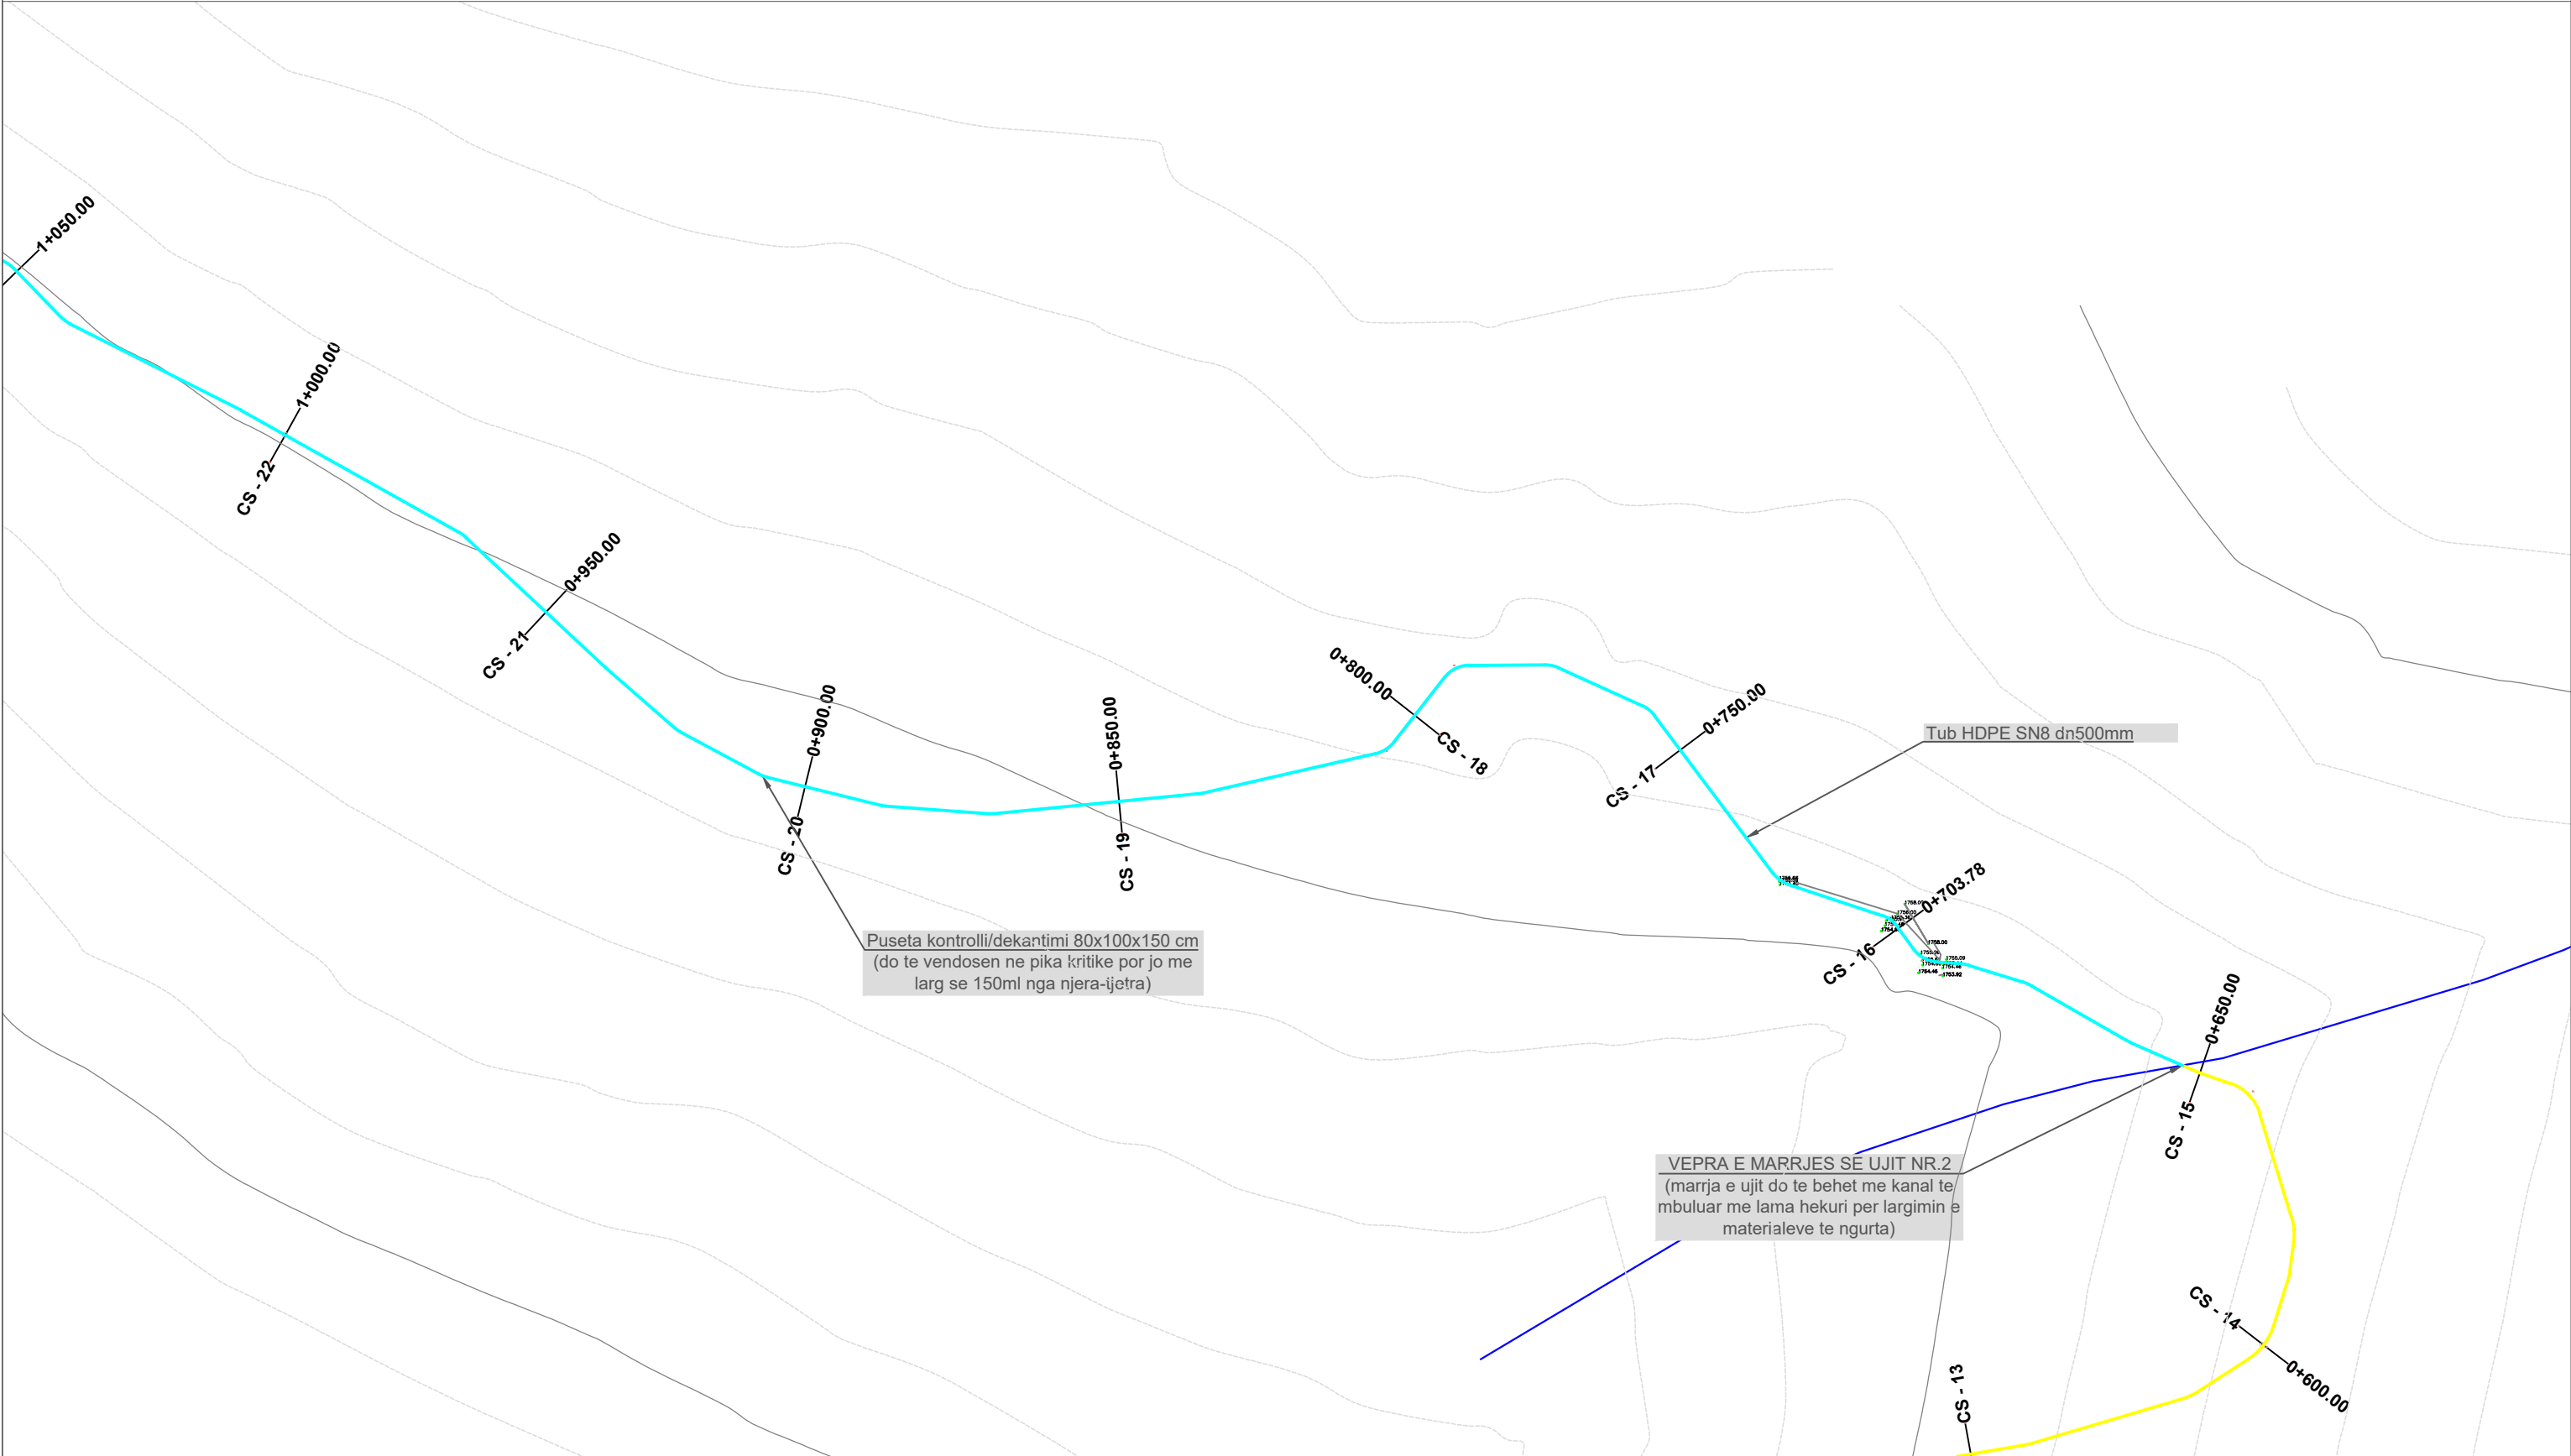

|                                         |   |   |                                                                |                                                           |   |
|-----------------------------------------|---|---|----------------------------------------------------------------|-----------------------------------------------------------|---|
| <div>BASHKIA LIBRAZHD</div> <div></div> | <div>ZetaKonsult sh.p.k</div> <div>Address:Rr."Myrteza Topi",Nd 18, Hyrja 7, Ap 38, TIRANE</div> <div>Cel:+355 (0)69 33 52 077</div> <div>e-mail:zetakonsultshpk@gmail.com</div> <div></div> | <div>EMERTIMI I OBJEKTIT:</div> <div>"RIPARIMI I DIGAVE EKZISTUESE TE LIQENEVE AKULLNAJORE NR.1 DHE NR.2 KUSAR DHE RIKONSTRUKSIONI I KANALIT TE MALIT KUSAR - FUSHE STUDEN – LETEM", (L=11.8 km per 900ha)</div> | <div>EMERTESA E FLETES:</div> <div>PLANIMETRIA E KANALIT</div> | <div>DREJTOR PROJEKTI:</div> <div>Ing. Flutura DURO</div> | <div>Dt___/___/2025</div> <div>FORMATI A3</div>                                                                            |
|                                         |   | <div>FAZA E PROJEKTIT :PROJEKT ZBATIMI</div>   | <div>SHKALLA Shk:1/1000</div>                                  | <div>FLETA 04</div>                                       | <div>PROJEKTUES:</div> <div>Ing.Ndert.Flutura DURO</div> <div>Ing.Top. Luan Bregu</div> <div>Ing. Ndert.Lorenc HOXHA</div> |

Technical drawing of a sewerage line (CS) showing elevation, stationing, and pipe specifications.

The drawing illustrates a sewerage line (CS) with various stations and elevations. The line is shown in cyan, and the ground profile is indicated by grey contour lines.

Key features and data points:

- Stationing:** The line is marked with stations from 0+800.00 to 1+200.00.
- Elevations:** Specific elevations are noted at various points along the line, such as 1753.44, 1752.44, 1751.44, This technical drawing illustrates a sewerage network layout. A cyan pipeline runs from station 1+450.00 to 1+000.00, passing through manholes CS-32, CS-31, CS-30, CS-29, CS-28, CS-27, CS-26, CS-25, CS-24, and CS-23. The pipeline is composed of three segments of 'Tub HDPE SN8 dn500mm' pipe, each labeled with a stationing range: 1+350.00 to 1+334.93, 1+300.00 to 1+250.00, and 1+100.00 to 1+050.00. Elevation data is provided for various points along the pipeline, including invert elevations (e.g., 2750.15, 2750.38, 2750.07) and ground elevations (e.g., 2751.30, 2750.46, 2750.64). The drawing also shows contour lines and a north arrow.



FAZA E PROJEKTIT :PROJEKT ZBATIMI


FLETA 06

FORMATI A3






PLANIMETRIA E KANALIT KUSAR - FUSHE  
STUDEN - LETEM,  
SH:1/1000

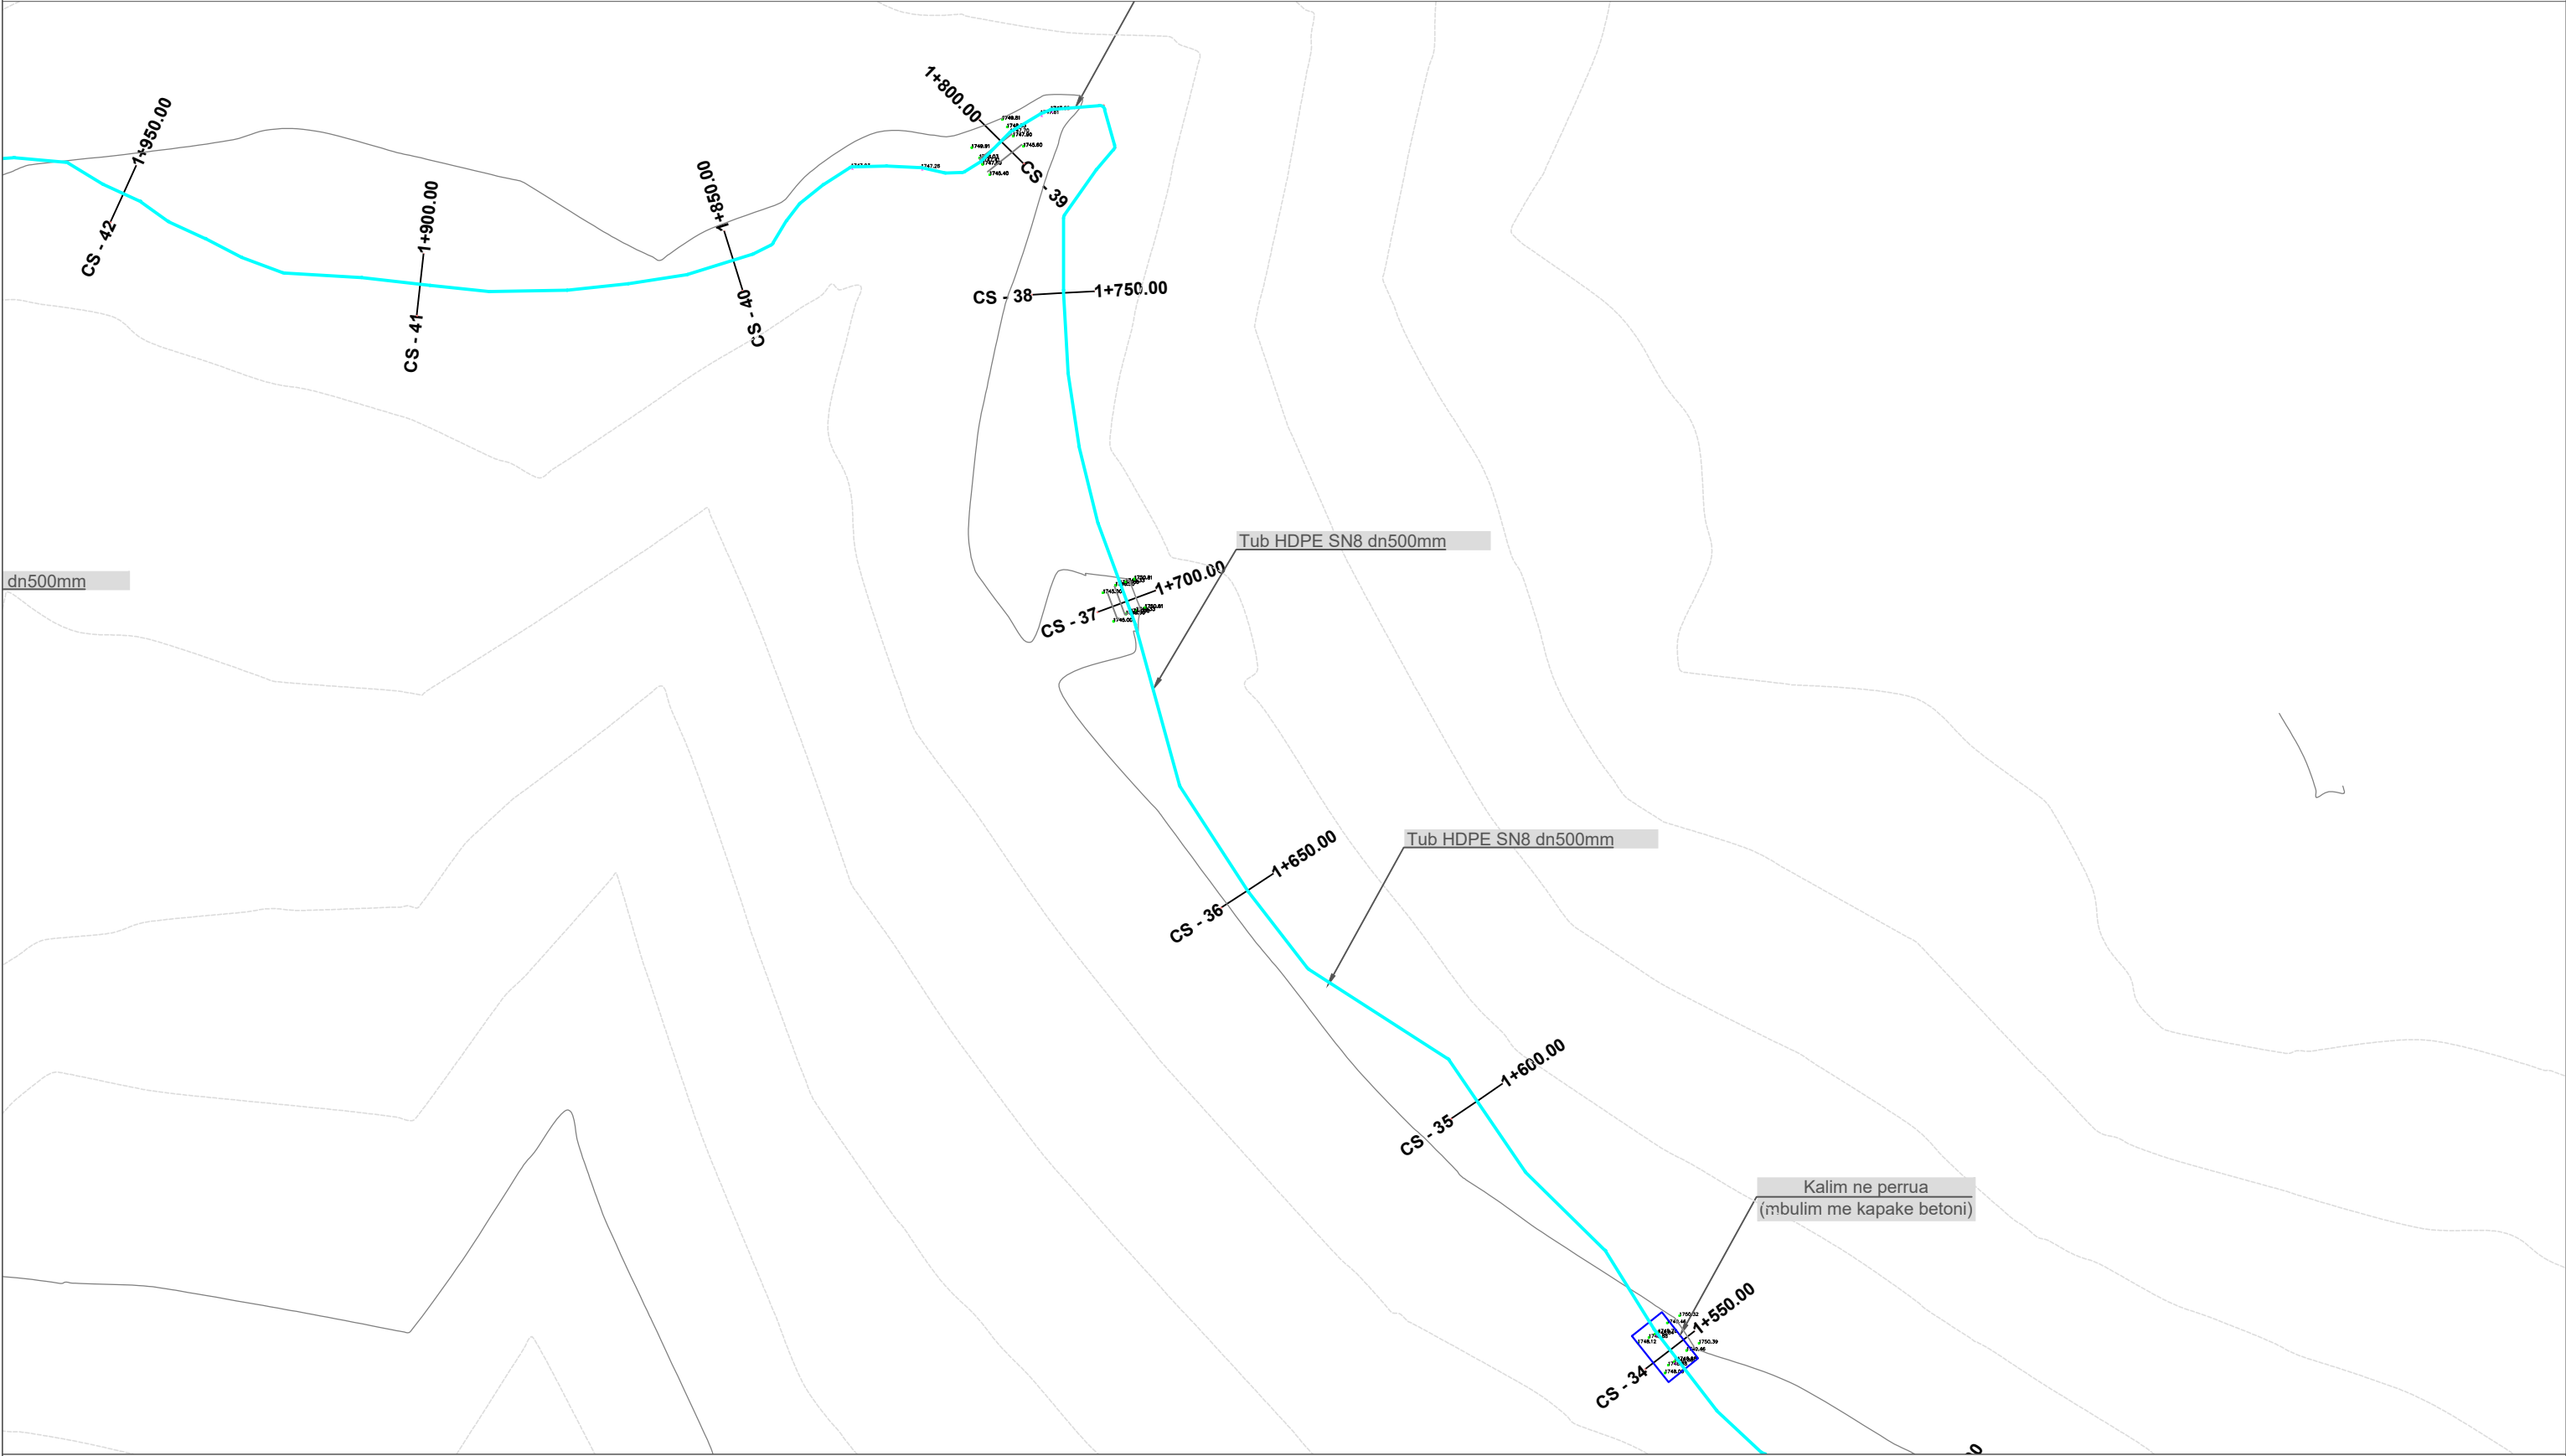

|                                          |   |   |                                                                |                                                |   |
|------------------------------------------|---|---|----------------------------------------------------------------|------------------------------------------------|---|
| <div>BASHKIA LIBRAZHID</div> <div></div> | <div>ZetaKonsult sh.p.k</div> <div>Address:Rr."Myrteza Topi",Nd 18, Hyrja 7, Ap 38, TIRANE</div> <div>Cel:+355 (0)69 33 52 077</div> <div>e-mail:zetakonsultshpk@gmail.com</div> <div></div> | <div>EMERTIMI I OBJEKTIT:</div> <div>"RIPARIMI I DIGAVE EKZISTUESE TE LIQENEVE AKULLNAJORE NR.1 DHE NR.2 KUSAR DHE RIKONSTRUKSIONI I KANALIT TE MALIT KUSAR - FUSHE STUDEN – LETEM", (L=11.8 km per 900ha)</div> | <div>EMERTESA E FLETES:</div> <div>PLANIMETRIA E KANALIT</div> | <div>DREJTOR PROJEKTI: Ing. Flutura DURO</div> | <div>Dt__/__/2025</div> <div>FORMATI A3</div>                                                                   |
|                                          |   | <div>FAZA E PROJEKTIT :PROJEKT ZBATIMI</div>   | <div>SHKALLA Shk:1/1000</div>                                  | <div>FLETA 08</div>                            | <div>PROJEKTUES: Ing.Ndert.Flutura DURO</div> <div>Ing.Top. Luan Bregu</div> <div>Ing. Ndert.Lorenc HOXHA</div> |




PLANIMETRIA E KANALIT KUSAR - FUSHE  
STUDEN - LETEM,  
SH:1/1000

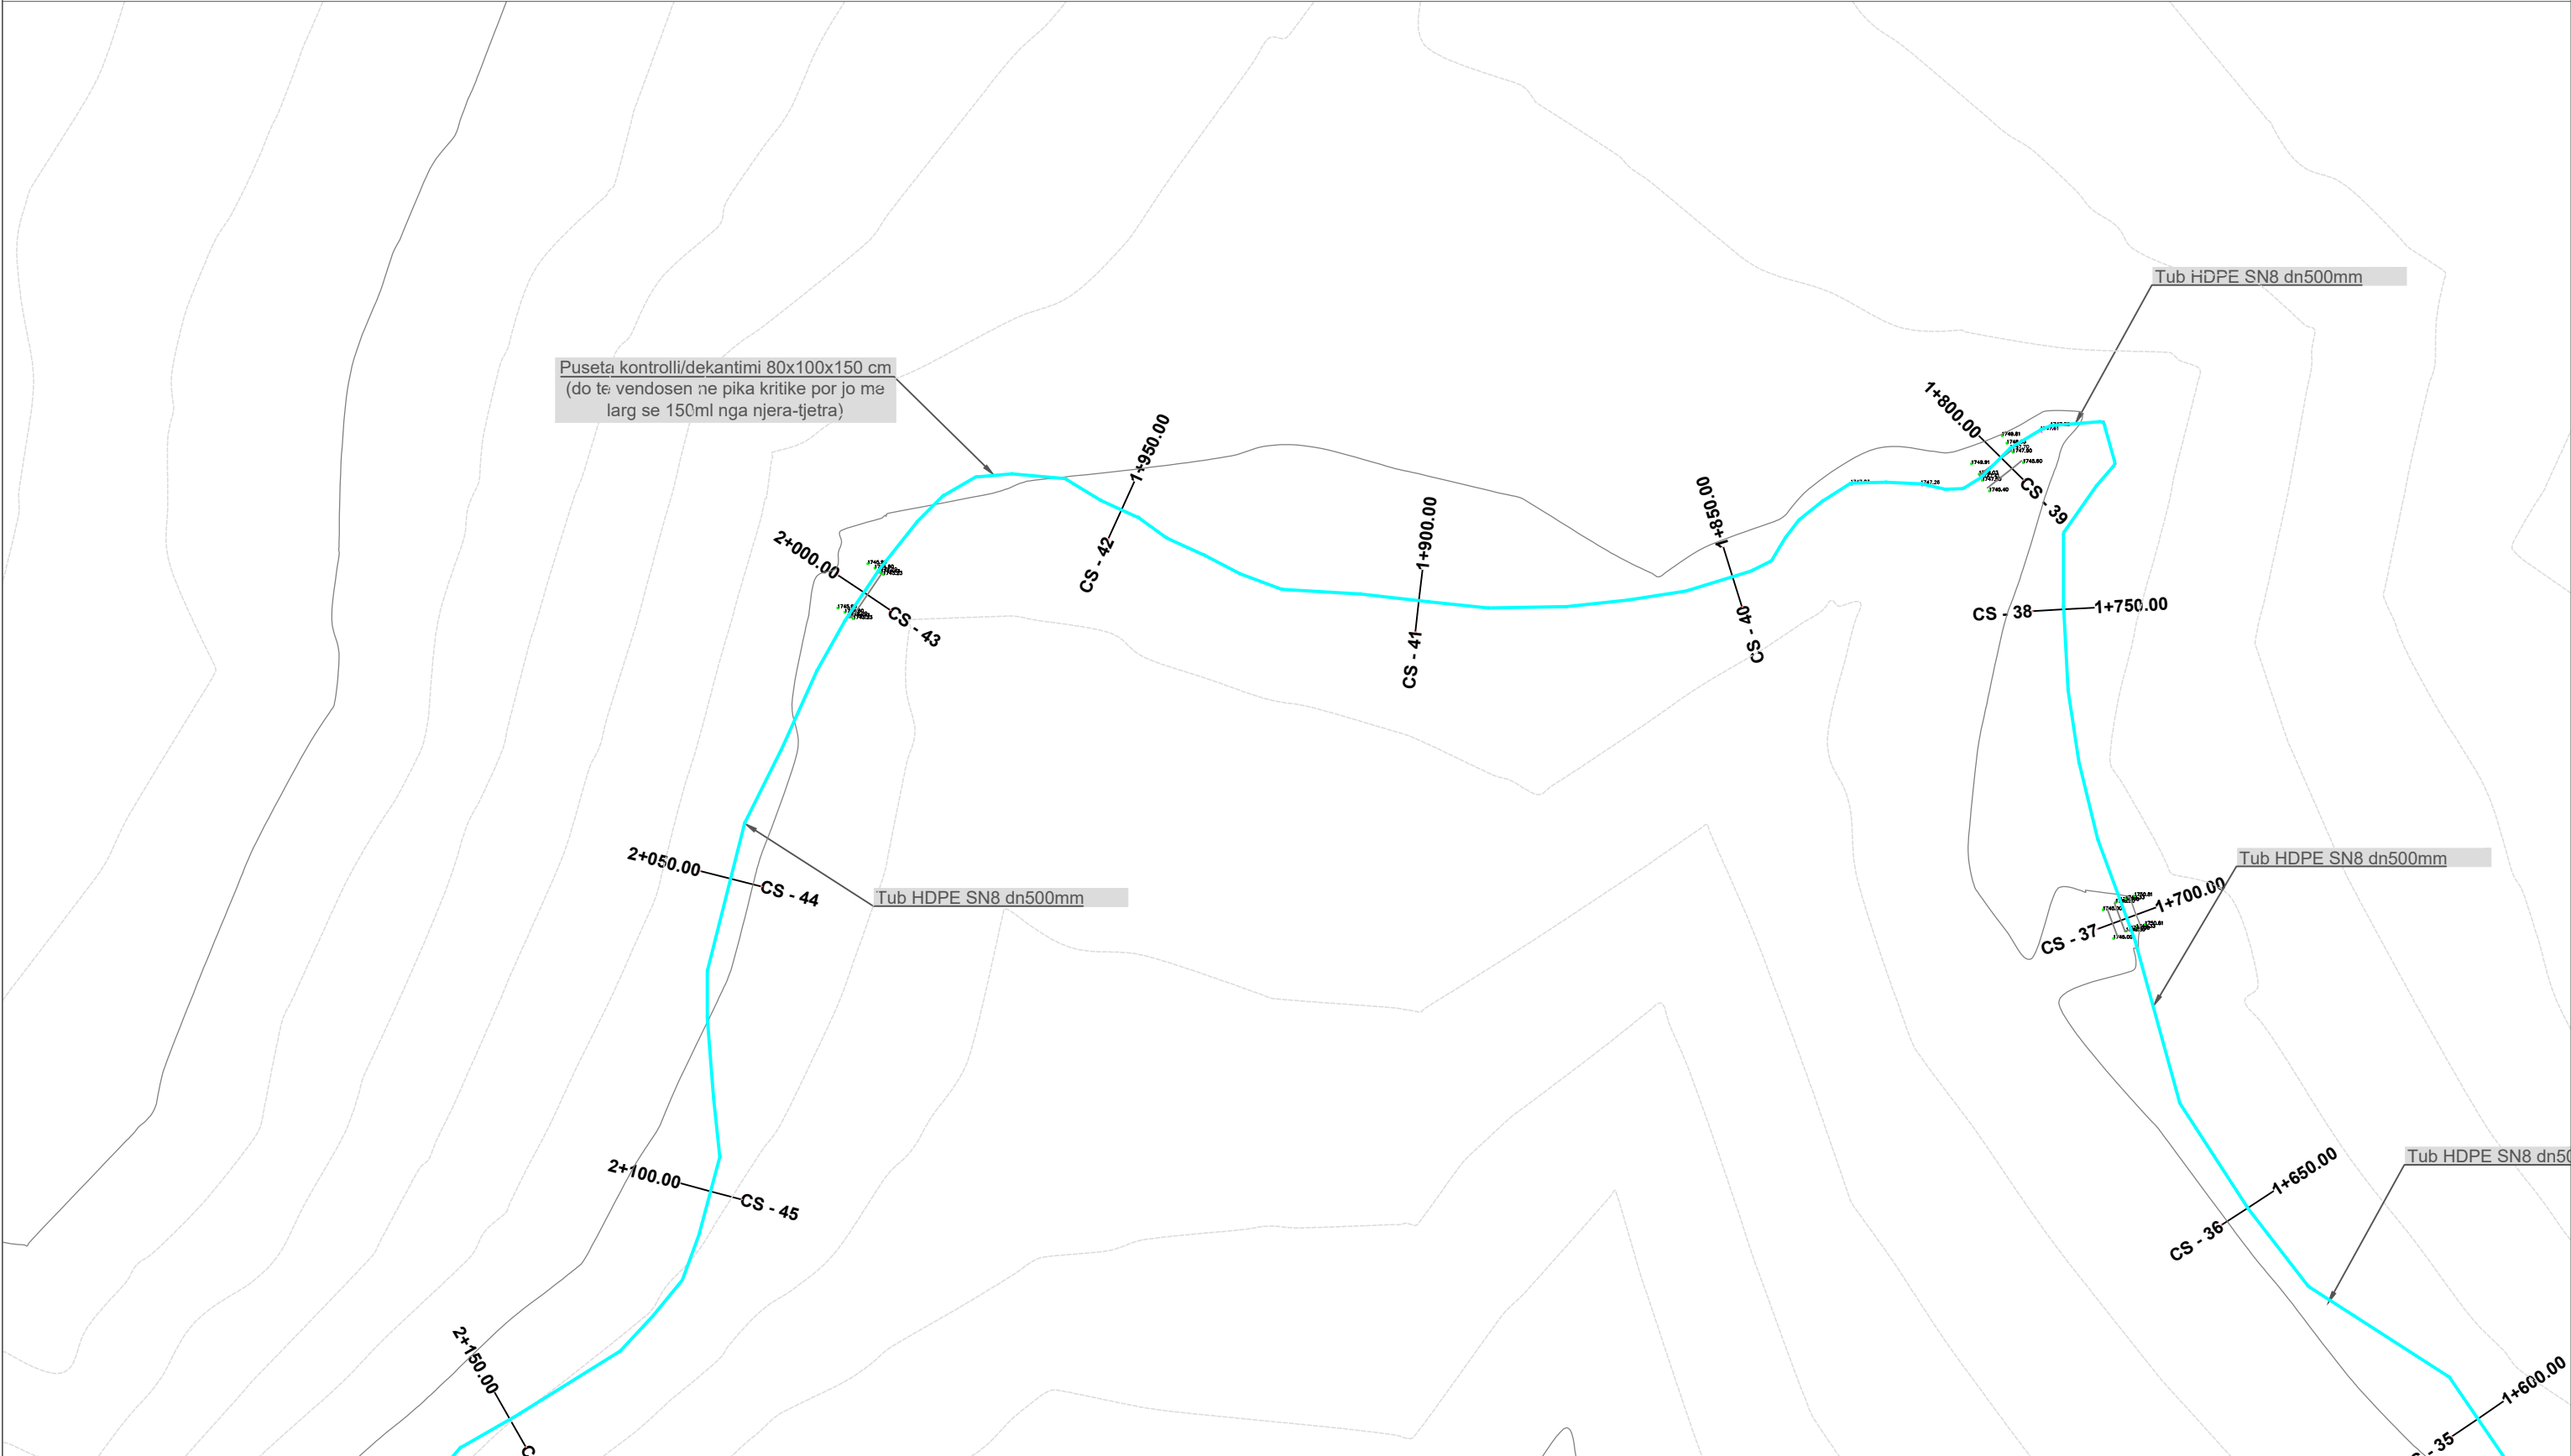


|                                          |   |   |                                                                |                                                           |   |
|------------------------------------------|---|---|----------------------------------------------------------------|-----------------------------------------------------------|---|
| <div>BASHKIA LIBRAZHID</div> <div></div> | <div>ZetaKonsult sh.p.k</div> <div>Address:Rr."Myrteza Topi",Nd 18, Hyrja 7, Ap 38, TIRANE</div> <div>Cel:+355 (0)69 33 52 077</div> <div>e-mail:zetakonsultshpk@gmail.com</div> <div></div> | <div>EMERTIMI I OBJEKTIT:</div> <div>"RIPARIMI I DIGAVE EKZISTUESE TE LIQENEVE AKULLNAJORE NR.1 DHE NR.2 KUSAR DHE RIKONSTRUKSIONI I KANALIT TE MALIT KUSAR - FUSHE STUDEN – LETEM", (L=11.8 km per 900ha)</div> | <div>EMERTESA E FLETES:</div> <div>PLANIMETRIA E KANALIT</div> | <div>DREJTOR PROJEKTI:</div> <div>Ing. Flutura DURO</div> | <div>Dt___/___/2025</div> <div>FORMATI A3</div>                                                                            |
|                                          |   | <div>FAZA E PROJEKTIT :PROJEKT ZBATIMI</div>   | <div>SHKALLA Shk:1/1000</div>                                  | <div>FLETA 09</div>                                       | <div>PROJEKTUES:</div> <div>Ing.Ndert.Flutura DURO</div> <div>Ing.Top. Luan Bregu</div> <div>Ing. Ndert.Lorenc HOXHA</div> |

PLANIMETRIA E KANALIT KUSAR - FUSHE  
STUDEN - LETEM,  
SH:1/1000

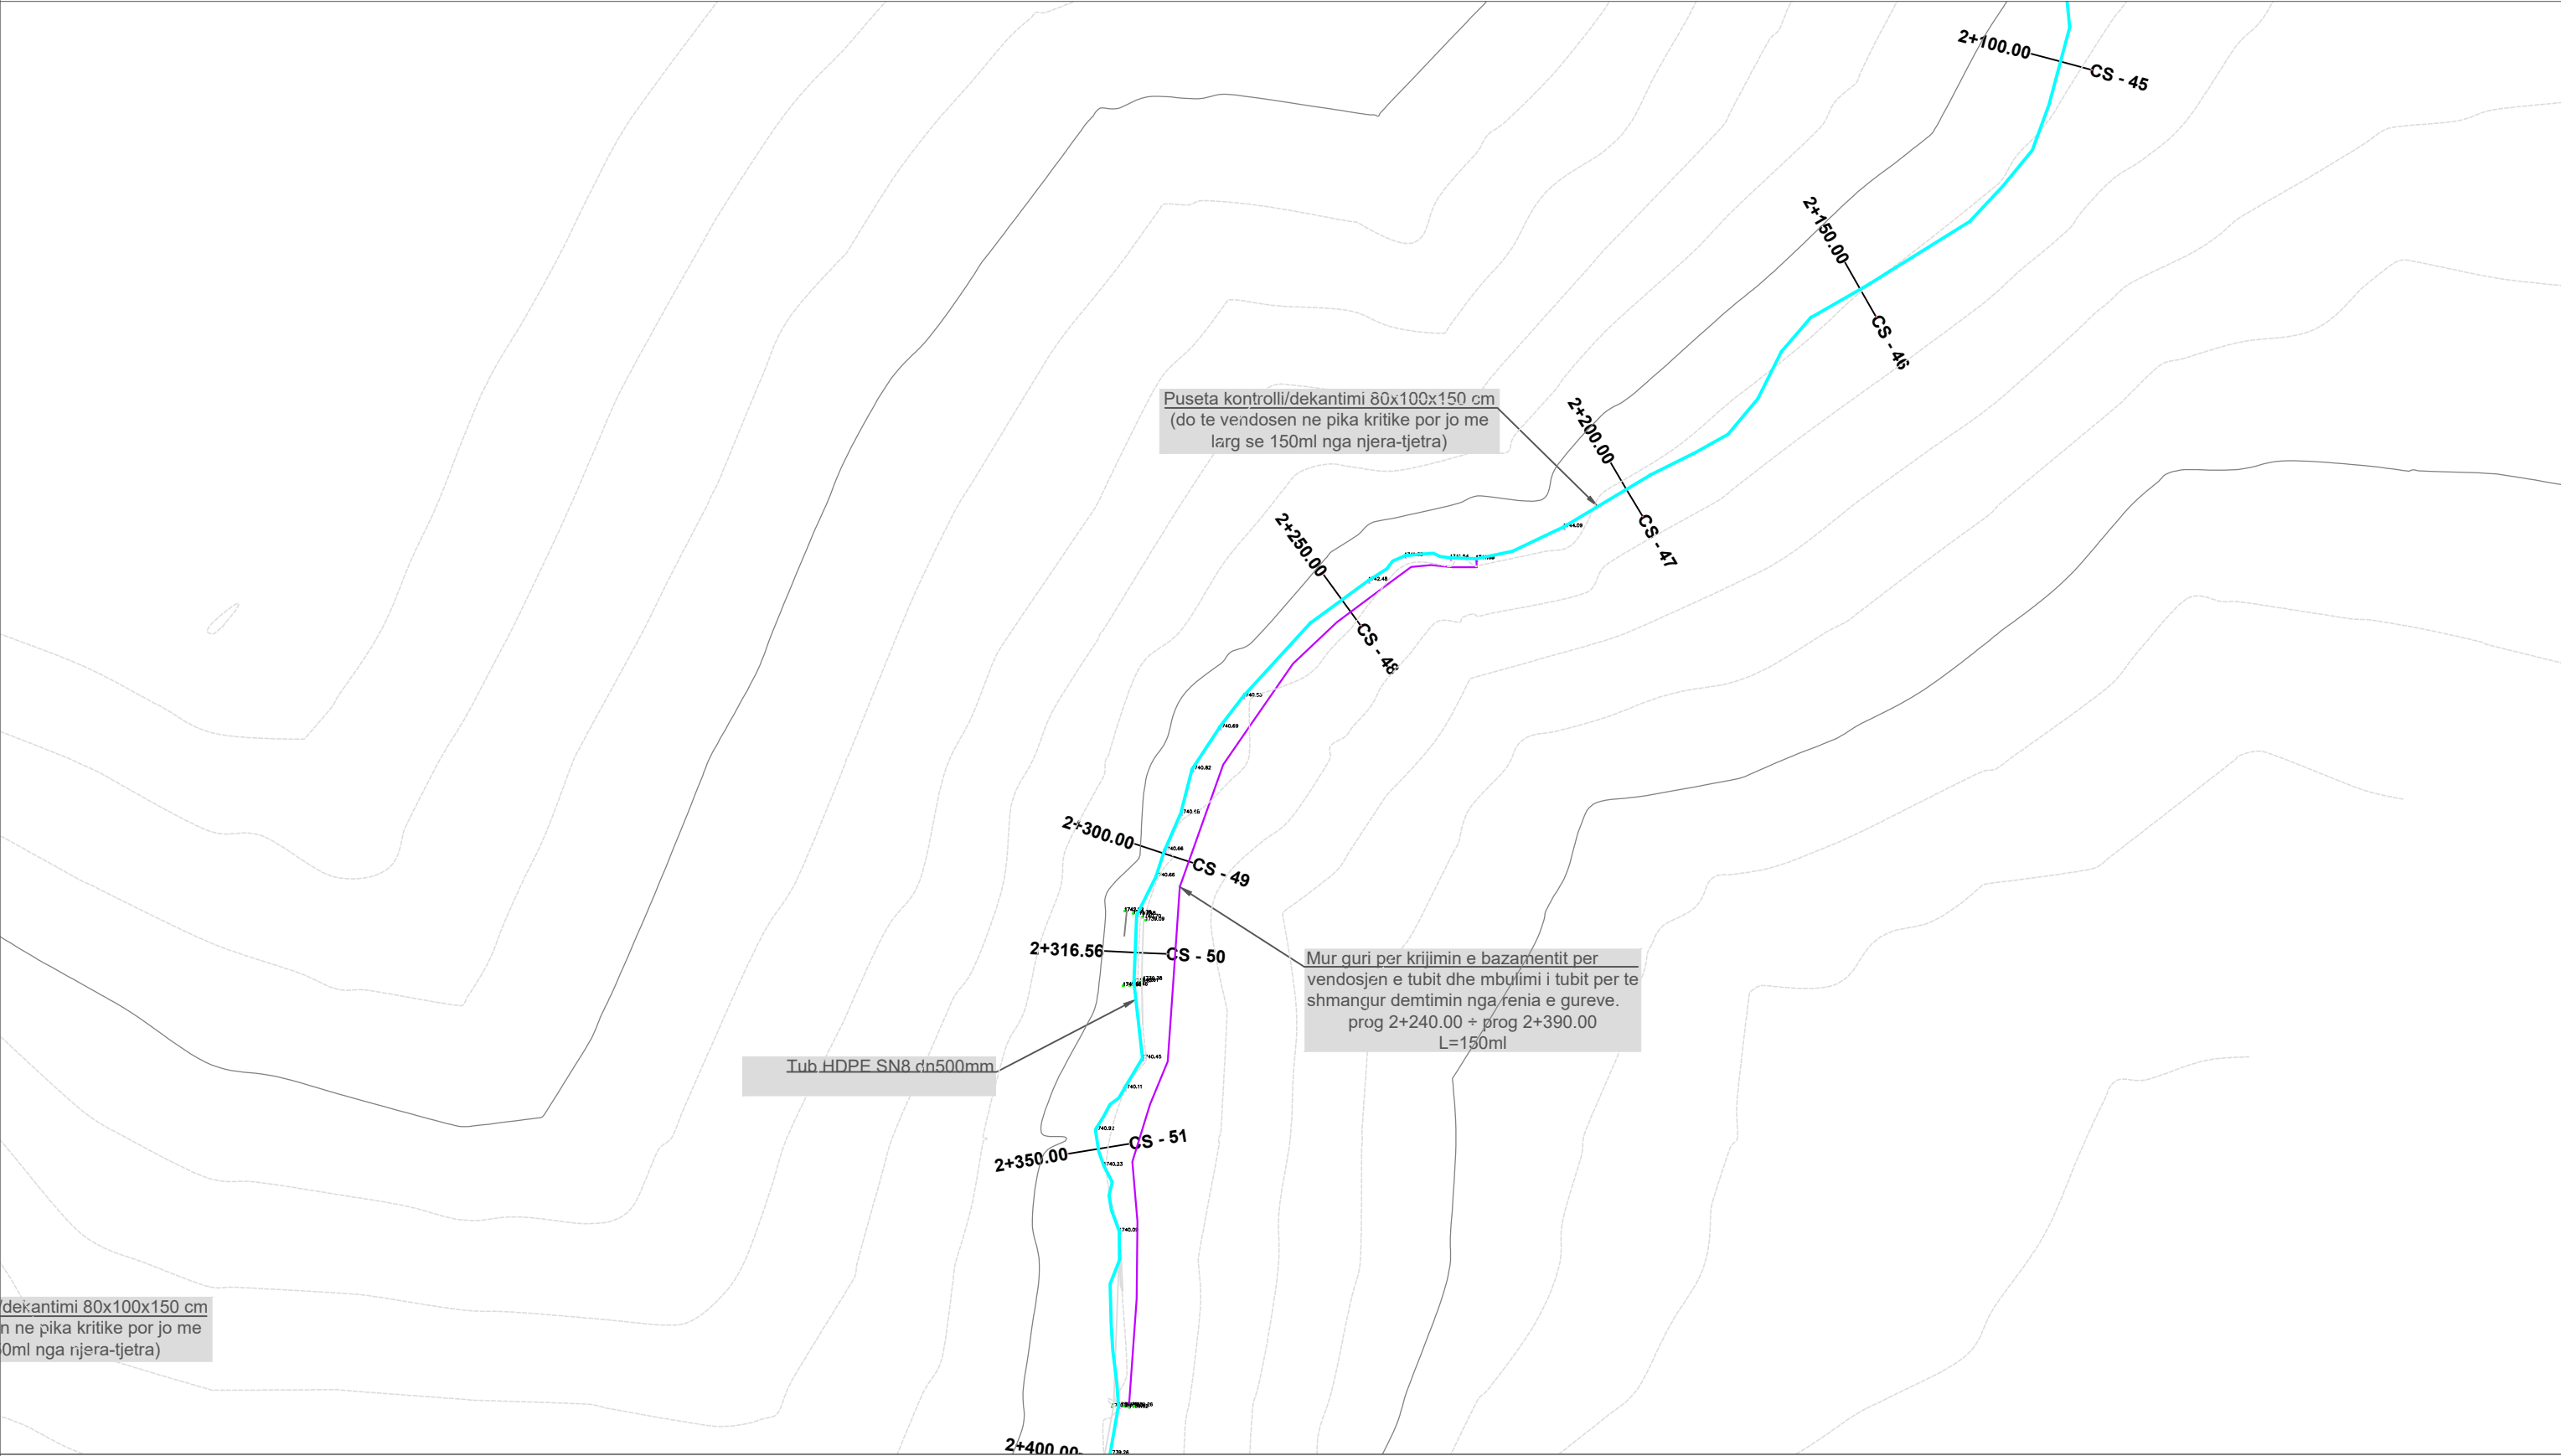

|                                          |   |   |                                                                |                                                |                                                                                                   |
|------------------------------------------|---|---|----------------------------------------------------------------|------------------------------------------------|---------------------------------------------------------------------------------------------------|
| <div>BASHKIA LIBRAZHID</div> <div></div> | <div>ZetaKonsult sh.p.k</div> <div>Address:Rr."Myrteza Topi",Nd 18, Hyrja 7, Ap 38, TIRANE</div> <div>Cel:+355 (0)69 33 52 077</div> <div>e-mail:zetakonsultshpk@gmail.com</div> <div></div> | <div>EMERTIMI I OBJEKTIT:</div> <div>"RIPARIMI I DIGAVE EKZISTUESE TE LIQENEVE AKULLNAJORE NR.1 DHE NR.2 KUSAR DHE RIKONSTRUKSIONI I KANALIT TE MALIT KUSAR - FUSHE STUDEN – LETEM", (L=11.8 km per 900ha)</div> | <div>EMERTESA E FLETES:</div> <div>PLANIMETRIA E KANALIT</div> | <div>DREJTOR PROJEKTI: Ing. Flutura DURO</div> | <div>Dt___/___/2025</div>                                                                         |
|                                          |   | <div>FAZA E PROJEKTIT :PROJEKT ZBATIMI</div>   | <div>SHKALLA Shk:1/1000</div>                                  | <div>FLETA 10</div>                            | <div>PROJEKTUES: Ing.Ndert.Flutura DURO<br/>Ing.Top. Luan Bregu<br/>Ing. Ndert.Lorenc HOXHA</div> |

PLANIMETRIA E KANALIT KUSAR - FUSHE  
STUDEN - LETEM,  
SH:1/1000

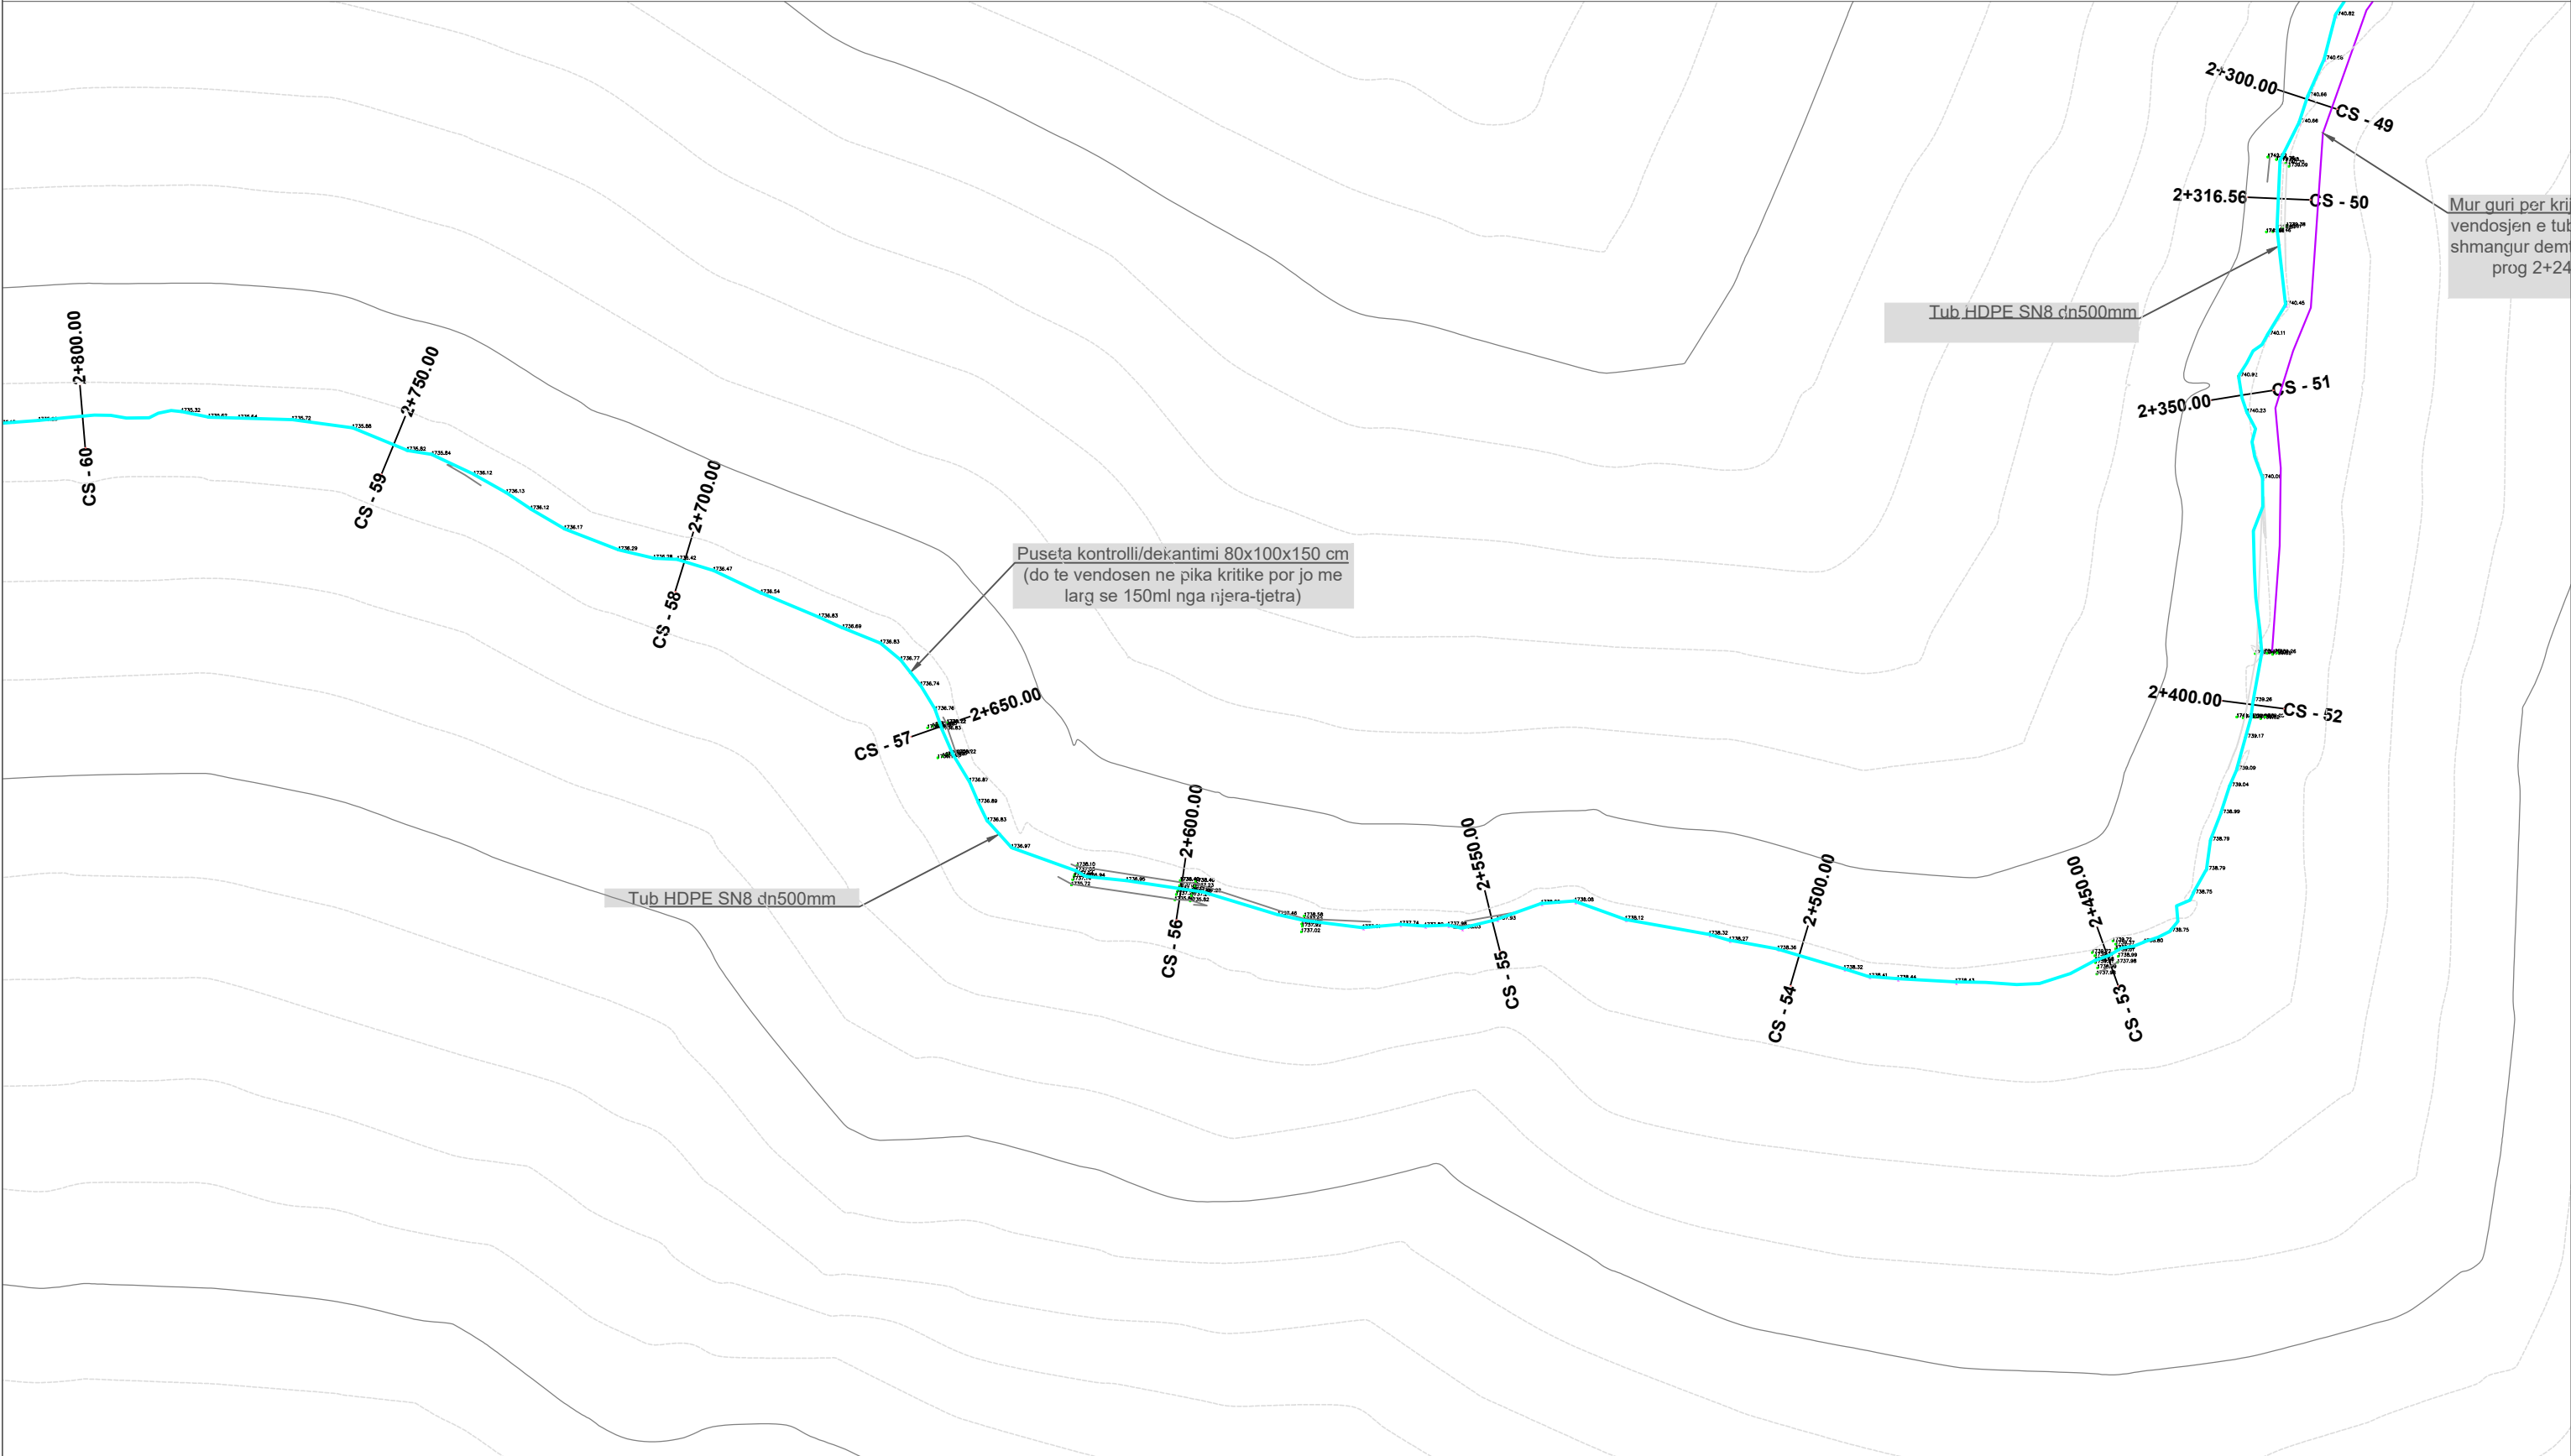

BASHKIA LIBRAZHID



**ZetaKonsult sh.p.k**

Address:Rr."Myrteza Topi",Nd 18, Hyrja 7, Ap 38, TIRANE

Cel:+355 (0)69 33 52 077

e-mail:zetakonsultshpk@gmail.com



**EMERTIMI I OBJEKTIT:**

"RIPARIMI I DIGAVE EKZISTUESE TE LIQENEVE AKULLNAJORE NR.1 DHE NR.2 KUSAR DHE RIKONSTRUKSIONI I KANALIT TE MALIT KUSAR - FUSHE STUDEN – LETEM", (L=11.8 km per 900ha)

FAZA E PROJEKTIT :PROJEKT ZBATIMI

EMERTESA E FLETES:  
PLANIMETRIA E KANALIT

SHKALLA Shk:1/1000

FLETA 11


DREJTOR PROJEKTI: Ing. Flutura DURO

PROJEKTUES: Ing.Ndert.Flutura DURO  
Ing.Top. Luan Bregu  
Ing. Ndert.Lorenc HOXHA

Dt\_\_\_/\_\_\_/2025

FORMATI A3

PLANIMETRIA E KANALIT KUSAR - FUSHE  
STUDEN - LETEM,  
SH:1/1000

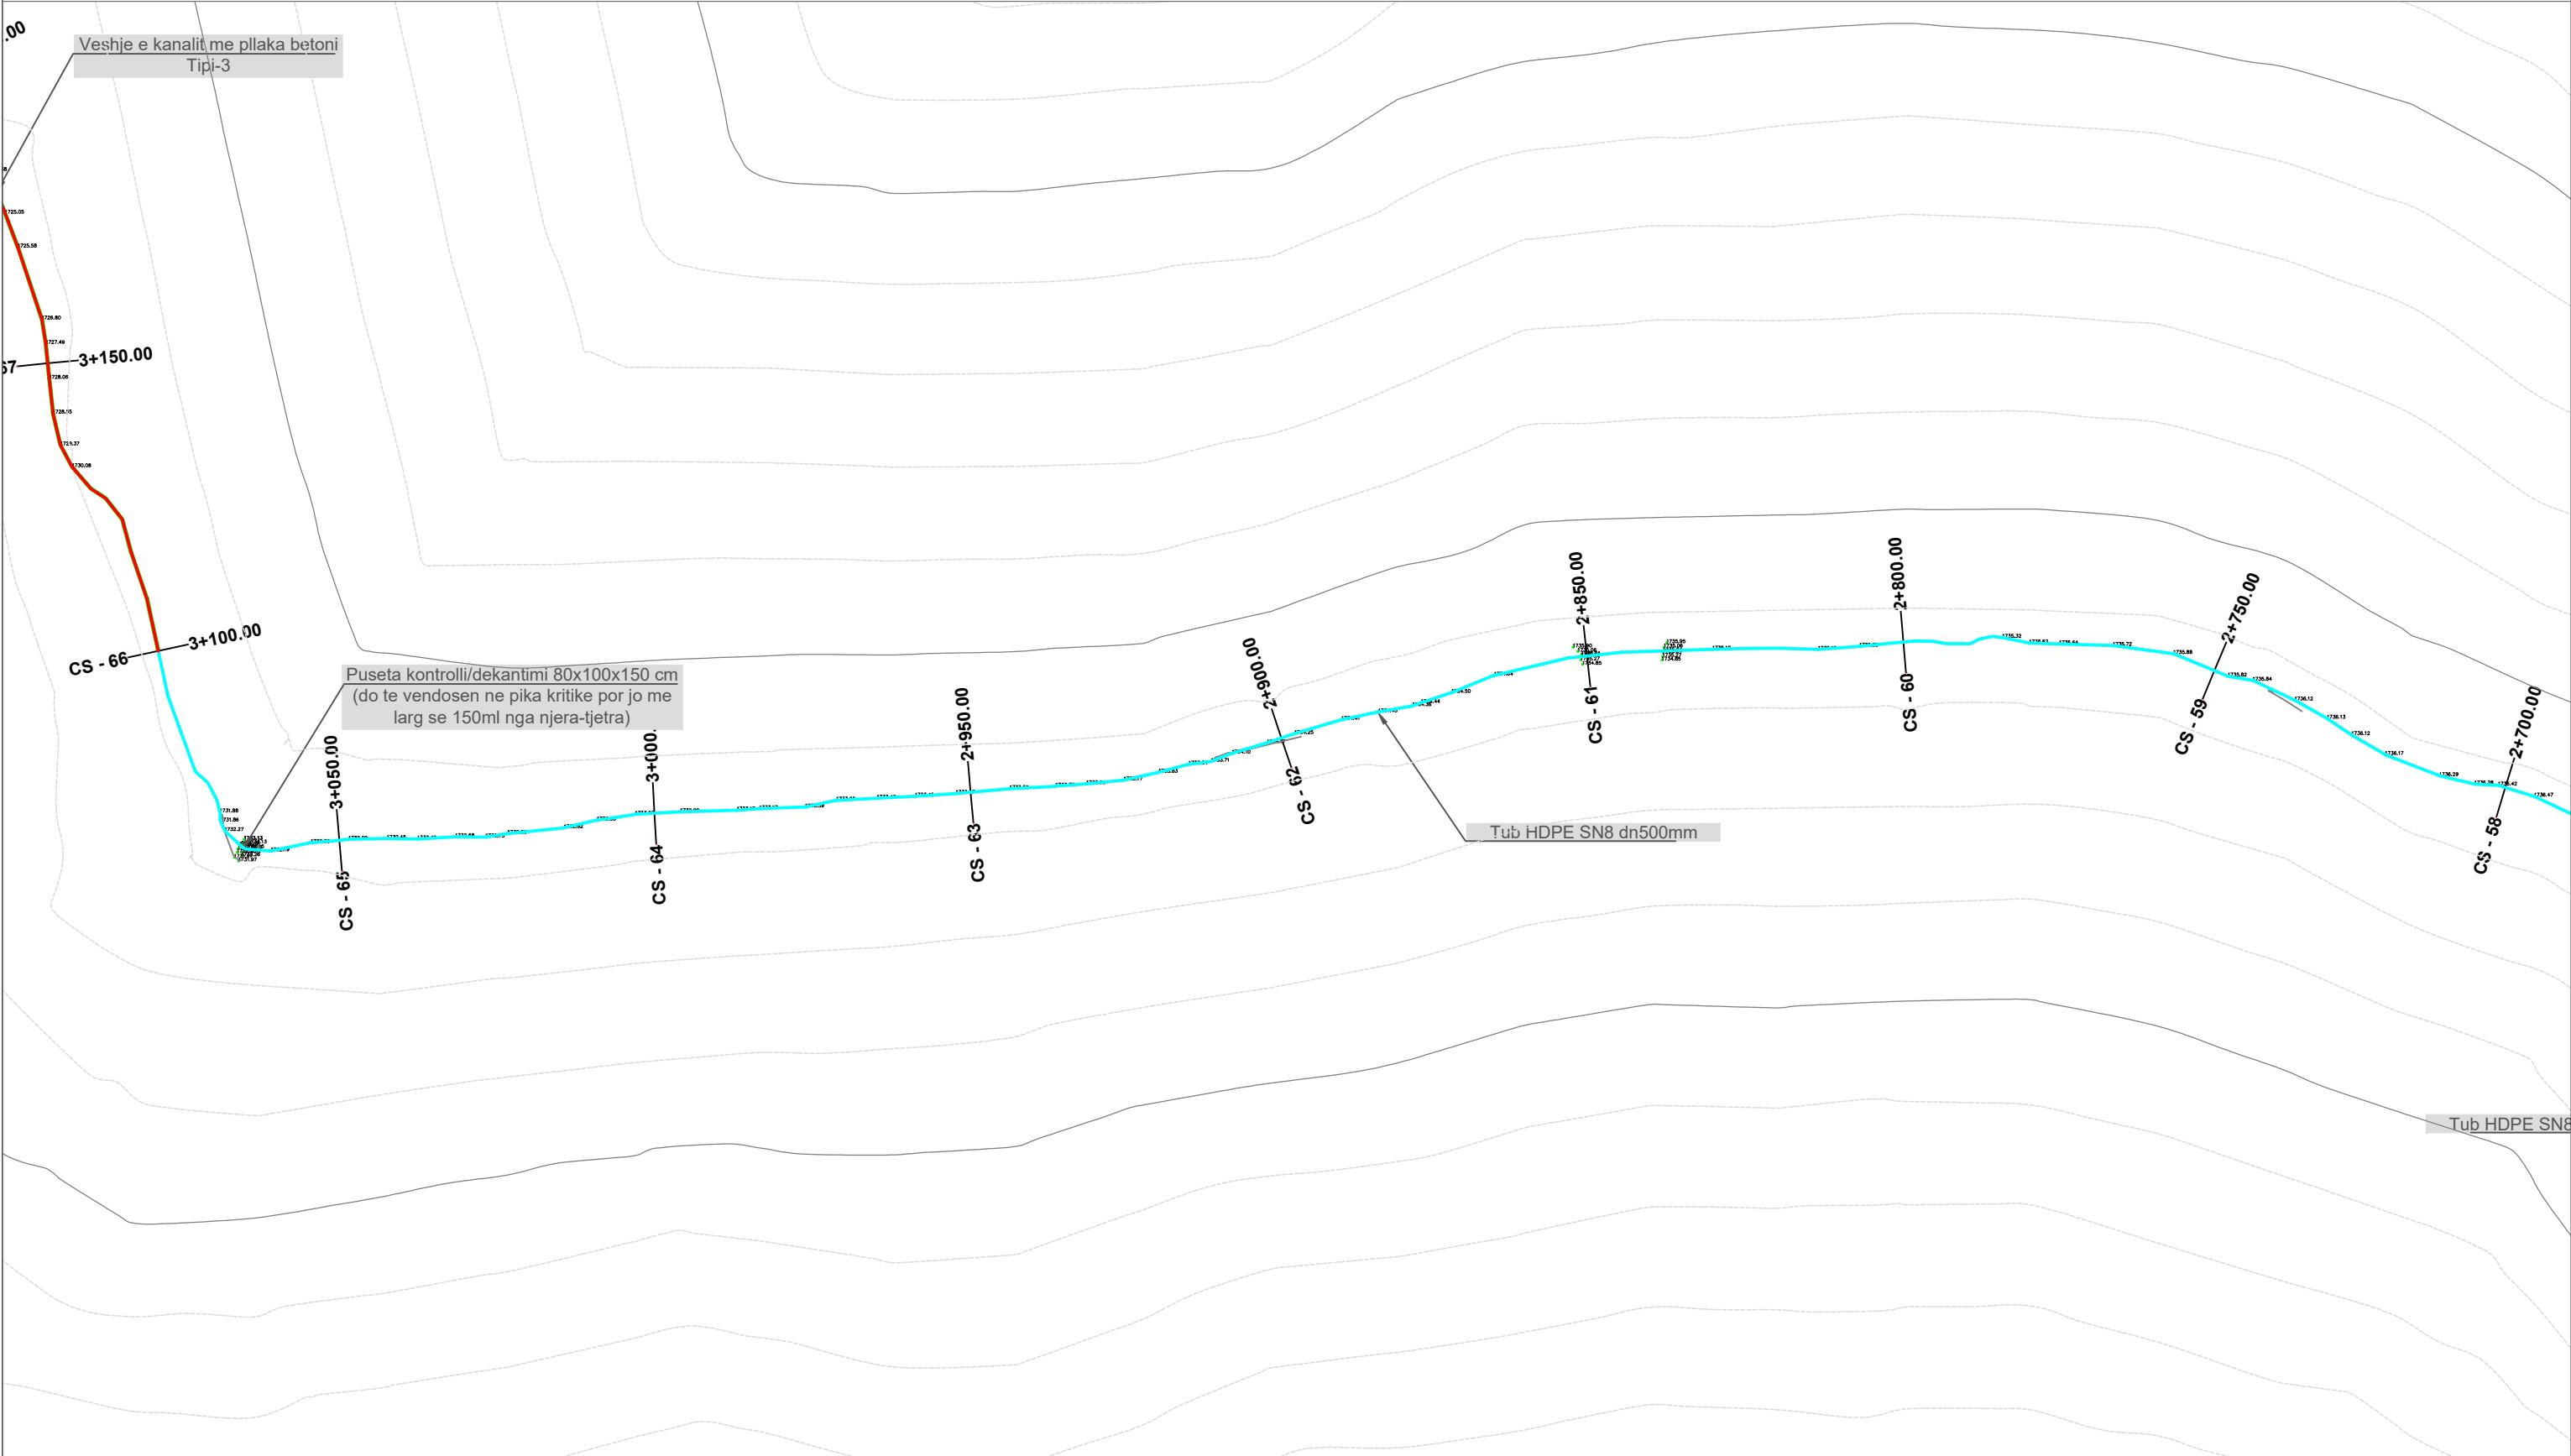


|                                                   |   |   |                                                                |                                                |                                                                                                   |
|---------------------------------------------------|---|---|----------------------------------------------------------------|------------------------------------------------|---------------------------------------------------------------------------------------------------|
| <div><div>BASHKIA LIBRAZHD</div><div></div></div> | <div><div>ZetaKonsult sh.p.k</div><div>Address:Rr."Myrteza Topi",Nd 18, Hyrja 7, Ap 38, TIRANE</div><div>Cel:+355 (0)69 33 52 077</div><div>e-mail:zetakonsultshpk@gmail.com</div></div> <div></div> | <div>EMERTIMI I OBJEKTIT:</div> <div>"RIPARIMI I DIGAVE EKZISTUESE TE LIQENEVE AKULLNAJORE NR.1 DHE NR.2 KUSAR DHE RIKONSTRUKSIONI I KANALIT TE MALIT KUSAR - FUSHE STUDEN – LETEM", (L=11.8 km per 900ha)</div> | <div>EMERTESA E FLETES:</div> <div>PLANIMETRIA E KANALIT</div> | <div>DREJTOR PROJEKTI: Ing. Flutura DURO</div> | <div>Dt__/__/2025</div> <div>FORMATI A3</div>                                                     |
|                                                   |   | <div>FAZA E PROJEKTIT :PROJEKT ZBATIMI</div>   | <div>SHKALLA Shk:1/1000</div>                                  | <div>FLETA 12</div>                            | <div>PROJEKTUES: Ing.Ndert.Flutura DURO<br/>Ing.Top. Luan Bregu<br/>Ing. Ndert.Lorenc HOXHA</div> |

Technical drawing of a sewerage network plan. The main line is shown in red, with a section in cyan. The line starts at station 0+00.00 (CS-62) and ends at station 3+250.00 (CS-69). Key features include:

- Manholes:** CS-62, CS-63, CS-64, CS-65, CS-66, CS-67, CS-68, CS-69.
- Stationing:** 0+00.00, 2+950.00, 3+000.00, 3+050.00, 3+100.00, 3+150.00, 3+200.00, 3+250.00.
- Control Station:** Puseta kontrolli/dekantimi 80x100x150 cm (do te vendosen ne pika kritike por jo me larg se 150ml nga njera-tjetra).
- Inlet:** Veshje e kanalit me pllaka betoni Tipi-3.
- Elevation Data:** 726.06, 725.37, 726.10, 728.06, 727.49, 728.50, 726.58, 725.05, 724.36.



PLANIMETRIA E KANALIT KUSAR - FUSHE  
STUDEN - LETEM,  
SH:1/1000

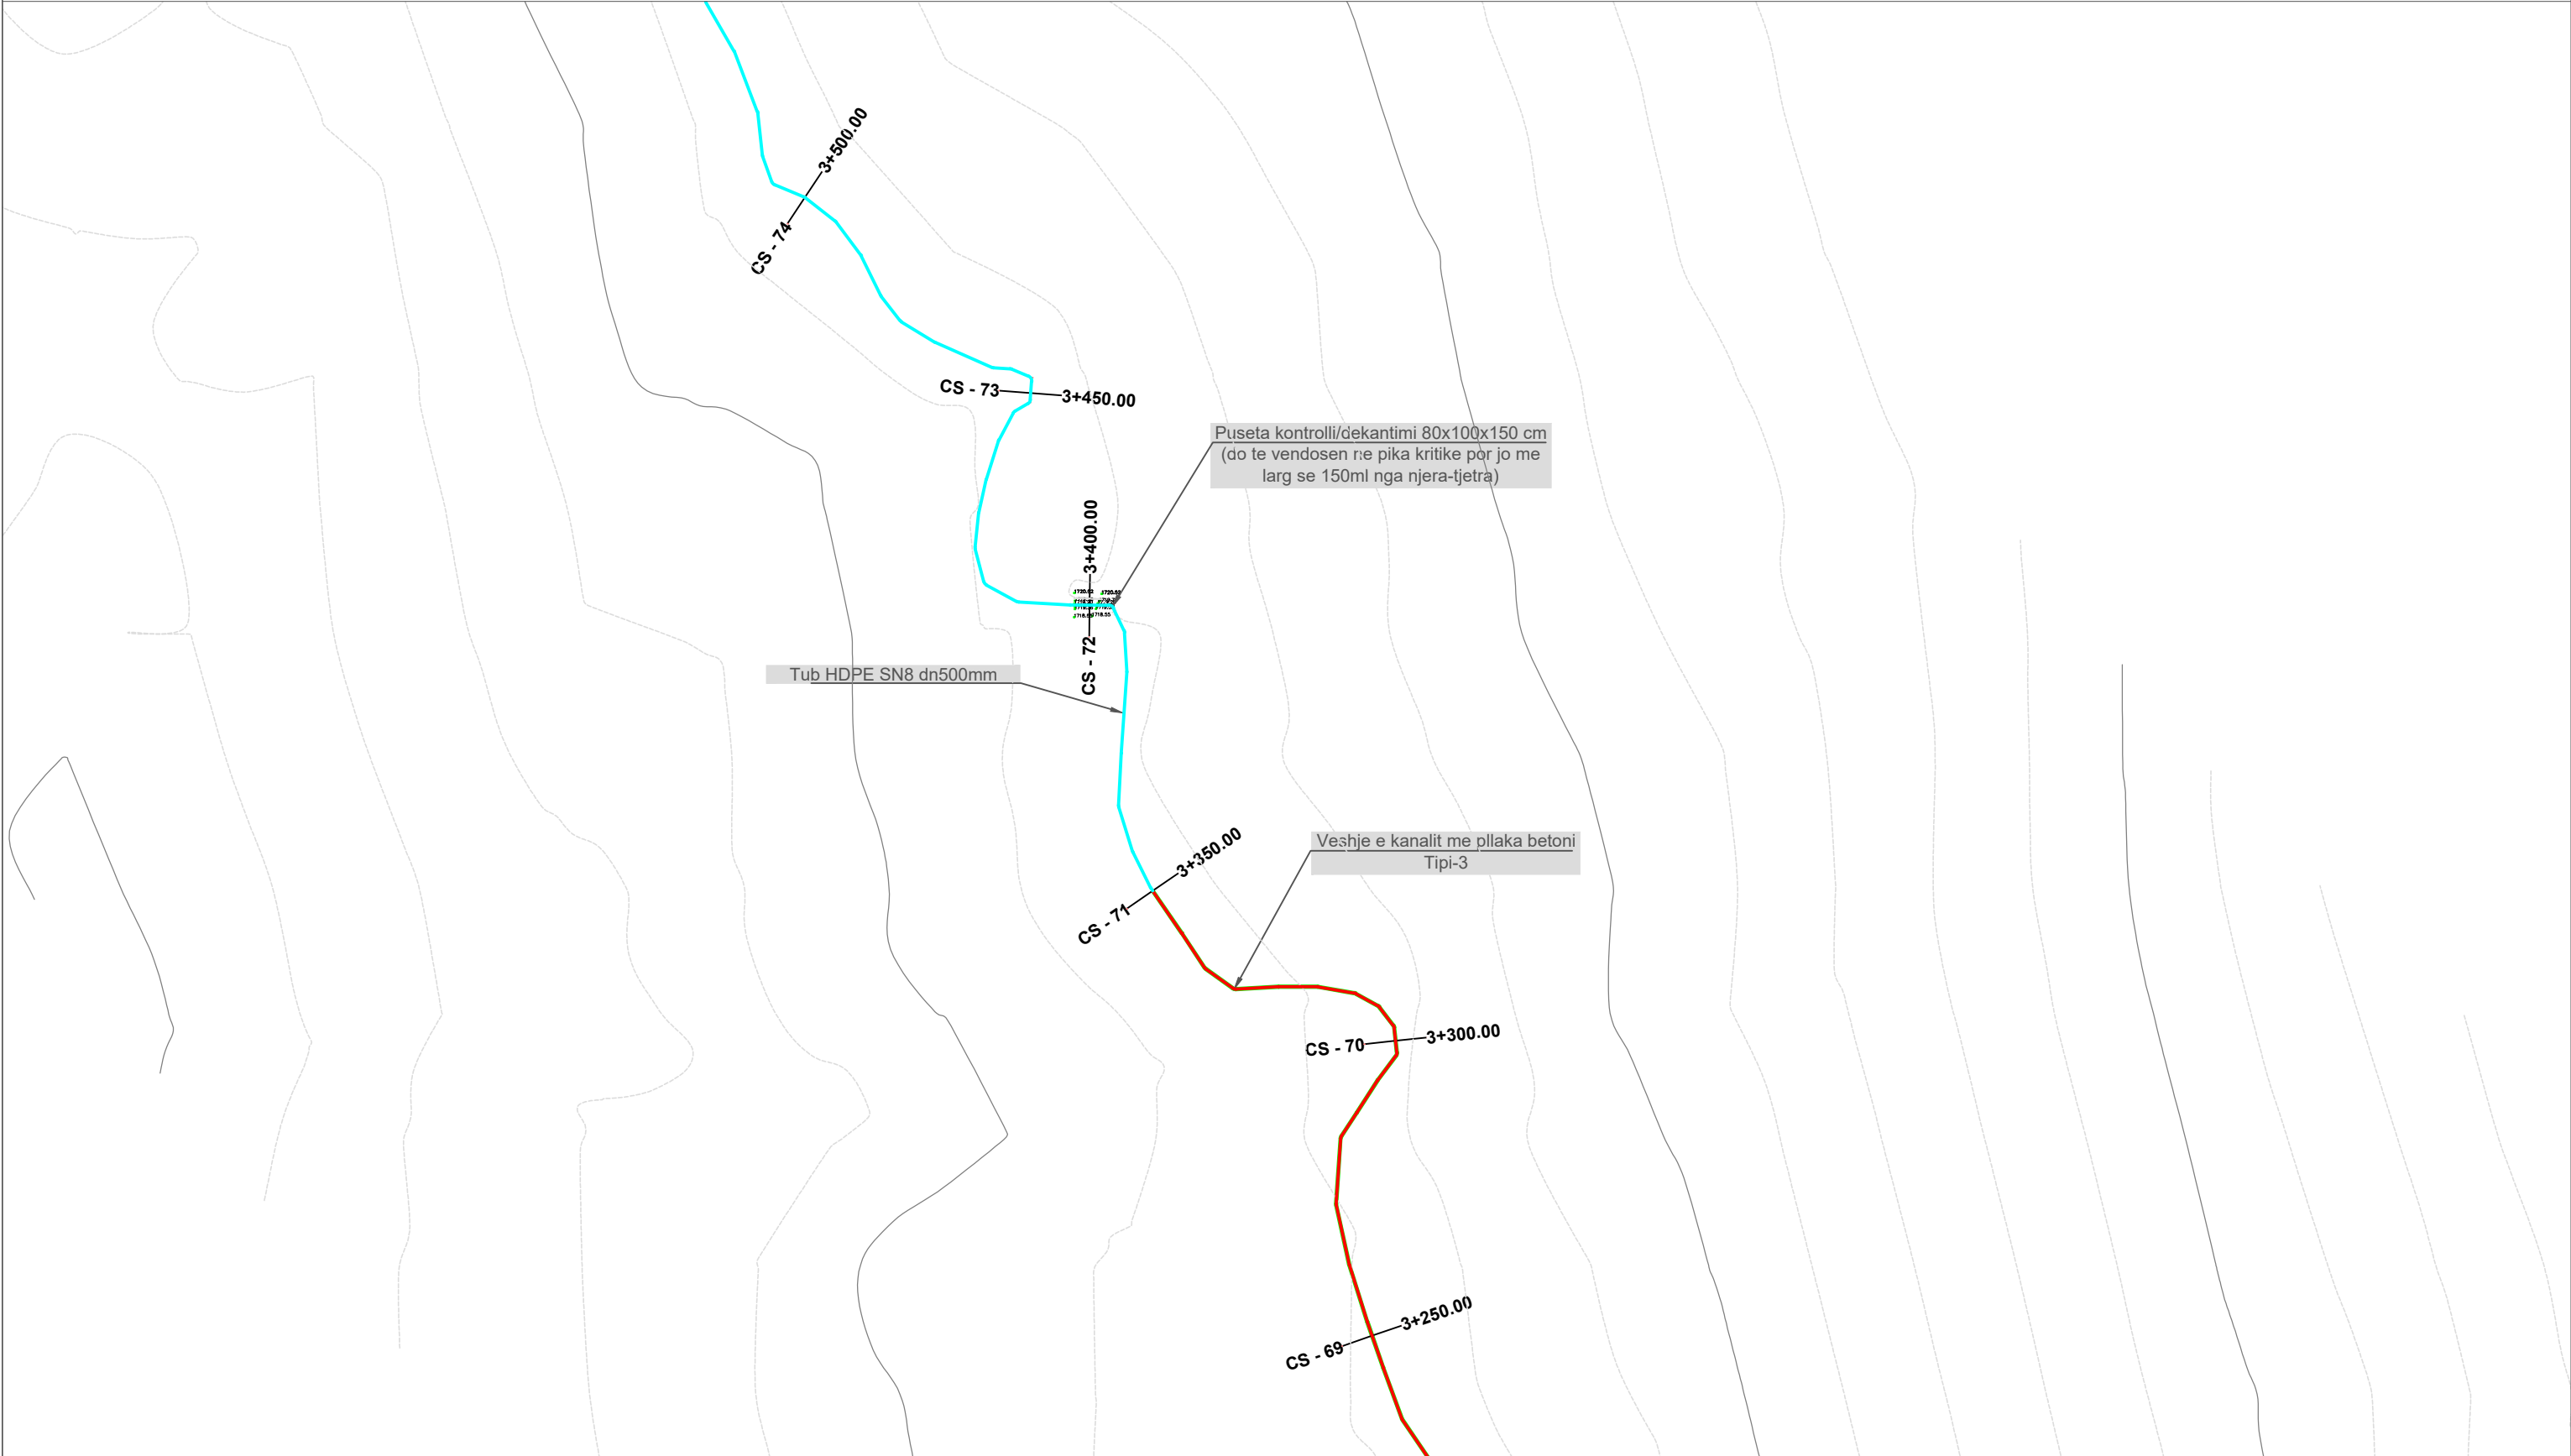

**ZetaKonsult sh.p.k**  
Address:Rr."Myrteza Topi",Nd 18, Hyrja 7, Ap 38, TIRANE  
Cel:+355 (0)69 33 52 077  
e-mail:zetakonsultshpk@gmail.com



**EMERTIMI I OBJEKTIT:**  
"RIPARIMI I DIGAVE EKZISTUESE TE LIQENEVE AKULLNAJORE NR.1 DHE NR.2 KUSAR DHE RIKONSTRUKSIONI I KANALIT TE MALIT KUSAR - FUSHE STUDEN – LETEM", (L=11.8 km per 900ha)

FAZA E PROJEKTIT :PROJEKT ZBATIMI

EMERTESA E FLETES:  
PLANIMETRIA E KANALIT

SHKALLA Shk:1/1000

FLETA 14

DREJTOR PROJEKTI: Ing. Flutura DURO


PROJEKTUES: Ing.Ndert.Flutura DURO  
Ing.Top. Luan Bregu  
Ing. Ndert.Lorenc HOXHA

Dt\_\_\_/\_\_\_/2025

FORMATI A3



PLANIMETRIA E KANALIT KUSAR - FUSHE  
STUDEN - LETEM,  
SH:1/1000

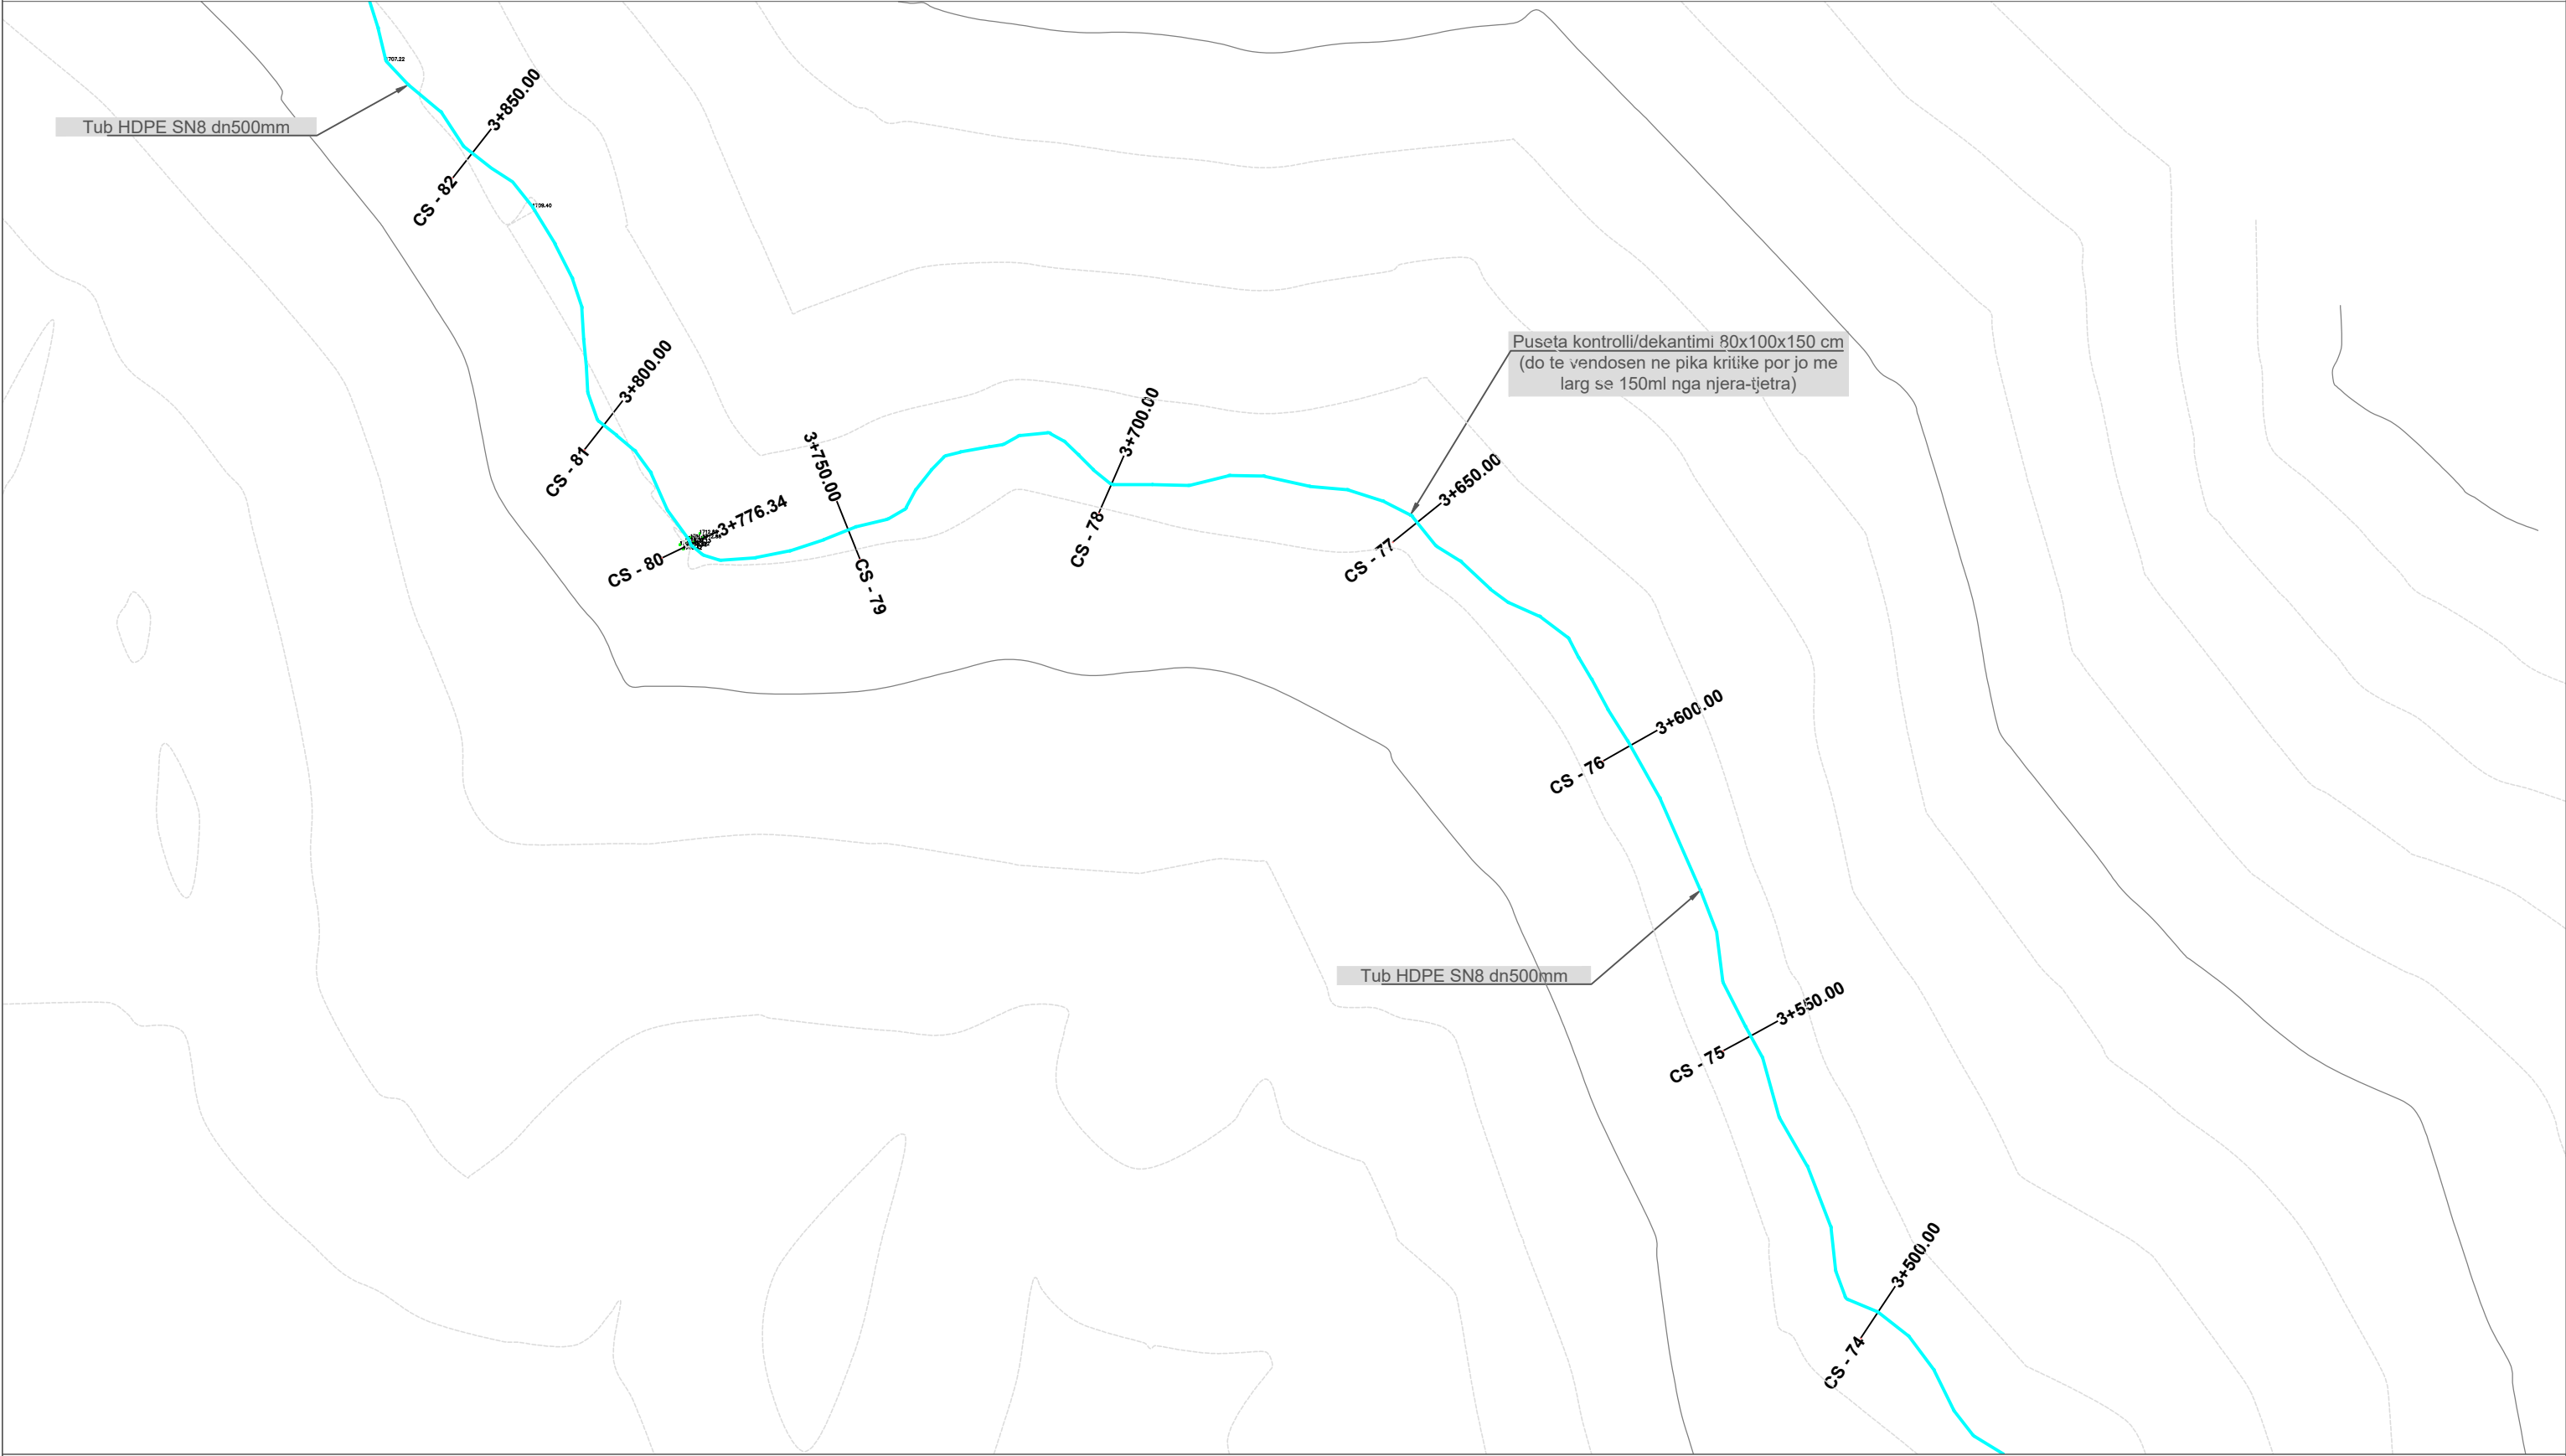

**ZetaKonsult sh.p.k**  
Address:Rr."Myrteza Topi",Nd 18, Hyrja 7, Ap 38, TIRANE  
Cel:+355 (0)69 33 52 077  
e-mail:zetakonsultshpk@gmail.com



**EMERTIMI I OBJEKTIT:**  
"RIPARIMI I DIGAVE EKZISTUESE TE LIQENEVE AKULLNAJORE NR.1 DHE NR.2 KUSAR DHE RIKONSTRUKSIONI I KANALIT TE MALIT KUSAR - FUSHE STUDEN – LETEM", (L=11.8 km per 900ha)

FAZA E PROJEKTIT :PROJEKT ZBATIMI

EMERTESA E FLETES:  
PLANIMETRIA E KANALIT

SHKALLA Shk:1/1000

FLETA 15

DREJTOR PROJEKTI: Ing. Flutura DURO

PROJEKTUES: Ing.Ndert.Flutura DURO  
Ing.Top. Luan Bregu  
Ing. Ndert.Lorenc HOXHA

Dt\_\_/\_\_/2025

FORMATI A3

PLANIMETRIA E KANALIT KUSAR - FUSHE  
STUDEN - LETEM,  
SH:1/1000



**ZetaKonsult sh.p.k**  
Address:Rr."Myrteza Topi",Nd 18, Hyrja 7, Ap 38, TIRANE  
Cel:+355 (0)69 33 52 077  
e-mail:zetakonsultshpk@gmail.com



**EMERTIMI I OBJEKTIT:**  
"RIPARIMI I DIGAVE EKZISTUESE TE LIQENEVE AKULLNAJORE NR.1 DHE NR.2 KUSAR DHE RIKONSTRUKSIONI I KANALIT TE MALIT KUSAR - FUSHE STUDEN – LETEM", (L=11.8 km per 900ha)  
**FAZA E PROJEKTIT :PROJEKT ZBATIMI**


**EMERTESA E FLETES:**  
**PLANIMETRIA E KANALIT**  
**SHKALLA Shk:1/1000 FLETA 16**

**DREJTOR PROJEKTI:** Ing. Flutura DURO  
**PROJEKTUES:** Ing.Ndert.Flutura DURO  
Ing.Top. Luan Bregu  
Ing. Ndert.Lorenc HOXHA

**Dt** \_\_/\_\_/2025  
**FORMATI A3**


Technical drawing of a sewerage network layout. The drawing shows a cyan line representing the sewerage line, with various manholes labeled CS-88 to CS-97. The line is marked with stationing from 4+150.00 to 4+600.00. The drawing includes a topographic background with contour lines and a legend indicating 'Tub HDPE SN8 dn500mm'.

PLANIMETRIA E KANALIT KUSAR - FUSHE  
STUDEN - LETEM,  
SH:1/1000

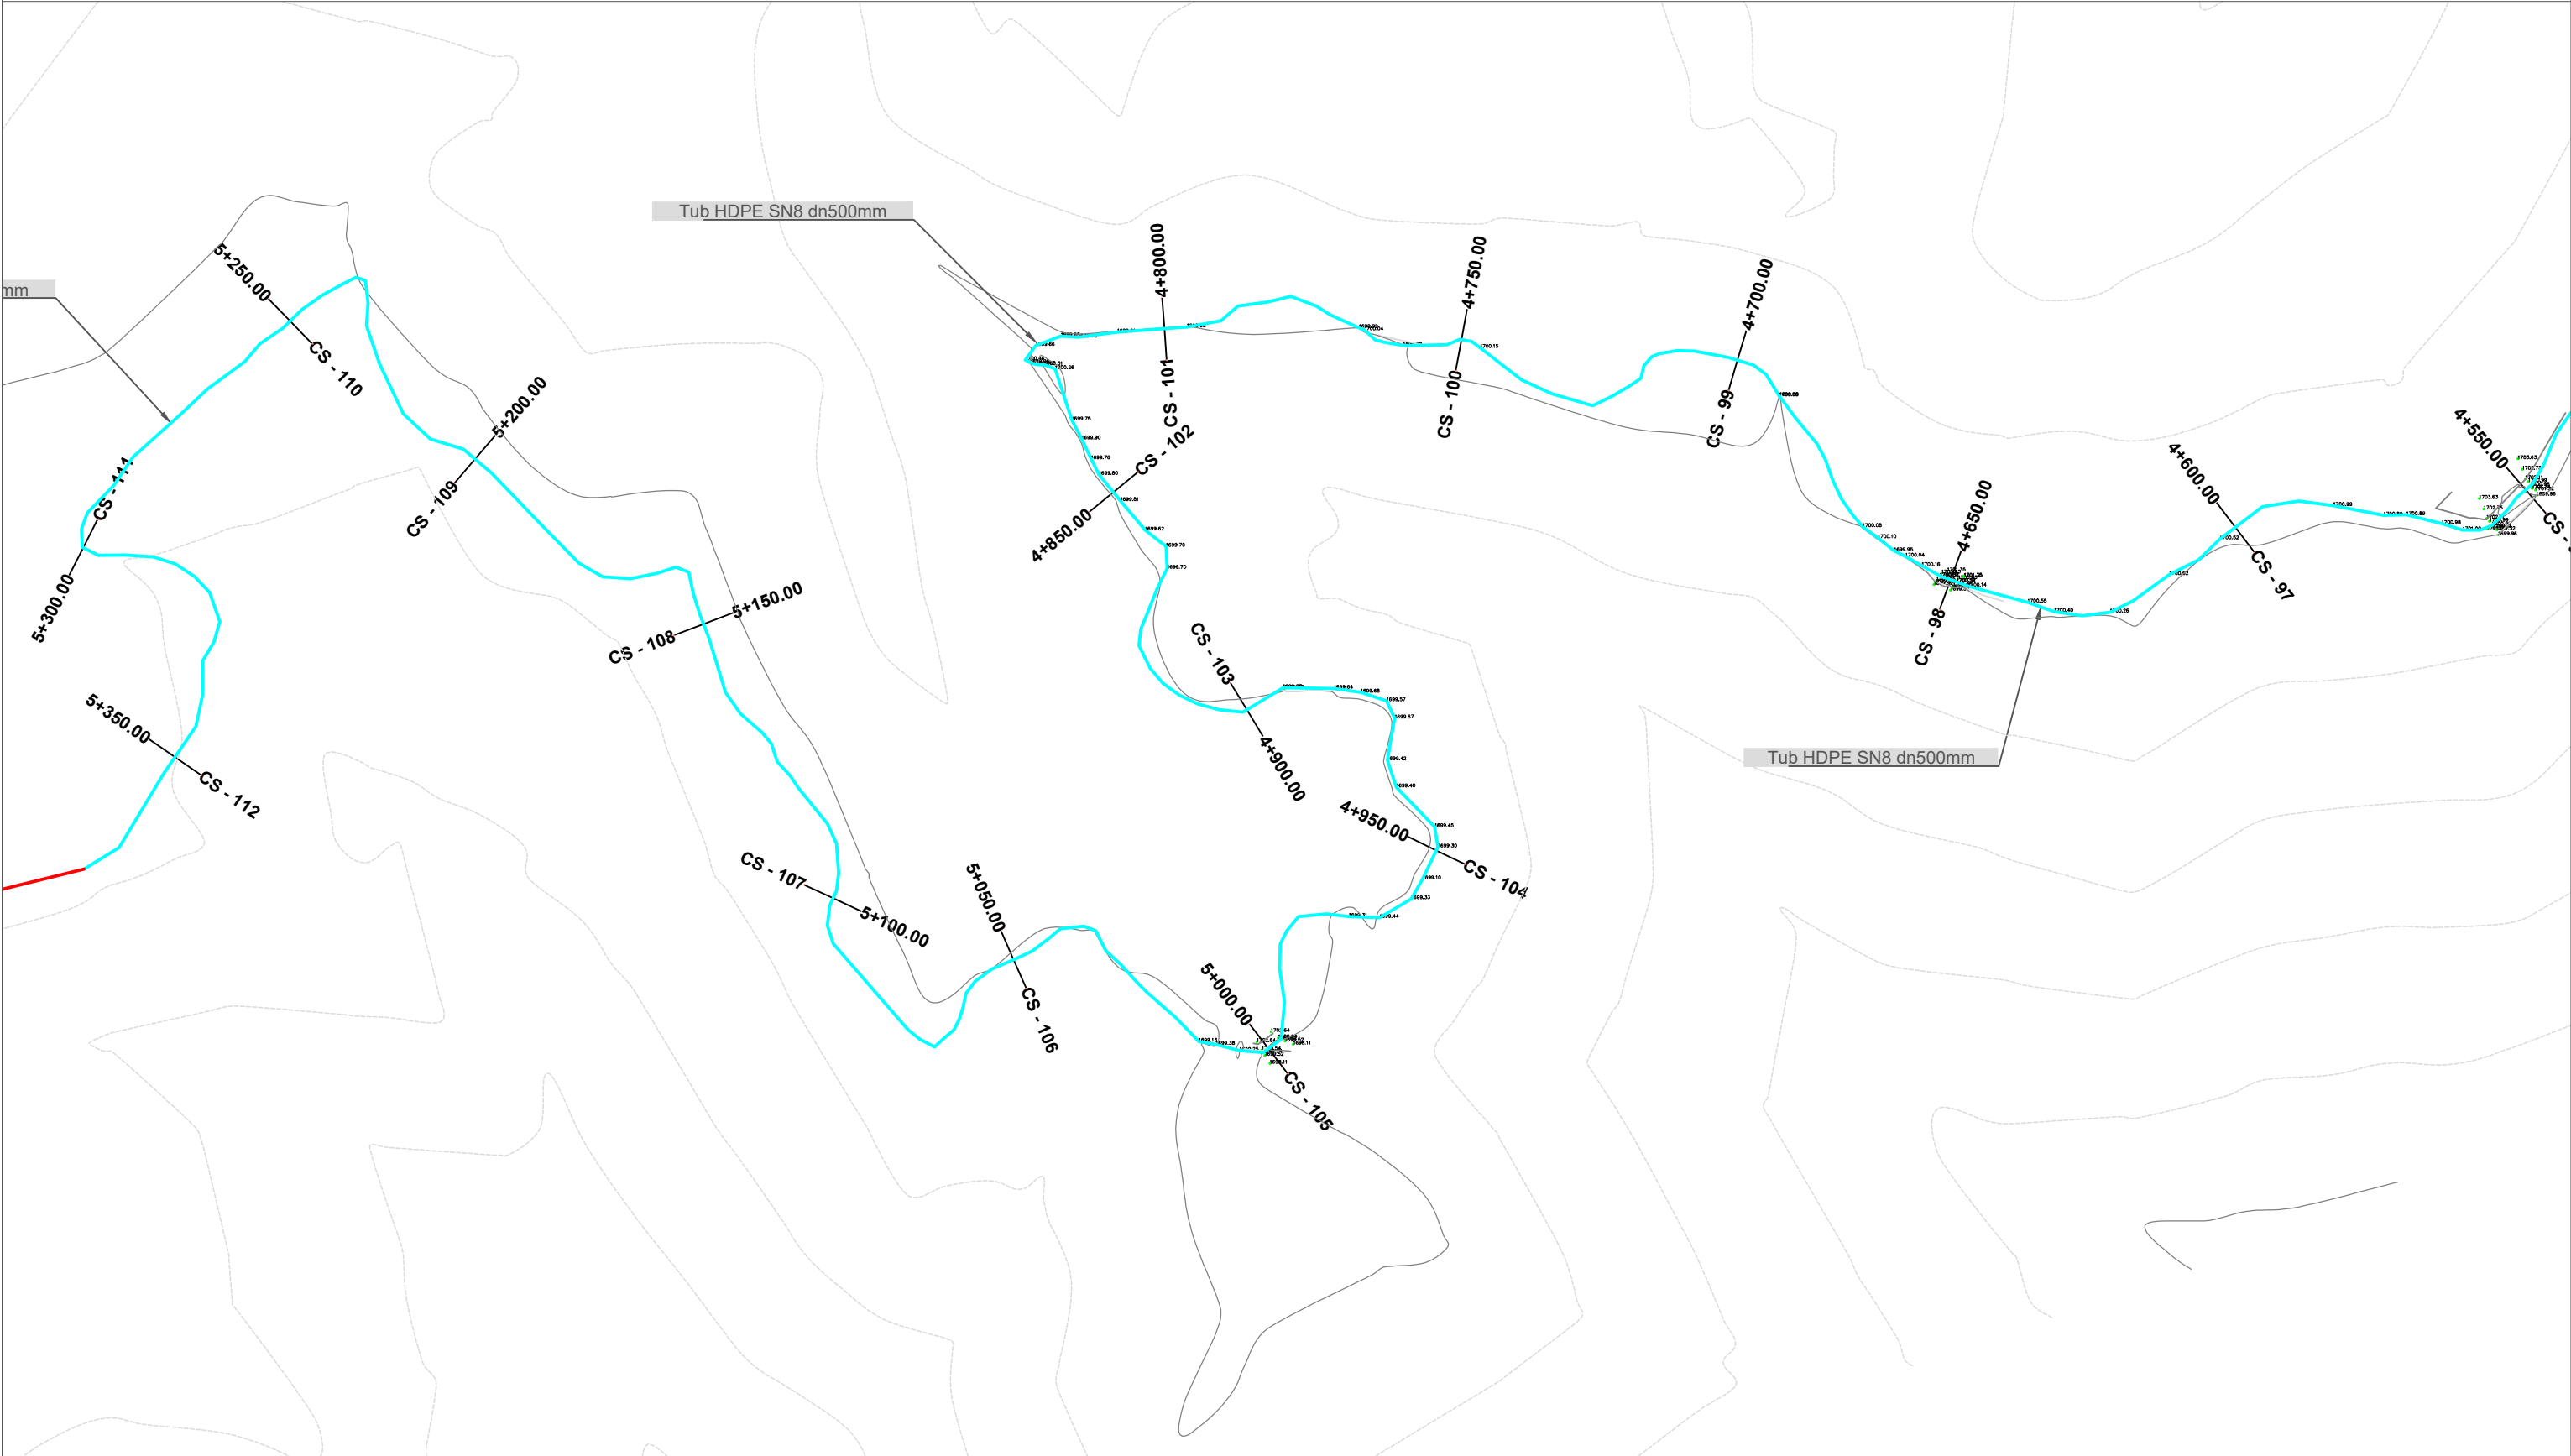

|                                         |   |   |                                                                |                                                           |   |
|-----------------------------------------|---|---|----------------------------------------------------------------|-----------------------------------------------------------|---|
| <div>BASHKIA LIBRAZHD</div> <div></div> | <div>ZetaKonsult sh.p.k</div> <div>Address:Rr."Myrteza Topi",Nd 18, Hyrja 7, Ap 38, TIRANE</div> <div>Cel:+355 (0)69 33 52 077</div> <div>e-mail:zetakonsultshpk@gmail.com</div> <div></div> | <div>EMERTIMI I OBJEKTIT:</div> <div>"RIPARIMI I DIGAVE EKZISTUESE TE LIQENEVE AKULLNAJORE NR.1 DHE NR.2 KUSAR DHE RIKONSTRUKSIONI I KANALIT TE MALIT KUSAR - FUSHE STUDEN – LETEM", (L=11.8 km per 900ha)</div> | <div>EMERTESA E FLETES:</div> <div>PLANIMETRIA E KANALIT</div> | <div>DREJTOR PROJEKTI:</div> <div>Ing. Flutura DURO</div> | <div>Dt__/__/2025</div> <div>FORMATI A3</div>                                                                              |
|                                         |   | <div>FAZA E PROJEKTIT :PROJEKT ZBATIMI</div>   | <div>SHKALLA Shk:1/1000</div>                                  | <div>FLETA 18</div>                                       | <div>PROJEKTUES:</div> <div>Ing.Ndert.Flutura DURO</div> <div>Ing.Top. Luan Bregu</div> <div>Ing. Ndert.Lorenc HOXHA</div> |

PLANIMETRIA E KANALIT KUSAR - FUSHE  
STUDEN - LETEM,  
SH:1/1000

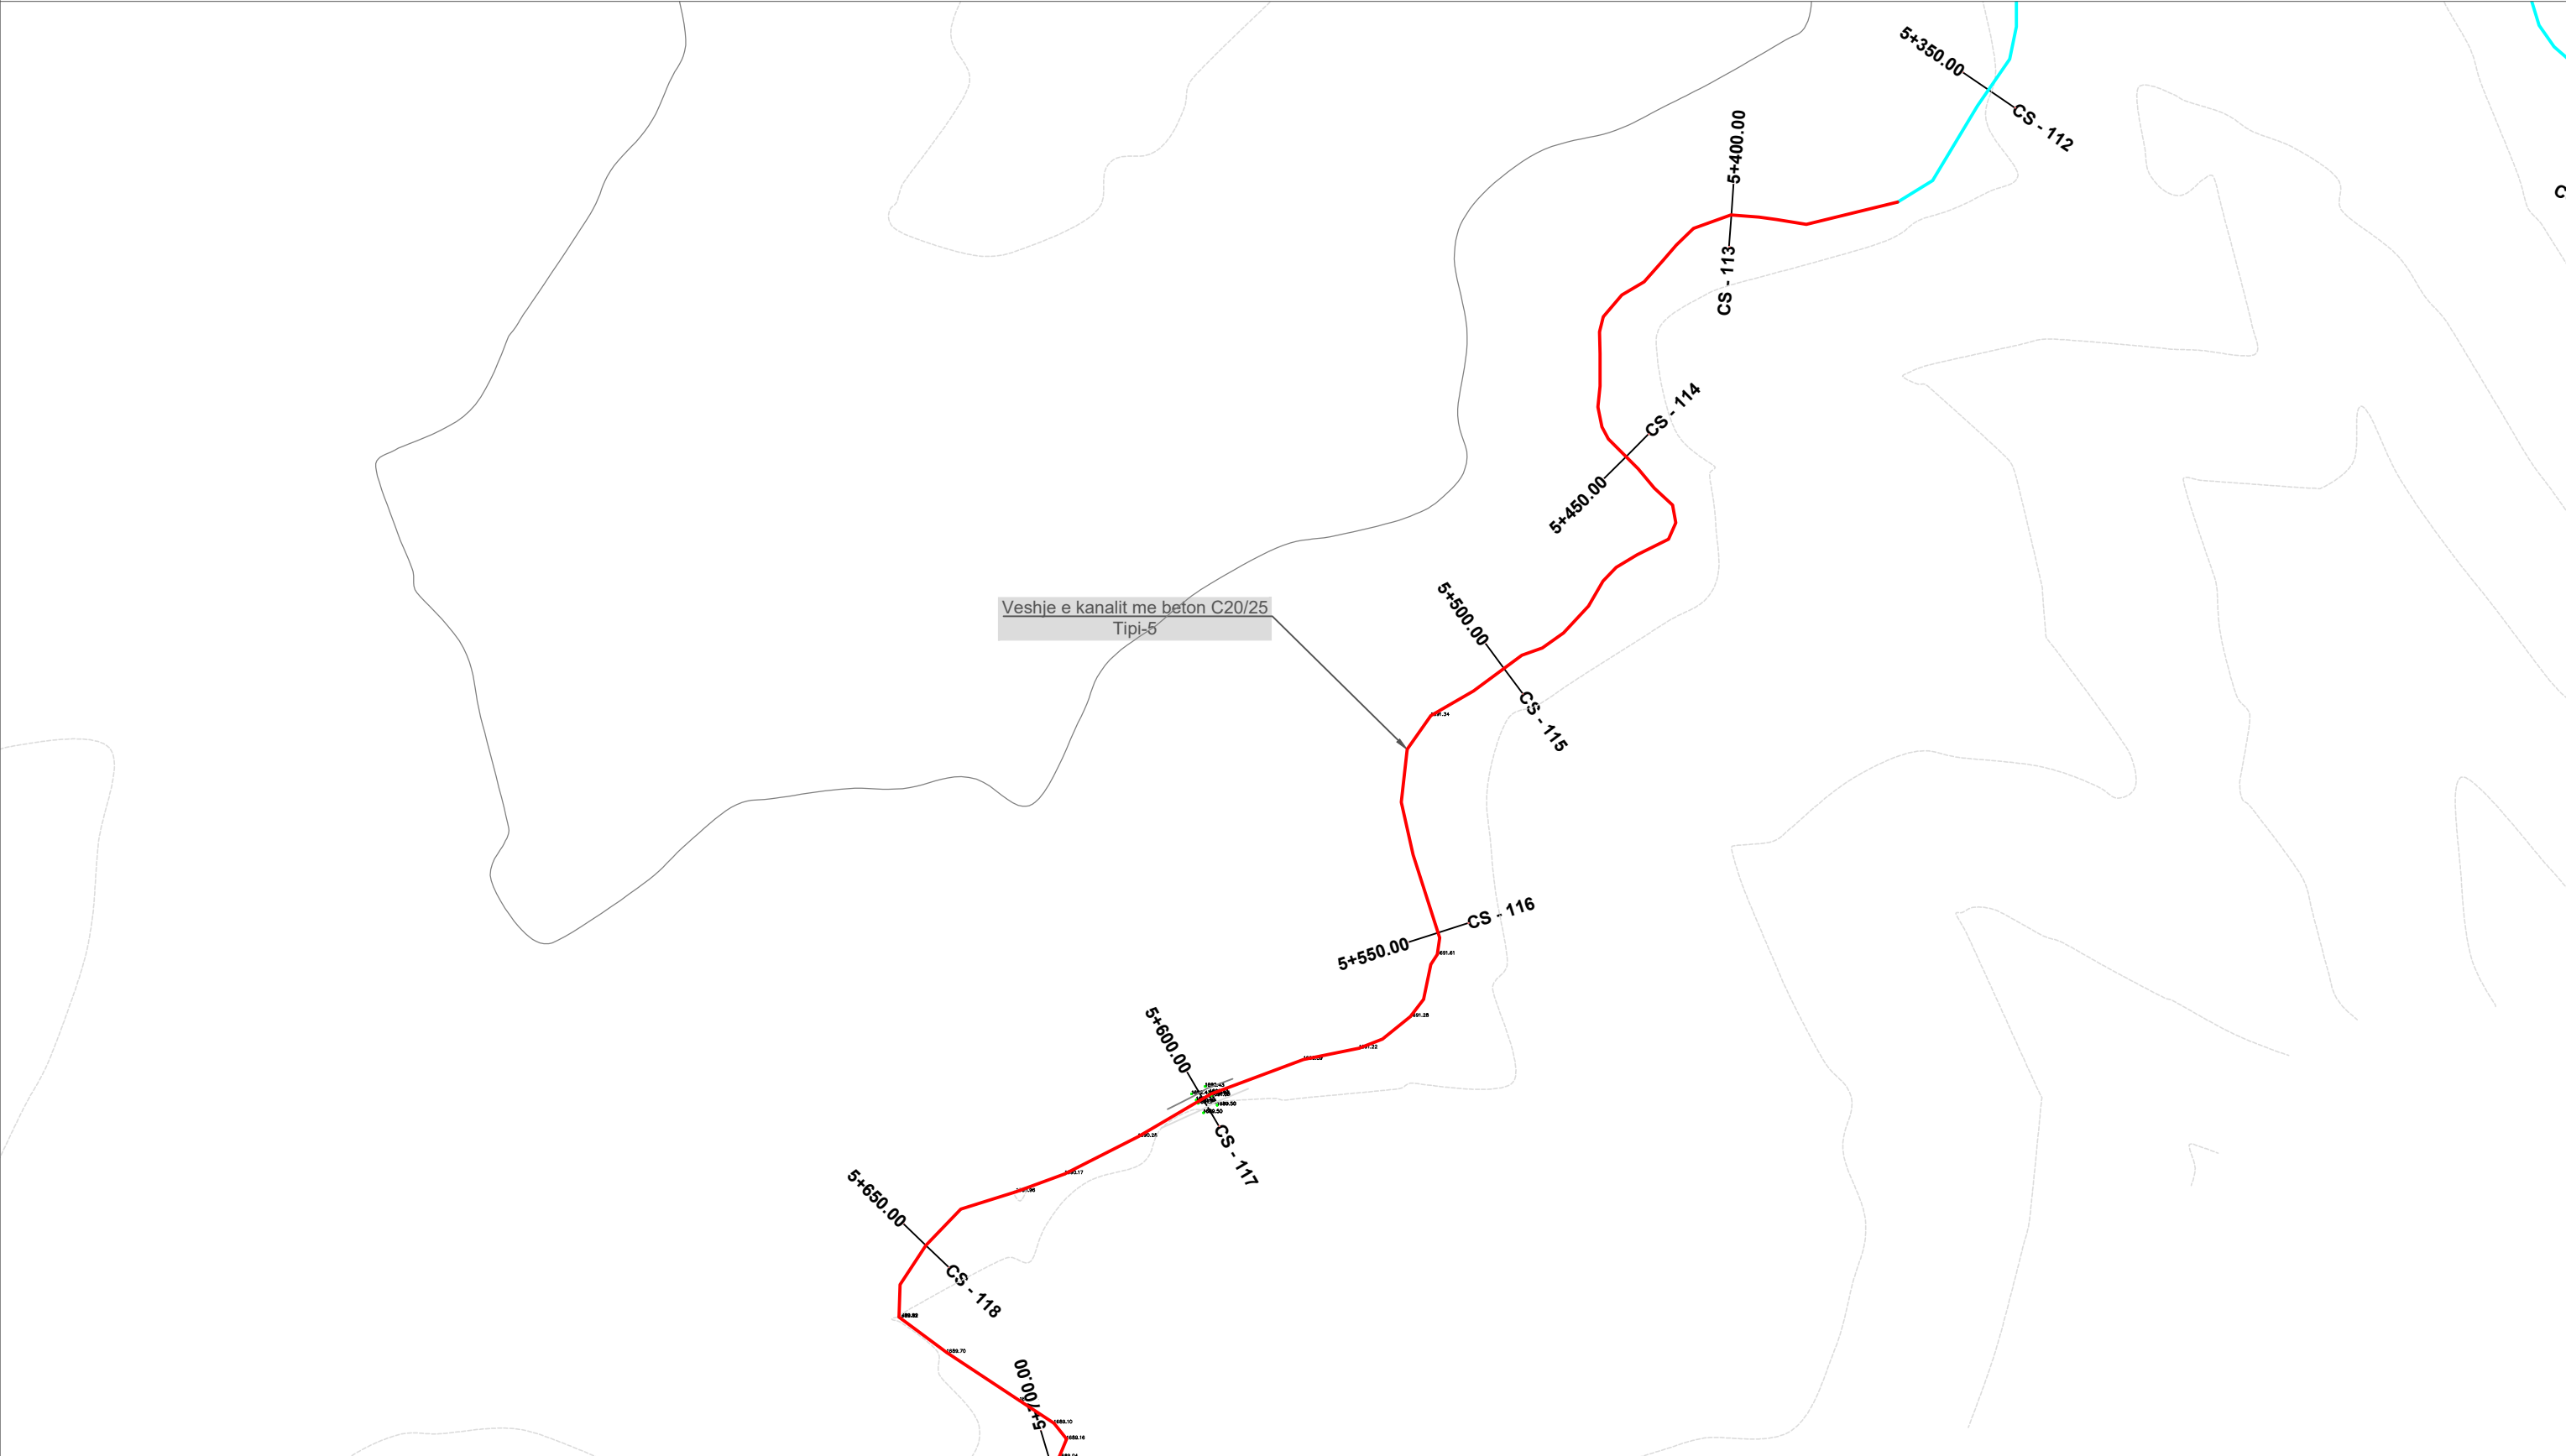

**ZetaKonsult sh.p.k**  
Address:Rr."Myrteza Topi",Nd 18, Hyrja 7, Ap 38, TIRANE  
Cel:+355 (0)69 33 52 077  
e-mail:zetakonsultshpk@gmail.com



**EMERTIMI I OBJEKTIT:**  
"RIPARIMI I DIGAVE EKZISTUESE TE LIQENEVE AKULLNAJORE NR.1 DHE NR.2 KUSAR DHE RIKONSTRUKSIONI I KANALIT TE MALIT KUSAR - FUSHE STUDEN – LETEM", (L=11.8 km per 900ha)  
**FAZA E PROJEKTIT :PROJEKT ZBATIMI**

**EMERTESA E FLETES:**  
**PLANIMETRIA E KANALIT**  
**SHKALLA Shk:1/1000**  
**FLETA 19**

**DREJTOR PROJEKTI:** Ing. Flutura DURO  
**PROJEKTUES:** Ing.Ndert.Flutura DURO  
Ing.Top. Luan Bregu  
Ing. Ndert.Lorenc HOXHA


**Dt** \_\_/\_\_/2025  
**FORMATI A3**

Technical drawing of a road layout, showing a red line representing the road alignment. The drawing includes various callouts and labels:

- Stationing:** The road alignment is marked with stationing from 5+000.00 to 6+000.00.
- Structures:**
  - Tombino me tuba betoni Ø600mm, L=8m:** A concrete manhole structure is indicated near station 5+800.00.
  - Intersektim me rrugë auto:** An intersection with an existing road is marked near station 5+800.00.
- Cross-sections:** The drawing shows several cross-section lines labeled CS-116, CS-117, CS-118, CS-119, CS-120, CS-121, CS-122, CS-123, and CS-124.
- Topography:** The background shows topographic contour lines, indicating the terrain profile.




PLANIMETRIA E KANALIT KUSAR - FUSHE  
STUDEN - LETEM,  
SH:1/1000

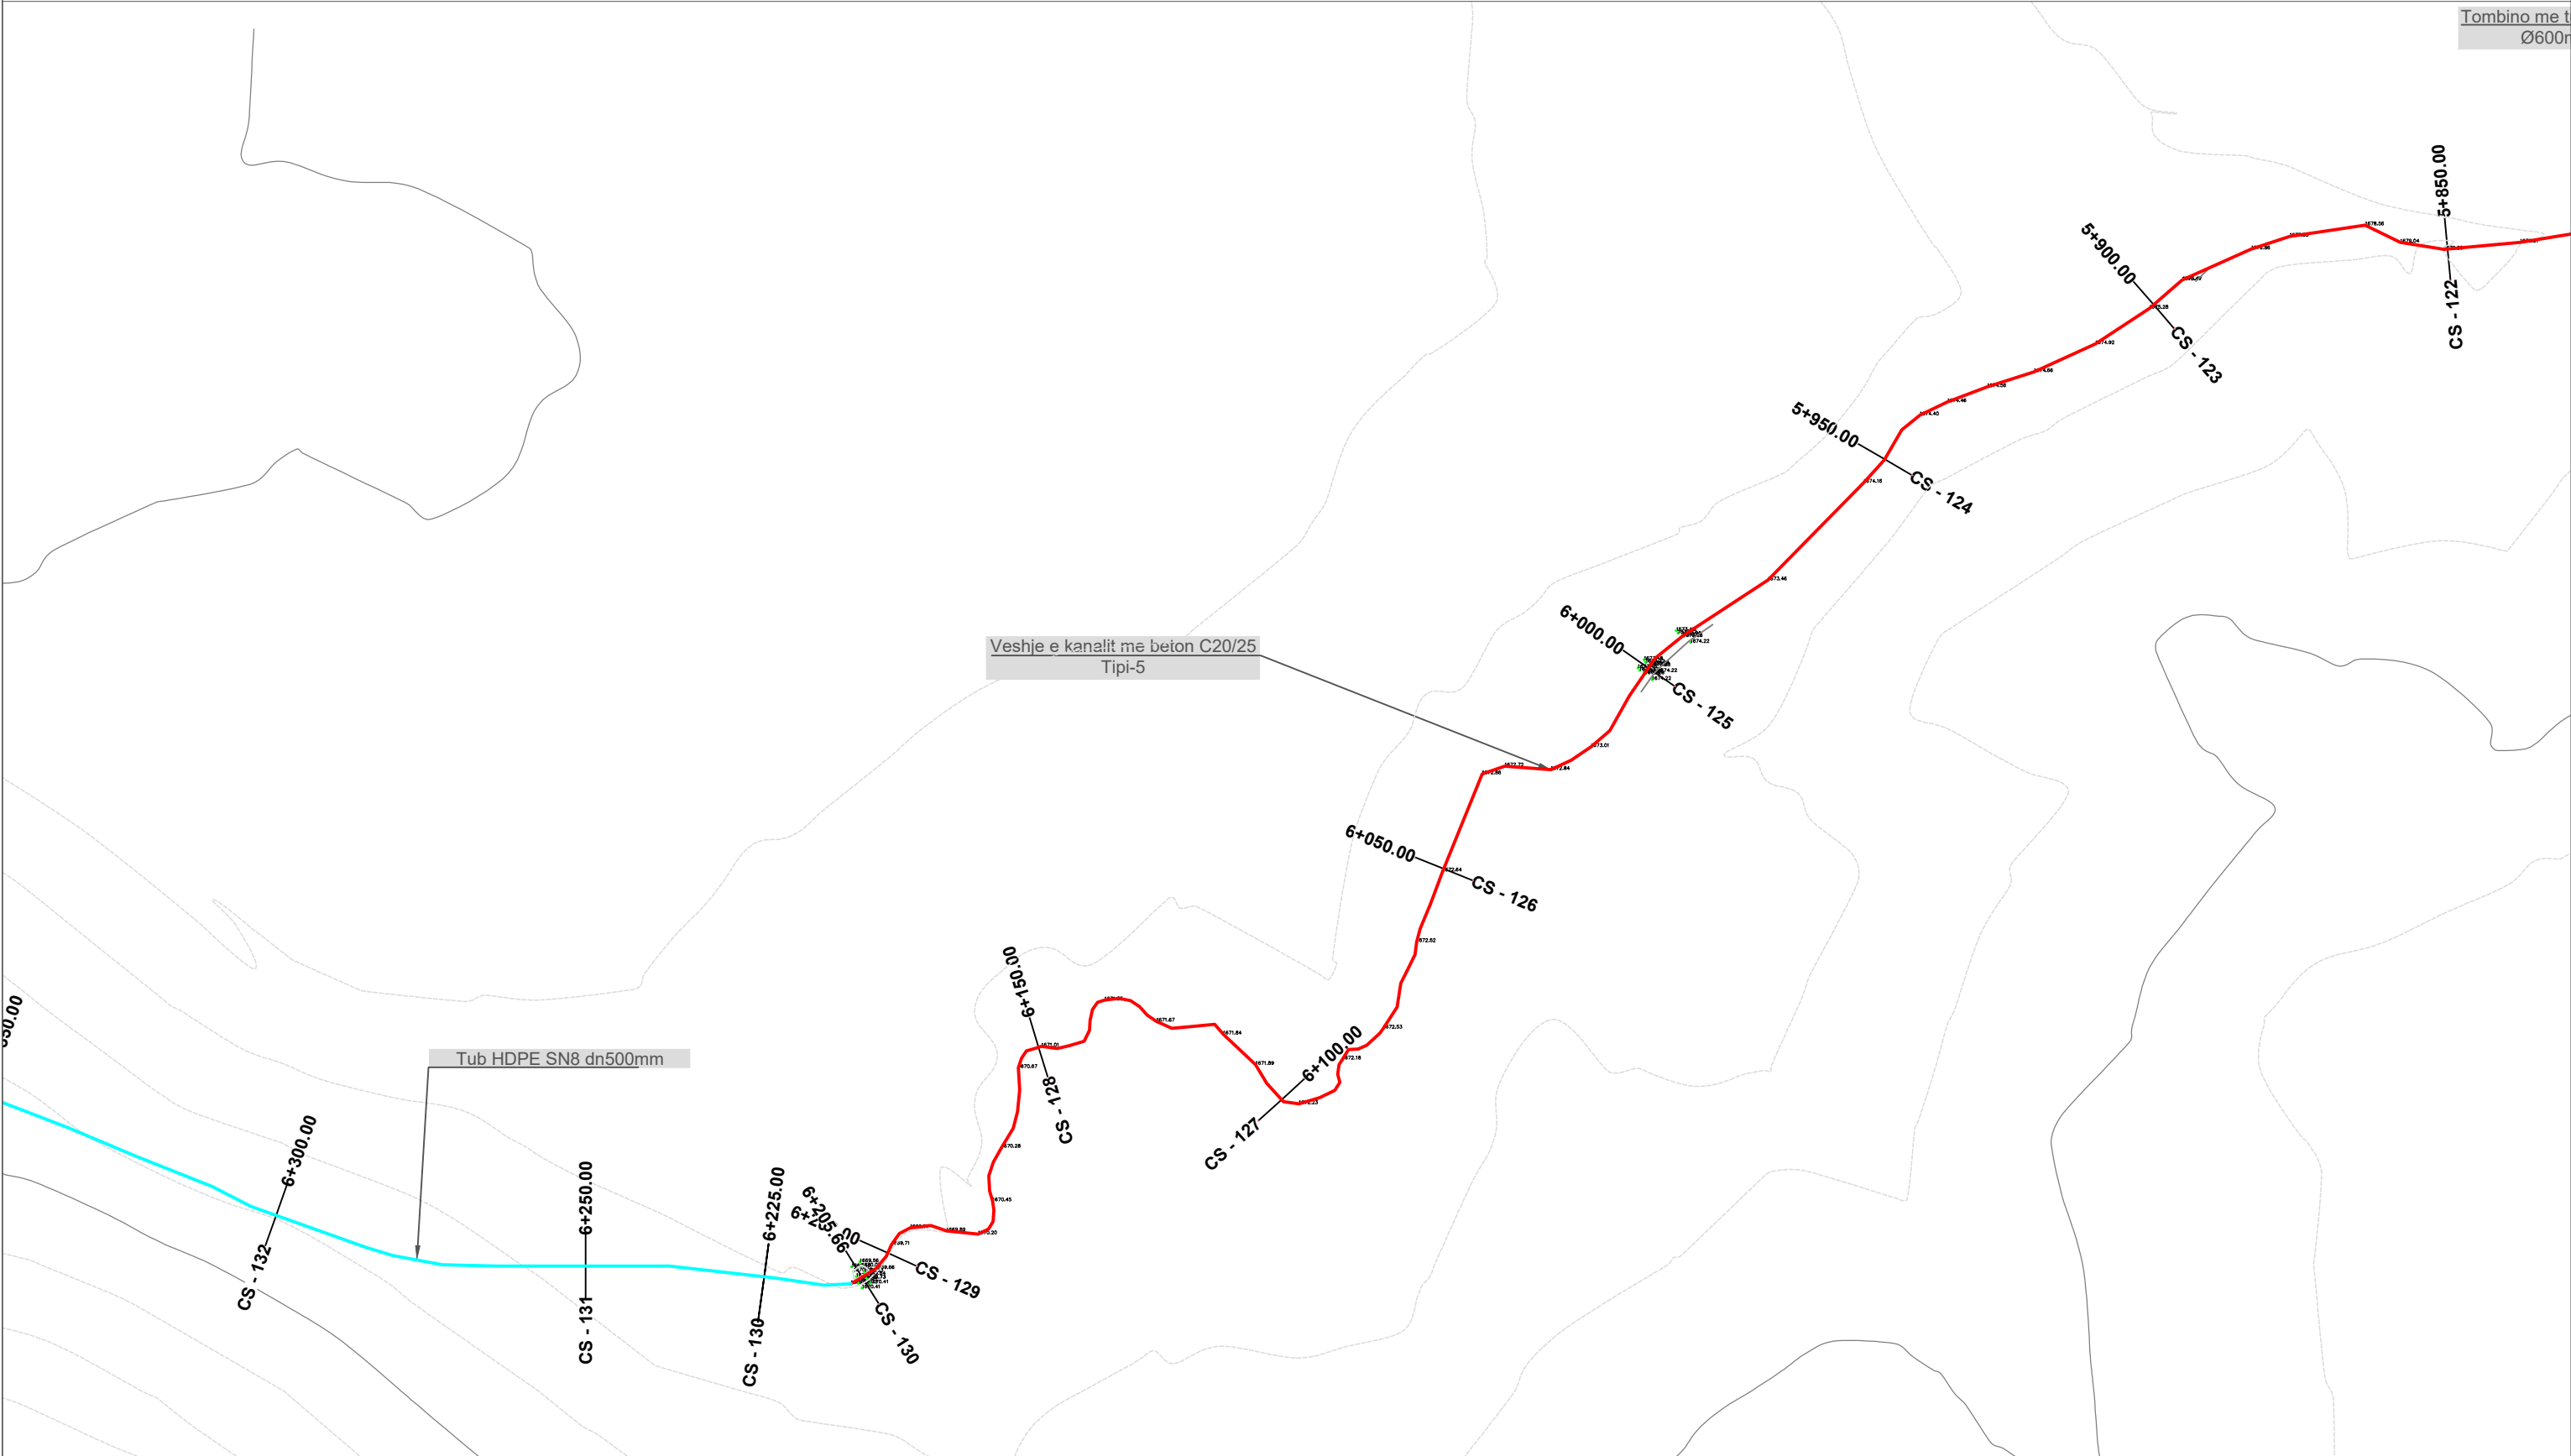

|                                         |   |   |                                                                |                                                |                                                                                                   |
|-----------------------------------------|---|---|----------------------------------------------------------------|------------------------------------------------|---------------------------------------------------------------------------------------------------|
| <div>BASHKIA LIBRAZHD</div> <div></div> | <div>ZetaKonsult sh.p.k</div> <div>Address:Rr."Myrteza Topi",Nd 18, Hyrja 7, Ap 38, TIRANE</div> <div>Cel:+355 (0)69 33 52 077</div> <div>e-mail:zetakonsultshpk@gmail.com</div> <div></div> | <div>EMERTIMI I OBJEKTIT:</div> <div>"RIPARIMI I DIGAVE EKZISTUESE TE LIQENEVE AKULLNAJORE NR.1 DHE NR.2 KUSAR DHE RIKONSTRUKSIONI I KANALIT TE MALIT KUSAR - FUSHE STUDEN – LETEM", (L=11.8 km per 900ha)</div> | <div>EMERTESA E FLETES:</div> <div>PLANIMETRIA E KANALIT</div> | <div>DREJTOR PROJEKTI: Ing. Flutura DURO</div> | <div>Dt___/___/2025</div>                                                                         |
|                                         |   | <div>FAZA E PROJEKTIT :PROJEKT ZBATIMI</div>   | <div>SHKALLA Shk:1/1000</div>                                  | <div>FLETA 21</div>                            | <div>PROJEKTUES: Ing.Ndert.Flutura DURO<br/>Ing.Top. Luan Bregu<br/>Ing. Ndert.Lorenc HOXHA</div> |

PLANIMETRIA E KANALIT KUSAR - FUSHE  
STUDEN - LETEM,  
SH:1/1000

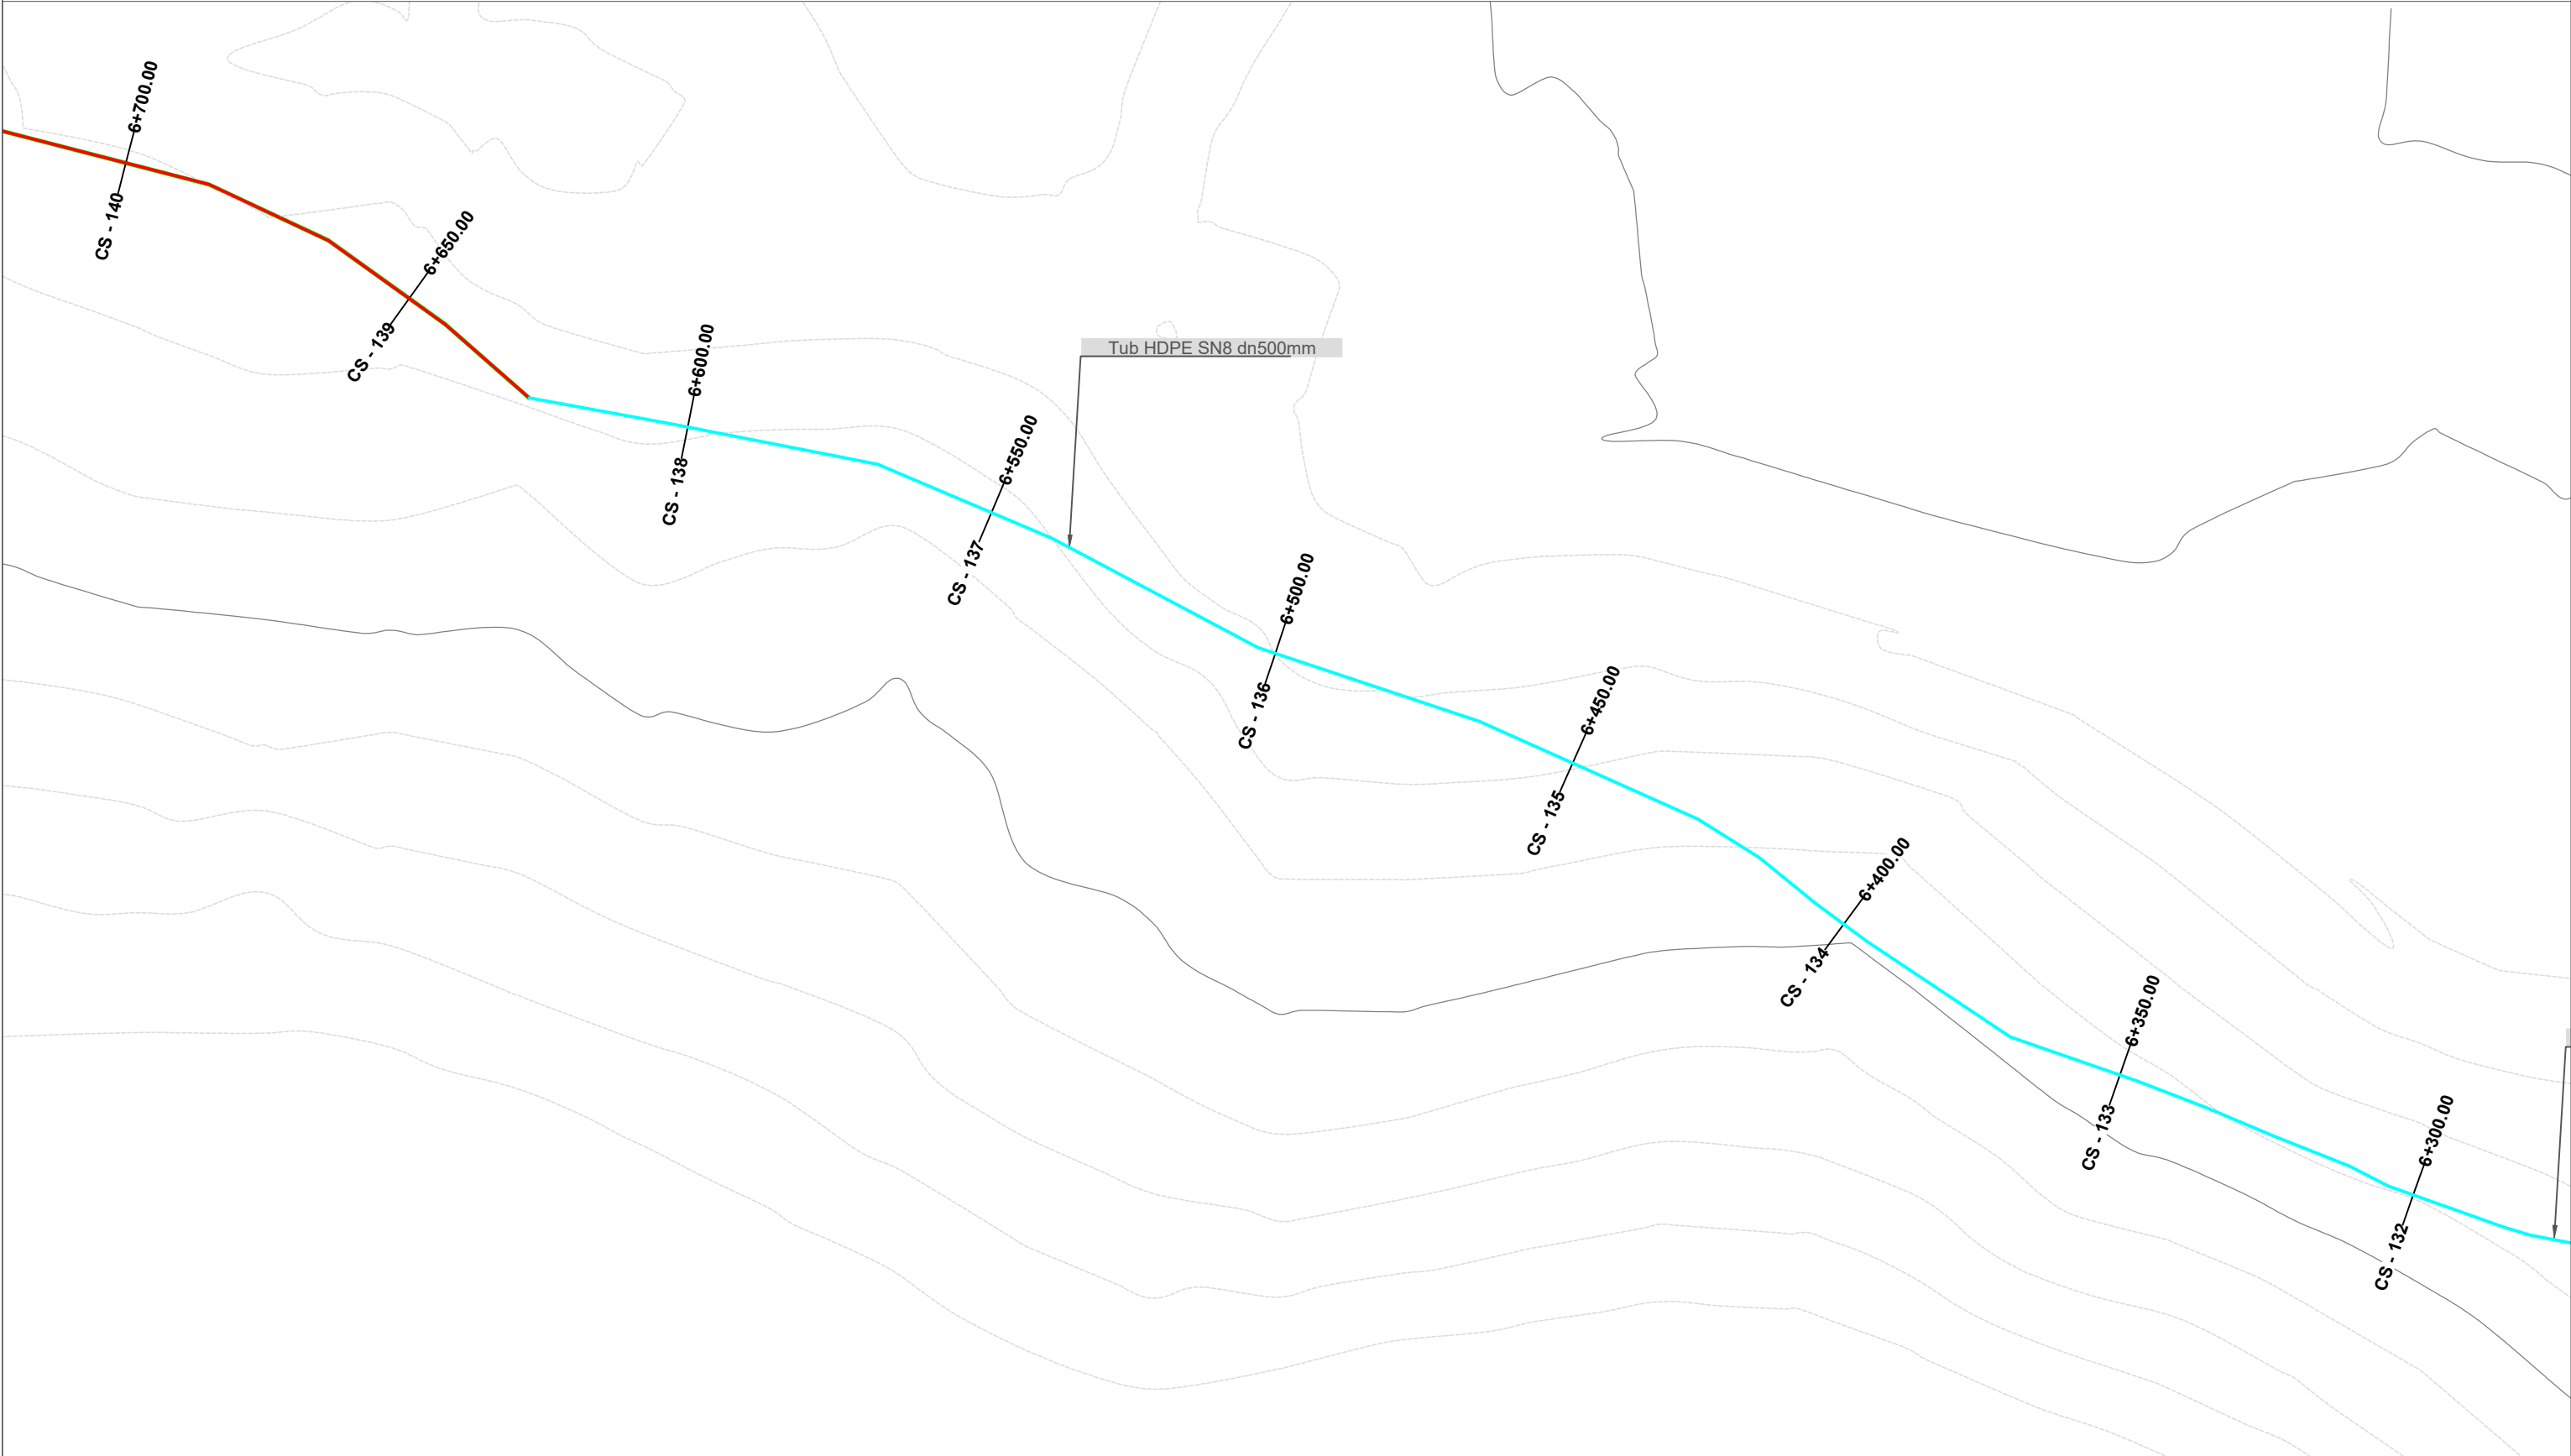

|                                         |   |   |                                                                |                                                           |   |
|-----------------------------------------|---|---|----------------------------------------------------------------|-----------------------------------------------------------|---|
| <div>BASHKIA LIBRAZHD</div> <div></div> | <div>ZetaKonsult sh.p.k</div> <div>Address:Rr."Myrteza Topi",Nd 18, Hyrja 7, Ap 38, TIRANE</div> <div>Cel:+355 (0)69 33 52 077</div> <div>e-mail:zetakonsultshpk@gmail.com</div> <div></div> | <div>EMERTIMI I OBJEKTIT:</div> <div>"RIPARIMI I DIGAVE EKZISTUESE TE LIQENEVE AKULLNAJORE NR.1 DHE NR.2 KUSAR DHE RIKONSTRUKSIONI I KANALIT TE MALIT KUSAR - FUSHE STUDEN – LETEM", (L=11.8 km per 900ha)</div> | <div>EMERTESA E FLETES:</div> <div>PLANIMETRIA E KANALIT</div> | <div>DREJTOR PROJEKTI:</div> <div>Ing. Flutura DURO</div> | <div>Dt__/__/2025</div> <div>FORMATI A3</div>                                                                              |
|                                         |   | <div>FAZA E PROJEKTIT :PROJEKT ZBATIMI</div>   | <div>SHKALLA Shk:1/1000</div>                                  | <div>FLETA 22</div>                                       | <div>PROJEKTUES:</div> <div>Ing.Ndert.Flutura DURO</div> <div>Ing.Top. Luan Bregu</div> <div>Ing. Ndert.Lorenc HOXHA</div> |

PLANIMETRIA E KANALIT KUSAR - FUSHE  
STUDEN - LETEM,  
SH:1/1000




|                                          |   |   |   |   |                                               |
|------------------------------------------|---|---|---|---|-----------------------------------------------|
| <div>BASHKIA LIBRAZHID</div> <div></div> | <div>ZetaKonsult sh.p.k</div> <div>Address:Rr."Myrteza Topi",Nd 18, Hyrja 7, Ap 38, TIRANE</div> <div>Cel:+355 (0)69 33 52 077</div> <div>e-mail:zetakonsultshpk@gmail.com</div> <div></div> | <div>EMERTIMI I OBJEKTIT:</div> <div>"RIPARIMI I DIGAVE EKZISTUESE TE LIQENEVE AKULLNAJORE NR.1 DHE NR.2 KUSAR DHE RIKONSTRUKSIONI I KANALIT TE MALIT KUSAR - FUSHE STUDEN – LETEM", (L=11.8 km per 900ha)</div> <div>FAZA E PROJEKTIT :PROJEKT ZBATIMI</div> | <div>EMERTESA E FLETES:</div> <div>PLANIMETRIA E KANALIT</div> <div>SHKALLA Shk:1/1000</div> <div>FLETA 23</div> | <div>DREJTOR PROJEKTI: Ing. Flutura DURO</div> <div>PROJEKTUES: Ing.Ndert.Flutura DURO<br/>Ing.Top. Luan Bregu<br/>Ing. Ndert.Lorenc HOXHA</div> | <div>Dt__/__/2025</div> <div>FORMATI A3</div> |
|------------------------------------------|---|---|---|---|-----------------------------------------------|

PLANIMETRIA E KANALIT KUSAR - FUSHE  
STUDEN - LETEM,  
SH:1/1000




|                                          |   |   |                                                                |                                                           |   |
|------------------------------------------|---|---|----------------------------------------------------------------|-----------------------------------------------------------|---|
| <div>BASHKIA LIBRAZHID</div> <div></div> | <div>ZetaKonsult sh.p.k</div> <div>Address:Rr."Myrteza Topi",Nd 18, Hyrja 7, Ap 38, TIRANE</div> <div>Cel:+355 (0)69 33 52 077</div> <div>e-mail:zetakonsultshpk@gmail.com</div> <div></div> | <div>EMERTIMI I OBJEKTIT:</div> <div>"RIPARIMI I DIGAVE EKZISTUESE TE LIQENEVE AKULLNAJORE NR.1 DHE NR.2 KUSAR DHE RIKONSTRUKSIONI I KANALIT TE MALIT KUSAR - FUSHE STUDEN – LETEM", (L=11.8 km per 900ha)</div> | <div>EMERTESA E FLETES:</div> <div>PLANIMETRIA E KANALIT</div> | <div>DREJTOR PROJEKTI:</div> <div>Ing. Flutura DURO</div> | <div>Dt___/___/2025</div> <div>FORMATI A3</div>                                                                            |
|                                          |   | <div>FAZA E PROJEKTIT :PROJEKT ZBATIMI</div>   | <div>SHKALLA Shk:1/1000</div>                                  | <div>FLETA 24</div>                                       | <div>PROJEKTUES:</div> <div>Ing.Ndert.Flutura DURO</div> <div>Ing.Top. Luan Bregu</div> <div>Ing. Ndert.Lorenc HOXHA</div> |

PLANIMETRIA E KANALIT KUSAR - FUSHE  
STUDEN - LETEM,  
SH:1/1000

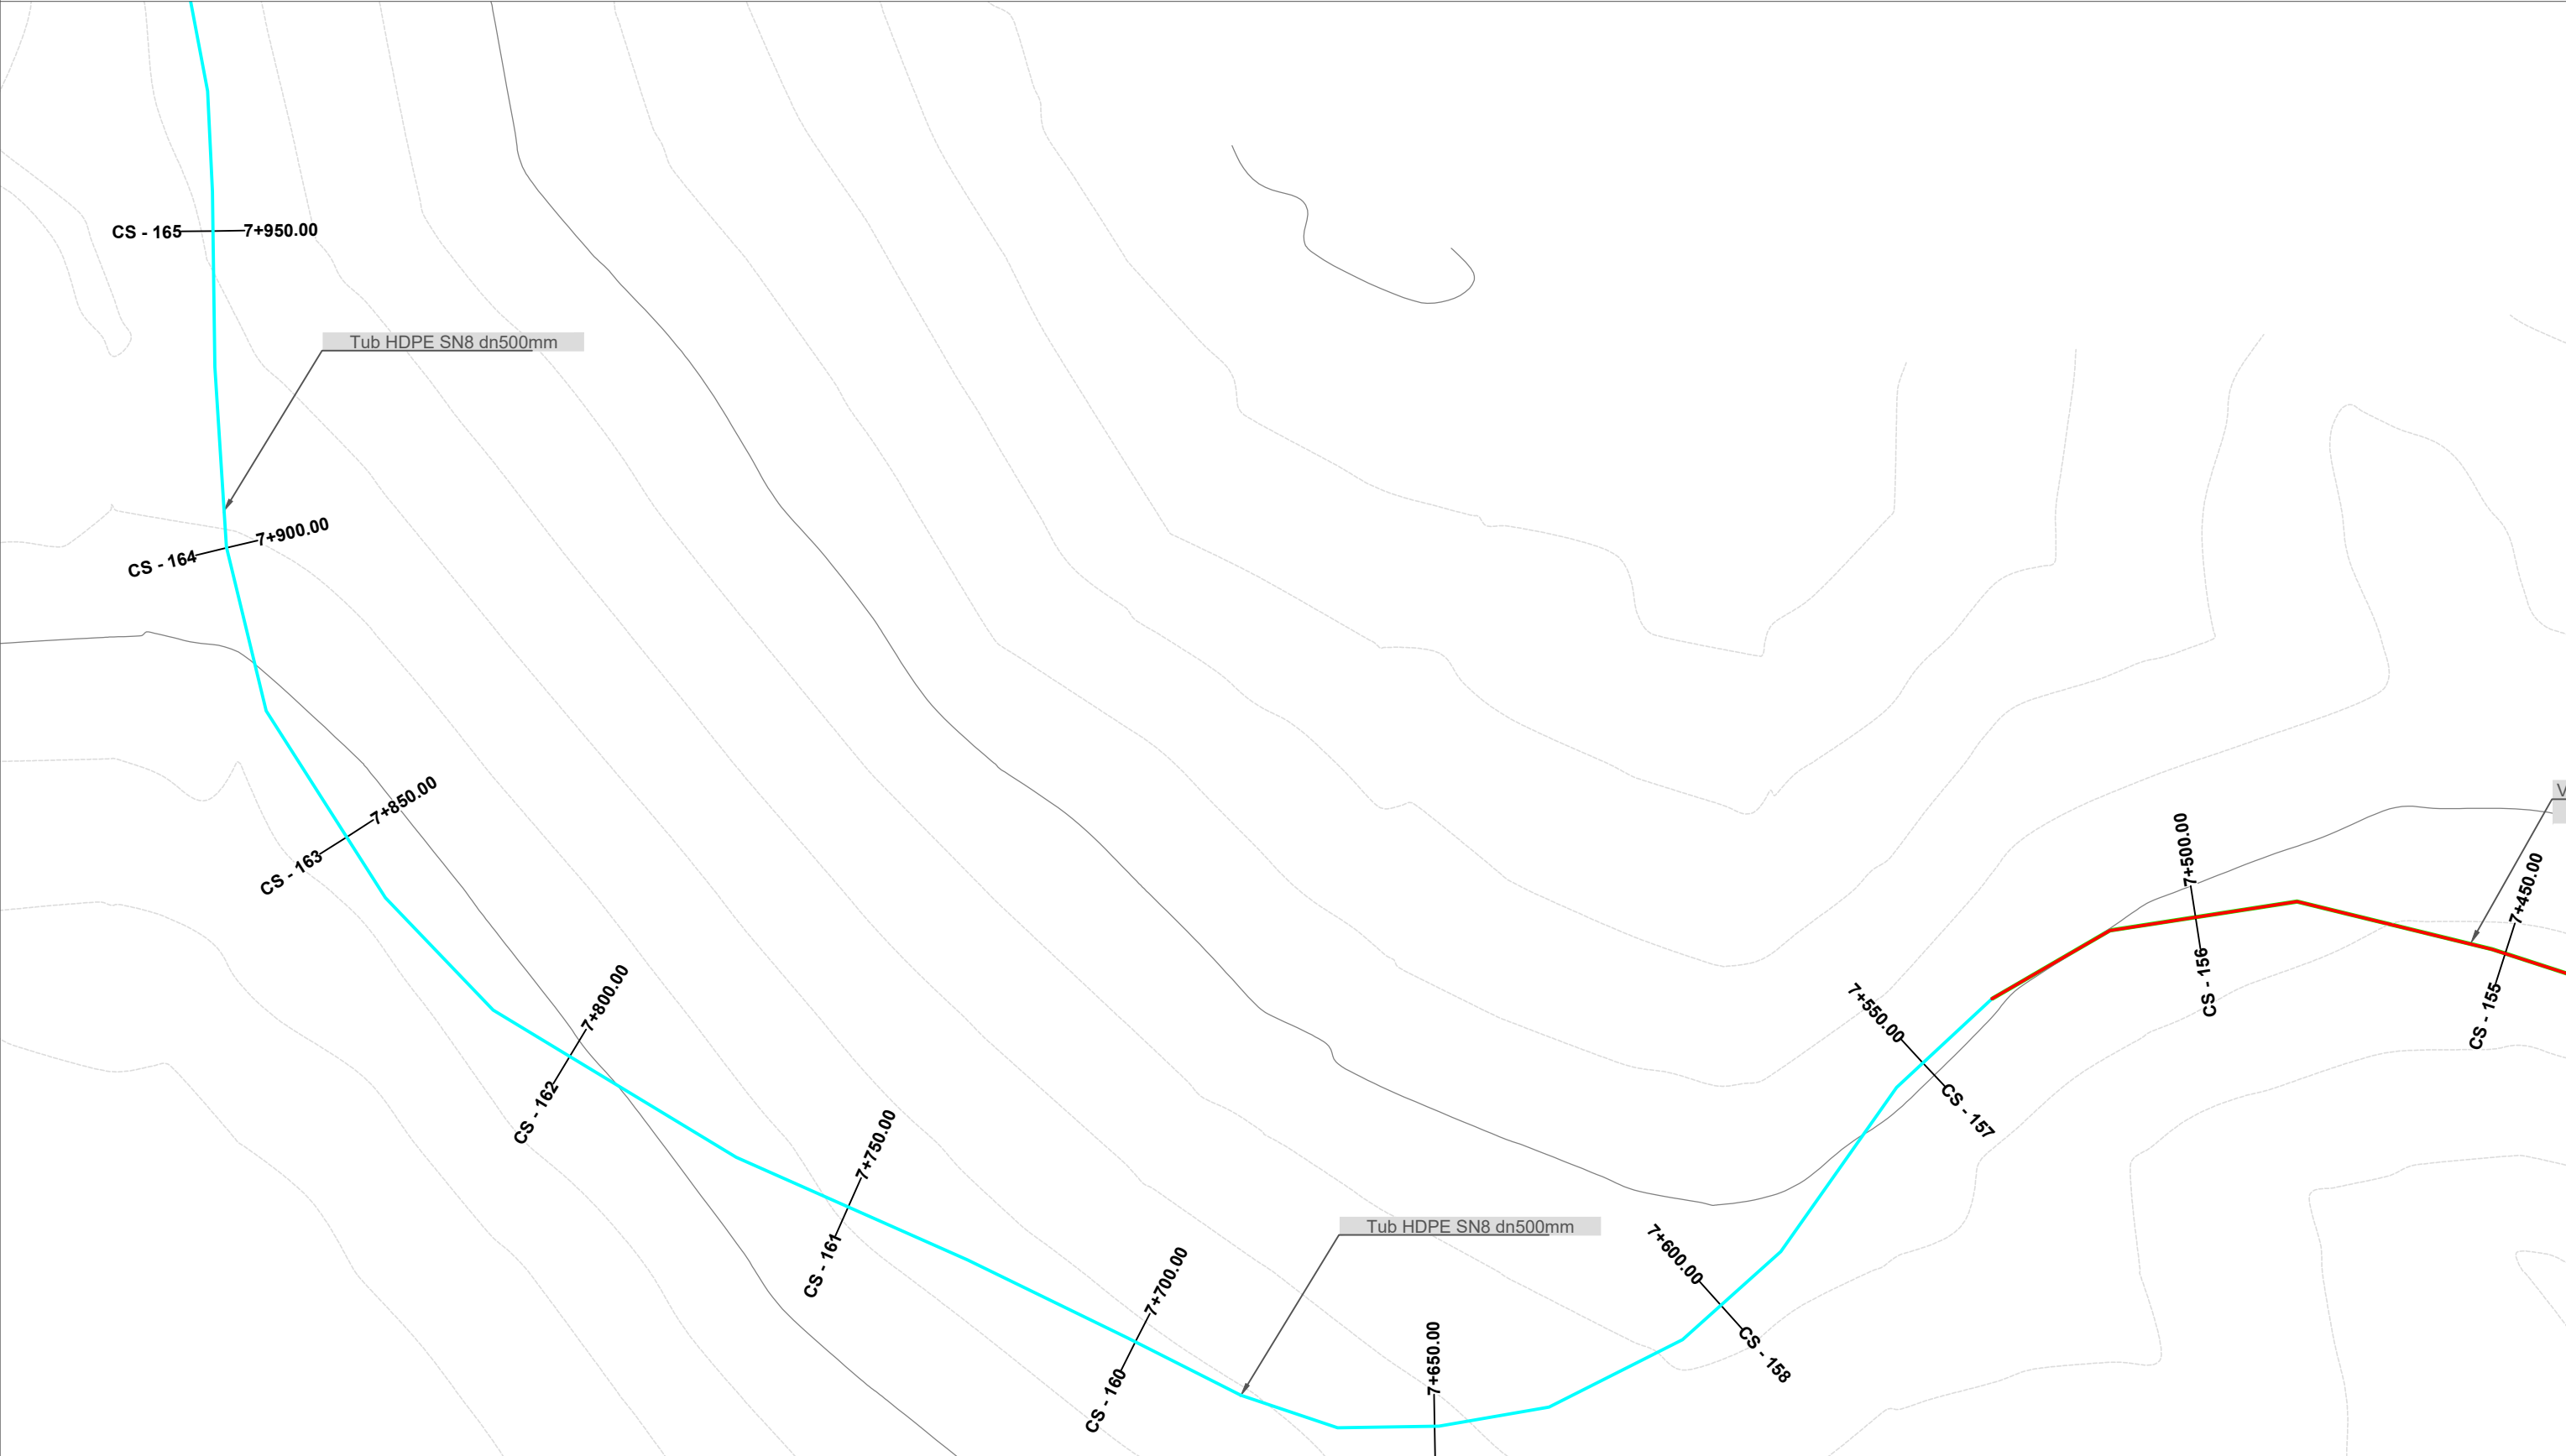

|                                         |   |   |   |   |                                               |
|-----------------------------------------|---|---|---|---|-----------------------------------------------|
| <div>BASHKIA LIBRAZHD</div> <div></div> | <div>ZetaKonsult sh.p.k</div> <div>Address:Rr."Myrteza Topi",Nd 18, Hyrja 7, Ap 38, TIRANE</div> <div>Cel:+355 (0)69 33 52 077</div> <div>e-mail:zetakonsultshpk@gmail.com</div> <div></div> | <div>EMERTIMI I OBJEKTIT:</div> <div>"RIPARIMI I DIGAVE EKZISTUESE TE LIQENEVE AKULLNAJORE NR.1 DHE NR.2 KUSAR DHE RIKONSTRUKSIONI I KANALIT TE MALIT KUSAR - FUSHE STUDEN – LETEM", (L=11.8 km per 900ha)</div> <div>FAZA E PROJEKTIT :PROJEKT ZBATIMI</div> | <div>EMERTESA E FLETES:</div> <div>PLANIMETRIA E KANALIT</div> <div>SHKALLA Shk:1/1000</div> <div>FLETA 25</div> | <div>DREJTOR PROJEKTI: Ing. Flutura DURO</div> <div>PROJEKTUES: Ing.Ndert.Flutura DURO<br/>Ing.Top. Luan Bregu<br/>Ing. Ndert.Lorenc HOXHA</div> | <div>Dt__/__/2025</div> <div>FORMATI A3</div> |
|-----------------------------------------|---|---|---|---|-----------------------------------------------|


PLANIMETRIA E KANALIT KUSAR - FUSHE  
STUDEN - LETEM,  
SH:1/1000

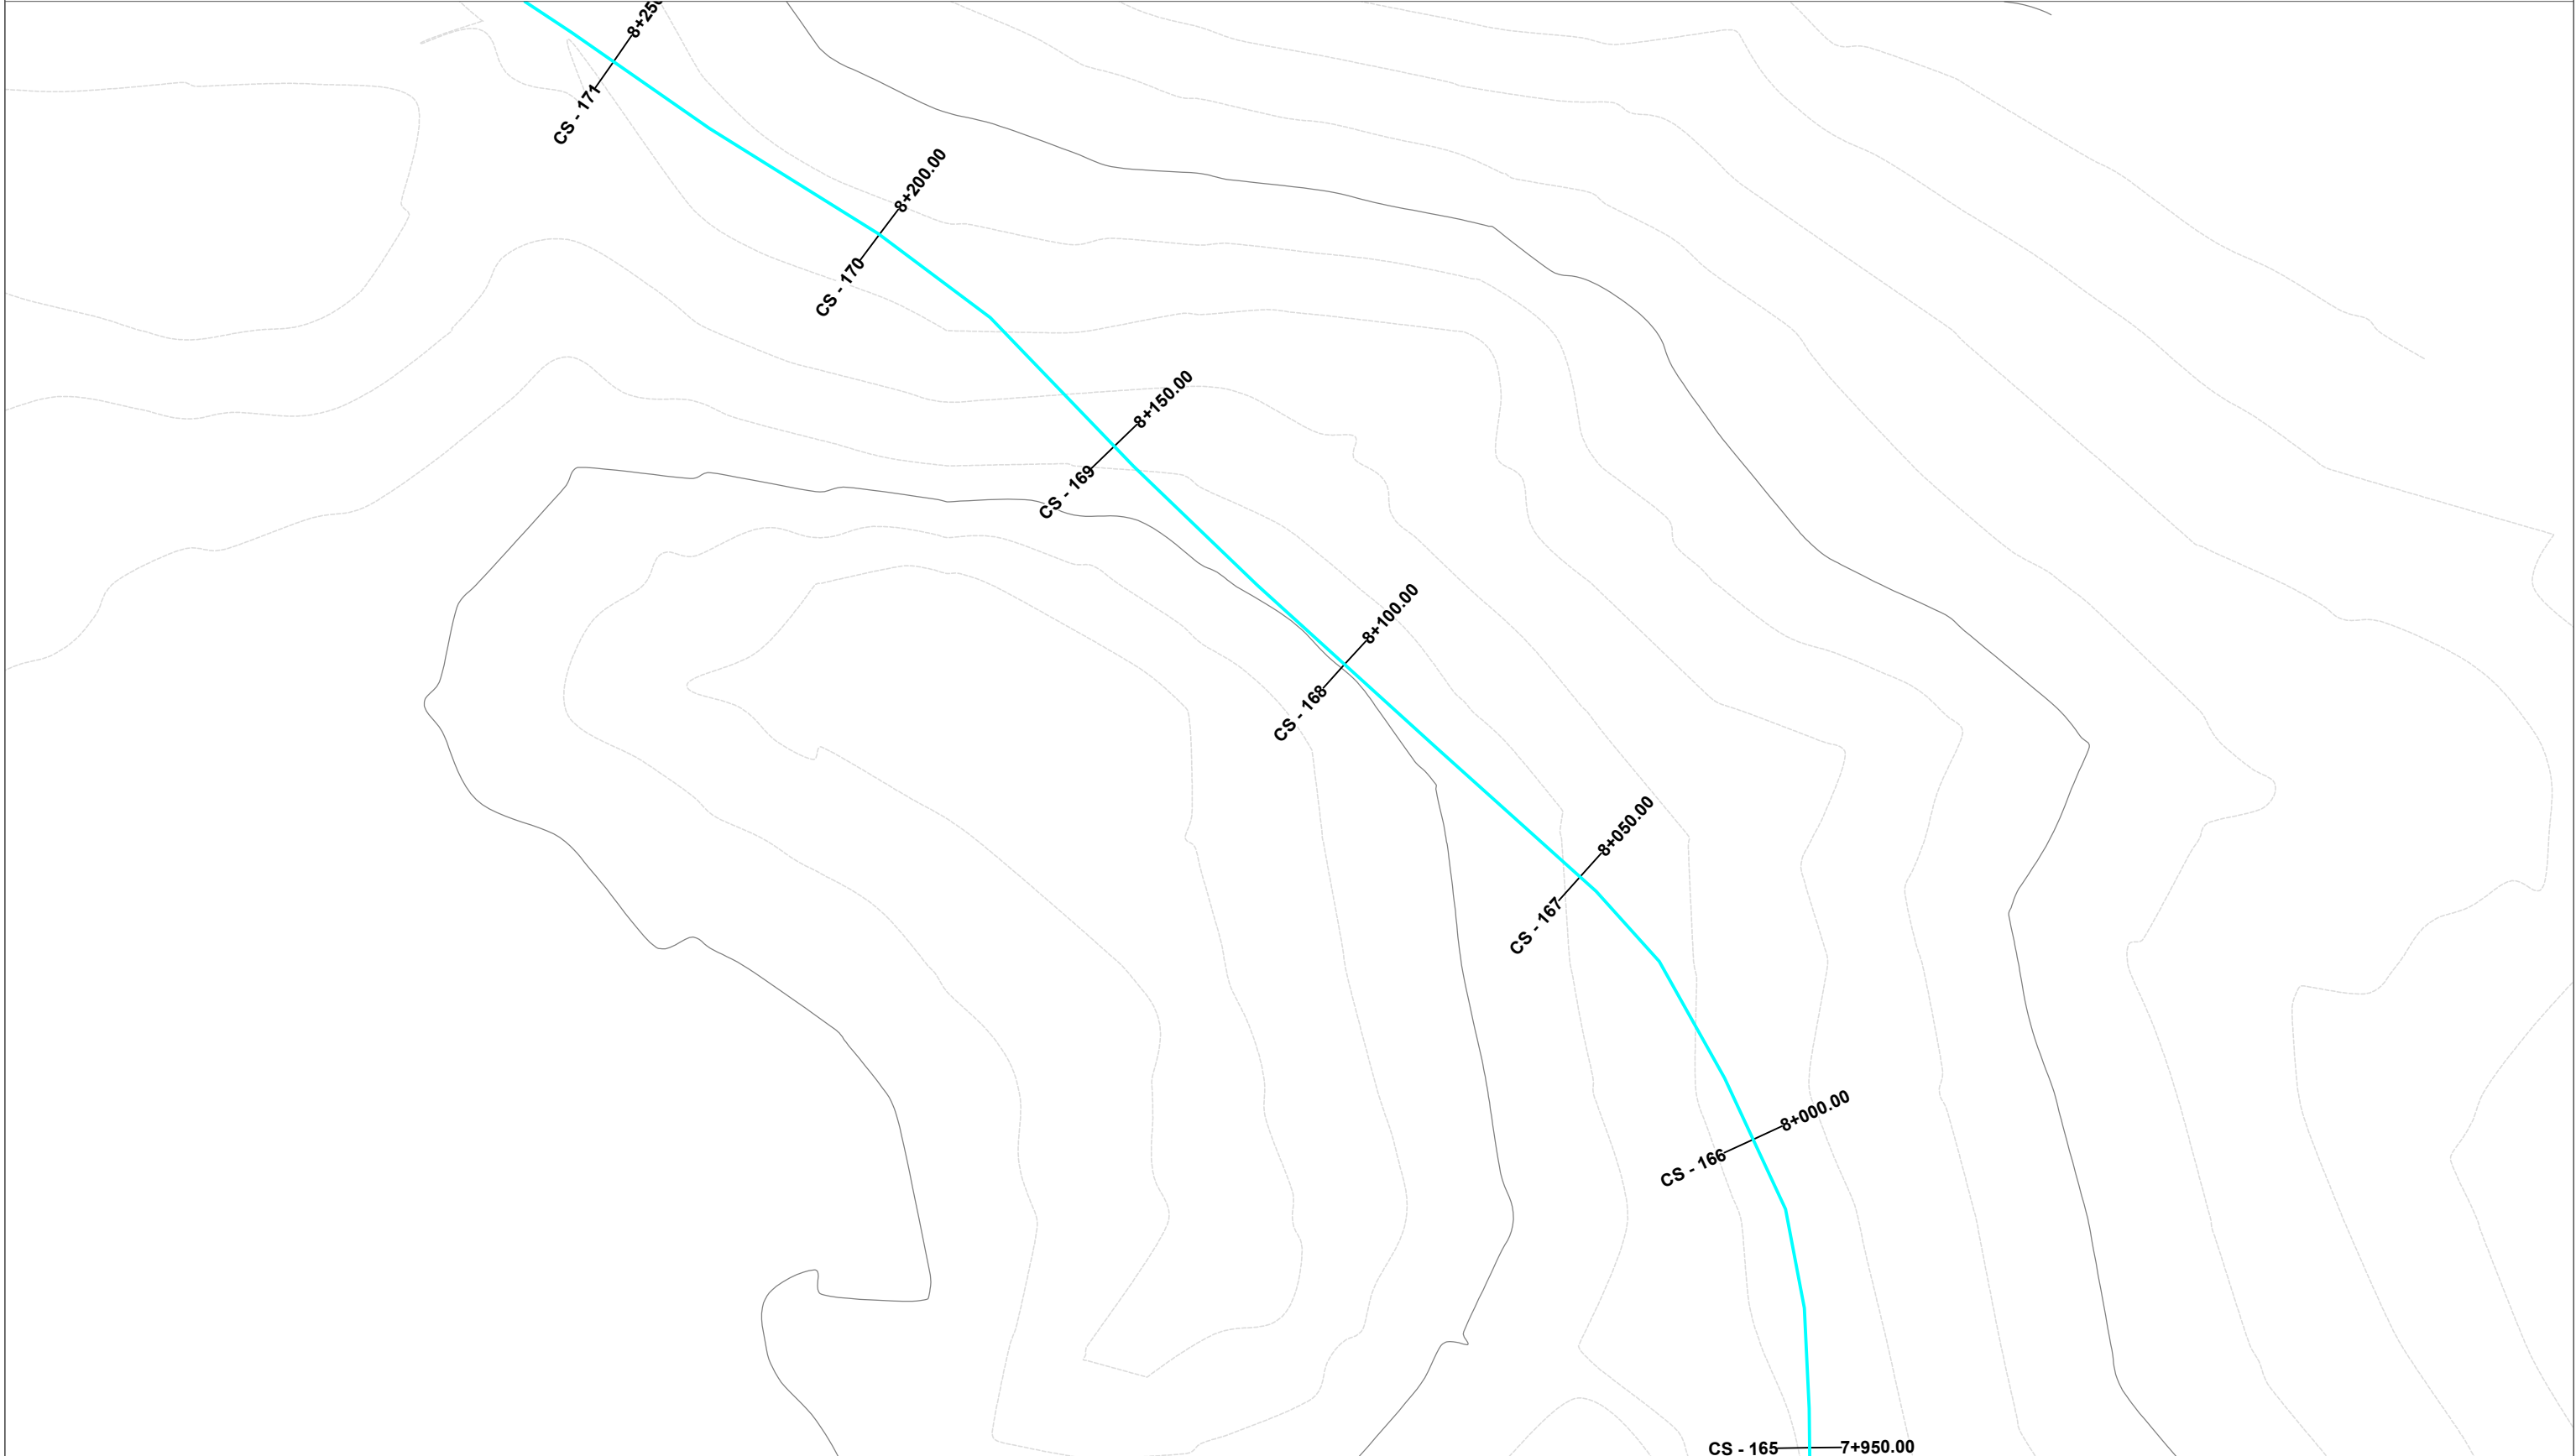

|                                         |   |   |                                                                |                                                |                                                                                                   |
|-----------------------------------------|---|---|----------------------------------------------------------------|------------------------------------------------|---------------------------------------------------------------------------------------------------|
| <div>BASHKIA LIBRAZHD</div> <div></div> | <div>ZetaKonsult sh.p.k</div> <div>Address:Rr."Myrteza Topi",Nd 18, Hyrja 7, Ap 38, TIRANE</div> <div>Cel:+355 (0)69 33 52 077</div> <div>e-mail:zetakonsultshpk@gmail.com</div> <div></div> | <div>EMERTIMI I OBJEKTIT:</div> <div>"RIPARIMI I DIGAVE EKZISTUESE TE LIQENEVE AKULLNAJORE NR.1 DHE NR.2 KUSAR DHE RIKONSTRUKSIONI I KANALIT TE MALIT KUSAR - FUSHE STUDEN – LETEM", (L=11.8 km per 900ha)</div> | <div>EMERTESA E FLETES:</div> <div>PLANIMETRIA E KANALIT</div> | <div>DREJTOR PROJEKTI: Ing. Flutura DURO</div> | <div>Dt__/__/2025</div> <div>FORMATI A3</div>                                                     |
|                                         |   | <div>FAZA E PROJEKTIT :PROJEKT ZBATIMI</div>   | <div>SHKALLA Shk:1/1000</div>                                  | <div>FLETA 26</div>                            | <div>PROJEKTUES: Ing.Ndert.Flutura DURO<br/>Ing.Top. Luan Bregu<br/>Ing. Ndert.Lorenc HOXHA</div> |



PLANIMETRIA E KANALIT KUSAR - FUSHE  
STUDEN - LETEM,  
SH:1/1000

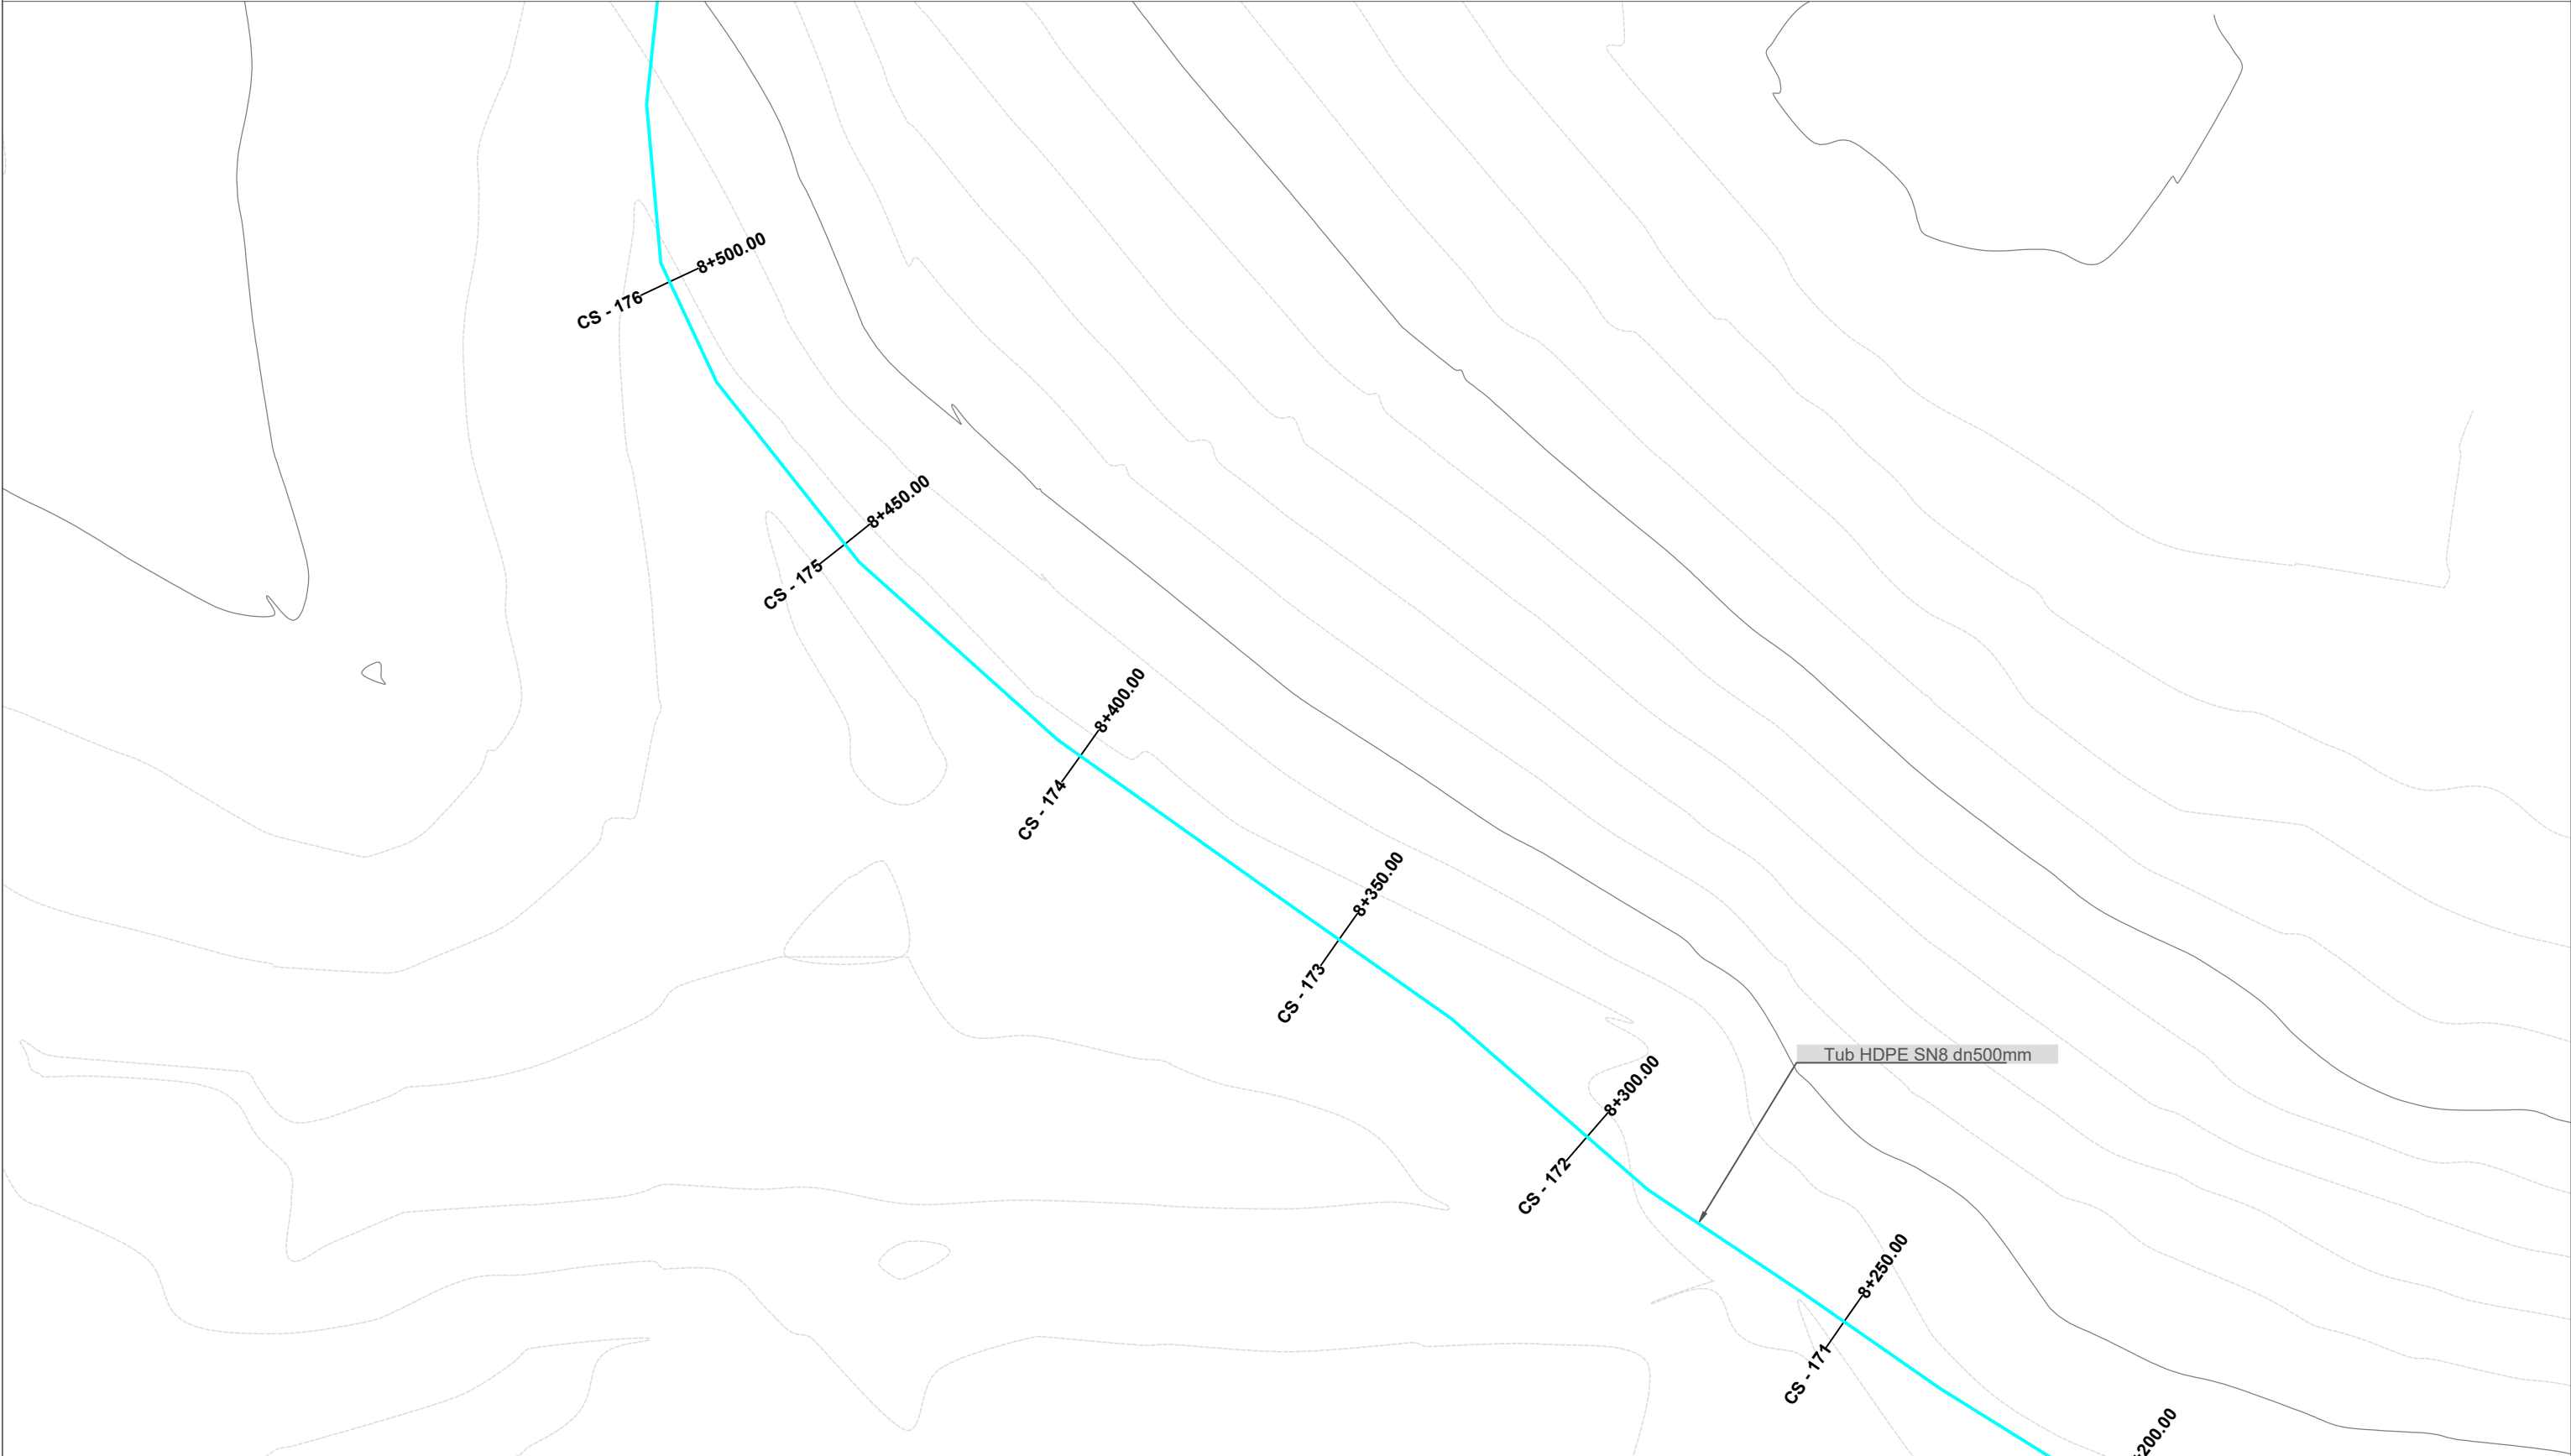


|                                         |   |   |                                                                |                                                |   |
|-----------------------------------------|---|---|----------------------------------------------------------------|------------------------------------------------|---|
| <div>BASHKIA LIBRAZHD</div> <div></div> | <div>ZetaKonsult sh.p.k</div> <div>Address:Rr."Myrteza Topi",Nd 18, Hyrja 7, Ap 38, TIRANE</div> <div>Cel:+355 (0)69 33 52 077</div> <div>e-mail:zetakonsultshpk@gmail.com</div> <div></div> | <div>EMERTIMI I OBJEKTIT:</div> <div>"RIPARIMI I DIGAVE EKZISTUESE TE LIQENEVE AKULLNAJORE NR.1 DHE NR.2 KUSAR DHE RIKONSTRUKSIONI I KANALIT TE MALIT KUSAR - FUSHE STUDEN – LETEM", (L=11.8 km per 900ha)</div> | <div>EMERTESA E FLETES:</div> <div>PLANIMETRIA E KANALIT</div> | <div>DREJTOR PROJEKTI: Ing. Flutura DURO</div> | <div>Dt__/__/2025</div> <div>FORMATI A3</div>                                                                   |
|                                         |   | <div>FAZA E PROJEKTIT :PROJEKT ZBATIMI</div>   | <div>SHKALLA Shk:1/1000</div>                                  | <div>FLETA 27</div>                            | <div>PROJEKTUES: Ing.Ndert.Flutura DURO</div> <div>Ing.Top. Luan Bregu</div> <div>Ing. Ndert.Lorenc HOXHA</div> |

PLANIMETRIA E KANALIT KUSAR - FUSHE  
STUDEN - LETEM,  
SH:1/1000



|                                         |   |   |                                                                |                                                |                                                                                                   |
|-----------------------------------------|---|---|----------------------------------------------------------------|------------------------------------------------|---------------------------------------------------------------------------------------------------|
| <div>BASHKIA LIBRAZHD</div> <div></div> | <div>ZetaKonsult sh.p.k</div> <div>Address:Rr."Myrteza Topi",Nd 18, Hyrja 7, Ap 38, TIRANE</div> <div>Cel:+355 (0)69 33 52 077</div> <div>e-mail:zetakonsultshpk@gmail.com</div> <div></div> | <div>EMERTIMI I OBJEKTIT:</div> <div>"RIPARIMI I DIGAVE EKZISTUESE TE LIQENEVE AKULLNAJORE NR.1 DHE NR.2 KUSAR DHE RIKONSTRUKSIONI I KANALIT TE MALIT KUSAR - FUSHE STUDEN – LETEM", (L=11.8 km per 900ha)</div> | <div>EMERTESA E FLETES:</div> <div>PLANIMETRIA E KANALIT</div> | <div>DREJTOR PROJEKTI: Ing. Flutura DURO</div> | <div>Dt__/__/2025</div> <div>FORMATI A3</div>                                                     |
|                                         |   | <div>FAZA E PROJEKTIT :PROJEKT ZBATIMI</div>   | <div>SHKALLA Shk:1/1000</div>                                  | <div>FLETA 28</div>                            | <div>PROJEKTUES: Ing.Ndert.Flutura DURO<br/>Ing.Top. Luan Bregu<br/>Ing. Ndert.Lorenc HOXHA</div> |

PLANIMETRIA E KANALIT KUSAR - FUSHE  
STUDEN - LETEM,  
SH:1/1000

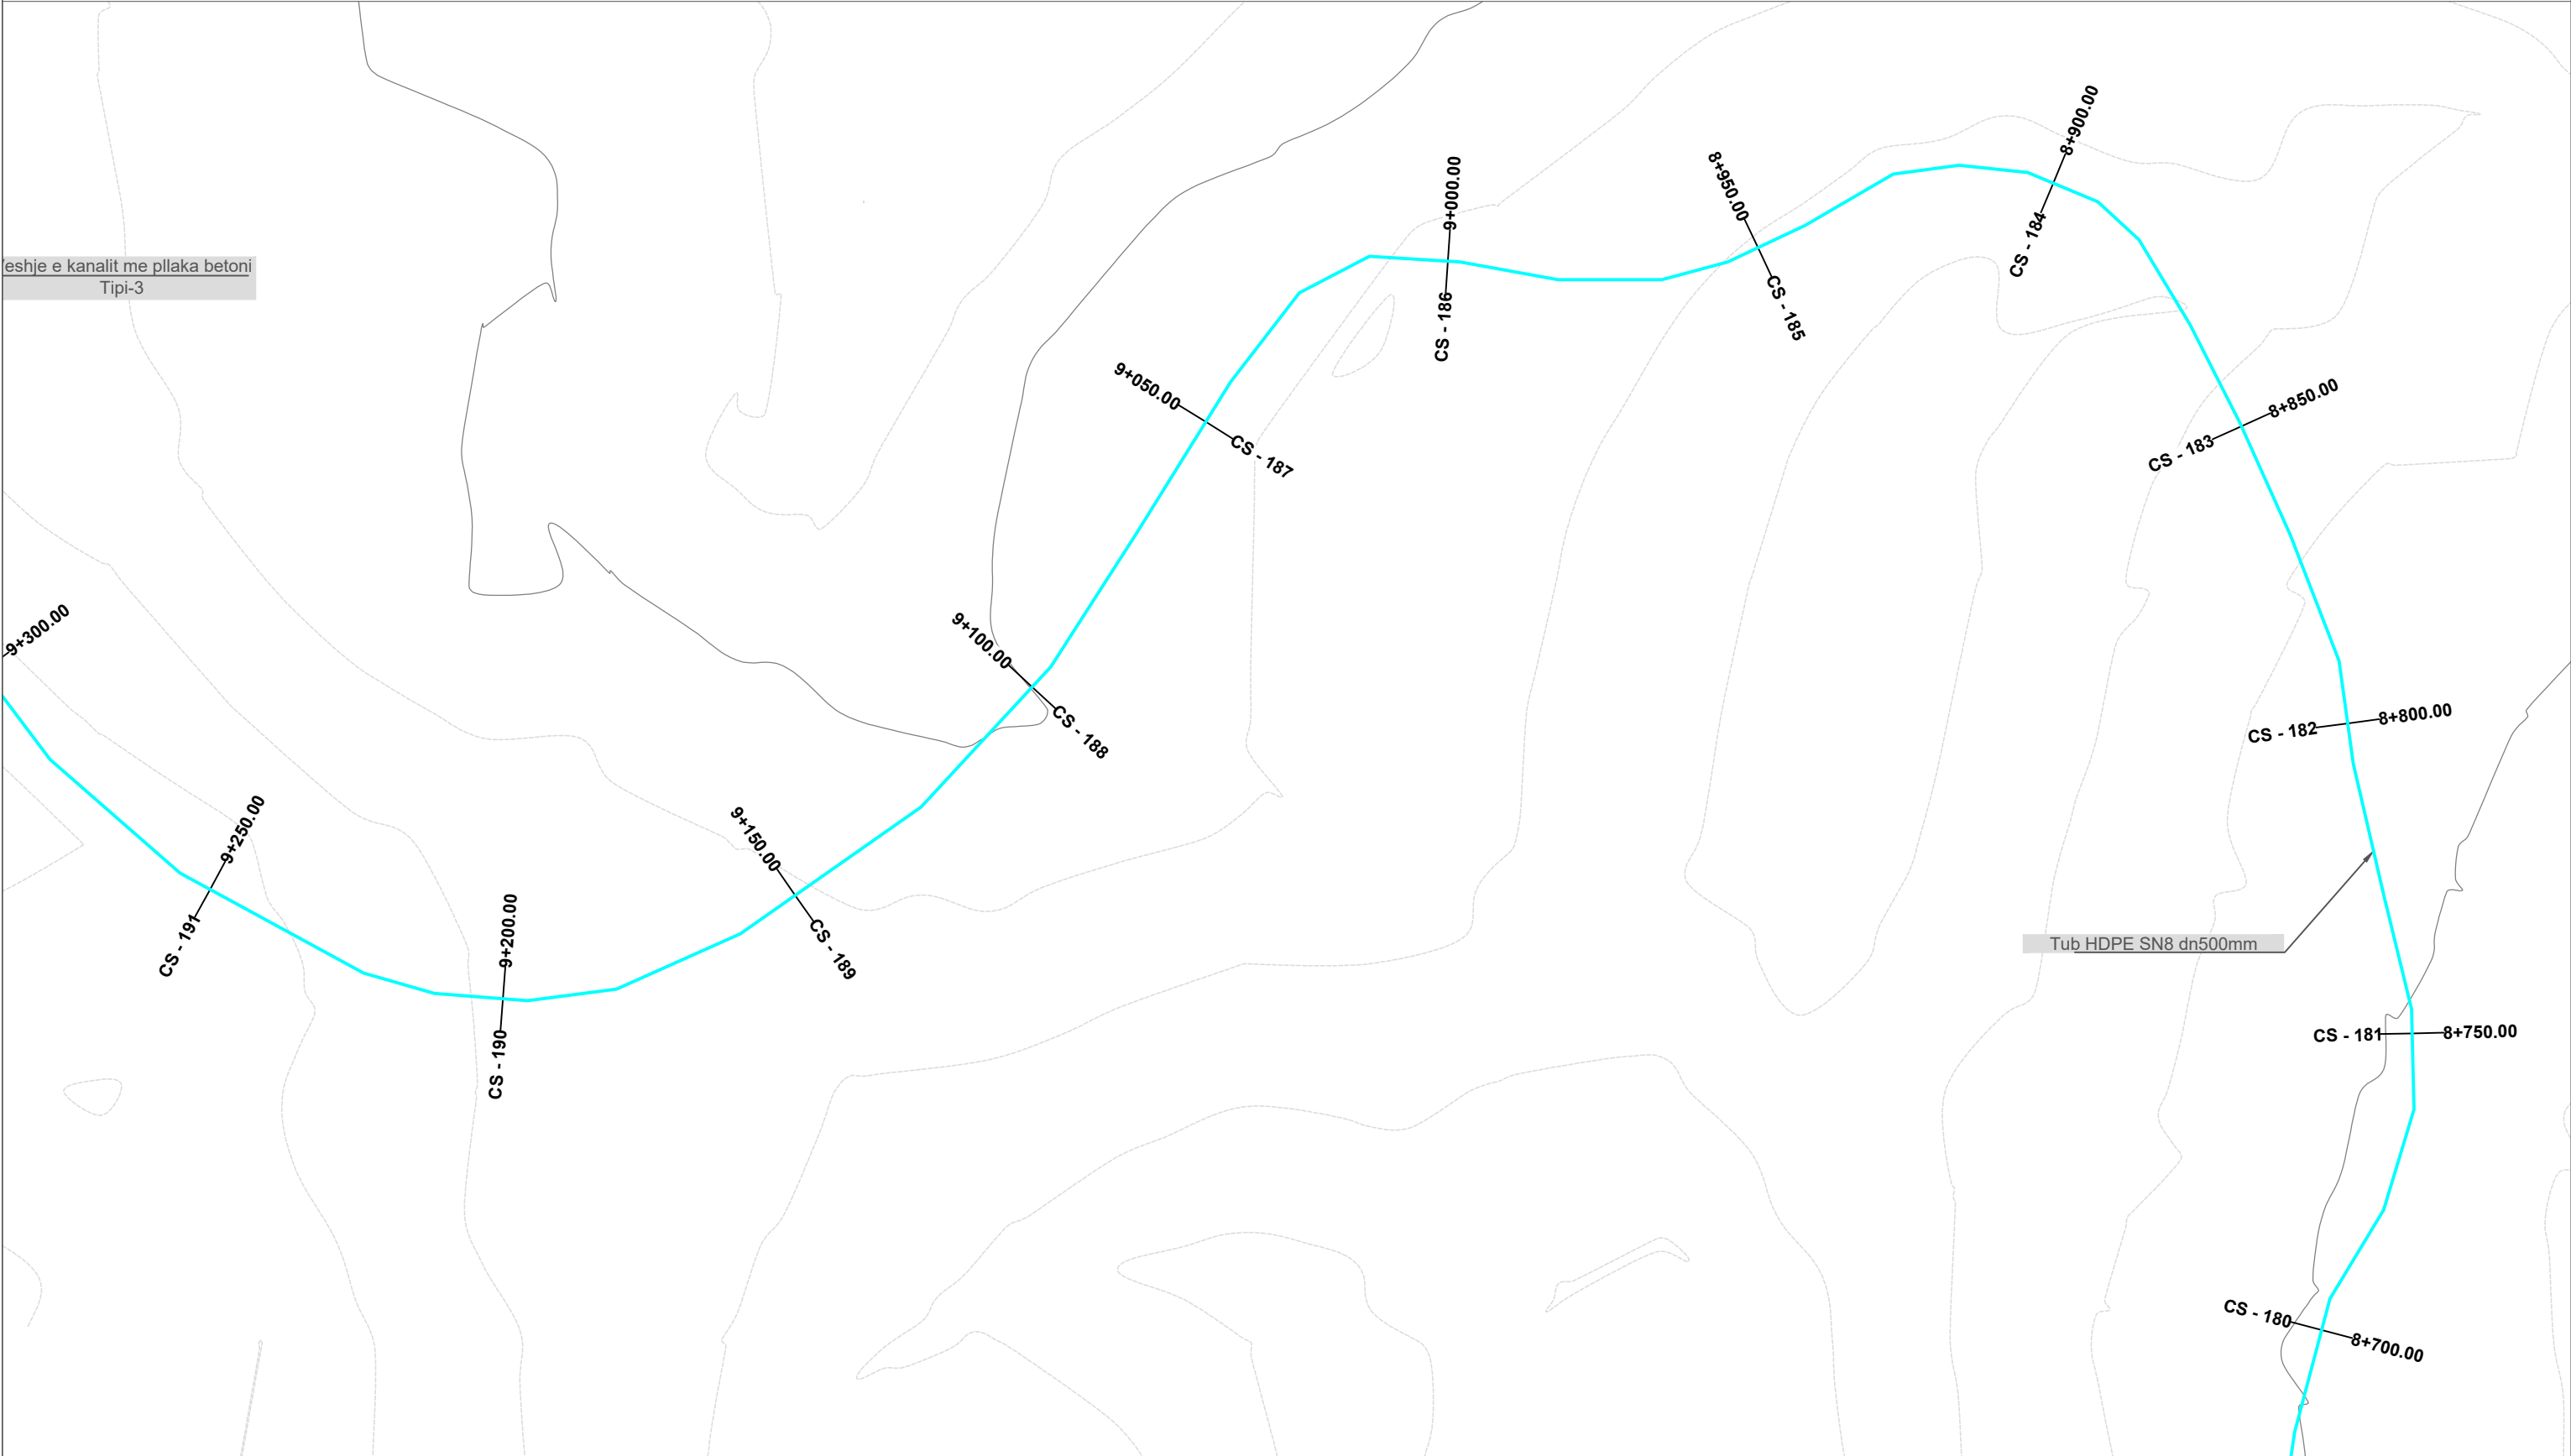

BASHKIA LIBRAZHD



**ZetaKonsult sh.p.k**

Address:Rr."Myrteza Topi",Nd 18, Hyrja 7, Ap 38, TIRANE

Cel:+355 (0)69 33 52 077

e-mail:zetakonsultshpk@gmail.com



**EMERTIMI I OBJEKTIT:**

"RIPARIMI I DIGAVE EKZISTUESE TE LIQENEVE AKULLNAJORE NR.1 DHE NR.2 KUSAR DHE RIKONSTRUKSIONI I KANALIT TE MALIT KUSAR - FUSHE STUDEN – LETEM", (L=11.8 km per 900ha)

FAZA E PROJEKTIT :PROJEKT ZBATIMI

**EMERTESA E FLETES:**  
PLANIMETRIA E KANALIT

SHKALLA Shk:1/1000

FLETA 29


**DREJTOR PROJEKTI:** Ing. Flutura DURO

**PROJEKTUES:** Ing.Ndert.Flutura DURO  
Ing.Top. Luan Bregu  
Ing. Ndert.Lorenc HOXHA

Dt\_\_\_/\_\_\_/2025

FORMATI A3

PLANIMETRIA E KANALIT KUSAR - FUSHE  
STUDEN - LETEM,  
SH:1/1000

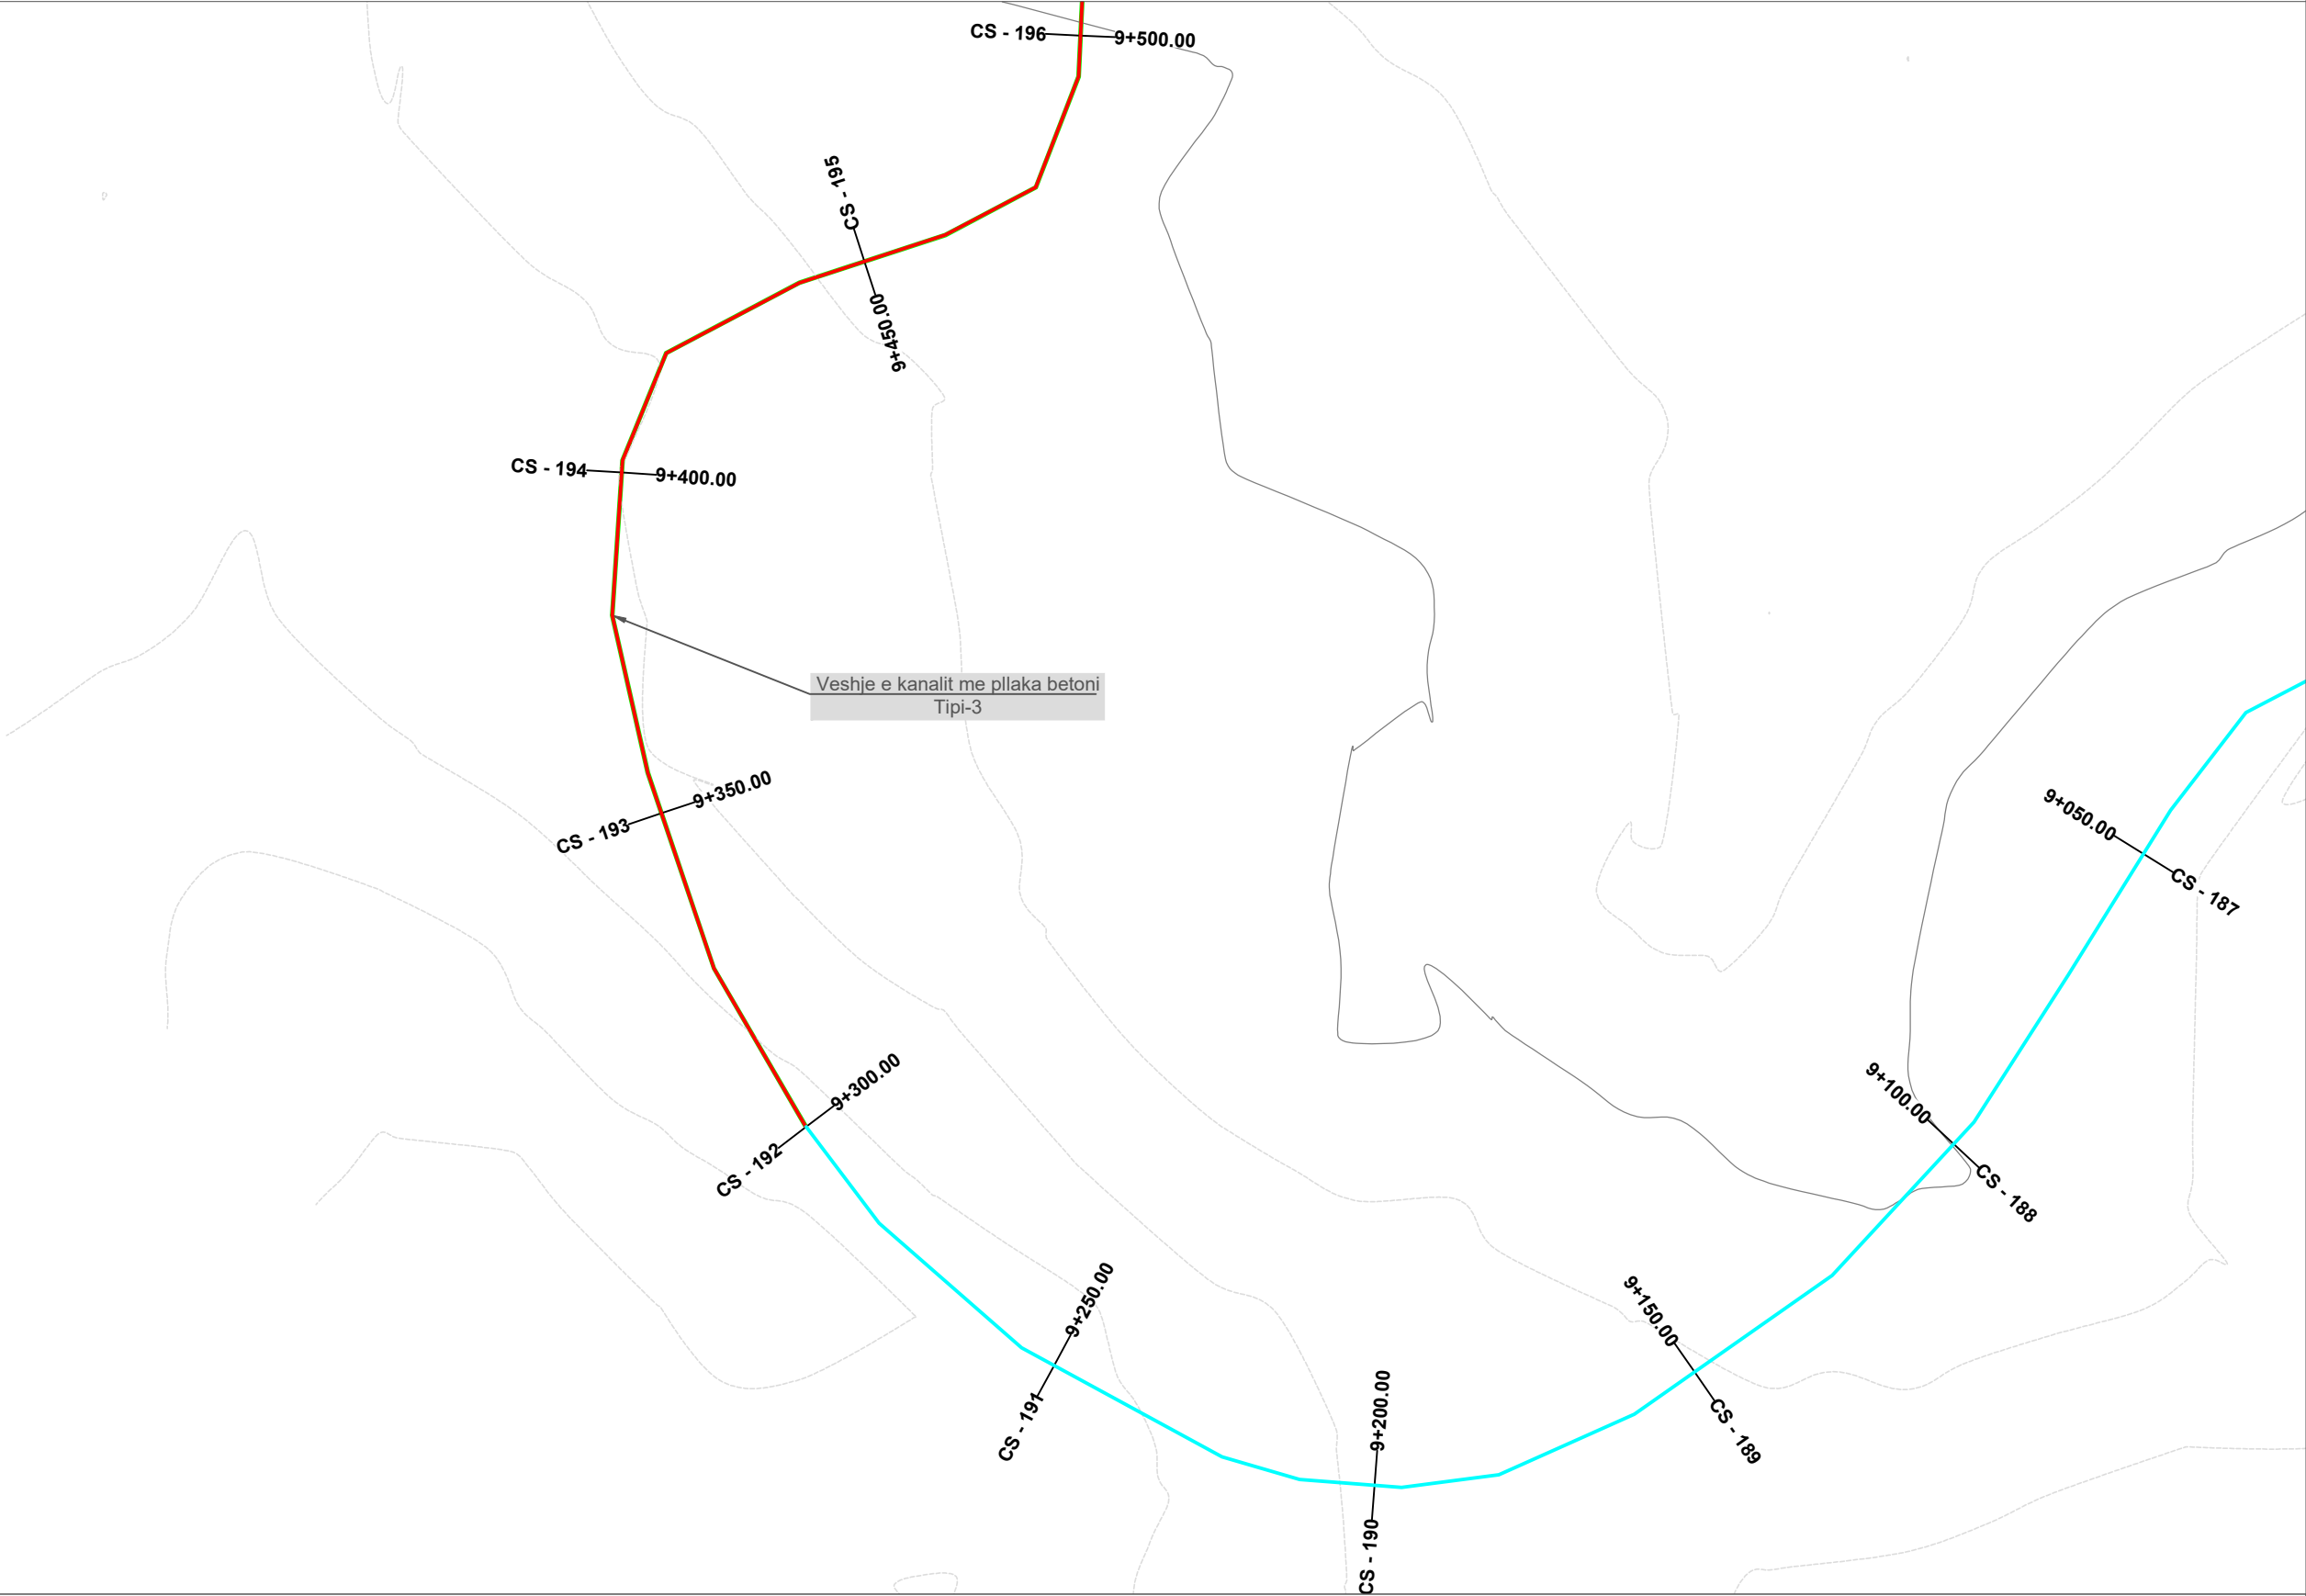

**ZetaKonsult sh.p.k**  
Address:Rr."Myrteza Topi",Nd 18, Hyrja 7, Ap 38, TIRANE  
Cel:+355 (0)69 33 52 077  
e-mail:zetakonsultshpk@gmail.com



**EMERTIMI I OBJEKTIT:**  
"RIPARIMI I DIGAVE EKZISTUESE TE LIQENEVE AKULLNAJORE NR.1 DHE NR.2 KUSAR DHE RIKONSTRUKSIONI I KANALIT TE MALIT KUSAR - FUSHE STUDEN – LETEM", (L=11.8 km per 900ha)  
**FAZA E PROJEKTIT :PROJEKT ZBATIMI**

**EMERTESA E FLETES:**  
**PLANIMETRIA E KANALIT**  
**SHKALLA Shk:1/1000 FLETA 30**

**DREJTOR PROJEKTI:** Ing. Flutura DURO  
**PROJEKTUES:** Ing.Ndert.Flutura DURO  
Ing.Top. Luan Bregu  
Ing. Ndert.Lorenc HOXHA

Dt\_\_\_/\_\_\_/2025  
**FORMATI A3**

PLANIMETRIA E KANALIT KUSAR - FUSHE  
STUDEN - LETEM,  
SH:1/1000



**ZetaKonsult sh.p.k**  
Address:Rr."Myrteza Topi",Nd 18, Hyrja 7, Ap 38, TIRANE  
Cel:+355 (0)69 33 52 077  
e-mail:zetakonsultshpk@gmail.com



**EMERTIMI I OBJEKTIT:**  
"RIPARIMI I DIGAVE EKZISTUESE TE LIQENEVE AKULLNAJORE NR.1 DHE NR.2 KUSAR DHE RIKONSTRUKSIONI I KANALIT TE MALIT KUSAR - FUSHE STUDEN – LETEM", (L=11.8 km per 900ha)

FAZA E PROJEKTIT :PROJEKT ZBATIMI

EMERTESA E FLETES:  
PLANIMETRIA E KANALIT

SHKALLA Shk:1/1000

FLETA 31

DREJTOR PROJEKTI: Ing. Flutura DURO

PROJEKTUES: Ing.Ndert.Flutura DURO  
Ing.Top. Luan Bregu  
Ing. Ndert.Lorenc HOXHA

Dt\_\_/\_\_/2025

FORMATI A3

PLANIMETRIA E KANALIT KUSAR - FUSHE  
STUDEN - LETEM,  
SH:1/1000



|                                         |   |   |   |   |                                               |
|-----------------------------------------|---|---|---|---|-----------------------------------------------|
| <div>BASHKIA LIBRAZHD</div> <div></div> | <div>ZetaKonsult sh.p.k</div> <div>Address:Rr."Myrteza Topi",Nd 18, Hyrja 7, Ap 38, TIRANE</div> <div>Cel:+355 (0)69 33 52 077</div> <div>e-mail:zetakonsultshpk@gmail.com</div> <div></div> | <div>EMERTIMI I OBJEKTIT:</div> <div>"RIPARIMI I DIGAVE EKZISTUESE TE LIQENEVE AKULLNAJORE NR.1 DHE NR.2 KUSAR DHE RIKONSTRUKSIONI I KANALIT TE MALIT KUSAR - FUSHE STUDEN – LETEM", (L=11.8 km per 900ha)</div> <div>FAZA E PROJEKTIT :PROJEKT ZBATIMI</div> | <div>EMERTESA E FLETES:</div> <div>PLANIMETRIA E KANALIT</div> <div>SHKALLA Shk:1/1000</div> <div>FLETA 32</div> | <div>DREJTOR PROJEKTI: Ing. Flutura DURO</div> <div>PROJEKTUES: Ing.Ndert.Flutura DURO<br/>Ing.Top. Luan Bregu<br/>Ing. Ndert.Lorenc HOXHA</div> | <div>Dt__/__/2025</div> <div>FORMATI A3</div> |
|-----------------------------------------|---|---|---|---|-----------------------------------------------|




PLANIMETRIA E KANALIT KUSAR - FUSHE  
STUDEN - LETEM,  
SH:1/1000




|                                          |   |   |                                                                |                                                |                                                                                                   |
|------------------------------------------|---|---|----------------------------------------------------------------|------------------------------------------------|---------------------------------------------------------------------------------------------------|
| <div>BASHKIA LIBRAZHID</div> <div></div> | <div>ZetaKonsult sh.p.k</div> <div>Address:Rr."Myrteza Topi",Nd 18, Hyrja 7, Ap 38, TIRANE</div> <div>Cel:+355 (0)69 33 52 077</div> <div>e-mail:zetakonsultshpk@gmail.com</div> <div></div> | <div>EMERTIMI I OBJEKTIT:</div> <div>"RIPARIMI I DIGAVE EKZISTUESE TE LIQENEVE AKULLNAJORE NR.1 DHE NR.2 KUSAR DHE RIKONSTRUKSIONI I KANALIT TE MALIT KUSAR - FUSHE STUDEN – LETEM", (L=11.8 km per 900ha)</div> | <div>EMERTESA E FLETES:</div> <div>PLANIMETRIA E KANALIT</div> | <div>DREJTOR PROJEKTI: Ing. Flutura DURO</div> | <div>Dt__/__/2025</div> <div>FORMATI A3</div>                                                     |
|                                          |   | <div>FAZA E PROJEKTIT :PROJEKT ZBATIMI</div>   | <div>SHKALLA Shk:1/1000</div>                                  | <div>FLETA 33</div>                            | <div>PROJEKTUES: Ing.Ndert.Flutura DURO<br/>Ing.Top. Luan Bregu<br/>Ing. Ndert.Lorenc HOXHA</div> |

PLANIMETRIA E KANALIT KUSAR - FUSHE  
STUDEN - LETEM,  
SH:1/1000

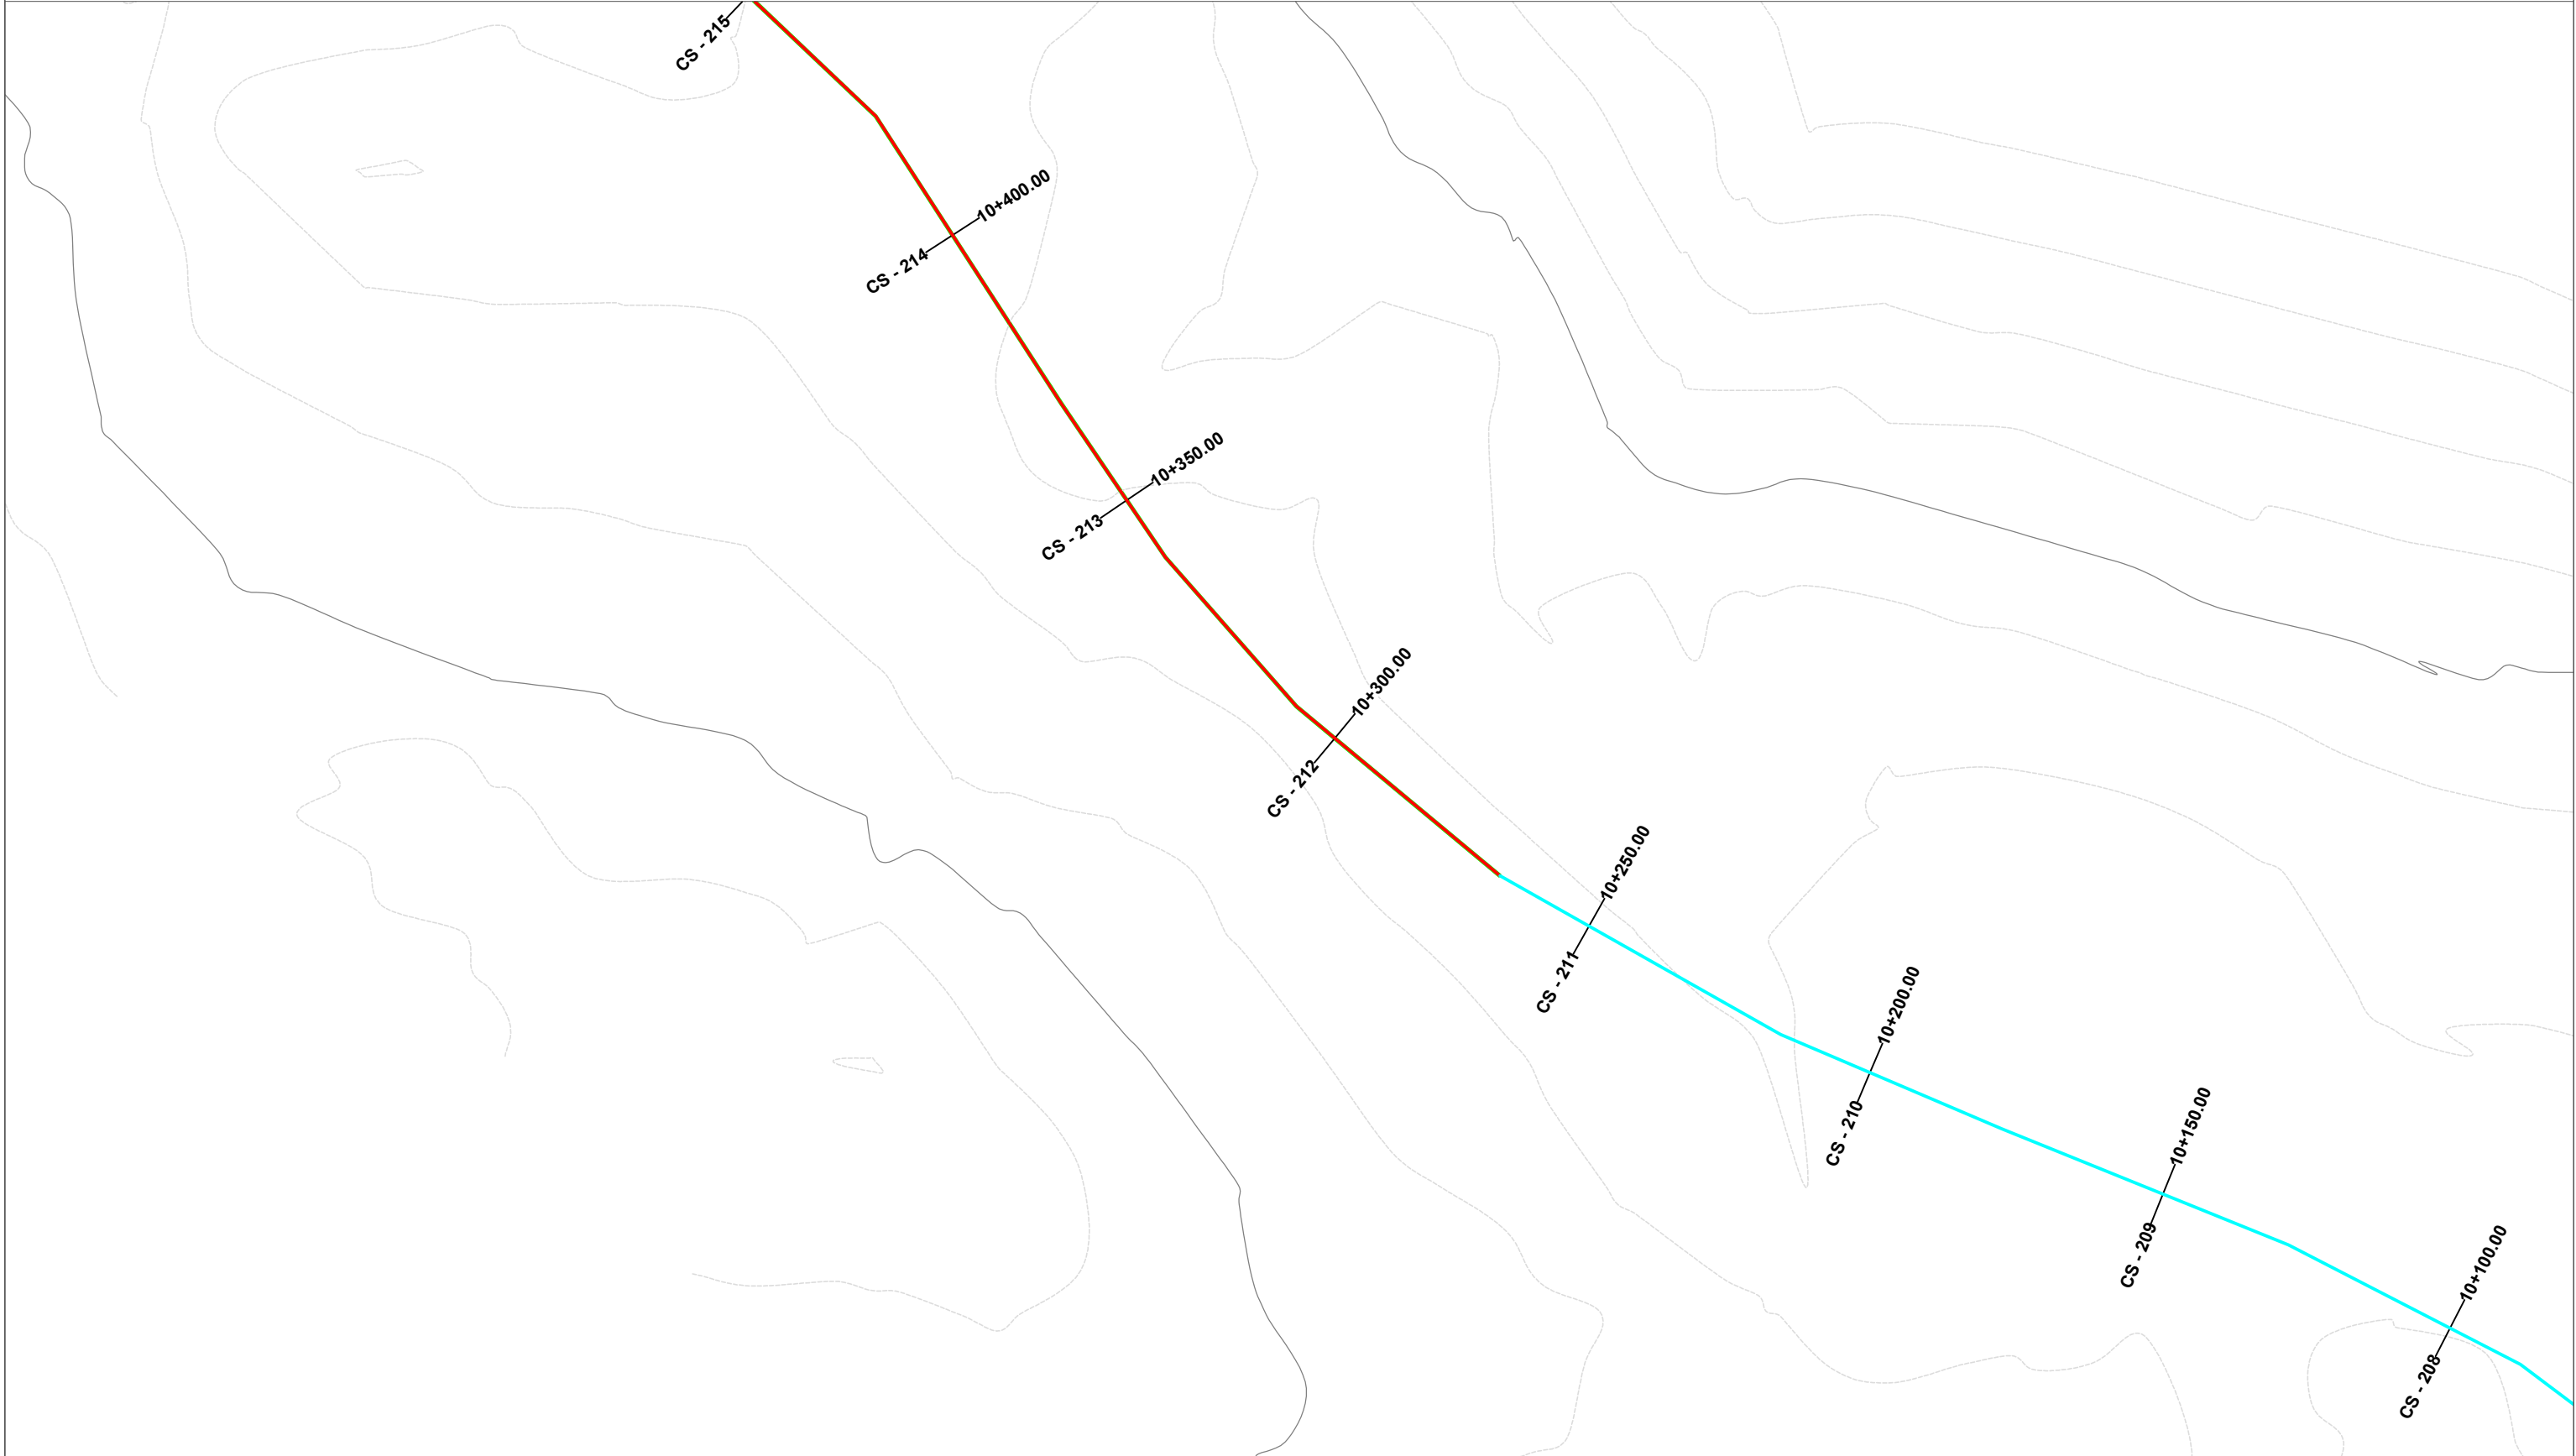

|                                         |   |   |                                                                |                                                |   |
|-----------------------------------------|---|---|----------------------------------------------------------------|------------------------------------------------|---|
| <div>BASHKIA LIBRAZHD</div> <div></div> | <div>ZetaKonsult sh.p.k</div> <div>Address:Rr."Myrteza Topi",Nd 18, Hyrja 7, Ap 38, TIRANE</div> <div>Cel:+355 (0)69 33 52 077</div> <div>e-mail:zetakonsultshpk@gmail.com</div> <div></div> | <div>EMERTIMI I OBJEKTIT:</div> <div>"RIPARIMI I DIGAVE EKZISTUESE TE LIQENEVE AKULLNAJORE NR.1 DHE NR.2 KUSAR DHE RIKONSTRUKSIONI I KANALIT TE MALIT KUSAR - FUSHE STUDEN – LETEM", (L=11.8 km per 900ha)</div> | <div>EMERTESA E FLETES:</div> <div>PLANIMETRIA E KANALIT</div> | <div>DREJTOR PROJEKTI: Ing. Flutura DURO</div> | <div>Dt___/___/2025</div> <div>FORMATI A3</div>                                                                 |
|                                         |   | <div>FAZA E PROJEKTIT :PROJEKT ZBATIMI</div>   | <div>SHKALLA Shk:1/1000</div>                                  | <div>FLETA 34</div>                            | <div>PROJEKTUES: Ing.Ndert.Flutura DURO</div> <div>Ing.Top. Luan Bregu</div> <div>Ing. Ndert.Lorenc HOXHA</div> |

PLANIMETRIA E KANALIT KUSAR - FUSHE  
STUDEN - LETEM,  
SH:1/1000

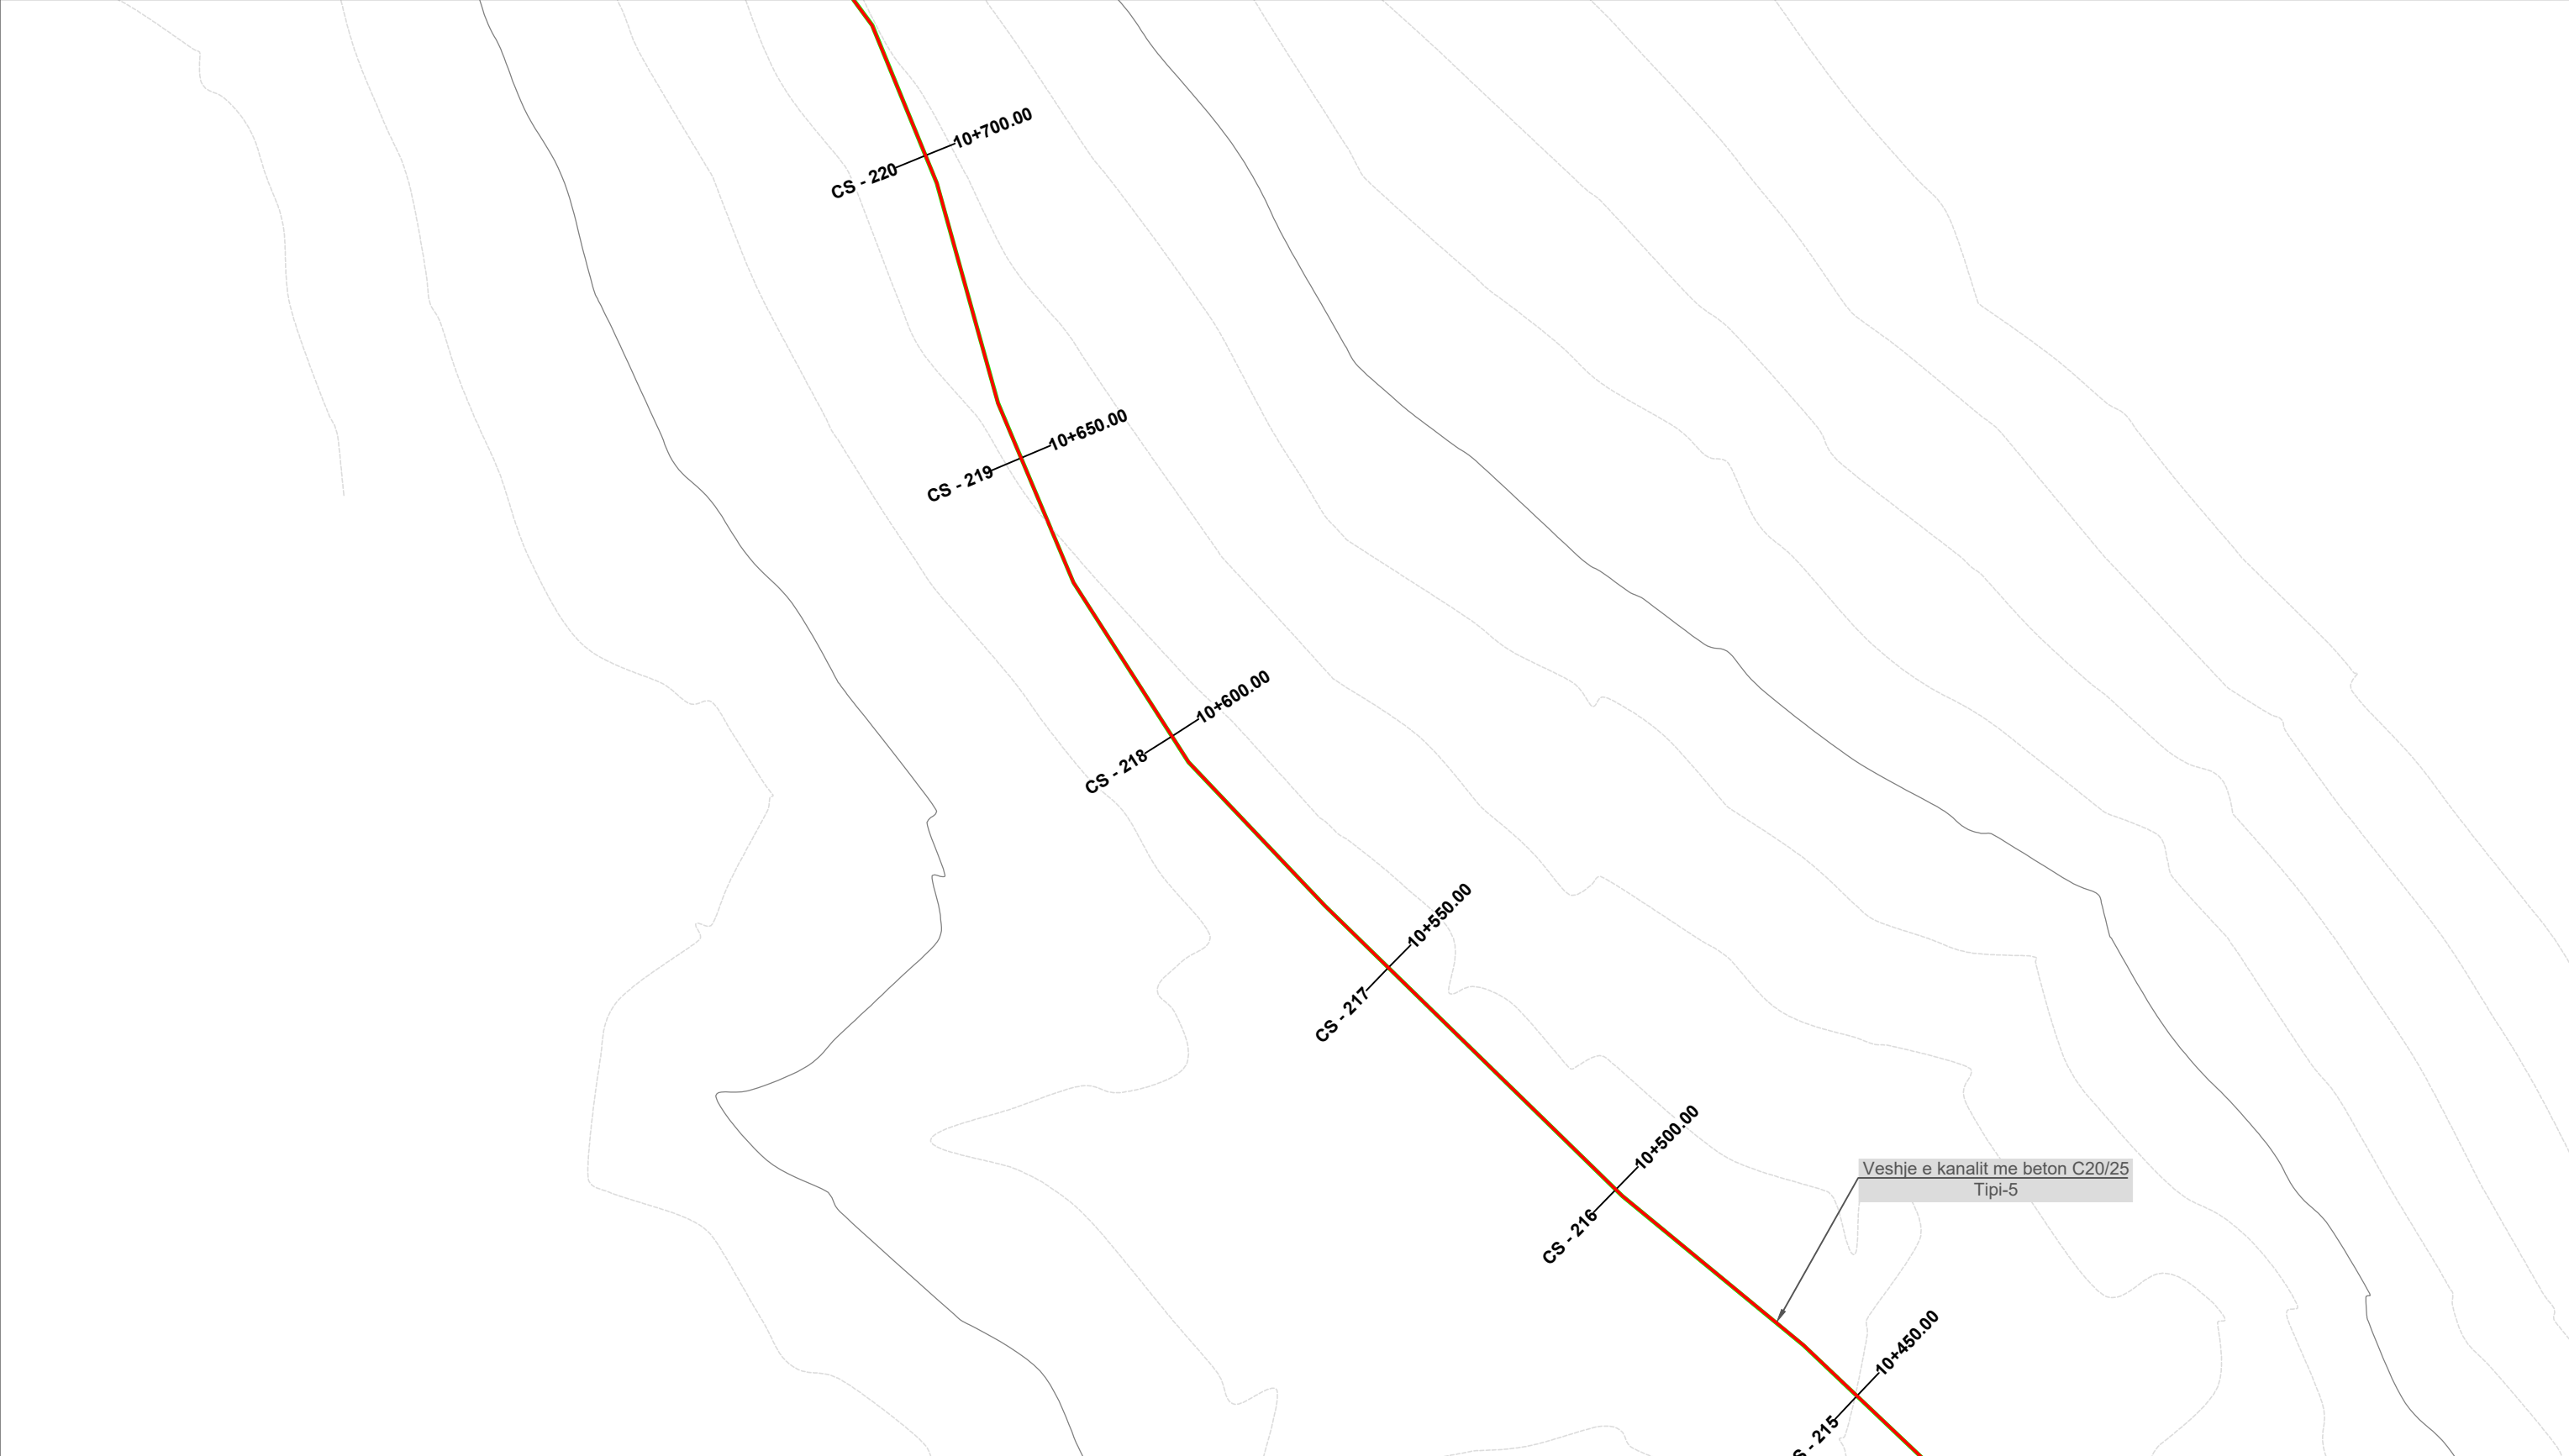

|                                          |   |   |                                                                |                                                           |   |
|------------------------------------------|---|---|----------------------------------------------------------------|-----------------------------------------------------------|---|
| <div>BASHKIA LIBRAZHID</div> <div></div> | <div>ZetaKonsult sh.p.k</div> <div>Address:Rr."Myrteza Topi",Nd 18, Hyrja 7, Ap 38, TIRANE</div> <div>Cel:+355 (0)69 33 52 077</div> <div>e-mail:zetakonsultshpk@gmail.com</div> <div></div> | <div>EMERTIMI I OBJEKTIT:</div> <div>"RIPARIMI I DIGAVE EKZISTUESE TE LIQENEVE AKULLNAJORE NR.1 DHE NR.2 KUSAR DHE RIKONSTRUKSIONI I KANALIT TE MALIT KUSAR - FUSHE STUDEN – LETEM", (L=11.8 km per 900ha)</div> | <div>EMERTESA E FLETES:</div> <div>PLANIMETRIA E KANALIT</div> | <div>DREJTOR PROJEKTI:</div> <div>Ing. Flutura DURO</div> | <div>Dt__/__/2025</div> <div>FORMATI A3</div>                                                                              |
|                                          |   | <div>FAZA E PROJEKTIT :PROJEKT ZBATIMI</div>   | <div>SHKALLA Shk:1/1000</div>                                  | <div>FLETA 35</div>                                       | <div>PROJEKTUES:</div> <div>Ing.Ndert.Flutura DURO</div> <div>Ing.Top. Luan Bregu</div> <div>Ing. Ndert.Lorenc HOXHA</div> |

PLANIMETRIA E KANALIT KUSAR - FUSHE  
STUDEN - LETEM,  
SH:1/1000




|                                                   |   |   |                                                         |                                                |                                                                                                   |
|---------------------------------------------------|---|---|---------------------------------------------------------|------------------------------------------------|---------------------------------------------------------------------------------------------------|
| <div><div>BASHKIA LIBRAZHD</div><div></div></div> | <div><div>ZetaKonsult sh.p.k</div><div>Address:Rr."Myrteza Topi",Nd 18, Hyrja 7, Ap 38, TIRANE</div><div>Cel:+355 (0)69 33 52 077</div><div>e-mail:zetakonsultshpk@gmail.com</div></div> <div></div> | <div>EMERTIMI I OBJEKTIT:<br/>"RIPARIMI I DIGAVE EKZISTUESE TE LIQENEVE AKULLNAJORE NR.1 DHE NR.2 KUSAR DHE RIKONSTRUKSIONI I KANALIT TE MALIT KUSAR - FUSHE STUDEN – LETEM", (L=11.8 km per 900ha)</div> | <div>EMERTESA E FLETES:<br/>PLANIMETRIA E KANALIT</div> | <div>DREJTOR PROJEKTI: Ing. Flutura DURO</div> | <div>Dt___/___/2025</div>                                                                         |
|                                                   |   | <div>FAZA E PROJEKTIT :PROJEKT ZBATIMI</div>   | <div>SHKALLA Shk:1/1000</div>                           | <div>FLETA 36</div>                            | <div>PROJEKTUES: Ing.Ndert.Flutura DURO<br/>Ing.Top. Luan Bregu<br/>Ing. Ndert.Lorenc HOXHA</div> |

PLANIMETRIA E KANALIT KUSAR - FUSHE  
STUDEN - LETEM,  
SH:1/1000




|                                         |   |   |                                                                |                                                |                                                                                                   |
|-----------------------------------------|---|---|----------------------------------------------------------------|------------------------------------------------|---------------------------------------------------------------------------------------------------|
| <div>BASHKIA LIBRAZHD</div> <div></div> | <div>ZetaKonsult sh.p.k</div> <div>Address:Rr."Myrteza Topi",Nd 18, Hyrja 7, Ap 38, TIRANE</div> <div>Cel:+355 (0)69 33 52 077</div> <div>e-mail:zetakonsultshpk@gmail.com</div> <div></div> | <div>EMERTIMI I OBJEKTIT:</div> <div>"RIPARIMI I DIGAVE EKZISTUESE TE LIQENEVE AKULLNAJORE NR.1 DHE NR.2 KUSAR DHE RIKONSTRUKSIONI I KANALIT TE MALIT KUSAR - FUSHE STUDEN – LETEM", (L=11.8 km per 900ha)</div> | <div>EMERTESA E FLETES:</div> <div>PLANIMETRIA E KANALIT</div> | <div>DREJTOR PROJEKTI: Ing. Flutura DURO</div> | <div>Dt__/__/2025</div> <div>FORMATI A3</div>                                                     |
|                                         |   | <div>FAZA E PROJEKTIT :PROJEKT ZBATIMI</div>   | <div>SHKALLA Shk:1/1000</div>                                  | <div>FLETA 37</div>                            | <div>PROJEKTUES: Ing.Ndert.Flutura DURO<br/>Ing.Top. Luan Bregu<br/>Ing. Ndert.Lorenc HOXHA</div> |

PLANIMETRIA E KANALIT KUSAR - FUSHE  
STUDEN - LETEM,  
SH:1/1000

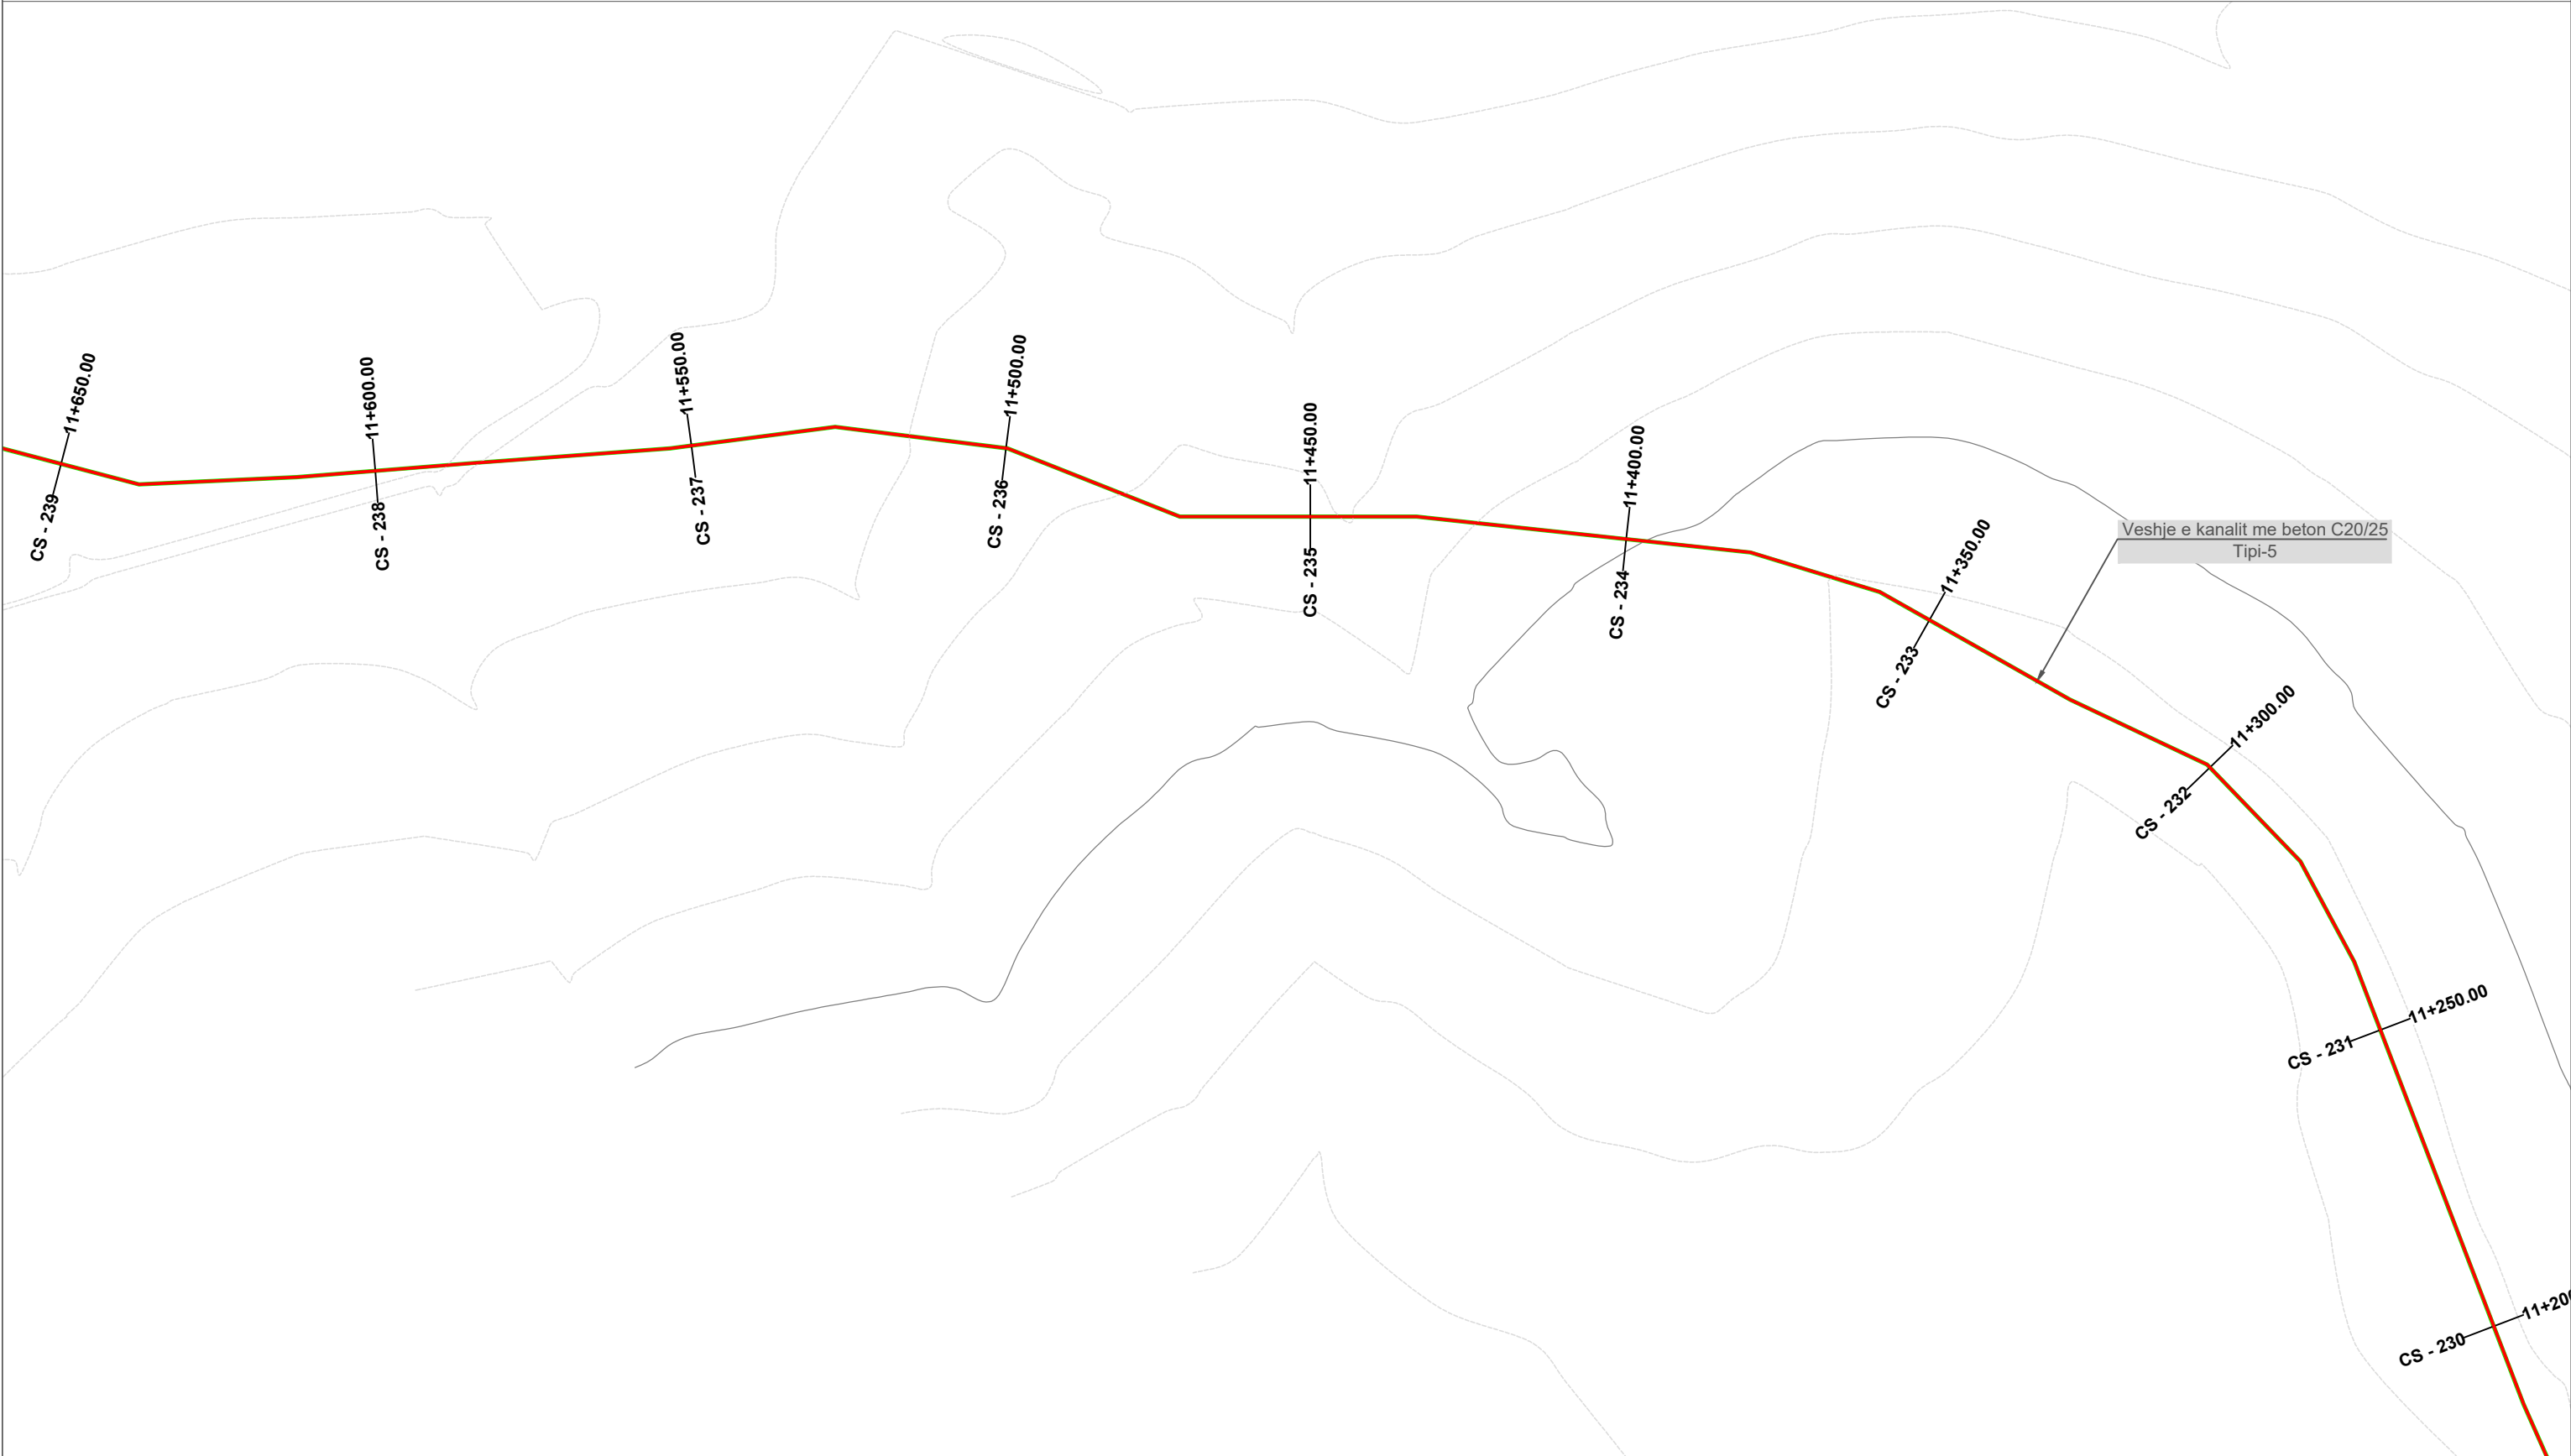



PLANIMETRIA E KANALIT KUSAR - FUSHE  
STUDEN - LETEM,  
SH:1/1000

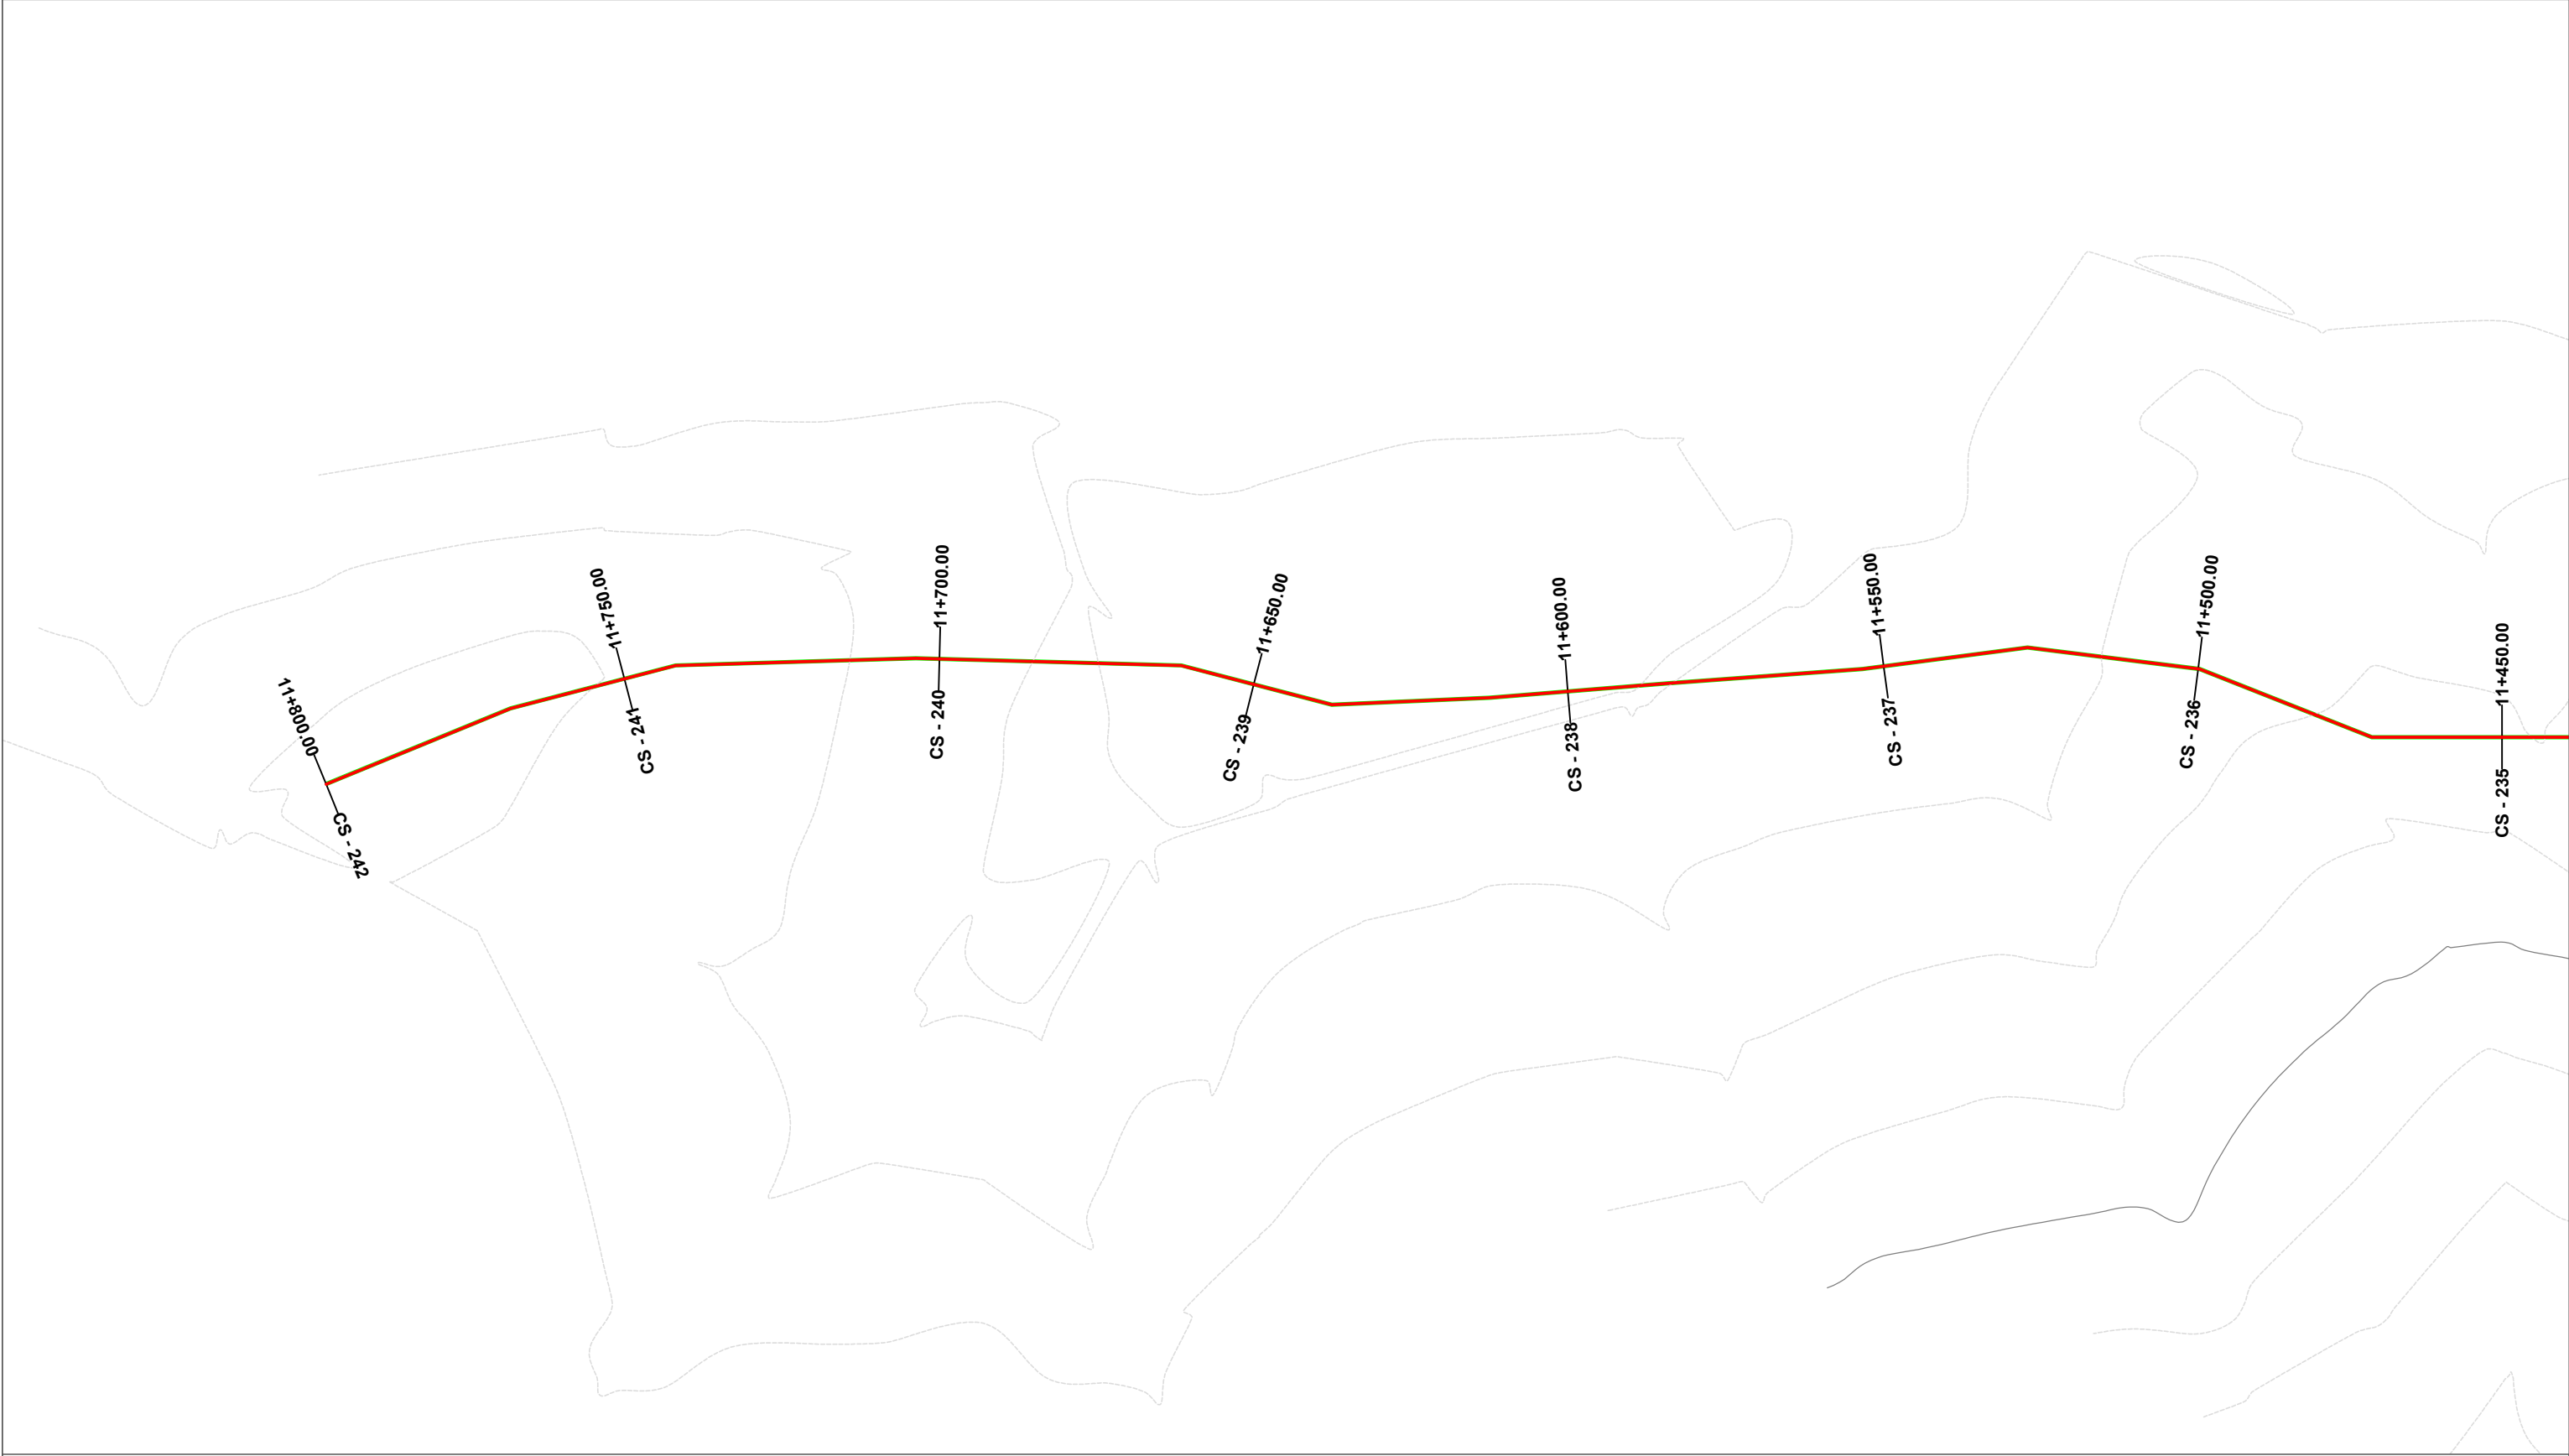

|                                                   |   |   |   |   |                                                         |
|---------------------------------------------------|---|---|---|---|---------------------------------------------------------|
| <div><div>BASHKIA LIBRAZHD</div><div></div></div> | <div><div>ZetaKonsult sh.p.k</div><div>Address:Rr."Myrteza Topi",Nd 18, Hyrja 7, Ap 38, TIRANE</div><div>Cel:+355 (0)69 33 52 077</div><div>e-mail:zetakonsultshpk@gmail.com</div></div> <div></div> | <div><div>EMERTIMI I OBJEKTIT:</div><div>"RIPARIMI I DIGAVE EKZISTUESE TE LIQENEVE AKULLNAJORE NR.1 DHE NR.2 KUSAR DHE RIKONSTRUKSIONI I KANALIT TE MALIT KUSAR - FUSHE STUDEN – LETEM", (L=11.8 km per 900ha)</div><div>FAZA E PROJEKTIT :PROJEKT ZBATIMI</div></div> | <div><div>EMERTESA E FLETES:</div><div>PLANIMETRIA E KANALIT</div><div><div>SHKALLA Shk:1/1000</div><div>FLETA 39</div></div></div> | <div><div>DREJTOR PROJEKTI: Ing. Flutura DURO</div><div>PROJEKTUES: Ing.Ndert.Flutura DURO<br/>Ing.Top. Luan Bregu<br/>Ing. Ndert.Lorenc HOXHA</div></div> | <div><div>Dt__/__/2025</div><div>FORMATI A3</div></div> |
|---------------------------------------------------|---|---|---|---|---------------------------------------------------------|