



PLANVENDOSJA E LIQENIT AKULLNAJOR NR.2
SH:1/1000

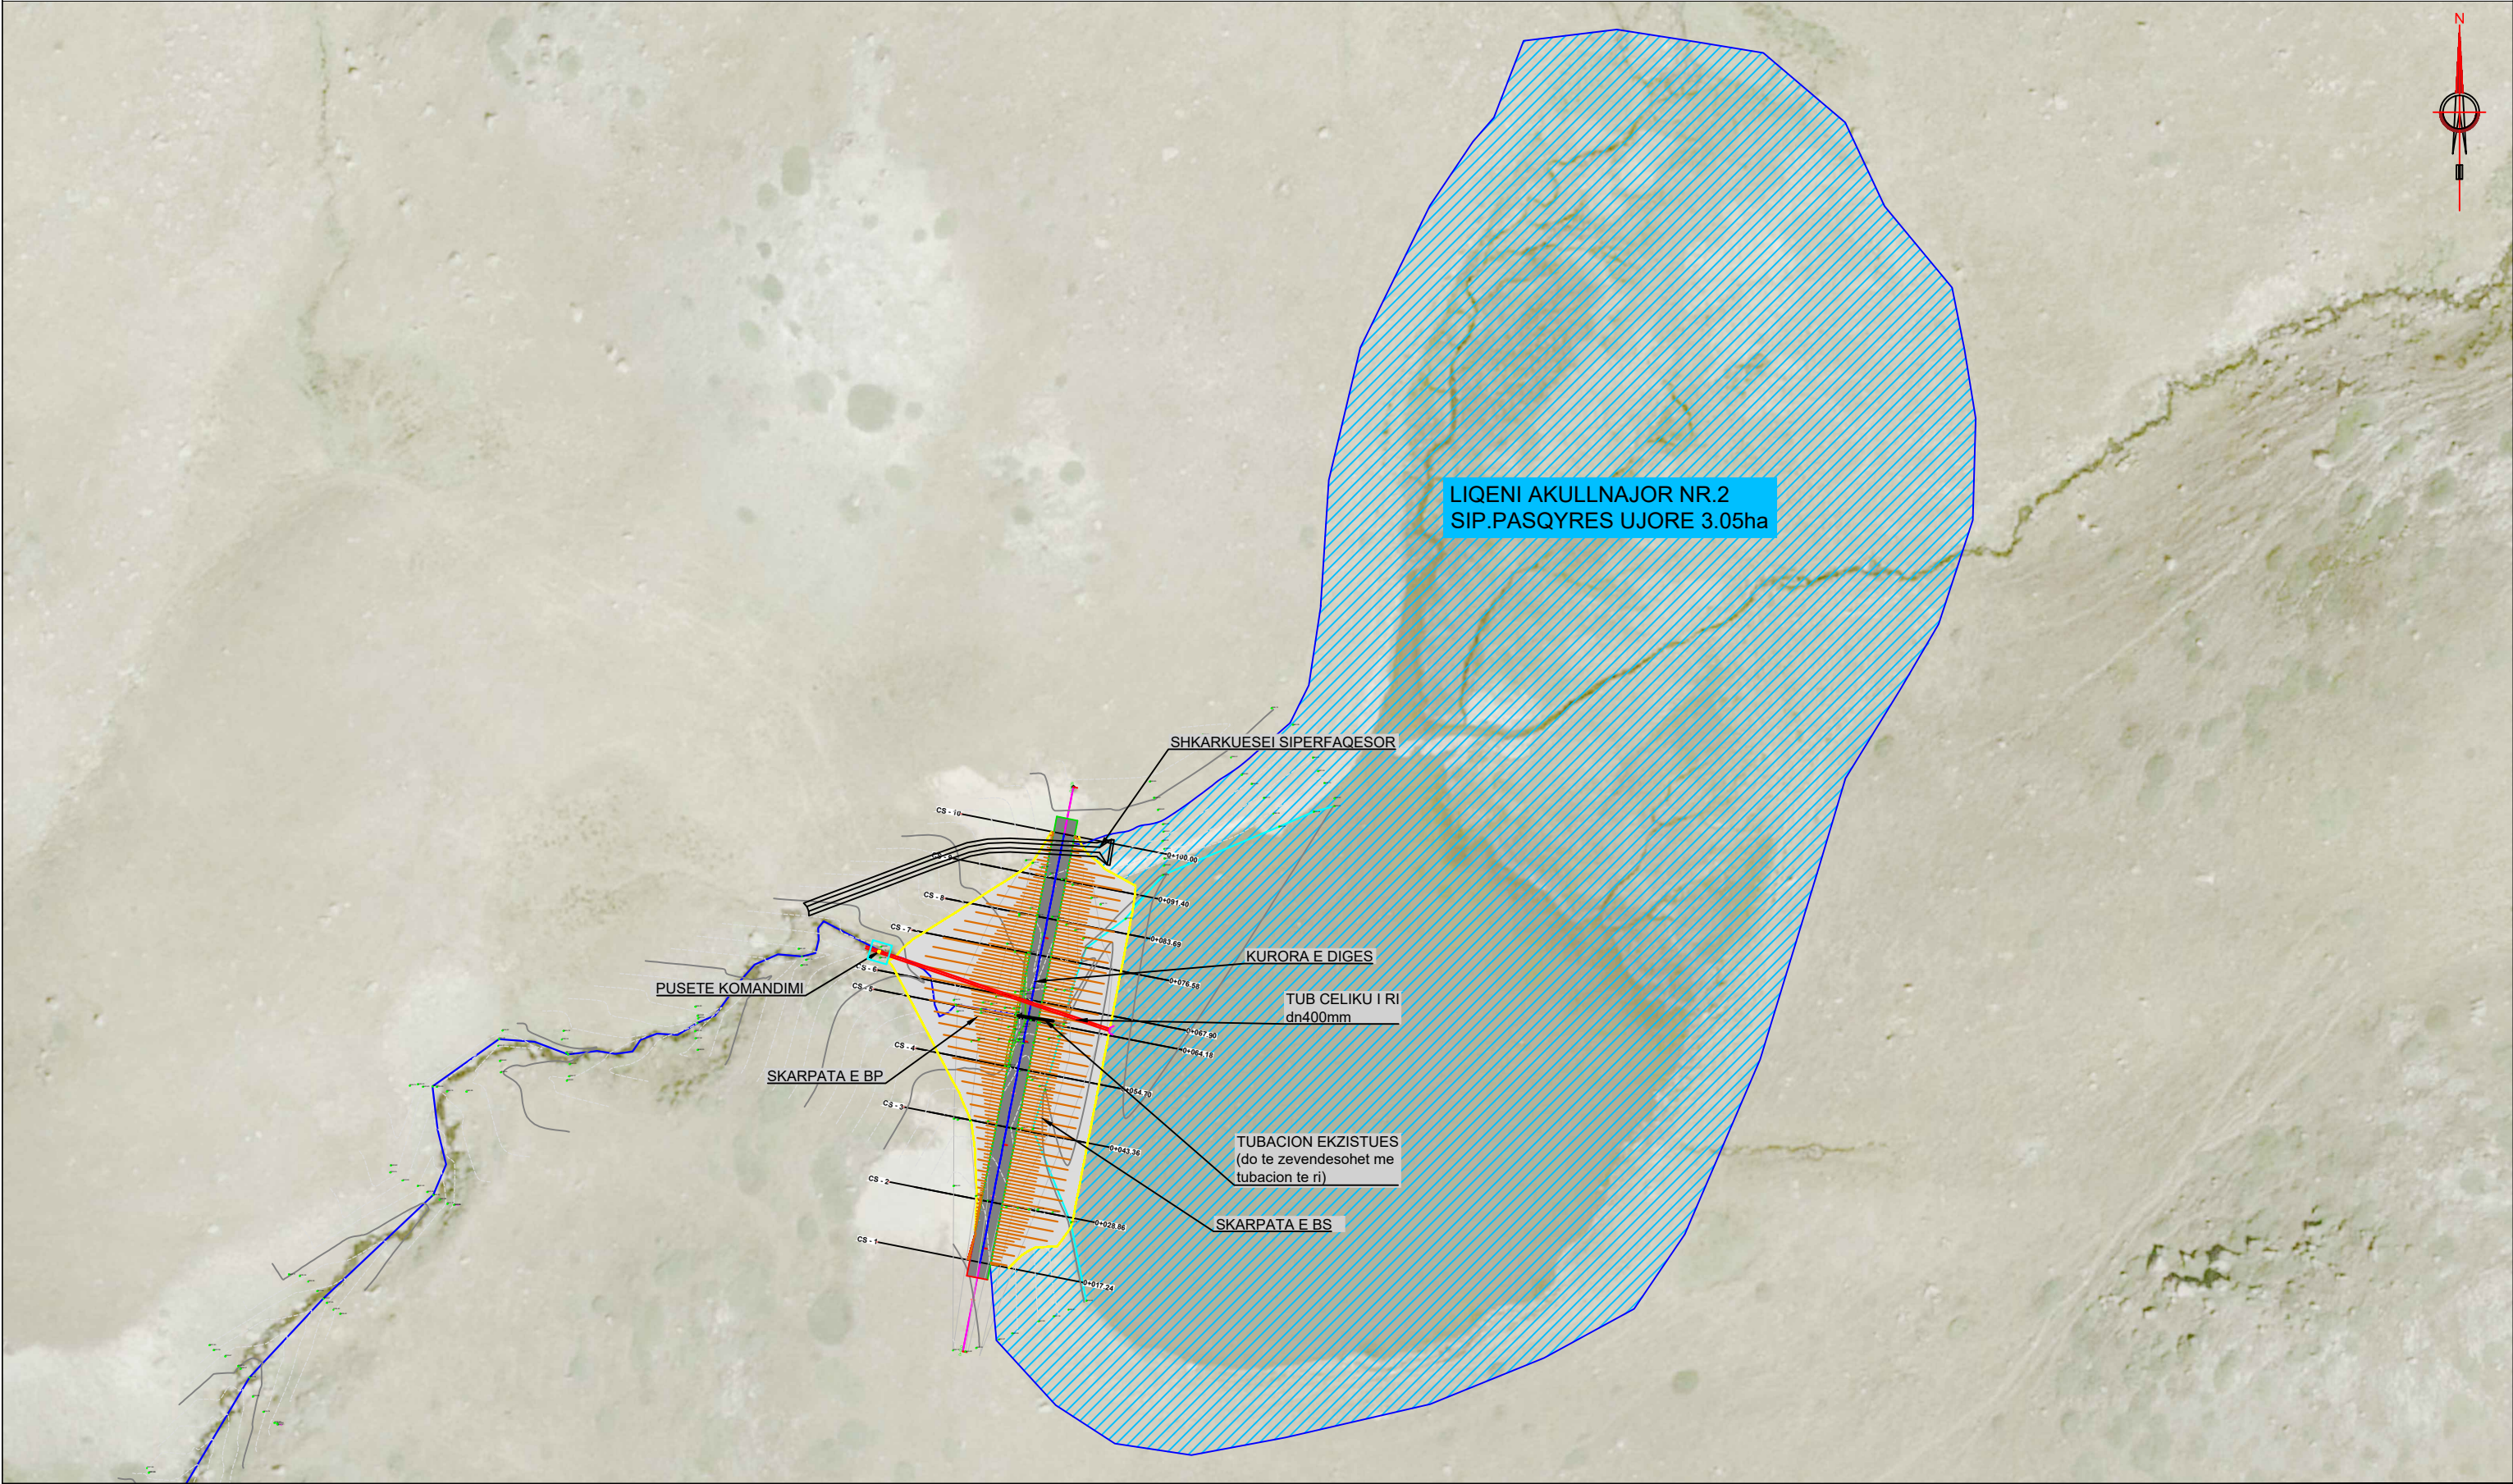

BASHKIA LIBRAZHD	ZetaKonsult sh.p.k Address:Rr."Myrteza Topi",Nd 18, Hyrja 7, Ap 38, TIRANE Cel:+355 (0)69 33 52 077 e-mail:zetakonsultshpk@gmail.com	EMERTIMI I OBJEKTIT: "RIPARIMI I DIGAVE EKZISTUESE TE LIQENEVE AKULLNAJORE NR.1 DHE NR.2 KUSAR DHE RIKONSTRUKSIONI I KANALIT TE MALIT KUSAR - FUSHE STUDEN – LETEM", (L=11.8 km per 900ha)	EMERTESA E FLETES: PLANVENDOSJA E LIQENIT NR.2	DREJTOR PROJEKTI: Ing. Flutura DURO	Dt___/___/2025 FORMATI A3
		FAZA E PROJEKTIT :PROJEKT ZBATIMI	SHKALLA Shk:1/1000	FLETA 13	PROJEKTUES: Ing.Ndert.Flutura DURO Ing.Top. Luan Bregu Ing. Ndert.Lorenc HOXHA

PLANVENDOSJA E DIGES NR.2
SH:1/1000

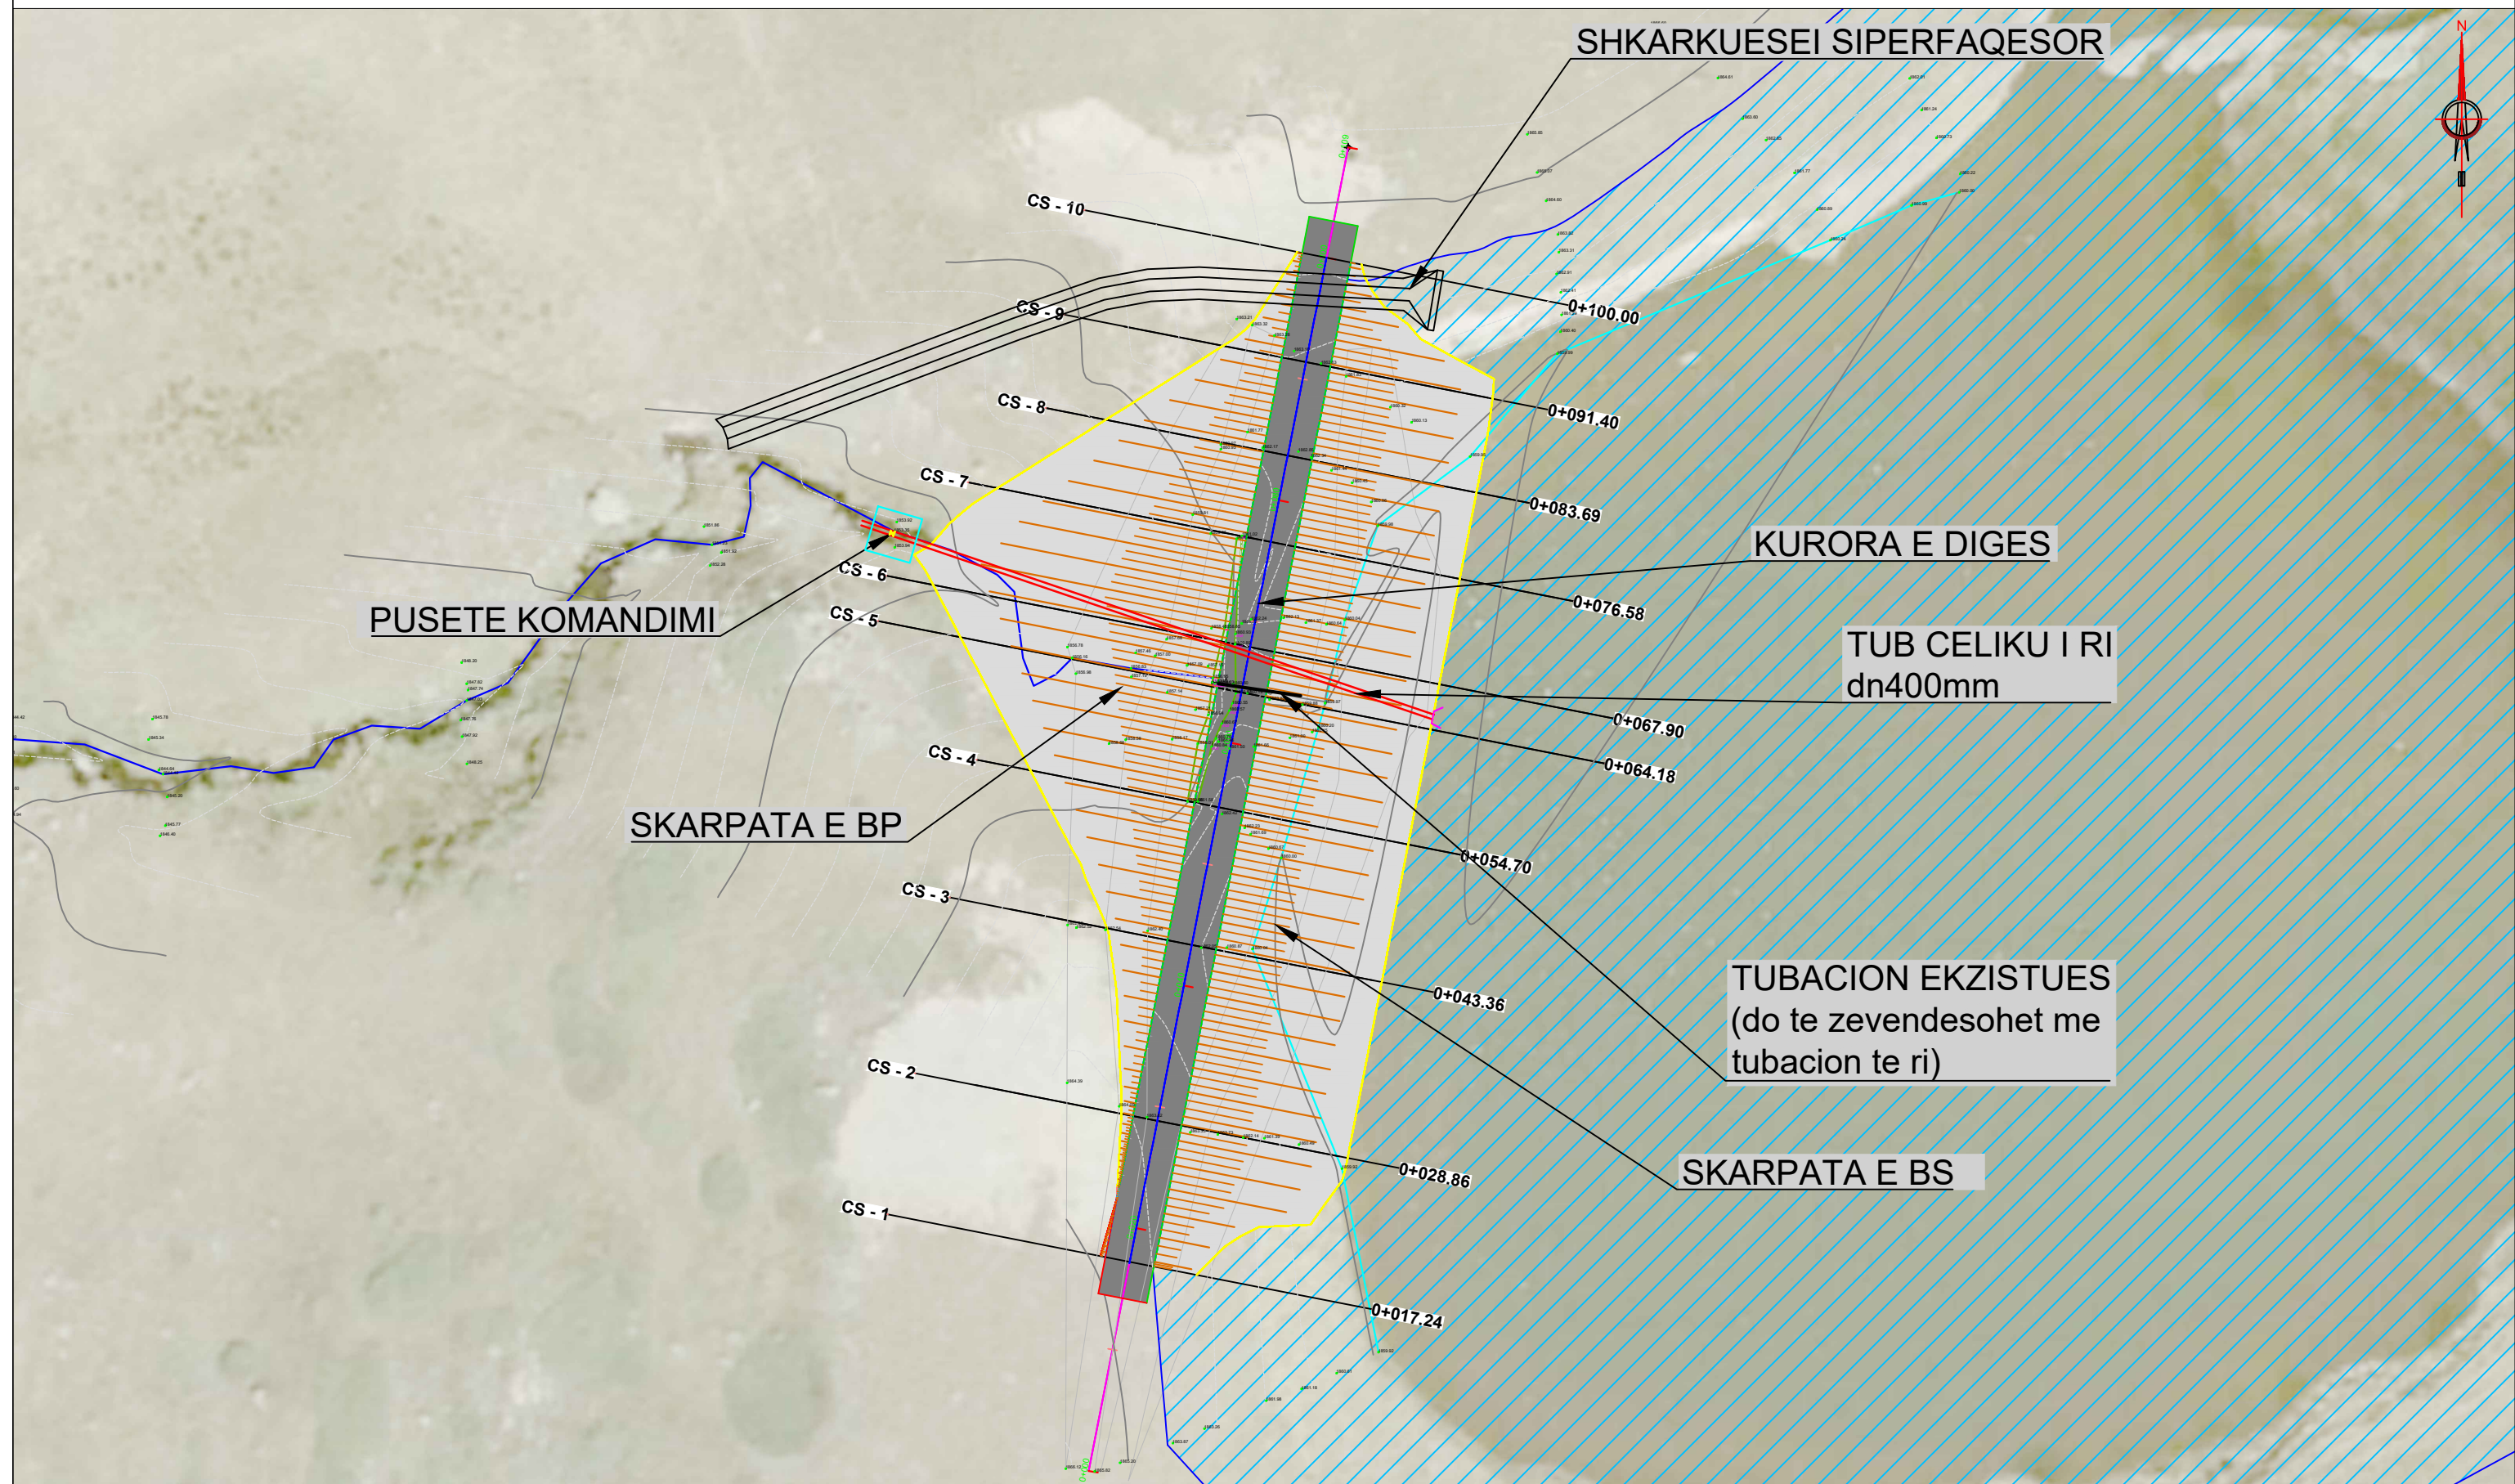

BASHKIA LIBRAZHD



ZetaKonsult sh.p.k

Address:Rr."Myrteza Topi",Nd 18, Hyrja 7, Ap 38, TIRANE

Cel:+355 (0)69 33 52 077

e-mail:zetakonsultshpk@gmail.com



EMERTIMI I OBJEKTIT:

"RIPARIMI I DIGAVE EKZISTUESE TE LIQENEVE AKULLNAJORE NR.1 DHE NR.2 KUSAR DHE RIKONSTRUKSIONI I KANALIT TE MALIT KUSAR - FUSHE STUDEN – LETEM", (L=11.8 km per 900ha)

FAZA E PROJEKTIT :PROJEKT ZBATIMI

EMERTESA E FLETES:
PLANVENDOSJA E DIGES NR.2

SHKALLA Shk:1/500

FLETA 14

DREJTOR PROJEKTI: Ing. Flutura DURO

PROJEKTUES: Ing.Ndert.Flutura DURO
Ing.Top. Luan Bregu
Ing. Ndert.Lorenc HOXHA

Dt___/___/2025


FORMATI A3

PRERJA GJATESORE E TRUPIT TE DIGES NR.2

SHV:1/200

SHH:1/400

Kurora e Diges Ekzist. —
Vija e Terrenit —
Vija e Germimit —

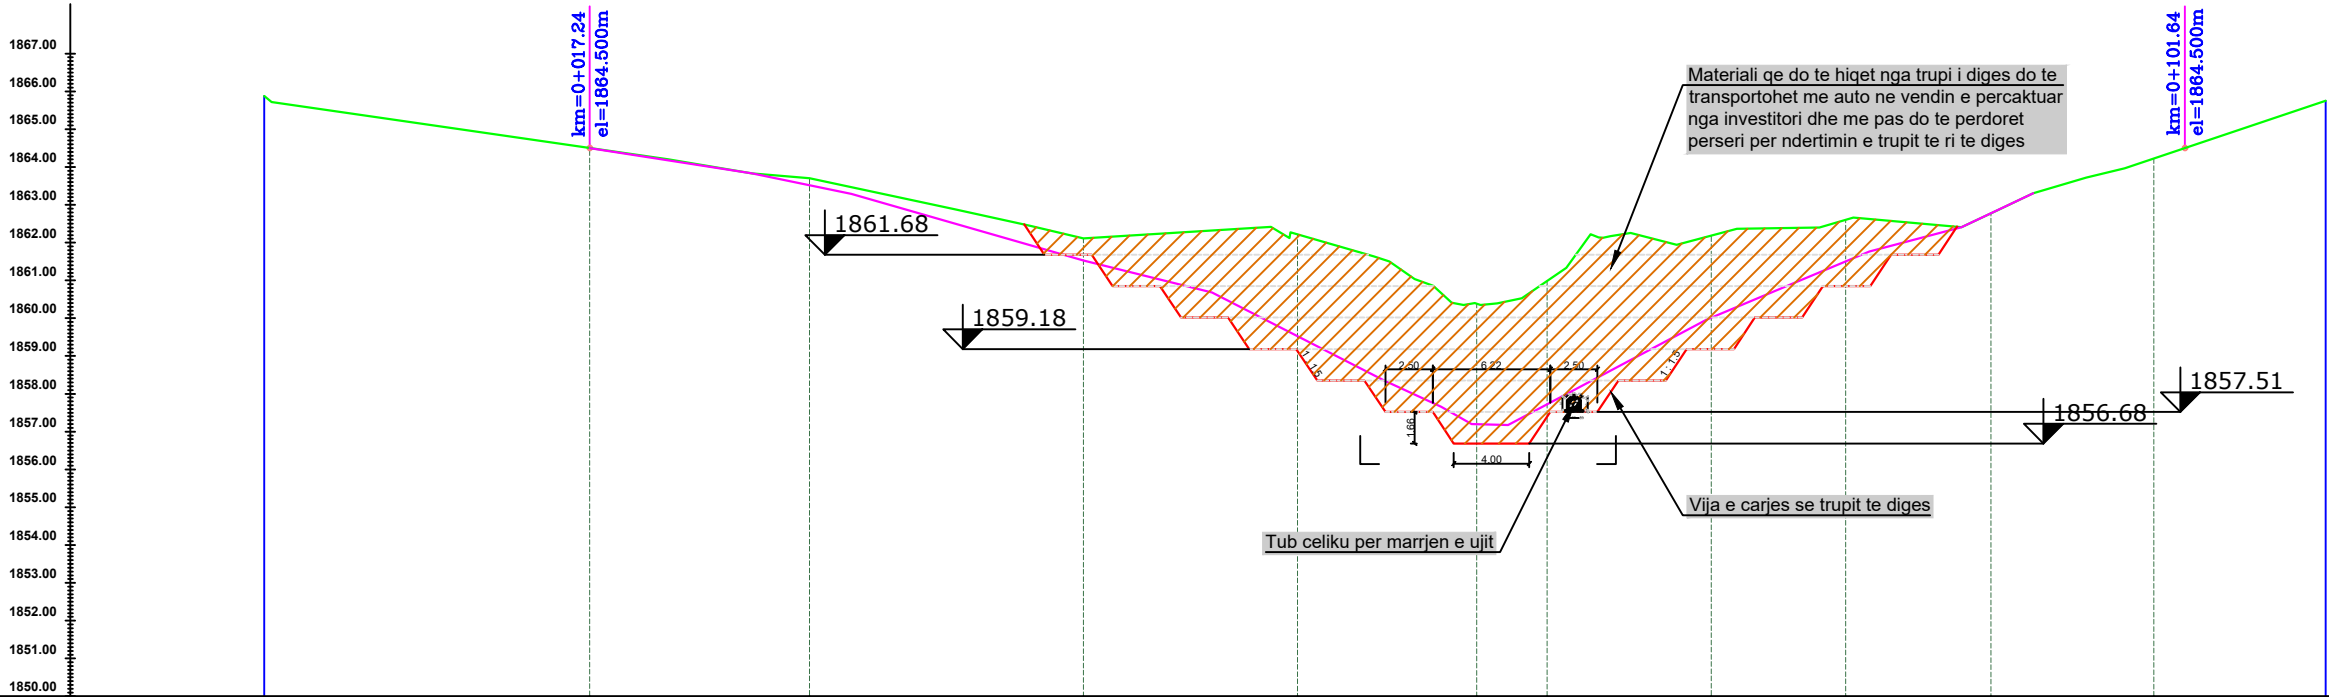

CS-NR.		CS-1	CS-2	CS-3	CS-4	CS-5	CS-6	CS-7	CS-8	CS-9	CS-10
Distanca	Pjesore	12	15	11	9	4	9	7	8	9	
	Progresive	0+017	0+029	0+043	0+055	0+064	0+068	0+077	0+084	0+091	0+100
Kuota	Terreni	1864.63	1863.70	1862.11	1862.22	1860.38	1860.99	1862.19	1862.60	1862.78	1864.22
	Projektit	1864.63	1863.83	1861.68	1859.14	1856.69	1857.40	1859.18	1860.85	1862.97	
	Punes	0.13	-0.13	-0.43	-3.08	-3.69	-3.59	-3.01	-1.75	0.20	
Gjeometria Vertikale		L=84.41m i=0.00%									

BASHKIA LIBRAZH



ZetaKonsult sh.p.k

Address:Rr."Myrteza Topi",Nd 18, Hyrja 7, Ap 38, TIRANE

Cel:+355 (0)69 33 52 077

e-mail:zetakonsultshpk@gmail.com



EMERTIMI I OBJEKTIT:

"RIPARIMI I DIGAVE EKZISTUESE TE LIQENEVE AKULLNAJORE NR.1 DHE NR.2 KUSAR DHE RIKONSTRUKSIONI I KANALIT TE MALIT KUSAR - FUSHE STUDEN – LETEM", (L=11.8 km per 900ha)

FAZA E PROJEKTIT :PROJEKT ZBATIMI

EMERTESA E FLETES:
PRERJA GJATESORE E DIGES NR.2

SHKALLA Shk:1/400

FLETA 15

DREJTOR PROJEKTI: Ing. Flutura DURO


PROJEKTUES: Ing.Ndert.Flutura DURO
Ing.Top. Luan Bregu
Ing. Ndert.Lorenc HOXHA

Dt___/___/2025


FORMATI A3

PRERJE TERTHORE TE TRUPIT TE DIGES NR.2
SHV:1/150

Km.0+017.24 (CS-1)

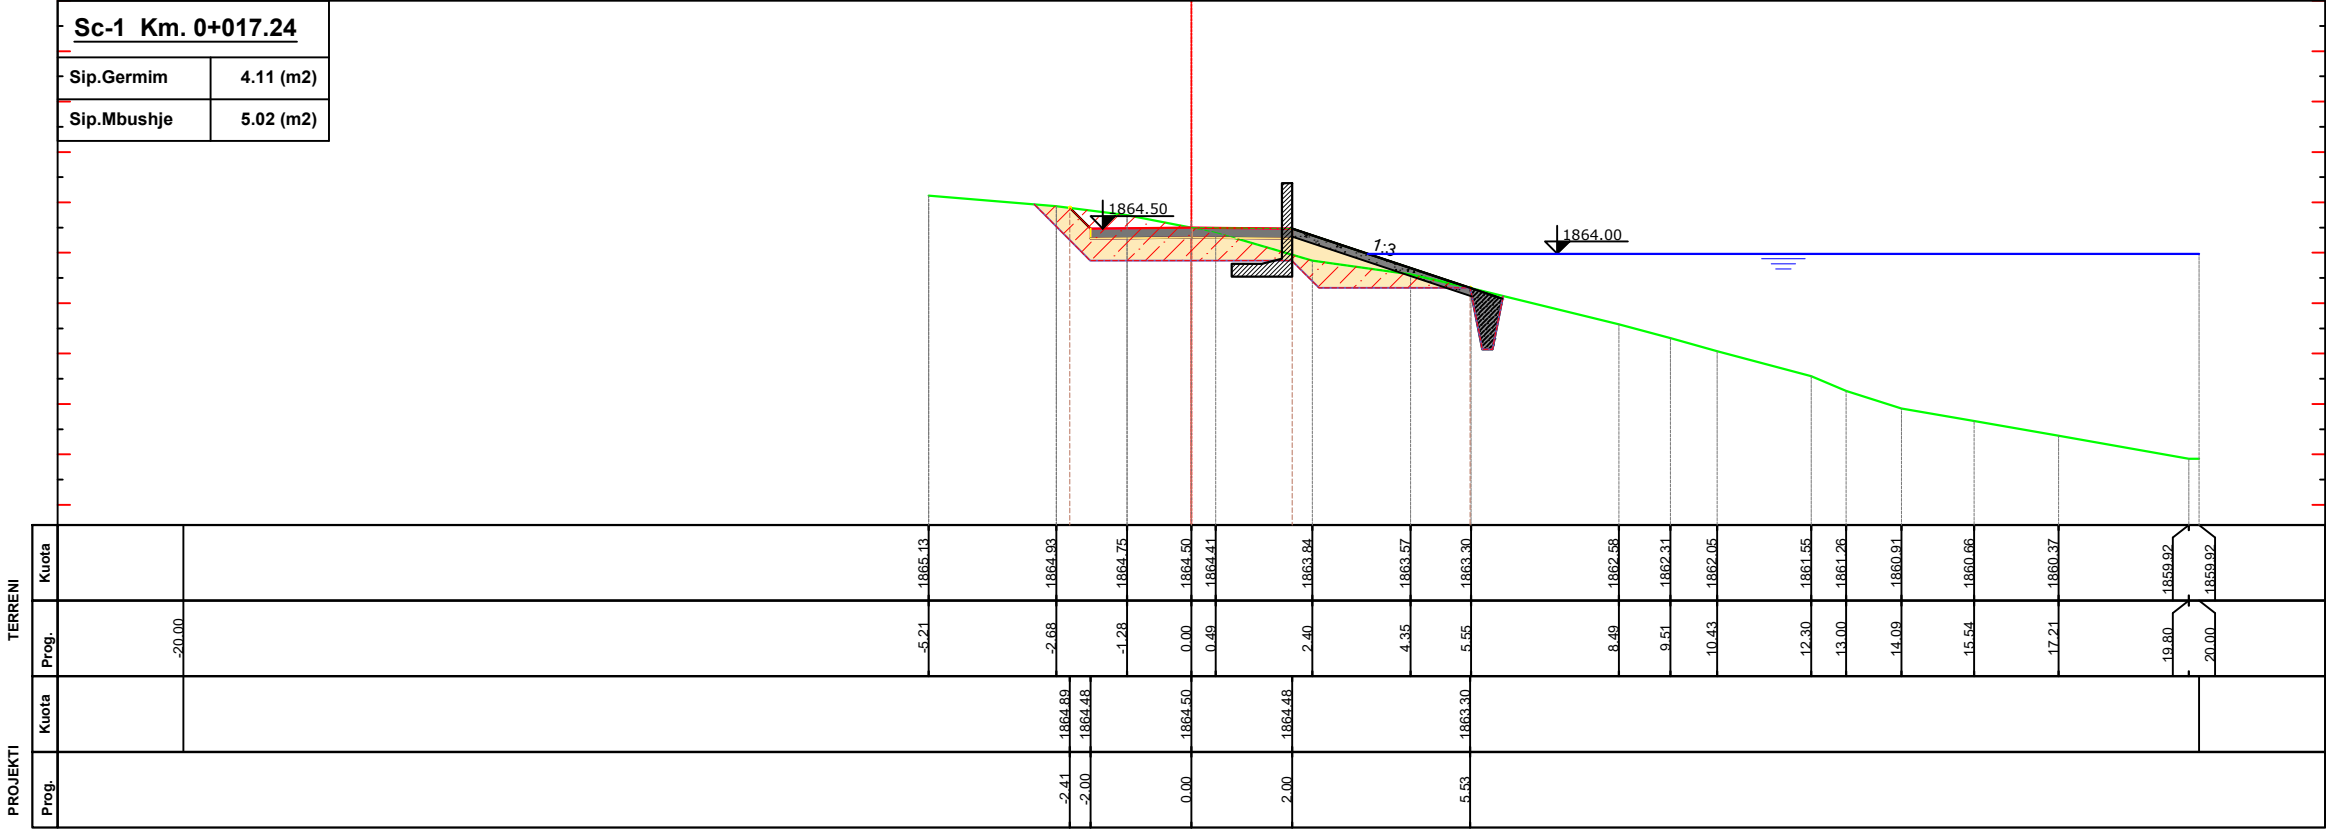

Km.0+028.86 (CS-2)

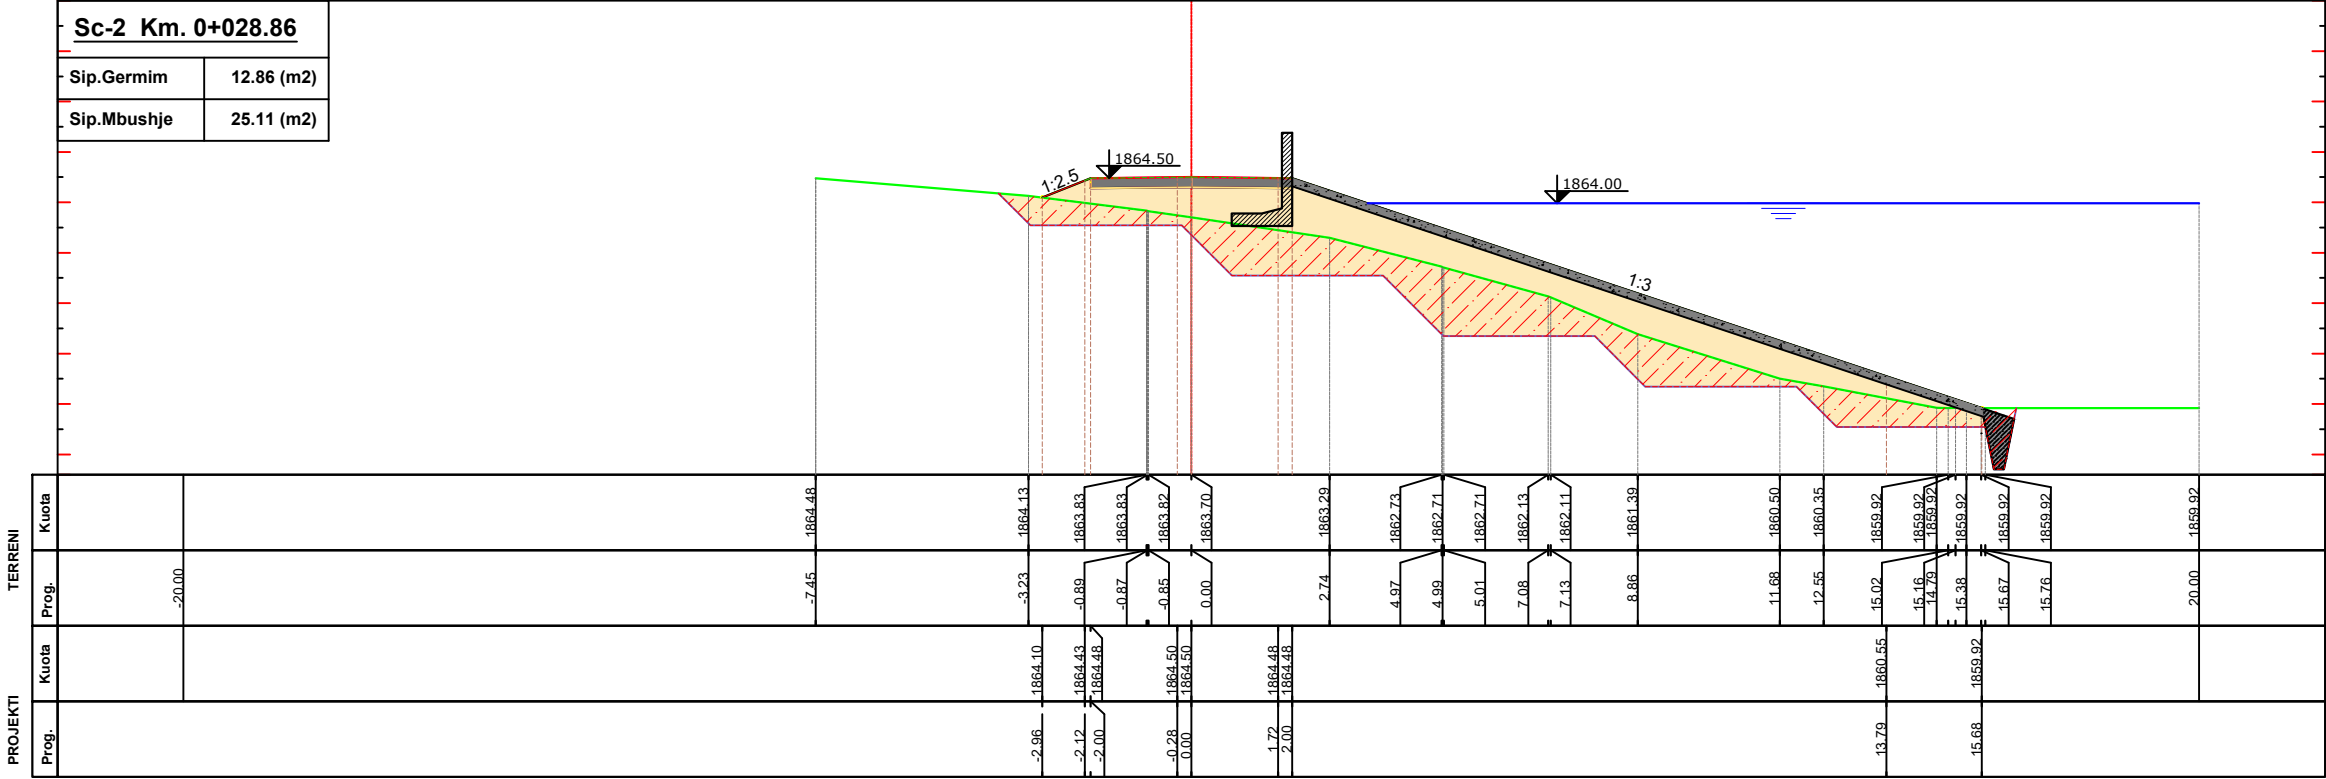

BASHKIA LIBRAZHD



ZetaKonsult sh.p.k

Address:Rr."Myrteza Topi",Nd 18, Hyrja 7, Ap 38, TIRANE

Cel:+355 (0)69 33 52 077

e-mail:zetakonsultshpk@gmail.com



EMERTIMI I OBJEKTIT:

"RIPARIMI I DIGAVE EKZISTUESE TE LIQENEVE AKULLNAJORE NR.1 DHE NR.2 KUSAR DHE RIKONSTRUKSIONI I KANALIT TE MALIT KUSAR - FUSHE STUDEN – LETEM", (L=11.8 km per 900ha)

FAZA E PROJEKTIT :PROJEKT ZBATIMI

EMERTESA E FLETES:
PRERJE TERTHORE TE DIGES NR.2

SHKALLA Shk:1/150

FLETA 16

DREJTOR PROJEKTI: Ing. Flutura DURO


PROJEKTUES: Ing.Ndert.Flutura DURO
Ing.Top. Luan Bregu
Ing. Ndert.Lorenc HOXHA

Dt___/___/2025


FORMATI A3

PRERJE TERTHORE TE TRUPIT TE DIGES NR.2
SHV:1/150

Km.0+043.36 (CS-3)

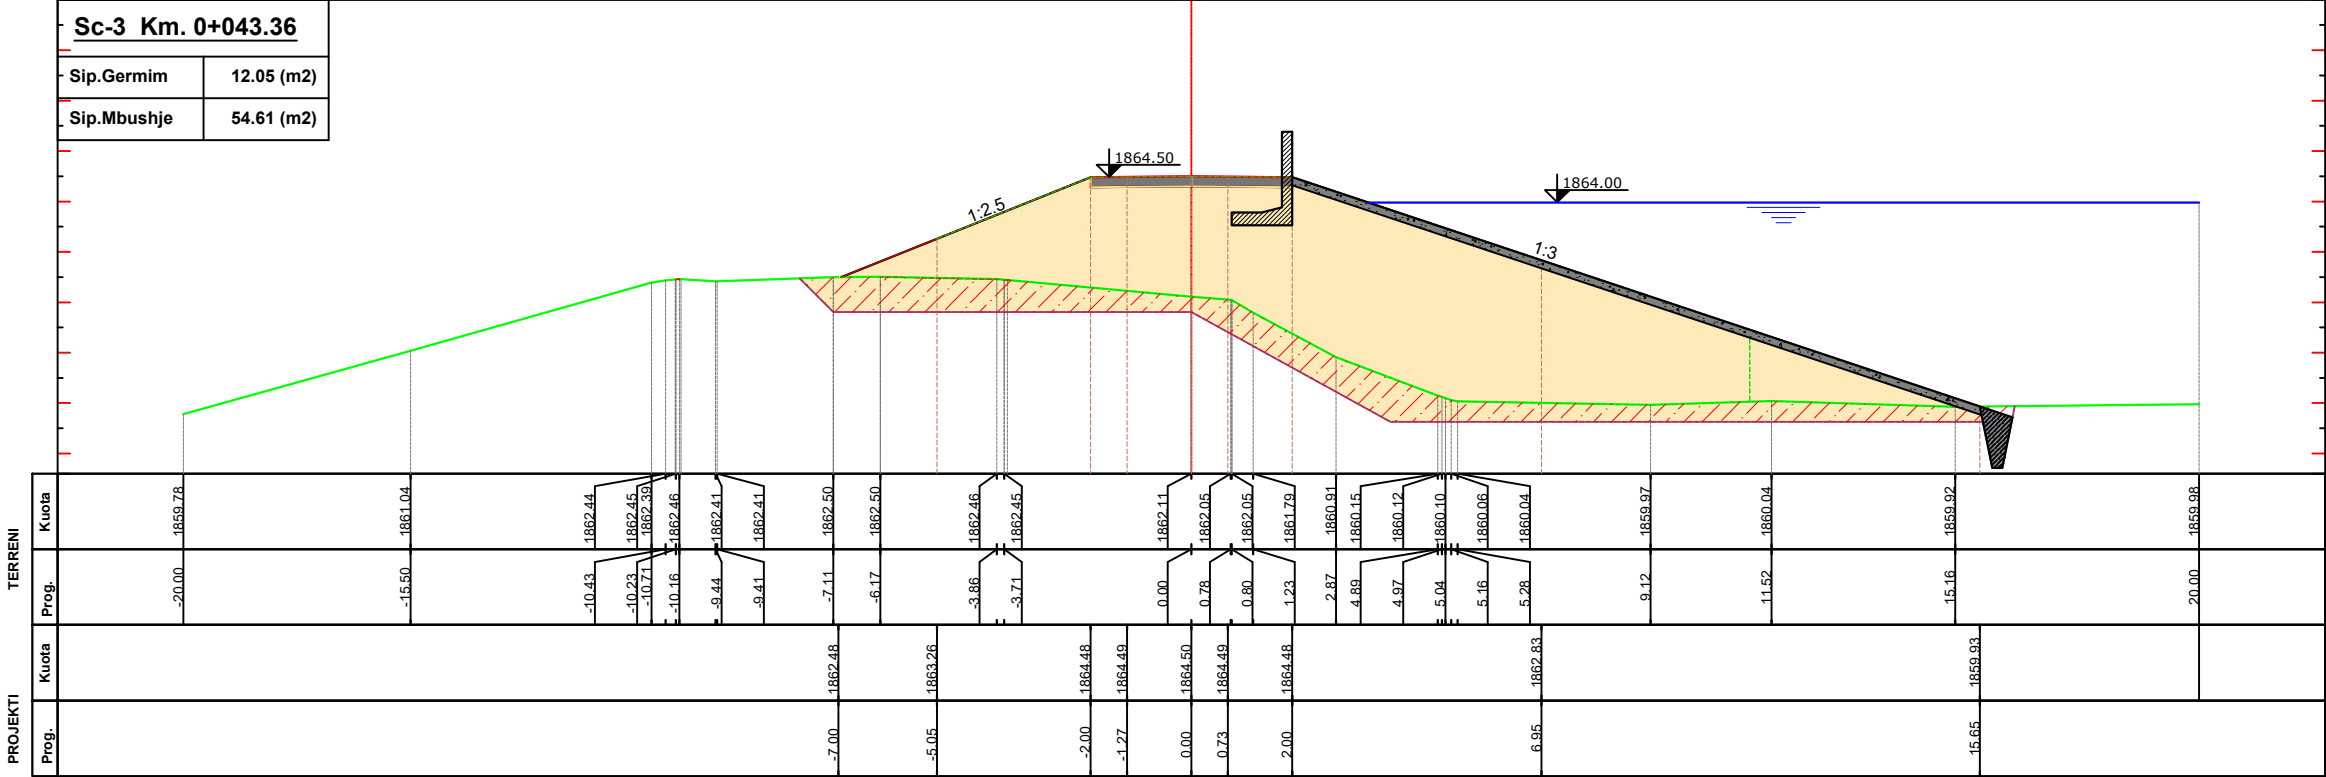

Km.0+054.70 (CS-4)

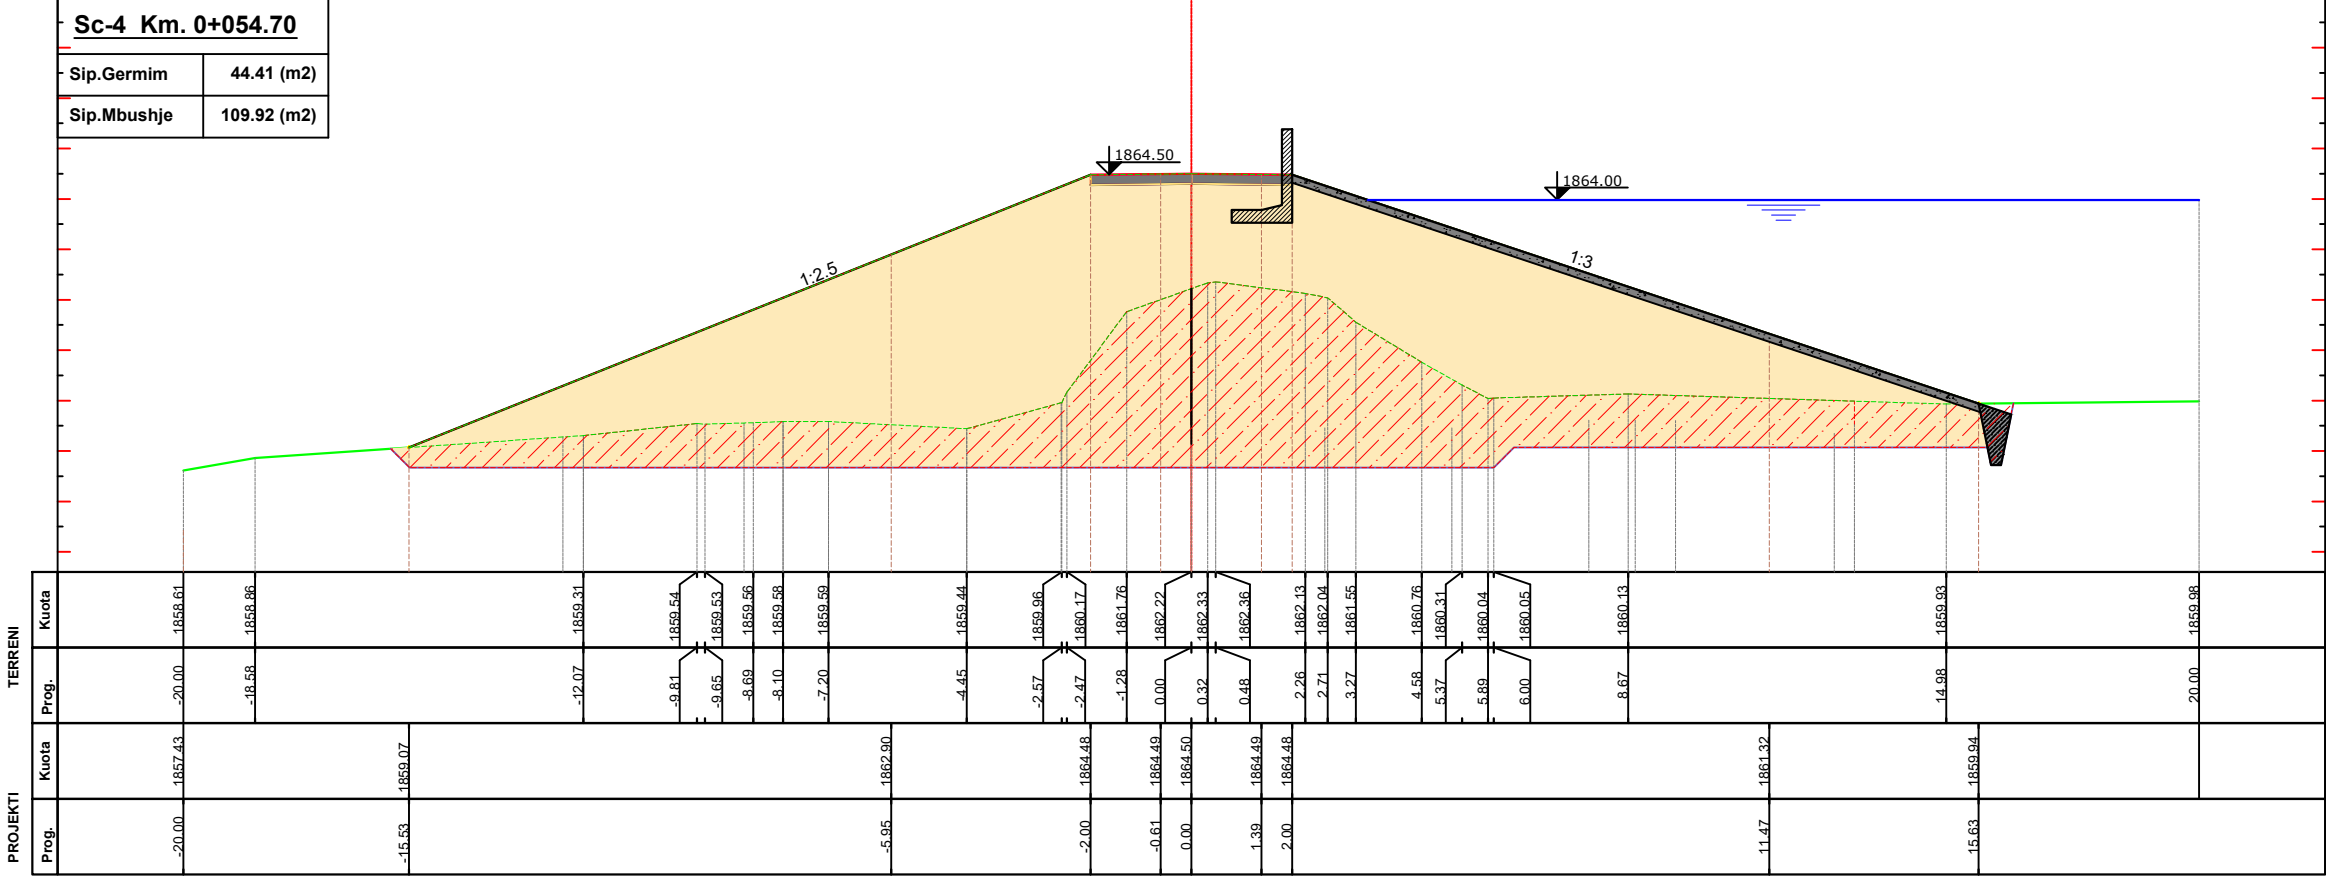

BASHKIA LIBRAZHD



ZetaKonsult sh.p.k

Address:Rr."Myrteza Topi",Nd 18, Hyrja 7, Ap 38, TIRANE

Cel:+355 (0)69 33 52 077

e-mail:zetakonsultshpk@gmail.com



EMERTIMI I OBJEKTIT:

"RIPARIMI I DIGAVE EKZISTUESE TE LIQENEVE AKULLNAJORE NR.1 DHE NR.2 KUSAR DHE RIKONSTRUKSIONI I KANALIT TE MALIT KUSAR - FUSHE STUDEN – LETEM", (L=11.8 km per 900ha)

FAZA E PROJEKTIT :PROJEKT ZBATIMI

EMERTESA E FLETES:
PRERJE TERTHORE TE DIGES NR.2

SHKALLA Shk:1/150

FLETA 17

DREJTOR PROJEKTI: Ing. Flutura DURO

PROJEKTUES: Ing.Ndert.Flutura DURO
Ing.Top. Luan Bregu
Ing. Ndert.Lorenc HOXHA


Dt___/___/2025

FORMATI A3

PRERJE TERTHORE TE TRUPIT TE DIGES NR.2
SHV:1/150

Km.0+064.18 (CS-5)

Sc-5 Km. 0+064.18	
Sip.Germim	71.52(m2)
Sip.Mbushje	192.78 (m2)

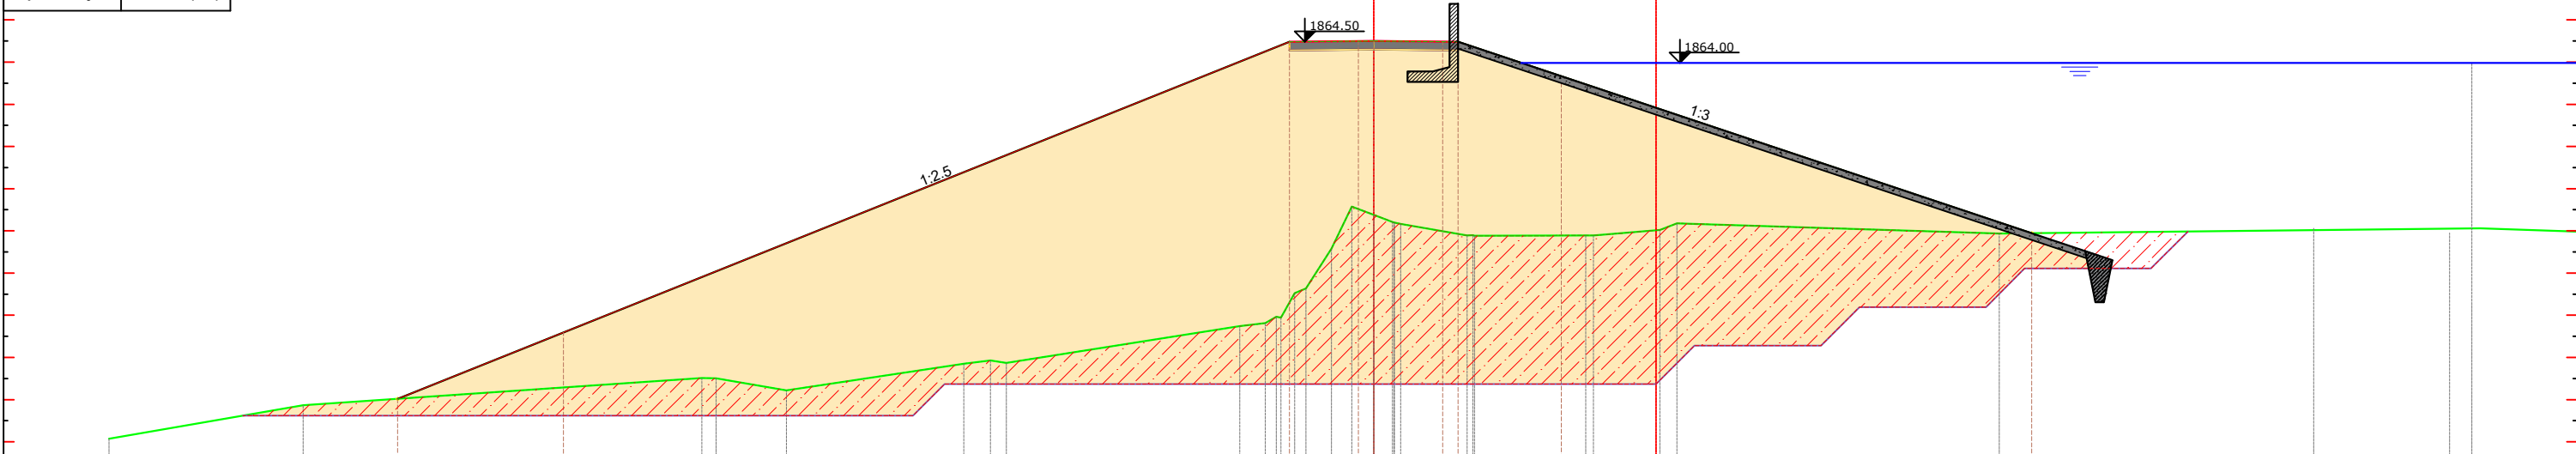

PROJEKTI	TERRENI	
	Kuota	Prog.
PROJEKTI	Kuota	Prog.
	Prog.	
	-30.00	1855.07
	-25.40	1855.87
	-15.94	1856.51
	-15.60	1856.51
	-13.93	1856.22
	-9.73	1856.85
	-9.09	1856.93
	-8.71	1856.87
	-2.57	1857.81
	-2.31	1857.96
	-2.20	1857.94
	-3.18	1857.74
	-1.88	1858.52
	-1.00	1859.58
	-1.60	1858.64
	-0.92	1860.38
	0.00	1860.38
	0.45	1860.21
	0.49	1860.20
	0.64	1860.17
	2.22	1859.89
	2.35	1859.90
	2.39	1859.88
	5.03	1859.89
	5.21	1859.89
	6.79	1860.02
	7.19	1860.18
	14.84	1859.94
	26.25	1860.06
	29.47	1859.95
	30.00	1859.95

BASHKIA LIBRAZH



ZetaKonsult sh.p.k

Address:Rr."Myrteza Topi",Nd 18, Hyrja 7, Ap 38, TIRANE

Cel:+355 (0)69 33 52 077

e-mail:zetakonsultshpk@gmail.com



EMERTIMI I OBJEKTIT:

"RIPARIMI I DIGAVE EKZISTUESE TE LIQENEVE AKULLNAJORE NR.1 DHE NR.2 KUSAR DHE RIKONSTRUKSIONI I KANALIT TE MALIT KUSAR - FUSHE STUDEN – LETEM", (L=11.8 km per 900ha)

FAZA E PROJEKTIT :PROJEKT ZBATIMI

EMERTESA E FLETES:
PRERJE TERTHORE TE DIGES NR.2

SHKALLA Shk:1/150

FLETA 18

DREJTOR PROJEKTI: Ing. Flutura DURO


PROJEKTUES: Ing.Ndert.Flutura DURO
Ing.Top. Luan Bregu
Ing. Ndert.Lorenc HOXHA

Dt___/___/2025

FORMATI A3

PRERJE TERTHORE TE TRUPIT TE DIGES NR.2
SHV:1/150

Km.0+067.90 (CS-6)

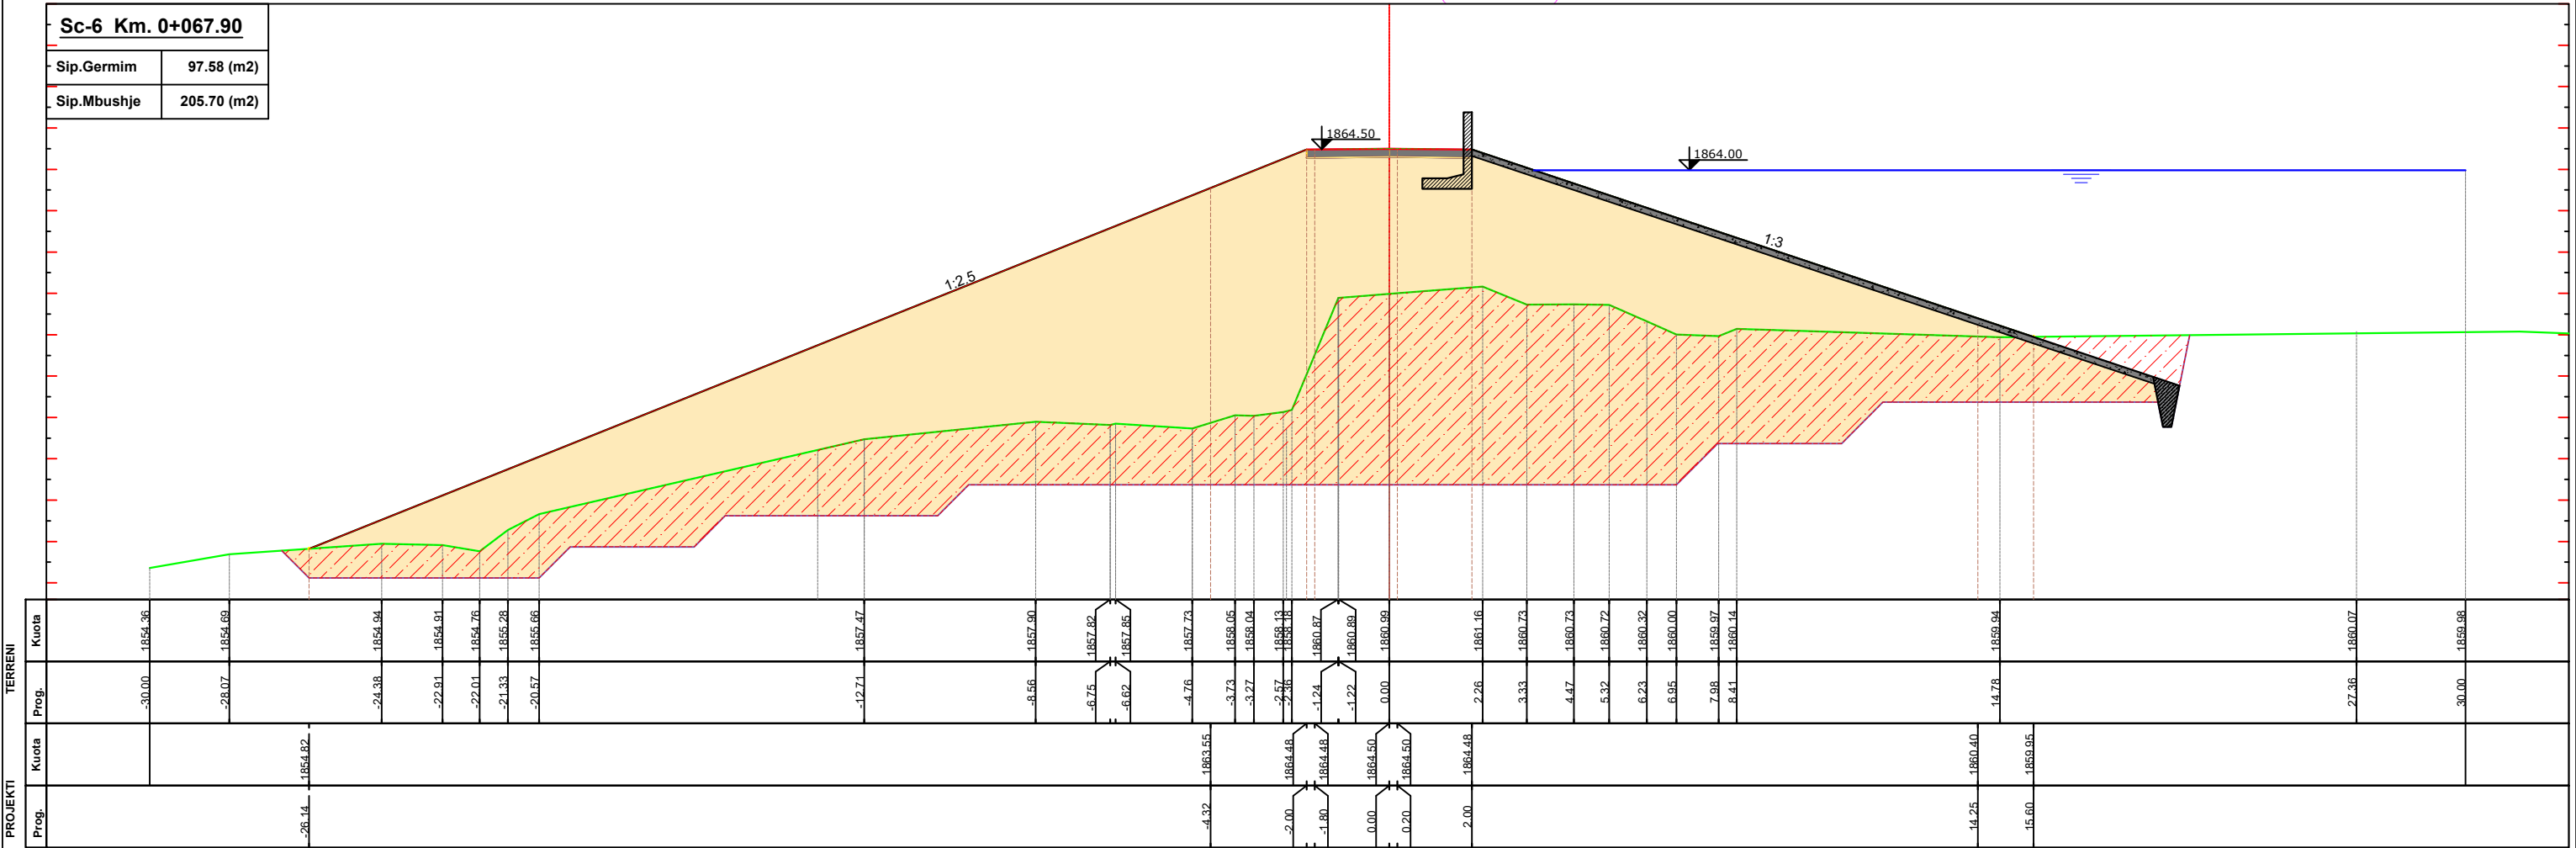

BASHKIA LIBRAZH



ZetaKonsult sh.p.k

Address:Rr."Myrteza Topi",Nd 18, Hyrja 7, Ap 38, TIRANE

Cel:+355 (0)69 33 52 077

e-mail:zetakonsultshpk@gmail.com



EMERTIMI I OBJEKTIT:

"RIPARIMI I DIGAVE EKZISTUESE TE LIQENEVE AKULLNAJORE NR.1 DHE NR.2 KUSAR DHE RIKONSTRUKSIONI I KANALIT TE MALIT KUSAR - FUSHE STUDEN – LETEM", (L=11.8 km per 900ha)

FAZA E PROJEKTIT :PROJEKT ZBATIMI

EMERTESA E FLETES:
PRERJE TERTHORE TE DIGES NR.2

SHKALLA Shk:1/150

FLETA 19

DREJTOR PROJEKTI: Ing. Flutura DURO


PROJEKTUES: Ing.Ndert.Flutura DURO
Ing.Top. Luan Bregu
Ing. Ndert.Lorenc HOXHA

Dt___/___/2025

FORMATI A3

PRERJE TERTHORE TE TRUPIT TE DIGES NR.2
SHV:1/150

Km.0+076.58 (CS-7)

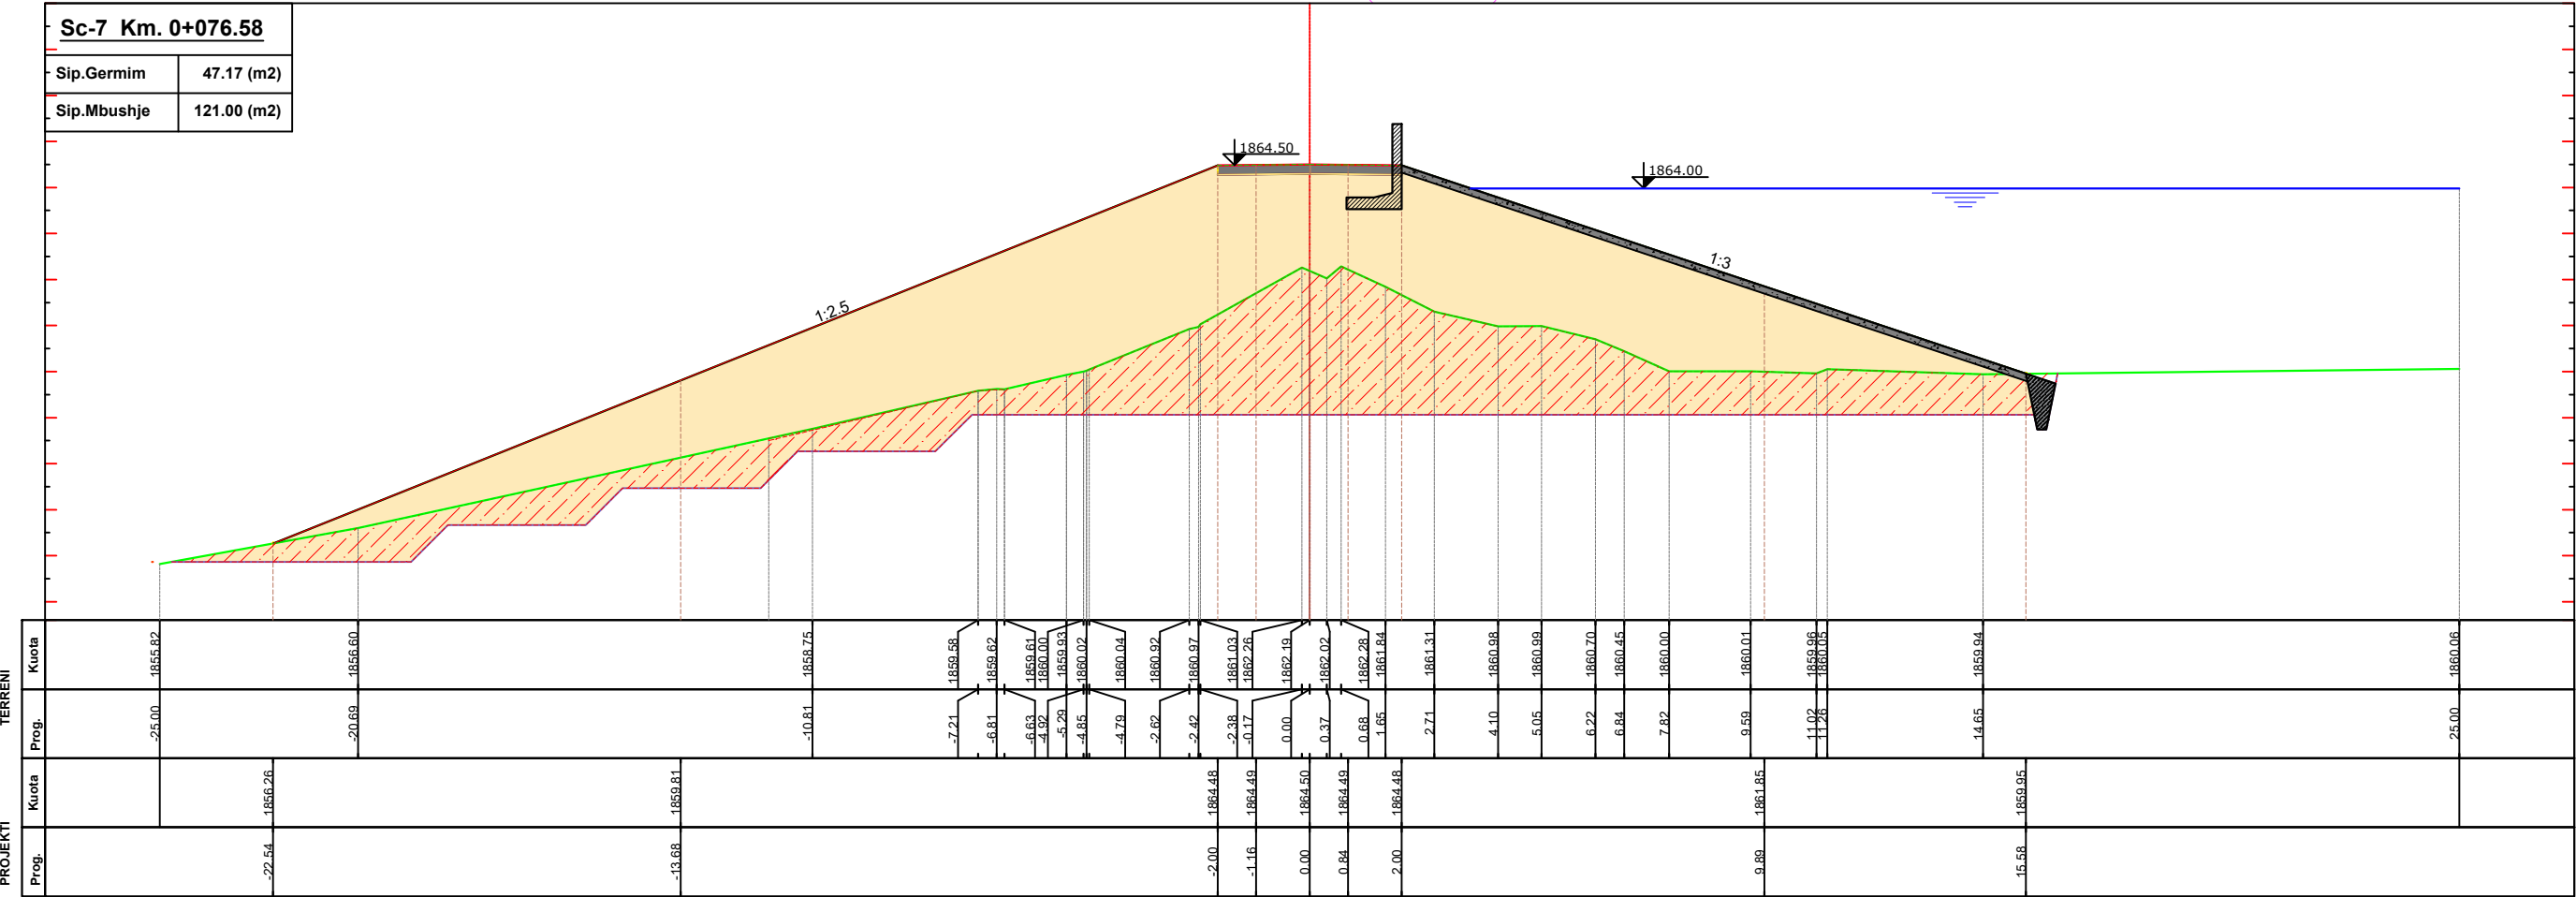

BASHKIA LIBRAZH



ZetaKonsult sh.p.k

Address:Rr."Myrteza Topi",Nd 18, Hyrja 7, Ap 38, TIRANE

Cel:+355 (0)69 33 52 077

e-mail:zetakonsultshpk@gmail.com



EMERTIMI I OBJEKTIT:

"RIPARIMI I DIGAVE EKZISTUESE TE LIQENEVE AKULLNAJORE NR.1 DHE NR.2 KUSAR DHE RIKONSTRUKSIONI I KANALIT TE MALIT KUSAR - FUSHE STUDEN – LETEM", (L=11.8 km per 900ha)

FAZA E PROJEKTIT :PROJEKT ZBATIMI

EMERTESA E FLETES:
PRERJE TERTHORE TE DIGES NR.2

SHKALLA Shk:1/150

FLETA 20

DREJTOR PROJEKTI: Ing. Flutura DURO


PROJEKTUES: Ing.Ndert.Flutura DURO
Ing.Top. Luan Bregu
Ing. Ndert.Lorenc HOXHA

Dt___/___/2025


FORMATI A3

PRERJE TERTHORE TE TRUPIT TE DIGES NR.2
SHV:1/150

Km.0+083.69 (CS-8)

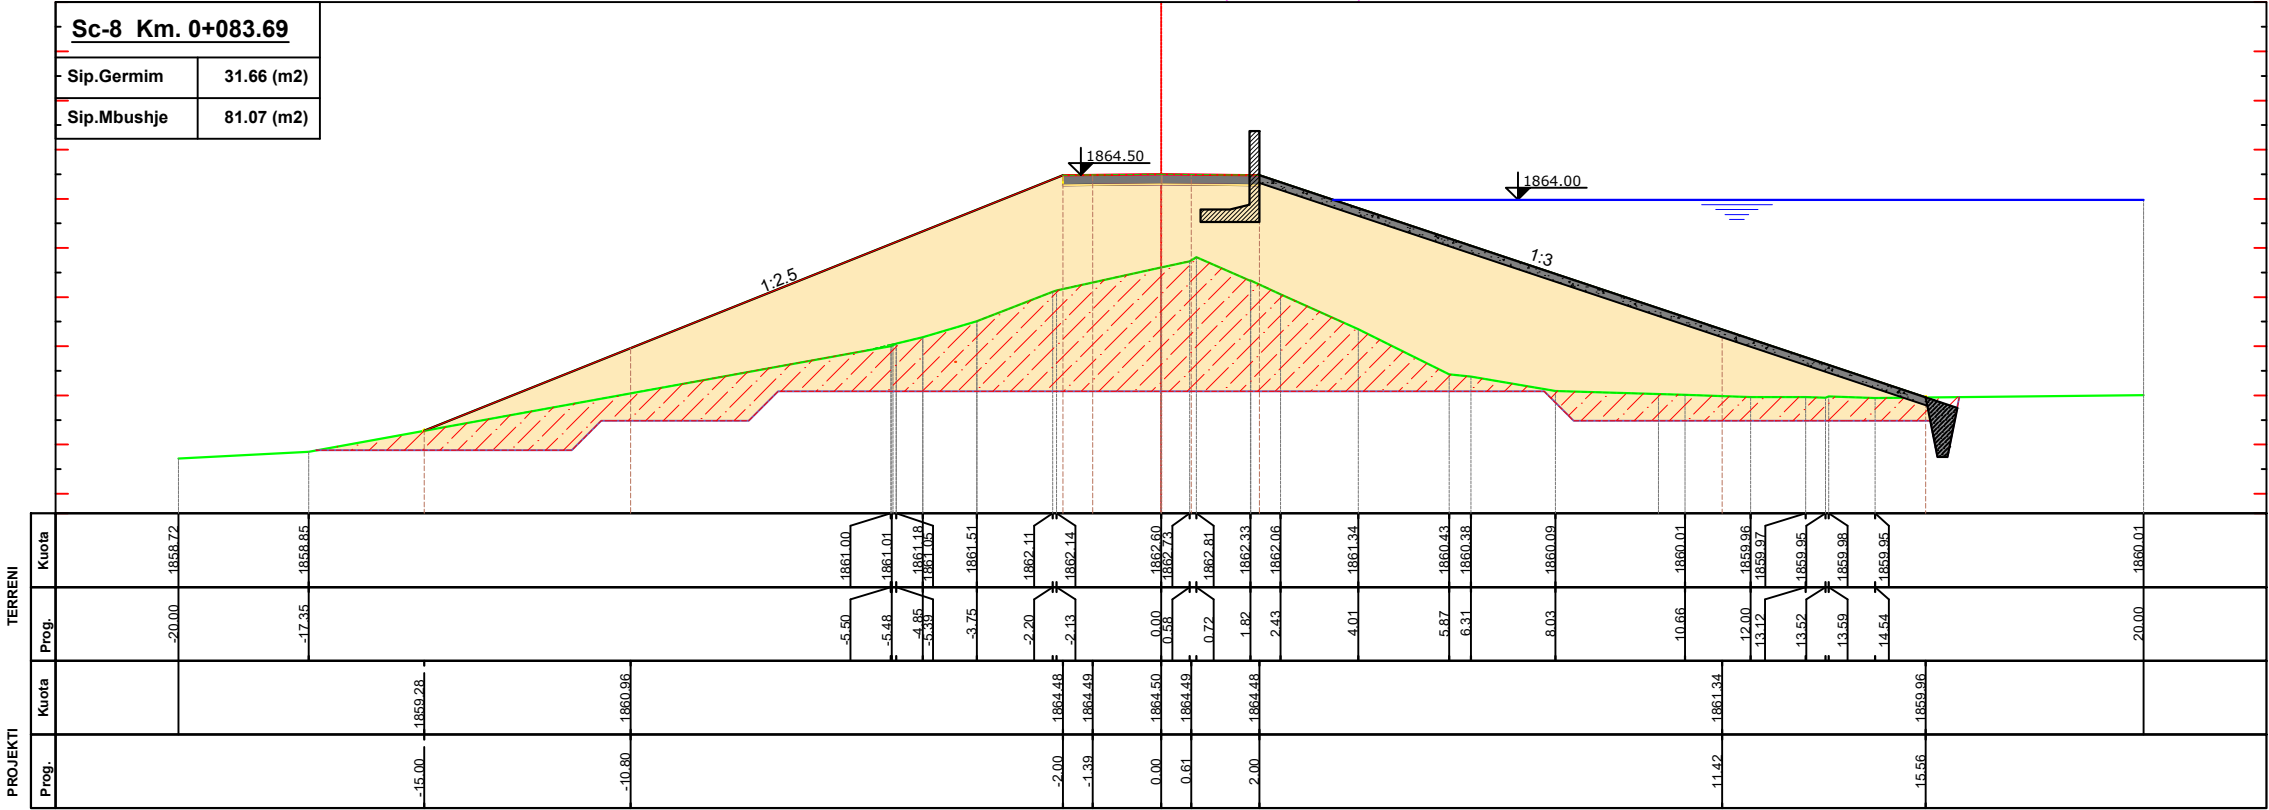

Km.0+091.40 (CS-9)

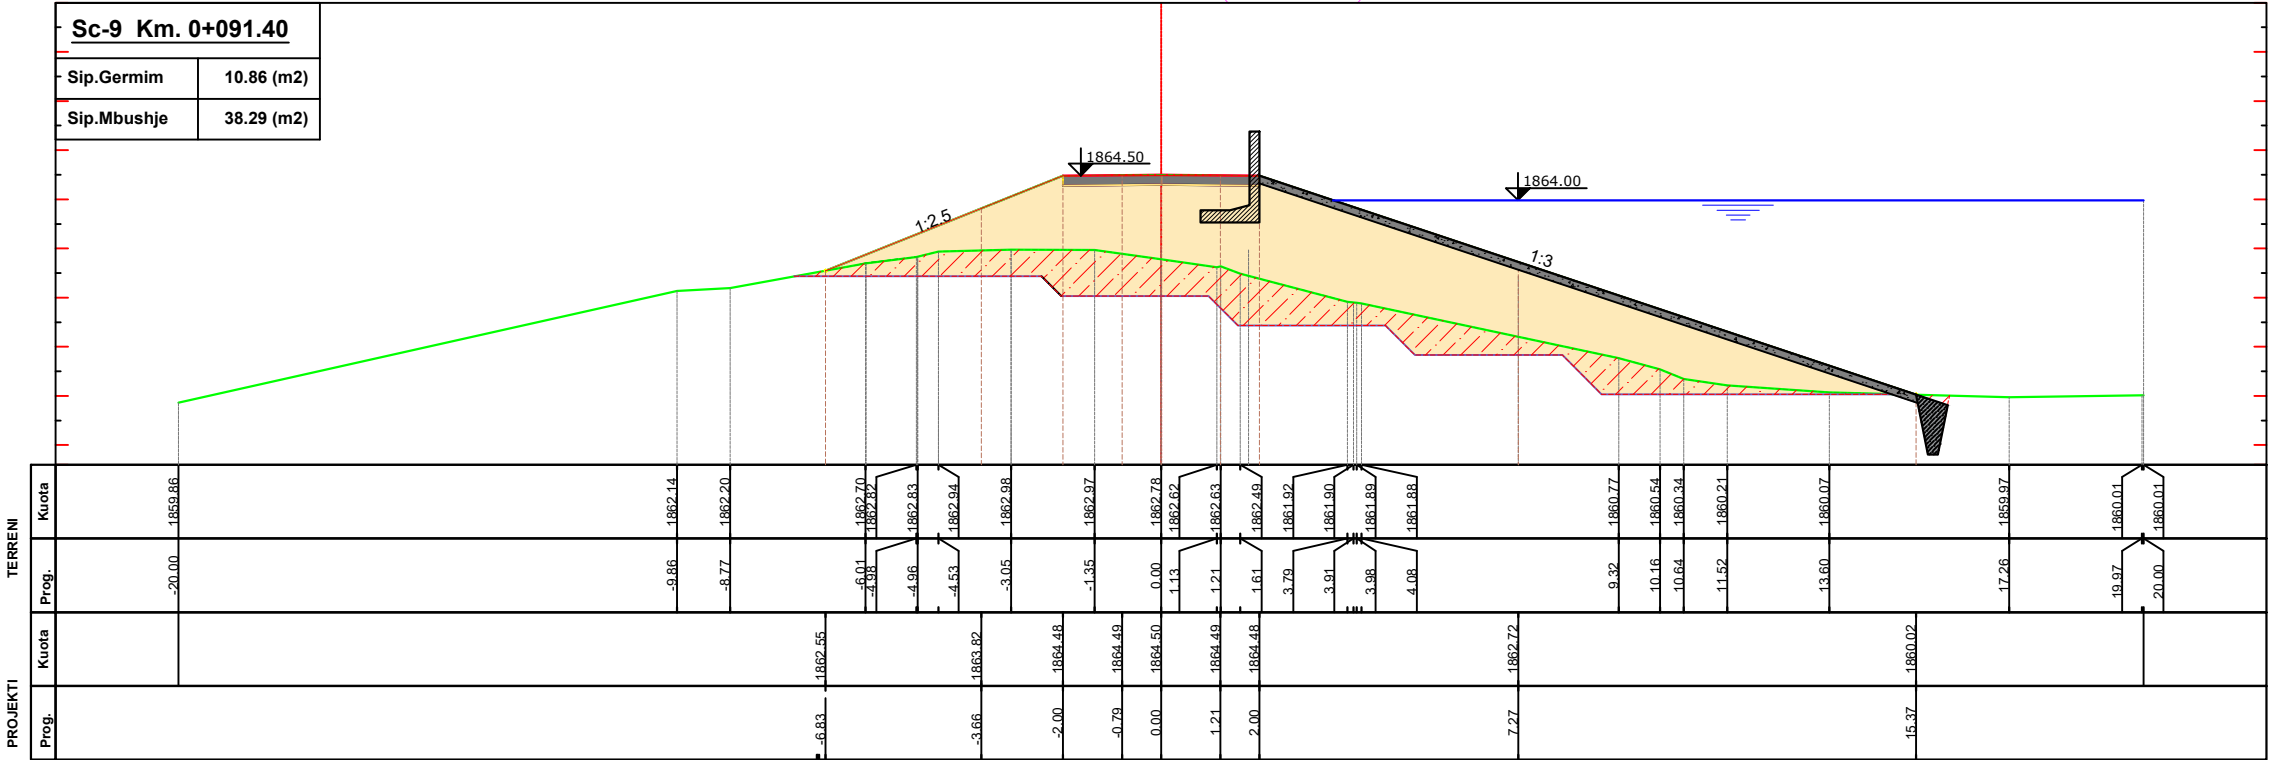

BASHKIA LIBRAZHD



ZetaKonsult sh.p.k

Address:Rr."Myrteza Topi",Nd 18, Hyrja 7, Ap 38, TIRANE

Cel:+355 (0)69 33 52 077

e-mail:zetakonsultshpk@gmail.com



EMERTIMI I OBJEKTIT:

"RIPARIMI I DIGAVE EKZISTUESE TE LIQENEVE AKULLNAJORE NR.1 DHE NR.2 KUSAR DHE RIKONSTRUKSIONI I KANALIT TE MALIT KUSAR - FUSHE STUDEN – LETEM", (L=11.8 km per 900ha)

FAZA E PROJEKTIT :PROJEKT ZBATIMI

EMERTESA E FLETES:
PRERJE TERTHORE TE DIGES NR.2

SHKALLA Shk:1/150

FLETA 21


DREJTOR PROJEKTI: Ing. Flutura DURO

PROJEKTUES: Ing.Ndert.Flutura DURO
Ing.Top. Luan Bregu
Ing. Ndert.Lorenc HOXHA

Dt___/___/2025

FORMATI A3

PRERJE TERTHORE TE TRUPIT TE DIGES NR.2
SHV:1/150

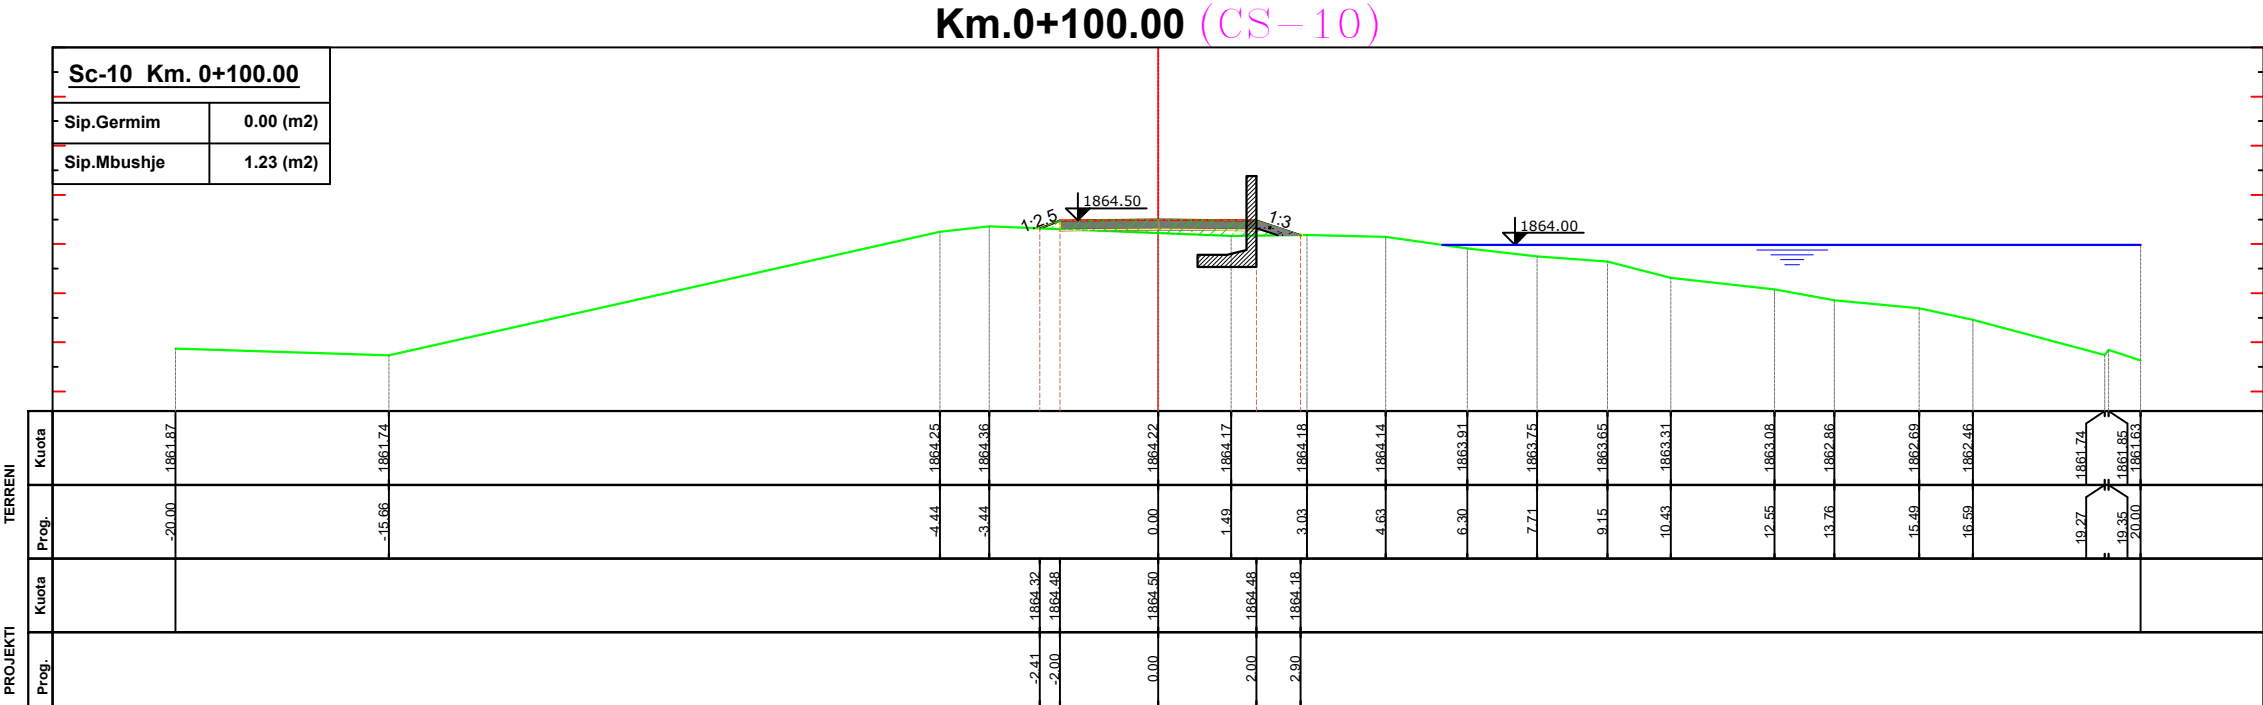

ZetaKonsult sh.p.k
Address:Rr."Myrteza Topi",Nd 18, Hyrja 7, Ap 38, TIRANE
Cel:+355 (0)69 33 52 077
e-mail:zetakonsultshpk@gmail.com



EMERTIMI I OBJEKTIT:
"RIPARIMI I DIGAVE EKZISTUESE TE LIQENEVE AKULLNAJORE NR.1 DHE NR.2 KUSAR DHE RIKONSTRUKSIONI I KANALIT TE MALIT KUSAR - FUSHE STUDEN – LETEM", (L=11.8 km per 900ha)
FAZA E PROJEKTIT :PROJEKT ZBATIMI

EMERTESA E FLETES:
PRERJE TERTHORE TE DIGES NR.2
SHKALLA Shk:1/150 FLETA 22

DREJTOR PROJEKTI: Ing. Flutura DURO
PROJEKTUES: Ing.Ndert.Flutura DURO
Ing.Top. Luan Bregu
Ing. Ndert.Lorenc HOXHA

Dt__/__/2025
FORMATI A3