



PROFILAT TIP TE KANALIT
SH:1/25

PROFIL TERTHORE TIP 1
rasti me tub HDPE SN8 DN315mm
prog 0+000.00 ÷ prog 0+650.00
SH 1:25

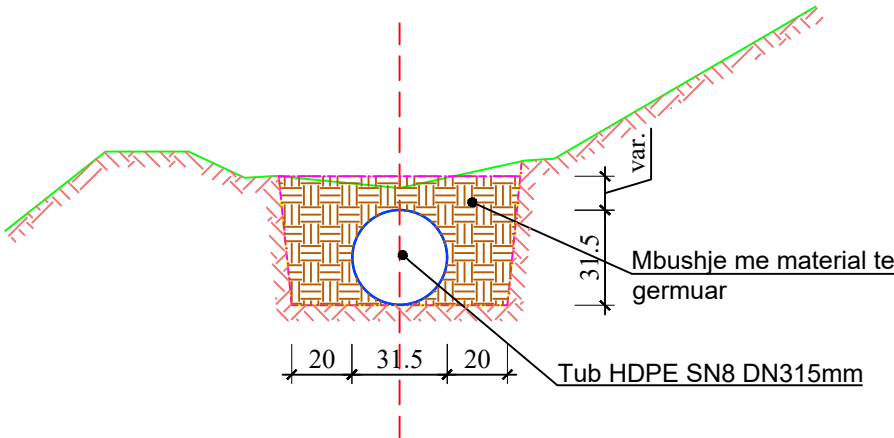

PROFIL TERTHORE TIP 2
rasti me tub HDPE SN8 DN500mm
SH 1:25

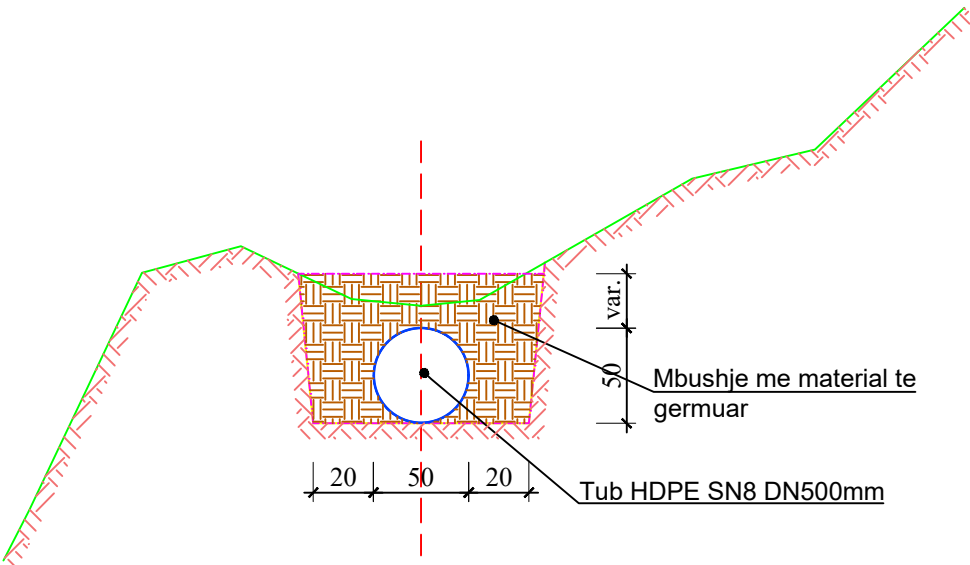

BASHKIA LIBRAZHD



ZetaKonsult sh.p.k

Address:Rr."Myrteza Topi",Nd 18, Hyrja 7, Ap 38, TIRANE
Cel:+355 (0)69 33 52 077
e-mail:zetakonsultshpk@gmail.com



EMERTIMI I OBJEKTIT:

"RIPARIMI I DIGAVE EKZISTUESE TE LIQENEVE AKULLNAJORE NR.1 DHE NR.2 KUSAR DHE RIKONSTRUKSIONI I KANALIT TE MALIT KUSAR - FUSHE STUDEN – LETEM", (L=11.8 km per 900ha)

FAZA E PROJEKTIT :PROJEKT ZBATIMI

EMERTESA E FLETES:
PROFILAT TERTHORE TIP

SHKALLA Shk:1/25

FLETA 01

DREJTOR PROJEKTI: Ing. Flutura DURO


PROJEKTUES: Ing.Ndert.Flutura DURO
Ing.Top. Luan Bregu
Ing. Ndert.Lorenc HOXHA

Dt___/___/2025


FORMATI A3

PROFILAT TIP TE KANALIT
SH:1/25

PROFIL TERTHORE TIP 3
(veshje me pllaka betoni te parapergatitura)
SH 1:25

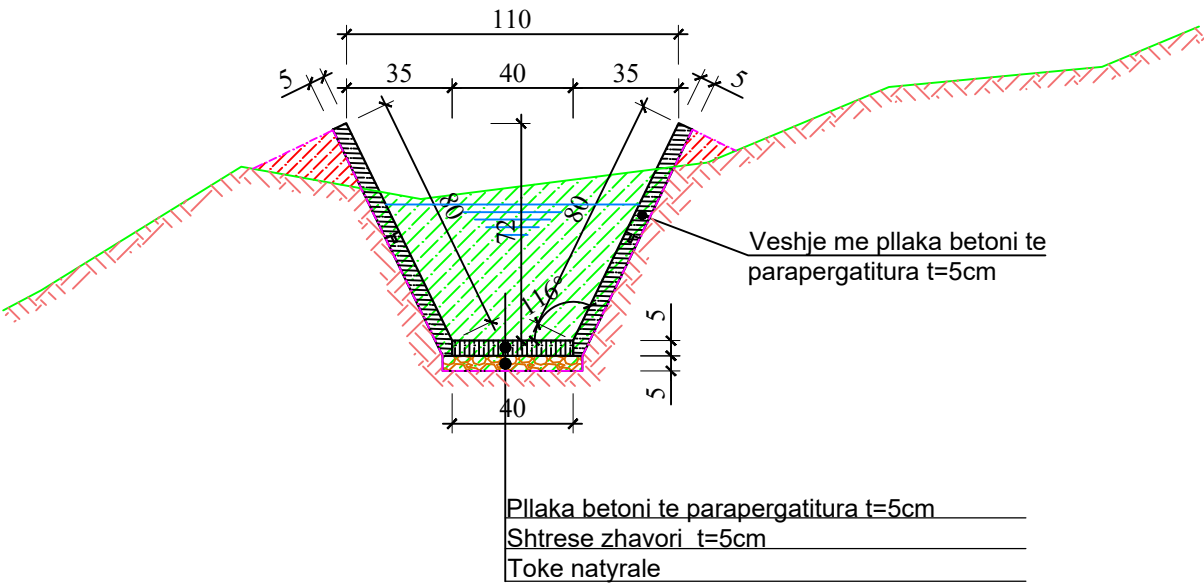

PROFIL TERTHORE TIP 4
(veshje me beton C20/25)
SH 1:25

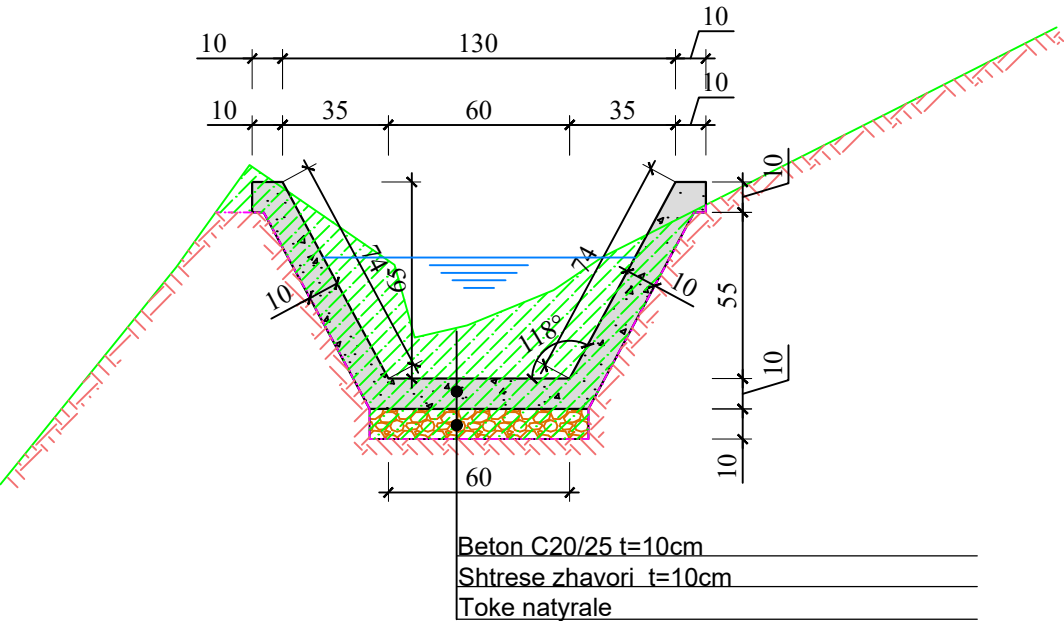

BASHKIA LIBRAZHD



ZetaKonsult sh.p.k

Address:Rr."Myrteza Topi",Nd 18, Hyrja 7, Ap 38, TIRANE
Cel:+355 (0)69 33 52 077
e-mail:zetakonsultshpk@gmail.com



EMERTIMI I OBJEKTIT:

"RIPARIMI I DIGAVE EKZISTUESE TE LIQENEVE AKULLNAJORE NR.1 DHE NR.2 KUSAR DHE RIKONSTRUKSIONI I KANALIT TE MALIT KUSAR - FUSHE STUDEN – LETEM", (L=11.8 km per 900ha)

FAZA E PROJEKTIT :PROJEKT ZBATIMI

EMERTESA E FLETES:
PROFILAT TERTHORE TIP

SHKALLA Shk:1/25

FLETA 02

DREJTOR PROJEKTI: Ing. Flutura DURO


PROJEKTUES: Ing.Ndert.Flutura DURO
Ing.Top. Luan Bregu
Ing. Ndert.Lorenc HOXHA

Dt___/___/2025


FORMATI A3

PROFILAT TIP TE KANALIT
SH:1/25

PROFIL TERTHORE TIP 5
(veshje me beton C20/25)
SH 1:25

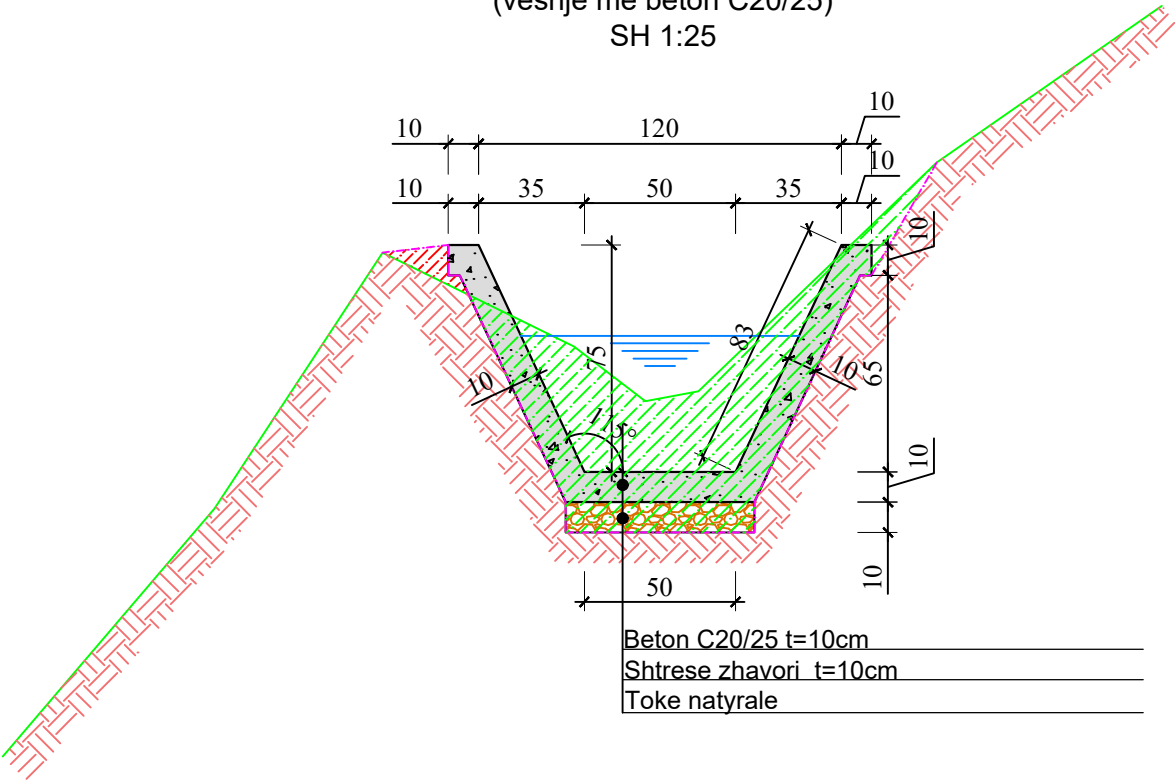

PROFIL TERTHOR TIP
(rasti i kalimit ne perrenj)
SH 1:25

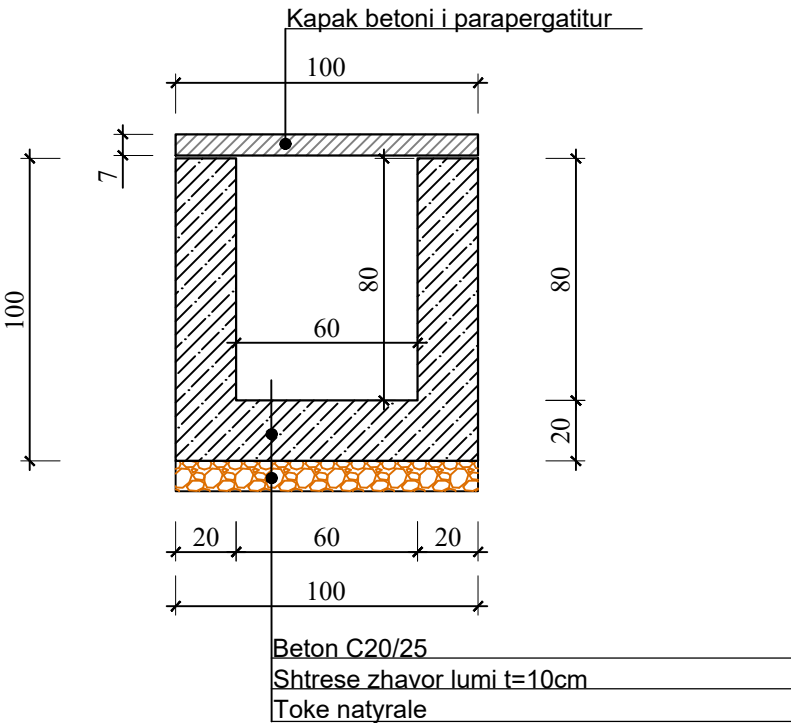

BASHKIA LIBRAZHD



ZetaKonsult sh.p.k

Address:Rr."Myrteza Topi",Nd 18, Hyrja 7, Ap 38, TIRANE

Cel:+355 (0)69 33 52 077

e-mail:zetakonsultshpk@gmail.com



EMERTIMI I OBJEKTIT:

"RIPARIMI I DIGAVE EKZISTUESE TE LIQENEVE AKULLNAJORE NR.1 DHE NR.2 KUSAR DHE RIKONSTRUKSIONI I KANALIT TE MALIT KUSAR - FUSHE STUDEN – LETEM", (L=11.8 km per 900ha)

FAZA E PROJEKTIT :PROJEKT ZBATIMI

EMERTESA E FLETES:
PROFILAT TERTHORE TIP

SHKALLA Shk:1/25

FLETA 03

DREJTOR PROJEKTI: Ing. Flutura DURO


PROJEKTUES: Ing.Ndert.Flutura DURO
Ing.Top. Luan Bregu
Ing. Ndert.Lorenc HOXHA

Dt___/___/2025


FORMATI A3

PUSETE BETONI C20/25 KONTROLI/DEKANTIMI
SH 1:25


PLANIMETRIA
SH 1:25

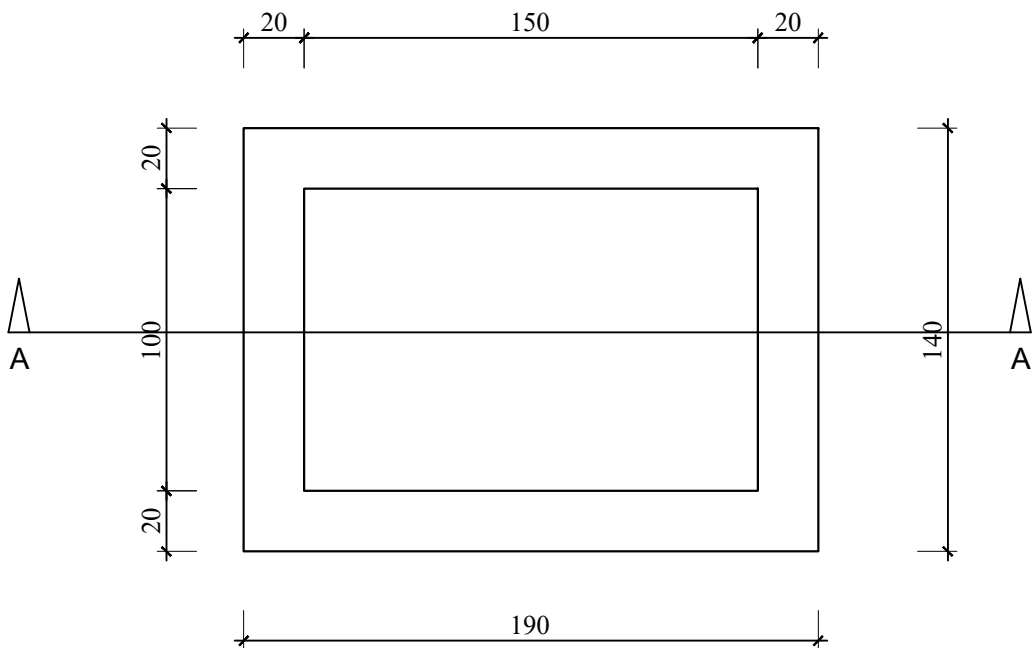


PRERJA A-A
SH 1:25

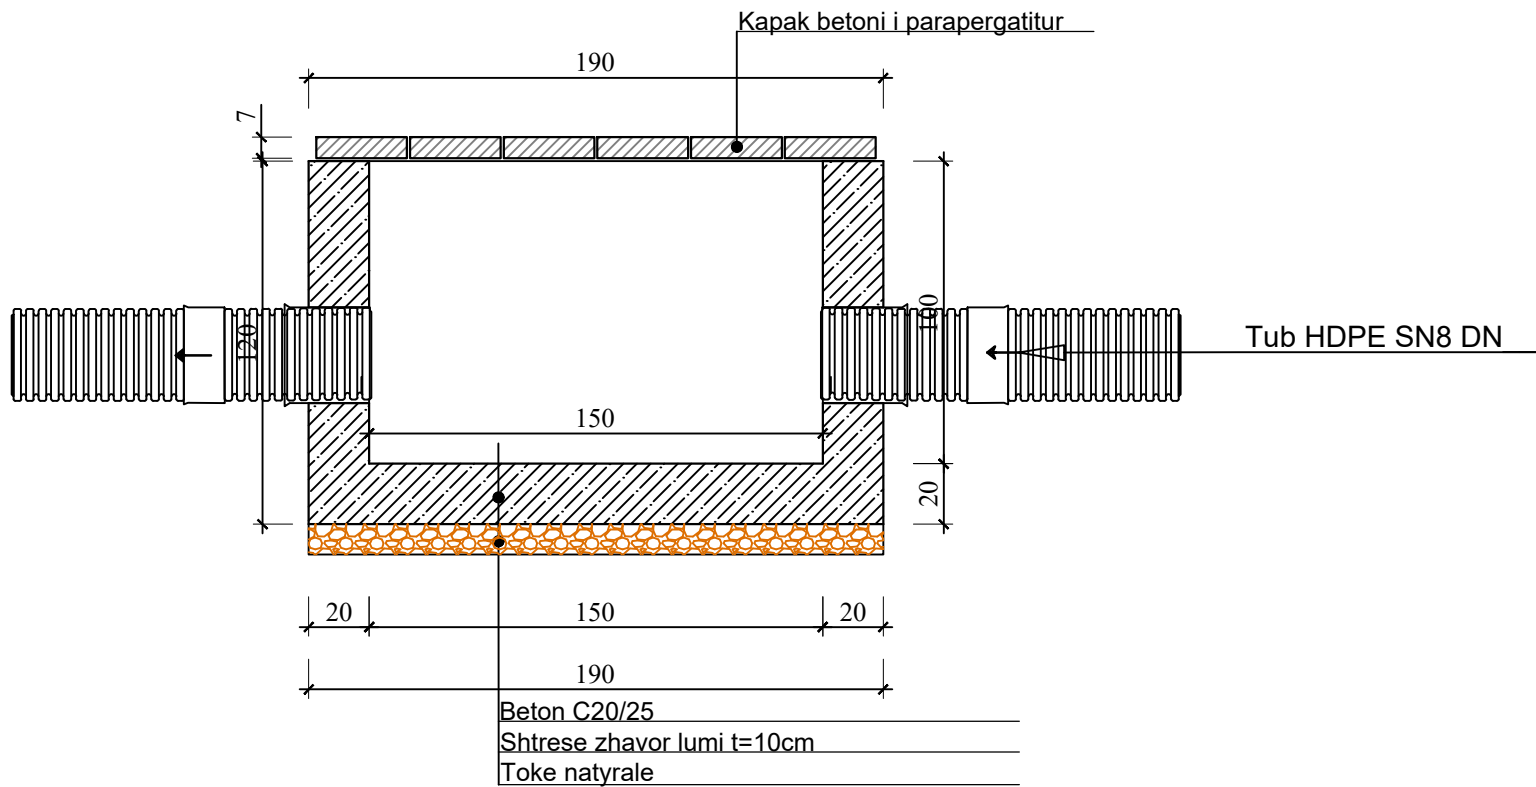

Detaji i pllakes se betonit
te parapergatitur
sh: 1/10

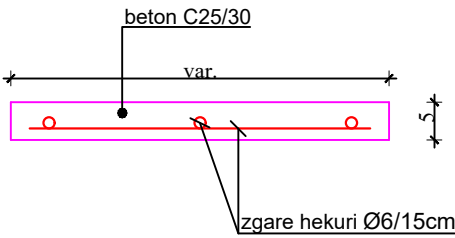

Detaji i kapakeve te mbulimit te
parapergatitur
sh: 1/10

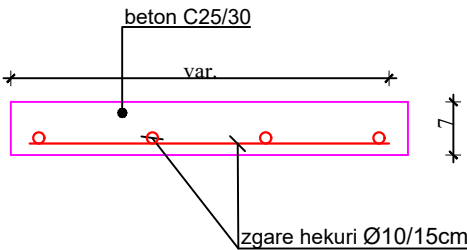

BASHKIA LIBRAZH



ZetaKonsult sh.p.k

Address:Rr."Myrteza Topi",Nd 18, Hyrja 7, Ap 38, TIRANE

Cel:+355 (0)69 33 52 077

e-mail:zetakonsultshpk@gmail.com



EMERTIMI I OBJEKTIT:

"RIPARIMI I DIGAVE EKZISTUESE TE LIQENEVE AKULLNAJORE NR.1 DHE NR.2 KUSAR DHE RIKONSTRUKSIONI I KANALIT TE MALIT KUSAR - FUSHE STUDEN – LETEM", (L=11.8 km per 900ha)

FAZA E PROJEKTIT :PROJEKT ZBATIMI

EMERTESA E FLETES:
PUSETE DEKANTIMI/KONTROLLI
BETONI

SHKALLA Shk:1/25

FLETA 04

DREJTOR PROJEKTI: Ing. Flutura DURO


PROJEKTUES: Ing.Ndert.Flutura DURO
Ing.Top. Luan Bregu
Ing. Ndert.Lorenc HOXHA

Dt__/_/2025


FORMATI A3

PUSETE ME MUR GURI M50 KONTROLLI/DEKANTIMI
SH 1:25


PLANIMETRIA
SH 1:25

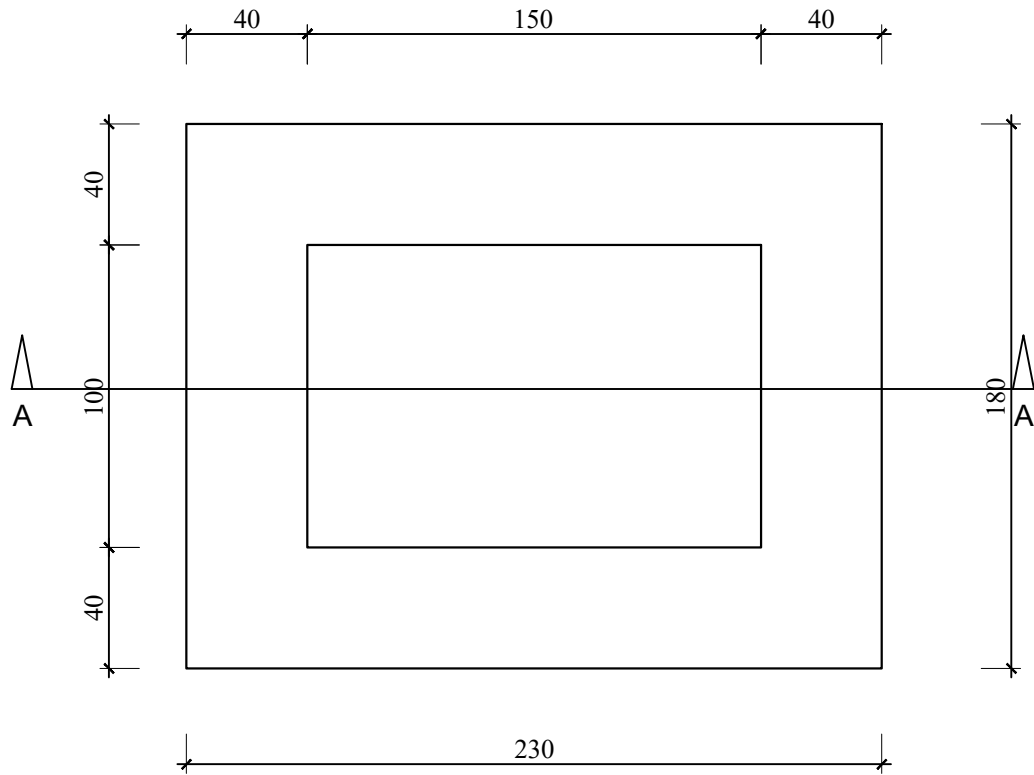


PRERJA A-A
SH 1:25

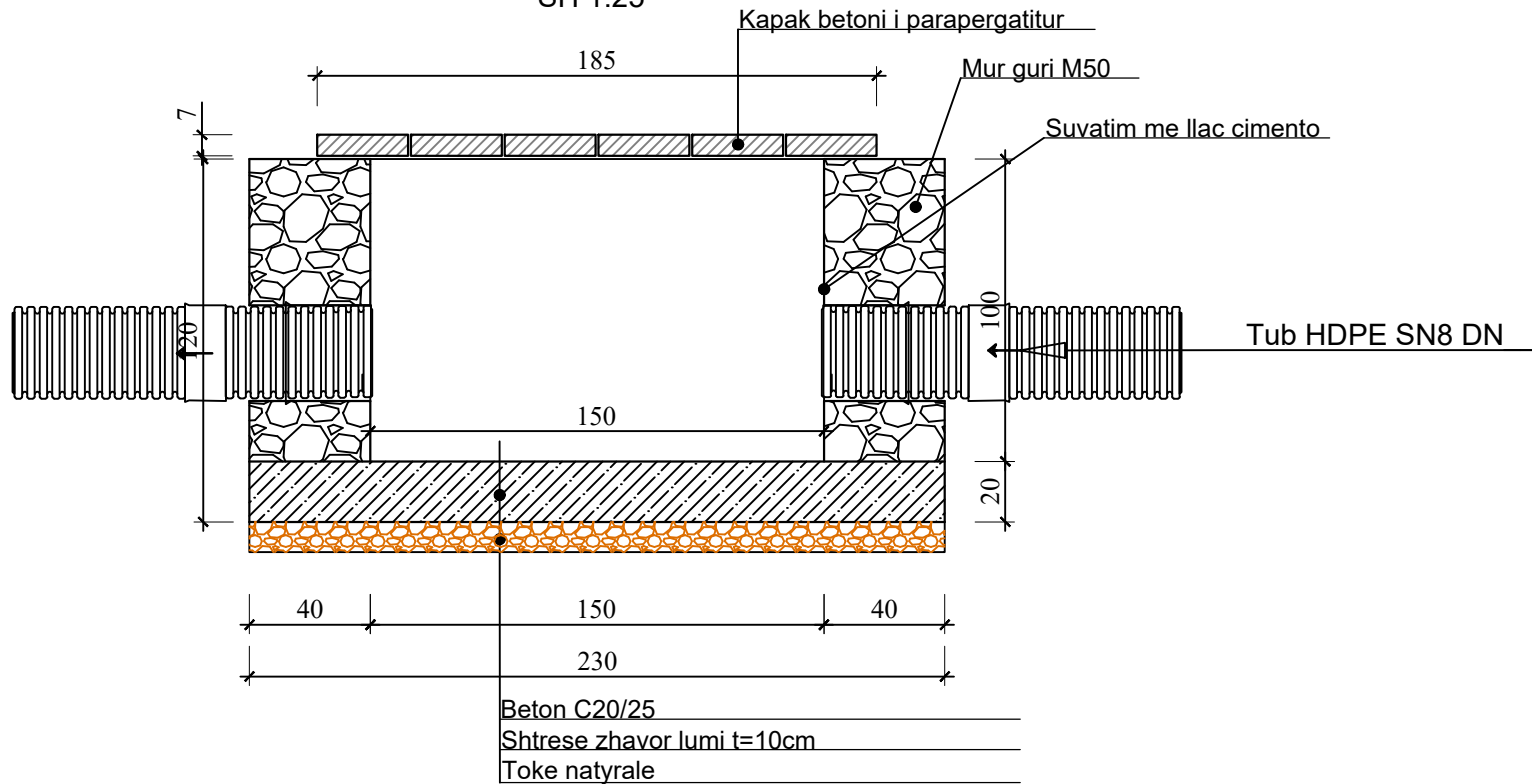

Detaji i pllakes se betonit
te parapergatitur
sh: 1/10

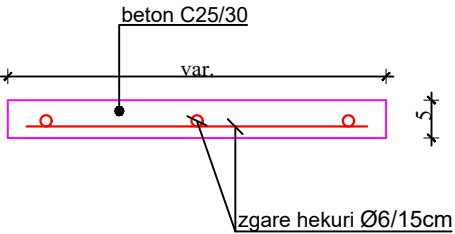

Detaji i kapakeve te mbulimit te
parapergatitur
sh: 1/10

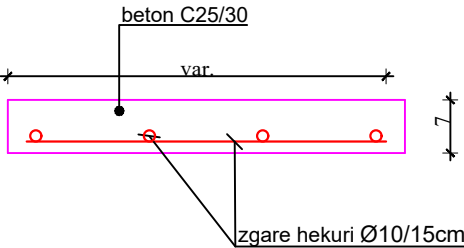

BASHKIA LIBRAZH



ZetaKonsult sh.p.k

Address:Rr."Myrteza Topi",Nd 18, Hyrja 7, Ap 38, TIRANE

Cel:+355 (0)69 33 52 077

e-mail:zetakonsultshpk@gmail.com



EMERTIMI I OBJEKTIT:

"RIPARIMI I DIGAVE EKZISTUESE TE LIQENEVE AKULLNAJORE NR.1 DHE NR.2 KUSAR DHE RIKONSTRUKSIONI I KANALIT TE MALIT KUSAR - FUSHE STUDEN – LETEM", (L=11.8 km per 900ha)

FAZA E PROJEKTIT :PROJEKT ZBATIMI

EMERTESA E FLETES:
PUSETE DEKANTIMI/KONTROLLI
MUR GURI

SHKALLA Shk:1/25

FLETA 05

DREJTOR PROJEKTI: Ing. Flutura DURO

PROJEKTUES: Ing.Ndert.Flutura DURO
Ing.Top. Luan Bregu
Ing. Ndert.Lorenc HOXHA

Dt___/___/2025

FORMATI A3