




PROFILI GJATESOR I KANALIT KUSAR -
FUSHE STUDEN - LETEM,
SHV:1/500
SHH: 1/1000

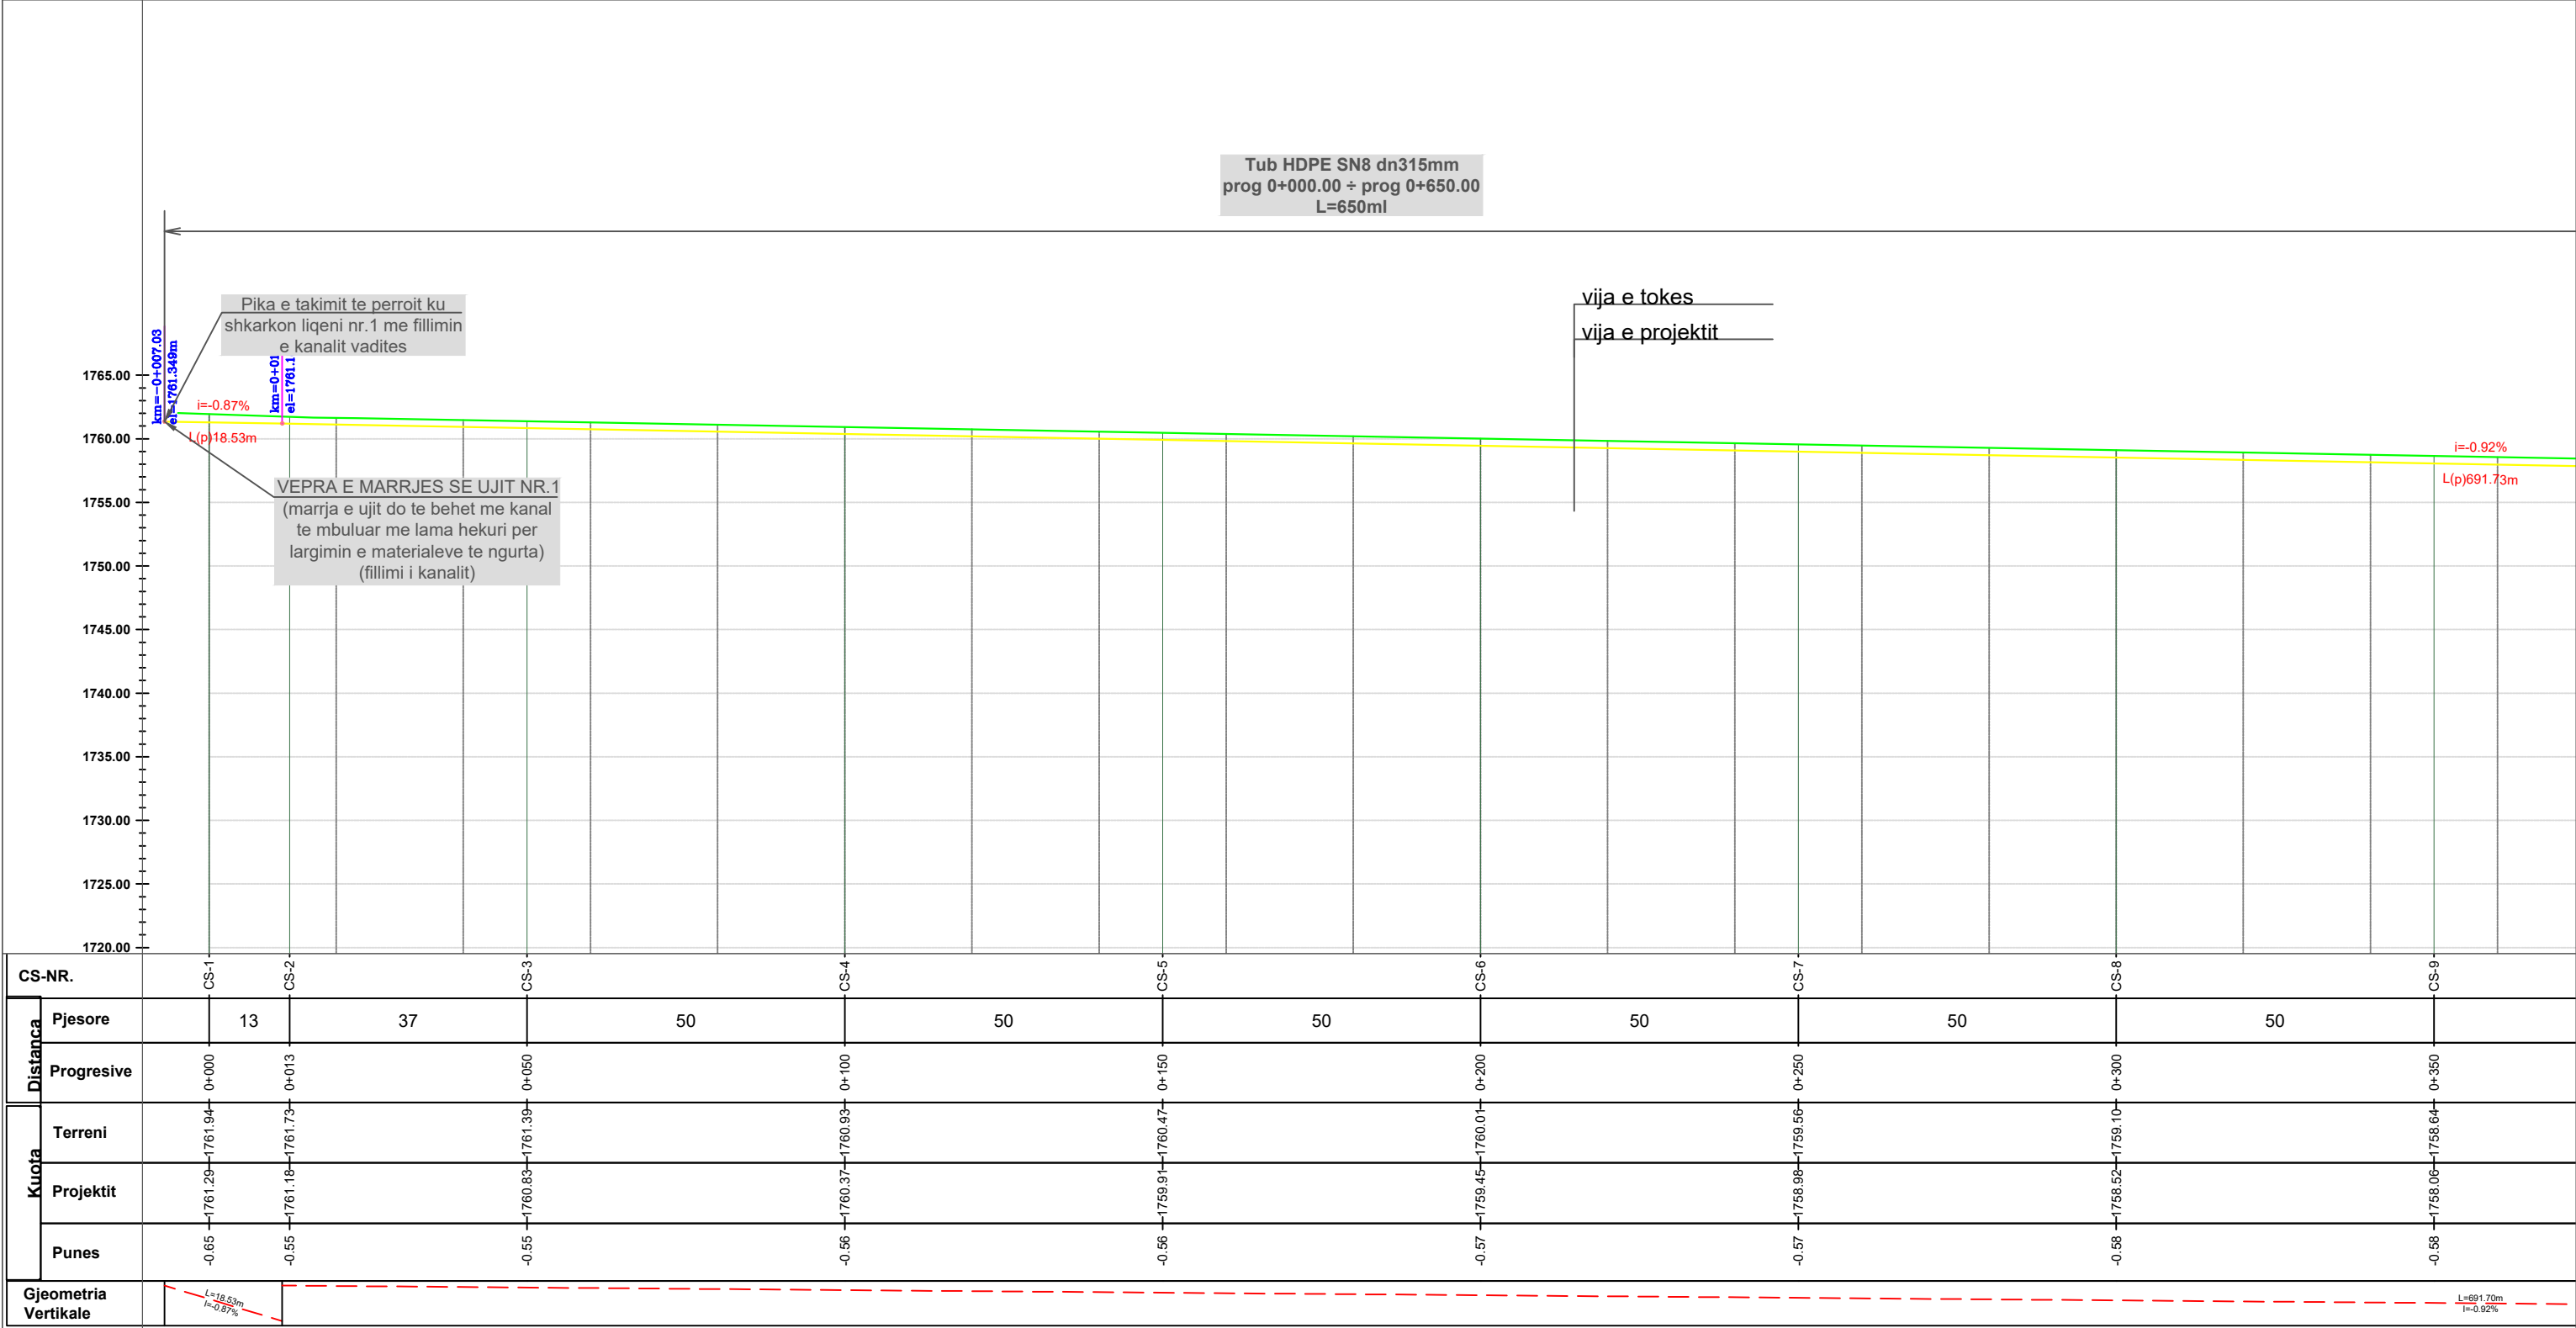


PROFILI GJATESOR I KANALIT KUSAR -
FUSHE STUDEN - LETEM,
SHV:1/500
SHH: 1/1000

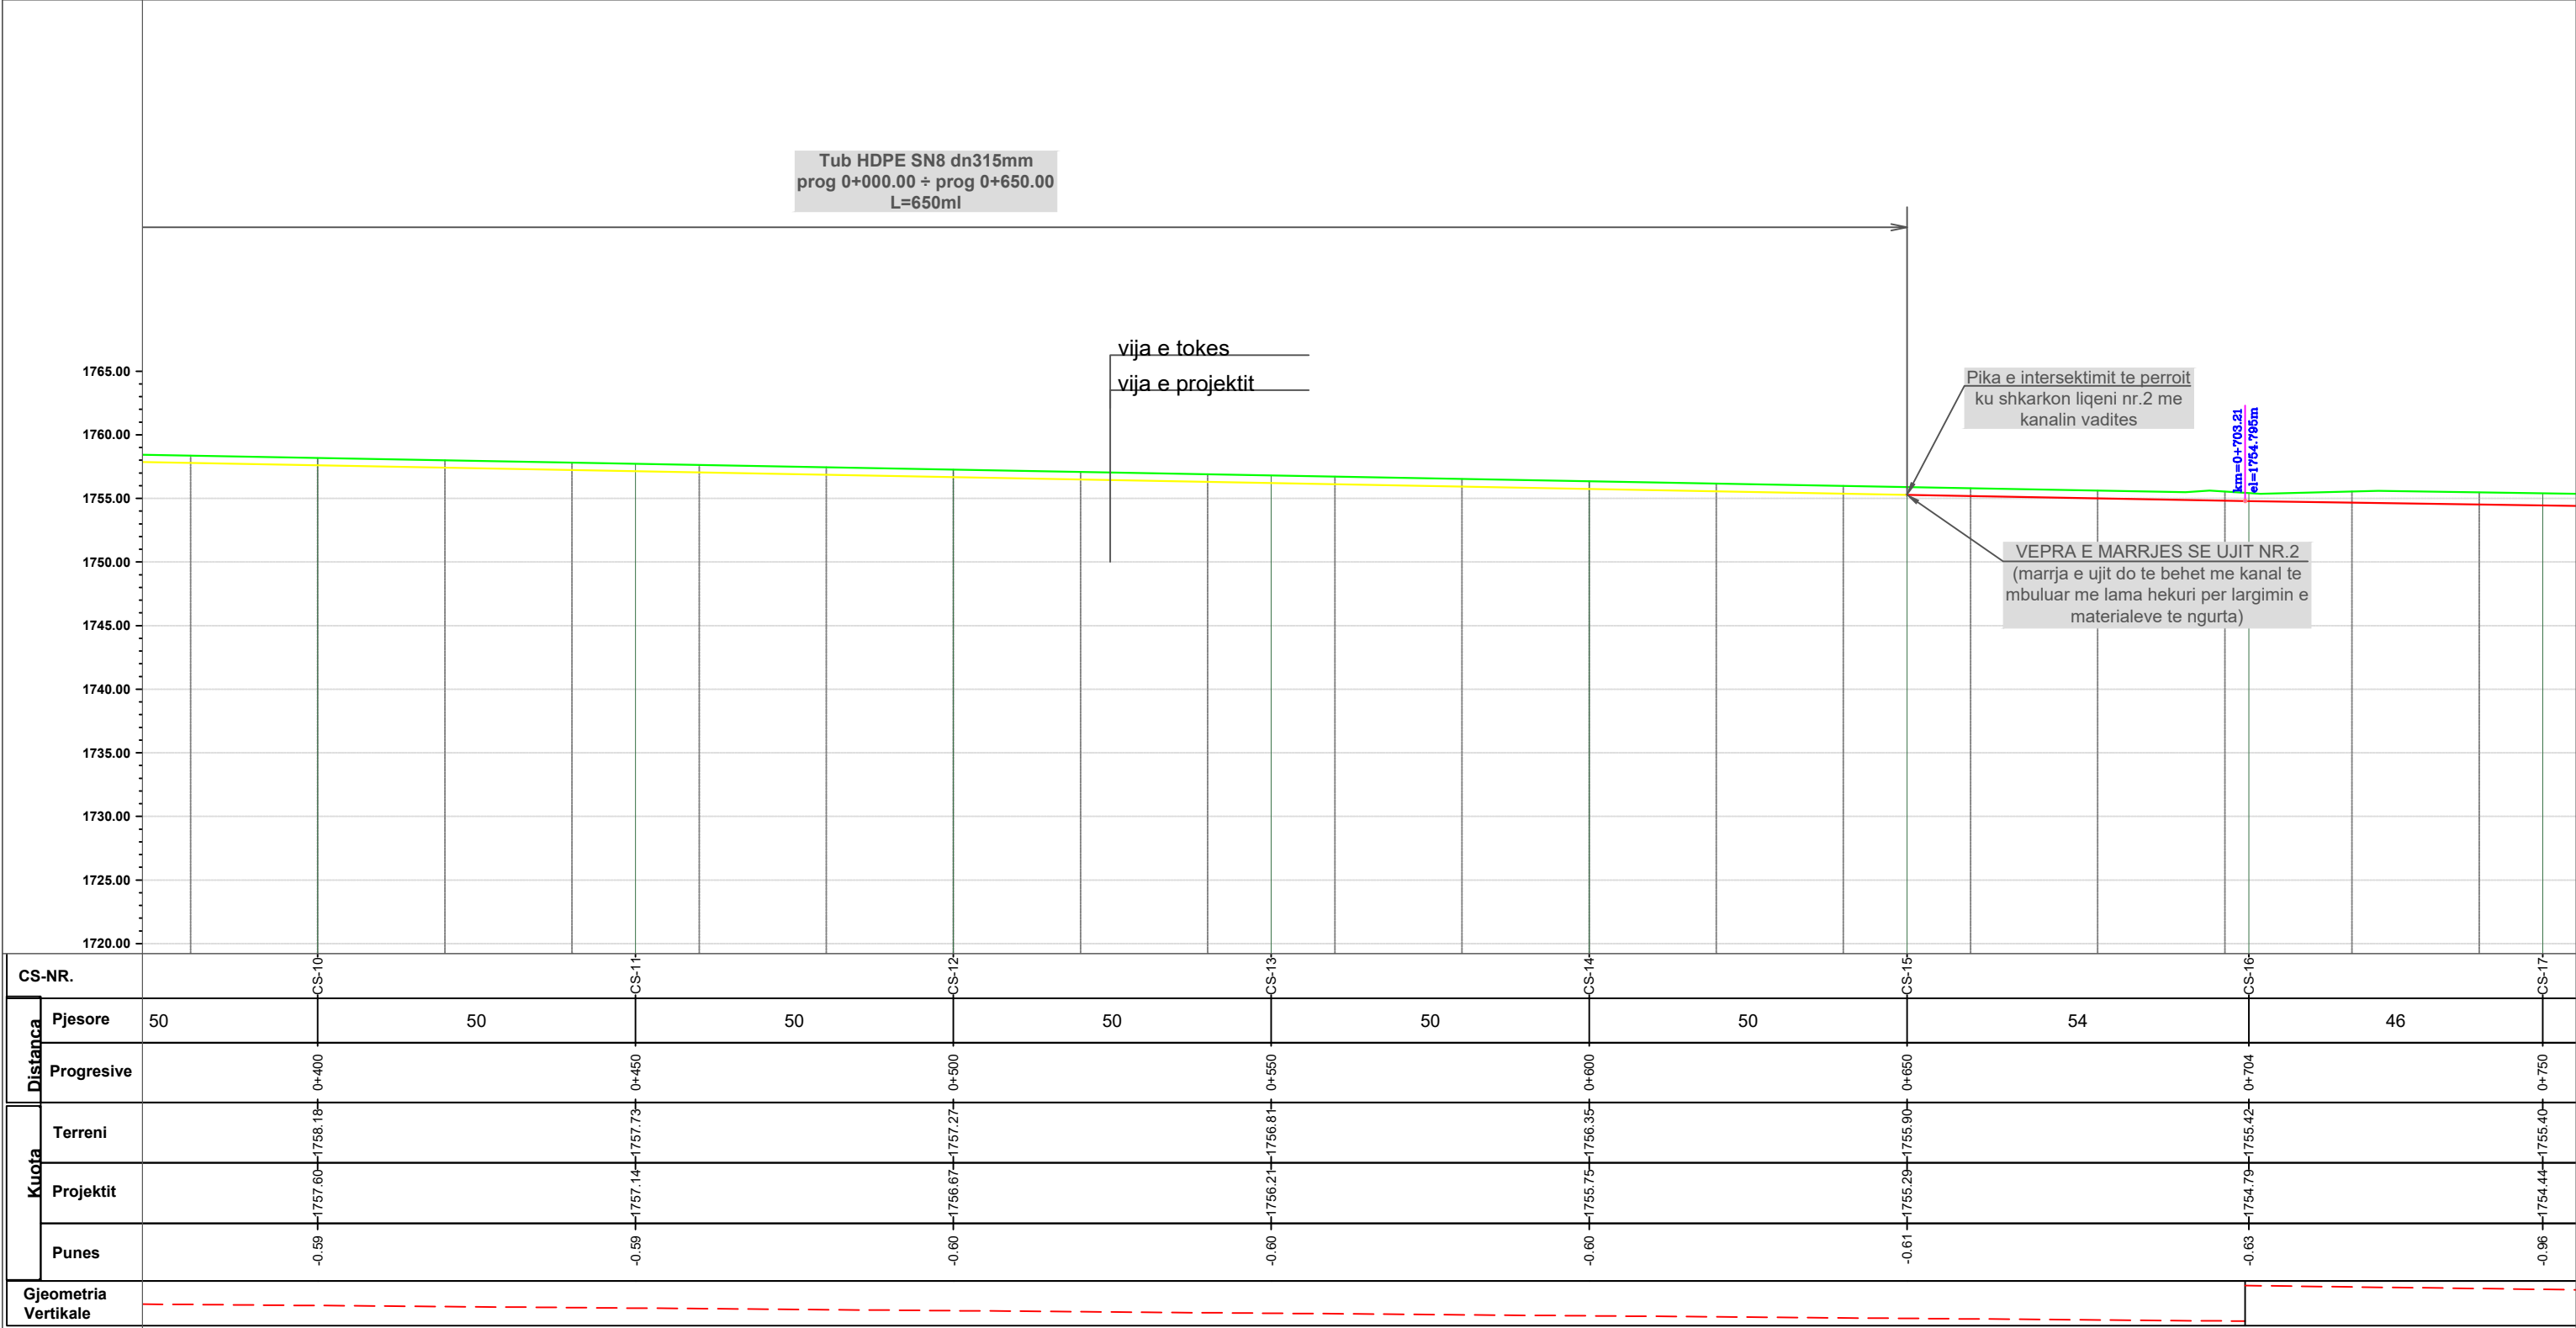


PROFILI GJATESOR I KANALIT KUSAR -
FUSHE STUDEN - LETEM,
SHV:1/500
SHH: 1/1000

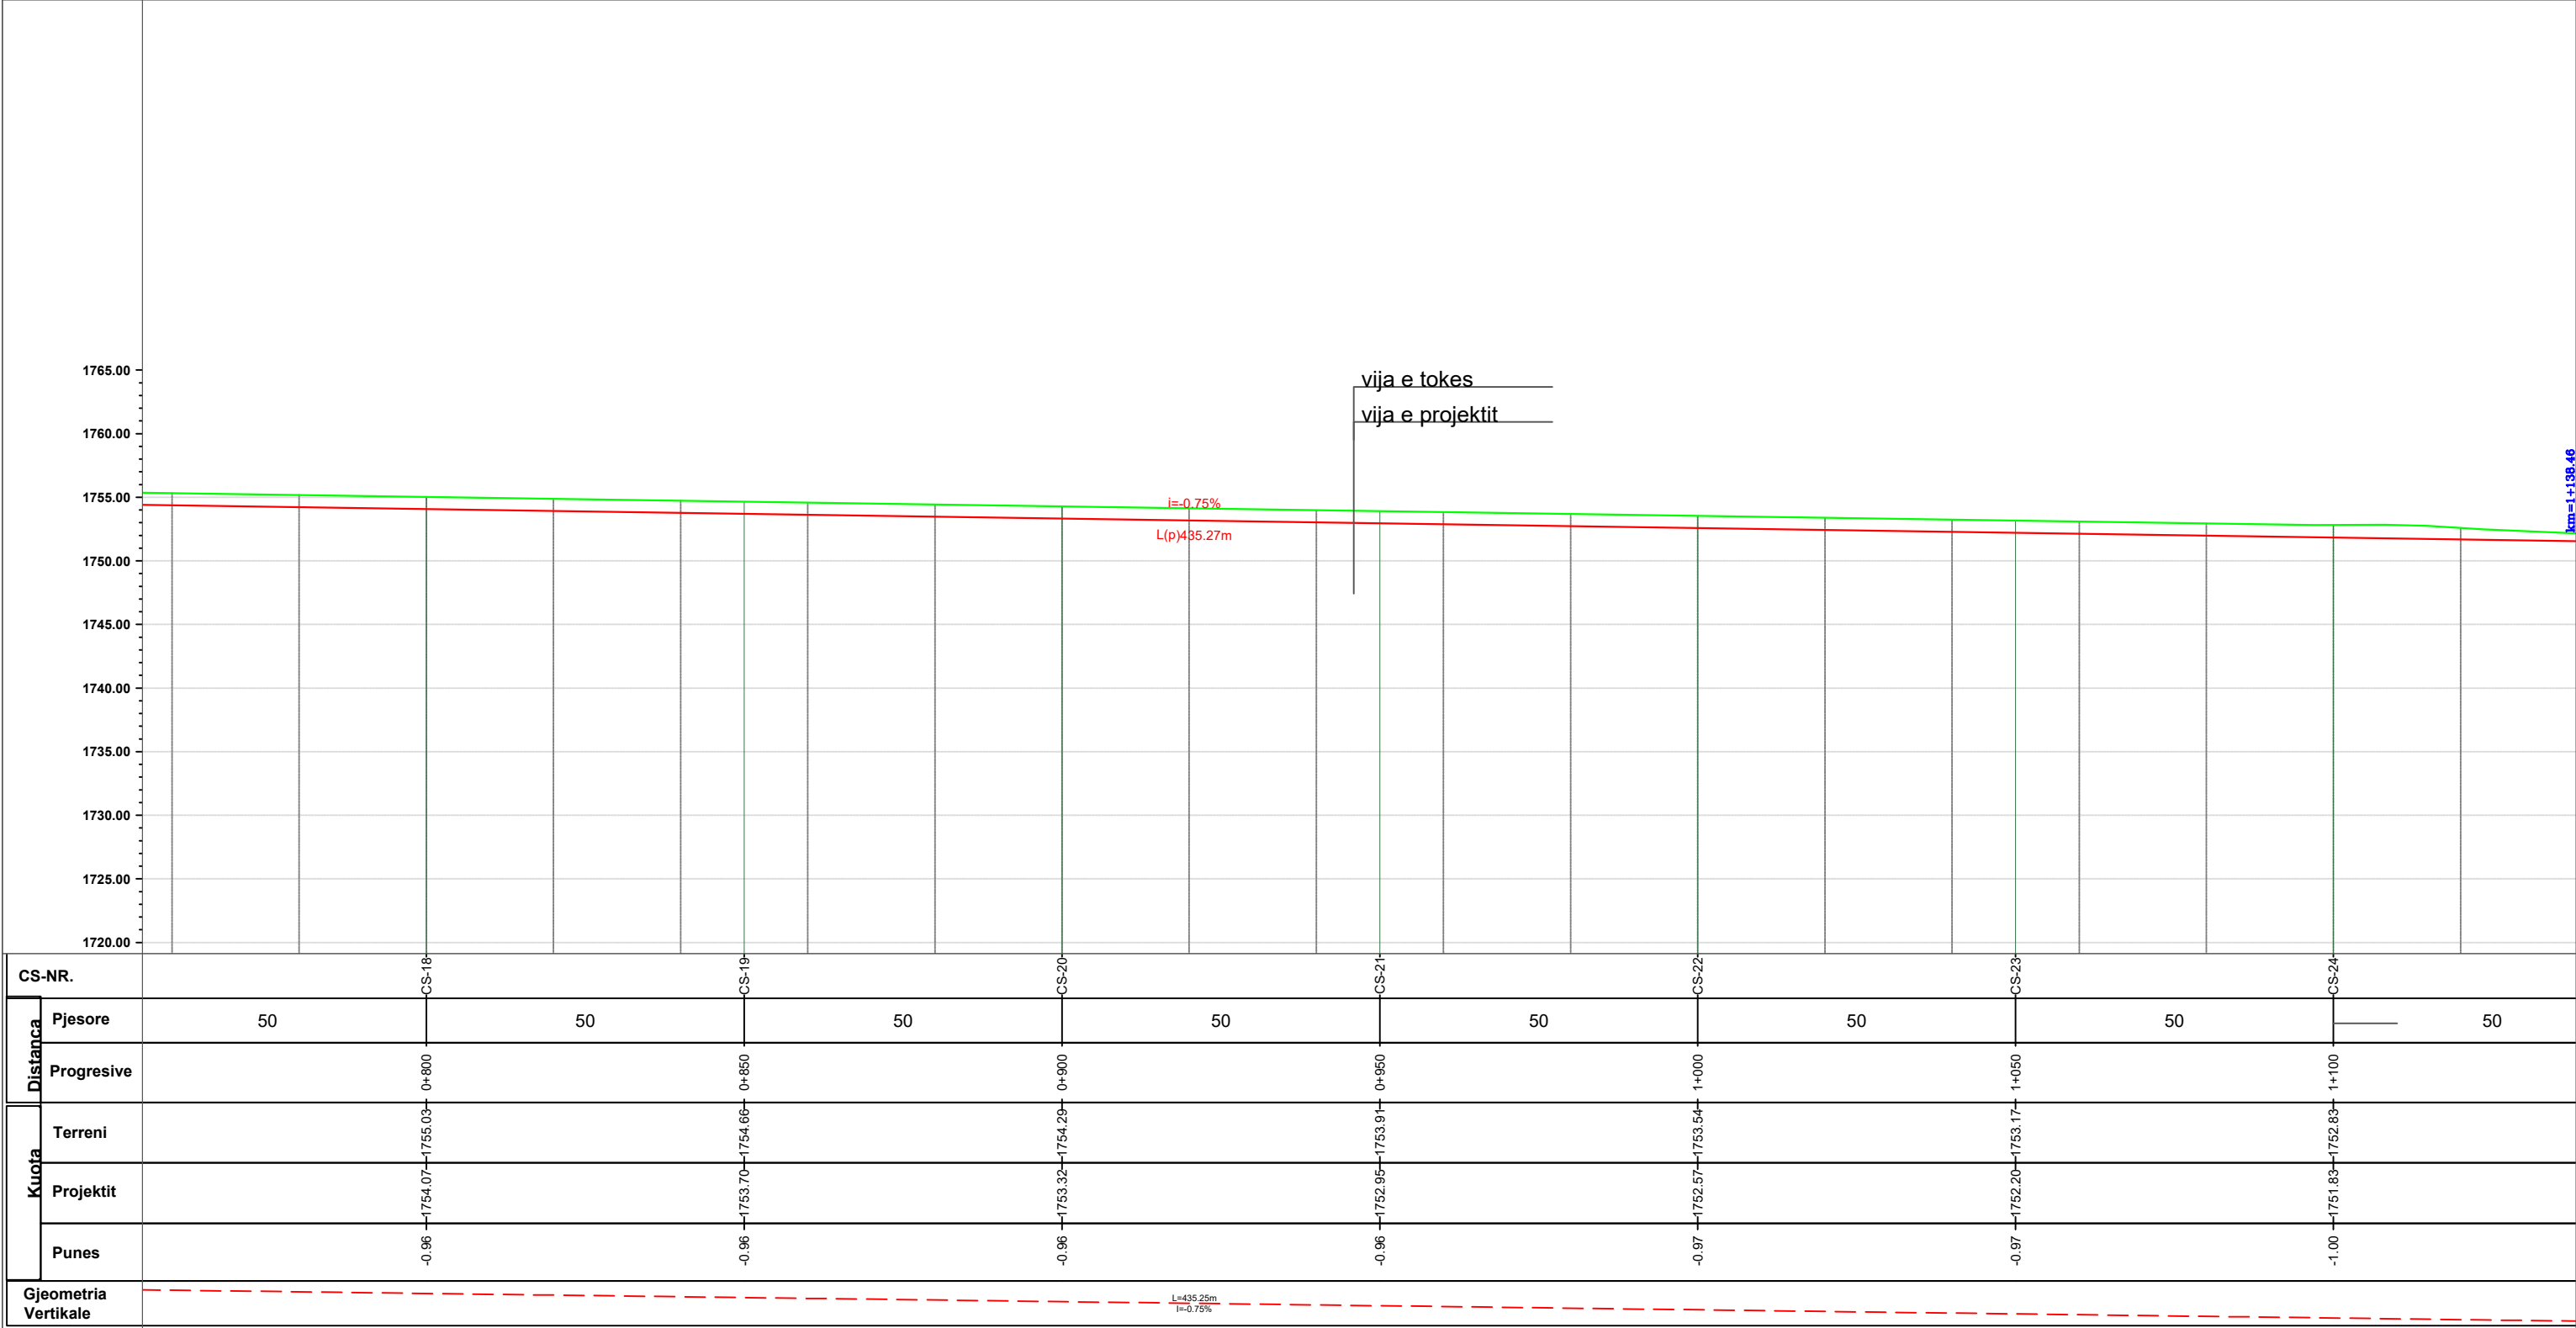


PROFILI GJATESOR I KANALIT KUSAR -
FUSHE STUDEN - LETEM,
SHV:1/500
SHH: 1/1000

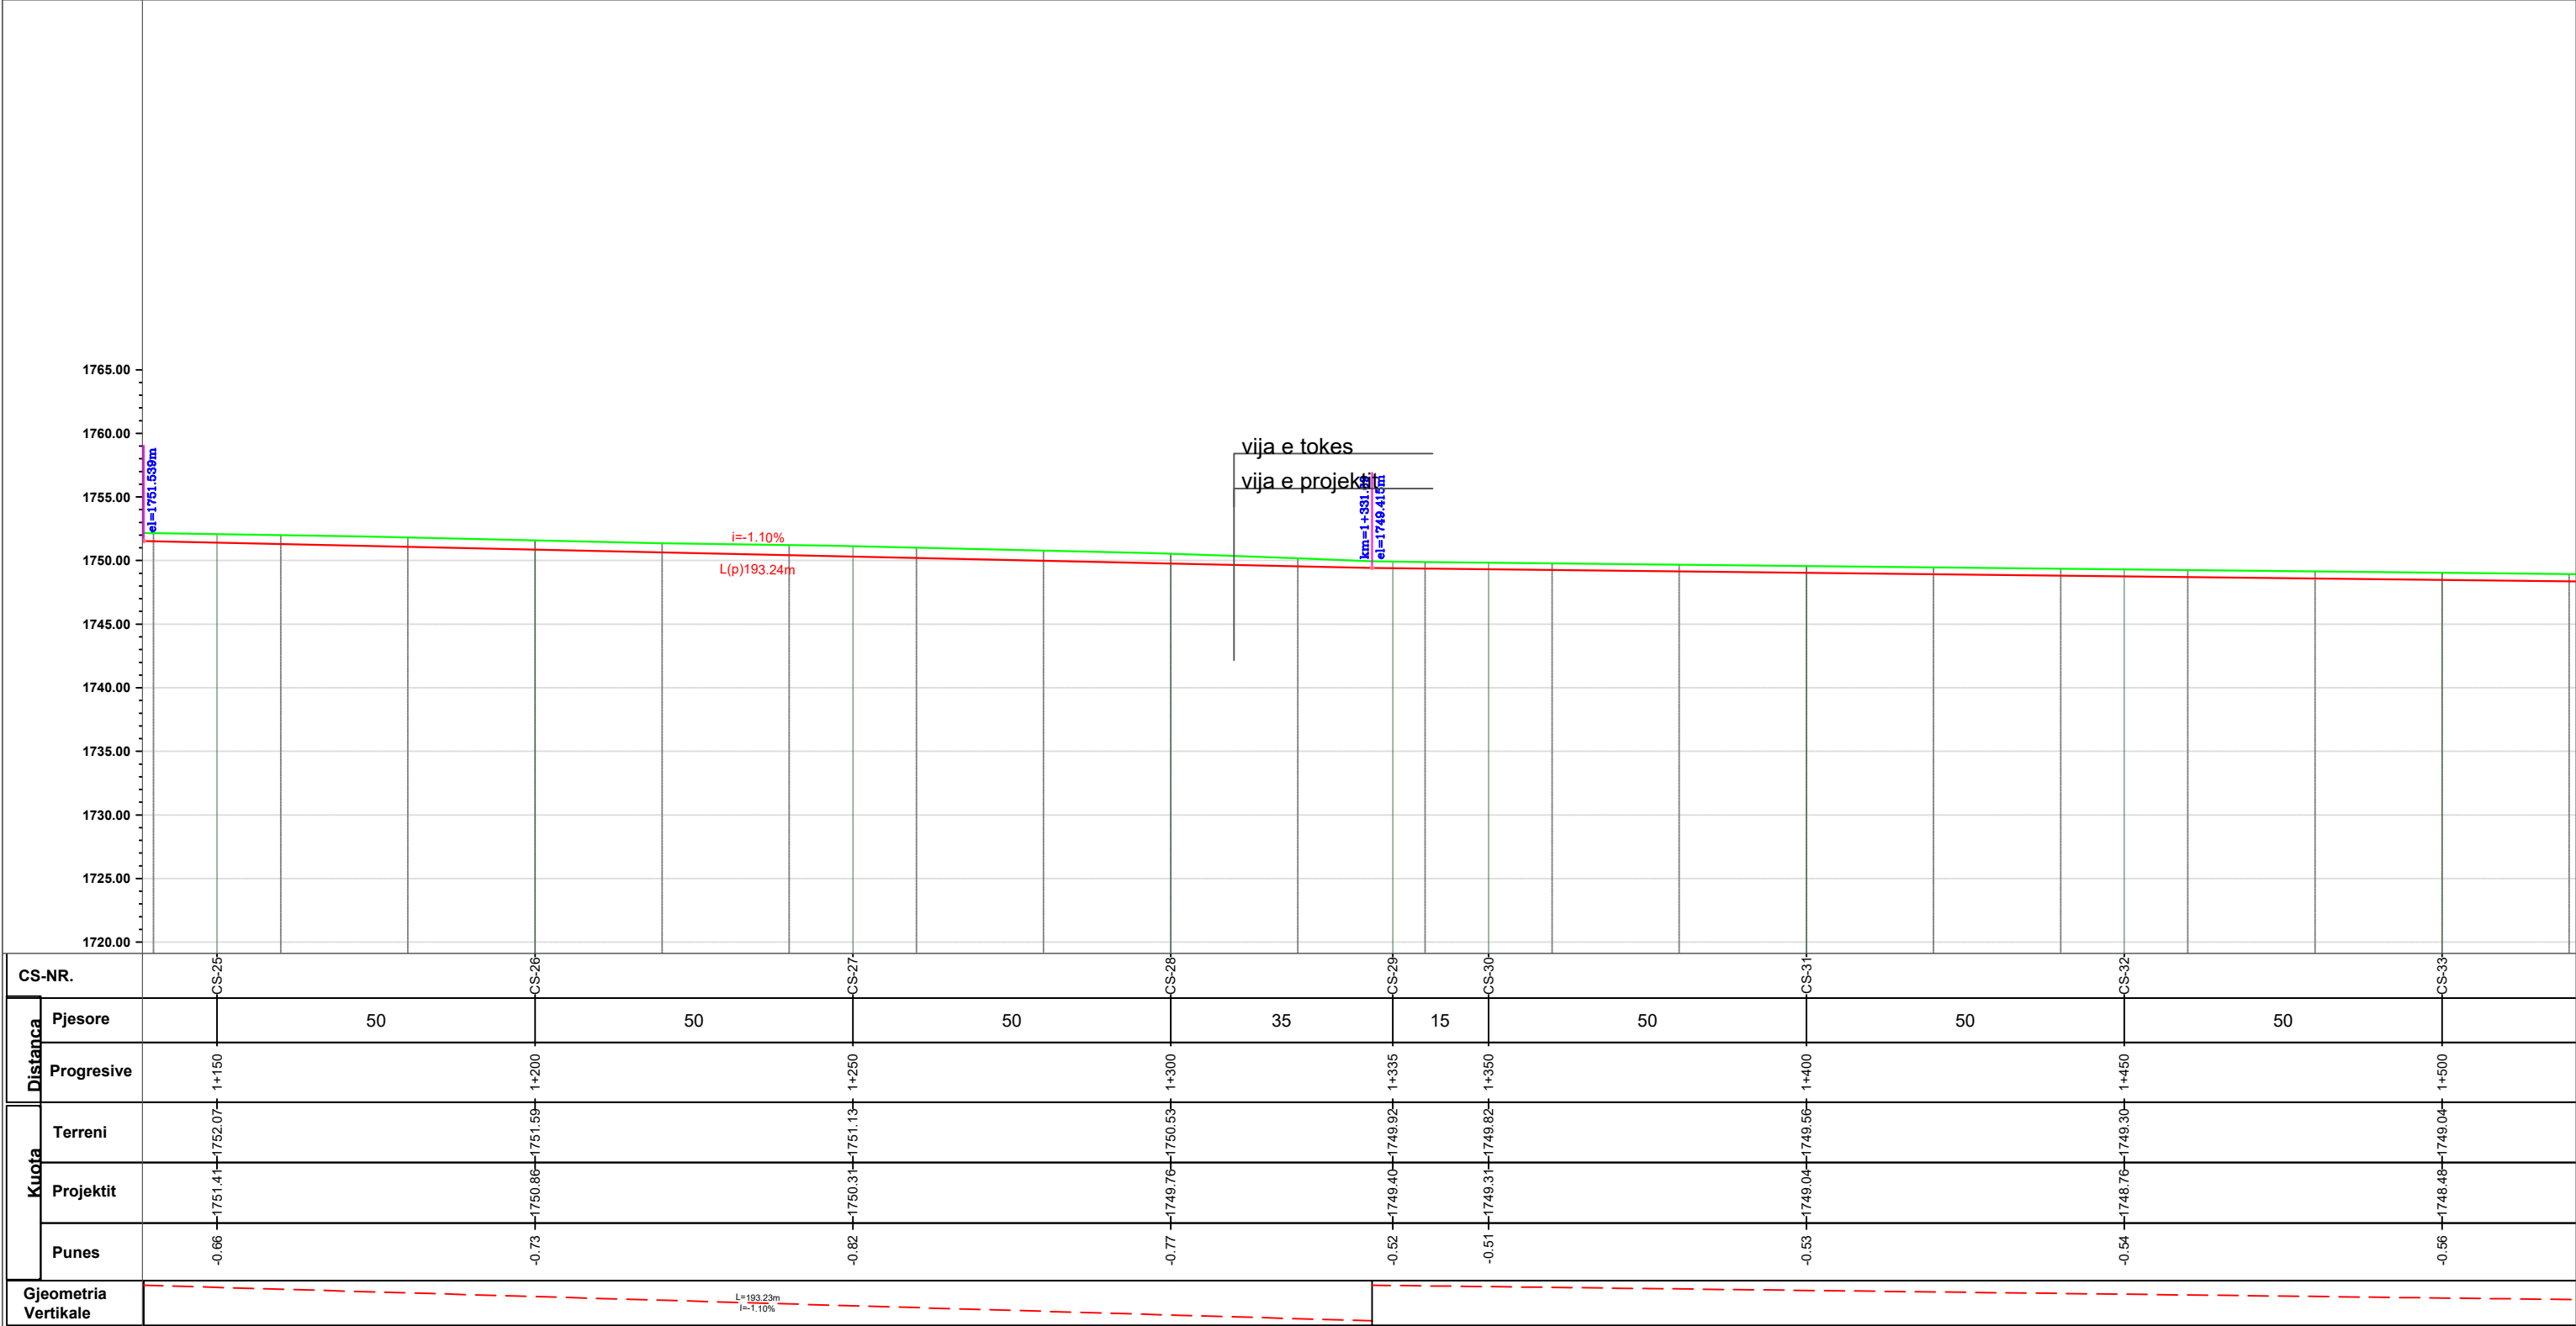

PROFILI GJATESOR I KANALIT KUSAR -
FUSHE STUDEN - LETEM,
SHV:1/500
SHH: 1/1000

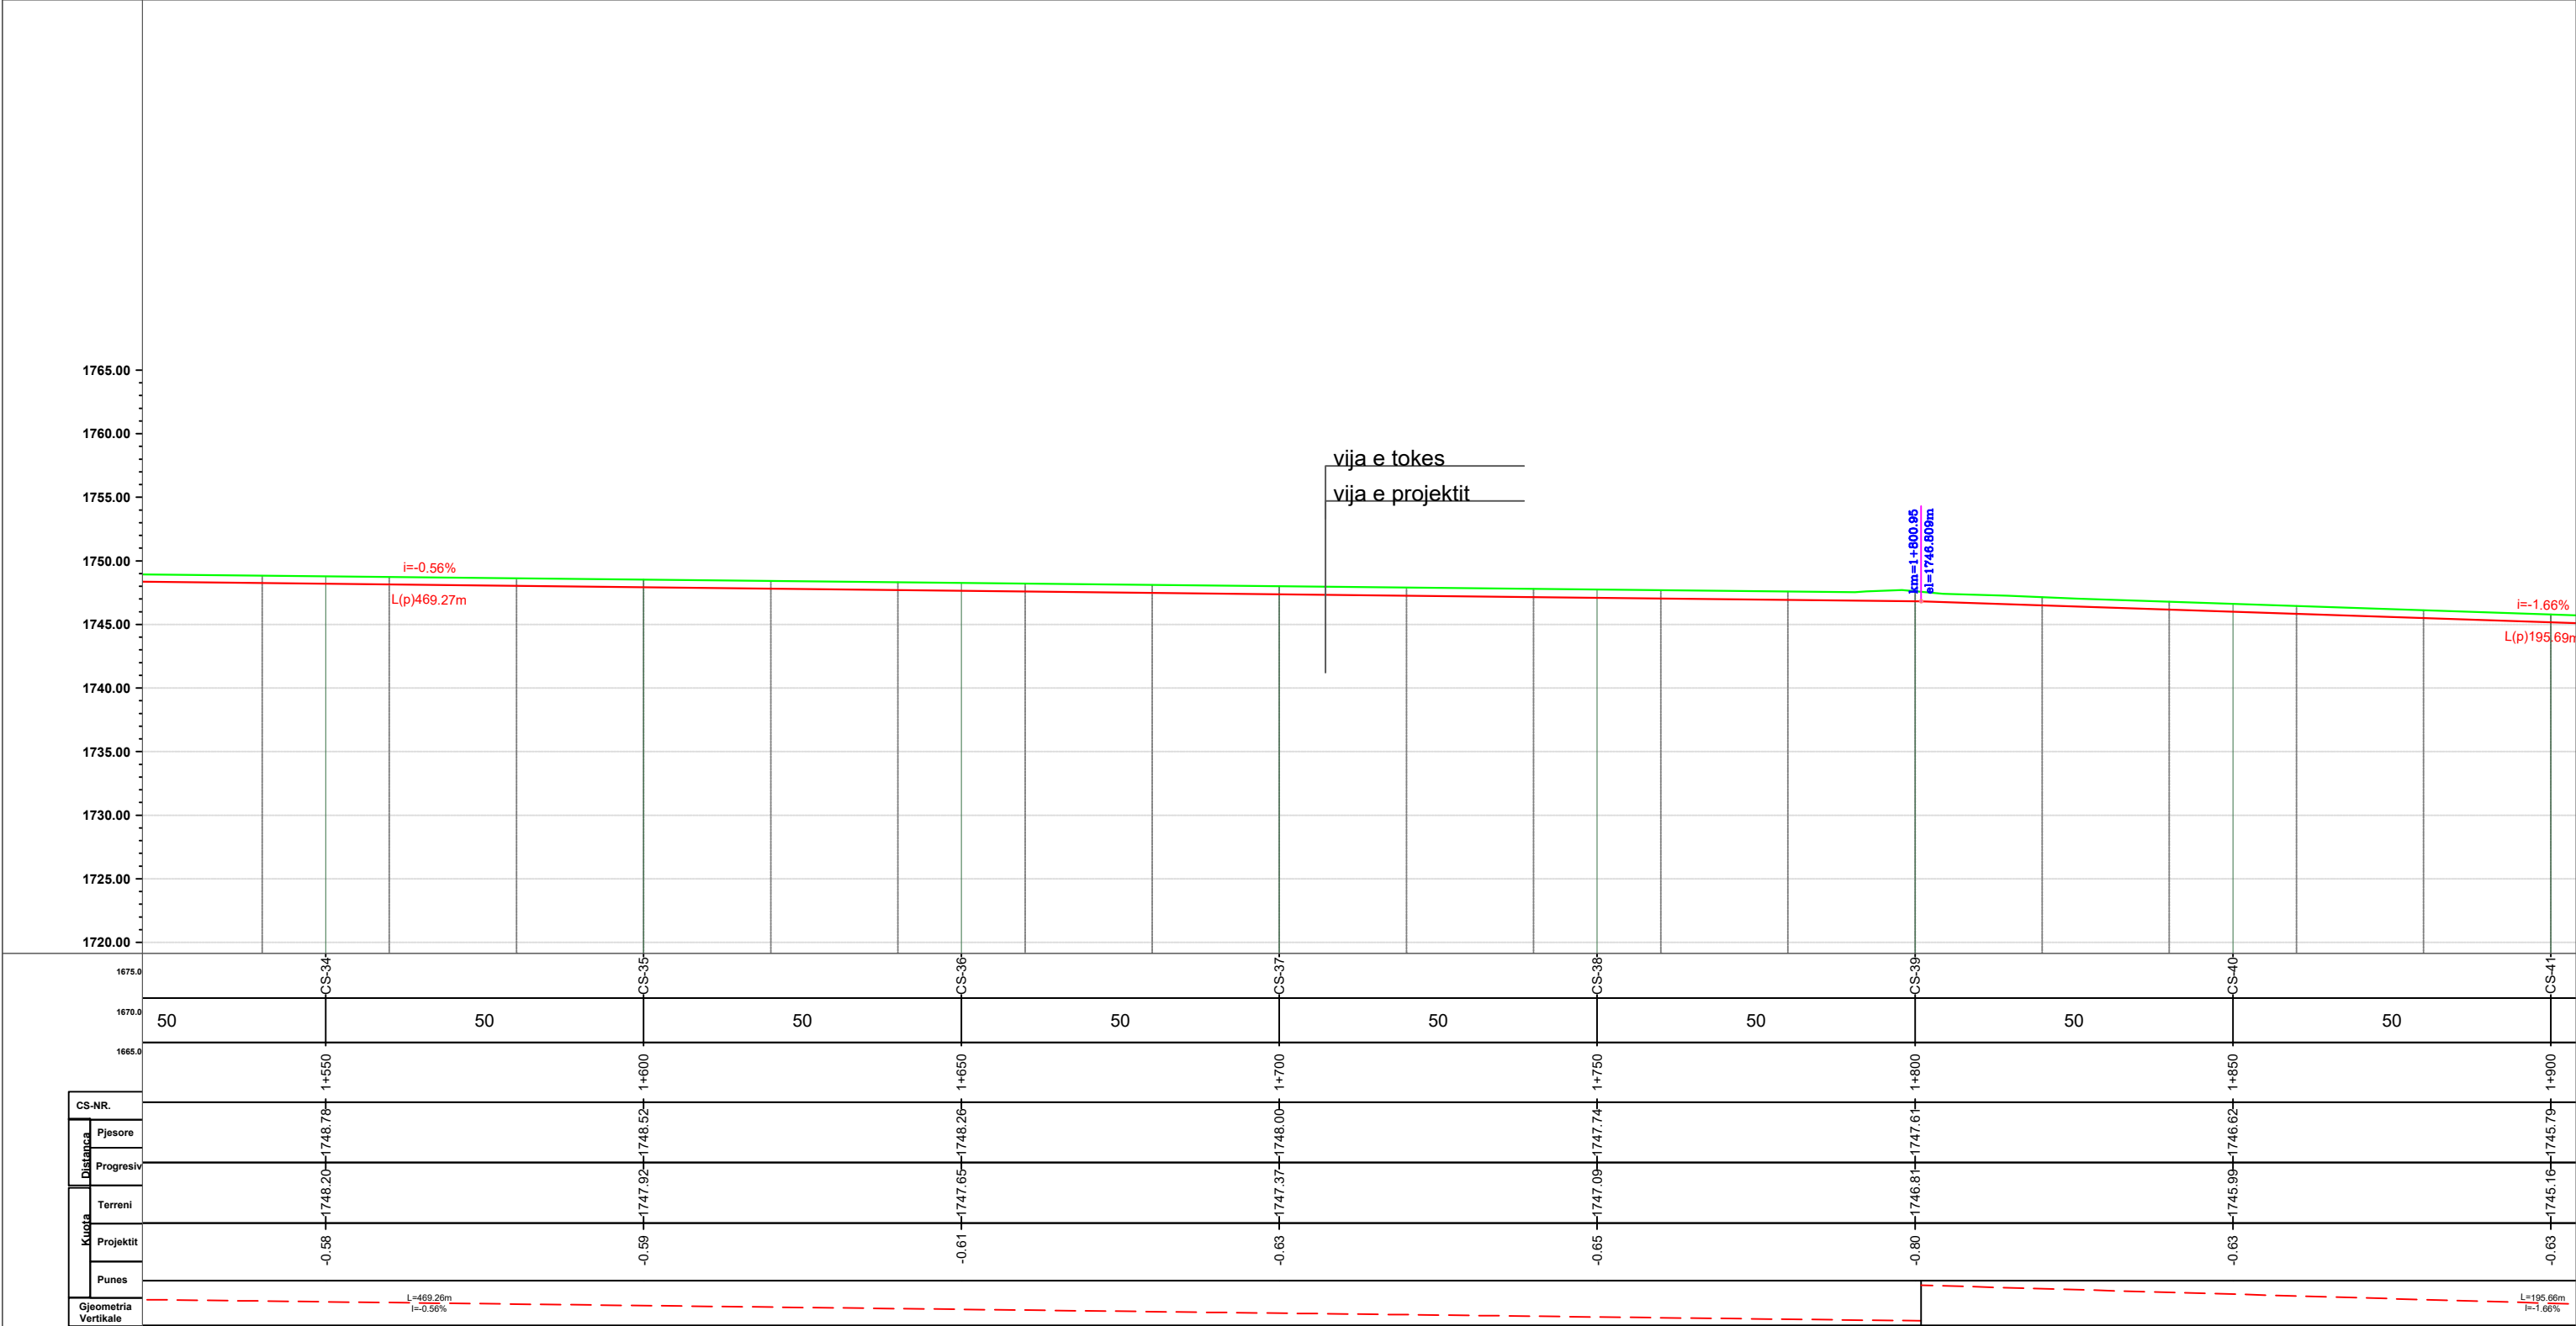


**PROFILI GJATESOR I KANALIT KUSAR -
FUSHE STUDEN - LETEM,
SHV:1/500
SHH: 1/1000**

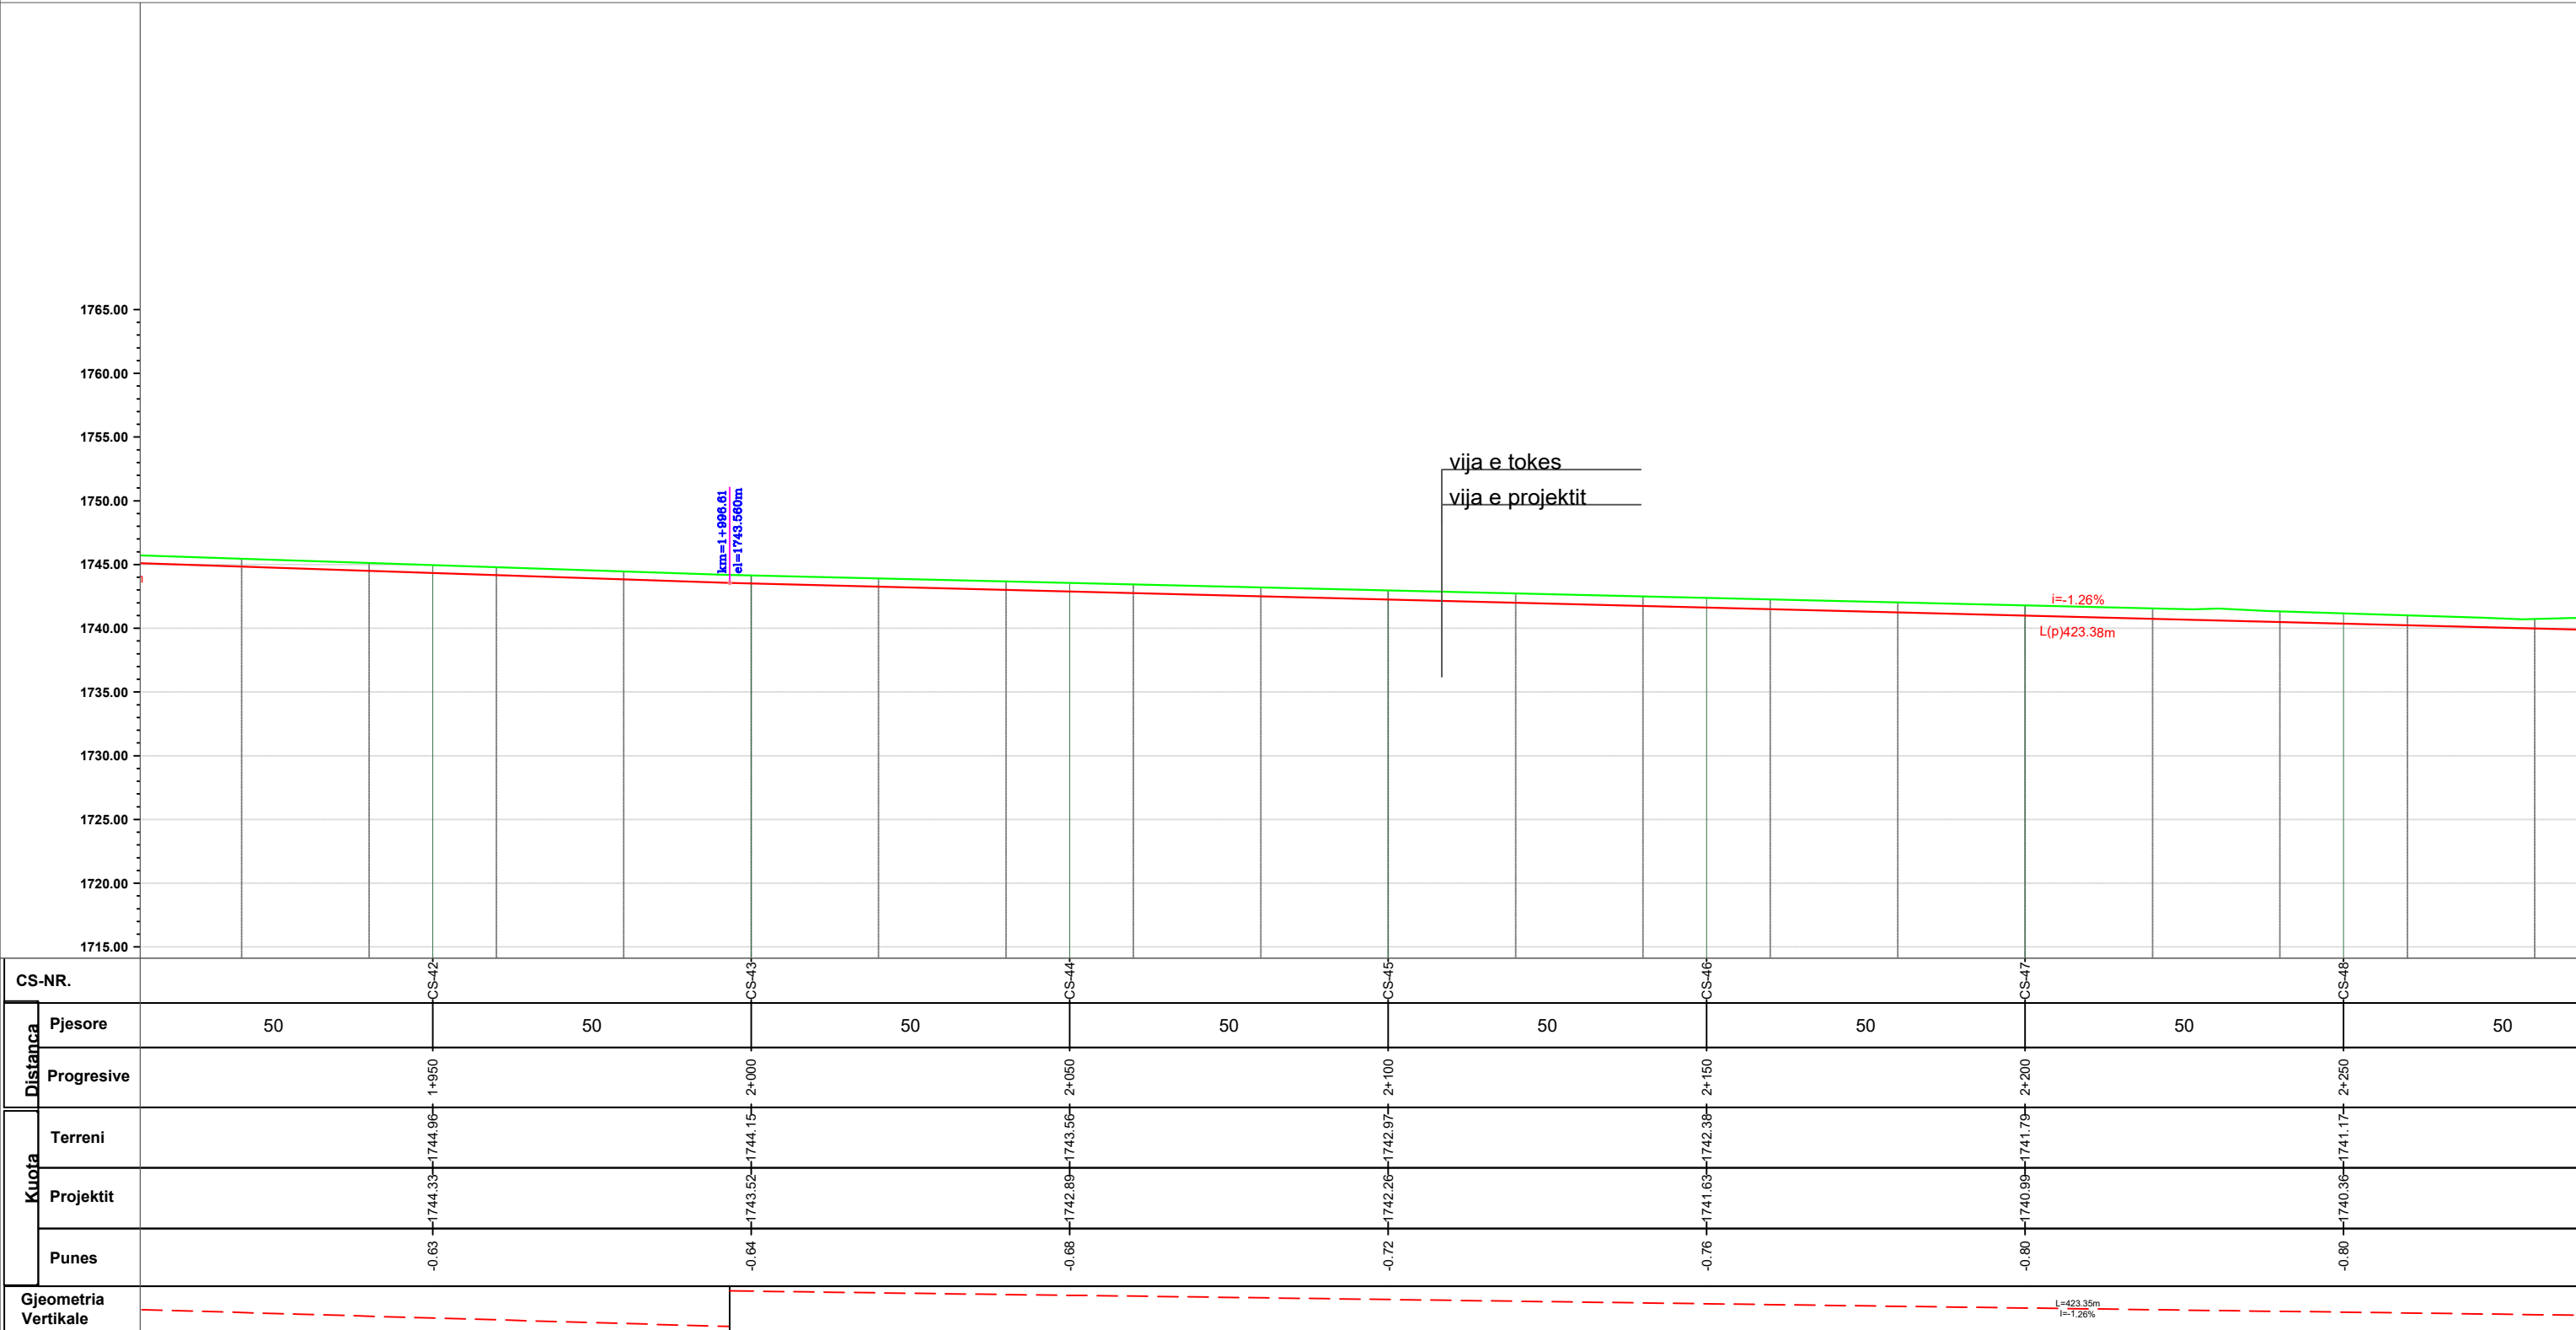


 BASHKIA LIBRAZHID	ZetaKonsult sh.p.k Address:Rr."Myrteza Topi",Nd 18, Hyrja 7, Ap 38, TIRANE Cel:+355 (0)69 33 52 077 e-mail:zetakonsultshpk@gmail.com 	EMERTIMI I OBJEKTIT: “RIPARIMI I DIGAVE EKZISTUESE TE LIQENEVE AKULLNAJORE NR.1 DHE NR.2 KUSAR DHE RIKONSTRUKSIONI I KANALIT TE MALIT KUSAR - FUSHE STUDEN – LETEM”, (L=11.8 km per 900ha)		EMERTESA E FLETES: PROFILI GJATESOR I KANALIT		DREJTOR PROJEKTI: Ing. Flutura DURO	Dt___/___/2025
		FAZA E PROJEKTIT :PROJEKT ZBATIMI	SHKALLA Shk:1/1000	FLETA 06	PROJEKTUES: Ing.Ndert.Flutura DURO Ing.Top. Luan Bregu Ing. Ndert.Lorenc HOXHA	FORMATI A3	


PROFILI GJATESOR I KANALIT KUSAR -
FUSHE STUDEN - LETEM,
SHV:1/500
SHH: 1/1000

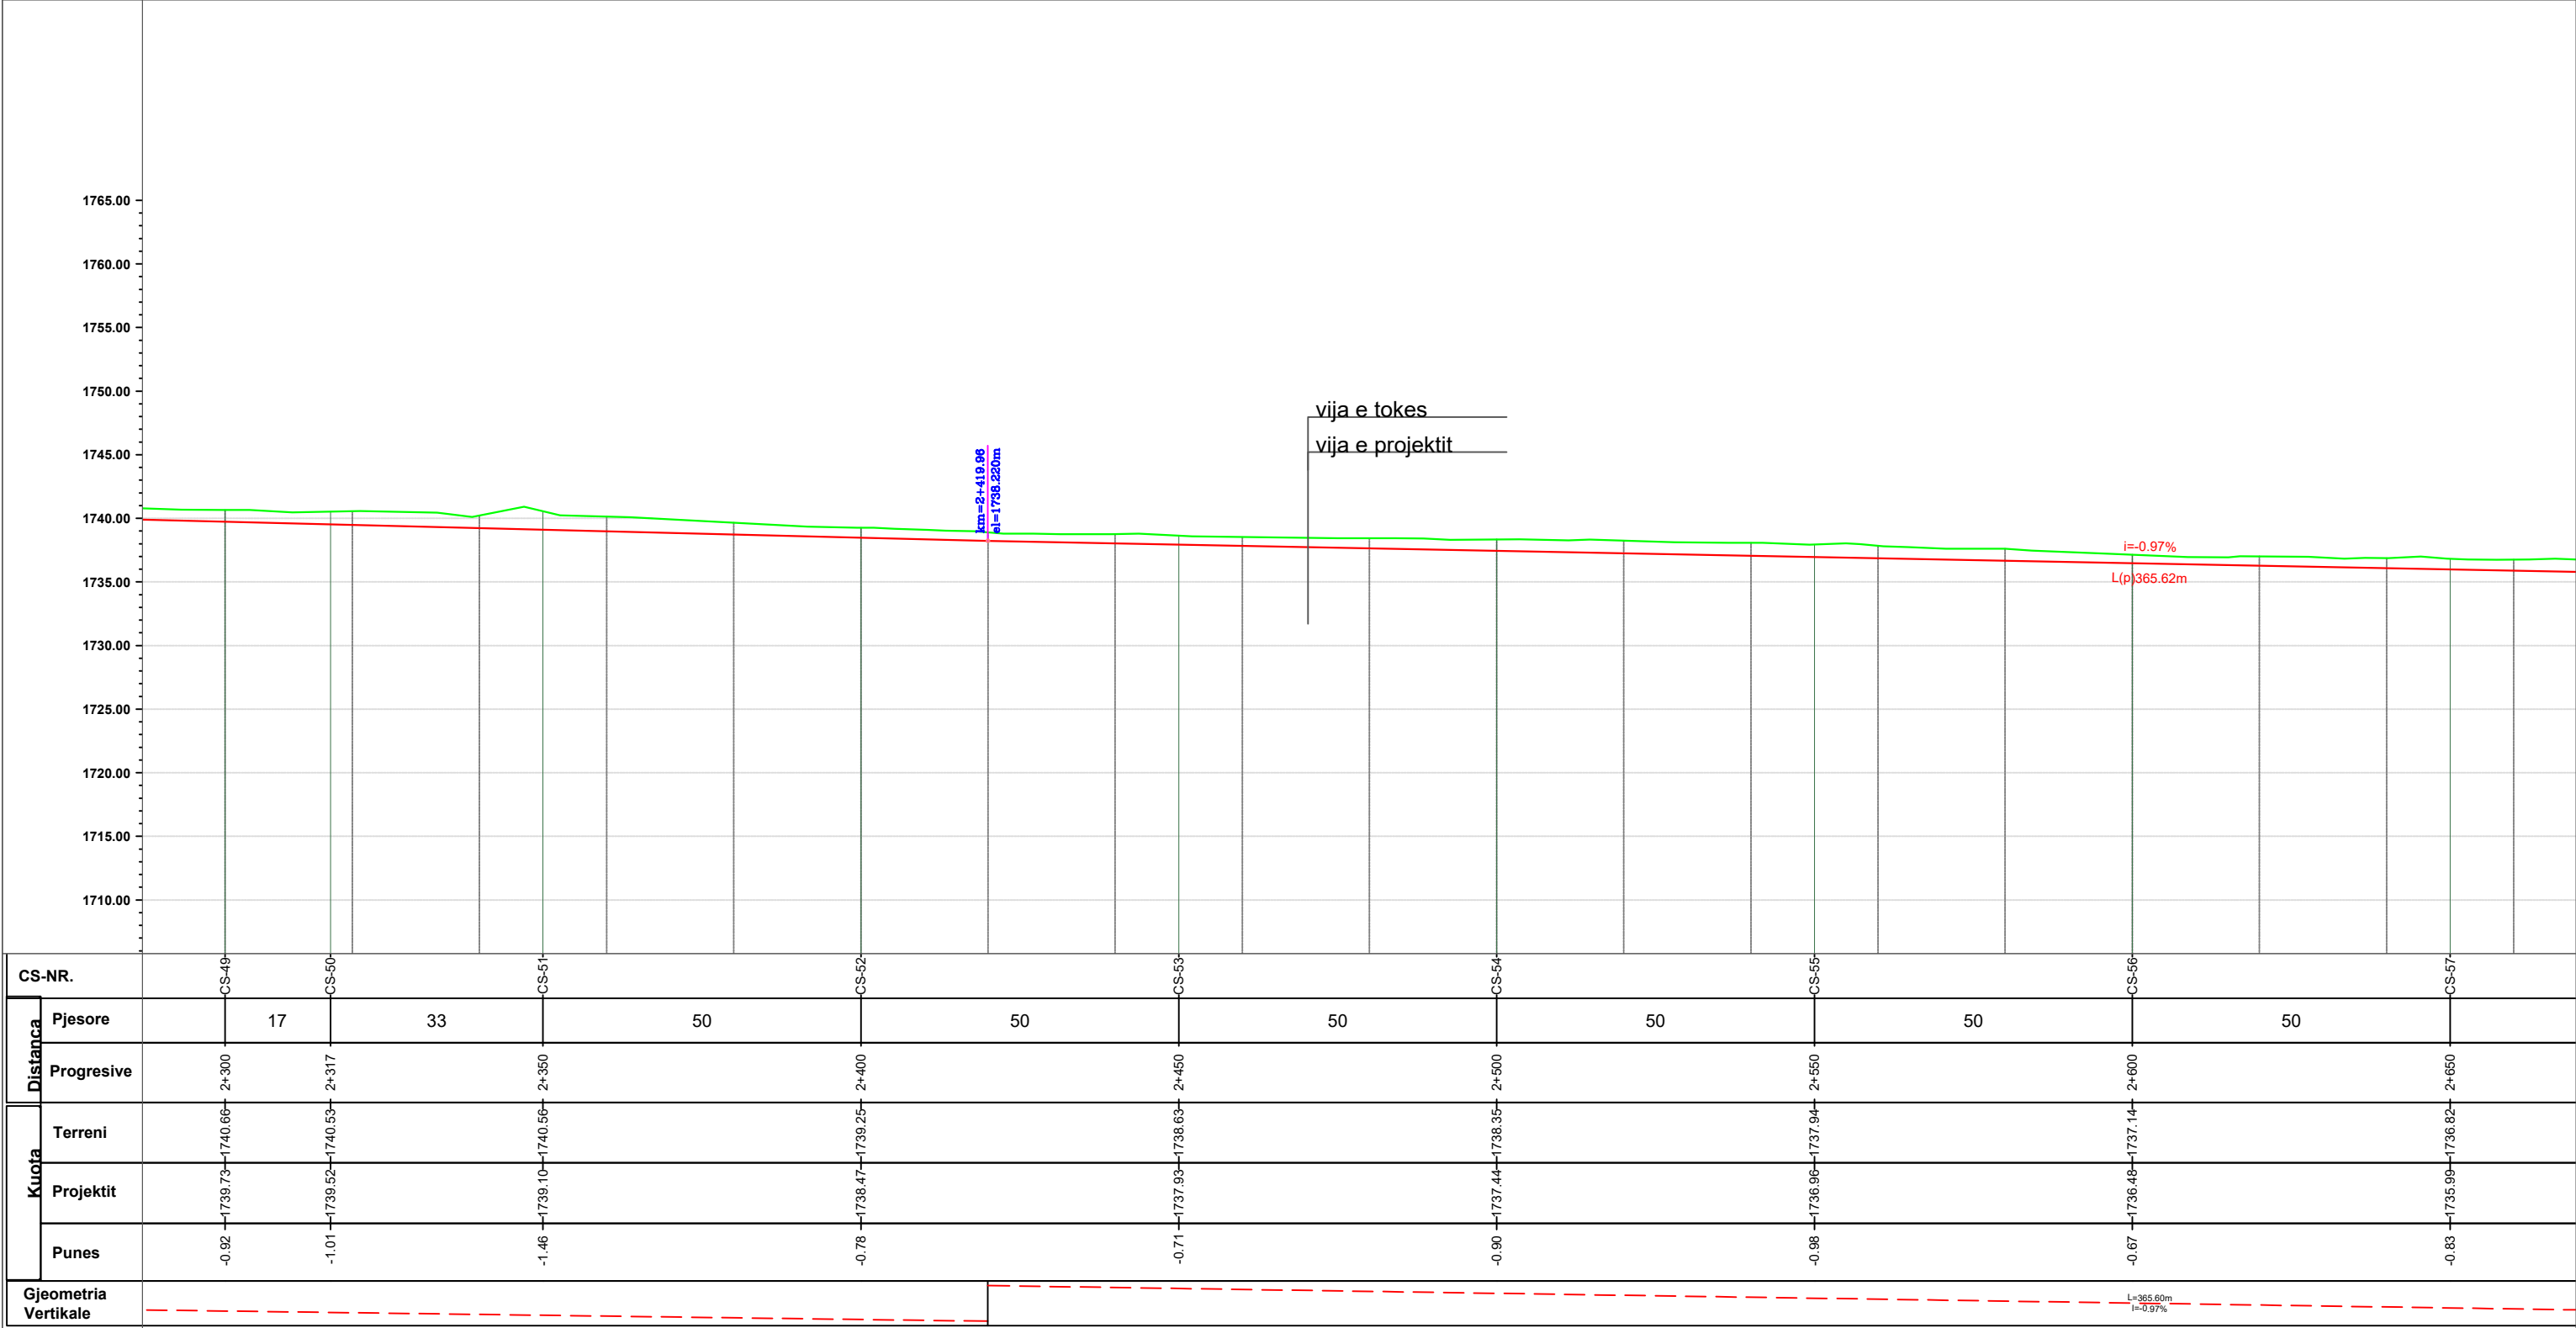

PROFILI GJATESOR I KANALIT KUSAR -
FUSHE STUDEN - LETEM,
SHV:1/500
SHH: 1/1000

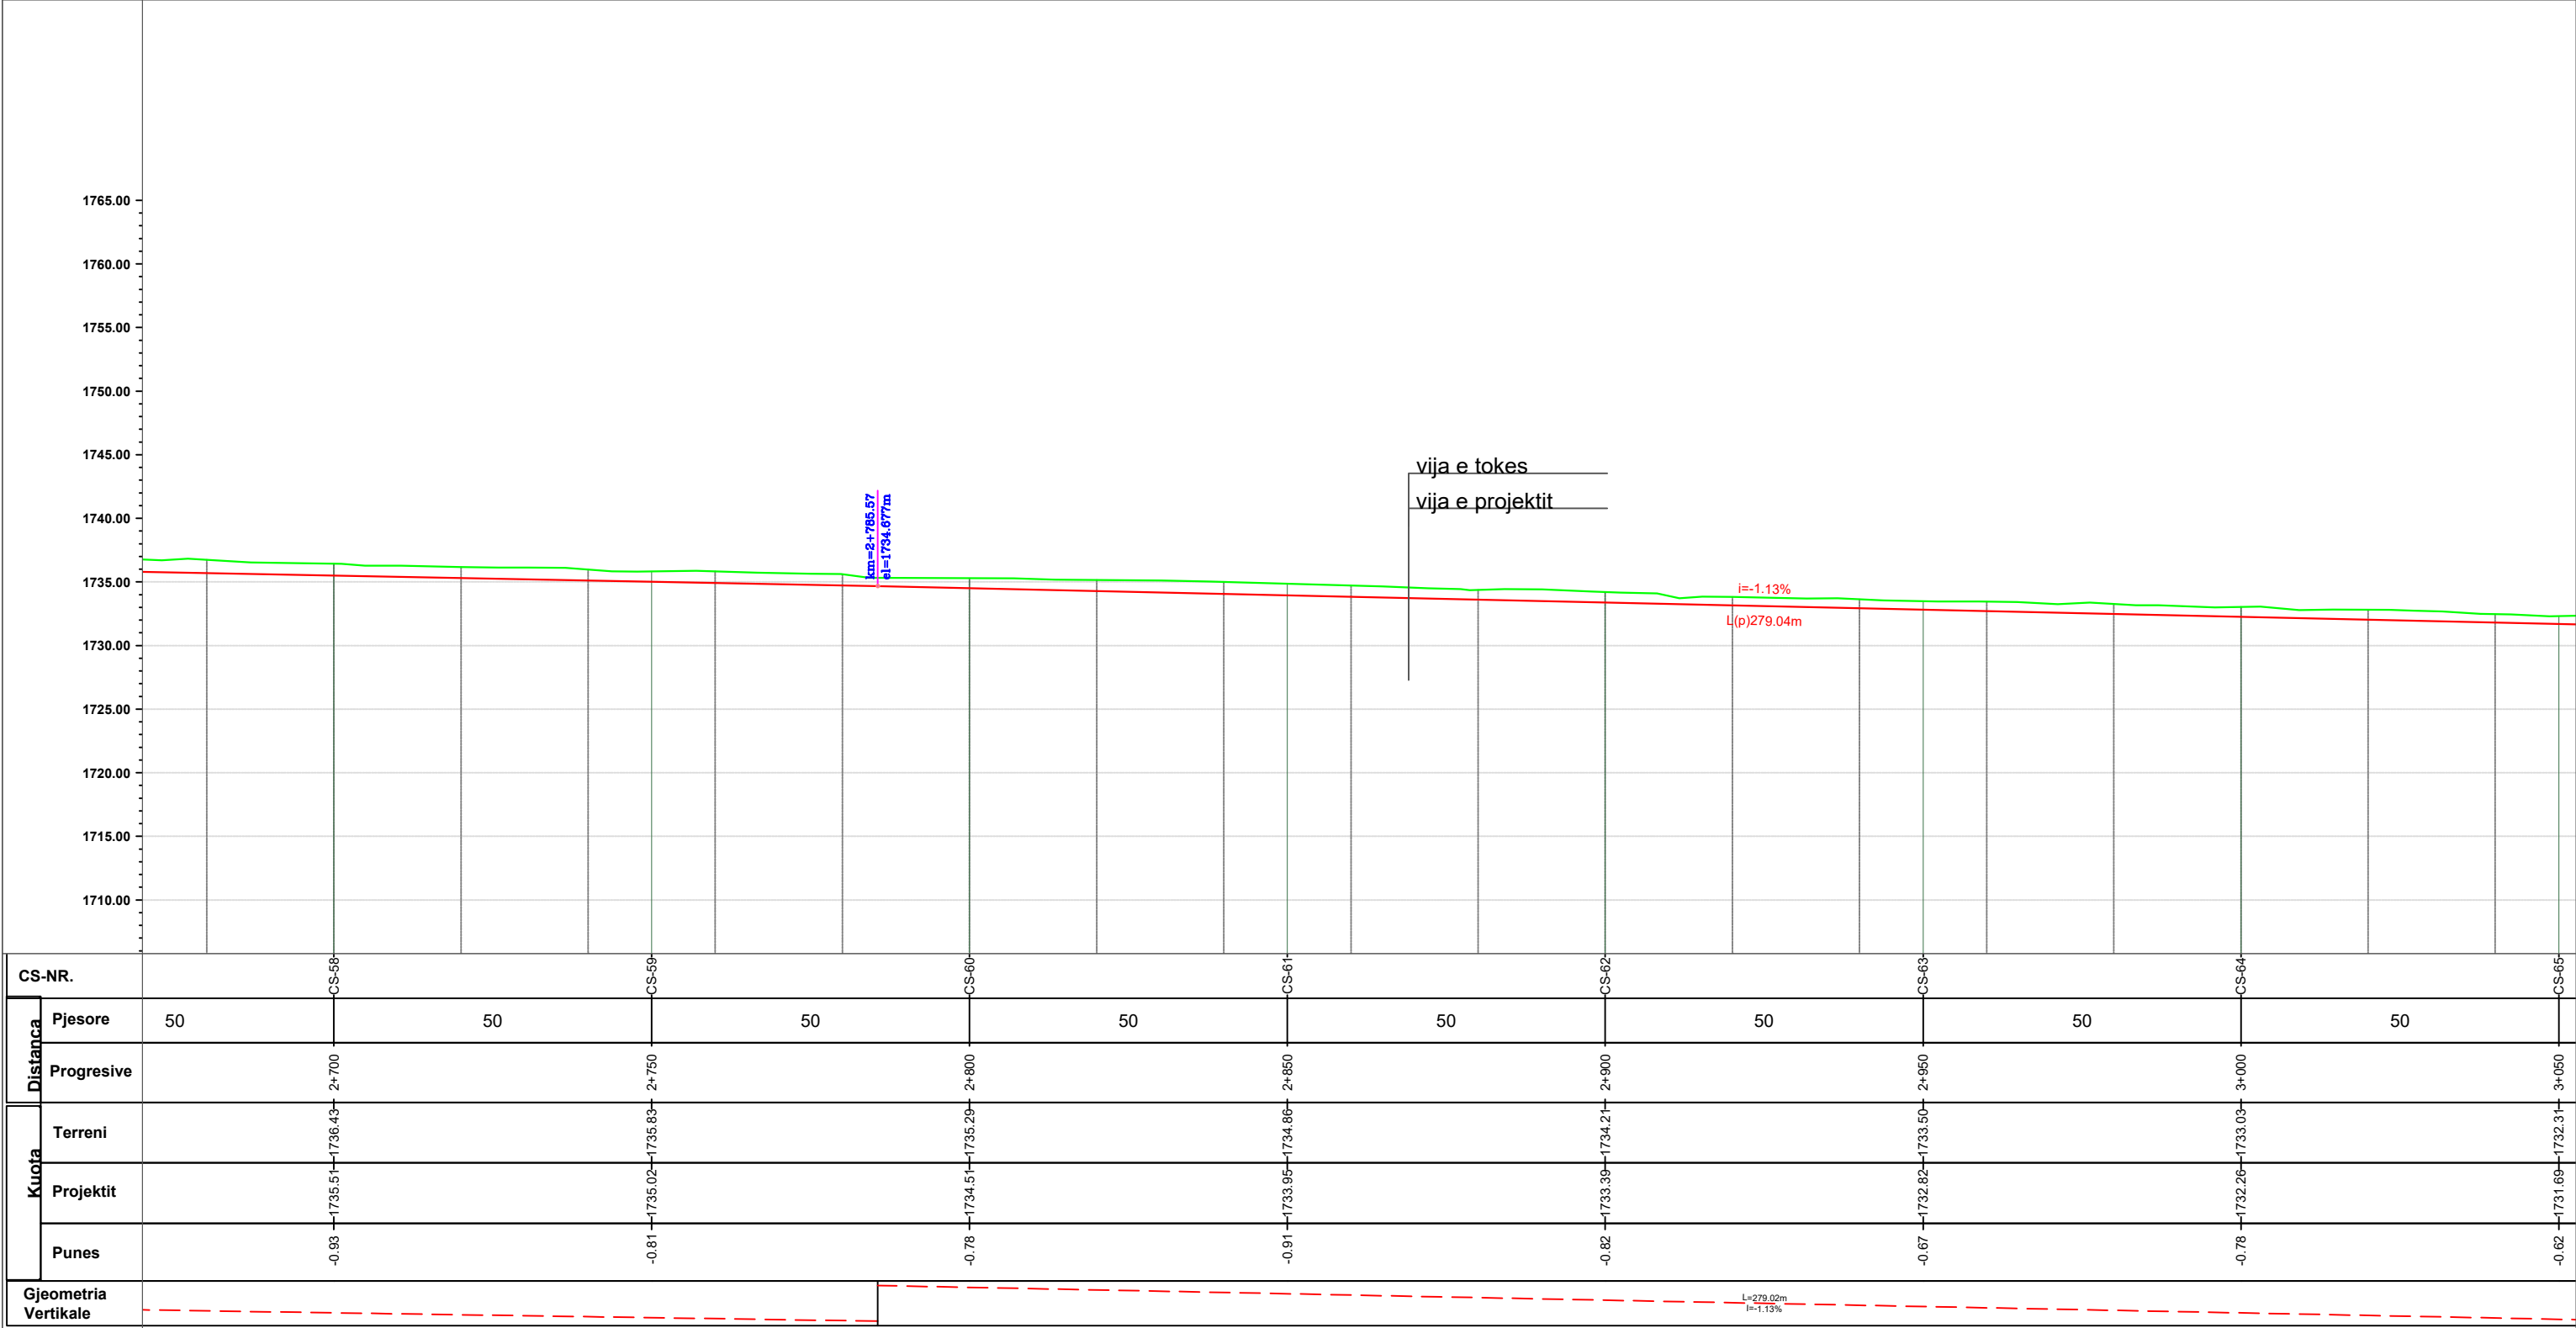

**PROFILI GJATESOR I KANALIT KUSAR -
FUSHE STUDEN - LETEM,
SHV:1/500
SHH: 1/1000**

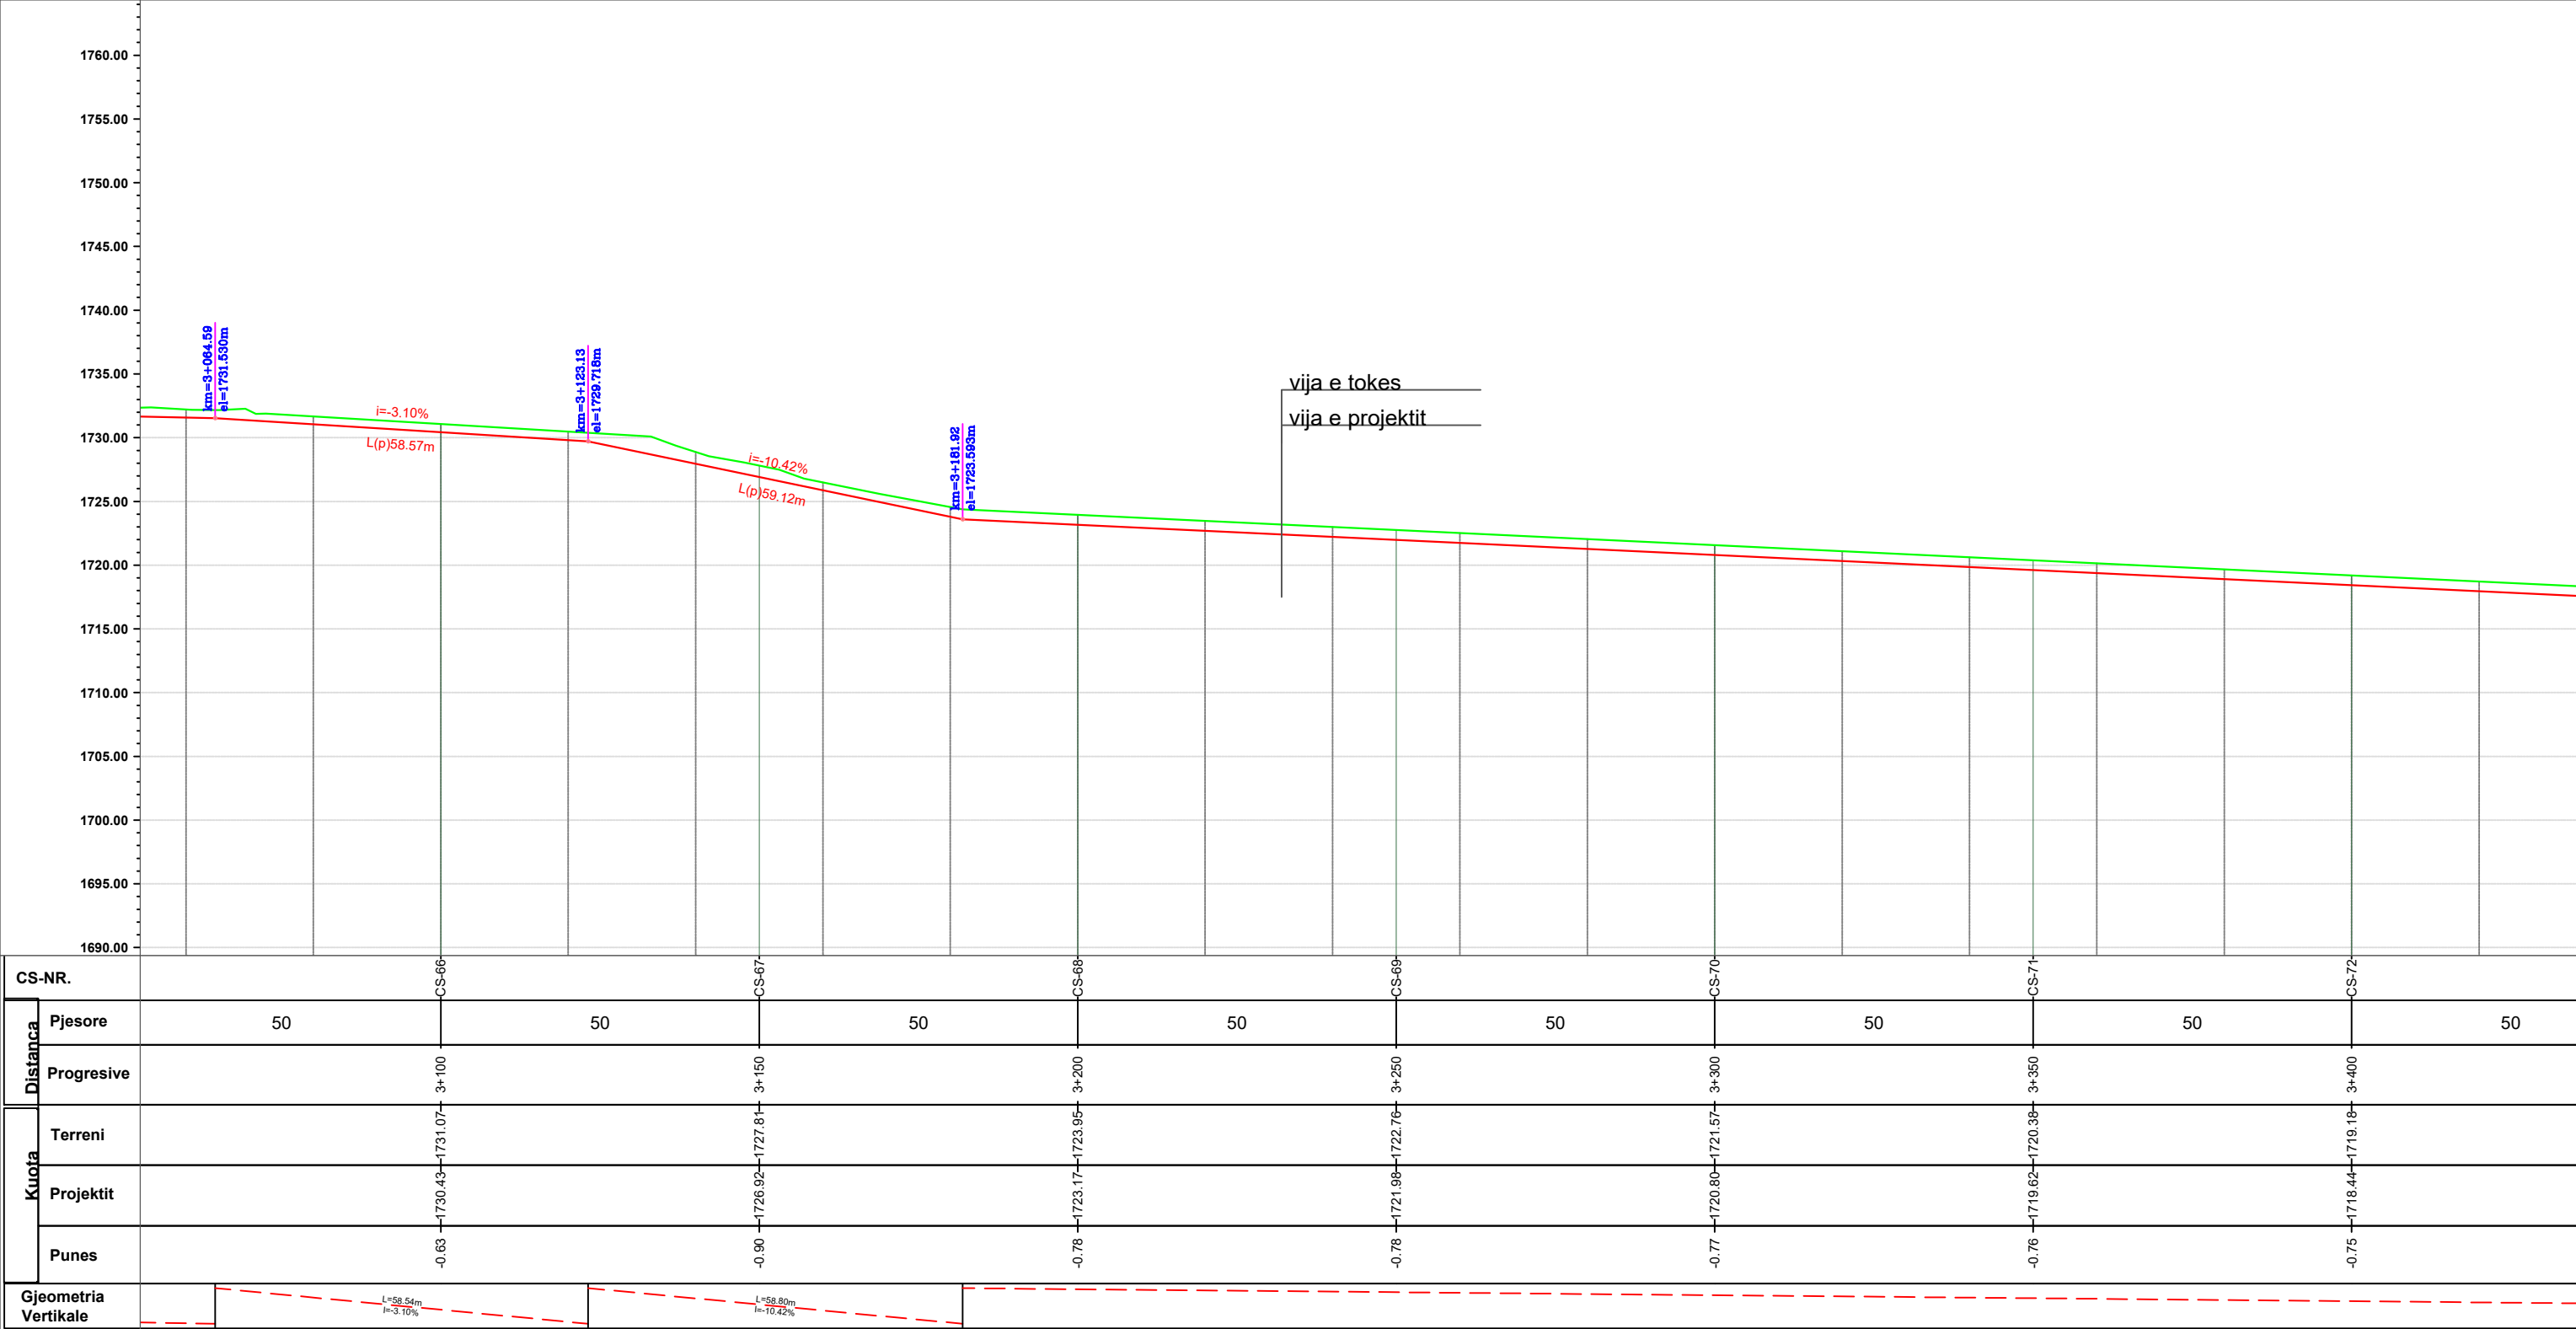

ZetaKonsult sh.p.k
Address:Rr."Myrteza Topi",Nd 18, Hyrja 7, Ap 38, TIRANE
Cel:++355 (0)69 33 52 077
e-mail:zetakonsultshpk@gmail.com



Cel: +355 (0)69 33 52 077
e-mail: zetakonsultshpk@gmail.com



EMERTIMI I OBJEKTIT: “RIPARIMI I DIGAVE EKZISTUESE TE LIQENEVE AKULLNAJORE NR.1 DHE NR.2 KUSAR DHE RIKONSTRUKSIONI I KANALIT TE MALIT KUSAR - FUSHE STUDEN – LETEM”, (L=11.8 km per 900ha)
FAZA E PROJEKTIT :PROJEKT ZBATIMI

FAZA E PROJEKTIT :PROJEKT ZBATIMI


EMERTESA E FLETES: PROFILI GJATESOR I KANALIT	
<i>SHKALLA Shk:1/1000</i>	<i>FLETA 09</i>

FLETA 09


<i>DREJTOR PROJEKTI:</i>	Ing. Flutura DURO
<i>PROJEKTUES:</i>	Ing.Ndert.Flutura DURO Ing.Top. Luan Bregu Ing. Ndert.Lorenc HOXHA

Dt ____/____/2025
FORMATI A3

PROFILI GJATESOR I KANALIT KUSAR -
FUSHE STUDEN - LETEM,
SHV:1/500
SHH: 1/1000

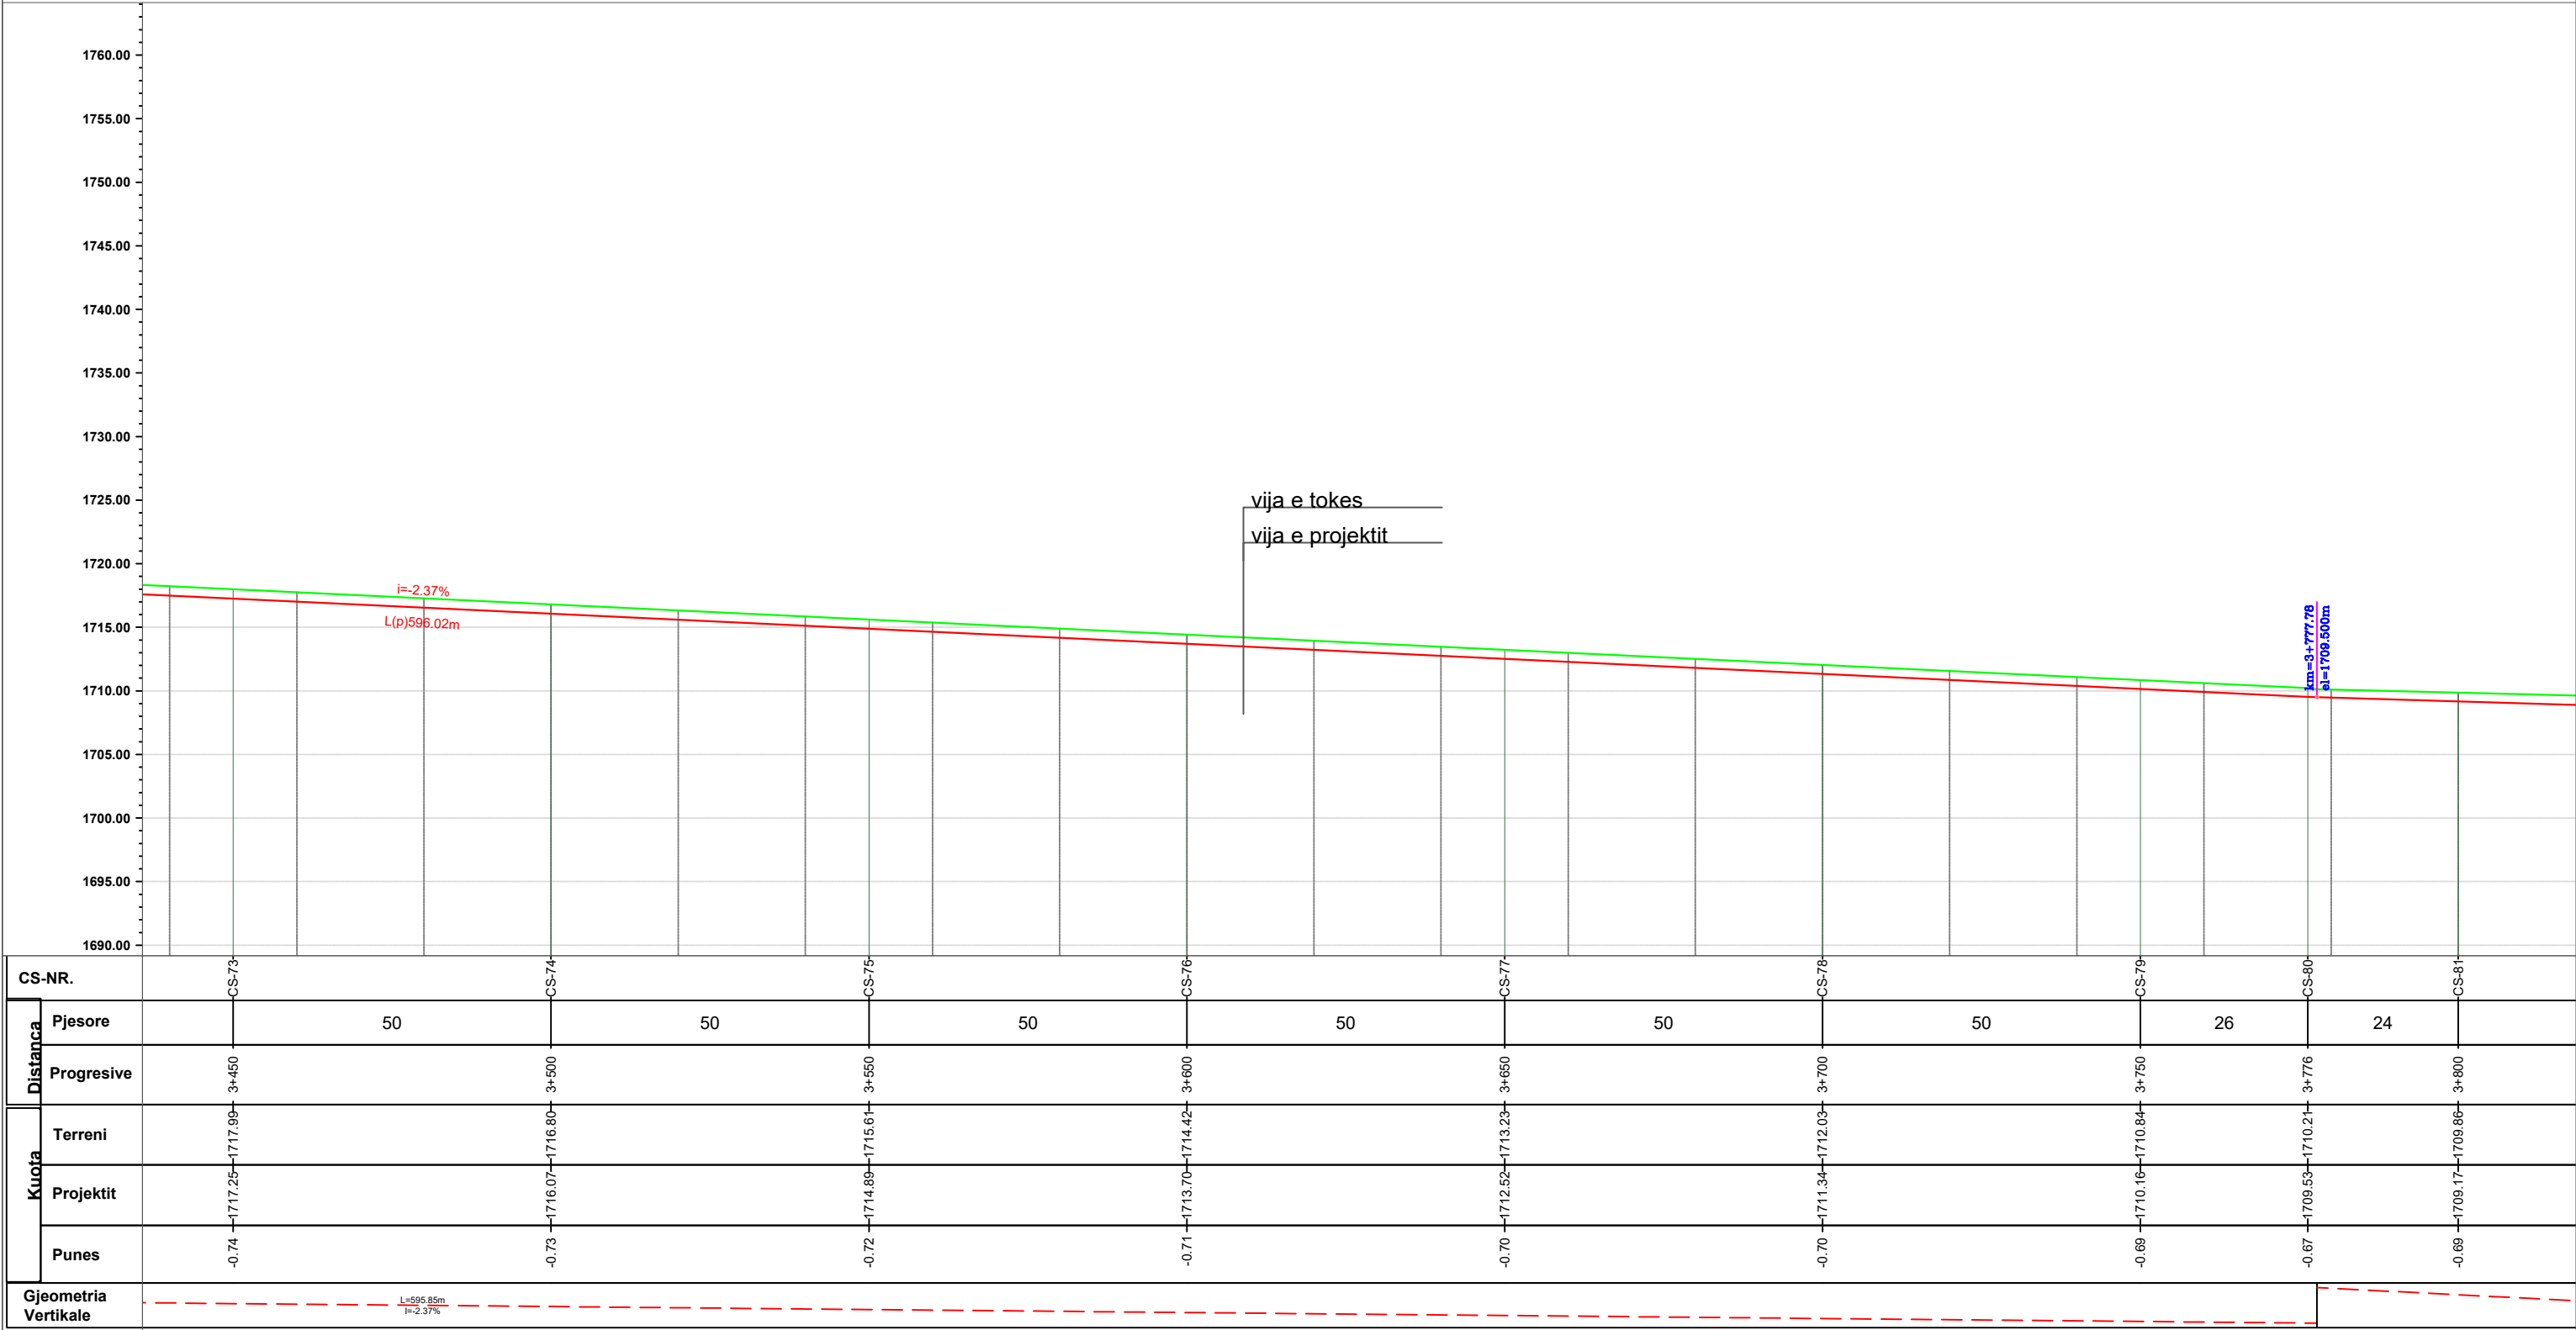

PROFILI GJATESOR I KANALIT KUSAR -
FUSHE STUDEN - LETEM,
SHV:1/500
SHH: 1/1000

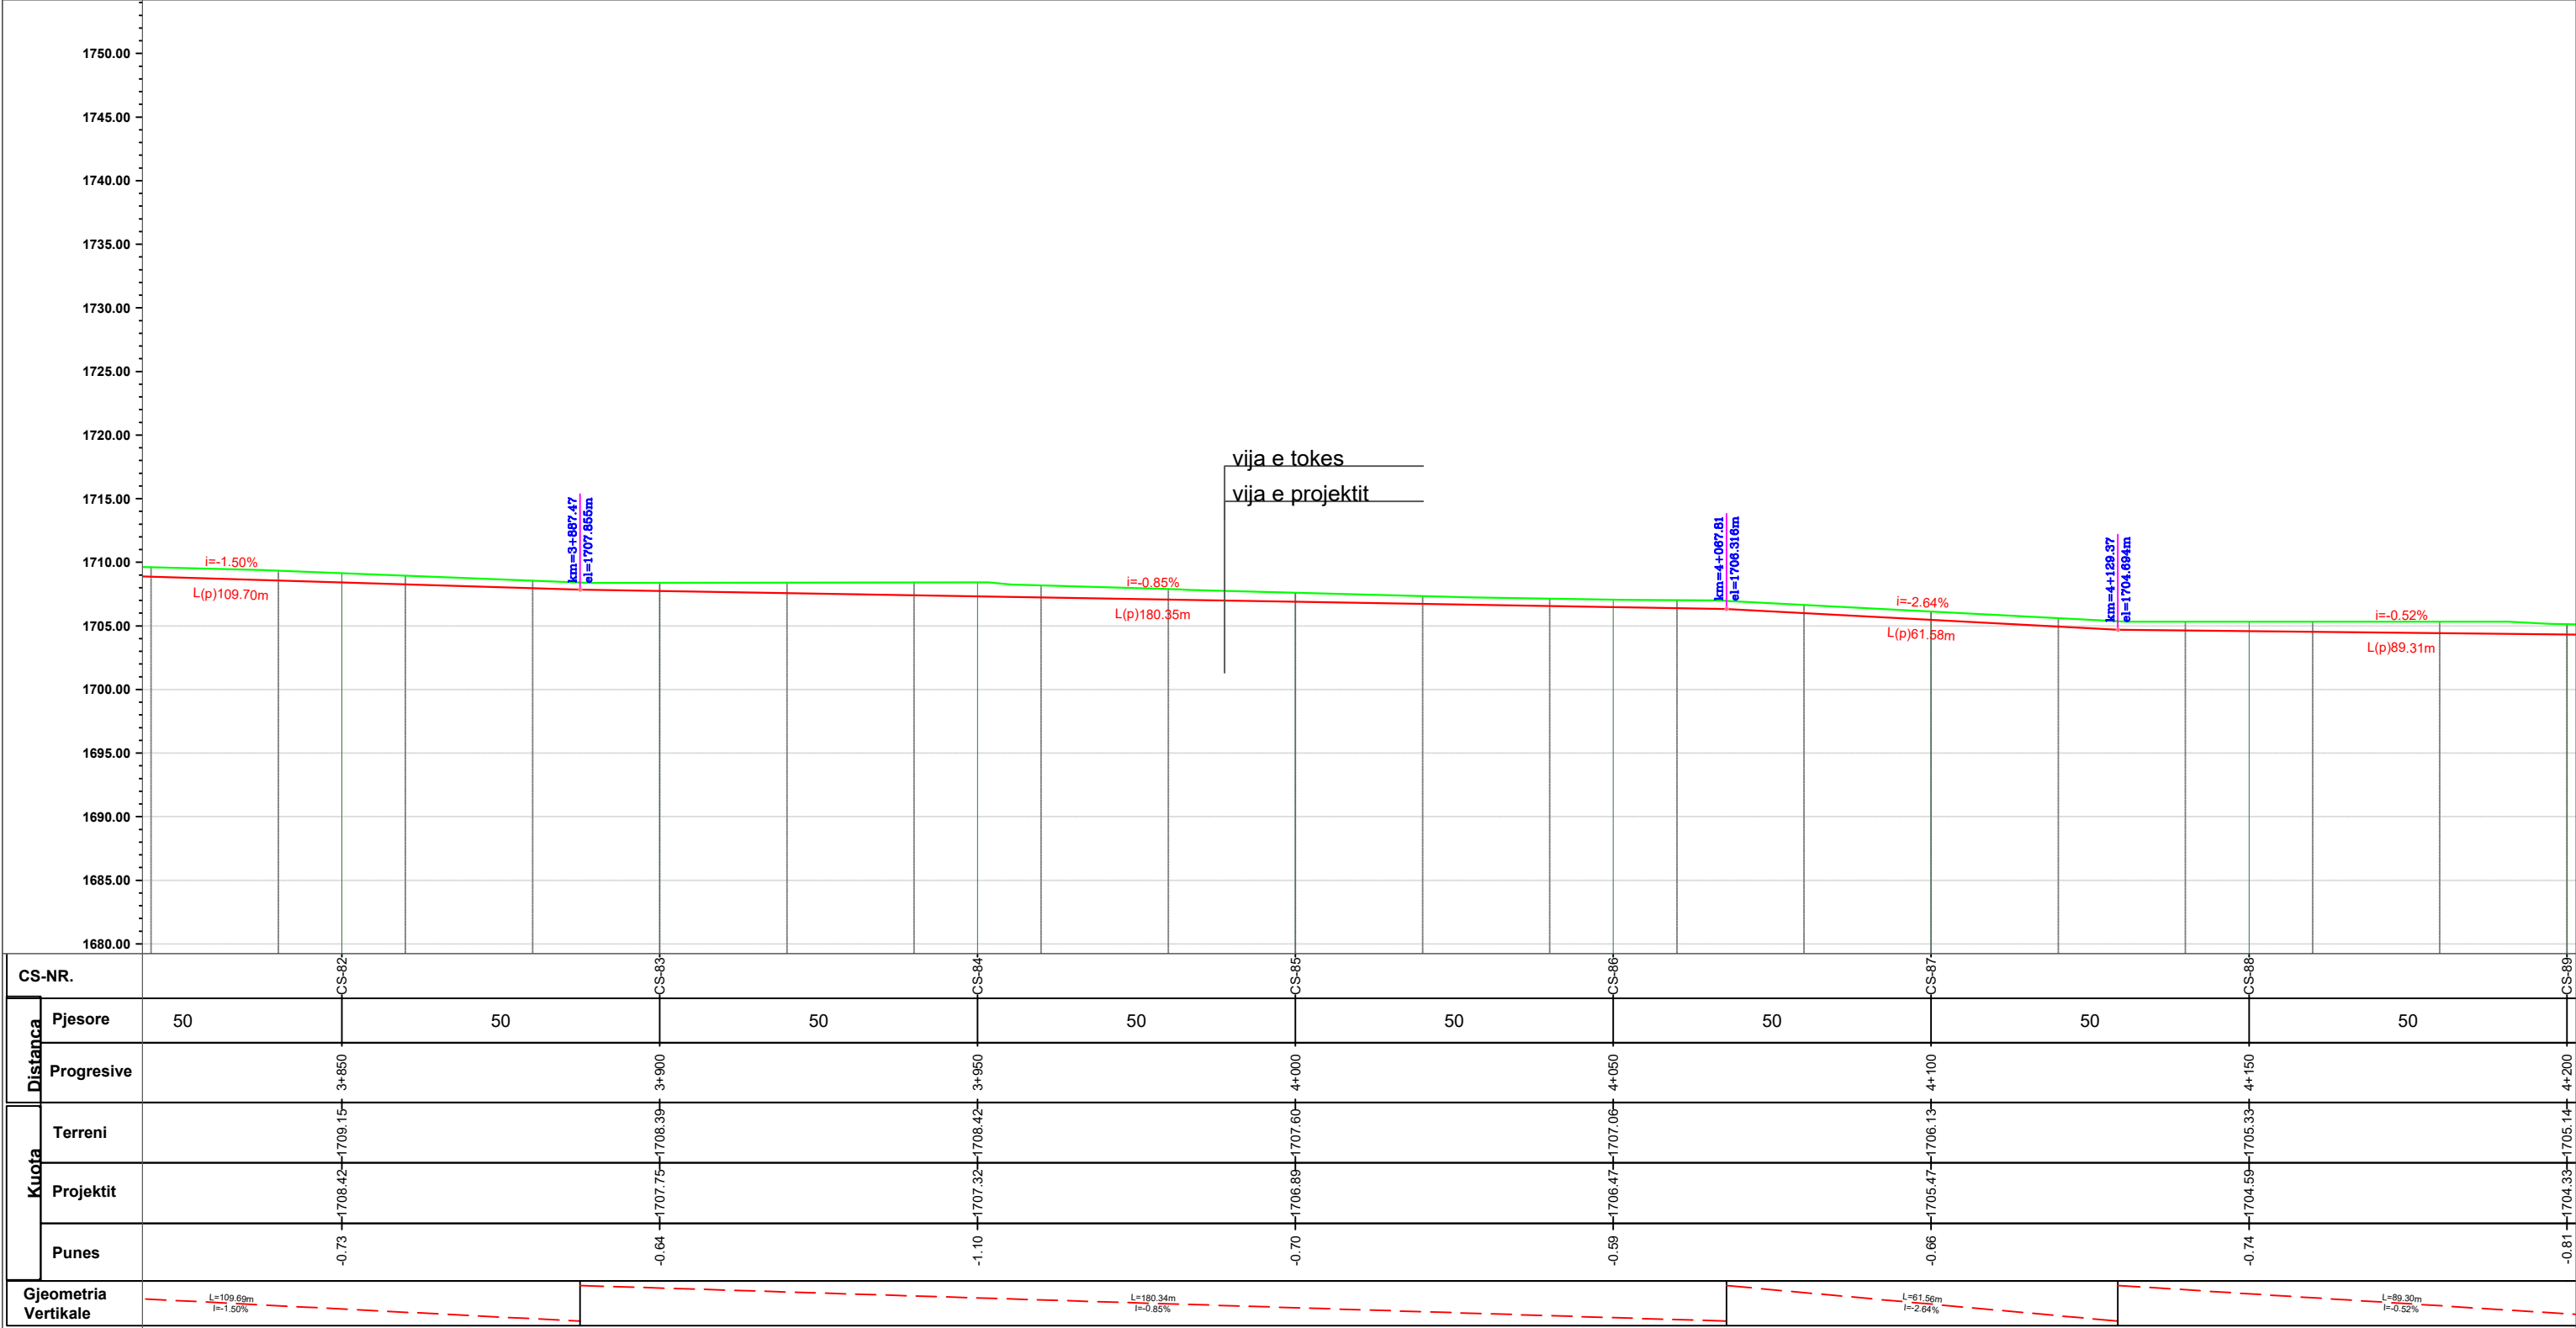

BASHKIA LIBRAZHID



ZetaKonsult sh.p.k

Address:Rr."Myrteza Topi",Nd 18, Hyrja 7, Ap 38, TIRANE

Cel:+355 (0)69 33 52 077

e-mail:zetakonsultshpk@gmail.com



EMERTIMI I OBJEKTIT:

"RIPARIMI I DIGAVE EKZISTUESE TE LIQENEVE AKULLNAJORE NR.1 DHE NR.2 KUSAR DHE RIKONSTRUKSIONI I KANALIT TE MALIT KUSAR - FUSHE STUDEN – LETEM", (L=11.8 km per 900ha)

FAZA E PROJEKTIT :PROJEKT ZBATIMI

EMERTESA E FLETES:
PROFILI GJATESOR I KANALIT

SHKALLA Shk:1/1000

FLETA 11


DREJTOR PROJEKTI: Ing. Flutura DURO

PROJEKTUES: Ing.Ndert.Flutura DURO
Ing.Top. Luan Bregu
Ing. Ndert.Lorenc HOXHA


Dt__/_/2025

FORMATI A3


PROFILI GJATESOR I KANALIT KUSAR -
FUSHE STUDEN - LETEM,
SHV:1/500
SHH: 1/1000

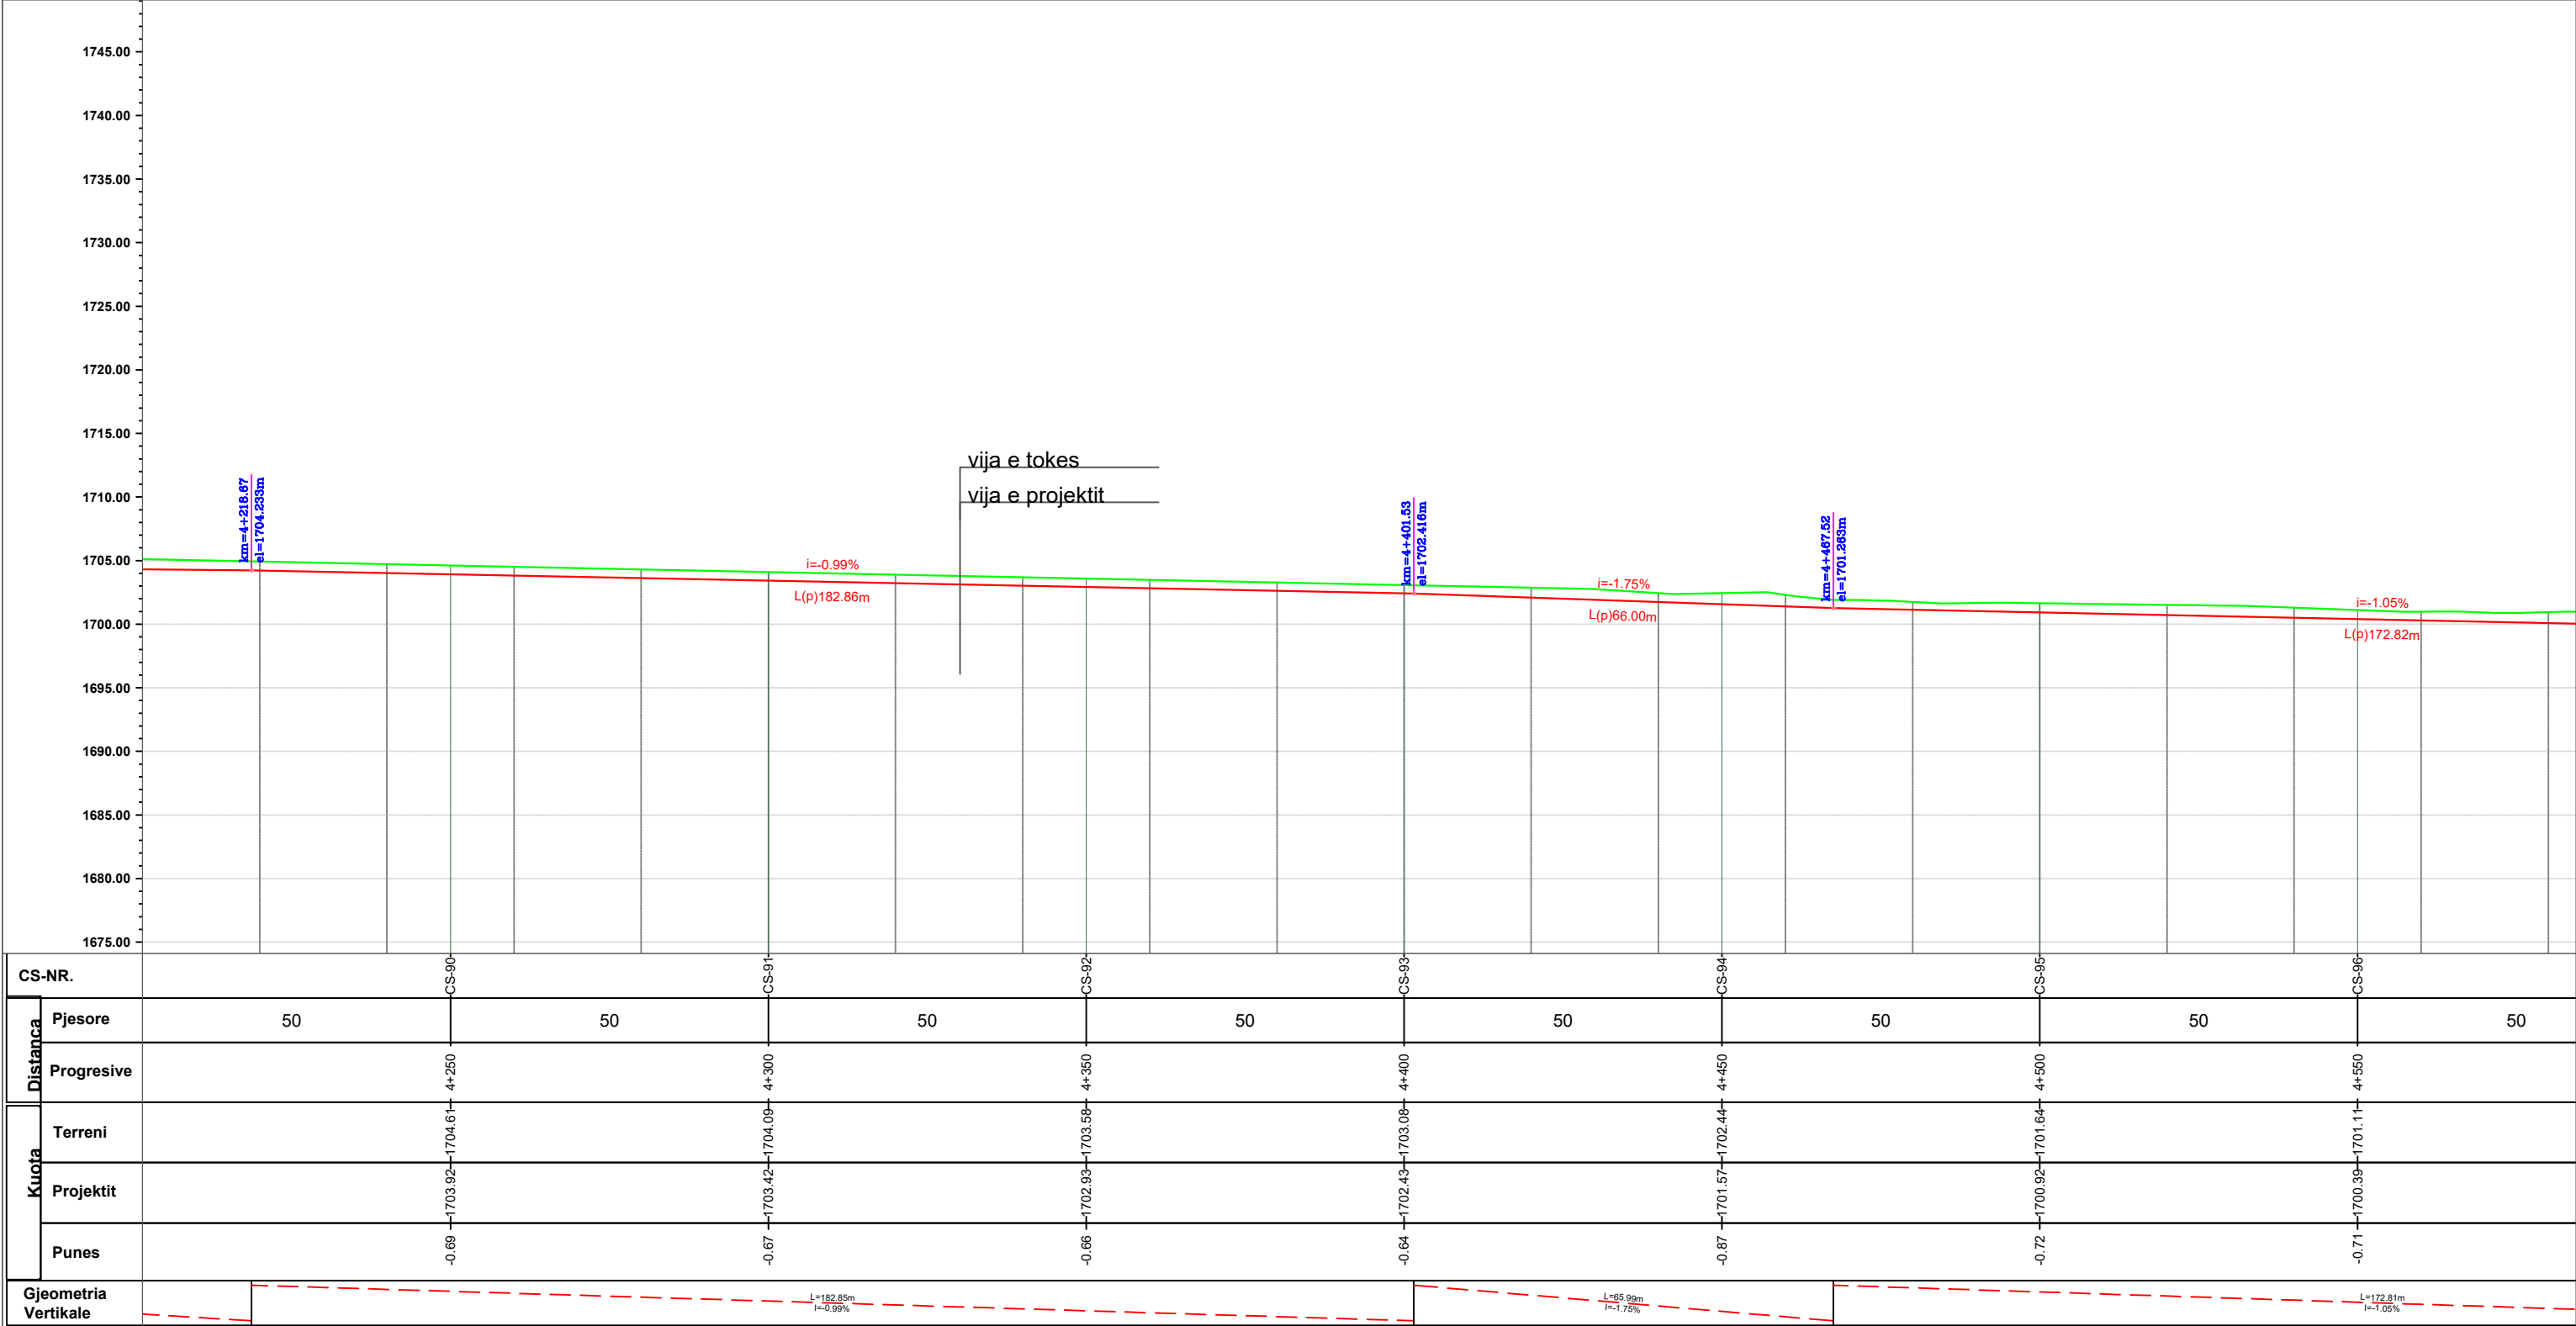

PROFILI GJATESOR I KANALIT KUSAR -
FUSHE STUDEN - LETEM,
SHV:1/500
SHH: 1/1000

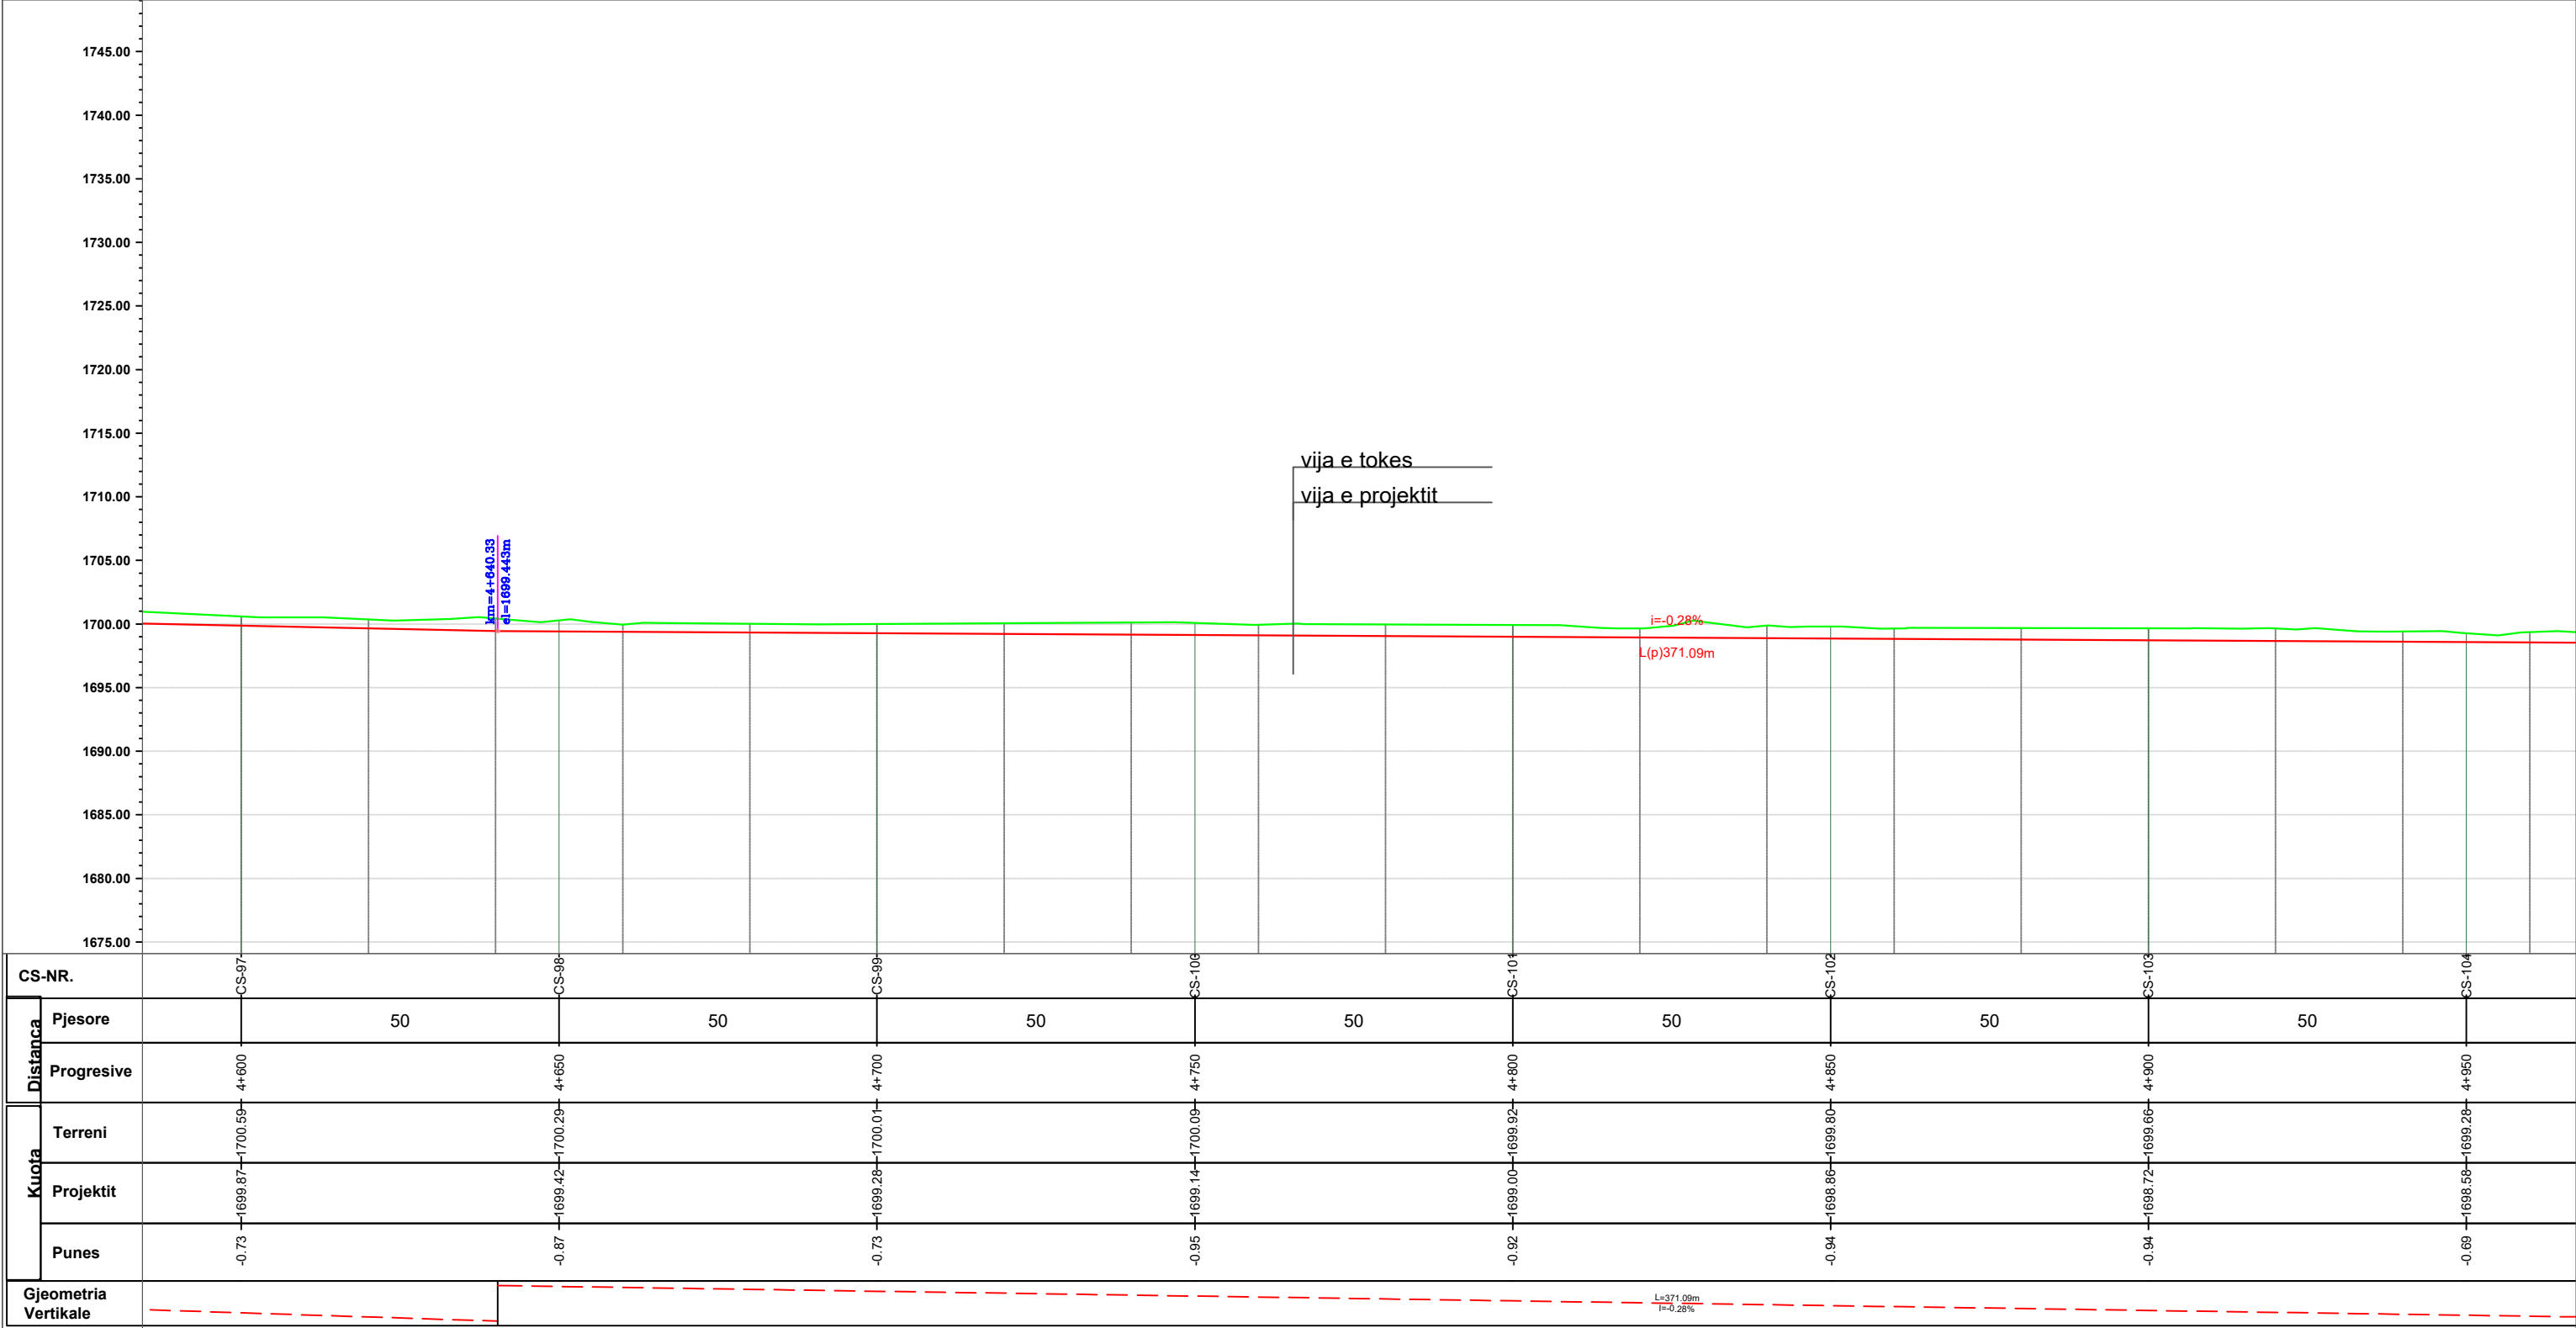


**PROFILI GJATESOR I KANALIT KUSAR -
FUSHE STUDEN - LETEM,
SHV:1/500
SHH: 1/1000**

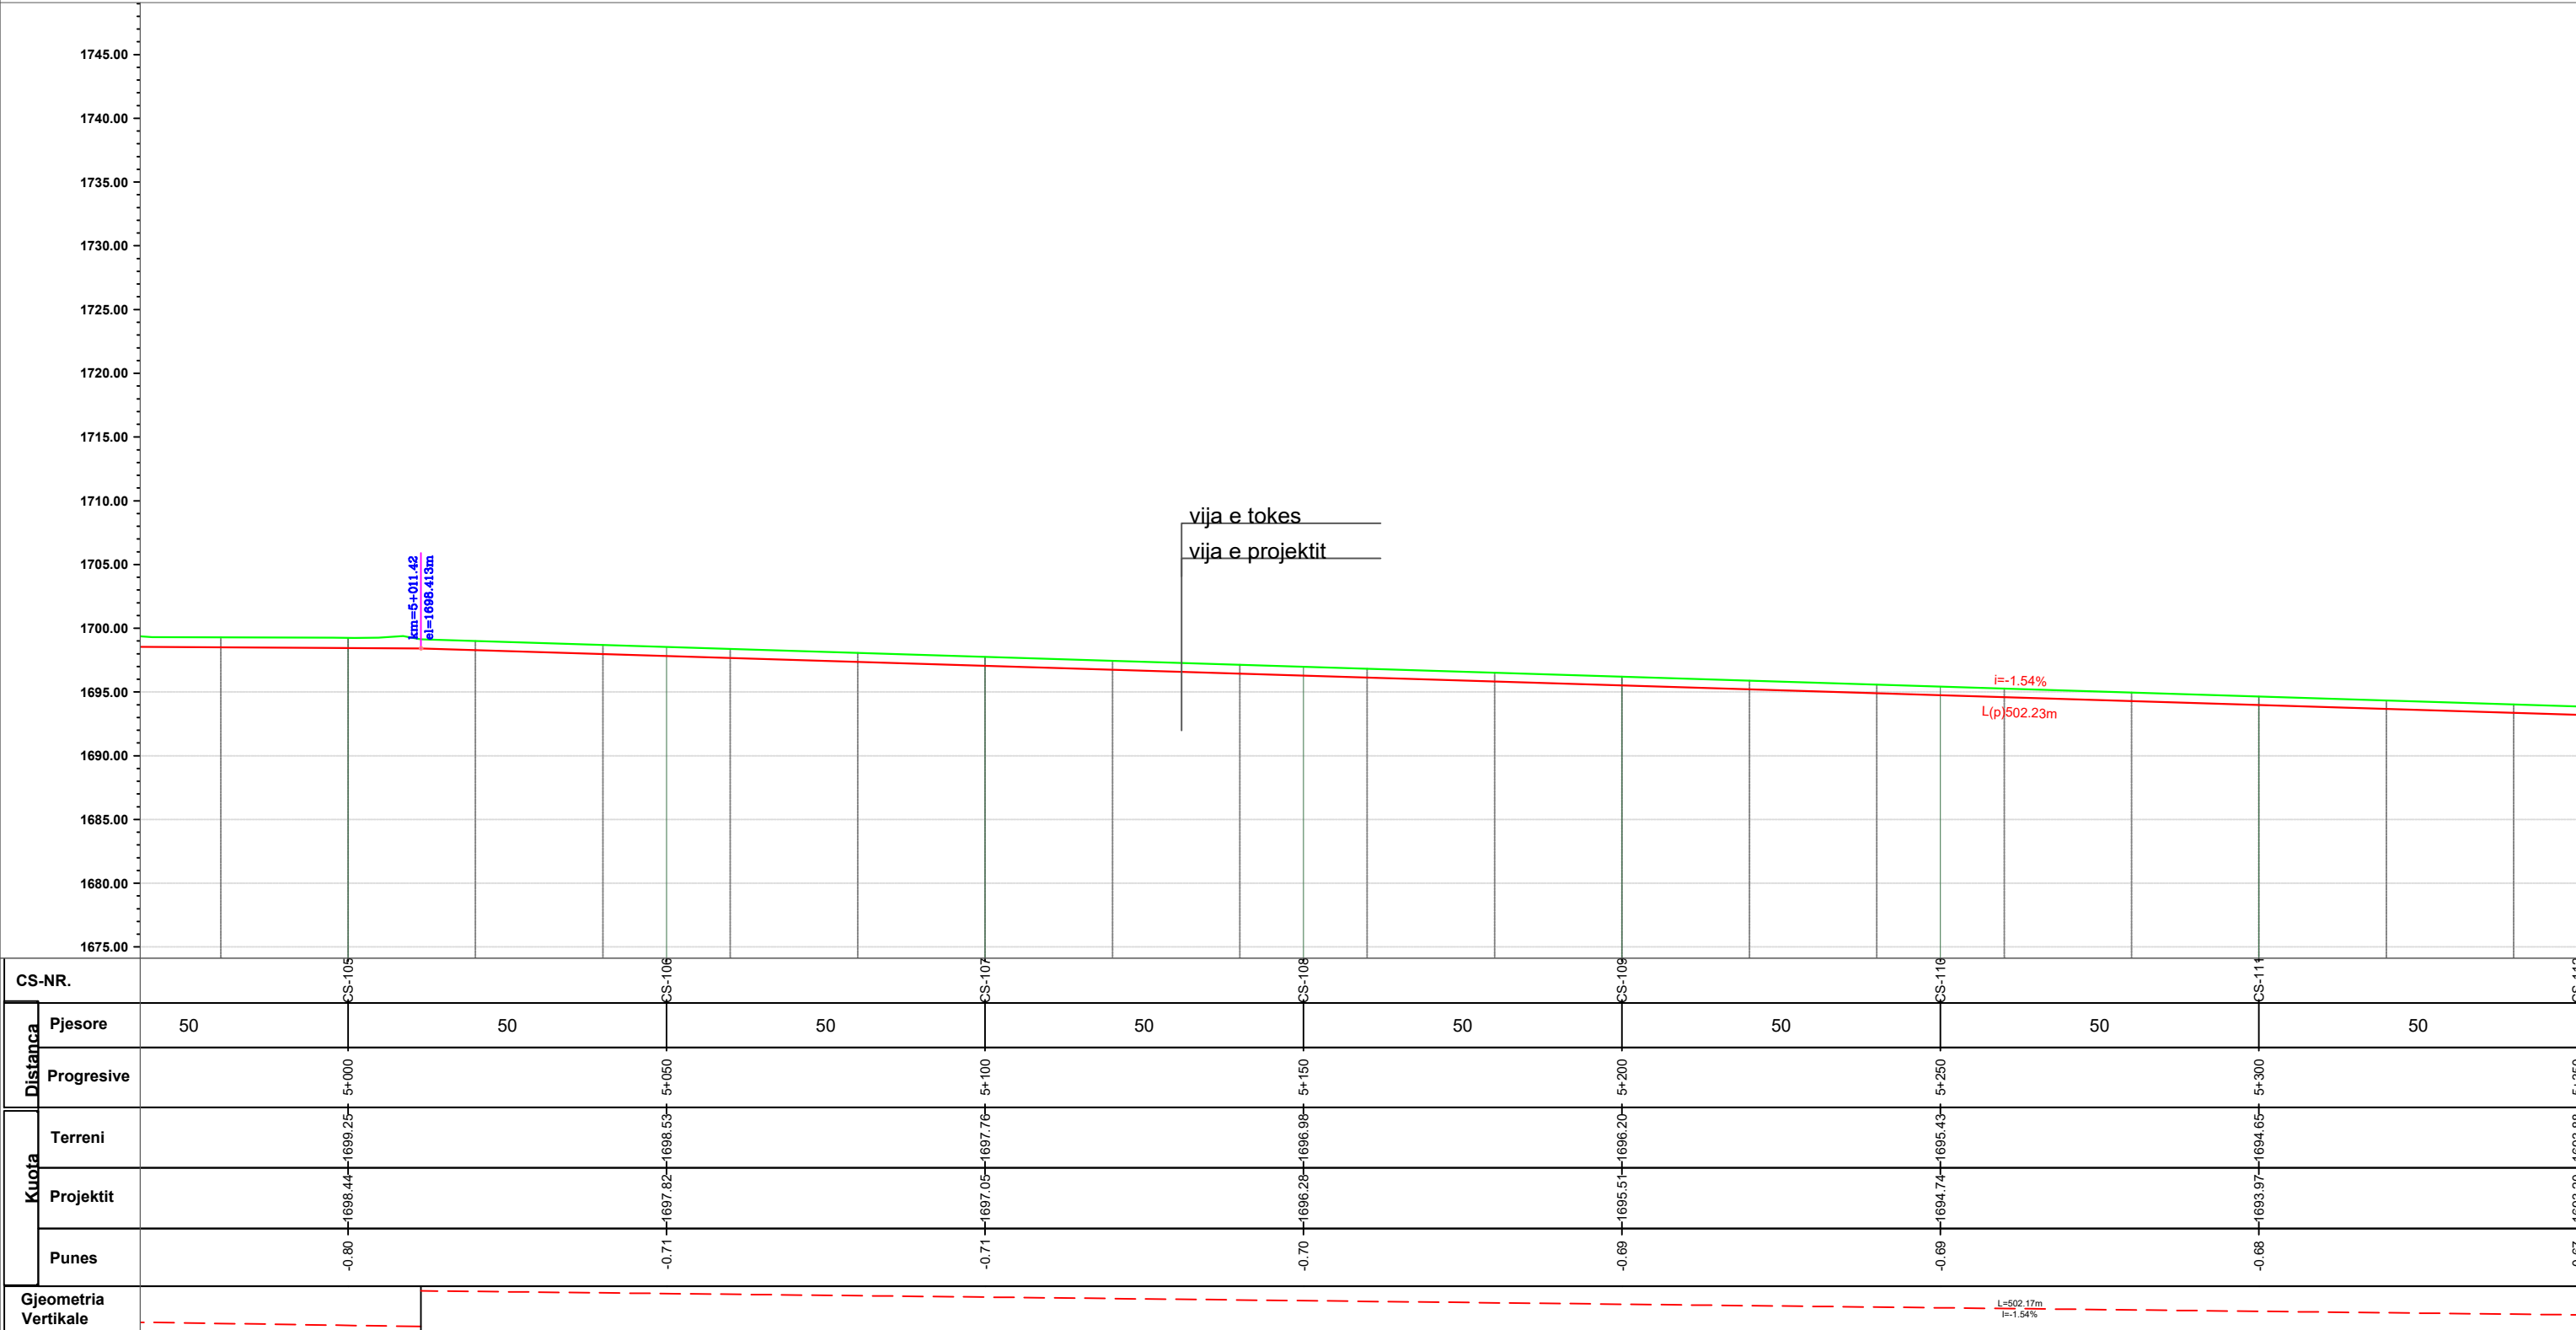

 BASHKIA LIBRAZHID	ZetaKonsult sh.p.k Address:Rr."Myrteza Topi",Nd 18, Hyrja 7, Ap 38, TIRANE Cel:+355 (0)69 33 52 077 e-mail:zetakonsultshpk@gmail.com 	EMERTIMI I OBJEKTIT: "RIPARIMI I DIGAVE EKZISTUESE TE LIQENEVE AKULLNAJORE NR.1 DHE NR.2 KUSAR DHE RIKONSTRUKSIONI I KANALIT TE MALIT KUSAR - FUSHE STUDEN – LETEM", (L=11.8 km per 900ha)		EMERTESA E FLETES: PROFILI GJATESOR I KANALIT		DREJTOR PROJEKTI: Ing. Flutura DURO	Dt___/___/2025
		FAZA E PROJEKTIT :PROJEKT ZBATIMI	SHKALLA Shk:1/1000	FLETA 14	PROJEKTUES: Ing.Ndert.Flutura DURO Ing.Top. Luan Bregu Ing. Ndert.Lorenc HOXHA	FORMATI A3	

PROFILI GJATESOR I KANALIT KUSAR -
FUSHE STUDEN - LETEM,
SHV:1/500
SHH: 1/1000

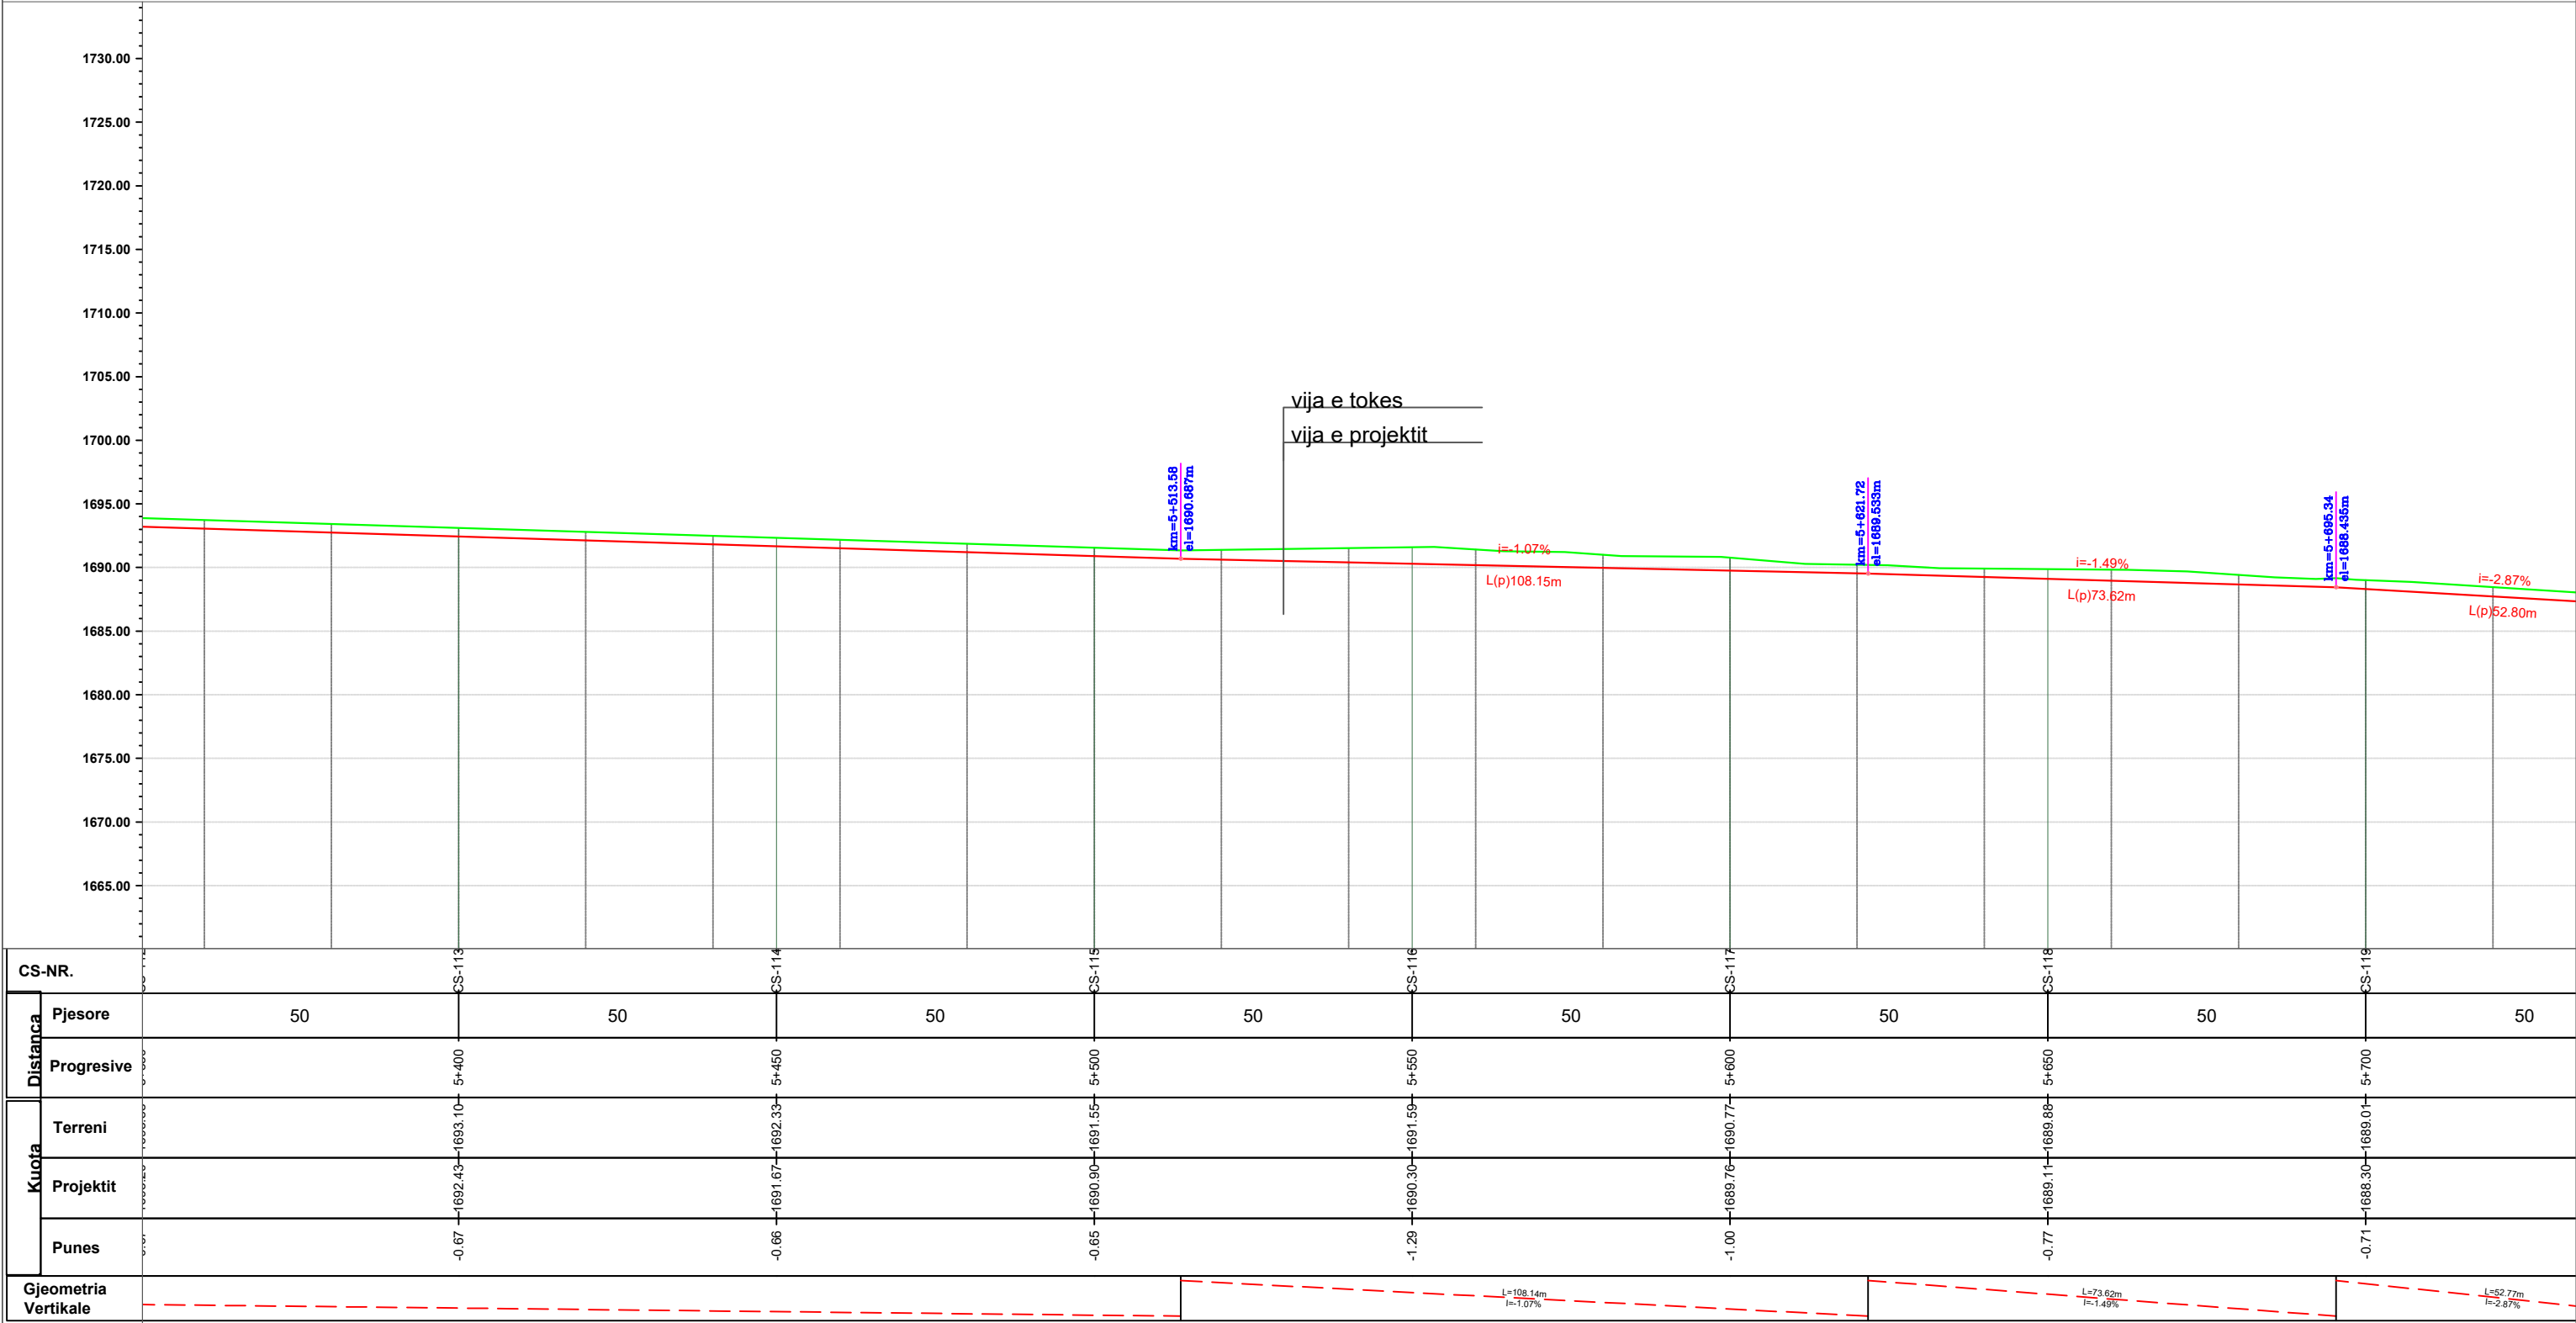

Distanca	Pjesore	50	50	50	50	50	50	50	50	50
	Progresive	5+400	5+450	5+500	5+550	5+600	5+650	5+700		
Kuota	Terreni	1692.43	1692.33	1691.55	1691.59	1690.77	1689.88	1689.01		
	Projektit	1692.43	1691.57	1690.90	1690.30	1689.76	1689.11	1688.30		
	Punes	-0.67	-0.66	-0.65	-1.29	-1.00	-0.77	-0.71		
Gjeometria Vertikale		L=108.14m i=1.07% L=73.62m i=-1.49% L=52.80m i=-2.87%								

BASHKIA LIBRAZHËD

ZetaKonsult sh.p.k

Address:Rr."Myrteza Topi",Nd 18, Hyrja 7, Ap 38, TIRANE

Cel:+355 (0)69 33 52 077

e-mail:zetakonsultshpk@gmail.com

EMERTIMI I OBJEKTIT:

"RIPARIMI I DIGAVE EKZISTUESE TE LIQENEVE AKULLNAJORE NR.1 DHE NR.2 KUSAR DHE RIKONSTRUKSIONI I KANALIT TE MALIT KUSAR - FUSHE STUDEN – LETEM", (L=11.8 km per 900ha)

FAZA E PROJEKTIT :PROJEKT ZBATIMI

EMERTESA E FLETES:

PROFILI GJATESOR I KANALIT

SHKALLA Shk:1/1000

FLETA 15

DREJTOR PROJEKTI: Ing. Flutura DURO

PROJEKTUES: Ing.Ndert.Flutura DURO


Ing.Top. Luan Bregu

Ing. Ndert.Lorenc HOXHA

Dt__/_/2025


FORMATI A3

PROFILI GJATESOR I KANALIT KUSAR -
FUSHE STUDEN - LETEM,
SHV:1/500
SHH: 1/1000

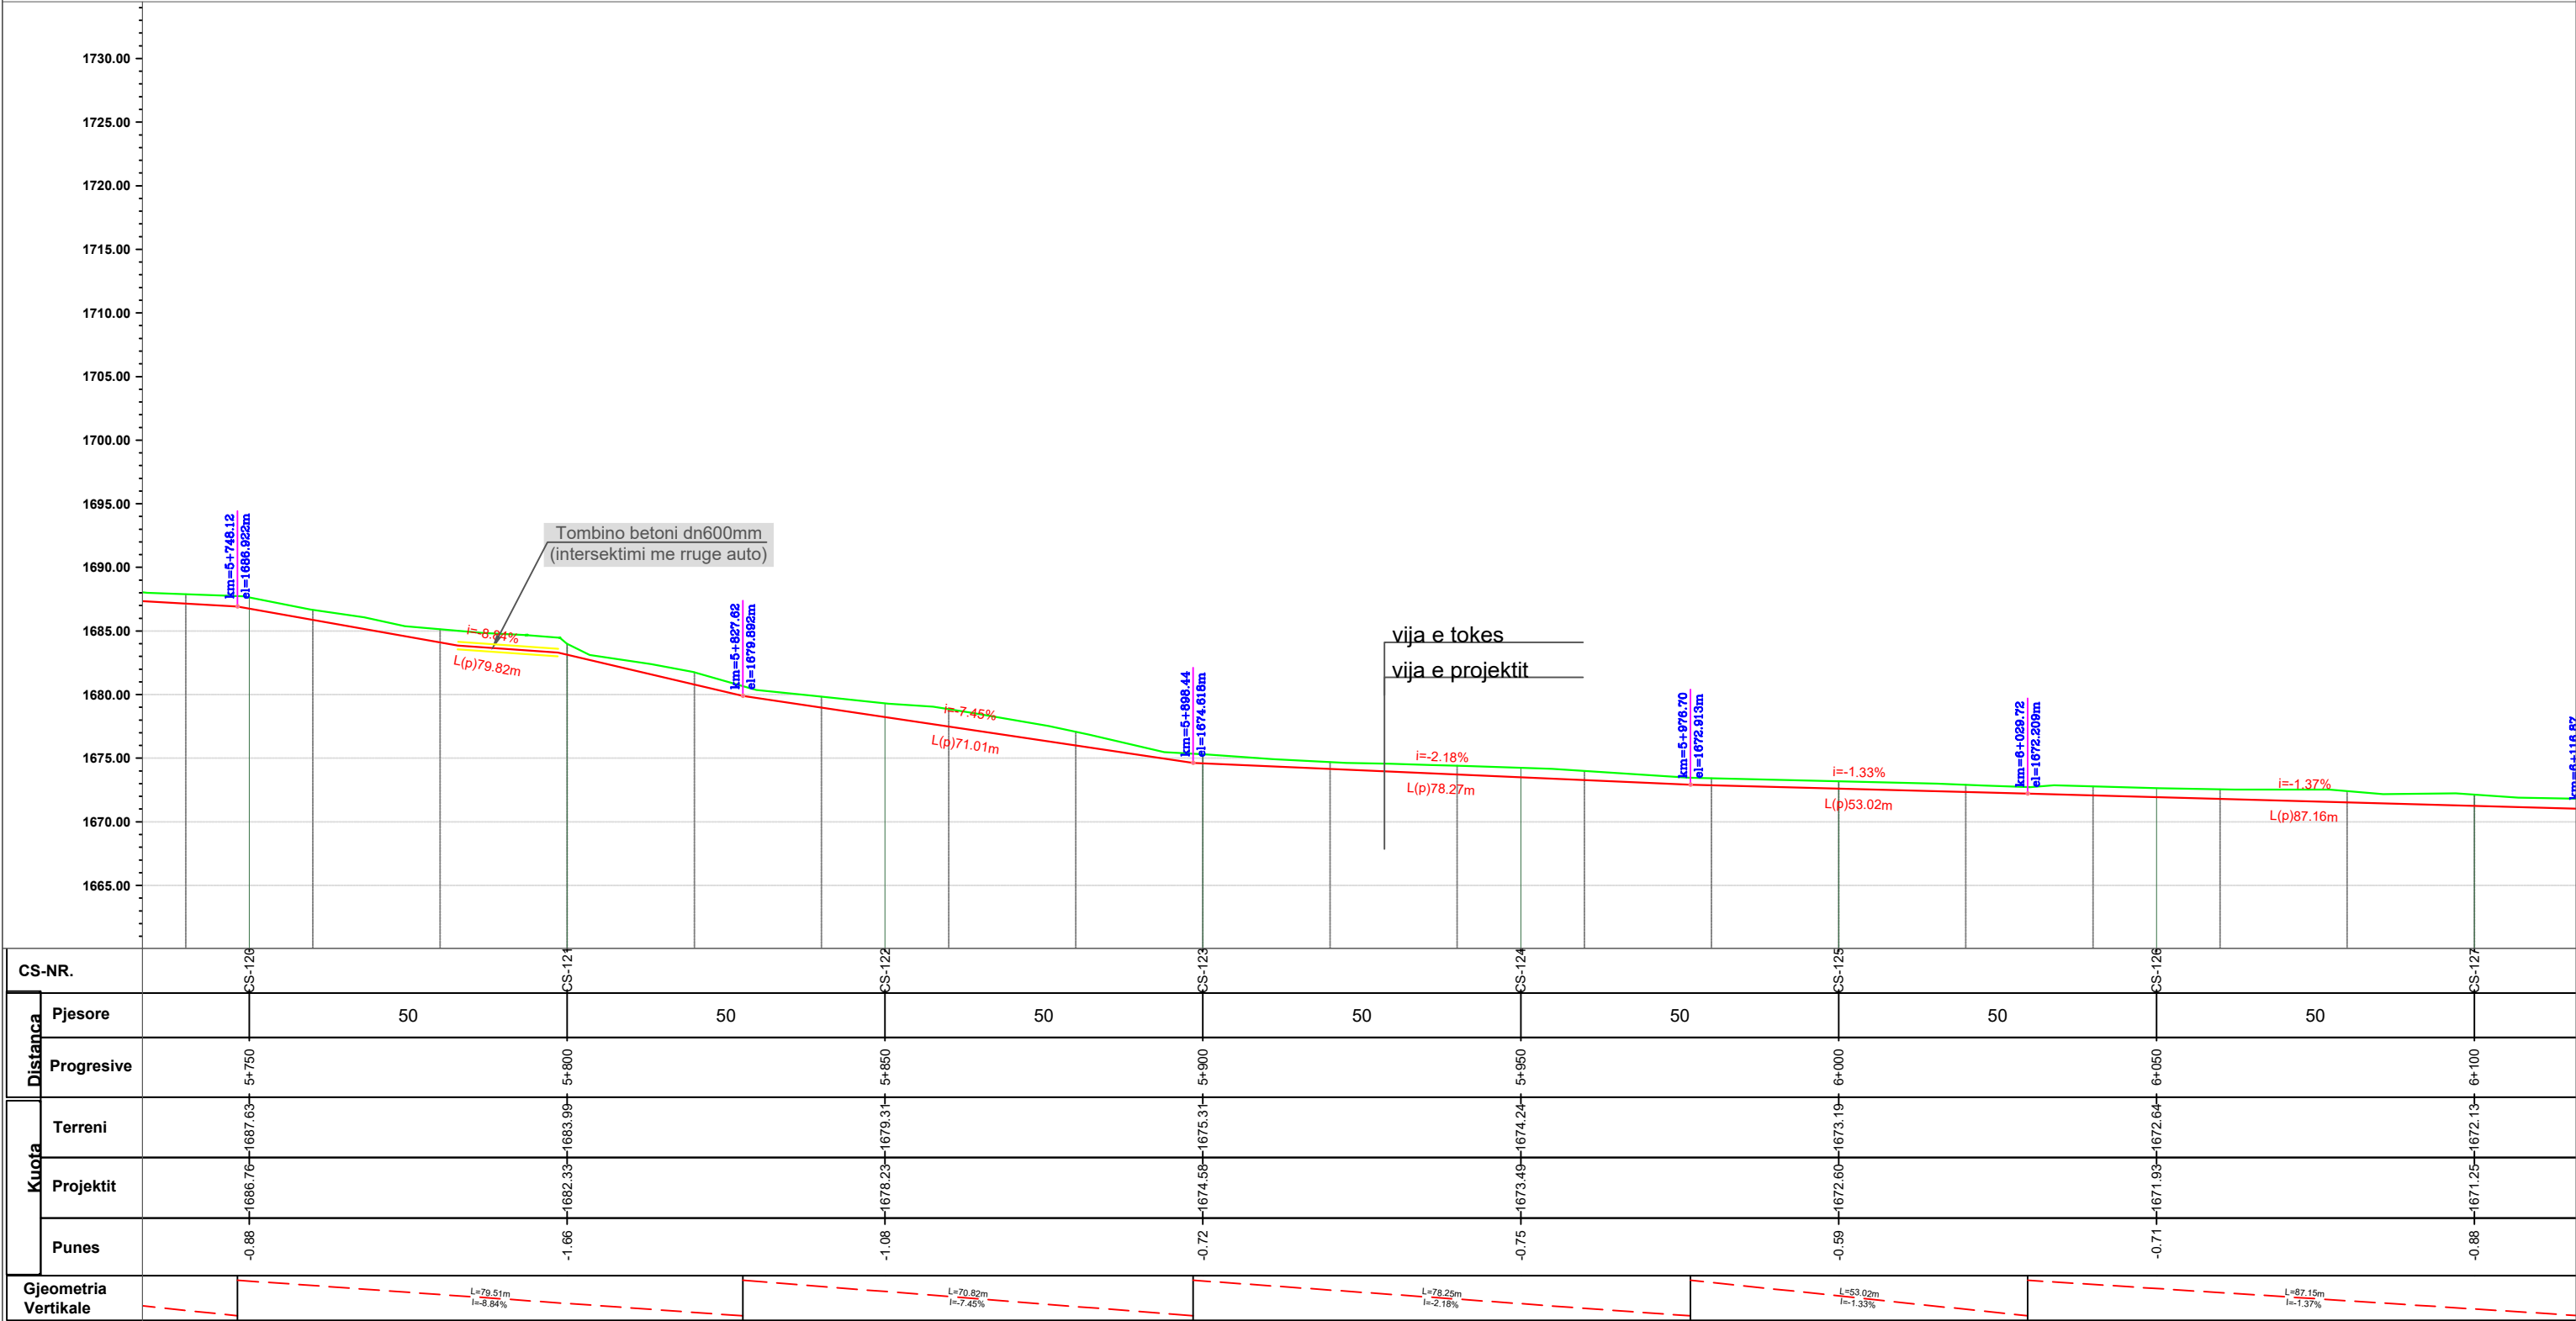


CS-NR.		CS-120	CS-121	CS-122	CS-123	CS-124	CS-125	CS-126	CS-127
Distanca	Pjesore	50	50	50	50	50	50	50	
	Progressive	5+750	5+800	5+850	5+900	5+950	6+000	6+050	6+100
Kuota	Terreni	1686.63	1683.99	1679.31	1675.31	1674.24	1673.19	1672.64	1672.13
	Projektit	1686.76	1682.33	1678.23	1674.58	1673.49	1672.60	1671.93	1671.25
	Punes	-0.88	-1.66	-1.08	-0.72	-0.75	-0.59	-0.71	-0.88
Gjeometria Vertikale		L=79.51m i=-0.84%		L=70.82m i=-7.45%		L=78.25m i=-2.18%		L=53.02m i=-1.33%	


PROFILI GJATESOR I KANALIT KUSAR -
FUSHE STUDEN - LETEM,
SHV:1/500
SHH: 1/1000

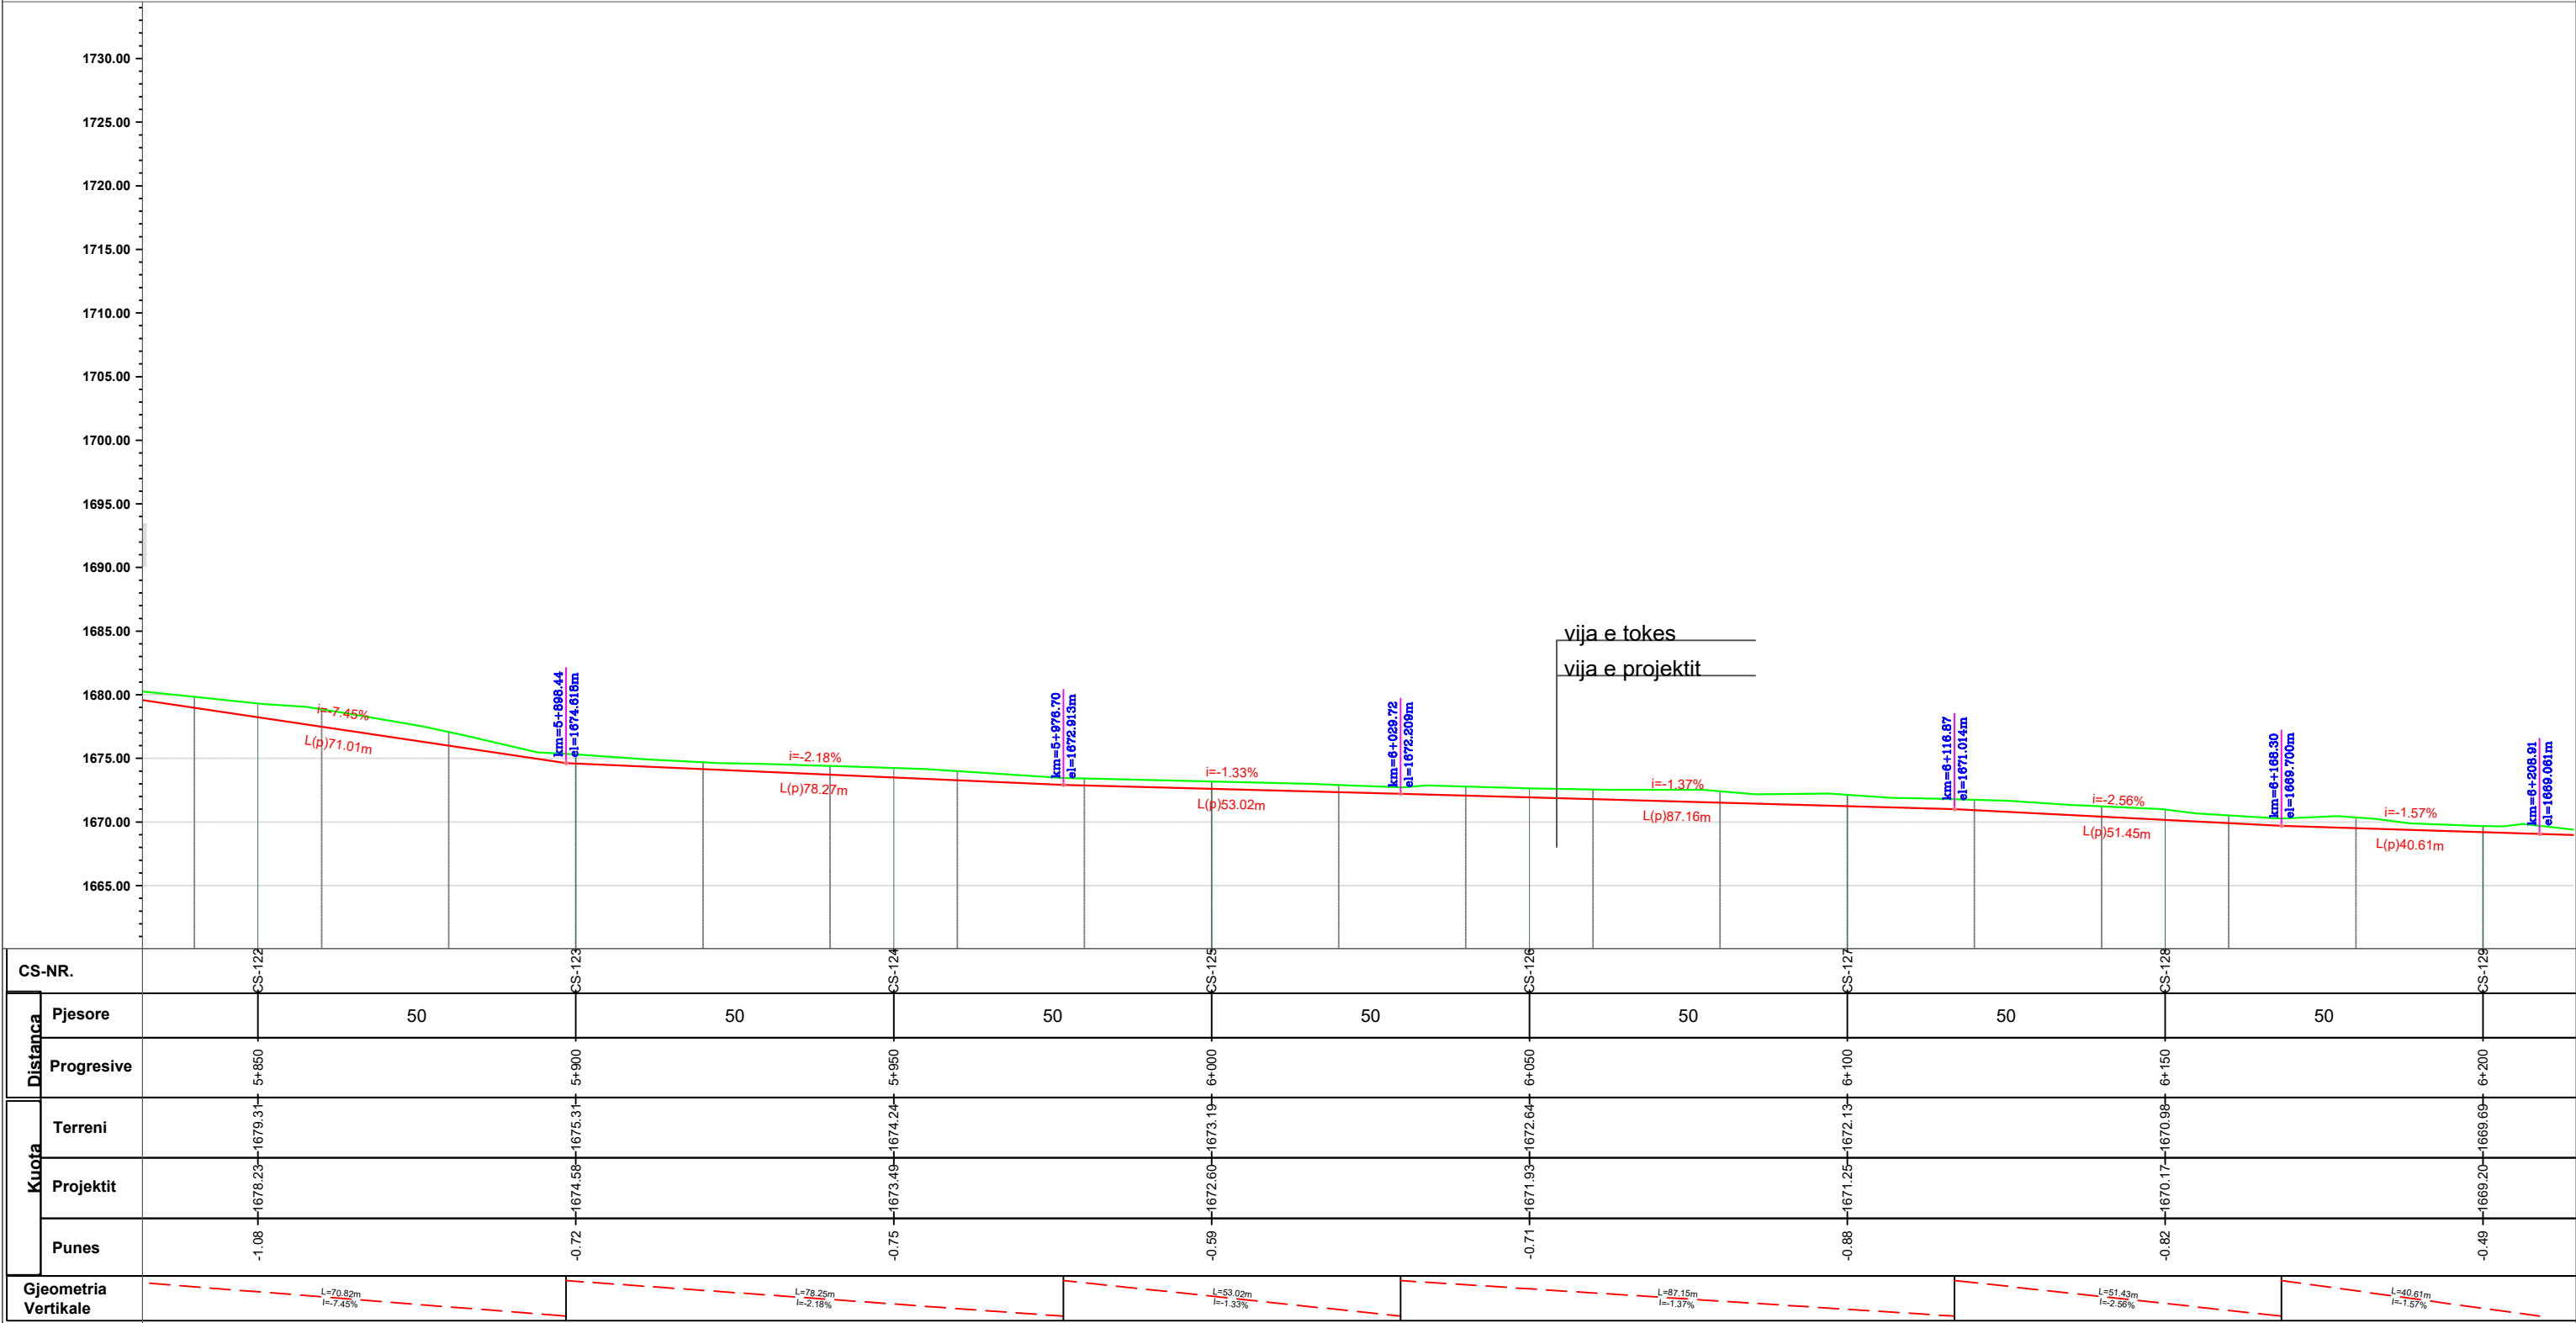


PROFILI GJATESOR I KANALIT KUSAR -
FUSHE STUDEN - LETEM
SHV:1/500
SHH: 1/1000

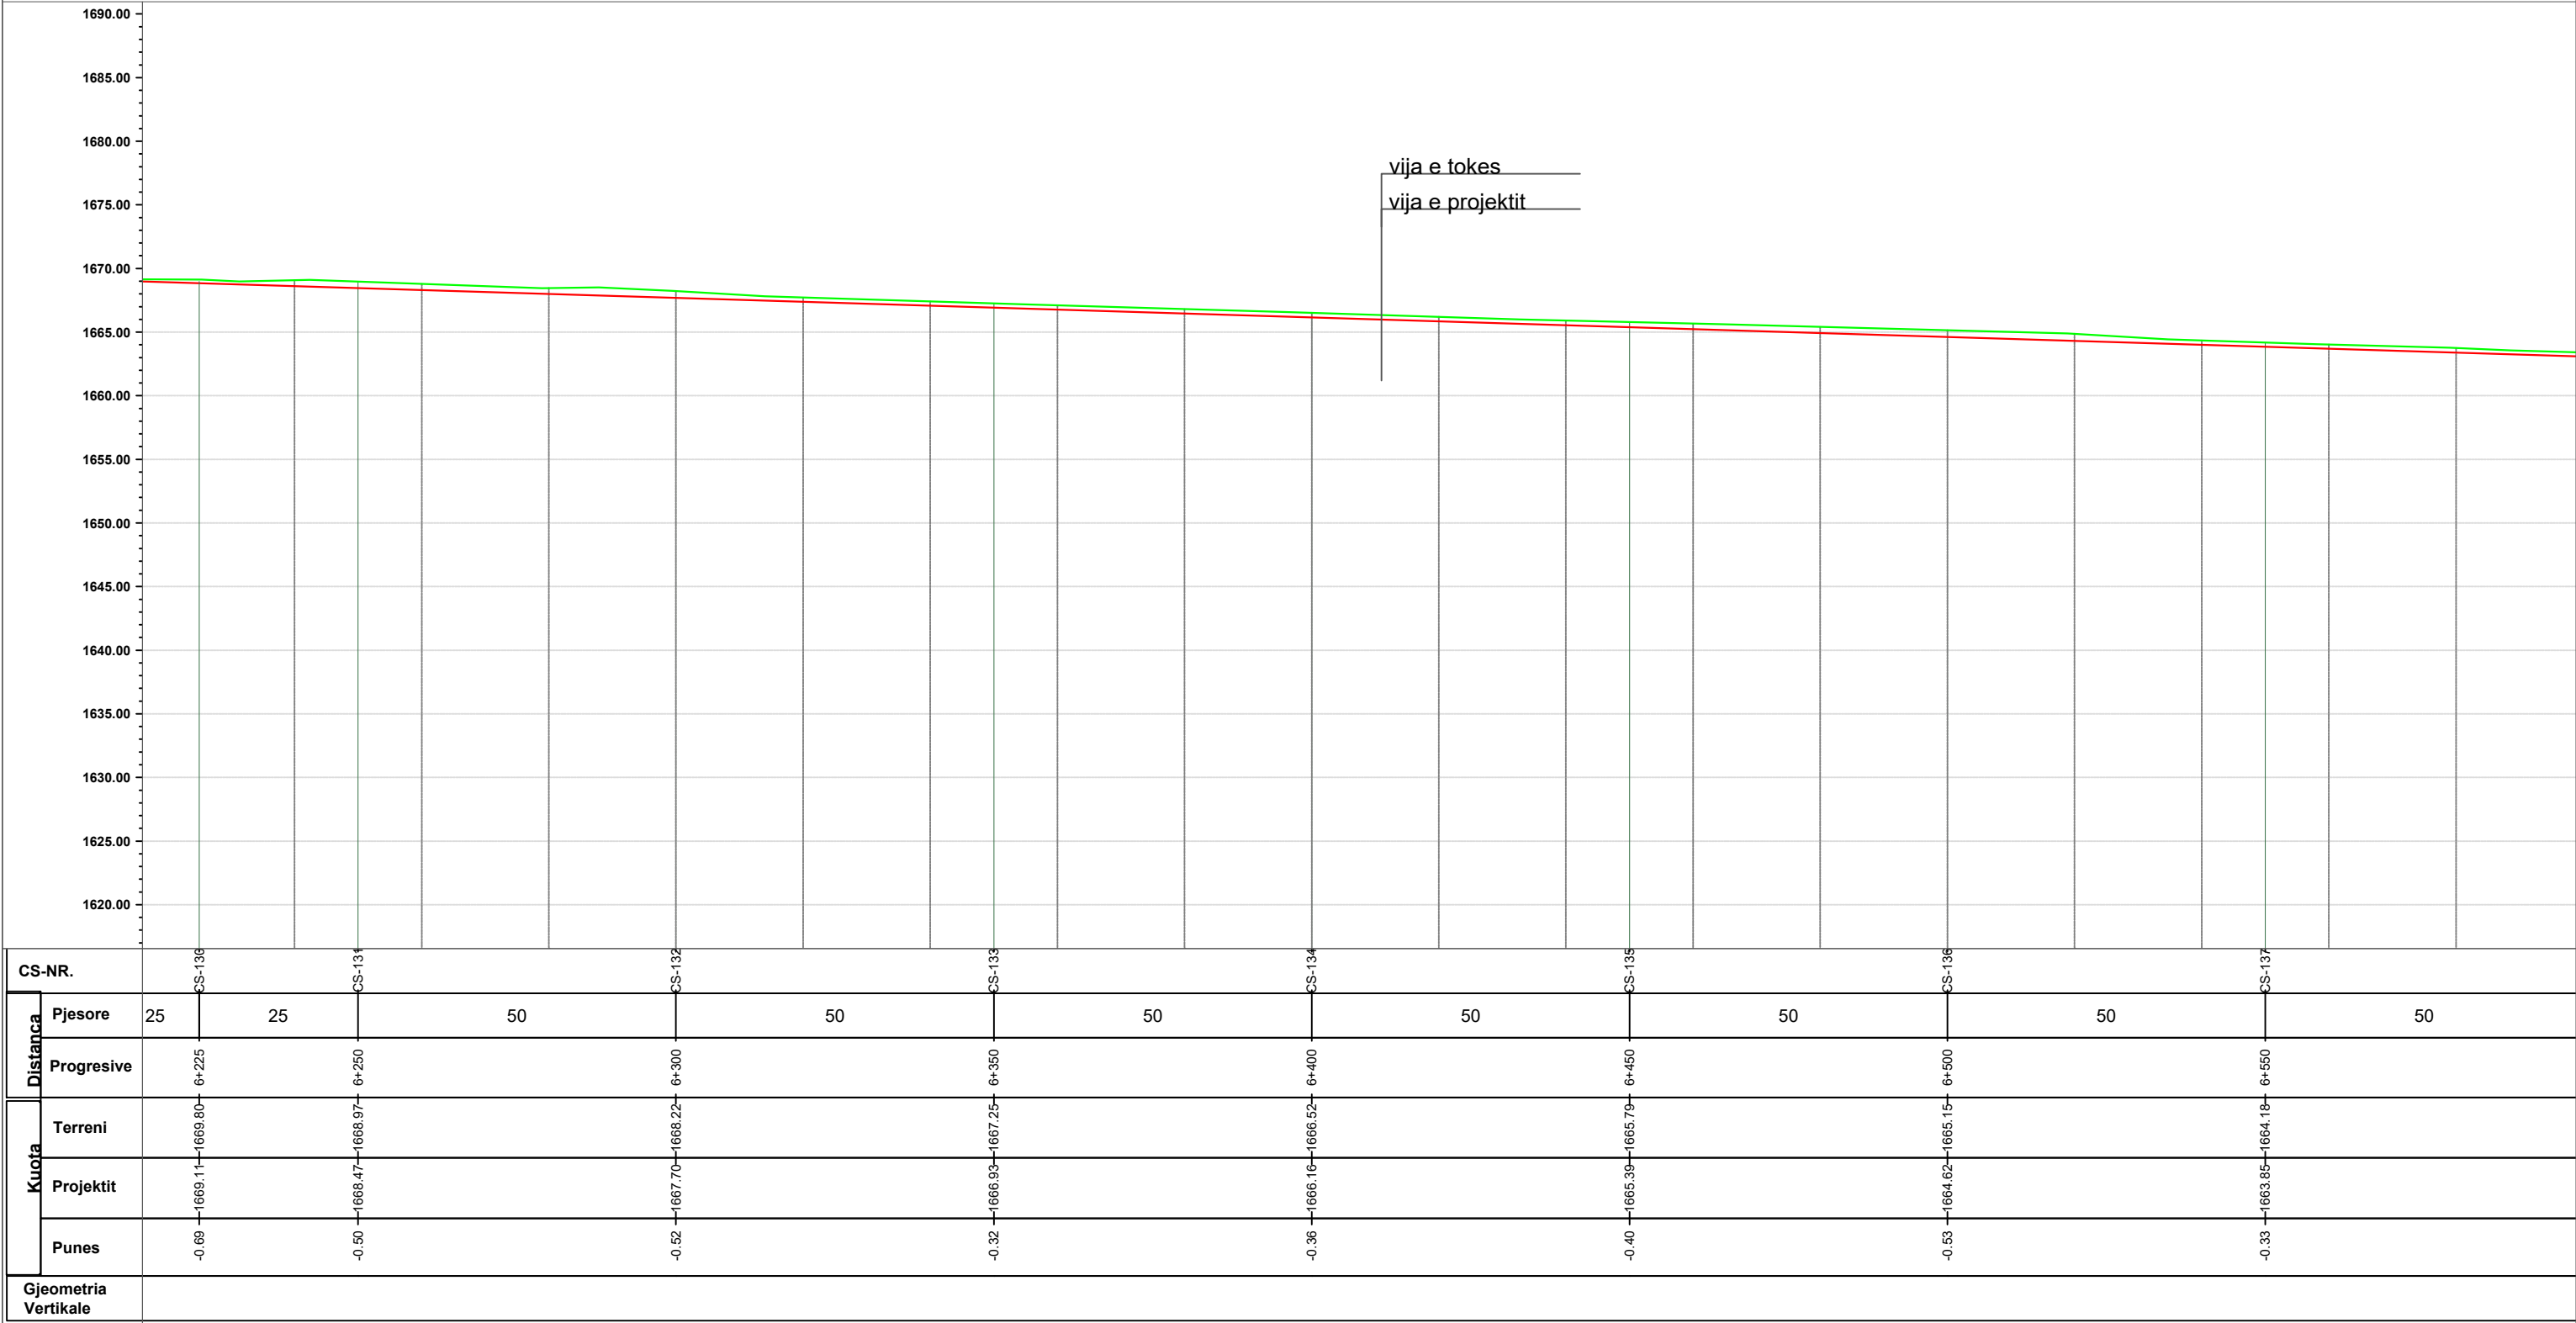


PROFILI GJATESOR I KANALIT KUSAR -
FUSHE STUDEN - LETEM
SHV:1/500
SHH: 1/1000

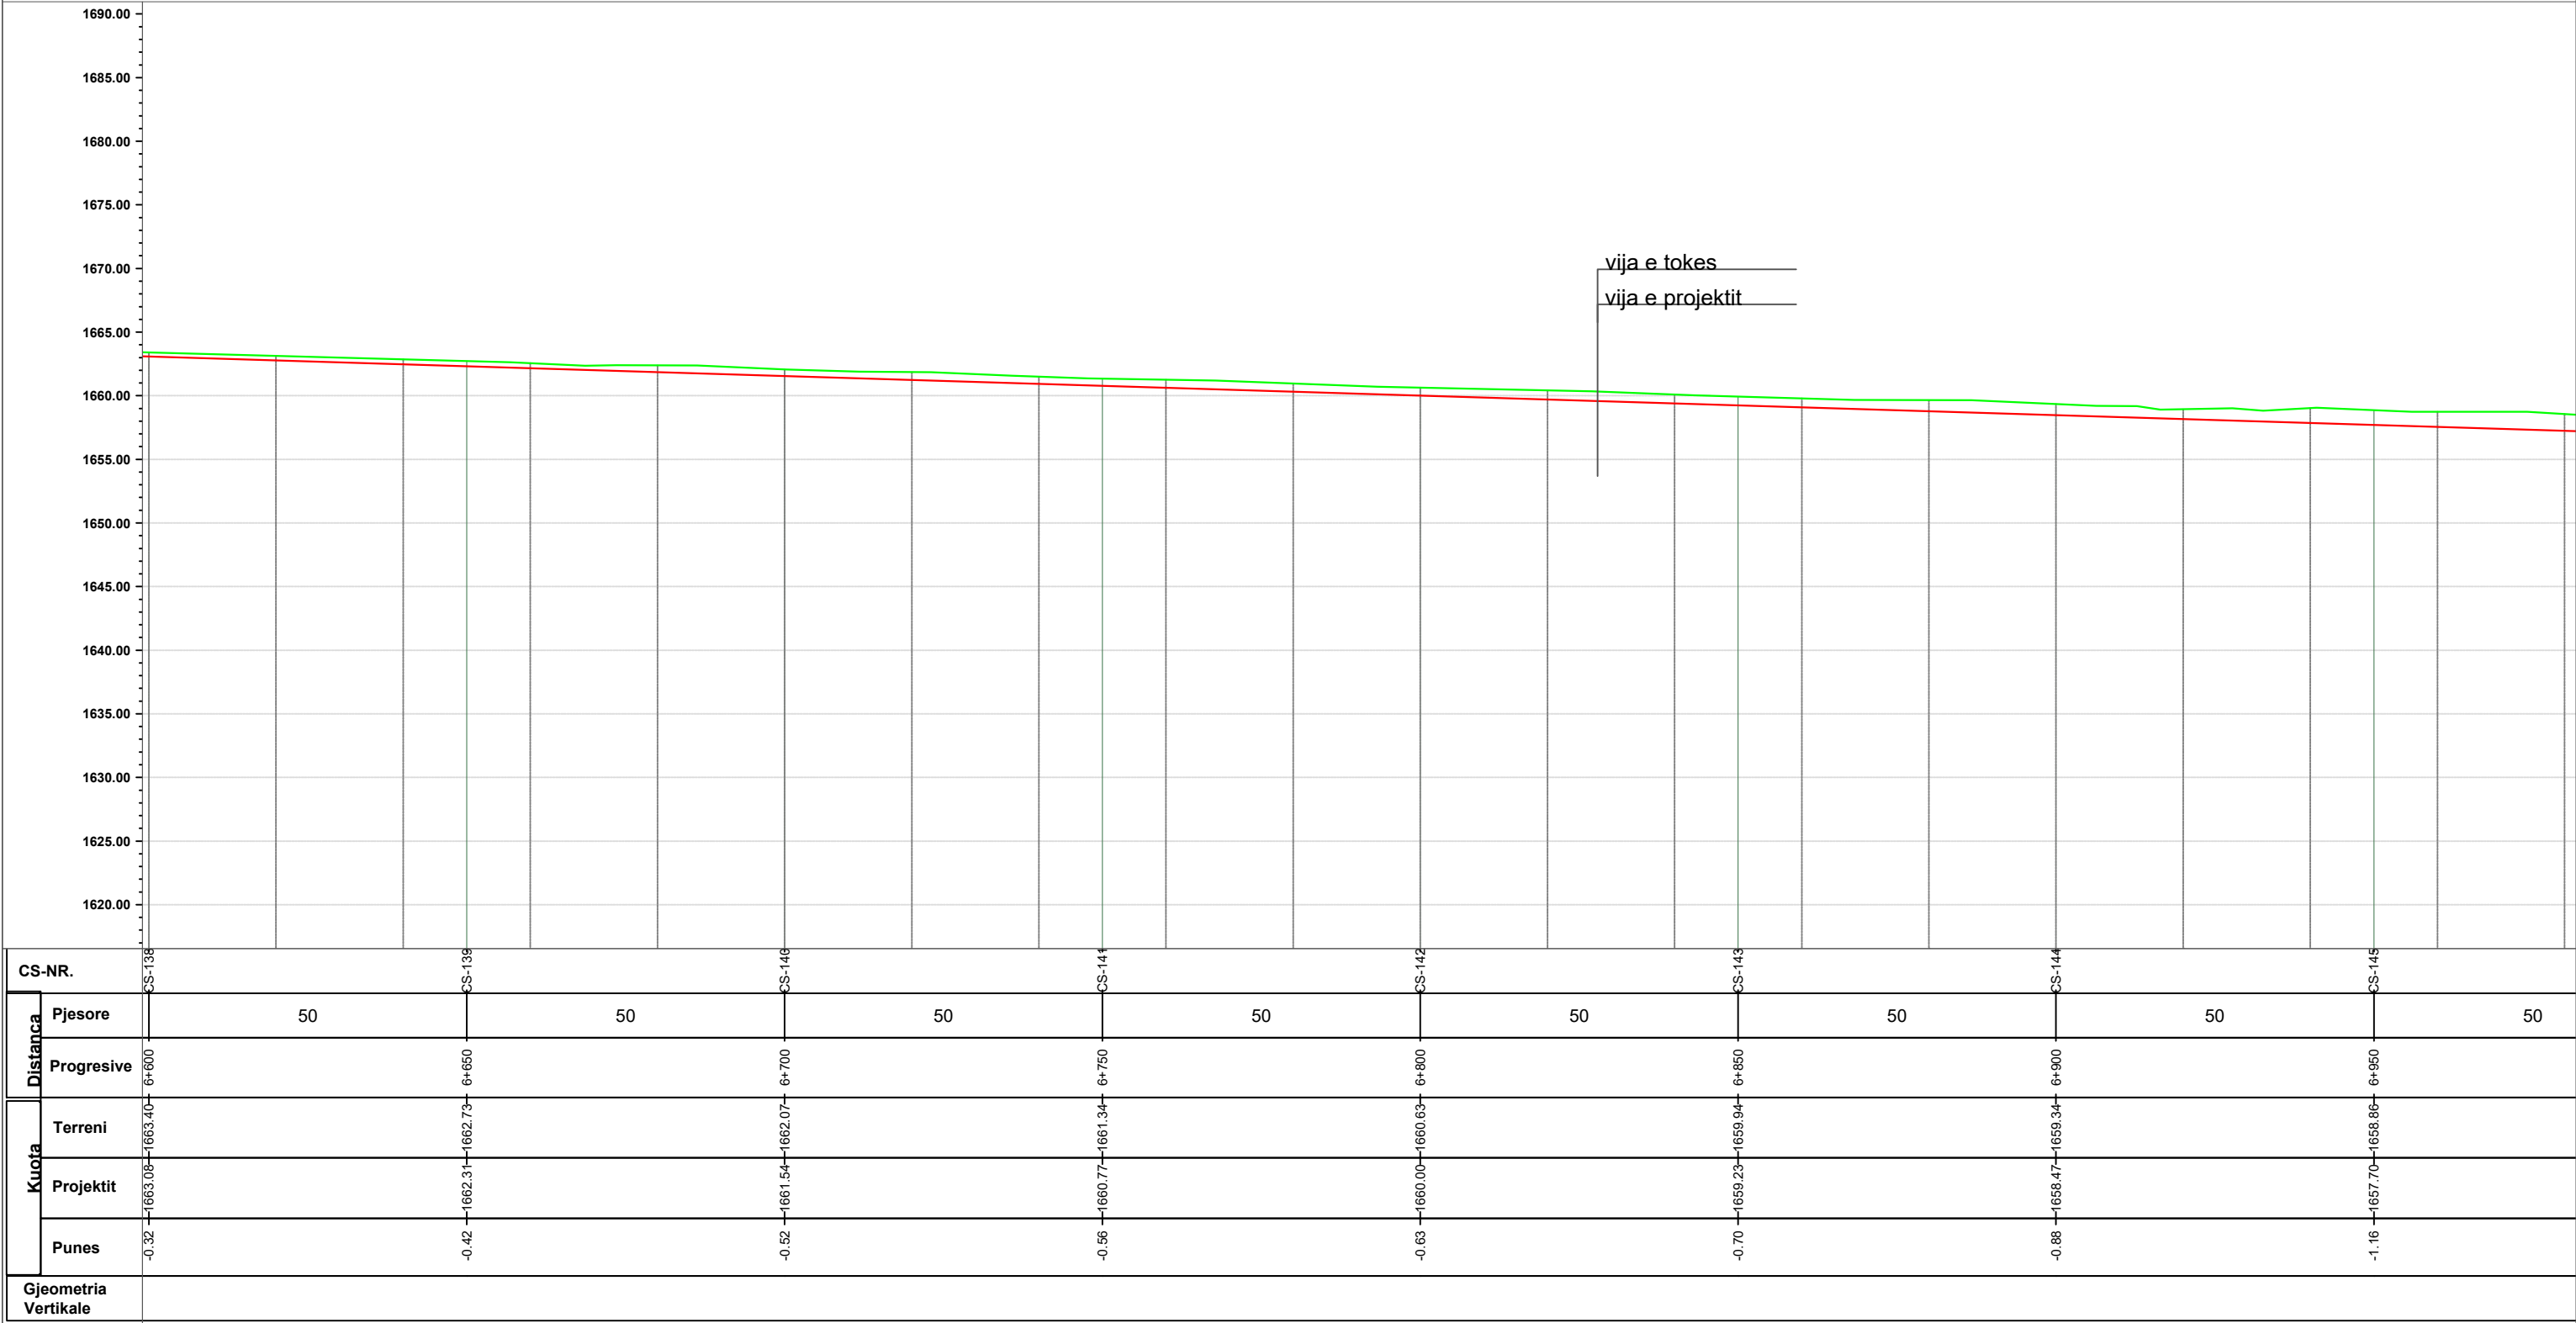


PROFILI GJATESOR I KANALIT KUSAR -
FUSHE STUDEN - LETEM
SHV:1/500
SHH: 1/1000

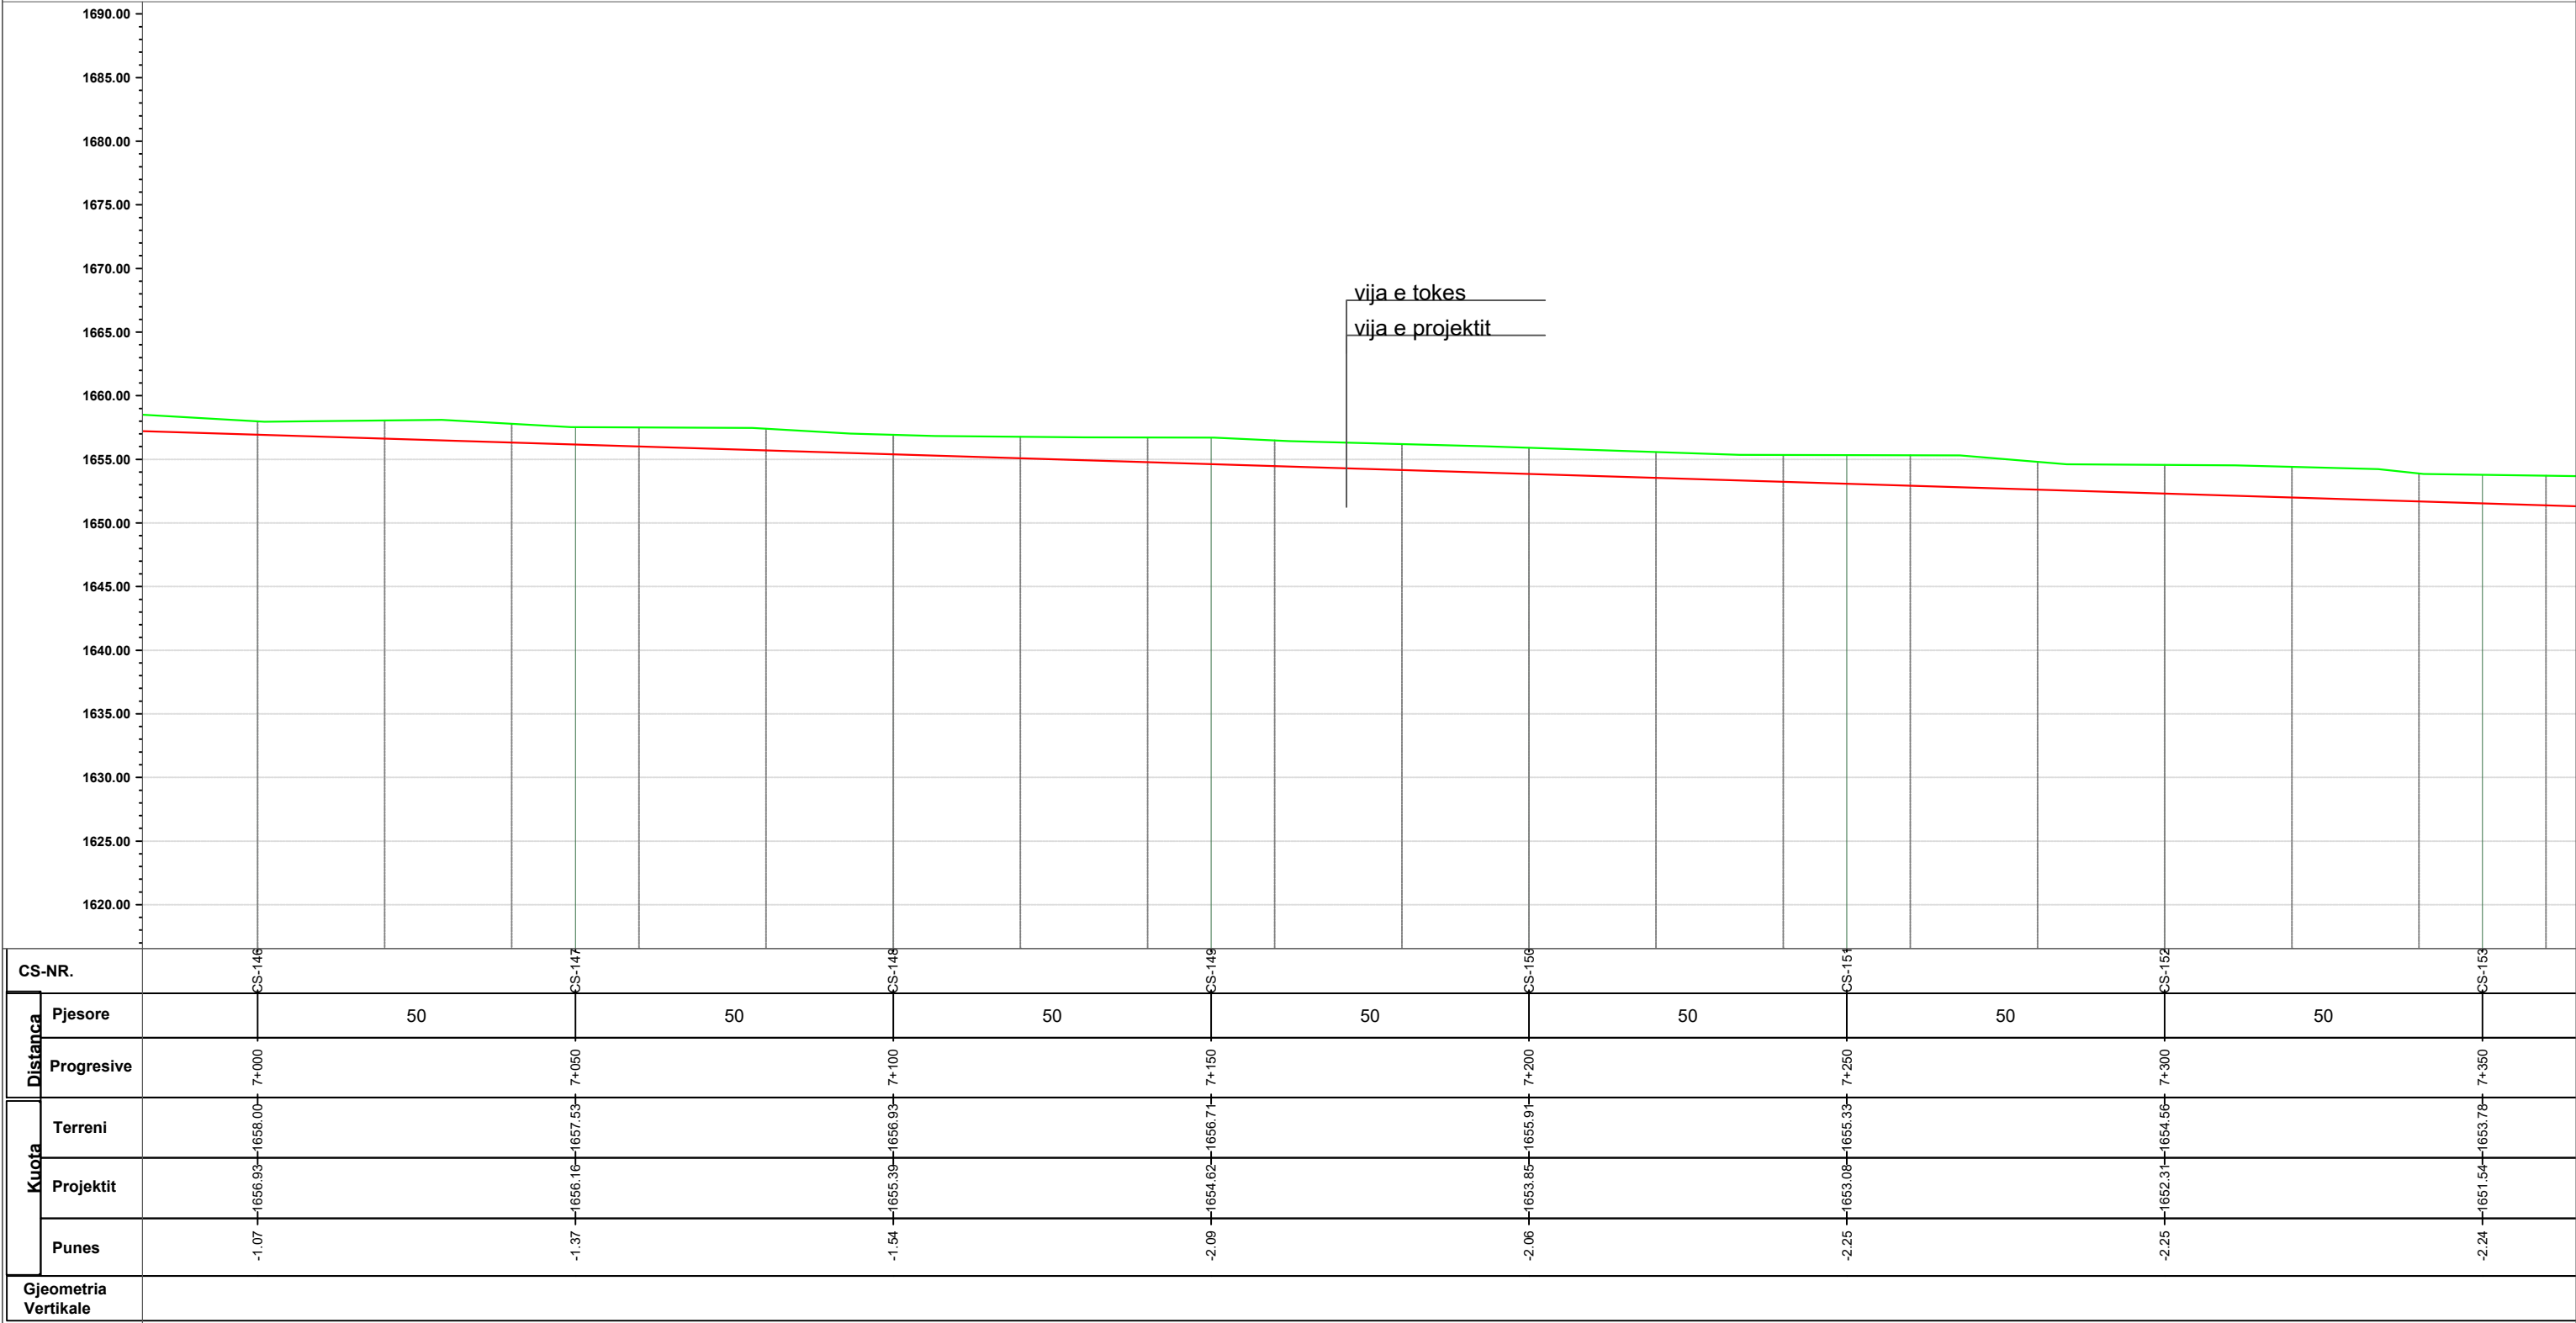


PROFILI GJATESOR I KANALIT KUSAR -
FUSHE STUDEN - LETEM
SHV:1/500
SHH: 1/1000

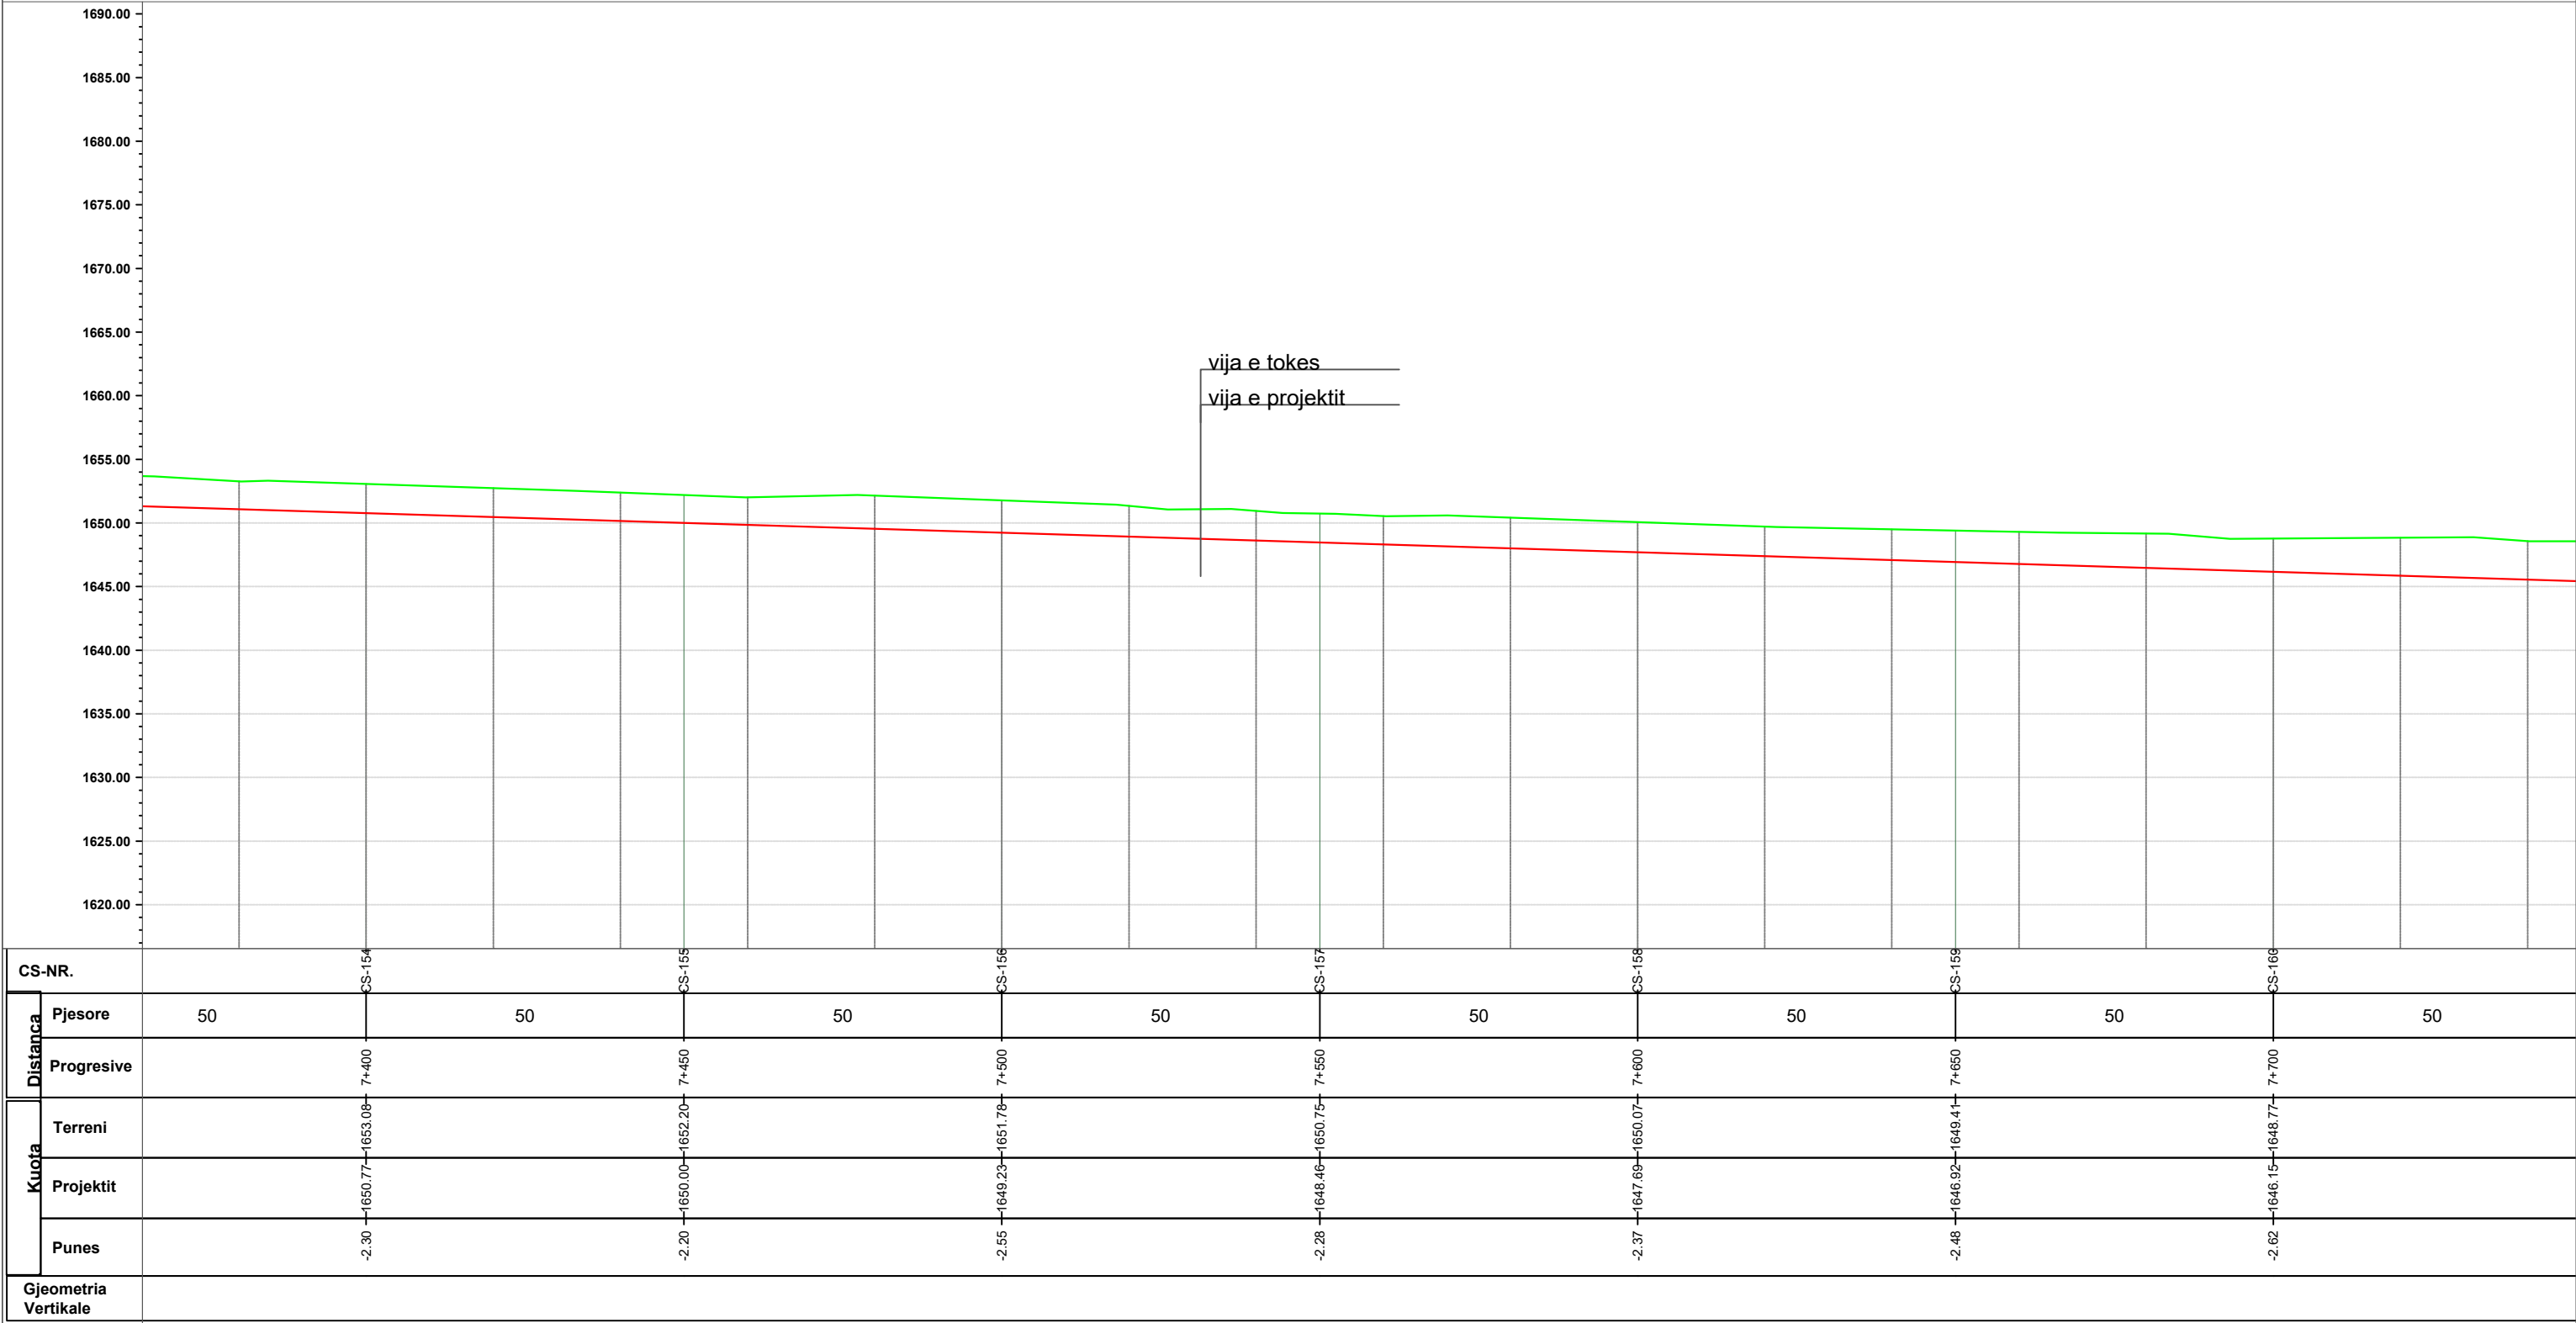


PROFILI GJATESOR I KANALIT KUSAR -
FUSHE STUDEN - LETEM
SHV:1/500
SHH: 1/1000

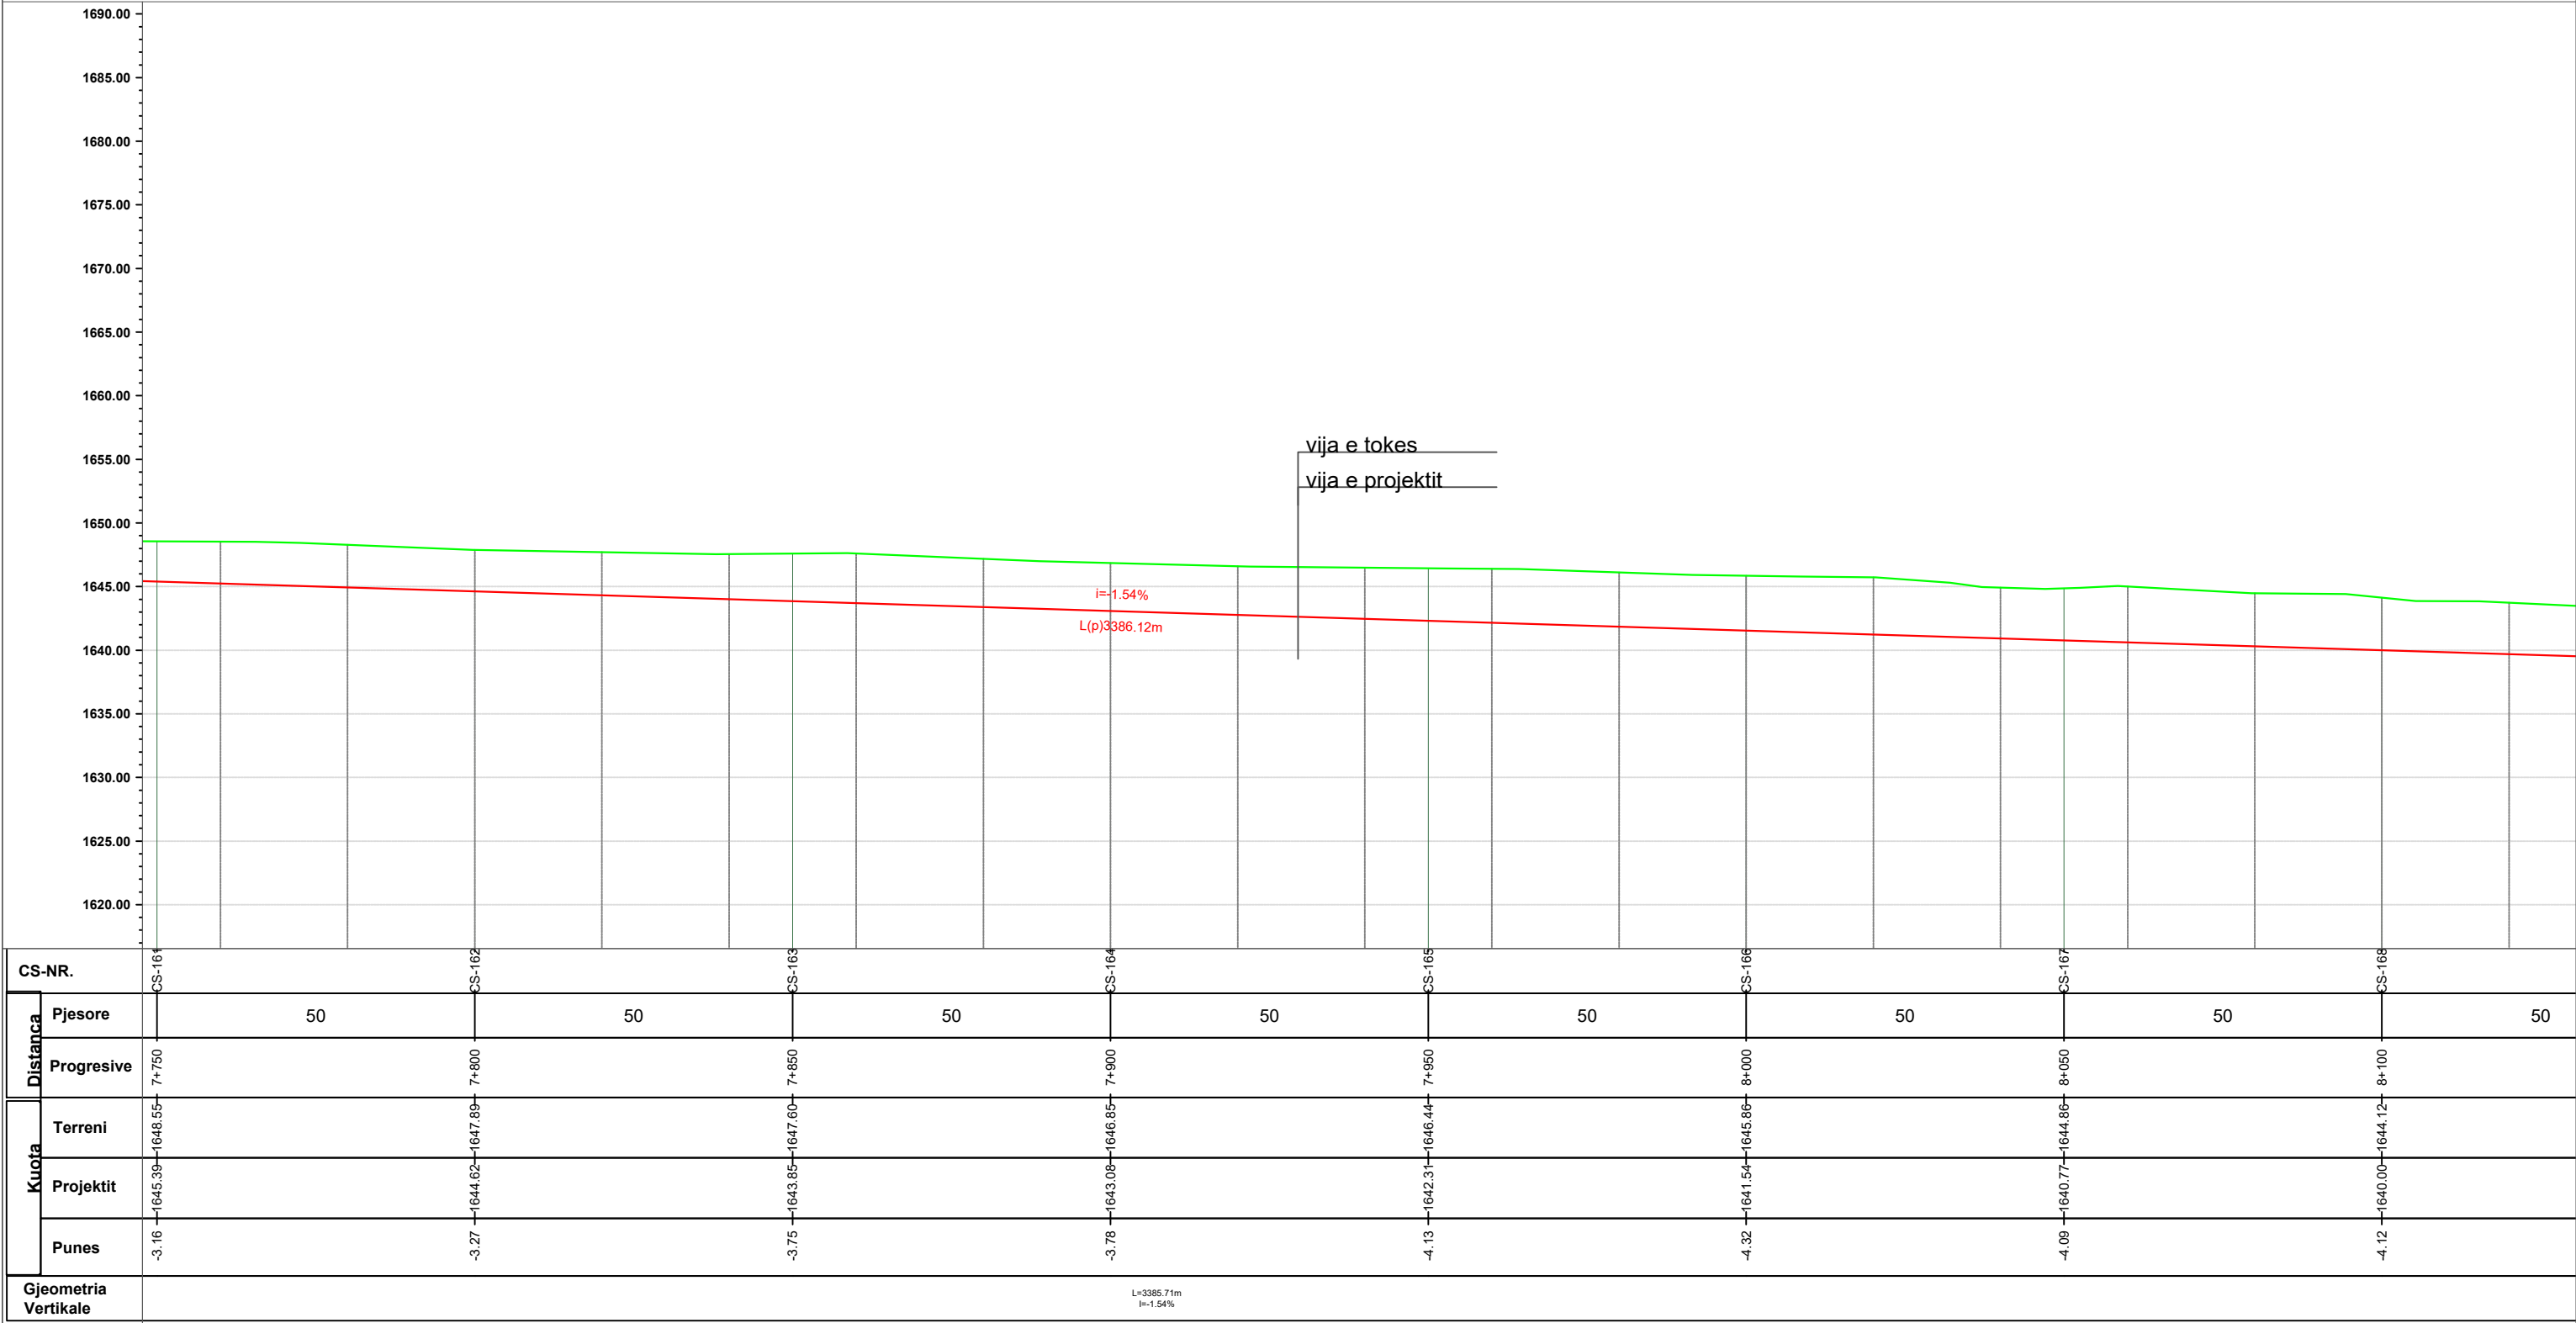

PROFILI GJATESOR I KANALIT KUSAR -
FUSHE STUDEN - LETEM
SHV:1/500
SHH: 1/1000

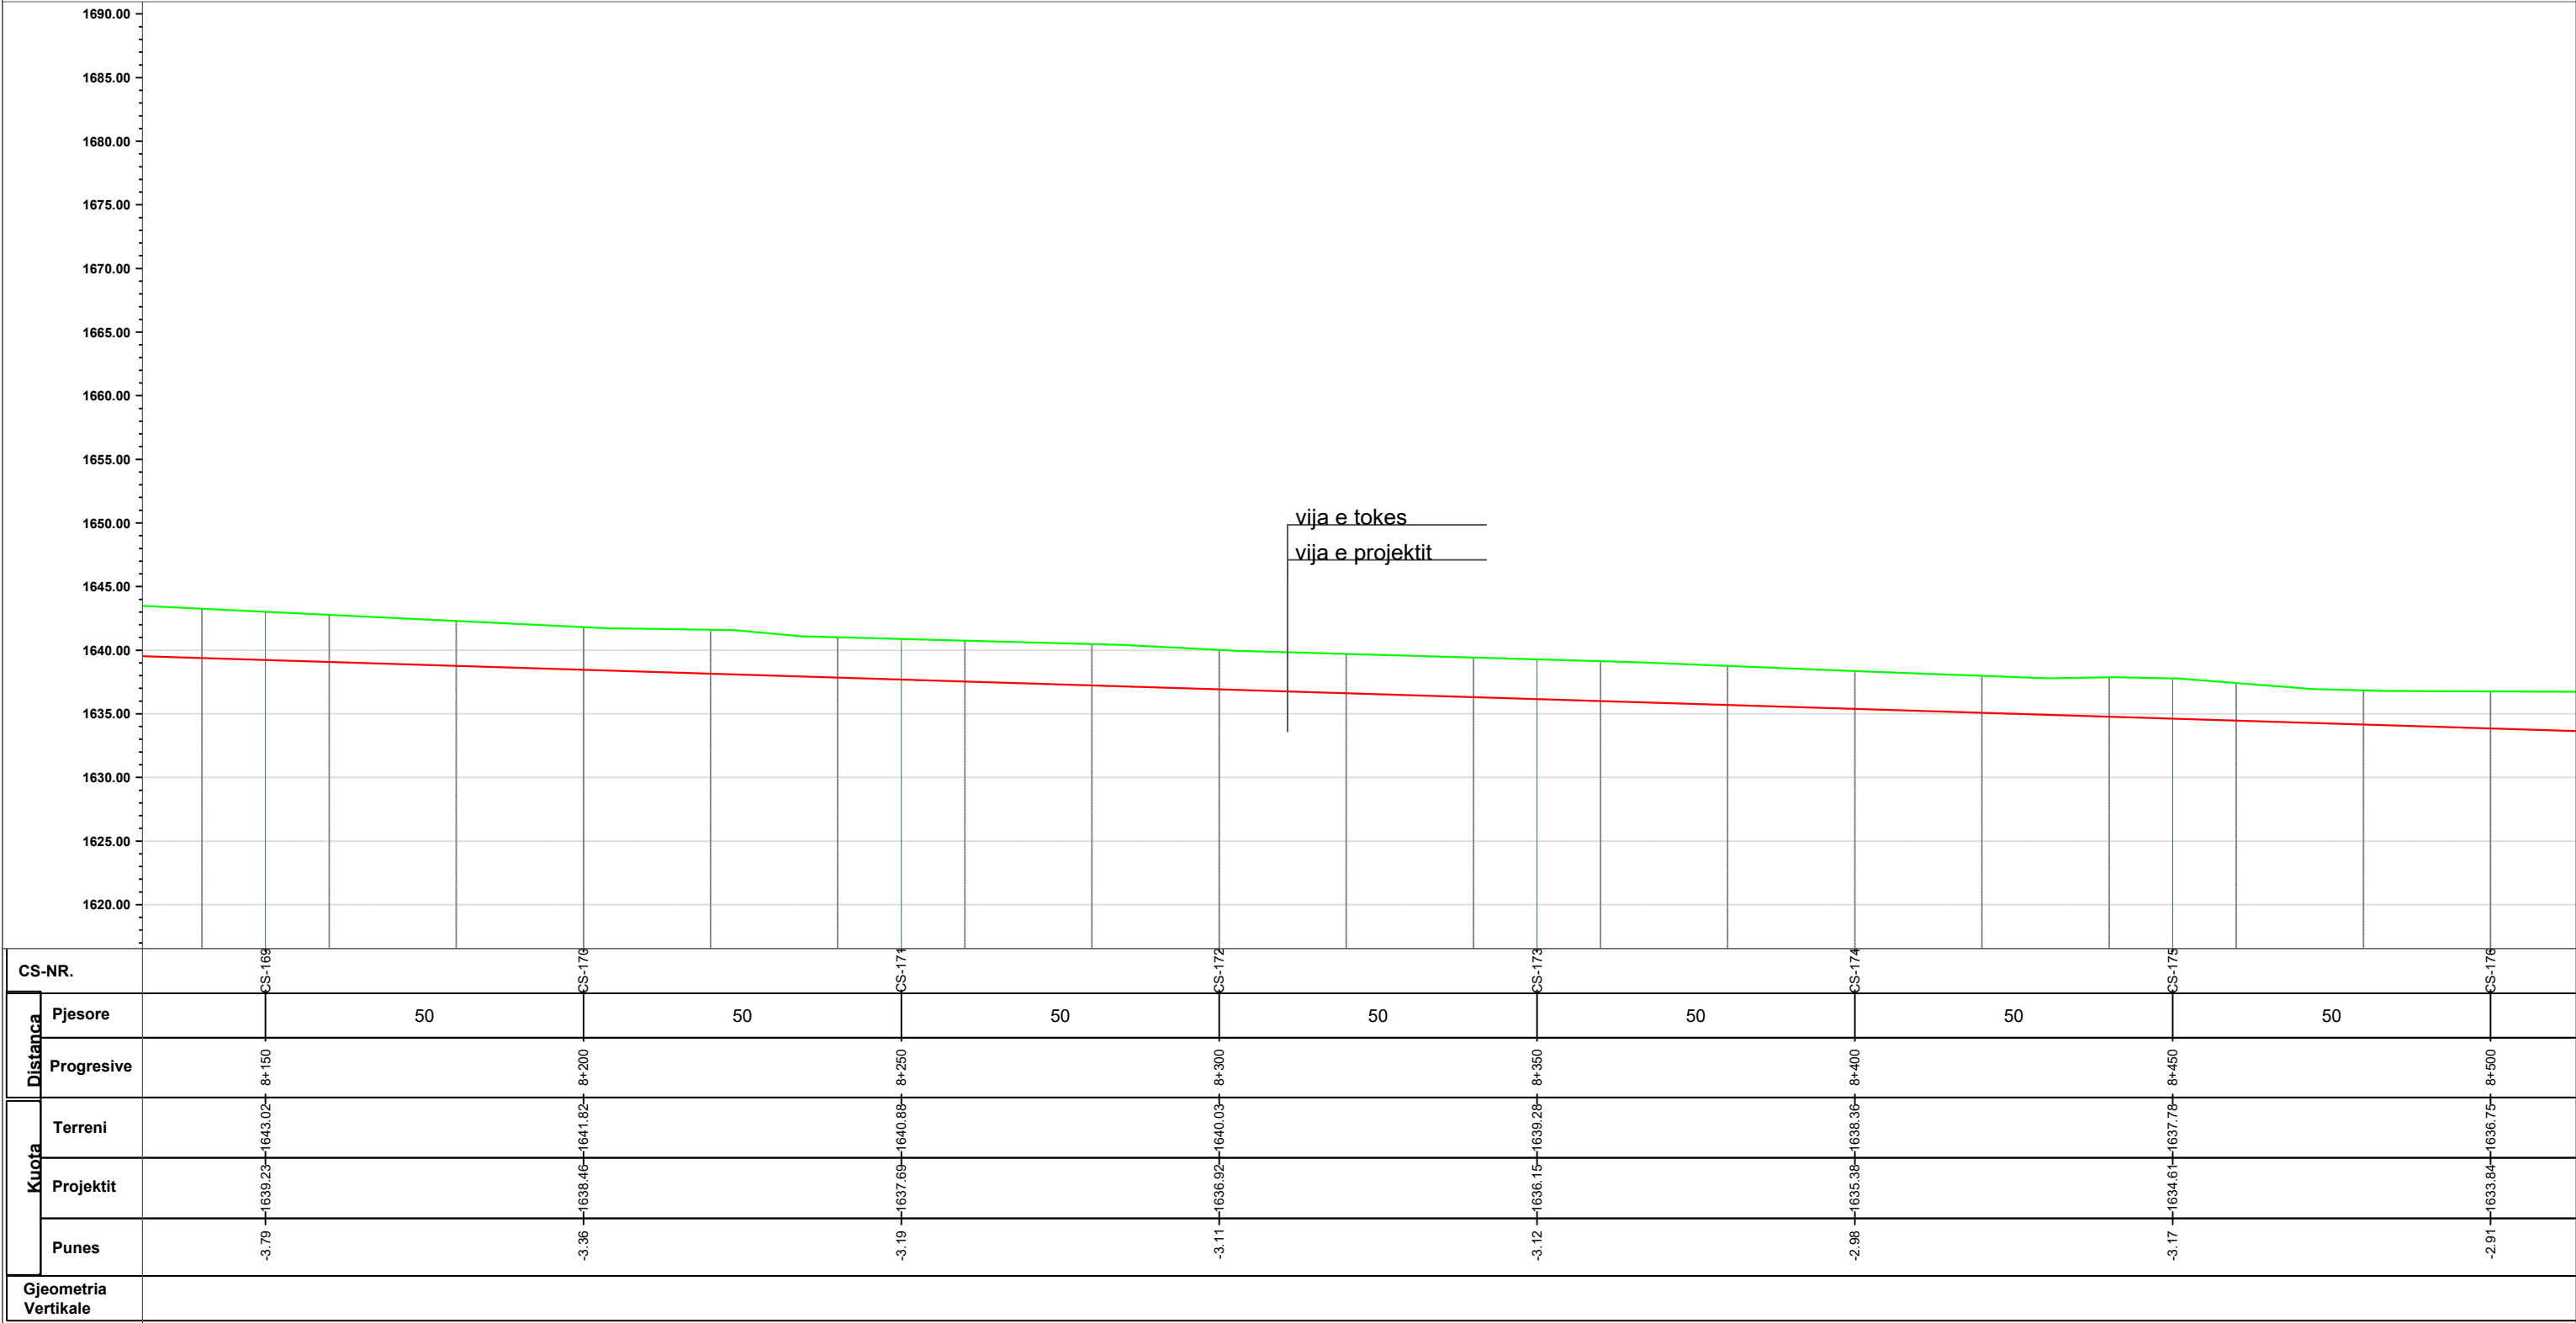


**PROFILI GJATESOR I KANALIT KUSAR -
FUSHE STUDEN - LETEM
SHV:1/500
SHH: 1/1000**

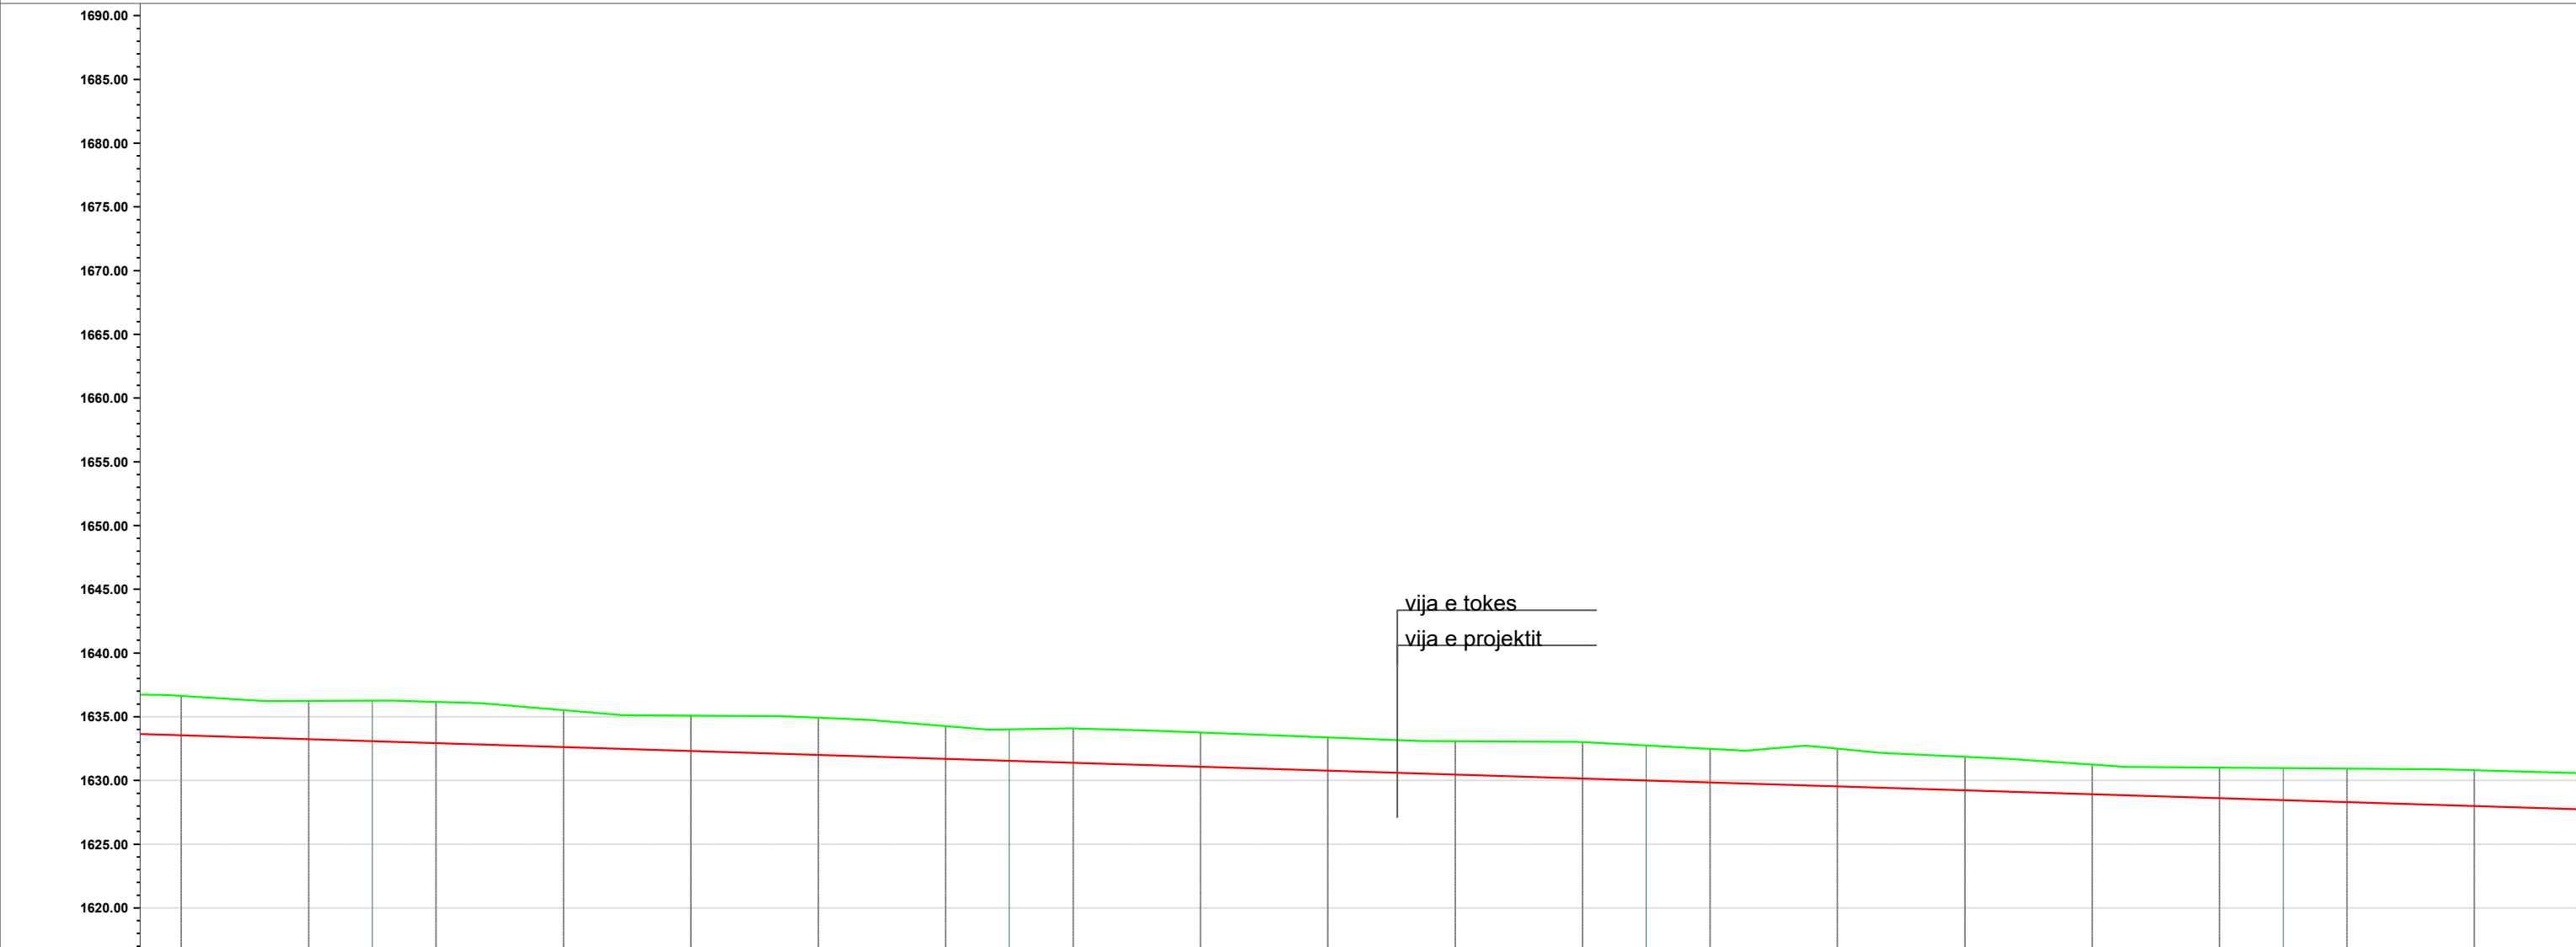
[illegible]

 BASHKIA LIBRAZHID	ZetaKonsult sh.p.k Address:Rr."Myrteza Topi",Nd 18, Hyrja 7, Ap 38, TIRANE Cel:+355 (0)69 33 52 077 e-mail:zetakonsultshpk@gmail.com 	EMERTIMI I OBJEKTIT: "RIPARIMI I DIGAVE EKZISTUESE TE LIQENEVE AKULLNAJORE NR.1 DHE NR.2 KUSAR DHE RIKONSTRUKSIONI I KANALIT TE MALIT KUSAR - FUSHE STUDEN – LETEM", (L=11.8 km per 900ha)		EMERTESA E FLETES: PROFILI GJATESOR I KANALIT		DREJTOR PROJEKTI: Ing. Flutura DURO	Dt___/___/2025
		FAZA E PROJEKTIT :PROJEKT ZBATIMI		SHKALLA Shk:1/1000	FLETA 24	PROJEKTUES: Ing.Ndert.Flutura DURO Ing.Top. Luan Bregu Ing. Ndert.Lorenc HOXHA	FORMATI A3


PROFILI GJATESOR I KANALIT KUSAR -
FUSHE STUDEN - LETEM
SHV:1/500
SHH: 1/1000

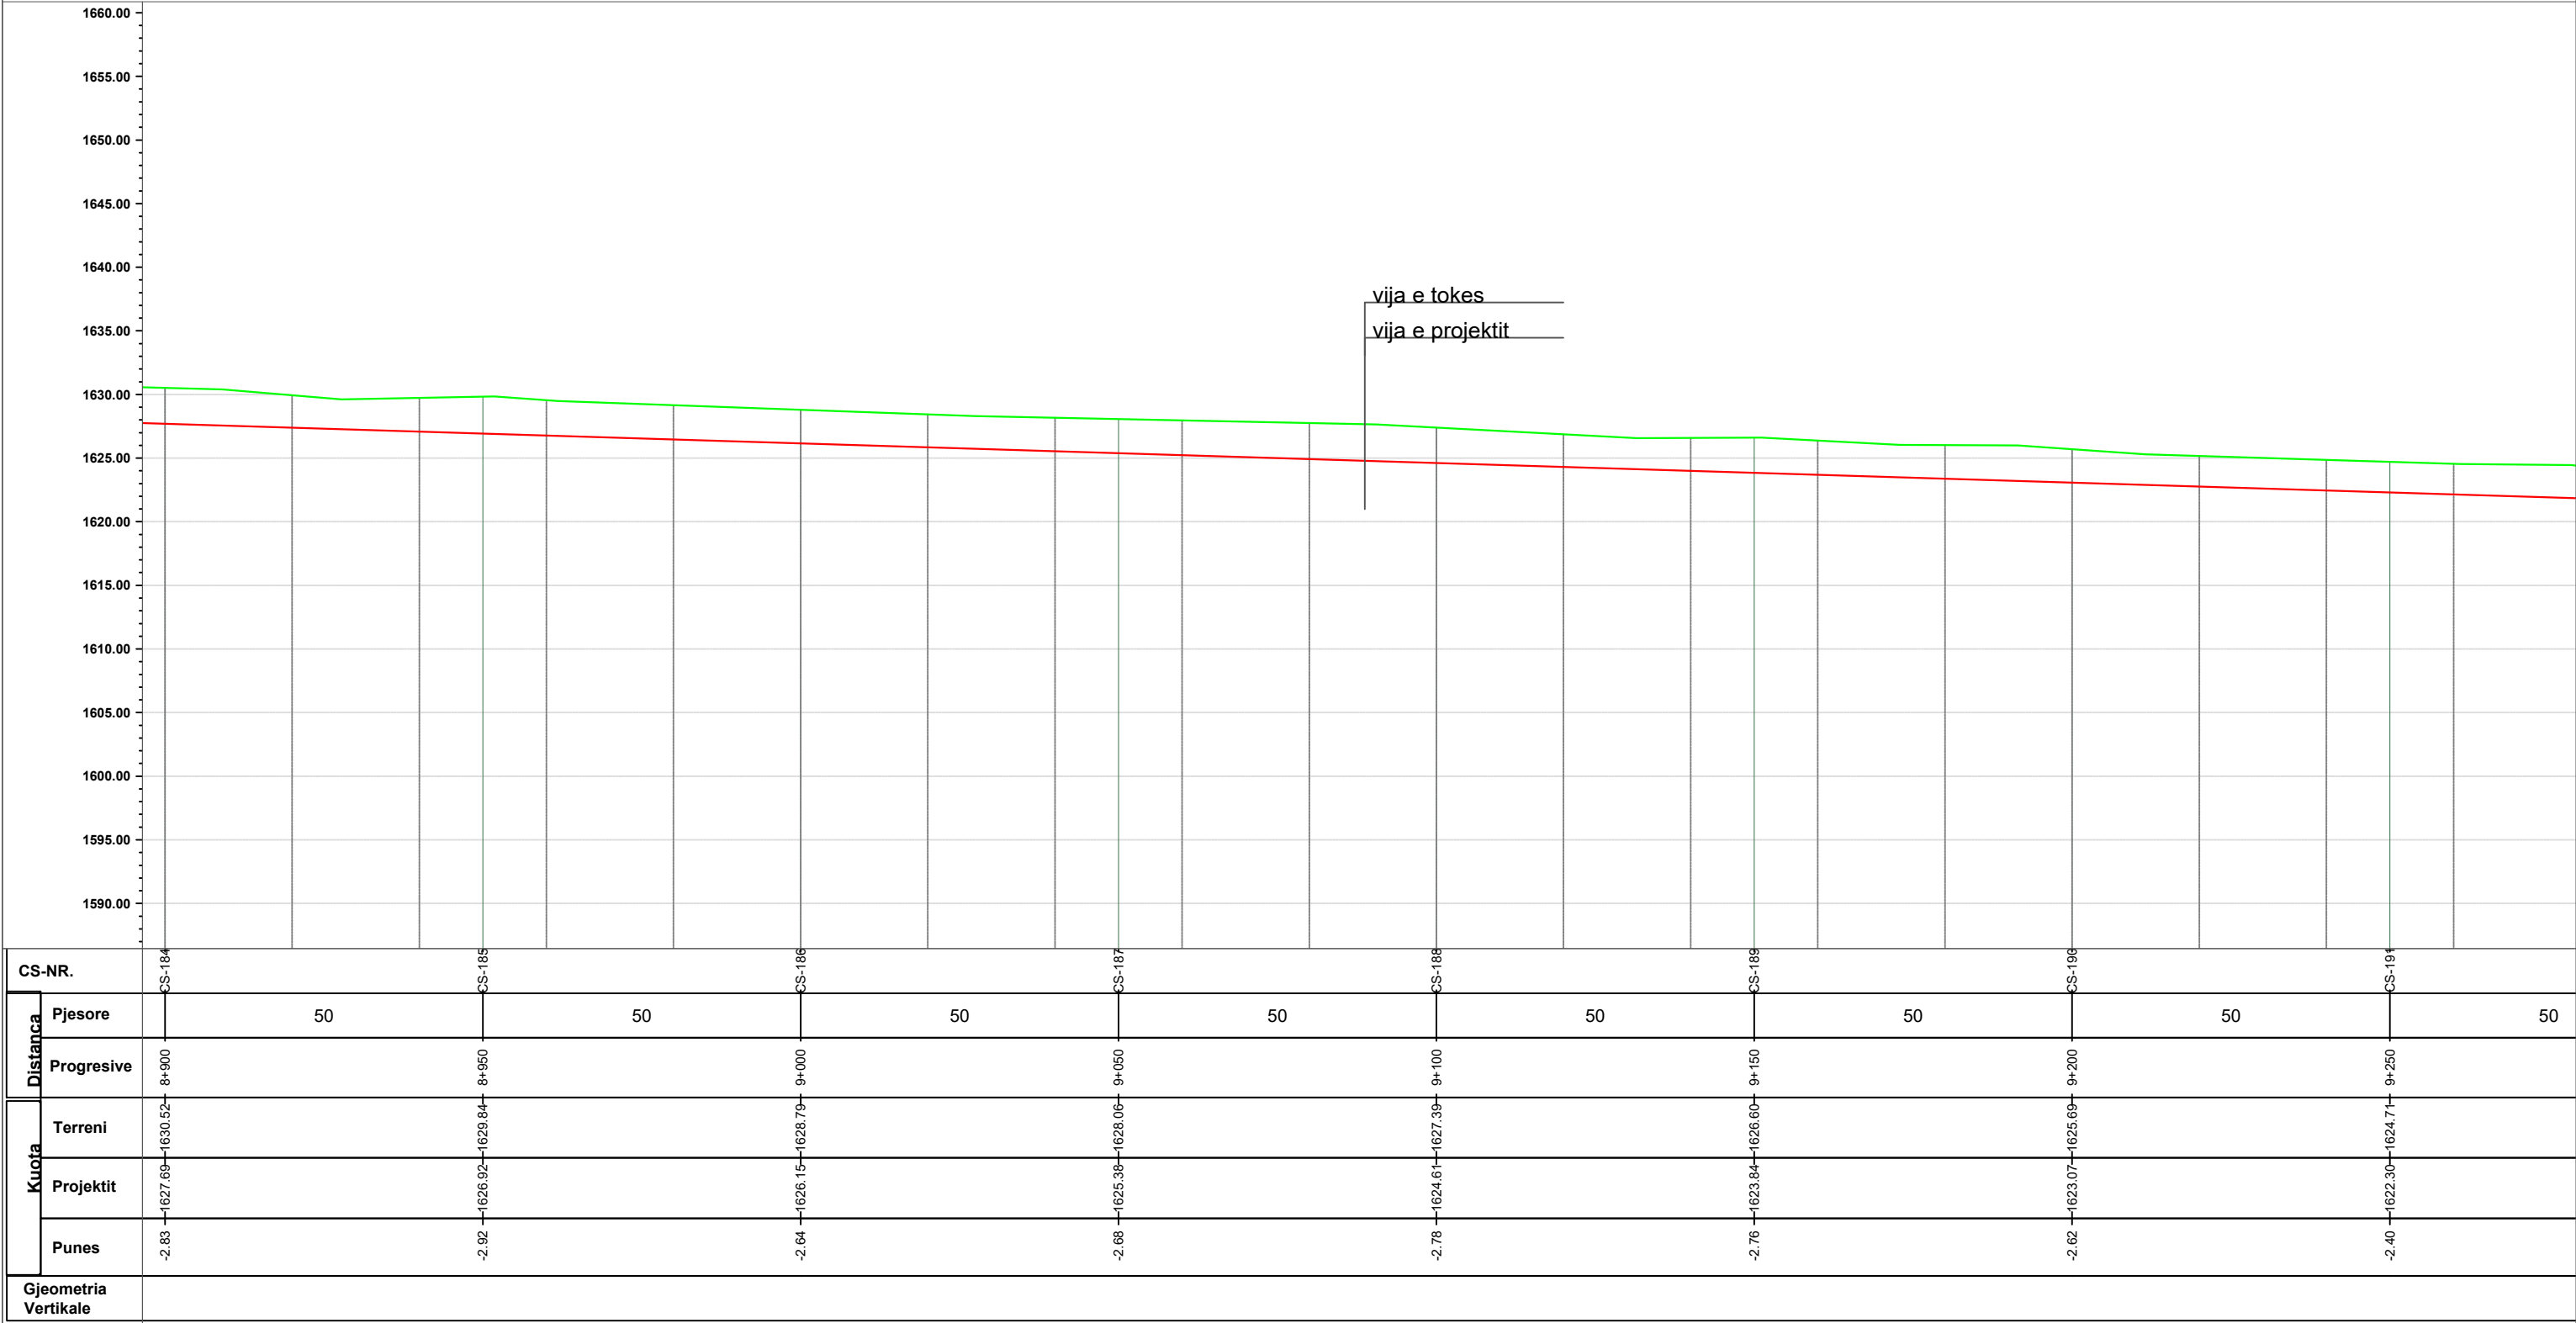

PROFILI GJATESOR I KANALIT KUSAR -
FUSHE STUDEN - LETEM
SHV:1/500
SHH: 1/1000

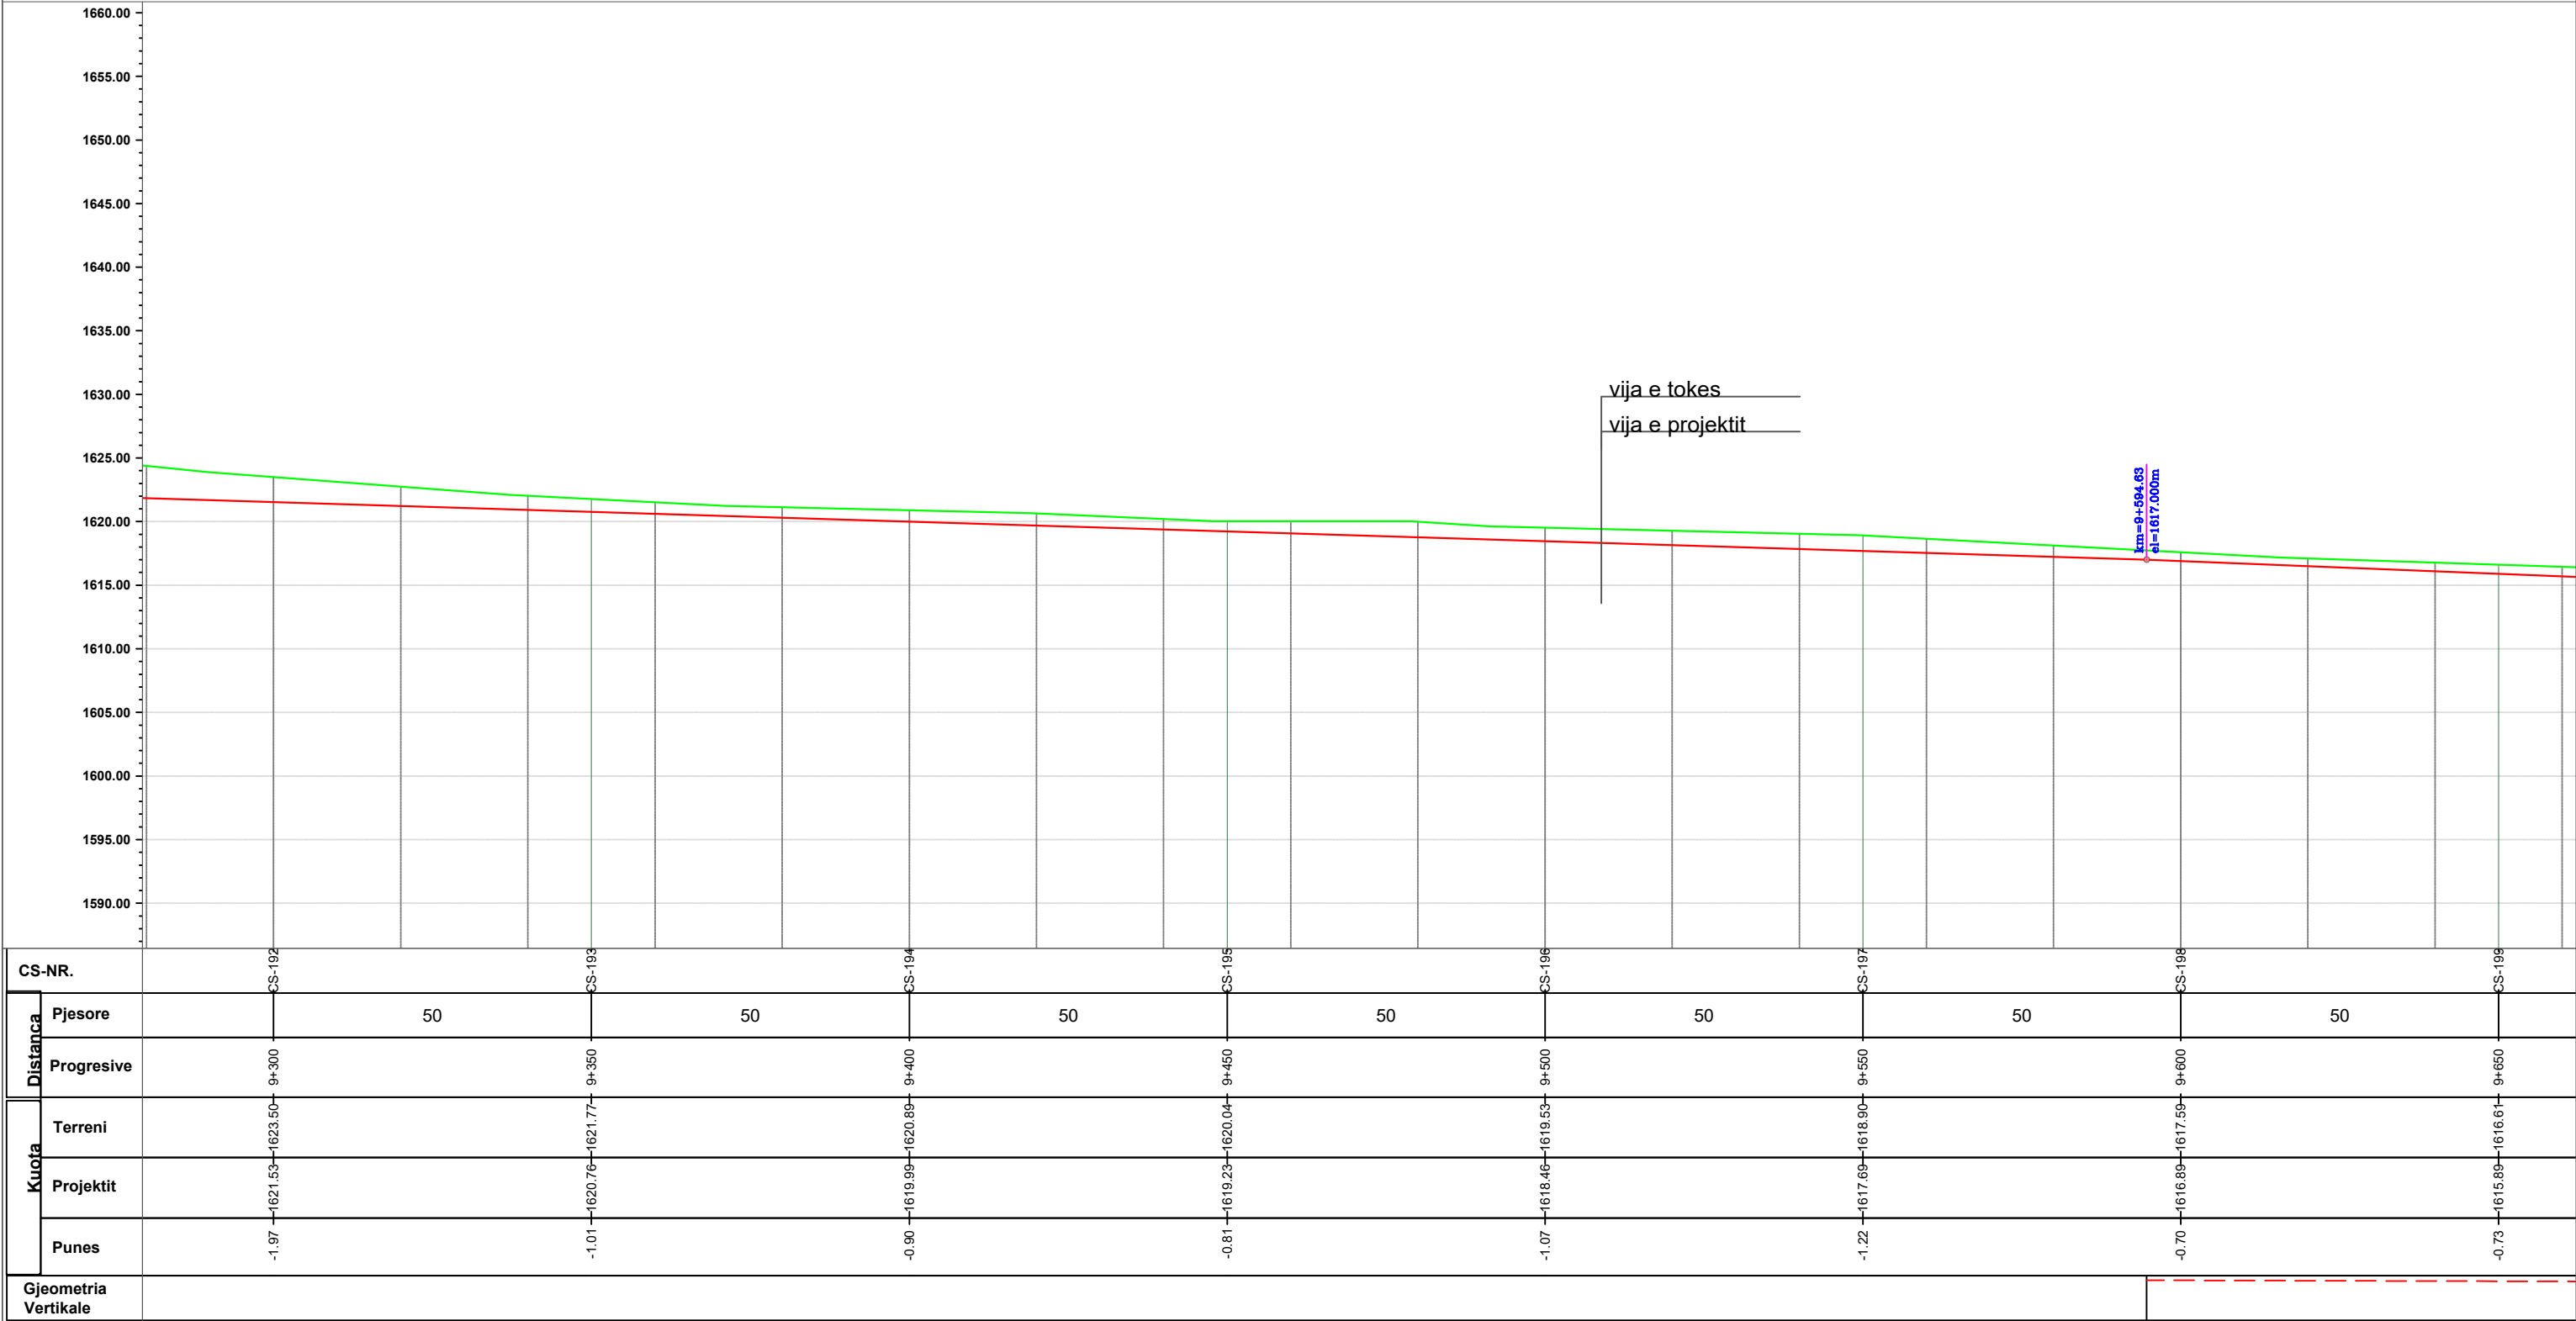

**PROFILI GJATESOR I KANALIT KUSAR -
FUSHE STUDEN - LETEM
SHV:1/500
SHH: 1/1000**

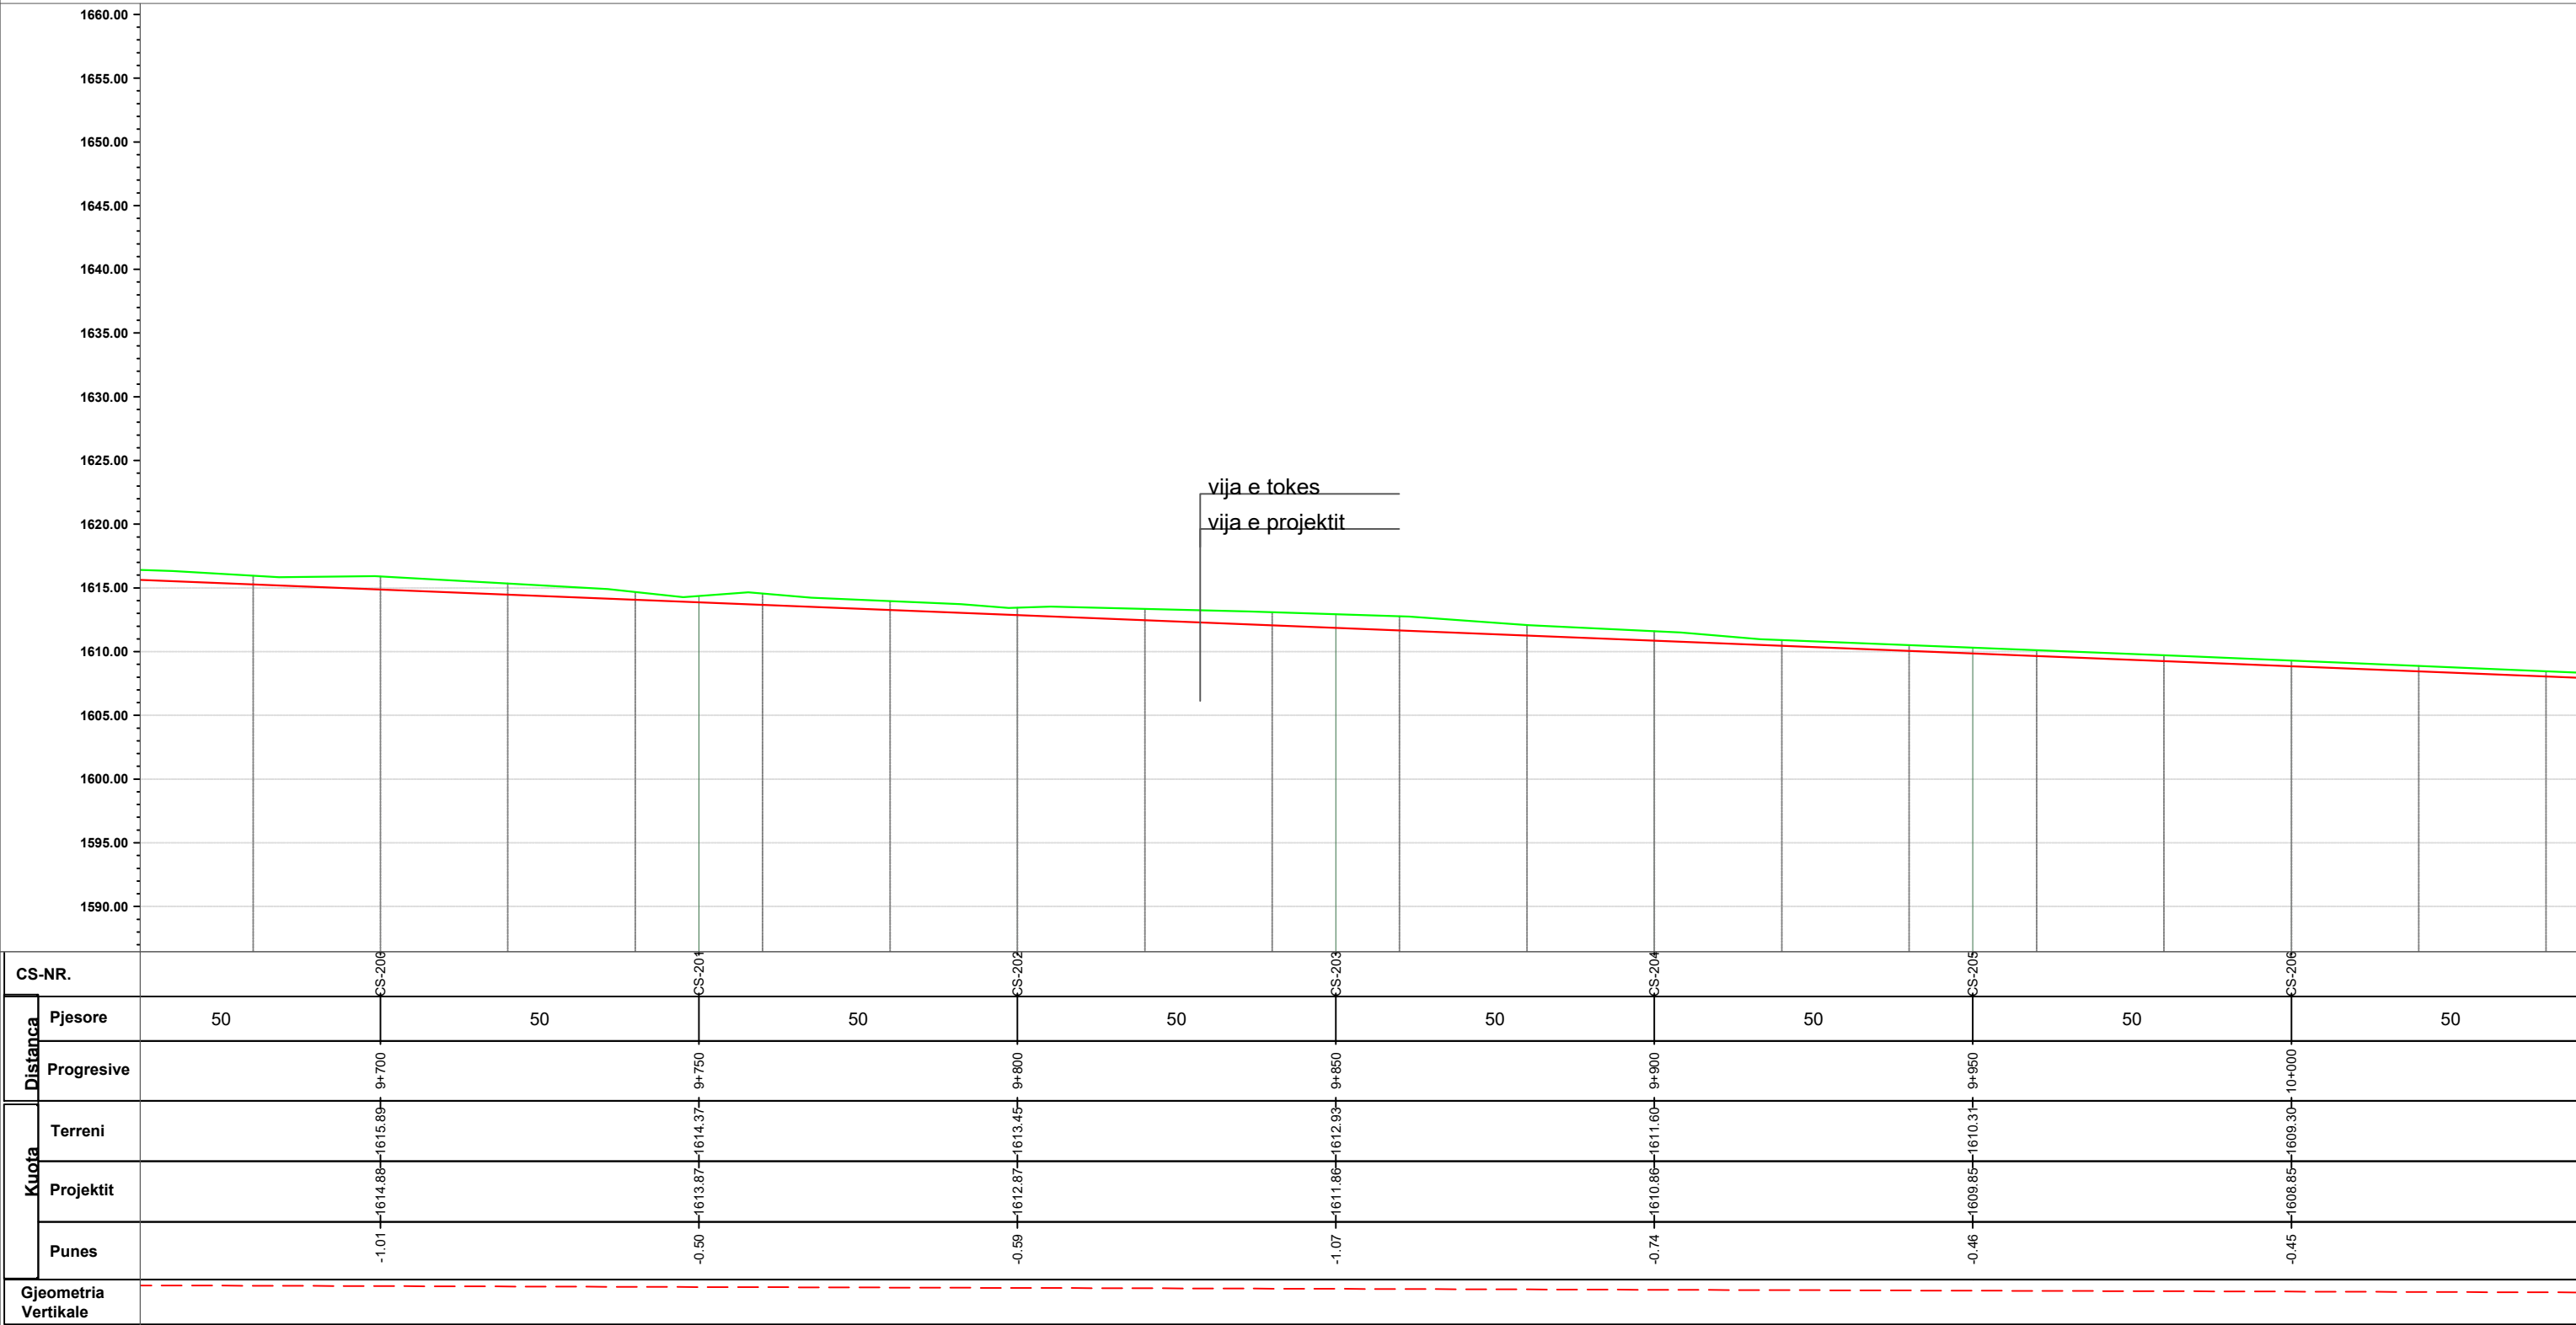

ZetaKonsult sh.p.k

Address:Rr."Myrteza Topi",Nd 18, Hyrja 7, Ap 38, TIRANE

Cel:+355 (0)69 33 52 077

e-mail:zetakonsultshpk@gmail.com

The logo for ZetaKonsult features a stylized building icon composed of two triangles meeting at a point, with a small square window in the center. Below the icon, the text 'ZETAKONSULT' is written in a bold, sans-serif font.

Address:Rr."Myrteza Topi",Nd 18, Hyrja 7, Ap 38, TIRANE
Cel:+355 (0)69 33 52 077
e-mail:zetakonsultshpk@gmail.com



The logo for ZETAKONSULT features a stylized building icon composed of two triangles meeting at a point, with a small square window in the center. Below the icon, the word "ZETAKONSULT" is written in a bold, sans-serif font.

Cel:+355 (0)69 33 52 077
 e-mail:zetakonsultshpk@gmail.com

e-mail: zetakonsultshpk@gmail.com



EMERTIMI I OBJEKTIT: “RIPARIMI I DIGAVE EKZISTUESE TE LIQENEVE AKULLNAJORE NR.1 DHE NR.2 KUSAR DHE RIKONSTRUKSIONI I KANALIT TE MALIT KUSAR - FUSHE STUDEN – LETEM”, (L=11.8 km per 900ha)
FAZA E PROJEKTIT :PROJEKT ZBATIMI

FAZA E PROJEKTIT :PROJEKT ZBATIMI

FAZA E PROJEKTIT :PROJEKT ZBATIMI

EMERTESA E FLETES: PROFILI GJATESOR I KANALIT	
<i>SHKALLA Shk: 1/1000</i>	<i>FLETA 27</i>

SHKALLA Shk:1/1000	FLETA 27
--------------------	----------

SHKALLA Shk:1/1000	FLETA 27
--------------------	----------

<i>DREJTOR PROJEKTI:</i>	Ing. Flutura DURO
<i>PROJEKTUES:</i>	Ing.Ndert.Flutura DURO Ing.Top. Luan Bregu Ing. Ndert.Lorenc HOXHA

PROJEKTUES: Ing.Ndert.Flutura DURO
Ing.Top. Luan Bregu
Ing. Ndert.Lorenc HOXHA


Ing.Top. Luan Bregu
Ing. Ndert.Lorenc HOXHA

Ing. Ndert.Lorenc HOXHA


Dt___/___/2025
FORMATI A3

FORMATI A3


PROFILI GJATESOR I KANALIT KUSAR -
FUSHE STUDEN - LETEM
SHV:1/500
SHH: 1/1000

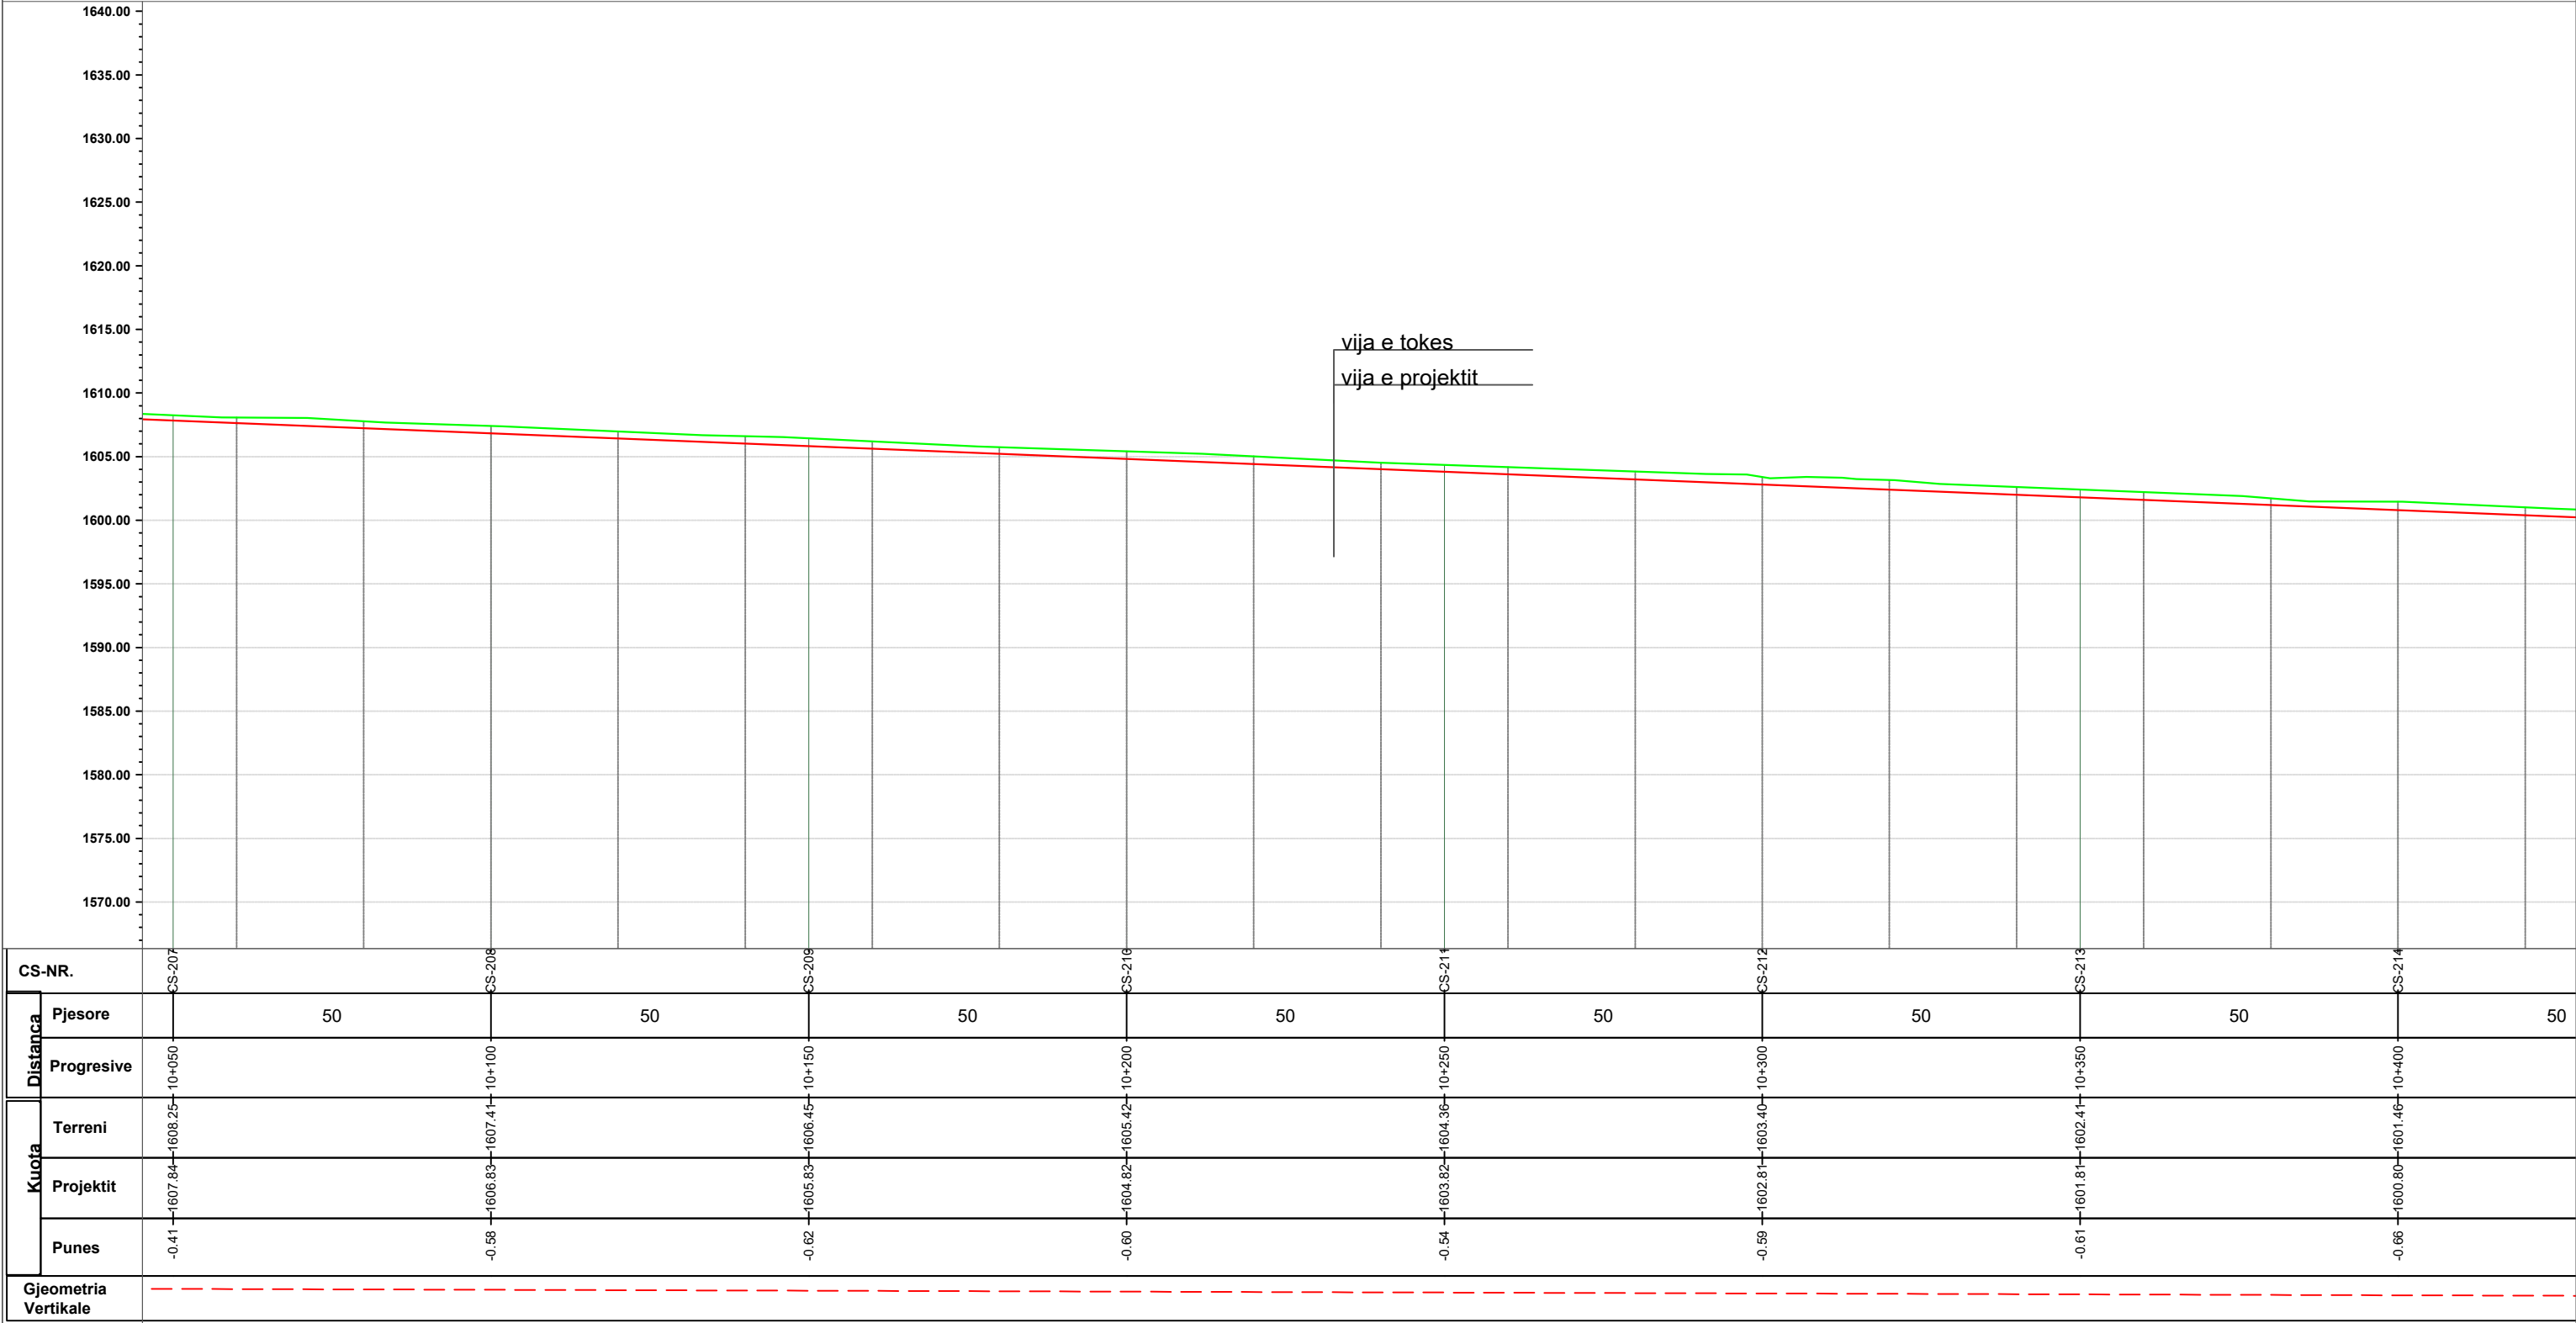


PROFILI GJATESOR I KANALIT KUSAR -
FUSHE STUDEN - LETEM
SHV:1/500
SHH: 1/1000

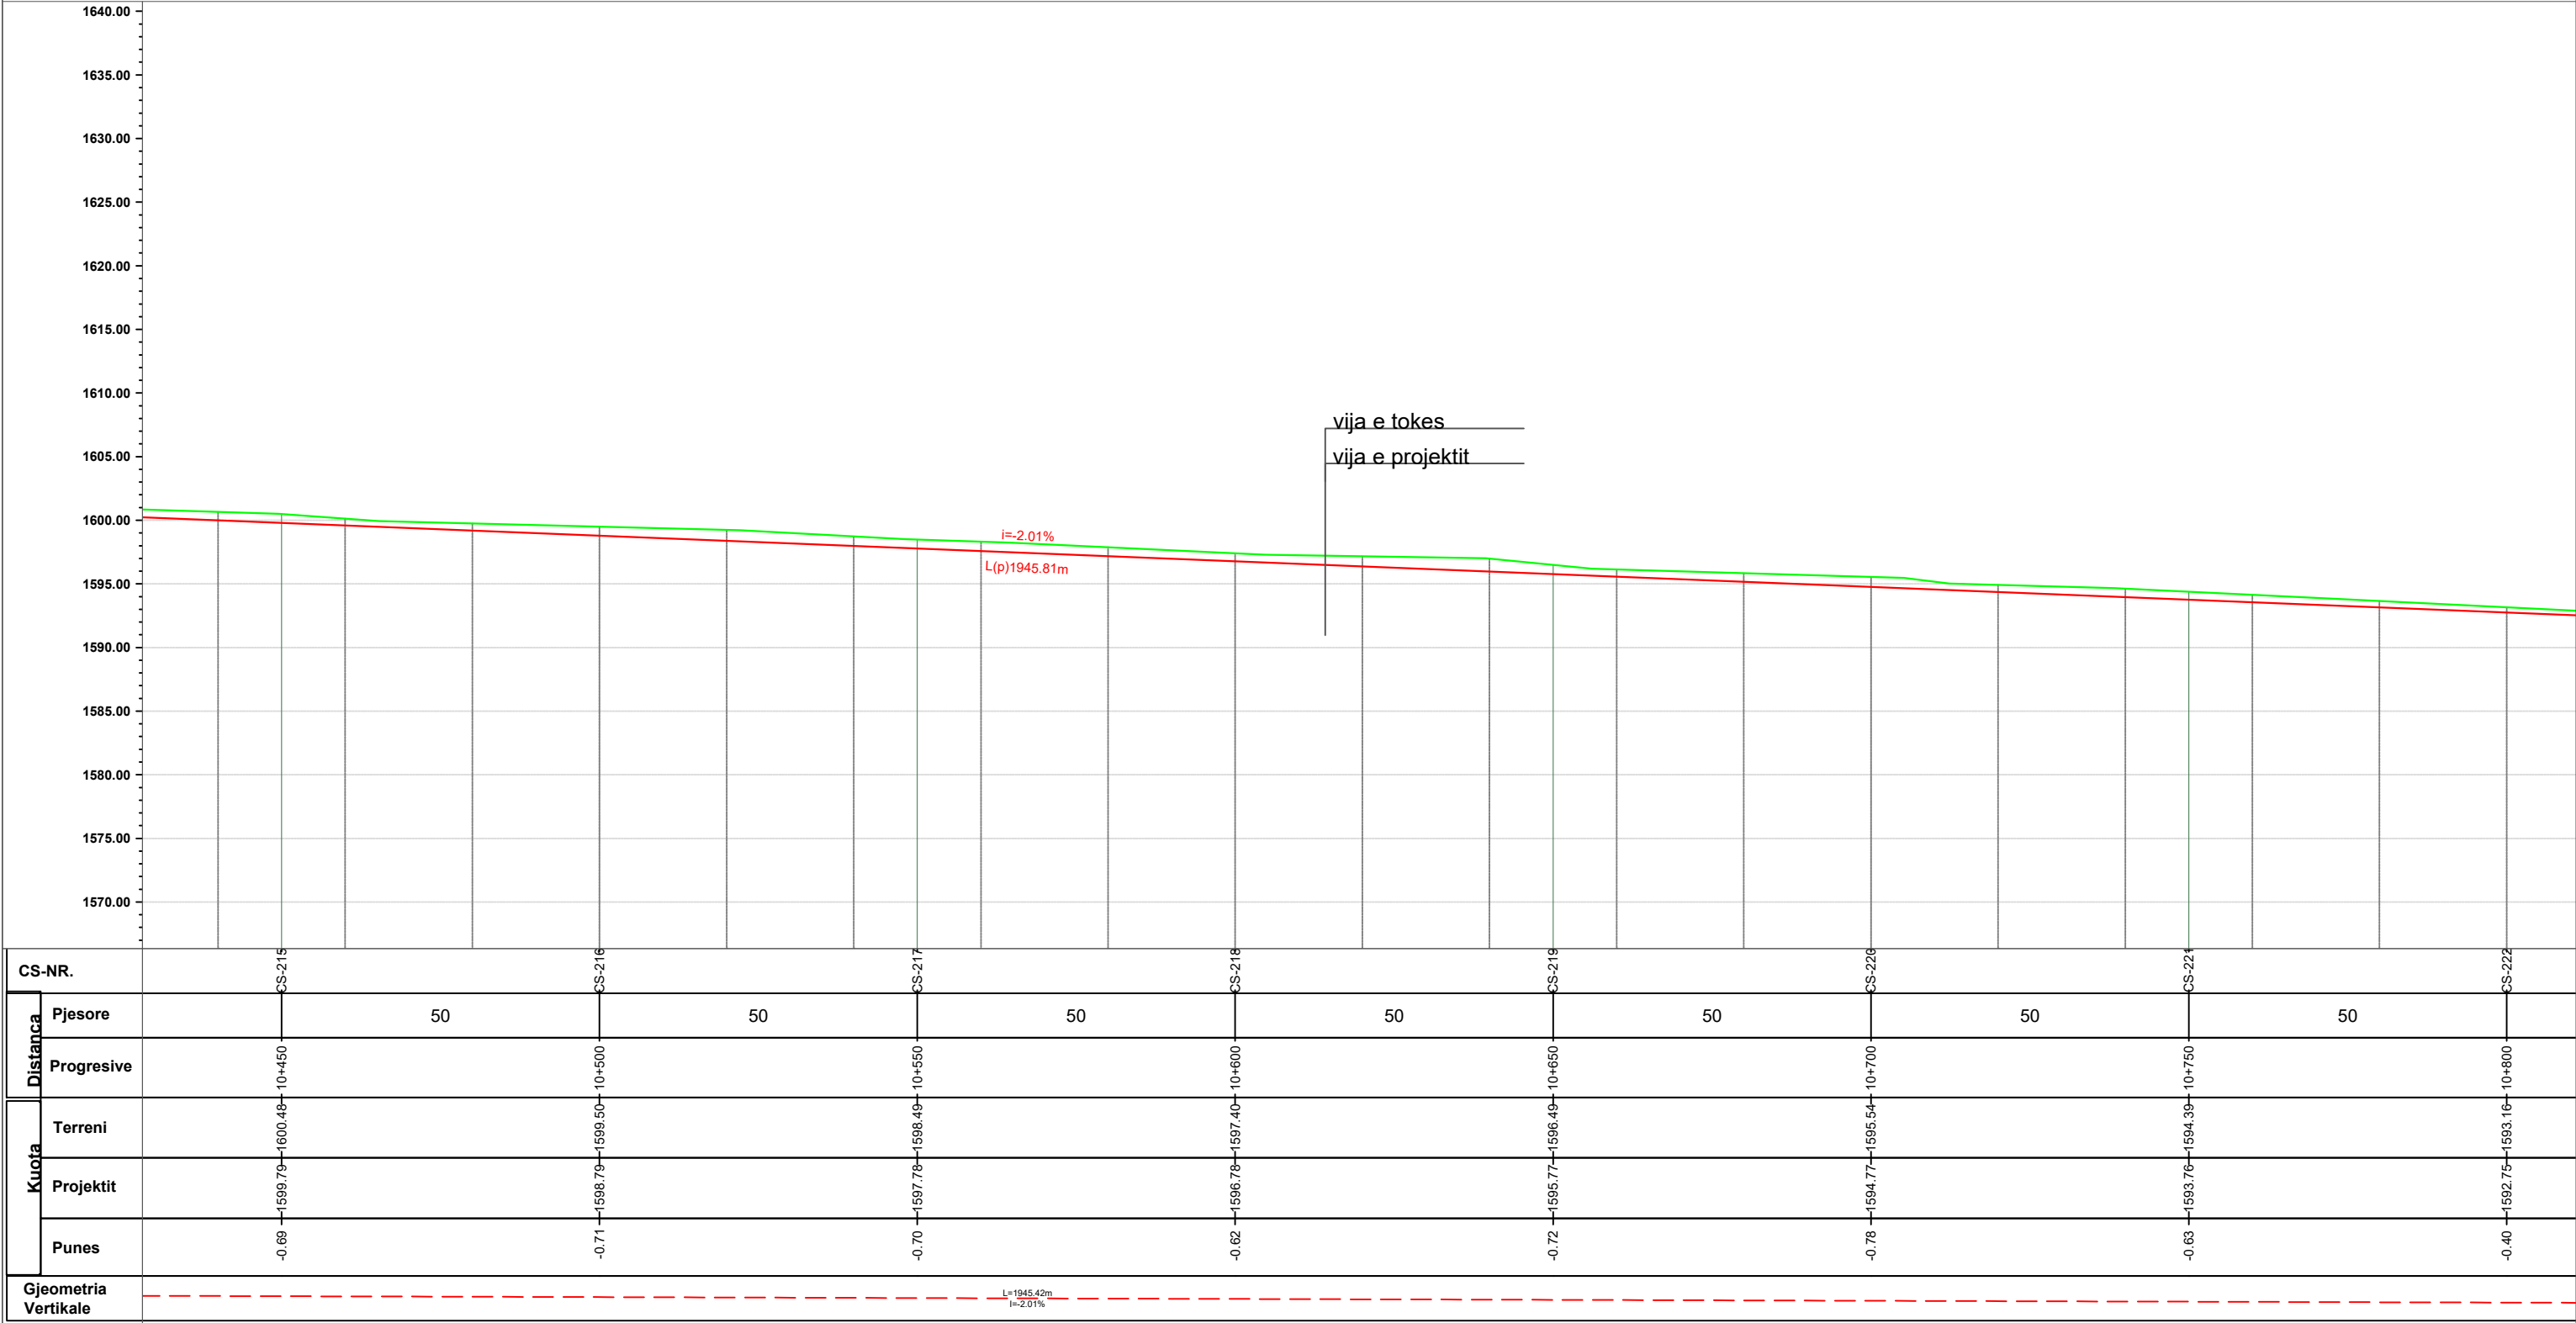

PROFILI GJATESOR I KANALIT KUSAR -
FUSHE STUDEN - LETEM
SHV:1/500
SHH: 1/1000

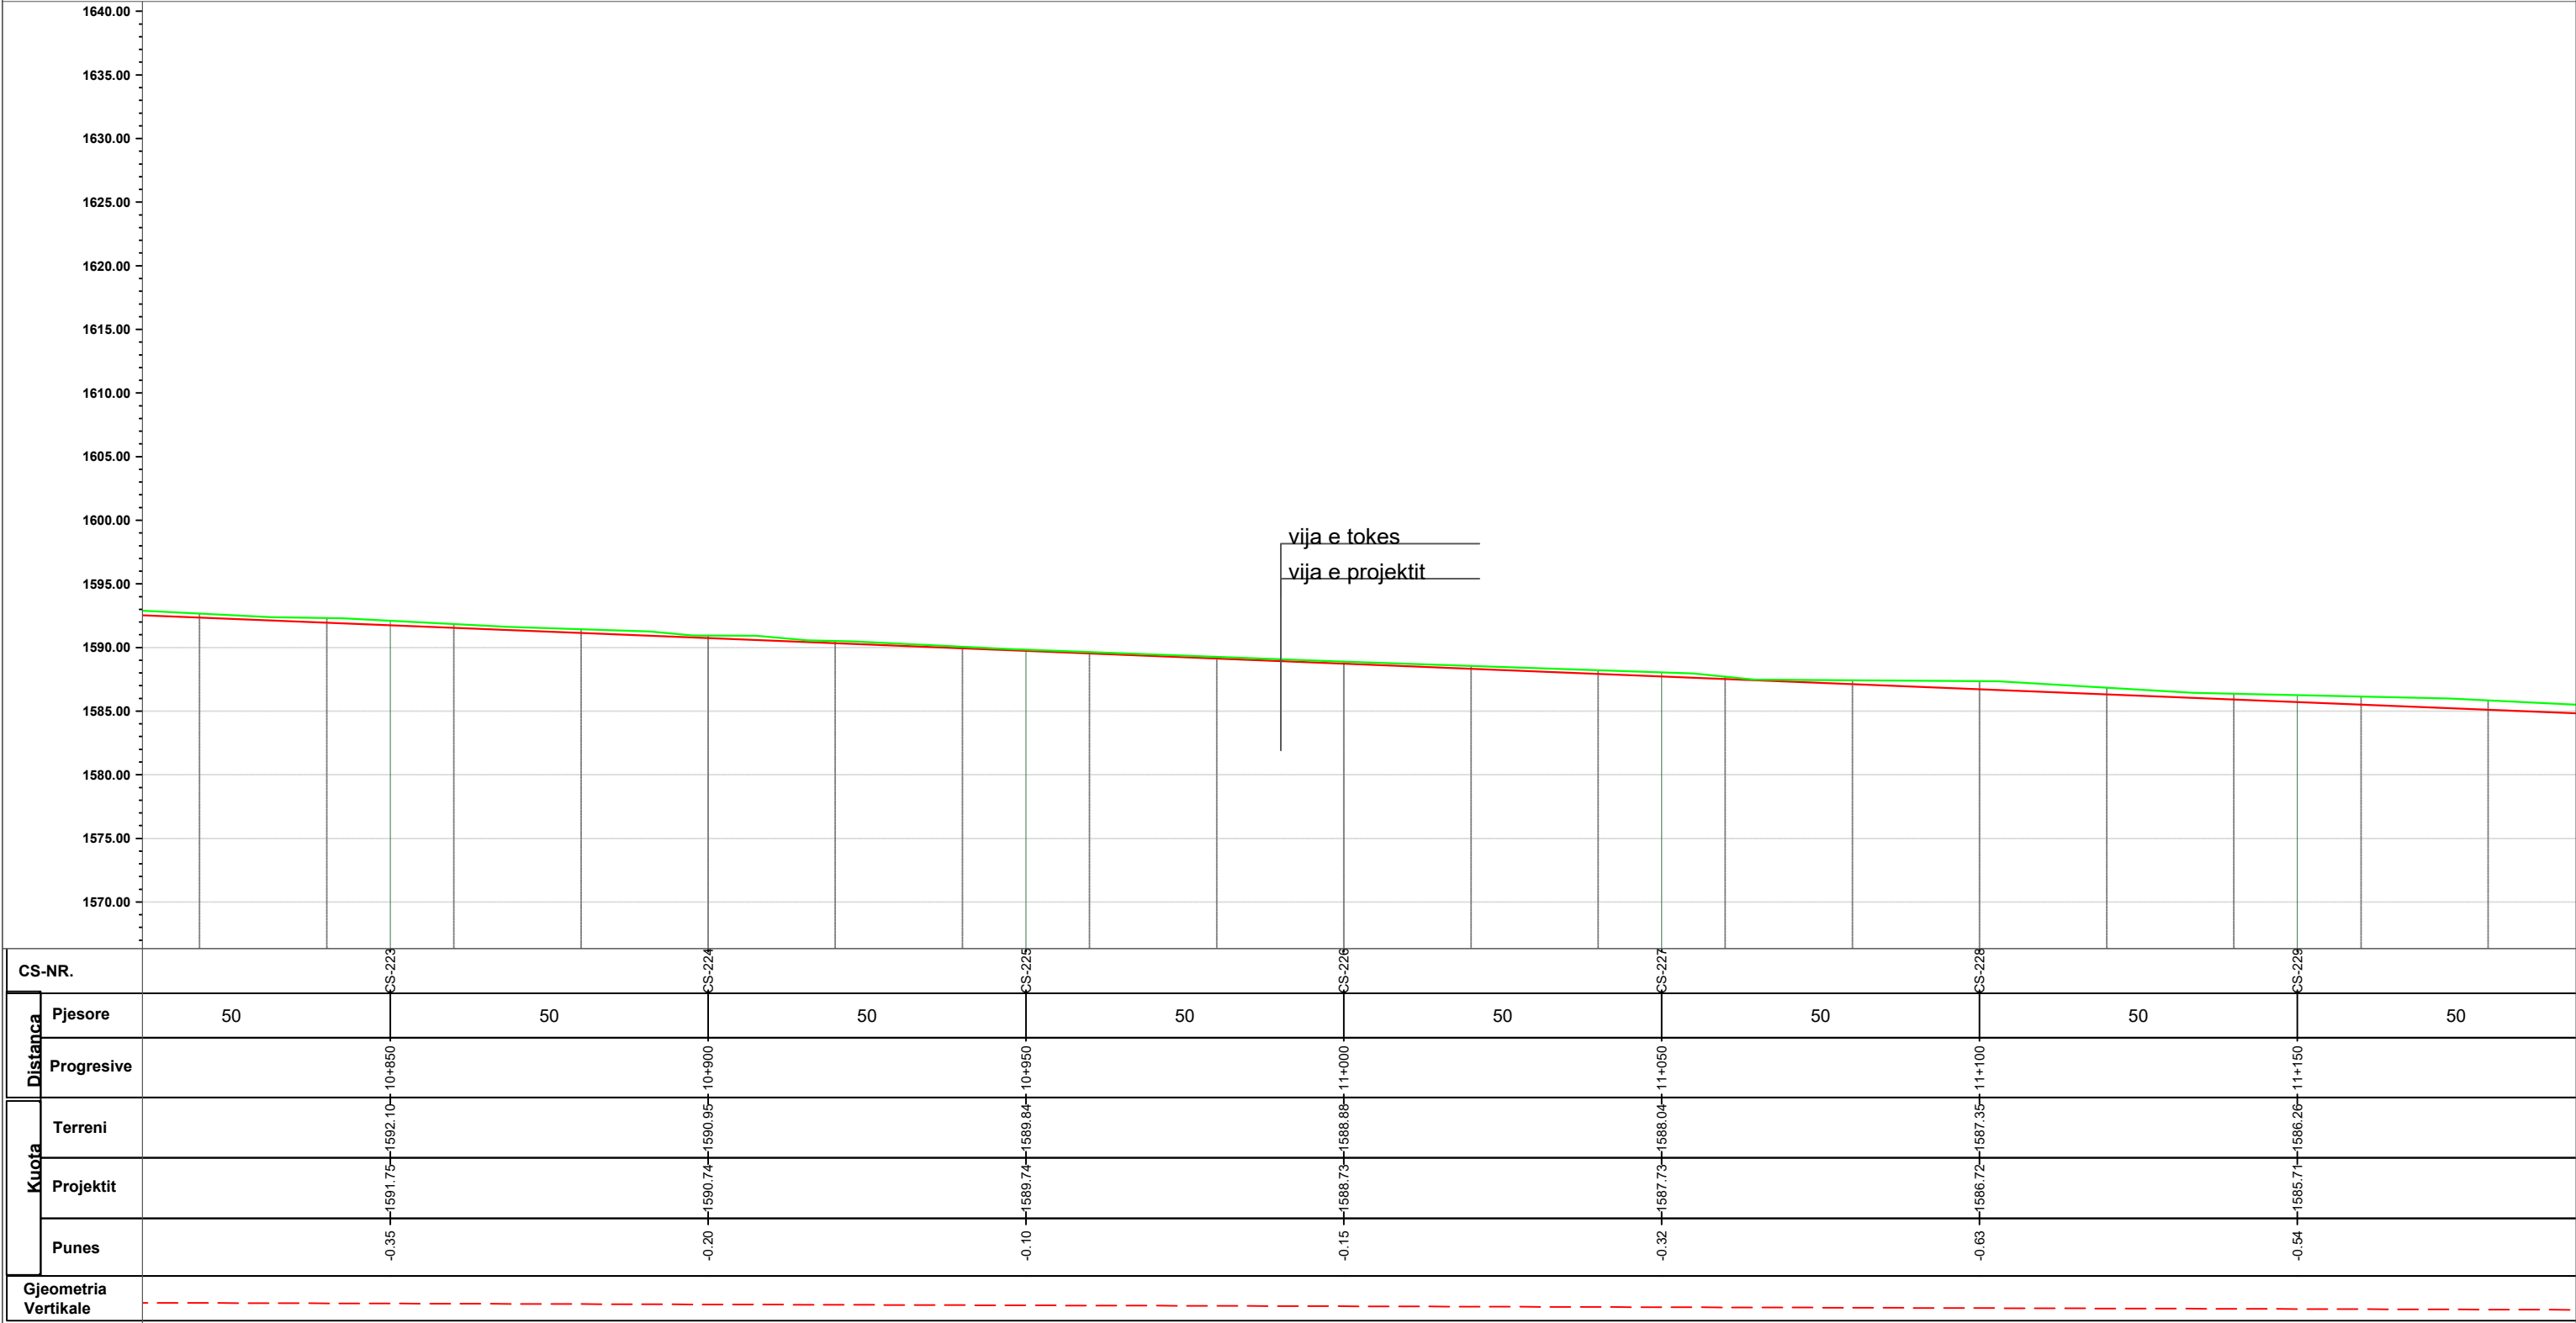

**PROFILI GJATESOR I KANALIT KUSAR -
FUSHE STUDEN - LETEM
SHV:1/500
SHH: 1/1000**

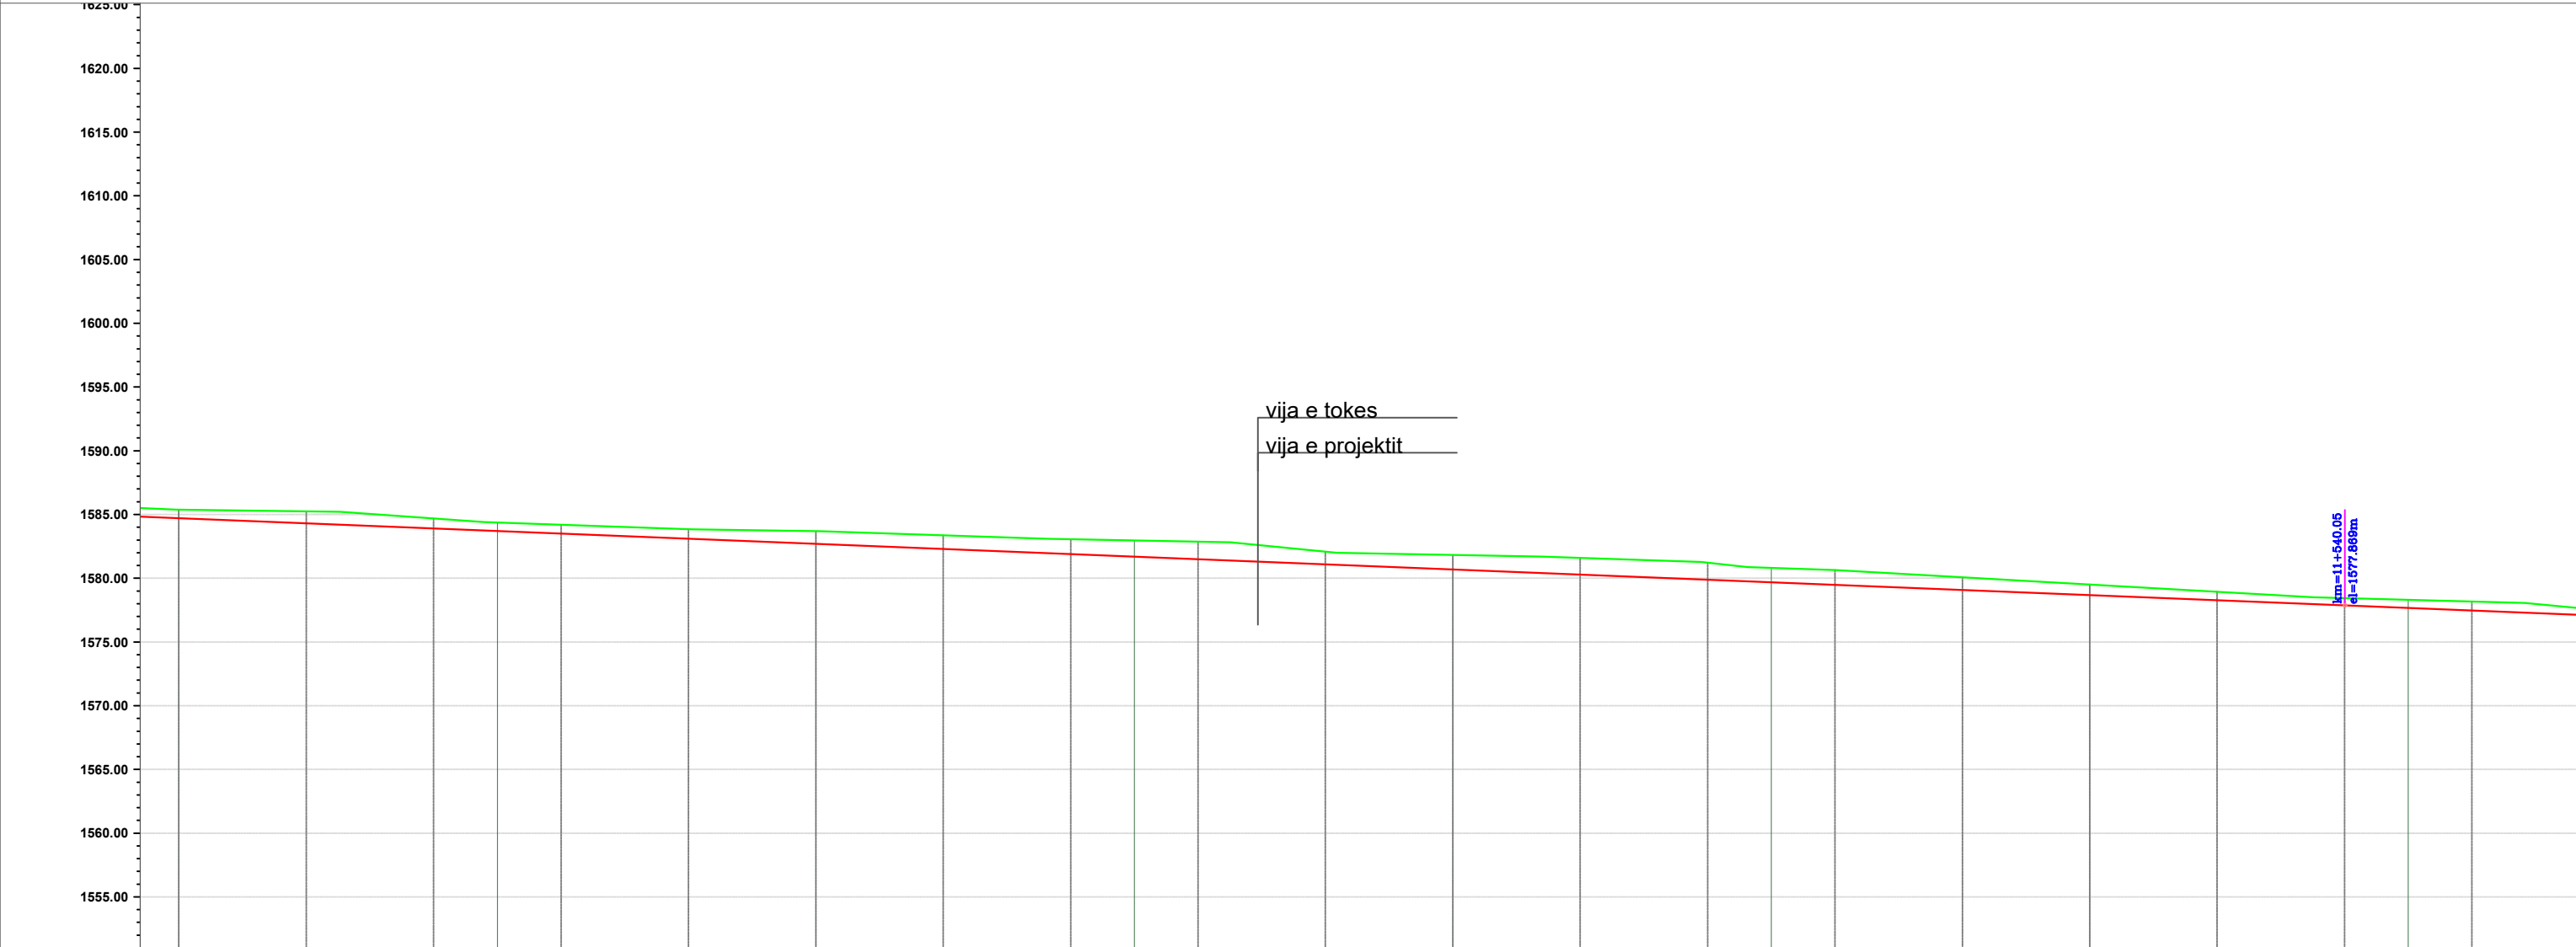

CS-NR.		CS-236		CS-237		CS-238		CS-239		CS-240		CS-241		CS-242		CS-243		CS-244		CS-245		CS-246		CS-247	
Distanca	Pjesore	50		50		50		50		50		50		50		50		50		50		50		50	
	Progressive	11+200		11+250		11+300		11+350		11+400		11+450		11+500		11+550		11+600		11+650		11+700		11+750	
Kuota	Terreni	-1585.37		-1584.36		-1583.69		-1582.96		-1581.83		-1580.82		-1579.51		-1578.31		-1577.67		-1576.36		-1575.16		-1573.96	
	Projeġtit	-1584.71		-1583.70		-1582.70		-1581.69		-1580.69		-1579.68		-1578.67		-1577.67		-1576.66		-1575.65		-1574.64		-1573.63	
	Punes	-0.66		-0.66		-1.00		-1.27		-1.14		-1.14		-0.84		-0.64		-0.64		-0.64		-0.64		-0.64	
Gjeometria Vertikale		-----																				-----			



ZetaKonsult sh.p.k

Address:Rr."Myrteza Topi",Nd 18, Hyrja 7, Ap 38, TIRANE

Cel: +355 (0)69 33 52 077

e-mail: zetakonsultshpk@gmail.com



EMERTIMI I OBJEKTIT:

“RIPARIMI I DIGAVE EKZISTUESE TE LIQENEVE AKULLNAJORE NR.1 DHE NR.2 KUSAR DHE RIKONSTRUKSIONI I KANALIT TE MALIT KUSAR - FUSHE STUDEN – LETEM”, (L=11.8 km per 900ha)

FAZA E PROJEKTIT :PROJEKT ZBATIMI

EMERTESA E FLETES:
PROFILI GJATESOR I KANALIT

DREJTOR PROJEKTI: Ing. Flutura DURO

PROJEKTUES: Ing.Ndert.Flutura DURO
Ing.Top. Luan Bregu
Ing. Ndert.Lorenc HOXHA

Dt___/___/2025

	FORMATI A3

PROFILI GJATESOR I KANALIT KUSAR -
FUSHE STUDEN - LETEM
SHV:1/500
SHH: 1/1000

