

PLANE-VENDOSJA

SISTEMI I GJELBERIMIT ZONA E VARREZAVE NE GUREZ-, FUSH-KUQE

MIRATON

KRYETARI I BASHKISE KURBIN

Zj. Majlinda CARA



KOMISIONI :

SUPERFAQE TOTALE :
21 761 m²

MIREMBAJTJE
SUPERFAQE : 12 891 M²

NDERTIM
SUPERFAQE : 8 870 M²

Sistemi koordinativ: KRGJSH
Projektimi: KRGJSH

1. Rudolf Toma

2. Anton Lleshi

3. Arton Brani

4. Altin Vashu

5. Kristi Tashi

6. Mirza Lul

7. Francesca Marku

8. Emirjana Shperi



TE DHENAT

SIPERFAQJA
TOTALE
(18.484)m2

MIRMBAJTJE
(16.044)m2

SIPERFAQJA
NDERTIMI
(2240)m2

KOMISIONI

1. RUDOLFI TOMA *Rudolfi Toma*
2. Dr. Iskender Peci *Iskender Peci*
3. Armando Bazeri *Armando Bazeri*
4. Robert Hall *Robert Hall*
5. Reis Rantini *Reis Rantini*
6. Altin Memari *Altin Memari*
7. Franceska Marku *Franceska Marku*
8. Emirjana Shpanti *Emirjana Shpanti*

476586.052
4616360.484

PLANE-VENDOSJA

SISTEMI I GJELBERIMIT ZONA E VARREZAVE NE MILOT

MIRATON

477011.138
4616360.484

KRYETARI I BASHKISE KURBIN

Zj. Majlinda CARA



KOMISIONI :

SIPERFAQE TOTALE :
13 928 m²

MIREMBAJTJE
SIPERFAQE : 9 736 M²

NDERTIM
SIPERFAQE : 4 192 M²

477011.138
4616080.000

Sistemi koordinativ: KRGJSH
Projektimi: KRGJSH

1. ROBERT TONA
20/11/26

2. Dr. ton Peci
DM

3. Anxhela Bora
Shp

4. Altin Mase
at

5. Kristjan
Kj

6. Klementi Ylli
Kj

7. Franciska
8. Emirjana Shp

468503.548
4614471.568

PLANE-VENDOSJA

SISTEMI I GJELBERIMIT ZONA E VARREZAVE NE FUSHE-KUQE- GUREZ


MIRATON

KRYETARI I BASHKISE KURBIN

Zj. Majlinda ÇARA



469173.547
4614471.568

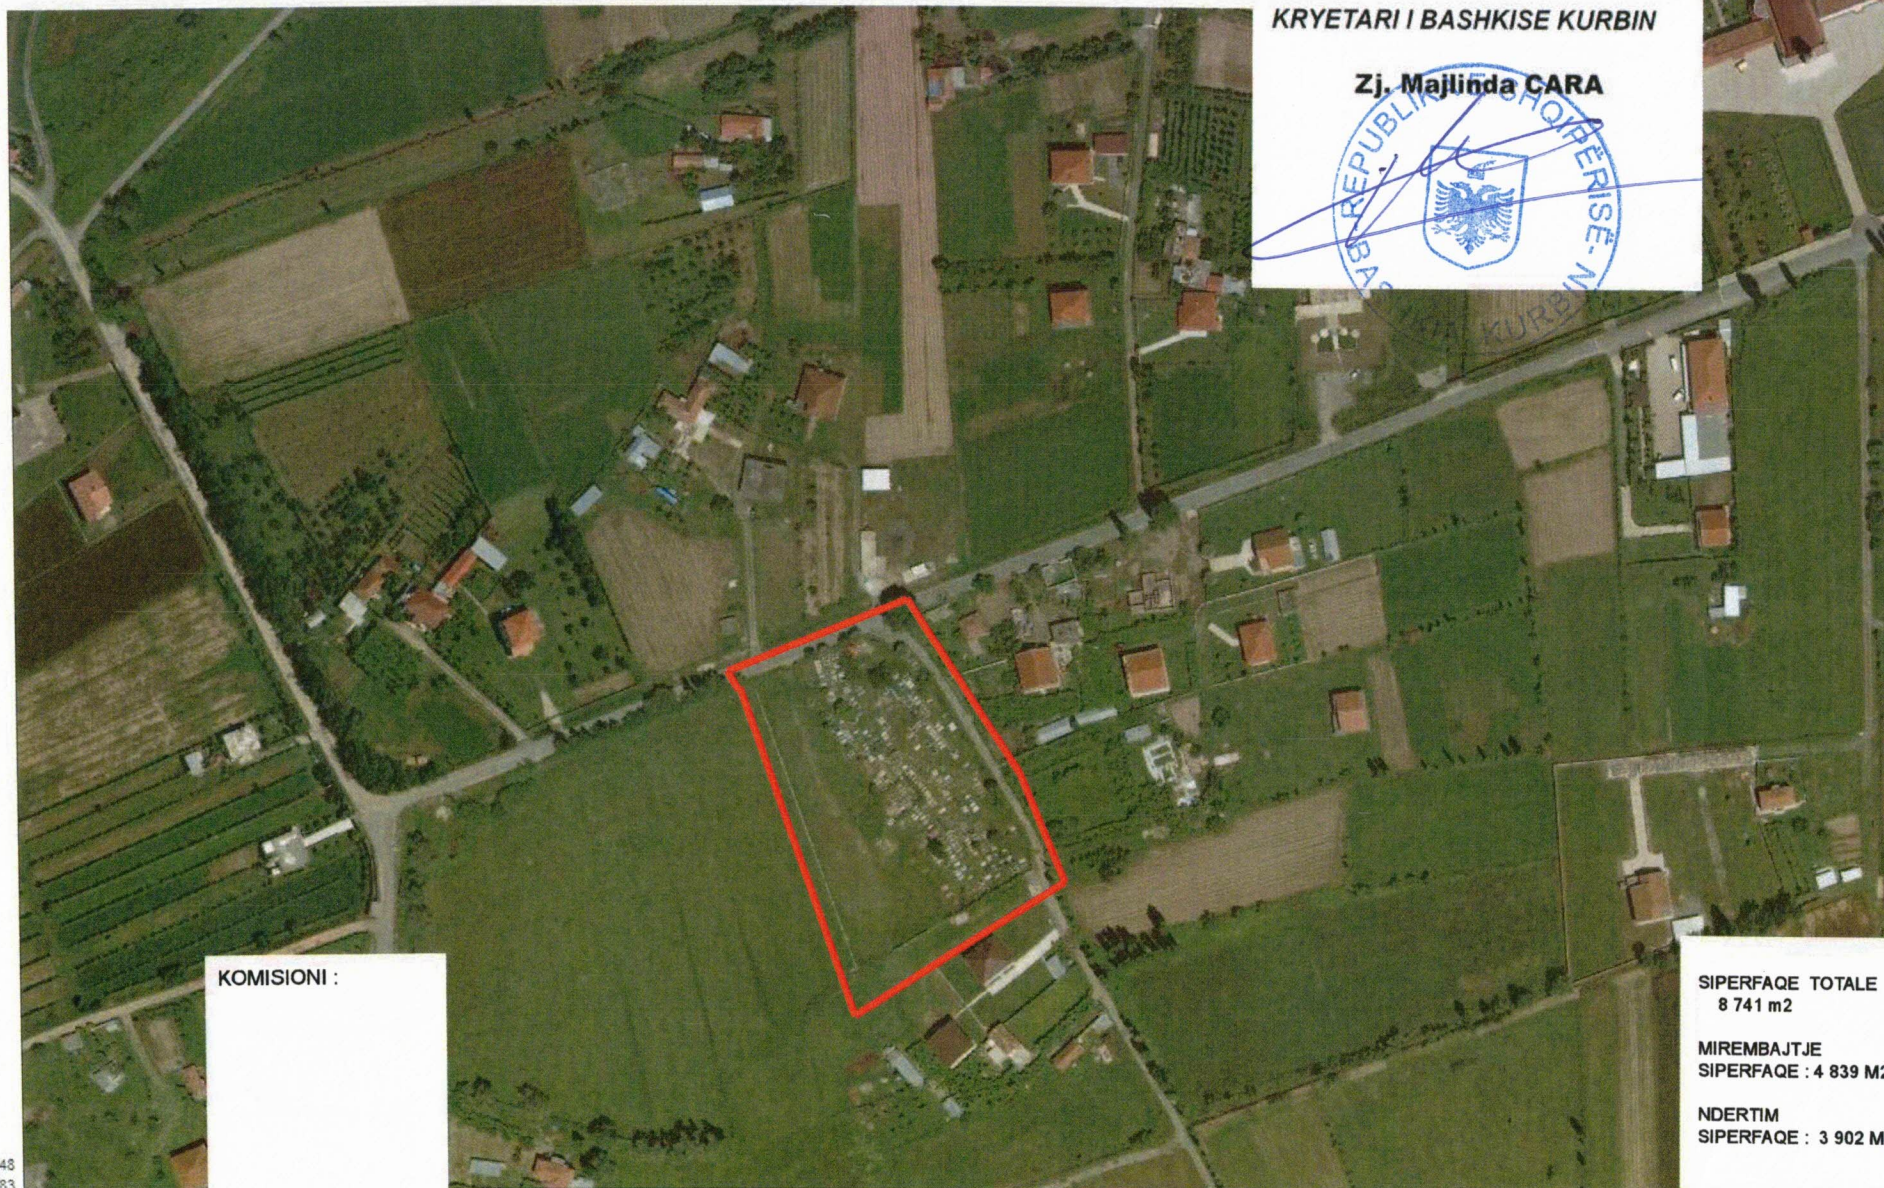

KOMISIONI :

SIPERFAQE TOTALE :
8 741 m²

MIREMBAJTJE
SIPERFAQE : 4 839 M²

NDERTIM
SIPERFAQE : 3 902 M²

469173.547
4614029.483

468503.548
4614029.483

Sistemi koordinativ: KRGJSH
Projektimi: KRGJSH

1. RUDIF TOMA
Bashk. 26

2. Dorian Greqi

3. Arjan BASHI

4. Ardit BASHI

5. Bledar GJELBERI

6. Vllashter Dha
7. Franceska Marku
B. Emirjana Shpanti

MIRATON

KRYETARI I BASHKISE KURBIN

Zj. Majlinda CARA



PLANE-VENDOSJA

SHK 1:500

SISTEMI I GJELBERIMIT INSTITUCIONI PUBLIK SHKOLLA NE FUSH-MILOT



KOMISIONI :

TABELA E ZERAVE			
NR	PERSHKRIMI I ZERAVE TE PUNES	SUPERFAQJA	NIESIA
1	MIRIMBATIJE E SUPERFAQEVE TE GJELBERTA	2324.26 m ²	

TE DHENAT E ZONES

SUPERFAQE TOTALE=5765.82 m²

SUPERFAQE NDERTIMI= 771.28 m²

1. RUSIT BPA

2. D. D. D.

3. D. D. D.

4. D. D. D.

5. D. D. D.

6. D. D. D.

7. D. D. D.

8. D. D. D.

B. D. D.

MIRATON

KRYETARI I BASHKISE KURBIN

Zj. Majlinda CARA

PLANE-VENDOSJA

SHK 1:500

SISTEMI I GJELBERIMIT INSTITUCIONI PUBLIK SHKOLLA NE ADRIATIK



KOMISIONI :

TABELA E ZERAVE			
NR	PERSHKRIMI I ZERAVE TE PUNES	SIPERFACIA	NIESIA
1	MIRIMBAUTJE E SIPERFACIJEVE TE GJELBERTA	2324.26 m2	

TE DHENAT E ZONES

SIPERFACE TOTAL E=2758.28 m2

SIPERFACE NDERTIMI= 434.02 m2

1. RRESHT TONA

2. RRESHT TONA

3. RRESHT TONA

4. RRESHT TONA

5. RRESHT TONA

6. RRESHT TONA


7. RRESHT TONA

8. RRESHT TONA

KRYETARI I BASHKISE KURBIN

Zj. Majlinda CARA

j. Majlinda CARA

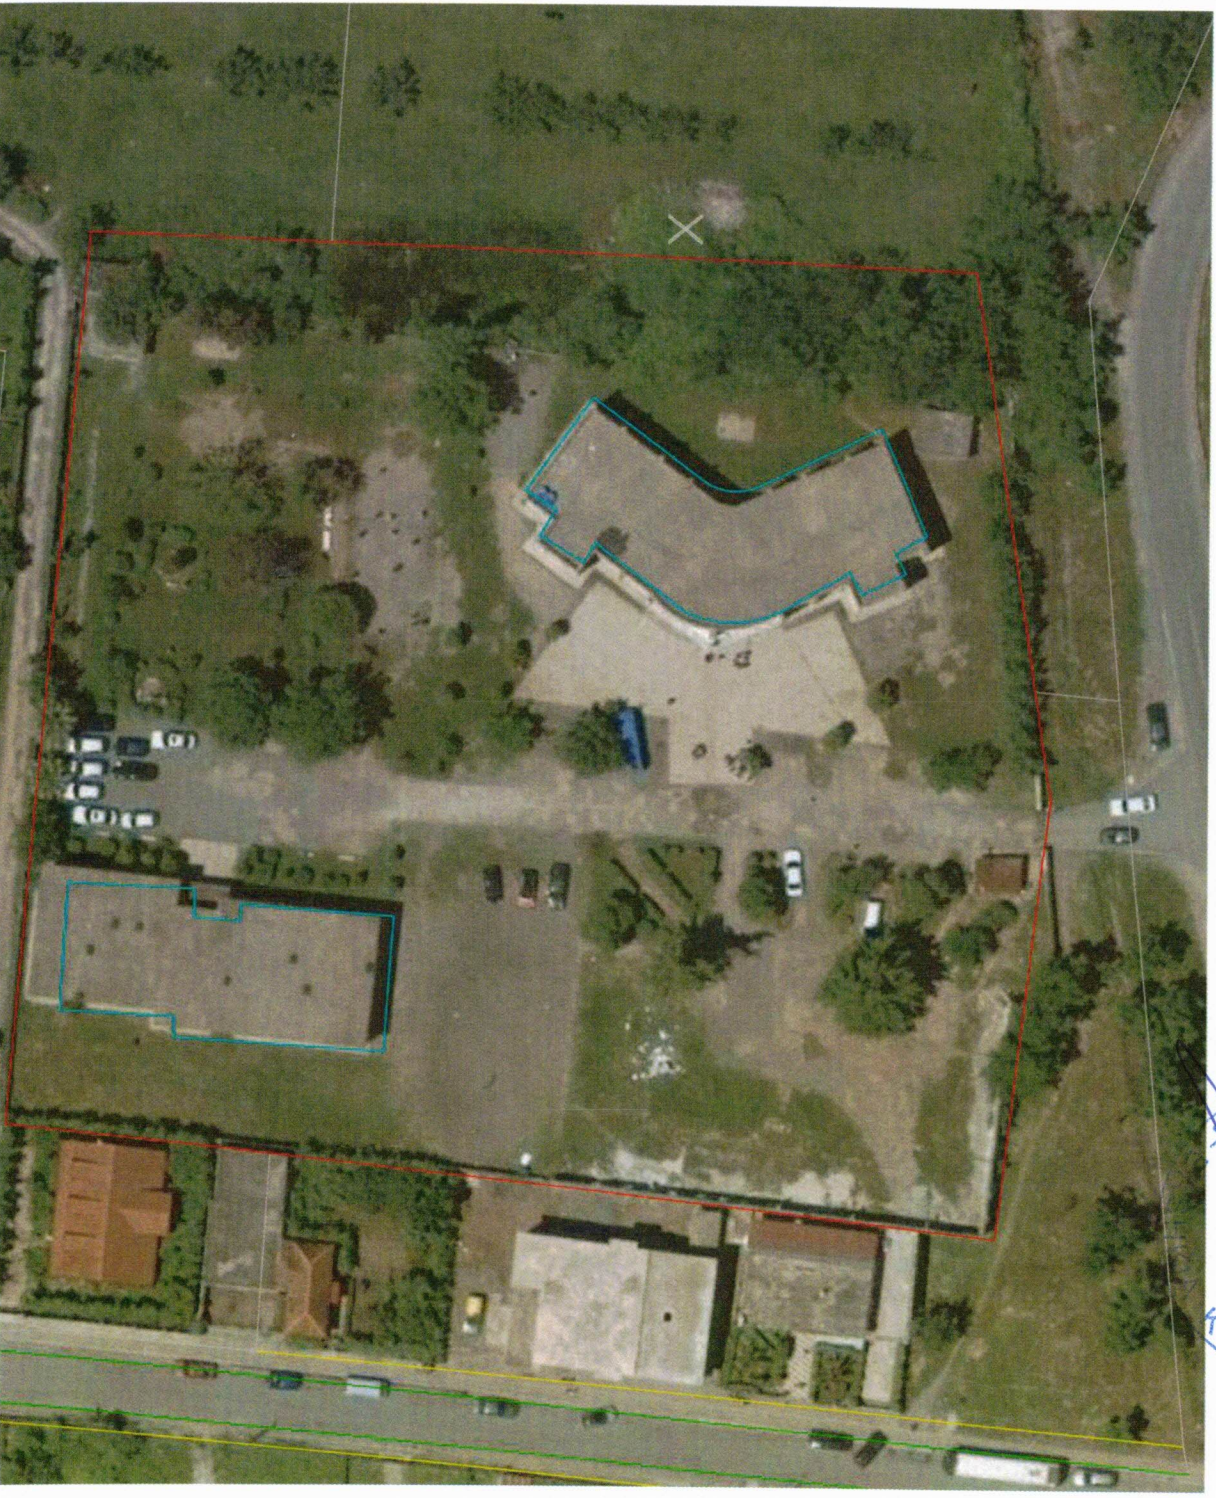[illegible]

五

1. ANDERSON, J. A. 1924 1925 1926 

8. *E. mirisana* Shponi ~~et~~

