


HYDRAULIC SKETCH/ELEVATION DIAGRAM OF WATER SUPPLY SCHEMES OF QEPARO (HIMARE)

SKEMA HIDRAULIKE/DIAGRAMA E NIVELE E FURNIZIMIT ME UJE PER FSHATIN QEPARO (HIMARE)

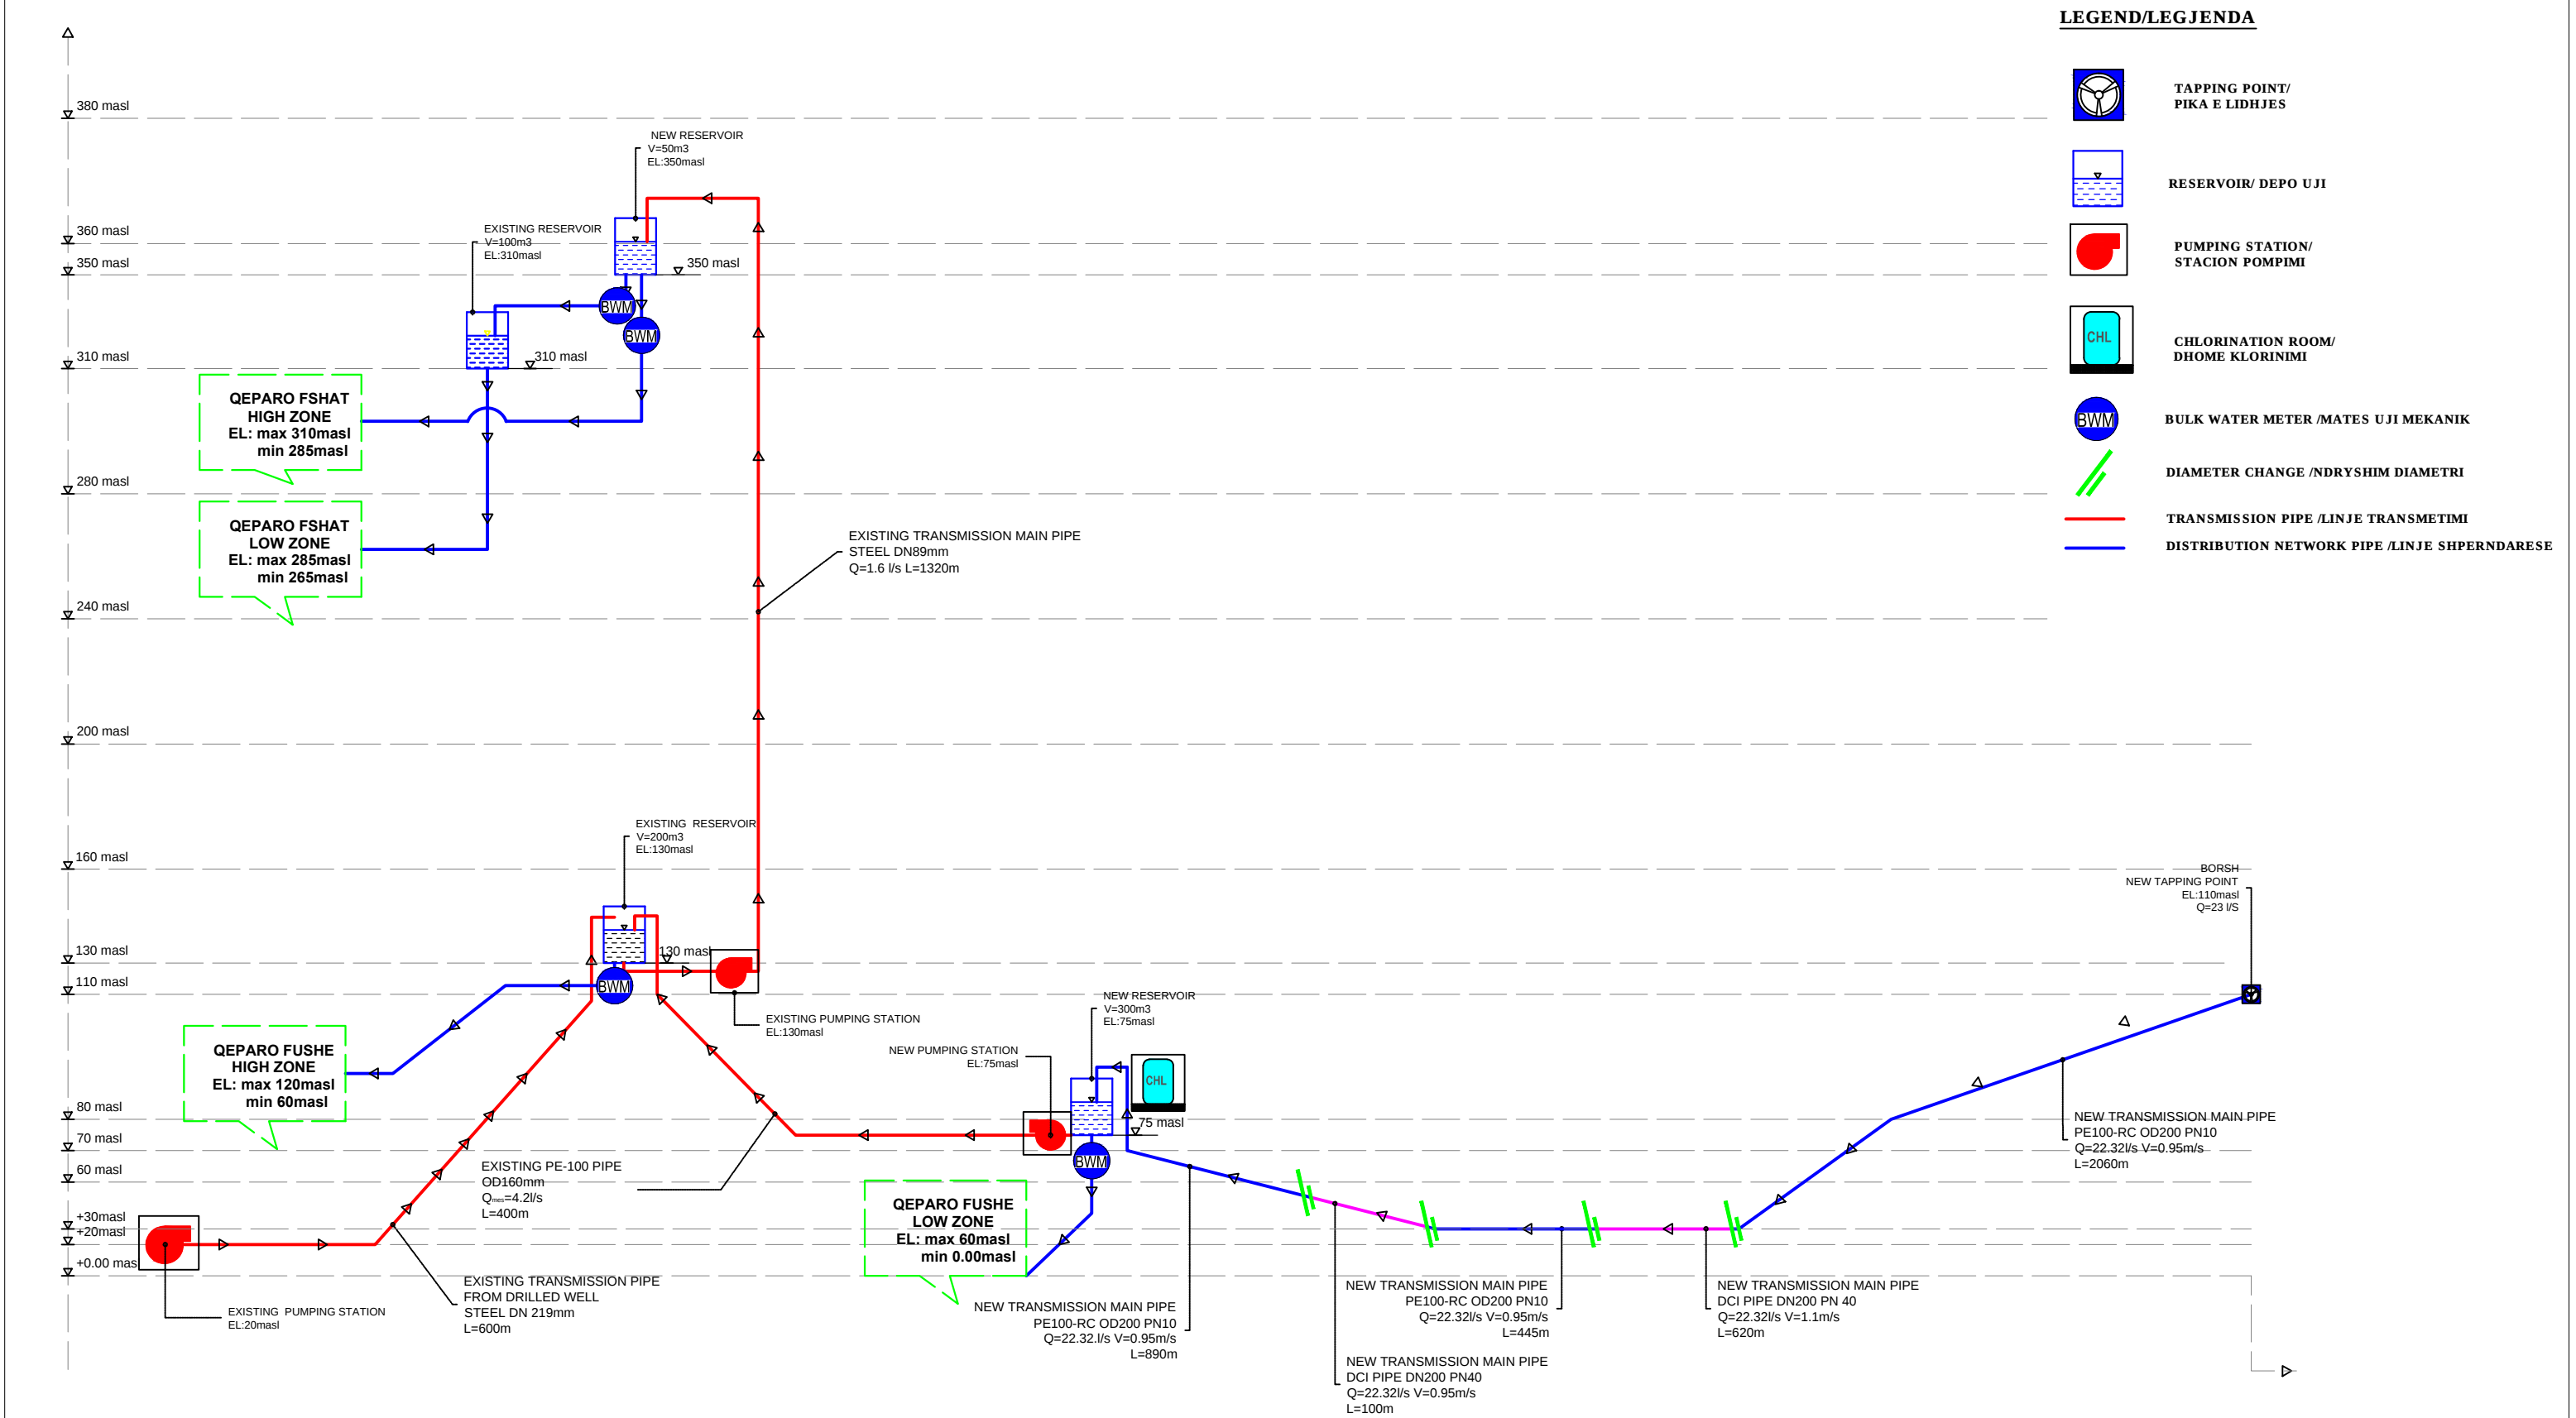

|   |  |  |   |  |   |  |         |                         |                        |   |
|---|--|--|---|--|---|--|---------|-------------------------|------------------------|---|
| PROJECT: Rural Water Supply 3 - BMZ ID 2020 61 695 / Ujesjellesi Rural 3 - BMZ ID 2020 61 695<br>PROJEKTI: CONSULTING SERVICES FOR PROJECT PREPARATION AND FEASIBILITY STUDIES FOR CONSTRUCTION/RECONSTRUCTION OF WATER SUPPLY SYSTEMS IN RURAL AREAS<br>SHERBIME KONSULENCE PER PERGATITJEN E PROJEKTEVE DHE STUDIMEVE TE FIZIBILITETIT PER NDERTIMIN/RINDERTIMIN E RRJETIT TE UJESJELLESIT NE ZONAT RURALE |  |  | CLIENT: KLIENTI:<br> ALBANIAN DEVELOPMENT FUND<br>FONDI SHQIPTAR I ZHVILLIMIT   |  | ENGINEER: INXHINIER:<br> CES<br>Consulting Engineers<br>Salzgitter GmbH |  |         |                         | SCALE: SHKALLA:<br>NTS |   |
| TITLE: TITULLI:<br>HYDRAULIC SKETCH/ELEVATION DIAGRAM OF WATER SUPPLY SCHEMES OF QEPARO (HIMARE)<br>SKEMA HIDRAULIKE/DIAGRAMA E NIVELE E FURNIZIMIT ME UJE PER FSHATIN QEPARO (HIMARE)   |  |  | FUNDING: FINANCUESI:<br>   |  | Sub - Consultant:<br>                                                   |  | 02      | FINAL                   | DECEMBER 2018          | DATE: OCTOBER 2018<br>APPROVAL DATE:  DECEMBER 2018 |
|   |  |  |   |  |   |  | 01      | DRAFT                   | OCTOBER 2018           | FILE NAME: RWSIII-013.2QEP-DWG-WS-Sketch.dwg<br>EMRI DOK:                                                                                |
|   |  |  |   |  |   |  | No. Rev | DESCRIPTION OF REVISION | DATE                   | DWG No.: RWSIII-013.2HIM-DWG-WS-HYD-SKETCH<br>Nr. VIZATIMIT:                                                                             |