



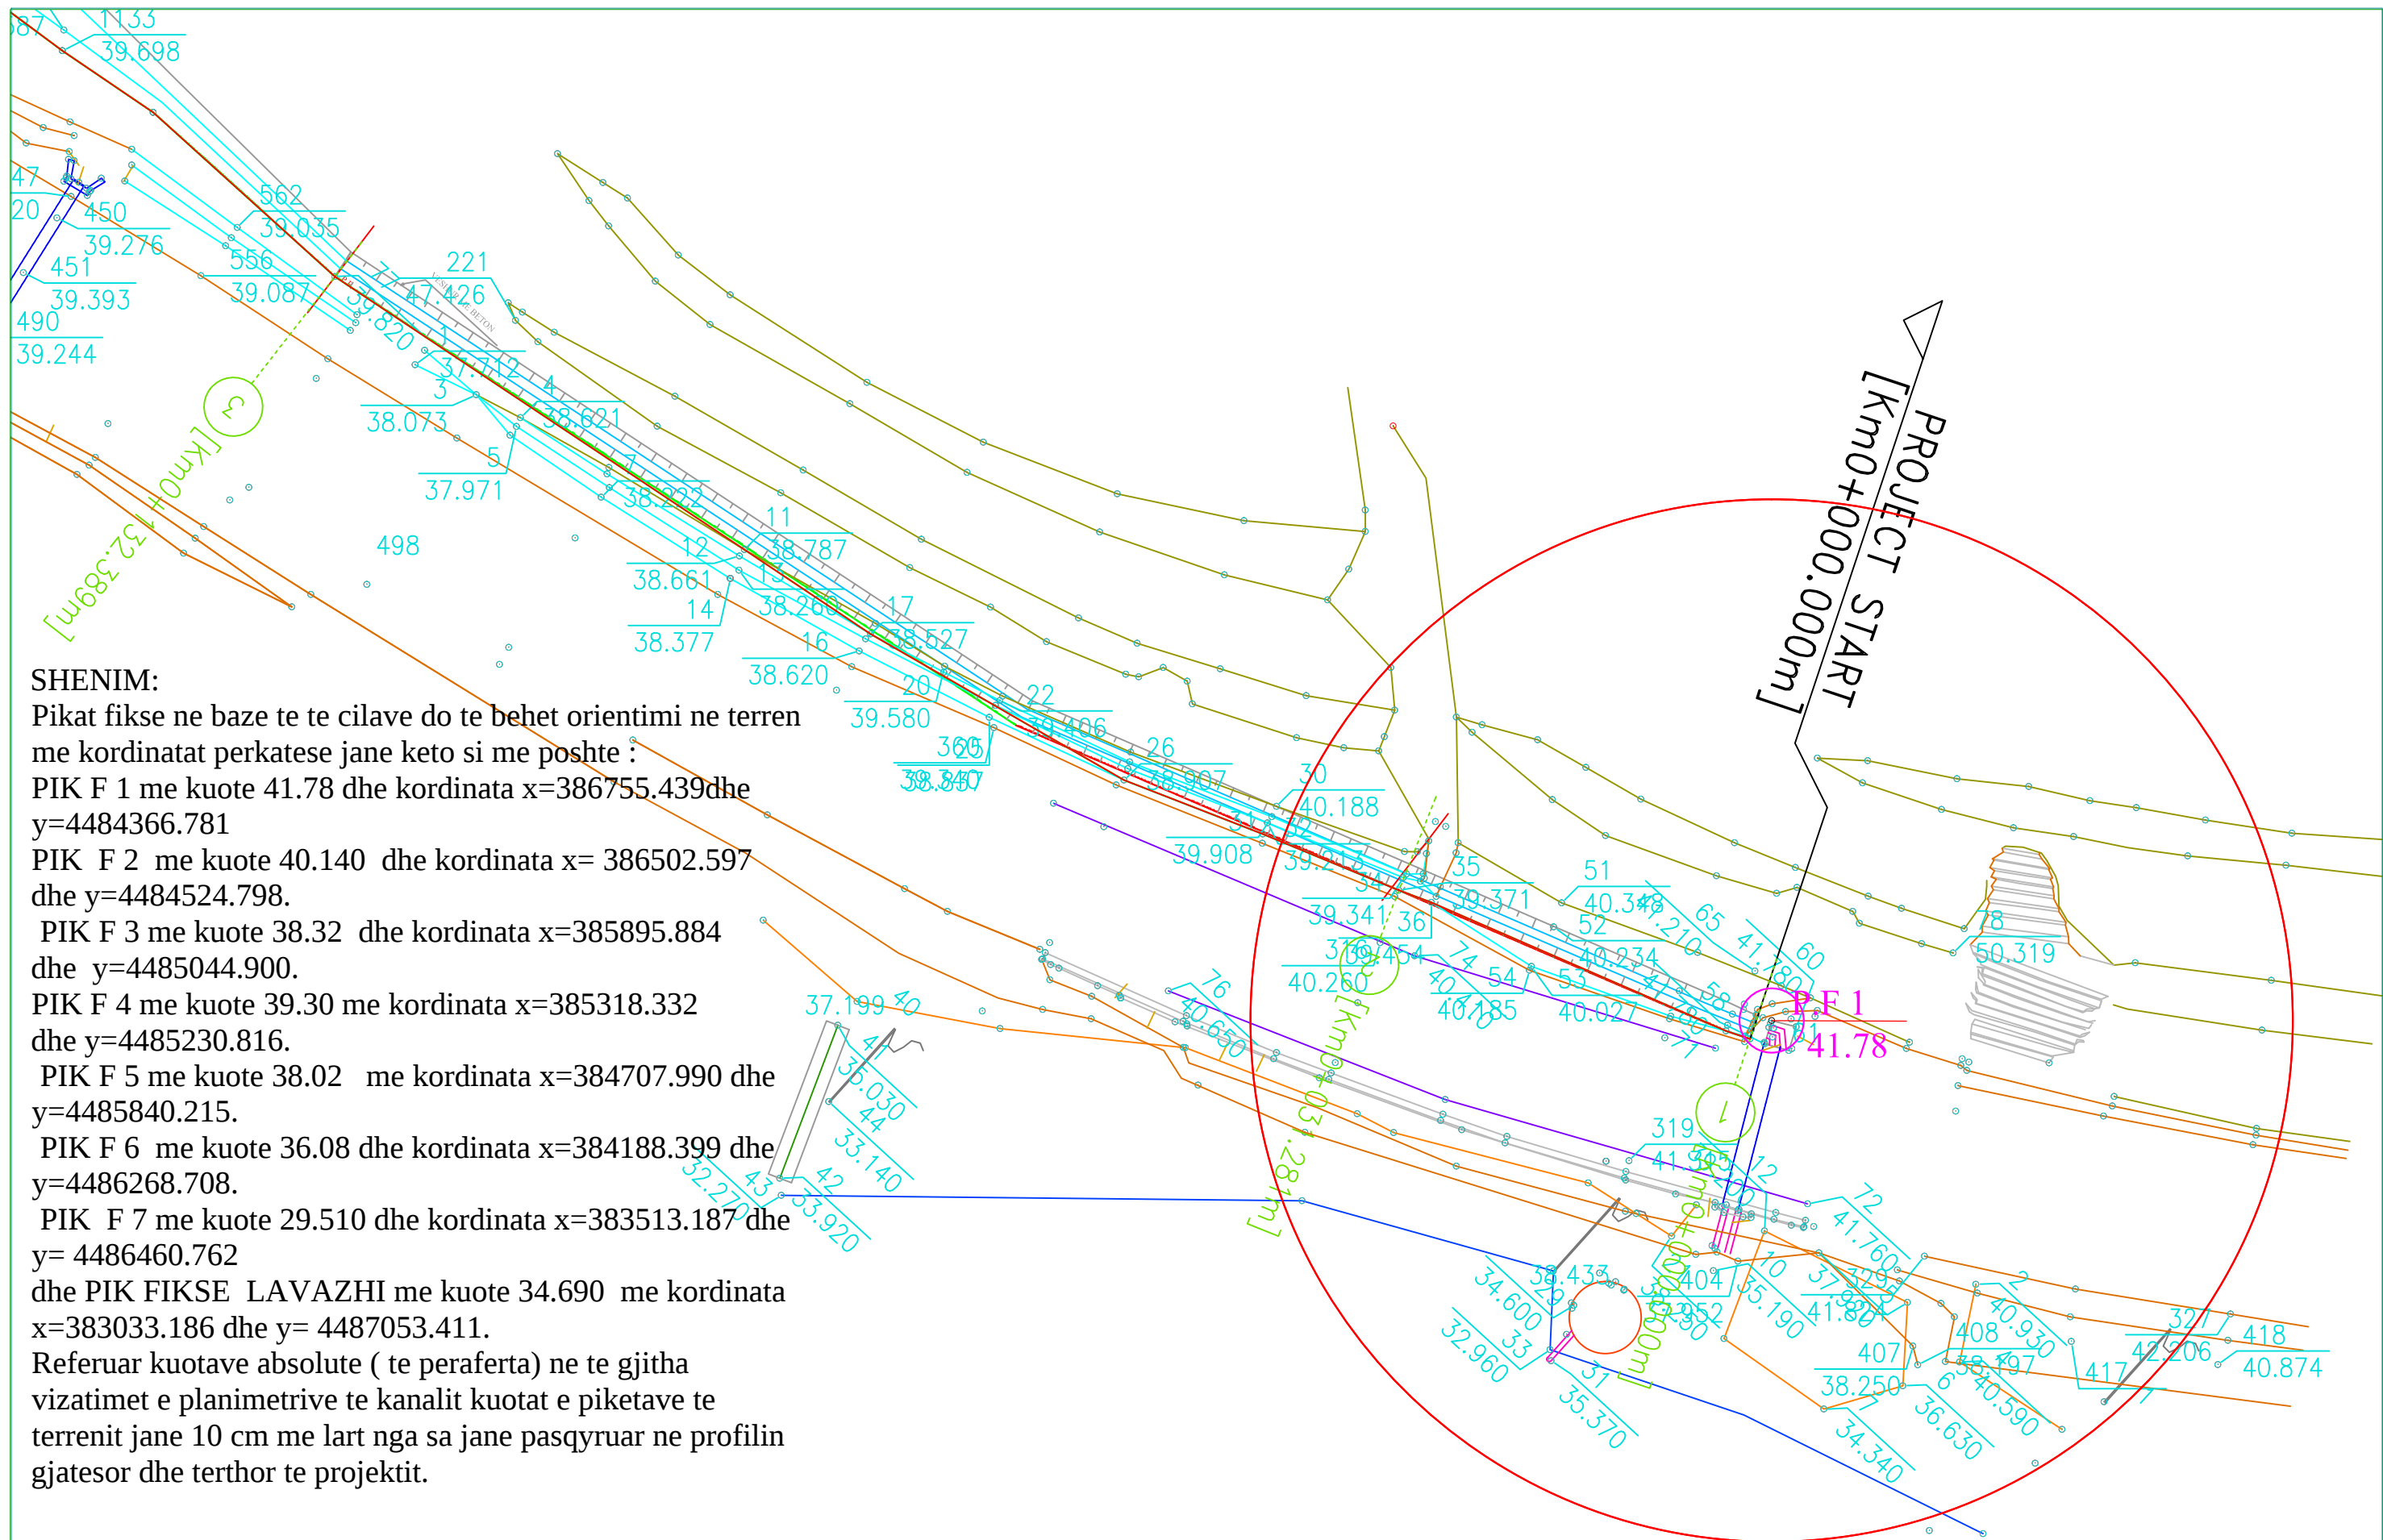

Nr.	Shenime	Date

Porositës:		Rehabilitimi Rrjetit ujitës te Fushes se Hekalit (Faza e Pare)	
BASHKIA MALLAKASTER		PLANIMETRIA	
Drejtor	Ing.Vladimir Agalliu	Shkalla	Date
Projektues	Ing.Vladimir Agalliu	Maj 2017	
Projektues	Ing.Lueta Bano		
Projektues	Ing.Besmira Agalliu		
Projektues	Ing.Edmond Agalliu		
Projektues	Ing.Elfrida Balliu		
Topograf	Ing.Artan Lato		

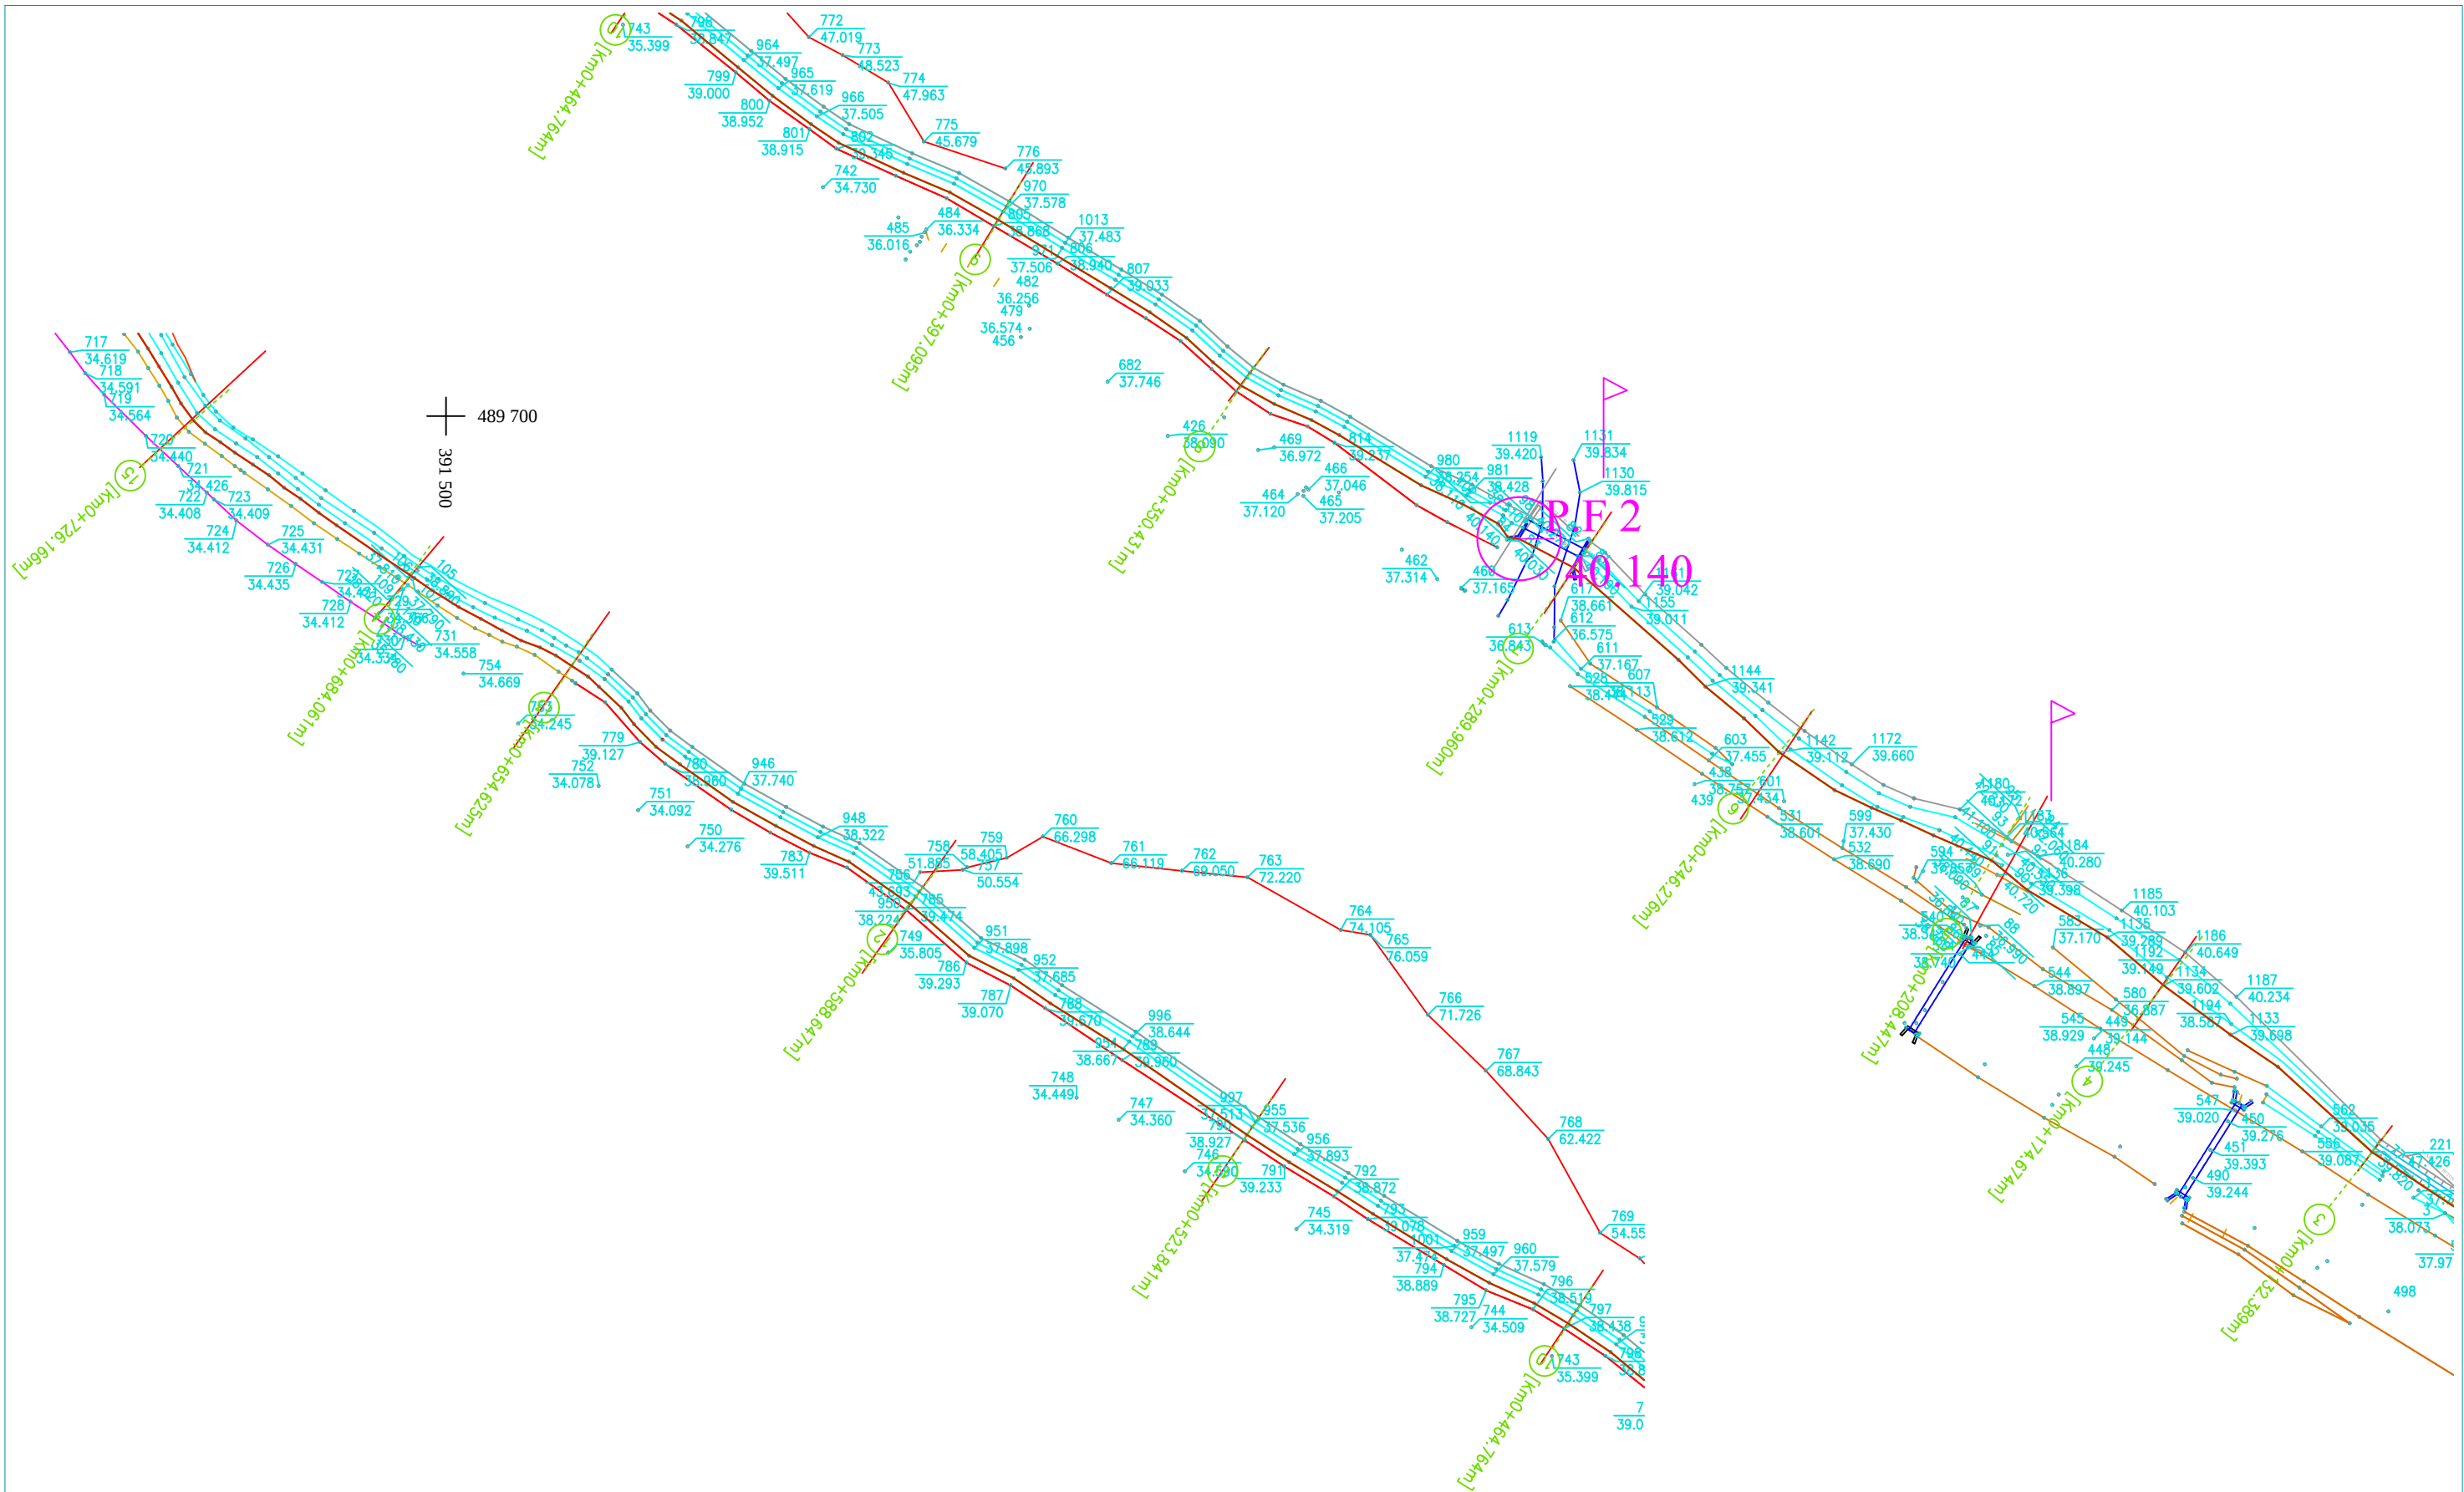




SELAS sh.p.k

Nr. i Licensës 2588

Projekt-Menaxhim-Konsulta

Nr.	Shenime	Date

Porosites: BASHKIA MALLAKASTER	Drejtor	Ing.Vladimir Agalliu	Rehabilitimi Rrjetit ujitës te Fushes se Hekalit (Faza e Pare)		
	Projektues	Ing.Vladimir Agalliu			
	Projektues Perpunues	Ing.Lueta Bano	PLANIMETRIA		
	Projektues Perpunues	Ing.Besmira Agalliu			
	Projektues Perpunues	Ing.Edmond Agalliu			
	Projektues Perpunues	Ing.Elfrida Balliu			
	Topograf	Ing.Artan Lato	Shkalla	Date	Maj 2017

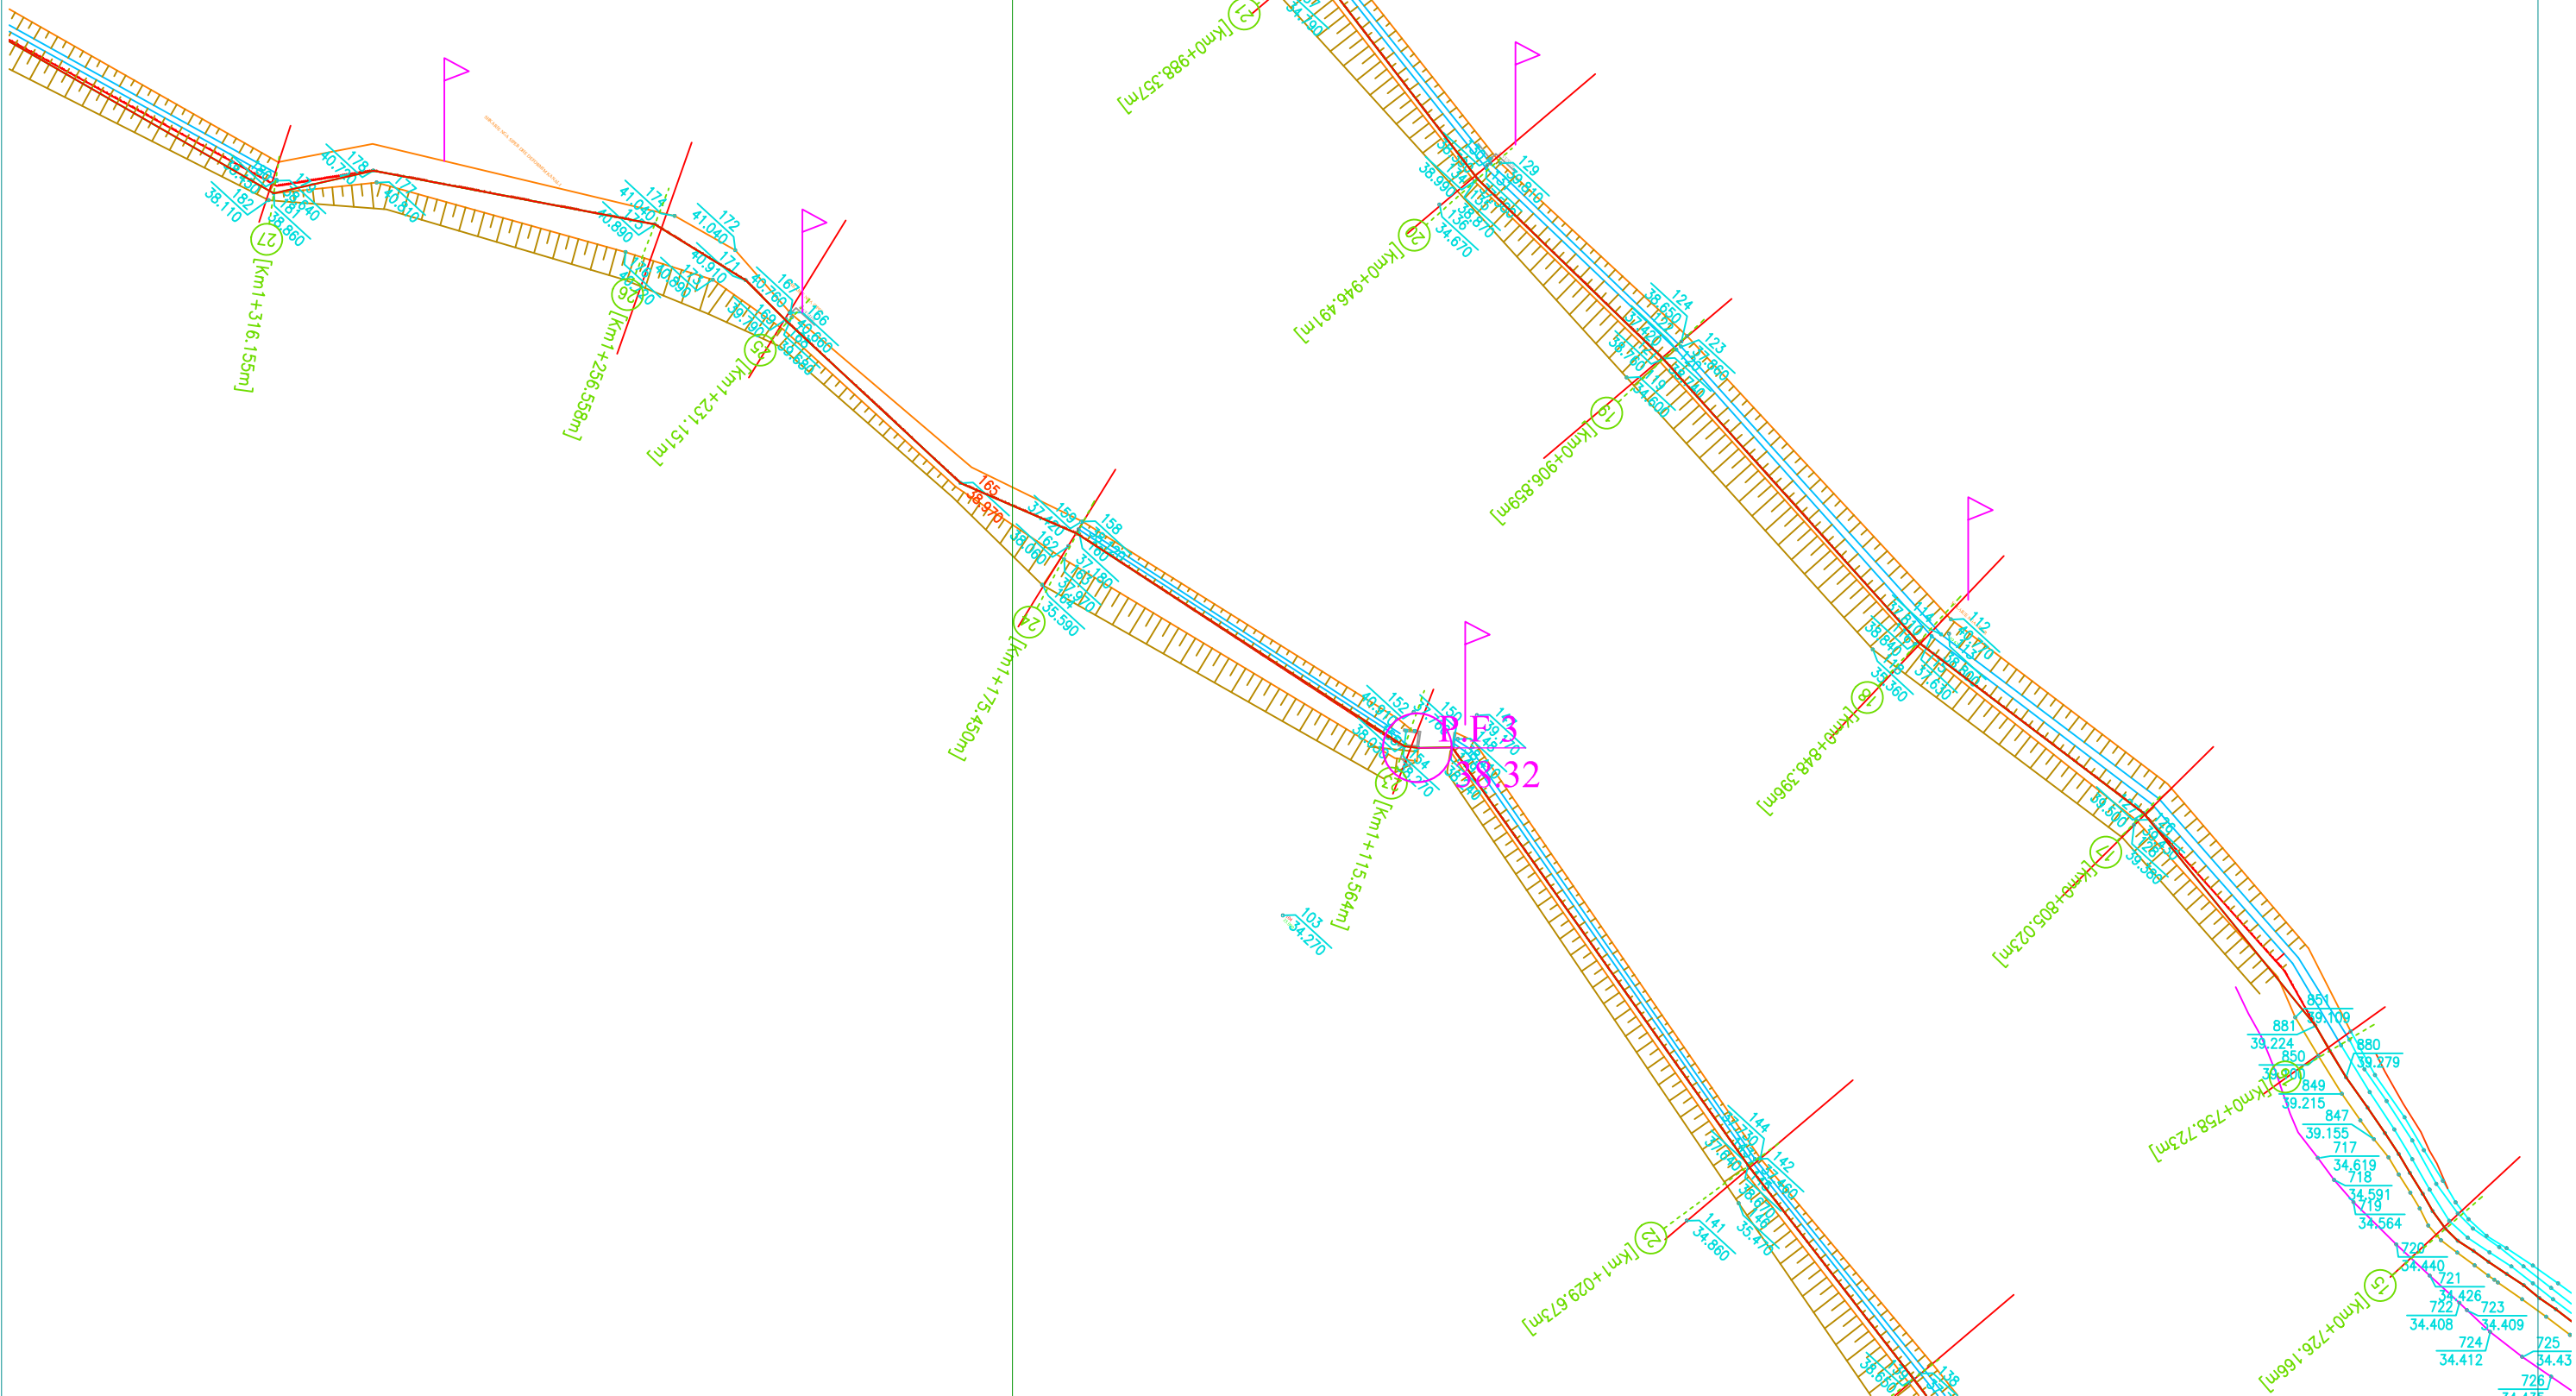

SELAS sh.p.k

Nr. i Licensës 2588

Projekt-Menaxhim-Konsulta

Nr.	Shenime	Date


Porosites:
BASHKIA MALLAKASTER

Drejtor	Ing.Vladimir Agalliu	
Projektues	Ing.Vladimir Agalliu	
Perpunues	Ing.Lueta Bano	
Projektues	Ing.Besmira Agalliu	
Perpunues	Ing.Edmond Agalliu	
Projektues	Ing.Elfrida Balliu	
Perpunues	Ing.Artan Lato	
Topograf		

Rehabilitimi Rrjetit ujitës te Fushes
se Hekalit (Faza e Pare)

PLANIMETRIA

Shkalla	Date	Maj 2017
---------	------	----------

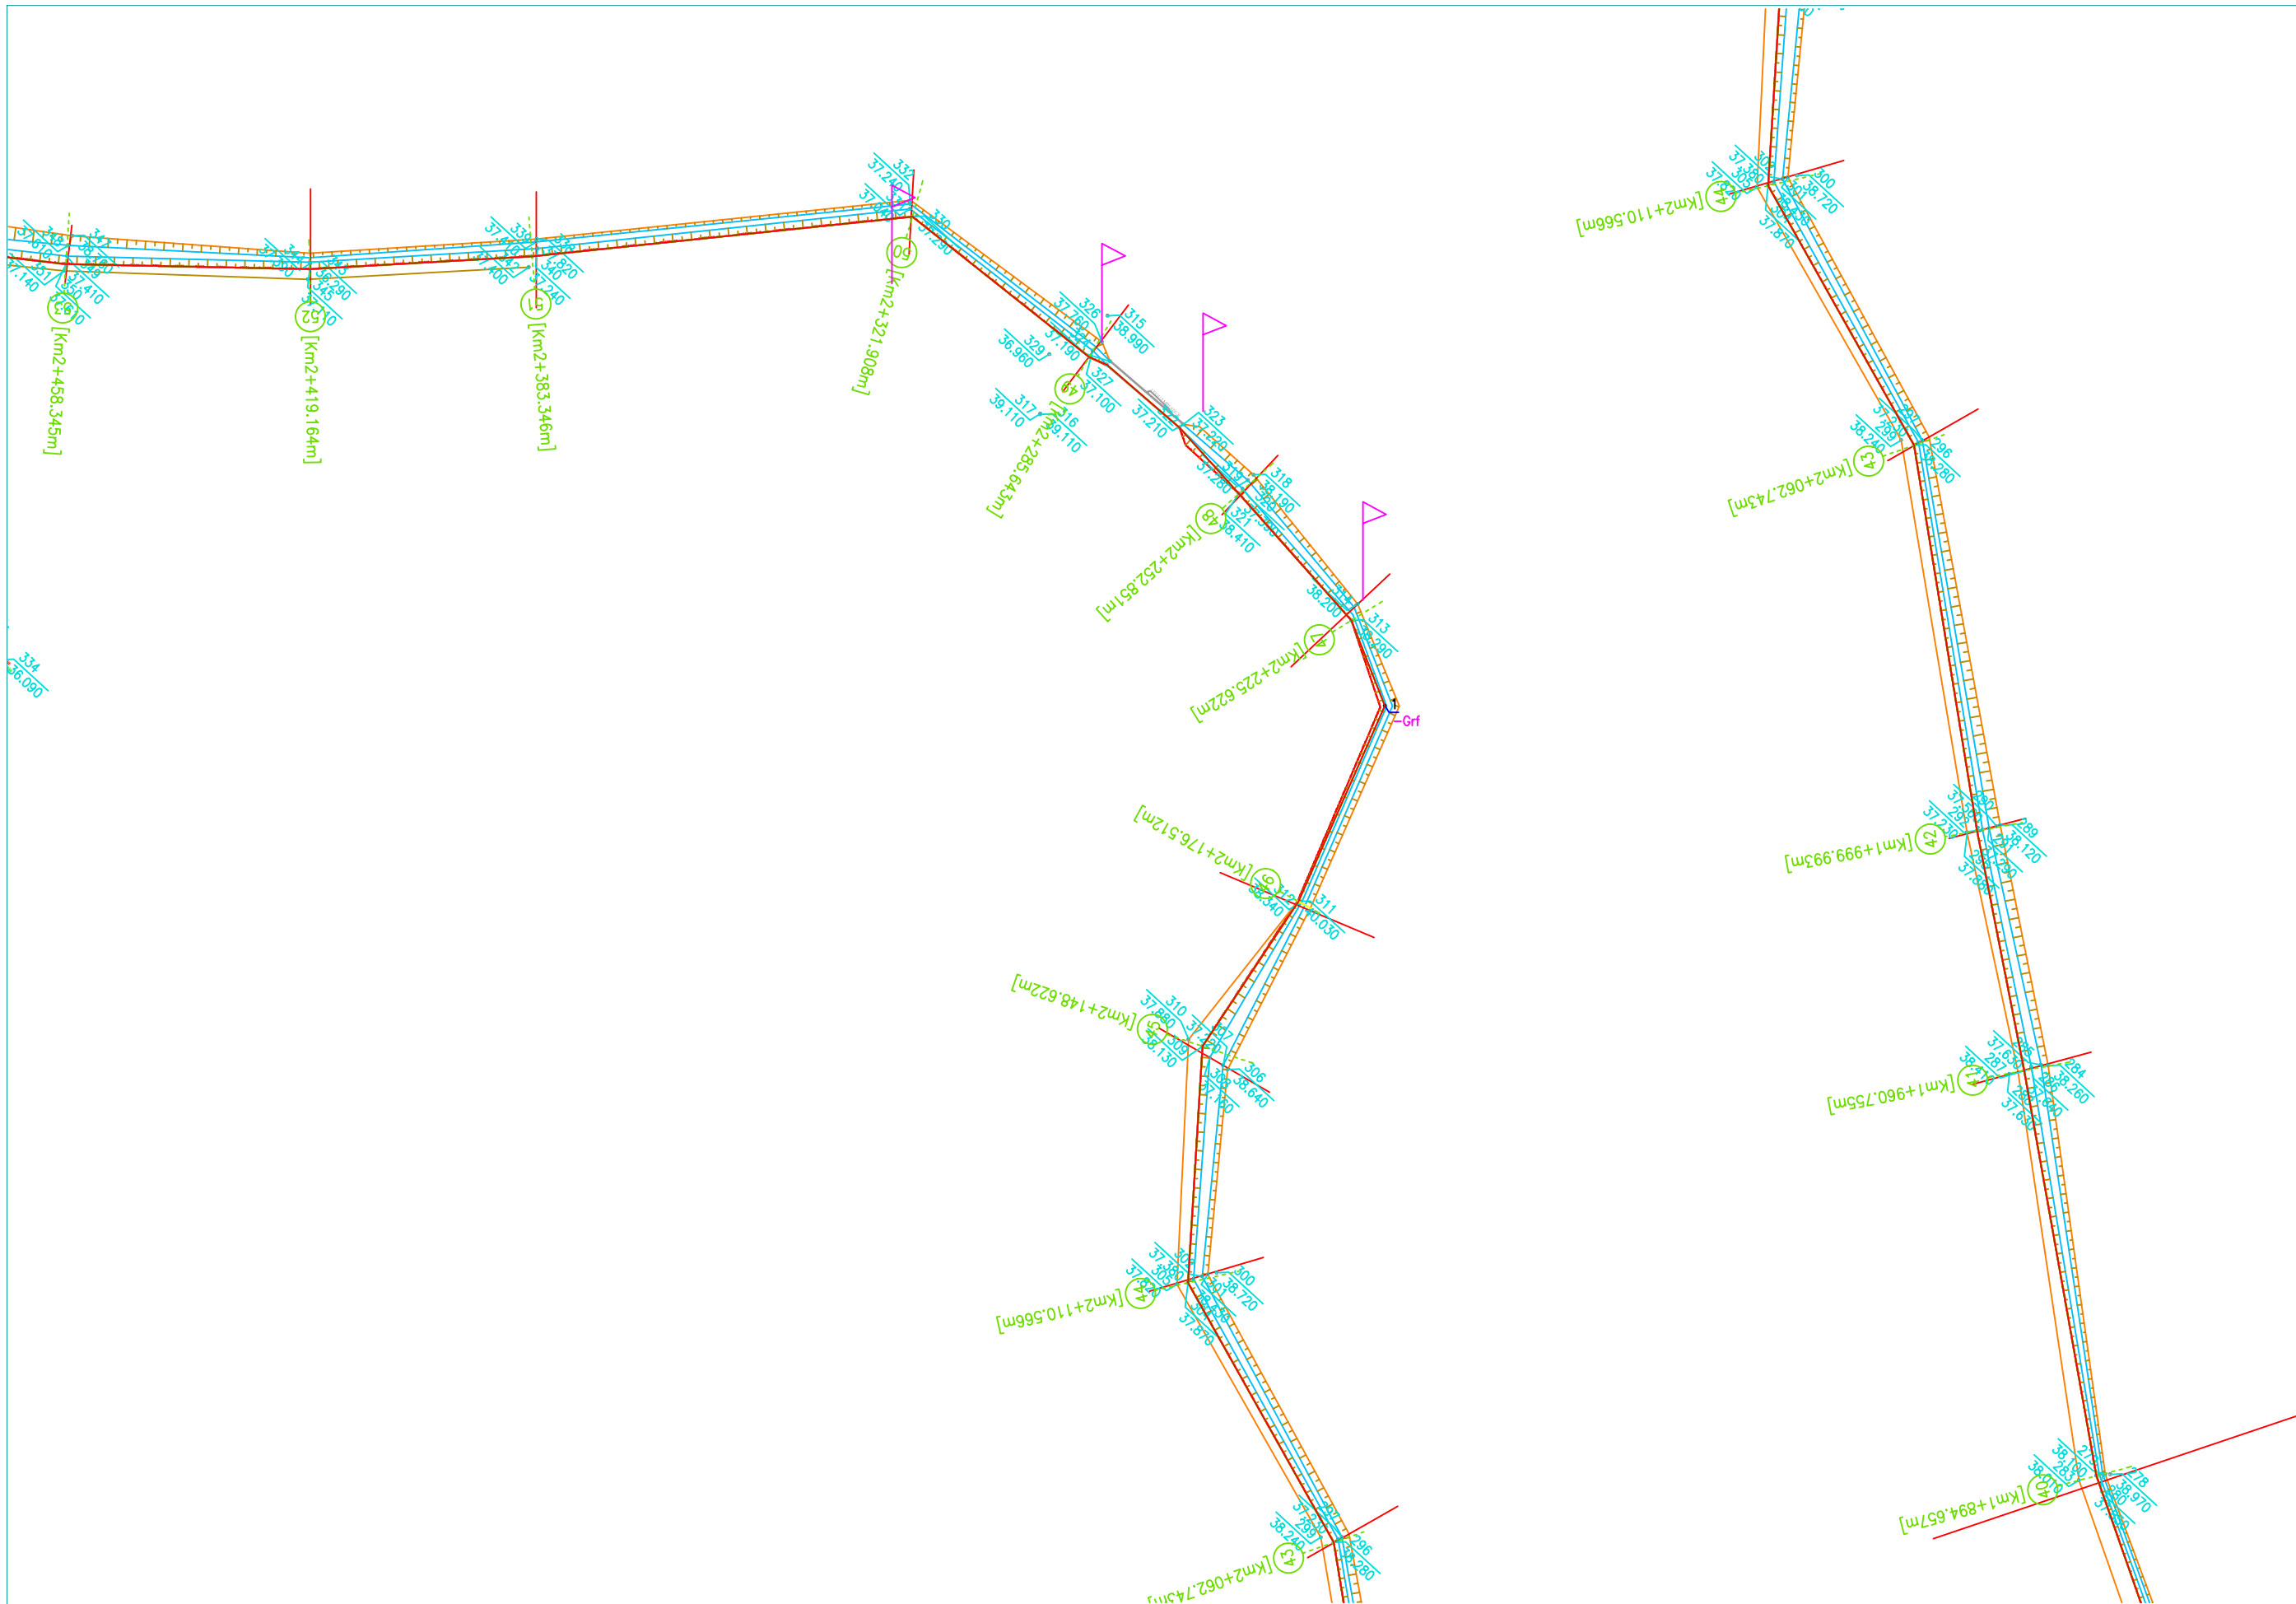

SELAS sh.p.k

Nr. i Licensës 2588


Projekt-Menaxhim-Konsulta

Nr.	Shenime	Date

Porosites:

BASHKIA MALLAKASTER

Drejtor	Ing.Vladimir Agalliu		Rehabilitimi Rrjetit ujitës te Fushes se Hekalit (Faza e Pare)		
Projektues	Ing.Vladimir Agalliu				
Projektues	Ing.Lueta Bano		PLANIMETRIA		
Projektues	Ing.Besmira Agalliu				
Projektues	Ing.Edmond Agalliu				
Projektues	Ing.Elfrida Balliu				
Topograf	Ing.Artan Lato		Shkalla	Date	Maj 2017

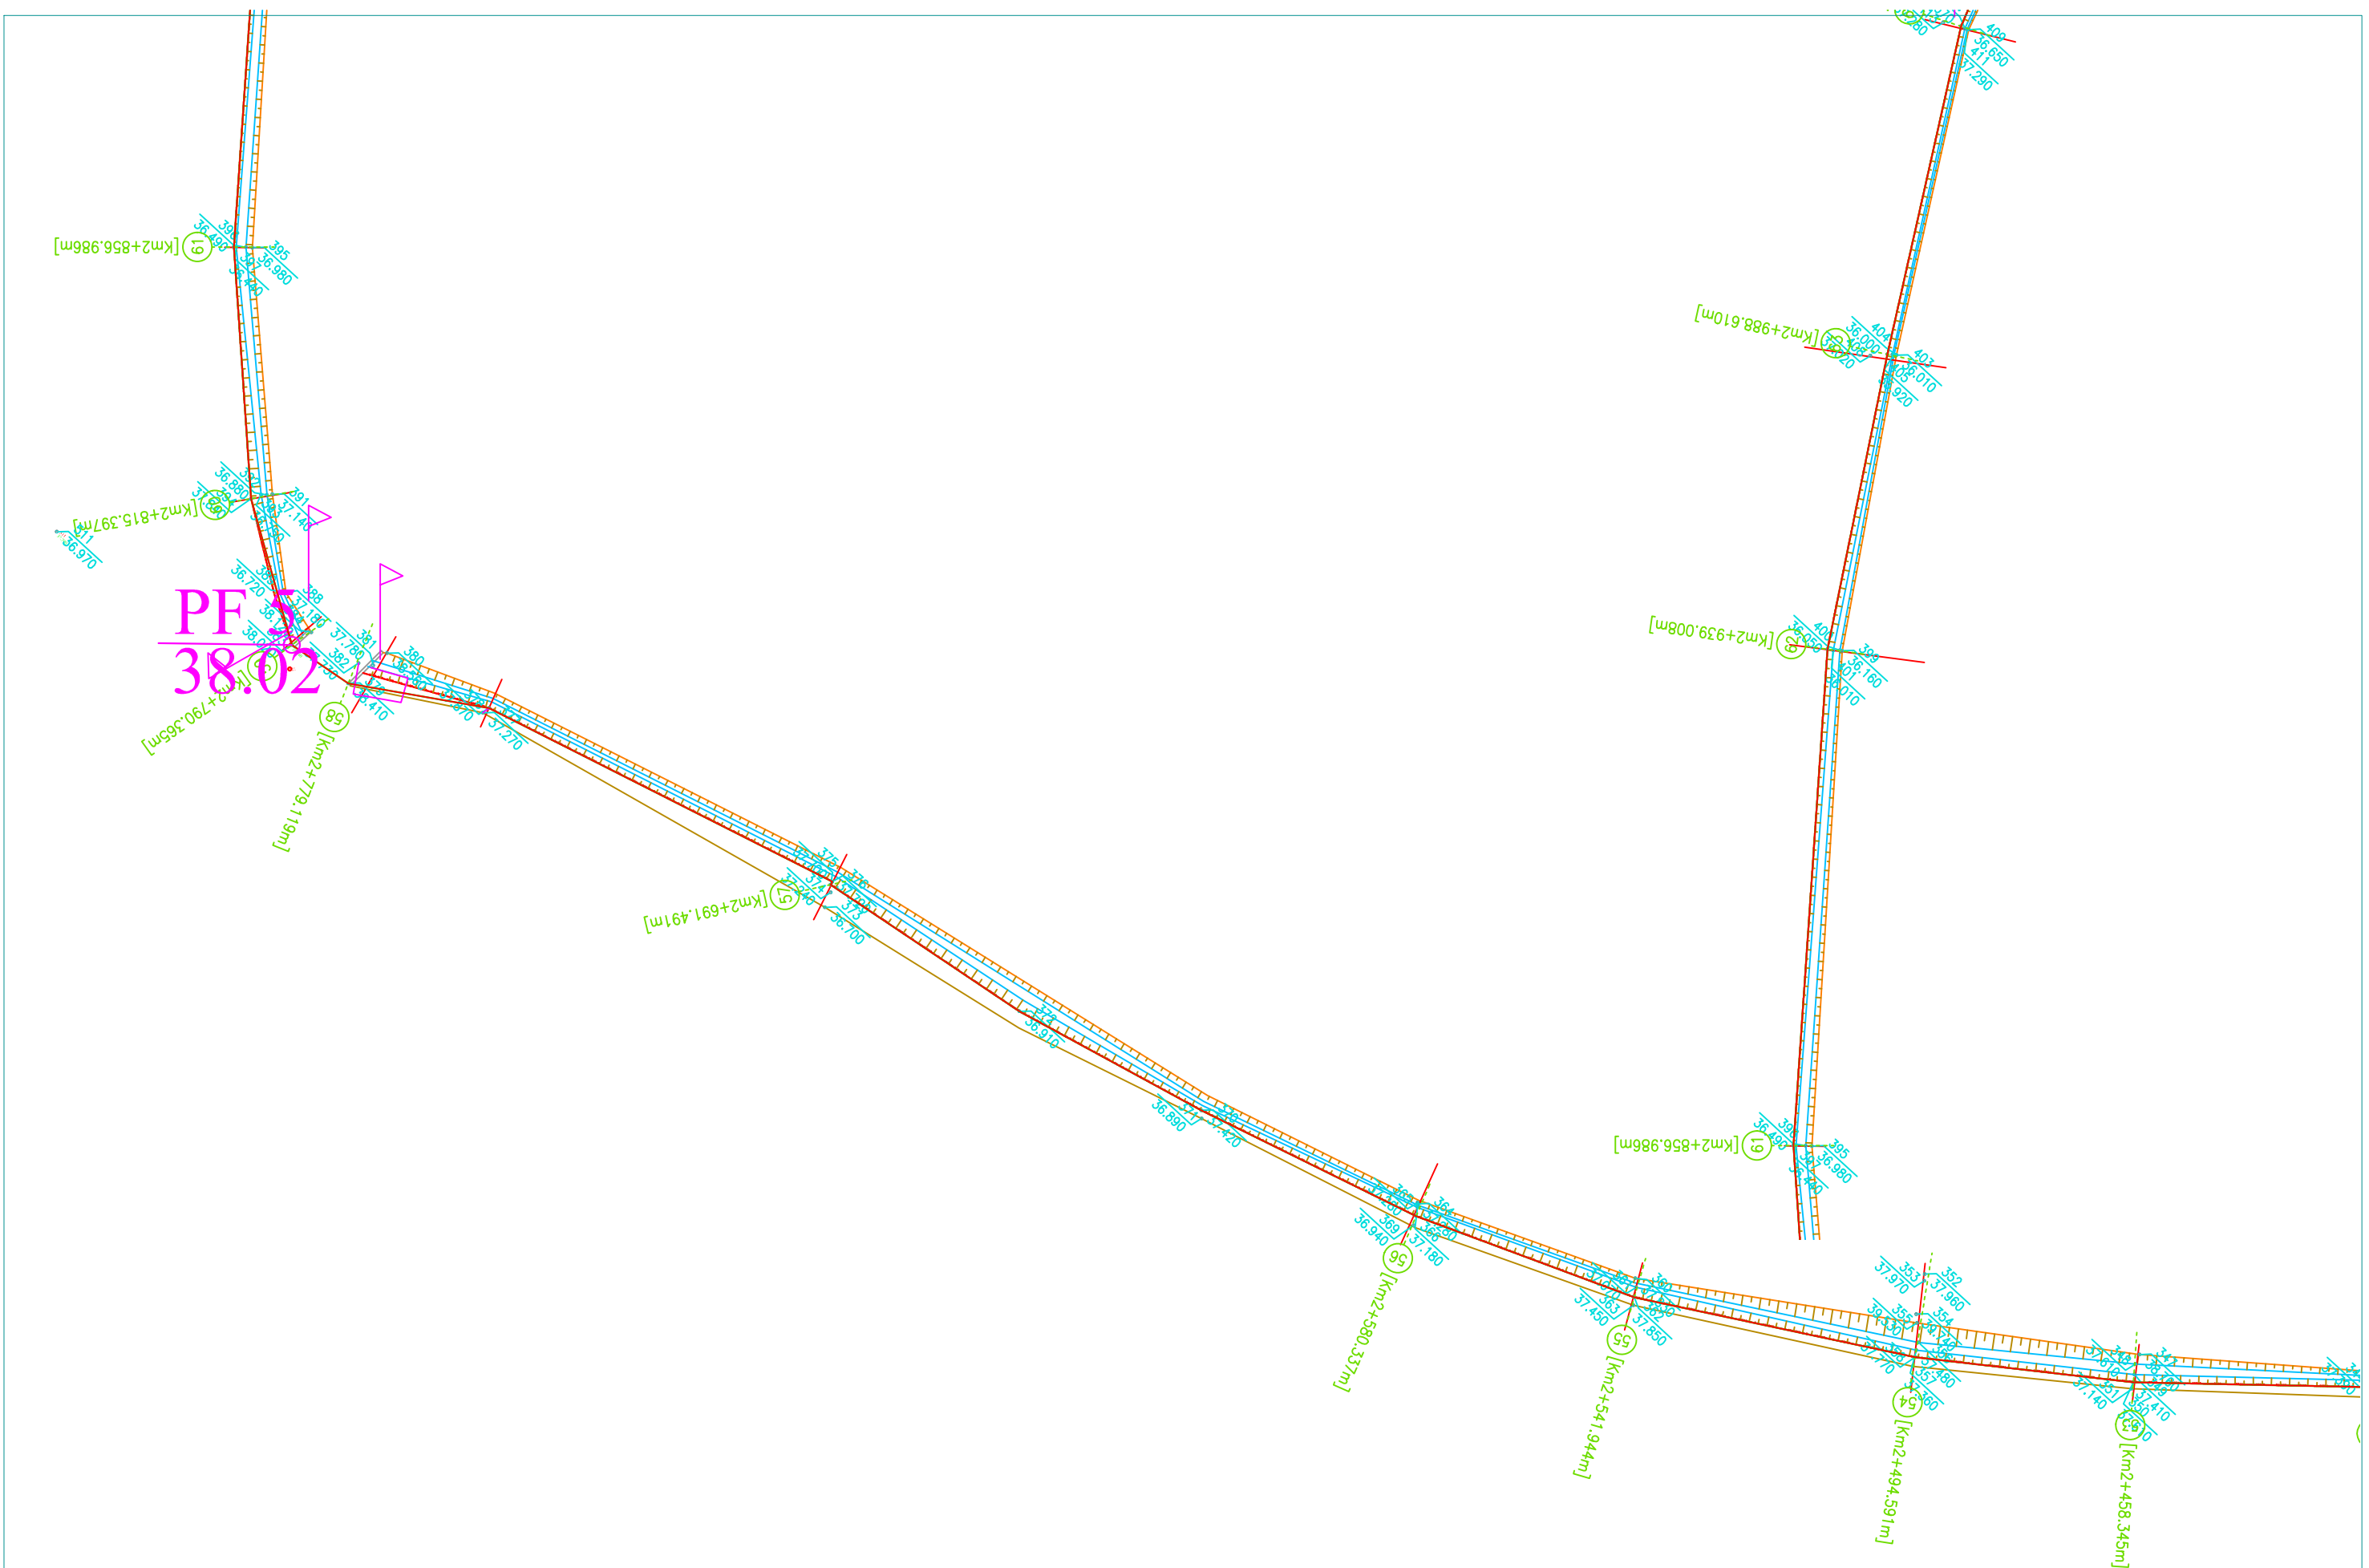

PF
38.02


SELAS sh.p.k

Nr. i Licensës 2588

Projekt-Menaxhim-Konsulta

Nr.	Shenime	Date

Porosites: BASHKIA MALLAKASTER	Drejtor	Ing.Vladimir Agalliu		Rehabilitimi Rrjetit ujitës te Fushes se Hekalit (Faza e Pare)		
	Projektues	Ing.Vladimir Agalliu				
	Projektues Perpunues	Ing.Lueta Bano				
	Projektues Perpunues	Ing.Besmira Agalliu		PLANIMETRIA		
	Projektues Perpunues	Ing.Edmond Agalliu				
	Projektues Perpunues	Ing.Elfrida Balliu				
	Topograf	Ing.Artan Lato		Shkalla	Date	Maj 2017

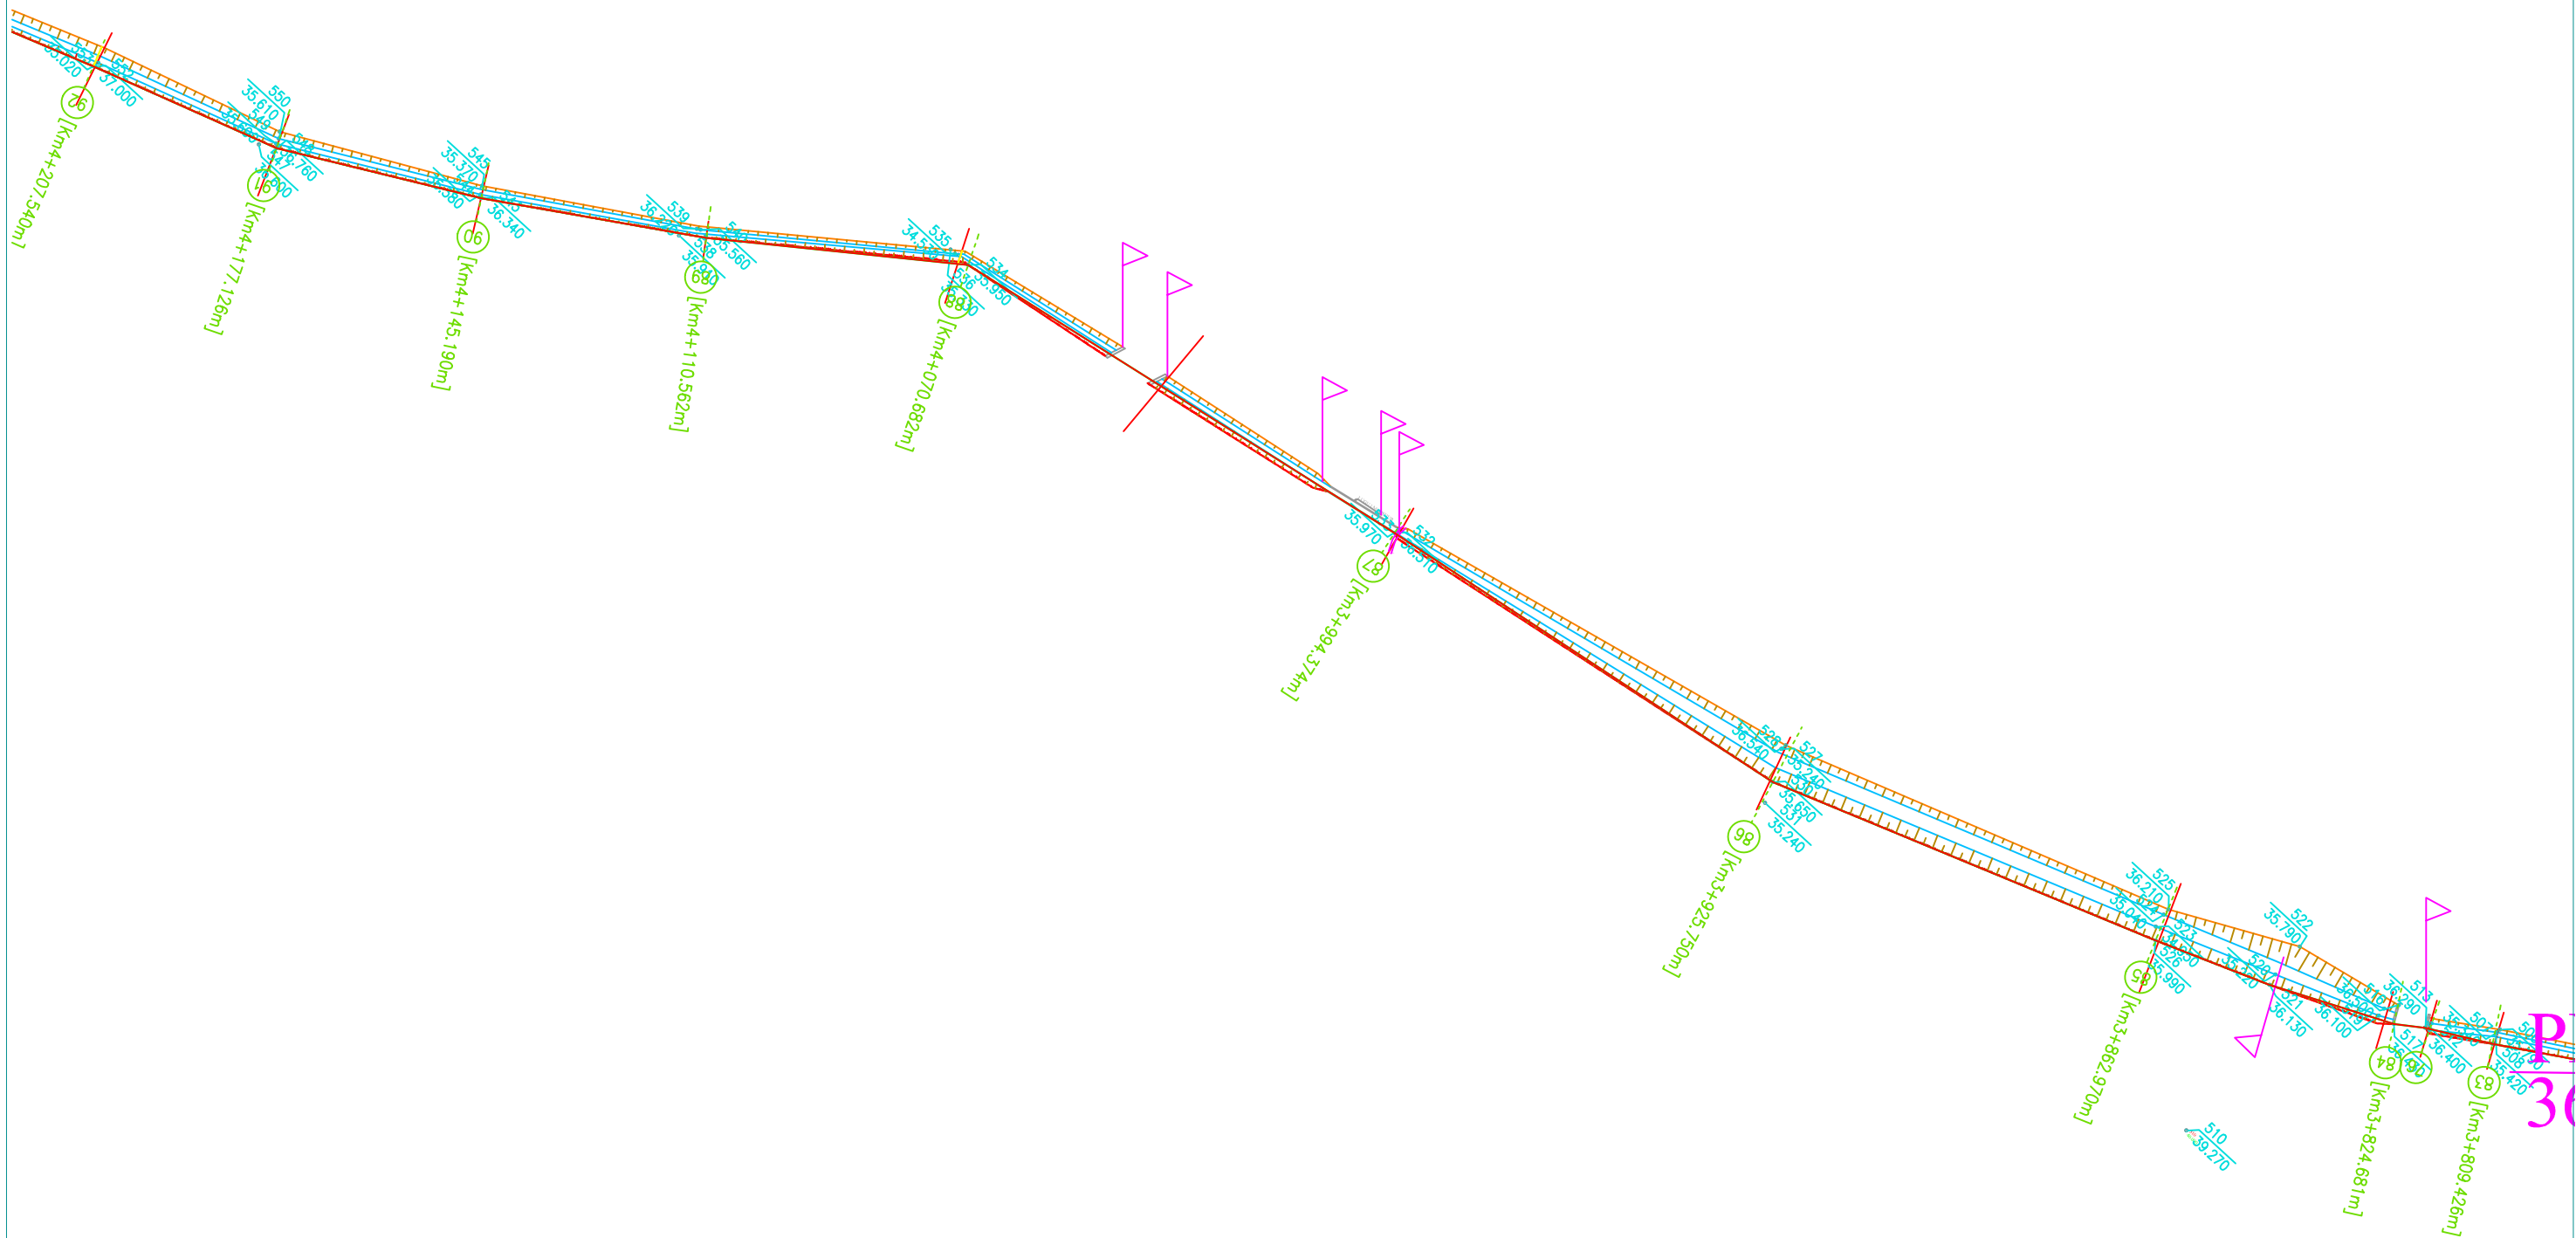




SELAS sh.p.k

Nr. i Licensës 2588

Projekt-Menaxhim-Konsulta

Nr.	Shenime	Date

Porosites: BASHKIA MALLAKASTER			Drejtor	Ing.Vladimir Agalliu		Rehabilitimi Rrjetit ujitës te Fushes se Hekalit (Faza e Pare)	
			Projektues	Ing.Vladimir Agalliu			
			Projektues	Ing.Lueta Bano			
			Projektues	Ing.Besmira Agalliu		PLANIMETRIA	
			Projektues	Ing.Edmond Agalliu			
			Projektues	Ing.Elfrida Balliu		Shkalla	Date
			Topograf	Ing.Artan Lato			Maj 2017

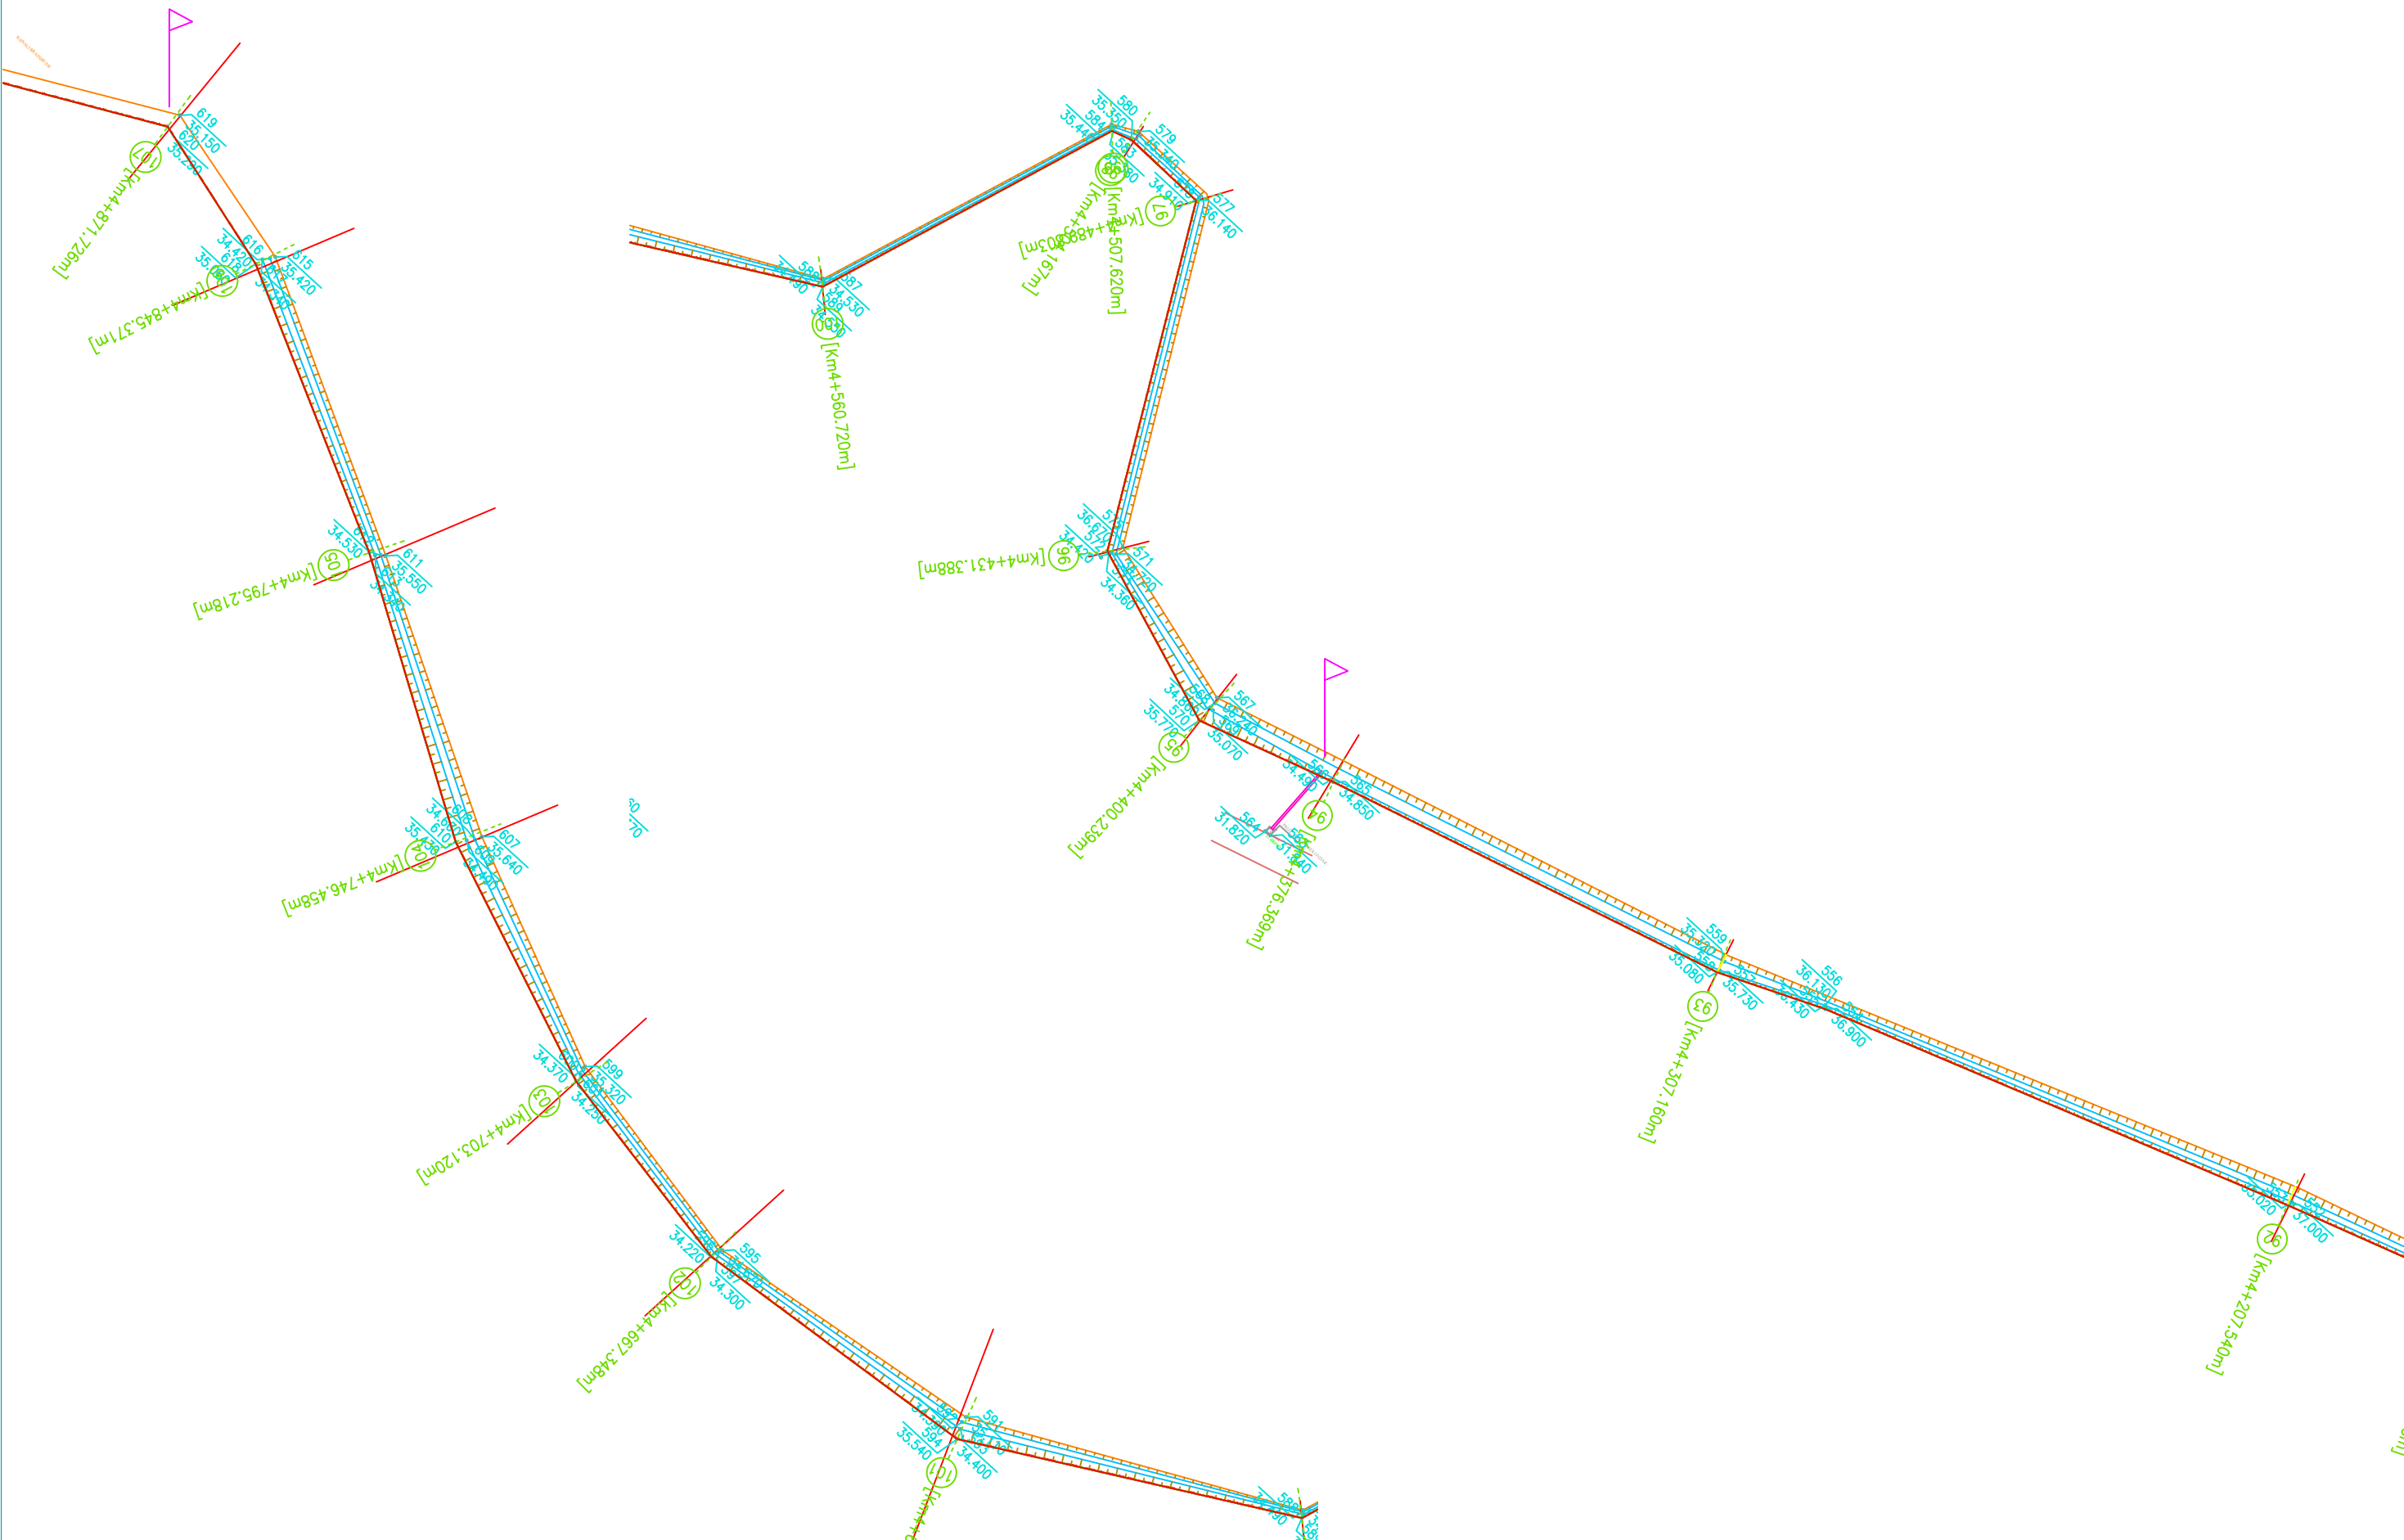



SELAS sh.p.k

Nr. i Licensës 2588


Projekt-Menaxhim-Konsulta

Nr.	Shenime	Date

Porosites:

BASHKIA MALLAKASTER

Drejtor	Ing.Vladimir Agalliu		Rehabilitimi Rrjetit ujitës te Fushes se Hekalit (Faza e Pare)	
Projektues	Ing.Vladimir Agalliu			
Projektues	Ing.Lueta Bano			
Projektues	Ing.Besmira Agalliu		PLANIMETRIA	
Projektues	Ing.Edmond Agalliu			
Projektues	Ing.Elfrida Balliu			
Topograf	Ing.Artan Lato		Shkalla	Date Maj 2017

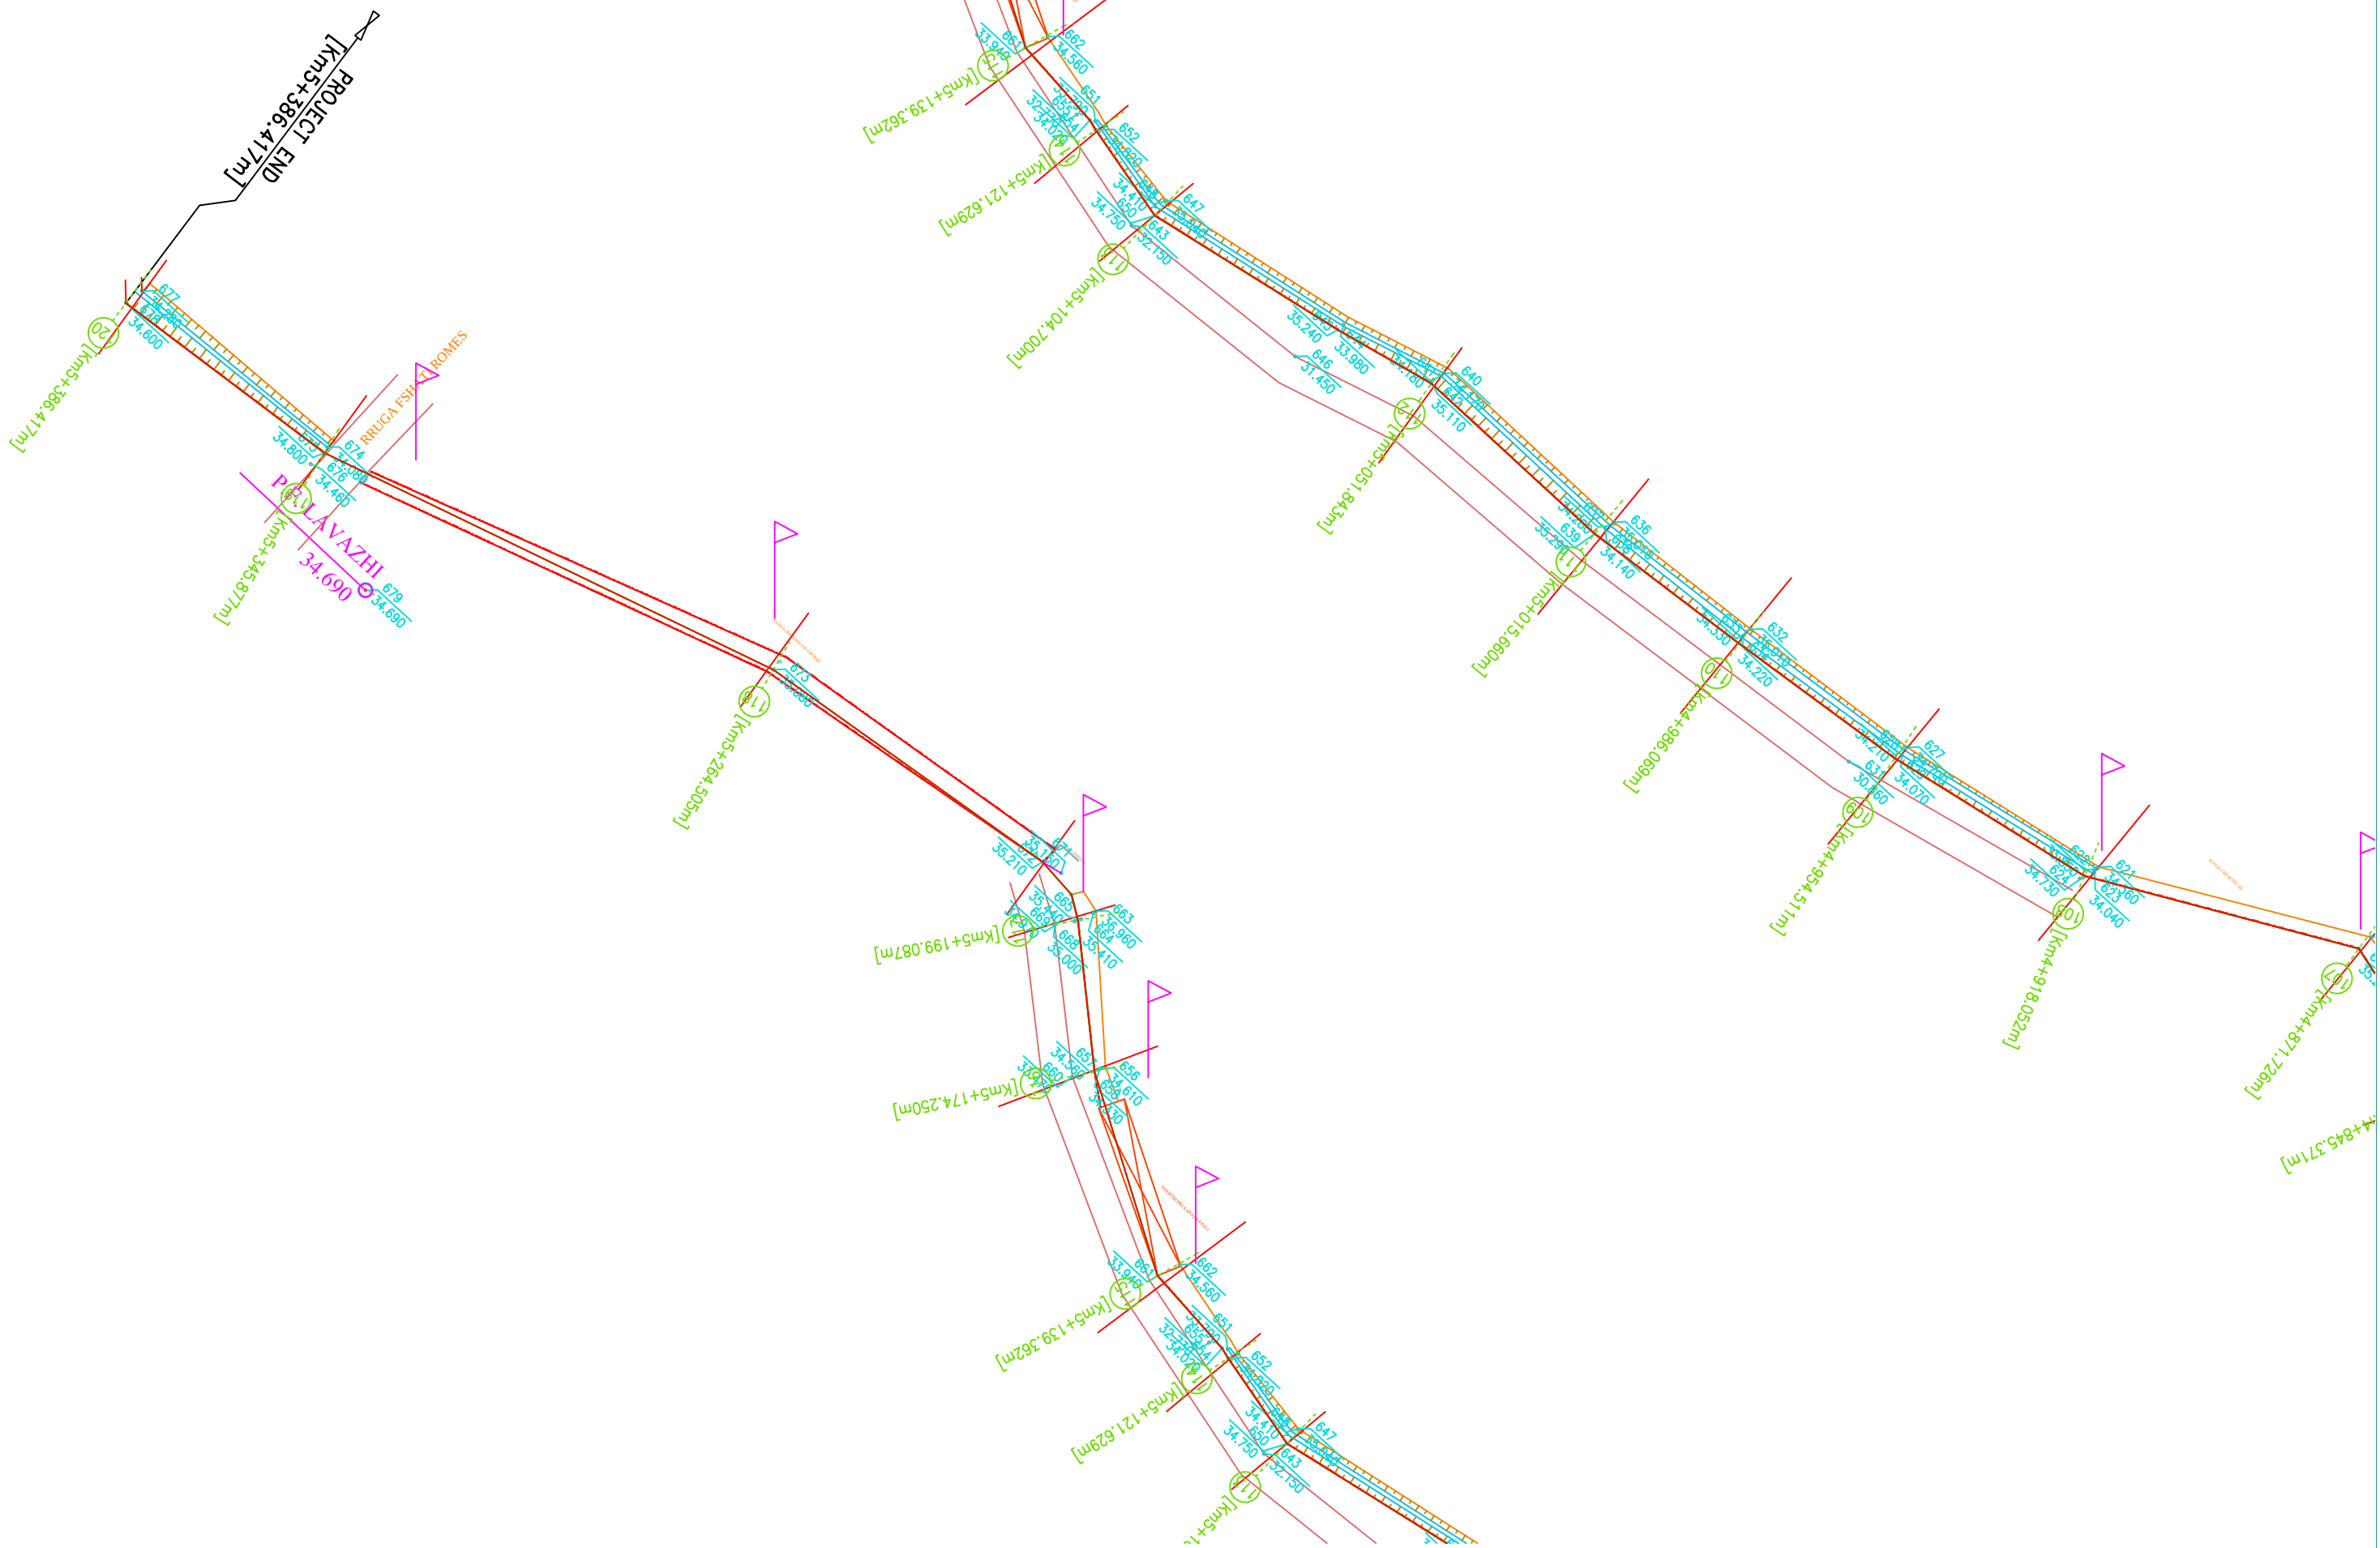

SELAS sh.p.k

Nr. i Licensës 2588

Projekt-Menaxhim-Konsulta


Nr.	Shenime	Date

Porosites:


BASHKIA MALLAKASTER

Drejtor	Ing.Vladimir Agalliu		Rehabilitimi Rrjetit ujitës te Fushes se Hekalit (Faza e Pare)		
Projektues	Ing.Vladimir Agalliu				
Projektues	Ing.Lueta Bano				
Perpunues	Ing.Besmira Agalliu				
Perpunues	Ing.Edmond Agalliu				
Projektues	Ing.Elfrida Balliu		PLANIMETRIA		
Topograf	Ing.Artan Lato				
			Shkalla	Date	Maj 2017

KANALI UJITES KRYESOR
PROFILI GJATESOR
PIK. 0 - 14

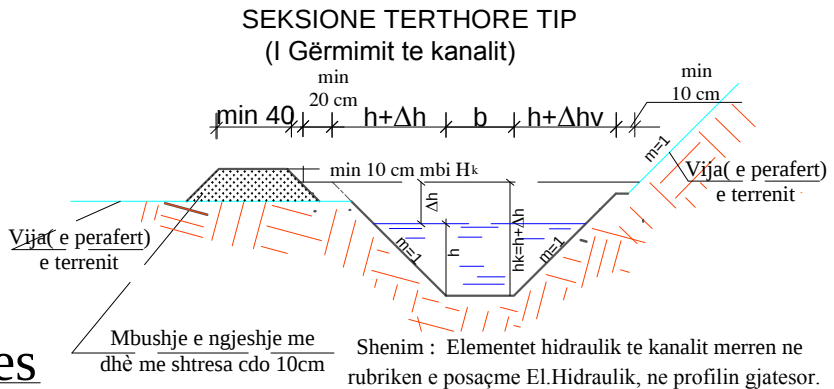

Vija e bankines
Vija e tabanit
Vija e projektit

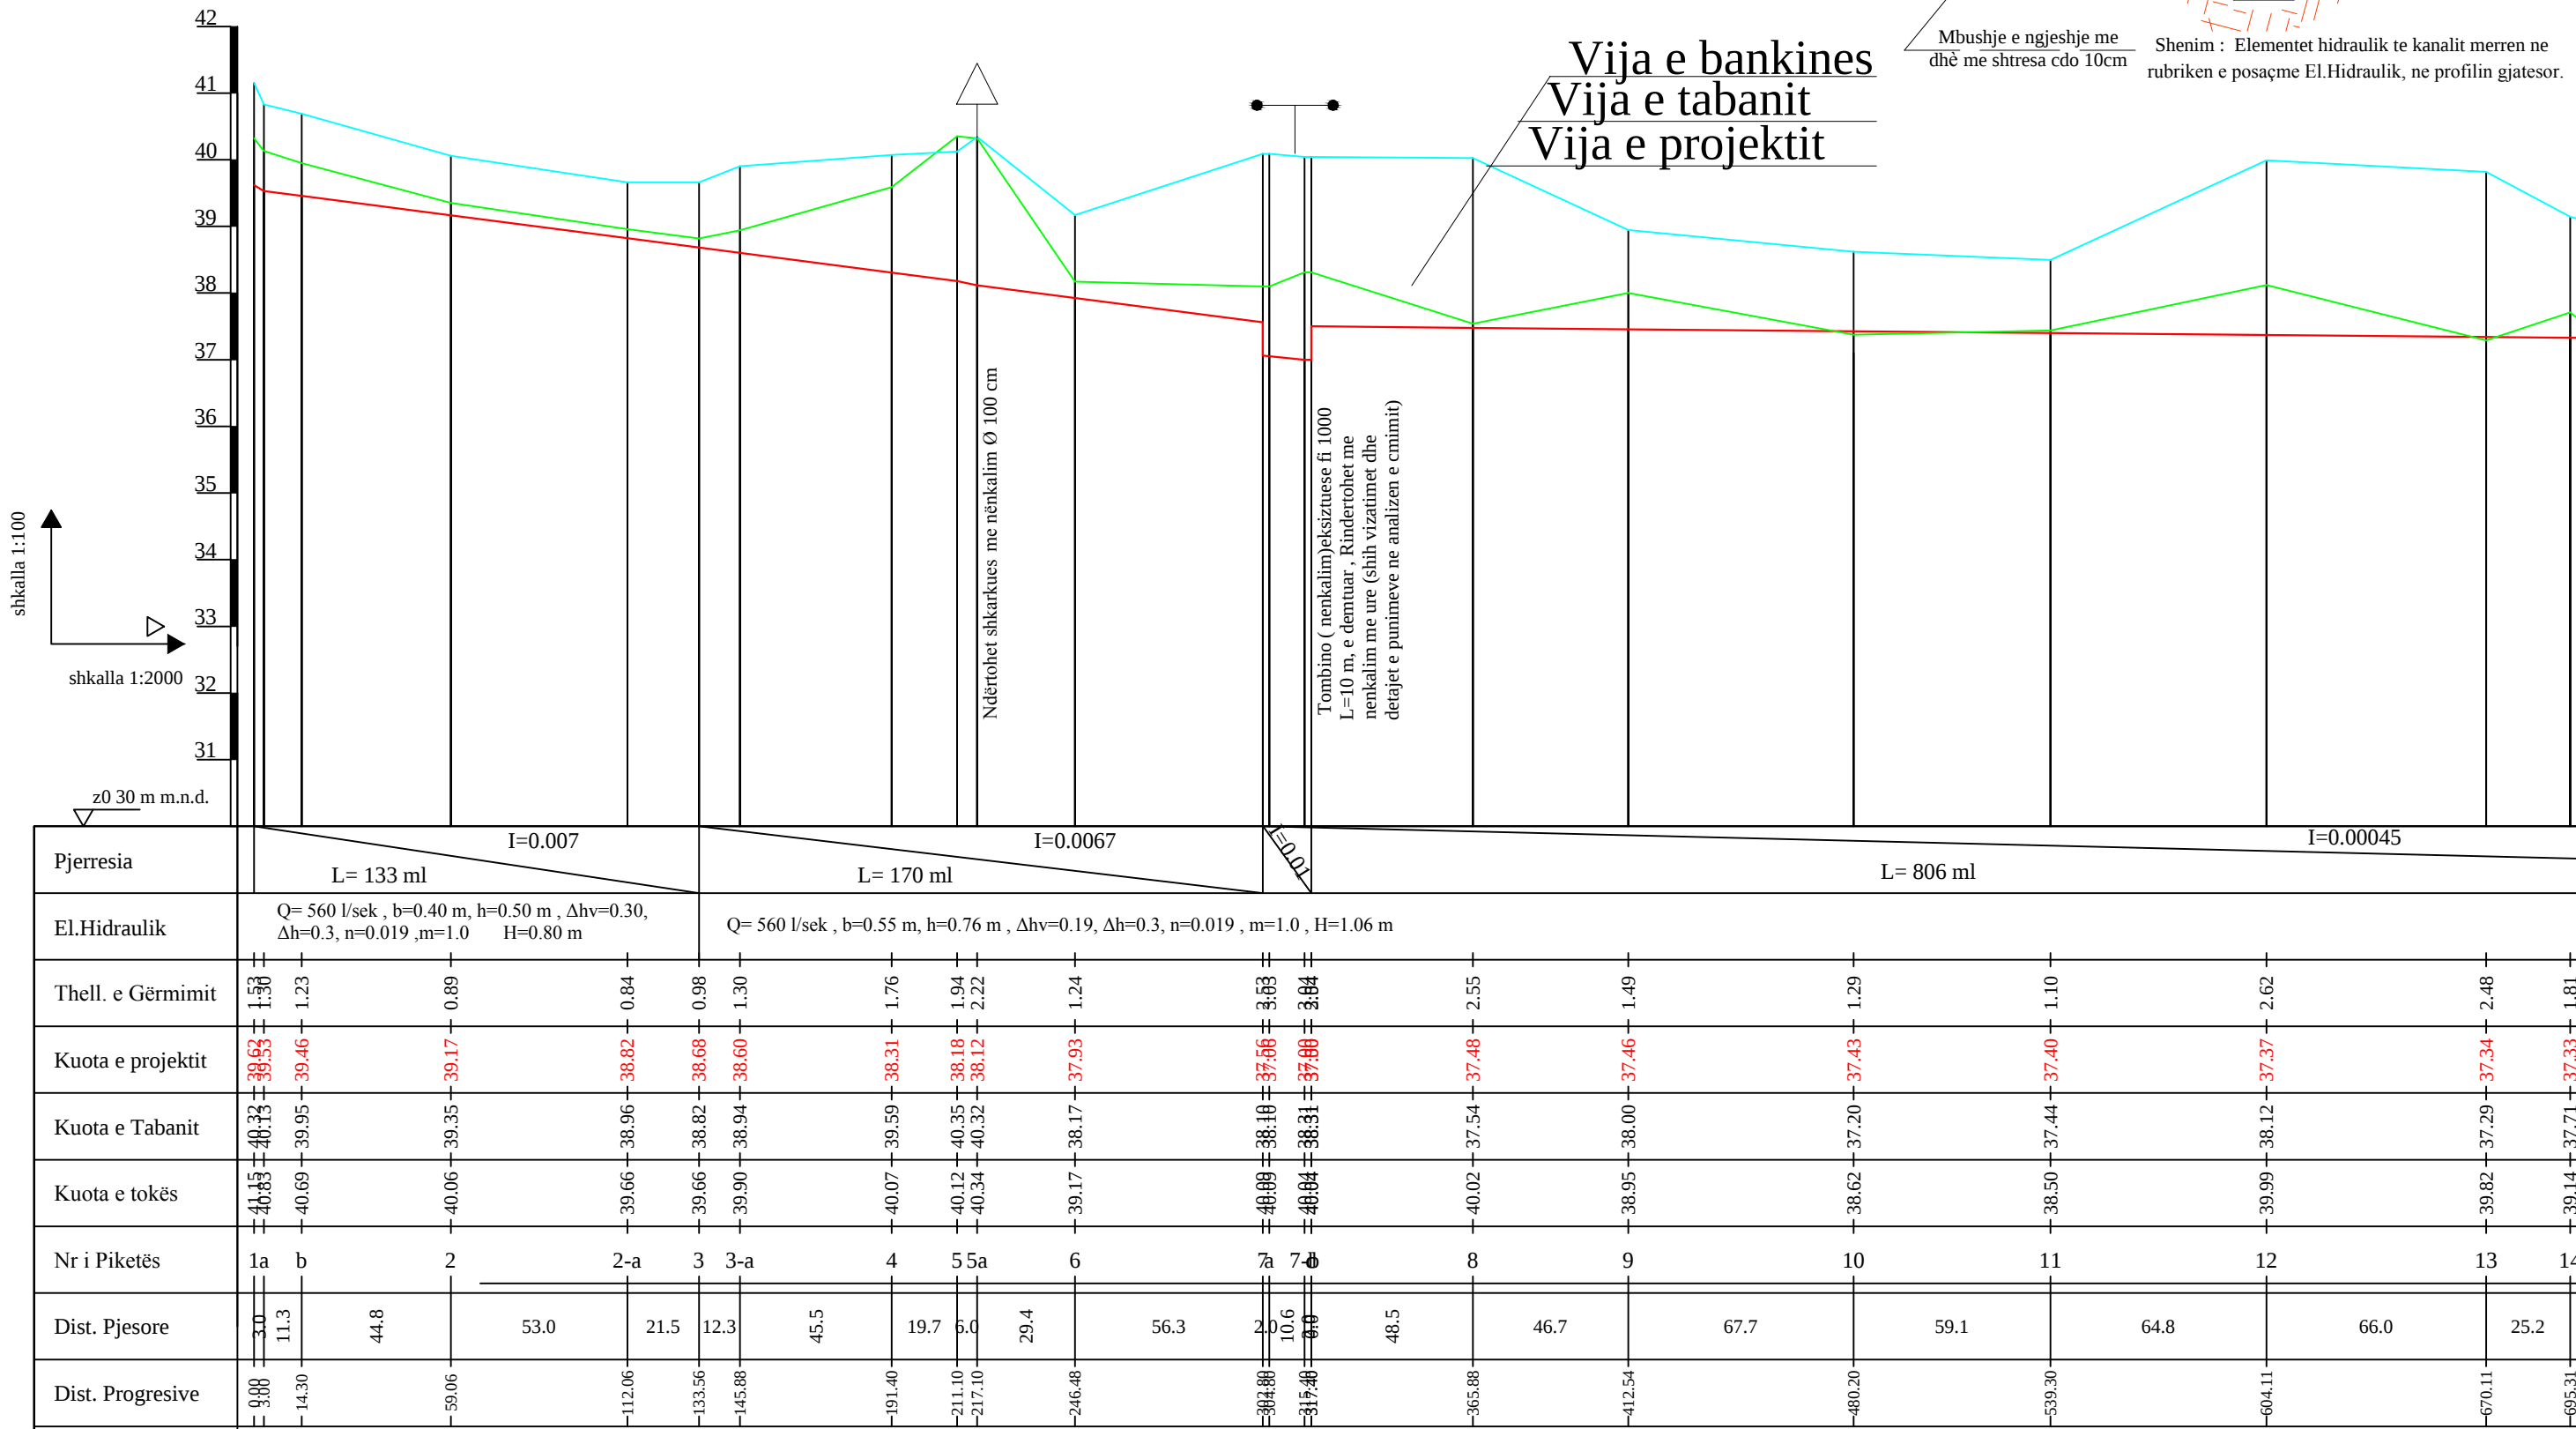

 **SELAS sh.p.k**

Nr. i Licensës 2588

Projekt-Menaxhim-Konsulta



Nr.	Shenime	Date

Porosites:

BASHKIA MALLAKASTER

Drejtor	Ing.Vladimir Agalliu		Rehabilitimi Rrjetit ujitës te Fushes se Hekalit (Faza e Pare)		
Projektues	Ing.Vladimir Agalliu				
Perpunues	Ing.Lueta Bano				
Perpunues	Ing.Besmira Agalliu				
Projektues	Ing.Edmond Agalliu		Profili gjatesor i kanalit Pik. 0 - 14		
Perpunues	Ing.Elfrida Balliu				
Topograf	Ing.Artan Lato		Shkalla	Date	Maj 2017

KANALI UJITES KRYESOR
PROFILI GJATESOR
PIK. 14 - 28

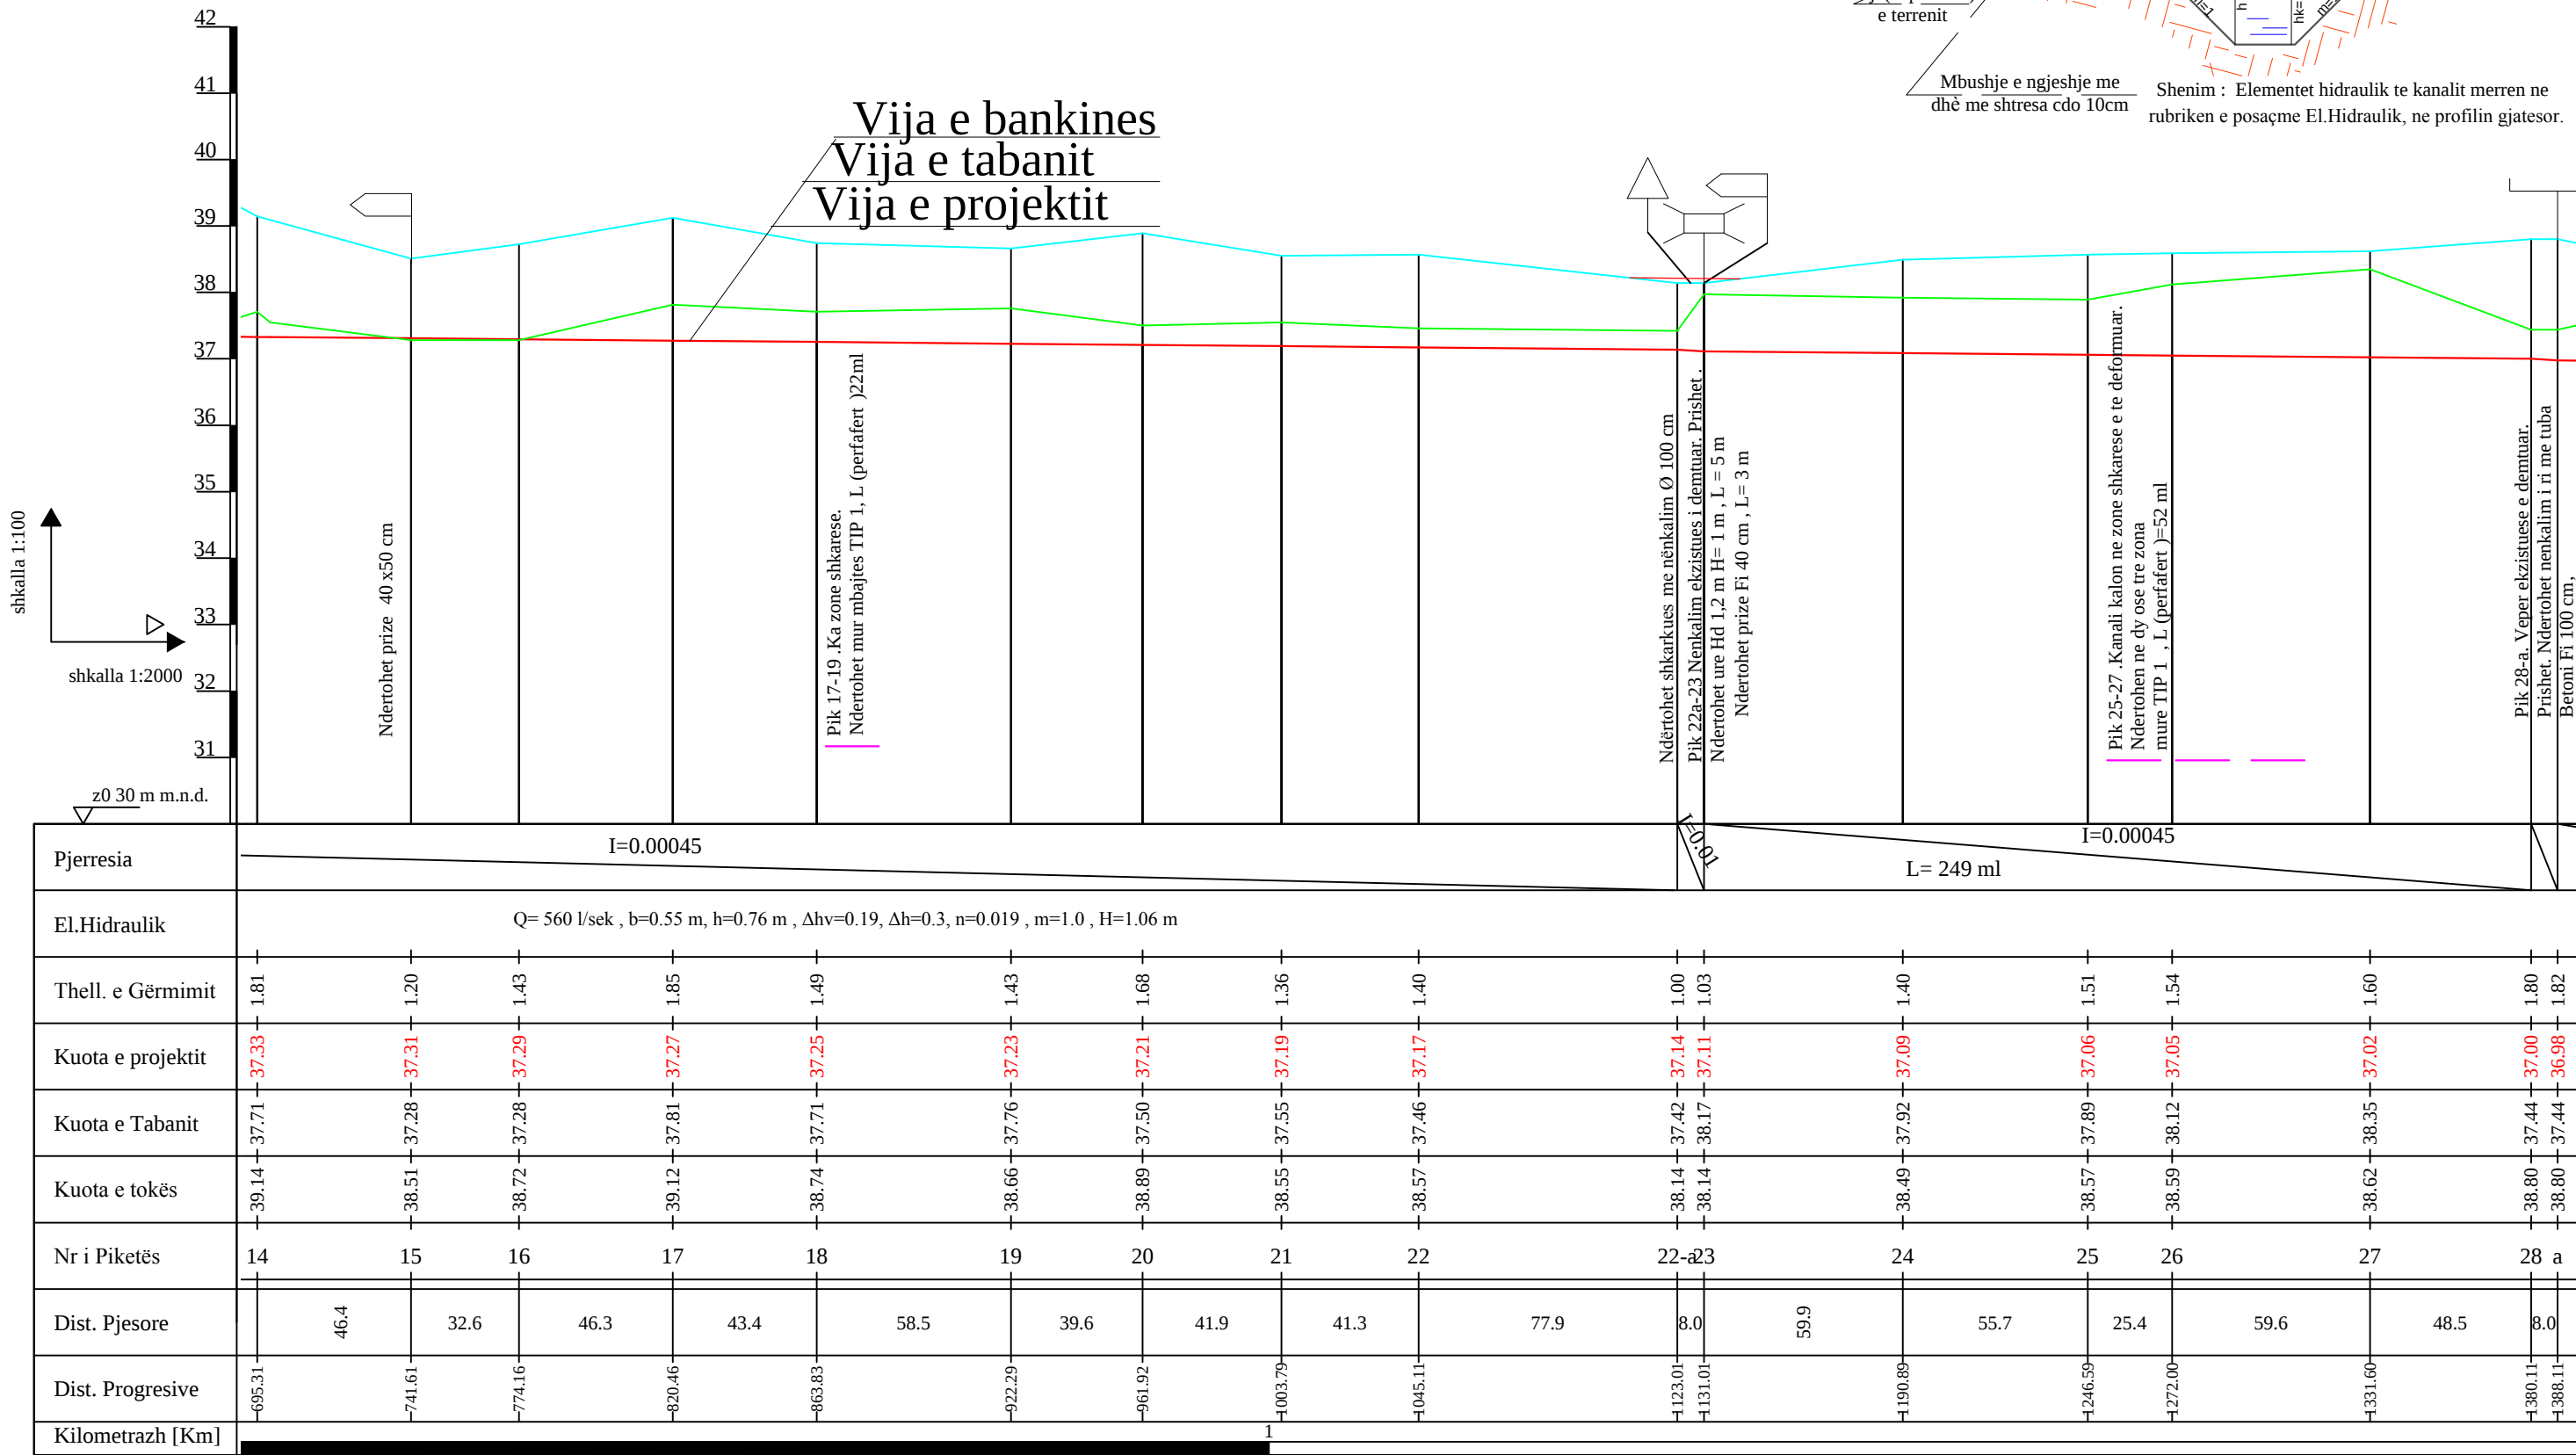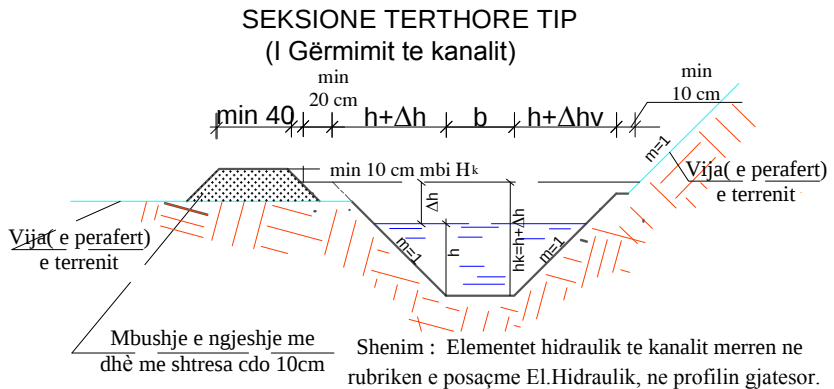

SELAS sh.p.k

Nr. i Licensës 2588

Projekt-Menaxhim-Konsulta


Nr.	Shenime	Date

Porosites:


BASHKIA MALLAKASTER

Drejtor	Ing.Vladimir Agalliu		Rehabilitimi Rrjetit ujitës te Fushes se Hekalit (Faza e Pare)		
Projektues	Ing.Vladimir Agalliu				
Projektues Perpunues	Ing.Lueta Bano				
Projektues Perpunues	Ing.Besmira Agalliu				
Projektues Perpunues	Ing.Edmond Agalliu		Profili gjatesor i kanalit Pik. 14 - 28		
Projektues Perpunues	Ing.Elfrida Balliu				
Topograf	Ing.Artan Lato		Shkalla	Date	Maj 2017

KANALI UJITES KRYESOR
PROFILI GJATESOR
PIK. 28 - 43

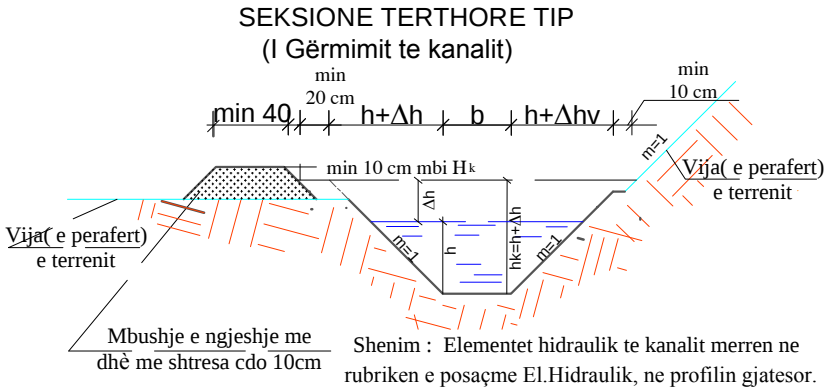

Vija e bankines
Vija e tabanit
Vija e projektit

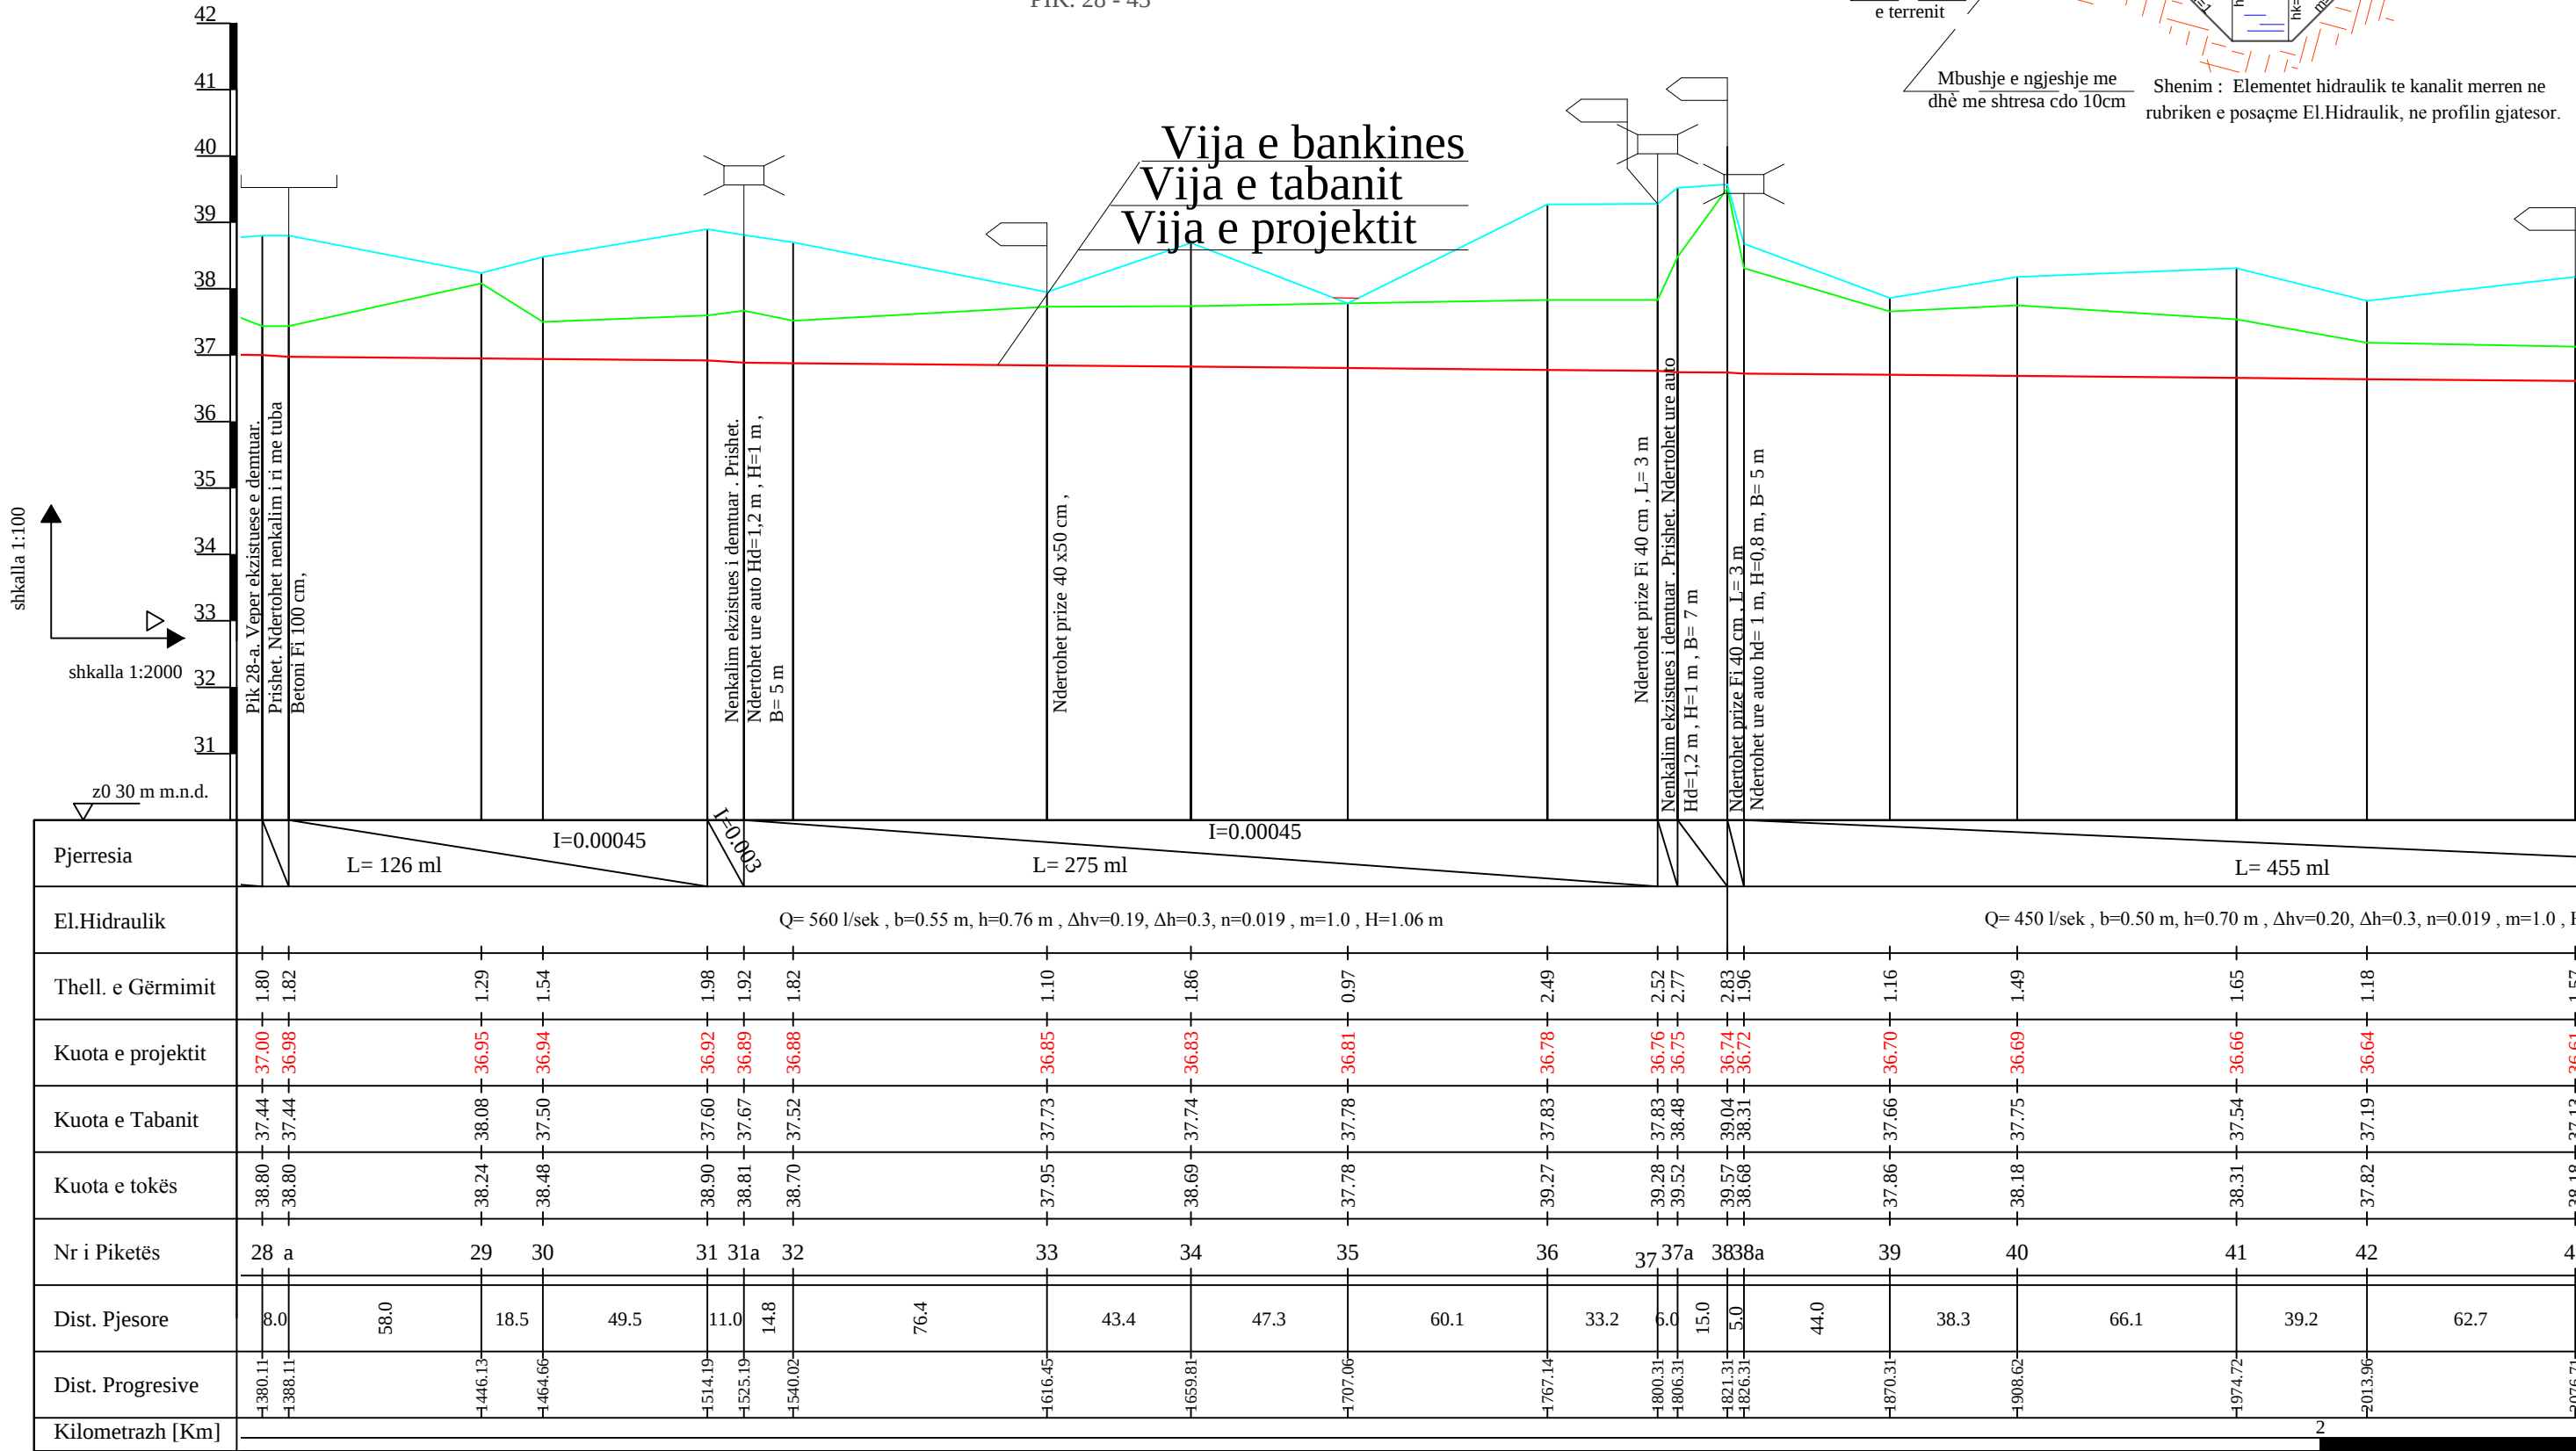

SELAS sh.p.k

Nr. i Licensës 2588

Projekt-Menaxhim-Konsulta


Nr.	Shenime	Date

Porosites:


BASHKIA MALLAKASTER

Drejtor	Ing.Vladimir Agalliu		Rehabilitimi Rrjetit ujitës te Fushes se Hekalit (Faza e Pare)		
Projektues	Ing.Vladimir Agalliu				
Projektues Perpunues	Ing.Lueta Bano				
Projektues Perpunues	Ing.Besmira Agalliu				
Projektues Perpunues	Ing.Edmond Agalliu		Profili gjatesor i kanalit Pik. 28 - 43		
Projektues Perpunues	Ing.Elfrida Balliu				
Topograf	Ing.Artan Lato		Shkalla	Date	Maj 2017

KANALI UJITES KRYESOR
PROFILI GJATESOR
PIK. 43 - 57

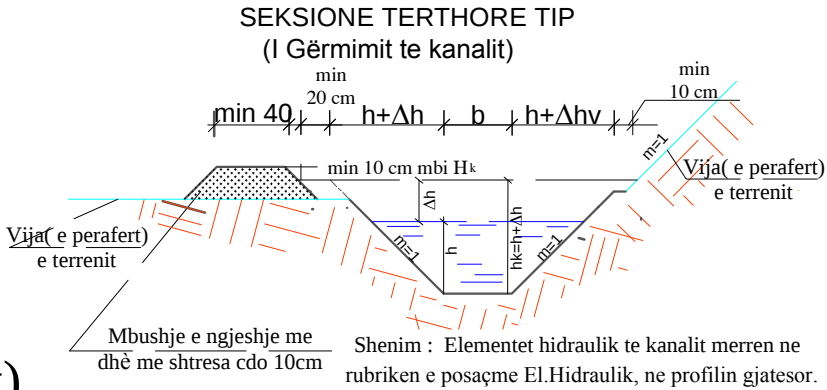

Vija e bankines(ne projekt)
Vija e bankines
Vija e tabanit
Vija e projektit

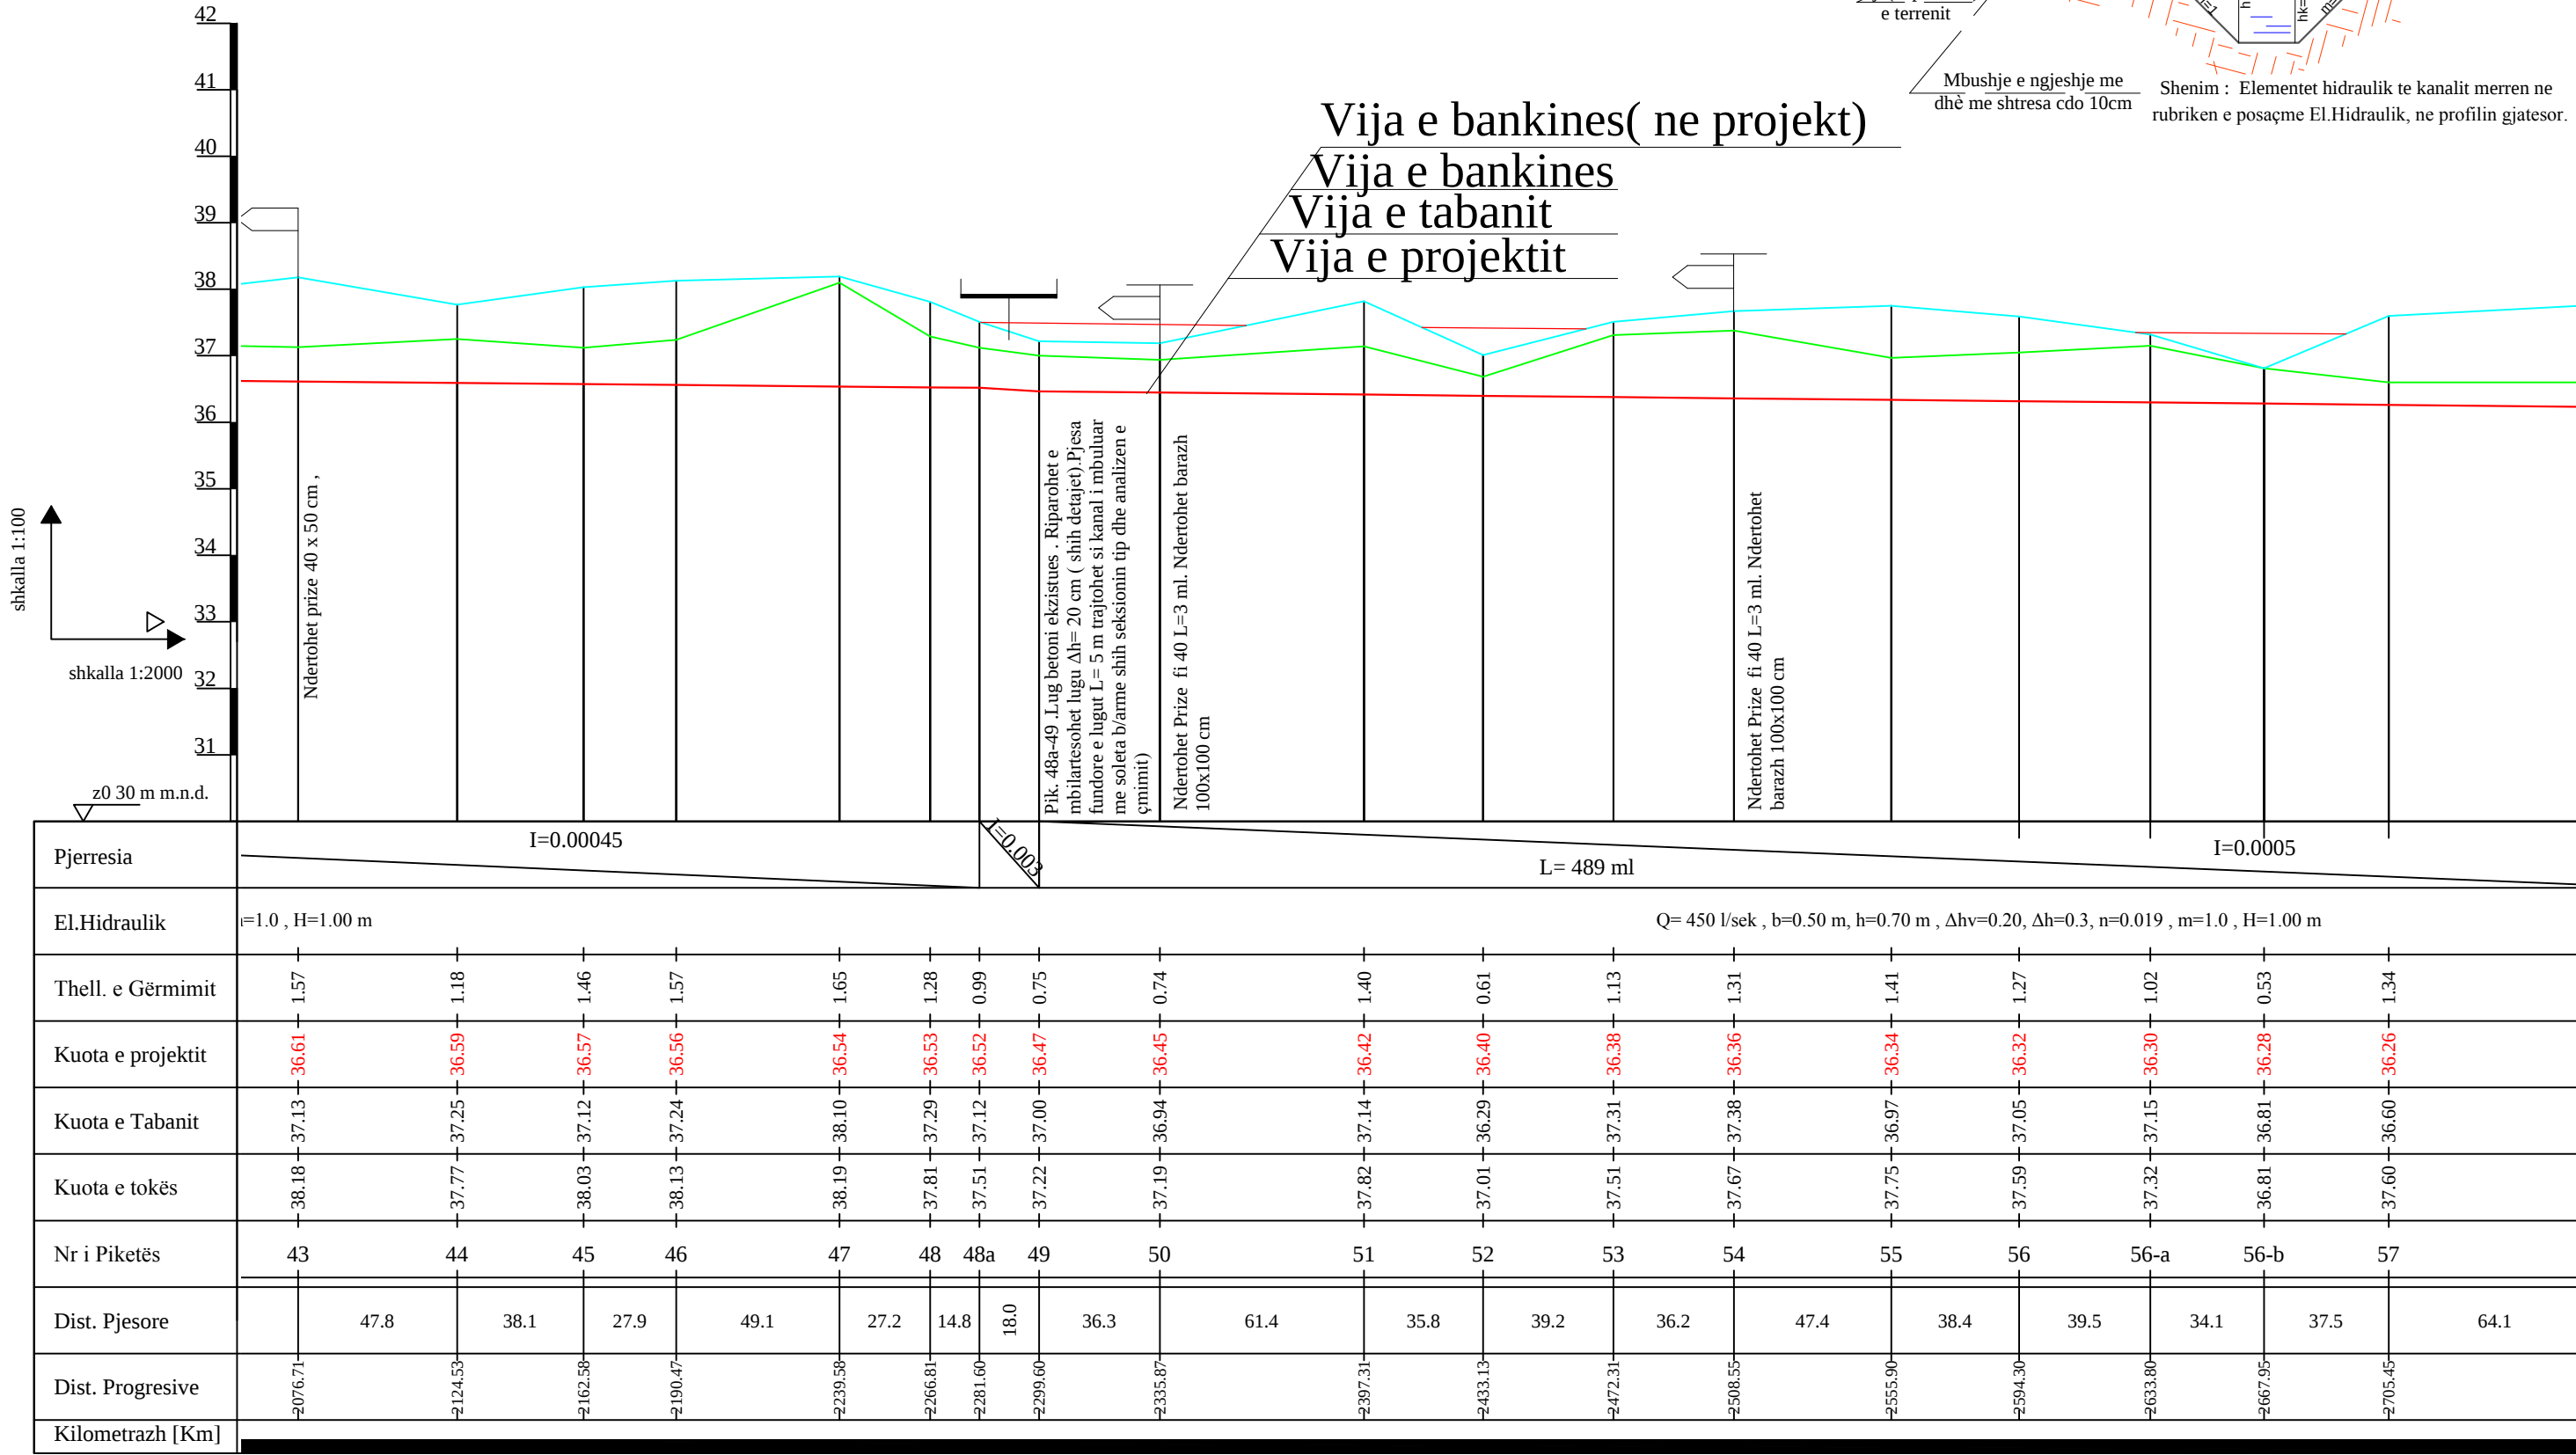

SELAS sh.p.k

Nr. i Licensës 2588

Projekt-Menaxhim-Konsulta



Nr.	Shenime	Date

Porosites:

BASHKIA MALLAKASTER

Drejtor	Ing.Vladimir Agalliu		Rehabilitimi Rrjetit ujitës te Fushes se Hekalit (Faza e Pare)		
Projektues	Ing.Vladimir Agalliu				
Projektues	Ing.Lueta Bano				
Perpunues	Ing.Besmira Agalliu				
Projektues	Ing.Edmond Agalliu		Profili gjatesor i kanalit Pik. 43 - 57		
Perpunues	Ing.Elfrida Balliu				
Topograf	Ing.Artan Lato		Shkalla	Date	Maj 2017

KANALI UJITES KRYESOR
PROFILI GJATESOR
PIK. 57 - 72

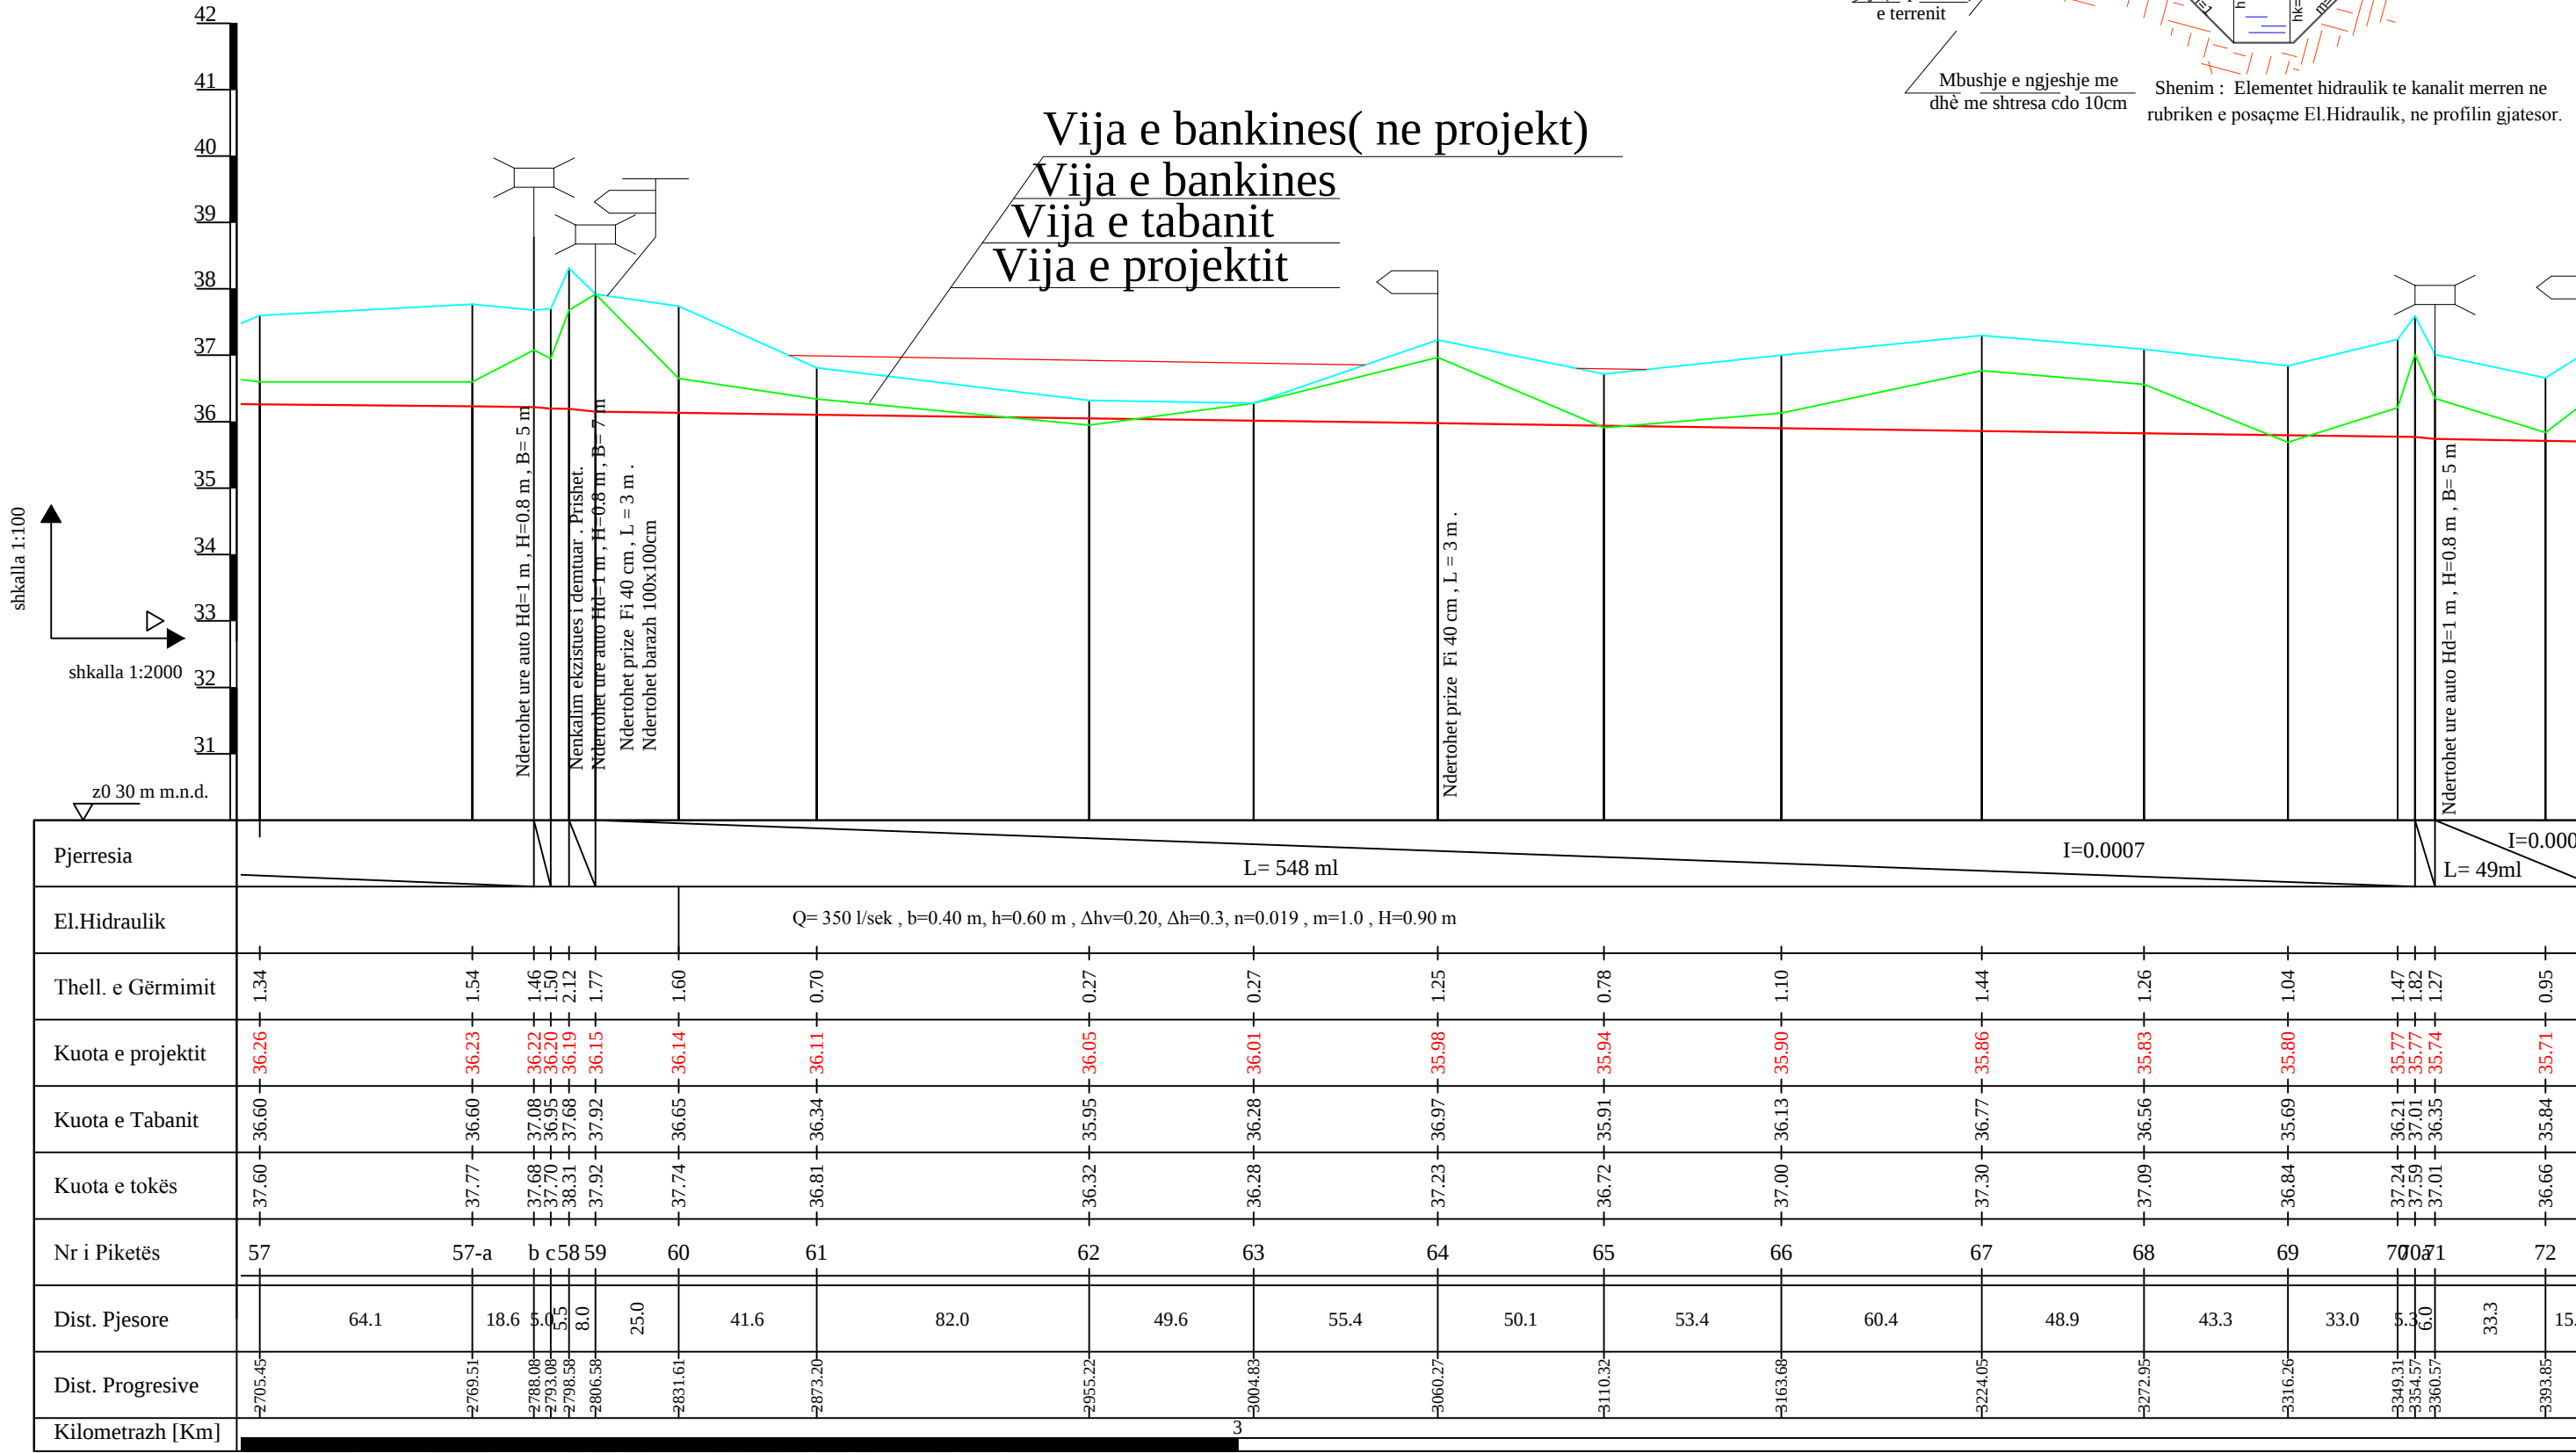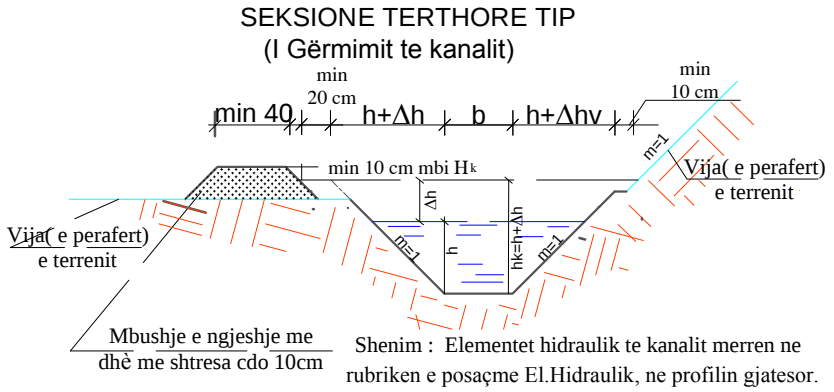

SELAS sh.p.k

Nr. i Licensës 2588

Projekt-Menaxhim-Konsulta


Nr.	Shenime	Date

Porosites:


BASHKIA MALLAKASTER

Drejtor	Ing.Vladimir Agalliu	Rehabilitimi Rrjetit ujitës te Fushes se Hekalit (Faza e Pare)		
Projektues	Ing.Vladimir Agalliu			
Projektues	Ing.Lueta Bano			
Projektues	Ing.Besmira Agalliu			
Perpunues	Ing.Edmond Agalliu			
Projektues	Ing.Elfrida Balliu	Profili gjatesor i kanalit Pik. 57 - 72		
Topograf	Ing.Artan Lato	Shkalla	Date	Maj 2017

KANALI UJITES KRYESOR
PROFILI GJATESOR
PIK. 72 - 88

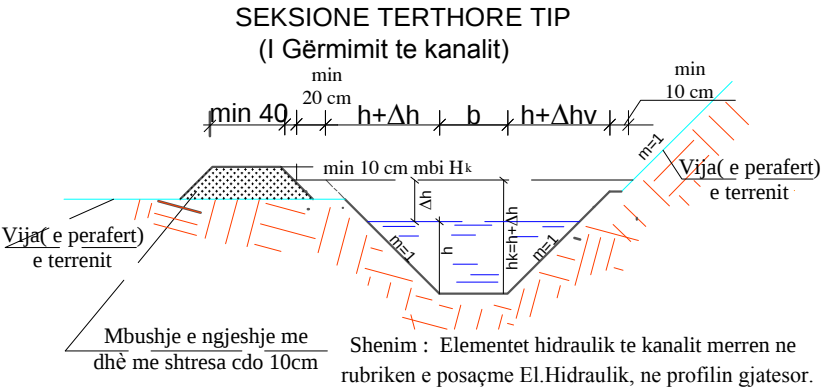

Vija e bankines(ne projekt)
Vija e bankines
Vija e tabanit
Vija e projektit

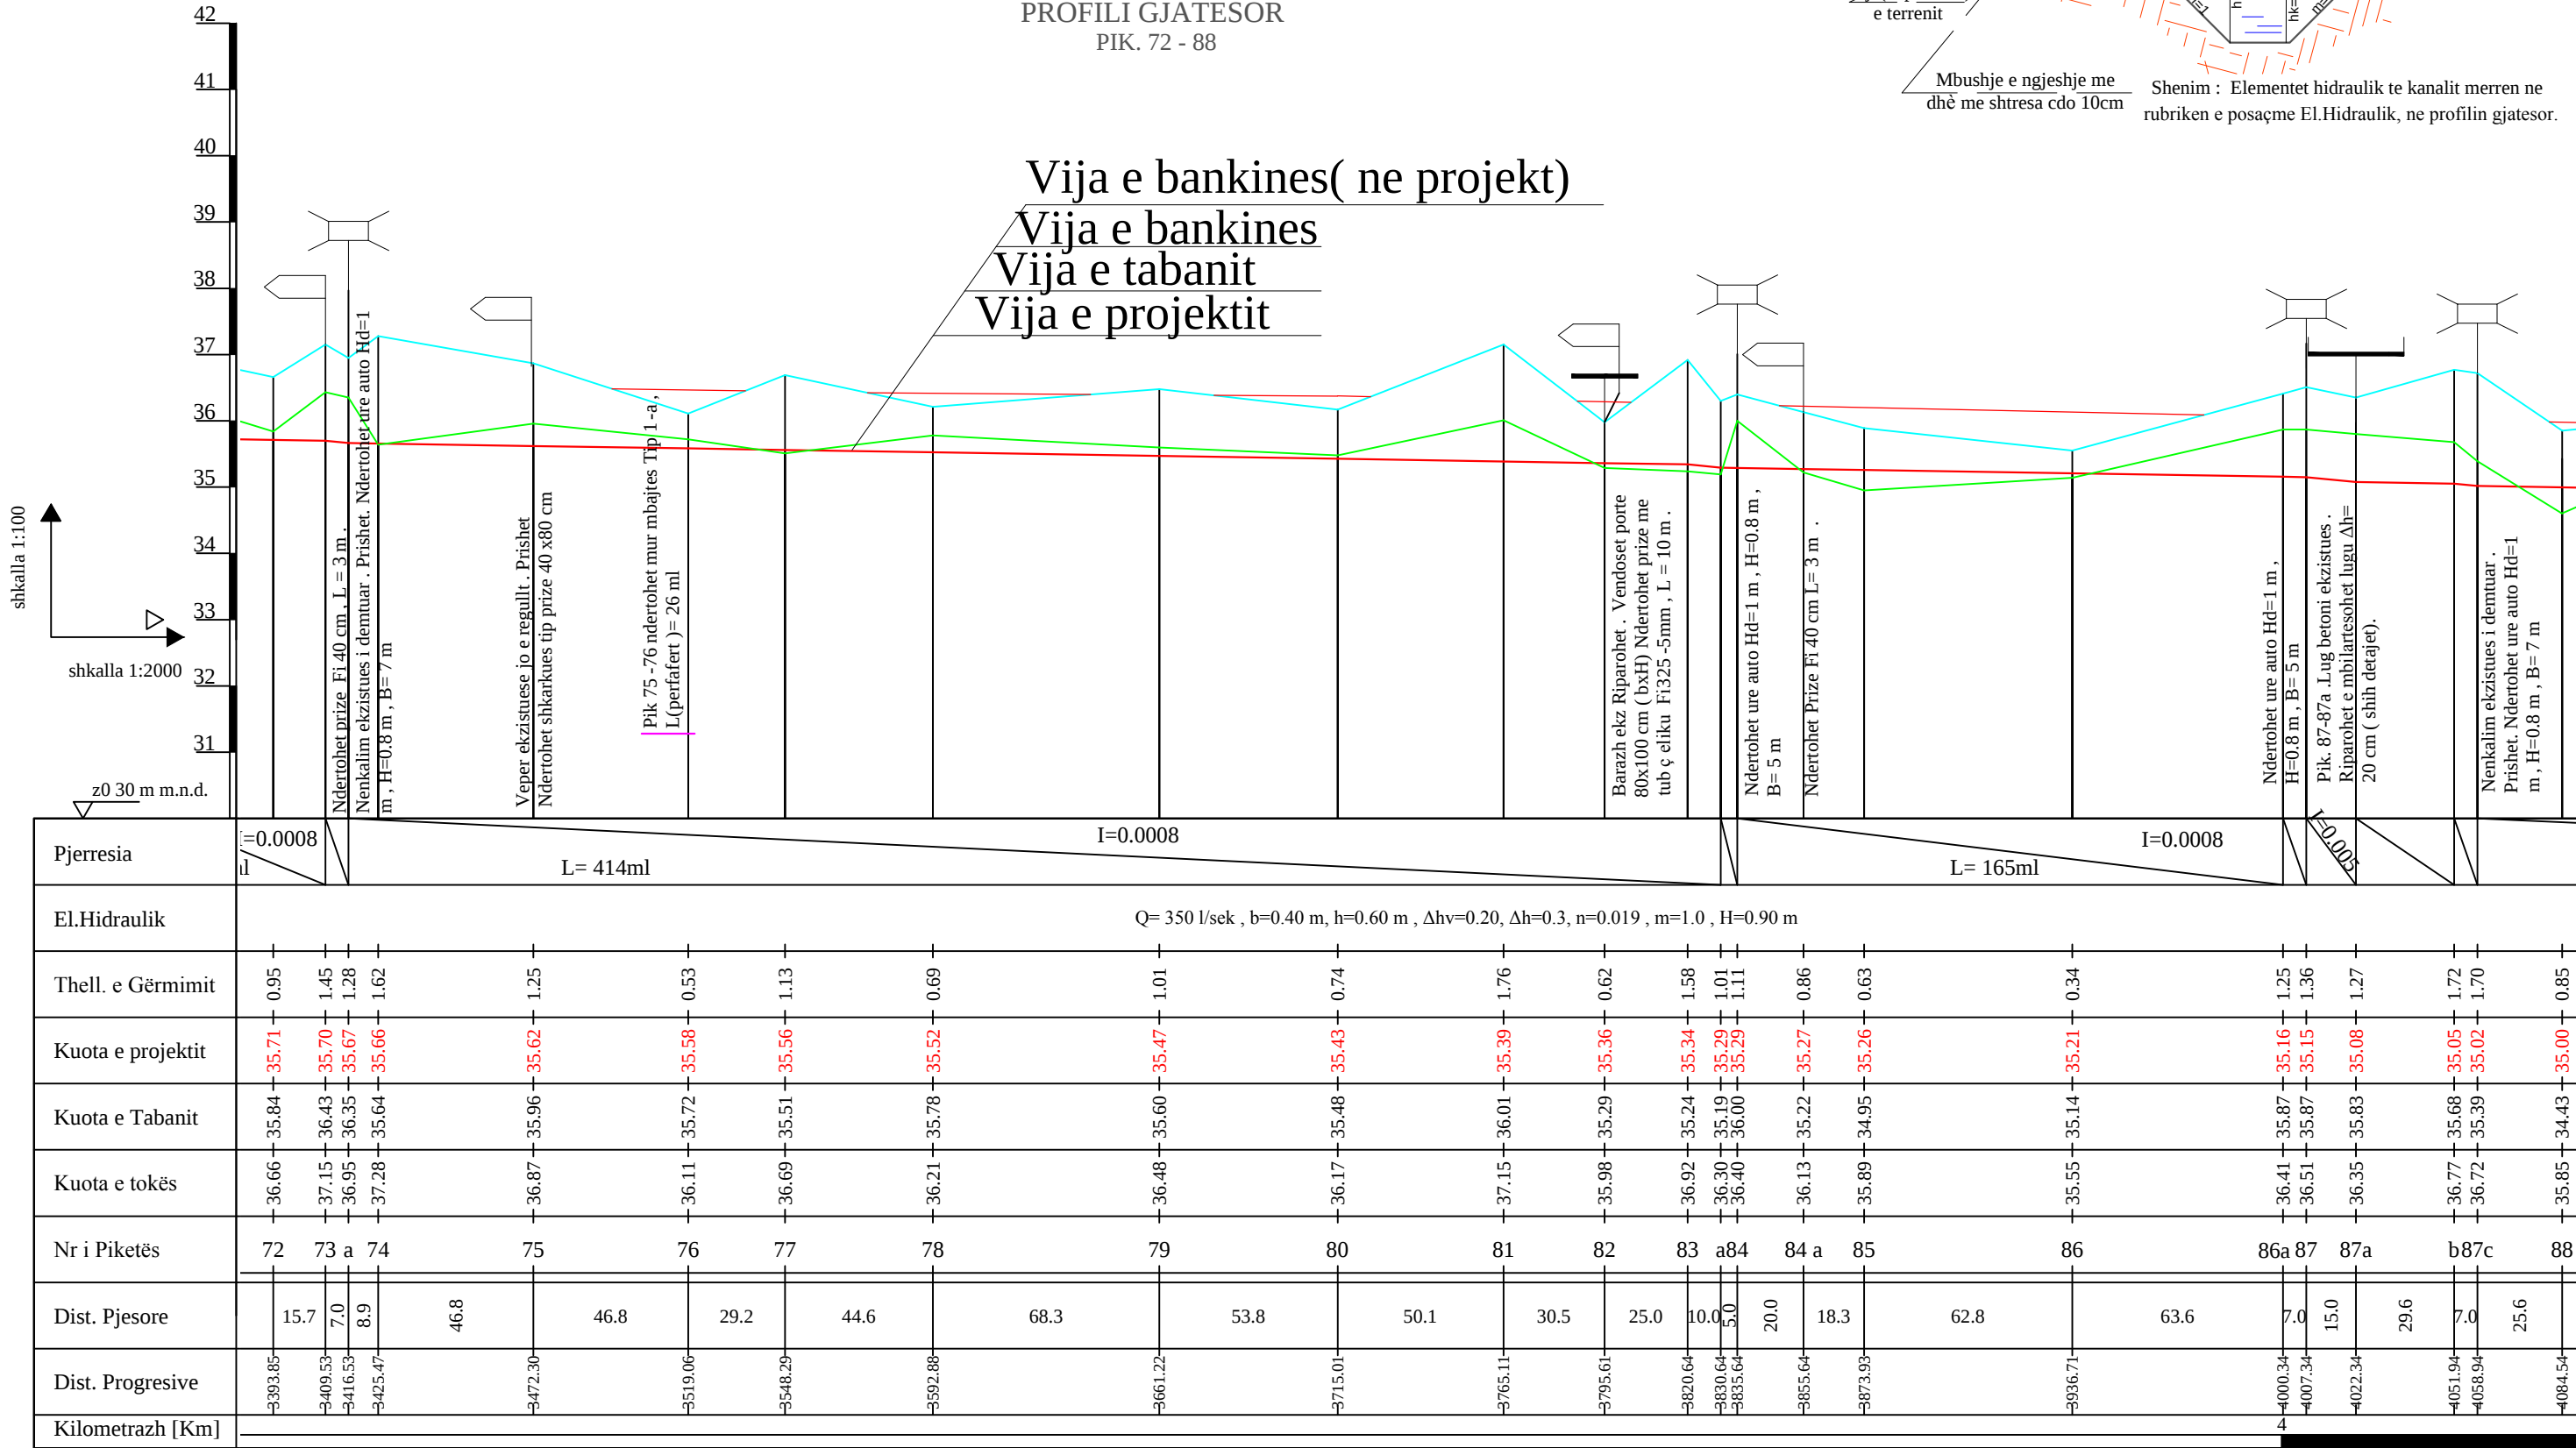

SELAS sh.p.k

Nr. i Licensës 2588

Projekt-Menaxhim-Konsulta



Nr.	Shenime	Date

Porosites:

BASHKIA MALLAKASTER

Drejtor	Ing.Vladimir Agalliu		Rehabilitimi Rrjetit ujitës te Fushes se Hekalit (Faza e Pare)		
Projektues	Ing.Vladimir Agalliu				
Projektues Perpunues	Ing.Lueta Bano				
Projektues Perpunues	Ing.Besmira Agalliu				
Projektues Perpunues	Ing.Edmond Agalliu		Profili gjatesor i kanalit Pik. 72 - 88		
Projektues Perpunues	Ing.Elfrida Balliu				
Topograf	Ing.Artan Lato		Shkalla	Date	Maj 2017

KANALI UJITES KRYESOR
PROFILI GJATESOR
PIK. 88 - 104

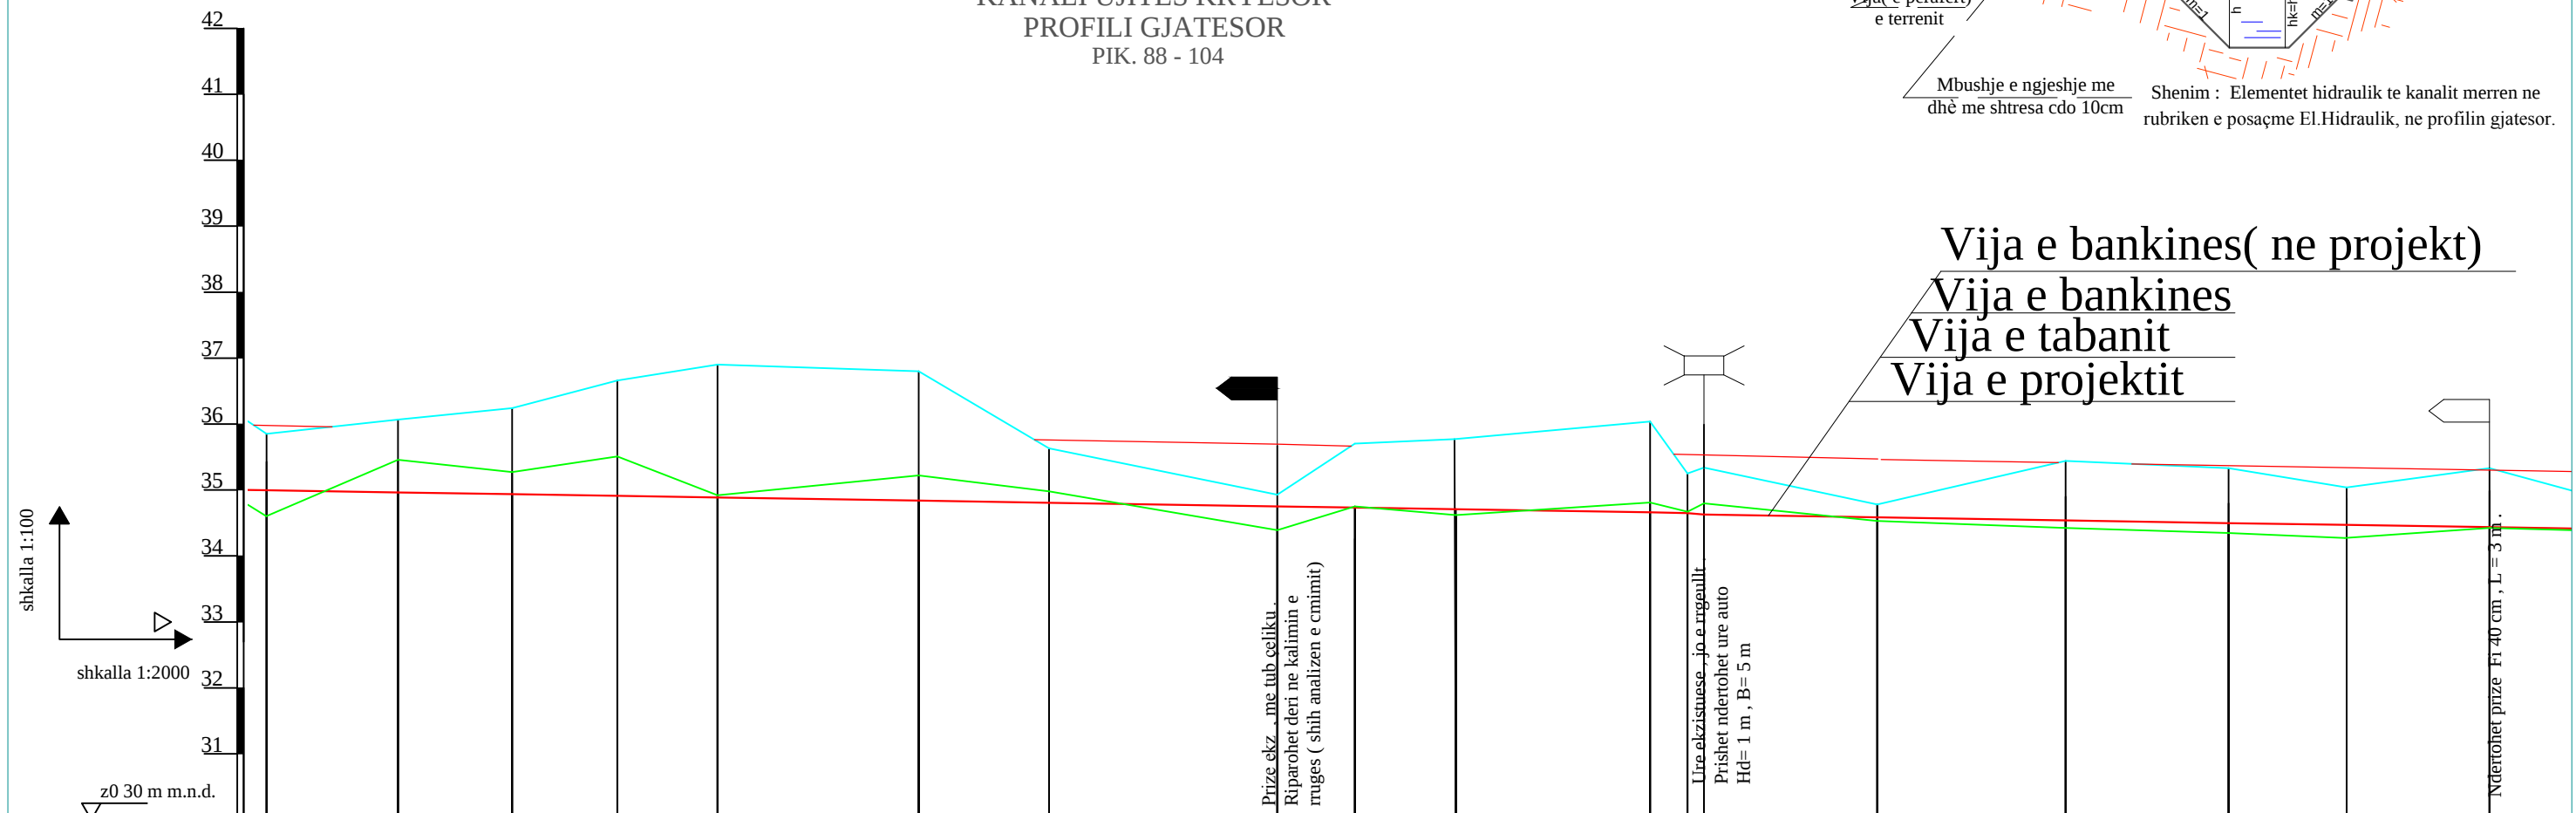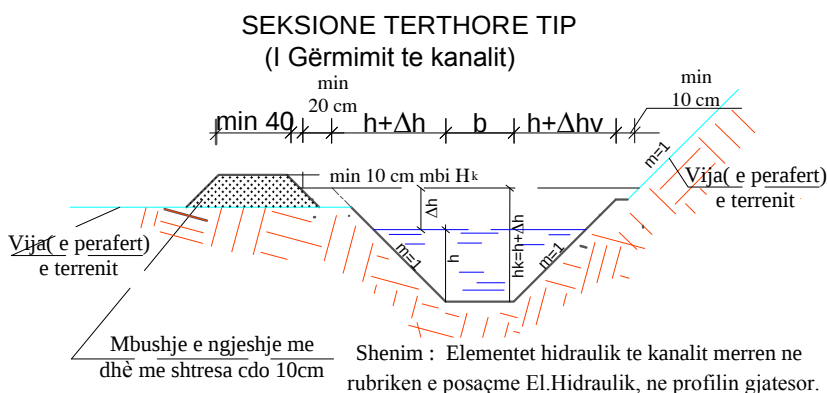

Pjerrësia	I=0.0008																	
	L= 457 ml										L= 691 ml							
El.Hidraulik	Q= 350 l/sek , b=0.40 m, h=0.60 m , Δhv=0.20, Δh=0.3, n=0.019 , m=1.0 , H=0.90 m										Q= 300 l/sek , b=0.40 m, h=0.55 m , Δhv=0.20, Δh=0.3, n=0.019 , m=1.0 , H=0.85 m							
Thell. e Gërmimit	0.85	1.11	1.30	1.75	2.01	1.96	0.82	0.20	0.94	1.11	1.38	0.60	0.71	0.20	0.90	0.83	0.57	0.89
Kuota e projektit	35.00	34.96	34.94	34.91	34.89	34.84	34.81	34.75	34.73	34.71	34.66	34.65	34.63	34.58	34.54	34.50	34.47	34.44
Kuota e Tabanit	34.43	35.46	35.27	35.51	34.92	35.22	34.98	34.39	34.75	34.62	34.81	34.67	34.80	34.55	34.40	34.30	34.30	34.39
Kuota e tokës	35.85	36.07	36.24	36.66	36.90	36.80	35.63	34.95	35.67	35.82	36.04	35.25	35.34	34.78	35.44	35.33	35.04	35.33
Nr i Piketës	88	89	90	91	92	92-a	93	94	95	96	97	98	99	100	101	102	103	104
Dist. Pjesore	39.9	34.6	31.9	30.4	61.1	39.5	69.2	23.6	30.7	58.9	11.4	5.0	52.6	57.2	49.5	35.8	43.3	48
Dist. Progressive	4084.54	4124.42	4159.05	4190.98	4221.40	4282.45	4321.97	4391.18	4414.75	4445.42	4504.33	4515.69	4520.69	4573.24	4630.40	4679.87	4715.64	4758.98
Kilometrazh [Km]																		

SELAS sh.p.k

Nr. i Licensës 2588

Projekt-Menaxhim-Konsulta

Nr.	Shenime	Date

Porosites:

BASHKIA MALLAKASTER



Drejtor	Ing.Vladimir Agalliu	
Projektues	Ing.Vladimir Agalliu	
Projektues	Ing.Lueta Bano	
Perpunues	Ing.Besmira Agalliu	
Projektues	Ing.Edmond Agalliu	
Perpunues	Ing.Elfrida Balliu	
Topograf	Ing.Artan Lato	

Rehabilitimi Rrjetit ujitës te Fushes se Hekalit (Faza e Pare)

Profilin gjatesor i kanalit Pik. 88 - 104

ShkallaDateMaj 2017

















KANALI UJITES KRYESOR
PROFILI GJATESOR
PIK. 104 - 120

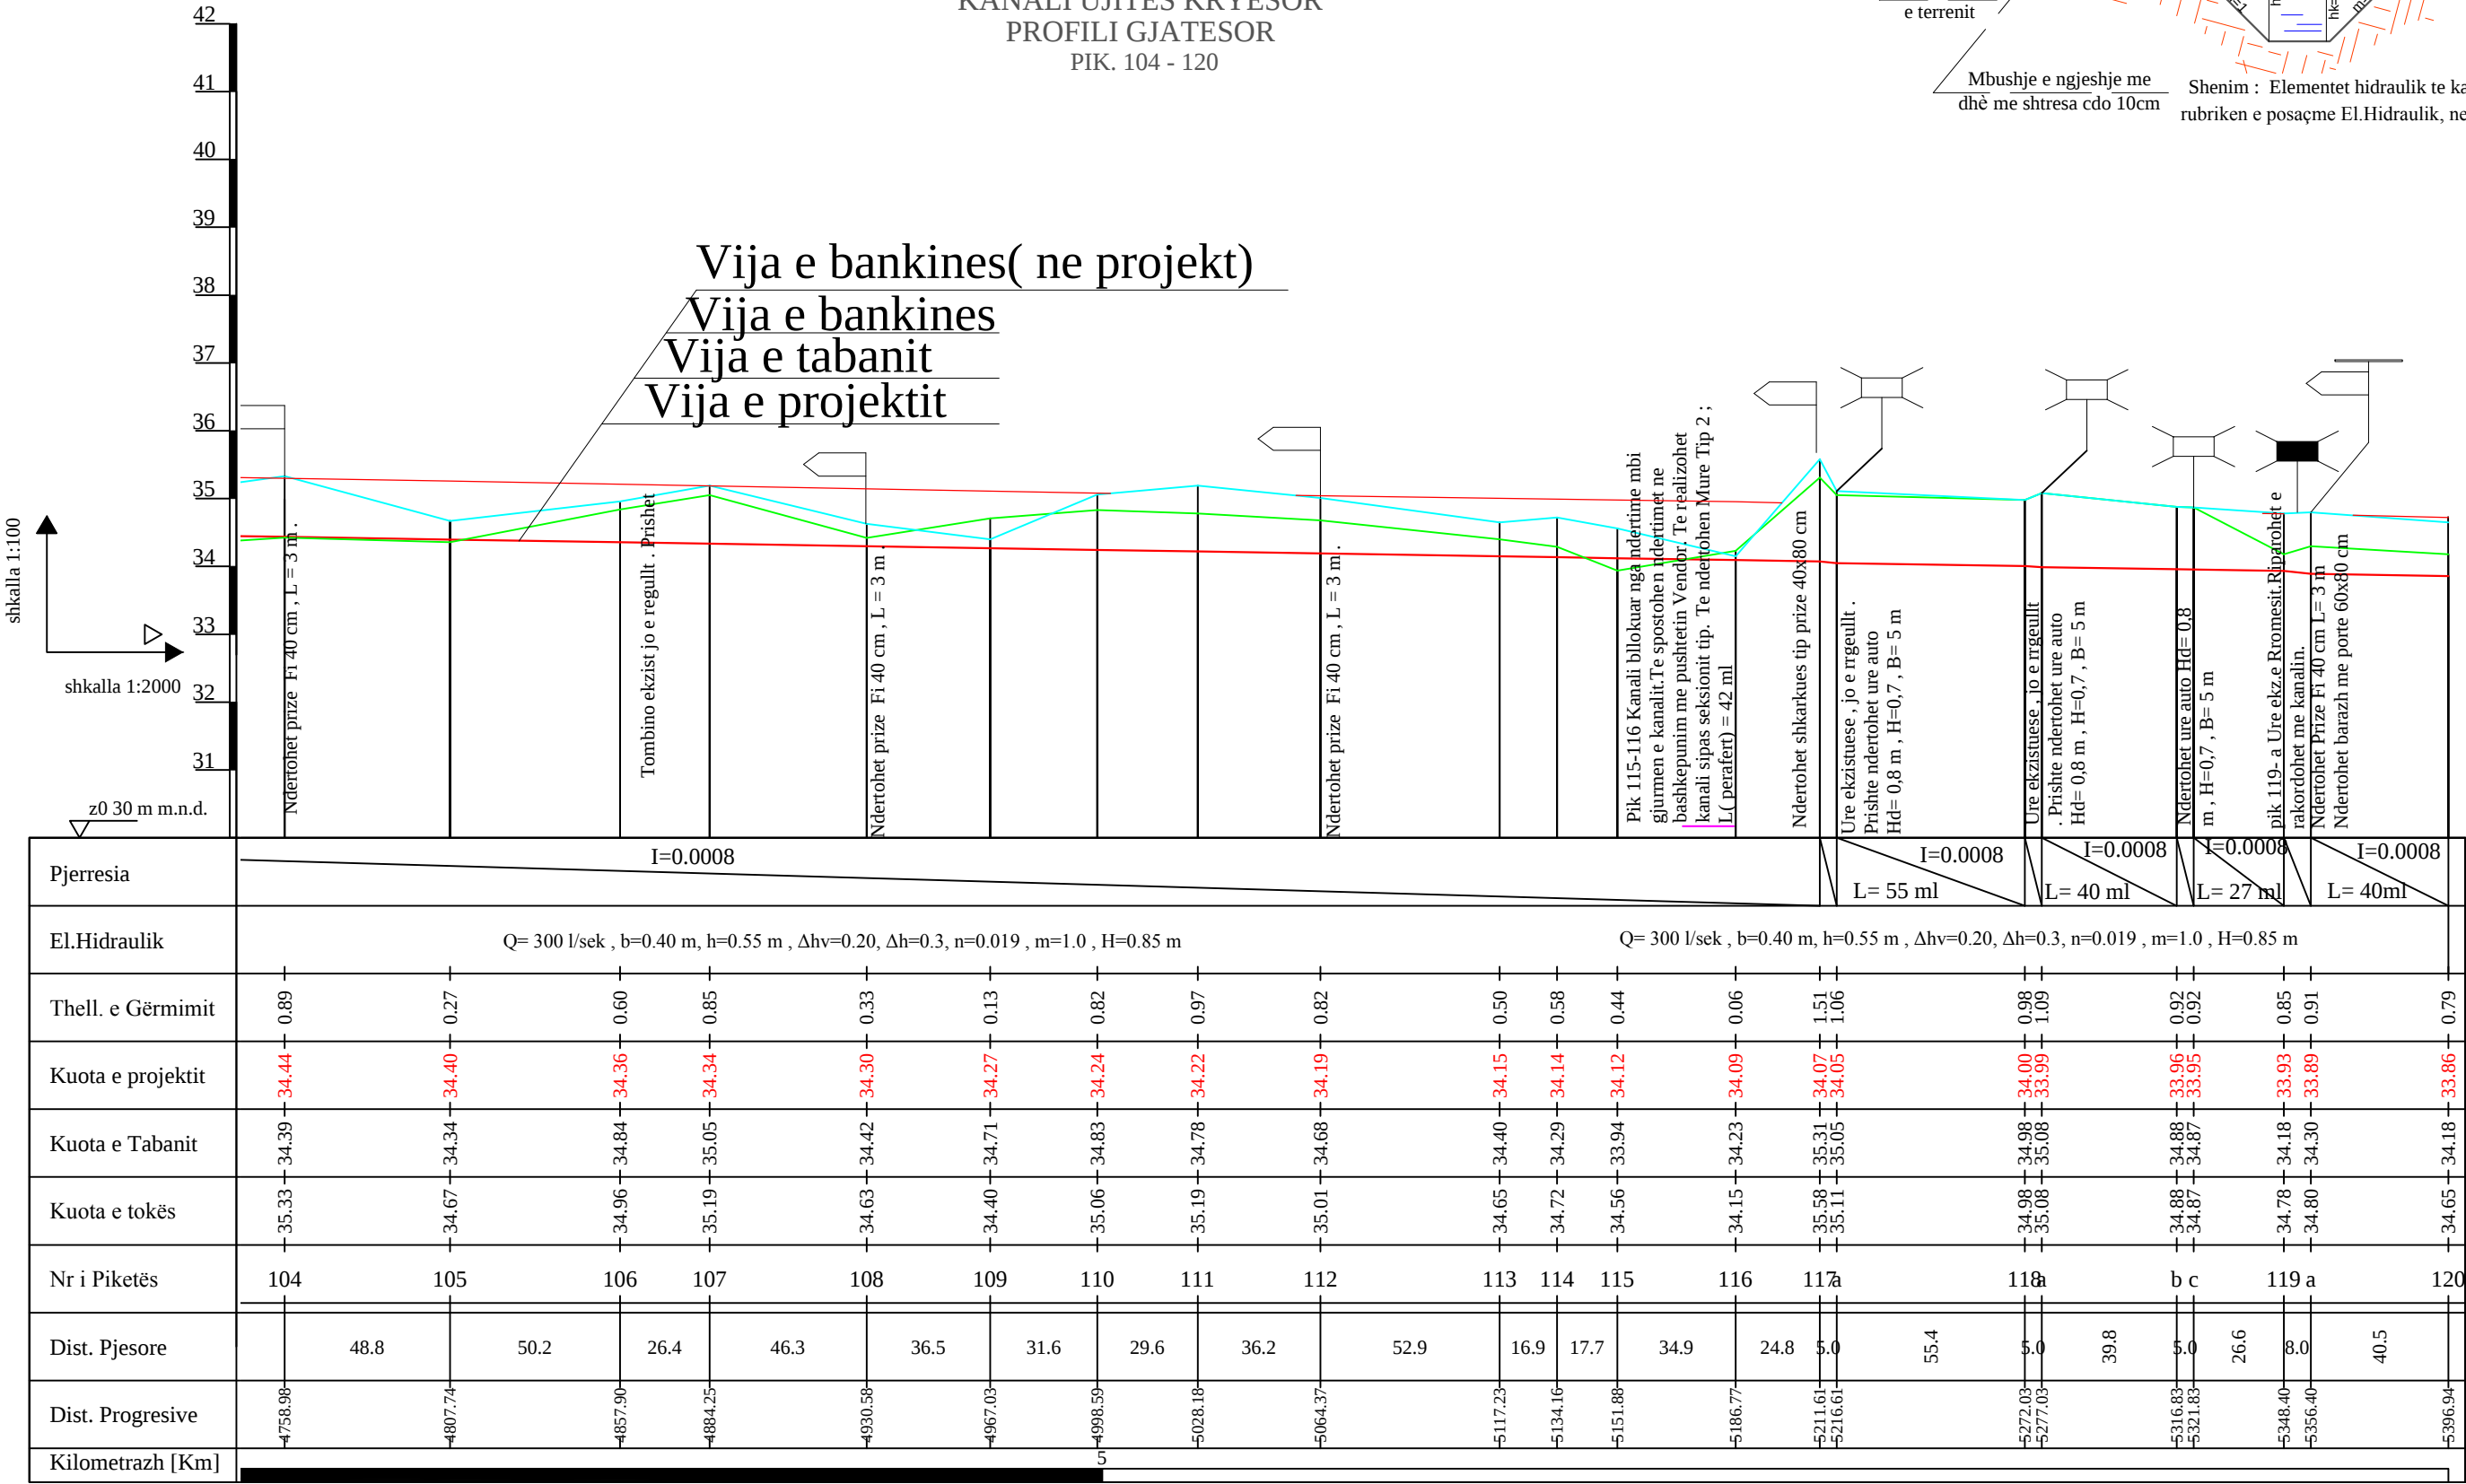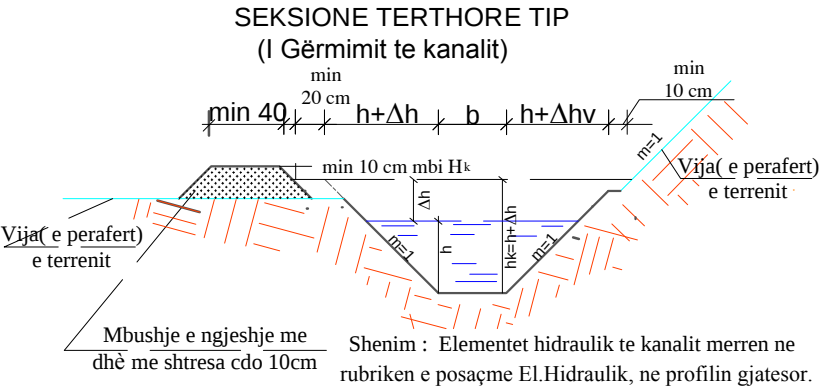

Nr.	Shenime	Date

Porosites: BASHKIA MALLAKASTER	Drejtor	Ing.Vladimir Agalliu	Rehabilitimi Rrjetit ujitës te Fushes se Hekalit (Faza e Pare)		
	Projektues	Ing.Vladimir Agalliu			
	Perpunues	Ing.Lueta Bano			
	Projektues	Ing.Besmira Agalliu	Profili gjatesor i kanalit Pik. 104 - 120		
	Perpunues	Ing.Edmond Agalliu			
	Perpunues	Ing.Elfrida Balliu			
	Perpunues	Ing.Artan Lato			
	Topograf		Shkalla	Date	Maj 2017

Profilat terthor Pk.1-Pk.18 Sh 1:200

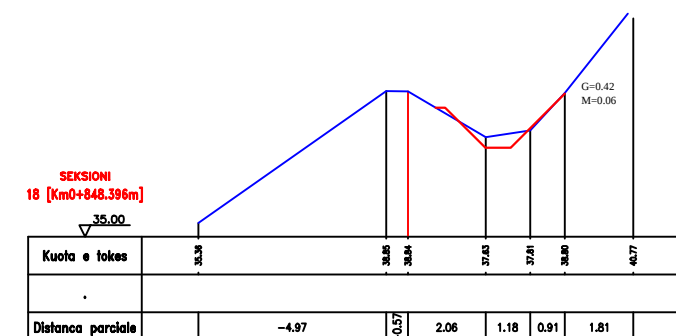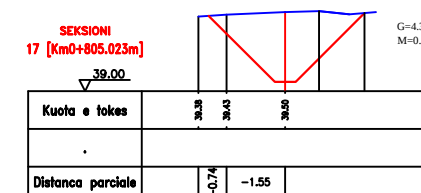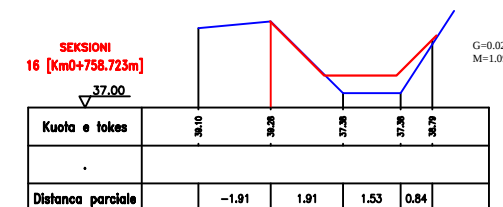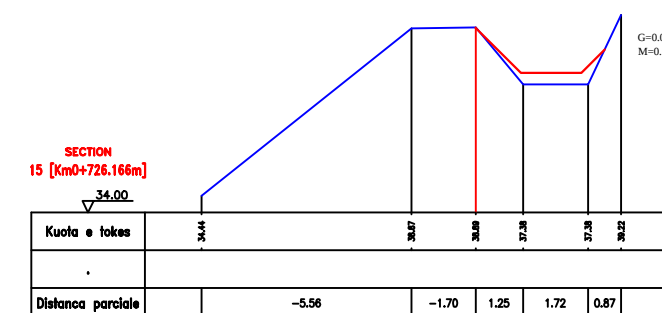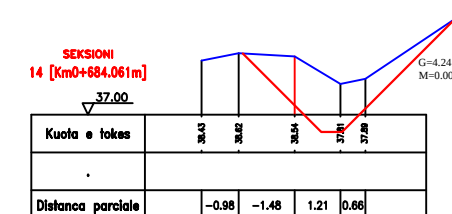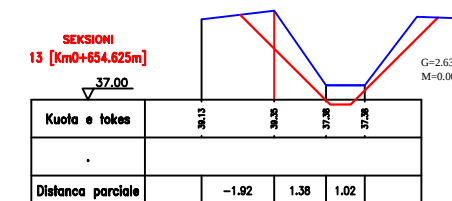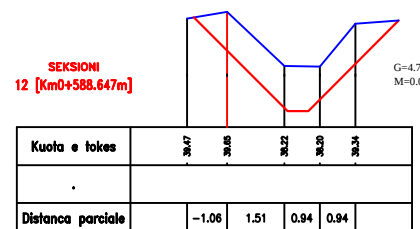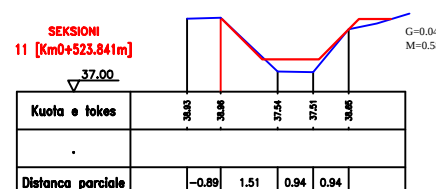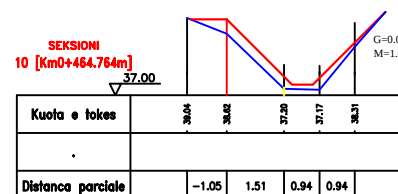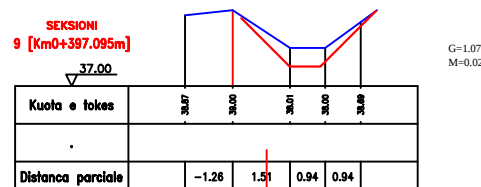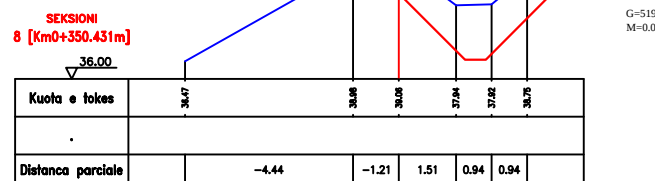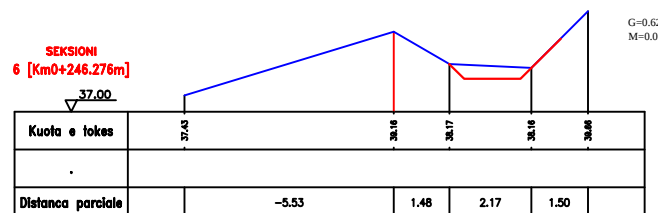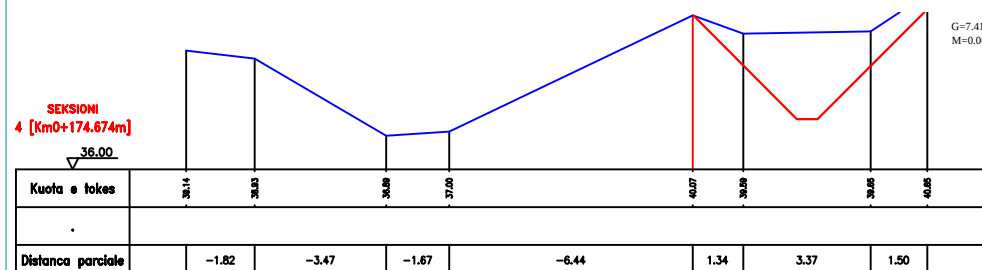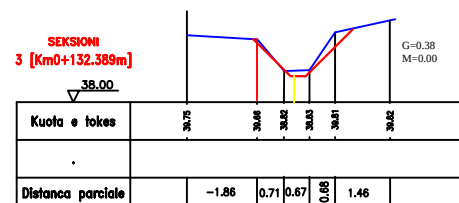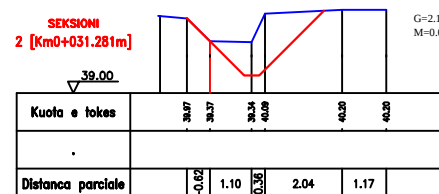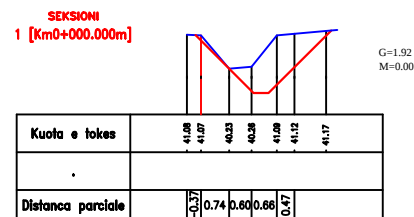

Sh 1:200



Projekt-Menaxhim-Konsulta

Nr.	Shenime	Date
-----	---------	------

BASHKIA MALLAKASTER





























Drejtor	Ing.Vladimir Agalliu
Projektues	Ing.Vladimir Agalliu
Projektues Perpunues	Ing.Lueta Bano
Projektues Perpunues	Ing.Besmira Agalliu
Projektues Perpunues	Ing.Edmond Agalliu
Projektues Perpunues	Ing.Elfrida Balliu
Topograf	Ing.Artan Lato

Rehabilitimi Rrjetit ujitës te Fushes se Hekalit (Faza e Pare)

Profilat terthor Pik 18 - 38

Shkalla	1:200	Date	Maj 2017
---------	-------	------	----------

Profilat terthor Pk.39-Pk.66
Sh 1:200

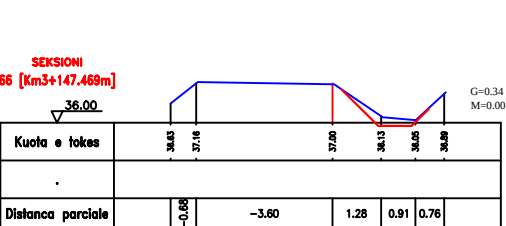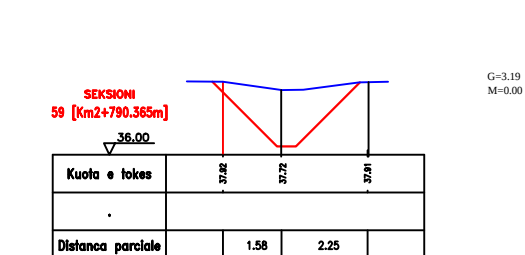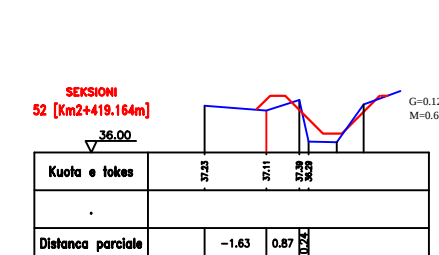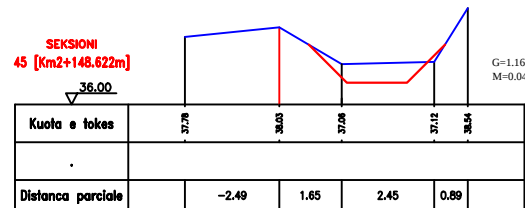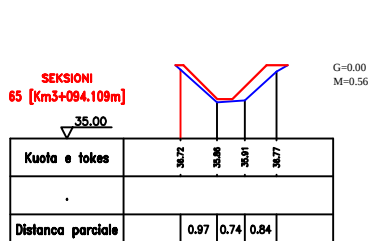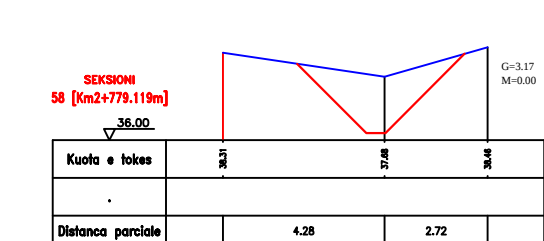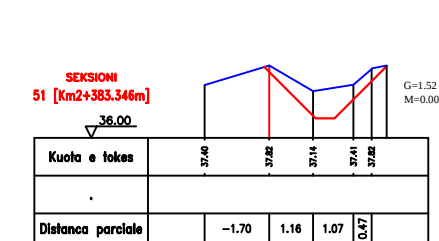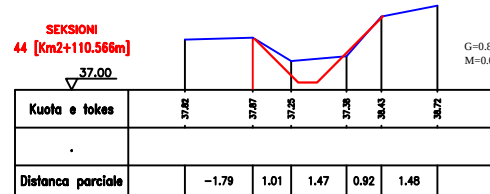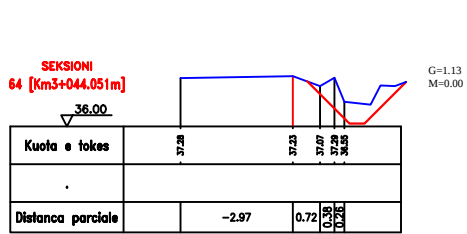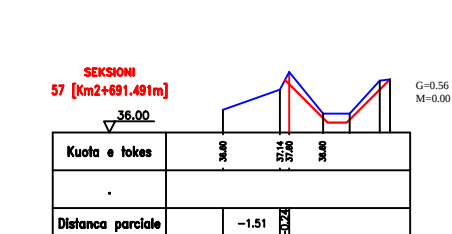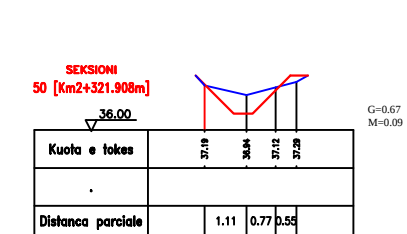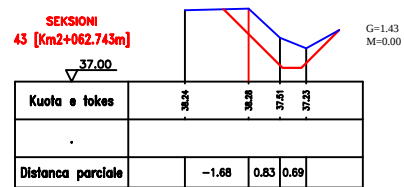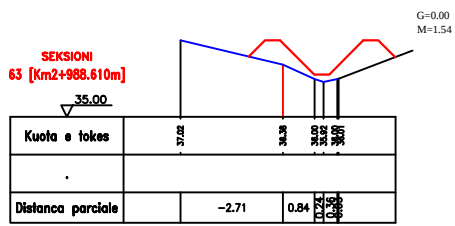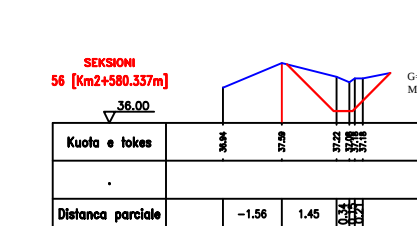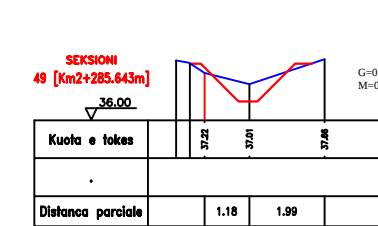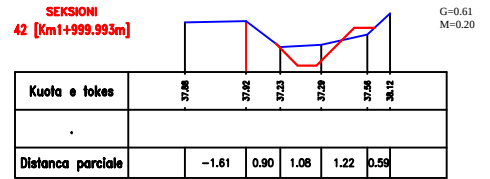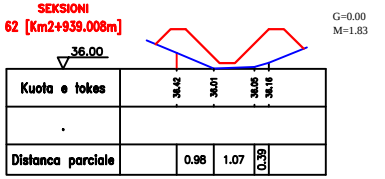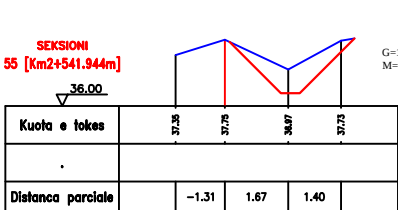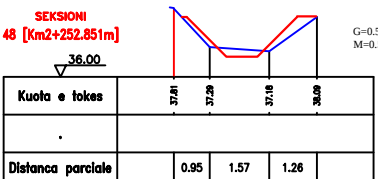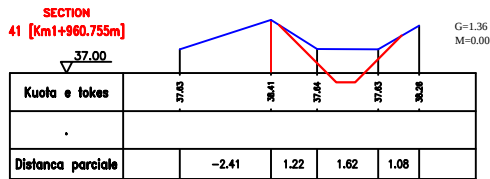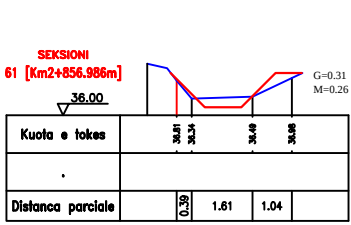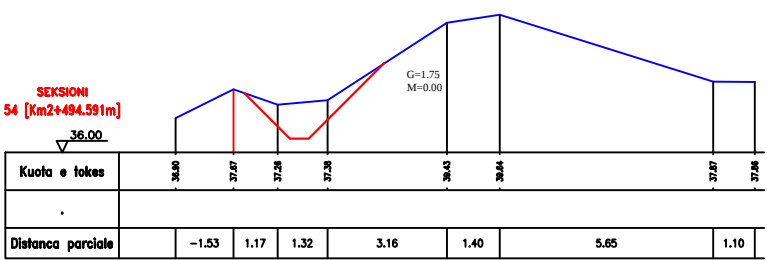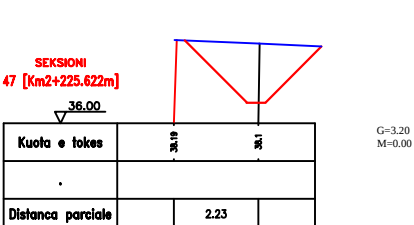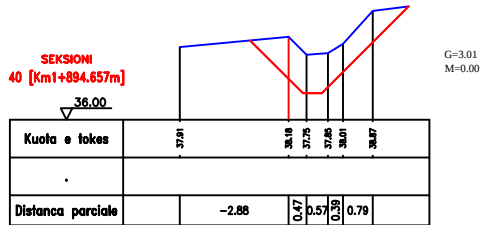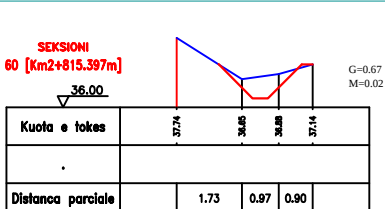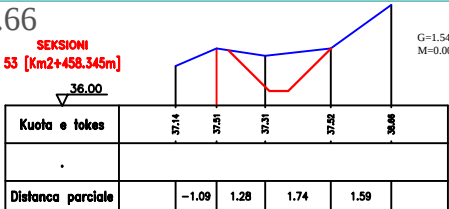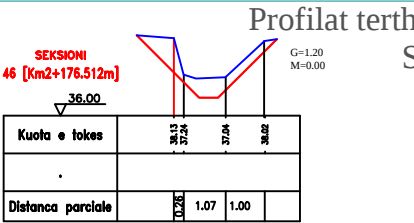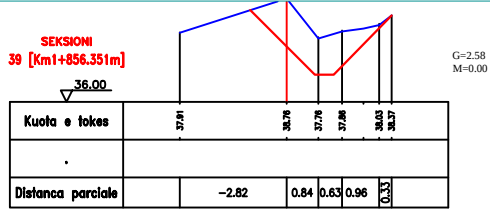

SELAS sh.p.k

Nr. i Licensës 2588

Projekt-Menaxhim-Konsulta
























Nr.	Shenime	Date

Porosites:

BASHKIA MALLAKASTER

Drejtor	Ing.Vladimir Agalliu		Rehabilitimi Rrjetit ujitës te Fushes se Hekalit (Faza e Pare)
Projektues	Ing.Vladimir Agalliu		
Perpunues	Ing.Lueta Bano		
Projektues	Ing.Besmira Agalliu		
Projektues	Ing.Edmond Agalliu		
Perpunues	Ing.Elfrida Balliu		Profilat terthor Pk.39-Pk.66
Topograf	Ing.Artan Lato		Shkalla 1:200 Date Maj 2017

Profilat terthor Pk.67-Pk.89
Sh 1:200

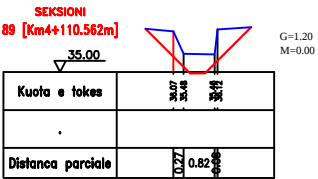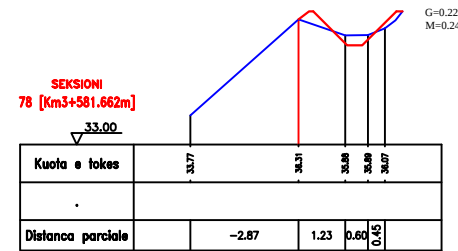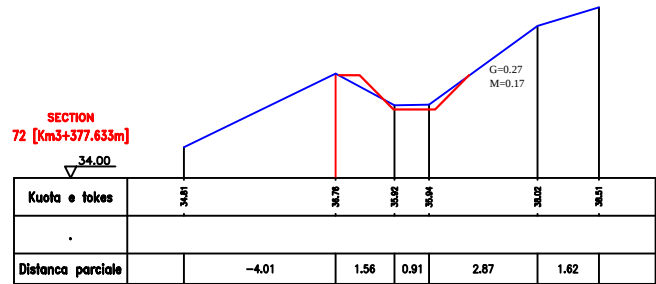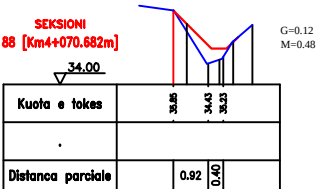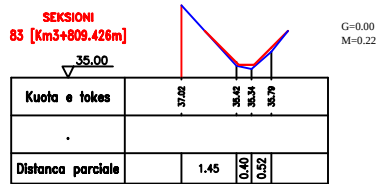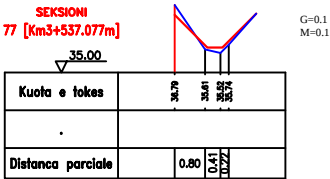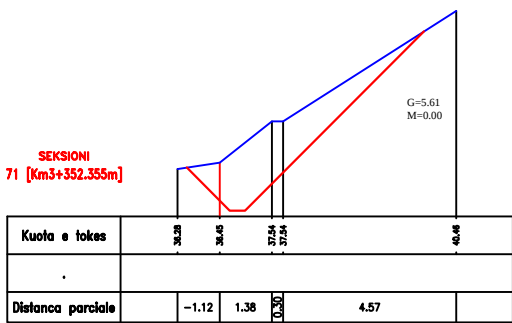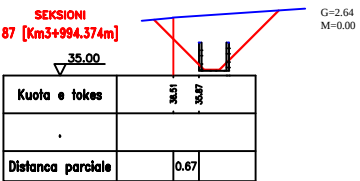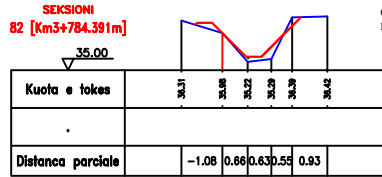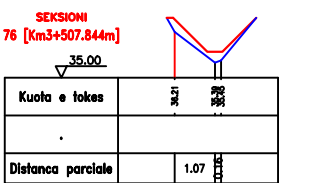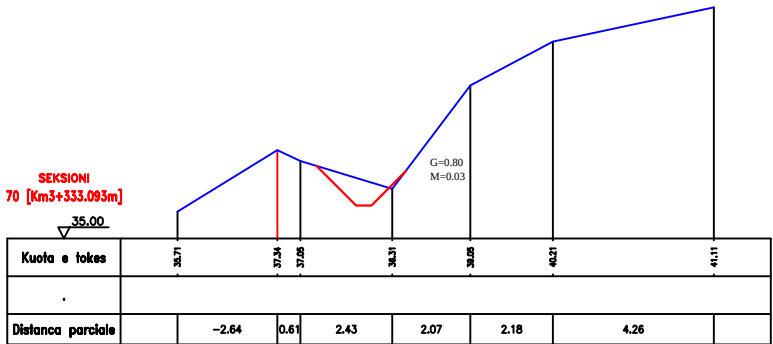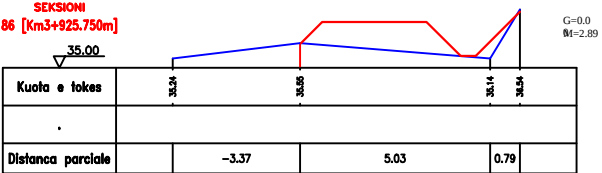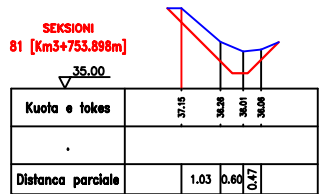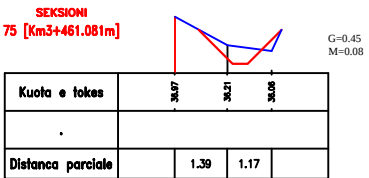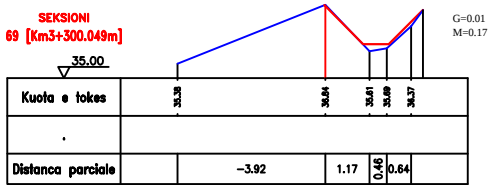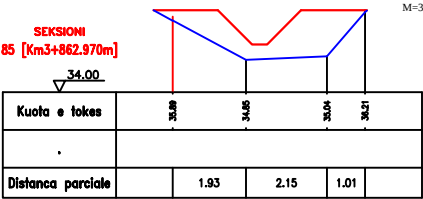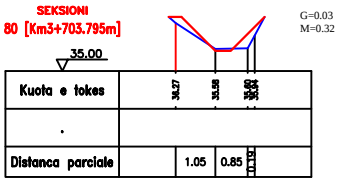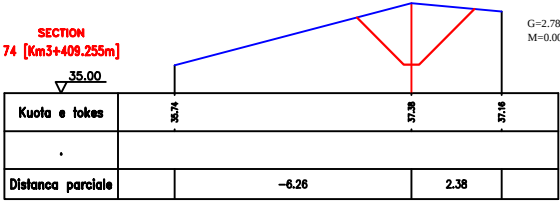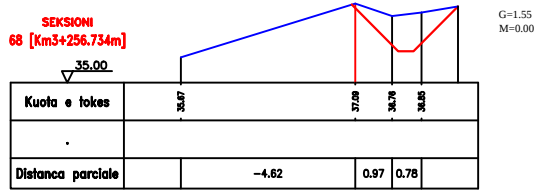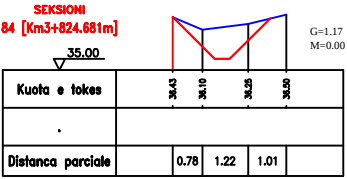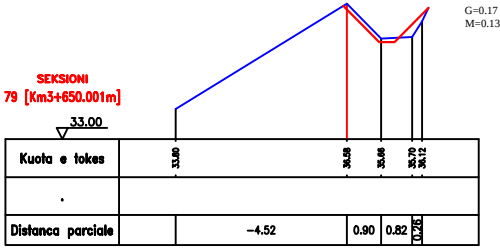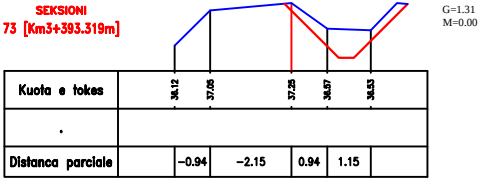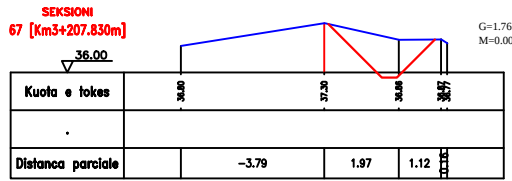

SELAS sh.p.k

Nr. i Licensës 2588

Projekt-Menaxhim-Konsulta






























Nr.	Shenime	Date

Porosites:

BASHKIA MALLAKASTER

Drejtor	Ing.Vladimir Agalliu		Rehabilitimi Rrjetit ujitës te Fushes se Hekalit (Faza e Pare)
Projektues	Ing.Vladimir Agalliu		
Perpunues	Ing.Lueta Bano		
Projektues	Ing.Besmira Agalliu		
Projektues	Ing.Edmond Agalliu		
Perpunues	Ing.Elfrida Balliu		Profilat terthor Pk.67-Pk.89
Topograf	Ing.Artan Lato		Shkalla 1:200 Date Maj 2017

Profilat terthor Pk.90-Pk.120
Sh 1:200

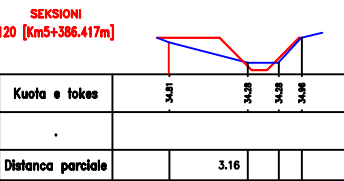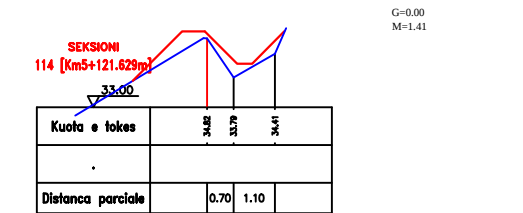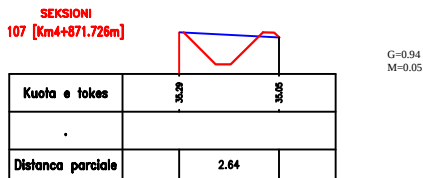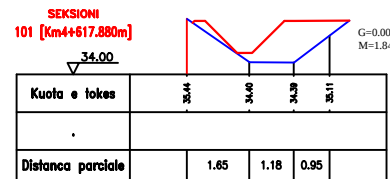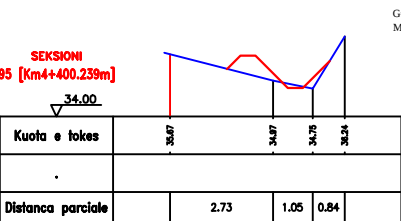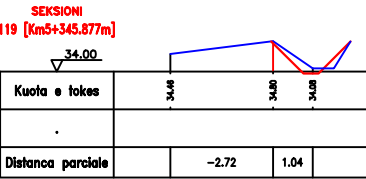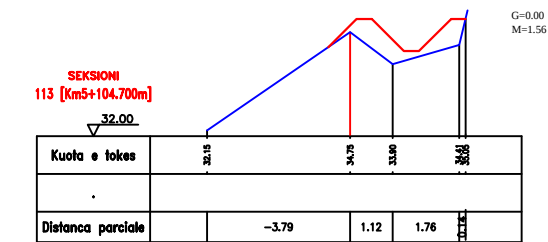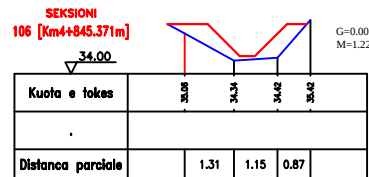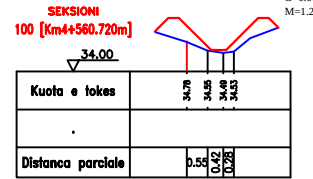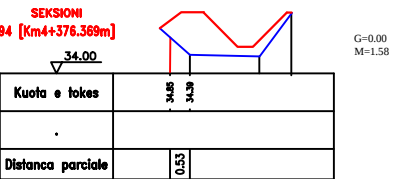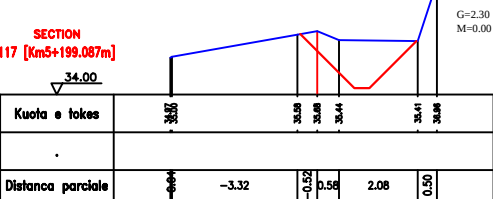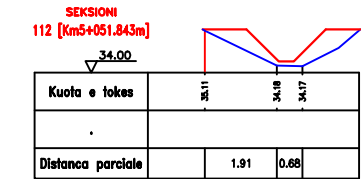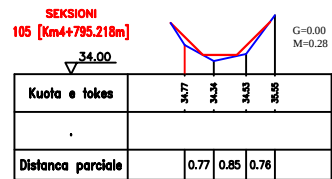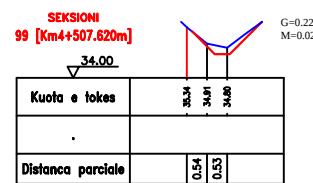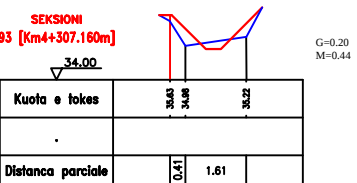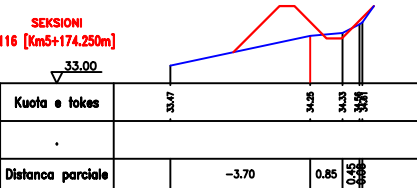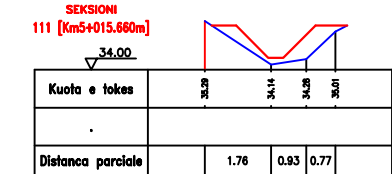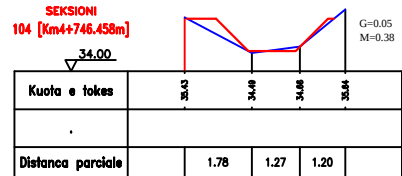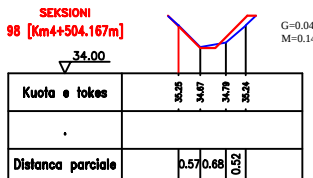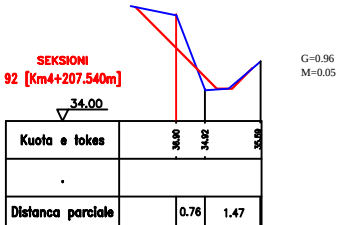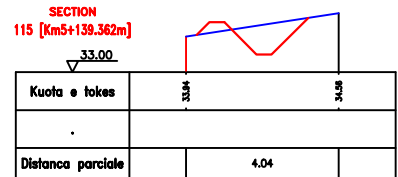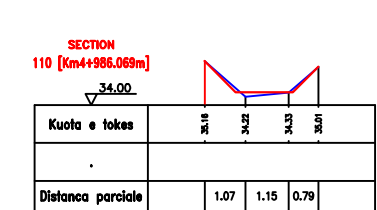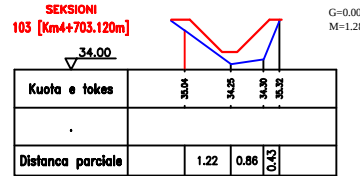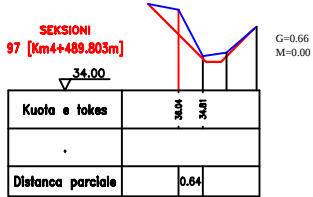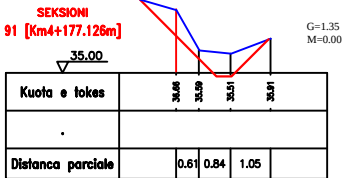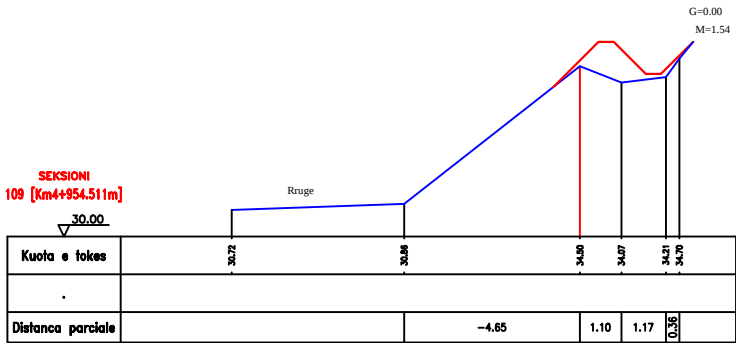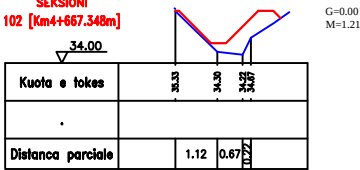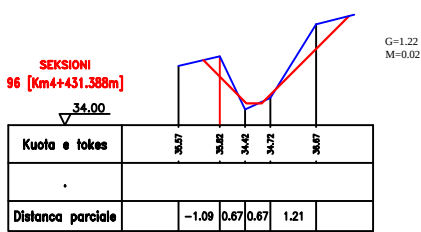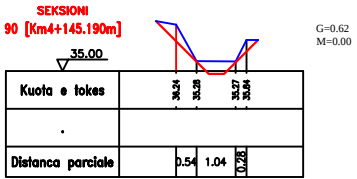

SELAS sh.p.k

Nr. i Licensës 2588

Projekt-Menaxhim-Konsulta

Nr.	Shenime	Date


Porosites:

BASHKIA MALLAKASTER

Drejtor	Ing.Vladimir Agalliu		Rehabilitimi Rrjetit ujitës te Fushes se Hekalit (Faza e Pare)
Projektues	Ing.Vladimir Agalliu		
Perpunues	Ing.Lueta Bano		
Perpunues	Ing.Besmira Agalliu		
Perpunues	Ing.Edmond Agalliu		Profilat terthor Pk.90-Pk.120
Perpunues	Ing.Elfrida Balliu		
Topograf	Ing.Artan Lato		Shkalla 1:200 Date Maj 2017


SEKSIONET TERTHORE TIP

SEKSIONE TERTHORE TIP
(Rasti me veshje te re)

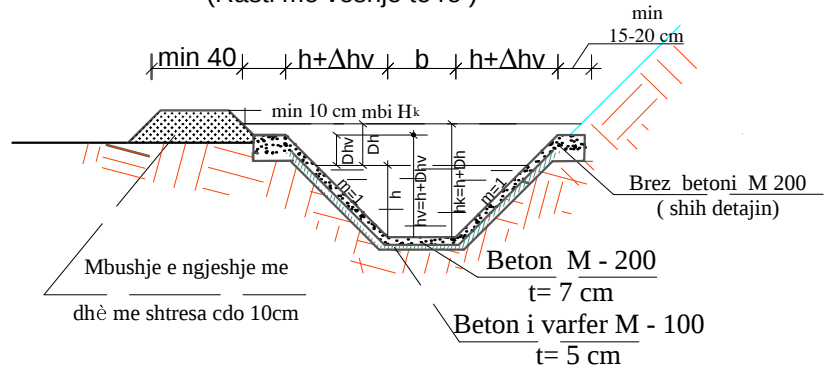


DETAJI I FUGES SE TEMPERATURES
SH 1:10


Fuga me llaç çimento M 30
Kampata e veshur me beton M 200

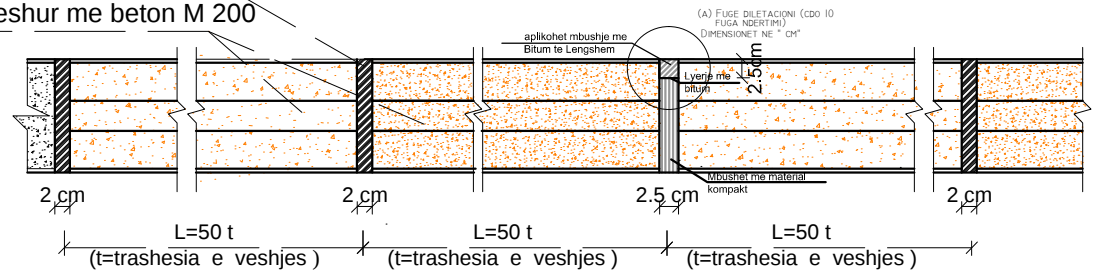


SEKSIONE TERTHORE TIP
(Rasti mbi veshjet ekzistuese)

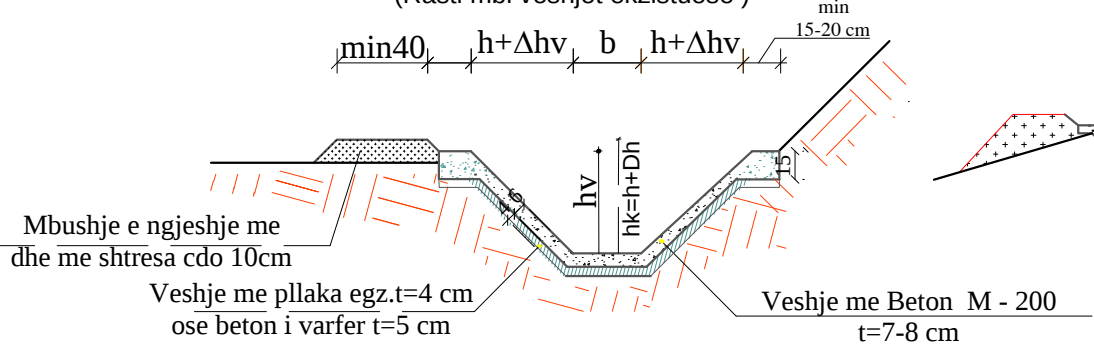

MURI TIP 1-a SH 1:100

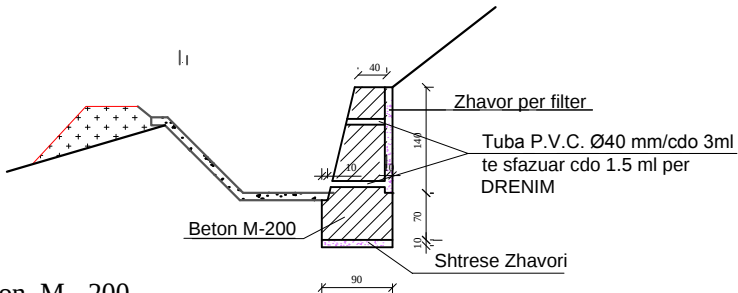


MURI TIP 1 SH 1:100

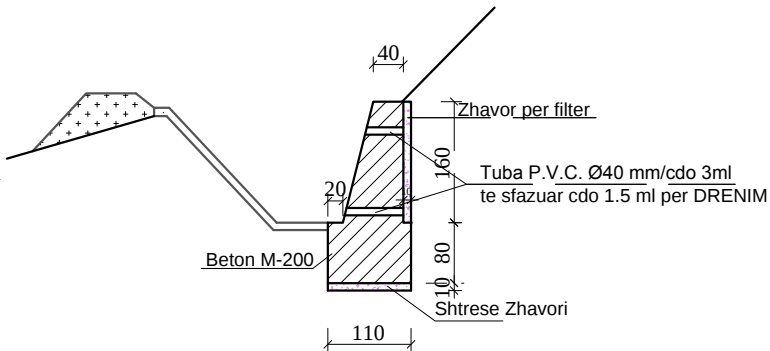


Shenim : Elementet hidraulik te kanalit merren ne rubriken e posaçme El.Hidraulik, ne profilin gjatesor. Volumet e punimeve per muret jepen ne analizat e veçanta te preventivave.


MURI TIP 2-a SH 1:100

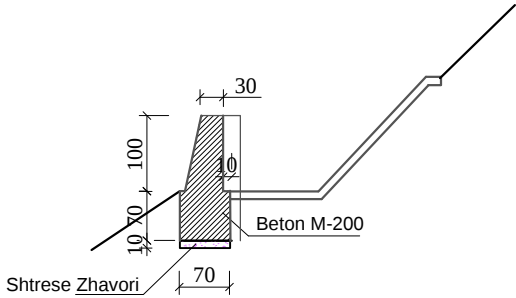


MURI TIP 2 SH 1:100

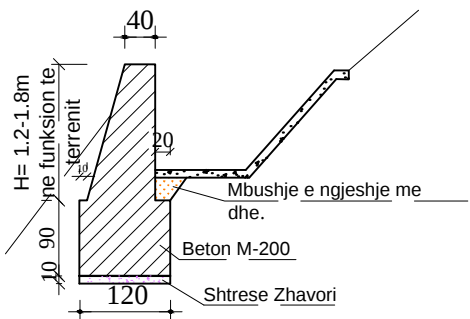

DETAJI I BREZIT ME $t=10$ cm
Shk 1:10

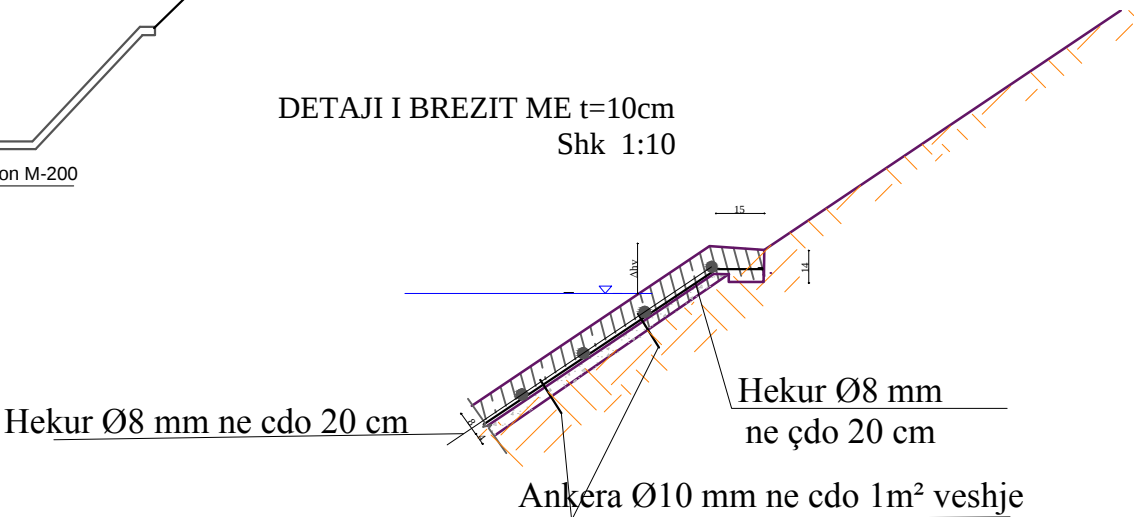

Detaje te zgares se armimit te veshjes

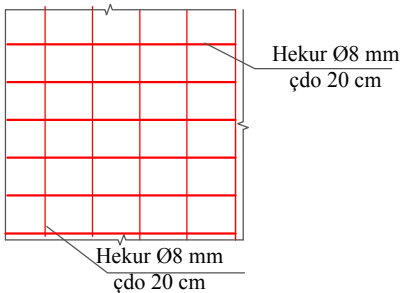

Nr.	Shenime	Date

Porosites: BASHKIA MALLAKASTER	Drejtor	Ing.Vladimir Agalliu	Rehabilitimi Rrjetit ujitës te Fushes se Hekalit (Faza e Pare)
	Projektues	Ing.Vladimir Agalliu	
	Projektues Perpunues	Ing.Lueta Bano	
	Projektues Perpunues	Ing.Besmira Agalliu	
	Projektues Perpunues	Ing.Edmond Agalliu	Seksionet TIP dhe detajet e tyre
	Projektues Perpunues	Ing.Elfrida Balliu	
	Topograf	Ing.Artan Lato	
		Shkalla	Date
		Maj 2017	