



**REPUBLIKA E SHQIPËRISË
BASHKIA DROPUILL**

**MIRATOHET
KRYETAR
Z.DHIMITRAQ TOLI**




**OBJEKTI: NDERTIM I PALESTRES MULTIFUNKSIONALE, REHABILITIMI I
TERRENEVE SPORTIVE E TE JASHTME DHE INSTALIMI I SISTEMIT
FOTOVOLTAIK NE SHKOLLEN E MESME TE BASHKUAR
BULARAT+KOPSHTI BULARAT, DROPULLI I SIPERM**

PROJEKTI I ZBATIMIT ARKITEKTONIK

**PROJEKTUES:
SHOQERIA "ZENIT&CO"
Nr.License:N.0433/22**



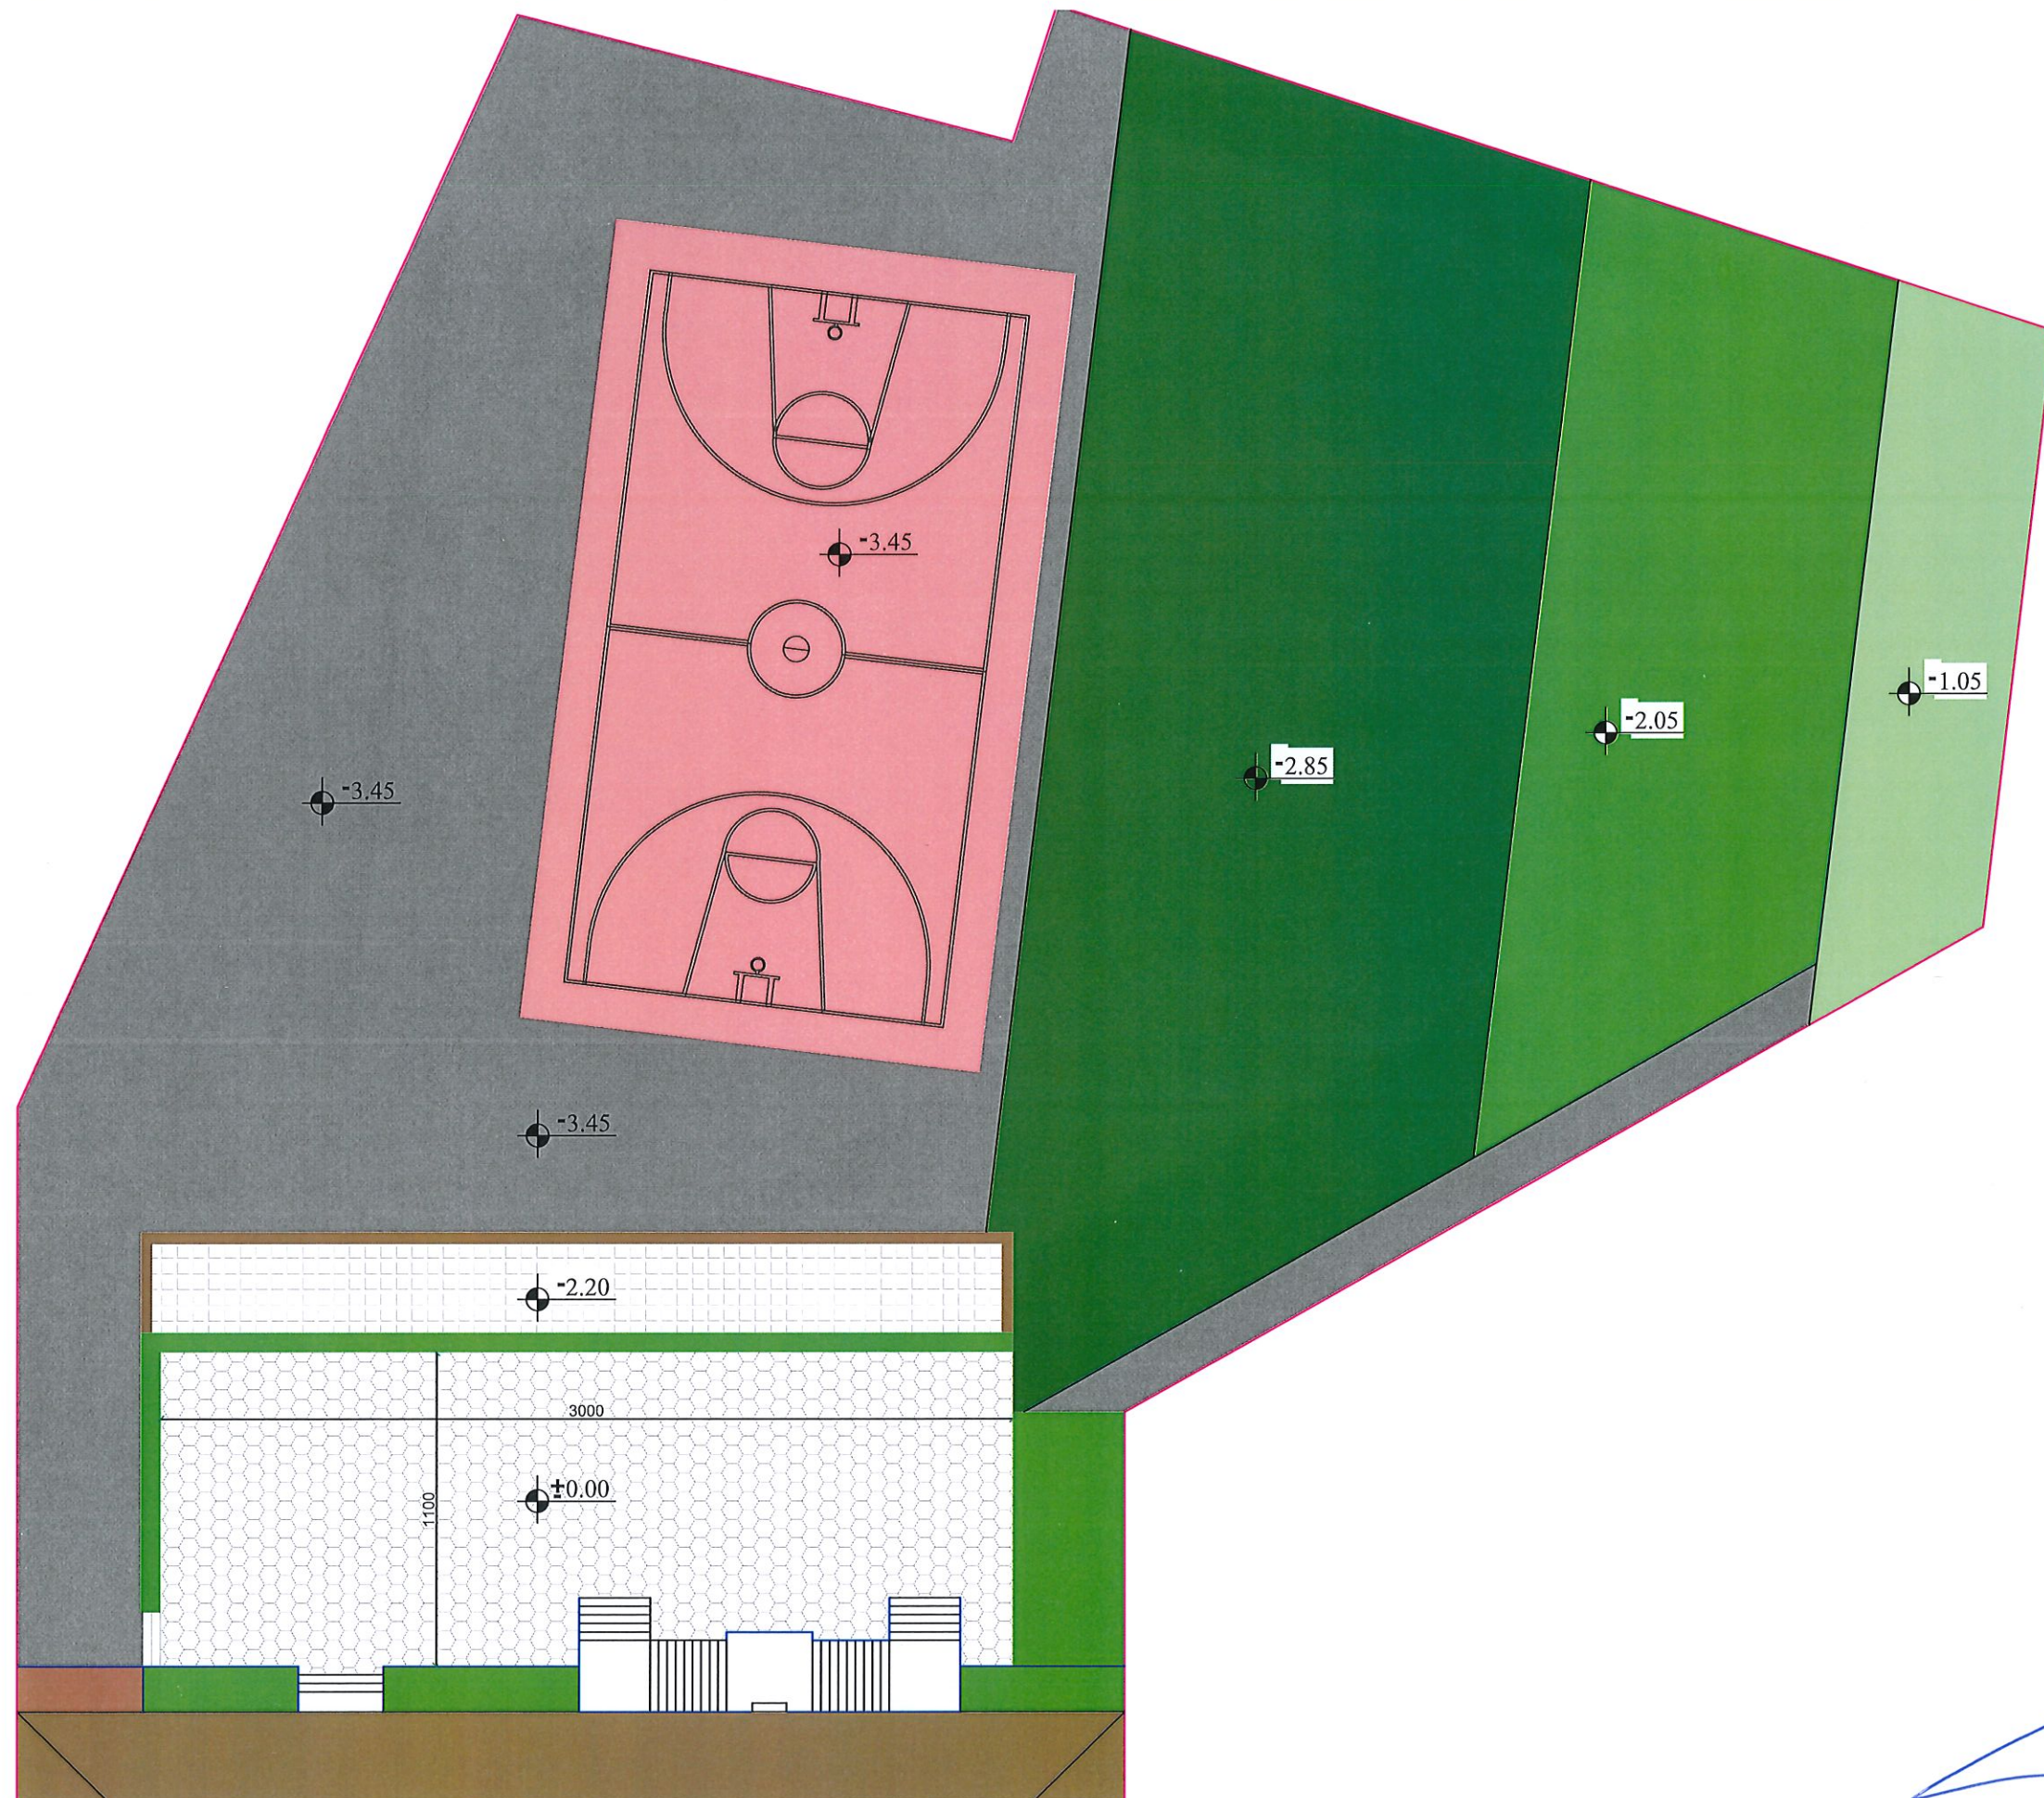


POROSITESI	
BASHKIA DROPULL	
KONSULENT	
 "ZENIT&CO" architectural design urban planning Rr. Myrteza Topi (Nr. 18 zip. code. 1007) E-Mail: zenit06@ive.com	address:
SHENIME TEKNIKE	
PROJEKTI	
"NDERITIM I PALESTRES MULTIFUNKSIONALE, REHABILITIMI I TERRENEVE SPORTIVE E TE JASHTME DHE INSTALIMI I SISTEMIT FOTOVOLTAIK NE SHKOLLEN E MESME TE BASHKUAR BULARAT+KOPSHTI BULARAT, DROPULLI I SIPERM"	
ZONA	
BASHKIA DROPULL	
FAZA E PROJEKTT	
PROJEKT ZBATIMI IMPLEMENTATION DESIGN	
PROJEKTI ARKITEKTONIK	
Ark. Rajmonda MYDINLLARI Nr. Lic. A.0216/2 Ark. Enes MANOKU Nr. Lic. A.1714/1	
PROJEKTI KONSTRUKTIV	
Ing. Rexhep TARBA Nr. Lic. K.1596/4	
PROJEKTI NGROHJES	
Ing. Arqile PERI Nr. Lic. M. 1271	
PROJEKTI HIDROSANITAR	
Ing. Merita MEGRI Nr. Lic. HT.0142/5	
PROJEKTI ELEKTRIK	
Ing. Kristaq ZHUPA Nr. Lic. E.0848/2	
EMERTIMI I FLETES	
PLANI I GJENDJES EKZISTUESE	
SHKALLA:	NR. FLETES
Qershor 2026	A-1
VULA	
	





POROSITESI	
BASHKIA DROPULL	
KONSULENT	
 "ZENIT&CO" architectural design urban planning	address:
Rr. Myrteza Topi (Nr 18.zip.code.1007) E-Mail: zenit&co@gmail.com	
SHENIME TEKNIKE	
PROJEKTI	
"NDERTIM I PALESTRES MULTIFUNKSIONALE, REHABILITIMI I TERRENEVE SPORTIVE E TE JASHTME DHE INSTALIMI I SISTEMIT FOTOVOLTAIK NE SHKOLLEN E MESME TE BASHKUAR BULARAT+KOPSHTI BULARAT, DROPULLI I SIPERM"	
ZONA	
BASHKIA DROPULL	
FAZA E PROJEKTTIT	
PROJEKT ZBATIMI IMPLEMENTATION DESIGN	
PROJEKTI ARKITEKTONIK	
Ark. Rajmonda MYDINLLARI Nr. Lic. A.0216/2 Ark. Enesë MANJOKU Nr. Lic. A.1714/1	
PROJEKTI KONSTRUKTIV	
Ing. Rexhep TARBA Nr. Lic. K.1596/4	
PROJEKTI NGROHJES	
Ing. Arqile PERI Nr. Lic. M.1271	
PROJEKTI HIDROSANITAR	
Ing. Merita MEGRI Nr. Lic. H/T.0142/5	
PROJEKTI ELEKTRIK	
Ing. Kristaq ZHUPA Nr. Lic. E.0848/2	
EMERTIMI I FLETES	
PLANI I PROPOZUAR	
SHKALLA:	NR. FLETES
Qershor 2026	A-2
VULA	
	



POROSITESI	
BASHKIA DROPULL	
KONSULENT	
 Rr. Myrteza Topi (Nr 18.zip.code.1007) E-Mail: zenitco@live.com	"ZENIT&CO" architectural design urban planning address:
SHENIME TEKNIKE	
PROJEKTI	
"NDERTIM I PALESTRES MULTIFUNKSIONALE, REHABILITIMI I TERRENEVE SPORTIVE E TE JASHTME DHE INSTALIMI I SISTEMIT FOTOVOLTAIK NE SHKOLLEN E MESME TE BASHKUAR BULARAT+KOPSHTI BULARAT, DROPULLI I SIPERM"	
ZONA	
BASHKIA DROPULL	
FAZA E PROJEKTTIT	
PROJEKT ZBATIMI IMPLEMENTATION DESIGN	
PROJEKTI ARKITEKTONIK	
Ark.Rajmonda MYDINLLARI Nr.Lic.A.0216/2 Ark.Enea MANOKU Nr.Lic.A.1714/1	
PROJEKTI KONSTRUKTIV	
Ing.Rexhep TARBA Nr.Lic.K.1596/4	
PROJEKTI NGROHJES	
Ing.Arqile PERI Nr.Lic.M. 1271	
PROJEKTI HIDROSANITAR	
Ing.Merita MEGRI Nr.Lic.H/T.0142/5	
PROJEKTI ELEKTRIK	
Ing.Kristaq ZHUPA Nr.Lic.E.0848/2	
EMERTIMI I FLETES	
PLANI I PERGJITHSHEM	
SHKALLA:	NR.FLETES
Qershor 2026	A-3
VULA	
	

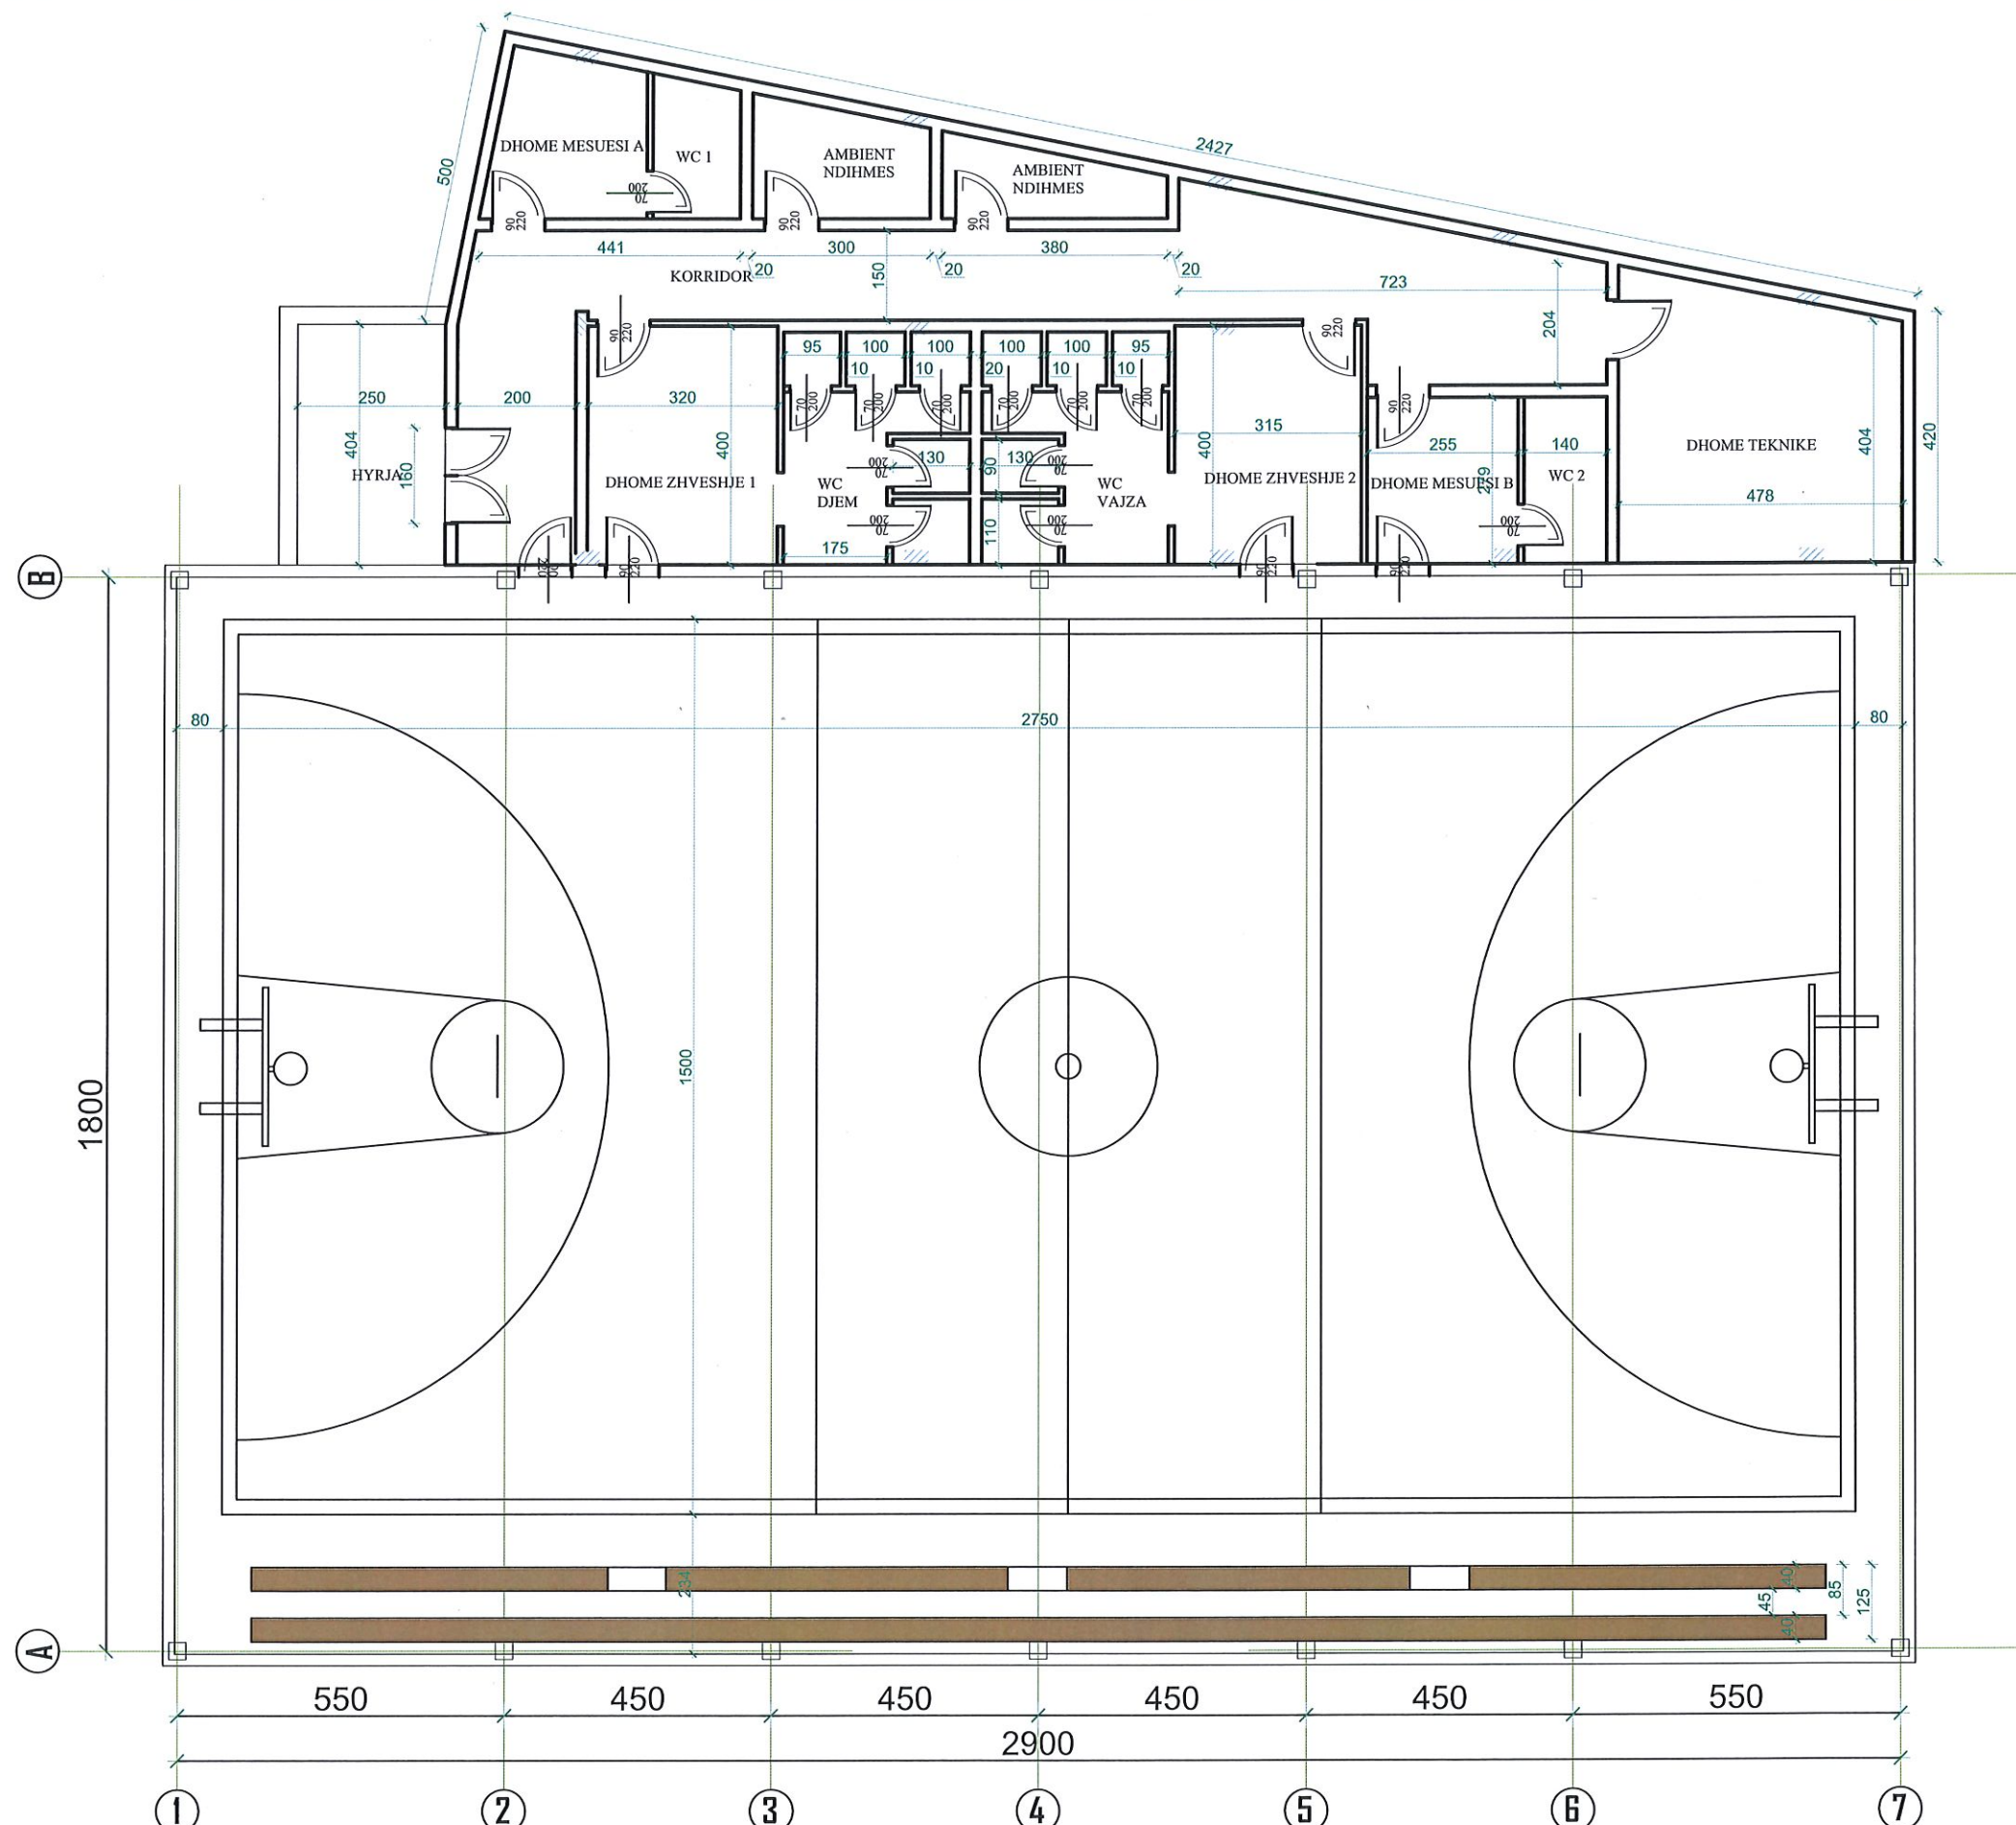


POROSITESI	
BASHKIA DROPULL	
KONSULENT	
 "ZENIT&CO" architectural design urban planning Rr. Myrteza Topi (Nr. 18 zip code 1007) E-Mail: zenit05@live.com	address:
SHENIME TEKNIKE	
PROJEKTI	
"NDERITIM I PALESTRES MULTIFUNKSIONALE, REHABILITIMI I TERRENEVE SPORTIVE E TE JASHTME DHE INSTALIMI I SISTEMIT FOTOVOLTAIK NE SHKOLLEN E MESME TE BASHKUAR BULARAT+KOPSHTI BULARAT, DROPULLI I SIPERM"	
ZONA	
BASHKIA DROPULL	
FAZA E PROJEKTT	
PROJEKT ZBATIMI IMPLEMENTATION DESIGN	
PROJEKTI ARKITEKTONIK	
Ark. Rajmonda MYDINLLARI Nr. Lic. A.0216/2 Ark. Enesë MANOKU Nr. Lic. A.1714/1	
PROJEKTI KONSTRUKTIV	
Ing. Rexhep TARBA Nr. Lic. K.1596/4	
PROJEKTI NGROHJES	
Ing. Arqile PERI Nr. Lic. M. 1271	
PROJEKTI HIDROSANITAR	
Ing. Merita MEGRI Nr. Lic. H/T.0142/5	
PROJEKTI ELEKTRIK	
Ing. Kristaq ZHUPA Nr. Lic. E.0848/2	
EMERTIMI I FLETES	
PLANIMETRITTE TEKNIKE	
SHKALLA:	NR. FLETES
Qershor 2026	A-4
VULA	
	

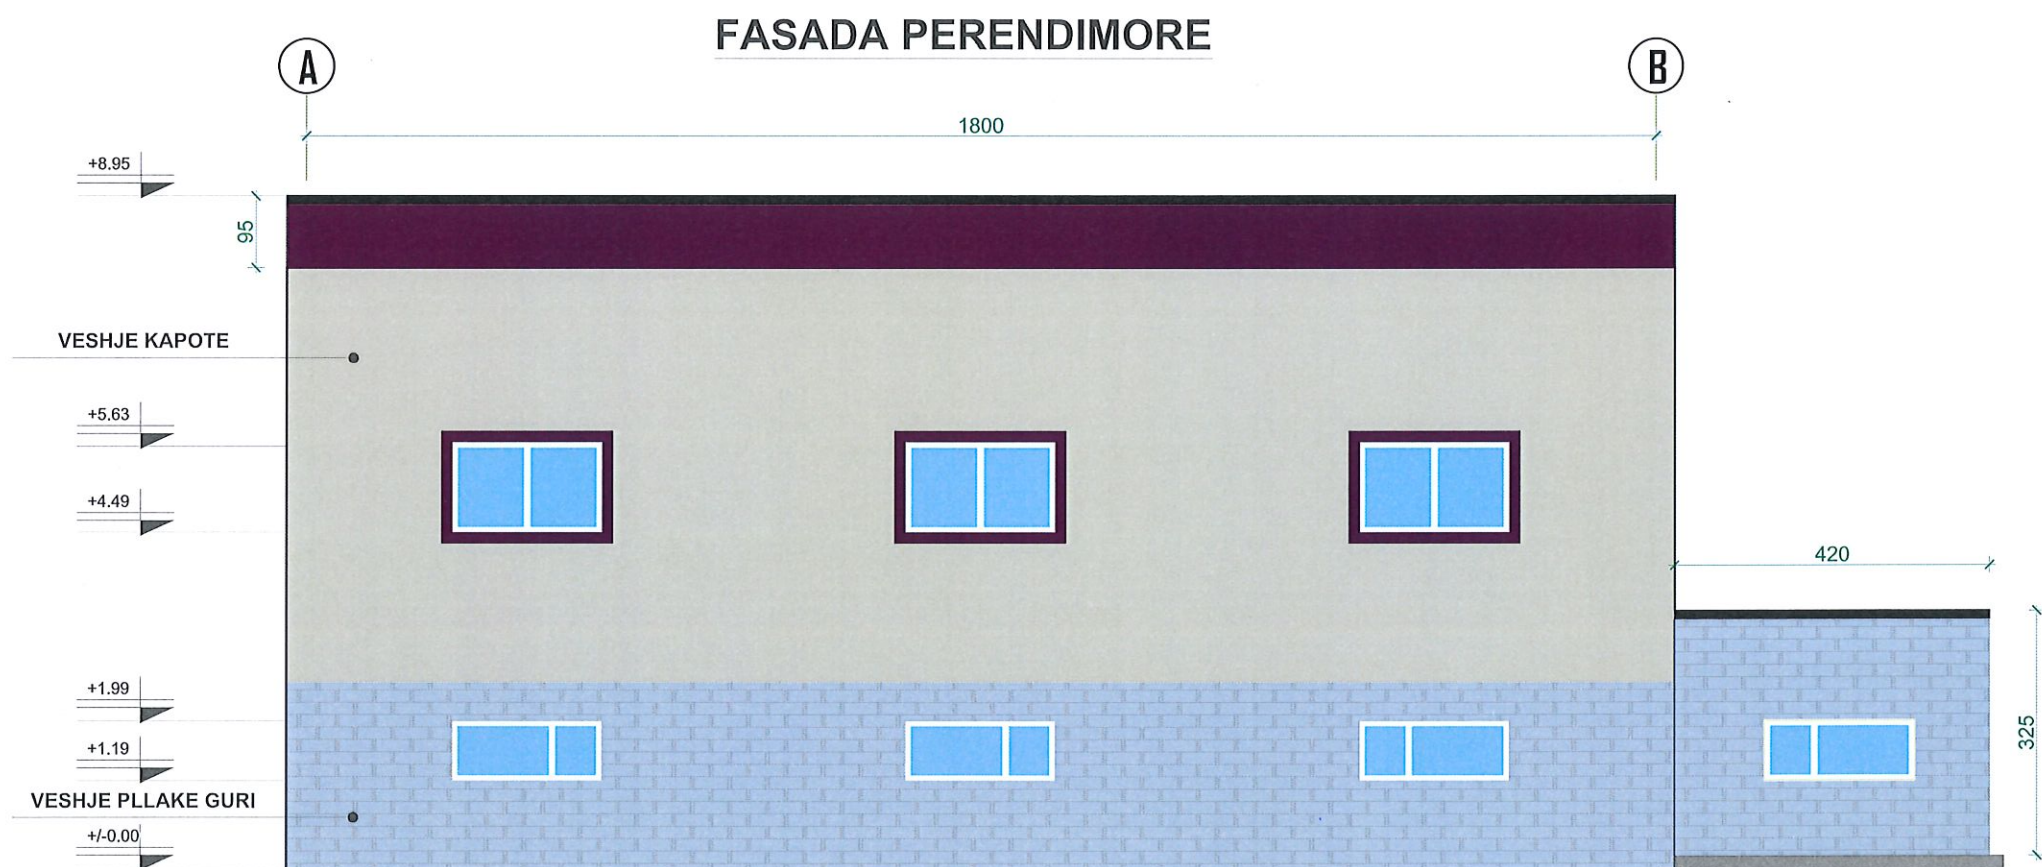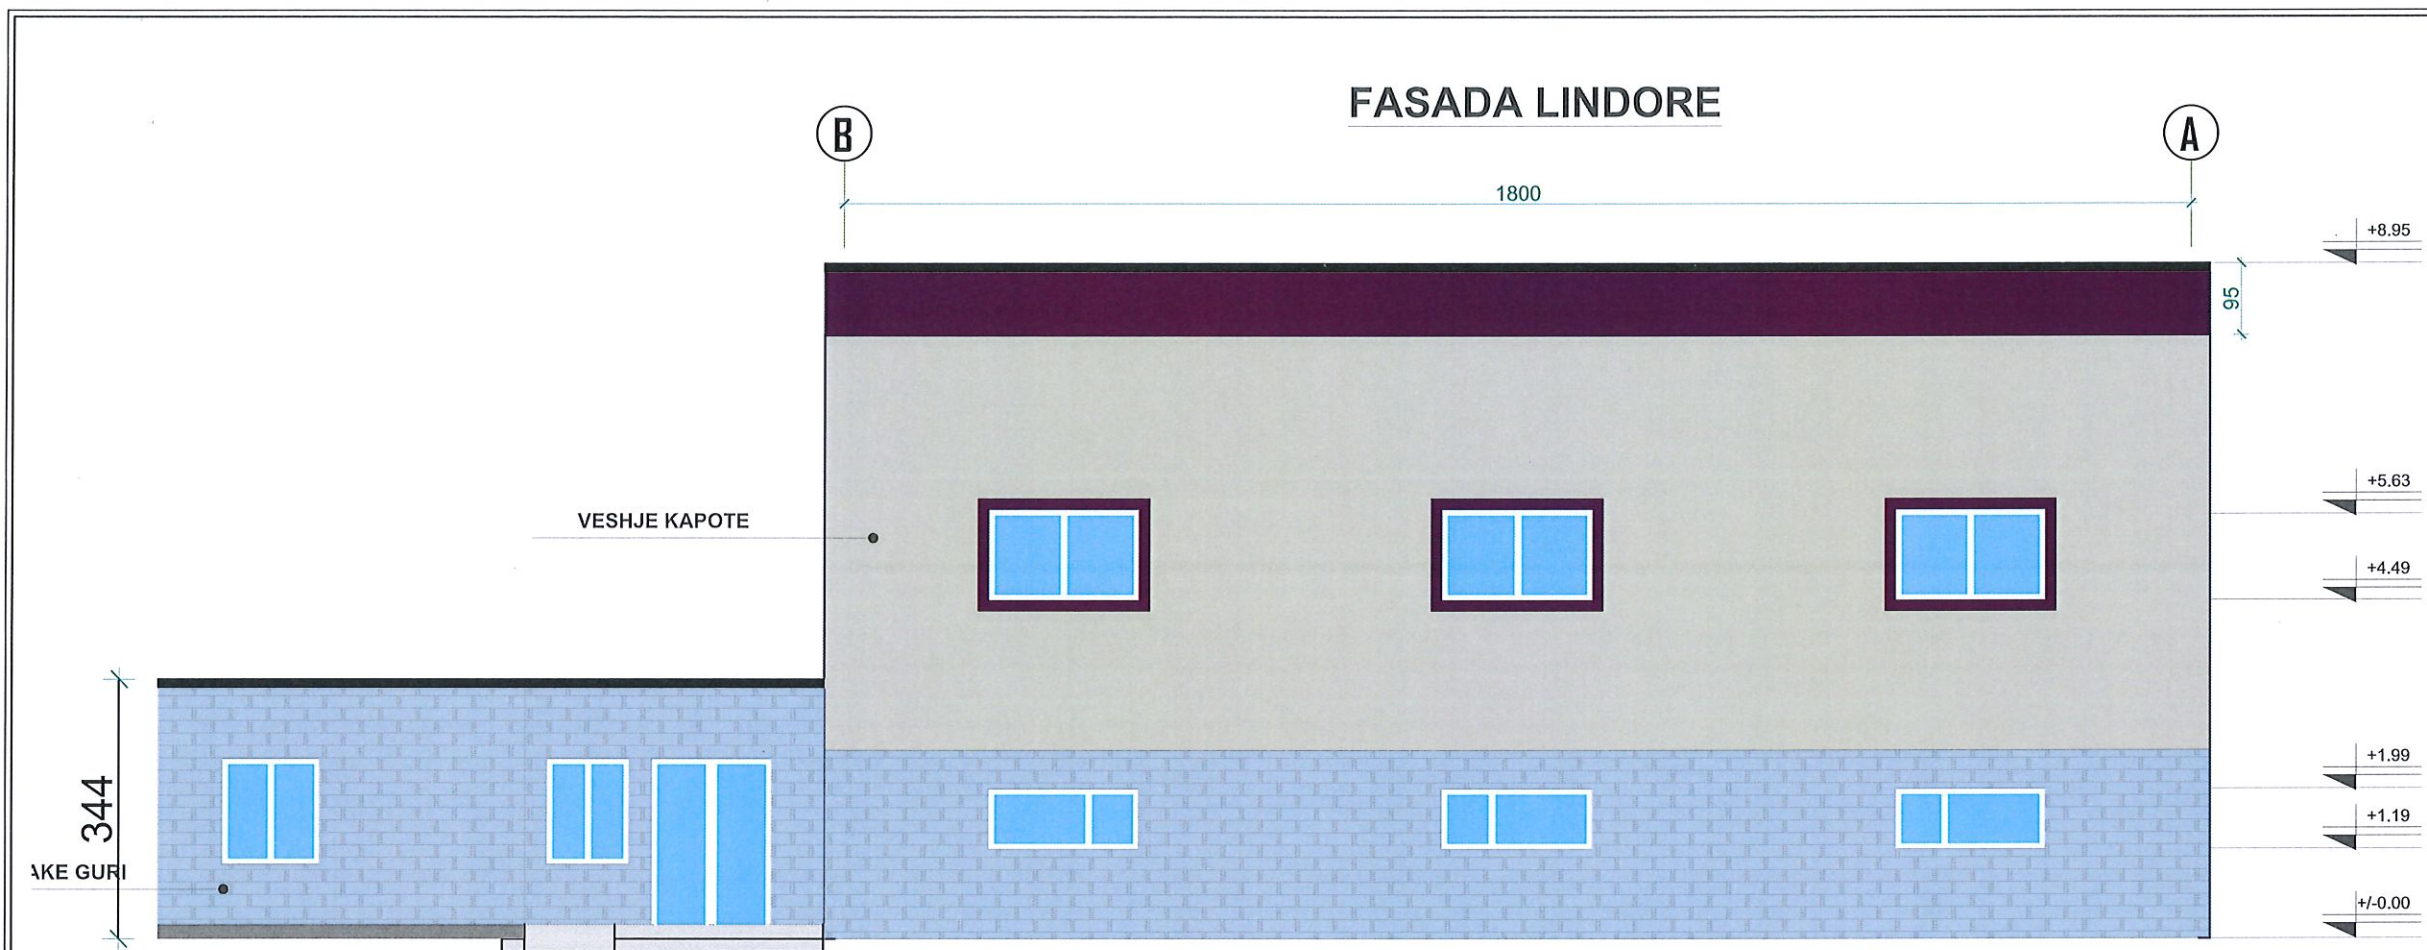


POROSITESI	
BASHKIA DROPULL	
KONSULENT	
 "ZENIT&CO" architectural design urban planning	address:
Rr. Myrteza Topi (Nr. 18.zip.code.1007) E-Mail: zenit05@live.com	
SHENIME TEKNIKE	
PROJEKTI	
"NDERITIM I PALESTRES MULTIFUNKSIONALE, REHABILITIMI I TERRENEVE SPORTIVE E TE JASHTME DHE INSTALIMI I SISTEMIT FOTOVOLTAIK NE SHKOLLEN E MESME TE BASHKUAR BULARAT-KOPSHTI BULARAT, DROPULLI I SIPERM"	
ZONA	
BASHKIA DROPULL	
FAZA E PROJEKTTIT	
PROJEKT ZBATIMI IMPLEMENTATION DESIGN	
PROJEKTI ARKITEKTONIK	
Ark. Rajmonda MYDINLLARI Nr. Lic. A.0216/2 Ark. Enea MANOKU Nr. Lic. A.1714/1	
PROJEKTI KONSTRUKTIV	
Ing. Rexhep TARBA Nr. Lic. K.1596/4	
PROJEKTI NGROHJES	
Ing. Arqile PERI Nr. Lic. M.1271	
PROJEKTI HIDROSANITAR	
Ing. Merita MEGRI Nr. Lic. H/T.0142/5	
PROJEKTI ELEKTRIK	
Ing. Kristaq ZHUPA Nr. Lic. E.0848/2	
EMERTIMI I FLETES	
FASADAT TEKNIKE	
SHKALLA:	NR. FLETES
Qershor 2026	A-5
VULA	
	

FASADA JUGORE

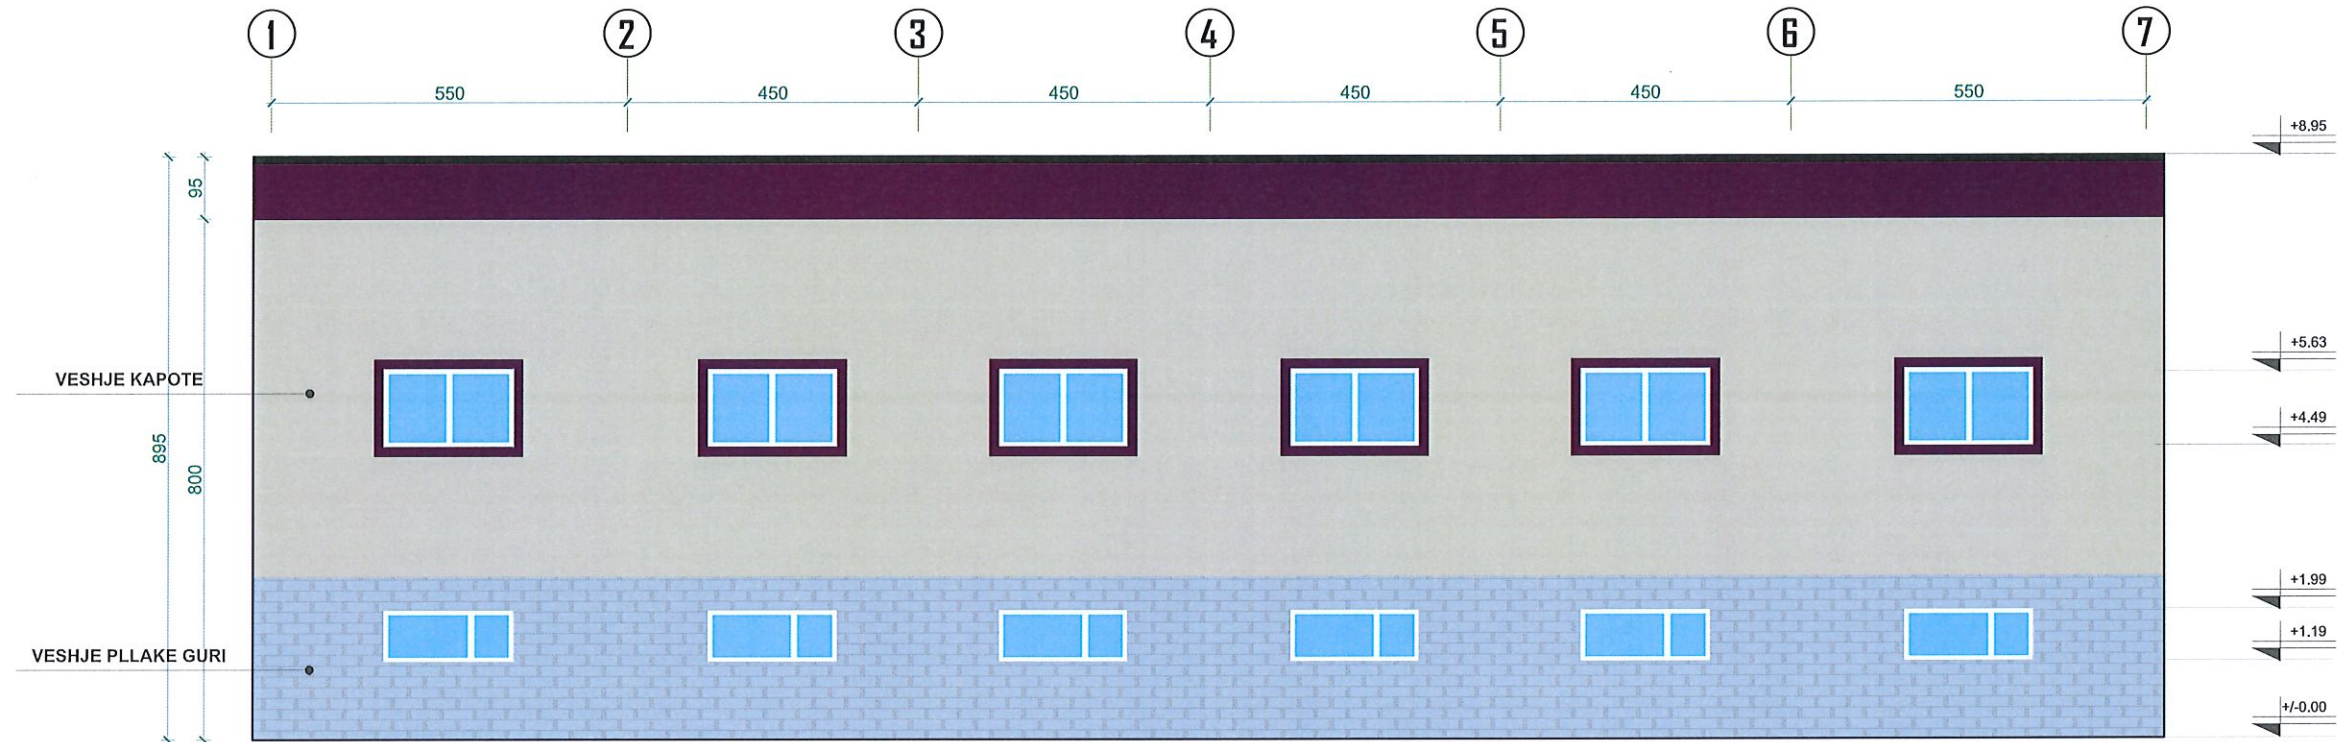

FASADA VERIORE

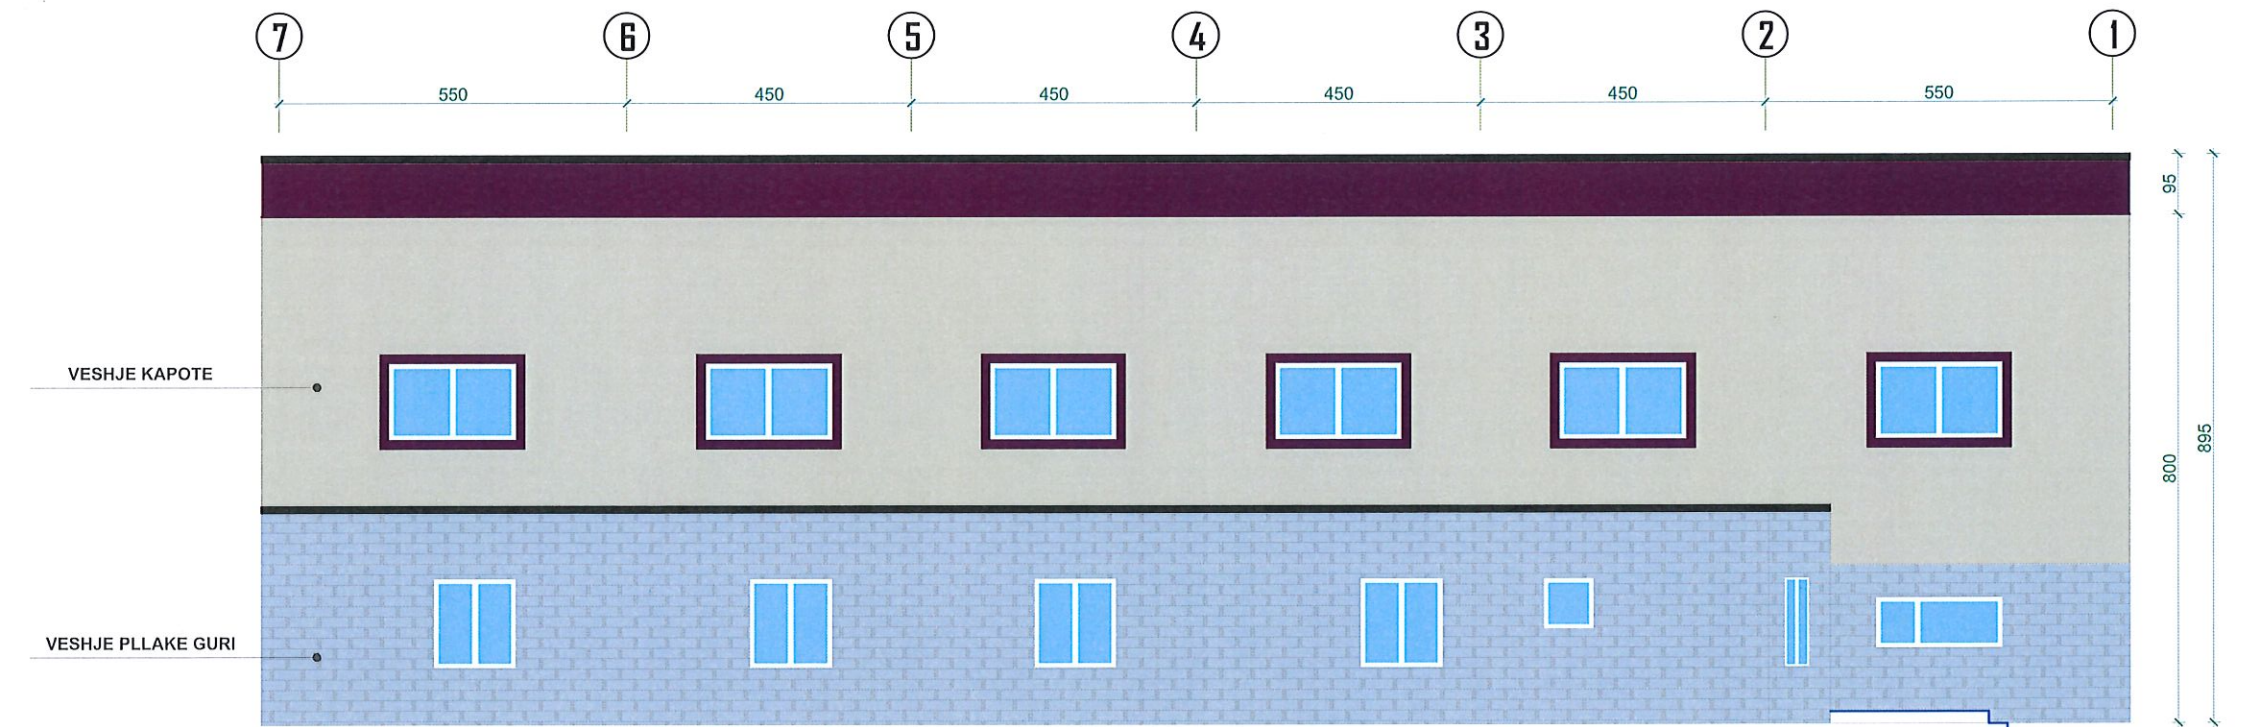

POROSITESI

BASHKIA DROPULL

KONSULENT



"ZENIT&CO"
architectural design
urban planning

Rr. Myrteza Topi (Nr 18.zip.code.1007)
E-Mail: zenit@ze.com

address:

SHENIME TEKNIKE

PROJEKTI

"NDERTIM I PALESTRES
MULTIFUNKSIONALE, REHABILITIMI I
TERRENEVE SPORTIVE E TE JASHTME DHE INSTALIMI I
SISTEMIT
FOTOVOLTAIK NE SHKOLLEN E MESME TE BASHKUJAR
BULARAT+KOPSHTI BULARAT, DROPULLI I SIPERM"

ZONA

BASHKIA DROPULL

FAZA E PROJEKTTIT

PROJEKT ZBATIMI
IMPLEMENTATION DESIGN

PROJEKTI ARKITEKTONIK

Ark.Rajmonda MYDINLLARI
Nr.Lic.A.0216/2
Ark.Enea MANOKU Nr.Lic.A.1714/1

PROJEKTI KONSTRUKTIV

Ing.Rexhep TARBA
Nr.Lic.K.1596/4

PROJEKTI NGROHJES

Ing.Arçile PERI
Nr.Lic.M. 1271

PROJEKTI HIDROSANITAR

Ing.Merita MEGRI
Nr.Lic.H/T.0142/5

PROJEKTI ELEKTRIK

Ing.Kristaq ZHUPA
Nr.Lic.E.0848/2

EMERTIMI I FLETES

FASADAT TEKNIKE

SHKALLA:


Qershor 2026

NR.FLETES


A-6

VULA




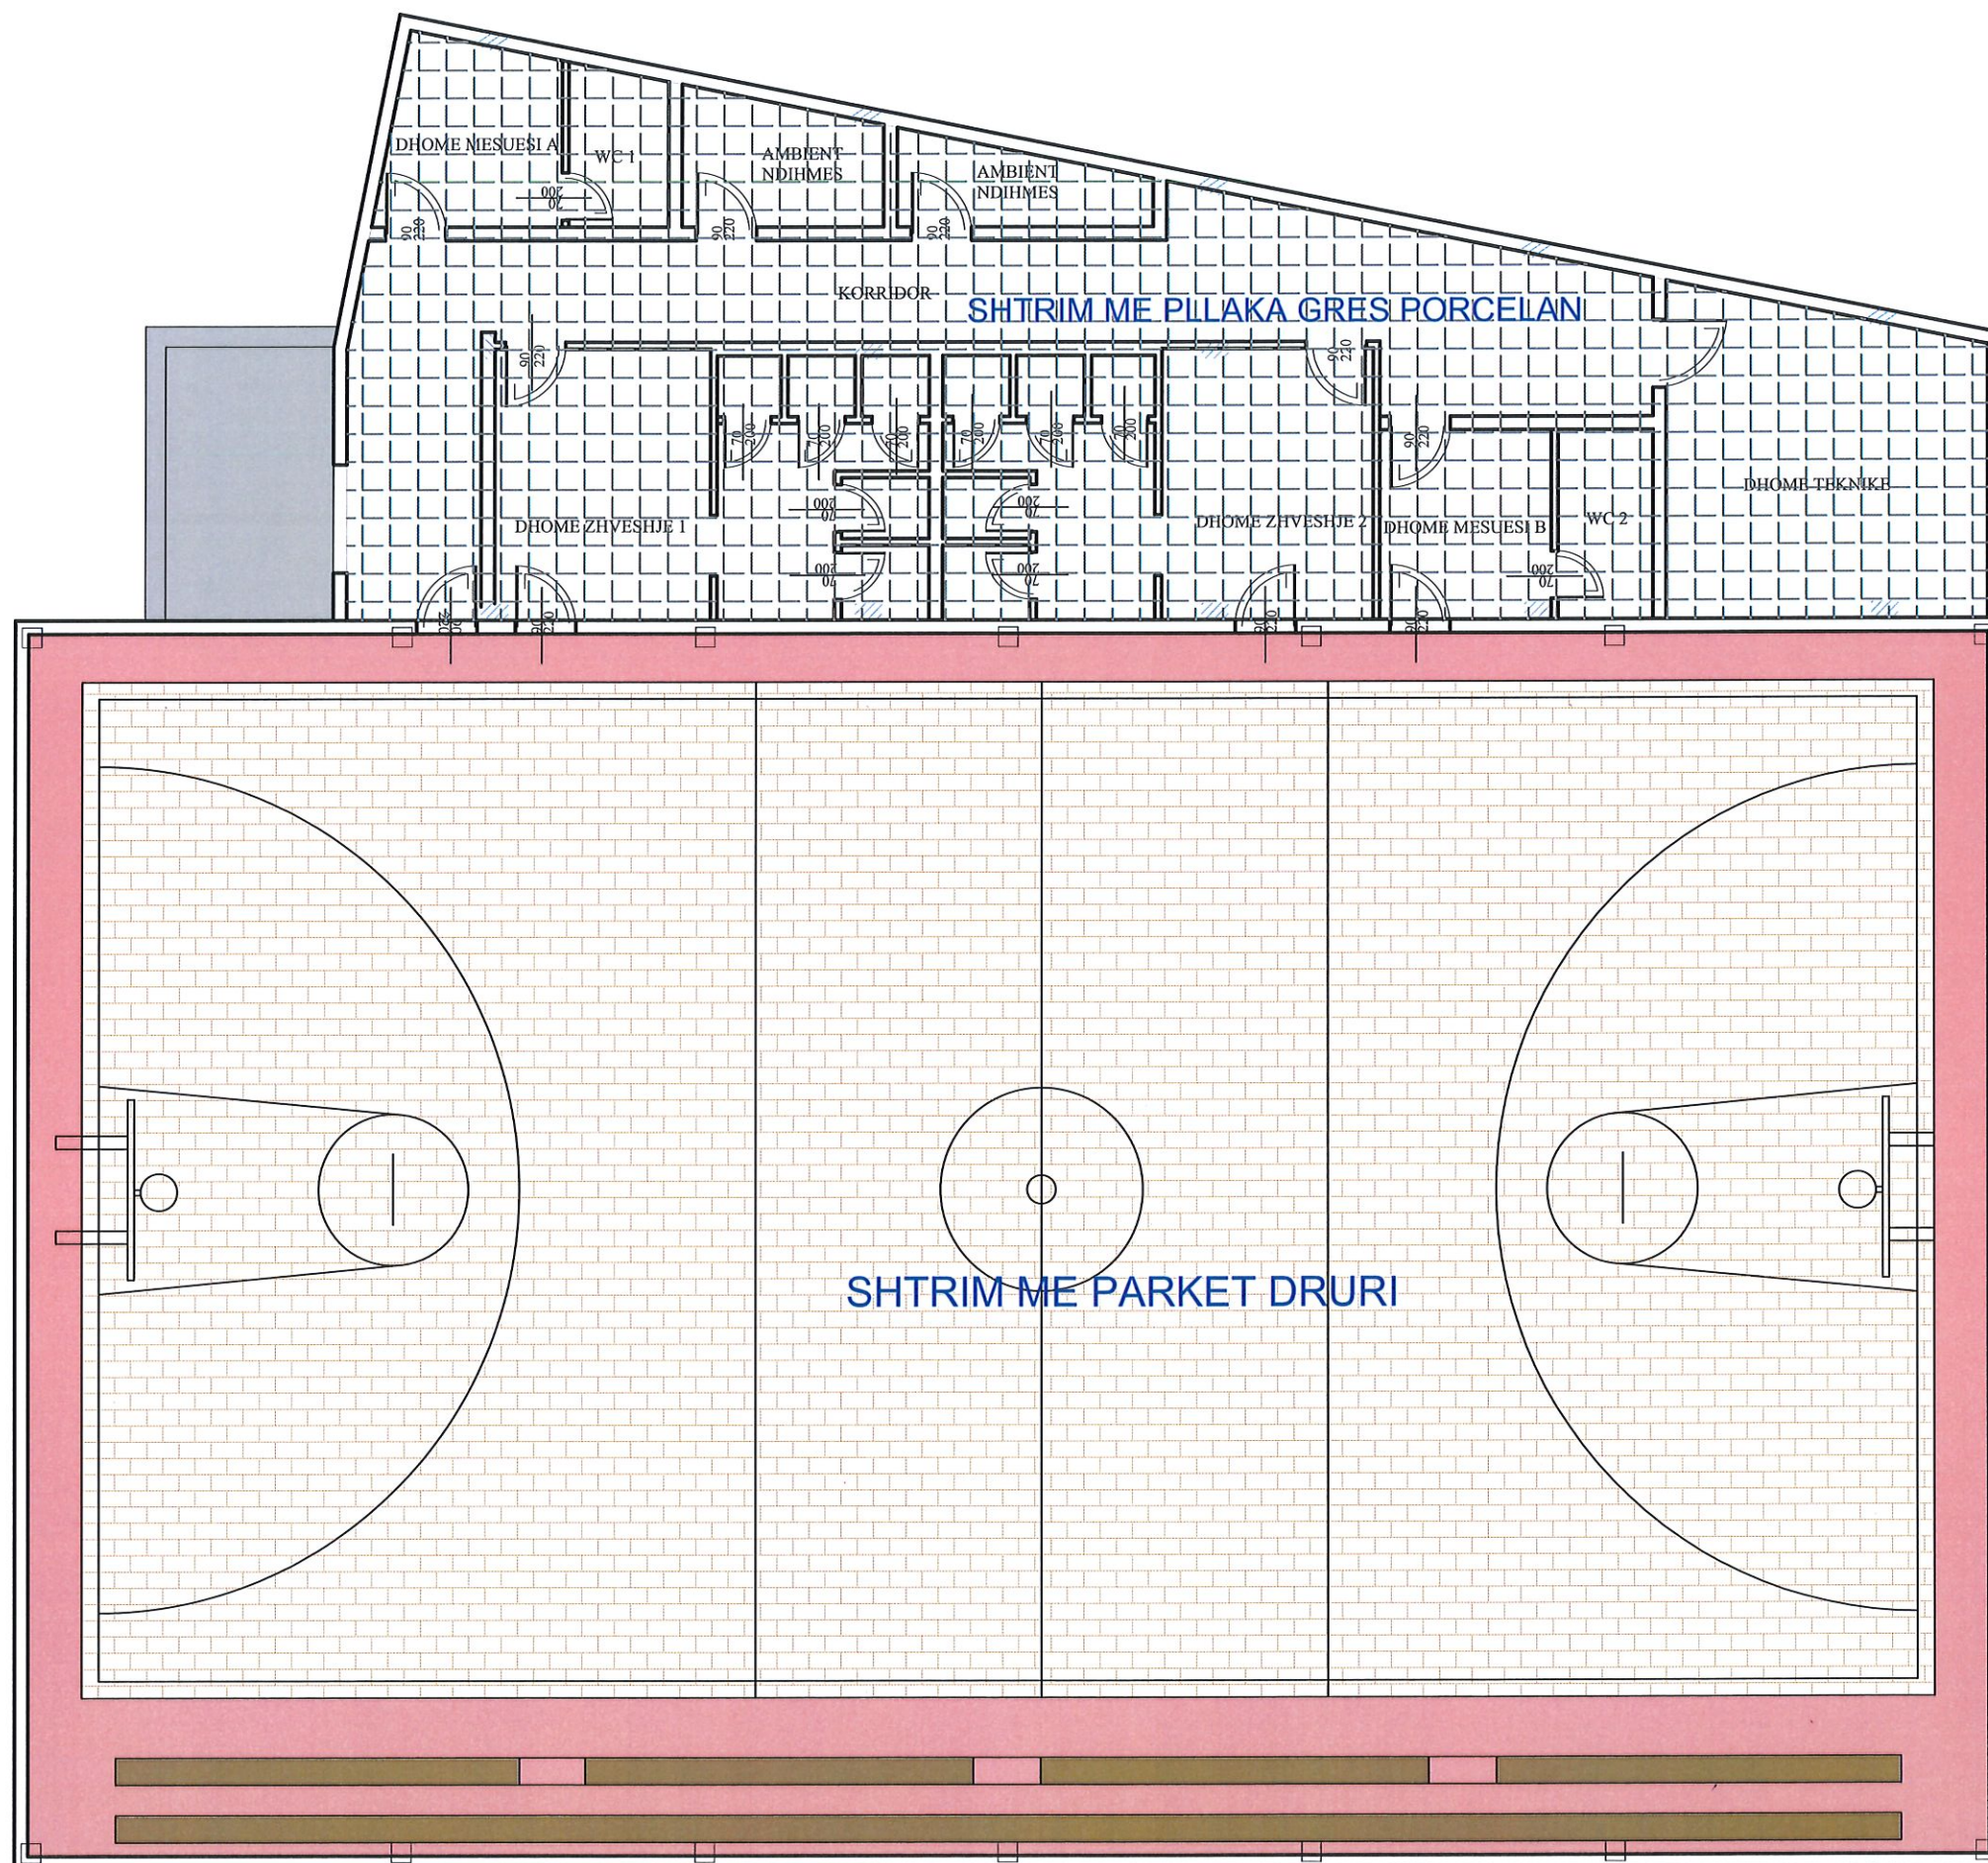

POROSITESI	
BASHKIA DROPULL	
KONSULENT	
 Rr. Myrteza Topi (Nr. 18.zip.code.1007) E-Mail: zenit05@ive.com	"ZENIT&CO" architectural design urban planning address:
SHENIME TEKNIKE	
PROJEKTI	
"NDERITIM I PALESTRES MULTIFUNKSIONALE, REHABILITIMI I TERRENEVE SPORTIVE E TE JASHTME DHE INSTALIMI I SISTEMIT FOTOVOLTAIK NE SHKOLLEN E MESME TE BASHKUAR BULARAT-KOPSHITI BULARAT, DROPULLI I SIPERM"	
ZONA	
BASHKIA DROPULL	
FAZA E PROJEKTTIT	
PROJEKT ZBATIMI IMPLEMENTATION DESIGN	
PROJEKTI ARKITEKTONIK	
Ark. Rajmonda MYDINLLARI Nr. Lic. A.0216/2 Ark. Enes MANOKU Nr. Lic. A.1714/1	
PROJEKTI KONSTRUKTIV	
Ing. Rexhep TARBA Nr. Lic. K.1596/4	
PROJEKTI NGROHJES	
Ing. Arqile PERI Nr. Lic. M.1271	
PROJEKTI HIDROSANITAR	
Ing. Merita MEGRI Nr. Lic. HT.0142/5	
PROJEKTI ELEKTRIK	
Ing. Kristaq ZHUPA Nr. Lic. E.0848/2	
EMERTIMI I FLETES	
PLANI I SHTRIMIT	
SHKALLA:	NR. FLETES
Qershor 2026	A-7
VULA	
	

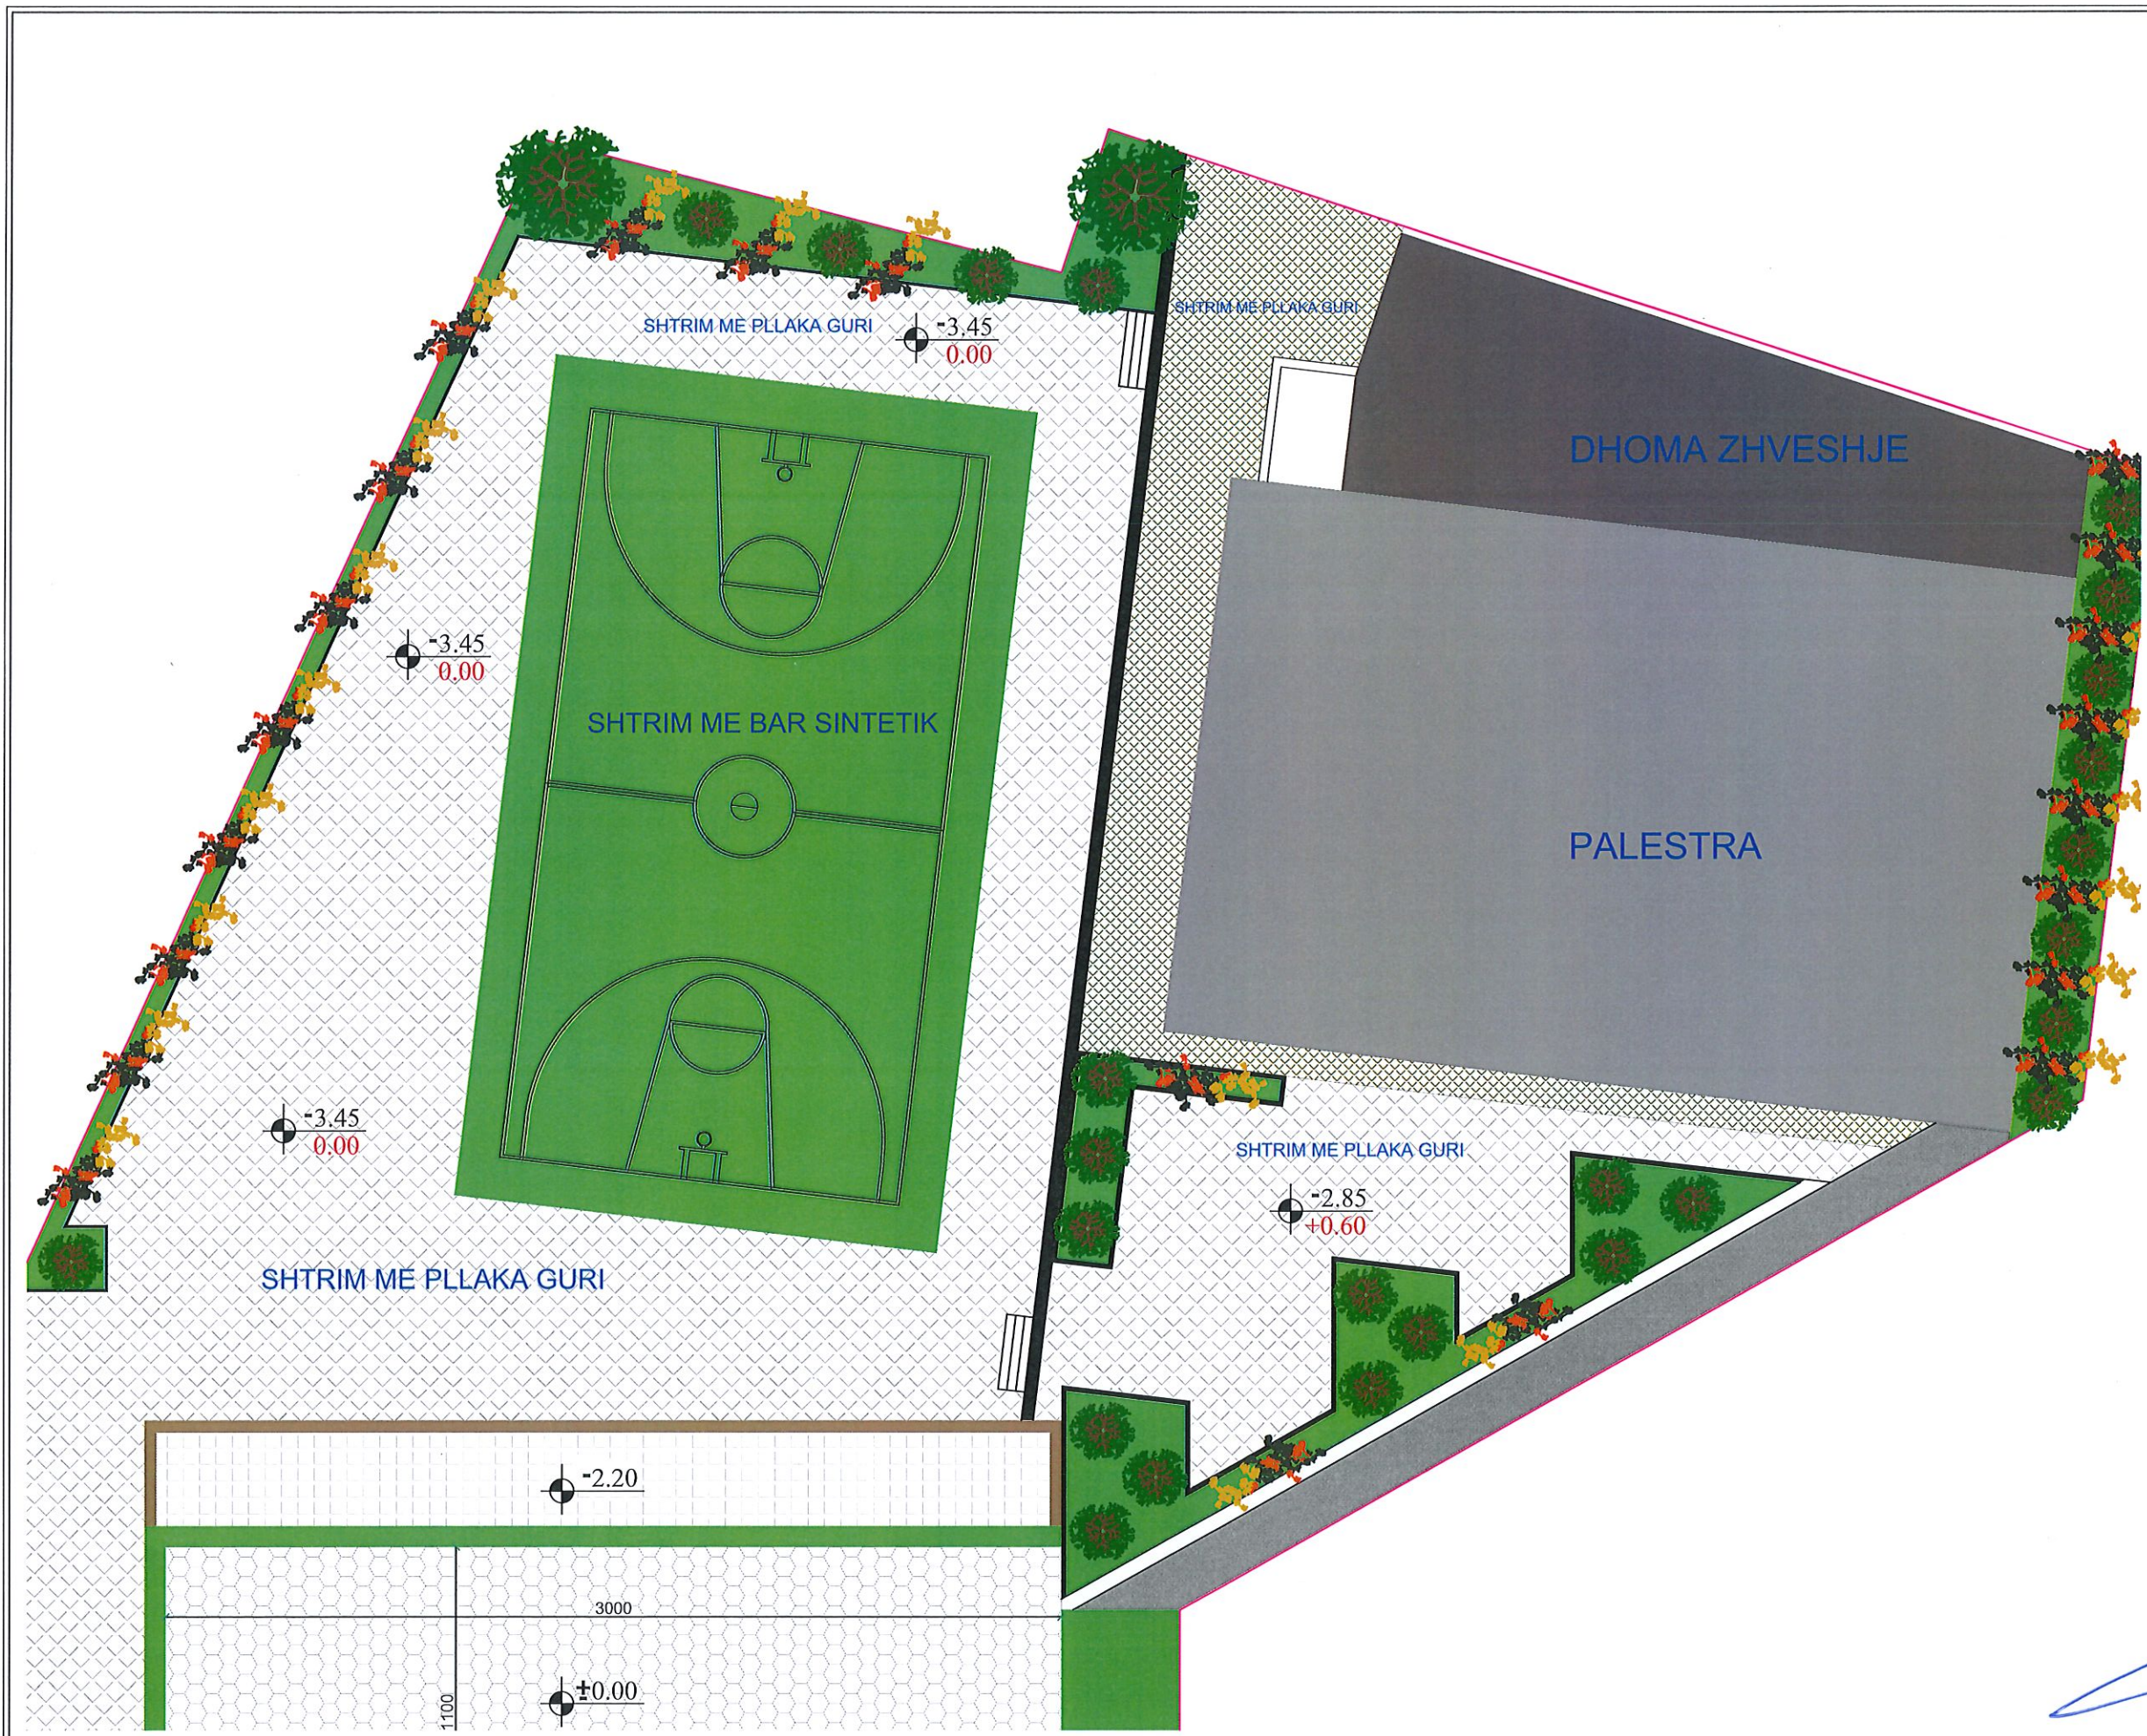


POROSITESI	
BASHKIA DROPULL	
KONSULENT	
 Rr. Myrteza Topi (Nr 18.zip.code.1007) E-Mail: zenit&co@live.com	"ZENIT&CO" architectural design urban planning address:
SHENIME TEKNIKE	
PROJEKTI	
"NDERTIM I PALESTRES MULTIFUNKSIONALE, REHABILITIMI I TERRENEVE SPORTIVE E TE JASHTME DHE INSTALIMI I SISTEMIT FOTOVOLTAIK NE SHKOLLEN E MESME TE BASHKUAR BULARAT+KOPSHTI BULARAT, DROPULLI I SIPERM"	
ZONA	
BASHKIA DROPULL	
FAZA E PROJEKTTIT	
PROJEKT ZBATIMI IMPLEMENTATION DESIGN	
PROJEKTI ARKITEKTONIK	
Ark. Rajmonda MYDINLLARI Nr. Lic. A.0216/2 Ark. Enea MANJOKU Nr. Lic. A.1714/1	
PROJEKTI KONSTRUKTIV	
Ing. Rexhep TARBA Nr. Lic. K.1596/4	
PROJEKTI NGROHJES	
Ing. Arqile PERI Nr. Lic. M. 1271	
PROJEKTI HIDROSANITAR	
Ing. Merita MEGRI Nr. Lic. H/T.0142/5	
PROJEKTI ELEKTRIK	
Ing. Kristaq ZHUPA Nr. Lic. E.0848/2	
EMERTIMI I FLETES	
PLANI I SISTEMIMIT	
SHKALLA:	NR. FLETES
Qershor 2026	A-8
VULA	
	

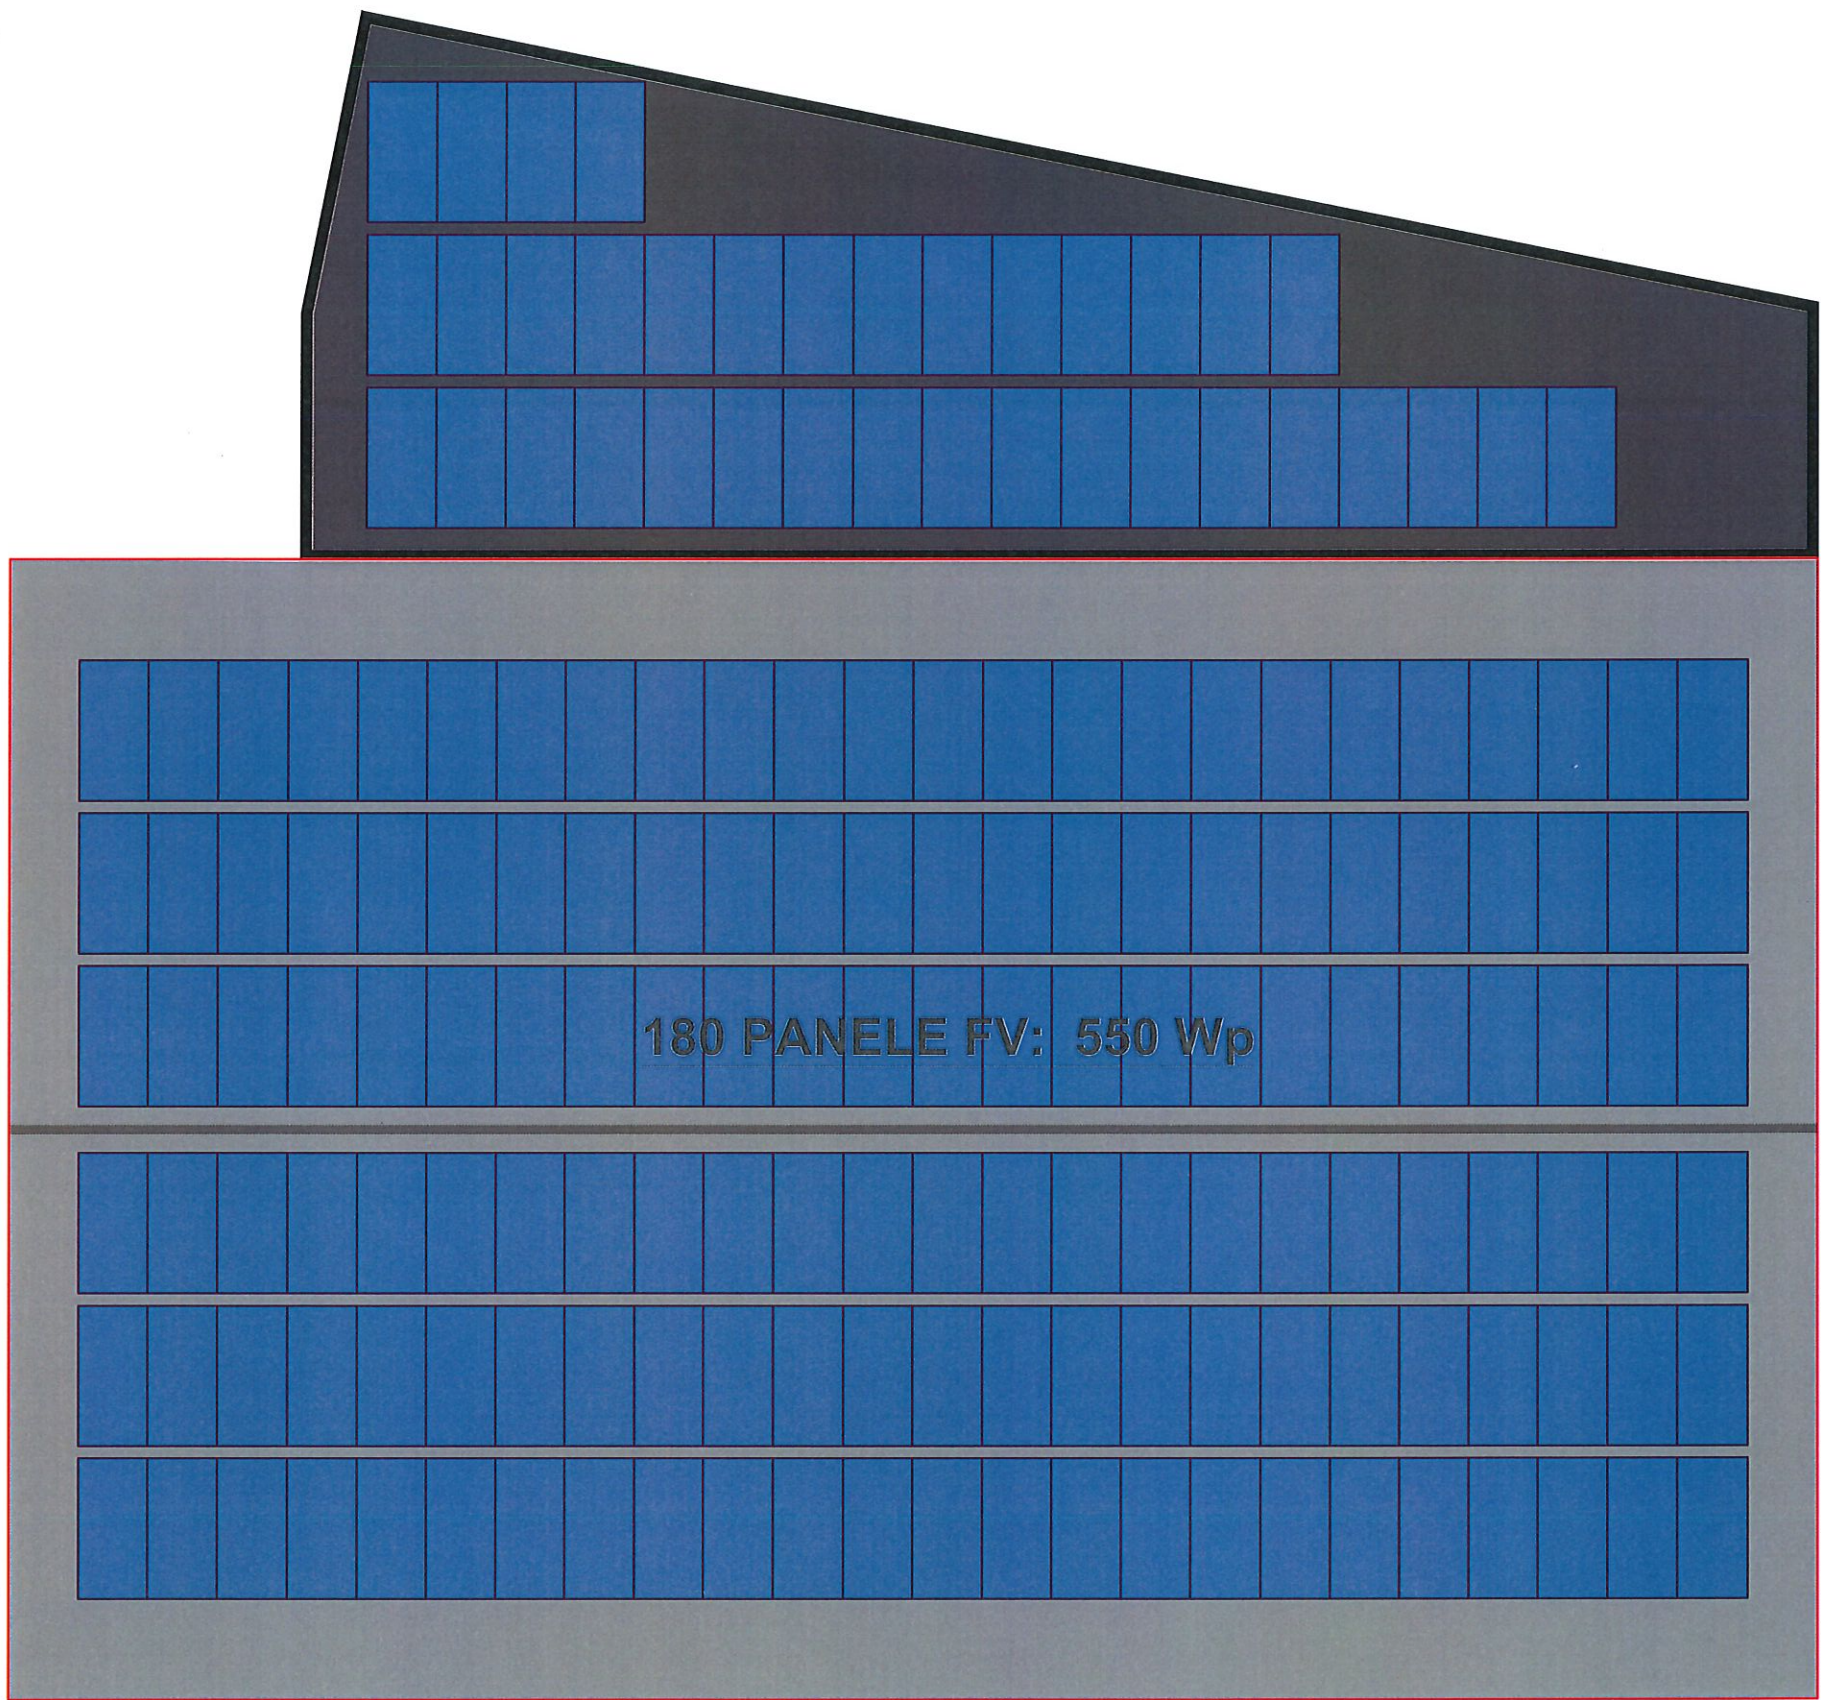

POROSITESI	
BASHKIA DROPULL	
KONSULENT	
 "ZENIT&CO" architectural design urban planning Rr. Myrteza Topi (Nr 18.zip.code.1007) E-Mail: zenit06@tve.com	address:
SHENIME TEKNIKE	
PROJEKTI	
"NDERTIM I PALESTRES MULTIFUNKSIONALE,REHABILITIMI I TERRENEVE SPORTIVE E TE JASHTME DHE INSTALIMI I SISTEMIT FOTOVOLTAIK NE SHKOLLEN E MESME TE BASHKUJAR BULARAT+KOPSHTI BULARAT,DROPULLI I SIPERM"	
ZONA	
BASHKIA DROPULL	
FAZA E PROJEKTIT	
PROJEKT ZBATIMI IMPLEMENTATION DESIGN	
PROJEKTI ARKITEKTONIK	
Ark.Rajmonda MYDINLLARI Nr.Lic.A.0216/2 Ark Enea MANOKU Nr.Lic.A.1714/1	
PROJEKTI KONSTRUKTIV	
Ing.Rexhep TARBA Nr.Lic.K.1596/4	
PROJEKTI NGROHJES	
Ing.Arqile PERi Nr.Lic.M. 1271	
PROJEKTI HIDROSANITAR	
Ing.Merita MEGRI Nr.Lic.H/T.0142/5	
PROJEKTI ELEKTRIK	
Ing.Kristaq ZHUPA Nr.Lic.E.0848/2	
EMERTIMI I FLETES	
PLANI I VENDOSJES SE PANELEVE FV	
SHKALLA:	NR.FLETES
Qershor 2026	A-9
VULA	
	

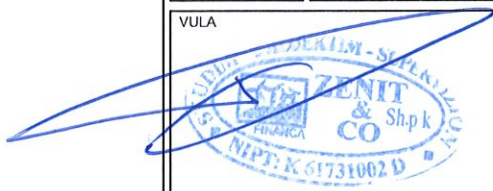

POROSITESI	
BASHKIA DROPULL	
KONSULENT	
 "ZENIT&CO" architectural design urban planning Rr. Myrteza Topi (Nr. 18.zip.code.1007) E-Mail: zenit06@ze.com	address:
SHENIME TEKNIKE	
PROJEKTI	
"NDERTIM I PALESTRES MULTIFUNKSIONALE,REHABILITIMI I TERRENEVE SPORTIVE E TE JASHTME DHE INSTALIMI I SISTEMIT FOTOVOLTAIK NE SHKOLLEN E MESME TE BASHKUAR BULARAT+KOPSHTI BULARAT,DROPULLI I SIPERM"	
ZONA	
BASHKIA DROPULL	
FAZA E PROJEKTTIT	
PROJEKT ZBATIMI IMPLEMENTATION DESIGN	
PROJEKTI ARKITEKTONIK	
Ark.Rajmonda MYDINLLARI Nr.Lic.A.0216/2 Ark Enea MANOKU Nr.Lic.A.1714/1	
PROJEKTI KONSTRUKTIV	
Ing.Rexhep TARBA Nr.Lic.K.1596/4	
PROJEKTI NGROHJES	
Ing.Arqile PERI Nr.Lic.M. 1271	
PROJEKTI HIDROSANITAR	
Ing.Merita MEGRI Nr.Lic.H/T.0142/5	
PROJEKTI ELEKTRIK	
Ing.Kristaq ZHUPA Nr.Lic.E.0848/2	
EMERTIMI I FLETES	
PAMJE 3D TE OBJEKTIT	
SHKALLA:	NR.FLETES
Qershor 2026	A-10
VULA	
	




POROSITESI	
BASHKIA DROPULL	
KONSULENT	
 Rr. Myrteza Topi (Nr 18.zip.code.1007) E-Mail: zenit06@yahoo.com	"ZENIT&CO" architectural design urban planning address:
SHENIME TEKNIKE	
PROJEKTI	
"NDERTIM I PALESTRES MULTIFUNKSIONALE,REHABILITIMI I TERRENEVE SPORTIVE E TE JASHTME DHE INSTALIMI I SISTEMIT FOTOVOLTAIK NE SHKOLLEN E MESME TE BASHKUAR BULARAT+KOPSHTI BULARAT,DROPULLI I SIPERM"	
ZONA	
BASHKIA DROPULL	
FAZA E PROJEKTIT	
PROJEKT ZBATIMI IMPLEMENTATION DESIGN	
PROJEKTI ARKITEKTONIK	
Ark.Rajmonda MYDINLLARI Nr.Lic.A.0216/2 Ark.Enea MANDOKU Nr.Lic.A.1714/1	
PROJEKTI KONSTRUKTIV	
Ing.Rexhep TARBA Nr.Lic.K.1596/4	
PROJEKTI NGROHJES	
Ing.Arqile PERI Nr.Lic.M. 1271	
PROJEKTI HIDROSANITAR	
Ing.Merita MEGRI Nr.Lic.H/T.0142/5	
PROJEKTI ELEKTRIK	
Ing.Kristaq ZHUPA Nr.Lic.E.0848/2	
EMERTIMI I FLETES	
PAMJE 3D TE OBJEKTIT	
SHKALLA:	NR.FLETES
Qershor 2026	A-11
VULA	
	



POROSITESI	
BASHKIA DROPULL	
KONSULENT	
 "ZENIT&CO" architectural design urban planning Rr. Myrteza Topi (Nr 18.zip.code.1007) E-Mail: zenit&co@yahoo.com	address:
SHENIME TEKNIKE	
PROJEKTI	
"NDERITIM I PALESTRES MULTIFUNKSIONALE,REHABILITIMI I TERRENEVE SPORTIVE E TE JASHTME DHE INSTALIMI I SISTEMIT FOTOVOLTAIK NE SHKOLLEN E MESME TE BASHKUAR BULARAT+KOPSHTI BULARAT,DROPULLI I SIPERM"	
ZONA	
BASHKIA DROPULL	
FAZA E PROJEKTTIT	
PROJEKT ZBATIMI IMPLEMENTATION DESIGN	
PROJEKTI ARKITEKTONIK	
Ark.Rajmonda MYDINLLARI Nr.Lic.A.0216/2 Ark.Enea MANDOKU Nr.Lic.A.1714/1	
PROJEKTI KONSTRUKTIV	
Ing.Rexhep TARBA Nr.Lic.K.1596/4	
PROJEKTI NGROHJES	
Ing.Arqile PERI Nr.Lic.M. 1271	
PROJEKTI HIDROSANITAR	
Ing.Merita MEGRI Nr.Lic.H/T.0142/5	
PROJEKTI ELEKTRIK	
Ing.Kristaq ZHUPA Nr.Lic.E.0848/2	
EMERTIMI I FLETES	
PAMJE 3D TE OBJEKTIT	
SHKALLA:	NR.FLETES
Qershor 2026	A-12
VULA	
	

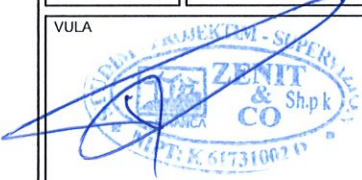

POROSITESI	
BASHKIA DROPULL	
KONSULENT	
 Rr. Myrteza Topi (Nr 18 zip.code.1007) E-Mail: zenitco@live.com	"ZENIT&CO" architectural design urban planning address:
SHENIME TEKNIKE	
PROJEKTI	
"NDERITIM I PALESTRES MULTIFUNKSIONALE,REHABILITIMI I TERRENEVE SPORTIVE E TE JASHTME DHE INSTALIMI I SISTEMIT FOTOVOLTAIK NE SHKOLLEN E MESME TE BASHKUAR BULARAT+KOPSHTI BULARAT,DROPULLI I SIPERM"	
ZONA	
BASHKIA DROPULL	
FAZA E PROJEKTTIT	
PROJEKT ZBATIMI IMPLEMENTATION DESIGN	
PROJEKTI ARKITEKTONIK	
Ark.Rajmonda MYDINLLARI Nr.Lic.A.0216/2 Ark. Enea MANOKU Nr.Lic.A.1714/1	
PROJEKTI KONSTRUKTIV	
Ing.Rexhep TARBA Nr.Lic.K.1596/4	
PROJEKTI NGROHJES	
Ing.Arqile PERI Nr.Lic.M. 1271	
PROJEKTI HIDROSANITAR	
Ing.Merita MEGRI Nr.Lic.H/T.0142/5	
PROJEKTI ELEKTRIK	
Ing.Kristaq ZHUPA Nr.Lic.E.0848/2	
EMERTIMI I FLETES	
PAMJE 3D TE OBJEKTIT	
SHKALLA:	NR.FLETES
Qershor 2026	A-13
VULA	
	



POROSITESI	
BASHKIA DROPULL	
KONSULENT	
 "ZENIT&CO" architectural design urban planning Rr. Myrteza Topi (Nr. 18 zip.code.1007) E-Mail: zenit06@ve.com	address:
SHENIME TEKNIKE	
PROJEKTI	
"NDERITIM I PALESTRES MULTIFUNKSIONALE, REHABILITIMI I TERRENEVE SPORTIVE E TE JASHTME DHE INSTALIMI I SISTEMIT FOTOVOLTAIK NE SHKOLLEN E MESME TE BASHKUAR BULARAT-KOPSHTI BULARAT, DROPULLI I SIPERM"	
ZONA	
BASHKIA DROPULL	
FAZA E PROJEKTIT	
PROJEKT ZBATIMI IMPLEMENTATION DESIGN	
PROJEKTI ARKITEKTONIK	
Ark.Rajmonda MYDINLLARI Nr.Lic.A.0216/2 Ark.Enea MANOKU Nr.Lic.A.1714/1	
PROJEKTI KONSTRUKTIV	
Ing.Rexhep TARBA Nr.Lic.K.1596/4	
PROJEKTI NGROHJES	
Ing.Arqile PERI Nr.Lic.M. 1271	
PROJEKTI HIDROSANITAR	
Ing.Merita MEGRI Nr.Lic.H/T.0142/5	
PROJEKTI ELEKTRIK	
Ing.Kristaq ZHUPA Nr.Lic.E.0848/2	
EMERTIMI I FLETES	
PAMJE 3D TE OBJEKTIT	
SHKALLA:	NR.FLETES
Qershor 2026	A-14
VULA	
	



POROSITESI

BASHKIA DROPULL

KONSULENT



"ZENIT&CO"
architectural design
urban planning

Rr. Myrteza Topi (Nr. 18.zip.code.1007)
E-Mail: zenit&co@e.com

address:

SHENIME TEKNIKE

PROJEKTI

"NDERITIM I PALESTRES
MULTIFUNKSIONALE, REHABILITIMI I
TERRENEVE SPORTIVE E TE JASHTME DHE INSTALIMI I
SISTEMIT
FOTOVOLTAIK NE SHKOLLEN E MESME TE BASHKUAR
BULARAT-KOPSHITI BULARAT, DROPULLI I SIPERM"

ZONA

BASHKIA DROPULL

FAZA E PROJEKTTIT

PROJEKT ZBATIMI
IMPLEMENTATION DESIGN

PROJEKTI ARKITEKTONIK

Ark. Rajmonda MYDINLLARI
Nr. Lic. A.0216/2
Ark. Enea MANOKU Nr. Lic. A.1714/1

PROJEKTI KONSTRUKTIV

Ing. Rexhep TARBA
Nr. Lic. K.1596/4

PROJEKTI NGROHJES

Ing. Arqile PERI
Nr. Lic. M.1271

PROJEKTI HIDROSANITAR

Ing. Merita MEGRI
Nr. Lic. H/T.0142/5

PROJEKTI ELEKTRIK

Ing. Kristaq ZHUPA
Nr. Lic. E.0848/2

EMERTIMI I FLETES

PAMJE 3D TE OBJEKTIT

SHKALLA:

Qershor 2026

NR. FLETES

A-15

VULA





POROSITESI

BASHKIA DROPULL

KONSULENT



"ZENIT&CO"
architectural design
urban planning

Rr. Myrteza Topi (Nr. 18 zip. code. 1007)
E-Mail: zenit06@live.com

address:

SHENIME TEKNIKE

PROJEKTI

"NDERITIM I PALESTRES
MULTIFUNKSIONALE, REHABILITIMI I
TERRENEVE SPORTIVE E TE JASHTME DHE INSTALIMI I
SISTEMIT
FOTOVOLTAIK NE SHKOLLEN E MESME TE BASHKUAR
BULARAT-KOPSHTI BULARAT, DROPULLI I SIPERM"

ZONA

BASHKIA DROPULL

FAZA E PROJEKTTIT

PROJEKT ZBATIMI
IMPLEMENTATION DESIGN

PROJEKTI ARKITEKTONIK

Ark. Rajmonda MYDINLLARI
Nr. Lic. A.0216/2
Ark. Enes MANOKU Nr. Lic. A.1714/1

PROJEKTI KONSTRUKTIV

Ing. Rexhep TARBA
Nr. Lic. K.1596/4

PROJEKTI NGROHJES

Ing. Arqile PERI
Nr. Lic. M. 1271

PROJEKTI HIDROSANITAR

Ing. Merita MEGRI
Nr. Lic. H/T.0142/5

PROJEKTI ELEKTRIK

Ing. Kristaq ZHUPA
Nr. Lic. E.0848/2

EMERTIMI I FLETES

PAMJE 3D TE OBJEKTIT

SHKALLA:

Qershor 2026

NR. FLETES

A-16

VULA

