



REPUBLIKA E SHQIPËRISË
BASHKIA DROPULL

MIRATOHET
KRYETAR
Z.DHIMITRAQ TOLI




**OBJEKTI: NDERTIM I PALESTRES MULTIFUNKSIONALE, REHABILITIMI I
TERRENEVE SPORTIVE E TE JASHTME DHE INSTALIMI I SISTEMIT
FOTOVOLTAIK NE SHKOLLEN E MESME TE BASHKUAR
BULARAT+KOPSHTI BULARAT, DROPULLI I SIPERM**

PROJEKTI I ZBATIMIT KONSTRUKTIV


PROJEKTUES:
SHOQERIA "ZENIT&CO"
Nr.License:N.0433/22



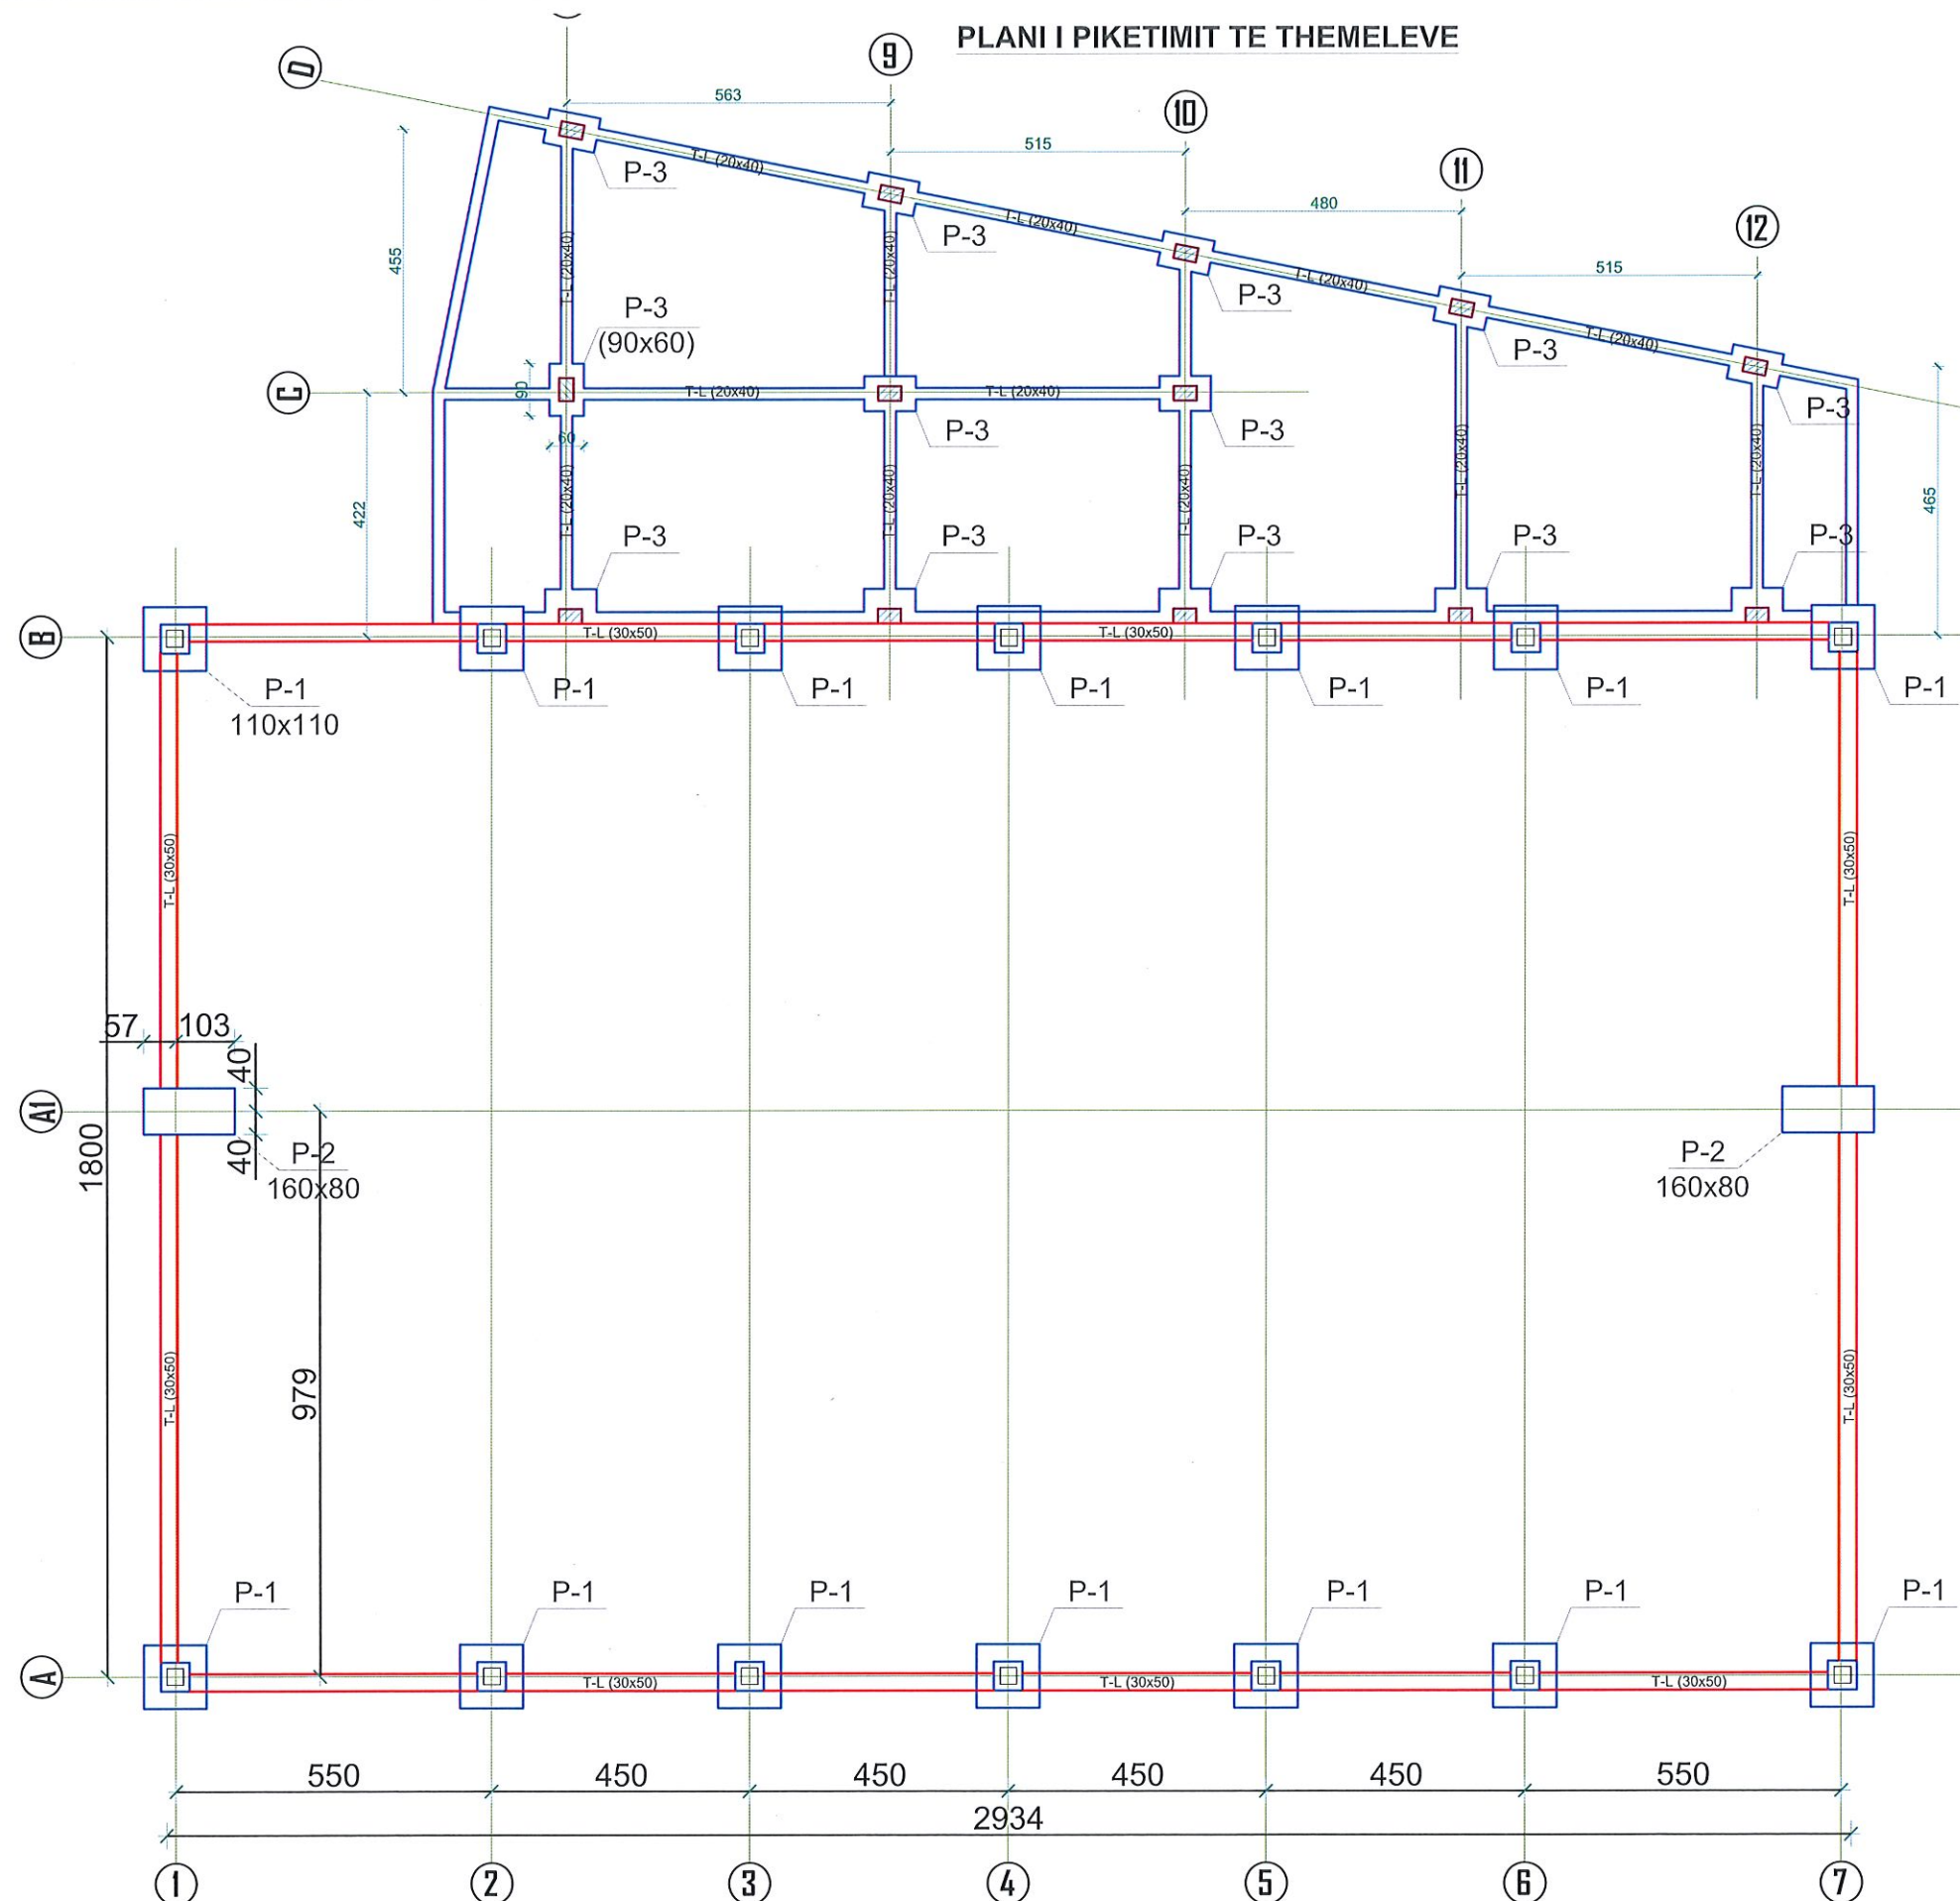


POROSITESI	
BASHKIA DROPULL	
KONSULENT	
 "ZENIT&CO" architectural design urban planning Rr. Myrteza Topi (Nr. 18.zip.code.1007) E-Mail: zenit06@tve.com	address:
SHENIME TEKNIKE	
PROJEKTI "NDERITIM I PALESTRES MULTIFUNKSIONALE, REHABILITIMI I TERRENEVE SPORTIVE E TE JASHME DHE INSTALIMI I SISTEMIT FOTOVOLTAIK NE SHKOLLEN E MESME TE BASHKUAR BULARAT+KOPSHITI BULARAT, DROPULLI I SIPERM"	
ZONA	
BASHKIA DROPULL	
FAZA E PROJEKTI	
PROJEKT ZBATIMI IMPLEMENTATION DESIGN	
PROJEKTI ARKITEKTONIK	
Ark. Rajmonda MYDINLLARI Nr. Lic. A.0216/2 Ark. Enes MANOKU Nr. Lic. A.1714/1	
PROJEKTI KONSTRUKTIV	
Ing. Rexhep TARBA Nr. Lic. K.1596/4	
PROJEKTI NGROHJES	
Ing. Arqile PERI Nr. Lic. M.1271	
PROJEKTI HIDROSANITAR	
Ing. Merita MEGRI Nr. Lic. H/T.0142/5	
PROJEKTI ELEKTRIK	
Ing. Kristaq ZHUPA Nr. Lic. E.0848/2	
EMERTIMI I FLETES	
PLANI I PIKETIMIT TE THEMELEVE	
SHKALLA:	NR. FLETES
Qershor 2026	K-1
VULA	
	

Kolona K1 Shk:1.75

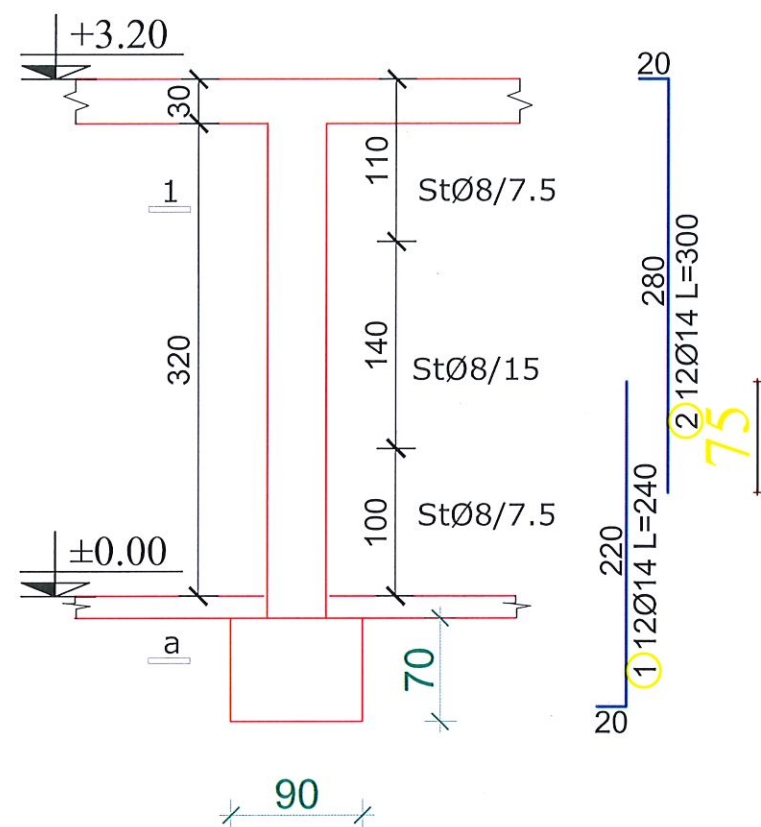


KOLONA (25x40) SH 1:25

Prerje terthore

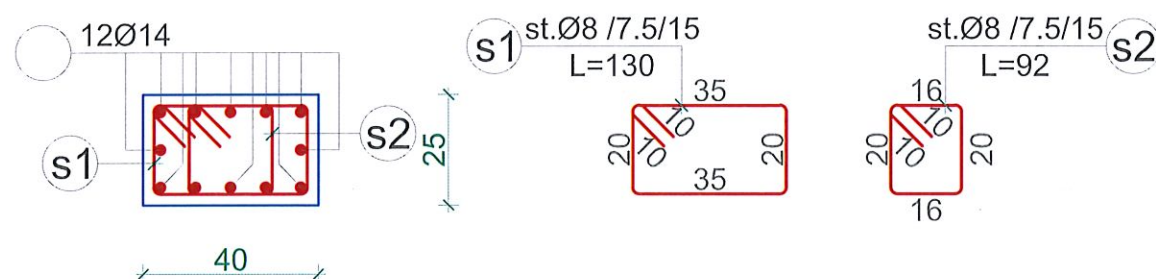


PLINTI P-3 SH 1:25

(ne plan)

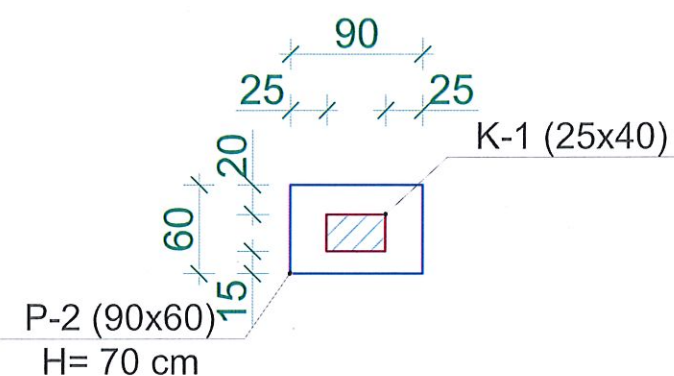

PLINTI P-2 SH 1:25


(ne prerje)

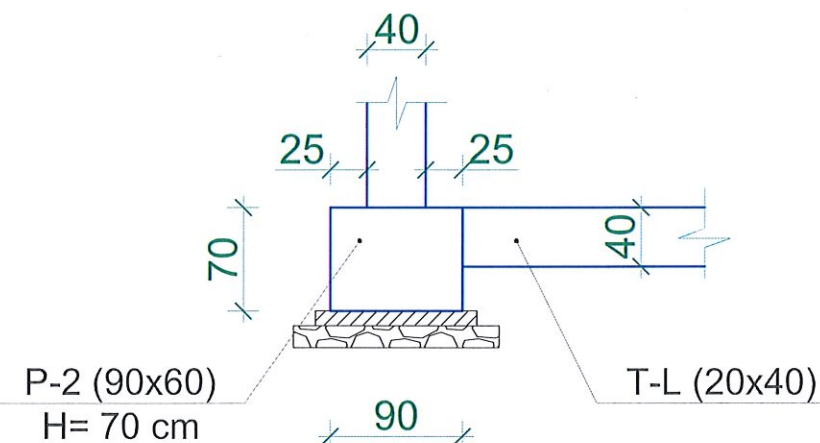

POROSITESI	
BASHKIA DROPULL	
KONSULENT	address:
 "ZENIT&CO" architectural design urban planning Rr. Myrteza Topi (Nr 18.zip.code.1007) E-Mail: zenit&co@live.com	
SHENIME TEKNIKE	
PROJEKTI "NDERTIM I PALESTRES MULTIFUNKSIONALE,REHABILITIMI I TERRENEVE SPORTIVE E TE JASHTME DHE INSTALIMI I SISTEMIT FOTOVOLTAIK NE SHKOLLEN E MESME TE BASHKUAR BULARAT-KOPSHTI BULARAT,DROPULLI I SIPERM"	
ZONA	
BASHKIA DROPULL	
FAZA E PROJEKTTIT	
PROJEKT ZBATIMI IMPLEMENTATION DESIGN	
PROJEKTI ARKITEKTONIK	
Ark.Rajmonda MYDINLLARI Nr.Lic.A.0216/2 Ark.Enea MANOKU Nr.Lic.A.1714/1	
PROJEKTI KONSTRUKTIV	
Ing.Rexhep TARBA Nr.Lic.K.1596/4	
PROJEKTI NGROHJES	
Ing.Arqile PERI Nr.Lic.M. 1271	
PROJEKTI HIDROSANITAR	
Ing.Merita MEGRI Nr.Lic.H/T.0142/5	
PROJEKTI ELEKTRIK	
Ing.Kristaq ZHUPA Nr.Lic.E.0848/2	
EMERTIMI I FLETES	
ARMIMI I KOLONES K-1	
SHKALLA:	NR.FLETES
Qershor 2026	K-3
VULA	
	


ARMIMI I PLINTIT P-1 SH 1:25

(Plan)

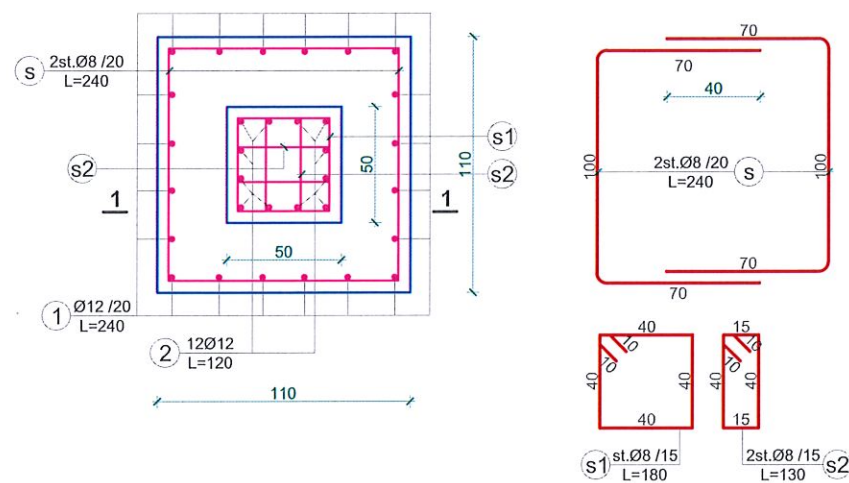


ARMIMI I PLINTIT P-3 SH 1:25


(Prerja A-A)

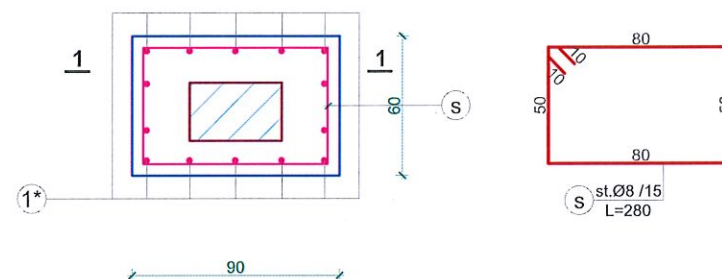


PRERJA 1-1 SH 1:25

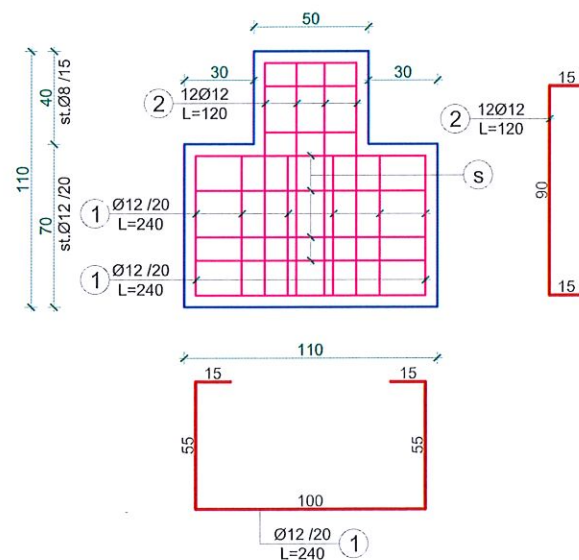

PRERJA 1-1 SH 1:25

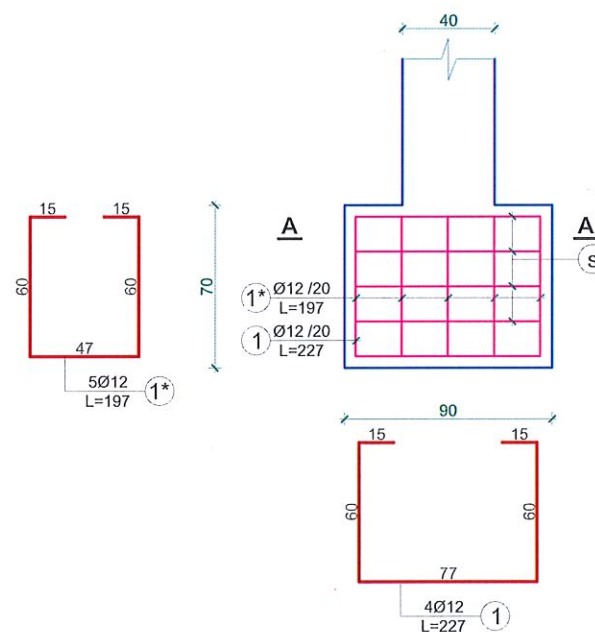


PRERJA E TRAUT LIDHES (20x40) SH 1:25

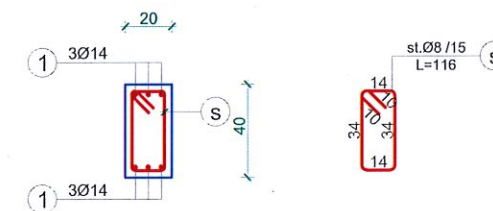

Beton, Mb=250 kg/cm² (C 20/25)
Çelik i armatures, S-500s (R_{rj}>5000 kg/cm²)

POROSITESI	
BASHKIA DROPULL	
KONSULENT	"ZENIT&CO" architectural design urban planning Rr.Myrteza Topi (Nr 18.zip.code.1007) E-Mail: zenit&cove.com
SHENIME TEKNIKE	
PROJEKTI "NDERITIM I PALESTRES MULTIFUNKSIONALE, REHABILITIMI I TERRENEVE SPORTIVE E TE JASHTME DHE INSTALIMI I SISTEMIT FOTOVOLTAIK NE SHKOLLEN E MESME TE BASHKUAR BULARAT+KOPSHTI BULARAT, DROPULLI I SIPERM"	
ZONA BASHKIA DROPULL	
FAZA E PROJEKTT PROJEKT ZBATIMI IMPLEMENTATION DESIGN	
PROJEKTI ARKITEKTONIK Ark.Rajmonda MYDINLLARI Nr.Lic.A.0216/2 Ark.Enea MANOKU Nr.Lic.A.1714/1	
PROJEKTI KONSTRUKTIV Ing.Rexhep TARBA Nr.Lic.K.1596/4	
PROJEKTI NGROHJES Ing.Arçile PERI Nr.Lic.M. 1271	
PROJEKTI HIDROSANITAR Ing.Merita MEGRI Nr.Lic.H/T.0142/5	
PROJEKTI ELEKTRIK Ing.Kristaq ZHUPA Nr.Lic.E.0848/2	
EMERTIMI I FLETES ARMIMI I PLINTAVE DHE TRAREVE LIDHES	
SHKALLA:	NR.FLETES
Qershor 2026	K-4
VULA	
ZENIT & Shpk NPT/K 617310020	

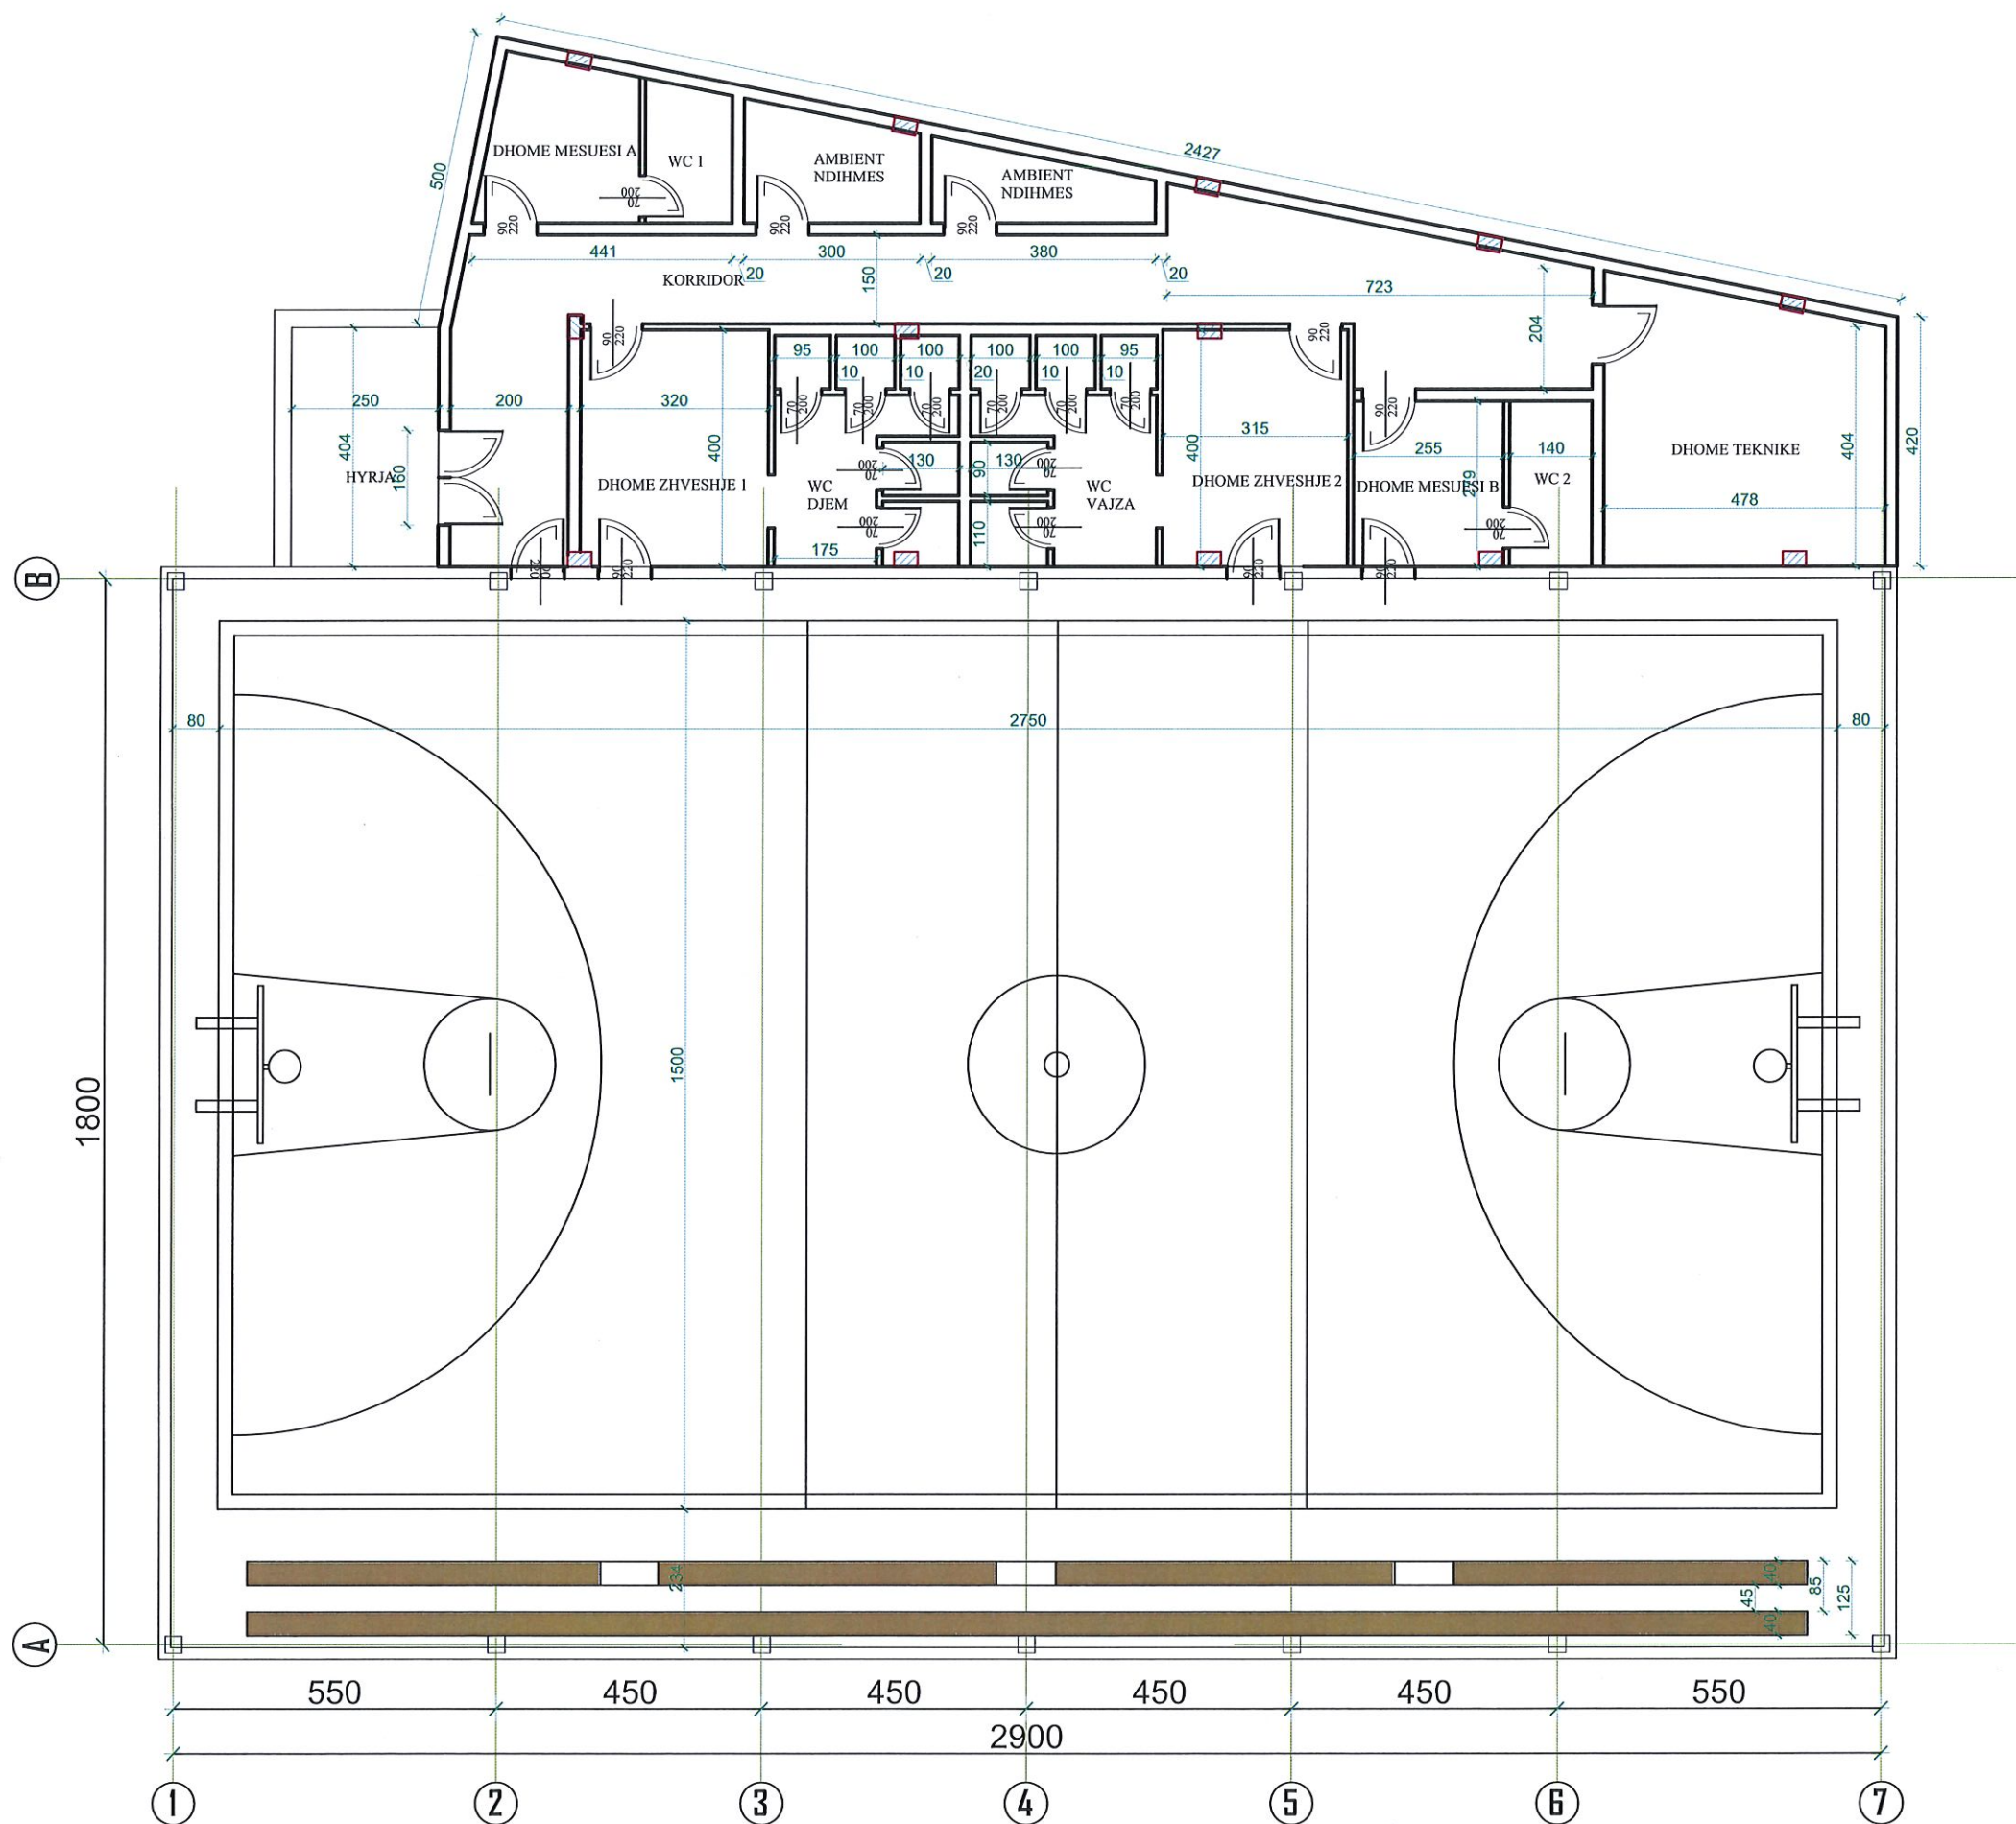

POROSITESI	
BASHKIA DROPULL	
KONSULENT	
 Rr. Myrteza Topi (Nr. 18.zip.code.1007) E-Mail: zenit06@live.com	"ZENIT&CO" architectural design urban planning address:
SHENIME TEKNIKE	
PROJEKTI	
"NDERITIM I PALESTRES MULTIFUNKSIONALE, REHABILITIMI I TERRENEVE SPORTIVE E TE JASHTME DHE INSTALIMI I SISTEMIT FOTOVOLTAIK NE SHKOLLEN E MESME TE BASHKUAR BULARAT-KOPSHTI BULARAT, DROPULLI I SIPERM"	
ZONA	
BASHKIA DROPULL	
FAZA E PROJEKTIT	
PROJEKT ZBATIMI IMPLEMENTATION DESIGN	
PROJEKTI ARKITEKTONIK	
Ark. Rajmonda MYDINLLARI Nr. Lic. A.0216/2 Ark. Enea MANOKU Nr. Lic. A.1714/1	
PROJEKTI KONSTRUKTIV	
Ing. Rexhep TARBA Nr. Lic. K.1596/4	
PROJEKTI NGROHJES	
Ing. Arqile PERI Nr. Lic. M.1271	
PROJEKTI HIDROSANITAR	
Ing. Merita MEGRI Nr. Lic. H/T.0142/5	
PROJEKTI ELEKTRIK	
Ing. Kristaq ZHUPA Nr. Lic. E.0848/2	
EMERTIMI I FLETES	
PLANI I MURATURES	
SHKALLA:	NR. FLETES
Qershor 2026	K-5
VULA	
	

BASHKIA DROPULL

KONSULENT



address:

SHENIME TEKNIKE

PROJEKTI

"NDERITIM I PALESTRES
MULTIFUNKSIONALE,REHABILITIMI I
TERRENEVE SPORTIVE E TE JASHTME DHE INSTALIMI I
SISTEMIT
FOTOVOLTAIK NE SHKOLLEN E MESME TE BASHKUAR
BULARAT+KOPSHTI BULARAT,DROPULLI I SIPERM"

ZONA

BASHKIA DROPULL

FAZA E PROJEKTIT

PROJEKT ZBATIMI
IMPLEMENTATION DESIGN

PROJEKTI ARKITEKTONIK

Ark.Rajmonda MYDINLLARI
Nr.Lic.A.0216/2
Ark.Enea MANOKU Nr.Lic.A.1714/1

PROJEKTI KONSTRUKTIV

Ing.Rexhep TARBA
Nr.Lic.K.1596/4

PROJEKTI NGROHJES

Ing.Arquile PERI
Nr.Lic.M. 1271

PROJEKTI HIDROSANITAR

Ing. Merita MEGRI
Nr. Lic. H/T. 0142/5

PROJEKTI ELEKTRIK

Ing.Kristaq ZHUPA
Nr.Lic.E.0848/2

EMERTIMI I FLETES
KAPRIATA METALIKE

SHKALLA:

Qershor	2026
---------	------



NR.FLETES

K-6


VULA




Nyja Kolone - Kapriate
pamje anesore

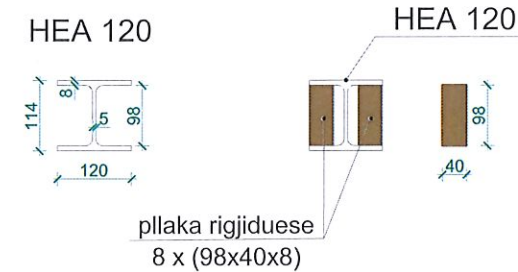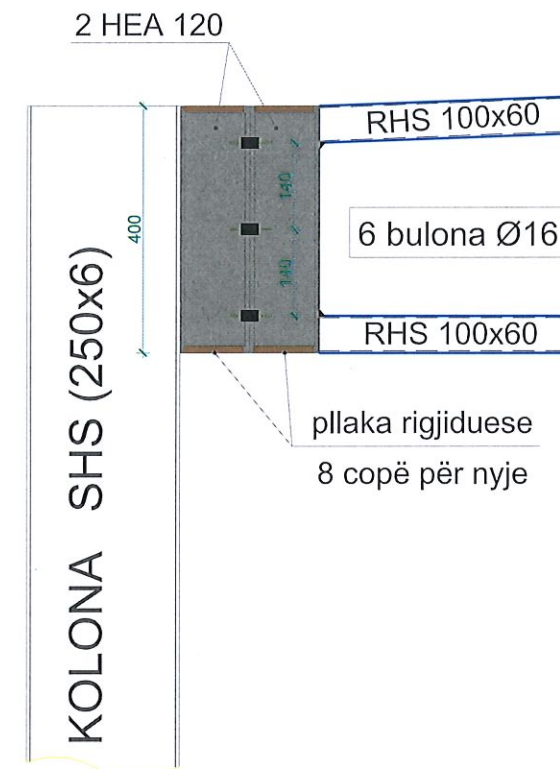

Nyja Kolone - Kapriate
pamje nga lart

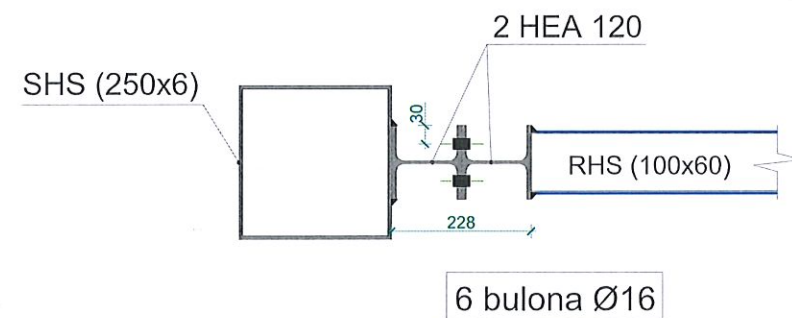


Nyja Kolone - Kapriate
pamje nga lart

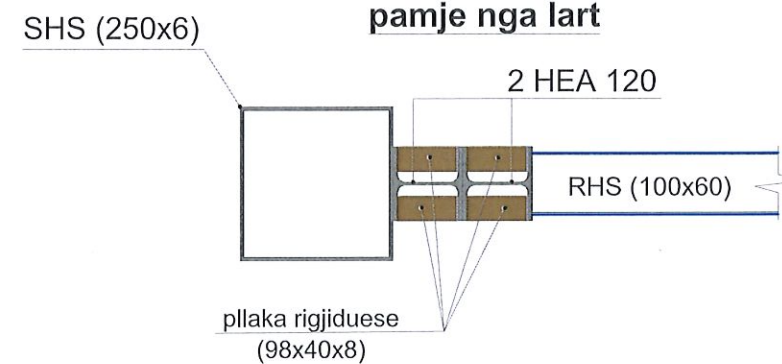


POROSITESI	
BASHKIA DROPULL	
KONSULENT	
 "ZENIT&CO" architectural design urban planning Rr. Myrteza Topi (Nr. 18, zip. code. 1007) E-Mail: zenit06@ive.com	address:
SHENIME TEKNIKE	
PROJEKTI	
"NDERITIM I PALESTRES MULTIFUNKSIONALE, REHABILITIMI I TERRENEVE SPORTIVE E TE JASHTME DHE INSTALIMI I SISTEMIT FOTOVOLTAIK NE SHKOLLEN E MESME TE BASHKUAR BULARAT+KOPSHI BULARAT, DROPULLI I SIPERM"	
ZONA	
BASHKIA DROPULL	
FAZA E PROJEKTT	
PROJEKT ZBATIMI IMPLEMENTATION DESIGN	
PROJEKTI ARKITEKTONIK	
Ark. Rajmonda MYDINLLARI Nr. Lic. A.0216/2 Ark. Enes MANOKU Nr. Lic. A.1714/1	
PROJEKTI KONSTRUKTIV	
Ing. Rexhep TARBA Nr. Lic. K.1596/4	
PROJEKTI NGROHJES	
Ing. Arqile PERI Nr. Lic. M. 1271	
PROJEKTI HIDROSANITAR	
Ing. Merita MEGRI Nr. Lic. H/T.0142/5	
PROJEKTI ELEKTRIK	
Ing. Kristaq ZHUPA Nr. Lic. E.0848/2	
EMERTIMI I FLETES	
PLANI I MURATURES	
SHKALLA:	NR. FLETES
Qershor 2026	K-7
VULA	
	

KONTRAVENTIMET VERTIKALE

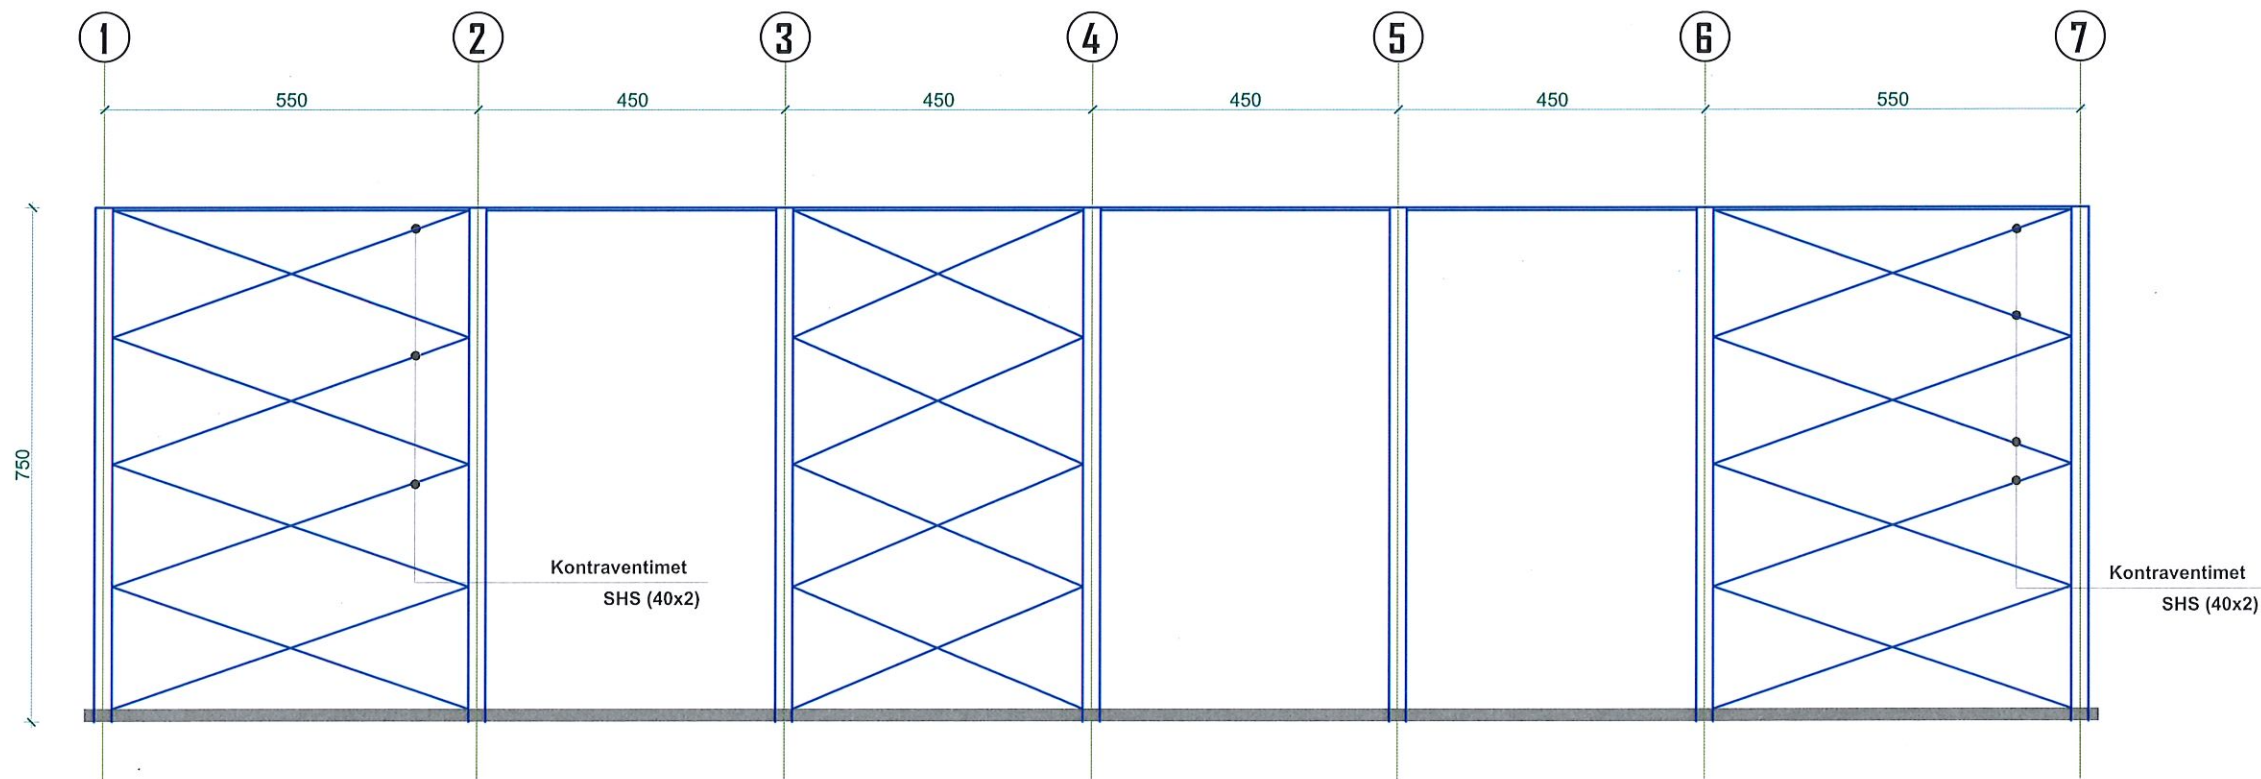

POROSITESI	
BASHKIA DROPULL	
KONSULENT	
 "ZENIT&CO" architectural design urban planning Rr. Myrteza Topi (Nr. 18.zip.code.1007) E-Mail: zenit06@ive.com	address:
SHENIME TEKNIKE	
PROJEKTI	
"NDERTIM I PALESTRES MULTIFUNKSIONALE,REHABILITIMI I TERRENEVE SPORTIVE E TE JASHTME DHE INSTALIMI I SISTEMIT FOTOVOLTAIK NE SHKOLLEN E MESME TE BASHKUAR BULARAT+KOPSHI BULARAT,DROPULLI I SIPERM"	
ZONA	
BASHKIA DROPULL	
FAZA E PROJEKTIT	
PROJEKT ZBATIMI IMPLEMENTATION DESIGN	
PROJEKTI ARKITEKTONIK	
Ark.Rajmonda MYDINLLARI Nr.Lic.A.0216/2 Ark.Enes MANOKU Nr.Lic.A.1714/1	
PROJEKTI KONSTRUKTIV	
Ing.Rexhep TARBA Nr.Lic.K.1596/4	
PROJEKTI NGROHJES	
Ing.Arqile PERI Nr.Lic.M. 1271	
PROJEKTI HIDROSANITAR	
Ing.Merita MEGRI Nr.Lic.H/T.0142/5	
PROJEKTI ELEKTRIK	
Ing.Kristaq ZHUPA Nr.Lic.E.0848/2	
EMERTIMI I FLETES	
KONTRAVENTIMET VERTIKALE	
SHKALLA:	NR.FLETES
Qershor 2026	K-8
VULA	
	


KONTRAVENTIMET HORIZONTALE

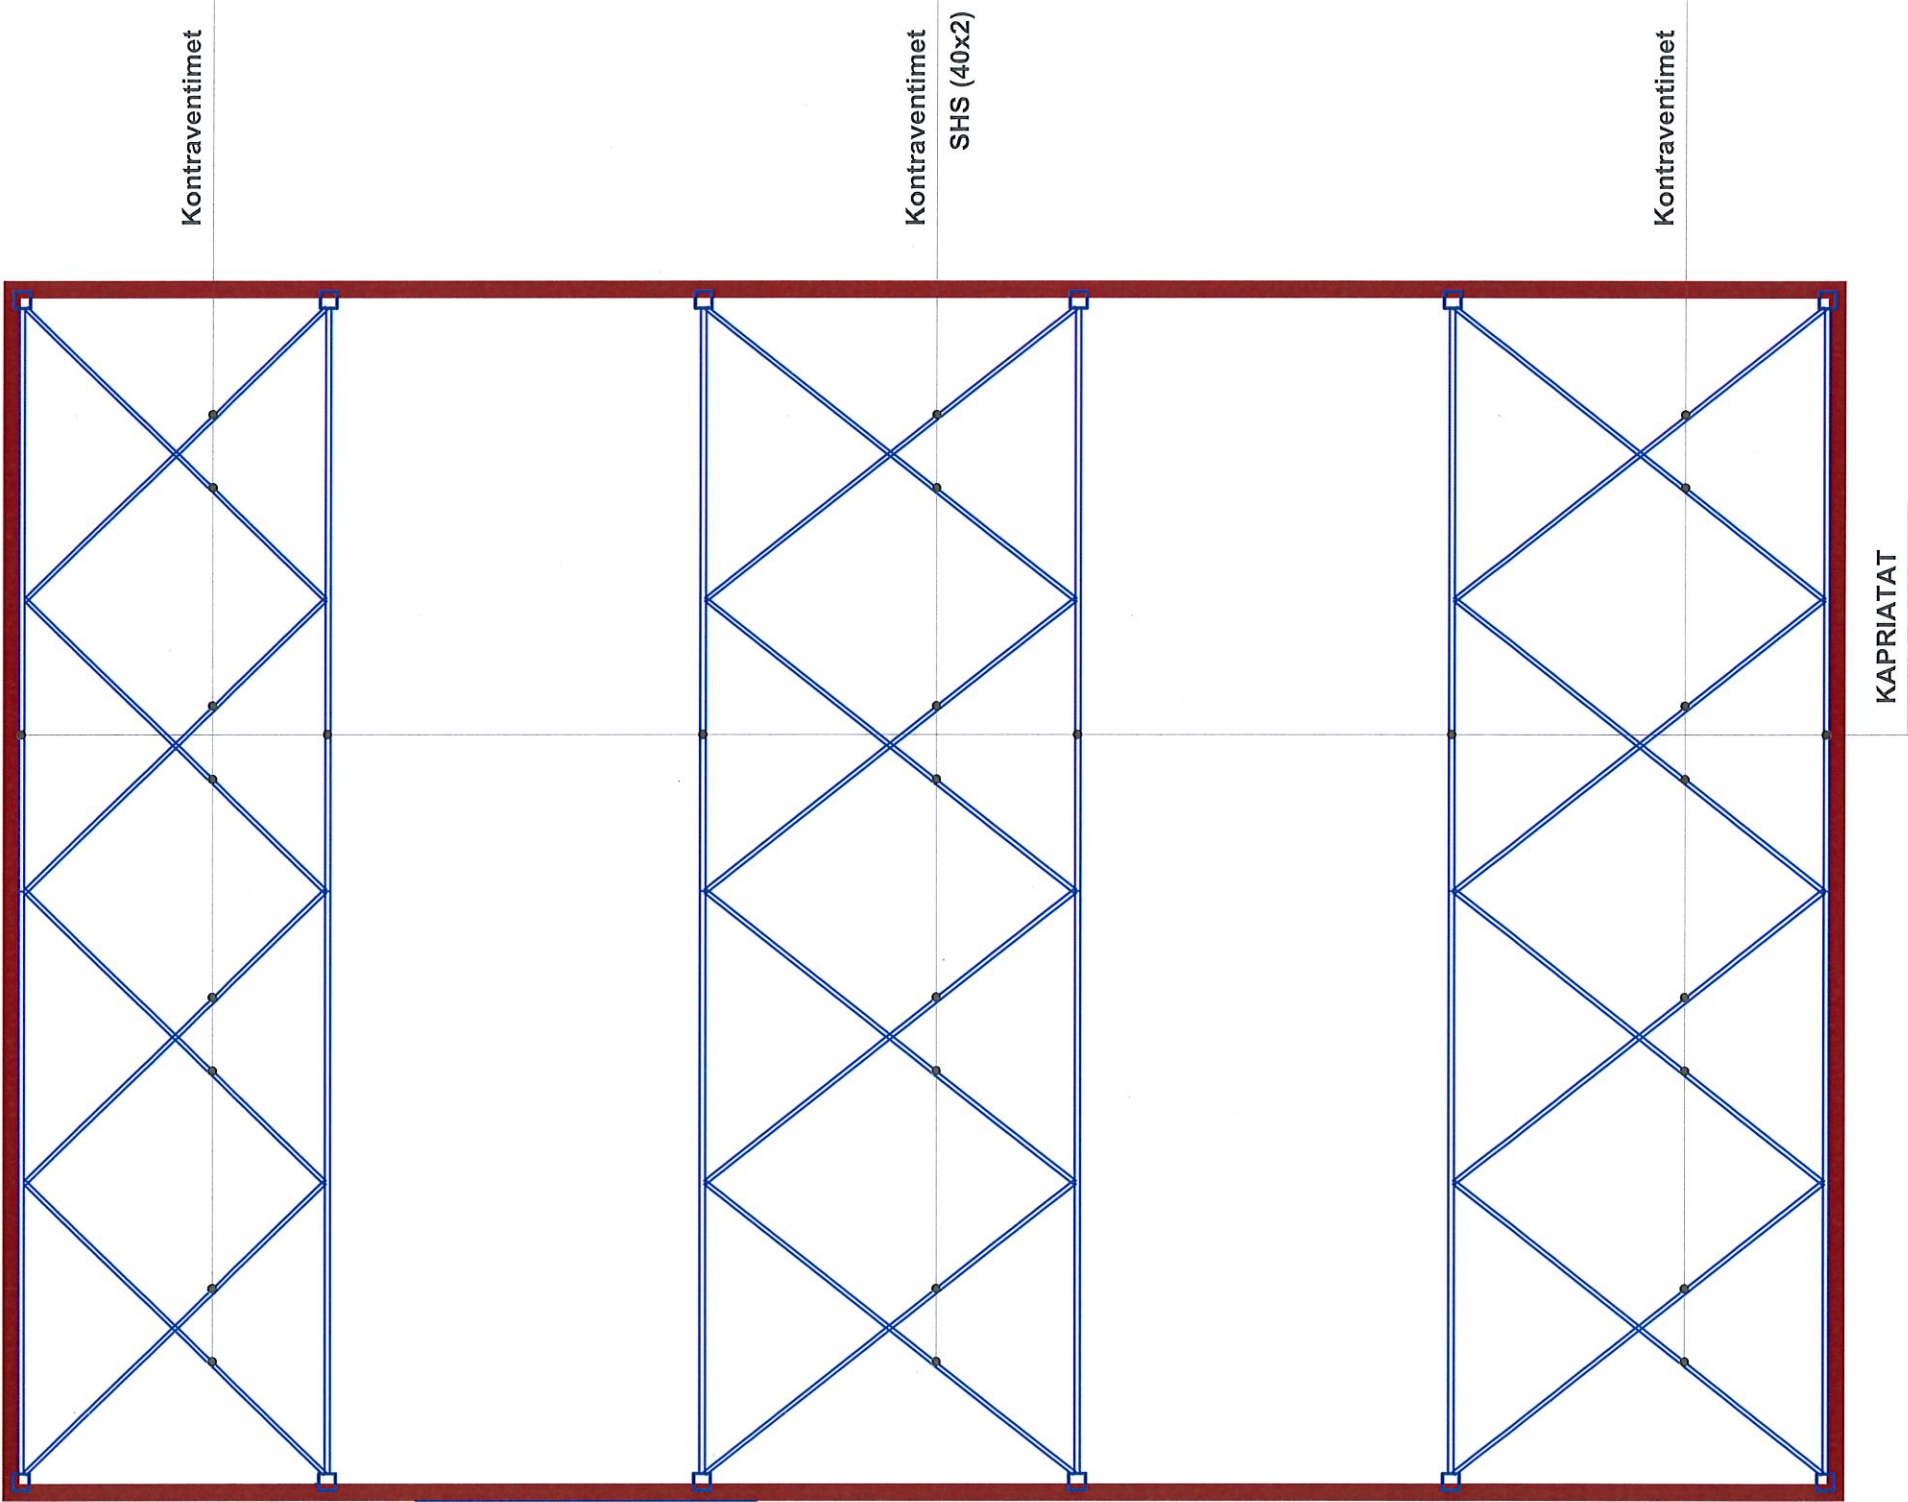

POROSITESI	
BASHKIA DROPULL	
KONSULENT	
 "ZENIT&CO" architectural design urban planning Rr. Myrteza Topi (Nr. 18.zip.code.1007) E-Mail: zenit06@eave.com	address:
SHENIME TEKNIKE	
PROJEKTI	
"NDERITIM I PALESTRES MULTIFUNKSIONALE, REHABILITIMI I TERRENEVE SPORTIVE E TE JASHTME DHE INSTALIMI I SISTEMIT FOTOVOLTAIK NE SHKOLLEN E MESME TE BASHKUAR BULARAT+KOPSHI BULARAT, DROPULLI I SIPERM"	
ZONA	
BASHKIA DROPULL	
FAZA E PROJEKTIT	
PROJEKT ZBATIMI IMPLEMENTATION DESIGN	
PROJEKTI ARKITEKTONIK	
Ark. Rajmonda MYDINLLARI Nr. Lic. A.0216/2 Ark. Enea MANOKU Nr. Lic. A.1714/1	
PROJEKTI KONSTRUKTIV	
Ing. Rexhep TARBA Nr. Lic. K.1596/4	
PROJEKTI NGROHJES	
Ing. Arqile PERI Nr. Lic. M.1271	
PROJEKTI HIDROSANITAR	
Ing. Merita MEGRI Nr. Lic. H/T.0142/5	
PROJEKTI ELEKTRIK	
Ing. Kristaq ZHUPA Nr. Lic. E.0848/2	
EMERTIMI I FLETES	
KONTRAVENTIMET HORIZONTALE	
SHKALLA:	NR. FLETES
Qershor 2026	K-9
VULA	
	

KAPRIATAT

ARKAREXHA

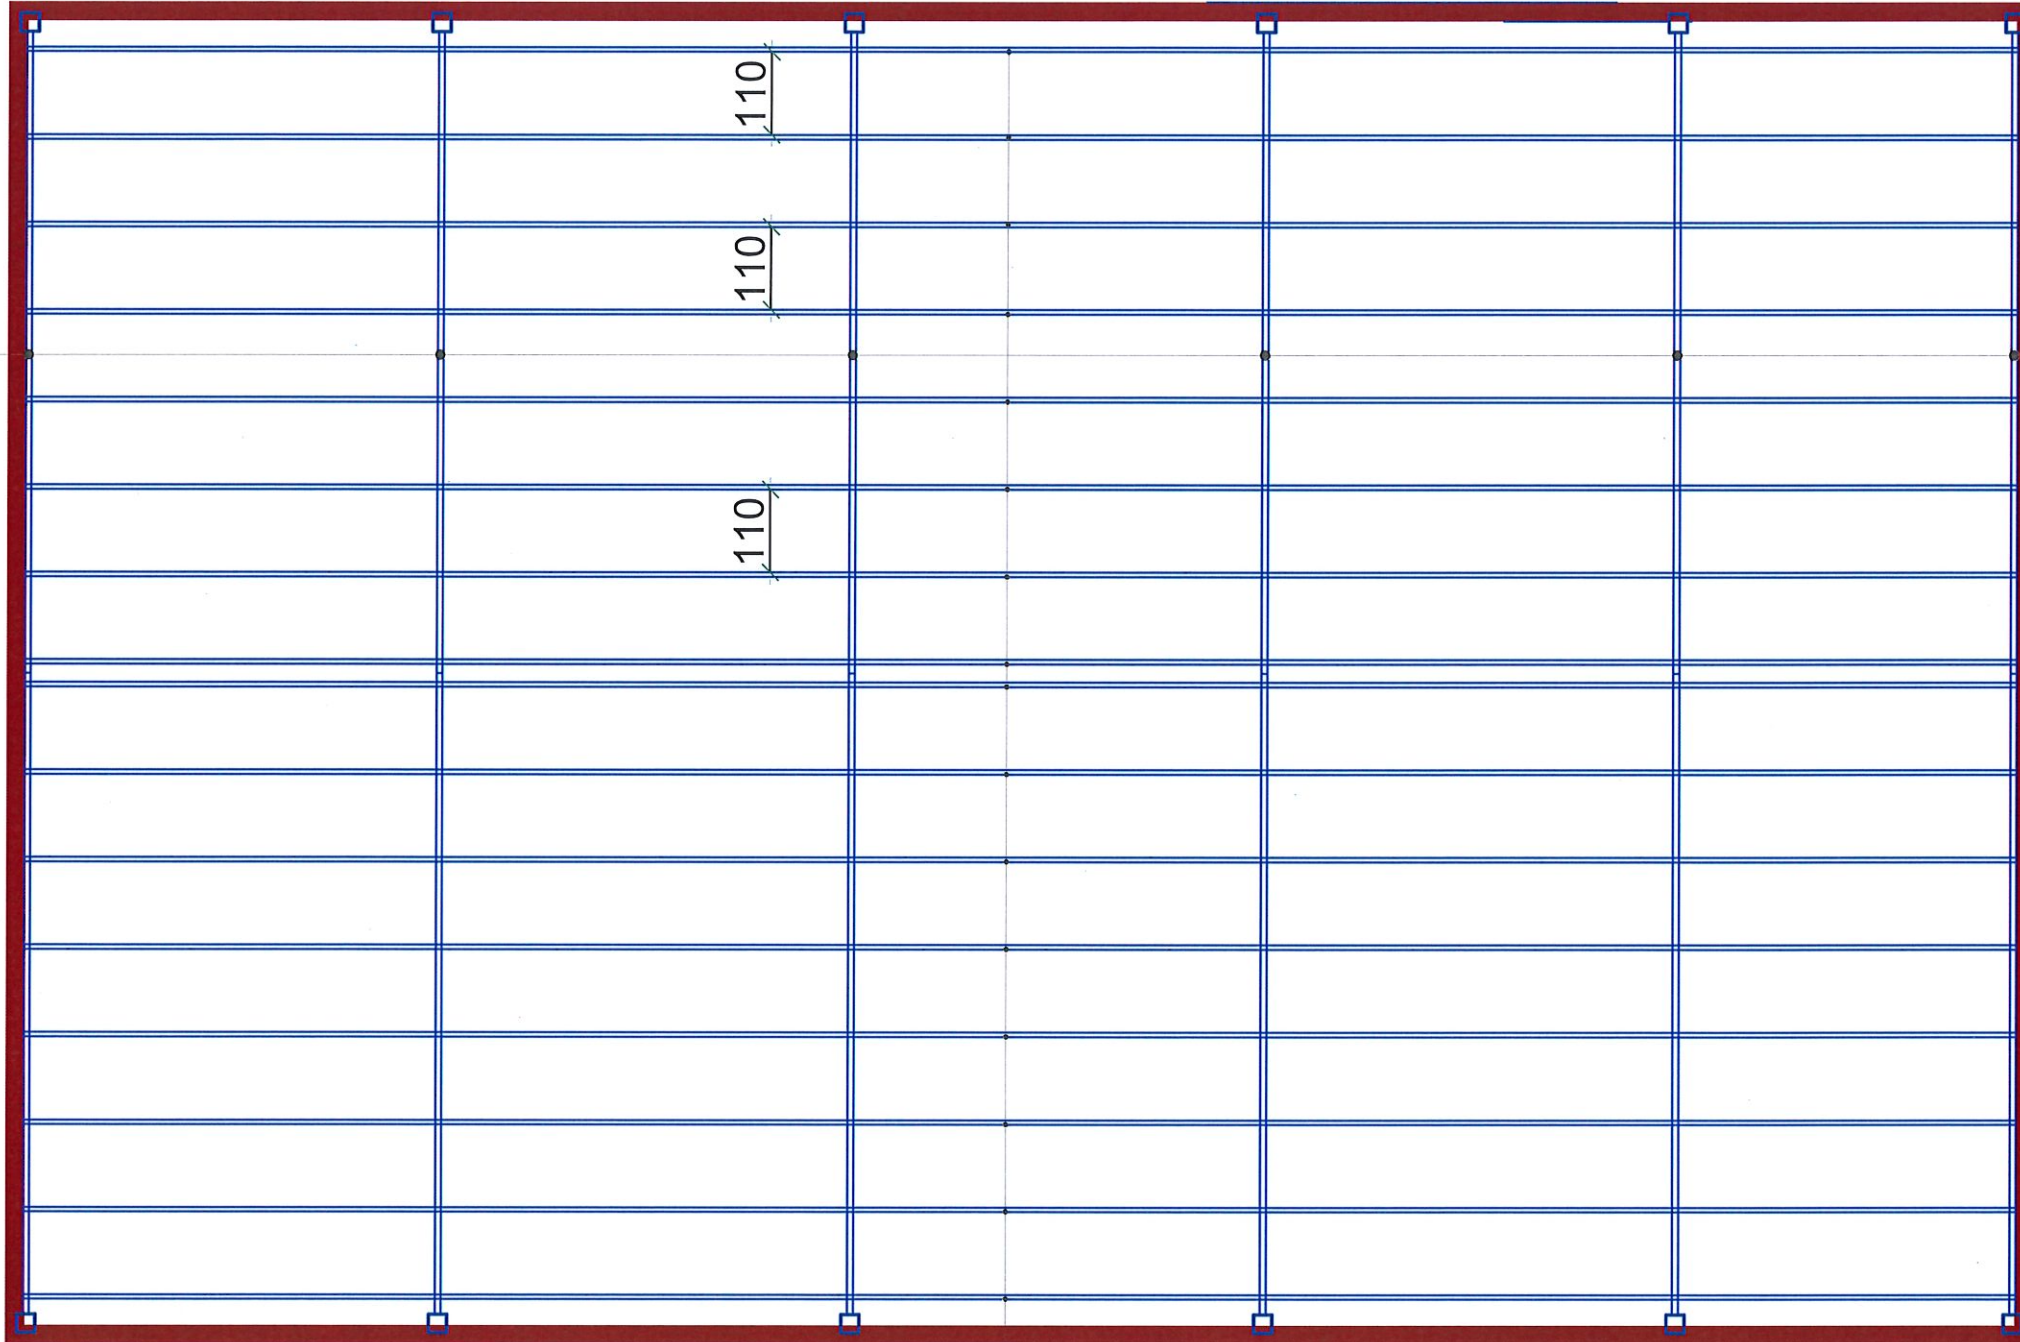

Arkarexhë
RHS (100x60x3)

POROSITESI	
BASHKIA DROPULL	
KONSULENT	
 "ZENIT&CO" architectural design urban planning Rr.Myrteza Topi (Nr 18.zip.code.1007) E-Mail: zenit&co@live.com	address:
SHENIME TEKNIKE	
PROJEKTI	
"NDERITIM I PALESTRES MULTIFUNKSIONALE,REHABILITIMI I TERRENEVE SPORTIVE E TE JASHTME DHE INSTALIMI I SISTEMIT FOTOVOLTAIK NE SHKOLLEN E MESME TE BASHKUAR BULARAT+KOPSHTI BULARAT,DROPULLI I SIPERM"	
ZONA	
BASHKIA DROPULL	
FAZA E PROJEKTIT	
PROJEKT ZBATIMI IMPLEMENTATION DESIGN	
PROJEKTI ARKITEKTONIK	
Ark.Rajmonda MYDINLLARI Nr.Lic.A.0216/2 Ark.Enea MANOKU Nr.Lic.A.1714/1	
PROJEKTI KONSTRUKTIV	
Ing.Rexhep TARBA Nr.Lic.K.1596/4	
PROJEKTI NGROHJES	
Ing.Arqile PERI Nr.Lic.M. 1271	
PROJEKTI HIDROSANITAR	
Ing.Merita MEGRI Nr.Lic.H/T.0142/5	
PROJEKTI ELEKTRIK	
Ing.Kristaq ZHUPA Nr.Lic.E.0848/2	
EMERTIMI I FLETES	
ARKAREXHA	
SHKALLA:	NR.FLETES
Qershor 2026	K-10
VULA	
	