


PLANIMETRIA E RRUGES

383100.000

383200.000

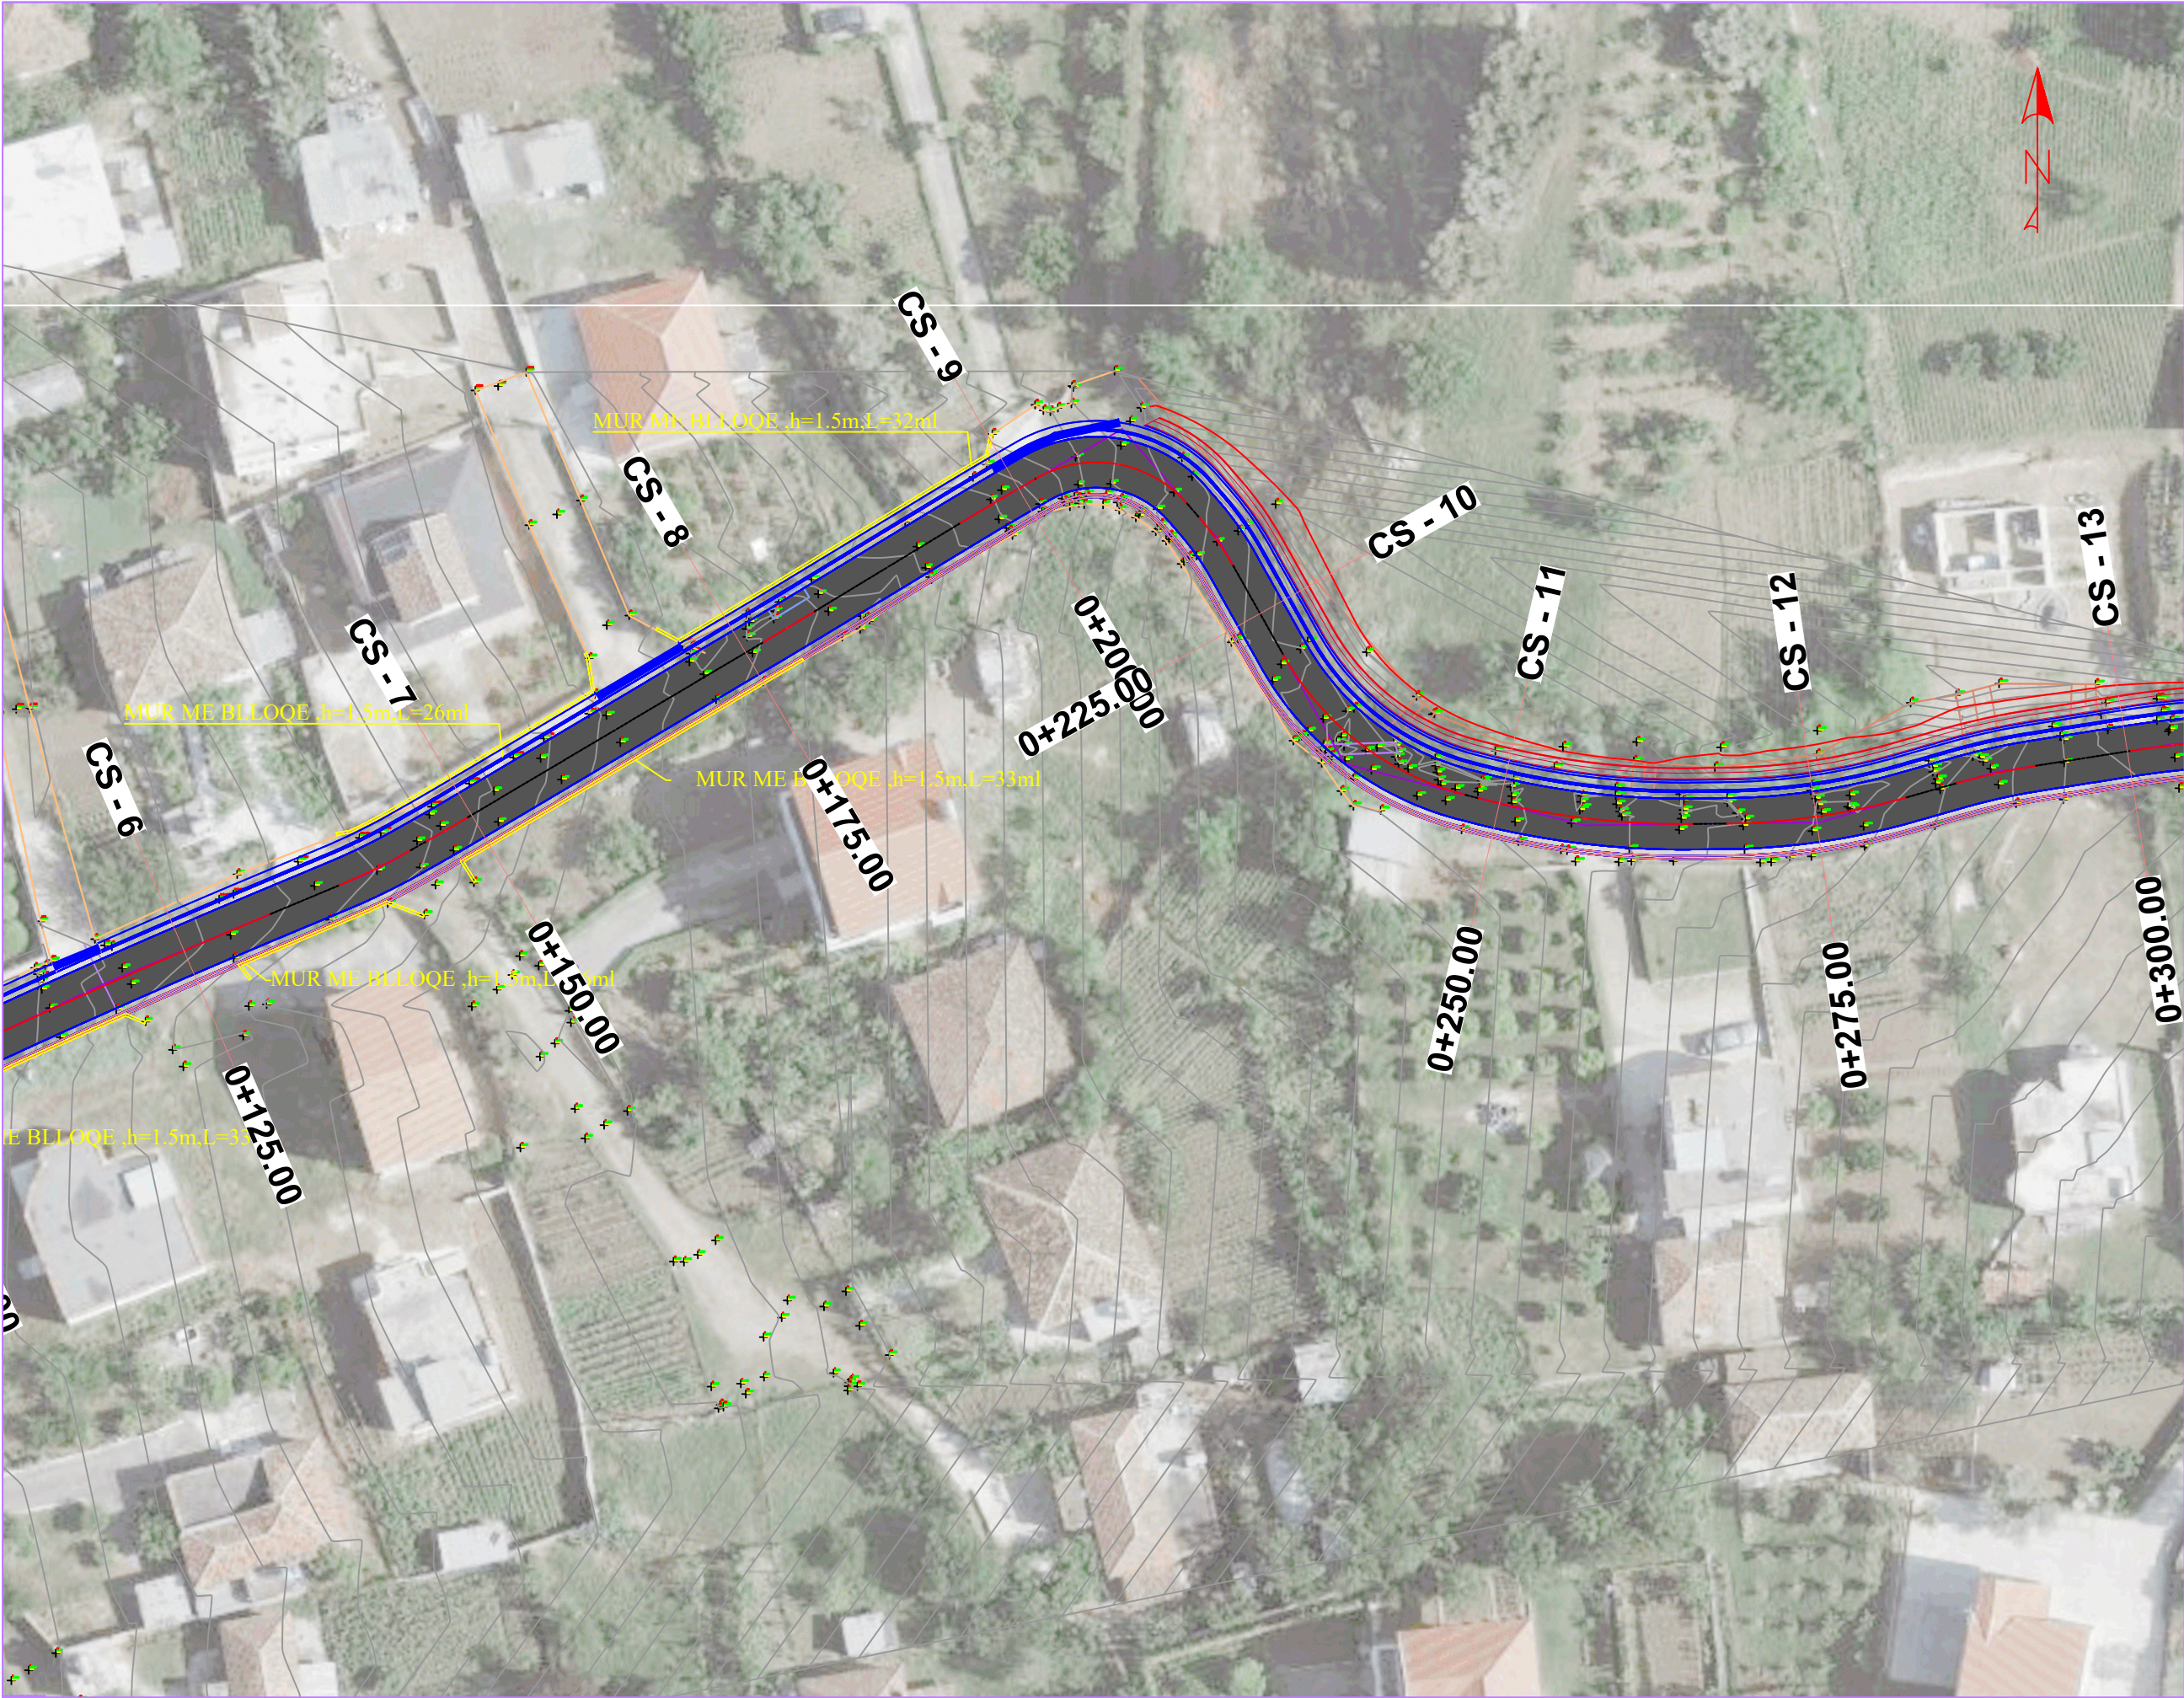

4582500.000

4582500.000

383100.000

383200.000

BASHKIA SHIJAK



GRUPI I PROJEKTIMIT

BASHKIA SHIJAK  
DREJTORIA E URABANISTIKES

Inxh.Topograf Ruzhdi Shehi  
Ark.Filip Gjoni  
Ing.Jonida Goga  
Ark.Bruno Tataveshi

EMRI I OBJEKTIT

Sistemim , asfaltim i rrugeve ne  
Nj.Ad.Maminas dhe bashkine  
Shijak ( rruga Panorama, rruga  
Gani Keta, Rruga Shoni)"

FAZA E PROJEKTIT

PROJEKT ZBATIMI

EMERTIMI I FLETES

TOPOGRAFIA E RRUGES

SHKALLA:  
1:500

2026

NR.FLETES:

02

VULA