


PLANIMETRIA E RRUGES



BASHKIA SHIJAK

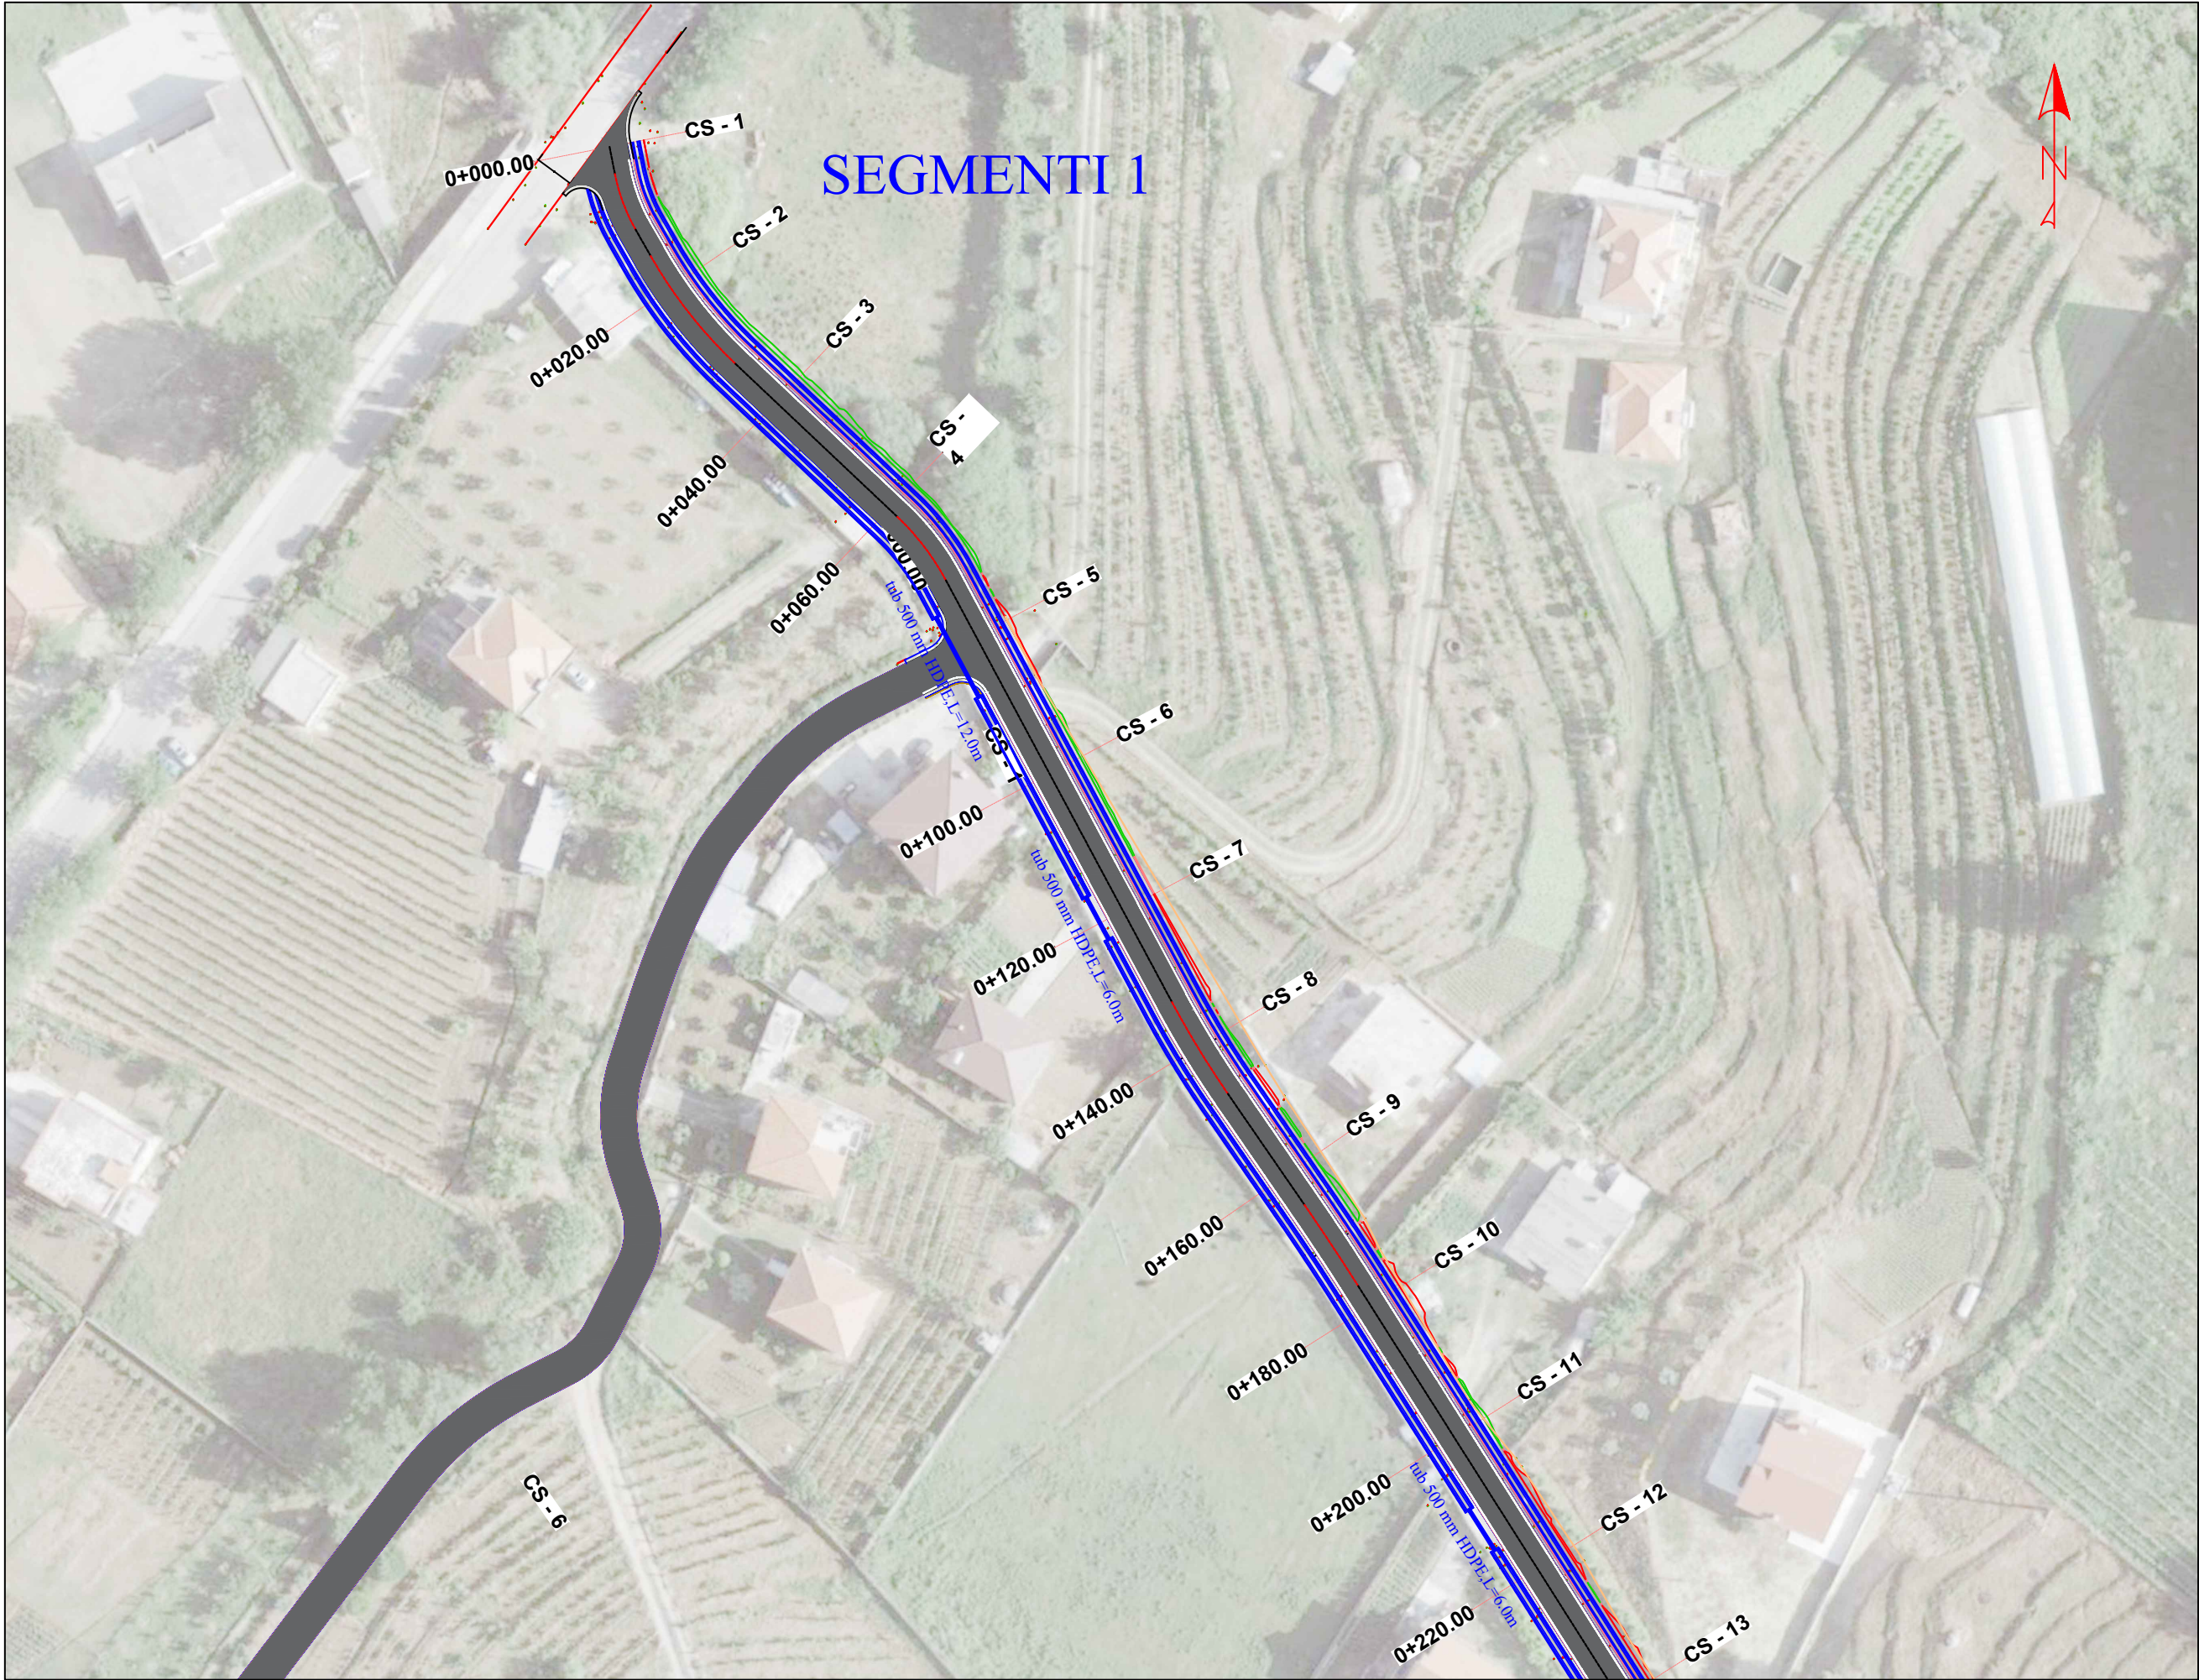

GRUPI I PROJEKTIMIT

BASHKIA SHIJAK
DREJTORIA E URABANISTIKES

EMRI I OBJEKTIT

“Sistemim , asfaltim i rrugeve ne
Nj.Ad.Maminas dhe bashkine Shijak
(rruga Panorama, rruga Gani Keta,
Rruga Shoni).”

FAZA E PROJEKTIT

PROJEKT ZBATIMI

EMERTIMI I FLETES

PLANIMETRIA E RRUGES

SHKALLA:
1:1000

2026

NR.FLETES:

01

VULA

PLANIMETRIA E RRUGES



BASHKIA SHIJAK



GRUPI I PROJEKTIMIT

BASHKIA SHIJAK
DREJTORIA E URABANISTIKES

EMRI I OBJEKTIT

“Sistemim , asfaltim i rrugeve ne
Nj.Ad.Maminas dhe bashkine Shijak
(rruga Panorama, rruga Gani Keta,
Rruga Shoni).”

FAZA E PROJEKTIT

PROJEKT ZBATIMI

EMERTIMI I FLETES

PLANIMETRIA E RRUGES

SHKALLA:
1:1000


2026

NR.FLETES:

02

VULA

PLANIMETRIA E RRUGES

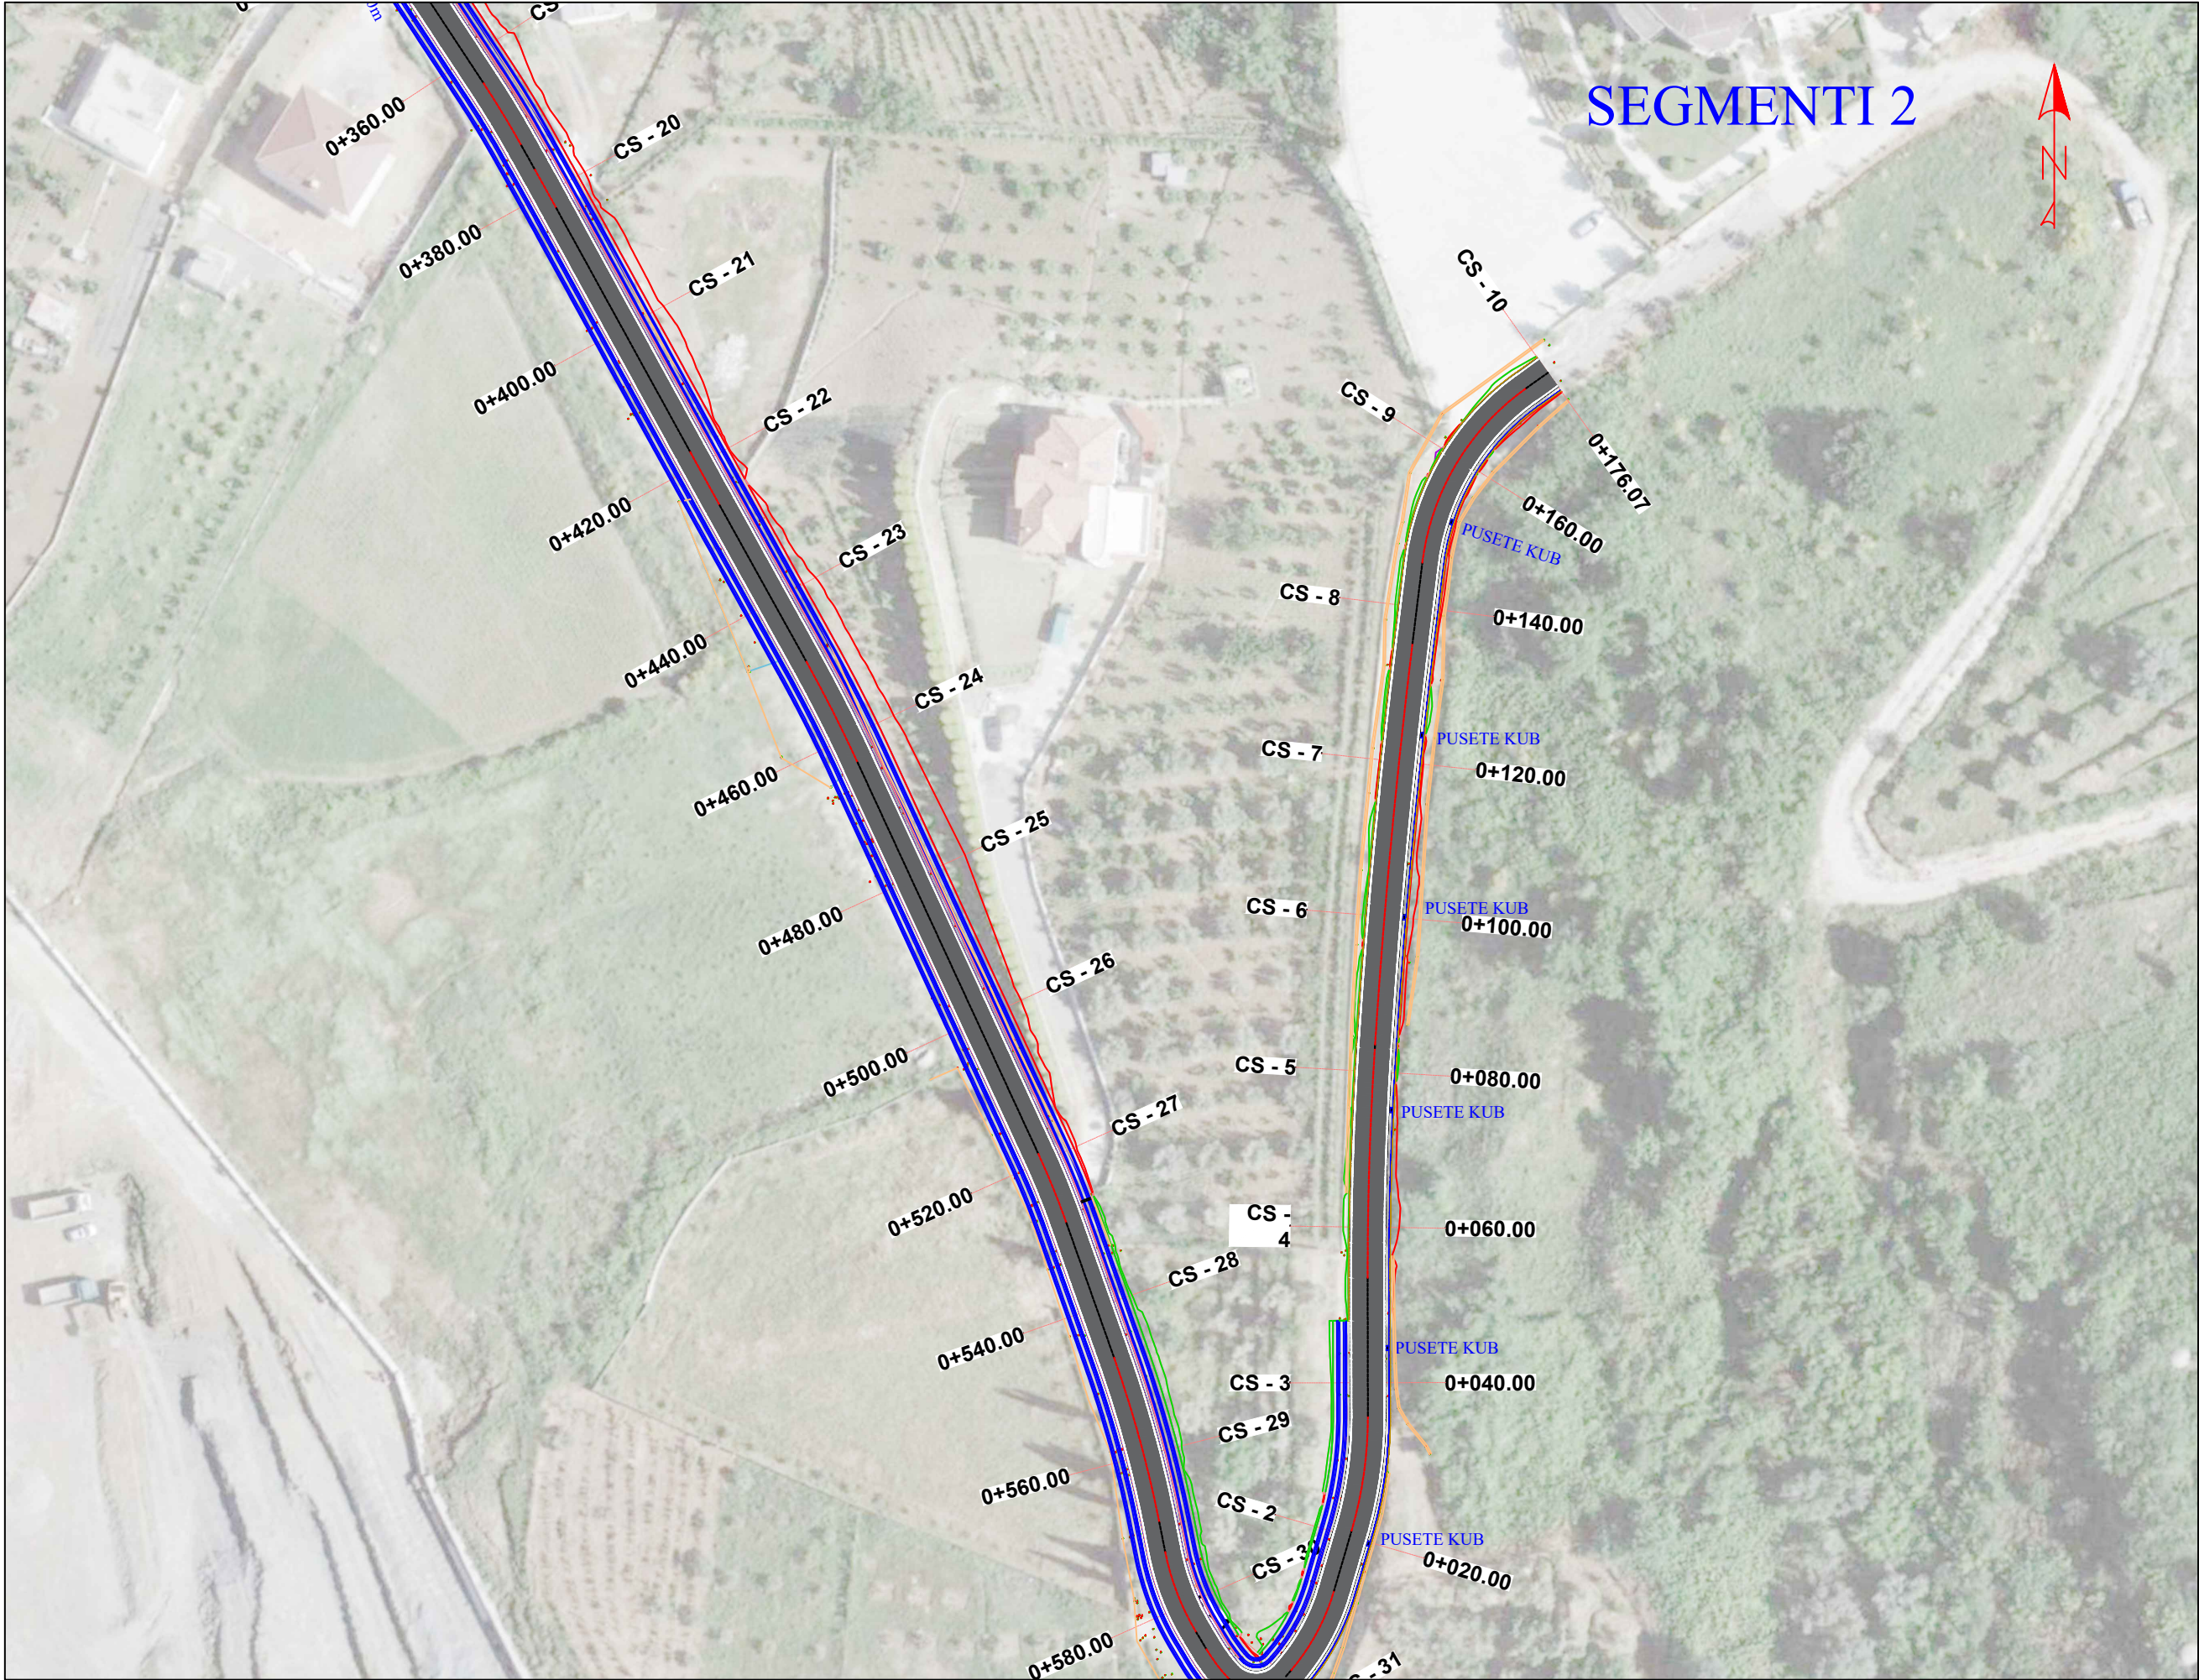

BASHKIA SHIJAK



GRUPI I PROJEKTIMIT

BASHKIA SHIJAK
DREJTORIA E URABANISTIKES

EMRI I OBJEKTIT

“Sistemim , asfaltim i rrugeve ne
Nj.Ad.Maminas dhe bashkine Shijak
(rruga Panorama, rruga Gani Keta,
Rruga Shoni).”

FAZA E PROJEKTIT

PROJEKT ZBATIMI

EMERTIMI I FLETES

PLANIMETRIA E RRUGES

SHKALLA:
1:1000

2026

NR.FLETES:

03

VULA

PLANIMETRIA E RRUGES



BASHKIA SHIJAK

GRUPI I PROJEKTIMIT

BASHKIA SHIJAK
DREJTORIA E URABANISTIKES

EMRI I OBJEKTIT

"Sistemim , asfaltim i rrugeve ne
Nj.Ad.Maminas dhe bashkine Shijak
(rruga Panorama, rruga Gani Keta,
Rruga Shoni)."

FAZA E PROJEKTIT

PROJEKT ZBATIMI

EMERTIMI I FLETES

PLANIMETRIA E RRUGES

SHKALLA:
1:1000

2026

NR.FLETES:

04

VULA

PLANIMETRIA E RRUGES



BASHKIA SHIJAK



GRUPI I PROJEKTIMIT

BASHKIA SHIJAK
DREJTORIA E URABANISTIKES

EMRI I OBJEKTIT

“Sistemim , asfaltim i rrugeve ne
Nj.Ad.Maminas dhe bashkine Shijak
(rruga Panorama, rruga Gani Keta,
Rruga Shoni).”

FAZA E PROJEKTIT

PROJEKT ZBATIMI

EMERTIMI I FLETES

PLANIMETRIA E RRUGES

SHKALLA:
1:1000

2026

NR.FLETES:

05

VULA

PLANIMETRIA E RRUGES



BASHKIA SHIJAK	
GRUPI I PROJEKTIMIT	
BASHKIA SHIJAK DREJTORIA E URABANISTIKES	
EMRI I OBJEKTIT	
"Sistemim , asfaltim i rrugeve ne Nj.Ad.Maminas dhe bashkine Shijak (rruga Panorama, rruga Gani Keta, Rruga Shoni)."	
FAZA E PROJEKTIT	
PROJEKT ZBATIMI	
EMERTIMI I FLETES	
PLANIMETRIA E RRUGES	
SHKALLA: 1:1000	NR.FLETES:
2026	06
VULA	