


VITERA ARGJIRI
PLANIMERTIA SH 1:100

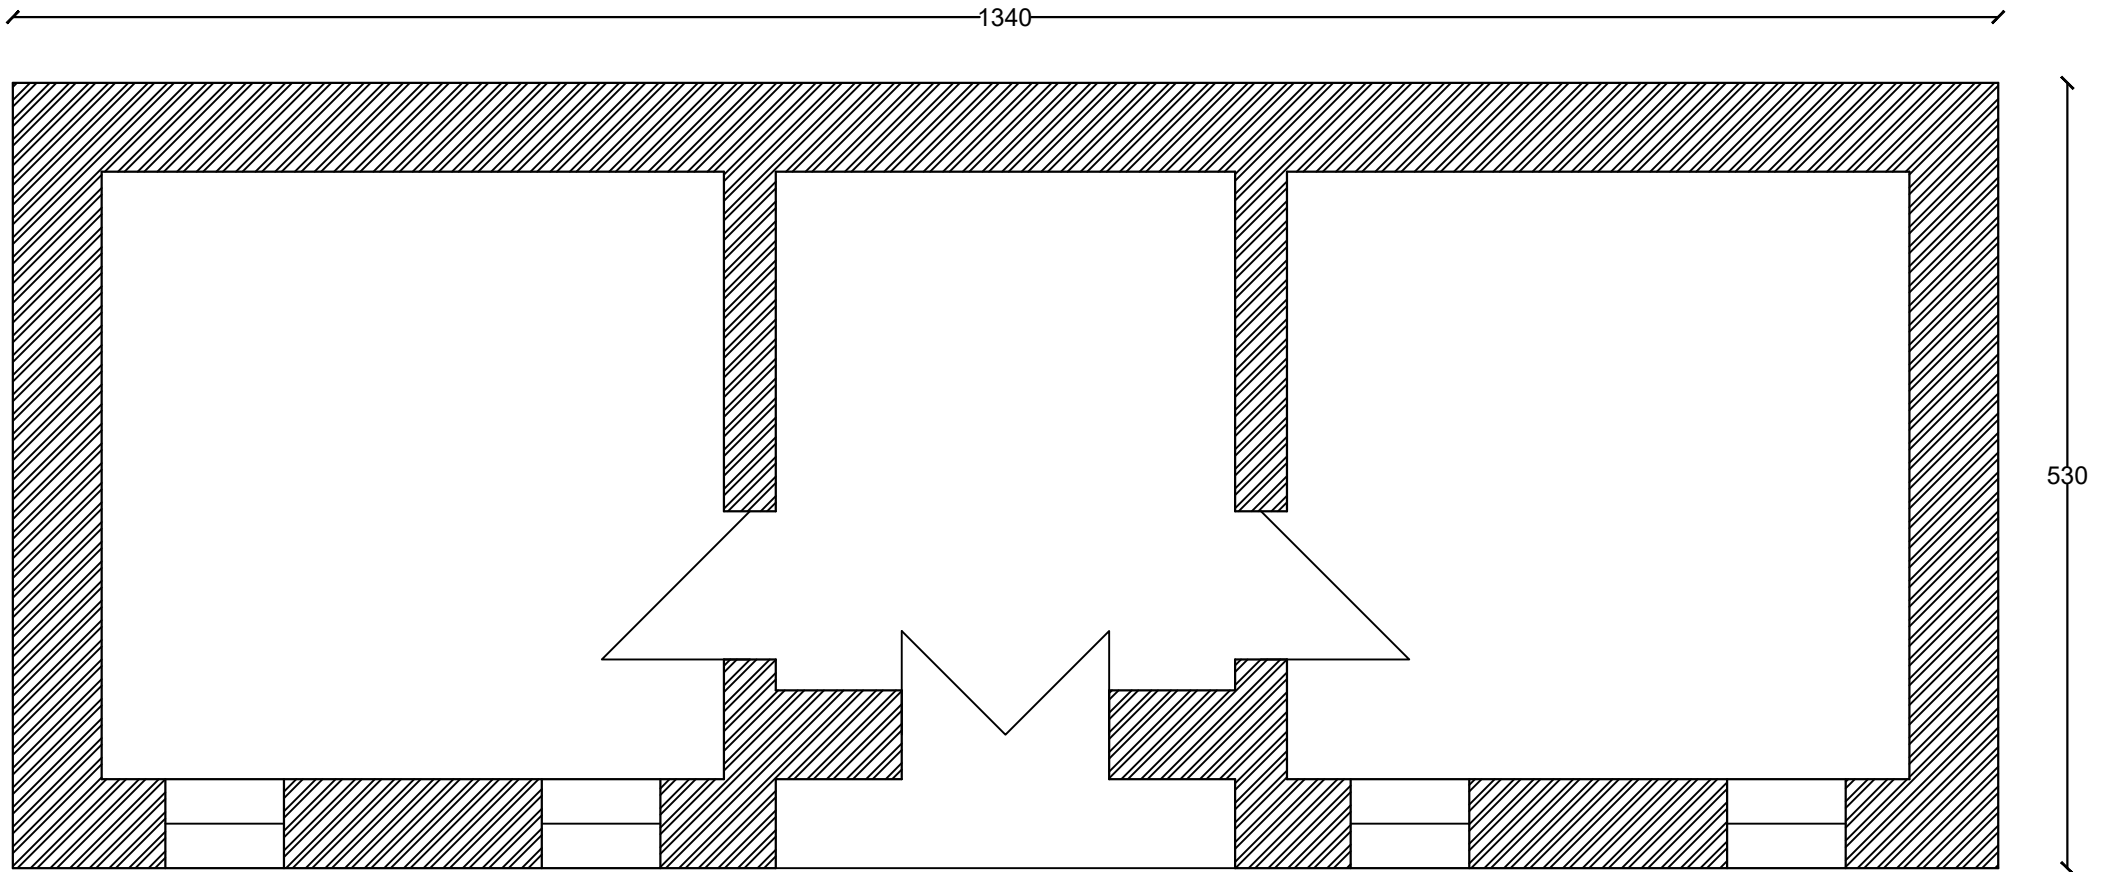


MIRATOI
KRYETAR I BASHKISE
PALI KOLEFSKI

BASHKIA PUSTEC
PLANI SOCIAL 2025-2026
PERMIRESIMI I KUSHTEVE TE BANIMIT PER FAMILJET
NE NEVOJE DHE TE PAFAVORIZUARA

PUNOI
ARKITEKT: PAOLO ROPI
TOPOGRAF: VASKA ARGJIRI



PLANIMERTIA E CATISE

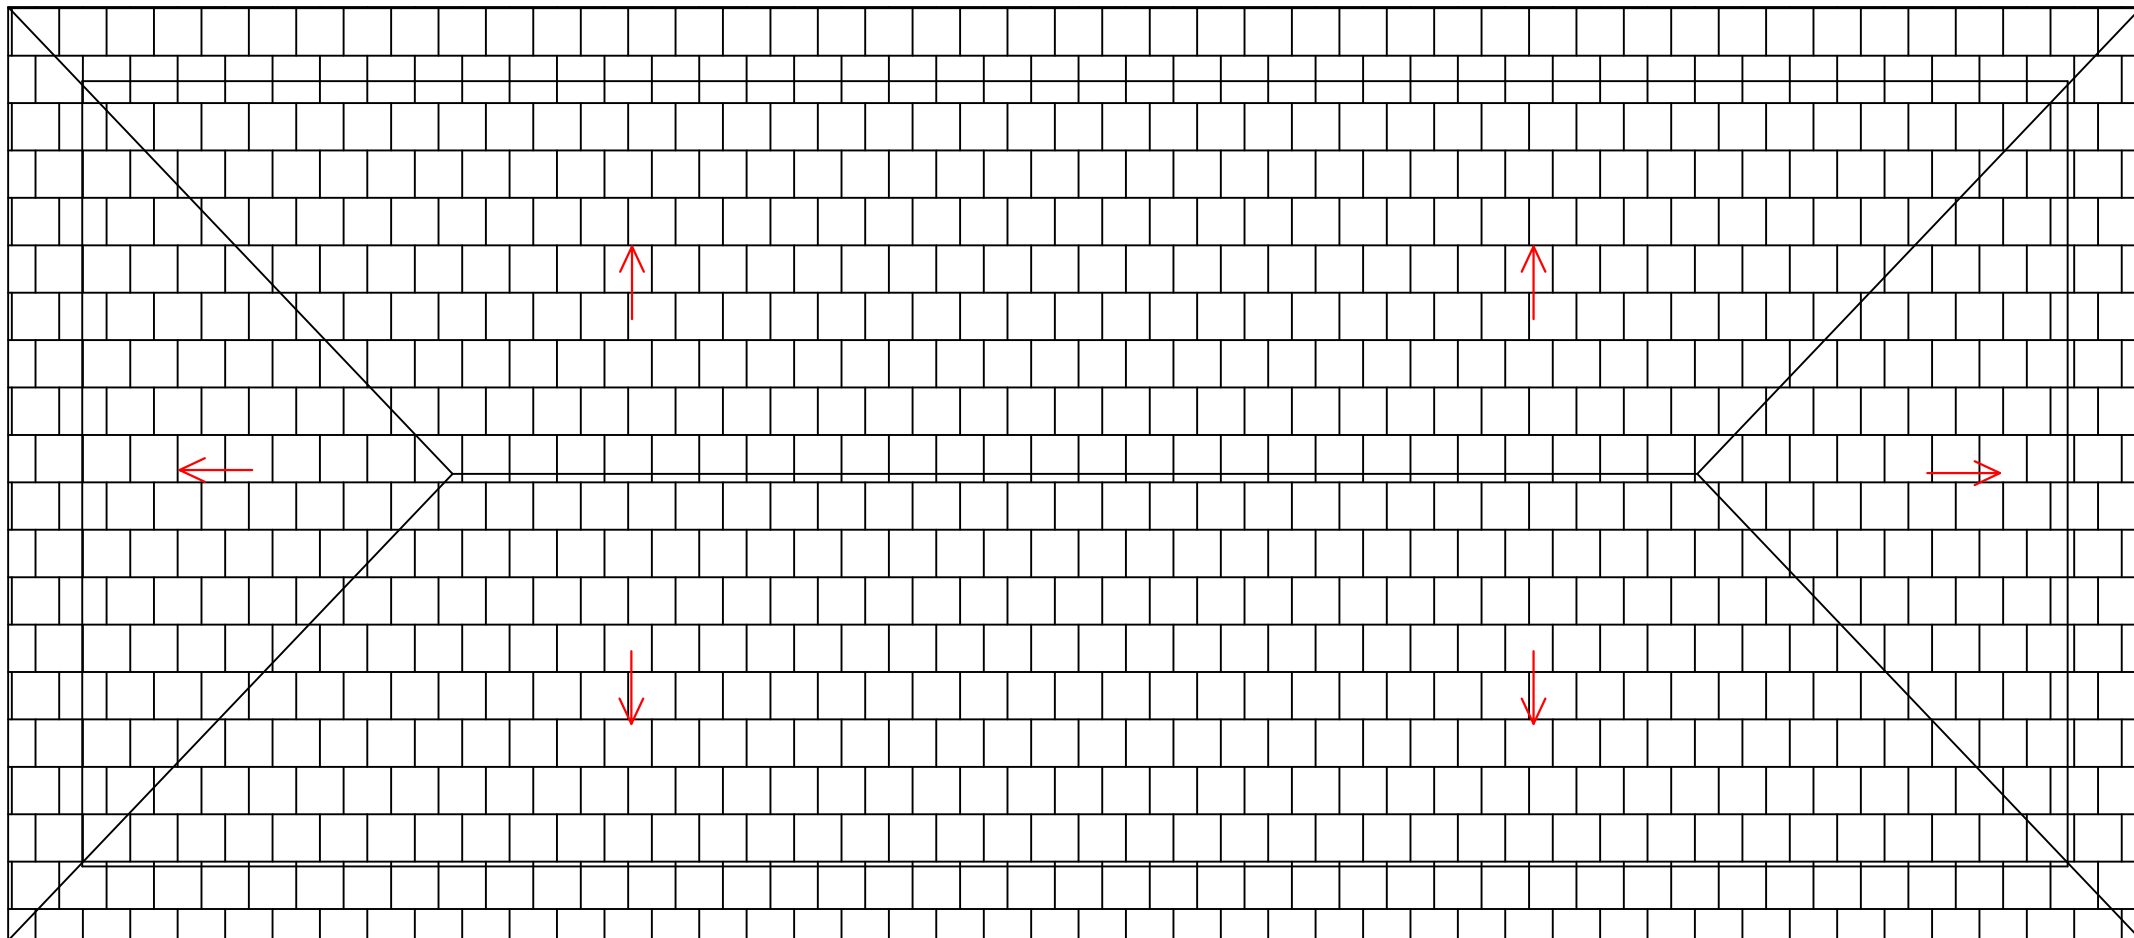

MIRATOI
KRYETAR I BASHKISE
PALI KOLEFSKI


BASHKIA PUSTEC

PLANI SOCIAL 2025-2026
PERMIRESIMI I KUSHTEVE TE BANIMIT PER FAMILJET
NE NEVOJE DHE TE PAFAVORIZUARA

PUNOI
ARKITEKT: PAOLO ROPI
TOPOGRAF: VASKA ARGJIRI



NATASHA GJORGJI
PLANIMERTIA SH 1:100

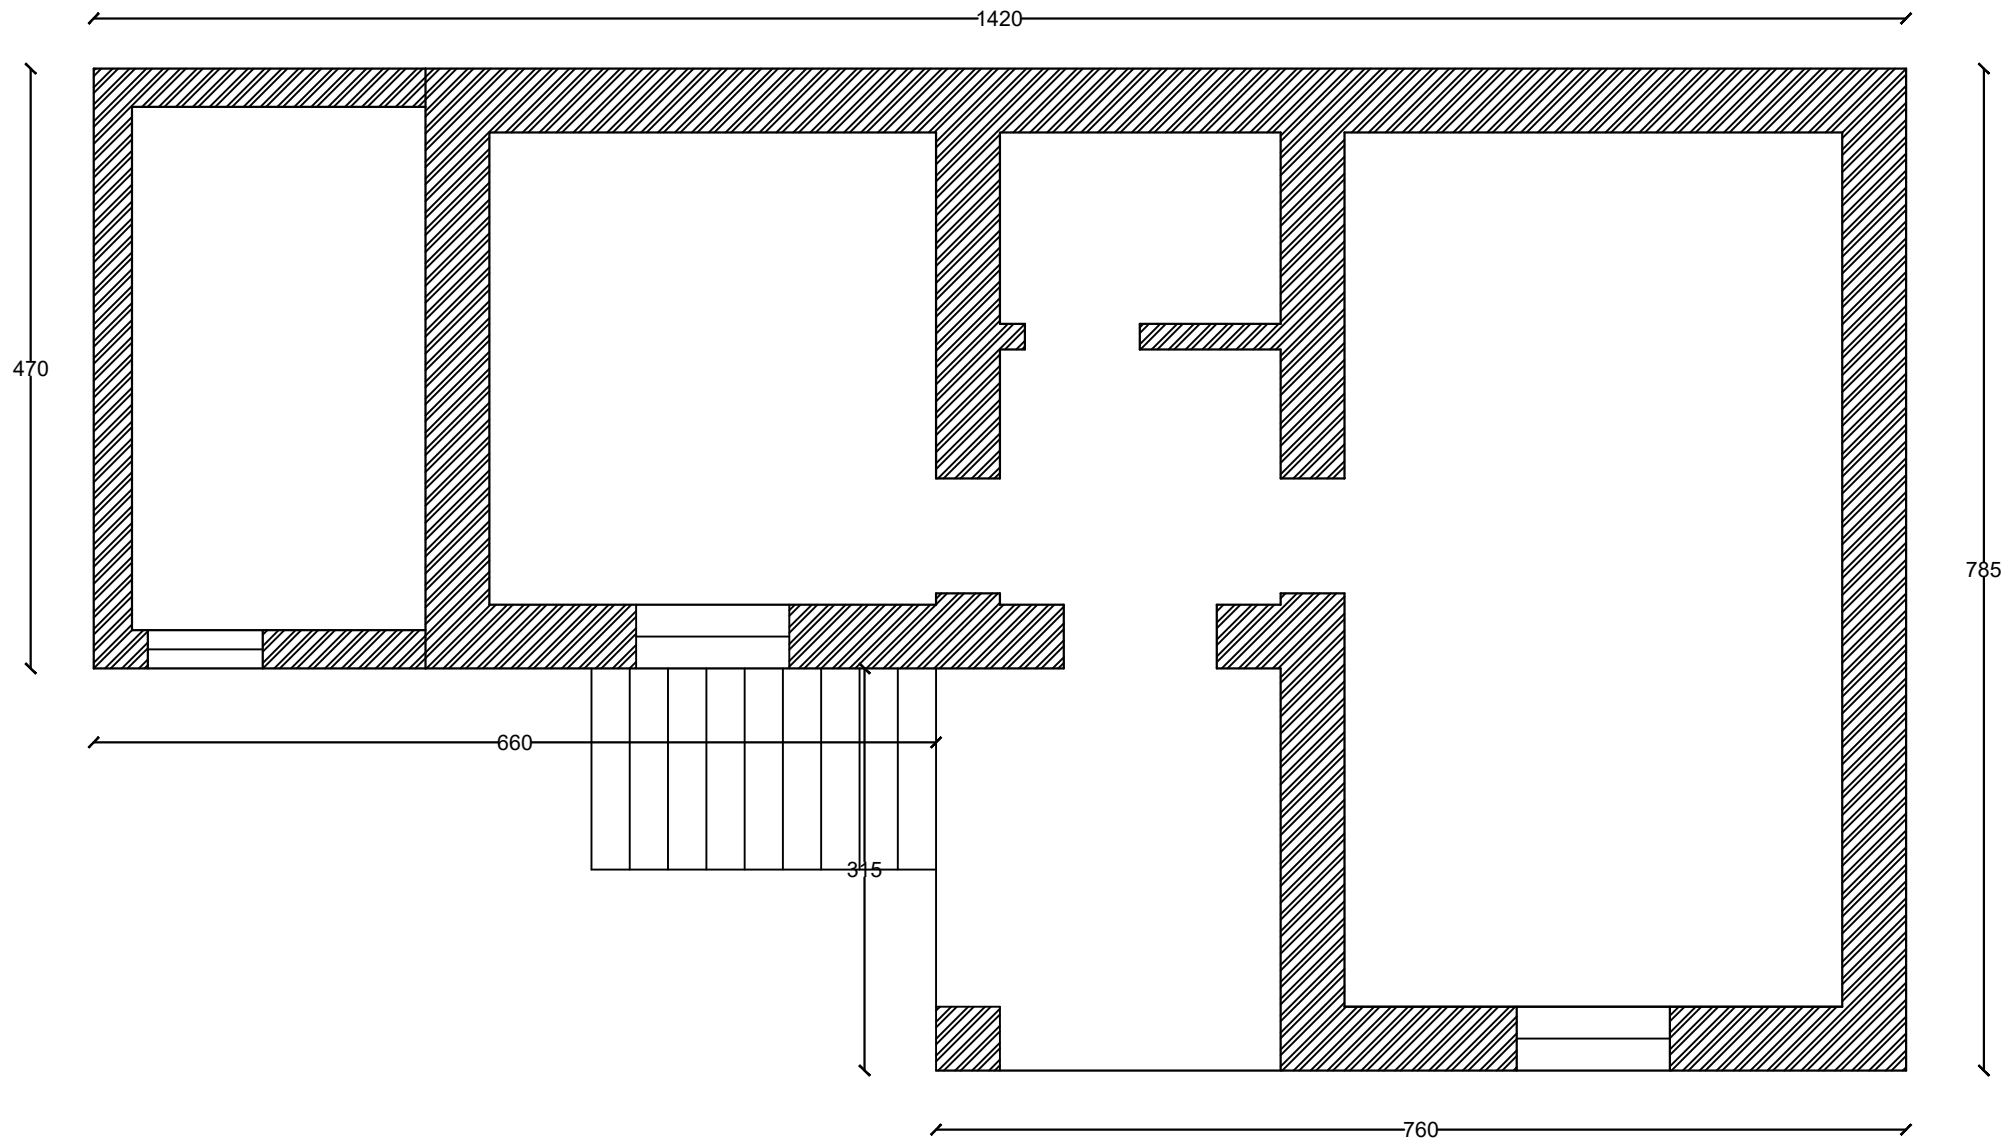


MIRATOI
KRYETAR I BASHKISE
PALI KOLEFSKI

BASHKIA PUSTEC
PLANI SOCIAL 2025-2026
PERMIRESIMI I KUSHTEVE TE BANIMIT PER FAMILJET
NE NEVOJE DHE TE PAFAVORIZUARA

PUNOI
ARKITEKT: PAOLO ROPI
TOPOGRAF: VASKA ARGJIRI



PLANIMERTIA E CATISE

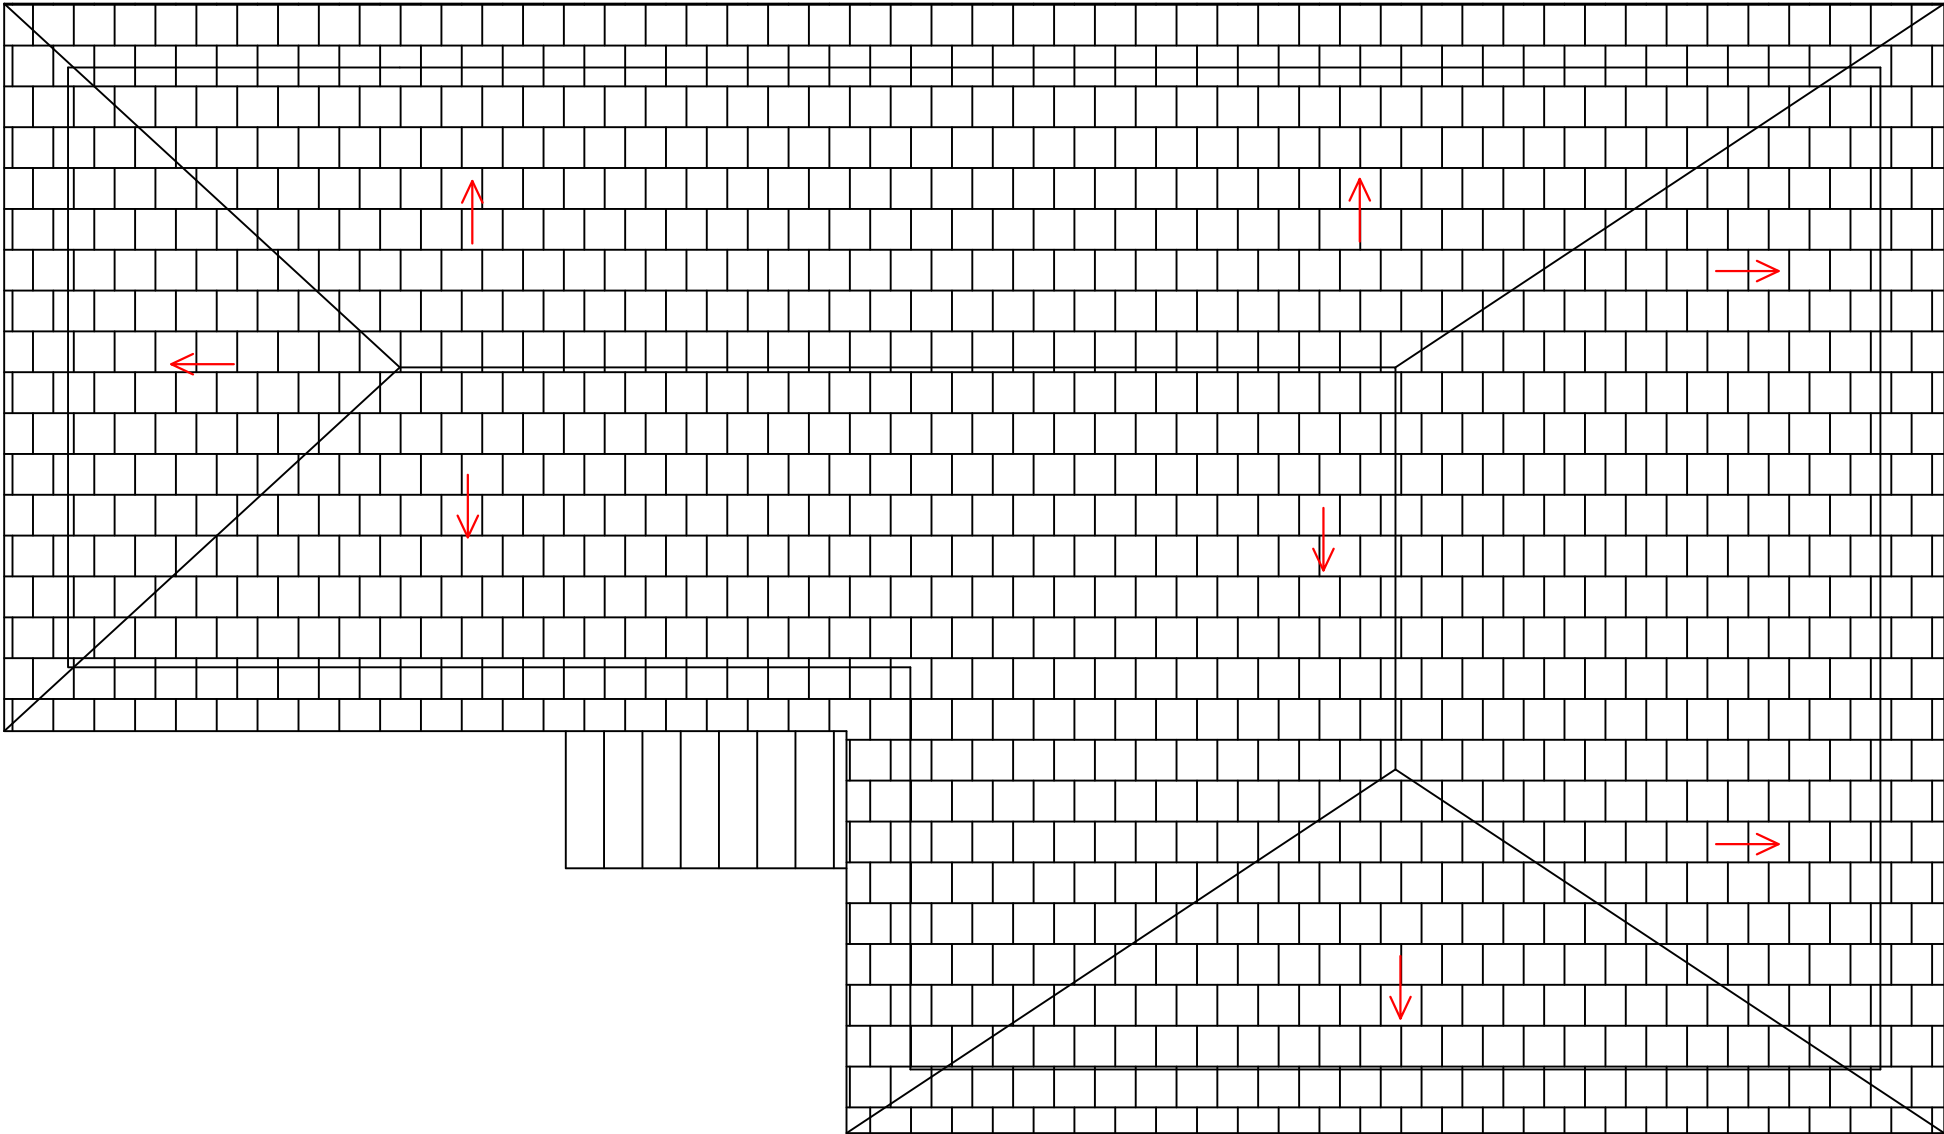


MIRATOI
KRYETAR I BASHKISE
PALI KOLEFSKI

BASHKIA PUSTEC
PLANI SOCIAL 2025-2026
PERMIRESIMI I KUSHTEVE TE BANIMIT PER FAMILJET
NE NEVOJE DHE TE PAFAVORIZUARA

PUNOI
ARKITEKT: PAOLO ROPI
TOPOGRAF: VASKA ARGJIRI

NIKOLLA NIKOLLA
PLANIMERTIA SH 1:100

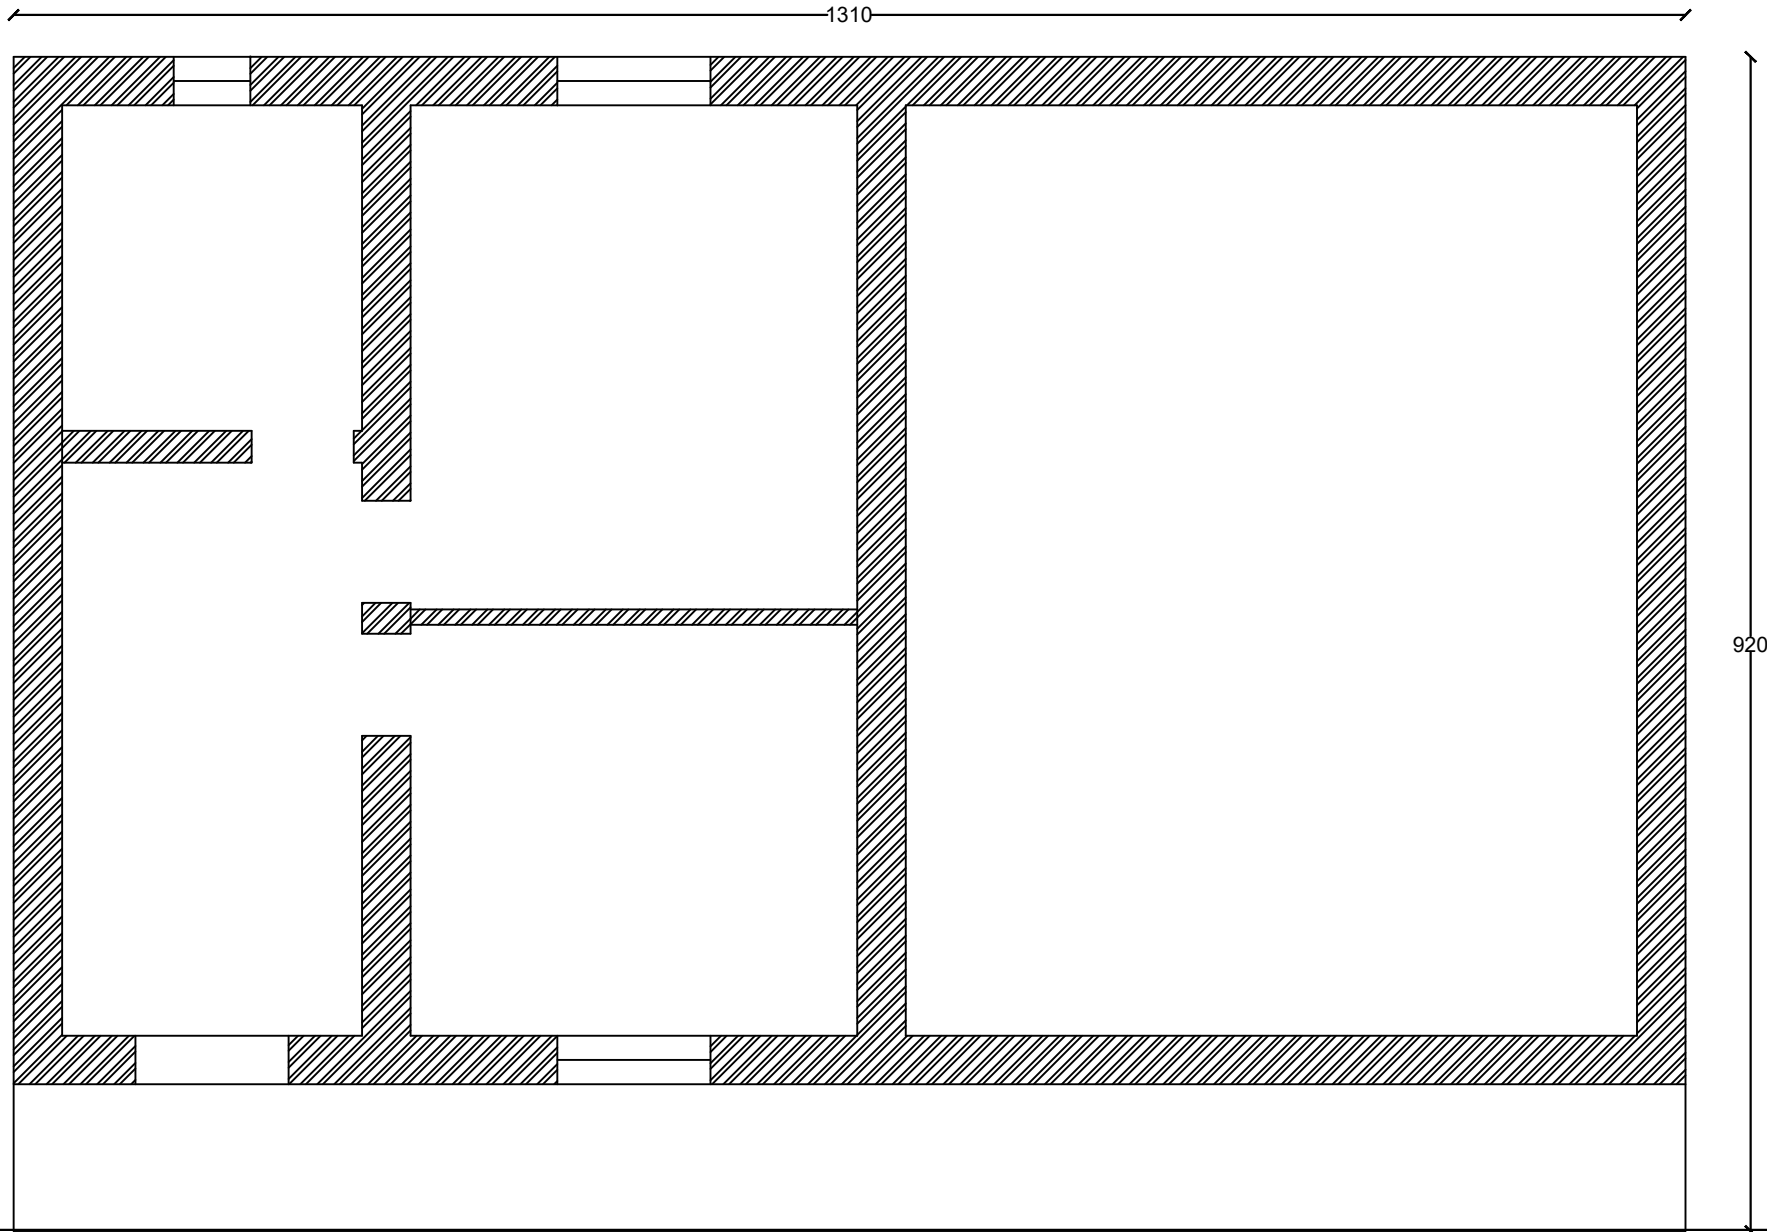

MIRATOI
KRYETAR I BASHKISE
PALI KOLEFSKI


BASHKIA PUSTEC

PLANI SOCIAL 2025-2026
PERMIRESIMI I KUSHTEVE TE BANIMIT PER FAMILJET
NE NEVOJE DHE TE PAFAVORIZUARA

PUNOI
ARKITEKT: PAOLO ROPI
TOPOGRAF: VASKA ARGJIRI



PLANIMERTIA E CATISE

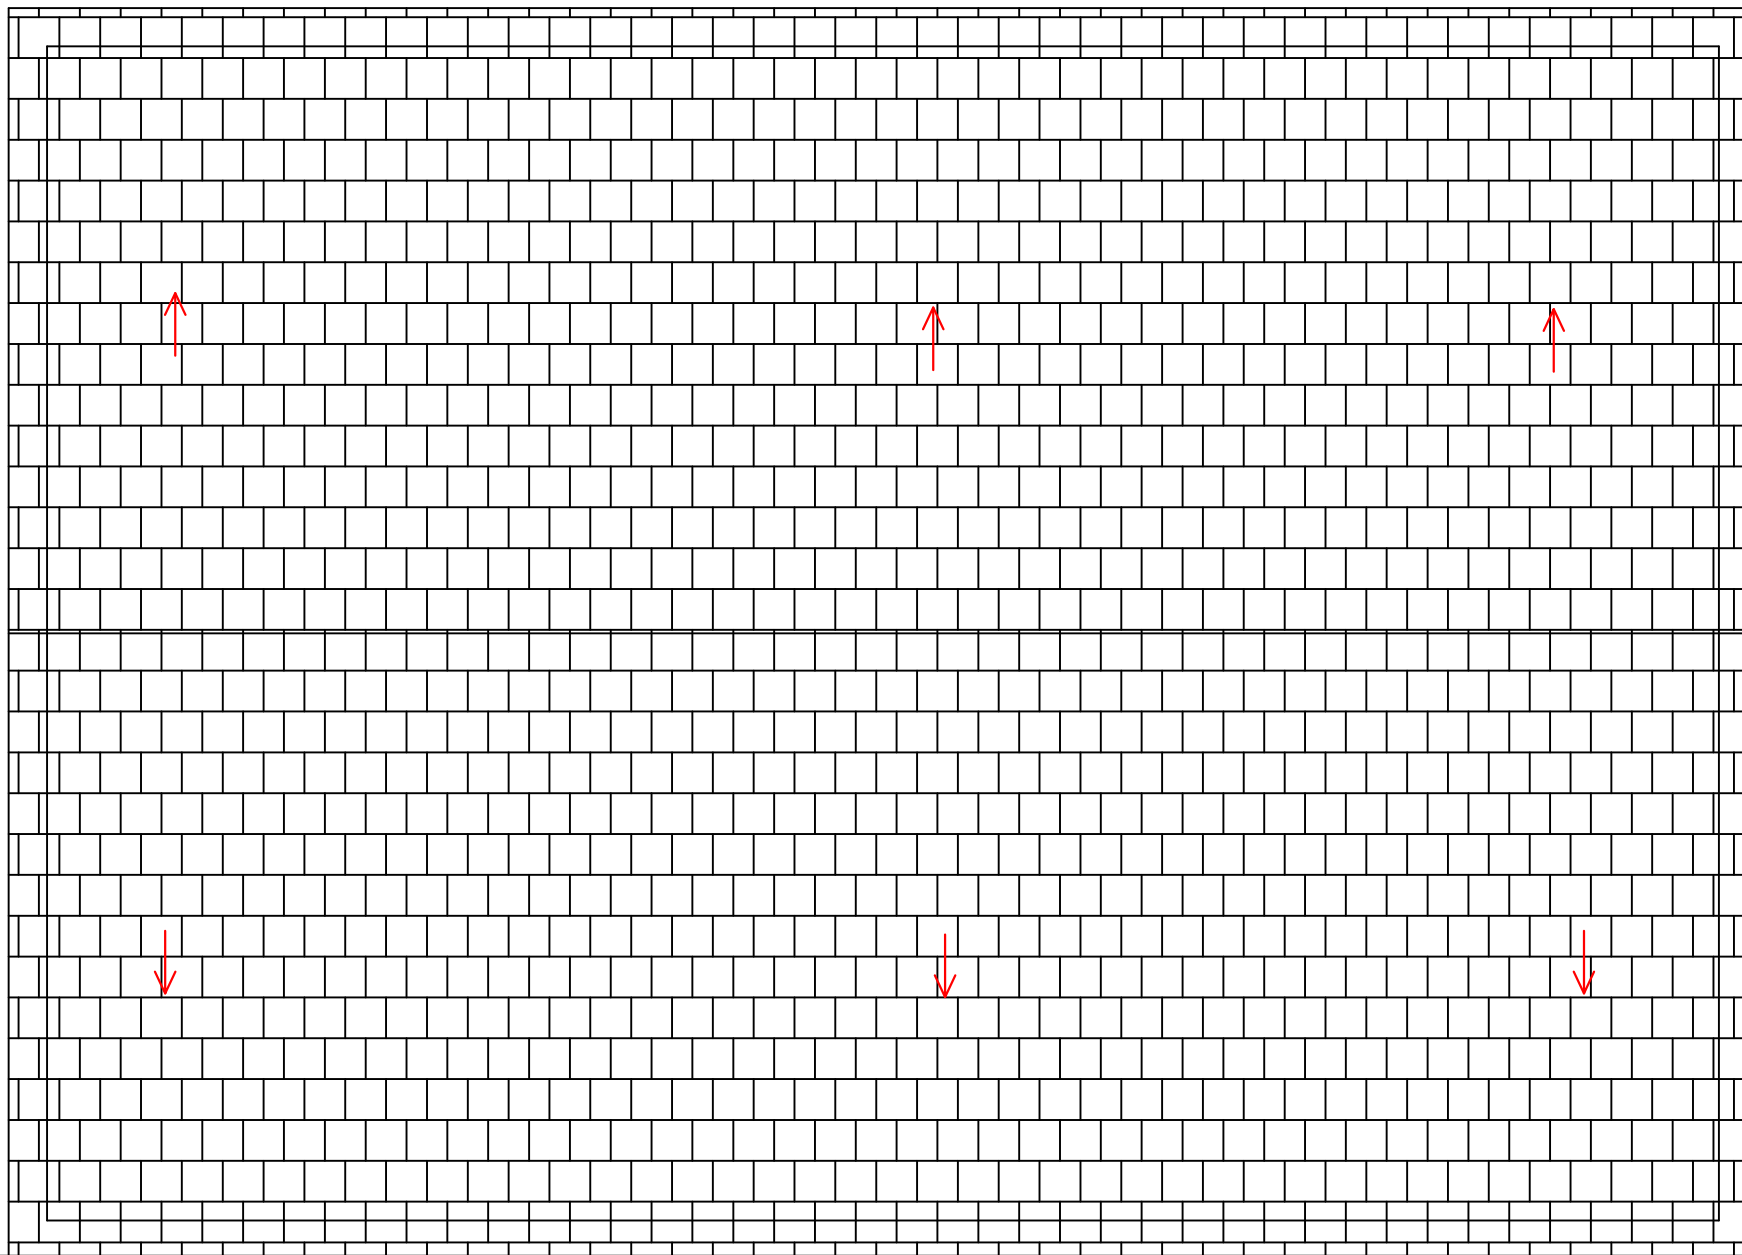

MIRATOI
KRYETAR I BASHKISE
PALI KOLEFSKI

BASHKIA PUSTEC


PLANI SOCIAL 2025-2026
PERMIRESIMI I KUSHTEVE TE BANIMIT PER FAMILJET
NE NEVOJE DHE TE PAFAVORIZUARA

PUNOI
ARKITEKT: PAOLO ROPI
TOPOGRAF: VASKA ARGJIRI



DITA PAVLE

PLANIMERTIA SH 1:100

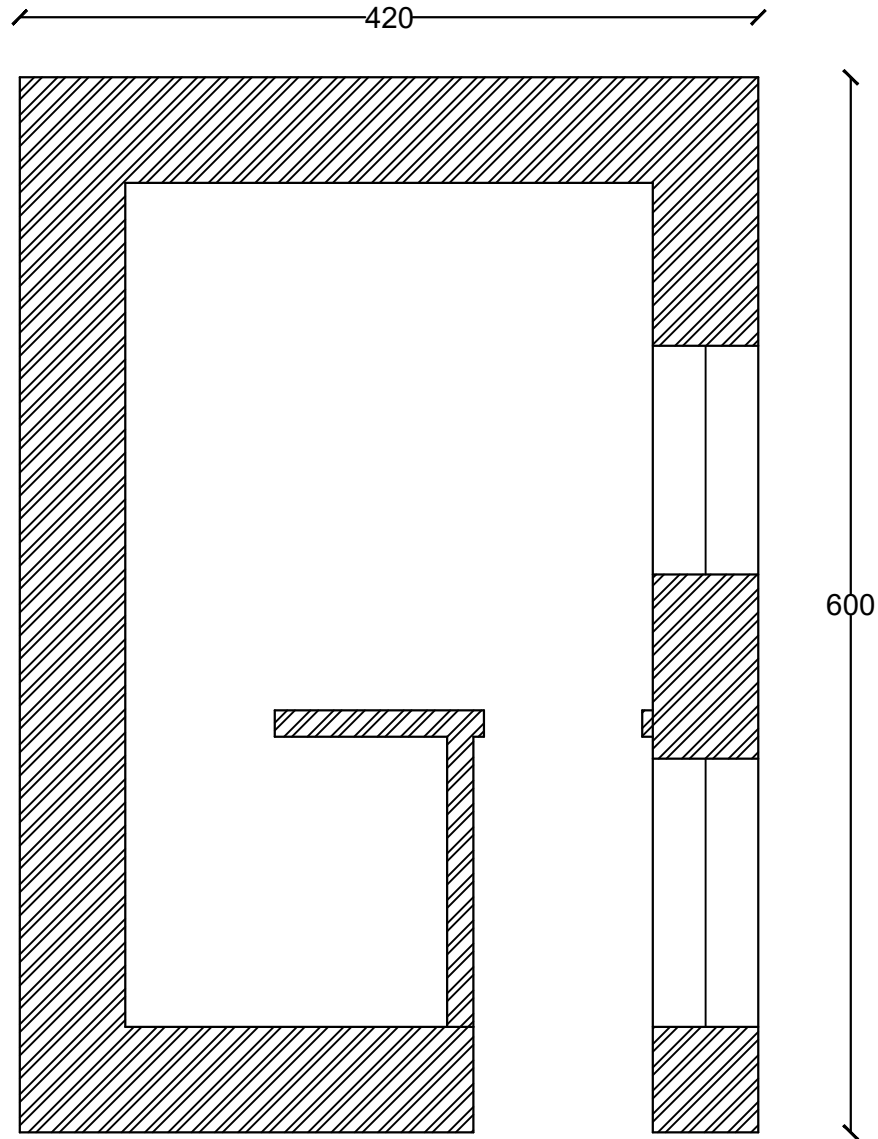


MIRATOI
KRYETAR I BASHKISE
PALI KOLEFSKI

BASHKIA PUSTEC
PLANI SOCIAL 2025-2026
PERMIRESIMI I KUSHTEVE TE BANIMIT PER FAMILJET
NE NEVOJE DHE TE PAFAVORIZUARA

PUNOI
ARKITEKT: PAOLO ROPI
TOPOGRAF: VASKA ARGJIRI

PLANIMERTIA E CATISE

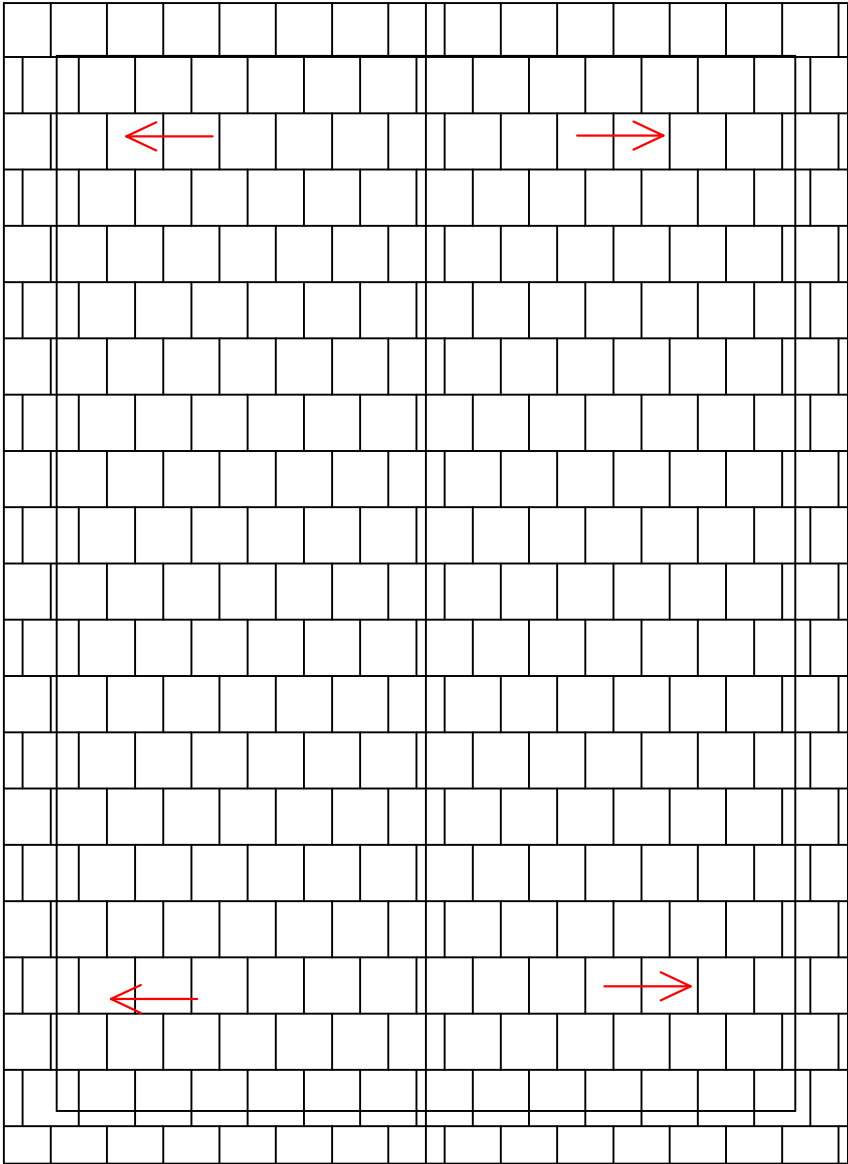


MIRATOI
KRYETAR I BASHKISE
PALI KOLEFSKI

BASHKIA PUSTEC
PLANI SOCIAL 2025-2026
PERMIRESIMI I KUSHTEVE TE BANIMIT PER FAMILJET
NE NEVOJE DHE TE PAFAVORIZUARA

PUNOI
ARKITEKT: PAOLO ROPI
TOPOGRAF: VASKA ARGJIRI

BOSILKO VANGJELOFSKI
PLANIMERTIA SH 1:100

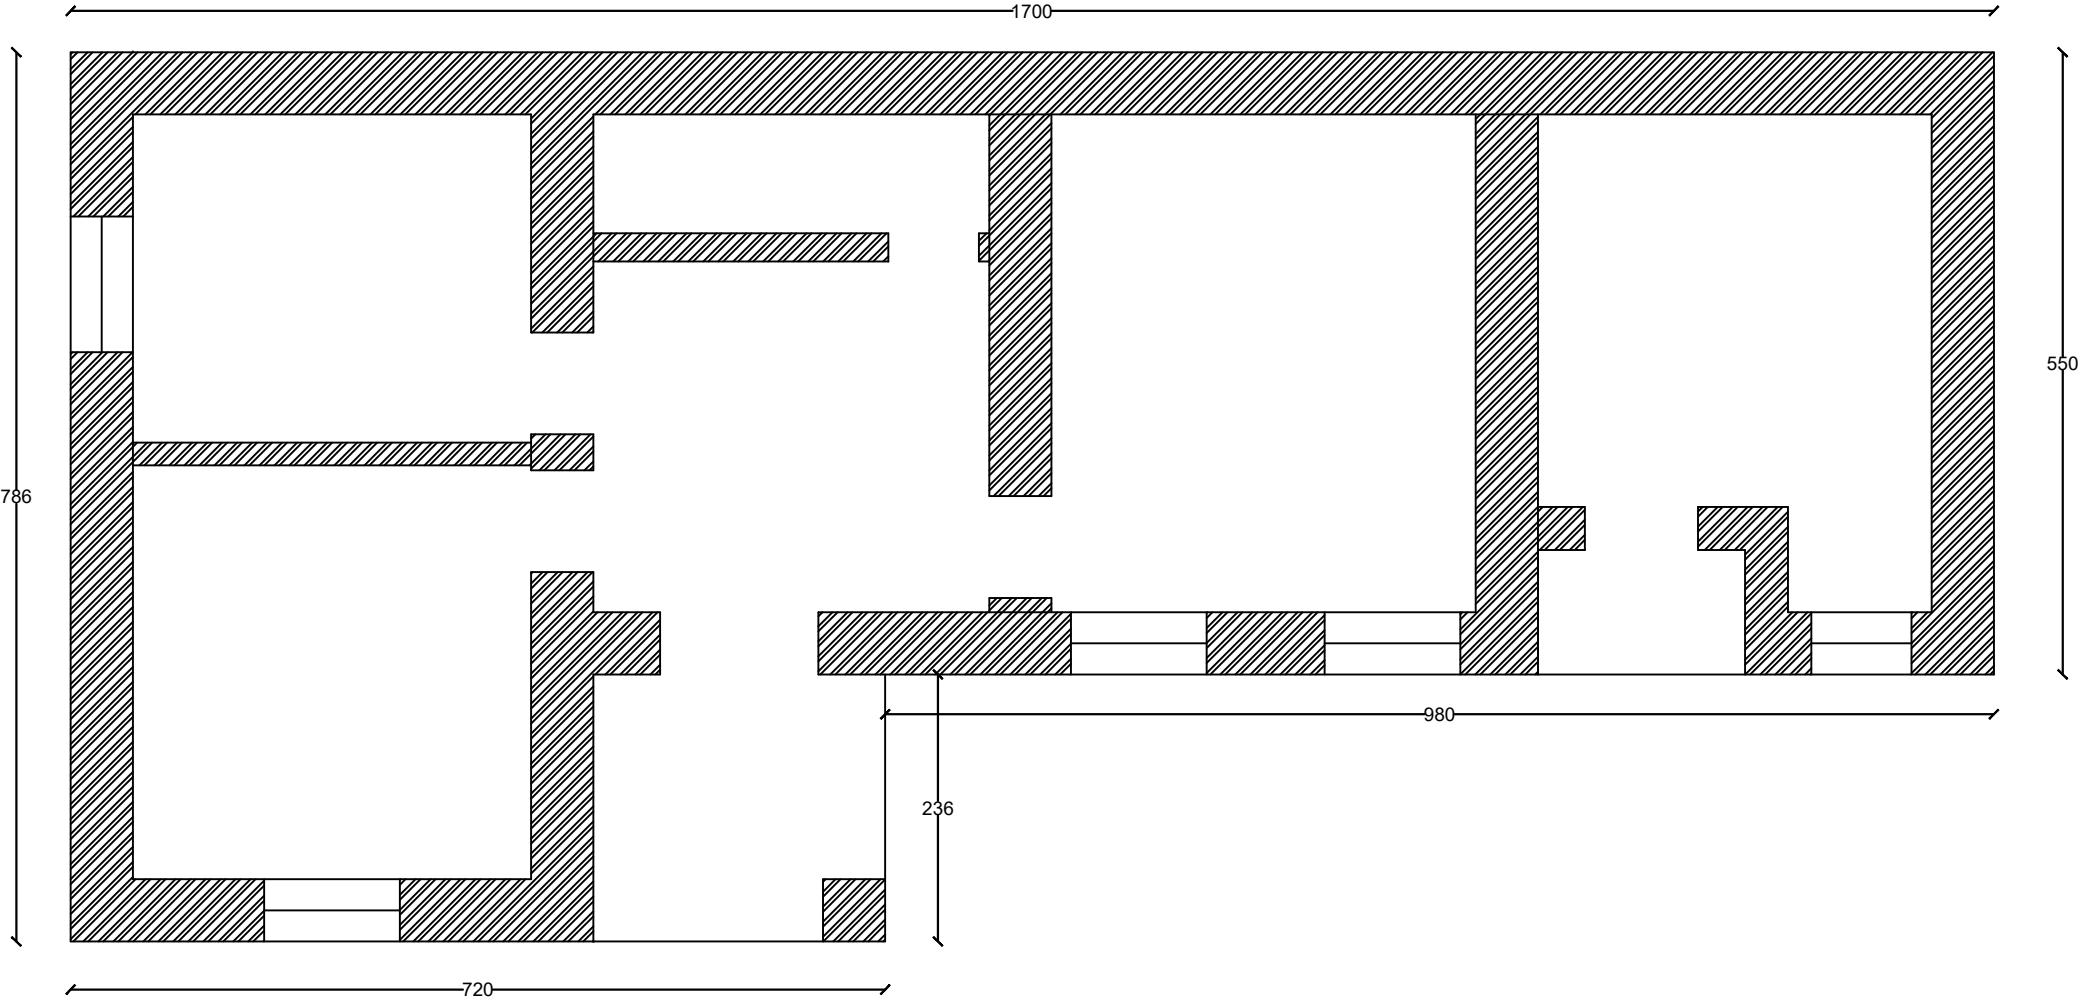


MIRATOI
KRYETAR I BASHKISE
PALI KOLEFSKI

BASHKIA PUSTEC
PLANI SOCIAL 2025-2026
PERMIRESIMI I KUSHTEVE TE BANIMIT PER FAMILJET
NE NEVOJE DHE TE PAFAVORIZUARA

PUNOI
ARKITEKT: PAOLO ROP
TOPOGRAF: VASKA ARGJIRI

PLANIMERTIA E CATISE

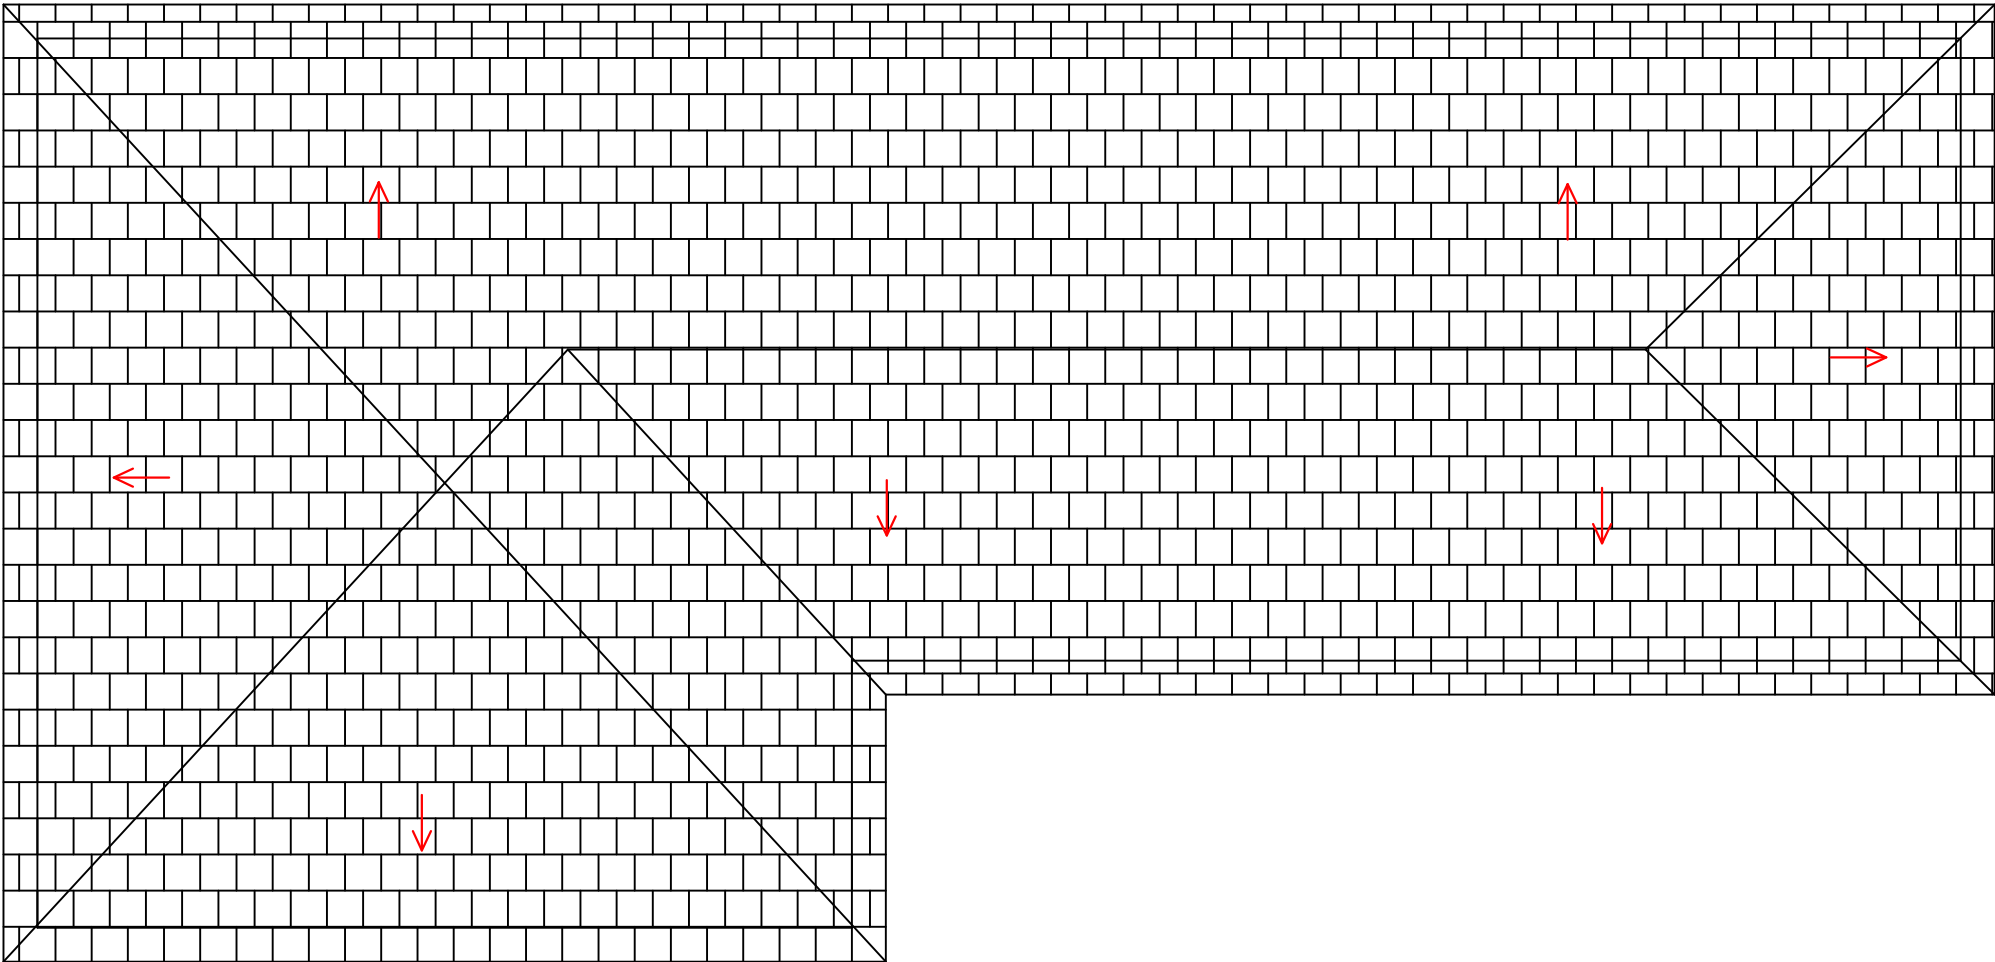


MIRATOI
KRYETAR I BASHKISE
PALI KOLEFSKI

BASHKIA PUSTEC
PLANI SOCIAL 2025-2026
PERMIRESIMI I KUSHTEVE TE BANIMIT PER FAMILJET
NE NEVOJE DHE TE PAFAVORIZUARA

PUNOI
ARKITEKT: PAOLO ROPI
TOPOGRAF: VASKA ARGJIRI

ZHIFKO MARKO
PLANIMERTIA SH 1:100

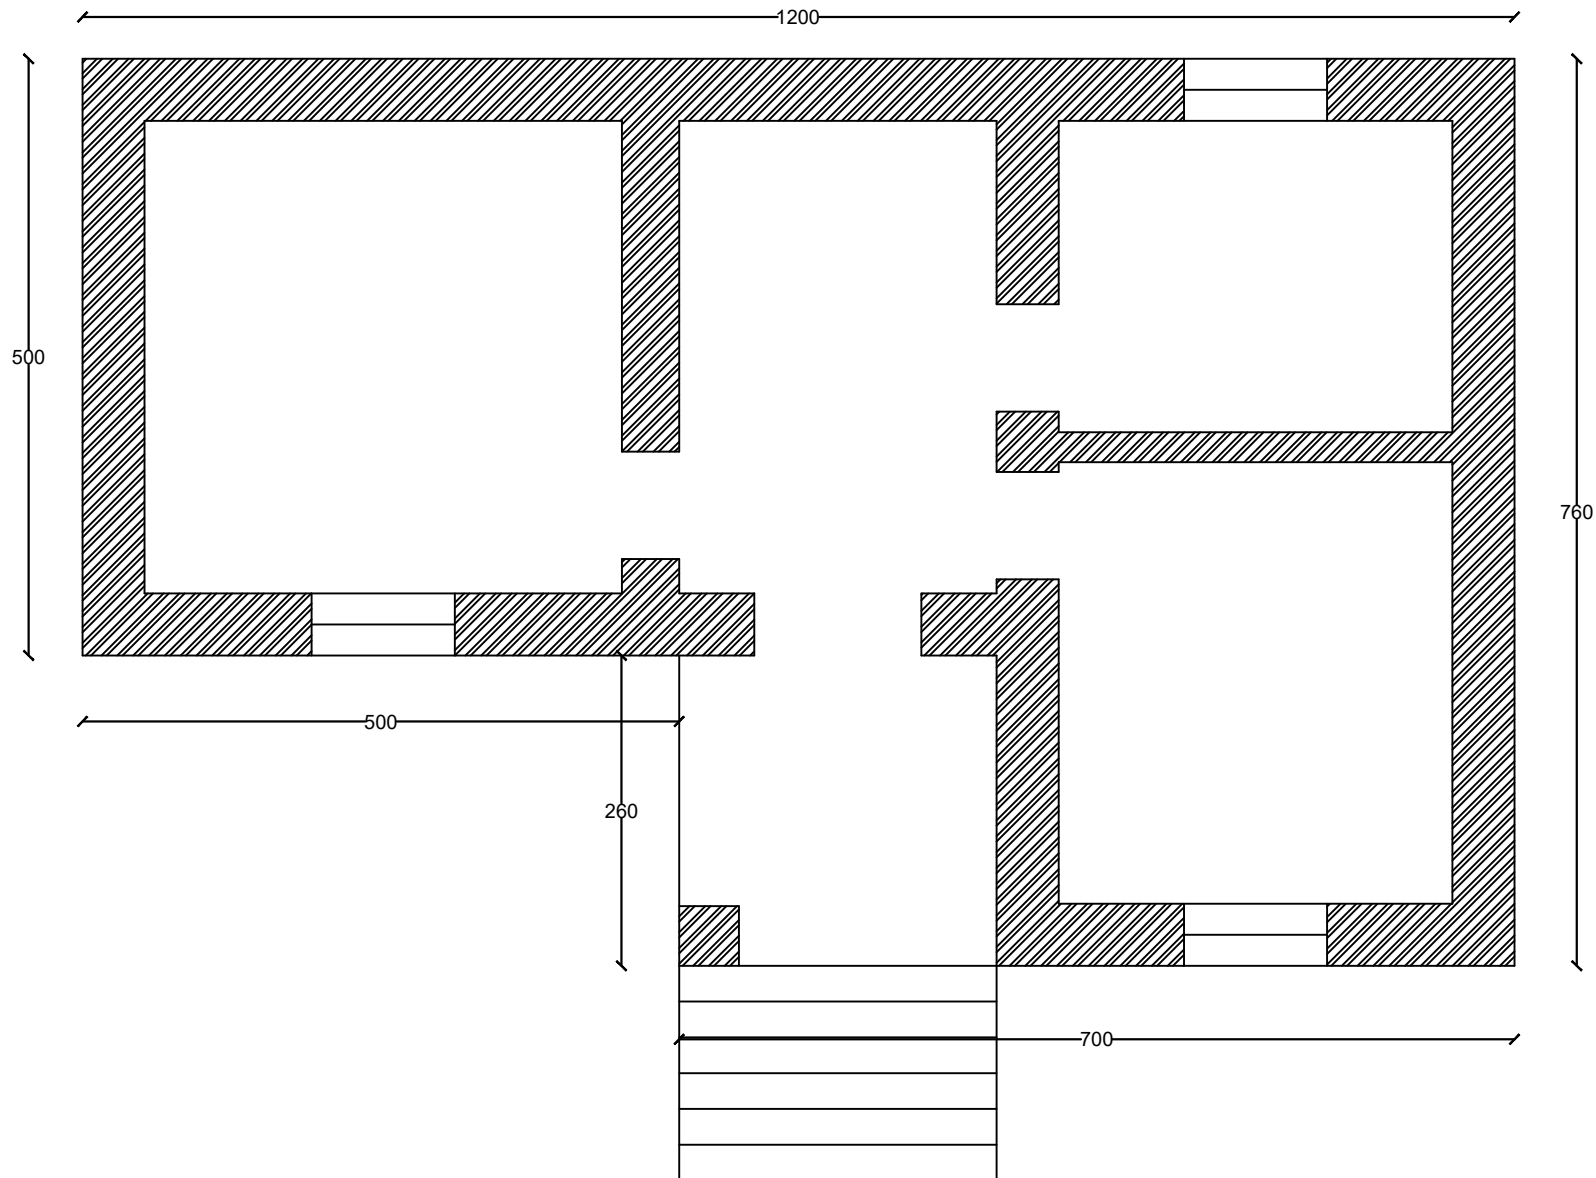


MIRATOI
KRYETAR I BASHKISE
PALI KOLEFSKI

BASHKIA PUSTEC
PLANI SOCIAL 2025-2026
PERMIRESIMI I KUSHTEVE TE BANIMIT PER FAMILJET
NE NEVOJE DHE TE PAFAVORIZUARA

PUNOI
ARKITEKT: PAOLO ROPI
TOPOGRAF: VASKA ARGJIRI



PLANIMERTIA E CATISE

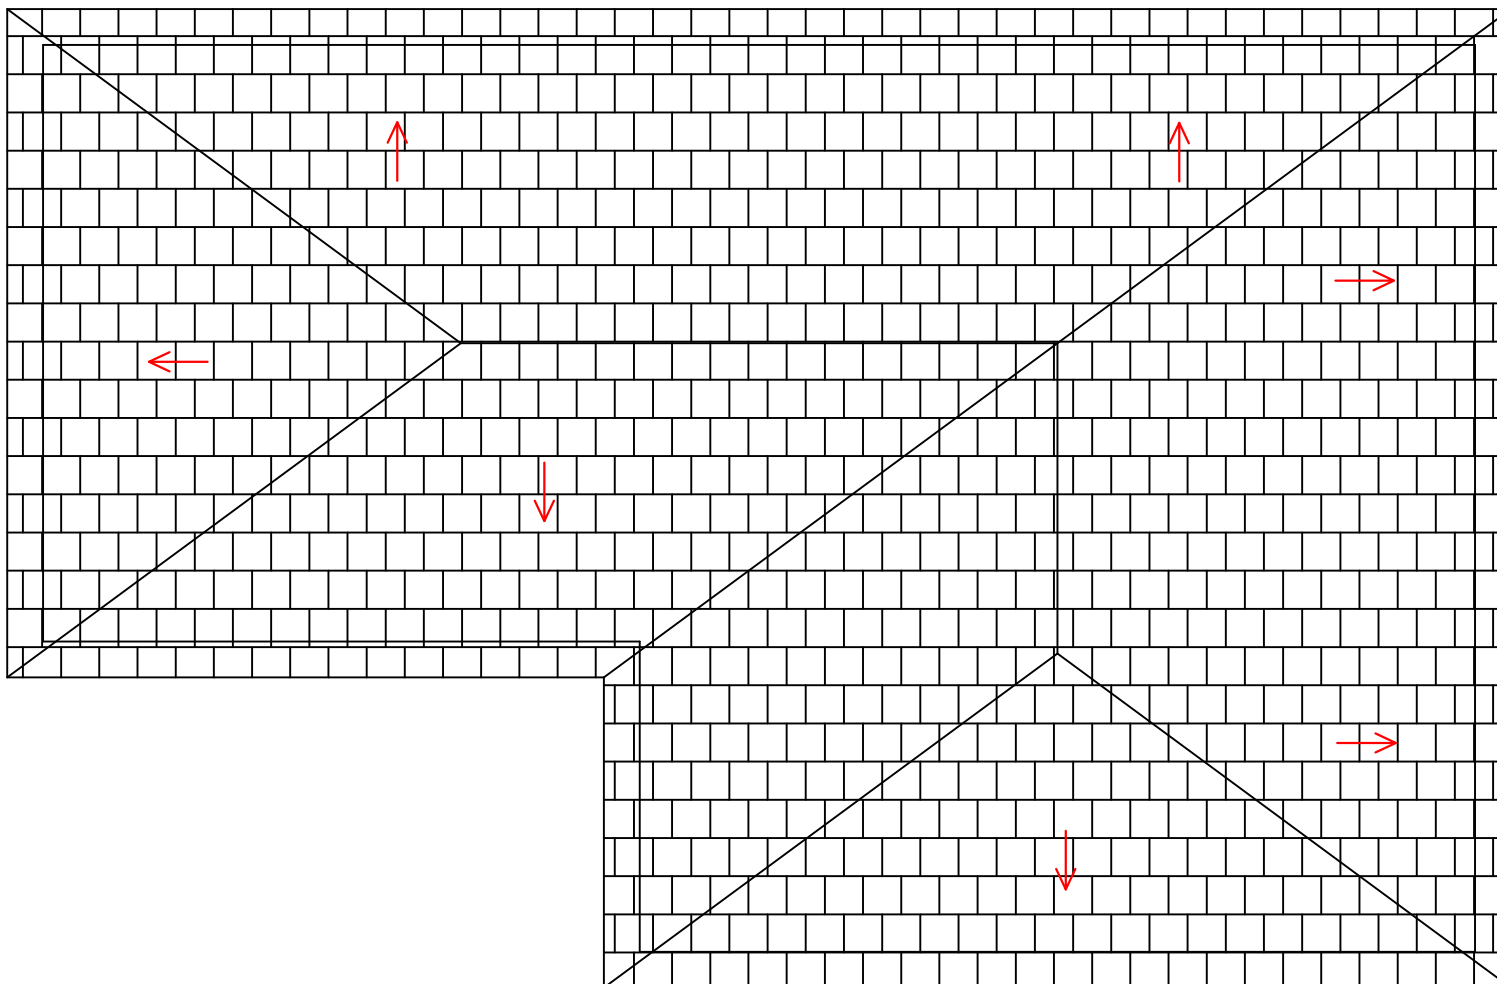


MIRATOI
KRYETAR I BASHKISE
PALI KOLEFSKI

BASHKIA PUSTEC
PLANI SOCIAL 2025-2026
PERMIRESIMI I KUSHTEVE TE BANIMIT PER FAMILJET
NE NEVOJE DHE TE PAFAVORIZUARA

PUNOI
ARKITEKT: PAOLO ROPI
TOPOGRAF: VASKA ARGJIRI



KOSTAQ CAZO
PLANIMERTIA SH 1:100

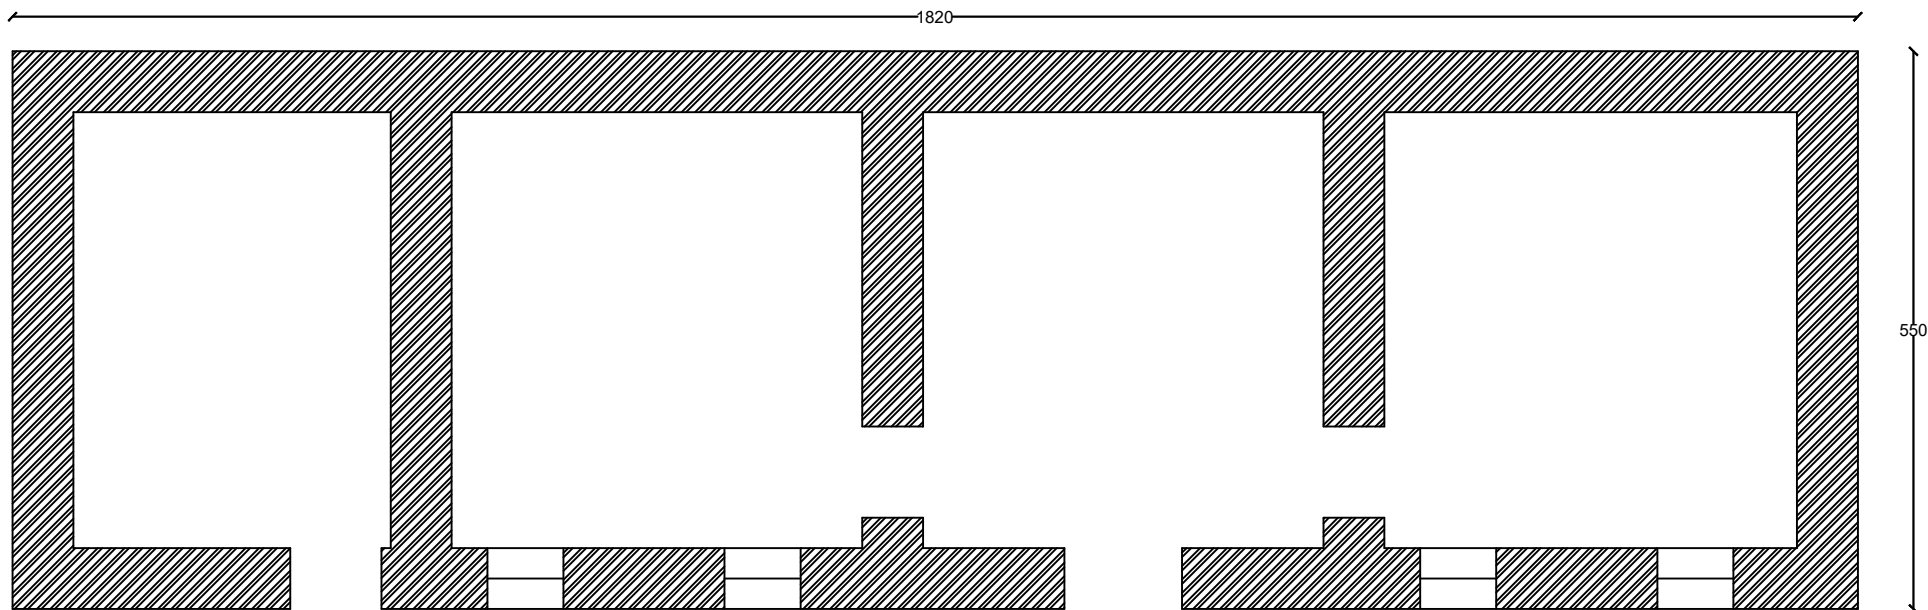


MIRATOI
KRYETAR I BASHKISE
PALI KOLEFSKI

BASHKIA PUSTEC
PLANI SOCIAL 2025-2026
PERMIRESIMI I KUSHTEVE TE BANIMIT PER FAMILJET
NE NEVOJE DHE TE PAFAVORIZUARA

PUNOI
ARKITEKT: PAOLO ROPI
TOPOGRAF: VASKA ARGJIRI



PLANIMERTIA E CATISE

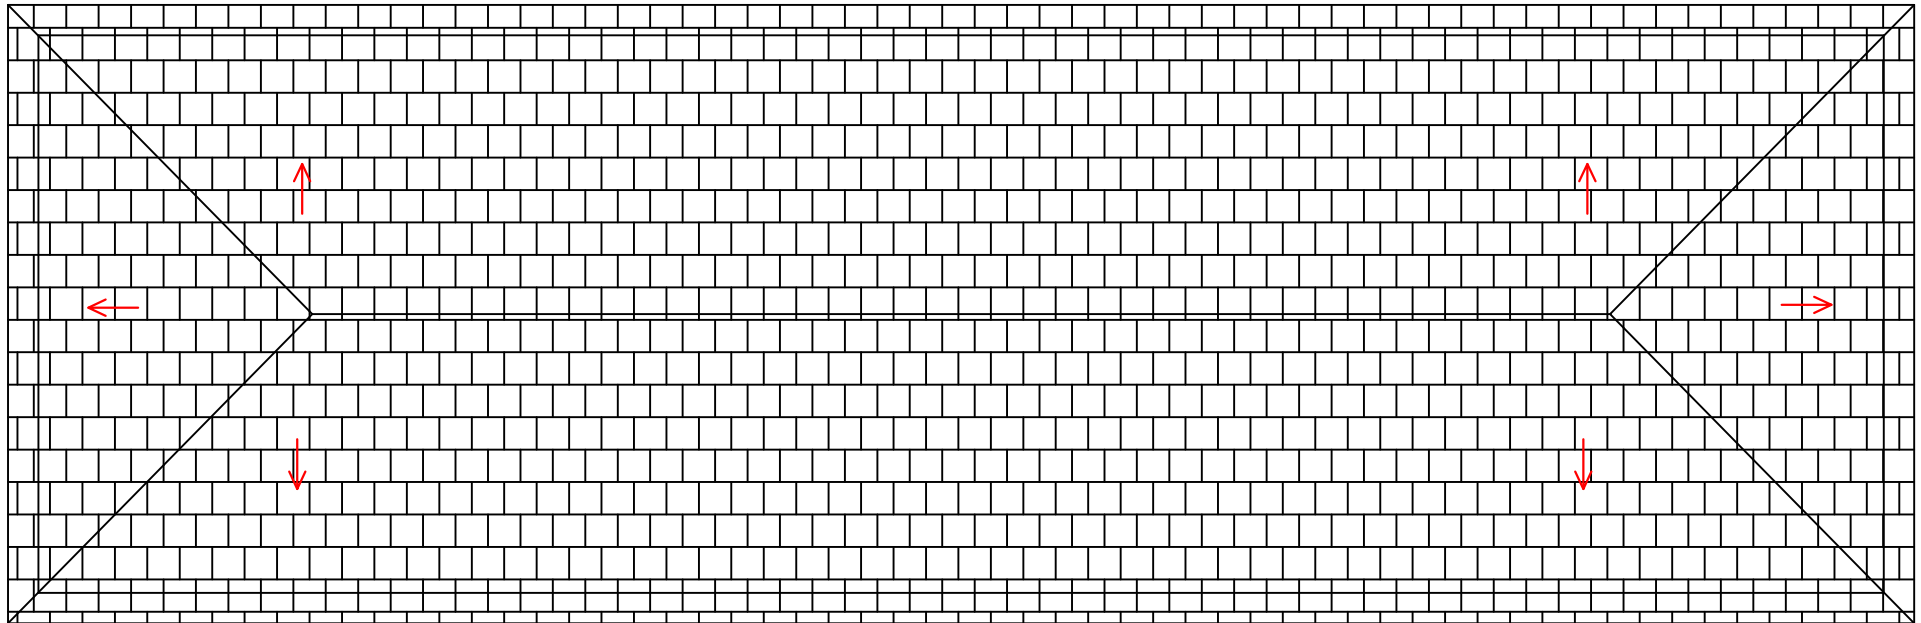

MIRATOI
KRYETAR I BASHKISE
PALI KOLEFSKI


BASHKIA PUSTEC

PLANI SOCIAL 2025-2026
PERMIRESIMI I KUSHTEVE TE BANIMIT PER FAMILJET
NE NEVOJE DHE TE PAFAVORIZUARA

PUNOI
ARKITEKT: PAOLO ROPI
TOPOGRAF: VASKA ARGJIRI



NIKO TRAJCE
PLANIMERTIA SH 1:100

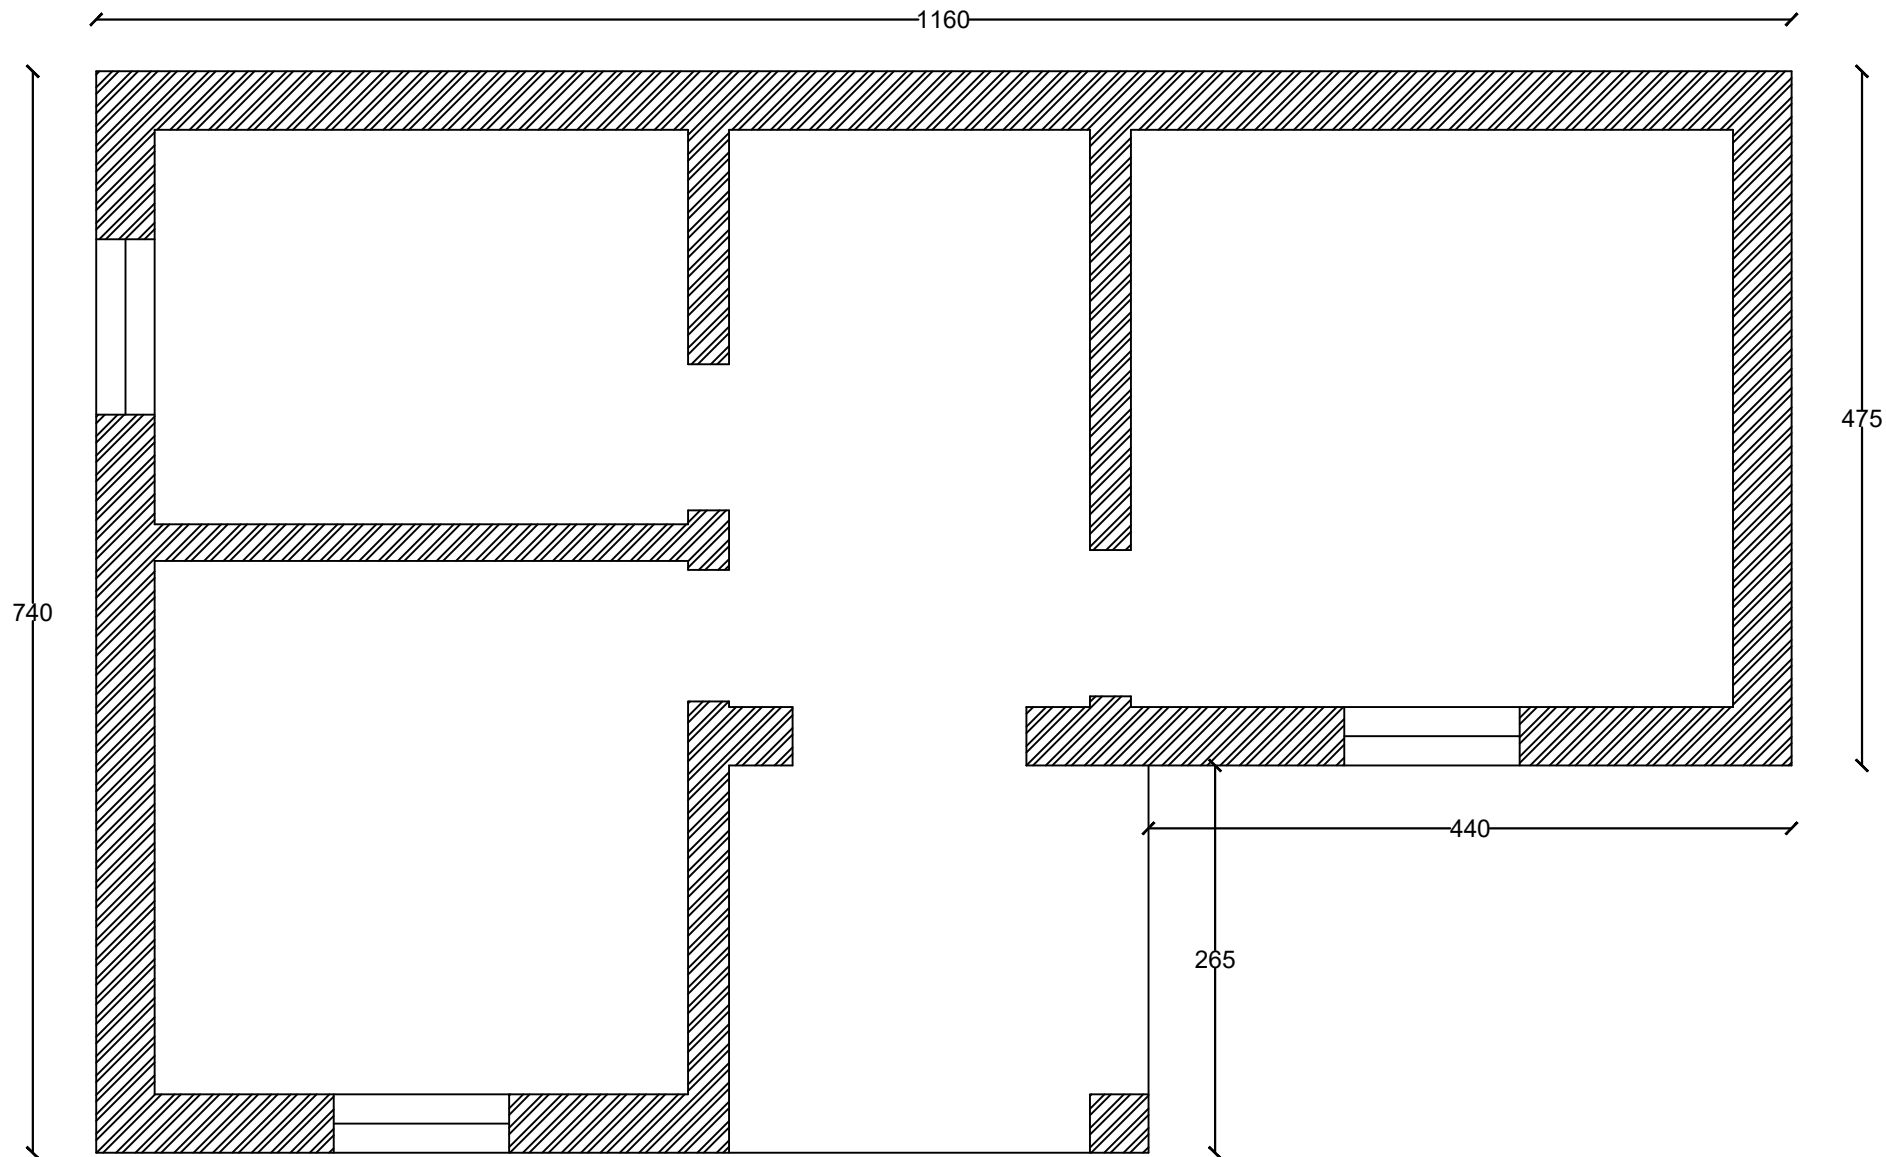

MIRATOI
KRYETAR I BASHKISE
PALI KOLEFSKI

720


BASHKIA PUSTEC

PLANI SOCIAL 2025-2026
PERMIRESIMI I KUSHTEVE TE BANIMIT PER FAMILJET
NE NEVOJE DHE TE PAFAVORIZUARA

PUNOI
ARKITEKT: PAOLO ROPI
TOPOGRAF: VASKA ARGJIRI



PLANIMERTIA E CATISE

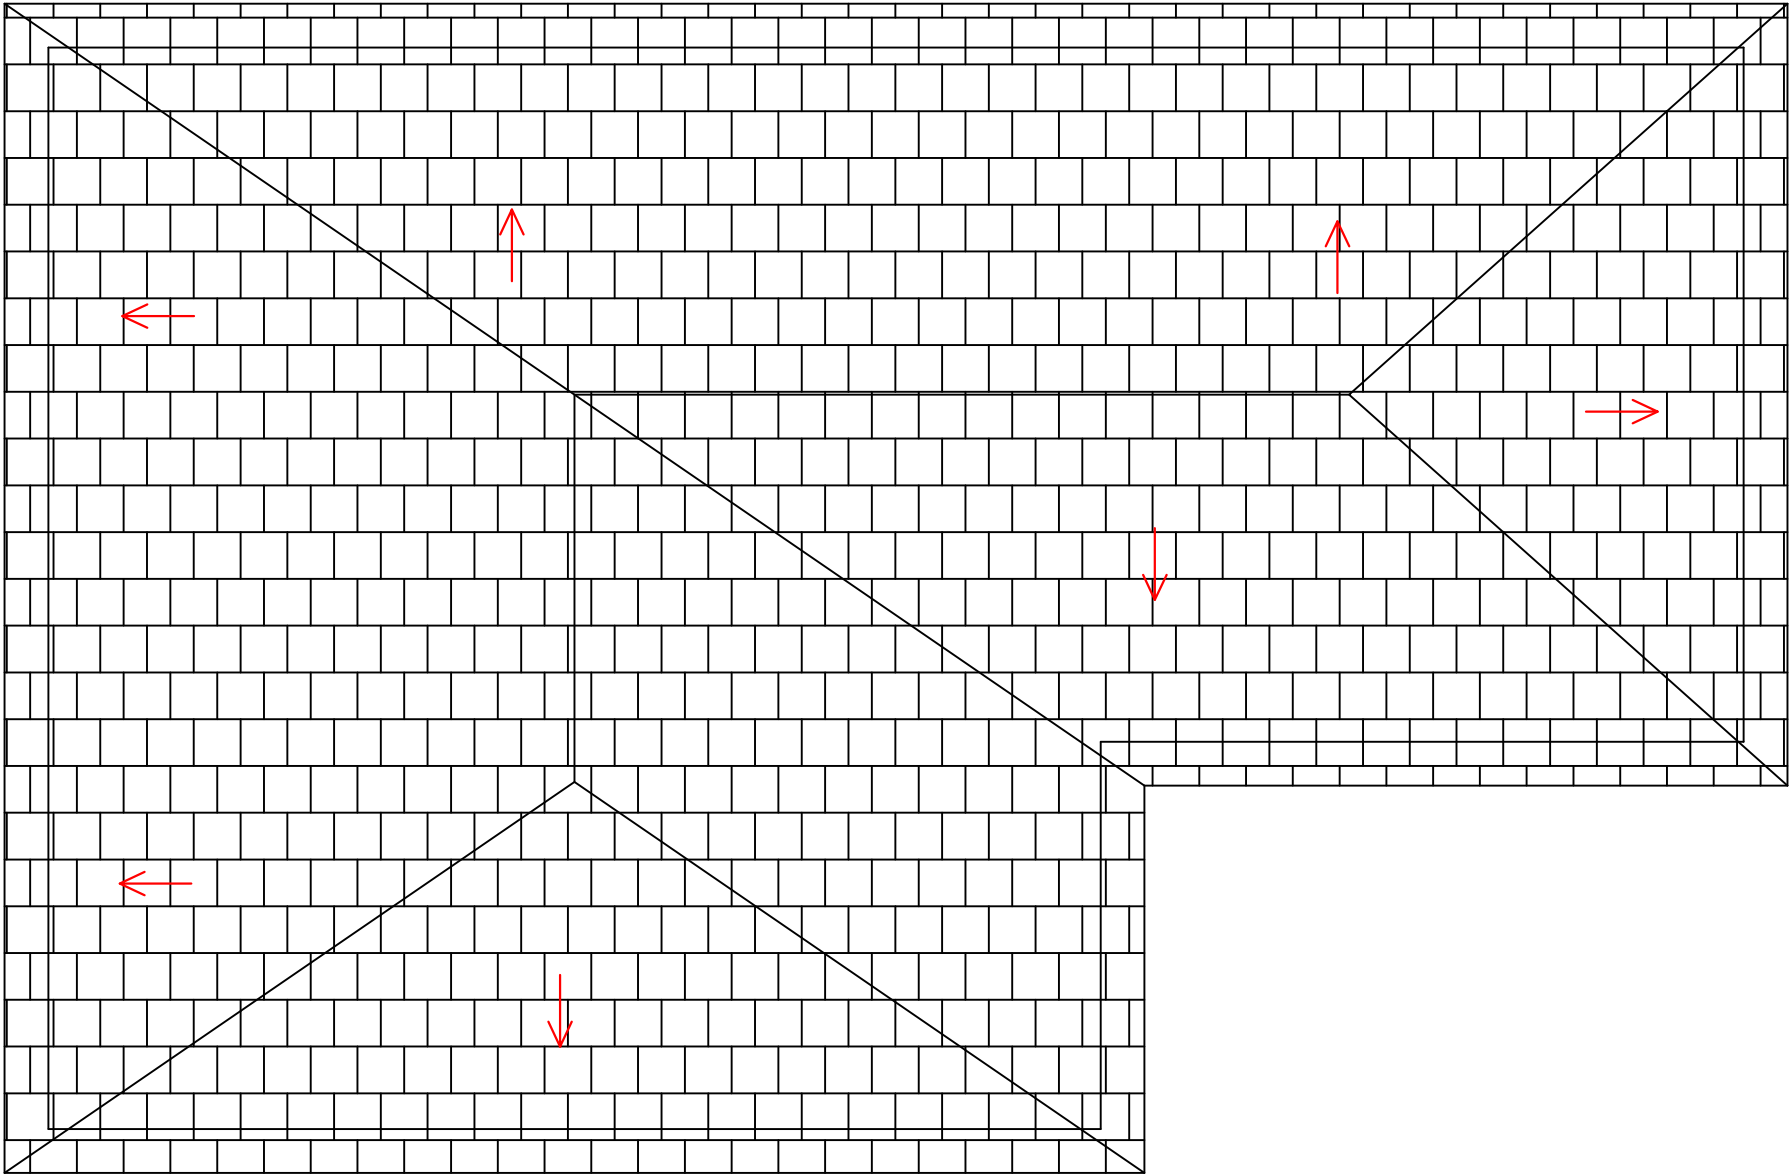


MIRATOI
KRYETAR I BASHKISE
PALI KOLEFSKI

BASHKIA PUSTEC
PLANI SOCIAL 2025-2026
PERMIRESIMI I KUSHTEVE TE BANIMIT PER FAMILJET
NE NEVOJE DHE TE PAFAVORIZUARA

PUNOI
ARKITEKT: PAOLO ROPI
TOPOGRAF: VASKA ARGJIRI

ALEKS POSTLINCI
PLANIMERTIA SH 1:100

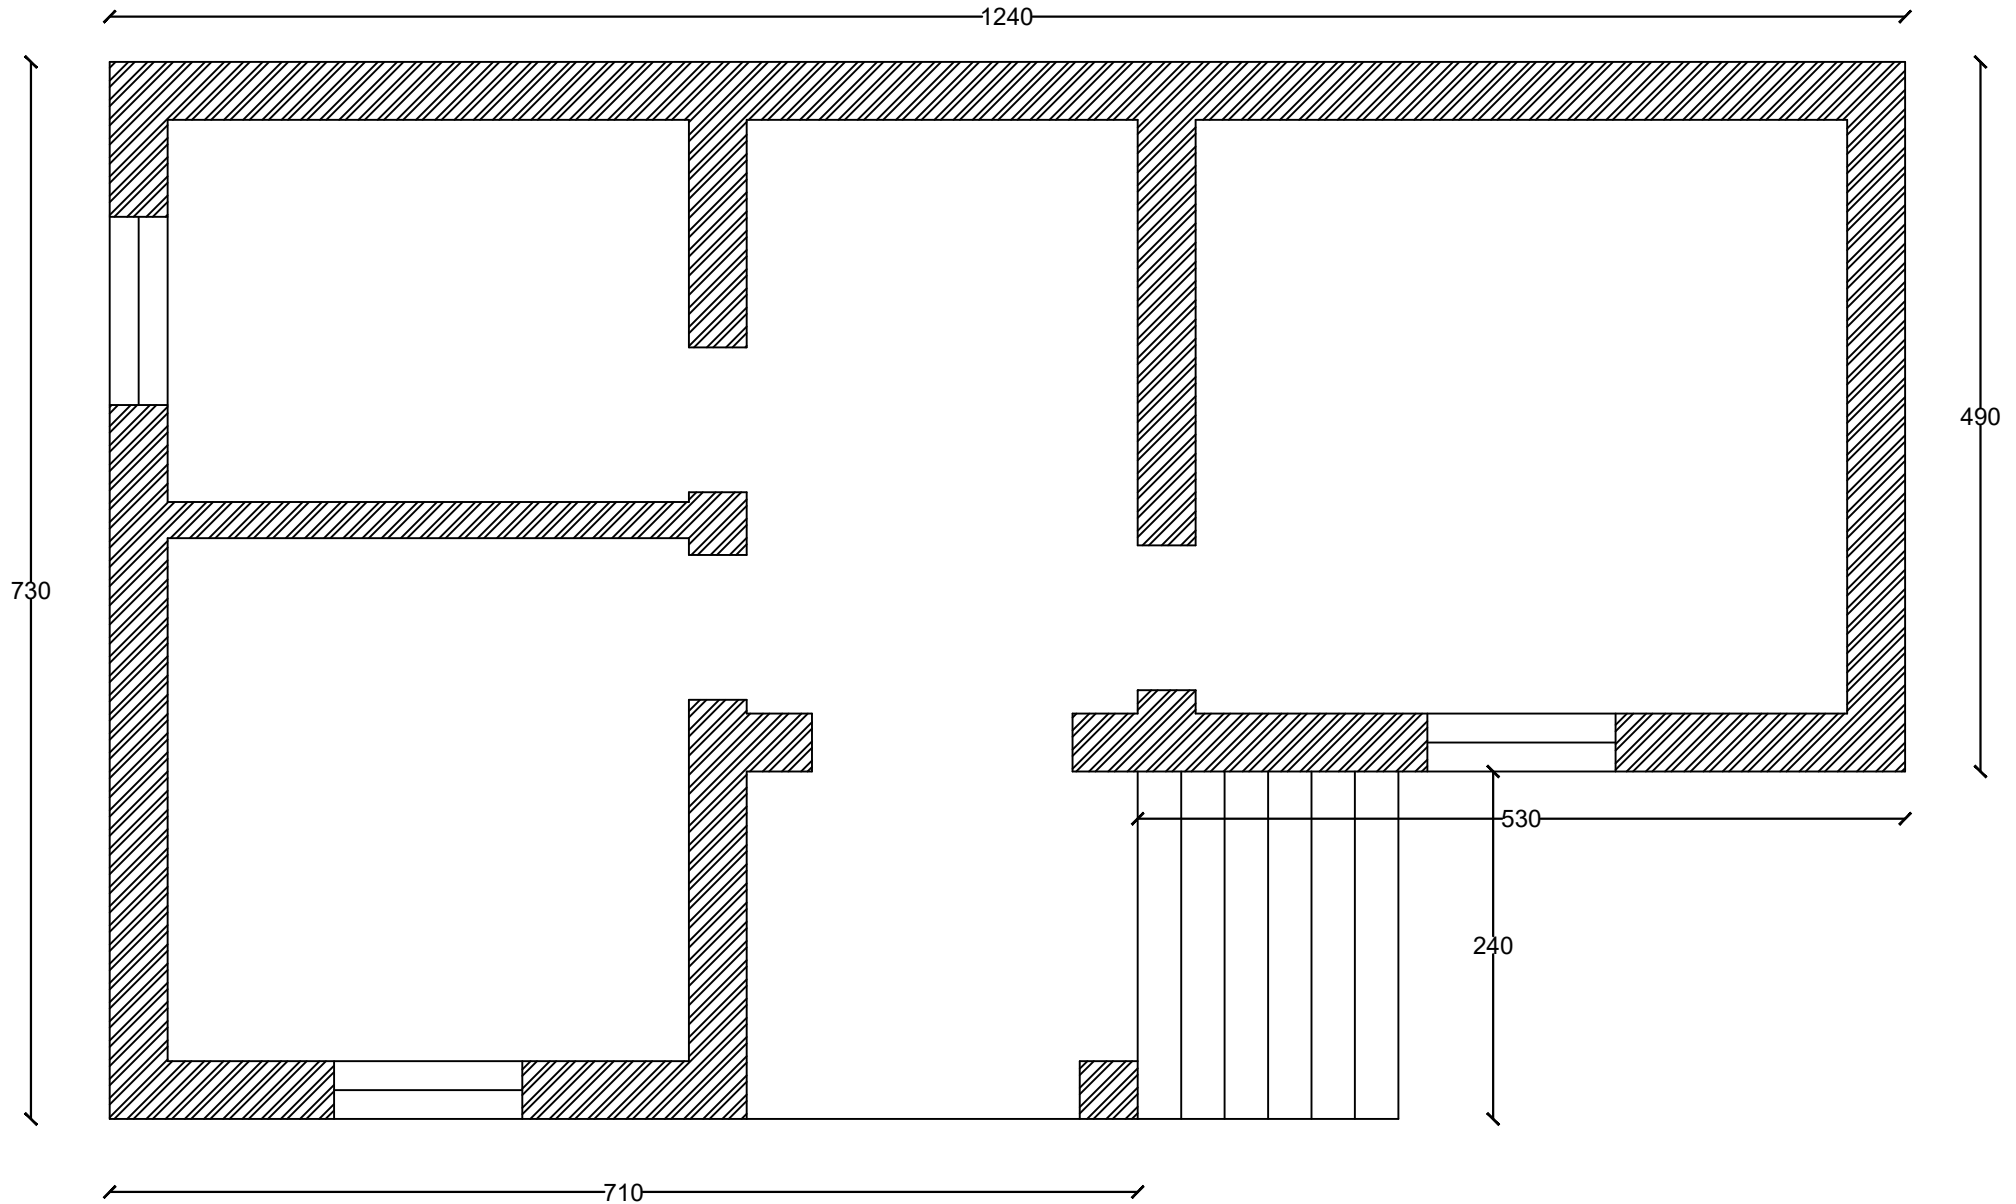


MIRATOI
KRYETAR I BASHKISE
PALI KOLEFSKI

BASHKIA PUSTEC
PLANI SOCIAL 2025-2026
PERMIRESIMI I KUSHTEVE TE BANIMIT PER FAMILJET
NE NEVOJE DHE TE PAFAVORIZUARA

PUNOI
ARKITEKT: PAOLO ROPI
TOPOGRAF: VASKA ARGJIRI



PLANIMERTIA E CATISE

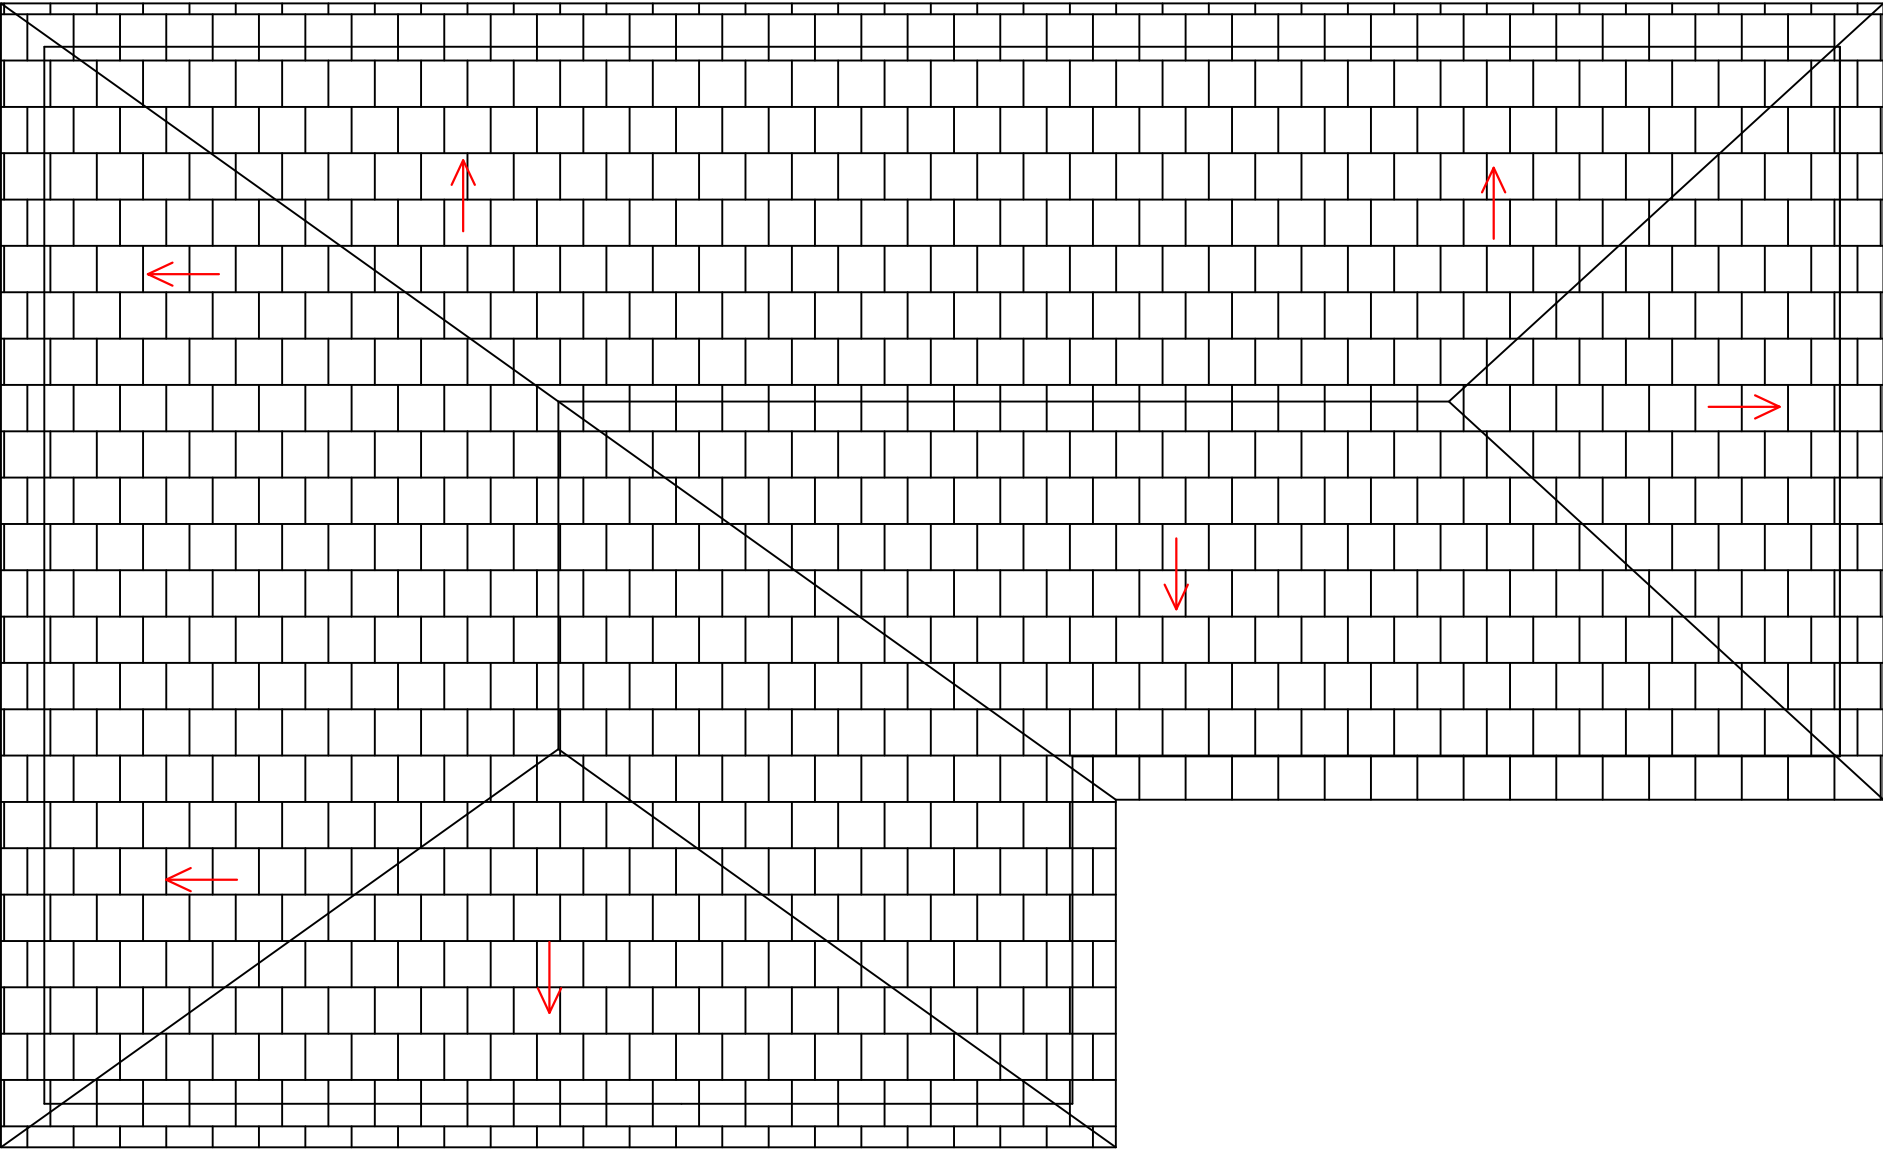


MIRATOI
KRYETAR I BASHKISE
PALI KOLEFSKI

BASHKIA PUSTEC
PLANI SOCIAL 2025-2026
PERMIRESIMI I KUSHTEVE TE BANIMIT PER FAMILJET
NE NEVOJE DHE TE PAFAVORIZUARA

PUNOI
ARKITEKT: PAOLO ROPI
TOPOGRAF: VASKA ARGJIRI

TRAJANKA VURMO
PLANIMERTIA SH 1:100

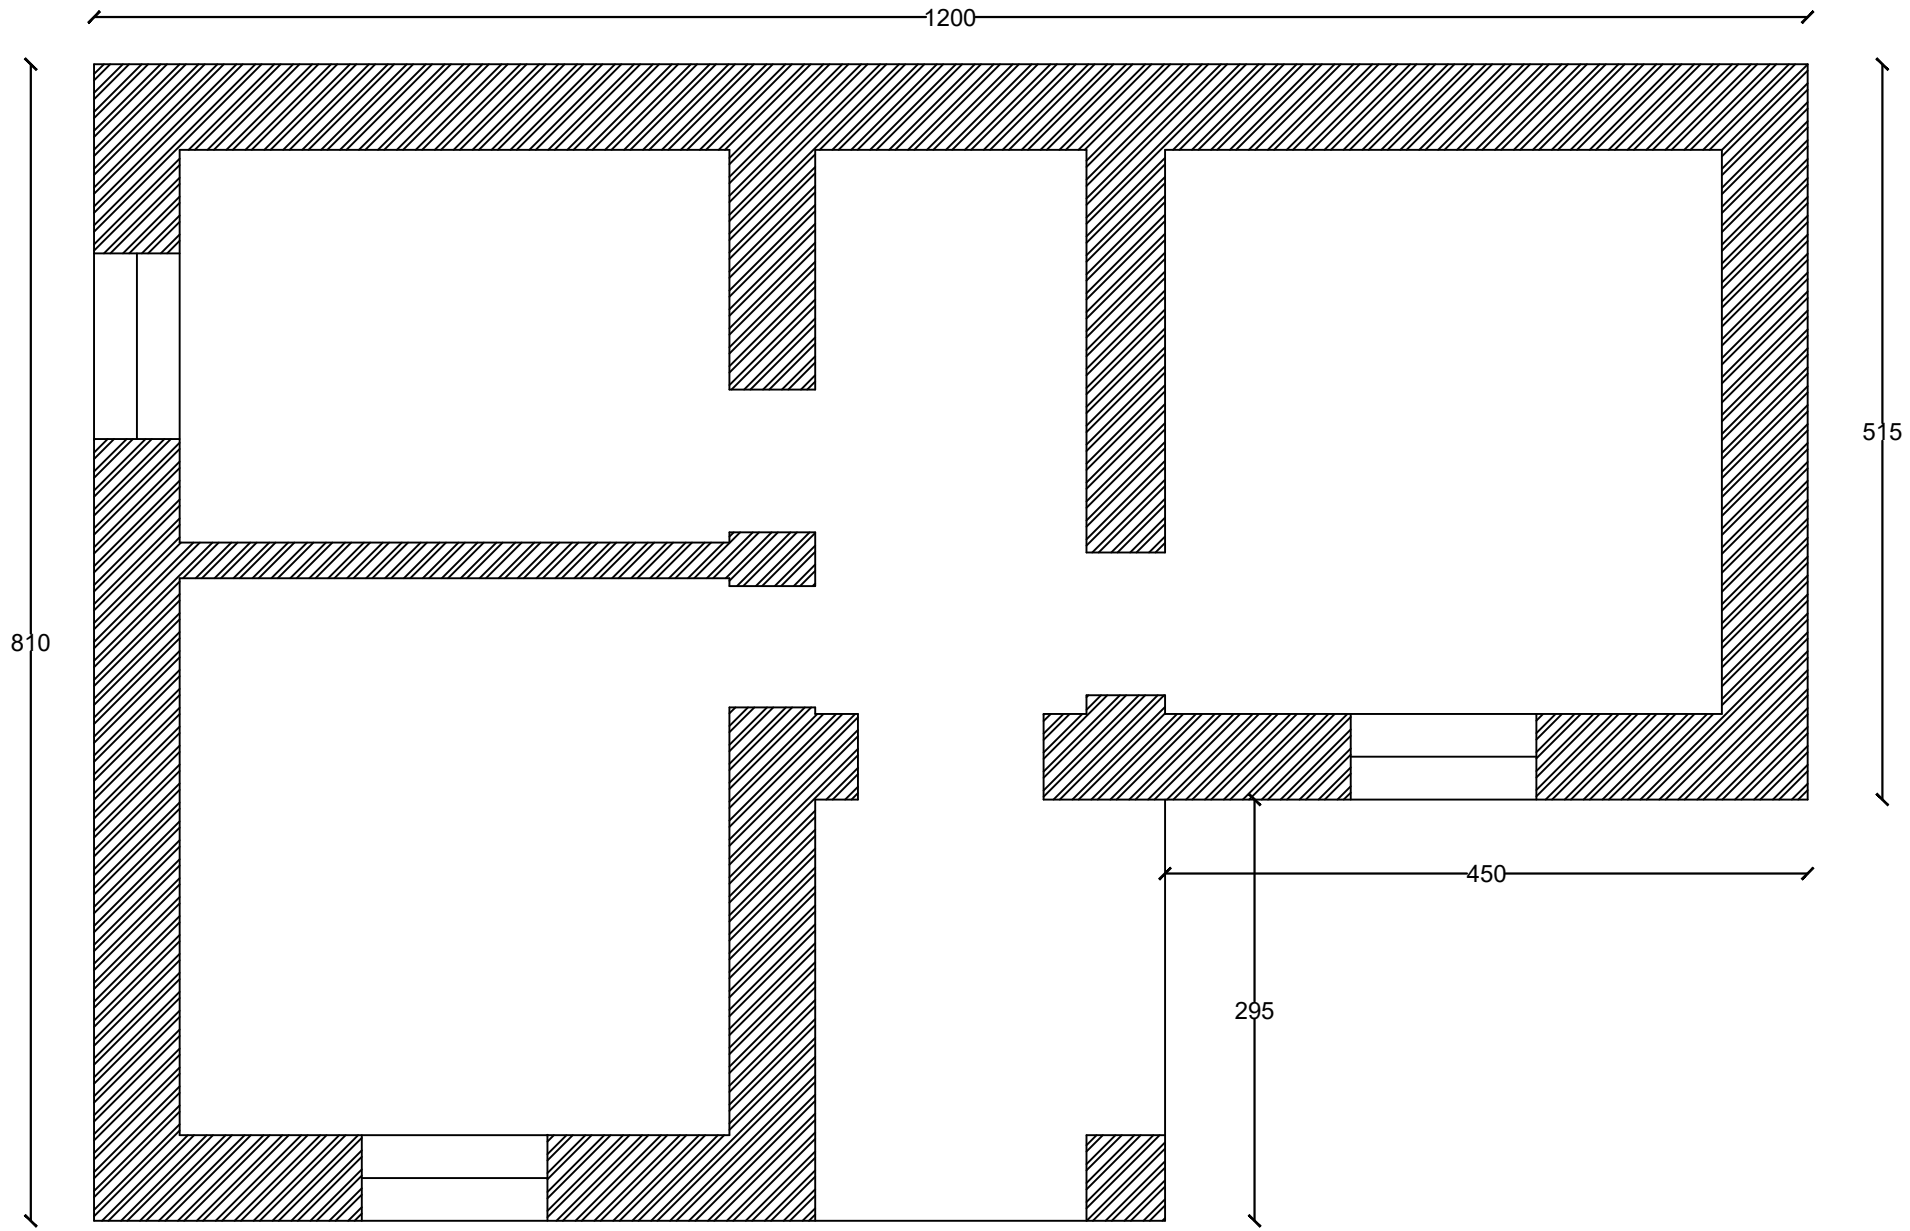


MIRATOI
KRYETAR I BASHKISE
PALI KOLEFSKI

BASHKIA PUSTEC
PLANI SOCIAL 2025-2026
PERMIRESIMI I KUSHTEVE TE BANIMIT PER FAMILJET
NE NEVOJE DHE TE PAFAVORIZUARA

PUNOI
ARKITEKT: PAOLO ROPI
TOPOGRAF: VASKA ARGJIRI

PLANIMERTIA E CATISE

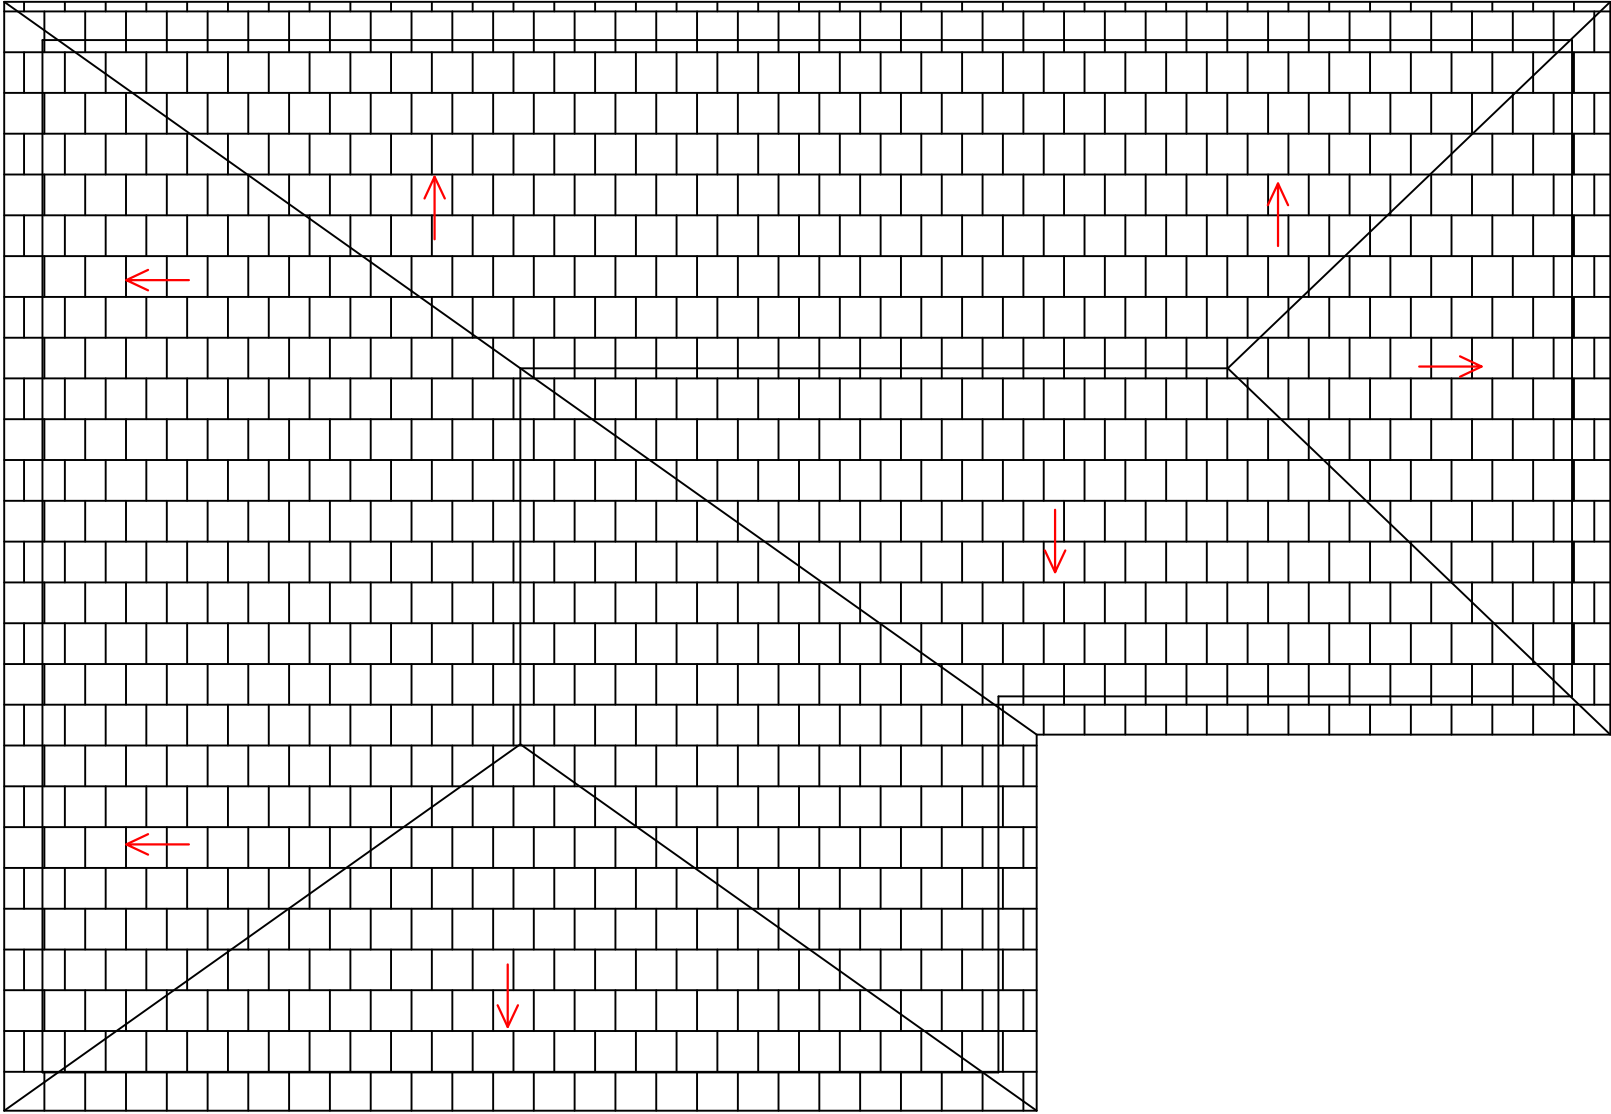


MIRATOI
KRYETAR I BASHKISE
PALI KOLEFSKI

BASHKIA PUSTEC
PLANI SOCIAL 2025-2026
PERMIRESIMI I KUSHTEVE TE BANIMIT PER FAMILJET
NE NEVOJE DHE TE PAFAVORIZUARA

PUNOI
ARKITEKT: PAOLO ROP
TOPOGRAF: VASKA ARGJIRI

AURORA VURMO
PLANIMERTIA SH 1:100

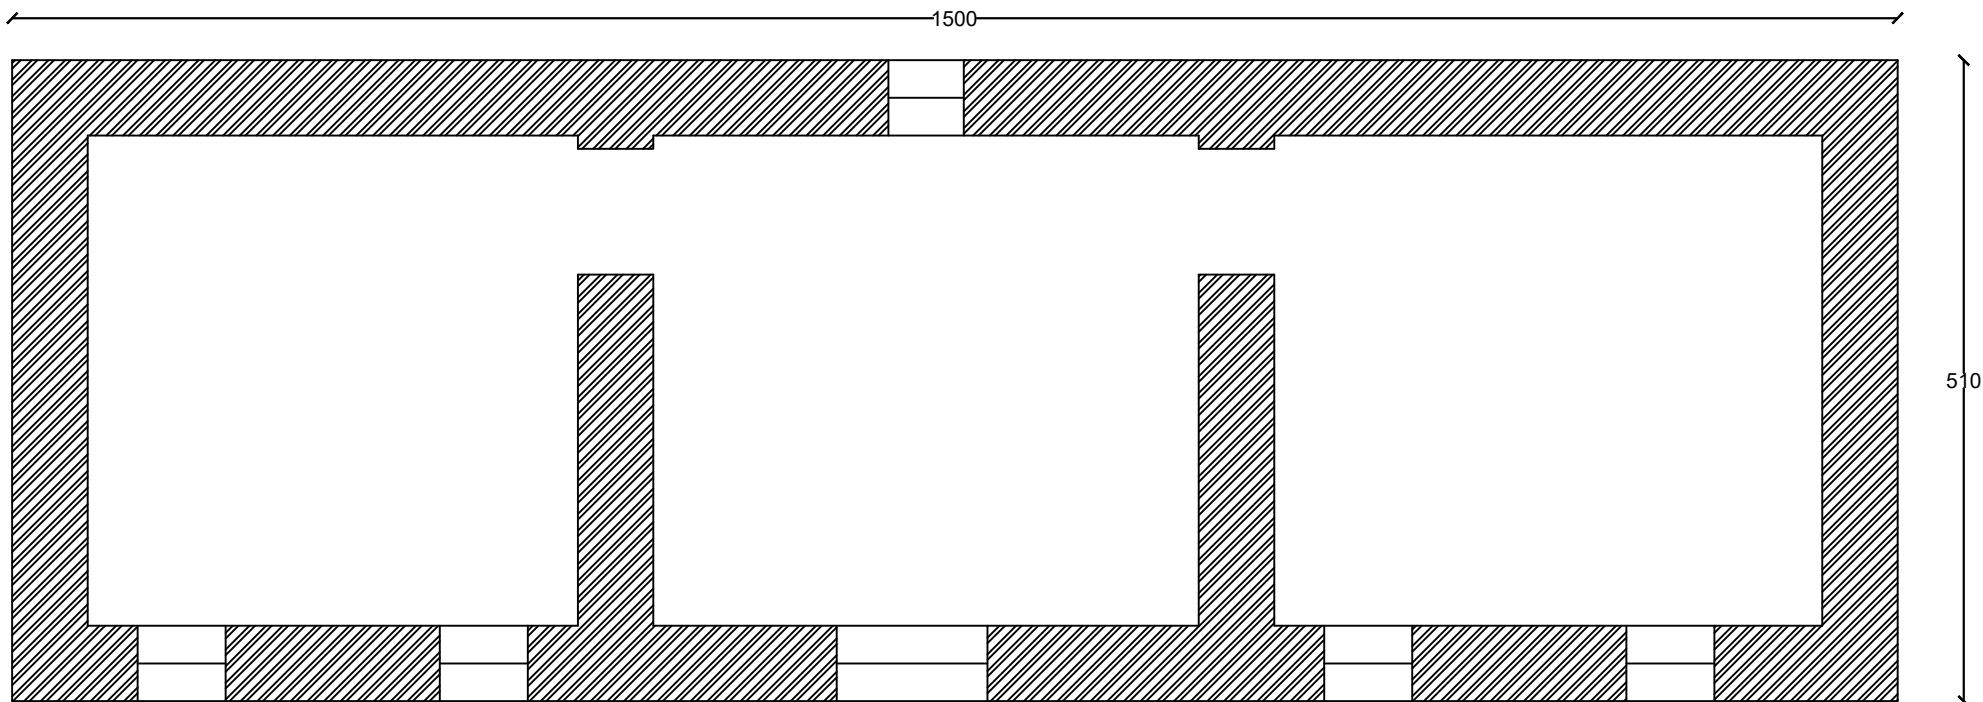


MIRATOI
KRYETAR I BASHKISE
PALI KOLEFSKI

BASHKIA PUSTEC
PLANI SOCIAL 2025-2026
PERMIRESIMI I KUSHTEVE TE BANIMIT PER FAMILJET
NE NEVOJE DHE TE PAFAVORIZUARA

PUNOI
ARKITEKT: PAOLO ROPI
TOPOGRAF: VASKA ARGJIRI



PLANIMERTIA E CATISE

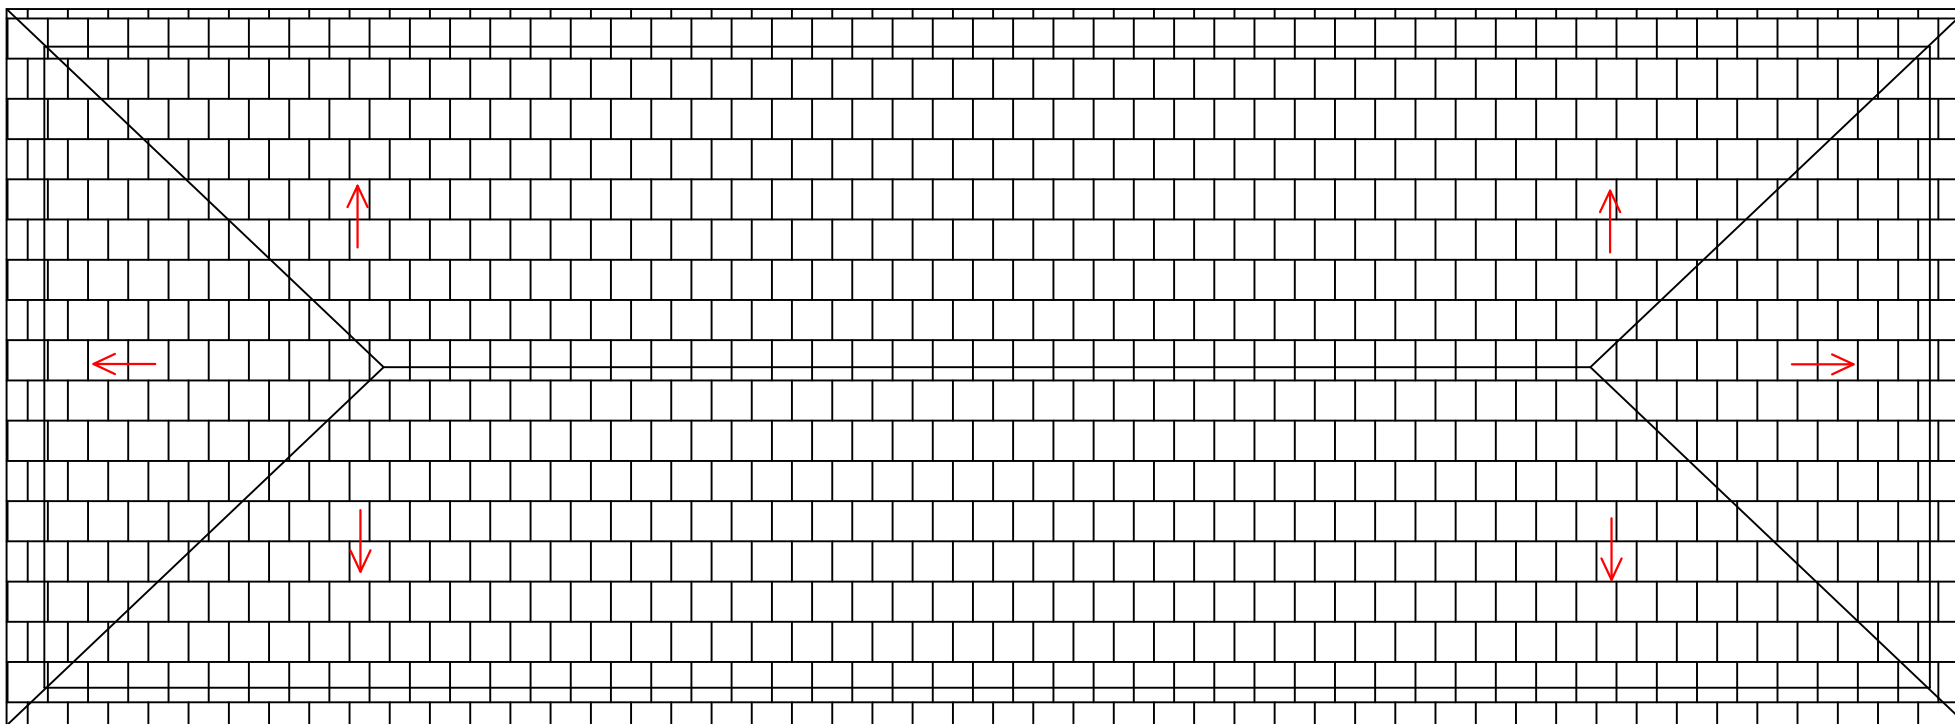

MIRATOI
KRYETAR I BASHKISE
PALI KOLEFSKI


BASHKIA PUSTEC

PLANI SOCIAL 2025-2026
PERMIRESIMI I KUSHTEVE TE BANIMIT PER FAMILJET
NE NEVOJE DHE TE PAFAVORIZUARA

PUNOI
ARKITEKT: PAOLO ROPI
TOPOGRAF: VASKA ARGJIRI



JORGJI TRAJANOF
PLANIMERTIA SH 1:100

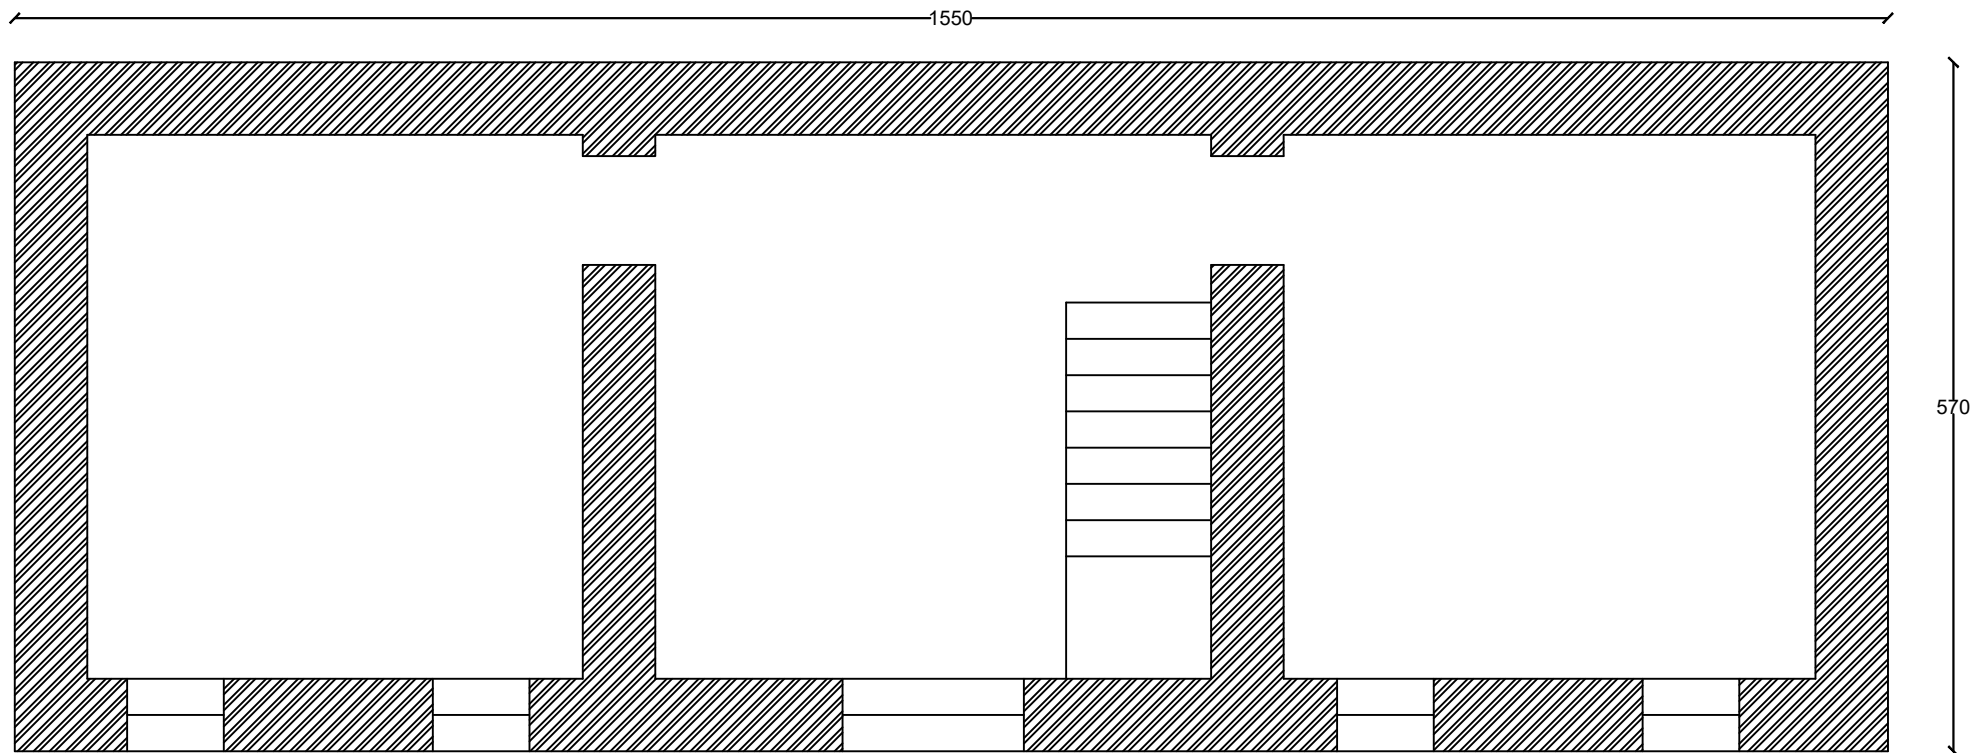


MIRATOI
KRYETAR I BASHKISE
PALI KOLEFSKI

BASHKIA PUSTEC
PLANI SOCIAL 2025-2026
PERMIRESIMI I KUSHTEVE TE BANIMIT PER FAMILJET
NE NEVOJE DHE TE PAFAVORIZUARA

PUNOI
ARKITEKT: PAOLO ROPI
TOPOGRAF: VASKA ARGJIRI



PLANIMERTIA E CATISE

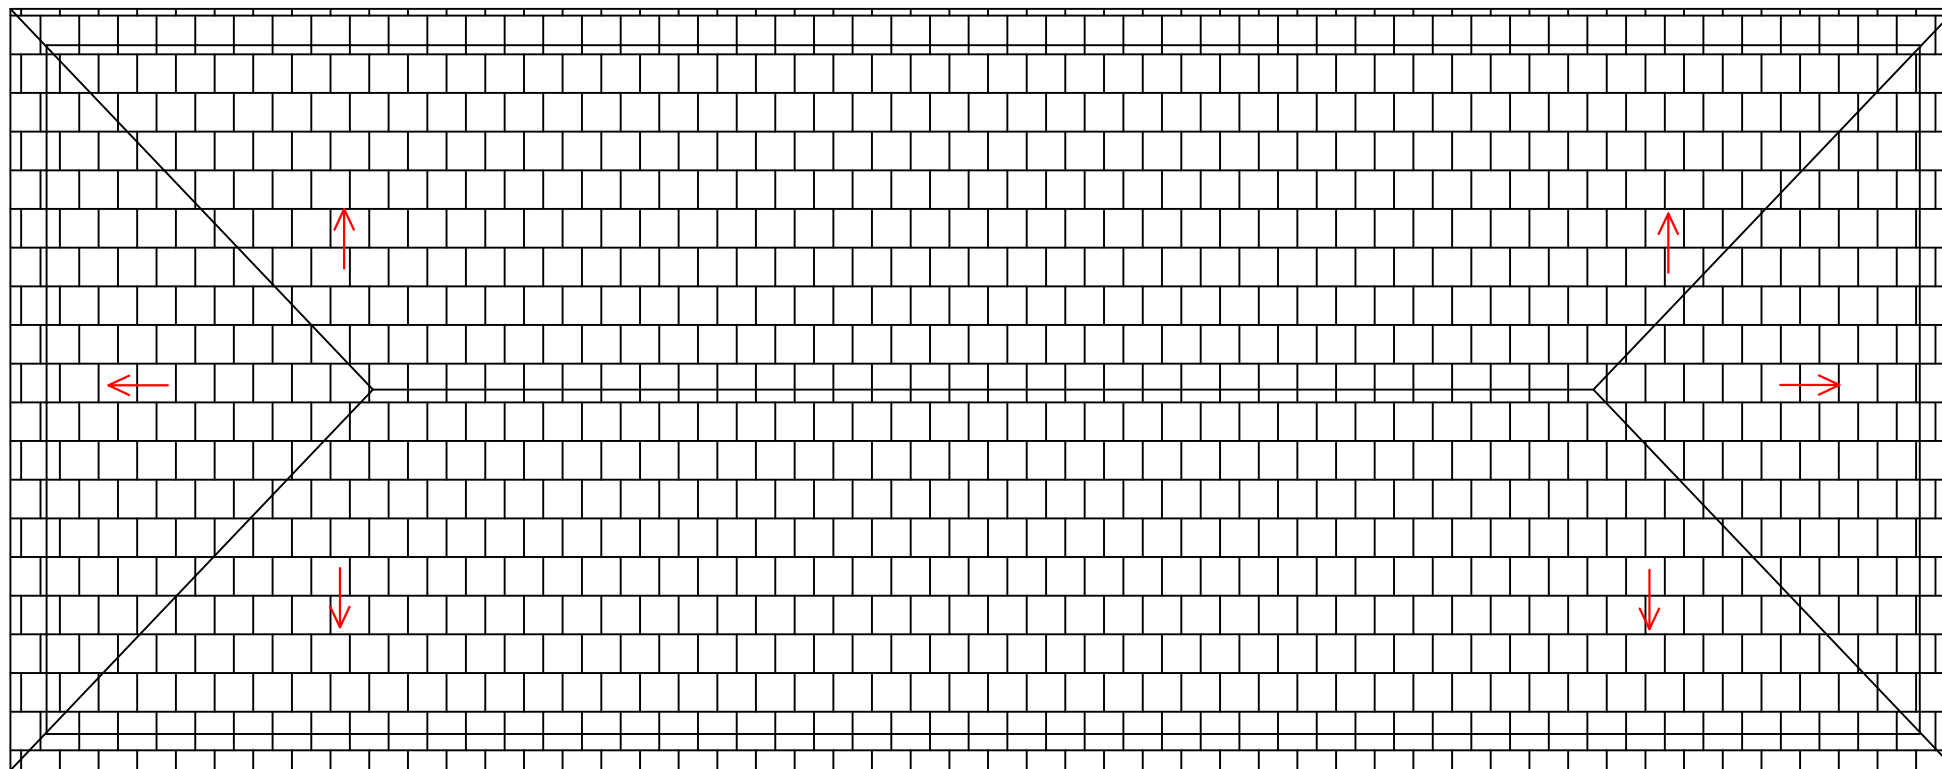

MIRATOI
KRYETAR I BASHKISE
PALI KOLEFSKI

BASHKIA PUSTEC

PLANI SOCIAL 2025-2026
PERMIRESIMI I KUSHTEVE TE BANIMIT PER FAMILJET
NE NEVOJE DHE TE PAFAVORIZUARA

PUNOI
ARKITEKT: PAOLO ROPI
TOPOGRAF: VASKA ARGJIRI

