



PLANORGANIZIM KANTIERI

HARTIM PROJEKTI TE NDERHYRJEVE REHABILITUESE/PERSHTATESE NGA DEMTIMET E TERMETIT TE DATES 26.II.2019
PER OBJEKTIN "BANESE 5,6 DHE 9KT ME NR.PASURIE 3/790, ZK.862I ME VENDNDODHJE NE RRUGEN DONIKA
KASTRIOTI, NR.10 KRUJE"

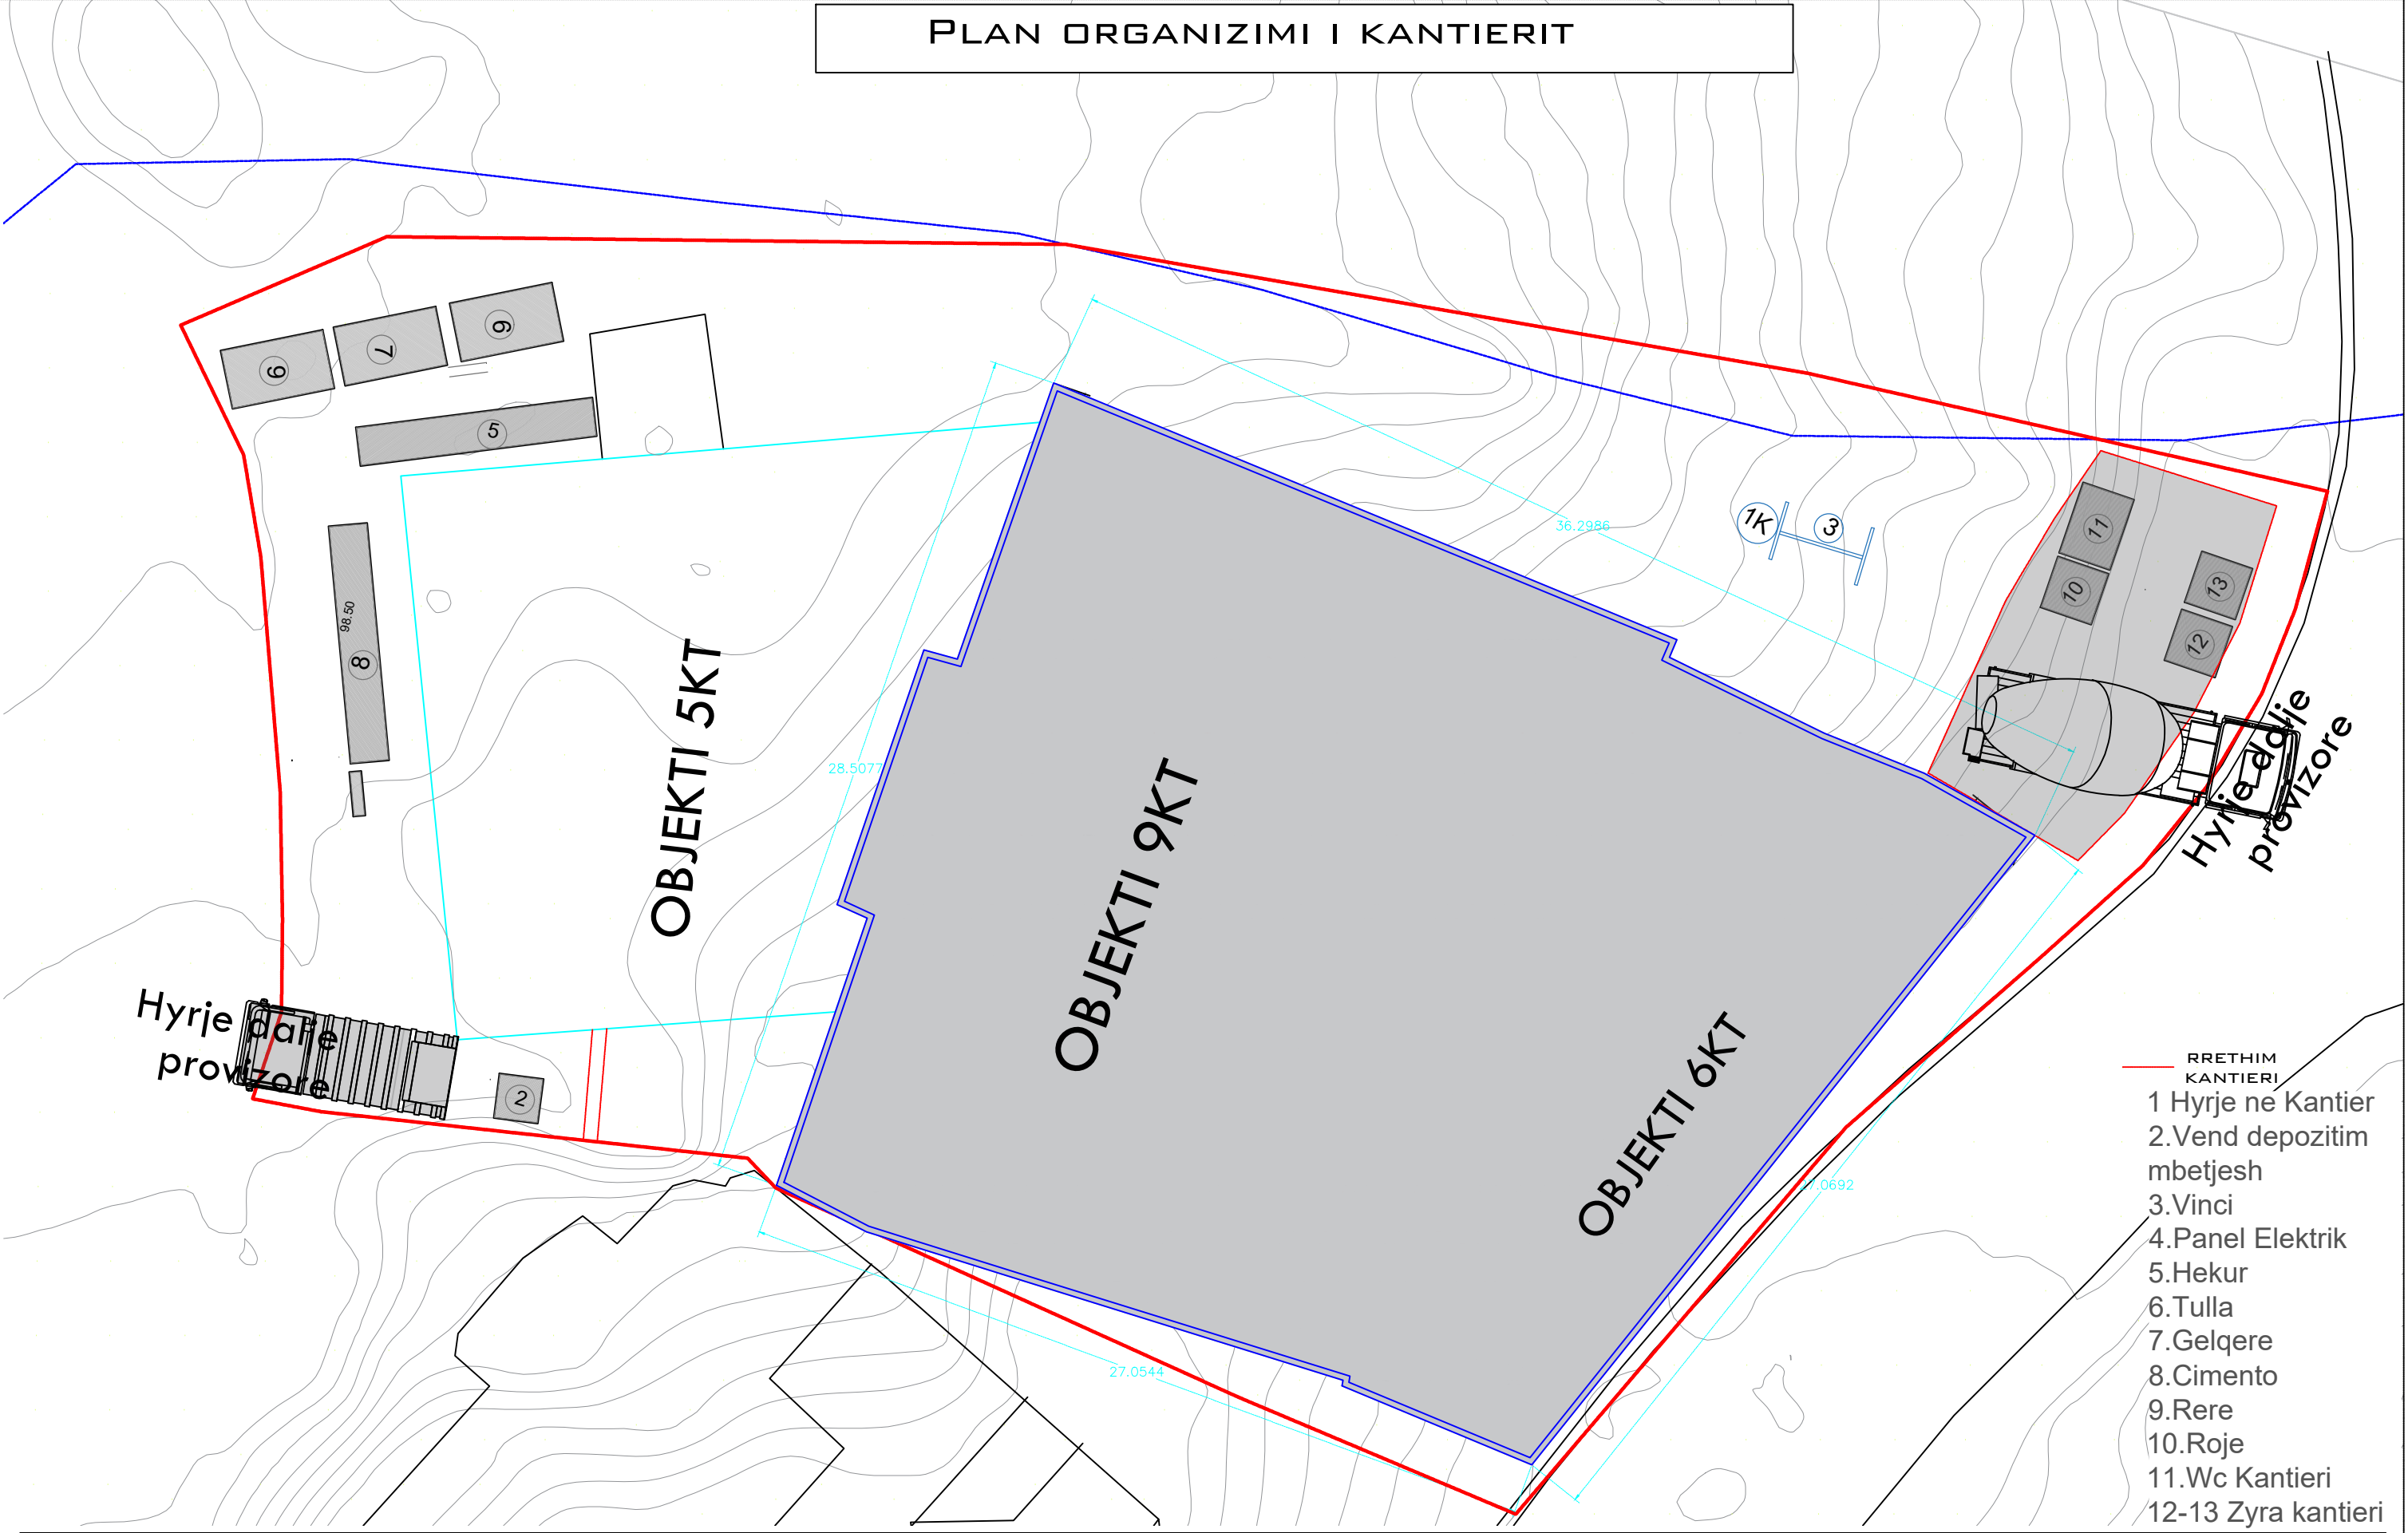

PERFITUES : BASHKIA KRUJE	EMERTIMI I PROJEKTIT: HARTIM PROJEKTI TE NDERHYRJEVE REHABILITUESE/PERSHTATESE NGA DENTIMET E TERMETIT TE DATES 26.II.2019 PER OBJEKTIN "BANESE 5,6 DHE 9KT ME NR.PASURIE 3/790, ZK.862I ME VENDNDODHJE NE RRUGEN DONIKA KASTRIOTI, NR.10 KRUJE"	EMERTIMI I FLETES: PLANVENDOSJE	PROJEKTUES: GRAMA SH.P.K .\Grama_Logo.png email:gramashpk@gmail.com	GRUPI I PROJEKTIMIT:		SHKALLA 1:200
				ARJOLA MAZARI	NEKI KOCI	DATA: 2025
				IKBALE LUBONJA	GJERGJ XHAFERI	FLETA Nr.I
				QIRJAKO GJERGO	SHPRESA MINAROLLI	

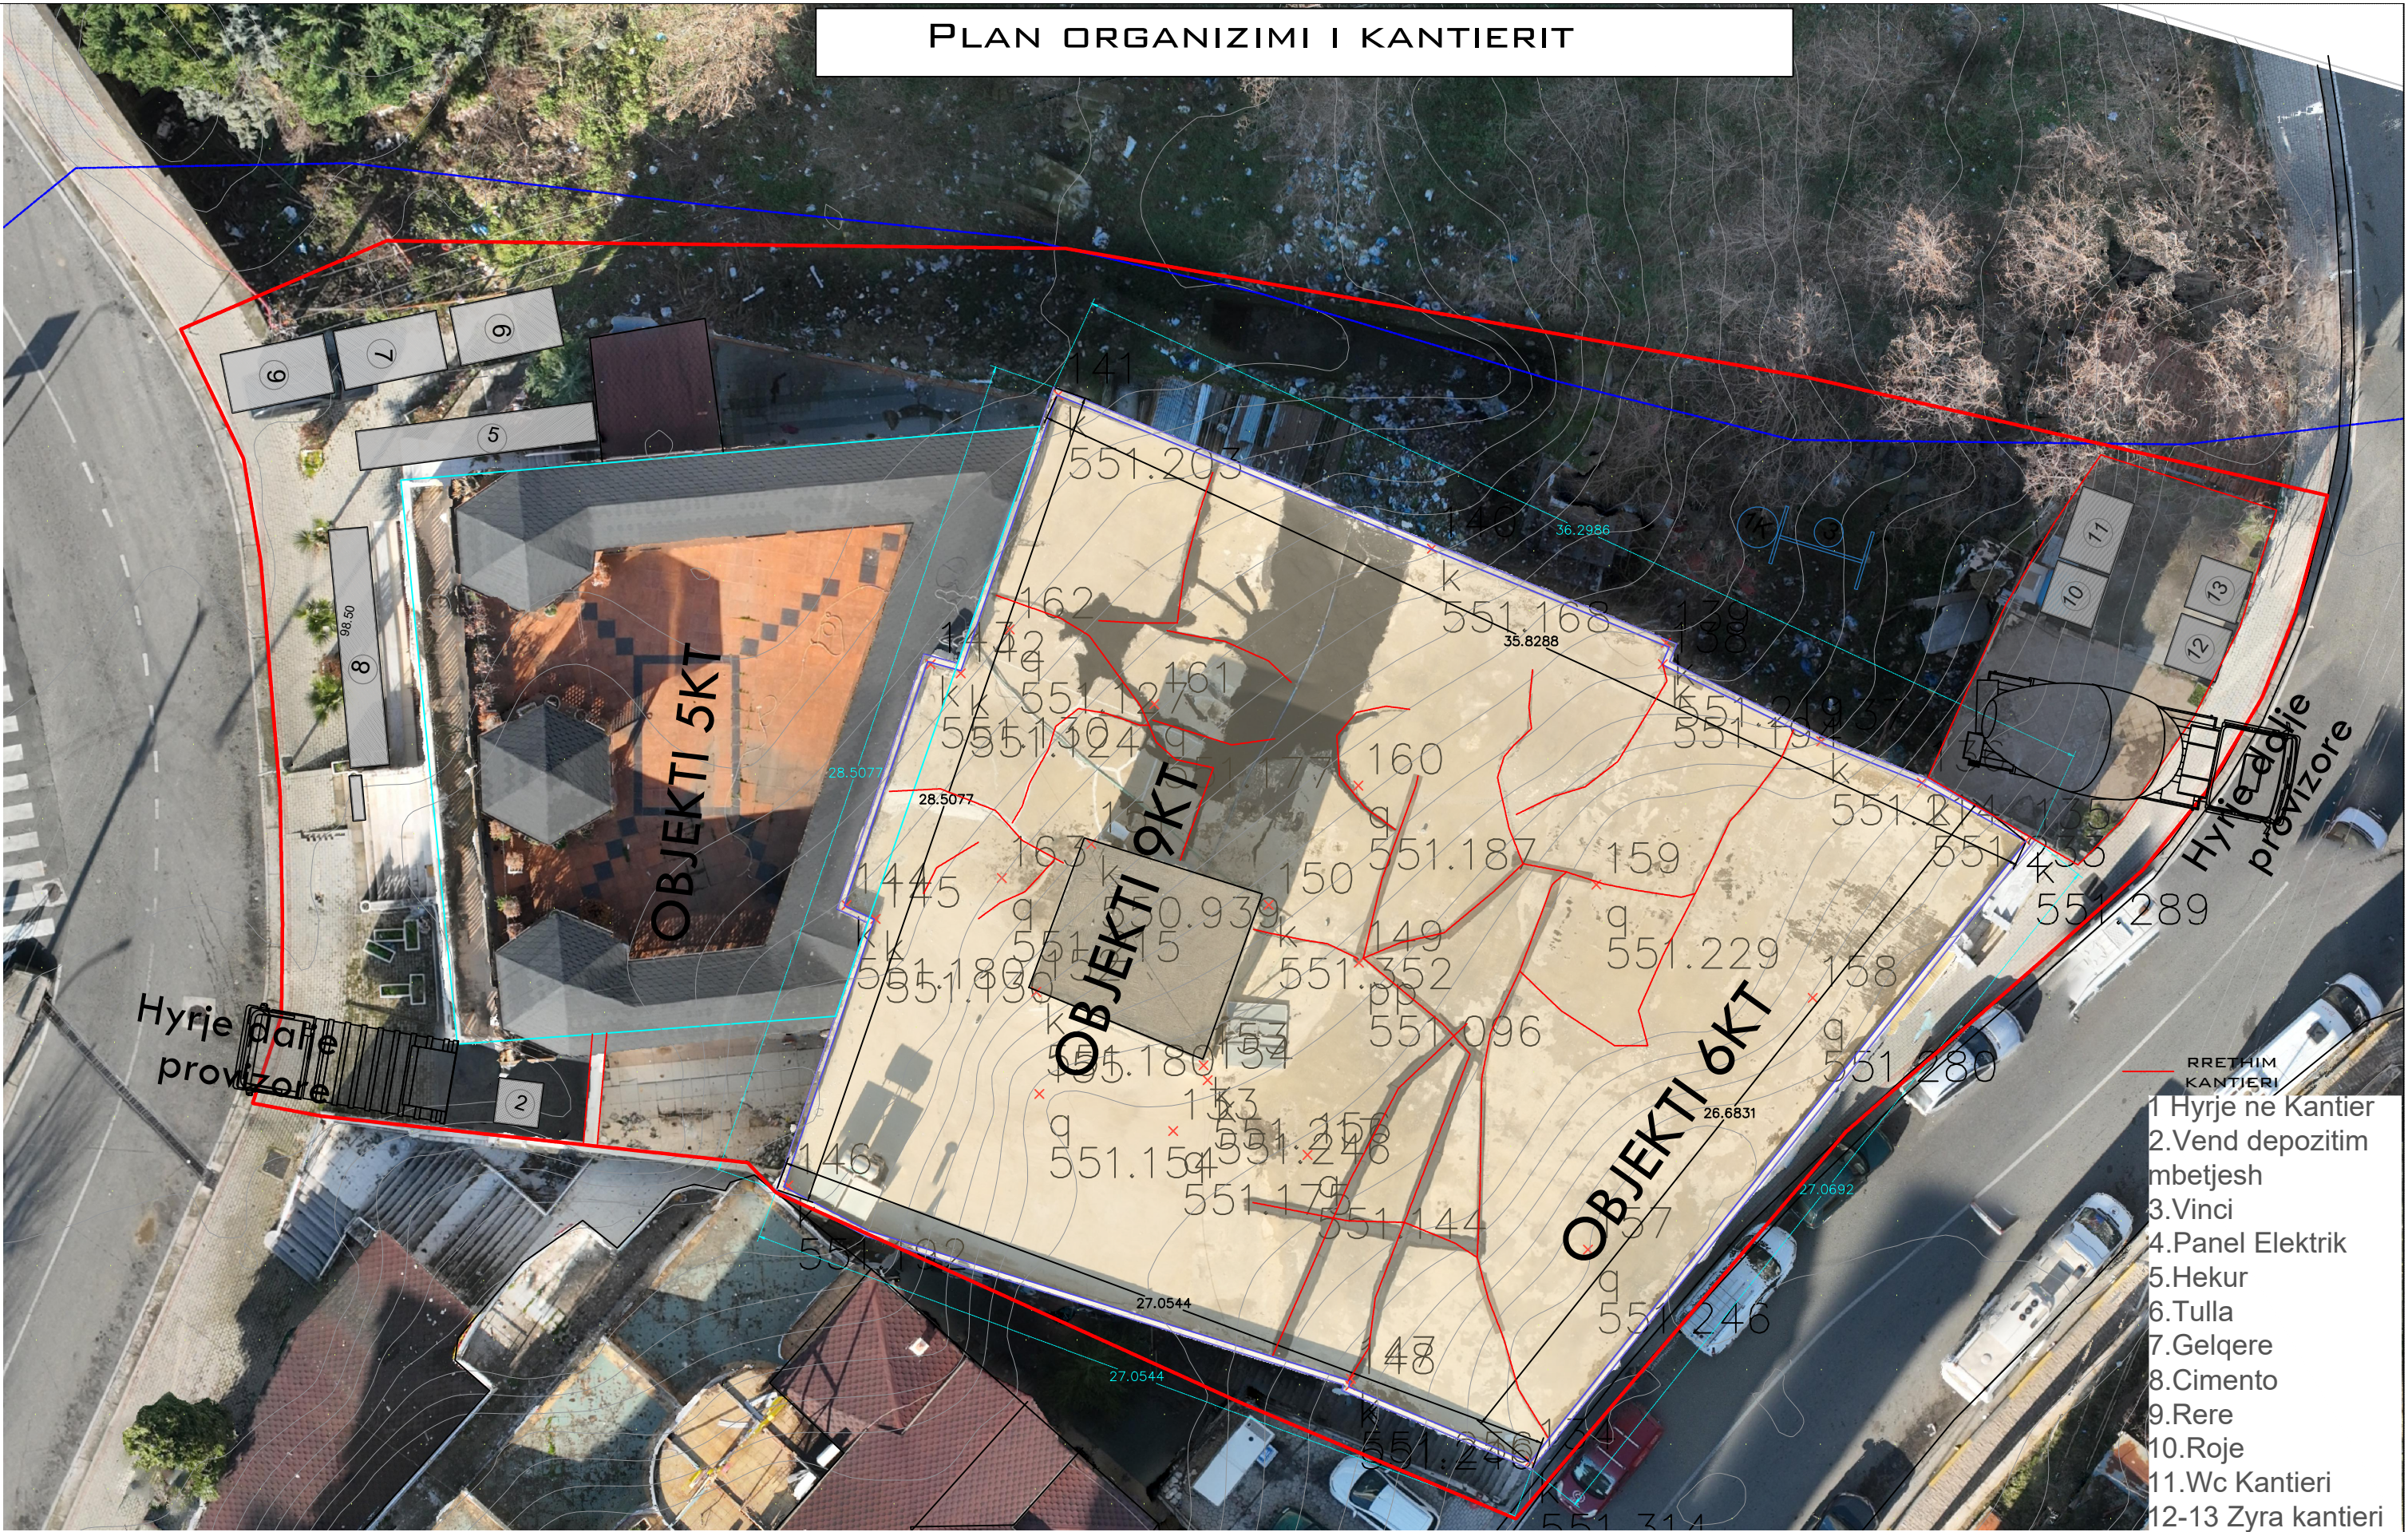

PERFITUES : BASHKIA KRUJE	EMERTIMI I PROJEKTIT: HARTIM PROJEKTI TE NDERHYRJEVE REHABILITUESE/PERSHTATESE NGA DENTIMET E TERMETIT TE DATES 26.II.2019 PER OBJEKTIN "BANESE 5,6 DHE 9KT ME NR.PASURIE 3/790, ZK.862I ME VENDNDODHJE NE RRUGEN DONIKA KASTRIOTI, NR.10 KRUJE"	EMERTIMI I FLETES: PLANVENDOSJE	PROJEKTUES: GRAMA SH.P.K .\\Grama_Logo.png email:gramashpk@gmail.com	GRUPI I PROJEKTIMIT:		SHKALLA 1:200
				ARJOLA MAZARI	NEKI KOCI	DATA: 2025
				IKBALE LUBONJA	GJERGJ XHAFERI	FLETA Nr.I
				QIRJAKO GJERGO	SHPRESA MINAROLLI	