



PLANVENDOSJE OBJEKTIT

HARTIM PROJEKTI TE NDERHYRJEVE REHABILITUESE/PERSHTATESE NGA DEMTIMET E TERMETIT TE DATES 26.II.2019
PER OBJEKTIN "BANESE 5,6 DHE 9KT ME NR.PASURIE 3/790, ZK.862I ME VENDNDODHJE NE RRUGEN DONIKA
KASTRIOTI, NR.10 KRUJE"

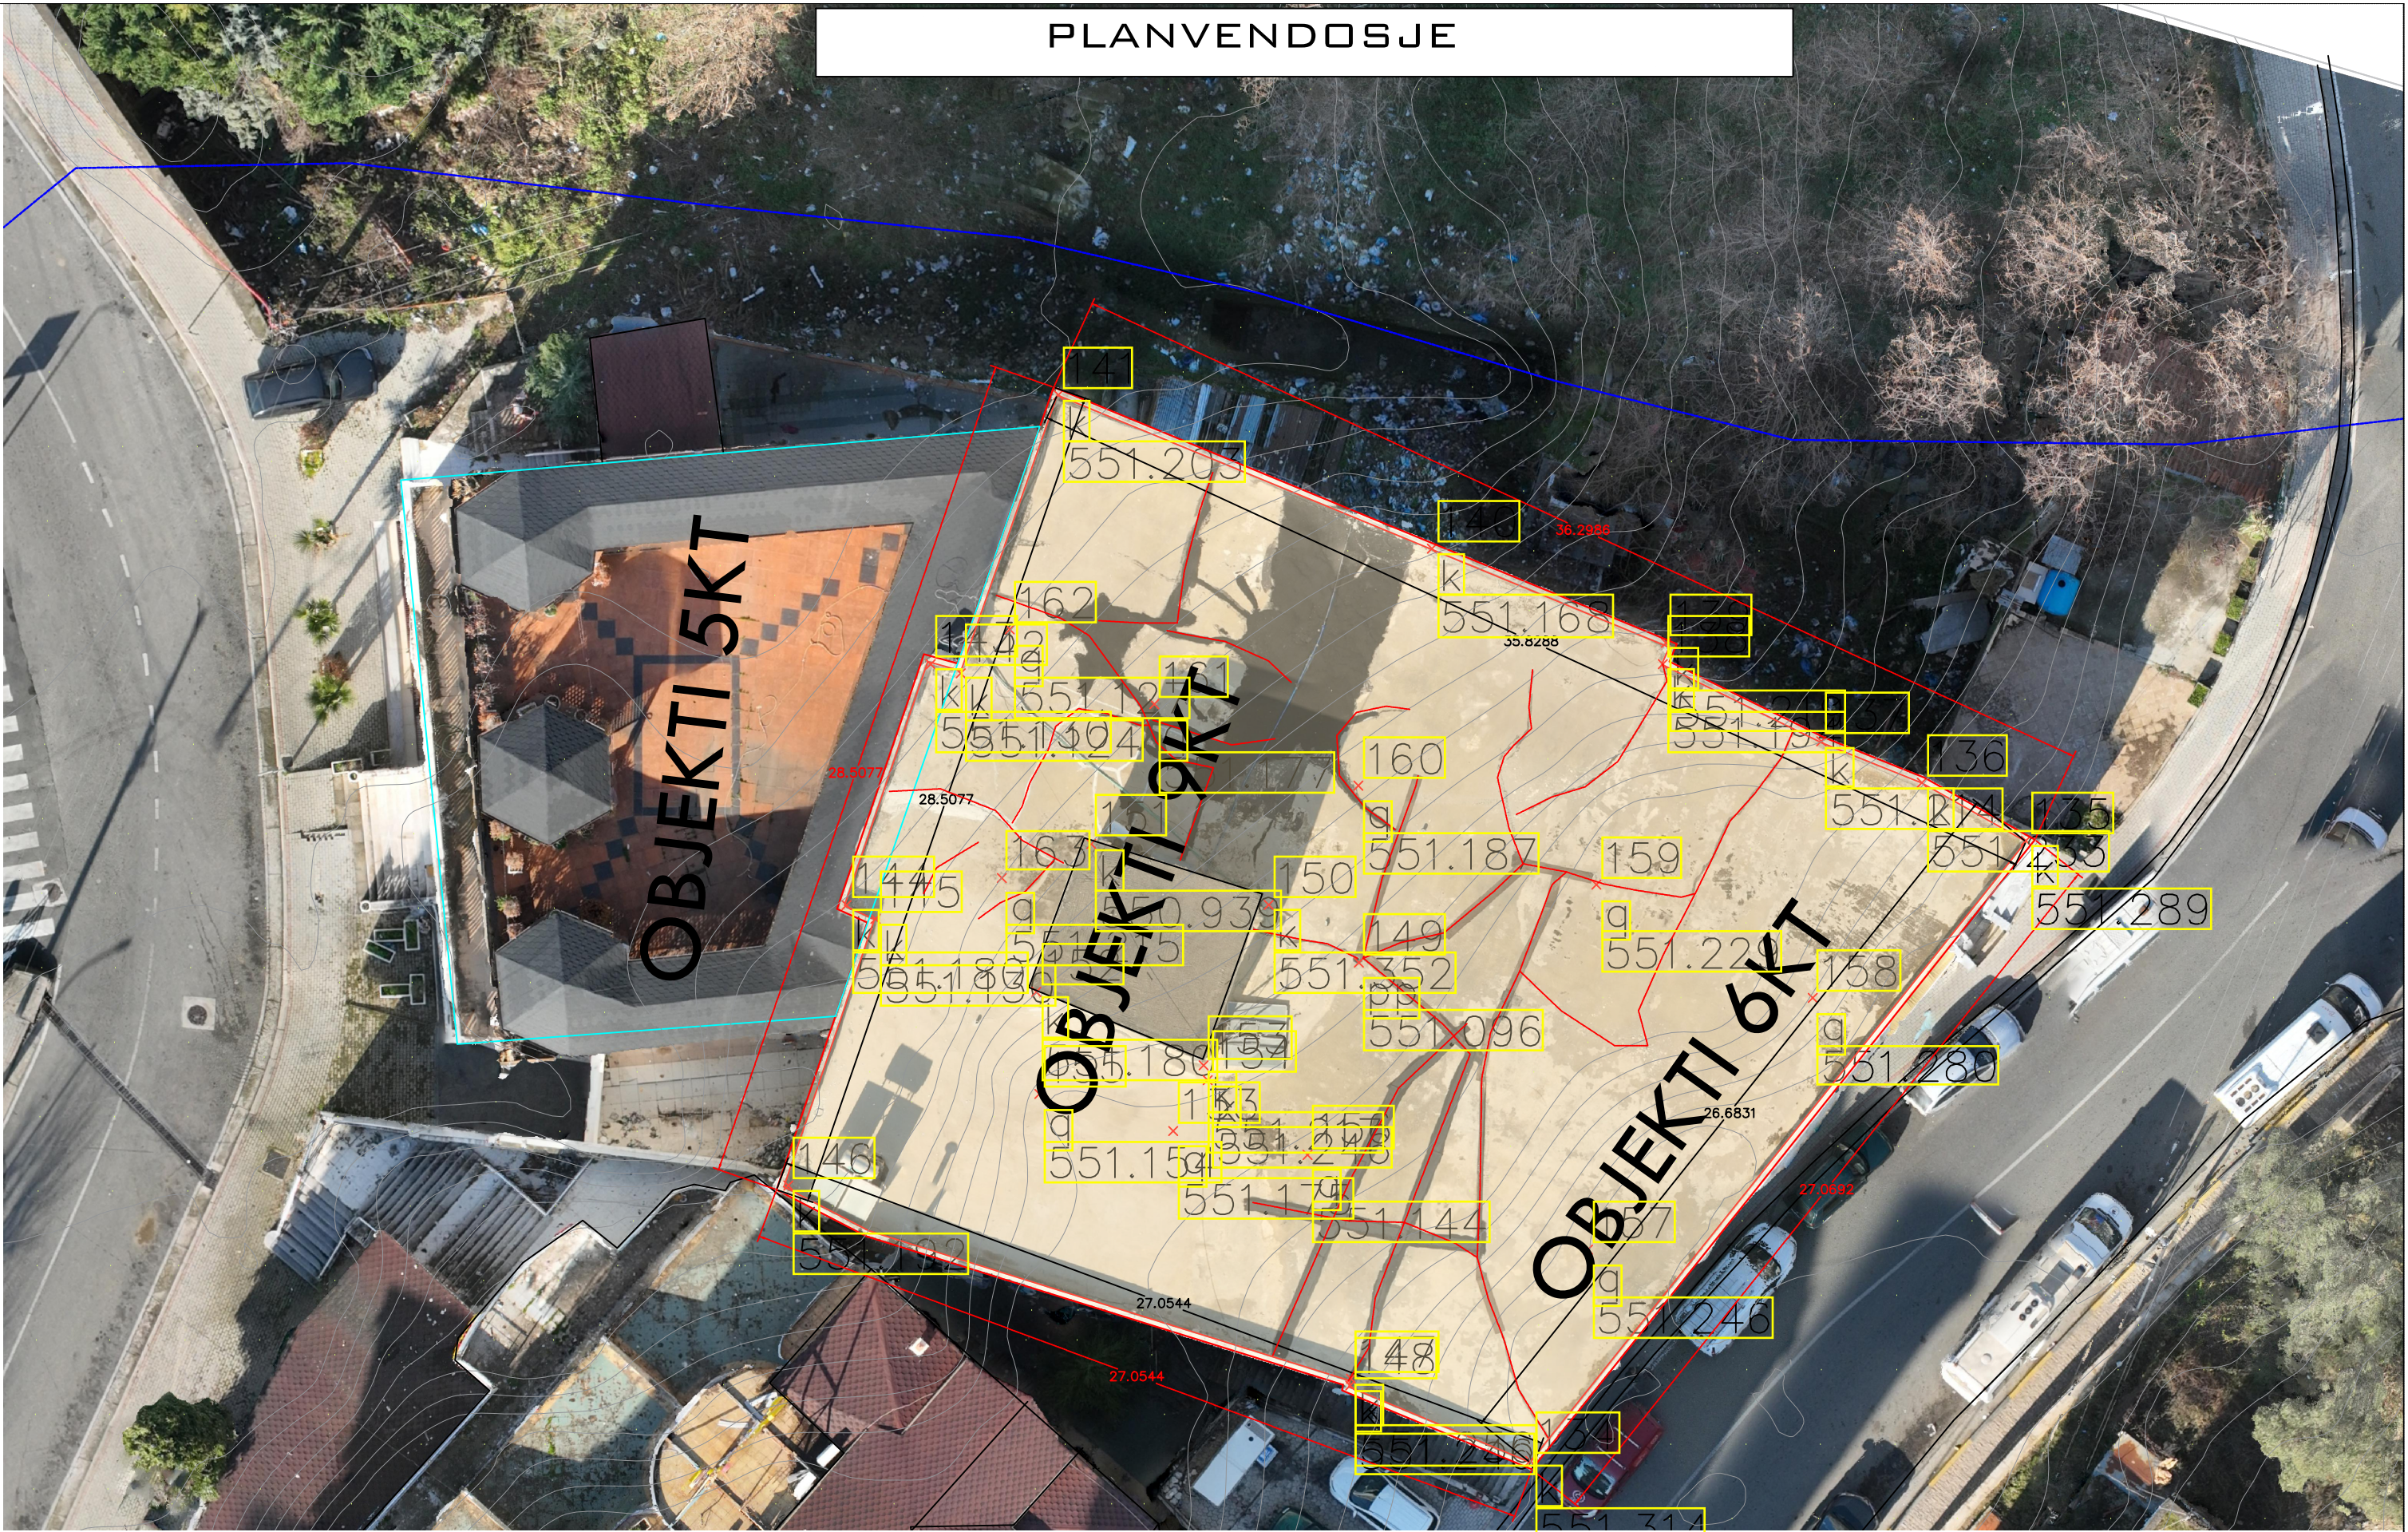

	PERFITUES : BASHKIA KRUJE		EMERTIMI I FLETES:		PROJEKTUES:		GRUPI I PROJEKTIMIT:		SHKALLA 1:200
	HARTIM PROJEKTI TE NDERHYRJEVE REHABILITUESE/PERSHTATESE NGA DEMTIMET E TERMETIT TE DATES 26.II.2019 PER OBJEKTIN "BANESE 5,6 DHE 9KT ME NR.PASURIE 3/790, ZK.862I ME VENDNDODHJE NE RRUGEN DONIKA KASTRIOTI, NR.10 KRUJE"		PLANVENDOSJE		GRAMA SH.P.K		ARJOLA MAZARI	NEKI KOCI	DATA: 2025
					\Grama_Logo.png		IKBALE LUBONJA	GJERGJ XHAFERI	
					email:gramashpk@gmail.com		QIRJAKO GJERGO	SHPRESA MINAROLLI	FLETA NR.I

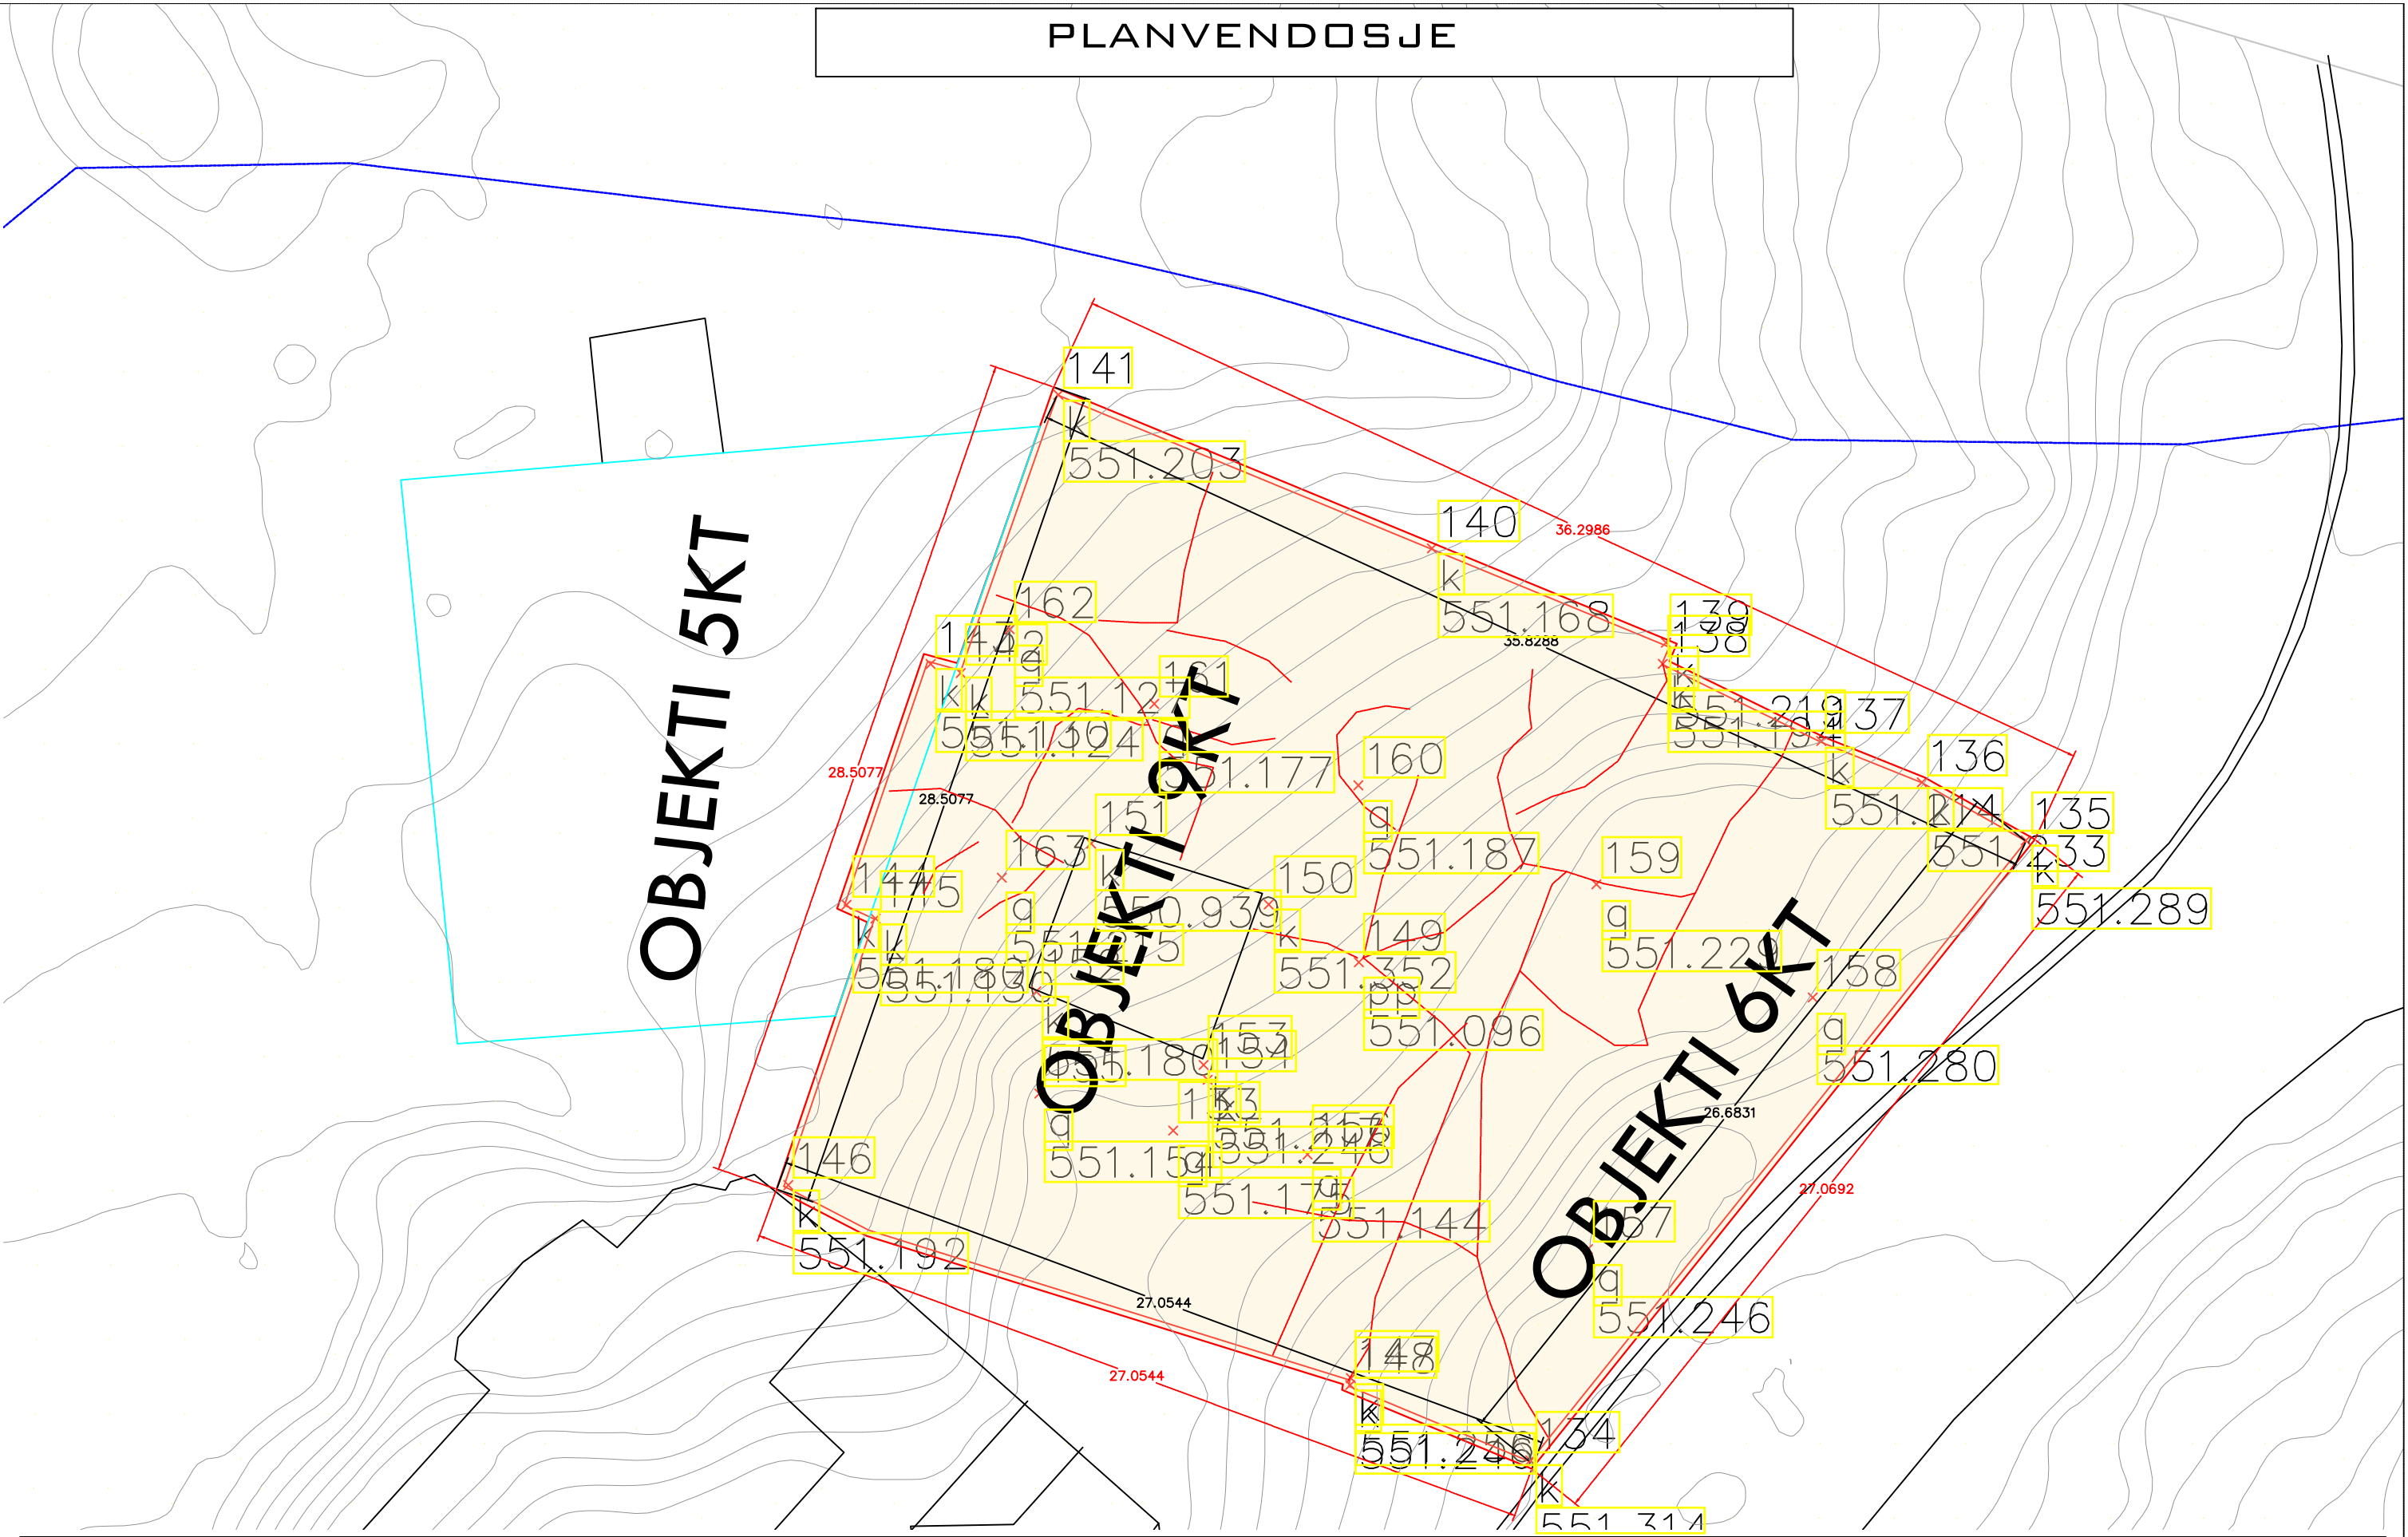

PERFITUES : BASHKIA KRUJE



EMERTIMI I PROJEKTIT:

HARTIM PROJEKTI TE NDERHYRJEVE REHABILITUESE/PERSHTATESE NGA DENTIMET E TERMETIT TE DATES 26.II.2019 PER OBJEKTIN "BANESE 5,6 DHE 9KT ME NR.PASURIE 3/790, ZK.862I ME VENDNDODHJE NE RRUGEN DONIKA KASTRIOTI, NR.10 KRUJE"

EMERTIMI I FLETES:

PLANVENDOSJE

PROJEKTUES:

GRAMA SH.P.K

.\Grama_Logo.png

email:gramashpk@gmail.com

GRUPI I PROJEKTIMIT:

ARJOLA MAZARI

NEKI KOCI

IKBALE LUBONJA

GJERGJ XHAFERI

QIRJAKO GJERGO

SHPRESA MINAROLLI

SHKALLA 1:200

DATA: 2025

FLETA Nr.I