




PLANI REFERUES SH 1:300

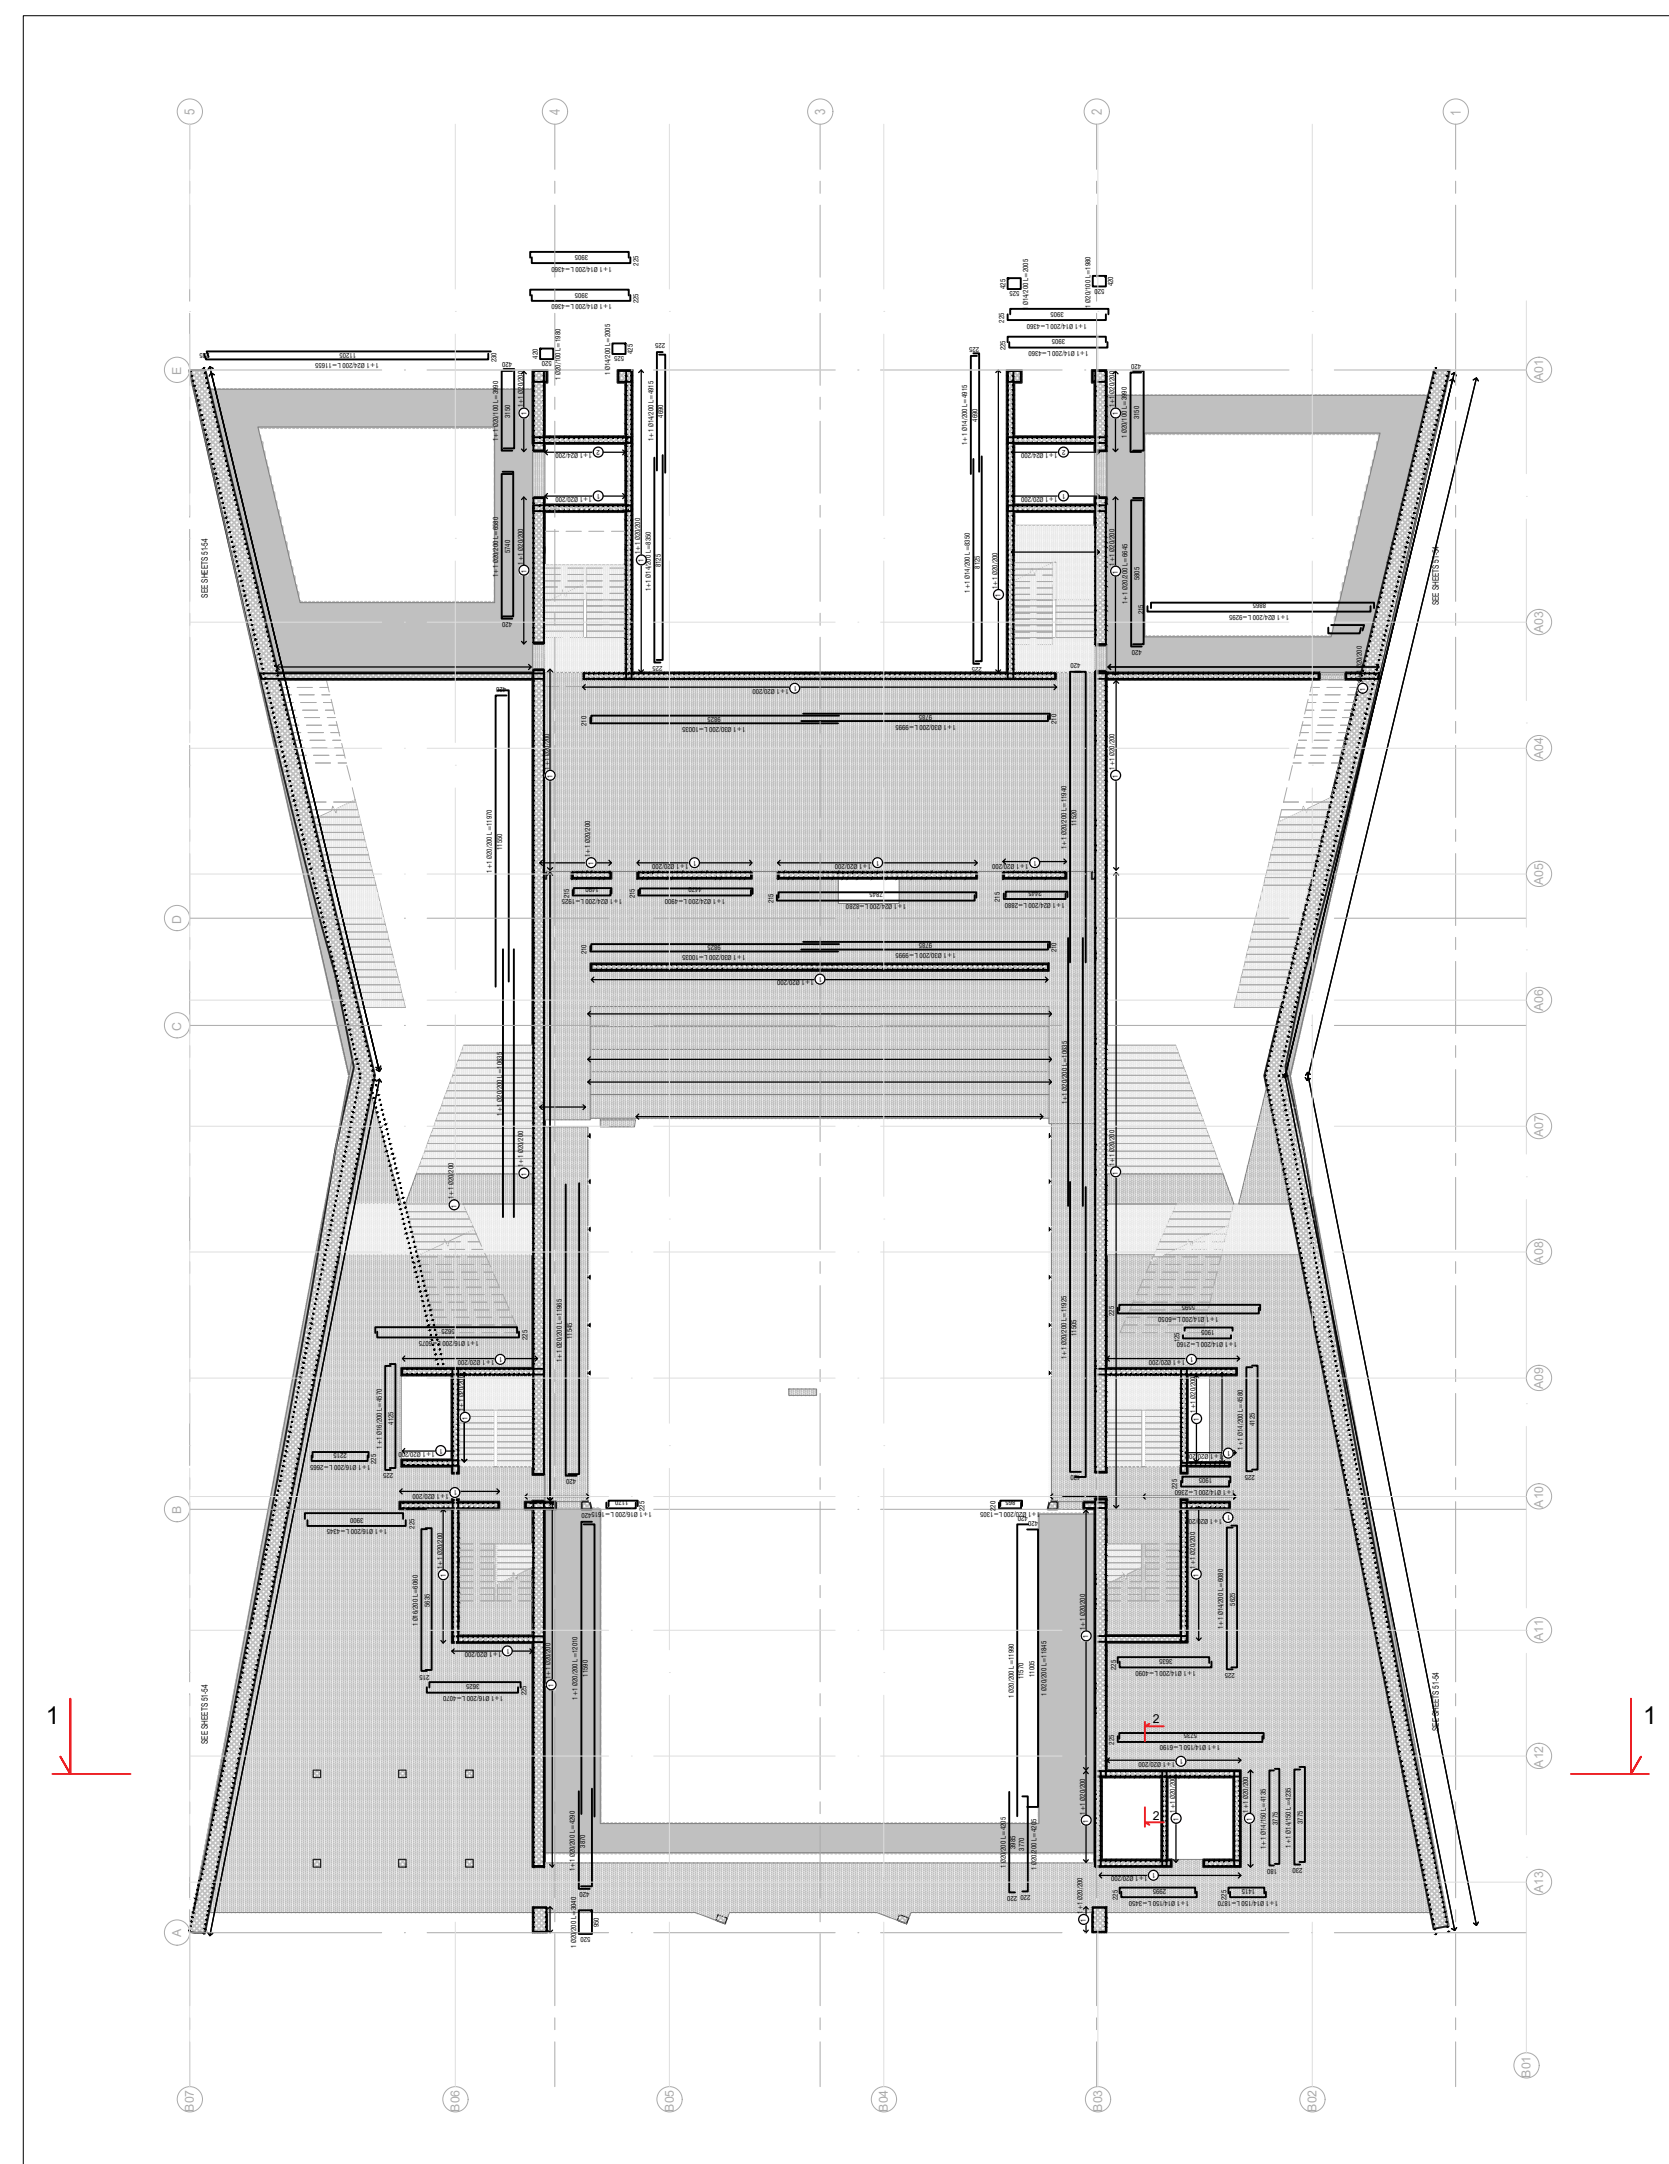


SEKSIONI 1-1 SH 1:300

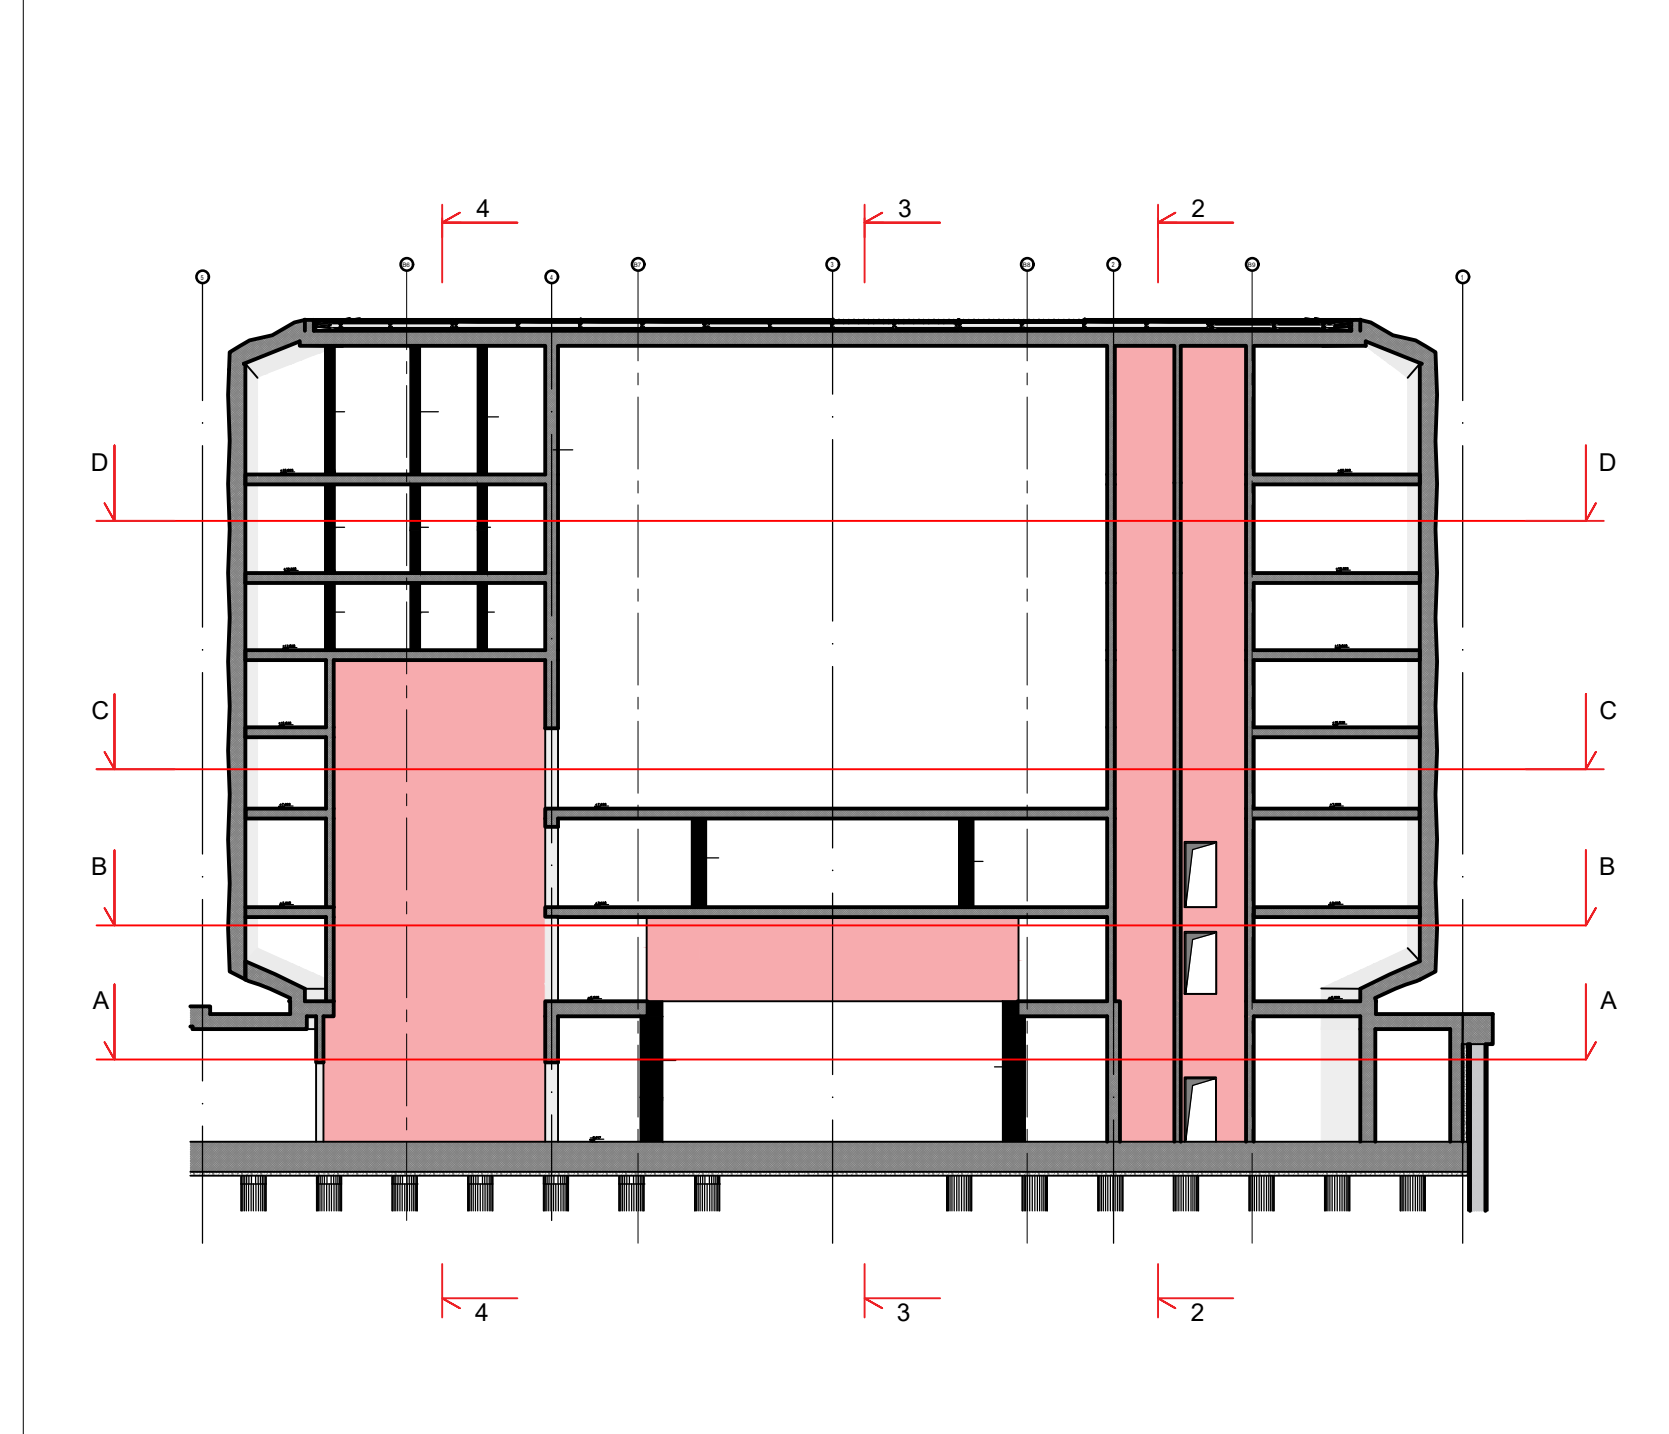


SEKSIONI A-A SH 1:25

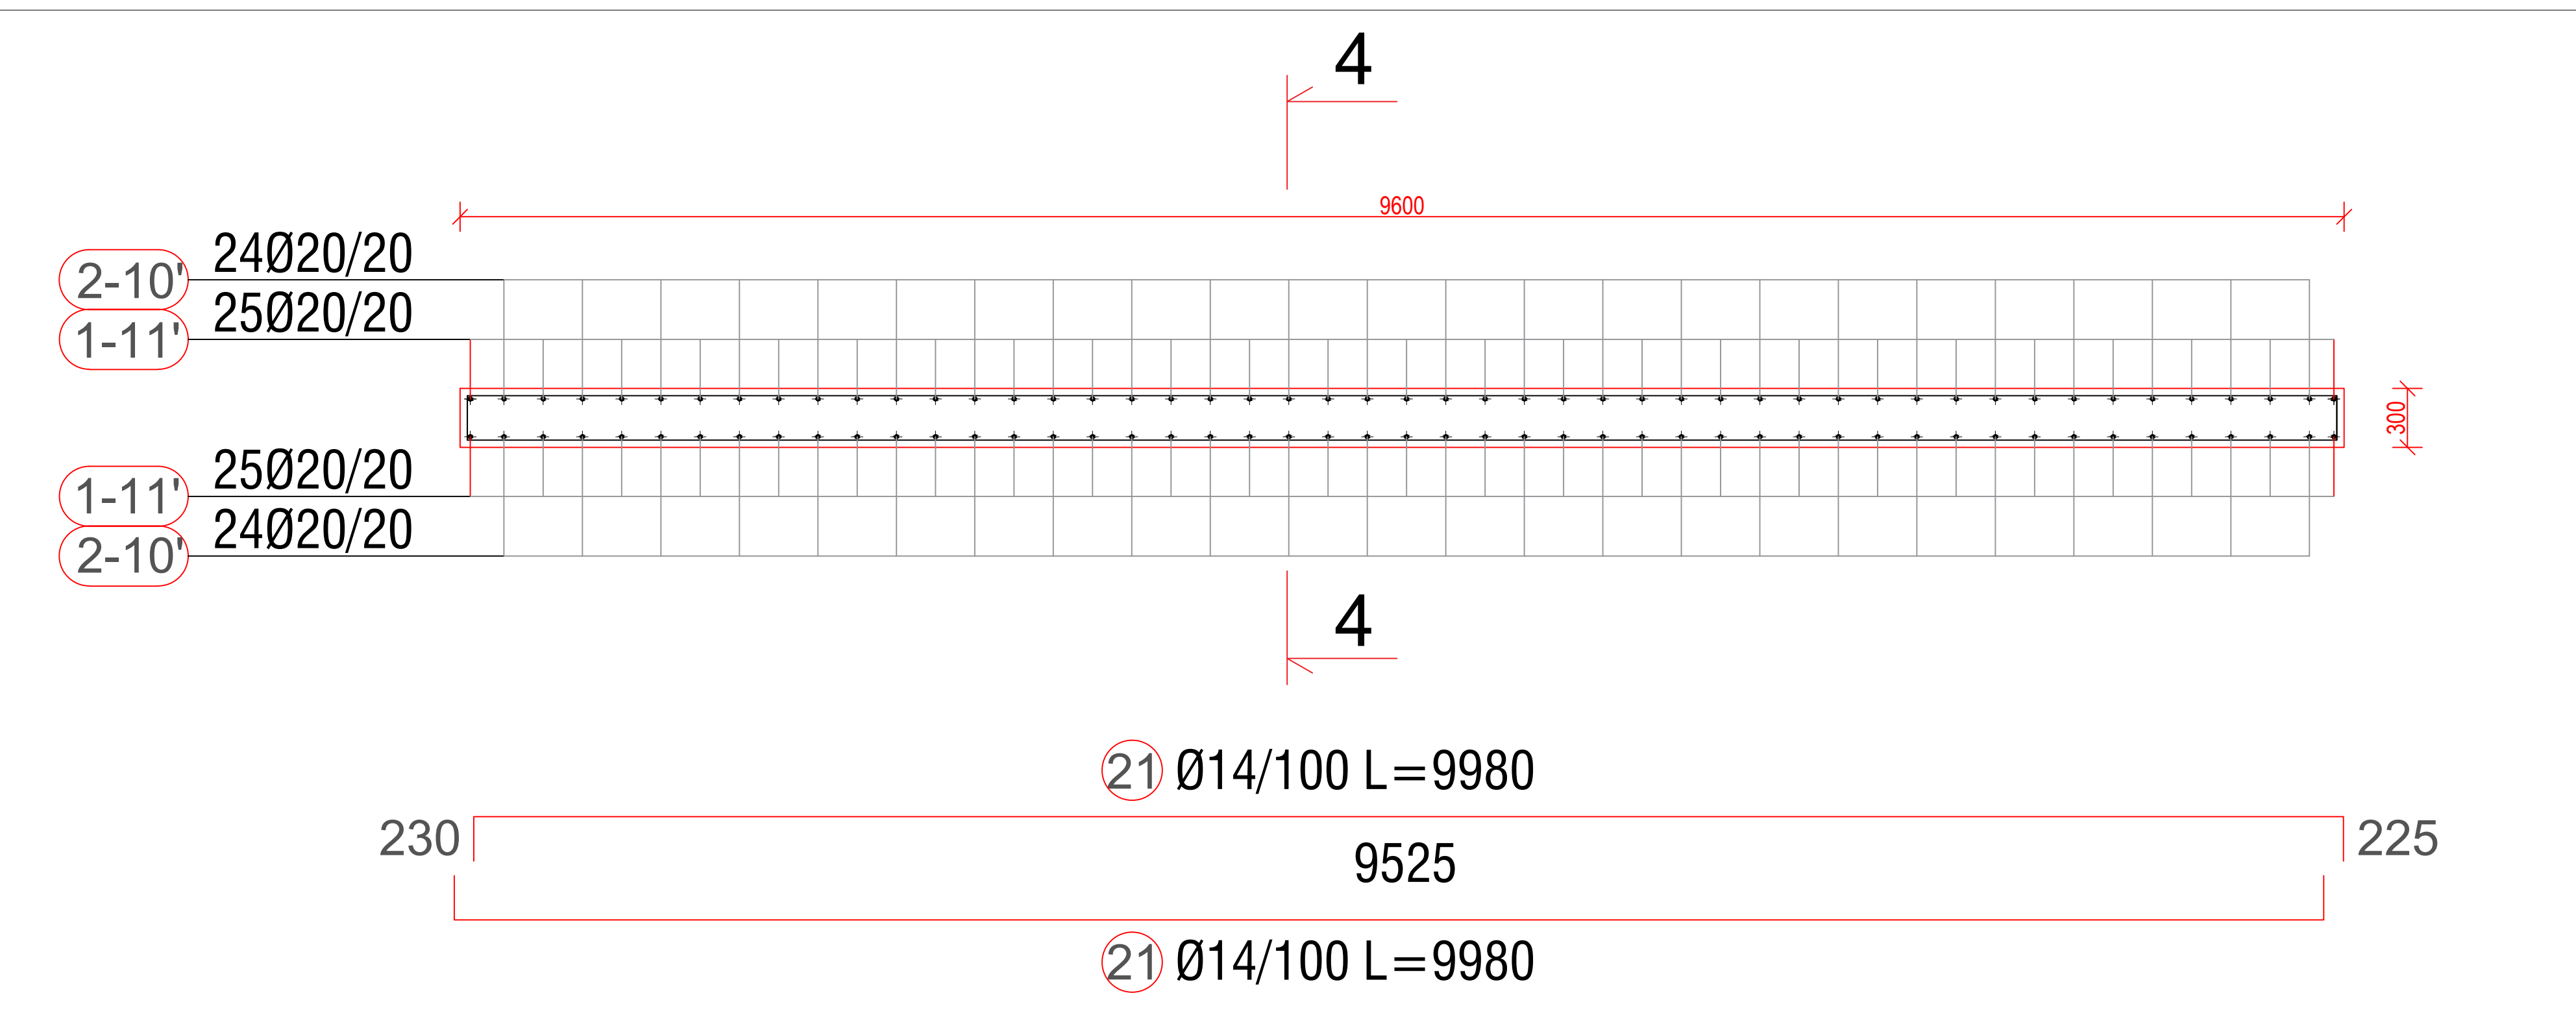


SEKSIONI B-B SH 1:50

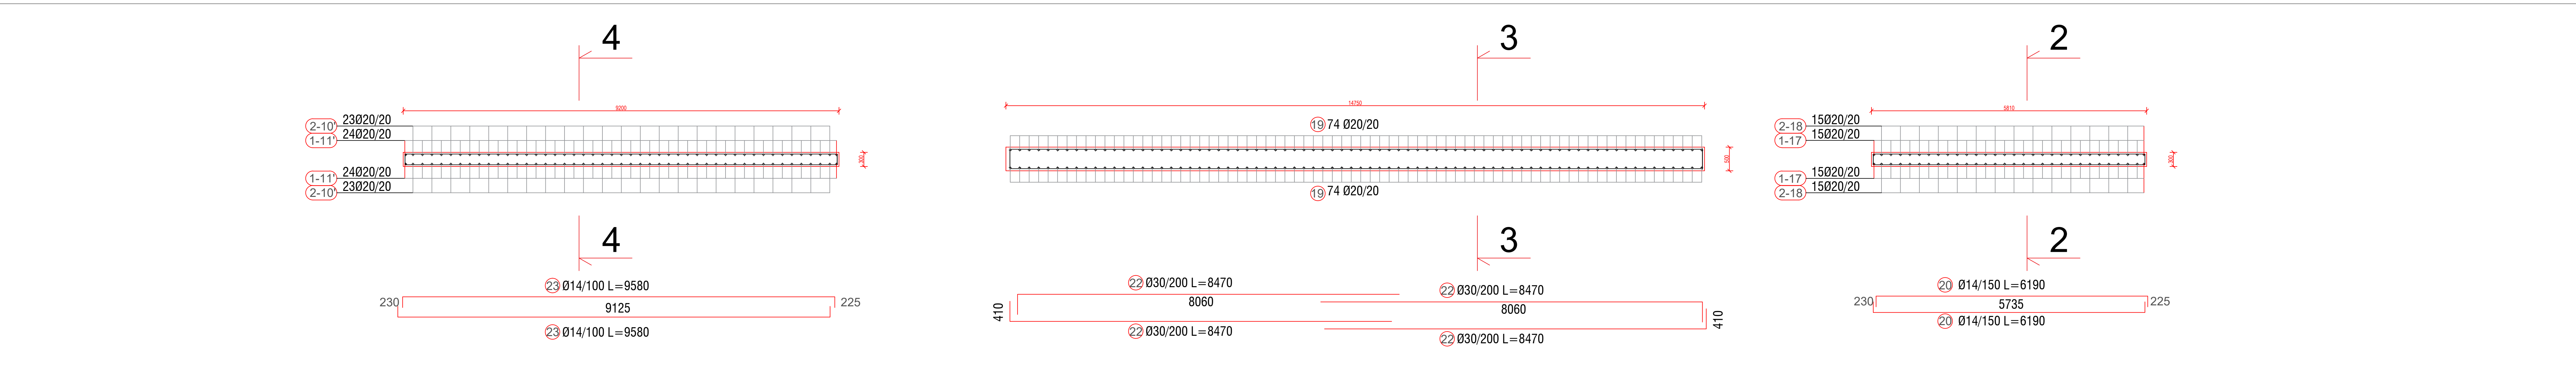


SEKSIONI C-C SH 1:25

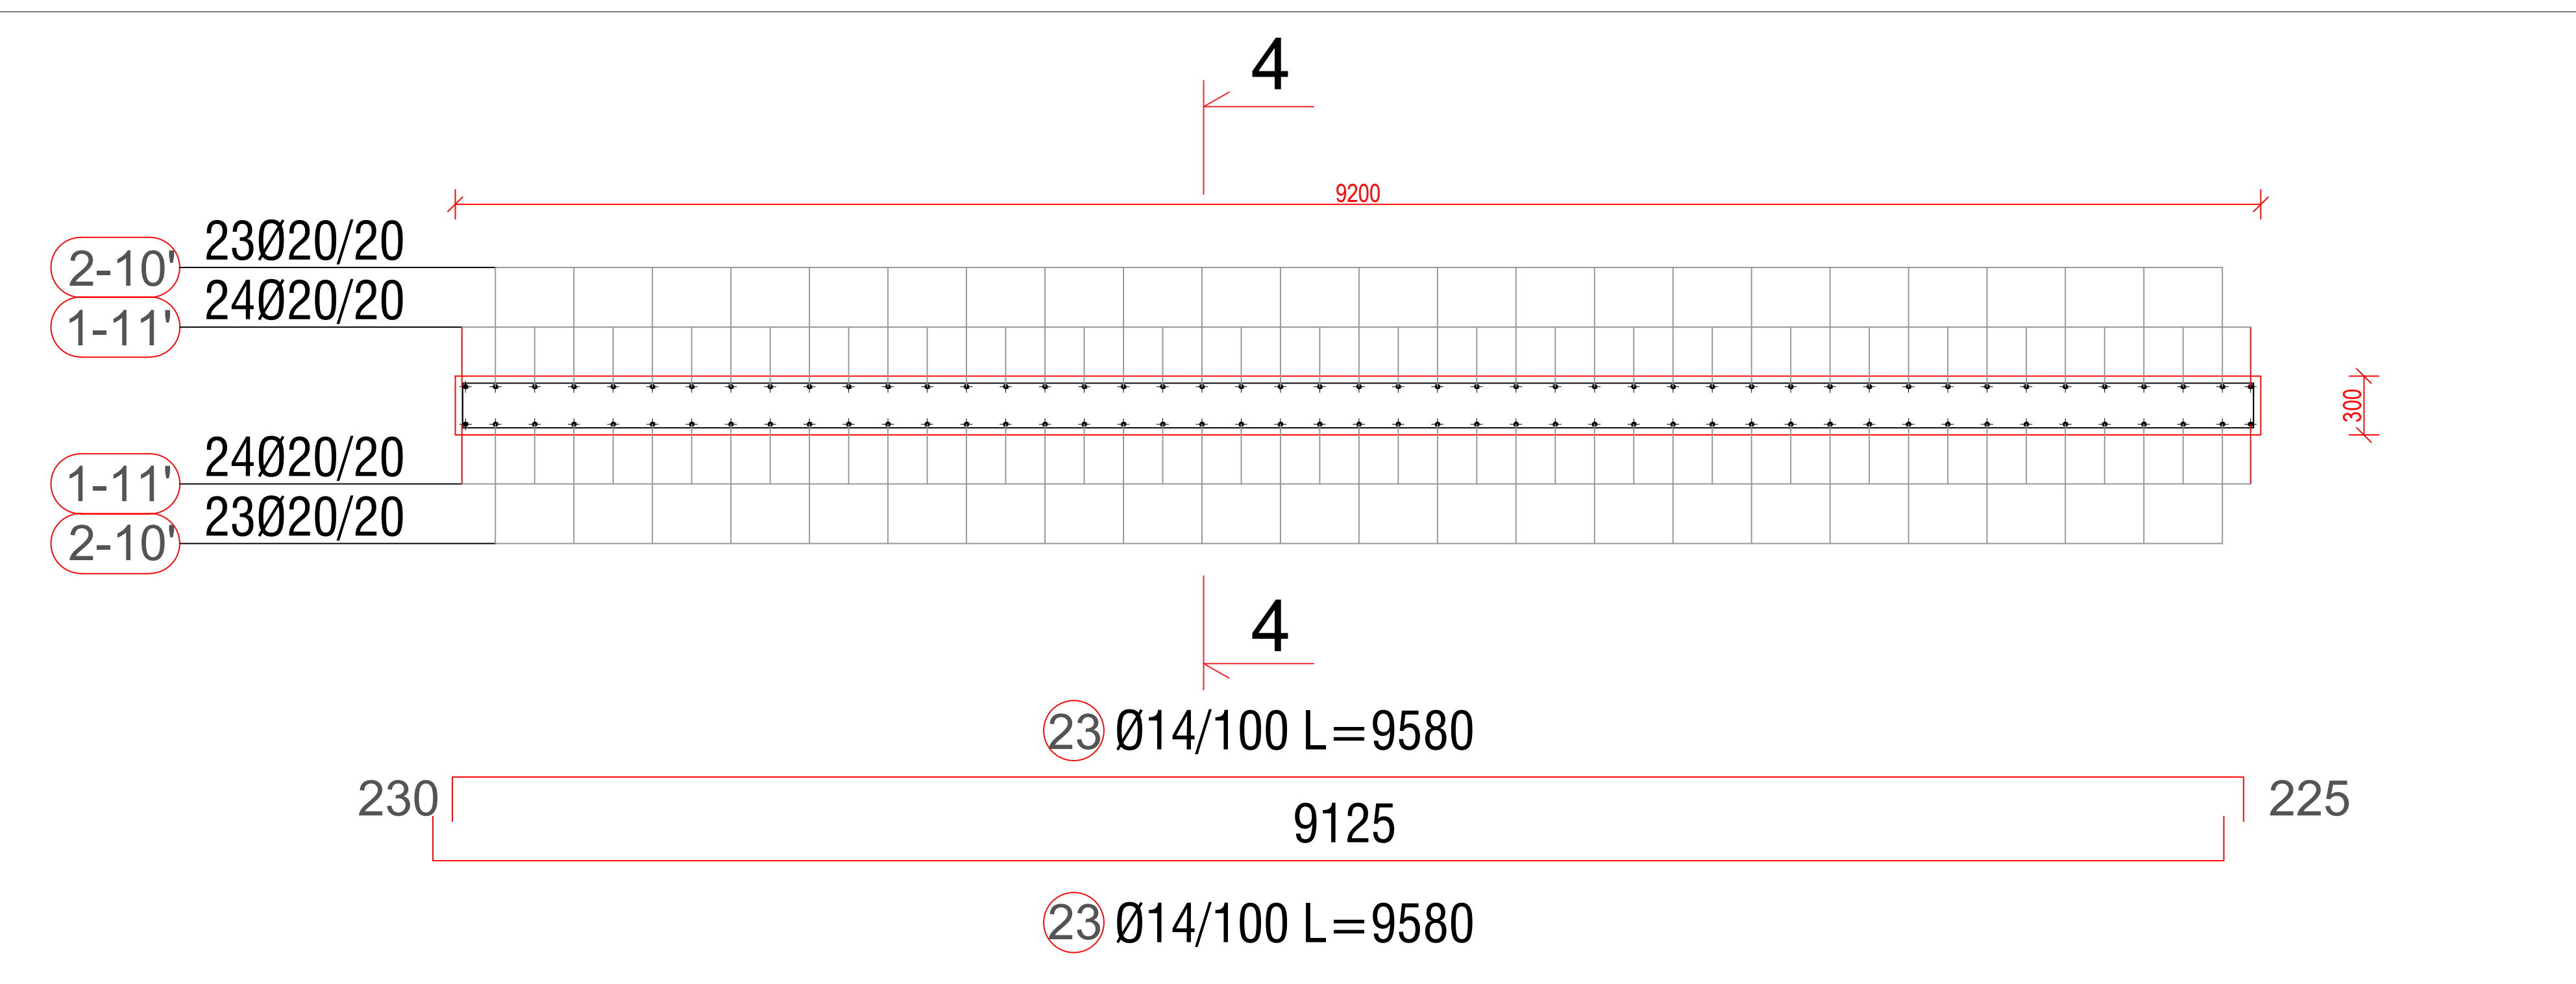



SEKSIONI D-D SH 1:25

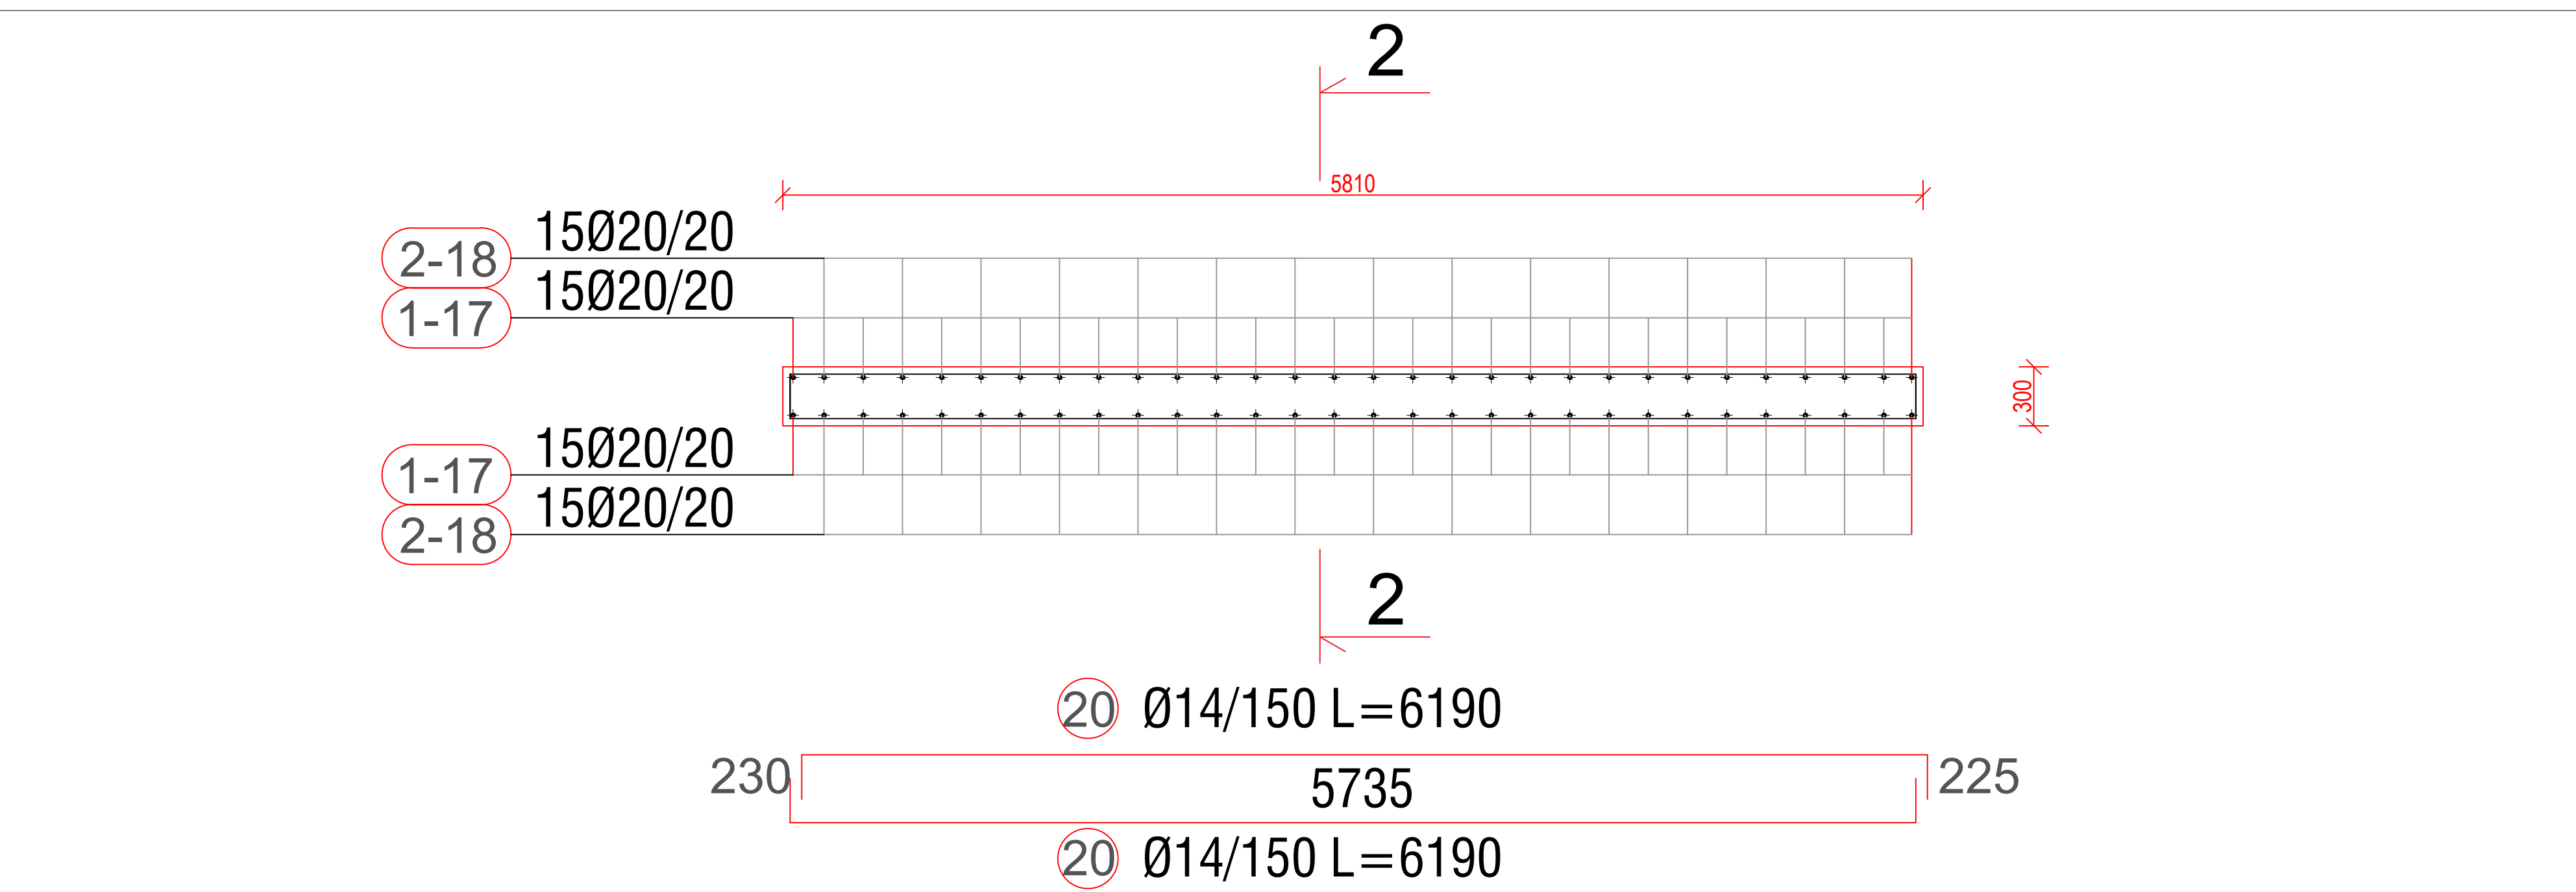

SEKSIONI A-A SH 1:25

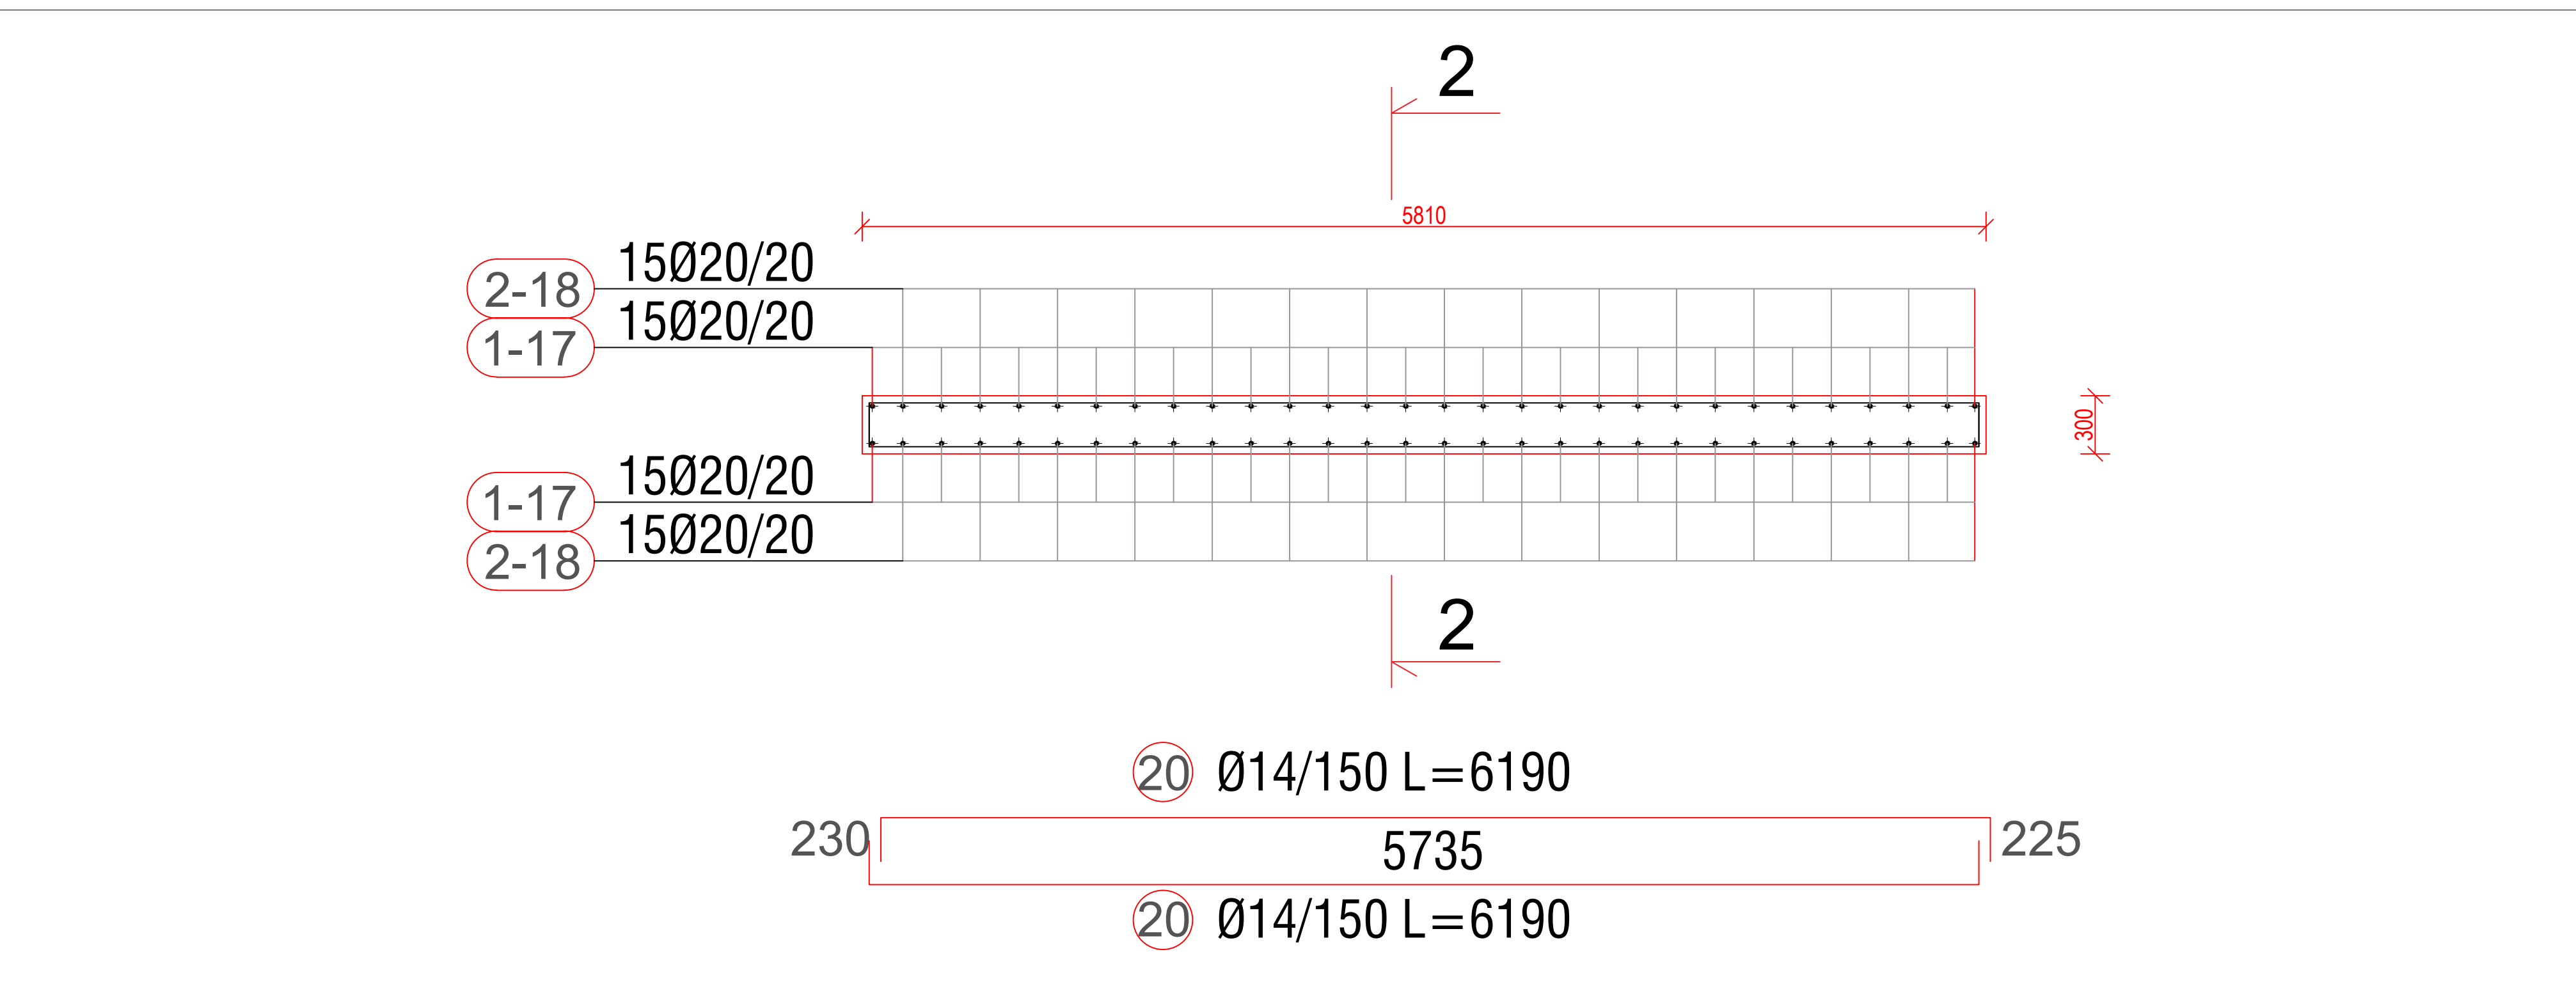

SEKSIONI A-A SH 1:25

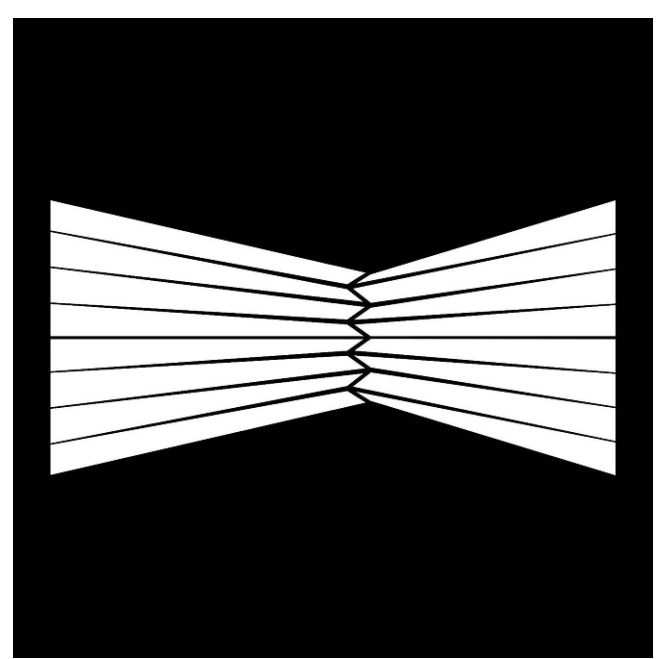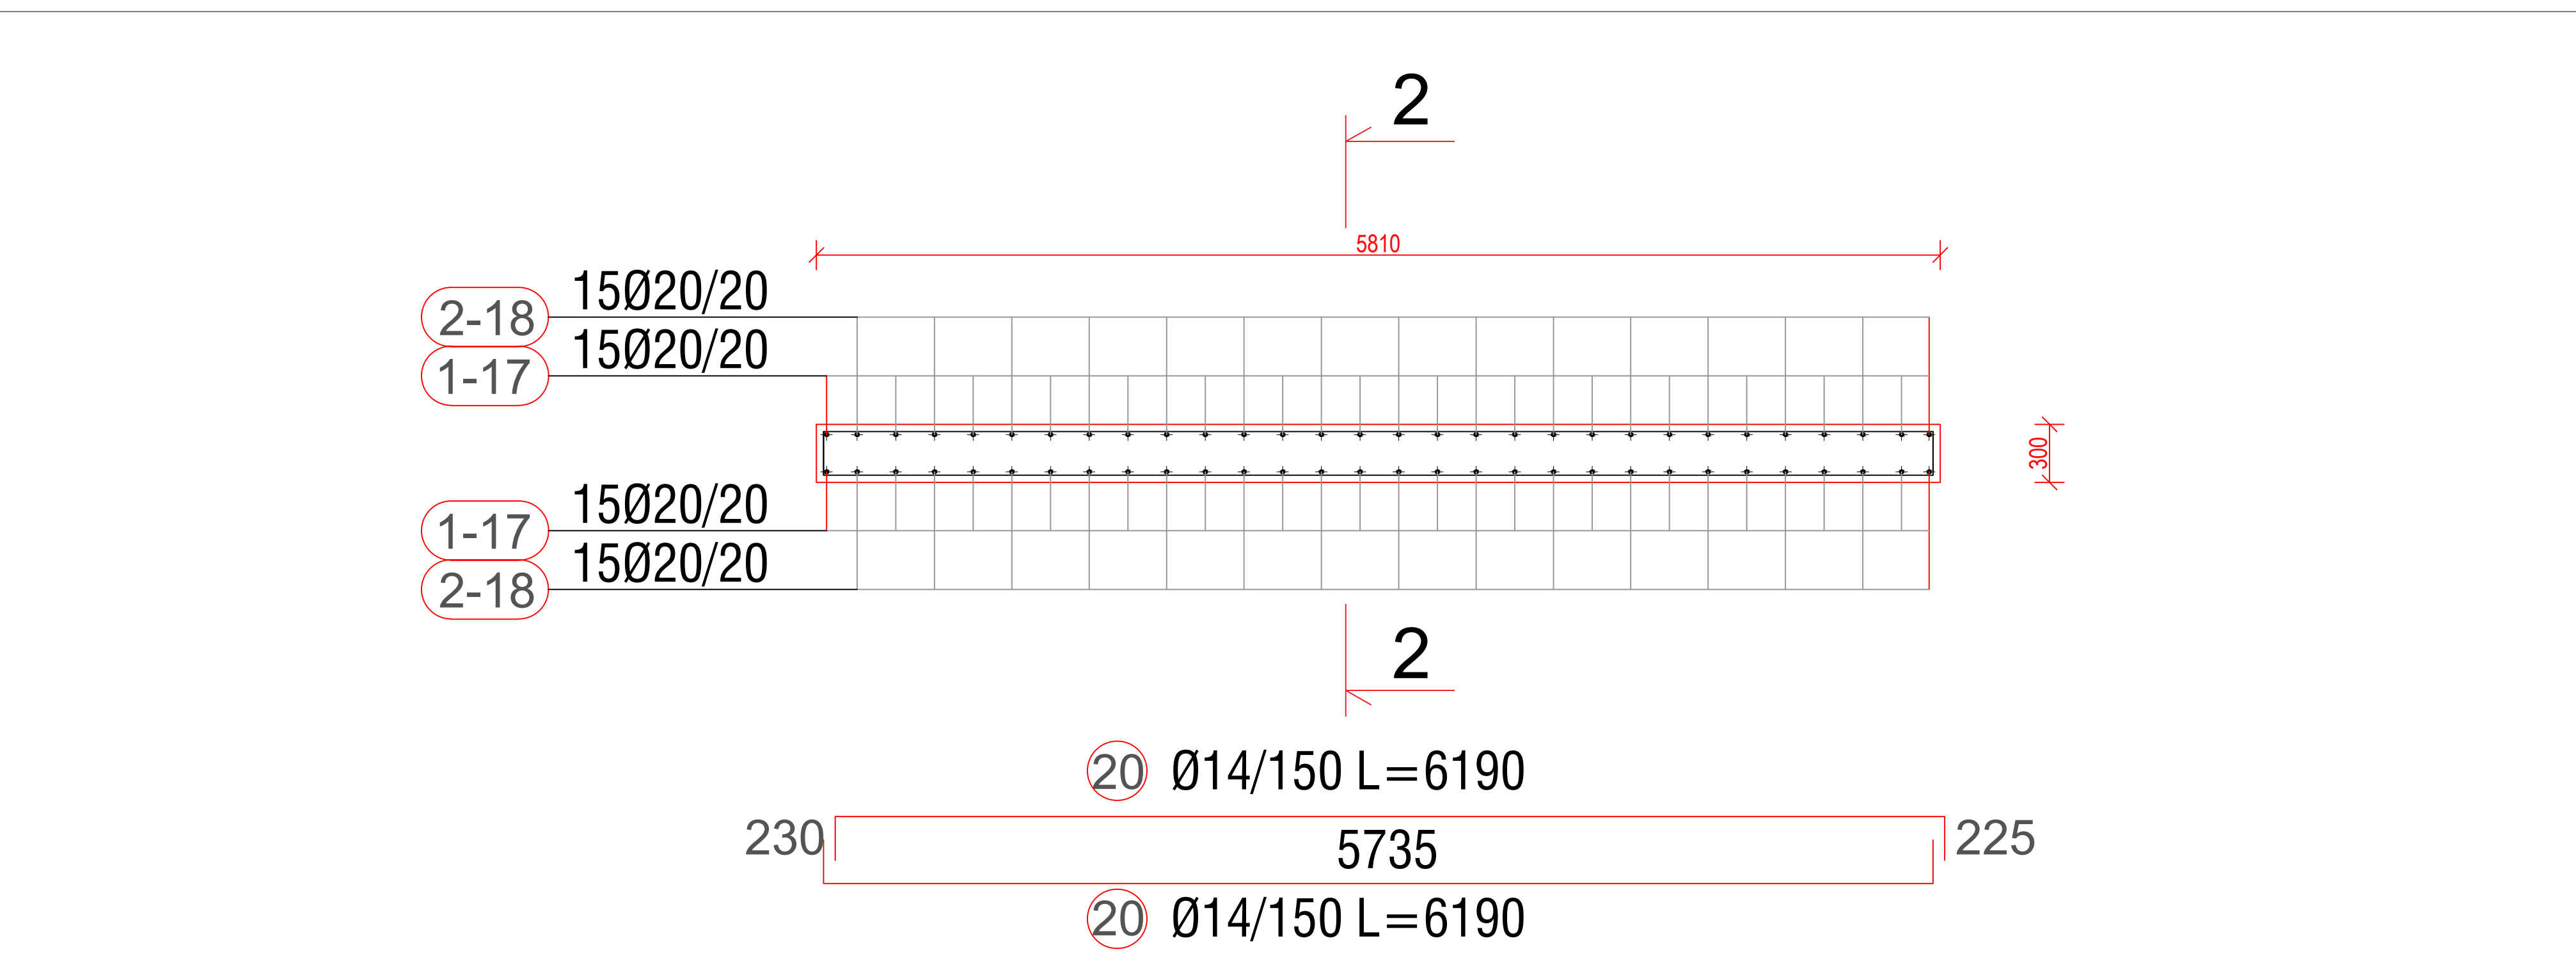

PROJEKT	P. KAJMAKU
	Q. ZOTO
	M. HALILAJ
	E. CANO
	V. HOXHA
	D. BLET
	E. CANO
	N. DASHI
	V. AVDA
gjeo/te/	V. HOXHA
	A. BONAVENTURA
	A. C. NUZZO
	G. CHARALAMPOPOULOS
	A. MAGRINI