


BASHKIA DURRES

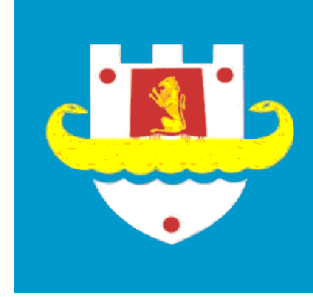



BASHKIA DURRES

**OBJEKTI:**  
"VENDPARKIM PER BICIKLETAT"


DURRES, JANAR 2018

"VENDPARKIM PER BICIKLETAT"

TUB INOKS AISI-316  
Ø33.4mm spesor 1.65mm

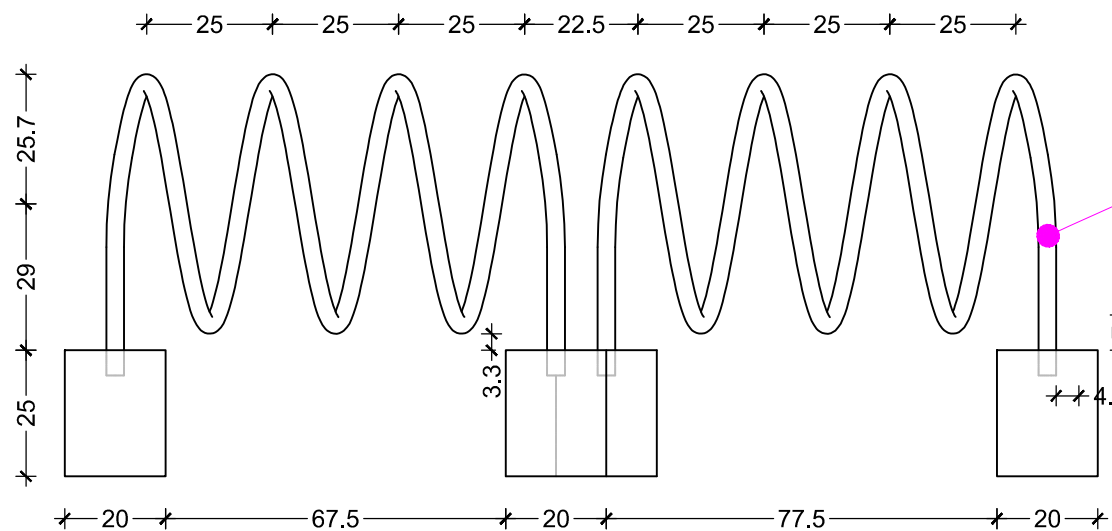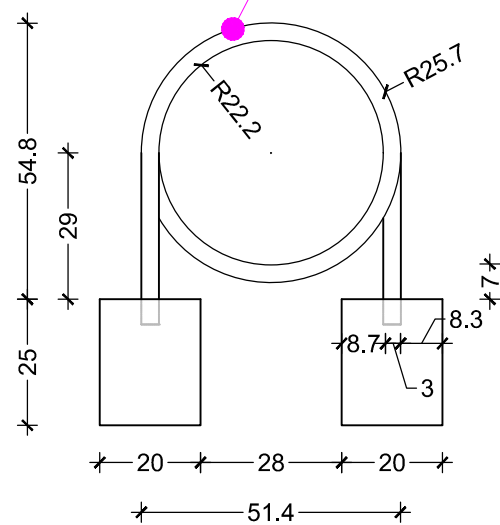

TUB INOKS AISI-316  
Ø33.4mm spesor 1.65mm

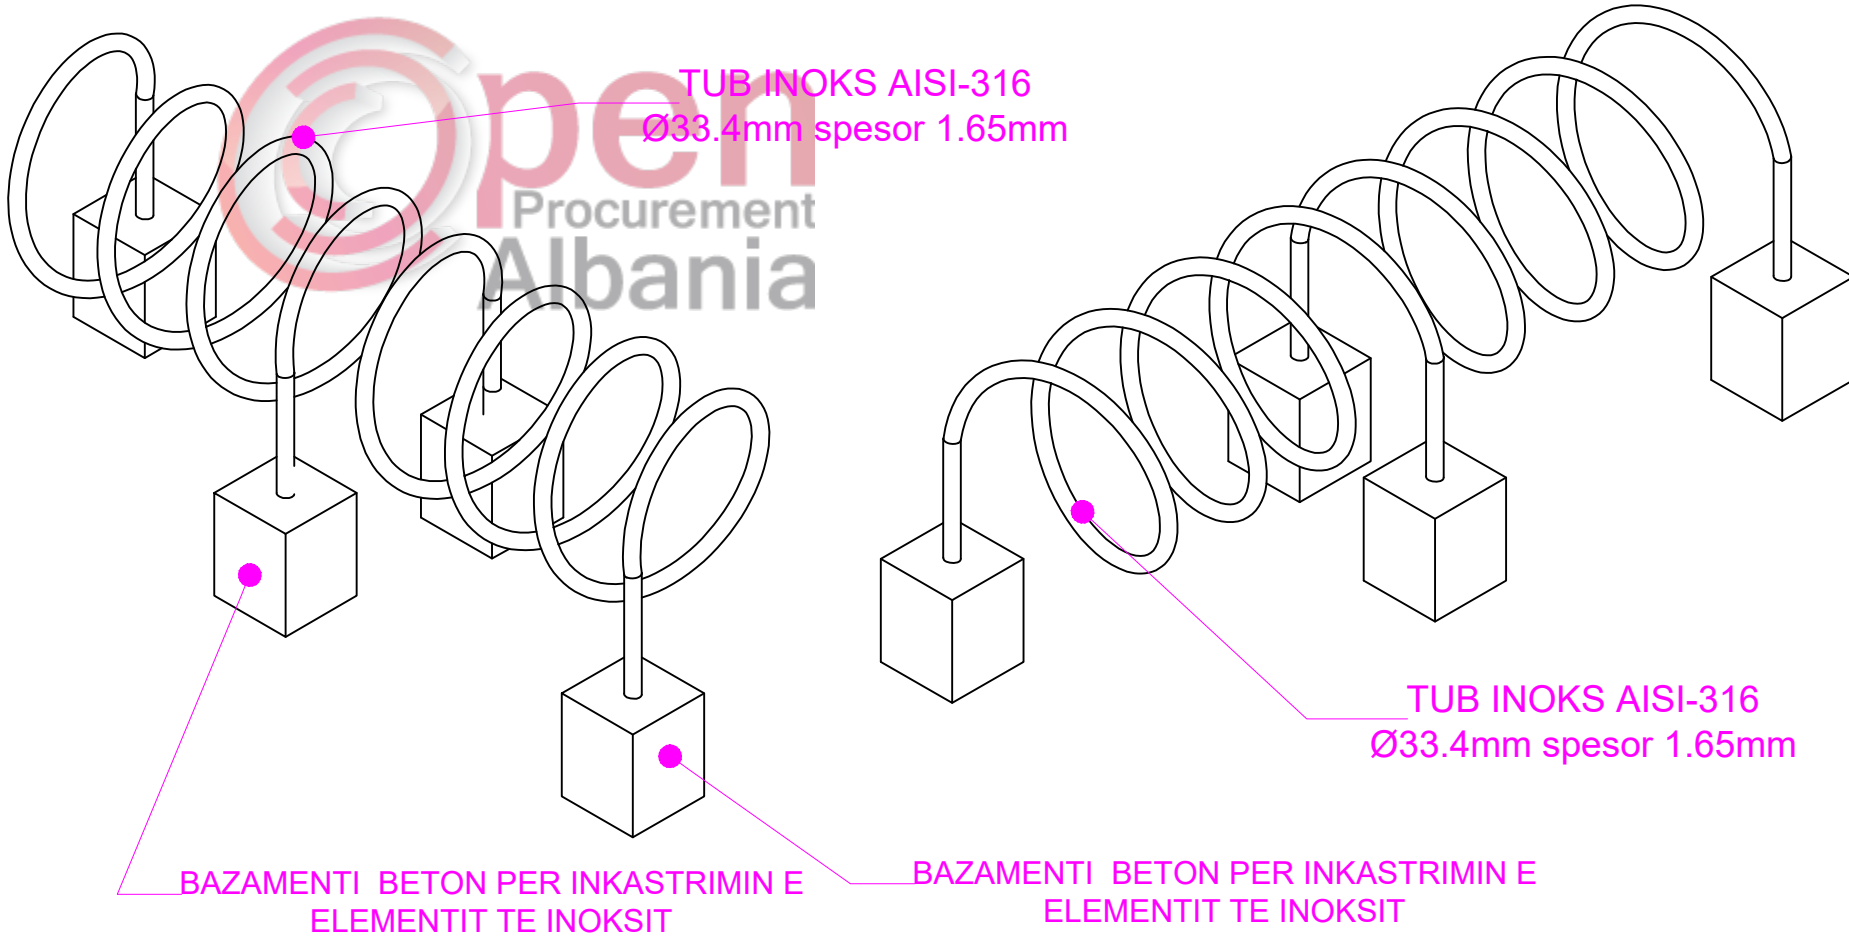

TUB INOKS AISI-316  
Ø33.4mm spesor 1.65mm


TUB INOKS AISI-316  
Ø33.4mm spesor 1.65mm

BAZAMENTI BETON PER INKASTRIMIN E  
ELEMENTIT TE INOKSIT

BAZAMENTI BETON PER INKASTRIMIN E  
ELEMENTIT TE INOKSIT

MIRATO HET  
KRYETARI I BASHKISE DURRES  
Z. VANGJUSH DAKO


DREJTORE DREJTORIA E SHEBIMEVE  
Ark. EMIRIANA SAKO

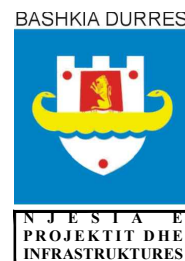

OBJEKTI: "VENDPARKIM PER BICIKLETAT"		EMERTIMI I FLETES : DETAJI I VENDPARKIMIT TE BICIKLETAVE	
VENDODHJA : DURRES	PROJEKTI : ARKITEKTONIK	EMER MBIEMER Ark. Hysen ÇIFLIKU Ark. Adnand TOÇILA	FIRMA
FAZA E PROJEKTIIT : PROJEKT ZBATIM	GRUPI PROJEKTIIT :	DATA . . . 2018	SHKALLA
		No. I FLETES	<b>A-01</b>

"VENDPARKIM PER BICIKLETAT"

SHKALLA 1:20

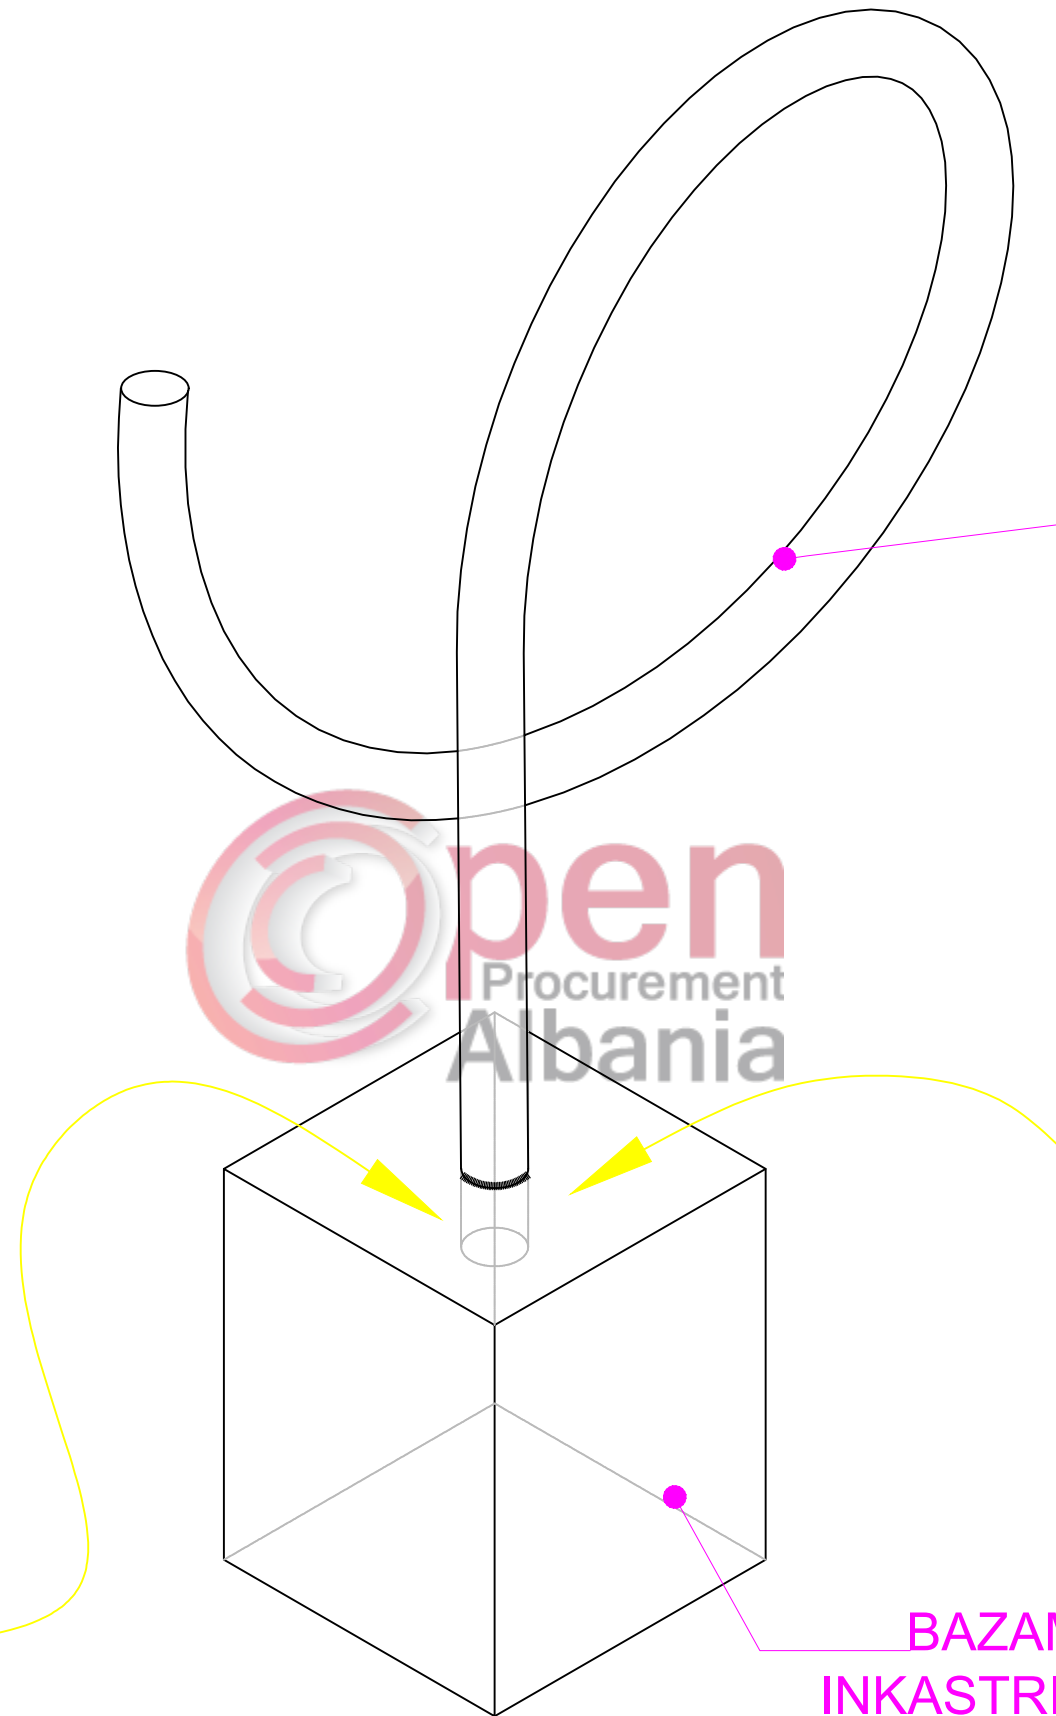

TUB INOKS  
AISI-316  
Ø33.4mm spesor  
1.65mm  
I KALANDRUAR

SALDIM ME ELEKTRODA  
INOKSI

INKASTRIM I TUBIT TE  
INOKSIT TE KALANDRUAR  
10CM ME TUBIN E KAPJES

BAZAMENTI BETON C12/15 PER  
INKASTRIMIN E ELEMENTIT TE INOKSIT

BASHKIA DURRES



NJESIA E  
PROJEKTIT DHE  
INFRASTRUKTURES

OBJEKTI: "VENDPARKIM PER BICIKLETAT"

VENDODHJA :  
DURRES

PROJEKTI : ARKITEKTONIK

FAZA E PROJEKTIT :  
PROJEKT ZBATIM

GRUPI PROJEKTIMIT :

EMER MBIEMER      FIRMA

Ark. Hysen ÇIFLIKU  
Ark. Adnand TOÇILA

EMERTIMI I FLETES :  
DETAJI I VENDPARKIMIT  
TE BICIKLETAVE

DATA . . . 2018      SHKALLA 1:50

No. I FLETES      **A-02**



"VENDPARKIM PER BICIKLETAT"

SHKALLA 1:20

inkastrimi i tubit te parkimit  
tubin me diamter me te vogel

PIASTER INOKSI ME Ø 100 mm  
E SALDUAR ME TUBIN E  
INKASTRIMIT DHE ME BULONIN  
M16


TUB INOKSI ME DIAMETER  
Ø32-33 mm dhe 1mm SPESC  
GJATESIA 10 cm

BULON INOKSI M18 18cm A.I.

SHPIME ME TRAPAN ELEKTRIK  
NE THELLESIA 15cm  
ME DIAMETER Ø14  
PER BULON M12

BAZAMENT BETONI C 12/15

SHTRIMI EKZISTUES SIPAS  
VEND POZICIONIMIT TE  
KORSISE

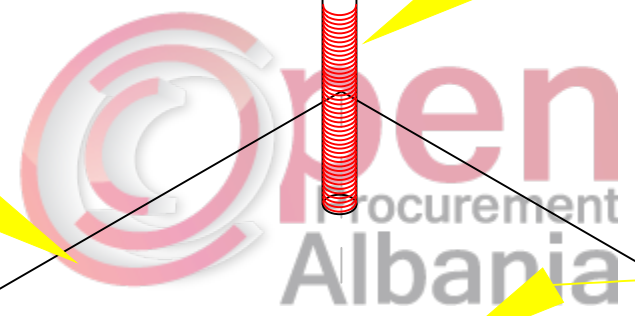

BASHKIA DURRES



NJESIA E  
PROJEKTIT DHE  
INFRASTRUKTURES

OBJEKTI: "VENDPARKIM PER BICIKLETAT"


VENDODHJA :  
DURRES  
PROJEKTI : ARKITEKTONIK  
FAZA E PROJEKTIT :  
PROJEKT ZBATIM

EMER MBIEMER :  
Ark. Hysen ÇIFLIKU  
Ark. Adnand TOÇILA  
FIRMA

EMERTIMI I FLETES :  
DETAJI I VENDPARKIMIT  
TE BICIKLETAVE  
DATA . . . 2018 SHKALLA 1:50  
No. I FLETES **A-03**



"VENDPARKIM PER BICIKLETAT"

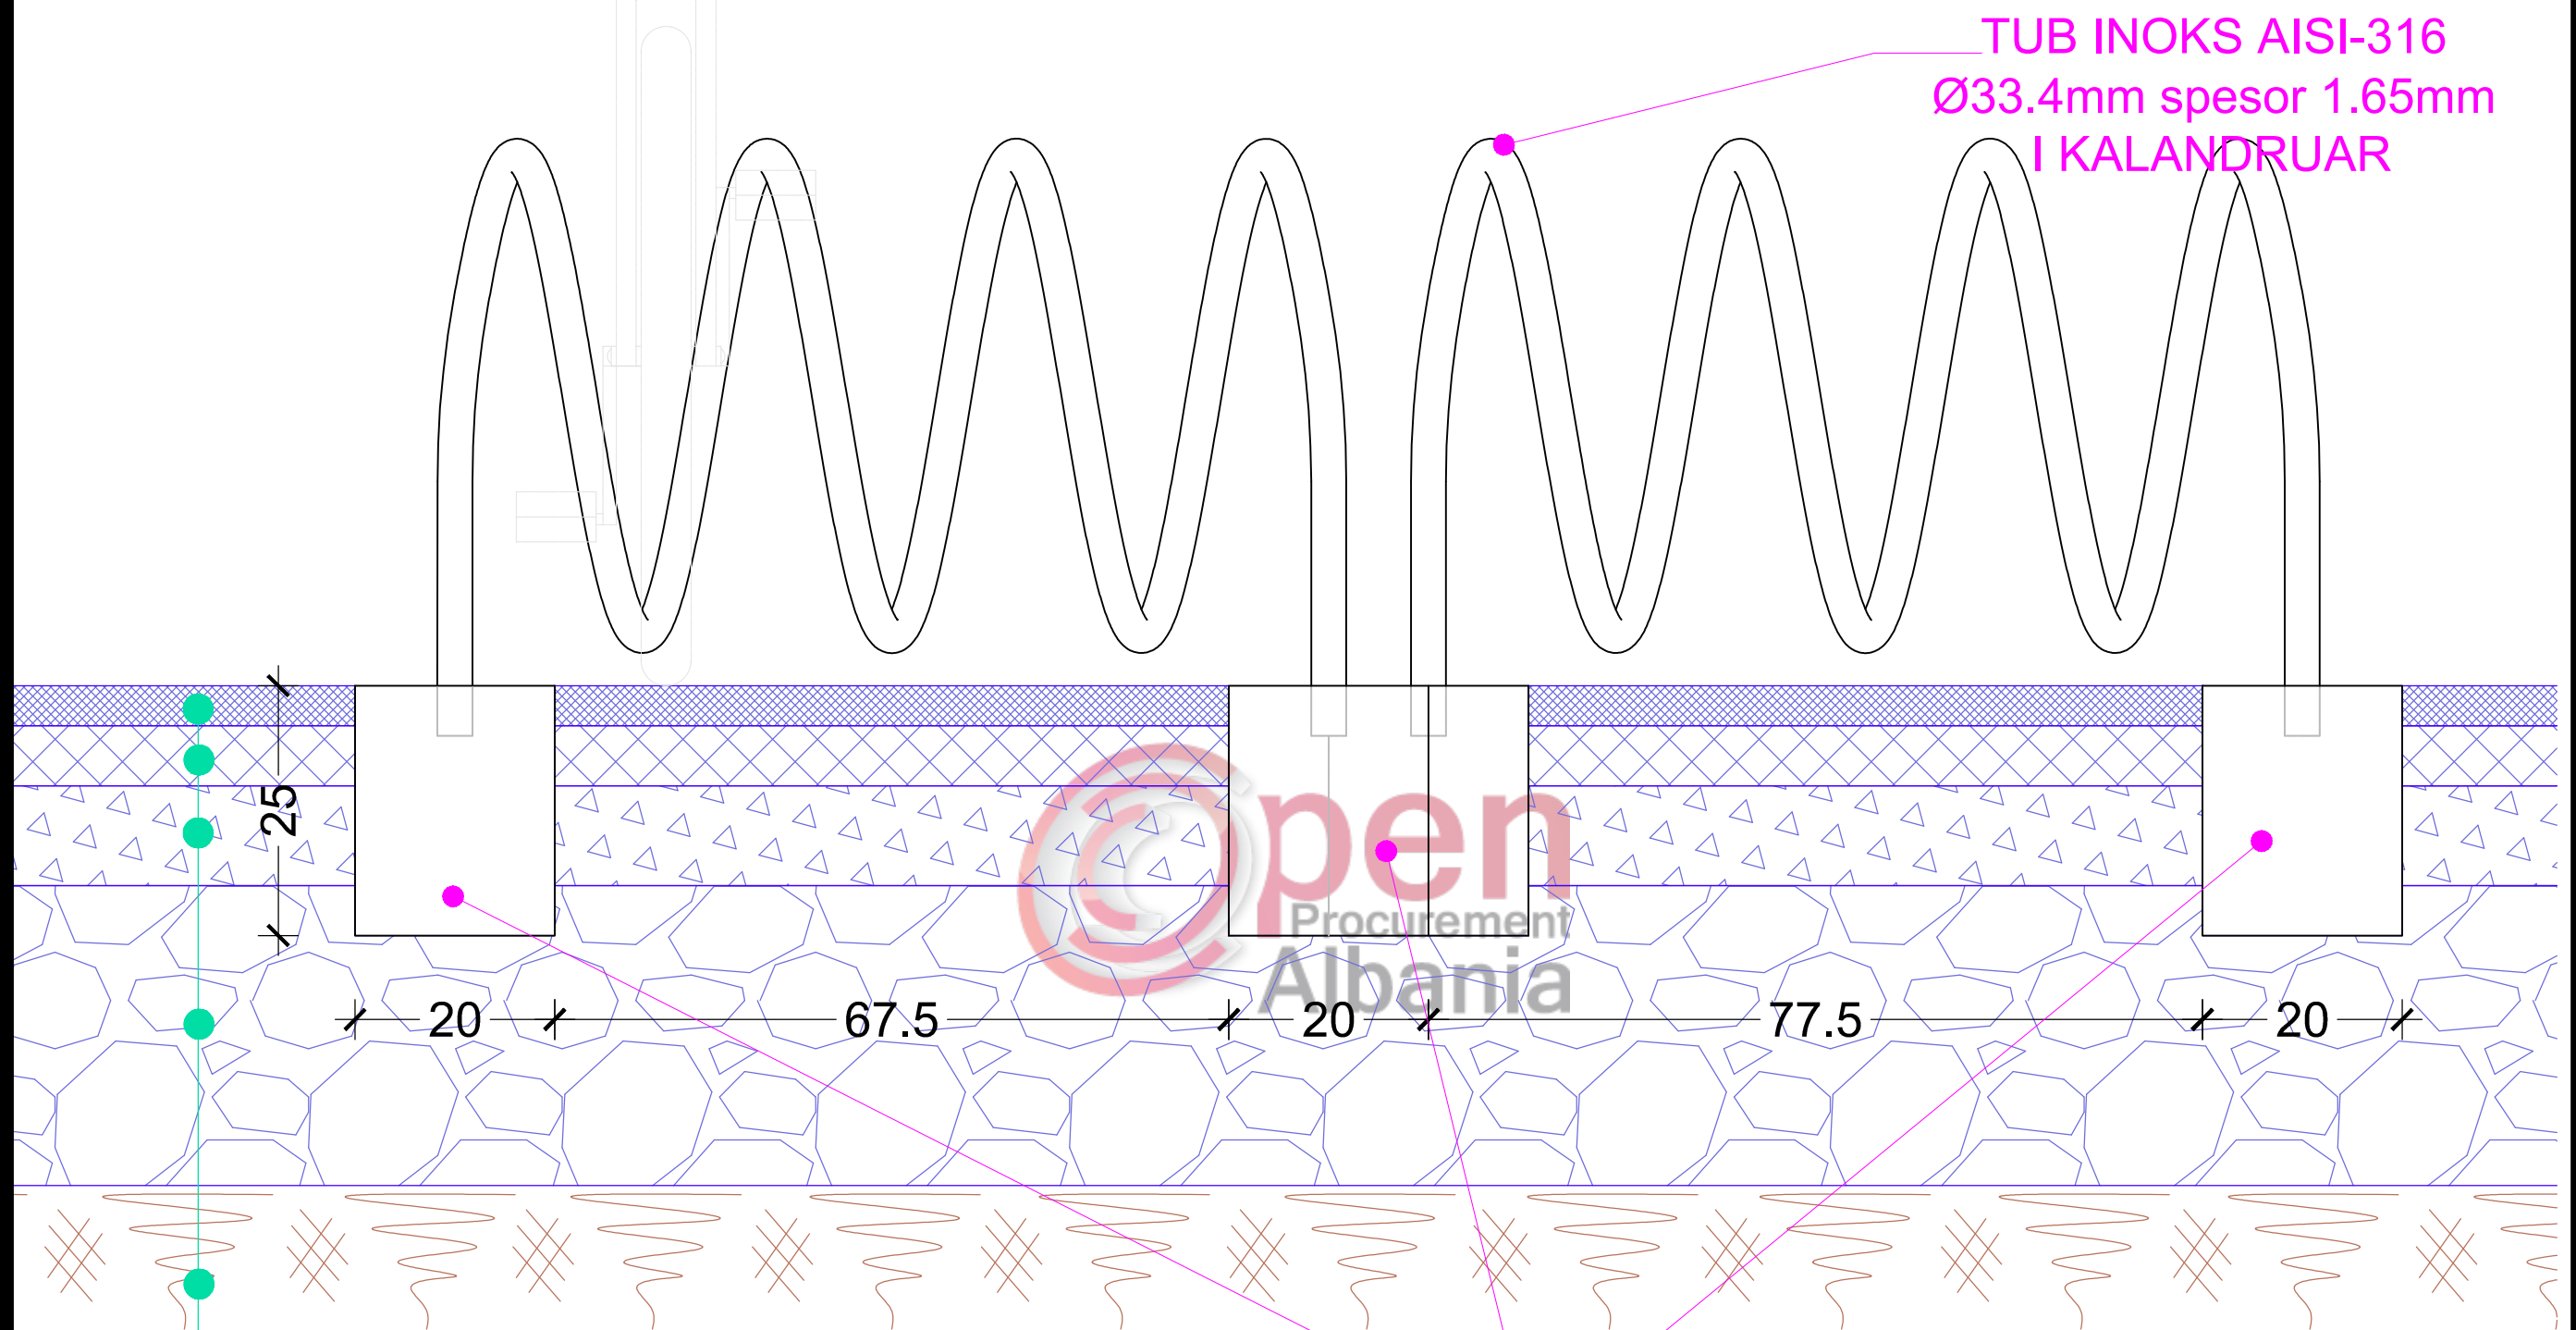

TUB INOKS AISI-316  
Ø33.4mm spesor 1.65mm  
I KALANDRUAR

BAZAMENTI BETON PER INKASTRIMIN  
E TUBIT TE INOKSIT TE KALANDRUAR

Asfalt	EKZISTUES
Binder	EKZISTUES
Stabilizant	EKZISTUES
Çakell makinerie	EKZISTUES
Toke natyrore	



OBJEKTI: "VENDPARKIM PER BICIKLETAT"	
VENDODHJA : DURRES	EMER MBIEMER Ark. Hysen ÇIFLIKU
PROJEKTI : ARKITEKTONIK	FIRMA Ark. Adnand TOÇILA
FAZA E PROJEKTIT : PROJEKT ZBATIM	EMERTIMI I FLETES : DETAJI I VENDPARKIMIT TE BICIKLETAVE
	DATA . . . 2018 SHKALLA 1:70
	No. I FLETES <b>A-04</b>


"VENDPARKIM PER BIKIKLETAT"

TUB INOKS AISI-316  
 Ø33.4mm spesor 1.65mm  
 I KALANDRUAR

280

25

230

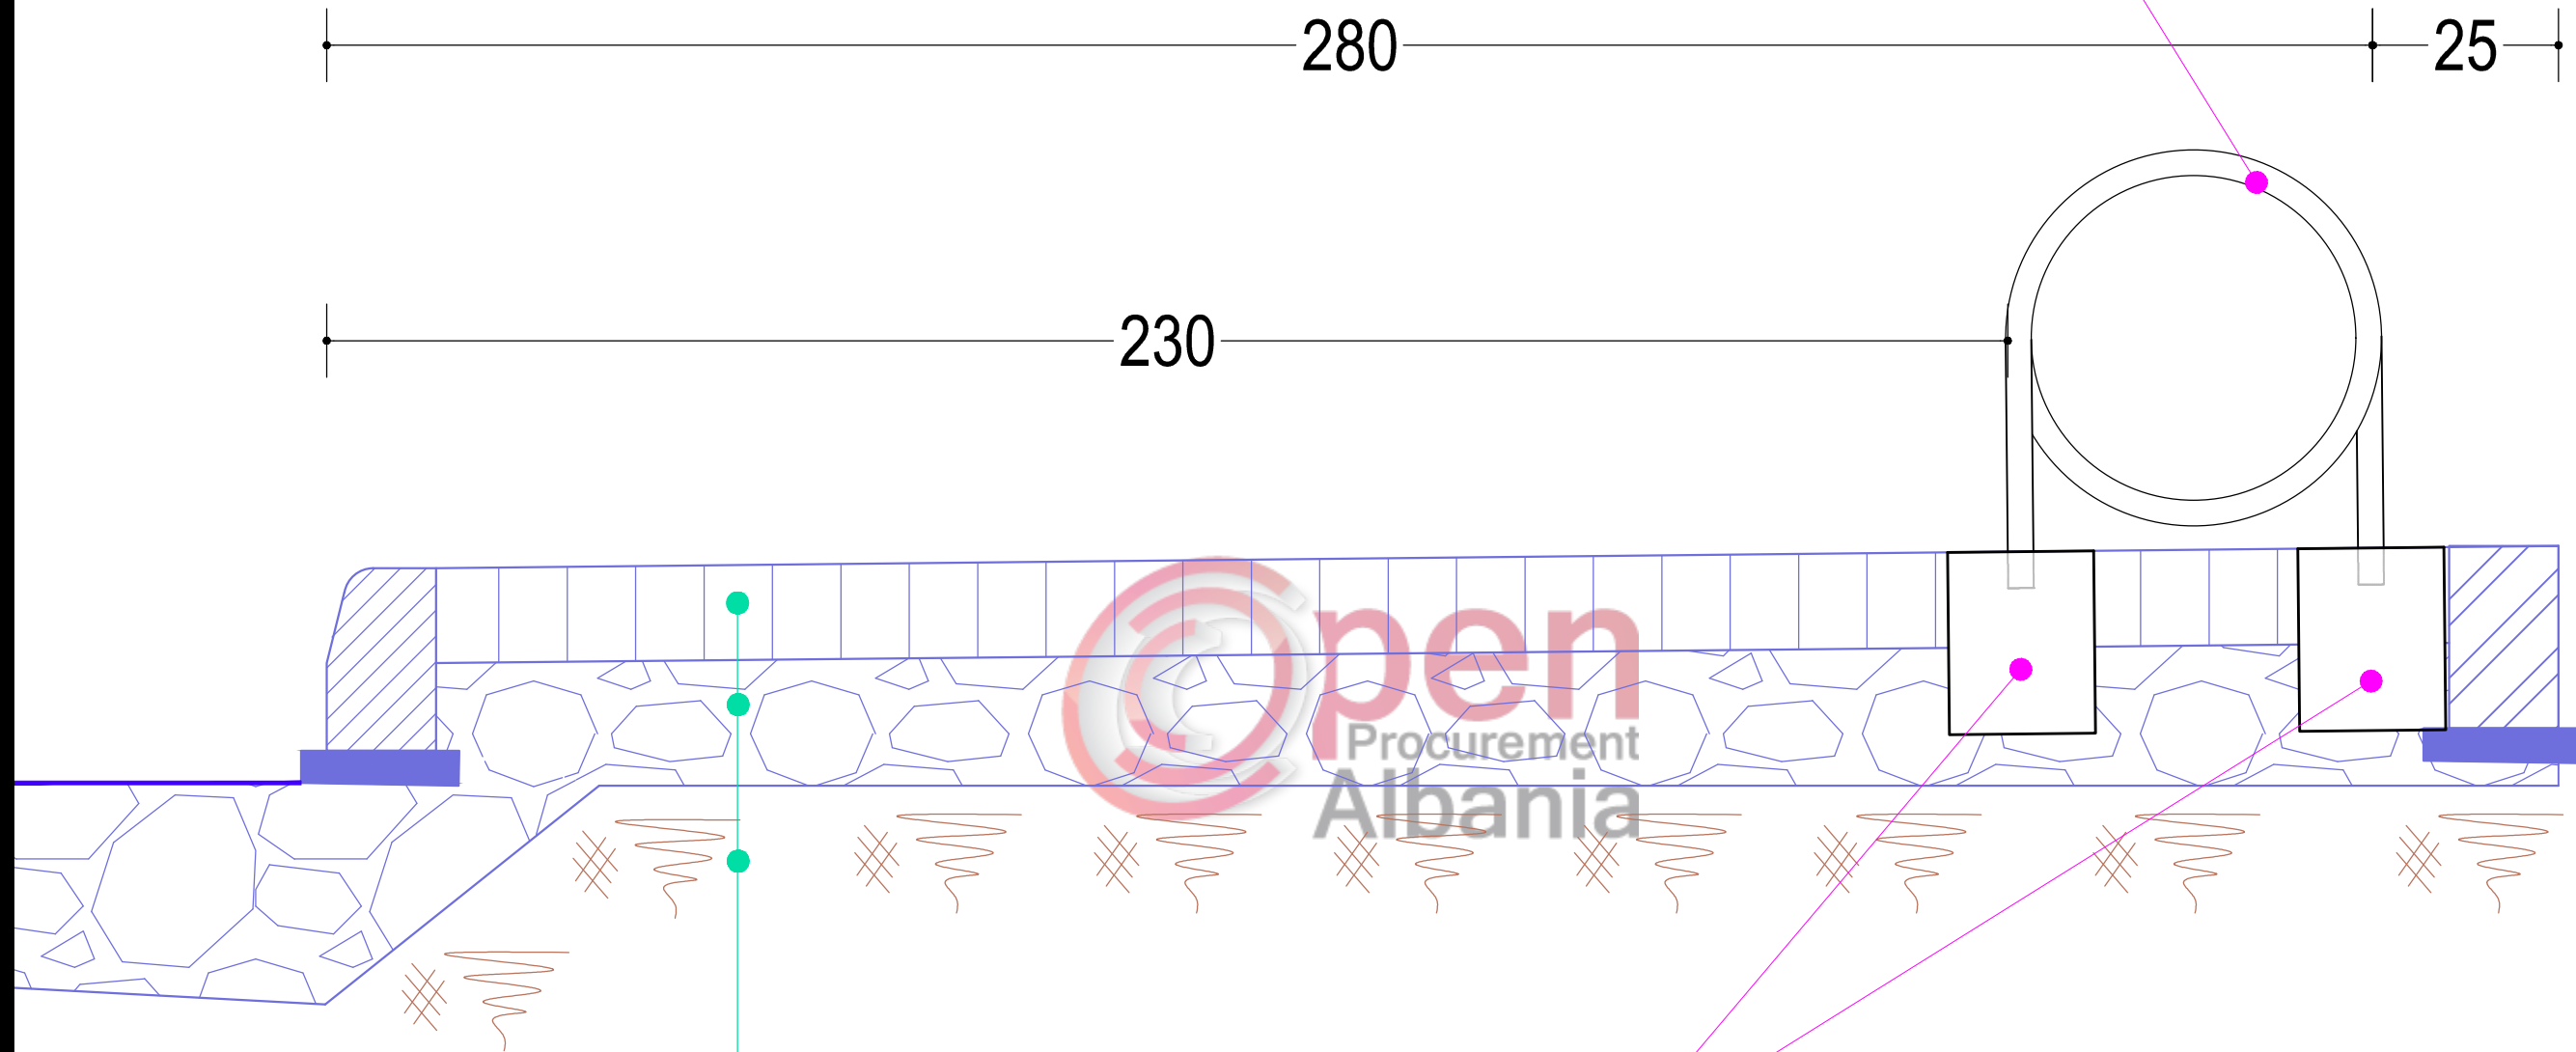

BAZAMENTI BETON C12/15 PER  
 INKASTRIMIN E TUBIT TE INOKSIT TE  
 KALANDRUAR


Pllaka vetshtrenguese EKZISTUES

Stabilizant EKZISTUES

Çakell makinerie EKZISTUES

Toke natyrore

BASHKIA DURRES

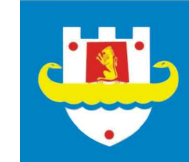

NJESIA E  
 PROJEKTIT DHE  
 INFRASTRUKTURES

OBJEKTI: "VENDPARKIM PER BIKIKLETAT"

VENDODHJA :  
 DURRES

PROJEKTI : ARKITEKTONIK

FAZA E PROJEKTIT :  
 PROJEKT ZBATIM

GRUPI PROJEKTIMIT :

EMER MBIEMER

Ark. Hysen ÇIFLIKU  
 Ark. Adnand TOÇILA

FIRMA

EMERTIMI I FLETES :  
 DETAJI I VENDPARKIMIT  
 TE BIKIKLETAVE

DATA . . . 2018 SHKALLA 1:100

No. I FLETES **A-05**



"VENDPARKIM PER BIKIKLETAT"

TUB INOKS AISI-316  
Ø33.4mm spesor 1.65mm  
I KALANDRUAR

KUNETE  
KULLIMI TE  
UJIRAVE TE  
SHIUT


KORSIA E QARKULLIMIT TE MOTOMJETEVE

338

KORSIA E PARKIMIT

172

55

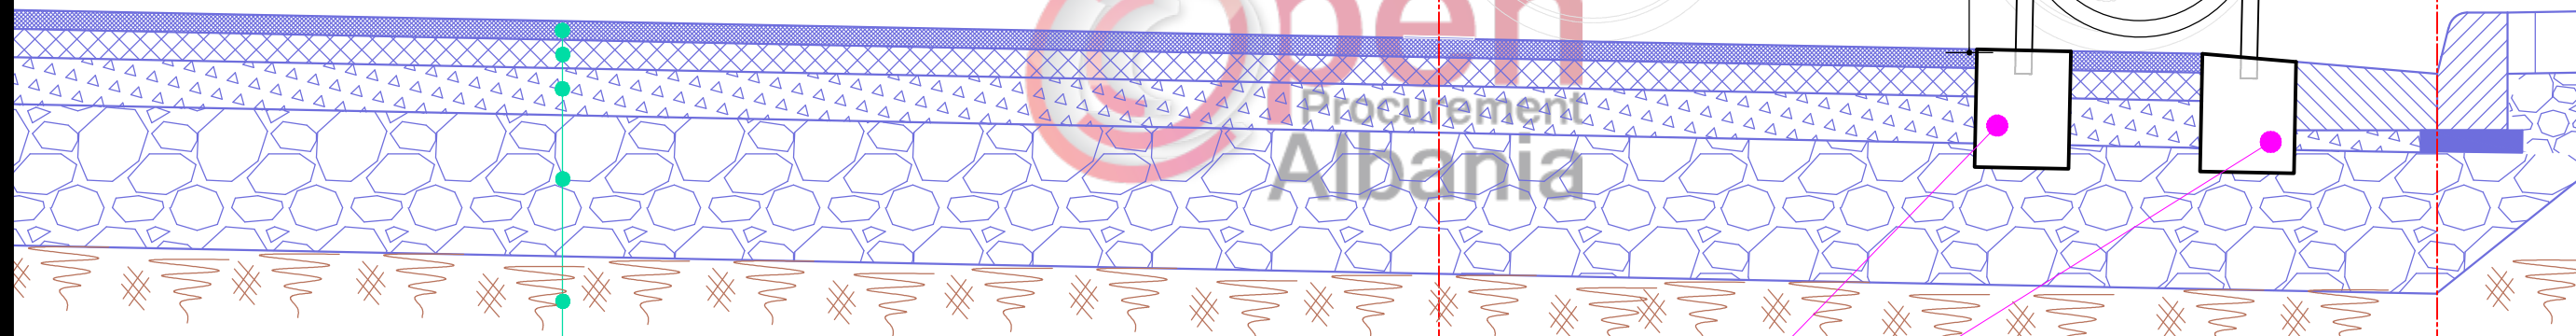

Asfalt	EKZISTUES
Binder	EKZISTUES
Stabilizant	EKZISTUES
Çakell makinerie	EKZISTUES
Toke natyrore	

BAZAMENTI BETON C12/15 PER  
INKASTRIMIN E TUBIT TE INOKSIT TE  
KALANDRUAR

BASHKIA DURRES



NJESIA E  
PROJEKTIT DHE  
INFRASTRUKTURES

OBJEKTI: "VENDPARKIM PER BIKIKLETAT"

VENDODHJA :  
DURRES

PROJEKTI : ARKITEKTONIK

FAZA E PROJEKTIT :  
PROJEKT ZBATIM

GRUPI PROJEKTIMIT :

EMER MBIEMER

Ark. Hysen ÇIFLIKU

Ark. Adnand TOÇILA

FIRMA

EMERTIMI I FLETES :  
DETAJI I VENDPARKIMIT  
TE BIKIKLETAVE

DATA . . . 2018 SHKALLA 1:150


No. I FLETES **A-06**



"VENDPARKIM PER BIKIKLETAT"



BASHKIA DURRES

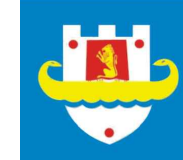

NJESIA E  
PROJEKTIT DHE  
INFRASTRUKTURES

OBJEKTI: "VENDPARKIM PER BIKIKLETAT"

VENDODHJA :  
DURRES

PROJEKTI : ARKITEKTONIK

FAZA E PROJEKTIT :  
PROJEKT ZBATIM

GRUPI PROJEKTIMIT :


EMER MBIEMER	FIRMA
Ark. Hysen ÇIFLIKU	
Ark. Adnand TOÇILA	

EMERTIMI I FLETES : DETAJI I VENDPARKIMIT TE BIKIKLETAVE	
DATA . . . 2018	SHKALLA 1:150
No. I FLETES	<b>A-07</b>





"VENDPARKIM PER BICIKLETAT"

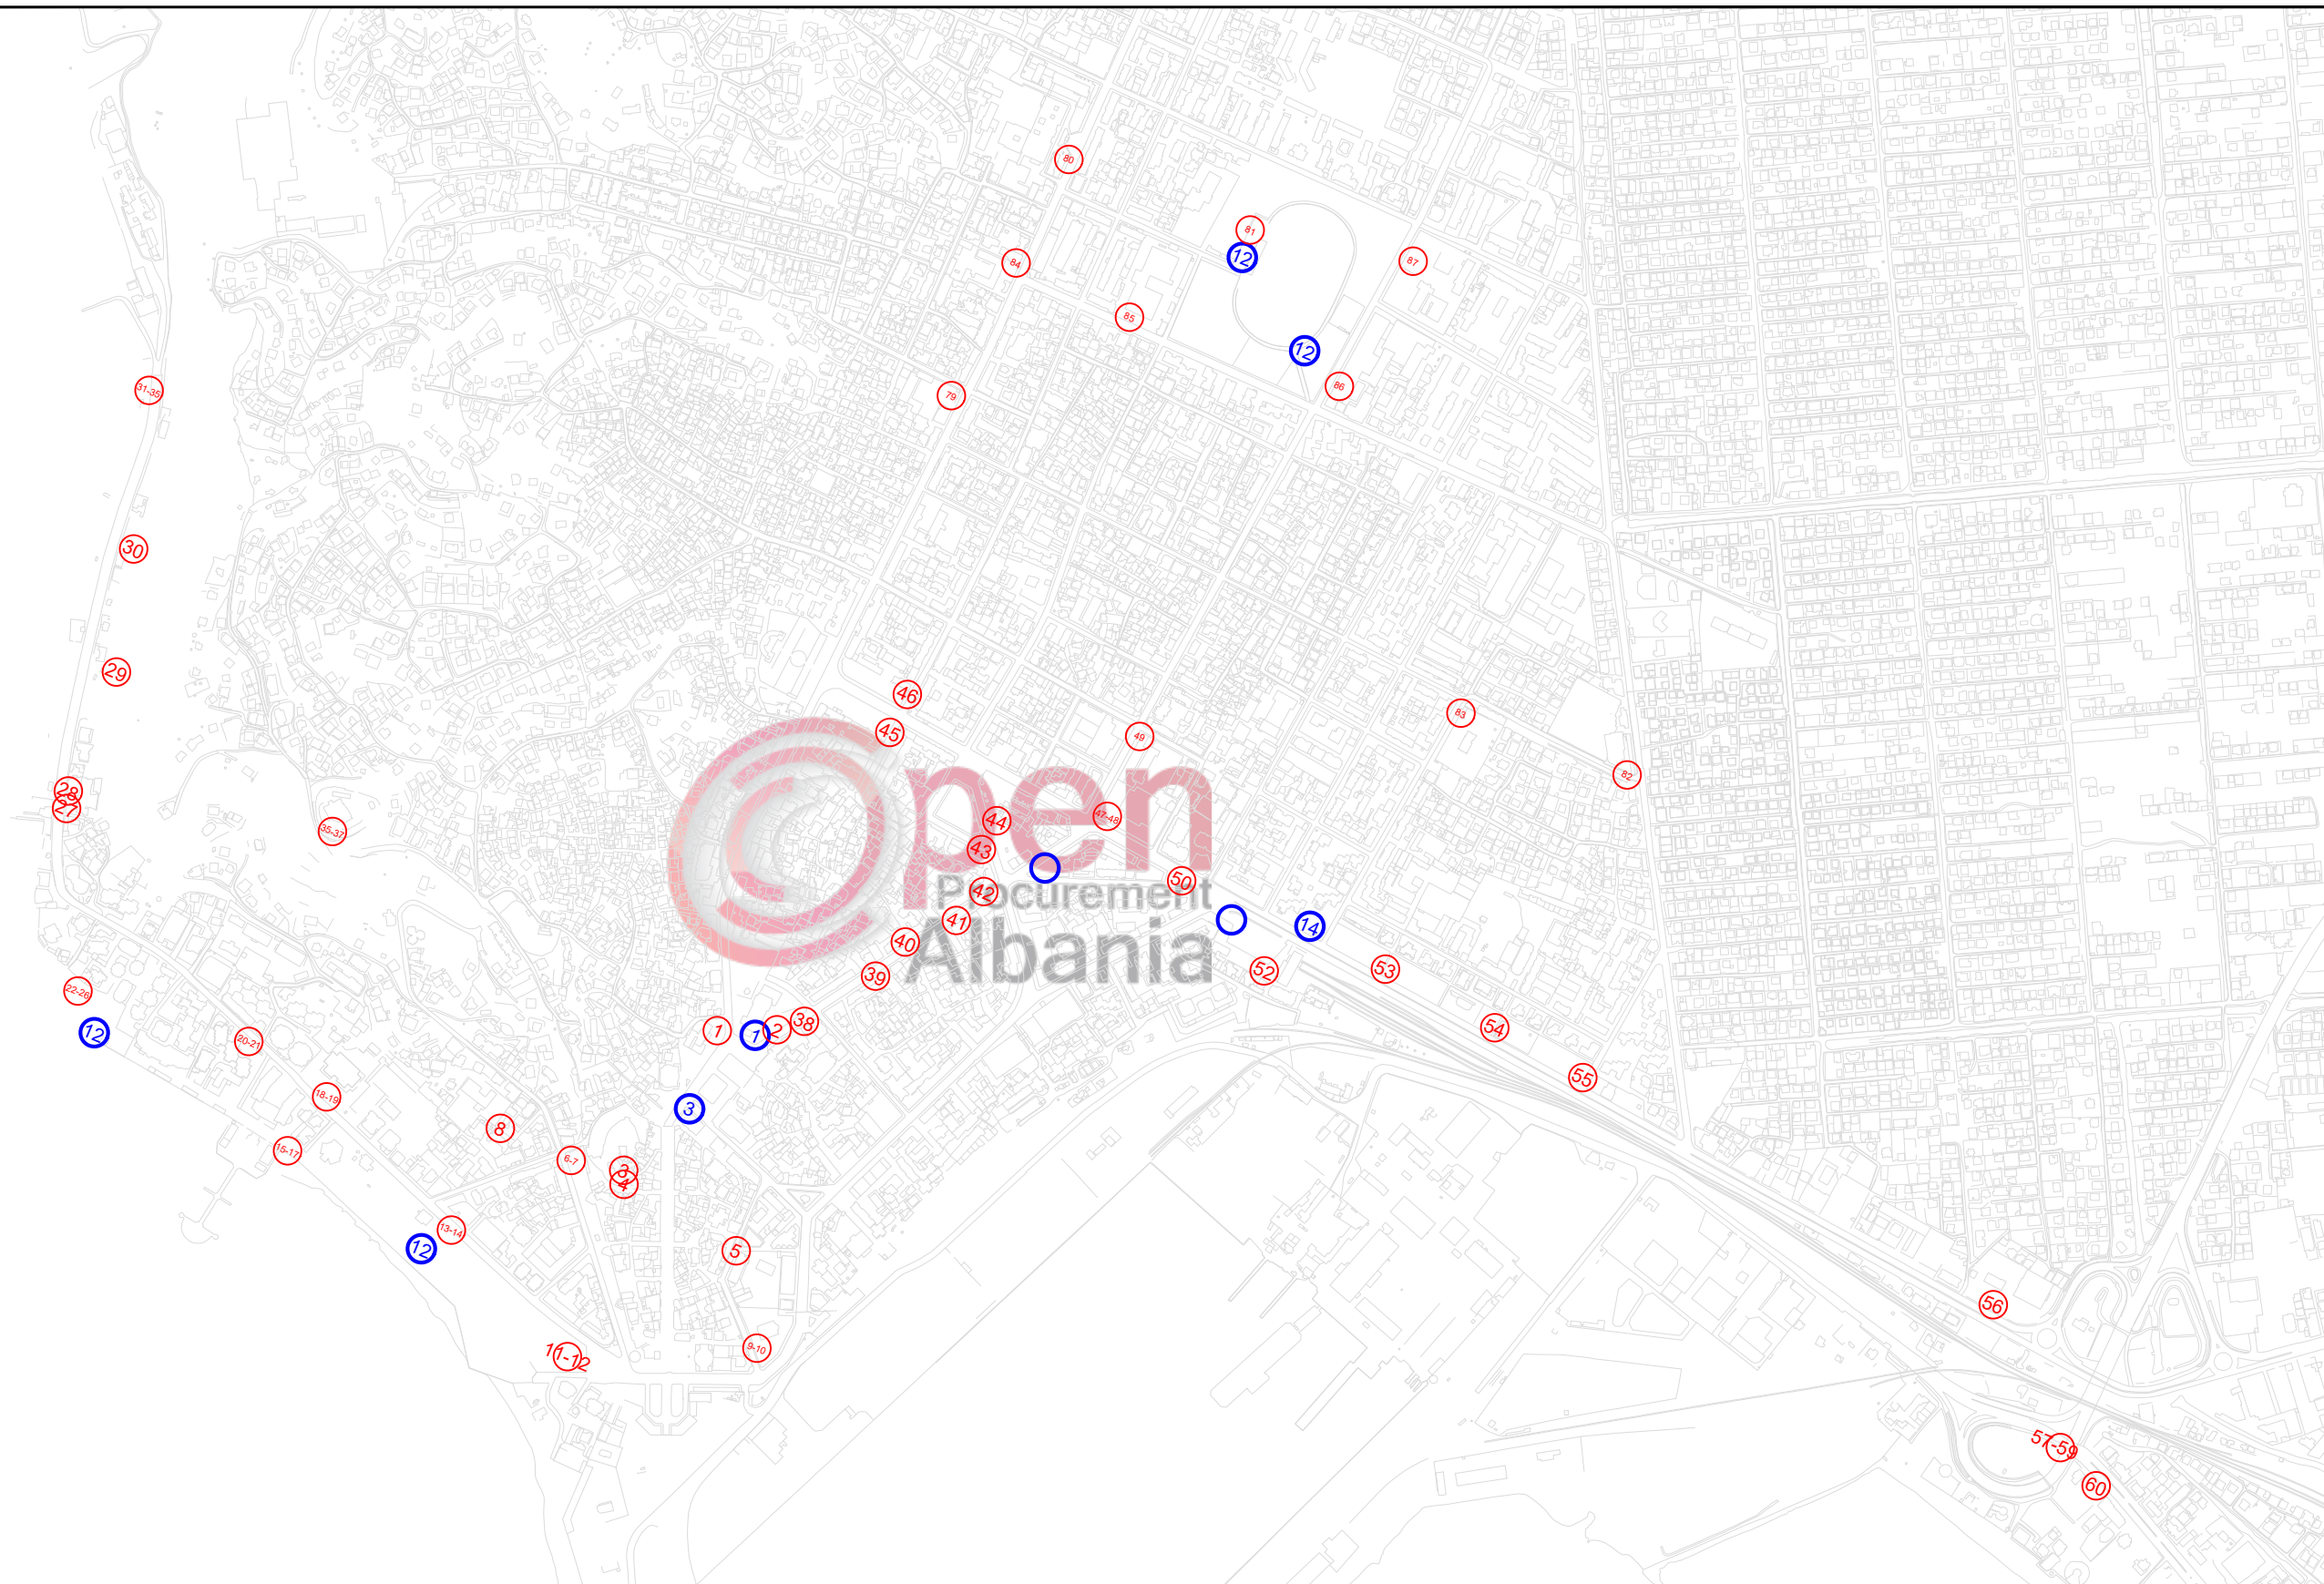



- VËNDPARKIME TË REALIZUARA
- 110 VËNDPARKIME TË REJA




OBJEKTI : "VENDPARKIM PER BICIKLETAT"	
VENDODHJA : DURRES 110 VENDPARKIME	EMER MBIEMER Ark. Hysen ÇIFLIKU
PROJEKTI : ARKITEKTONIK	FIRMA Ark. Adnan TOÇILA
FAZA E PROJEKTTIT : PROJEKT ZBATIM	EMERTIMI I FLETES -HARTE TREGUESE PER POZICIONIMIN E VENDPARKIMEVE PER BICIKLETAT
GRUPI PROJEKTTIT :	DATA . . . 2018 SHKALLA 1:10000
	No. I FLETES <b>A-08</b>



"VENDPARKIM PER BIKIKLETAT"

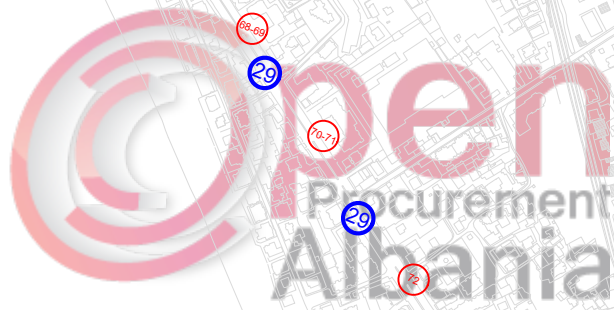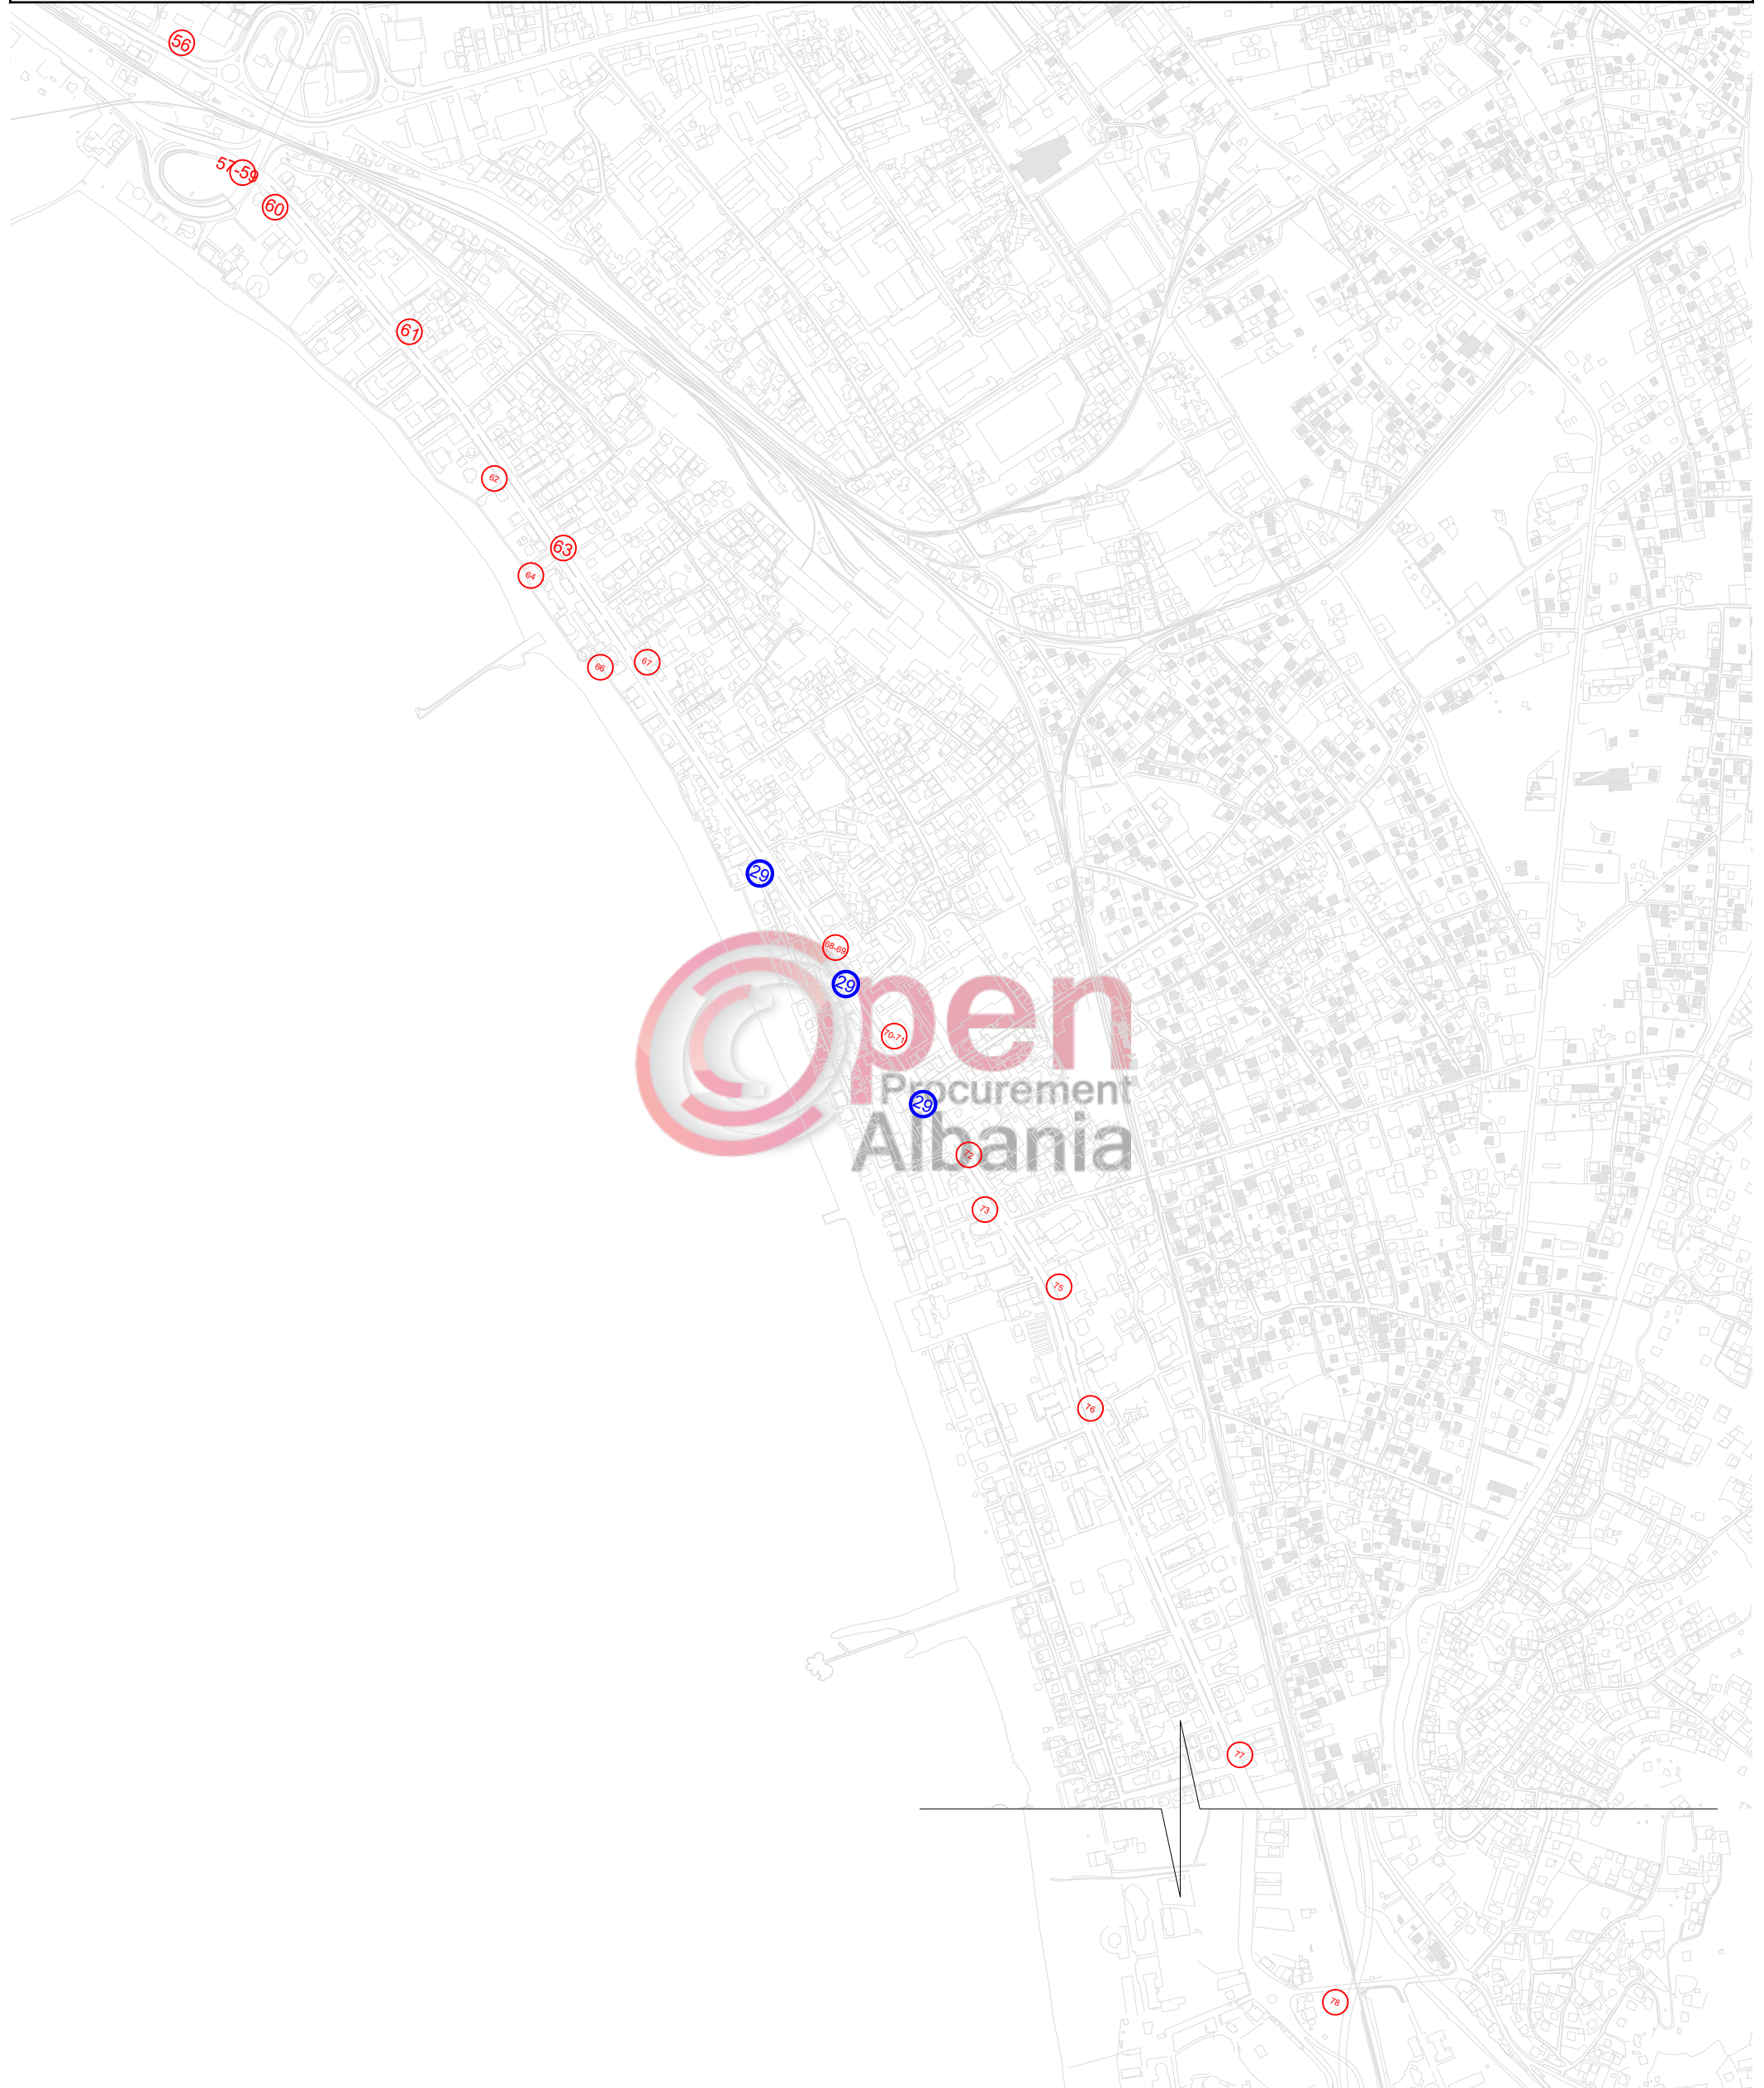

- VËNDPARKIME TË REALIZUARA
- 110 VËNDPARKIME TË REJA

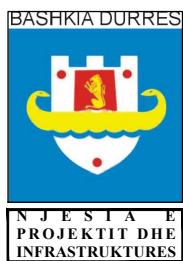

OBJEKTI : "VENDPARKIM PER BIKIKLETAT"		EMERTIMI I FLETES : HARTE TREGUESE PER POZICIONIMIN E VENDPARKIMEVE PER BIKIKLETAT	
VENDODHJA : DURRES 110 VENDPARKIME	EMER MBIEMER : Ark. Hysen ÇIFLIKU	FIRMA : Ark. Adnand TOÇILA	DATA . . . 2018
PROJEKTI : ARKITEKTONIK	GRUPI PROJEKTIMIT :		SHKALLA 1:10000
FAZA E PROJEKTIT : PROJEKT ZBATIM			No. I FLETES <b>A-09</b>

