


RIKONSTRUKSION RRUGE LAGJA "28 GUSHTI" B.CURRI

PLANIMETRIA


SH-1:500

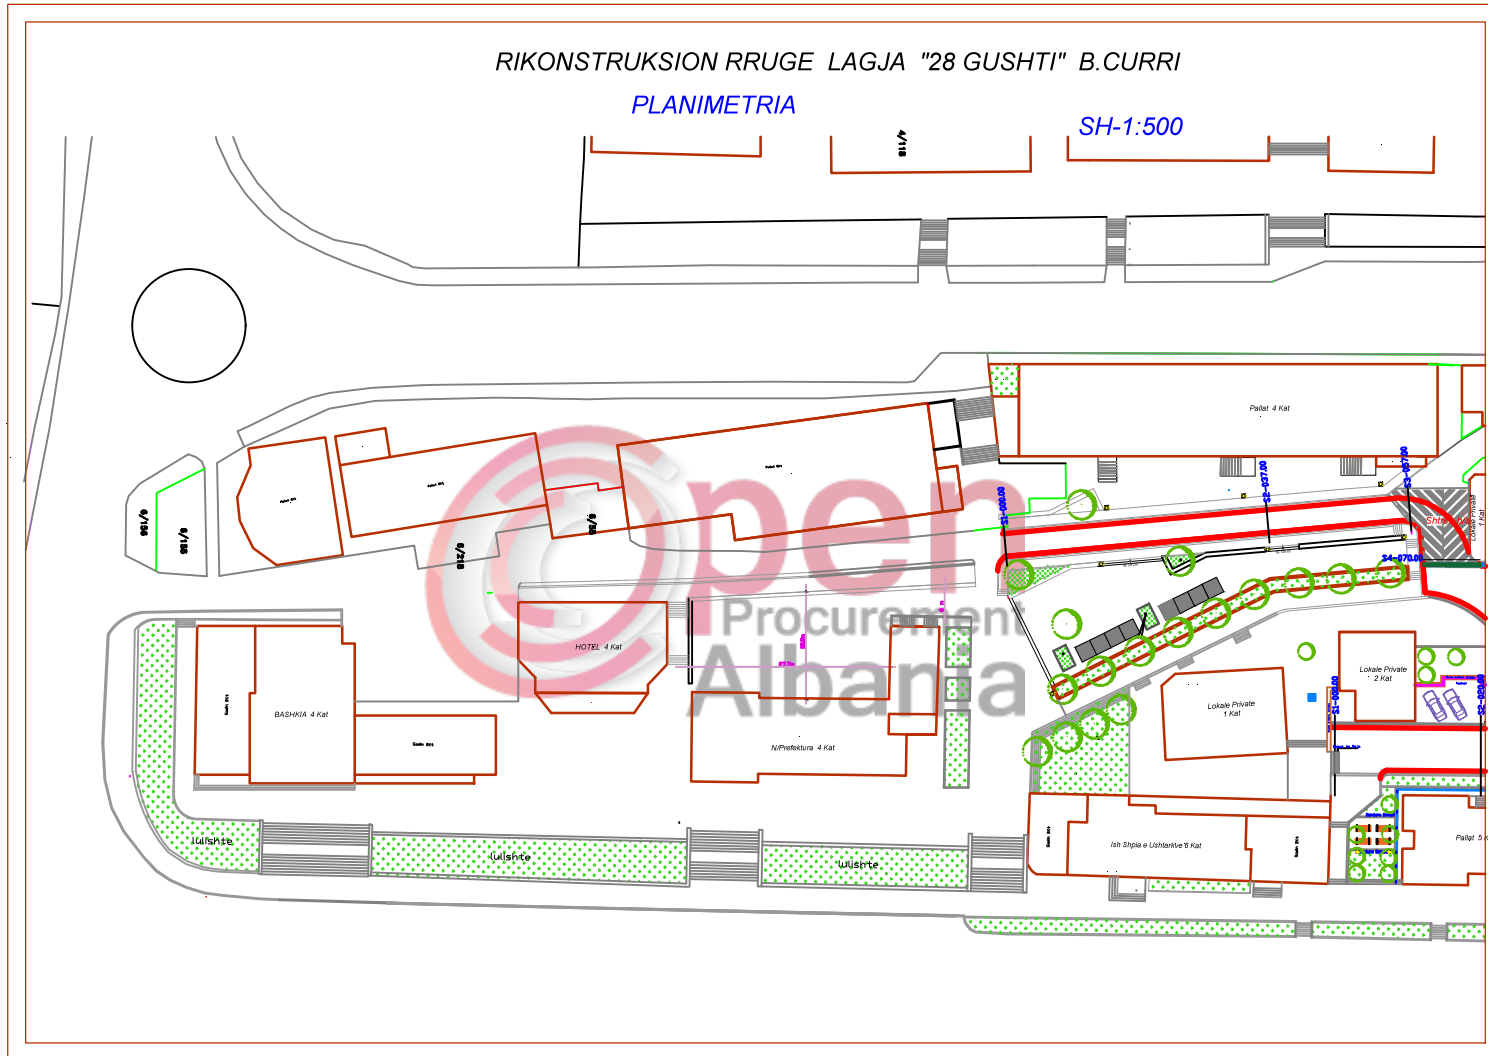

RIKONSTRUKSION RRUGE LAGJA "28 GUSHTI" B.CURRI


NDRIÇIMI

SH-1:500

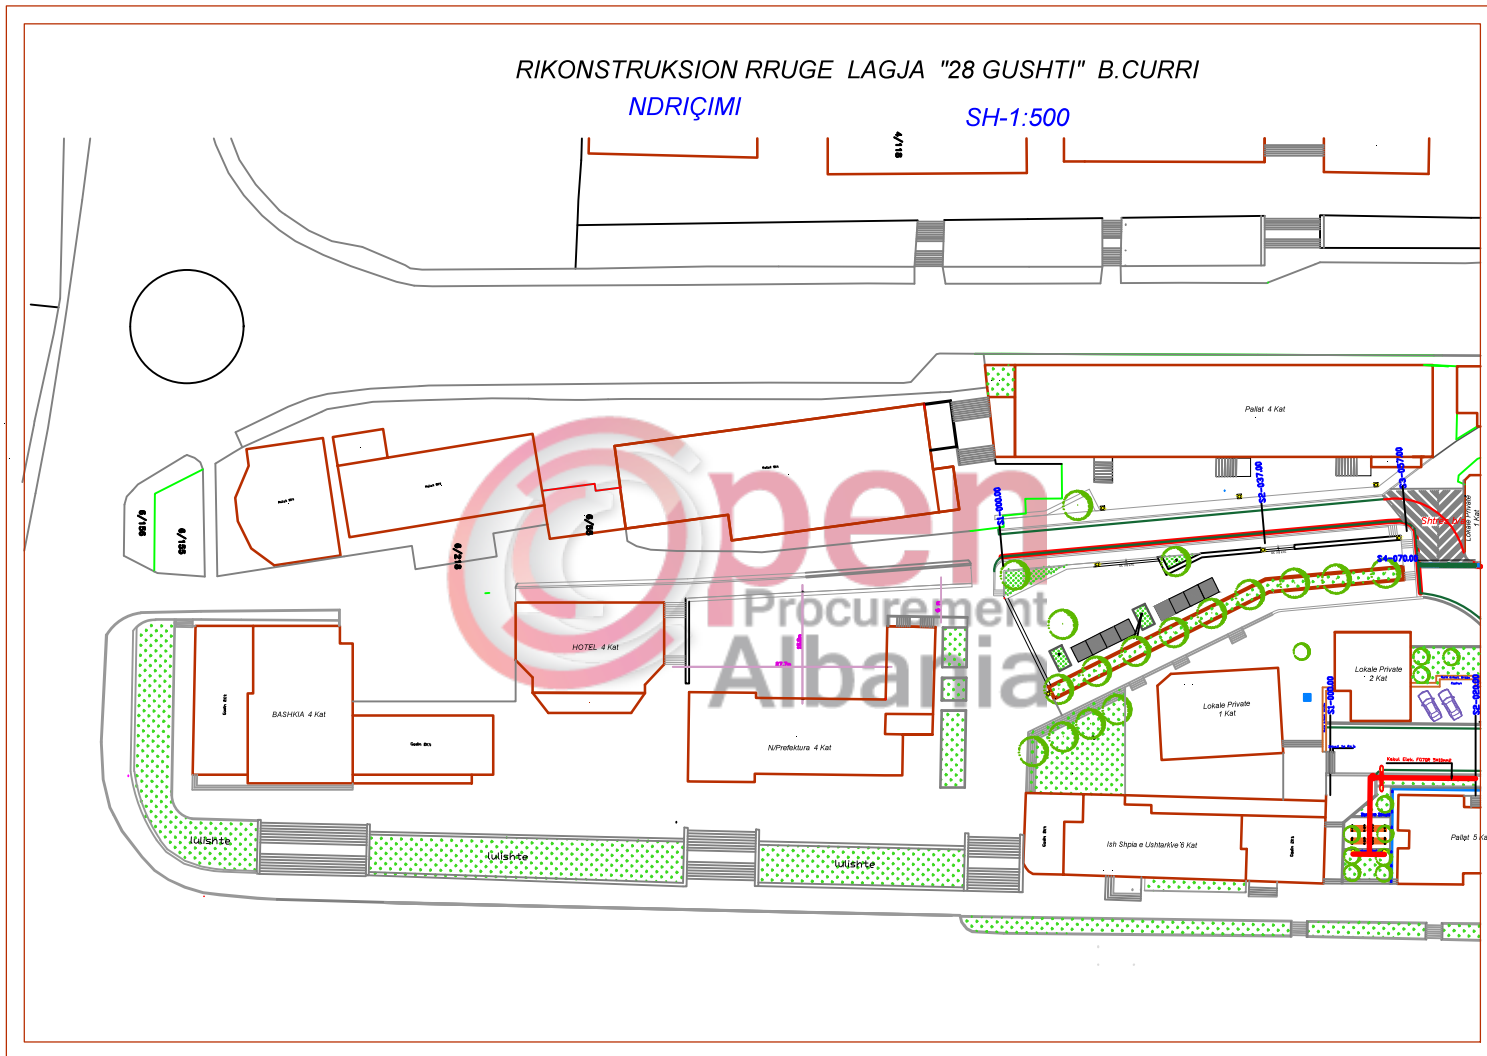

RIKONSTRUKSION RRUGE LAGJA "28 GUSHTI" B.CURRI
NDRIÇIMI

SH-1:500

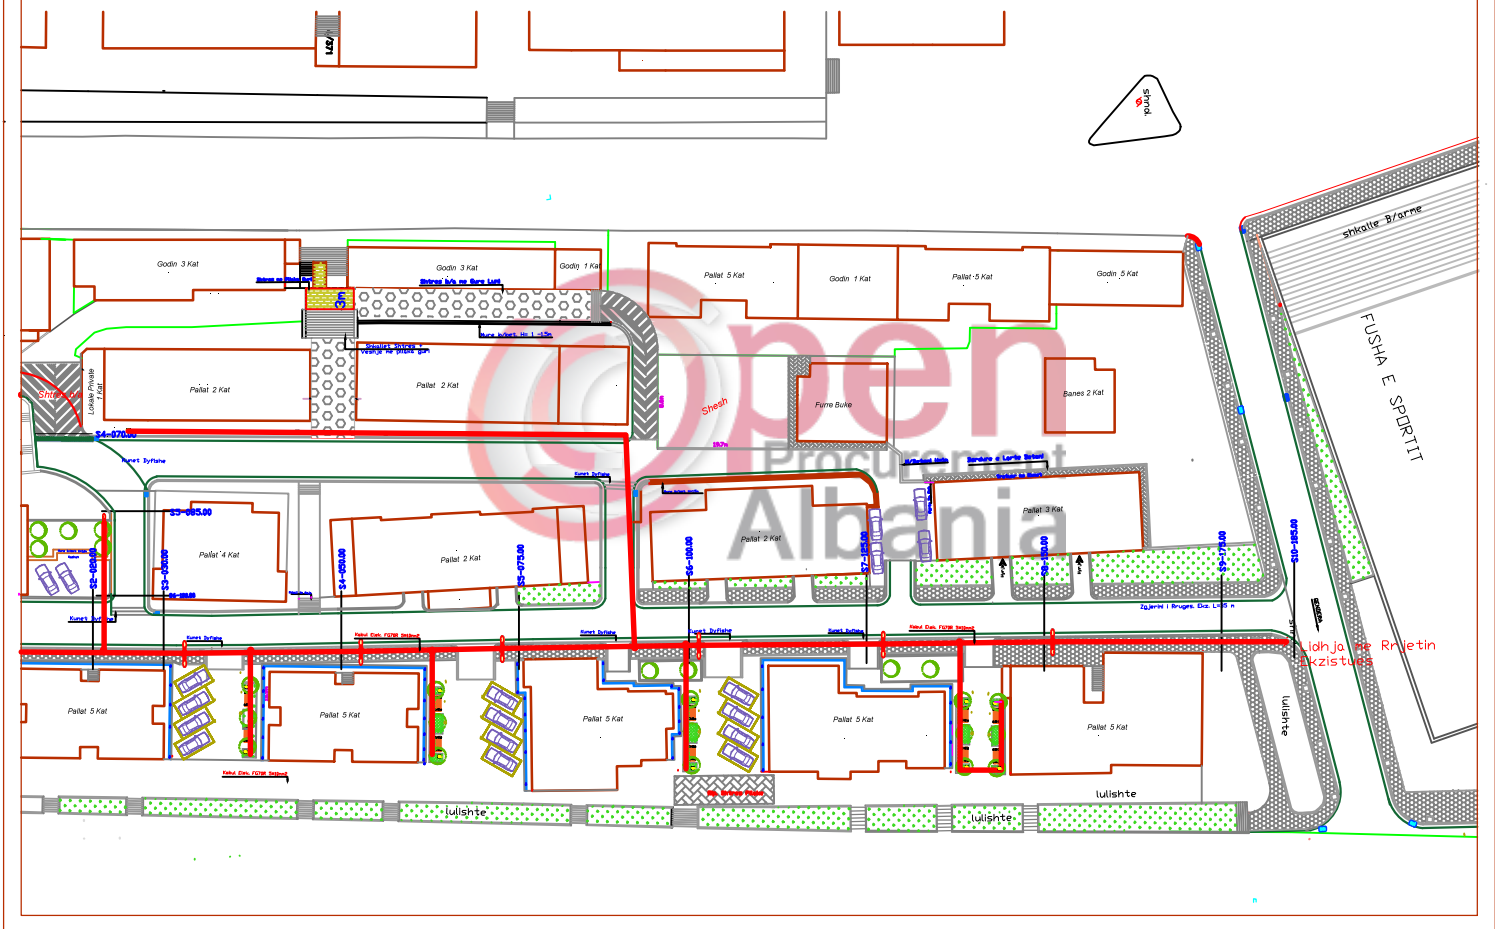


Projekti i Rrjetit
Teknik

RIKONSTRUKSION RRUGE LAGJA "28 GUSHTI" B.CURRI


KANALIZIMET E UJRAVE TE BARDHA

SH-1:500

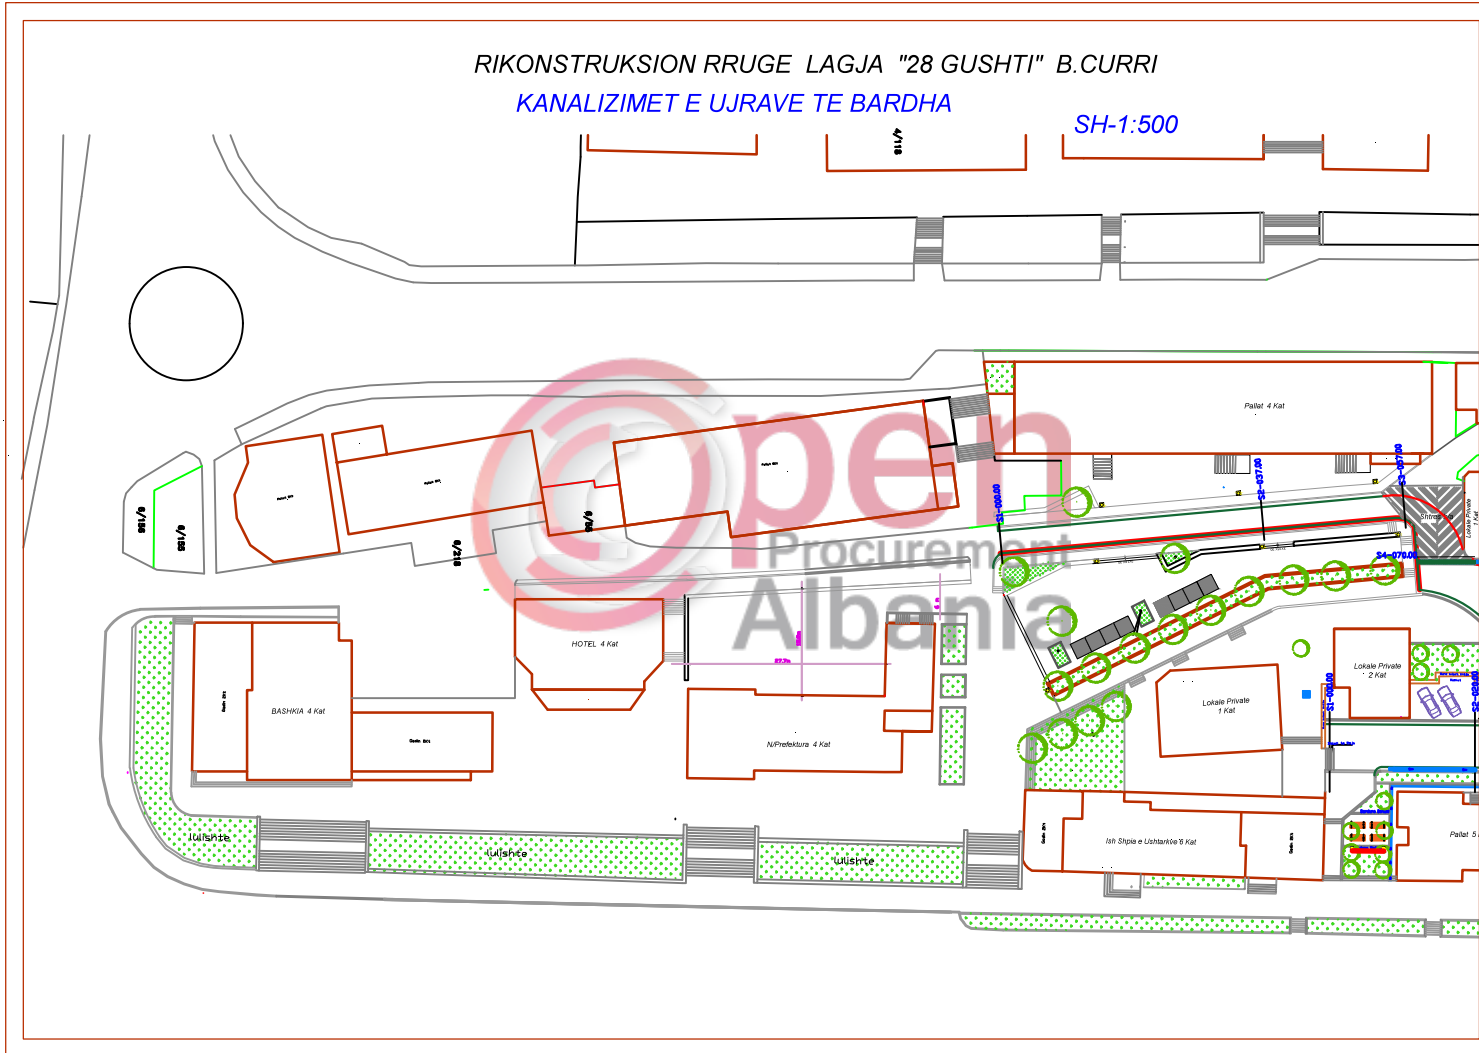

RIKONSTRUKSION RRUGE LAGJA "28 GUSHTI" B.CURRI
KANALIZIMET E UJRAVE TE BARDHA


SH-1:500

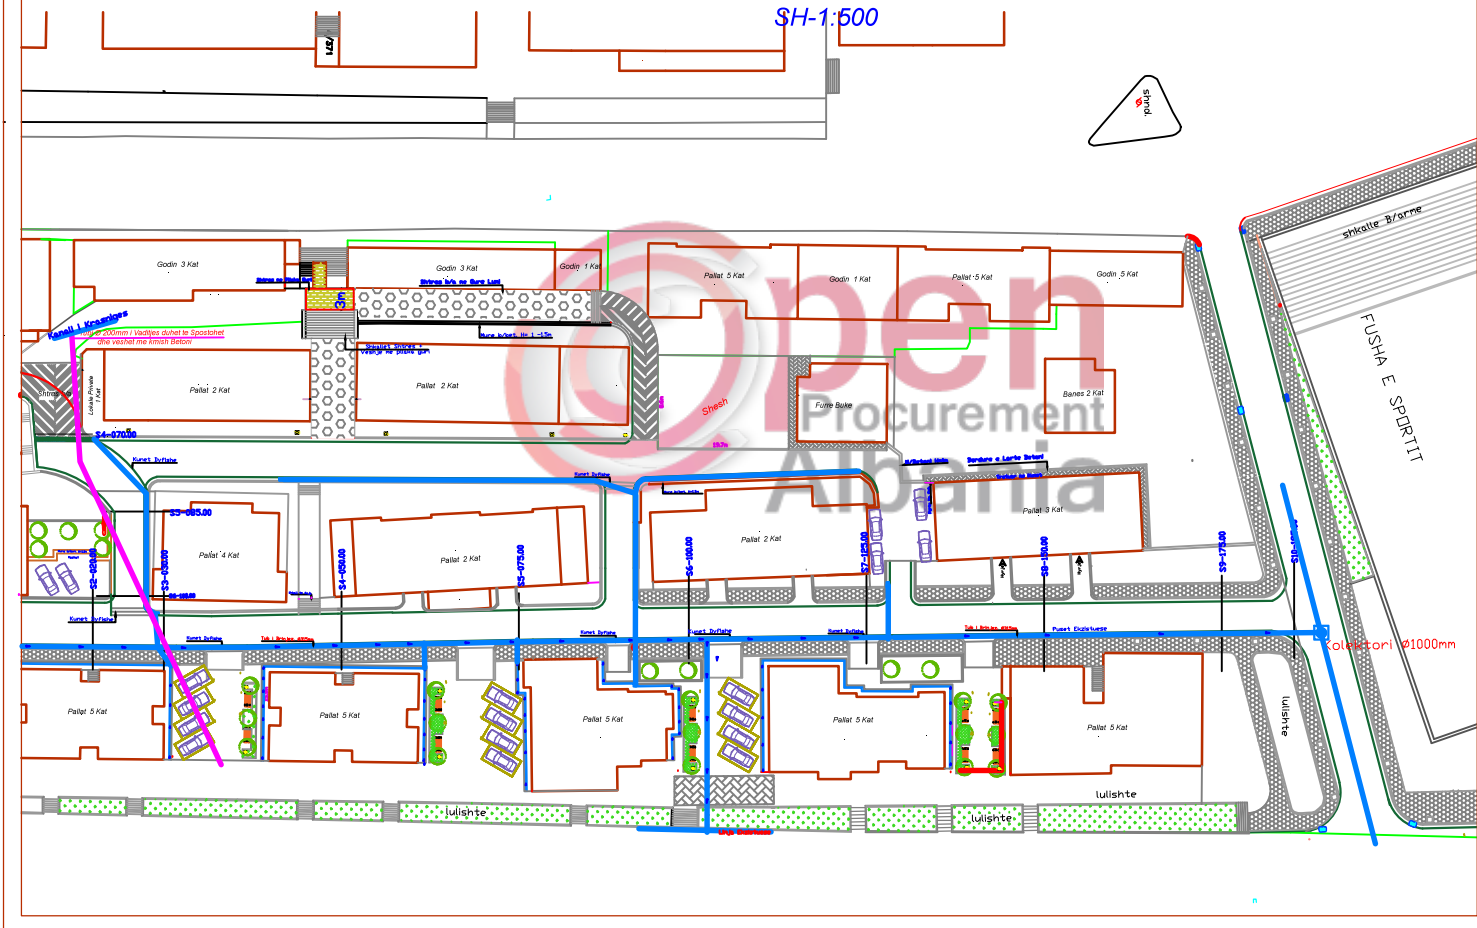

RIKONSTRUKSION RRUGE LAGJA "28 GUSHTI" B.CURRI

PROFIL TERTHORE SH-1:50

PROFILI 6 - 6 deri 9 - 9

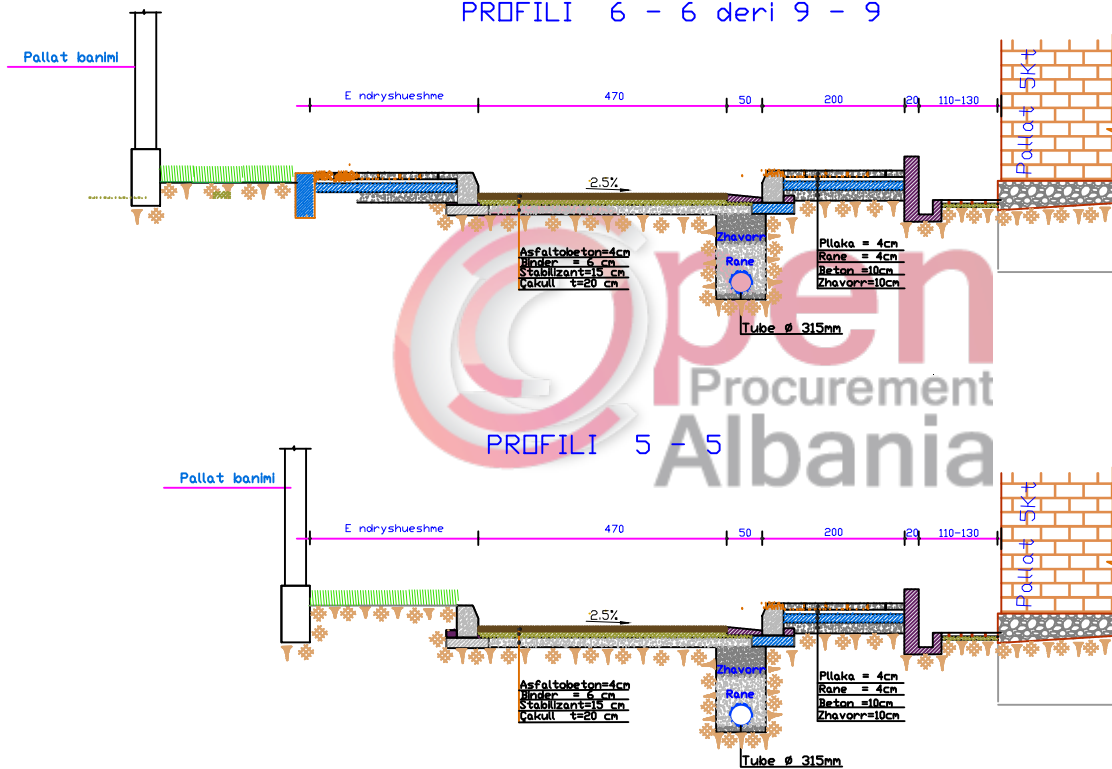

RIKONSTRUKSION RRUGE LAGJA "28 GUSHTI" B.CURRI

PROFIL TERTHORE SH-1:50

PROFILI 7 - 7

