



PROJEKT - ZBATIMI

OBJEKTI : RIKONSTUKRSIONI TREGUT BULMETIT

Lagjja " Brigada 17 Sulmuese "



POROSITI: BASHKIA ELBASAN

INVESTITORI: BASHKIA ELBASAN

MIRATOHET:

**Kryetari i Bashkise Elbasan
/QAZIM SEJDINI/**


**Drejtori Projektimit dhe Sherb. Inxhinierike
/ark.Gentian Tabaku/**


Mars 2017


PANVENDOSJE E TRUALLIT TE TREGUT FRUTA PERIME E BULMETIT ELBASAN

ZONA KADASTRALE NR 8522 L.BRIGADA 17 S NR PASURIE (3/179 -3/151)

SHKALLA 1-1000

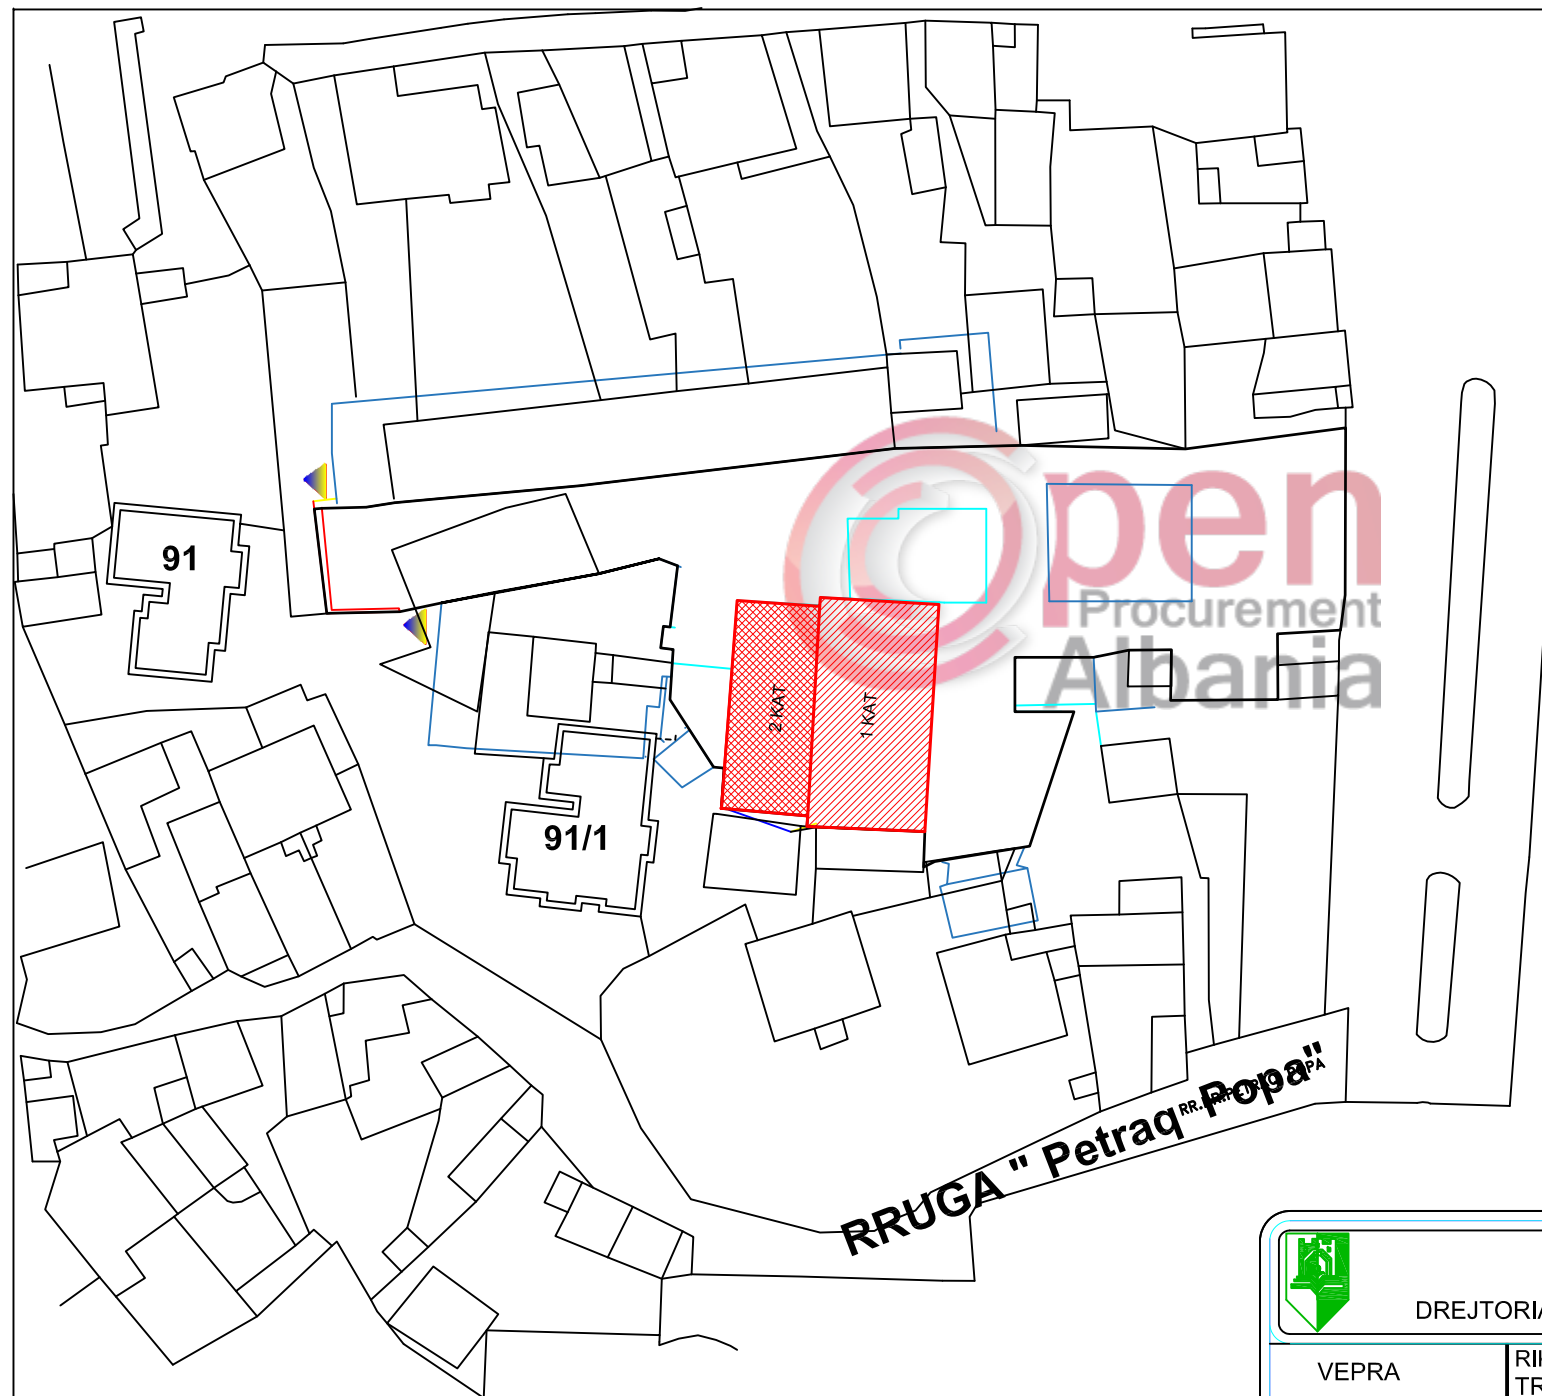


 BASHKIA ELBASAN DREJTORIA E PROJEKTIM DHE SHERBIMEVE INXHINIERIKE		SHKALLA 1:1000 Fleta A-01	
VEPRA	RIKONSTRUKSIONI I PJESESHEM TREGUT BULMETIT	DREJTOR	Ark. GENTIAN TABAKU
EMERTIMI	PLAN VENDOSJA	PERGJEGJES	Ing.KONSTRUKTOR Ing.RESHIT BEDHIA
POROSITI	BASHKIA ELBASAN	ING.HIDROTEKNIK	
INVESTITORI	BASHKIA ELBASAN	ING.ELEKTRIK	
DATA	MARS 2017	ING.ELEKTRIK	
		PERPUNUES	

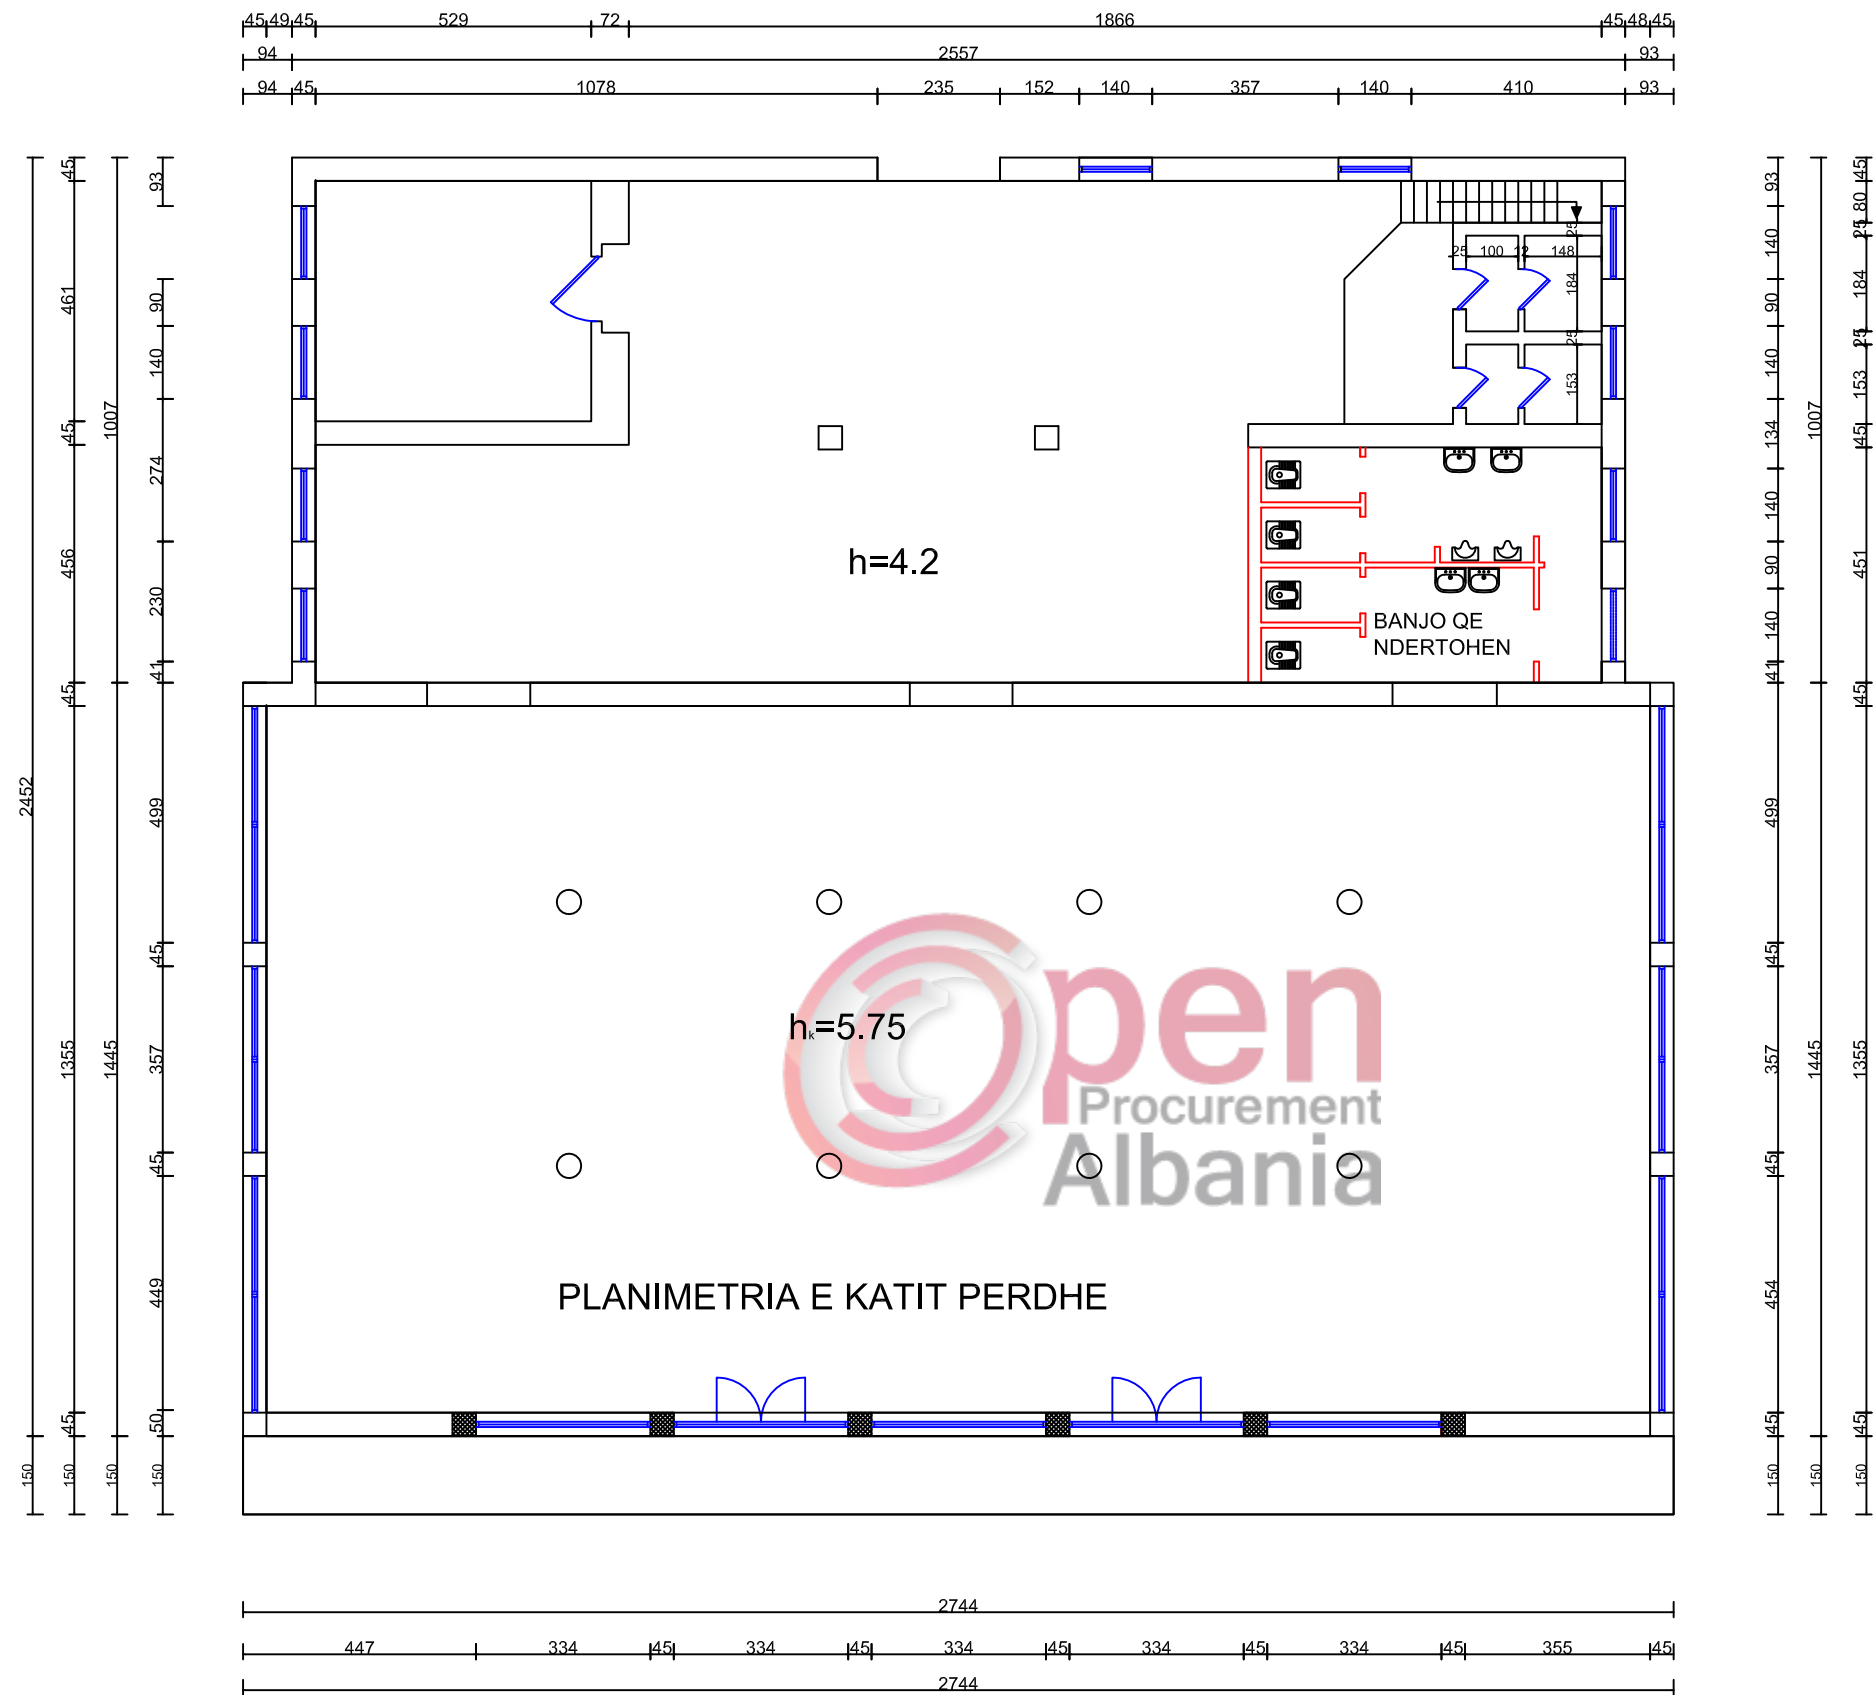


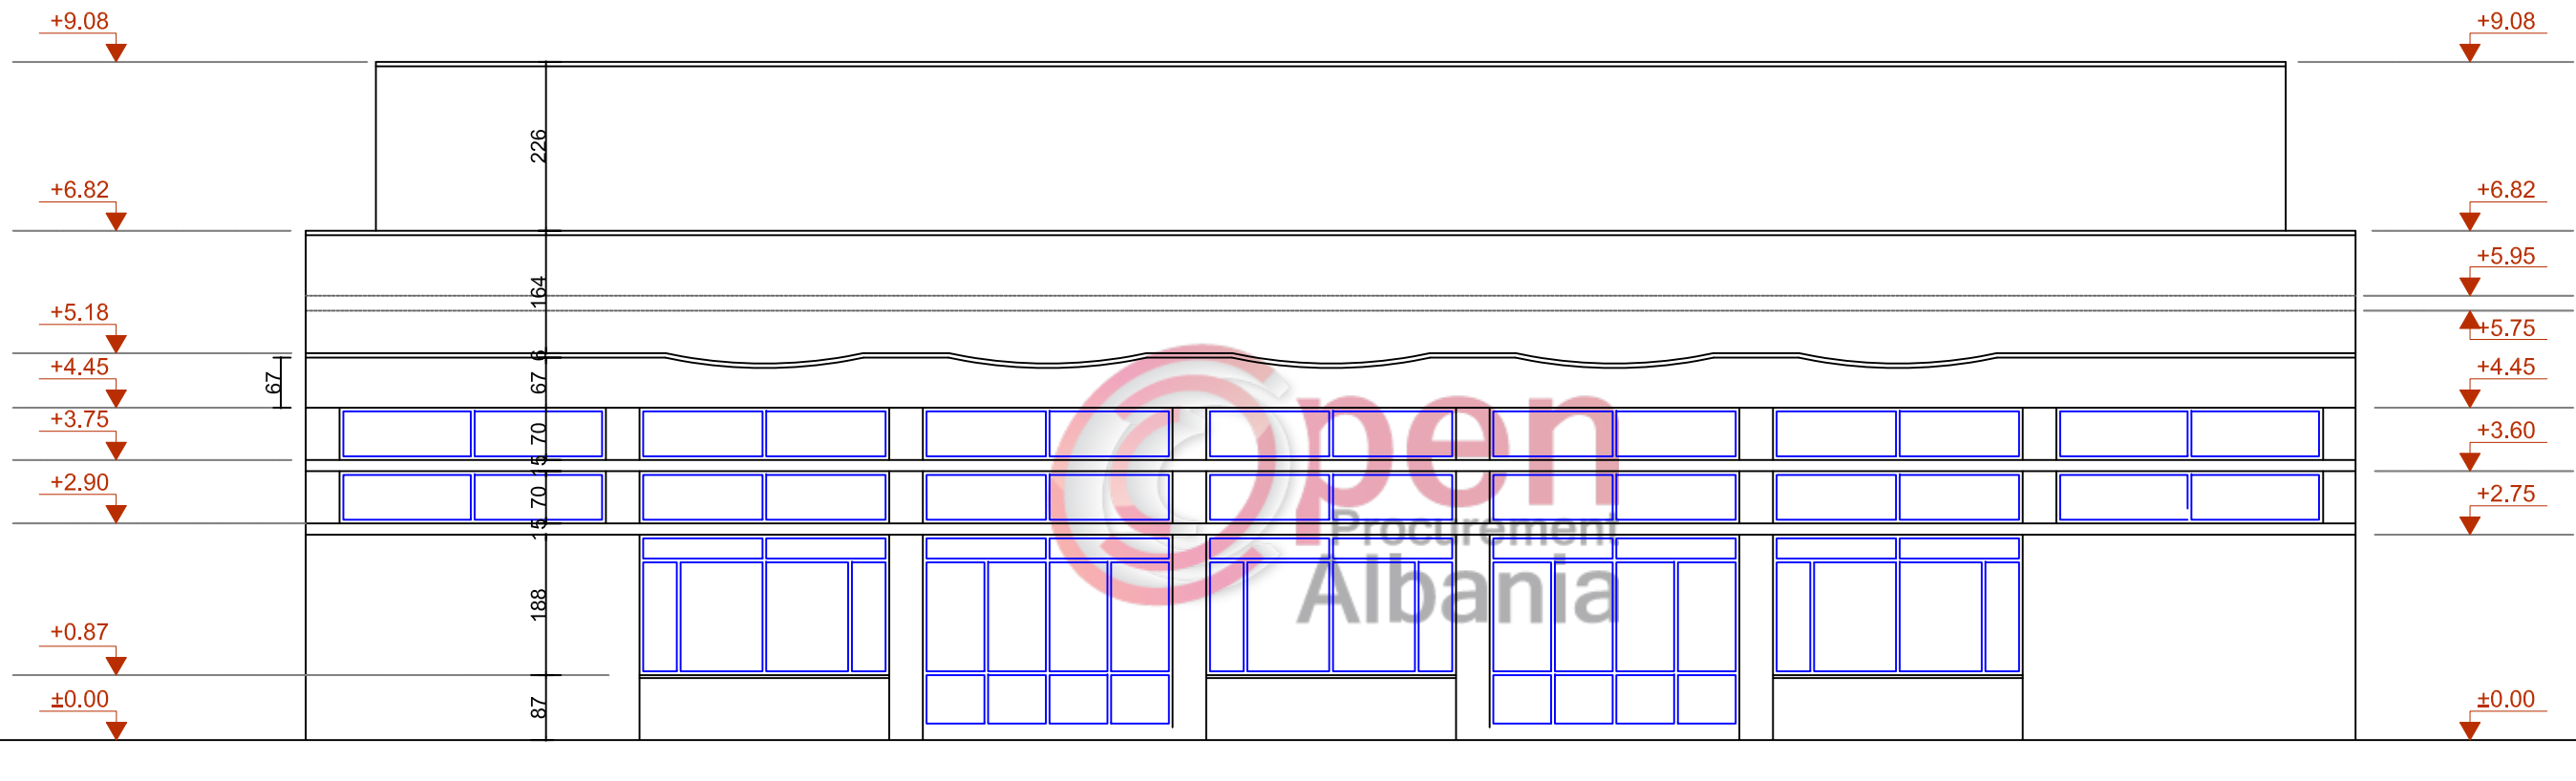
PLANI KATIT PERDHE Sh.1:150

BASHKIA ELBASAN		DREJTORIA E PROJEKTIM DHE SHERBIMEVE INXHINIERIKE		SHKALLA 1:150
				Fleta A-02
VEPRA	RIKONSTRUKSIONI I PJESESHEM TREGUT BULMETIT	DREJTOR	Ark. GENTIAN TABAKU	
EMERTIMI	PLANI KATIT PARE	PERGJEGJES		
POROSITI	BASHKIA ELBASAN	ING.KONSTRUKTOR	Ing.RESHIT BEDHIA	
INVESTITORI	BASHKIA ELBASAN	ING.HIDROTEKNIK		
DATA	MARS 2017	ING.ELEKTRIK		
		ING.ELEKTRIK		
		PERPUNUES		

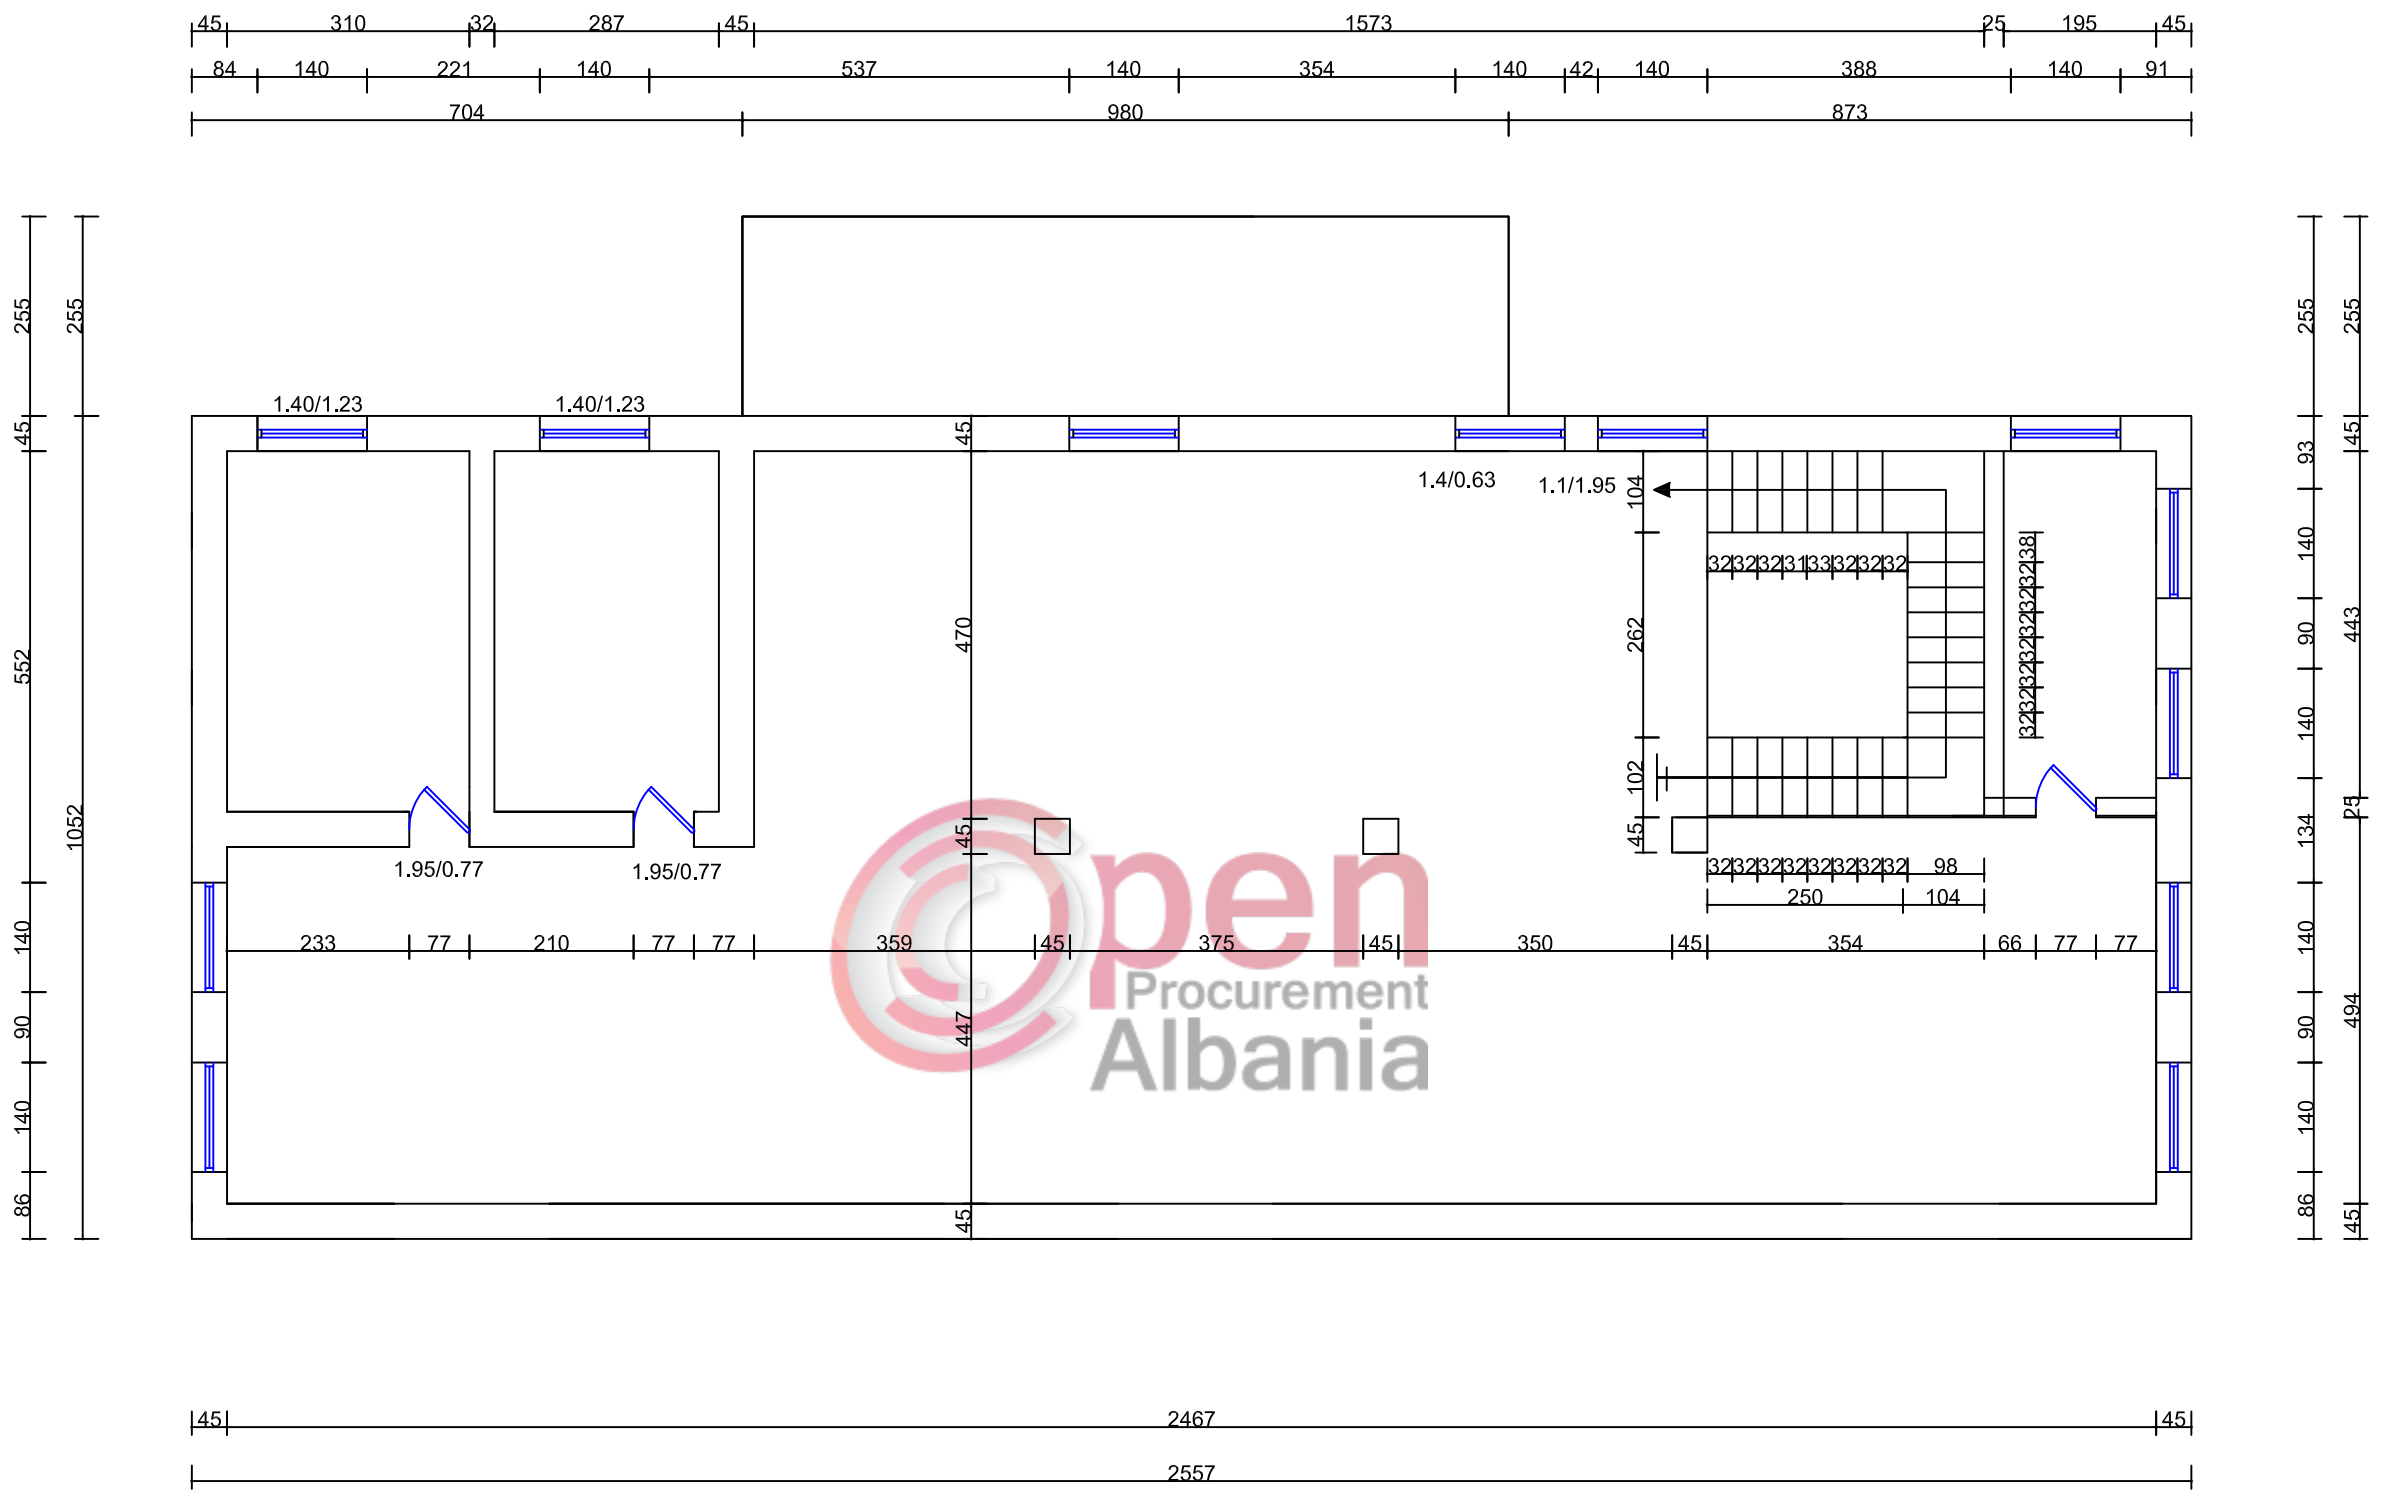


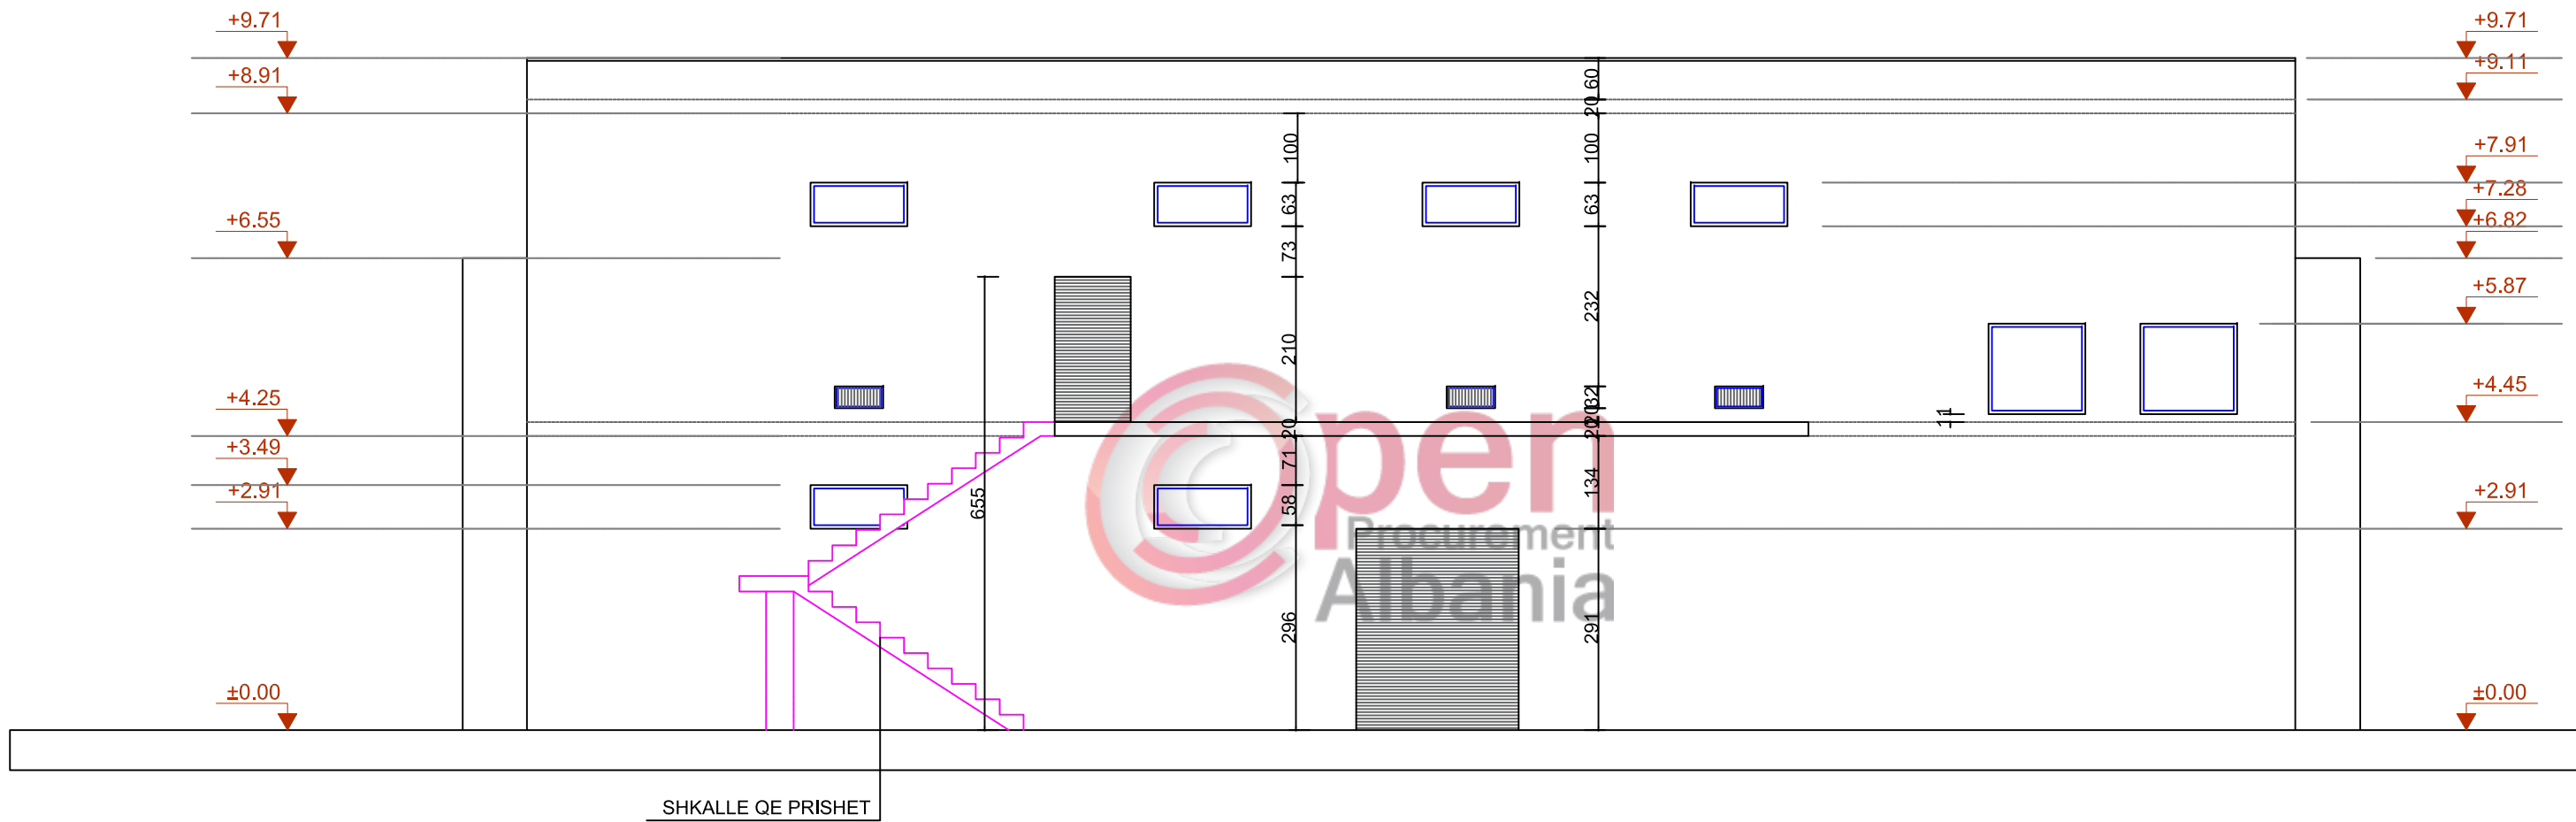
PLANI KATIT PARE Sh.1:150

 BASHKIA ELBASAN DREJTORIA E PROJEKTIM DHE SHERBIMEVE INXHINIERIKE		SHKALLA 1:100 Fleta A-03	
VEPRA	RIKONSTRUKSIONI I PJESESHM TREGUT BULMETIT	DREJTOR	Ark. GENTIAN TABAKU
EMERTIMI	PLANI KATIT PARE	PERGJEGJES	
POROSITI	BASHKIA ELBASAN	ING.KONSTRUKTOR	Ing.RESHIT BEDHIA
INVESTITORI	BASHKIA ELBASAN	ING.HIDROTEKNIK	
DATA	MARS 2017	ING.ELEKTRIK	
		ING.ELEKTRIK	
		PERPUNUES	Ing.RESHIT BEDHIA




PAMJA NGA LINDJA Sh.1:150


 BASHKIA ELBASAN DREJTORIA E PROJEKTIM DHE SHERBIMEVE INXHINIERIKE		SHKALLA 1:100 Fleta A-04	
VEPRA	RIKONSTRUKSIONI I PJESESHEM TREGUT FRUTA BULMETIT	DREJTOR	Ark. GENTIAN TABAKU
EMERTIMI	PAMJA NGA LINDJA	PERGJEGJES	
POROSITI	BASHKIA ELBASAN	ING.KONSTRUKTOR	Ing.RESHIT BEDHIA
INVESTITORI	BASHKIA ELBASAN	ING.HIDROTEKNIK	
DATA	MARS 2017	ING.ELEKTRIK	
		ING.ELEKTRIK	
		PERPUNUES	Ing.RESHIT BEDHIA



SHKALLE QE PRISHET


PAMJA NGA PERENDIMI Sh.1:150

 BASHKIA ELBASAN DREJTORIA E PROJEKTIM DHE SHERBIMEVE INXHINIERIKE		SHKALLA 1:100 Fleta A-05	
VEPRA	RIKONSTRUKSIONI I PJESESHEM TREGUT BULMETIT	DREJTOR	Ark. GENTIAN TABAKU
EMERTIMI	PAMJA NGA PERENDIMI	PERJEGJES	
POROSITI	BASHKIA ELBASAN	ING.KONSTRUKTOR	Ing.RESHIT BEDHIA
INVESTITORI	BASHKIA ELBASAN	ING.HIDROTEKNIK	
DATA	MARS 2017	ING.ELEKTRIK	
		ING.ELEKTRIK	
		PERPUNUES	Ing.RESHIT BEDHIA

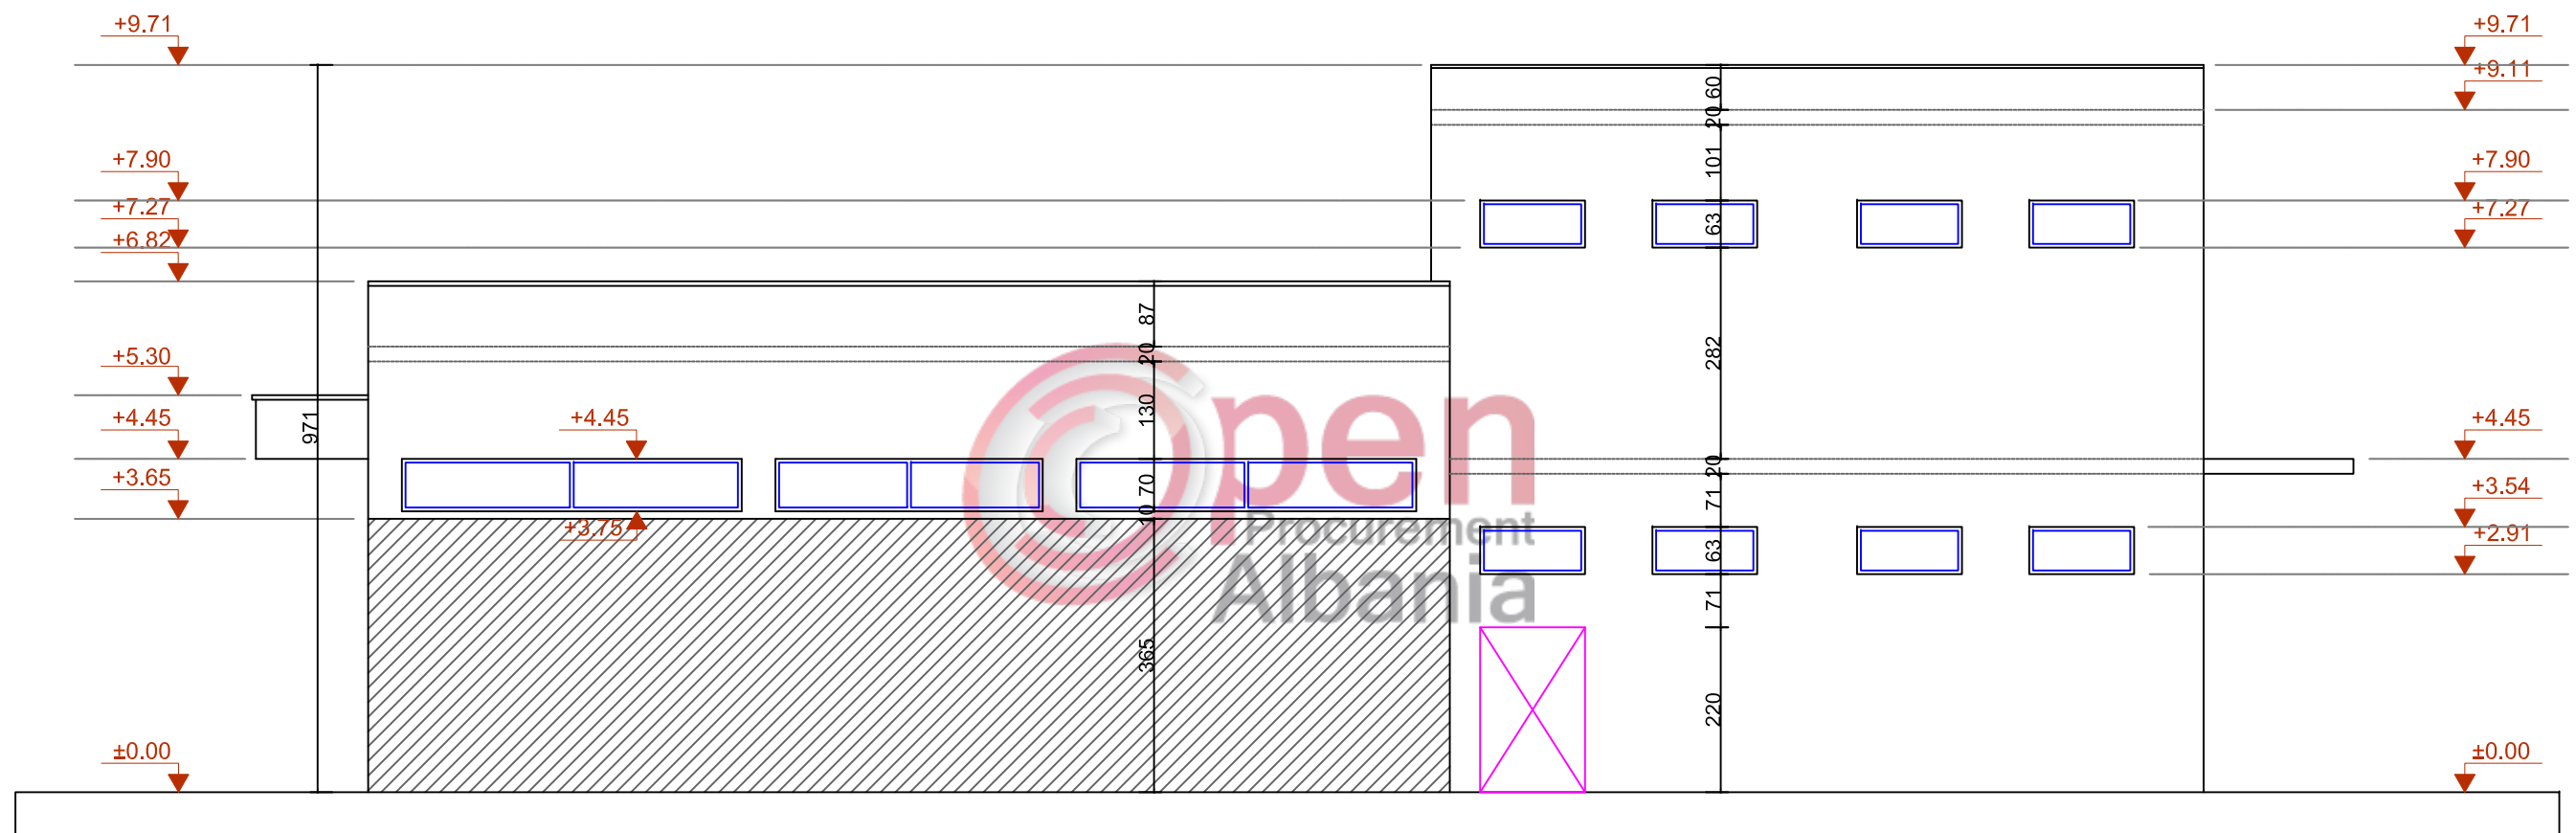


PAMJA NGA JUGU Sh.1:150


BASHKIA ELBASAN DREJTORIA E PROJEKTIM DHE SHERBIMEVE INXHINIERIKE			SHKALLA 1:100 Fleta A-06	
VEPRA	RIKONSTRUKSIONI I PJESESHEM TREGUT BULMETIT	DREJTOR	Ark. GENTIAN TABAKU	
EMERTIMI	PAMJA NGA JUGU	PERGJEGJES		
POROSITI	BASHKIA ELBASAN	ING.KONSTRUKTOR	Ing.RESHIT BEDHIA	
INVESTITORI	BASHKIA ELBASAN	ING.HIDROTEKNIK		
DATA	MARS 2017	ING.ELEKTRIK		
		ING.ELEKTRIK		
		PERPUNUES	Ing.RESHIT BEDHIA	

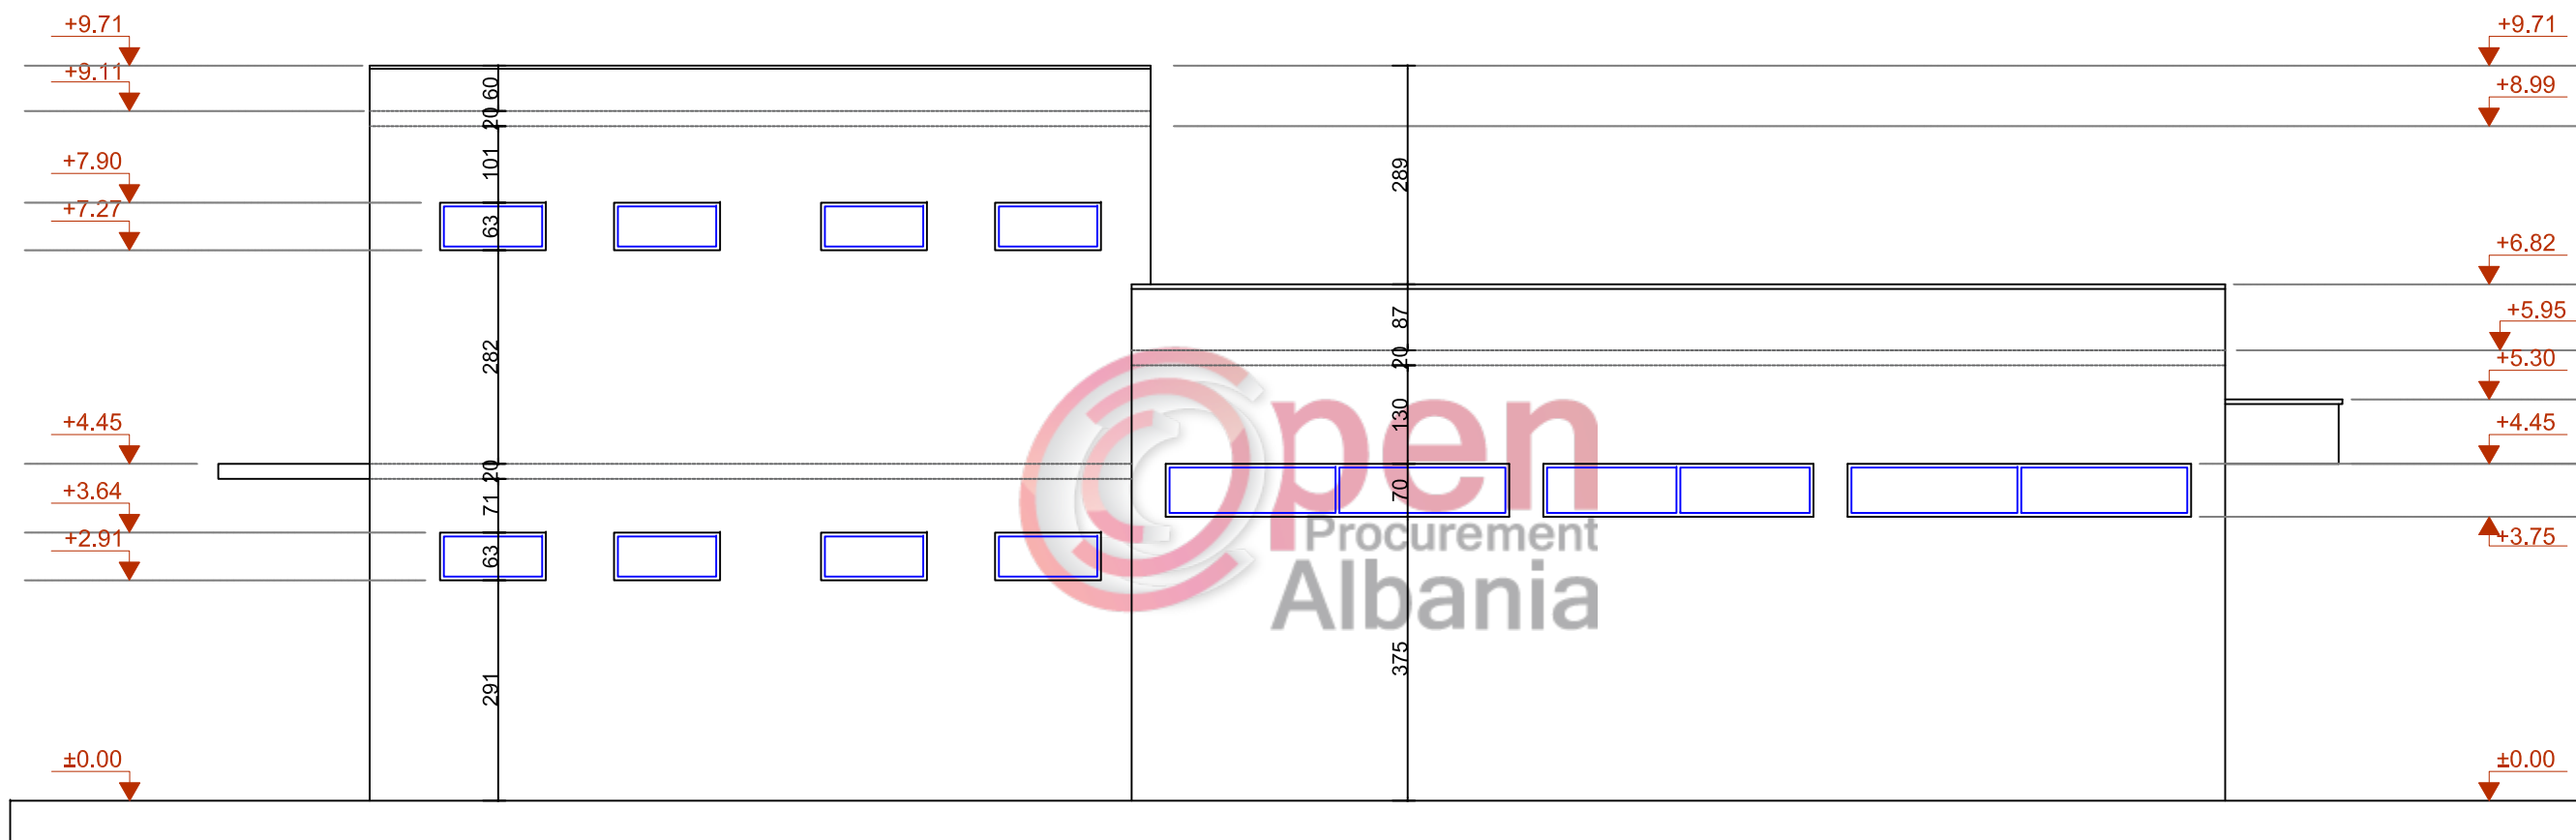


PAMJA NGA VERIU Sh.1:150

 BASHKIA ELBASAN DREJTORIA E PROJEKTIM DHE SHERBIMEVE INXHINIERIKE		SHKALLA 1:100 Fleta A-07	
VEPRA	RIKONSTRUKSIONI I PJESESHEM TREGUT BULMETIT	DREJTOR	Ark. GENTIAN TABAKU
EMERTIMI	PAMJA NGA VERIU	PERGJEGJES	
POROSITI	BASHKIA ELBASAN	ING.KONSTRUKTOR	Ing.RESHIT BEDHIA
INVESTITORI	BASHKIA ELBASAN	ING.HIDROTEKNIK	
DATA	MARS 2017	ING.ELEKTRIK	
		ING.ELEKTRIK	
		PERPUNUES	Ing.RESHIT BEDHIA


Prerja 1-1 Sh.1:12.5

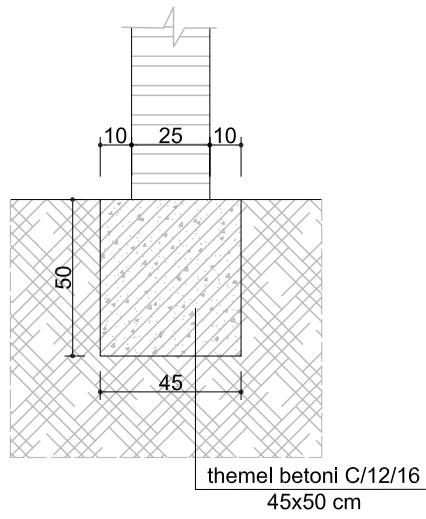


Prerja 2-2 Sh.1:12.5

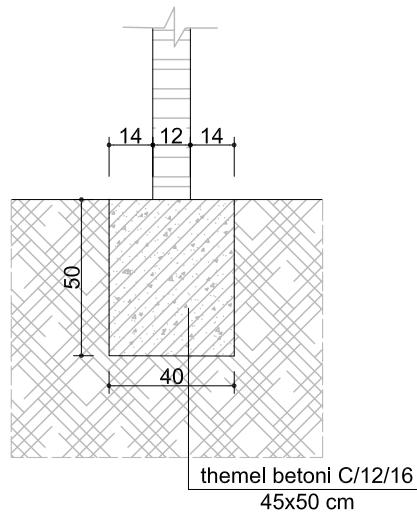


Tubacion HDPEi brinjezuar DN 150 mm linja e KUZ-se SH 1:20

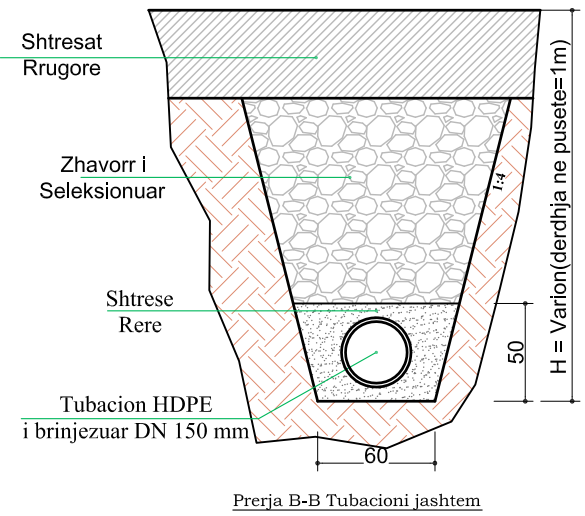


Rrjeti kanalizimeve brenda banjove Sh.1:50

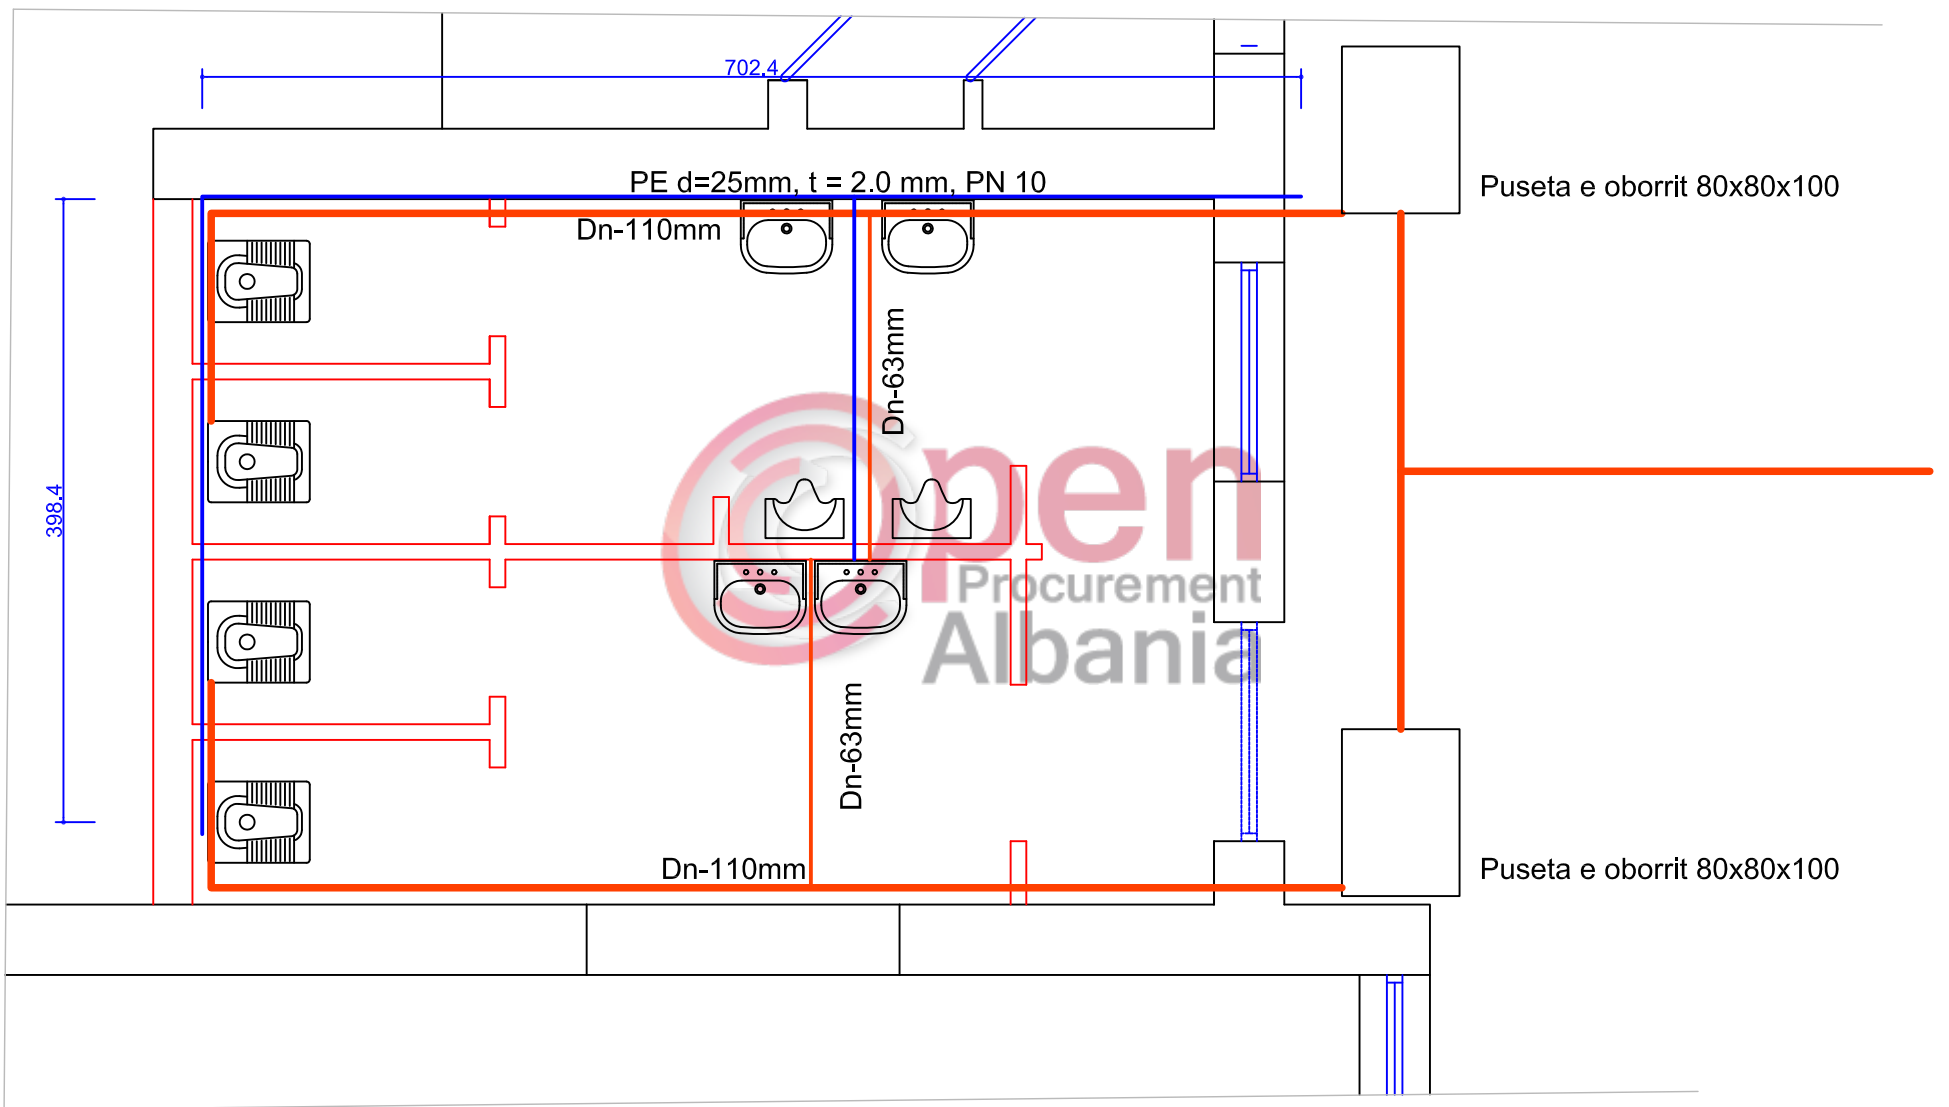

Tubacion HDPEi brinjezuar DN 110 mm linja e KUZ-se SH 1:20

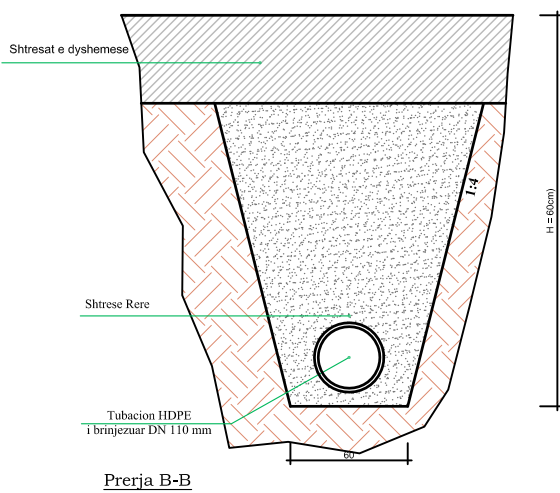

 BASHKIA ELBASAN DREJTORIA E PROJEKTIM DHE SHERBIMEVE INXHINIERIKE		SHKALLA 1:100 Fleta A-09	
VEPRA	RIKONSTRUKSIONI I PJESESHEM TREGUT FRUTA PERIME	DREJTOR	Ark. GENTIAN TABAKU
EMERTIMI	PLANI INSTALIMEVE HIDROSAN DETAJE TE NDRYSHME	PERGJEGJES	Ing.RESHIT BEDHIA
POROSITI	BASHKIA ELBASAN	ING.HIDROTEKNIK	
INVESTITORI	BASHKIA ELBASAN	ING.ELEKTRIK	
DATA	MARS 2017	ING.ELEKTRIK	
		PERPUNUES	Ing.RESHIT BEDHIA