



PRERJE GJATESORE E URES

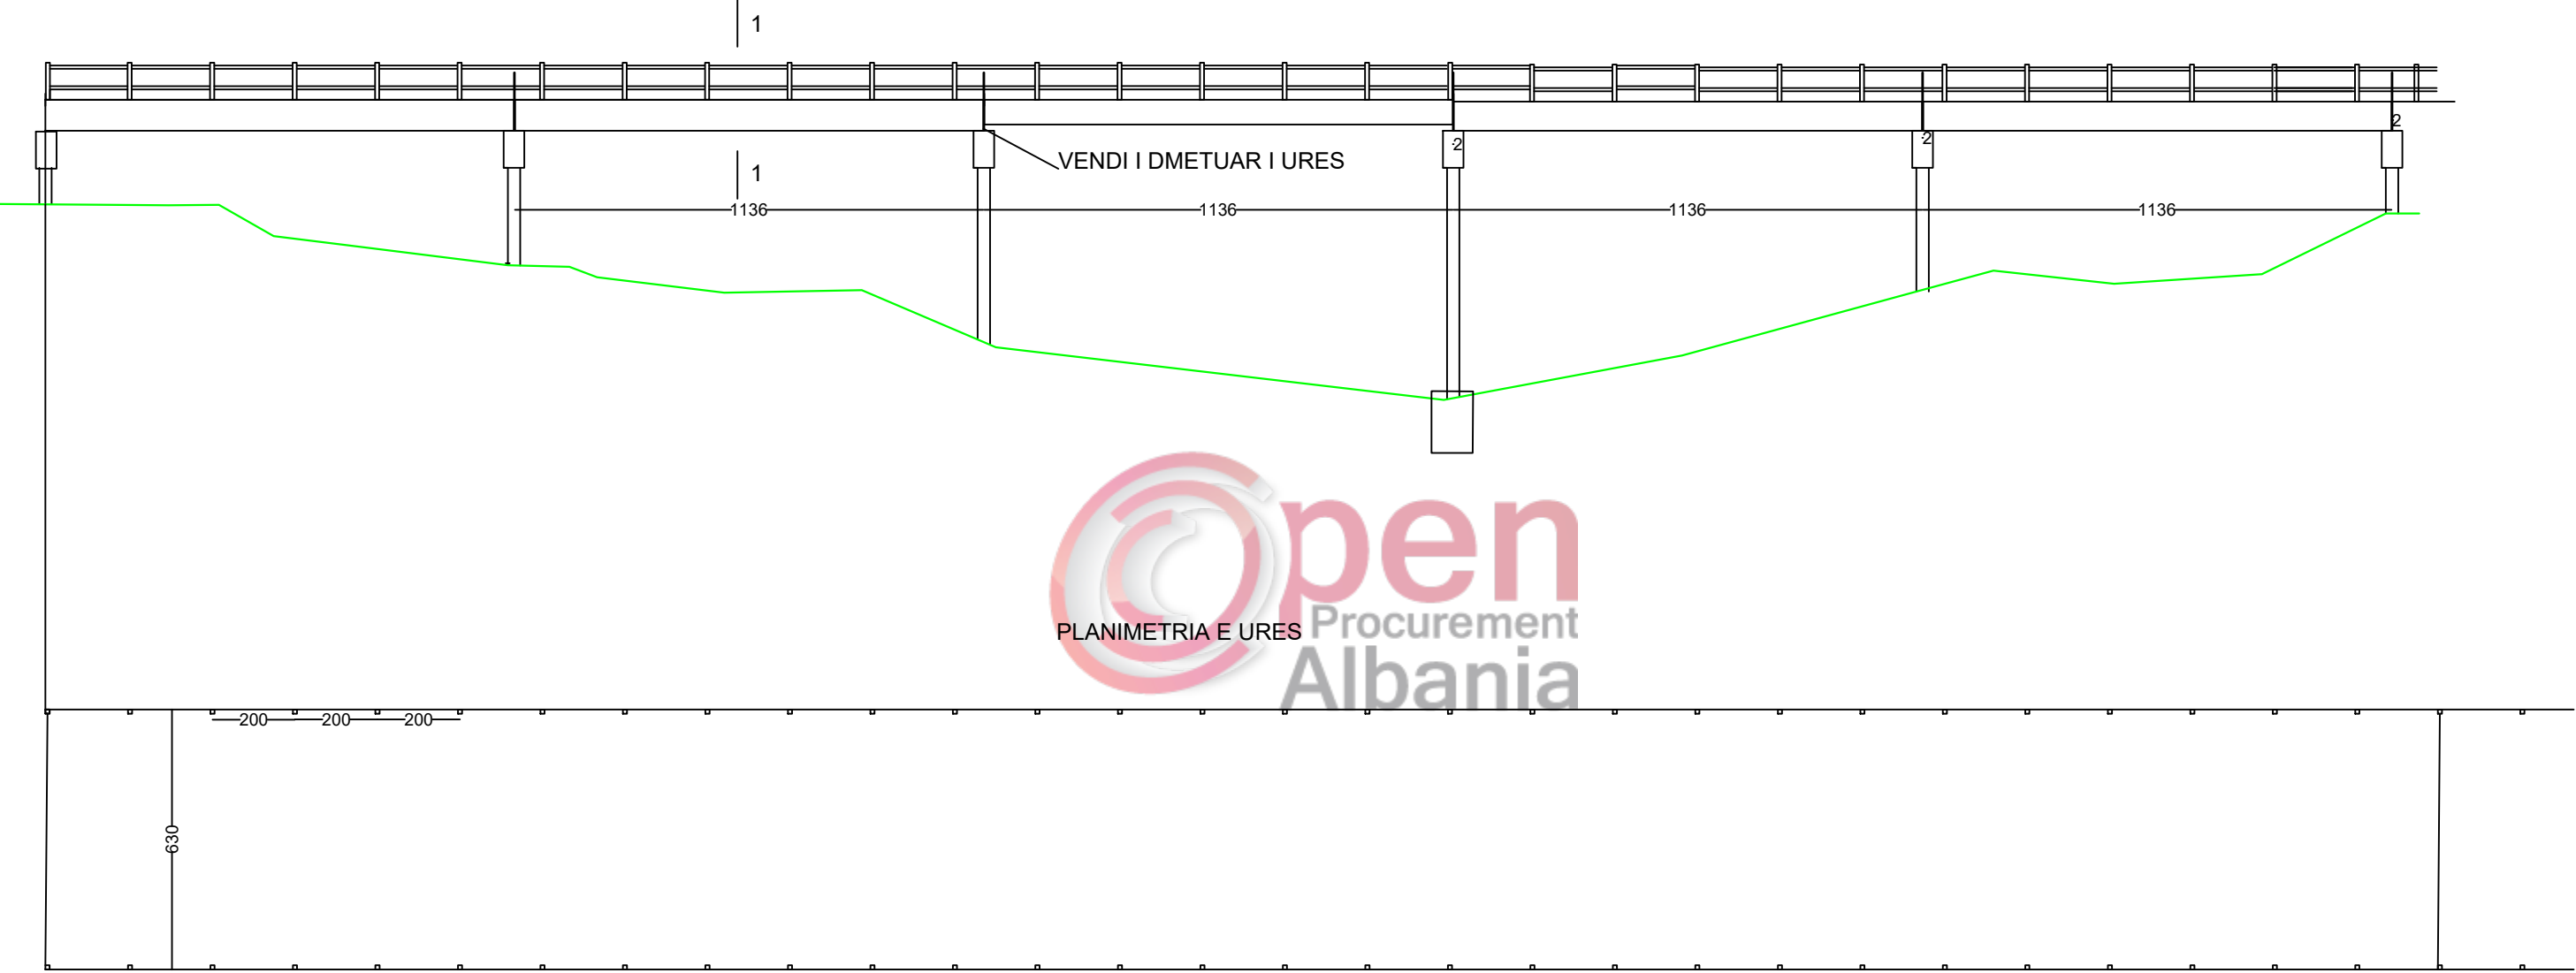


POROSITES	EMRI I PROJEKTIT	Emertimi i Fletes	PROJEKTUES	Firma	Data
BASHKIA DEVOLL	Rikonstrukcion Ura-Proger	Pamje gjatesore	Arbi shpk Ing.Spiro DAMA		

PRERJA 1-1

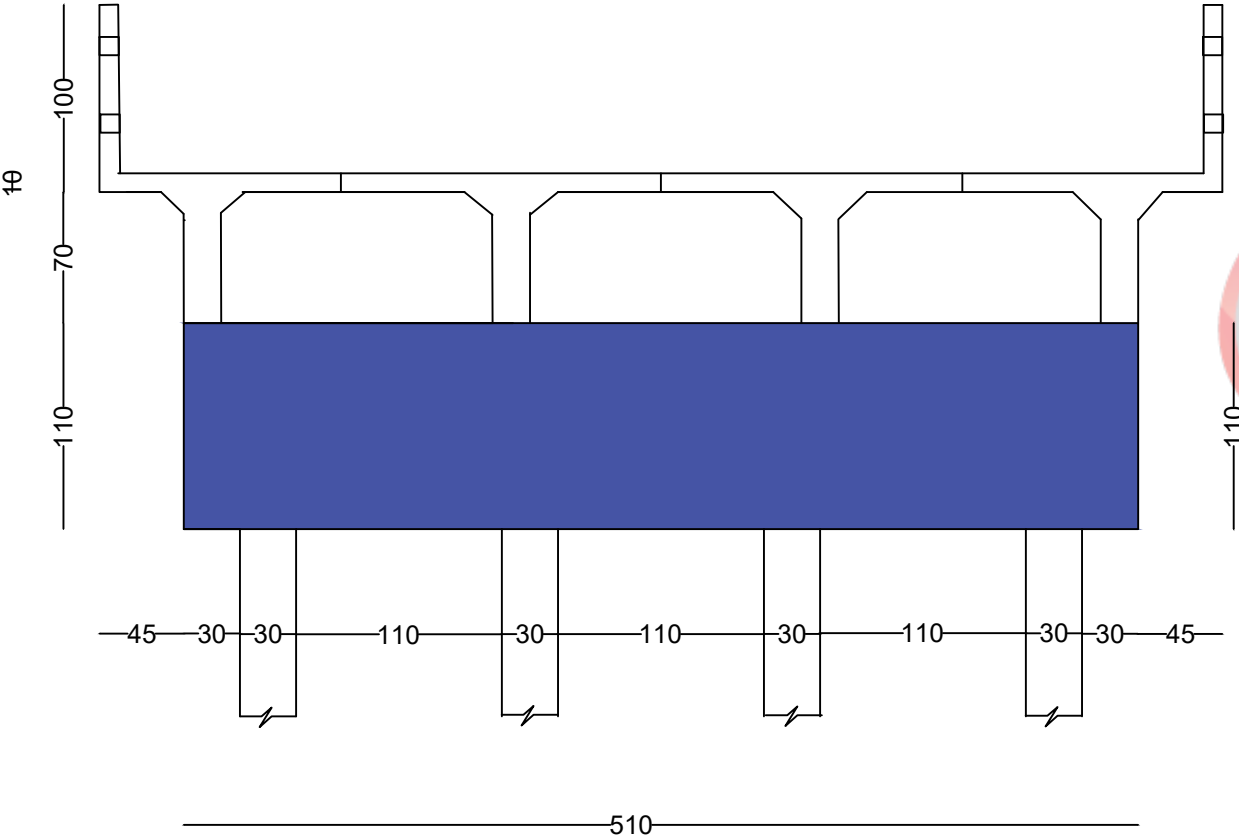


JASTEK I DEMENTUAR

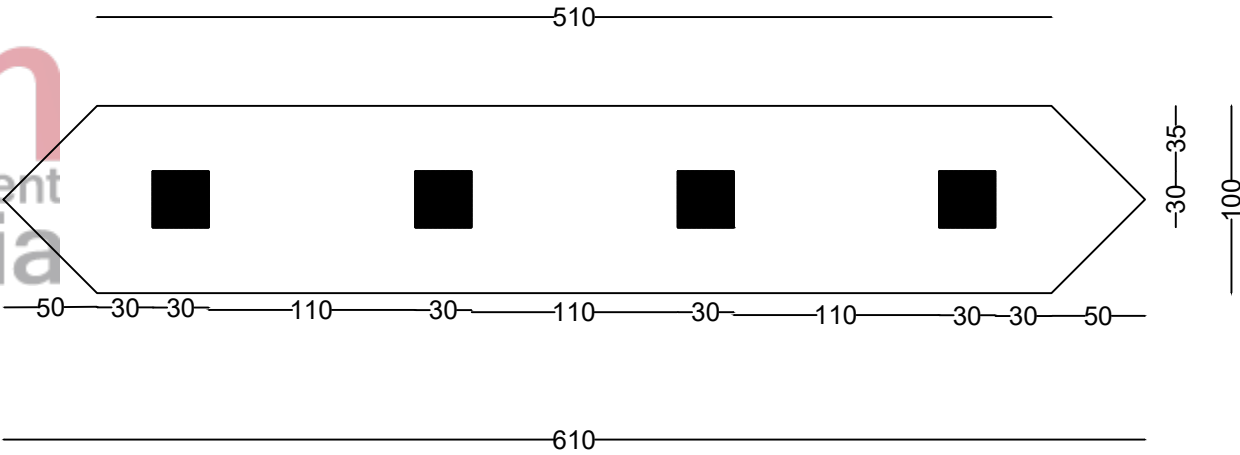

POROSITES	EMRI I PROJEKTIT	Emertimi i Fletes	PROJEKTUES	Firma	Data
BASHKIA DEVOLL	Rikonstrukcion Ura-Proger	Prerje terthore	Arbi shpk Ing.Spiro DAMA		

ARMIMI I TRAUT

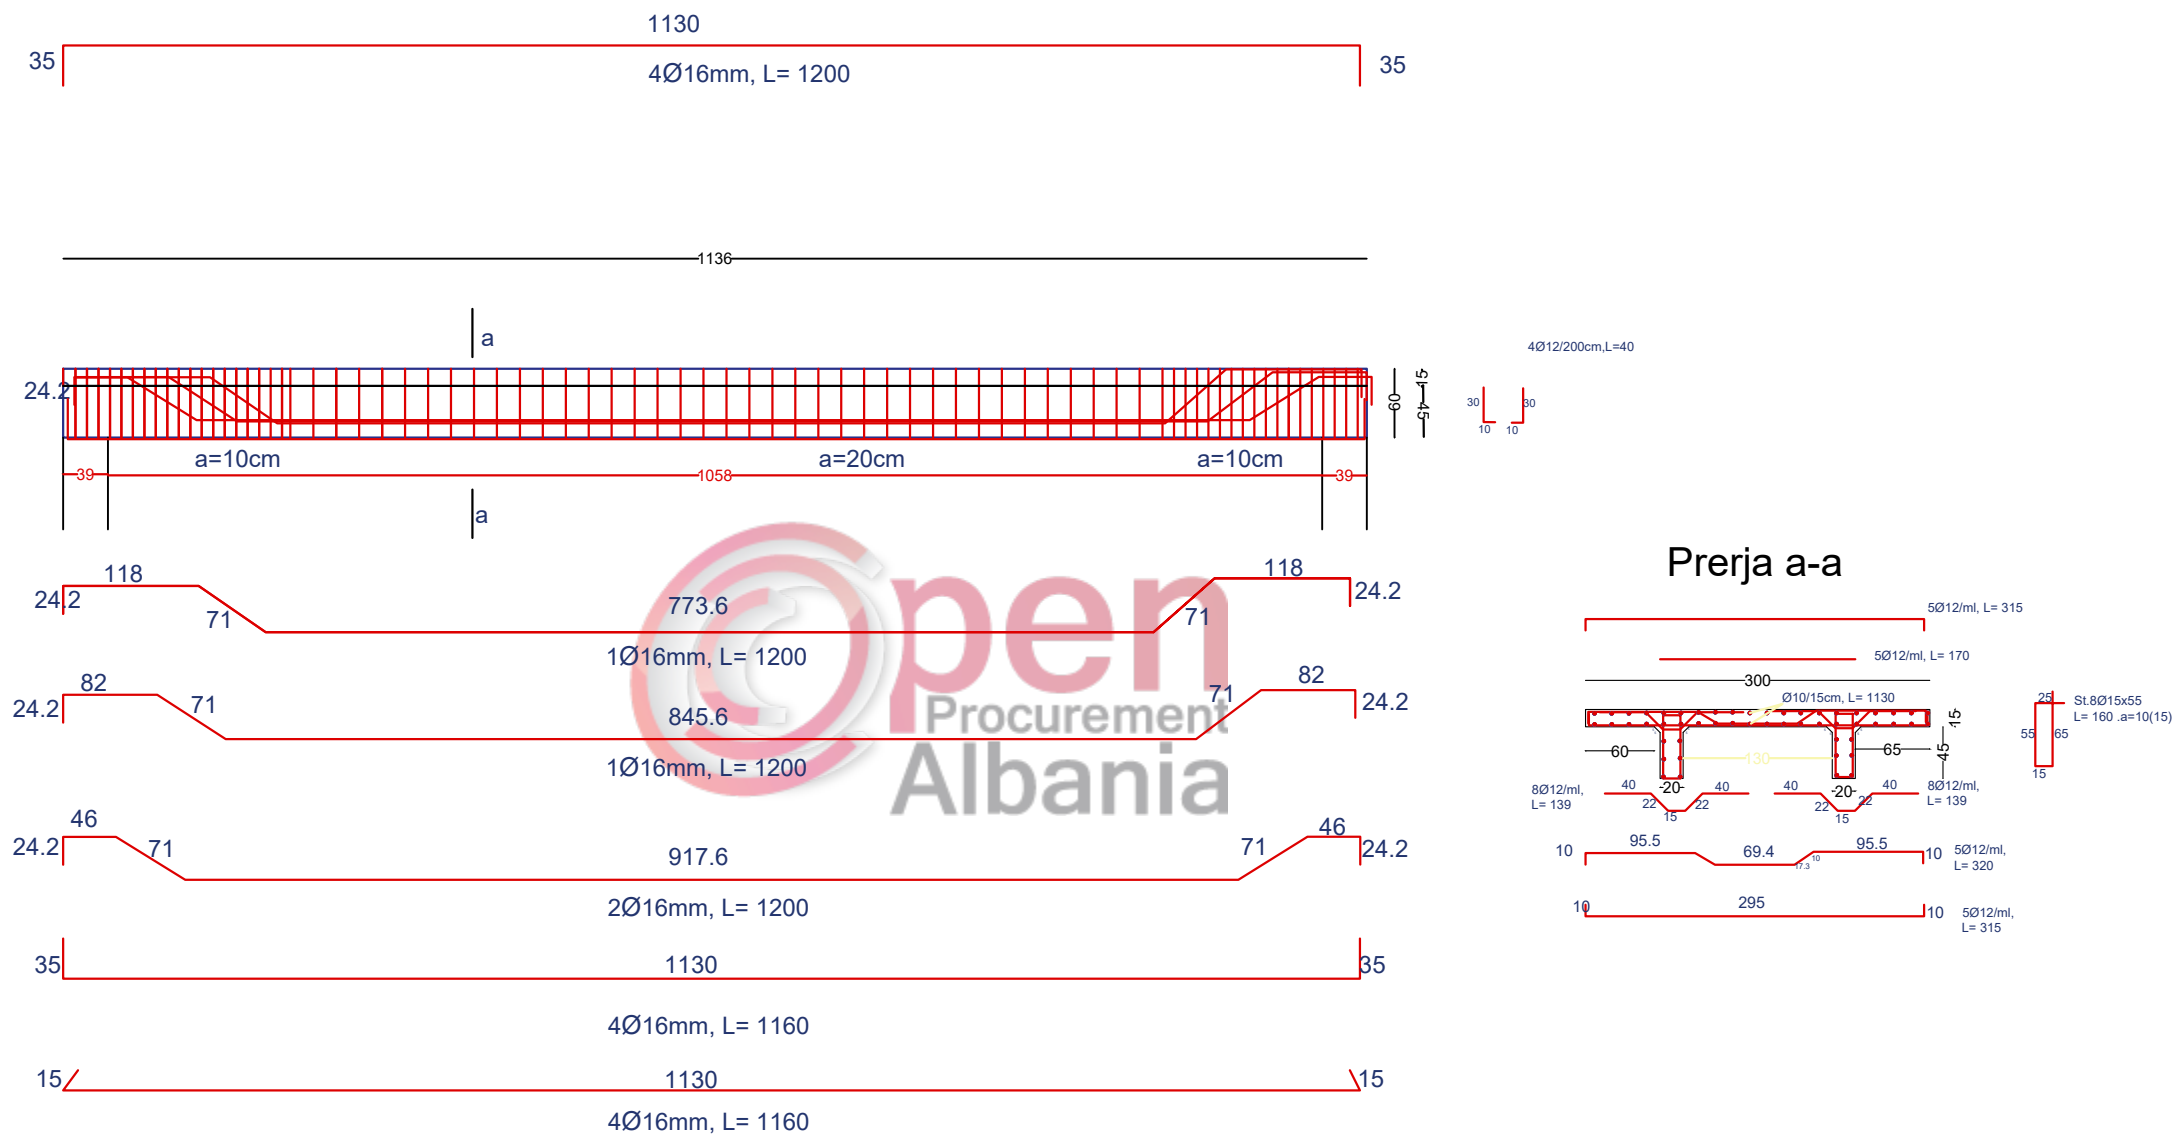

POROSITES	EMRI I PROJEKTIT	Emertimi i Fletes	PROJEKTUES	Firma	Data
BASHKIA DEVOLL	Rikonstruktion Ura-Proger	Armimi i traut	Arbi shpk Ing.Spiro DAMA		


PERFORCIM I MBESHTETJEVE



POROSITES	EMRI I PROJEKTIT	Emertimi i Fletes	PROJEKTUES	Firma	Data
BASHKIA DEVOLL	Rikonstruktion Ura-Proger	Pamje Perforcim i Mbeshtetjes	Arbi shpk Ing.Spiro DAMA		

PRERJA 1-1

Detaj i perforcimit te
mbeshtetjes

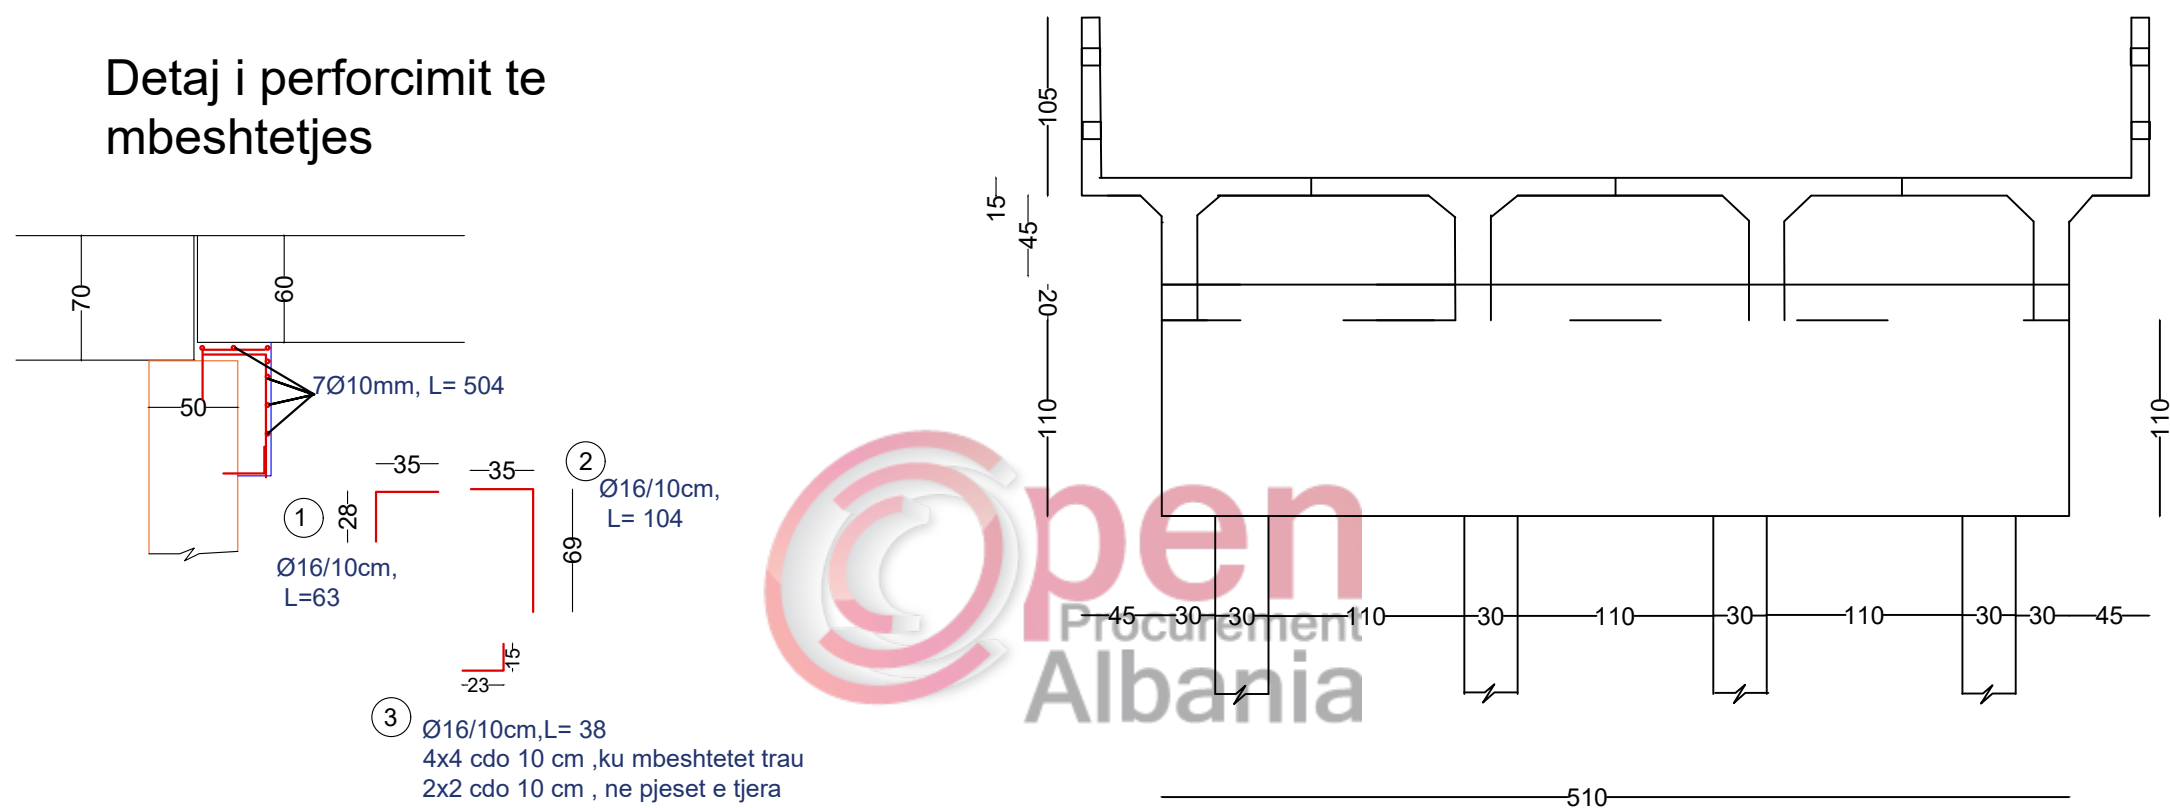

Open
Procurement
Albania

POROSITES

BASHKIA DEVOLL

EMRI I PROJEKTIT

Rikonstrukcion Ura-Proger

Emertimi i Fletes

Detaje, prerje

PROJEKTUES

Arbi shpk
Ing.Spiro DAMA

Firma

Data