

MIRATO HET
KRYETARI I BASHKISE



PROJEKT - ZBATIM


" SKEMA AKSIALE E LINJES TE JASHTME TE UJESJELLESIT BISHNICE-VELCAN"

NJESIA ADMINISTRATIVE VELCAN
BASHKIA POGRADEC

SKEMA AKSIALE E LINJES TE JASHTME TE UJESJELLESIT
NJESIA ADMINISTRATIVE VELCAN
BASHKIA POGRADEC

SHKALLA 1:1000

MIRATOI
KRYTARI IBASHKISE
EDUART KAPRI

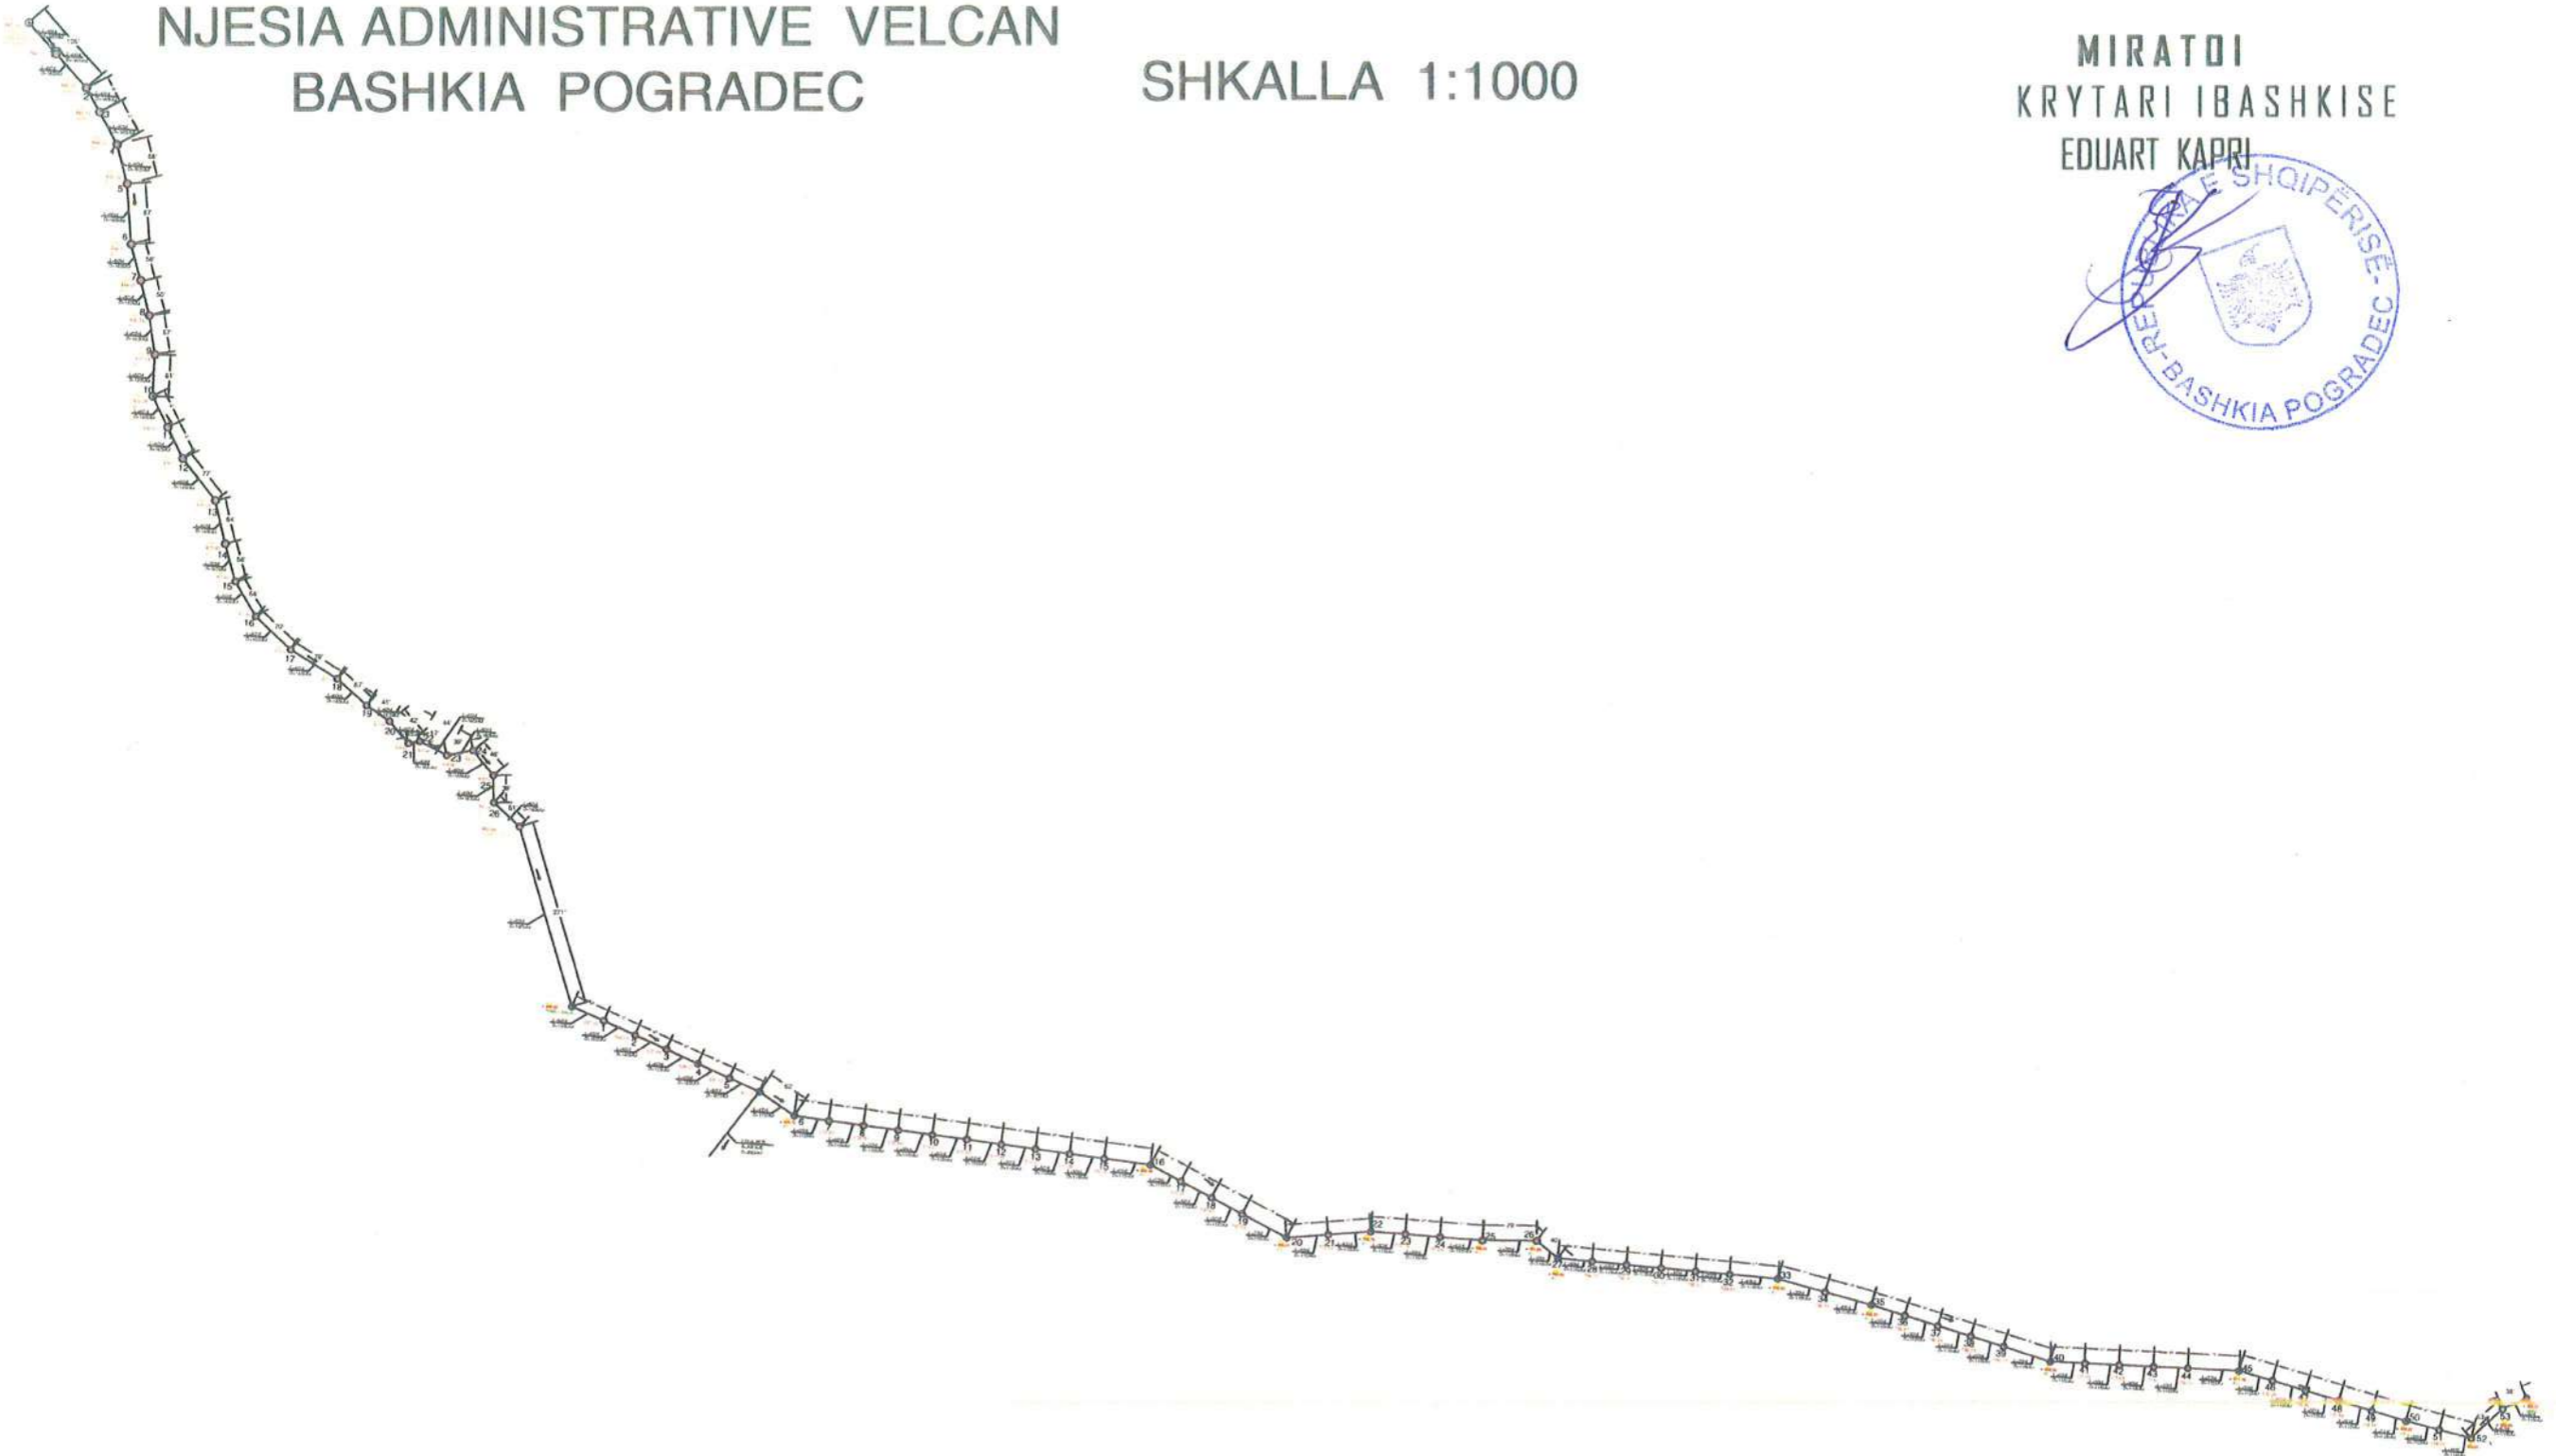


BASHKIA POGRADEC	Objekti: "Linja e jashteme e Ujesjellsit Bishnice - Velcan"	
	Ing. Hidroteknik	Olti Begollari
Ing. Mekanik	Ilir Vako	
Ing. Mekanik	Koco Tavanxhi	
Ing. Ndertimi	Violeta Cekani	

AZHORNIMI I LINJES TE JASHTME TE UJESJELLESIT BISHNICE-VELCAN-SLABINJE (EKZISTUESE)

SH 1:200

NJESIA ADMINISTRATIVE VELCAN DHE PROPTISHT
BASHKIA POGRADEC


MIRATOHET
KRYETARI I BASHKISE
EDUART KAPRI

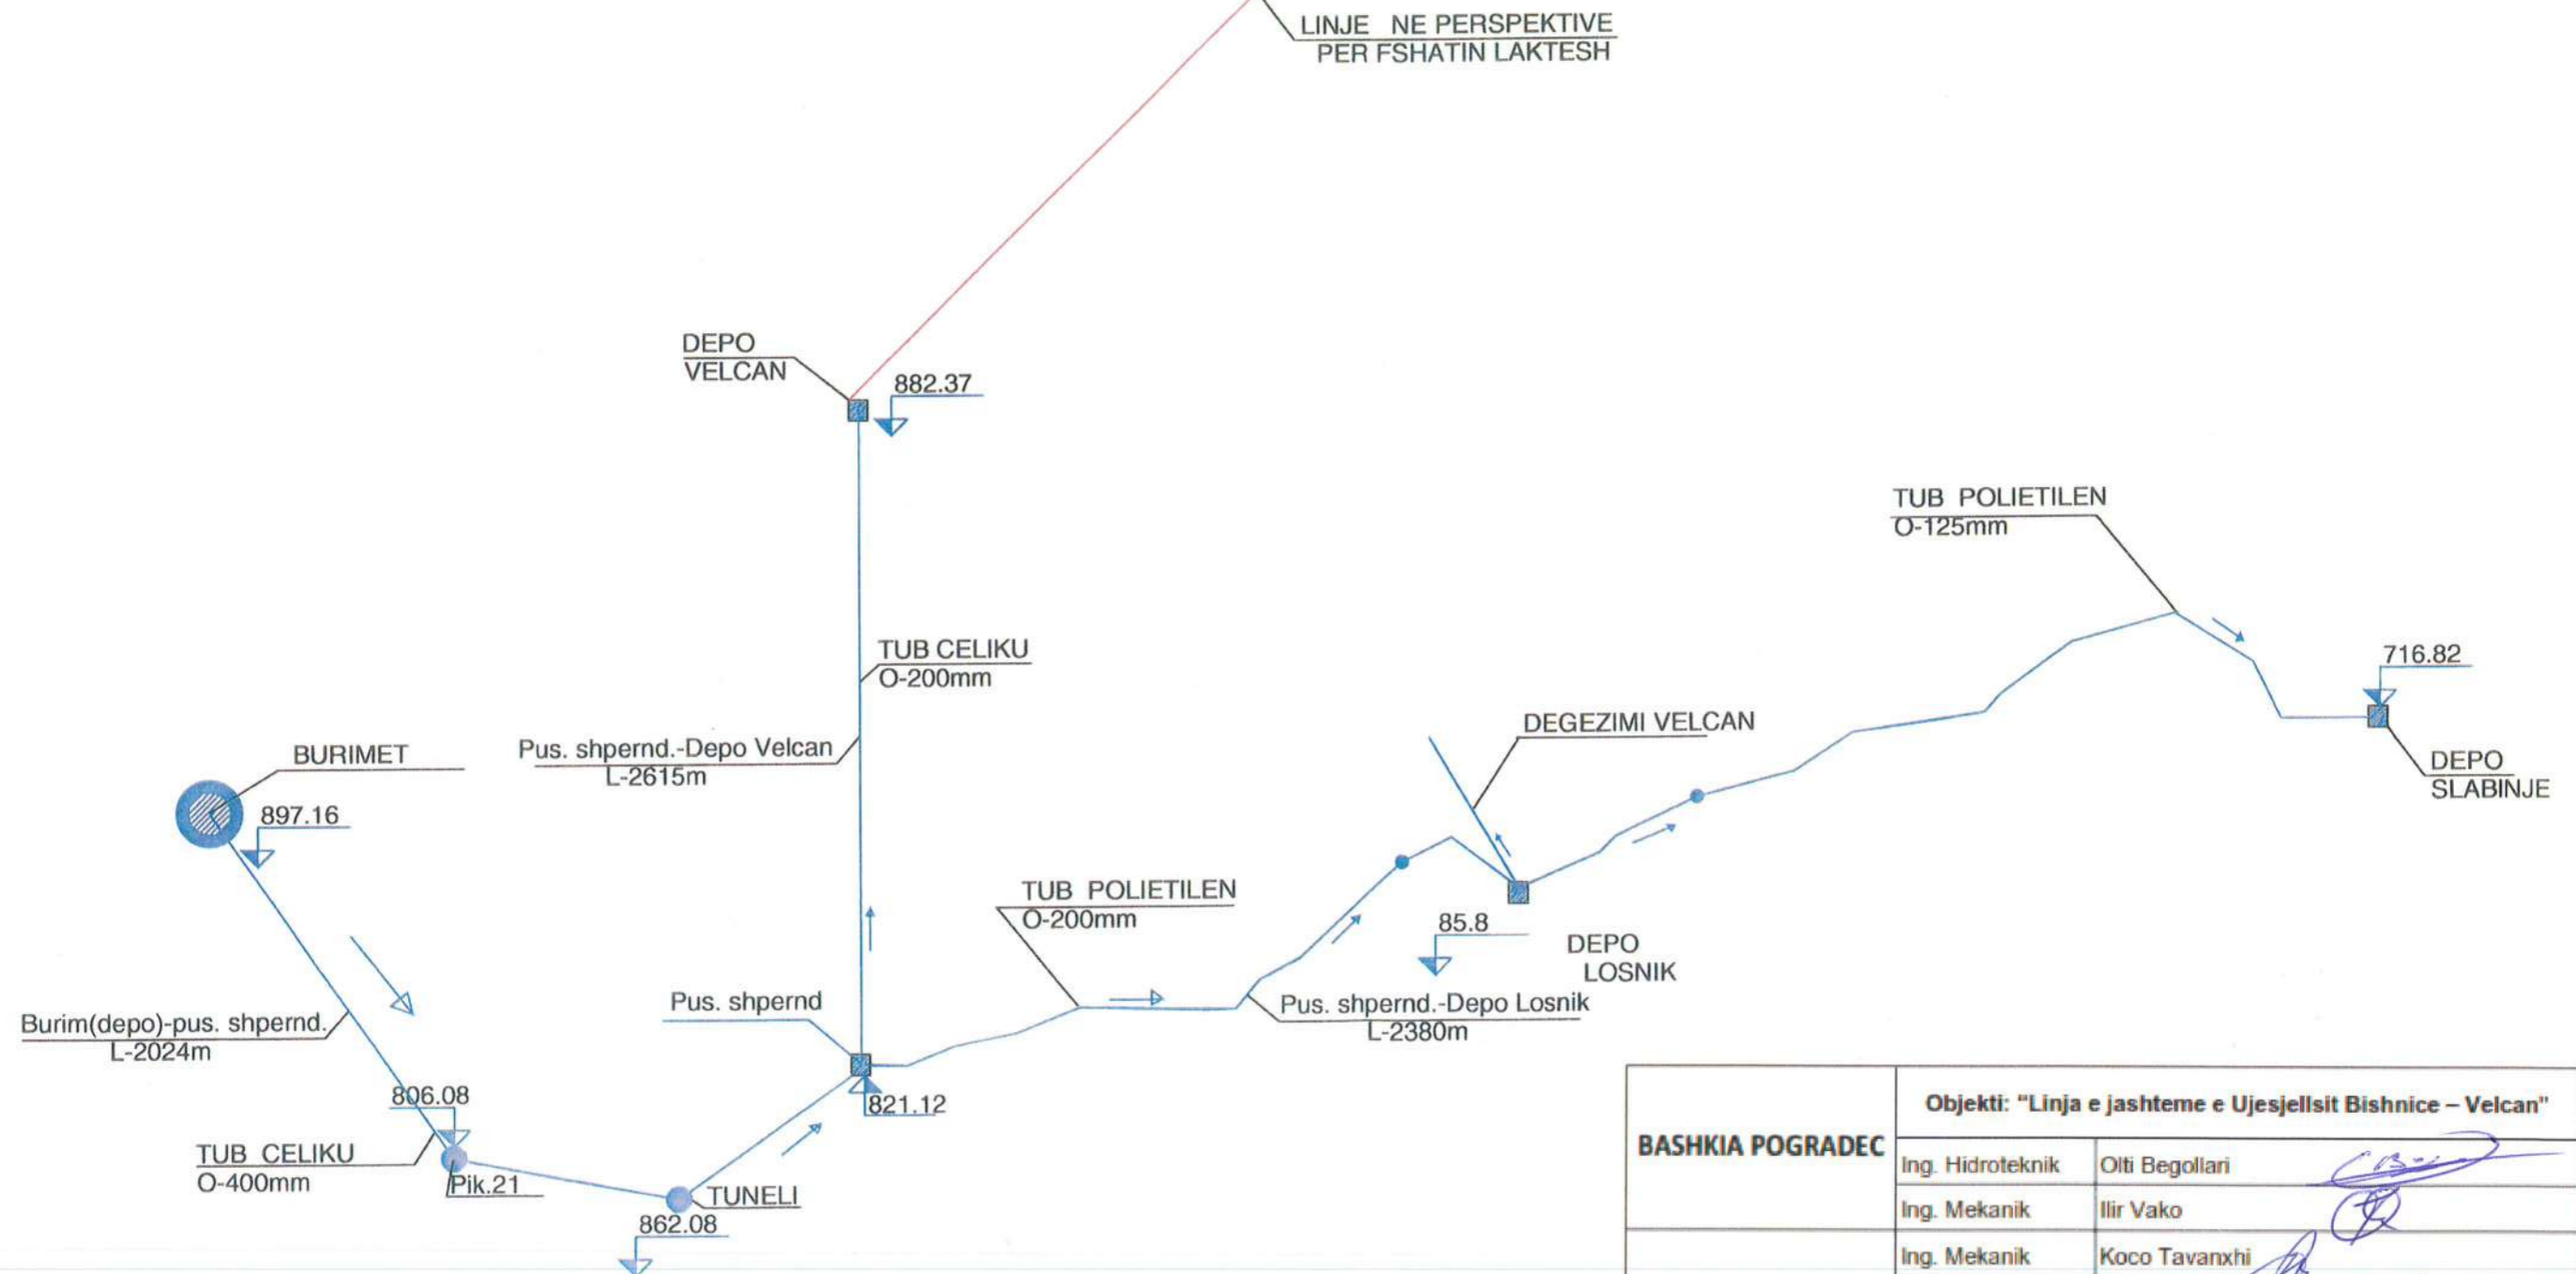

BASHKIA POGRADEC	Objekti: "Linja e jashteme e Ujesjellsit Bishnice – Velcan"	
	Ing. Hidroteknik	Olti Begollari
	Ing. Mekanik	Ilir Vako
	Ing. Mekanik	Koco Tavanxhi
	Ing. Ndertimi	Violeta Cekani

SKEM AKSIALE E UJESJELLESIT BISHNICE-VELCAN SH 1:150

MIRATOHET
KRYETARI I BASHKISE
EDUART KAPRI

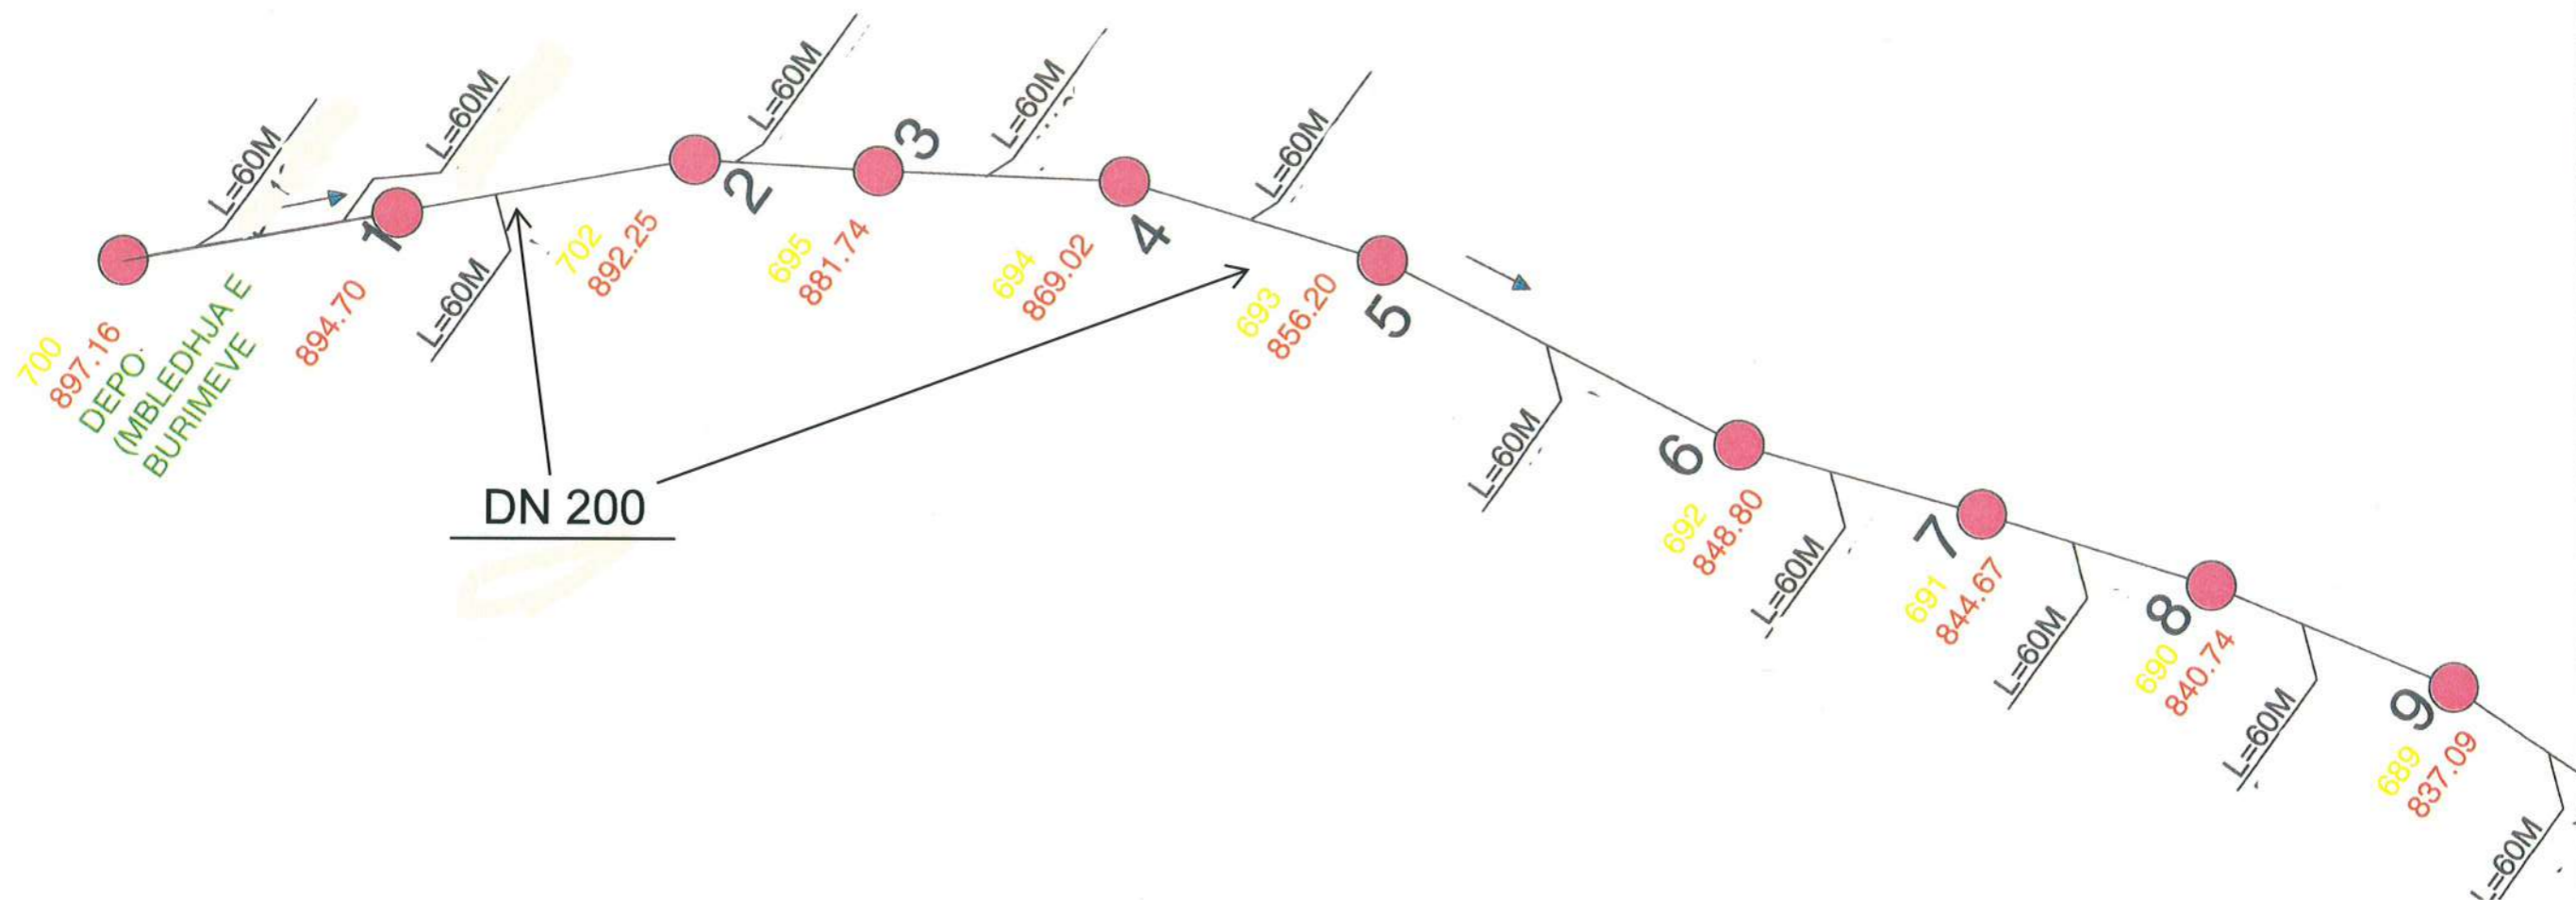


BASHKIA POGRADEC	Objekti: "Linja e jashteme e Ujesjellsit Bishnice – Velcan"	
	Ing. Hidroteknik	Olti Begollari
	Ing. Mekanik	Ilir Vako
	Ing. Mekanik	Koco Tavanxhi
	Ing. Ndertimi	Violeta Cekani

SKEM AKSIALE E UJESJELLESIT BISHNICE-VELCAN

SH 1:150


MIRATOHET
KRYETARI I BASHKISE
EDUART KAPRI

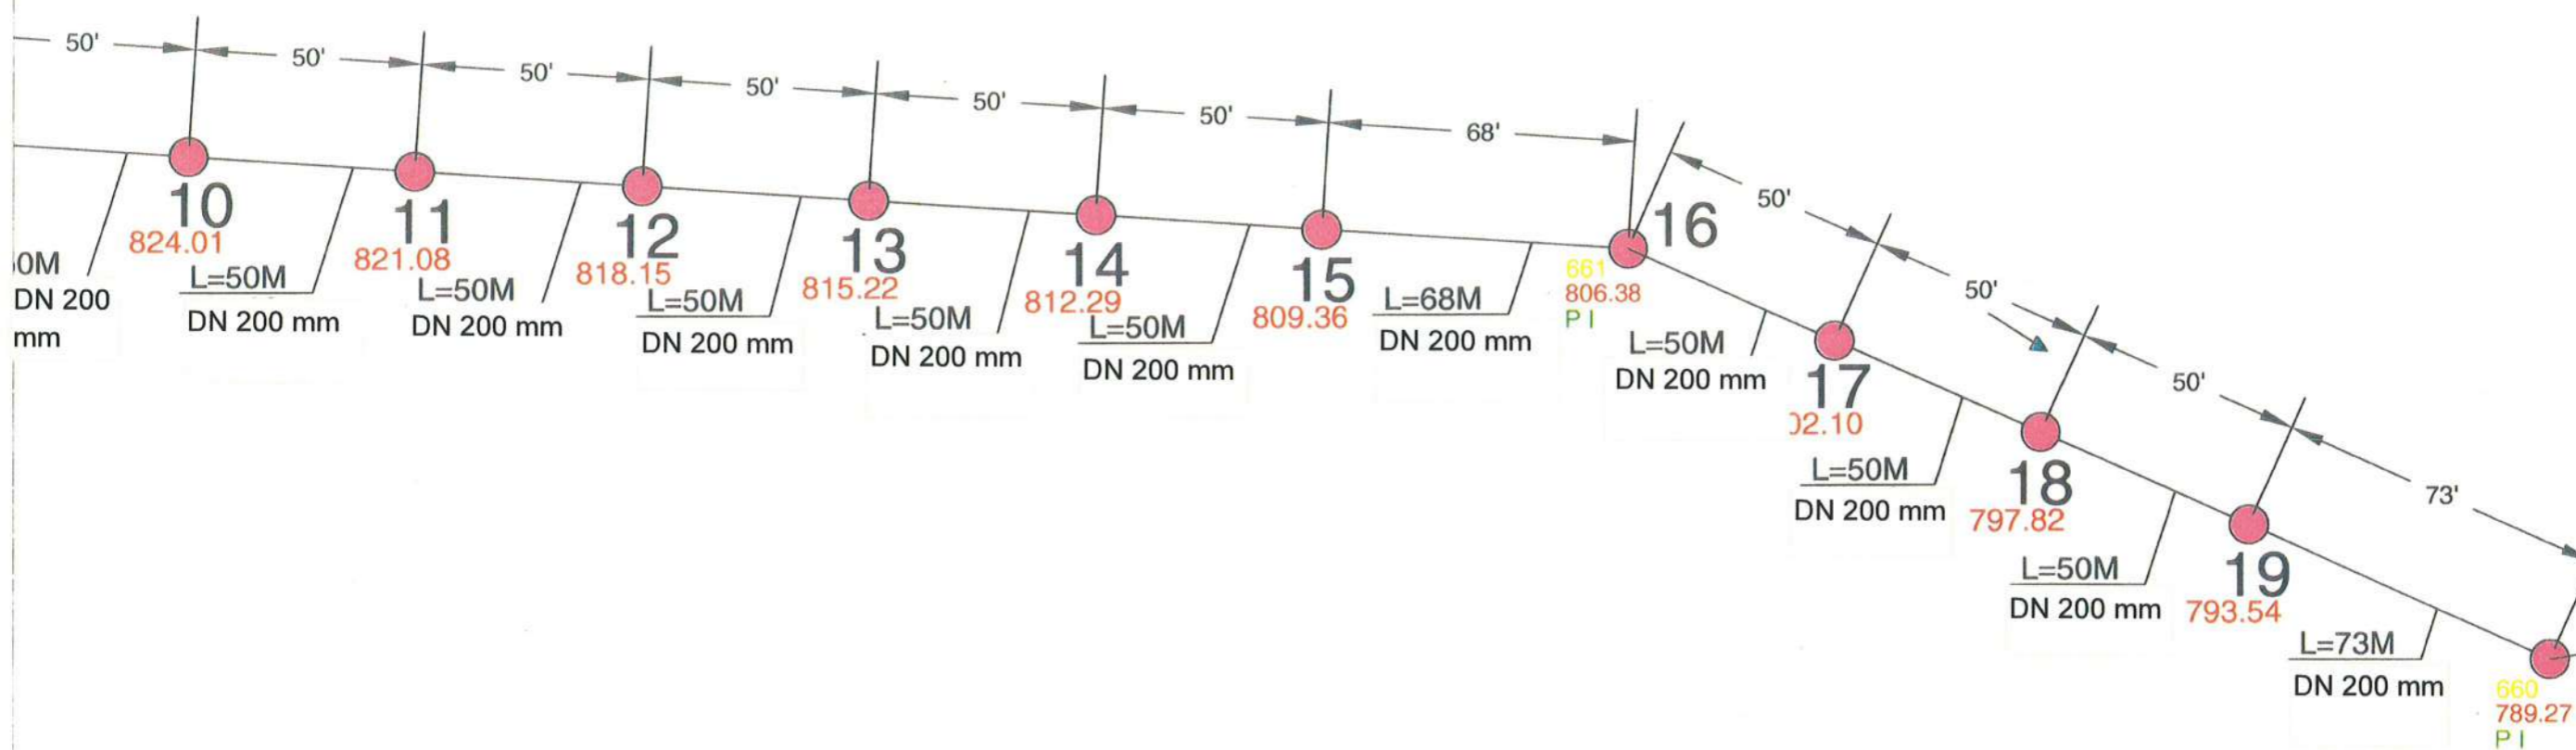

BASHKIA POGRADEC	Objekti: "Linja e jashteme e Ujesjellsit Bishnice – Velcan"	
	Ing. Hidroteknik	Olti Begollari
	Ing. Mekanik	Ilir Vako
	Ing. Mekanik	Koco Tavanxhi
	Ing. Ndertimi	Violeta Cekani

SKEM AKSIALE E UJESJELLESIT BISHNICE-VELCAN

SH 1:150

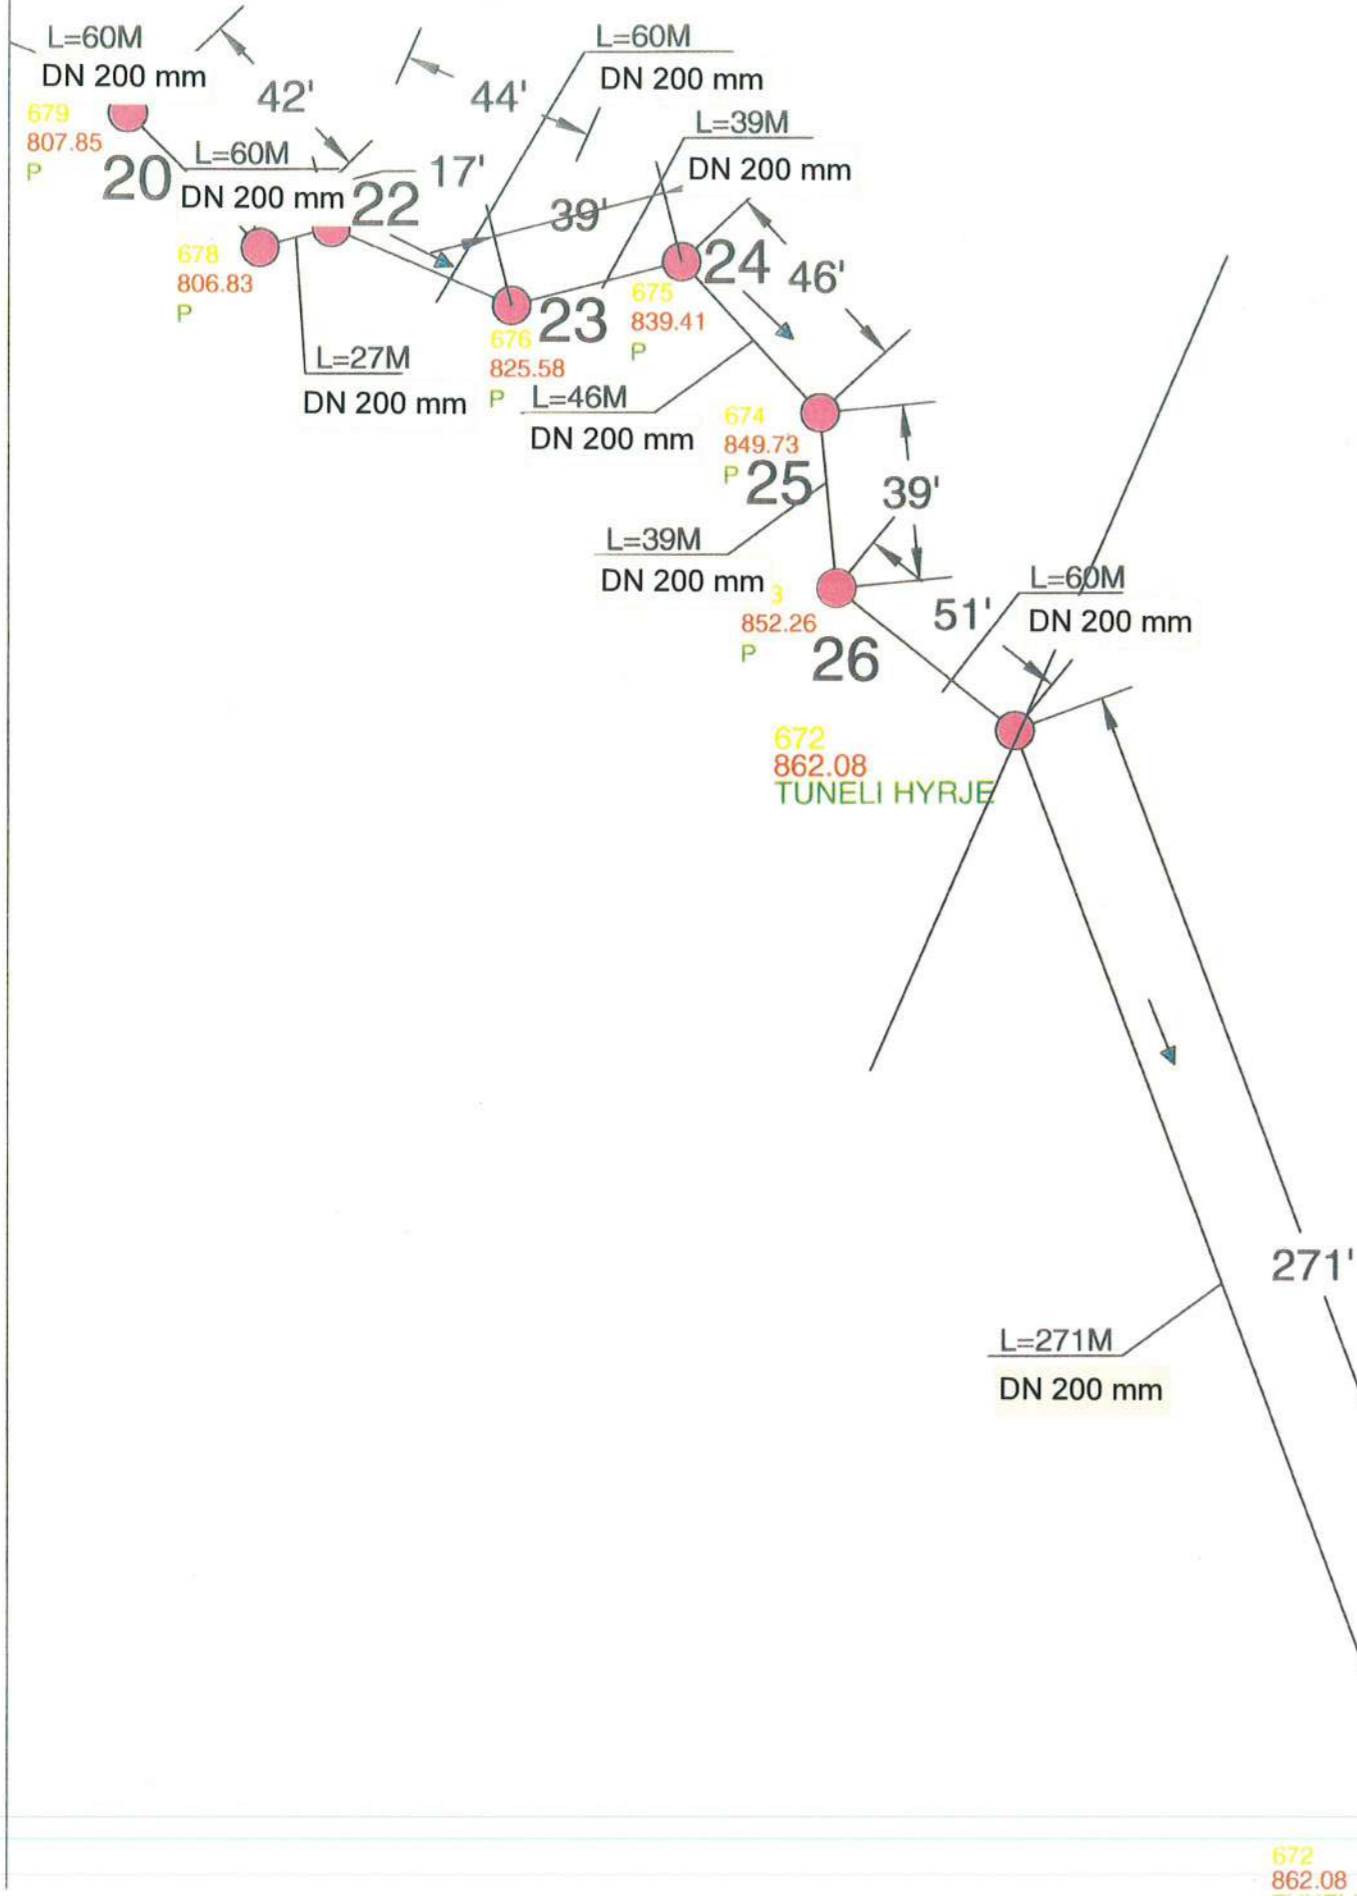

MIRATOHET
KRYETARI I BASHKISE
EDUART KAPRI




BASHKIA POGRADEC	Objekti: "Linja e jashteme e Ujesjellsit Bishnice - Velcan"	
	Ing. Hidroteknik	Olti Begollari
	Ing. Mekanik	Ilir Vako
	Ing. Mekanik	Koco Tavanxhi
	Ing. Ndertimi	Violeta Cekani

672
862.08

SKEM AKSIALE E UJESJELLESIT BISHNICE-VELCAN SH 1:150

MIRATOHET
KRYETARI I BASHKISE
EDUART KAPRI

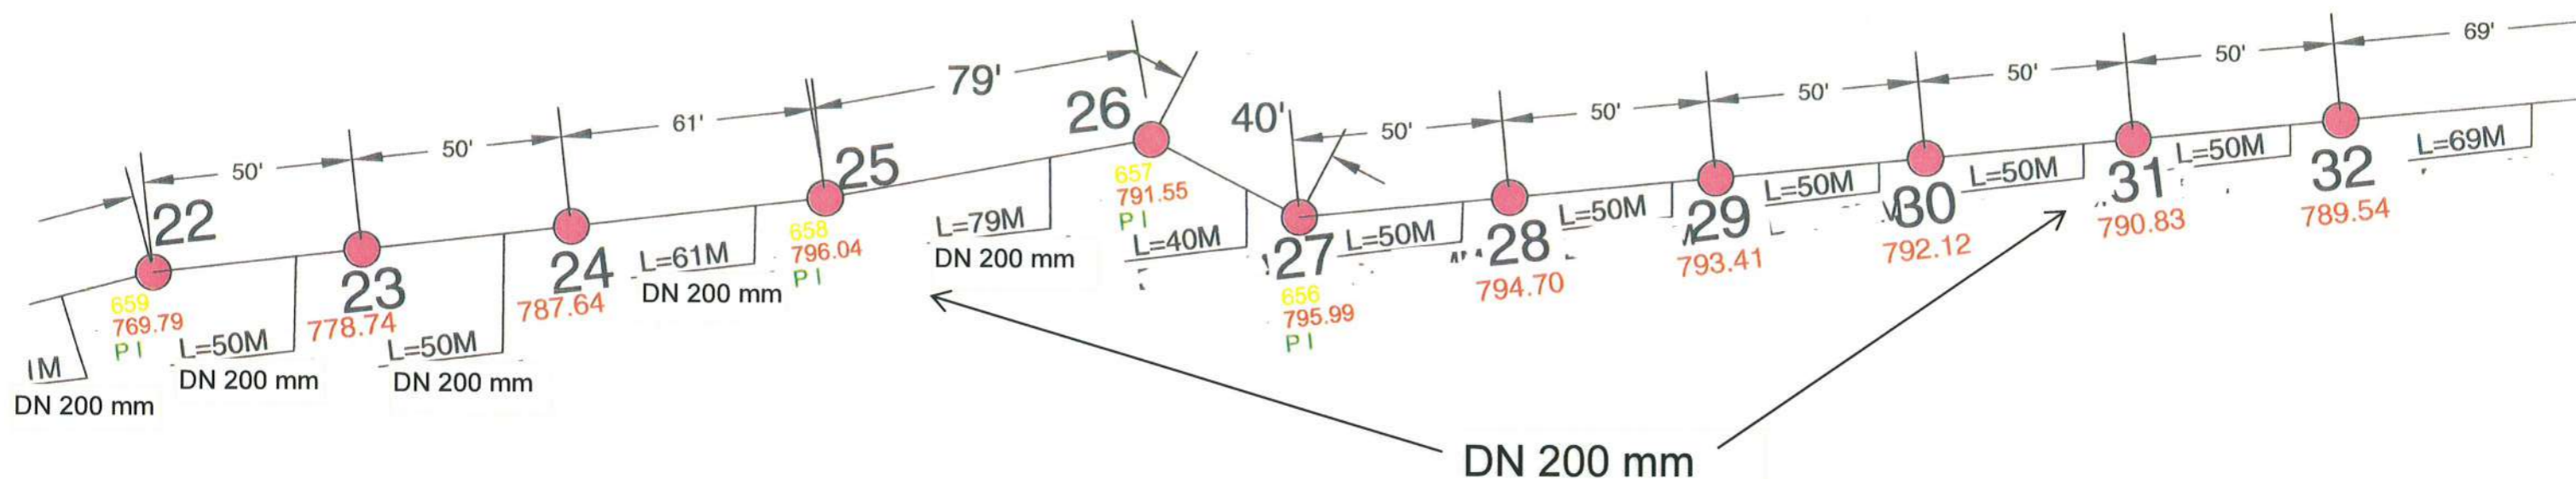


>

BASHKIA POGRADEC	Objekti: "Linja e jashteme e Ujesjellsit Bishnice – Velcan"	
	Ing. Hidroteknik	Olti Begollari
	Ing. Mekanik	Ilir Vako
	Ing. Mekanik	Koco Tavanxhi
	Ing. Ndertimi	Violeta Cekani

SKEMA AKSIALE E LINJES TE JASHTME TE UJESJELLESIT
(BURIMEVE)
SHKALLA 1:150

MIRATOI
KRYTARI I BASHKISE
EDUART KAPRI

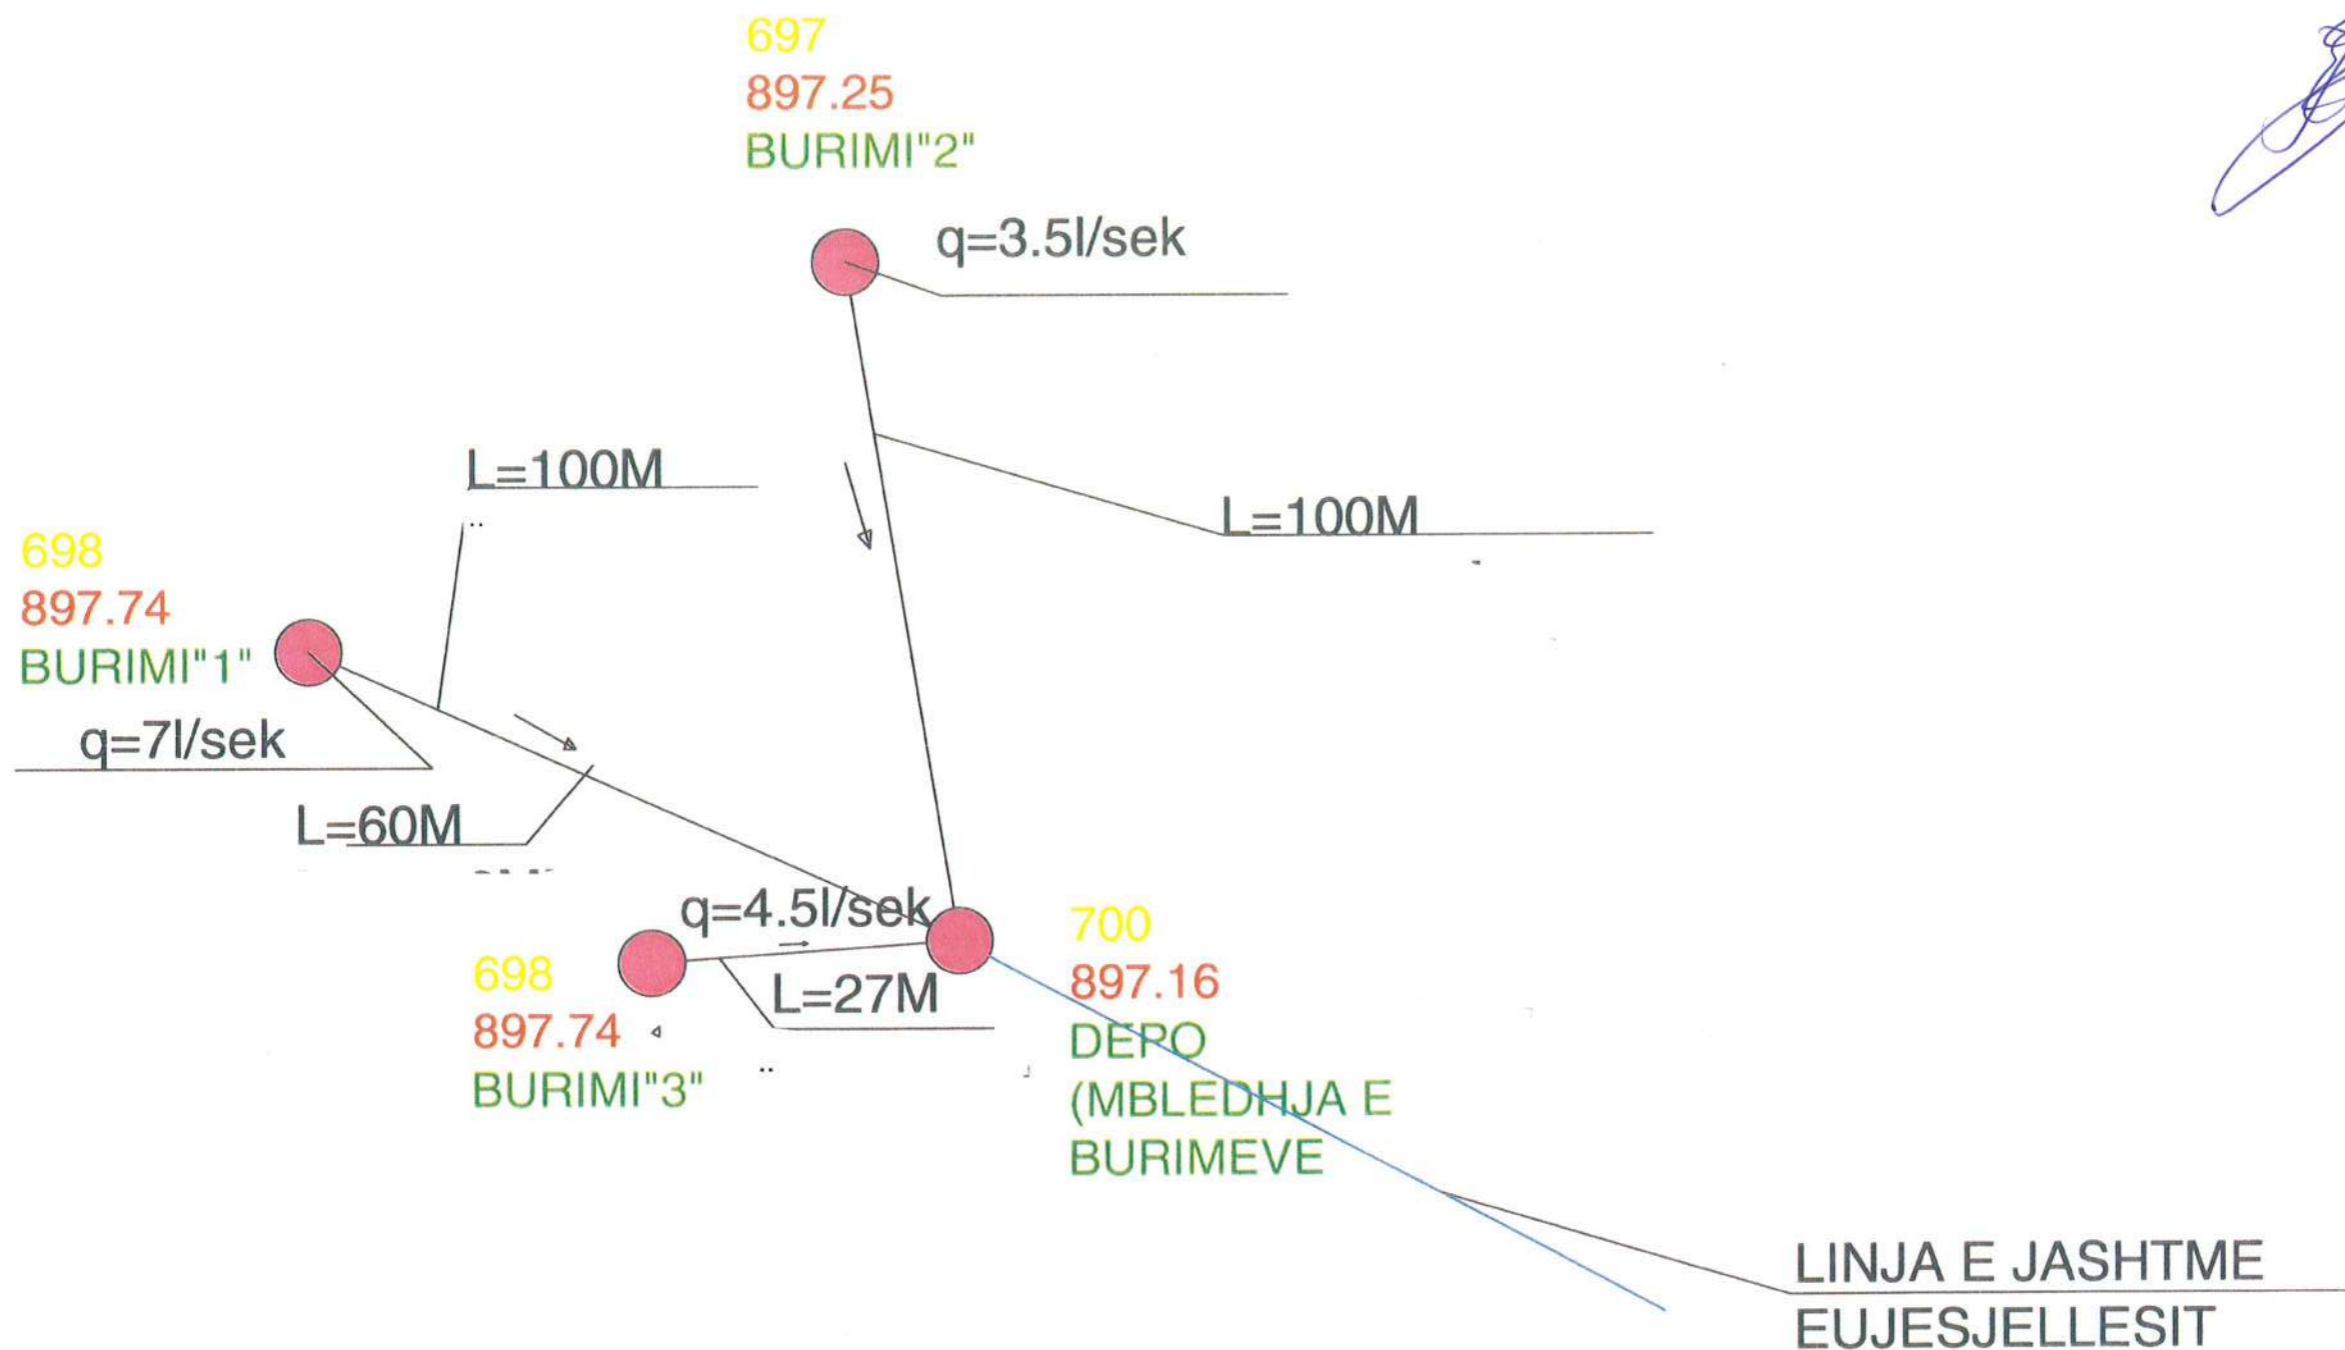


BASHKIA POGRADEC	Objekti: "Linja e jashteme e Ujesjellsit Bishnice – Velcan"	
	Ing. Hidroteknik	Olti Begollari
	Ing. Mekanik	Ilir Vako
	Ing. Mekanik	Koco Tavanxhi
	Ing. Ndertimi	Violeta Cekani

VIJA PJEZOMETRIKE E LINJES TE JASHTME TE UJESJELLESIT
DEPO BURIM PUSETA SHPERNDARESE

BISHNICE-VELCAN
SHK. H. 1/1000
SHK. V. 1/500


MIRATOI
KRYTARI I BASHKISE
EDUART KAPRI

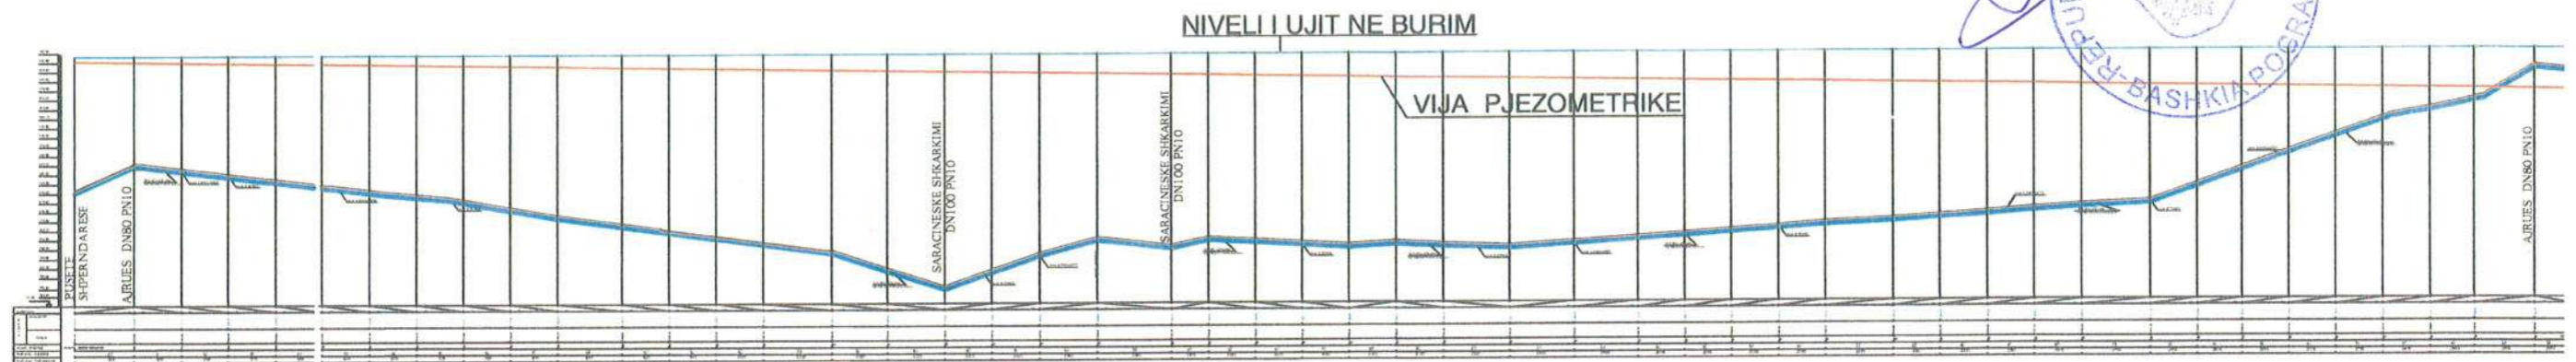

VIJA PJEZOMETRIKE E LINJES TE JASHTME TE UJESJELLESIT
DEPO BURIM PUSETA SHPERNDARESE

BISHNICE-VELCAN
SHK. H. 1/1000
SHK. V. 1/500

MIRATOI
KRYTARI I BASHKISE
EDUART KAPRI

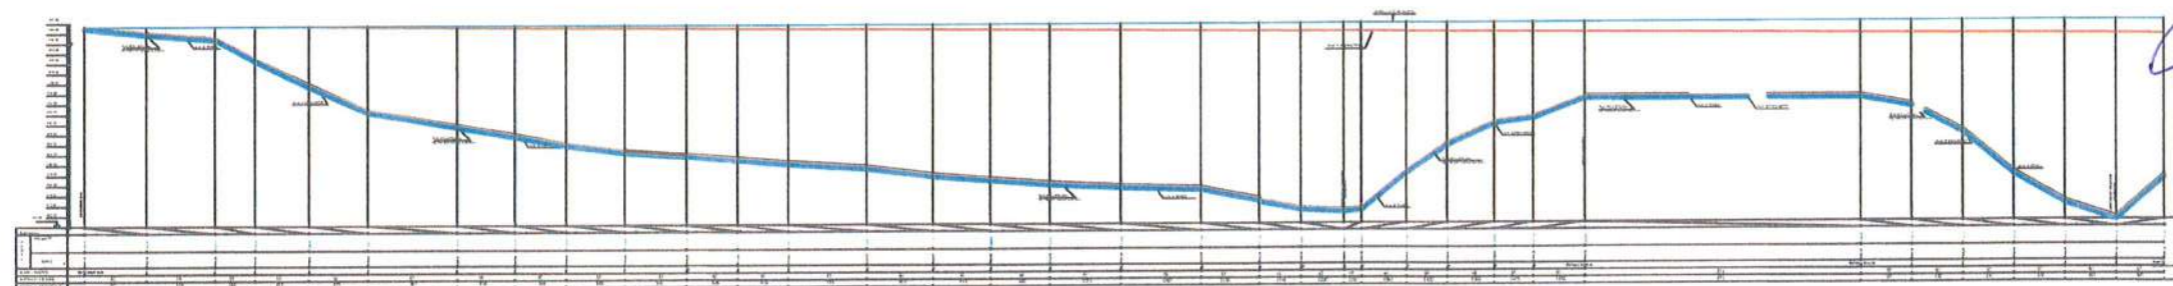

BASHKIA POGRADEC	Objekti: "Linja e jashteme e Ujesjellsit Bishnice - Velcan"	
	Ing. Hidroteknik	Olti Begollari
	Ing. Mekanik	Ilir Vako
	Ing. Mekanik	Koco Tavanxhi
	Ing. Ndertimi	Violeta Cekati

VIJA PJEZOMETRIKE E LINJES TE JASHTME TE UJESJELLESIT


BISHNICE-VELCAN

SHK. H. 1/1000

SHK. V. 1/500

NIVELLI LUT NE BURIM

MIRATOI
KRYTARI I BASHKISE
EDUART KAPRI

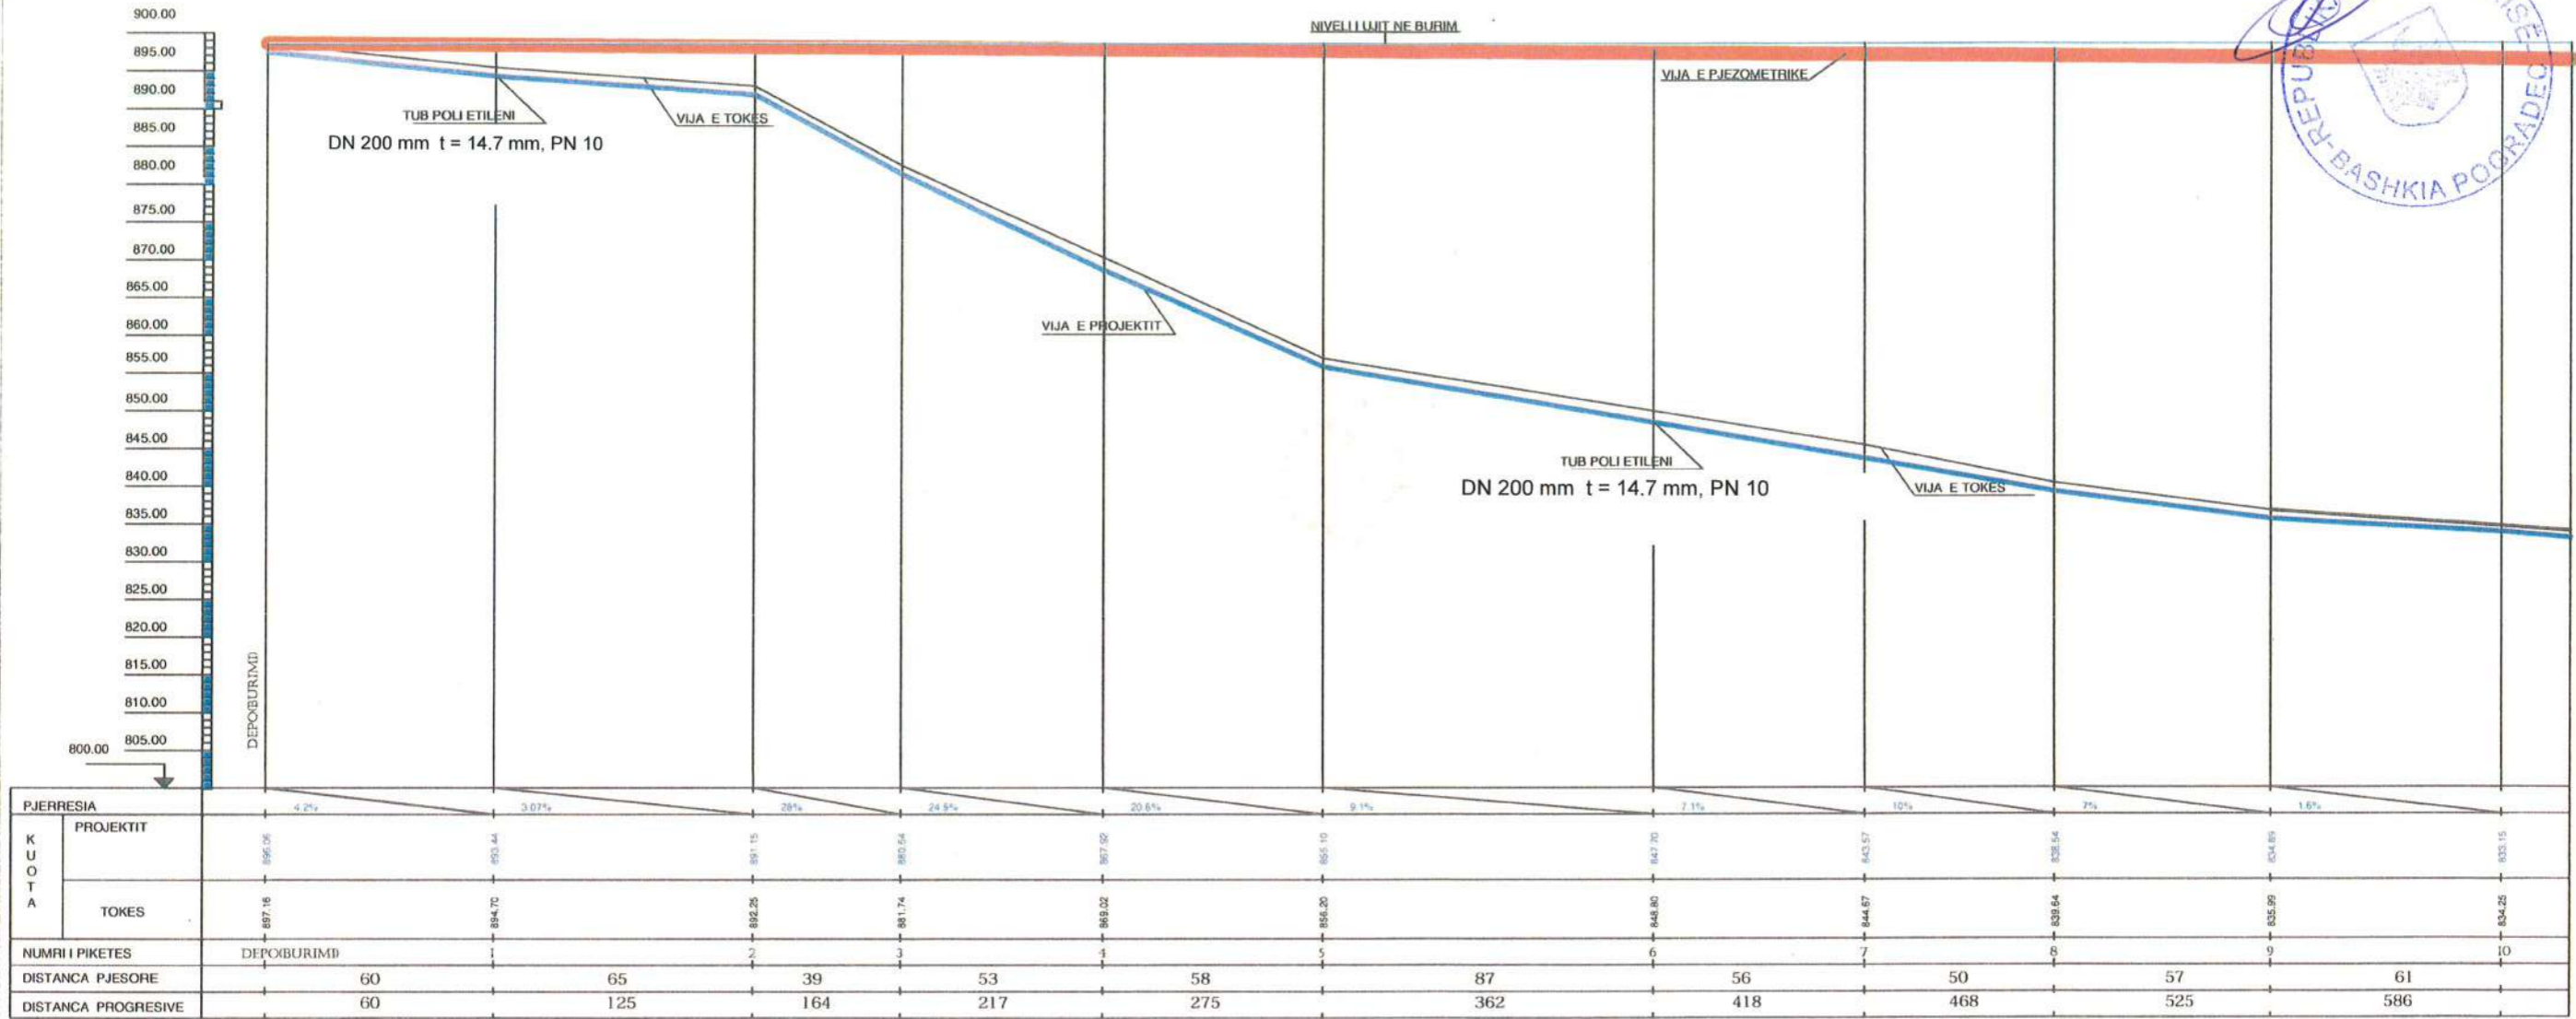


BASHKIA POGRADEC	Objekti: "Linja e jashteme e Ujesjellsit Bishnice - Velcan"	
	Ing. Hidroteknik	Olti Begollari
	Ing. Mekanik	Ilir Vako
	Ing. Mekanik	Koco Tavanxhi
	Ing. Ndertimi	Violeta Cekani

VIJA PJEZOMETRIKE E LINJES TE JASHTME TE UJESJELL ESIT

BISHNICE-VELCAN

MIRATOI
KRYTARI I BASHKISE
EDUART KAPRI

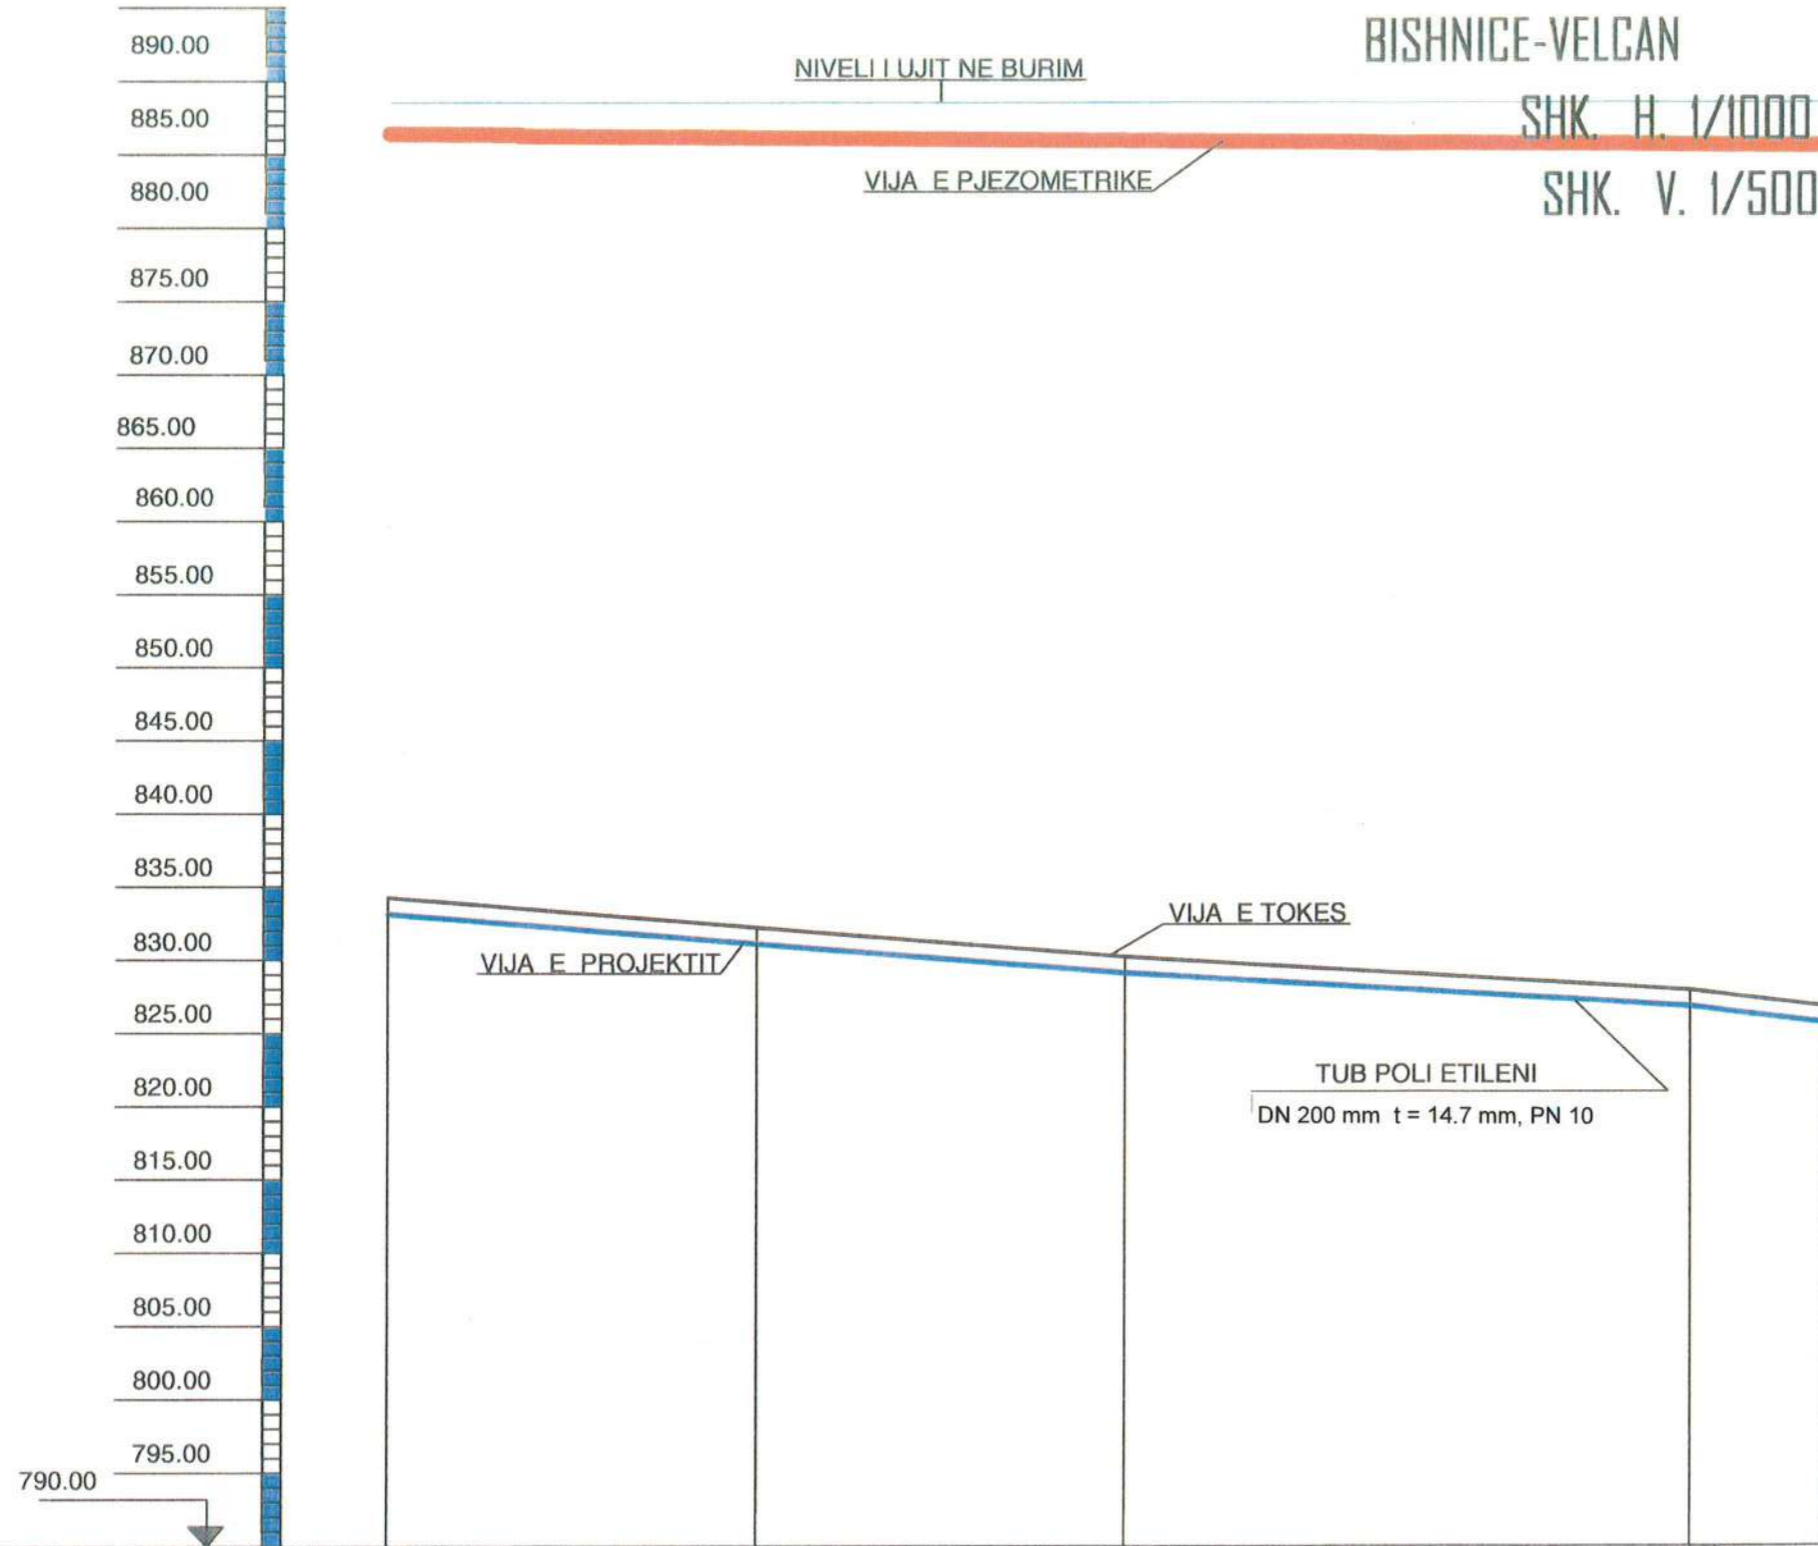

PJERRESIA		4%	4%	3.8%	6.2%
K U O T A	PROJEKTIT	833.15	831.12	829.11	826.77
	TOKES	834.25	832.22	830.21	827.87
NUMRI I PIKETES		10	11	12	13

BASHKIA POGRADEC	Objekti: "Linja e jashteme e Ujesjellsit Bishnice - Velcan"	
	Ing. Hidroteknik	Olti Begollari
	Ing. Mekanik	Ilir Vako
	Ing. Mekanik	Koco Tavanxhi
	Ing. Ndertimi	Violeta Cekani


VIJA PJEZOMETRIKE E LINJES TE JASHTME TE UJESJELLESIT

NIVELI I UJIT NE BURIM

BISHNICE-VELCAN

SHK. H. 1/1000

SHK. V. 1/500

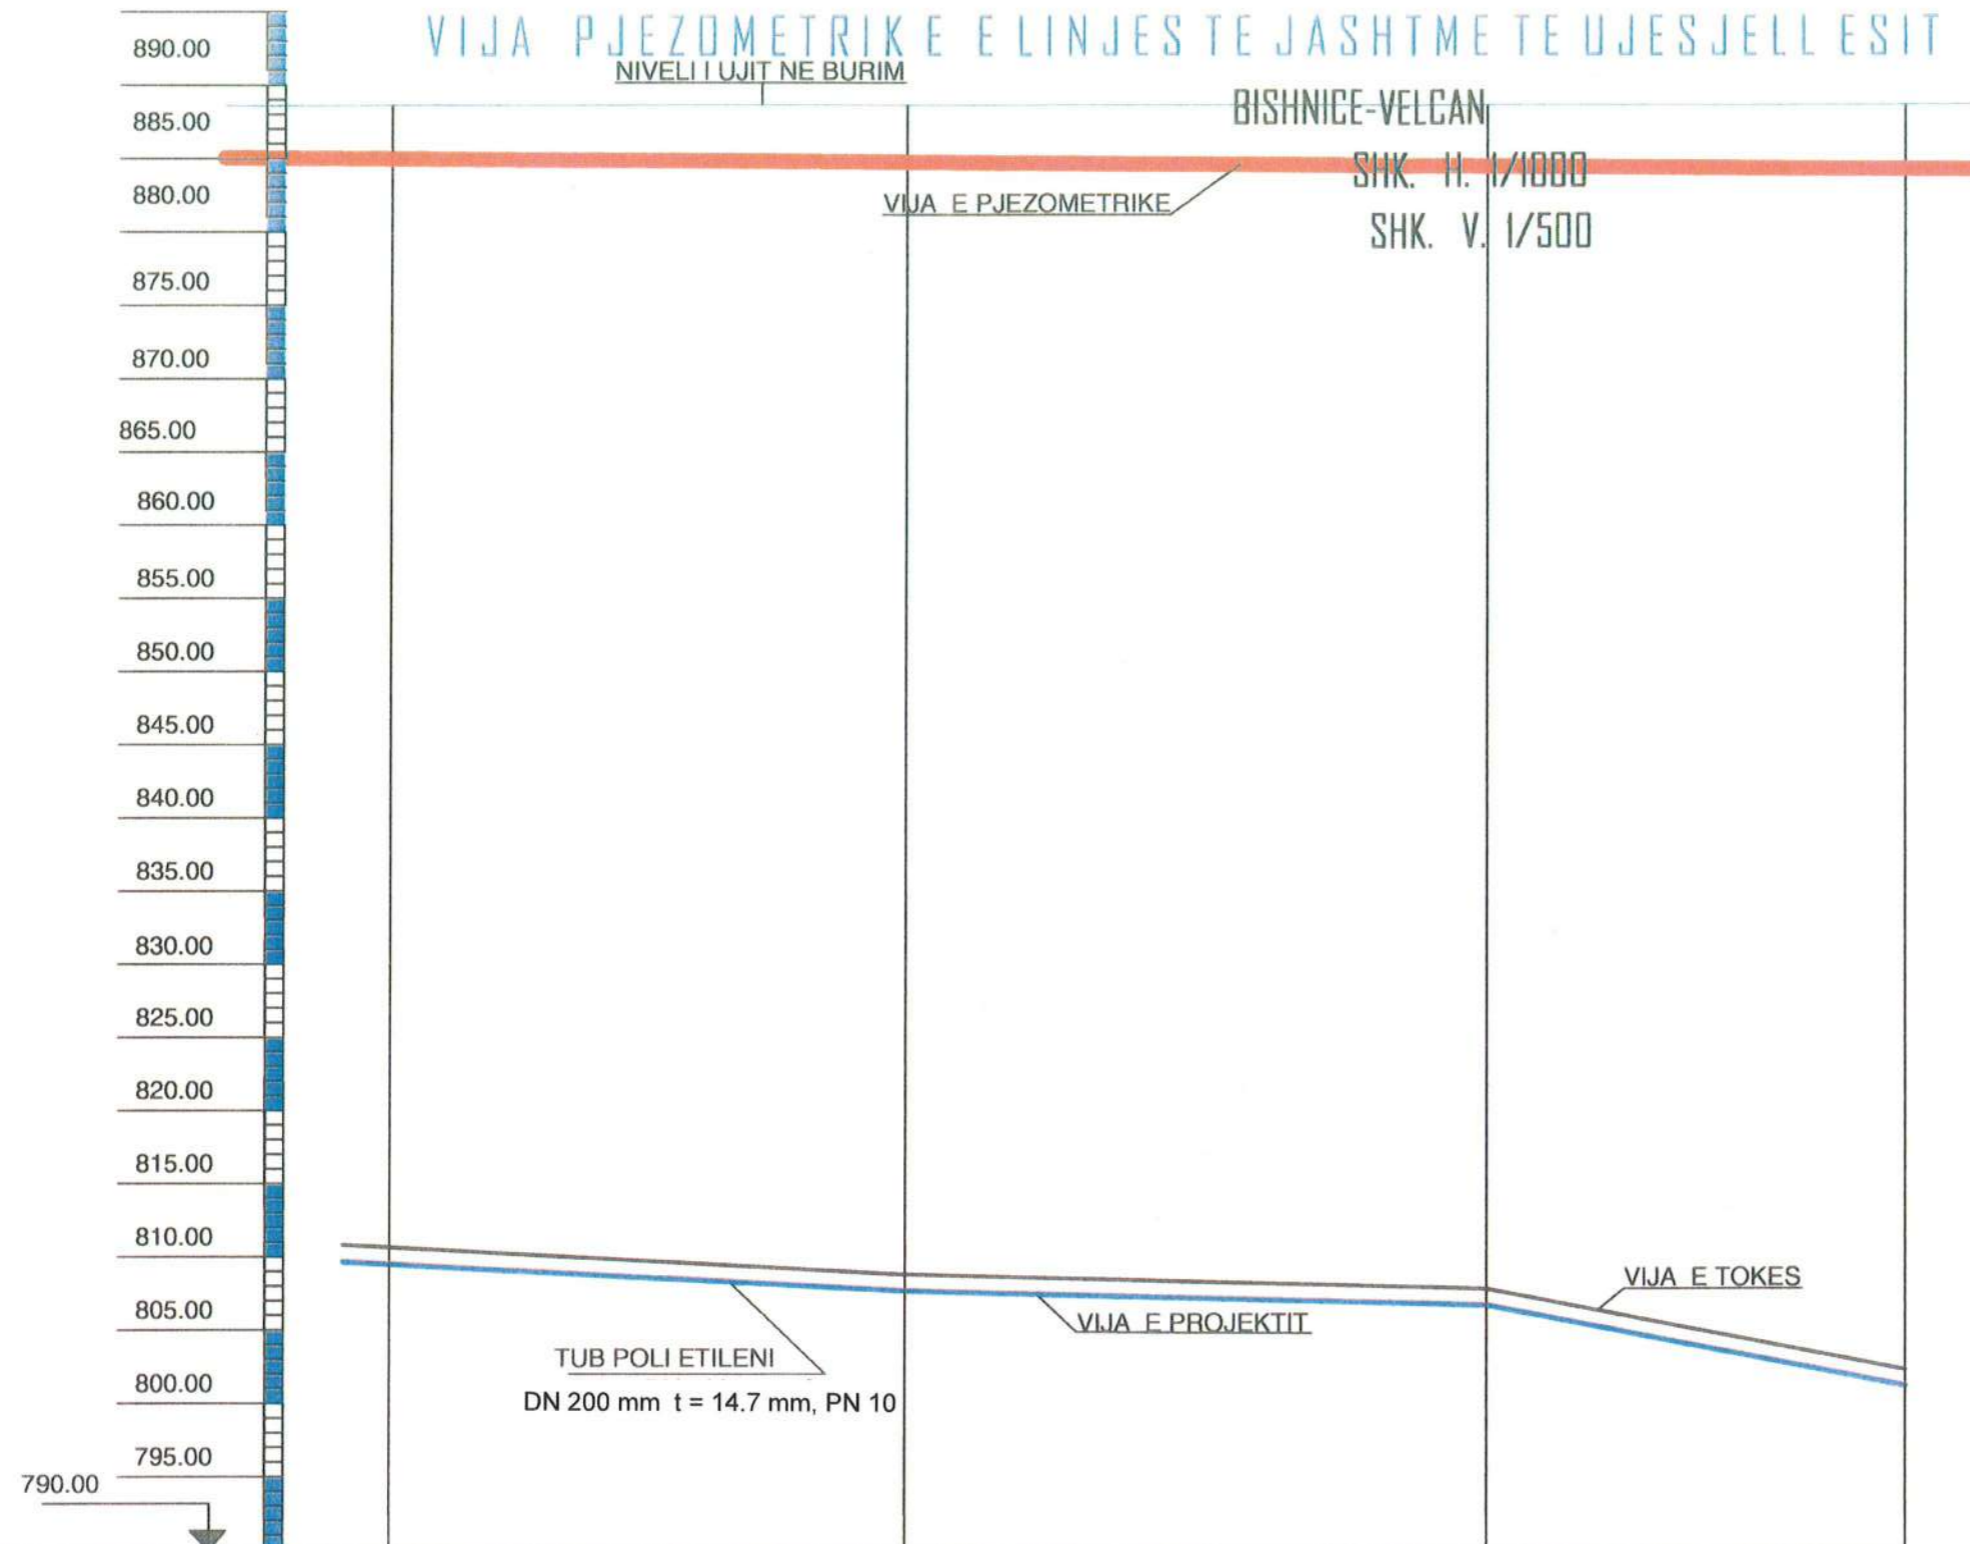

**MIRATOI
KRYTARI I BASHKISE
EDUART KAPRI**



PJERRESIA		1.4%	1.2%	8.7%
K U O T A	PROJEKTIT	818.55	816.99	815.94
	TOKES	819.65	818.09	817.04
NUMRI I PIKETES		16	17	18
DISTANSA PJESORE		70	79	57

BASHKIA POGRADEC		Objekti: "Linja e jashteme e Ujesjellsit Bishnice – Velcan"	
Ing. Hidroteknik	Olti Begollari		
Ing. Mekanik	Ilir Vako		
Ing. Mekanik	Koco Tavanxhi		
Ing. Ndertimi	Violeta Cekani		

VIJA PJEZOMETRIKE E LINJES TE JASHTME TE UJESJELL ESIT


MIRATOI
KRYTARI I BASHKISE



BISHNICE-VELCAN

SHK. H. 1/1000


SHK. V. 1/500

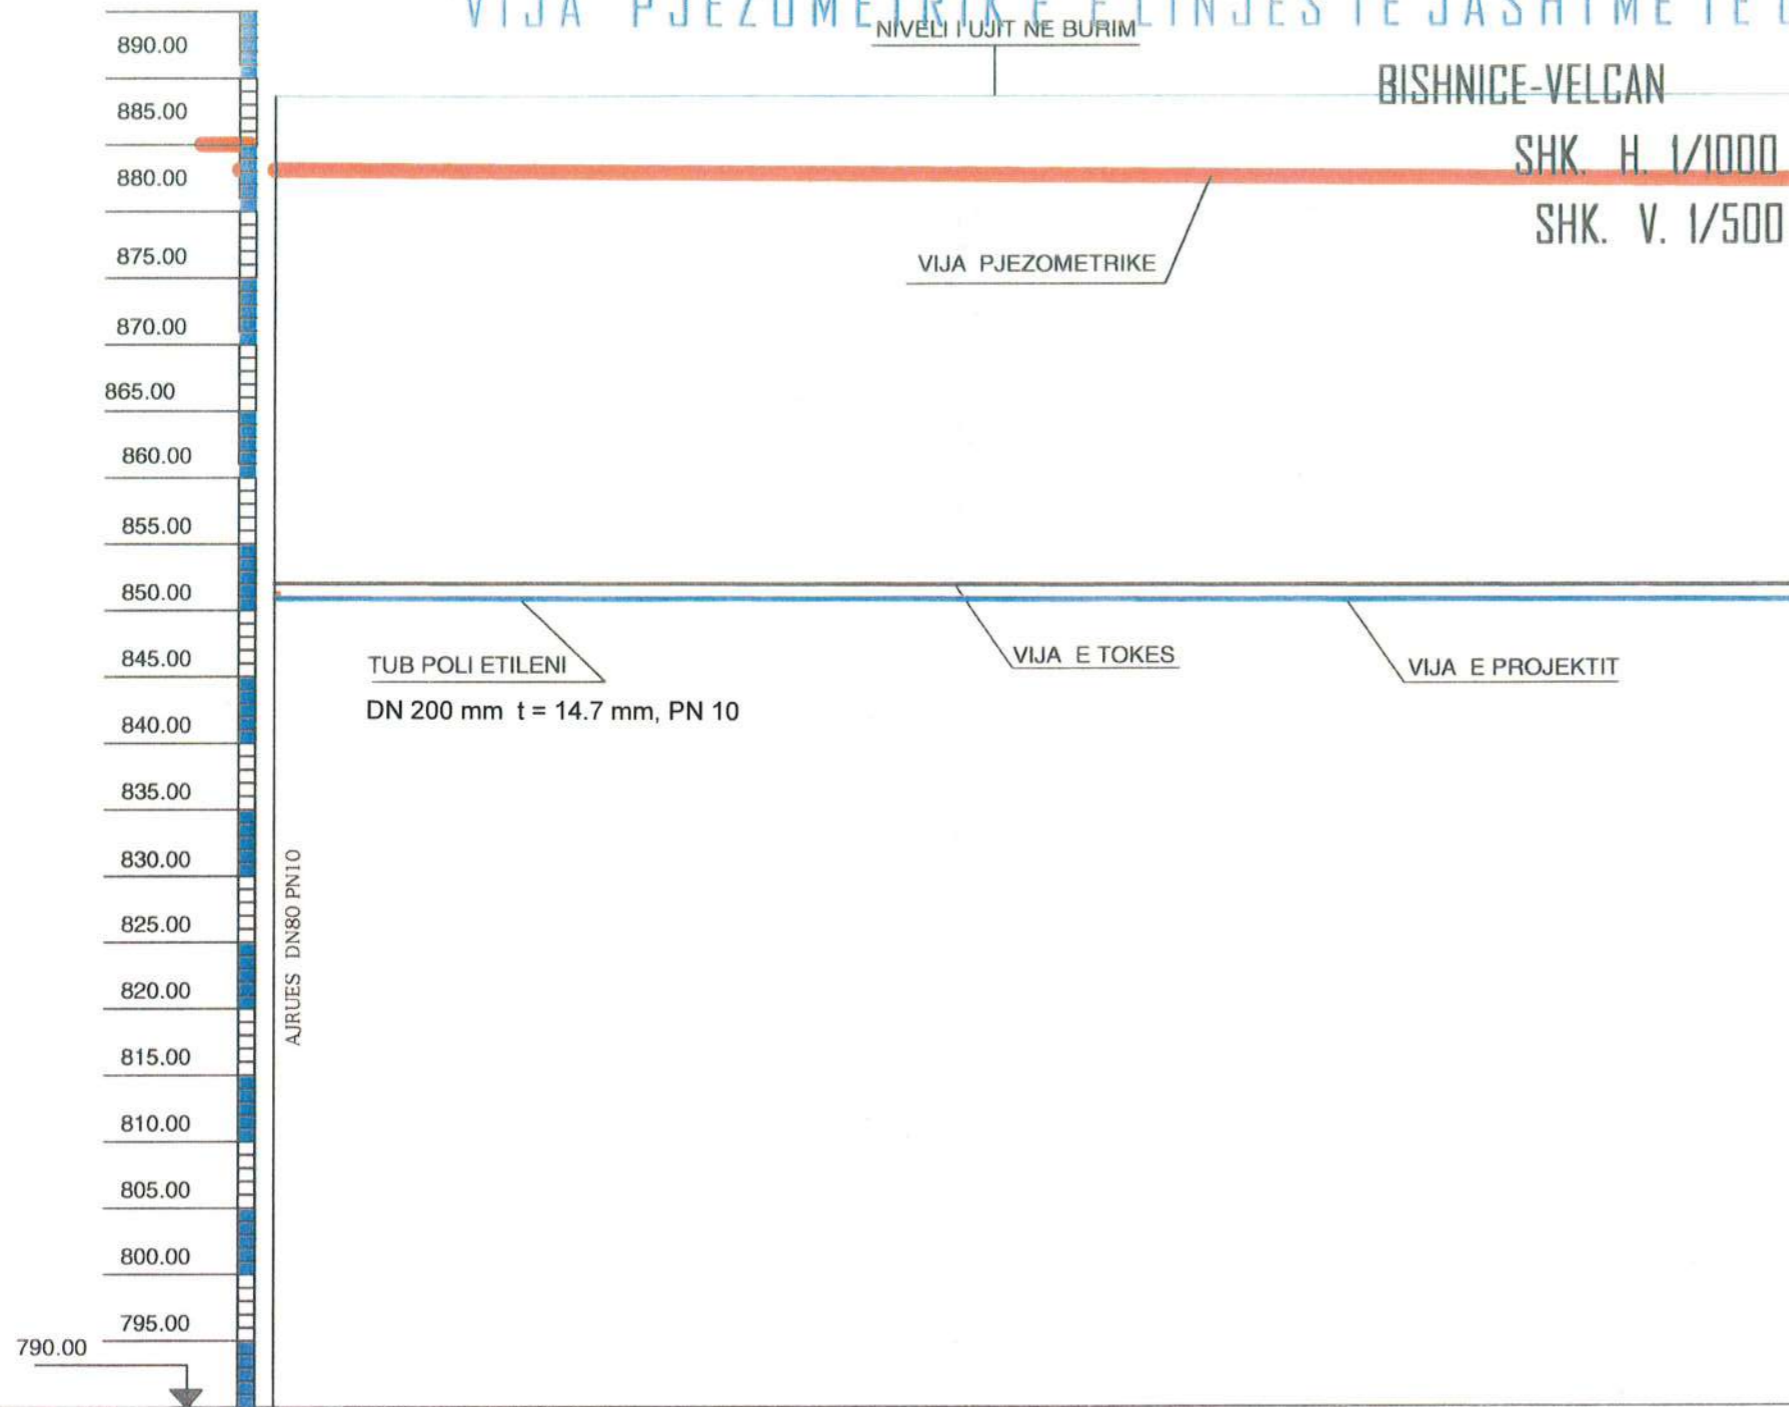

PJERRESIA		0.1%
K U O T A	PROJEKTIT	860.98
	TOKES	862.08
NUMRI I PIKETES		TUNELI HYRJE
DISTANSA PJESORE		271
DISTANSA PROGRESIVE		271

BASHKIA POGRADEC	Objekti: "Linja e jashteme e Ujesjellsit Bishnice - Velcan"	
	Ing. Hidroteknik	Olti Begollari
	Ing. Mekanik	Ilir Vako
	Ing. Mekanik	Koco Tavanxhi
	Ing. Ndertimi	Violeta Cekani

VIJA PJEZOMETRIKE E LINJES TE JASHTME TE UJESJELL ESIT

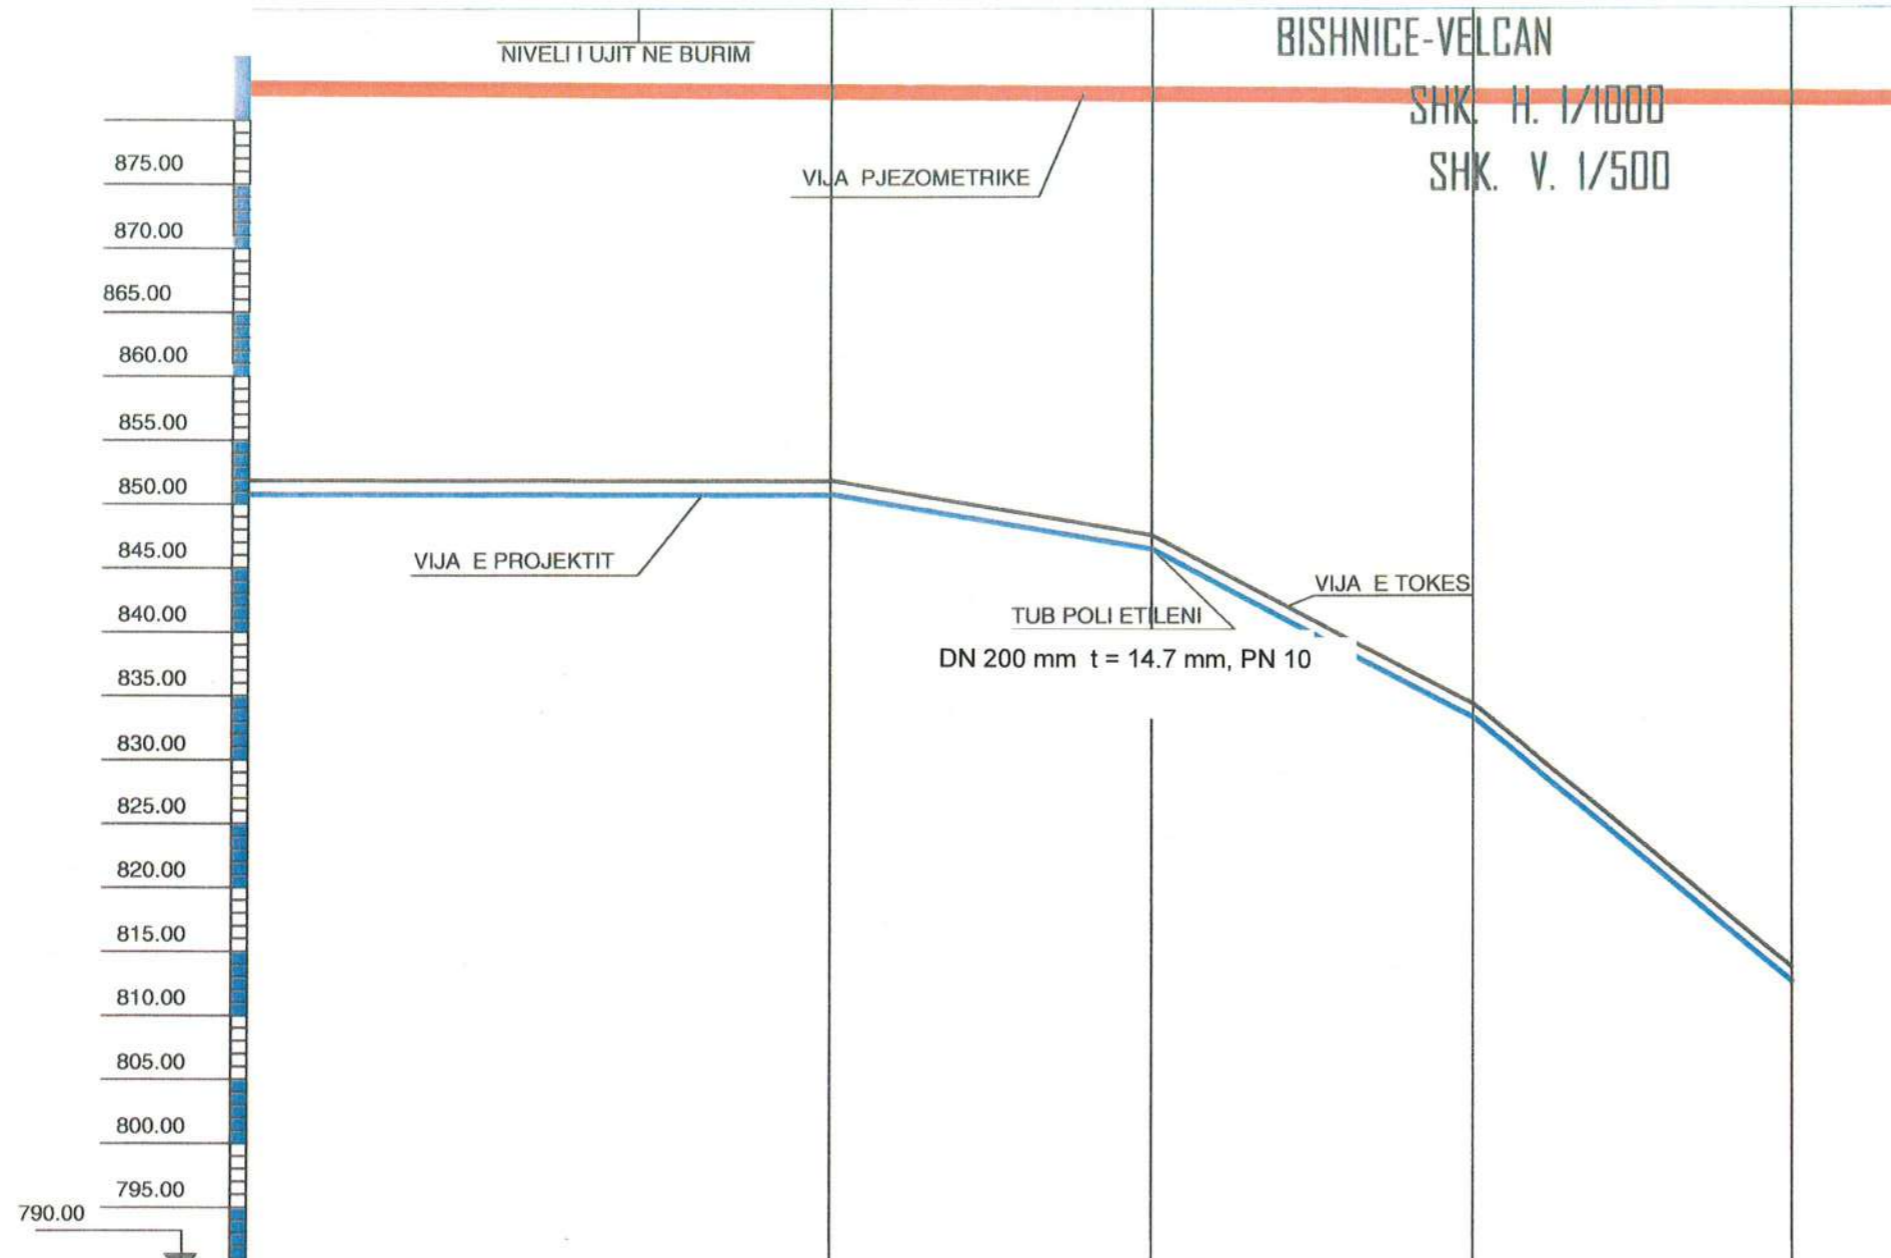

MIRATOI
KRYTARI I BASHKISE
EDUART KAPRI



PJERRESIA			8%	26%	42%	
K U O T A	PROJEKTIT		860.86	856.36	843.18	822.54
	TOKES		861.78	857.48	844.28	823.64
NUMRI I PIKETES		TUNELI DALJE		1	2	3
DISTANSA PJESORE			50	50	50	
DISTANSA PROGRESIVE			50	100	150	

BASHKIA POGRADEC	Objekti: "Linja e jashteme e Ujesjellsit Bishnice - Velcan"	
	Ing. Hidroteknik	Olti Begollari
	Ing. Mekanik	Ilir Vako
	Ing. Mekanik	Koco Tavanxhi
	Ing. Ndertimi	Violeta Cekani


VIJA PJEZOMETRIKE E LINJES TE JASHTME TE UJESJELLESIT

BISHNICE-VELCAN

SHK. H. 1/1000

SHK. V. 1/500

MIRATOI
KRYTARI I BASHKISE
EDUART KAPRI

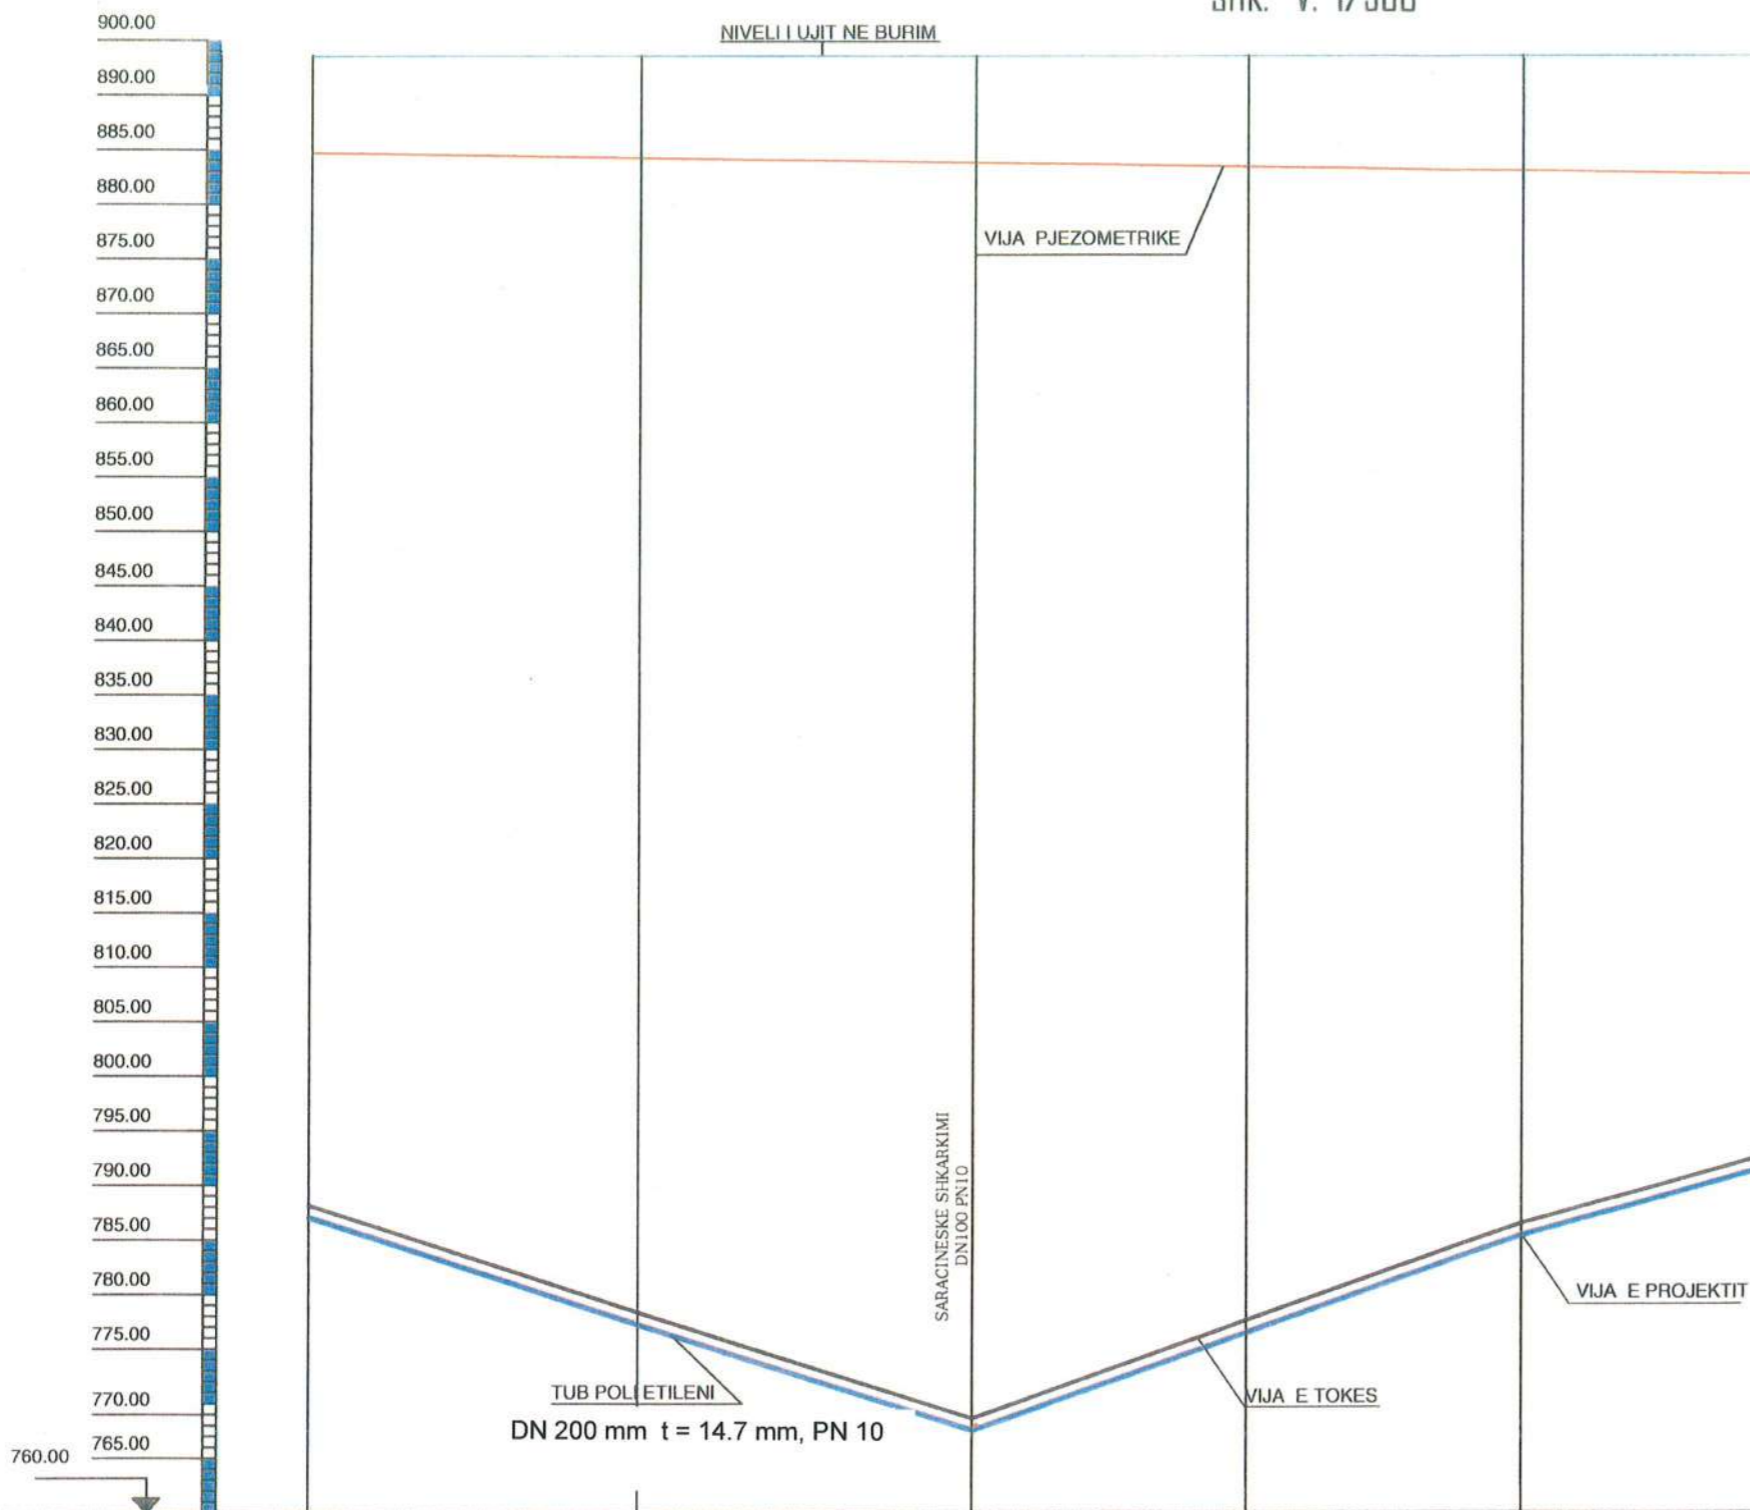


PJERRESIA		16.6%	16.4%	18%	18%	
K U O T A	PROJEKTIT	788.17	778.44	766.69	777.64	786.54
	TOKES	789.27	779.54	769.79	778.74	787.64
NUMRI I PIKETES		20	21	22	23	24
DISTANSA PJESORE		60	61	50	50	61

BASHKIA POGRADEC		Objekti: "Linja e jashteme e Ujesjellsit Bishnice - Velcan"	
Ing. Hidroteknik	Olti Begollari		
Ing. Mekanik	Ilir Vako		
Ing. Mekanik	Koco Tavanxhi		
Ing. Ndertimi	Violeta Cekani		

VIJA PJEZOMETRIKE E LINJES TE JASHTME TE UJESJELL ESIT


**MIRATOI
KRYTARI I BASHKISE
EDUART KAPRI**

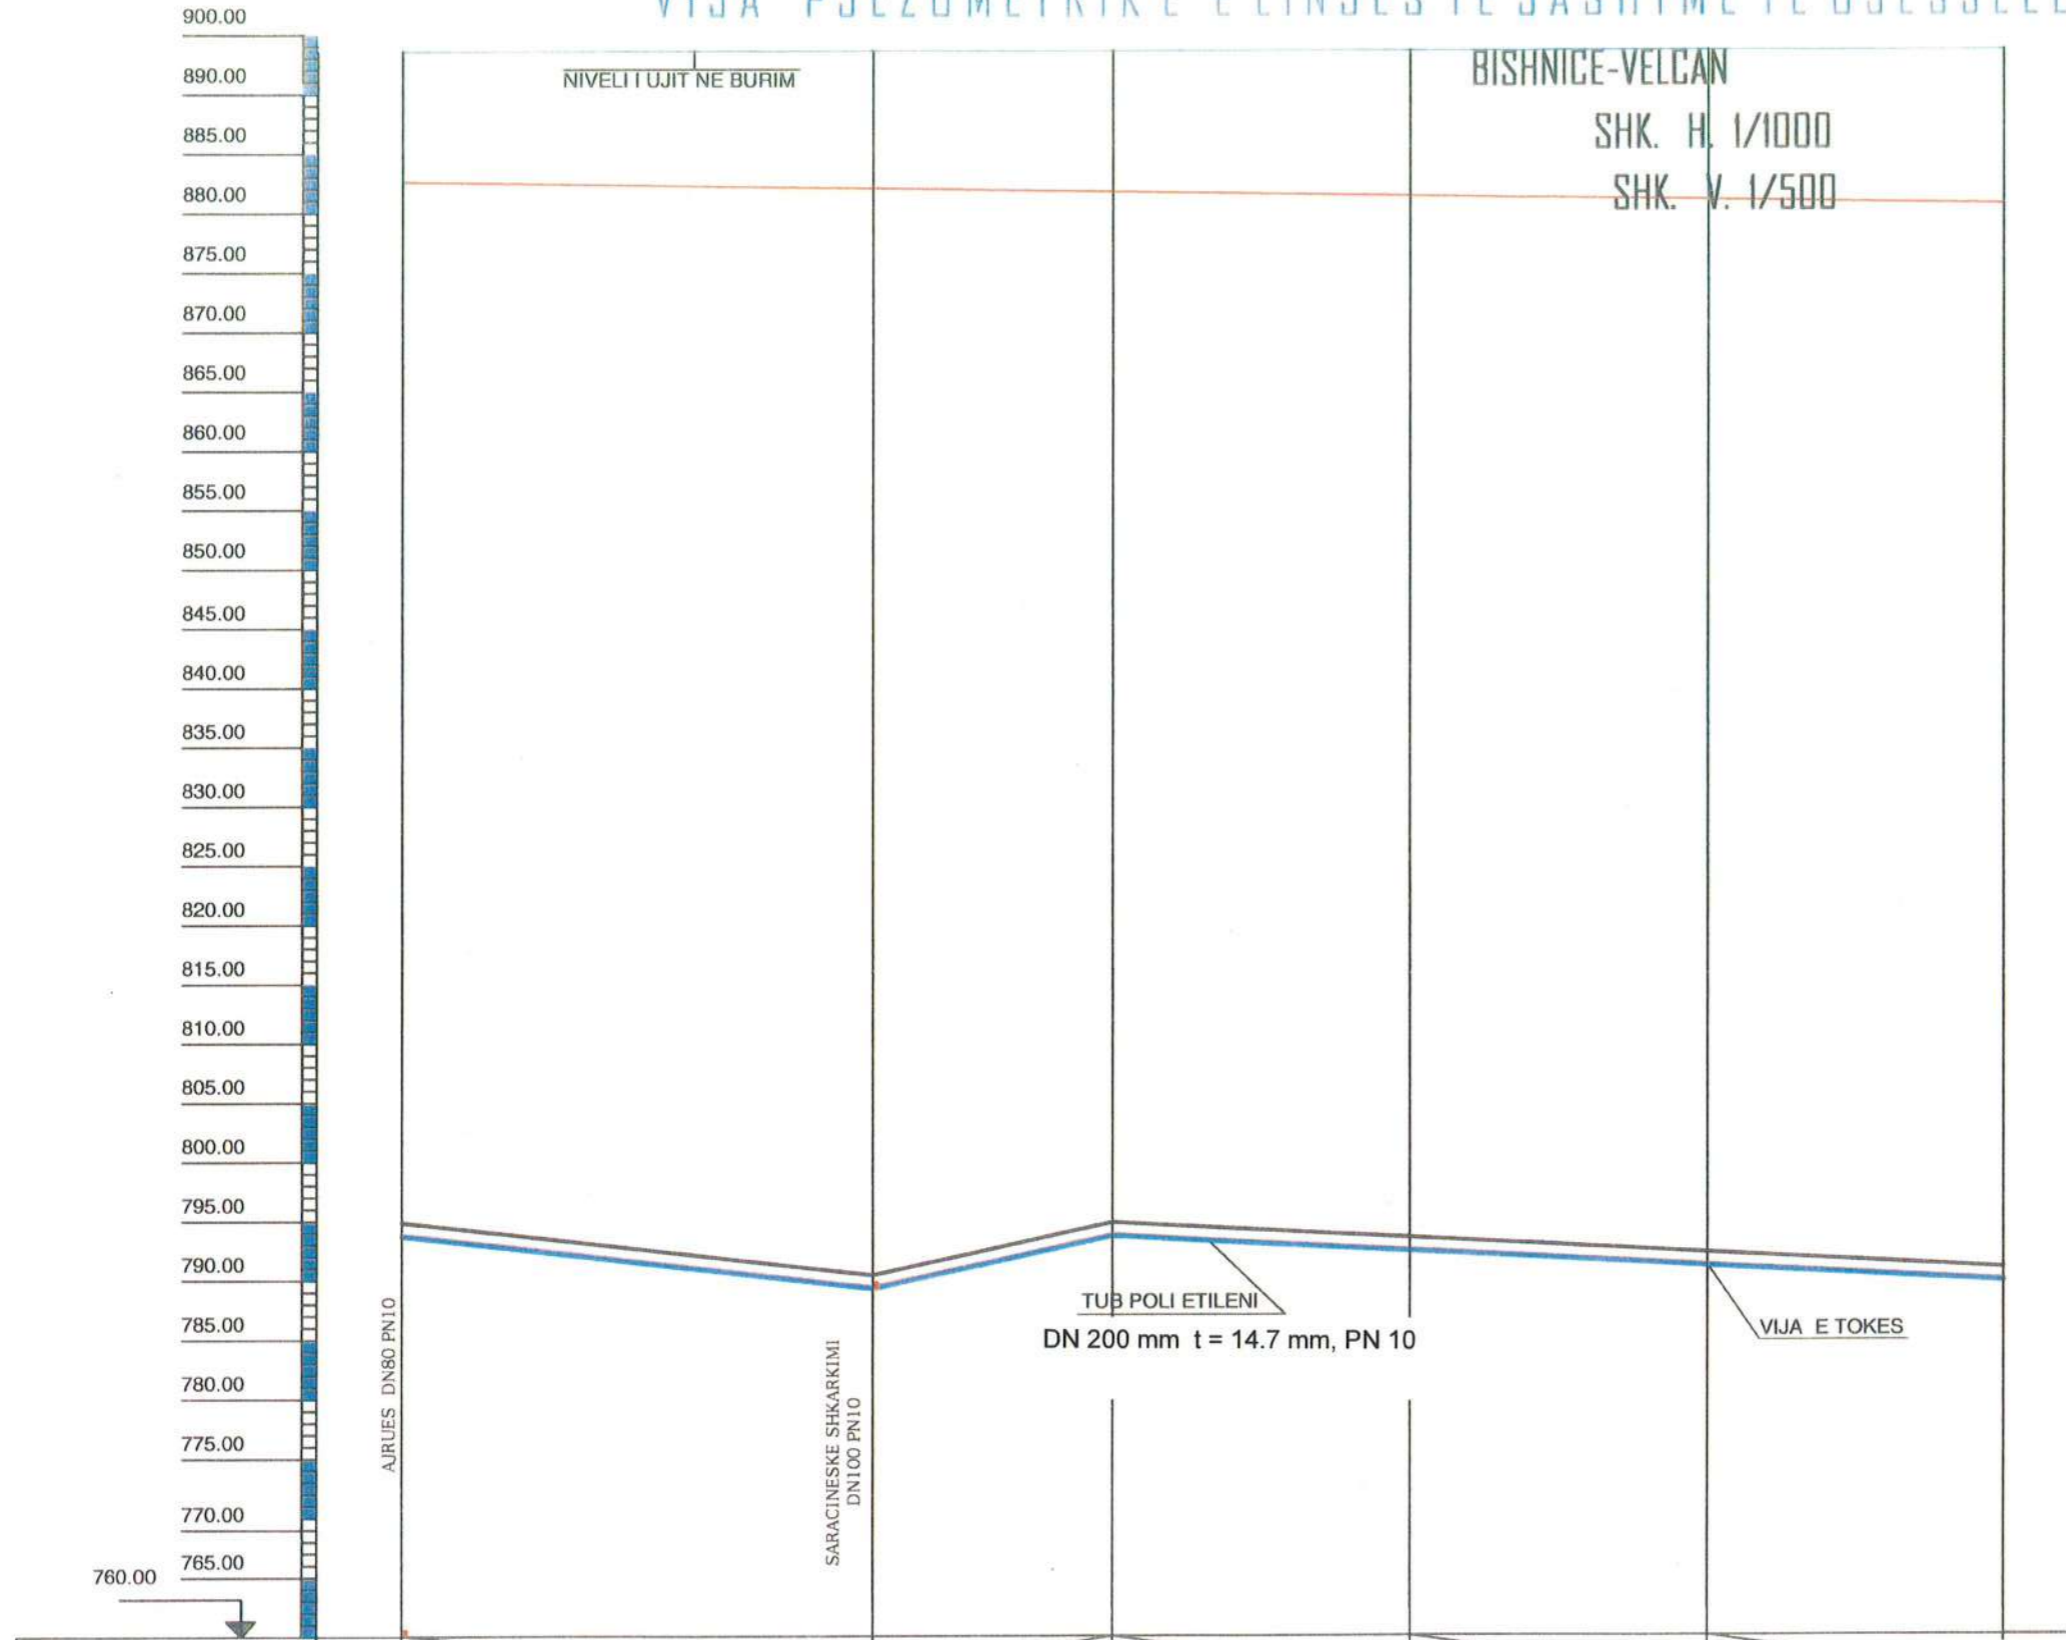

PJERRRESIA		SLOPE					
		5%	10%	2%	2%	2%	
K U O T A	PROJEKTIT	794.94	790.45	794.89	793.60	792.31	98.02
	TOKES	796.04	791.55	795.99	794.70	793.41	
NUMRI I PIKETES		25	26	27	28	29	
DISTANSA PJESORE		79	40	50	50	50	
		1461	1501	1551	1601	1651	

BASHKIA POGRADEC	Objekti: "Linja e jashteme e Ujesjellsit Bishnice - Velcan"	
	Ing. Hidroteknik	Olti Begollari
	Ing. Mekanik	Ilir Vako
	Ing. Mekanik	Koco Tavanxhi
	Ing. Ndertimi	Violeta Cekani

VIJA PJEZOMETRIKE E LINJES TE JASHTME TE UJESJELL ESIT

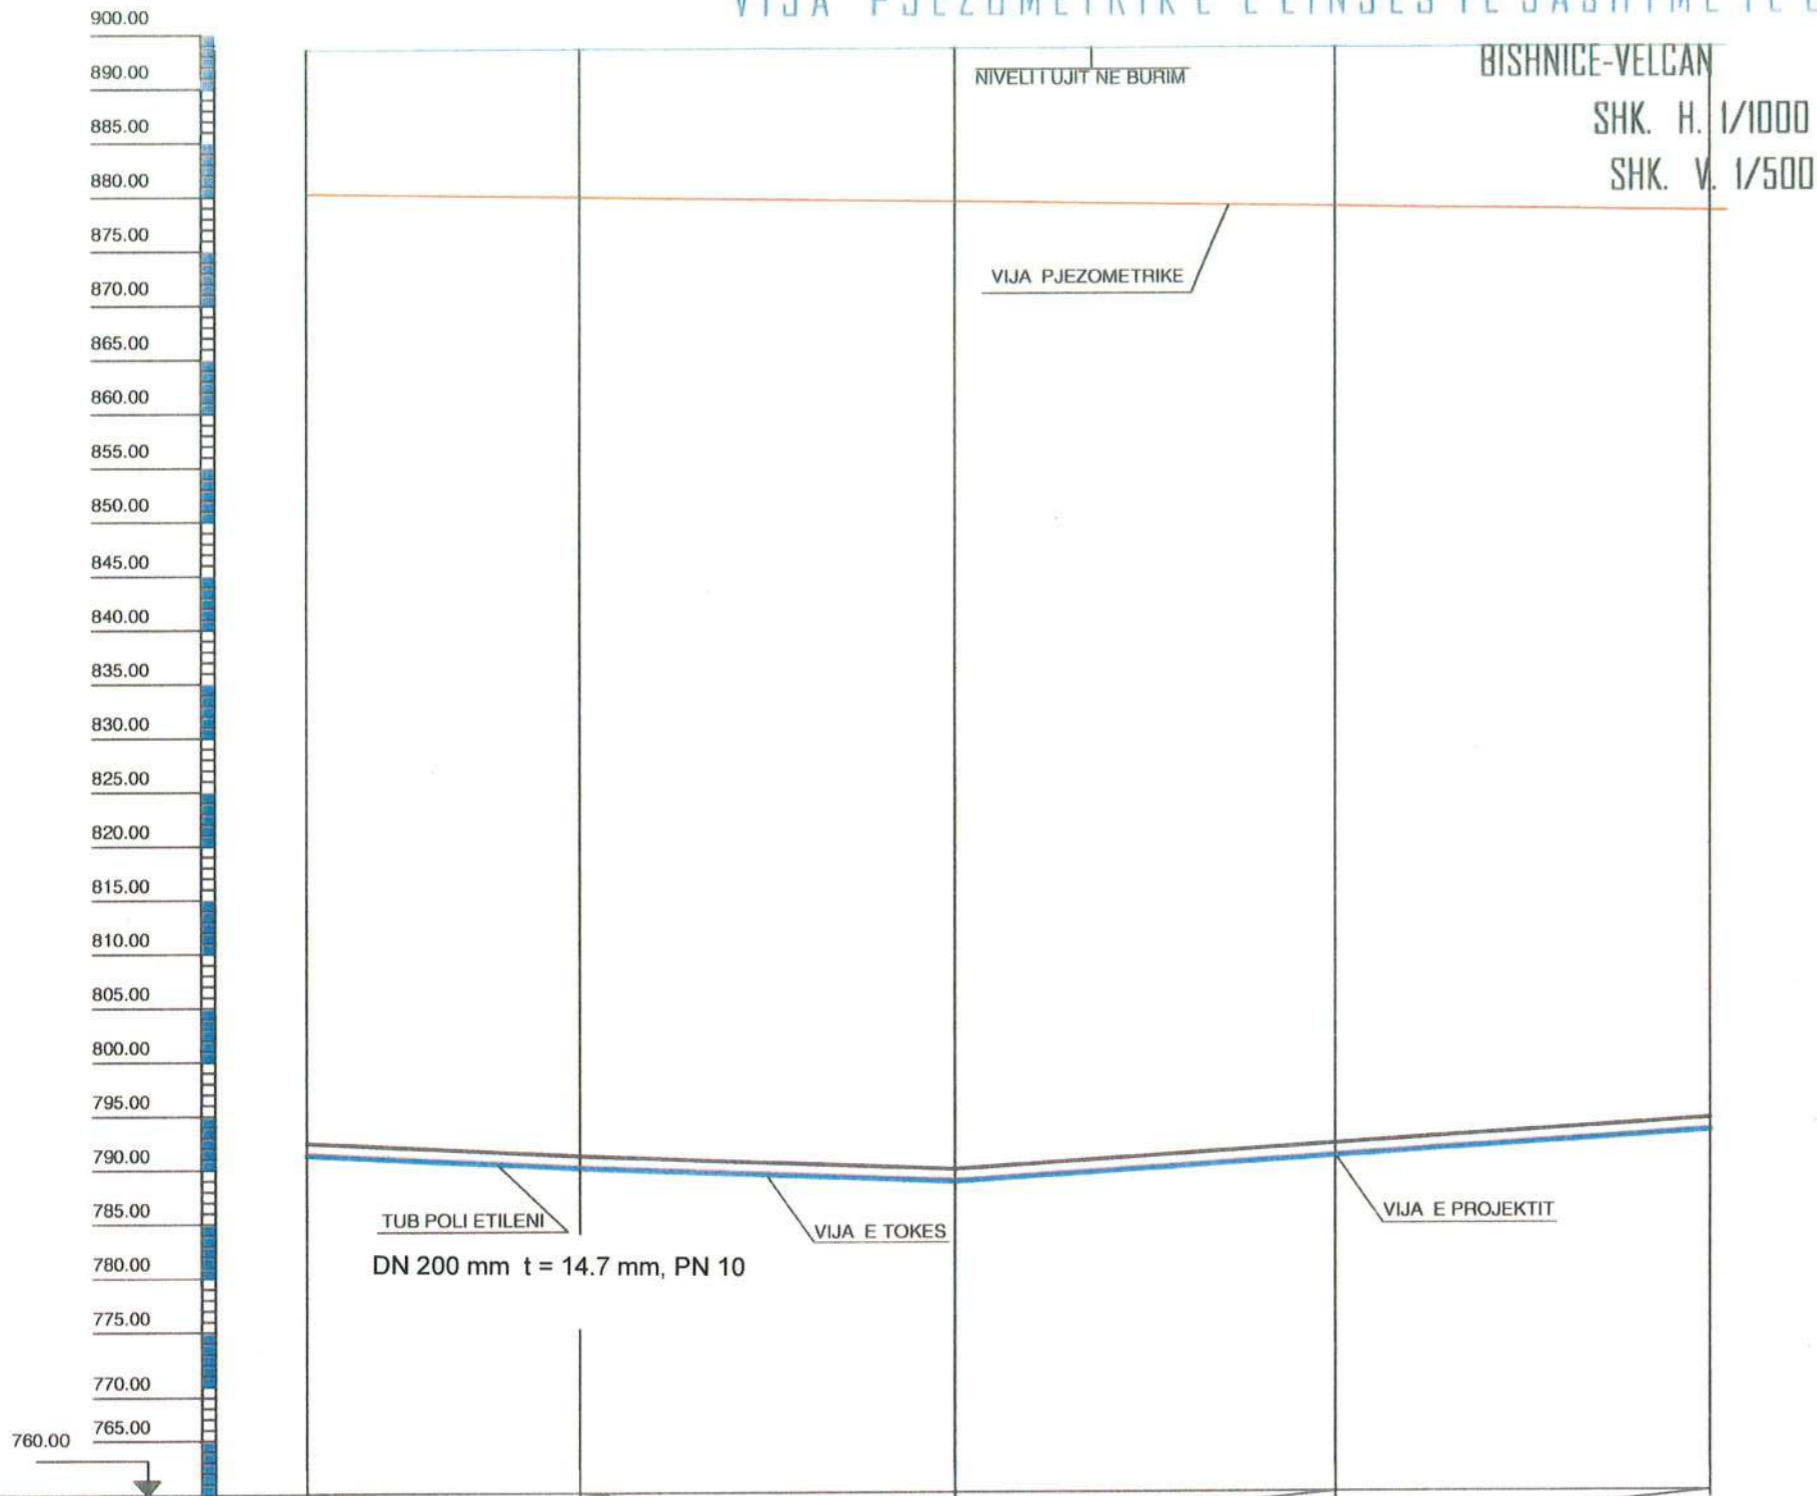

PJRRESIA		2%		1.3%		2.8%		2.8%	
K U O T A	PROJEKTIT	789.73	788.44	787.15	789.44	791.67			
	TOKES	790.83	789.54	788.25	790.54	792.77			
NUMRI I PIKETES		31	32	33	34	35			
DISTANSA PJESORE			50	69	70	69			
DISTANSA PROGRESIVE			1751	1820	1890	1959			

**MIRATOI
KRYTARI I BASHKISE
EDUART KAPRI**



BASHKIA POGRADEC	Objekti: "Linja e jashteme e Ujesjellsit Bishnice - Velcan"	
	Ing. Hidroteknik	Olti Begollari
	Ing. Mekanik	Ilir Vako
	Ing. Mekanik	Koco Tavaxhi
	Ing. Ndertimi	Violeta Cekan

MIRATO HET
KRYETARI I BASHKISE
Eduart KAPRI



PROJEKT - ZBATIM

" PROFILAT GJATESORE TE LINJES TE JASHTME TE UJESJELLESIT BISHNICE-VELCAN"

NJESIA ADMINISTRATIVE VELCAN
BASHKIA POGRADEC




PROFIL GJATESOR I LINJES TE JASHTME TE UJESJELLESIT

BISHNICE-VELCAN

SHK. H. 1/1000

SHK. V. 1/500

MIRATOI
KRYTARI I BASHKISE
EDUART KAPRI

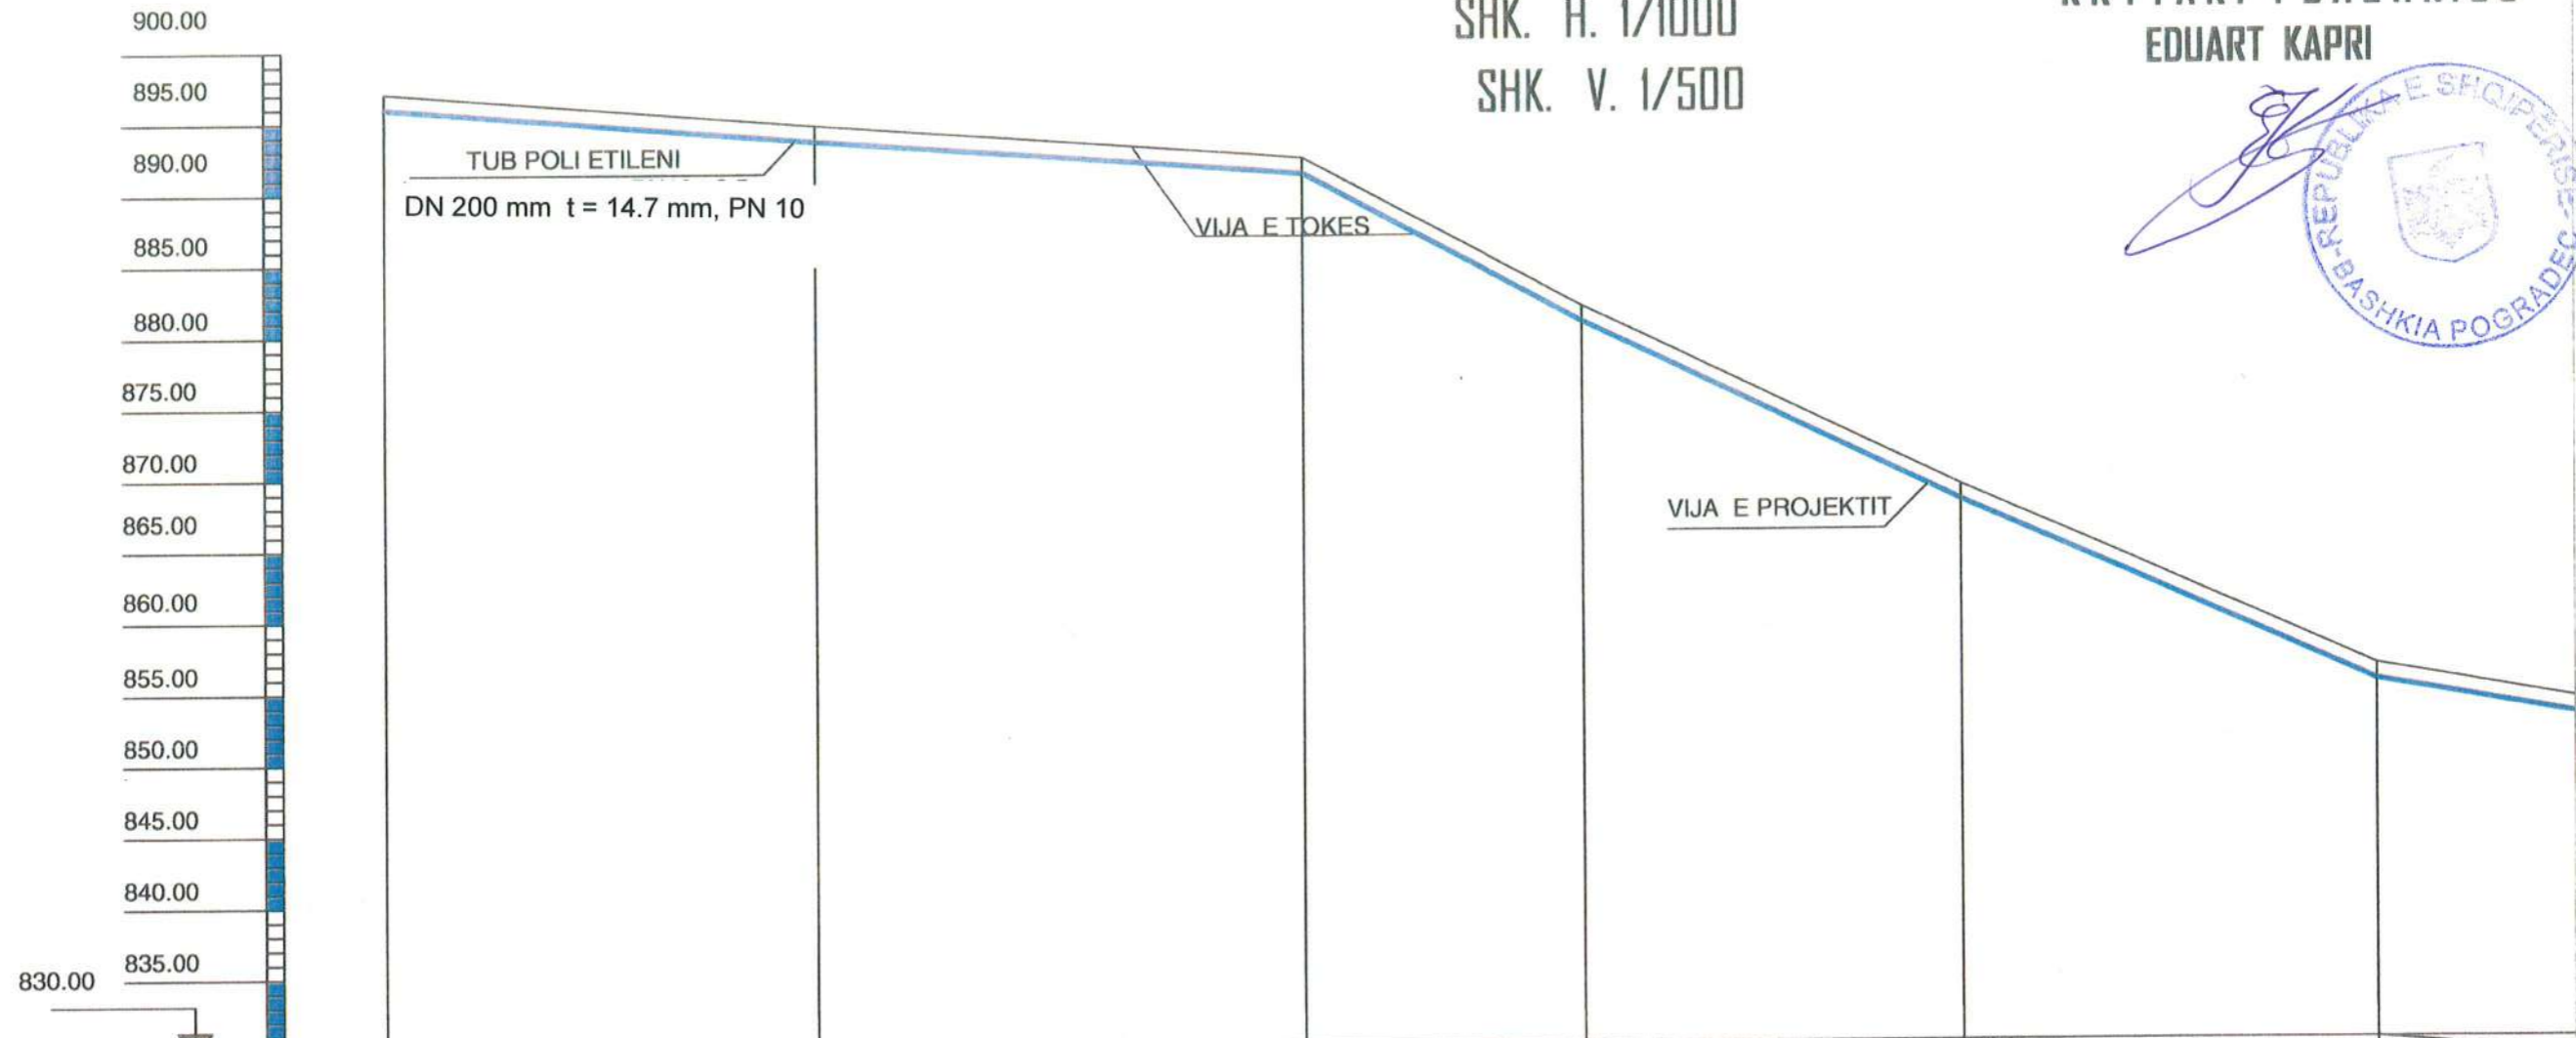

PJERRESIA		4.2%	3.07%	28%	24.5%	20.6%	9.1%
K U O T A	PROJEKTIT	896.06	893.44	891.15	880.64	867.92	855.10
	TOKES	897.16	894.70	892.25	881.74	869.02	856.20
NUMRI I PIKETES		DEPO(BURIM)	1	2	3	4	5
DISTANSA PJESORE		60	65	39	53	58	
DISTANSA PROGRESIVE		60	125	164	217	275	

BASHKIA POGRADEC	Objekti: "Linja e jashteme e Ujesjellsit Bishnice - Velcan"	
	Ing. Hidroteknik	Olti Begollari
	Ing. Mekanik	Ilir Vako
	Ing. Mekanik	Koco Tavanxhi
	Ing. Ndertimi	Violeta Cekani


PROFIL GJATESOR I LINJES TE JASHTME TE UJESJELLESIT

BISHNICE-VELCAN

SHK. H. 1/1000

SHK. V. 1/500


MIRATOI
KRYTARI I BASHKISE
EDUART KAPRI

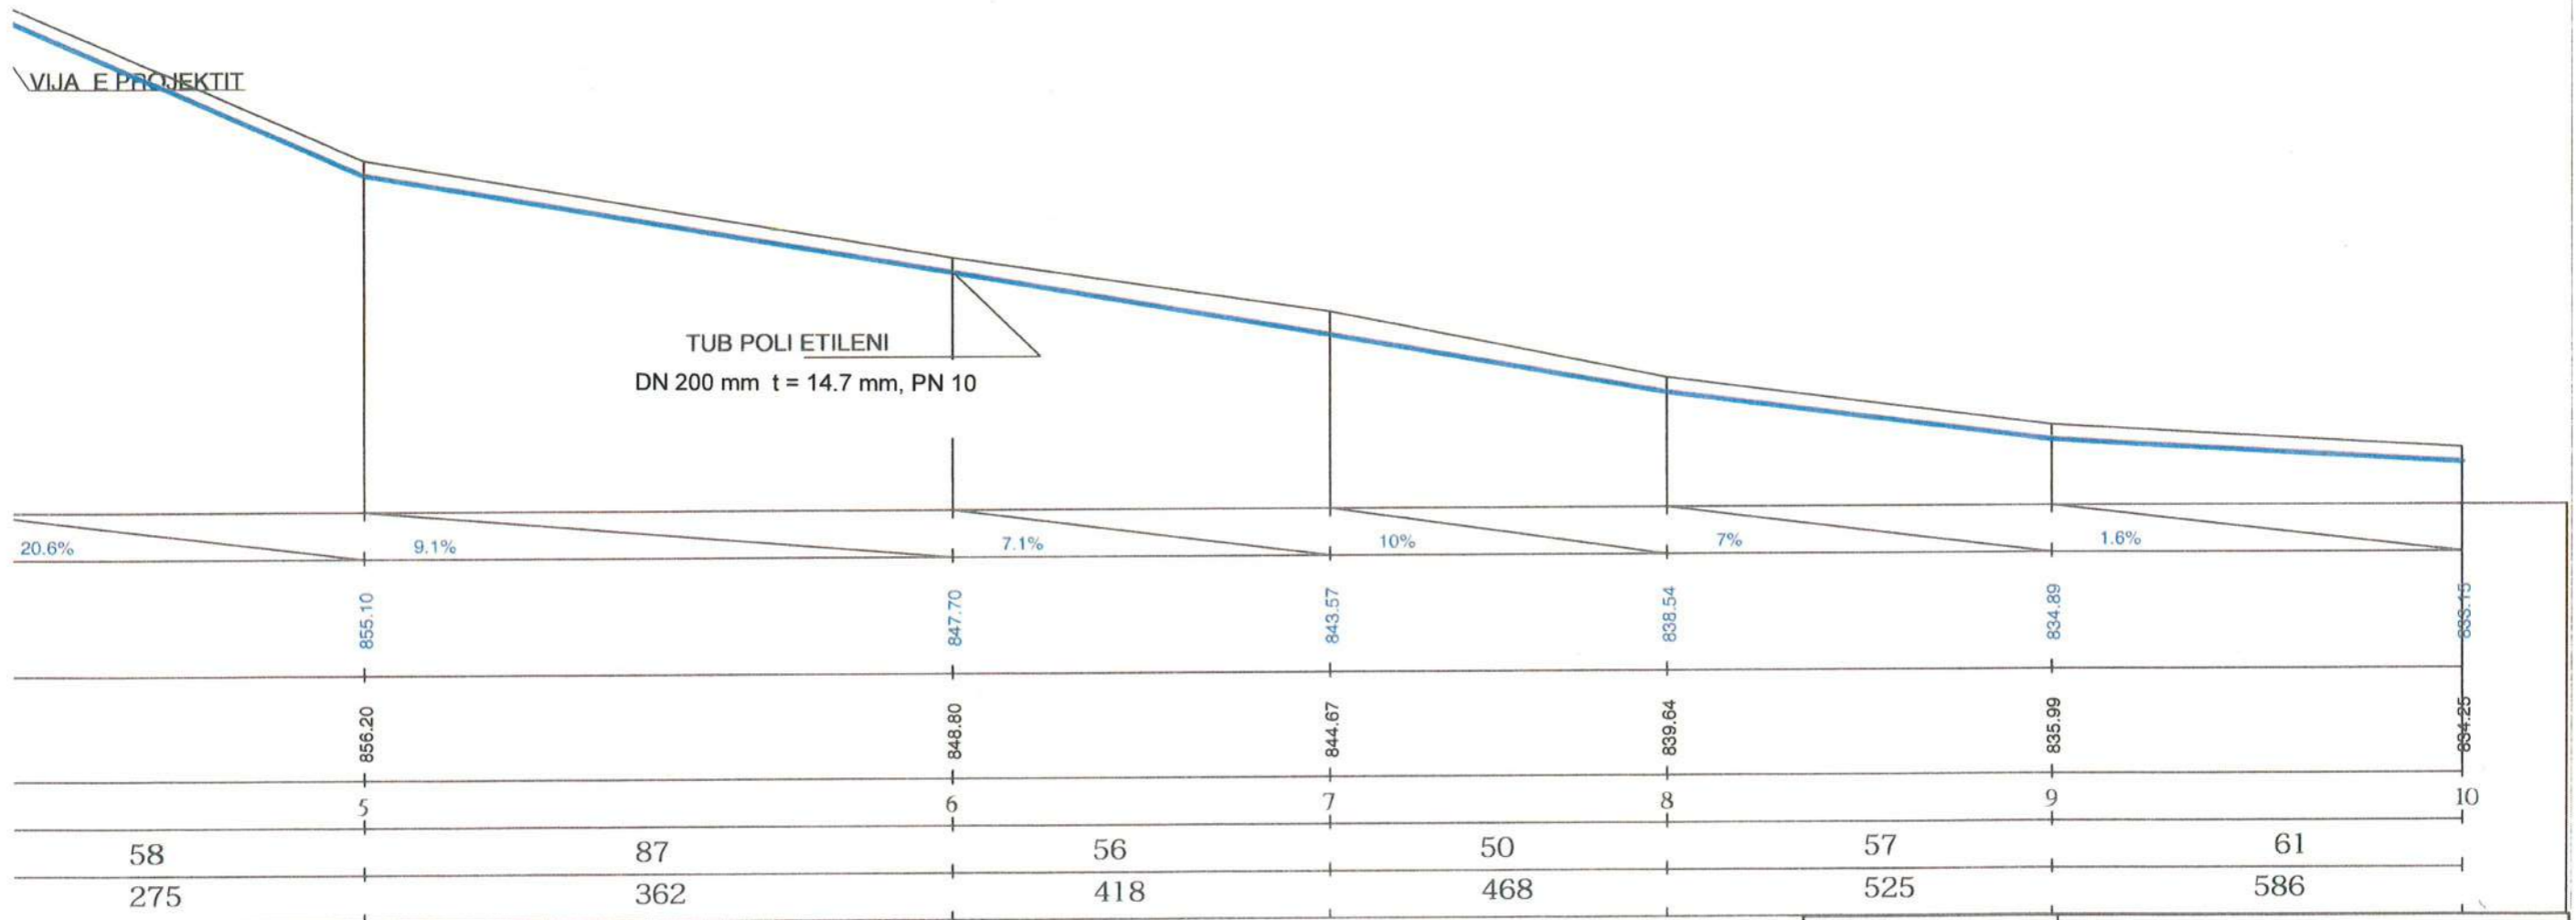

BASHKIA POGRADEC	Objekti: "Linja e jashteme e Ujesjellsit Bishnice - Velcan"	
	Ing. Hidroteknik	Olti Begollari
	Ing. Mekanik	Ilir Vako
	Ing. Mekanik	Koco Tavanxhi
	Ing. Ndertimi	Violeta Cekari

PROFIL GJATESOR I LINJES TE JASHTME TE UJESJELLESIT
 BISHNICE-VELCAN
 SHK. H. 1/1000
 SHK. V. 1/500


MIRATOI
 KRYTARI I BASHKISE
 EDUART KAPRI

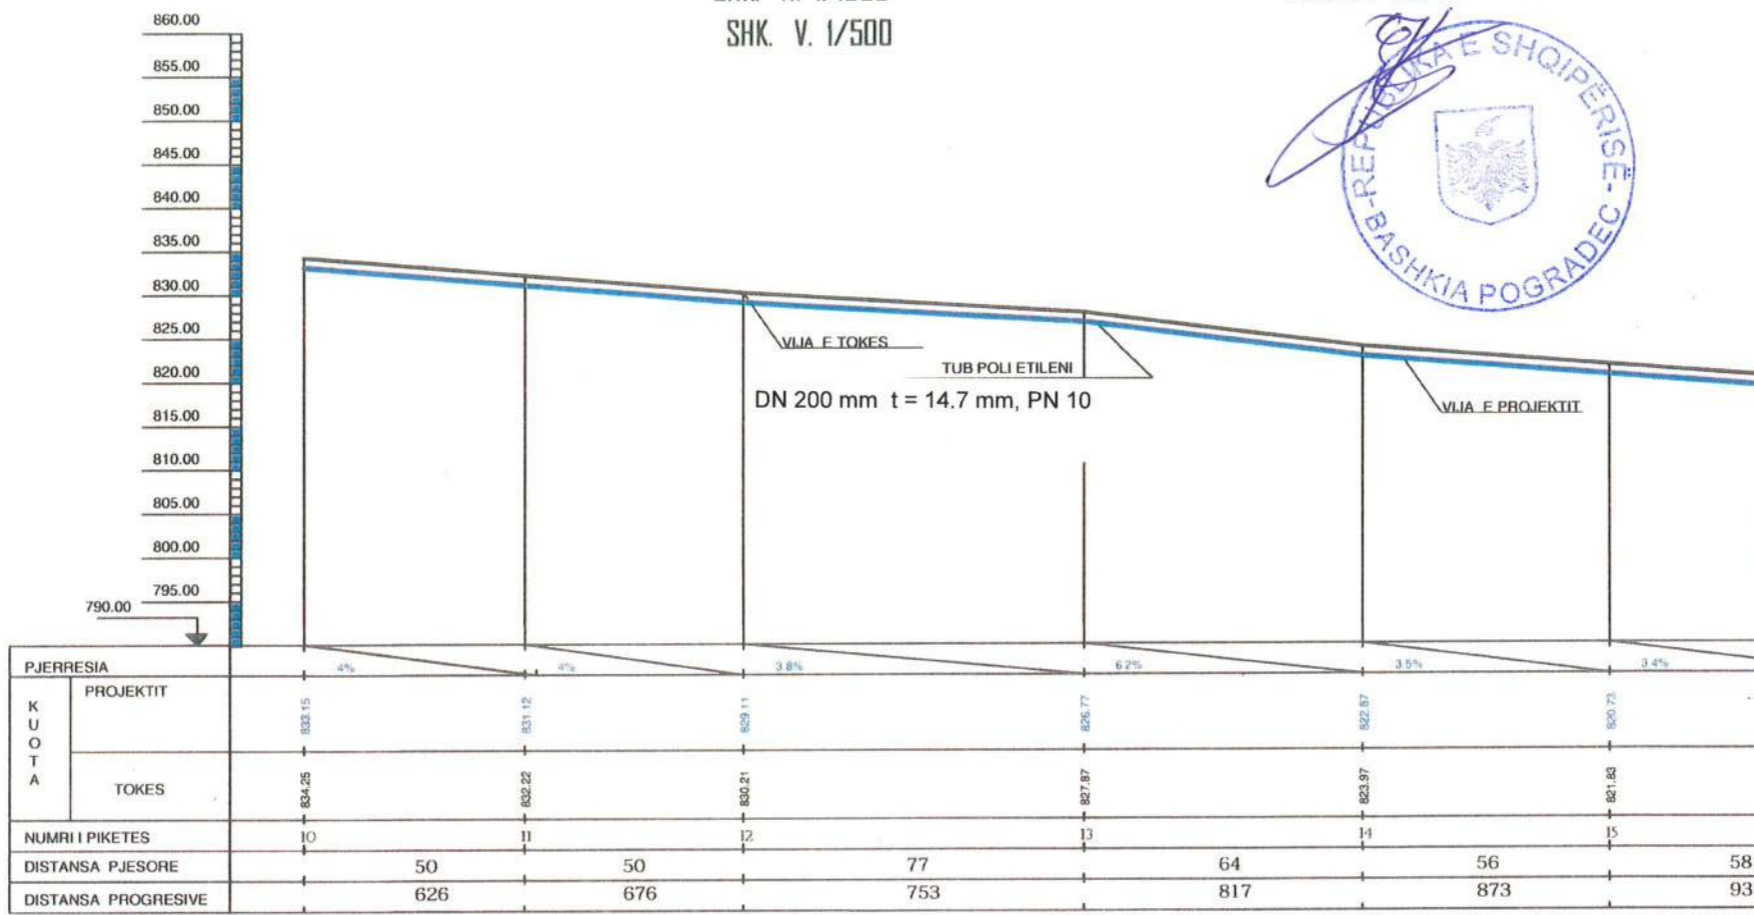

BASHKIA POGRADEC	Objekti: "Linja e jashteme e Ujesjellsit Bishnice - Velcan"	
	Ing. Hidroteknik	Otti Begollari
	Ing. Mekanik	Ilir Vako
	Ing. Mekanik	Koco Tavaxhi
	Ing. Ndertimi	Violeta Cekani

PROFIL GJATESOR I LINJES TE JASHTME TE UJESJELLESIT
 BISHNICE-VELCAN
 SHK. H. 1/1000
 SHK. V. 1/500

MIRATOI
 KRYTARI I BASHKISE
 EDUART KAPRI

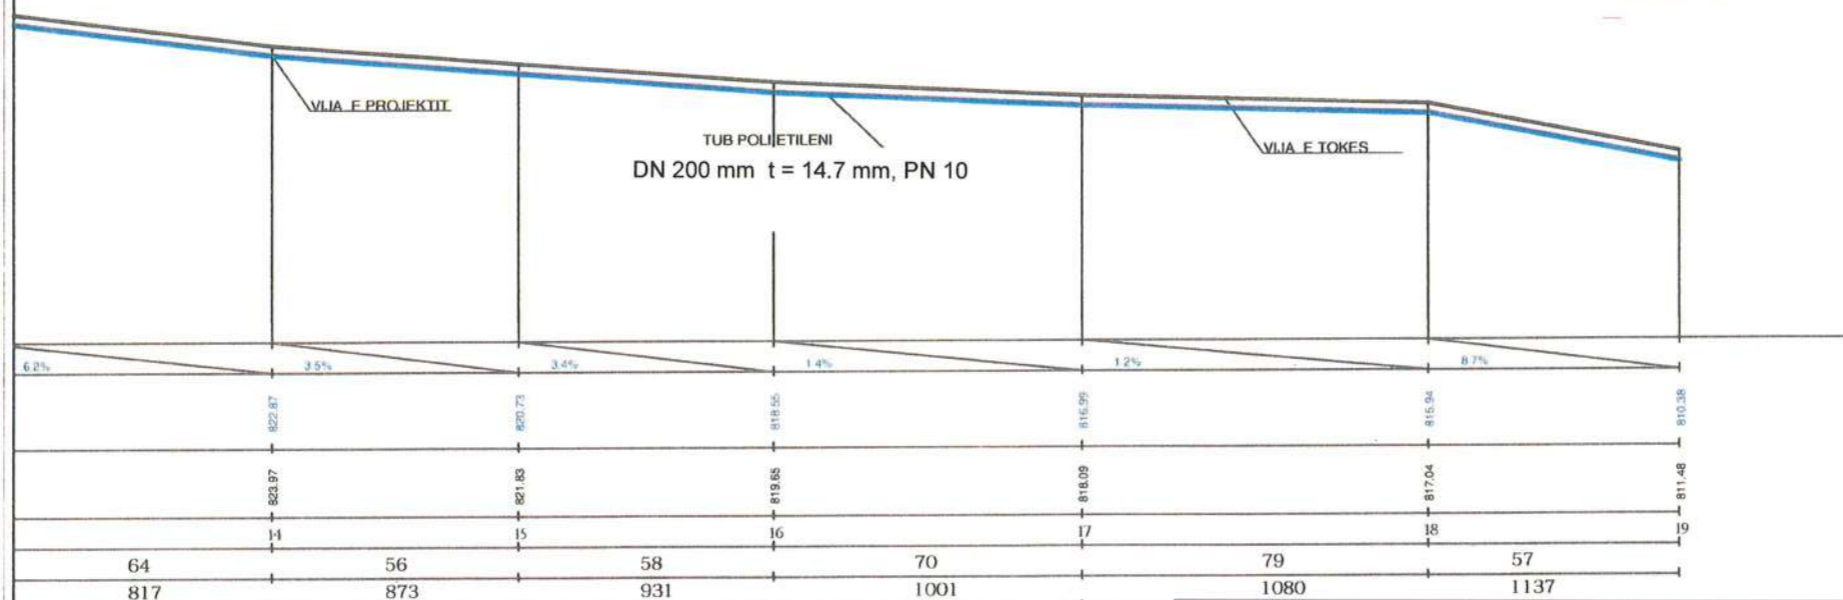


64	56	58	70	79	57
817	873	931	1001	1080	1137

BASHKIA POGRADEC	Objekti: "Linja e jashteme e Ujesjellsit Bishnice - Velcan"	
	Ing. Hidroteknik	Olli Begollari
	Ing. Mekanik	Ilir Vako
	Ing. Mekanik	Koco Tavanxhi
	Ing. Ndertimi	Violeta Cekani

PROFIL GJATESOR I LINJES TE JASHTME TE UJESJELLESIT

BISHNICE-VELCAN
 SHK. H. 1/1000
 SHK. V. 1/500

MIRATOI
 KRYTARI I BASHKISE
 EDUART KAPRI

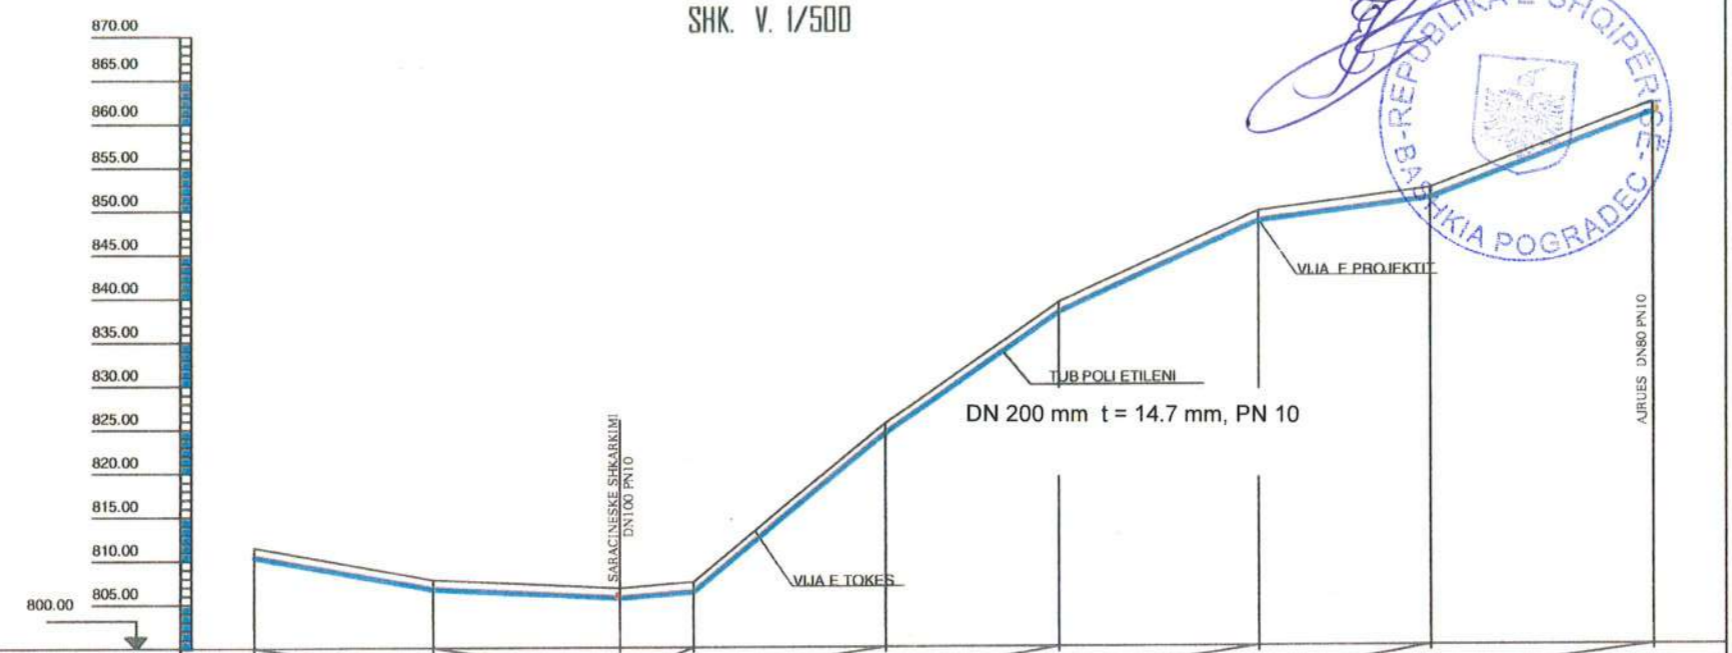

PJERRESIA		Pjesë të ndryshme të linjës									
K U O T A	PROJEKTI	810.38	806.70	805.73	806.36	824.48	838.31	848.63	851.16	860.98	
	TOKES	811.48	807.80	806.83	807.46	825.58	839.41	849.73	852.26	862.08	
NUMRI I PIKETES		19	20	21	22	23	24	25	26	TUNELI HYRJE	
DISTANSA PJESORE			41	42	17	44	39	46	39	51	
DISTANSA PROGRESIVE			1178	1220	1237	1281	1320				

BASHKIA POGRADEC	Objekti: "Linja e jashteme e Ujesjellsit Bishnice - Velcan"	
	Ing. Hidroteknik	Olli Begollari
	Ing. Mekanik	Ilir Vako
	Ing. Mekanik	Koco Tavanxhi
	Ing. Ndertimi	Violeta Cekani


PROFIL GJATESOR I LINJES TE JASHTME TE UJESJELLESIT

BISHNICE-VELCAN

SHK. H. 1/1000

SHK. V. 1/500

MIRATOI
KRYTARI I BASHKISE
EDUART KAPRI

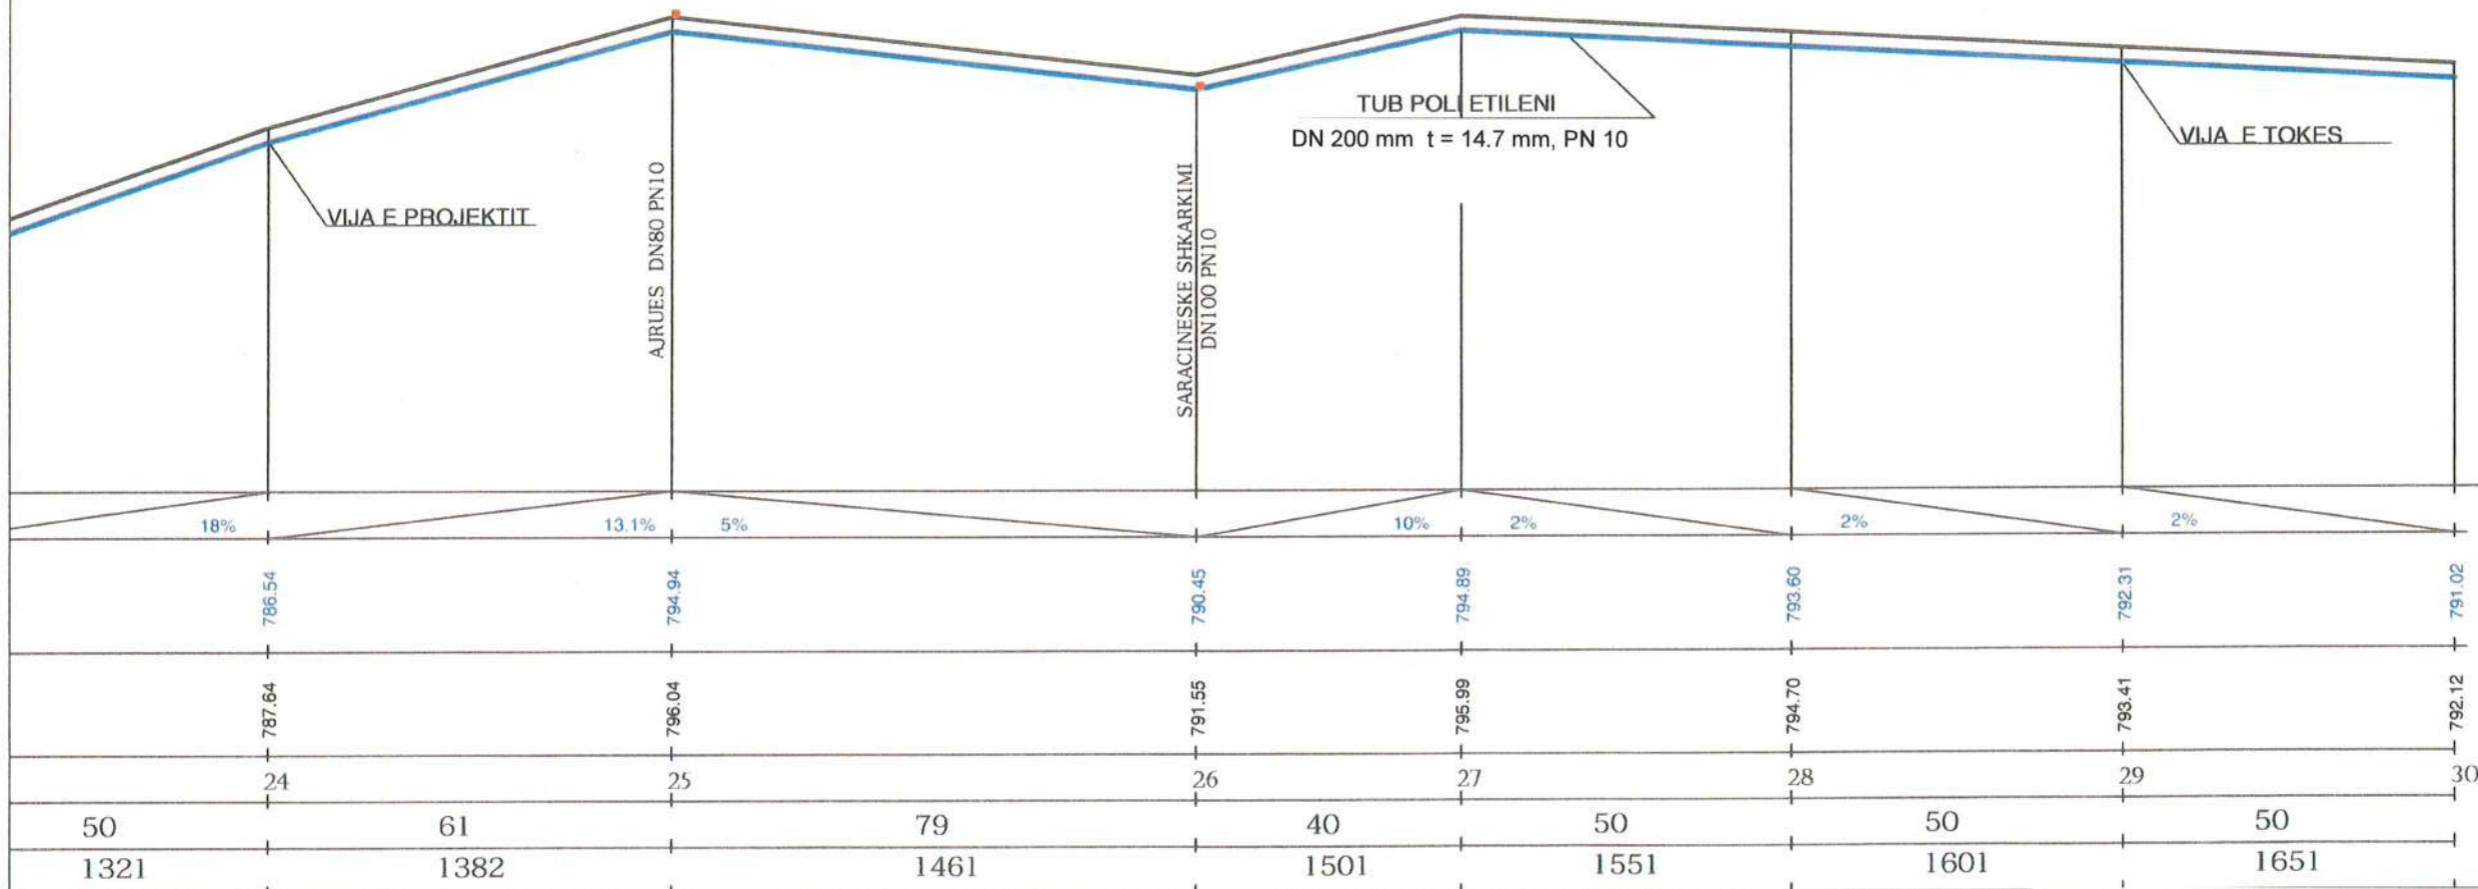

BASHKIA POGRADEC	Objekti: "Linja e jashteme e Ujesjellsit Bishnice - Velcan"	
	Ing. Hidroteknik	Olti Begollari
	Ing. Mekanik	Ilir Vako
	Ing. Mekanik	Koco Tavarxhi
	Ing. Ndertimi	Violeta Cekani


PROFIL GJATESOR I LINJES TE JASHTME TE UJESJELLESIT

BISHNICE-VELCAN

SHK. H. 1/1000

SHK. V. 1/500

MIRATOI
KRYTARI I BASHKISE
EDUART KAPRI

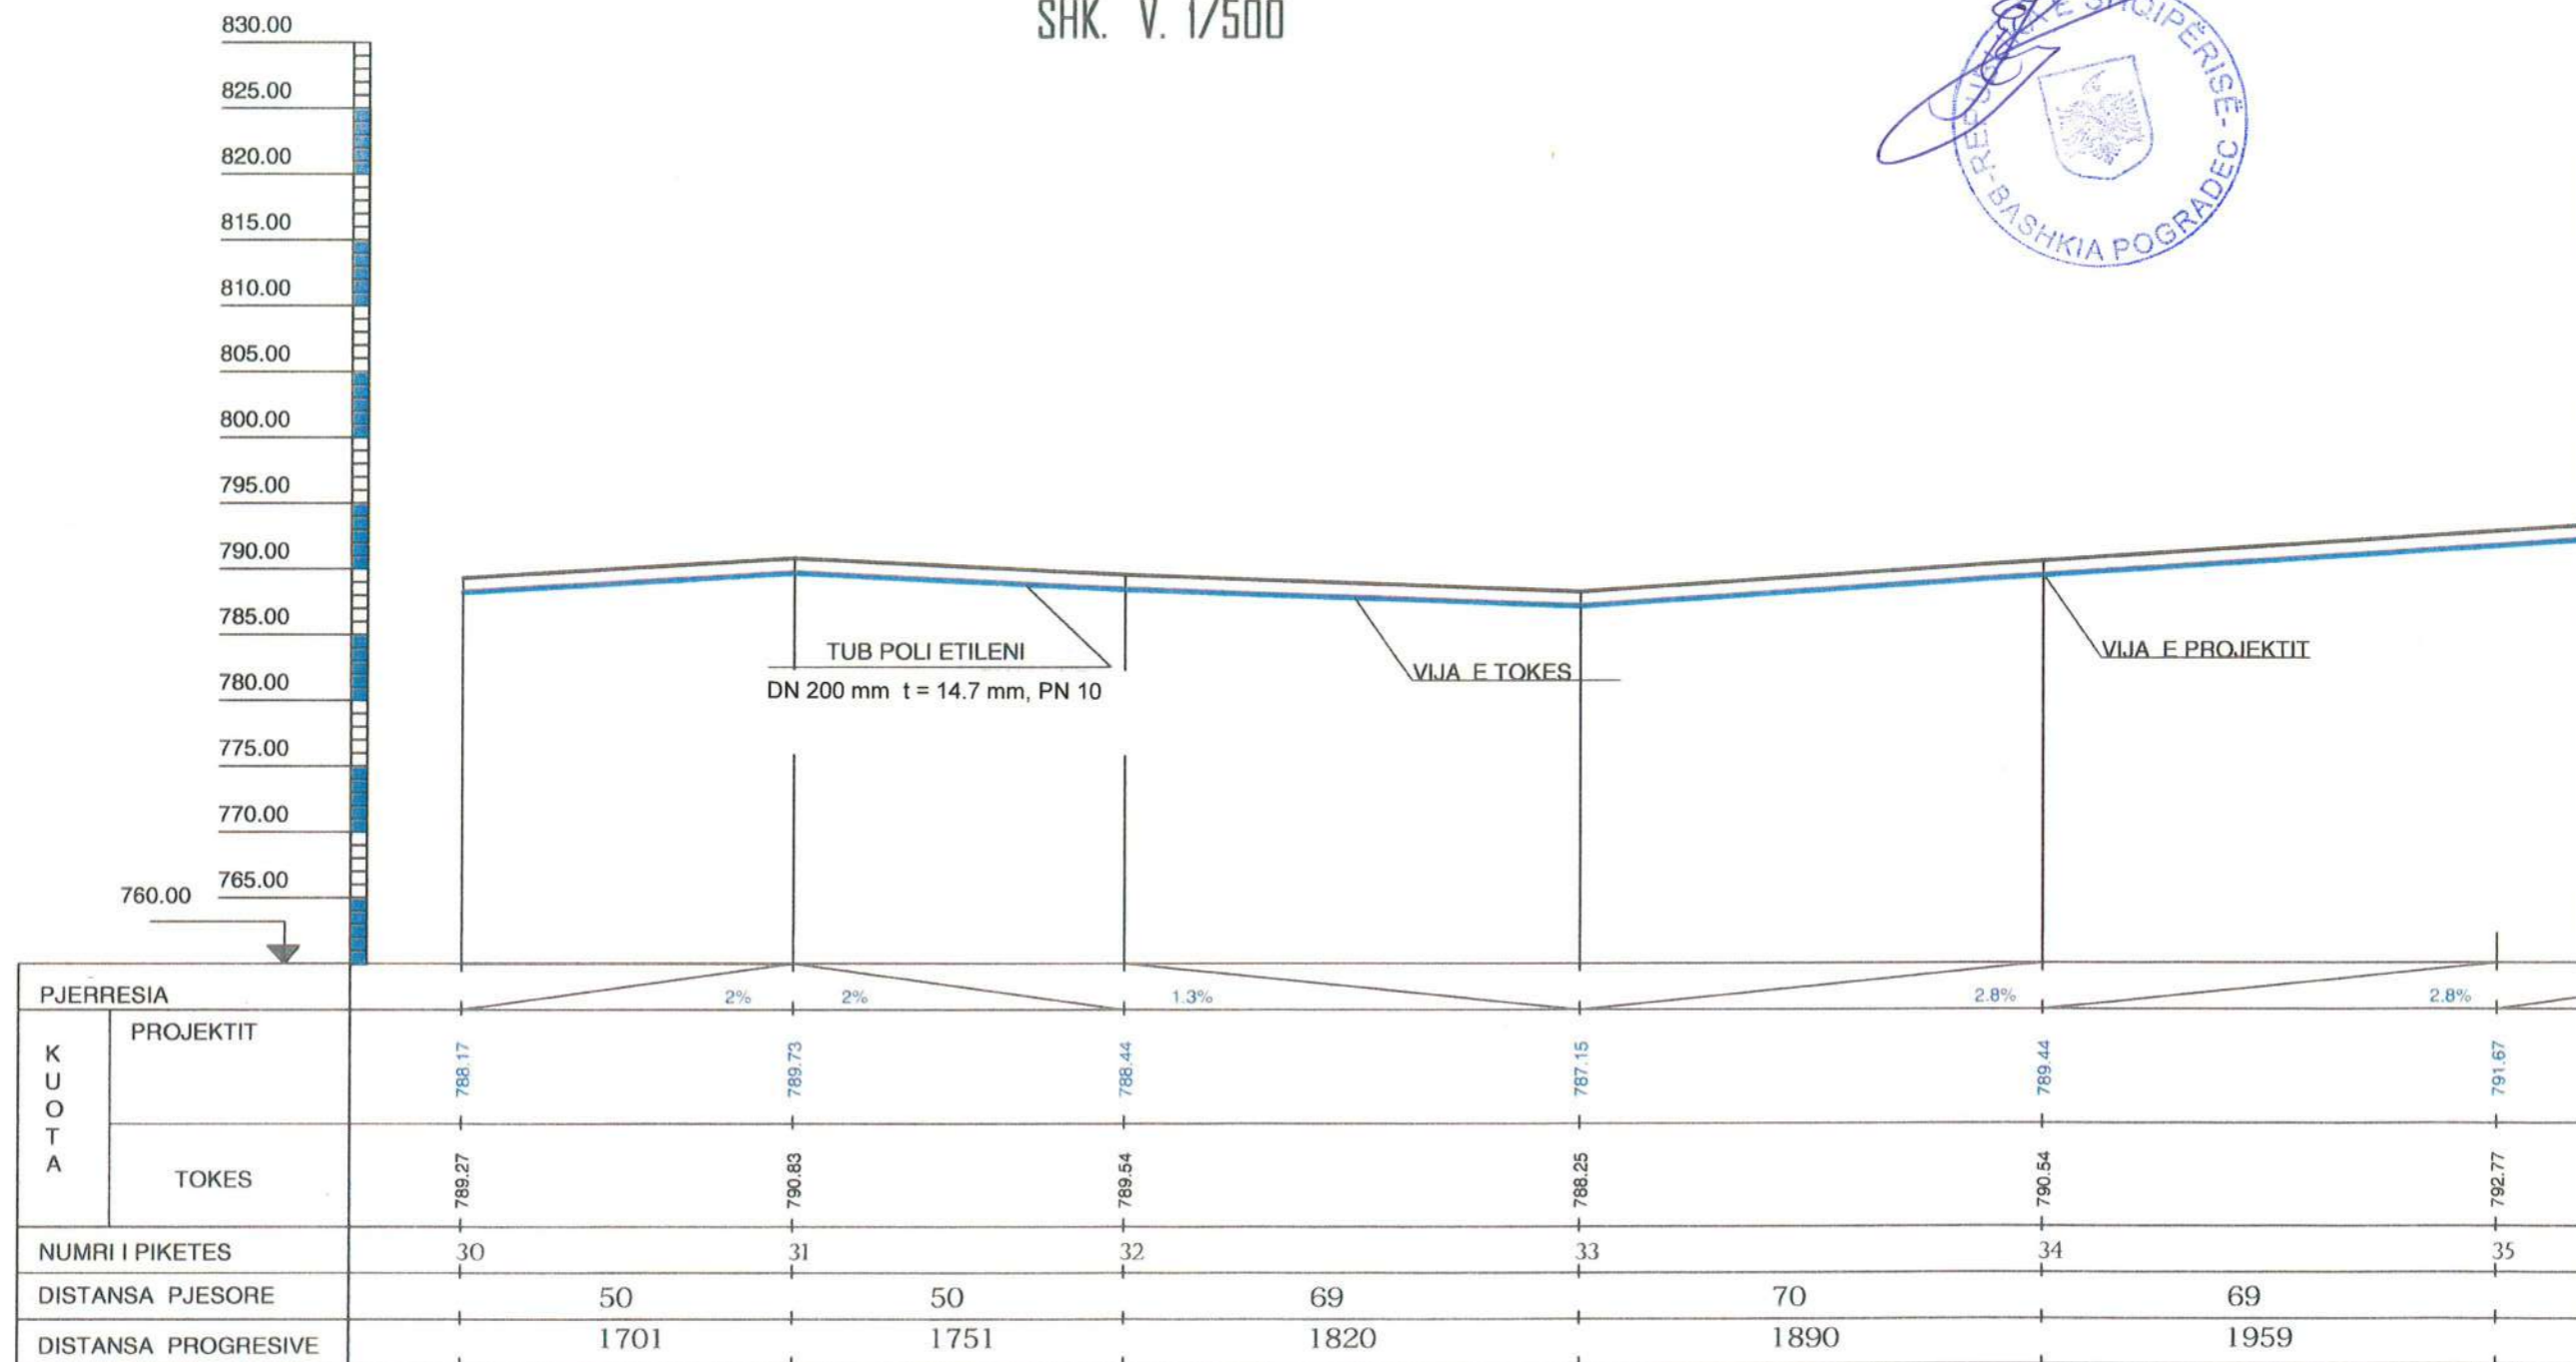

BASHKIA POGRADEC	Objekti: "Linja e jashteme e Ujesjellsit Bishnice - Velcan"	
	Ing. Hidroteknik	Olti Begollari
	Ing. Mekanik	Ilir Vako
	Ing. Mekanik	Koco Tavanxhi
	Ing. Ndertimi	Violeta Cekani


PROFIL GJATESOR I LINJES TE JASHTME TE UJESJELLESIT

BISHNICE-VELCAN

SHK. H. 1/1000

SHK. V. 1/500

MIRATOI
KRYTARI I BASHKISE
EDUART KAPRI

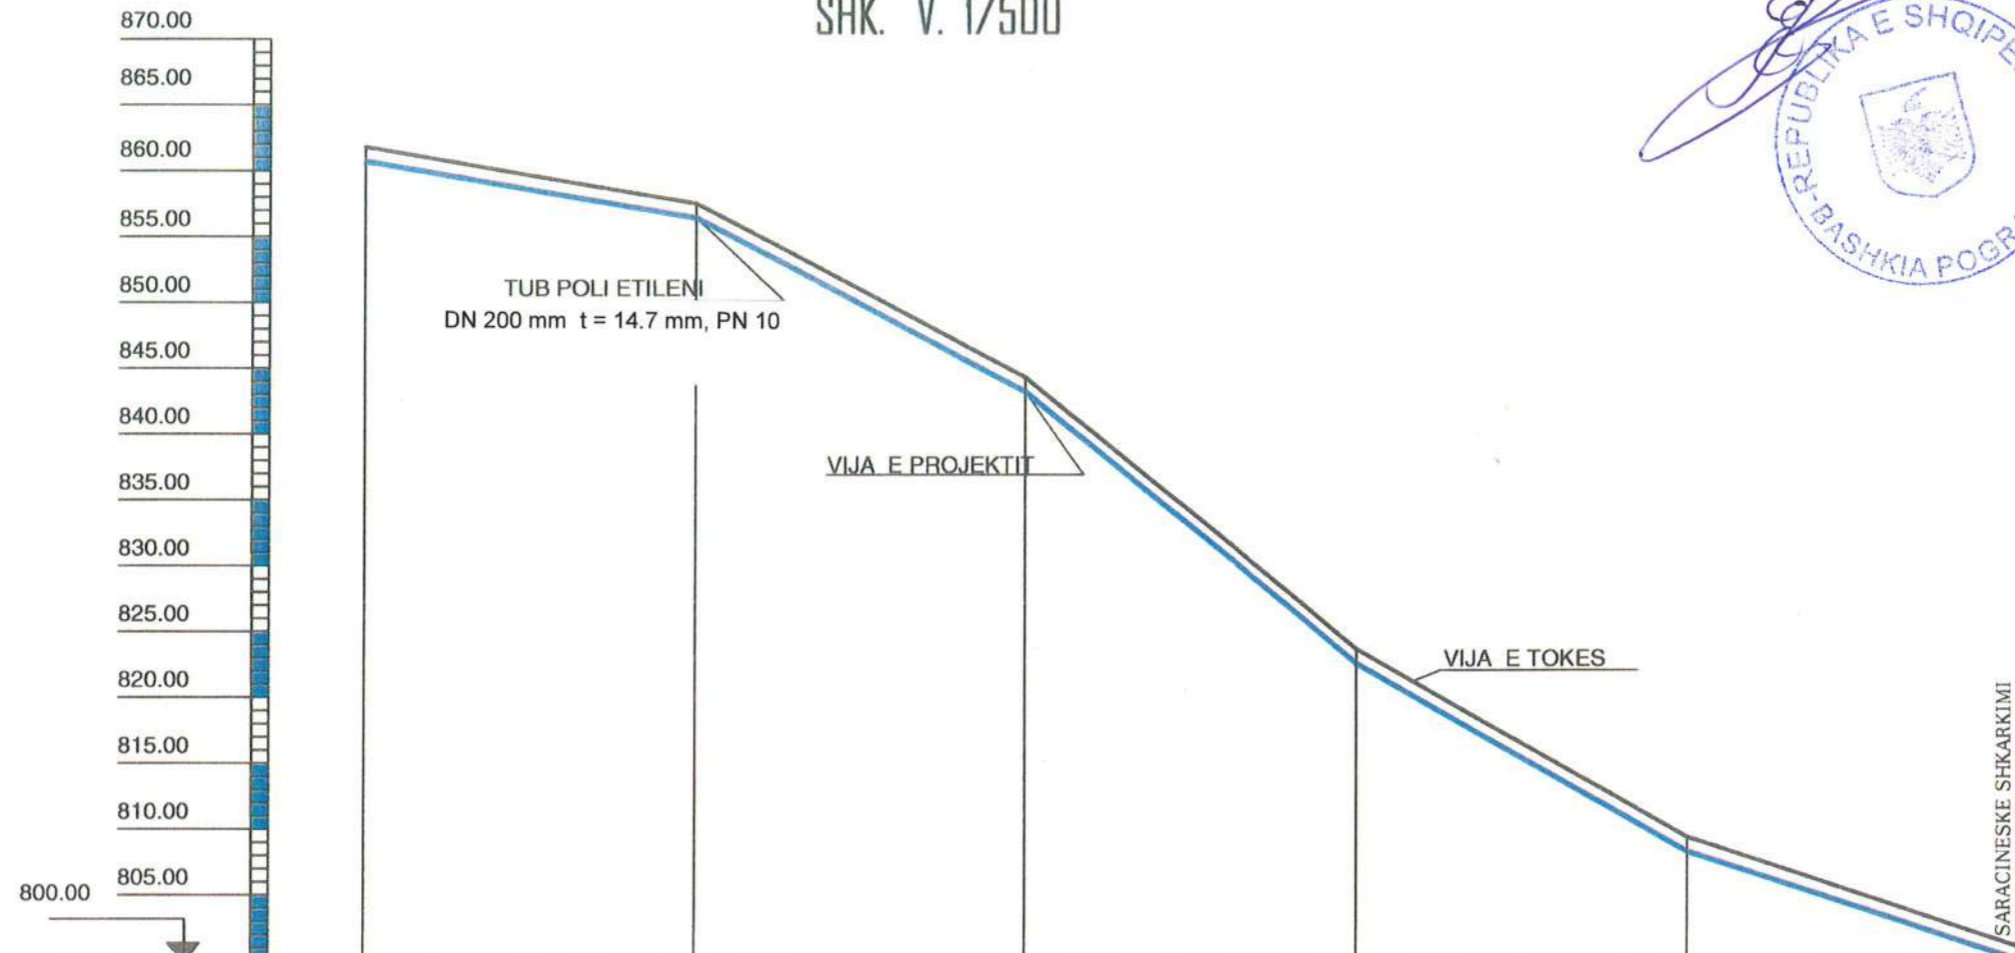

PJERRESIA		8%	26%	42%	28%	16%	
K U O T A	PROJEKTIT	860.78	856.38	843.18	822.54	808.18	800.02
	TOKES	861.78	857.48	844.28	823.64	809.28	801.12
NUMRI I PIKETES		TUNELI DALJE	1	2	3	4	5
DISTANSA PJESORE			50	50	50	50	50
DISTANSA PROGRESIVE			50	100	150	200	250

BASHKIA POGRADEC	Objekti: "Linja e jashteme e Ujesjellsit Bishnice - Velcan"	
	Ing. Hidroteknik	Olti Begollari
	Ing. Mekanik	Ilir Vako
	Ing. Mekanik	Koco Tavanxhi
	Ing. Ndertimi	Violeta Cekani


PROFIL GJATESOR I LINJES TE JASHTME TE UJESJELLESIT

BISHNICE-VELCAN

SHK. H. 1/1000

SHK. V. 1/500

MIRATOI
KRYTARI I BASHKISE
EDUART KAPRI

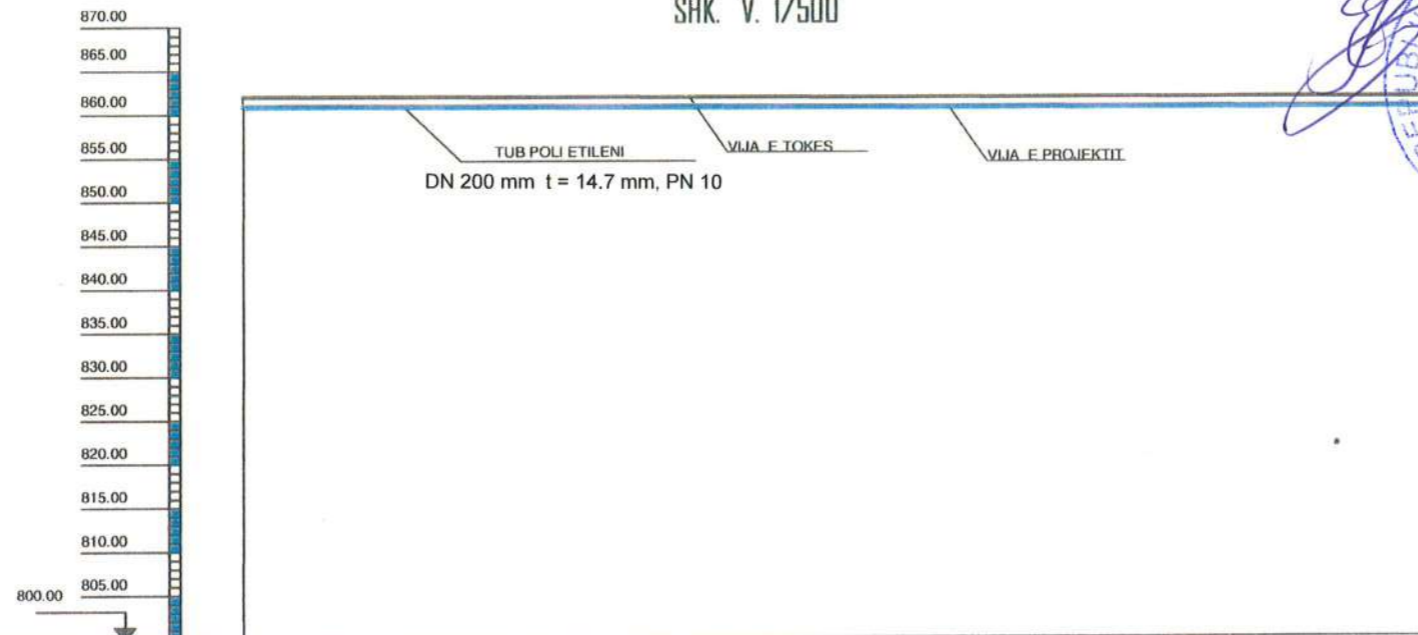

PJERRESIA		0.1%	
K U O T A	PROJEKTIT	860.98	860.68
	TOKES	862.08	861.78
NUMRI I PIKETES		TUNELI HYRJE	TUNELI DALJE
DISTANSA PJESORE			271
DISTANSA PROGRESIVE			271

BASHKIA POGRADEC	Objekti: "Linja e jashteme e Ujesjellsit Bishnice - Velcan"	
	Ing. Hidroteknik	Olti Begollari
	Ing. Mekanik	Blir Vako
	Ing. Mekanik	Koco Tavani
	Ing. Ndertimi	Violeta Cekani

**PAMJA DIXHITALE E LINJES TE JASHTME TE UJESJELLESIT
BISHNICE-VELCAN-SLABINJE
(EKZISTUESE)**

SH 1:500

NJESIA ADMINISTRATIVE VELCAN DHE PROPTISHT
BASHKIA POGRADEC

Laktesh

MIRATOHET
KRYETARI I BASHKISE
EDUART KAPRI



LINJE NE PERSPEKTIVE
PER PSHATIN LAKTESH

Buzahishtë

DEPO
VELCAN 882.37

TUB POLIETILEN
DN1200MM

Velcan Velcan

TUB POLIETILEN
DN1250MM

716.82
DEPO
SLABINJE

Pus. shpermd.-Depo Velcan
L-2615m

DEGEZIMI VELCAN

TUB POLIETILEN
DN200mm

850.8 DEPO
LOSNIK

Losn

Pus. shpermd.-Depo Losnik
L-2380m

Pus. shpermd
TUNELI 862.08

BASHKIA POGRADEC	Objekti: "Linja e jashteme e Ujesjellsit Bishnice - Velcan"	
	Ing. Hidroteknik	Olti Begollari
	Ing. Mekanik	Ilir Vako
	Ing. Mekanik	Koco Tavanzhi
	Ing. Ndertimi	Violeta Cekan

897.16 BURIMET

Dyrm(depo)-pus. shpermd
L-2024m 806.08

Bishnicë

Pik.21

Image © 2016 CNES / Astrium
© 2016 Google


Google

Imagery Date: 7/3/2014 40°57'06.52" N 20°27'43.73" E elev 3242 ft eye alt

TOPOGRAFIJA E ZONES TE LINJES TE JASHTME TE UJESJELLESIT BISHNICE-VELCAN-SLABINJE

NJESIA ADMINISTRATIVE VELCAN DHE PROTISHTI
BASHKIA POGRADEC

MIRATDI
KRYETARI
EDHART KAPRI

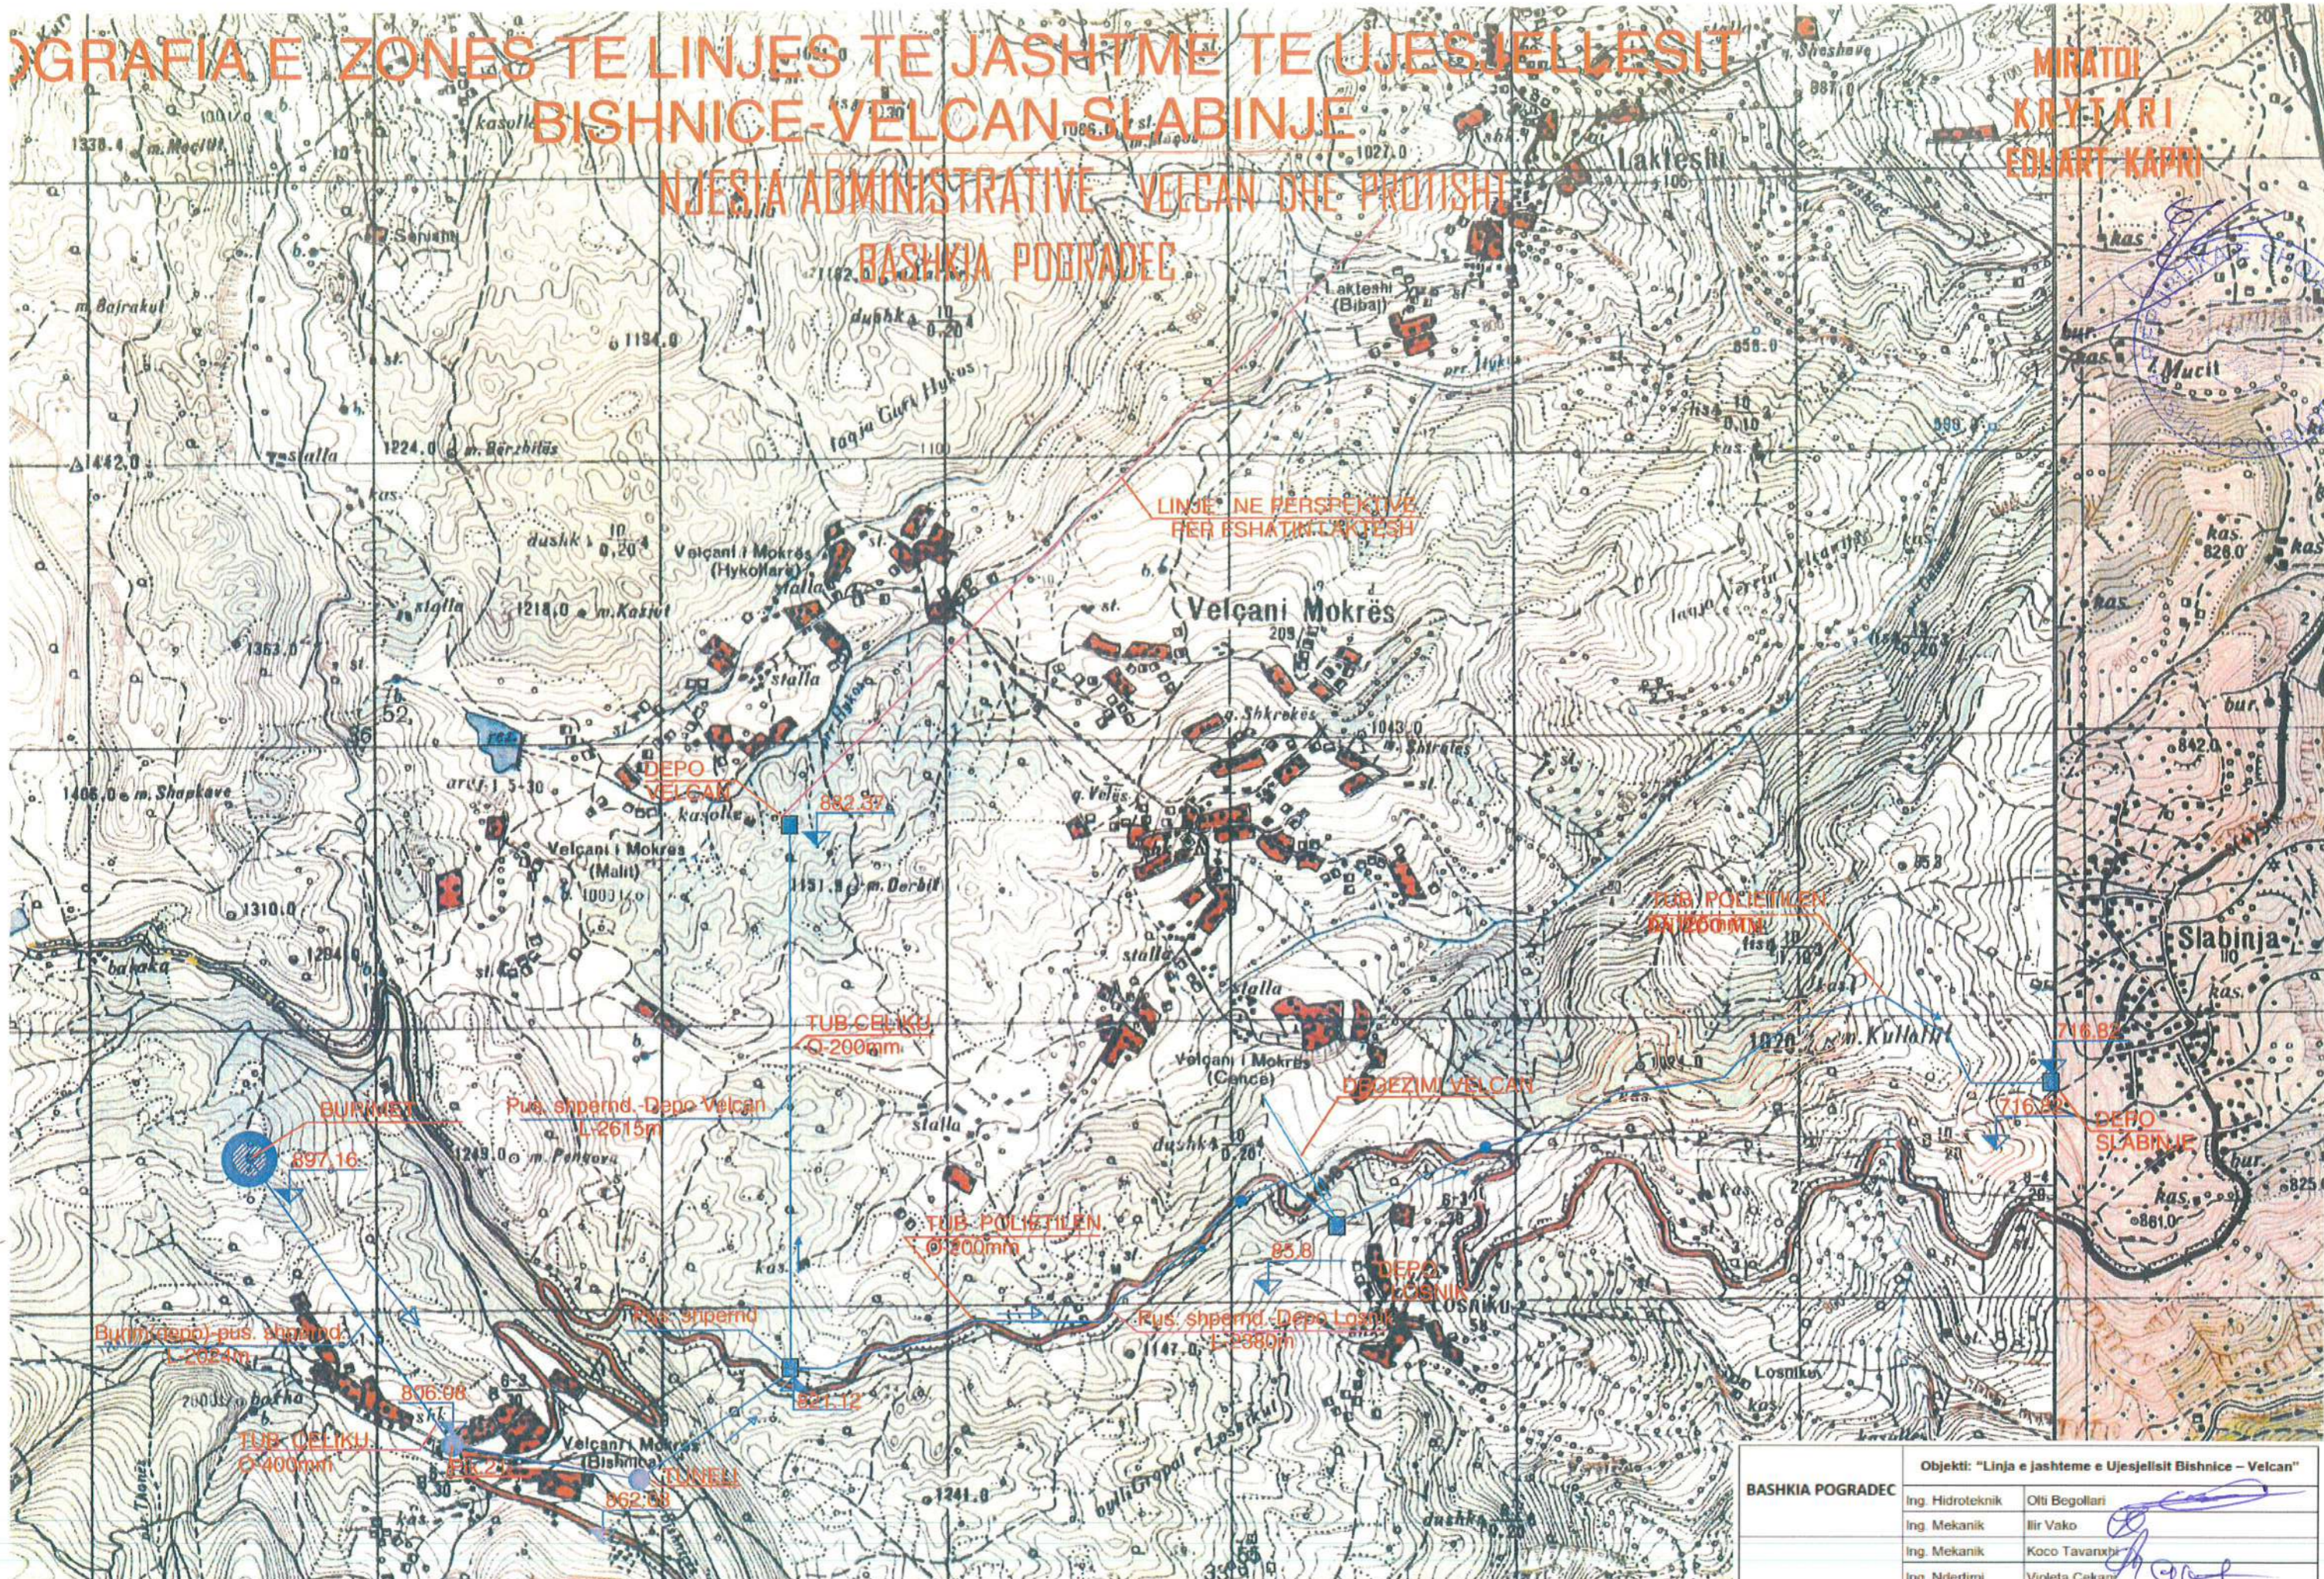

Objekti: "Linja e jashtme e Ujesjellesit Bishnice - Velcan"	
BASHKIA POGRADEC	Ing Hidroteknik Olli Begollari
	Ing Mekanik Ilir Vako
	Ing Mekanik Koco Tavani
	Ing Ndertimi Violeta Cekani

LINJA E JASHTME E UJESJELLESIT BISHNICE - VELÇAN


VEPRA E MARJES SHK. 1 : 50

MIRATOHET
KRYETARI I BASHKISE
EDUART KAPRI




planimetri vepra e marjes


2

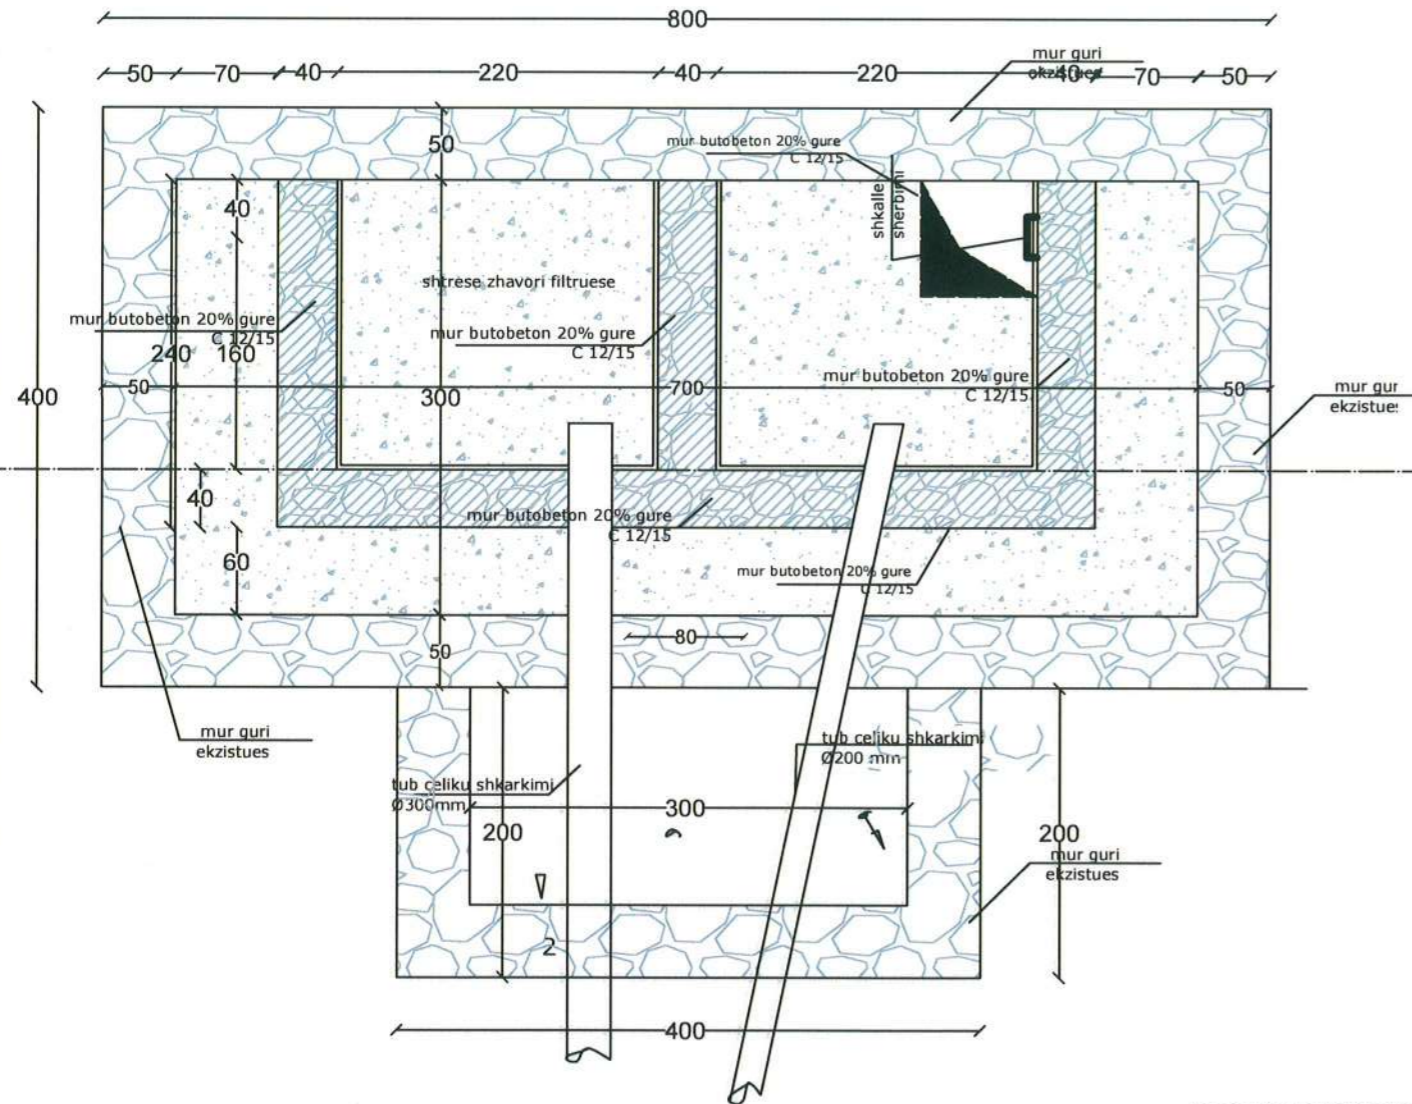

prerje 2-2 vepra e marjes

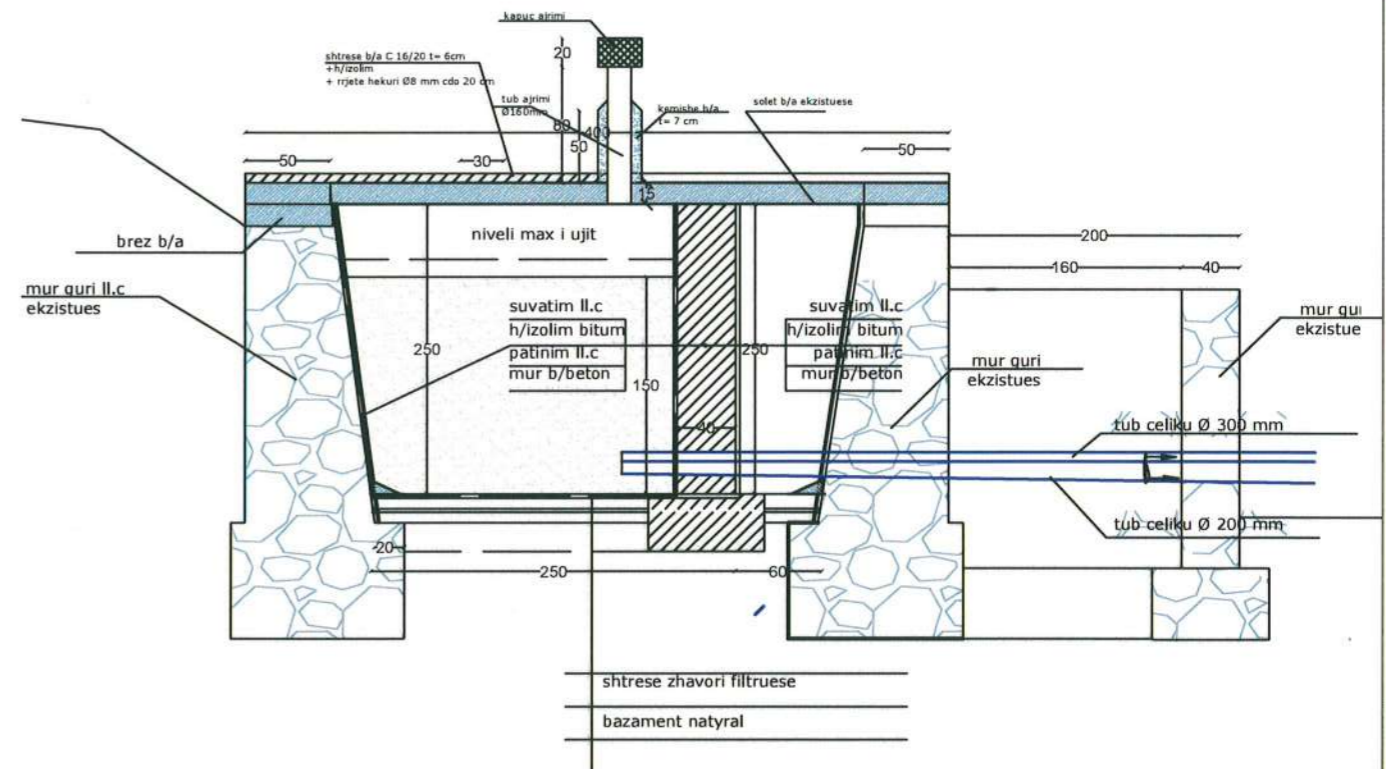


Seksion Kanali tub PE Ø 200mm,
t= 22.4, DN20
(seksion toke e zakonshme)

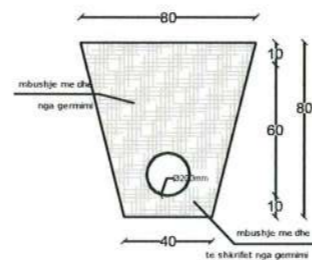

Seksion Kanali tub PE Ø 200mm,
t= 22.4, DN20

(seksion toke e forte)

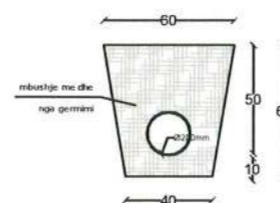

BASHKIA POGRADEC	Objekti: "Linja e jashteme e Ujesjellsit Bishnice - Velcan"	
	Ing. Hidroteknik	Olti Begollari
	Ing. Mekanik	Ilir Vako
	Ing. Mekanik	Koco Tavanxhi
	Ing. Ndertimi	Violeta Cekani