


"REHABILITIMI I KANALIT UJITES BUSHAT, NJESIA ADMINISTRATIVE BICAJ" BASHKIA KUKES

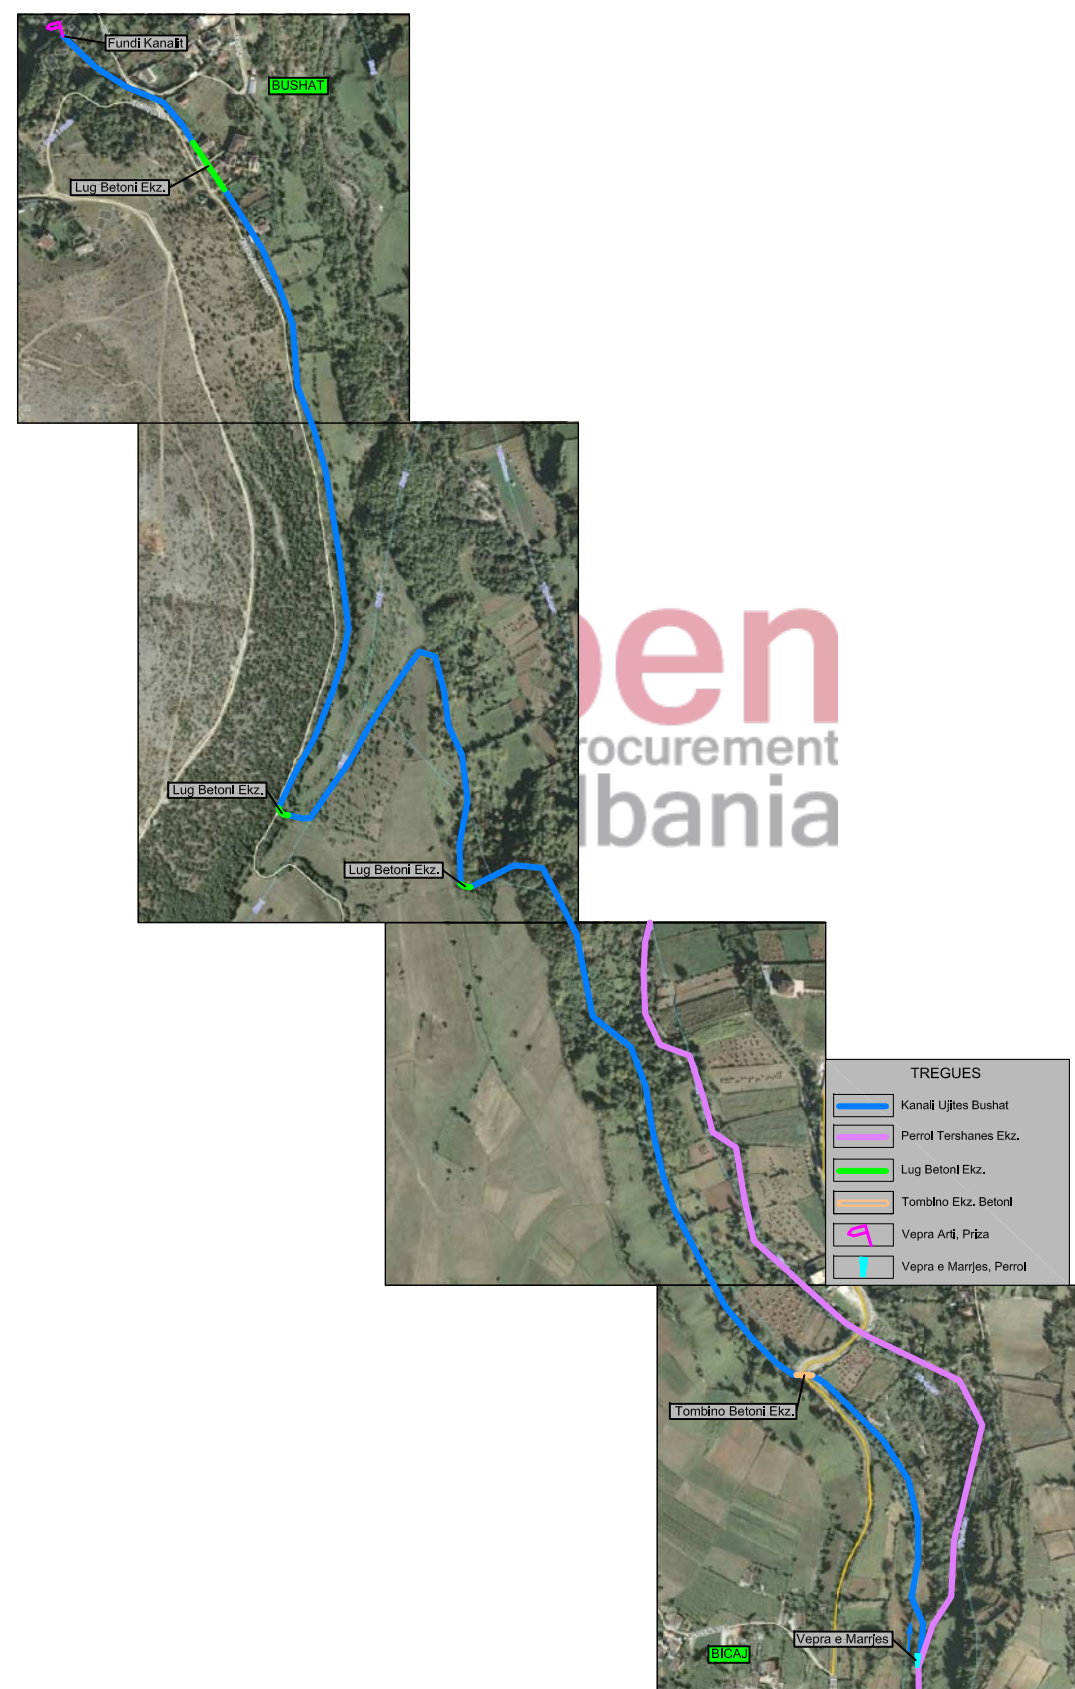

BASHKIA KUKES

MIRATOHET
KRYETARI
Z.BASHKIM SHEHU



PROJEKT ZBATIMI
"REHABILITIMI I KANALIT UJITES BUSHAT, NJESIA ADMINISTRATIVE BICAJ" BASHKIA KUKES

PERMBLEDHESE E FLETEVE

Nr.	Emertimi Fletes	Nr. Fletes
I.	Gjithsej Flete Projekti	34
1	Planimetri e Pergjitheshme e Kanalit Ujites	1
2	Planimetri Aksiale e Kanalit Ujites	11
3	Profili Gjatesor i Kanalit Ujites	7
4	Profila Terthor te Kanalit Ujites	6
5	Detaje Vepra Arti	7
6	Foto te Gjendjes Ekzistuese te Kanalit Ujites	2

"REHABILITIMI I KANALIT UJITES BUSHAT, NJESIA ADMINISTRATIVE BICAJ" BASHKIA KUKES

01

PLANIMETRIA E PERGJITHSHME E KANALIT UJITES



Shk.1:5000



"REHABILITIMI I KANALIT UJITES BUSHAT, NJESIA ADMINISTRATIVE BICAJ" BASHKIA KUKES

PLANIMETRIA E PERGJITHSHME E KANALIT UJITES, HARTOGRAFIA

Shk. 1:5000

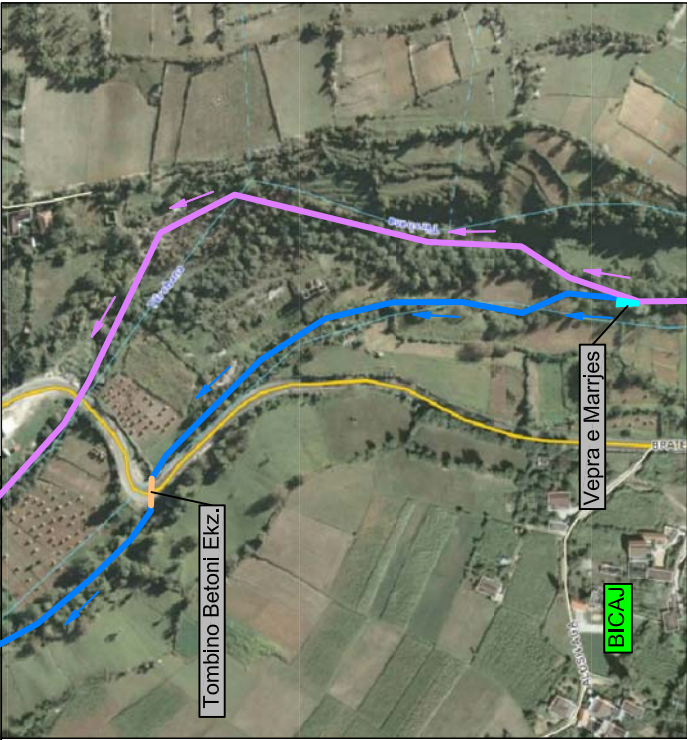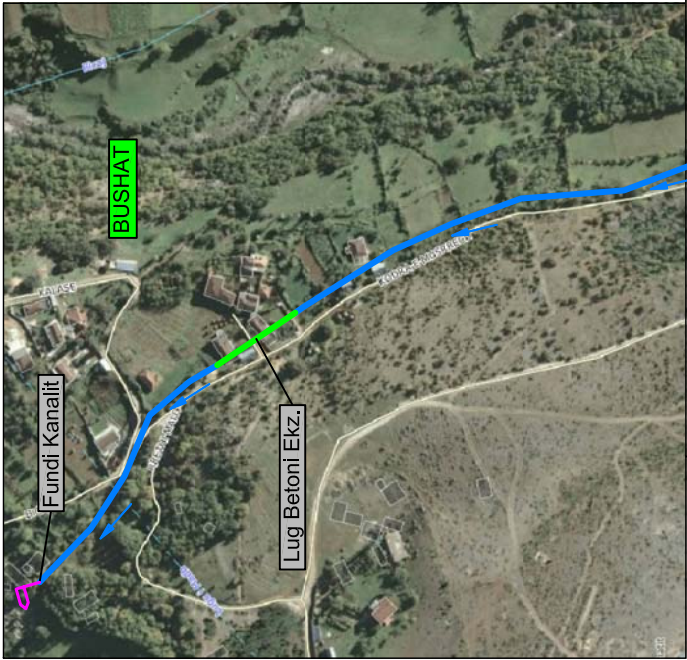

TREGUES

Kanali Ujites Bushat

Perroi Tershanes Ekz.

Lug Betoni Ekz.

Tombino Ekz. Betoni

Vepra Arti, Priza

Vepra e Marrjes, Perroi

Vepra: "Rehabilitimi i Kanalit Ujites Bushat, Njesia Administrative BicaJ" Bashkia Kukes	Projektues "Rean 95" Shpk Licenca Nr. 1865/13		Projekt Zbatimi
	Grupi i Projektimit		
	Projektues Projektues Topograf	Ing.Razije NAIPI Ing.Ana NAIPI Ing.Kujtim ALLIU	
Emertimi: Planimetria e Pergjithshme e Kanalit, Hartografia	Nentor 2017	Shk. 1:5000	Nr.Fl.1
Porosites: Bashkia Kukes			




"REHABILITIMI I KANALIT UJITES BUSHAT, NJESIA ADMINISTRATIVE BICAJ" BASHKIA KUKES

02


PLANIMETRIA AKSIALE E KANALIT UJITES

Shk.1:500



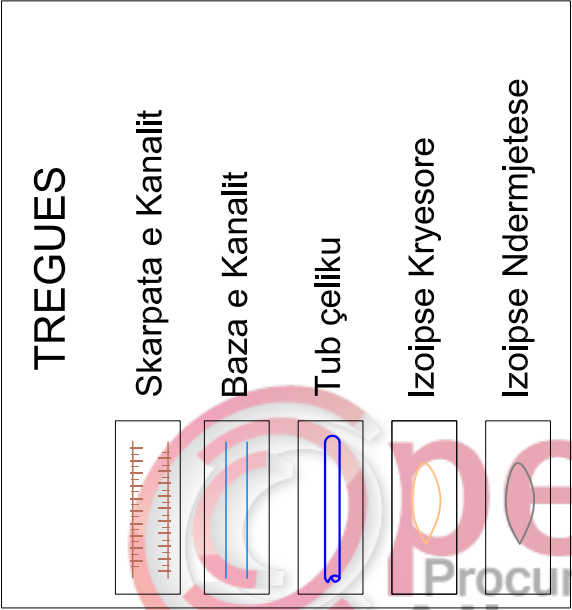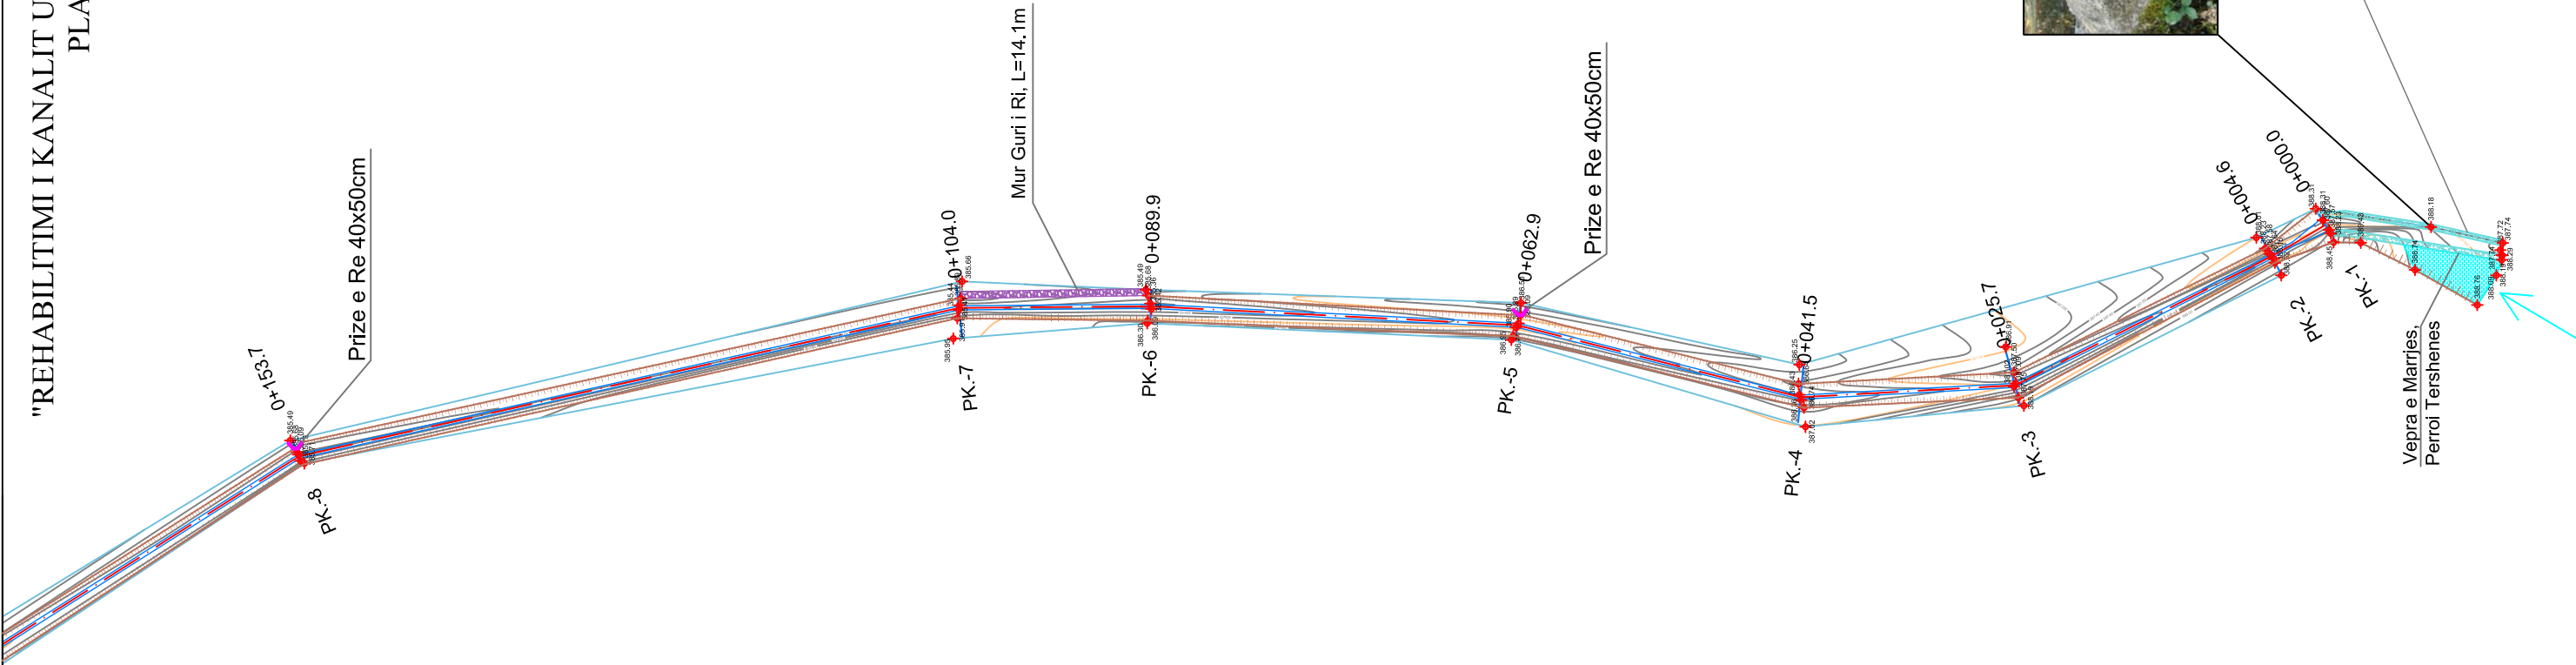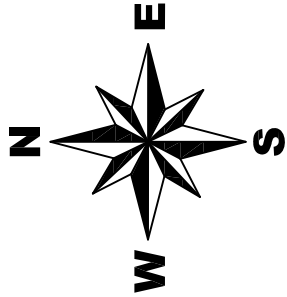


S1= 388.18m


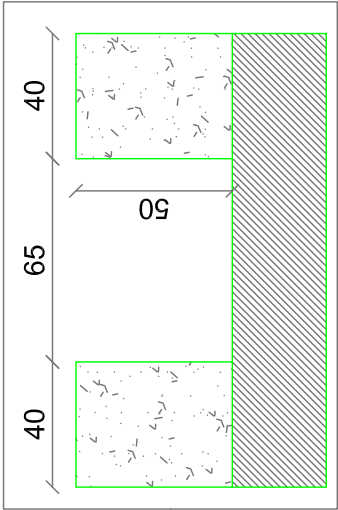


Vepra e Marries,
Perroi Tershenes


Vepra: "Rehabilitimi i Kanalit Ujites Bushat, Njesia Administrative Bicaj" Bashkia Kukes	Projektues "Rean 95" Shpk Liçenca Nr. 1865/13		Projekt Zbatimi
	Grupi i Projektimit		
	Projektues	Ing.Razije NAIPI	
Emertimi: Planimetria Aksiale e Kanalit	Projektues	Ing.Ana NAIPI	
	Topograf	Ing.Kujtim ALLIU	
	Nentor 2017	Shk. 1:500	
Porosites: Bashkia Kukes			Nr.FI.01

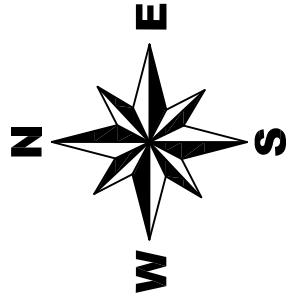

TREGUES	
	Skarpata e Kanalit
	Baza e Kanalit
	Tub çeliku
	Izoipse Kryesore
	Izoipse Ndermjetese

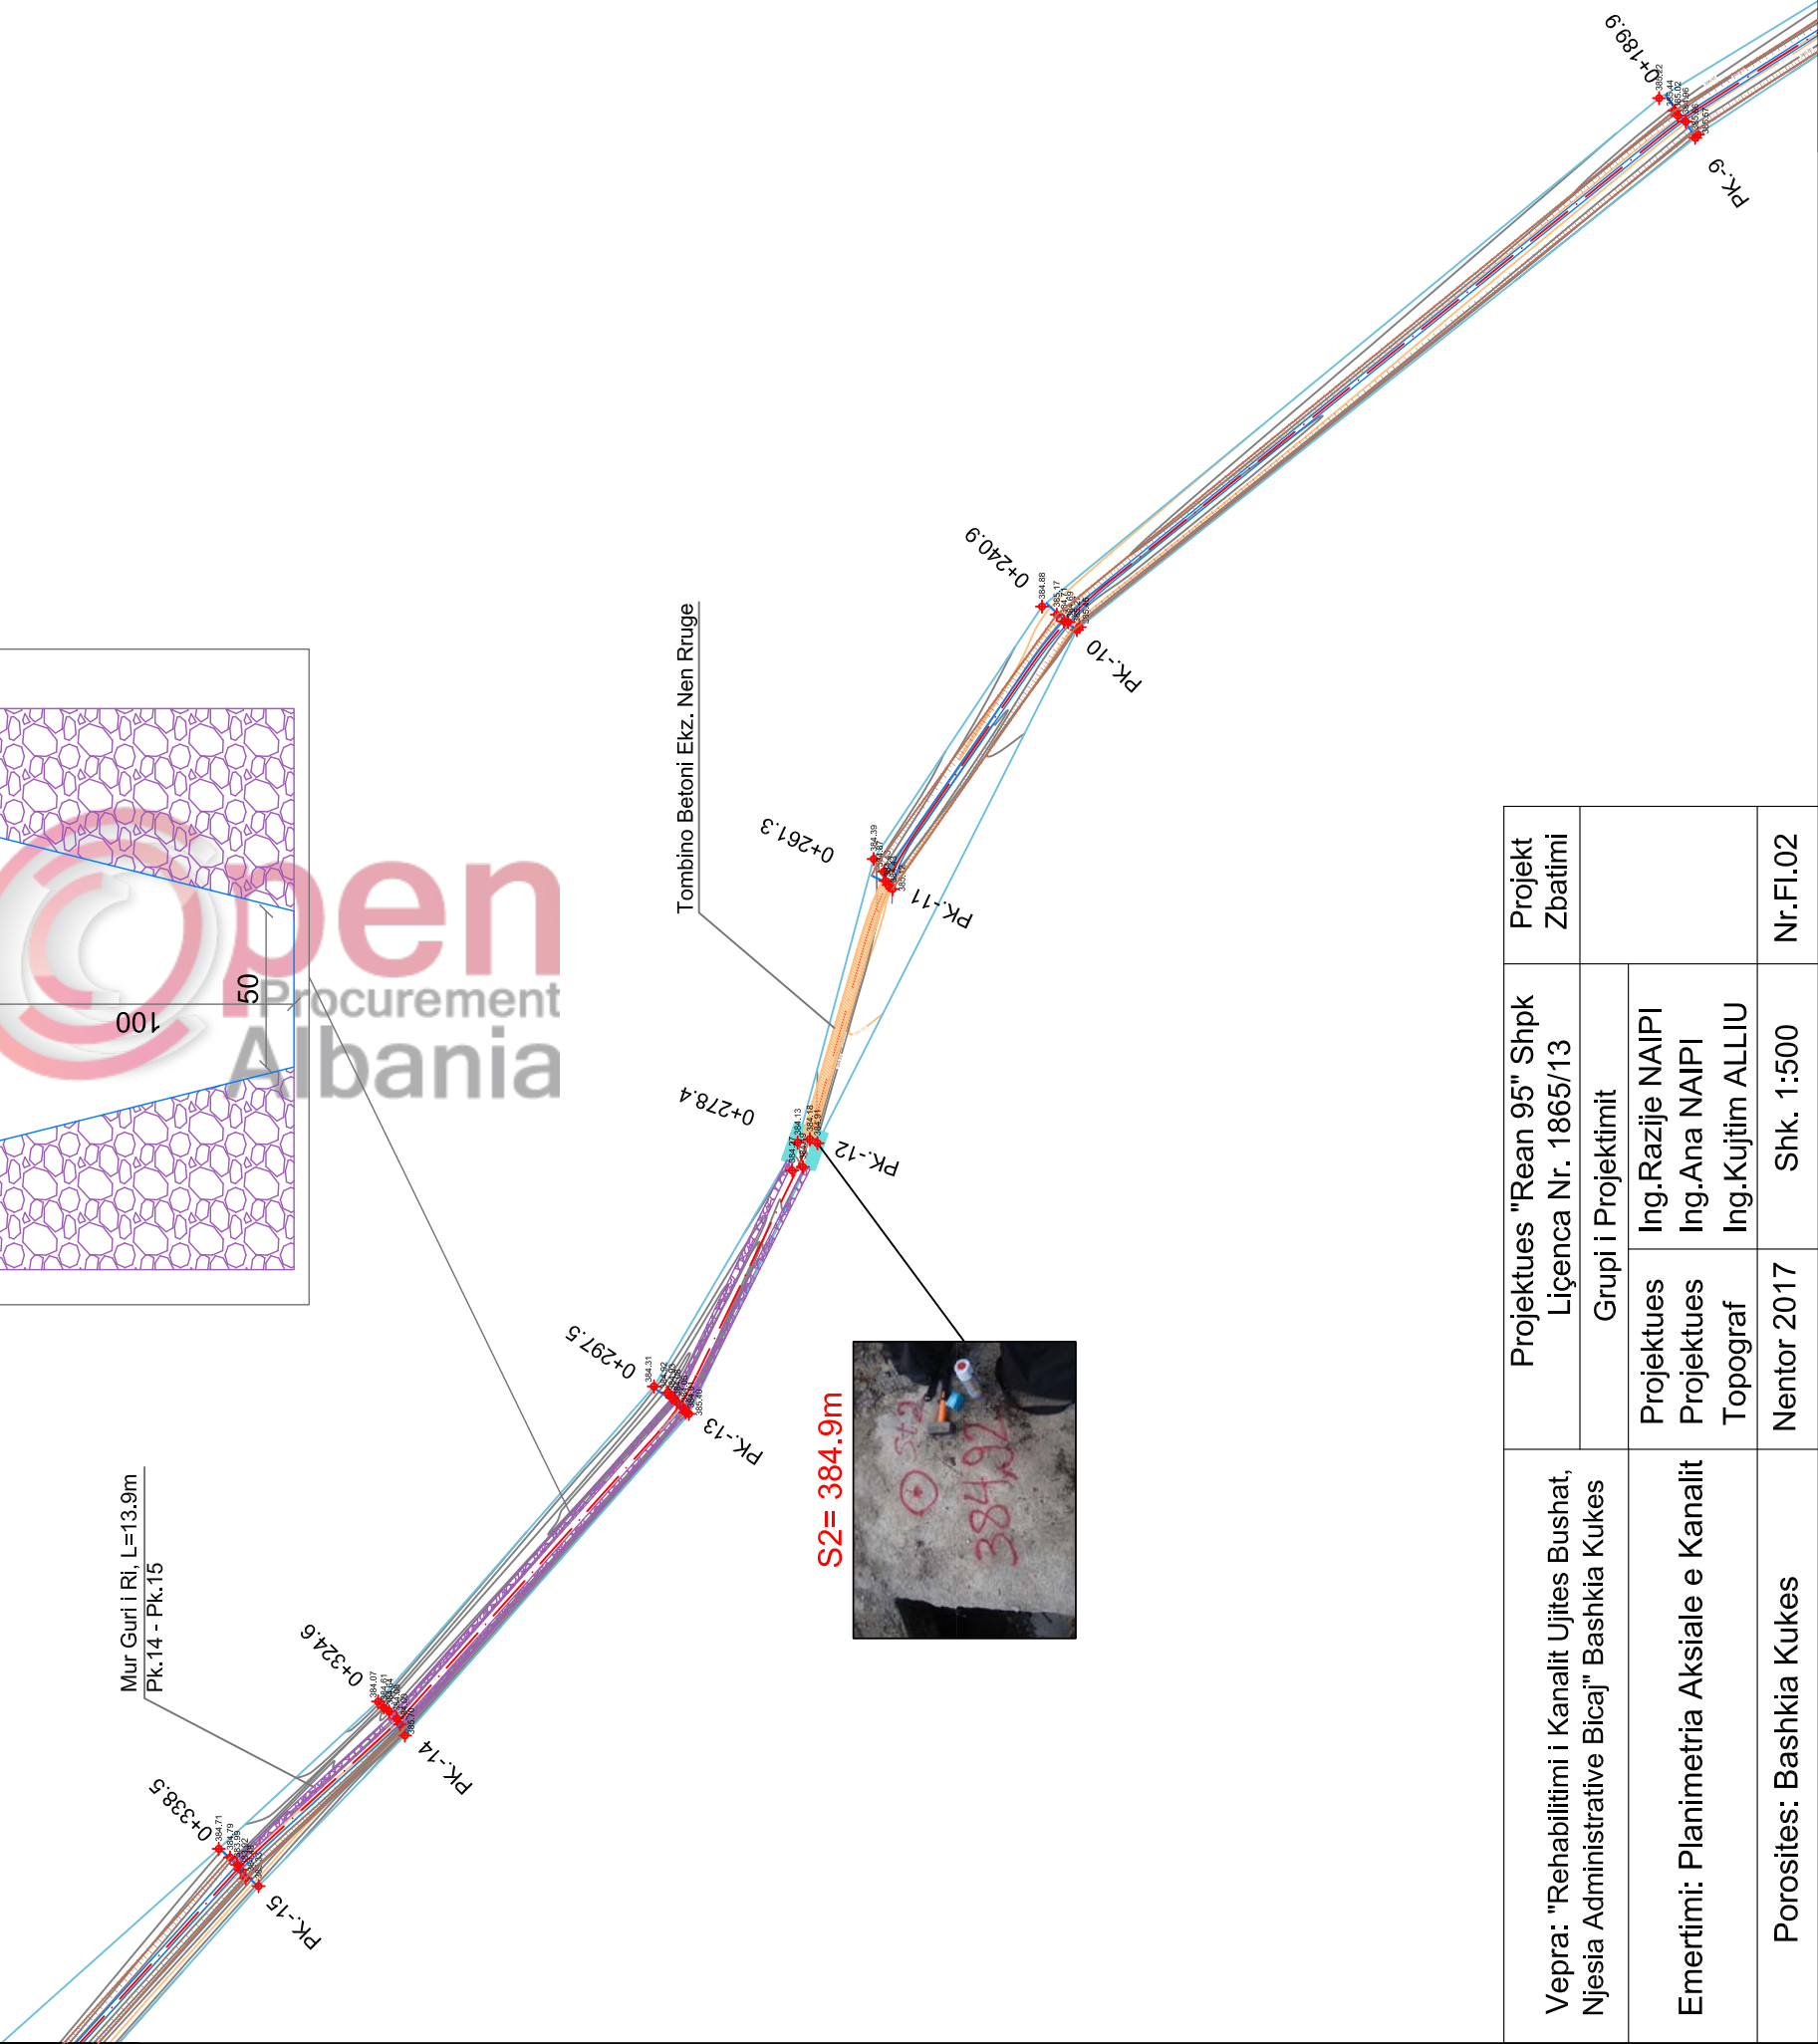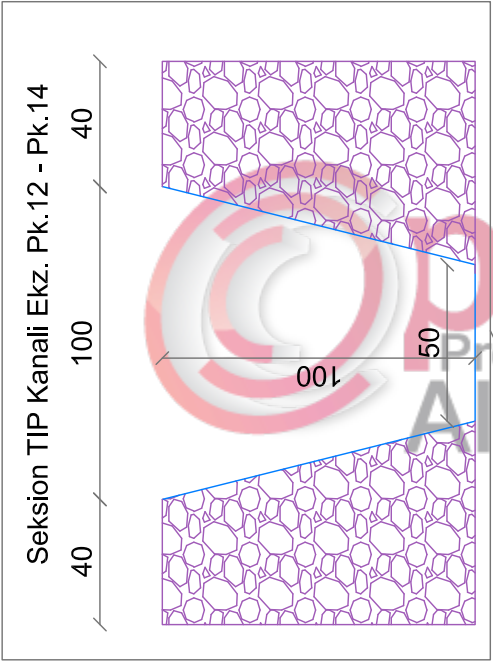

Vepra: "Rehabilitimi i Kanalit Ujites Bushat, Njesia Administrative Bicaj" Bashkia Kukes	Projektues "Rean 95" Shpk Liçenca Nr. 1865/13		Projekt Zbatimi
	Grupi i Projektimit		
Emertimi: Planimetria Aksiale e Kanalit	Projektues	Ing.Razije NAIPI	
	Projektues Topograf	Ing.Ana NAIPI Ing.Kujtim ALLIU	
Porosites: Bashkia Kukes	Nentor 2017	Shk. 1:500	Nr.FI.02

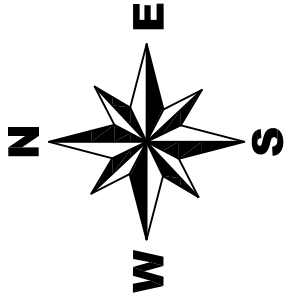

TREGUES


Skarpata e Kanalit

Baza e Kanalit


Tub çeliku

Izoipse Kryesore




Izoipse Ndermjetese


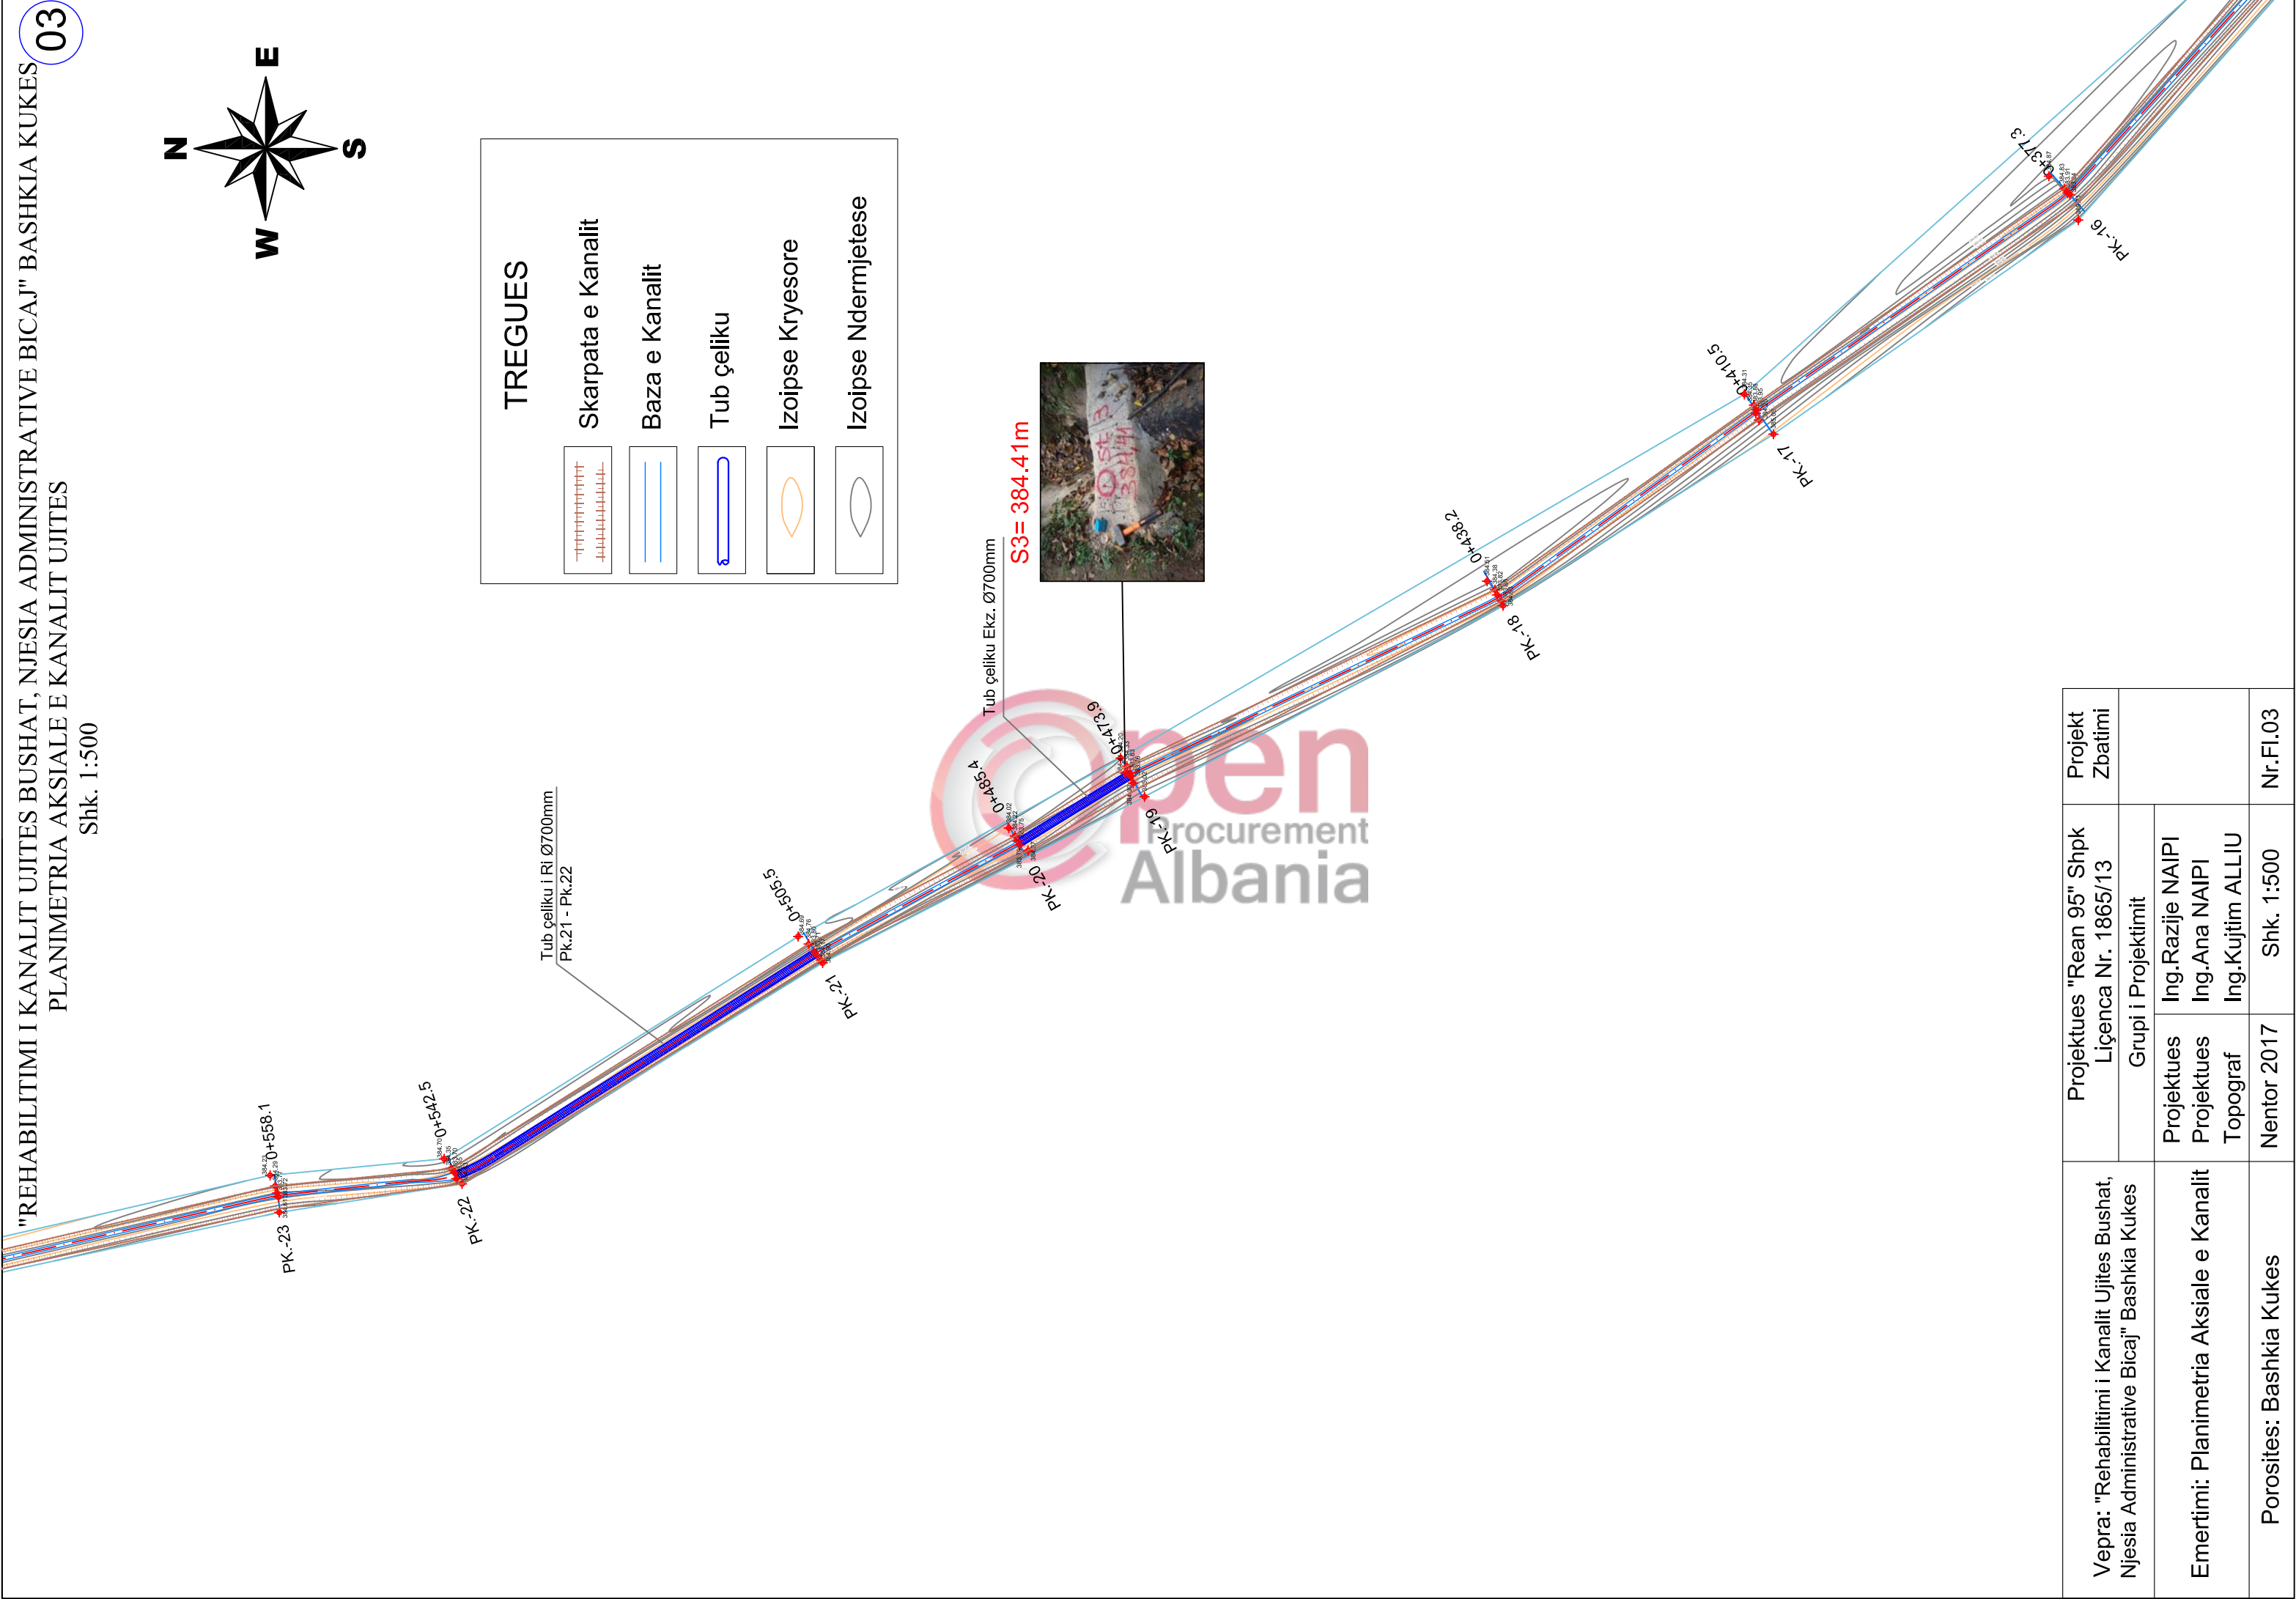


Vepra: "Rehabilitimi i Kanalit Ujites Bushat, Njesia Administrative Bicaj" Bashkia Kukes	Projektues "Rean 95" Shpk Liçenca Nr. 1865/13		Projekt Zbatimi
	Grupi i Projektimit		
Emertimi: Planimetria Aksiale e Kanalit	Projektues	Ing.Razije NAIPI	
	Projektues	Ing.Ana NAIPI	
	Topograf	Ing.Kujtim ALLIU	
Porosites: Bashkia Kukes	Nentor 2017	Shk. 1:500	Nr.FI.03


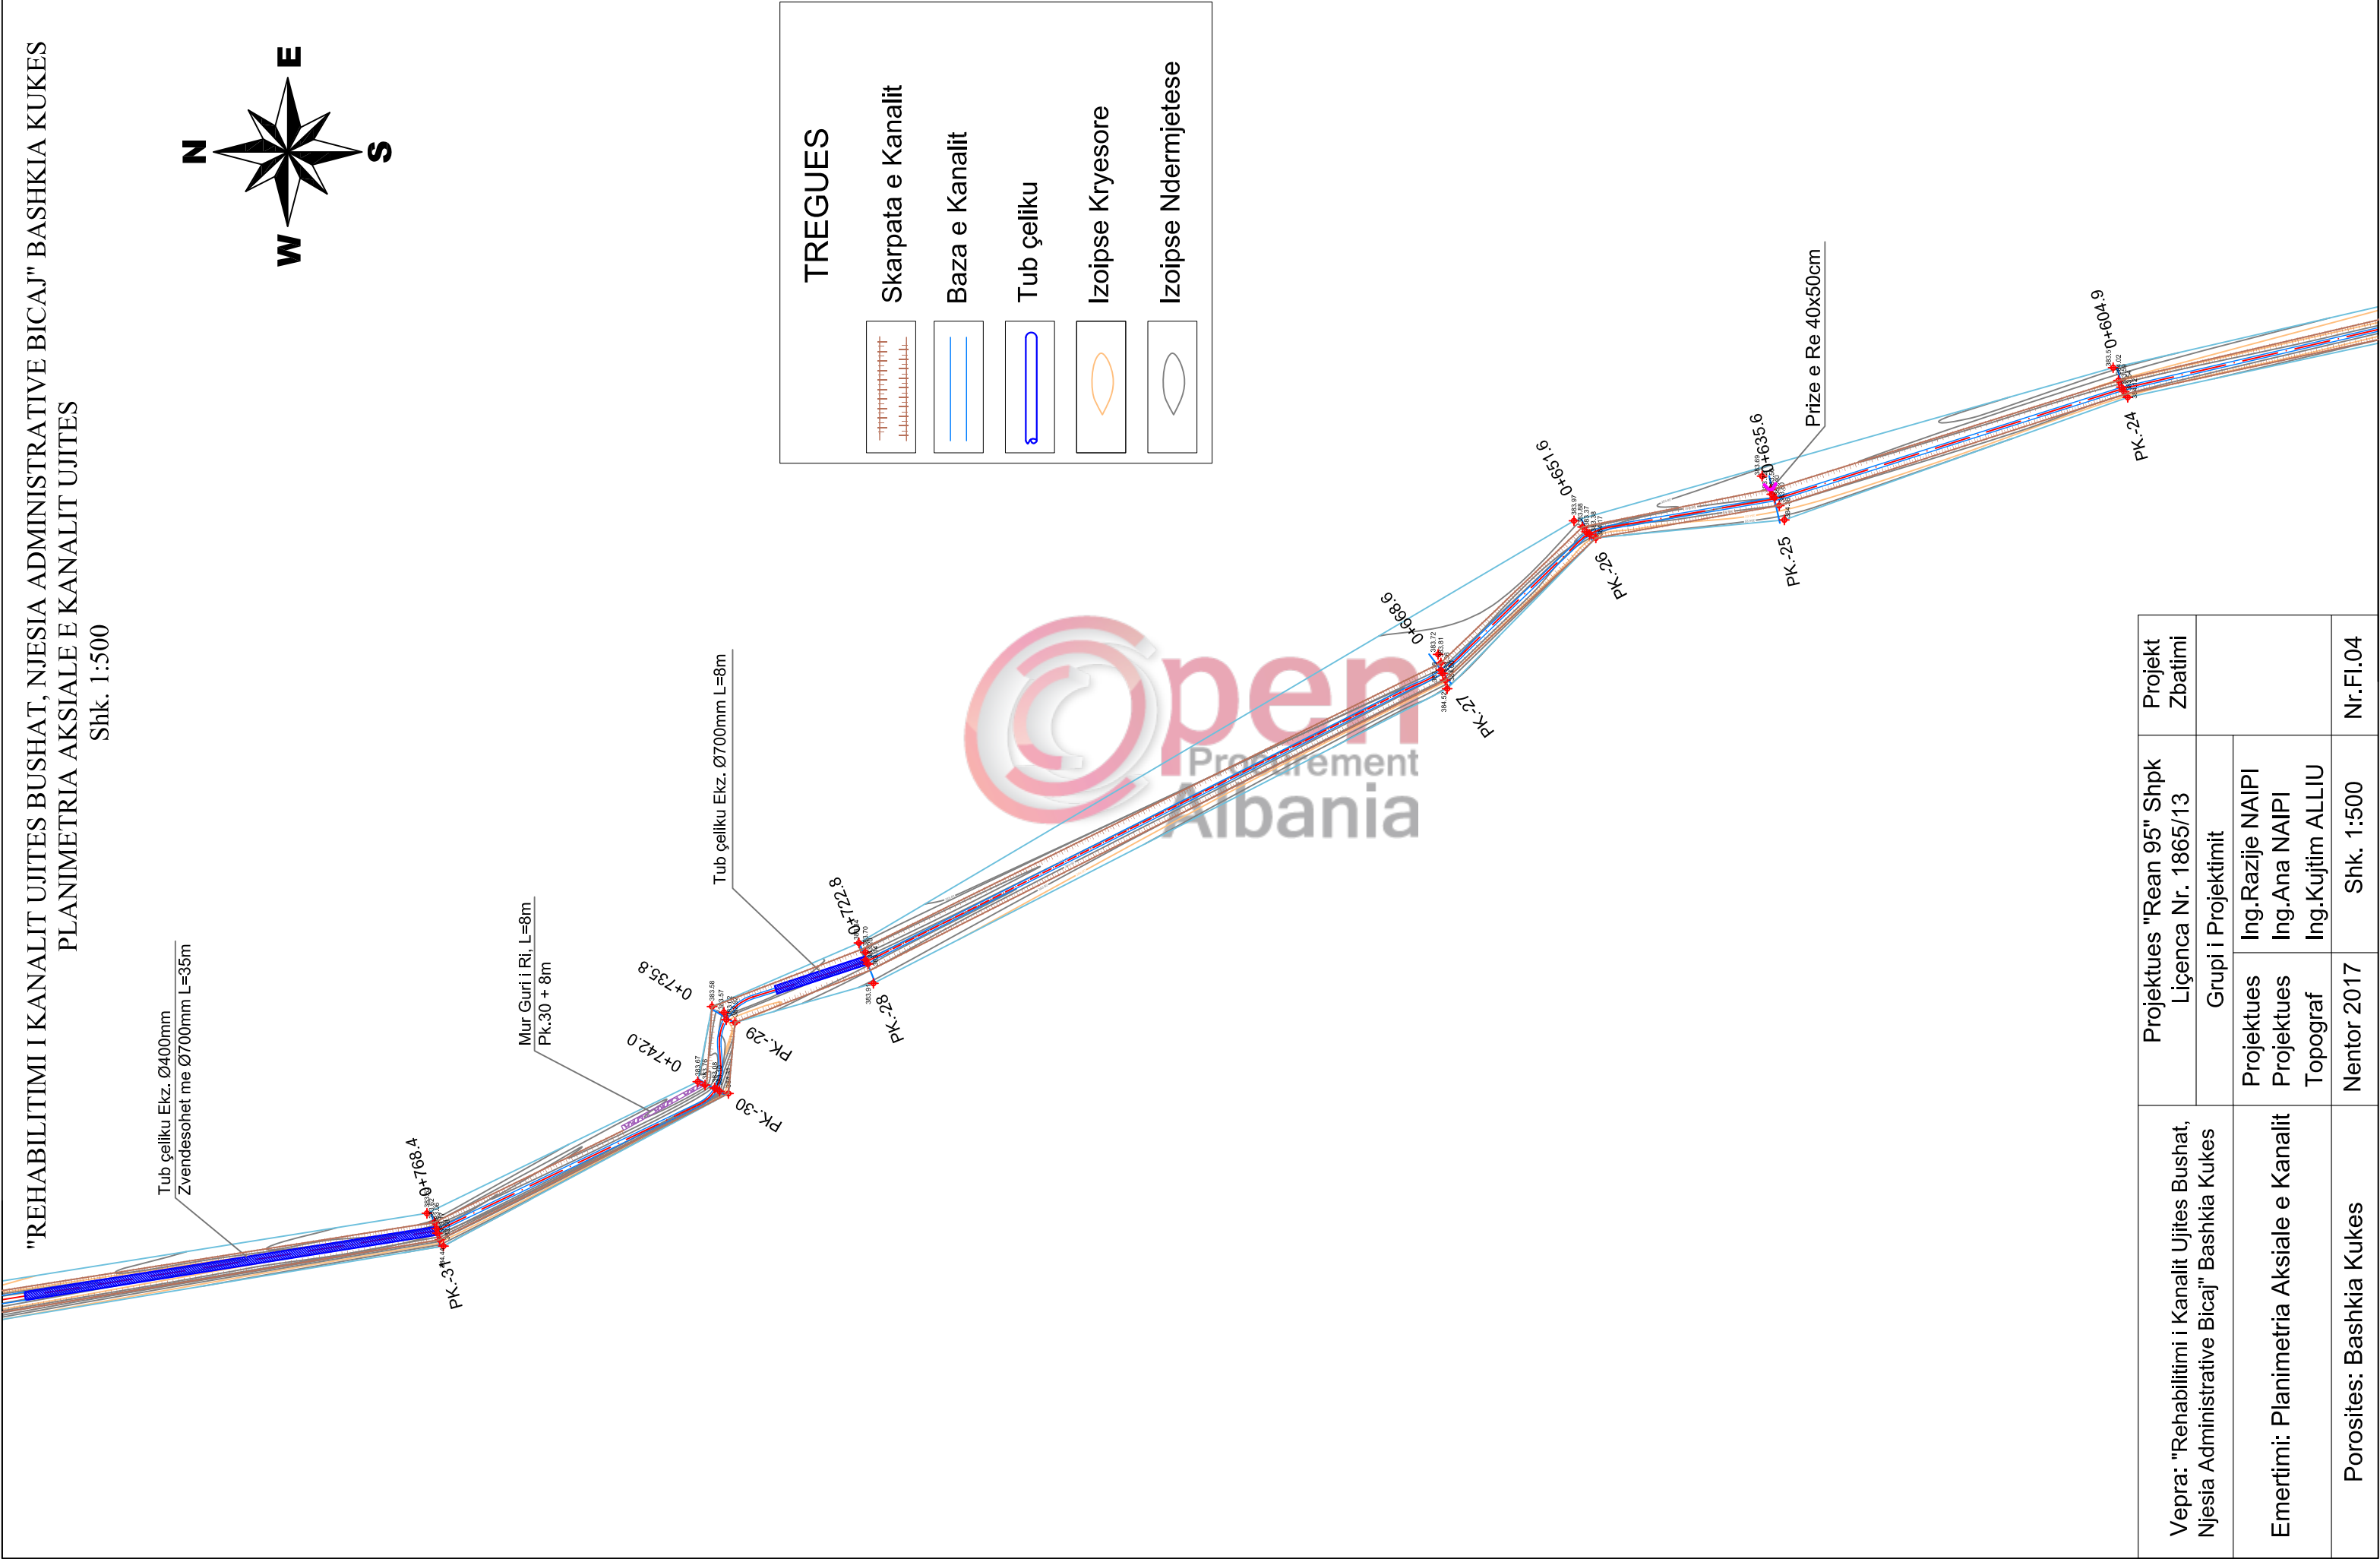


Vepra: "Rehabilitimi i Kanalit Ujites Bushat, Njesia Administrative Bicaj" Bashkia Kukes	Projektues "Rean 95" Shpk Liçenca Nr. 1865/13		Projekt Zbatimi
	Grupi i Projektimit		
Emertimi: Planimetria Aksiale e Kanalit	Projektues	Ing.Razije NAIPI	
	Projektues	Ing.Ana NAIPI	
	Topograf	Ing.Kujtim ALLIU	
Porosites: Bashkia Kukes	Nentor 2017	Shk. 1:500	Nr.FI.04

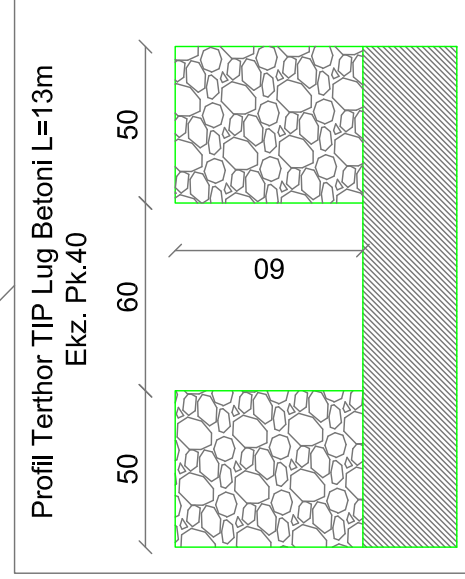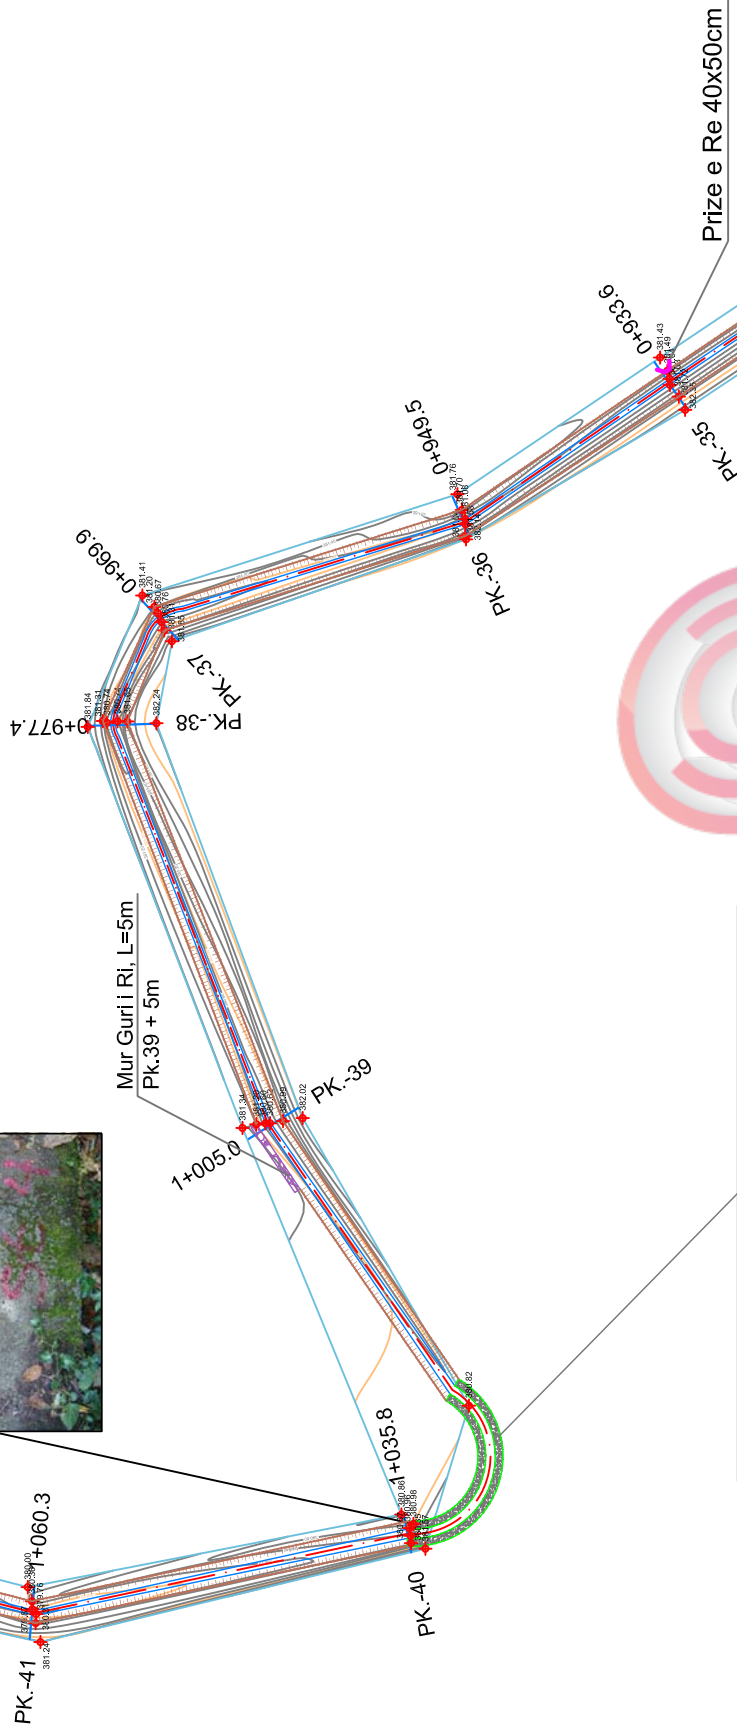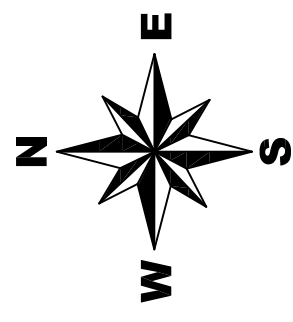


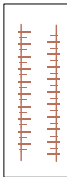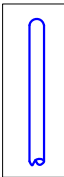TREGUES	
Skarpata e Kanalit	
Baza e Kanalit	
Tub çeliku	
Izoipse Kryesore	
Izoipse Ndermjetese	

Vepra: "Rehabilitimi i Kanalit Ujites Bushat, Njesia Administrative Bicaj" Bashkia Kukes	Projektues "Rean 95" Shpk Liqenca Nr. 1865/13		Projekt Zbatimi
	Grupi i Projektimit		
Emertimi: Planimetria Aksiale e Kanalit	Projektues	Ing.Razije NAIPI	
	Projektues	Ing.Ana NAIPI	
	Topograf	Ing.Kujtim ALLIU	
Porosites: Bashkia Kukes	Nentor 2017	Shk. 1:500	Nr.FI.05

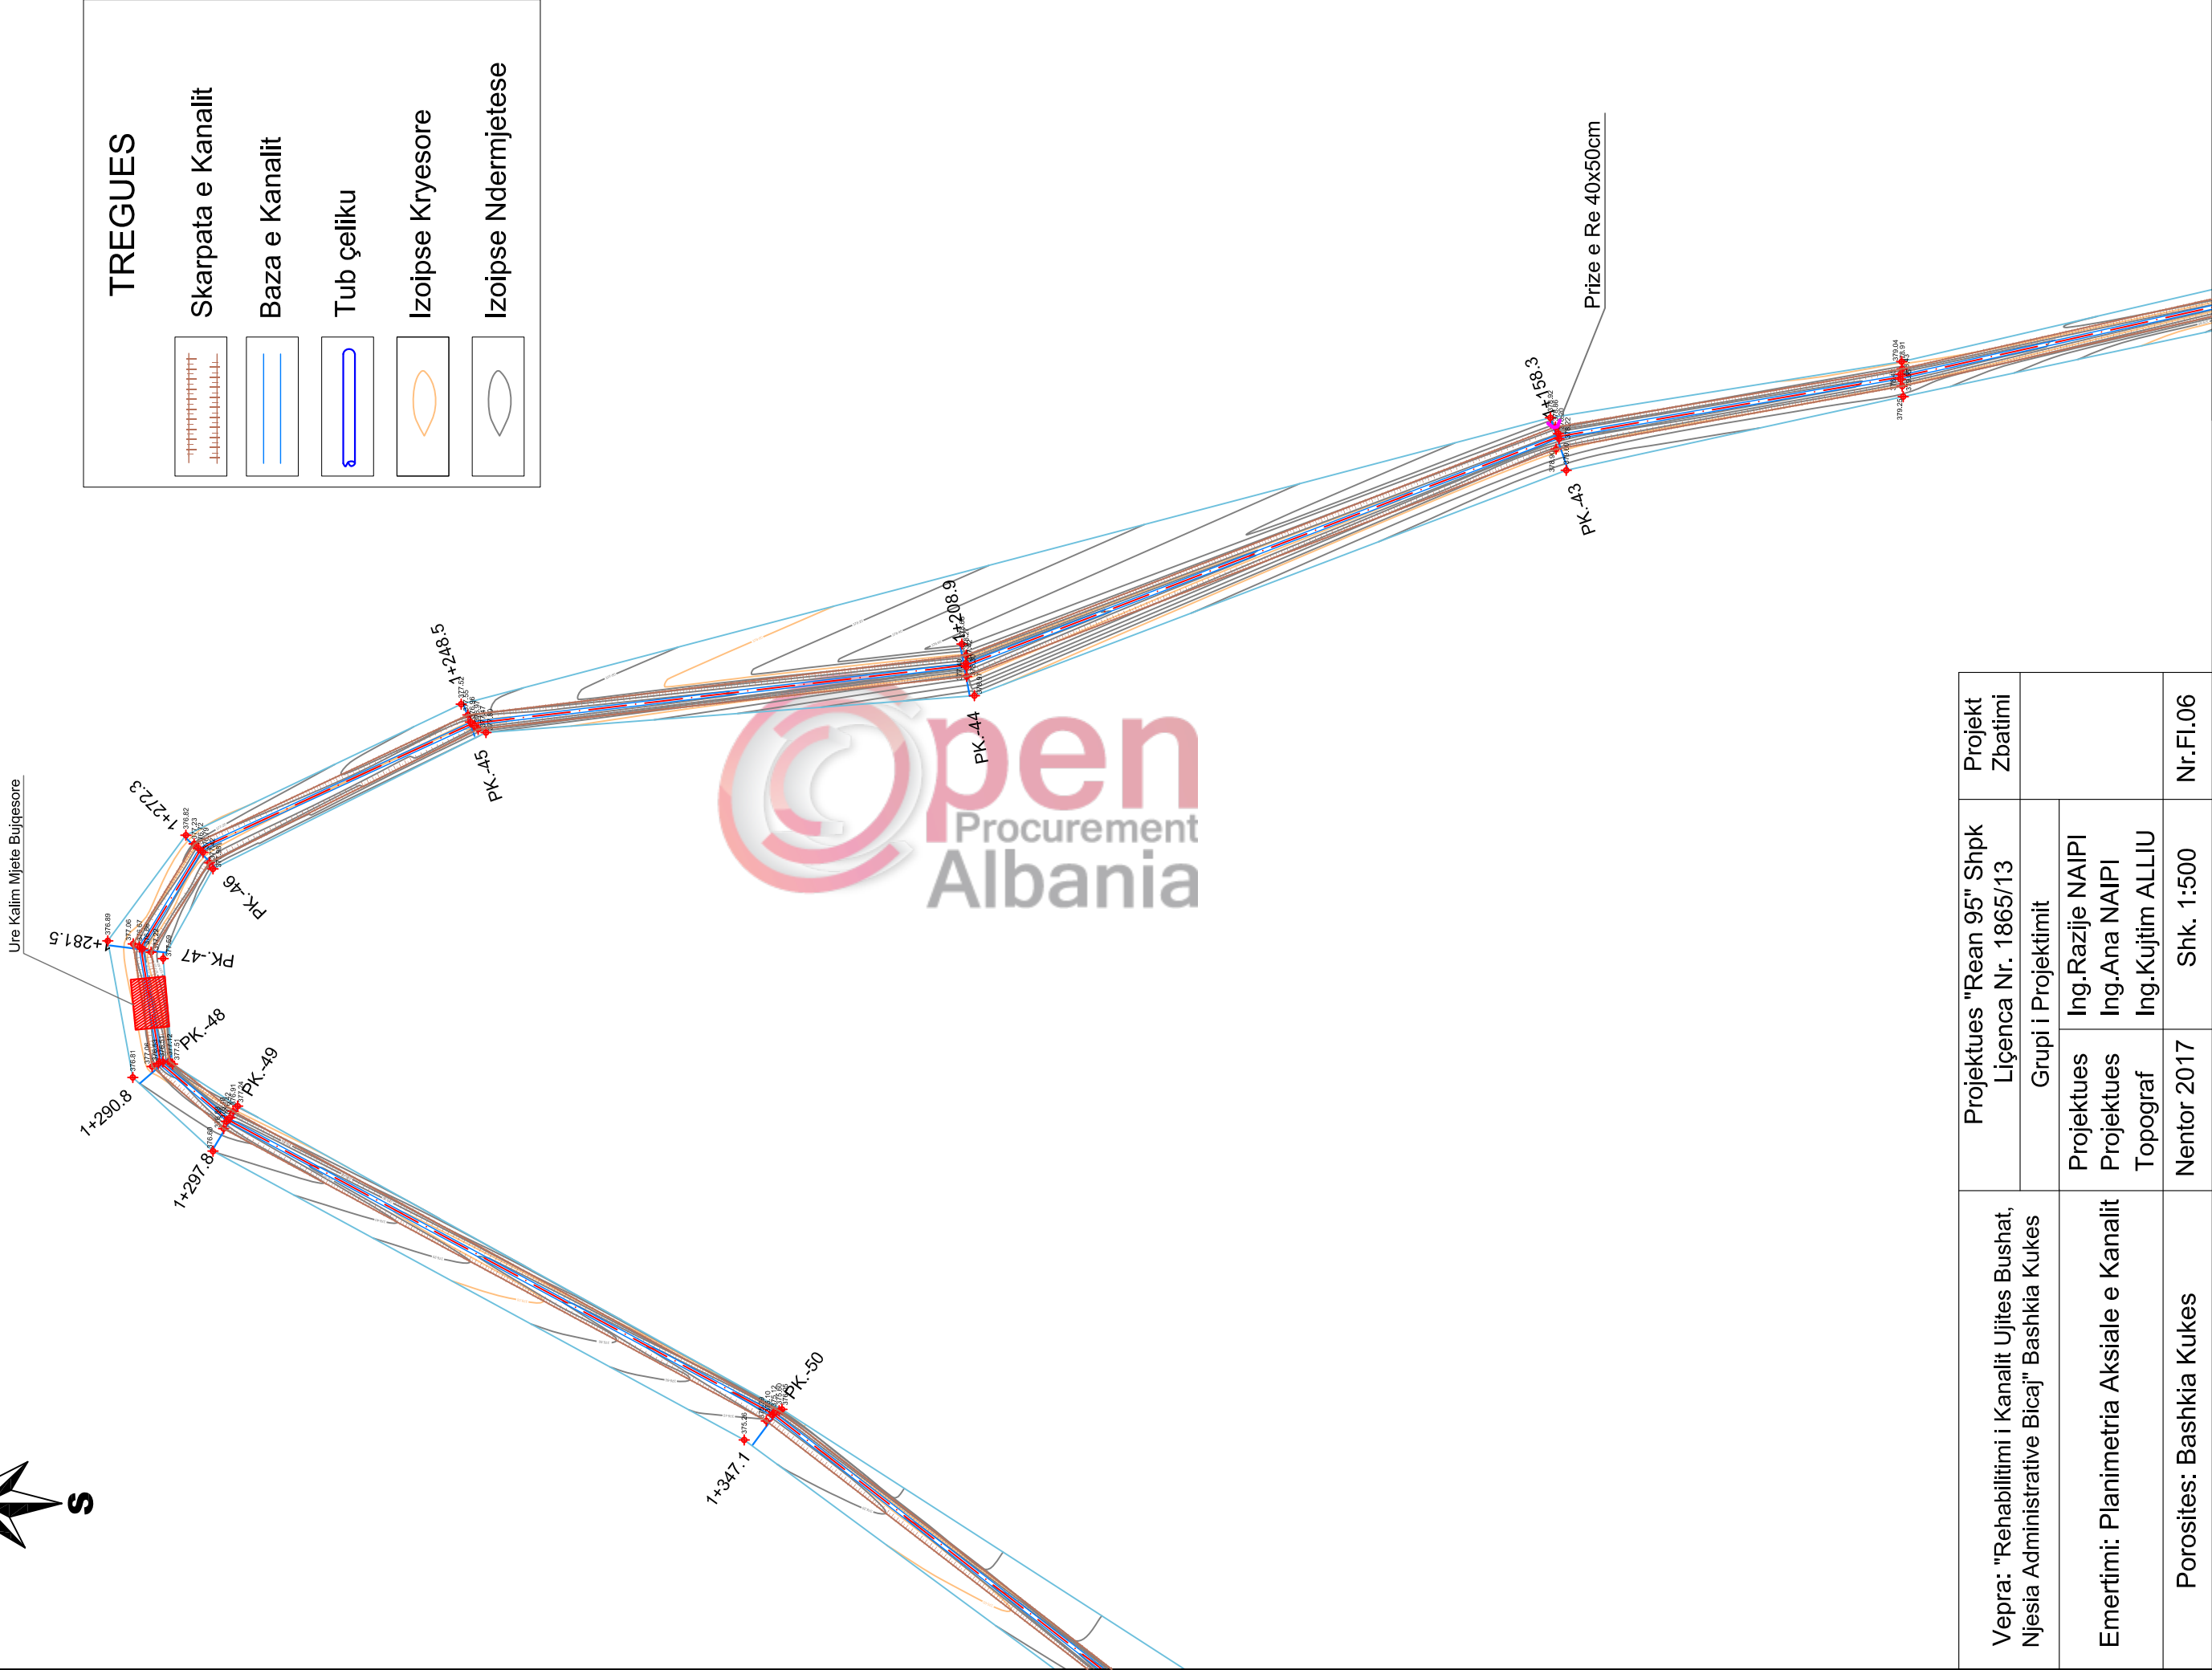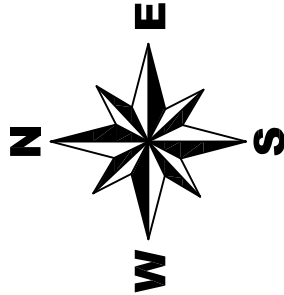

Vepra: "Rehabilitimi i Kanalit Ujites Bushat, Njesia Administrative Bicaj" Bashkia Kukes	Projektues "Rean 95" Shpk Liçenca Nr. 1865/13		Projekt Zbatimi
	Grupi i Projektimit		
	Projektues Projektues Topograf	Ing.Razije NAIPI Ing.Ana NAIPI Ing.Kujtim ALLIU	
Emertimi: Planimetria Aksiale e Kanalit			
Porosites: Bashkia Kukes	Nentor 2017	Shk. 1:500	Nr.FI.06

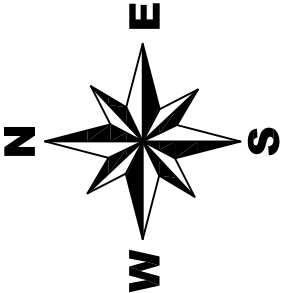

PK.-59

1+696.1

Prize e Re 40x50cm

TREGUES



Skarpata e Kanalit

Baza e Kanalit

Tub çeliku

Izoipse Kryesore

Izoipse Ndermjetese

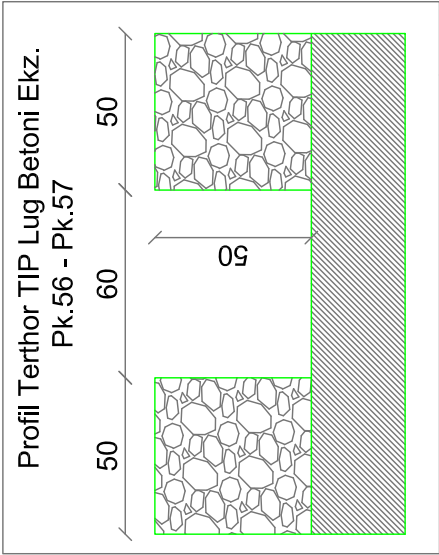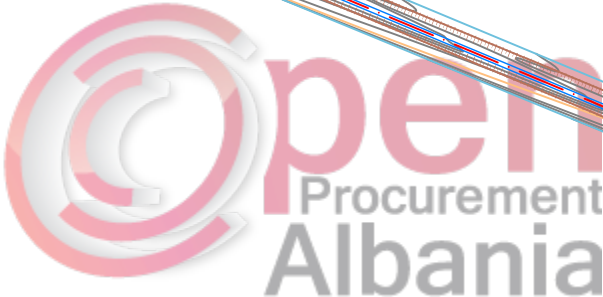


Mur Guri Ekz., L=15m

Pk.57 + 15m

Mur Guri i Ri dhe

Shesh Betoni Pk.56

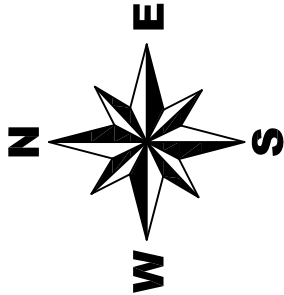

TREGUES


Skarpata e Kanalit

Baza e Kanalit



Tub çeliku

Izoipse Kryesore

Izoipse Ndermjetese

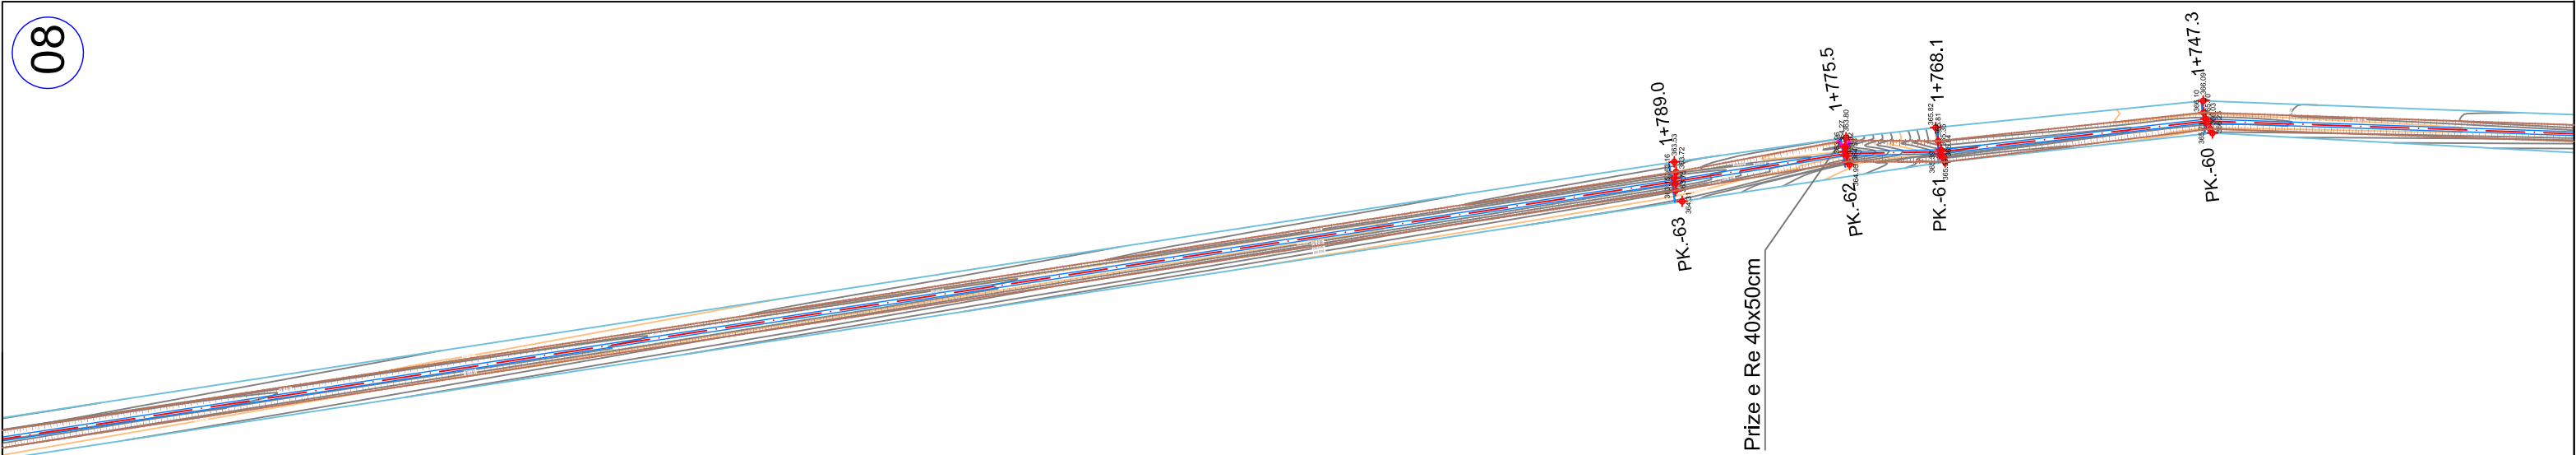


Vepra: "Rehabilitimi i Kanalit Ujites Bushat, Njesia Administrative Bicaj" Bashkia Kukes	Projektues "Rean 95" Shpk Liqenca Nr. 1865/13		Projekt Zbatimi
	Grupi i Projektimit		
Emertimi: Planimetria Aksiale e Kanalit	Projektues	Ing.Razije NAIPI	
	Projektues	Ing.Ana NAIPI	
	Topograf	Ing.Kujtim ALLIU	
Porosites: Bashkia Kukes	Nentor 2017	Shk. 1:500	Nr.FI.08

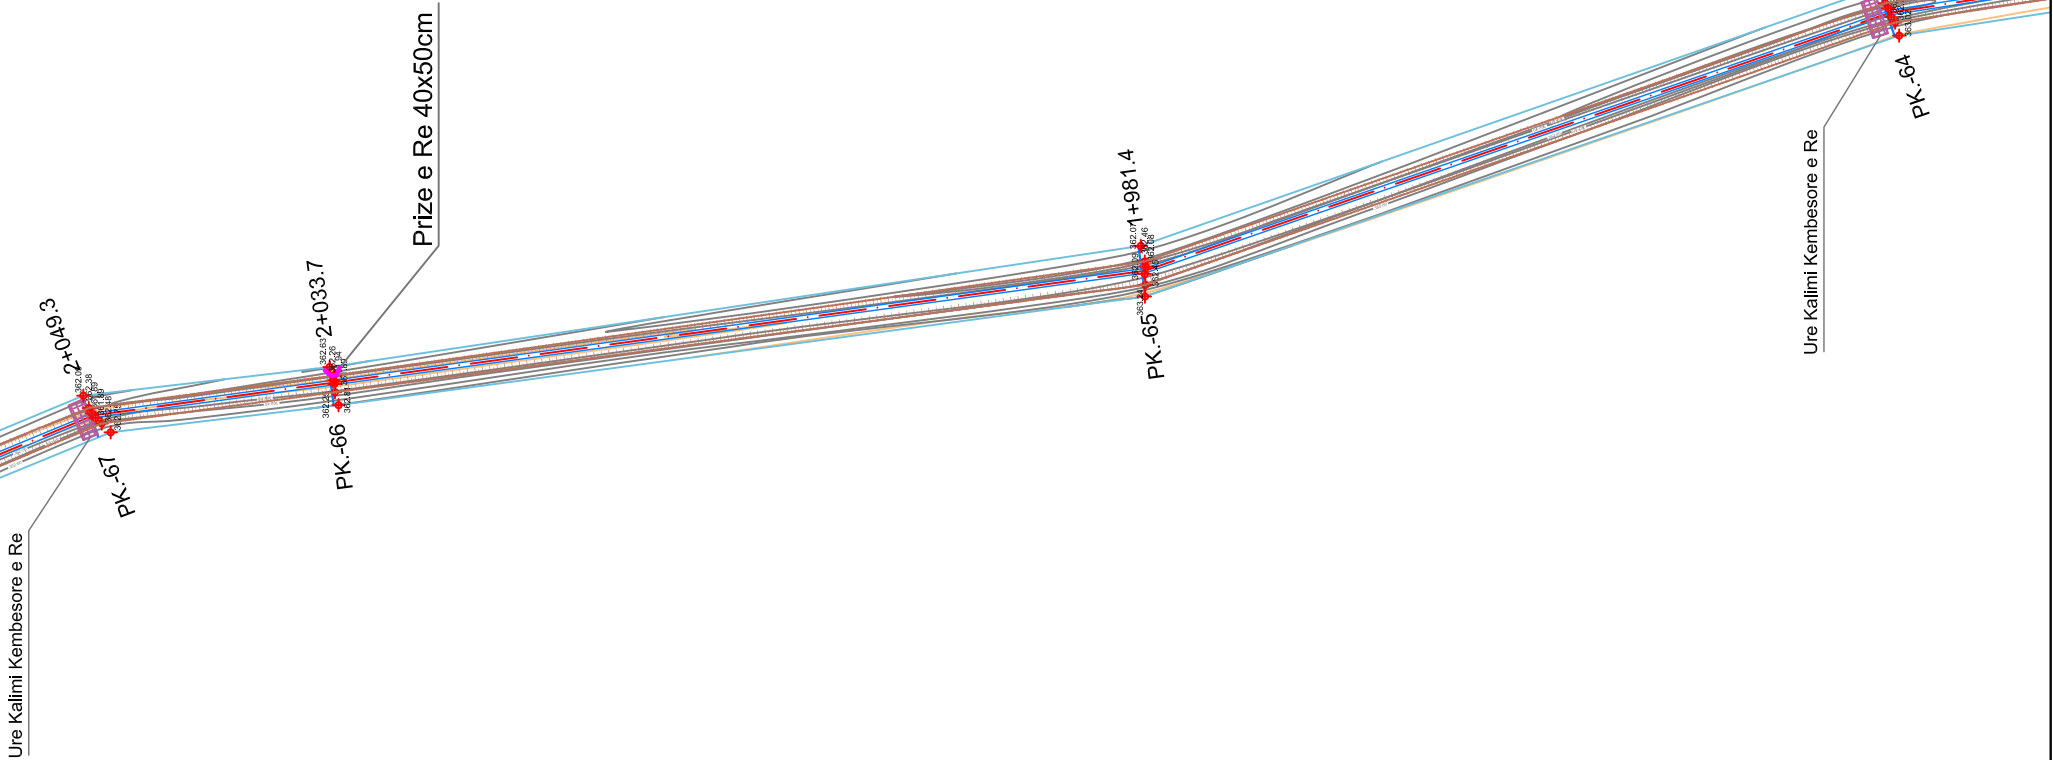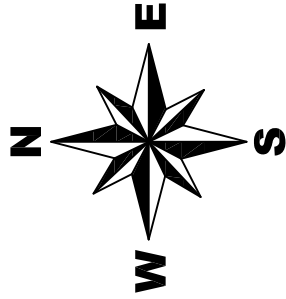



TREGUES	
	Skarpata e Kanalit
	Baza e Kanalit
	Tub çeliku
	Izoipse Kryesore
	Izoipse Ndermjetëse

Vepra: "Rehabilitimi i Kanalit Ujites Bushat, Njesia Administrative Bicaj" Bashkia Kukes	Projektues "Rean 95" Shpk Liçenca Nr. 1865/13		Projekt Zbatimi
	Grupi i Projektimit		
Emertimi: Planimetria Aksiale e Kanalit	Projektues	Ing.Razije NAIPI	
	Projektues	Ing.Ana NAIPI	
Porosites: Bashkia Kukes	Topograf	Ing.Kujtim ALLIU	
	Nentor 2017	Shk. 1:500	
			Nr.FI.09

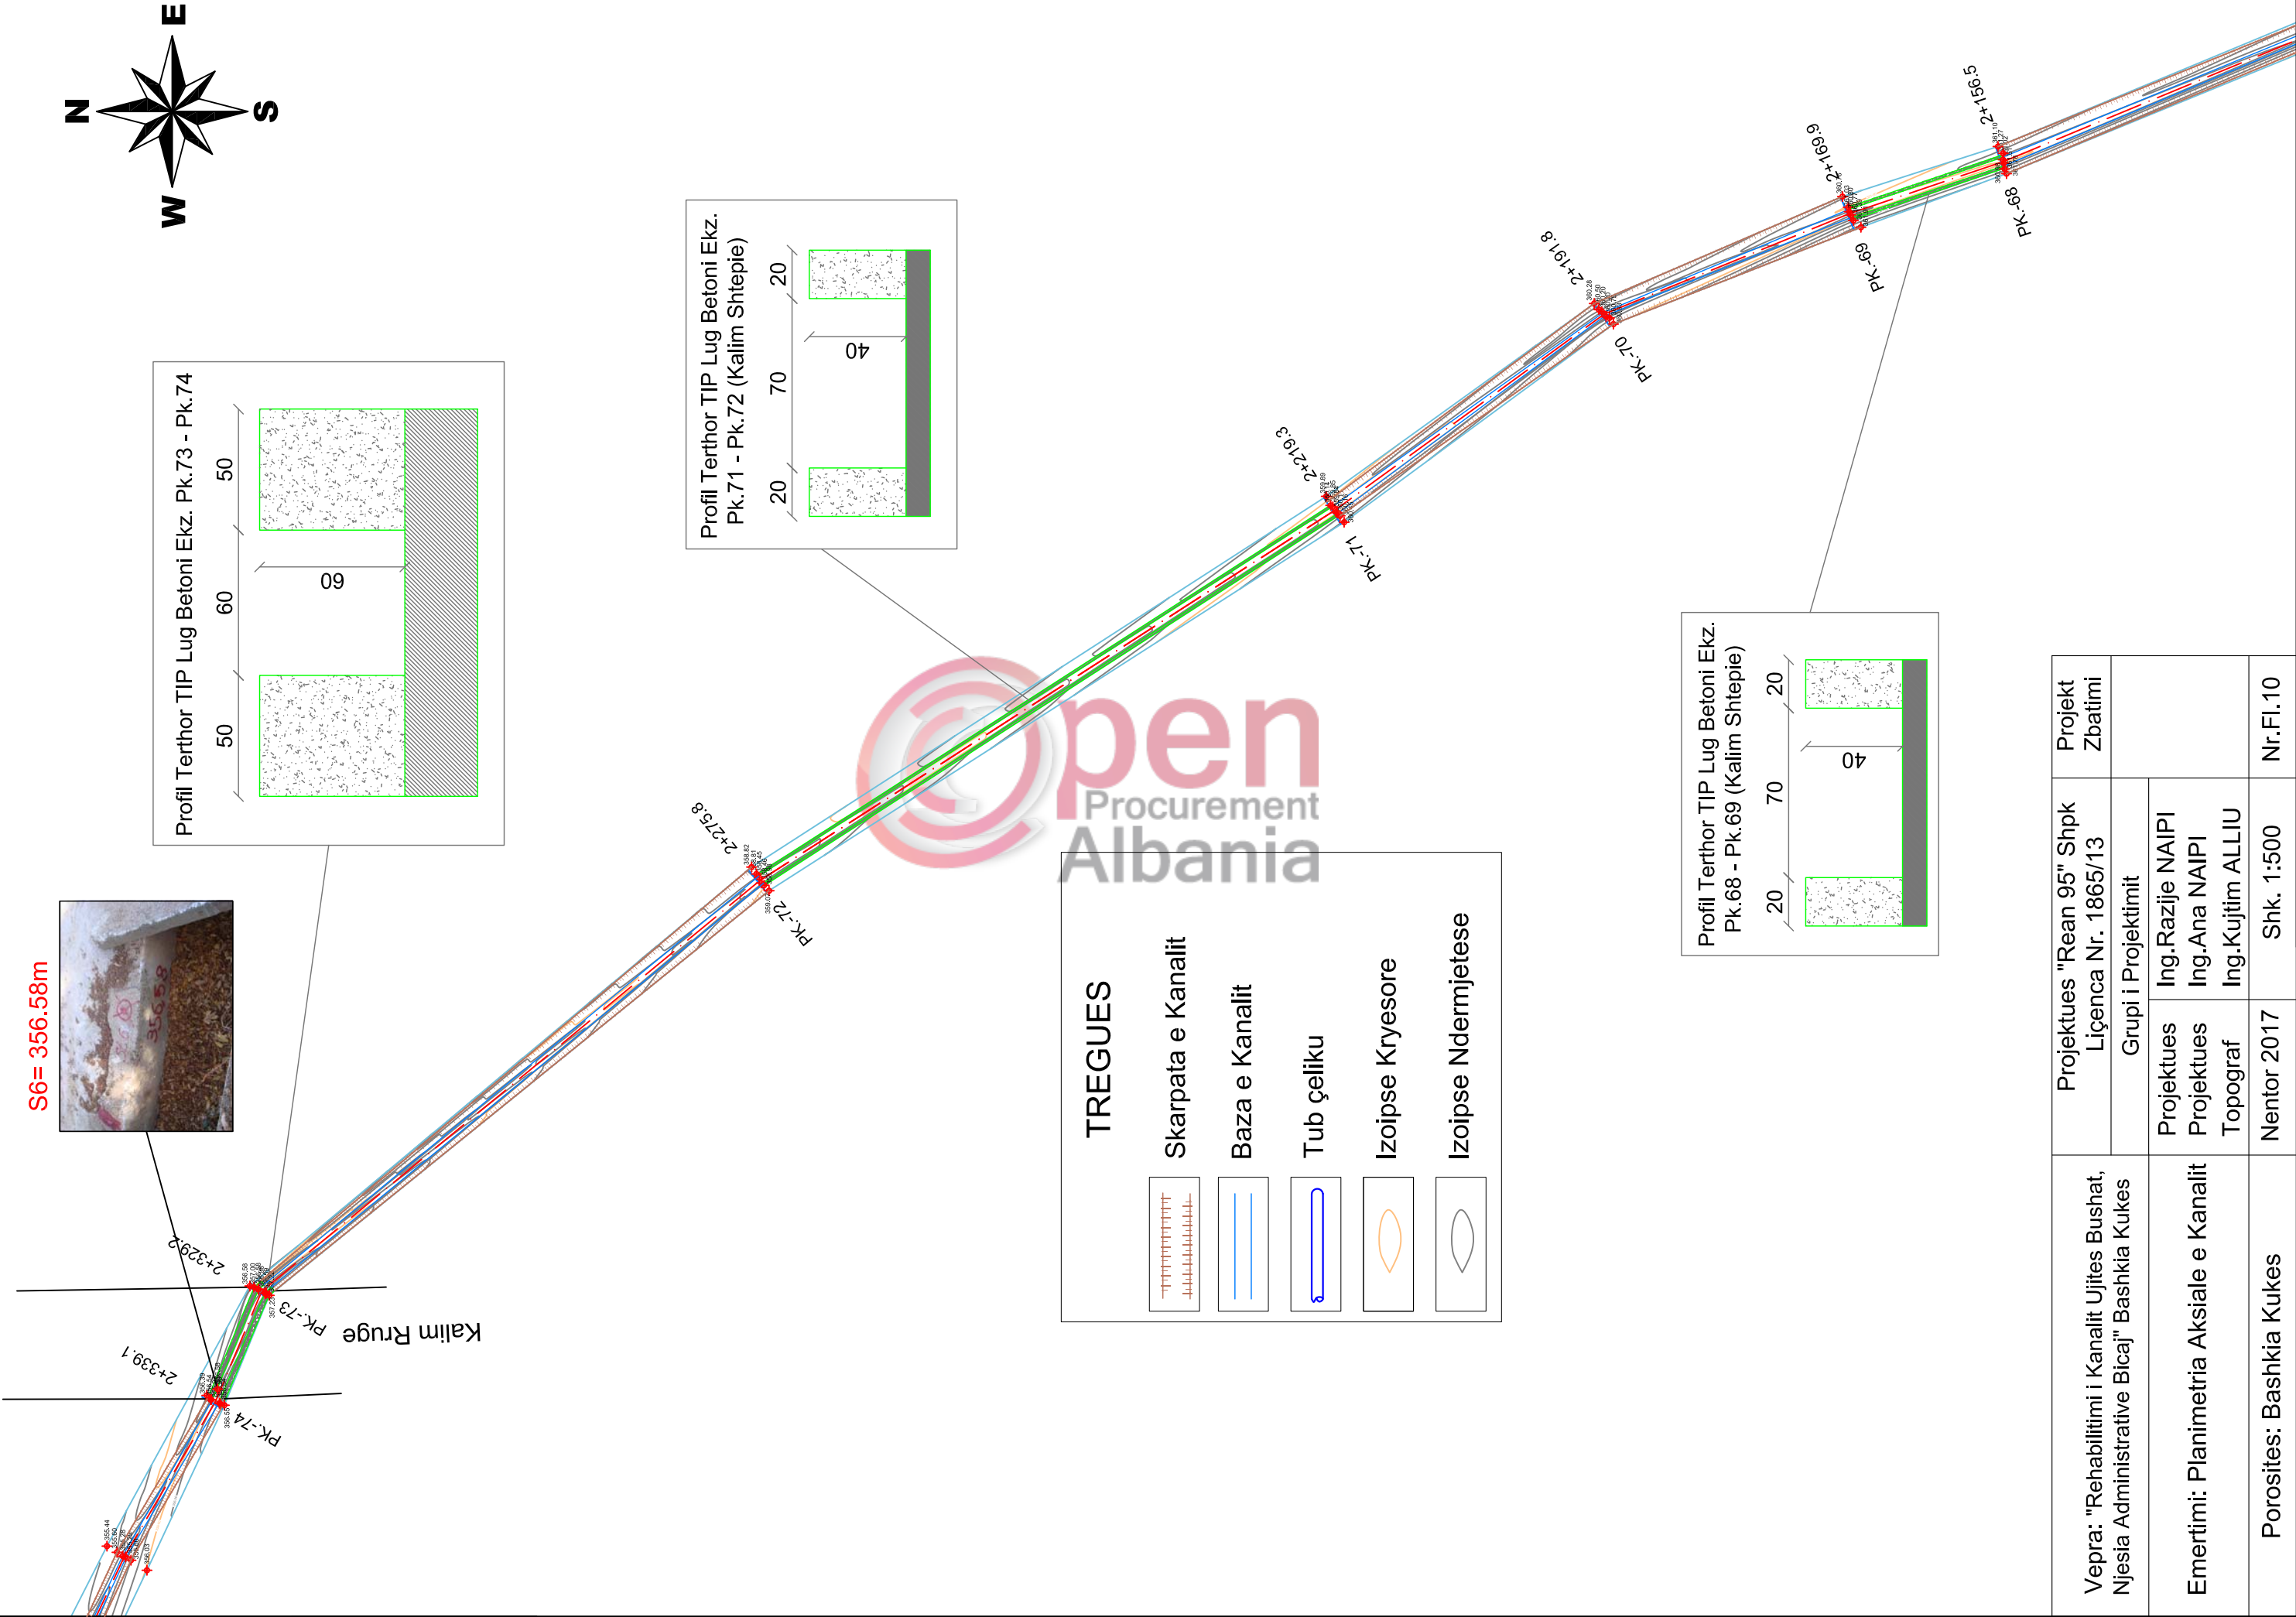

Vepra: "Rehabilitimi i Kanalit Ujites Bushat, Njesia Administrative Bicaj" Bashkia Kukes	Projektues "Rean 95" Shpk		Projekt Zbatimi
	Licenca Nr. 1865/13		
	Grupi i Projektimit		
Emertimi: Planimetria Aksiale e Kanalit	Projektues	Ing.Razije NAIPI	
	Projektues	Ing.Ana NAIPI	
	Topograf	Ing.Kujtim ALLIU	
Porosites: Bashkia Kukes	Nentor 2017	Shk. 1:500	Nr.FI.10

"REHABILITIMI I KANALIT UJITES BUSHAT, NJESIA ADMINISTRATIVE BICAJ" BASHKIA KUKES
PLANIMETRIA AKSIALE E KANALIT UJITES
Shk. 1:500

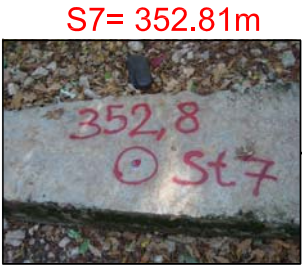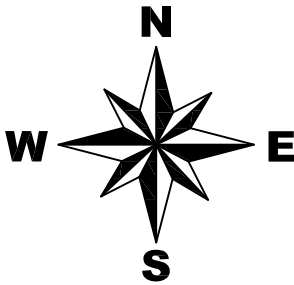

TREGUES


Skarpata e Kanalit

Baza e Kanalit

Tub çeliku

Izoipse Kryesore

Izoipse Ndermjetese

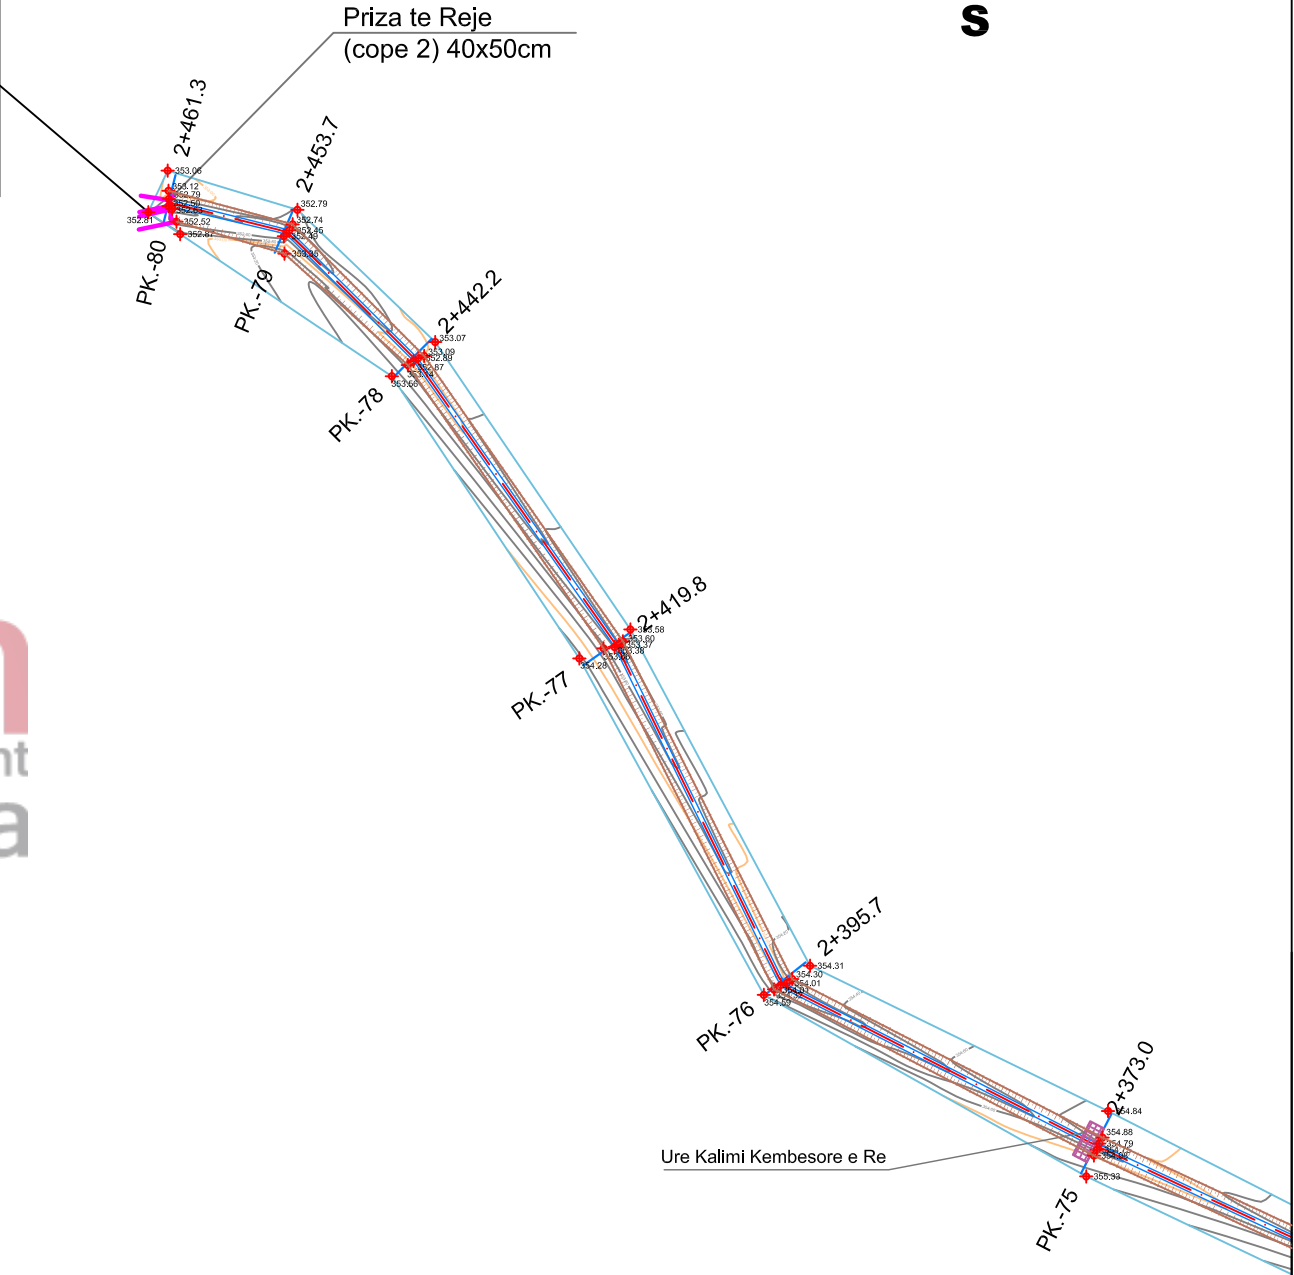

Vepra: "Rehabilitimi i Kanalit Ujites Bushat, Njesia Administrative Bicaj" Bashkia Kukes	Projektues "Rean 95" Shpk Liçenca Nr. 1865/13		Projekt Zbatimi
	Grupi i Projektimit		
Emertimi: Planimetria Aksiale e Kanalit	Projektues Projektues Topograf	Ing.Razije NAIPI Ing.Ana NAIPI Ing.Kujtim ALLIU	
Porosites: Bashkia Kukes	Nentor 2017	Shk. 1:500	Nr.Fl.11


"REHABILITIMI I KANALIT UJITES BUSHAT, NJESIA ADMINISTRATIVE BICAJ" BASHKIA KUKES

03

PROFILI GJATESOR I KANALIT UJITES


Shk. H 1:1000; V 1:100



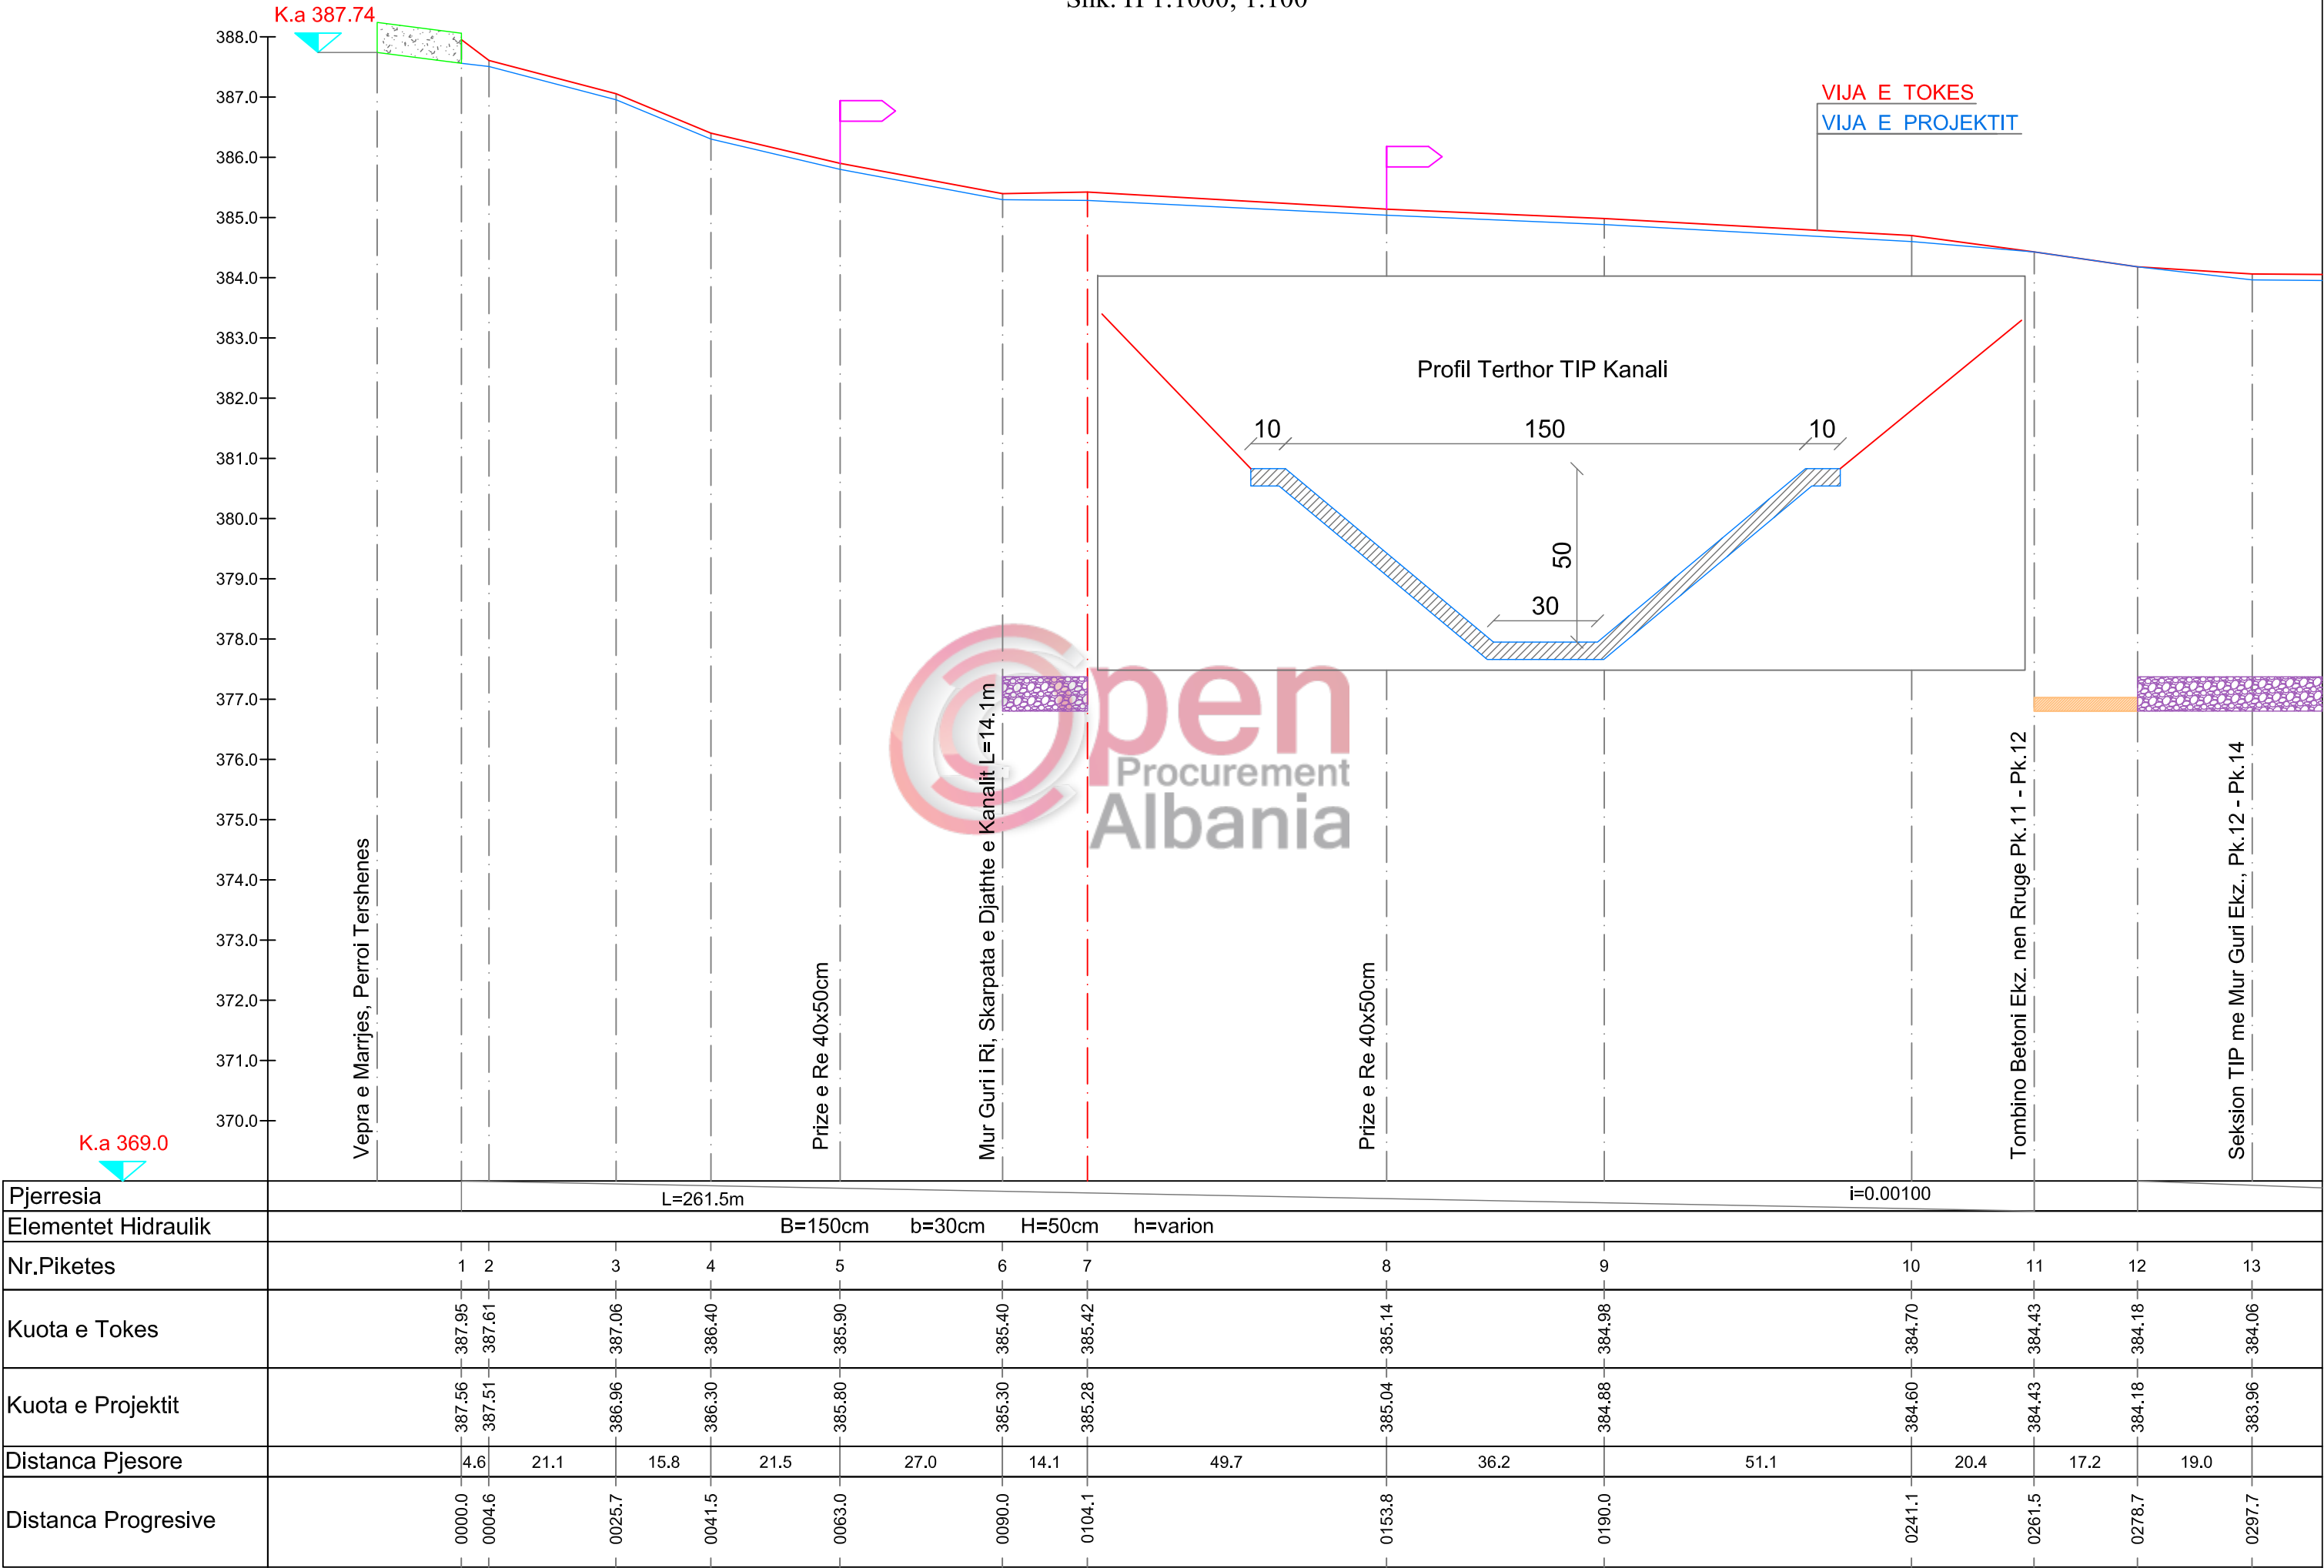

"REHABILITIMI I KANALIT UJITES BUSHAT, NJESIA ADMINISTRATIVE BICAJ" BASHKIA KUKES
PROFILI GJATESOR I KANALIT PK.14 ÷ PK.27

Seksion TIP Kanali Ekz. Pk.12 - Pk.14


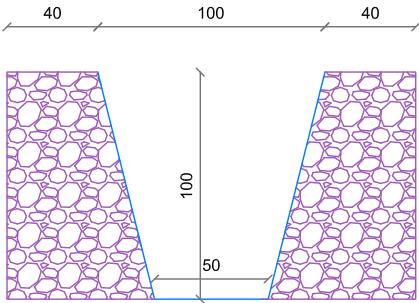


Shk. H 1:1000; 1:100

VIJA E TOKES
VIJA E PROJEKTIT


Prize e Re 40x50cm

Profil Terthor TIP Kanali

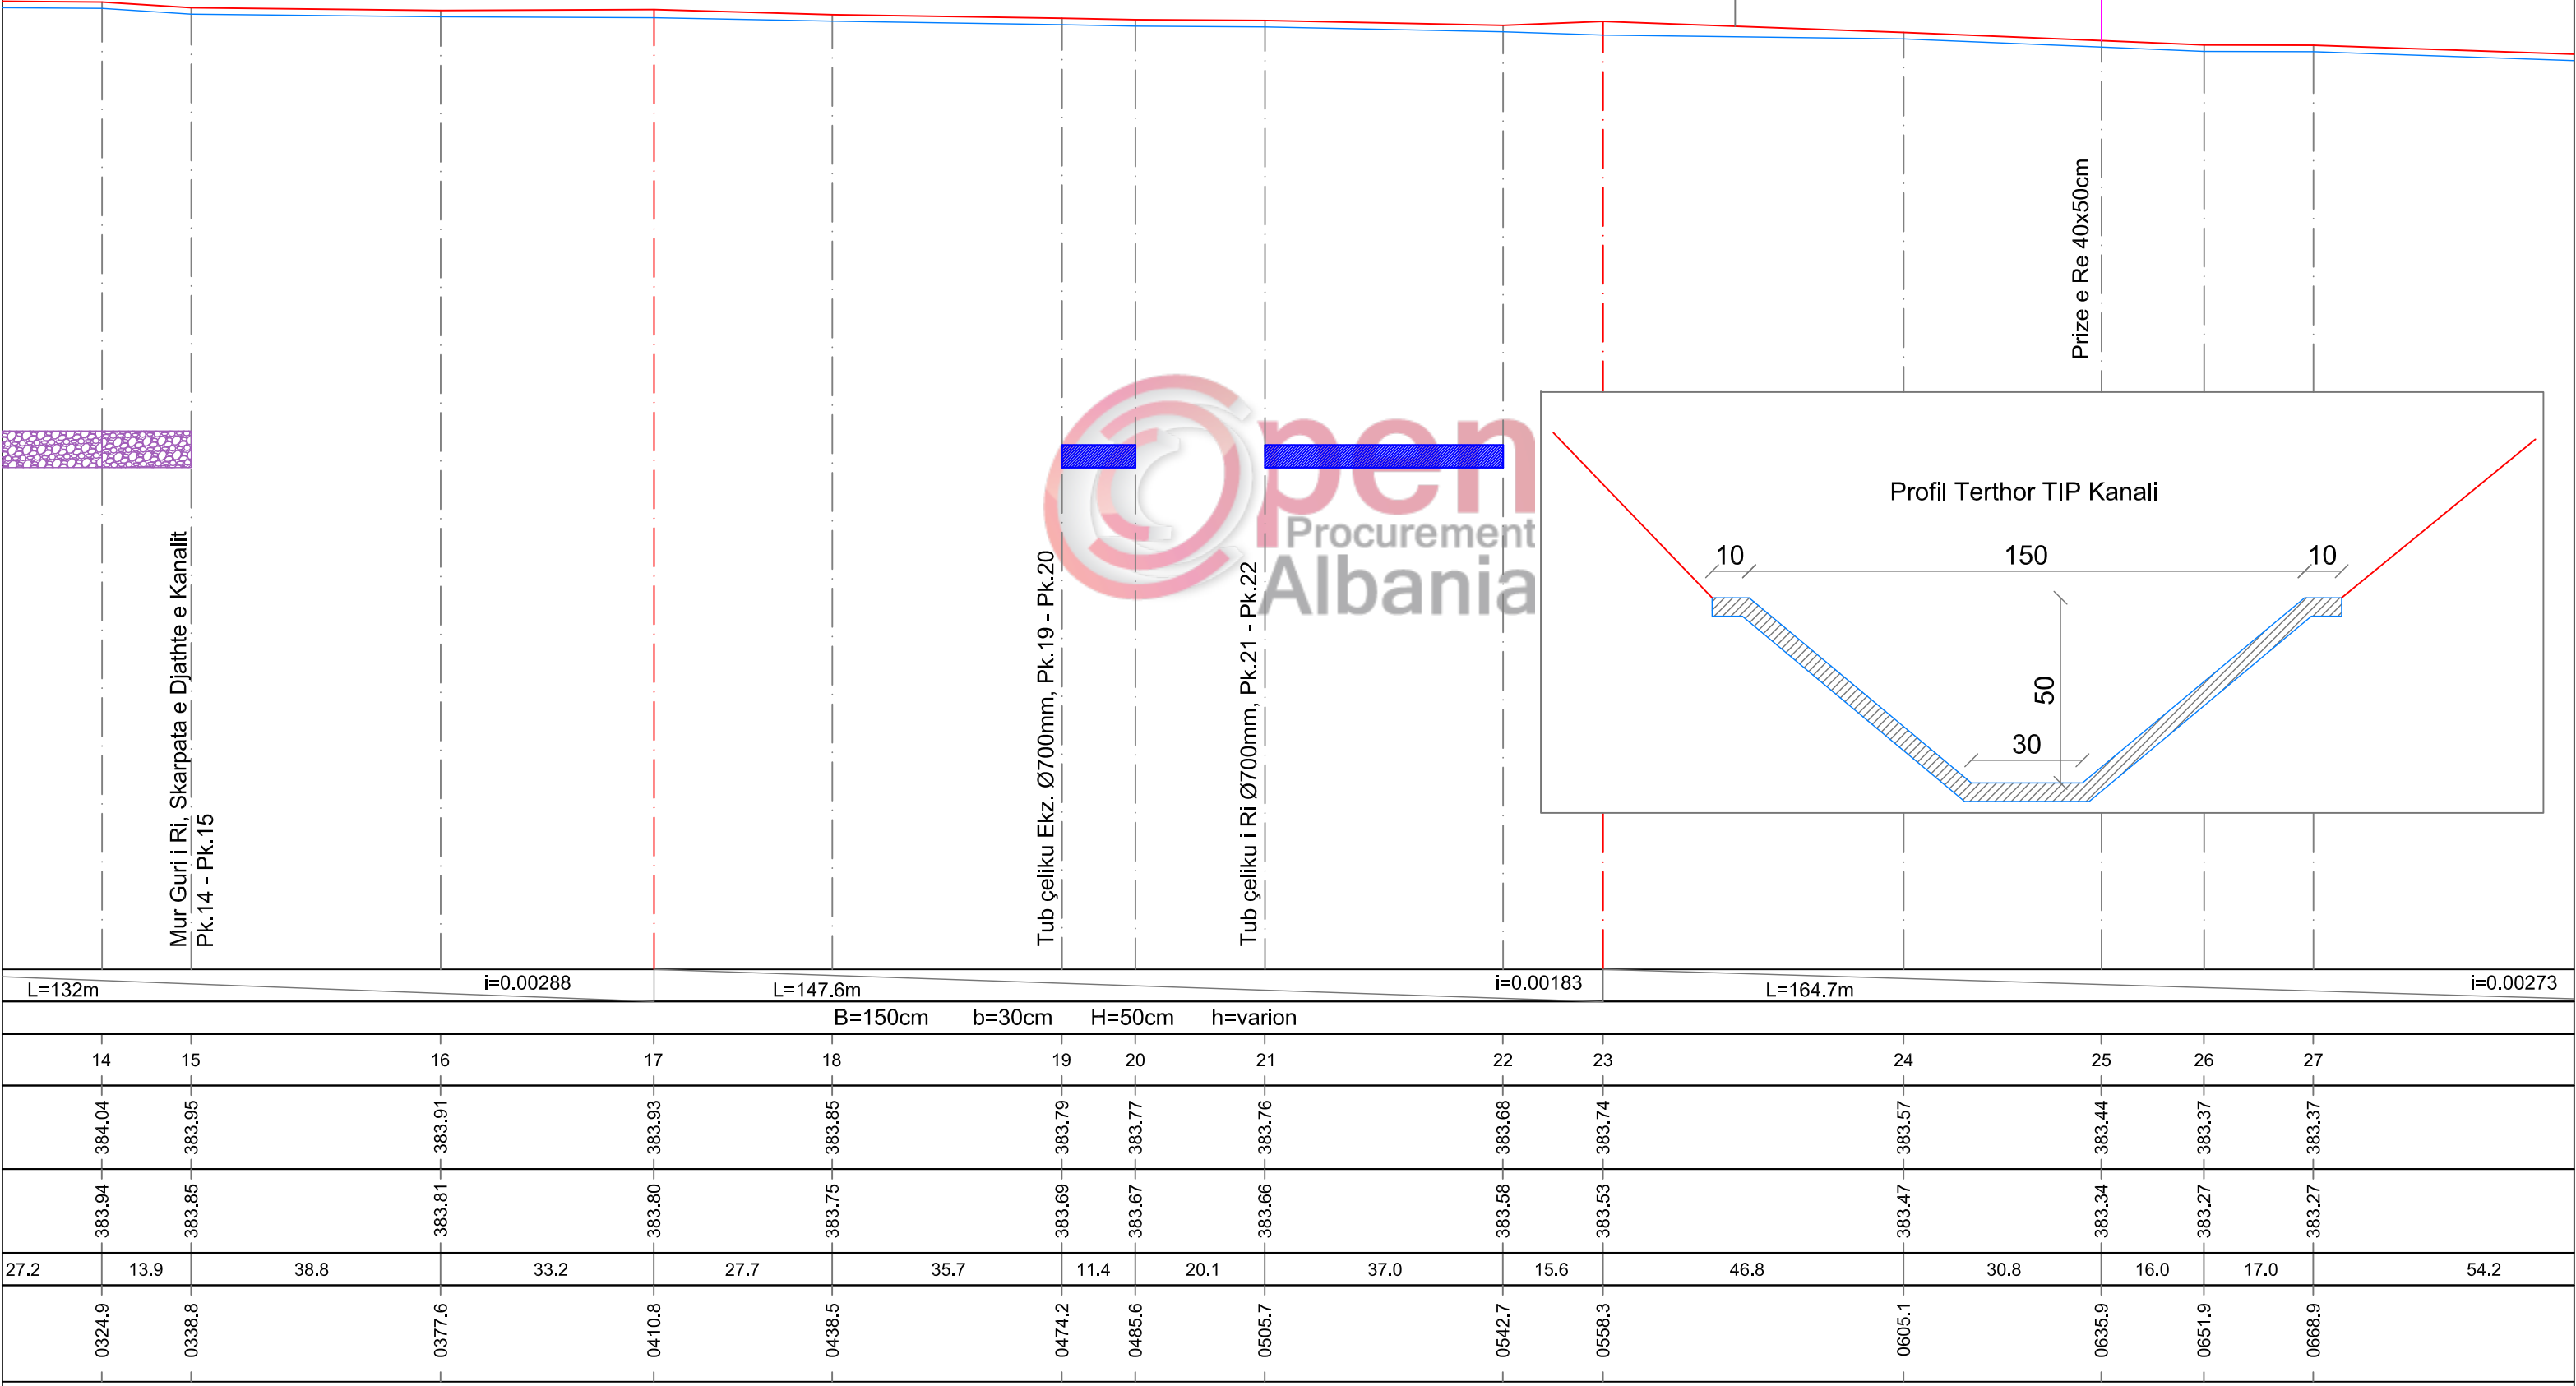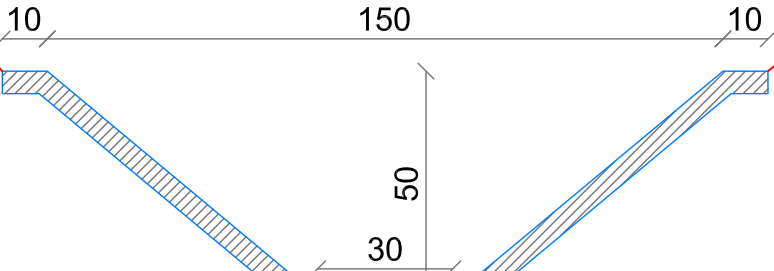


"REHABILITIMI I KANALIT UJITES BUSHAT, NJESIA ADMINISTRATIVE BICAJ" BASHKIA KUKES
PROFILI GJATESOR I KANALIT PK.28 ÷ PK.42
Shk. H 1:1000; 1:100


Profil Terthor TIP Kanali

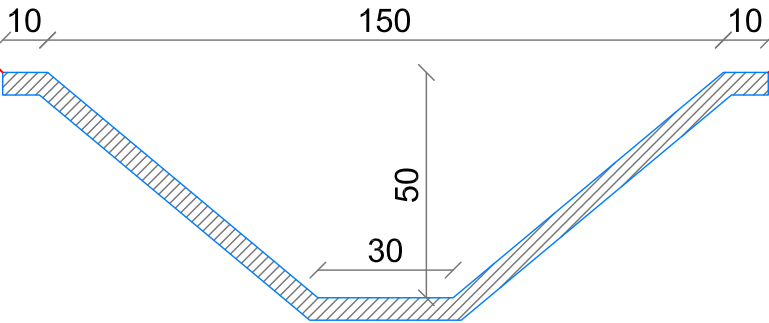


VIJA E TOKES
VIJA E PROJEKTIT


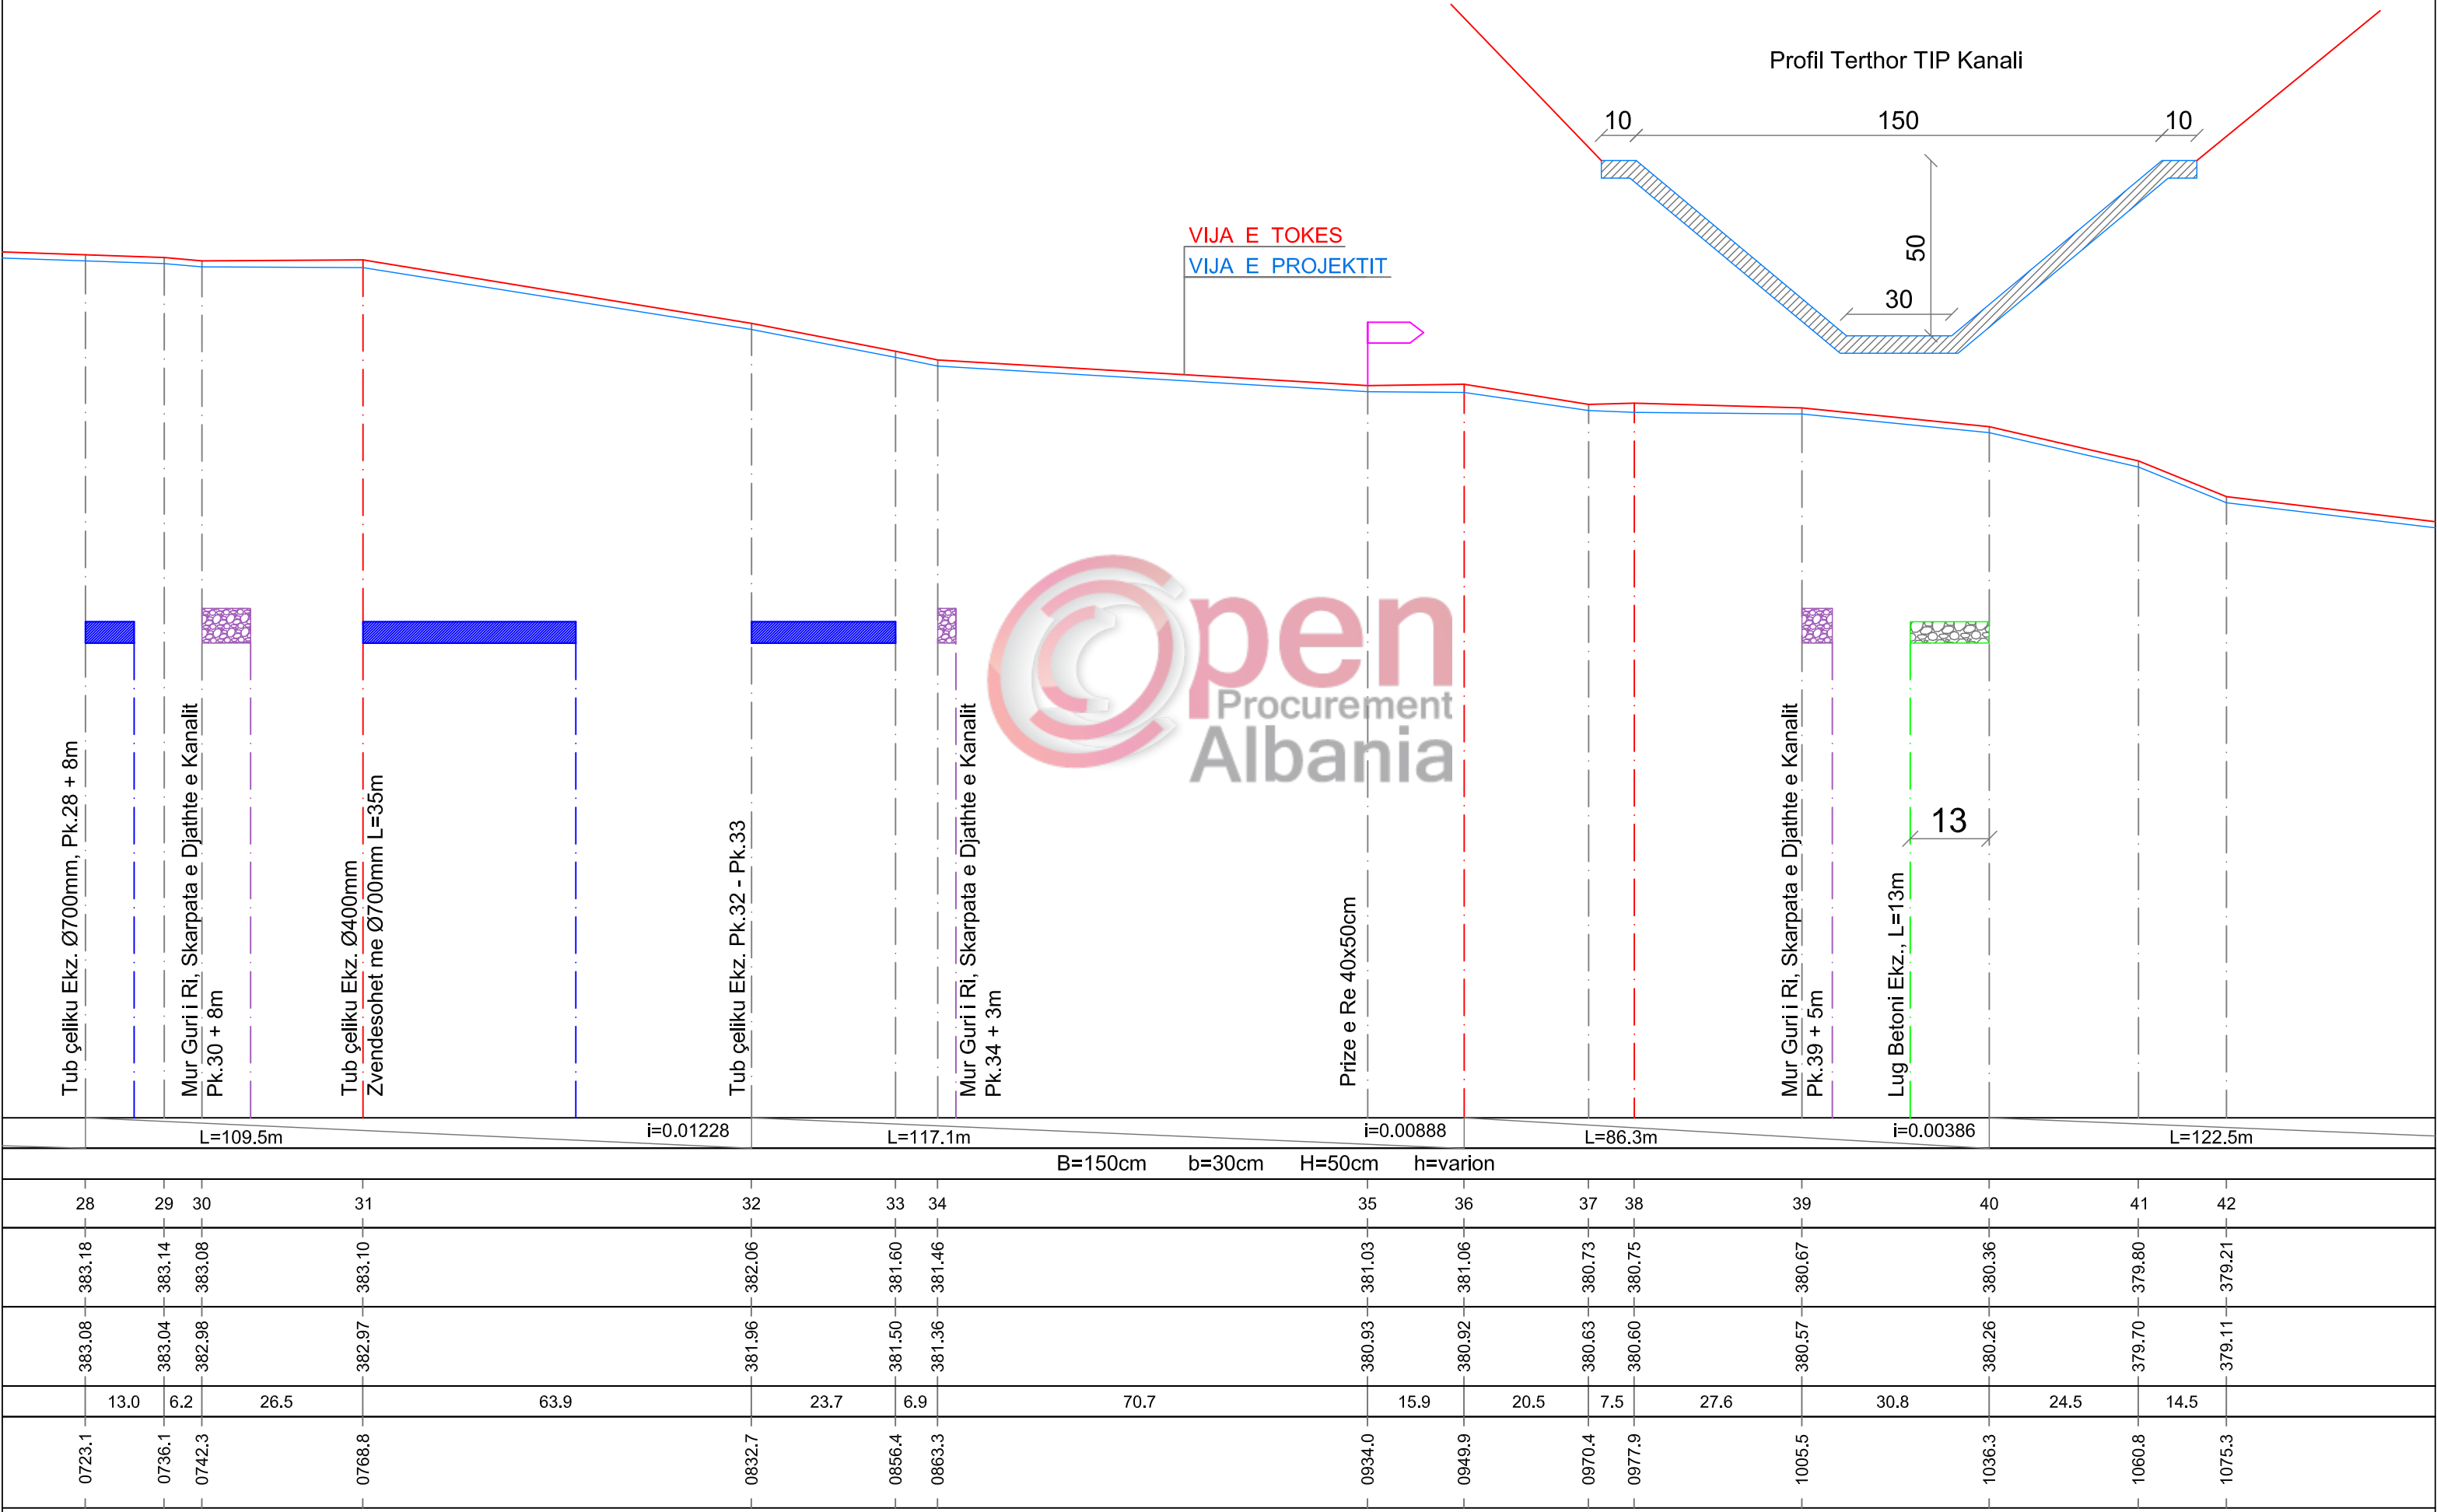


"REHABILITIMI I KANALIT UJITES BUSHAT, NJESIA ADMINISTRATIVE BICAJ" BASHKIA KUKES
PROFILI GJATESOR I KANALIT PK.43 ÷ PK.55
Shk. H 1:1000; 1:100

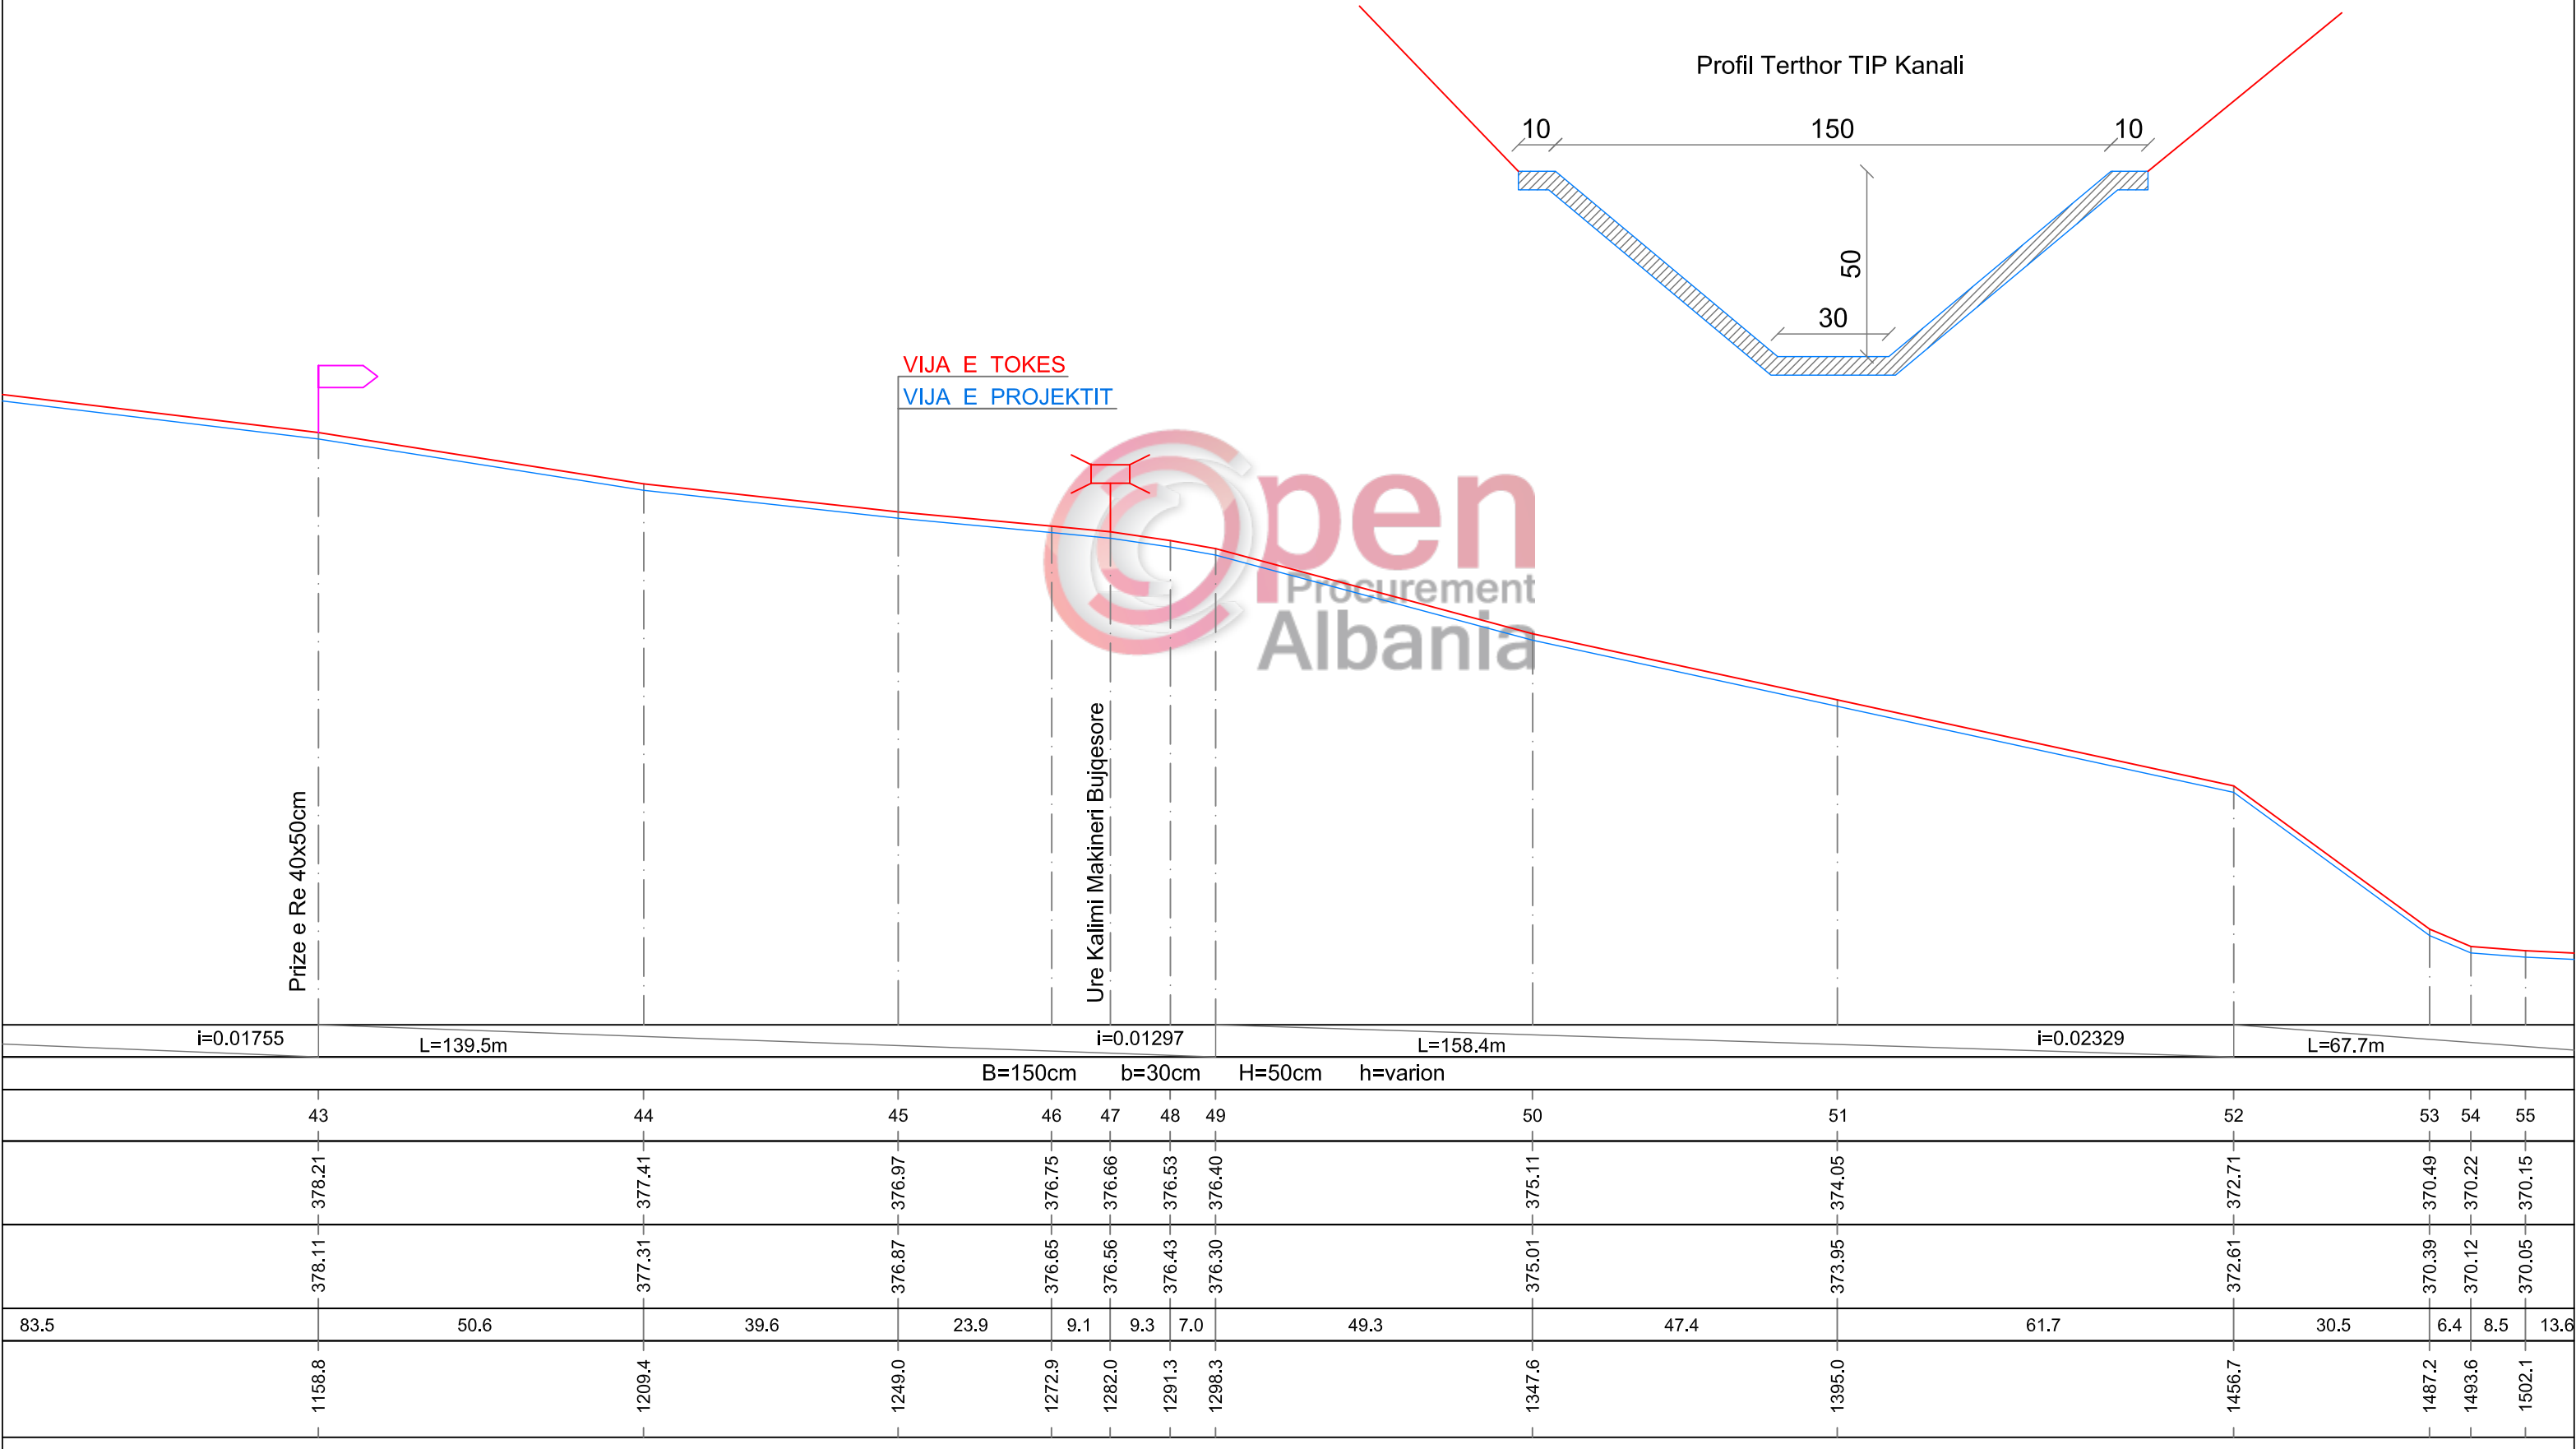

"REHABILITIMI I KANALIT UJITES BUSHAT, NJESIA ADMINISTRATIVE BICAJ" BASHKIA KUKES
PROFILI GJATESOR I KANALIT PK.64 ÷ PK.72
Shk. H 1:1000; 1:100

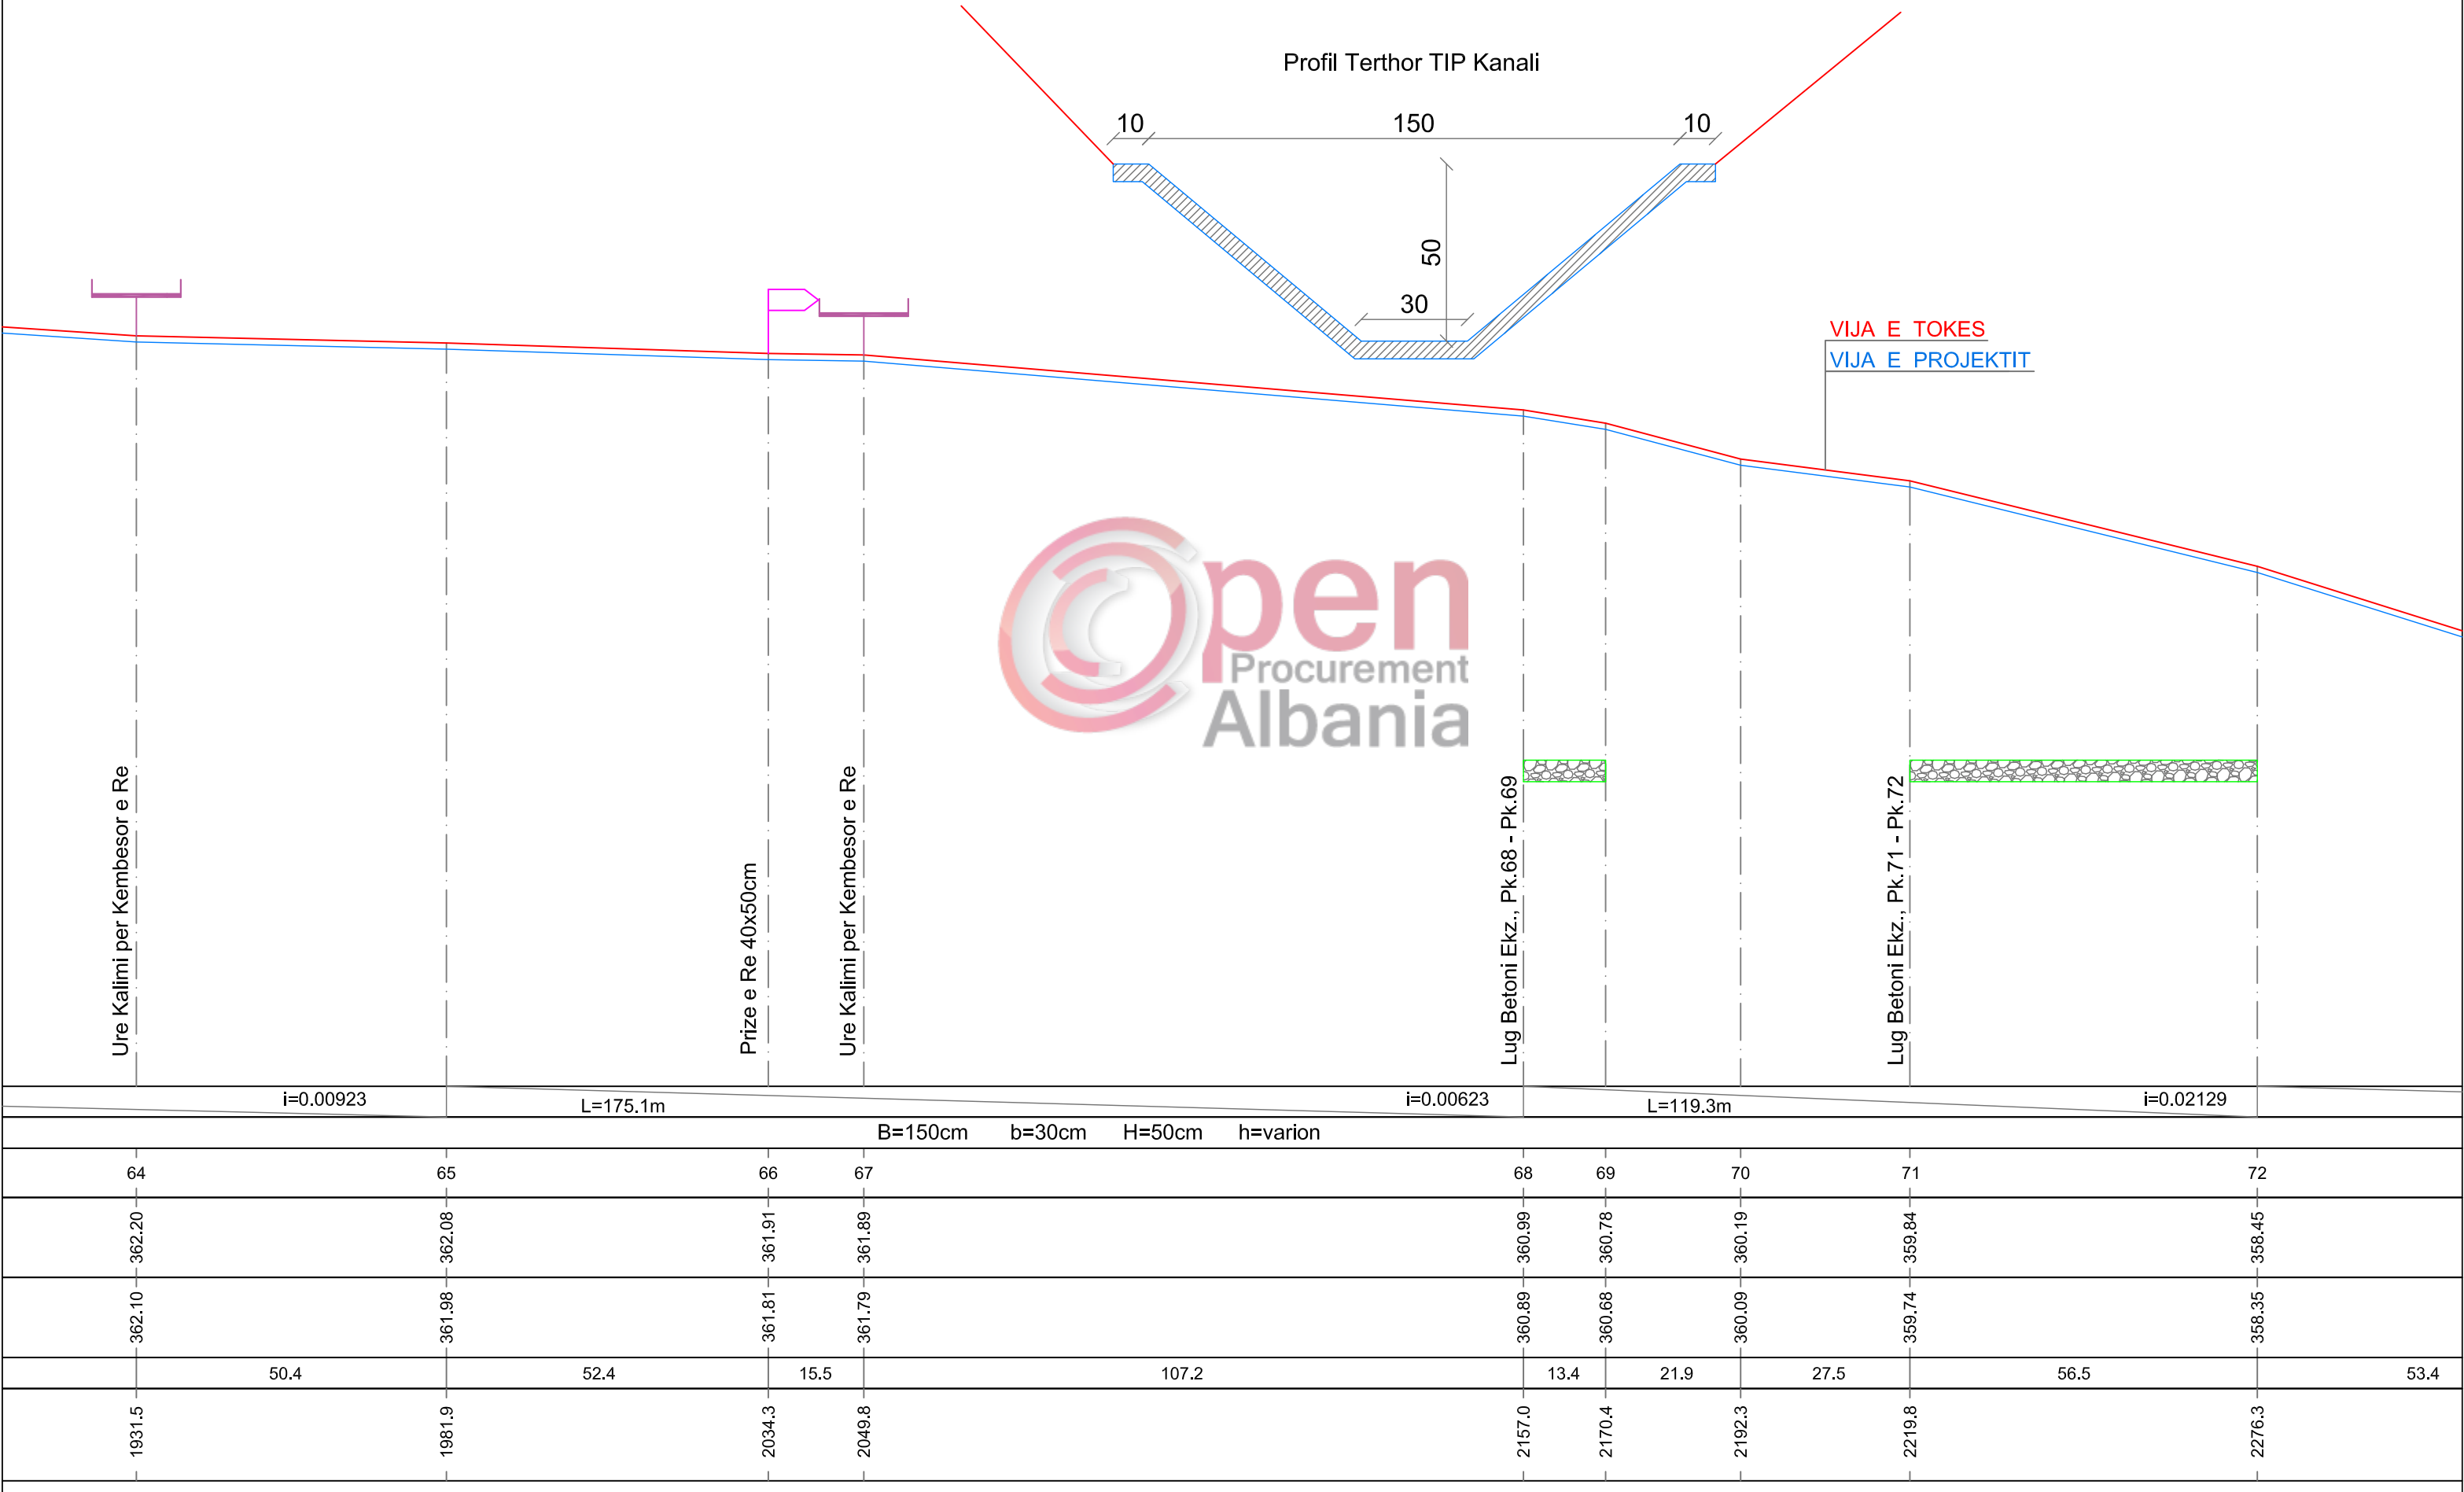

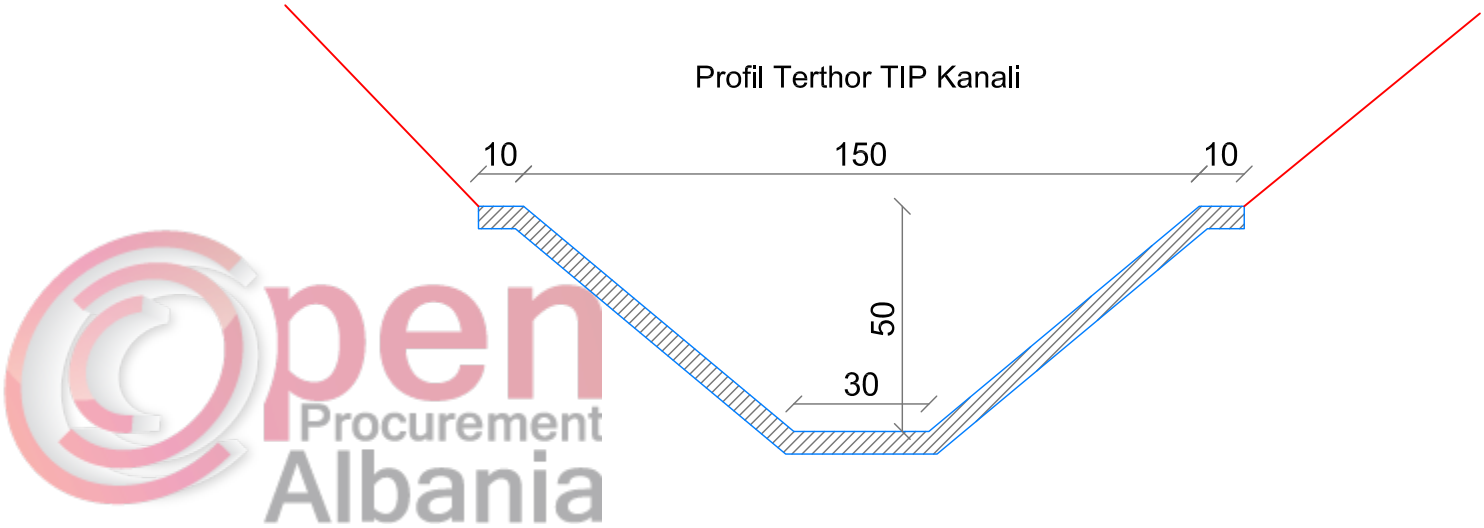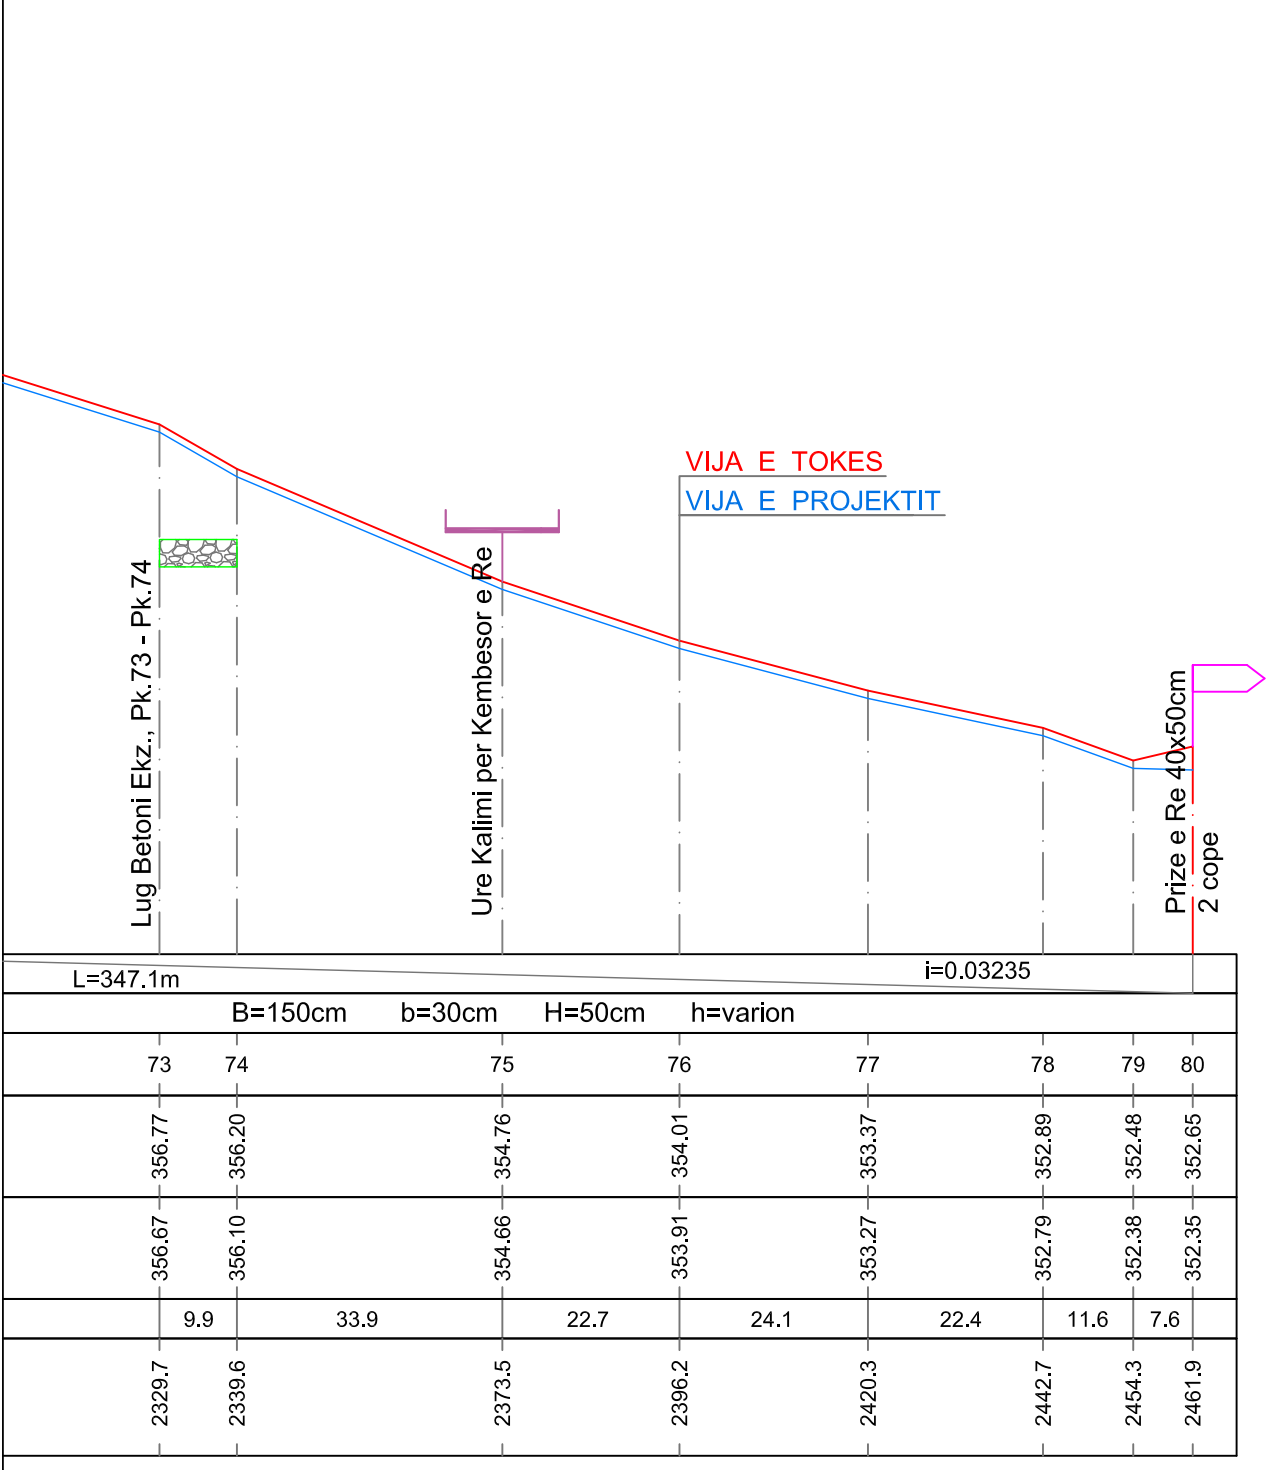

Vepra: "Rehabilitimi i Kanalit Ujites Bushat, Njesia Administrative Bicaj" Bashkia Kukës	Projektues "Rean 95" Shpk Liçenca Nr. 1865/13		Projekt Zbatimi
	Grupi i Projektimit		
Emertimi: Profili Gjatesor i Kanalit	Projektues Projektues Topograf	Ing.Razije NAIPI Ing.Ana NAIPI Ing.Kujtim ALLIU	
Porosites: Bashkia Kukës	Nentor 2017	Shk. H 1:1000 Shk. V 1:100	Nr.FI.1-7

"REHABILITIMI I KANALIT UJITES BUSHAT, NJESIA ADMINISTRATIVE BICAJ" BASHKIA KUKES















04

PROFILA TERTHOR TE KANALIT UJITES














Shk.1:100
















"REHABILITIMI I KANALIT UJITES BUSHAT, NJESIA ADMINISTRATIVE BICAJ" BASHKIA KUKES
PROFILAT TERTHOR TE KANALIT SHK. 1:100

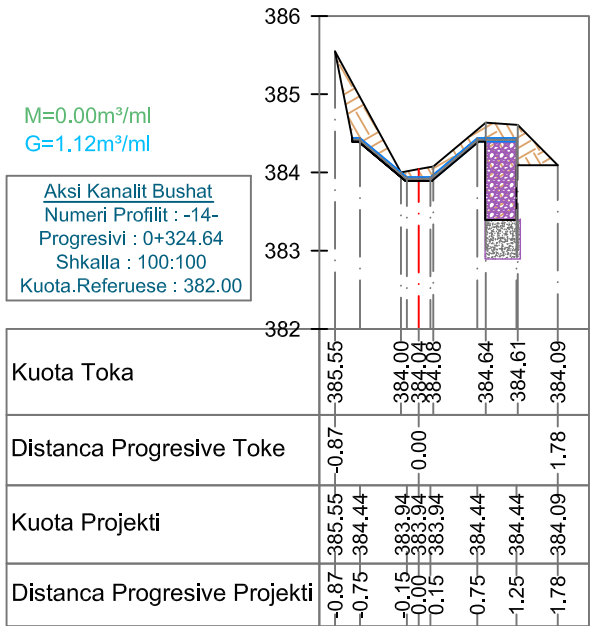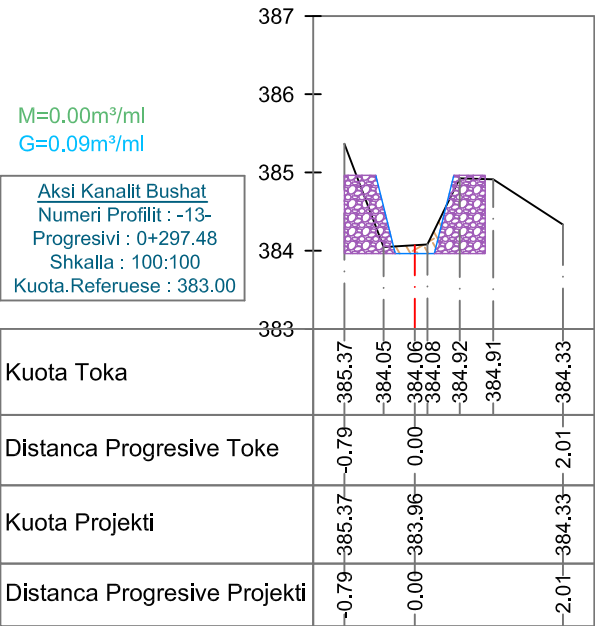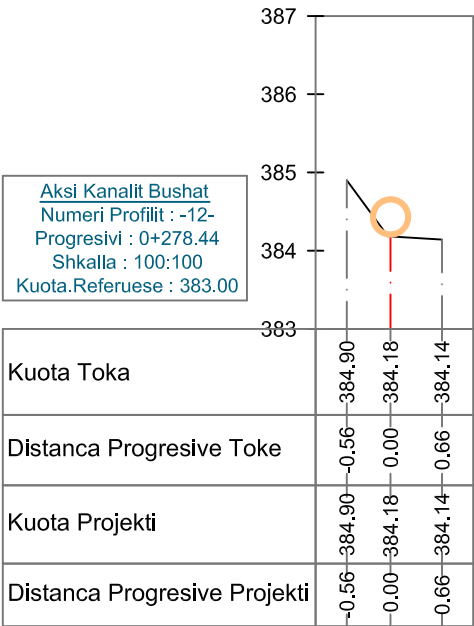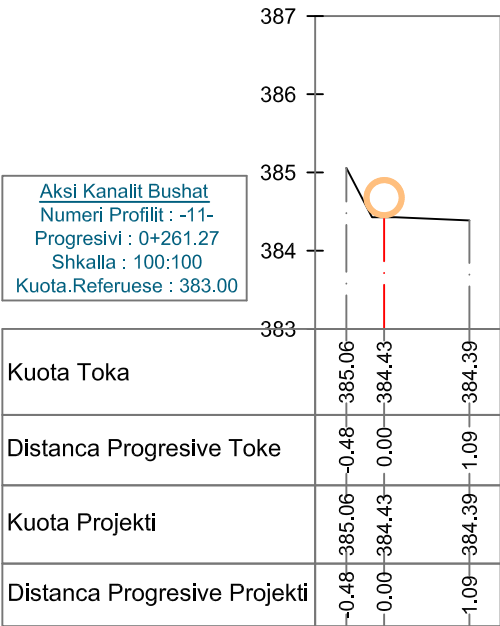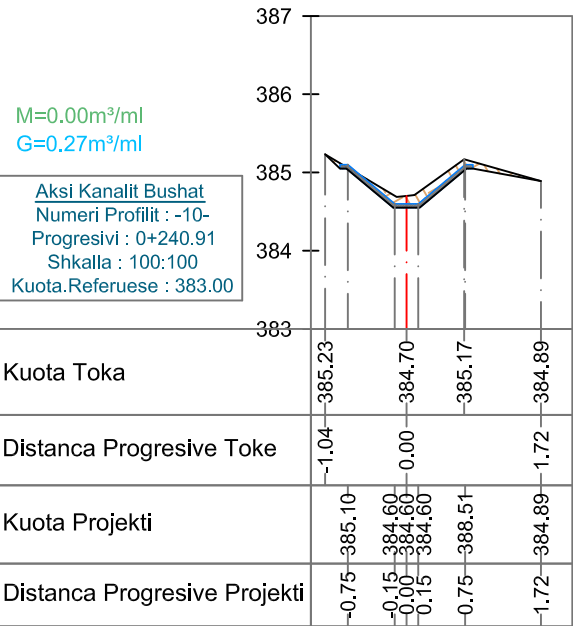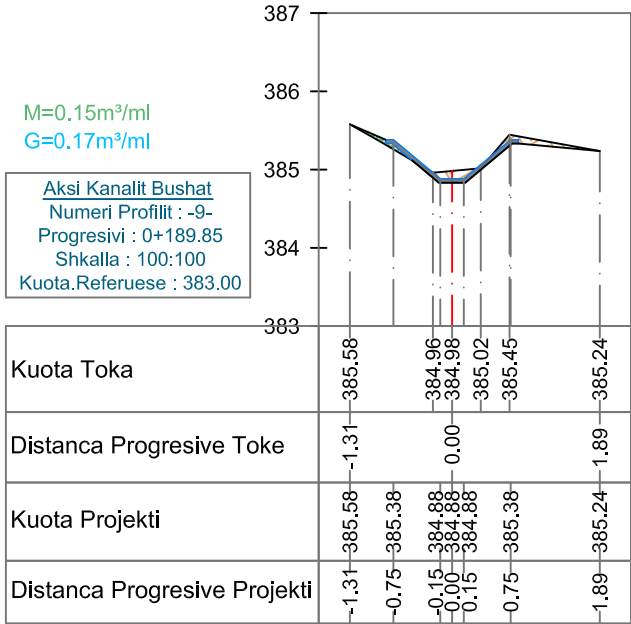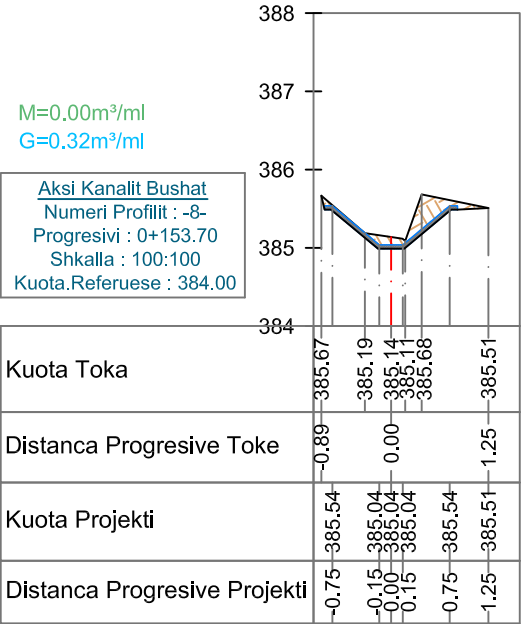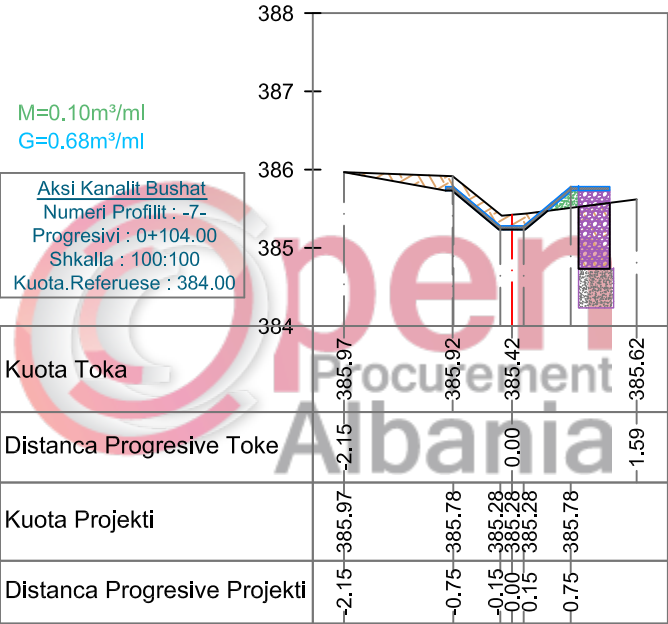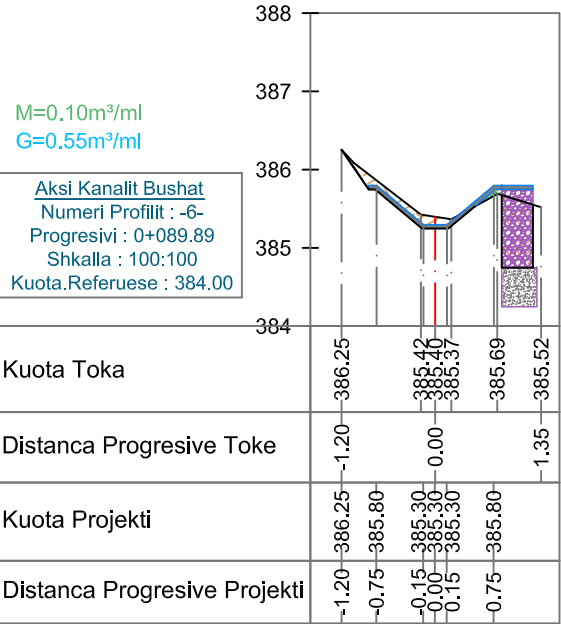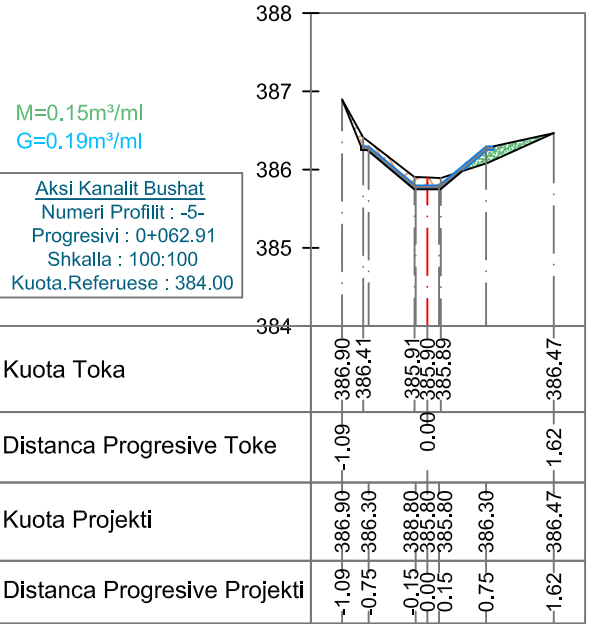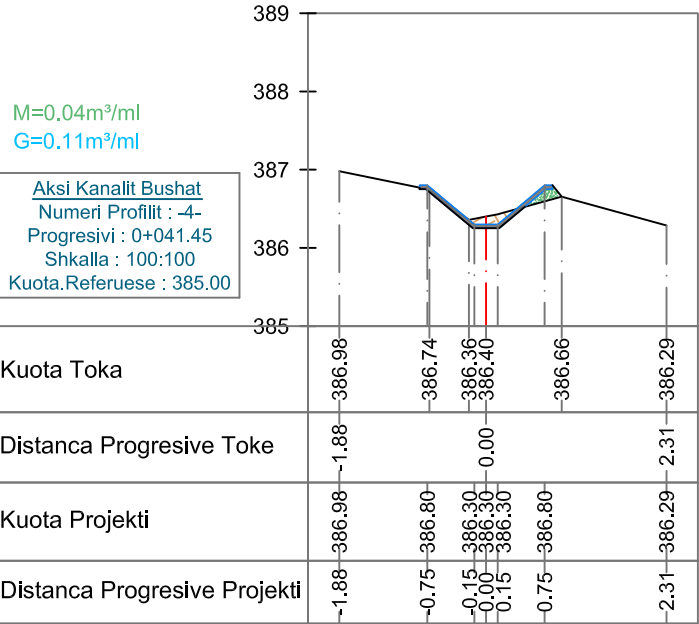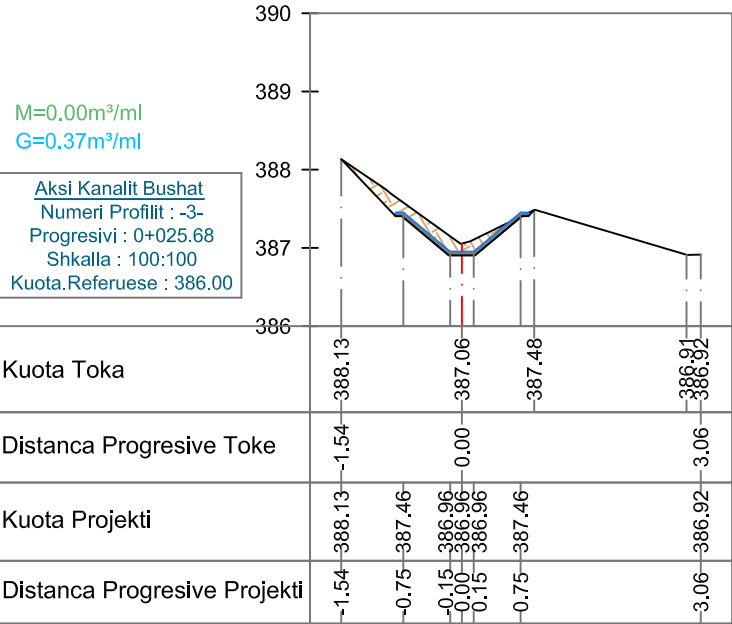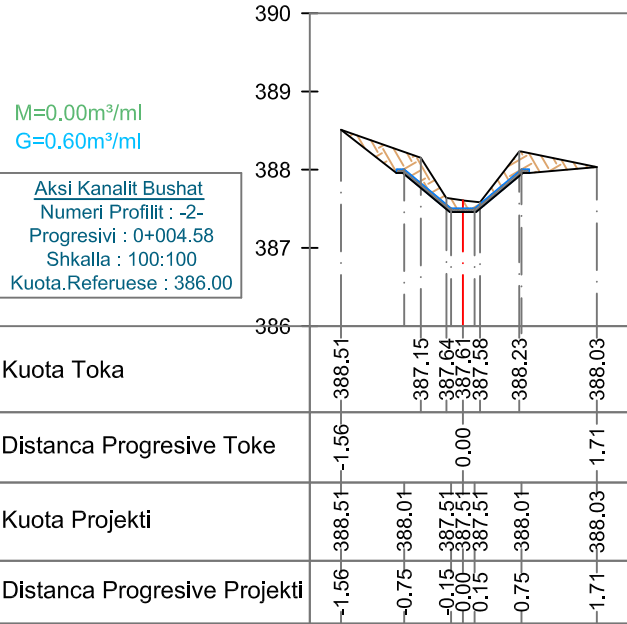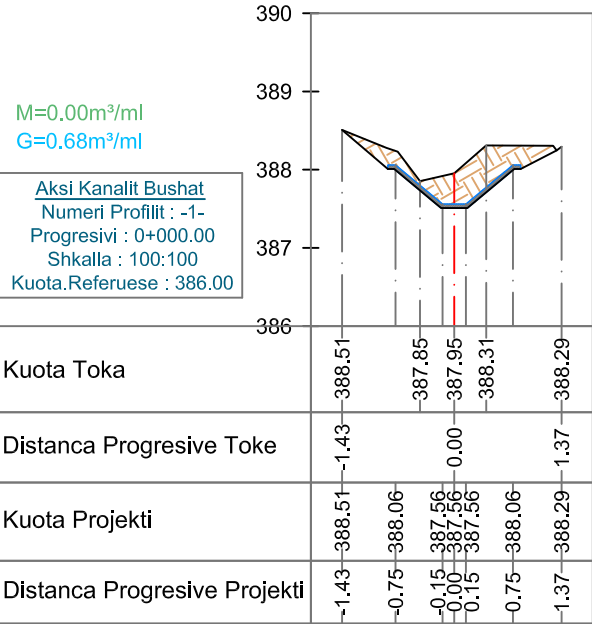


"REHABILITIMI I KANALIT UJITES BUSHAT, NJESIA ADMINISTRATIVE BICAJ" BASHKIA KUKES
PROFILAT TERTHOR TE KANALIT SHK. 1:100

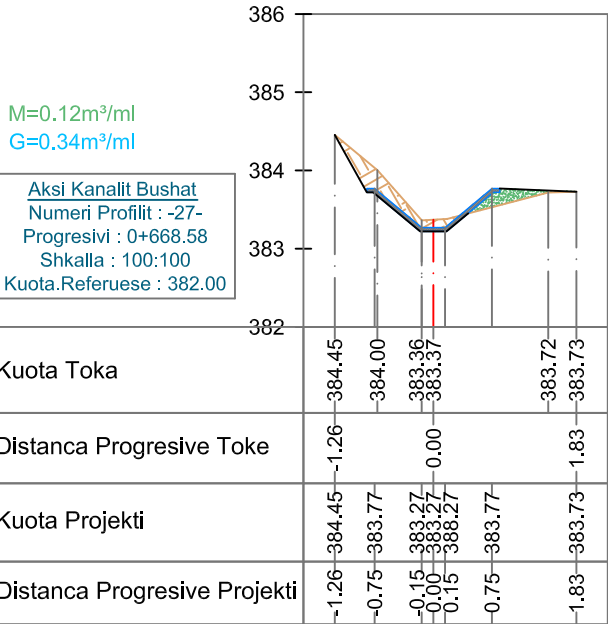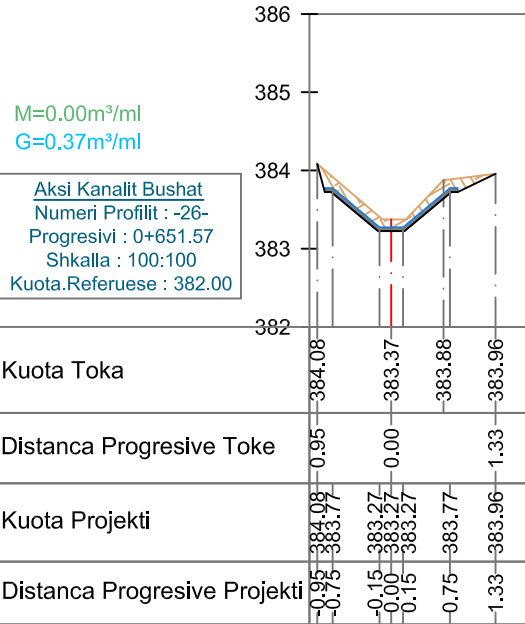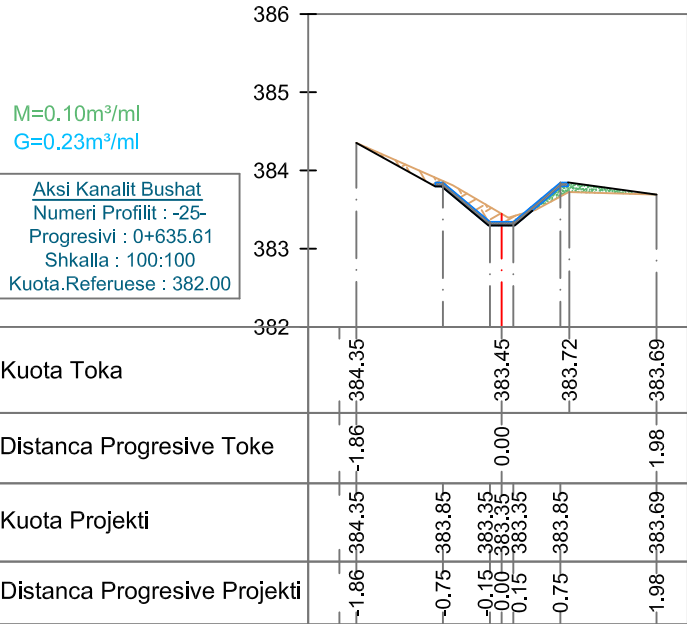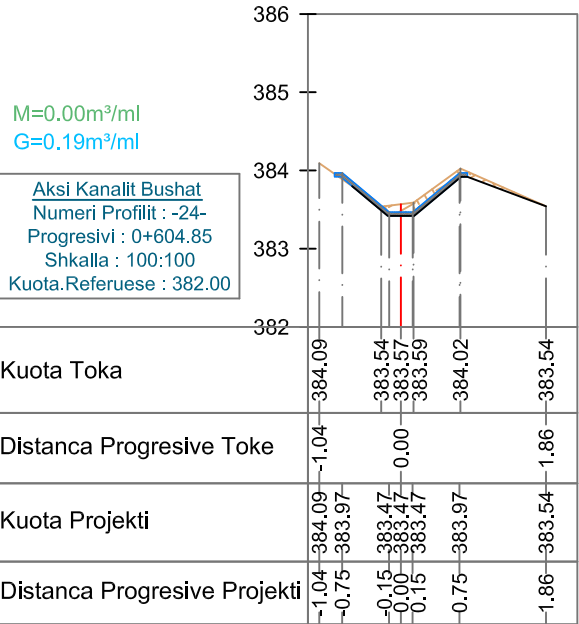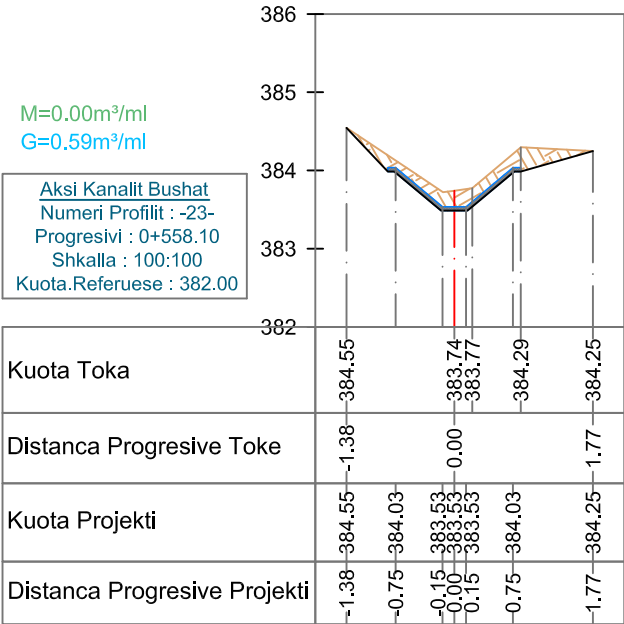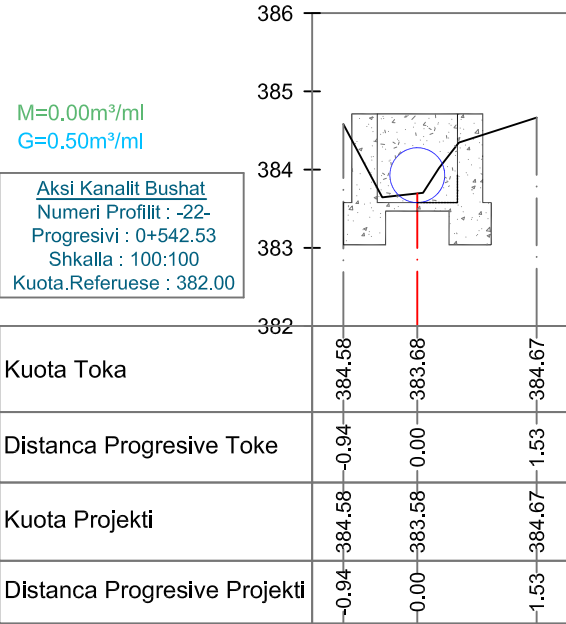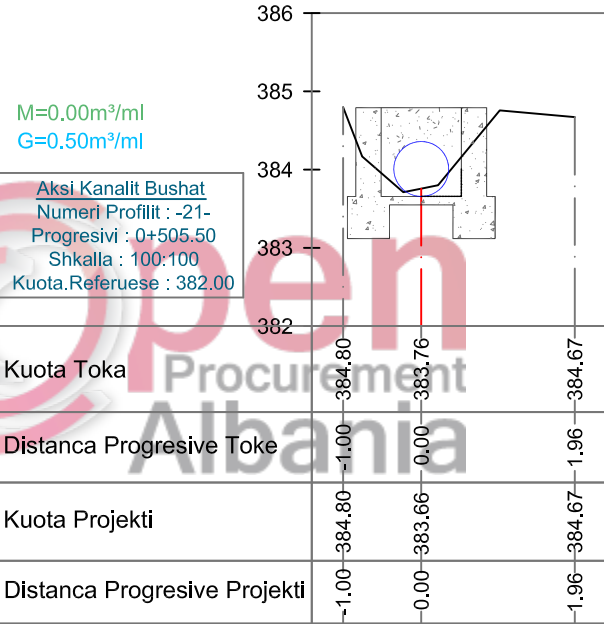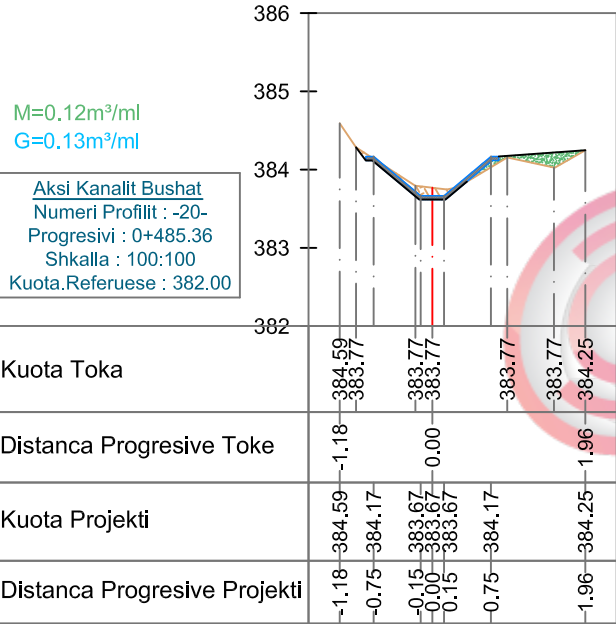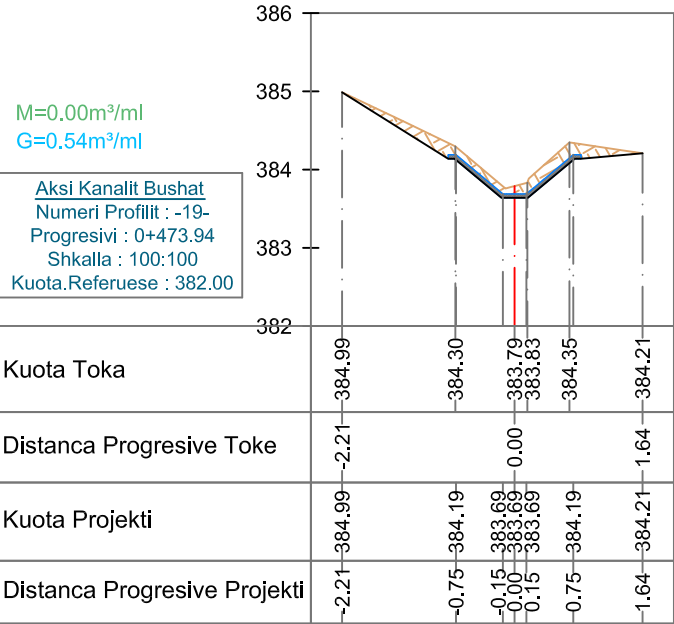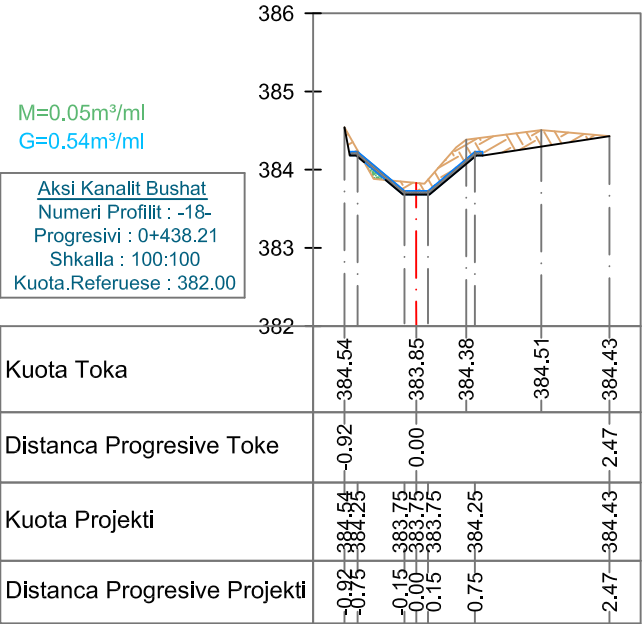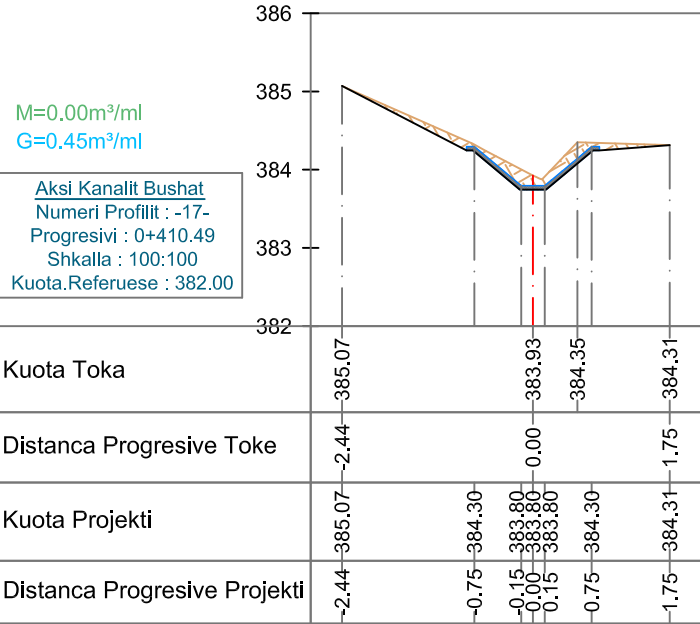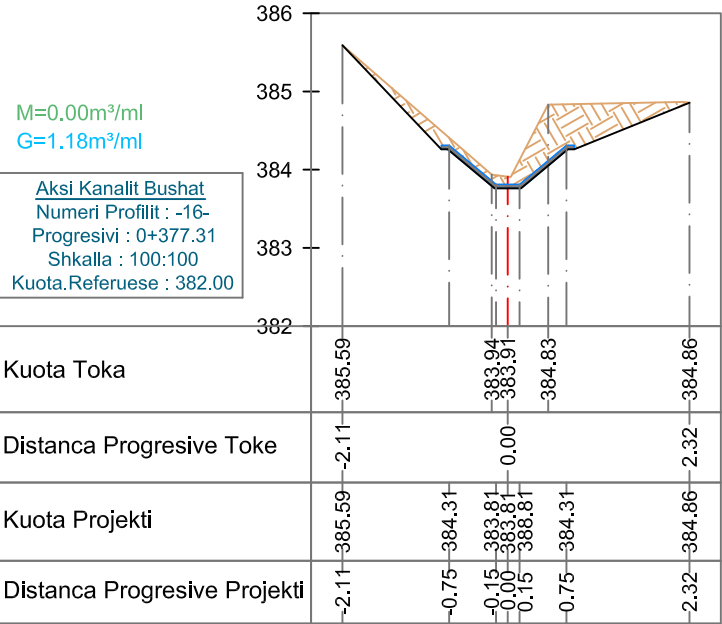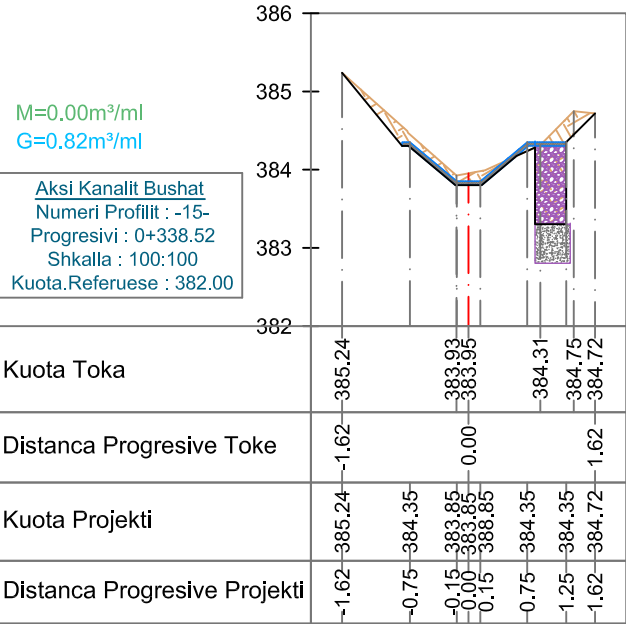















"REHABILITIMI I KANALIT UJITES BUSHAT, NJESIA ADMINISTRATIVE BICAJ" BASHKIA KUKES
PROFILAT TERTHOR TE KANALIT SHK. 1:100

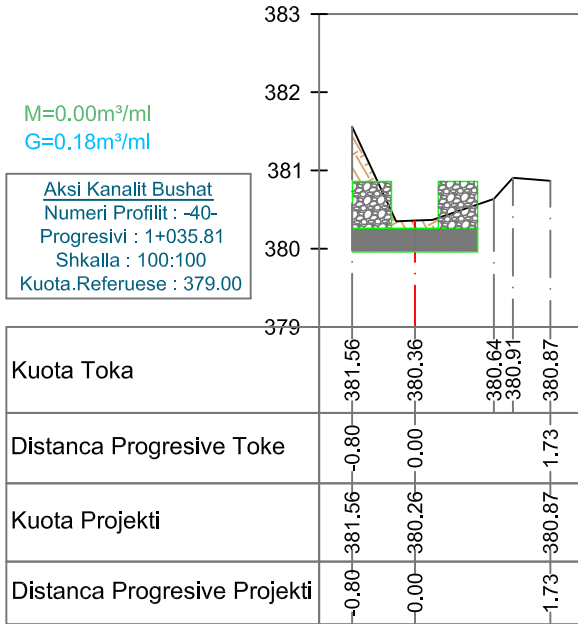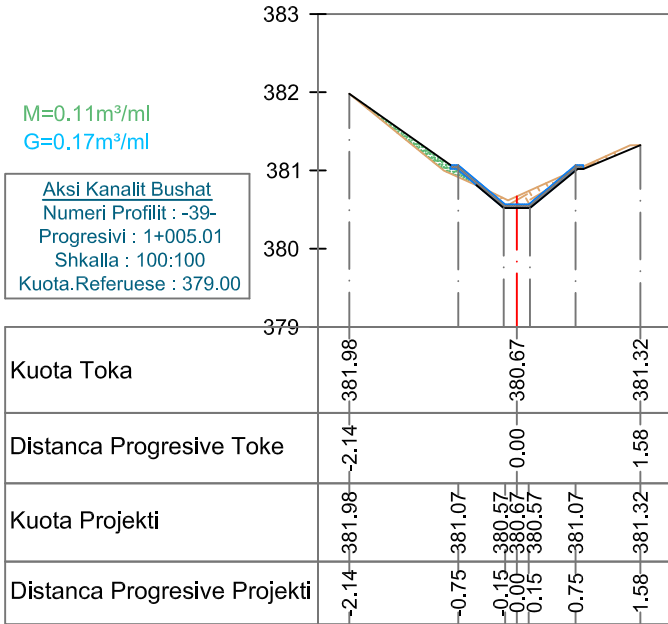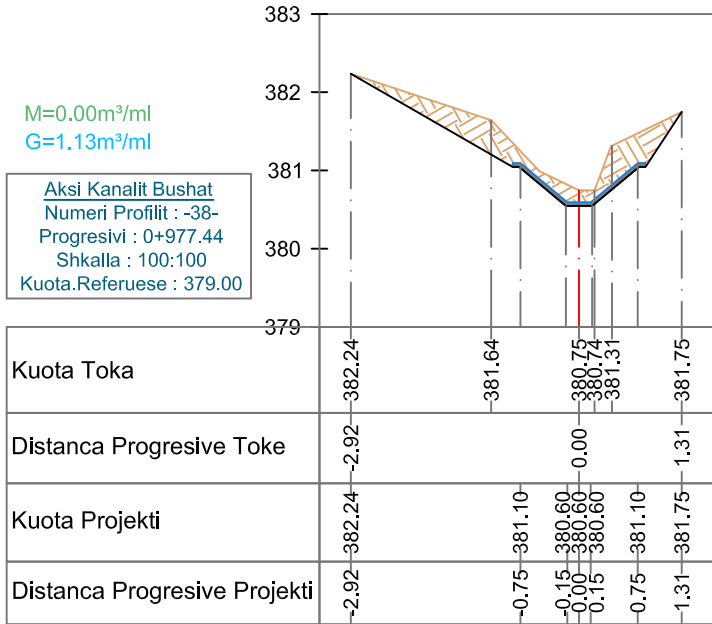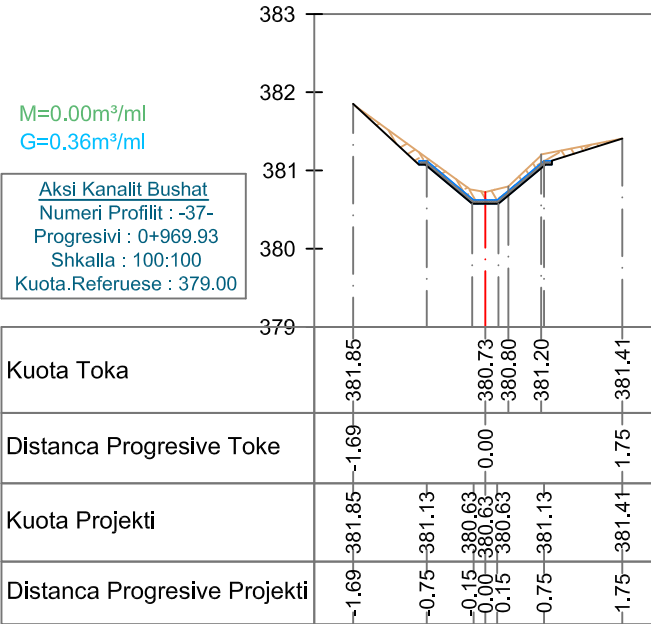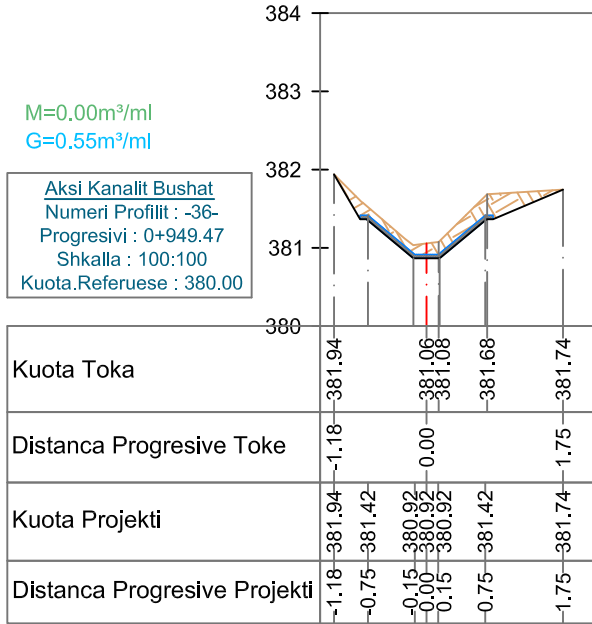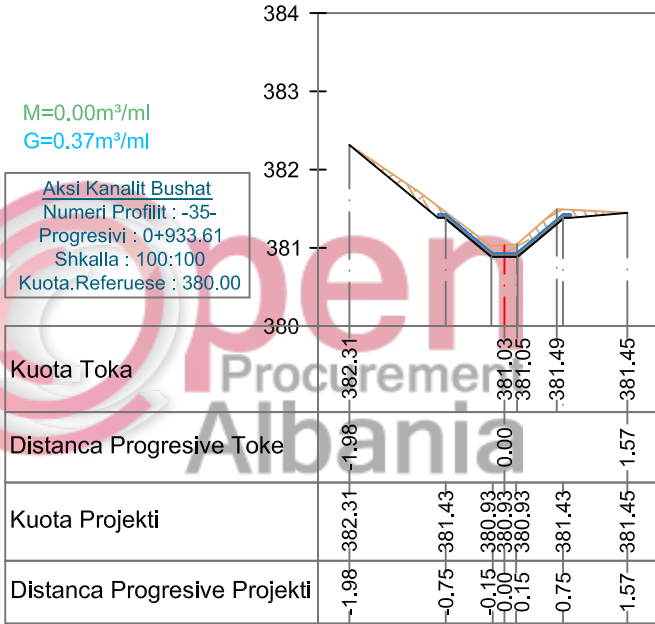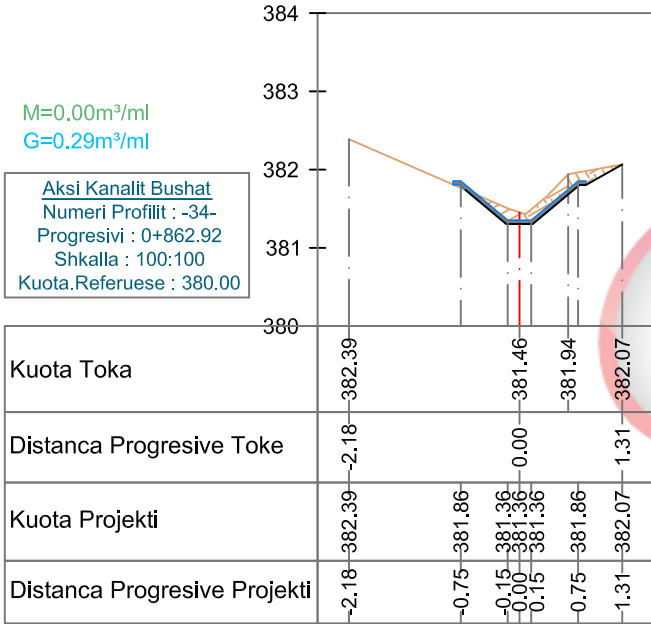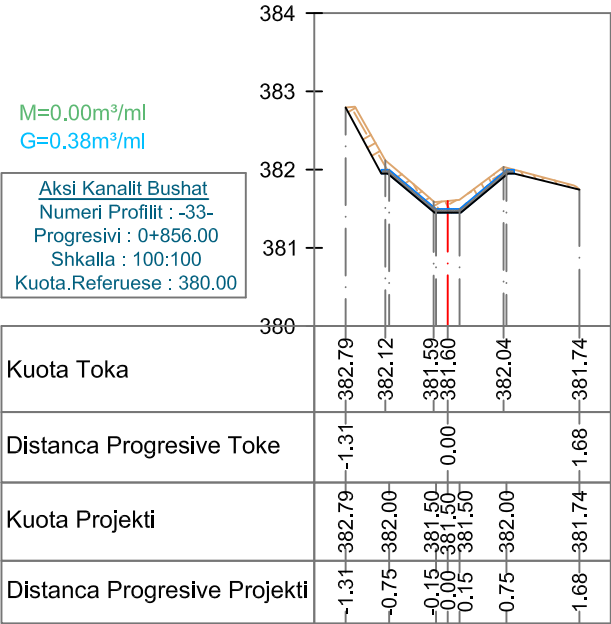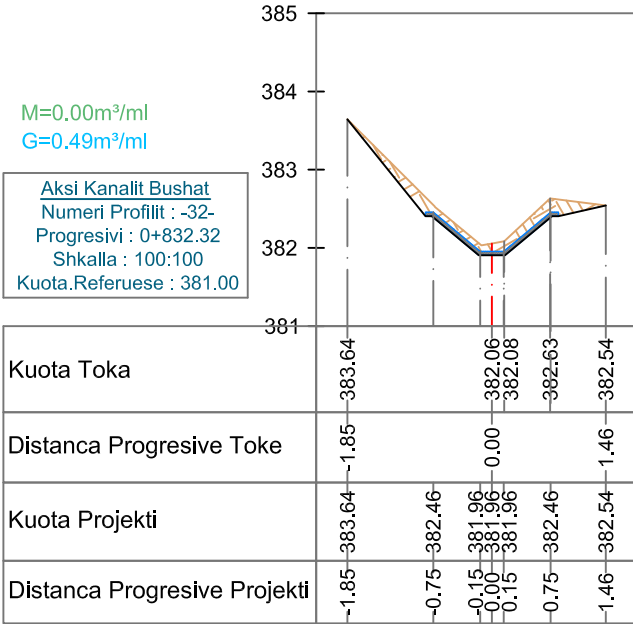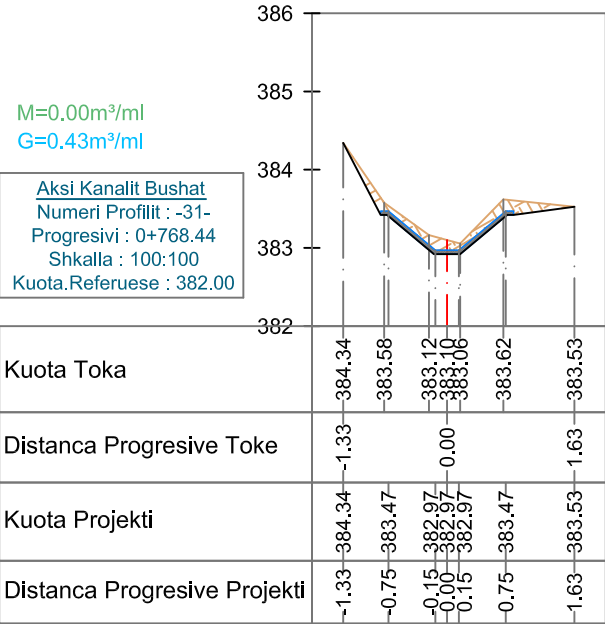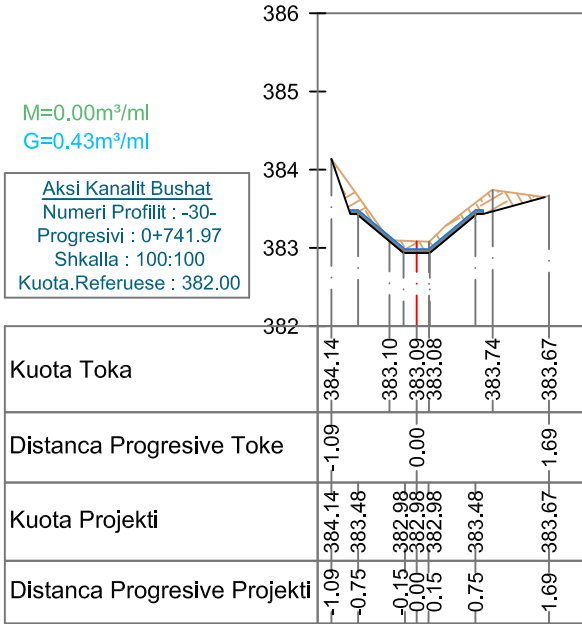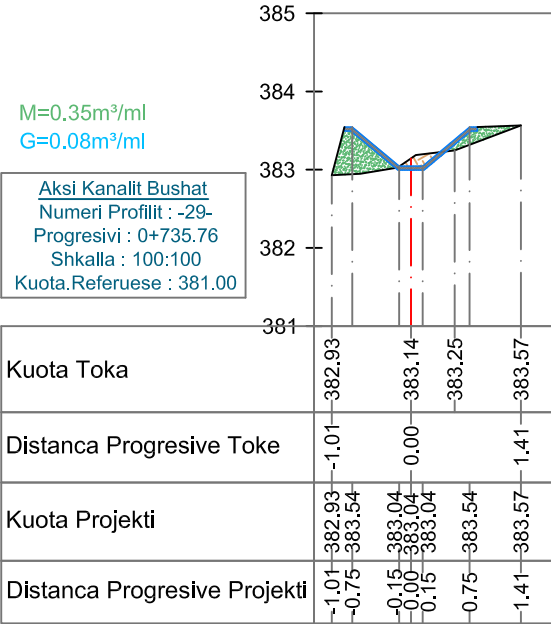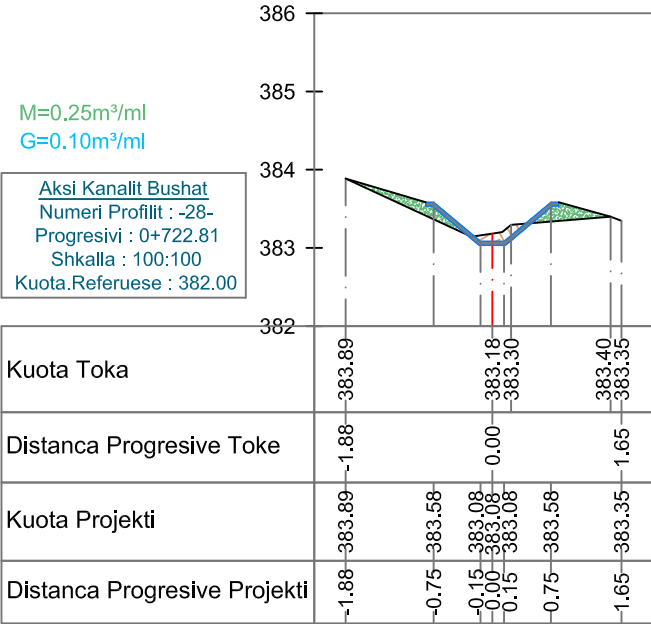

"REHABILITIMI I KANALIT UJITES BUSHAT, NJESIA ADMINISTRATIVE BICAJ" BASHKIA KUKES
PROFILAT TERTHOR TE KANALIT SHK. 1:100

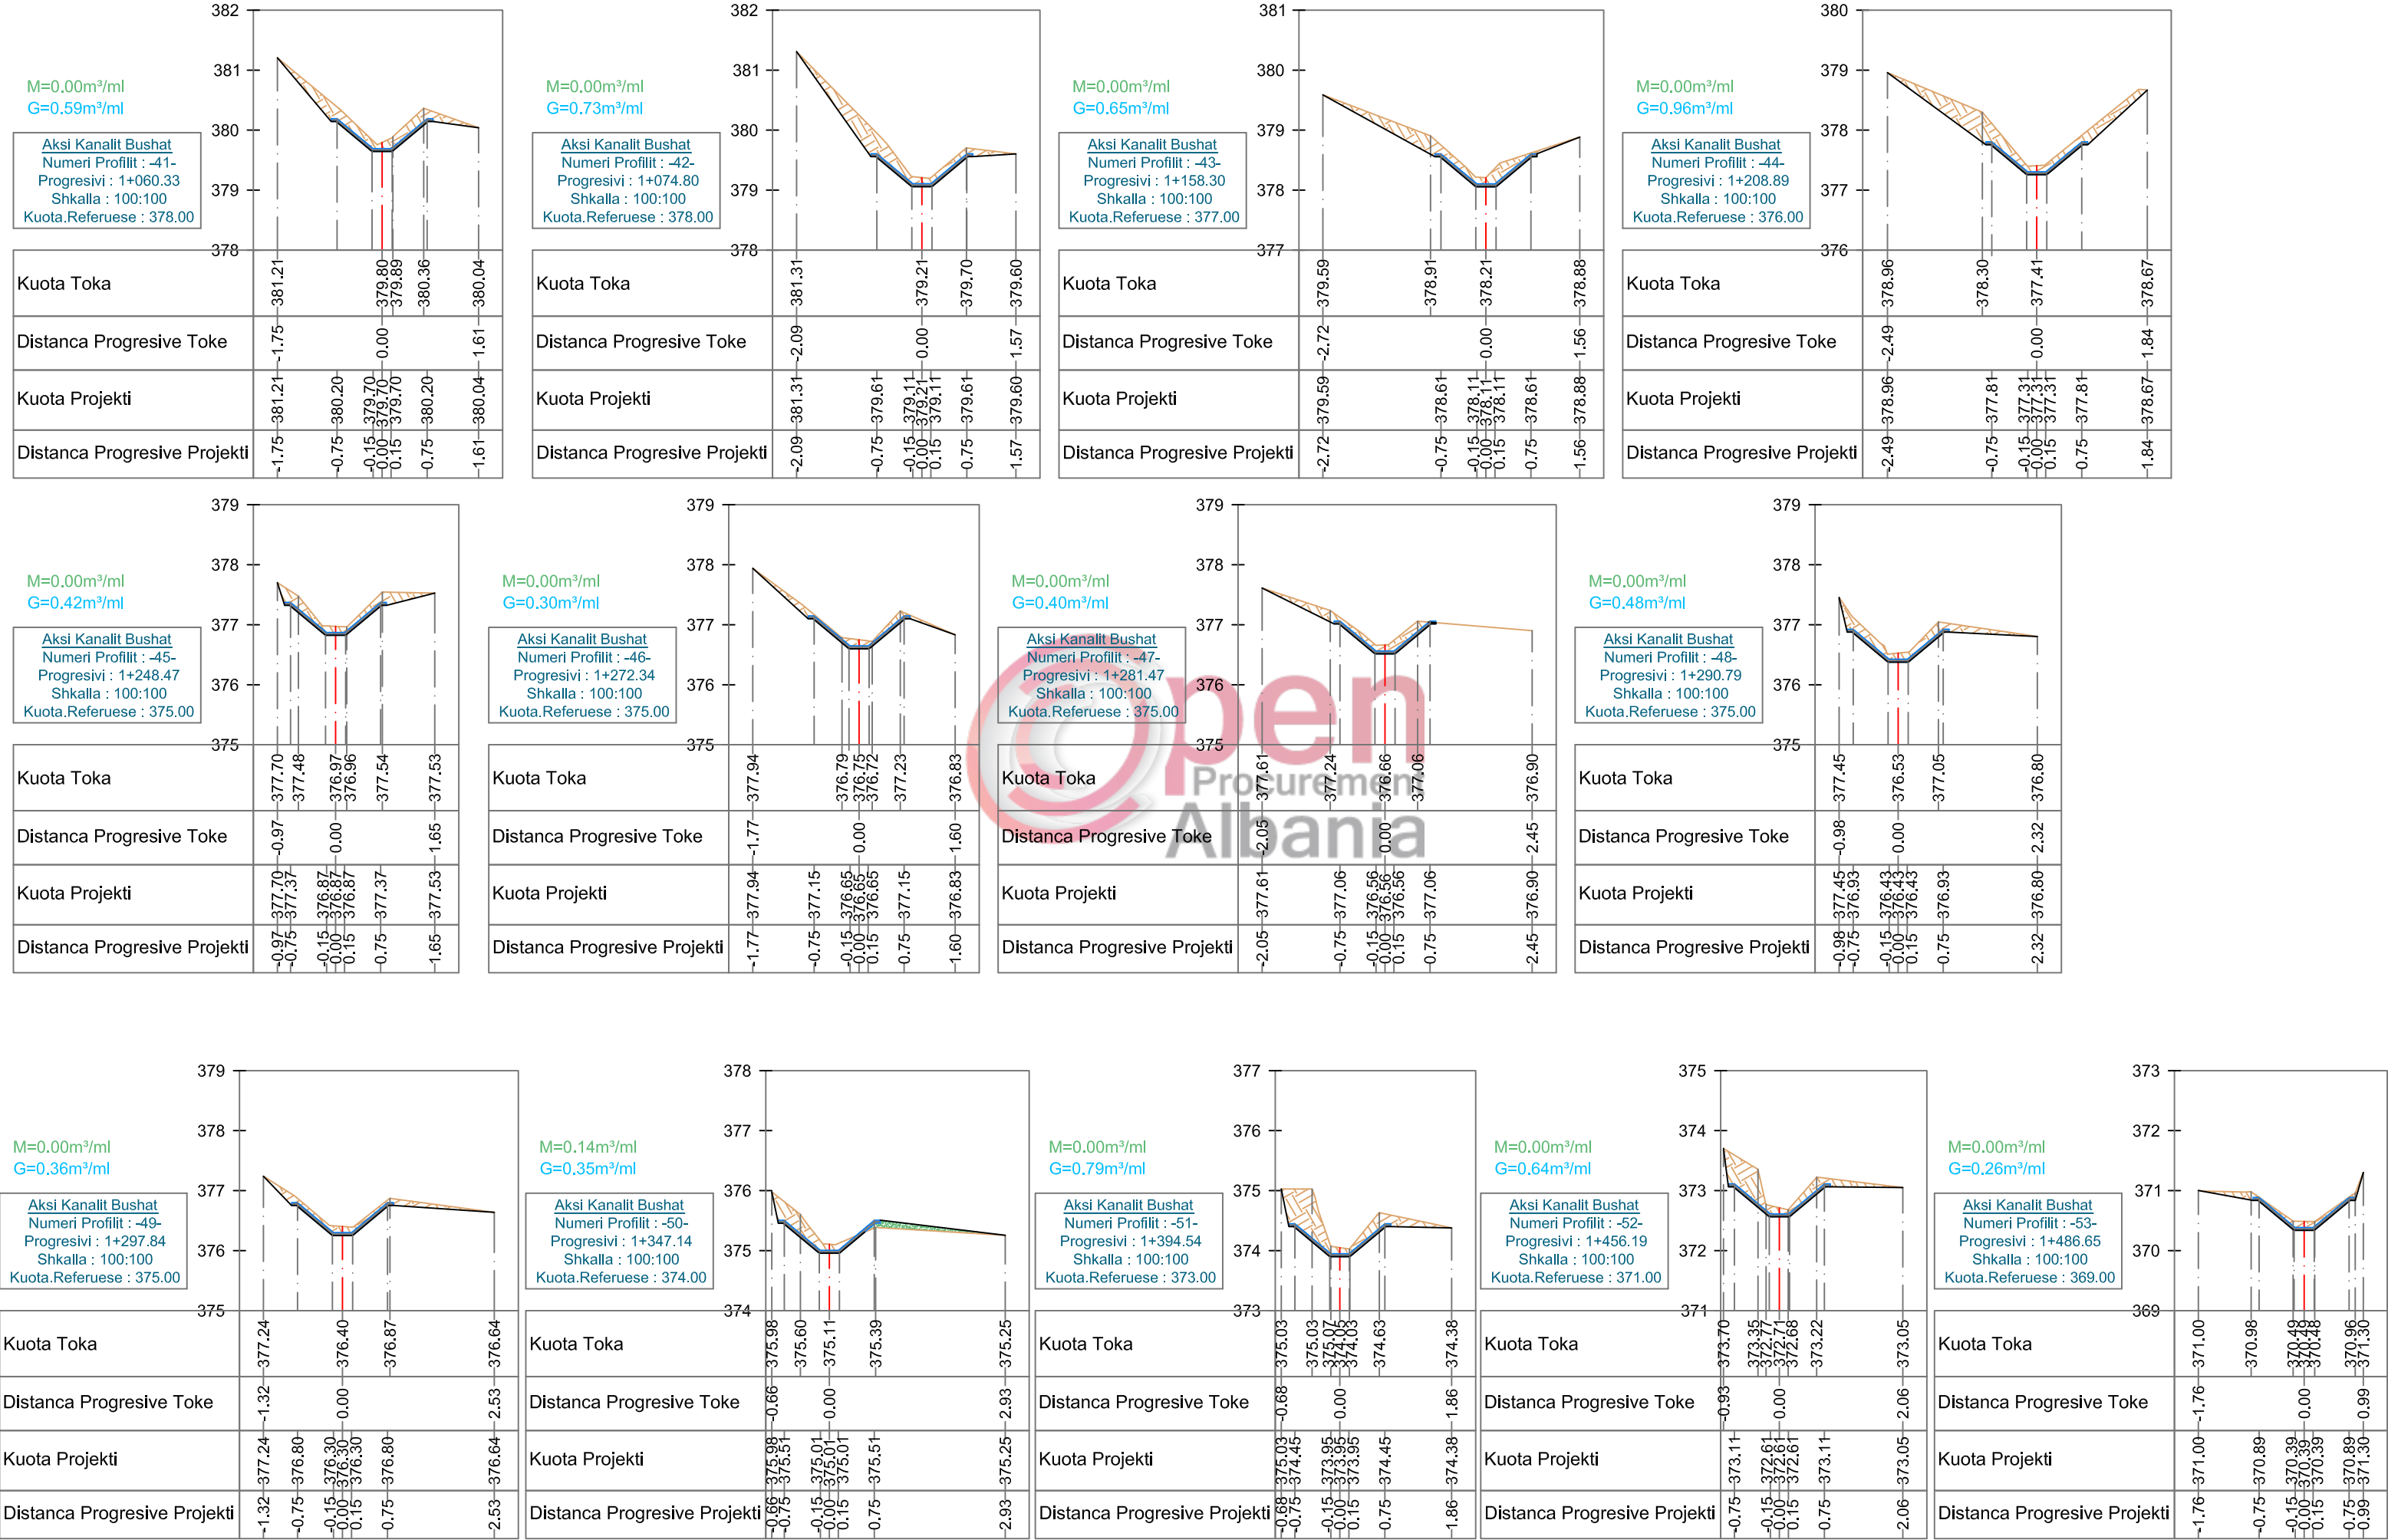

"REHABILITIMI I KANALIT UJITES BUSHAT, NJESIA ADMINISTRATIVE BICAJ" BASHKIA KUKES
PROFILAT TERTHOR TE KANALIT SHK. 1:100

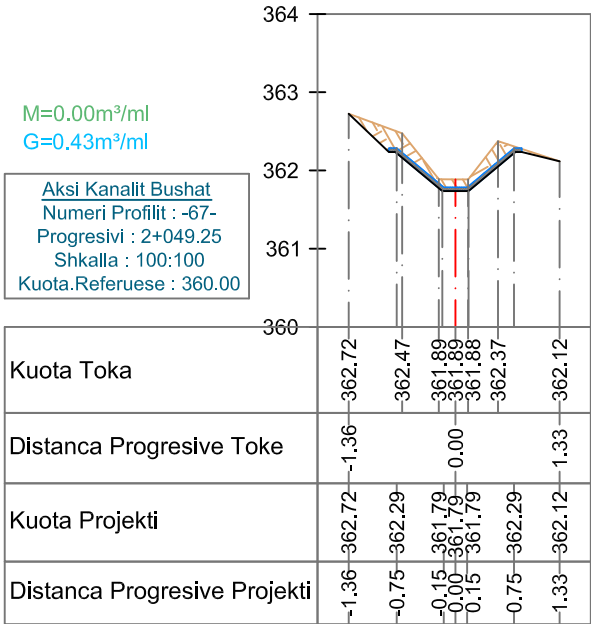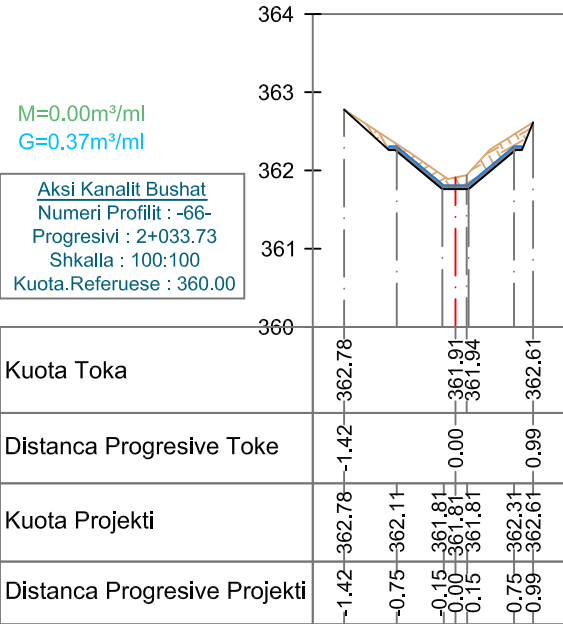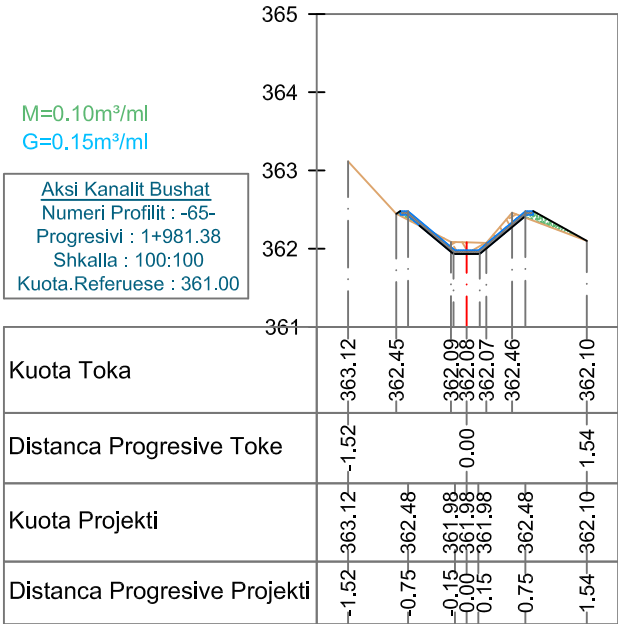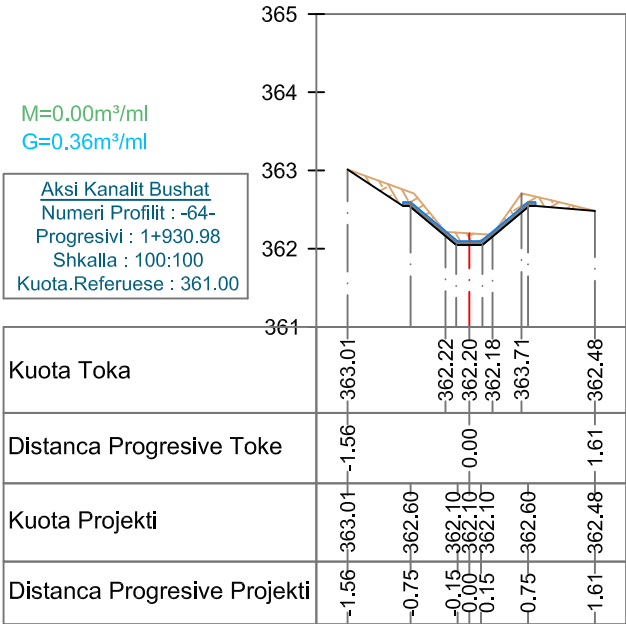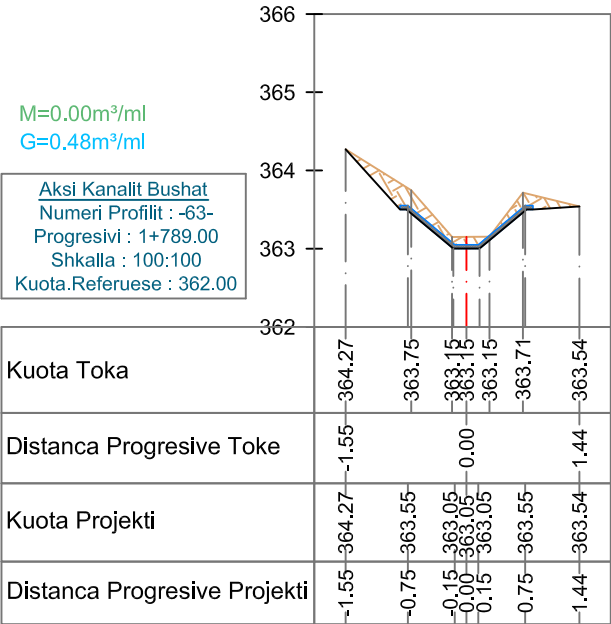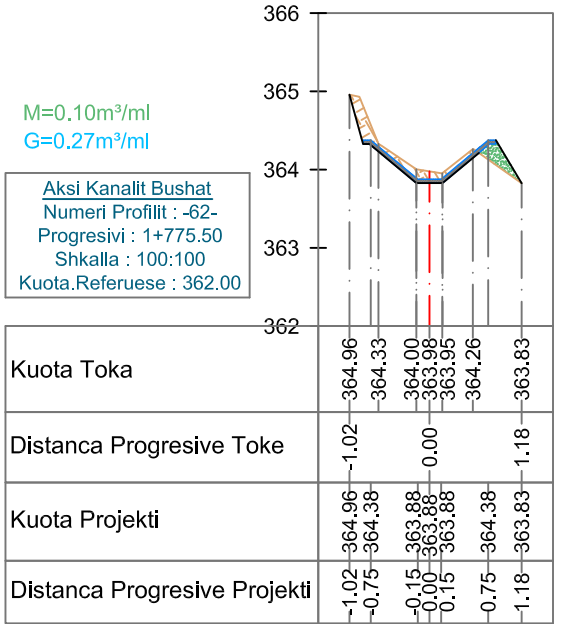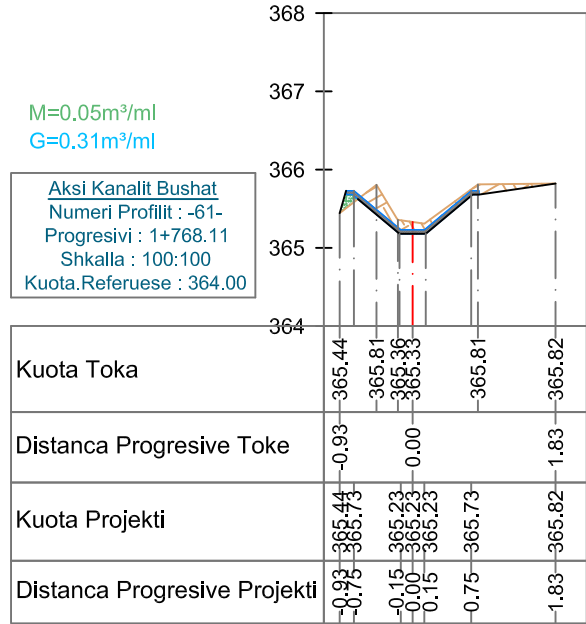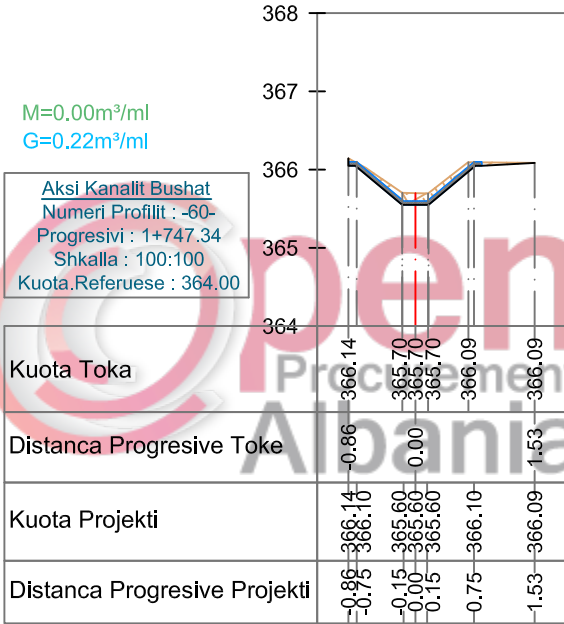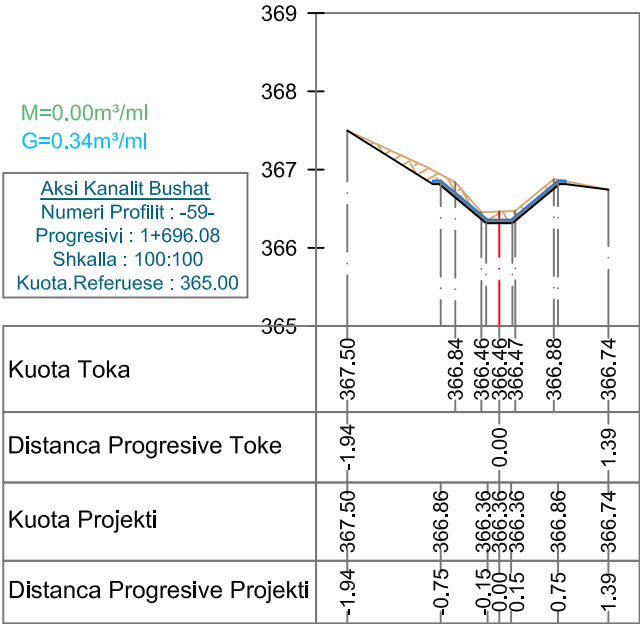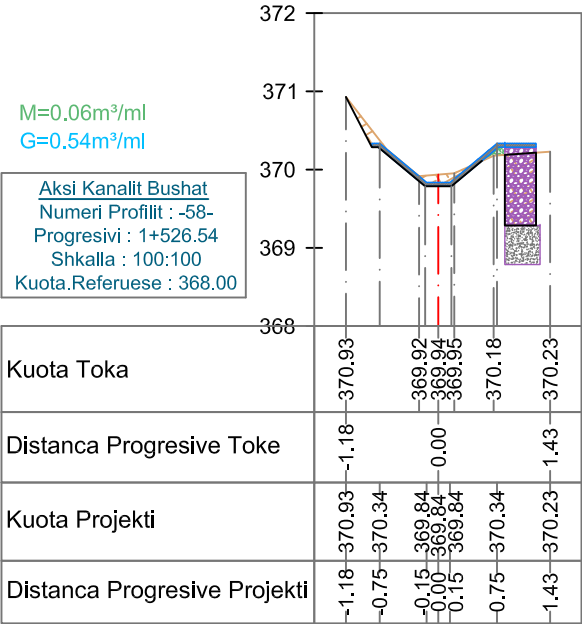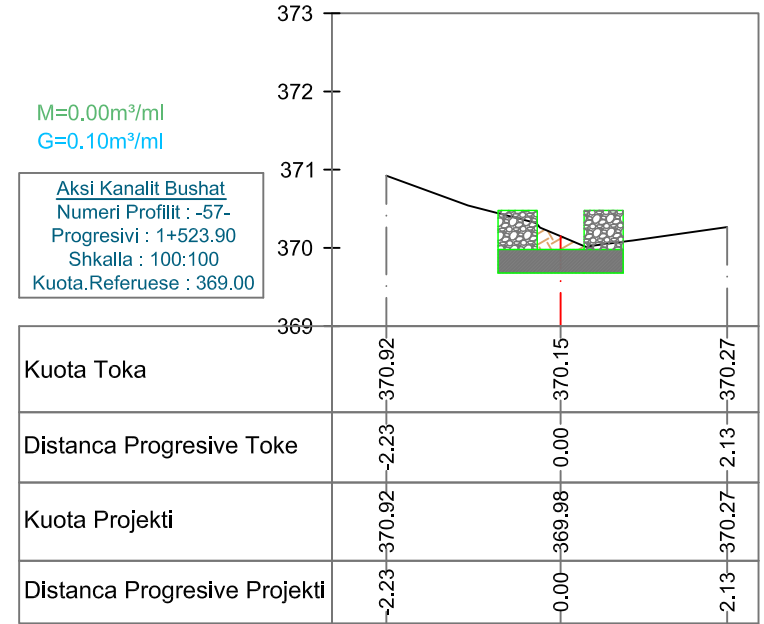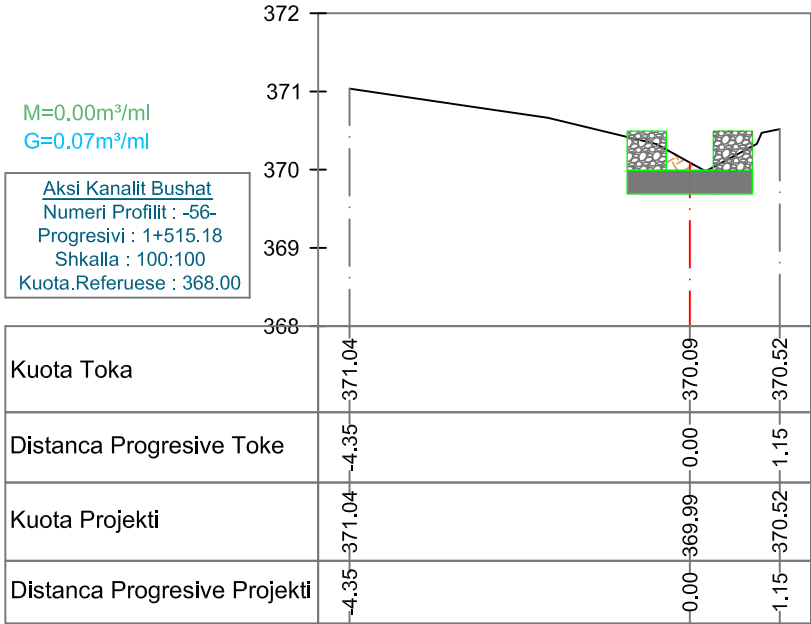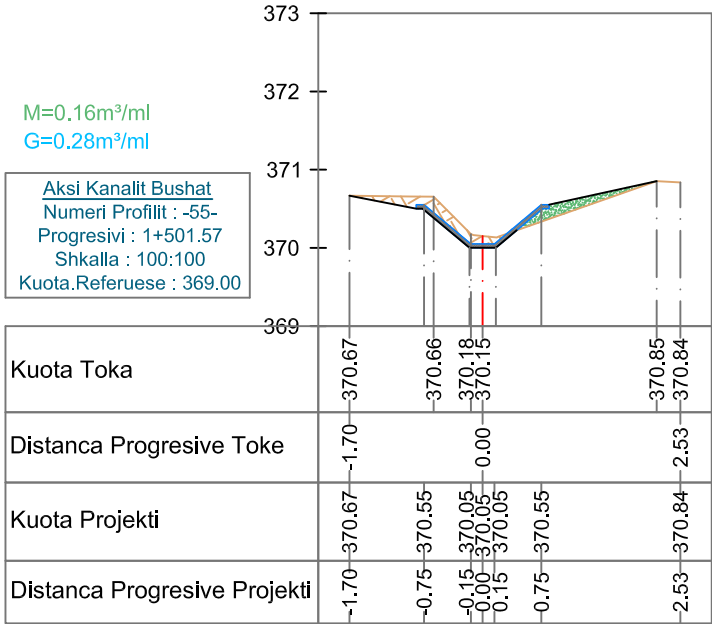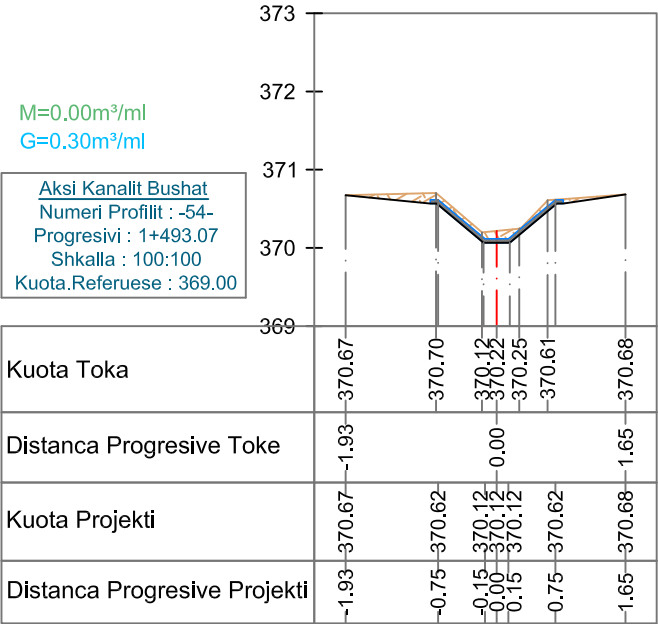

"REHABILITIMI I KANALIT UJITES BUSHAT, NJESIA ADMINISTRATIVE BICAJ" BASHKIA KUKES
PROFILAT TERTHOR TE KANALIT SHK. 1:100

06



"REHABILITIMI I KANALIT UJITES BUSHAT, NJESIA ADMINISTRATIVE BICAJ" BASHKIA KUKES


05

DETAJE VEPRA ARTI, KALIM TUB ÇELIKU, PRIZA

Shk.1:50




"REHABILITIMI I KANALIT UJITES BUSHAT, NJESIA ADMINISTRATIVE BICAJ" BASHKIA KUKES
DETAJE TE MURIT TE GURIT DHE SHESHIT TE BETONIT TE PERROI, PK.56
Shk. 1:200

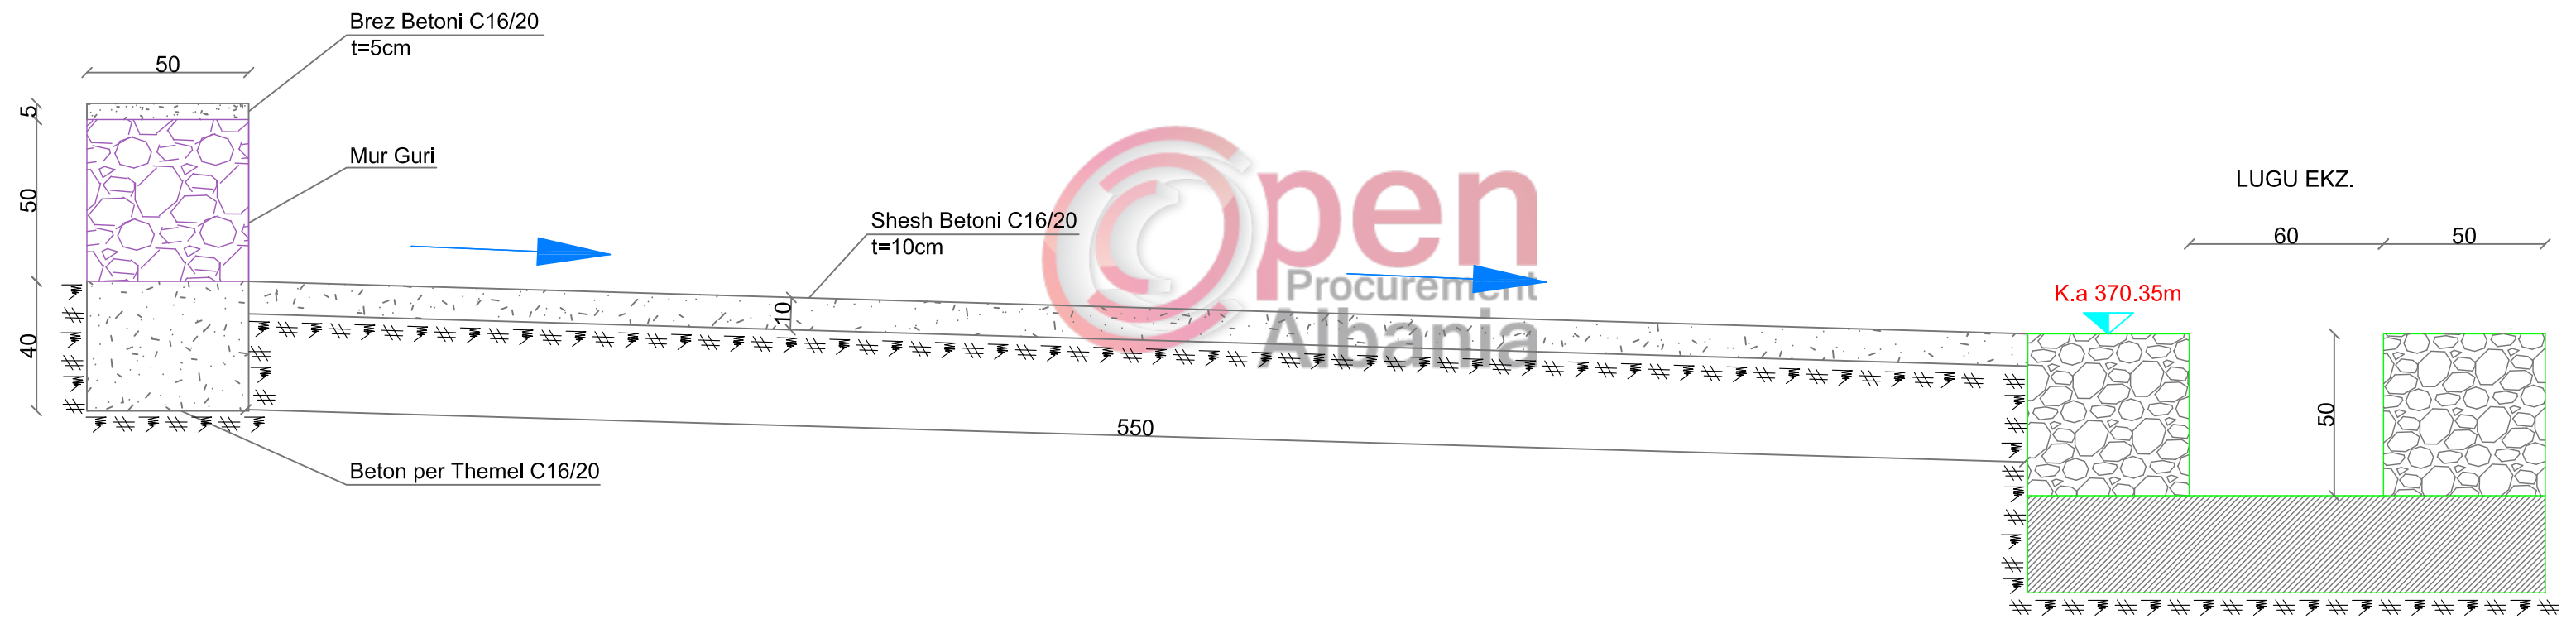

Vepra: "Rehabilitimi i Kanalit Ujites Bushat, Njesia Administrative Bicaj" Bashkia Kukës	Projektues "Rean 95" Shpk Liçenca Nr. 1865/13		Projekt Zbatimi
	Grupi i Projektimit		
Emertimi: Detaje te Murit te Gurit dhe Sheshit te Betonit te Perroi, Pk.56	Projektues Projektues Topograf	Ing.Razije NAIPI Ing.Ana NAIPI Ing.Kujtim ALLIU	
Porosites: Bashkia Kukës	Nentor 2017	Shk.1:200	Nr.FI.1


"REHABILITIMI I KANALIT UJITES BUSHAT, NJESIA ADMINISTRATIVE BICAJ" BASHKIA KUKES
DETAJE TE MURIT TE GURIT MBAJTES TE KANALIT
Shk. 1:100

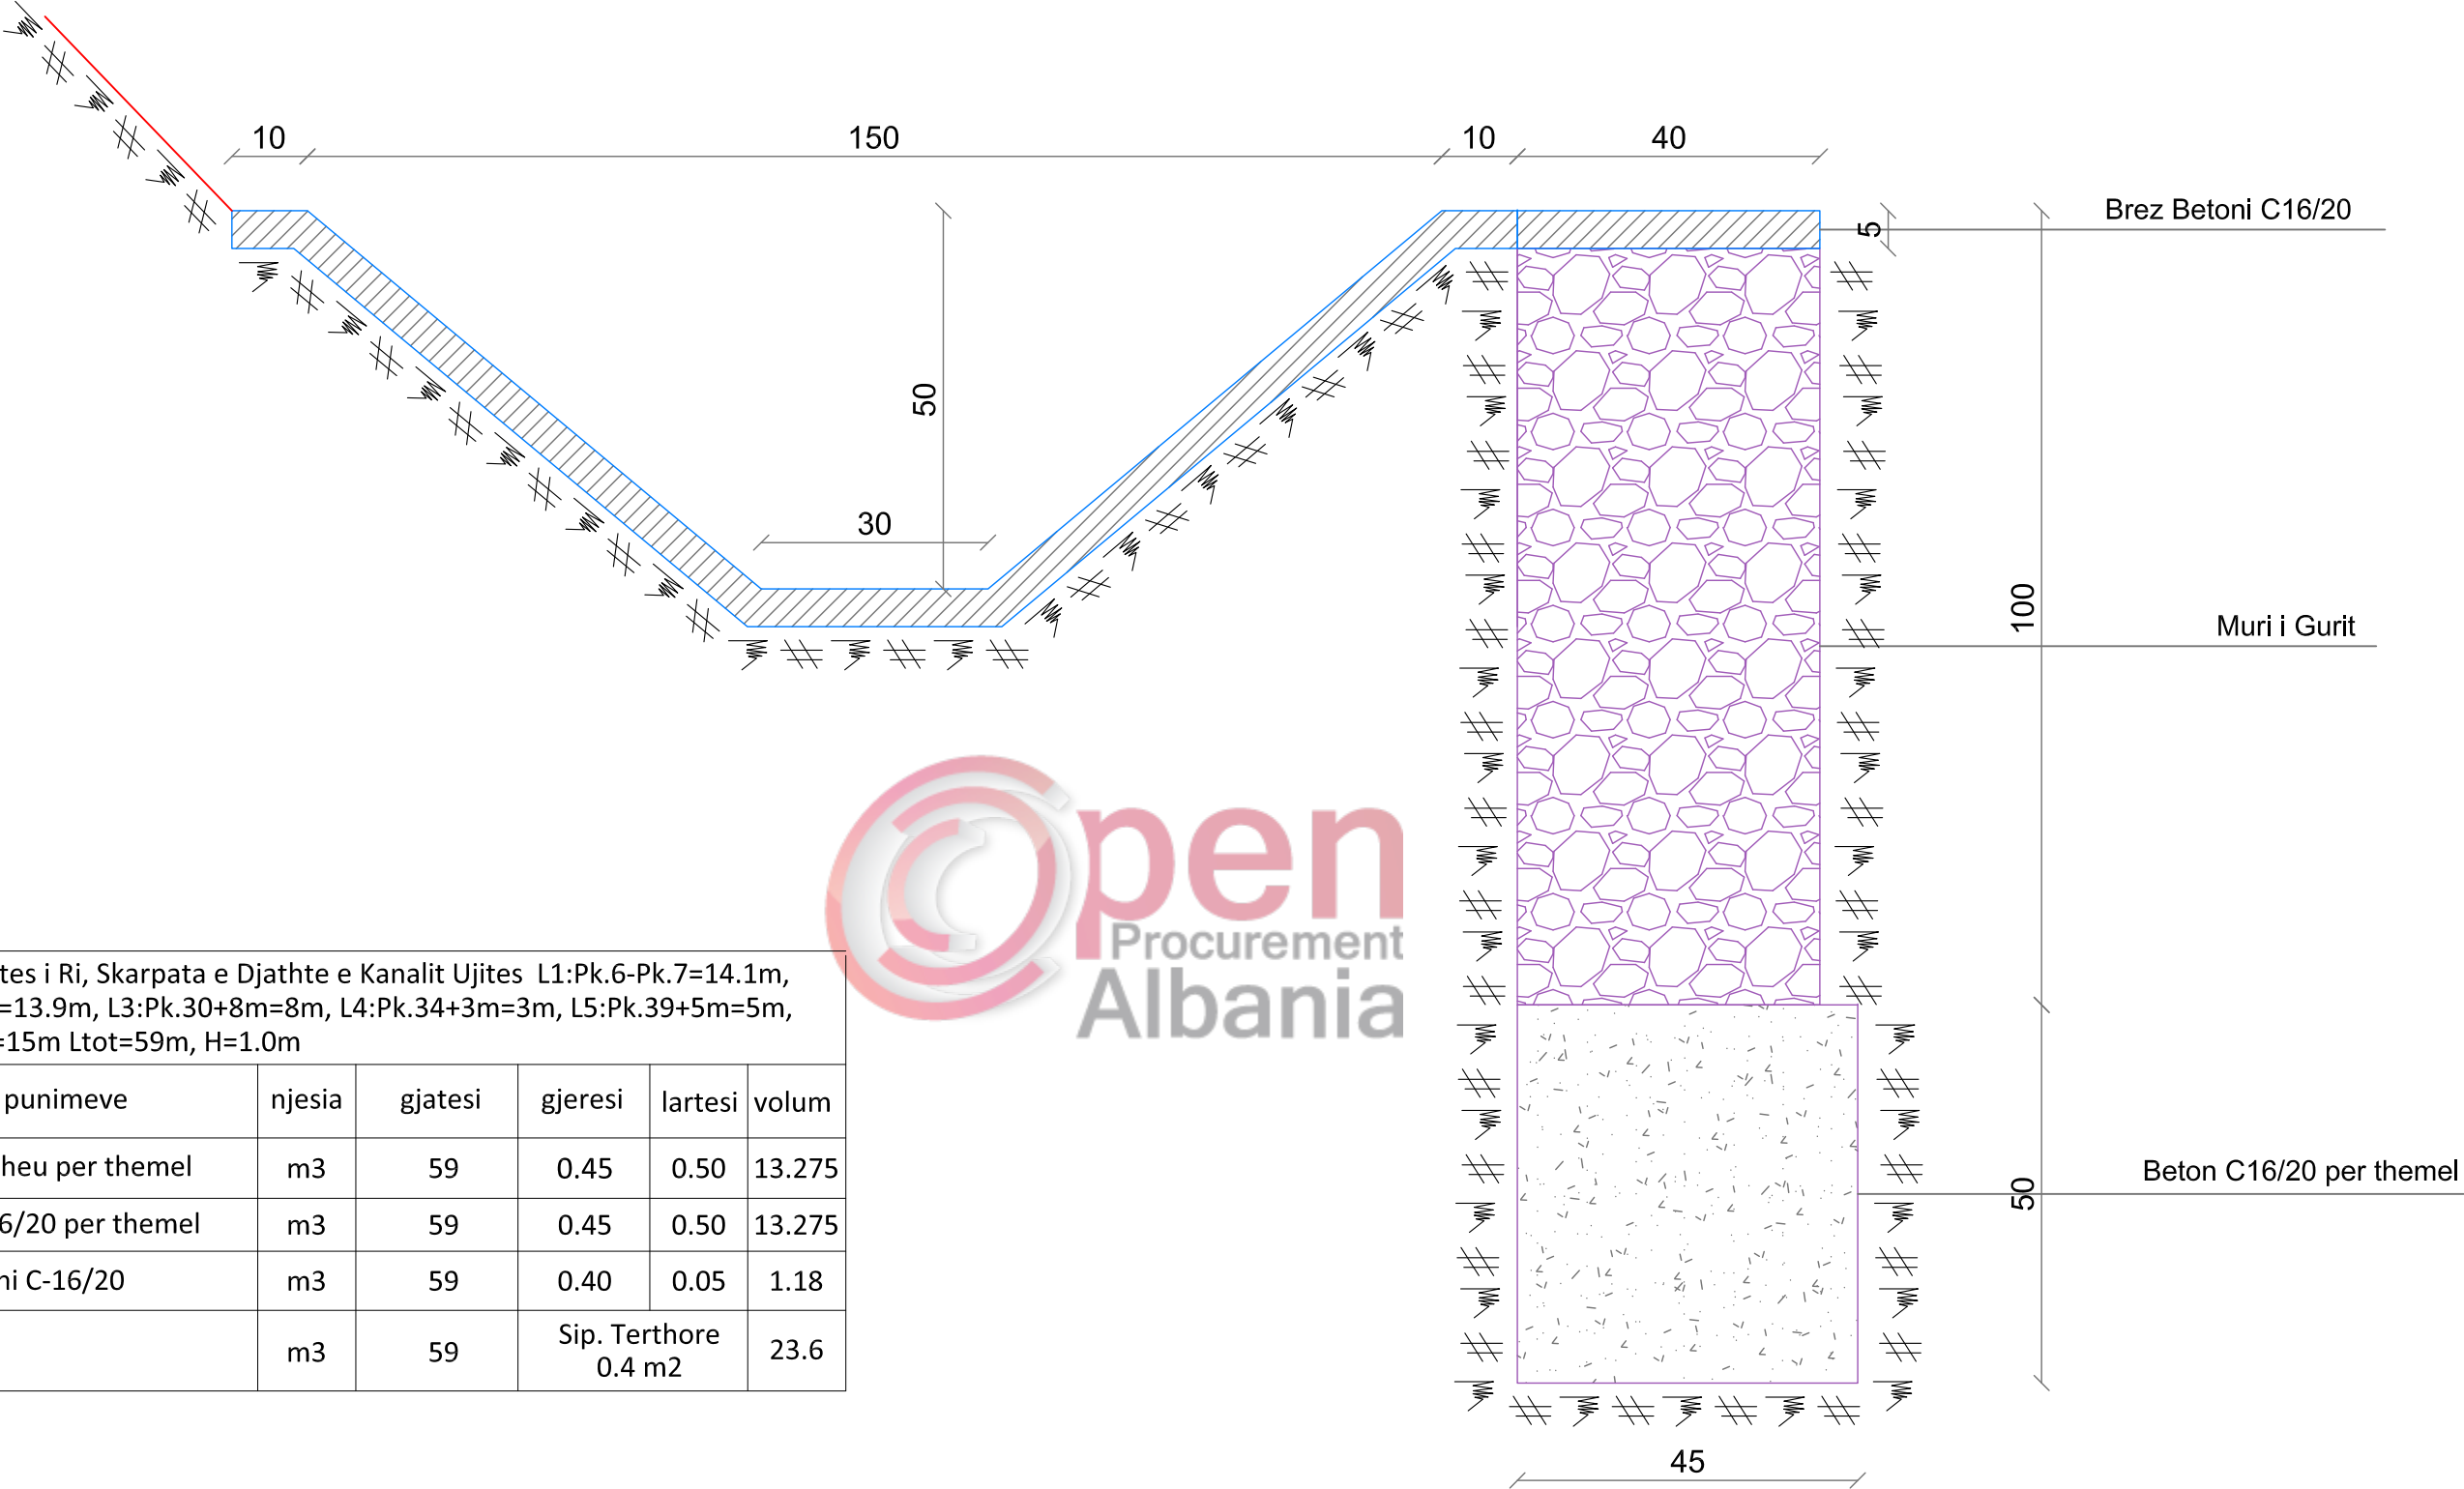




Mur Guri Mbajtes i Ri, Skarpata e Djathte e Kanalit Ujites L1:Pk.6-Pk.7=14.1m, L2:Pk.14-Pk.15=13.9m, L3:Pk.30+8m=8m, L4:Pk.34+3m=3m, L5:Pk.39+5m=5m, L6:Pk.57+15m=15m Ltot=59m, H=1.0m						
	Zerat e punimeve	njesia	gjatesi	gjeresi	lartesi	volum
1	Germim dheu per themel	m3	59	0.45	0.50	13.275
2	Beton C-16/20 per themel	m3	59	0.45	0.50	13.275
3	Brez Betoni C-16/20	m3	59	0.40	0.05	1.18
4	Mur Guri	m3	59	Sip. Terthore 0.4 m2		23.6

Vepra: "Rehabilitimi i Kanalit Ujites Bushat, Njesia Administrative Bicaj" Bashkia Kukës	Projektues "Rean 95" Shpk Liçenca Nr. 1865/13		Projekt Zbatimi
	Grupi i Projektimit		
Emertimi: Detaje te Murit te Gurit	Projektues Projektues Topograf	Ing.Razije NAIPI Ing.Ana NAIPI Ing.Kujtim ALLIU	
Porosites: Bashkia Kukës	Nentor 2017	Shk.1:100	Nr.FI.2

"REHABILITIMI I KANALIT UJITES BUSHAT, NJESIA ADMINISTRATIVE BICAJ" BASHKIA KUKES
DETAJE VEPPRA ARTI, URE KEMBESORE HD =2m;B=1m Shk.1:40

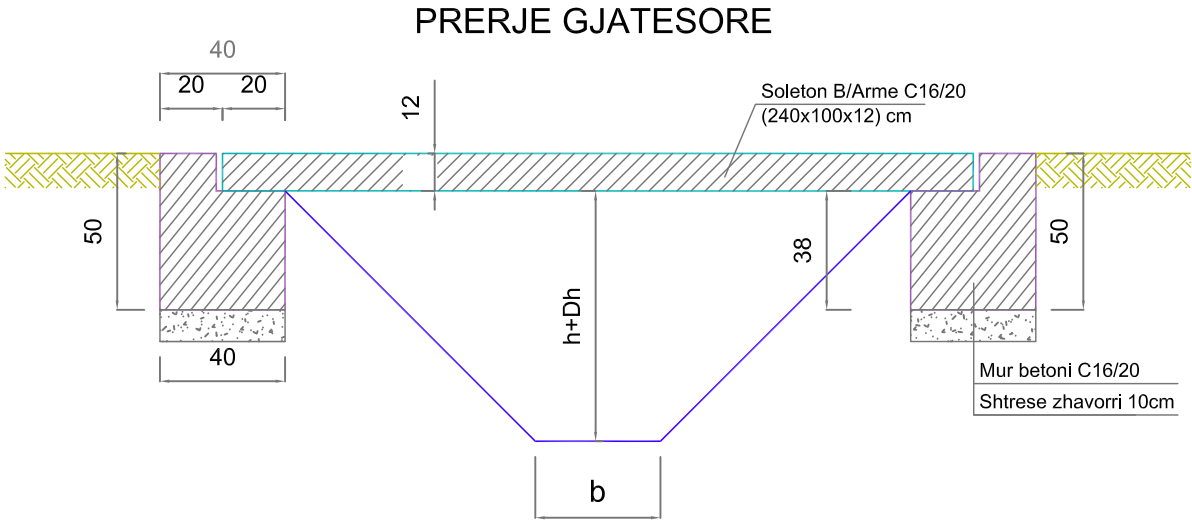

PLANIMETRIA

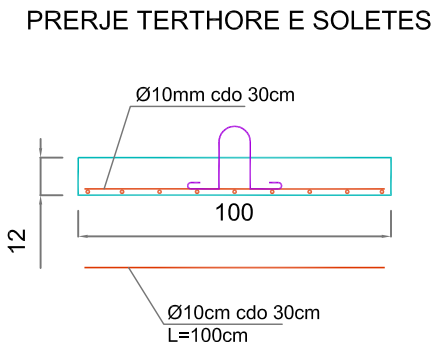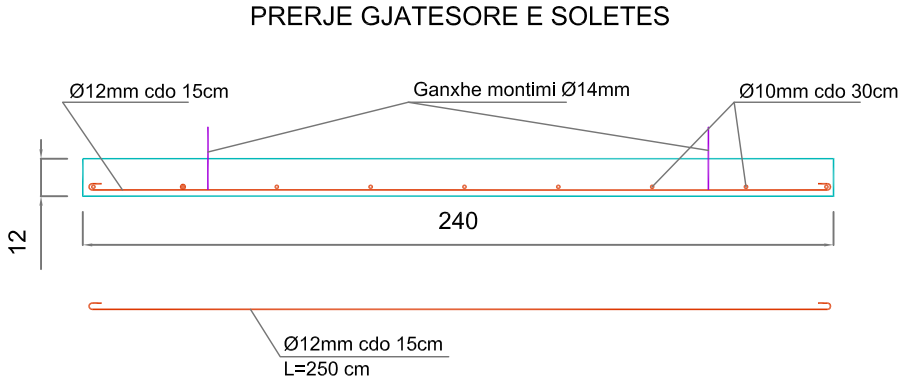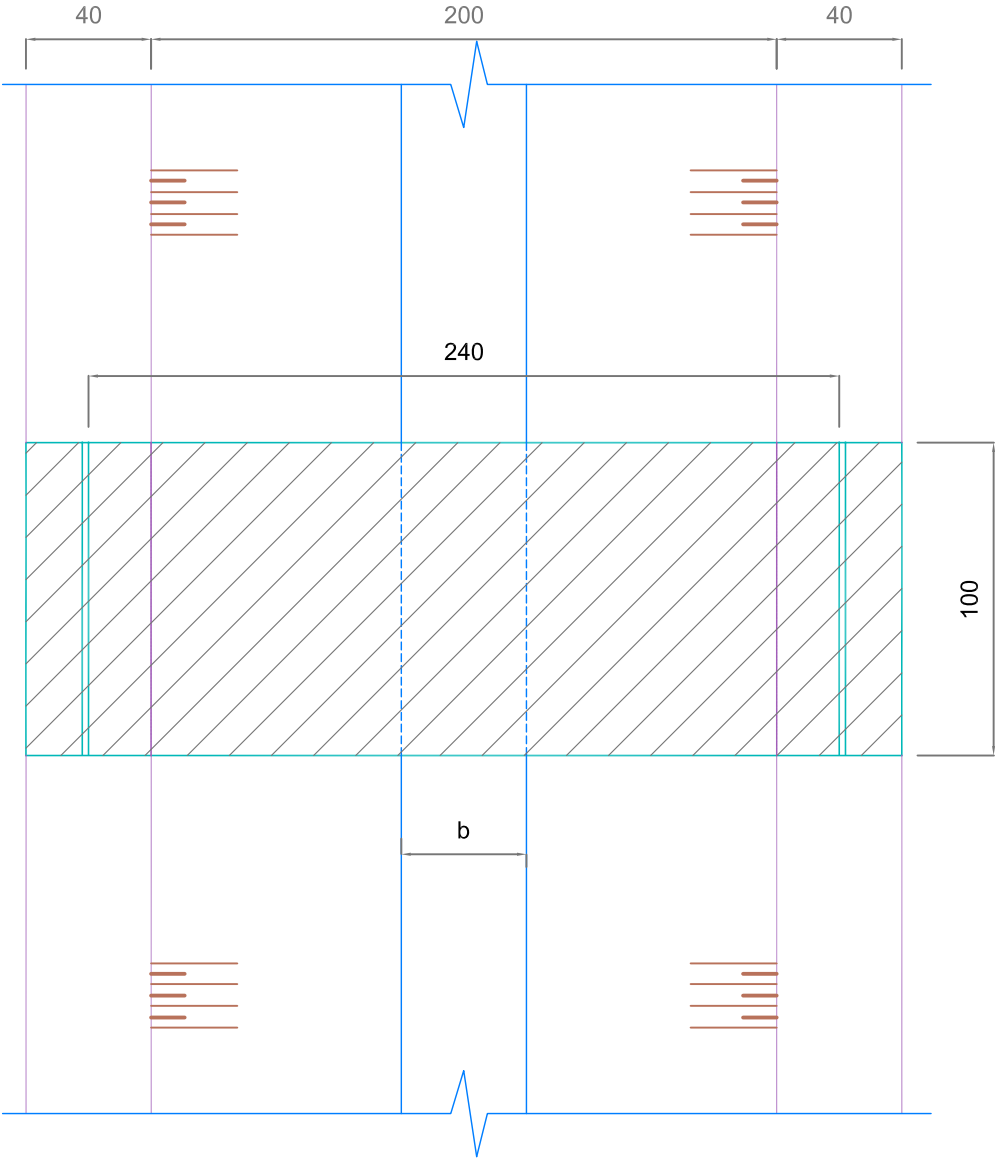

GANXHE MONTIMI

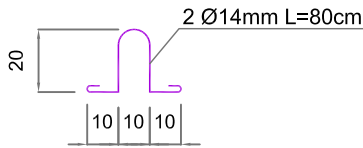



TABELA E VOLUMEVE TE PUNIMEVE

Urë kalimi për këmbësor, B=1m

Nr.	Pershkrimi i punimeve	Njesia	Sasia
1	Germim dheu per urën	m3	1.38
2	Mbushje ngjeshje dheu per uren	m3	1.38
3	Beton C-16/20 për muret	m3	0.43
4	Solete beton arme C-20/25	m3	0.72
5	Beton C 16/20 per veshje	m3	0.30
6	Hekur betoni Ø10mm	kg	8.68
7	Hekur betoni Ø12-Ø14mm	kg	39.74
8	Shtrese zhavori 2 anet e ures t=20cm	m3	1.42

SPECIFIKIMI I ARMATURES

Marka e hekurit	Nr i pozic	Diametri ne mm	Gjatesia ne cm	Sasia cope	Gjatesia totale ml	Pesha kg/ml	Pesha totale kg
ST-5	1	Ø14	80	2	1.60	1.21	1.94
	2	Ø12	250	17	42.5	0.89	37.80
	3	Ø10	100	4	4.00	0.62	2.48
	4	Ø10	250	4	10.0	0.62	6.20
Totali hekur betonit							48.42

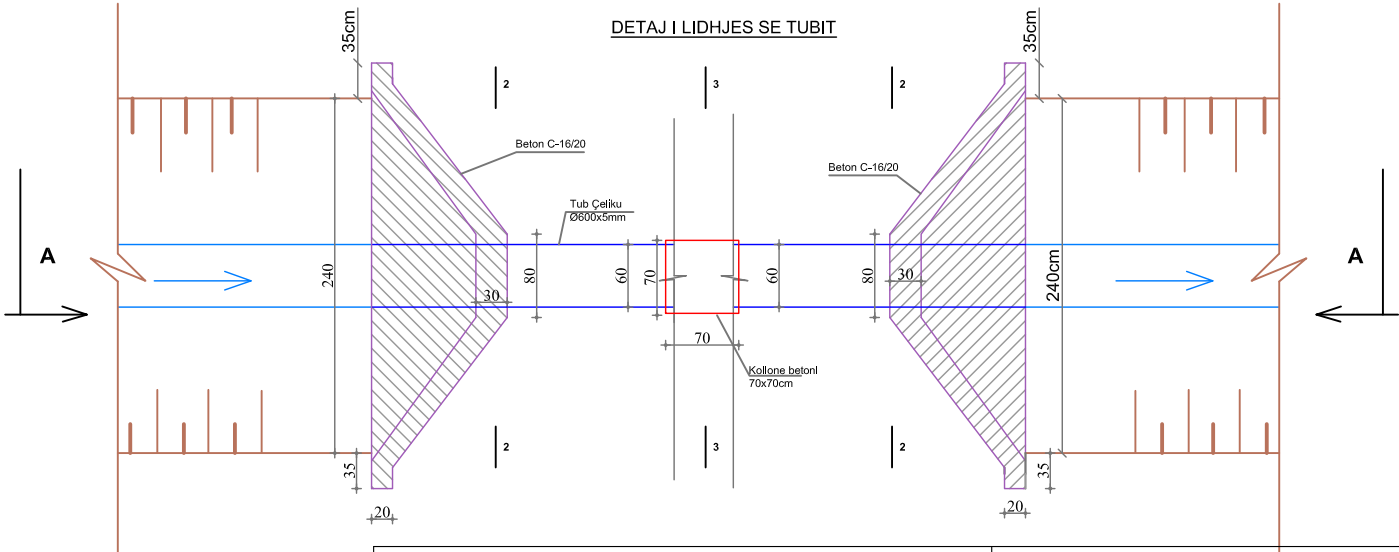

Vepra: "Rehabilitimi i Kanalit Ujites Bushat, Njesia Administrative Bicaj" Bashkia Kukës

Projektues "Rean 95" Shpk
Liqenca Nr. 1865/13

Projekt
Zbatimi

Emertimi: Detaje Vepra Arti,
Ure Kembesore

Projektues
Projektues
Topograf

Ing.Razije NAIPI
Ing.Ana NAIPI
Ing.Kujtim ALLIU

Porosites: Bashkia Kukës

Nentor 2017

Shk. 1:40

Nr.FI.3

Shk.1:50



Nr.	Emertimi i Punes	Njesia	Sasia
1	Germim dheu	m³	11.9
2	Mbushje dhe ngjeshje dheu	m³	3.9
3	Beton C-16/20 per mure e themele	m³	2.4
4	Beton C-16/20 per veshje	m³	3.3
5	Nenshtresa zhavorri	m³	1.9
6	Porte metalike (40x50)cm	copë	1

Vepra: "Rehabilitimi i Kanalit Ujites Bushat, Njesia Administrative BicaJ" Bashkia Kukes	Projektues "Rean 95" Shpk Liqenca Nr. 1865/13		Projekt Zbatimi
	Grupi i Projektimit		
Emertimi: Prize 40x50cm	Projektues Projektues Topograf	Ing.Razije NAIP Ing.Ana NAIP Ing.Kujtim ALLIU	
Porosites: Bashkia Kukes	Nentor 2017	Shk. 1:50	Nr.FI.4

KALIM TIP ME TUB CELIKU



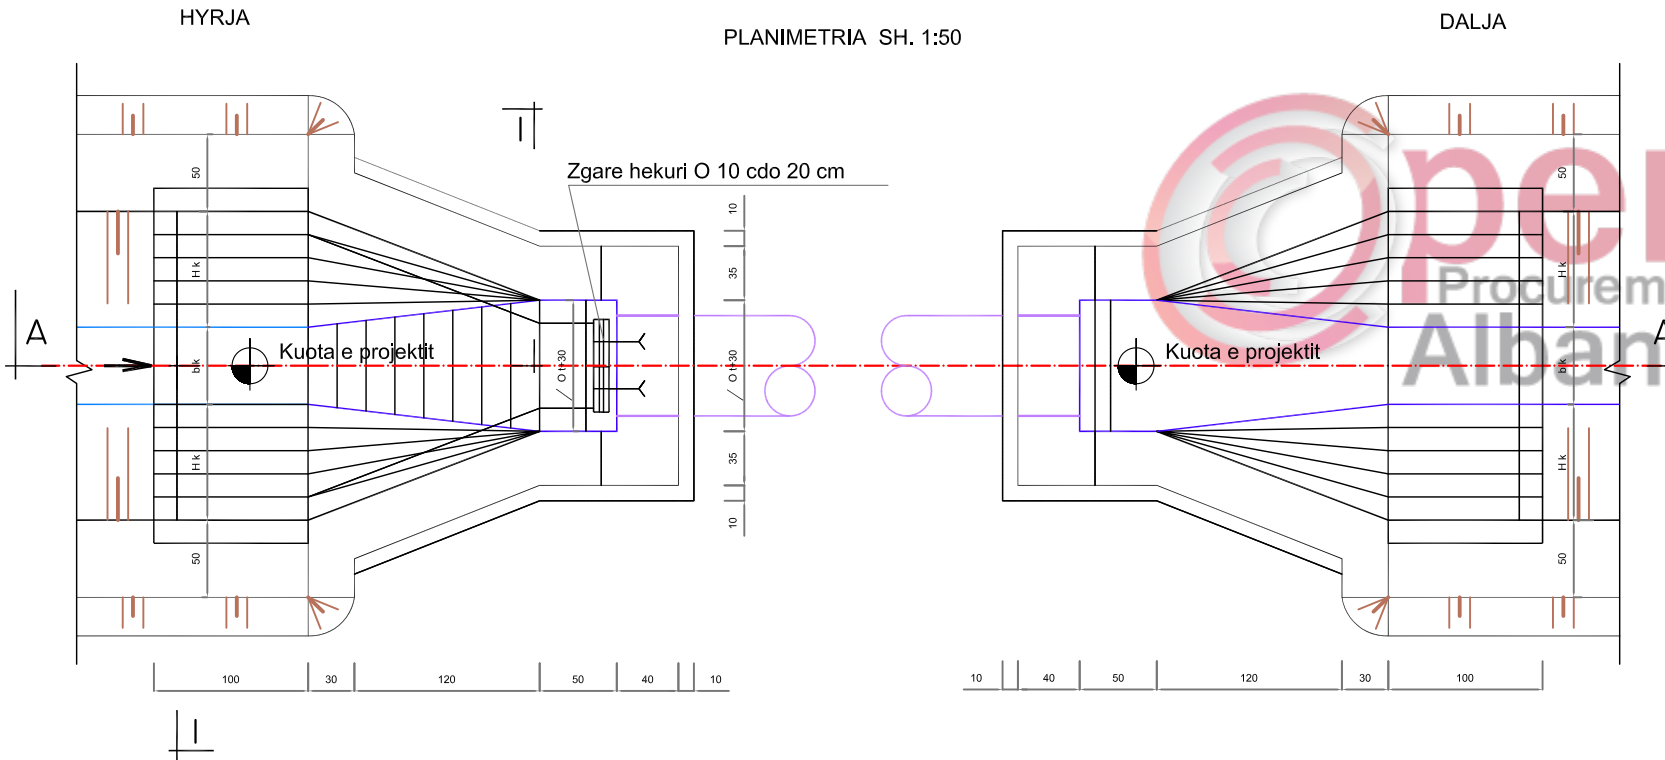


TABELA E VOLUMEVE TE PUNIMEVE

Nr	Emertimi i punes	Njesia	Tub Ø 406 mm						Tub Ø 508 mm					
			L=6 m	8	10	12	14	16	L=6 m	8	10	12	14	16
1	Germim dheu	m3	8	8	8	8	8	8	9	9	9	9	9	9
2	Mbushje dhe ngjeshje dheu	m3	3	3	3	3	3	3	3.5	3.5	3.5	3.5	3.5	3.5
3	BetonM-200 per mur dhe themel	m3	5.2	5.2	5.2	5.2	5.2	5.2	5.6	5.6	5.6	5.6	5.6	5.6
4	Beton M-200 per veshjet	m3	1.1	1.1	1.1	1.1	1.1	1.1	1.5	1.5	1.5	1.5	1.5	1.5
5	FV tub celiku	ton	0.33	0.5	0.62	0.66	0.87	1.0	0.41	0.63	0.88	0.83	1.09	1.25
6	Lyerje me dy duar antiruxhe	m2	7.6	10.2	12.7	15.3	17.8	20.4	9.6	12.8	16.0	19.1	22.3	25.5
7	Leter katramat + dy duar bitum	m2	1.3	1.3	1.3	1.3	1.3	1.3	1.6	1.6	1.6	1.6	1.6	1.6
8	FV hekur per zgaren	kg	4.5	4.5	4.5	4.5	4.5	4.5	5.2	5.2	5.2	5.2	5.2	5.2

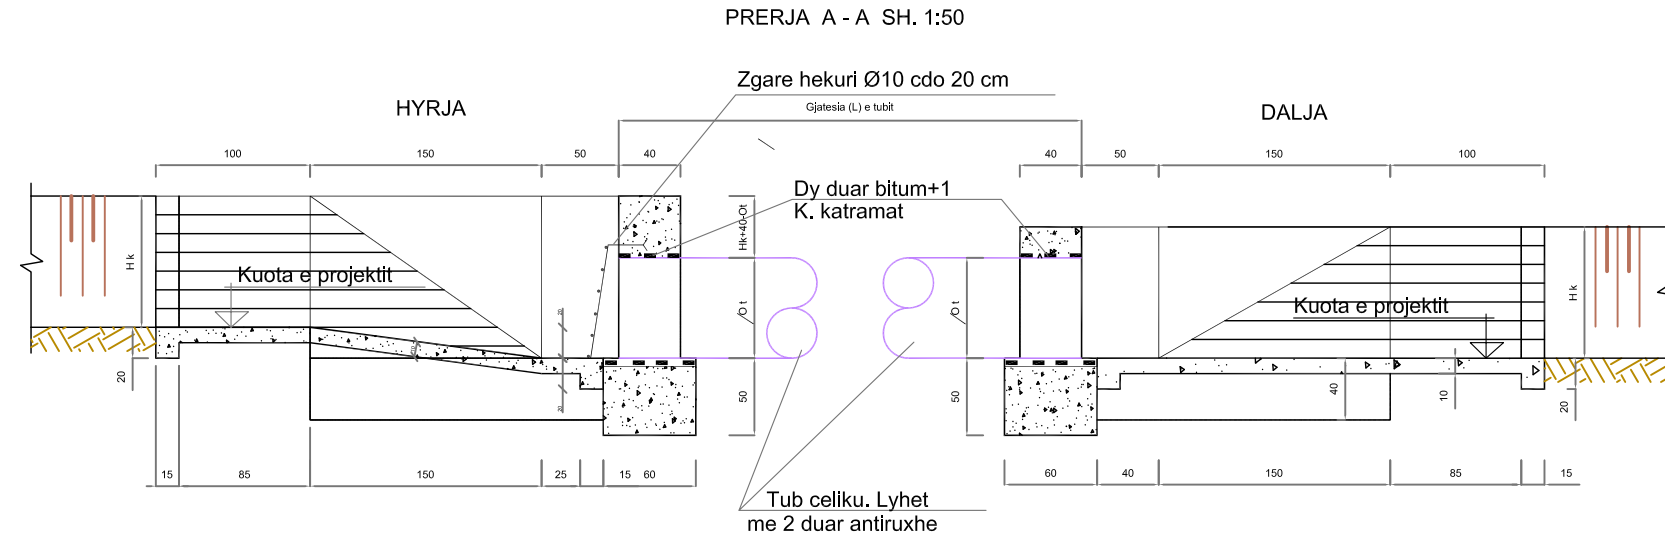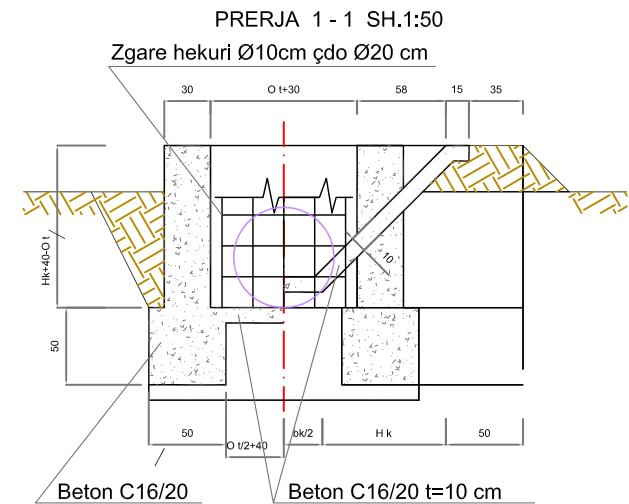

Vepra: "Rehabilitimi i Kanalit Ujites Bushat, Njesia Administrative Bicaj" Bashkia Kukes	Projektues "Rean 95" Shpk Liçenca Nr. 1865/13		Projekt Zbatimi
	Grupi i Projektimit		
Emertimi: Detaje Vepra Arti, Tub Çeliku	Projektues Projektues Topograf	Ing.Razije NAIPI Ing.Ana NAIPI Ing.Kujtim ALLIU	
Porosites: Bashkia Kukes	Nentor 2017	Shk. 1:50	Nr.Fl.5

Technical drawing of a reinforced concrete beam cross-section. The drawing shows a T-beam with a top flange and a central web. Dimensions are given in cm.

Dimensions:

- Top flange width: 260 cm
- Top flange thickness: 18 cm
- Web width: 20 cm
- Web height: 110 cm
- Total height: 25 cm

Materials and Reinforcement:

- Concrete: **Beton C12/15**, $T=10\text{cm}$
- Reinforcement: **Mbushje me Dhë te ngjeshur** (Cross-hatched area)
- Reinforcement: **Solete B/A C16/20** (260x98x18)cm

Scale: 100 cm

Technical drawing of a rectangular frame. The drawing includes a front view (top) and a side view (bottom). The front view shows a frame with a total width of 400 and a total height of 400. The frame is composed of multiple layers. The top layer has a thickness of 15, and the bottom layer has a thickness of 25. The inner opening has a width of 275 and a height of 275. The side view shows the frame's profile with a total width of 120 and a total height of 120. The frame is composed of multiple layers, with the top layer having a thickness of 15 and the bottom layer having a thickness of 25. The inner opening has a width of 100 and a height of 100. Section lines are indicated by dashed lines and the letter 'B'.

Technical drawing of a U-shaped profile. The profile has a total width of 120 and a total height of 290. The top and bottom flanges are 15 thick. The vertical stem is 30 thick. The drawing shows a cross-section with a dashed line indicating the centerline. Dimensions are given in millimeters (mm).

[illegible]

Beton C16/20 T=4-8 cm

Tre Duar Bitum


Luster Cimento 1cm

Solete B/A C16/20 (260x90x8)



Nr.	Zerat e Punes	Mesia	Sasia
1	Germimi dheut per Uren	m³	27
2	Mbushje e ngjeshje dheu	m³	15
3	Beton C12/15 per Muret e Themeleve	m³	12.86
4	Beton C16/20 per Jastek	m³	2.16
5	Beton C16/20 per Bordura	m³	0.68
6	Solete B/A C16/20 (260x100x18) cm	m³	1.872
7	Lluster Çimento 10 cm	m³	11.5
8	Tre duar Bitum	m³	11.5
9	Beton C16/20 (t=4-8)cm per mbishtrese	m³	0.69
10	Zhavorr per Rampat e rugeve	m³	2.0
11	Beton C12/15 per Veshjen e Kanalit	m³	2.5
12	Hekur per Soletonet	kg	228.2

Vepra: "Rehabilitimi i Kanalit Ujites Bushat, Njesia Administrative Bicaj" Bashkia Kukes	Projektues "Rean 95" Shpk Liqenca Nr. 1865/13		Projekt Zbatimi
	Grupi i Projektimit		
Emertimi: Detaje Vepra Arti, Ure Auto	Projektues Projektues Topograf	Ing.Razije NAIP Ing.Ana NAIP Ing.Kujtim ALLIU	
Porosites: Bashkia Kukes	Nentor 2017	Shk. 1:50	Nr.Fl.6

PRERJA GJATESORE
ARMATURA E HEKURIT

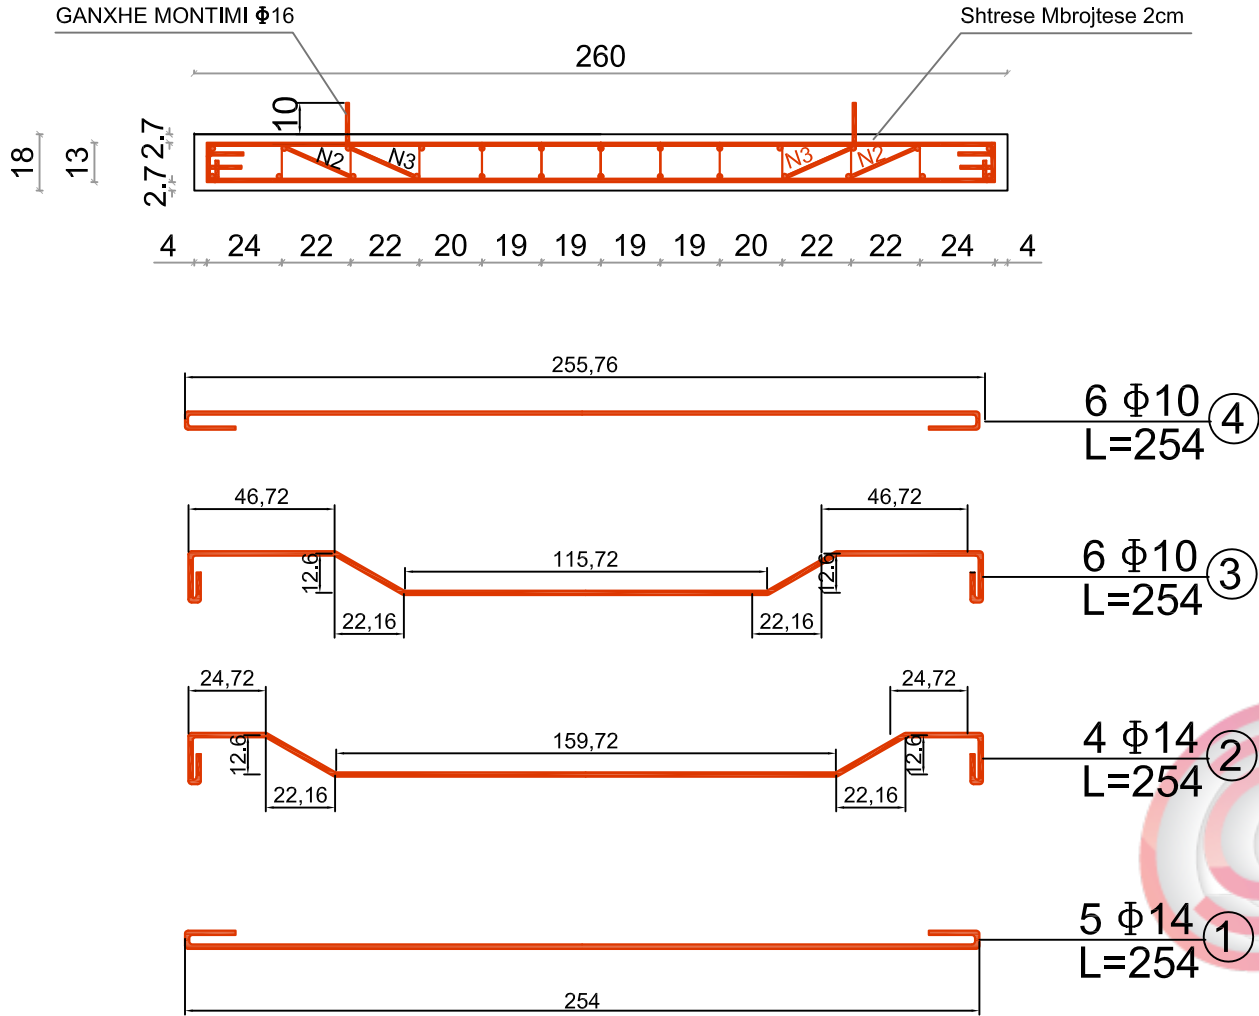

PRERA TERTHORE NE MESIN E HAPESIRES

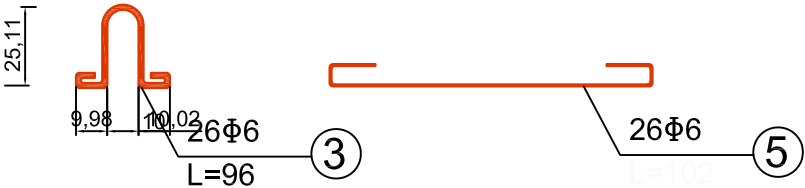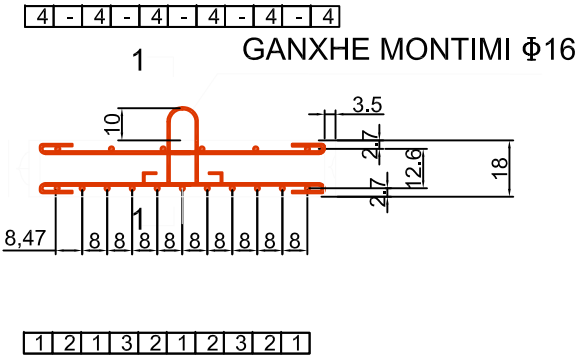

SPECIFIKIMI I ARMATURES PER 1 BLLOK

MARKA E HEKURIT	NR I POZIC	DIAMETRI NE MM	GJATESIA NE CM	SASIA COPE	GJATESIA TOTALE ML	VOLUMI I BETONIT DHE PERIMBAJTJA E HEKURIT	DIAMETRI NE MM	SASIA TOTALE ML	PESHA KG/ ML	PESHA TOTALE KG
ST-3	1	Φ 14	272	5X4	13.6	BETON M-200 M³ 0.46 HEKUR ST-3 124 KG PER M³	Φ 16	1.92	1.578	3.03
	2	Φ 14	301	5X4	13.6		Φ 14	31.66	1.208	38.25
	3	Φ 14	301	5X4	13.6		Φ 10	16.02	0.617	9.88
	4	Φ 10	267	5X4	13.6		Φ 6	26.52	0.222	5.89
	5	Φ 6	102	5X4	13.6			74.2		54.02
								SASIA TOTALE		74.2

SHENIME

- 1- BETONI I BLLOQEVE TE SOLETES SE MBISTRUKTURES DO TE JETE I MARKES M-200 DHE ARMATURA E HEKURIT S-3
2-BLLOQET NE KETE FLETE PERDOREN NE URA ME 2 KALIME ME GJERESI G=6 M DHE NJE KALIM GJERESI 4-5M PER NJE NGARKESE N-13 T-60
3-ARMATURA F14 MUND TE ZEVENDESOHET ME ST-5 NR 12 PERIODIK TE VIASKUAR VO!
LLOGARITUR ME TEORINE E GJENDJES KUFITARE

Vepra: "Rehabilitimi i Kanalit Ujites Bushat, Njesia Administrative Bicaj" Bashkia Kukes	Projektues "Rean 95" Shpk Liçenca Nr. 1865/13		Projekt Zbatimi
	Grupi i Projektimit		
Emertimi: Detaje Vepra Arti, Armimi Ure Auto	Projektues Projektues Topograf	Ing.Razije NAIPI Ing.Ana NAIPI Ing.Kujtim ALLIU	
	Porosites: Bashkia Kukes	Nentor 2017 Shk. 1:50	Nr.FI.7

"REHABILITIMI I KANALIT UJITES BUSHAT, NJESIA ADMINISTRATIVE BICAJ" BASHKIA KUKES

06

FOTO TE GJENDJES EKZISTUESE TE KANALIT UJITES



