

**RIKONSTRUKSION I EKO - KAMPIT SHEGAN
NJ.A KASTRAT M. MADHE
PUNOI: ARK. L. MICULI, ING. J. NOKAJ**



An aerial site plan of a sports complex. The plan features a large rectangular basketball court with a red floor and green key areas, located in the lower right. To its left is a parking lot with several parking spaces, shown in grey. Further left is a building with four orange rectangular sections, connected by a grey walkway. The entire complex is surrounded by a dense pattern of small green trees, with larger, more detailed tree symbols placed around the perimeter. A yellow line runs horizontally across the top of the site, and a red line outlines the main area. The background is an aerial photograph of a hilly, wooded area.

GRUPI I PUNES:			Emertimi i fletes:
ARK. L. MICULI			RIKONSTRUKSION I EKO - KAMPIT
ING. J. NOKAJ			SHEGAN NJA KASTRAT M. MADHE
	VITI 2019		nr.flet

[illegible]

GRUPII PUNES:			Emergimi i fletes:
ARK. L. MICULI			Rikonstruksion i Eko - KAMPIT
ING. J. NOKAJ			SHEGAN NJA KASTRAT M. MADHE
VITI 2019			nr.flet

This aerial site plan illustrates the layout of a school complex. The main building is a long, rectangular structure with a grey roof, divided into four sections by orange-colored internal walls. To the left of the main building is a smaller, grey-roofed structure labeled 'MOLOJA'. The site is surrounded by a road network, with dimensions such as 35.2m, 35.7m, 14.7m, and 45.5m indicating various distances. The plan also shows a parking area with 10 spaces, a playground area with a red and green field, and a large green area with a grid pattern. Dimensions for the parking area are 10.2m and 1.8m. The overall site dimensions are 35.2m by 45.5m. The plan includes numerous small green circles representing trees and a large green area with a grid pattern, possibly representing a lawn or a specific type of vegetation. The road network is shown in grey, and the surrounding landscape is depicted in shades of green and brown.

GRUPI I PUNES: ARK. L. MICULI ING. J. NOKAJ		Emertini i fletes: RIKONSTRUKSION I EKO - KAMPIT SHEGAN NJA KASTRAT M. MADHE	
	VITI 2019		nr.flet

RIKONSTRUKSION I EKO - KAMPIT SHEGAN NJ.A KASTRAT M. MADHE
FOTO TE GJENDJES EKZISTUSE




GRUPI I PUNES:		Emertimi i fletes:	
ARK.	L. MICULI	RIKONSTRUKSION I EKO - KAMPIT	
ING.	J. NOKAJ	SHEGAN NJ.A KASTRAT M. MADHE	
VITI 2019		nr.flet	

RIKONSTRUKSION I EKO - KAMPIT SHEGAN NJ.A KASTRAT M. MADHE
PAMJE 3 DIMENSIONALE




GRUPI I PUNES:			Emertimi i fletes:	
ARK.	L. MICULI		RIKONSTRUKSION I EKO - KAMPIT	
ING.	J. NOKAJ		SHEGAN NJ.A KASTRAT M. MADHE	
	VITI	2019		nr.flet

RIKONSTRUKSION I EKO - KAMPIT SHEGAN NJ.A KASTRAT M. MADHE
PLANIMETRI E PERGJITHSHME E VILAVE TE DRURIT SHKALLA: 1 - 200

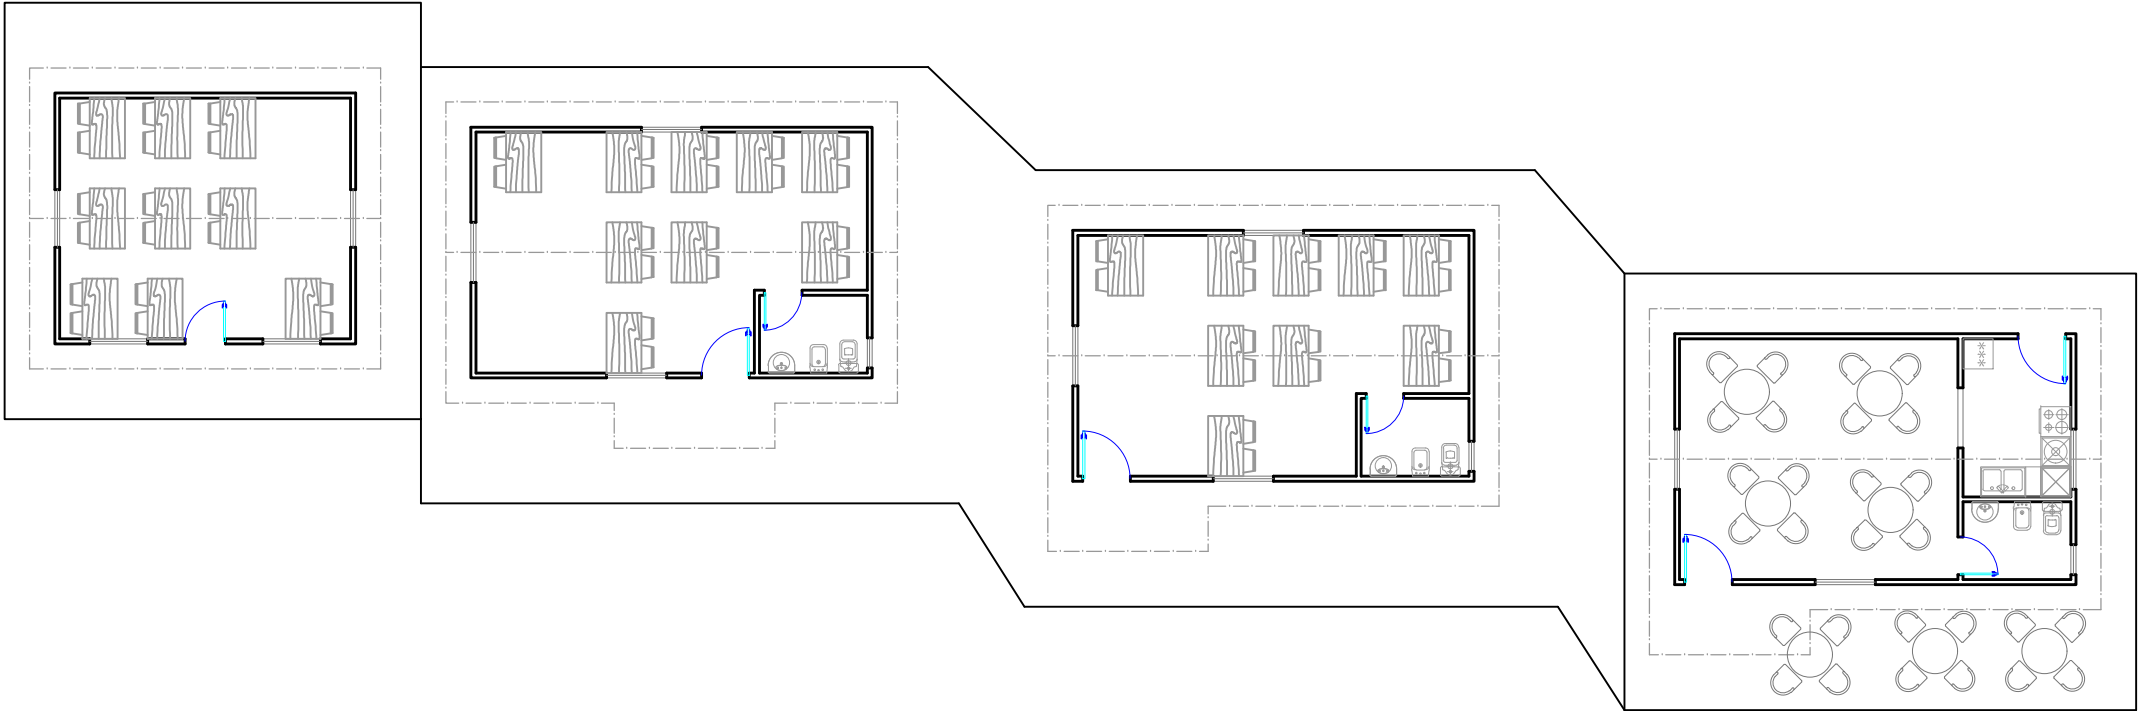


GRUPI I PUNES:			Emertimi i fletes:	
ARK.	L. MICULI			
ING.	J. NOKAJ		RIKONSTRUKSION I EKO - KAMPIT SHEGAN NJ.A KASTRAT M. MADHE	
Shkalla 1:200	VITI 2019			
			nr.flet	


RIKONSTRUKSION I EKO - KAMPIT SHEGAN NJ.A KASTRAT MALESI E MADHE
PLANIMETRI E PERGJITHSHME E VILAVE TE DRURIT ME PERMASA SHKALLA: 1 - 200

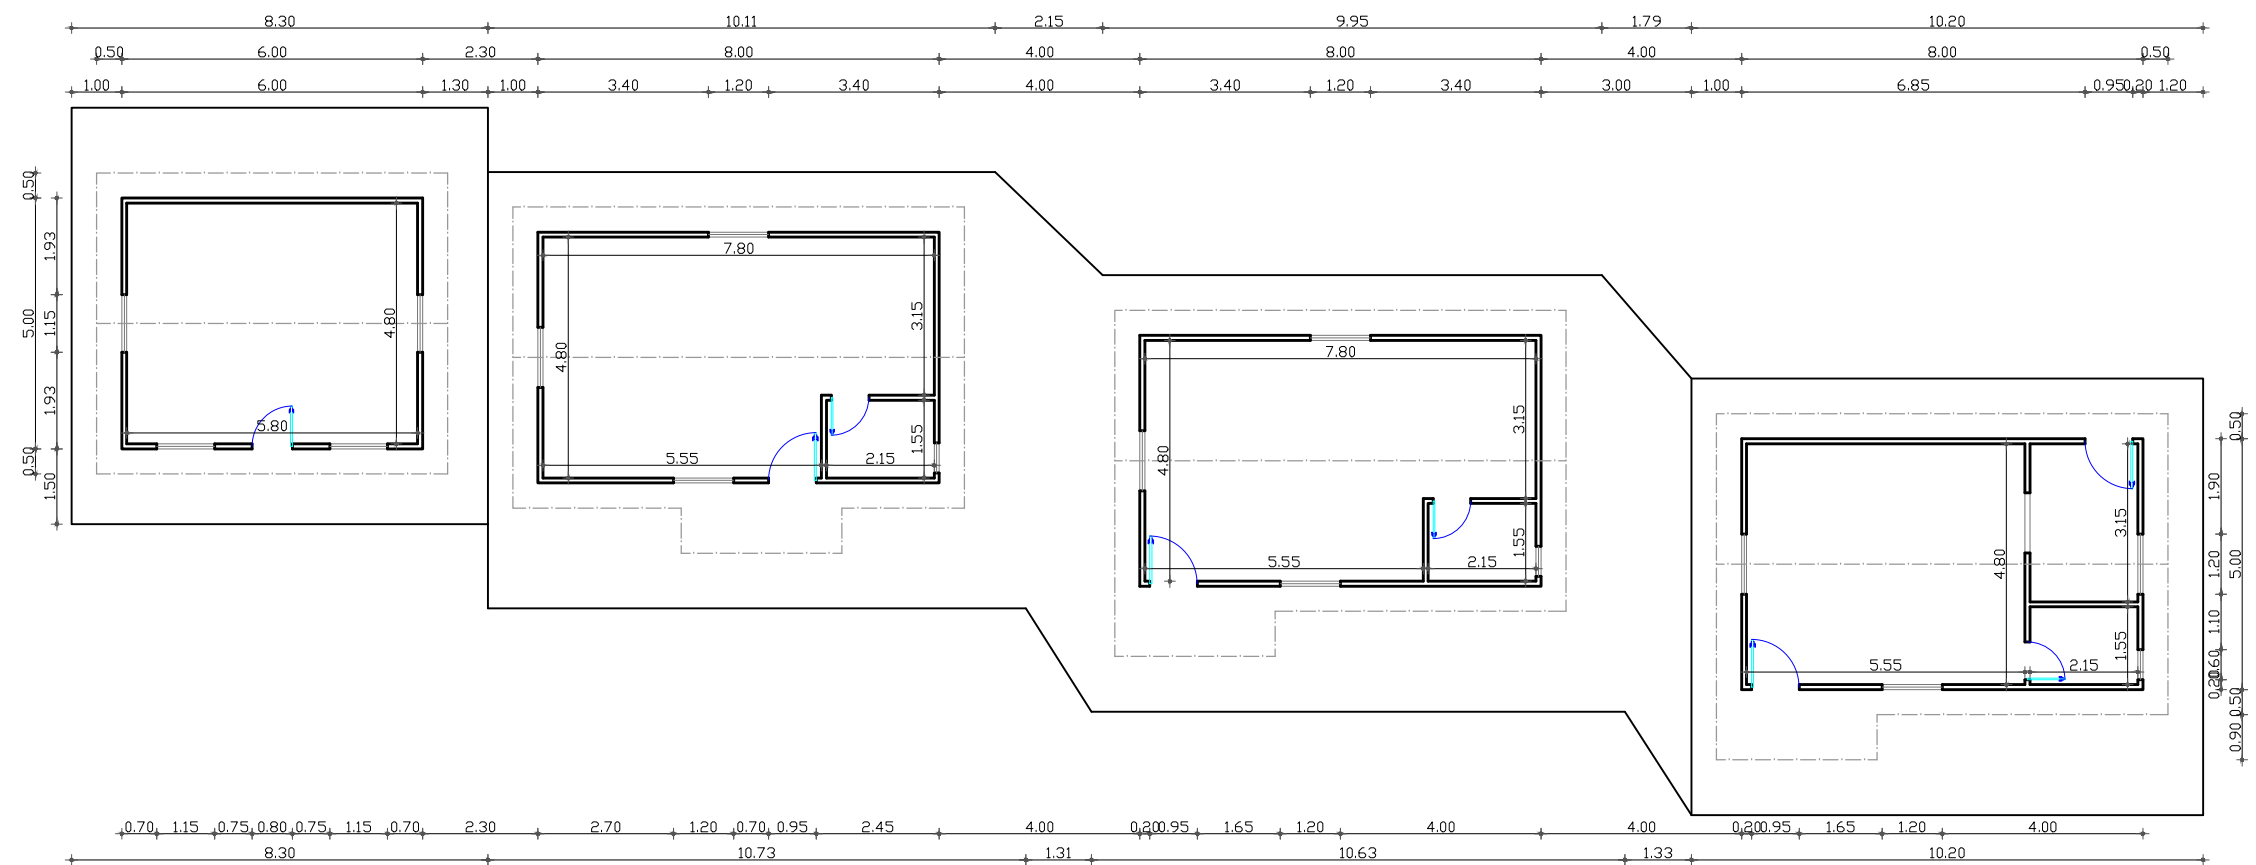

GRUPI I PUNES:			Emertimi i fletes:	
ARK.	L. MICULI		RIKONSTRUKSION I EKO - KAMPIT	
ING.	J. NOKAJ		SHEGAN NJ.A KASTRAT M. MADHE	
Shkalla 1:200		VITI 2019		nr.flet

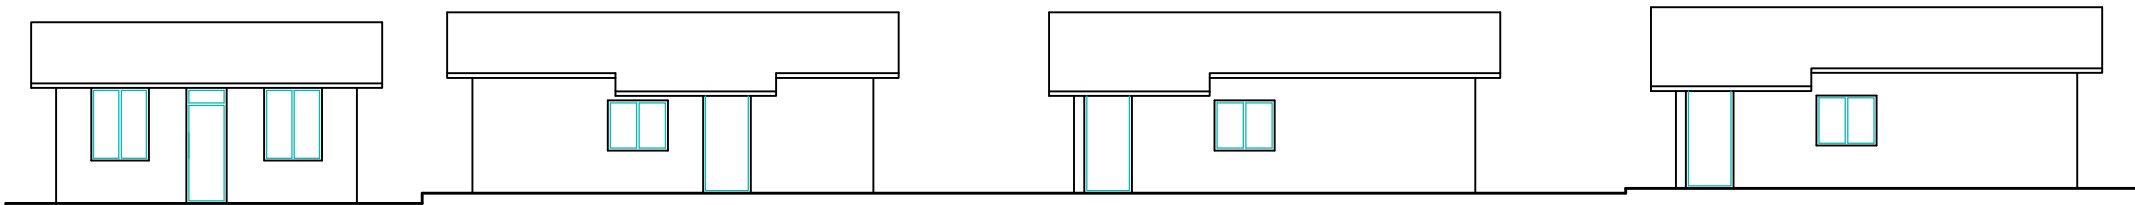


PAMJE KRYESORE E PERGJITHSHME E VILAVE TE DRURIT

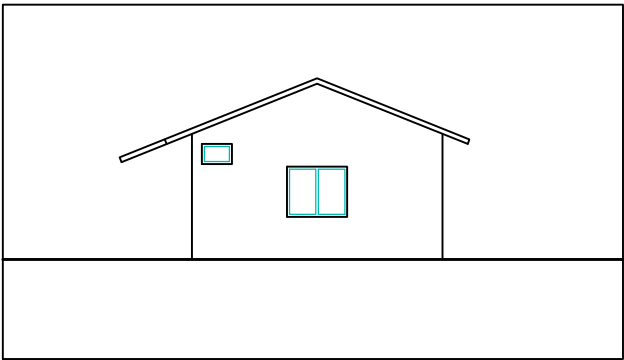


PAMJE ANESORE E NJE OBJEKTI TIP

GRUPI I PUNES:			Emertimi i fletes:	
ARK.	L. MICULI		RIKONSTRUKSION I EKO - KAMPIT	
ING.	J. NOKAJ		SHEGAN NJ.A KASTRAT M. MADHE	
Shkalla 1:200		VITI 2019		
				nr.flet

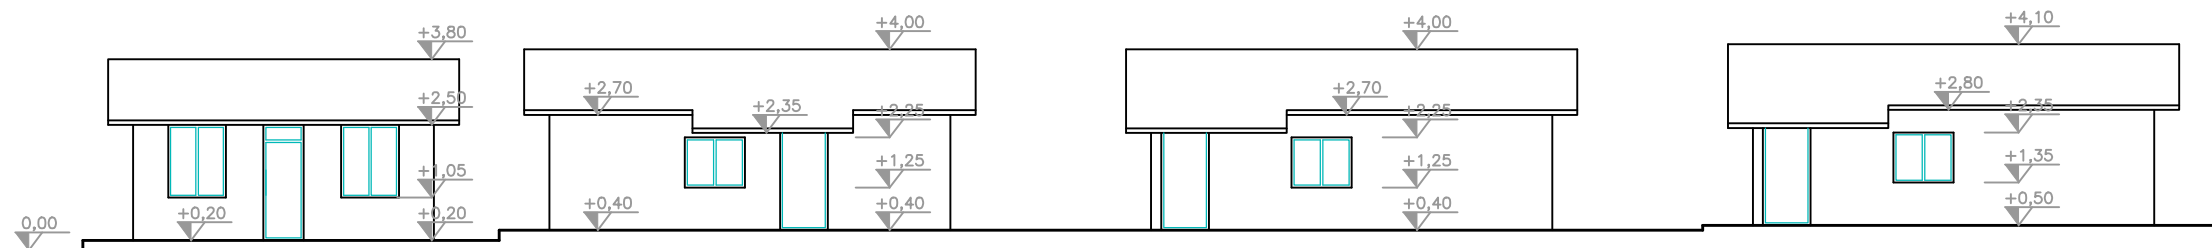

PAMJE KRYESORE E PERGJITHSHME E VILAVE TE DRURIT

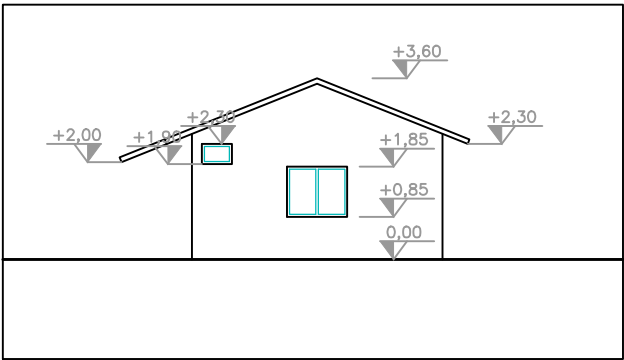

PAMJE ANESORE E NJE OBJEKTI TIP

GRUPI I PUNES:			Emertimi i fletes:	
ARK.	L. MICULI			
ING.	J. NOKAJ		RIKONSTRUKSION I EKO - KAMPIT SHEGAN NJ.A KASTRAT M. MADHE	
Shkalla 1:200	VITI 2019			
			nr.flet	


RIKONSTRUKSION I EKO - KAMPIT SHEGAN NJ.A KASTRAT M. MADHE
SHMBULL PAMJE 3 DIMENSIONALE E MOLOS



GRUPI I PUNES:			Emertimi i fletes:	
ARK.	L. MICULI		RIKONSTRUKSION I EKO - KAMPIT	
ING.	J. NOKAJ		SHEGAN NJ.A KASTRAT M. MADHE	
	VITI 2019			nr.flet

RIKONSTRUKSION I EKO - KAMPIT SHEGAN NJ.A KASTRAT M. MADHE

DETAJE KONSTRUKTIVE MOLOJA

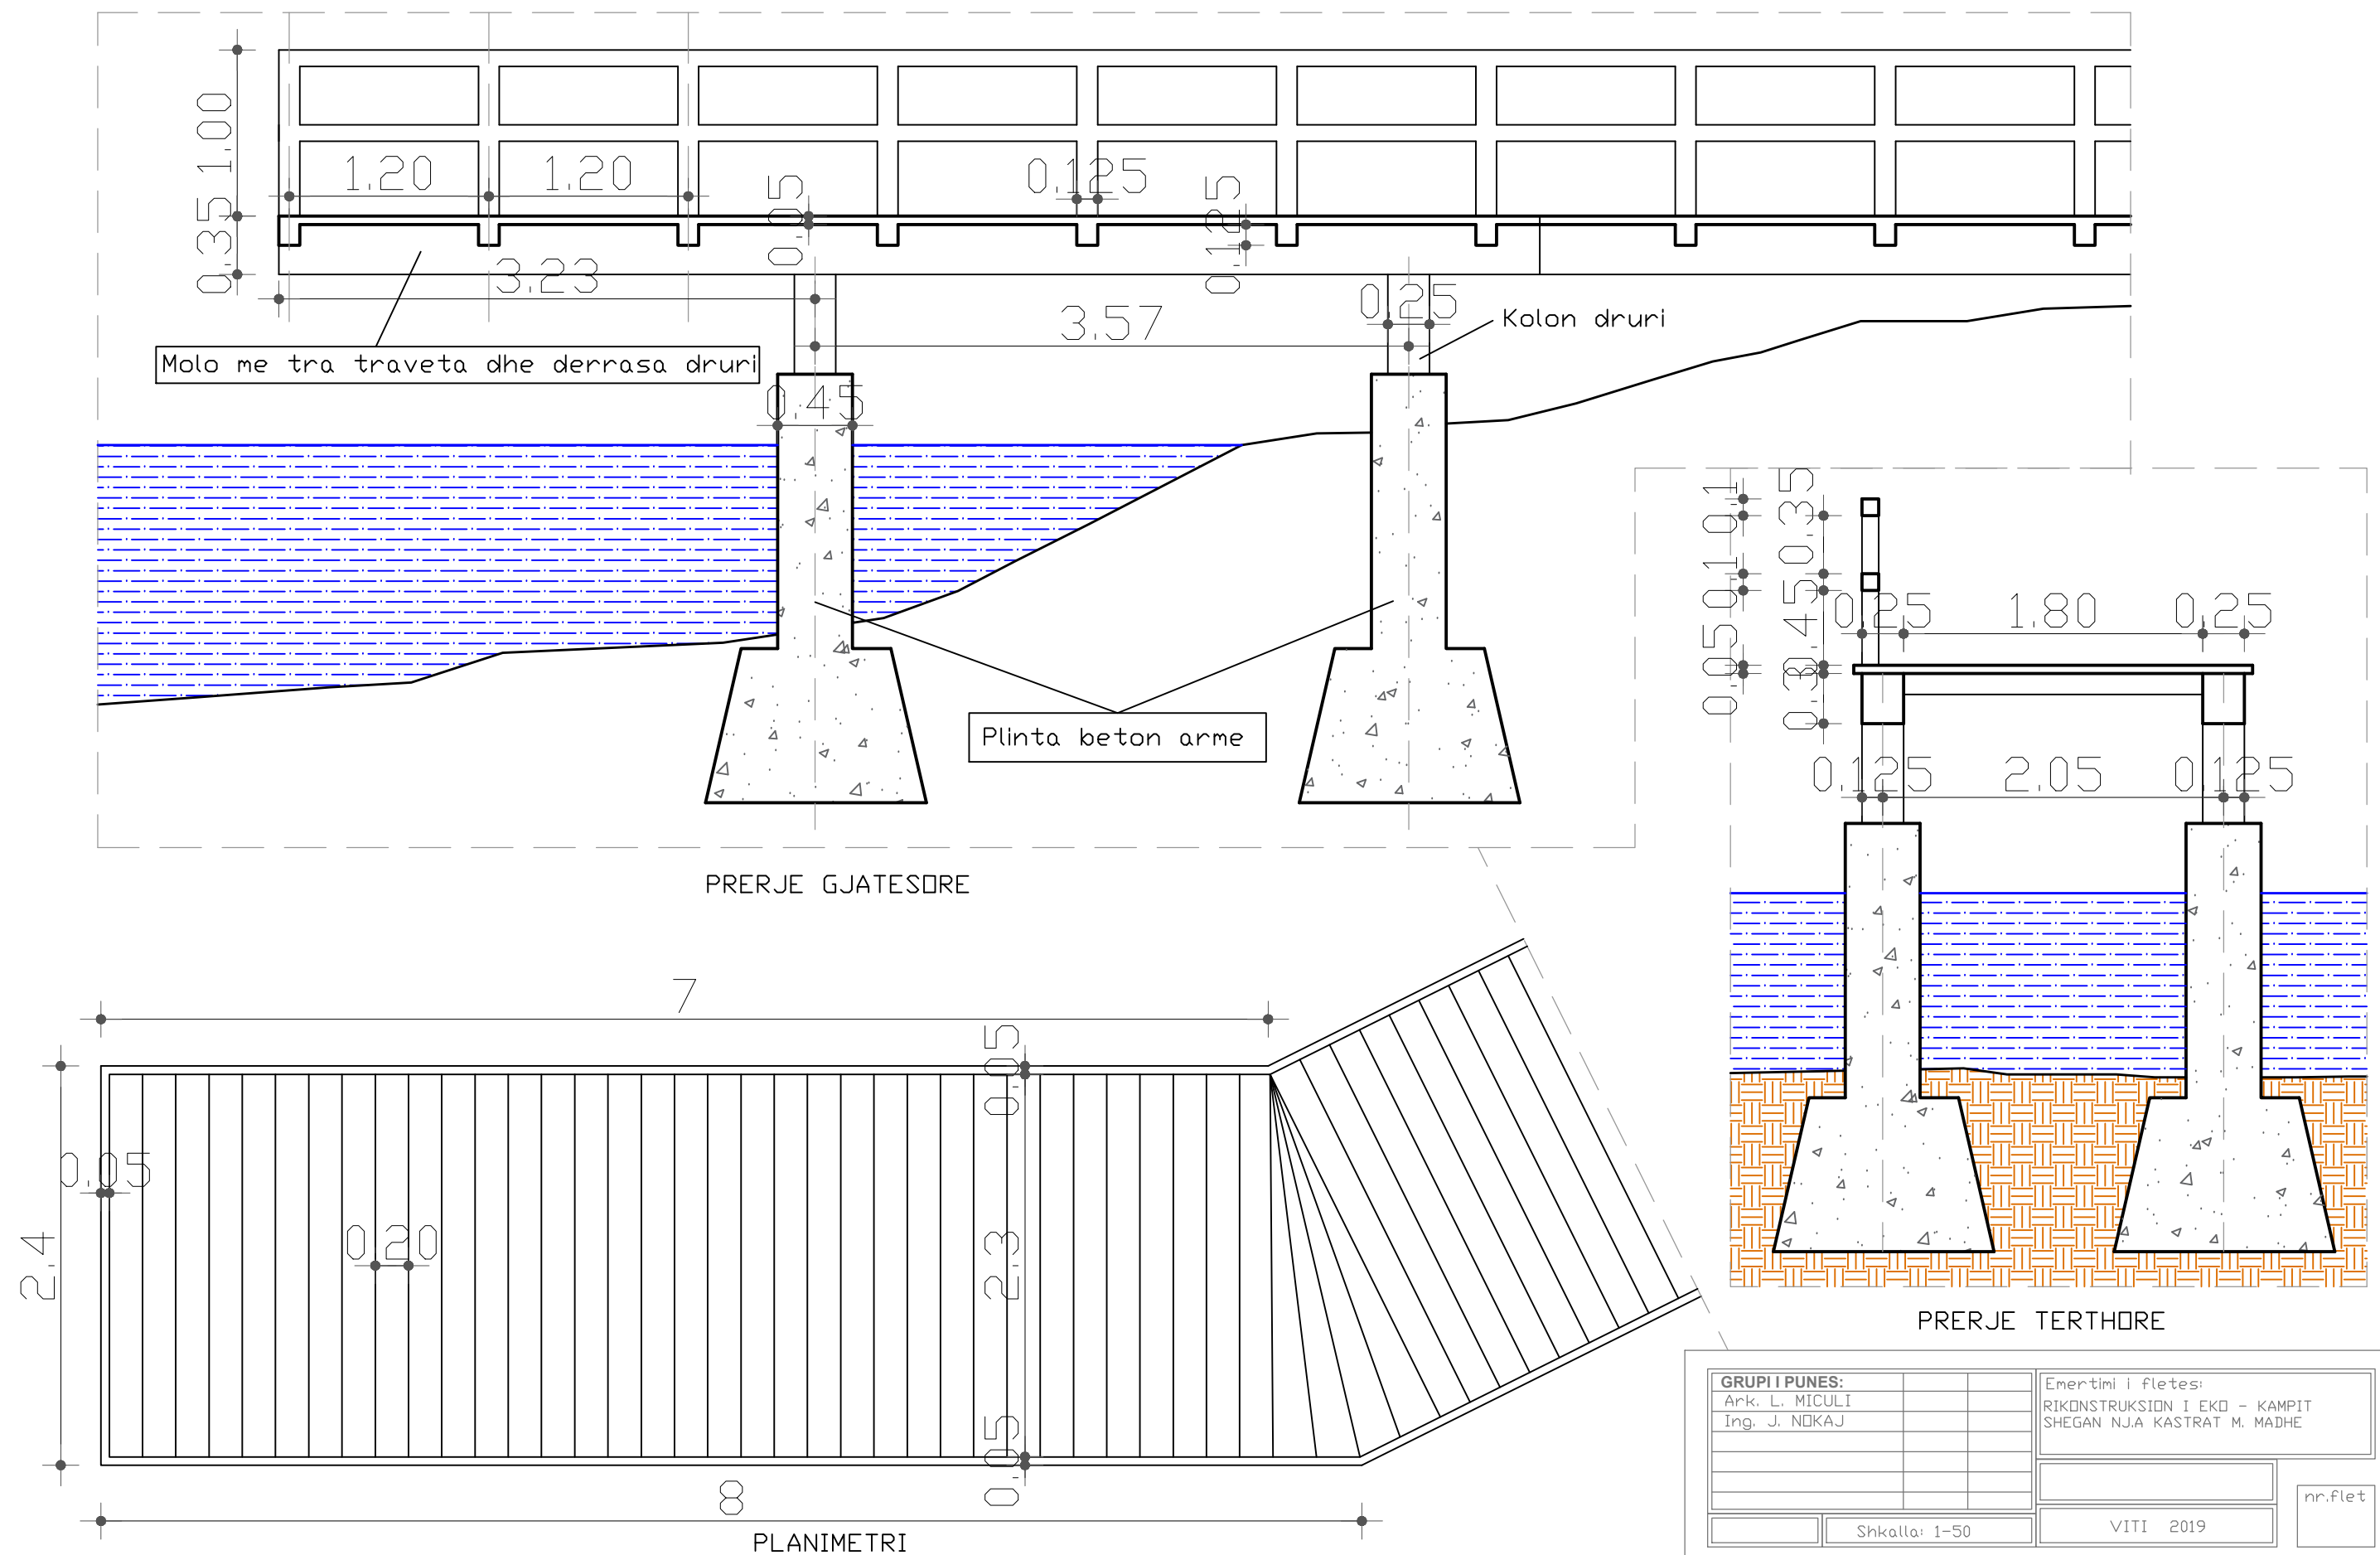


**RIKONSTRUKSION I EKO - KAMPIT SHEGAN NJ.A KASTRAT M. MADHE
DETAJE KONSTRUKTIVE MBJELLJE PEME N SHESH**

DETAJI I MBJELLJES SE PEMEVE




- Pllaka guri te gdhendur,20xdlm i lire gri e erret, t=3cm
- Llaç çimento 3 cm
- Shtrese betoni C 16/20, ≤ 15 cm+zgare hekuri $\varnothing 10/20$
- Çakell 15 cm
- Zhavorr 20 cm
- Take natyrale

GRUPI I PUNES:			Emertimi i fletes: RIKONSTRUKSION I EKO - KAMPIT SHEGAN NJ.A KASTRAT M. MADHE
Ark. L. MICULI			
Ing. J. NOKAJ			
	Shkalla: 1-50	VITI 2019	nr.flet

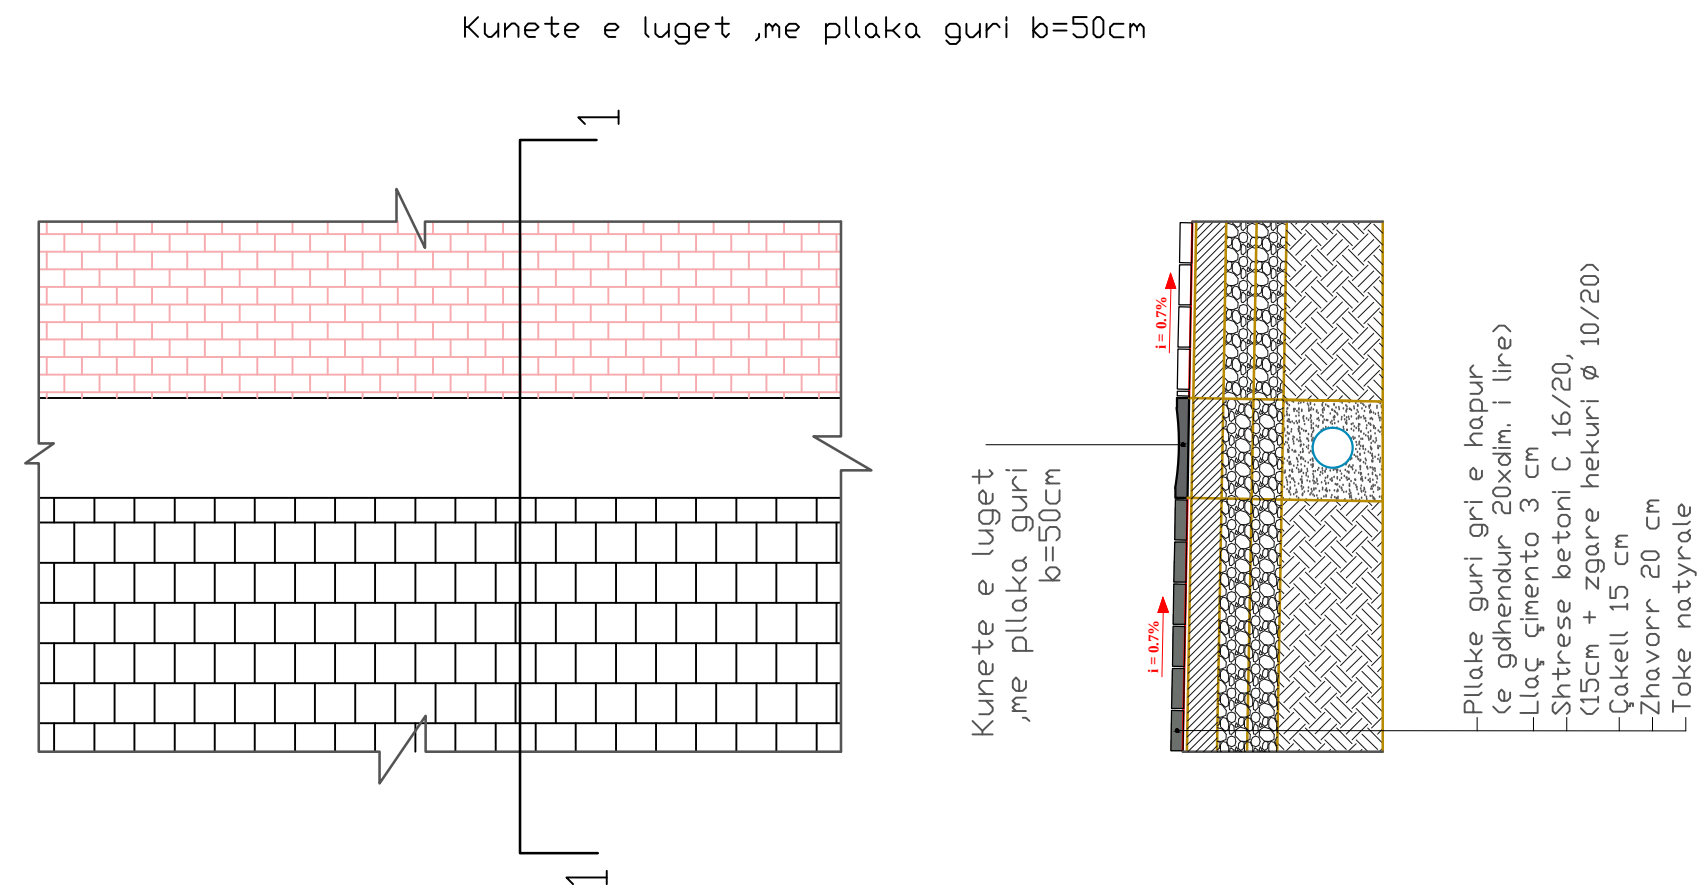

DETAJ I SHITESAVE TE SHESHIT

TIPI 1

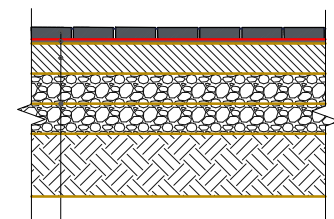

- Pllaka guri te gdhendur,20xdim i lire
gri e erret, t=3cm
- Llaç çimento 3 cm
- Shitrese betoni C 16/20,
(15 cm+zgare hekuri Ø 10/20)
- Çakell 15 cm
- Zhavorr 20 cm
- Toke natyrale

GRUPI I PUNES:

Ark. L. MICULI
Ing. J. NOKAJ

Emertimi i fletes:


RIKONSTRUKSION I EKO - KAMPIT
SHEGAN NJ.A KASTRAT M. MADHE

Shkalla: 1-50

VITI 2019




nr.flet

**RIKONSTRUKSION I EKO - KAMPIT SHEGAN NJ.A KASTRAT M. MADHE
DETAJE KONSTRUKTIVE GARDHI RRETHUES DHE PORTA PREJ DRURI**

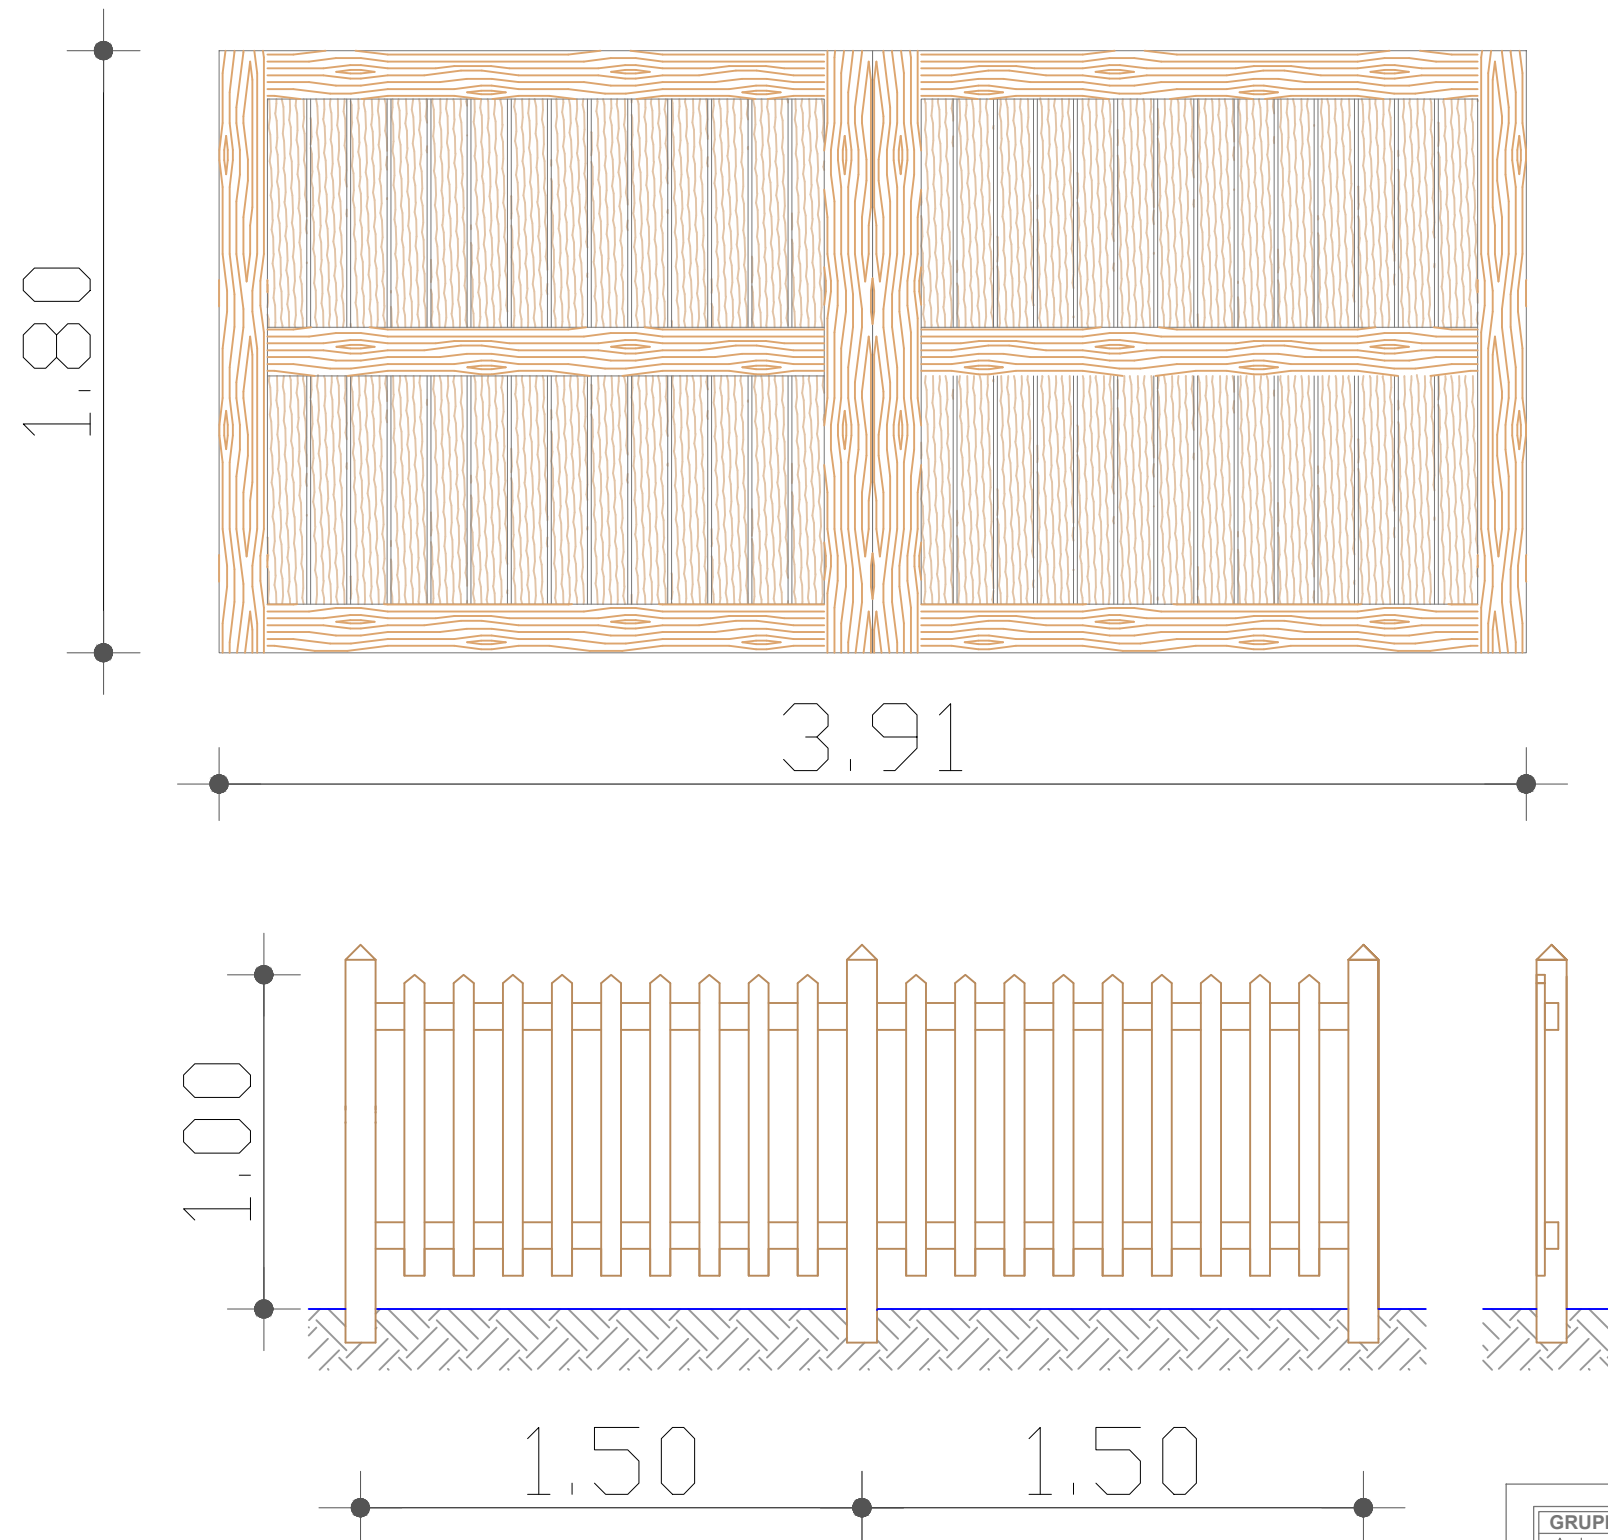

GRUPI I PUNES: Ark. L. MICULI Ing. J. NOKAJ			Emertimi i fletes: RIKONSTRUKSION I EKO - KAMPIT SHEGAN NJ.A KASTRAT M. MADHE	
Shkalla: 1-30			VITI 2019	
			nr.flet	

RIKONSTRUKSION I EKO - KAMPIT SHEGAN NJ.A KASTRAT M. MADHE
DETAJE FUSHË BASKETBOLLI/VOLEJBOLLI SH 1:50

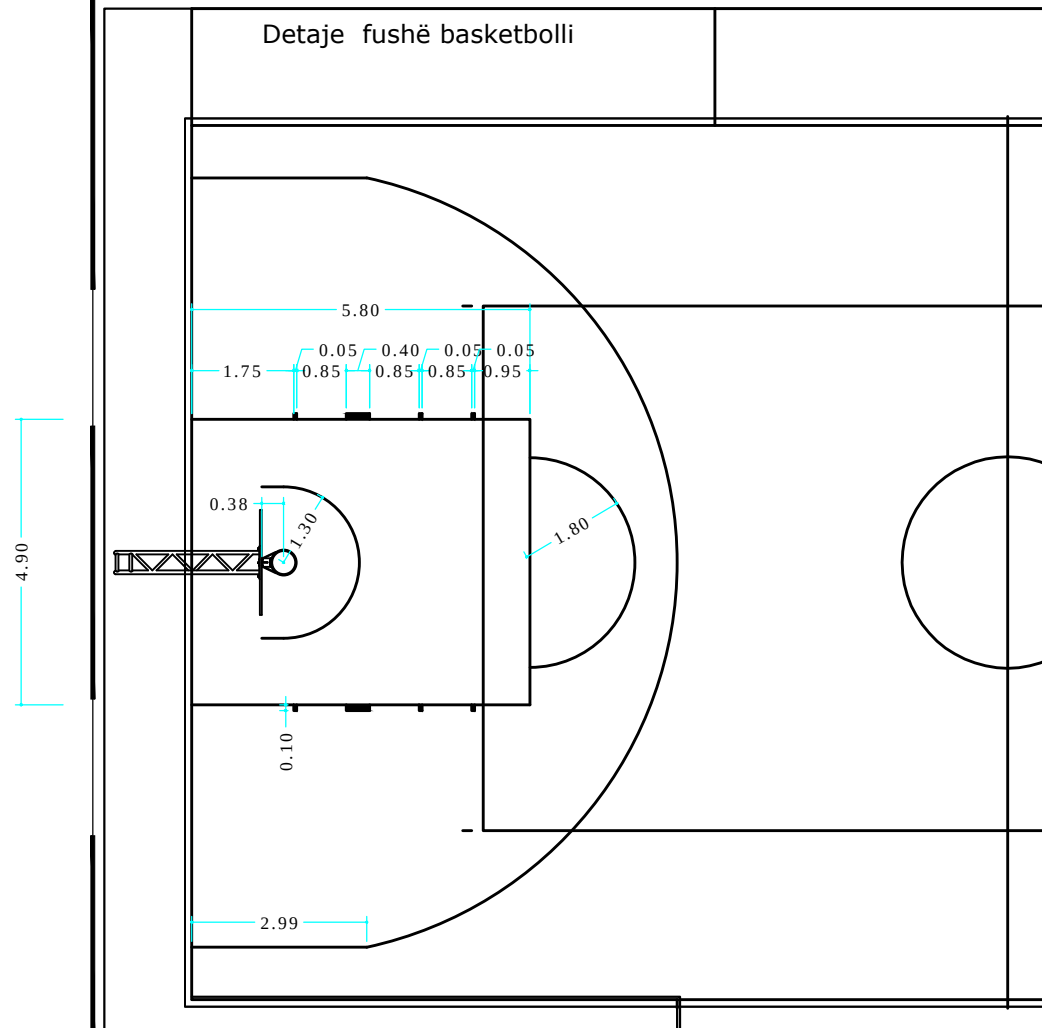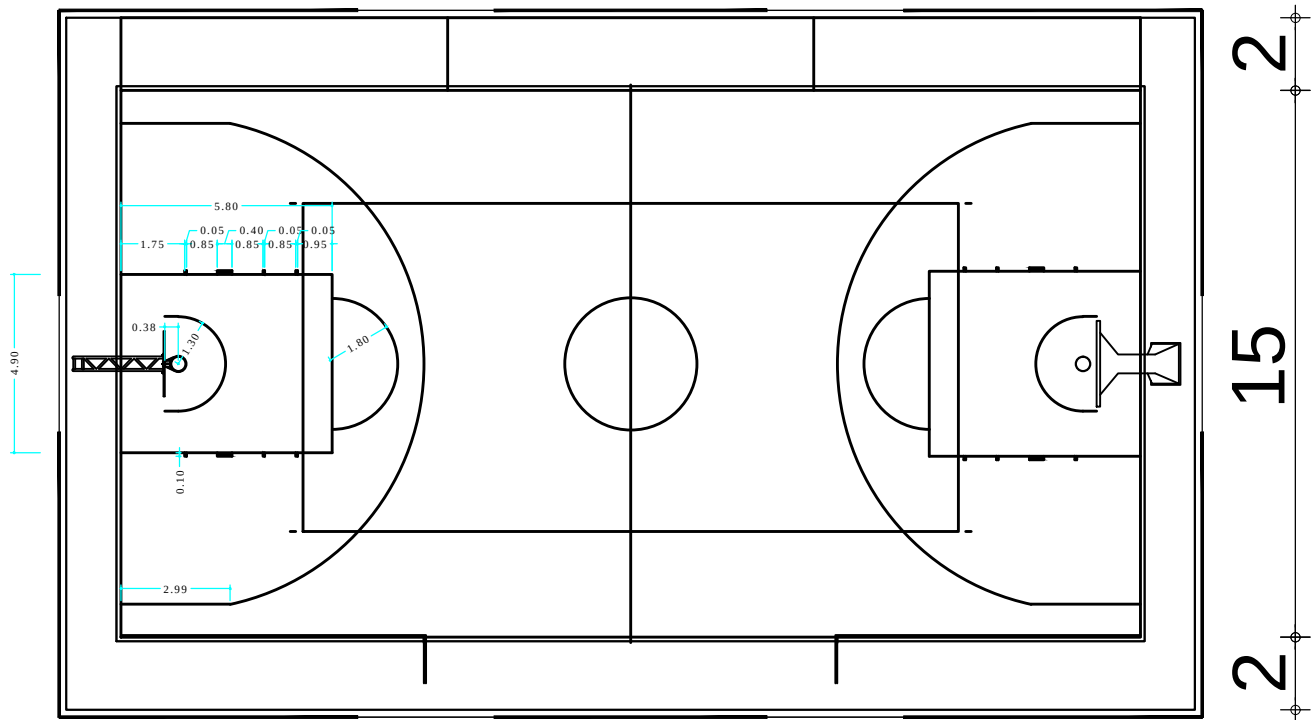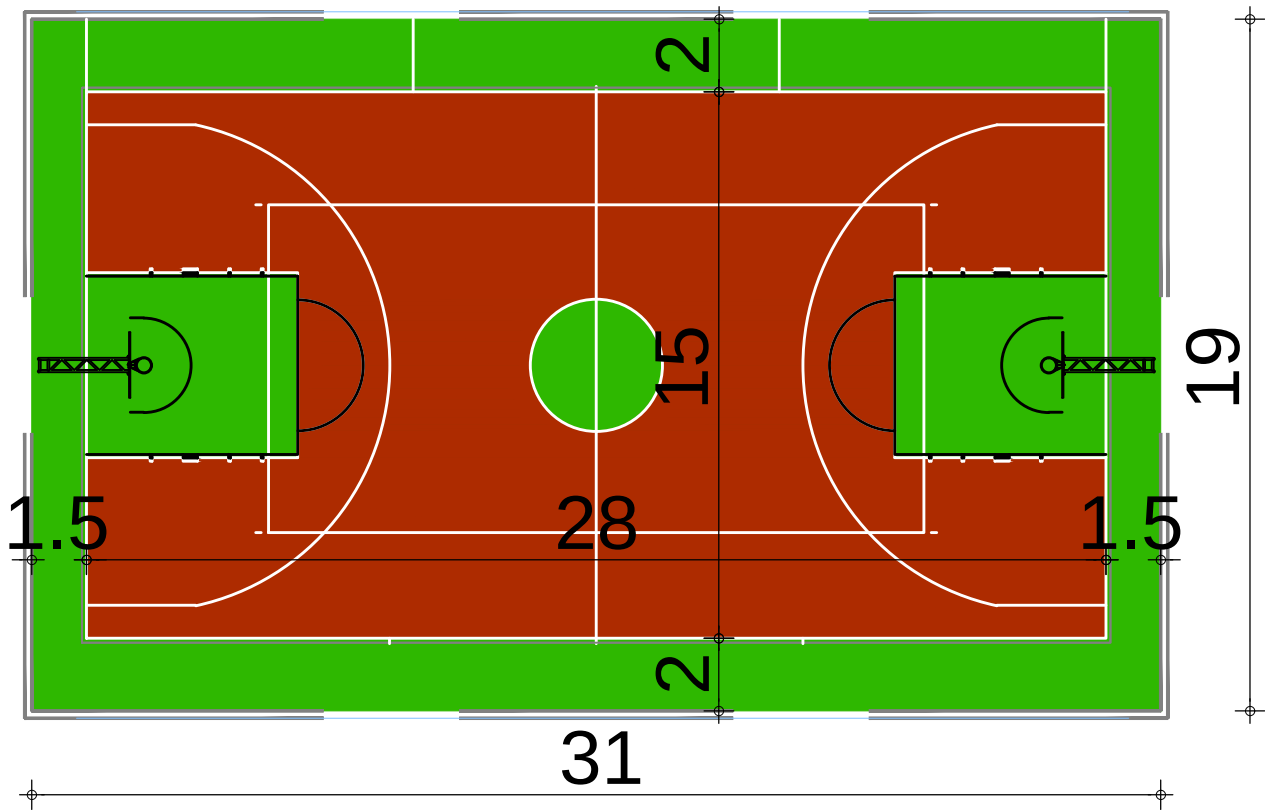

Detaje fushë basketbolli



Emertimi i fletës:		nr.flet	
RIKONSTRUKSION I EKO - KAMPIT SHEGAN NJ.A			
KASTRAT M. MADHE			
VITI 2019			
Shkalla 1:50			

GRUPI I PUNES:

ARK. L. MICULLI

ING. J. NOKAJ

RIKONSTRUKSION I EKO - KAMPIT SHEGAN NJ.A KASTRAT M. MADHE
PRERJE FUSHË BASKETBOLLI/VOLEJBOLLI SH 1:50

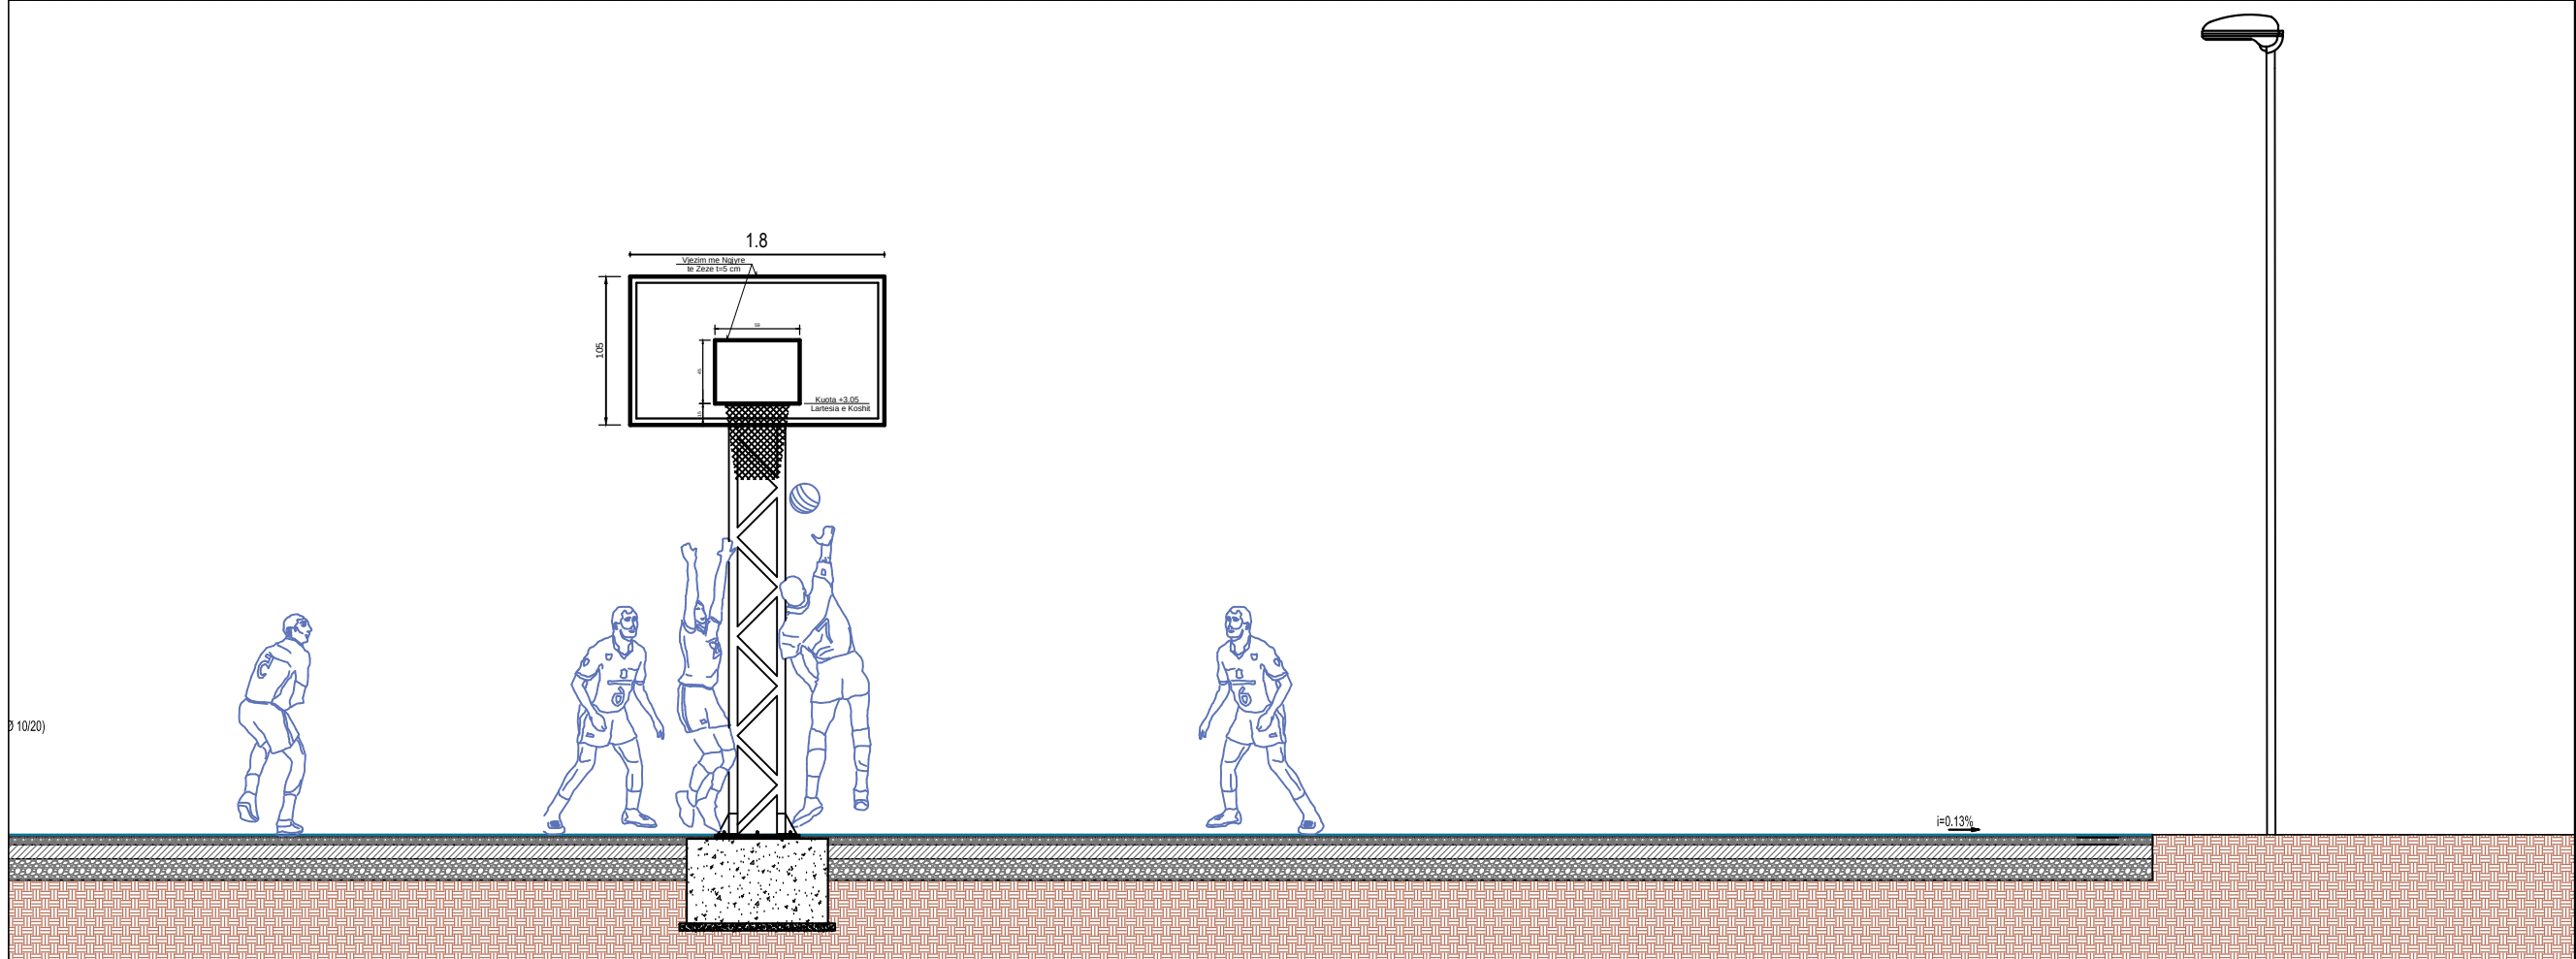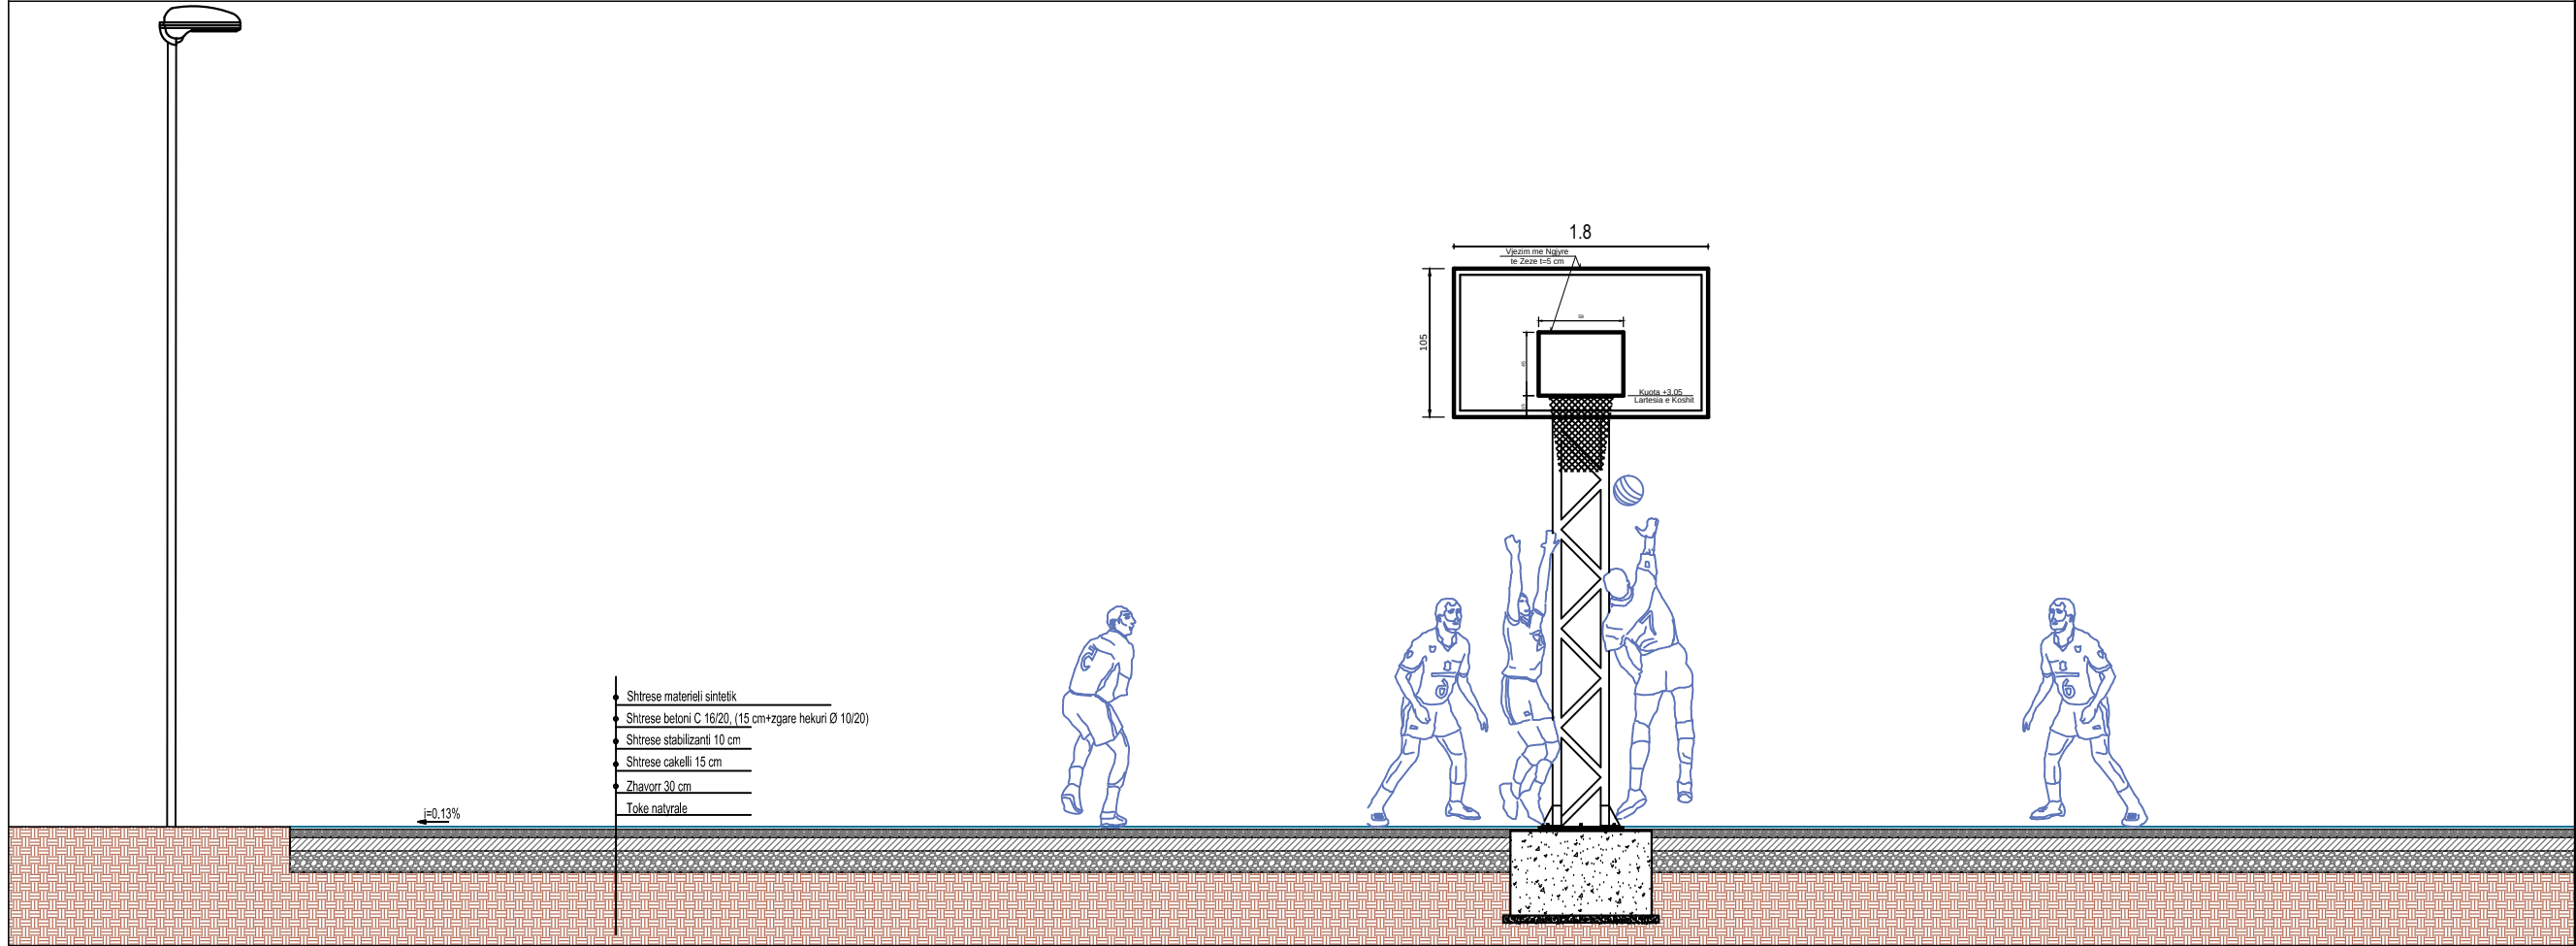

Emertimi i fletes:
RIKONSTRUKSION I EKO - KAMPIT SHEGAN NJ.A
KASTRAT M. MADHE


--	--

1111

GRUPI I PUNES:
ARK. L. MIC
ING. J. NOKAJ


RIKONSTRUKSION I EKO - KAMPIT SHEGAN NJ.A KASTRAT M. MADHE

DETAJE KOSH BASKETBOLLI

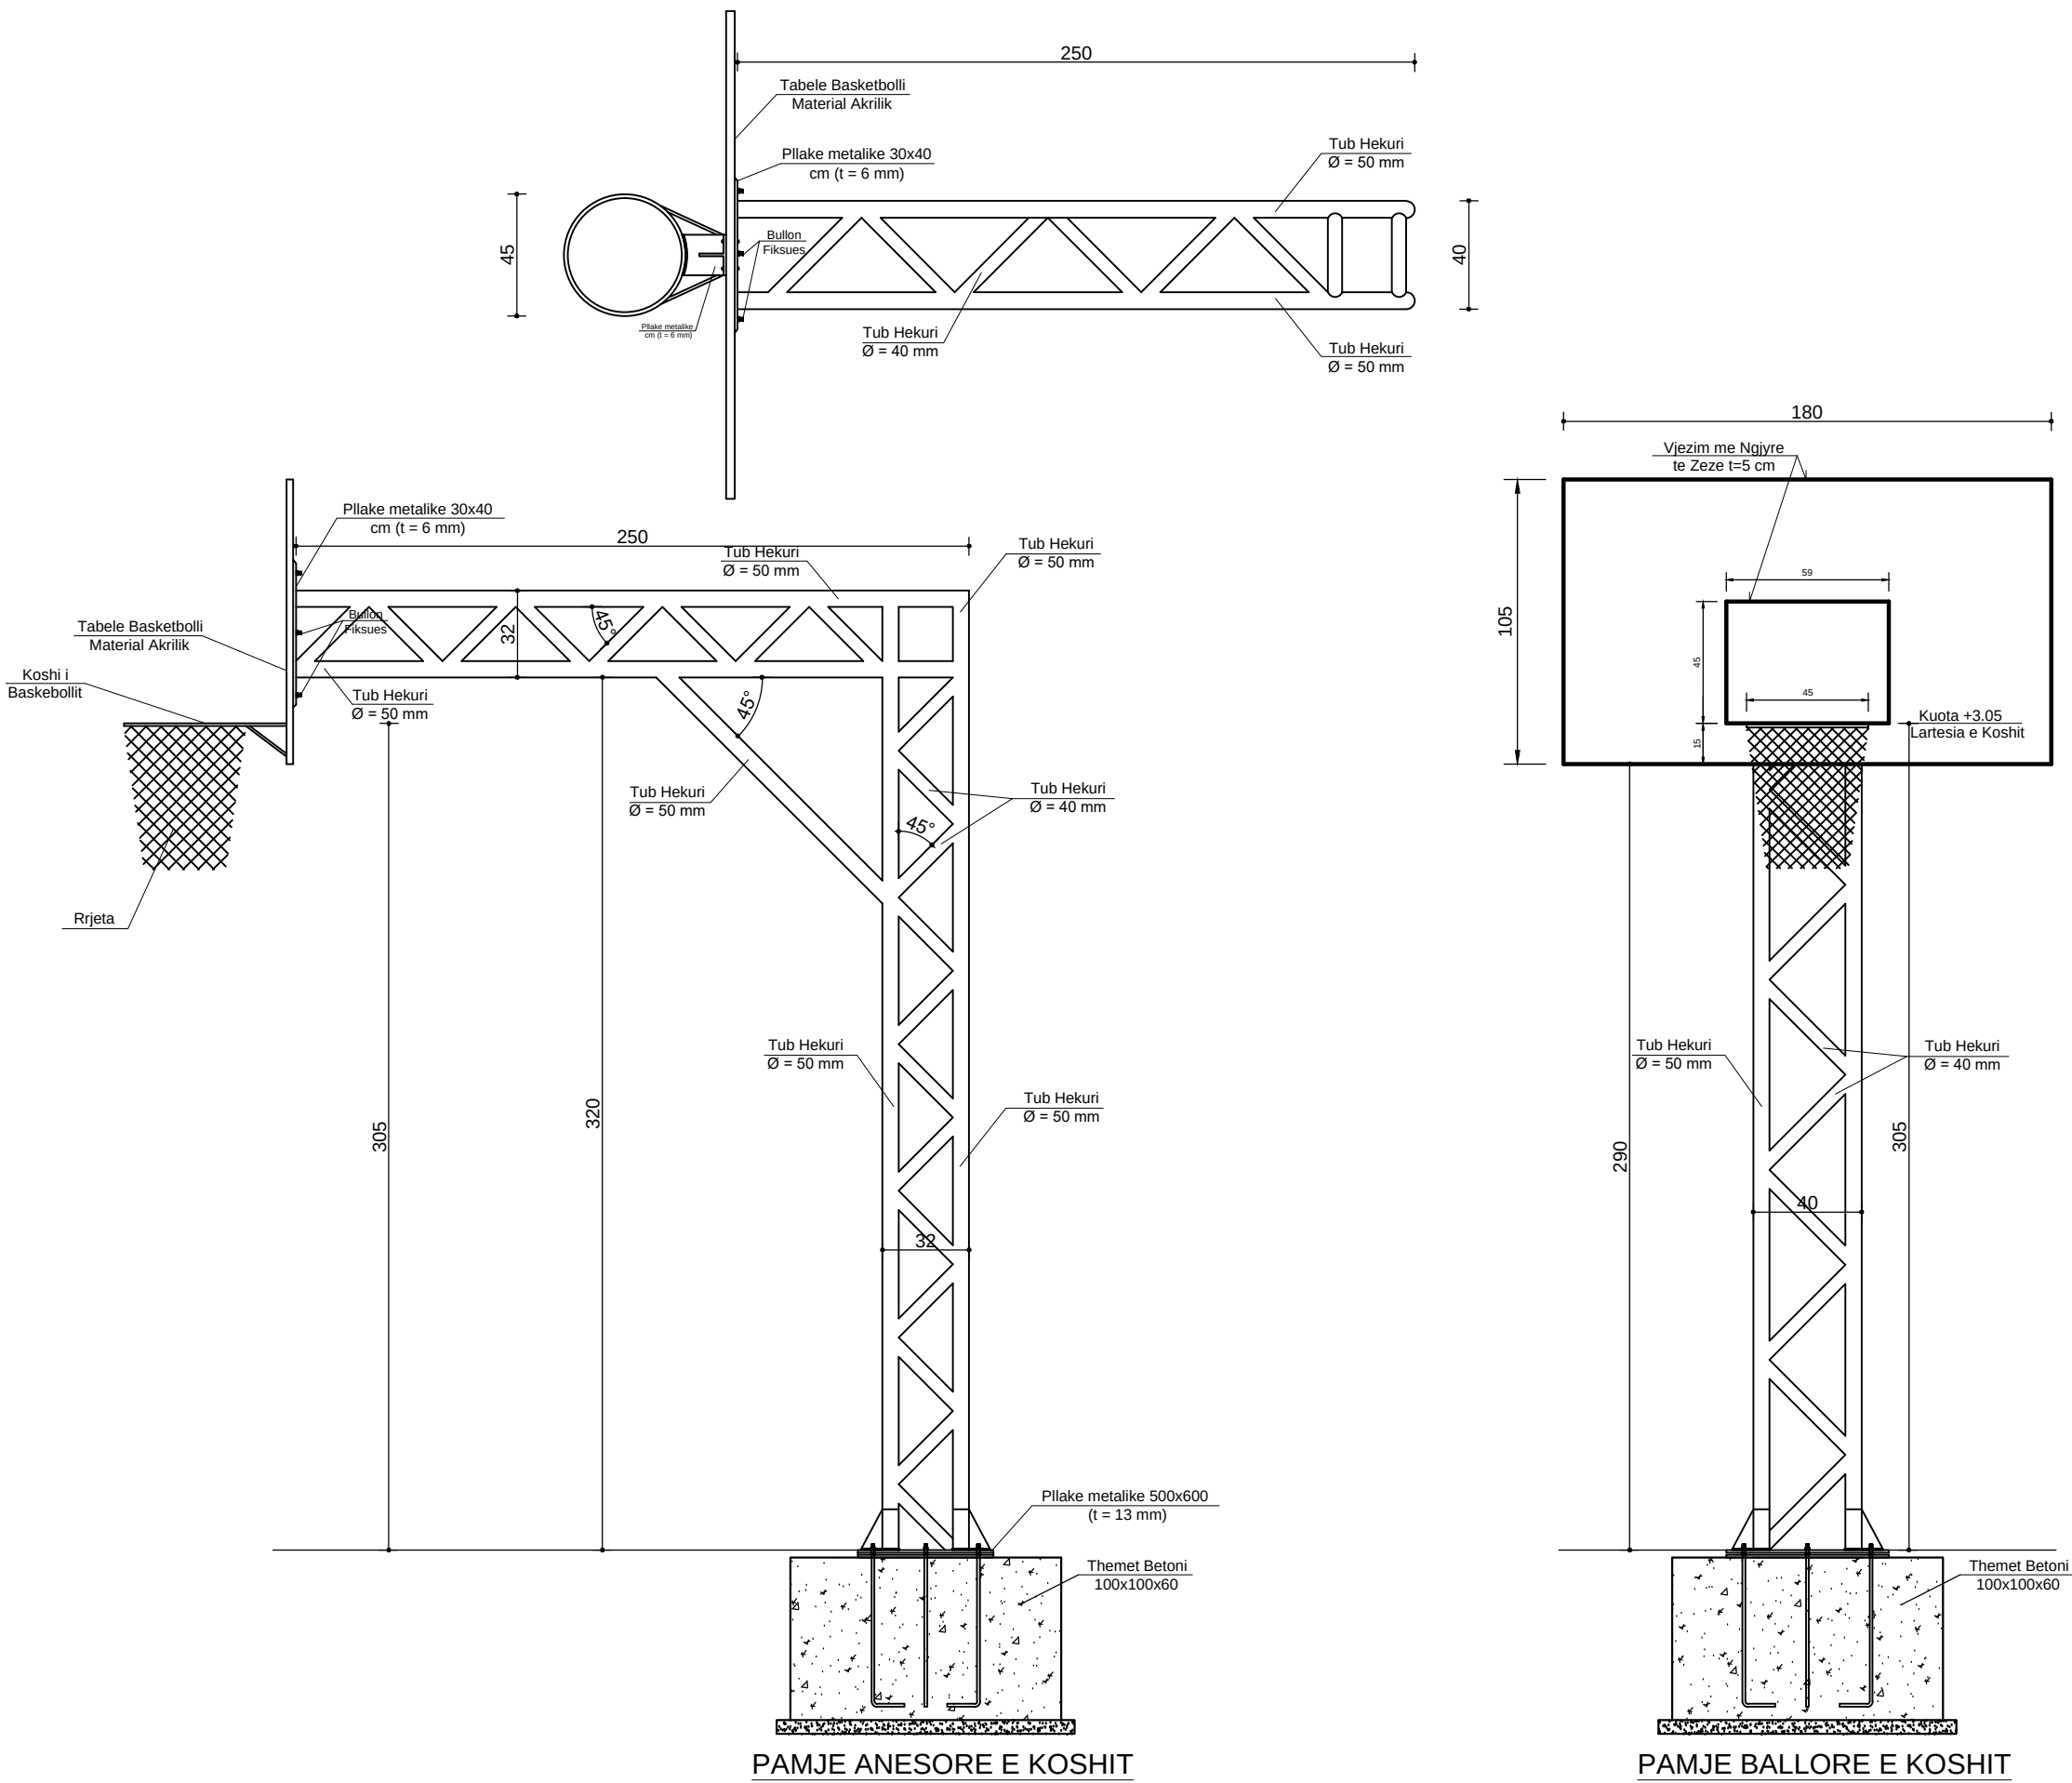


Emertimi i fletes:		nr. flet	
RIKONSTRUKSION I EKO - KAMPIT SHEGAN NJ.A			
KASTRAT M. MADHE			
GRUPI I PUNES:	ARK.		
	ING.		
VITI 2019			
Shkalla 1:200			


RIKONSTRUKSION I EKO - KAMPIT SHEGAN NJ.A KASTRAT M. MADHE
DETAJE MONTIMI KOSHI I BASKETBOLLIT DHE INKASTRIMI I TUBAVE TE RRJETES SE VOLEJBOLLIT

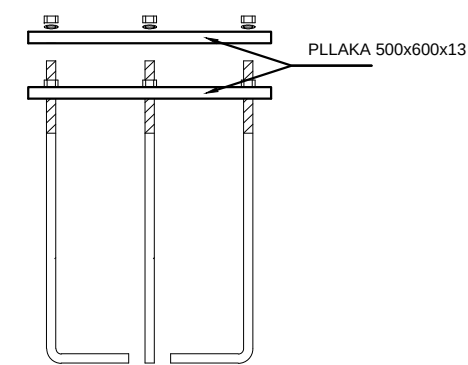




8 SHUFRA TE ANKORIMIT Ø26 L=80

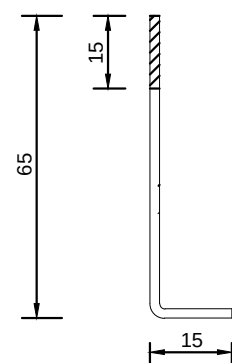

SHUFRA E ANKORIMIT Ø26 L=80

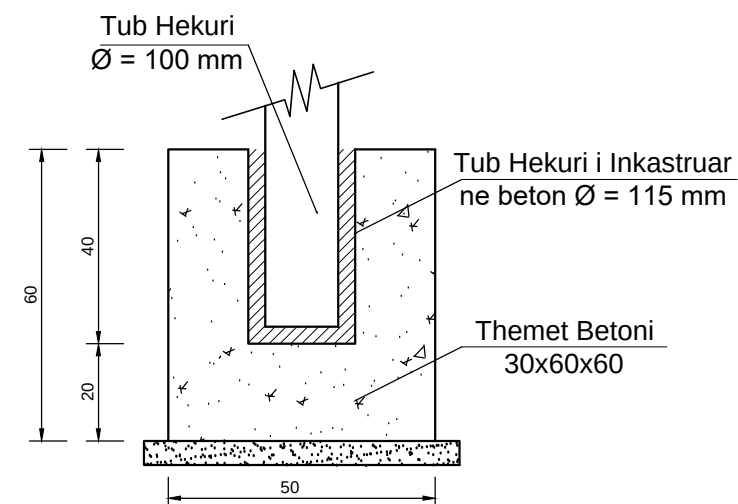

Detaj inkastrimi hekuri i rrjetes se volejbolli

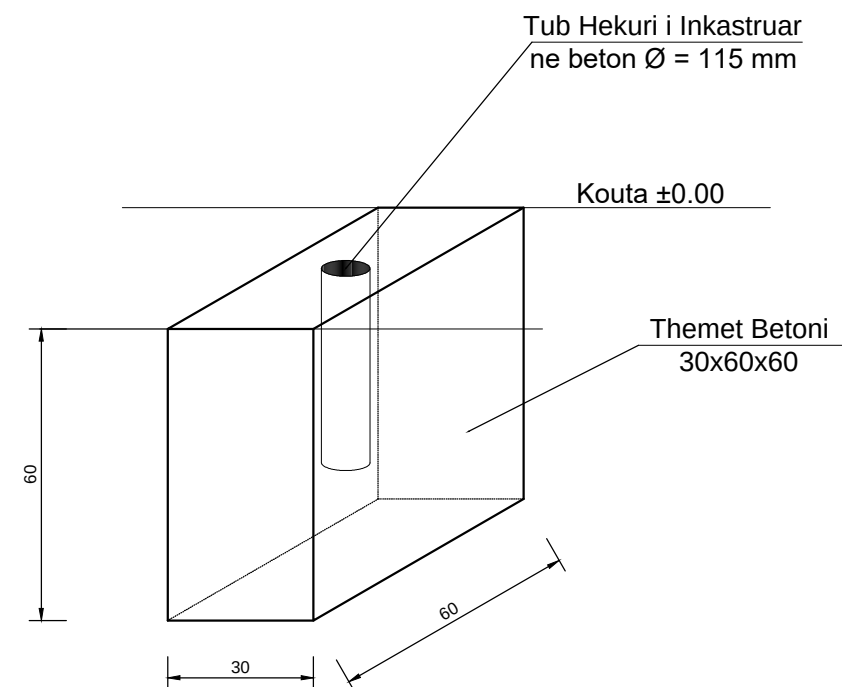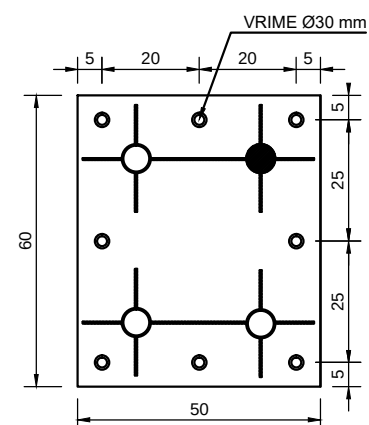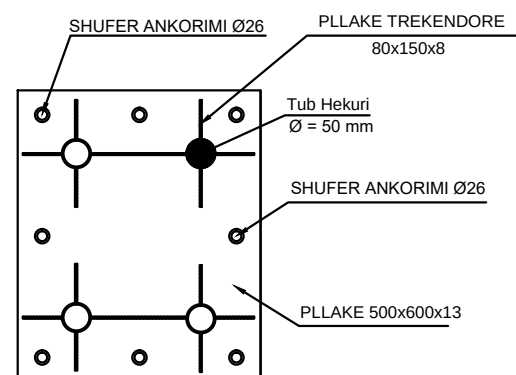[illegible]

