

- Legjenda
- Asfalt i ri
 - Vjezime
 - Kufete
 - Bordure e re
 - Troluar
 - Objekte
 - Rruga ekzistuese
 - Puse te ekzistuese
 - Rrethim
 - Mur rethues
 - Tabela te sinjalistikes

Investitor
Bashkia Shkoder



Emertimi i projektit
Rikonstruksim i rruges "Hamit Gjylbegu"

Faza e Projektit
PROJEKT ZBATIM

Projekti i infrastrukturës

Konsulentë
C.E.C Group
Civil Engineering Consultants

Projektori	Emer Mbiemer	Firma
Insh. Nderim	Vangush MBRICE	
Insh. Nderim	Andan MBRICE	
Insh. Mekanik	Paskal JARAZI	
Insh. Gjeolog	Pellumb TOSKA	
Insh. Elektrik	Gazmir ISAKAJ	
Insh. Topograf	Nuredin HAMZAI	
Arkitekte	Gentjana CENGA	
Topograf	Eroglan MUCA	

Dwg.Nr. H1.01

Emertimi fletes:
Planimetria e sinjalistikes

Shkalla:
A3 - 1:150



0+020.00

Sez 5

Sez 6

0+000.00

0+038.06


Sez 1

0+080.00

Aksi 1



Aksi 3

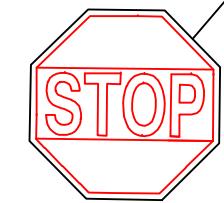

0+020.00

Sez 2

0+060.00

Shenime

Legjenda

- Asfalt i ri
- Vjezime
- Kunete
- Bordure e re
- Trotuar
- Objekte
- Rruga ekzistuese
- Pusetë ekzistuese
- Rrethim
- Mur rrethues
- Tabela te sinjalistikës

Investitor
Bashkia Shkoder



Emertimi i projektit
Rikonstruksion i rruges "Hamit Gjylbegu"

Faza e Projektit
PROJEKT ZBATIM

Projekti i infrastrukturës


Konsulent
C.E.C Group
Civil Engineering Consultants

Projektoi	Emër	Mbiemër	Firma
Insh. Nderim	Vangjush	MBRICE	
Insh. Nderim	Andren	MBRICE	
Insh. Mekanik	Paskal	JARAZI	
Insh. Gjeolog	Pellumb	TOSKA	
Insh. Elektrik	Gazmir	ISAKAJ	
Insh. Topograf	Nuredin	HAMZAI	
Arkitekte	Gentjana	CENGA	
Topograf	Eroglan	MUCA	

Dwg.Nr. H1.02

Emertimi fletes:
Planimetria e sinjalistikës

Shkalla:
A3 - 1:150

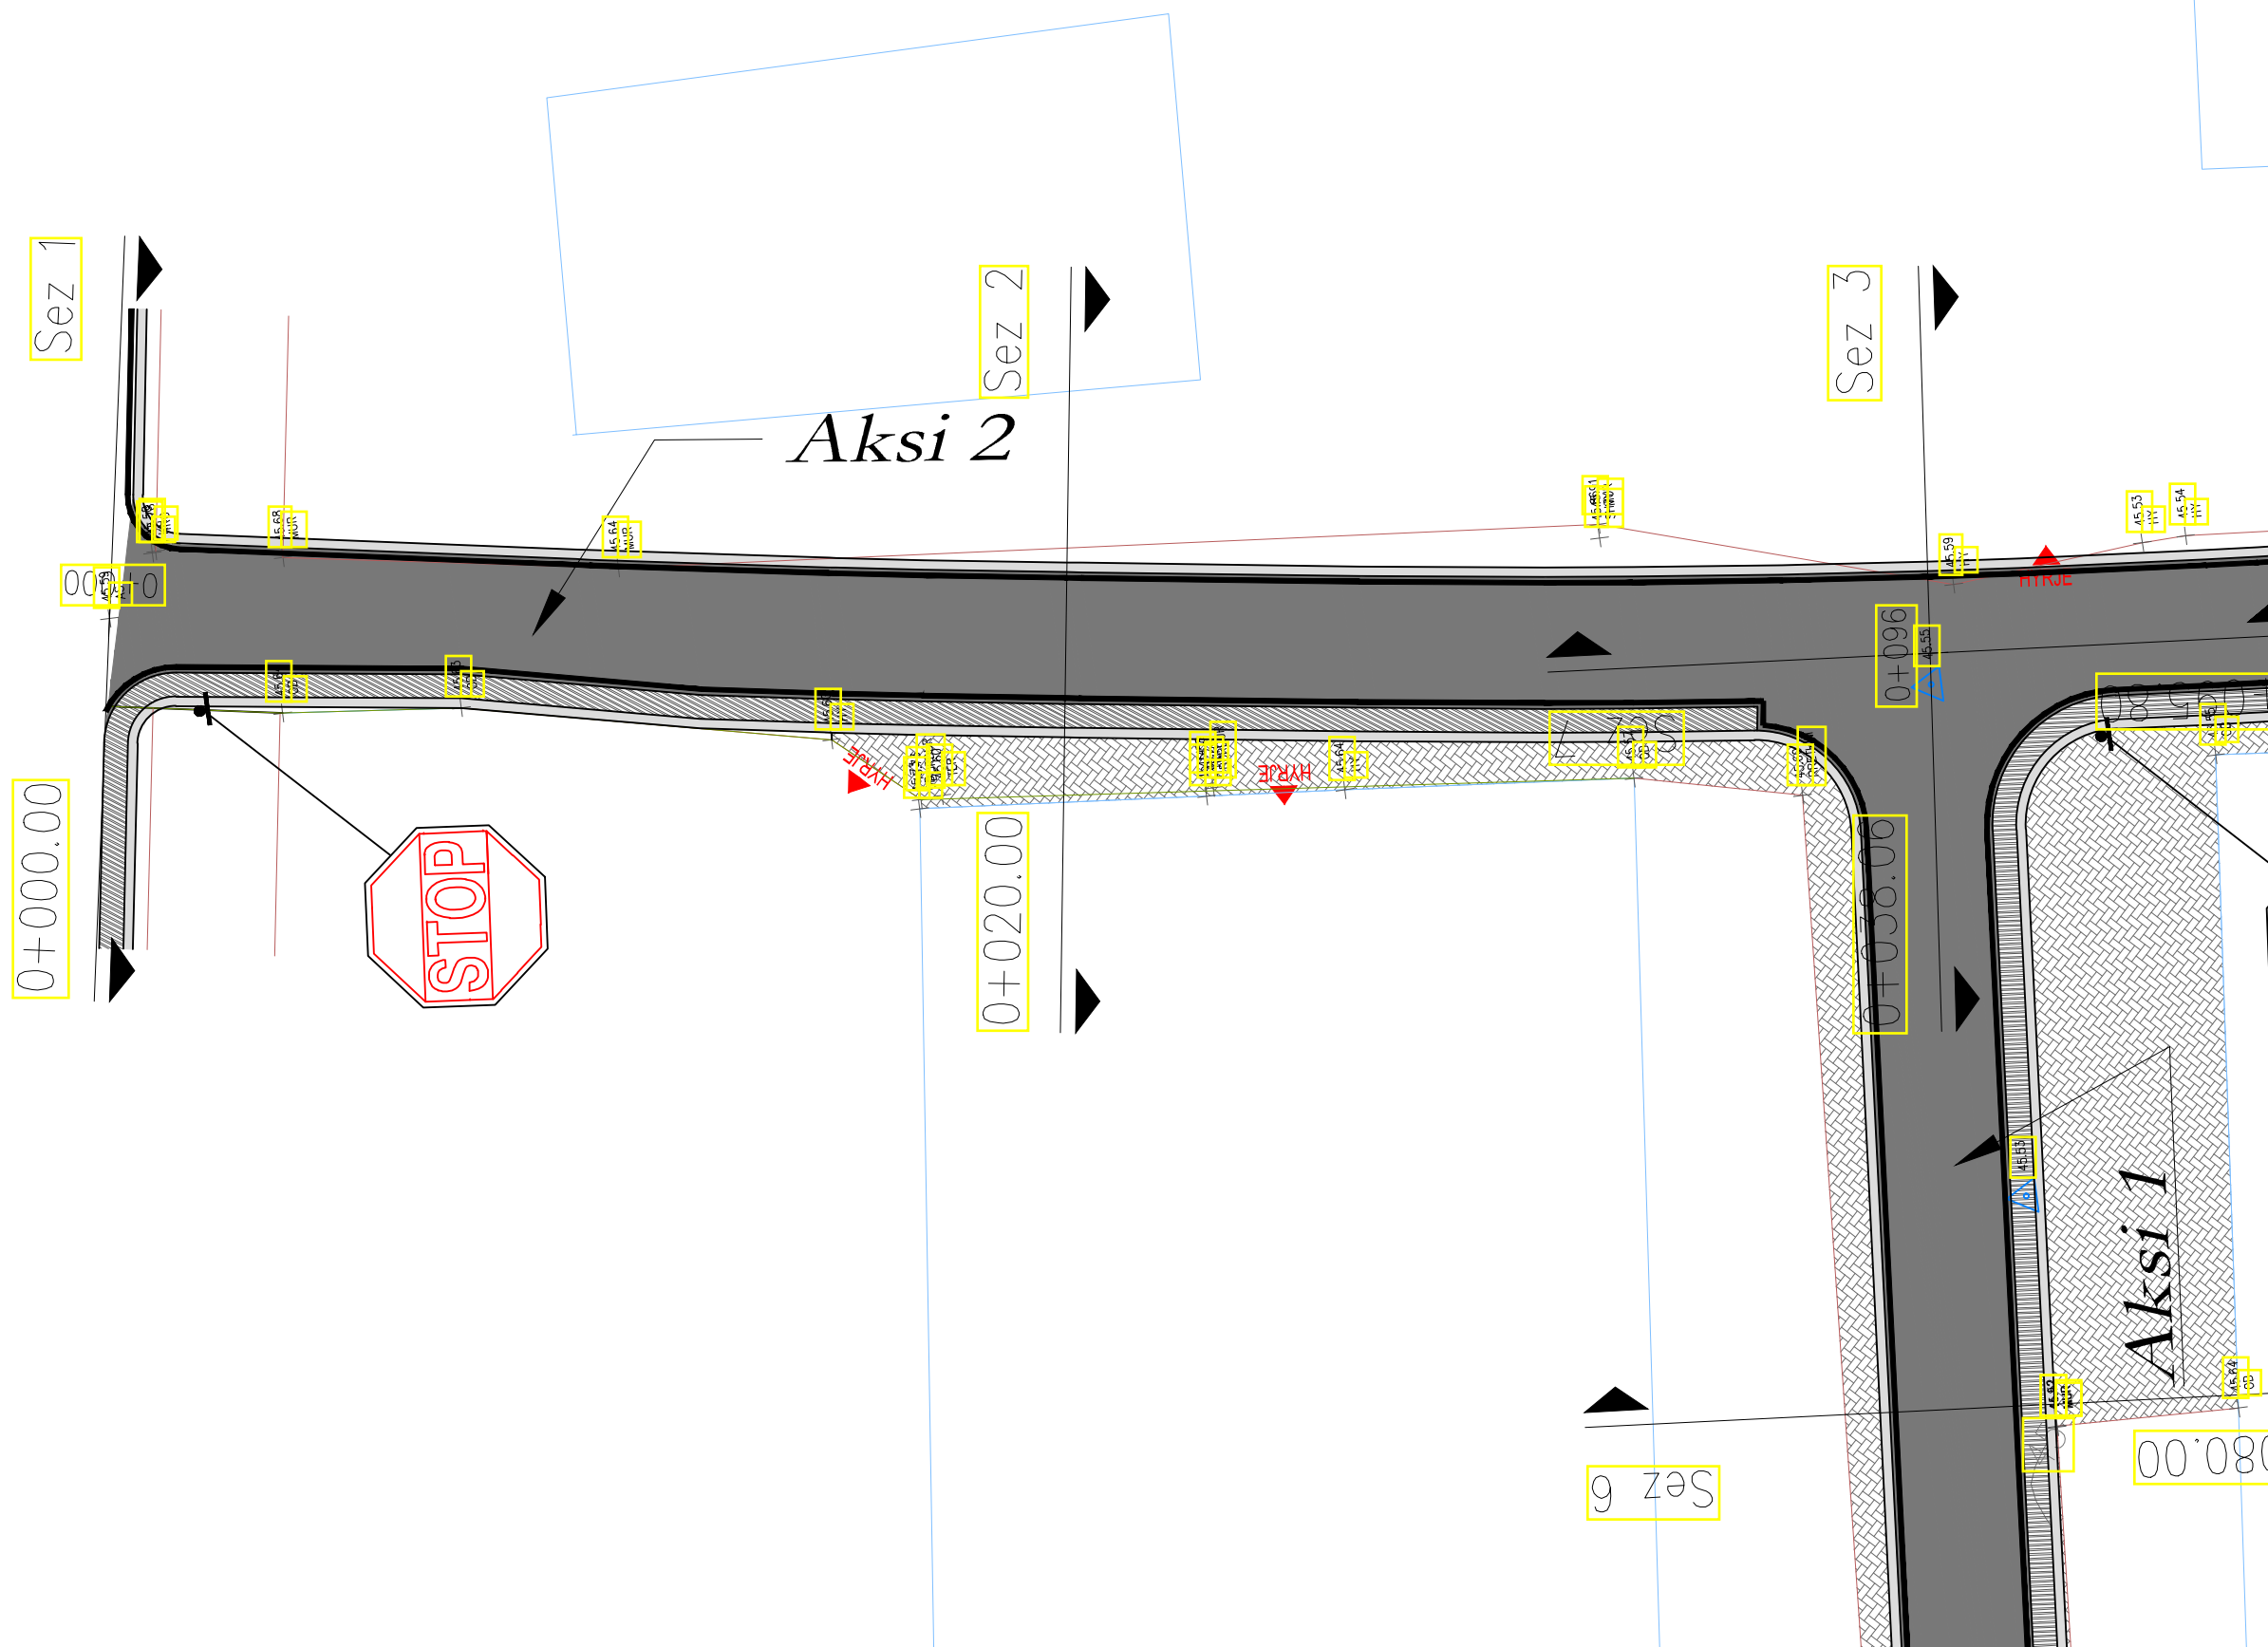

Shenime

- Legjenda**
- Asfalt i ri
 - Vjezime
 - Kunete
 - Bordure e re
 - Trotuar
 - Objekte
 - Rruga ekzistuese
 - Pusete ekzistuese
 - Rrethim
 - Mur rrethues
 - Tabela te sinjalistikes

Investitor
Bashkia Shkoder



Emertimi i projektit
Rikonstruksim i rruges "Hamit Gjylbegu"

Faza e Projektit
PROJEKT ZBATIM

Projekti i infrastrukturës


Konsulent
C.E.C Group
Civil Engineering Consultants

Projektoi	Emer	Mbiemer	Firma
Insh. Nderim	Vangush	MBRICE	
Insh. Nderim	Andren	MBRICE	
Insh. Mekanik	Paskal	JARAZI	
Insh. Gjeolog	Pellumb	TOSKA	
Insh. Elektrik	Gazmir	ISAKAJ	
Insh. Topograf	Nuredin	HAMZAI	
Arktekte	Gentjana	CENGA	
Topograf	Eroglan	MUCA	

Dwg.Nr. H2.01

Emertimi fletes:
Planimetria e sinjalistikes

Shkalla:
A3 - 1:150

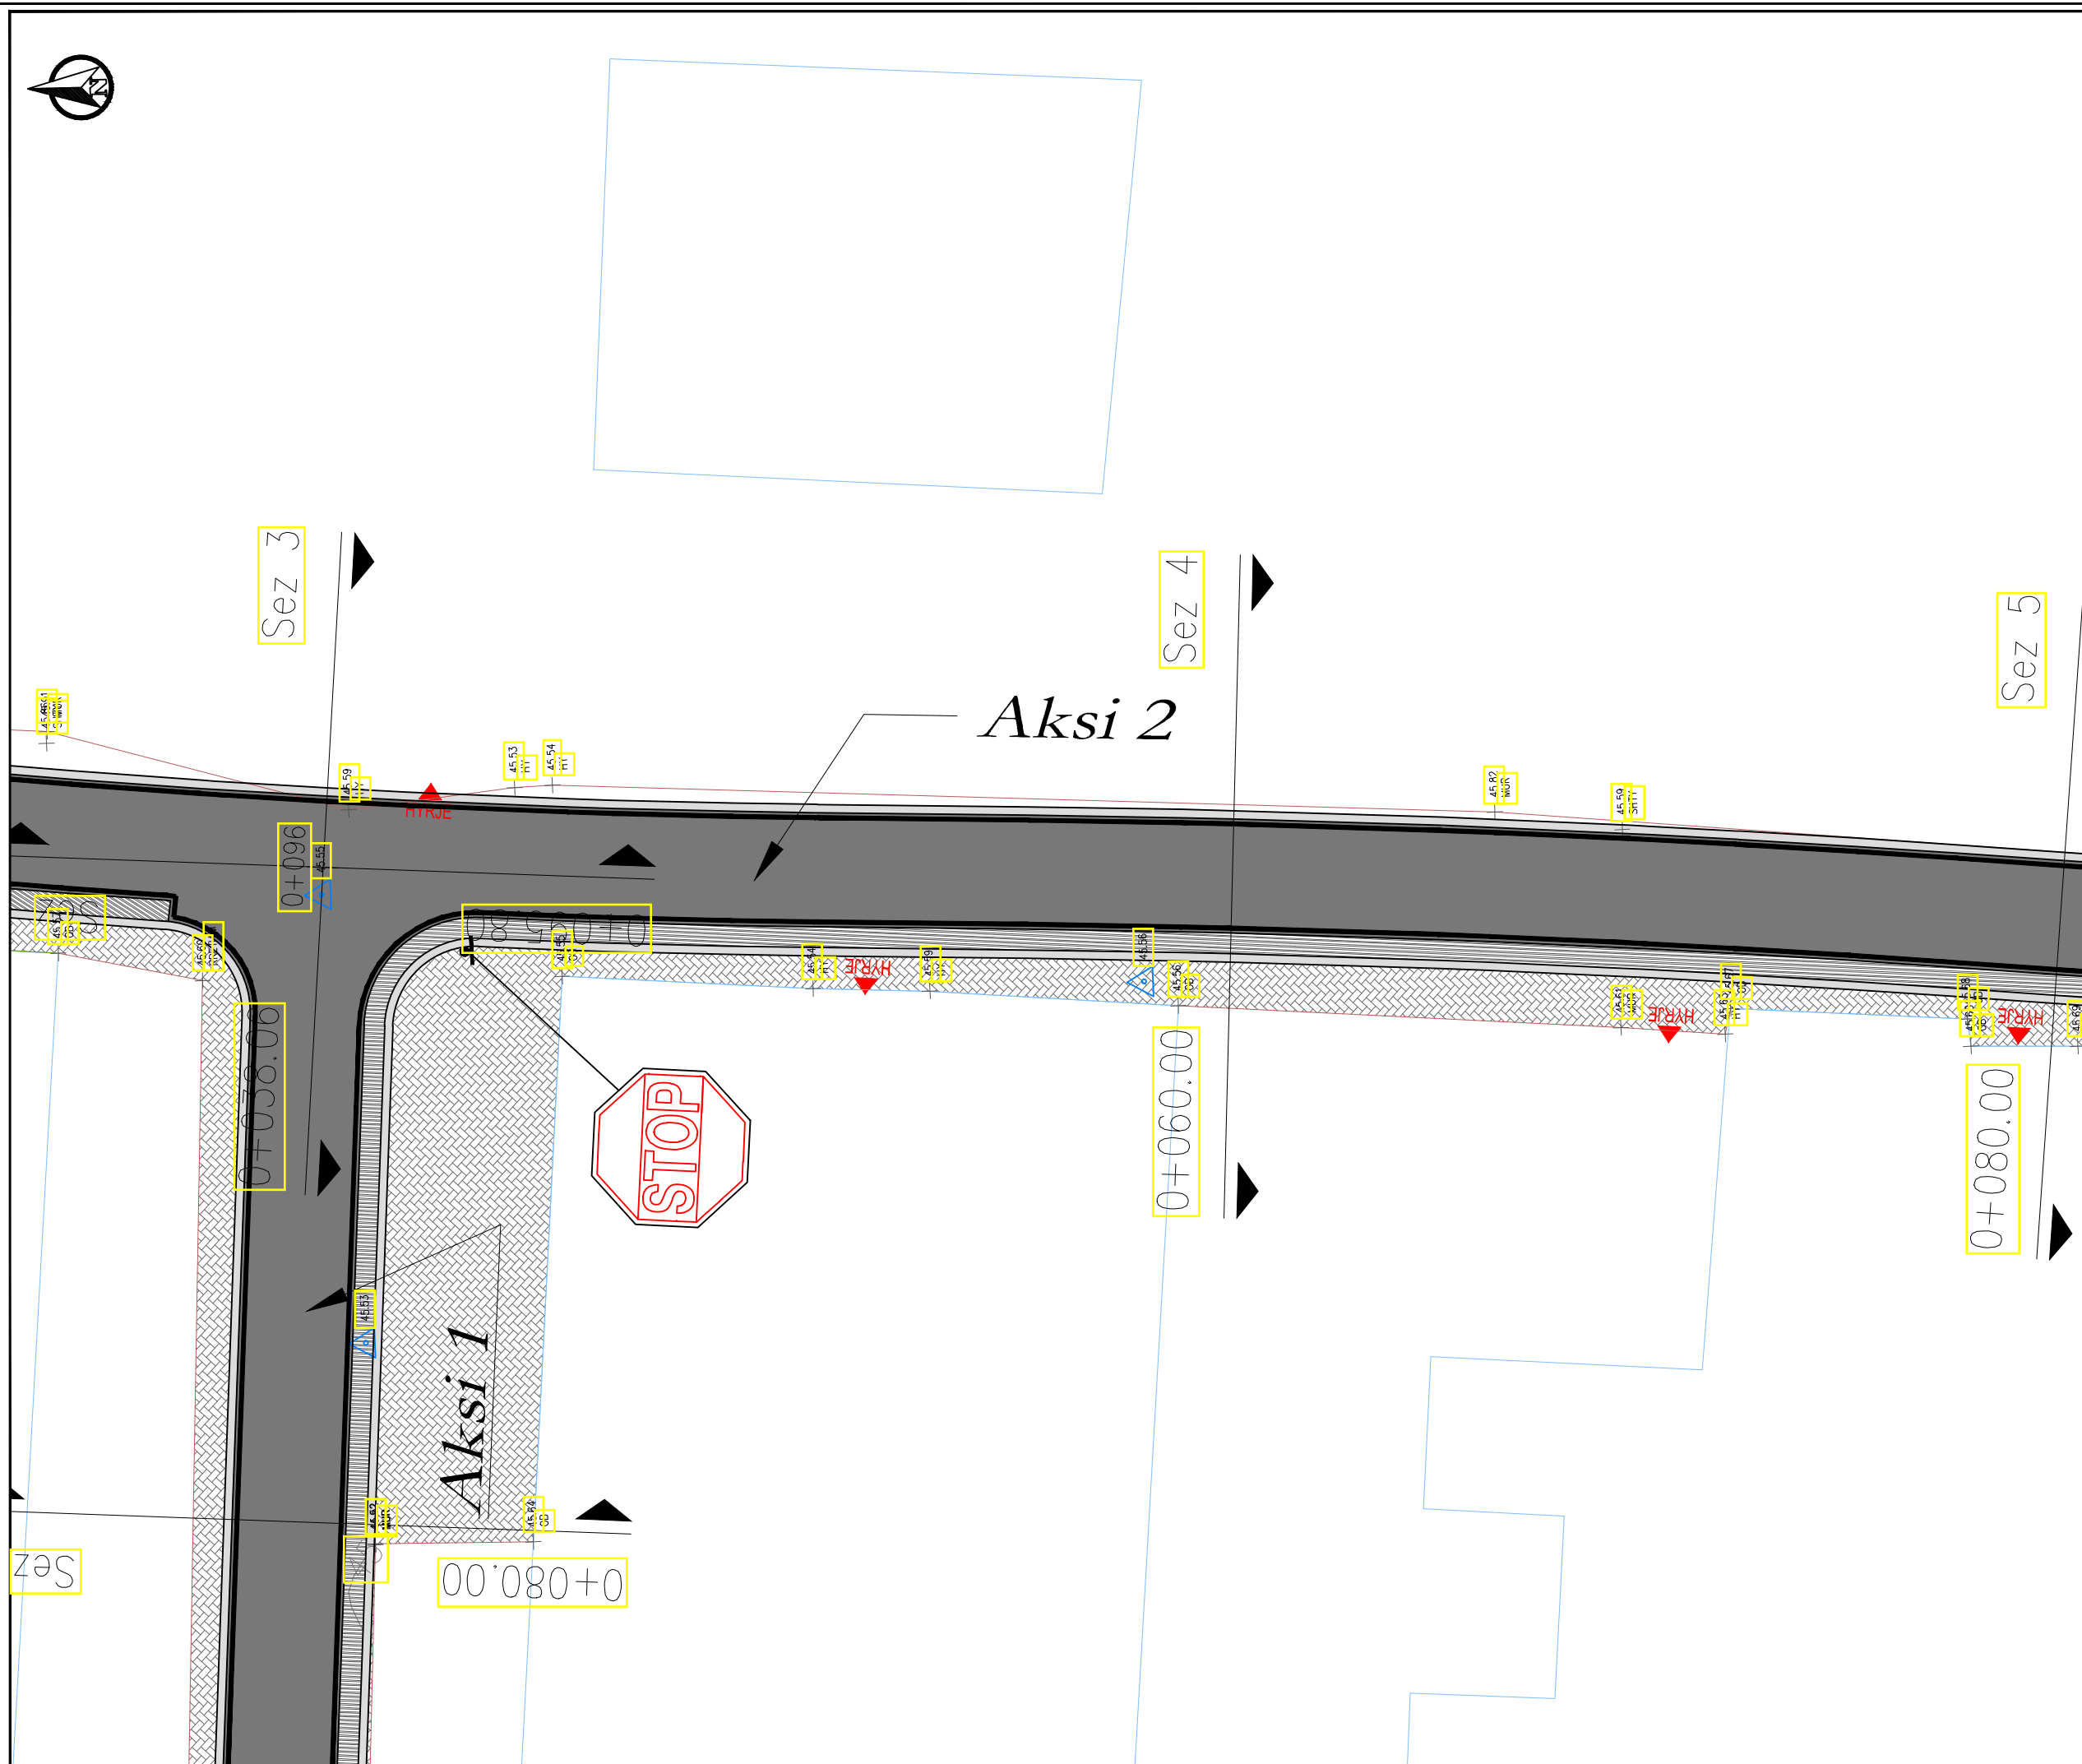

Shenime

Legjenda

- Asfalt i ri
- Vijezi
- Kunete
- Bordure e re
- Trotuar
- Objekte
- Rruga ekzistuese
- Pusete ekzistuese
- Rrethim
- Mur rrethues
- Tabela te sinjalistikës

Investitor
Bashkia Shkoder



Emertimi i projektit
Rikonstrukcion i rruges "Hamit Gjylbegu"

Faza e Projektit
PROJEKT ZBATIM

Projekti i infrastrukturës

Konsulentit




Projektoi	Emer	Mbiemer	Firma
Insh. Nderim	Vangush	MBRICE	
Insh. Nderim	Andren	MBRICE	
Insh. Mekanik	Paskal	JARAZI	
Insh. Gjeolog	Pellumb	TOSKA	
Insh. Elektrik	Gazmir	ISAKAJ	
Insh. Topograf	Nuredin	HAMZAI	
Arkitekte	Gentjana	CENGA	
Topograf	Eroglan	MUCA	

Dwg.Nr. H2.02

Emertimi fletes:
Planimetria e sinjalistikës

Shkalla:
A3 - 1:150

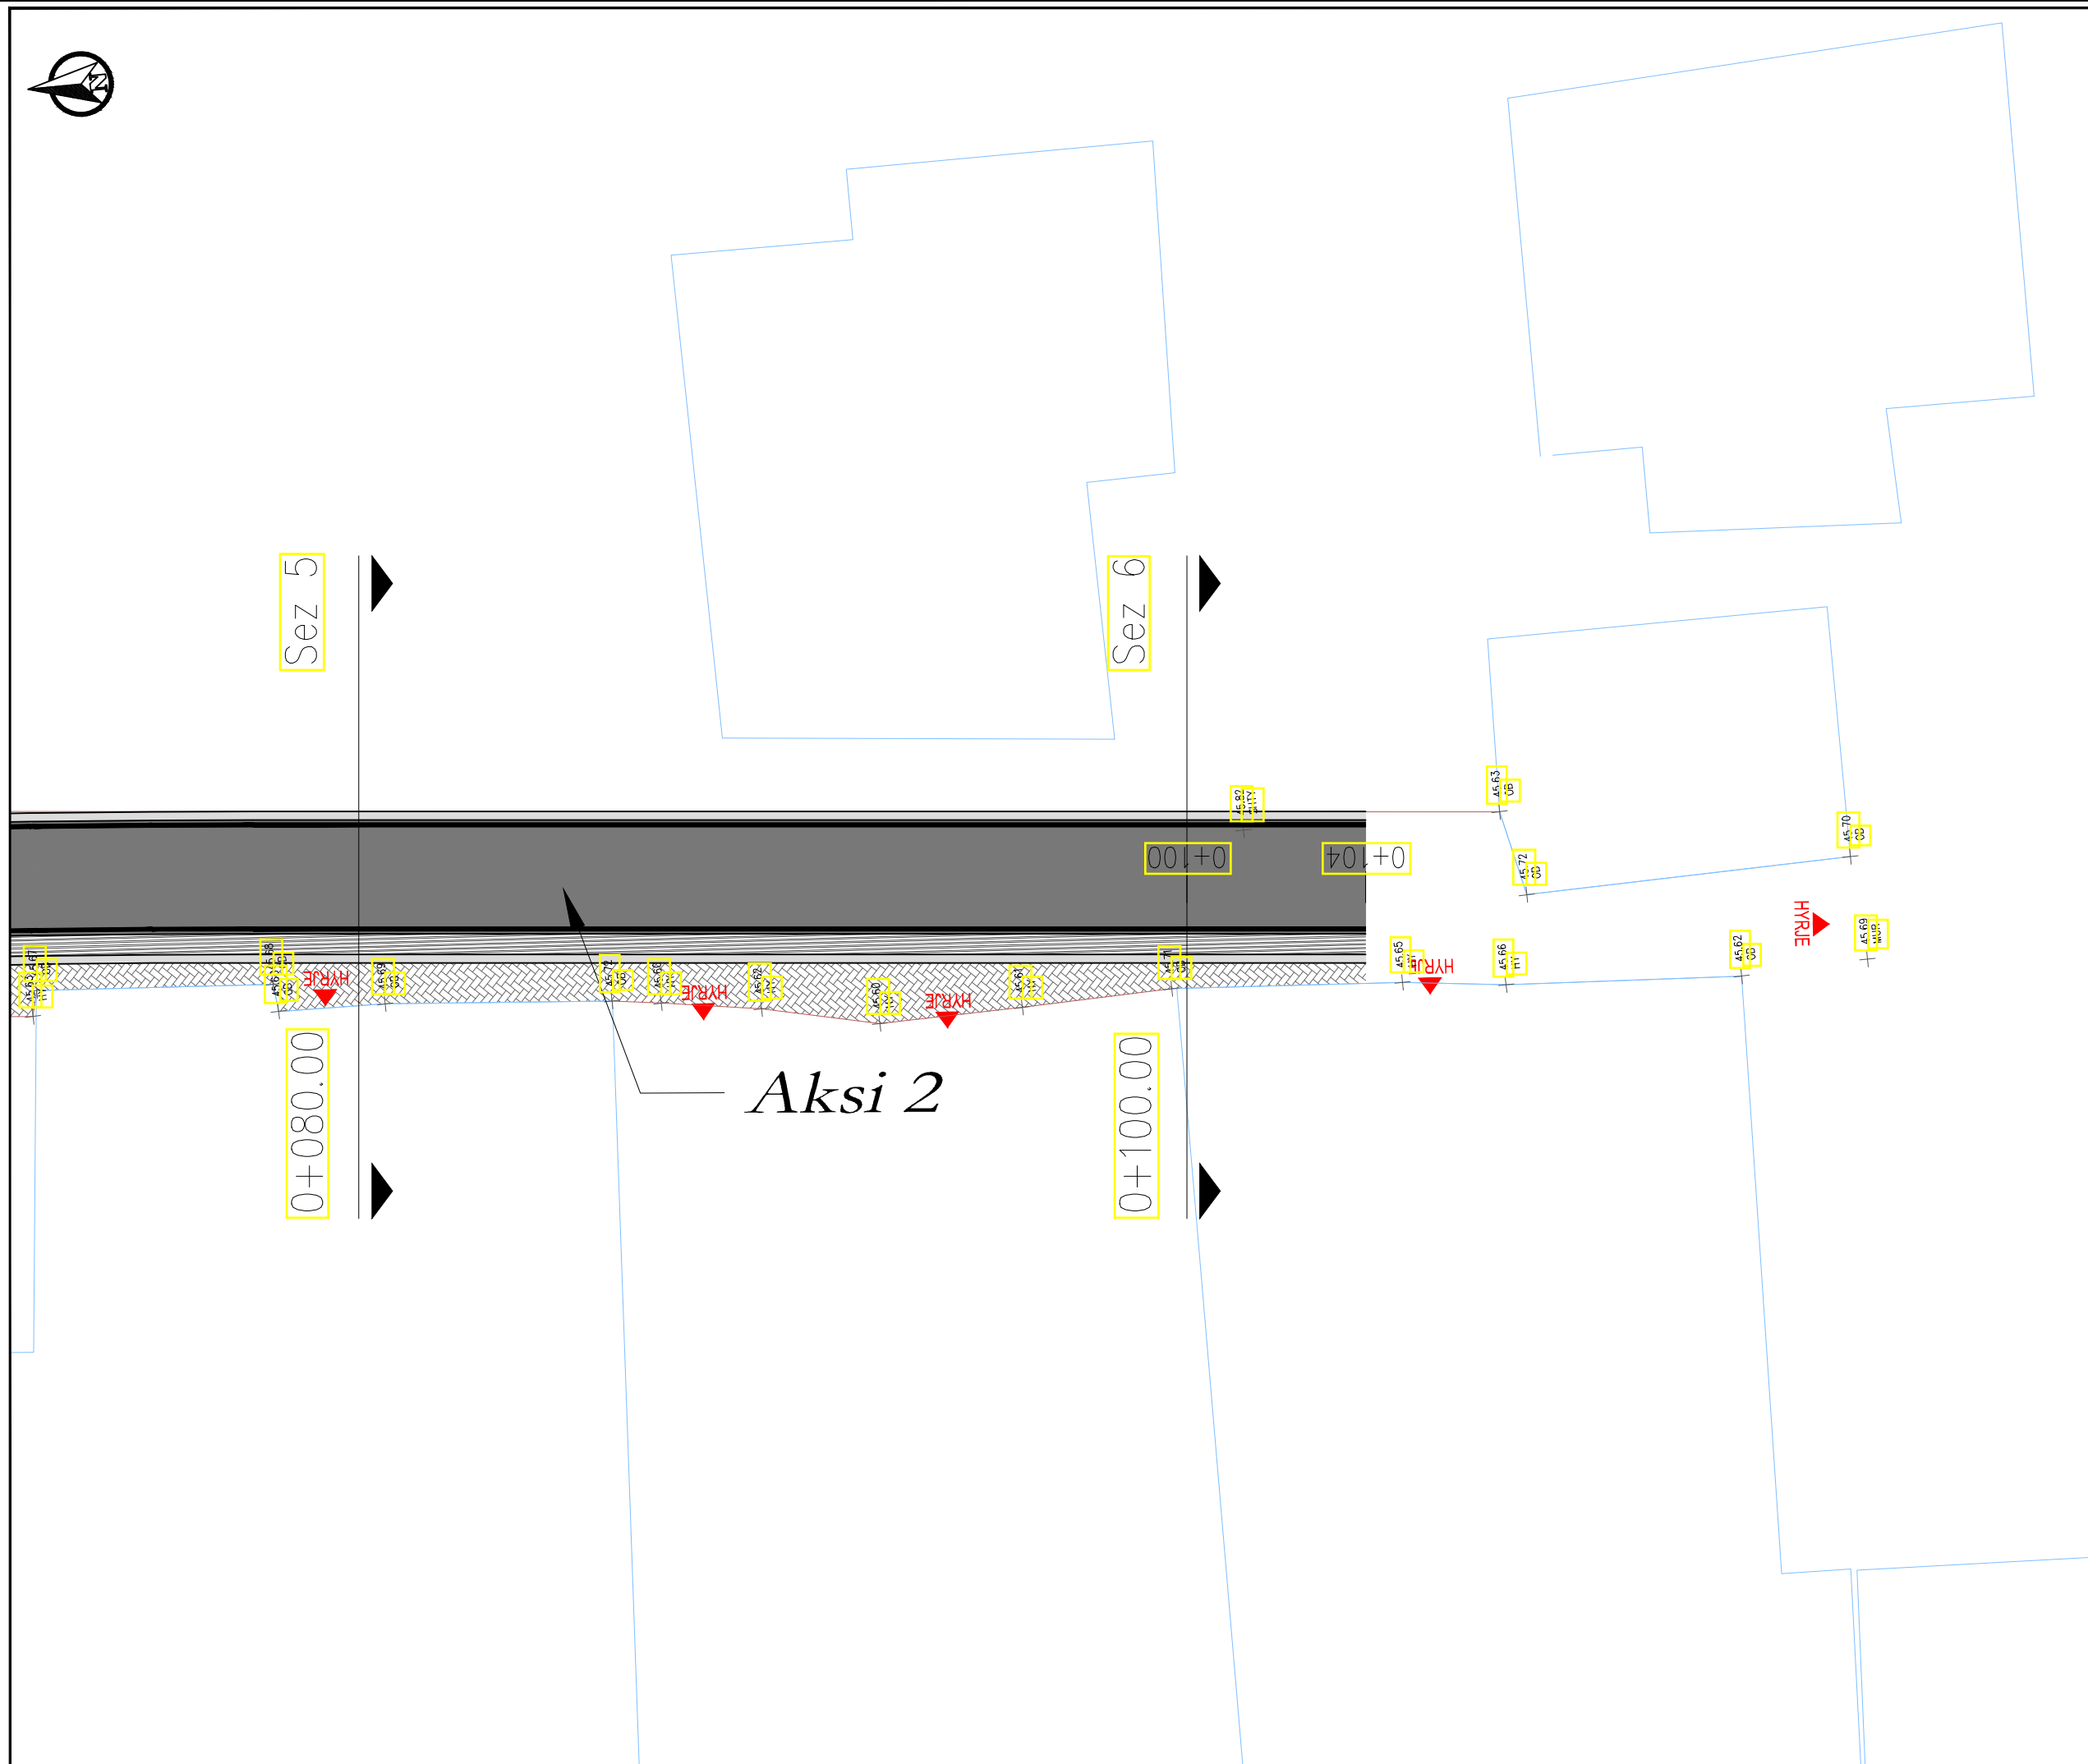

Shenime

- Legjenda
- Asfalt i ri
 - Vijezime
 - Kunete
 - Bordure e re
 - Trotuar
 - Objekte
 - Rruga ekzistuese
 - Pusete ekzistuese
 - Rrethim
 - Mur rrethues
 - Tabela te sinjalistikes

Investitor
Bashkia Shkoder



Emertimi i projektit
Rikonstrukjon i rruges "Hamit Gjylbegu"

Faza e Projektit
PROJEKT ZBATIM

Projekti i infrastrukturës


Konsulentit
C.E.C Group
Civil Engineering Consultants

Projektoi	Emer Mbiemer	Firma
Insh. Nderim	Vangush MBRICE	
Insh. Nderim	Andren MBRICE	
Insh. Mekanik	Paskal JARAZI	
Insh. Gjeolog	Pellumb TOSKA	
Insh. Elektrik	Gazmir ISAKAJ	
Insh. Topograf	Nuredin HAMZAI	
Arktekte	Gentjana CENGA	
Topograf	Eroglan MUCA	

Dwg.Nr. H2.03

Emertimi fletes:
Planimetria e sinjalistikes

Shkalla:
A3 - 1:150

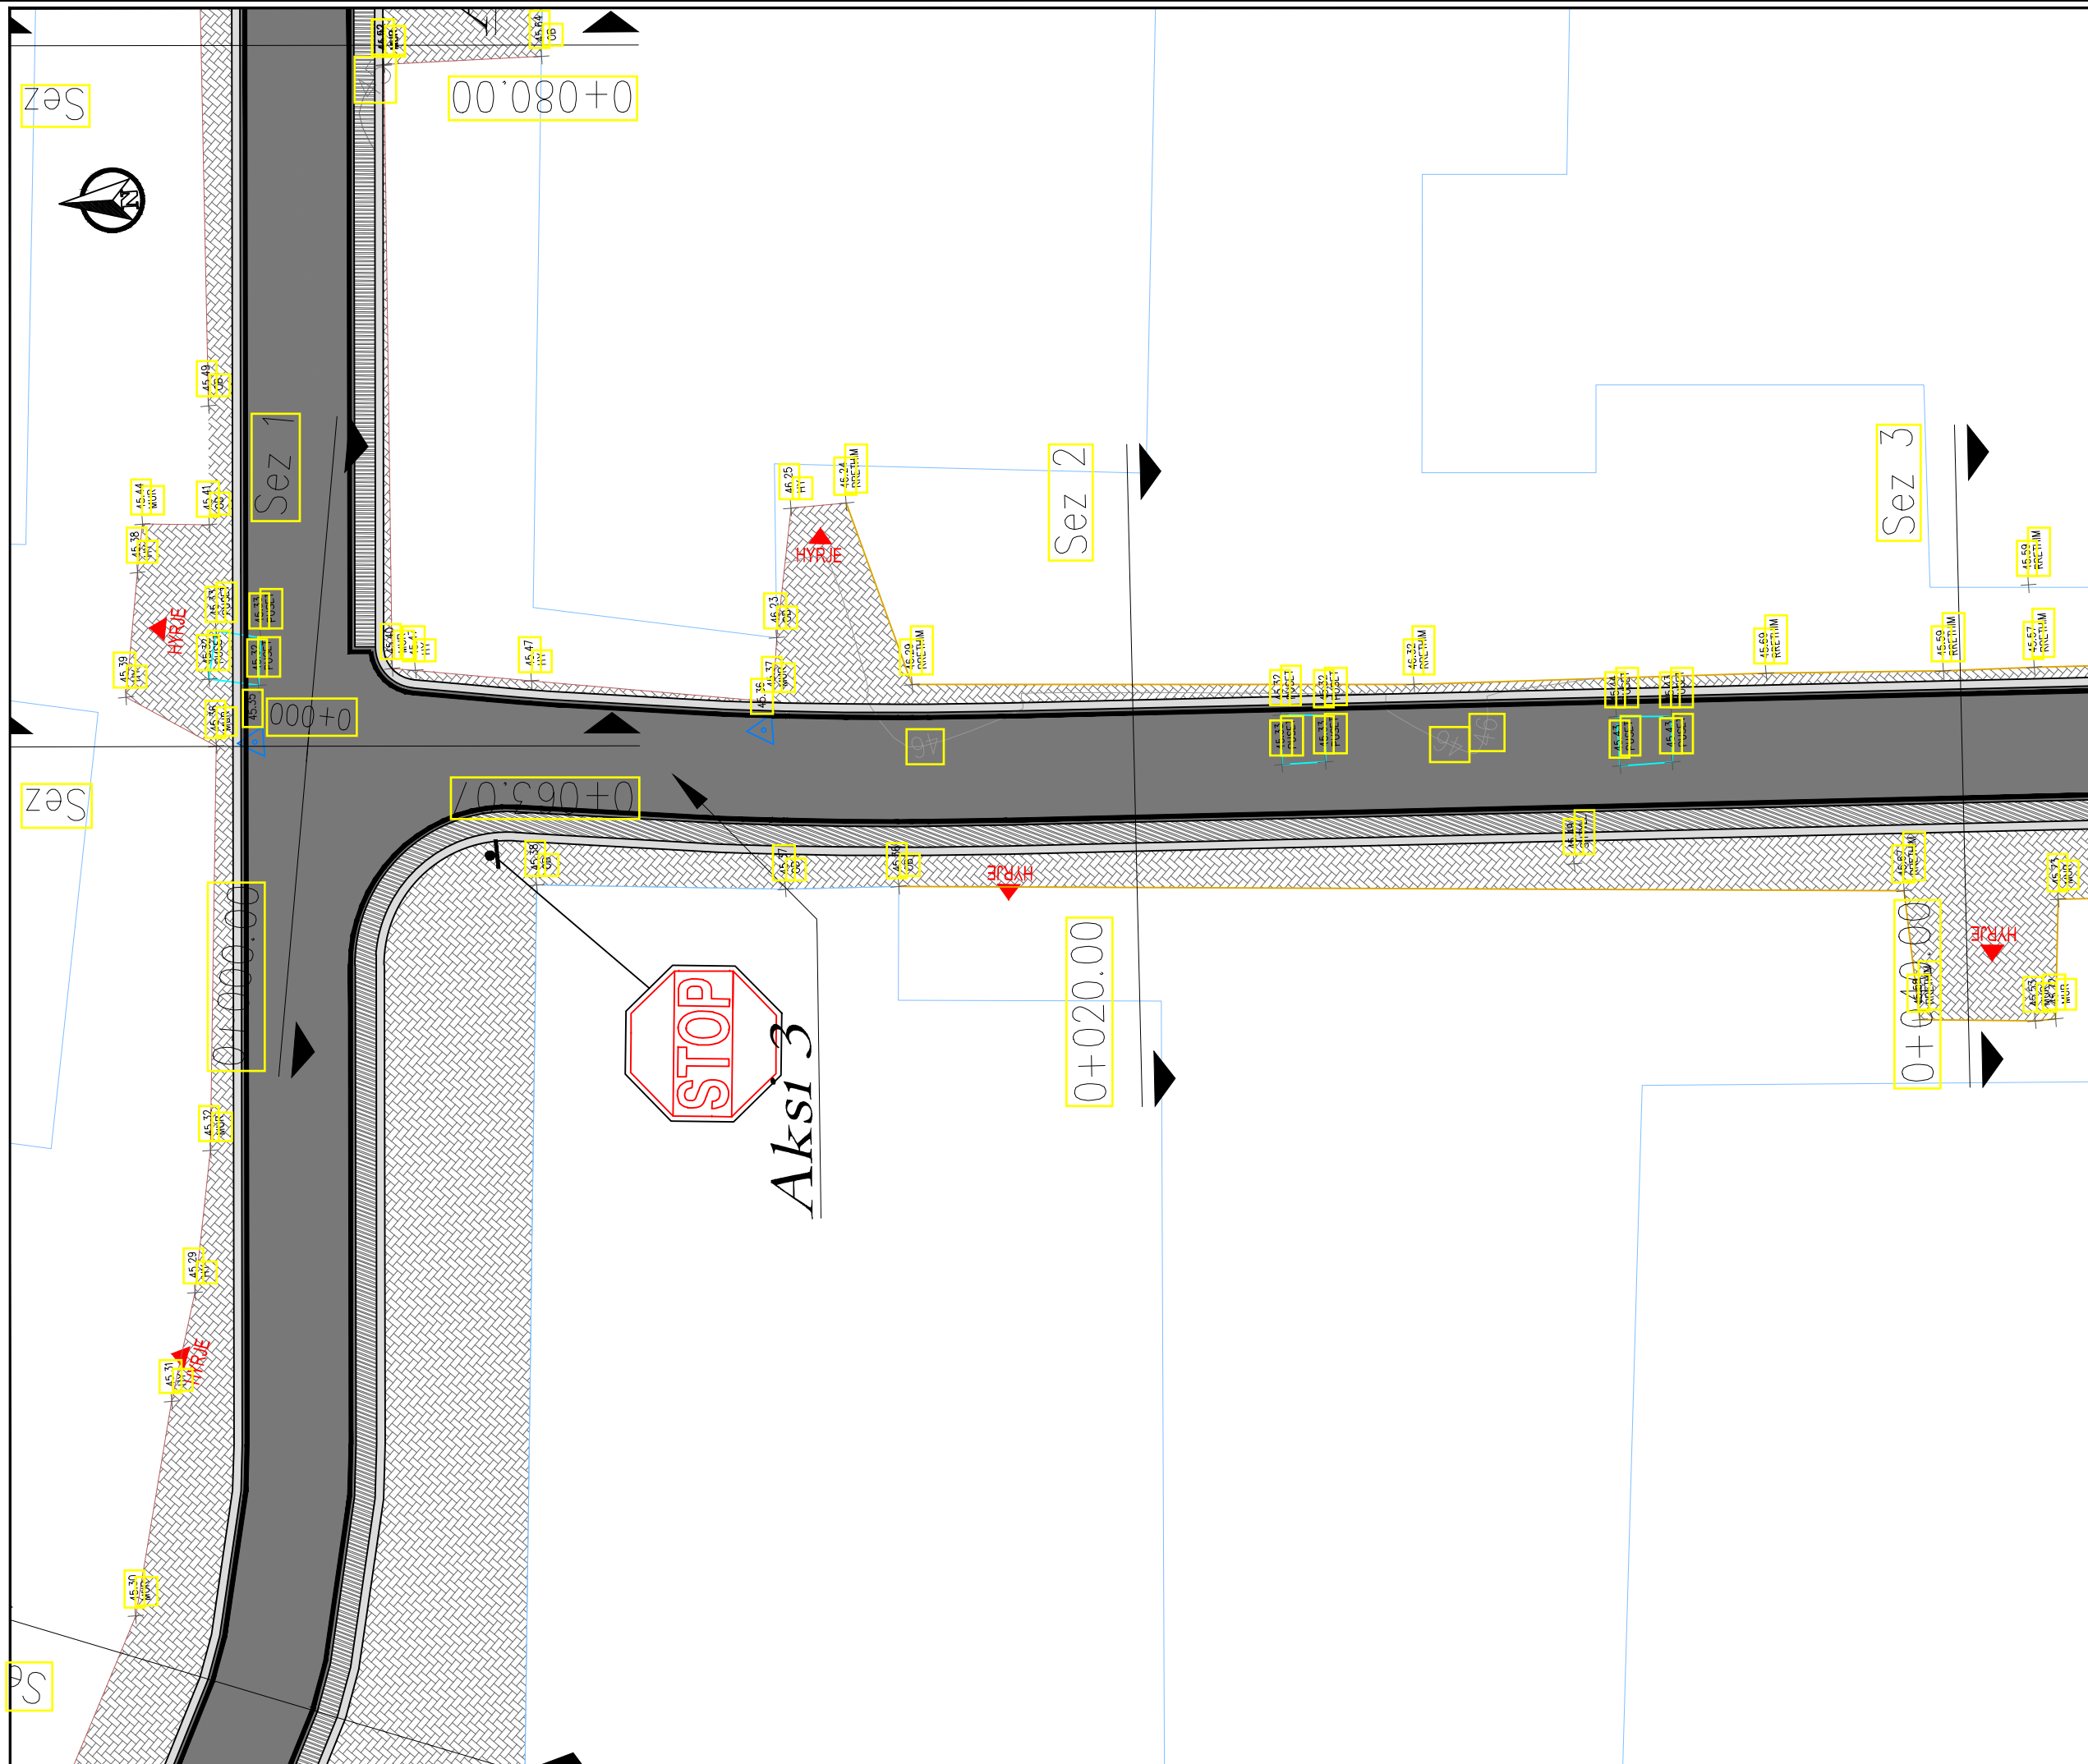

Shenime

Legjenda

- Asfalt i ri
- Vijezime
- Kunete
- Bordure e re
- Trotuar
- Objekte
- Rruga ekzistuese
- Puse te ekzistuese
- Rrethim
- Mur rrethues
- Tabela te sinjalistikes

Investitor
Bashkia Shkoder

Emertimi i projektit
Rikonstrukcion i rruges "Hamit Gjylbegu"

Faza e Projektit
PROJEKT ZBATIM

Projekti i infrastruktures

Konsulentit


Civil Engineering Consultants

Projektoi	Emer	Mbiemer	Firma
Insh. Nderim	Vangush	MBRICE	
Insh. Nderim	Anduen	MBRICE	
Insh. Mekanik	Paskal	JARAZI	
Insh. Gjeolog	Pellumb	TOSKA	
Insh. Elektrik	Gazmir	ISAKAJ	
Insh. Topograf	Nuredin	HAMZAI	
Arkitekte	Gentjana	CENGA	
Topograf	Eroglan	MUCA	

Dwg.Nr. H3.01

Emertimi fletes:
Planimetria e sinjalistikes

Shkalla:
A3 - 1:150

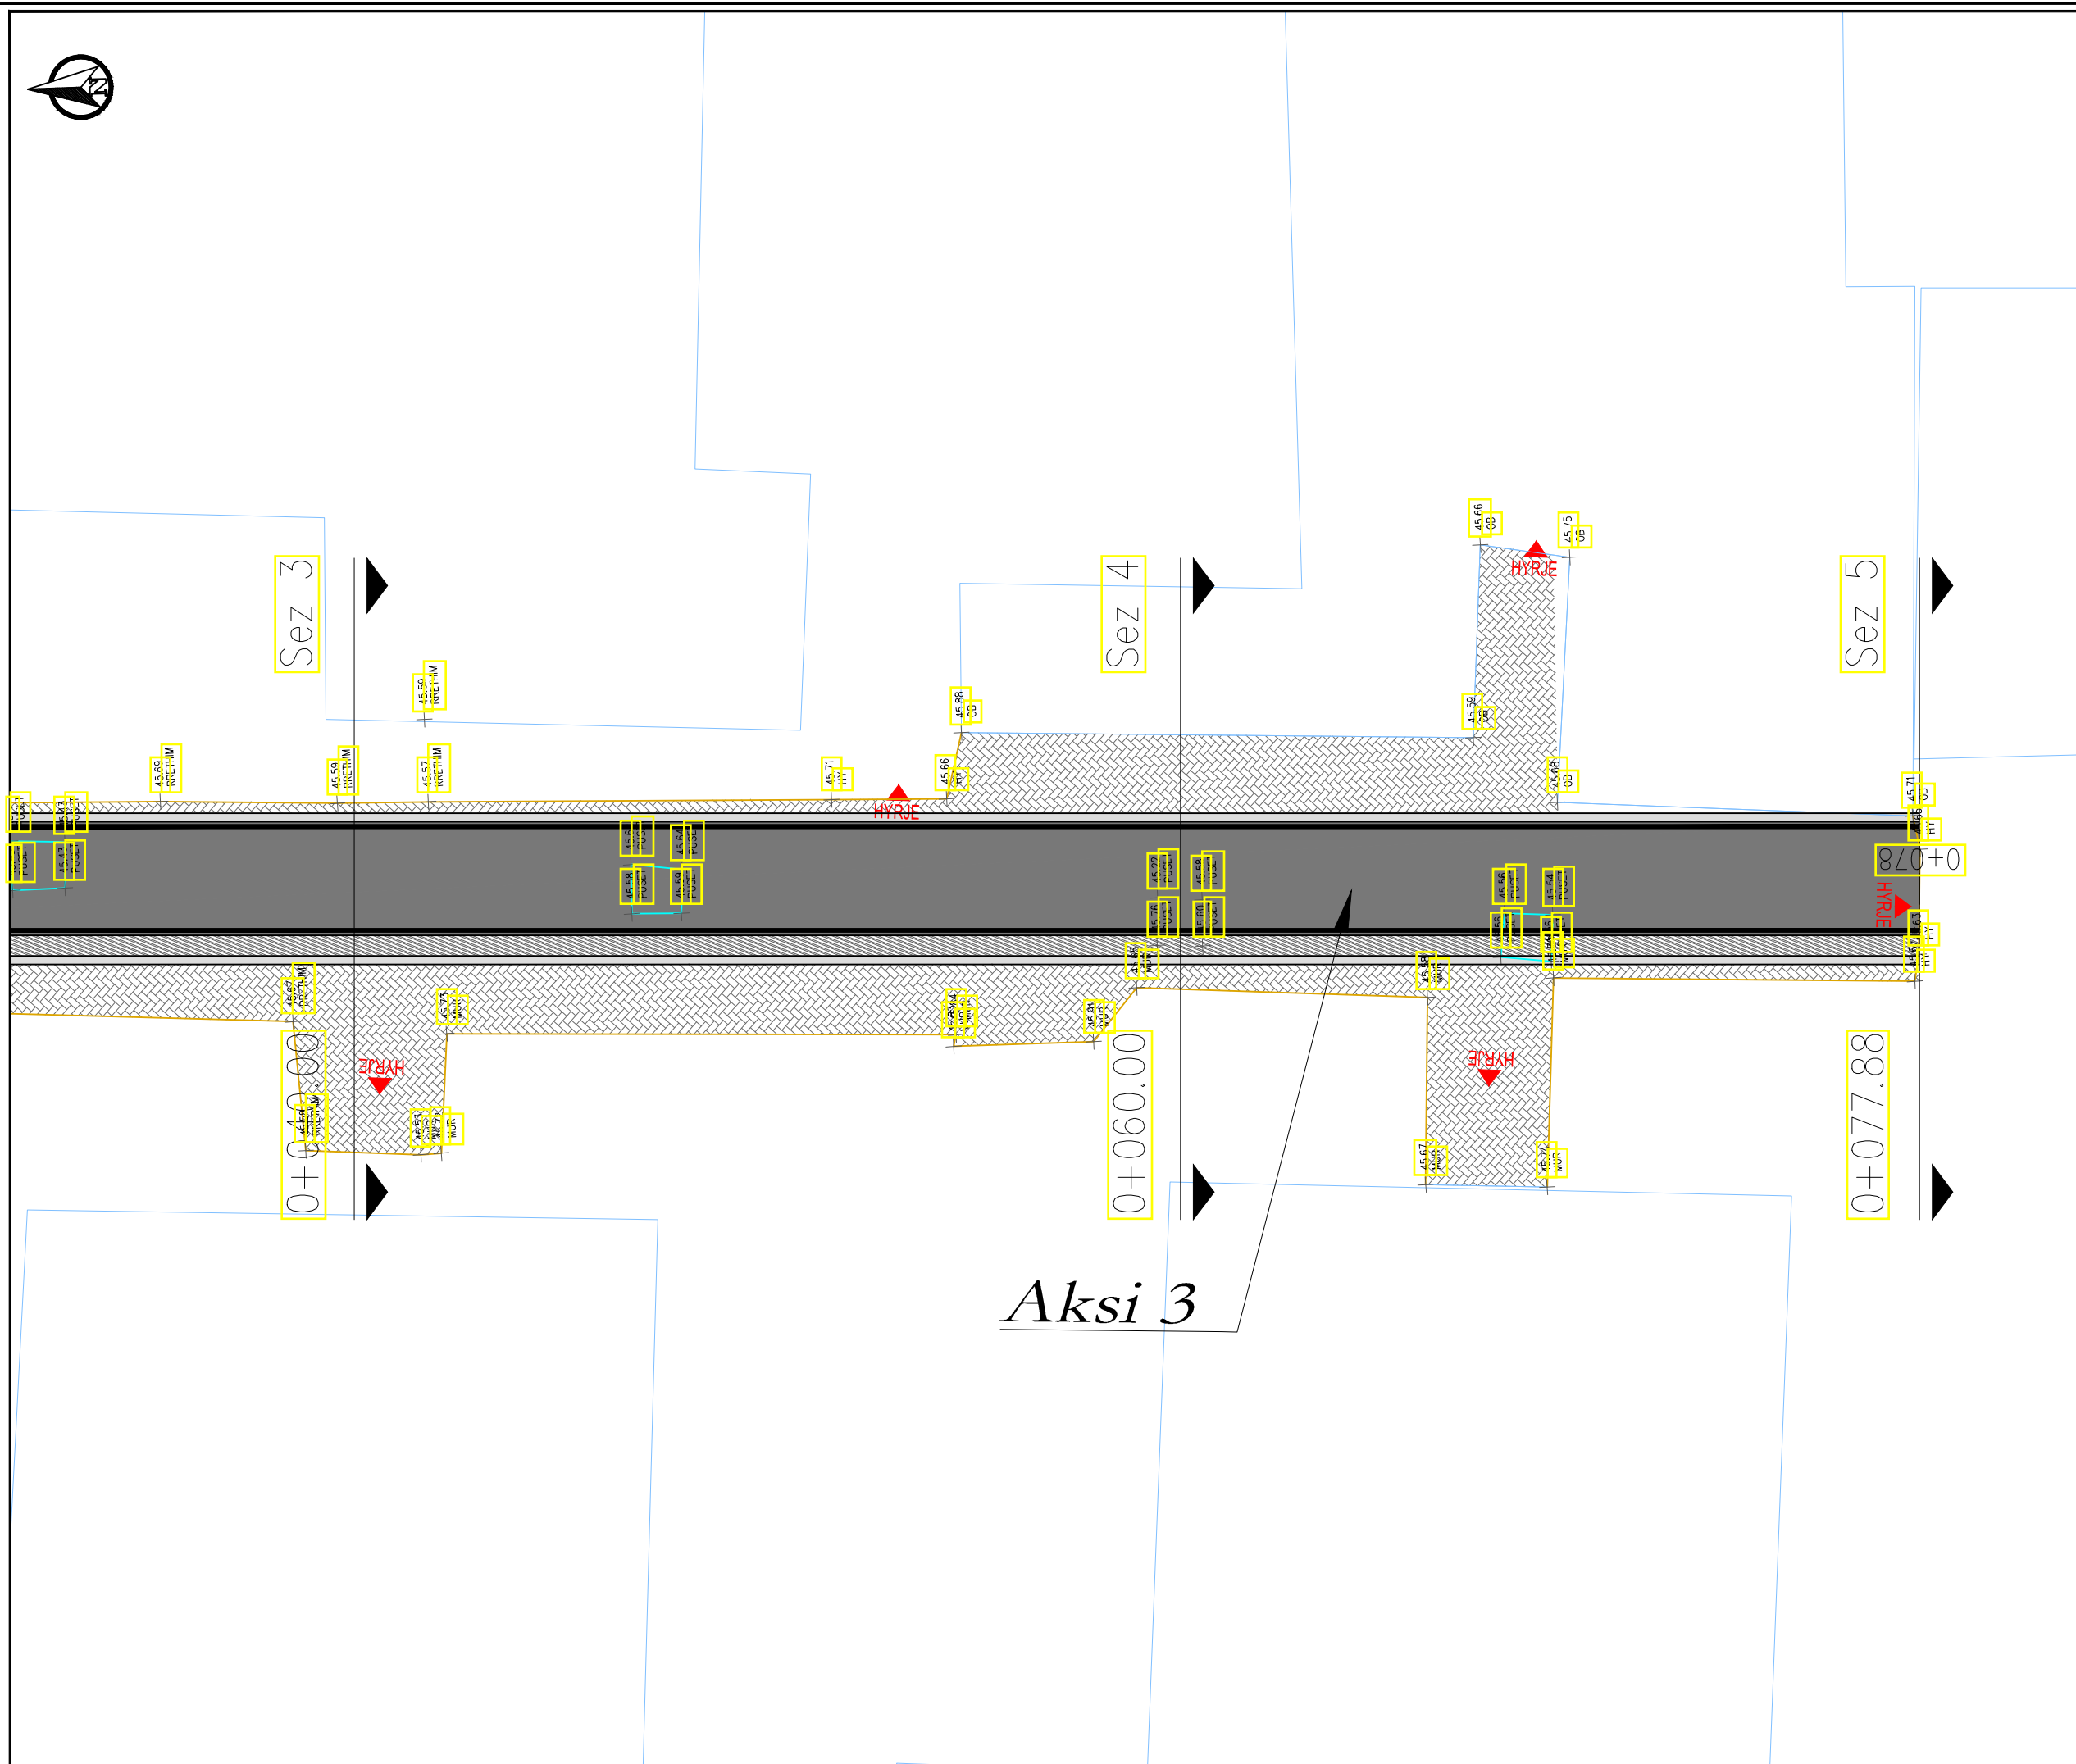

Shenime

- Legjenda*
- Astfalt i ri
 - Vjezime
 - Kunete
 - Bordure e re
 - Trotuar
 - Objekte
 - Rruga ekzistuese
 - Pusete ekzistuese
 - Rrethim
 - Mur rrethues
 - Tabela te sinjalistikes

Investitor
Bashkia Shkoder



Emertimi i projektit
Rikonstrukcion i rruges "Hamit Gjylbegu"

Faza e Projektit
PROJEKT ZBATIM


Projekti i infrastrukturës

Konsulentit
C.E.C Group
Civil Engineering Consultants

Projektoi	Emer	Mbiemer	Firma
Insh. Nderim	Vangush	MBRICE	
Insh. Nderim	Andaen	MBRICE	
Insh. Mekanik	Paskal	JARAZI	
Insh. Gjeolog	Pellumb	TOSKA	
Insh. Elektrik	Gazmir	ISAKAJ	
Insh. Topograf	Nuredin	HAMZAI	
Arkitekte	Gentjana	CENGA	
Topograf	Eroglan	MUCA	



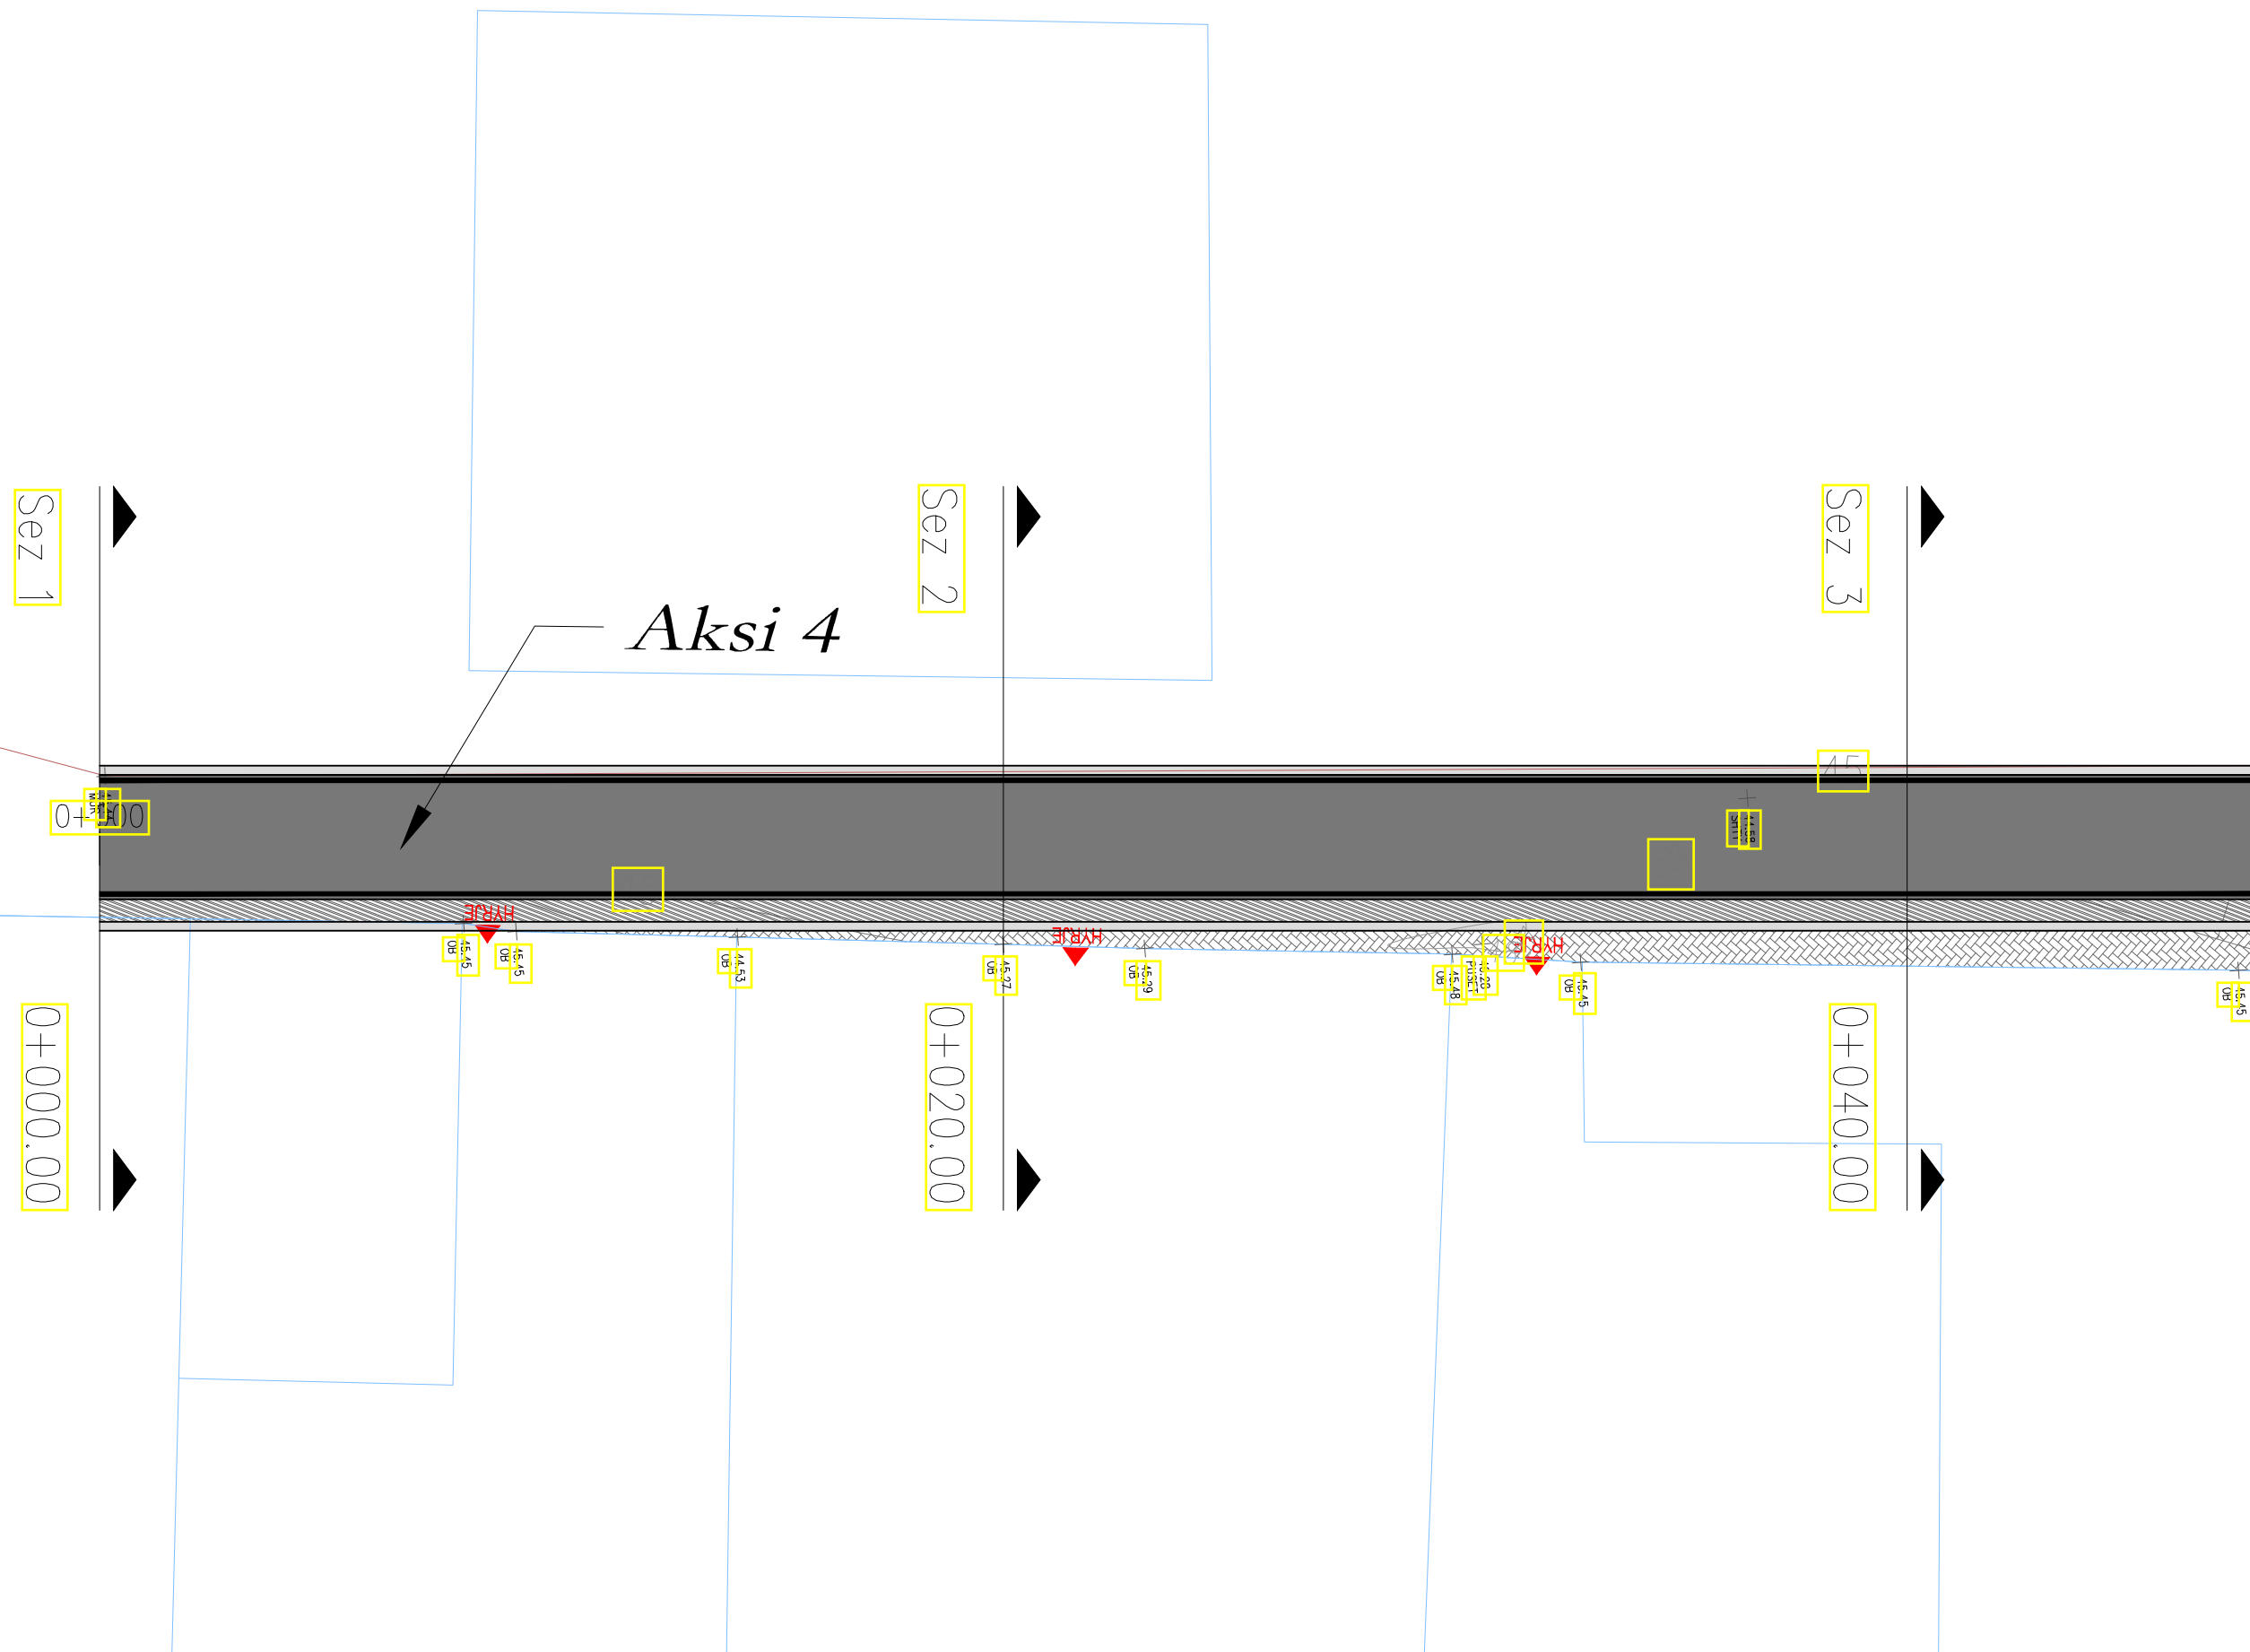



Dwg.Nr. H3.02
Emertimi fletes:
Planimetria e sinjalistikes

Shkalla:
A3 - 1:150



Shenime

 Legjenda

-  Asfalt i ri
-  Vjezime
-  Kunete
-  Bordure e re
-  Trotuar
-  Objekte
-  Rruga ekzistuese
-  Pusete ekzistuese
-  Rrethim
-  Mur rrethues
-  Tabela te sinjalistikes

Investitor
Bashkia Shkoder



Emertimi i projektit
Rikonstruksion i rruges "Hamit Gjylbegu"

Faza e Projektit
PROJEKT ZBATIM


Projekti i infrastrukturës

Konsulentit
C.E.C Group
Civil Engineering Consultants

Projektoi	Emer Mbiemer	Firma
Insh. Nderim	Vangush MBRICË	
Insh. Nderim	Andren MBRICË	
Insh. Mekanik	Paskal JARAZI	
Insh. Gjeolog	Pellumb TOSKA	
Insh. Elektrik	Gazmir ISAKAJ	
Insh. Topograf	Nuredin HAMZAI	
Arkitekte	Gentjana CENGA	
Topograf	Eroglan MUCA	

Dwg.Nr. H4.01
Emertimi fletes:
Planimetria e sinjalistikes

Shkalla:
A3 - 1:150

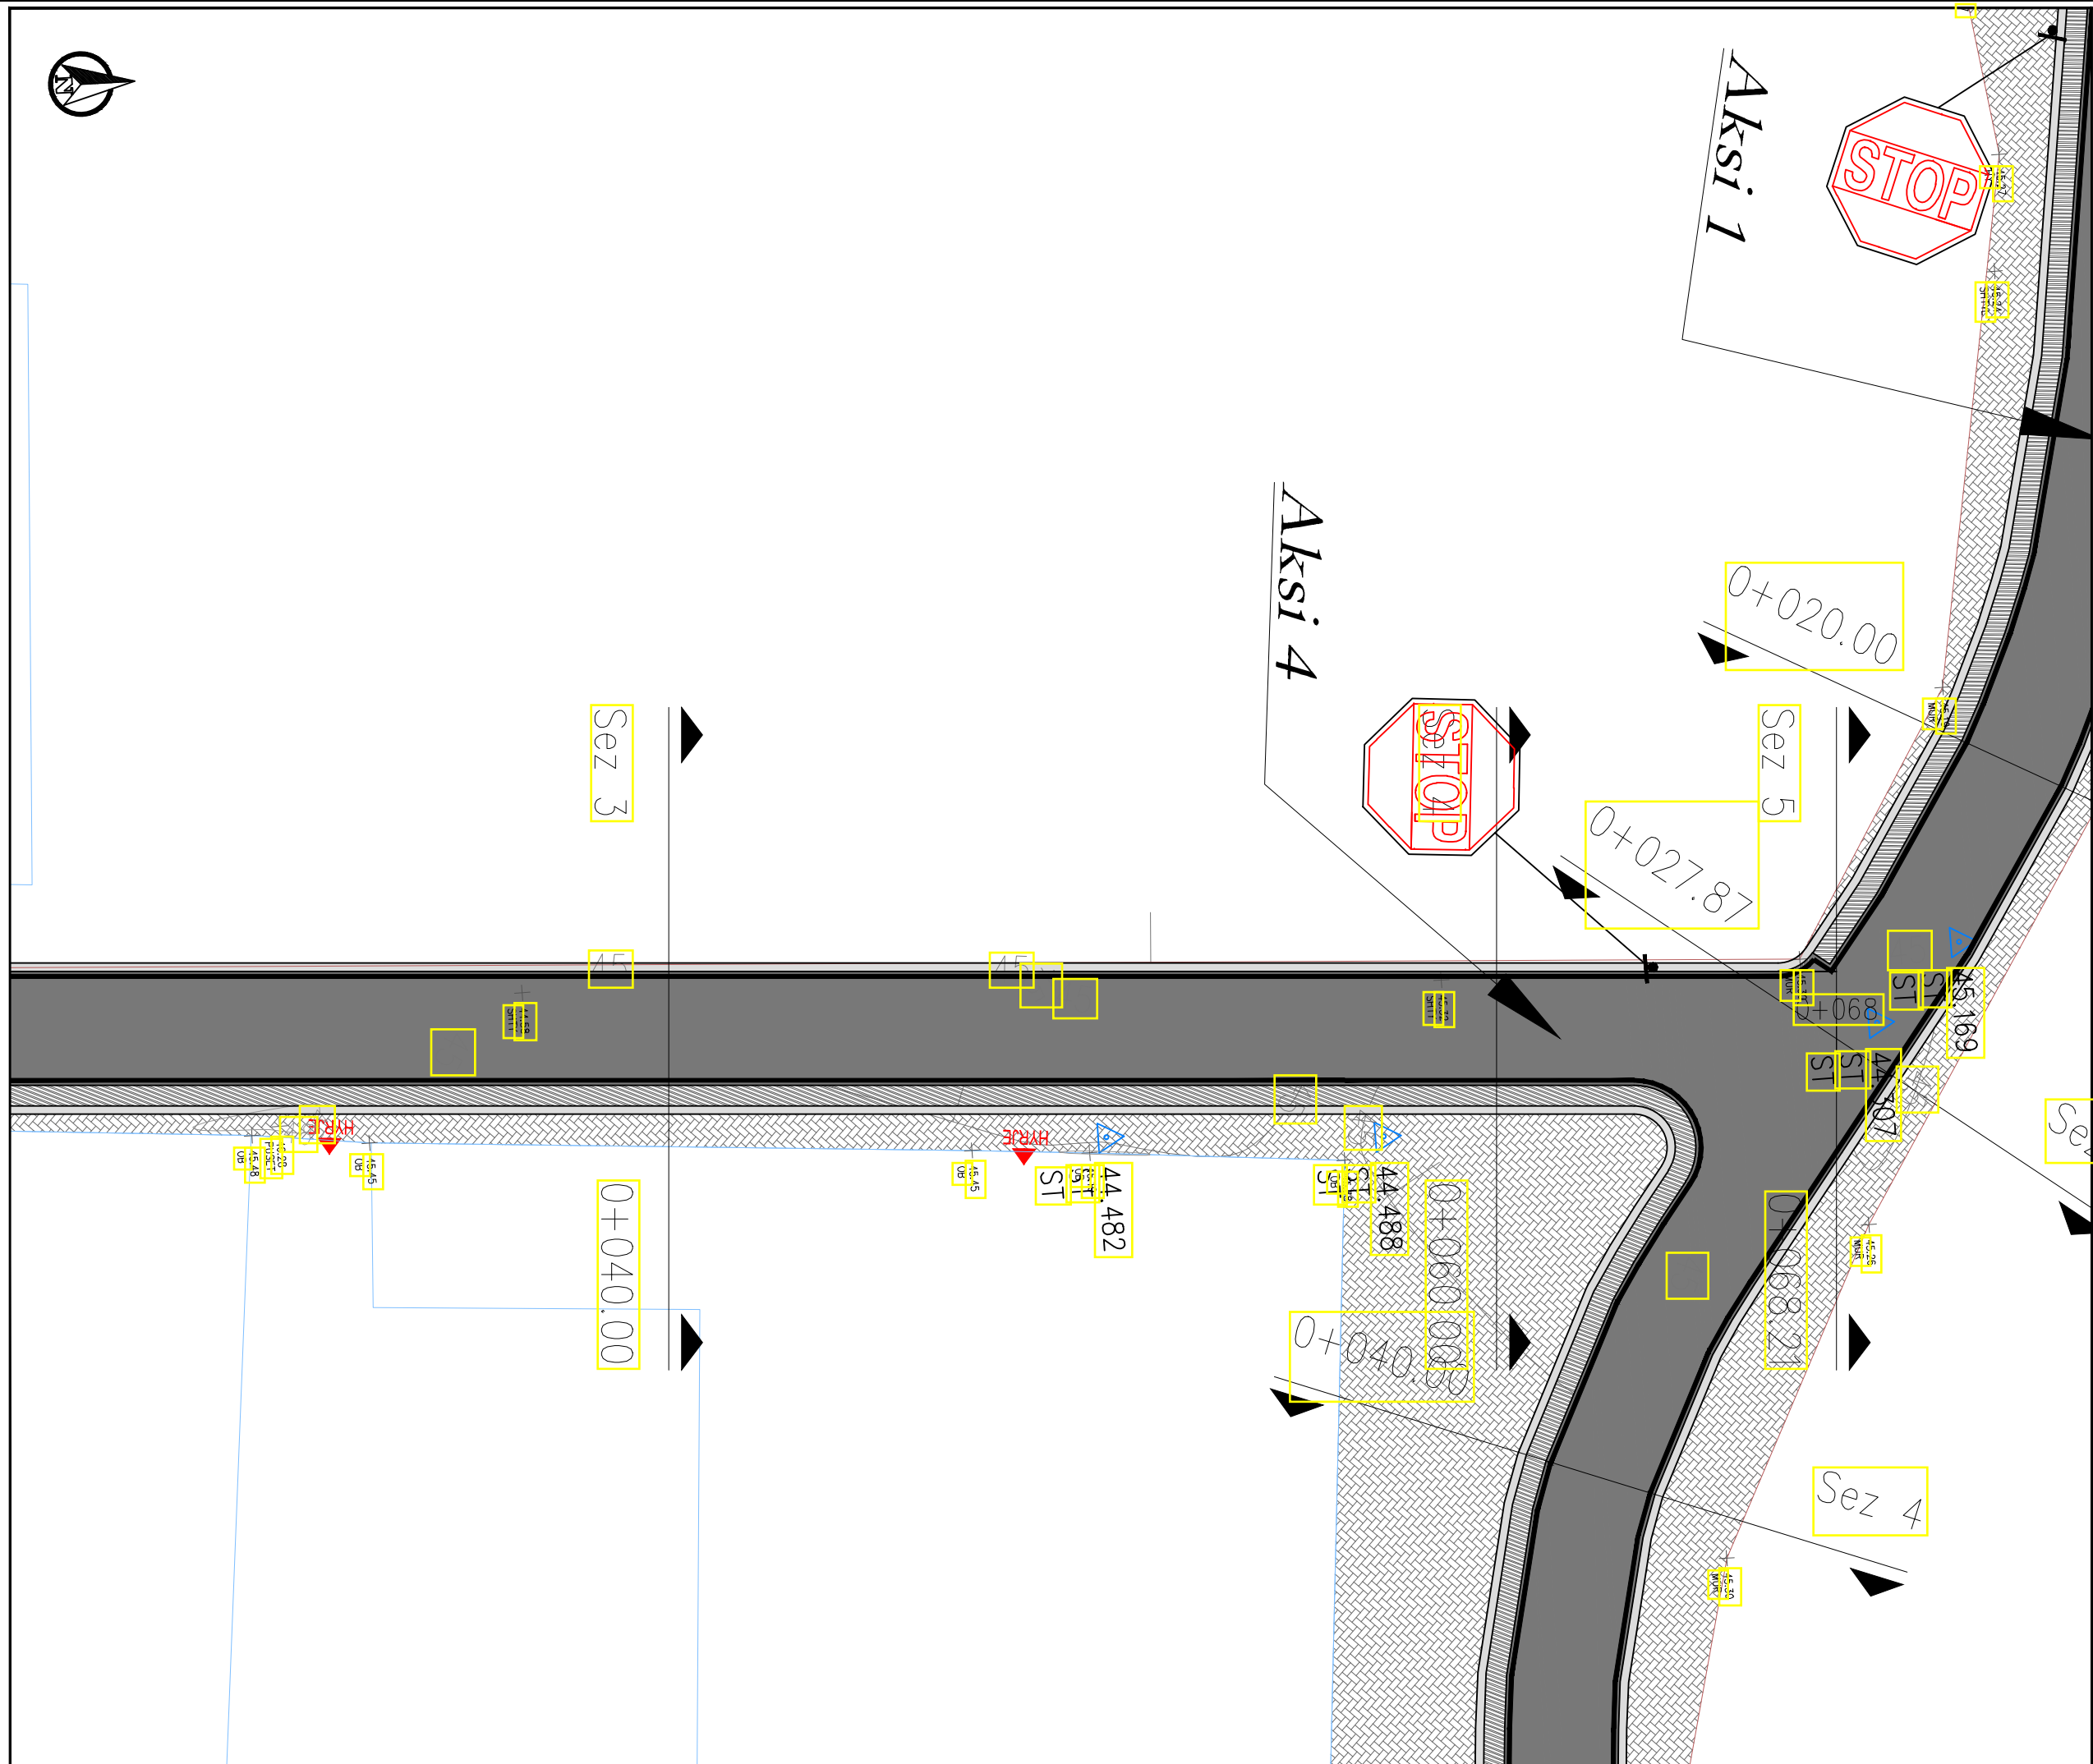

Shenime

Legjenda

- Asfalt i ri
- Vijezi
- Kunete
- Bordure e re
- Trotuar
- Objekte
- Rruga ekzistuese
- Pusete ekzistuese
- Rrethim
- Mur rrethues
- Tabela te sinjalistikes

Investitor
Bashkia Shkoder

Emertimi i projektit
Rikonstruksion i rruges "Hamit Gjylbegu"

Faza e Projektit
PROJEKT ZBATIM

Projekti i infrastruktures

Konsulent

C.E.C Group
Civil Engineering Consultants

Projektoi	Emer Mbiemer	Firma
Insh. Nderim	Vangush MBRICE	
Insh. Nderim	Andren MBRICE	
Insh. Mekanik	Paskal JARAZI	
Insh. Gjeolog	Pellumb TOSKA	
Insh. Elektrik	Gazmir ISAKAJ	
Insh. Topograf	Nuredin HAMZAI	
Arkitekte	Gentjana CENGA	
Topograf	Eroglan MUCA	

Dwg.Nr. H4.02

Emertimi fletes:
Planimetria e sinjalistikes

Shkalla:
A3 - 1:150