


PLANIMETRIA
RRUGA E PARKUT ENERGJITIK DHE INDUSTRIAL
PORTO-ROMANO

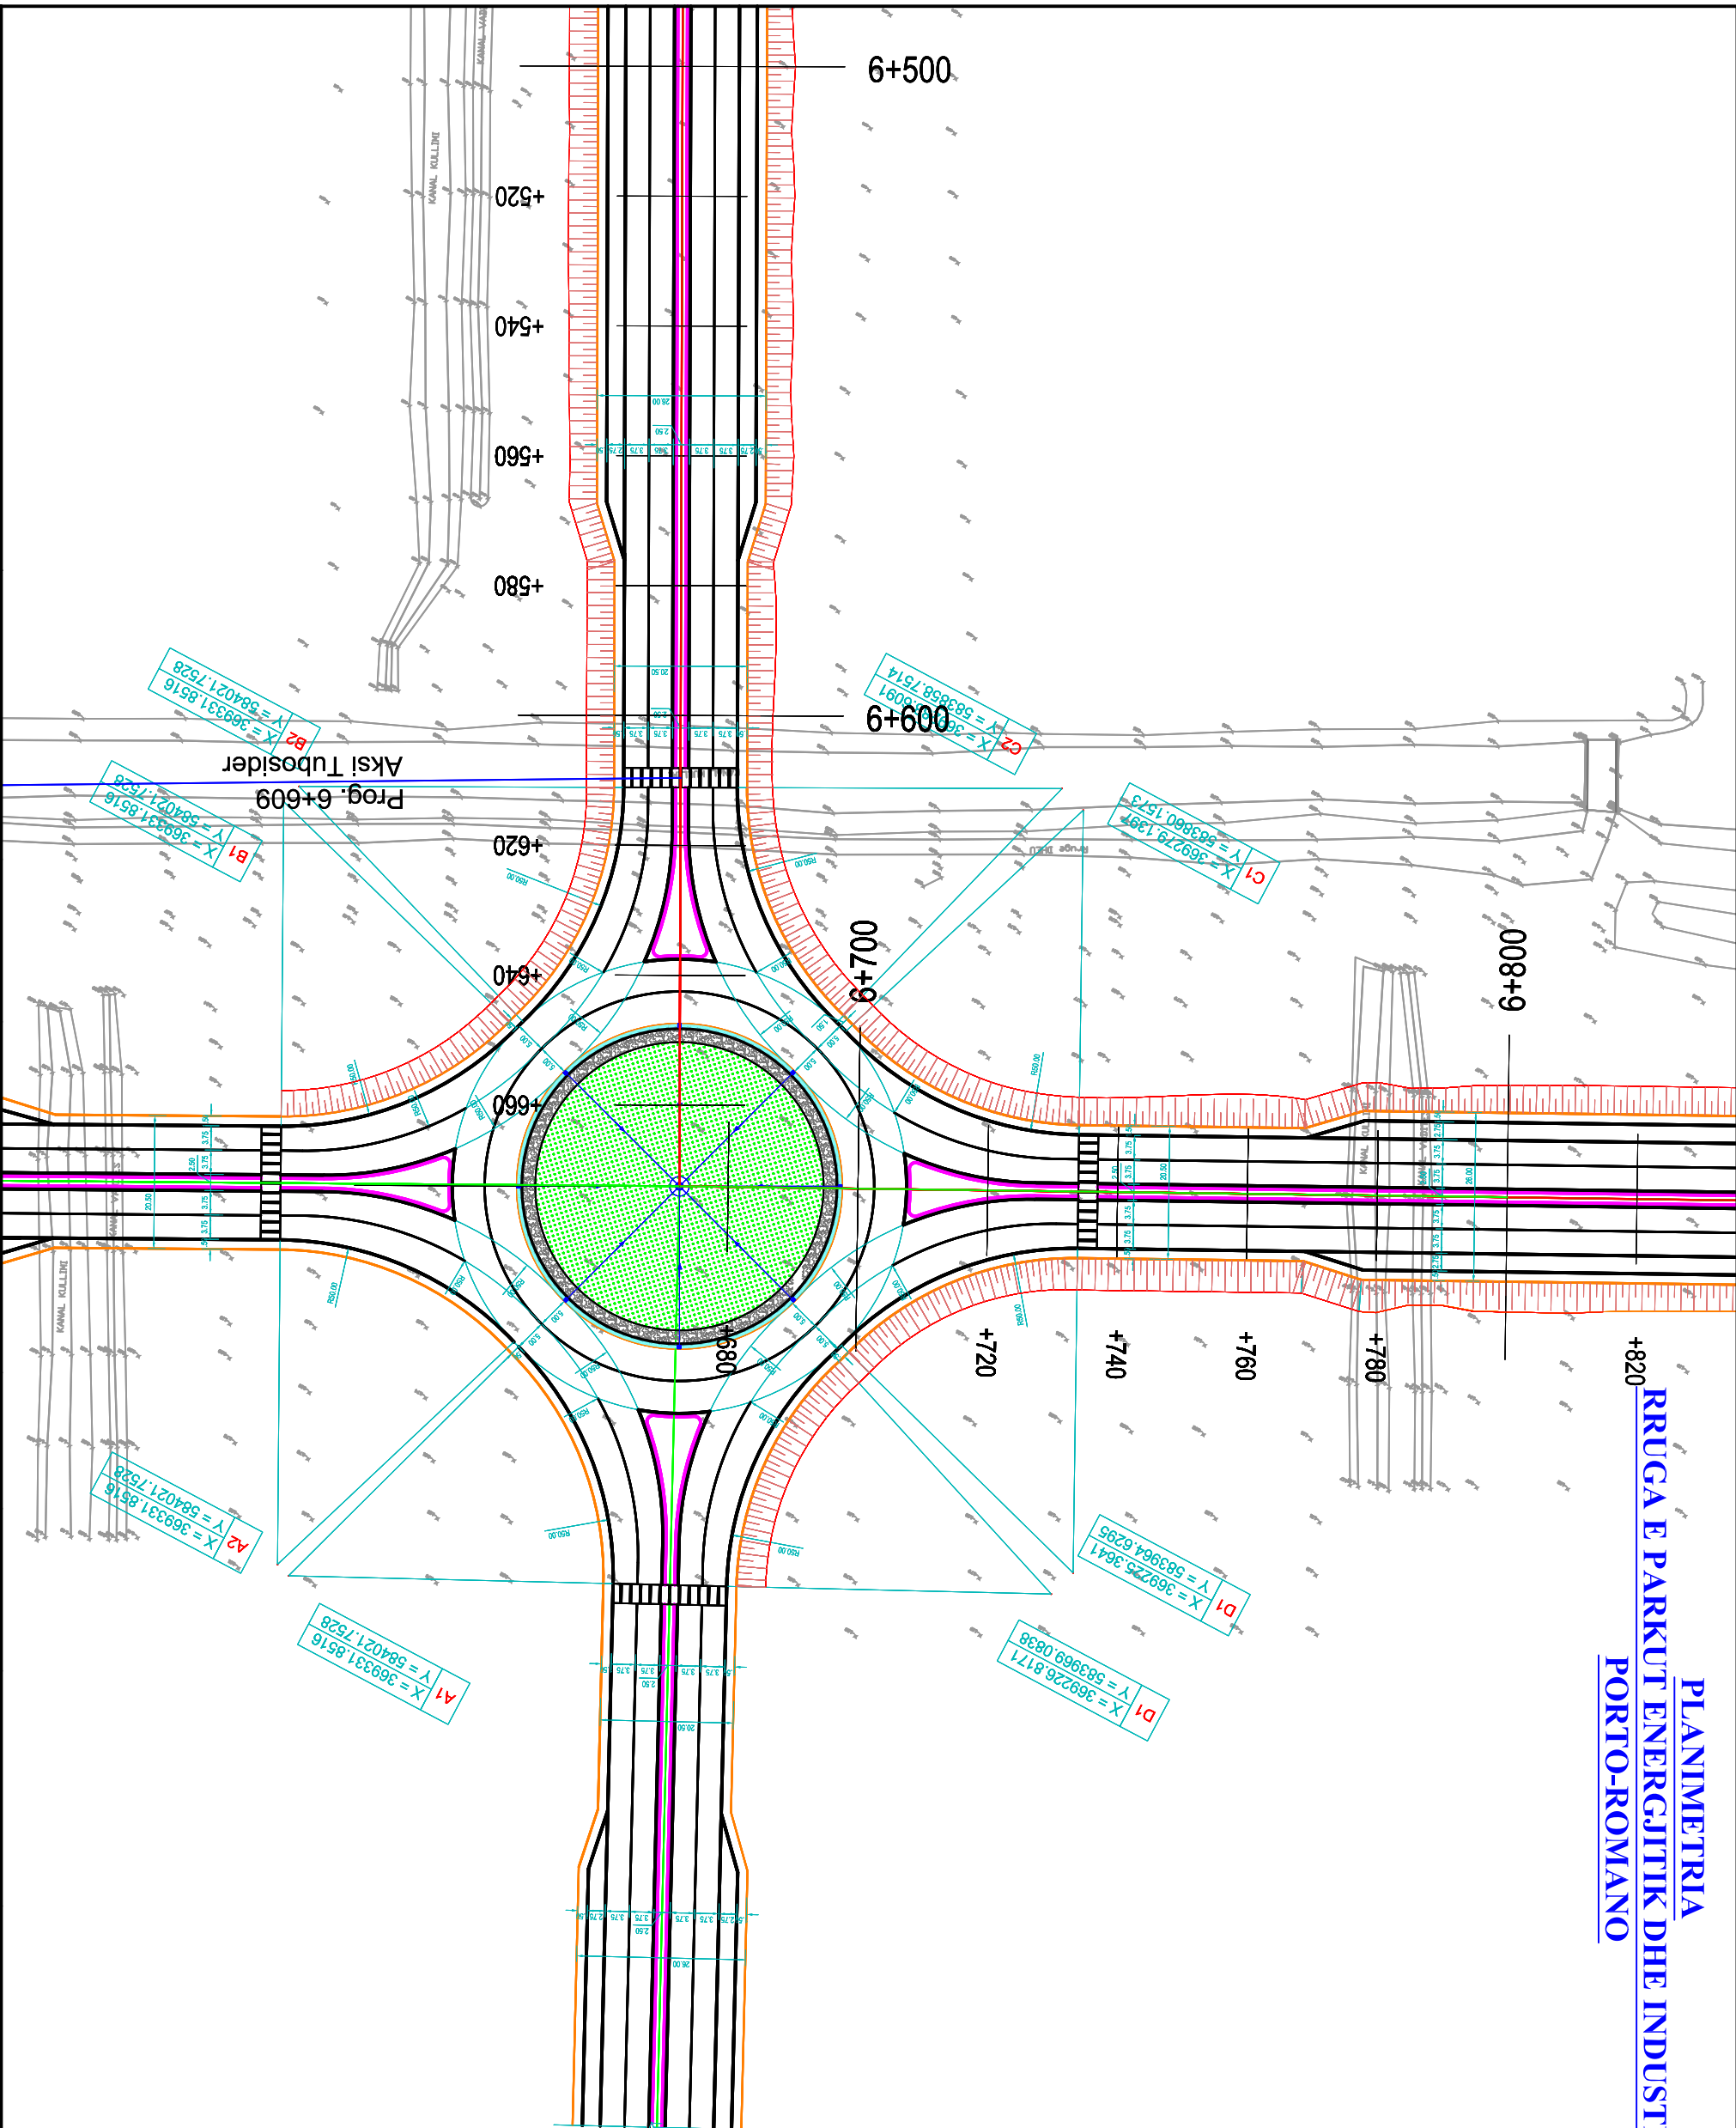



REPUBLIKA E SHQIPERISE
MINISTRIA E PUNEVE PUBLIKE, TRANSPORTIT DHE
TELEKOMUNIKACIONIT
DREKTORIA E PERCJITHESHME E RRUGEVE

PROJEKT ZBATIM

NENTOR 2008

DREKTOR

Dr. Ing. Faruk KABLA

DREJTUES PROJEKTI

Dr. Ing. Faruk KABLA

PROJEKTUES

Dr. Ing. Faruk KABLA
Ing. Sokol METOJA
Ing. Shpresa HASANAJ

KONTROLLI

MIRATOI

SHEINIME



AP - Infrastrukturprojekt Ltd.

Adresa: Rr. 25 Shkurt 12, K.2 Tiranë, Shqipëri
Tel: +355 (0)6 221 000 Fax: +355 (0)6 20 71 18
E-mail: info@ap-transport.com Web: www.ap-transport.com

STUDIM PROJEKTIM
"RRUGA E PORTO-ROMANOS, DURRES"

PLANIMETRIA

1:1000

Fleta