


**PLANIMETRIA
RRUGA E PARRUT ENERJITIK DHE INDUSTRIAL
PORTO-ROMANO**

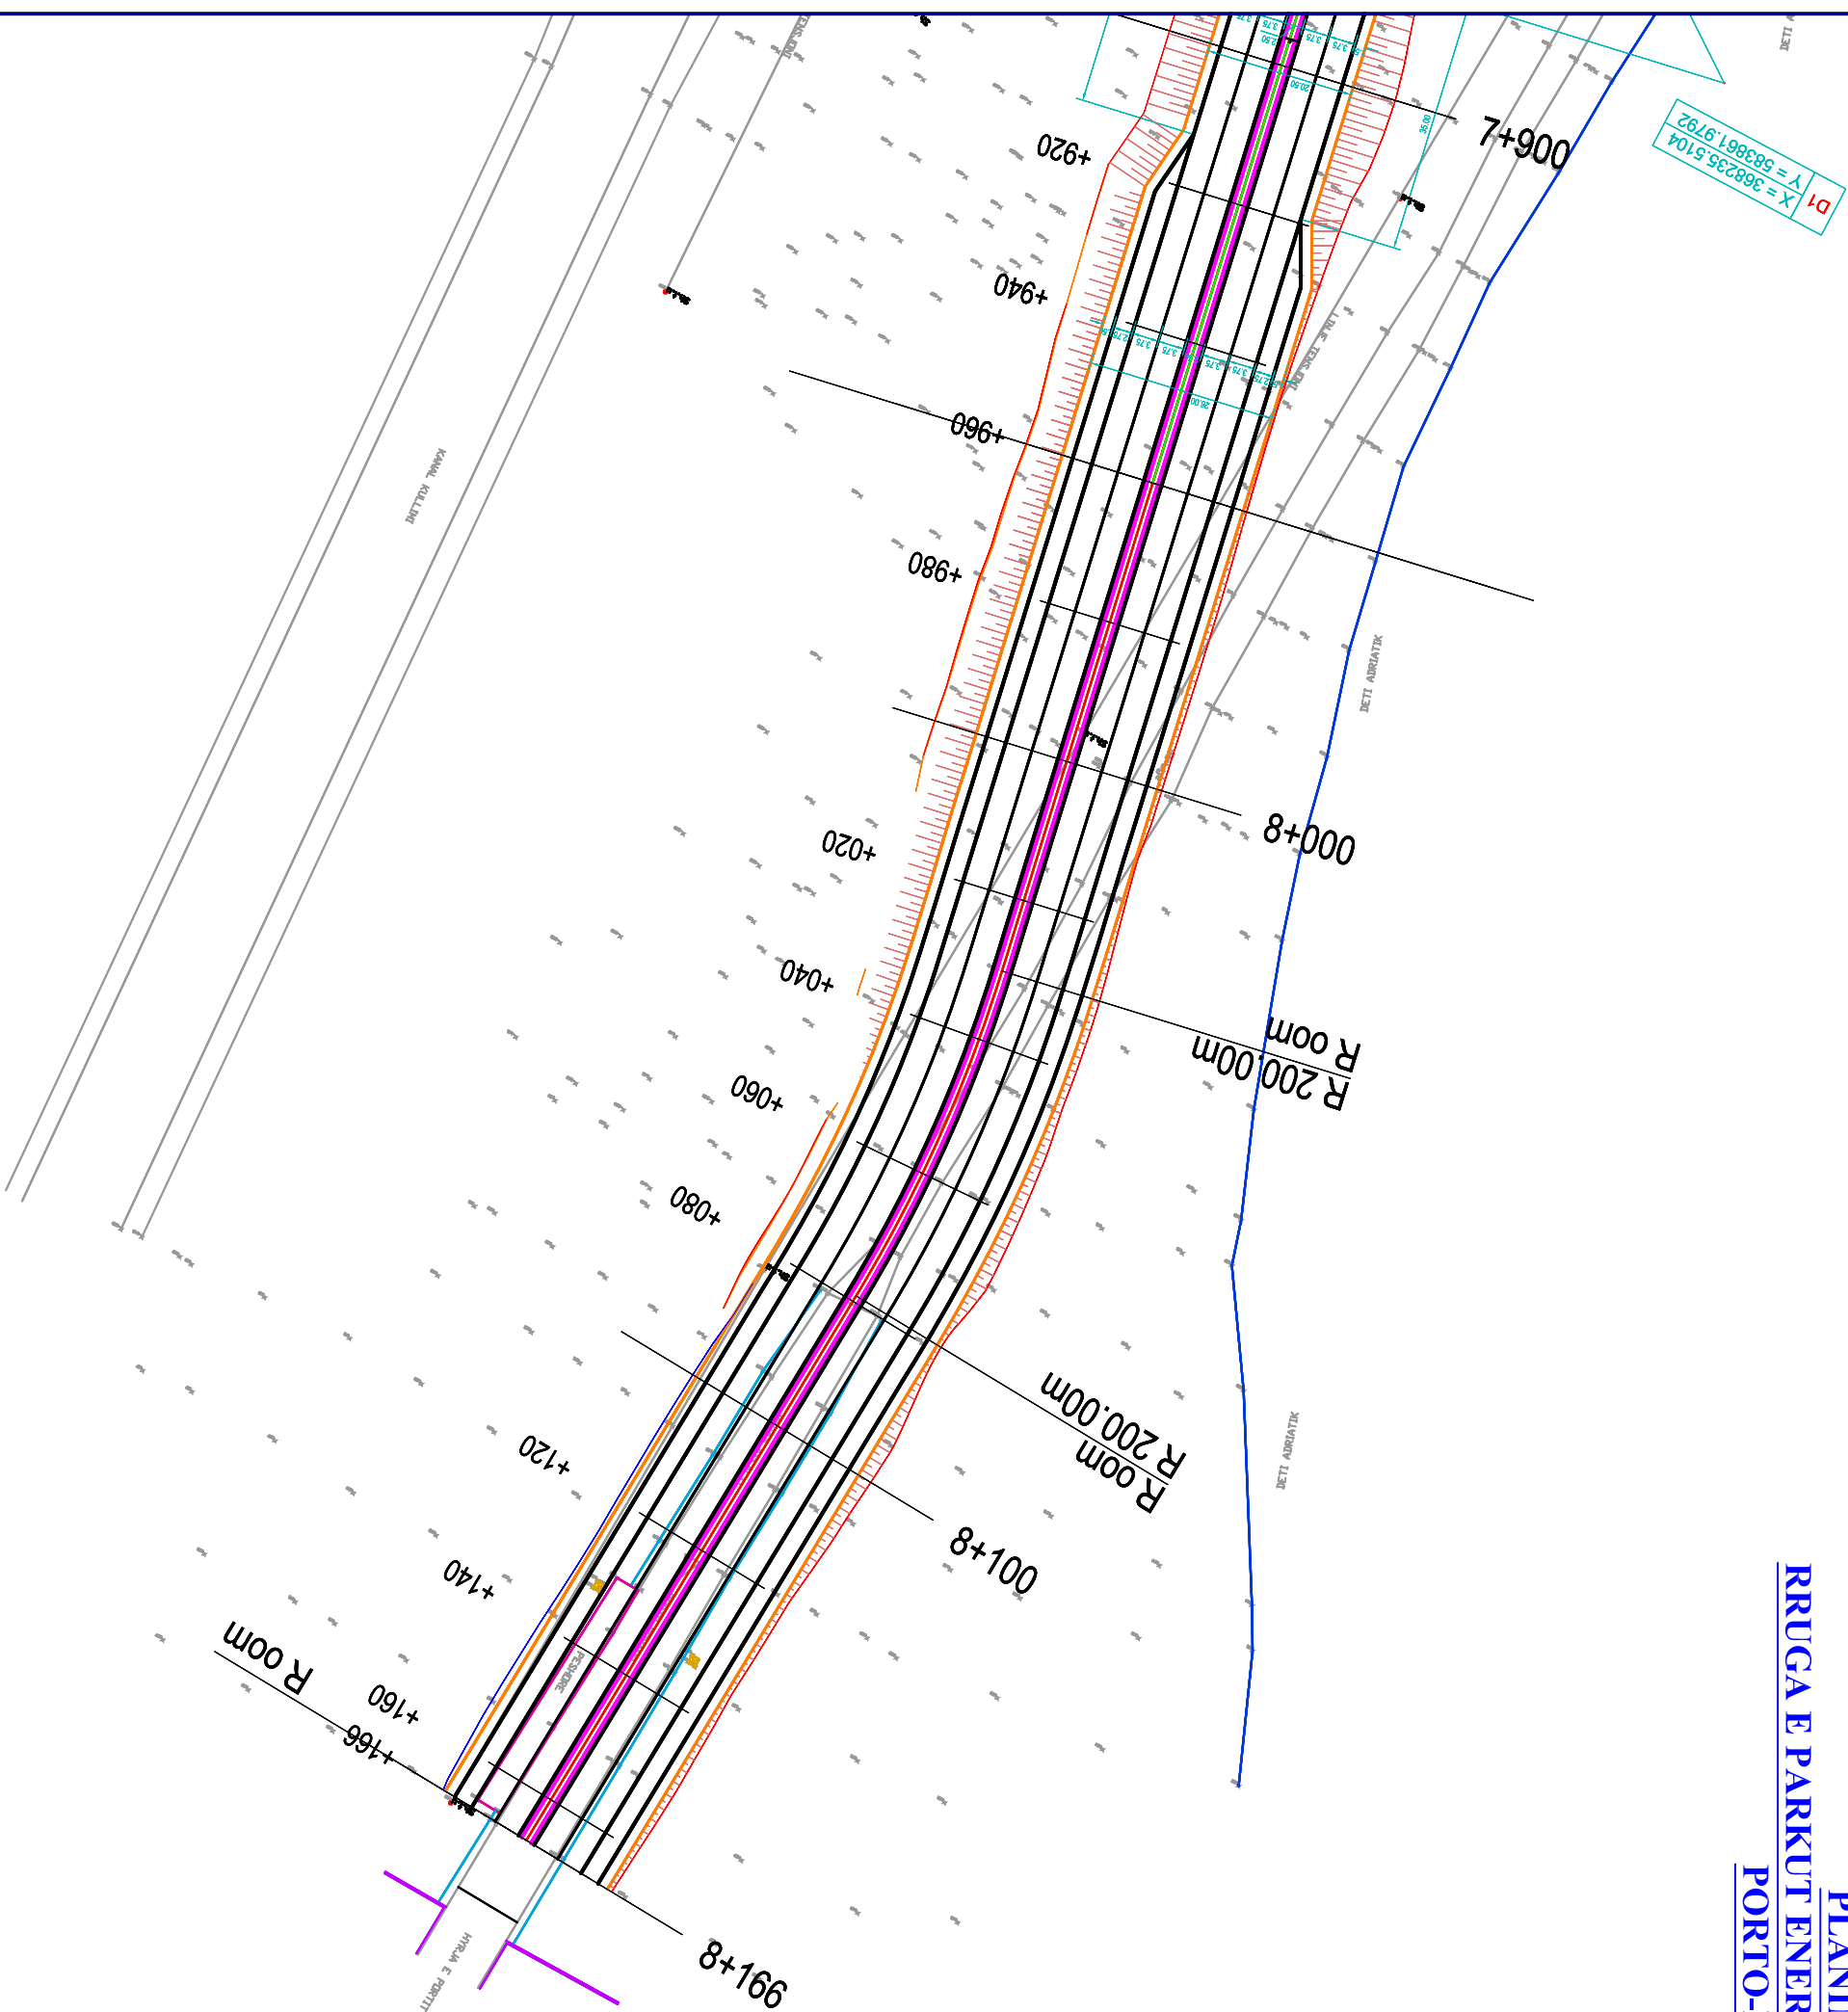

REPUBLIKA E SHQIPERISE
MINISTRIA E PUNEVE PUBLIKE, TRANSPORTIT DHE
TELEKOMUNIKACIONIT
 DREJTORIA E PERCJITESHME E RRUGEVE

PROJEKT ZBATIM		DREJTOR		DREJTUES PROJEKTI		PROJEKTUES		KONTROLLI		MIRATOI		SHENIME	
NENTOR 2008		Dr. Ing. Faruk KABA		Dr. Ing. Faruk KABA		Dr. Ing. Faruk KABA Ing. Shpresa HASANAJ							

STUDIUM PROJEKTIM		"RRUGA E PORTO-ROMANOS, DURRES"	
PLANIMETRIA	1:1000	Fleta	

AP - Infrastruktura-Projekt Ltd.
 Adresa: Bulevardi "Dimitri Shuteriqi" Nr. 10, Tiranë, Shqipëri
 Tel: +355 42 202 2000 Fax: +355 42 202 2001
 E-mail: info@ap-project.com