


**PROFILI GJATESOR**  
**RRUGA E PARKUT ENERGETIK**  
**DHE INDUSTRIAL PORTO-ROMANO**

SHK. H. 1:1000  
V. 1:100

Prog. 6+192 Tomb. katrore 1.5x2.5

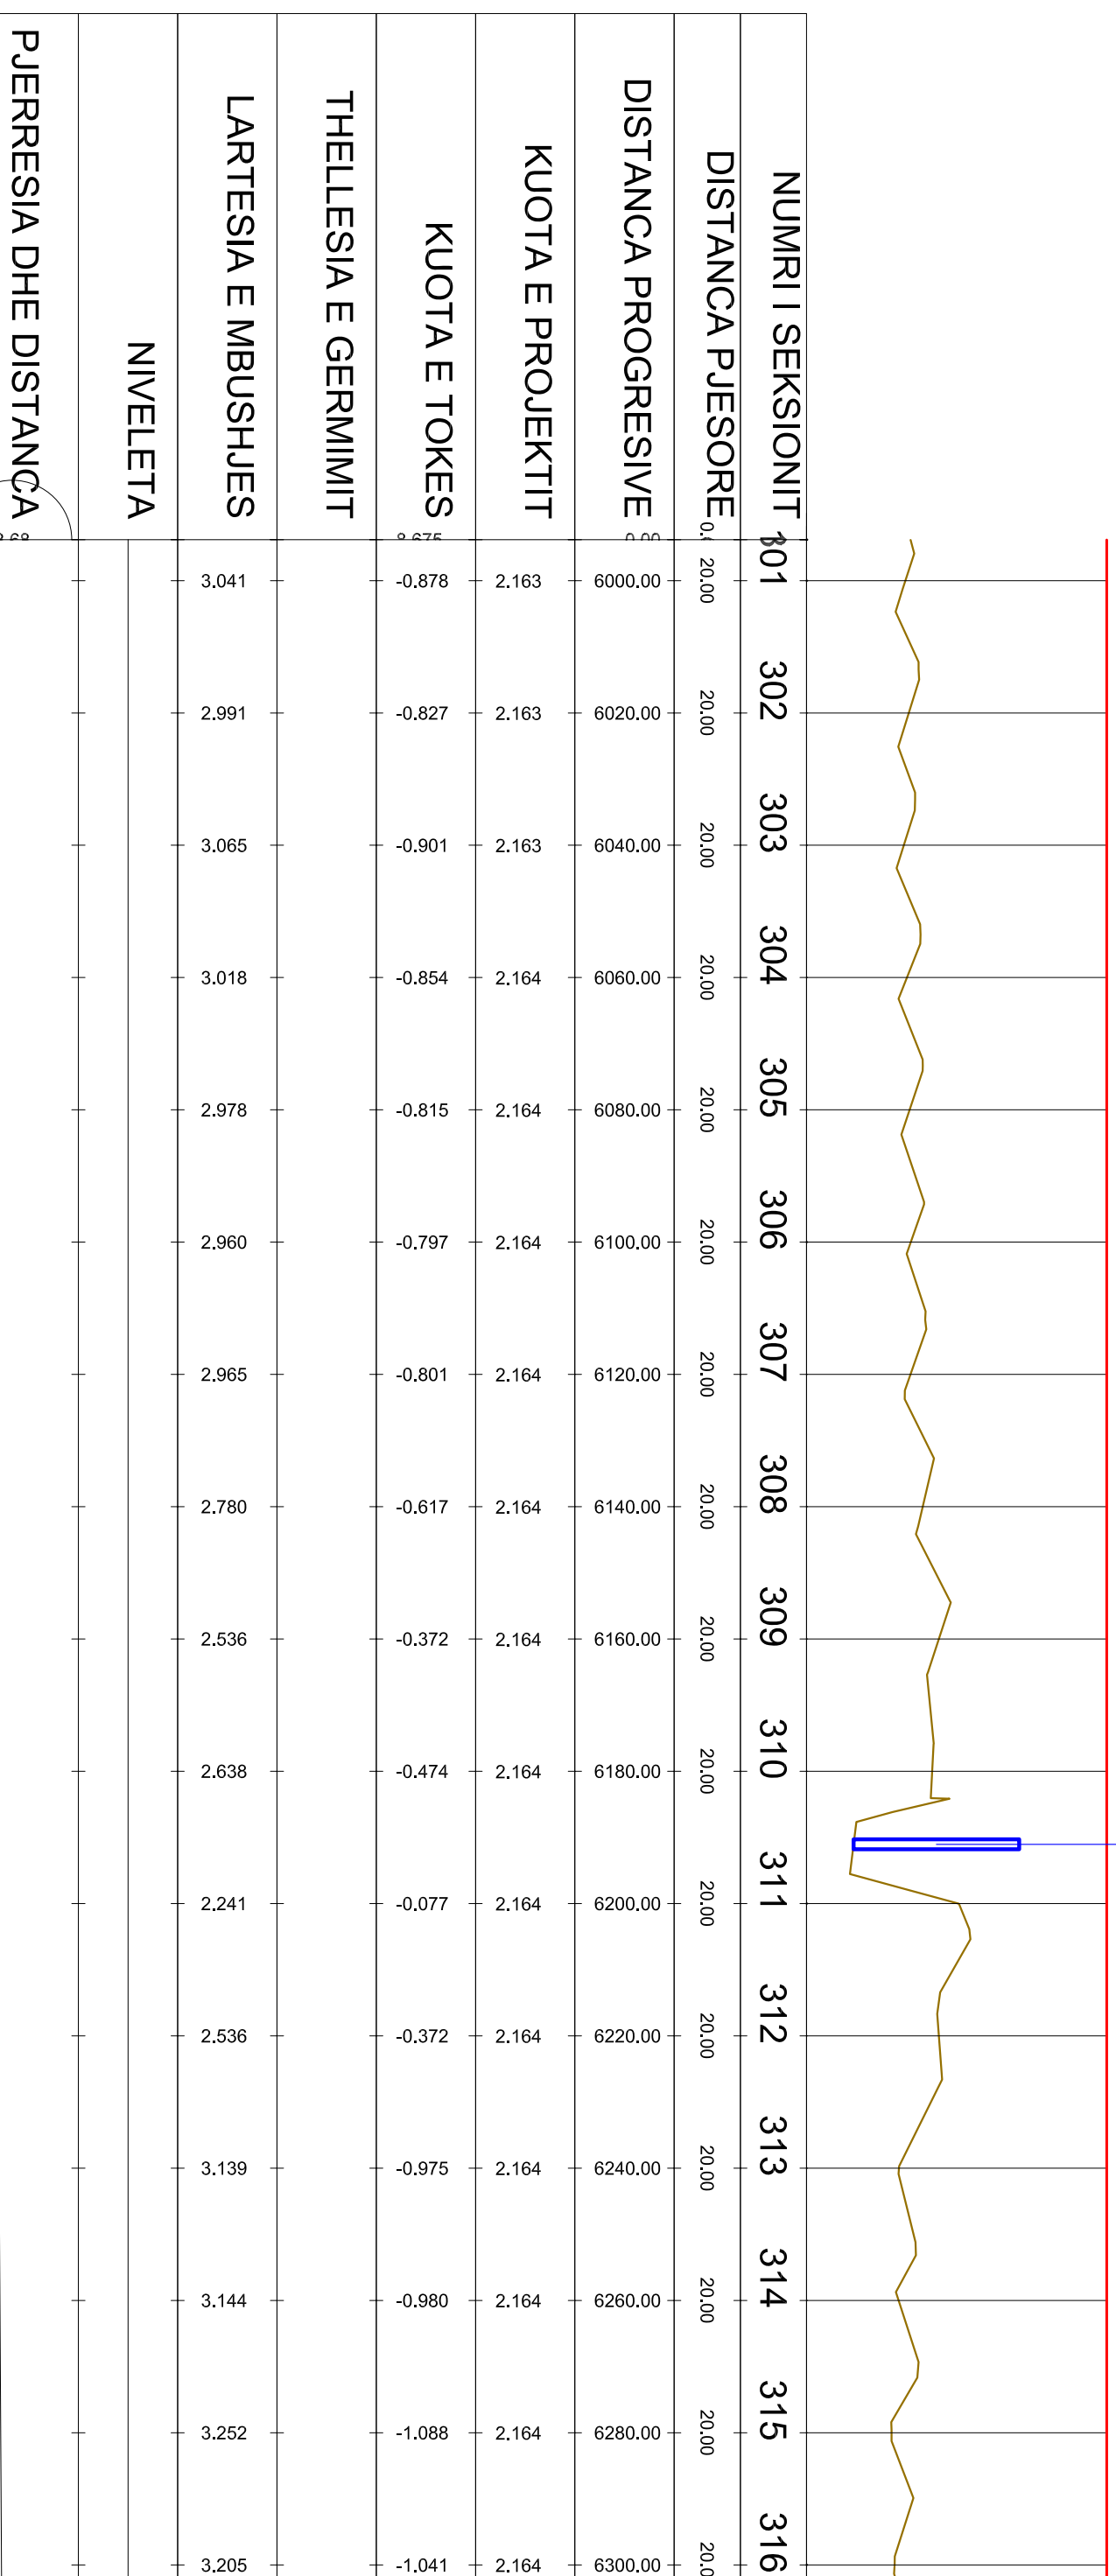

PJERRESIA DHE DISTANCA



REPUBLIKA E SHQIPERISE  
 MINISTRIA E PUNEVE PUBLIKE, TRANSPORTIT DHE  
 TELEKOMUNIKACIONIT  
 DREKTORIA E PERCJITESHME E RRUGEVE

PROJEKT ZBATIM  
 NENTOR 2008

DREJTOR  
 Dr. Ing. Faruk KABA

DREJTUES PROJEKTI  
 Dr. Ing. Faruk KABA

PROJEKTUES  
 Dr. Ing. Faruk KABA  
 Ing. Sokol METOJA  
 Ing. Shpresa HASANAJ

KONTROLLI

MIRATOI

SHENIME



STUDIMI PROJEKTI  
 "RRUGA E PORTO-ROMANOS, DURRES"  
 PROFILI GJATESOR  
 1:1000  
 1:100  
 Fletë