


PROFILI GJATESOR
RRUGA E PARKUT ENERGETIK
DHE INDUSTRIAL PORTO-ROMANO

SHK. H. 1:1000
V. 1:100

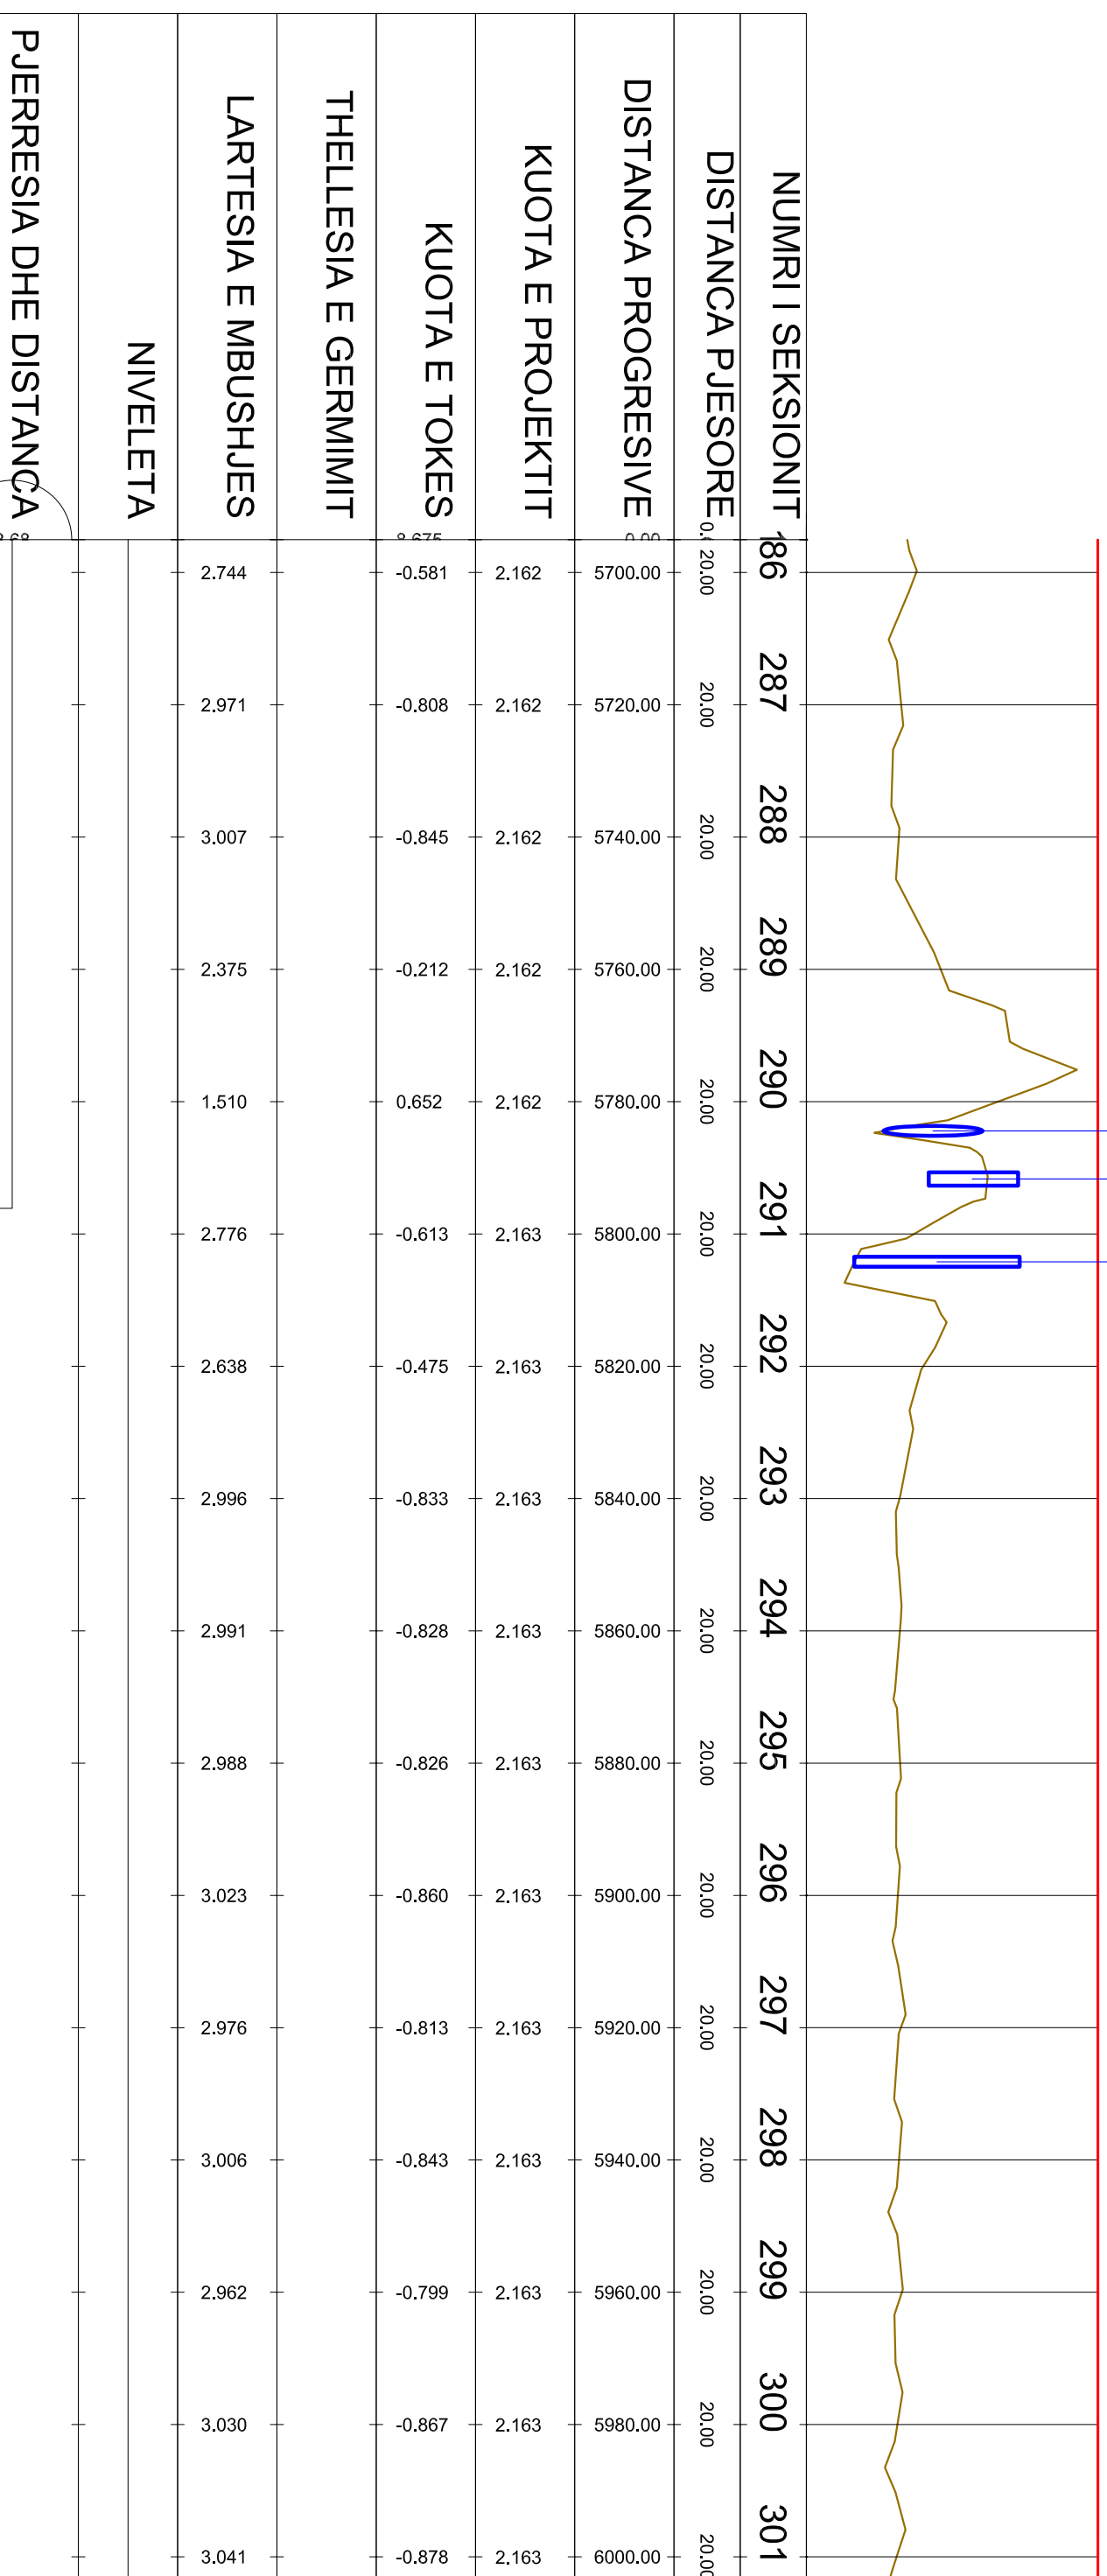

REPUBLIKA E SHQIPERISE
 MINISTRIA E PUNEVE PUBLIKE, TRANSPORTIT DHE
 TELEKOMUNIKACIONIT
 DREKTORIA E PERCJITESHME E RRUGEVE

PROJEKT ZBATIM
 NENTOR 2008

DREJTOR
 Dr. Ing. Faruk KABA

DREJTES PROJEKTI
 Dr. Ing. Faruk KABA

PROJEKTUES
 Dr. Ing. Faruk KABA
 Ing. Sokol METOJA
 Ing. Shpresa HASANAJ

KONTROLLI

MIRATOI

SHENIME



STUDIMI PROJEKTIM
 "RRUGA E PORTO-ROMANOS, DURRES"
 PROFILI GJATESOR
 1:1000
 1:100
 Fleta