



PROFILI GJATESOR
RRUGA E PARKUT ENERGETIK
DHE INDUSTRIAL PORTO-ROMANO

SHK. H. 1:1000
V. 1:100

Prog. 6+609 Tubosider

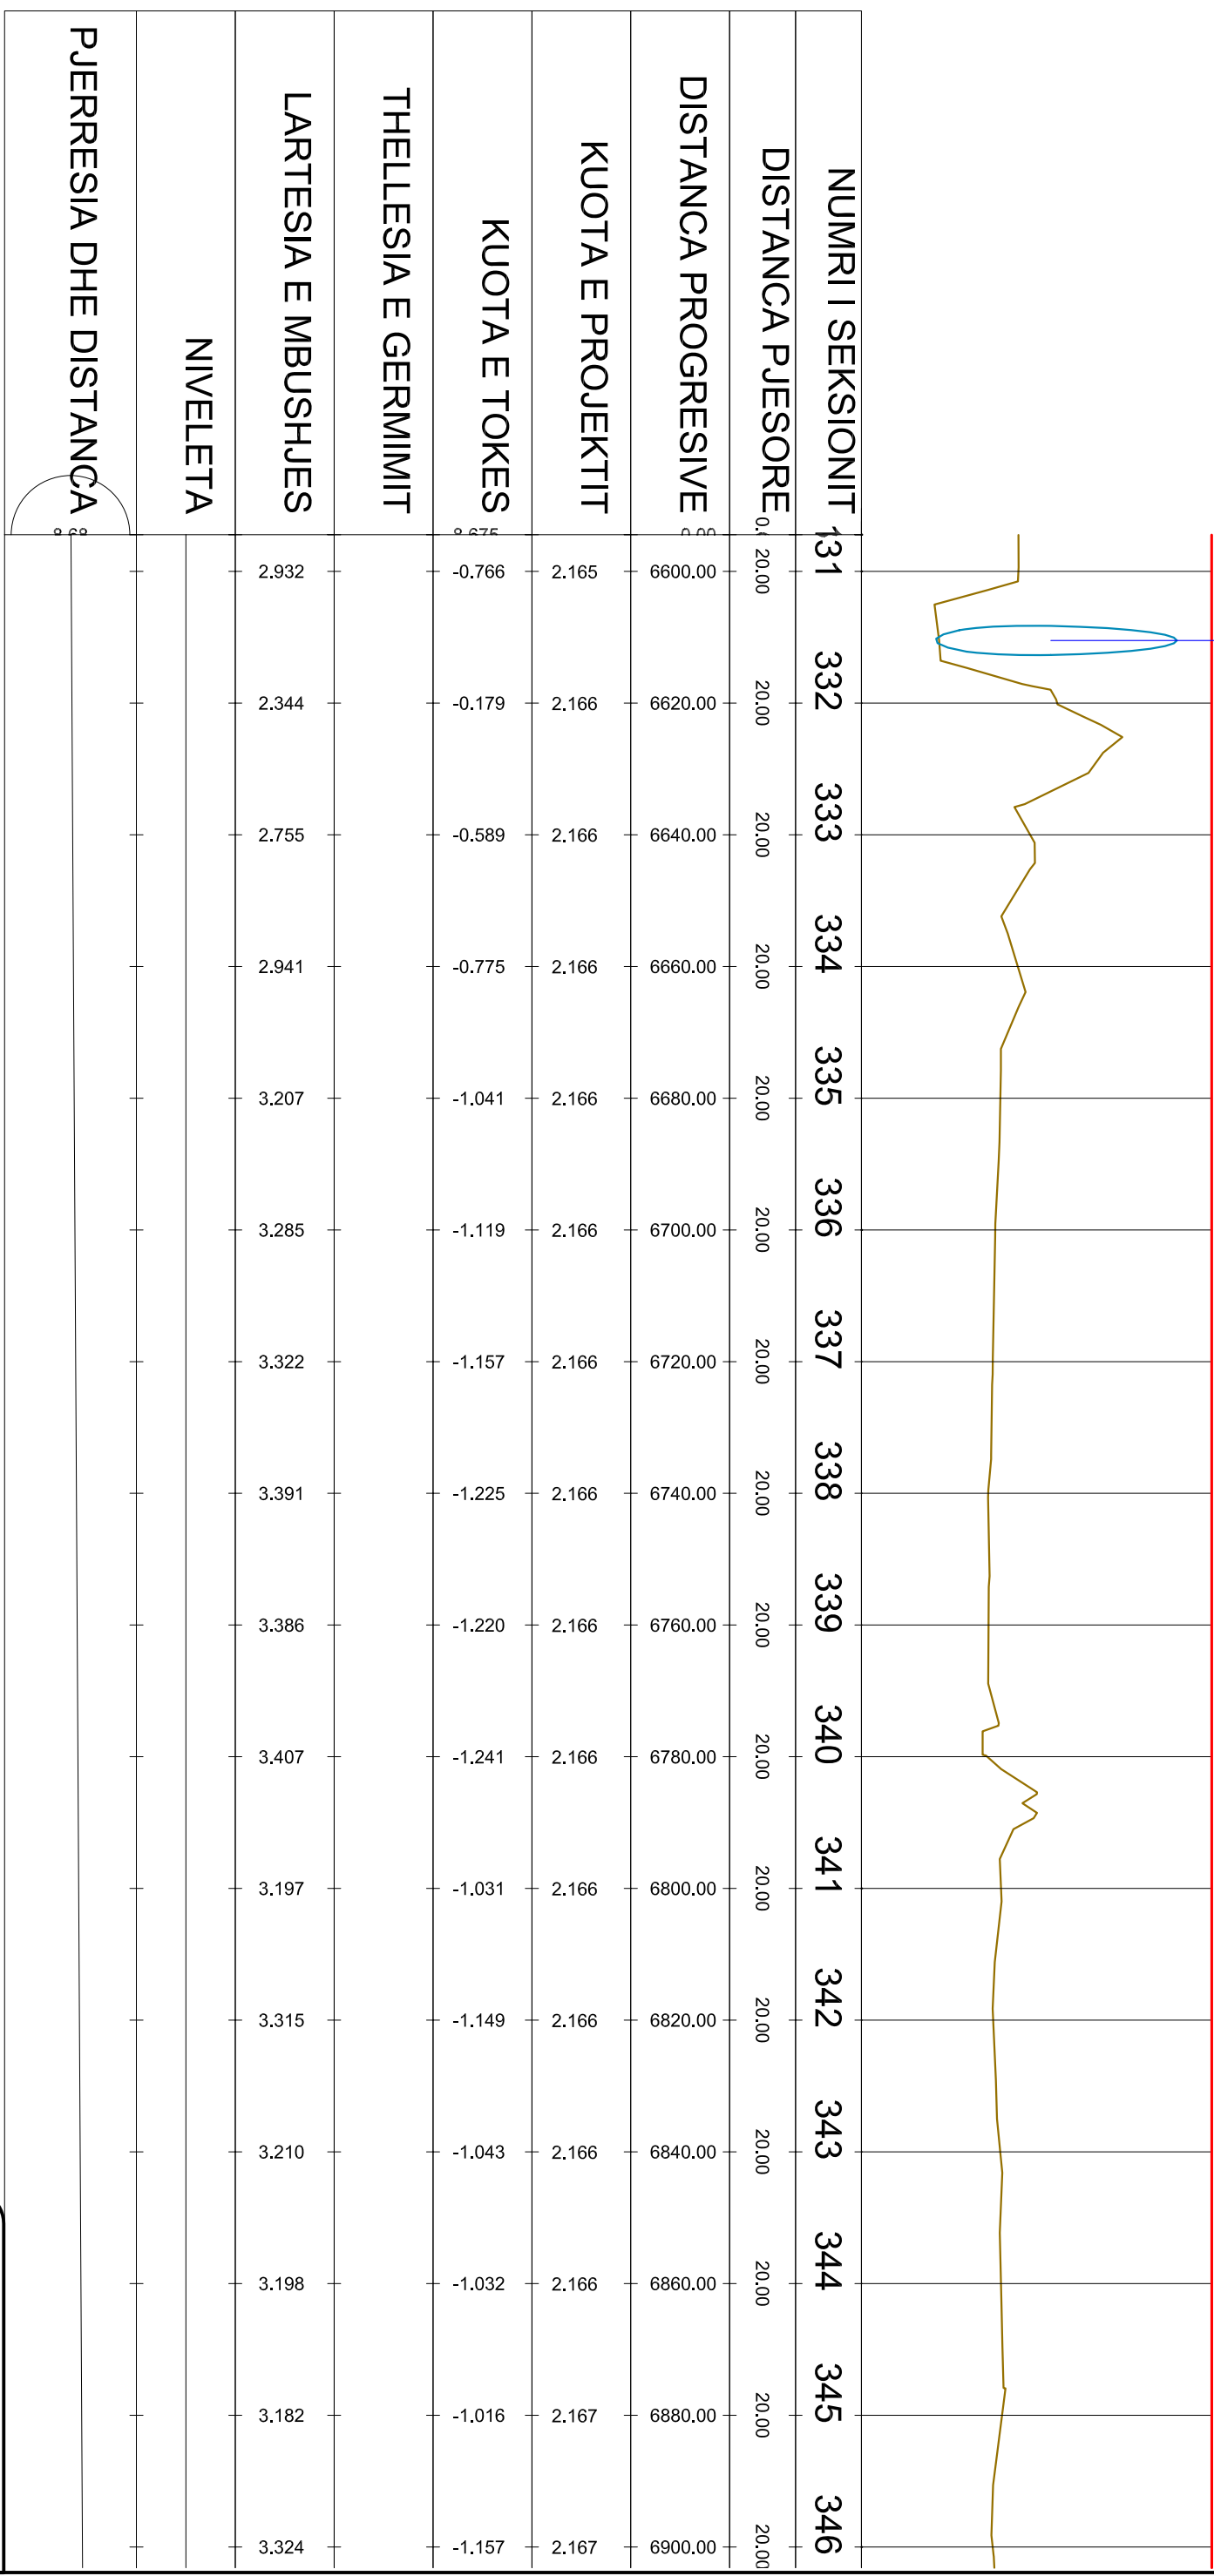

 REPUBLIKA E SHQIPERISE MINISTRIA E PUNEVE PUBLIKE, TRANSPORTIT DHE TELEKOMUNIKACIONIT DREKTORIA E PERCJITESHME E RRUGEVE	PROJEKT ZBATIM		DREJTOR	DREJTES PROJEKTI	PROJEKTUES	KONTROLLI	MIRATOI	SHENIME	STUDIM PROJEKTI "RRUGA E PORTO-ROMANOS, DURRES" PROFILI GJATESOR 1:1000 1:100 Fleta
	NENTOR 2008	Dr. Ing. Faruk KABA	Dr. Ing. Faruk KABA	Dr. Ing. Faruk KABA Ing. Shtetsh Hasanaj					