



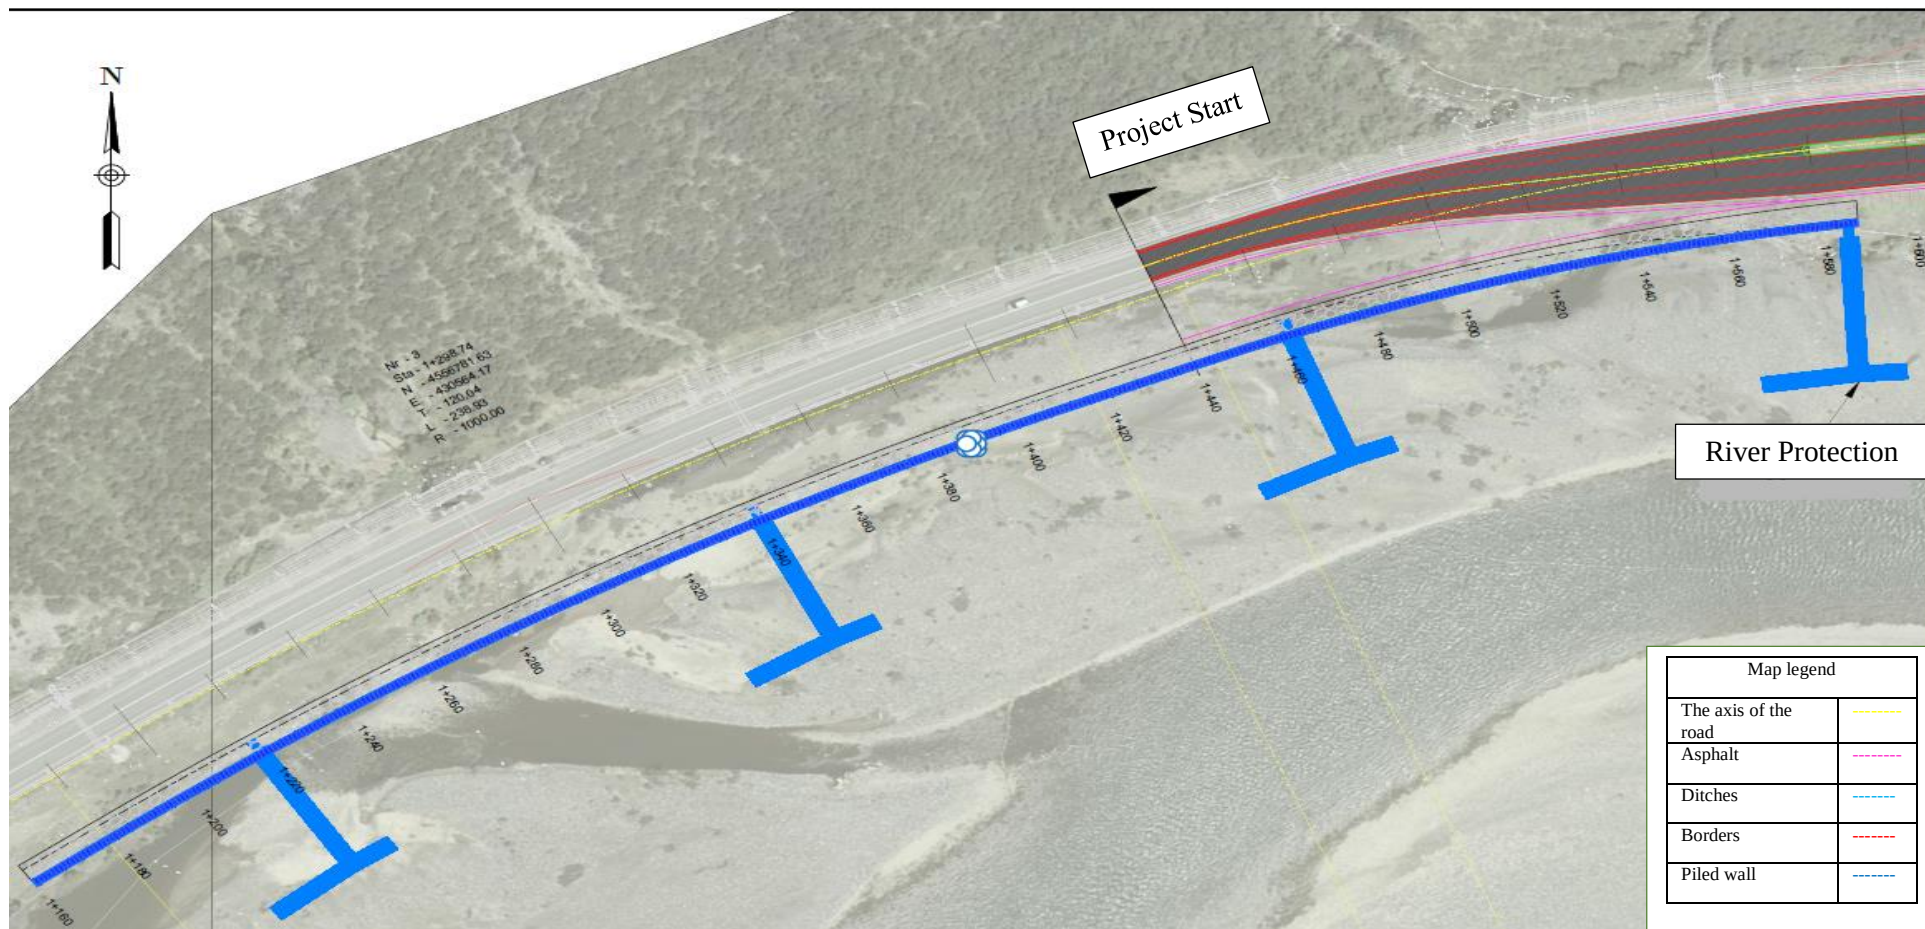


|   |   |   |   |   |
|---|---|---|---|---|
| <p><b>INVESTOR</b><br/><b>"Albanian Road Authority"</b></p> <p>Address: Str. "Sami Frasheri",<br/>No. 33, Tirana<br/>Mob: 04 222 3600<br/>E-mail: <a href="mailto:info@arrsh.gov">info@arrsh.gov</a></p>  |   <p><b>JV: "InfraKonsult" LLC &amp;<br/>"HMK-Consulting" LLC</b></p> | <p><b>"Design Study -<br/>Expansion of the exit road<br/>segment Elbasan-<br/>Prrenjas-Qafe Thane",<br/>Lot 1</b></p> <p>Planimetry</p> | <p><b>PHASE - PROJECT<br/>IMPLEMENTATION</b></p> <p>Scale: 1:1000 Date: May<br/>2022</p> <p>Drawing No. C. (1)</p> | <p><b>DESIGNERS:</b></p> <p><b>Eng. Sokol METOJA</b><br/><b>Eng. Redi STRUGA</b><br/><b>Eng. Orgest MËRTIKA</b><br/><b>Eng. Elvi KAPIDANI</b></p> <p>[SIGNATURES AFFIXED]</p> |
|---|---|---|---|---|

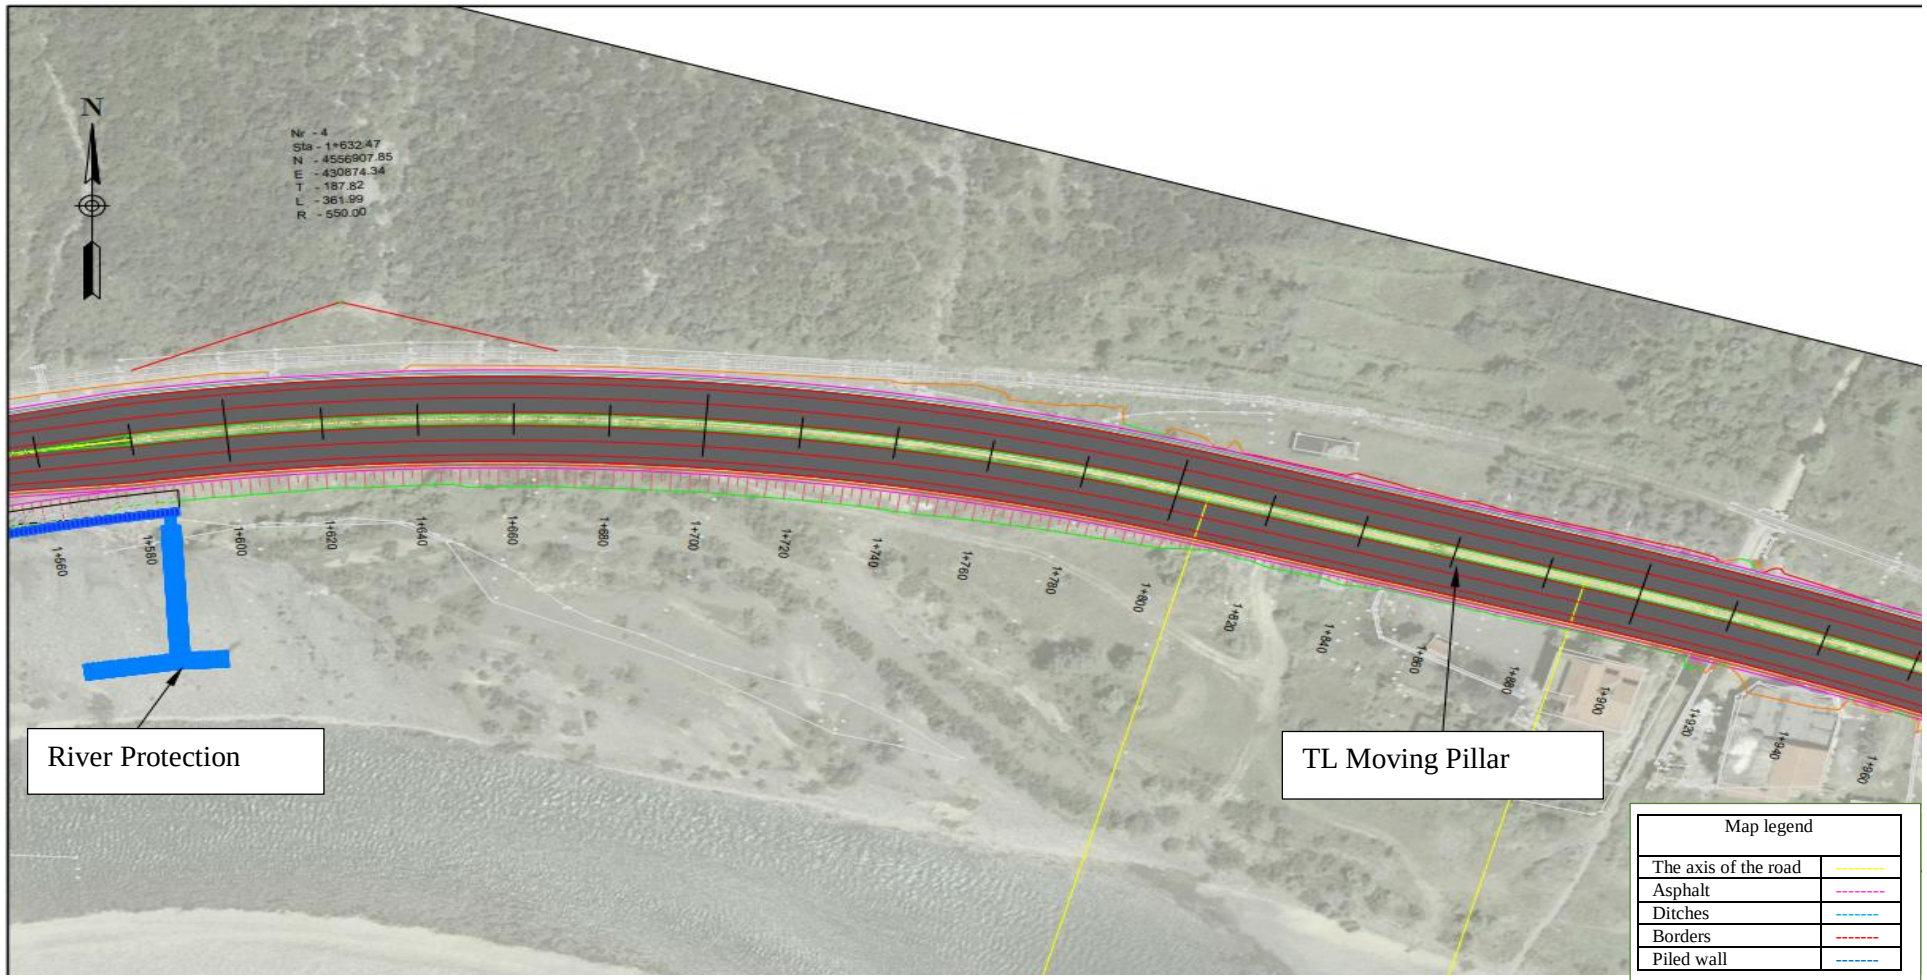

| Map legend           |       |
|----------------------|-------|
| The axis of the road | ————— |
| Asphalt              | ————— |
| Ditches              | ————— |
| Borders              | ————— |
| Piled wall           | ————— |

|   |   |   |   |   |
|---|---|---|---|---|
| <p><b>INVESTOR</b><br/> <b>"Albanian Road Authority"</b></p> <p>Address: Str. "Sami Frasheri",<br/>         No. 33, Tirana<br/>         Mob: 04 222 3600<br/>         E-mail: <a href="mailto:info@arrsh.gov">info@arrsh.gov</a></p>  |   <p><b>JV: "InfraKonsult" LLC &amp;<br/>         "HMK-Consulting" LLC</b></p> | <p><b>"Design Study -<br/>         Expansion of the exit road<br/>         segment Elbasan-<br/>         Prrenjas-Qafe Thane",<br/>         Lot 1</b></p> <hr/> <p>Planimetry</p> | <p><b>PHASE - PROJECT<br/>         IMPLEMENTATION</b></p> <hr/> <p>Scale: 1:1000 Date: May<br/>         2022</p> <hr/> <p>Drawing No. C. (2)</p> | <p><b>DESIGNERS:</b></p> <p><b>Eng. Sokol METOJA<br/>         Eng. Redi STRUGA<br/>         Eng. Orgest MËRTIKA<br/>         Eng. Elvi KAPIDANI</b></p> <p>[SIGNATURES AFFIXED]</p> |
|---|---|---|---|---|



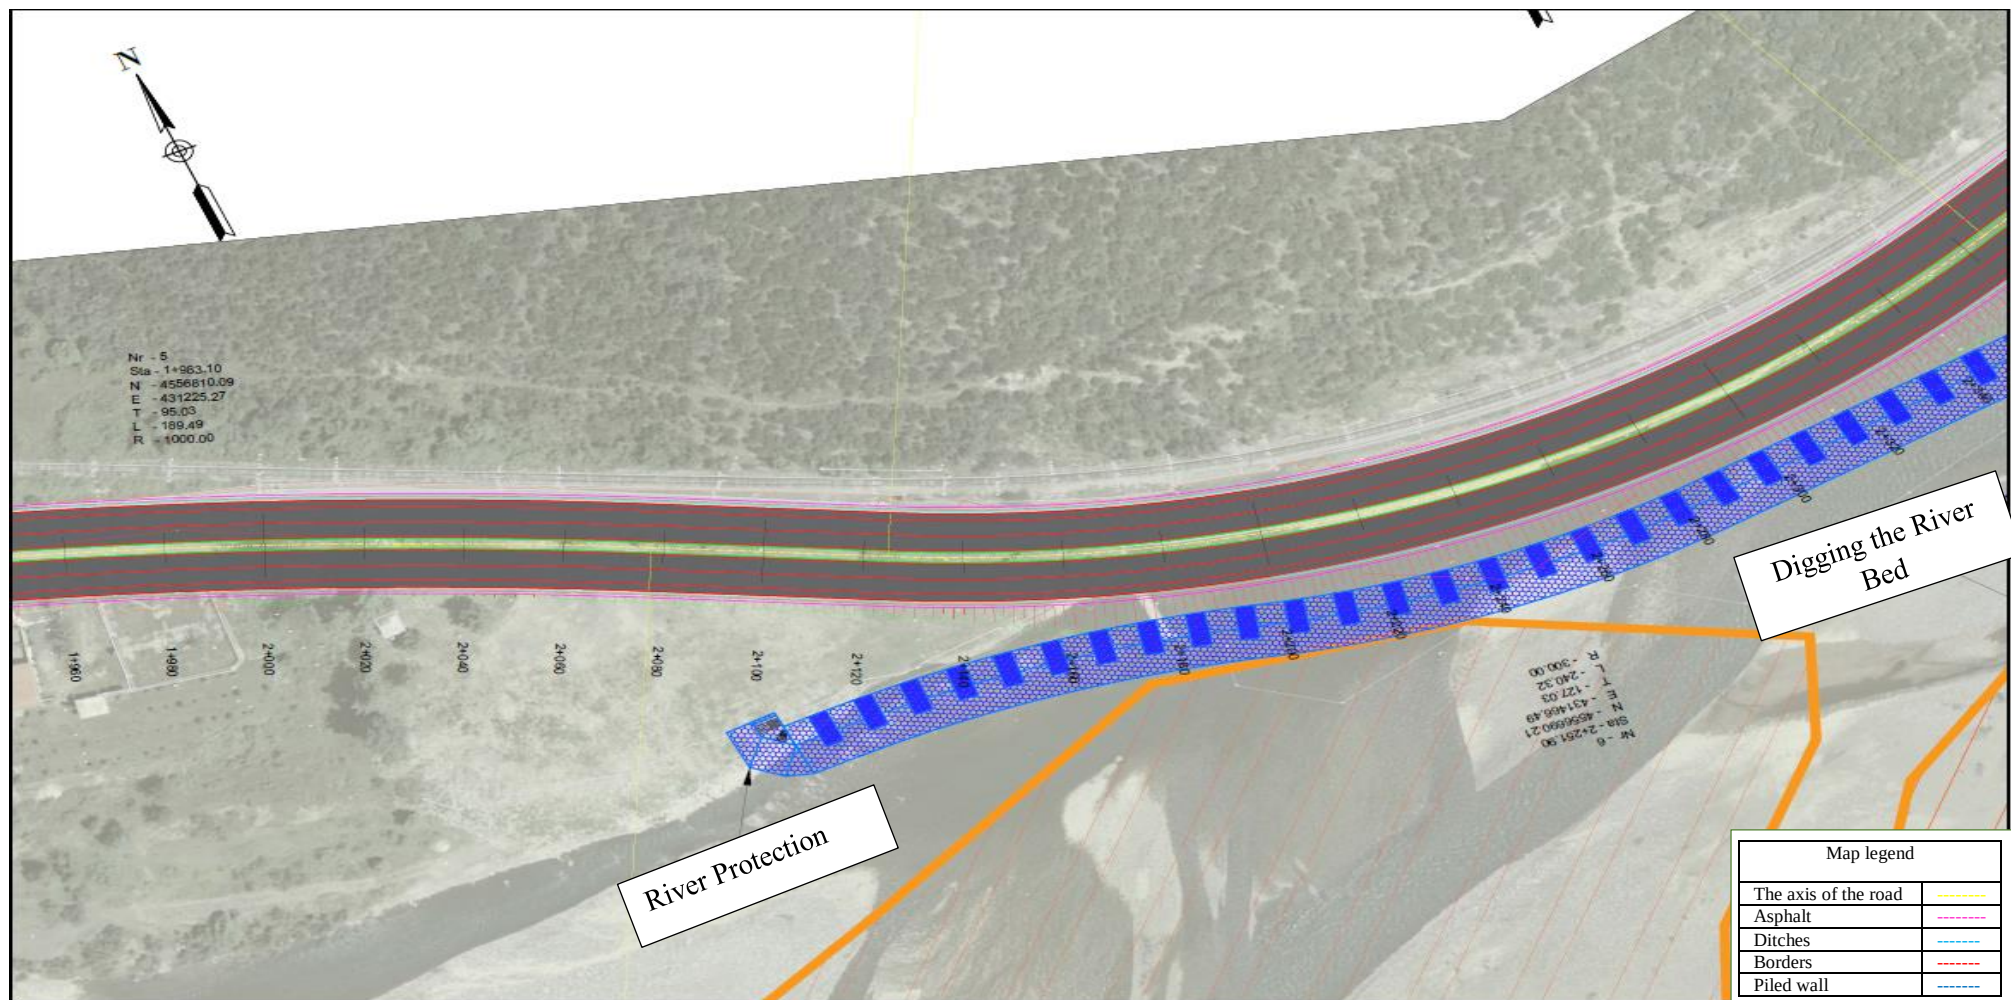

**INVESTOR**  
"Albanian Road Authority"

Address: Str. "Sami Frasheri",  
No. 33, Tirana  
Mob: 04 222 3600  
E-mail: [info@arrsh.gov](mailto:info@arrsh.gov)



**JV: "InfraKonsult" LLC &  
"HMK-Consulting" LLC**

**"Design Study -  
Expansion of the exit road  
segment Elbasan-  
Prrenjas-Qafe Thane",  
Lot 1**

Planimetry

**PHASE - PROJECT  
IMPLEMENTATION**

Scale: 1:1000 Date: May  
2022


Drawing No. C. (3)

**DESIGNERS:**

**Eng. Sokol METOJA  
Eng. Redi STRUGA  
Eng. Orgest MËRTIKA  
Eng. Elvi KAPIDANI**

[SIGNATURES AFFIXED]



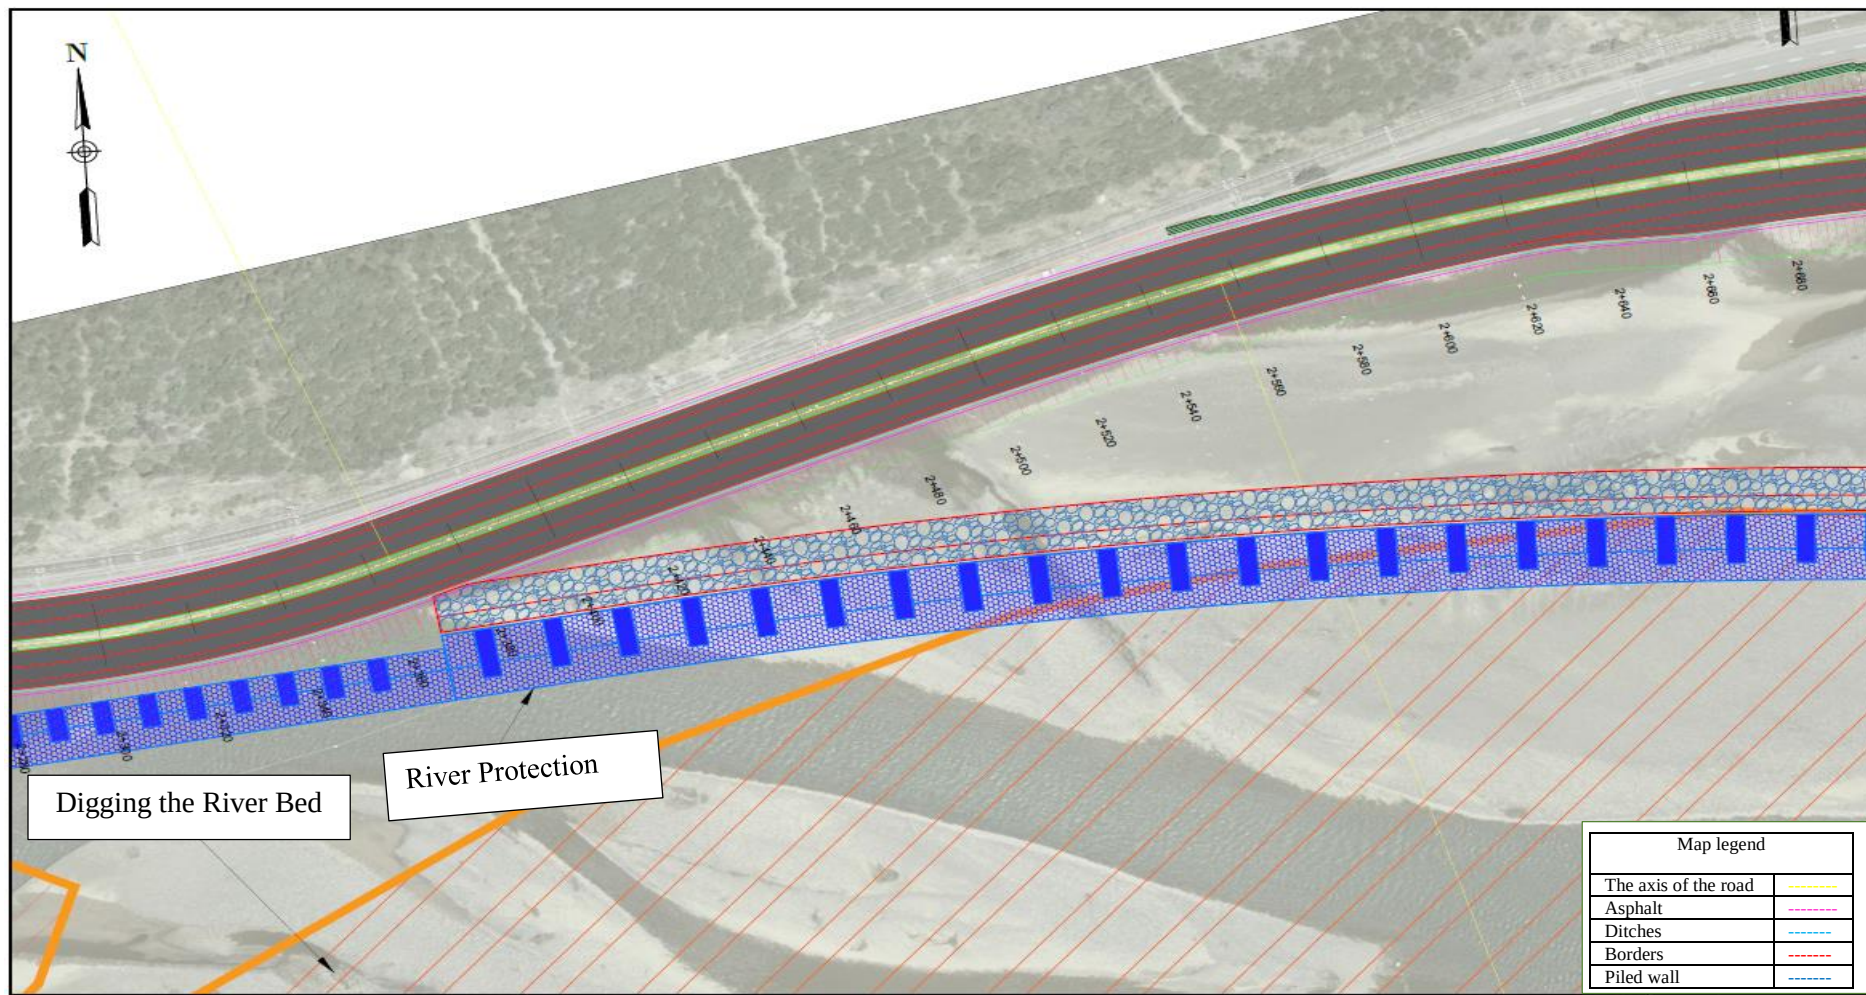

**INVESTOR**  
"Albanian Road Authority"

Address: Str. "Sami Frasheri",  
No. 33, Tirana  
Mob: 04 222 3600  
E-mail: [info@arrsh.gov](mailto:info@arrsh.gov)



**JV: "InfraKonsult" LLC &  
"HMK-Consulting" LLC**

**"Design Study -  
Expansion of the exit road  
segment Elbasan-  
Prrenjas-Qafe Thane",  
Lot 1**

Planimetry

**PHASE - PROJECT  
IMPLEMENTATION**

Scale: 1:1000 Date: May  
2022


Drawing No. C. (4)

**DESIGNERS:**

**Eng. Sokol METOJA  
Eng. Redi STRUGA  
Eng. Orgest MËRTIKA  
Eng. Elvi KAPIDANI**

[SIGNATURES AFFIXED]



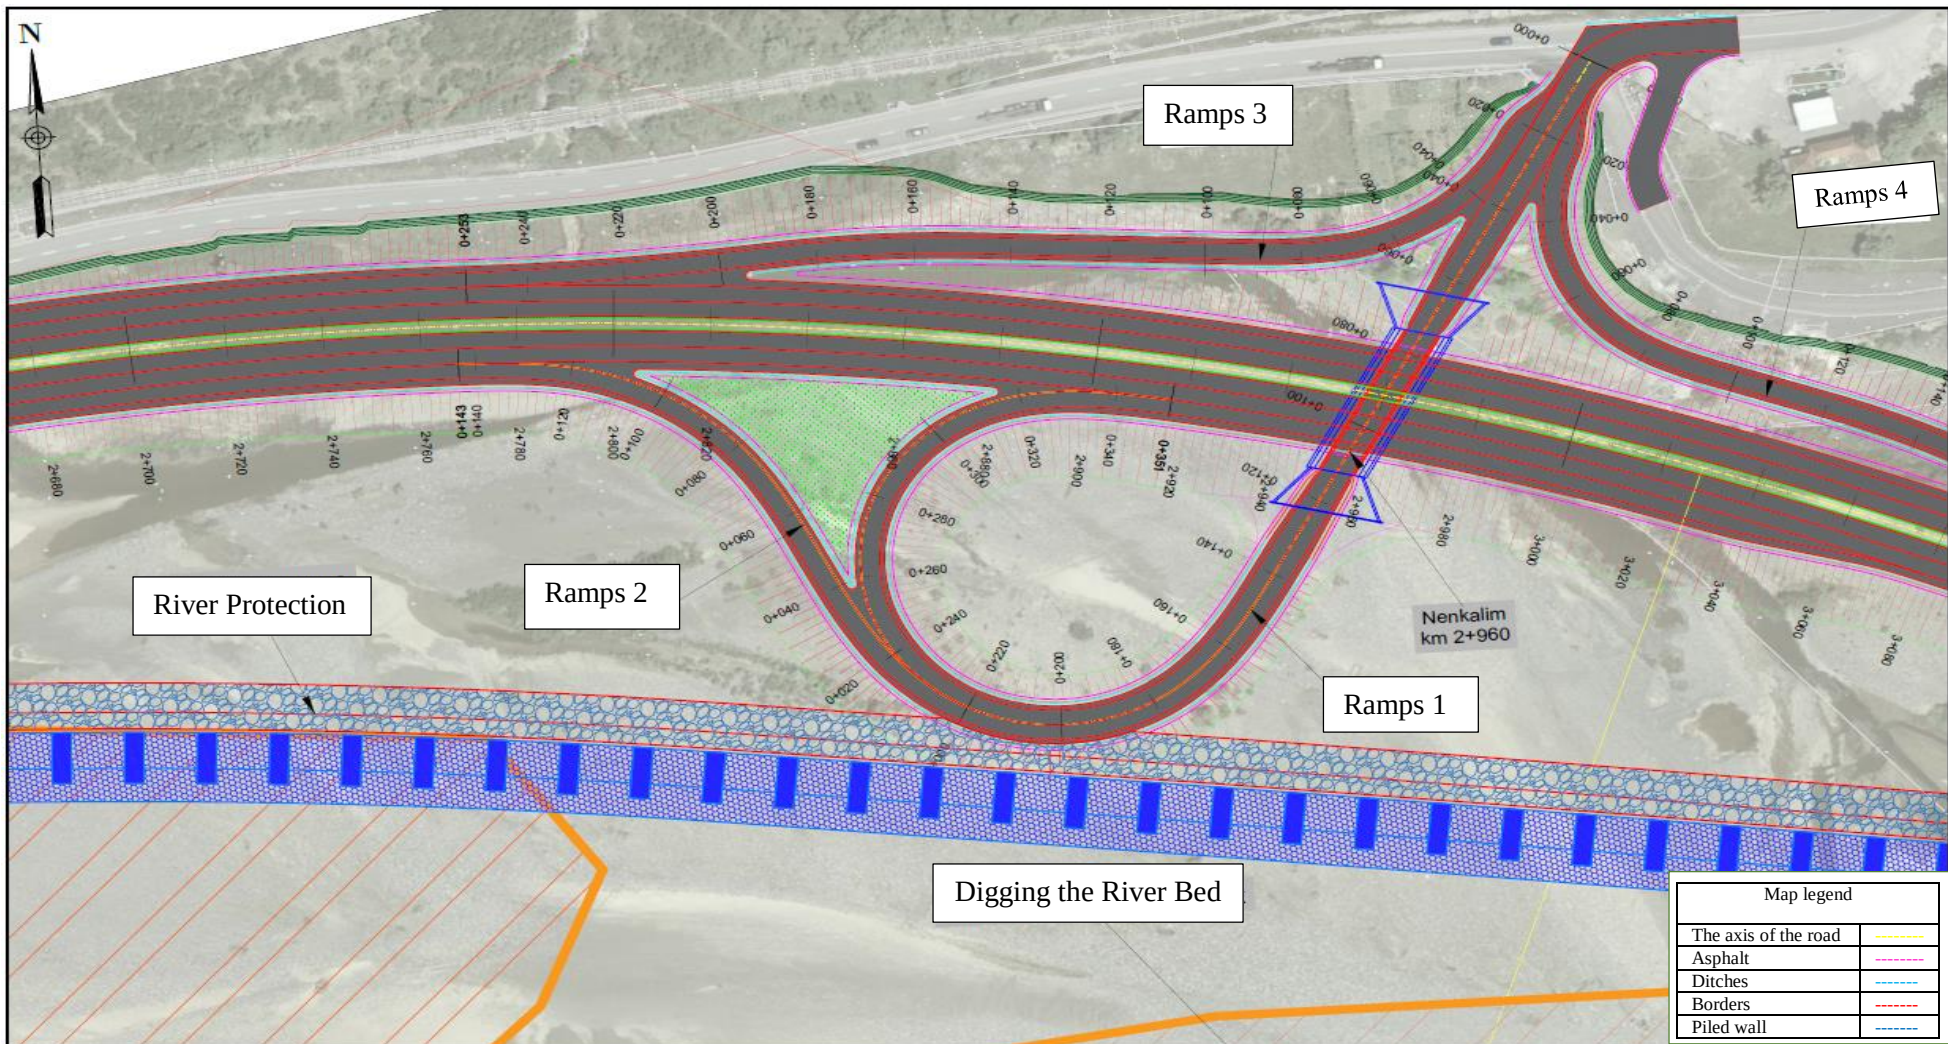

**INVESTOR**  
"Albanian Road Authority"

Address: Str. "Sami Frasheri",  
No. 33, Tirana  
Mob: 04 222 3600  
E-mail: [info@arrsh.gov](mailto:info@arrsh.gov)



**JV: "InfraKonsult" LLC &  
"HMK-Consulting" LLC**

**"Design Study -  
Expansion of the exit road  
segment Elbasan-  
Prrenjas-Qafe Thane",  
Lot 1**

Planimetry

**PHASE - PROJECT  
IMPLEMENTATION**

Scale: 1:1000 Date: May  
2022


Drawing No. C. (5)

**DESIGNERS:**

**Eng. Sokol METOJA  
Eng. Redi STRUGA  
Eng. Orgest MËRTIKA  
Eng. Elvi KAPIDANI**

[SIGNATURES AFFIXED]



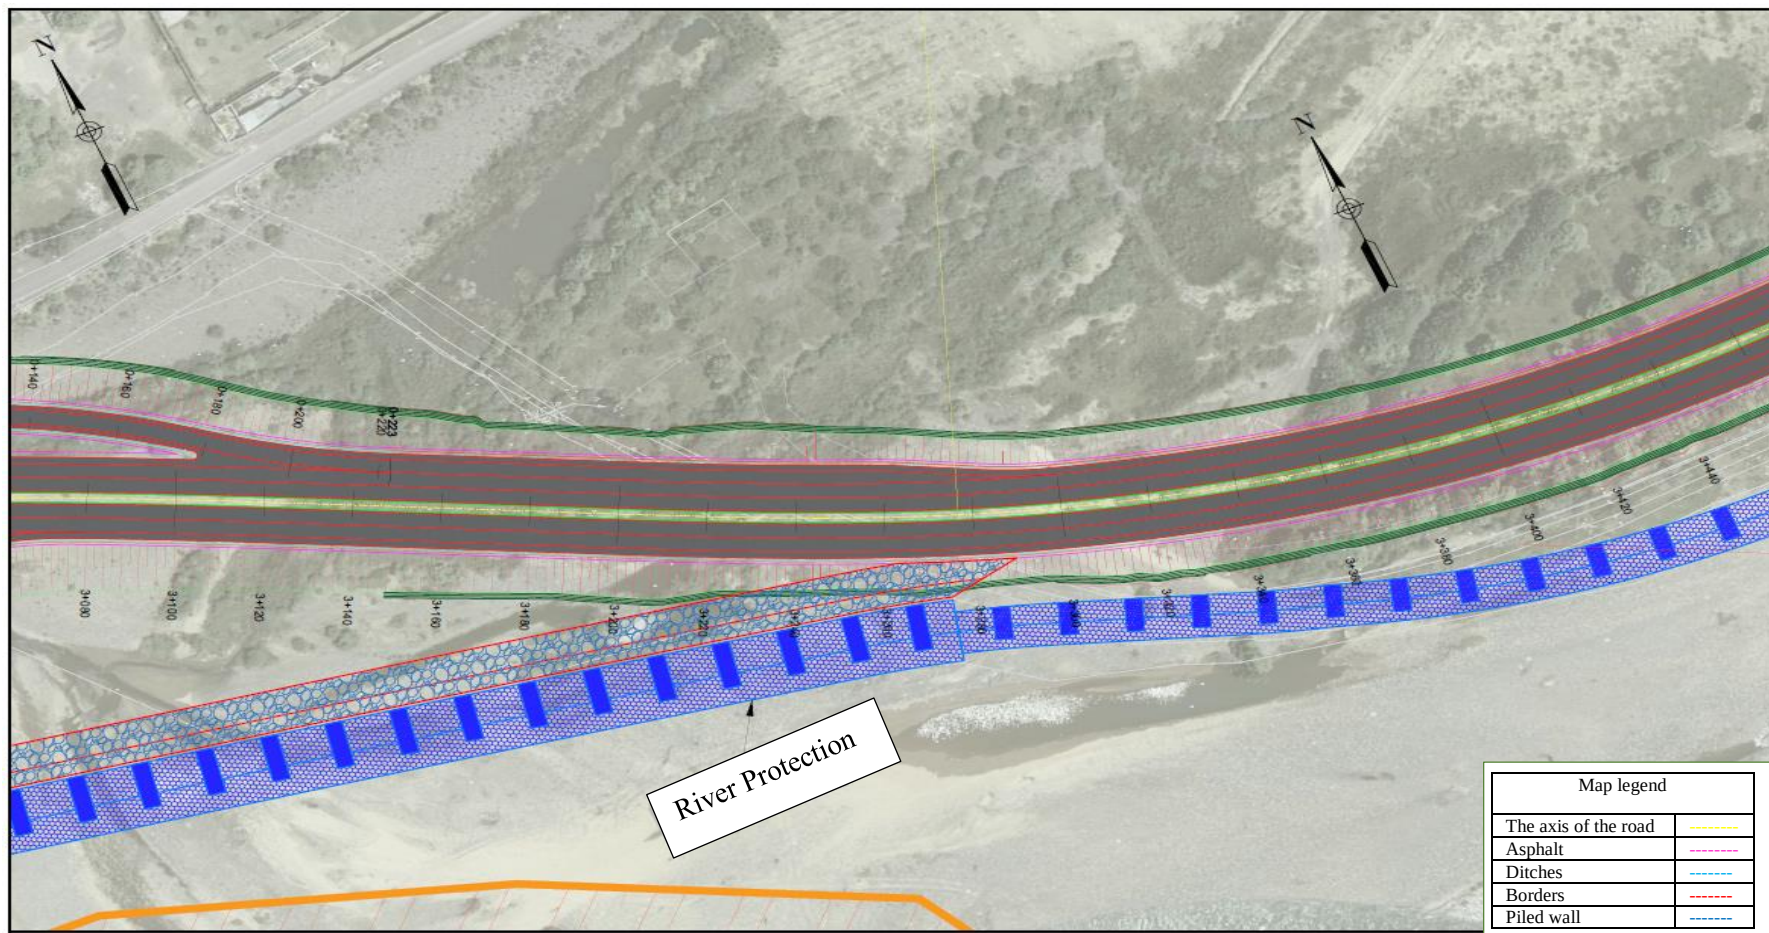

**INVESTOR**  
"Albanian Road Authority"

Address: Str. "Sami Frasheri",  
No. 33, Tirana  
Mob: 04 222 3600  
E-mail: [info@arrsh.gov](mailto:info@arrsh.gov)



**JV: "InfraKonsult" LLC &  
"HMK-Consulting" LLC**

**"Design Study -  
Expansion of the exit road  
segment Elbasan-  
Prrenjas-Qafe Thane",  
Lot 1**

Planimetry

**PHASE - PROJECT  
IMPLEMENTATION**


Scale: 1:1000 Date: May  
2022

Drawing No. C. (6)

**DESIGNERS:**

**Eng. Sokol METOJA  
Eng. Redi STRUGA  
Eng. Orgest MËRTIKA  
Eng. Elvi KAPIDANI**

[SIGNATURES AFFIXED]

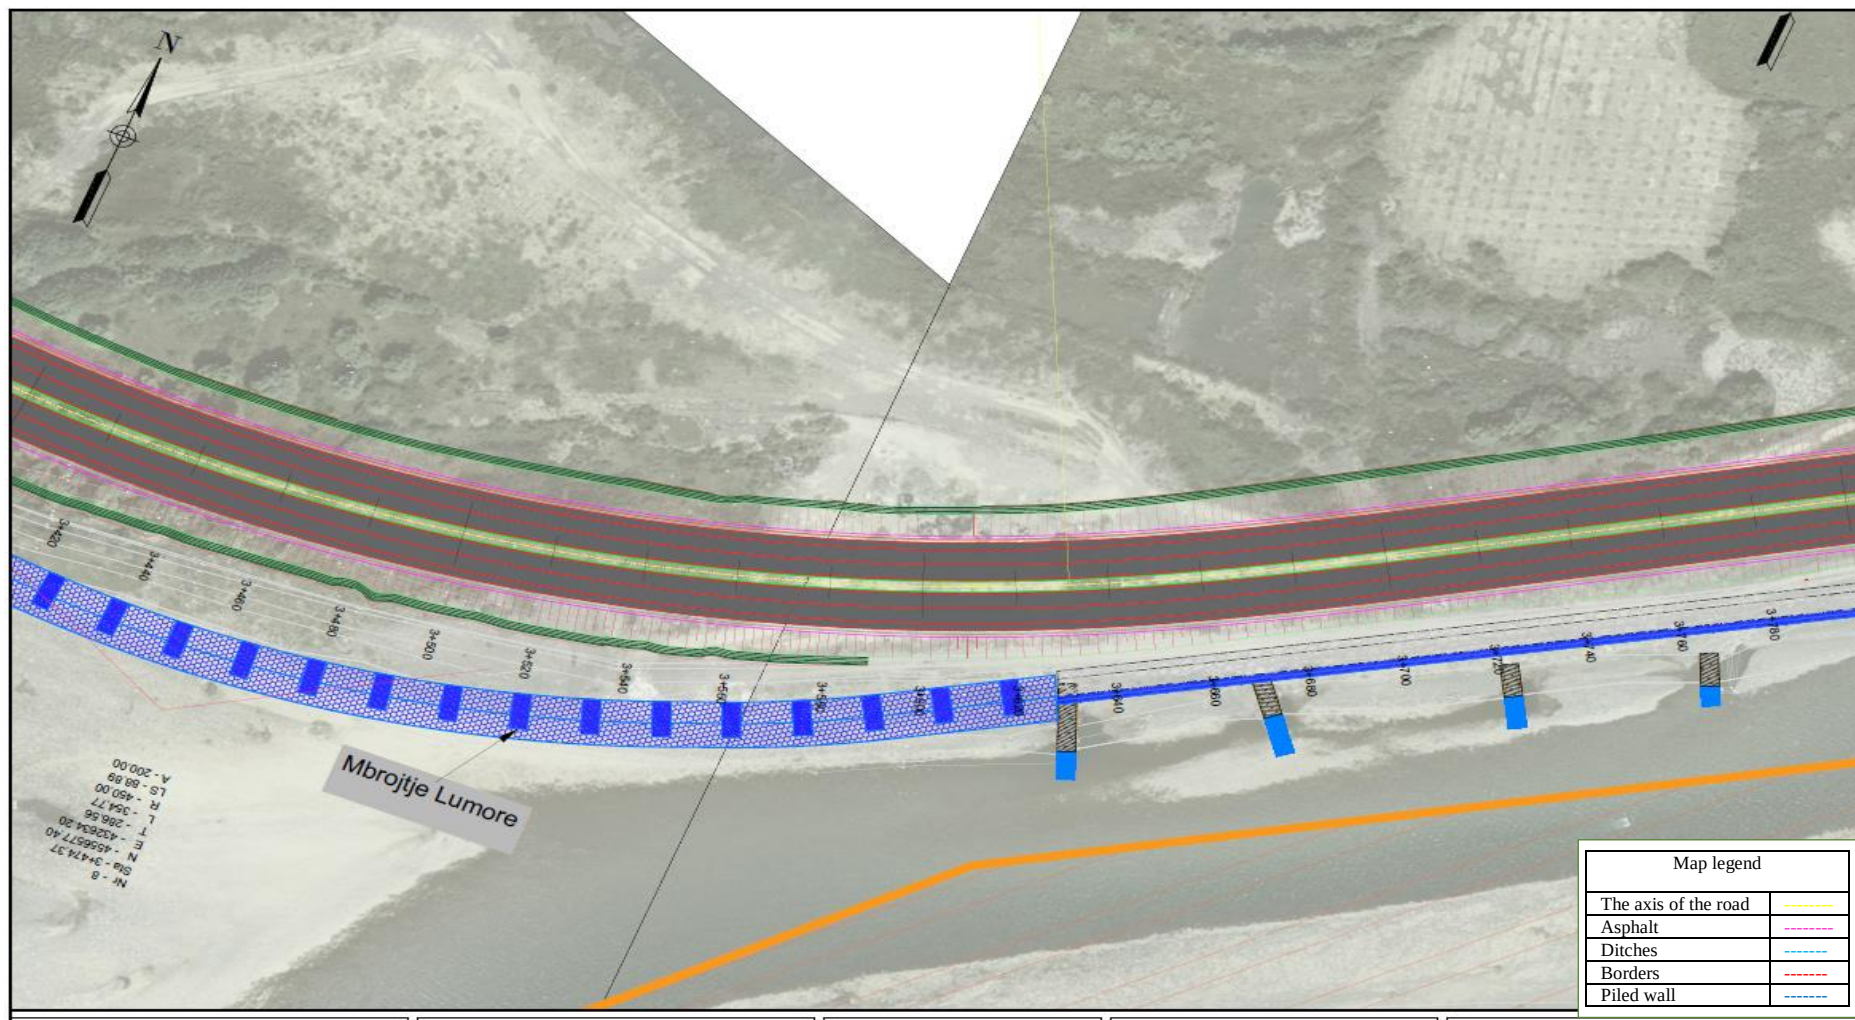

**INVESTOR**  
"Albanian Road Authority"

Address: Str. "Sami Frasheri",  
No. 33, Tirana  
Mob: 04 222 3600  
E-mail: [info@arrsh.gov](mailto:info@arrsh.gov)



**JV: "InfraKonsult" LLC &  
"HMK-Consulting" LLC**

**"Design Study -  
Expansion of the exit road  
segment Elbasan-  
Prrenjas-Qafe Thane",  
Lot 1**

Planimetry

**PHASE - PROJECT  
IMPLEMENTATION**

Scale: 1:1000 Date: May  
2022


Drawing No. C. (7)

**DESIGNERS:**

**Eng. Sokol METOJA  
Eng. Redi STRUGA  
Eng. Orgest MËRTIKA  
Eng. Elvi KAPIDANI**

[SIGNATURES AFFIXED]



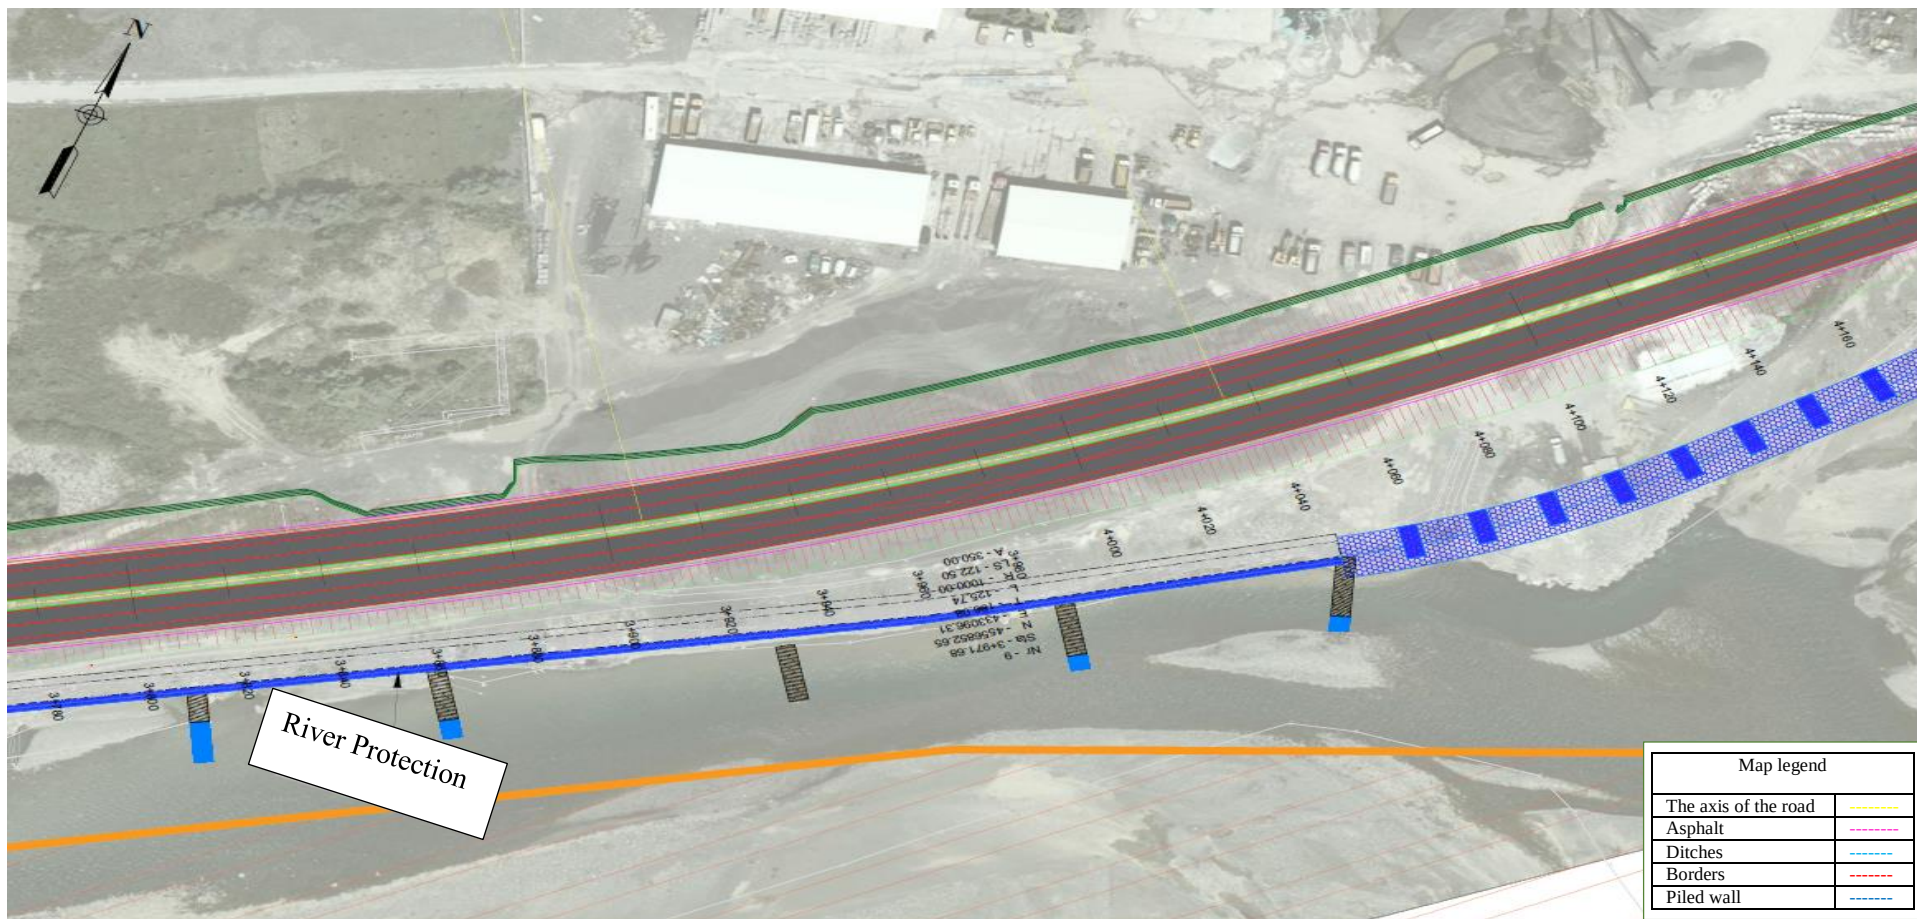

**INVESTOR**  
"Albanian Road Authority"

Address: Str. "Sami Frasheri",  
No. 33, Tirana  
Mob: 04 222 3600  
E-mail: [info@arrsh.gov](mailto:info@arrsh.gov)



**JV: "InfraKonsult" LLC &  
"HMK-Consulting" LLC**

**"Design Study -  
Expansion of the exit road  
segment Elbasan-  
Prrenjas-Qafe Thane",  
Lot 1**

Planimetry

**PHASE - PROJECT  
IMPLEMENTATION**

Scale: 1:1000 Date: May  
2022

Drawing No. C. (8)


**DESIGNERS:**

**Eng. Sokol METOJA  
Eng. Redi STRUGA  
Eng. Orgest MËRTIKA  
Eng. Elvi KAPIDANI**

[SIGNATURES AFFIXED]





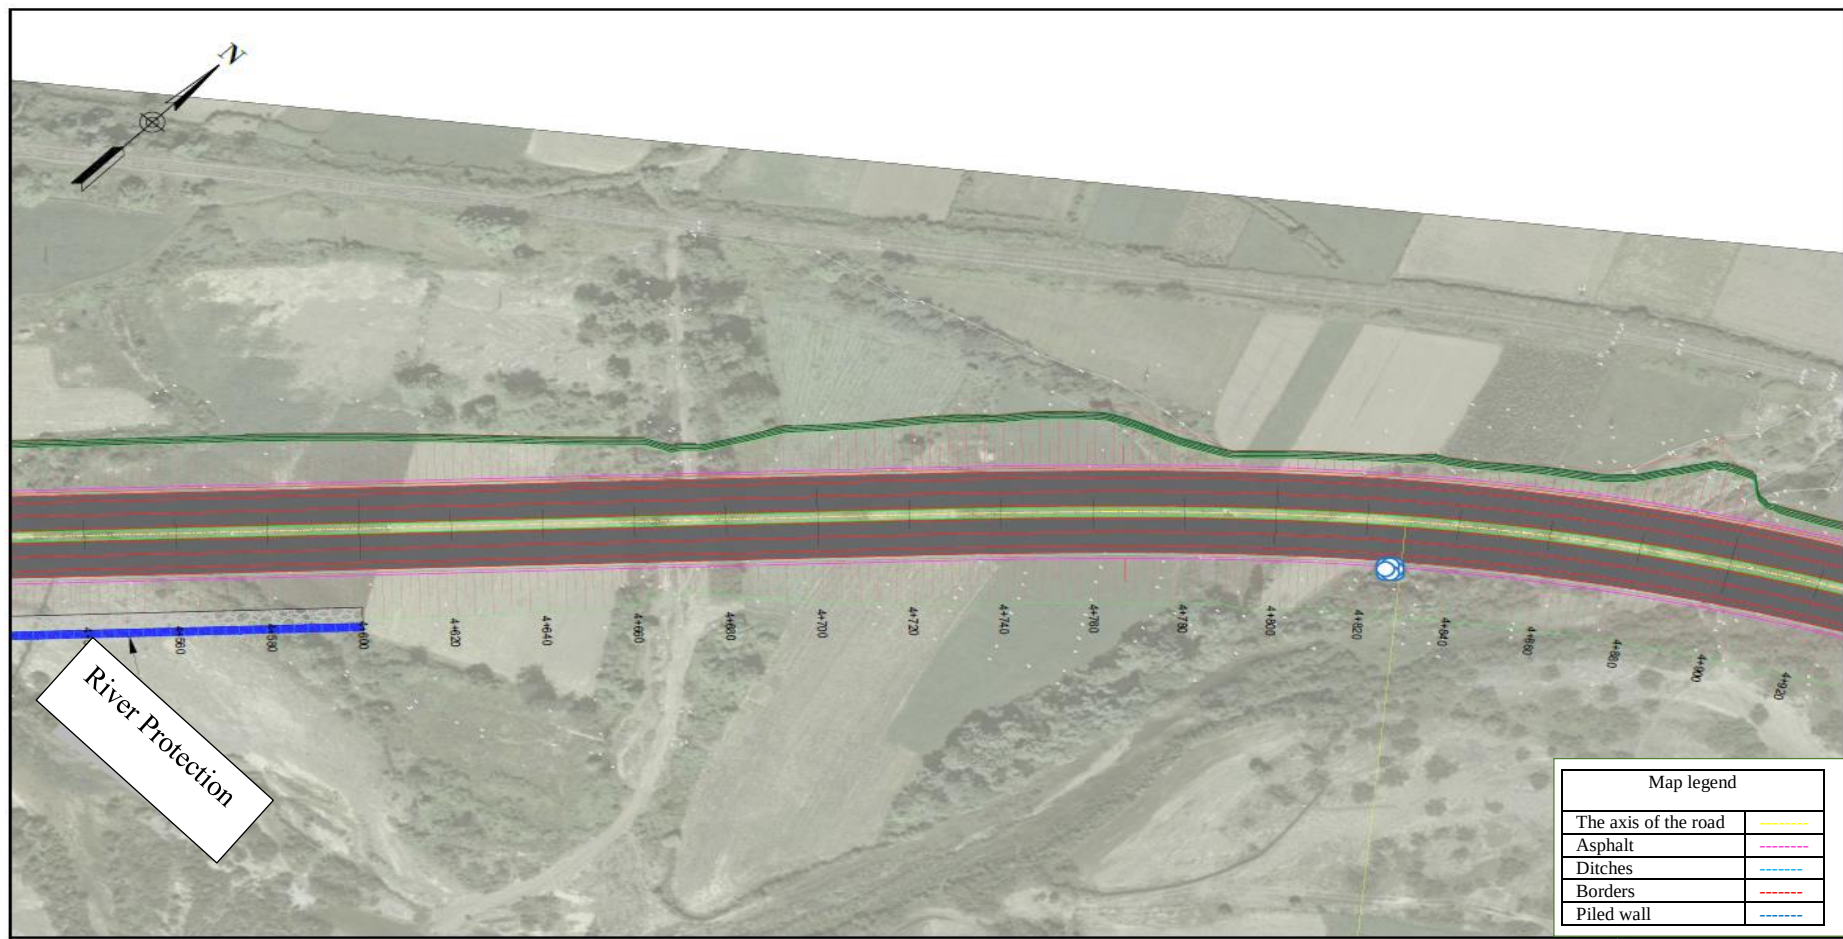

**INVESTOR**  
**"Albanian Road Authority"**

Address: Str. "Sami Frasheri",  
No. 33, Tirana  
Mob: 04 222 3600  
E-mail: [info@arrsh.gov](mailto:info@arrsh.gov)



**JV: "InfraKonsult" LLC &  
"HMK-Consulting" LLC**

**"Design Study -  
Expansion of the exit road  
segment Elbasan-  
Prrenjas-Qafe Thane",  
Lot 1**

Planimetry

**PHASE - PROJECT  
IMPLEMENTATION**

Scale: 1:1000 Date: May  
2022


Drawing No. C. (10)

**DESIGNERS:**

**Eng. Sokol METOJA  
Eng. Redi STRUGA  
Eng. Orgest MËRTIKA  
Eng. Elvi KAPIDANI**

[SIGNATURES AFFIXED]



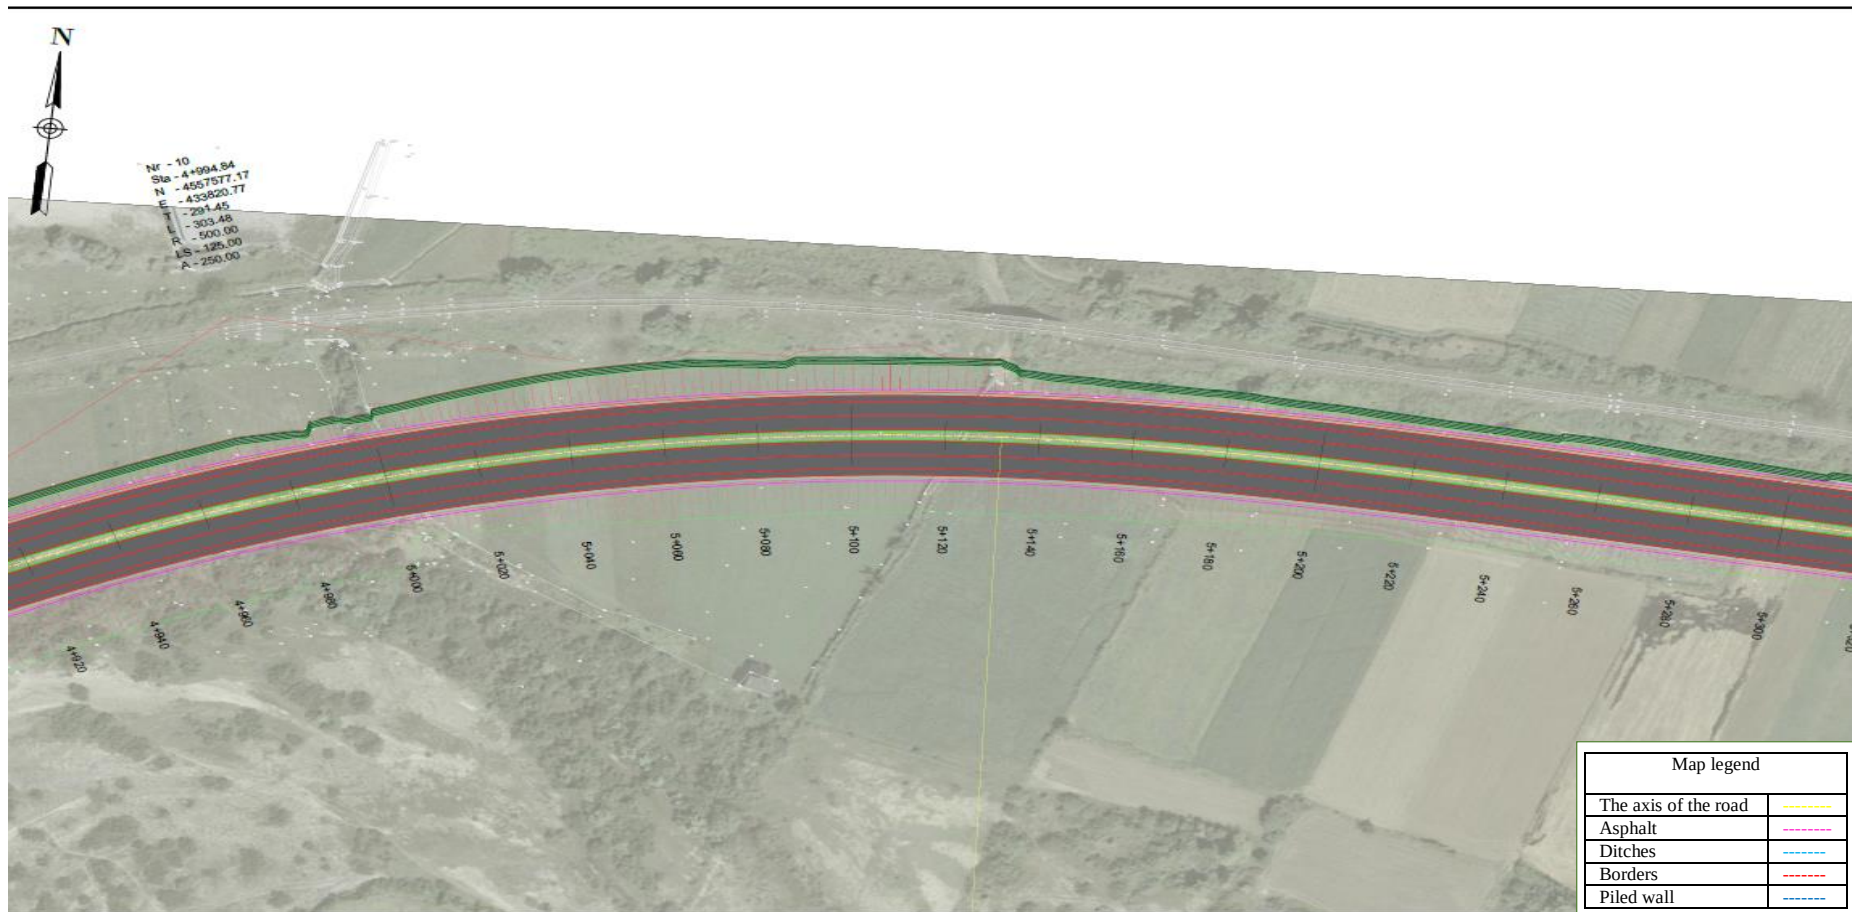

**INVESTOR**  
**"Albanian Road Authority"**

Address: Str. "Sami Frasheri",  
No. 33, Tirana  
Mob: 04 222 3600  
E-mail: [info@arrsh.gov](mailto:info@arrsh.gov)



**JV: "InfraKonsult" LLC &  
"HMK-Consulting" LLC**

**"Design Study -  
Expansion of the exit road  
segment Elbasan-  
Prrenjas-Qafe Thane",  
Lot 1**

Planimetry

**PHASE - PROJECT  
IMPLEMENTATION**


Scale: 1:1000 Date: May  
2022

Drawing No. C. (11)

**DESIGNERS:**

**Eng. Sokol METOJA**  
**Eng. Redi STRUGA**  
**Eng. Orgest MËRTIKA**  
**Eng. Elvi KAPIDANI**

[SIGNATURES AFFIXED]

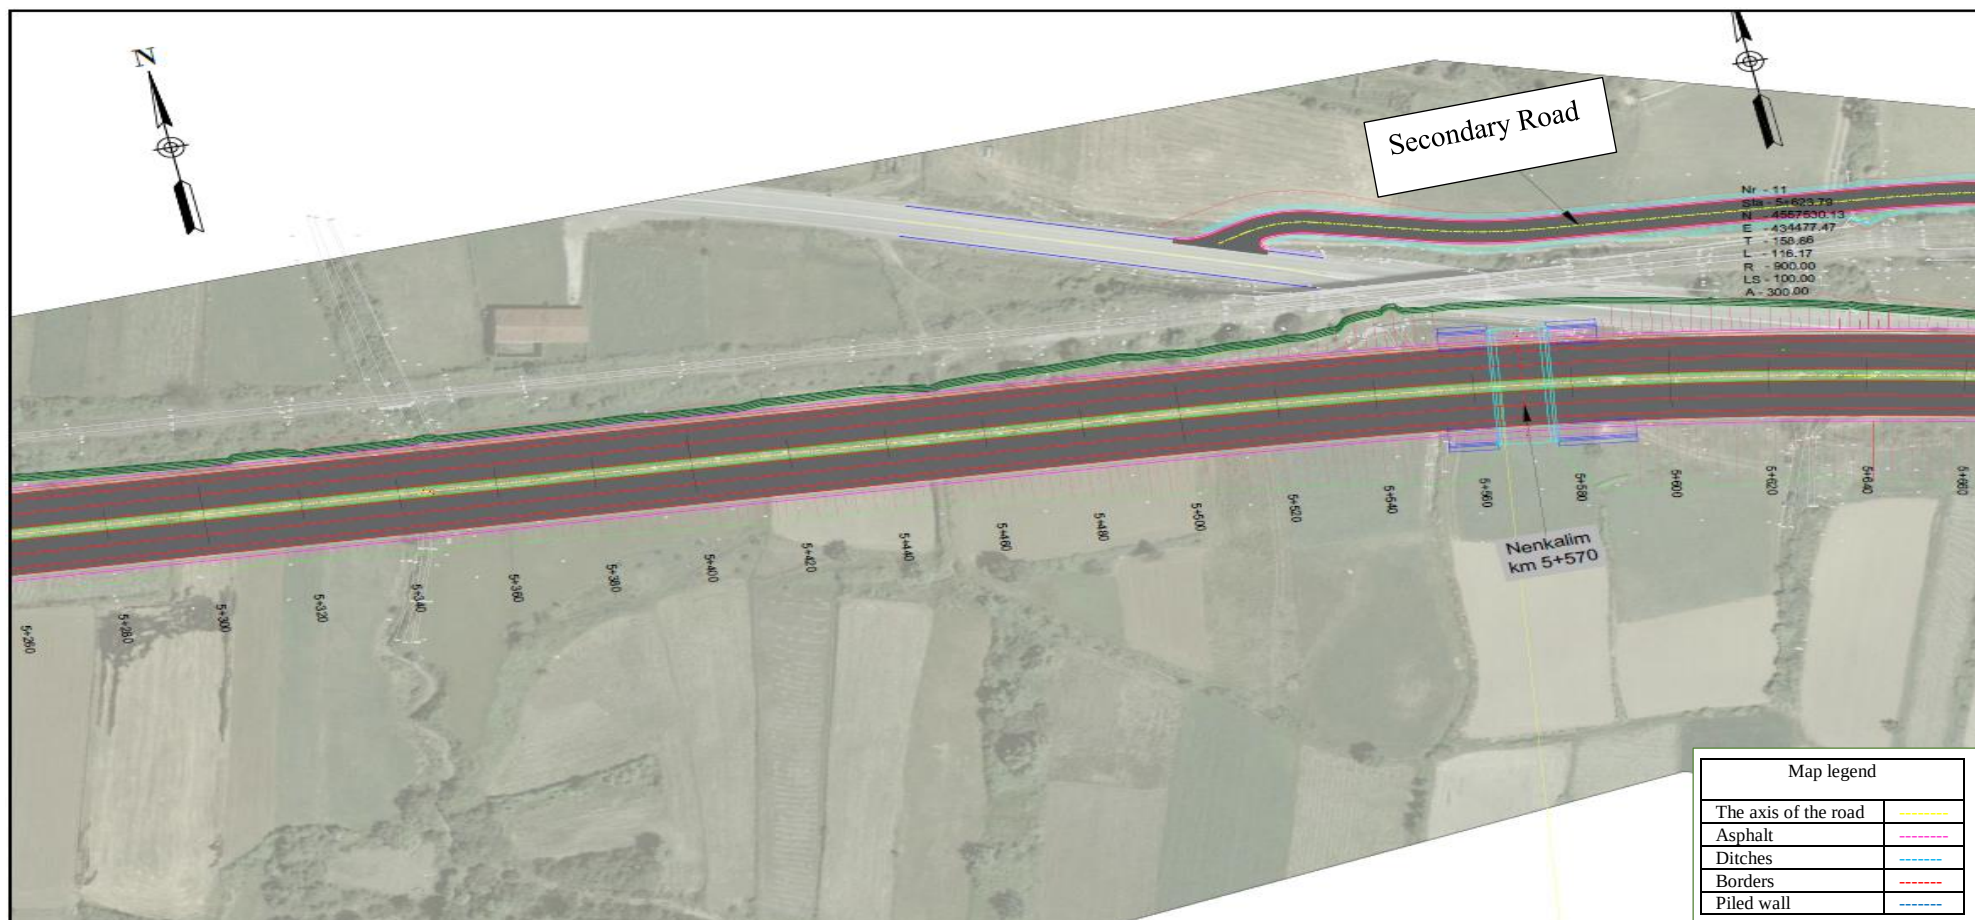

**INVESTOR**  
"Albanian Road Authority"

Address: Str. "Sami Frasheri",  
No. 33, Tirana  
Mob: 04 222 3600  
E-mail: [info@arrsh.gov](mailto:info@arrsh.gov)



**JV: "InfraKonsult" LLC &  
"HMK-Consulting" LLC**

**"Design Study -  
Expansion of the exit road  
segment Elbasan-  
Prrenjas-Qafe Thane",  
Lot 1**

Planimetry

**PHASE - PROJECT  
IMPLEMENTATION**

Scale: 1:1000 Date: May  
2022


Drawing No. C. (12)

**DESIGNERS:**

**Eng. Sokol METOJA  
Eng. Redi STRUGA  
Eng. Orgest MËRTIKA  
Eng. Elvi KAPIDANI**

[SIGNATURES AFFIXED]



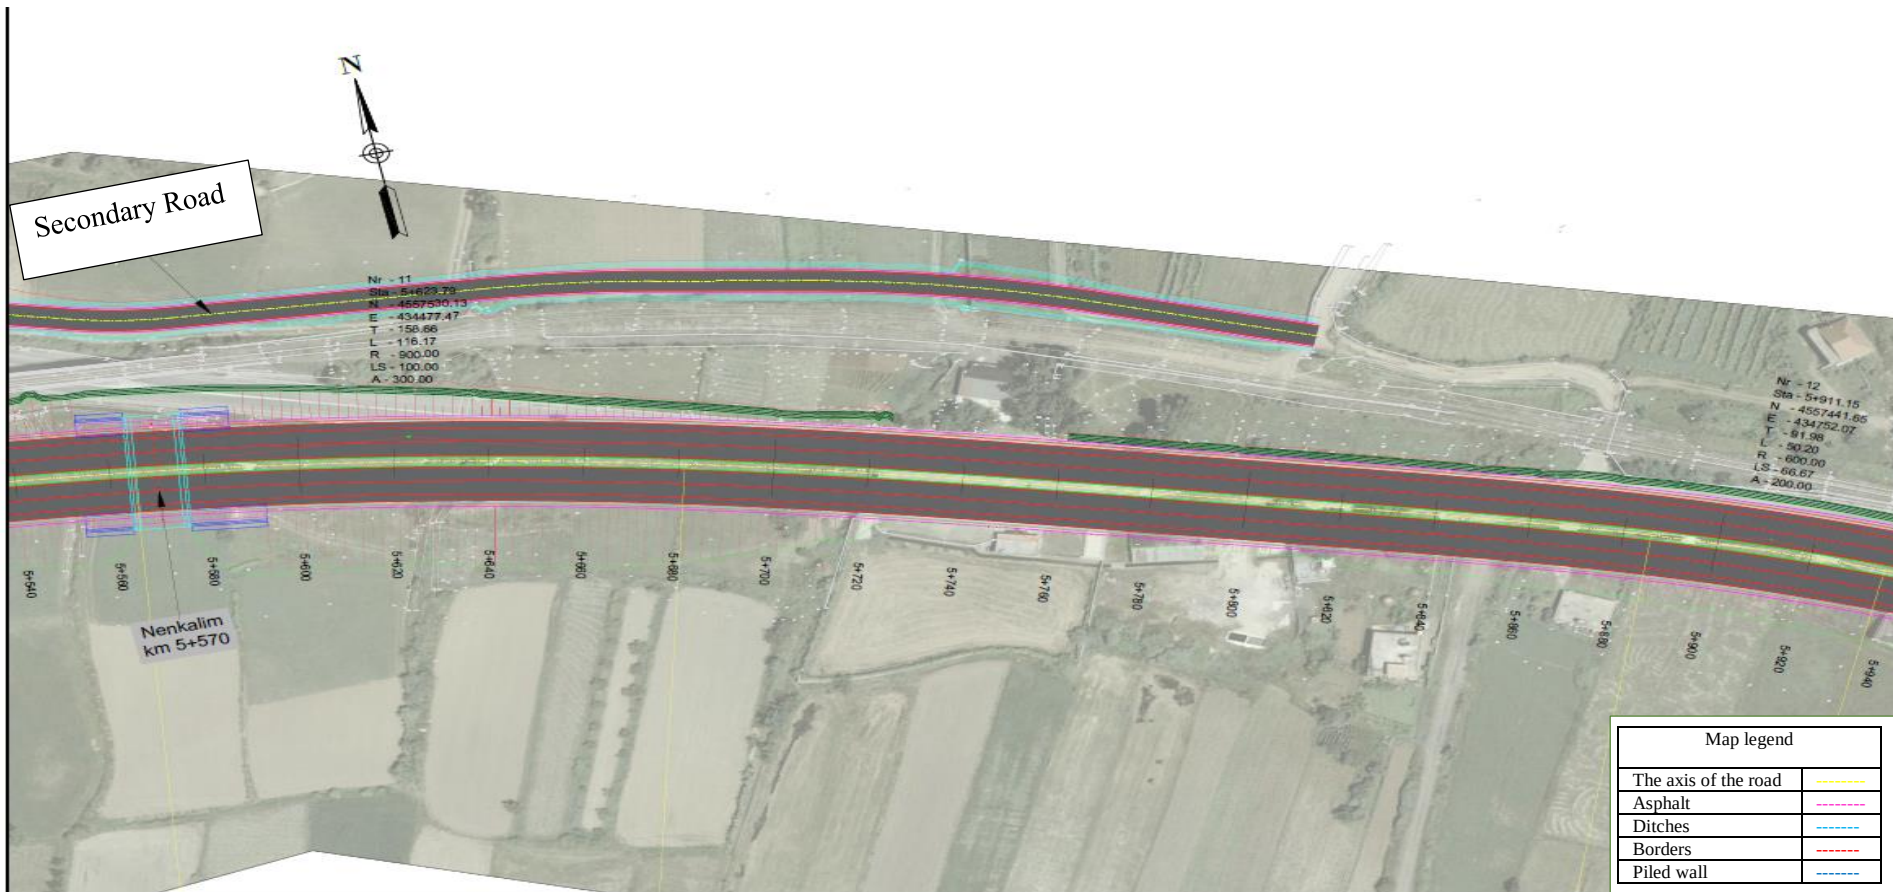

**INVESTOR**  
"Albanian Road Authority"

Address: Str. "Sami Frasheri",  
No. 33, Tirana  
Mob: 04 222 3600  
E-mail: [info@arrsh.gov](mailto:info@arrsh.gov)



**JV: "InfraKonsult" LLC &  
"HMK-Consulting" LLC**

**"Design Study -  
Expansion of the exit road  
segment Elbasan-  
Prrenjas-Qafe Thane",  
Lot 1**

Planimetry

**PHASE - PROJECT  
IMPLEMENTATION**


Scale: 1:1000 Date: May  
2022

Drawing No. C. (13)

**DESIGNERS:**

**Eng. Sokol METOJA  
Eng. Redi STRUGA  
Eng. Orgest MËRTIKA  
Eng. Elvi KAPIDANI**

[SIGNATURES AFFIXED]

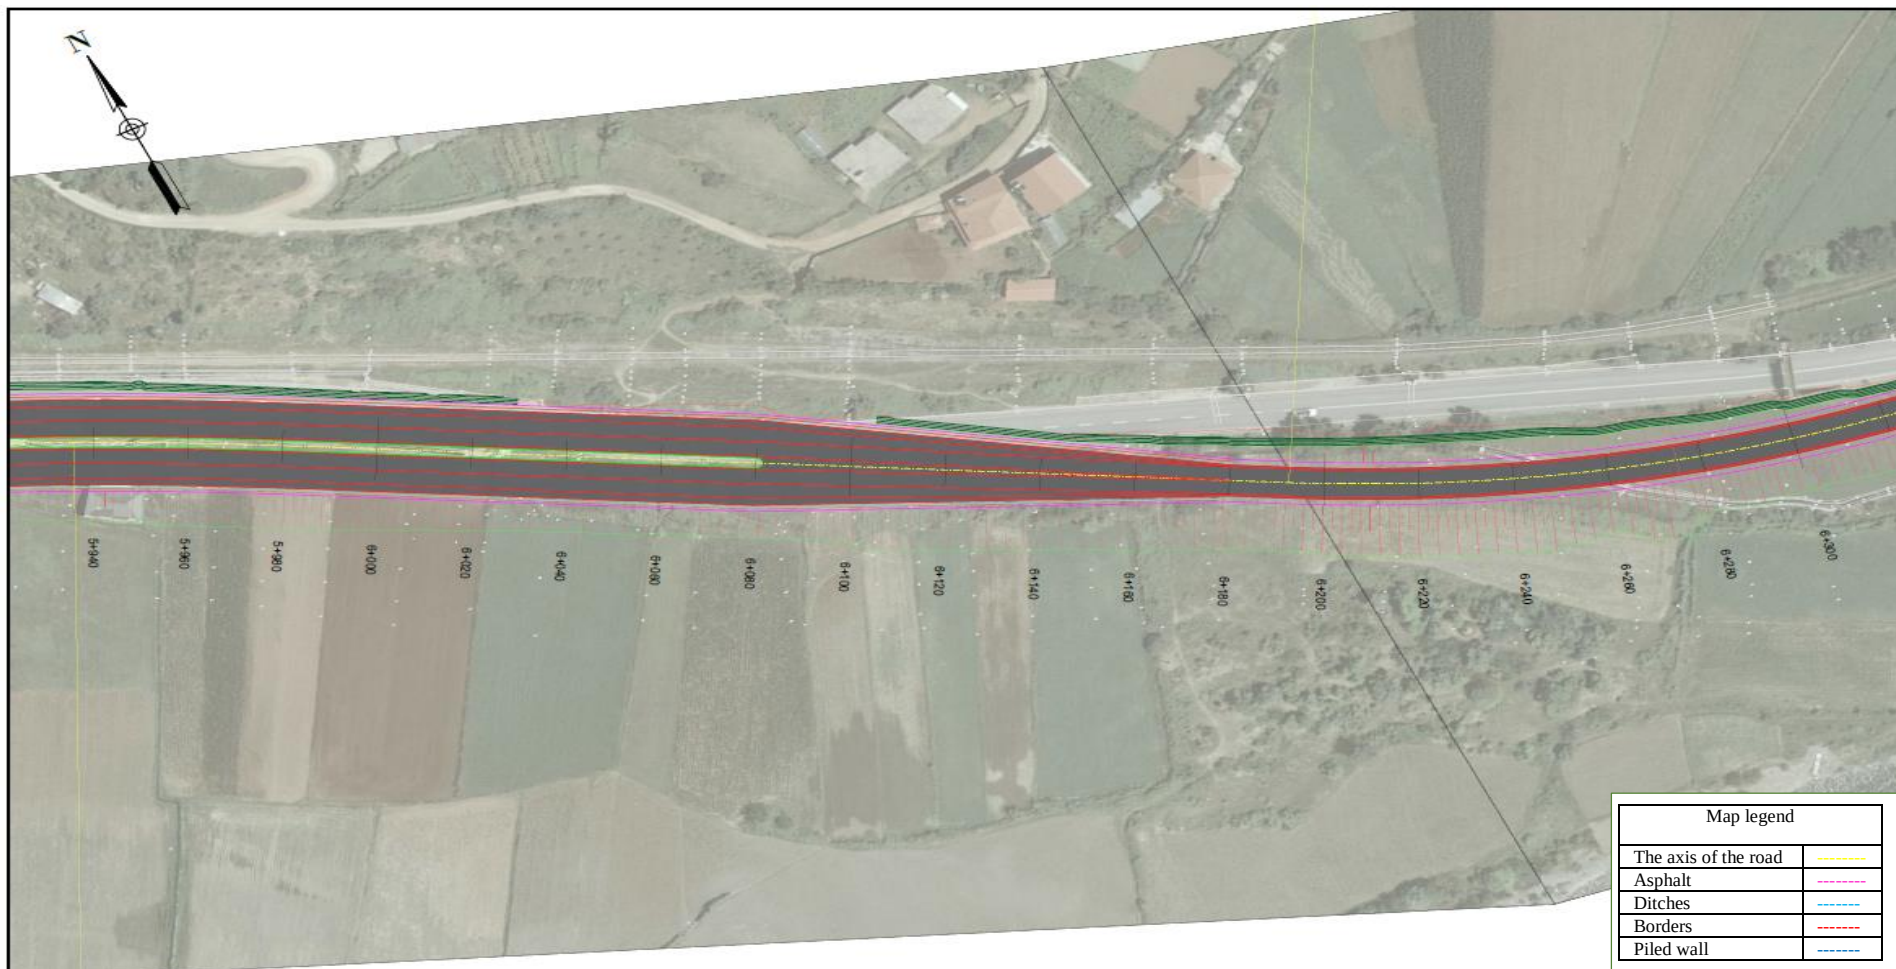

**INVESTOR**  
"Albanian Road Authority"

Address: Str. "Sami Frasheri",  
No. 33, Tirana  
Mob: 04 222 3600  
E-mail: [info@arrsh.gov](mailto:info@arrsh.gov)



**JV: "InfraKonsult" LLC &  
"HMK-Consulting" LLC**

**"Design Study -  
Expansion of the exit road  
segment Elbasan-  
Prrenjas-Qafe Thane",  
Lot 1**

Planimetry

**PHASE - PROJECT  
IMPLEMENTATION**

Scale: 1:1000 Date: May  
2022


Drawing No. C. (14)

**DESIGNERS:**

**Eng. Sokol METOJA  
Eng. Redi STRUGA  
Eng. Orgest MËRTIKA  
Eng. Elvi KAPIDANI**

[SIGNATURES AFFIXED]



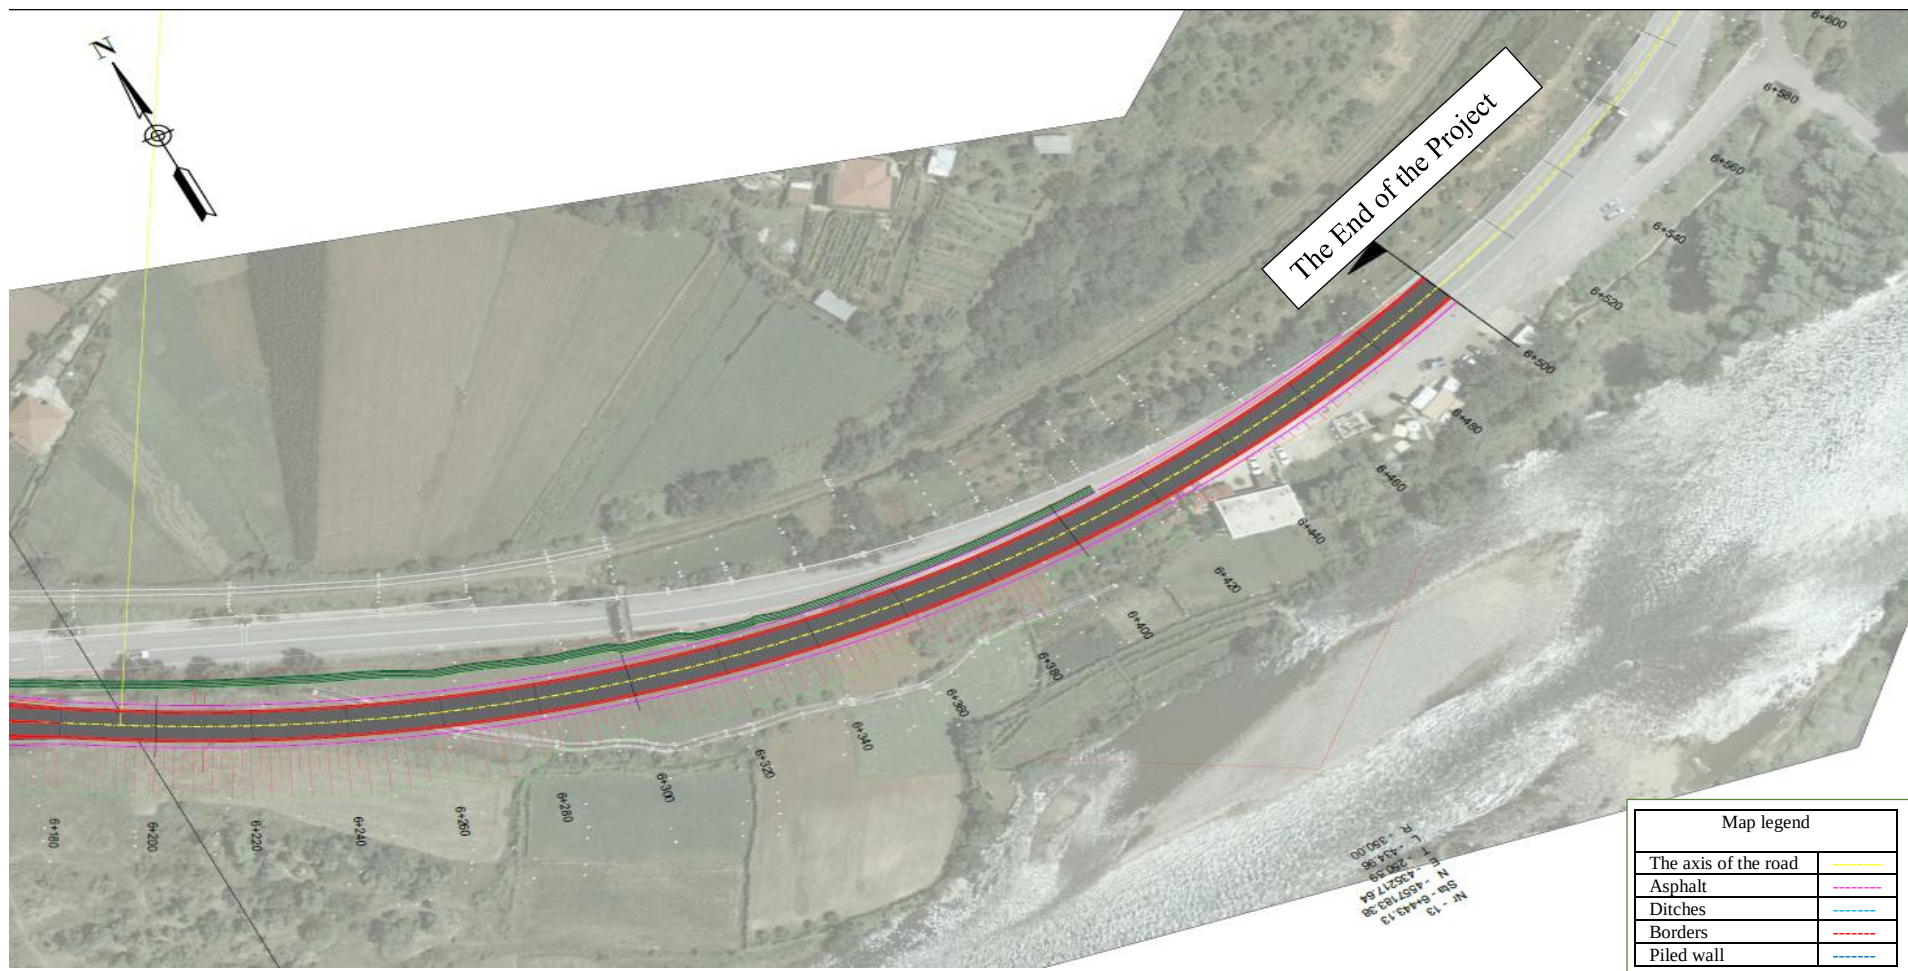

**INVESTOR**  
"Albanian Road Authority"

Address: Str. "Sami Frasheri",  
No. 33, Tirana  
Mob: 04 222 3600  
E-mail: [info@arrsh.gov](mailto:info@arrsh.gov)



**JV: "InfraKonsult" LLC &  
"HMK-Consulting" LLC**

**"Design Study -  
Expansion of the exit road  
segment Elbasan-  
Prrenjas-Qafe Thane",  
Lot 1**

Planimetry

**PHASE - PROJECT  
IMPLEMENTATION**

Scale: 1:1000 Date: May  
2022

Drawing No. C. (15)

**DESIGNERS:**

**Eng. Sokol METOJA  
Eng. Redi STRUGA  
Eng. Orgest MËRTIKA  
Eng. Elvi KAPIDANI**

[SIGNATURES AFFIXED]