


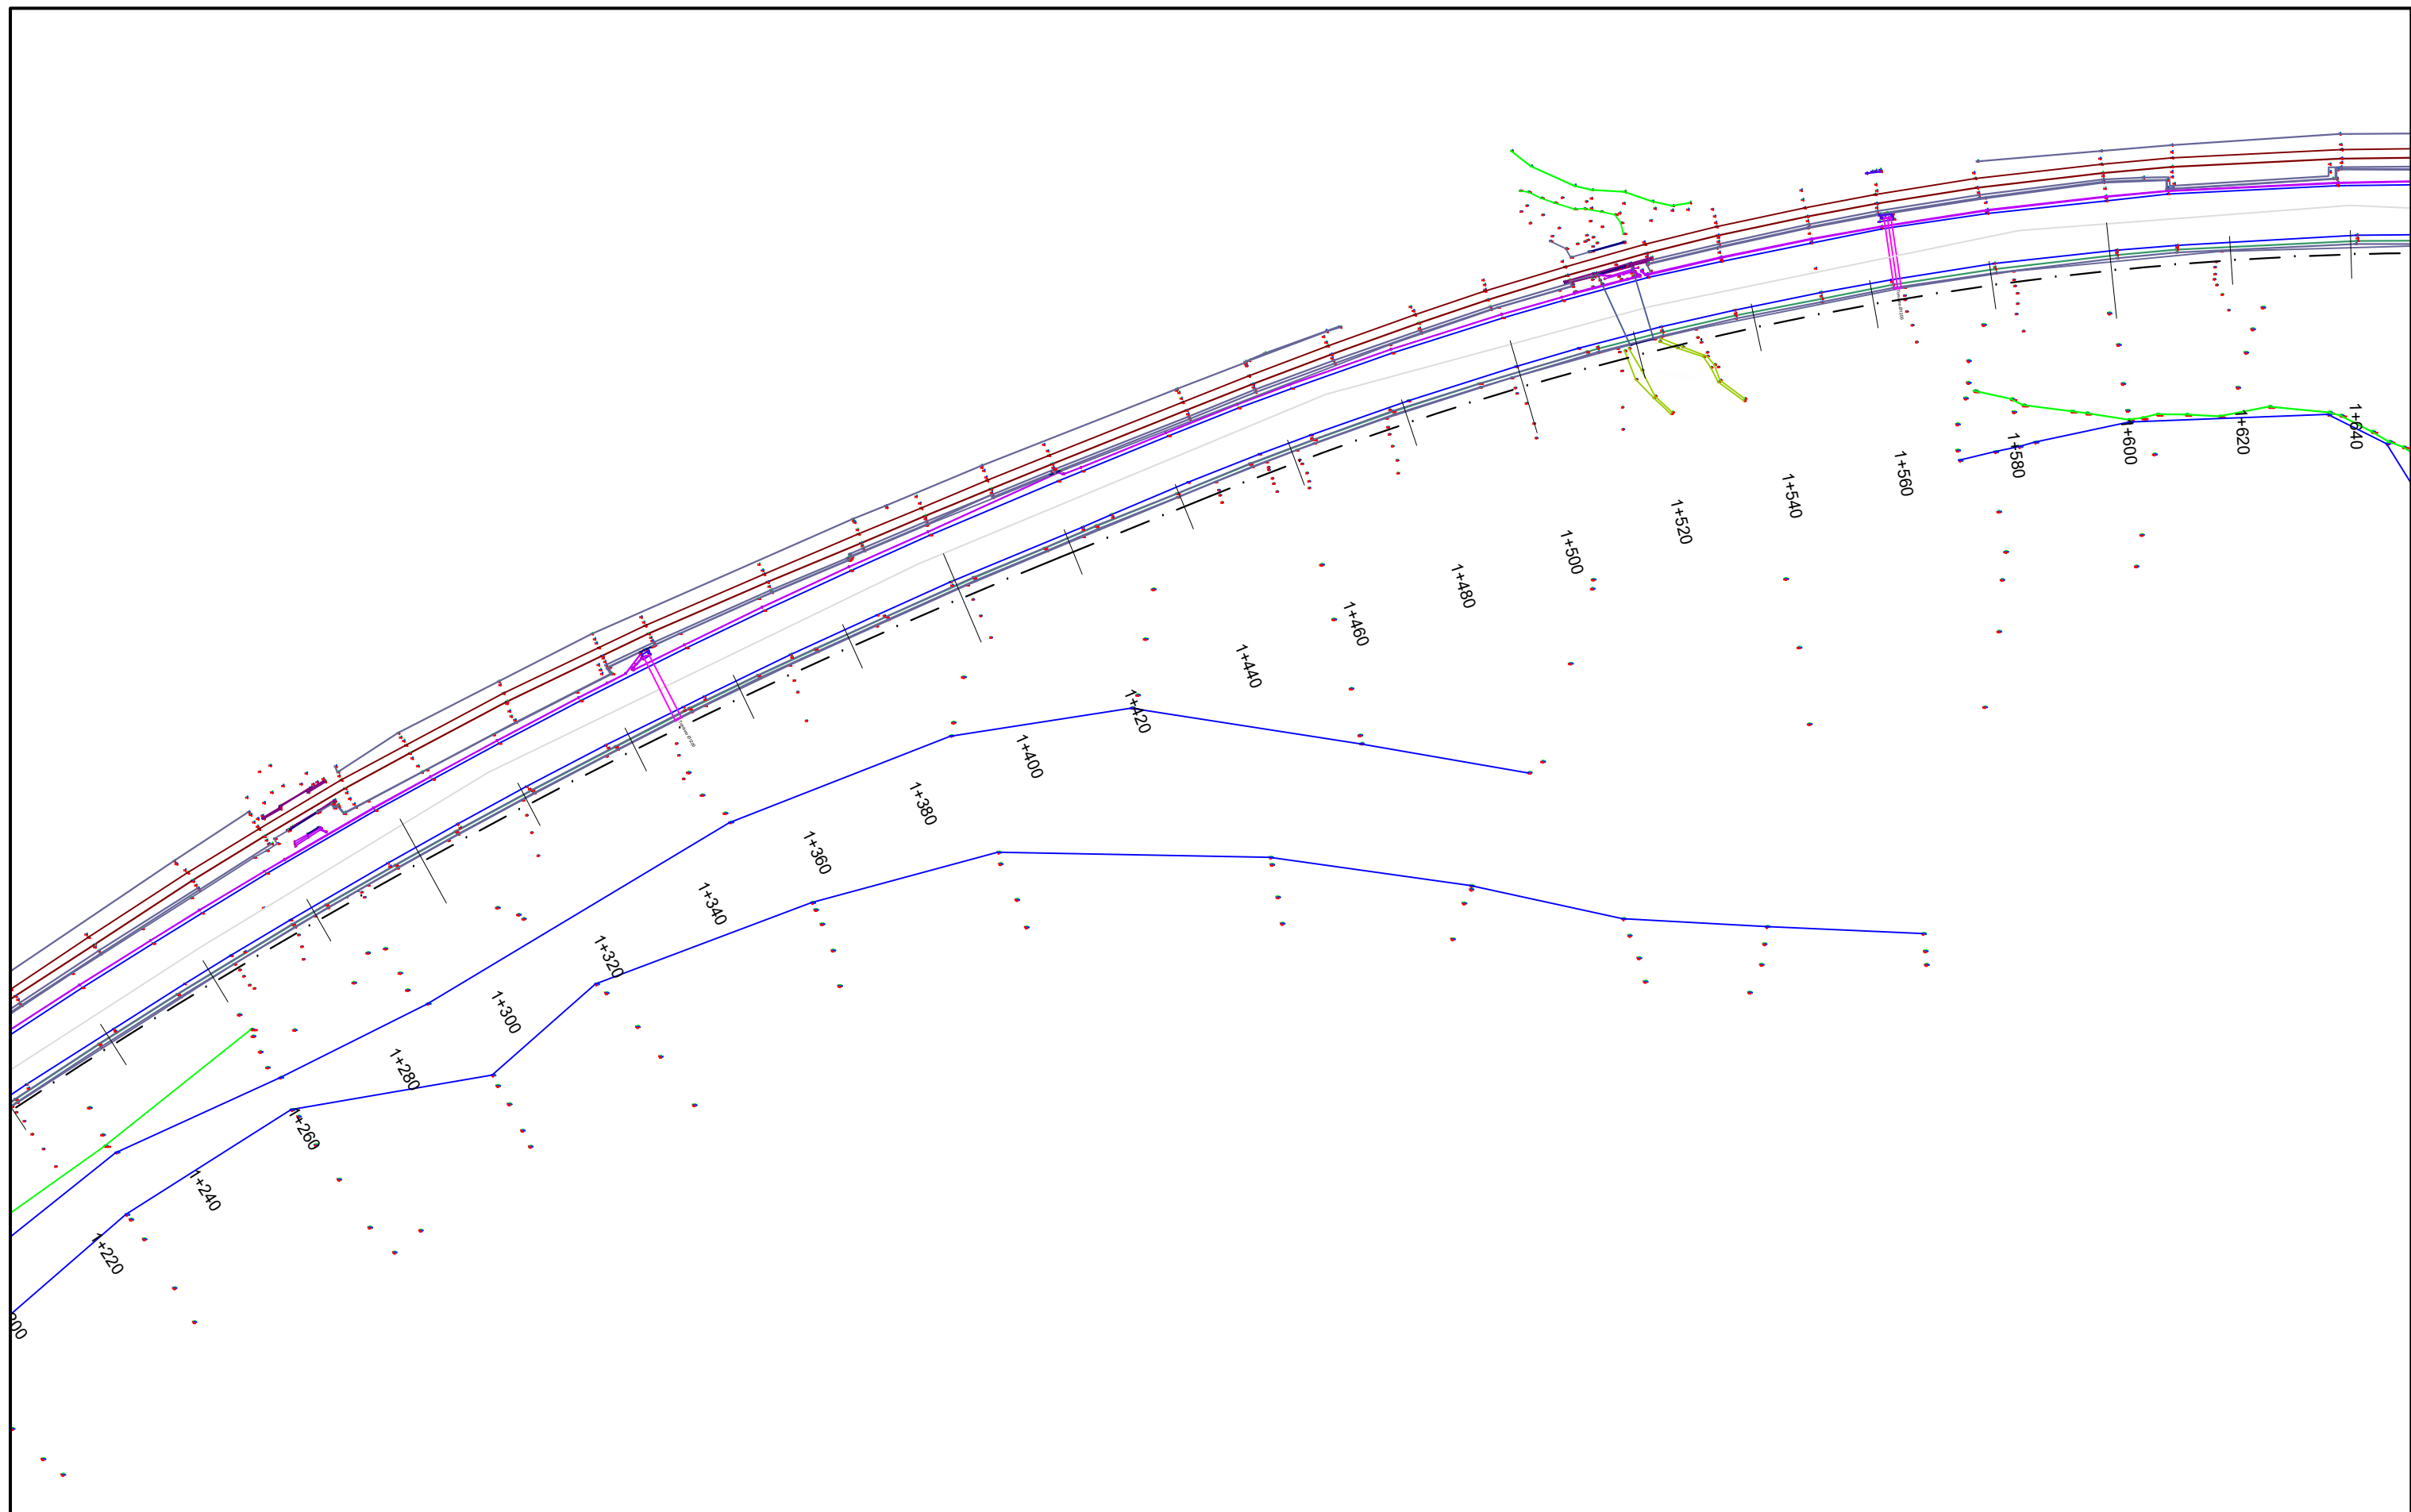

INVESTITORI "Autoriteti Rrugor Shqiptar"

Address: Rr. "Sami Frasheri", Nr 33, Tirane

Mob: 04 222 3600
E-mail: info@arrsh.gov.al



JV: "InfraKonsult" shpk & "HMK-Consulting" shpk



"Studim Projektim - Zgjerimi i segmentit
rrugor dalje Elbasan-Prenjas-Qafe Thane"

Topografia

FAZA - PROJEKT ZBATIM

SHKALLA 1:1000


Data: Maj 2022

VIZATIMI Nr: B (1)

PROJEKTUES:

Ing. Sokol METOJA
Ing. Redi STRUGA
Ing. Orgest MERTIKA
Ing. Elvi KAPIDANI

[Handwritten signatures]

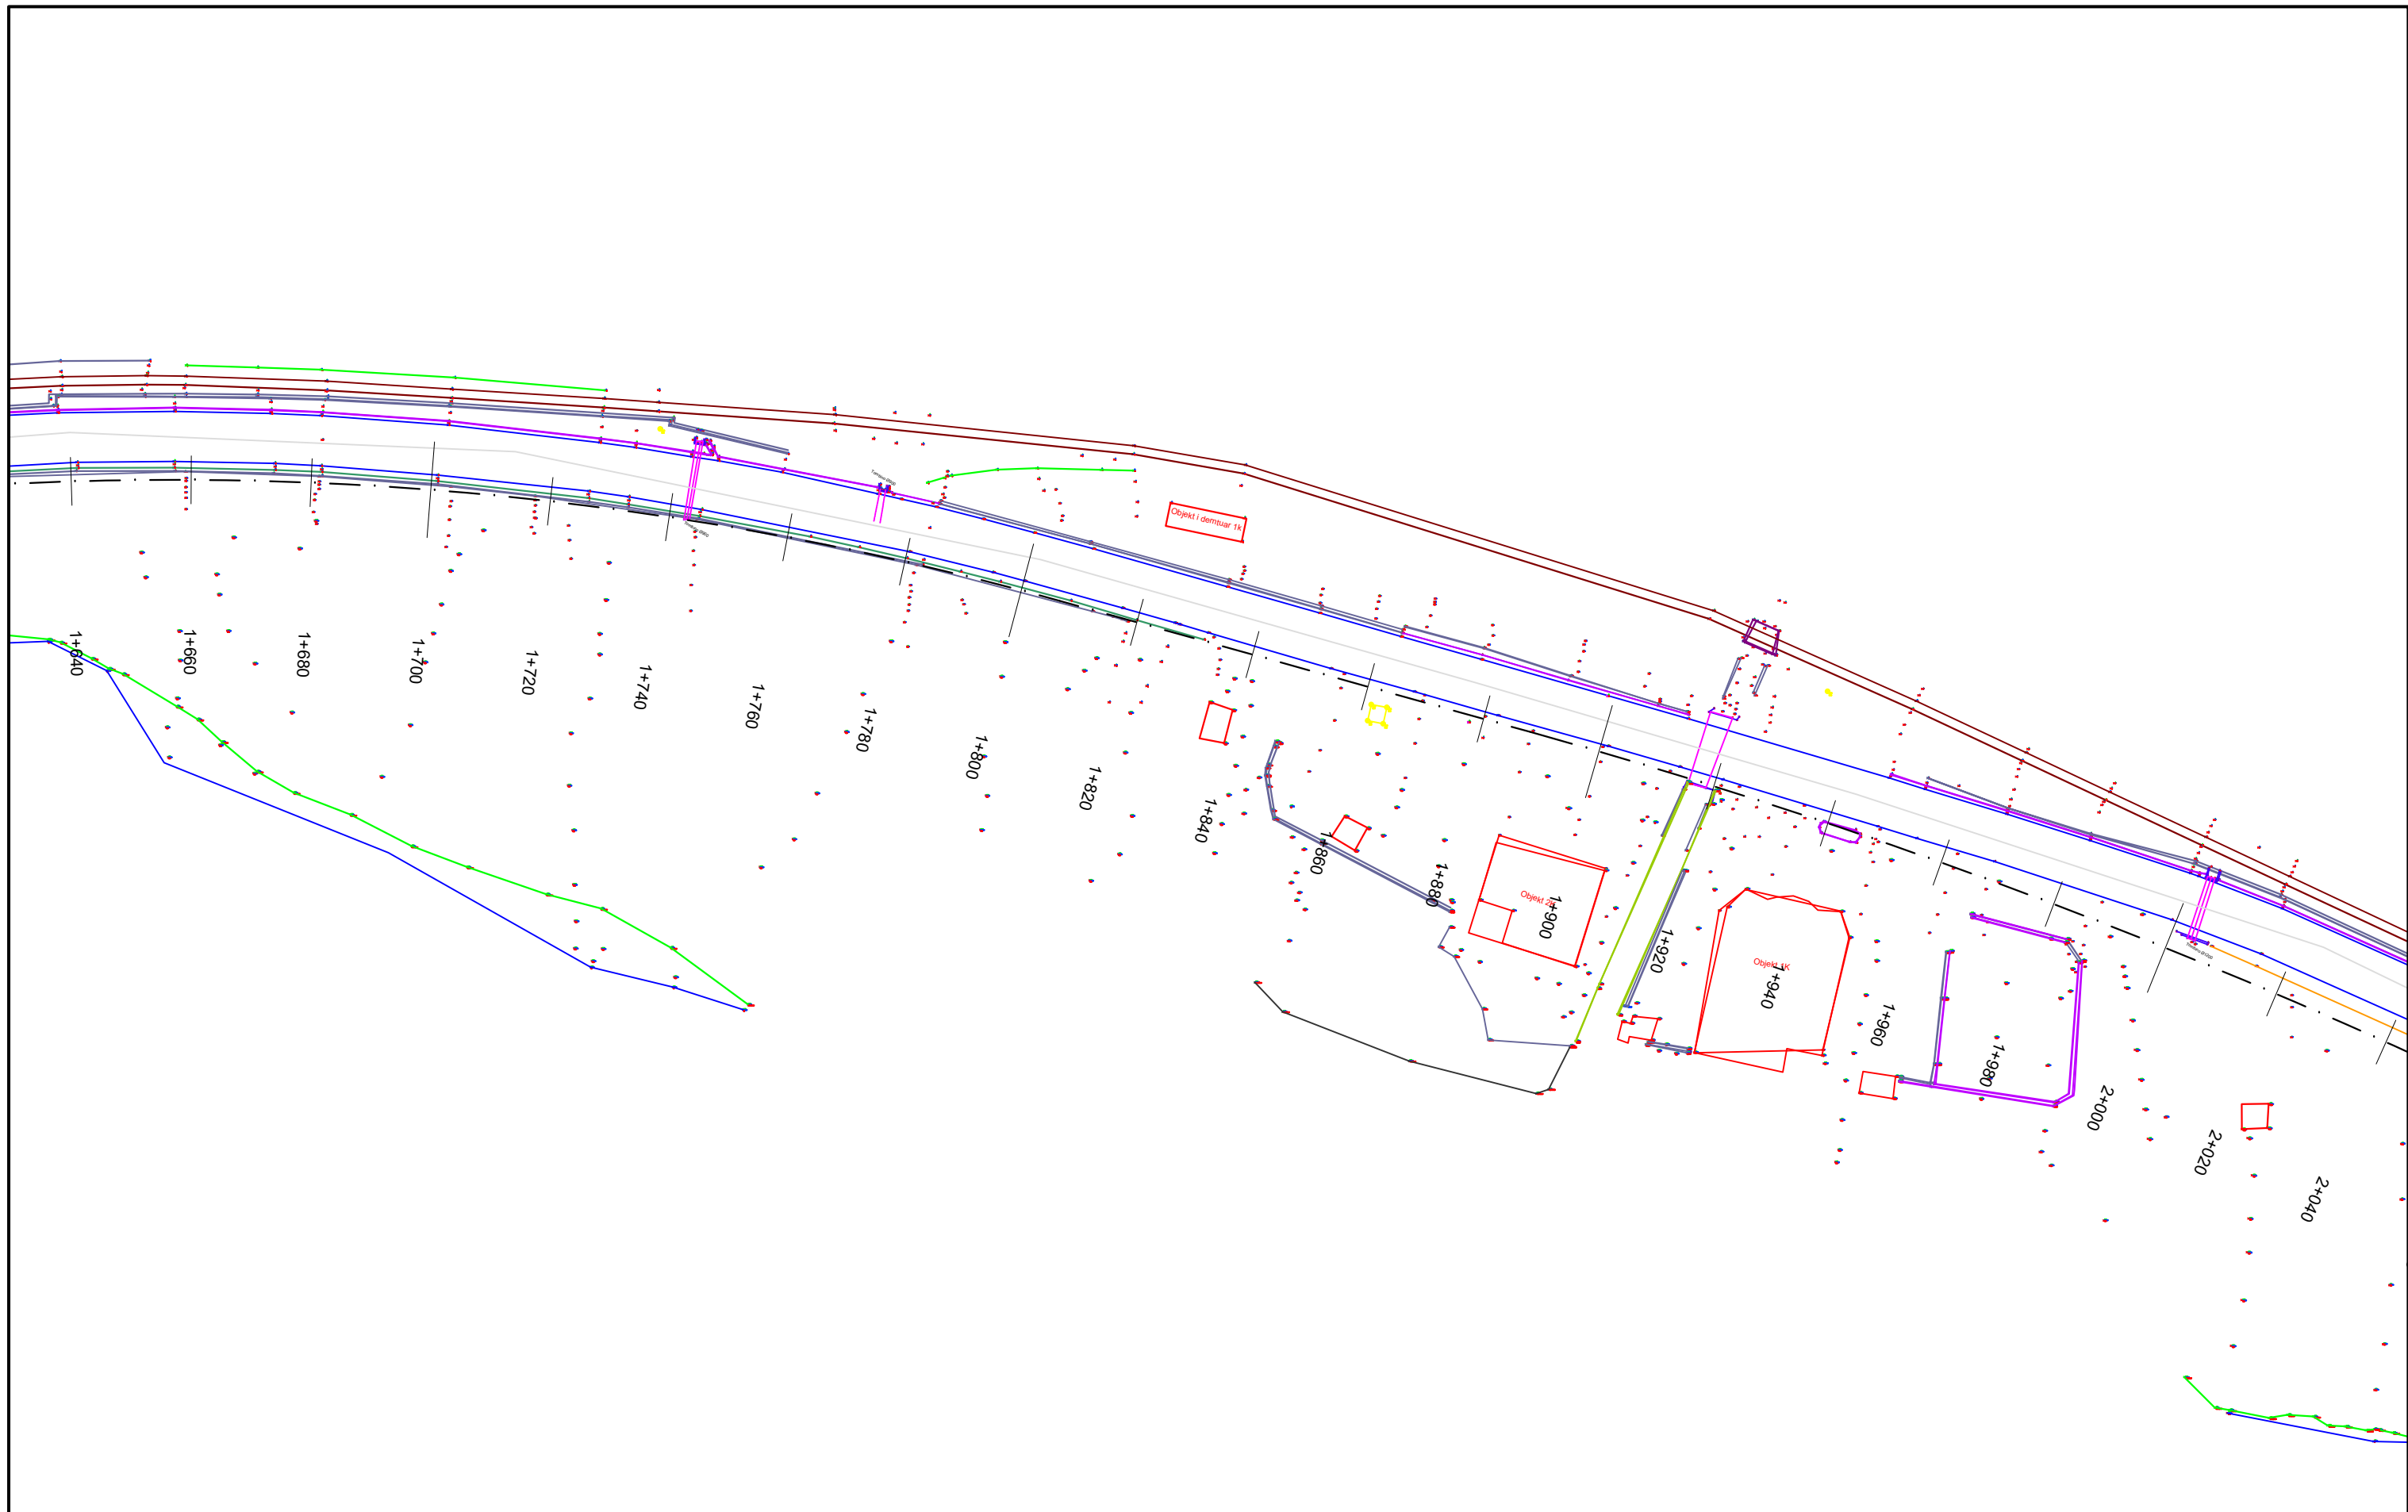

INVESTITORI "Autoriteti Rrugor Shqiptar"

Address: Rr. "Sami Frasheri", Nr 33, Tirane

Mob: 04 222 3600
E-mail: info@arrsh.gov.al



JV: "InfraKonsult" shpk & "HMK-Consulting" shpk



"Studim Projektim - Zgjerimi i segmentit
rrugor dalje Elbasan-Prenjas-Qafe Thane"

Topografia

FAZA - PROJEKT ZBATIM


SHKALLA 1:1000

Data: Maj 2022

VIZATIMI Nr: B (2)

PROJEKTUES:

Ing. Sokol METOJA
Ing. Redi STRUGA
Ing. Orgest MERTIKA
Ing. Elvi KAPIDANI

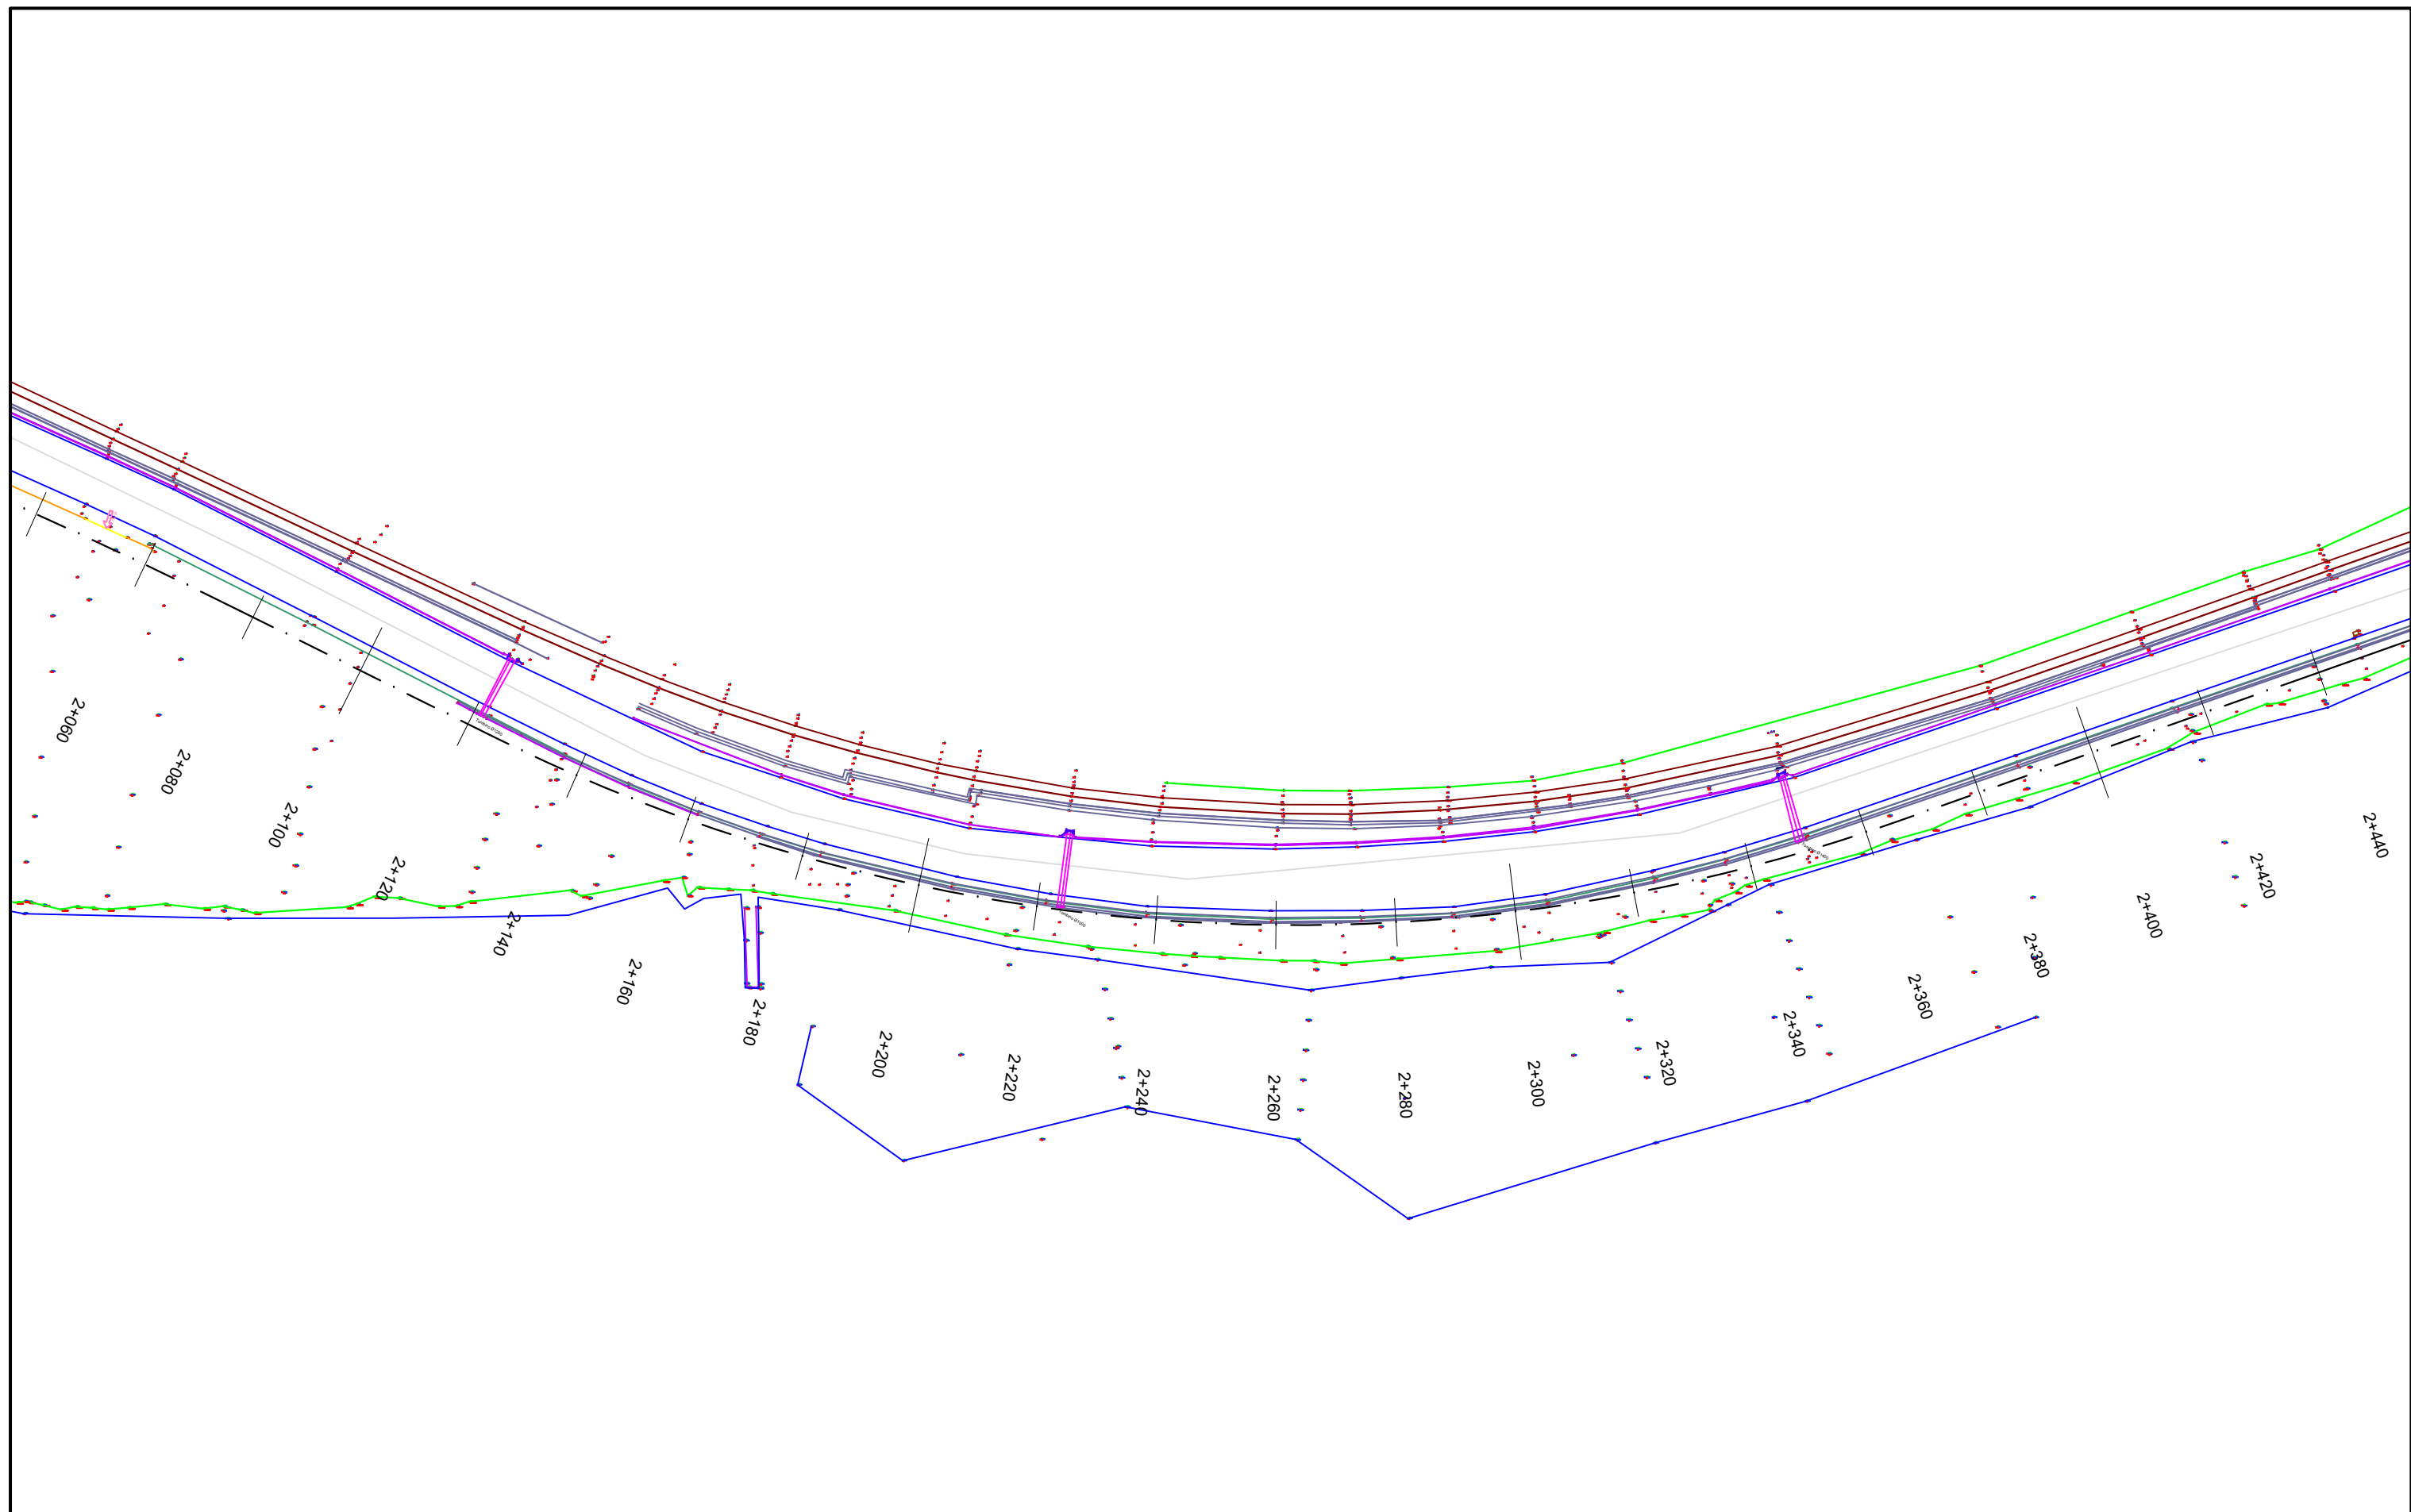

INVESTITORI **"Autoriteti Rrugor Shqiptar"**

Address: Rr. "Sami Frasheri", Nr 33, Tirane
 Mob: 04 222 3600
 E-mail: info@arrsh.gov.al



JV: "InfraKonsult" shpk & "HMK-Consulting" shpk

"Studim Projektim - Zgjerimi i segmentit rrugor dalje Elbasan-Prenjas-Qafe Thane"

Topografia

FAZA - PROJEKT ZBATIM


SHKALLA 1:1000

Data: Maj 2022

VIZATIMI Nr: B (3)

PROJEKTUES:

Ing. Sokol METOJA
 Ing. Redi STRUGA
 Ing. Orgest MERTIKA
 Ing. Elvi KAPIDANI

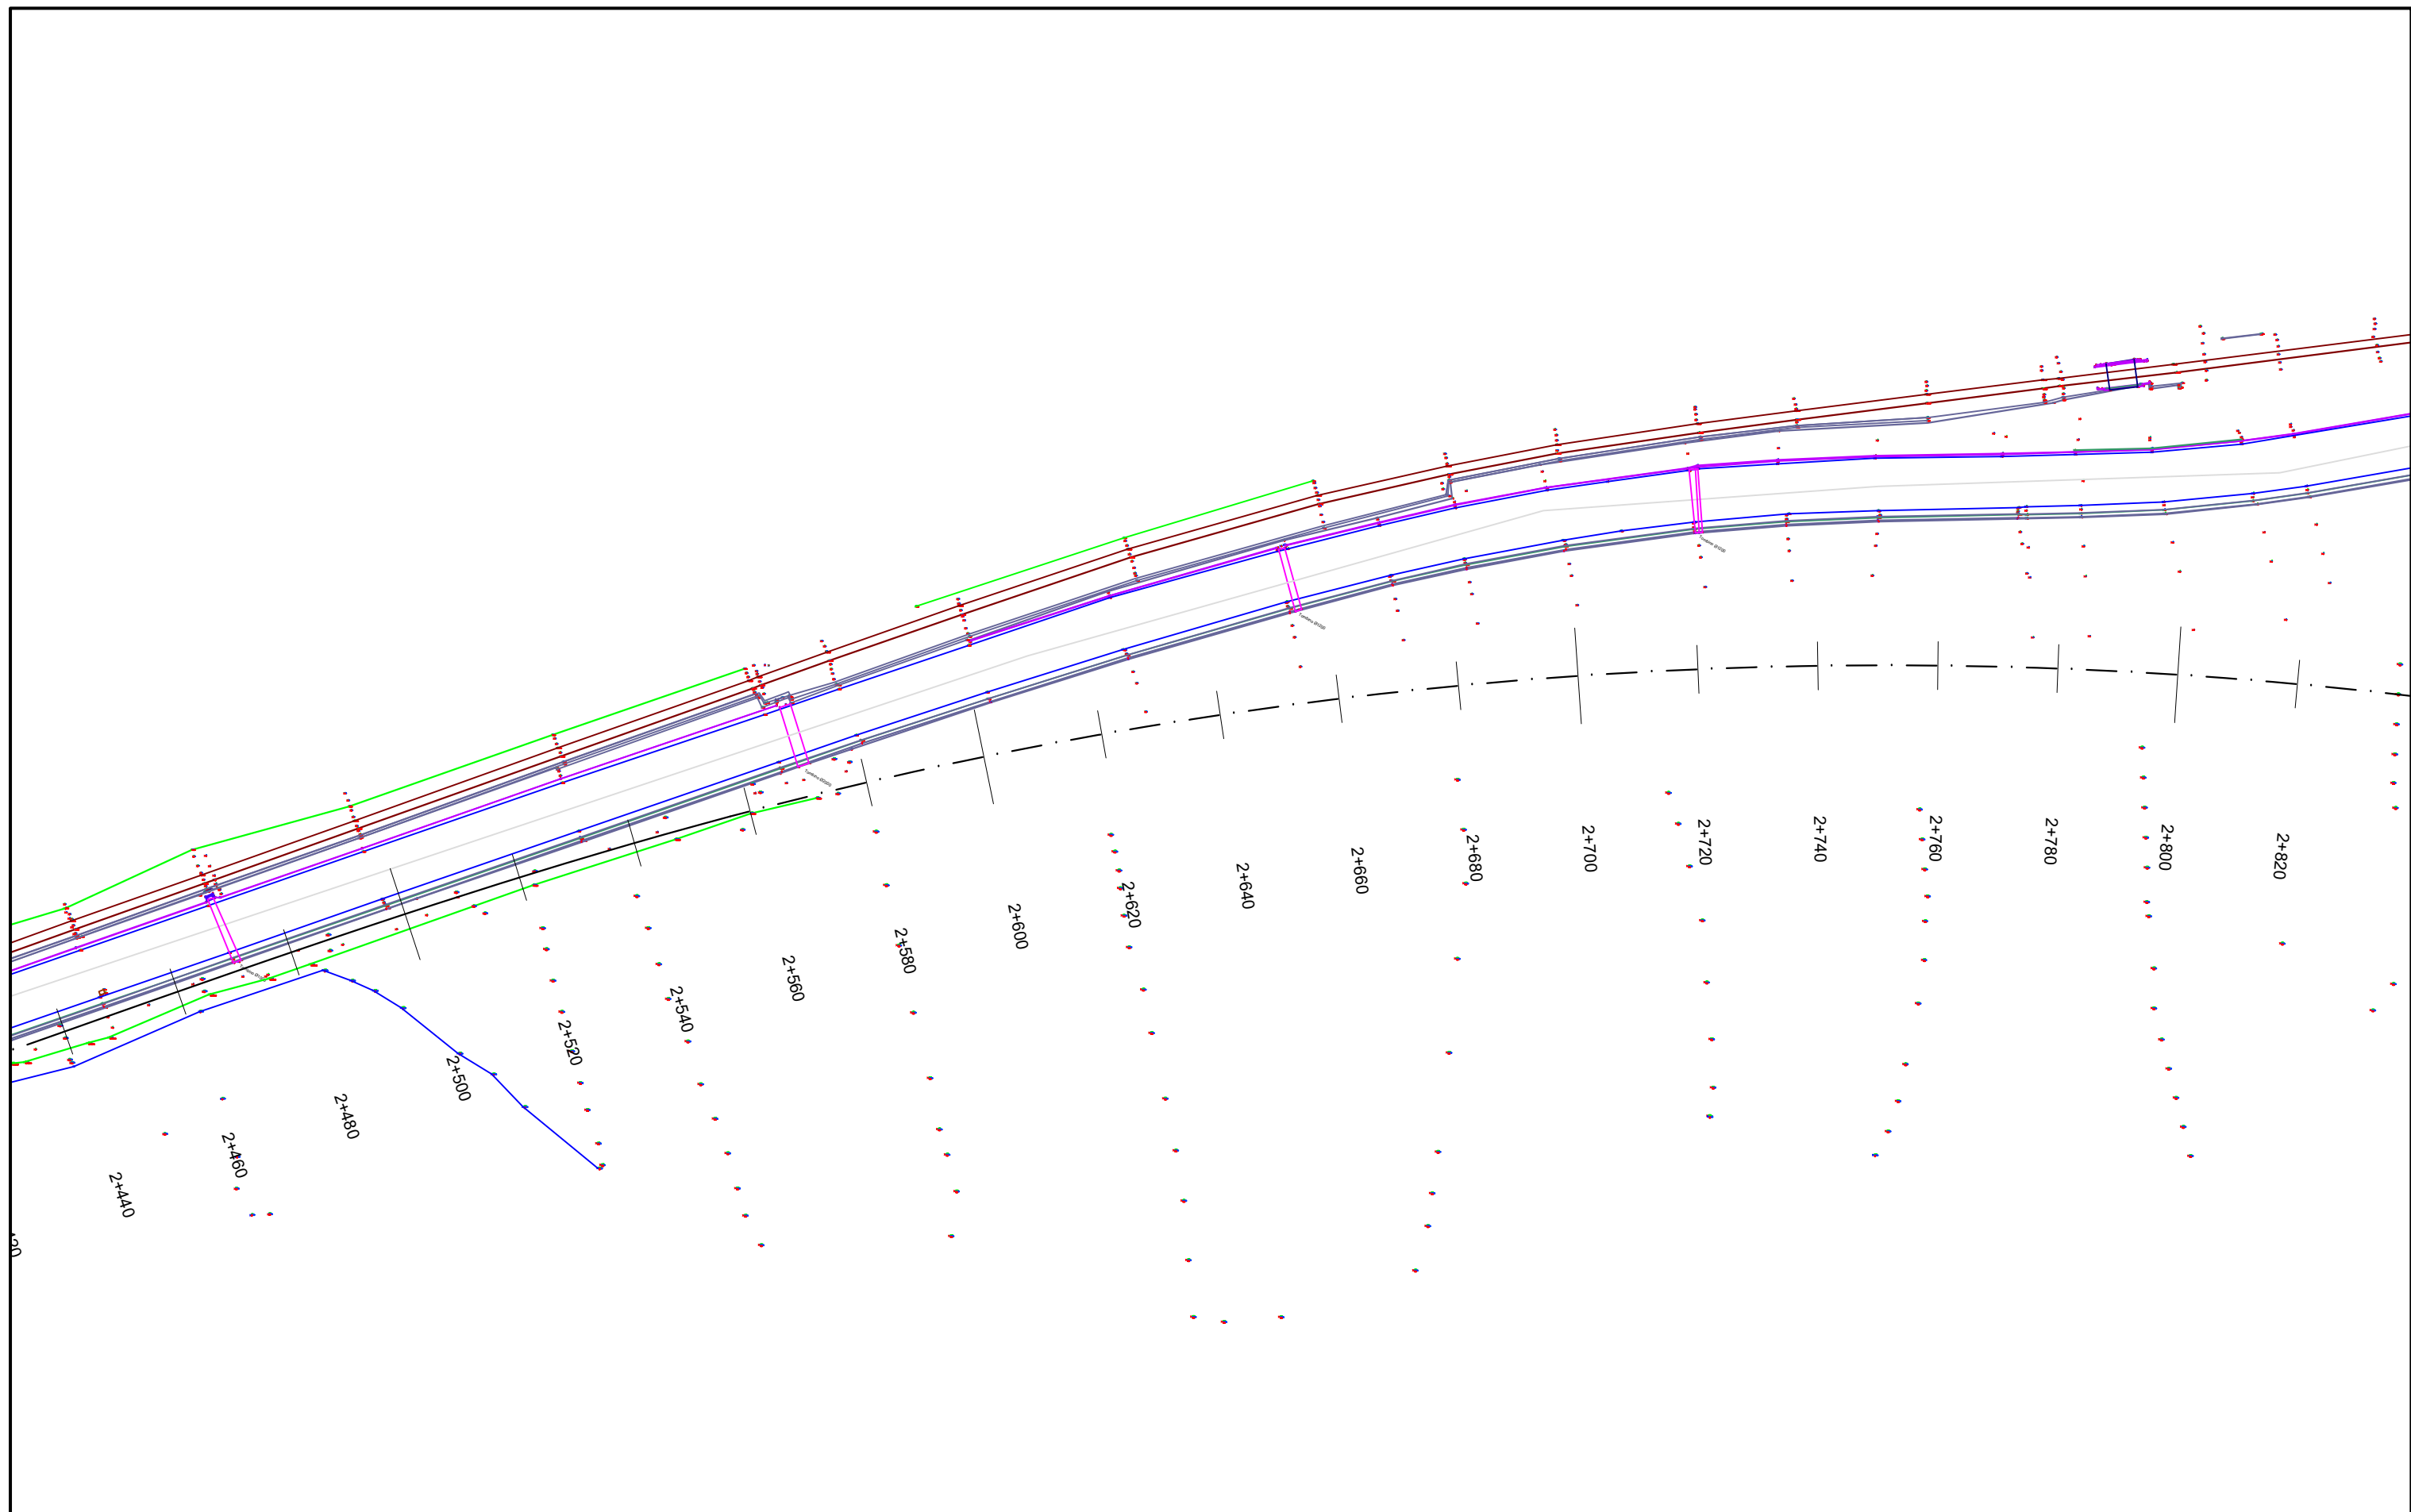

INVESTITORI **"Autoriteti Rrugor Shqiptar"**

Address: Rr. "Sami Frasheri", Nr 33, Tirane
 Mob: 04 222 3600
 E-mail: info@arrsh.gov.al



JV: "InfraKonsult" shpk & "HMK-Consulting" shpk



"Studim Projektim - Zgjerimi i segmentit
 rrugor dalje Elbasan-Prenjas-Qafe Thane"

Topografia

FAZA - PROJEKT ZBATIM

SHKALLA 1:1000


Data: Maj 2022

VIZATIMI Nr: B (4)

PROJEKTUES:

Ing. Sokol METOJA
 Ing. Redi STRUGA
 Ing. Orgest MERTIKA
 Ing. Elvi KAPIDANI

[Handwritten signatures]

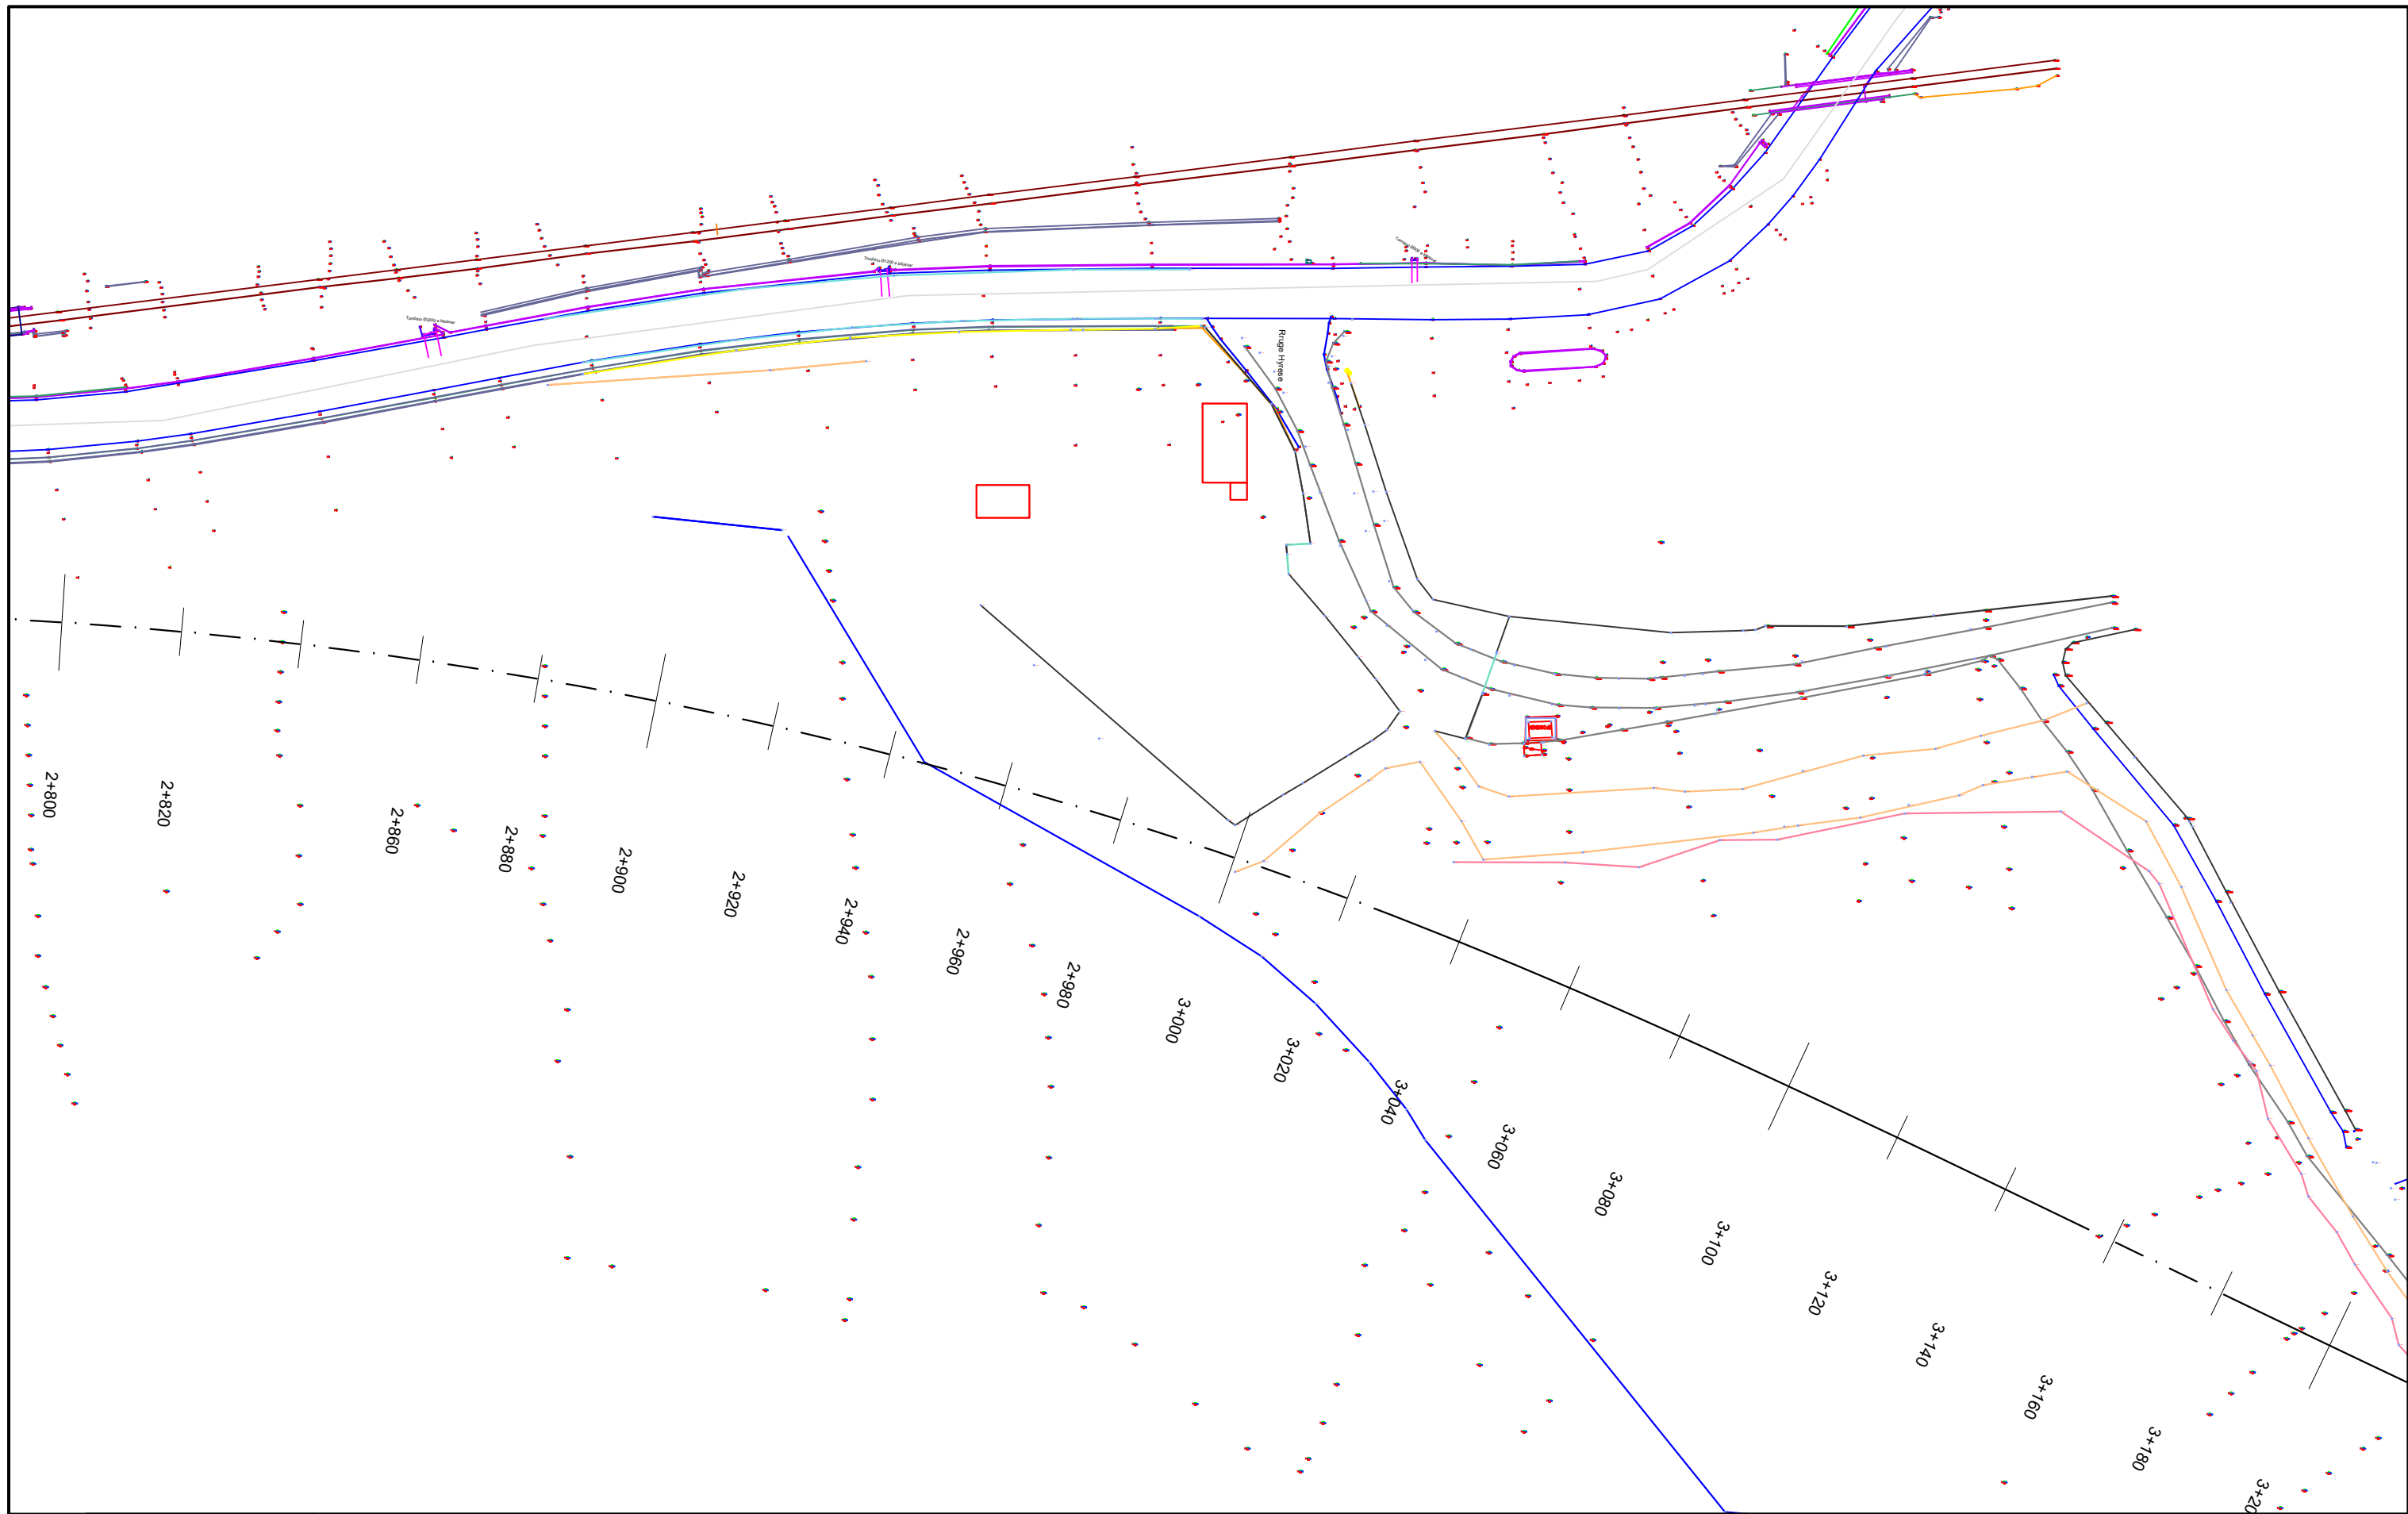

INVESTITORI "Autoriteti Rrugor Shqiptar"

Address: Rr. "Sami Frasheri", Nr 33, Tirane

Mob: 04 222 3600
E-mail: info@arrsh.gov.al



JV: "InfraKonsult" shpk & "HMK-Consulting" shpk



"Studim Projektim - Zgjerimi i segmentit
rrugor dalje Elbasan-Përrenjas-Qafe Thane"

Topografia

FAZA - PROJEKT ZBATIM

SHKALLA 1:1000


Data: Maj 2022

VIZATIMI Nr: B (5)

PROJEKTUES:

Ing. Sokol METOJA
Ing. Redi STRUGA
Ing. Orgest MERTIKA
Ing. Elvi KAPIDANI

[Handwritten signatures]

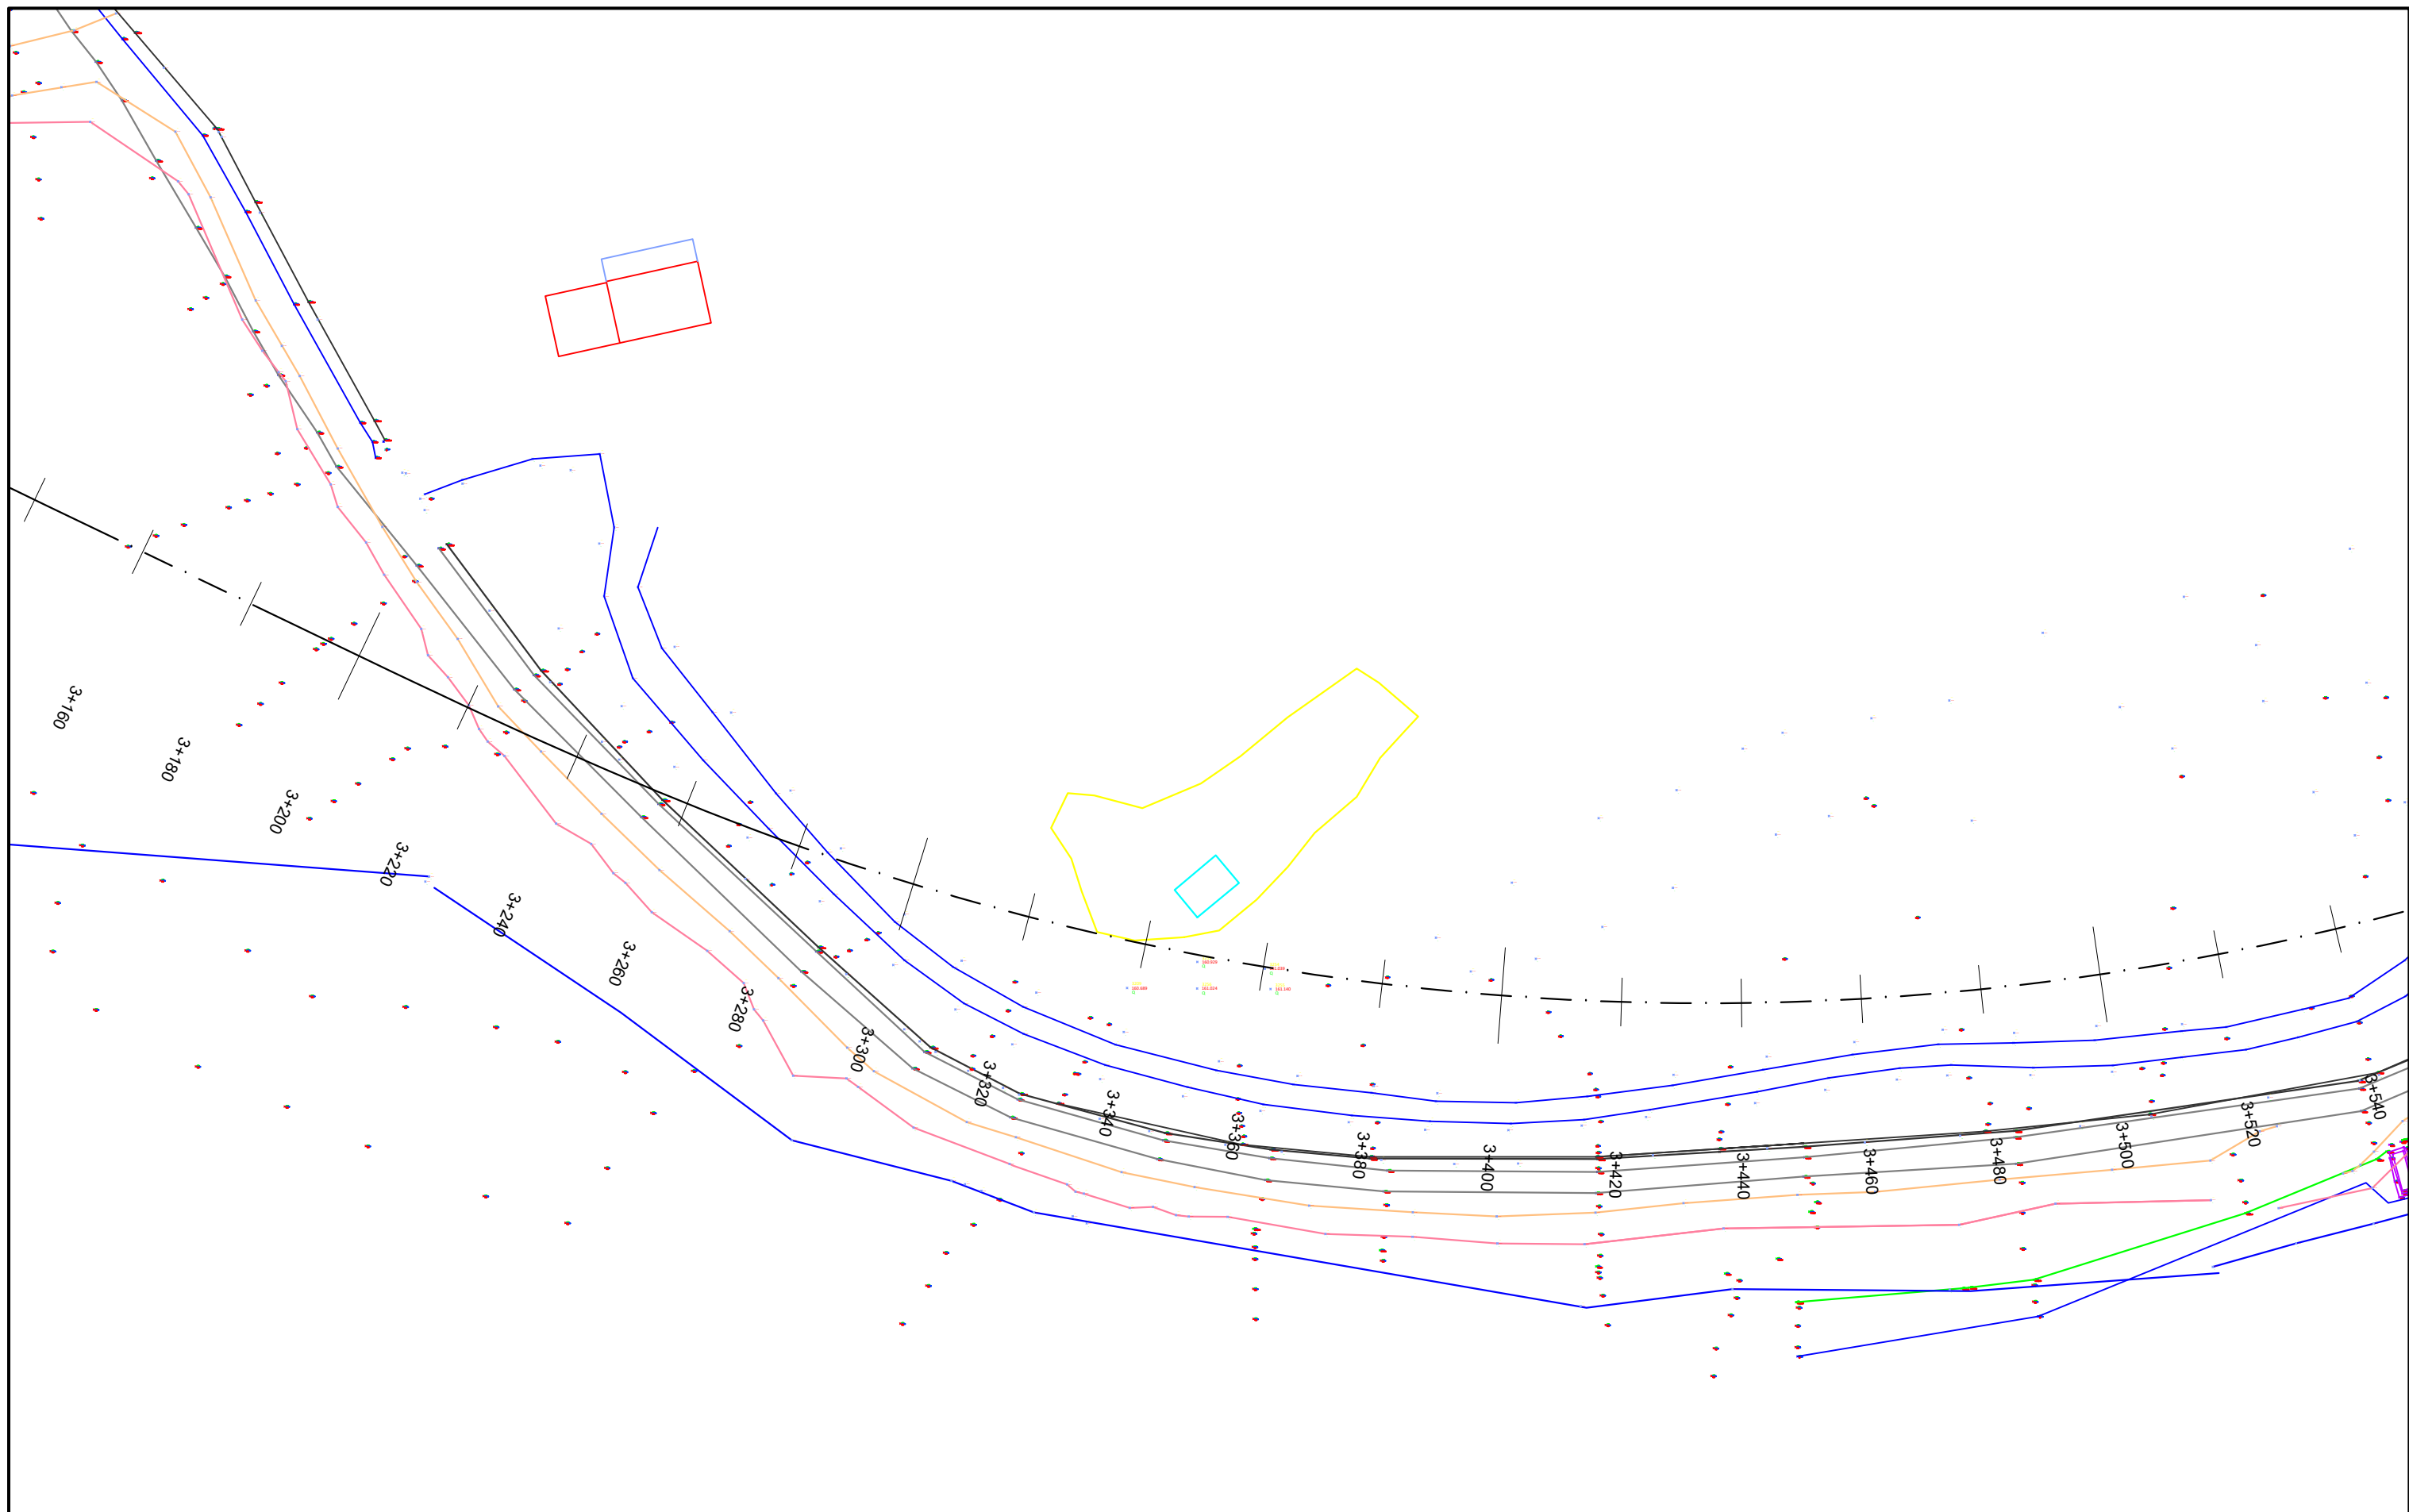

INVESTITORI **"Autoriteti Rrugor Shqiptar"**

Address: Rr. "Sami Frasheri", Nr 33, Tirane
 Mob: 04 222 3600
 E-mail: info@arrsh.gov.al



JV: "InfraKonsult" shpk & "HMK-Consulting" shpk



**"Studim Projektim - Zgjerimi i segmentit
 rrugor dalje Elbasan-Prenjas-Qafe Thane"**

Topografia

FAZA - PROJEKT ZBATIM

SHKALLA 1:1000


Data: Maj 2022

VIZATIMI Nr: B (6)

PROJEKTUES:

Ing. Sokol METOJA
 Ing. Redi STRUGA
 Ing. Orgest MERTIKA
 Ing. Elvi KAPIDANI

[Handwritten signatures and dates]

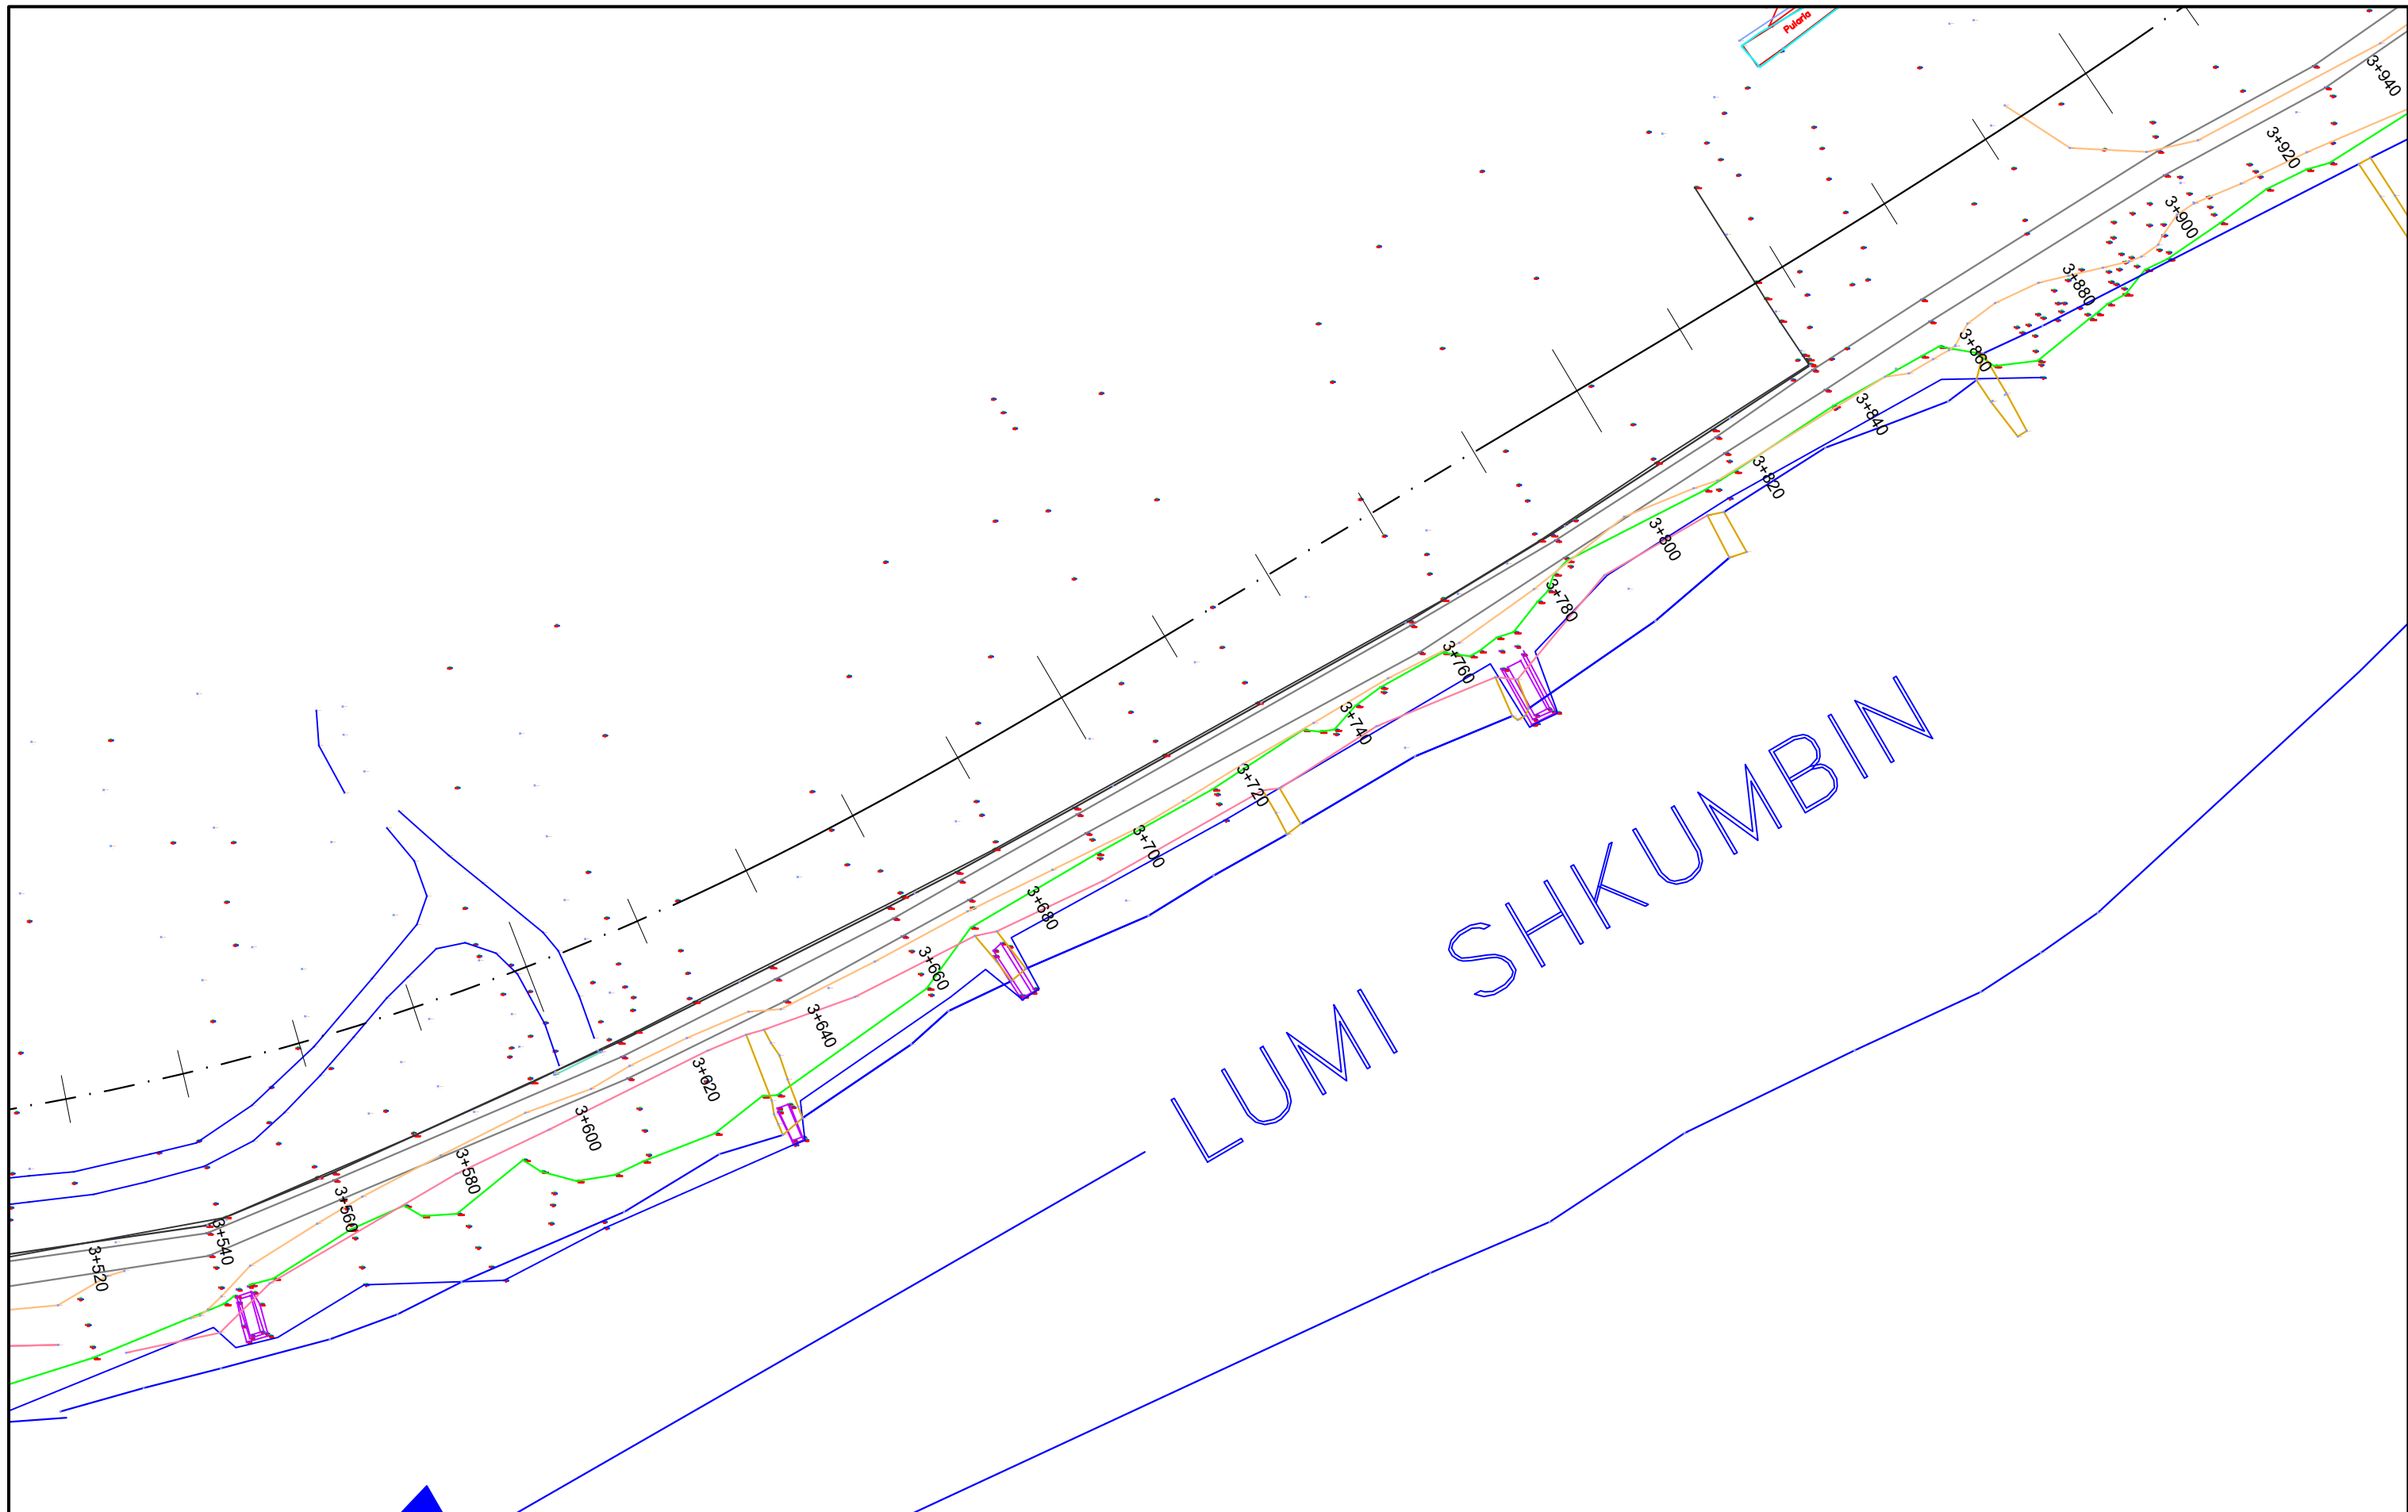

INVESTITORI **"Autoriteti Rrugor Shqiptar"**

Address: Rr. "Sami Frasheri", Nr 33, Tirane
 Mob: 04 222 3600
 E-mail: info@arrsh.gov.al



JV: "InfraKonsult" shpk & "HMK-Consulting" shpk



"Studim Projektim - Zgjerimi i segmentit
 rrugor dalje Elbasan-Prenjas-Qafe Thane"

Topografia

FAZA - PROJEKT ZBATIM

SHKALLA 1:1000


Data: Maj 2022

VIZATIMI Nr: B (7)

PROJEKTUES:

Ing. Sokol METOJA
 Ing. Redi STRUGA
 Ing. Orgest MERTIKA
 Ing. Elvi KAPIDANI

[Handwritten signatures]

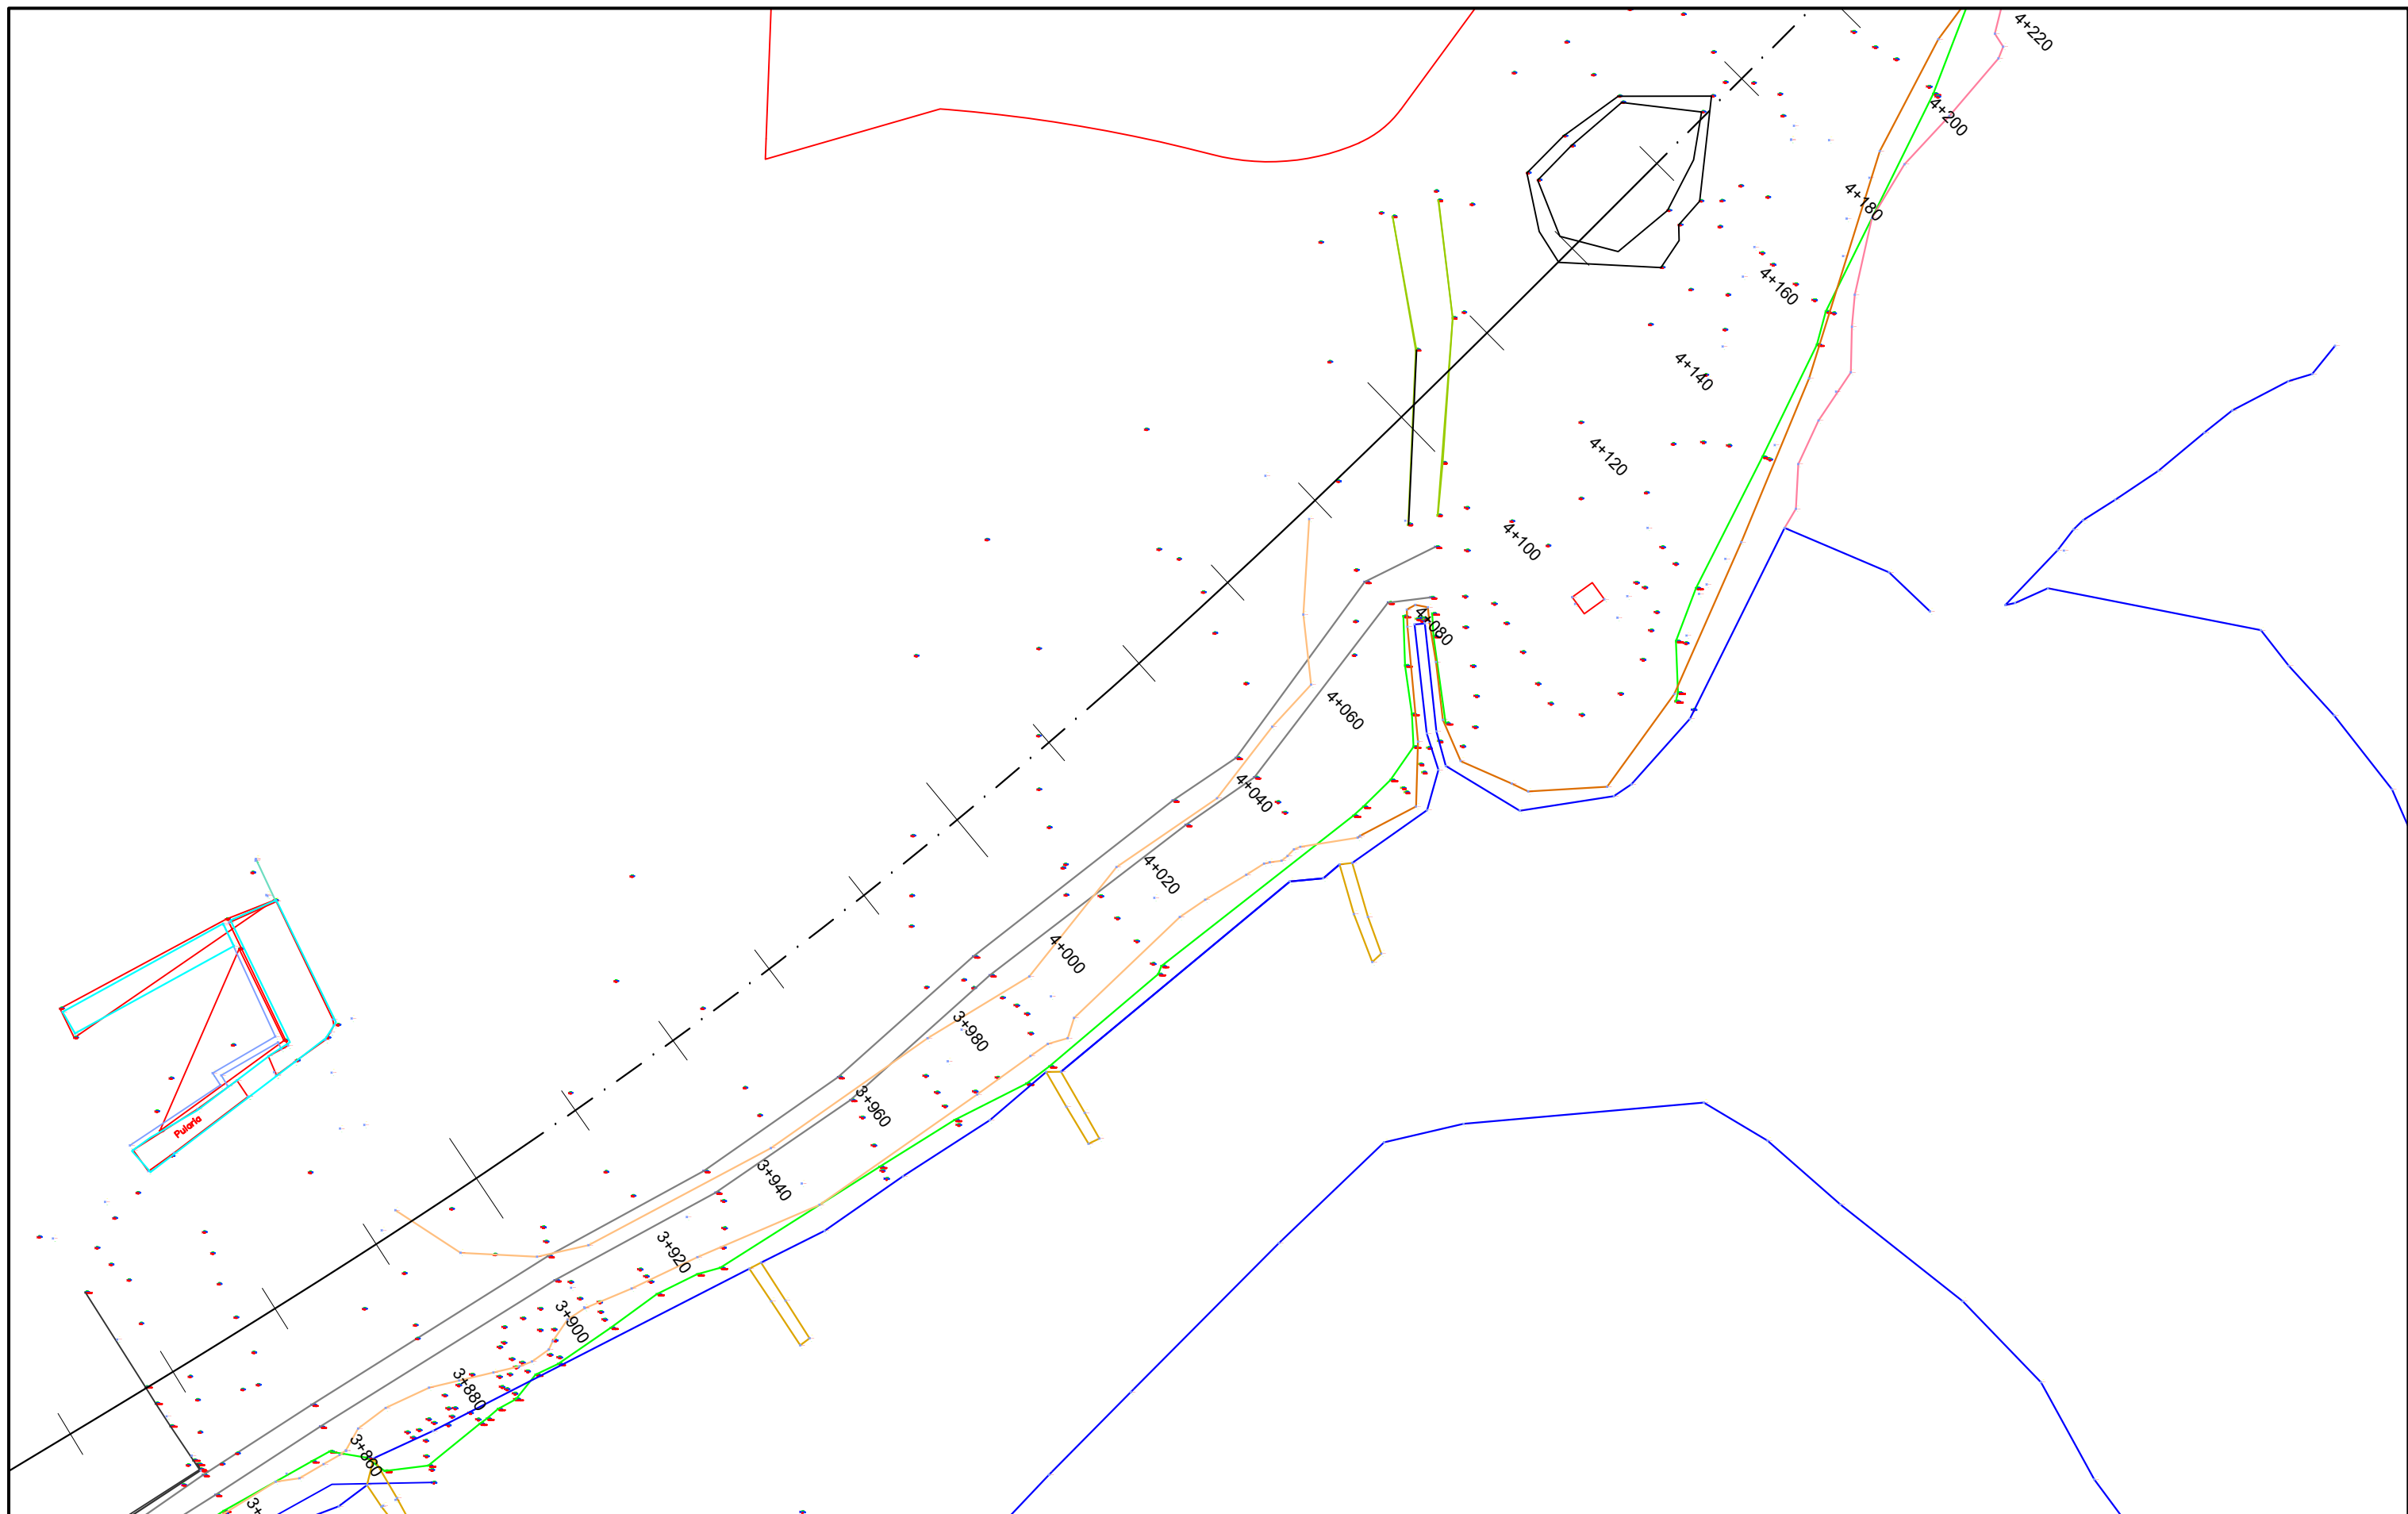

INVESTITORI "Autoriteti Rrugor Shqiptar"

Address: Rr. "Sami Frasheri", Nr 33, Tirane

Mob: 04 222 3600
E-mail: info@arrsh.gov.al



JV: "InfraKonsult" shpk & "HMK-Consulting" shpk



"Studim Projektim - Zgjerimi i segmentit
rrugor dalje Elbasan-Prenjas-Qafe Thane"

Topografia

FAZA - PROJEKT ZBATIM

SHKALLA 1:1000


Data: Maj 2022

VIZATIMI Nr: B (8)

PROJEKTUES:

Ing. Sokol METOJA
Ing. Redi STRUGA
Ing. Orgest MERTIKA
Ing. Elvi KAPIDANI

[Handwritten signatures]

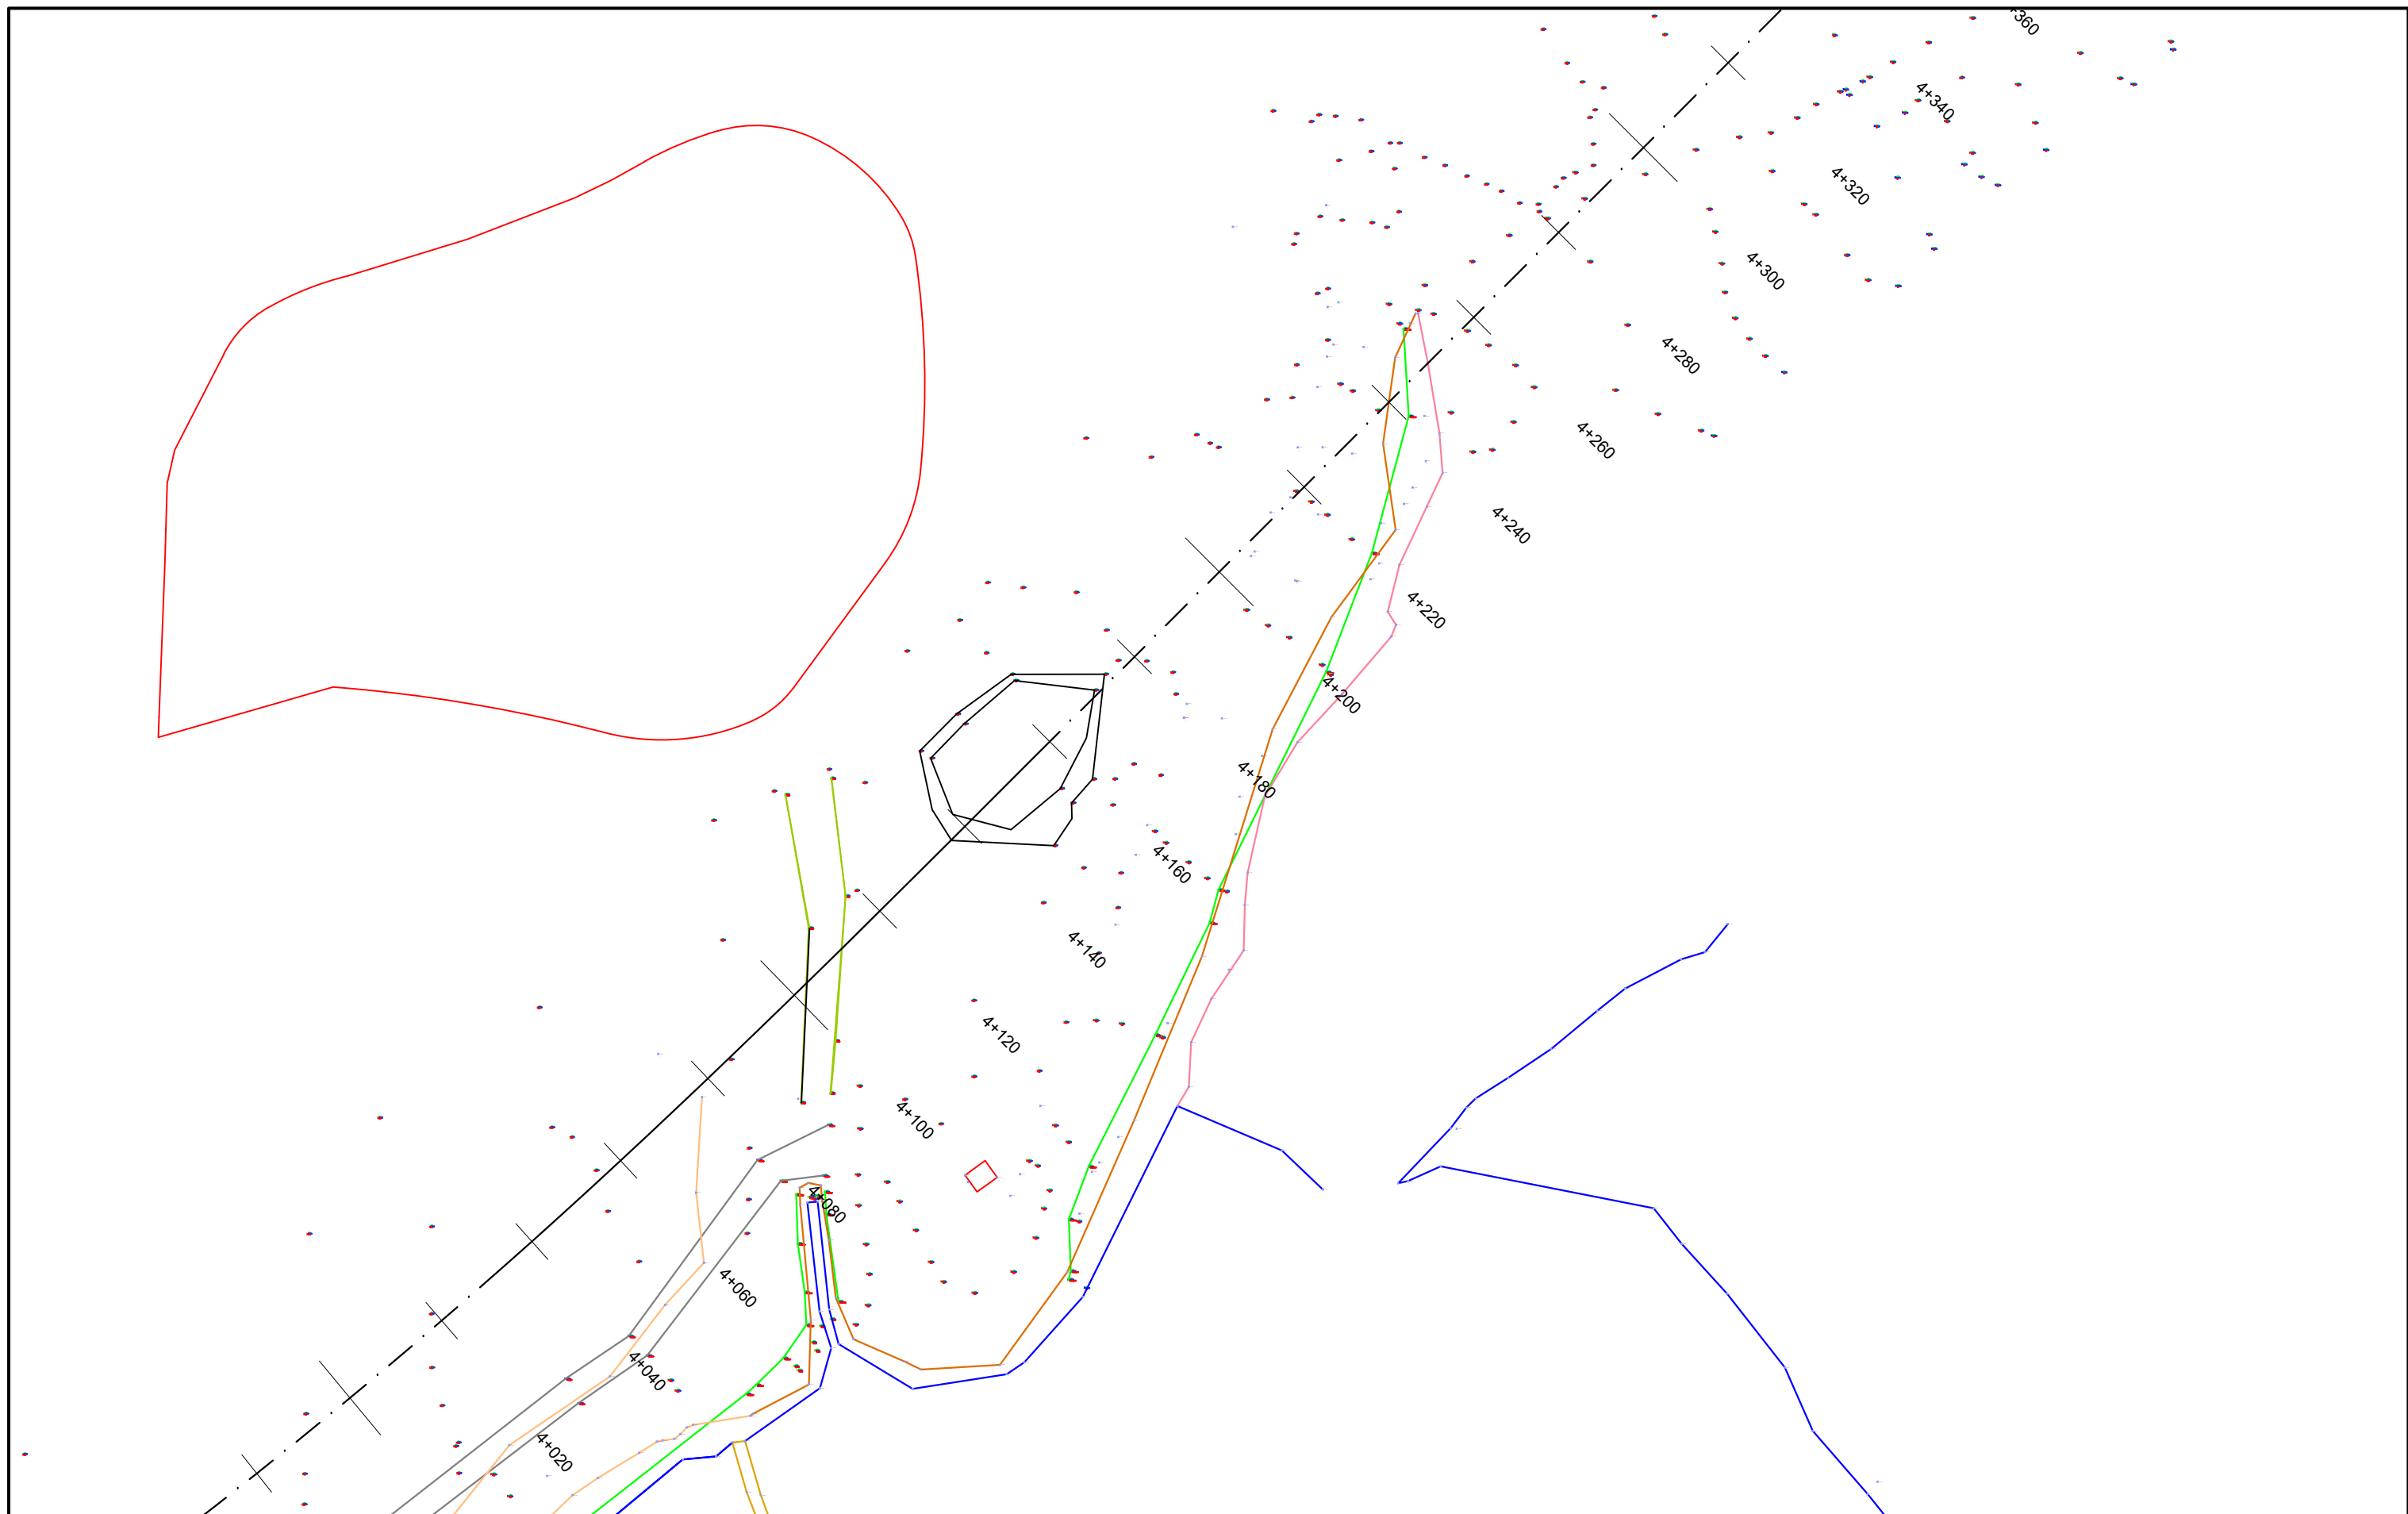

INVESTITORI **"Autoriteti Rrugor Shqiptar"**

Address: Rr. "Sami Frasheri", Nr 33, Tirane
 Mob: 04 222 3600
 E-mail: info@arsh.gov.al



JV: "InfraKonsult" shpk & "HMK-Consulting" shpk



"Studim Projektim - Zgjerimi i segmentit
 rrugor dalje Elbasan-Prenjas-Qafe Thane"

Topografia

FAZA - PROJEKT ZBATIM

SHKALLA 1:1000


Data: Maj 2022

VIZATIMI Nr: B (9)

PROJEKTUES:

Ing. Sokol METOJA
 Ing. Redi STRUGA
 Ing. Orgest MERTIKA
 Ing. Elvi KAPIDANI

[Handwritten signatures and dates]

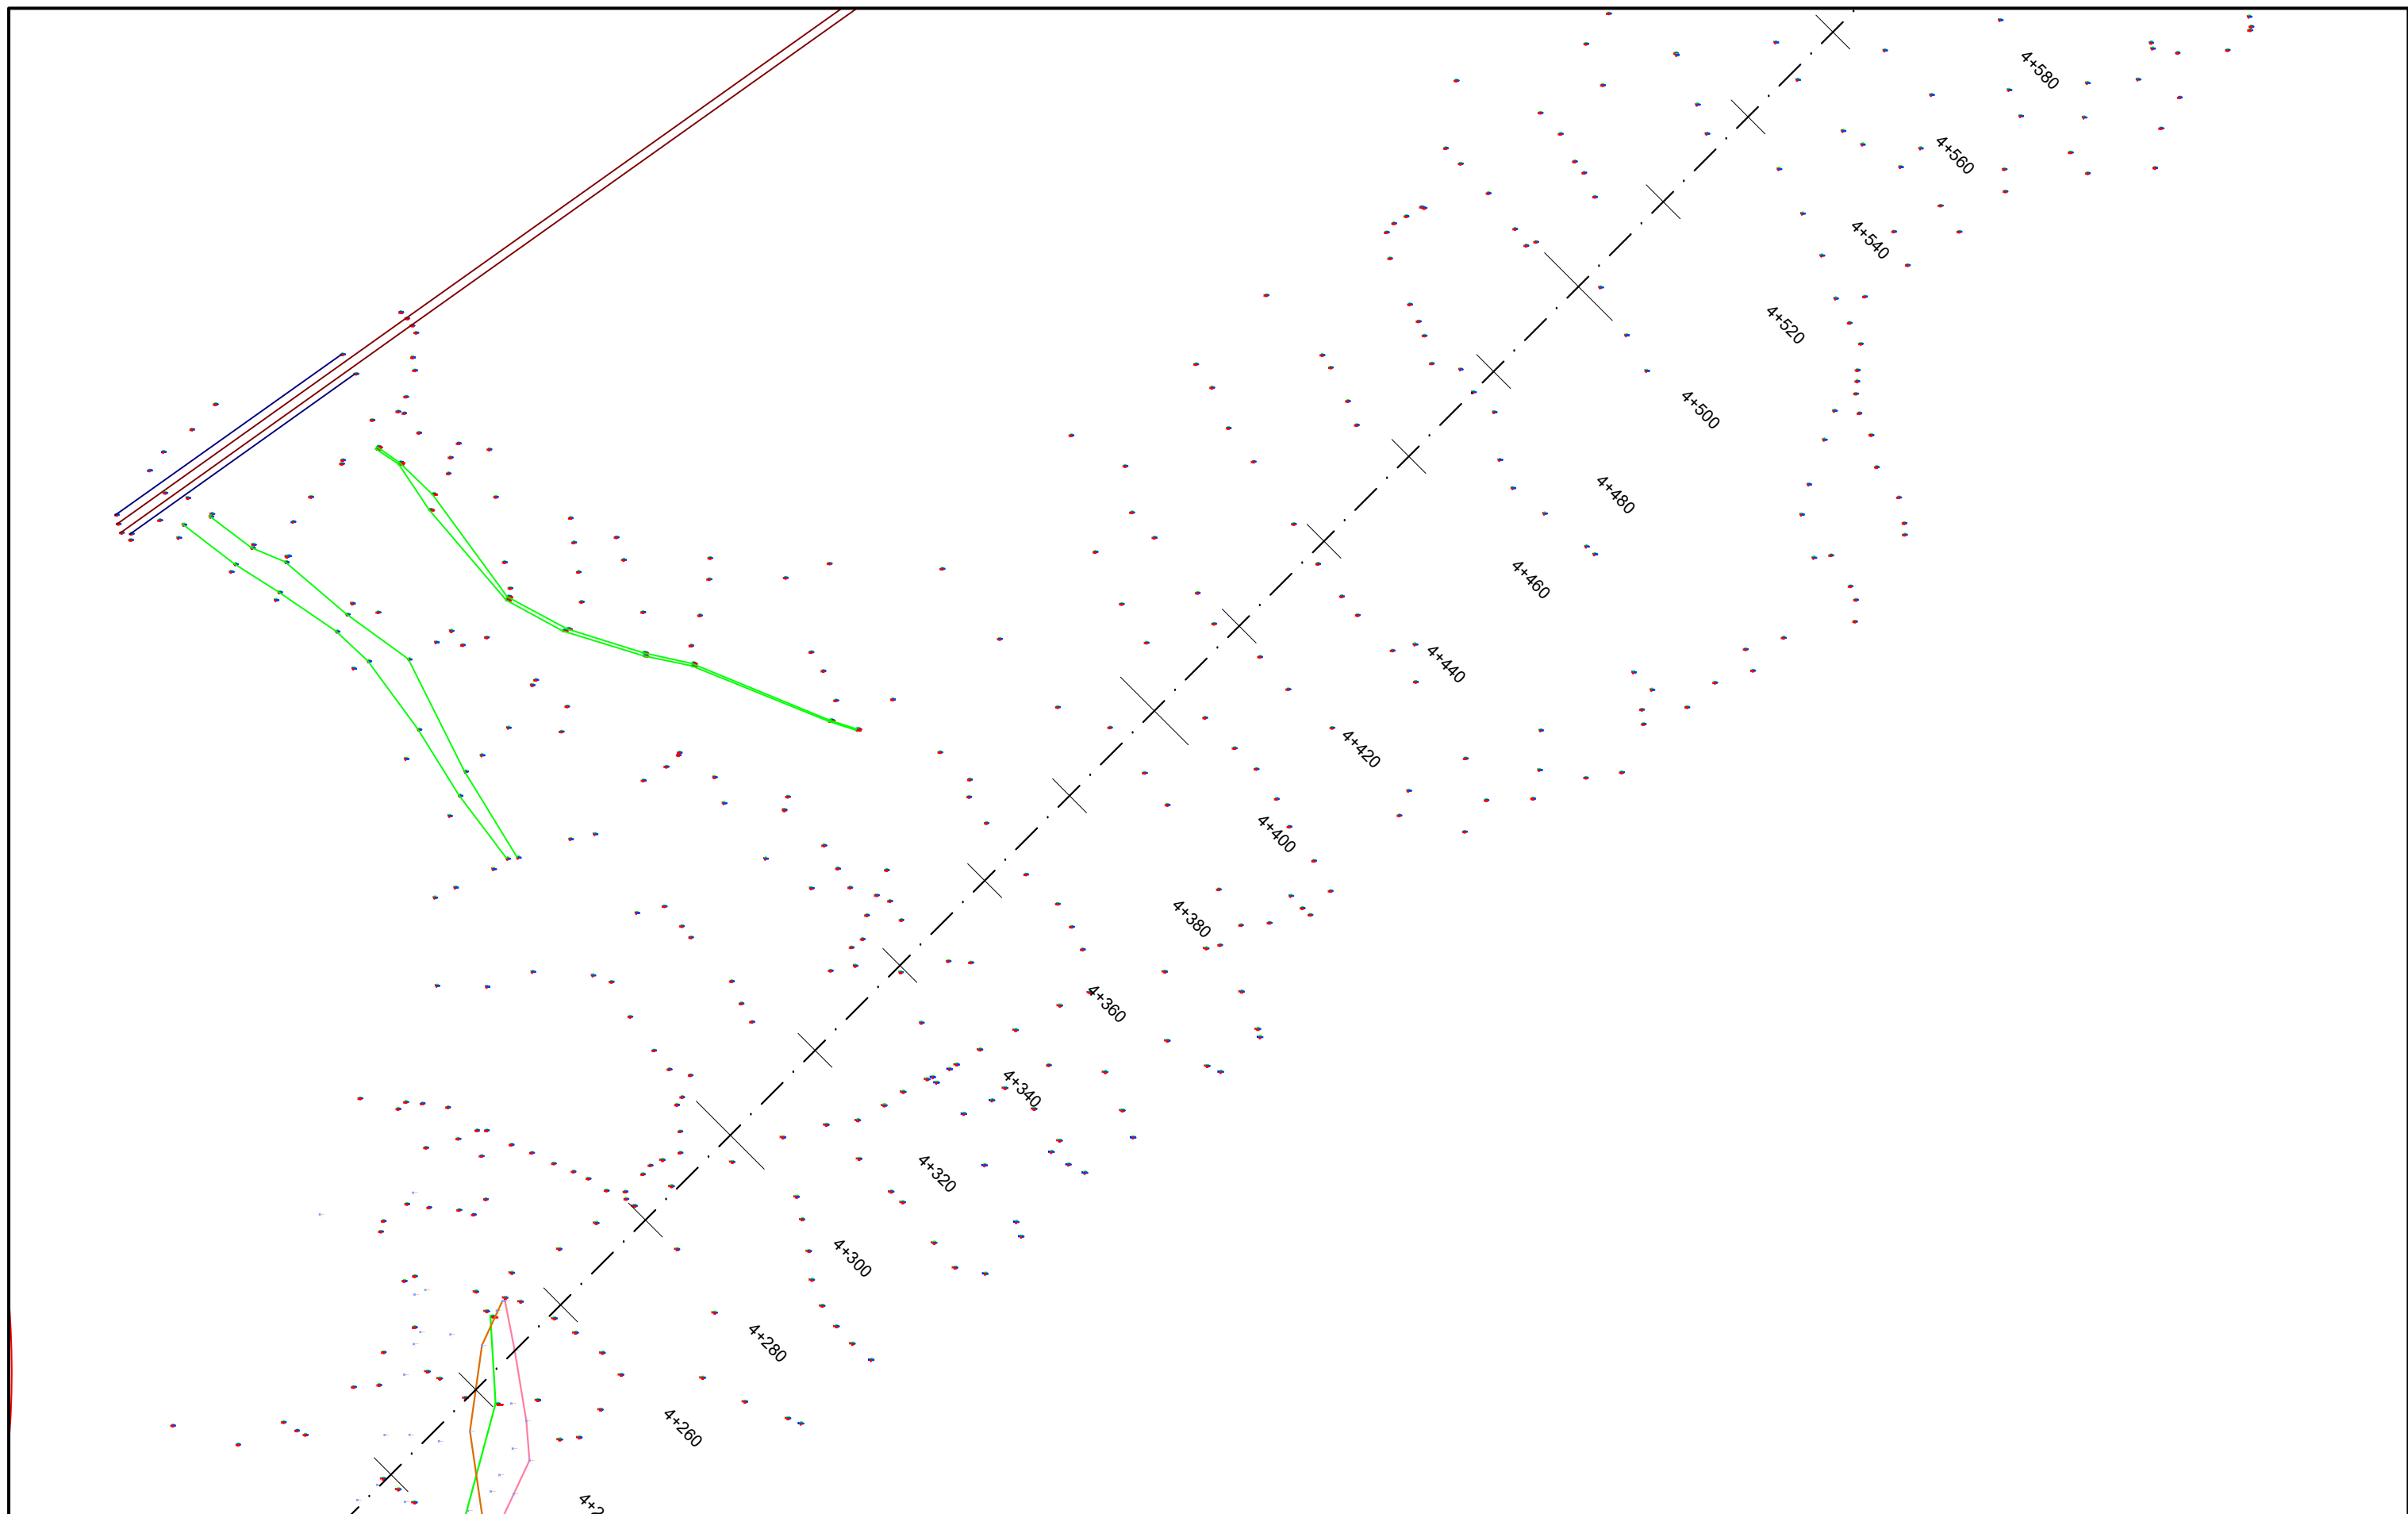

INVESTITORI "Autoriteti Rrugor Shqiptar"

Address: Rr. "Sami Frasheri", Nr 33, Tirane

Mob: 04 222 3600
E-mail: info@arrsh.gov.al



JV: "InfraKonsult" shpk & "HMK-Consulting" shpk



"Studim Projektim - Zgjerimi i segmentit
rrugor dalje Elbasan-Prenjas-Qafe Thane"

Topografia

FAZA - PROJEKT ZBATIM


SHKALLA 1:1000

Data: Maj 2022

VIZATIMI Nr: B (10)

PROJEKTUES:

Ing. Sokol METOJA
Ing. Redi STRUGA
Ing. Orgest MERTIKA
Ing. Elvi KAPIDANI

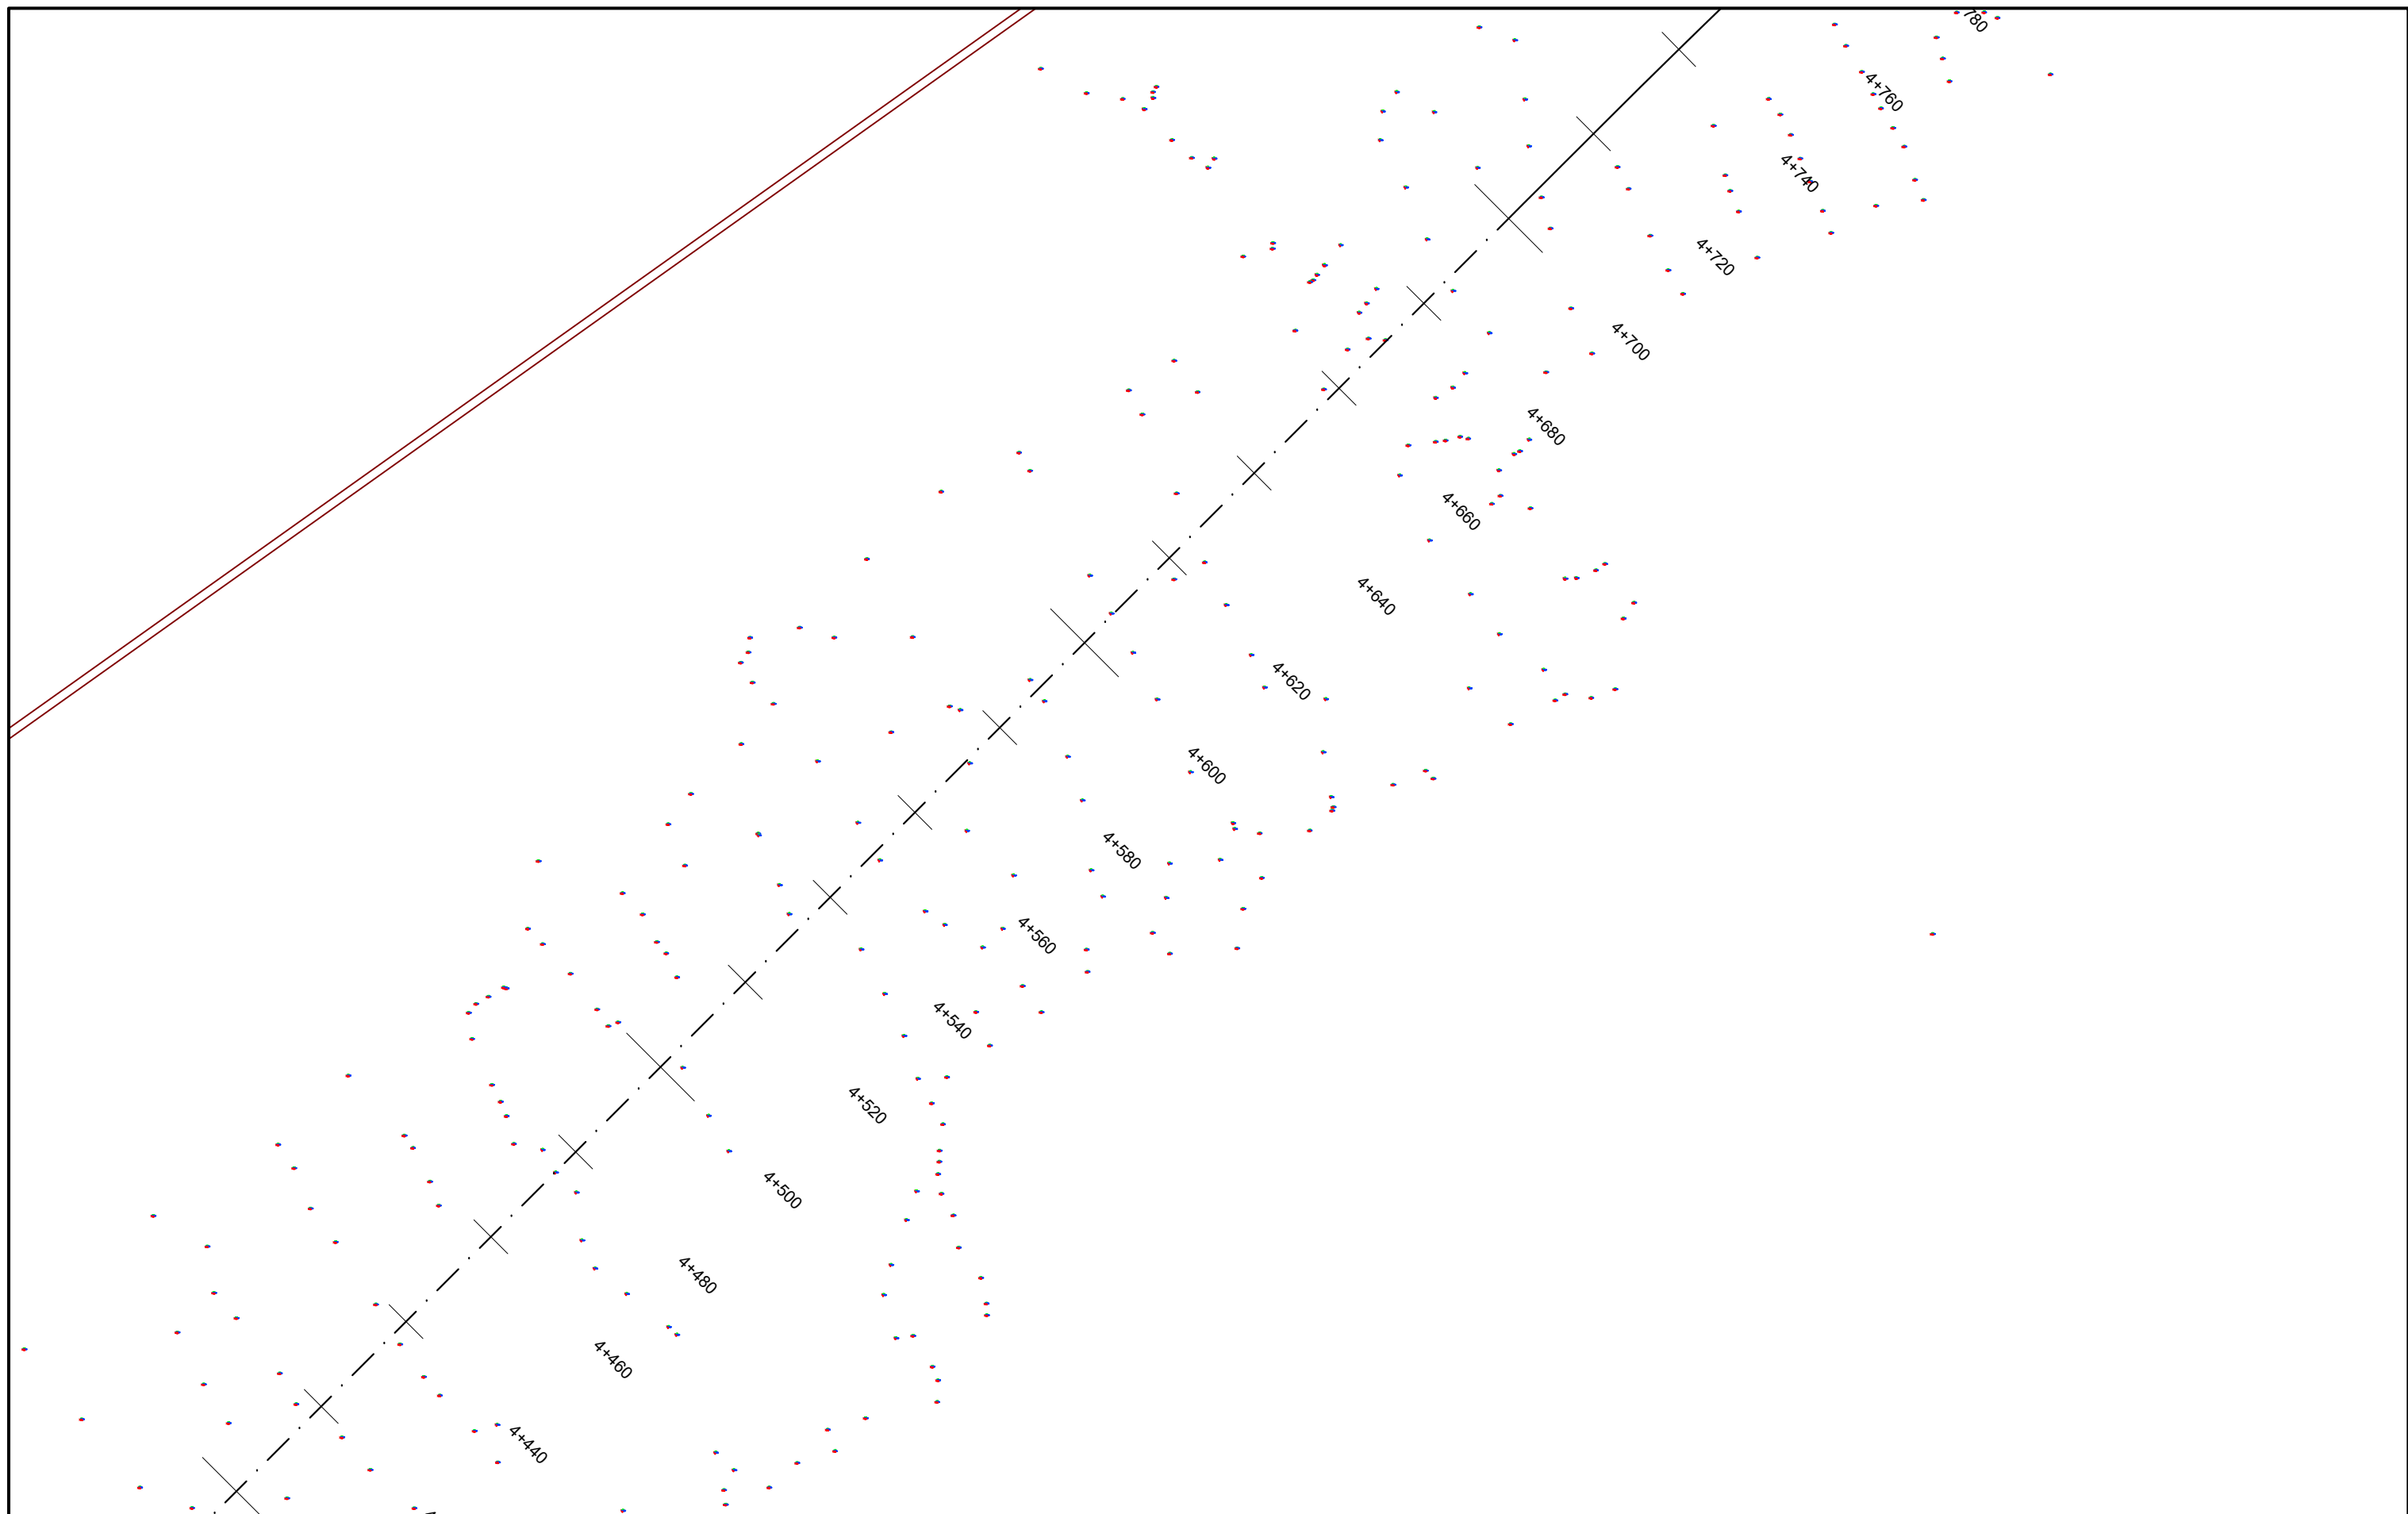

INVESTITORI "Autoriteti Rrugor Shqiptar"

Address: Rr. "Sami Frasheri", Nr 33, Tirane

Mob: 04 222 3600
E-mail: info@arrsh.gov.al



JV: "InfraKonsult" shpk & "HMK-Consulting" shpk



"Studim Projektim - Zgjerimi i segmentit
rrugor dalje Elbasan-Prenjas-Qafe Thane"

Topografia

FAZA - PROJEKT ZBATIM


SHKALLA 1:1000

Data: Maj 2022

VIZATIMI Nr: B (11)

PROJEKTUES:

Ing. Sokol METOJA
Ing. Redi STRUGA
Ing. Orgest MERTIKA
Ing. Elvi KAPIDANI

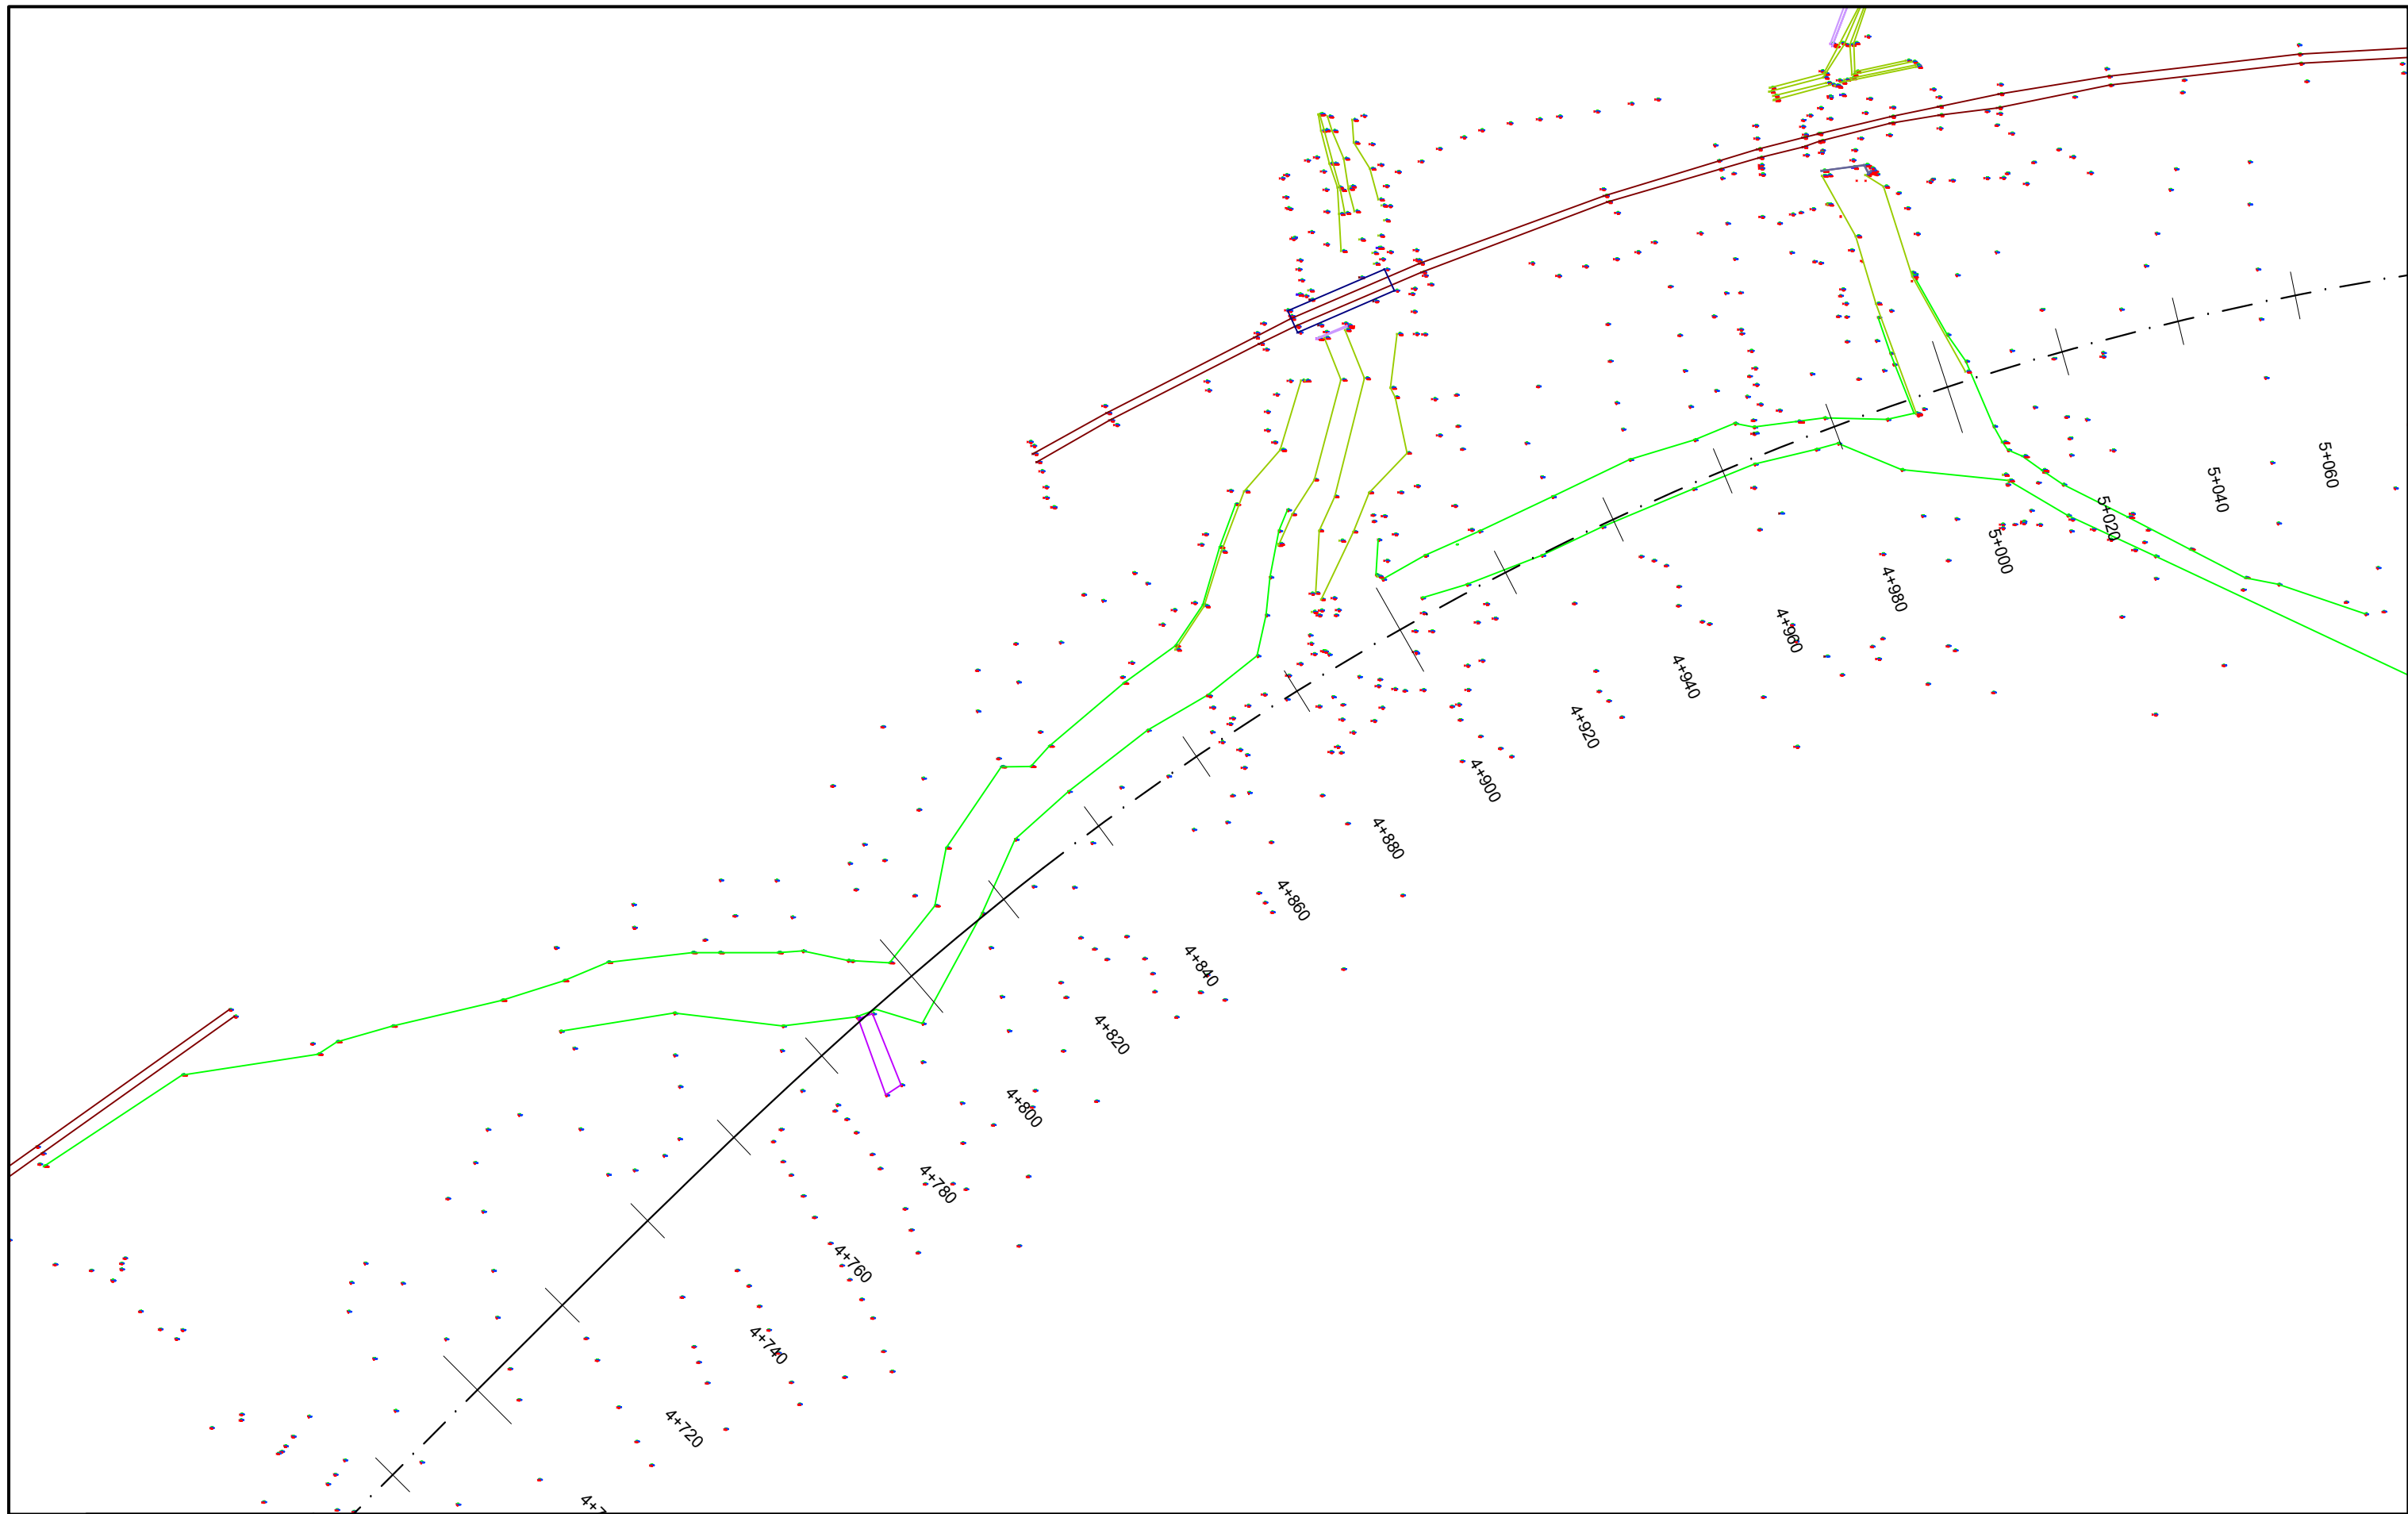

INVESTITORI "Autoriteti Rrugor Shqiptar"

Address: Rr. "Sami Frasheri", Nr 33, Tirane

Mob: 04 222 3600
E-mail: info@arrsh.gov.al



JV: "InfraKonsult" shpk & "HMK-Consulting" shpk



"Studim Projektim - Zgjerimi i segmentit
rrugor dalje Elbasan-Prenjas-Qafe Thane"

Topografia

FAZA - PROJEKT ZBATIM


SHKALLA 1:1000

Data: Maj 2022

VIZATIMI Nr: B (12)

PROJEKTUES:

Ing. Sokol METOJA
Ing. Redi STRUGA
Ing. Orgest MERTIKA
Ing. Elvi KAPIDANI

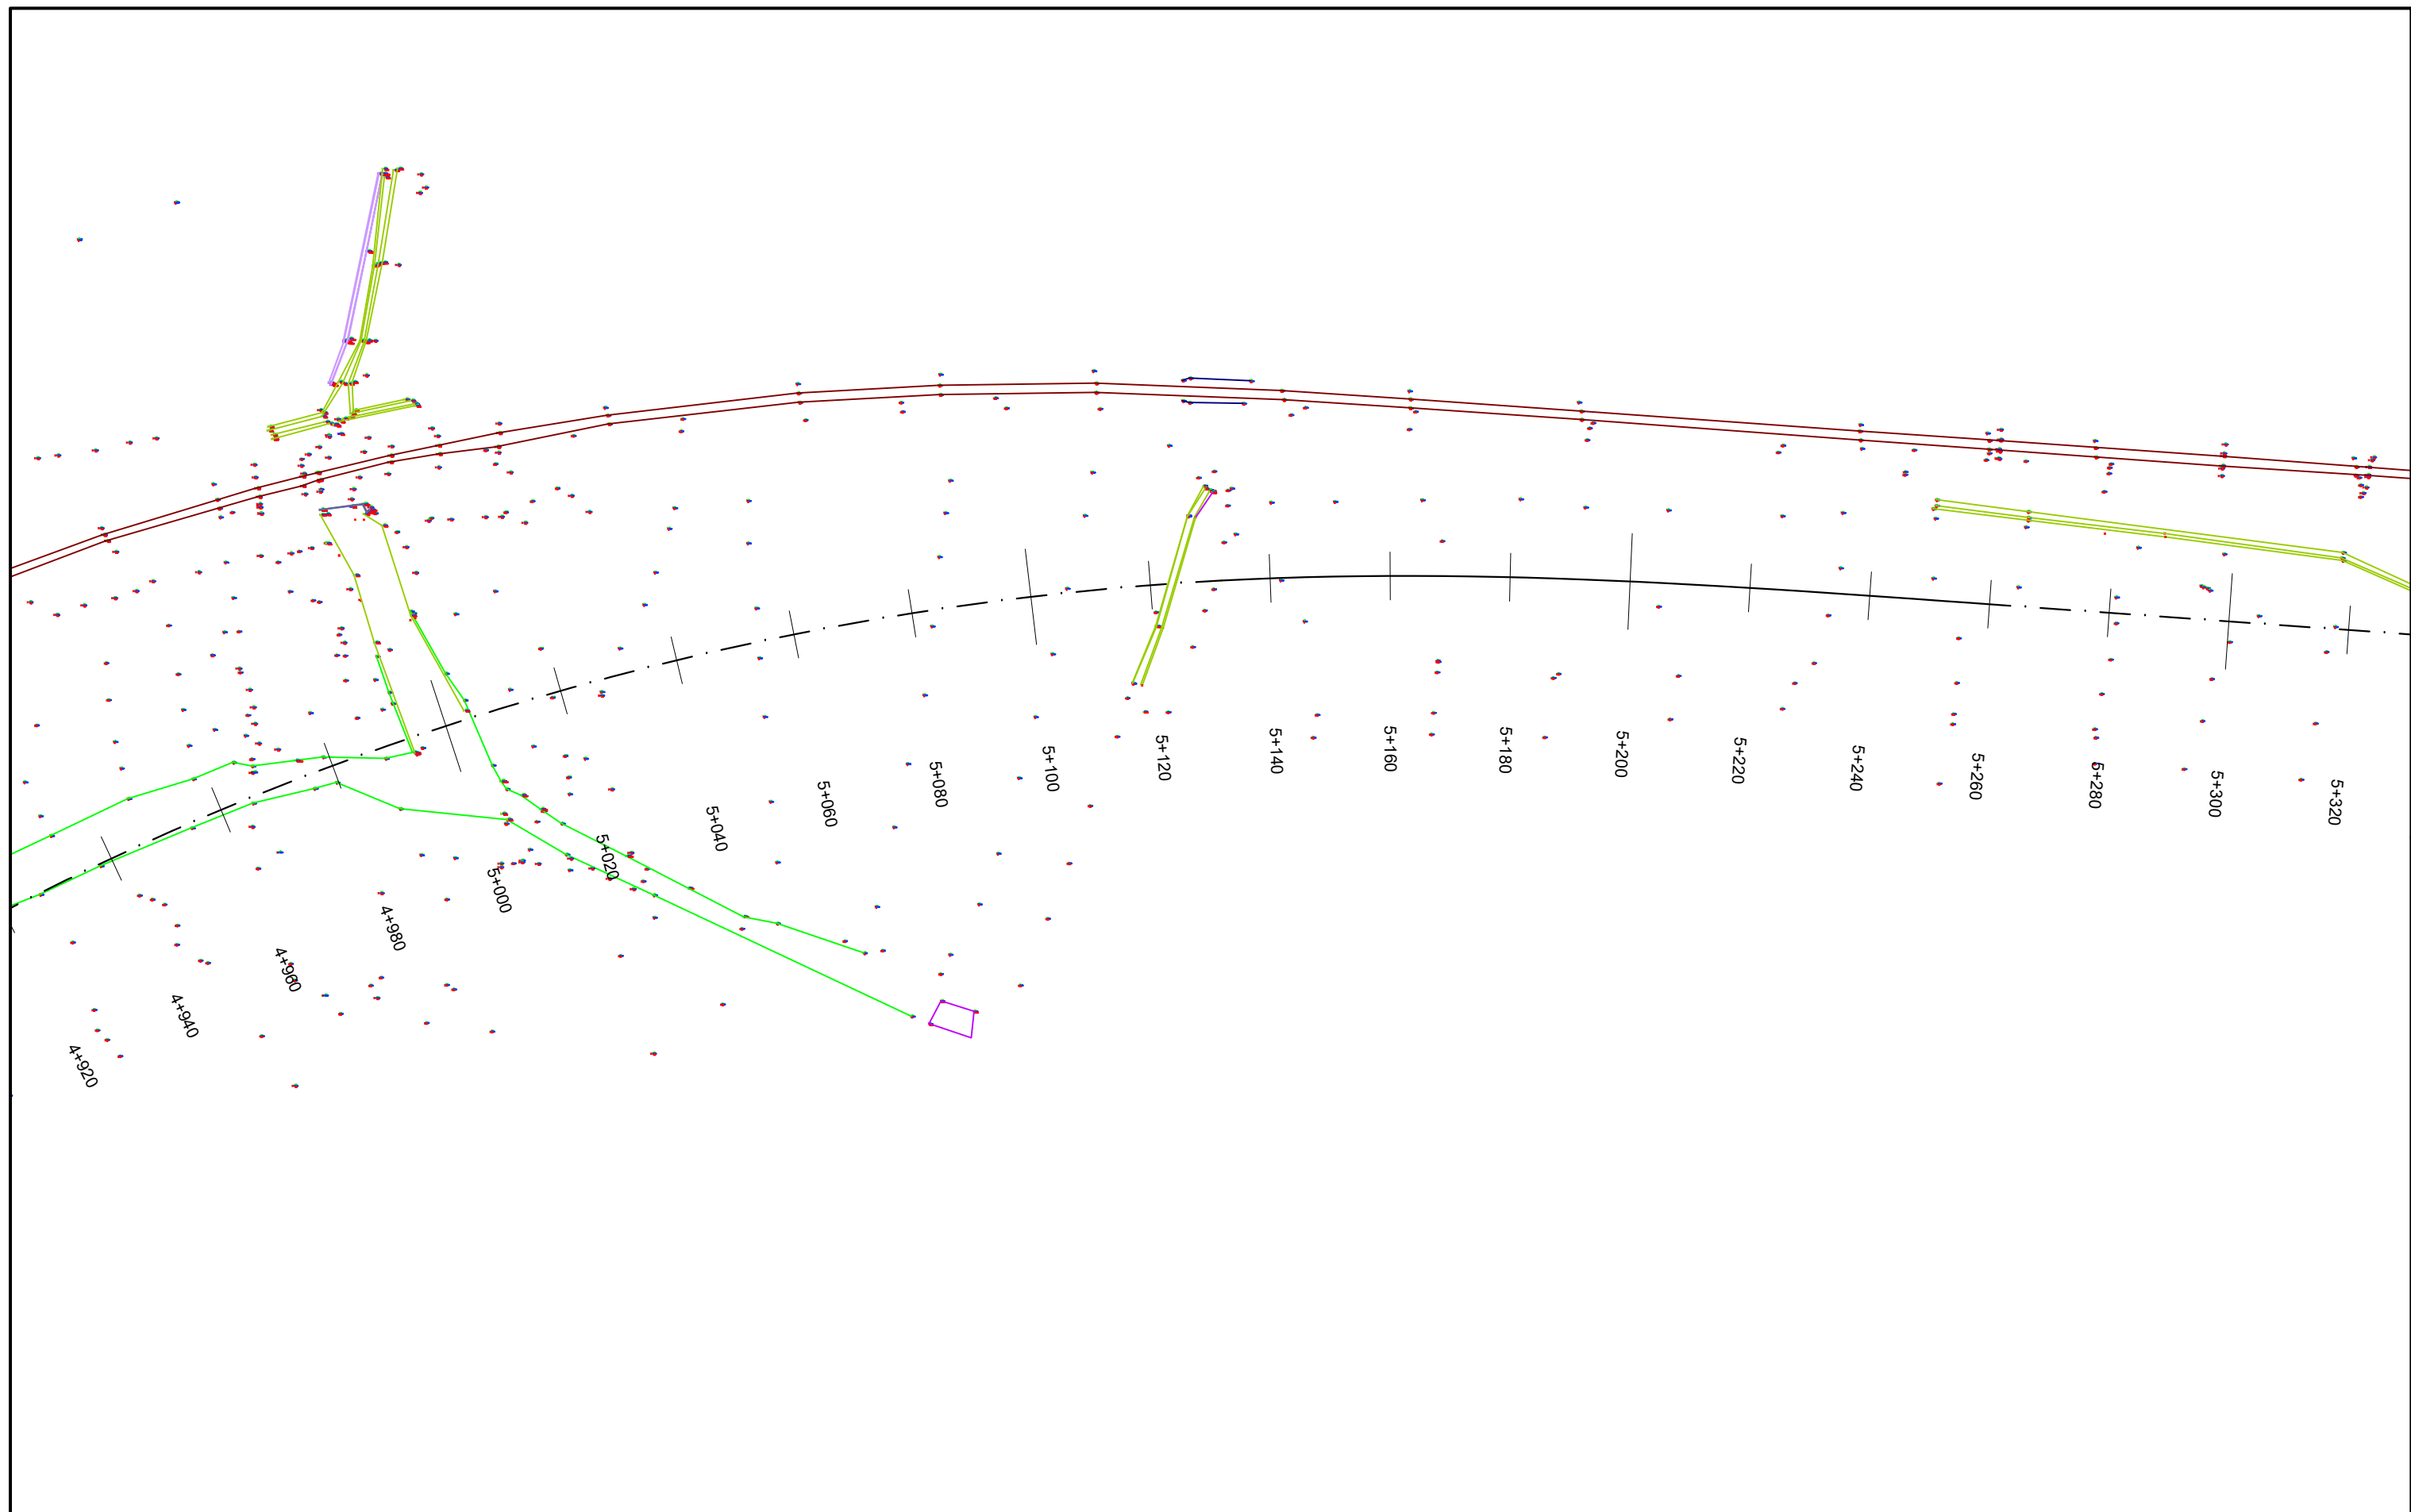

INVESTITORI "Autoriteti Rrugor Shqiptar"

Address: Rr. "Sami Frasheri", Nr 33, Tirane

Mob: 04 222 3600
E-mail: info@arrsh.gov.al



JV: "InfraKonsult" shpk & "HMK-Consulting" shpk



"Studim Projektim - Zgjerimi i segmentit
rrugor dalje Elbasan-Prenjas-Qafe Thane"

Topografia

FAZA - PROJEKT ZBATIM

SHKALLA 1:1000


Data: Maj 2022

VIZATIMI Nr: B (13)

PROJEKTUES:

Ing. Sokol METOJA
Ing. Redi STRUGA
Ing. Orgest MERTIKA
Ing. Elvi KAPIDANI

[Handwritten signature]
2022

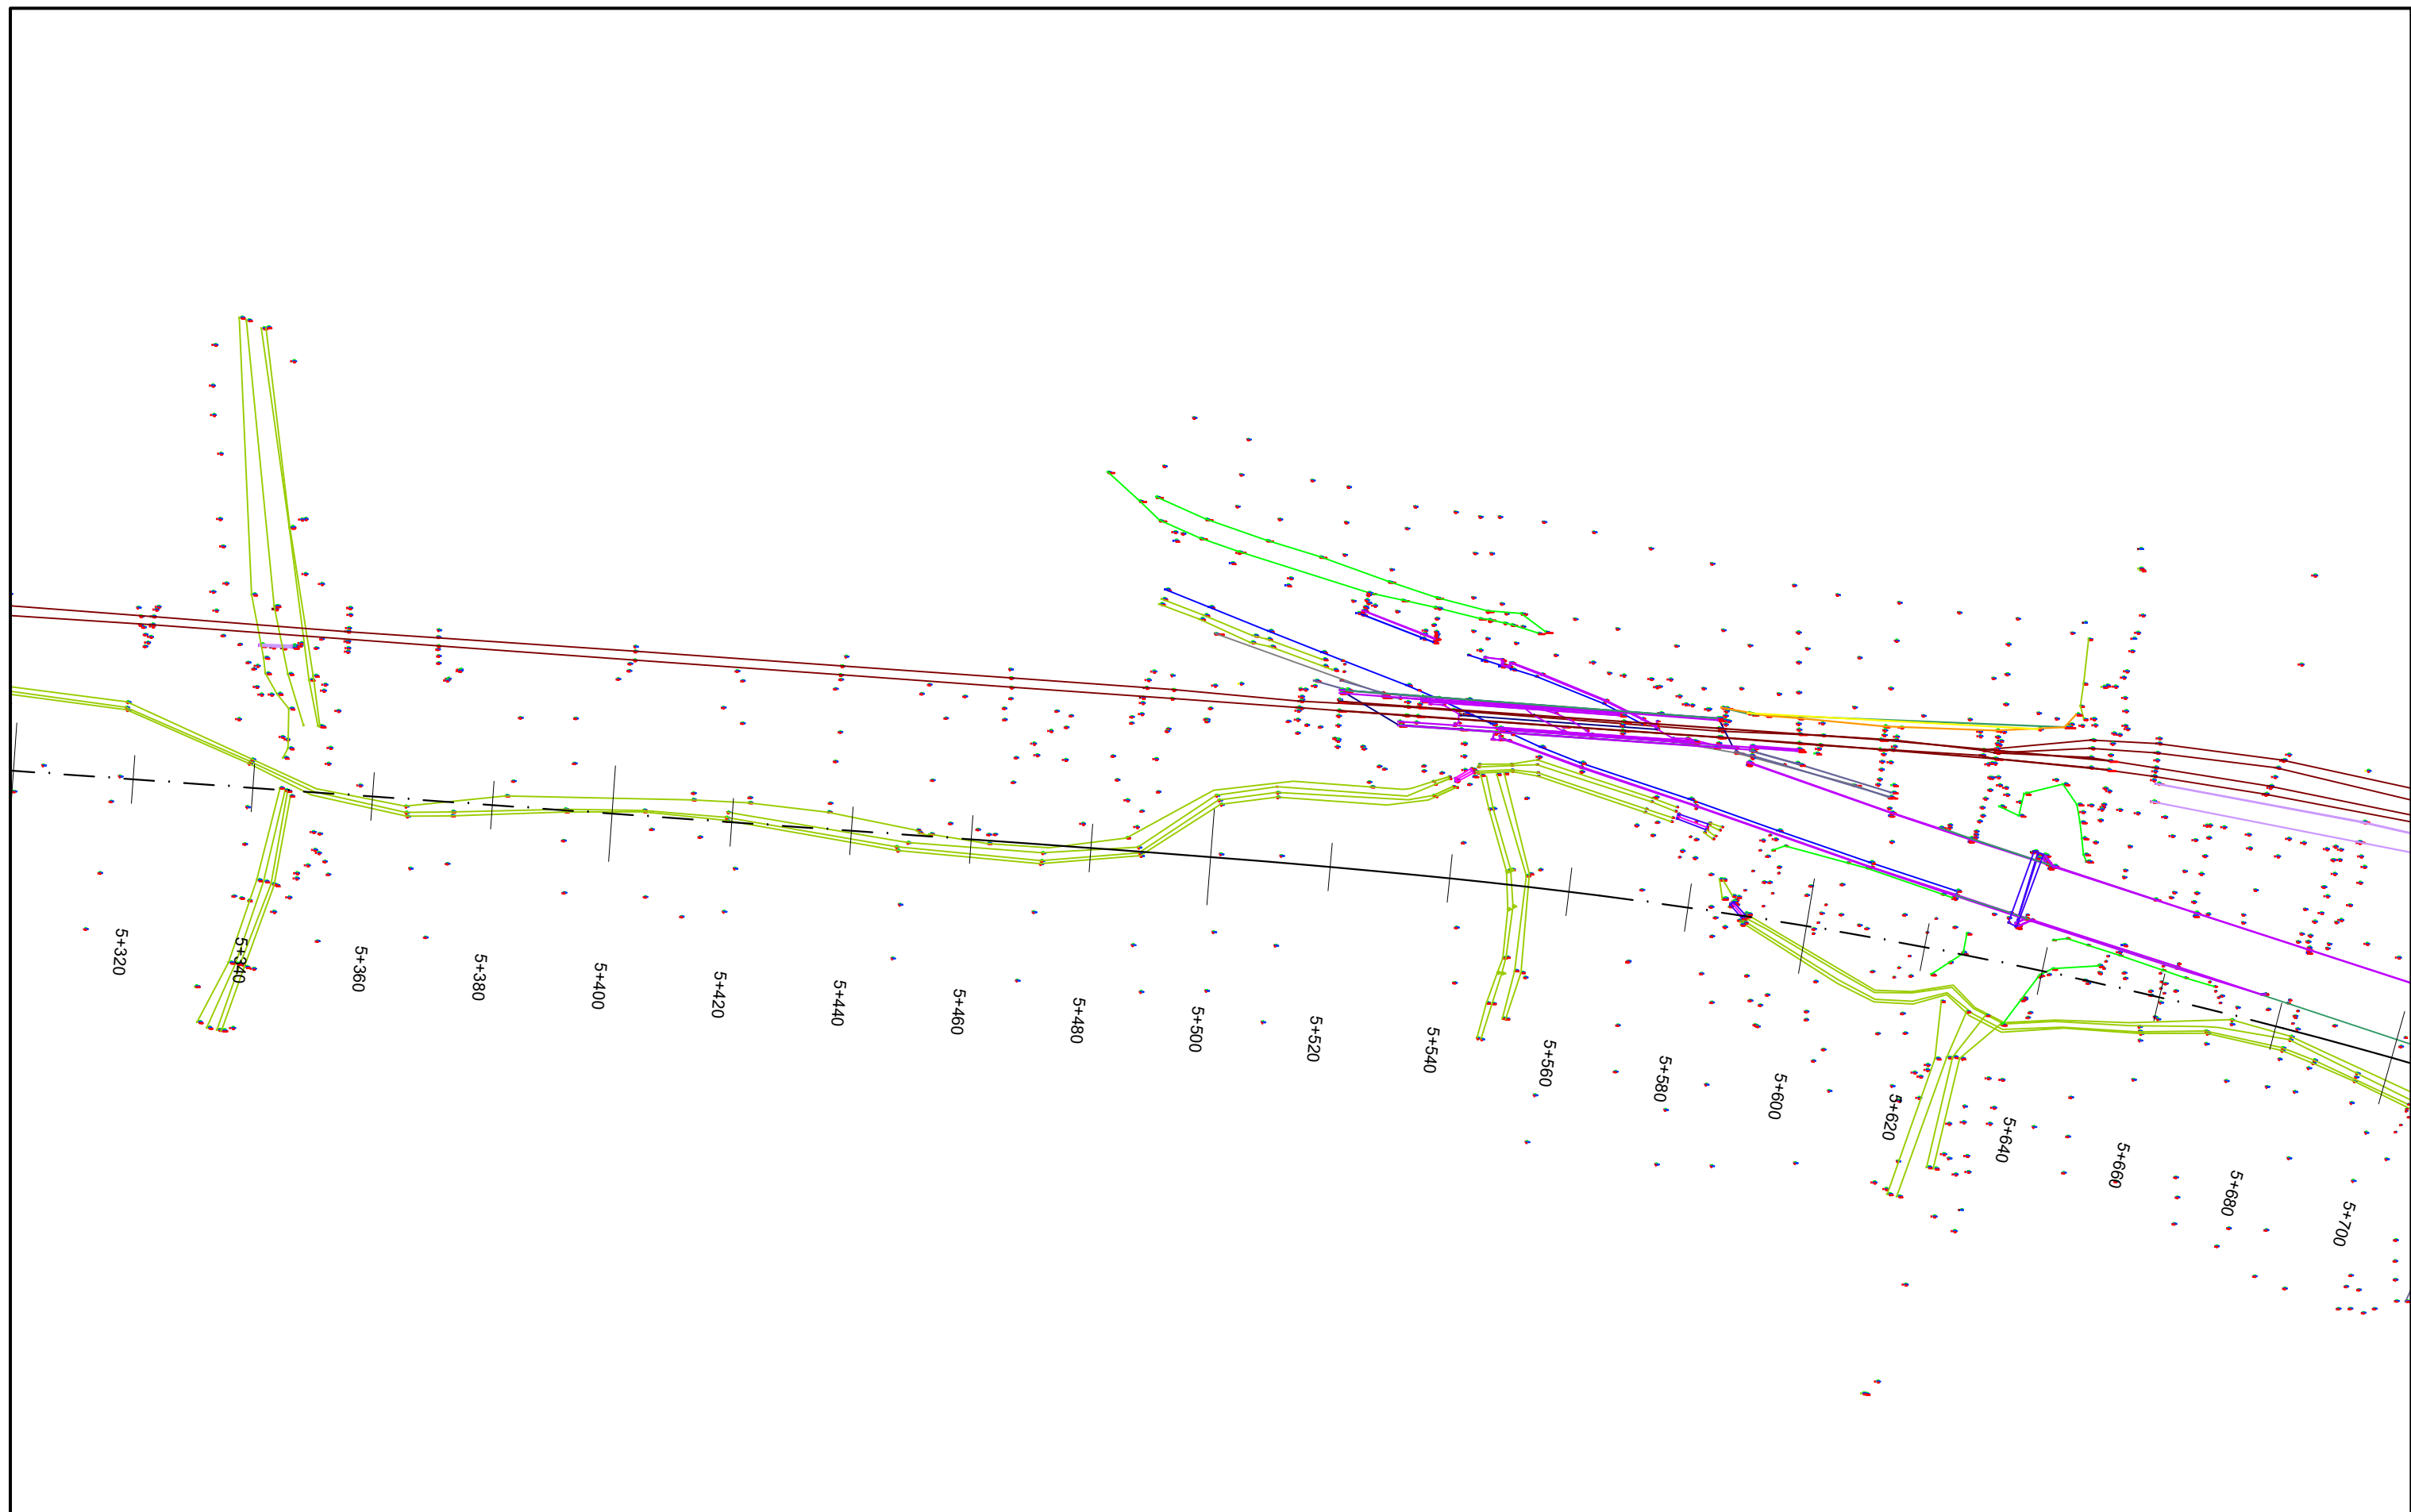

INVESTITORI **"Autoriteti Rrugor Shqiptar"**

Address: Rr. "Sami Frasheri", Nr 33, Tirane
 Mob: 04 222 3600
 E-mail: info@arrsh.gov.al



JV: "InfraKonsult" shpk & "HMK-Consulting" shpk

"Studim Projektim - Zgjerimi i segmentit
 rrugor dalje Elbasan-Prenjas-Qafe Thane"

Topografia

FAZA - PROJEKT ZBATIM

SHKALLA 1:1000


Data: Maj 2022

VIZATIMI Nr: B (14)

PROJEKTUES:

Ing. Sokol METOJA
 Ing. Redi STRUGA
 Ing. Orgest MERTIKA
 Ing. Elvi KAPIDANI

[Handwritten signatures]

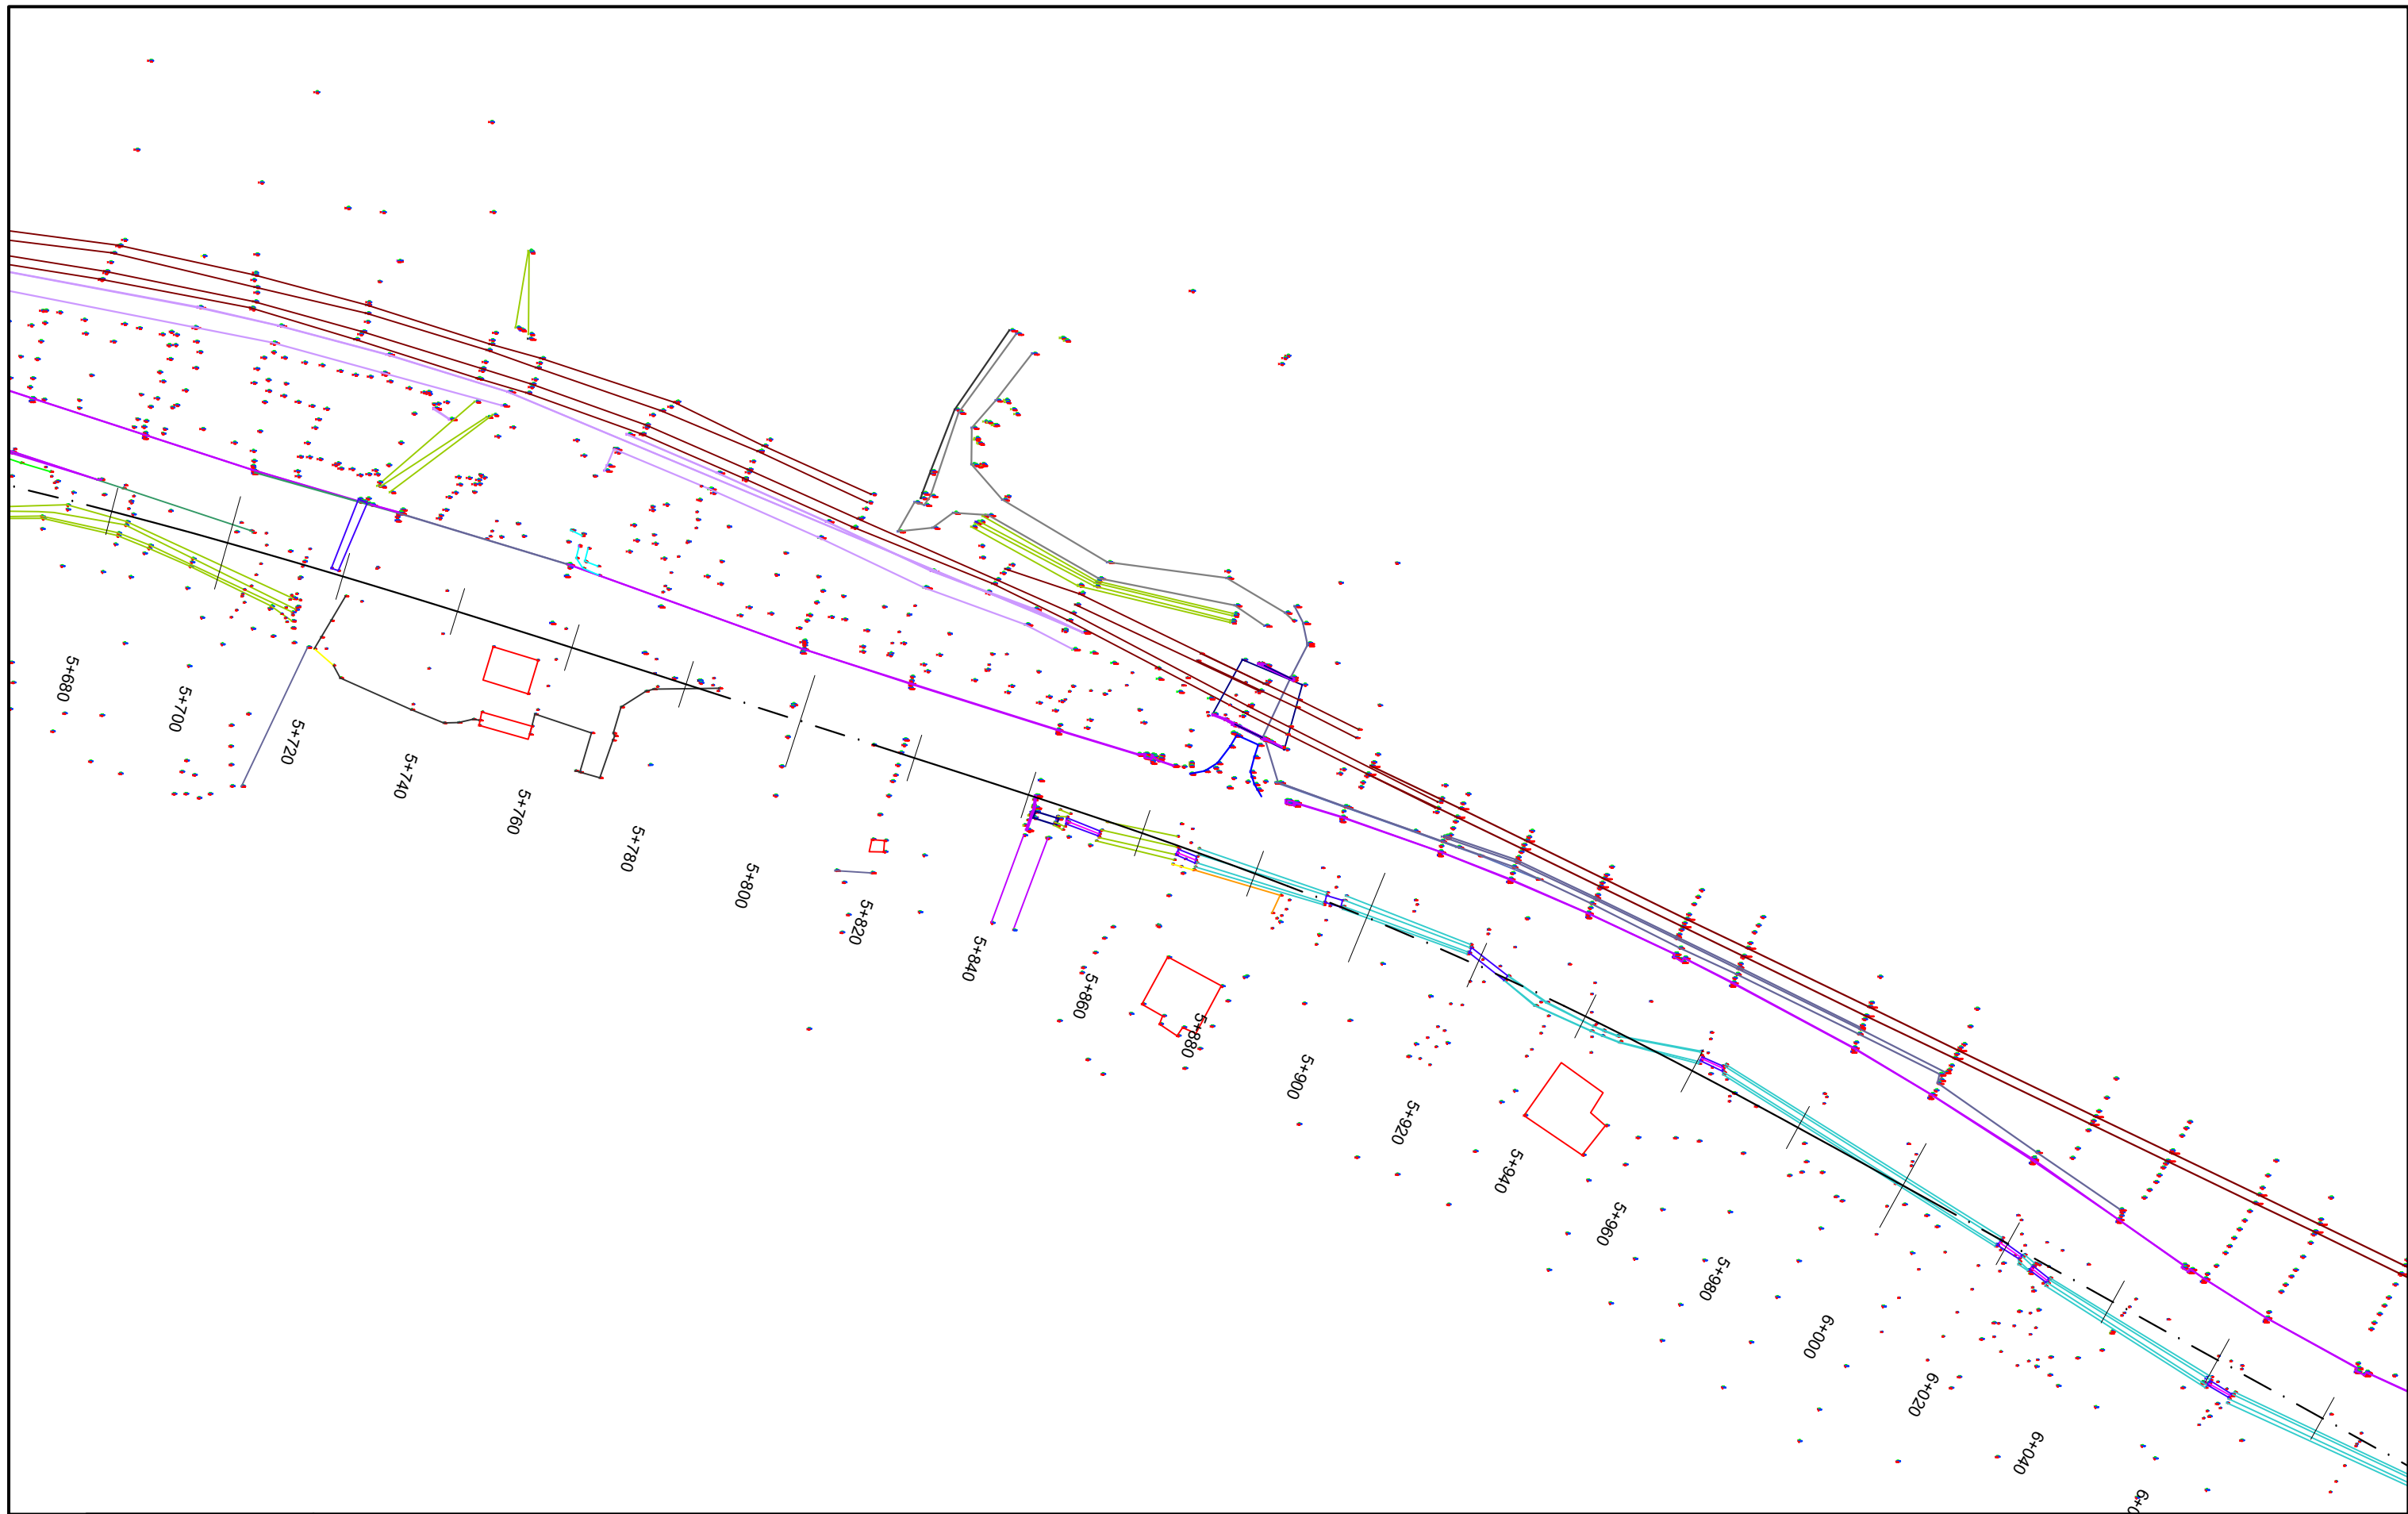

INVESTITORI **"Autoriteti Rrugor Shqiptar"**

Address: Rr. "Sami Frasheri", Nr 33, Tirane
 Mob: 04 222 3600
 E-mail: info@arrsh.gov.al



JV: "InfraKonsult" shpk & "HMK-Consulting" shpk



"Studim Projektim - Zgjerimi i segmentit
 rrugor dalje Elbasan-Prenjas-Qafe Thane"

Topografia

FAZA - PROJEKT ZBATIM

SHKALLA 1:1000


Data: Maj 2022

VIZATIMI Nr: B (15)

PROJEKTUES:

Ing. Sokol METOJA
 Ing. Redi STRUGA
 Ing. Orgest MERTIKA
 Ing. Elvi KAPIDANI

[Handwritten signatures and dates]

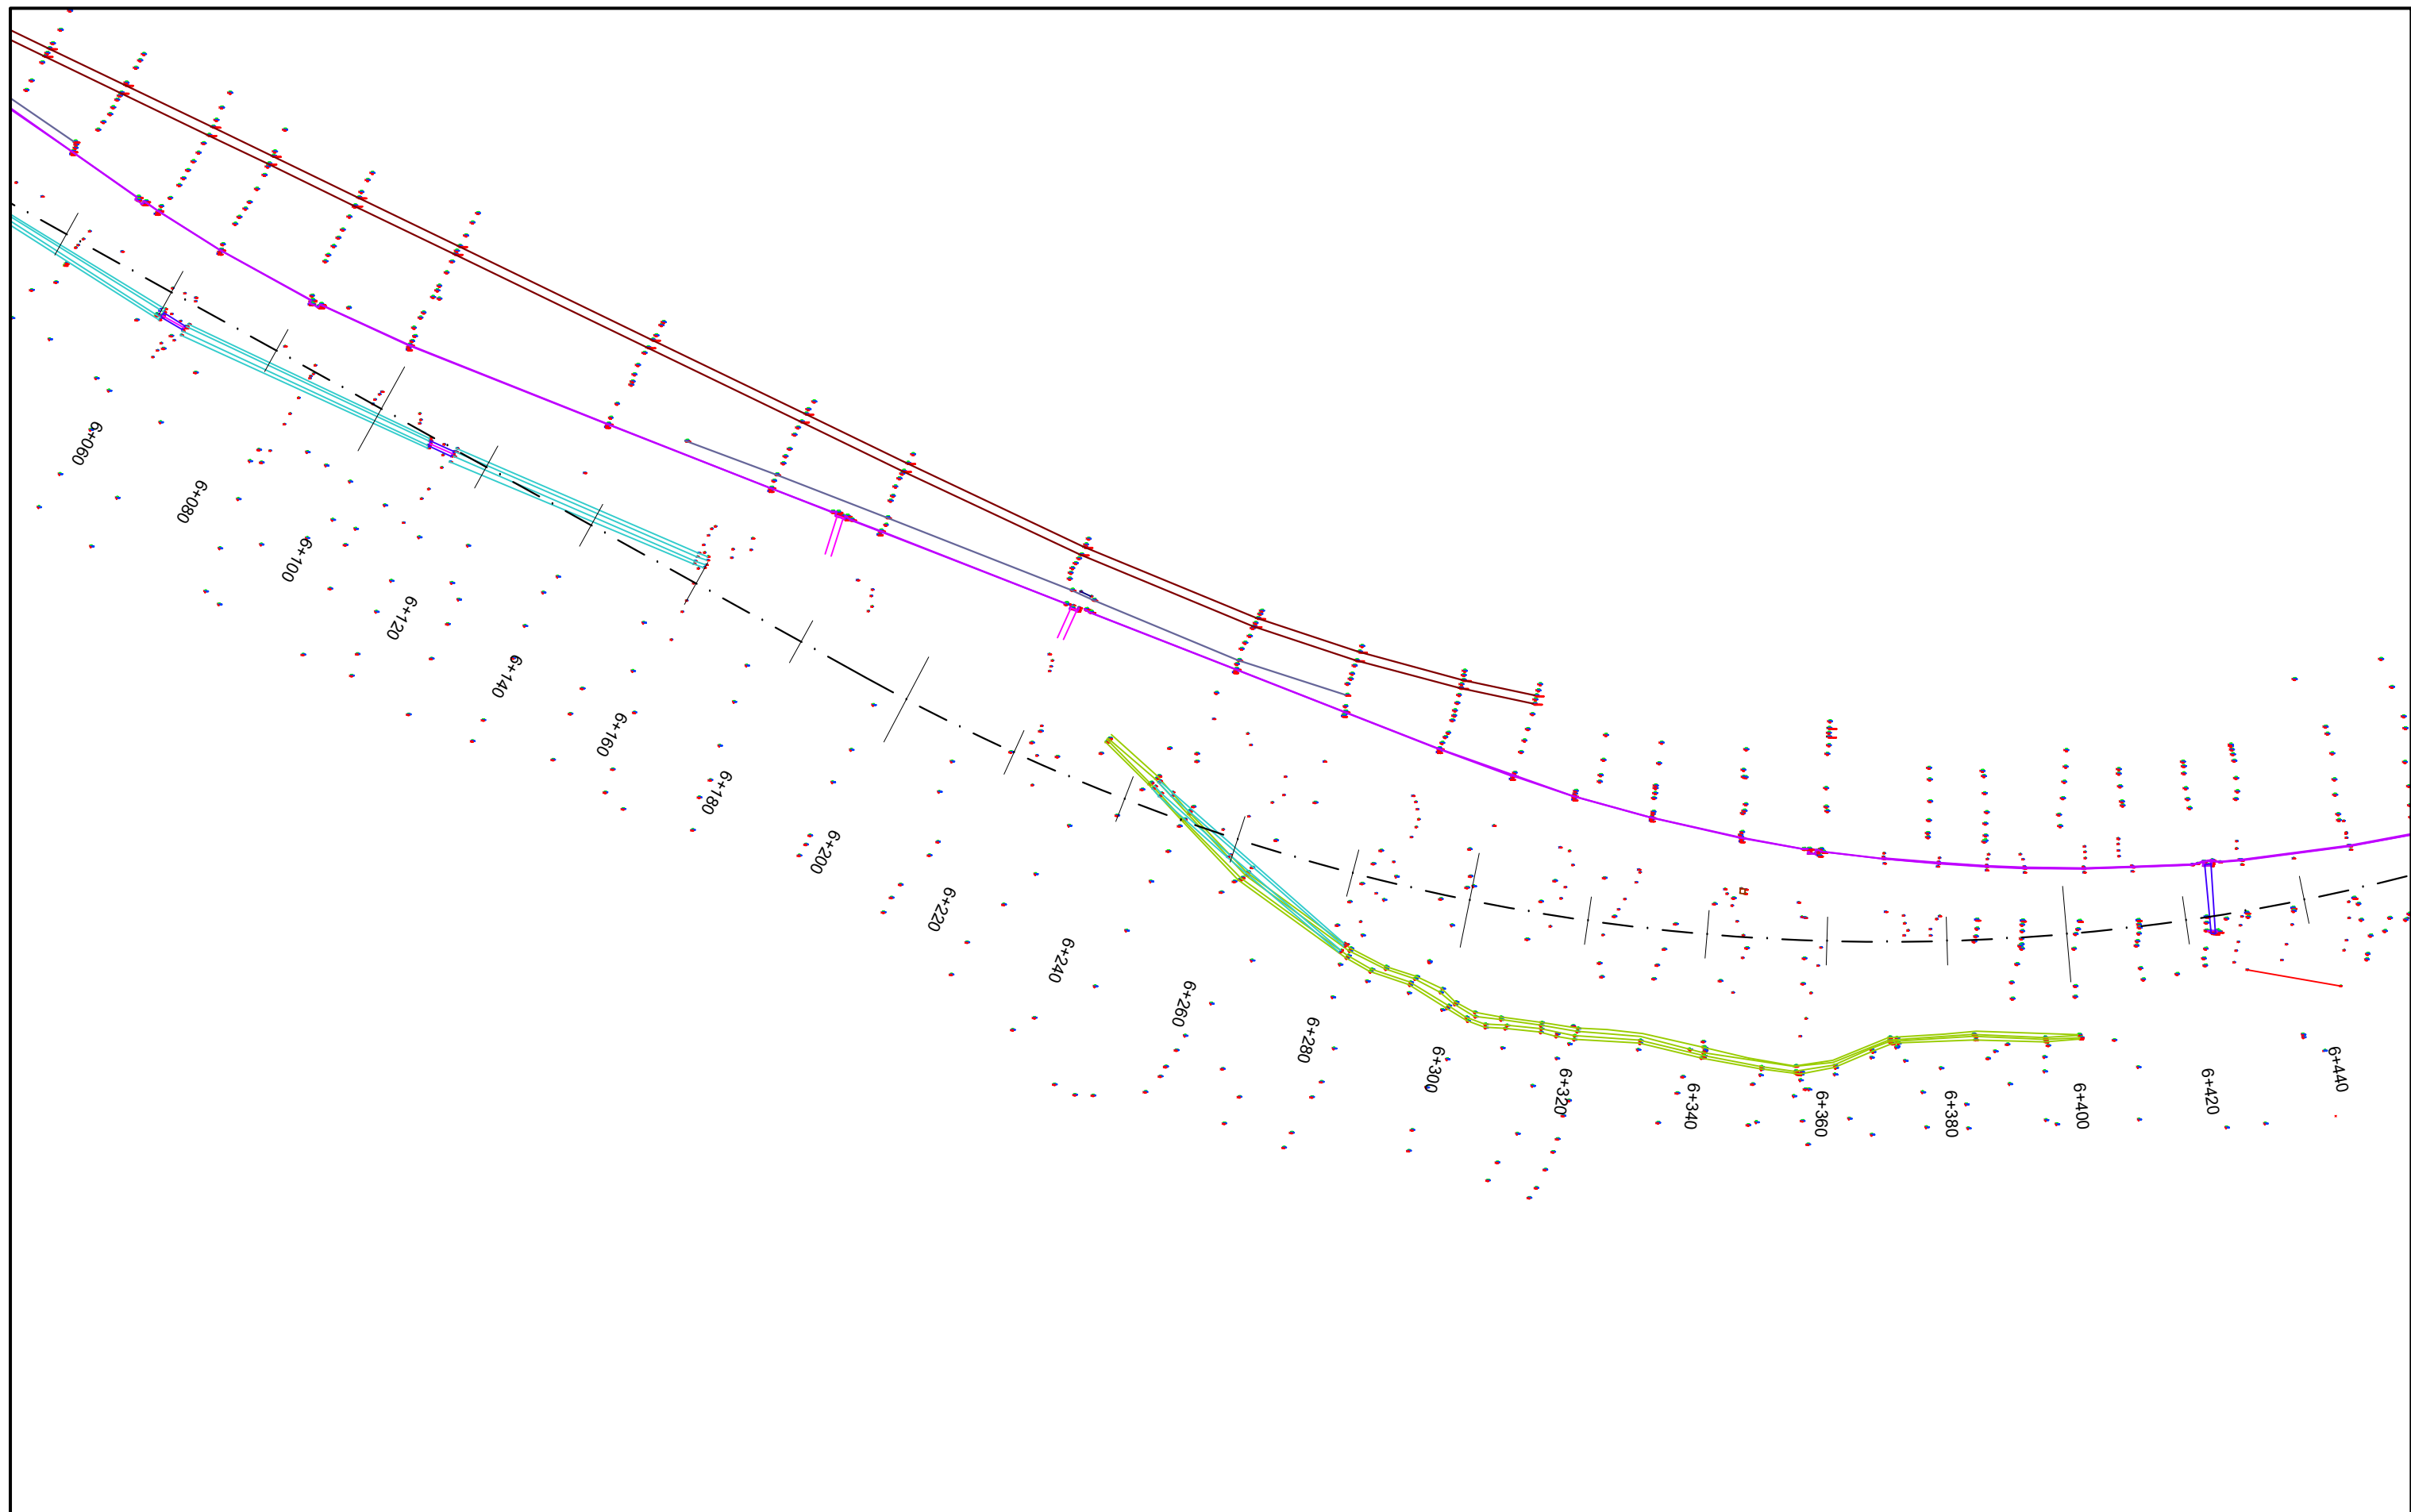

INVESTITORI **"Autoriteti Rrugor Shqiptar"**

Address: Rr. "Sami Frasheri", Nr 33, Tirane
 Mob: 04 222 3600
 E-mail: info@arrsh.gov.al



JV: "InfraKonsult" shpk & "HMK-Consulting" shpk



"Studim Projektim - Zgjerimi i segmentit
 rrugor dalje Elbasan-Prenjas-Qafe Thane"

Topografia

FAZA - PROJEKT ZBATIM

SHKALLA 1:1000


Data: Maj 2022

VIZATIMI Nr: B (16)

PROJEKTUES:

Ing. Sokol METOJA
 Ing. Redi STRUGA
 Ing. Orgest MERTIKA
 Ing. Elvi KAPIDANI

[Signature]
 2022

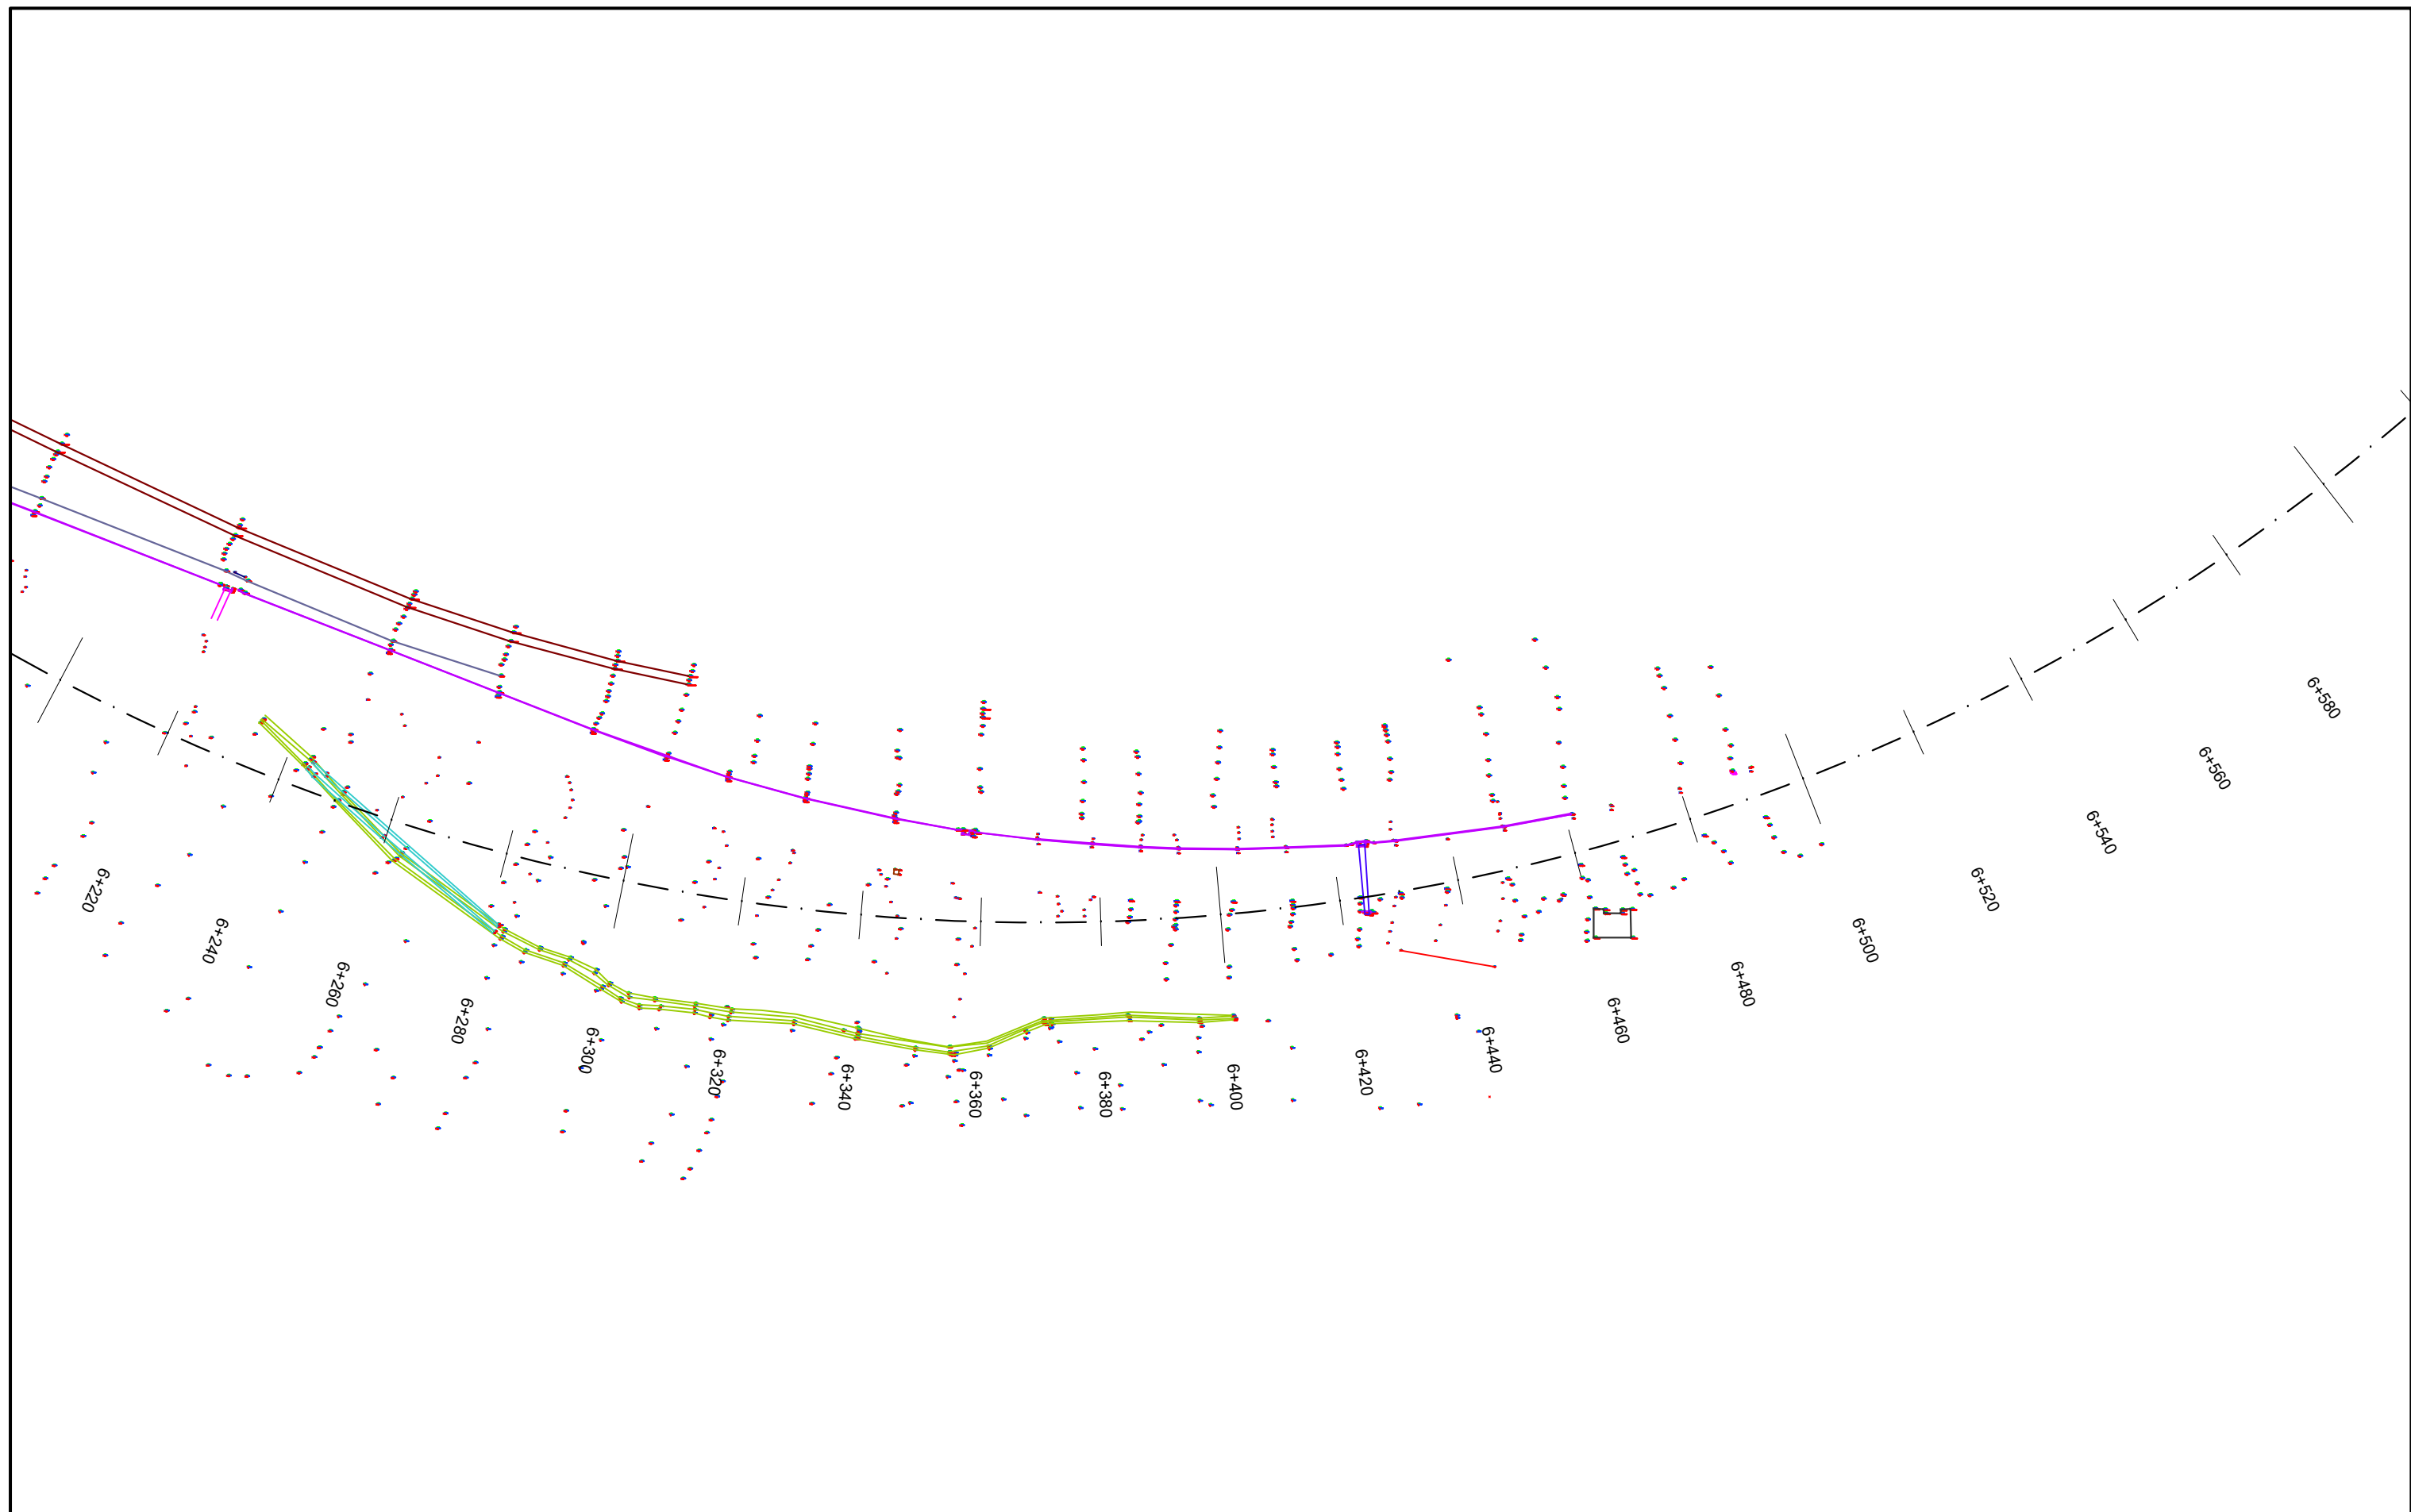

INVESTITORI "Autoriteti Rrugor Shqiptar"

Address: Rr. "Sami Frasheri", Nr 33, Tirane

Mob: 04 222 3600
E-mail: info@arrsh.gov.al



JV: "InfraKonsult" shpk & "HMK-Consulting" shpk



"Studim Projektim - Zgjerimi i segmentit
rrugor dalje Elbasan-Përrenjas-Qafe Thane"

Topografia

FAZA - PROJEKT ZBATIM

SHKALLA 1:1000

Data: Maj 2022

VIZATIMI Nr: B (17)

PROJEKTUES:

Ing. Sokol METOJA
Ing. Redi STRUGA
Ing. Orgest MERTIKA
Ing. Elvi KAPIDANI

[Signature]
2022
[Signature]