

Projekti Arkitektonik

GRUPI I PROJEKTIMIT / DESIGN TEAM

TECNIC

Consulting

TRANSPORT

INFRASTRUCTURE

INFRAPLAN

JV "TECHNIC - TML - INFRAPLAN SH.P.K."

Rruga "Brigada Viti", Nd.23, H.16, Ap.49, Njësia Administrative Nr.5, 1019, Tiranë, Shqipëri
mobile: +355 062224017
e-mail: info@infoplan.al
web: www.infoplan.al

Topografia	Ing. Adrian Bulku	Licenca: TZ.0479/1	
Infrastruktura Struktura	Ing. Arian Lako	Licenca: K.2068/1	
Infrastruktura	Ing. Sokol Kikino	Licenca: K.2012/1	
Arkitektura	Ark. Jona Osmenaj	Licenca: A.2067	
Arkitektura	Ark. Nerta Konomi	Licenca: A.1437/1	
Elektrike	Ing. Selajdin Ago	Licenca: E.0176/5	
Mekanike	Ing. Dorian Koço	Licenca: M.1006/2	
MKZ	Ing. Dorian Koço	Licenca: 4292	

TITULLI I PROJEKTIT / PROJECT TITLE

"Qendra Kombetare e Monitorimit te Trafikut / Albanian National Traffic Operational Control Center - QKMT/ANTOCC"

KLIENTI / CLIENT

MIE & ARRSH


PËRSHKRIMI I FAZËS / PHASE DESCRIPTION

Projekt Zbatimi / Implementation Project

EMËRTIMI I VIZATIMIT / DRAWING TITLE

Projekti Arkitektonik / Architecture

SHKALLA / SCALE	1:120	DATA / DATE	2022
KODI I VIZATIMIT / DRAWING CODE		NR. I VIZATIMIT / DRAWING NO.	
KODI	FAZA	DISIPLINA	Page
M&A	P. Z	A	A - 00

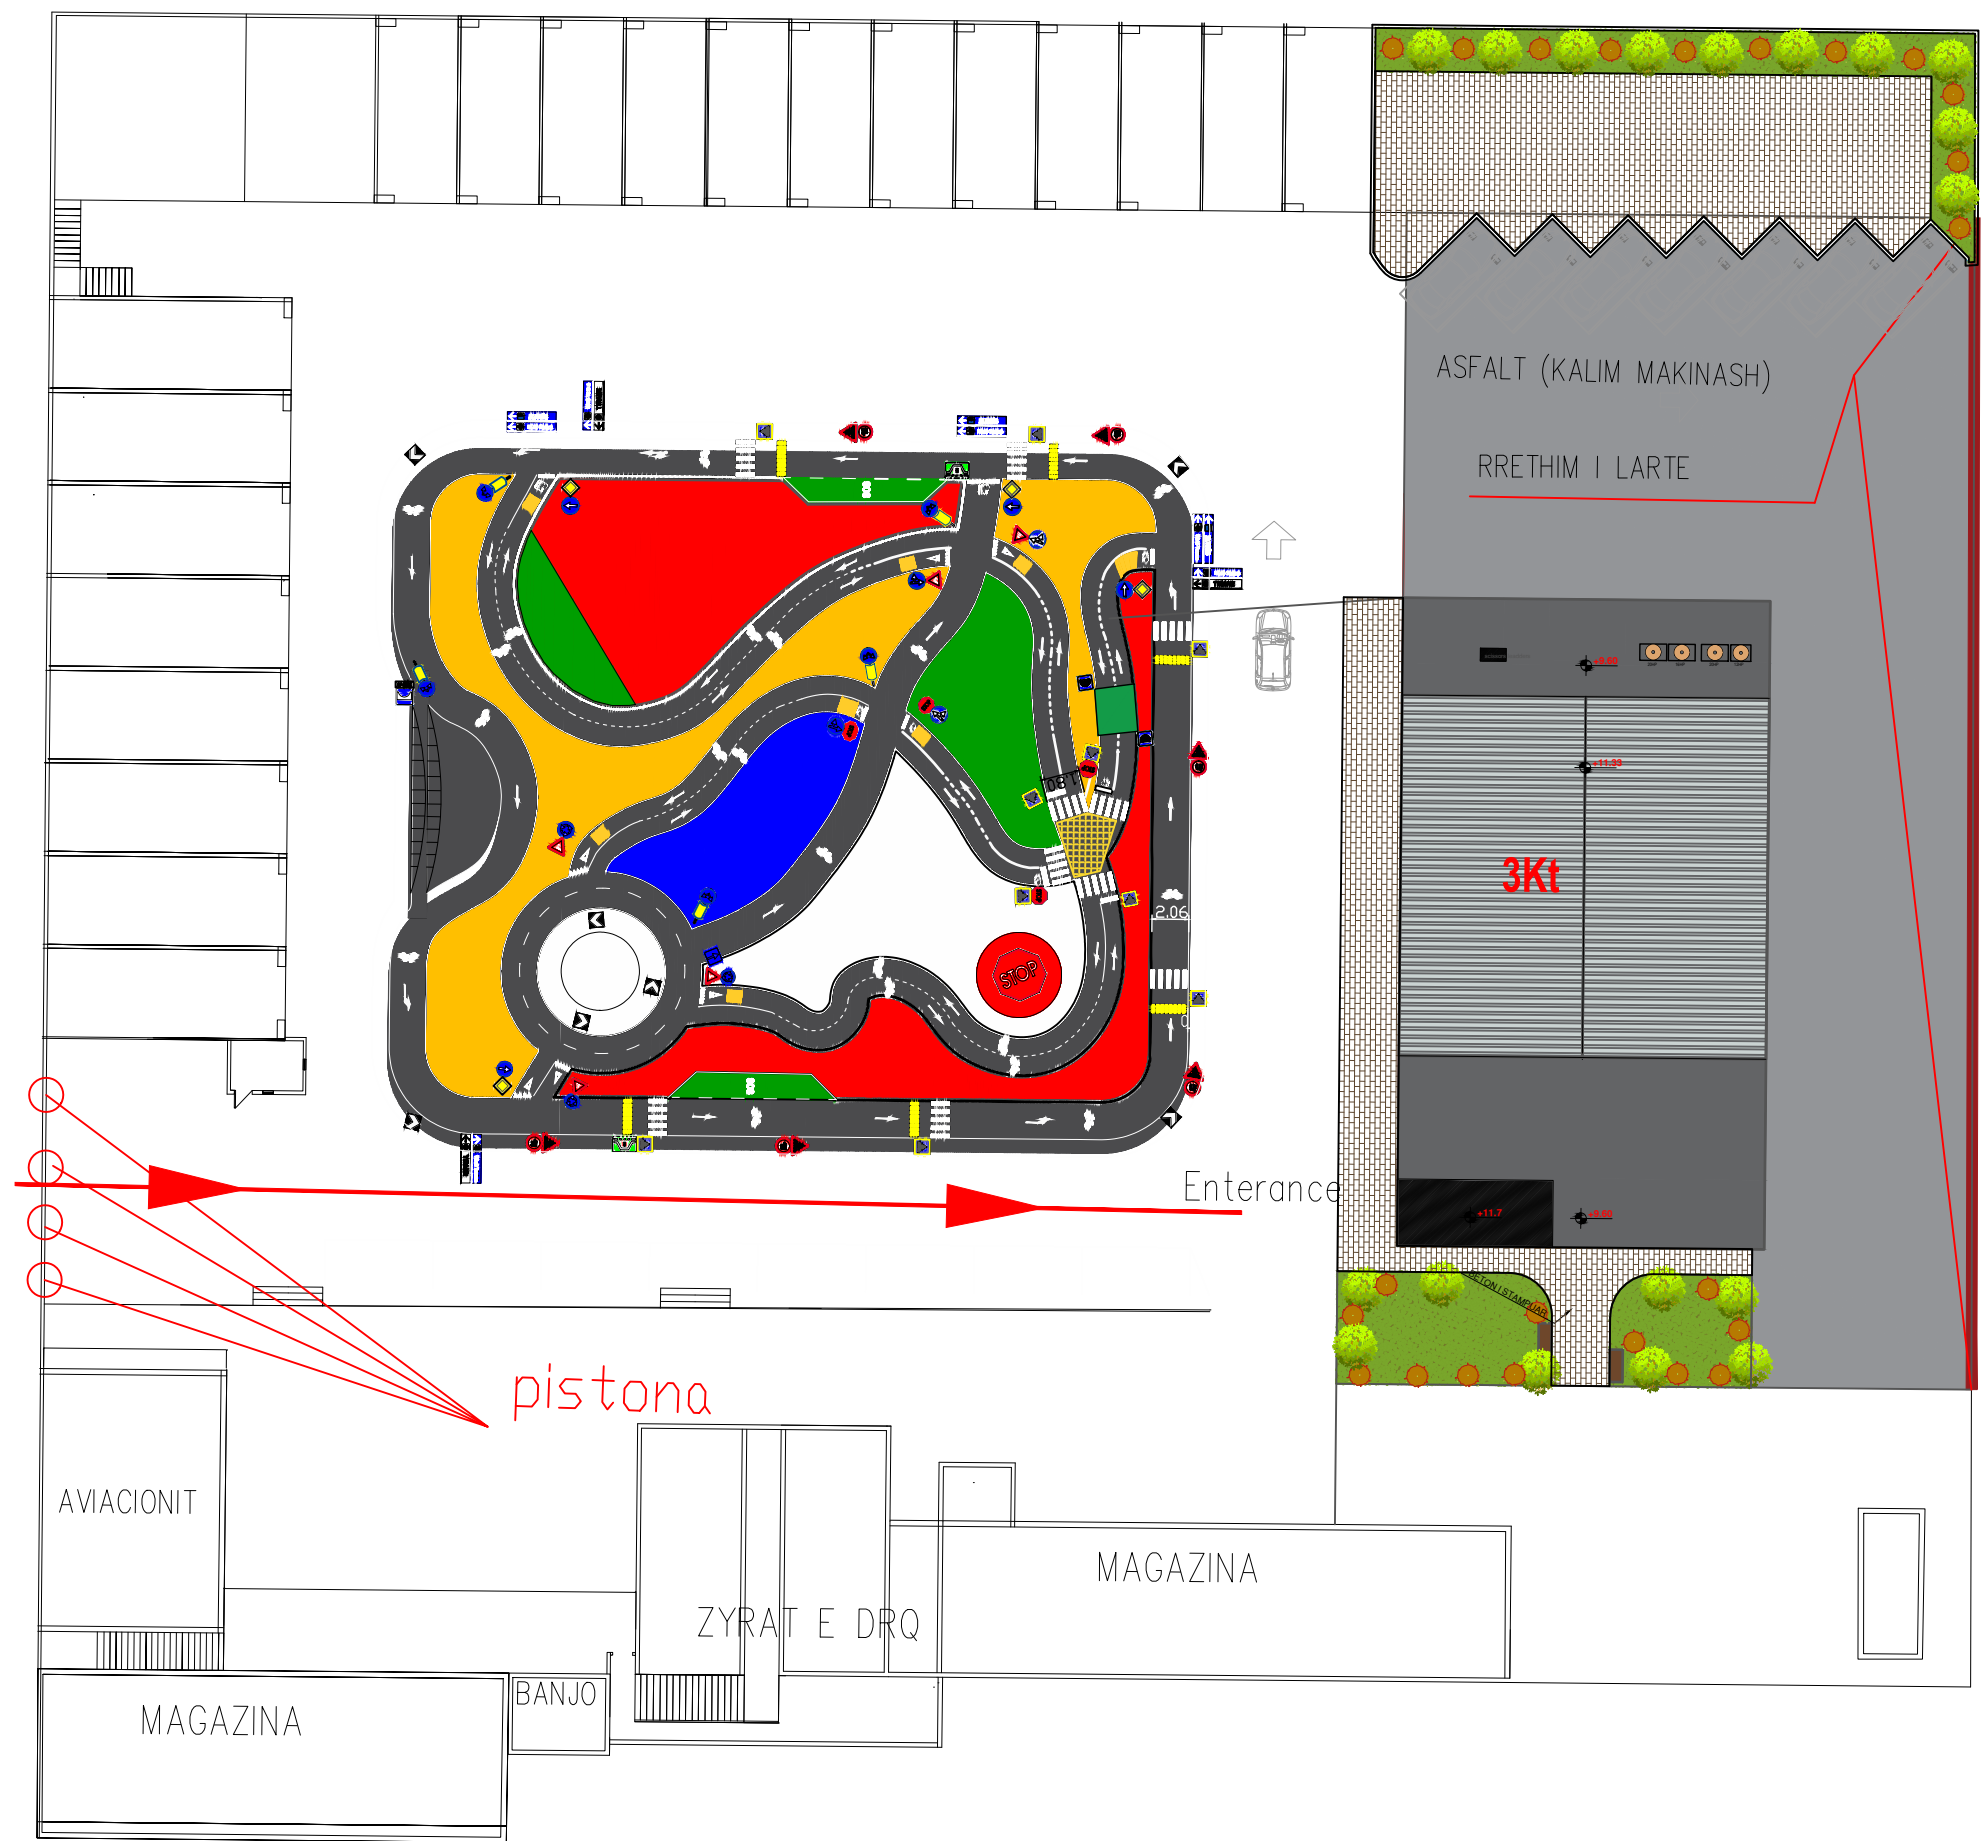

LEGJENDA / Key

- Asfalt / Asphalt
- Trotuar asfalto beton / Asphalt concrete pavement
- Mbulim Panel Sandwich / Sandwich Panel Cover
- Mbulim dy shtresa Bitum / Cover two layers of Bitumen
- Siperfaqe e gjelberuar / Green area
- Stol / bench
- Peme shkurte / Shrub trees
- Peme / Tree

GRUPI I PROJEKTIMIT / DESIGN TEAM



JV "TECHNIC - TML - INFRAPLAN SH.P.K."

Rruga "Bregu i Viti", Nr. 23, H. 16, Ap. 49, Njësia Administrative Nr. 5, 1019, Tiranë, Shqipëri
Mobile: +355 682224917
e-mail: info@infoplan.al
web: www.infoplan.al

Topografia	Ing. Adrian Bulku	Licenca: TZ.0479/1	
Infrastruktura Struktura	Ing. Arian Lako	Licenca: K.2068/1	
Infrastruktura	Ing. Sokol Kikino	Licenca: K.2012/1	
Arkitektura	Ark. Jona Osmanoaj	Licenca: A.2067	
Arkitektura	Ark. Nerta Konomi	Licenca: A.1437/1	
Elektrike	Ing. Selajdin Ago	Licenca: E.0176/5	
Mekanike	Ing. Dorian Koço	Licenca: M.1006/2	
MKZ	Ing. Dorian Koço	Licenca: 4292	

TITULLI I PROJEKTIT / PROJECT TITLE

"Qendra Kombetare e Monitorimit te Trafikut / Albanian National Traffic Operational Control Center - QKMT/ANTOCC"

KLIENTI / CLIENT

MIE & ARRSH

PËRSHKRIMI I FAZËS / PHASE DESCRIPTION

Projekt Zbatimi / Implementation Project


EMËRTIMI I VIZATIMIT / DRAWING TITLE

Planvendosja/ Masterplan

SHKALLA / SCALE 1:350 DATA / DATE 2022

KODI I VIZATIMIT / DRAWING CODE NR. I VIZATIMIT / DRAWING NO.

KODI	FAZA	DISIPLINA	Page
M&A	P. Z	A	A - 000a

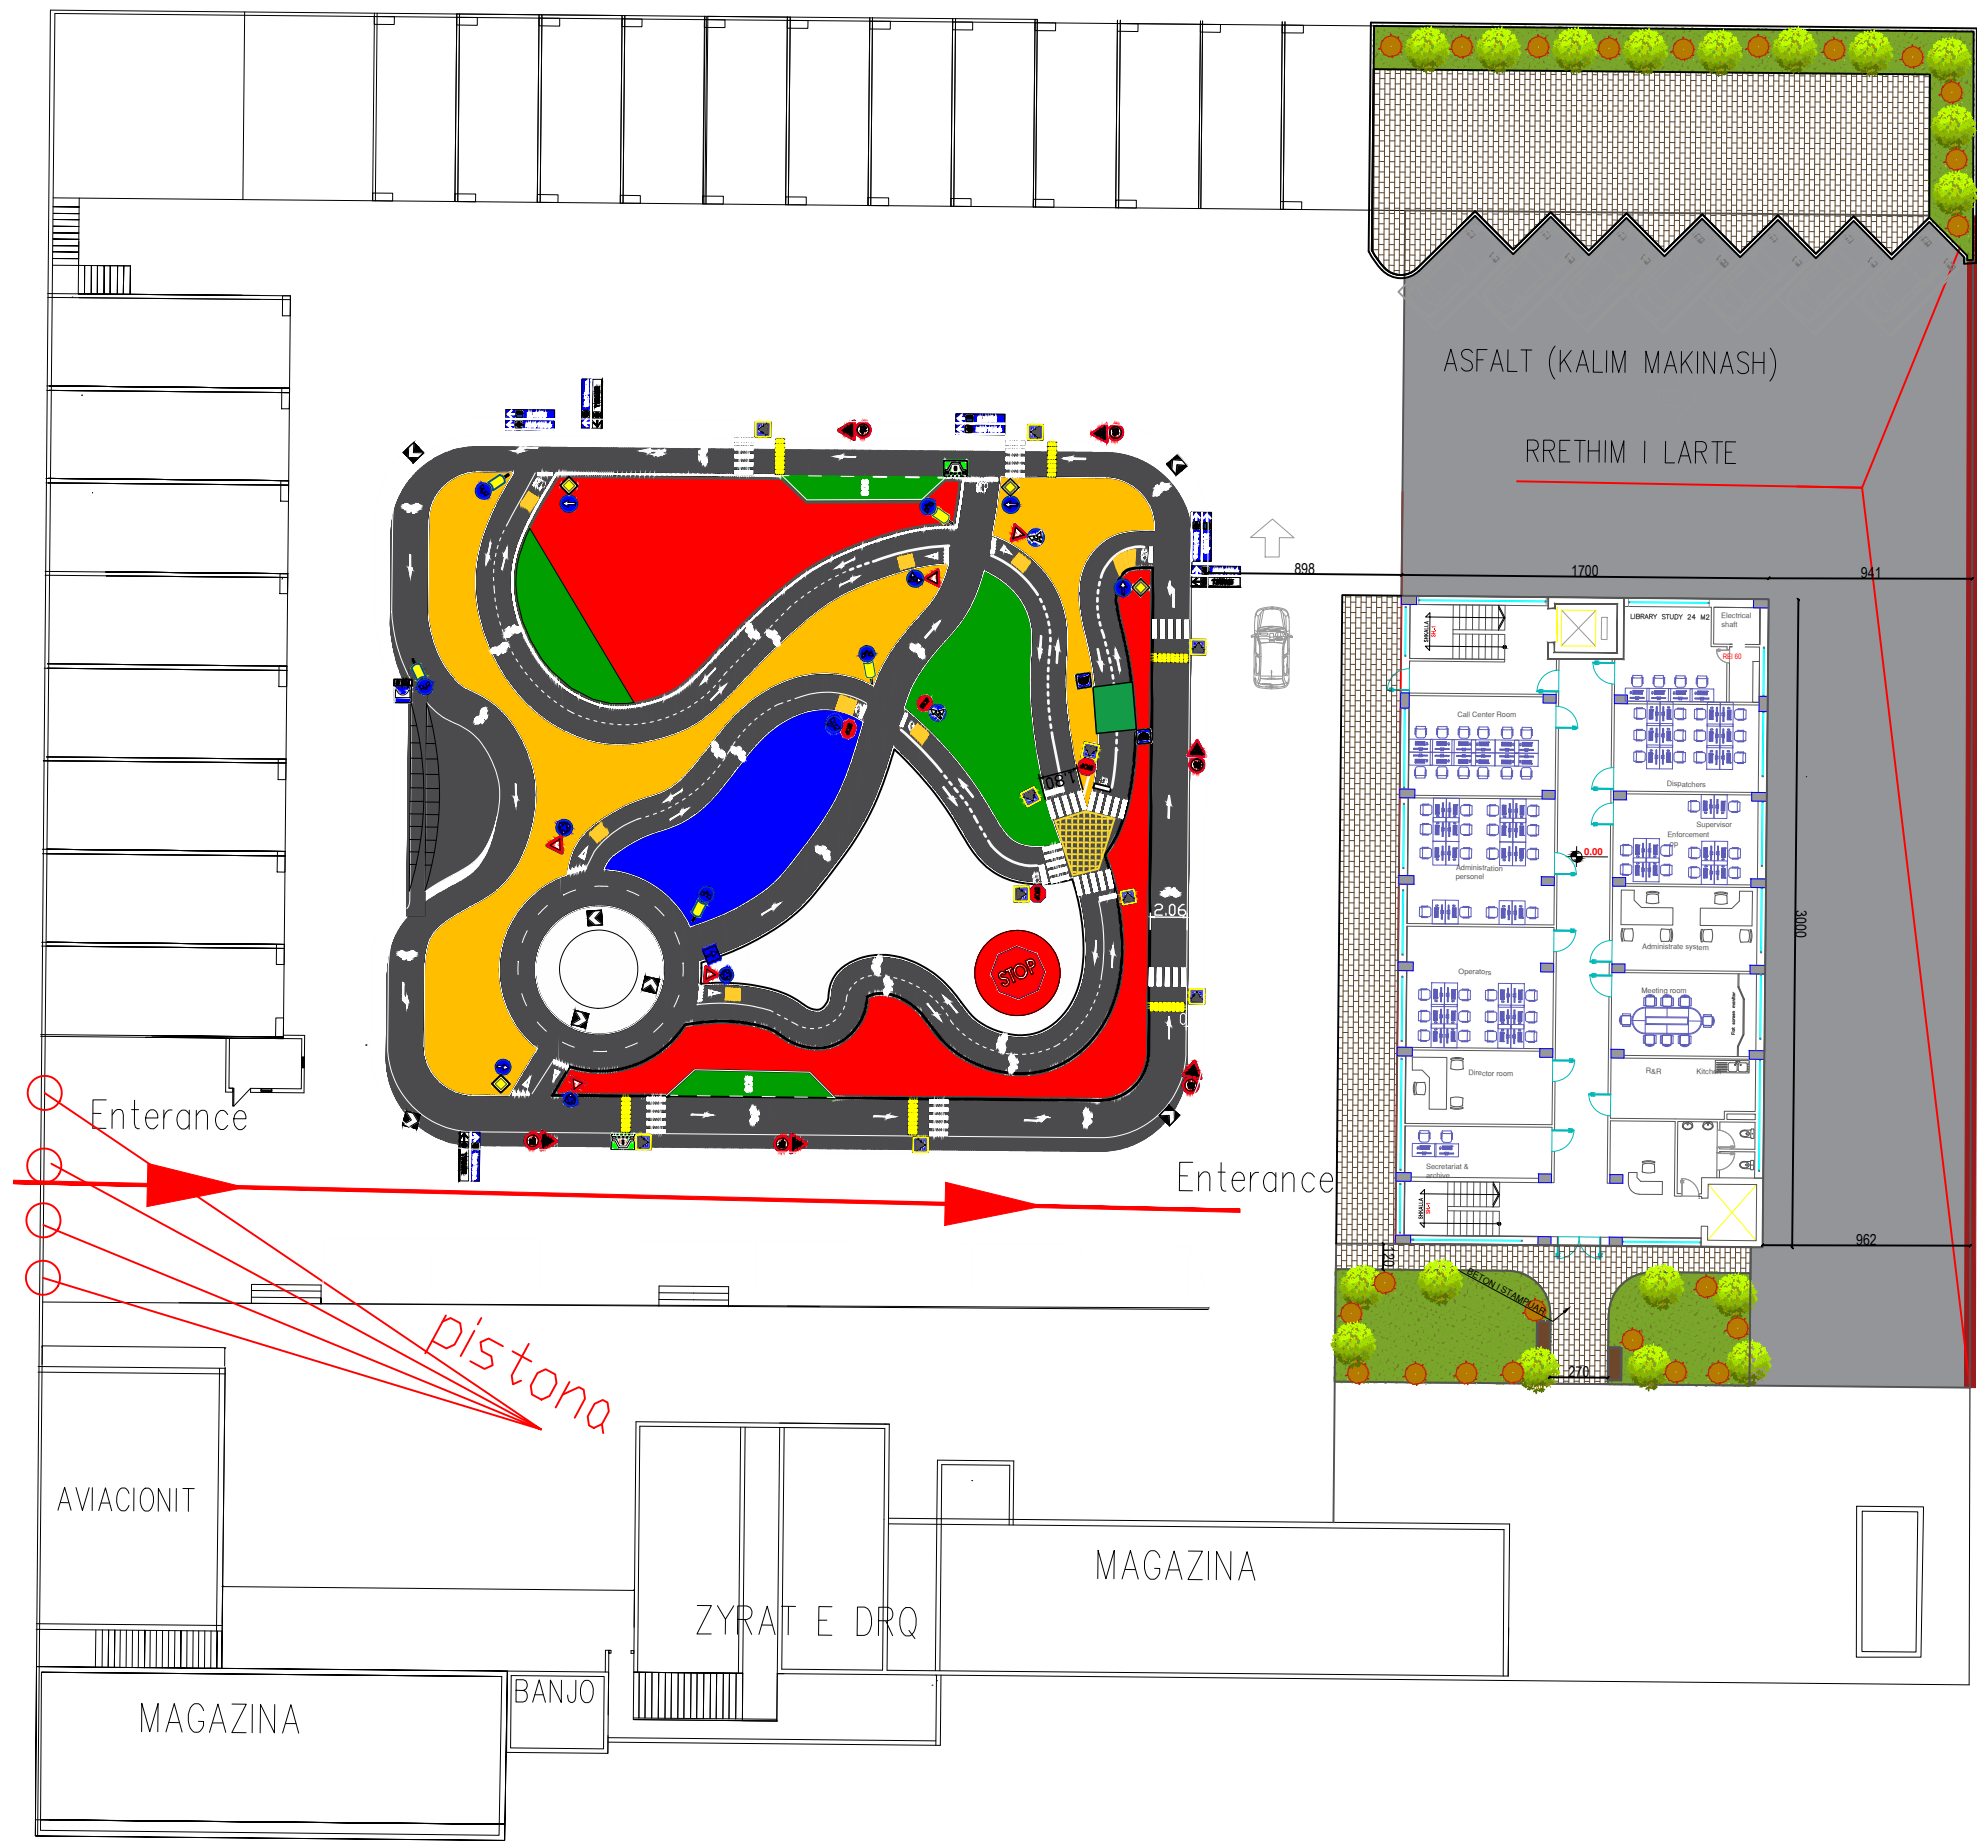

LEGJENDA / Key

- Asfalt / Asphalt
- Trotuar asfalto beton / Asphalt concrete pavement
- Mbulim Panel Sandwich / Sandwich Panel Cover
- Mbulim dy shtresa Bitum / Cover two layers of Bitumen
- Siperfaqe e gjelberuar / Green area
- Stol / bench
- Peme shkurre / Shrub trees
- Peme / Tree

GRUPI I PROJEKTIMIT / DESIGN TEAM



JV "TECHNIC - TML - INFRAPLAN SH.P.K."

Rruga "Bregu i Viti", Nr. 23, H. 16, Ap. 49, Njësia Administrative Nr. 5, 1019, Tiranë, Shqipëri
Mobile: +355 686220417
e-mail: info@technic-sh.com
web: www.infraplan.sh

Topografia	Ing. Adrian Bulku	Licenca: TZ.0479/1	
Infrastruktura Struktura	Ing. Arian Lako	Licenca: K.2068/1	
Infrastruktura	Ing. Sokol Kikino	Licenca: K.2012/1	
Arkitektura	Ark. Jona Osmanoaj	Licenca: A.2067	
Arkitektura	Ark. Nerta Konomi	Licenca: A.1437/1	
Elektrike	Ing. Selajdin Ago	Licenca: E.0176/5	
Mekanike	Ing. Dorian Koço	Licenca: M.1006/2	
MKZ	Ing. Dorian Koço	Licenca: 4292	

TITULLI I PROJEKTIT / PROJECT TITLE

"Qendra Kombetare e Monitorimit te Trafikut / Albanian National Traffic Operational Control Center - QKMT/ANTOCC"

KLIENTI / CLIENT

MIE & ARRSH


PËRSHKRIMI I FAZËS / PHASE DESCRIPTION

Projekt Zbatimi / Implementation Project

EMËRTIMI I VIZATIMIT / DRAWING TITLE


Plansistemi / Masterplan (First Floor)

SHKALLA / SCALE	1:350	DATA / DATE	2022
KODI I VIZATIMIT / DRAWING CODE	NR. I VIZATIMIT / DRAWING NO.		
KODI	FAZA	DISIPLINA	Page
M&A	P. Z	A	A - 000b

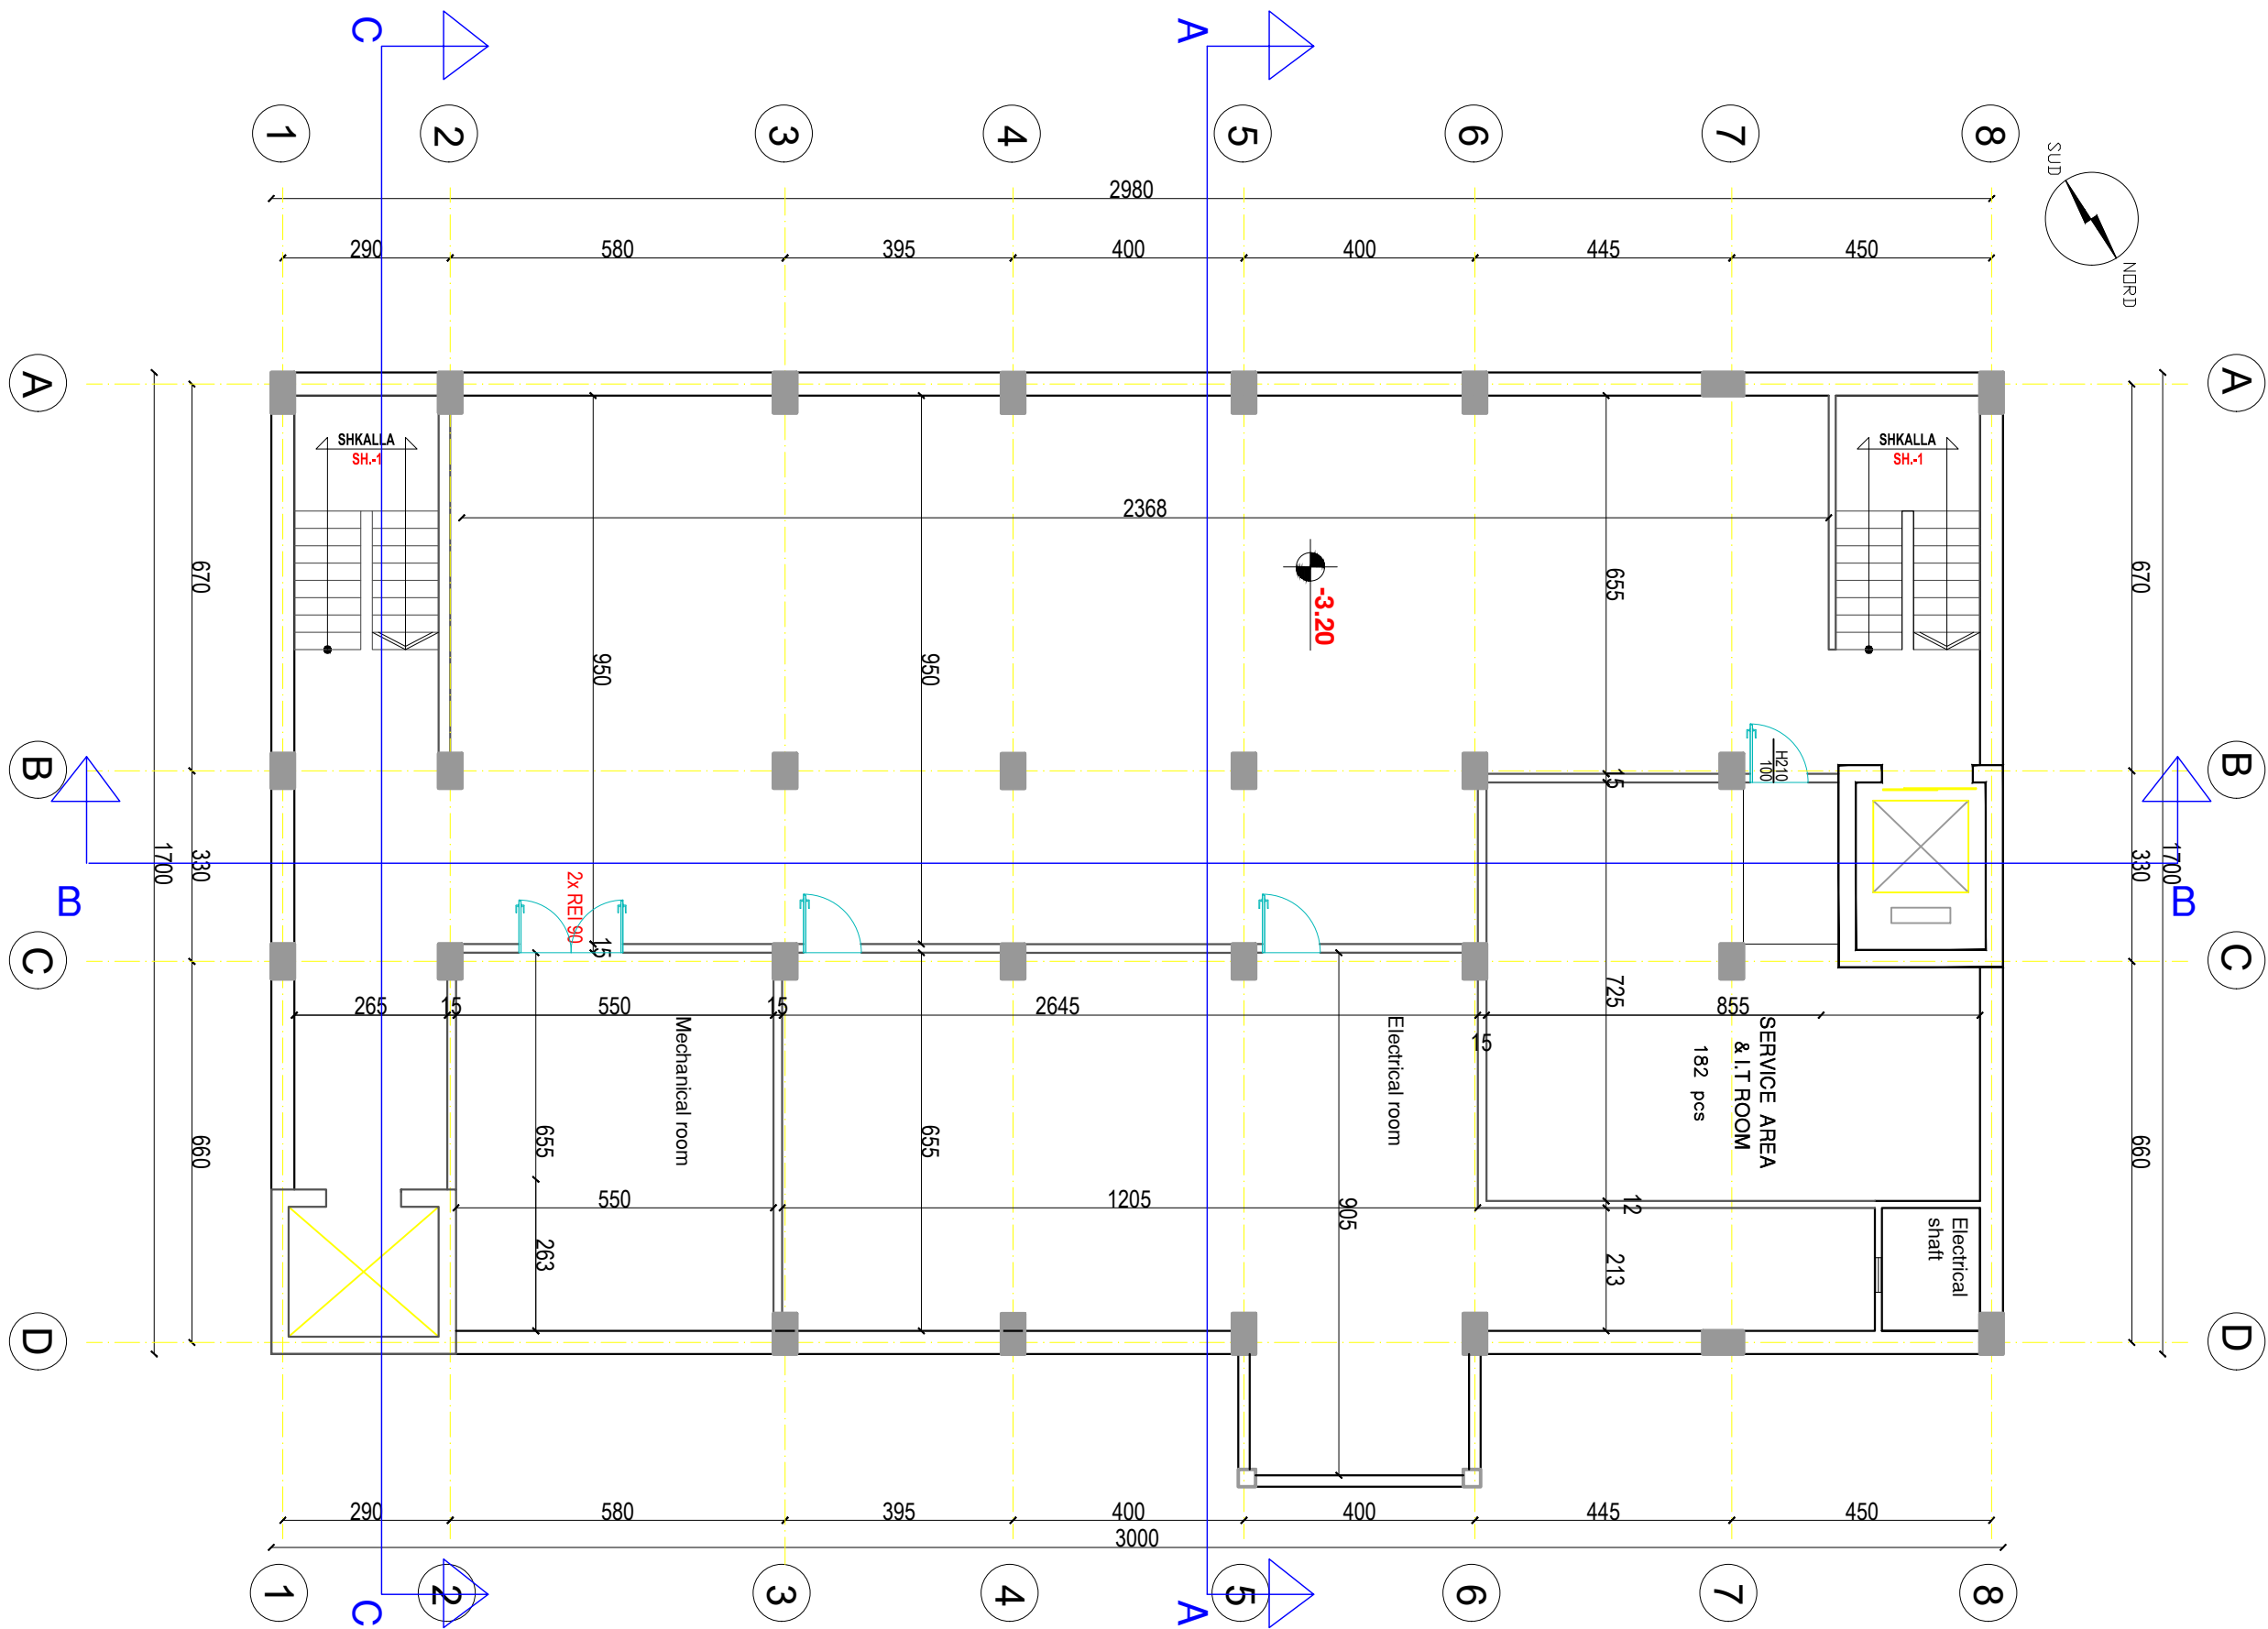


GRUPI I PROJEKTIMIT / DESIGN TEAM			JV "TECHNIC - TML - INFRAPLAN SH.P.K."
TECHNIC CONSULTING TRANSPORT INFRASTRUCTURE DESIGN INFRAPLAN			Rruga "Bregu i Viti", Nr. 23, H. 16, Ap. 49, Njësia Administrative Nr. 5, 1019, Tiranë, Shqipëri Mobile: +355 686220417 e-mail: info@infoplan.al web: www.infoplan.al
Topografia	Ing. Adrian Bulku	Licenca:	TZ.0479/1
Infrastruktura Struktura	Ing. Arian Lako	Licenca:	K.2068/1
Infrastruktura	Ing. Sokol Kikino	Licenca:	K.2012/1
Arkitektura	Ark. Jona Osmenaj	Licenca:	A.2067
Arkitektura	Ark. Nerta Konomi	Licenca:	A.1437/1
Elektrike	Ing. Selajdin Ago	Licenca:	E.0176/5
Mekanike	Ing. Dorian Koço	Licenca:	M.1006/2
MKZ	Ing. Dorian Koço	Licenca:	4292


TITULLI I PROJEKTIT / PROJECT TITLE			
"Qendra Kombetare e Monitorimit te Trafikut / Albanian National Traffic Operational Control Center - QKMT/ANTOCC"			
KLIENTI / CLIENT			
MIE & ARRSH			
PËRSHKRIMI I FAZËS / PHASE DESCRIPTION			
Projekt Zbatimi / Implementation Project			
EMËRTIMI I VIZATIMIT / DRAWING TITLE			
Kati nën tokë dimensionimi/ Underground floor dimensions			
SHKALLA / SCALE	1:120	DATA / DATE	2022
KODI I VIZATIMIT / DRAWING CODE		NR. I VIZATIMIT / DRAWING NO.	
KODI	FAZA	DISIPLINA	Page
M&A	P. Z	A	A - 001

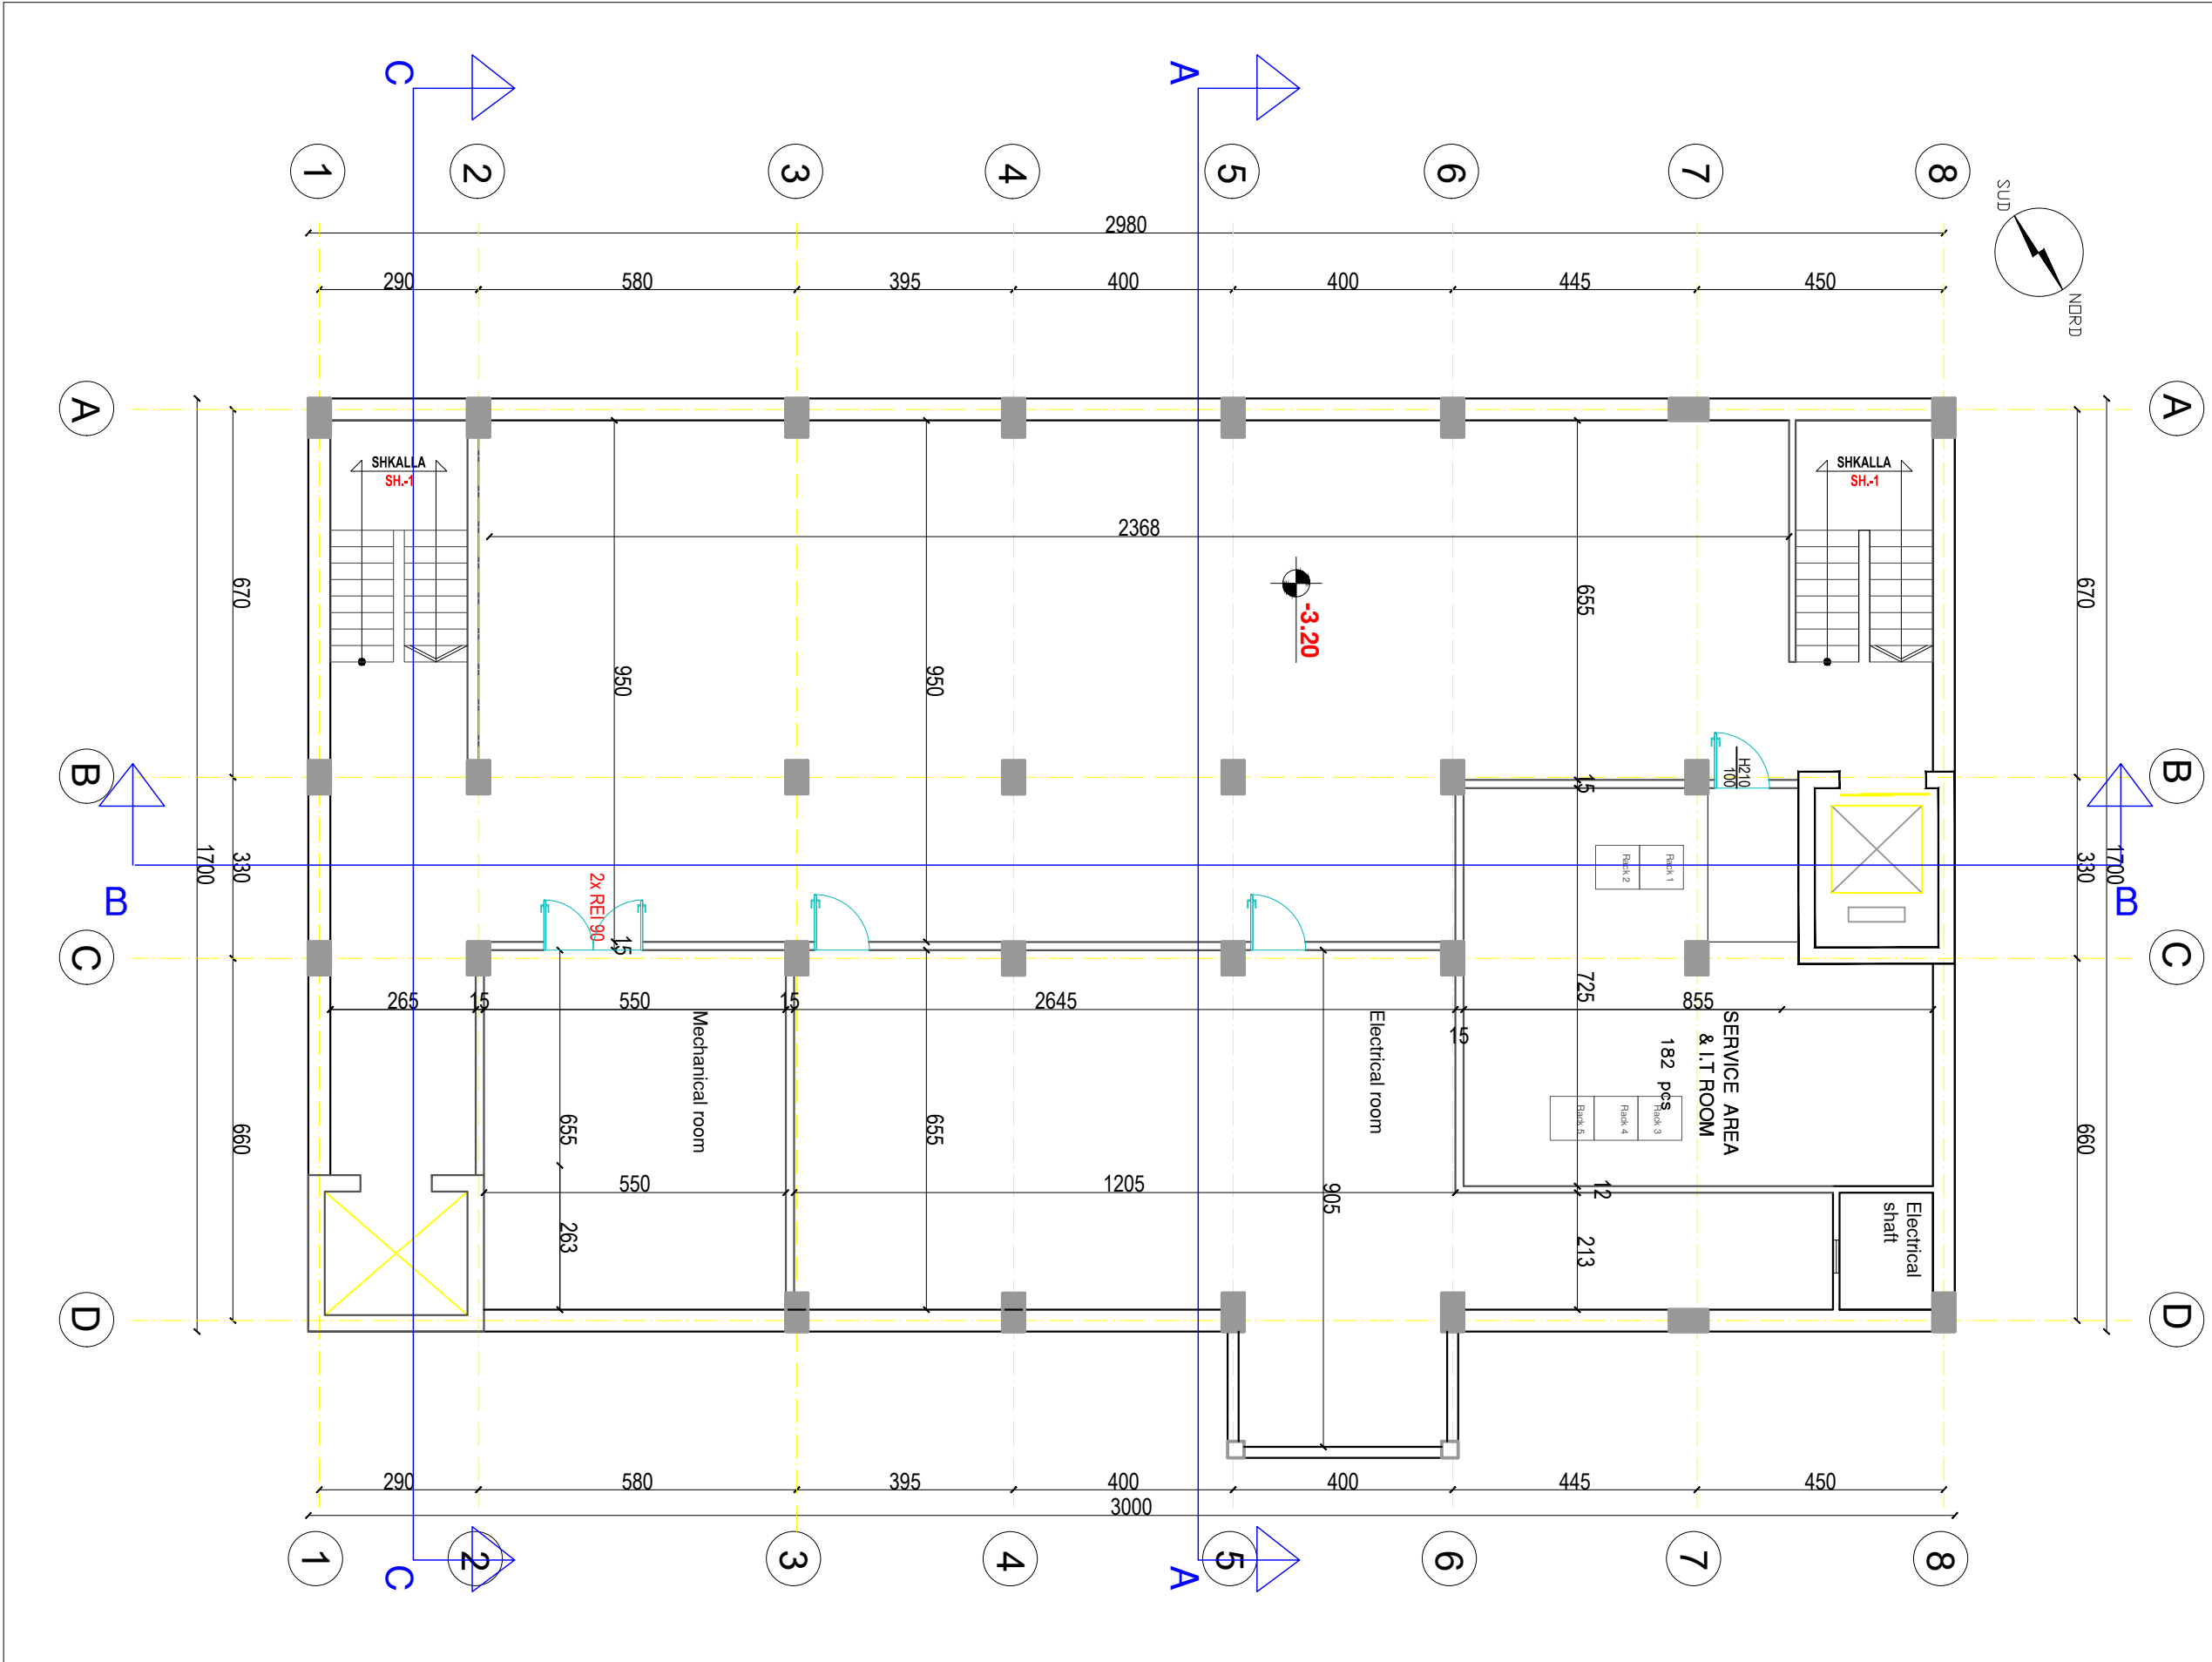


GRUPI I PROJEKTIMIT / DESIGN TEAM			JV "TECHNIC - TML - INFRAPLAN SH.P.K."
TECHNIC Consulting			Rruga "Bregu i Viti", Nr. 23, H. 16, Ap. 49, Njësia Administrative Nr. 5, 1019, Tirana, Shqipëri
TRANSPORT & INFRASTRUCTURE CONSULTING			Mobile: +355 686220497
INFRAPLAN			e-mail: info@infoplan.al
			web: www.infoplan.al
Topografia	Ing. Adrian Bulku	Licenca:	TZ.0479/1
Infrastruktura Struktura	Ing. Arian Lako	Licenca:	K.2068/1
Infrastruktura	Ing. Sokol Kikino	Licenca:	K.2012/1
Arkitektura	Ark. Jona Osmenaj	Licenca:	A.2067
Arkitektura	Ark. Nerta Konomi	Licenca:	A.1437/1
Elektrike	Ing. Selajdin Ago	Licenca:	E.0176/5
Mekanike	Ing. Dorian Koço	Licenca:	M.1006/2
MKZ	Ing. Dorian Koço	Licenca:	4292
TITULLI I PROJEKTIT / PROJECT TITLE			
"Qendra Kombetare e Monitorimit te Trafikut / Albanian National Traffic Operational Control Center - QKMT/ANTOCC"			
KLIENI / CLIENT			
MIE & ARRSH			
PËRSHKRIMI I FAZËS / PHASE DESCRIPTION			
Projekt Zbatimi / Implementation Project			
EMËRTIMI I VIZATIMIT / DRAWING TITLE			
Kati per dhe mobilimi / Ground floor furniture			
SHKALLA / SCALE	1:120	DATA / DATE	2022
KODI I VIZATIMIT / DRAWING CODE		NR. I VIZATIMIT / DRAWING NO.	
KODI	FAZA	DISIPLINA	Page
M&A	P. Z	A	A - 002

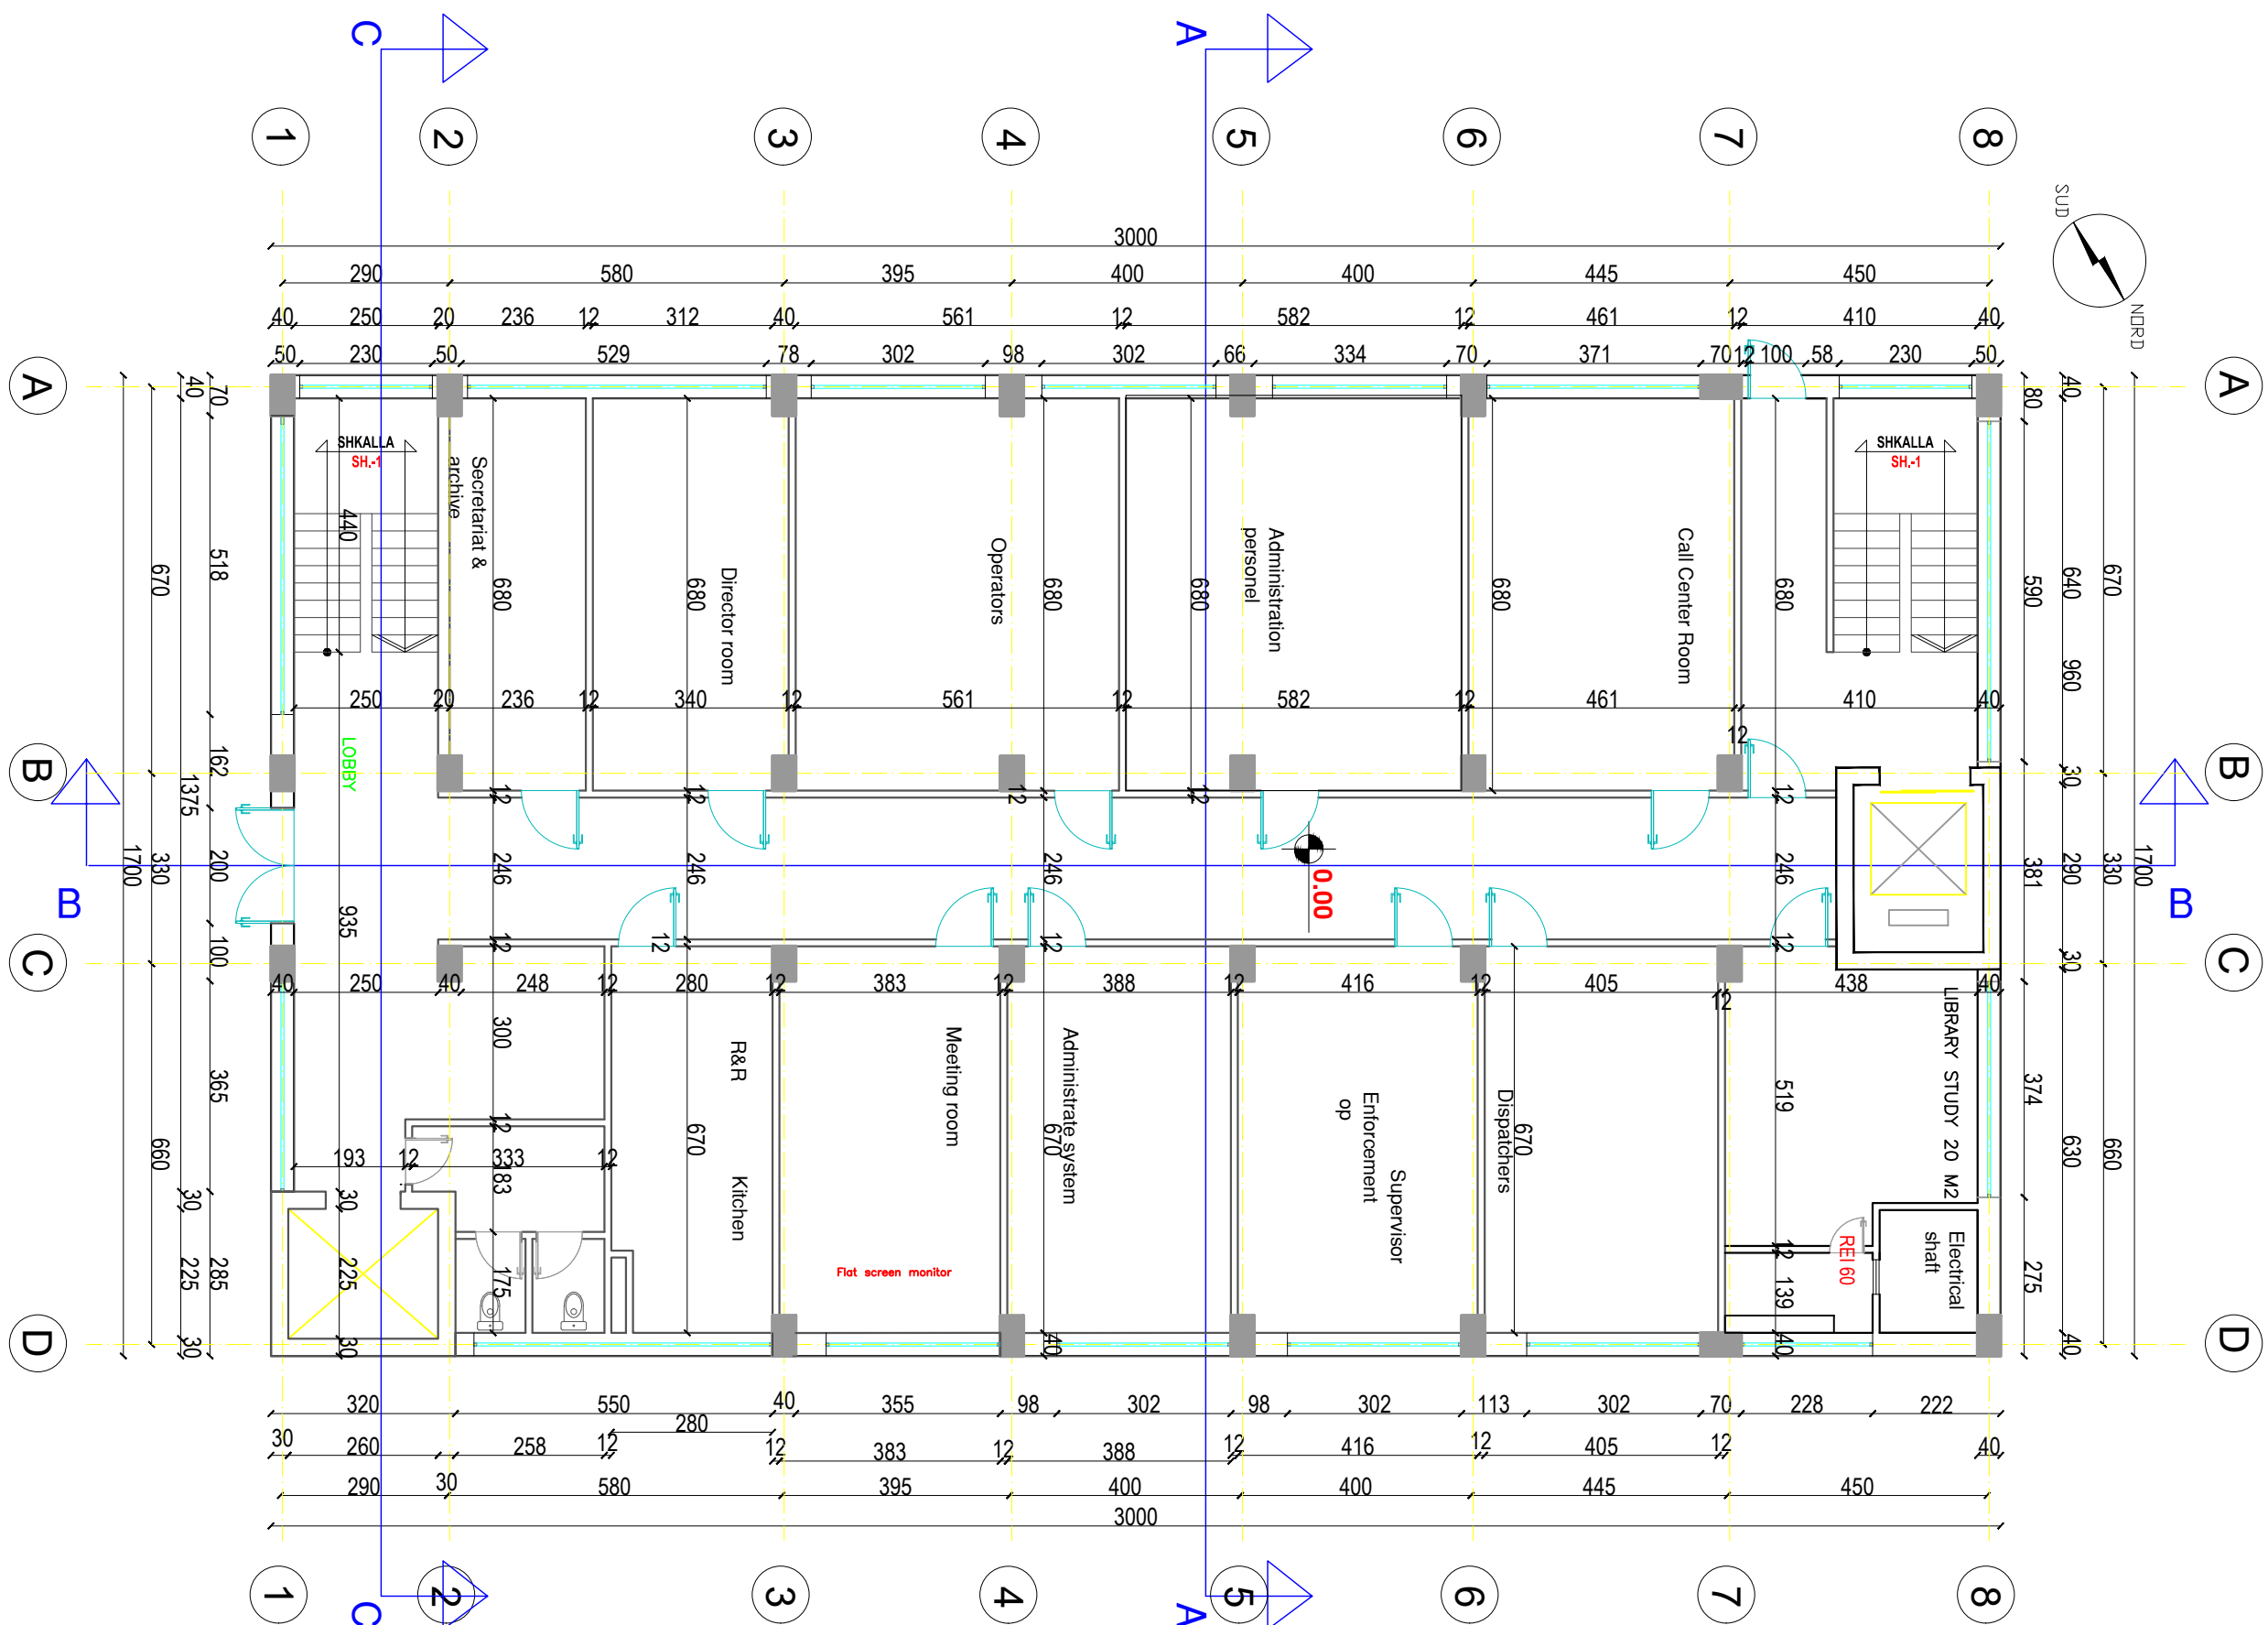

GRUPI I PROJEKTIMIT / DESIGN TEAM		JV "TECHNIC - TML - INFRAPLAN SH.P.K."	
		Rruga "Bregu i Viti", Nr. 23, H. 16, Ap. 49, Njësia Administrative Nr. 5, 1019, Tiranë, Shqipëri mobile: +355 686220417 e-mail: info@infoplan.al web: www.infoplan.al	
Topografia	Ing. Adrian Bulku	Licenca:	TZ.0479/1
Infrastruktura Struktura	Ing. Arian Lako	Licenca:	K.2068/1
Infrastruktura	Ing. Sokol Kikino	Licenca:	K.2012/1
Arkitektura	Ark. Jona Osmanoaj	Licenca:	A.2067
Arkitektura	Ark. Nerta Konomi	Licenca:	A.1437/1
Elektrike	Ing. Selajdin Ago	Licenca:	E.0176/5
Mekanike	Ing. Dorian Koço	Licenca:	M.1006/2
MKZ	Ing. Dorian Koço	Licenca:	4292
TITULLI I PROJEKTIT / PROJECT TITLE			
"Qendra Kombetare e Monitorimit të Trafikut / Albanian National Traffic Operational Control Center - QKMT/ANTOCC"			
KLIENTI / CLIENT			
MIE & ARRSH			
PËRSHKRIMI I FAZËS / PHASE DESCRIPTION			
Projekt Zbatimi / Implementation Project			
EMËRTIMI I VIZATIMIT / DRAWING TITLE			
Kati përfaqë dimensionimi/ Ground floor dimensions			
SHKALLA / SCALE	1:120	DATA / DATE	2022
KODI I VIZATIMIT / DRAWING CODE		NR. I VIZATIMIT / DRAWING NO.	
KODI	FAZA	DISIPLINA	Page
M&A	P. Z	A	A - 003

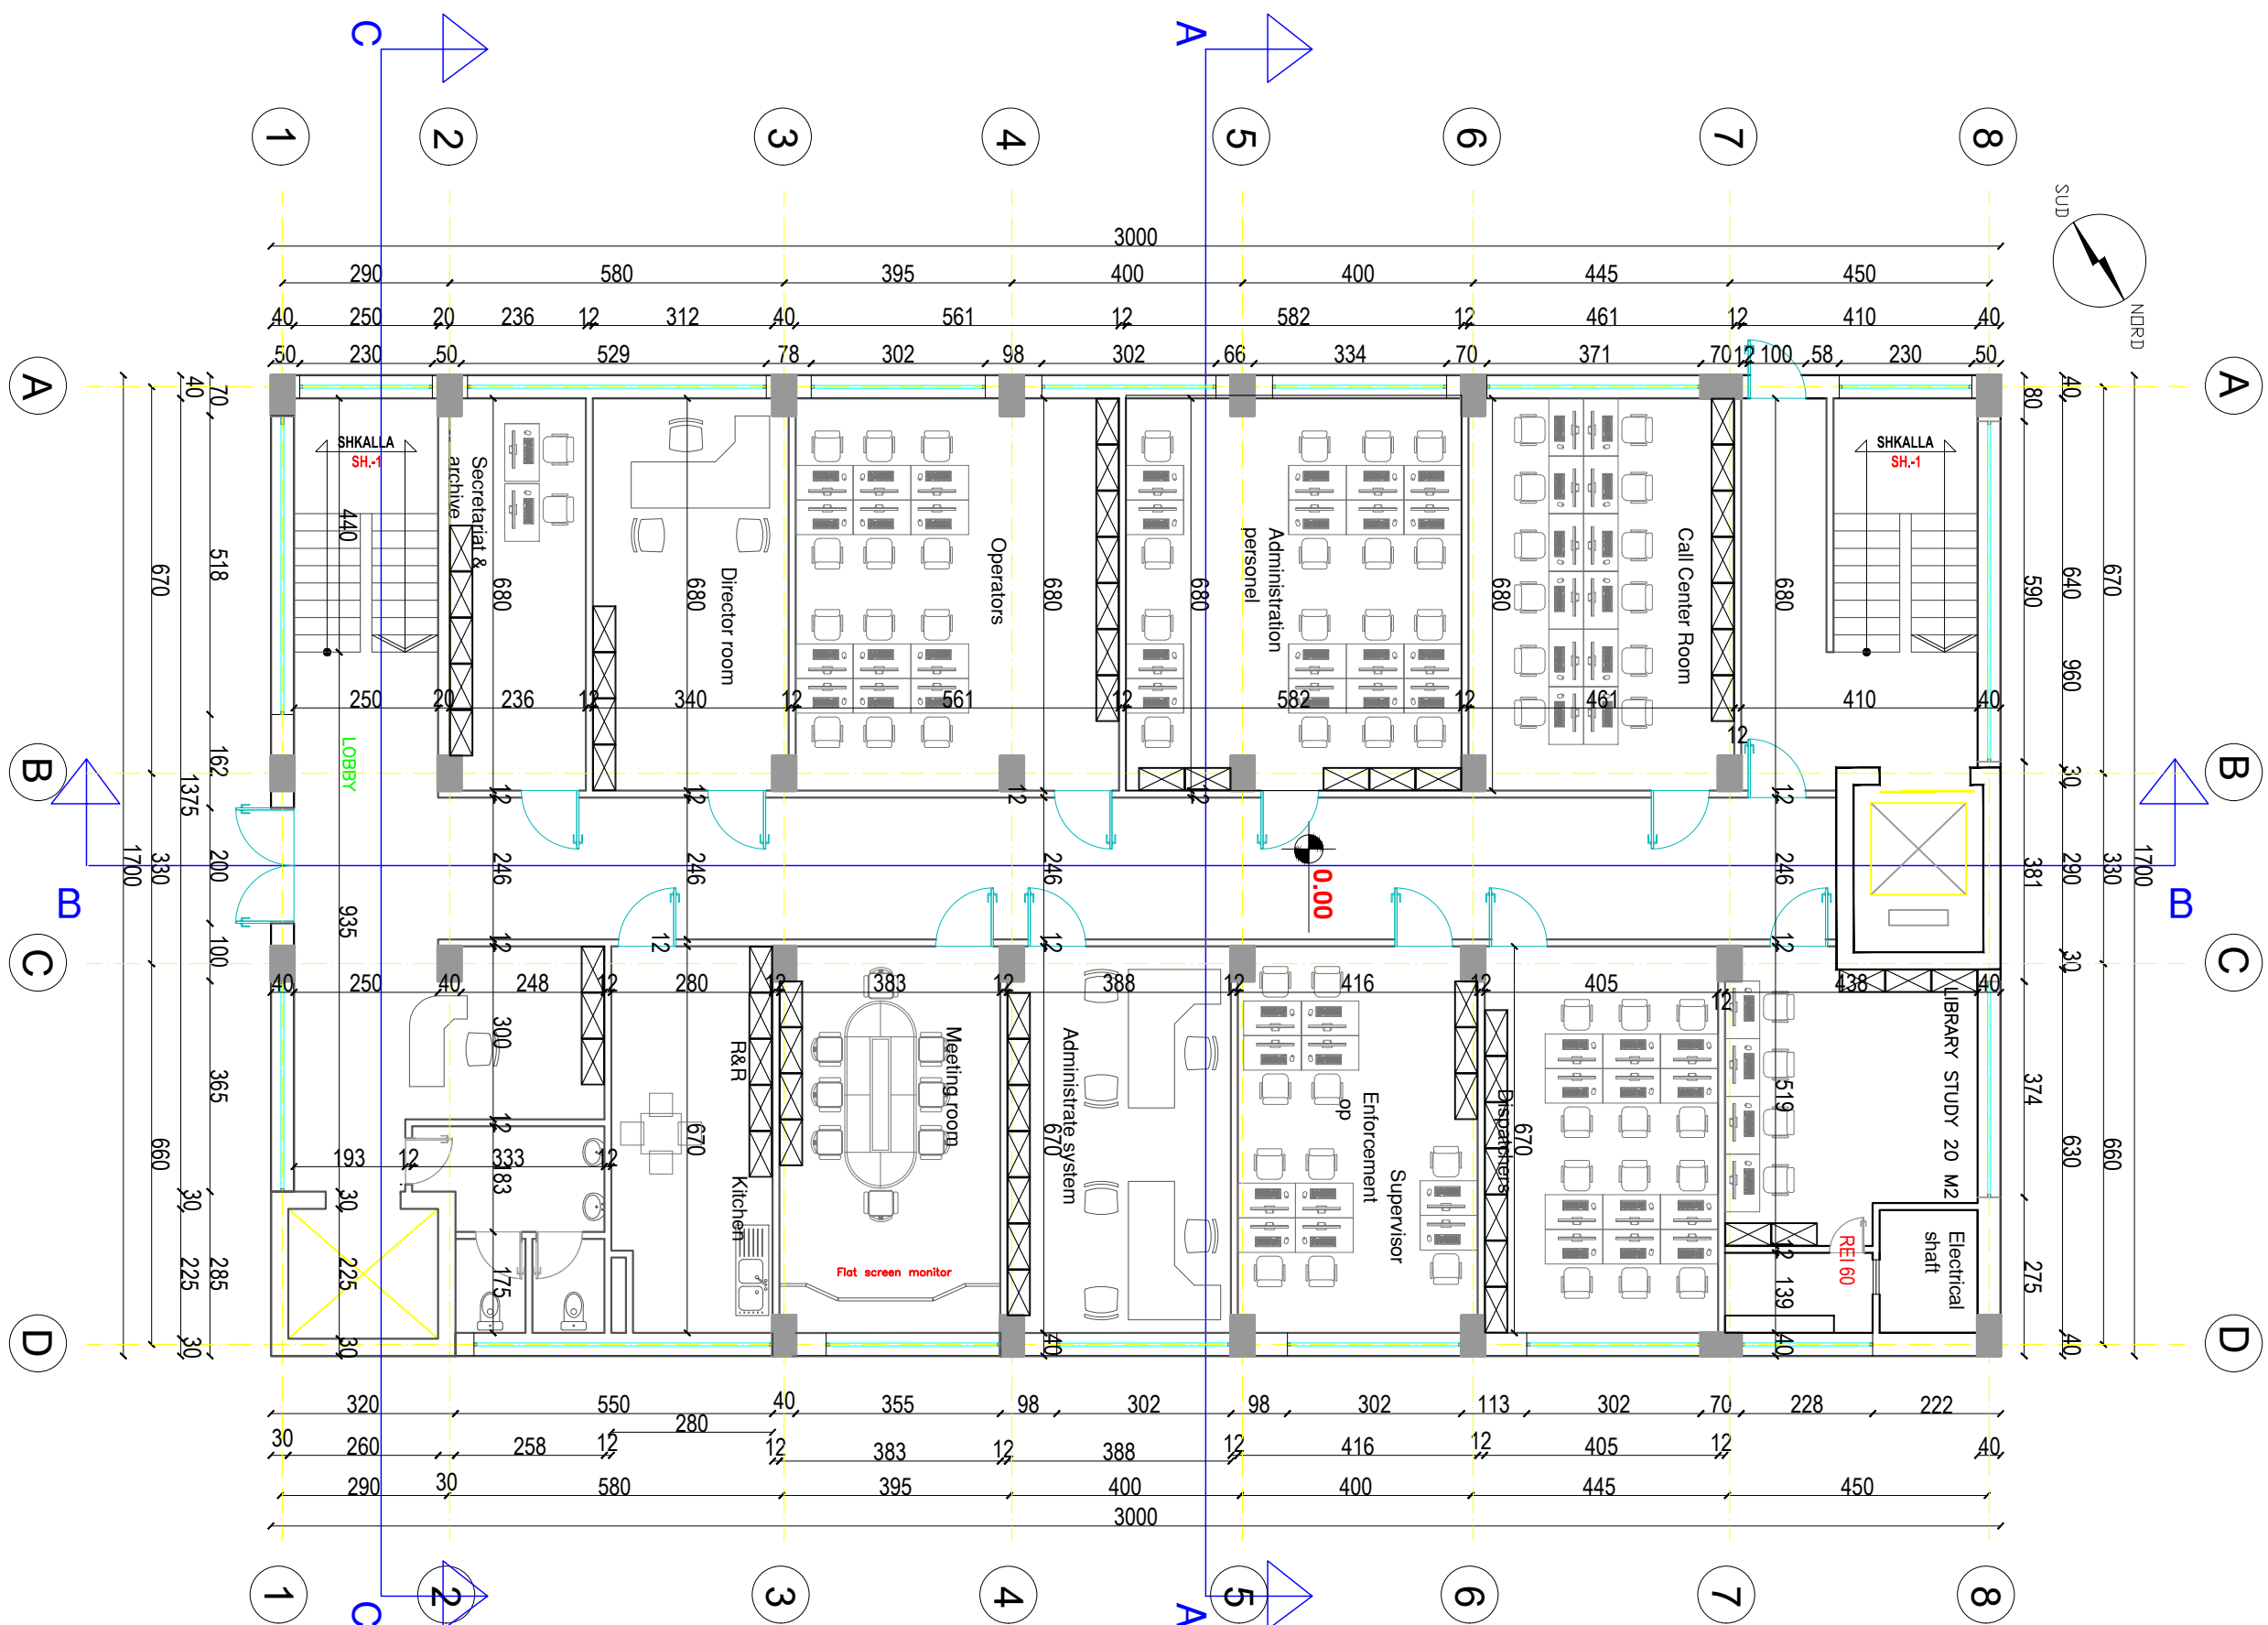


GRUPI I PROJEKTIMIT / DESIGN TEAM		JV "TECHNIC - TML - INFRAPLAN SH.P.K."	
		Rruga "Bregu i Viti", Nr.23, H.16, Ap.49, Njësia Administrative Nr.5, 1019, Tiranë, Shqipëri mobile: +355 686220417 e-mail: info@infoplan.al web: www.infoplan.al	
Topografia	Ing. Adrian Bulku	Licenca:	TZ.0479/1
Infrastruktura Struktura	Ing. Arian Lako	Licenca:	K.2068/1
Infrastruktura	Ing. Sokol Kikino	Licenca:	K.2012/1
Arkitektura	Ark. Jona Osmanoaj	Licenca:	A.2067
Arkitektura	Ark. Nerta Konomi	Licenca:	A.1437/1
Elektrike	Ing. Selajdin Ago	Licenca:	E.0176/5
Mekanike	Ing. Dorian Koço	Licenca:	M.1006/2
MKZ	Ing. Dorian Koço	Licenca:	4292
TITULLI I PROJEKTIT / PROJECT TITLE			
"Qendra Kombetare e Monitorimit te Trafikut / Albanian National Traffic Operational Control Center - QKMT/ANTOCC"			
KLIENTI / CLIENT			
MIE & ARRSH			
PËRSHKRIMI I FAZËS / PHASE DESCRIPTION			
Projekt Zbatimi / Implementation Project			
EMËRTIMI I VIZATIMIT / DRAWING TITLE			
Kati perdheme mobilime/ Ground floor furniture			
SHKALLA / SCALE	1:120	DATA / DATE	2022
KODI I VIZATIMIT / DRAWING CODE		NR. I VIZATIMIT / DRAWING NO.	
KODI	FAZA	DISIPLINA	Page
M&A	P. Z	A	A - 004

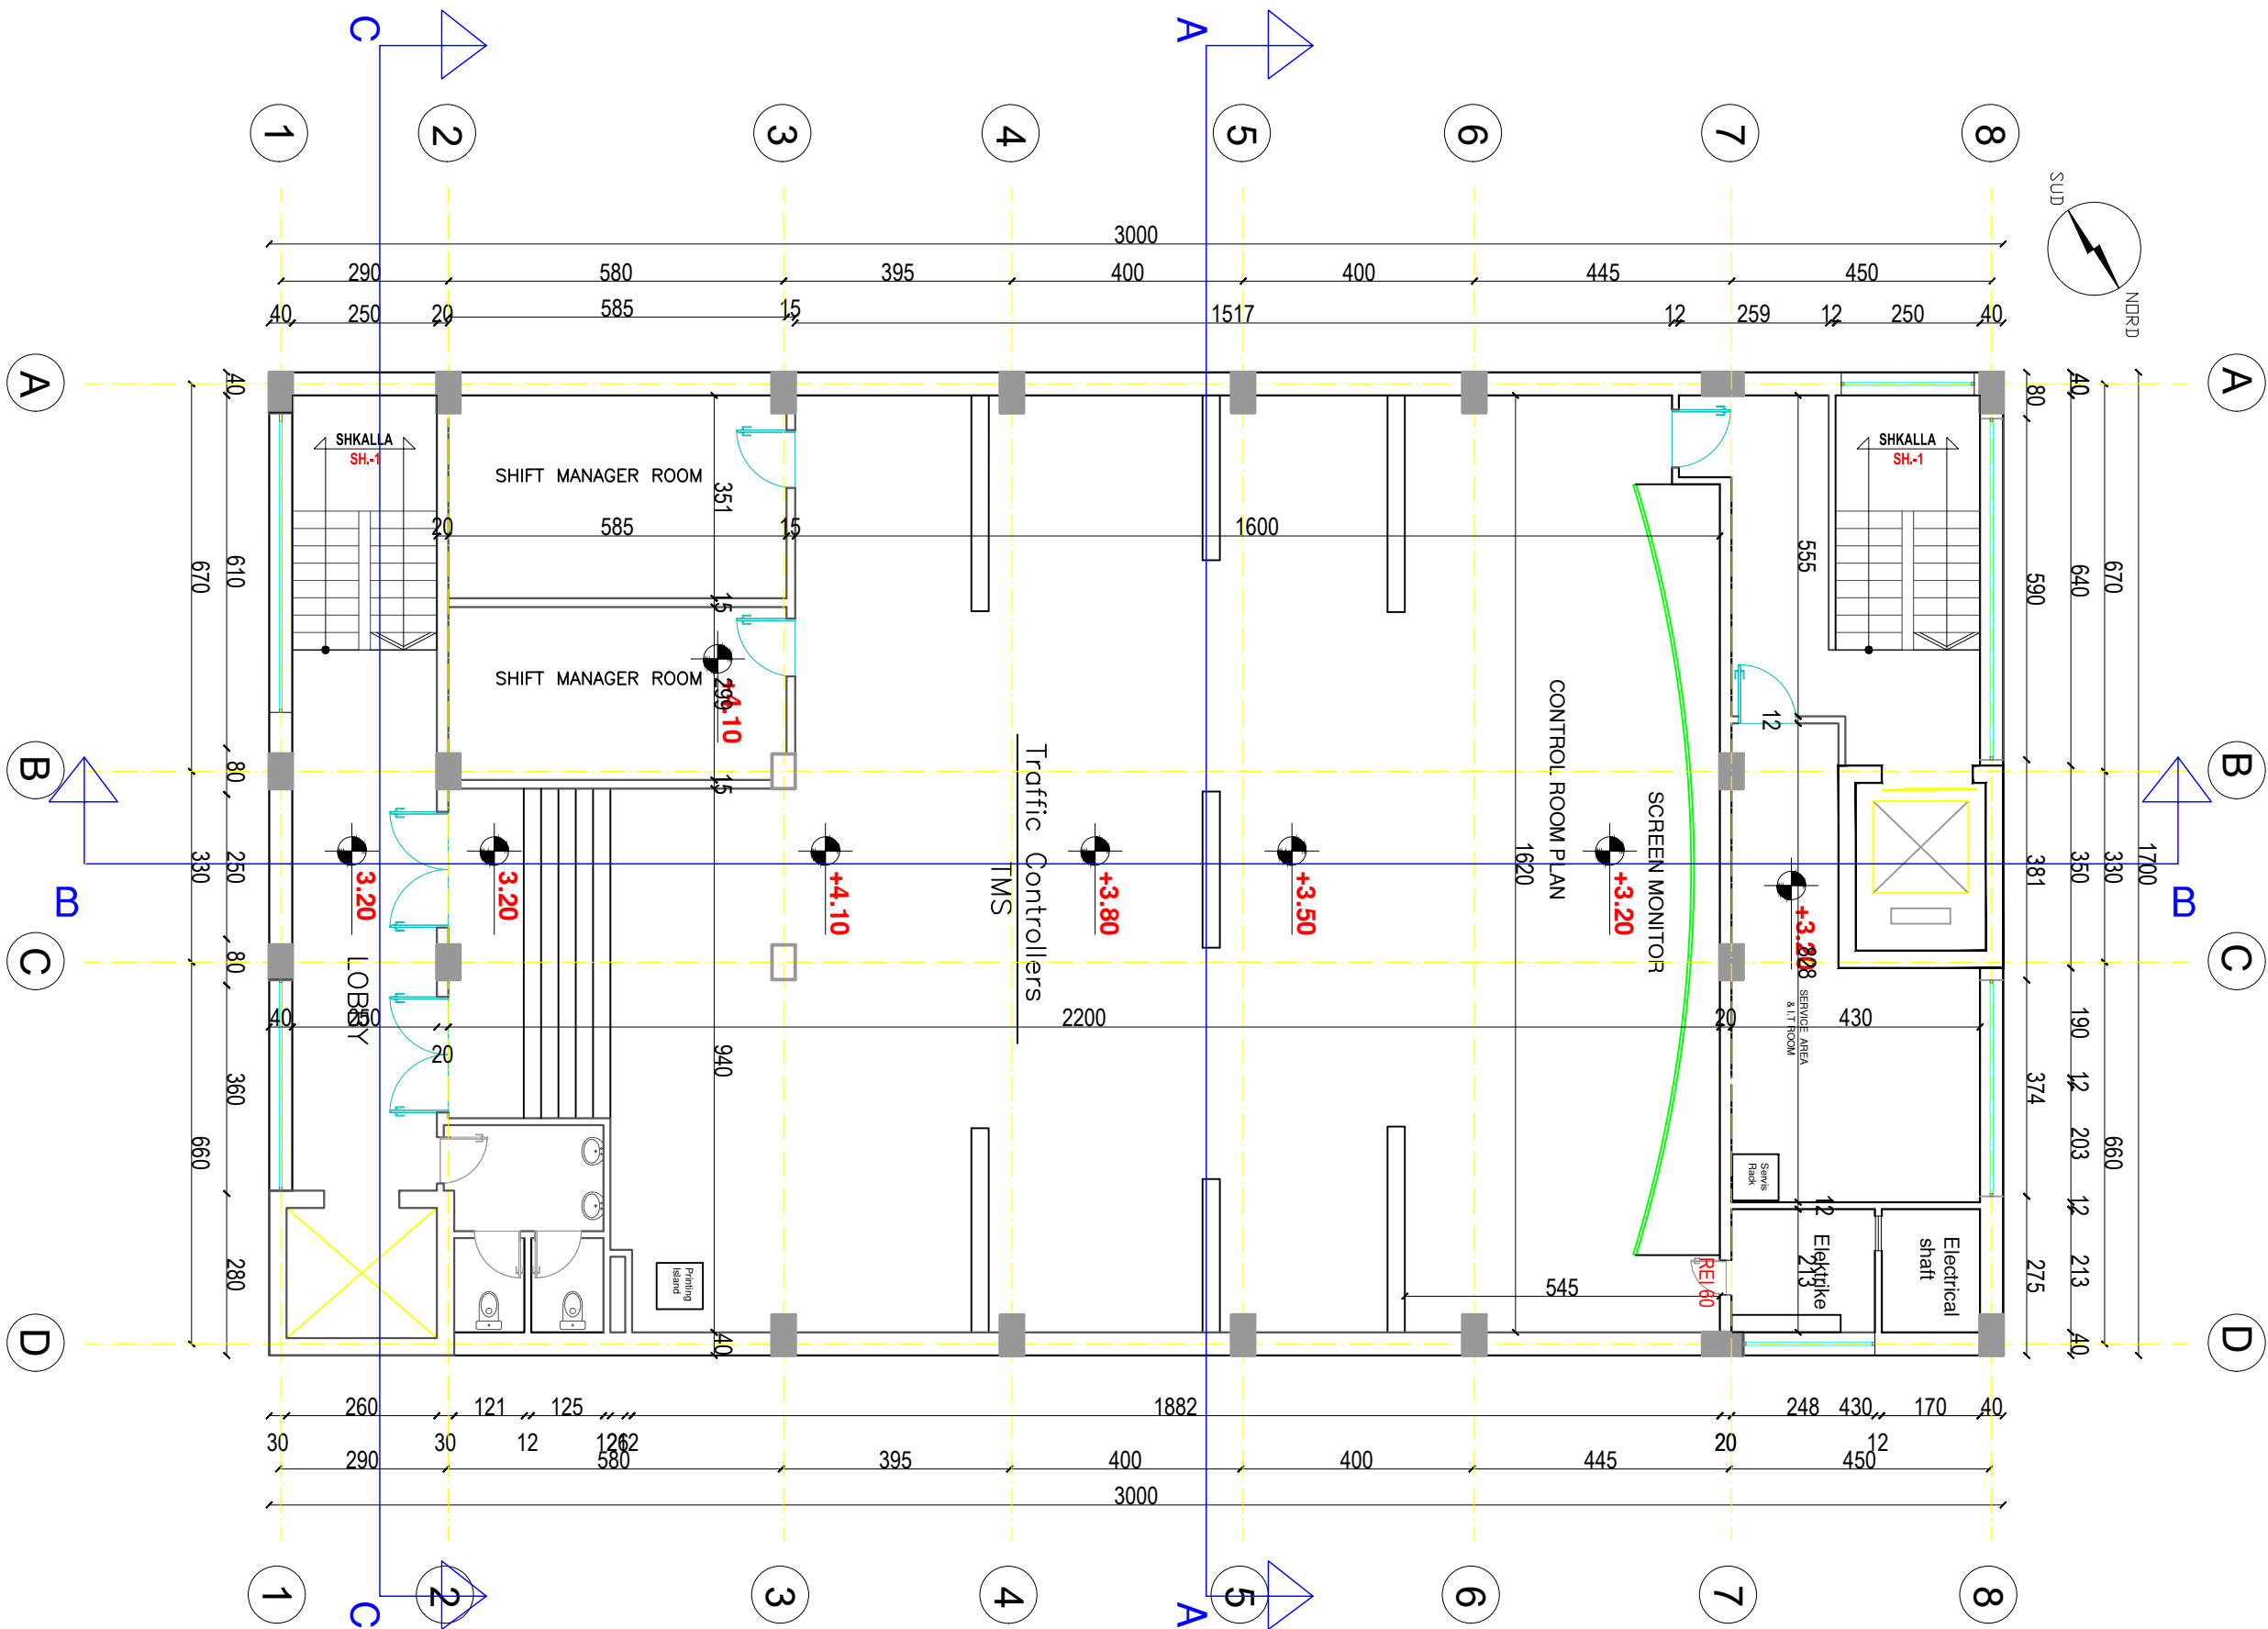

GRUPI I PROJEKTIMIT / DESIGN TEAM		JV "TECHNIC - TML - INFRAPLAN SH.P.K."	
TECNIC Consulting		Rruga "Bregu i Viti", Nr.23, H.16, Ap.49, Njësia Administrative Nr.5, 1019, Tiranë, Shqipëri	
TRANSPORT & INFRASTRUKTURA		Mobile: +355 686220497	
INFRAPLAN		e-mail: info@infoplan.al	
		web: www.infoplan.al	
Topografia	Ing. Adrian Bulku	Licenca:	TZ.0479/1
Infrastruktura Struktura	Ing. Arian Lako	Licenca:	K.2068/1
Infrastruktura	Ing. Sokol Kikino	Licenca:	K.2012/1
Arkitektura	Ark. Jona Osmanoaj	Licenca:	A.2067
Arkitektura	Ark. Nerta Konomi	Licenca:	A.1437/1
Elektrike	Ing. Selajdin Ago	Licenca:	E.0176/5
Mekanike	Ing. Dorian Koço	Licenca:	M.1006/2
MKZ	Ing. Dorian Koço	Licenca:	4292

TITULLI I PROJEKTIT / PROJECT TITLE			
"Qendra Kombetare e Monitorimit te Trafikut / Albanian National Traffic Operational Control Center - QKMT/ANTOCC"			
KLIENTI / CLIENT			
MIE & ARRSH			
PËRSHKRIMI I FAZËS / PHASE DESCRIPTION			
Projekt Zbatimi / Implementation Project			
EMËRTIMI I VIZATIMIT / DRAWING TITLE			
Kati i pare dimensionimi/ First floor dimensions			
SHKALLA / SCALE	1:120	DATA / DATE	2022
KODI I VIZATIMIT / DRAWING CODE		NR. I VIZATIMIT / DRAWING NO.	
KODI	FAZA	DISIPLINA	Page
M&A	P. Z	A	A - 005

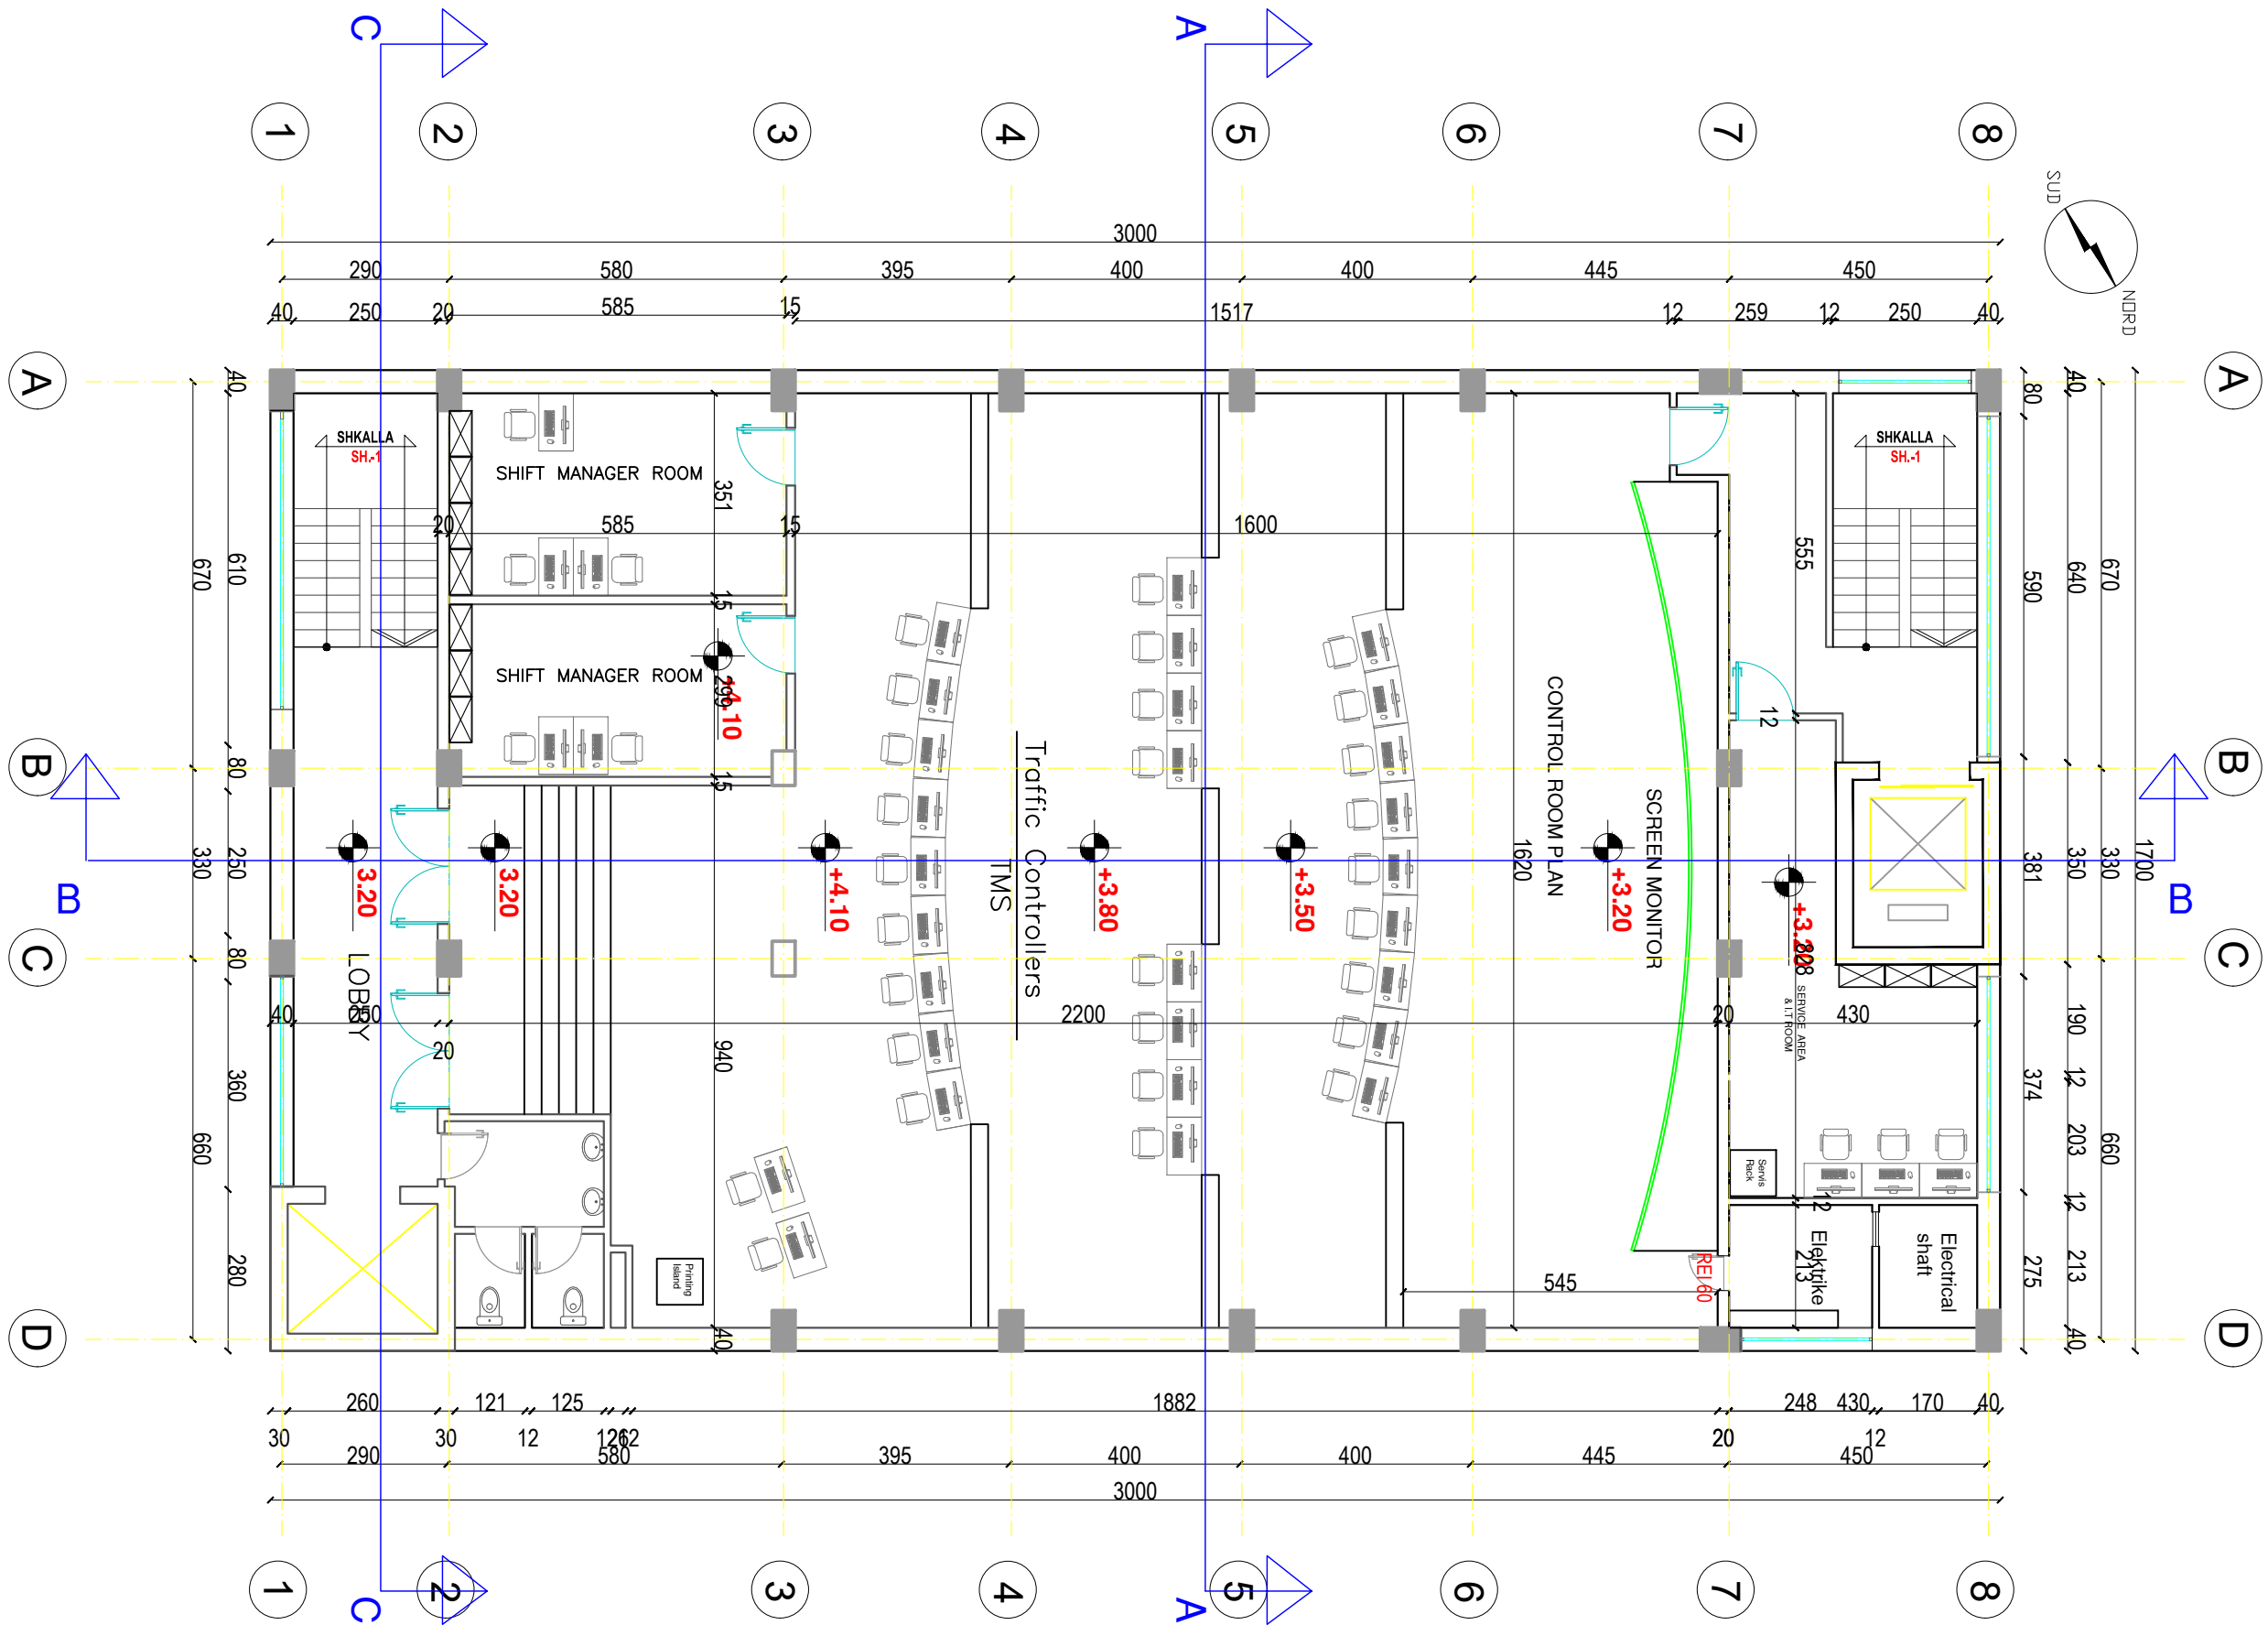

GRUPI I PROJEKTIMIT / DESIGN TEAM

TECNIC
Consulting

TRANSPORT
CONSULTING


INFRAPLAN

JV "TECNIC - TML - INFRAPLAN SH.P.K."


Rruga "Bregu i Viti", Nr.23, H.16, Ap.49, Nispete
Administrative Nr.5, 1019, Tirane, Shqiperi
mobile: +355 982224917
e-mail: info@tecnica.al
web: www.infraplan.al

Topografia	Ing. Adrian Bulku	Licenca:	TZ.0479/1
Infrastruktura Struktura	Ing. Arian Lako	Licenca:	K.2068/1
Infrastruktura	Ing. Sokol Kikino	Licenca:	K.2012/1
Arkitektura	Ark. Jona Osmenaj	Licenca:	A.2067
Arkitektura	Ark. Nerta Konomi	Licenca:	A.1437/1
Elektrike	Ing. Selajdin Ago	Licenca:	E.0176/5
Mekanike	Ing. Dorian Koço	Licenca:	M.1006/2
MKZ	Ing. Dorian Koço	Licenca:	4292


TITULLI I PROJEKTIT / PROJECT TITLE			
"Qendra Kombetare e Monitorimit te Trafikut / Albanian National Traffic Operational Control Center - QKMT/ANTOCC"			
KLIENTI / CLIENT			
MIE & ARRSH			
PËRSHKRIMI I FAZËS / PHASE DESCRIPTION			
Projekt Zbatimi / Implementation Project			
EMËRTIMI I VIZATIMIT / DRAWING TITLE			
Kati i pare mobilimi / First floor furniture			
SHKALLA / SCALE	1:120	DATA / DATE	2022
KODI I VIZATIMIT / DRAWING CODE		NR. I VIZATIMIT / DRAWING NO.	
KODI	FAZA	DISIPLINA	Page
M&A	P. Z	A	A - 006

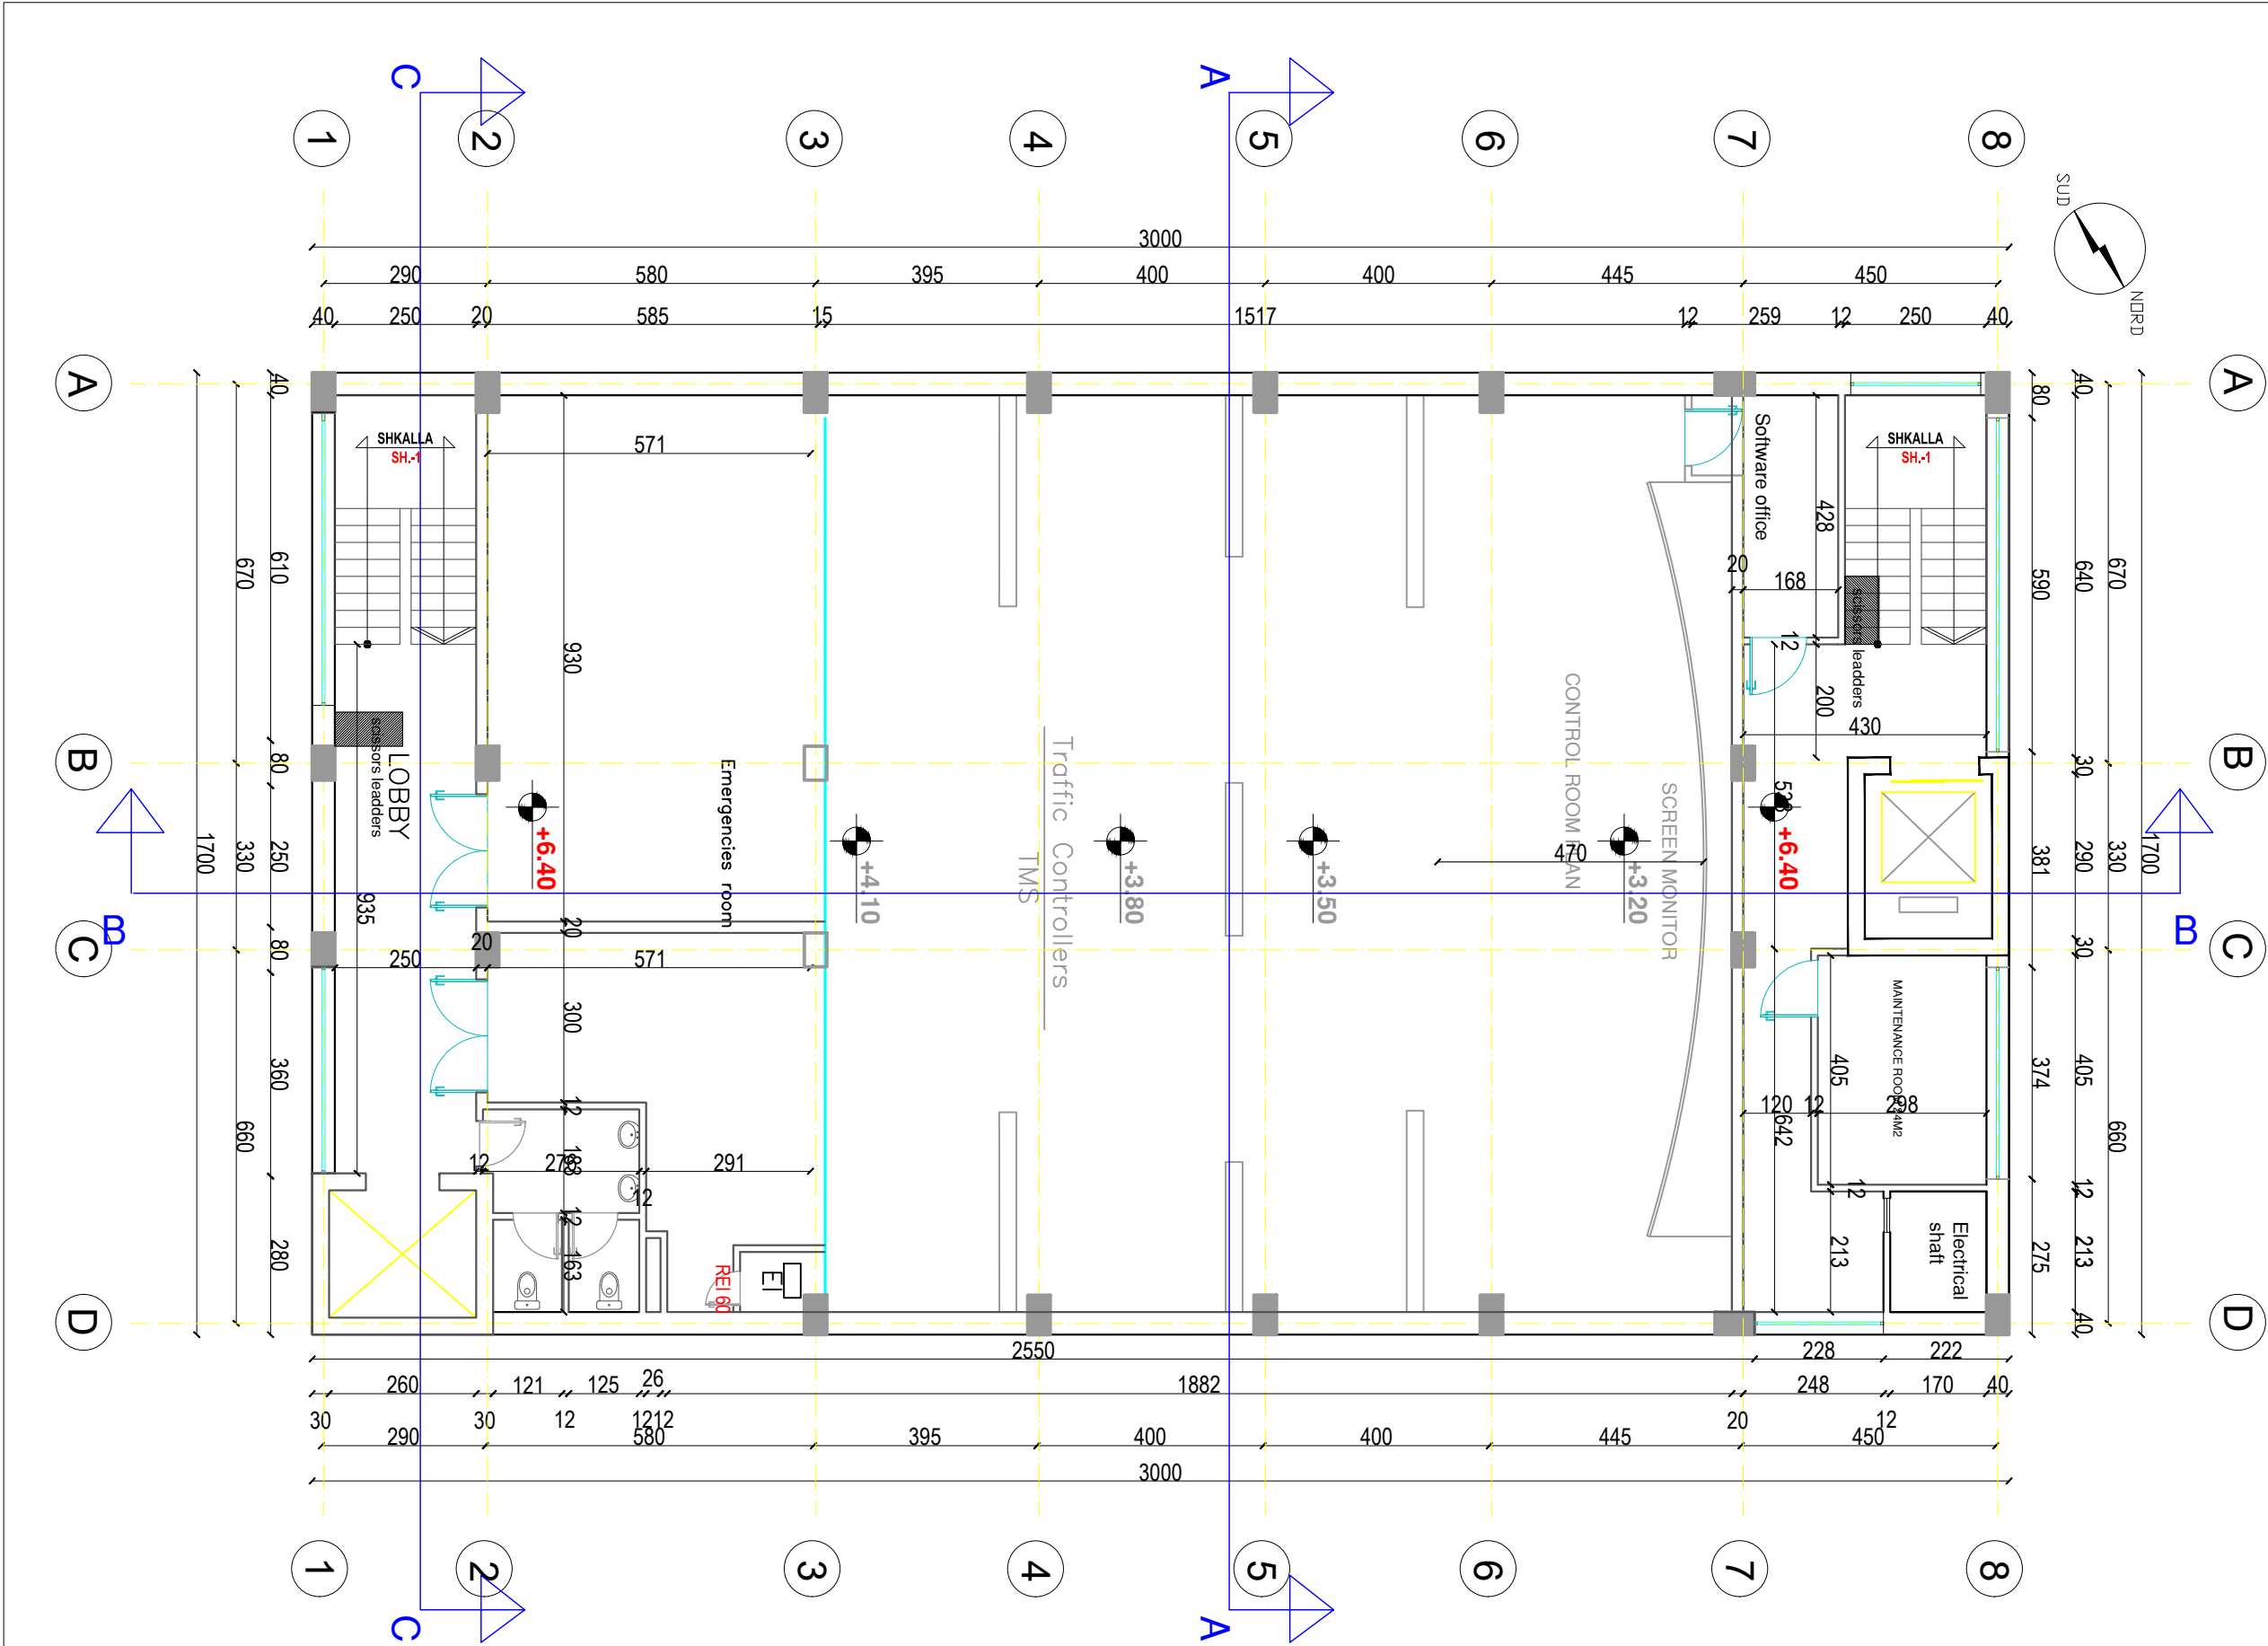


GRUPI I PROJEKTIMIT / DESIGN TEAM		JV "TECHNIC - TML - INFRAPLAN SH.P.K."	
		Rruga "Brigada Vite", Nr.23, H.16, Ap.49, Njësia Administrative Nr.5, 1019, Tirana, Shqipëri mobile: +355 686232417 e-mail: info@technic-sh.com web: www.infraplan.al	
			
Topografia	Ing. Adrian Bulku	Licenca:	TZ.0479/1
Infrastruktura Struktura	Ing. Arian Lako	Licenca:	K.2068/1
Infrastruktura	Ing. Sokol Kikino	Licenca:	K.2012/1
Arkitektura	Ark. Jona Osmanaj	Licenca:	A.2067
Arkitektura	Ark. Nerta Konomi	Licenca:	A.1437/1
Elektrike	Ing. Selajdin Ago	Licenca:	E.0176/5
Mekanike	Ing. Dorian Koço	Licenca:	M.1006/2
MKZ	Ing. Dorian Koço	Licenca:	4292
TITULLI I PROJEKTIT / PROJECT TITLE			
"Qendra Kombetare e Monitorimit te Trafikut / Albanian National Traffic Operational Control Center - QKMT/ANTOCC"			
KLIENTI / CLIENT			
MIE & ARRSH			
PËRSHKRIMI I FAZËS / PHASE DESCRIPTION			
Projekt Zbatimi / Implementation Project			
EMËRTIMI I VIZATIMIT / DRAWING TITLE			
Kati i dyte dimensionimi / Second floor dimensions			
SHKALLA / SCALE	1:120	DATA / DATE	2022
KODI I VIZATIMIT / DRAWING CODE		NR. I VIZATIMIT / DRAWING NO.	
KODI	FAZA	DISIPLINA	Page
M&A	P. Z	A	A - 007

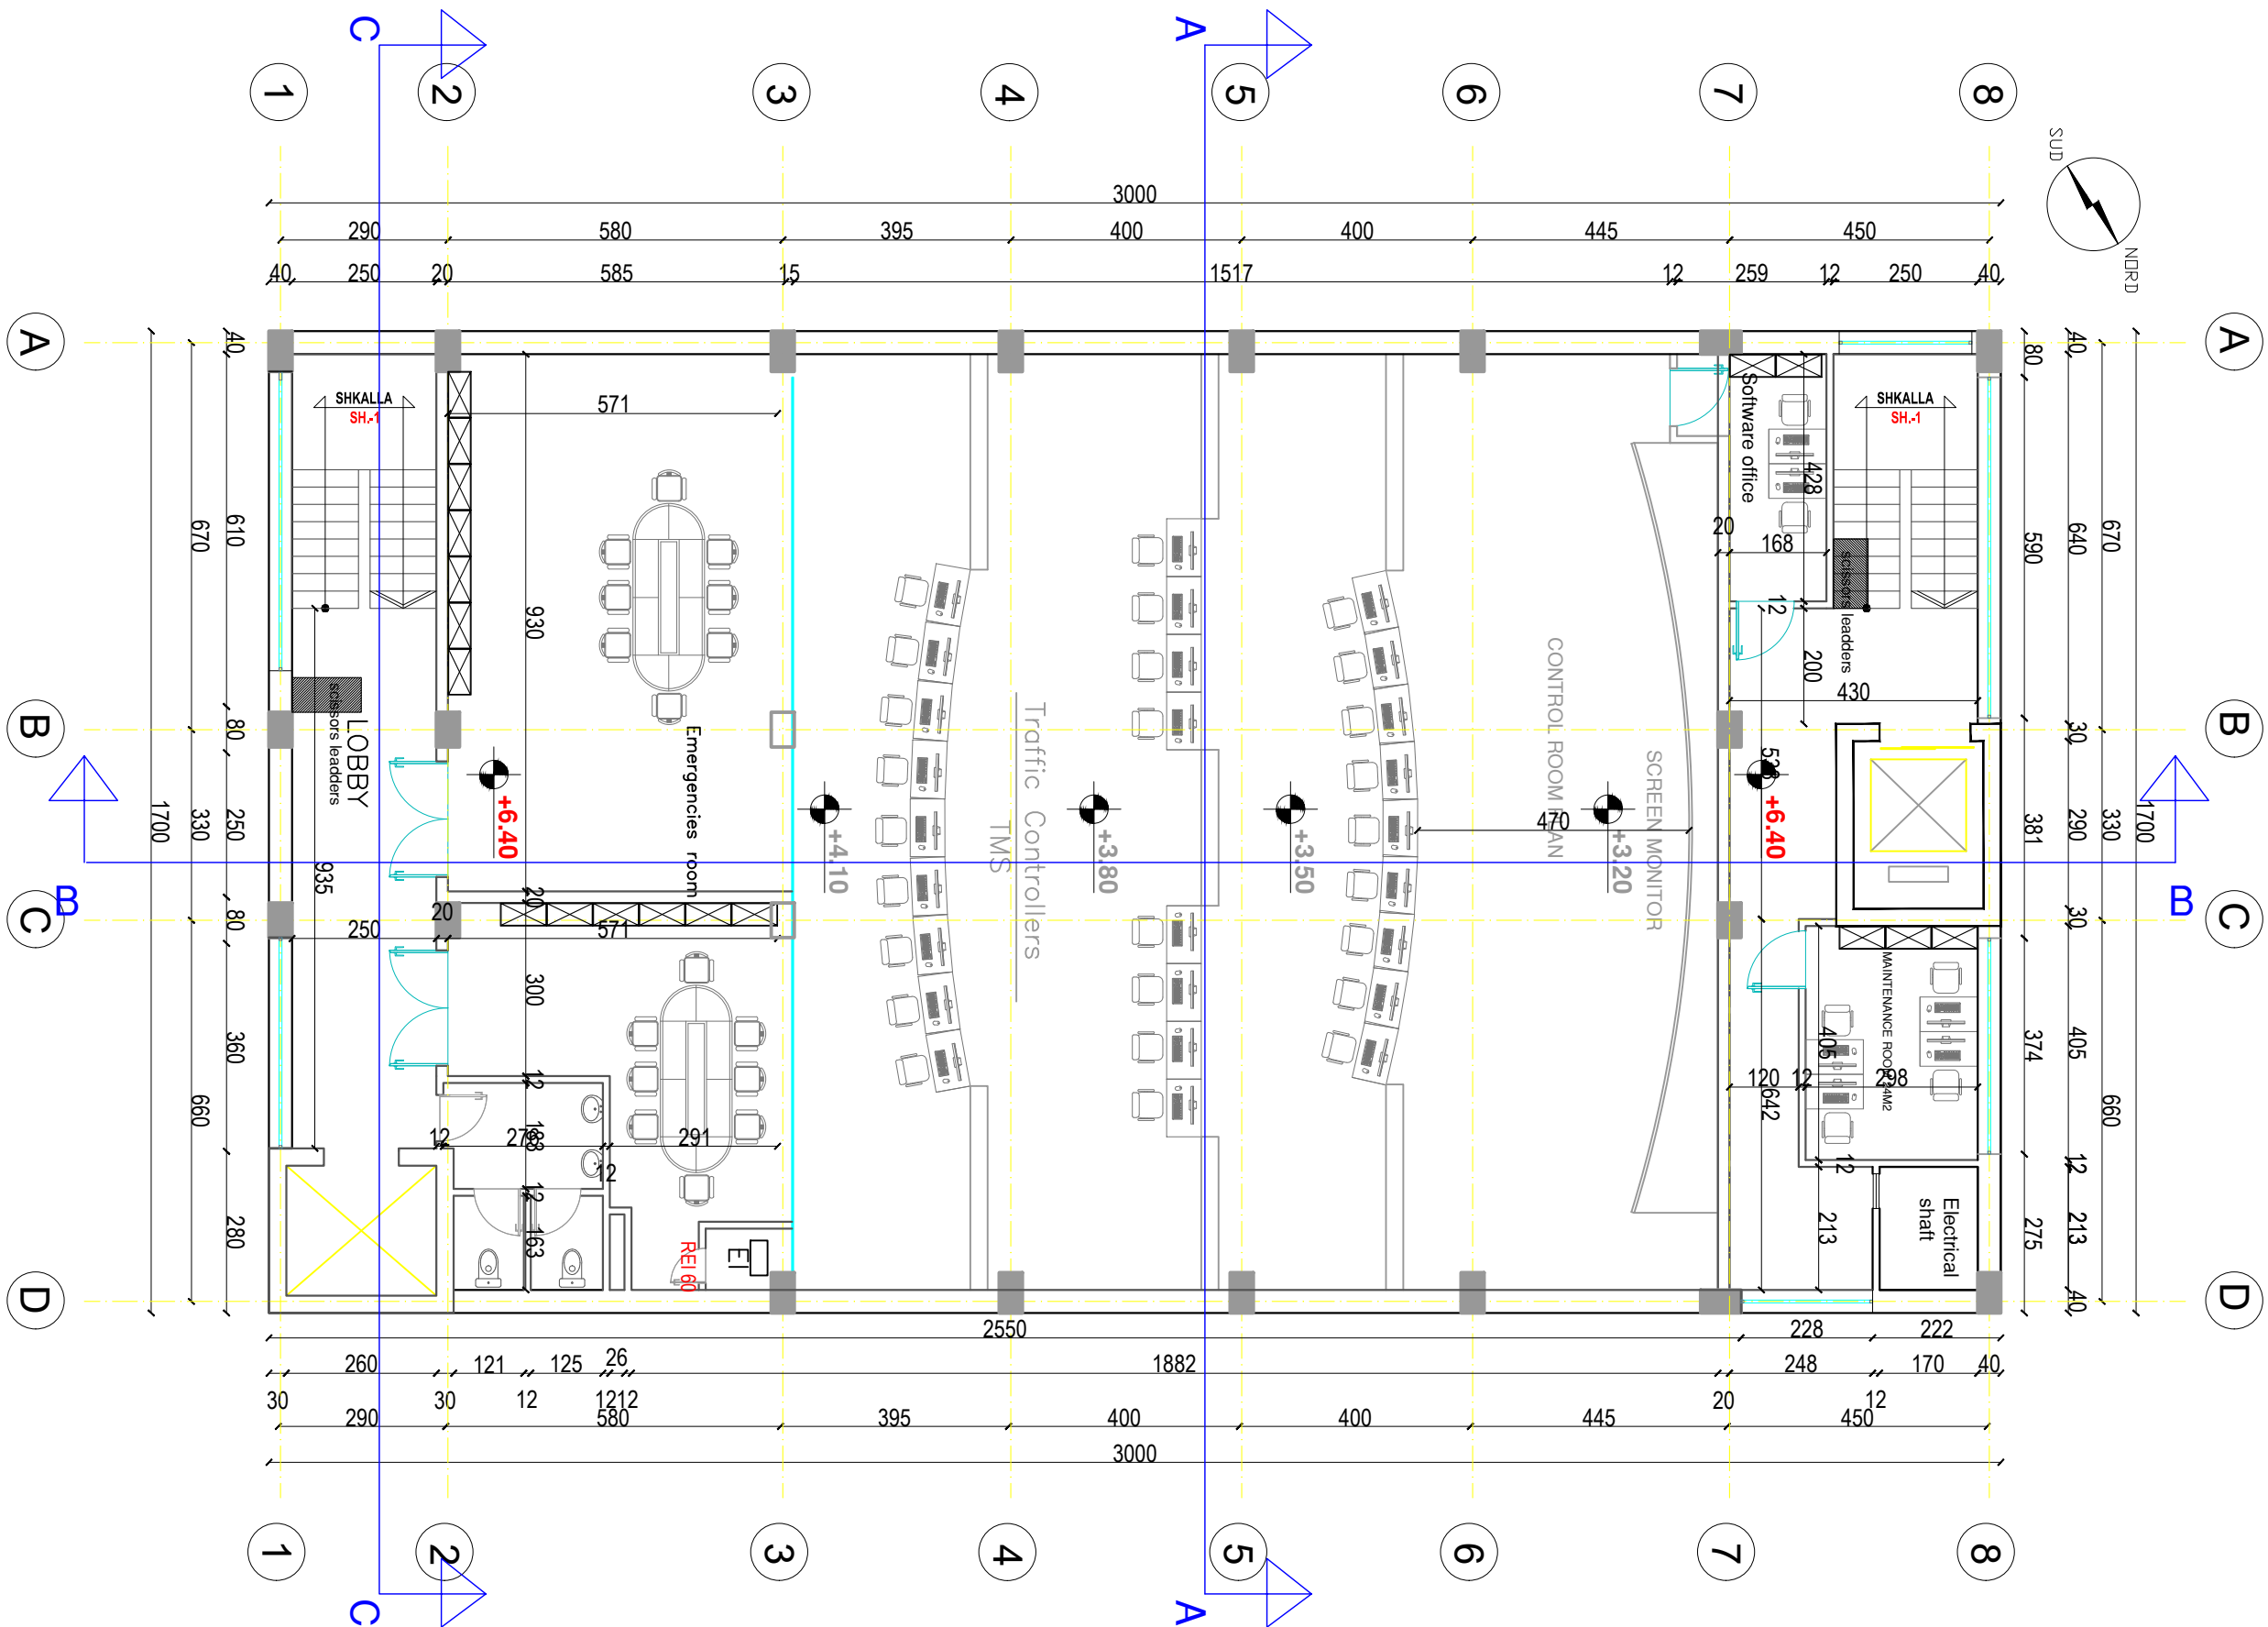



GRUPI I PROJEKTIMIT / DESIGN TEAM		JV "TECHNIC - TML - INFRAPLAN SH.P.K."	
		Rruga "Bregu i Viti", Nr.23, H.16, Ap.49, Nisana Administrative Nr.5, 1019, Tirane, Shqiperi mobile: +355 686232497 e-mail: info@infoplan.al web: www.infoplan.al	
Topografia	Ing. Adrian Bulku	Licenca:	TZ.0479/1
Infrastruktura Struktura	Ing. Arian Lako	Licenca:	K.2068/1
Infrastruktura	Ing. Sokol Kikino	Licenca:	K.2012/1
Arkitektura	Ark. Jona Osmenaj	Licenca:	A.2067
Arkitektura	Ark. Nerta Konomi	Licenca:	A.1437/1
Elektrike	Ing. Selajdin Ago	Licenca:	E.0176/5
Mekanike	Ing. Dorian Koço	Licenca:	M.1006/2
MKZ	Ing. Dorian Koço	Licenca:	4292
TITULLI I PROJEKTIT / PROJECT TITLE			
"Qendra Kombetare e Monitorimit te Trafikut / Albanian National Traffic Operational Control Center - QKMT/ANTOCC"			
KLIENTI / CLIENT			
MIE & ARRSH			
PËRSHKRIMI I FAZËS / PHASE DESCRIPTION			
Projekt Zbatimi / Implementation Project			
EMËRTIMI I VIZATIMIT / DRAWING TITLE			
Kati i dyte mobilimi / Second floor furniture			
SHKALLA / SCALE	1:120	DATA / DATE	2022
KODI I VIZATIMIT / DRAWING CODE		NR. I VIZATIMIT / DRAWING NO.	
KODI	FAZA	DISIPLINA	Page
M&A	P. Z	A	A - 008

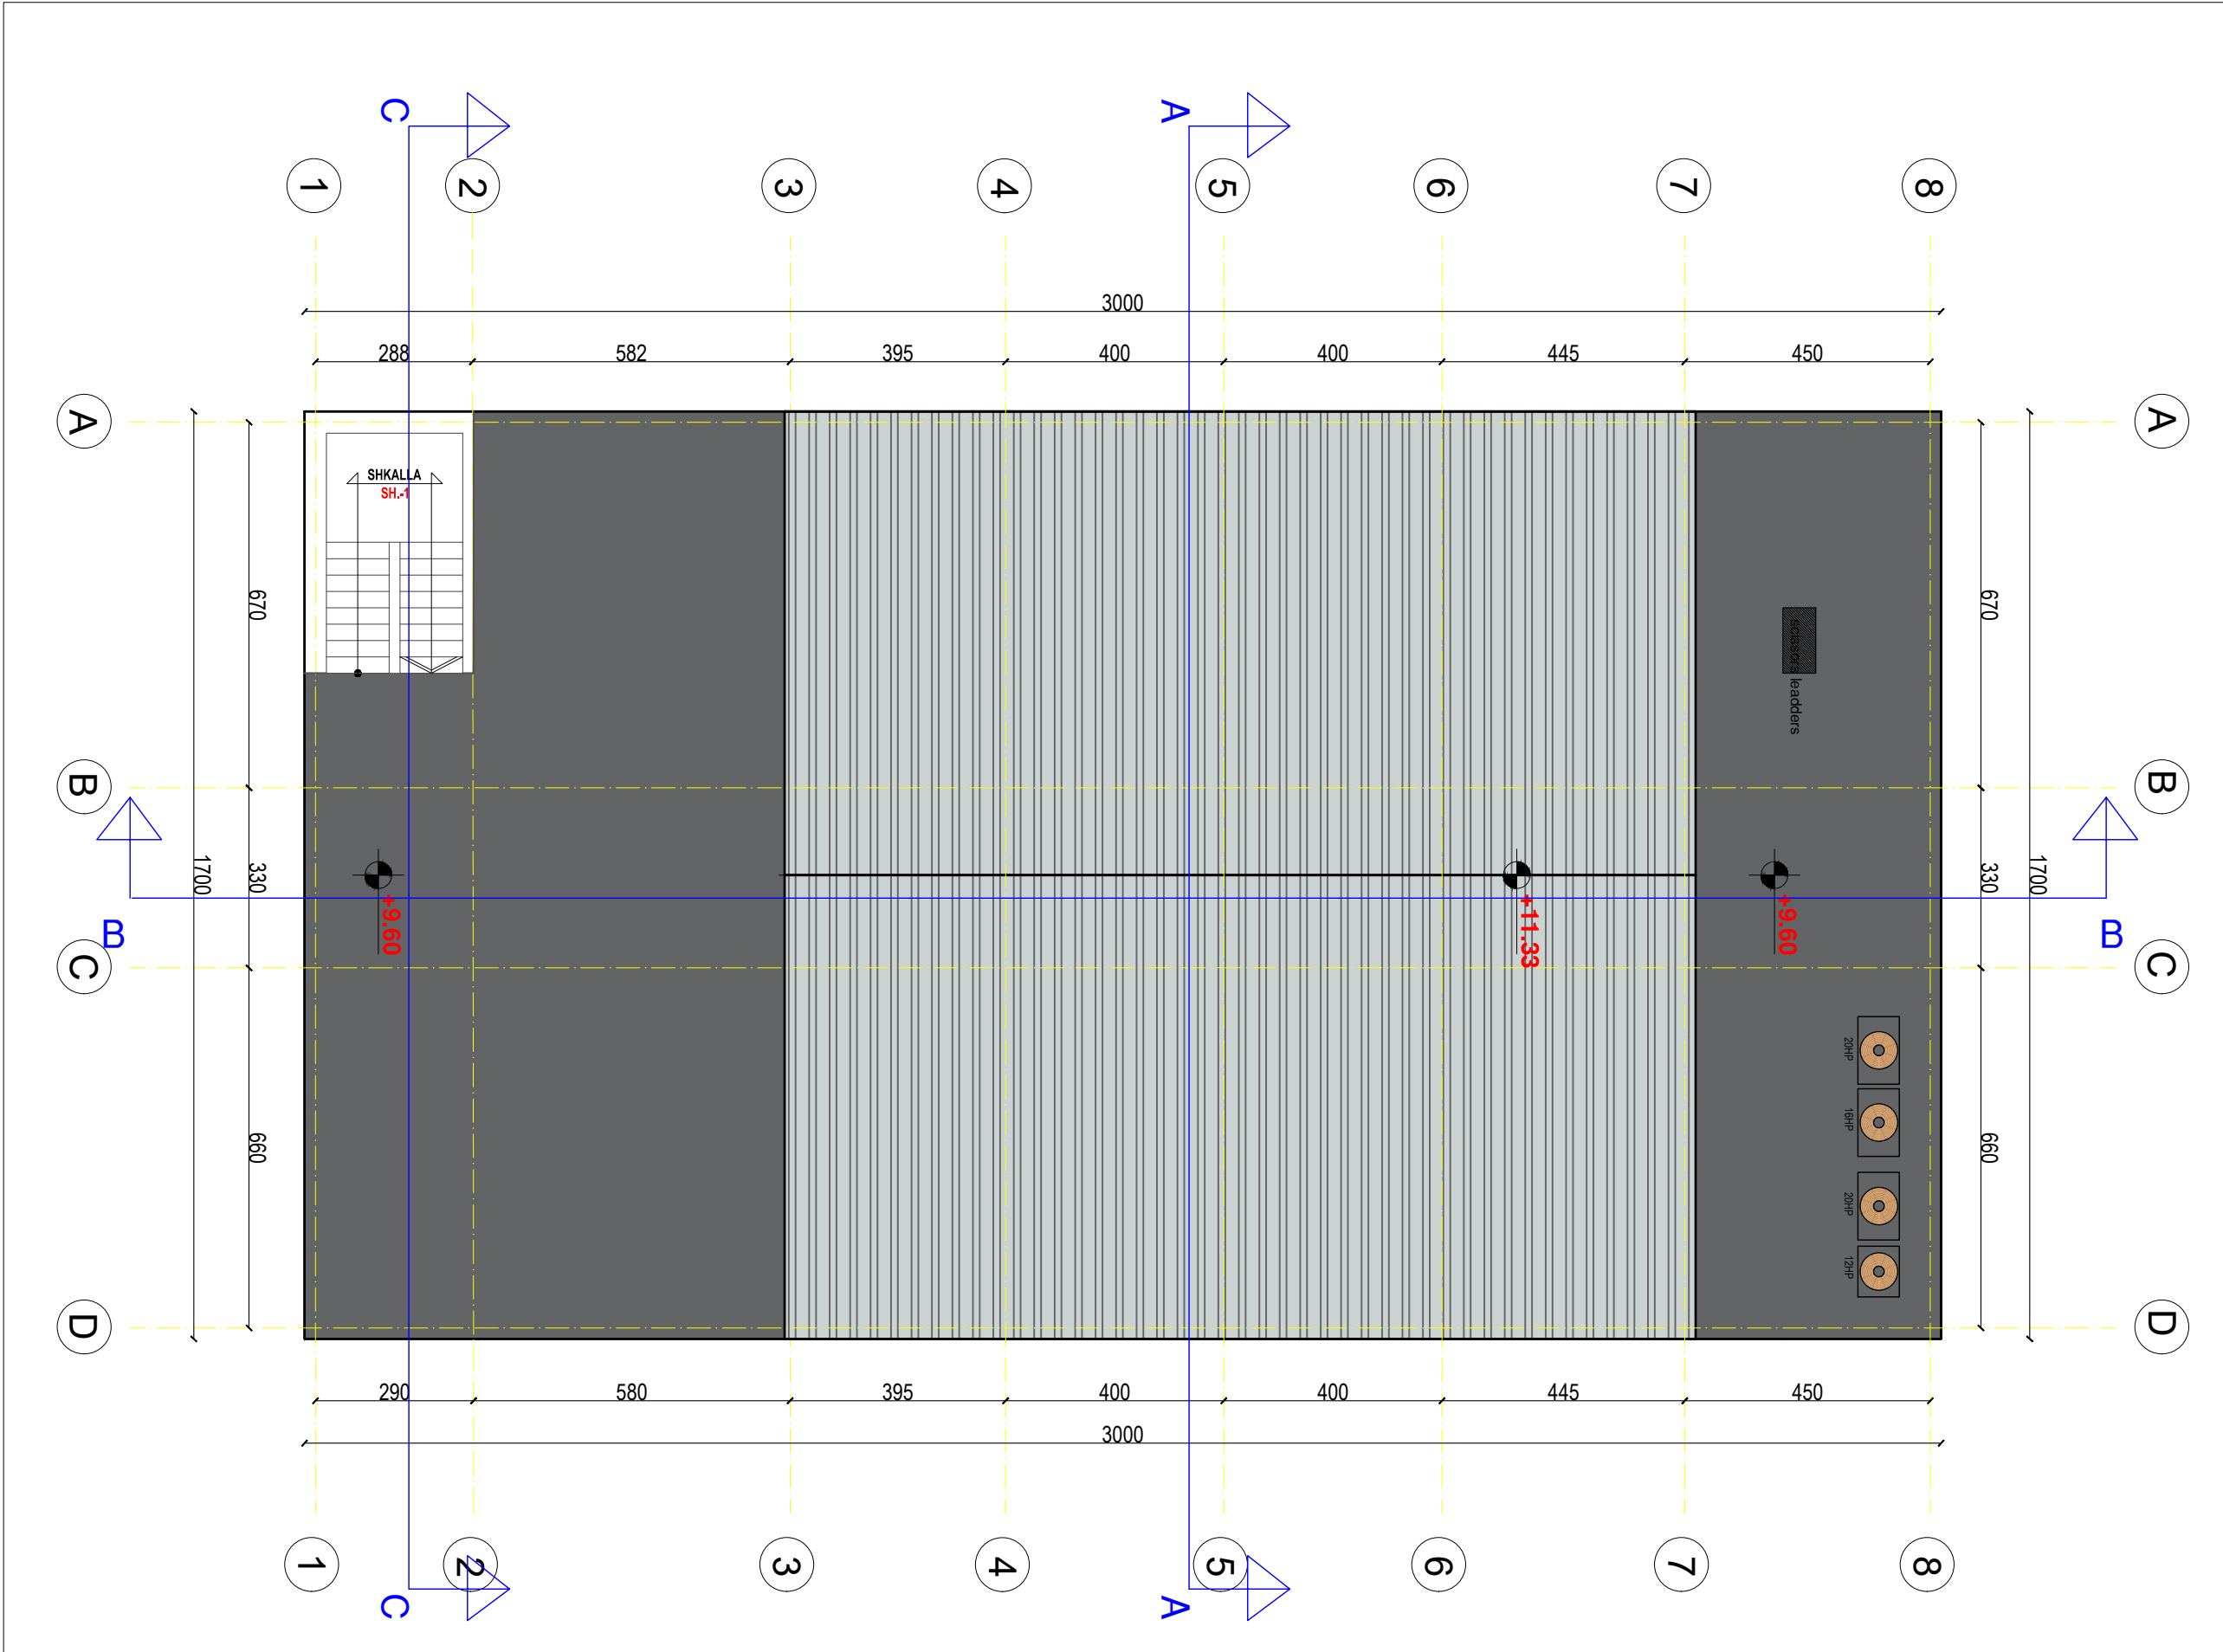

GRUPI I PROJEKTIMIT / DESIGN TEAM		JV "TECHNIC - TML - INFRAPLAN SH.P.K."	
		Rruga "Bregu i Viti", Nr. 23, H. 16, Ap. 49, Njësia Administrative Nr. 5, 1019, Tirana, Shqipëri Mobile: +355 686220417 e-mail: info@infraplan.al web: www.infraplan.al	
Topografia	Ing. Adrian Bulku	Licenca:	TZ.0479/1
Infrastruktura Struktura	Ing. Arian Lako	Licenca:	K.2068/1
Infrastruktura	Ing. Sokol Kikino	Licenca:	K.2012/1
Arkitektura	Ark. Jona Osmenaj	Licenca:	A.2067
Arkitektura	Ark. Nerta Konomi	Licenca:	A.1437/1
Elektrike	Ing. Selajdin Ago	Licenca:	E.0176/5
Mekanike	Ing. Dorian Koço	Licenca:	M.1006/2
MKZ	Ing. Dorian Koço	Licenca:	4292
TITULLI I PROJEKTIT / PROJECT TITLE			
"Qendra Kombetare e Monitorimit te Trafikut / Albanian National Traffic Operational Control Center - QKMT/ANTOCC"			
KLIENTI / CLIENT			
MIE & ARRSH			
PËRSHKRIMI I FAZËS / PHASE DESCRIPTION			
Projekt Zbatimi / Implementation Project			
EMËRTIMI I VIZATIMIT / DRAWING TITLE			
Mbulimi / Cover			
SHKALLA / SCALE	1:120	DATA / DATE	2022
KODI I VIZATIMIT / DRAWING CODE		NR. I VIZATIMIT / DRAWING NO.	
KODI	FAZA	DISIPLINA	Page
M&A	P. Z	A	A - 009


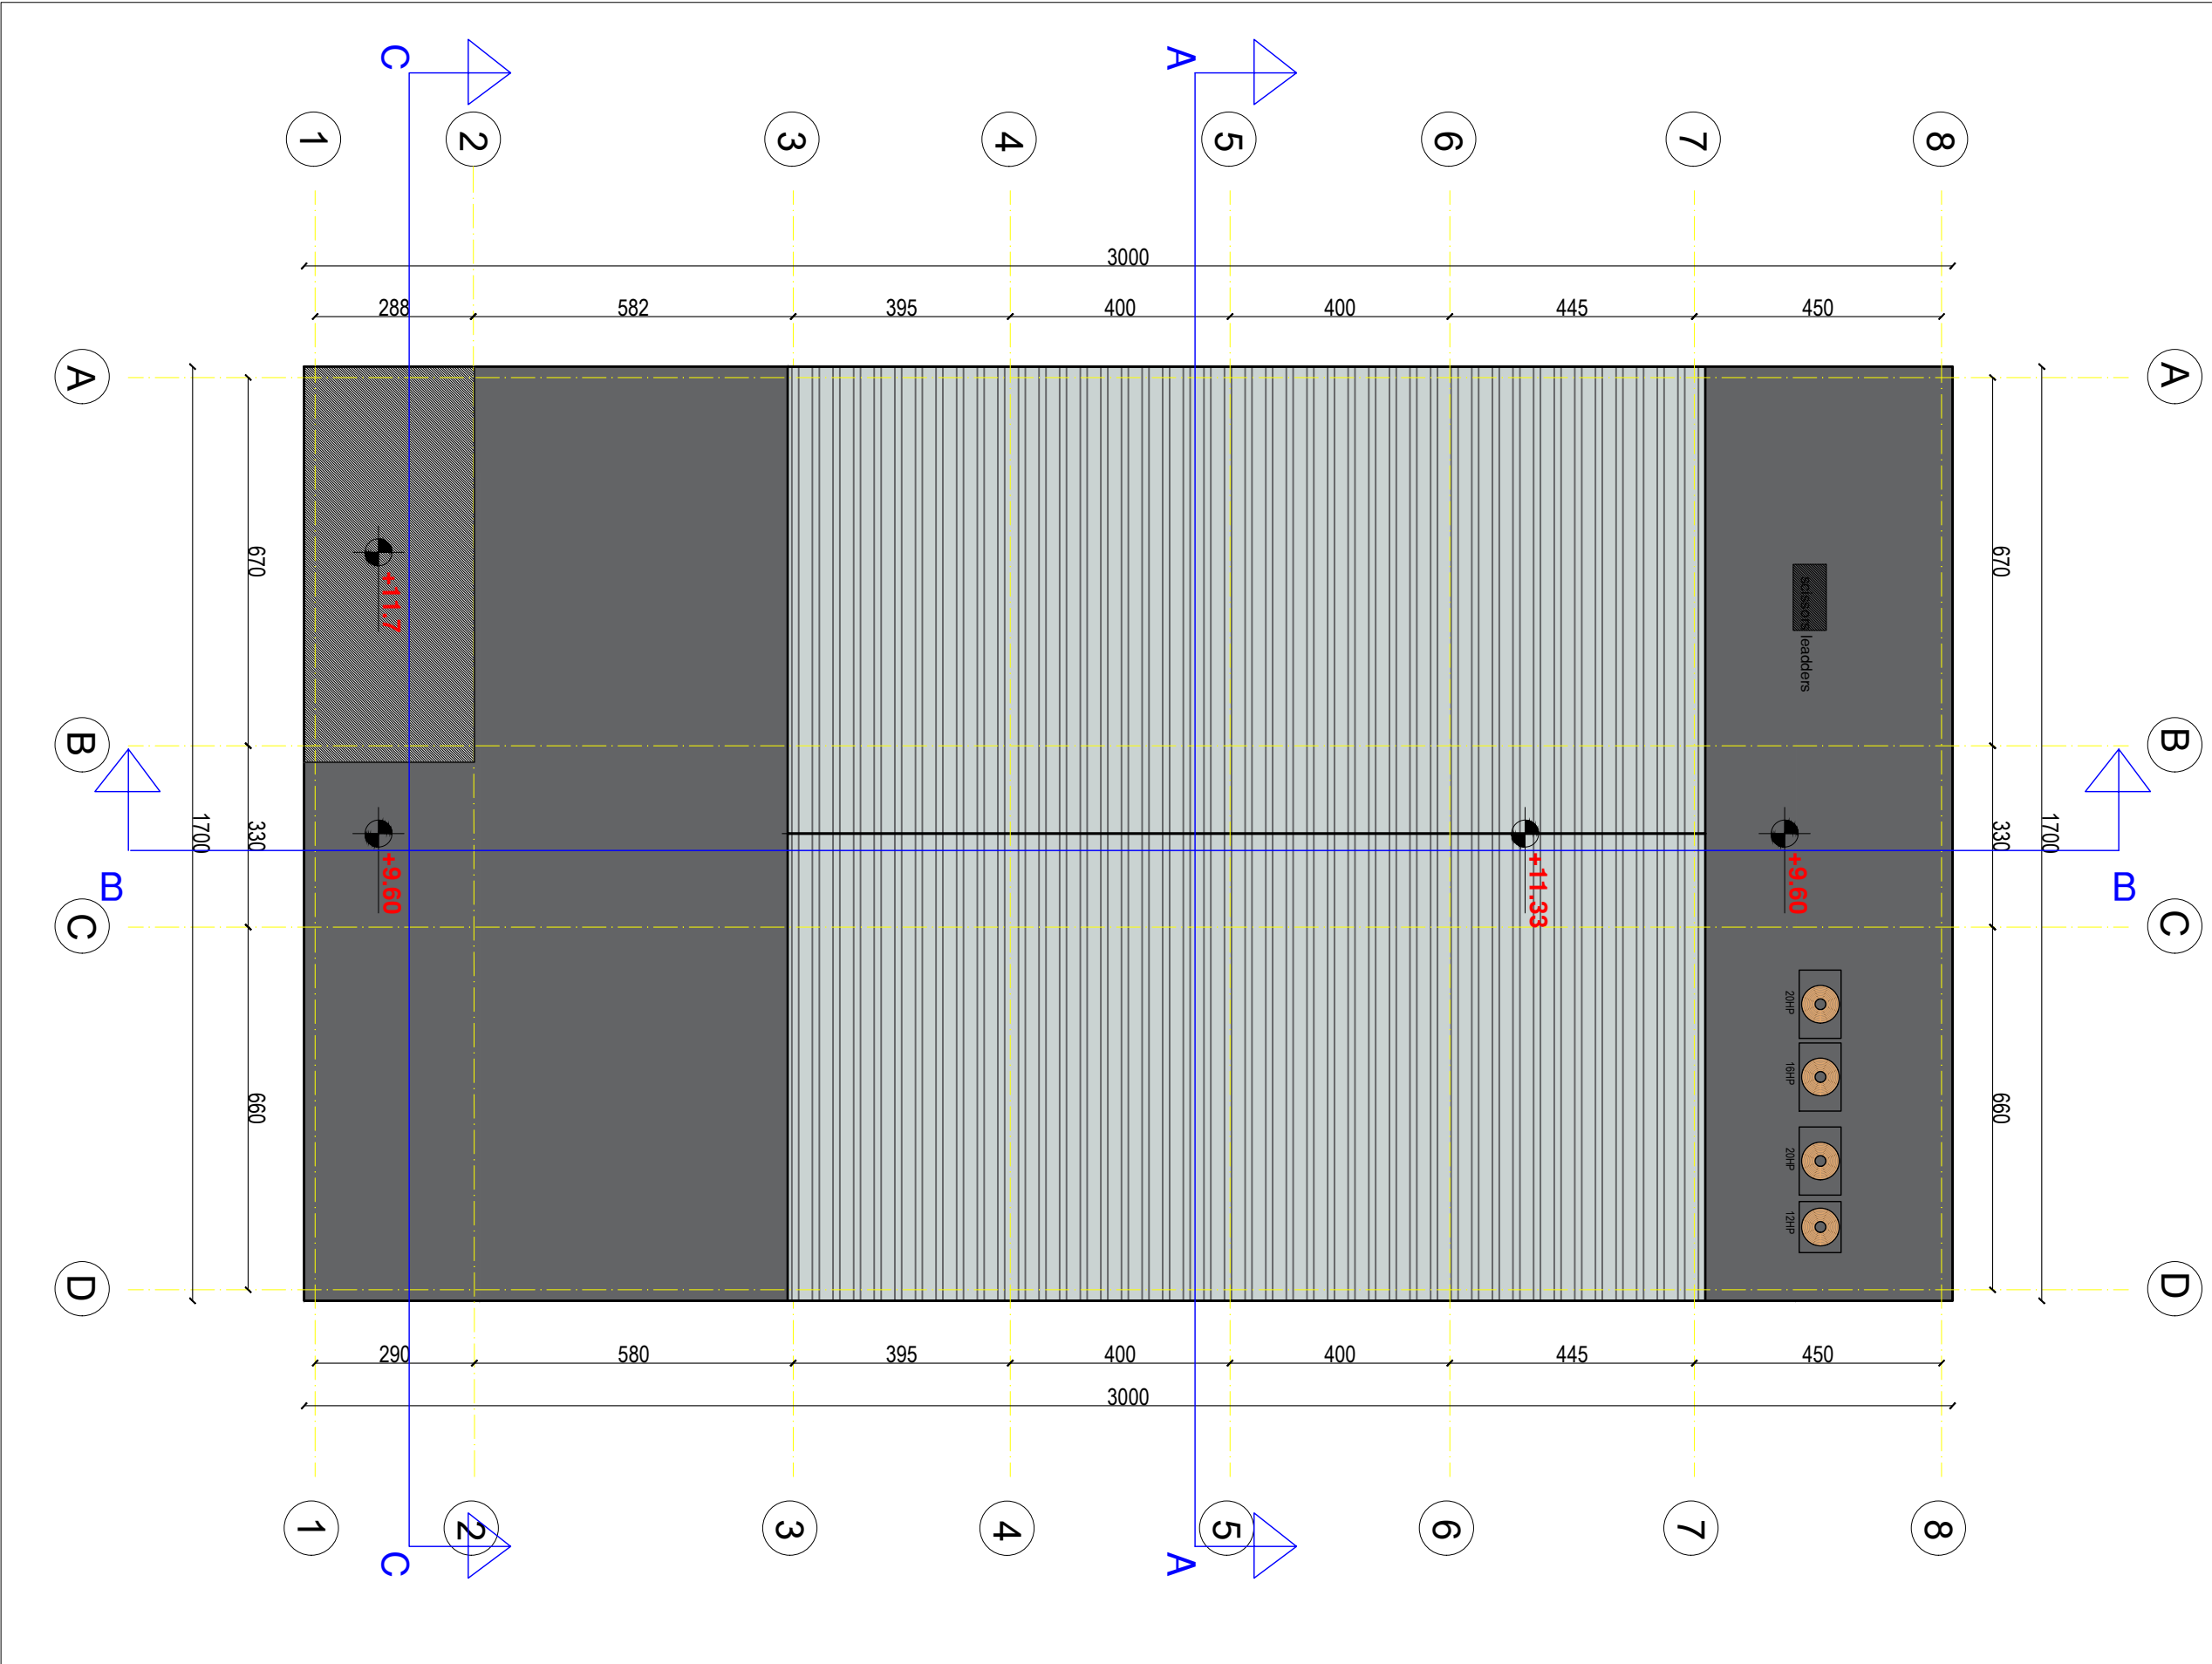


GRUPI I PROJEKTIMIT / DESIGN TEAM		JV "TECHNIC - TML - INFRAPLAN SH.P.K."	
		Rruga "Bregu i Viti", Nr.23, H.16, Ap.49, Njësia Administrative Nr.5, 1019, Tirana, Shqipëri Phone: +355 682224917 e-mail: info@infoplan.al web: www.infoplan.al	
Topografia	Ing. Adrian Bulku	Licenca: TZ.0479/1	
Infrastruktura Struktura	Ing. Arian Lako	Licenca: K.2068/1	
Infrastruktura	Ing. Sokol Kikino	Licenca: K.2012/1	
Arkitektura	Ark. Jona Osmenaj	Licenca: A.2067	
Arkitektura	Ark. Nerta Konomi	Licenca: A.1437/1	
Elektrike	Ing. Selajdin Ago	Licenca: E.0176/5	
Mekanike	Ing. Dorian Koço	Licenca: M.1006/2	
MKZ	Ing. Dorian Koço	Licenca: 4292	
TITULLI I PROJEKTIT / PROJECT TITLE			
"Qendra Kombëtare e Monitorimit të Trafikut / Albanian National Traffic Operational Control Center - QKMT/ANTOCC"			
KLIENTI / CLIENT			
MIE & ARRSH			
PËRSHKRIMI I FAZËS / PHASE DESCRIPTION			
Projekt Zbatimi / Implementation Project			
EMËRTIMI I VIZATIMIT / DRAWING TITLE			
Mbulimi / Cover			
SHKALLA / SCALE	1:120	DATA / DATE	2022
KODI I VIZATIMIT / DRAWING CODE		NR. I VIZATIMIT / DRAWING NO.	
KODI	FAZA	DISIPLINA	Page
M&A	P. Z	A	A - 010

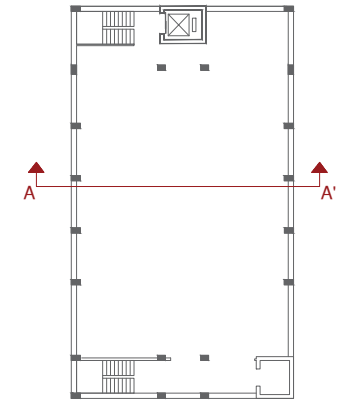
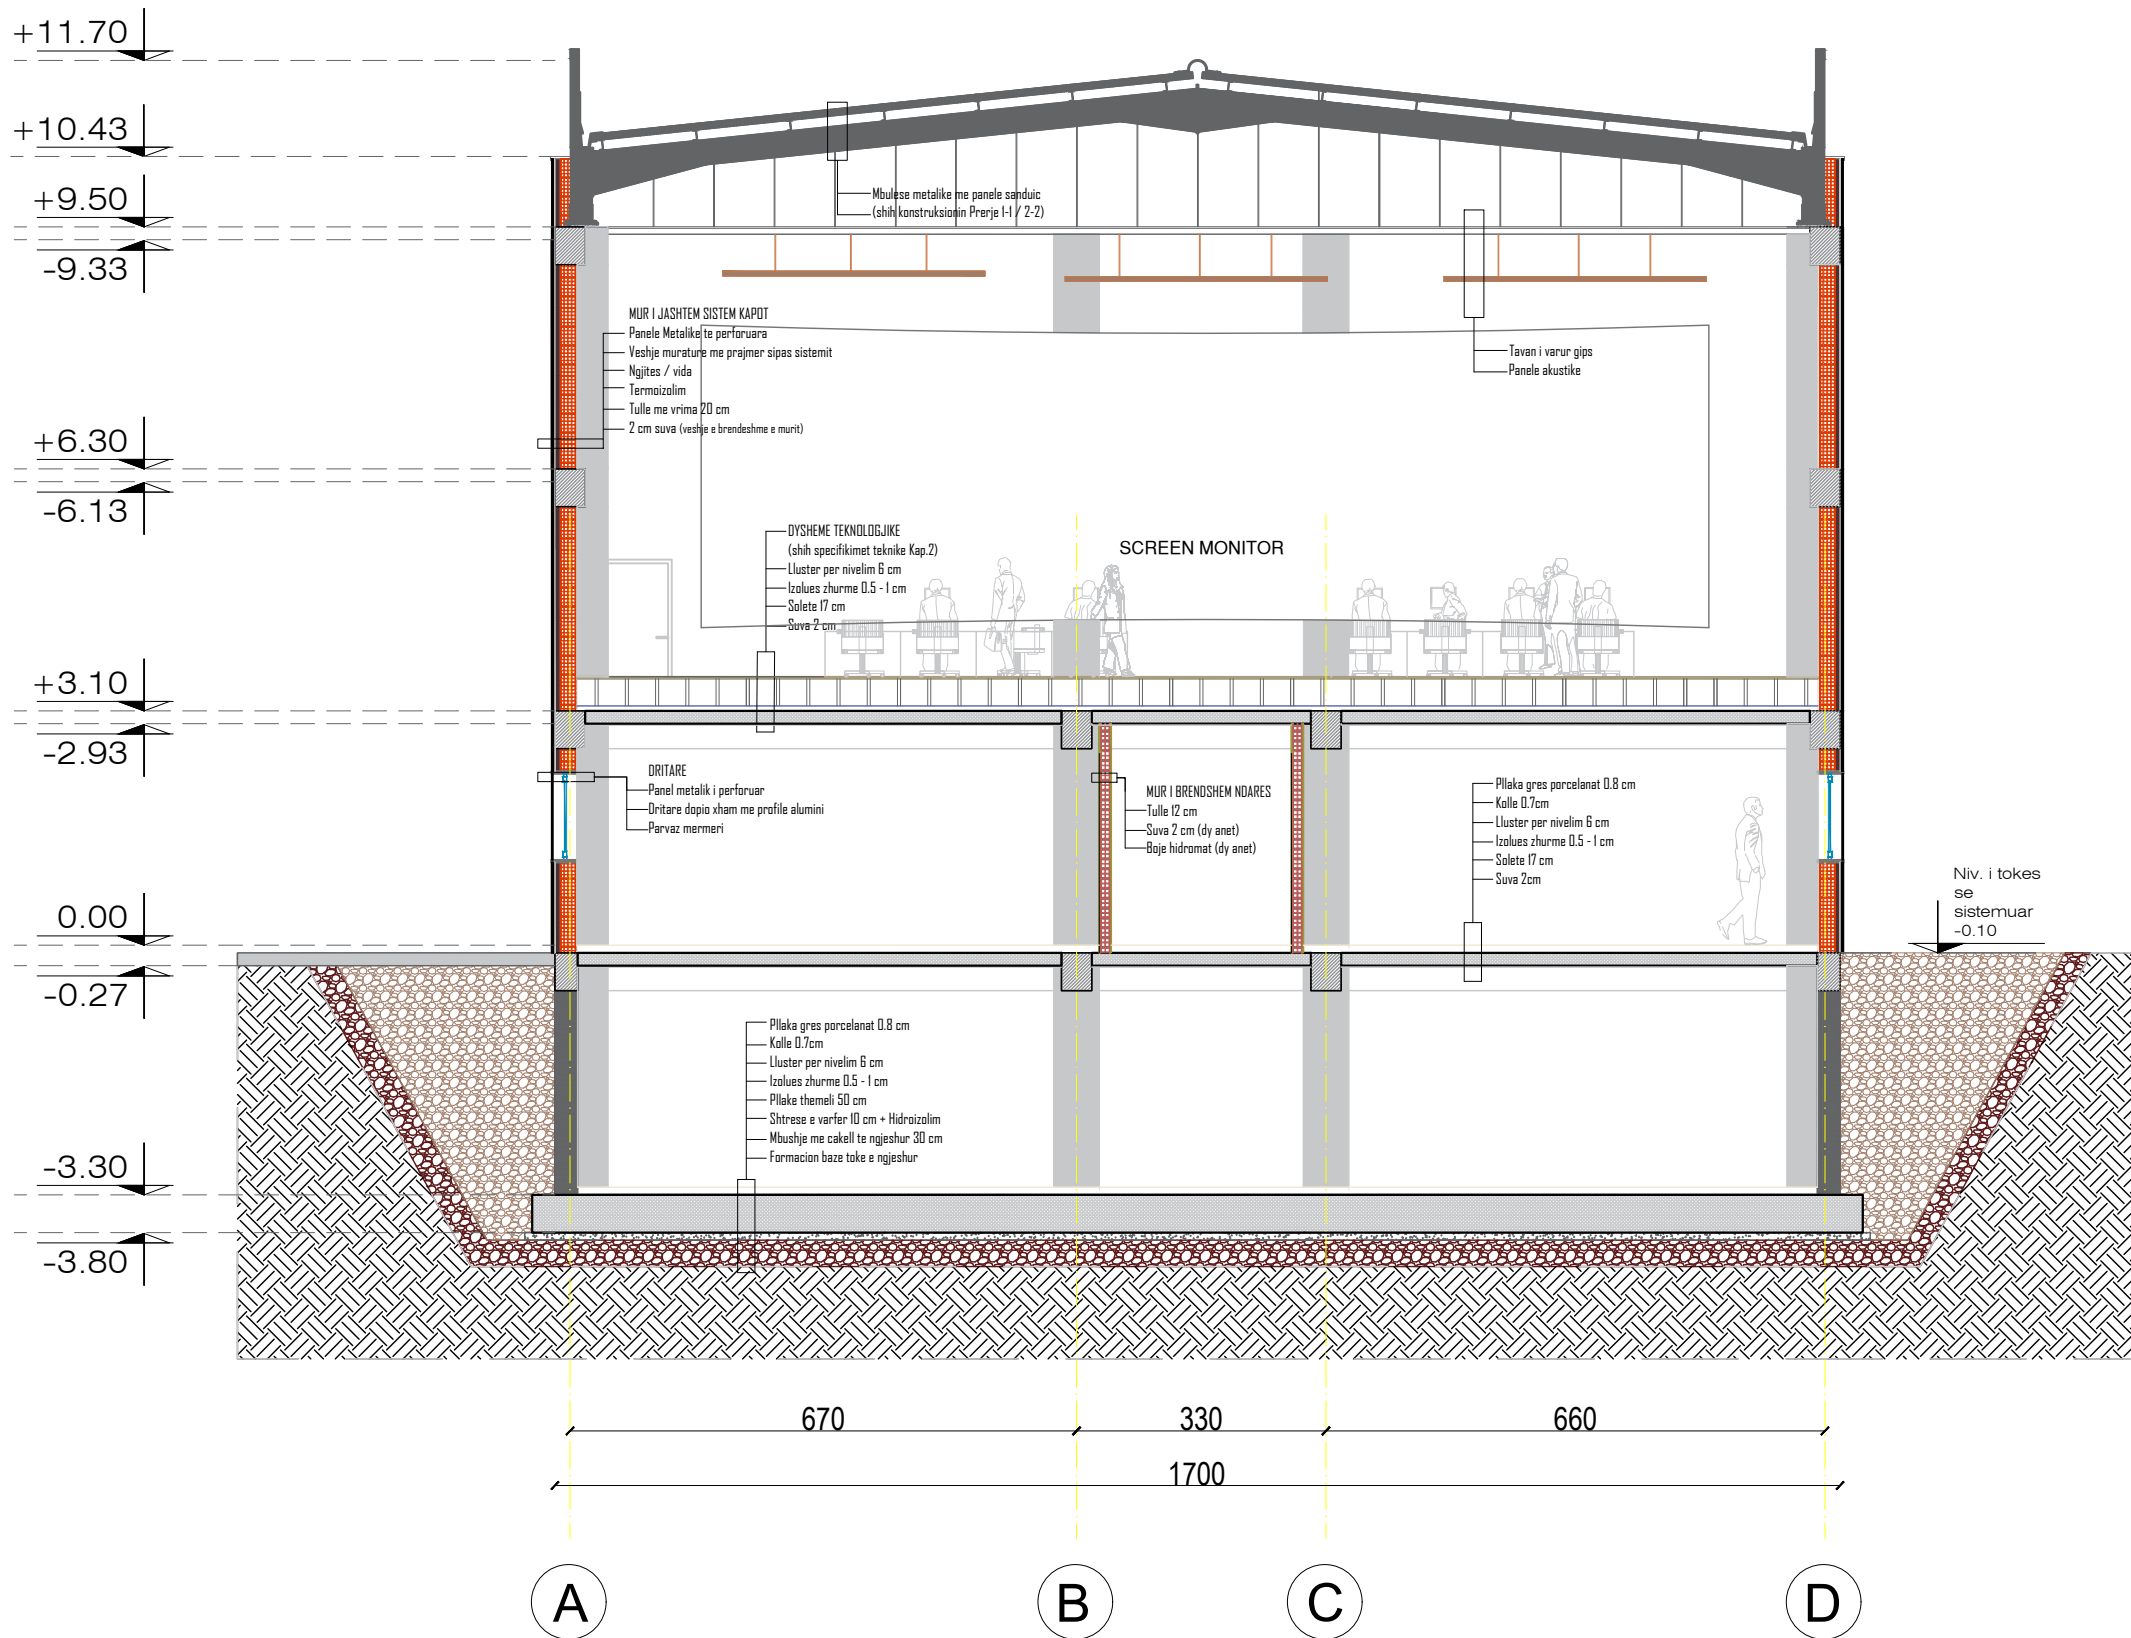


GRUPI I PROJEKTIMIT / DESIGN TEAM		JV "TECHNIC - TML - INFRAPLAN SH.P.K."	
TECHNIC CONSULTING		Rruga "Bregu i Viti" - Nr.23, H.16, Ap.49, Njësia Administrative Nr.5, 1019, Tiranë, Shqipëri Mobile: +355 686224617 e-mail: info@technic-ml.com web: www.infraplan.al	
INFRAPLAN			
Topografia	Ing. Adrian Bulku	Licenca:	TZ.0479/1
Infrastruktura Struktura	Ing. Arian Lako	Licenca:	K.2068/1
Infrastruktura	Ing. Sokol Kikino	Licenca:	K.2012/1
Arkitektura	Ark. Jona Osmenaj	Licenca:	A.2067
Arkitektura	Ark. Nerta Konomi	Licenca:	A.1437/1
Elektrike	Ing. Selajdin Ago	Licenca:	E.0176/5
Mekanike	Ing. Dorian Koço	Licenca:	M.1006/2
MKZ	Ing. Dorian Koço	Licenca:	4292


TITULLI I PROJEKTIT / PROJECT TITLE			
"Qendra Kombëtare e Monitorimit të Trafikut / Albanian National Traffic Operational Control Center - QKMT/ANTOCC"			
KLIENTI / CLIENT			
MIE & ARRSH			
PËRSHKRIMI I FAZËS / PHASE DESCRIPTION			
Projekt Zbatimi / Implementation Project			
EMËRTIMI I VIZATIMIT / DRAWING TITLE			
Prerja A-A / A-A Section			
SHKALLA / SCALE	1:100	DATA / DATE	2022
KODI I VIZATIMIT / DRAWING CODE		NR. I VIZATIMIT / DRAWING NO.	
KODI	FAZA	DISIPLINA	Page
M&A	P. Z	A	A - 011

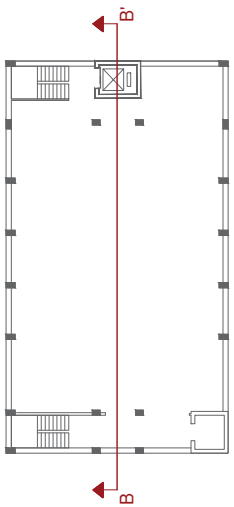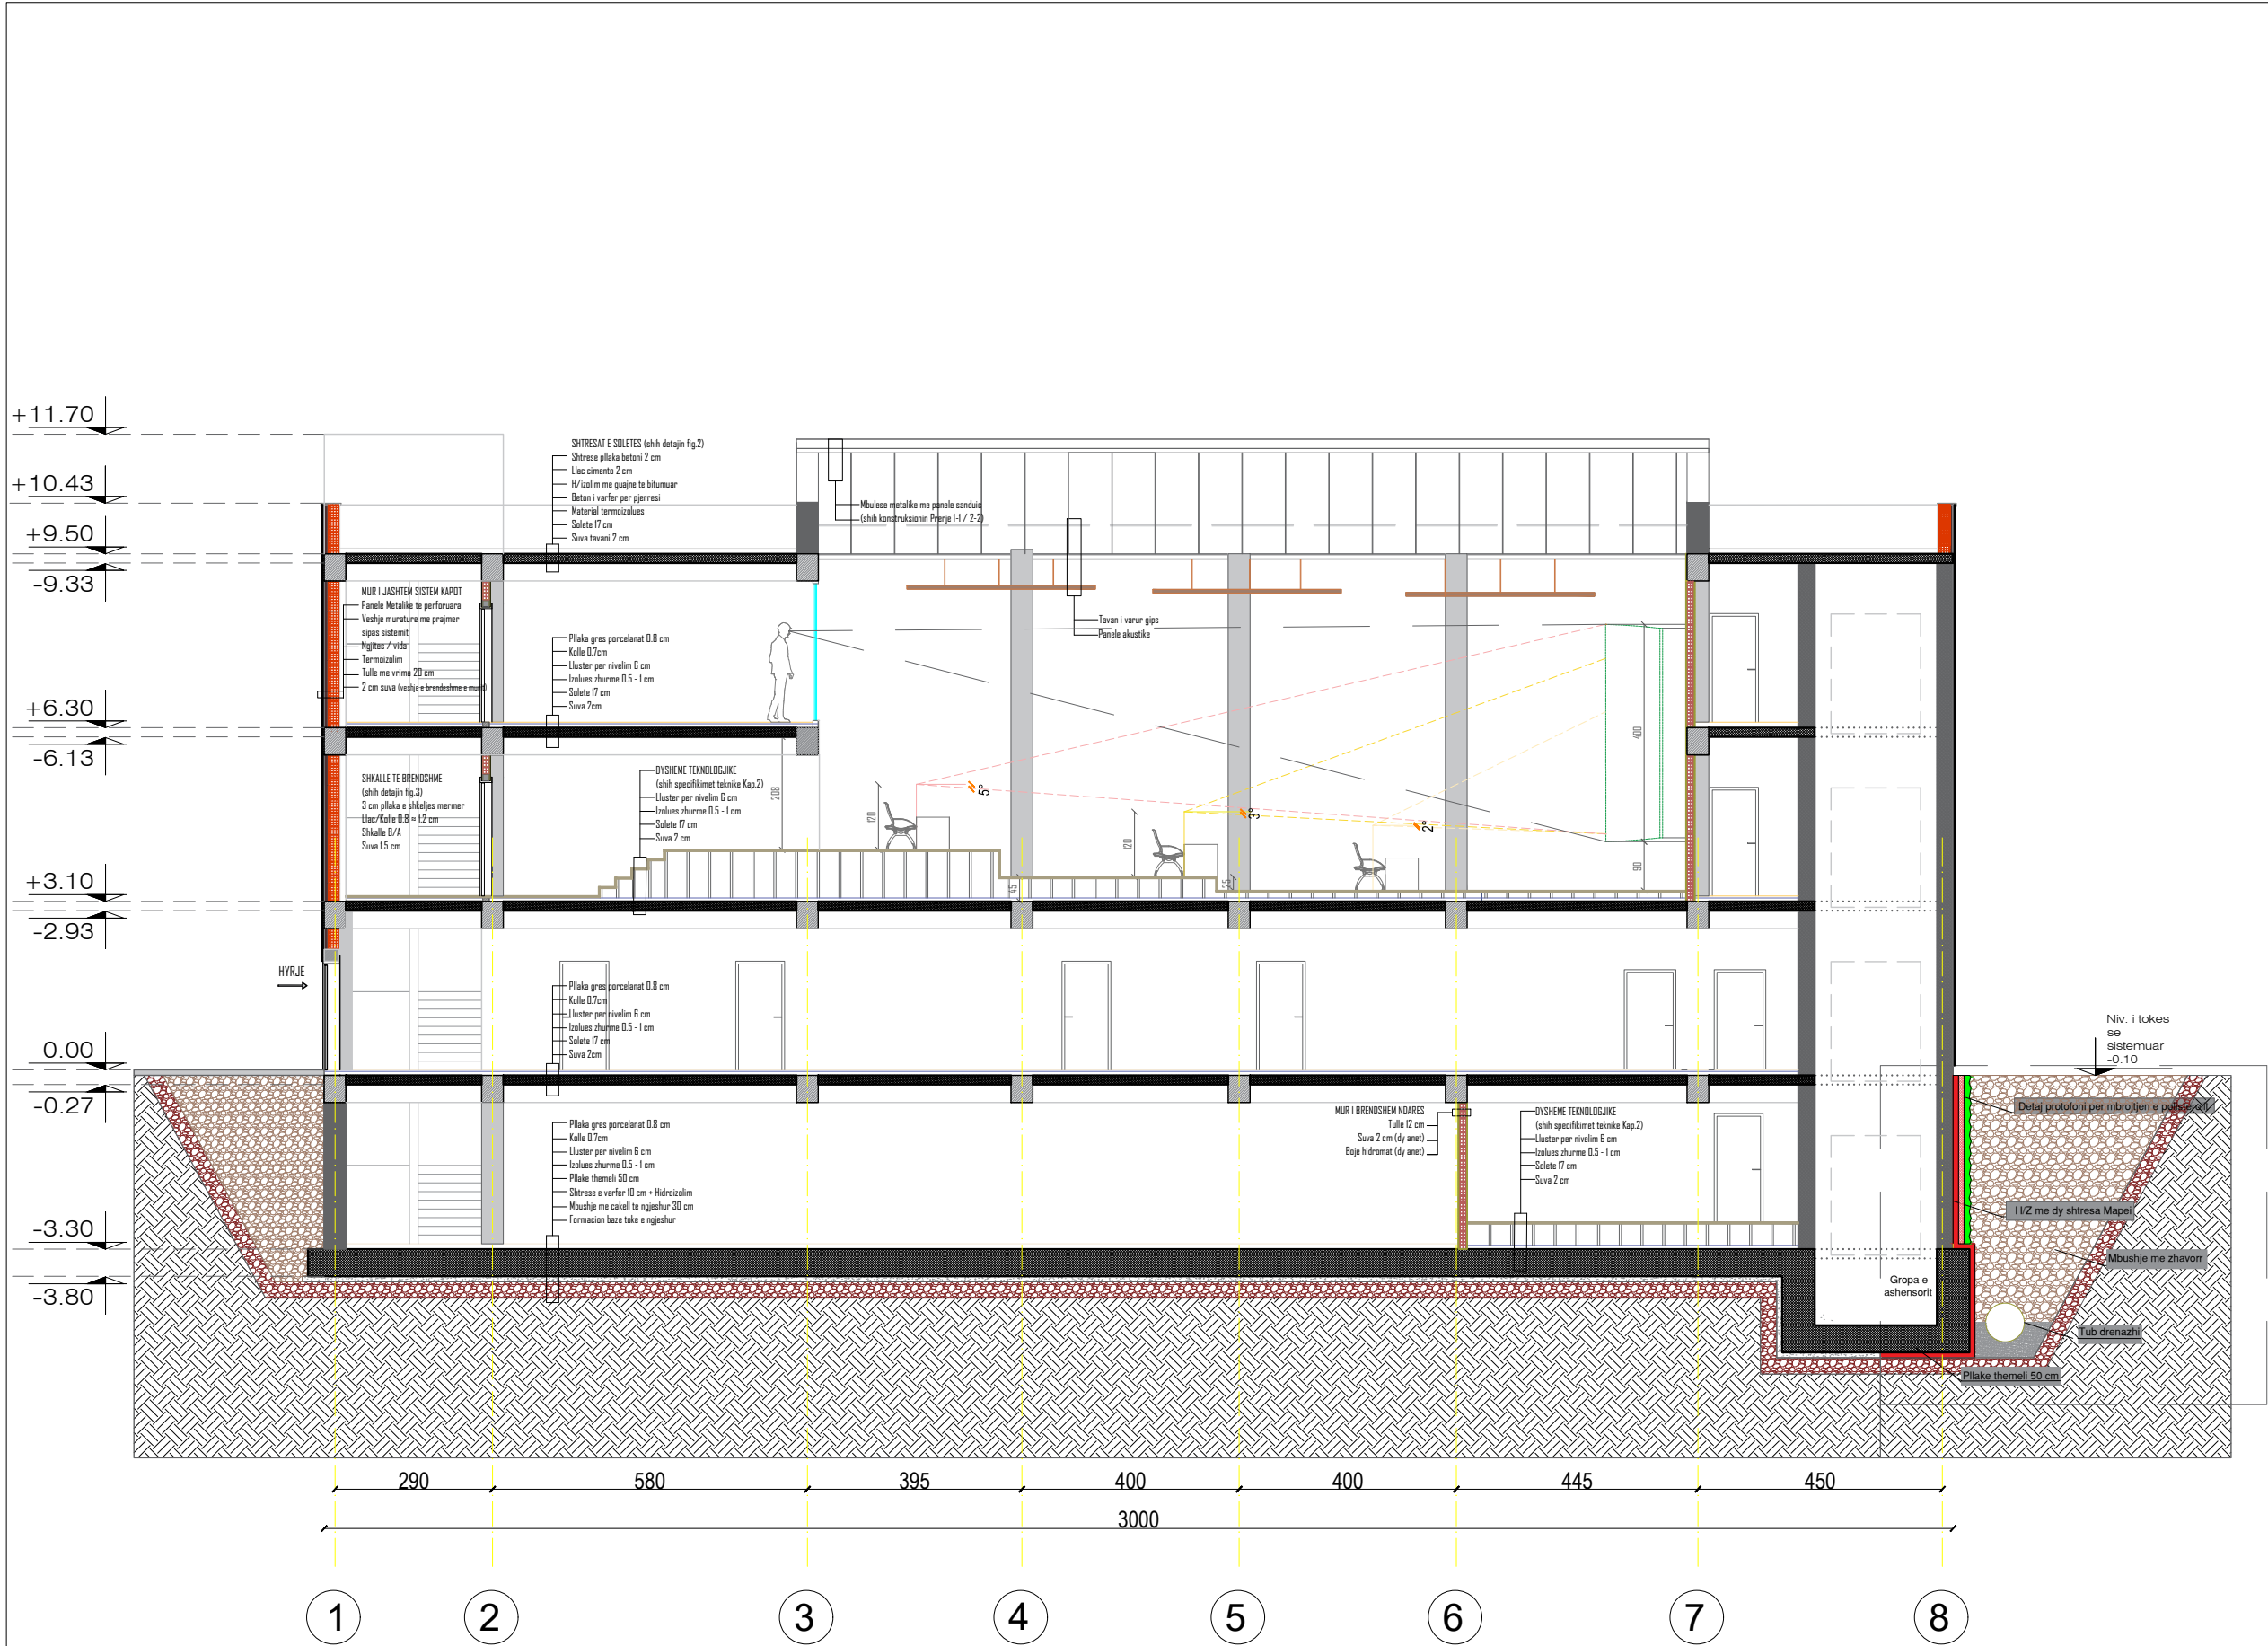

GRUPI I PROJEKTIMIT / DESIGN TEAM		JV "TECHNIC - TML - INFRAPLAN SH.P.K."	
			
Rruga "Bregu i Viti", Nr. 23, H. 16, Ap. 49, Njësia Administrative Nr. 5, 1019, Tirana, Shqipëri		Rruga "Bregu i Viti", Nr. 23, H. 16, Ap. 49, Njësia Administrative Nr. 5, 1019, Tirana, Shqipëri	
+355 682224917		+355 682224917	
email: info@technic-sh.com		email: info@infraplan-sh.com	
web: www.infraplan-sh.com		web: www.infraplan-sh.com	
Topografia	Ing. Adrian Bulku	Licenca:	TZ.0479/1
Infrastruktura Struktura	Ing. Arian Lako	Licenca:	K.2068/1
Infrastruktura	Ing. Sokol Kikino	Licenca:	K.2012/1
Arkitektura	Ark. Jona Osmenaj	Licenca:	A.2067
Arkitektura	Ark. Nerta Konomi	Licenca:	A.1437/1
Elektrike	Ing. Selajdin Ago	Licenca:	E.0176/5
Mekanike	Ing. Dorian Koço	Licenca:	M.1006/2
MKZ	Ing. Dorian Koço	Licenca:	4292
TITULLI I PROJEKTIT / PROJECT TITLE			
"Qendra Kombetare e Monitorimit të Trafikut / Albanian National Traffic Operational Control Center - QKMT/ANTOCC"			
Klienti / CLIENT			
MIE & ARRSH			
PËRSHKRIMI I FAZËS / PHASE DESCRIPTION			
Projekt Zbatimi / Implementation Project			
EMËRTIMI I VIZATIMIT / DRAWING TITLE			
Prerja B-B / B-B Section			
SHKALLA / SCALE	1:100	DATA / DATE	2022
KODI I VIZATIMIT / DRAWING CODE		NR. I VIZATIMIT / DRAWING NO.	
KODI	FAZA	DISIPLINA	Page
M&A	P. Z	A	A - 012

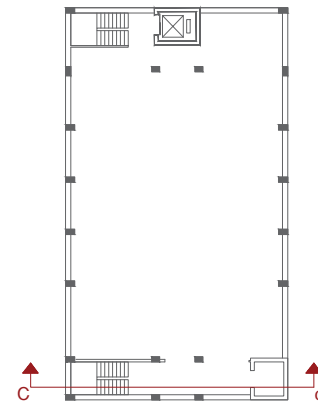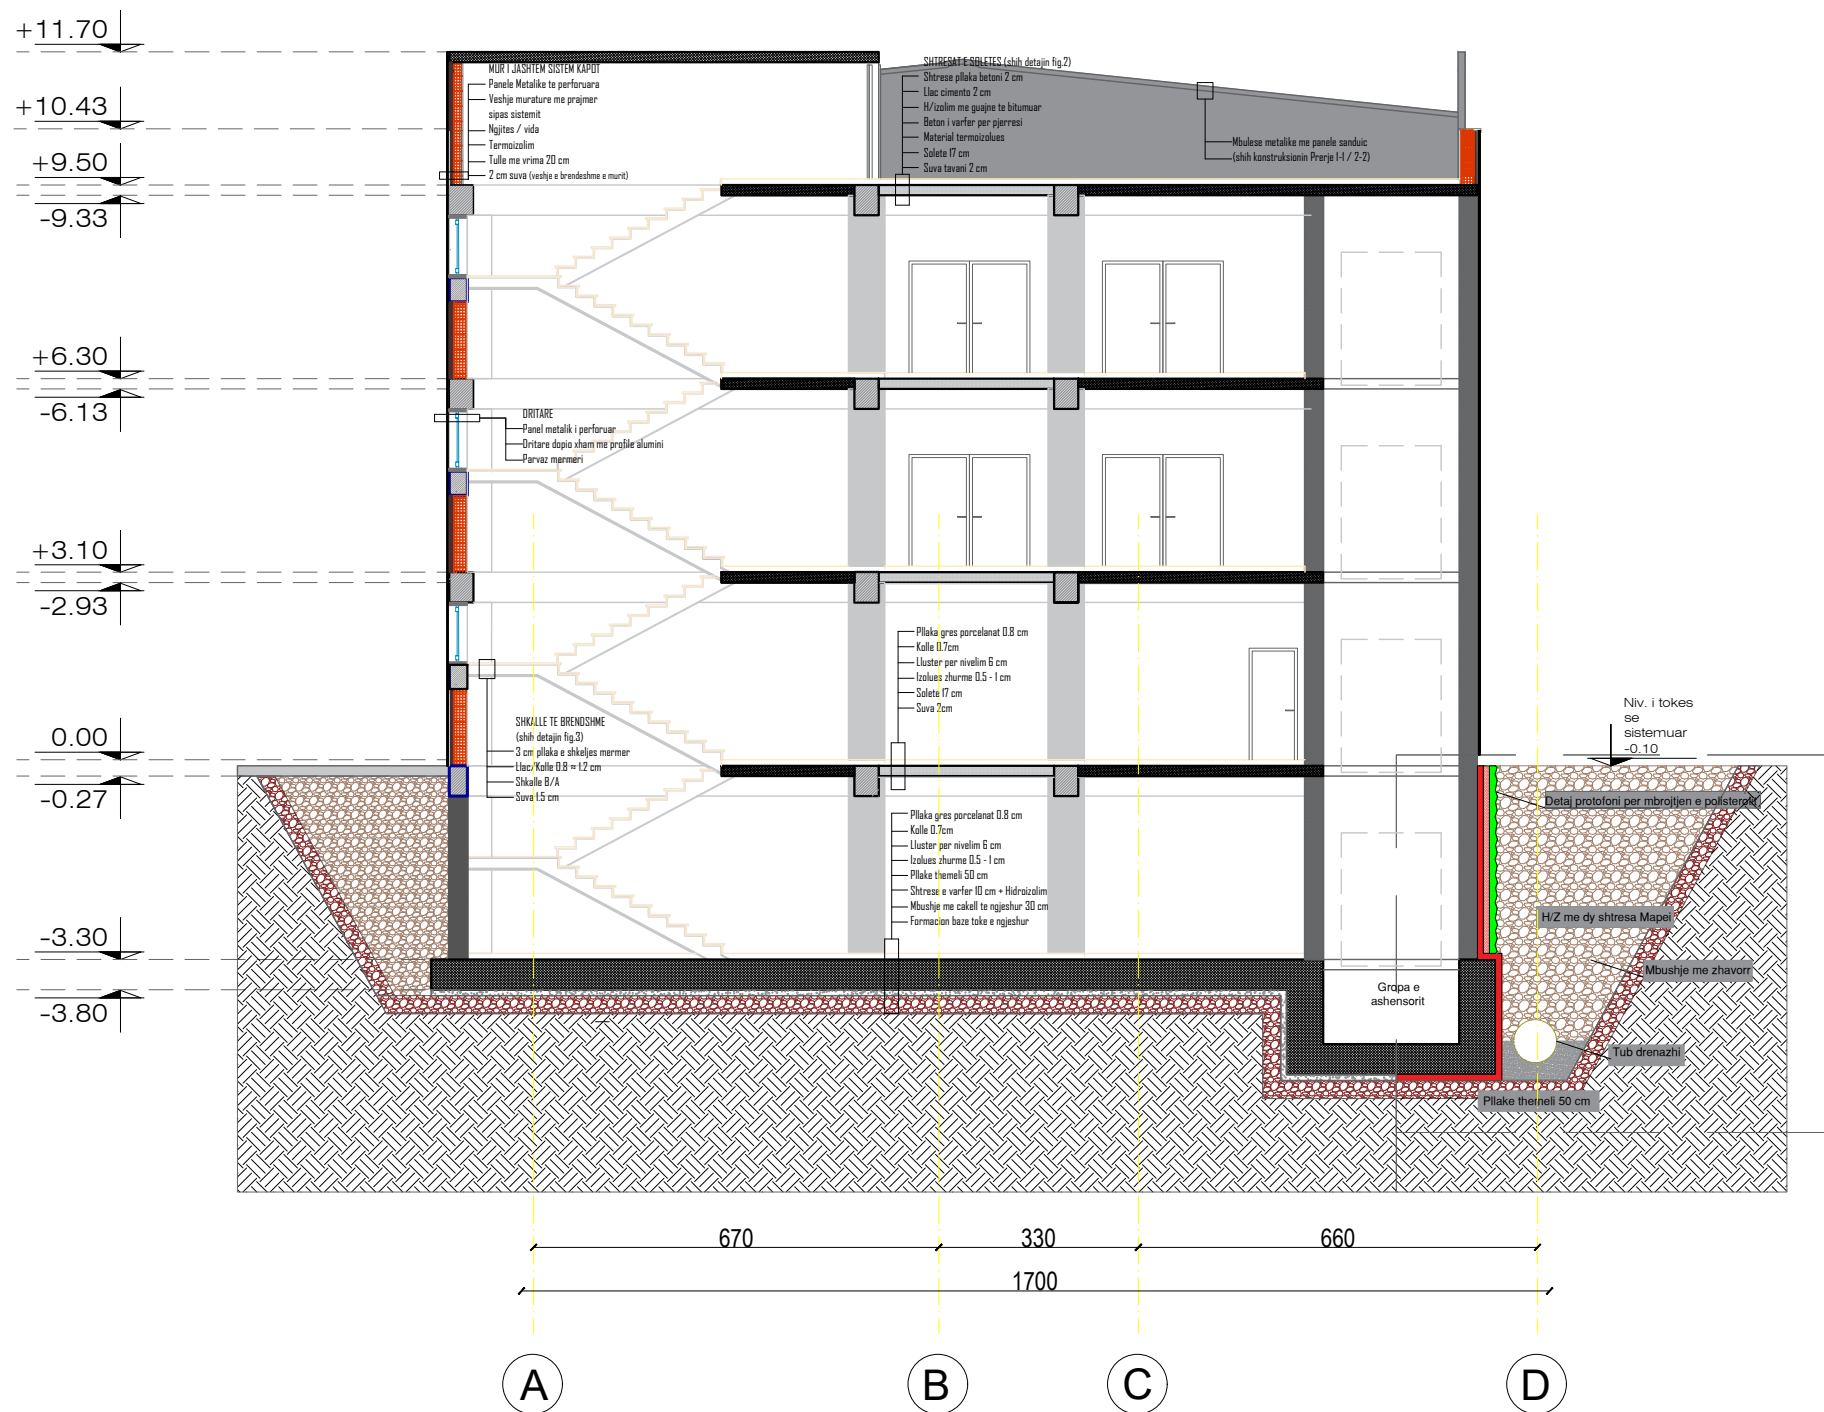

GRUPI I PROJEKTIMIT / DESIGN TEAM		JV "TECHNIC - TML - INFRAPLAN SH.P.K."	
			
		Rruga "Bregu i Viti", Nd. 23, H. 16, Ap. 49, Njësia Administrative Nr. 5, 1019, Tirana, Shqipëri Mobile: +355 682224017 e-mail: info@infoplan.al web: www.infoplan.al	
Topografia	Ing. Adrian Bulku	Licenca:	TZ.0479/1
Infrastruktura Struktura	Ing. Arian Lako	Licenca:	K.2068/1
Infrastruktura	Ing. Sokol Kikino	Licenca:	K.2012/1
Arkitektura	Ark. Jona Osmanoaj	Licenca:	A.2067
Arkitektura	Ark. Nerta Konomi	Licenca:	A.1437/1
Elektrike	Ing. Selajdin Ago	Licenca:	E.0176/5
Mekanike	Ing. Dorian Koço	Licenca:	M.1006/2
MKZ	Ing. Dorian Koço	Licenca:	4292
TITULLI I PROJEKTIT / PROJECT TITLE			
"Qendra Kombetare e Monitorimit te Trafikut / Albanian National Traffic Operational Control Center - QKMT/ANTOCC"			
KLIENTI / CLIENT			
MIE & ARRSH			
PËRSHKRIMI I FAZËS / PHASE DESCRIPTION			
Projekt Zbatimi / Implementation Project			
EMËRTIMI I VIZATIMIT / DRAWING TITLE			
Prerja C-C / C-C Section			
SHKALLA / SCALE	1:100	DATA / DATE	2022
KODI I VIZATIMIT / DRAWING CODE		NR. I VIZATIMIT / DRAWING NO.	
KODI	FAZA	DISIPLINA	Page
M&A	P. Z	A	A - 013

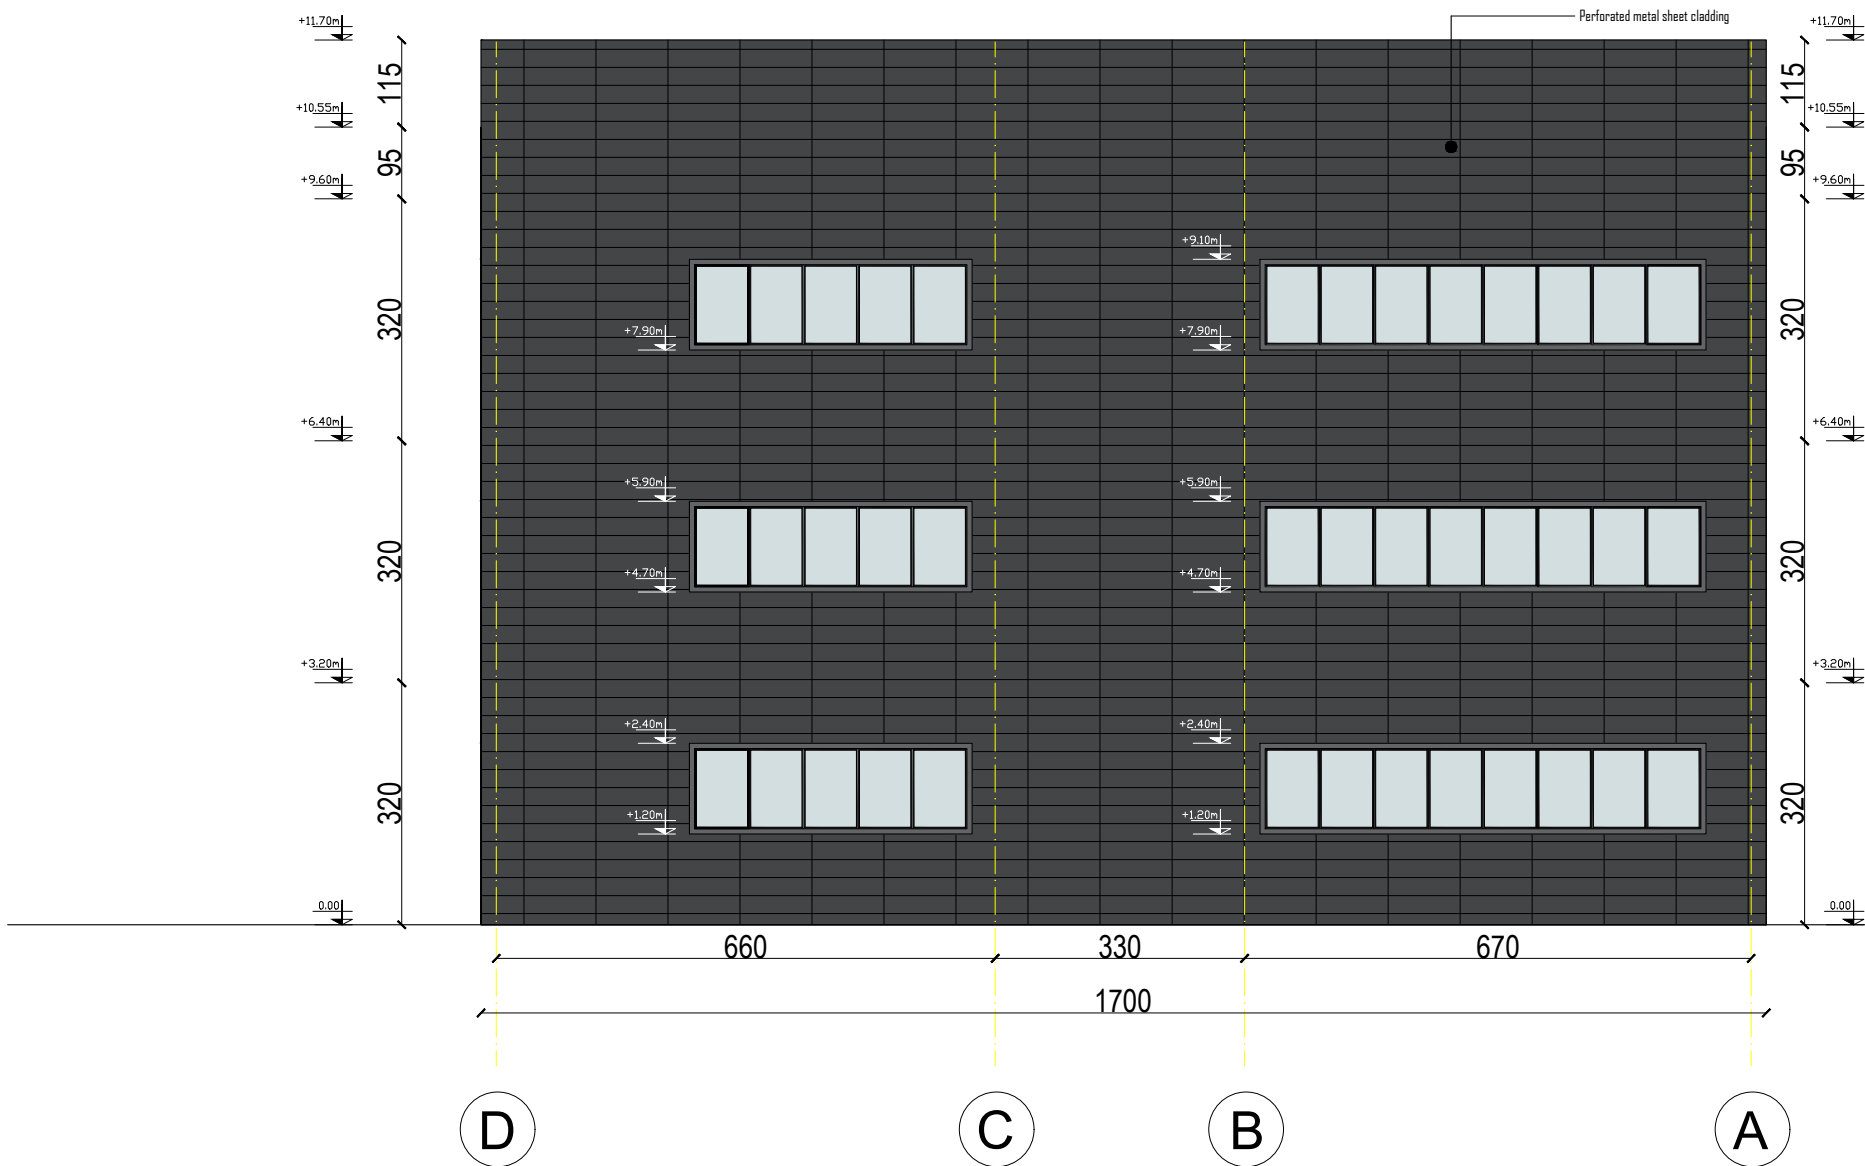

GRUPI I PROJEKTIMIT / DESIGN TEAM

JV "TECHNIC - TML - INFRAPLAN SH.P.K."

TECHNIC
Consulting

TRANSPORT & INFRASTRUCTURE
CONSULTING

INFRAPLAN

Rruga "Bregu i Viti", Nd. 22, H. 16, Ap. 49, Njësia Administrative Nr. 5, 1019, Tiranë, Shqipëri
Mobile: +355 686232417
e-mail: info@infoplan.al
web: www.infoplan.al

Topografia	Ing. Adrian Bulku	Licenca: TZ.0479/1	
Infrastruktura Struktura	Ing. Arian Lako	Licenca: K.2068/1	
Infrastruktura	Ing. Sokol Kikino	Licenca: K.2012/1	
Arkitektura	Ark. Jona Osmenaj	Licenca: A.2067	
Arkitektura	Ark. Nerta Konomi	Licenca: A.1437/1	
Elektrike	Ing. Selajdin Ago	Licenca: E.0176/5	
Mekanike	Ing. Dorian Koço	Licenca: M.1006/2	
MKZ	Ing. Dorian Koço	Licenca: 4292	

TITULLI I PROJEKTIT / PROJECT TITLE

"Qendra Kombetare e Monitorimit te Trafikut / Albanian National Traffic Operational Control Center - QKMT/ANTOCC"

KLIENTI / CLIENT

MIE & ARRSH

PËRSHKRIMI I FAZËS / PHASE DESCRIPTION

Projekt Zbatimi / Implementation Project


EMËRTIMI I VIZATIMIT / DRAWING TITLE

Fasada (Veri - Perendim) / North-West view

SHKALLA / SCALE 1:100 DATA / DATE 2022

KODI I VIZATIMIT / DRAWING CODE NR. I VIZATIMIT / DRAWING NO.

KODI	FAZA	DISIPLINA	Page
M&A	P. Z	A	A - 014

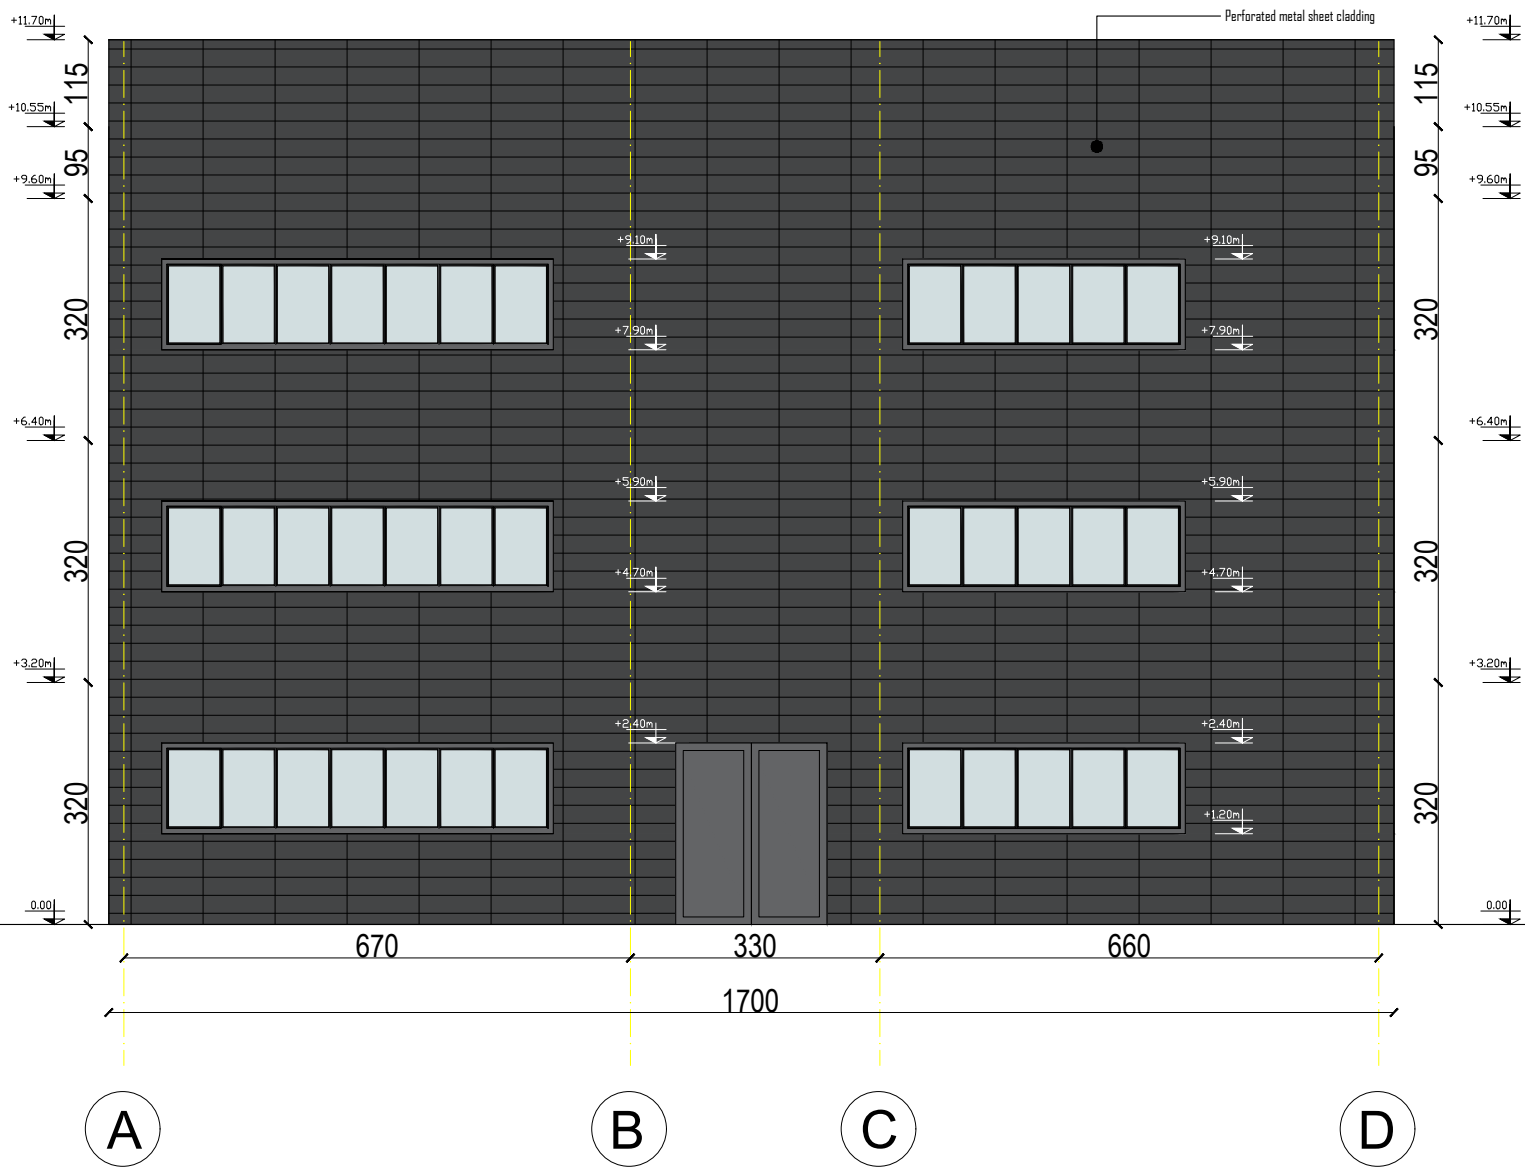

GRUPI I PROJEKTIMIT / DESIGN TEAM

JV "TECHNIC - TML - INFRAPLAN SH.P.K."

TECHNIC
Consulting

INFRAPLAN
Transport
Engineering

Rruga "Bregu i Viti", Nr. 22, H. 16, Ap. 49, Njësia Administrative Nr. 5, 1019, Tiranë, Shqipëri
Mobile: +355 686220417
e-mail: info@infoplan.al
web: www.infoplan.al

Topografia	Ing. Adrian Bulku	Licenca: TZ.0479/1	
Infrastruktura Struktura	Ing. Arian Lako	Licenca: K.2068/1	
Infrastruktura	Ing. Sokol Kikino	Licenca: K.2012/1	
Arkitektura	Ark. Jona Osmenaj	Licenca: A.2067	
Arkitektura	Ark. Nerta Konomi	Licenca: A.1437/1	
Elektrike	Ing. Selajdin Ago	Licenca: E.0176/5	
Mekanike	Ing. Dorian Koço	Licenca: M.1006/2	
MKZ	Ing. Dorian Koço	Licenca: 4292	

TITULLI I PROJEKTIT / PROJECT TITLE

"Qendra Kombetare e Monitorimit të Trafikut / Albanian National Traffic Operational Control Center - QKMT/ANTOCC"

KLIENTI / CLIENT

MIE & ARRSH

PËRSHKRIMI I FAZËS / PHASE DESCRIPTION


Projekt Zbatimi / Implementation Project

EMËRTIMI I VIZATIMIT / DRAWING TITLE


Fasada (Jug - Lindje) / South - East view

SHKALLA / SCALE	1:100	DATA / DATE	2022
KODI I VIZATIMIT / DRAWING CODE	NR. I VIZATIMIT / DRAWING NO.		

KODI	FAZA	DISIPLINA	Page
M&A	P. Z	A	A - 015


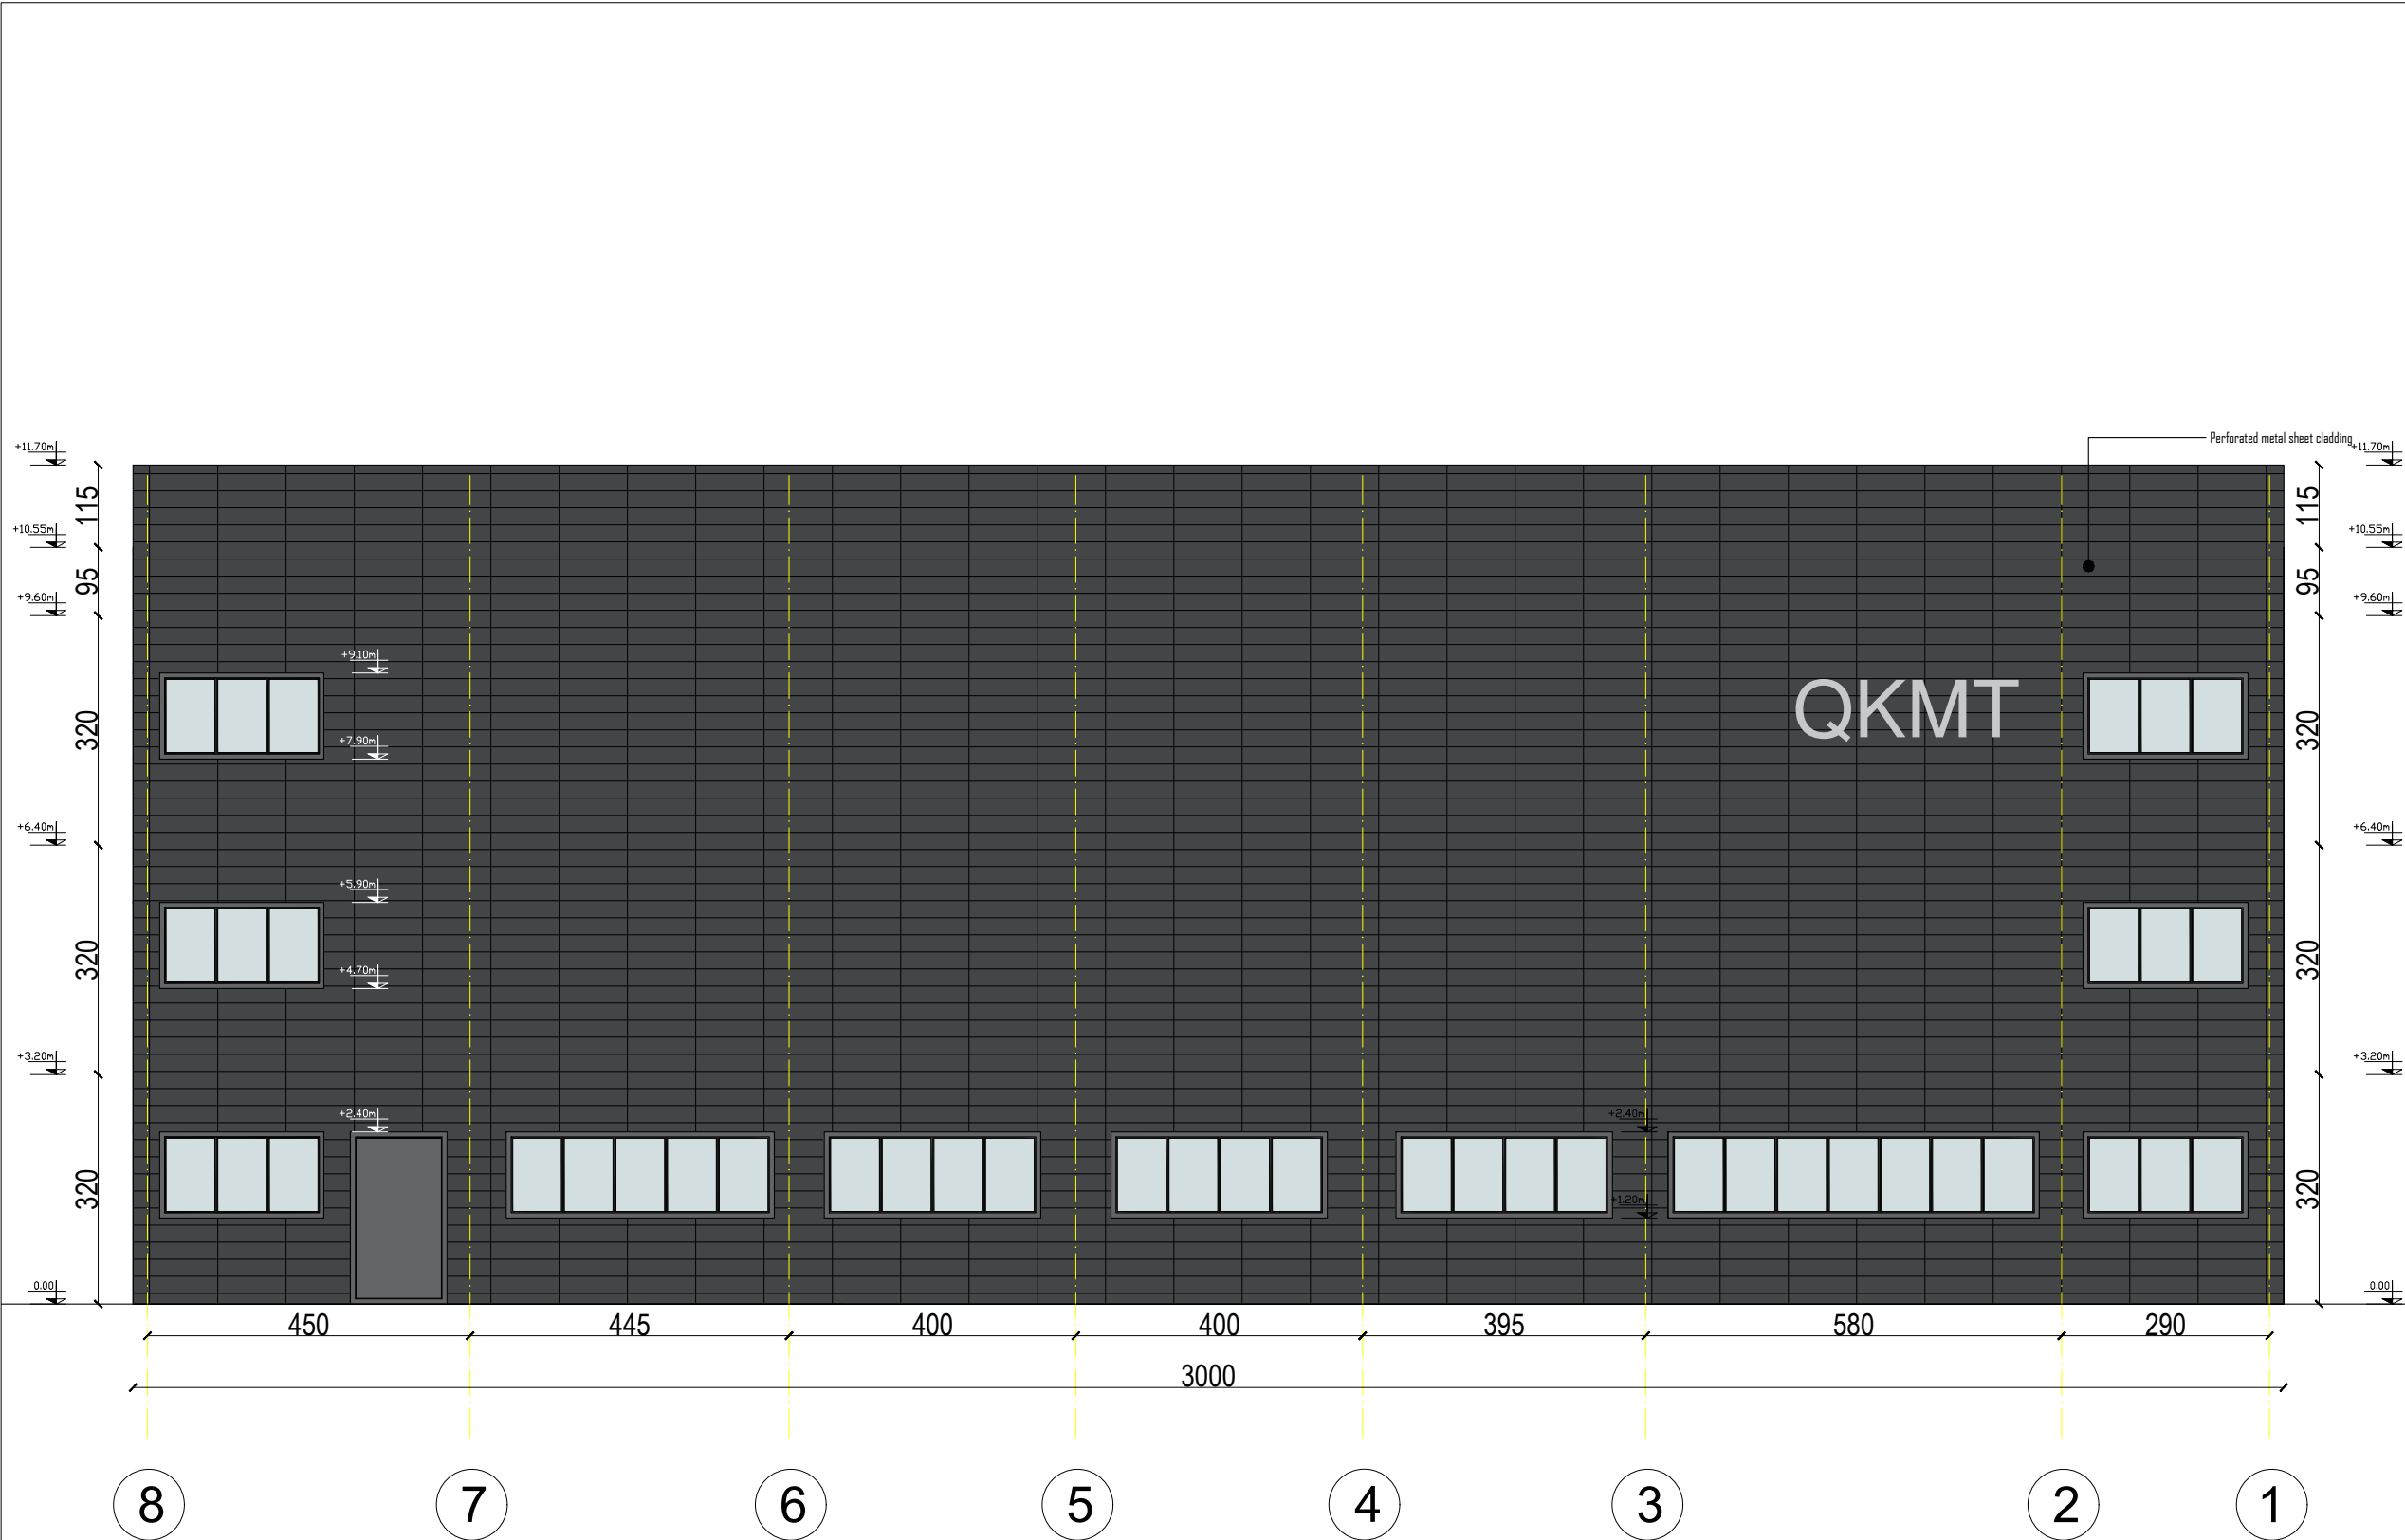


GRUPI I PROJEKTIMIT / DESIGN TEAM		JV "TECHNIC - TML - INFRAPLAN SH.P.K."	
		Rruga "Brisada Vite", Nr.23, H.16, Ap.49, Njësia Administrative Nr.5, 1019, Tirana, Shqipëri Mobile: +355 686220417 e-mail: info@infoplan.al web: www.infoplan.al	
Topografia	Ing. Adrian Bulku	Licenca: TZ.0479/1	
Infrastruktura Struktura	Ing. Arian Lako	Licenca: K.2068/1	
Infrastruktura	Ing. Sokol Kikino	Licenca: K.2012/1	
Arkitektura	Ark. Jona Osmenaj	Licenca: A.2067	
Arkitektura	Ark. Nerta Konomi	Licenca: A.1437/1	
Elektrike	Ing. Selajdin Ago	Licenca: E.0176/5	
Mekanike	Ing. Dorian Koço	Licenca: M.1006/2	
MKZ	Ing. Dorian Koço	Licenca: 4292	
	Ing. Aldo Çoba		
TITULLI I PROJEKTIT / PROJECT TITLE			
"Qendra Kombetare e Monitorimit te Trafikut / Albanian National Traffic Operational Control Center - QKMT/ANTOCC"			
KLIENTI / CLIENT			
MIE & ARRSH			
PËRSHKRIMI I FAZËS / PHASE DESCRIPTION			
Projekt Zbatimi / Implementation Project			
EMËRTIMI I VIZATIMIT / DRAWING TITLE			
Fasada (Perendimore) / West view			
SHKALLA / SCALE	1:100	DATA / DATE	2022
KODI I VIZATIMIT / DRAWING CODE		NR. I VIZATIMIT / DRAWING NO.	
KODI	FAZA	DISIPLINA	Page
M&A	P. Z	A	A - 016

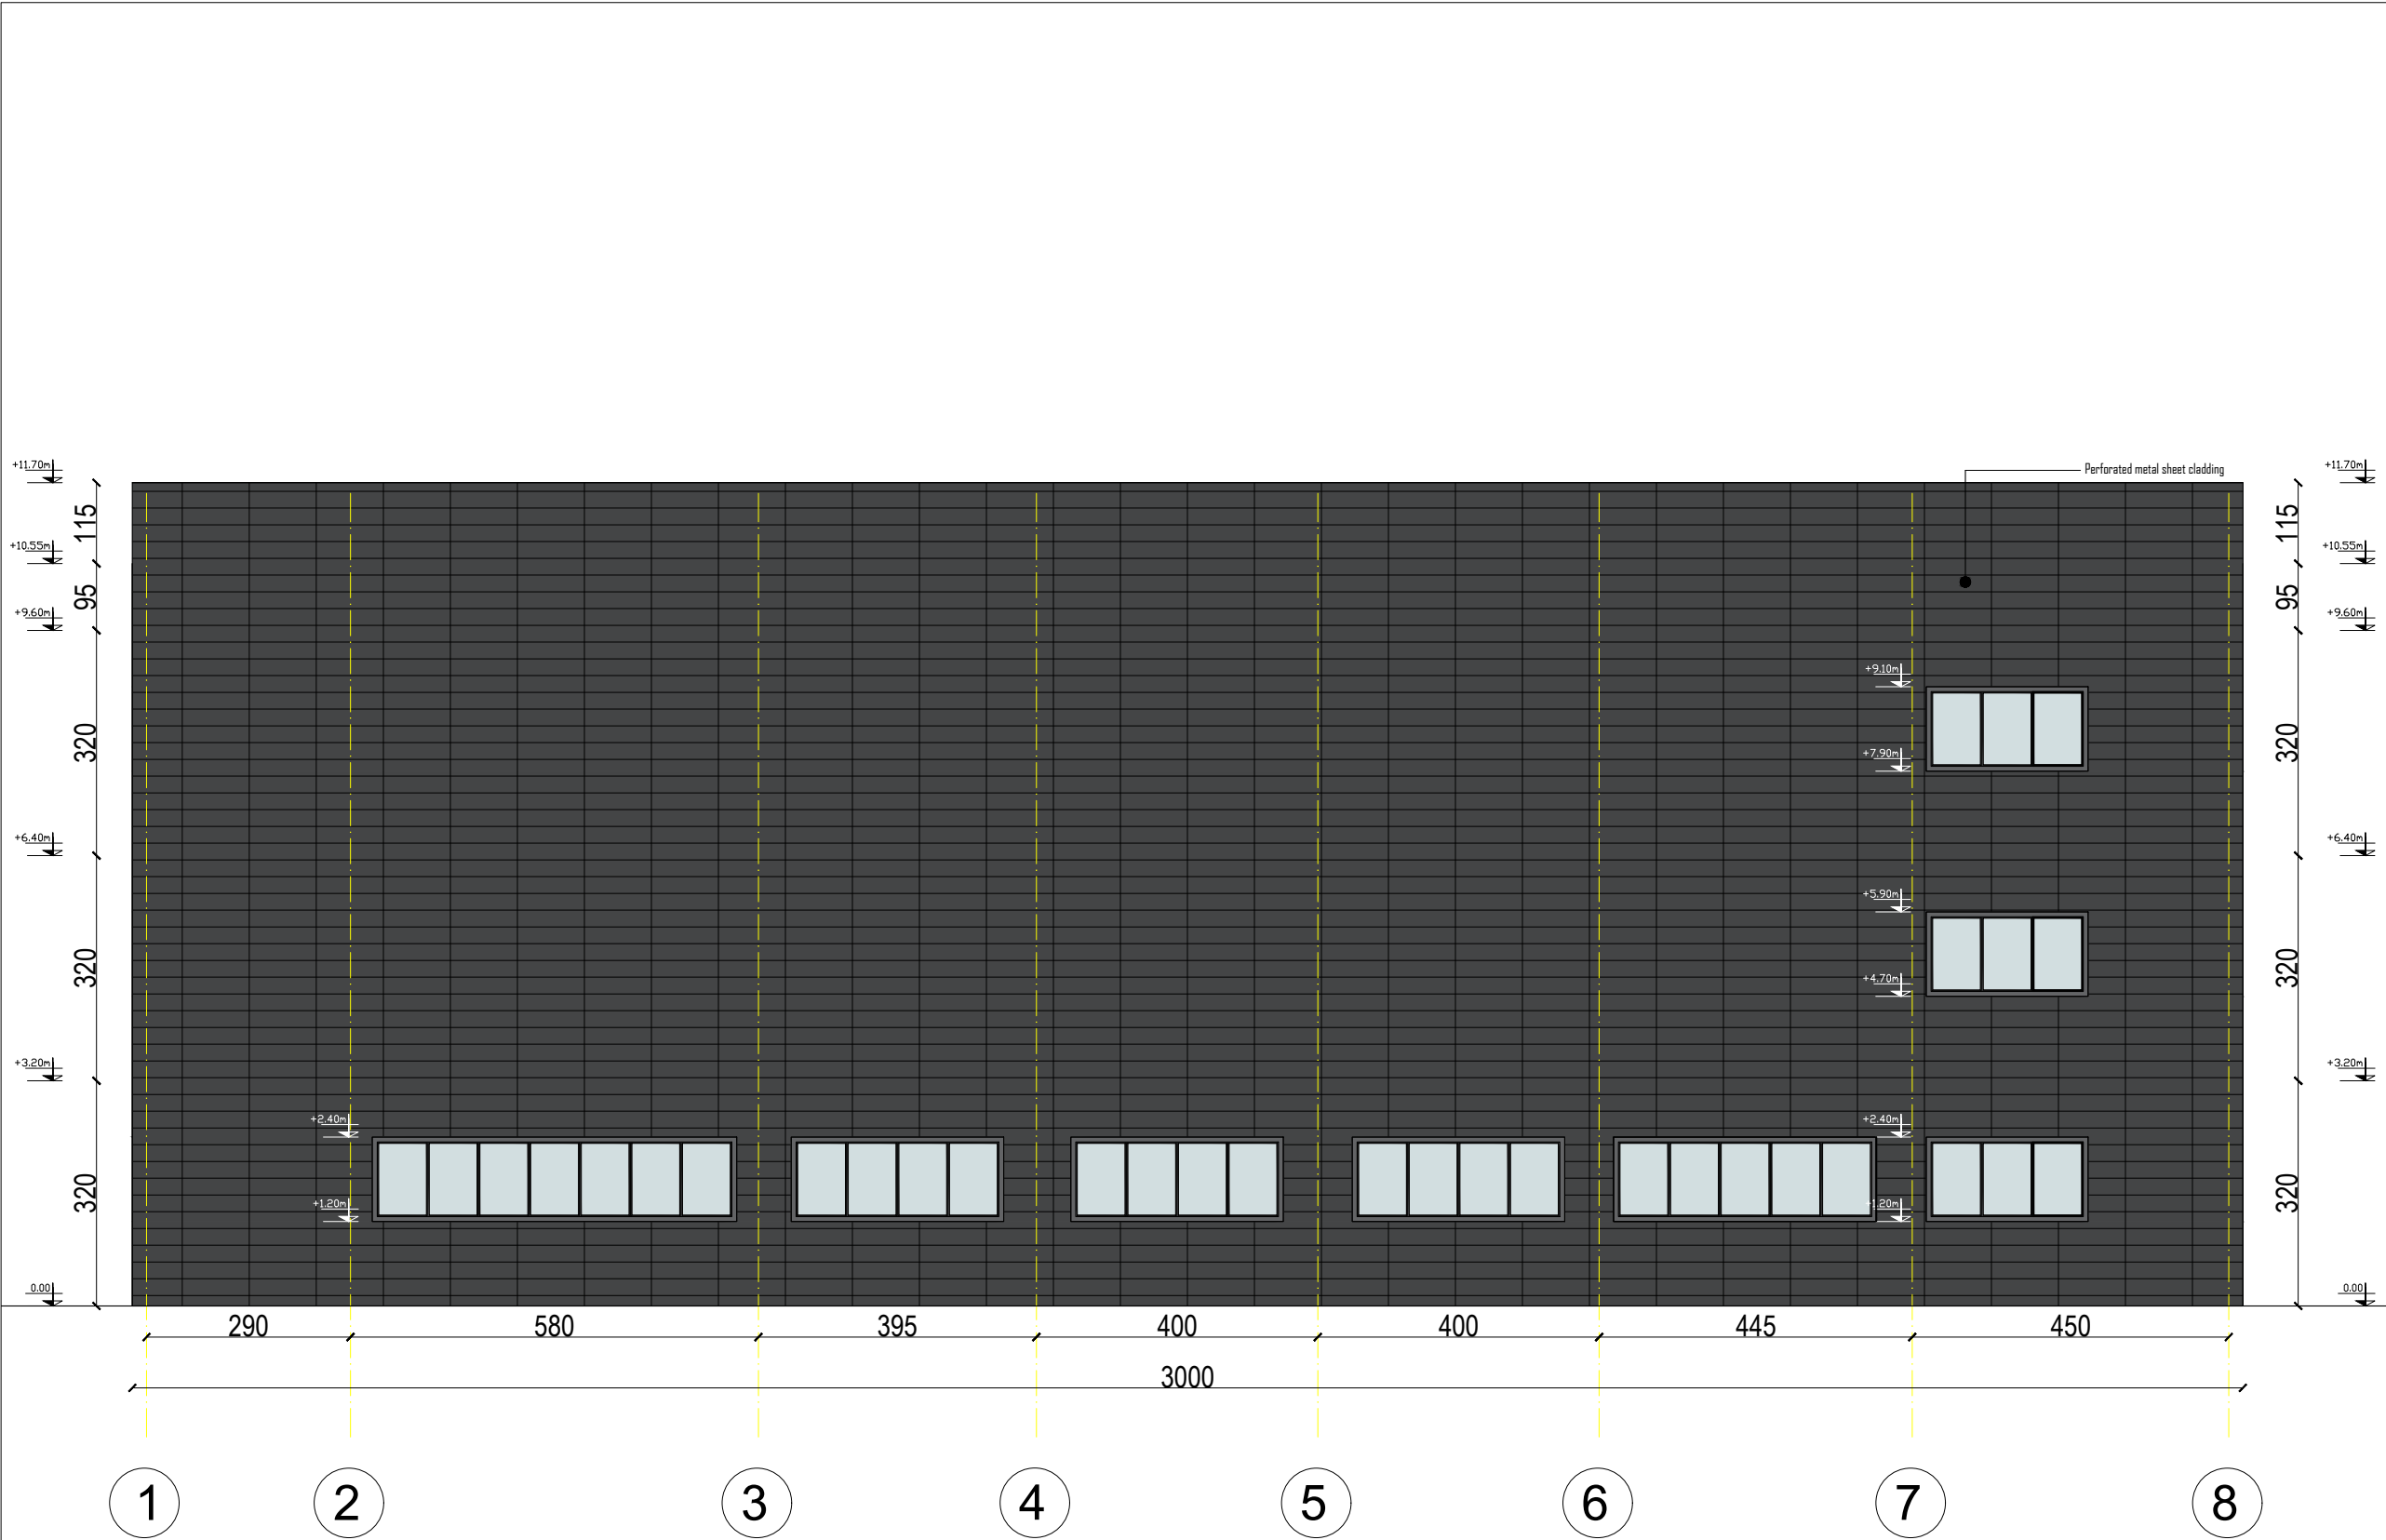




GRUPI I PROJEKTIMIT / DESIGN TEAM		JV "TECHNIC - TML - INFRAPLAN SH.P.K."	
TECNIC Engineering		TRANSPORT & INFRASTRUCTURE INFRAPLAN	
Rruga "Bregu i Viti", Nr. 22, H. 16, Ap. 49, Njësia Administrative Nr. 5, 1019, Tiranë, Shqipëri		Rruga "Bregu i Viti", Nr. 22, H. 16, Ap. 49, Njësia Administrative Nr. 5, 1019, Tiranë, Shqipëri	
+35 068224017		+35 068224017	
email: info@tecnica.al		email: info@tecnica.al	
web: www.infraplan.al		web: www.infraplan.al	
Topografia	Ing. Adrian Bulku	Licenca:	TZ.0479/1
Infrastruktura Struktura	Ing. Arian Lako	Licenca:	K.2068/1
Infrastruktura	Ing. Sokol Kikino	Licenca:	K.2012/1
Arkitektura	Ark. Jona Osmenaj	Licenca:	A.2067
Arkitektura	Ark. Nerta Konomi	Licenca:	A.1437/1
Elektrike	Ing. Selajdin Ago	Licenca:	E.0176/5
Mekanike	Ing. Dorian Koço	Licenca:	M.1006/2
MKZ	Ing. Dorian Koço	Licenca:	4292
TITULLI I PROJEKTIT / PROJECT TITLE			
"Qendra Kombetare e Monitorimit të Trafikut / Albanian National Traffic Operational Control Center - QKMT/ANTOCC"			
KLIENTI / CLIENT			
MIE & ARRSH			
PËRSHKRIMI I FAZËS / PHASE DESCRIPTION			
Projekt Zbatimi / Implementation Project			
EMËRTIMI I VIZATIMIT / DRAWING TITLE			
Fasada (Lindje) / East view			
SHKALLA / SCALE	1:100	DATA / DATE	2022
KODI I VIZATIMIT / DRAWING CODE		NR. I VIZATIMIT / DRAWING NO.	
KODI	FAZA	DISIPLINA	Page
M&A	P. Z	A	A - 017

MUR I JASHEM:

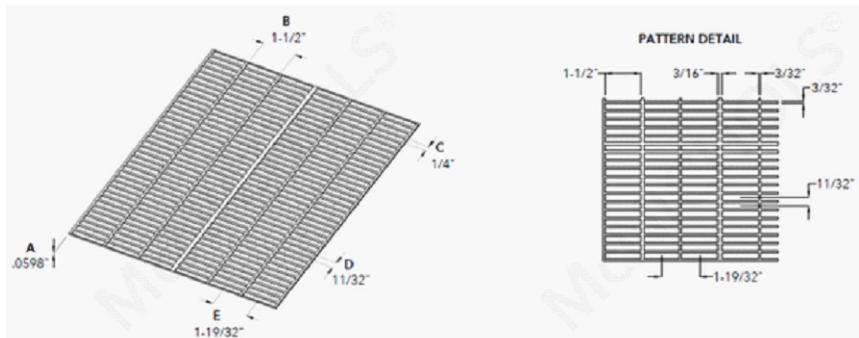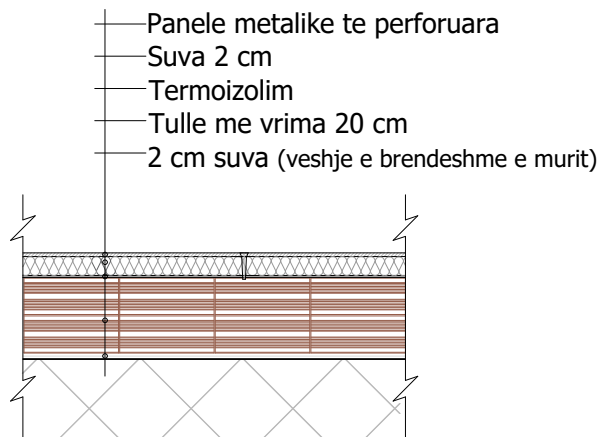

SHKALLE TE BRENDESHME

3 cm pllaka e shkeljes (mermer, travertine,.
llac / Kolle 0.8≈1.2 cm
shkalle B/A
suva 1.5 cm

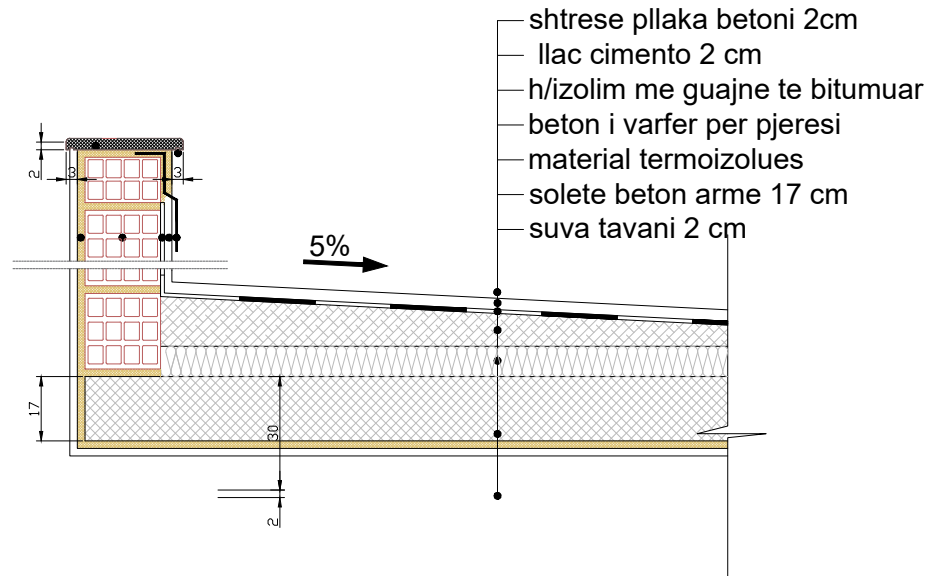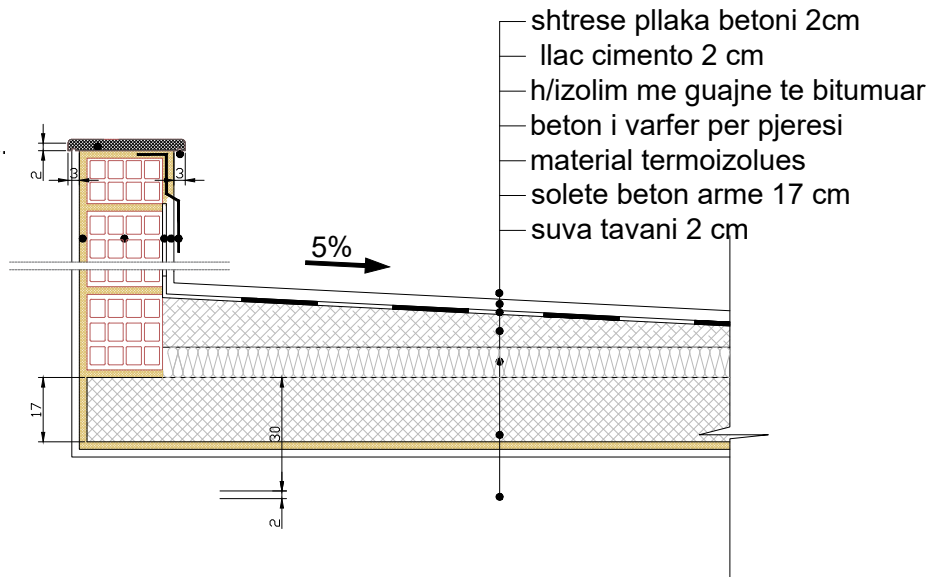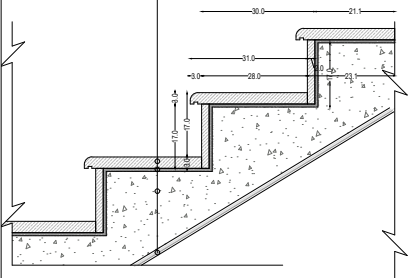

GRUPI I PROJEKTIMIT / DESIGN TEAM		JV "TECHNIC - TML - INFRAPLAN SH.P.K."
TECHNIC Consulting		Rruga "Bregu i Viti", Nr.23, H.16, Ap.49, Njësia Administrative Nr.5, 1019, Tirana, Shqipëri mobile: +355 686220417 e-mail: info@technic.al web: www.infraplan.al
INFRAPLAN		

Topografia	Ing. Adrian Bulku	Licenca: TZ.0479/1
Infrastruktura Struktura	Ing. Arian Lako	Licenca: K.2068/1
Infrastruktura	Ing. Sokol Kikino	Licenca: K.2012/1
Arkitektura	Ark. Jona Osmanaj	Licenca: A.2067
Arkitektura	Ark. Nerta Konomi	Licenca: A.1437/1
Elektrike	Ing. Selajdin Ago	Licenca: E.0176/5
Mekanike	Ing. Dorian Koço	Licenca: M.1006/2
MKZ	Ing. Dorian Koço	Licenca: 4292

TITULLI I PROJEKTIT / PROJECT TITLE			
"Qendra Kombetare e Monitorimit te Trafikut / Albanian National Traffic Operational Control Center - QKMT/ANTOCC"			
KLIENI / CLIENT			
MIE & ARRSH			
PËRSHKRIMI I FAZËS / PHASE DESCRIPTION			
Projekt Zbatimi / Implementation Project			
EMËRTIMI I VIZATIMIT / DRAWING TITLE			
Detaje / Details			
SHKALLA / SCALE	1:120	DATA / DATE	2022
KODI I VIZATIMIT / DRAWING CODE		NR. I VIZATIMIT / DRAWING NO.	
KODI	FAZA	DISIPLINA	Page
M&A	P. Z	A	A - 018



GRUPI I PROJEKTIMIT / DESIGN TEAM

JV "TECHNIC - TML - INFRAPLAN SH.P.K."

TECHNIC
Consulting

TRANSPORT & INFRASTRUCTURE
CONSULTING

INFRAPLAN

Rruga "Brigada Viti", Nr.23, H.16, Ap.49, Njësia Administrative Nr.5, 1019, Tiranë, Shqipëri
Mobile: +355 682224917
e-mail: info@infoplan.al
web: www.infoplan.al

Topografia	Ing. Adrian Bulku	Licenca: TZ.0479/1	
Infrastruktura Struktura	Ing. Arian Lako	Licenca: K.2068/1	
Infrastruktura	Ing. Sokol Kikino	Licenca: K.2012/1	
Arkitektura	Ark. Jona Osmenaj	Licenca: A.2067	
Arkitektura	Ark. Nerta Konomi	Licenca: A.1437/1	
Elektrike	Ing. Selajdin Ago	Licenca: E.0176/5	
Mekanike	Ing. Dorian Koço	Licenca: M.1006/2	
MKZ	Ing. Dorian Koço	Licenca: 4292	

TITULLI I PROJEKTIT / PROJECT TITLE

"Qendra Kombetare e Monitorimit të Trafikut / Albanian National Traffic Operational Control Center - QKMT/ANTOCC"

KLIENTI / CLIENT

MIE & ARRSH

PËRSHKRIMI I FAZËS / PHASE DESCRIPTION
Projekt Zbatimi / Implementation Project

EMËRTIMI I VIZATIMIT / DRAWING TITLE
Rendera / Renders

SHKALLA / SCALE

DATA / DATE 2022

KODI I VIZATIMIT / DRAWING CODE

NR. I VIZATIMIT / DRAWING NO.

KODI	FAZA	DISIPLINA	Page
M&A	P. Z	A	A - 019



GRUPI I PROJEKTIMIT / DESIGN TEAM		JV "TECHNIC - TML - INFRAPLAN SH.P.K."
TECHNIC Consulting TRANSPORT & INFRASTRUCTURE INFRAPLAN		Rruga "Bregu i Viti", Nr.23, H.16, Ap.49, Njësia Administrative Nr.5, 1019, Tirana, Shqipëri Mobile: +355 686220417 e-mail: info@infoplan.al web: www.infoplan.al

Topografia	Ing. Adrian Bulku	Licenca: TZ.0479/1	
Infrastruktura Struktura	Ing. Arian Lako	Licenca: K.2068/1	
Infrastruktura	Ing. Sokol Kikino	Licenca: K.2012/1	
Arkitektura	Ark. Jona Osmenaj	Licenca: A.2067	
Arkitektura	Ark. Nerta Konomi	Licenca: A.1437/1	
Elektrike	Ing. Selajdin Ago	Licenca: E.0176/5	
Mekanike	Ing. Dorian Koço	Licenca: M.1006/2	
MKZ	Ing. Dorian Koço	Licenca: 4292	

TITULLI I PROJEKTIT / PROJECT TITLE			
"Qendra Kombetare e Monitorimit të Trafikut / Albanian National Traffic Operational Control Center - QKMT/ANTOCC"			
KLIENTI / CLIENT			
MIE & ARRSH			
PËRSHKRIMI I FAZËS / PHASE DESCRIPTION			
Projekt Zbatimi / Implementation Project			
EMËRTIMI I VIZATIMIT / DRAWING TITLE			
Rendera / Renders			
SHKALLA / SCALE		DATA / DATE	2022
KODI I VIZATIMIT / DRAWING CODE		NR. I VIZATIMIT / DRAWING NO.	
KODI	FAZA	DISIPLINA	Page
M&A	P. Z	A	A - 020