


Titulli i projektit / Project Title:

"PROJEKTIMI I SISTEMIT TE MONITORIMIT DHE KONTROLLIT TE TRAFIKUT RRUGOR"


DESIGN OF ROAD TRAFFIC MONITORING AND CONTROL SYSTEM

Segment Fier - Vlore Higway (Fier - Vlore Highway, 24.0Km)

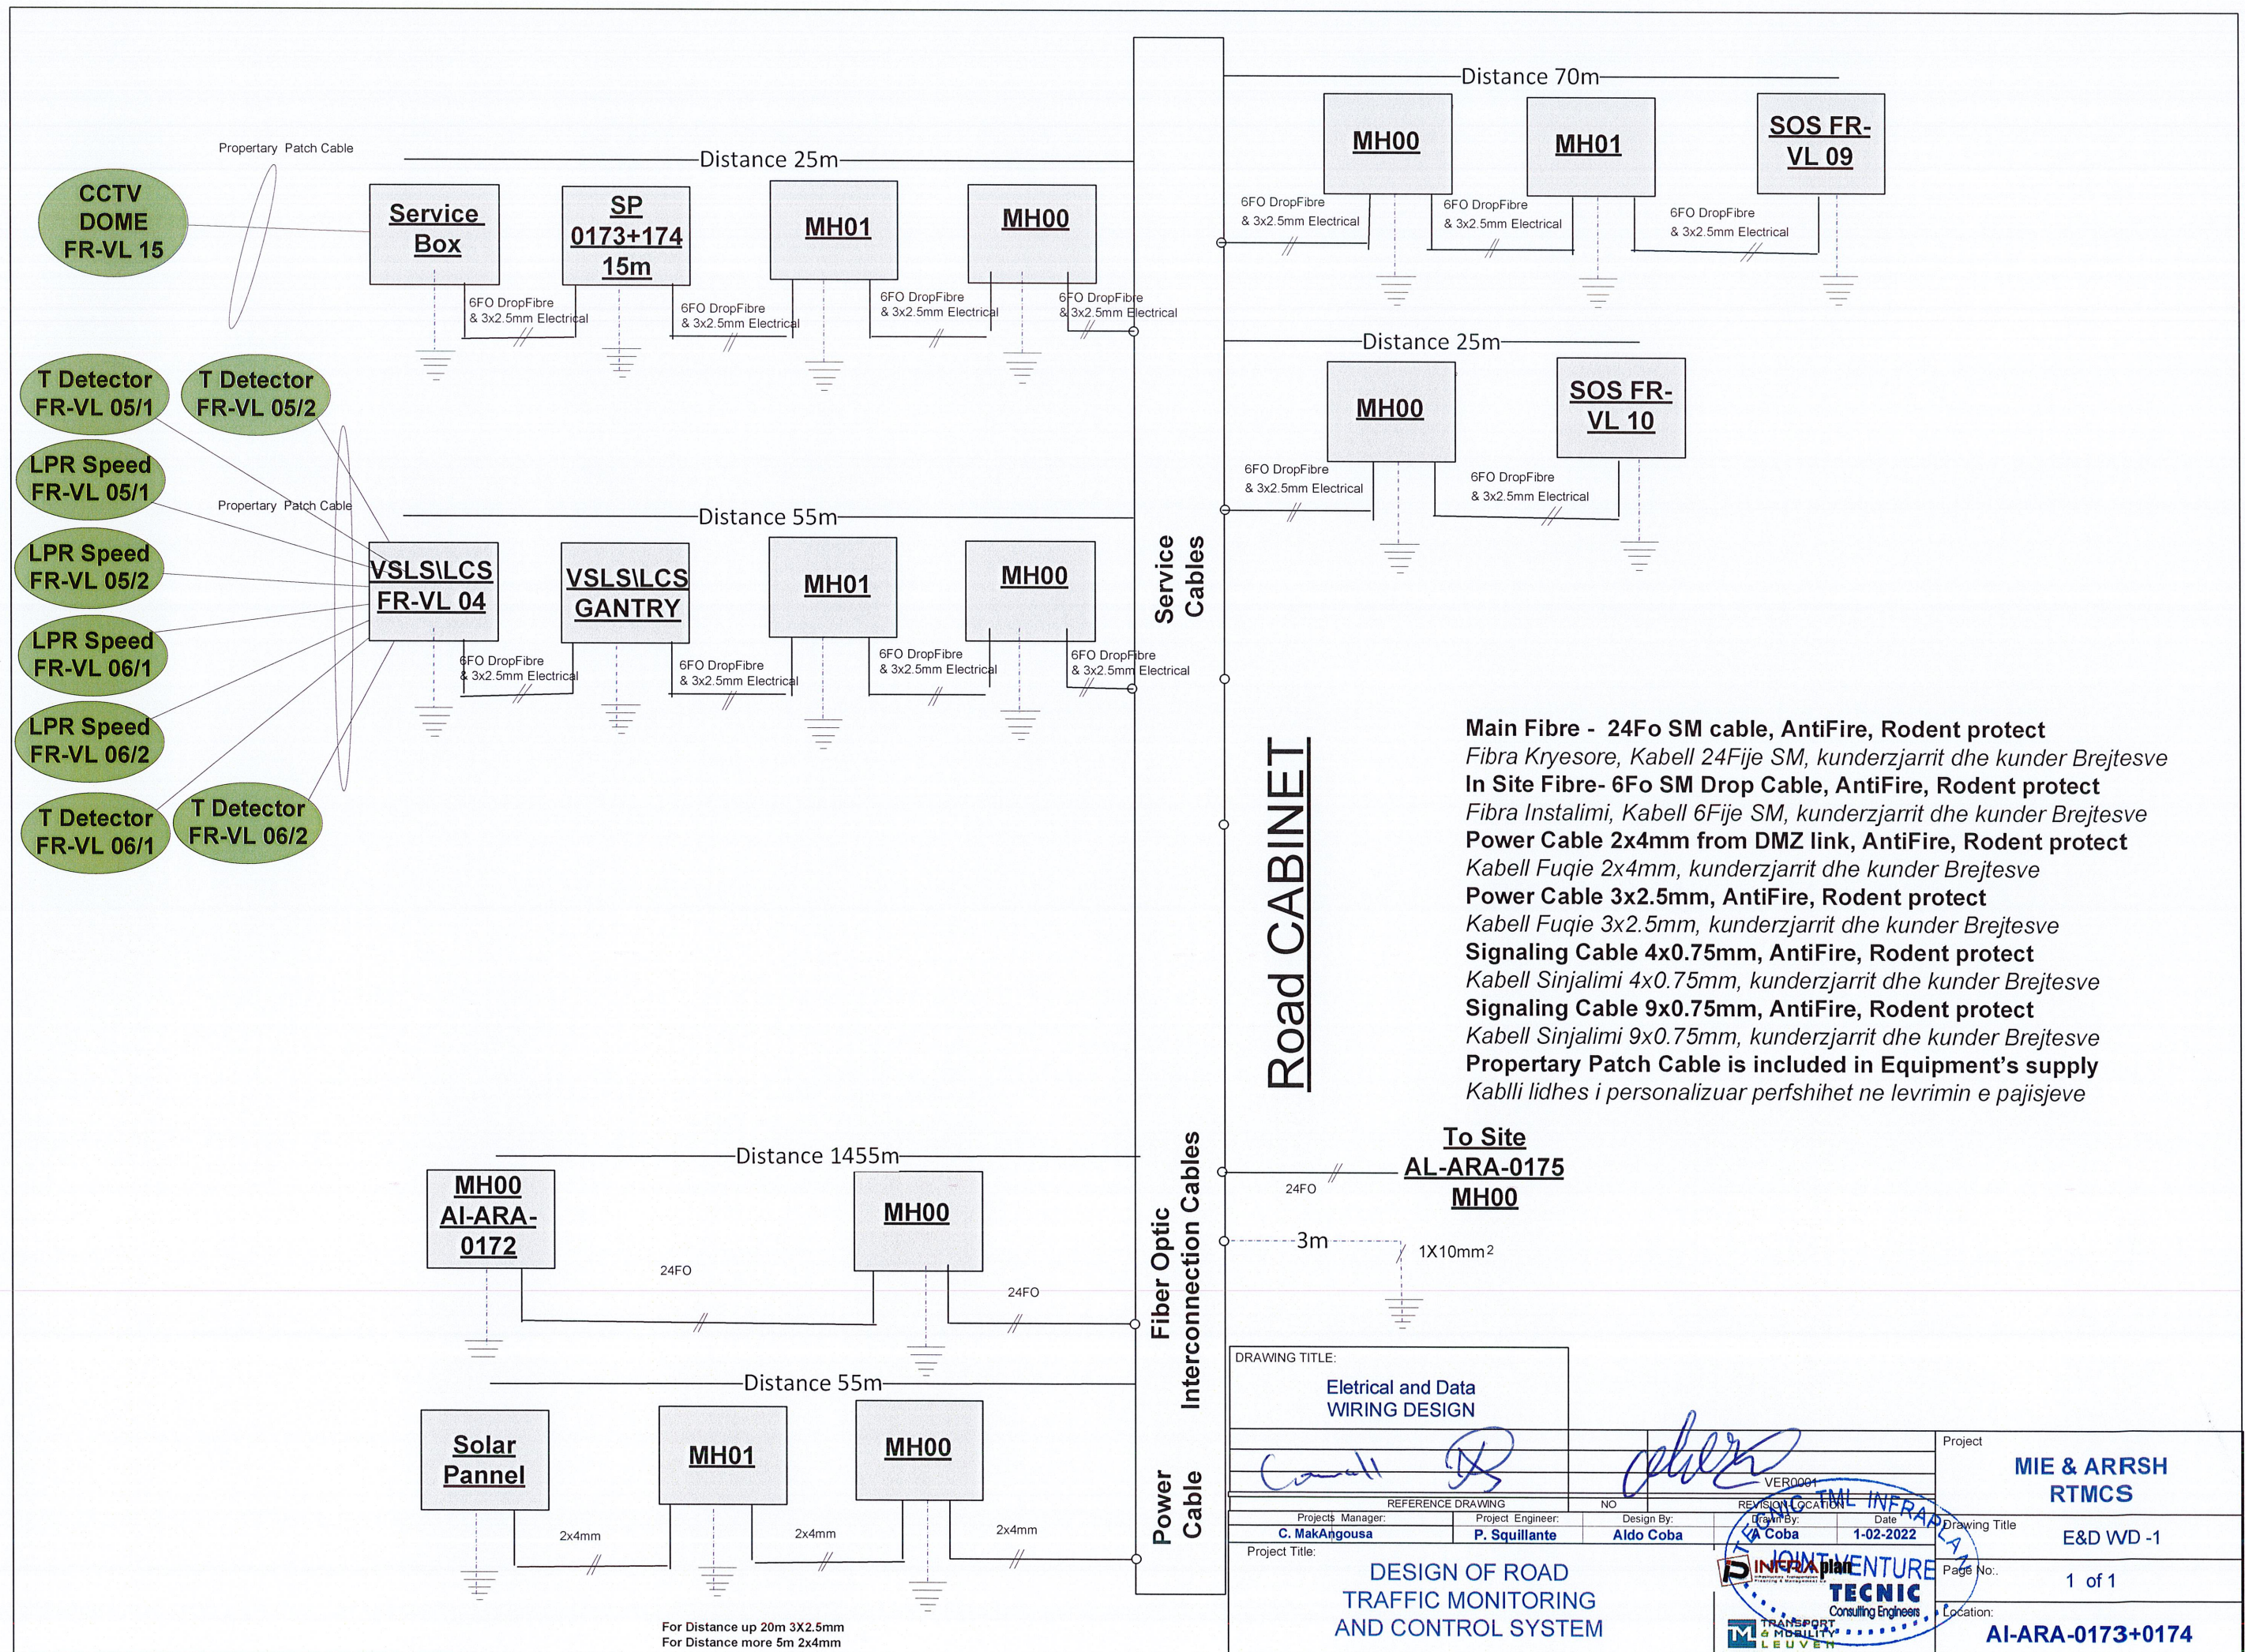

Main Fibre - 24Fo SM cable, AntiFire, Rodent protect
Fibra Kryesore, Kabell 24Fije SM, kunderzjarrit dhe kunder Brejtesve
In Site Fibre- 6Fo SM Drop Cable, AntiFire, Rodent protect
Fibra Instalimi, Kabell 6Fije SM, kunderzjarrit dhe kunder Brejtesve
Power Cable 2x4mm from DMZ link, AntiFire, Rodent protect
Kabell Fuqie 2x4mm, kunderzjarrit dhe kunder Brejtesve
Power Cable 3x2.5mm, AntiFire, Rodent protect
Kabell Fuqie 3x2.5mm, kunderzjarrit dhe kunder Brejtesve
Signaling Cable 4x0.75mm, AntiFire, Rodent protect
Kabell Sinjalimi 4x0.75mm, kunderzjarrit dhe kunder Brejtesve
Signaling Cable 9x0.75mm, AntiFire, Rodent protect
Kabell Sinjalimi 9x0.75mm, kunderzjarrit dhe kunder Brejtesve
Propertary Patch Cable is included in Equipment's supply
Kablli lidhes i personalizuar perfshihet ne levrimin e pajisjeve

DRAWING TITLE: Eletrical and Data WIRING DESIGN				Project MIE & ARRSH RTMCS	
REFERENCE DRAWING Project Manager: C. MakAngousa Project Engineer: P. Squillante Design By: Aldo Coba				Drawing Title E&D WD -1	
Project Title: DESIGN OF ROAD TRAFFIC MONITORING AND CONTROL SYSTEM				Page No.: 1 of 1	
NO VER0001				Location: AI-ARA-0173+0174	

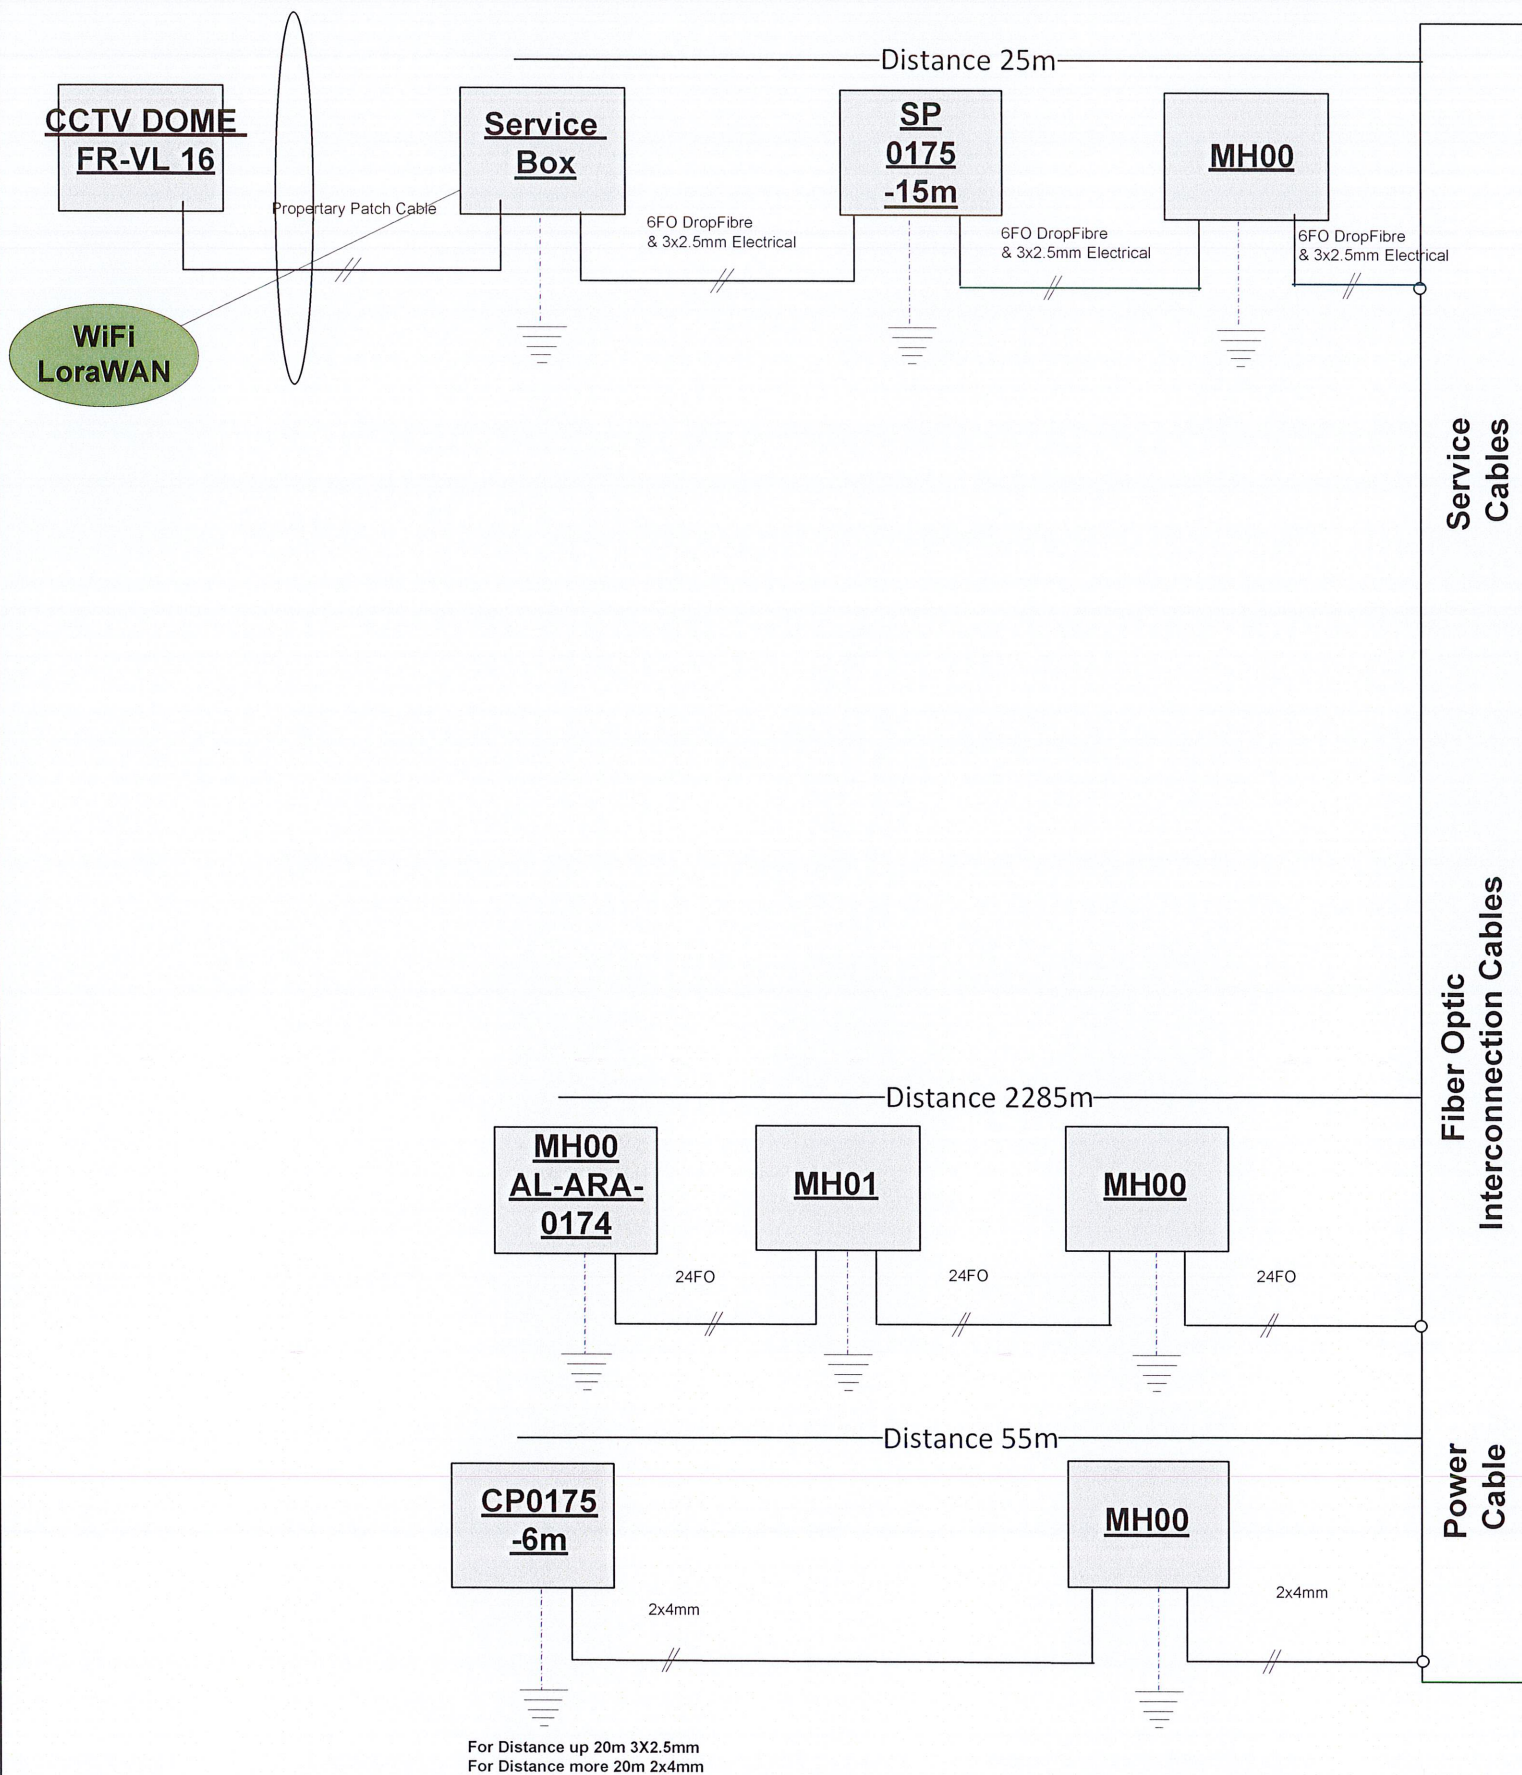

Road CABINET

Main Fibre - 24Fo SM cable, AntiFire, Rodent protect
 Fibra Kryesore, Kabell 24Fije SM, kunderzjarrit dhe kunder Brejtesve
In Site Fibre- 6Fo SM Drop Cable, AntiFire, Rodent protect
 Fibra Instalimi, Kabell 6Fije SM, kunderzjarrit dhe kunder Brejtesve
Power Cable 2x4mm from DMZ link, AntiFire, Rodent protect
 Kabell Fuqie 2x4mm, kunderzjarrit dhe kunder Brejtesve
Power Cable 3x2.5mm, AntiFire, Rodent protect
 Kabell Fuqie 3x2.5mm, kunderzjarrit dhe kunder Brejtesve
Signaling Cable 4x0.75mm, AntiFire, Rodent protect
 Kabell Sinjalimi 4x0.75mm, kunderzjarrit dhe kunder Brejtesve
Signaling Cable 9x0.75mm, AntiFire, Rodent protect
 Kabell Sinjalimi 9x0.75mm, kunderzjarrit dhe kunder Brejtesve
Property Patch Cable is included in Equipment's supply
 Kablli lidhes i personalizuar perfshihet ne levrimin e pajisjeve

To Site
AL-ARA-0176
MH00


DRAWING TITLE:

Eletrical and Data
 WIRING DESIGN

Project Manager:	Project Engineer:	Design By:	Drawn By:	Date
C. MakAngousa	P. Squillante	Aldo Coba	A Coba	1-02-2022
Project Title:				
DESIGN OF ROAD TRAFFIC MONITORING AND CONTROL SYSTEM				




Project	MIE & ARRS RTMCS
Drawing Title	E&D WD -1
Page No.	1 of 1
Location	AI-ARA-0175

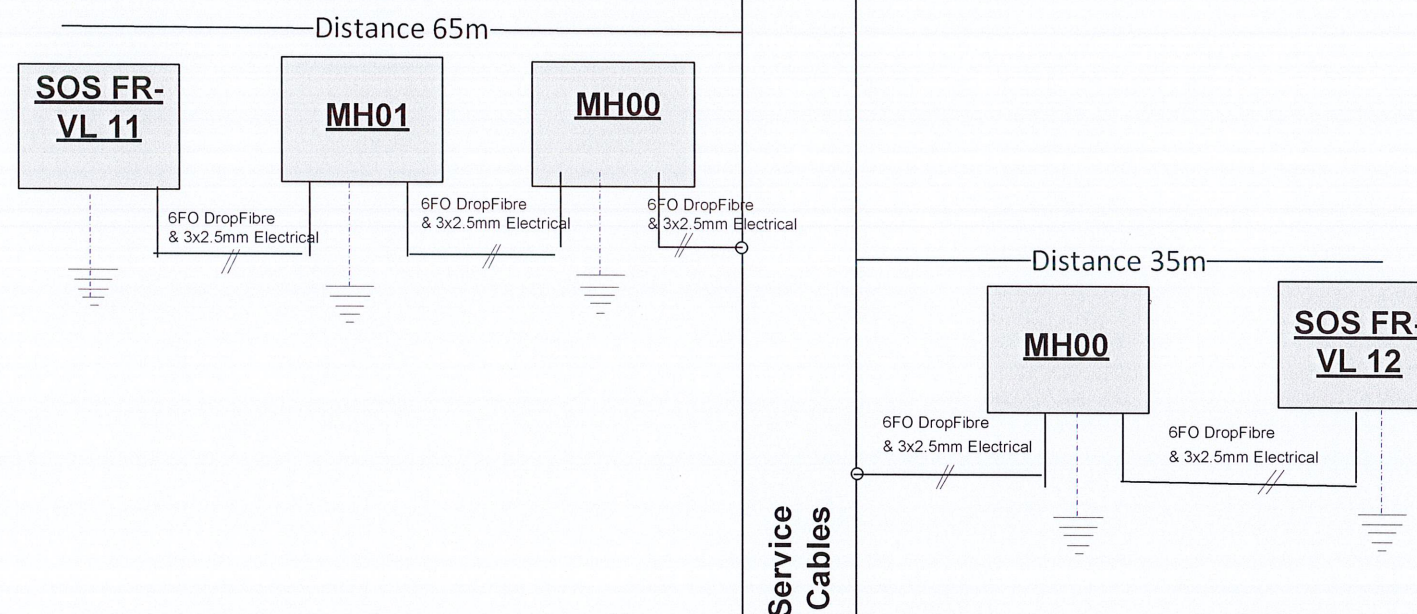

Service
Cables

Road CABINET


Main Fibre - 24Fo SM cable, AntiFire, Rodent protect
Fibra Kryesore, Kabell 24Fije SM, kunderzjarrit dhe kunder Brejtesve
In Site Fibre- 6Fo SM Drop Cable, AntiFire, Rodent protect
Fibra Instalimi, Kabell 6Fije SM, kunderzjarrit dhe kunder Brejtesve
Power Cable 2x4mm from DMZ link, AntiFire, Rodent protect
Kabell Fuqie 2x4mm, kunderzjarrit dhe kunder Brejtesve
Power Cable 3x2.5mm, AntiFire, Rodent protect
Kabell Fuqie 3x2.5mm, kunderzjarrit dhe kunder Brejtesve
Signaling Cable 4x0.75mm, AntiFire, Rodent protect
Kabell Sinjalimi 4x0.75mm, kunderzjarrit dhe kunder Brejtesve
Signaling Cable 9x0.75mm, AntiFire, Rodent protect
Kabell Sinjalimi 9x0.75mm, kunderzjarrit dhe kunder Brejtesve
Propertary Patch Cable is included in Equipment's supply
Kablli lidhes i personalizuar perfshihet ne levrimin e pajisjeve

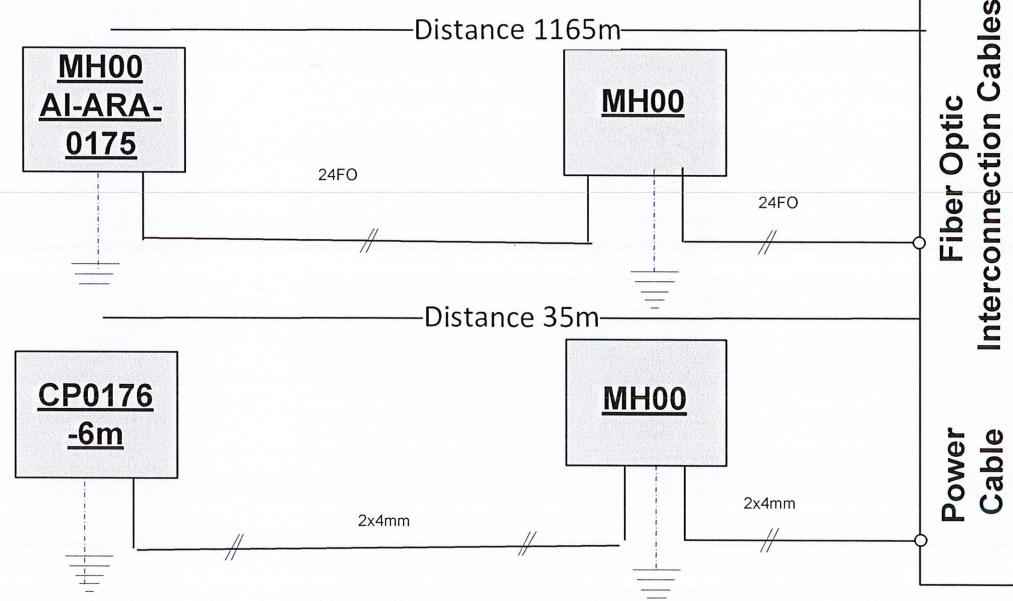

Fiber Optic
Interconnection Cables


Power
Cable

To Site
AL-ARA-0177
MH00

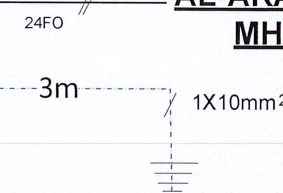

DRAWING TITLE:
**Eletrical and Data
 WIRING DESIGN**

Project Manager:	Project Engineer:	Design By:	Drawn By:	Date
C. MakAngousa	P. Squillante	Aldo Coba	A Coba	1-02-2022
Project Title:	REFERENCE DRAWING	NO	VERIFICATION	REVISION-LOCATION
DESIGN OF ROAD TRAFFIC MONITORING AND CONTROL SYSTEM				

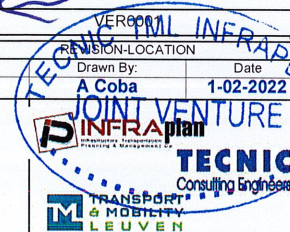

Project	MIE & ARRSH RTMCS
Drawing Title	E&D WD -1
Page No.	1 of 1
Location:	AI-ARA-0176

For Distance up 20m 3X2.5mm
 For Distance more 5m 2x4mm