

Titulli i projektit / Project Title:

"PROJEKTIMI I SISTEMIT TE MONITORIMIT DHE KONTROLLIT TE
TRAFIKUT RRUGOR"

DESIGN OF ROAD TRAFFIC MONITORING AND CONTROL SYSTEM



Vore-Ahmetaq

QafKashar-Rinas-Ahmetaq (*Overpass-Rinas-Ahmetaq, SH60*)

GENERAL

These drawings represent all the civil works that will be carried out on the Sites where the monitoring and control systems will be placed. These works include:

- 1- Preparation works (sites cleaning).
- 2- Channels excavation for placement/installation of optical fiber, main lines (from one Site to another) and secondary lines, for the installation of all elements of the "Site". This also includes excavation works for the foundations of metal structures (CCTV mounting Pole, camera structures (VSLS, LCS, LPR) etc.
- 3- Fiber channels are foreseen to be placed on the roadside, paved or unpaved, depending on the specific situation.
- 4- Typical detail for the placement of the main and secondary fiber line, obtained from the Albanian Road Authority (ARA), "Technical Rule for Laying the Underground Cable Network on Road Axes".

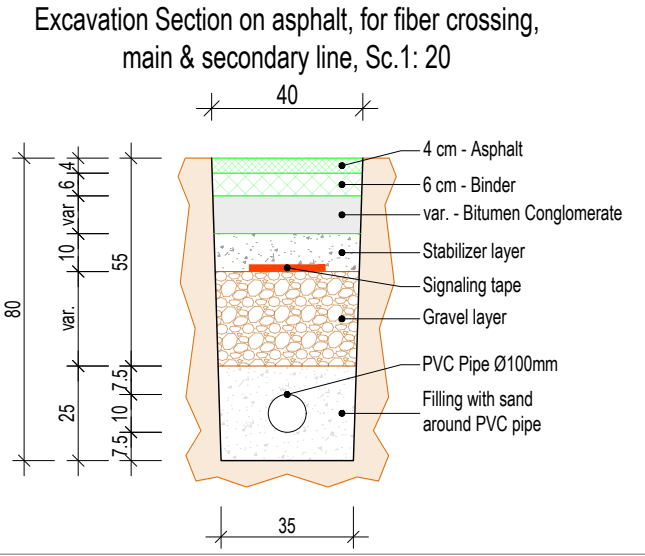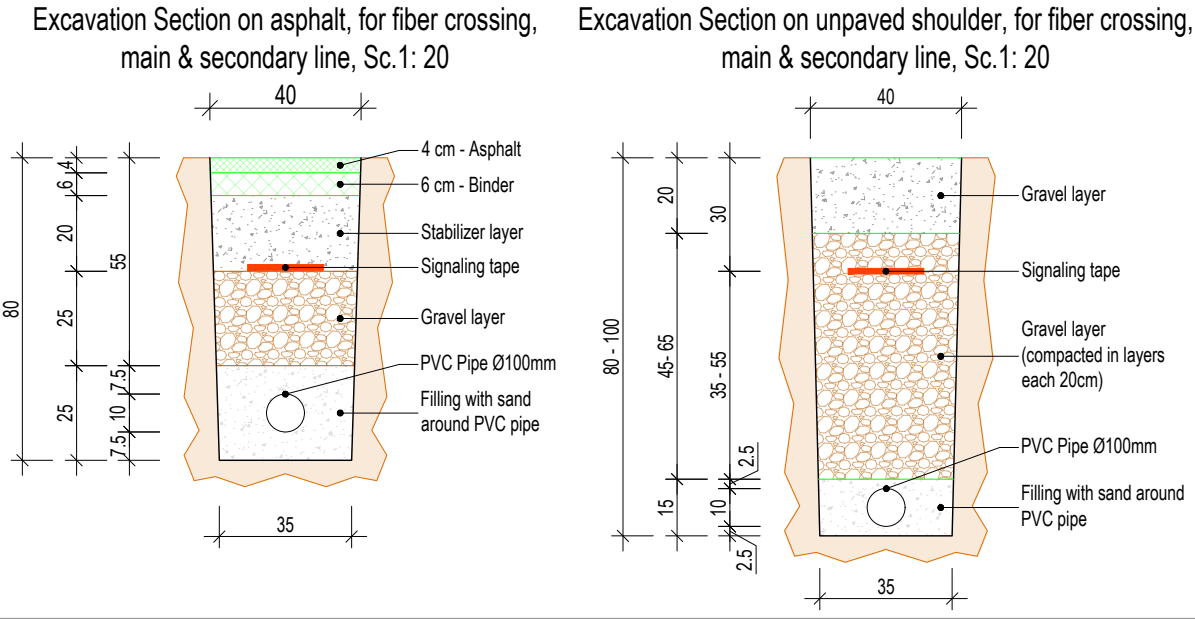


6- Layer works. After channel's opening and installing the PVC Ø100mm pipe for laying cables / fiber, layers will be built to return the site to the existing / previous condition.

7- Concrete works. Construction of reinforced concrete foundations of metallic structures. Dimensions and reinforcement of foundations are given in the drawings: "Metallic Structures - Details". Supply and placement (assembly and installation) of metallic structures of various systems, such as LPR Gantry, VSLS - LCS Gantry, CCTV Steel Pole, etc., the drawings of which are presented in "Metallic Structures - Details".


NOTE:

At all road cabinet & power box will be placed a guard-rail (at least L=2m) with 2 ends. For more details on the guardrails, see the relevant drawings

5- At intersections, it is envisaged that the fiber optic line will be crossed (protected) inside a steel pipe, Ø140mm. Steel pipe will also be used in cases of transitions to structures.

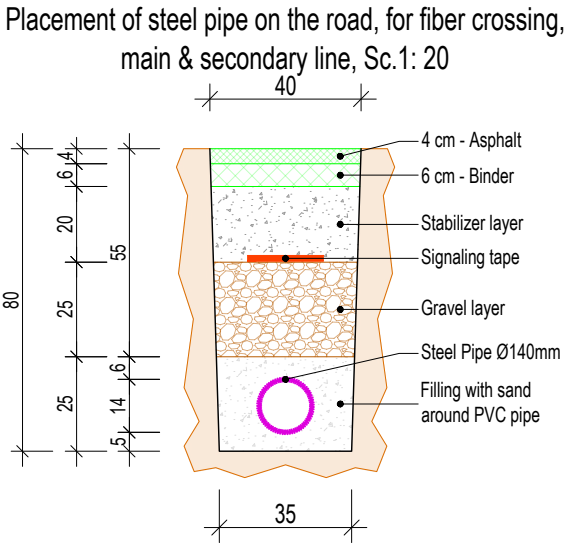

Placement of steel pipe on existing structures, for fiber crossing, main & secondary line, Sc.1: 20

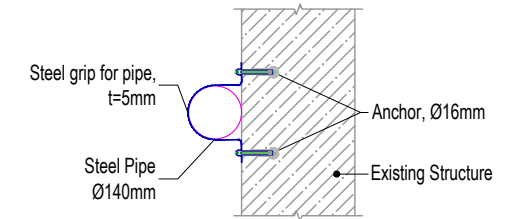

NOTE:

The road layers for the excavation sections will be verified on site by the contractor and supervisor, and in any case, the existing layer package will be applied after placement of pipes for laying cables.

● CCTV DOME Seg.No	CCTV Camera	
◀ LPR Ramp Seg.No	LPR RAMP	
■ TSNs-No	TRAFFIC SIGNAL RAMP	
◀ LPR Speed Seg.-No	LPR SPEED CAMERA	
WS No	METEO WS	
■ SOS Seg.No	SOS EPS	
VMS	VMS Electronic Table	
VSLS/LCS Seg.-No	VSLS / LCS	
iWIM	iWIM	
RC Ns	Road Cabinet	
PB Ns	Power Box	
CPNs-6m / DMZ	Concrete Pole, Height 6m Demarcation Point	
MH No	Manhole	
	Gantry VSLS / LCS	Metallic structure for installation of VSLS / LCS systems. Dimensions and details are given in the document "Metallic Structures - Details", sheets K-001 to K-004
	LPR Gantry	Metallic structure for installation of LPR systems. Dimensions and details are given in the document "Metallic Structures - Details", sheets K-005 to K-011
SPNs-15m	CCTV Steel Pole, Height 15m	Metallic structure for installation of CCTV systems. Dimensions and details are given in the document "Metallic Structures - Details", sheets K-012 to K-013
SPNs-4m	Steel Pole, Height 4m	Metallic structure for installation of LPR Speed, LPR Ramp, Traffic Signal Ramp systems etc. Dimensions and details are given in the document "Metallic Structures - Details", sheet K-014
CPNs-6m-SA4m	Steel Cantilever Pole, Height 6m, Single Arm, Length 4m	Metallic structure for installation of LPR Speed, LPR Ramp etc. Dimensions and details are given in the document "Metallic Structures - Details", sheets K-015 to K-017
CPNs-6m-SA6m	Steel Cantilever Pole, Height 6m, Single Arm, Length 6m	Metallic structure for installation of LPR Speed, LPR Ramp etc. Dimensions and details are given in the document "Metallic Structures - Details", sheets K-018 to K-020
CPNs-6m-DA6m	Steel Cantilever Pole, Height 6m, Double Arm, Length 6m	Metallic structure for installation of LPR Speed, LPR Ramp etc. Dimensions and details are given in the document "Metallic Structures - Details", sheets K-021 to K-023
	Metallic Structure - VMS	
CPFlag	Flag Cantilever	Metallic structure for installation of LPR Speed, LPR Ramp etc. Dimensions and details are given in the document "Metallic Structures - Details", sheets K-024 to K-025
	Support for VMS / VSLS / LPR	
TO No SITE	To Site (No of Site)	Direction symbol, from one Site to another Site
	Optic Fibre (Main Line)	Main optic fiber line from Site "i" to Site "i+1". Fiber channels are foreseen to be placed on the roadside, paved or unpaved. Furthermore, see "Typical detail for the placement of the main and secondary fiber line"
	Optic Fibre (Secondary Line)	Secondary optic fiber line. Fiber channels are foreseen to be placed on the roadside, paved or unpaved. Furthermore, see "Typical detail for the placement of the main and secondary fiber line"
	Steel Pipe Ø140mm	Steel Pipe Ø140mm to protect main and secondary fiber line at intersections or crossing existing structures. Furthermore, see details for placing steel pipe on road or in existing structures


GRUPI I PROJEKTIMIT / DESIGN TEAM



JV "TECHNIC - TML - INFRAPLAN SH.P.K."

Rruga "Brigada VIII" , Nd.23, H.16, Ap.49,
Njësia Administrative Nr.5, 1019, Tiranë, Shqipëri

mobile: +355 0682034917
e-mail: info@infraplan.al
web: www.infraplan.al

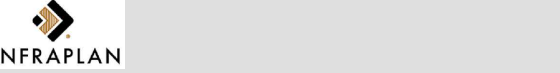

Topografia	Ing. Adrian Bulku	Licenca: TZ.0479/1	
Struktura	Ing. Besjan Mulkurti	Licenca: K.1552/2	
Infrastruktura	Ing. Sokol Kikino	Licenca: K.2012/1	
Arkitektura	Ark. Jona Osmenaj	Licenca: A.2067	
Arkitektura	Ark. Nerta Konomi	Licenca: A.1437/1	
Elektrike	Ing. Hasan Bekteshi	Licenca: E.0188/3	
Ekspert i Komunikacionit	Ing. Aldo Çoba		

TITULLI I PROJEKTIT / PROJECT TITLE

"PROJEKTIMI I SISTEMIT TE MONITORIMIT DHE KONTROLLIT TE TRAFIKUT RRUGOR"

KLIENTI / CLIENT MIE & ARRSH

PËRSHKRIMI I FAZËS / PHASE DESCRIPTION

Projekt Zbatim


ENËRTIMI I VIZATIMIT / DRAWING TITLE

General

SHKALLA / SCALE 1:20 DATA/DATE February 2022

KODI I VIZATIMIT / DRAWING CODE Nr. I VIZATIMIT / DRAWING NO.

KODI	FAZA/PHASE	DISIPLINA	
B.T	P.Z	I	I-047

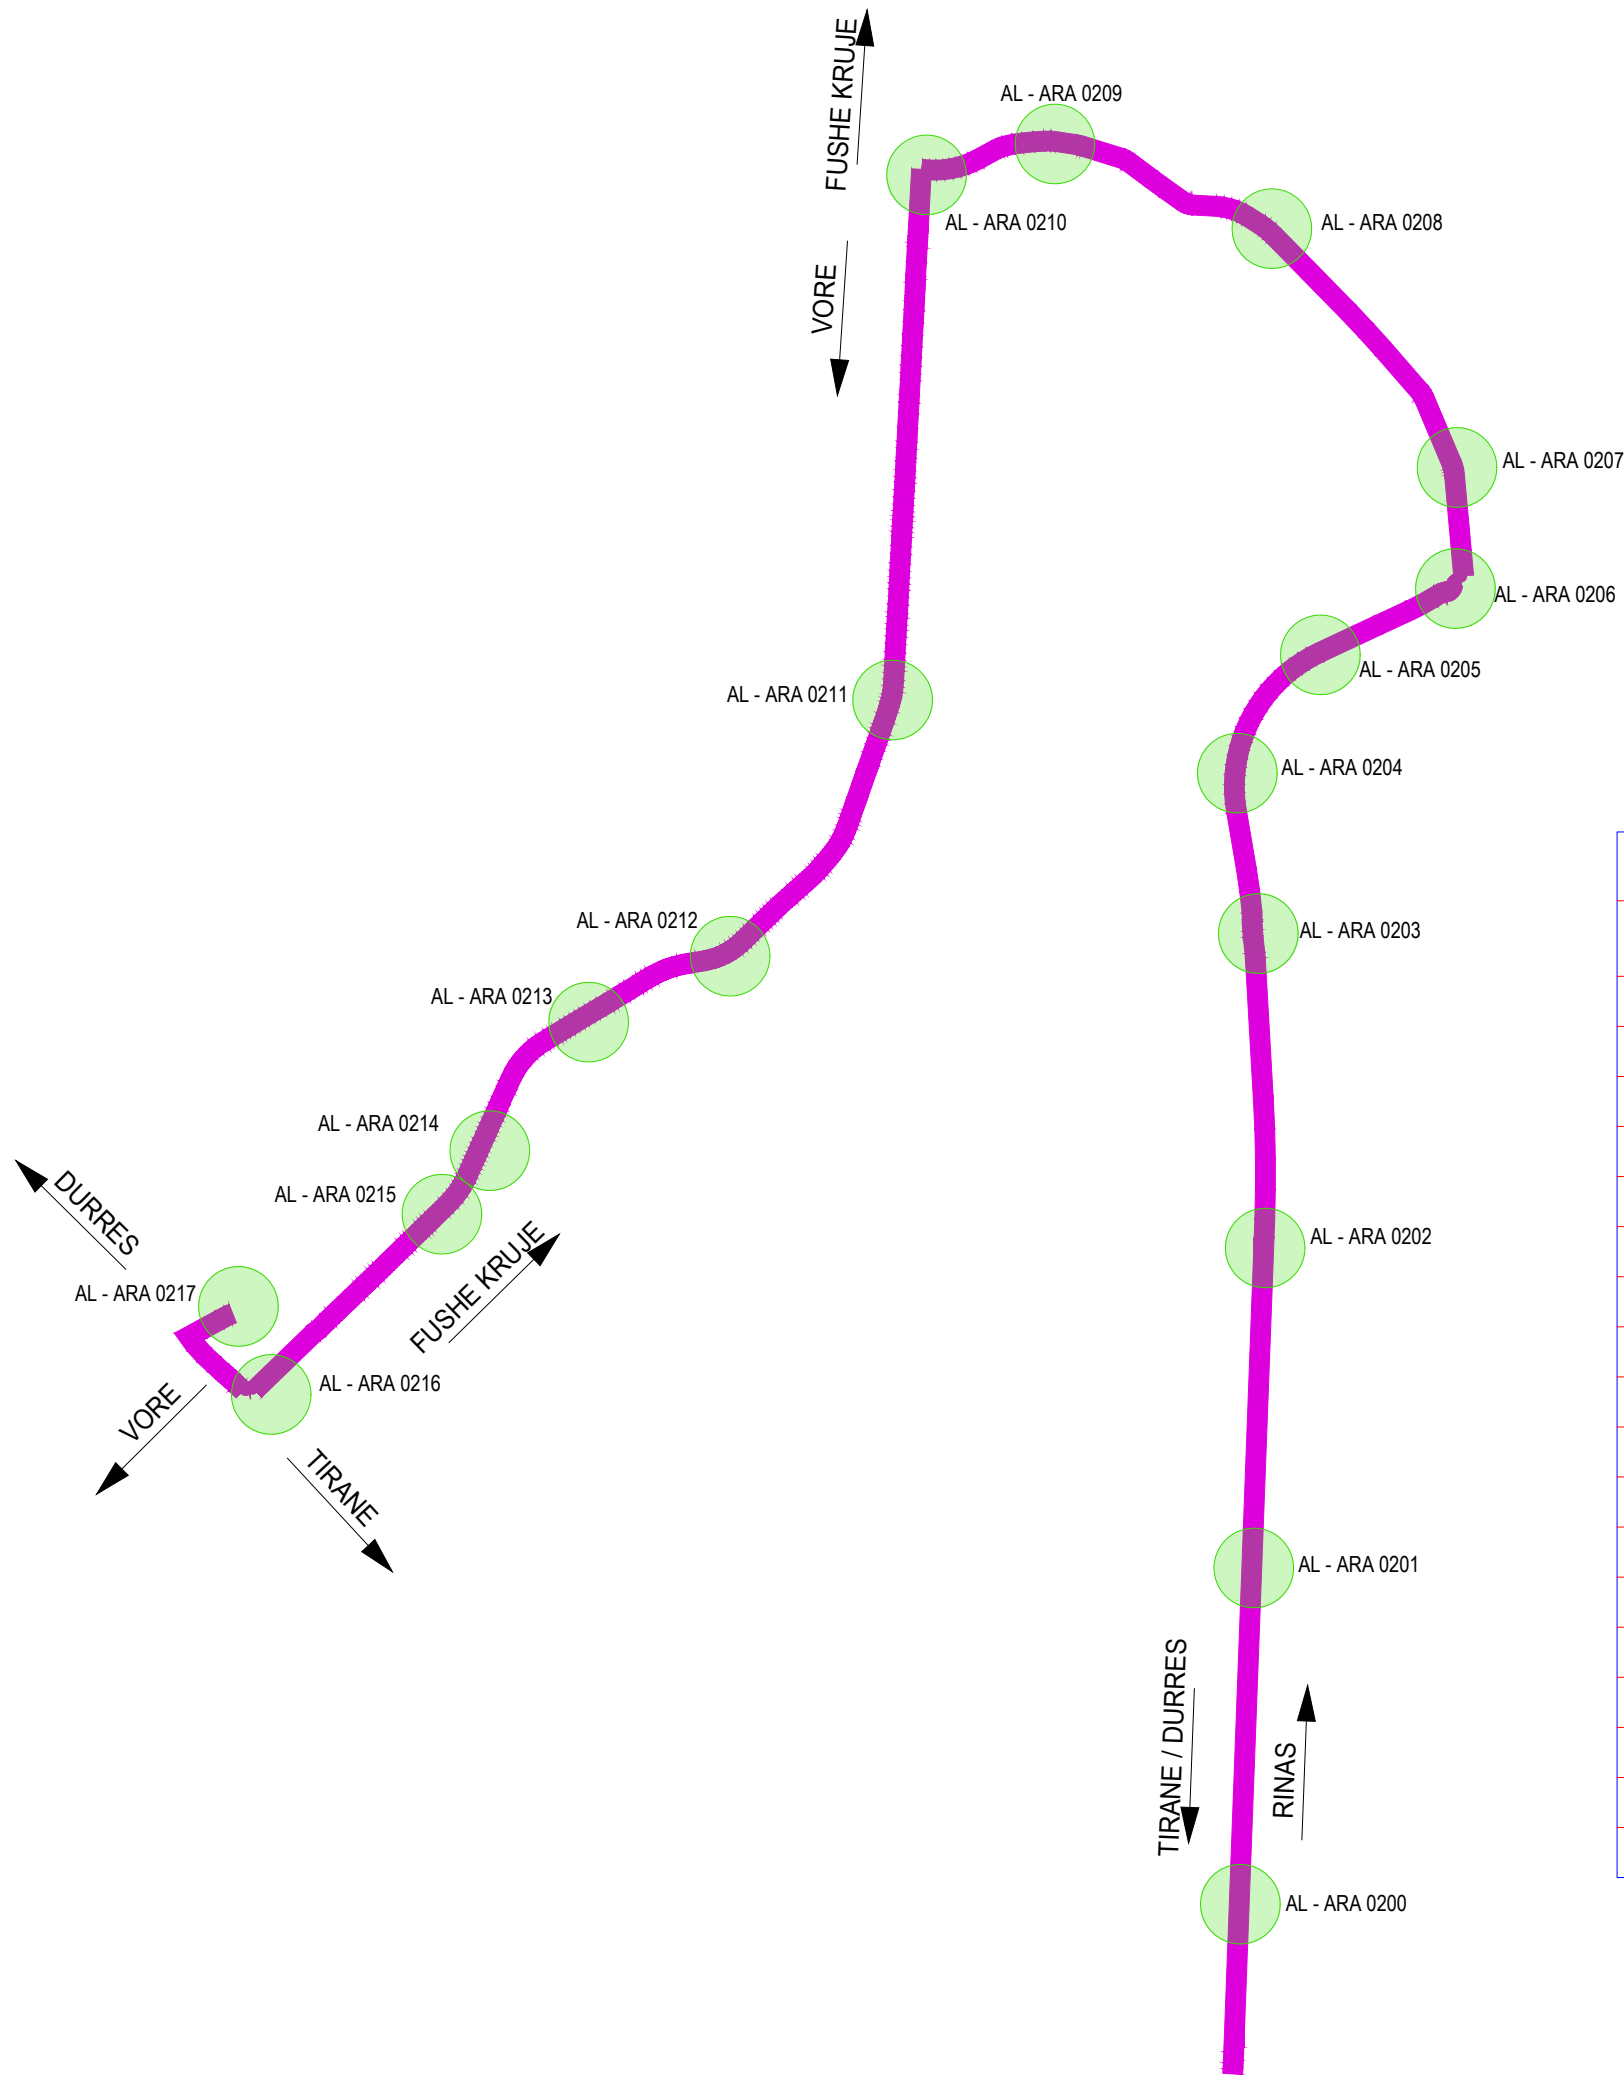

SCHEDULE LIST OF SITES		
NAME OF SITE	CO-ORDINATES X(m)	CO-ORDINATES Y(m)
AL - ARA 0200	391587.882	4581323.328
AL - ARA 0201	391635.772	4582604.058
AL - ARA 0202	391681.960	4583841.837
AL - ARA 0203	391641.192	4584999.761
AL - ARA 0204	391572.199	4585612.681
AL - ARA 0205	391881.064	4586089.498
AL - ARA 0206	392374.366	4586327.039
AL - ARA 0207	392408.390	4586774.570
AL - ARA 0208	391673.975	4587671.859
AL - ARA 0209	390879.509	4587995.033
AL - ARA 0210	390438.775	4587875.185
AL - ARA 0211	390276.054	4585909.525
AL - ARA 0212	389699.752	4584974.419
AL - ARA 0213	389126.289	4584706.219
AL - ARA 0214	388708.248	4584181.522
AL - ARA 0215	388581.594	4583976.343
AL - ARA 0216	387849.022	4583285.681
AL - ARA 0217	387797.595	4583572.765

GRUPI I PROJEKTIMIT / DESIGN TEAM



JV "TECHNIC - TML - INFRAPLAN SH.P.K."

Rruga "Brigada VIII", Nd.23, H.16, Ap.49, Njësia Administrative Nr.5, 1019, Tiranë, Shqipëri





mobile: +355 0682034917
e-mail: info@infraplan.al
web: www.infraplan.al



Topografia	Ing. Adrian Bulku	Licenca: TZ.0479/1	
Struktura	Ing. Besjan Mulkurti	Licenca: K.1552/2	
Infrastruktura	Ing. Sokol Kikino	Licenca: K.2012/1	
Arkitektura	Ark. Jona Osmenaj	Licenca: A.2067	
Arkitektura	Ark. Nerta Konomi	Licenca: A.1437/1	
Elektrike	Ing. Hasan Bekteshi	Licenca: E.0188/3	
Ekspert i Komunikacionit	Ing. Aldo Çoba		

TITULLI I PROJEKTIT / PROJECT TITLE			
"PROJEKTIMI I SISTEMIT TE MONITORIMIT DHE KONTROLLIT TE TRAFIKUT RRUGOR"			
KLIENTI / CLIENT		MIE & ARRSH	
PËRSHKRIMI I FAZËS / PHASE DESCRIPTION			
Projekt Zbatim			
EMËRTIMI I VIZATIMIT / DRAWING TITLE			
Reference Plans and Coordinates of Sites			
SHKALLA / SCALE	1:500	DATA/DATE	February 2022
KODI I VIZATIMIT / DRAWING CODE		Nr. I VIZATIMIT / DRAWING NO.	
KODI	FAZA/PHASE	DISIPLINA	I-048
B.T	P.Z	I	

FORMAT: A3 (420mmx297mm)

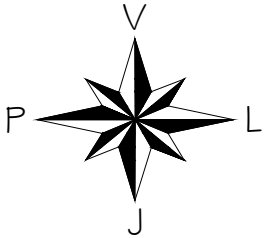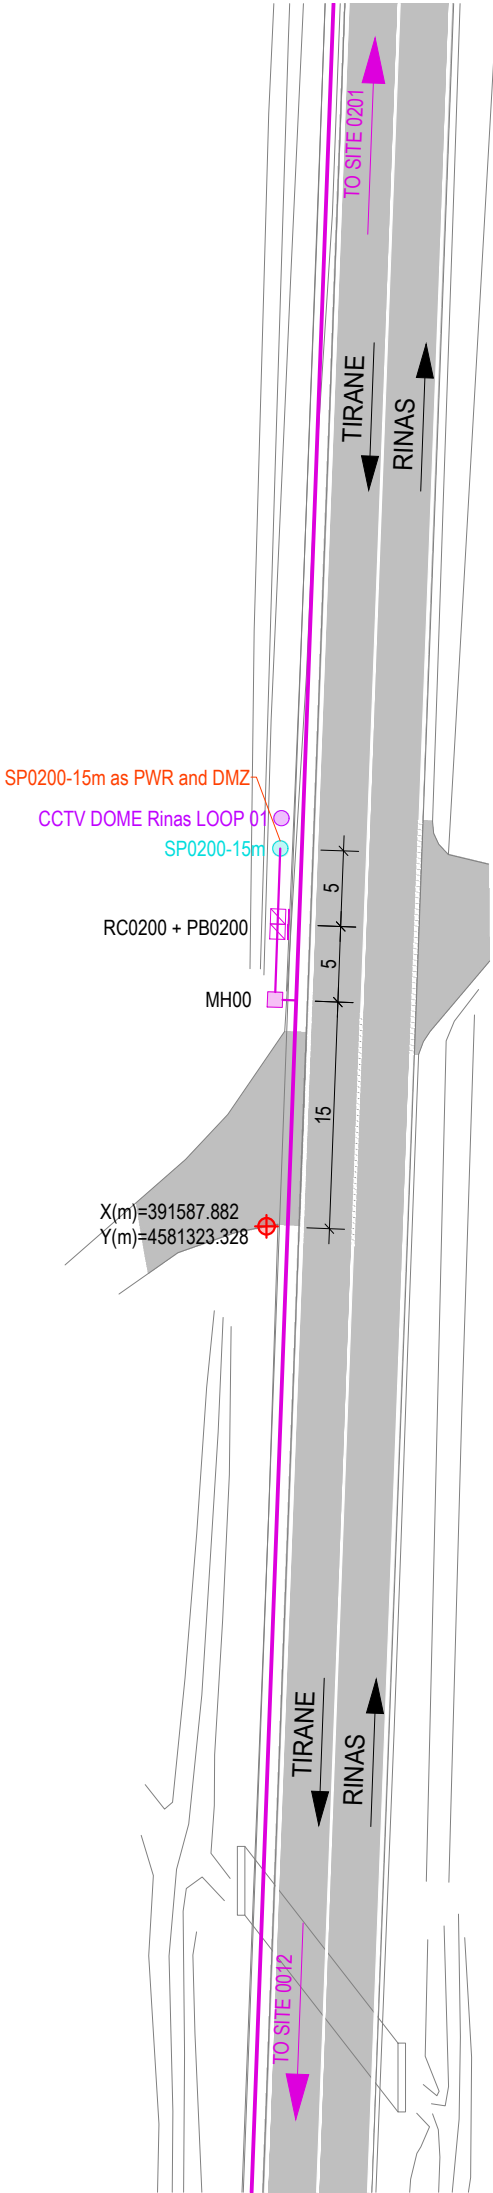

AL - ARA 0200		
SYMBOL	DESCRIPTIONS	Pc
CCTV DOME Seg.No	CCTV Camera	1
LPR Ramp Seg.No	LPR RAMP	0
TSNs-No	TRAFFIC SIGNAL RAMP	0
LPR Speed Seg.-No	LPR SPEED CAMERA	0
WS No	METEO WS	0
SOS Seg.No	SOS EPS	0
VMS	VMS Electronic Table	0
VSLs/LCS Seg.-No	VSLs / LCS	0
iWIM	iWIM	0
RC Ns	Road Cabinet	1
PB Ns	Power Box	1
CPNs-6m / DMZ	Concrete Pole, Height 6m Demarkation Point	0
MH No	Manhole	1
Gantry VSLs / LCS / VMS	Gantry VSLs / LCS / VMS	0
LPR Gantry	LPR Gantry	0
SPNs-15m	CCTV Steel Pole, Height 15m	1
SPNs-4m	Steel Pole, Height 4m	0
CPNs-6m-SA4m	Steel Cantilever Pole, Height 6m, Single Arm, Length 4m	0
CPNs-6m-SA6m	Steel Cantilever Pole, Height 6m, Single Arm, Length 6m	0
CPNs-6m-DA6m	Steel Cantilever Pole, Height 6m, Double Arm, Length 6m	0
Metallic Structure - VMS	Metallic Structure - VMS	0
CPFlag	Flag Cantilever	0
Support for VMS / VSLs / LPR	Support for VMS / VSLs / LPR	0
TO No SITE	To Site (No of Site)	-
	Optic Fibre (Main Line)	0
	Optic Fibre (Secondary Line)	11
	Steel Pipe Ø140mm	0

No - Number
Ns - Number of Site

GRUPI I PROJEKTIMIT / DESIGN TEAM



JV "TECHNIC - TML - INFRAPLAN
SH.P.K."

Rruga "Brigada VIII", Nd.23, H.16, Ap.49,
Njësia Administrative Nr.5, 1019, Tiranë, Shqipëri



mobile: +355 0682034917
e-mail: info@infraplan.al
web: www.infraplan.al



Topografia	Ing. Adrian Bulku	Licenca: TZ.0479/1	
Struktura	Ing. Besjan Mulkurti	Licenca: K.1552/2	
Infrastruktura	Ing. Sokol Kikino	Licenca: K.2012/1	
Arkitektura	Ark. Jona Osmenaj	Licenca: A.2067	
Arkitektura	Ark. Nerta Konomi	Licenca: A.1437/1	
Elektrike	Ing. Hasan Bekteshi	Licenca: E.0188/3	
Ekspert i Komunikacionit	Ing. Aldo Çoba		

TITULLI I PROJEKTIT / PROJECT TITLE

"PROJEKTIMI I SISTEMIT TE MONITORIMIT DHE KONTROLLIT TE TRAFIKUT RRUGOR"

KLIENTI / CLIENT **MIE & ARRSH**

PËRSHKRIMI I FAZËS / PHASE DESCRIPTION

Projekt Zbatim



EMËRTIMI I VIZATIMIT / DRAWING TITLE

AL-ARA 0200

SHKALLA / SCALE 1:500 DATA/DATE February 2022

KODI I VIZATIMIT / DRAWING CODE Nr. I VIZATIMIT / DRAWING NO.

KODI B.T	FAZA/PHASE P.Z	DISIPLINA I	I-049
--------------------	--------------------------	-----------------------	--------------

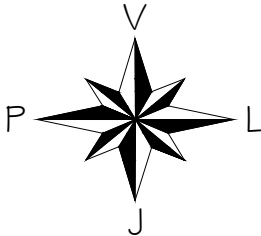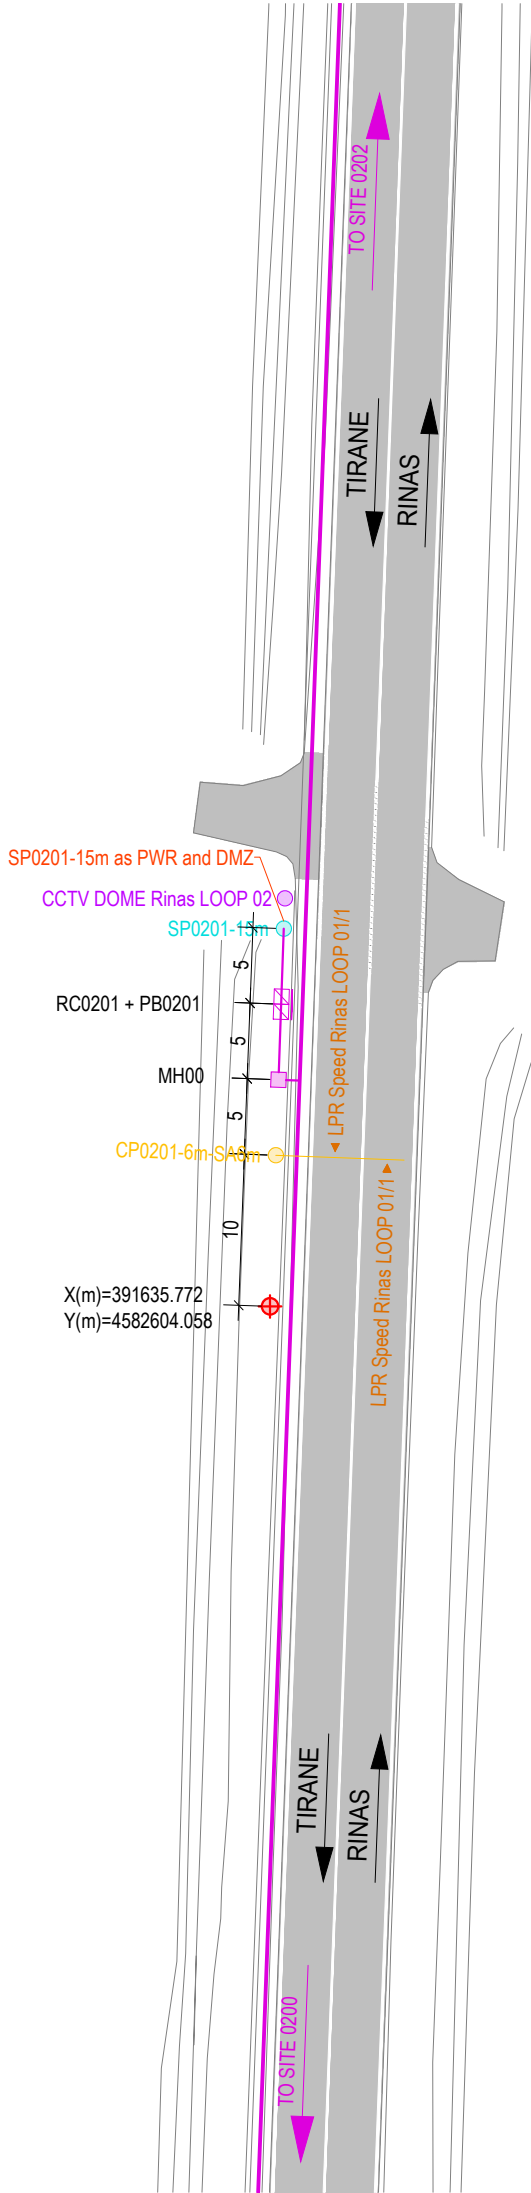

AL - ARA 0201		
SYMBOL	DESCRIPTIONS	Pc
CCTV DOME Seg.No	CCTV Camera	1
LPR Ramp Seg.No	LPR RAMP	0
TSNs-No	TRAFFIC SIGNAL RAMP	0
LPR Speed Seg.-No	LPR SPEED CAMERA	2
WS No	METEO WS	0
SOS Seg.No	SOS EPS	0
VMS	VMS Electronic Table	0
VSLS/LCS Seg.-No	VSLS / LCS	0
iWIM	iWIM	0
RC Ns	Road Cabinet	1
PB Ns	Power Box	1
CPNs-6m / DMZ	Concrete Pole, Height 6m Demarkation Point	0
MH No	Manhole	1
Gantry VSLS / LCS / VMS	Gantry VSLS / LCS / VMS	0
LPR Gantry	LPR Gantry	0
SPNs-15m	CCTV Steel Pole, Height 15m	1
SPNs-4m	Steel Pole, Height 4m	0
CPNs-6m-SA4m	Steel Cantilever Pole, Height 6m, Single Arm, Length 4m	0
CPNs-6m-SA6m	Steel Cantilever Pole, Height 6m, Single Arm, Length 6m	1
CPNs-6m-DA6m	Steel Cantilever Pole, Height 6m, Double Arm, Length 6m	0
Metallic Structure - VMS	Metallic Structure - VMS	0
CPFlag	Flag Cantilever	0
Support for VMS / VSLS / LPR	Support for VMS / VSLS / LPR	0
TO No SITE	To Site (No of Site)	-
Optic Fibre (Main Line)	Optic Fibre (Main Line)	0
Optic Fibre (Secondary Line)	Optic Fibre (Secondary Line)	11
Steel Pipe Ø140mm	Steel Pipe Ø140mm	0

No - Number
Ns - Number of Site

GRUPI I PROJEKTIMIT / DESIGN TEAM



JV "TECHNIC - TML - INFRAPLAN
SH.P.K."

Rruga "Brigada VIII", Nd.23, H.16, Ap.49,
Njësia Administrative Nr.5, 1019, Tiranë, Shqipëri



mobile: +355 0682034917
e-mail: info@infraplan.al
web: www.infraplan.al



Topografia	Ing. Adrian Bulku	Licenca: TZ.0479/1	
Struktura	Ing. Besjan Mulkurti	Licenca: K.1552/2	
Infrastruktura	Ing. Sokol Kikino	Licenca: K.2012/1	
Arkitektura	Ark. Jona Osmenaj	Licenca: A.2067	
Arkitektura	Ark. Nerta Konomi	Licenca: A.1437/1	
Elektrike	Ing. Hasan Bekteshi	Licenca: E.0188/3	
Ekspert i Komunikacionit	Ing. Aldo Çoba		

TITULLI I PROJEKTIT / PROJECT TITLE

"PROJEKTIMI I SISTEMIT TE MONITORIMIT DHE KONTROLLIT TE TRAFIKUT RRUGOR"

KLIENTI / CLIENT **MIE & ARRSH**

PËRSHKRIMI I FAZËS / PHASE DESCRIPTION



Projekt Zbatim

EMËRTIMI I VIZATIMIT / DRAWING TITLE

AL-ARA 0201

SHKALLA / SCALE	1:500	DATA/DATE	February 2022
KODI I VIZATIMIT / DRAWING CODE		Nr. I VIZATIMIT / DRAWING NO.	

KODI	FAZA/PHASE	DISIPLINA	
B.T	P.Z	I	I-050

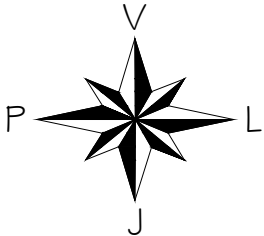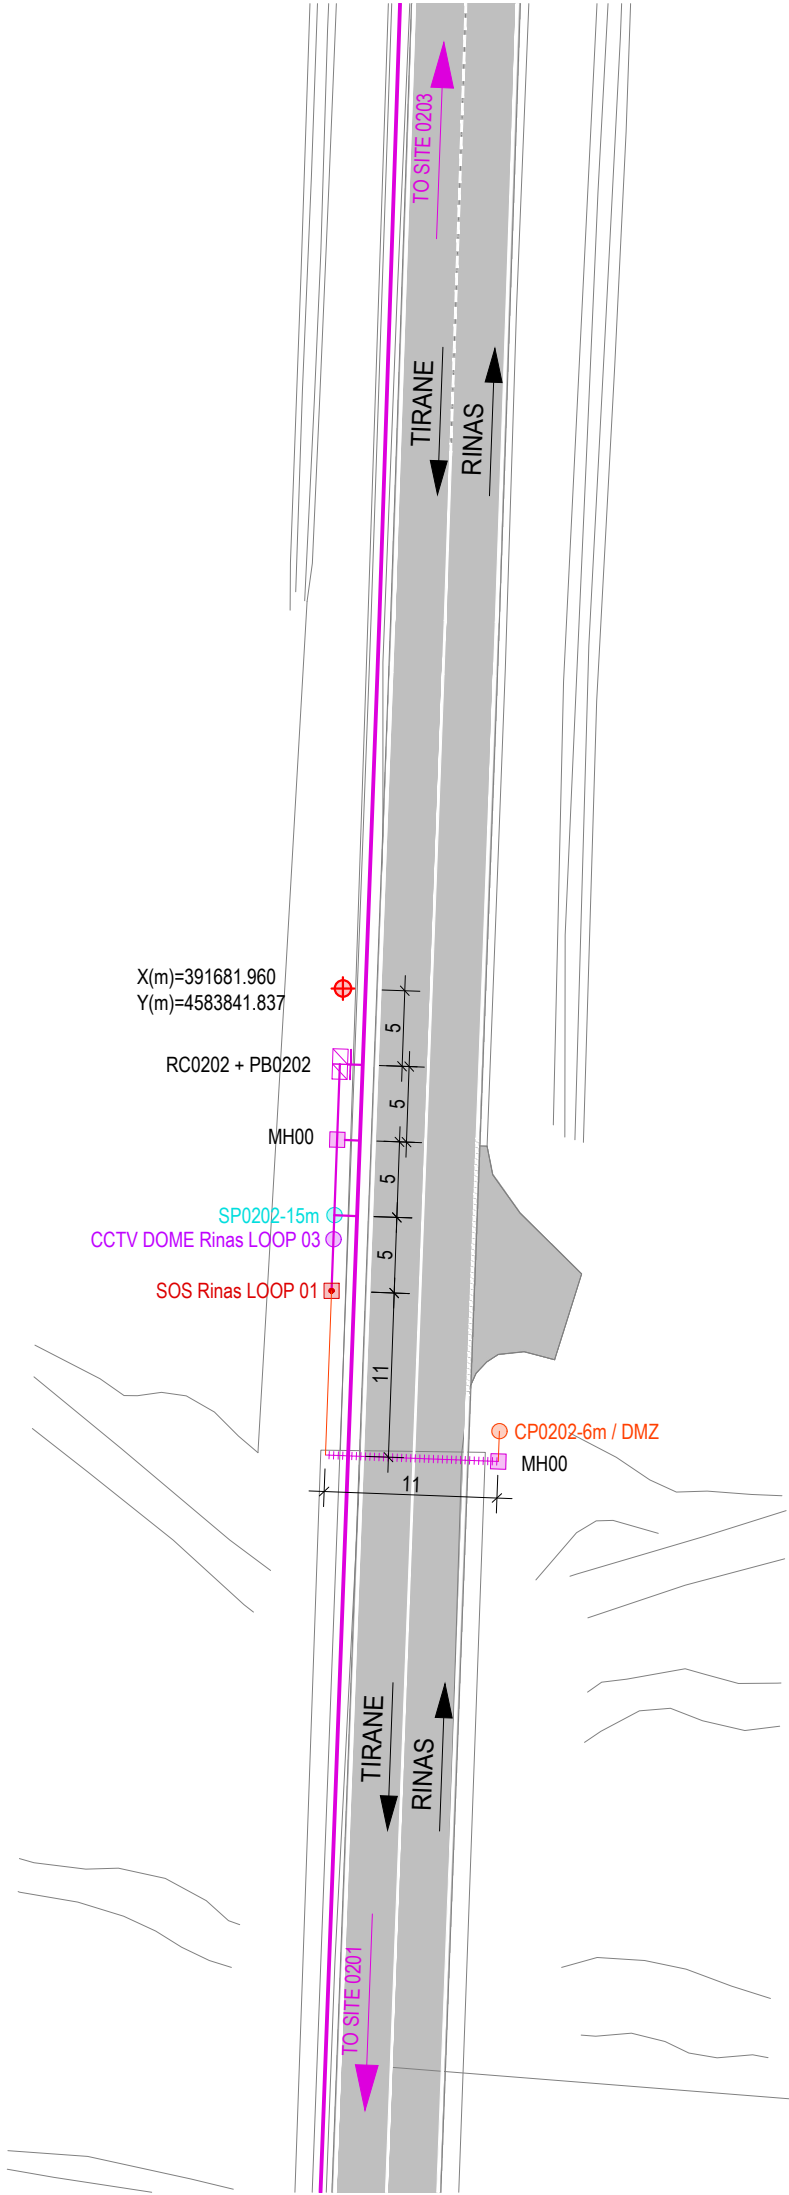

AL - ARA 0202		
SYMBOL	DESCRIPTIONS	Pc
CCTVDOME Seg.-No	CCTV Camera	1
LPR Ramp Seg.-No	LPR RAMP	0
TSNs-No	TRAFFIC SIGNAL RAMP	0
LPR Speed Seg.-No	LPR SPEED CAMERA	0
WS No	METEO WS	0
SOS Seg.-No	SOS EPS	1
VMS	VMS Electronic Table	0
VSLs/LCS Seg.-No	VSLs / LCS	0
iWIM	iWIM	0
RC Ns	Road Cabinet	1
PB Ns	Power Box	1
CPNs-6m / DMZ	Concrete Pole, Height 6m Demarkation Point	1
MH No	Manhole	2
Gantry VSLs / LCS / VMS	Gantry VSLs / LCS / VMS	0
LPR Gantry	LPR Gantry	0
SPNs-15m	CCTV Steel Pole, Height 15m	1
SPNs-4m	Steel Pole, Height 4m	0
CPNs-6m-SA4m	Steel Cantilever Pole, Height 6m, Single Arm, Length 4m	0
CPNs-6m-SA6m	Steel Cantilever Pole, Height 6m, Single Arm, Length 6m	0
CPNs-6m-DA6m	Steel Cantilever Pole, Height 6m, Double Arm, Length 6m	0
Metallic Structure - VMS	Metallic Structure - VMS	0
CPFlag	Flag Cantilever	0
Support for VMS / VSLs / LPR	Support for VMS / VSLs / LPR	0
TO No SITE	To Site (No of Site)	-
Optic Fibre (Main Line)	Optic Fibre (Main Line)	0
Optic Fibre (Secondary Line)	Optic Fibre (Secondary Line)	27
Steel Pipe Ø140mm	Steel Pipe Ø140mm	11

No - Number
Ns - Number of Site

GRUPI I PROJEKTIMIT / DESIGN TEAM



JV "TECHNIC - TML - INFRAPLAN SH.P.K."

Rruga "Brigada VIII", Nd.23, H.16, Ap.49, Njësia Administrative Nr.5, 1019, Tiranë, Shqipëri



mobile: +355 0682034917
e-mail: info@infraplan.al
web: www.infraplan.al



Topografia	Ing. Adrian Bulku	Licenca: TZ.0479/1	
Struktura	Ing. Besjan Mulkurti	Licenca: K.1552/2	
Infrastruktura	Ing. Sokol Kikino	Licenca: K.2012/1	
Arkitektura	Ark. Jona Osmenaj	Licenca: A.2067	
Arkitektura	Ark. Nerta Konomi	Licenca: A.1437/1	
Elektrike	Ing. Hasan Bekteshi	Licenca: E.0188/3	
Ekspert i Komunikacionit	Ing. Aldo Çoba		

TITULLI I PROJEKTIT / PROJECT TITLE

"PROJEKTIMI I SISTEMIT TE MONITORIMIT DHE KONTROLLIT TE TRAFIKUT RRUGOR"

KLIENTI / CLIENT MIE & ARRSH

PËRSHKRIMI I FAZËS / PHASE DESCRIPTION



Projekt Zbatim

EMËRTIMI I VIZATIMIT / DRAWING TITLE

AL-ARA 0202

SHKALLA / SCALE	1:500	DATA/DATE	February 2022
KODI I VIZATIMIT / DRAWING CODE	Nr. I VIZATIMIT / DRAWING NO.		

KODI	FAZA/PHASE	DISIPLINA	I-051
B.T	P.Z	I	

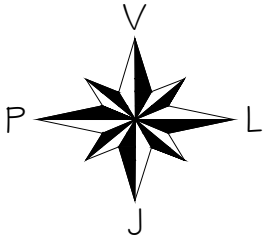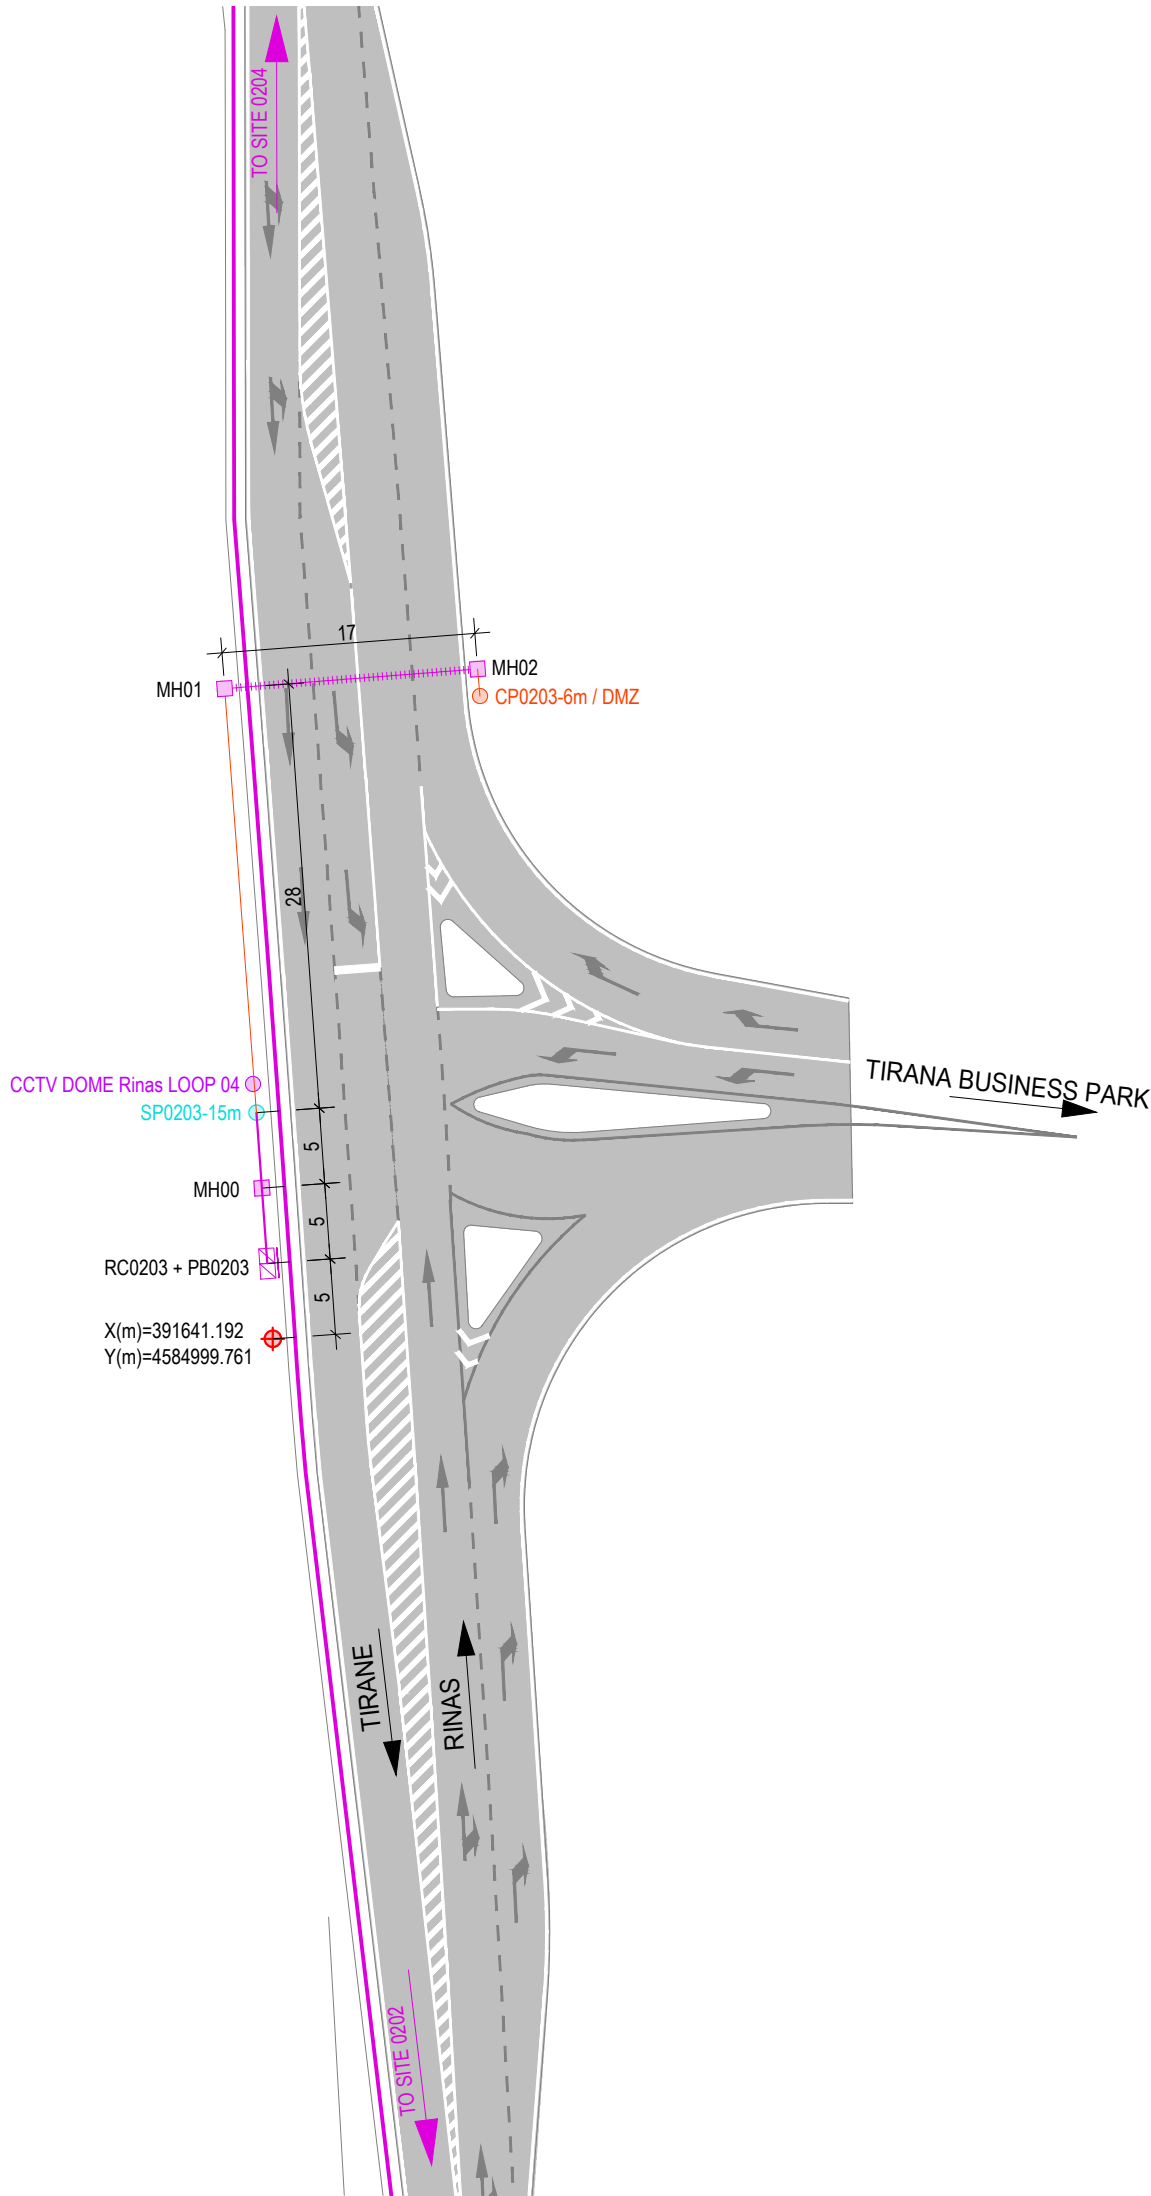

AL - ARA 0203		
SYMBOL	DESCRIPTIONS	Pc
CCTVDOME Seg.No	CCTV Camera	1
LPR Ramp Seg.No	LPR RAMP	0
TSNs-No	TRAFFIC SIGNAL RAMP	0
LPR Speed Seg.-No	LPR SPEED CAMERA	0
WS No	METEO WS	0
SOS Seg.No	SOS EPS	0
VMS	VMS Electronic Table	0
VSLs/LCS Seg.-No	VSLs / LCS	0
iWIM	iWIM	0
RC Ns	Road Cabinet	1
PB Ns	Power Box	1
CPNs-6m / DMZ	Concrete Pole, Height 6m Demarcation Point	1
MH No	Manhole	3
Gantry VSLs / LCS / VMS	Gantry VSLs / LCS / VMS	0
LPR Gantry	LPR Gantry	0
SPNs-15m	CCTV Steel Pole, Height 15m	1
SPNs-4m	Steel Pole, Height 4m	0
CPNs-6m-SA4m	Steel Cantilever Pole, Height 6m, Single Arm, Length 4m	0
CPNs-6m-SA6m	Steel Cantilever Pole, Height 6m, Single Arm, Length 6m	0
CPNs-6m-DA6m	Steel Cantilever Pole, Height 6m, Double Arm, Length 6m	0
Metallic Structure - VMS	Metallic Structure - VMS	0
CPFlag	Flag Cantilever	0
Support for VMS / VSLs / LPR	Support for VMS / VSLs / LPR	0
TO No SITE	To Site (No of Site)	-
Optic Fibre (Main Line)	Optic Fibre (Main Line)	0
Optic Fibre (Secondary Line)	Optic Fibre (Secondary Line)	10
Steel Pipe Ø140mm	Steel Pipe Ø140mm	17

No - Number
Ns - Number of Site

GRUPI I PROJEKTIMIT / DESIGN TEAM



JV "TECHNIC - TML - INFRAPLAN
SH.P.K."

Rruga "Brigada VIII", Nd.23, H.16, Ap.49,
Njësia Administrative Nr.5, 1019, Tiranë, Shqipëri



mobile: +355 0682034917
e-mail: info@infraplan.al
web: www.infraplan.al



Topografia	Ing. Adrian Bulku	Licenca: TZ.0479/1	
Struktura	Ing. Besjan Mulkurti	Licenca: K.1552/2	
Infrastruktura	Ing. Sokol Kikino	Licenca: K.2012/1	
Arkitektura	Ark. Jona Osmenaj	Licenca: A.2067	
Arkitektura	Ark. Nerta Konomi	Licenca: A.1437/1	
Elektrike	Ing. Hasan Bekteshi	Licenca: E.0188/3	
Ekspert i Komunikacionit	Ing. Aldo Çoba		

TITULLI I PROJEKTIT / PROJECT TITLE

"PROJEKTIMI I SISTEMIT TE MONITORIMIT DHE KONTROLLIT TE TRAFIKUT RRUGOR"

KLIENTI / CLIENT **MIE & ARRSH**

PËRSHKRIMI I FAZËS / PHASE DESCRIPTION

Projekt Zbatim



EMËRTIMI I VIZATIMIT / DRAWING TITLE




AL-ARA 0203

SHKALLA / SCALE 1:500 DATA/DATE February 2022

KODI I VIZATIMIT / DRAWING CODE Nr. I VIZATIMIT / DRAWING NO.

KODI B.T	FAZA/PHASE P.Z	DISIPLINA I	I-052
--------------------	--------------------------	-----------------------	--------------

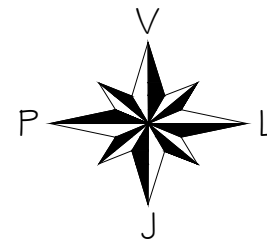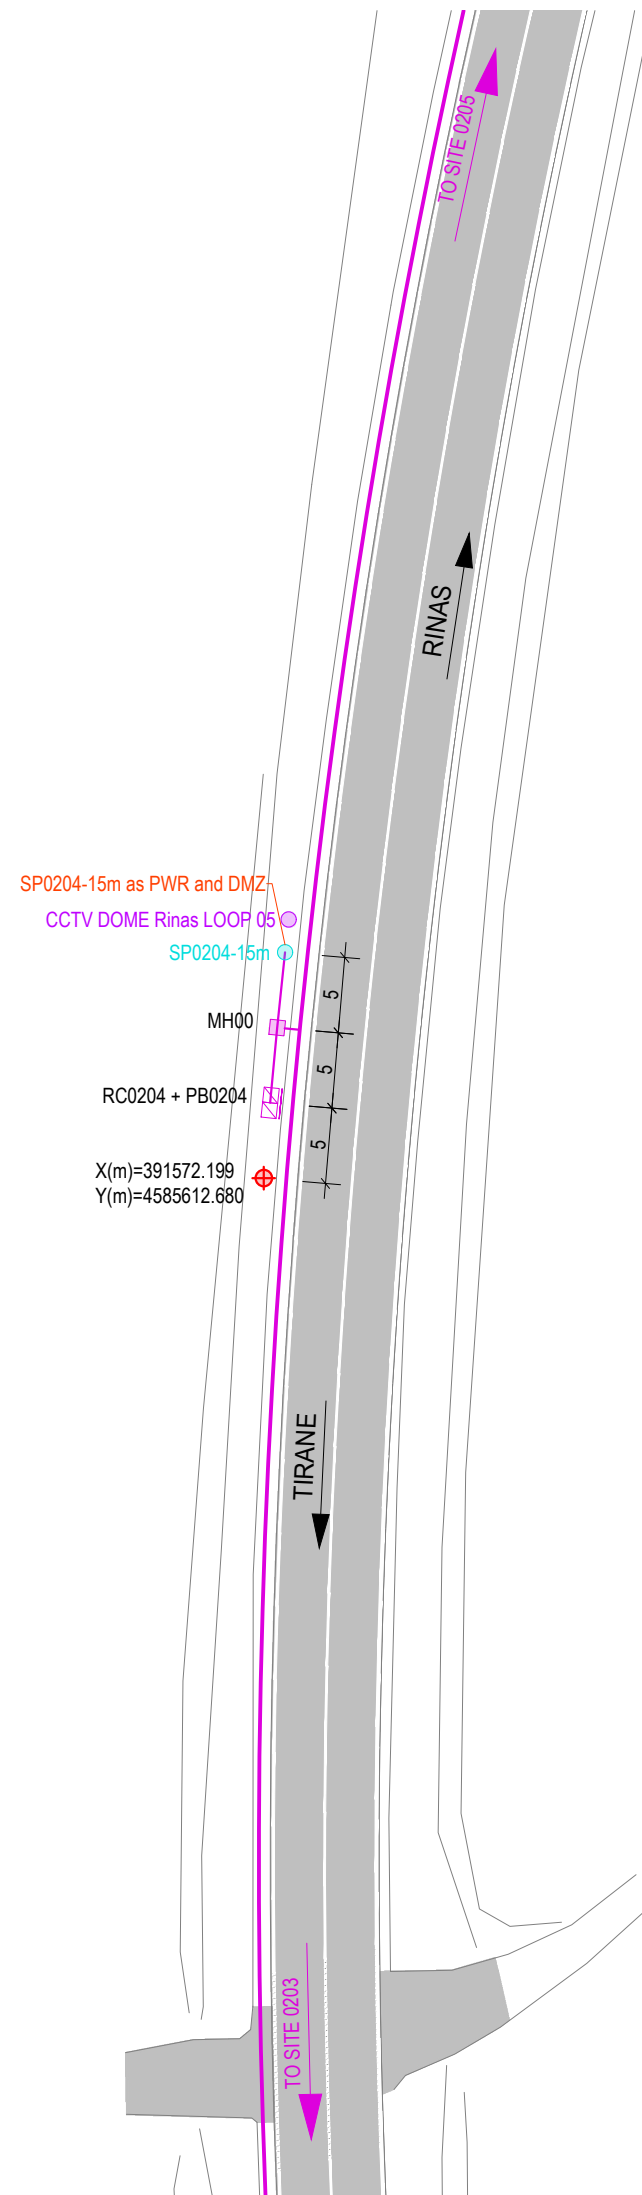

   AL - ARA 0204		
SYMBOL	DESCRIPTIONS	Pc
 CCTV DOME Seg.No	CCTV Camera	1
 LPR Ramp Seg.No	LPR RAMP	0
 TSNs-No	TRAFFIC SIGNAL RAMP	0
 LPR Speed Seg.-No	LPR SPEED CAMERA	0
 WS No	METEO WS	0
 SOS Seg.No	SOS EPS	0
 VMS	VMS Electronic Table	0
 VSLS/LCS Seg.-No	VSLS / LCS	0
 iWIM	iWIM	0
 RC Ns	Road Cabinet	1
 PB Ns	Power Box	1
 CPNs-6m / DMZ	Concrete Pole, Height 6m Demarcation Point	0
 MH No	Manhole	1
	Gantry VSLS / LCS / VMS	0
	LPR Gantry	0
 SPNs-15m	CCTV Steel Pole, Height 15m	1
 SPNs-4m	Steel Pole, Height 4m	0
 CPNs-6m-SA4m	Steel Cantilever Pole, Height 6m, Single Arm, Length 4m	0
 CPNs-6m-SA6m	Steel Cantilever Pole, Height 6m, Single Arm, Length 6m	0
 CPNs-6m-DA6m	Steel Cantilever Pole, Height 6m, Double Arm, Length 6m	0
	Metallic Structure - VMS	0
 CPFlag	Flag Cantilever	0
	Support for VMS / VSLS / LPR	0
 TO No SITE	To Site (No of Site)	-
	Optic Fibre (Main Line)	0
	Optic Fibre (Secondary Line)	11
	Steel Pipe Ø140mm	0

No - Number
Ns - Number of Site

GRUPI I PROJEKTIMIT / DESIGN TEAM



**JV "TECHNIC - TML - INFRAPLAN
SH.P.K."**

*Rruga "Brigada VIII", Nd.23, H.16, Ap.49,
Njësia Administrative Nr.5, 1019, Tiranë, Shqipëri*

mobile: +355 0682034917
e-mail: info@infraplan.al
web: www.infraplan.al



Topografija	Ing. Adrian Bulku	Licenca: <i>TZ.0479/1</i>	
Struktura	Ing. Besjan Mulkurti	Licenca: <i>K.1552/2</i>	
Infrastruktura	Ing. Sokol Kikino	Licenca: <i>K.2012/1</i>	
Arkitektura	Ark. Jona Osmenaj	Licenca: <i>A.2067</i>	
Arkitektura	Ark. Nerta Konomi	Licenca: <i>A.1437/1</i>	
Elektrike	Ing. Hasan Bekteshi	Licenca: <i>E.0188/3</i>	
Ekspert i Komunikacionit	Ing. Aldo Çoba		

TITULLI I PROJEKTIT / PROJECT TITLE

"PROJEKTIMI I SISTEMIT TE MONITORIMIT DHE KONTROLLIT TE TRAFIKUT RRUGOR"

KLIENTI / CLIENT	MIE & ARRSH
------------------	-------------

PËRSHKRIMI I FAZËS / PHASE DESCRIPTION

Projekt Zbatim	
----------------	--

EMËRTIMI I VIZATIMIT / DRAWING TITLE

AL-ARA 0204

SHKALLA / SCALE	1:500	DATA/DATE	February 2022
-----------------	-------	-----------	---------------

KODI / VIZATIMIT / DRAWING CODE	Nr. / VIZATIMIT / DRAWING NO.
---------------------------------	-------------------------------

KODI B.T	FAZA/PHASE P.Z	DISIPLINA I	I-053
--------------------	--------------------------	-----------------------	--------------

FORMAT: A3 (420mmx297mm)




No - Number
Ns - Number of Site

*Rruga "Brigada VIII", Nd.23, H.16, Ap.49,
Njësia Administrative Nr.5, 1019, Tiranë, Shqipëri*



TITULLI I PROJEKTIT / PROJECT TITLE "PROJEKTIMI I SISTEMIT TE MONITORIMIT DHE KONTROLLIT TE TRAFIKUT RRUGOR"			
KLIENTI / CLIENT PËRSHKRIMI I FAZËS / PHASE DESCRIPTION		MIE & ARRSH	
Projekt Zbatim			
EMËRTIMI I VIZATIMIT / DRAWING TITLE AL-ARA 0205			
SHKALLA / SCALE 1:500	DATA/DATE February 2022		
KODI I VIZATIMIT / DRAWING CODE KODI		Nr. I VIZATIMIT / DRAWING NO. Nr.	
KODI B.T	FAZA/PHASE P.Z	DISIPLINA I	I-054

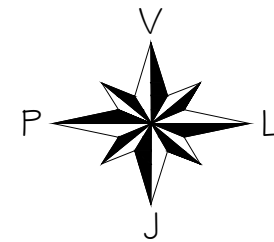



**TRANSPORT
& MOBILITY
LEUVEN**

GRUPI I PROJEKTIMIT / DESIGN TEAM

JV "TECHNIC - TML - INFRAPLAN SH.P.K."

*Rruga "Brigada VIII" / ,Nd.23, H.16, Ap.49,
Njësia Administrative Nr.5, 1019, Tiranë, Shqipëri*


*mobile: +355 0682034917
e-mail: info@infraplan.al
web: www.infraplan.al*



INFRAPLAN

TITULLI I PROJEKTIT / PROJECT TITLE			
"PROJEKTIMI I SISTEMIT TE MONITORIMIT DHE KONTROLLIT TE TRAFIKUT RRUGOR"			
KLIENTI / CLIENT		MIE & ARRSH	
PËRSHKRIMI I FAZËS / PHASE DESCRIPTION			
Projekt Zbatim			
EMËRTIMI I VIZATIMIT / DRAWING TITLE			
AL-ARA 0206			
SHKALLA / SCALE	1:500	DATA/DATE	February 2022
KODI I VIZATIMIT / DRAWING CODE		Nr. I VIZATIMIT / DRAWING NO.	
KODI B.T	FAZA/PHASE P.Z	DISIPLINA I	I-055

FORMAT: A3 (420mmx297mm)

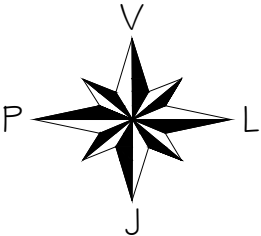

No - Number
Ns - Number of Sites

Rruga "Brigada VIII", Nd.23, H.16, Ap.49,
Njësia Administrative Nr.5, 1019, Tiranë, Shqipëri

TECNIC
Consulting Engineers





"PROJEKTIMI I SISTEMIT TE MONITORIMIT DHE KONTROLLIT TE TRAFIKUT RRUGOR"






PËRSHKRIMI I FAZËS / PHASE DESCRIPTION

EMËRTIMI I VIZATIMIT / DRAWING TITLE

SHKALLA / SCALE	1:500	DATA/DATE	February 2022
KODI I VIZATIMIT / DRAWING CODE		Nr. I VIZATIMIT / DRAWING NO	

KODI B.T	FAZA/PHASE P.Z	DISIPLINA I	I-057
-------------	-------------------	----------------	-------

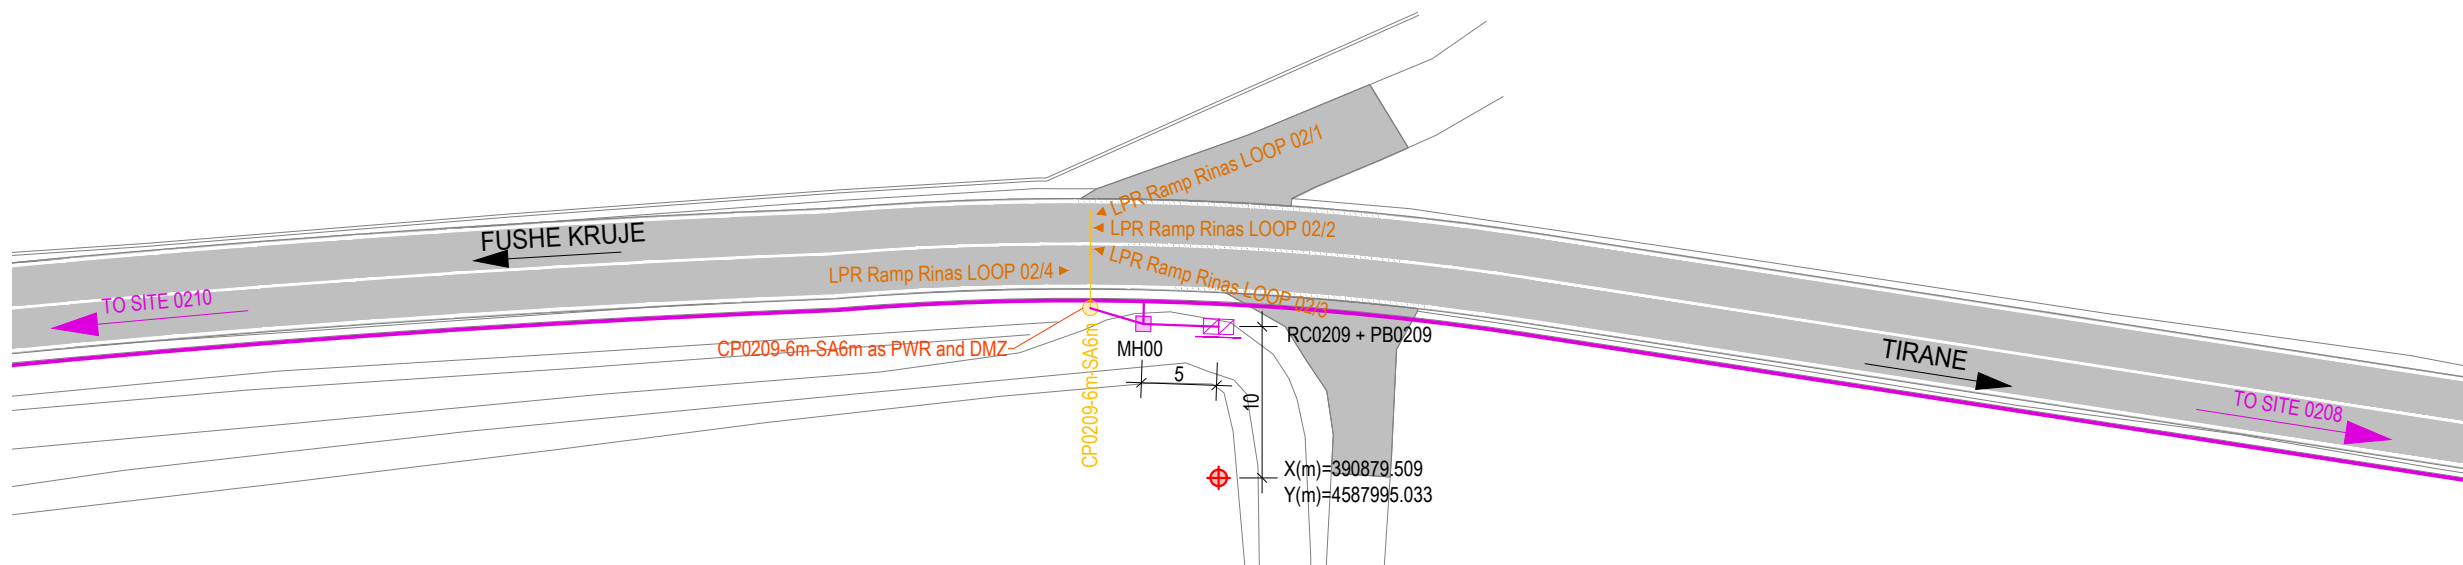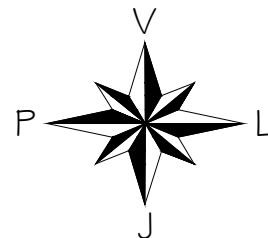

     AL - ARA 0209		
SYMBOL	DESCRIPTIONS	Pc
 CCTV DOME Seg.No	CCTV Camera	0
 LPR Ramp Seg.No	LPR RAMP	4
 TSNs-No	TRAFFIC SIGNAL RAMP	0
 LPR Speed Seg.-No	LPR SPEED CAMERA	0
 WS No	METEO WS	0
 SOS Seg.No	SOS EPS	0
 VMS	VMS Electronic Table	0
 VSLS/LCS Seg.-No	VSLS / LCS	0
 iWIM	iWIM	0
 RC Ns	Road Cabinet	1
 PB Ns	Power Box	1
 CPNs-6m / DMZ	Concrete Pole, Height 6m Demarcation Point	0
 MH No	Manhole	1
	Gantry VSLS / LCS / VMS	0
	LPR Gantry	0
 SPNs-15m	CCTV Steel Pole, Height 15m	0
 SPNs-4m	Steel Pole, Height 4m	0
 CPNs-6m-SA4m	Steel Cantilever Pole, Height 6m, Single Arm, Length 4m	0
 CPNs-6m-SA6m	Steel Cantilever Pole, Height 6m, Single Arm, Length 6m	1
 CPNs-6m-DA6m	Steel Cantilever Pole, Height 6m, Double Arm, Length 6m	0
	Metallic Structure - VMS	0
 CPFlag	Flag Cantilever	0
	Support for VMS / VSLS / LPR	0
 TO No SITE	To Site (No of Site)	-
	Optic Fibre (Main Line)	0
	Optic Fibre (Secondary Line)	1
	Steel Pipe Ø140mm	0

No - Number
Ns - Number of Site

GRUPI I PROJEKTIMIT / DESIGN TEAM



**JV "TECHNIC - TML - INFRAPLAN
SH.P.K."**

Rruga "Brigada VIII", Nd.23, H.16, Ap.49,
Njësia Administrative Nr.5, 1019, Tiranë, Shqipëri

mobile: +355 0682034917
e-mail: info@infraplan.al
web: www.infraplan.al



Topografia	Ing. Adrian Bulku	Licenca: <i>TZ.0479/1</i>	
Struktura	Ing. Besjan Mulkurti	Licenca: <i>K.1552/2</i>	
Infrastruktura	Ing. Sokol Kikino	Licenca: <i>K.2012/1</i>	
Arkitektura	Ark. Jona Osmenaj	Licenca: <i>A.2067</i>	
Arkitektura	Ark. Nerta Konomi	Licenca: <i>A.1437/1</i>	
Elektrike	Ing. Hasan Bekteshi	Licenca: <i>E.0188/3</i>	
Ekspert i Komunikacionit	Ing. Aldo Çoba		

TITULLI I PROJEKTIT / PROJECT TITLE

"PROJEKTIMI I SISTEMIT TE MONITORIMIT DHE KONTROLLIT TE TRAFIKUT RRUGOR"

KLIENTI / CLIENT

PËRSHKRIMI I FAZËS / PHASE DESCRIPTION

Projekt Zbatim


EMËRTIMI I VIZATIMIT / DRAWING TITLE

AL-ARA 0209

SHKALLA / SCALE	1:500	DATA/DATE	February 2022
KODI / VIZATIMIT / DRAWING CODE		Nr. / VIZATIMIT / DRAWING NO.	

KODI	FAZA/PHASE	DISIPLINA	I-058
B.T	P.Z	I	

FORMAT: A3 (420mmx297mm)

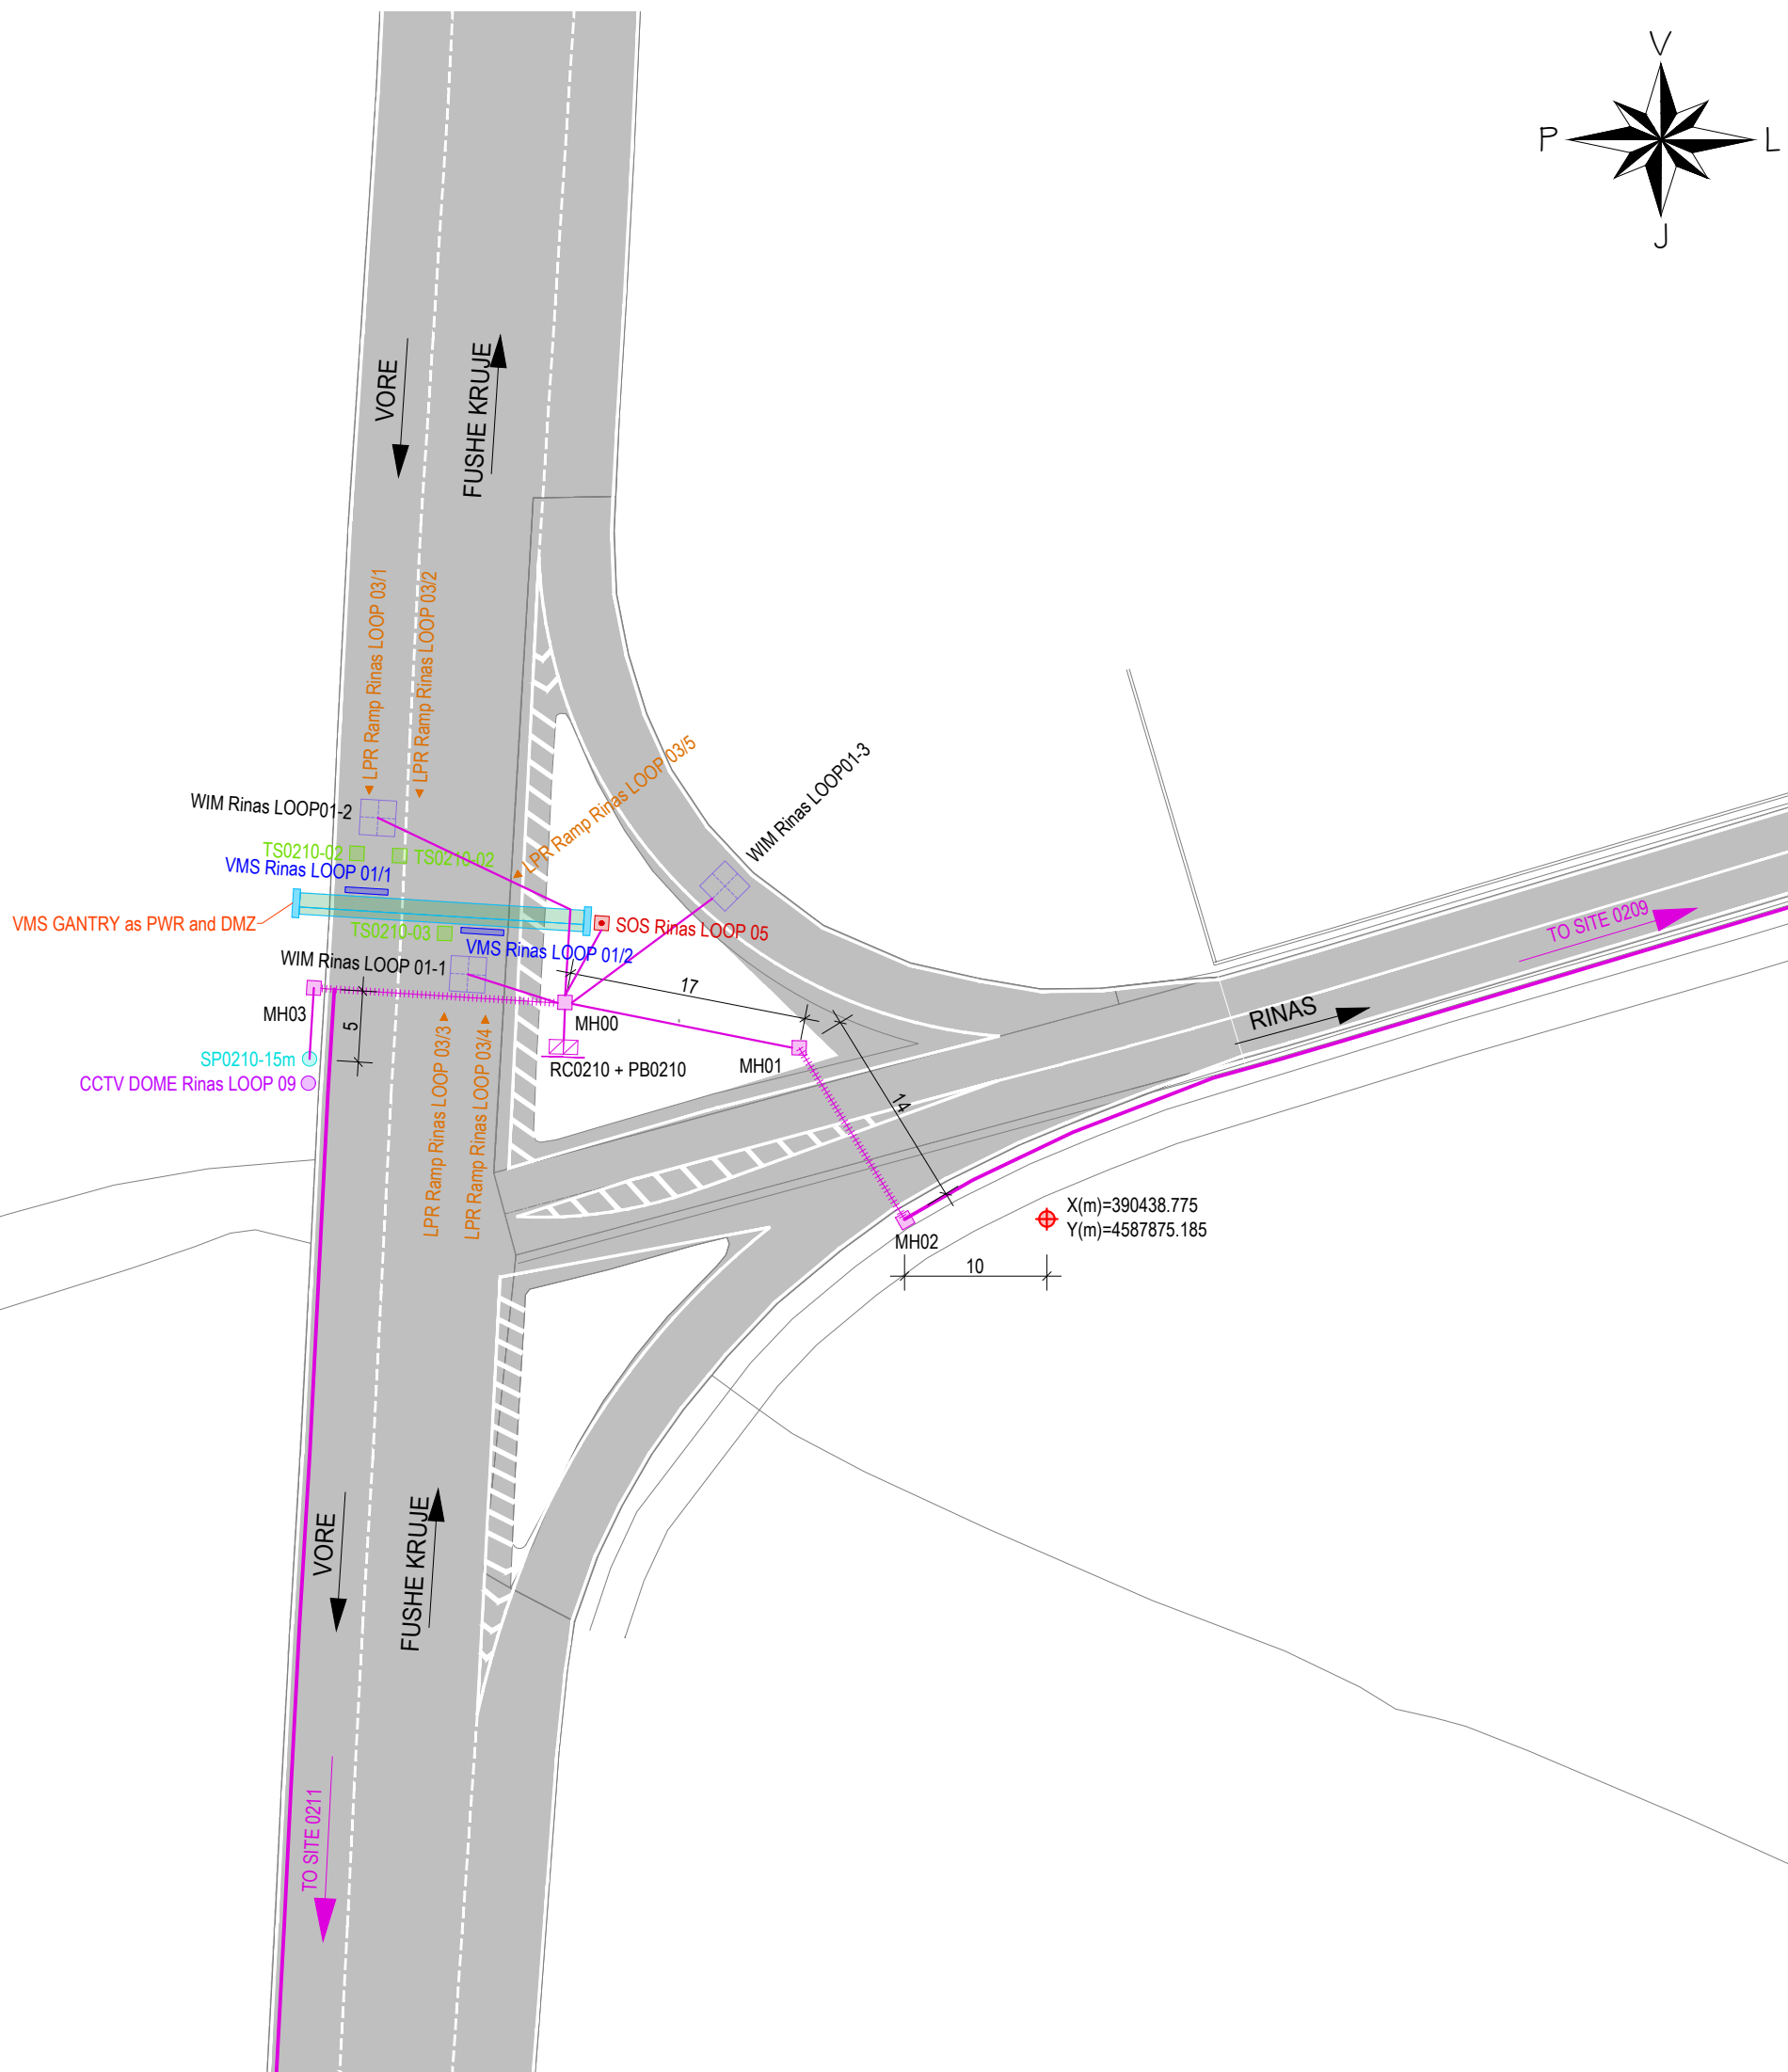



**TRANSPORT
& MOBILITY
LEUVEN**

**JV "TECHNIC - TML - INFRAPLAN
SH.P.K."**


*Rruga "Brigada VIII" / , Nd.23, H.16, Ap.49,
Njësia Administrative Nr.5, 1019, Tiranë, Shqipëri*

*mobile: +355 0682034917
e-mail: info@infraplan.al
web: www.infraplan.al*

TITULLI I PROJEKTIT / PROJECT TITLE			
"PROJEKTIMI I SISTEMIT TE MONITORIMIT DHE KONTROLLIT TE TRAFIKUT RRUGOR"			
KLIENTI / CLIENT		MIE & ARRSH	
PËRSHKRIMI I FAZËS / PHASE DESCRIPTION			
Projekt Zbatim			
EMËRTIMI I VIZATIMIT / DRAWING TITLE			
AL-ARA 0210			
SHKALLA / SCALE	1:500	DATA/DATE	February 2022
KODI I VIZATIMIT / DRAWING CODE		Nr. I VIZATIMIT / DRAWING NO.	
KODI B.T	FAZA/PHASE P.Z	DISIPLINA I	I-059

FORMAT: A3 (420mmx297mm)

FORMAT: A3 (420mmx297mm)

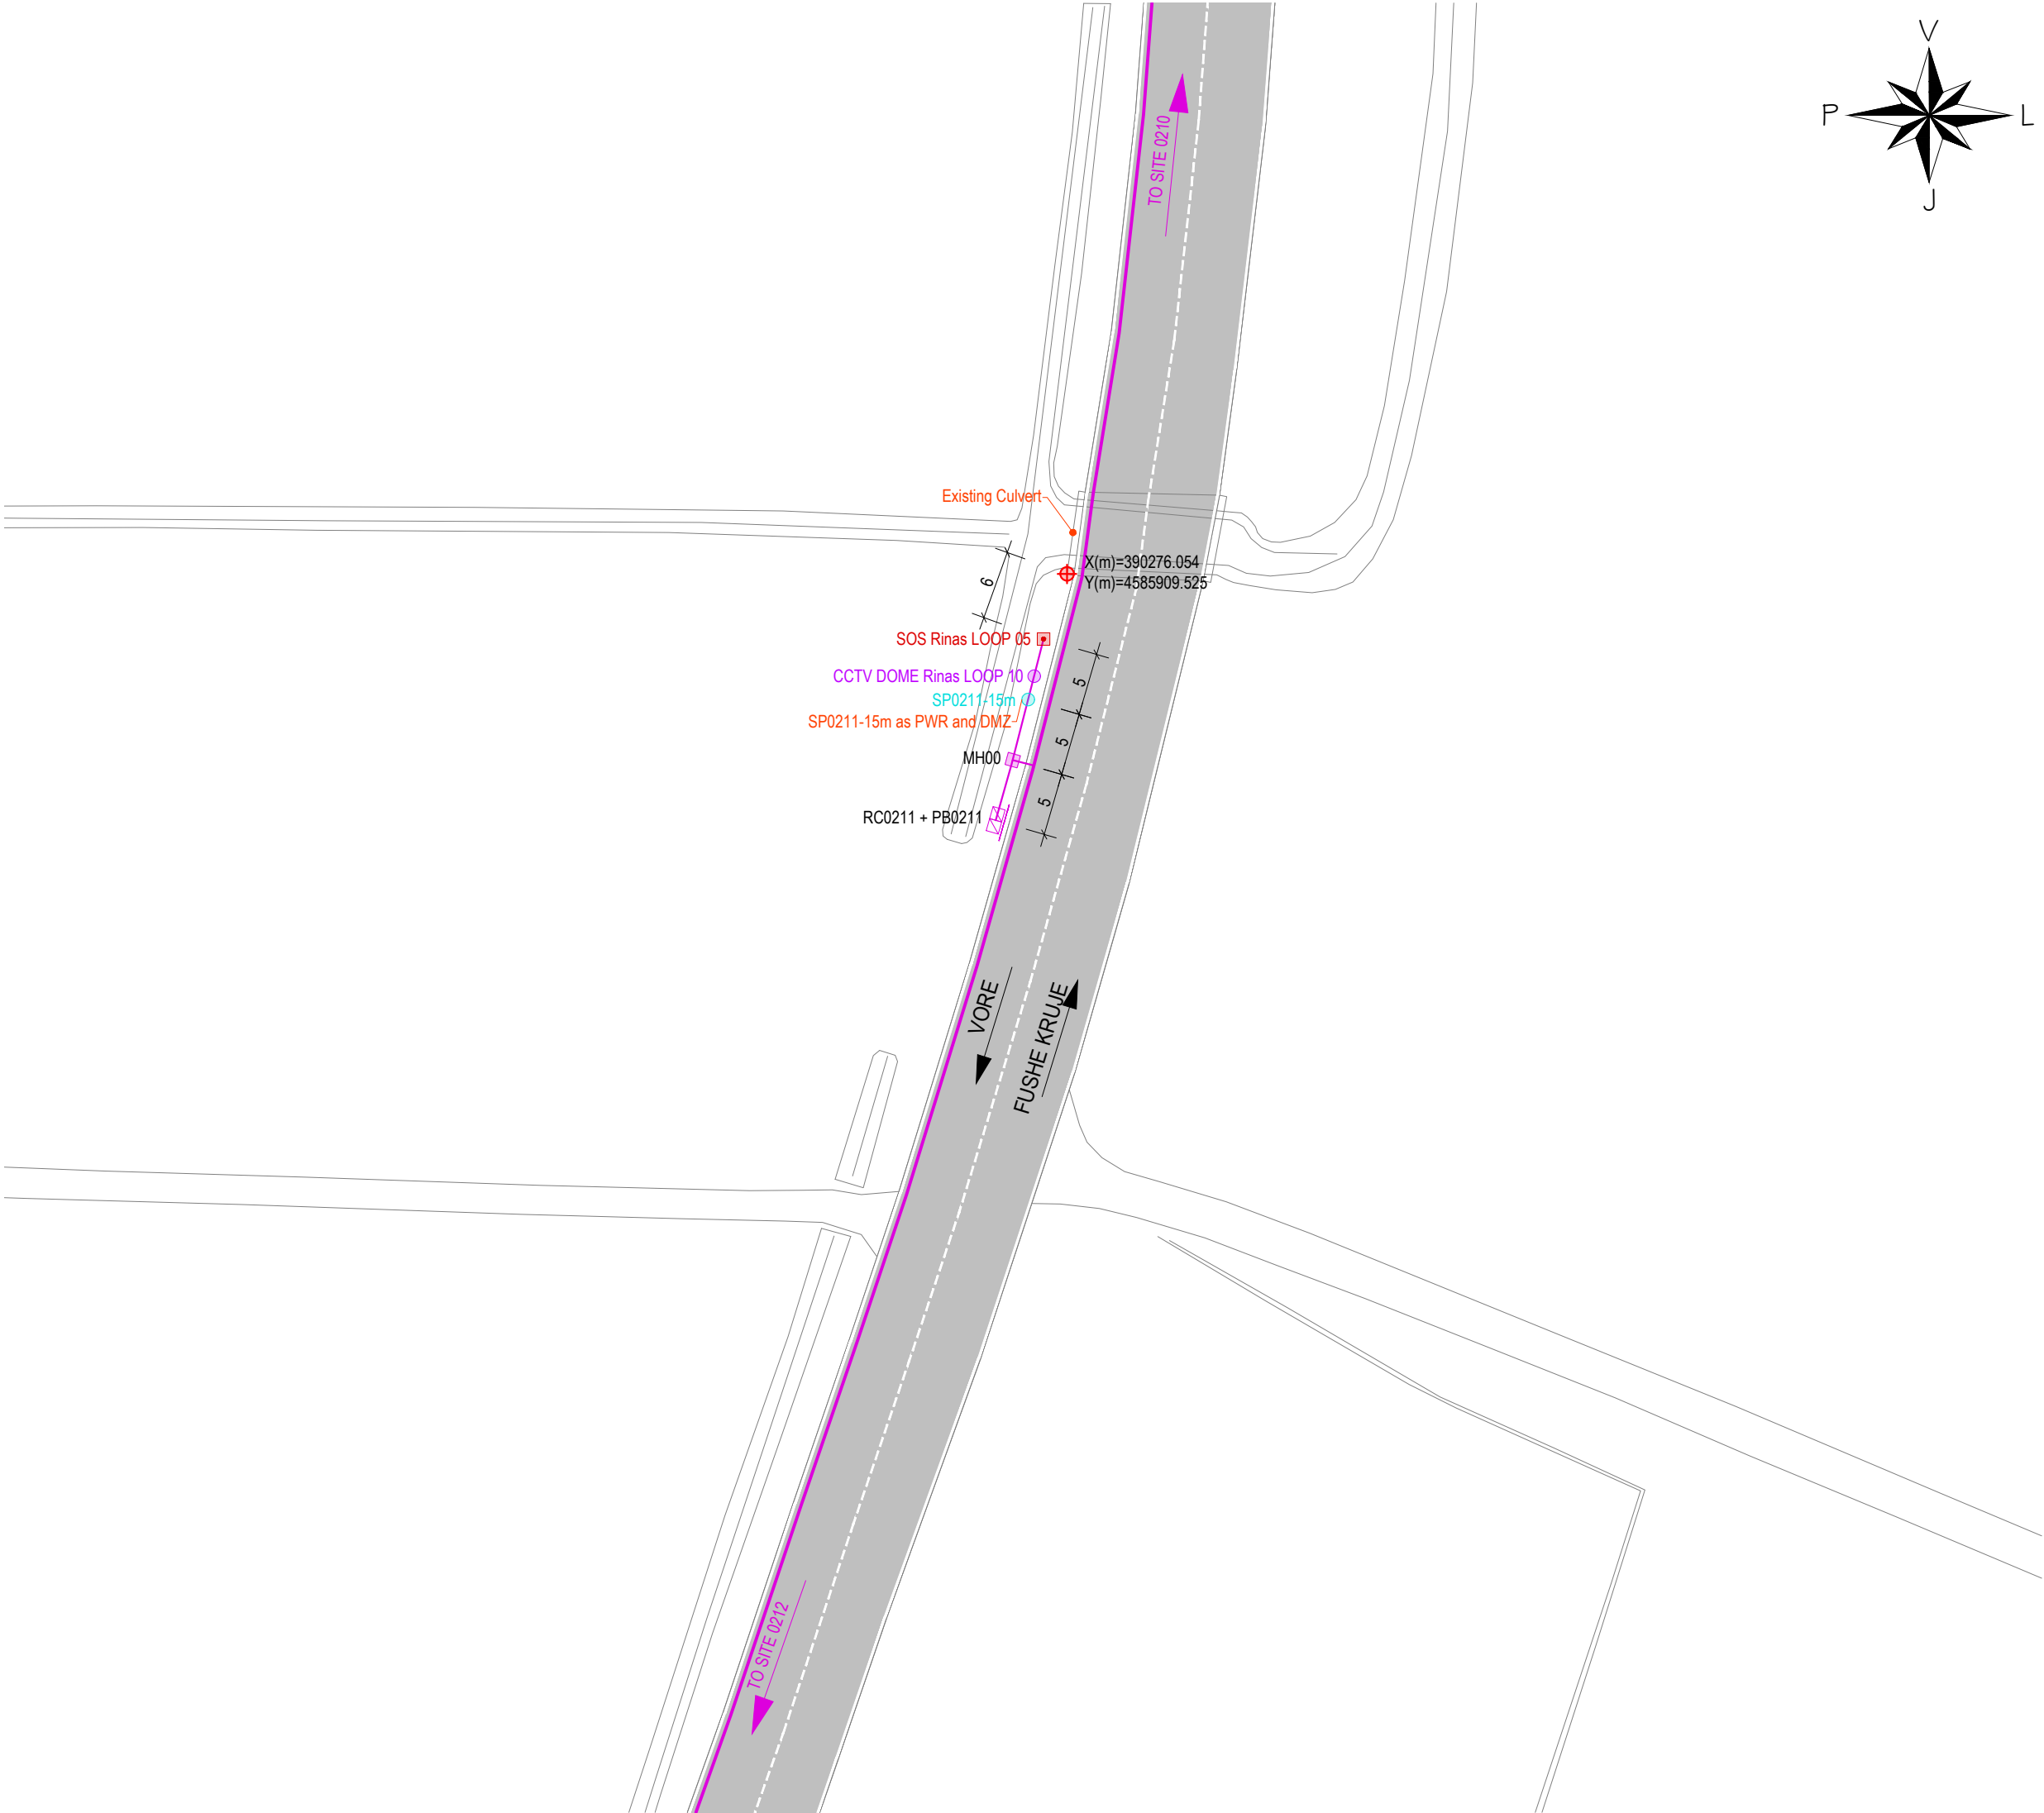

AL - ARA 0211

SYMBOL	DESCRIPTIONS	Pc
CCTV DOME Seg.No	CCTV Camera	1
LPR Ramp Seg.No	LPR RAMP	0
TSNs-No	TRAFFIC SIGNAL RAMP	0
LPR Speed Seg.-No	LPR SPEED CAMERA	0
WS No	METEO WS	0
SOS Seg.No	SOS EPS	1
VMS	VMS Electronic Table	0
VSLs/LCS Seg.-No	VSLs / LCS	0
iWIM	iWIM	0
RC Ns	Road Cabinet	1
PB Ns	Power Box	1
CPNs-6m / DMZ	Concrete Pole, Height 6m Demarcation Point	0
MH No	Manhole	1
Gantry VSLs / LCS / VMS	Gantry VSLs / LCS / VMS	0
LPR Gantry	LPR Gantry	0
SPNs-15m	CCTV Steel Pole, Height 15m	1
SPNs-4m	Steel Pole, Height 4m	0
CPNs-6m-SA4m	Steel Cantilever Pole, Height 6m, Single Arm, Length 4m	0
CPNs-6m-SA6m	Steel Cantilever Pole, Height 6m, Single Arm, Length 6m	0
CPNs-6m-DA6m	Steel Cantilever Pole, Height 6m, Double Arm, Length 6m	0
Metallic Structure - VMS	Metallic Structure - VMS	0
CPFlag	Flag Cantilever	0
Support for VMS / VSLs / LPR	Support for VMS / VSLs / LPR	0
TO No SITE	To Site (No of Site)	-
	Optic Fibre (Main Line)	0
	Optic Fibre (Secondary Line)	17
	Steel Pipe Ø140mm	0

No - Number
Ns - Number of Site

GRUPI I PROJEKTIMIT / DESIGN TEAM

JV "TECHNIC - TML - INFRAPLAN SH.P.K."

Rruga "Brigada VIII", Nd.23, H.16, Ap.49,
Njësia Administrative Nr.5, 1019, Tiranë, Shqipëri

mobile: +355 0682034917
e-mail: info@infraplan.al
web: www.infraplan.al

Topografia	Ing. Adrian Bulku	Licenca: TZ.0479/1	
Struktura	Ing. Besjan Mulkurti	Licenca: K.1552/2	
Infrastruktura	Ing. Sokol Kikino	Licenca: K.2012/1	
Arkitektura	Ark. Jona Osmenaj	Licenca: A.2067	
Arkitektura	Ark. Nerta Konomi	Licenca: A.1437/1	
Elektrike	Ing. Hasan Bekteshi	Licenca: E.0188/3	
Ekspert i Komunikacionit	Ing. Aldo Çoba		

TITULLI I PROJEKTIT / PROJECT TITLE

"PROJEKTIMI I SISTEMIT TE MONITORIMIT DHE KONTROLLIT TE TRAFIKUT RRUGOR"

KLIENTI / CLIENT

MIE & ARRSH

PËRSHKRIMI I FAZËS / PHASE DESCRIPTION




Projekt Zbatim








EMËRTIMI I VIZATIMIT / DRAWING TITLE

AL-ARA 0211

SHKALLA / SCALE	1:500	DATA/DATE	February 2022
KODI I VIZATIMIT / DRAWING CODE		Nr. I VIZATIMIT / DRAWING NO.	
KODI	FAZA/PHASE	DISIPLINA	
B.T	P.Z	I	I-060

FORMAL: A3 (420mmx297mm)

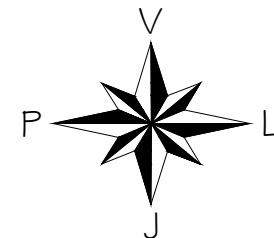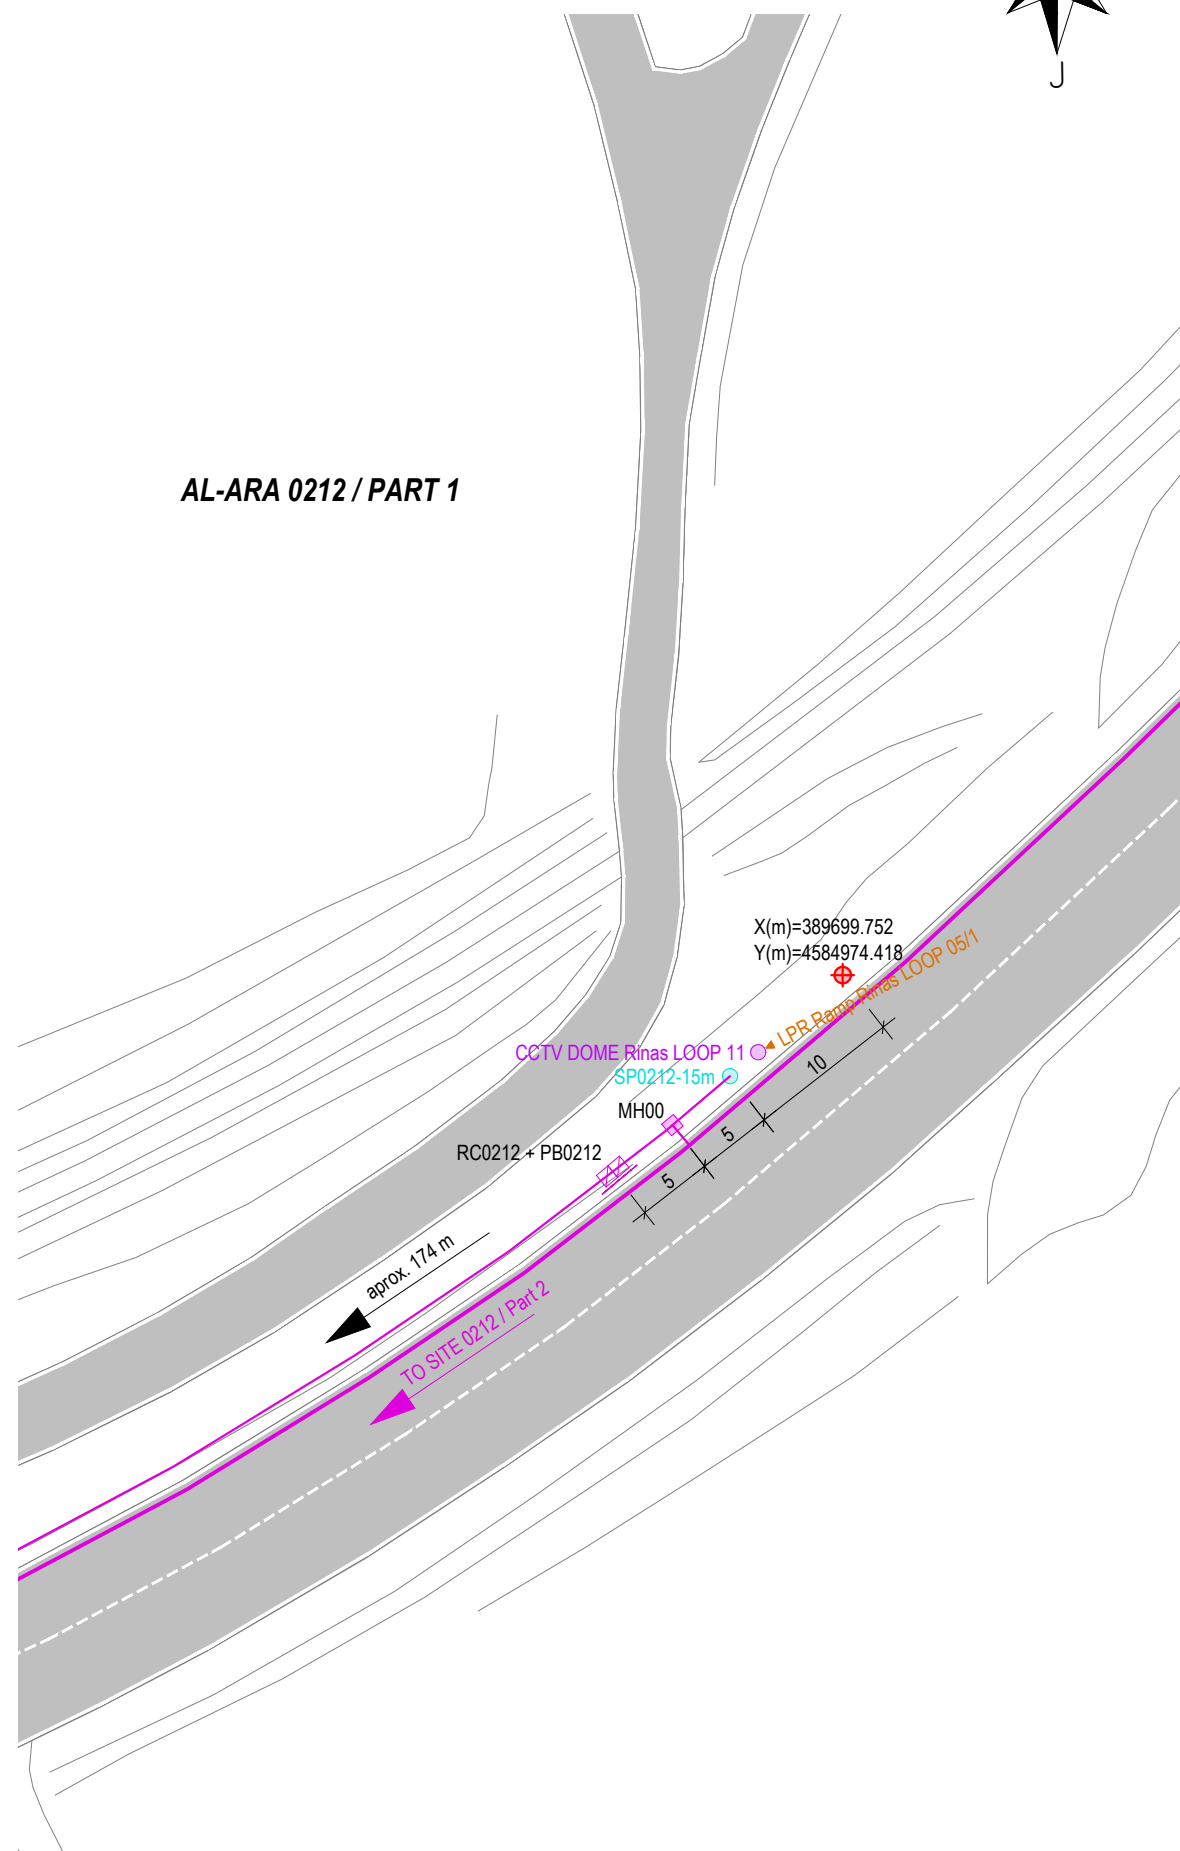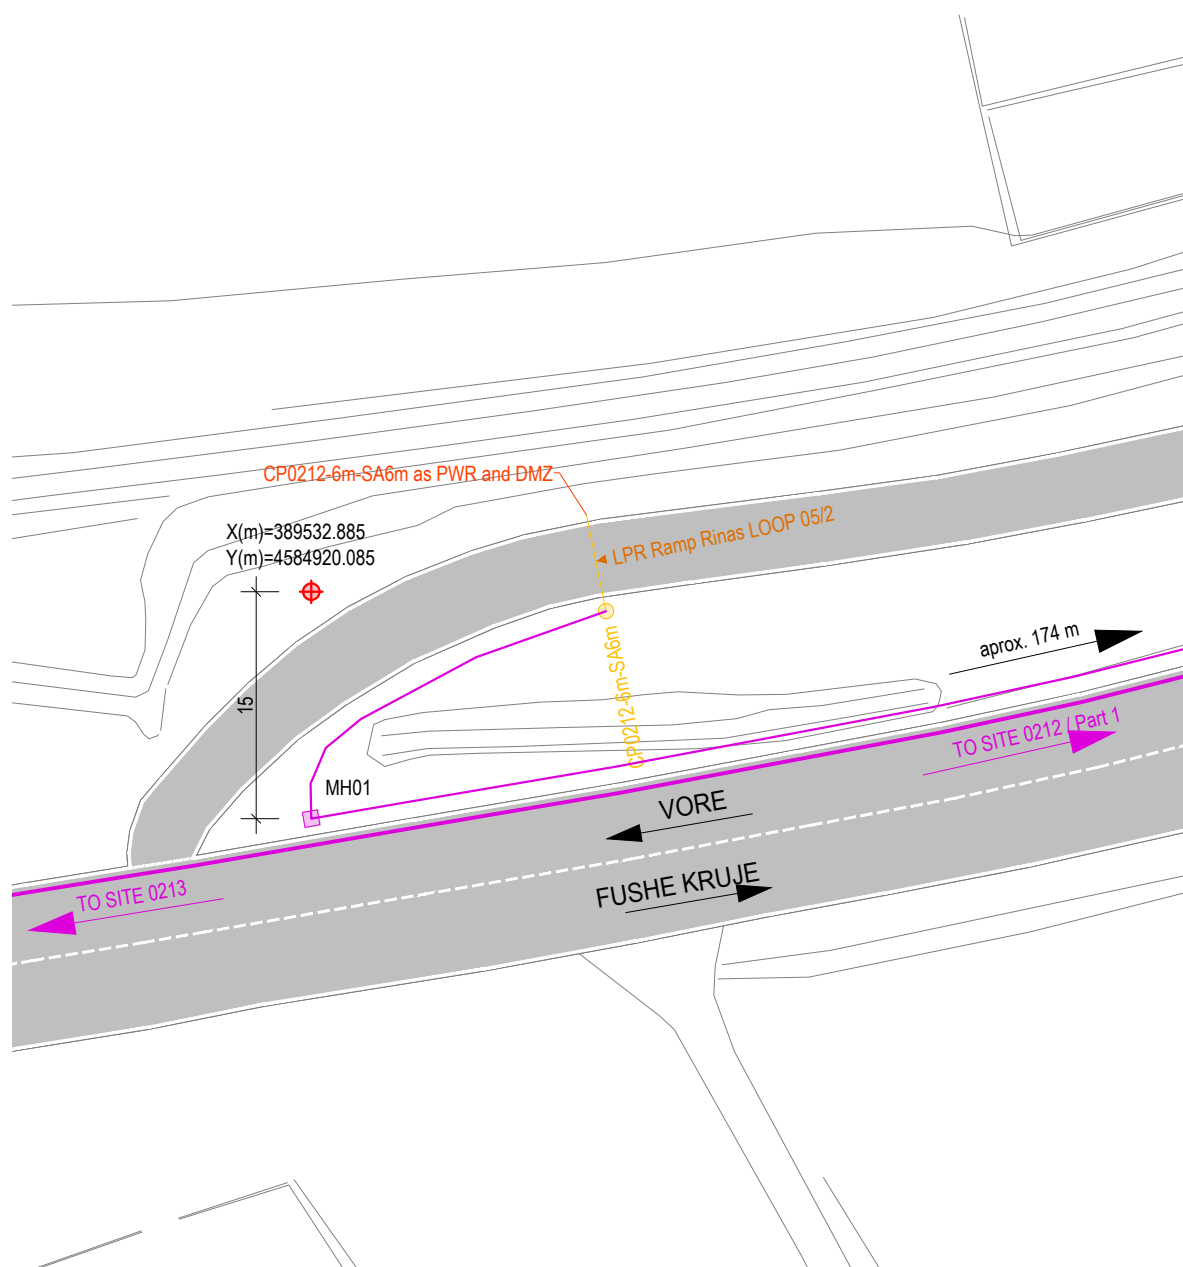

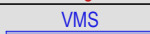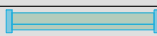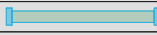    AL - ARA 0212		
SYMBOL	DESCRIPTIONS	Pc
 CCTV DOME Seg.No	CCTV Camera	1
 LPR Ramp Seg.No	LPR RAMP	2
 TSNs-No	TRAFFIC SIGNAL RAMP	0
 LPR Speed Seg.-No	LPR SPEED CAMERA	0
 WS No	METEO WS	0
 SOS Seg.No	SOS EPS	0
 VMS	VMS Electronic Table	0
 VSLS/LCS Seg.-No	VSLS / LCS	0
 iWIM	iWIM	0
 RC Ns	Road Cabinet	1
 PB Ns	Power Box	1
 CPNs-6m / DMZ	Concrete Pole, Height 6m Demarcation Point	0
 MH No	Manhole	2
	Gantry VSLS / LCS / VMS	0
	LPR Gantry	0
 SPNs-15m	CCTV Steel Pole, Height 15m	1
 SPNs-4m	Steel Pole, Height 4m	0
 CPNs-6m-SA4m	Steel Cantilever Pole, Height 6m, Single Arm, Length 4m	0
 CPNs-6m-SA6m	Steel Cantilever Pole, Height 6m, Single Arm, Length 6m	1
 CPNs-6m-DA6m	Steel Cantilever Pole, Height 6m, Double Arm, Length 6m	0
	Metallic Structure - VMS	0
 CPFlag	Flag Cantilever	0
	Support for VMS / VSLS / LPR	0
 TO No SITE	To Site (No of Site)	-
	Optic Fibre (Main Line)	0
	Optic Fibre (Secondary Line)	202
	Steel Pipe Ø140mm	0

No - Number
Ns - Number of Site

GRUPI I PROJEKTIMIT / DESIGN TEAM



JV "TECHNIC - TML - INFRAPLAN
SH.P.K."

Rruga "Brigada VIII", Nd.23, H.16, Ap.49,
Njësia Administrative Nr.5. 1019. Tiranë. Shqipëri

mobile: +355 0682034917
e-mail: info@infraplan.al
web: www.infraplan.al



Topografia	Ing. Adrian Bulku	Licenca: <i>TZ.0479/1</i>	
Struktura	Ing. Besjan Mulkurti	Licenca: <i>K.1552/2</i>	
Infrastruktura	Ing. Sokol Kikino	Licenca: <i>K.2012/1</i>	
Arkitektura	Ark. Jona Osmenaj	Licenca: <i>A.2067</i>	
Arkitektura	Ark. Nerta Konomi	Licenca: <i>A.1437/1</i>	
Elektrike	Ing. Hasan Bekteshi	Licenca: <i>E.0188/3</i>	
Ekspert i Komunikacionit	Ing. Aldo Çoba		

TITULLI I PROJEKTIT / PROJECT TITLE

"PROJEKTIMI I SISTEMIT TE MONITORIMIT DHE KONTROLLIT TE TRAFIKUT BRUGOR"

KLIENTI / CLIENT	MIE & ARRSH
------------------	-------------

PËRSHKRIMI I FAZËS / PHASE DESCRIPTION



Projekt Zbatim

EMËRTIMI I VIZATIMIT / DRAWING TITLE

AL-ARA 0212

SHKALLA / SCALE	1:500	DATA/DATE	February 2022
KODI I VIZATIMIT / DRAWING CODE		Nr. I VIZATIMIT / DRAWING NO.	
KODI B.T	FAZA/PHASE P.Z	DISIPLINA I	I-061

FORMAT: A3 (420mmx297mm)

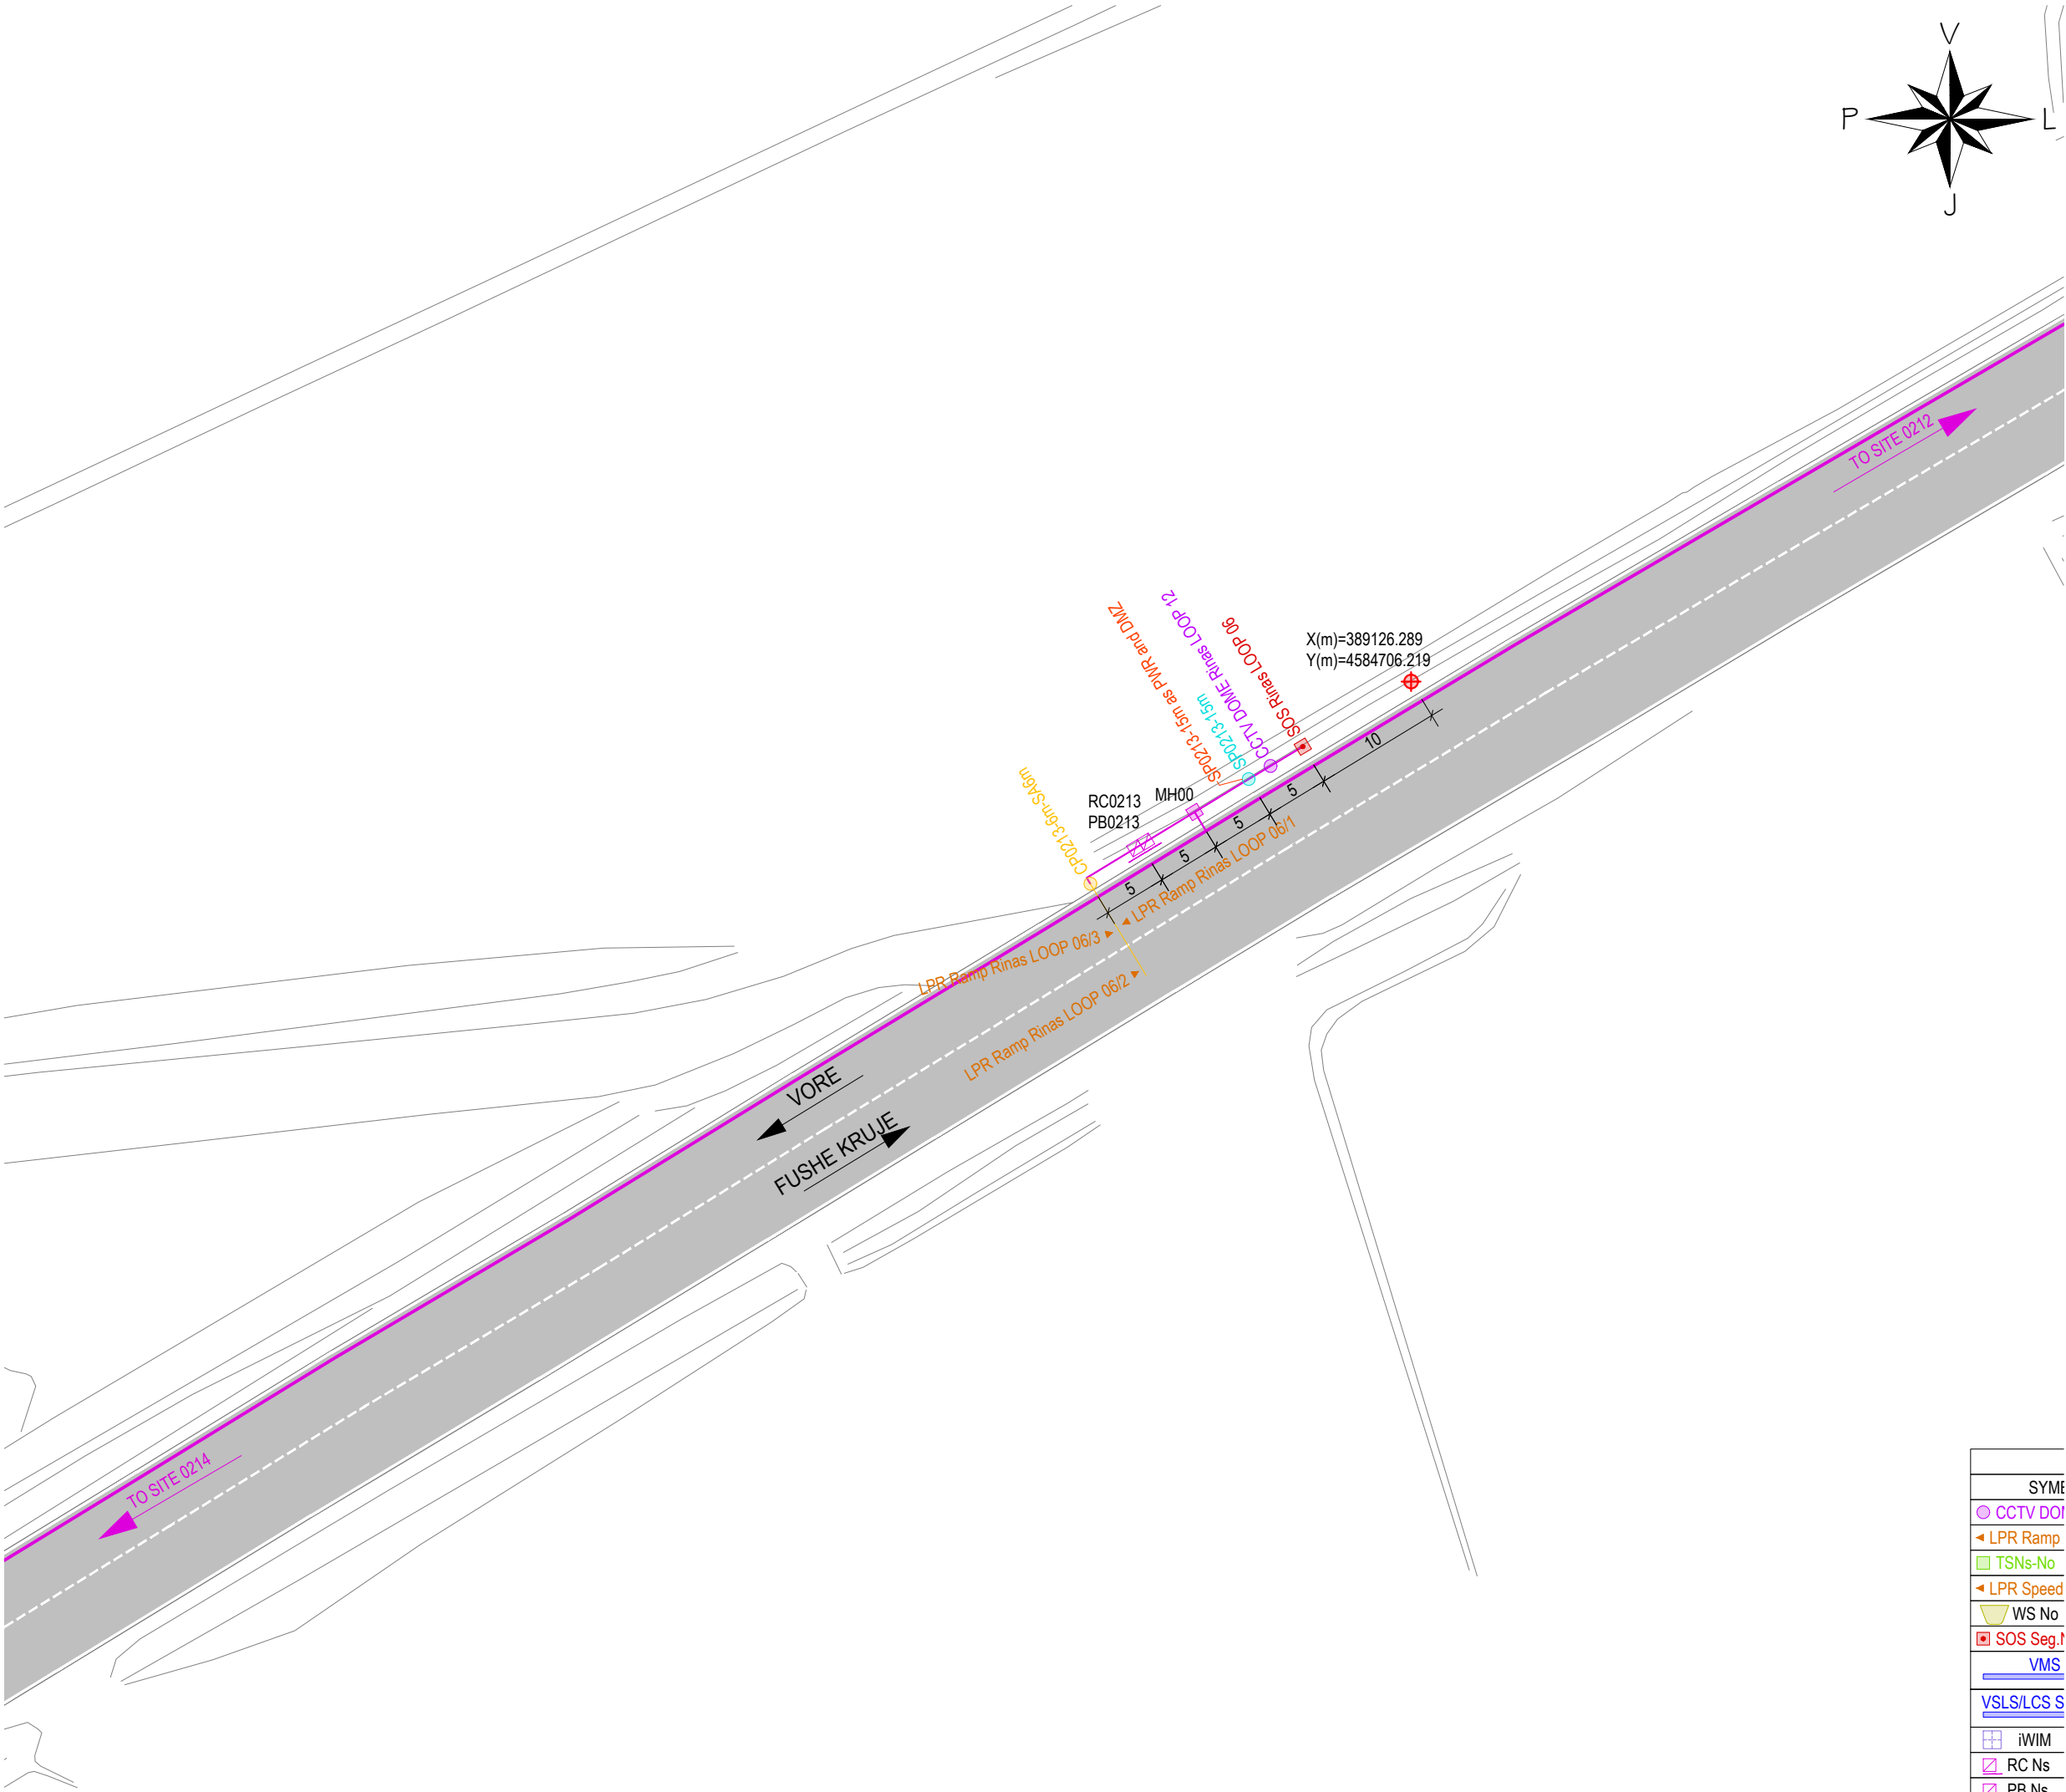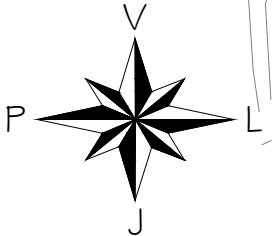

SYMBOL
CCTV DOME Seg.No
LPR Ramp Seg.No
TSNs-No
LPR Speed Seg.-No
WS No
SOS Seg.No
VMS
VSLS/LCS Seg.-No
iWIM
RC Ns
PB Ns
CPNs-6m / DMZ

AL - ARA 0213		
SYMBOL	DESCRIPTIONS	Pc
CCTV DOME Seg.No	CCTV Camera	1
LPR Ramp Seg.No	LPR RAMP	3
TSNs-No	TRAFFIC SIGNAL RAMP	0
LPR Speed Seg.-No	LPR SPEED CAMERA	0
WS No	METEO WS	0
SOS Seg.No	SOS EPS	1
VMS	VMS Electronic Table	0
VSLS/LCS Seg.-No	VSLS / LCS	0
iWIM	iWIM	0
RC Ns	Road Cabinet	1
PB Ns	Power Box	1
CPNs-6m / DMZ	Concrete Pole, Height 6m Demarkation Point	0
MH No	Manhole	1
Gantry VSLS / LCS / VMS	Gantry VSLS / LCS / VMS	0
LPR Gantry	LPR Gantry	0
SPNs-15m	CCTV Steel Pole, Height 15m	1
SPNs-4m	Steel Pole, Height 4m	0
CPNs-6m-SA4m	Steel Cantilever Pole, Height 6m, Single Arm, Length 4m	0
CPNs-6m-SA6m	Steel Cantilever Pole, Height 6m, Single Arm, Length 6m	1
CPNs-6m-DA6m	Steel Cantilever Pole, Height 6m, Double Arm, Length 6m	0
Metallic Structure - VMS	Metallic Structure - VMS	0
CPFlag	Flag Cantilever	0
Support for VMS / VSLS / LPR	Support for VMS / VSLS / LPR	0
TO No SITE	To Site (No of Site)	-
Optic Fibre (Main Line)	Optic Fibre (Main Line)	0
Optic Fibre (Secondary Line)	Optic Fibre (Secondary Line)	22
Steel Pipe Ø140mm	Steel Pipe Ø140mm	0

No - Number
Ns - Number of Site

GRUPI I PROJEKTIMIT / DESIGN TEAM



JV "TECHNIC - TML - INFRAPLAN SH.P.K."

Rruga "Brigada VIII", Nd.23, H.16, Ap.49,
Njësia Administrative Nr.5, 1019, Tiranë, Shqipëri



mobile: +355 0682034917
e-mail: info@infraplan.al
web: www.infraplan.al



Topografia	Ing. Adrian Bulku	Licenca: TZ.0479/1	
Struktura	Ing. Besjan Mulkurti	Licenca: K.1552/2	
Infrastruktura	Ing. Sokol Kikino	Licenca: K.2012/1	
Arkitektura	Ark. Jona Osmenaj	Licenca: A.2067	
Arkitektura	Ark. Nerta Konomi	Licenca: A.1437/1	
Elektrike	Ing. Hasan Bekteshi	Licenca: E.0188/3	
Ekspert i Komunikacionit	Ing. Aldo Çoba		

TITULLI I PROJEKTIT / PROJECT TITLE

"PROJEKTIMI I SISTEMIT TE MONITORIMIT DHE KONTROLLIT TE TRAFIKUT RRUGOR"

KLIENTI / CLIENT MIE & ARRSH

PËRSHKRIMI I FAZËS / PHASE DESCRIPTION

Projekt Zbatim



EMËRTIMI I VIZATIMIT / DRAWING TITLE

AL-ARA 0213

SHKALLA / SCALE 1:500 DATA/DATE February 2022

KODI I VIZATIMIT / DRAWING CODE Nr. I VIZATIMIT / DRAWING NO.

KODI	FAZA/PHASE	DISIPLINA	
B.T	P.Z	I	I-062

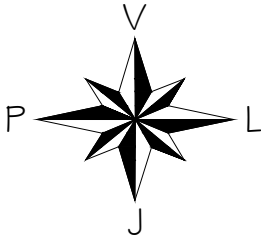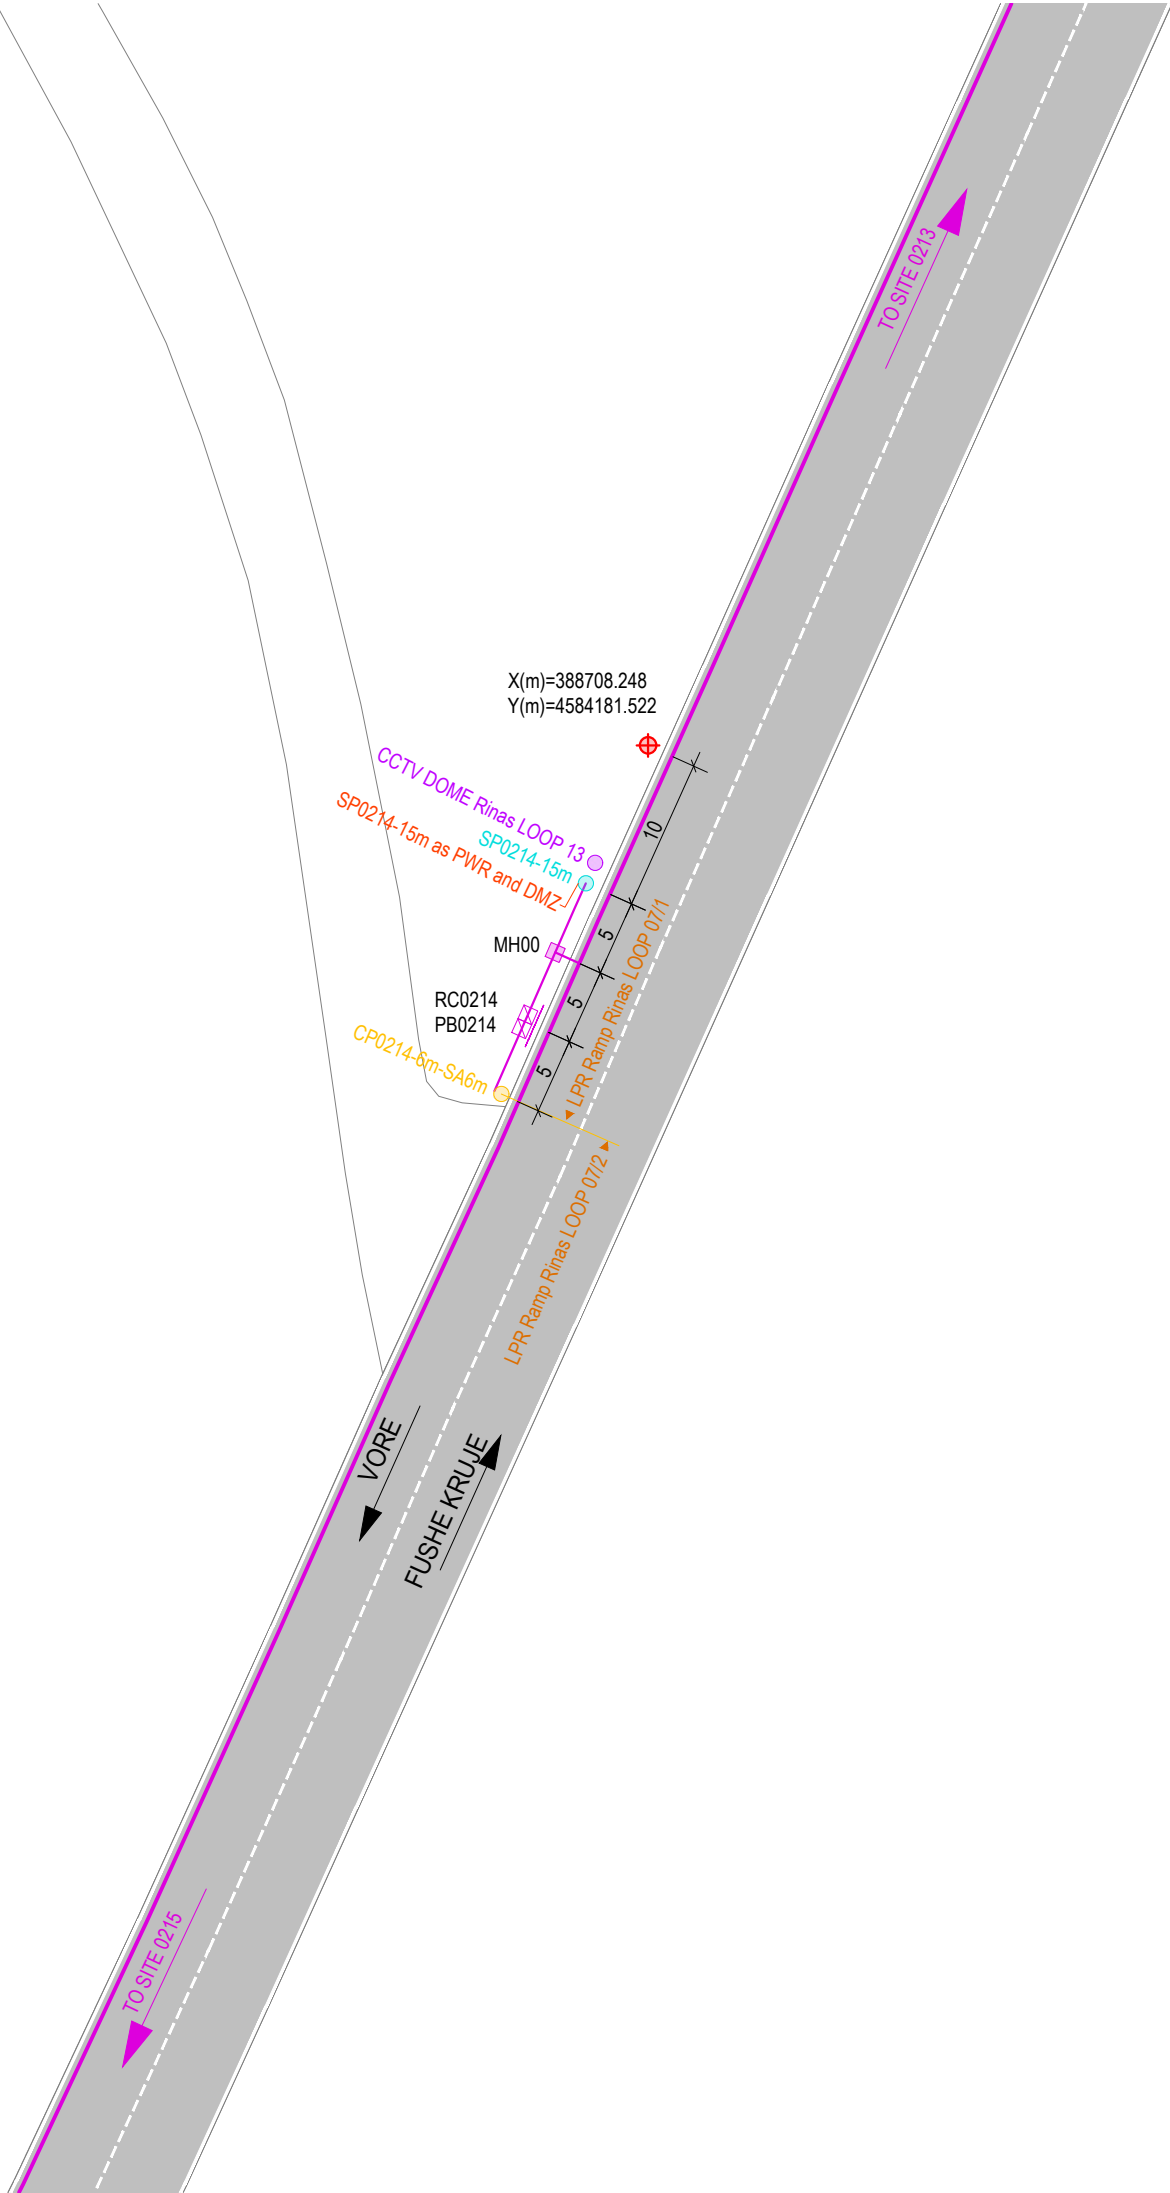

AL - ARA 0214		
SYMBOL	DESCRIPTIONS	Pc
CCTV DOME Seg.No	CCTV Camera	1
LPR Ramp Seg.No	LPR RAMP	2
TSNs-No	TRAFFIC SIGNAL RAMP	0
LPR Speed Seg.-No	LPR SPEED CAMERA	0
WS No	METEO WS	0
SOS Seg.No	SOS EPS	0
VMS	VMS Electronic Table	0
VSLs/LCS Seg.-No	VSLs / LCS	0
iWIM	iWIM	0
RC Ns	Road Cabinet	1
PB Ns	Power Box	1
CPNs-6m / DMZ	Concrete Pole, Height 6m Demarcation Point	0
MH No	Manhole	1
Gantry VSLs / LCS / VMS	Gantry VSLs / LCS / VMS	0
LPR Gantry	LPR Gantry	0
SPNs-15m	CCTV Steel Pole, Height 15m	1
SPNs-4m	Steel Pole, Height 4m	0
CPNs-6m-SA4m	Steel Cantilever Pole, Height 6m, Single Arm, Length 4m	0
CPNs-6m-SA6m	Steel Cantilever Pole, Height 6m, Single Arm, Length 6m	1
CPNs-6m-DA6m	Steel Cantilever Pole, Height 6m, Double Arm, Length 6m	0
Metallic Structure - VMS	Metallic Structure - VMS	0
CPFlag	Flag Cantilever	0
Support for VMS / VSLs / LPR	Support for VMS / VSLs / LPR	0
TO No SITE	To Site (No of Site)	-
Optic Fibre (Main Line)	Optic Fibre (Main Line)	0
Optic Fibre (Secondary Line)	Optic Fibre (Secondary Line)	17
Steel Pipe Ø140mm	Steel Pipe Ø140mm	0

No - Number
Ns - Number of Site

GRUPI I PROJEKTIMIT / DESIGN TEAM



JV "TECHNIC - TML - INFRAPLAN
SH.P.K."

Rruga "Brigada VIII", Nd.23, H.16, Ap.49,
Njësia Administrative Nr.5, 1019, Tiranë, Shqipëri



mobile: +355 0682034917
e-mail: info@infraplan.al
web: www.infraplan.al



Topografia	Ing. Adrian Bulku	Licenca: TZ.0479/1	
Struktura	Ing. Besjan Mulkurti	Licenca: K.1552/2	
Infrastruktura	Ing. Sokol Kikino	Licenca: K.2012/1	
Arkitektura	Ark. Jona Osmenaj	Licenca: A.2067	
Arkitektura	Ark. Nerta Konomi	Licenca: A.1437/1	
Elektrike	Ing. Hasan Bekteshi	Licenca: E.0188/3	
Ekspert i Komunikacionit	Ing. Aldo Çoba		

TITULLI I PROJEKTIT / PROJECT TITLE

"PROJEKTIMI I SISTEMIT TE MONITORIMIT DHE KONTROLLIT TE TRAFIKUT RRUGOR"

KLIENTI / CLIENT **MIE & ARRSH**

PËRSHKRIMI I FAZËS / PHASE DESCRIPTION

Projekt Zbatim


EMËRTIMI I VIZATIMIT / DRAWING TITLE

AL-ARA 0214


SHKALLA / SCALE 1:500 DATA/DATE February 2022

KODI I VIZATIMIT / DRAWING CODE Nr. I VIZATIMIT / DRAWING NO.

KODI B.T	FAZA/PHASE P.Z	DISIPLINA I	I-063
--------------------	--------------------------	-----------------------	--------------

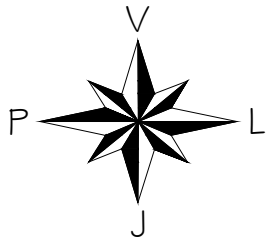

FORMAT: A3 (420mmx297mm)

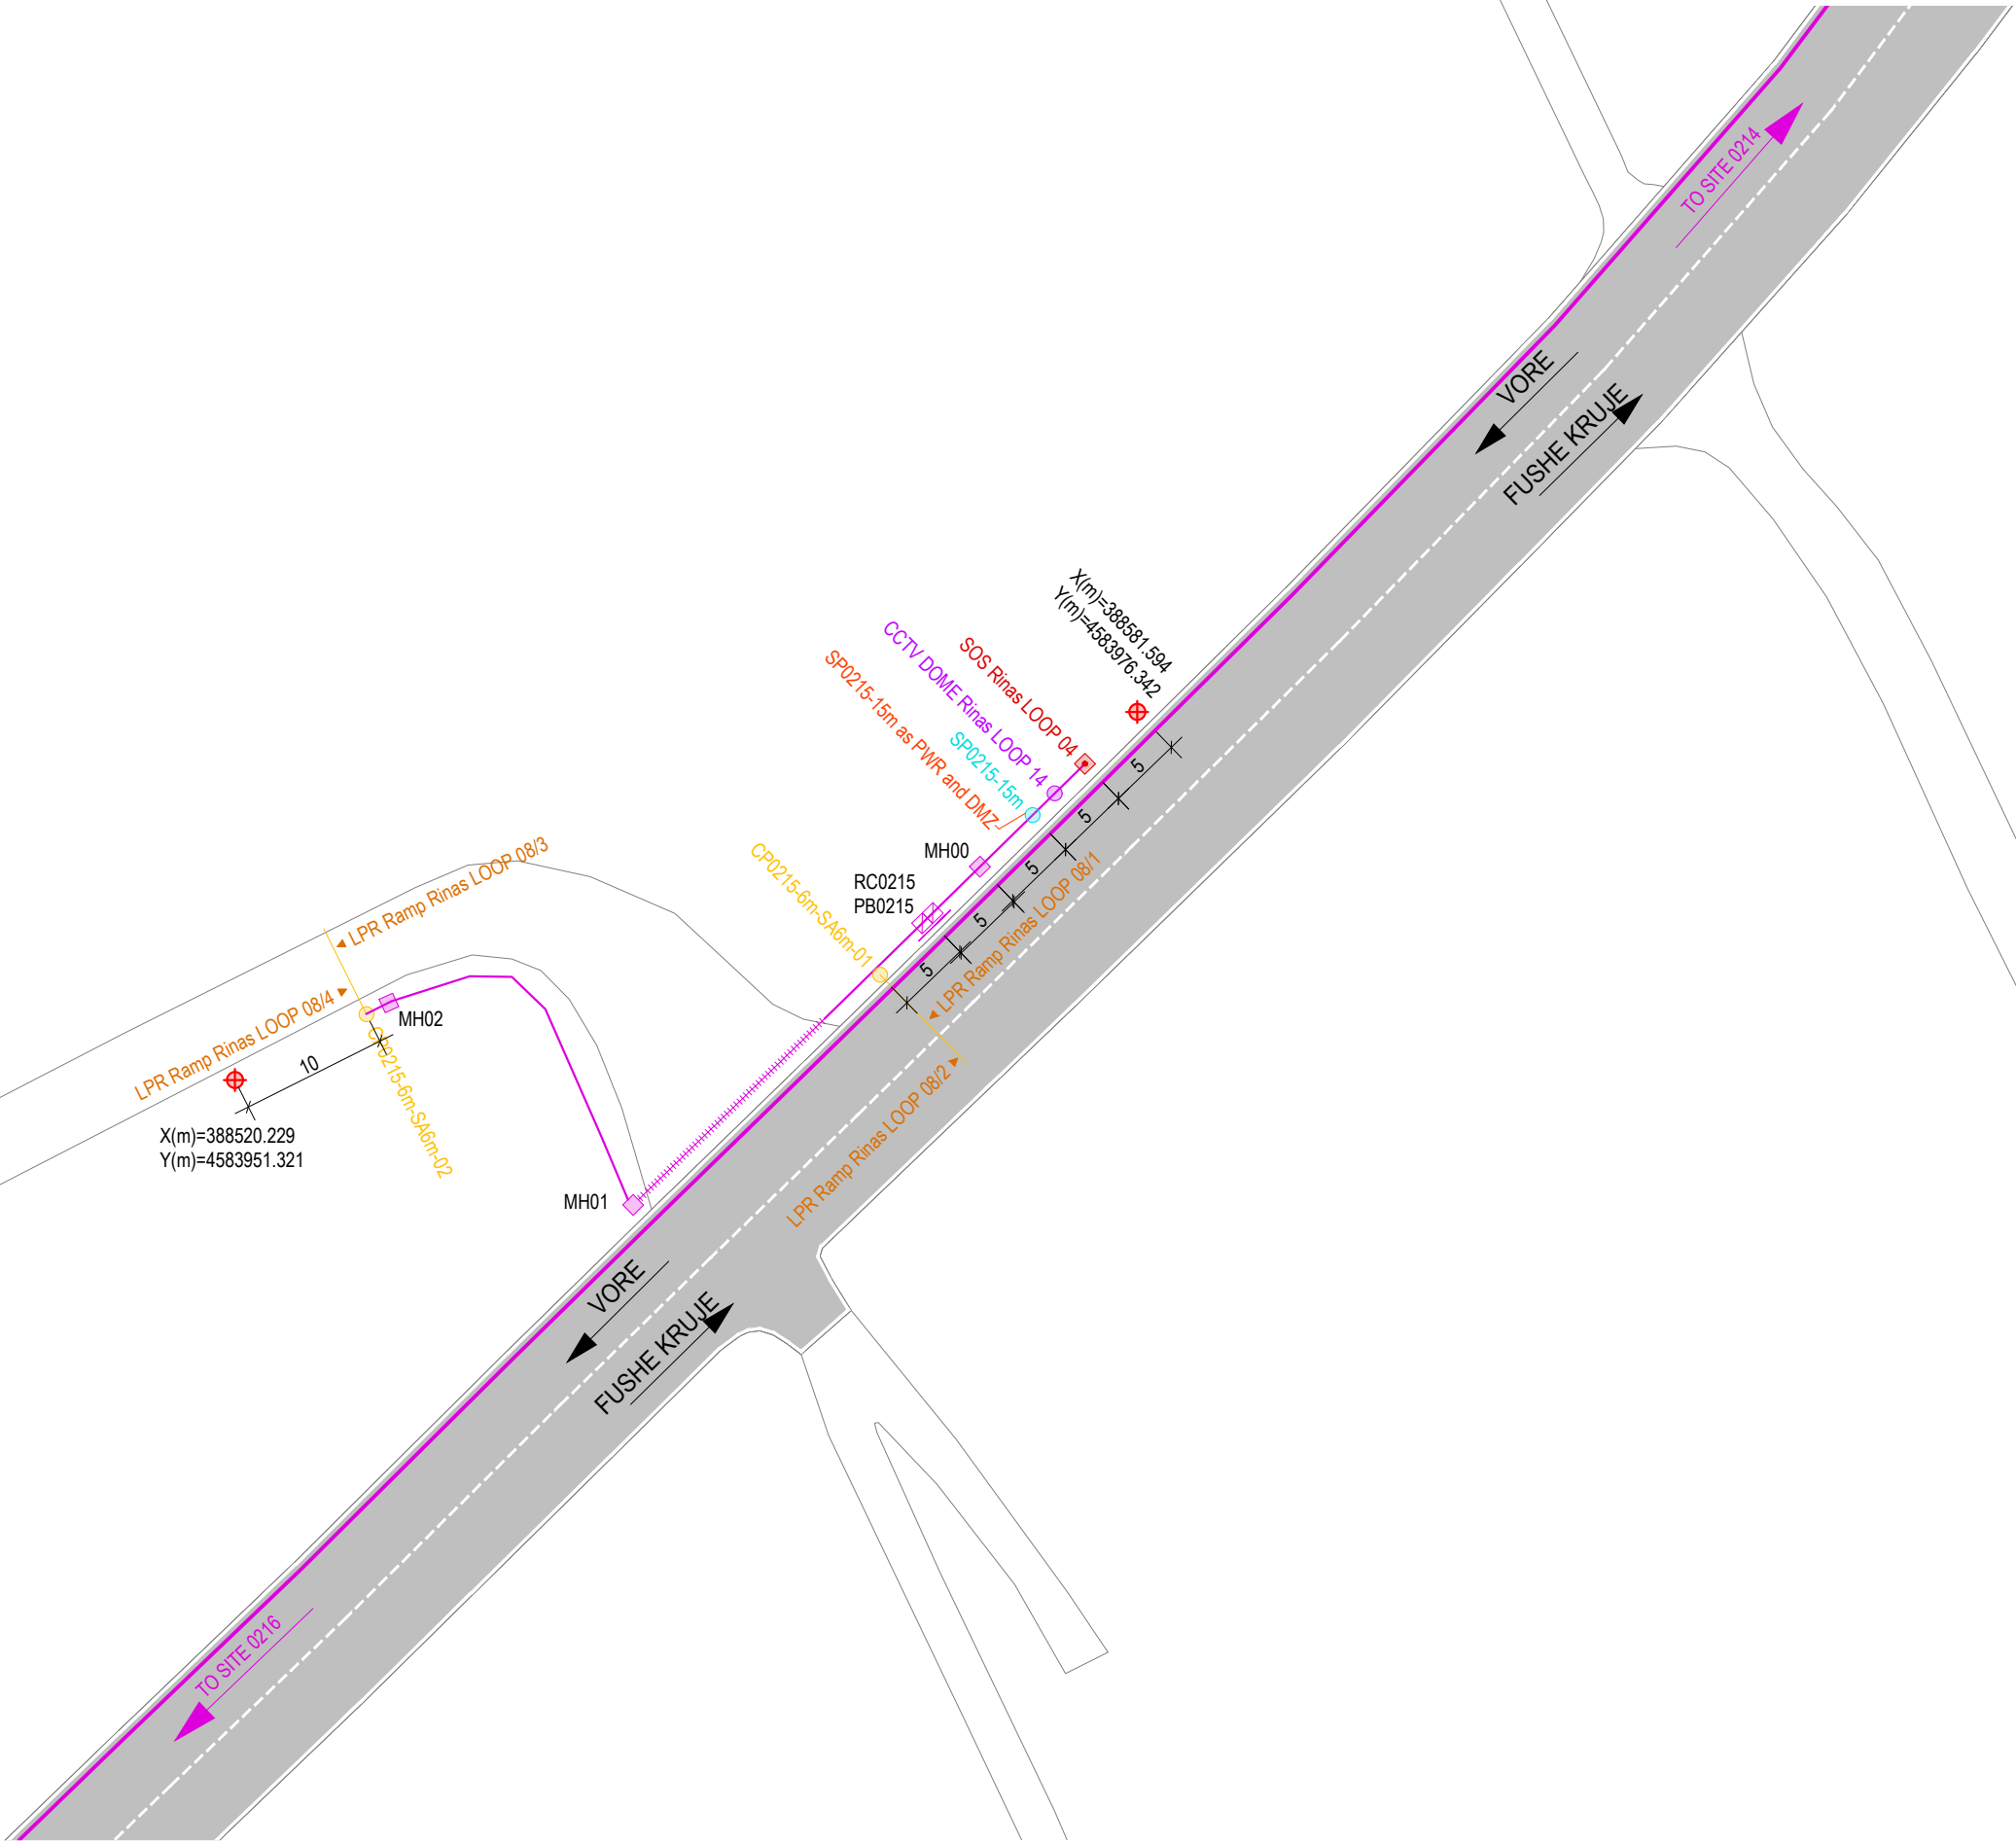

AL - ARA 0215		
SYMBOL	DESCRIPTIONS	Pc
CCTV DOME Seg.No	CCTV Camera	1
LPR Ramp Seg.No	LPR RAMP	4
TSNs-No	TRAFFIC SIGNAL RAMP	0
LPR Speed Seg.-No	LPR SPEED CAMERA	0
WS No	METEO WS	0
SOS Seg.No	SOS EPS	1
VMS	VMS Electronic Table	0
VSLs/LCS Seg.-No	VSLs / LCS	0
iWIM	iWIM	0
RC Ns	Road Cabinet	1
PB Ns	Power Box	1
CPNs-6m / DMZ	Concrete Pole, Height 6m Demarcation Point	0
MH No	Manhole	3
Gantry VSLs / LCS / VMS	Gantry VSLs / LCS / VMS	0
LPR Gantry	LPR Gantry	0
SPNs-15m	CCTV Steel Pole, Height 15m	1
SPNs-4m	Steel Pole, Height 4m	0
CPNs-6m-SA4m	Steel Cantilever Pole, Height 6m, Single Arm, Length 4m	0
CPNs-6m-SA6m	Steel Cantilever Pole, Height 6m, Single Arm, Length 6m	2
CPNs-6m-DA6m	Steel Cantilever Pole, Height 6m, Double Arm, Length 6m	0
Metallic Structure - VMS	Metallic Structure - VMS	0
CPFlag	Flag Cantilever	0
Support for VMS / VSLs / LPR	Support for VMS / VSLs / LPR	0
TO No SITE	To Site (No of Site)	-
	Optic Fibre (Main Line)	0
	Optic Fibre (Secondary Line)	71
	Steel Pipe Ø140mm	18

No - Number
Ns - Number of Site

GRUPI I PROJEKTIMIT / DESIGN TEAM



JV "TECHNIC - TML - INFRAPLAN
SH.P.K."

Rruga "Brigada VIII", Nd.23, H.16, Ap.49,
Njësia Administrative Nr.5, 1019, Tiranë, Shqipëri



mobile: +355 0682034917
e-mail: info@infraplan.al
web: www.infraplan.al



Topografia	Ing. Adrian Bulku	Licenca: TZ.0479/1	
Struktura	Ing. Besjan Mulkurti	Licenca: K.1552/2	
Infrastruktura	Ing. Sokol Kikino	Licenca: K.2012/1	
Arkitektura	Ark. Jona Osmenaj	Licenca: A.2067	
Arkitektura	Ark. Nerta Konomi	Licenca: A.1437/1	
Elektrike	Ing. Hasan Bekteshi	Licenca: E.0188/3	
Ekspert i Komunikacionit	Ing. Aldo Çoba		

TITULLI I PROJEKTIT / PROJECT TITLE

"PROJEKTIMI I SISTEMIT TE MONITORIMIT DHE KONTROLLIT TE TRAFIKUT RRUGOR"

KLIENTI / CLIENT **MIE & ARRSH**

PËRSHKRIMI I FAZËS / PHASE DESCRIPTION

Projekt Zbatim


EMËRTIMI I VIZATIMIT / DRAWING TITLE

AL-ARA 0215

SHKALLA / SCALE 1:500 DATA/DATE February 2022

KODI I VIZATIMIT / DRAWING CODE Nr. I VIZATIMIT / DRAWING NO.

KODI B.T	FAZA/PHASE P.Z	DISIPLINA I	I-064
--------------------	--------------------------	-----------------------	--------------

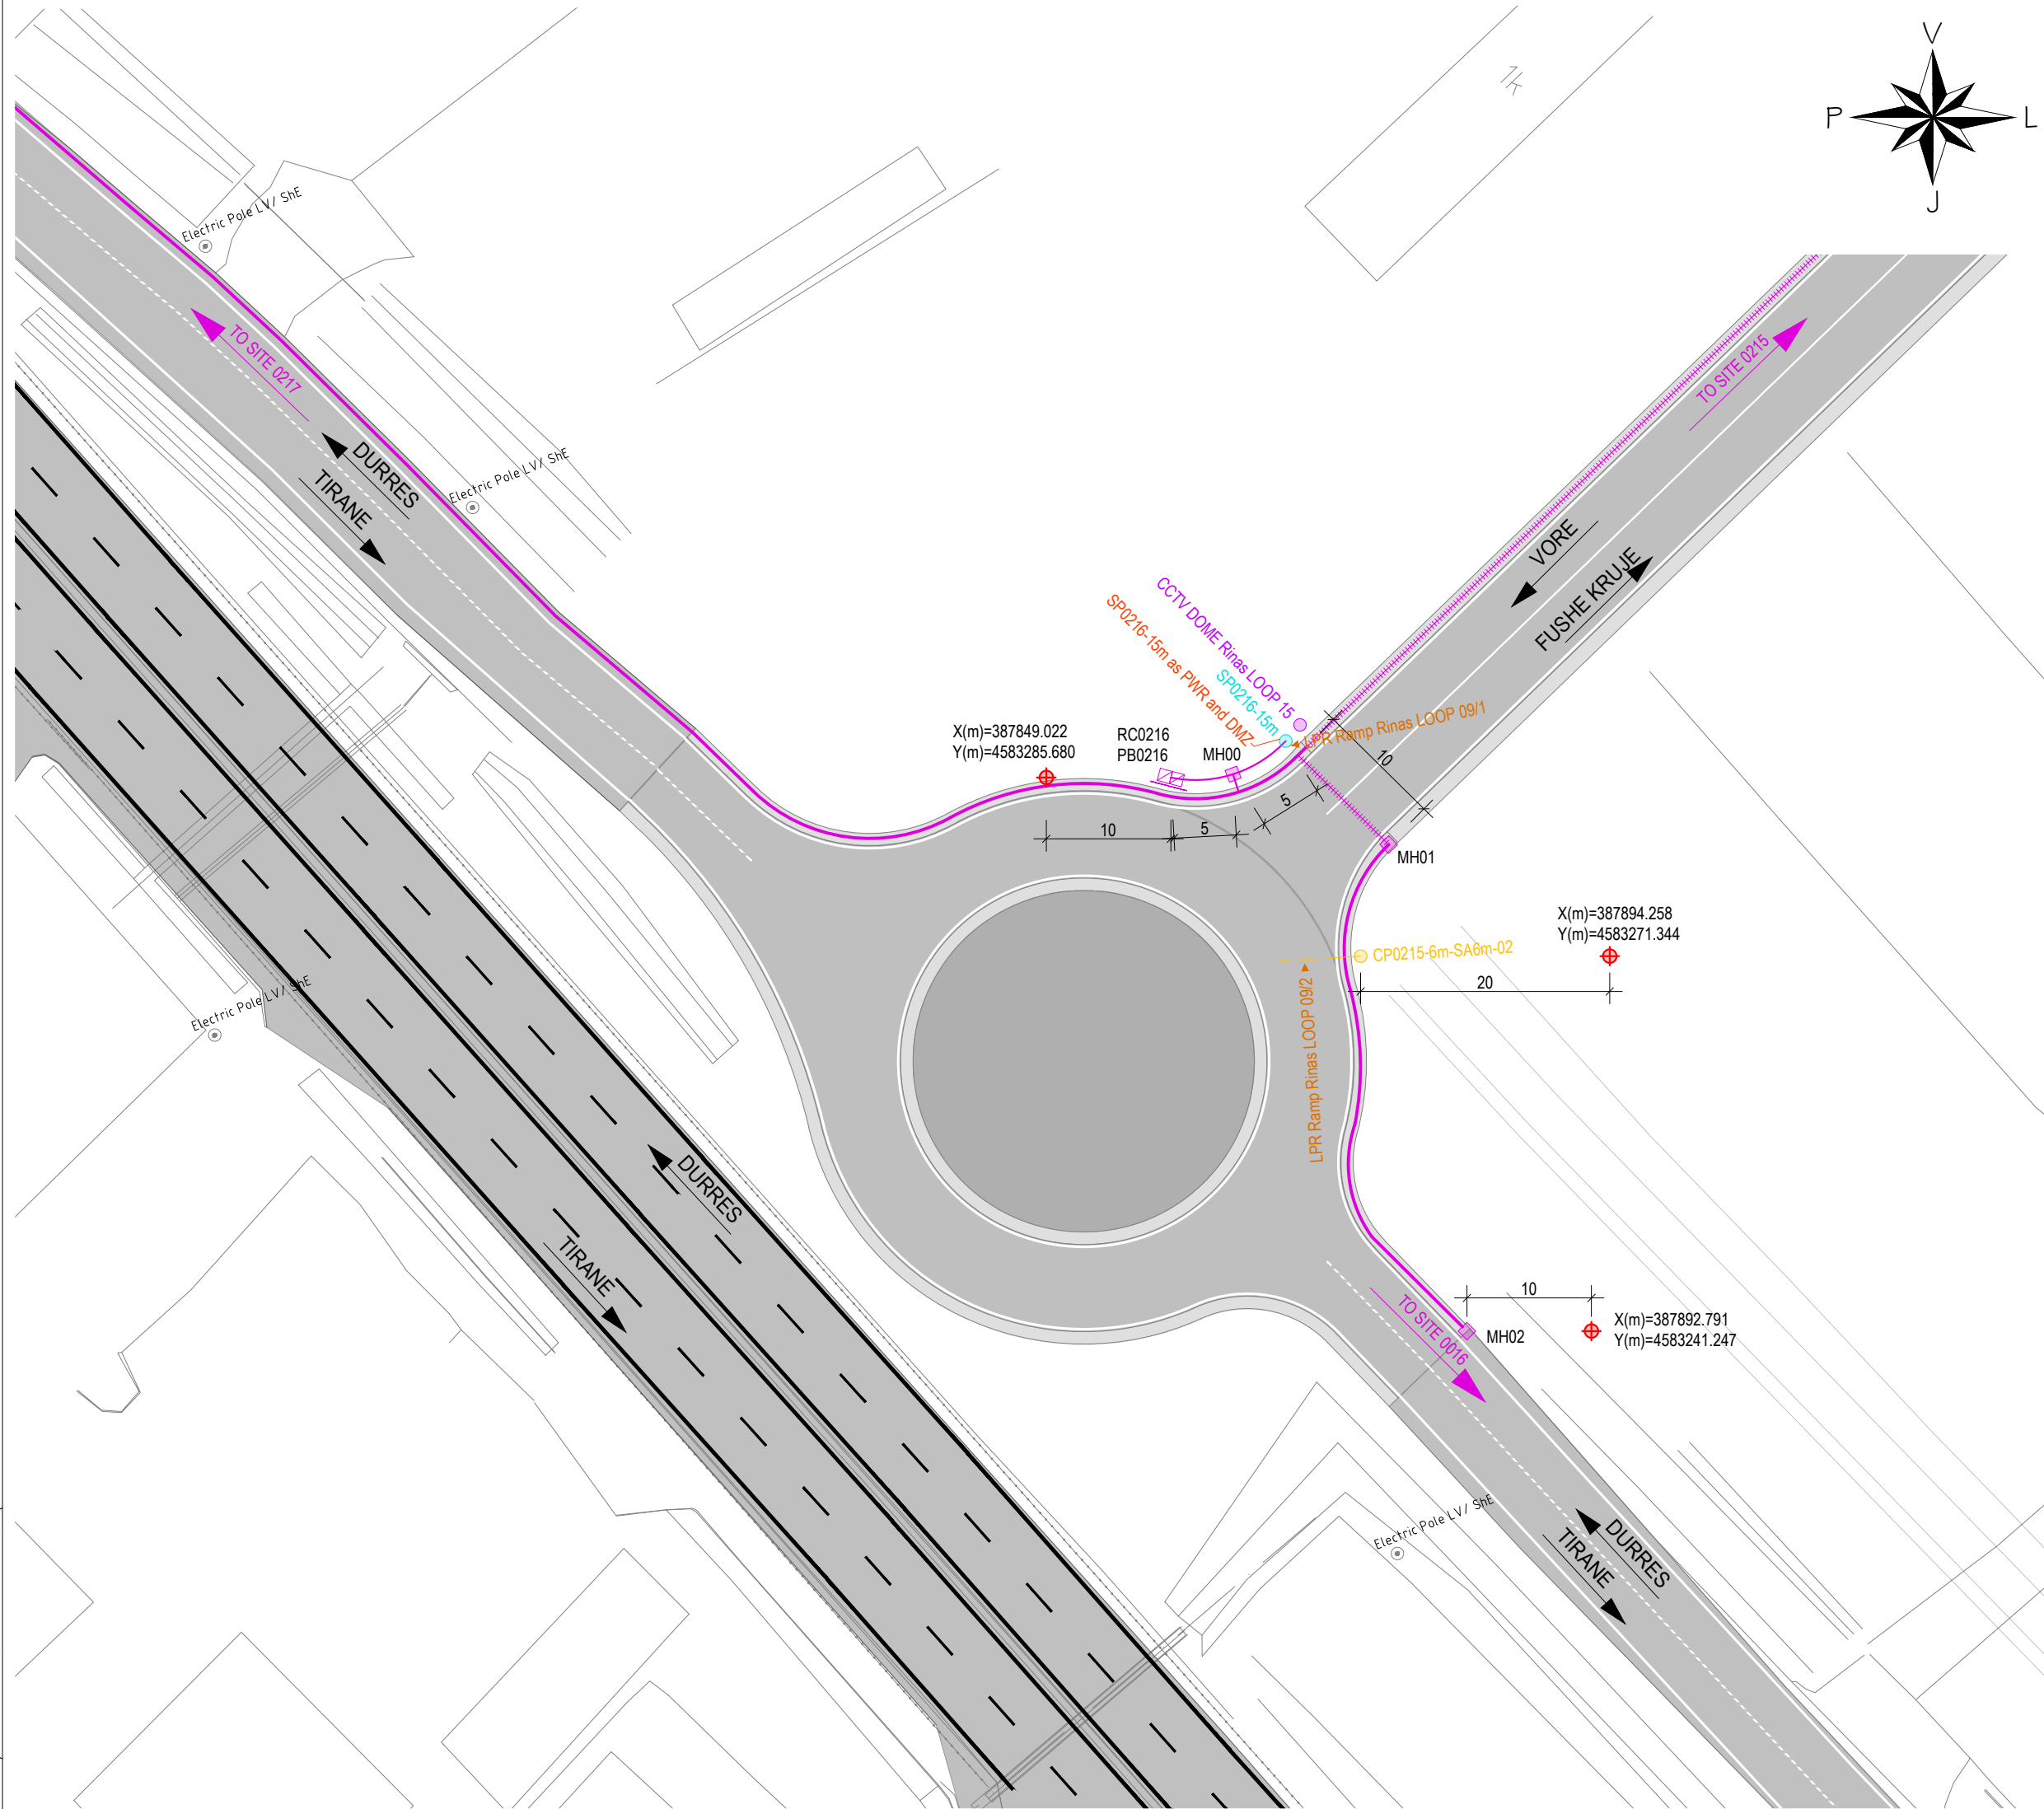

AL - ARA 0216		
SYMBOL	DESCRIPTIONS	Pc
CCTV DOME Seg.-No	CCTV Camera	1
LPR Ramp Seg.-No	LPR RAMP	2
TSNs-No	TRAFFIC SIGNAL RAMP	0
LPR Speed Seg.-No	LPR SPEED CAMERA	0
WS No	METEO WS	0
SOS Seg.-No	SOS EPS	0
VMS	VMS Electronic Table	0
VSLs/LCS Seg.-No	VSLs / LCS	0
iWIM	iWIM	0
RC Ns	Road Cabinet	1
PB Ns	Power Box	1
CPNs-6m / DMZ	Concrete Pole, Height 6m Demarkation Point	0
MH No	Manhole	3
Gantry VSLs / LCS / VMS	Gantry VSLs / LCS / VMS	0
LPR Gantry	LPR Gantry	0
SPNs-15m	CCTV Steel Pole, Height 15m	1
SPNs-4m	Steel Pole, Height 4m	0
CPNs-6m-SA4m	Steel Cantilever Pole, Height 6m, Single Arm, Length 4m	0
CPNs-6m-SA6m	Steel Cantilever Pole, Height 6m, Single Arm, Length 6m	1
CPNs-6m-DA6m	Steel Cantilever Pole, Height 6m, Double Arm, Length 6m	0
Metallic Structure - VMS	Metallic Structure - VMS	0
CPFlag	Flag Cantilever	0
Support for VMS / VSLs / LPR	Support for VMS / VSLs / LPR	0
TO No SITE	To Site (No of Site)	-
Optic Fibre (Main Line)	Optic Fibre (Main Line)	0
Optic Fibre (Secondary Line)	Optic Fibre (Secondary Line)	12
Steel Pipe Ø140mm	Steel Pipe Ø140mm	318
No - Number Ns - Number of Site		

GRUPI I PROJEKTIMIT / DESIGN TEAM



JV "TECHNIC - TML - INFRAPLAN SH.P.K."

Rruga "Brigada VIII", Nd.23, H.16, Ap.49,
Njësia Administrative Nr.5, 1019, Tiranë, Shqipëri

mobile: +355 0682034917
e-mail: info@infraplan.al
web: www.infraplan.al

Topografia	Ing. Adrian Bulku	Licenca: TZ.0479/1	
Struktura	Ing. Besjan Mulkurti	Licenca: K.1552/2	
Infrastruktura	Ing. Sokol Kikino	Licenca: K.2012/1	
Arkitektura	Ark. Jona Osmenaj	Licenca: A.2067	
Arkitektura	Ark. Nerta Konomi	Licenca: A.1437/1	
Elektrike	Ing. Hasan Bekteshi	Licenca: E.0188/3	
Ekspert i Komunikacionit	Ing. Aldo Çoba		

TITULLI I PROJEKTIT / PROJECT TITLE			
"PROJEKTIMI I SISTEMIT TE MONITORIMIT DHE KONTROLLIT TE TRAFIKUT RRUGOR"			
KLIENTI / CLIENT		MIE & ARRSH	
PËRSHKRIMI I FAZËS / PHASE DESCRIPTION			
Projekt Zbatim			
EMËRTIMI I VIZATIMIT / DRAWING TITLE			
AL-ARA 0216			
SHKALLA / SCALE	1:500	DATA/DATE	February 2022
KODI I VIZATIMIT / DRAWING CODE		Nr. I VIZATIMIT / DRAWING NO.	
KODI B.T	FAZA/PHASE P.Z	DISIPLINA I	I-065

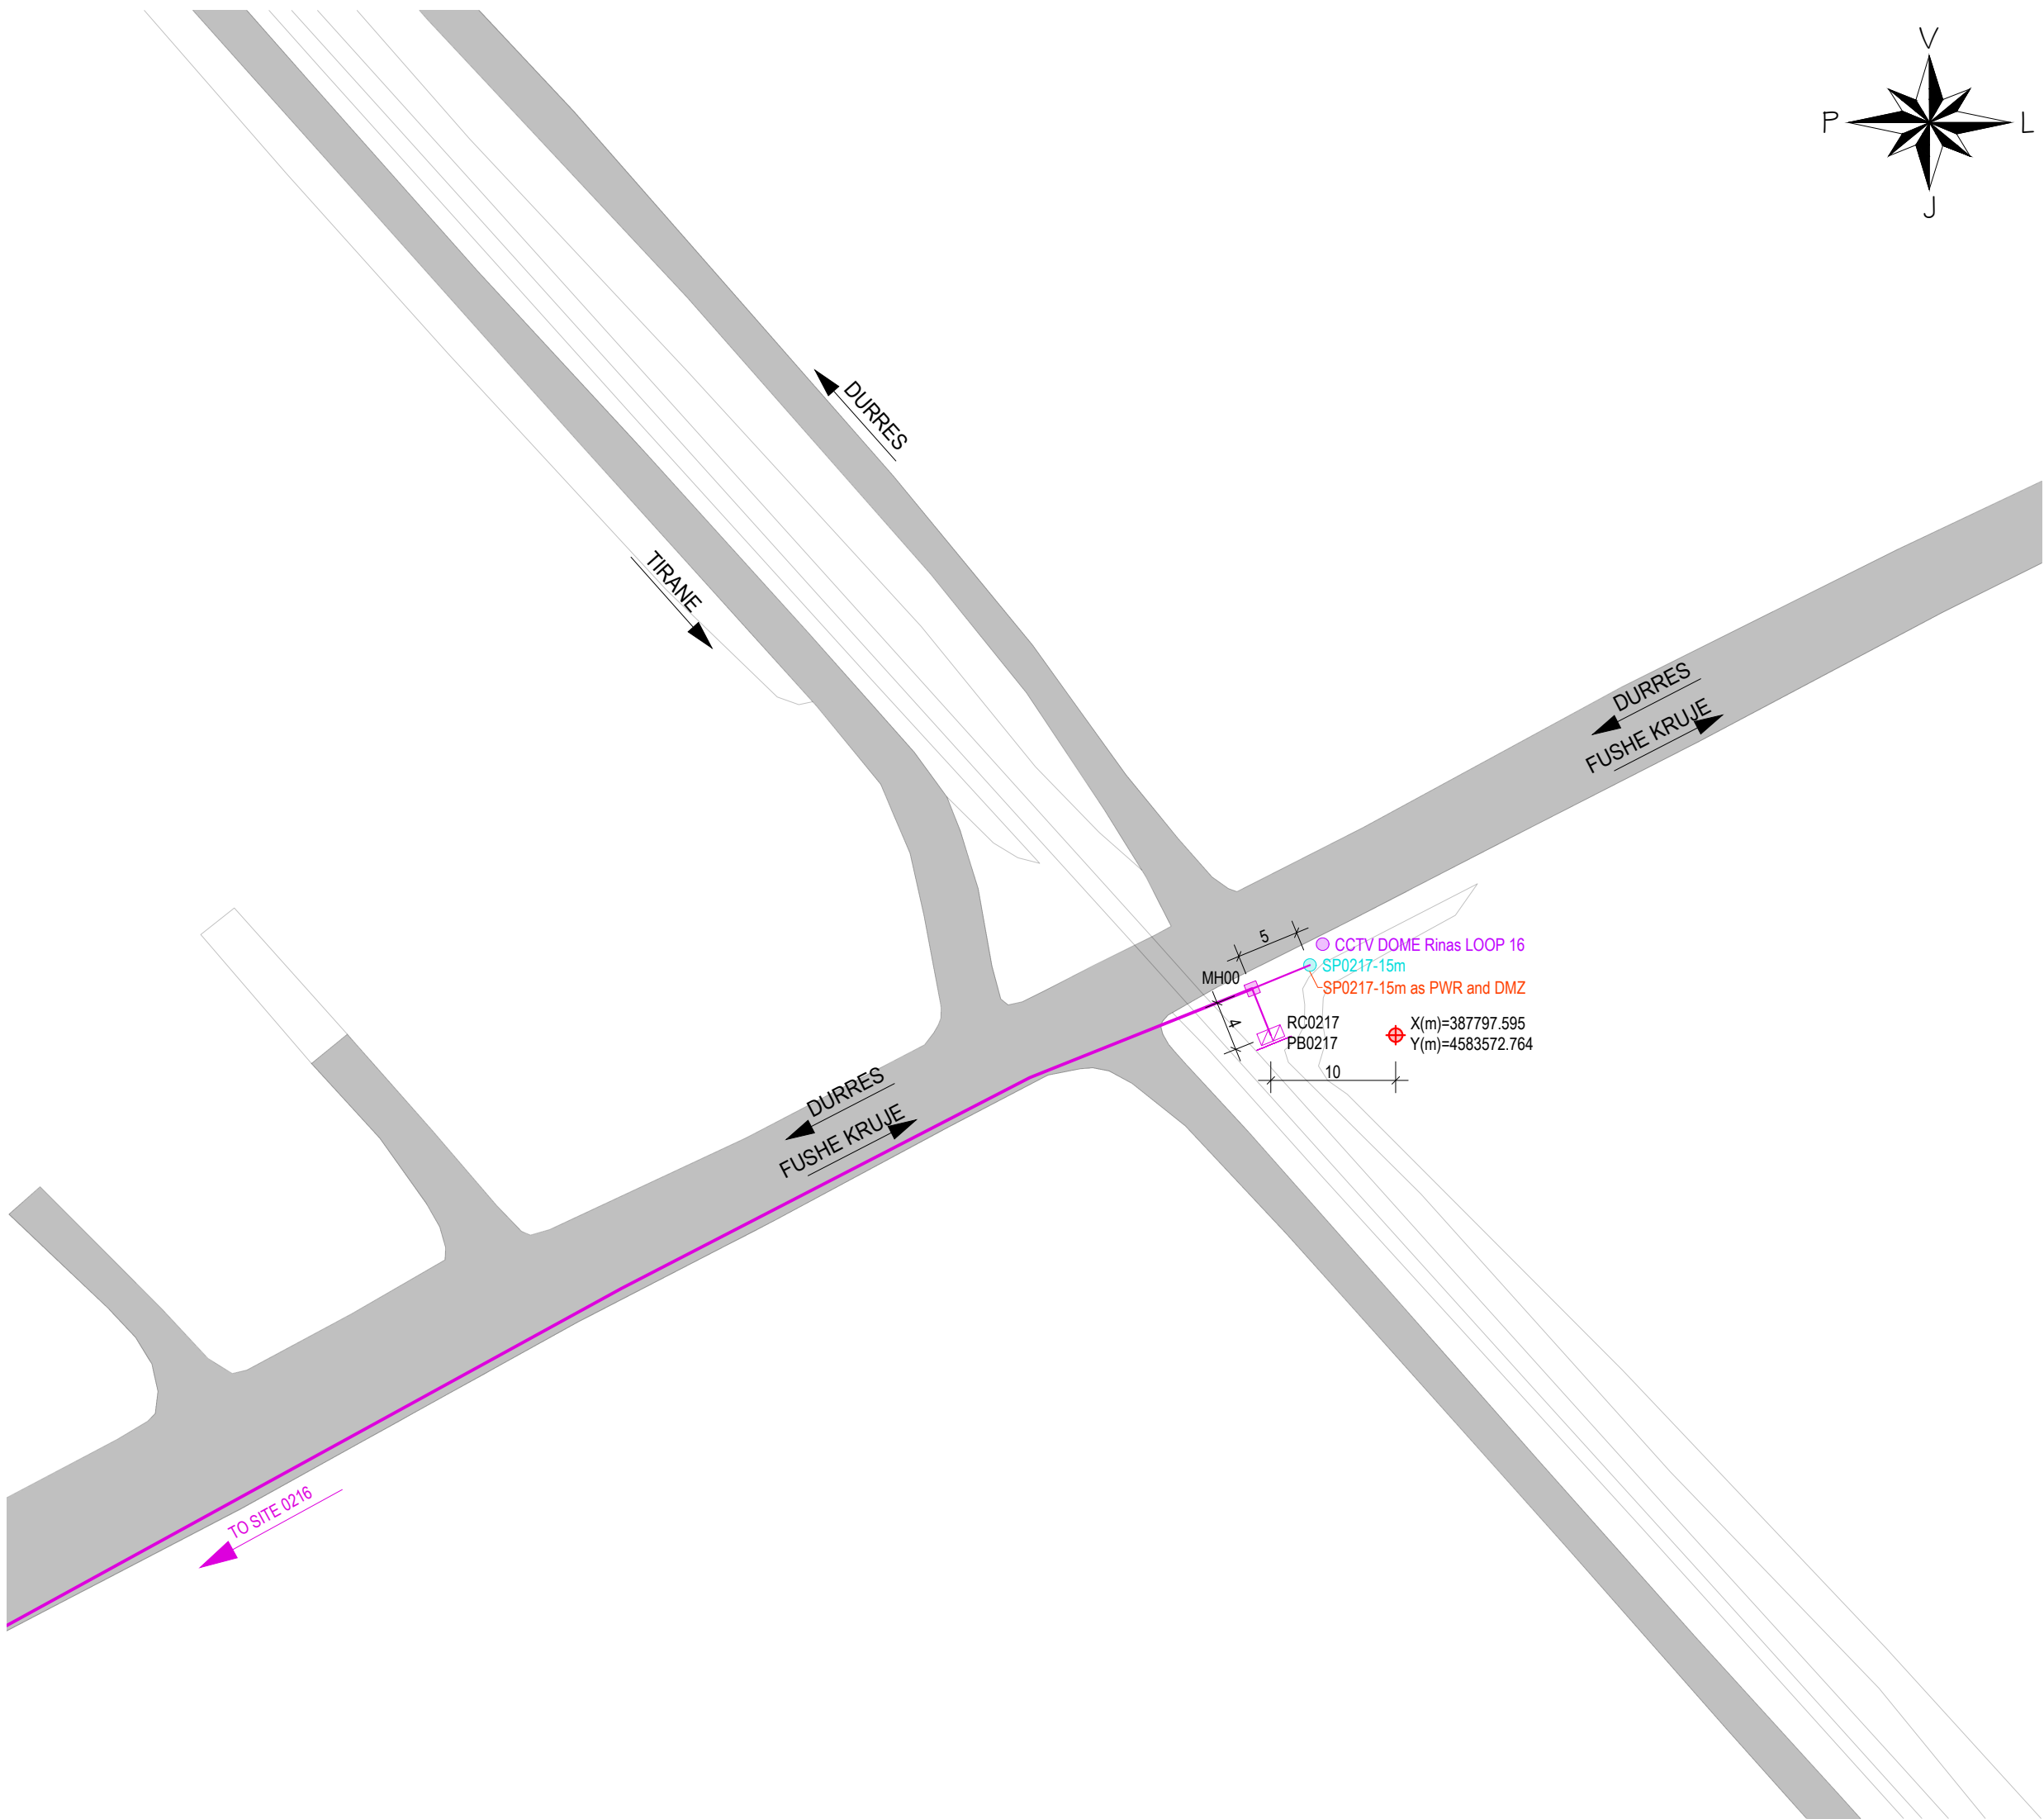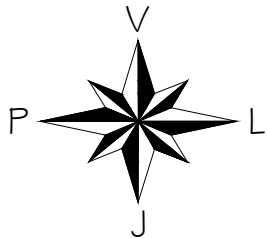

AL - ARA 0217		
SYMBOL	DESCRIPTIONS	Pc
CCTV DOME Seg.No	CCTV Camera	1
LPR Ramp Seg.No	LPR RAMP	0
TSNs-No	TRAFFIC SIGNAL RAMP	0
LPR Speed Seg.-No	LPR SPEED CAMERA	0
WS No	METEO WS	0
SOS Seg.No	SOS EPS	0
VMS	VMS Electronic Table	0
VSLs/LCS Seg.-No	VSLs / LCS	0
iWIM	iWIM	0
RC Ns	Road Cabinet	1
PB Ns	Power Box	1
CPNs-6m / DMZ	Concrete Pole, Height 6m Demarkation Point	0
MH No	Manhole	1
Gantry VSLs / LCS / VMS	Gantry VSLs / LCS / VMS	0
LPR Gantry	LPR Gantry	0
SPNs-15m	CCTV Steel Pole, Height 15m	1
SPNs-4m	Steel Pole, Height 4m	0
CPNs-6m-SA4m	Steel Cantilever Pole, Height 6m, Single Arm, Length 4m	0
CPNs-6m-SA6m	Steel Cantilever Pole, Height 6m, Single Arm, Length 6m	0
CPNs-6m-DA6m	Steel Cantilever Pole, Height 6m, Double Arm, Length 6m	0
Metallic Structure - VMS	Metallic Structure - VMS	0
CPFlag	Flag Cantilever	0
Support for VMS / VSLs / LPR	Support for VMS / VSLs / LPR	0
TO No SITE	To Site (No of Site)	-
Optic Fibre (Main Line)	Optic Fibre (Main Line)	0
Optic Fibre (Secondary Line)	Optic Fibre (Secondary Line)	10
Steel Pipe Ø140mm	Steel Pipe Ø140mm	0

No - Number
Ns - Number of Site

GRUPI I PROJEKTIMIT / DESIGN TEAM



JV "TECHNIC - TML - INFRAPLAN
SH.P.K."

Rruga "Brigada VIII", Nd.23, H.16, Ap.49,
Njësia Administrative Nr.5, 1019, Tiranë, Shqipëri



mobile: +355 0682034917
e-mail: info@infraplan.al
web: www.infraplan.al



Topografia	Ing. Adrian Bulku	Licenca: TZ.0479/1	
Struktura	Ing. Besjan Mulkurti	Licenca: K.1552/2	
Infrastruktura	Ing. Sokol Kikino	Licenca: K.2012/1	
Arkitektura	Ark. Jona Osmenaj	Licenca: A.2067	
Arkitektura	Ark. Nerta Konomi	Licenca: A.1437/1	
Elektrike	Ing. Hasan Bekteshi	Licenca: E.0188/3	
Ekspert i Komunikacionit	Ing. Aldo Çoba		

TITULLI I PROJEKTIT / PROJECT TITLE

"PROJEKTIMI I SISTEMIT TE MONITORIMIT DHE KONTROLLIT TE
TRAFIKUT RRUGOR"

KLIENTI / CLIENT **MIE & ARRSH**

PËRSHKRIMI I FAZËS / PHASE DESCRIPTION

Projekt Zbatim

EMËRTIMI I VIZATIMIT / DRAWING TITLE

AL-ARA 0217

SHKALLA / SCALE 1:500 DATA/DATE February 2022

KODI I VIZATIMIT / DRAWING CODE Nr. I VIZATIMIT / DRAWING NO.

KODI B.T	FAZA/PHASE P.Z	DISIPLINA I	I-066
--------------------	--------------------------	-----------------------	--------------