

	KLIENTI AUTORITETI RRUGOR SHQIPTAR Adresa: Rruga "Sami Frasheri", Nr.33, Tirane Tirana AL, 1060 Tel/Fax: +355 4 223 44 97 Tel/Fax: +355 4 223 09 26 Email: info@arrsh.gov.al		PROJEKTUES ARCHISPACE shpk Adresa: Rruga Sami Frasheri, Pallati Nr.45, Hyrje Nr.2, Zyra Nr.10, Tirane. Email: studio@archispace.com		PROJEKTUES GJEOKONSULT & CO sh.p.k Adresa: Rruga Sami Frasheri, Pallati 45, Shkalla 01, Kati 2, Tirane. Email: gjeokonsult@hotmail.com	Objekti : "Studim Projektim i objektit "Rruga Berat – Ballaban" "Loti III: Buz - Ballaban"	SHKALLA 1:75	FLETA P.T._01
	Faza : Projekt Zbatim		Profil terthor TIP km 42+360 - 58+194.9		2021	Format A3		

Kanal
per mbrojtjen
e Skarpates

B= 3 m

pjerresia 4%

Terreni

H= 6m

V=4m : H=1m

Kanal
Betoni

GUARD-RAIL
TIP H2/W5 (3 valë)

Bankine

Mur Mbajtes
Betoni

Tapet	4cm
Binder	6cm
Stabilizant	15cm
Çakull	2x15cm
Mbushje	20cm

Mbushje me Rere 10cm mbi tub
BeTub P.V.C 2x40mm
Mbushje me Rere 10cm
Mbushje me çakull e gure nga gurorja t=20cm
Fibrat Optike
(Pusetat te vendosen cdo 500 m)

KLIENTI

AUTORITETI RRUGOR SHQIPTAR



Adresa: Rruga "Sami Frasheri",
Nr.33, Tirane Tirana AL, 1060
Tel/Fax: +355 4 223 44 67 Tel/Fax: +355 4 223 09 26
Email: info@arrsh.gov.al

PROJEKTUES

ARCHISPACE shpk



Adresa: Rruga Sami Frasheri,
Pallati Nr.45, Hyrje Nr.2, Zyra Nr.10, Tirane.
Email: studio@archispace.com



GJEOKONSULT & CO sh.p.k



Adresa: Rruga Sami Frasheri,
Pallati 45, Shkalla 01, Kati 2, Tirane.
Email: gjeokonsult@hotmail.com

Objekti : "Studim Projektim i objektit "Rruga Berat – Ballaban"
"Loti III: Buz - Ballaban"

Faza : Projekt Zbatim

Profil terthor TIP km 42+360 - 58+194.9

SHKALLA


1:75

2021

FLETA

P.T._02

Format A3

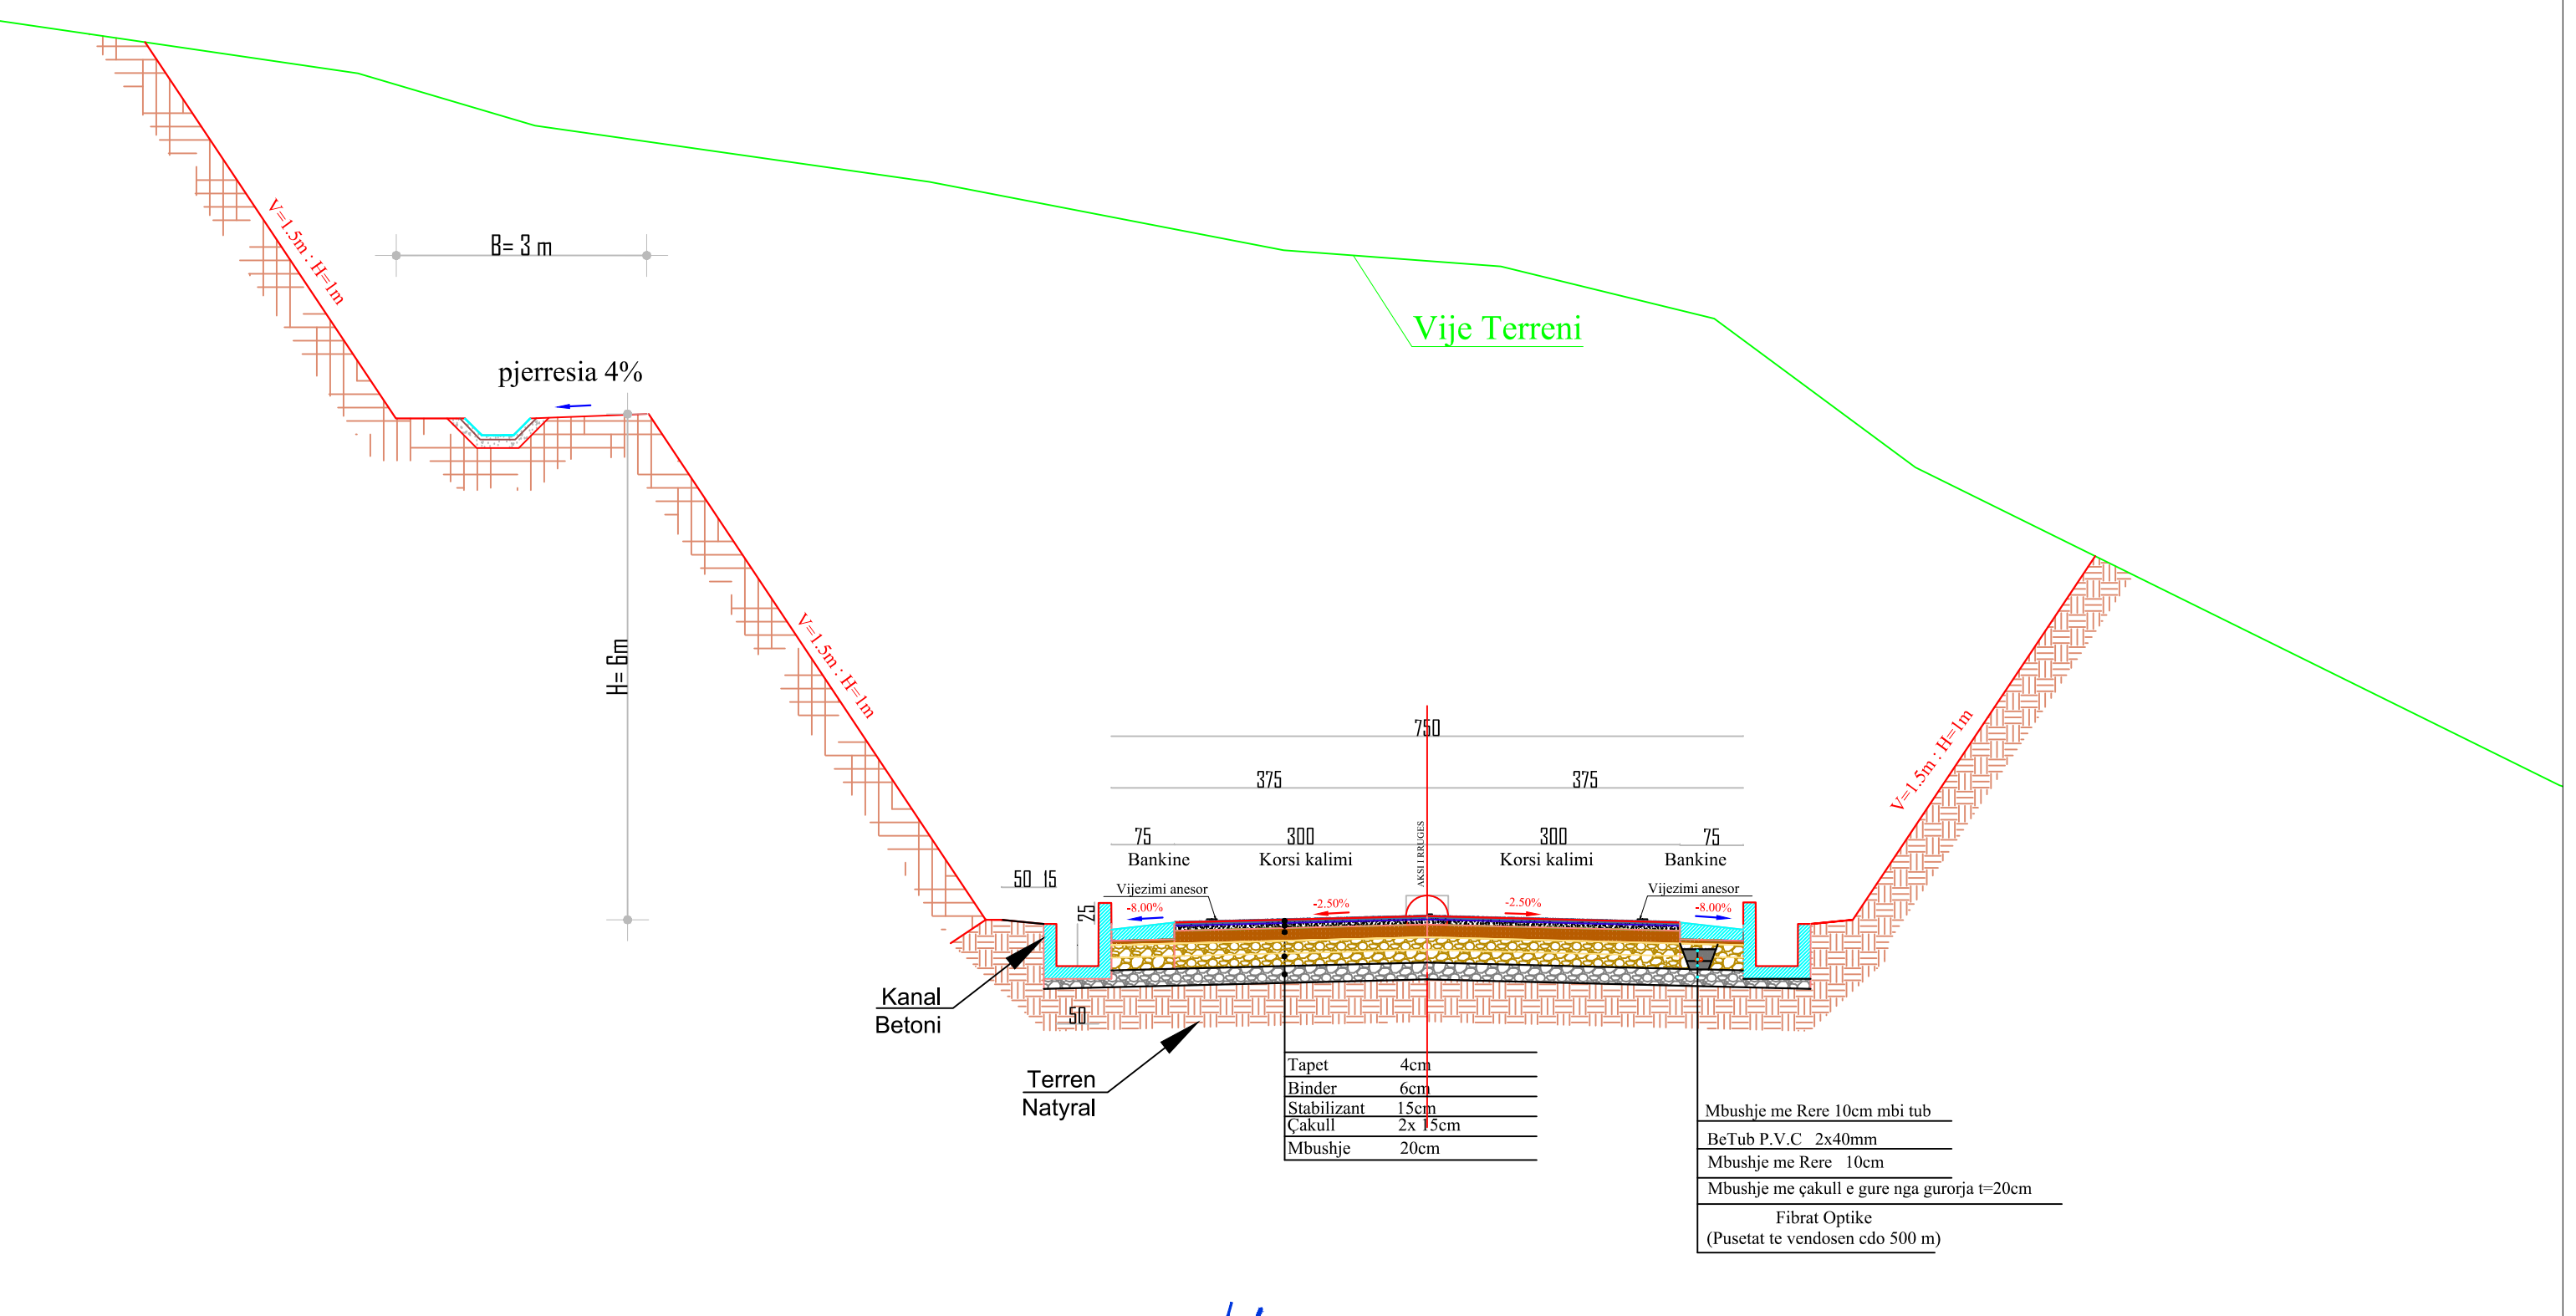

KLIENTI

AUTORITETI RRUGOR SHQIPTAR

Adresa: Rruga "Sami Frasheri",
Nr.33, Tirane Tirana AL, 1060
Tel/Fax: +355 4 223 44 97 Tel/Fax: +355 4 223 09 26
Email: info@arrsh.gov.al



PROJEKTUES



Adresa: Rruga Sami Frasheri,
Pallati 45, Shkalla 01, Kati 2, Tirane.
Email: gjeokonsult@hotmail.com

Objekti : **"Studim Projektim i objektit "Rruga Berat – Ballaban"**
"Loti III: Buz - Ballaban"

Faza : Projekt Zbatim

Profil terthor TIP km 42+360 - 58+194.9

SHKALLA


1:75

2021

FLETA

P.T._03

Format A3

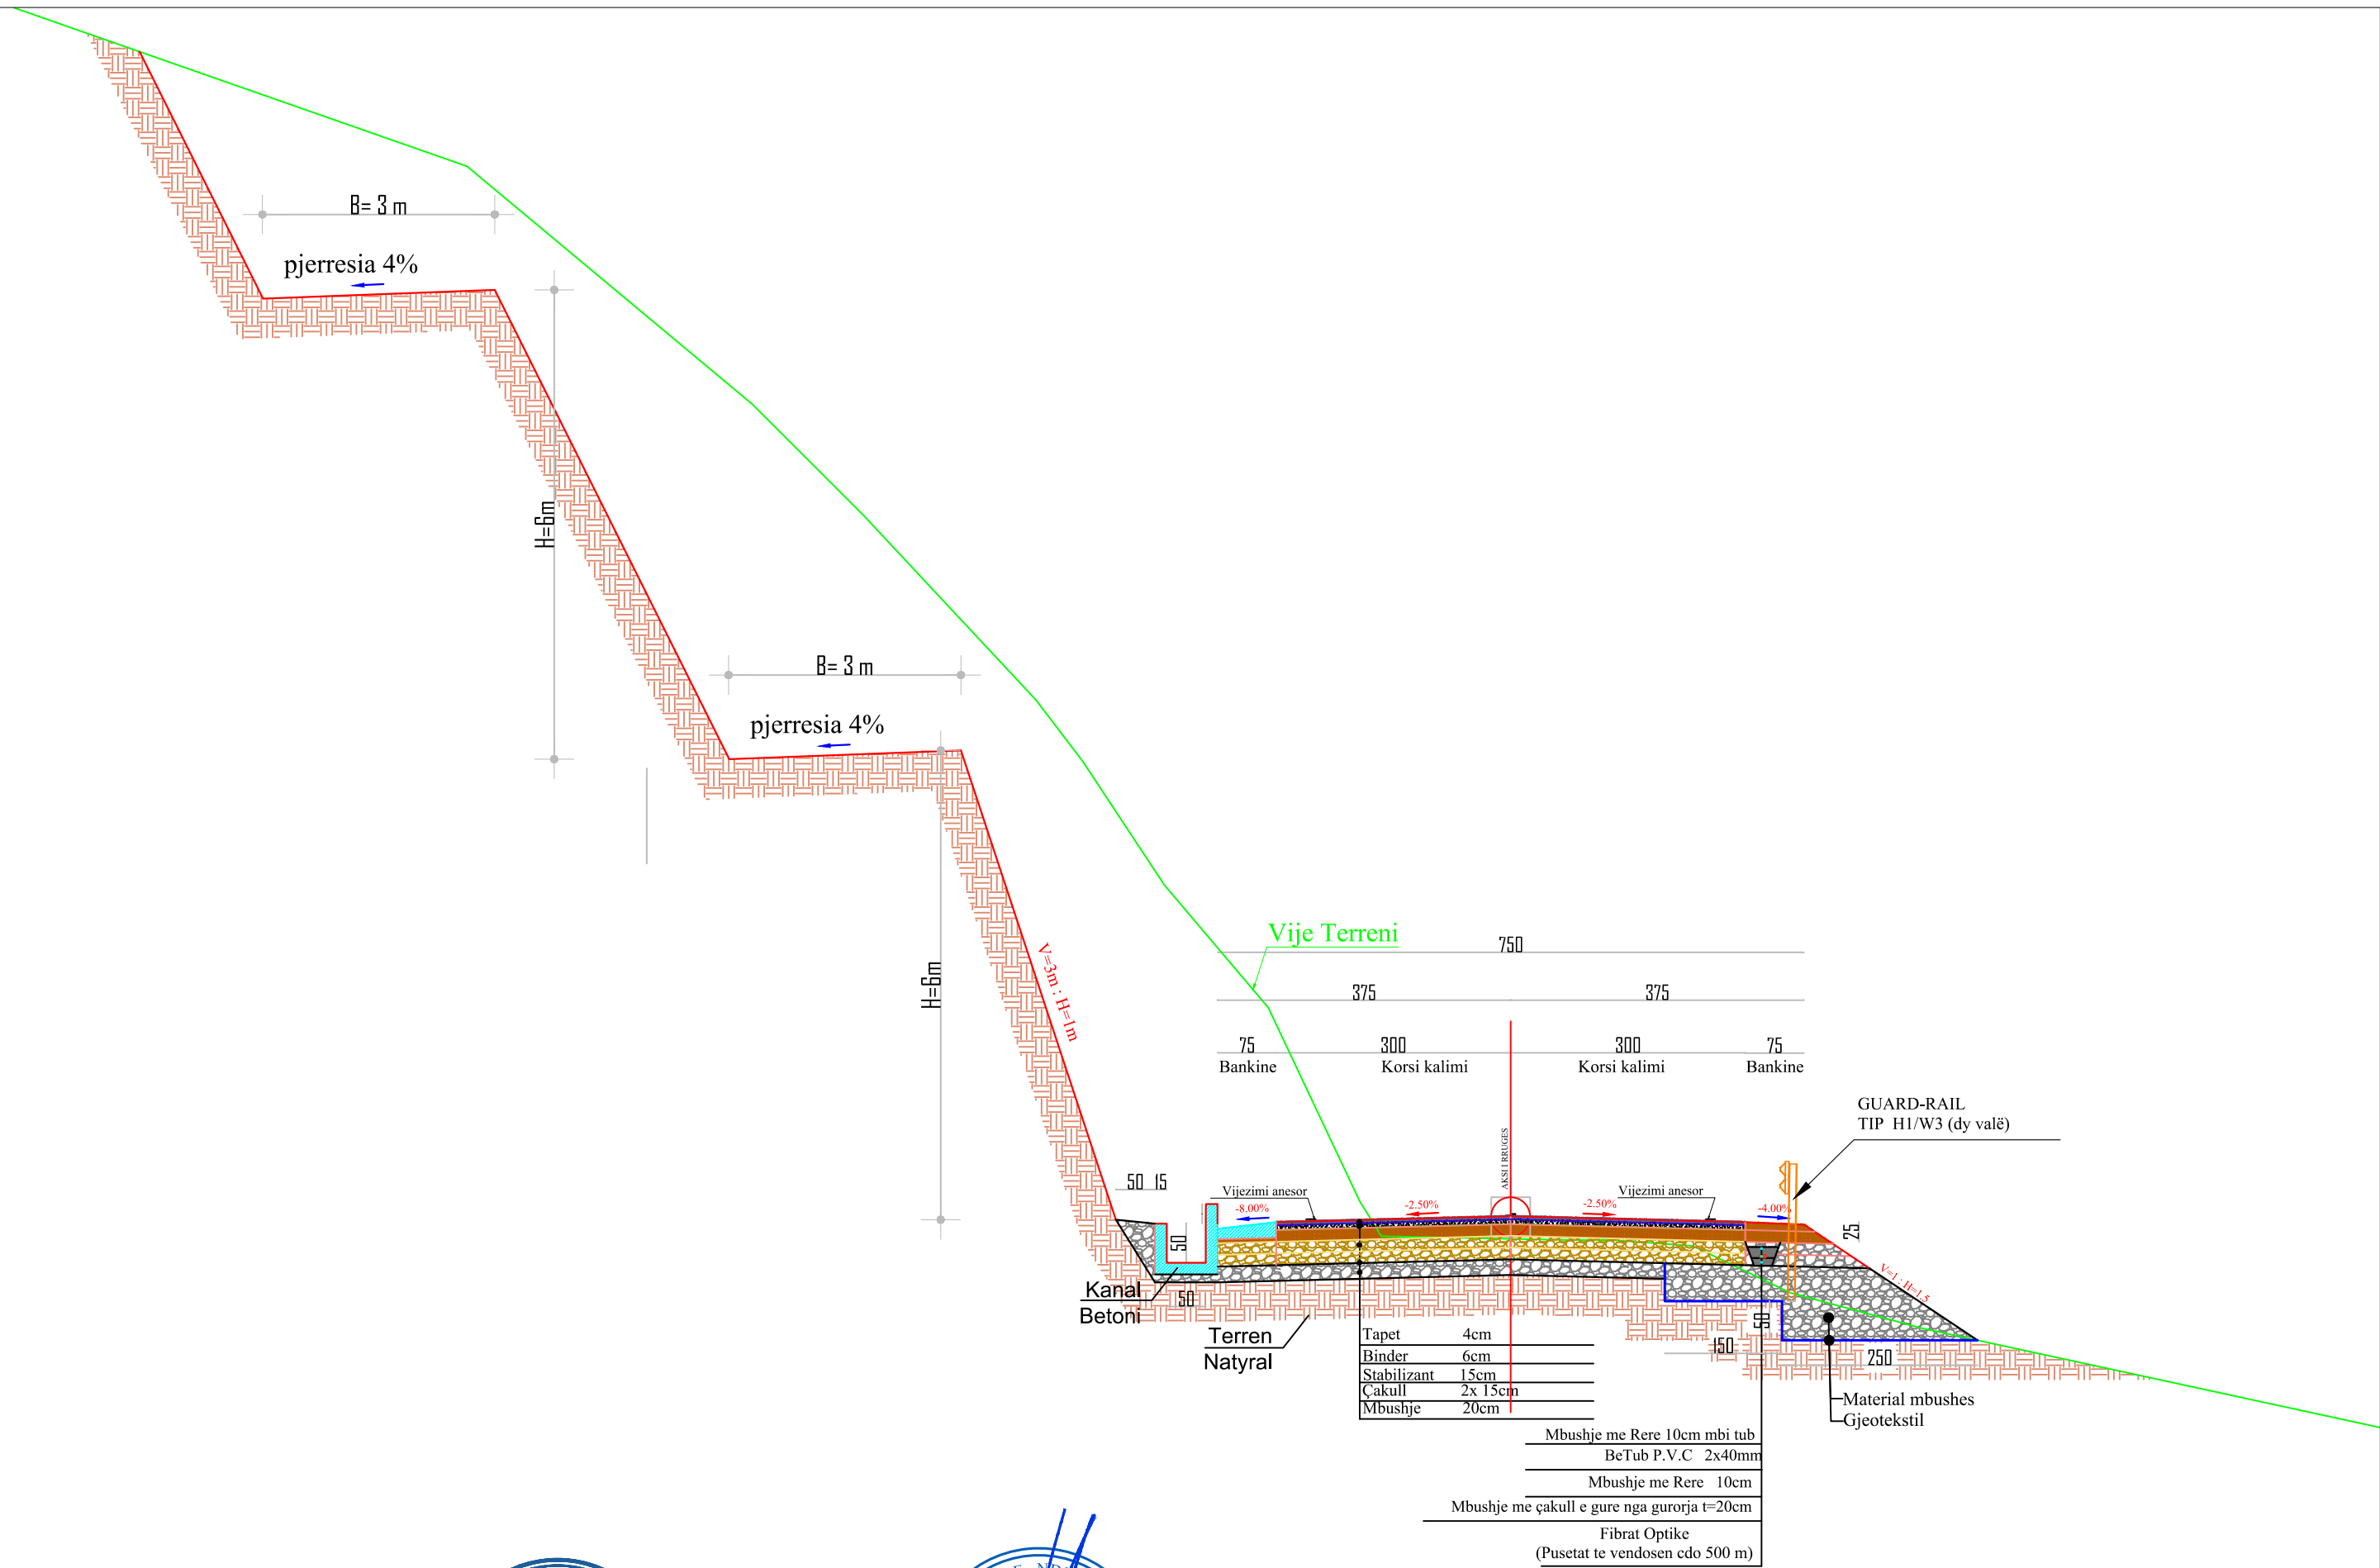

KLIENTI

AUTORITETI RRUGOR SHQIPTAR
 Adresa: Rruga "Sami Frasheri",
 Nr.33, Tirane Tirana AL, 1060
 Tel/Fax: +355 4 223 44 67 Tel/Fax: +355 4 223 09 26
 Email: info@arrsh.gov.al


PROJEKTUES

ARCHISPACE shpk
 Adresa: Rruga Sami Frasheri,
 Pallati Nr.45, Hyrje Nr.2, Zyra Nr.10, Tirane.
 Email: studio@archispace.com

GJEOKONSULT & CO sh.p.k.
 Adresa: Rruga Sami Frasheri,
 Pallati 45, Shkalla 01, Kati 2, Tirane.
 Email: gjeokonsult@hotmail.com

Objekti : **"Studim Projektim i objektit "Rruga Berat – Ballaban"**
"Loti III: Buz - Ballaban"
 Faza : Projekt Zbatim Profil terthor TIP km 42+360 - 58+194.9

SHKALLA	FLETA
1:75	P.T._04
2021	Format A3

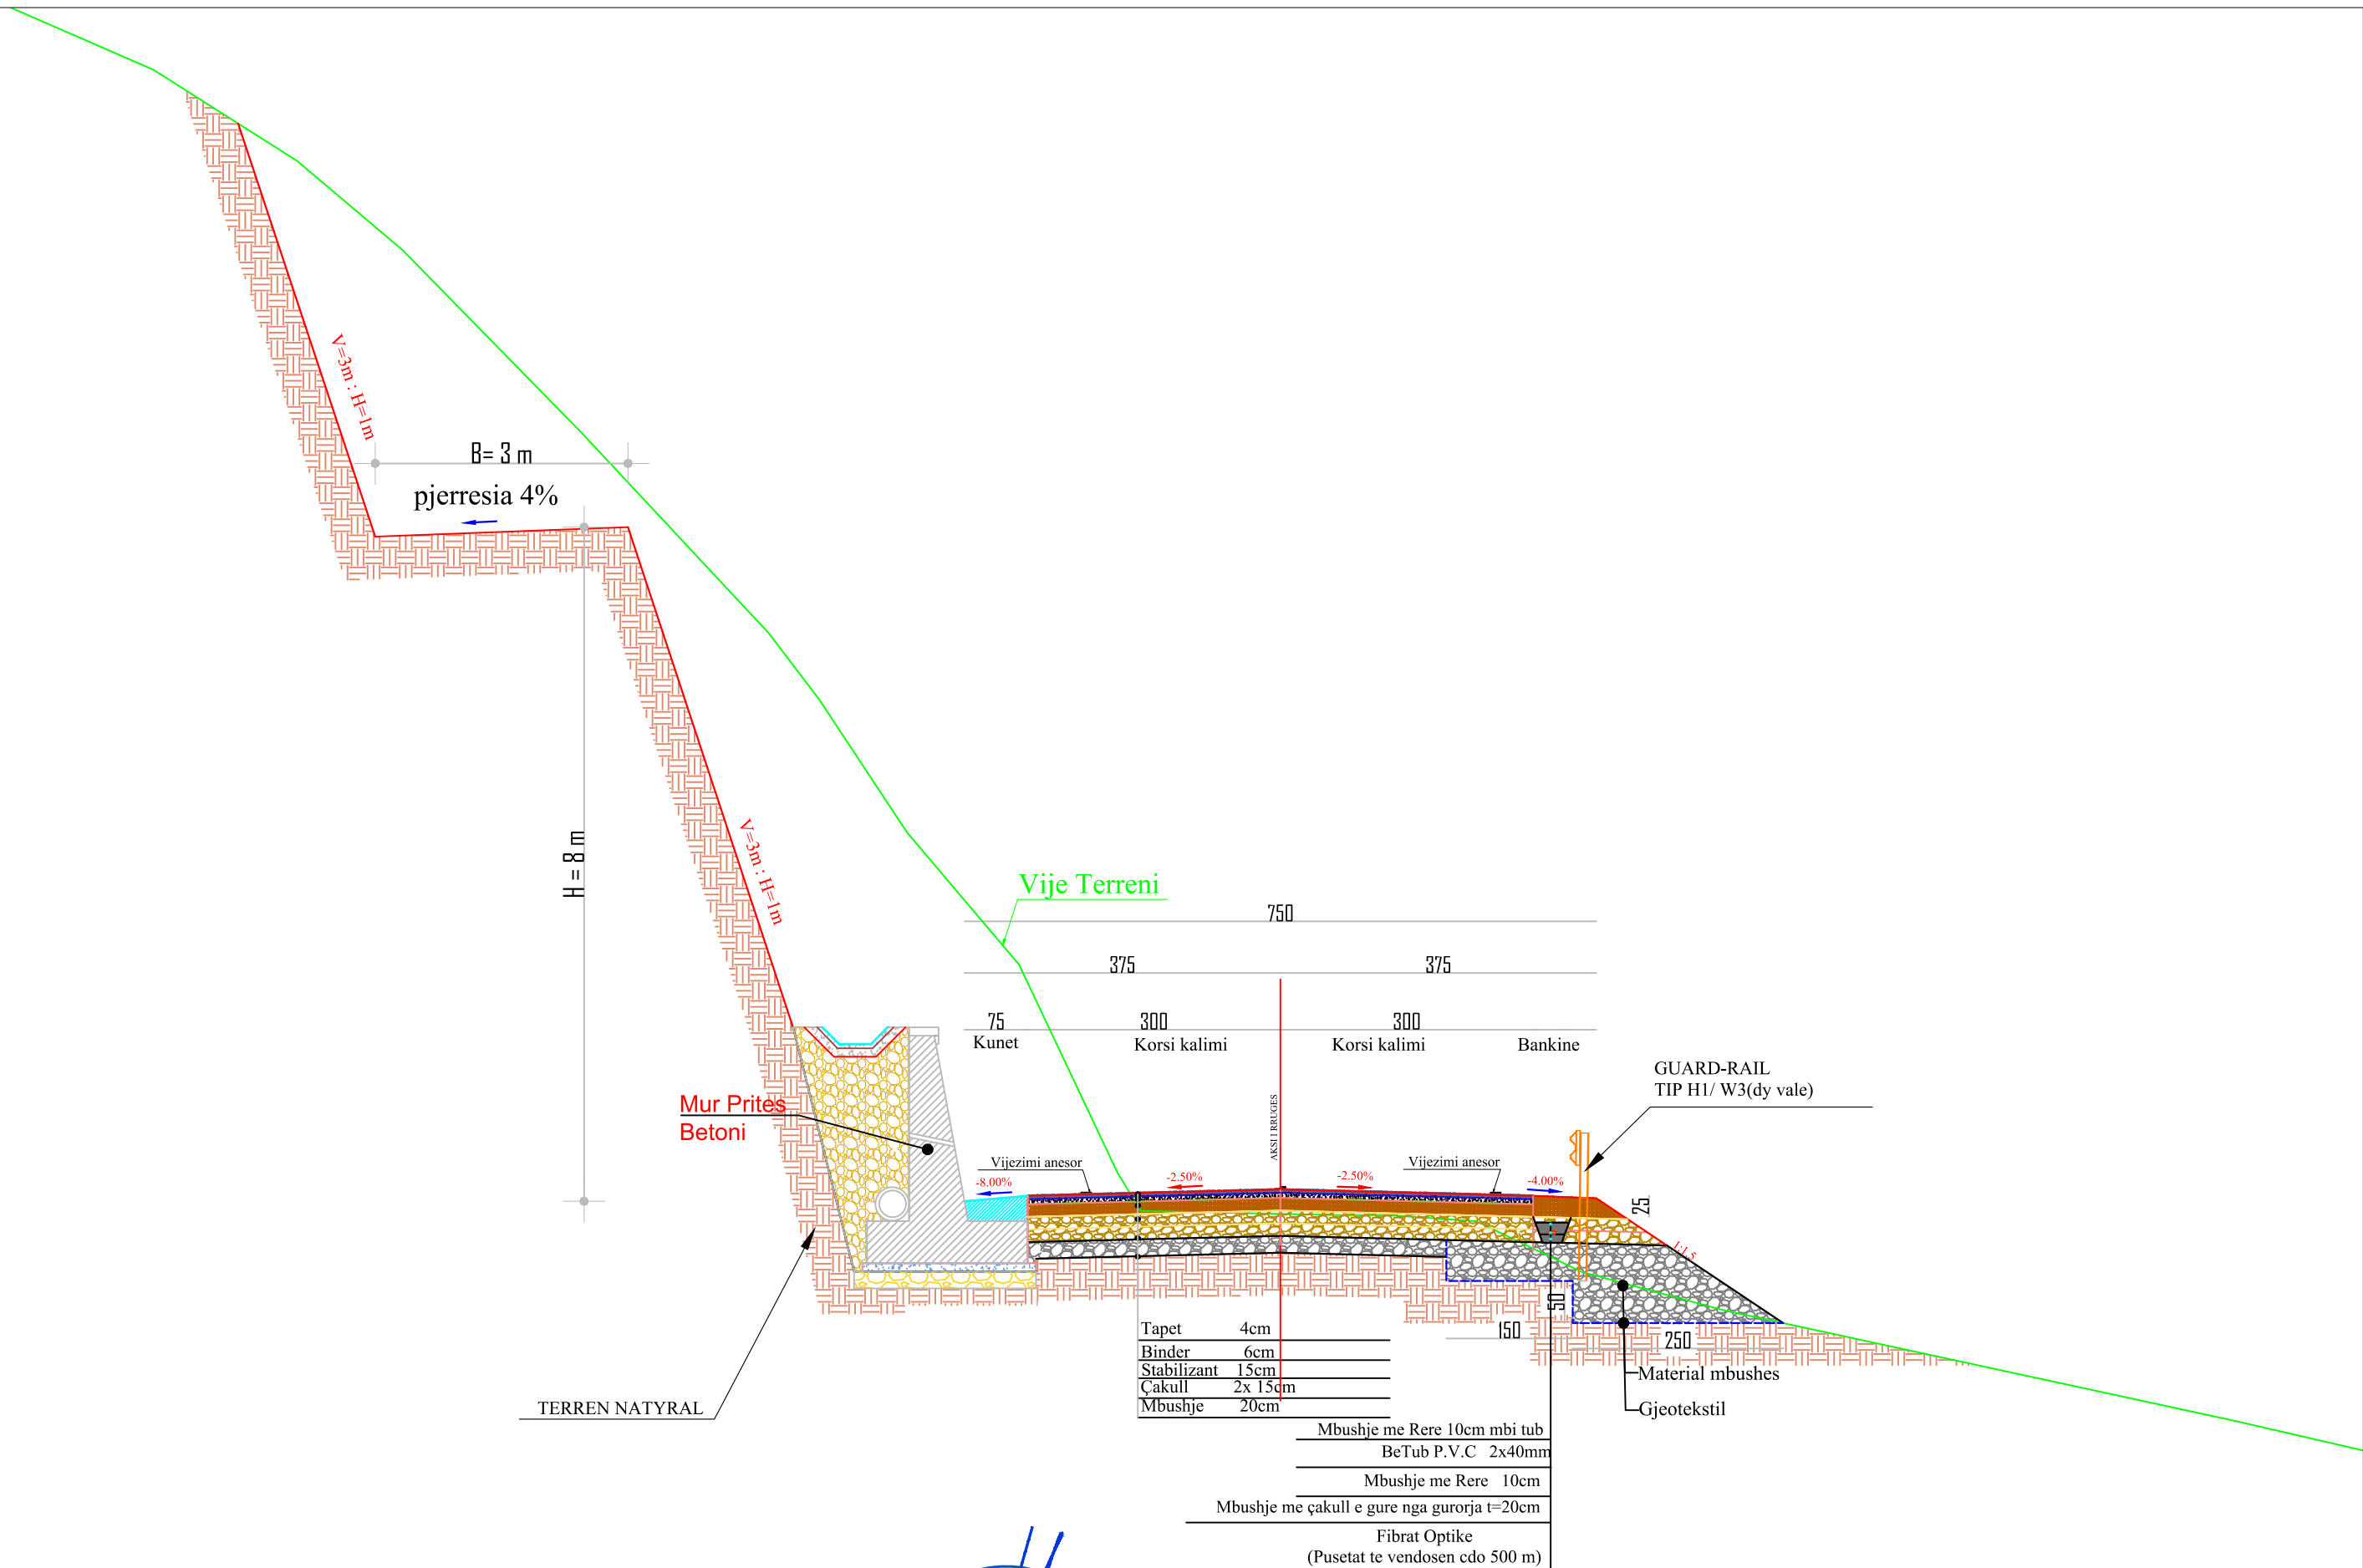


KLIENTI
AUTORITETI RRUGOR SHQIPTAR
 Adresa: Rruga "Sami Frasheri",
 Nr.33, Tirane Tirana AL, 1060
 Tel/Fax: +355 4 223 44 67 Tel/Fax: +355 4 223 09 26
 Email: info@arrsh.gov.al

ARCHISPACE SH.P.K.
ARCHISPACE shpk
 Adresa: Rruga Sami Frasheri,
 Pallati Nr.45, Hyrje Nr.2, Zyra Nr.10, Tirane.
 Email: studio@archispace.com

GJEOKONSULT & CO sh.p.k
GJEOKONSULT & CO sh.p.k
 Adresa: Rruga Sami Frasheri,
 Pallati 45, Shkalla 01, Kati 2, Tirane.
 Email: gjeokonsult@hotmail.com


Objekti : "Studim Projektim i objektit "Rruga Berat – Ballaban"
"Loti III: Buz - Ballaban"
Faza : Projekt Zbatim **Profil terthor TIP km 42+360 - 58+194.9**

SHKALLA	FLETA
1:50	P.T._05
2021	Format A3

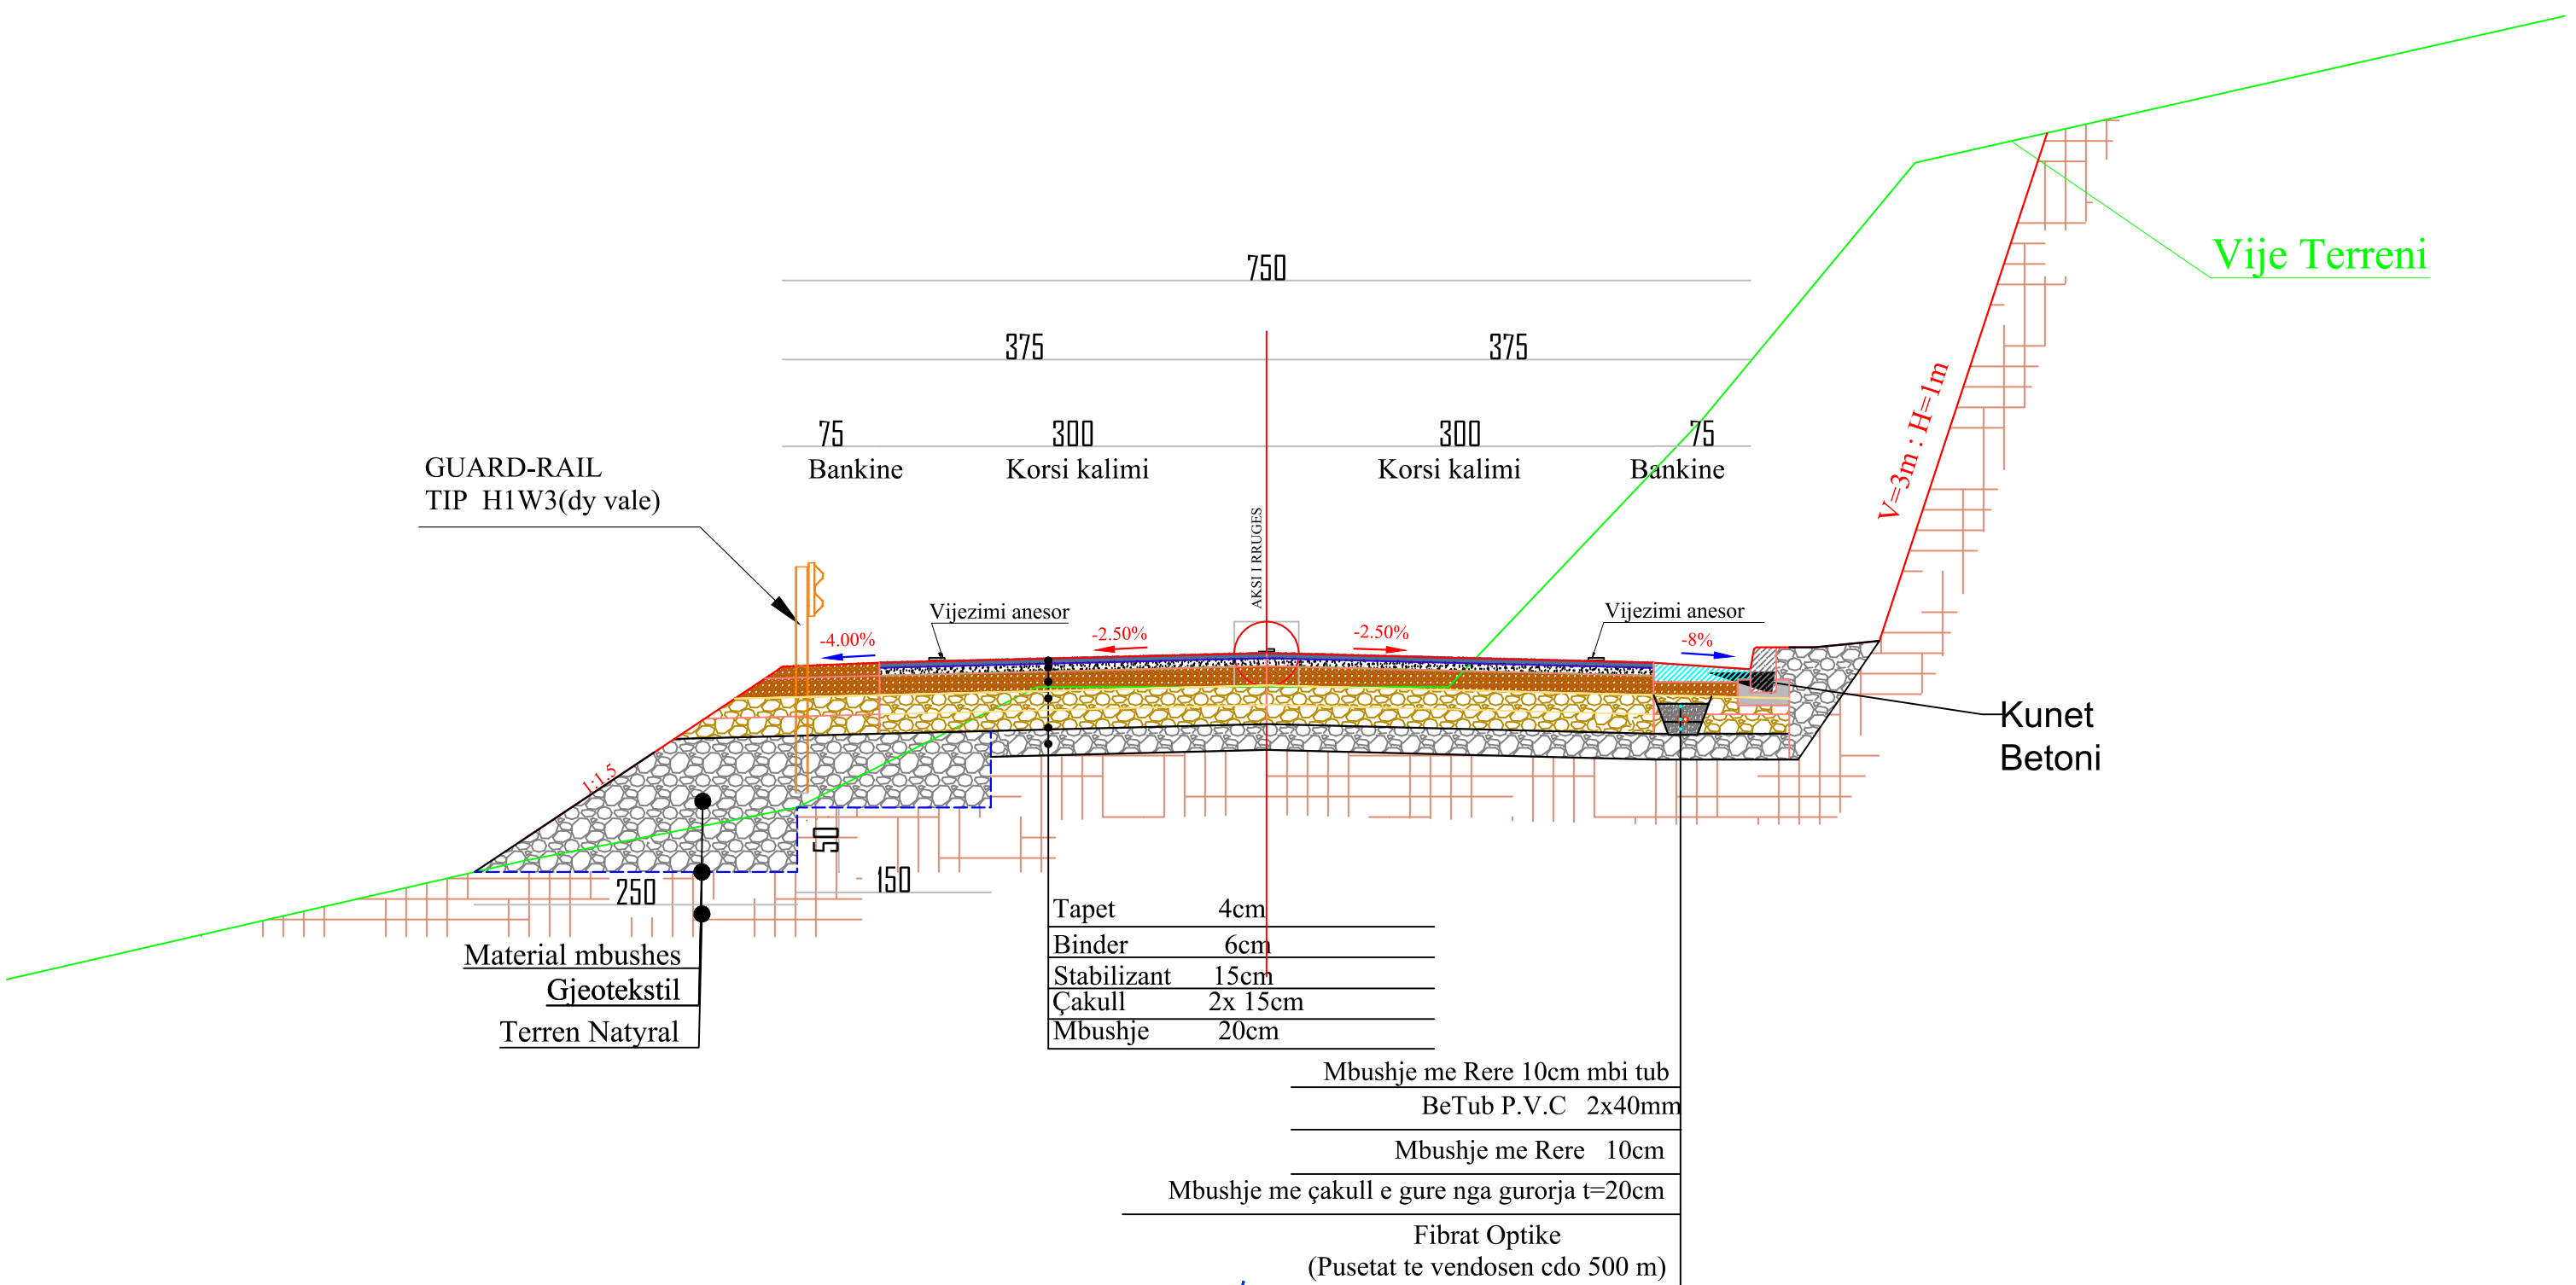

Tapet	4cm
Binder	6cm
Stabilizant	15cm
Çakull	2x 15cm
Mbushje	20cm
Mbushje me Rere 10cm mbi tub BeTub P.V.C 2x40mm	
Mbushje me Rere 10cm	
Mbushje me çakull e gure nga gurorja t=20cm	
Fibrat Optike (Pusetat te vendosen cdo 500 m)	

	KLIENTI AUTORITETI RRUGOR SHQIPTAR Adresa: Rruga "Sami Frasheri", Nr.33, Tirane Tirana AL, 1060 Tel/Fax: +355 4 223 44 97 / +355 4 223 09 26 Email: info@arrsh.gov.al		PROJEKTUES ARCHISPACE shpk Adresa: Rruga Sami Frasheri, Pallati Nr.45, Hyrje Nr.2, Zyra Nr.10, Tirane. Email: studio@archispace.com		OBJEKTI "Studim Projektim i objektit "Rruga Berat – Ballaban" "Loti III: Buz - Ballaban"	SHKALLA 1:50	FLETA P.T._06
	Faza : Projekt Zbatim		Profil terthor TIP km 42+360 - 58+194.9		2021	Format A3	

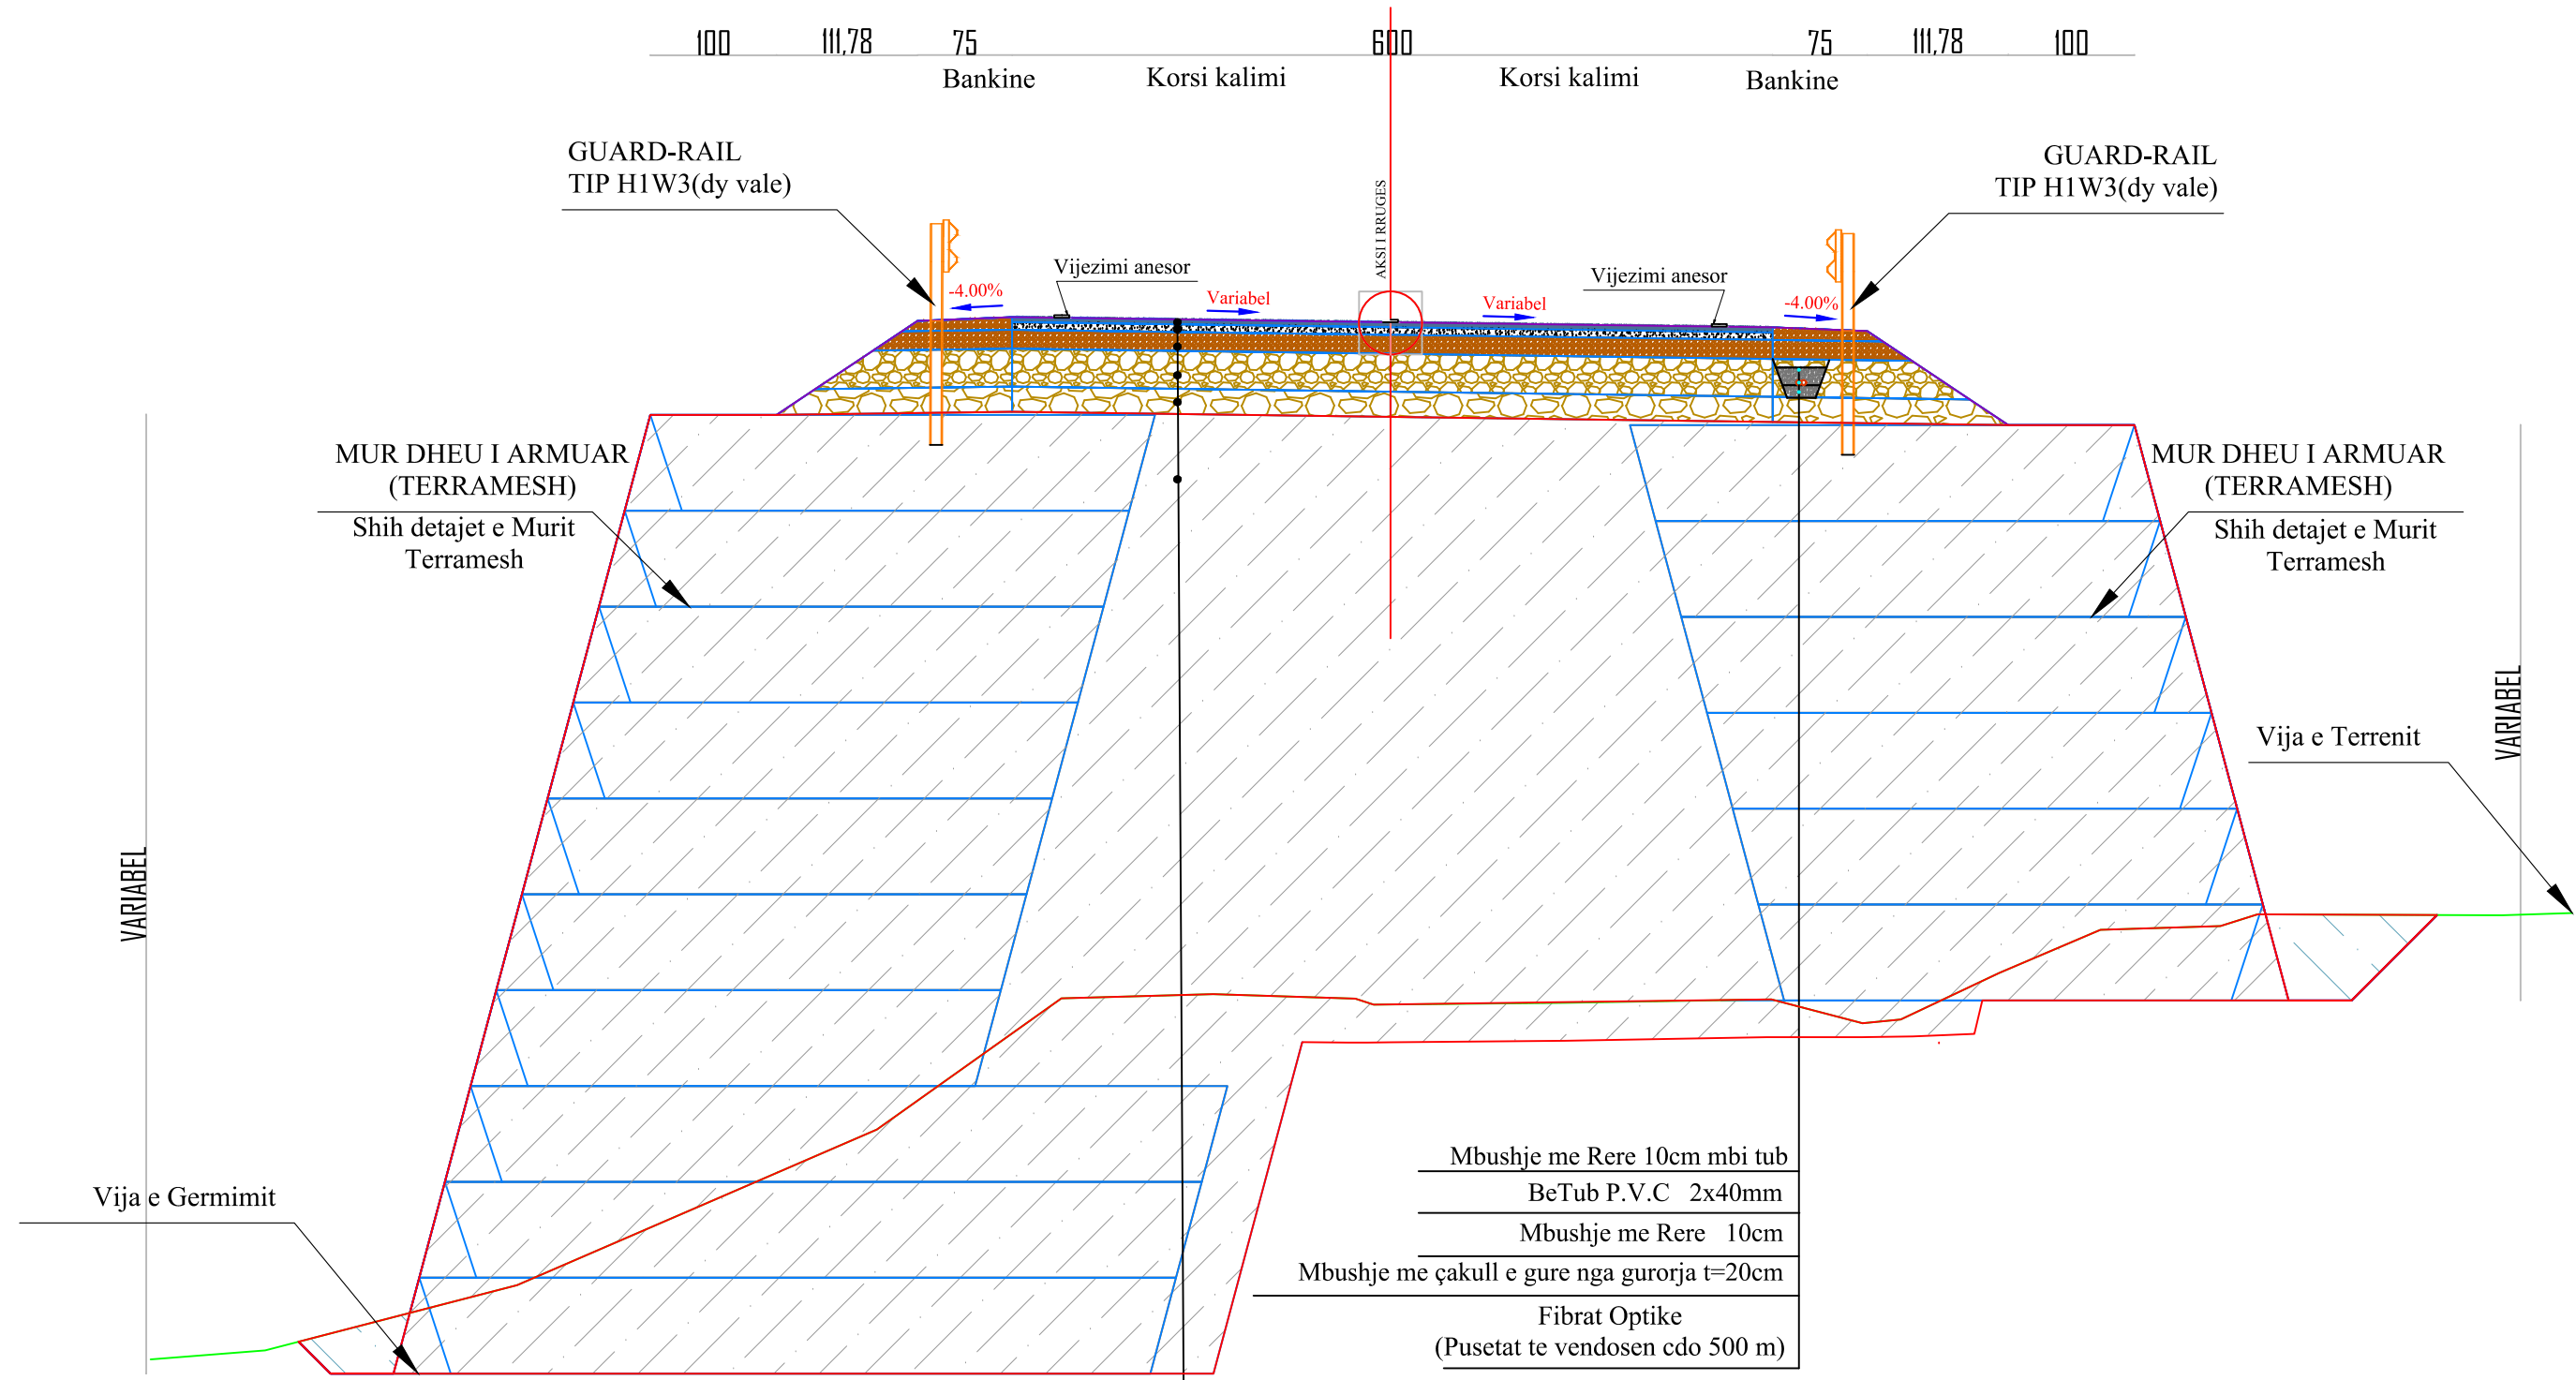

- Mbushje me Rere 10cm mbi tub
- BeTub P.V.C 2x40mm
- Mbushje me Rere 10cm
- Mbushje me çakull e gure nga gurorja t=20cm
- Fibrat Optike
- (Pusetat te vendosen cdo 500 m)

- Tapet 4cm
- Binder 6cm
- Stabilizant 15cm
- Çakull 2x 15cm
- Mbushje me çakull e gure nga gurorja t=20cm
- Mbushje per Murin Terramesh

	KLIENTI AUTORITETI RRUGOR SHQIPTAR Adresa: Rruga "Sami Frasheri", Nr.33, Tirane Tirana AL, 1060 Tel/Fax: +355 4 223 44 67 Tel/Fax: +355 4 223 09 26 Email: info@arrsh.gov.al		PROJEKTUES ARCHISPACE shpk Adresa: Rruga Sami Frasheri, Pallati Nr.45, Hyrje Nr.2, Zyra Nr.10, Tirane. Email: studio@archispace.com		Objekti : "Studim Projektim i objektit "Rruga Berat – Ballaban" "Loti III: Buz - Ballaban"	SHKALLA 1:50	FLETA P.T._09
	Faza : Projekt Zbatim		Profil terthor TIP km 42+360 - 58+194.9		2021	Format A3	