


				Objekti : “Studim Projektim i objektit “Rruga Berat – Ballaban” “Loti III: Buz– Ballaban”		SHKALLA 1:500		FLETA P. 10	
KLIENTI AUTORITETI RRUGOR SHQIPTAR Adresa: Rruga “Sami Frasheri, Nr.33, Tirane Tirana AI, 1060 Tel/Fax: +355 4 223 44 87 Tel/Fax: +355 4 223 09 26 Email: info@arrsh.gov.al		PROJEKTUES ARCHISPACE shpk Adresa: Rruga Sami Frasheri, Pallati Nr.45, Hyrja Nr.2, Zyra Nr.10, Tirane. Email: studio@archispace.com		GJEOKONSULT & CO sh.p.k Adresa: Rruga Sami Frasheri, Pallati 45, Shkalla 01, Kati 2, Tirane. Email: gjeokonsult@hotmail.com		Faza : Projekt Zbatim		Planimetri (Km 42+360 - 58+194.9)	
				2021		Format A3			

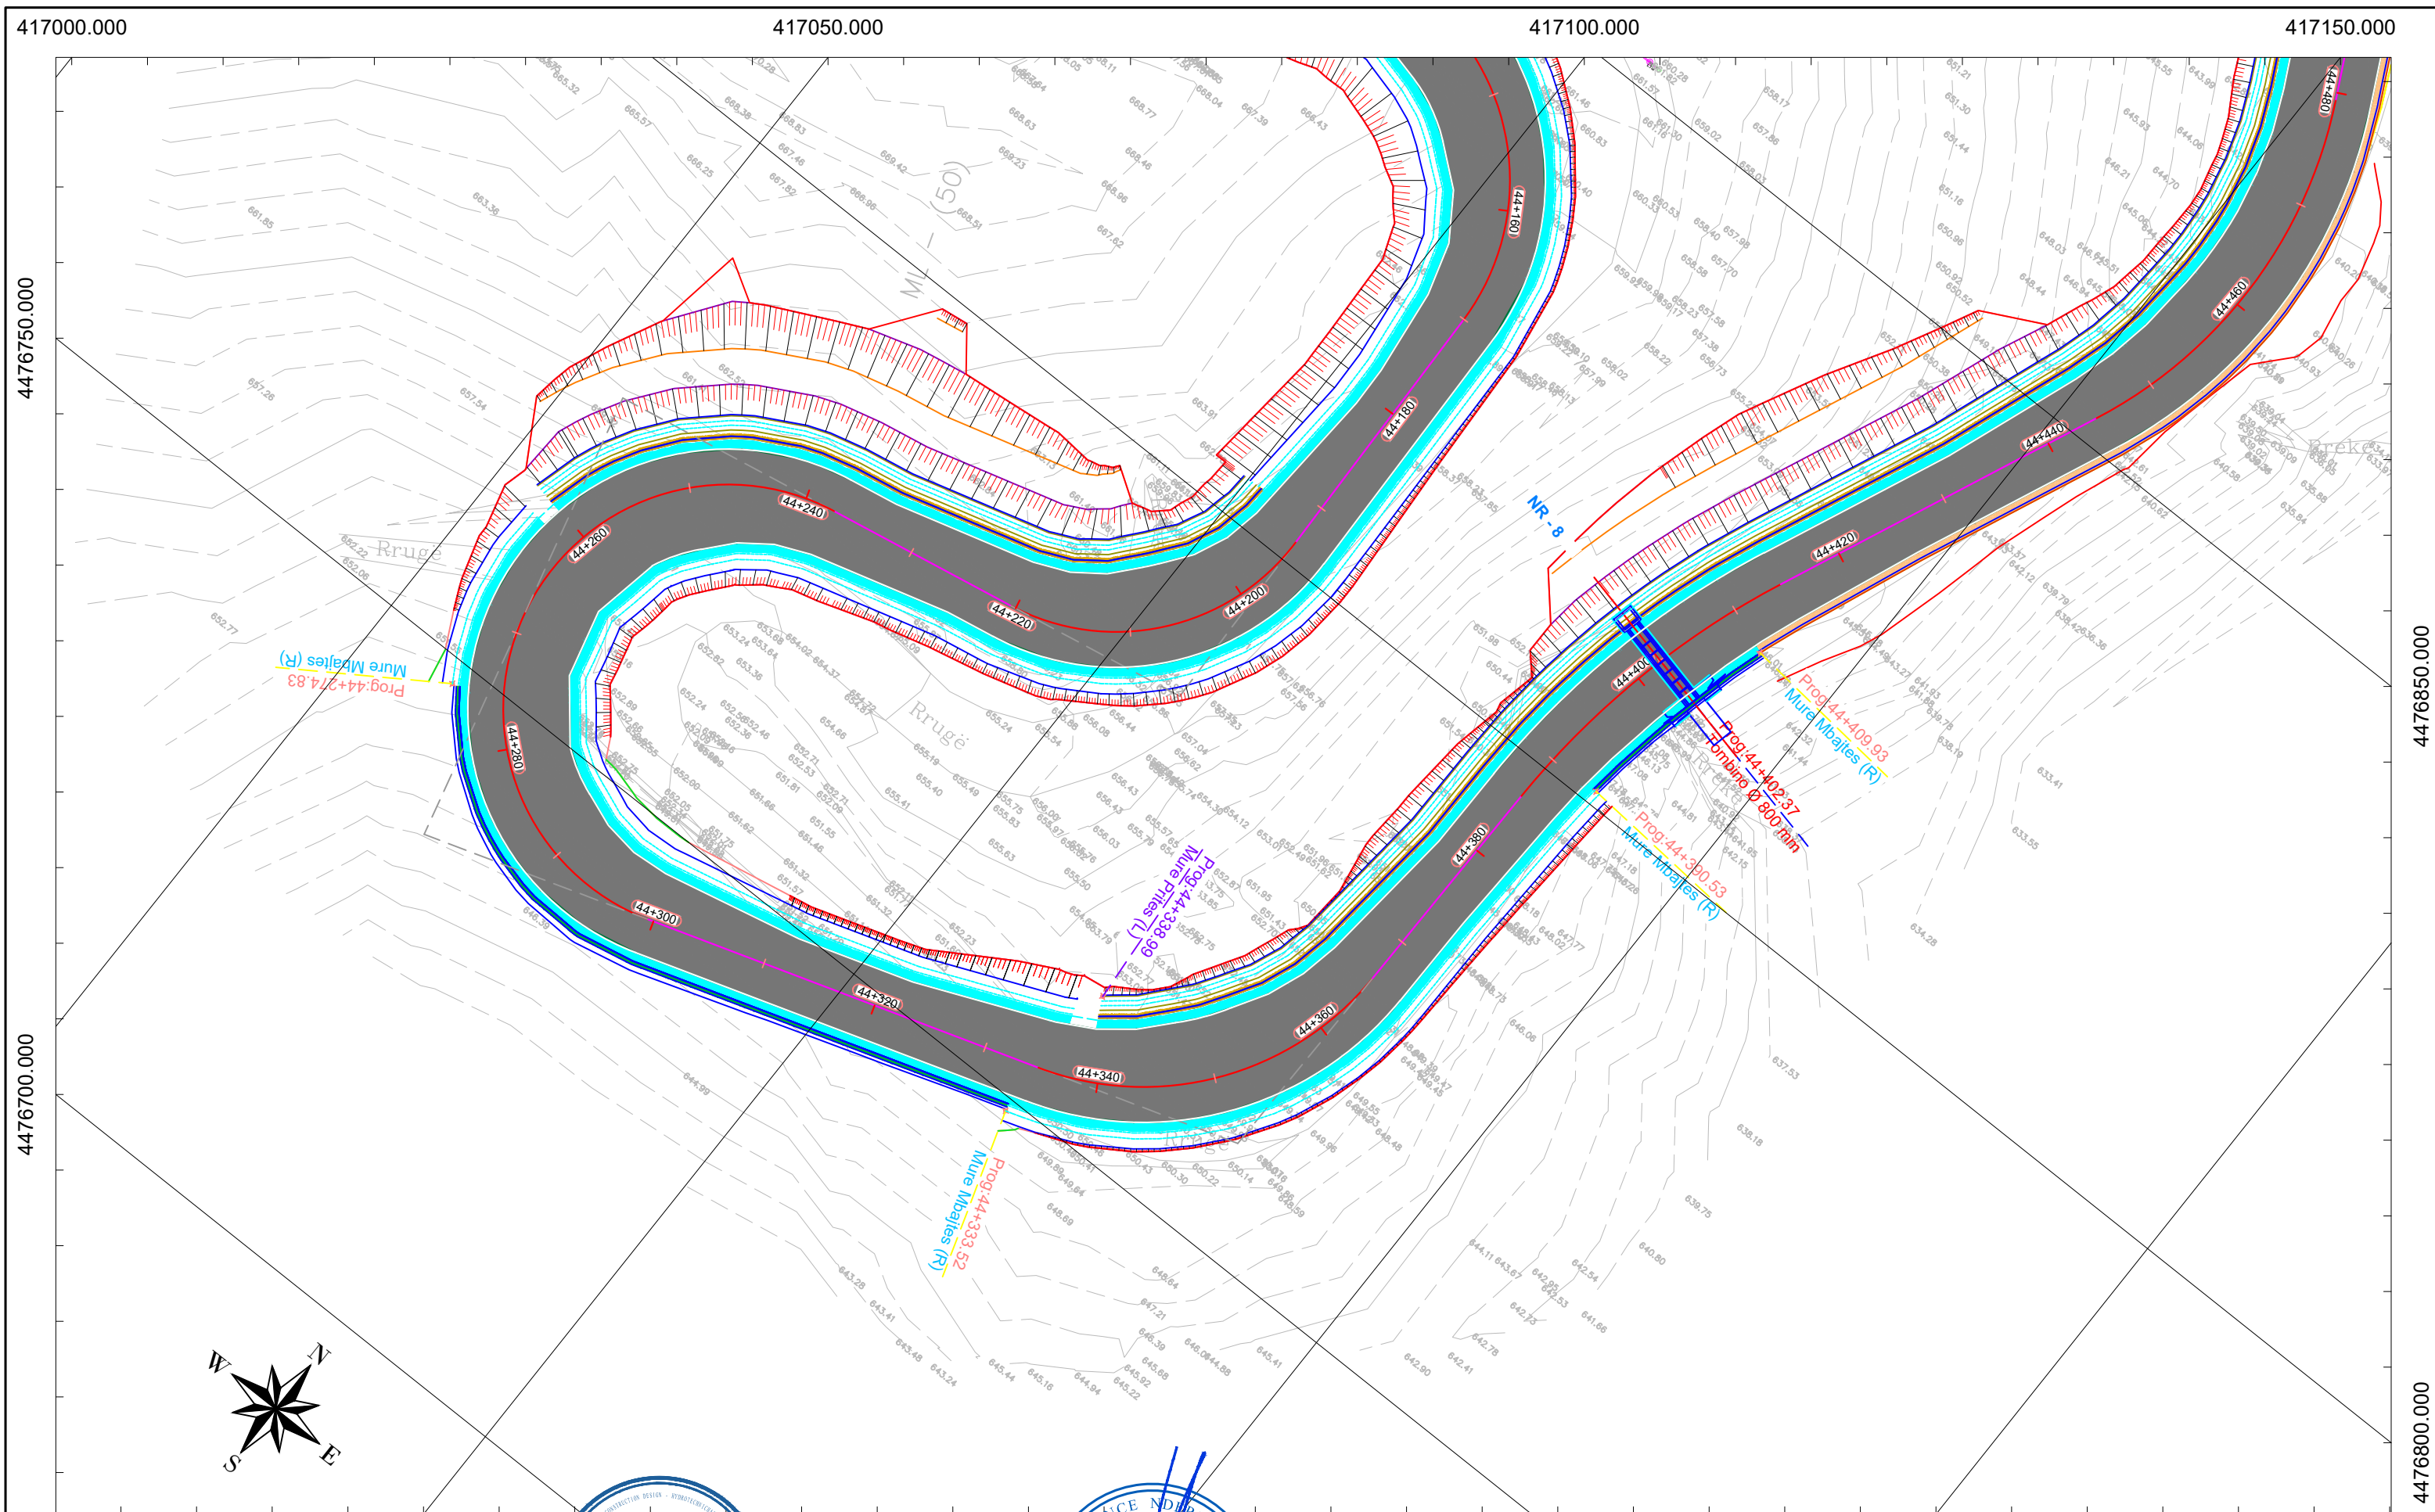

KLIENTI

AUTORITETI RRUGOR SHQIPTAR
 Adresa: Rruga "Sami Frasherit",
 Nr.33, Tirane Tirana AL, 1060
 Tel/Fax: +355 4 223 44 87 Tel/Fax: +355 4 223 09 26
 Email: info@arrsh.gov.al

PROJEKTUES

ARCHISPACE shpk
 Adresa: Rruga Sami Frasherit,
 Pallati Nr.45, Hyrja Nr.2, Zyra Nr.10, Tirane.
 Email: studio@archispace.com

417150.000

GJEOKONSULT & CO sh.p.k
 Adresa: Rruga Sami Frasherit,
 Pallati 45, Shkalla 01, Kati 2, Tirane.
 Email: gjeokonsult@hotmail.com

Objekti : **"Studim Projektim i objektit "Rruga Berat – Ballaban"
 "Loti III: Buz– Ballaban"**

Faza : Projekt Zbatim Planimetri (Km 42+360 - 58+194.9)

SHKALLA


1:500

2021

FLETA

P. 11

Format A3

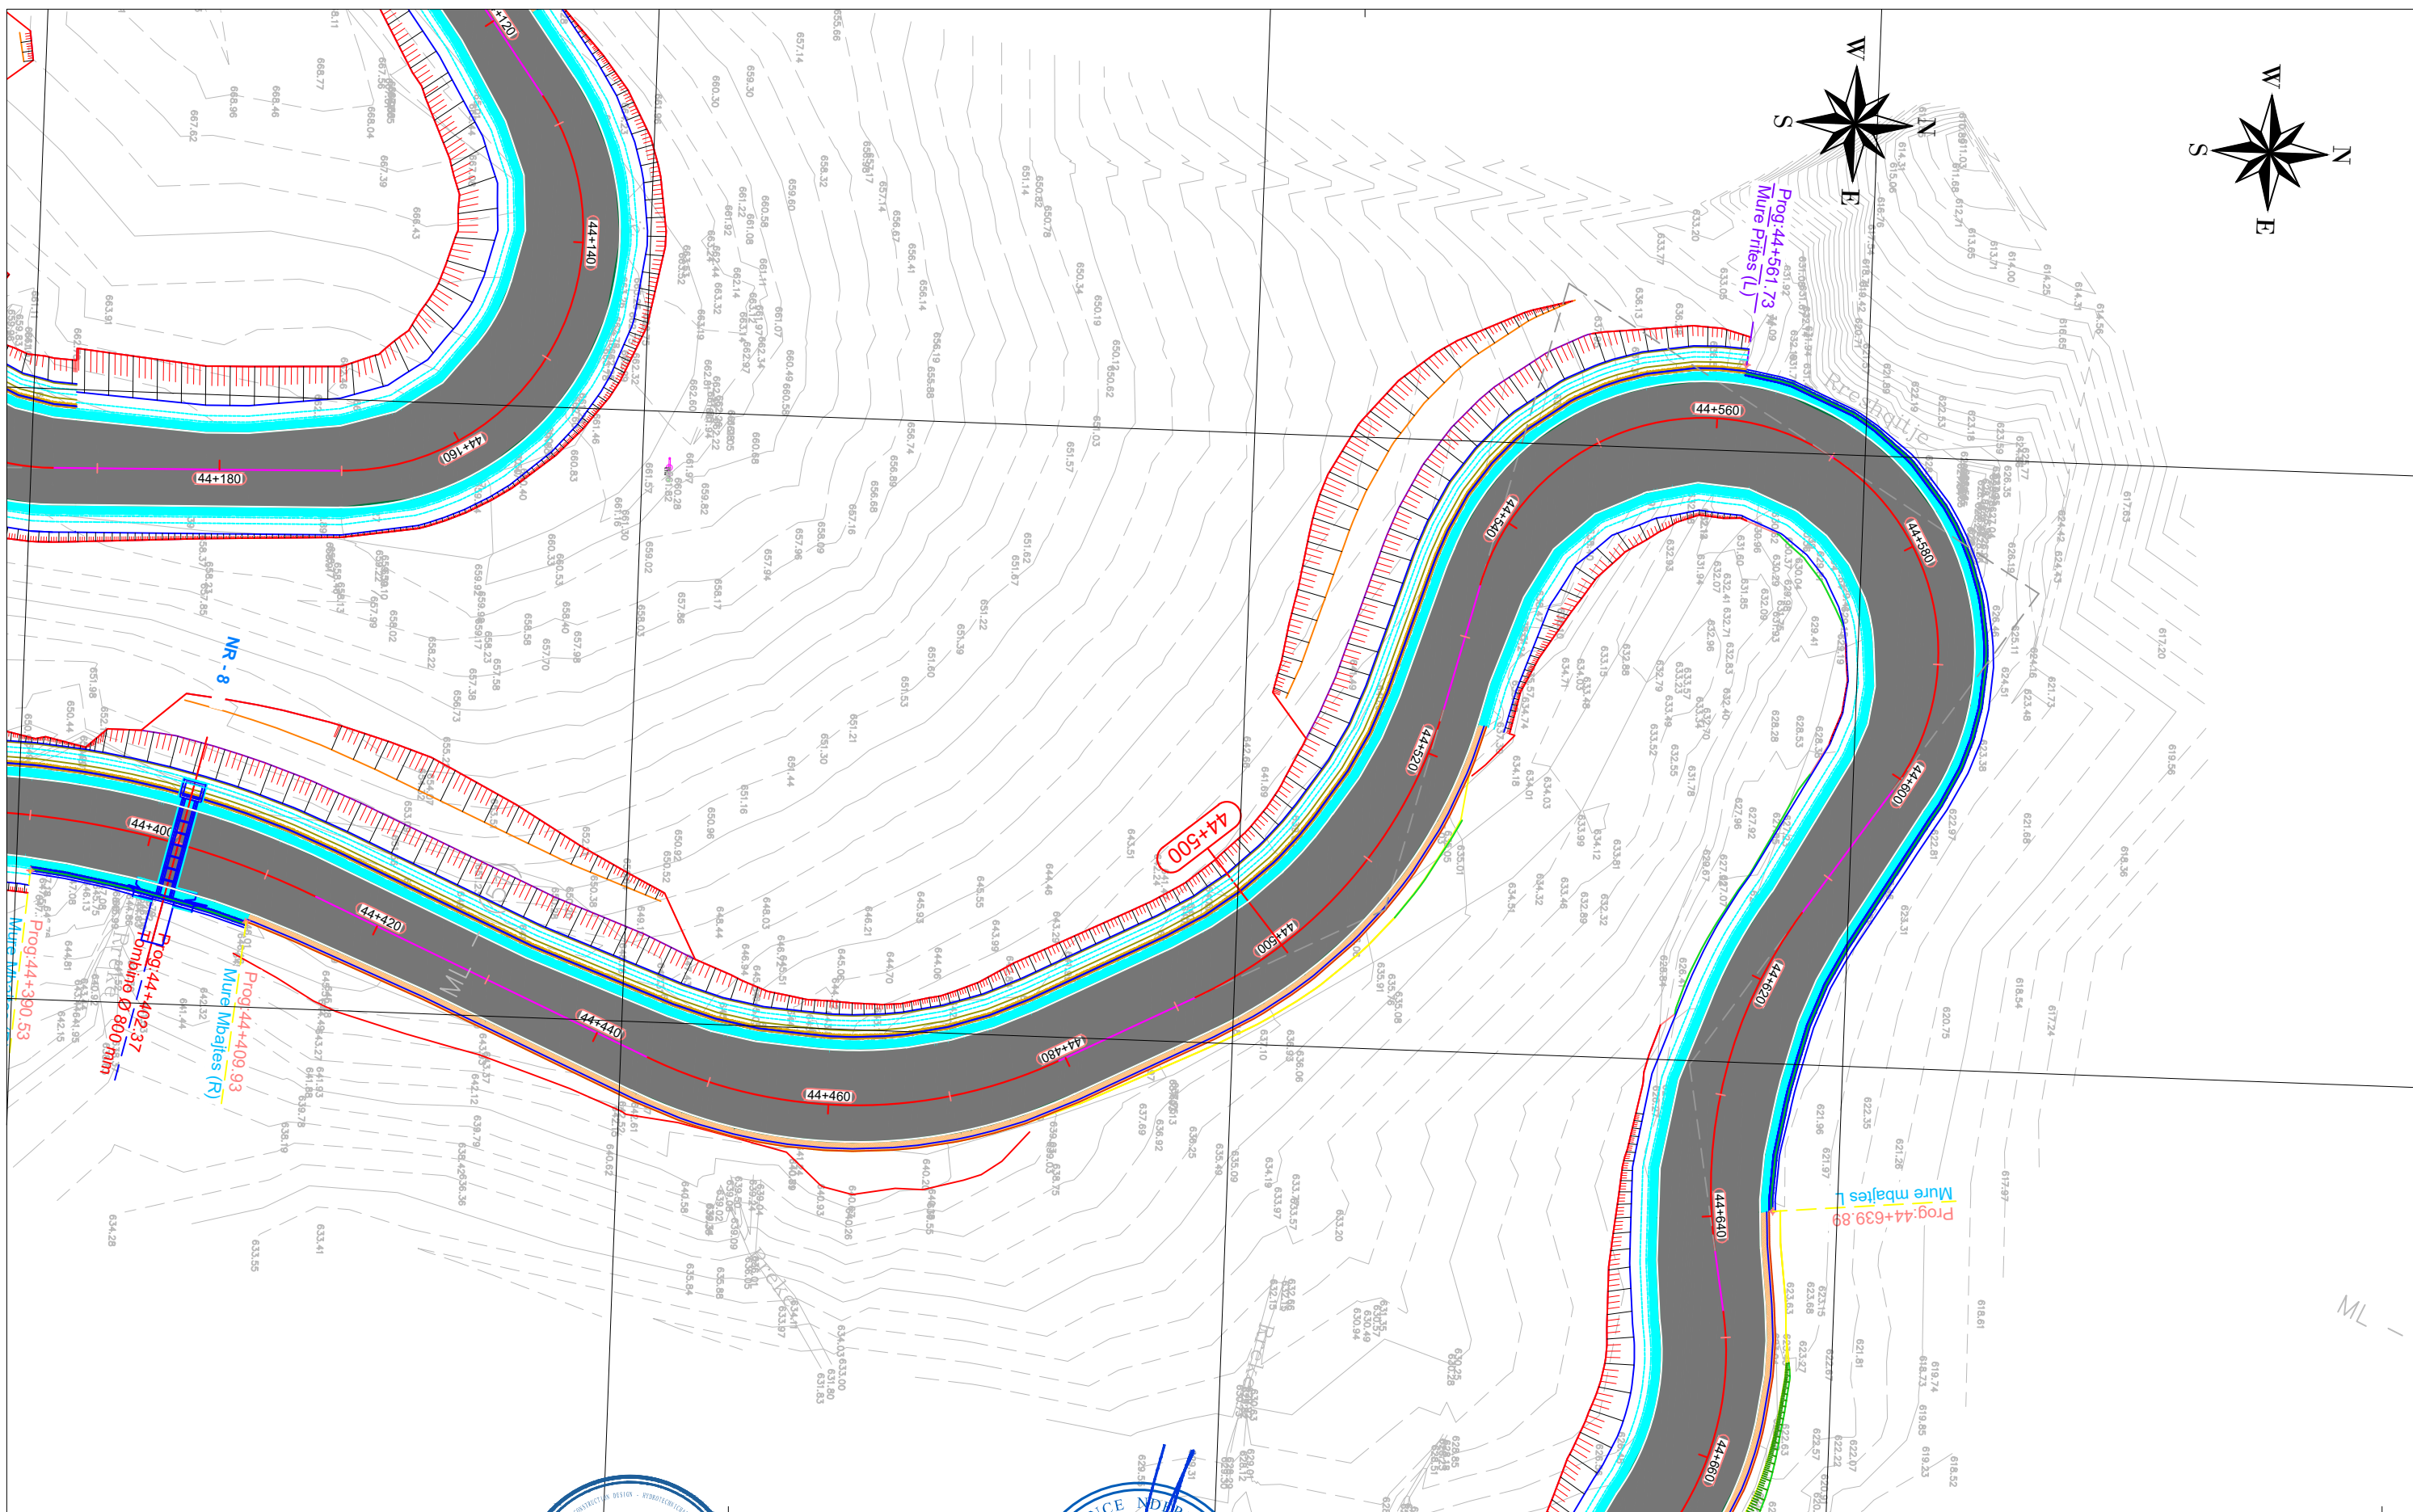

4476800.000

KLIENTI
 AUTORITETI RRUGOR SHQIPTAR
 Adresa: Rruga "Sami Frasheri,
 Nr.33, Tirane Tirana Al, 1060
 Tel/Fax: +355 4 223 44 67 Tel/Fax: +355 4 223 09 26
 Email: info@arrsh.gov.al

PROJEKTUES
ARCHISPACE shpk
 Adresa: Rruga Sami Frasheri,
 Pallati Nr.45, Hyrja Nr.2, Zyra Nr.10, Tirane.
 Email: studio@archispace.com

GJEOKONSULT & CO sh.p.k
 Adresa: Rruga Sami Frasheri,
 Pallati 45, Shkalla 01, Kati 2, Tirane.
 Email: gjeokonsult@hotmail.com

Objekti : "Studim Projektim i objektit "Rruga Berat – Ballaban"
 "Loti III: Buz– Ballaban"
Faza : Projekt Zbatim Planimetri (Km 42+360 - 58+194.9)


SHKALLA	FLETA
1:500	P. 12
2021	Format A3

417150.000

417200.000

417250.000

417300.000

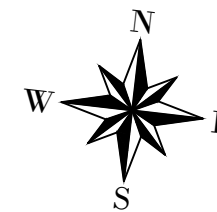

4476950.000

4477000.000

4476900.000

4476950.000

4476900.000

4476900.000

417150.000

417200.000

417250.000

417300.000

KLIENTI

AUTORITETI RRUGOR SHQIPTAR

Adresa: Rruga "Sami Frasherit",
Nr.33, Tirane Tirana AL 1060
Tel/Fax: +355 4 223 44 67 Tel/Fax: +355 4 223 09 26
Email: info@arrsh.gov.al



PROJEKTUES

ARCHISPACE shpk

Adresa: Rruga Sami Frasherit,
Pallati Nr.45, Hyrja Nr.2, Zyra Nr.10, Tirane.
Email: studio@archispace.com



GJEOKONSULT & CO sh.p.k

Adresa: Rruga Sami Frasherit,
Pallati 45, Shkalla 01, Kati 2, Tirane.
Email: gjeokonsult@hotmail.com



Objekti : "Studim Projektim i objektit "Rruga Berat – Ballaban"
"Loti III: Buz– Ballaban"

Faza : Projekt Zbatim Planimetri (Km 42+360 - 58+194.9)

SHKALLA



1:500

2021

FLETA

P. 13

Format A3

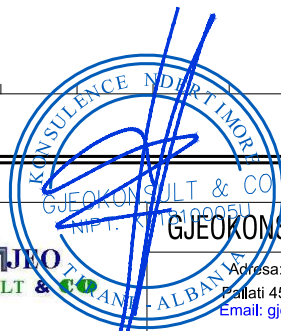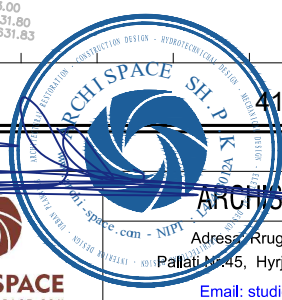


417250.000

417300.000

417350.000

4476900.000

4477050.000

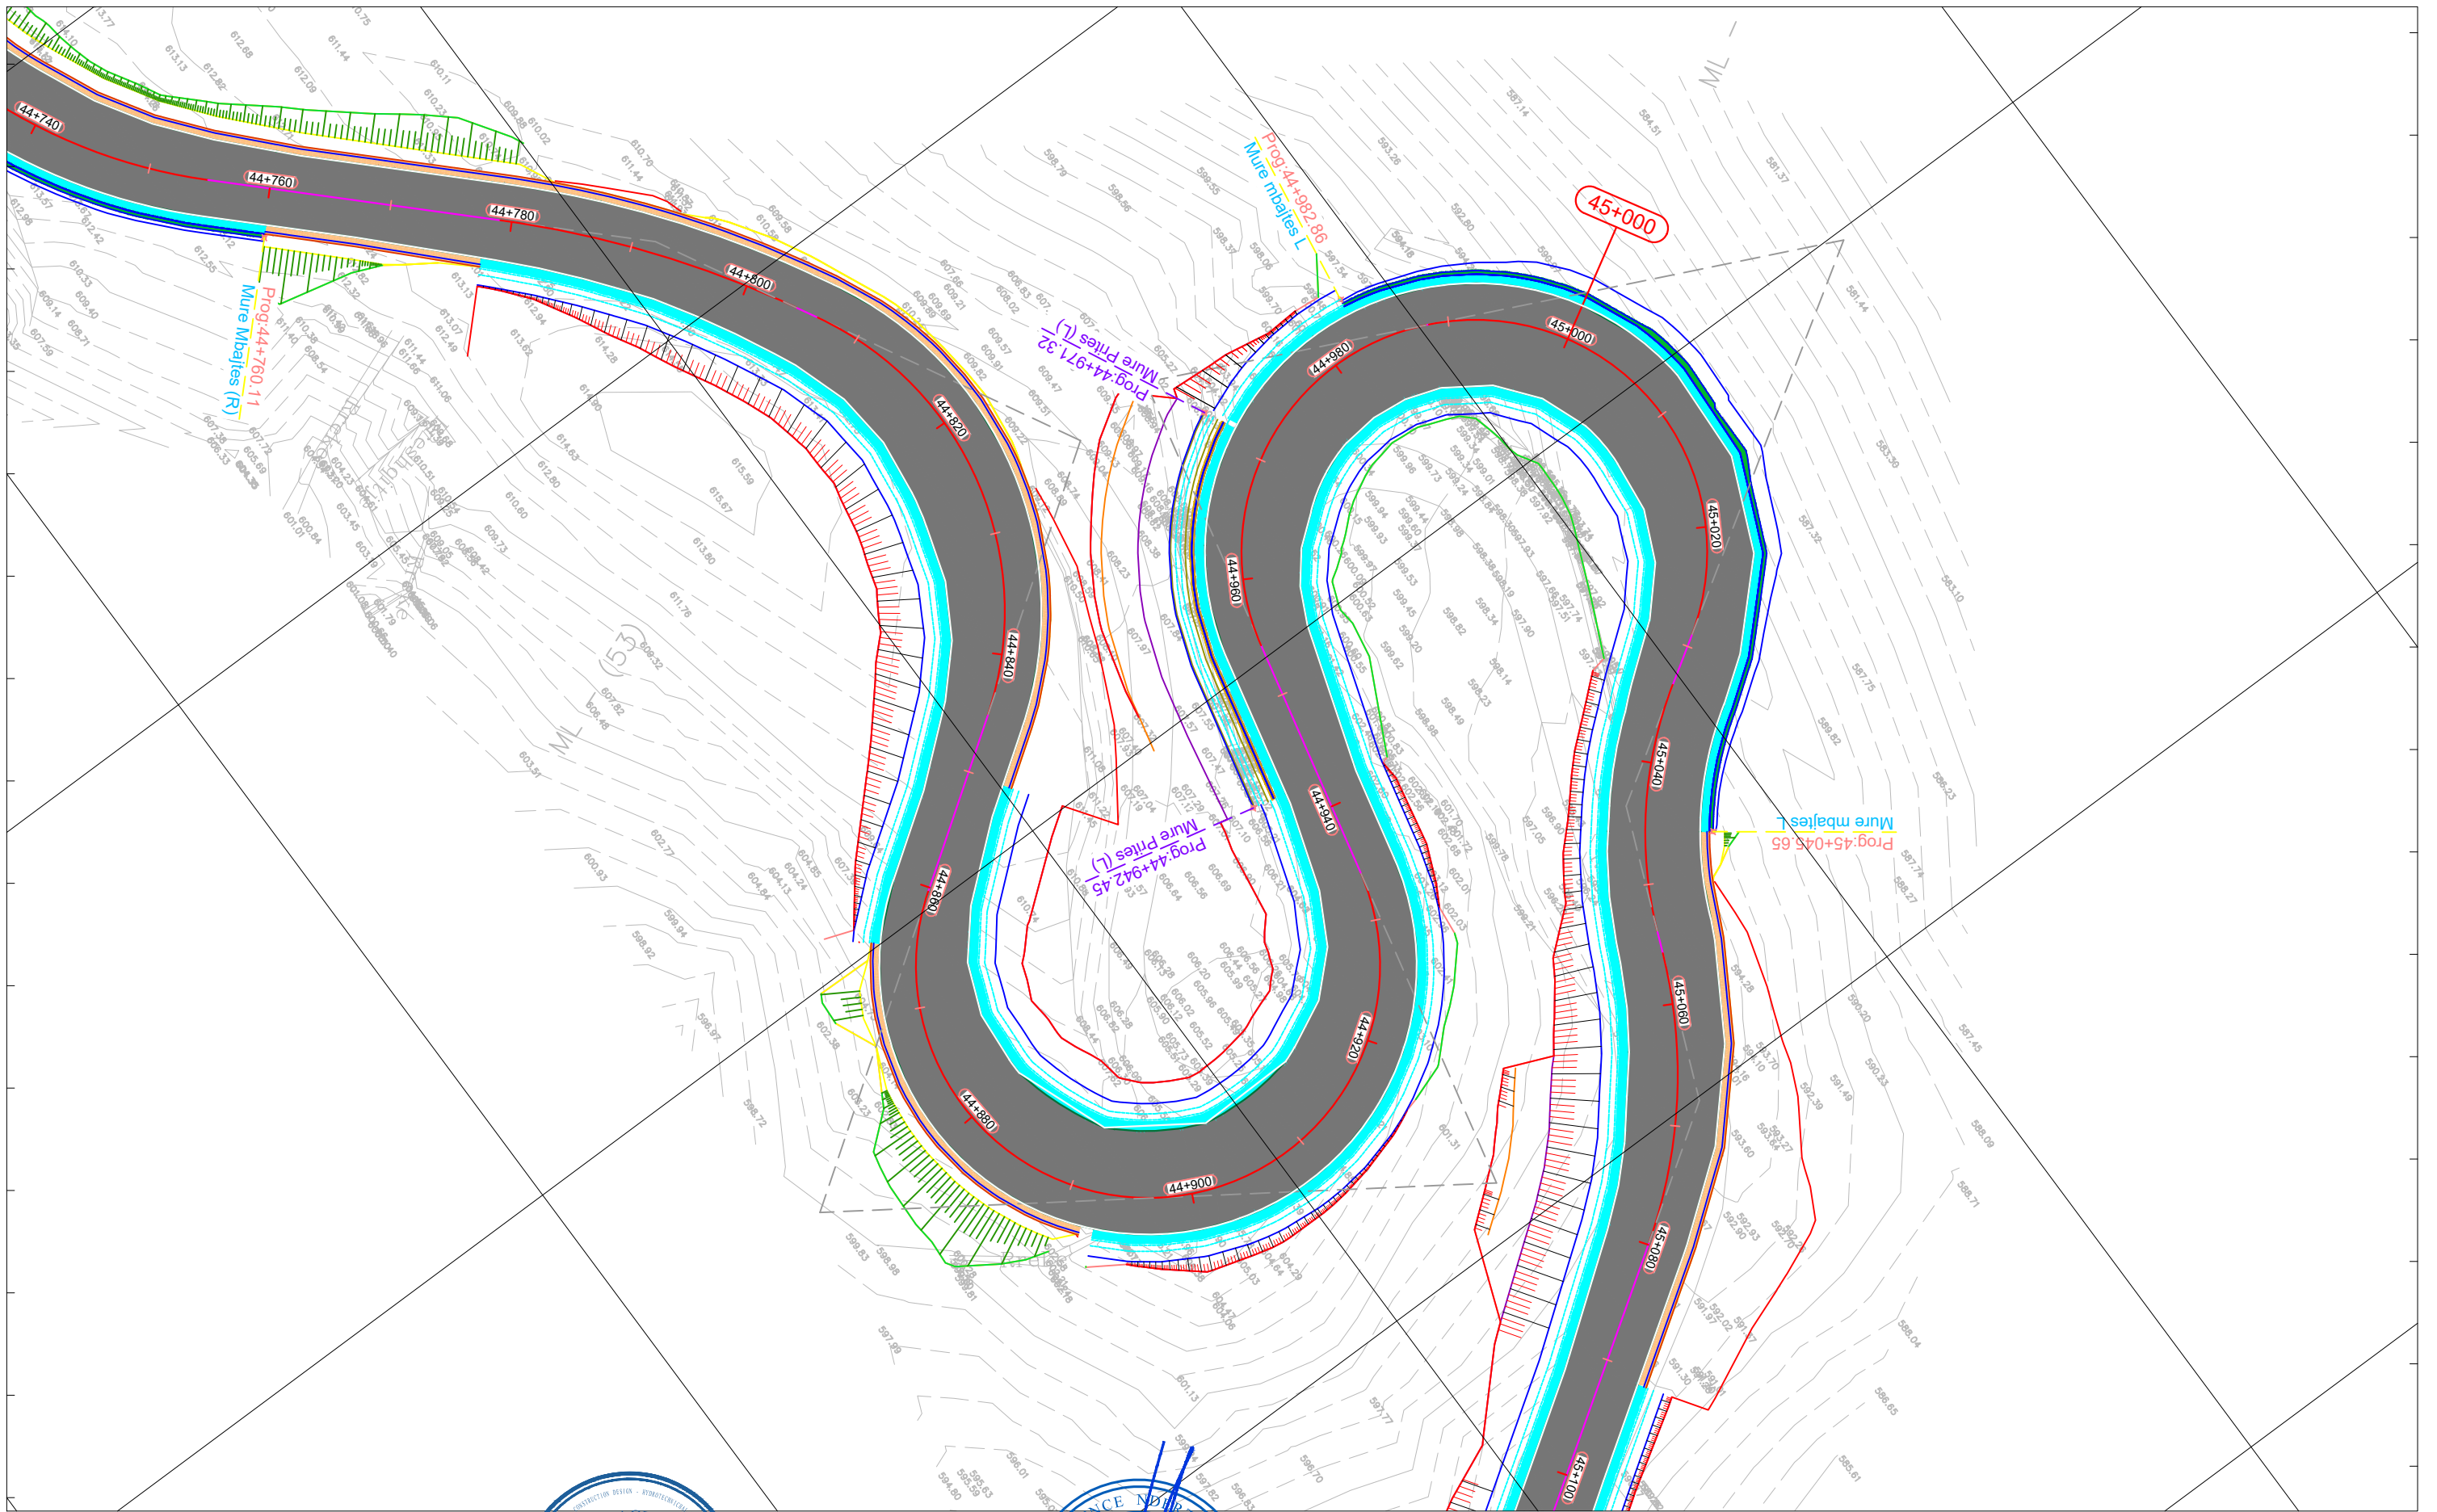


417350.000

417400.000

417450.000

4476850.000

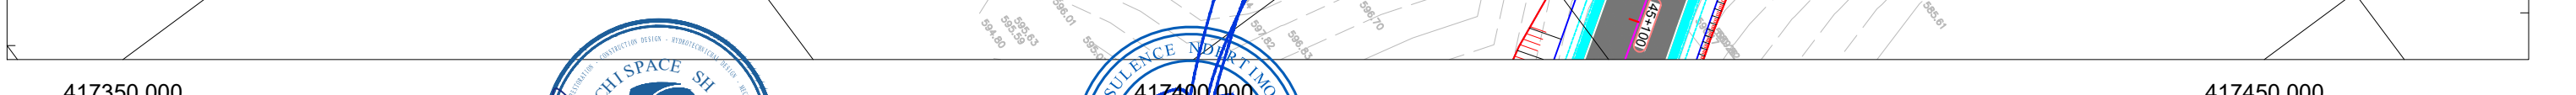

KLIENTI

AUTORITETI RRUGOR SHQIPTAR

Adresa: Rruga "Sami Frasheri,
Nr.33, Tirane Tirana AL 1060
Tel/Fax: +355 4 223 44 67 Tel/Fax: +355 4 223 09 26
Email: info@arrsh.gov.al



PROJEKTUES

ARCHISPACE shpk

Adresa: Rruga Sami Frasheri,
Pallati Nr.45, Hyrja Nr.2, Zyra Nr.10, Tirane.
Email: studio@archispace.com



GJEOKONSULT & CO

GJEOKONSULT & CO sh.p.k

Adresa: Rruga Sami Frasheri,
Pallati 45, Shkalla 01, Kati 2, Tirane.
Email: gjeokonsult@hotmail.com



Objekti : **"Studim Projektim i objektit "Rruga Berat – Ballaban"
"Loti III: Buz– Ballaban"**

Faza : Projekt Zbatim Planimetri (Km 42+360 - 58+194.9)

SHKALLA

1:500

2021

FLETA


P. 14

Format A3

417400.000

417450.000

417500.000

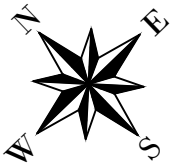


4477050.000

4476900.000

4477000.000

4476850.000

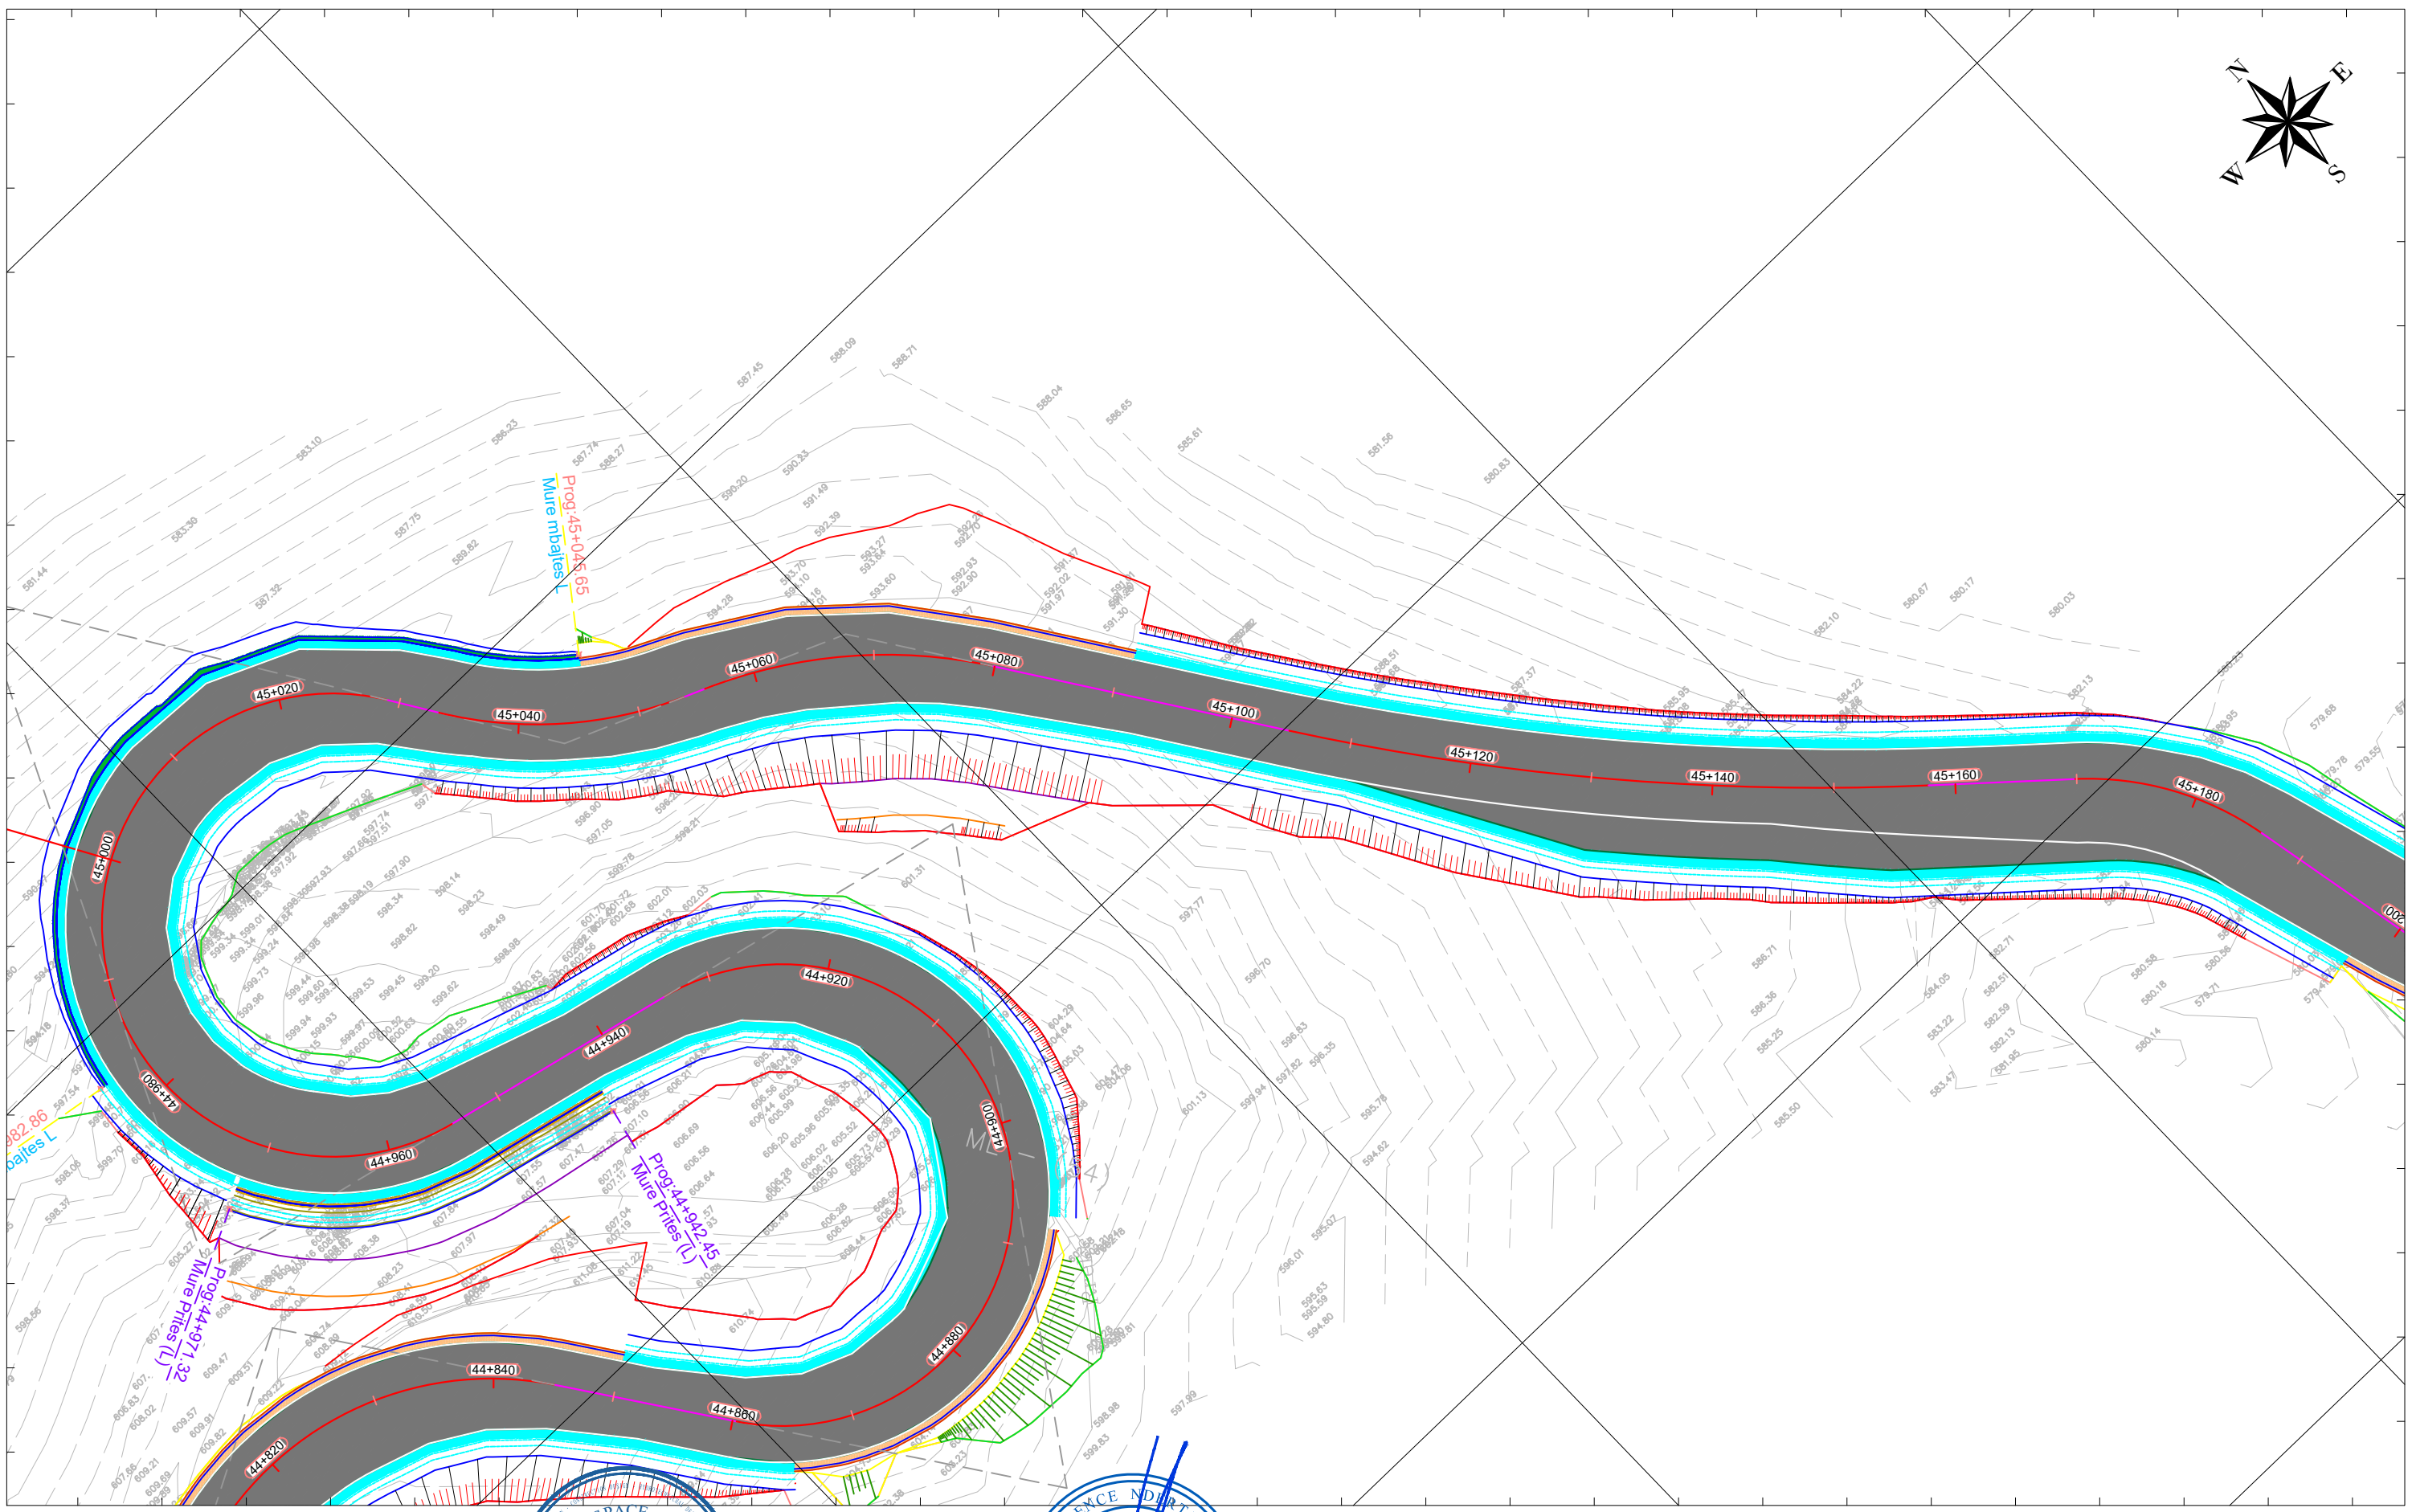

417350.000

417400.000



KLIENTI

AUTORITETI RRUGOR SHQIPTAR
Adresa: Rruga "Sami Frasher",
Nr.33, Tirane Tirana AL, 1060
Tel/Fax: +355 4 223 44 87 Tel/Fax: +355 4 223 09 26
Email: info@arrsh.gov.al



PROJEKTUES

ARCHISPACE shpk
Adresa: Rruga Sami Frasher,
Pallati Nr.45, Hyrja Nr.2, Zyra Nr.10, Tirane.
Email: studio@archispace.com



OBJEKTI

Objekti : "Studim Projektim i objektit "Rruga Berat – Ballaban"
"Loti III: Buz– Ballaban"

Faza : Projekt Zbatim


Planimetri (Km 42+360 - 58+194.9)

SHKALLA

1:500
2021

FLETA

P. 15
Format A3

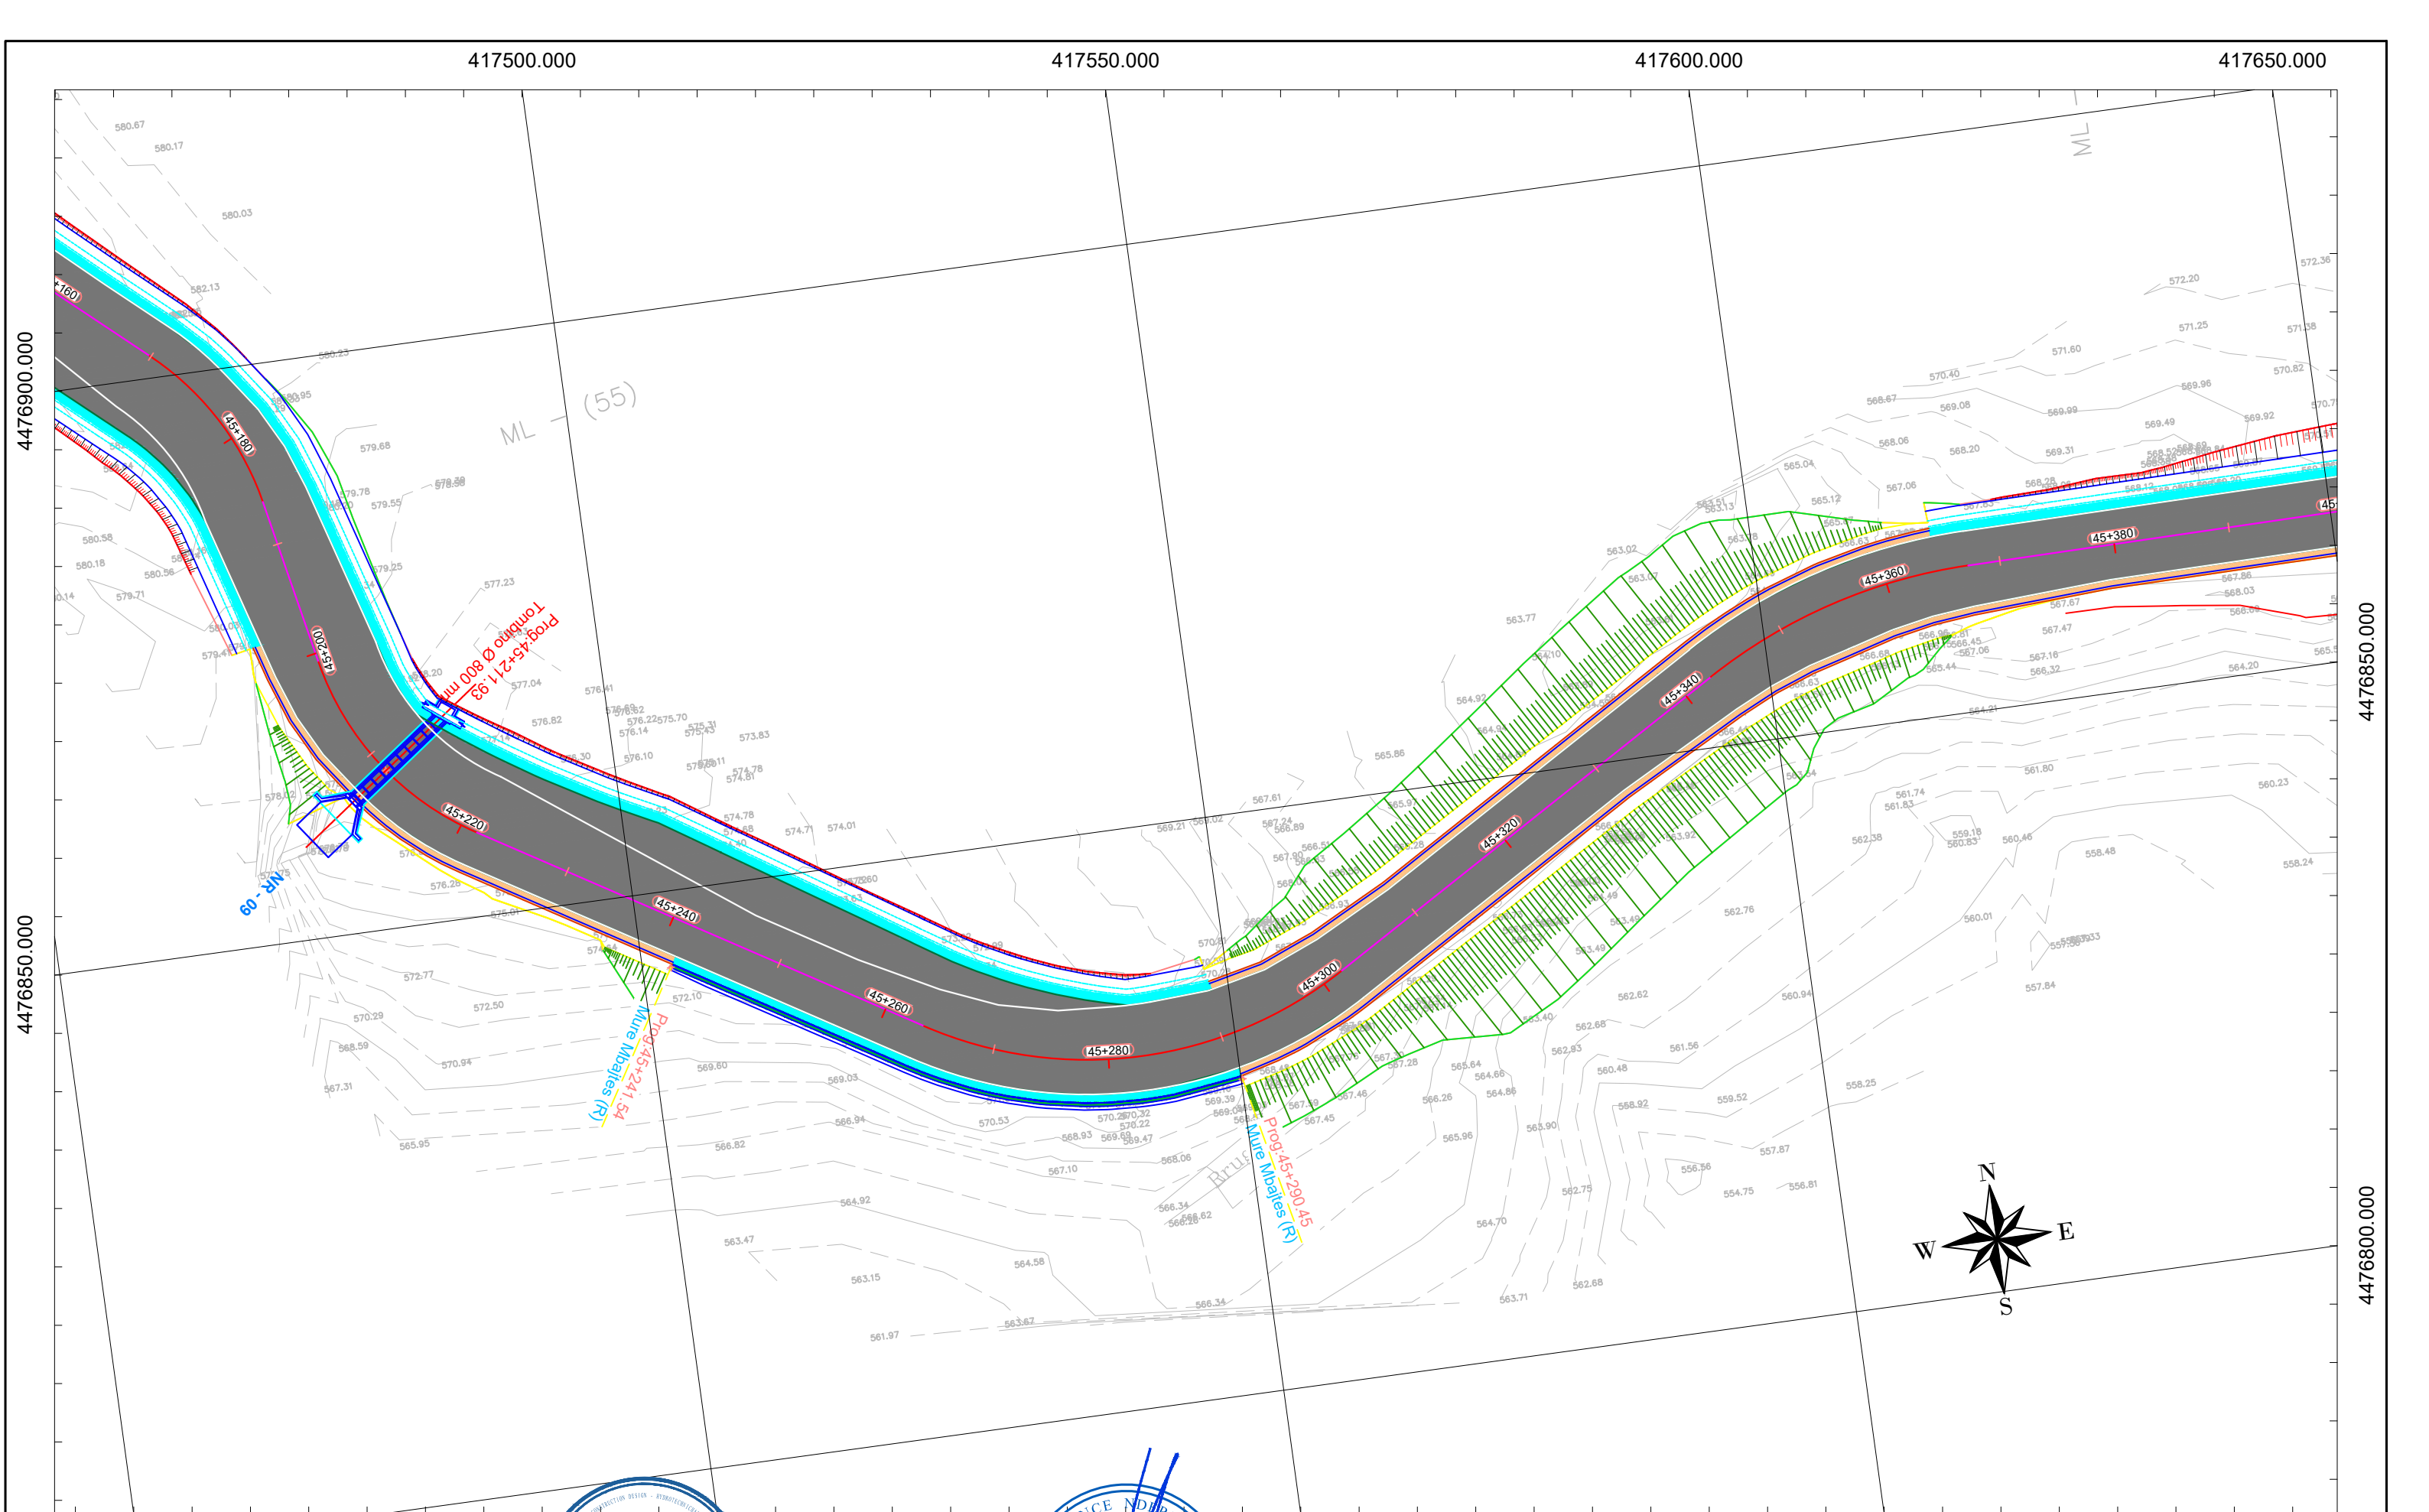

						Objekti : “Studim Projektim i objektit “Rruga Berat – Ballaban” “Loti III: Buz– Ballaban”		SHKALLA 1:500	FLETA P. 16
KLIENTI AUTORITETI RRUGOR SHQIPTAR Adresa: Rruga “Sami Frasheri, Nr.33, Tirane Tirana AL, 1060 Tel/Fax: +355 4 223 44 87 Tel/Fax: +355 4 223 09 26 Email: info@arrsh.gov.al		PROJEKTUES ARCHISPACE shpk Adresa: Rruga Sami Frasheri, Pallati Nr.45, Hyrja Nr.2, Zyra Nr.10, Tirane. Email: studio@archispace.com		PROJEKTUES GJEOKONSULT & CO sh.p.k Adresa: Rruga Sami Frasheri, Pallati 45, Shkalla 01, Kati 2, Tirane. Email: gjeokonsult@hotmail.com		Faza : Projekt Zbatim Planimetri (Km 42+360 - 58+194.9)		2021	Format A3

417650.000

417700.000

417750.000


417800.000

4476900.000

4476850.000

4476850.000

4476800.000

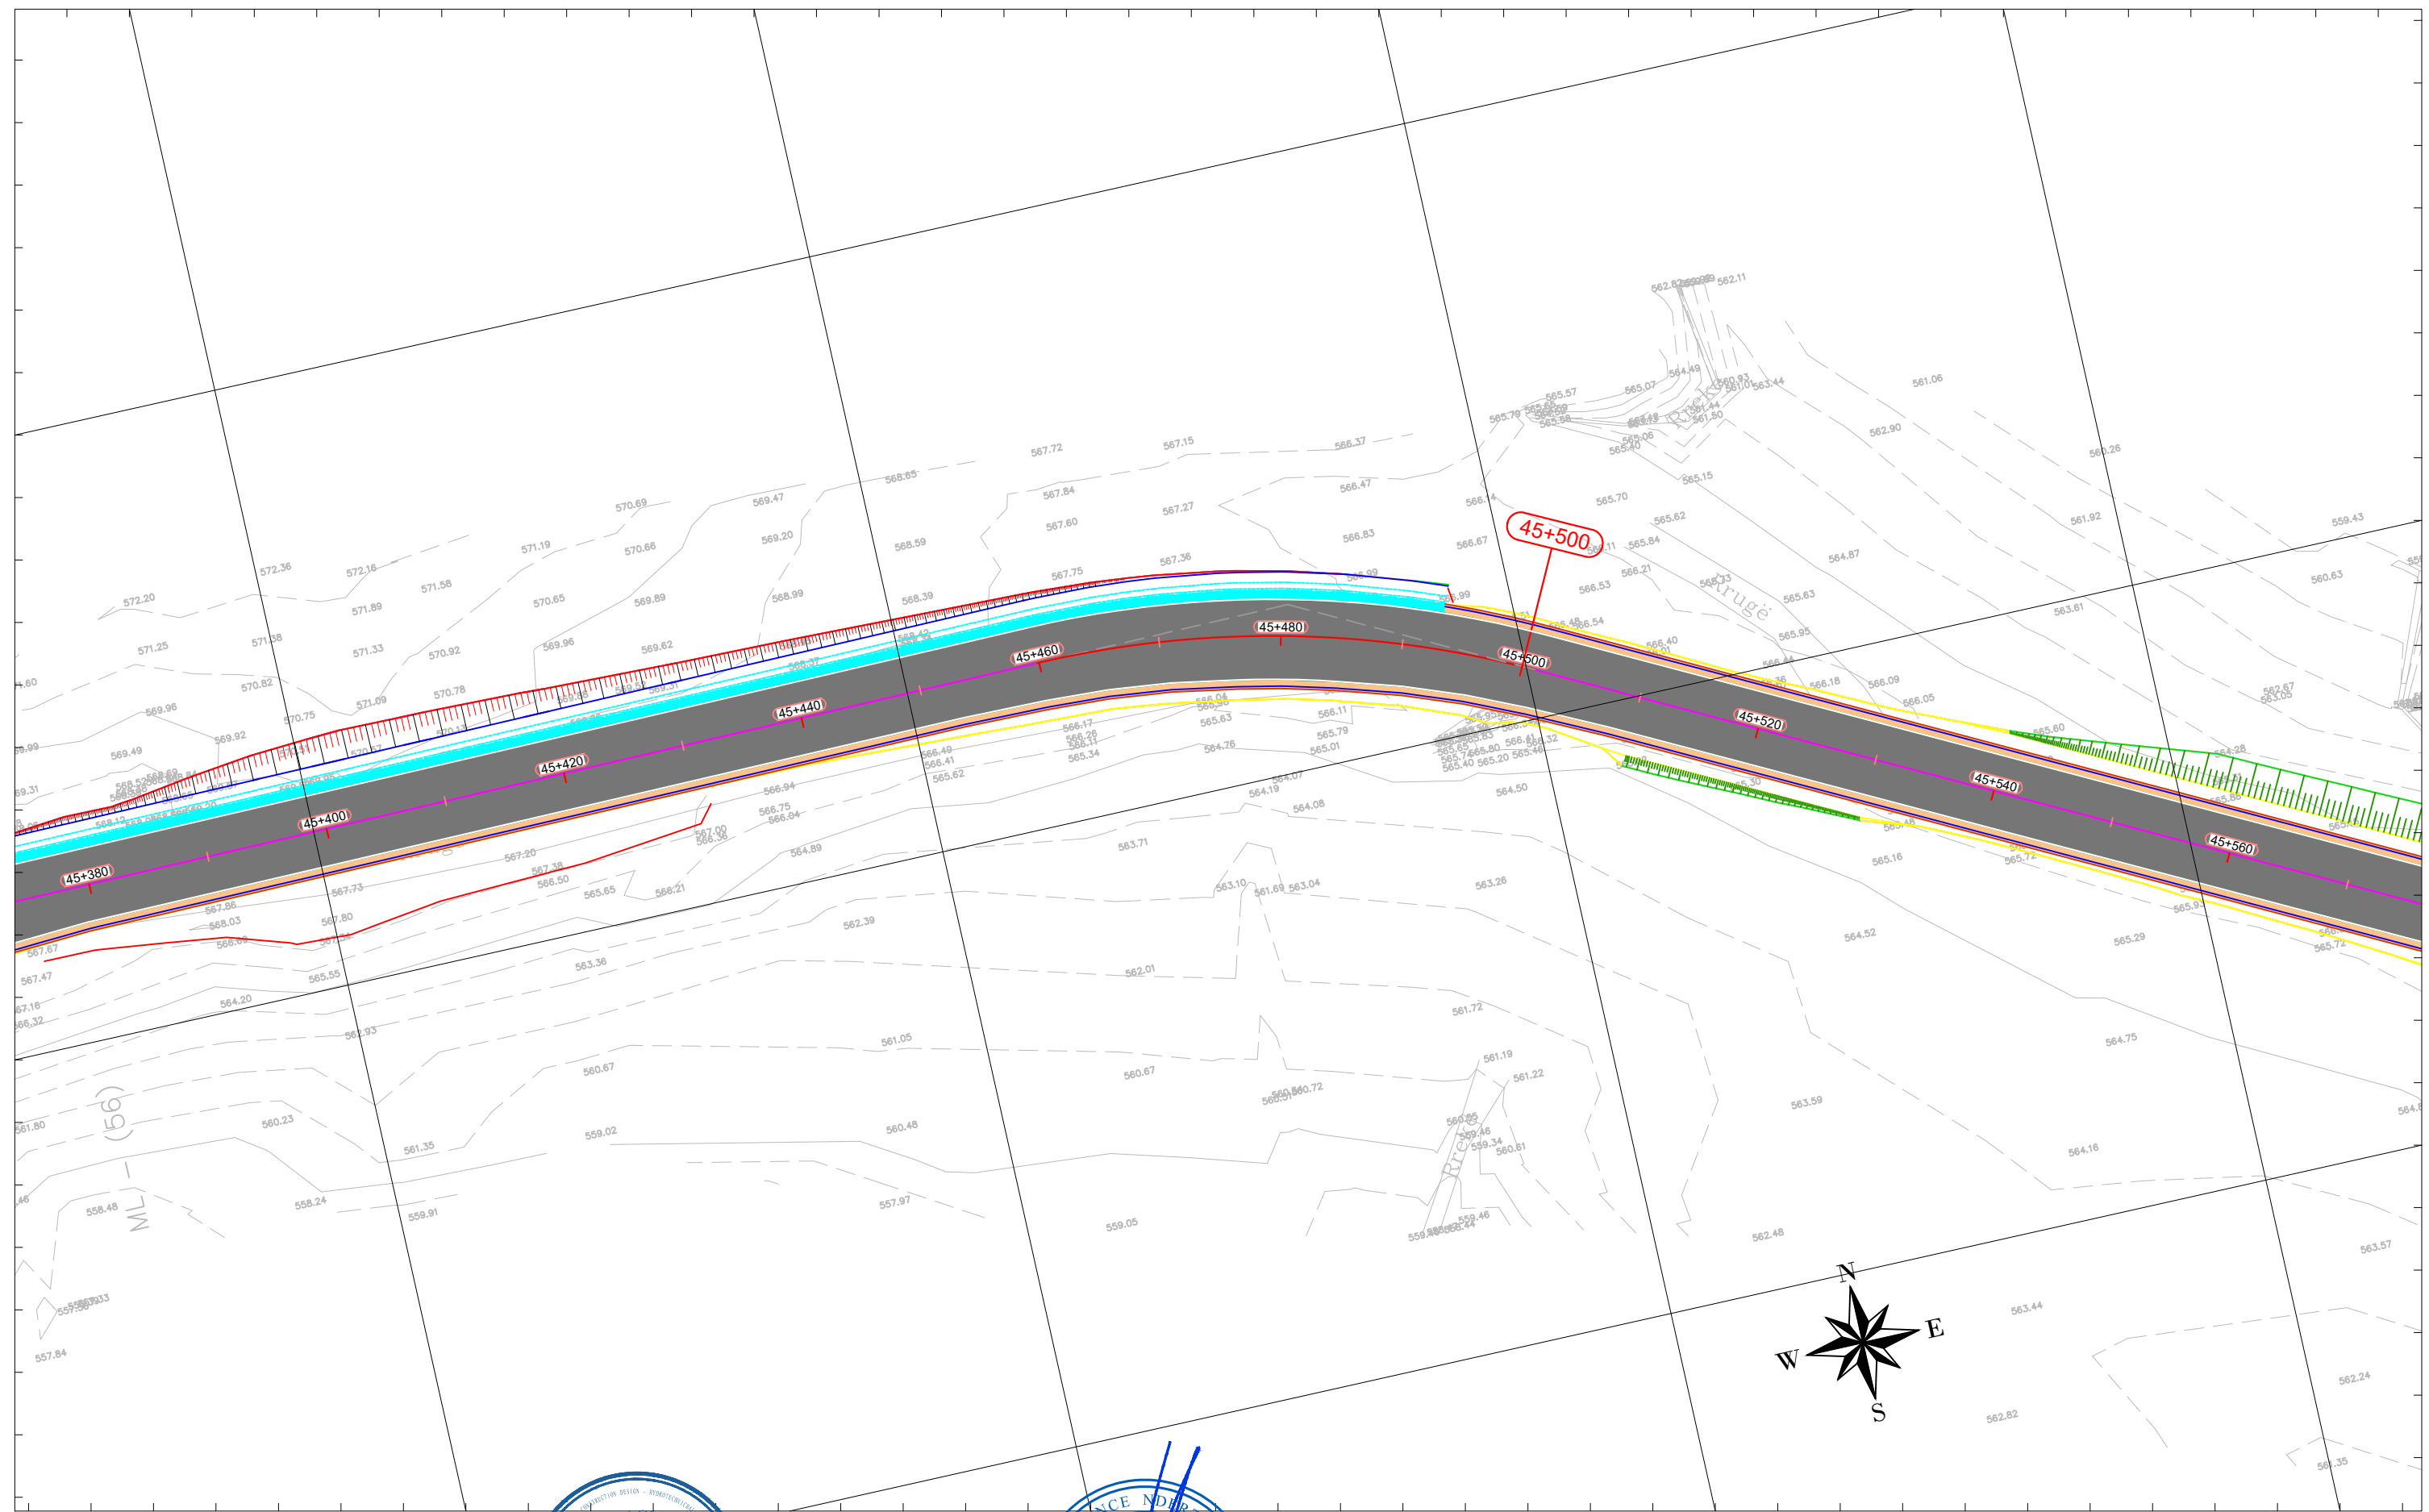

417650.000

417700.000

417750.000

417800.000

KLIENTI

AUTORITETI RRUGOR SHQIPTAR



Adresa: Rruga "Sami Frasheri", Nr.33, Tirane Tirana AL 1060
Tel/Fax: +355 4 223 44 97 Tel/Fax: +355 4 223 09 26
Email: info@arrsh.gov.al

PROJEKTUES

ARCHISPACE shpk



Adresa: Rruga Sami Frasheri, Pallati Nr.45, Hyrja Nr.2, Zyra Nr.10, Tirane.
Email: studio@archispace.com

GJEOKONSULT & CO sh.p.k



Adresa: Rruga Sami Frasheri, Pallati 45, Shkalla 01, Kati 2, Tirane.
Email: gjeokonsult@hotmail.com

Objekti : "Studim Projektim i objektit "Rruga Berat – Ballaban"
"Loti III: Buz– Ballaban"

Faza : Projekt Zbatim Planimetri (Km 42+360 - 58+194.9)

SHKALLA


1:500

2021




FLETA

P. 17

Format A3

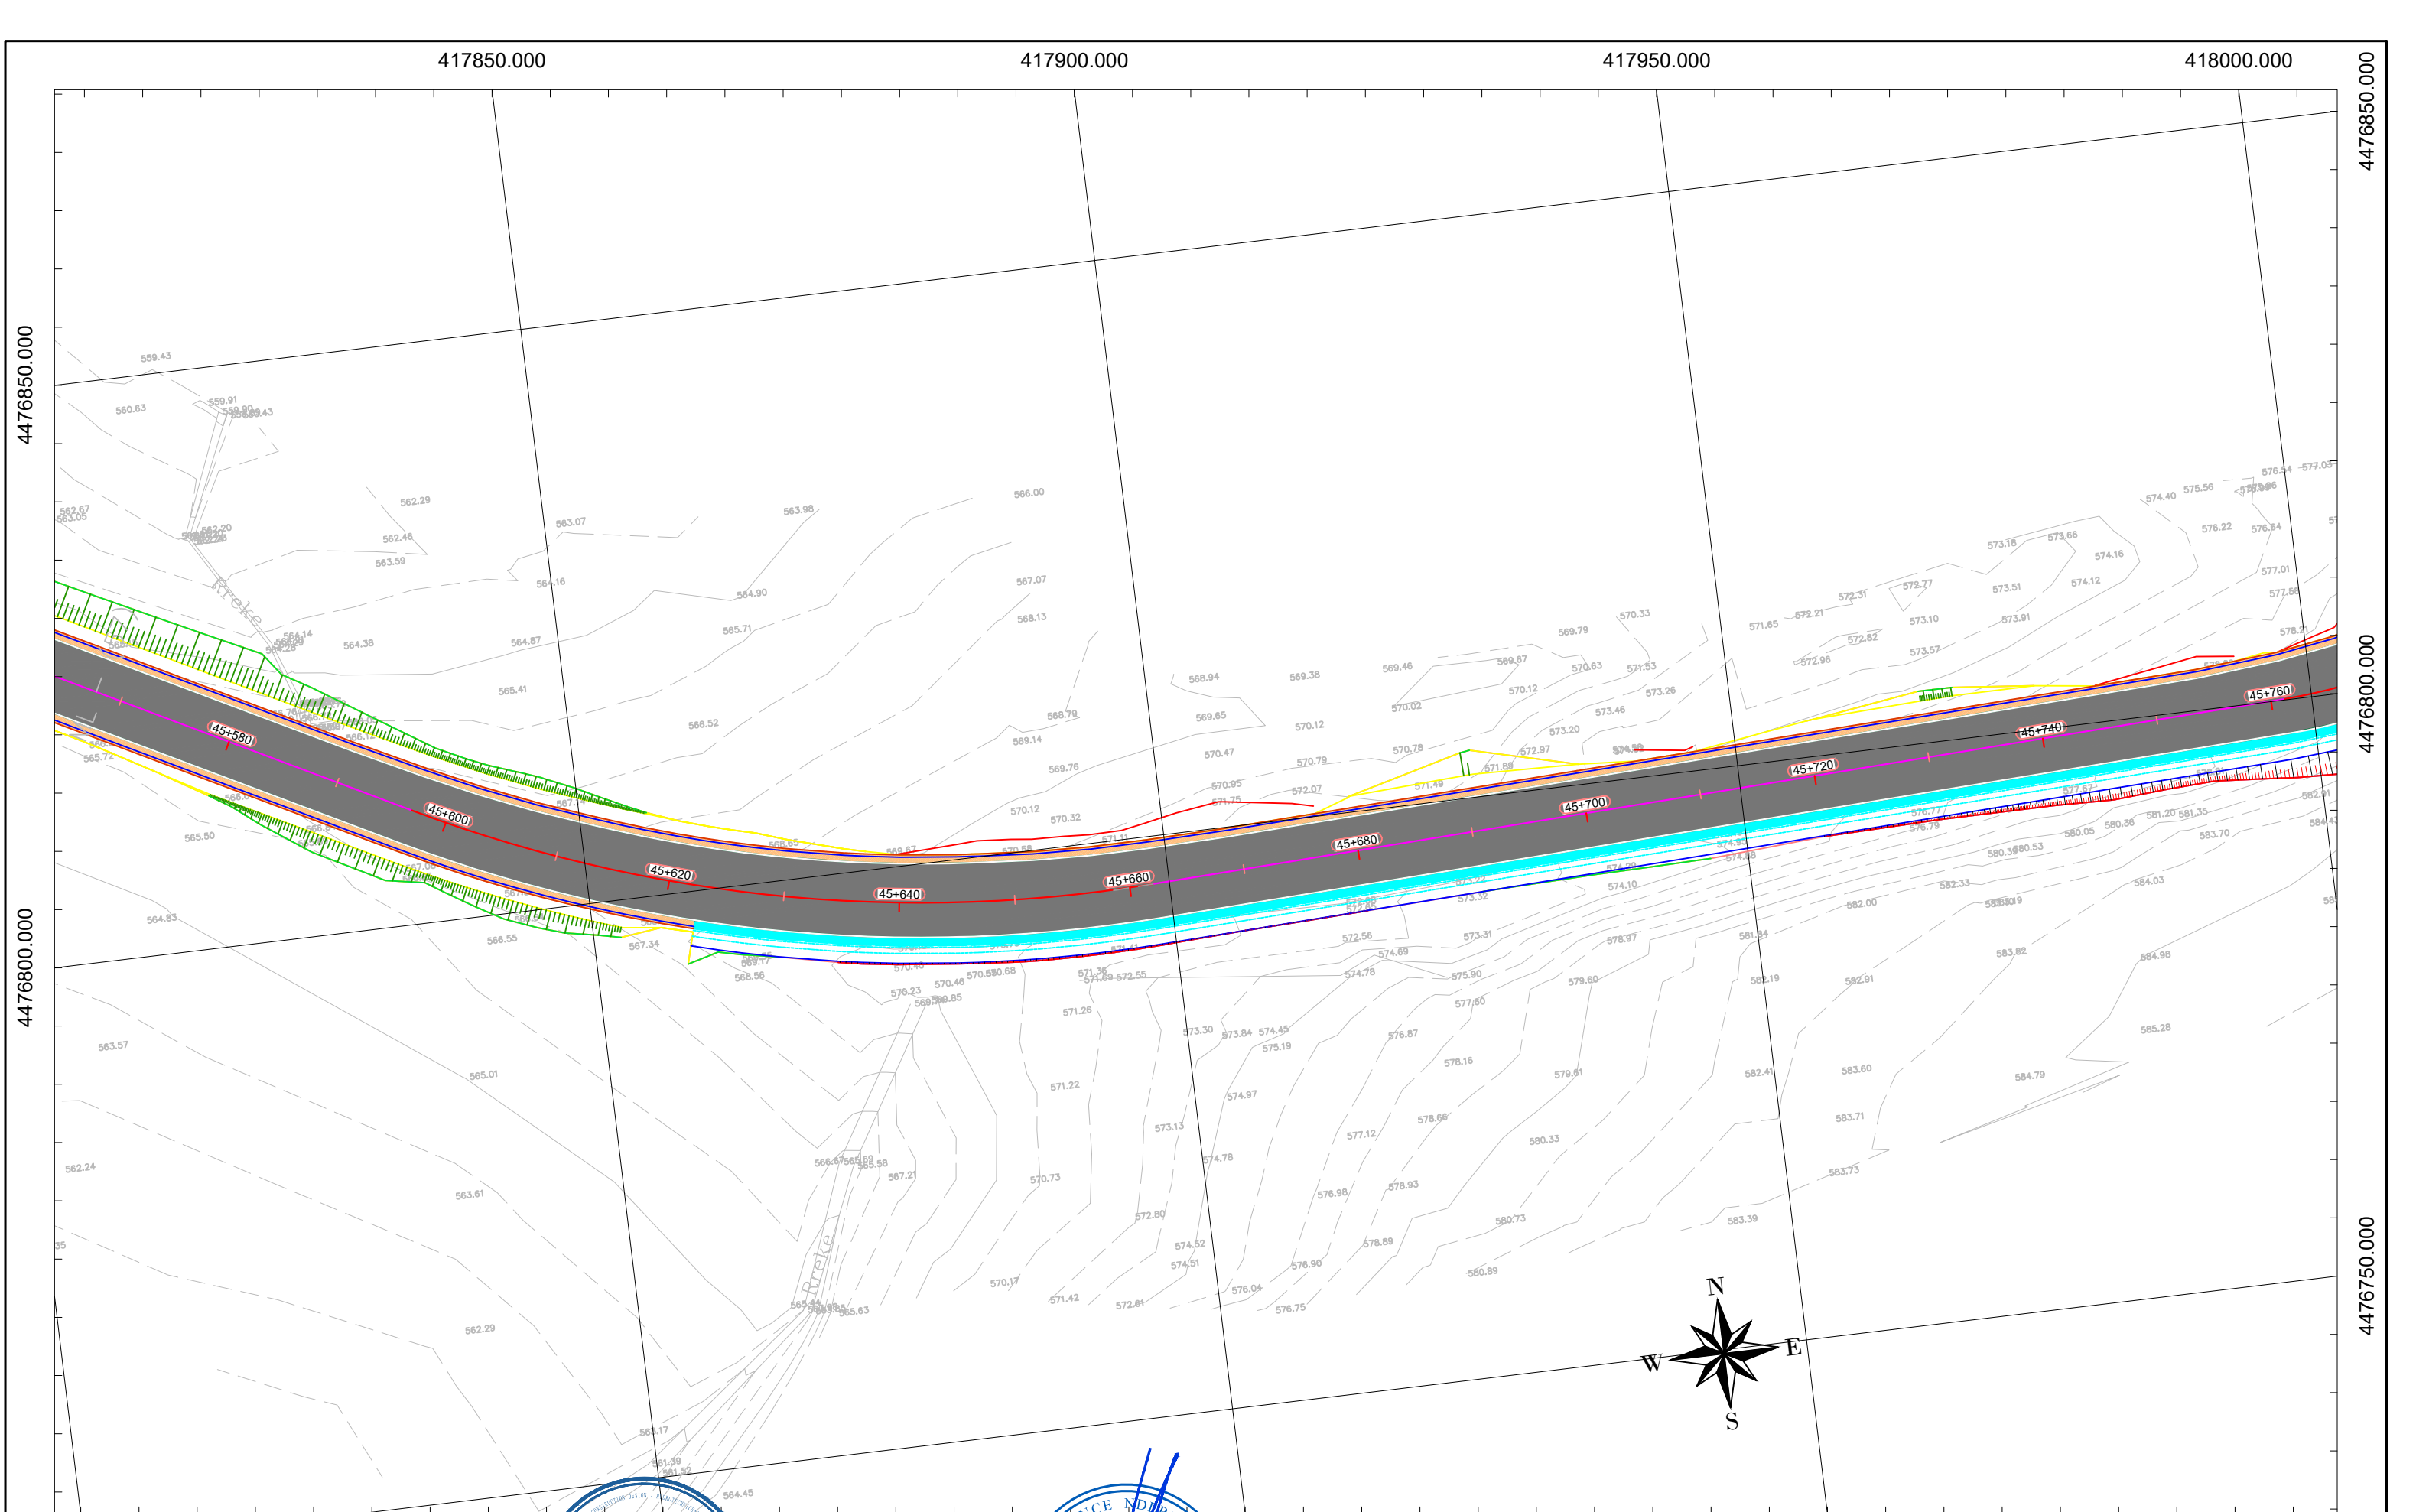

						Objekti : “Studim Projektim i objektit “Rruga Berat – Ballaban” “Loti III: Buz– Ballaban”		SHKALLA 1:500 2021	FLETA P. 18 Format A3
KLIENTI AUTORITETI RRUGOR SHQIPTAR Adresa: Rruga “Sami Frasheri, Nr.33, Tirane Tirana AL 1060 Tel/Fax: +355 4 223 44 97 Tel/Fax: +355 4 223 09 26 Email: info@arrsh.gov.al		PROJEKTUES ARCHISPACE shpk Adresa: Rruga Sami Frasheri, Pallati Nr.45, Hyrja Nr.2, Zyra Nr.10, Tirane. Email: studio@archispace.com		GJEOKONSULT & CO sh.p.k Adresa: Rruga Sami Frasheri, Pallati 45, Shkalla 01, Kati 2, Tirane. Email: gjeokonsult@hotmail.com		Faza : Projekt Zbatim Planimetri (Km 42+360 - 58+194.9)			

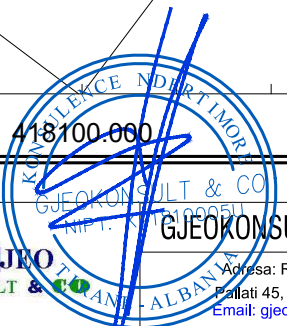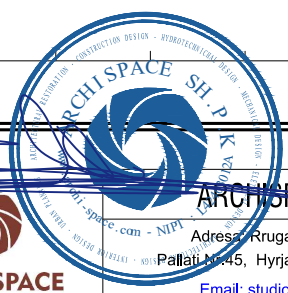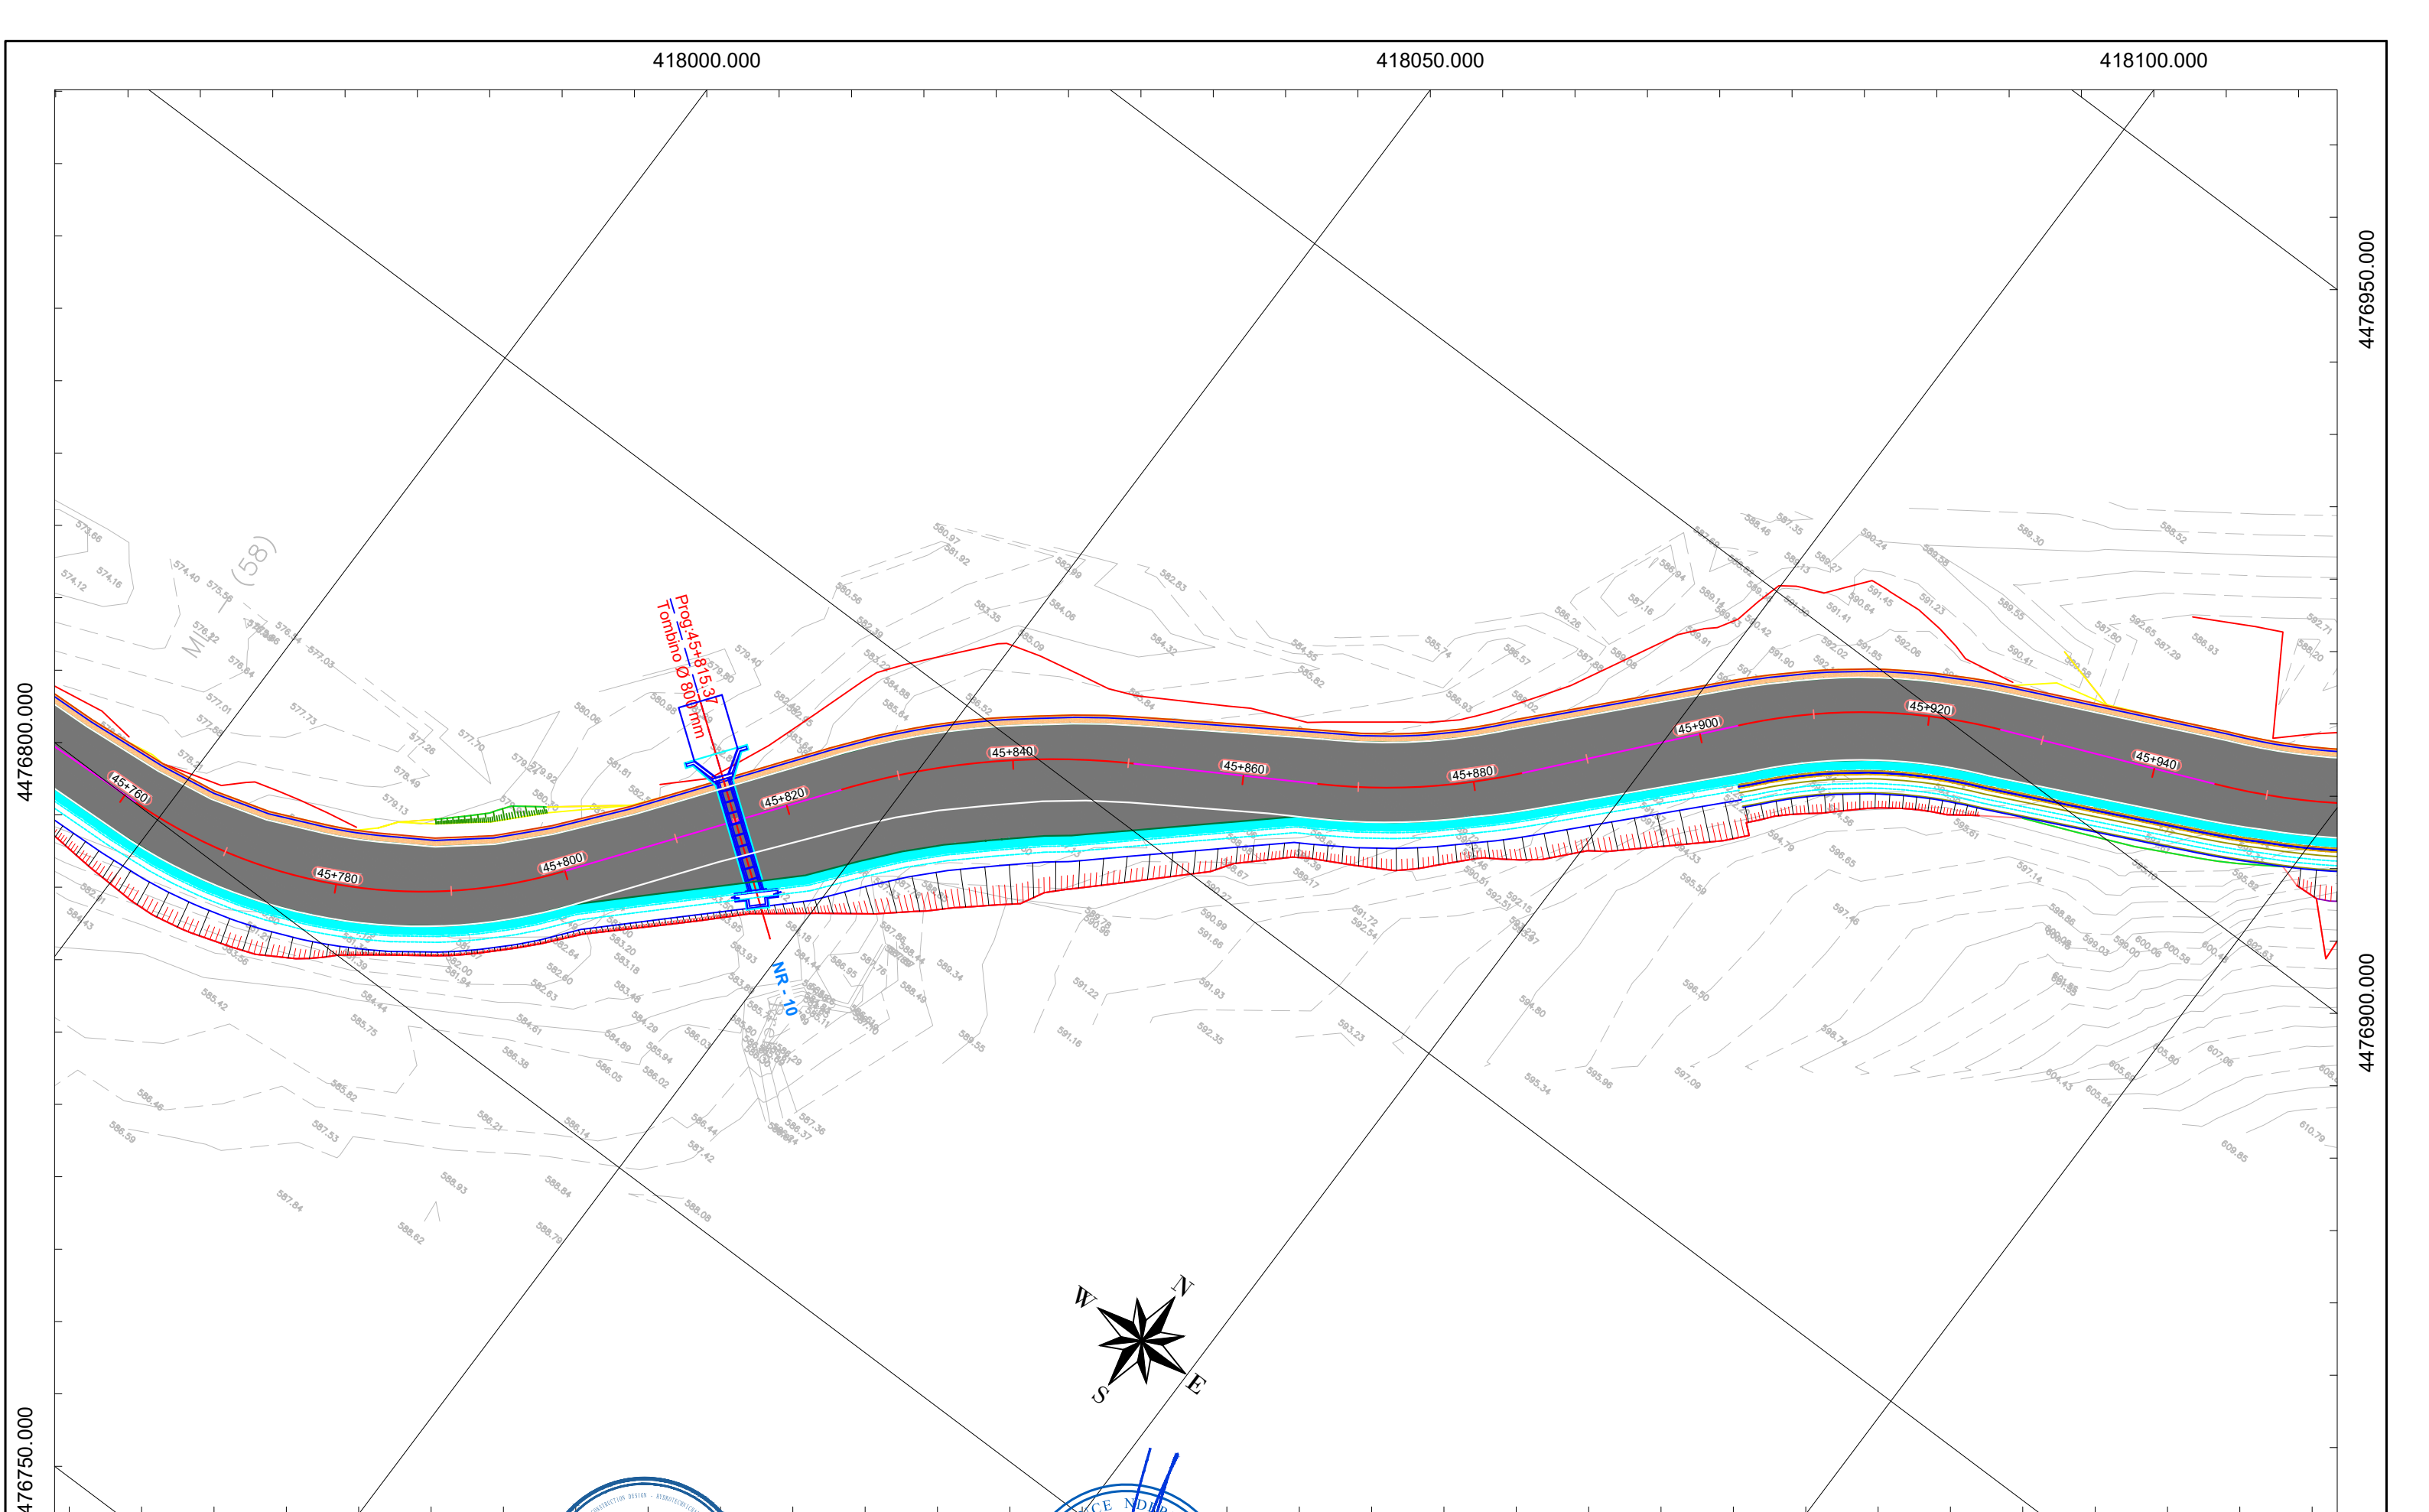

KLIENTI

AUTORITETI RRUGOR SHQIPTAR
 Adresa: Rruga "Sami Frasheri,
 Nr.33, Tirane Tirana AL 1060
 Tel/Fax: +355 4 223 44 97 Tel/Fax: +355 4 223 09 26
 Email: info@arrsh.gov.al

PROJEKTUES

ARCHISPACE shpk
 Adresa: Rruga Sami Frasheri,
 Pallati Nr.45, Hyrja Nr.2, Zyra Nr.10, Tirane.
 Email: studio@archispace.com

GJEOKONSULT & CO sh.p.k
 Adresa: Rruga Sami Frasheri,
 Pallati 45, Shkalla 01, Kati 2, Tirane.
 Email: gjeokonsult@hotmail.com

Objekti : **"Studim Projektim i objektit "Rruga Berat – Ballaban"
 "Loti III: Buz– Ballaban"**

Faza : Projekt Zbatim Planimetri (Km 42+360 - 58+194.9)

SHKALLA

1:500

2021

FLETA

P. 19

Format A3