




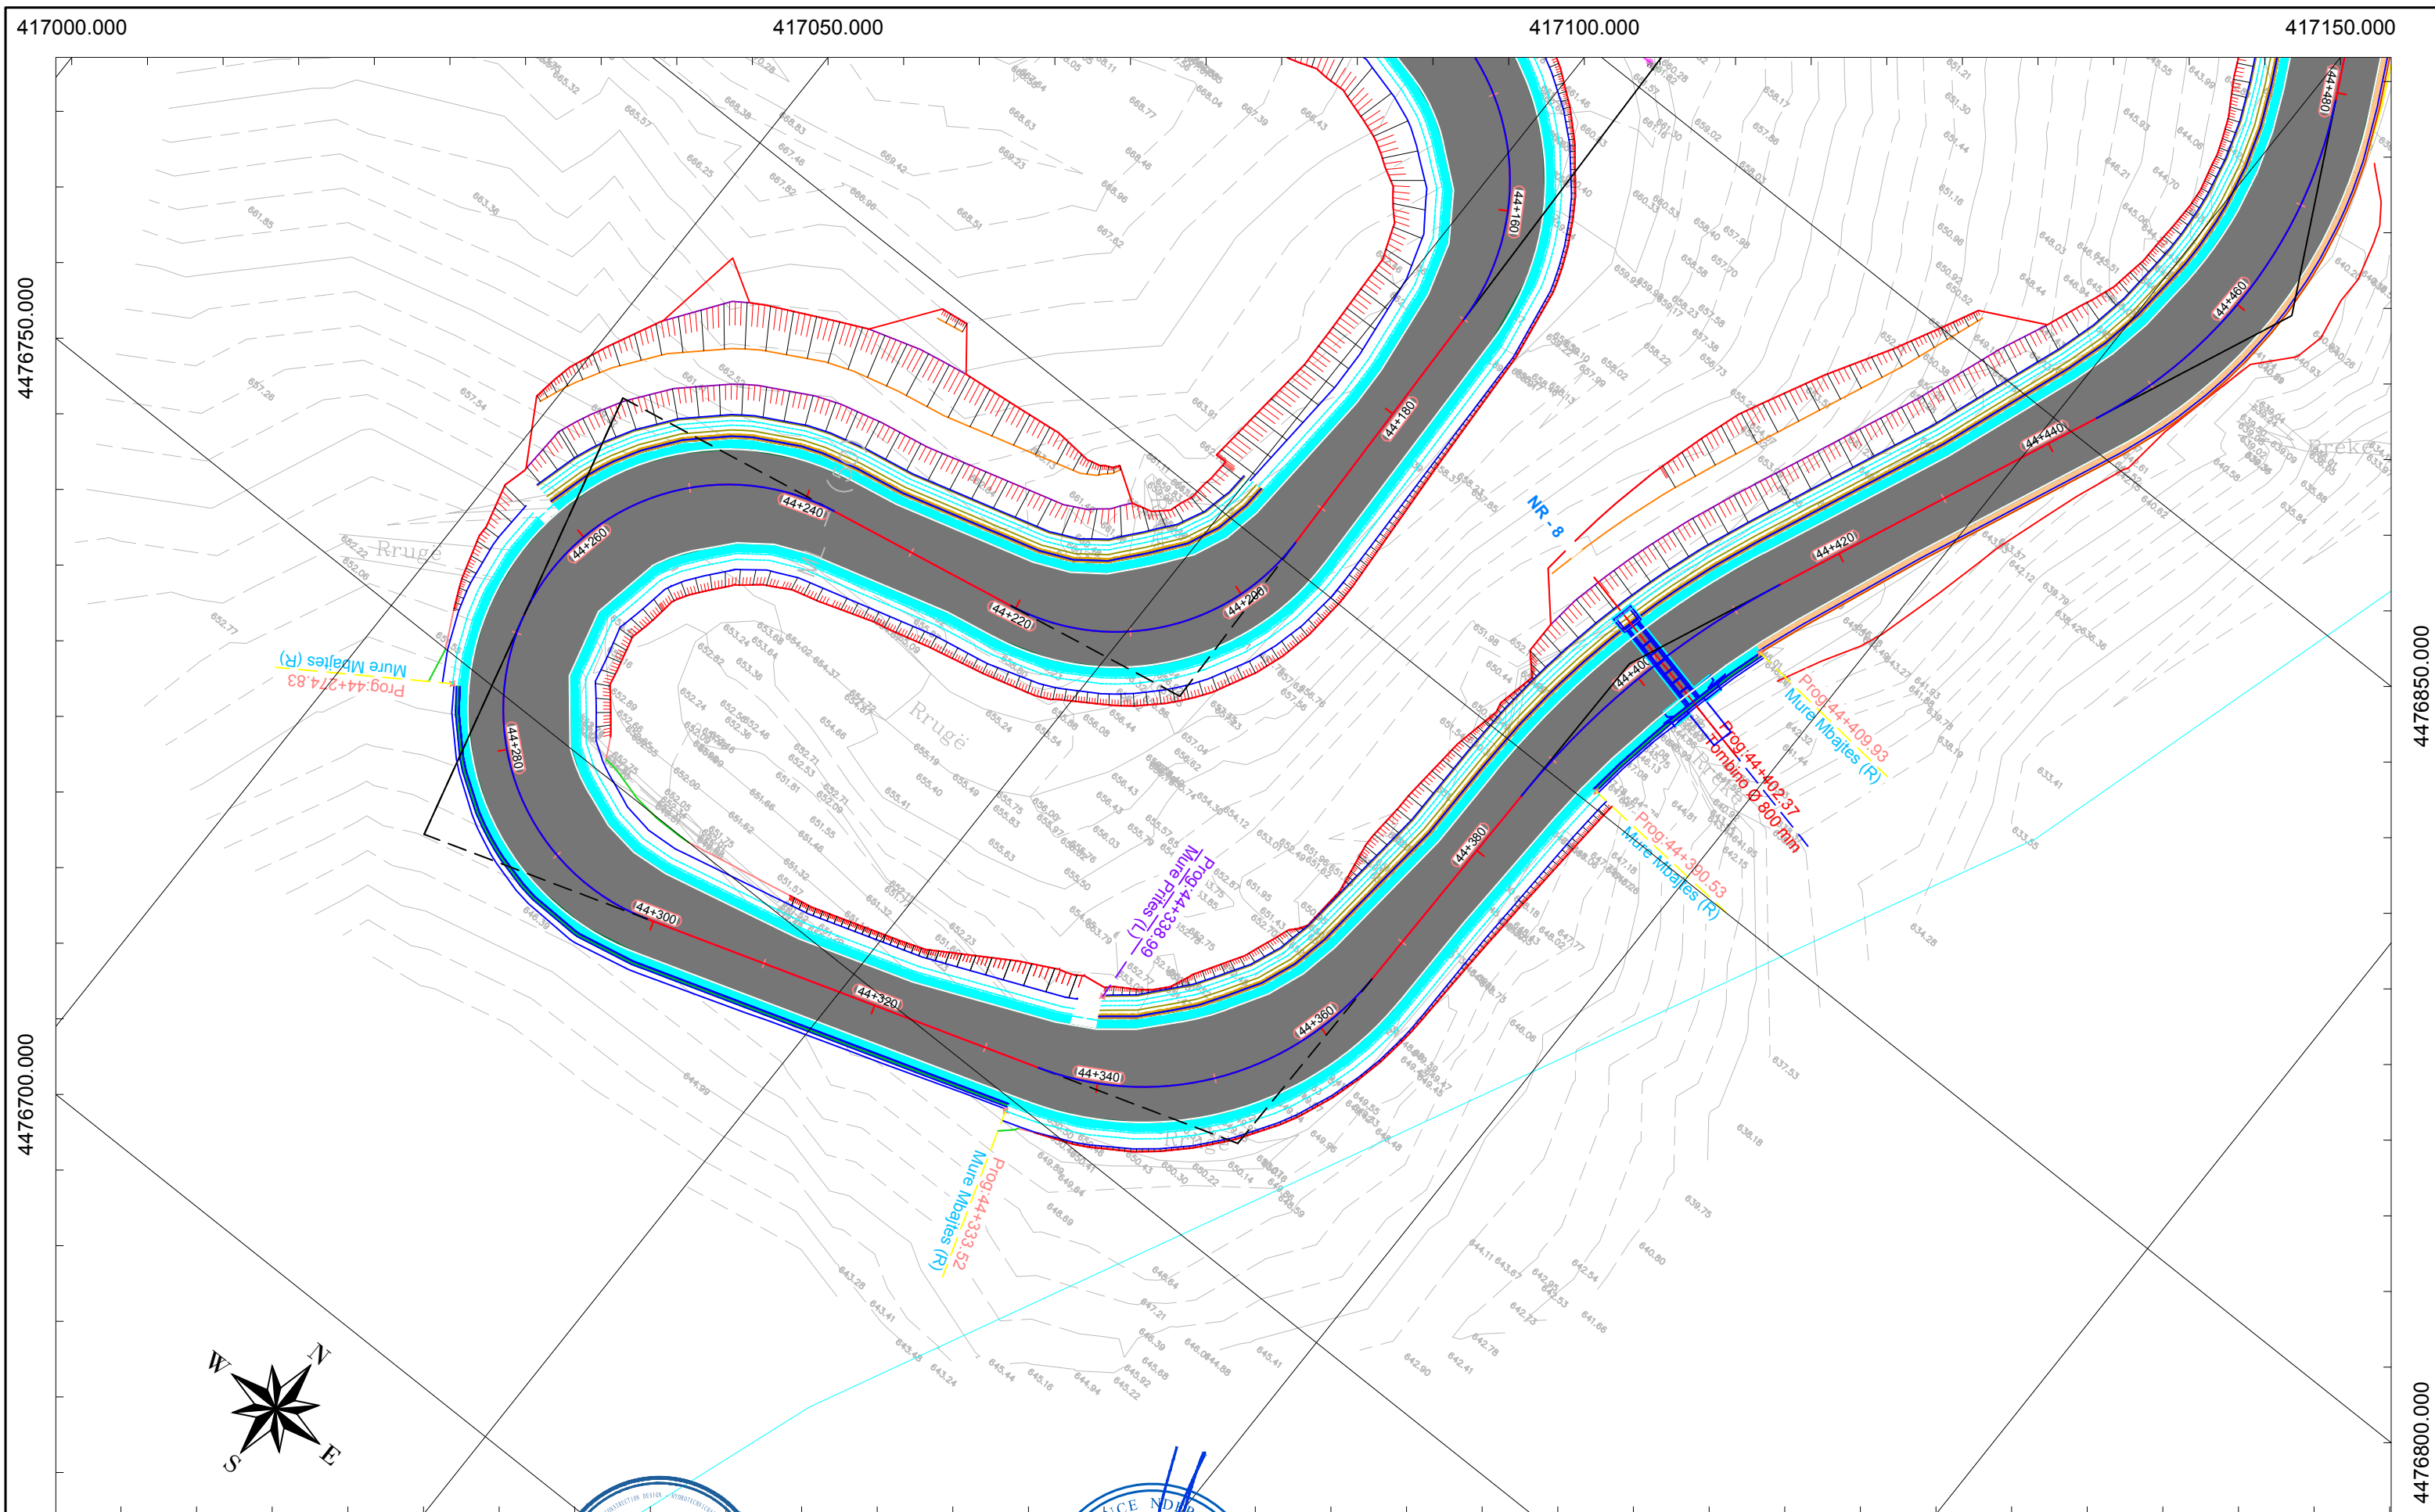

KLIENTI		PROJEKTUES		Objekti : “Studim Projektim i objektit “Rruga Berat – Ballaban” “Loti III: Buz– Ballaban”		SHKALLA	FLETA
	AUTORITETI RRUGOR SHQIPTAR		ARCHISPACE shpk		GJEOKONSULT & CO sh.p.k	1:500	P. 11
	Adresa: Rruga “Sami Frasheri, Nr.33, Tirane Tirana Al, 1060 Tel/Fax: +355 4 223 44 87 Tel/Fax: +355 4 223 09 26 Email: info@arrsh.gov.al		Adresa: Rruga Sami Frasheri, Pallati Nr.45, Hyrja Nr.2, Zyra Nr.10, Tirane. Email: studio@archispace.com		Adresa: Rruga Sami Frasheri, Pallati 45, Shkalla 01, Kati 2, Tirane. Email: gjeokonsult@hotmail.com	2021	Format A3
					Faza : Projekt Zbatim	Planvendosje e Tombinove (Km 42+360 - 58+194.9)	

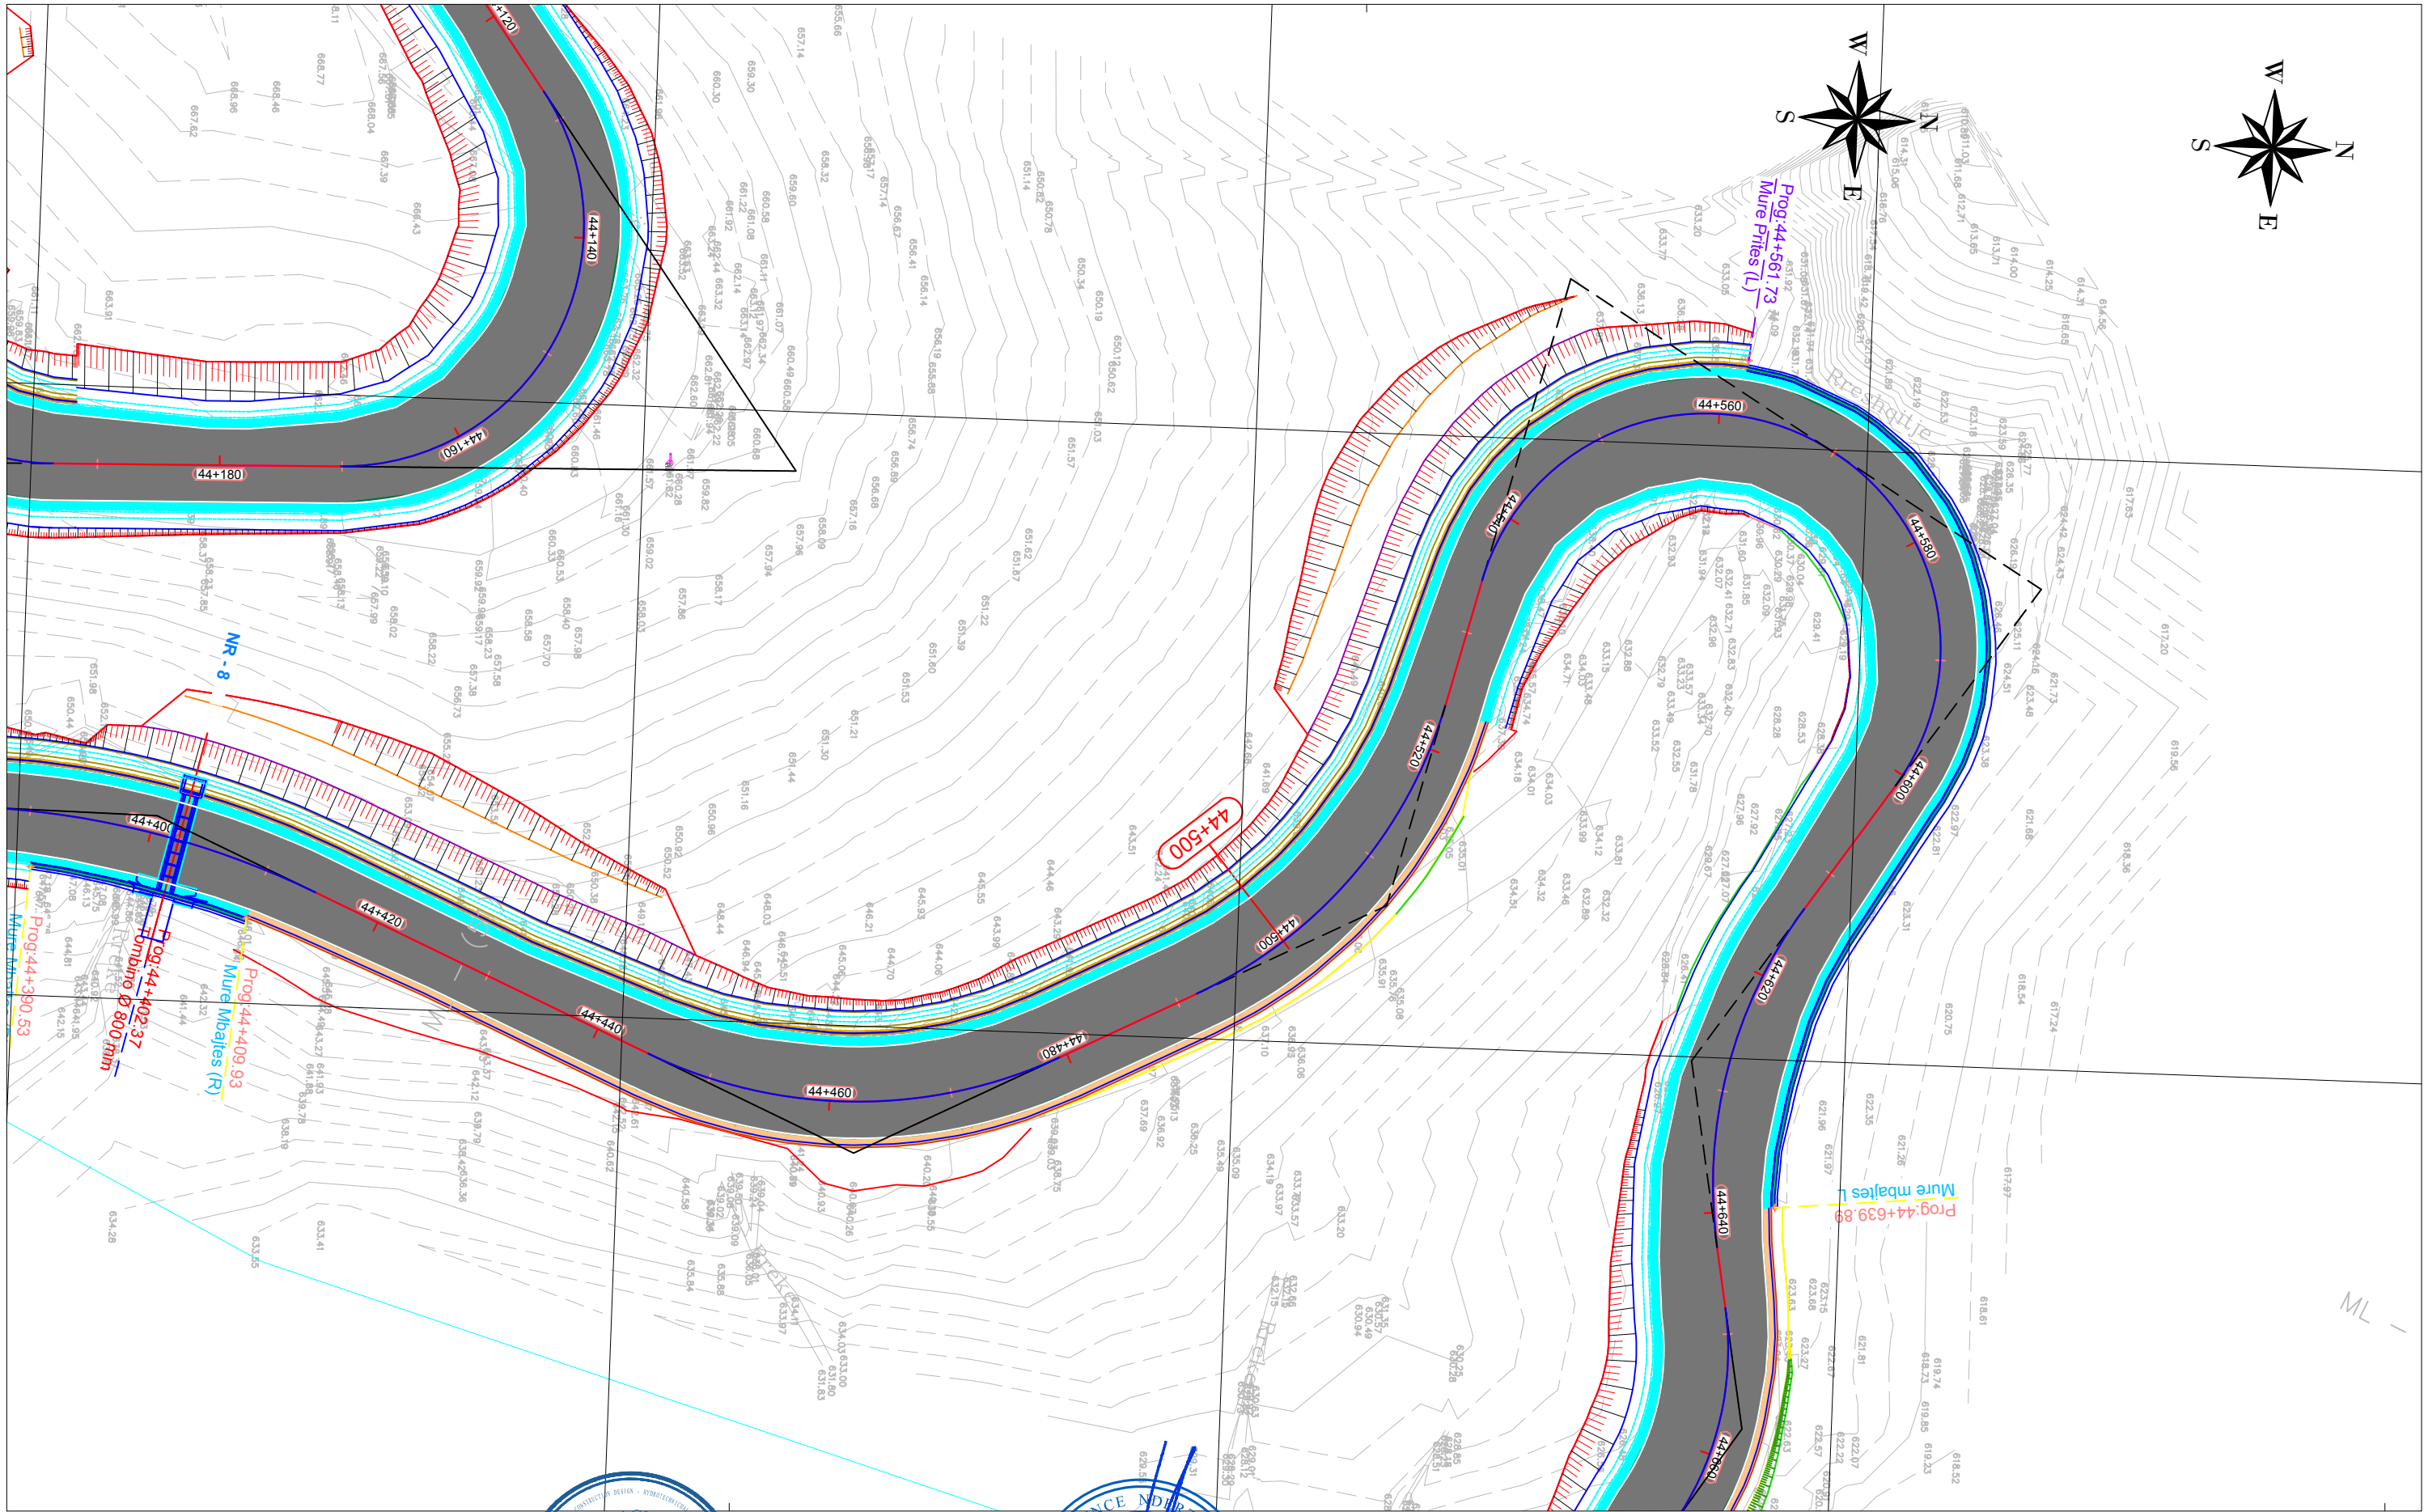

KLIENTI		PROJEKTUES		Objekti : “Studim Projektim i objektit “Rruga Berat – Ballaban” “Loti III: Buz– Ballaban”		SHKALLA	FLETA
	AUTORITETI RRUGOR SHQIPTAR		ARCHISPACE shpk		GJEOKONSULT & CO sh.p.k	1:500	P. 12
	Adresa: Rruga “Sami Frasheri, Nr.33, Tirane Tirana Al, 1060 Tel/Fax: +355 4 223 44 67 Tel/Fax: +355 4 223 09 26 Email: info@arrsh.gov.al		Adresa: Rruga Sami Frasheri, Pallati Nr.45, Hyrja Nr.2, Zyra Nr.10, Tirane. Email: studio@archispace.com		Adresa: Rruga Sami Frasheri, Pallati 45, Shkalla 01, Kati 2, Tirane. Email: gjeokonsult@hotmail.com	2021	Format A3
Faza : Projekt Zbatim		Planvendosje e Tombinove (Km 42+360 - 58+194.9)					

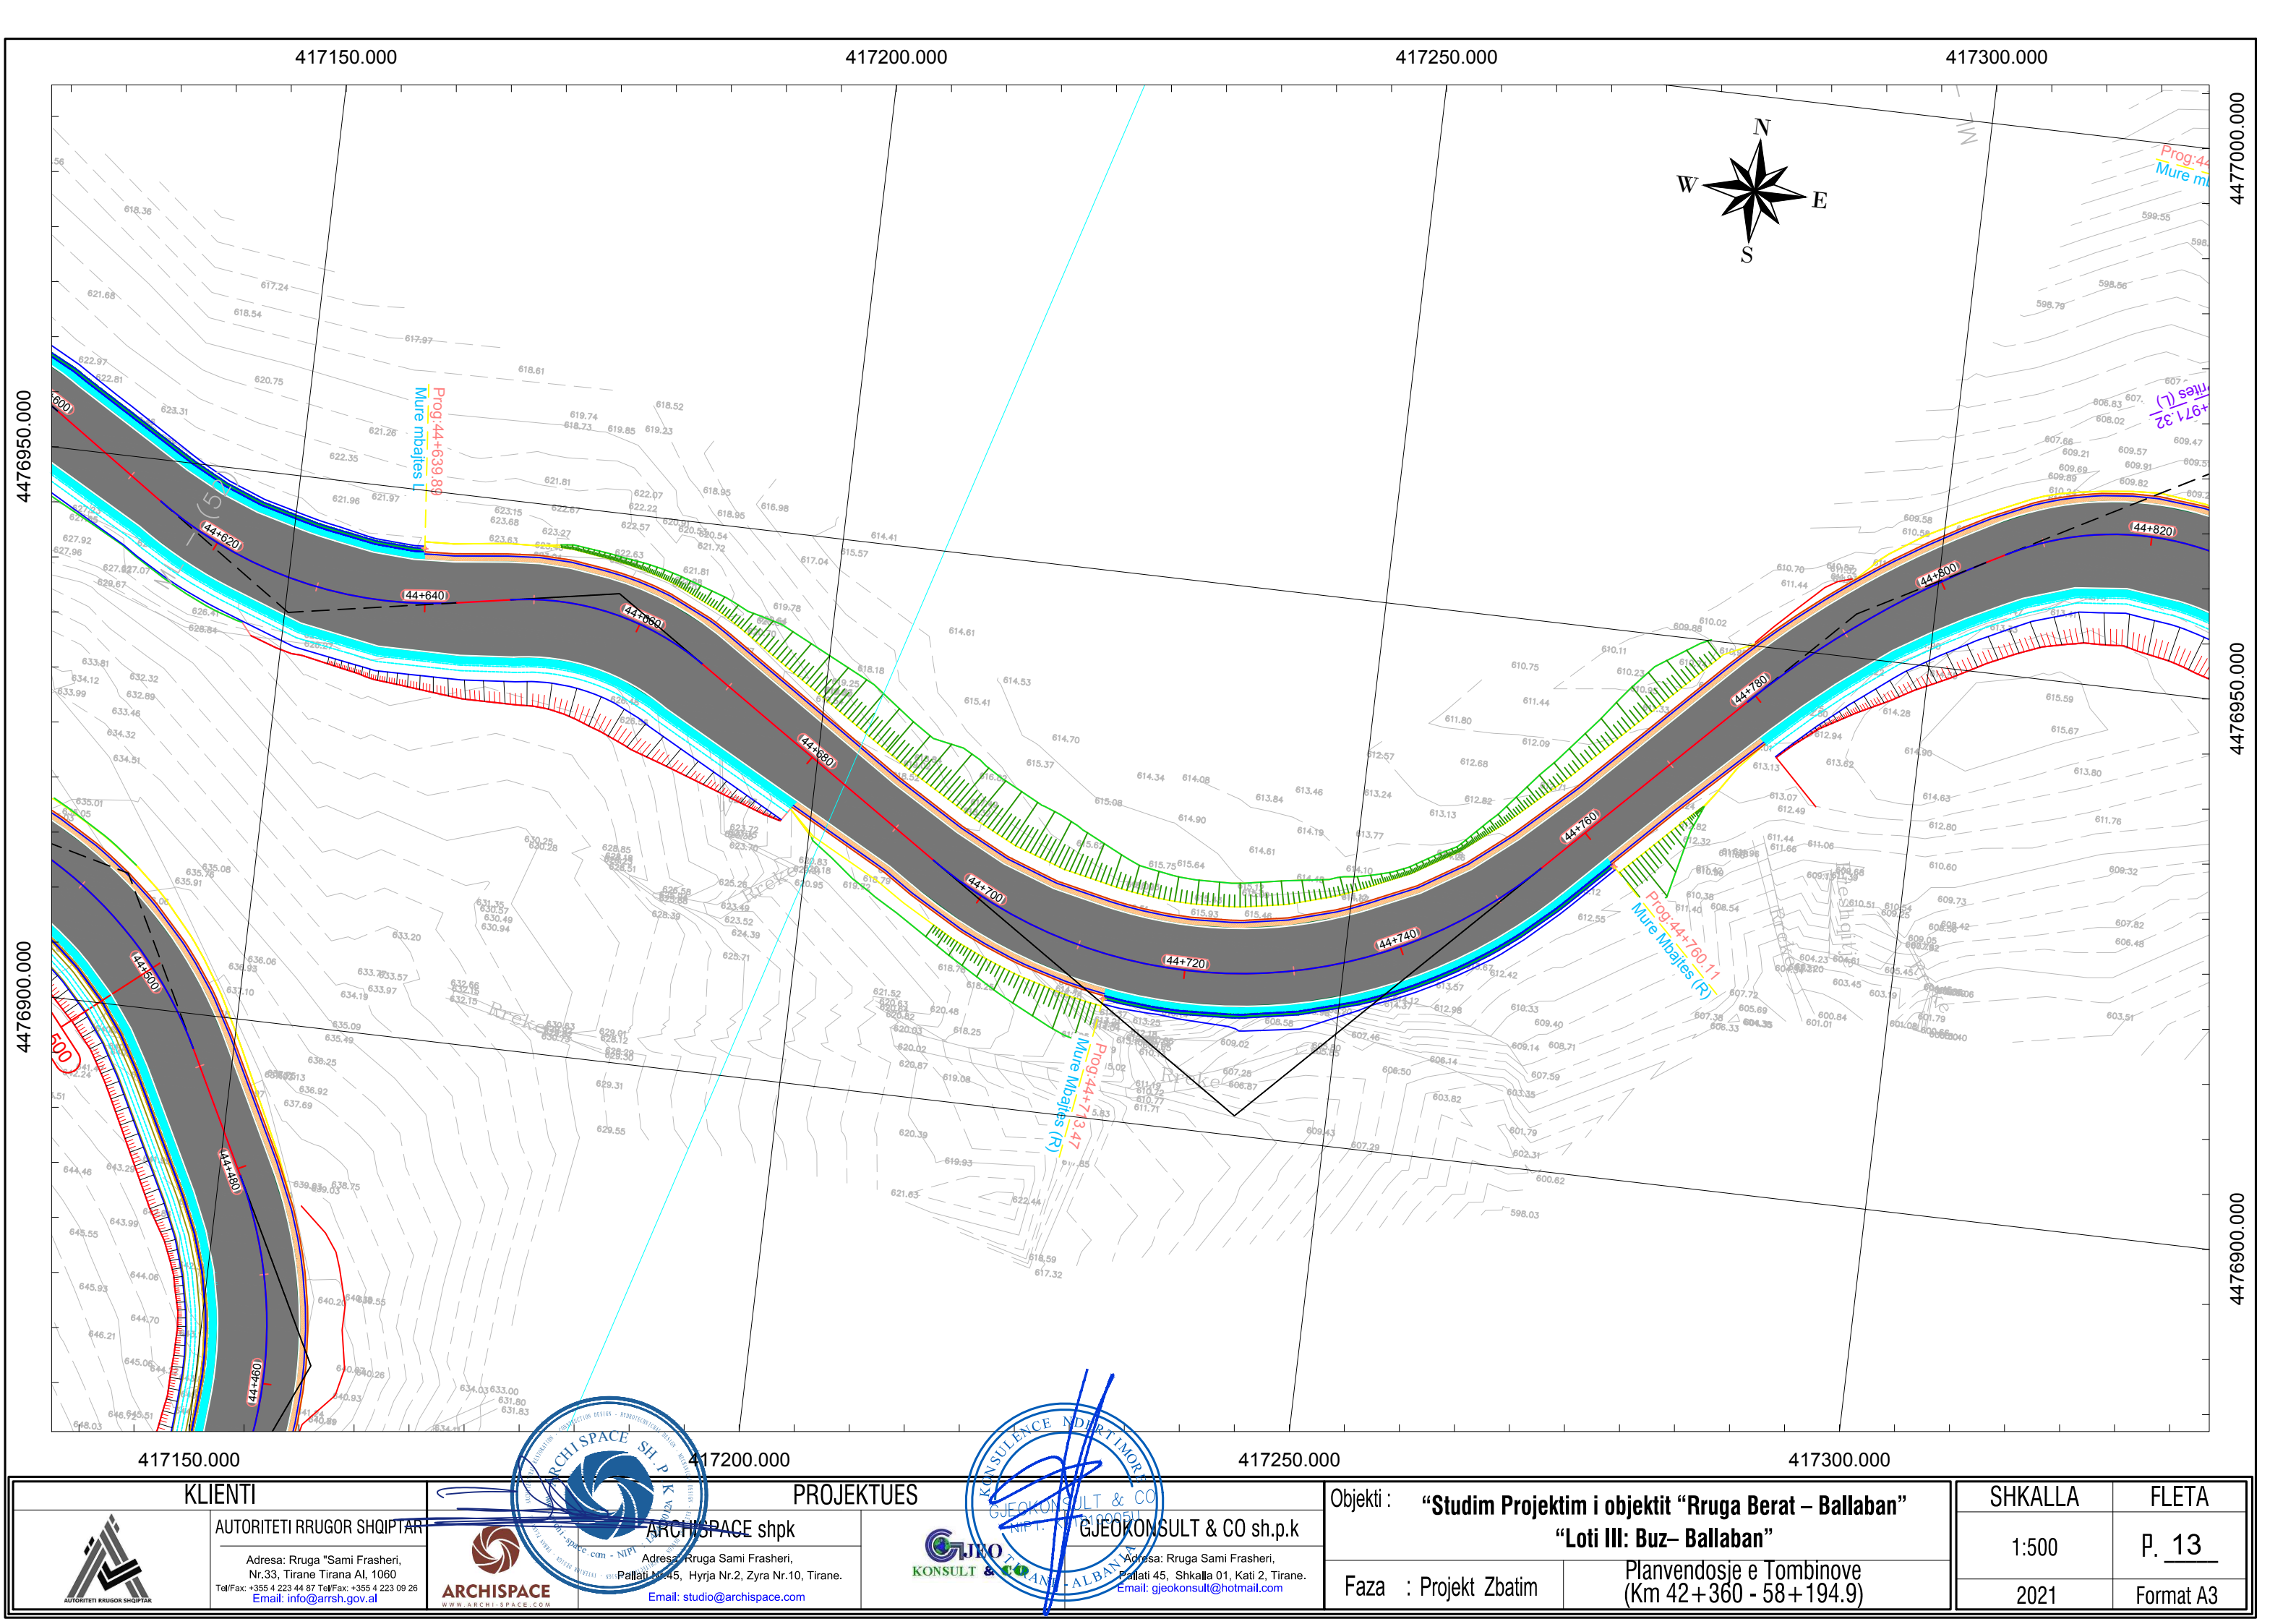

KLIENTI		PROJEKTUES		Objekti : "Studim Projektim i objektit "Rruga Berat – Ballaban"		SHKALLA	FLETA
	AUTORITETI RRUGOR SHQIPTAR		ARCHISPACE shpk		GJEOKONSULT & CO sh.p.k	1:500	P. 13
	Adresa: Rruga "Sami Frasheri, Nr.33, Tirane Tirana Al, 1060		Adresa: Rruga Sami Frasheri, Pallati Nr.45, Hyrja Nr.2, Zyra Nr.10, Tirane.		Adresa: Rruga Sami Frasheri, Pallati 45, Shkalla 01, Kati 2, Tirane.	2021	Format A3
	Tel/Fax: +355 4 223 44 67 Tel/Fax: +355 4 223 09 26 Email: info@arsh.gov.al		Email: studio@archispace.com		Email: gjeokonsult@hotmail.com		
Faza : Projekt Zbatim		Planvendosje e Tombinove (Km 42+360 - 58+194.9)					

417250.000

417300.000

417350.000



4476900.000

4477050.000

4476850.000

417350.000

417450.000

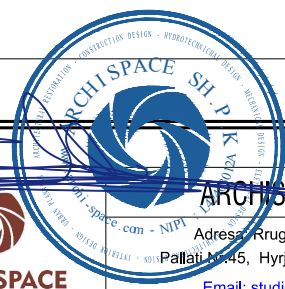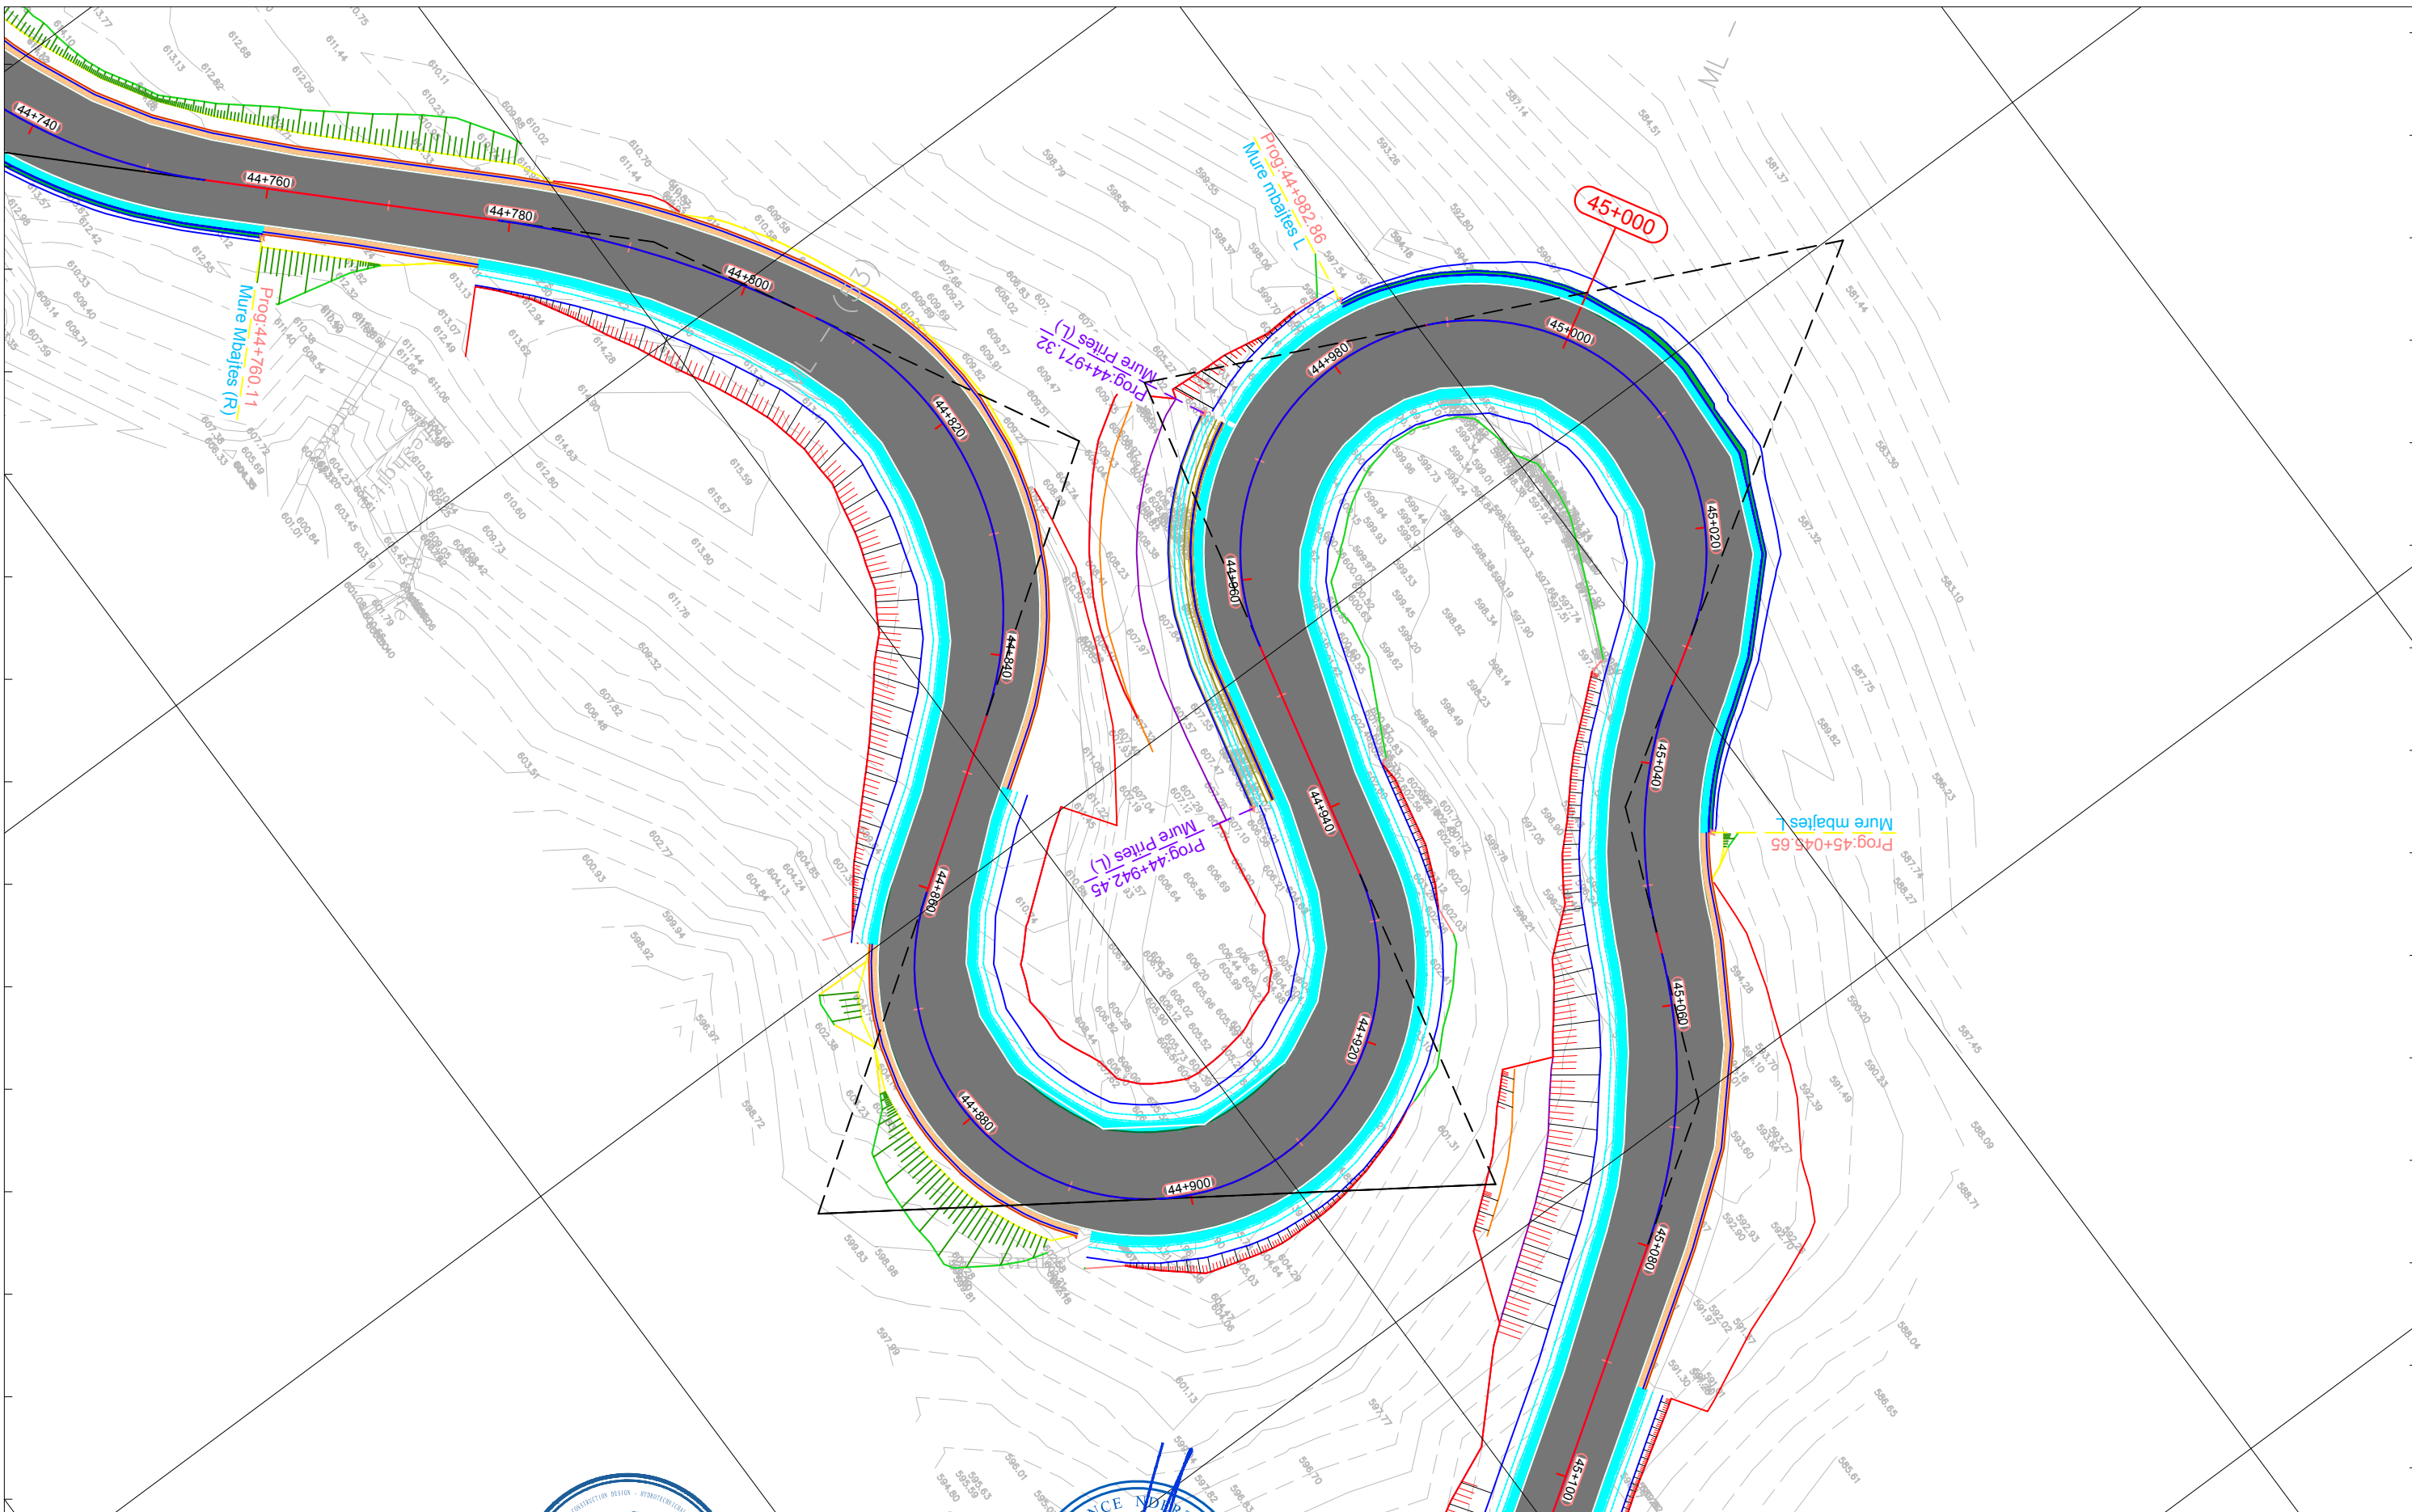

KLIENTI



AUTORITETI RRUGOR SHQIPTAR

Adresa: Rruga "Sami Frasheri",
Nr.33, Tirane Tirana AI, 1060
Tel/Fax: +355 4 223 44 87 Tel/Fax: +355 4 223 09 26
Email: info@arsh.gov.al

PROJEKTUES

ARCHISPACE shpk

Adresa: Rruga Sami Frasheri,
Pallati Nr.45, Hyrja Nr.2, Zyra Nr.10, Tirane.
Email: studio@archispace.com

GJEOKONSULT & CO sh.p.k

Adresa: Rruga Sami Frasheri,
Pallati 45, Shkalla 01, Kati 2, Tirane.
Email: gjeokonsult@hotmail.com

Objekti : "Studim Projektim i objektit "Rruga Berat – Ballaban"
"Loti III: Buz– Ballaban"

Faza : Projekt Zbatim

Planvendosje e Tombinove
(Km 42+360 - 58+194.9)

SHKALLA


1:500

2021


FLETA

P. 14


Format A3

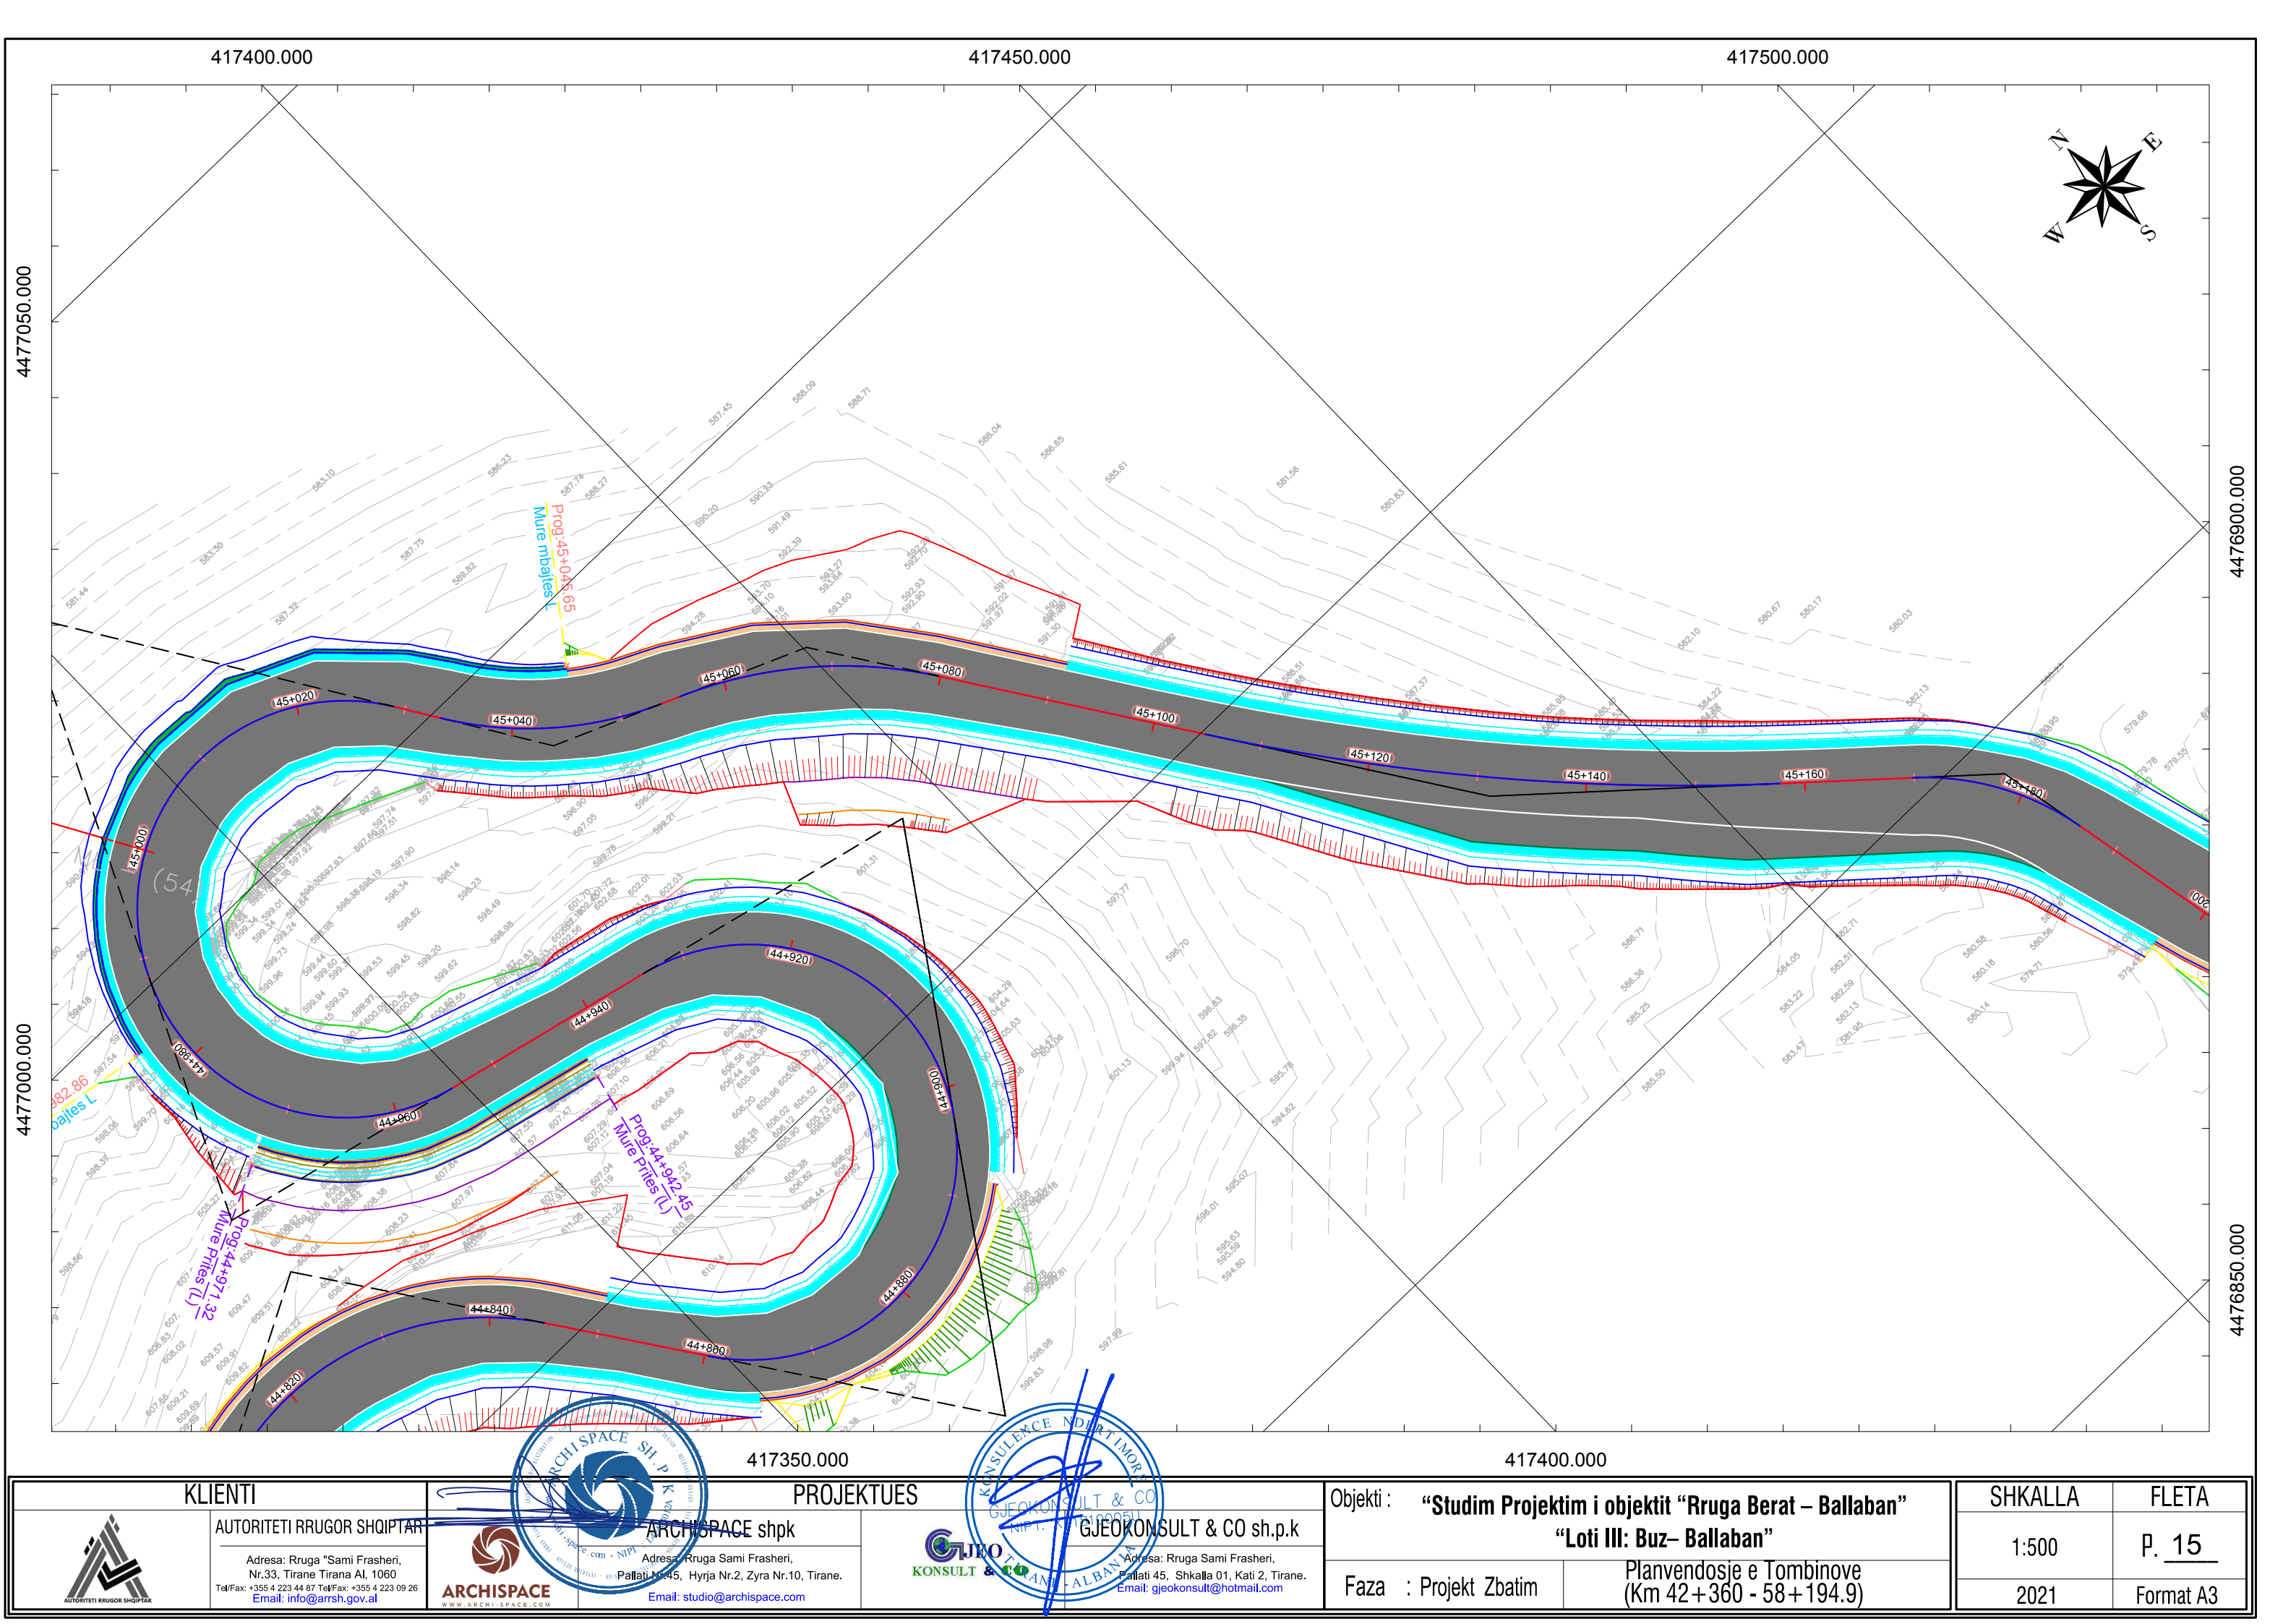


						Objekti : “Studim Projektim i objektit “Rruga Berat – Ballaban”		SHKALLA	FLETA
KLIENTI		PROJEKTUES				“Loti III: Buz– Ballaban”		1:500	P. 15
AUTORITETI RRUGOR SHQIPTAR		ARCHISPACE shpk		GJEOKONSULT & CO sh.p.k		Faza : Projekt Zbatim		2021	Format A3
Adresa: Rruga “Sami Frasheri”, Nr.33, Tirane Tirana AL 1060 Tel/Fax: +355 4 223 44 87 Tel/Fax: +355 4 223 09 26 Email: info@arsh.gov.al		Adresa: Rruga Sami Frasheri, Pallati Nr.45, Hyrja Nr.2, Zyra Nr.10, Tirane. Email: studio@archispace.com		Adresa: Rruga Sami Frasheri, Pallati 45, Shkalla 01, Kati 2, Tirane. Email: gjeokonsult@hotmail.com		Planvendosje e Tombinove (Km 42+360 - 58+194.9)			

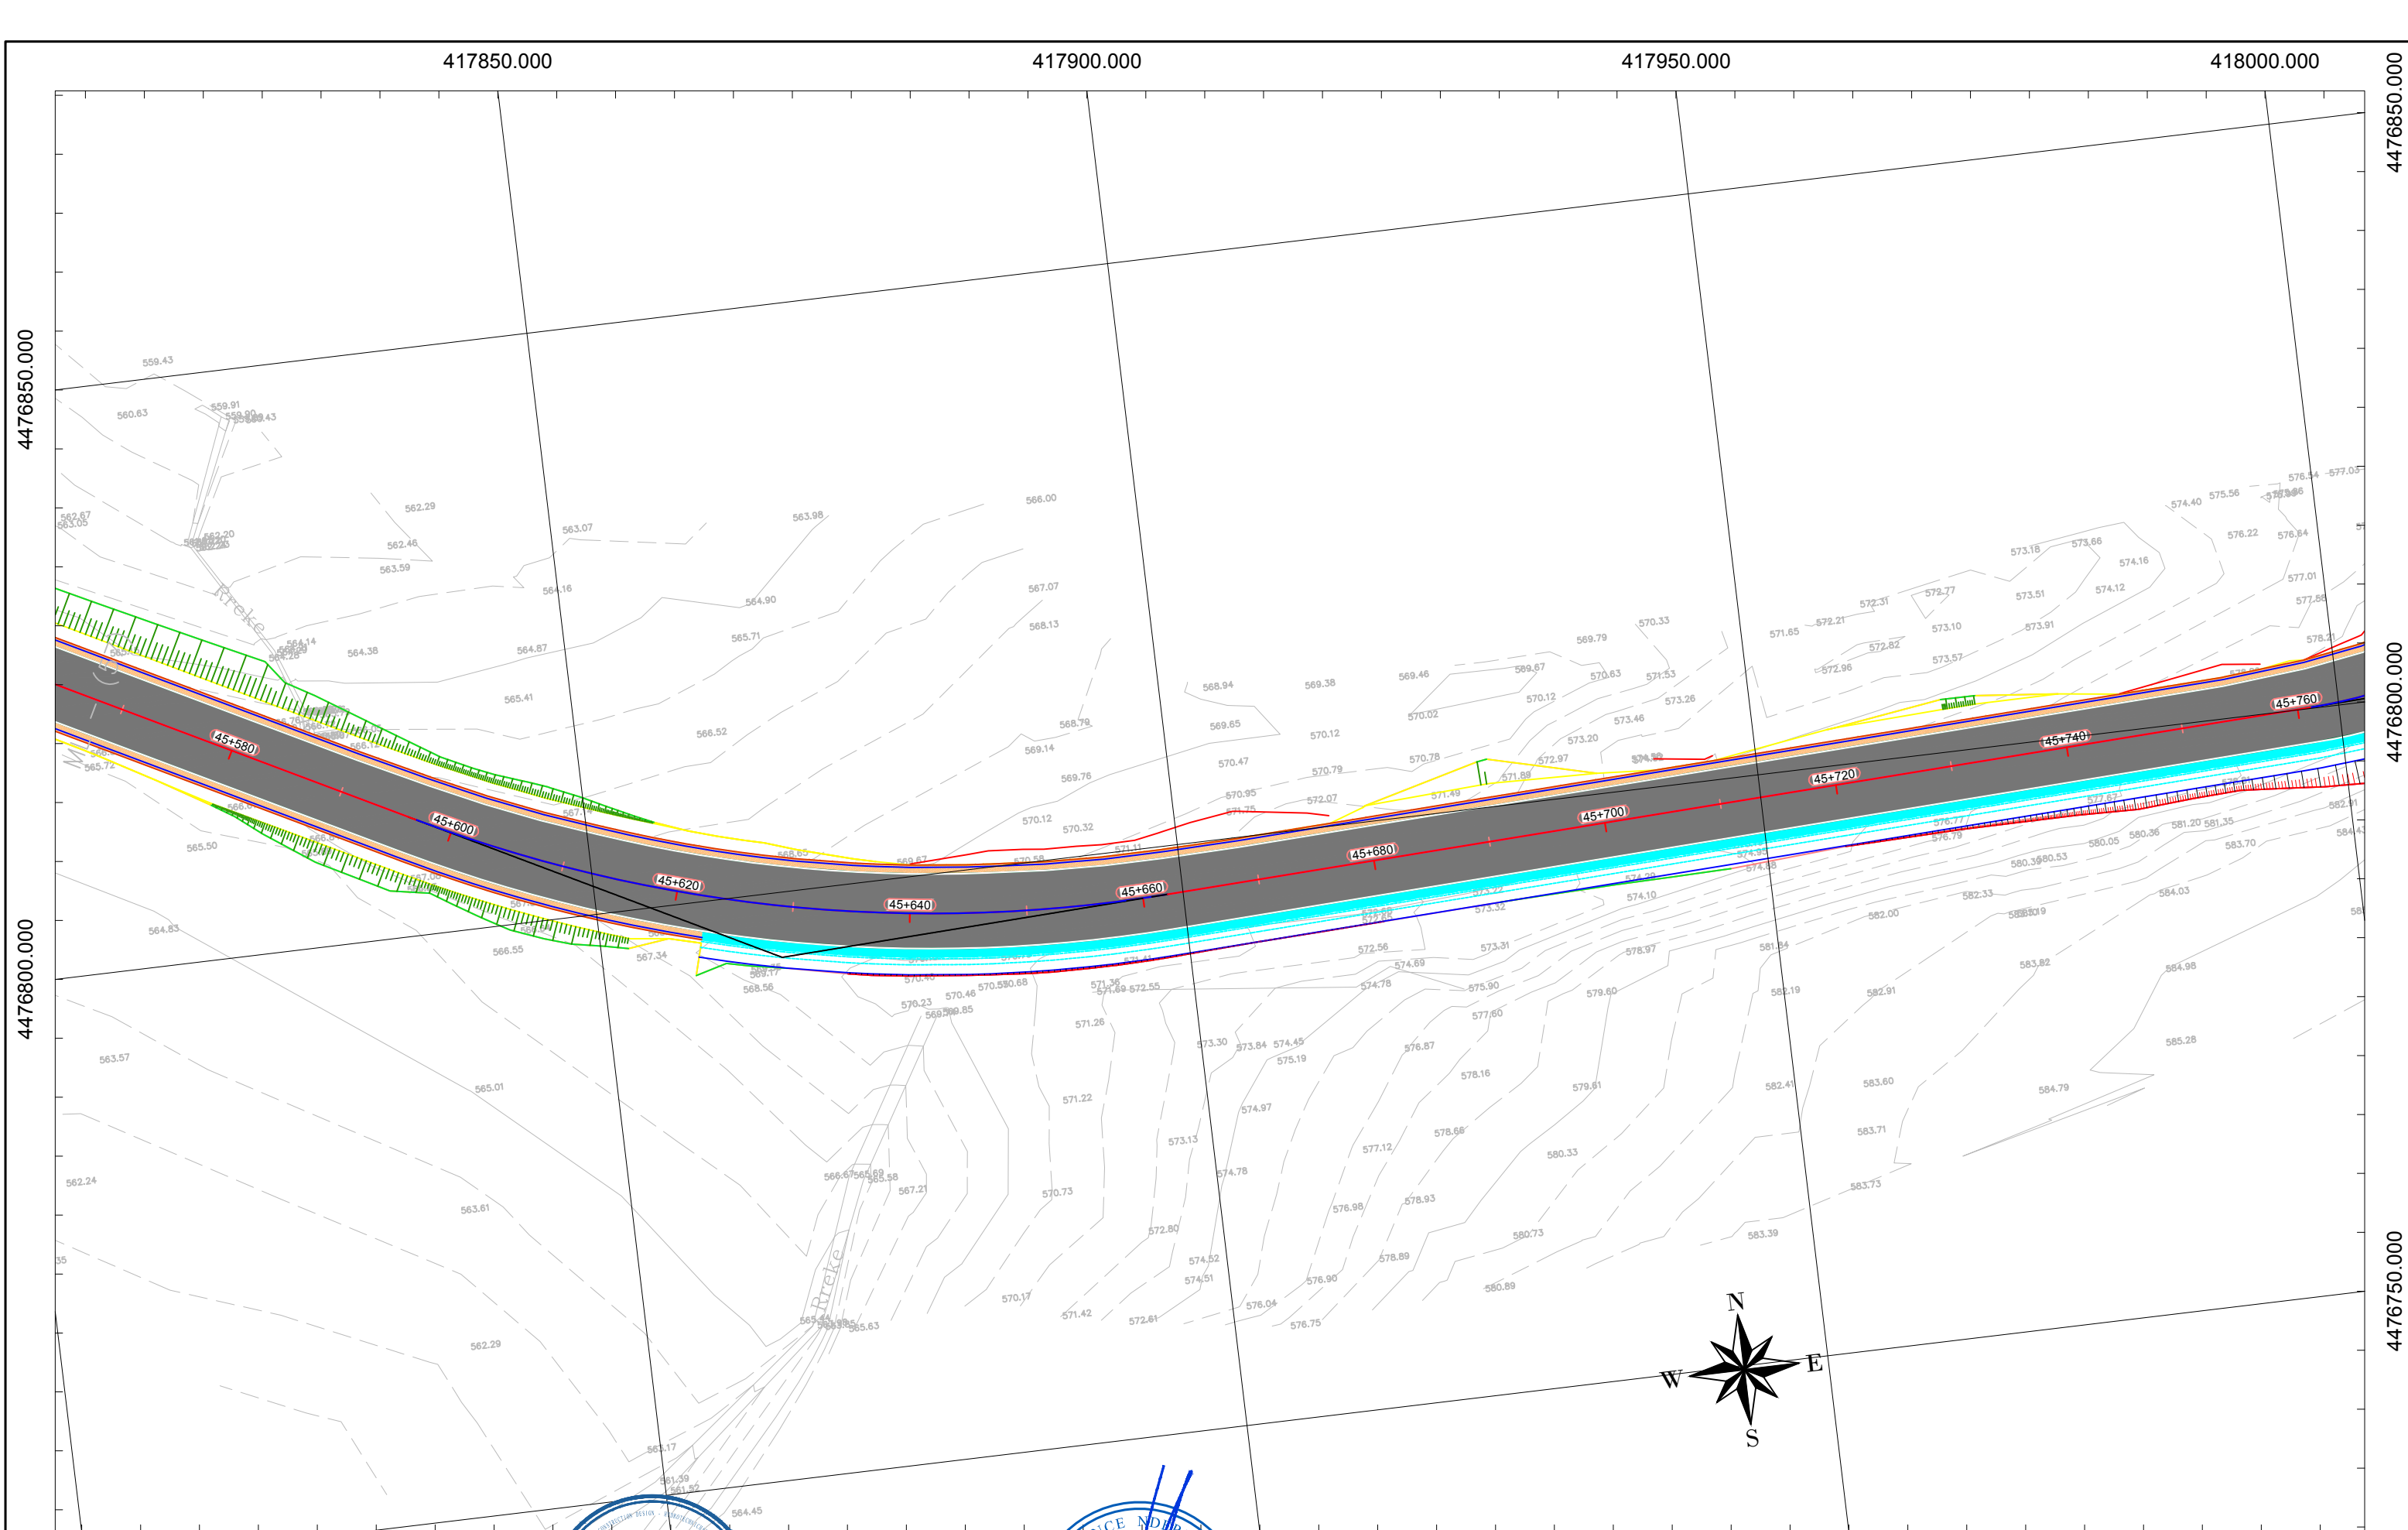

417800.000		417850.000	417900.000	417950.000	418000.000	
4476800.000						4476800.000
						4476750.000
417800.000		417850.000	417900.000	417950.000	418000.000	
KLIENTI		PROJEKTUES		Objekti :		SHKALLA
	AUTORITETI RRUGOR SHQIPTAR	ARCHISPACE shpk		"Studim Projektim i objektit "Rruga Berat – Ballaban"		FLETA
	Adresa: Rruga "Sami Frasheri, Nr.33, Tirane Tirana AI, 1060 Tel/Fax: +355 4 223 44 87 Tel/Fax: +355 4 223 09 26 Email: info@arrsh.gov.al	GJEOKONSULT & CO sh.p.k		"Loti III: Buz– Ballaban"		P. 18
	ARCHISPACE WWW.ARCHI-SPACE.COM	GJEOKONSULT & CO KONSULT & CO		Planvendosje e Tombinove (Km 42+360 - 58+194.9)		Format A3
Adresa: Rruga Sami Frasheri, Pallati 45, Hyrja Nr.2, Zyra Nr.10, Tirane. Email: studio@archispace.com		Adresa: Rruga Sami Frasheri, Pallati 45, Shkalla 01, Kati 2, Tirane. Email: gjeokonsult@hotmail.com		Faza : Projekt Zbatim		2021

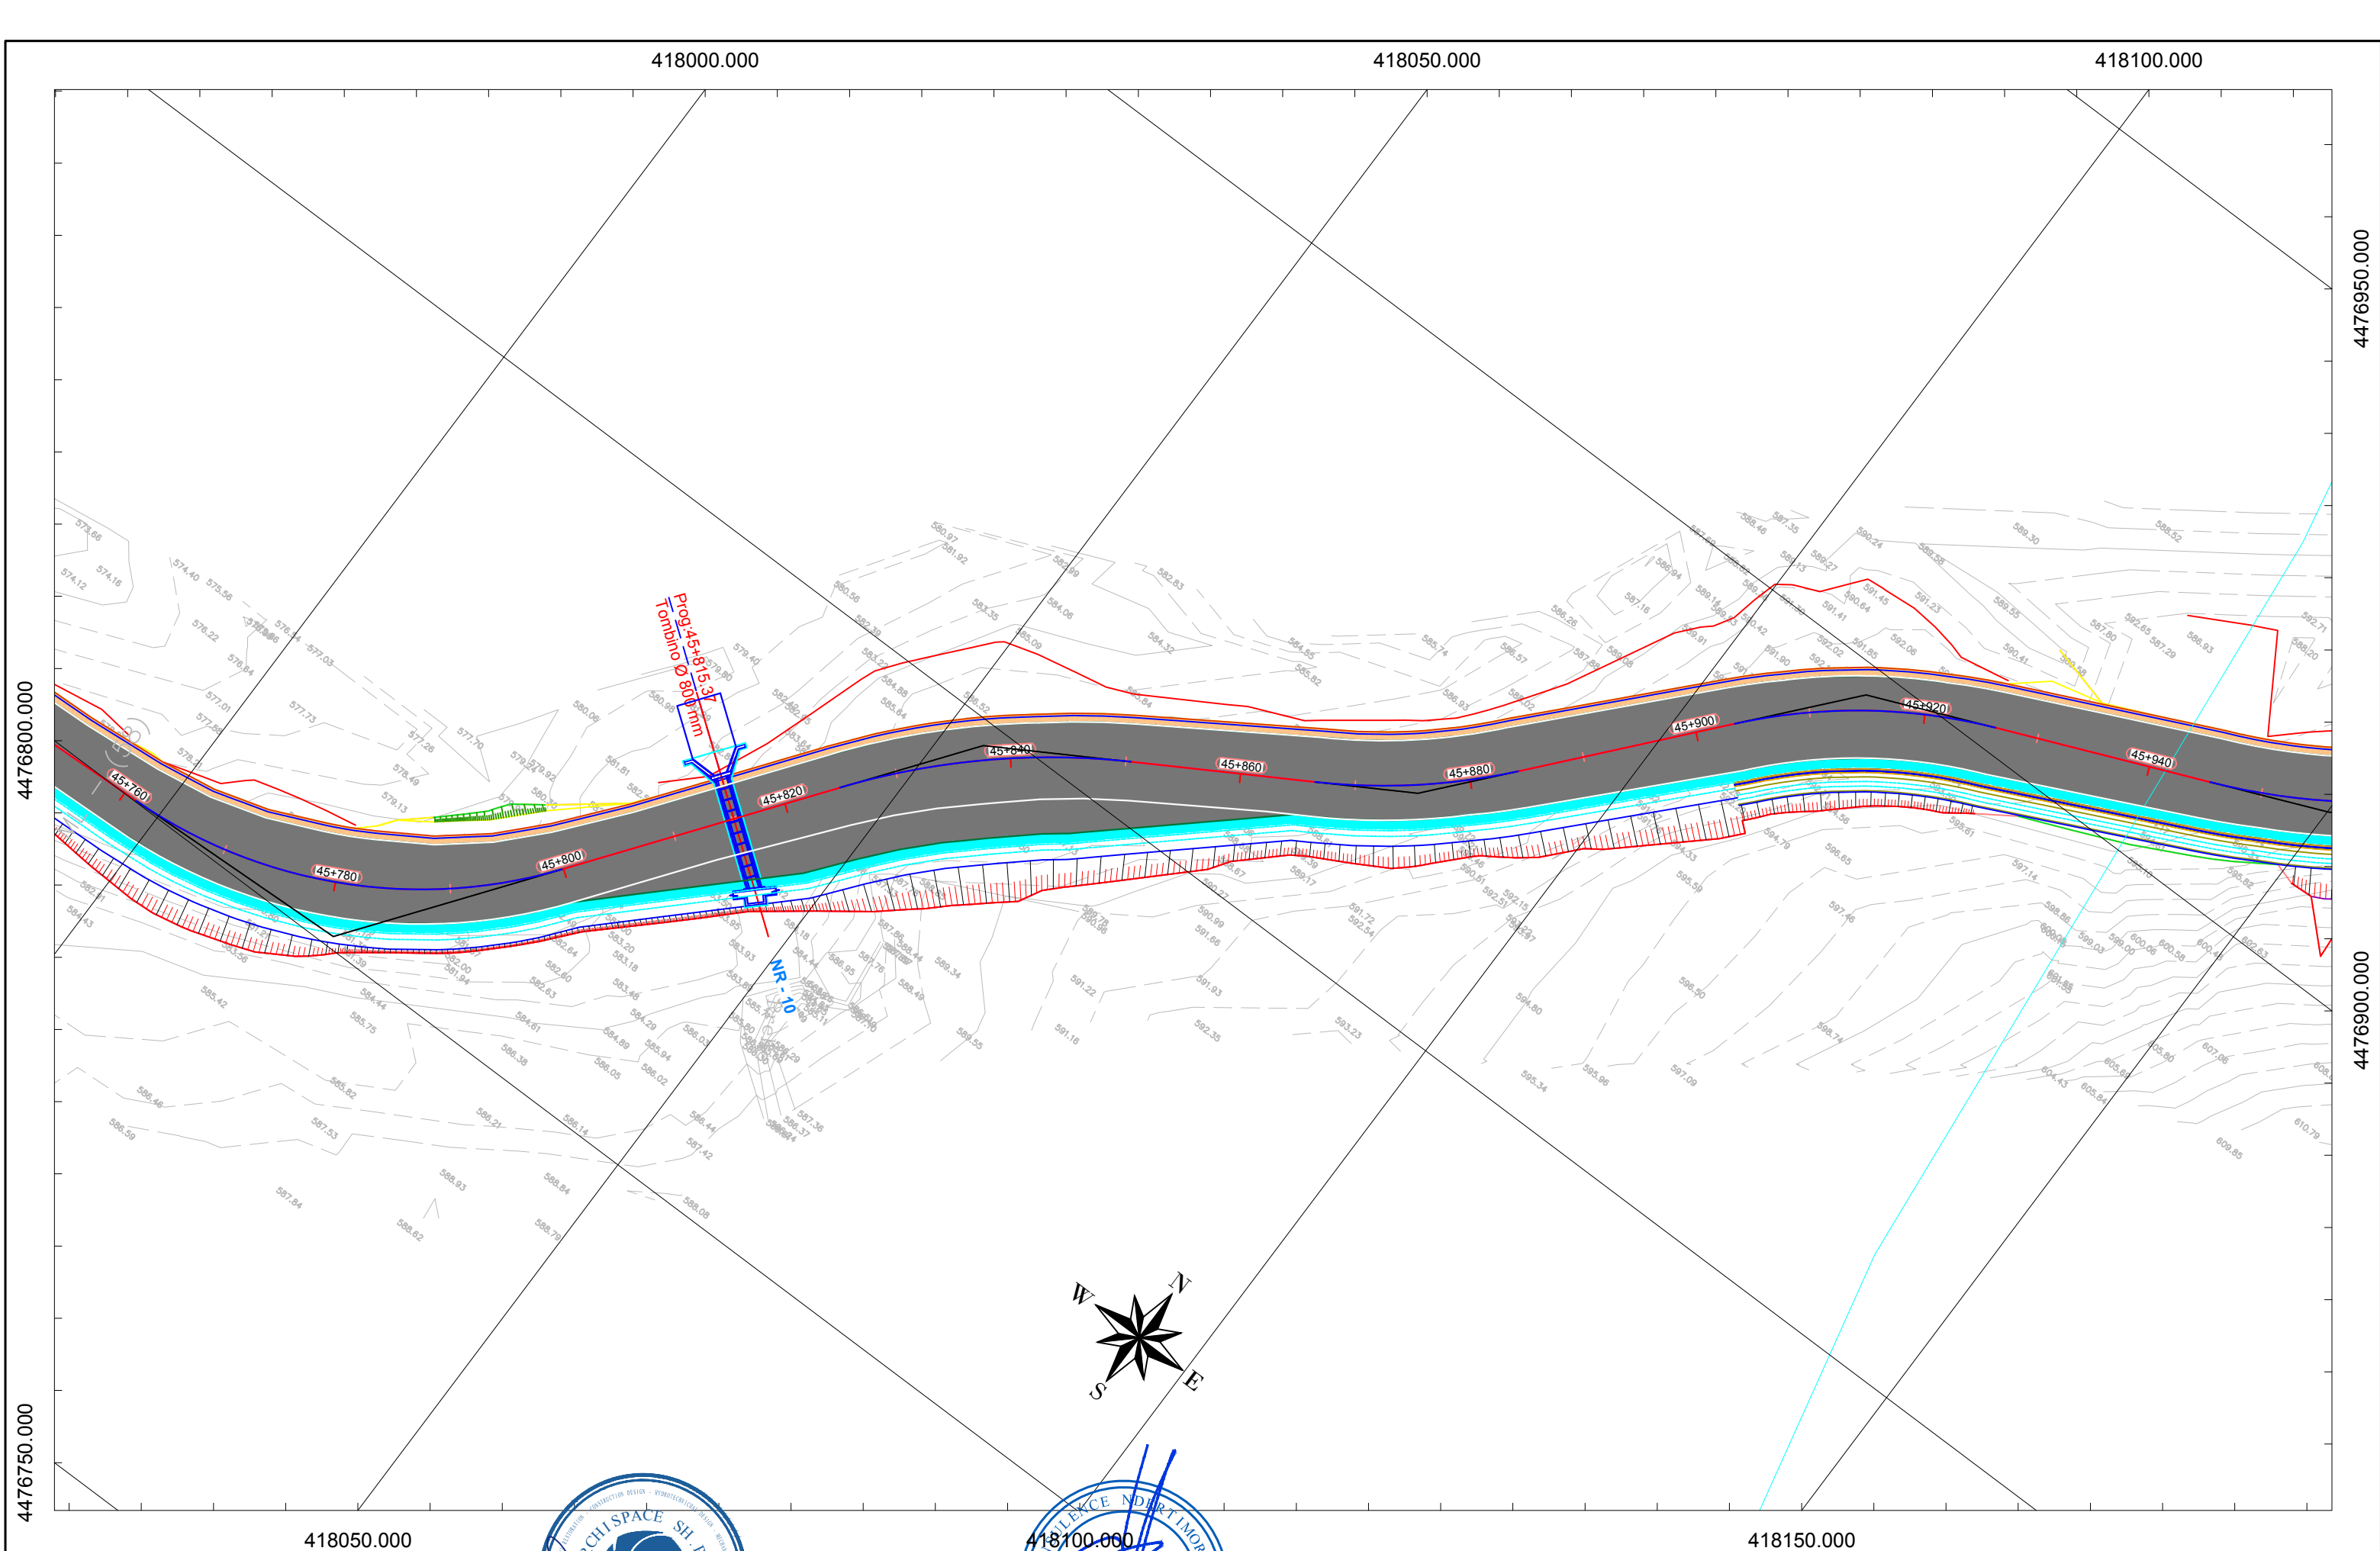


KLIENTI		PROJEKTUES		Objekti : “Studim Projektim i objektit “Rruga Berat – Ballaban” “Loti III: Buz– Ballaban”		SHKALLA	FLETA
	AUTORITETI RRUGOR SHQIPTAR		ARCHISPACE shpk		GJEOKONSULT & CO sh.p.k	1:500	P. 19
	Adresa: Rruga “Sami Frasheri, Nr.33, Tirane Tirana AL 1060 Tel/Fax: +355 4 223 44 87 Tel/Fax: +355 4 223 09 26 Email: info@arrsh.gov.al		Adresa: Rruga Sami Frasheri, Pallati Nr.45, Hyrja Nr.2, Zyra Nr.10, Tirane. Email: studio@archispace.com		Adresa: Rruga Sami Frasheri, Pallati 45, Shkalla 01, Kati 2, Tirane. Email: gjeokonsult@hotmail.com	2021	Format A3
Faza : Projekt Zbatim		Planvendosje e Tombinove (Km 42+360 - 58+194.9)					

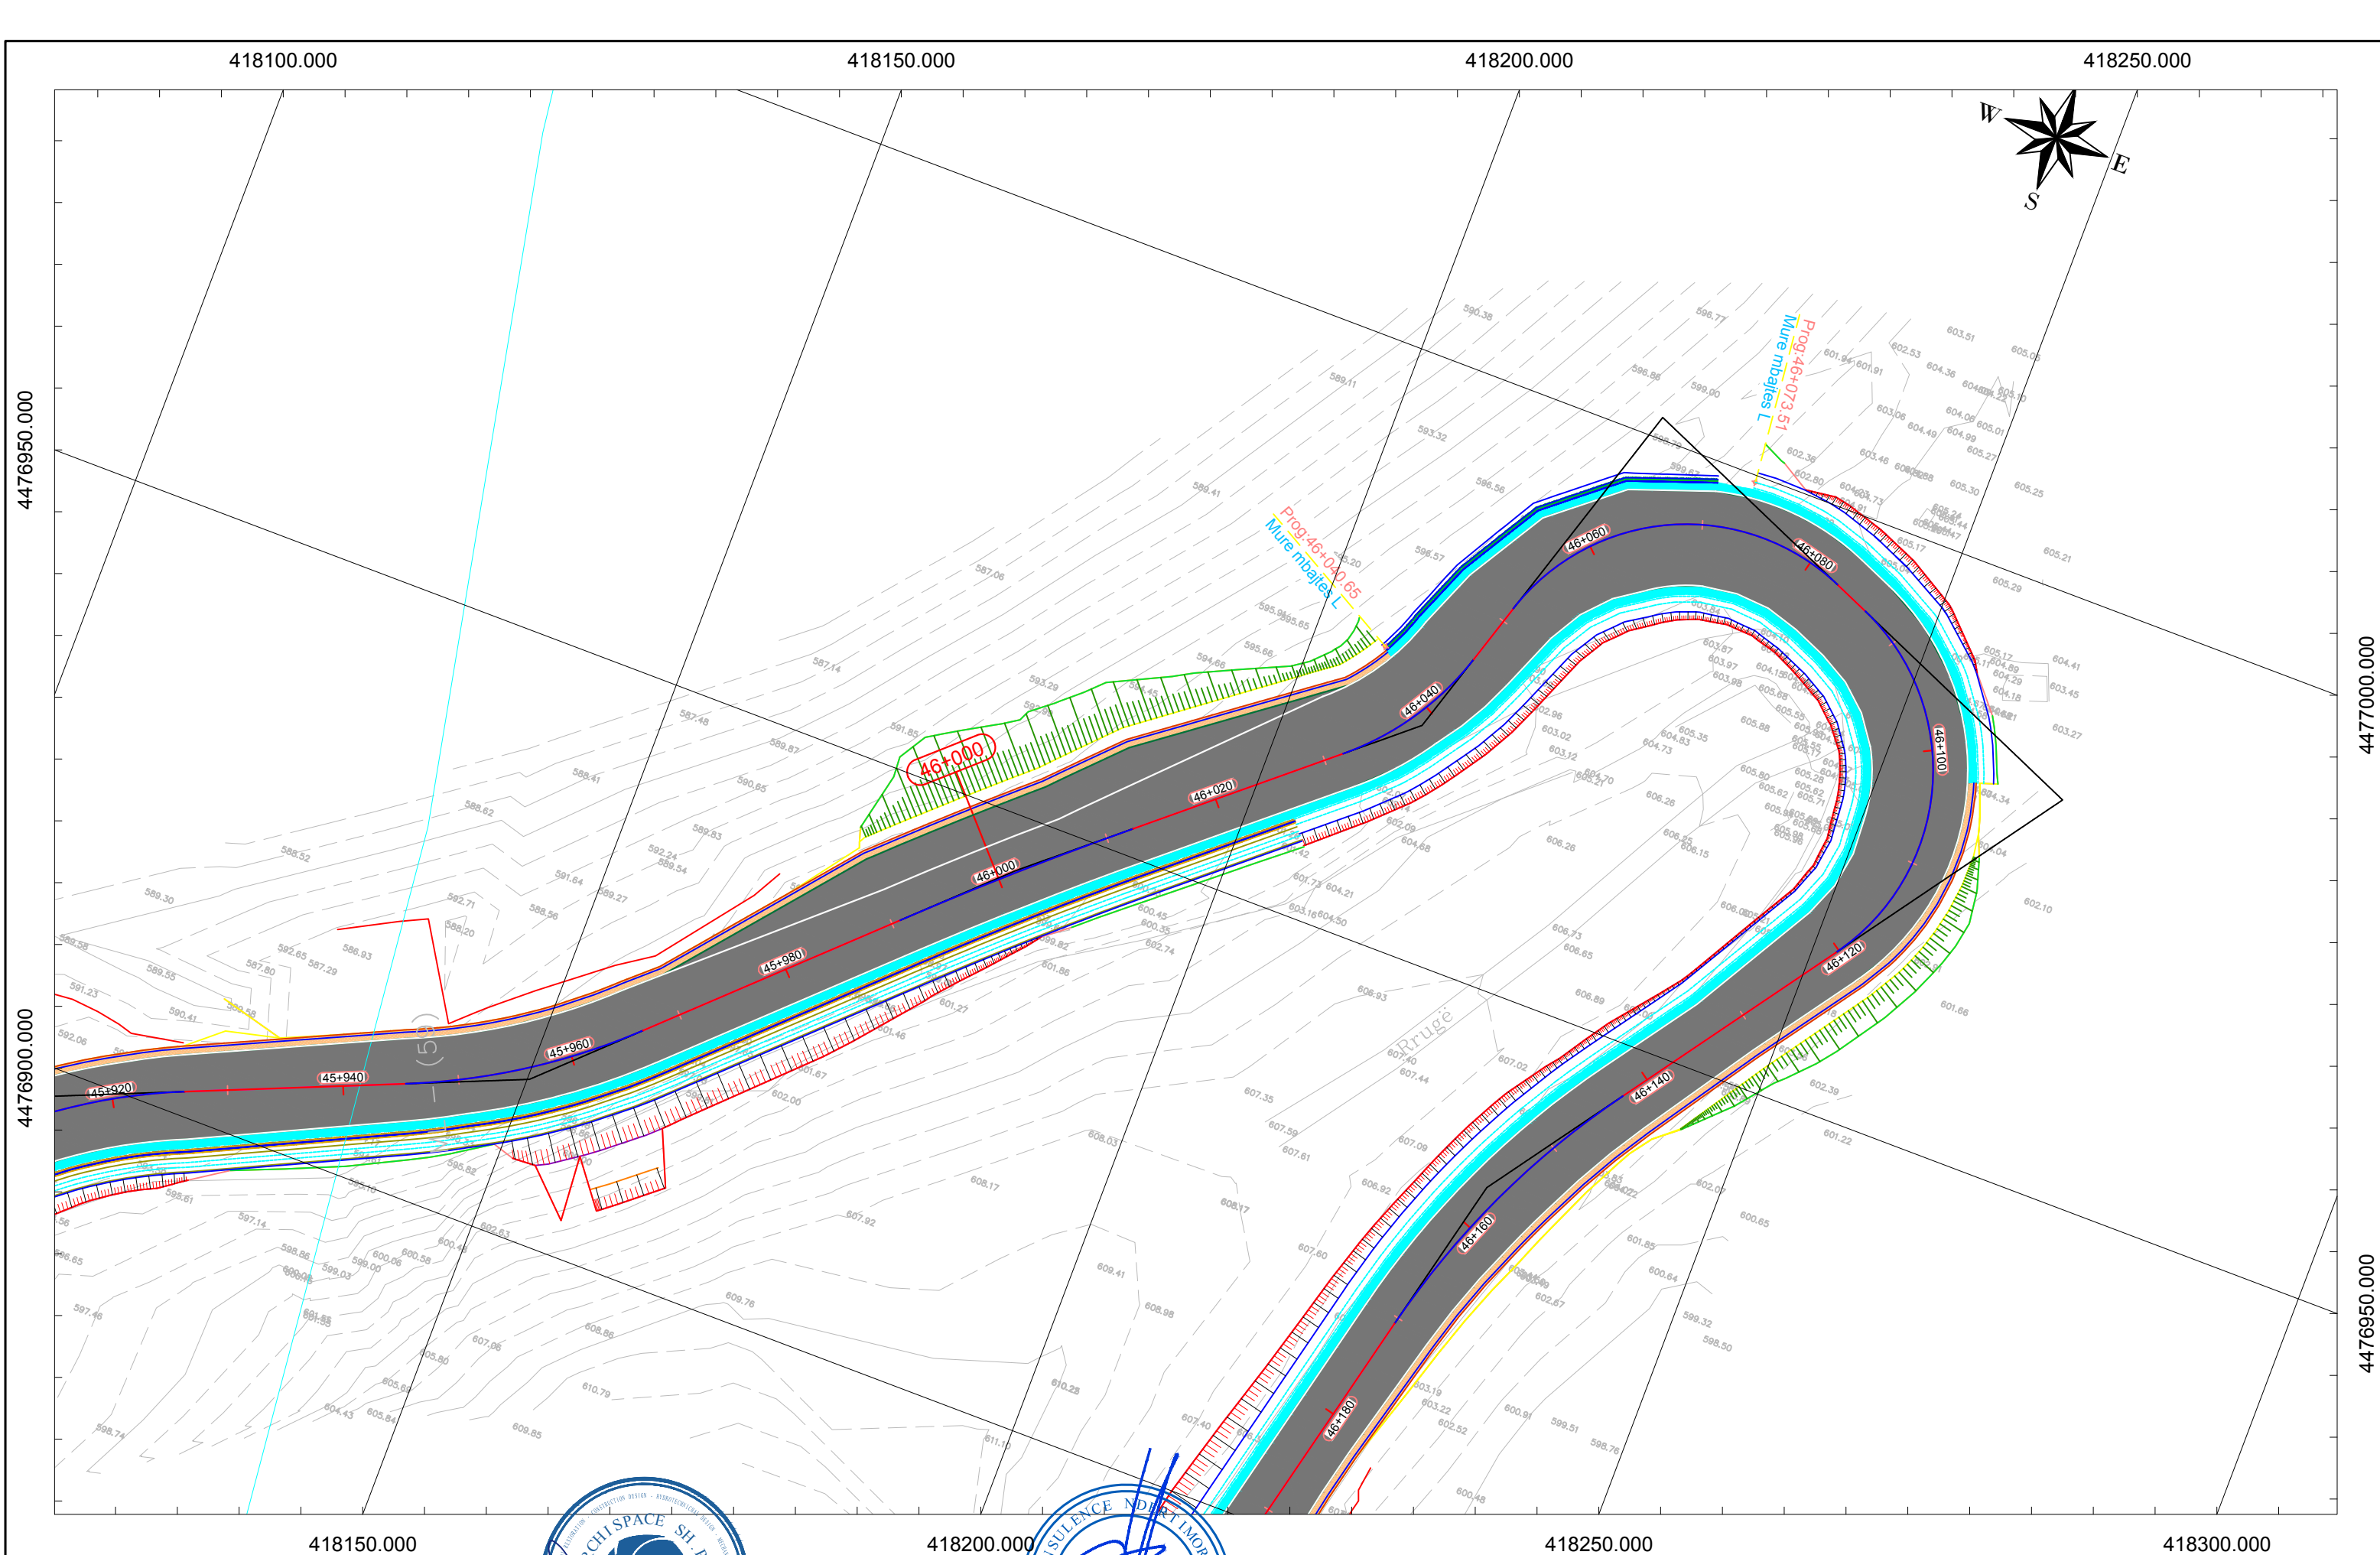

KLIENTI		PROJEKTUES		Objekti :		SHKALLA	FLETA
	AUTORITETI RRUGOR SHQIPTAR		ARCHISPACE shpk		GJEOKONSULT & CO sh.p.k	1:500	P. 20
	Adresa: Rruga "Sami Frasheri", Nr.33, Tirane Tirana AL 1060 Tel/Fax: +355 4 223 44 87 Tel/Fax: +355 4 223 09 26 Email: info@arrsh.gov.al		Adresa: Rruga Sami Frasheri, Pallati Nr.45, Hyrja Nr.2, Zyra Nr.10, Tirane. Email: studio@archispace.com		Adresa: Rruga Sami Frasheri, Pallati 45, Shkalla 01, Kati 2, Tirane. Email: gjeokonsult@hotmail.com	2021	Format A3
Faza : Projekt Zbatim		Planvendosje e Tombinove (Km 42+360 - 58+194.9)					

418300.000

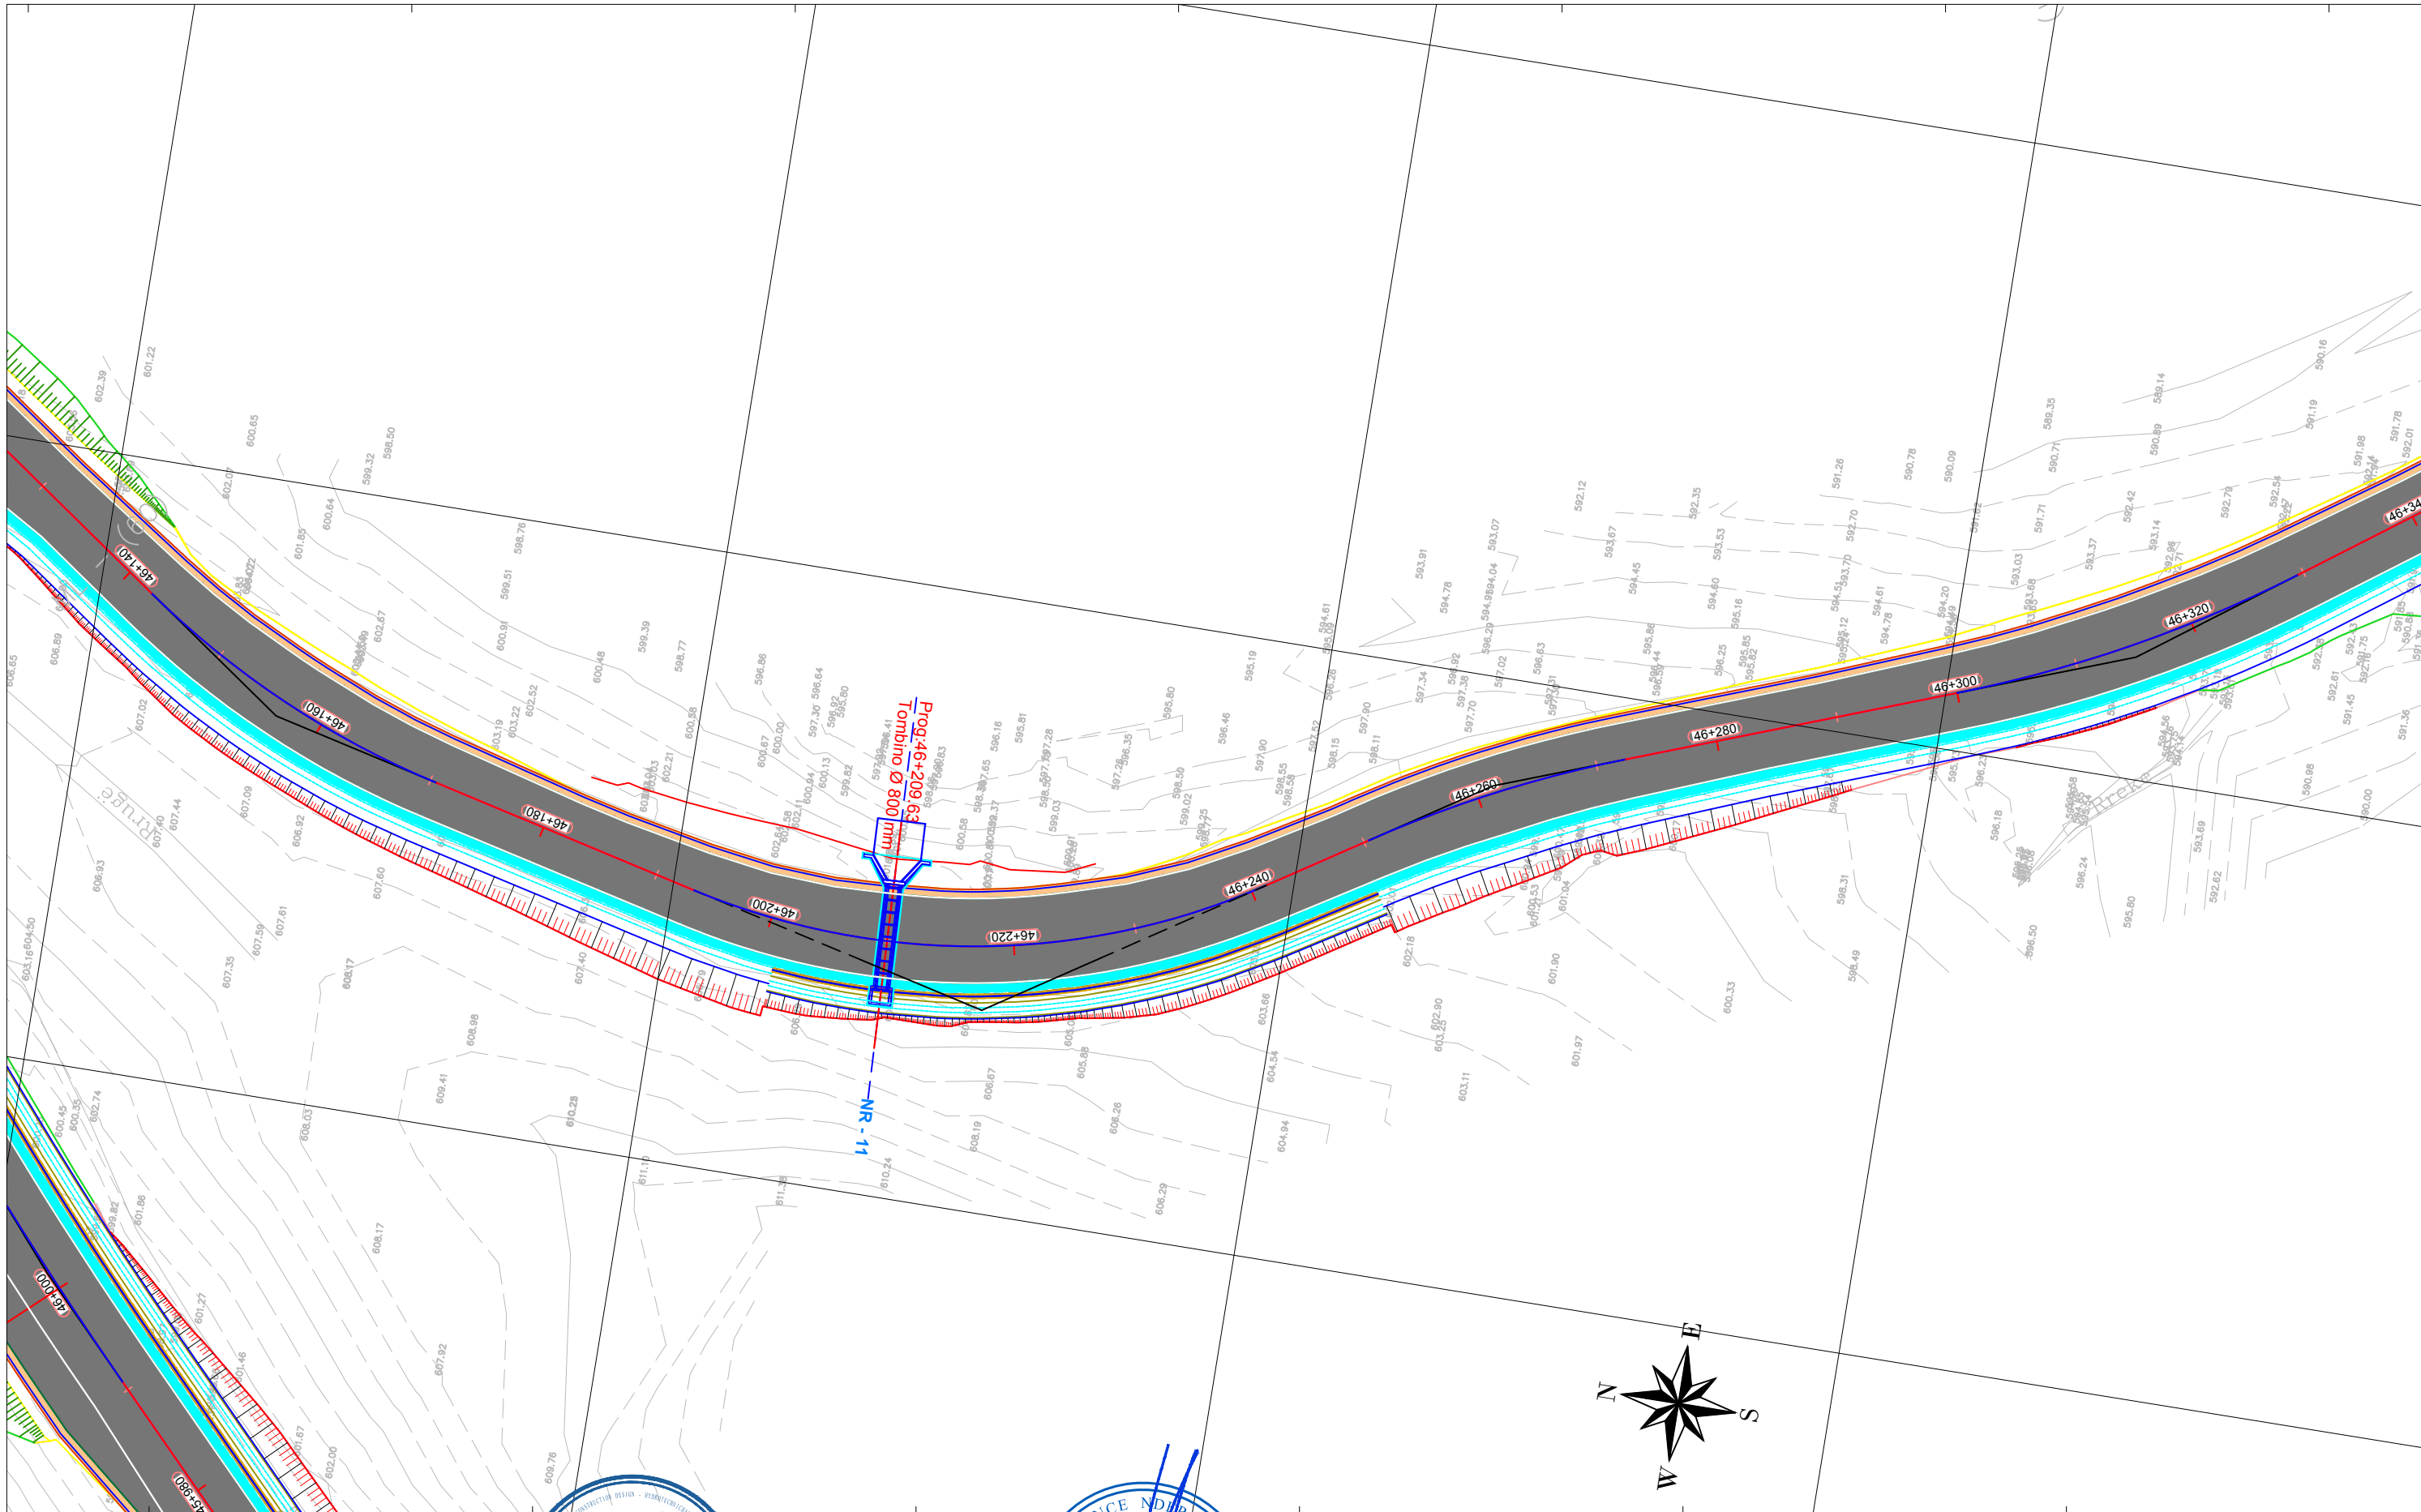

4476950.000

						Objekti : “Studim Projektim i objektit “Rruga Berat – Ballaban”		SHKALLA	FLETA
KLIENTI		PROJEKTUES		Faza : Projekt Zbatim		“Loti III: Buz– Ballaban”		1:500	P. 21
AUTORITETI RRUGOR SHQIPTAR		ARCHISPACE shpk		GJEOKONSULT & CO sh.p.k		Planvendosje e Tombinove (Km 42+360 - 58+194.9)		2021	Format A3
Adresa: Rruga “Sami Frasheri, Nr.33, Tirane Tirana Al, 1060 Tel/Fax: +355 4 223 44 67 Tel/Fax: +355 4 223 09 26 Email: info@arsh.gov.al		Adresa: Rruga Sami Frasheri, Pallati Nr.45, Hyrja Nr.2, Zyra Nr.10, Tirane. Email: studio@archispace.com		Adresa: Rruga Sami Frasheri, Pallati 45, Shkalla 01, Kati 2, Tirane. Email: gjekonsult@hotmail.com					