



418600

418700

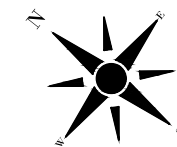


4476200

4476100

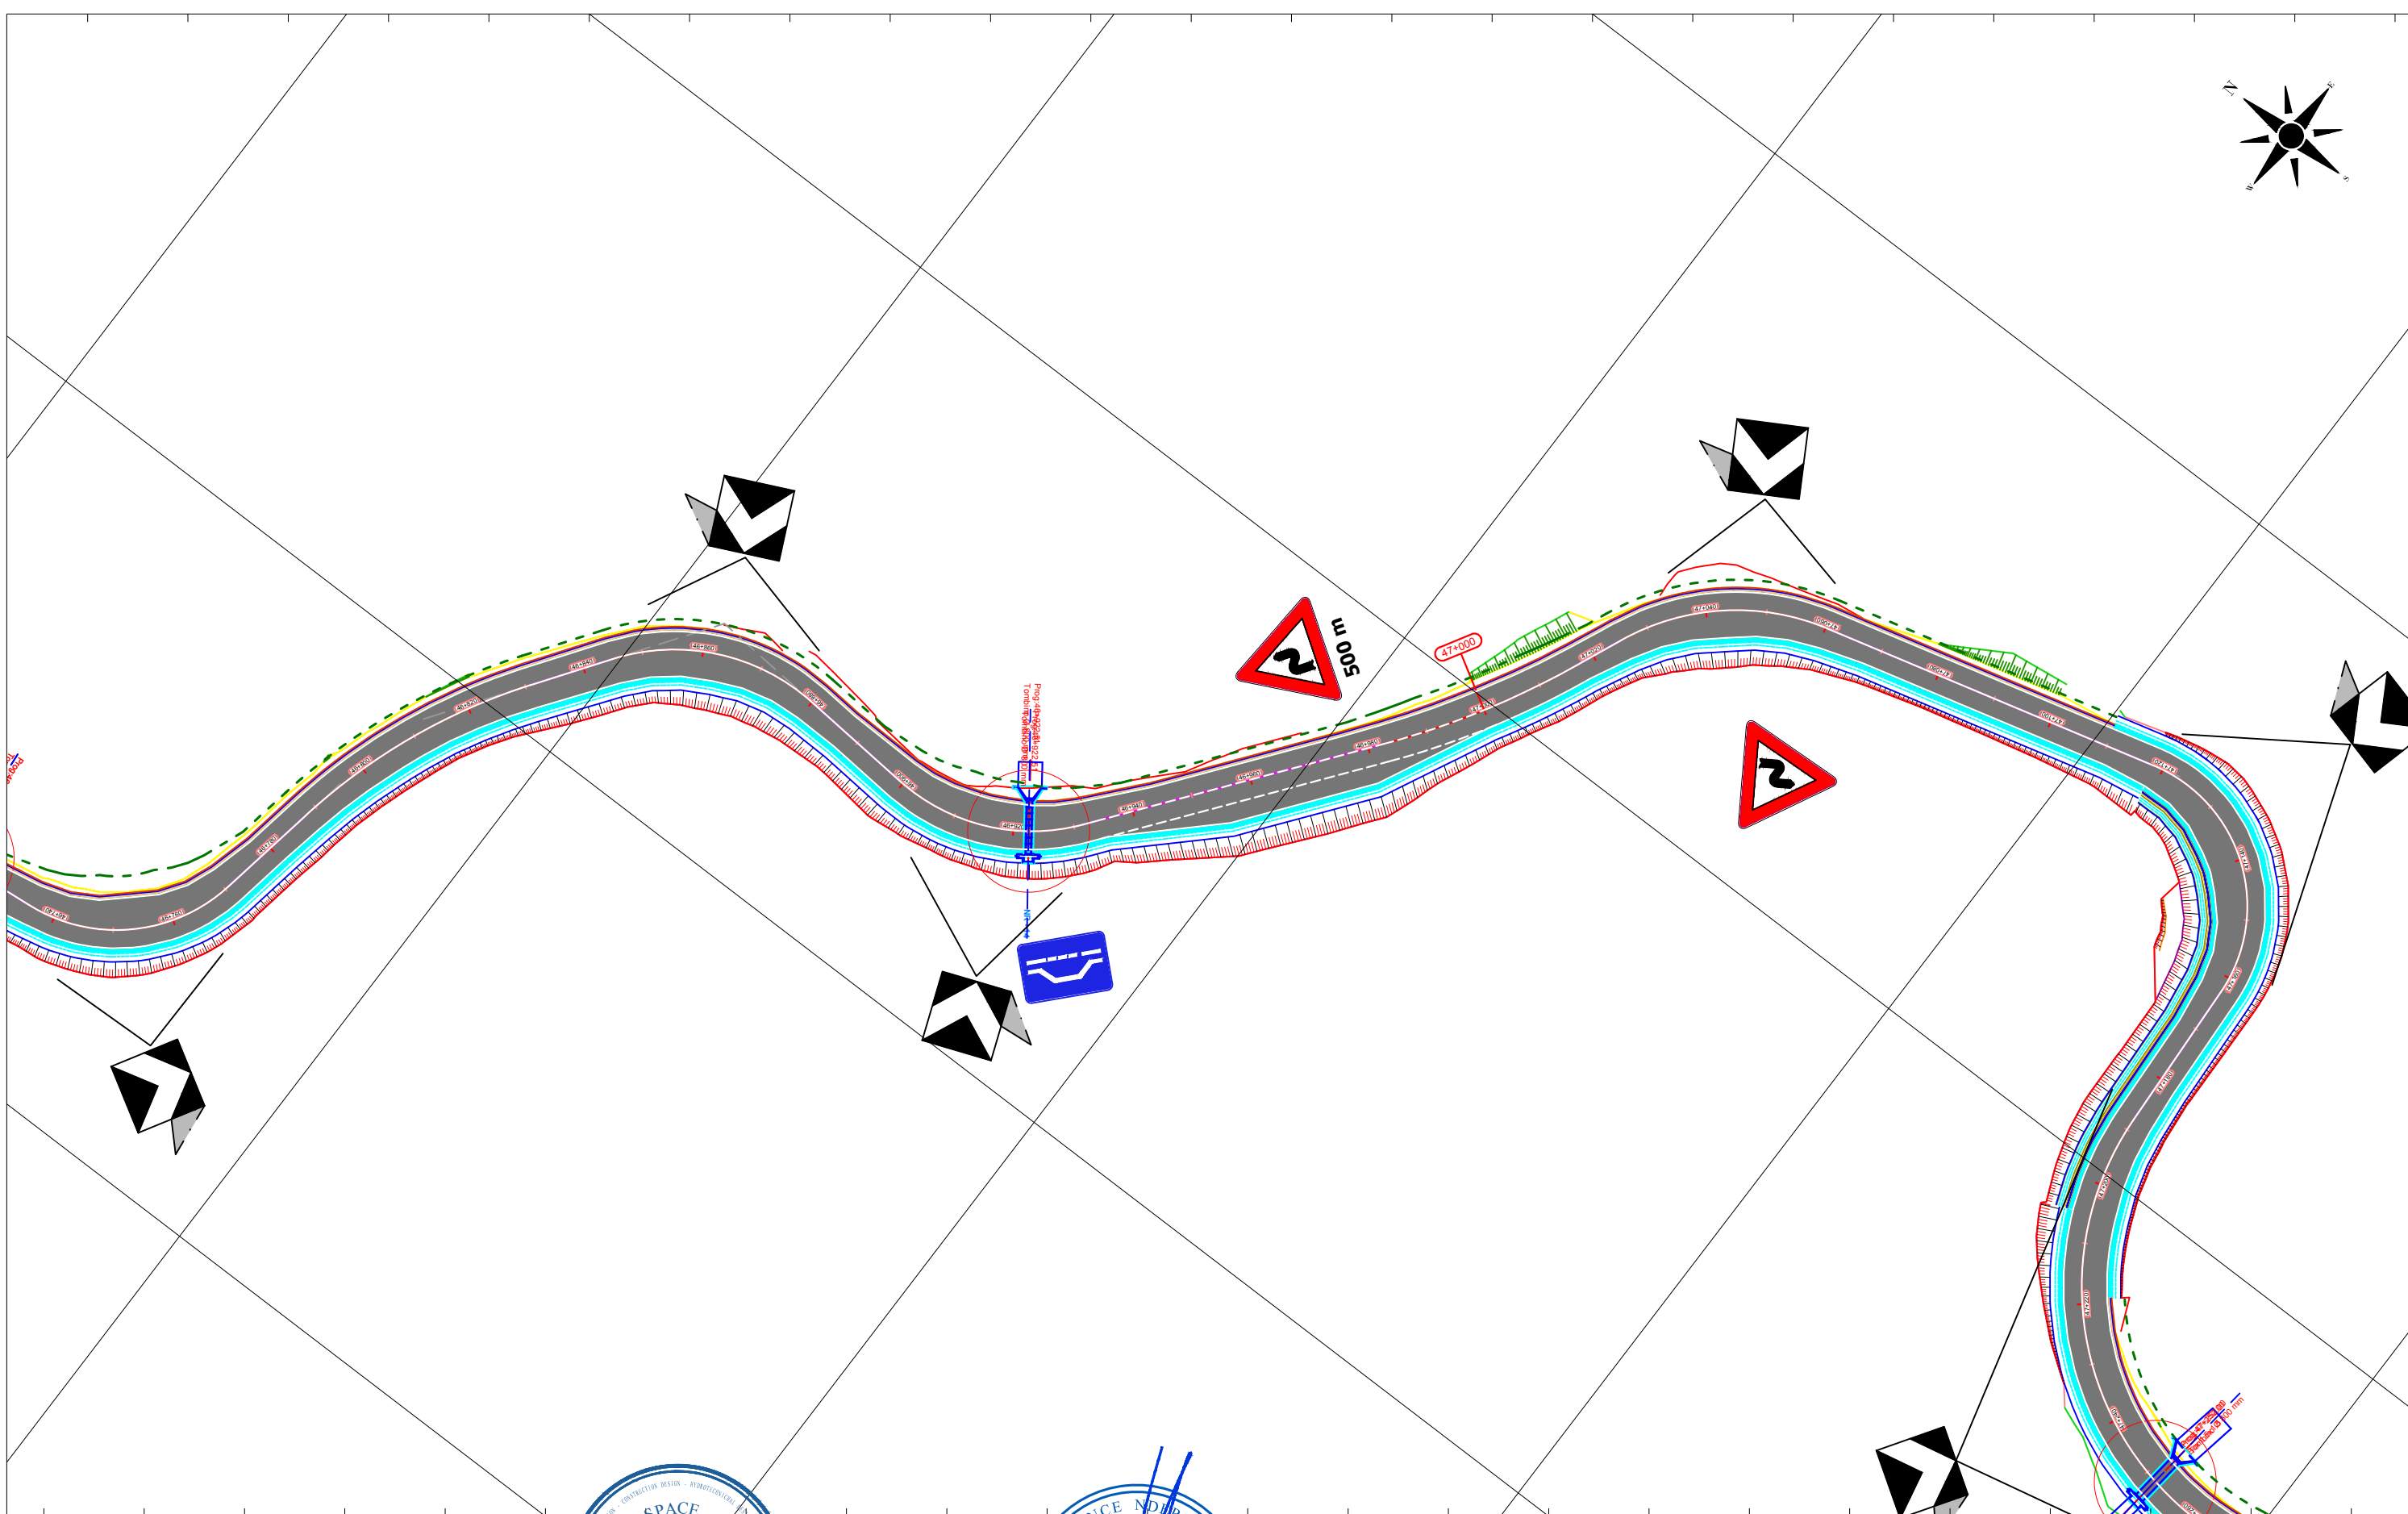

418400

418500

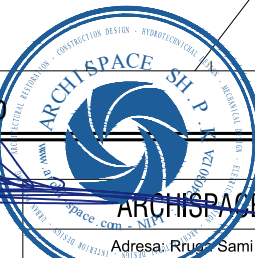

KLIENTI

AUTORITETI RRUGOR SHQIPTAR



Adresa: Rruga "Sami Frasheri,
Nr.33, Tirane Tirana AL, 1060
Tel/Fax: +355 4 223 44 97 Tel/Fax: +355 4 223 09 26
Email: info@arrsh.gov.al



ARCHISPACE shpk

Adresa: Rruga "Sami Frasheri,
Kati Nr.45, Hyrja Nr.2, Zyra Nr.10, Tirane.
Email: studio@archispace.com

PROJEKTUES

GJEOKONSULT & CO sh.p.k



Adresa: Rruga Sami Frasheri,
Pallati 45, Shkalla 01, Kati 2, Tirane.
Email: gjeokonsult@hotmail.com

Objekti : "Studim Projektim i objektit "Rruga Berat – Ballaban"
"Loti III: Buz – Ballaban"

Faza : Projekt Zbatim Sinjalistika (Km 42+360 - 58+219)

SHKALLA


1:1000

2021

FLETA


S. 13

Format A3

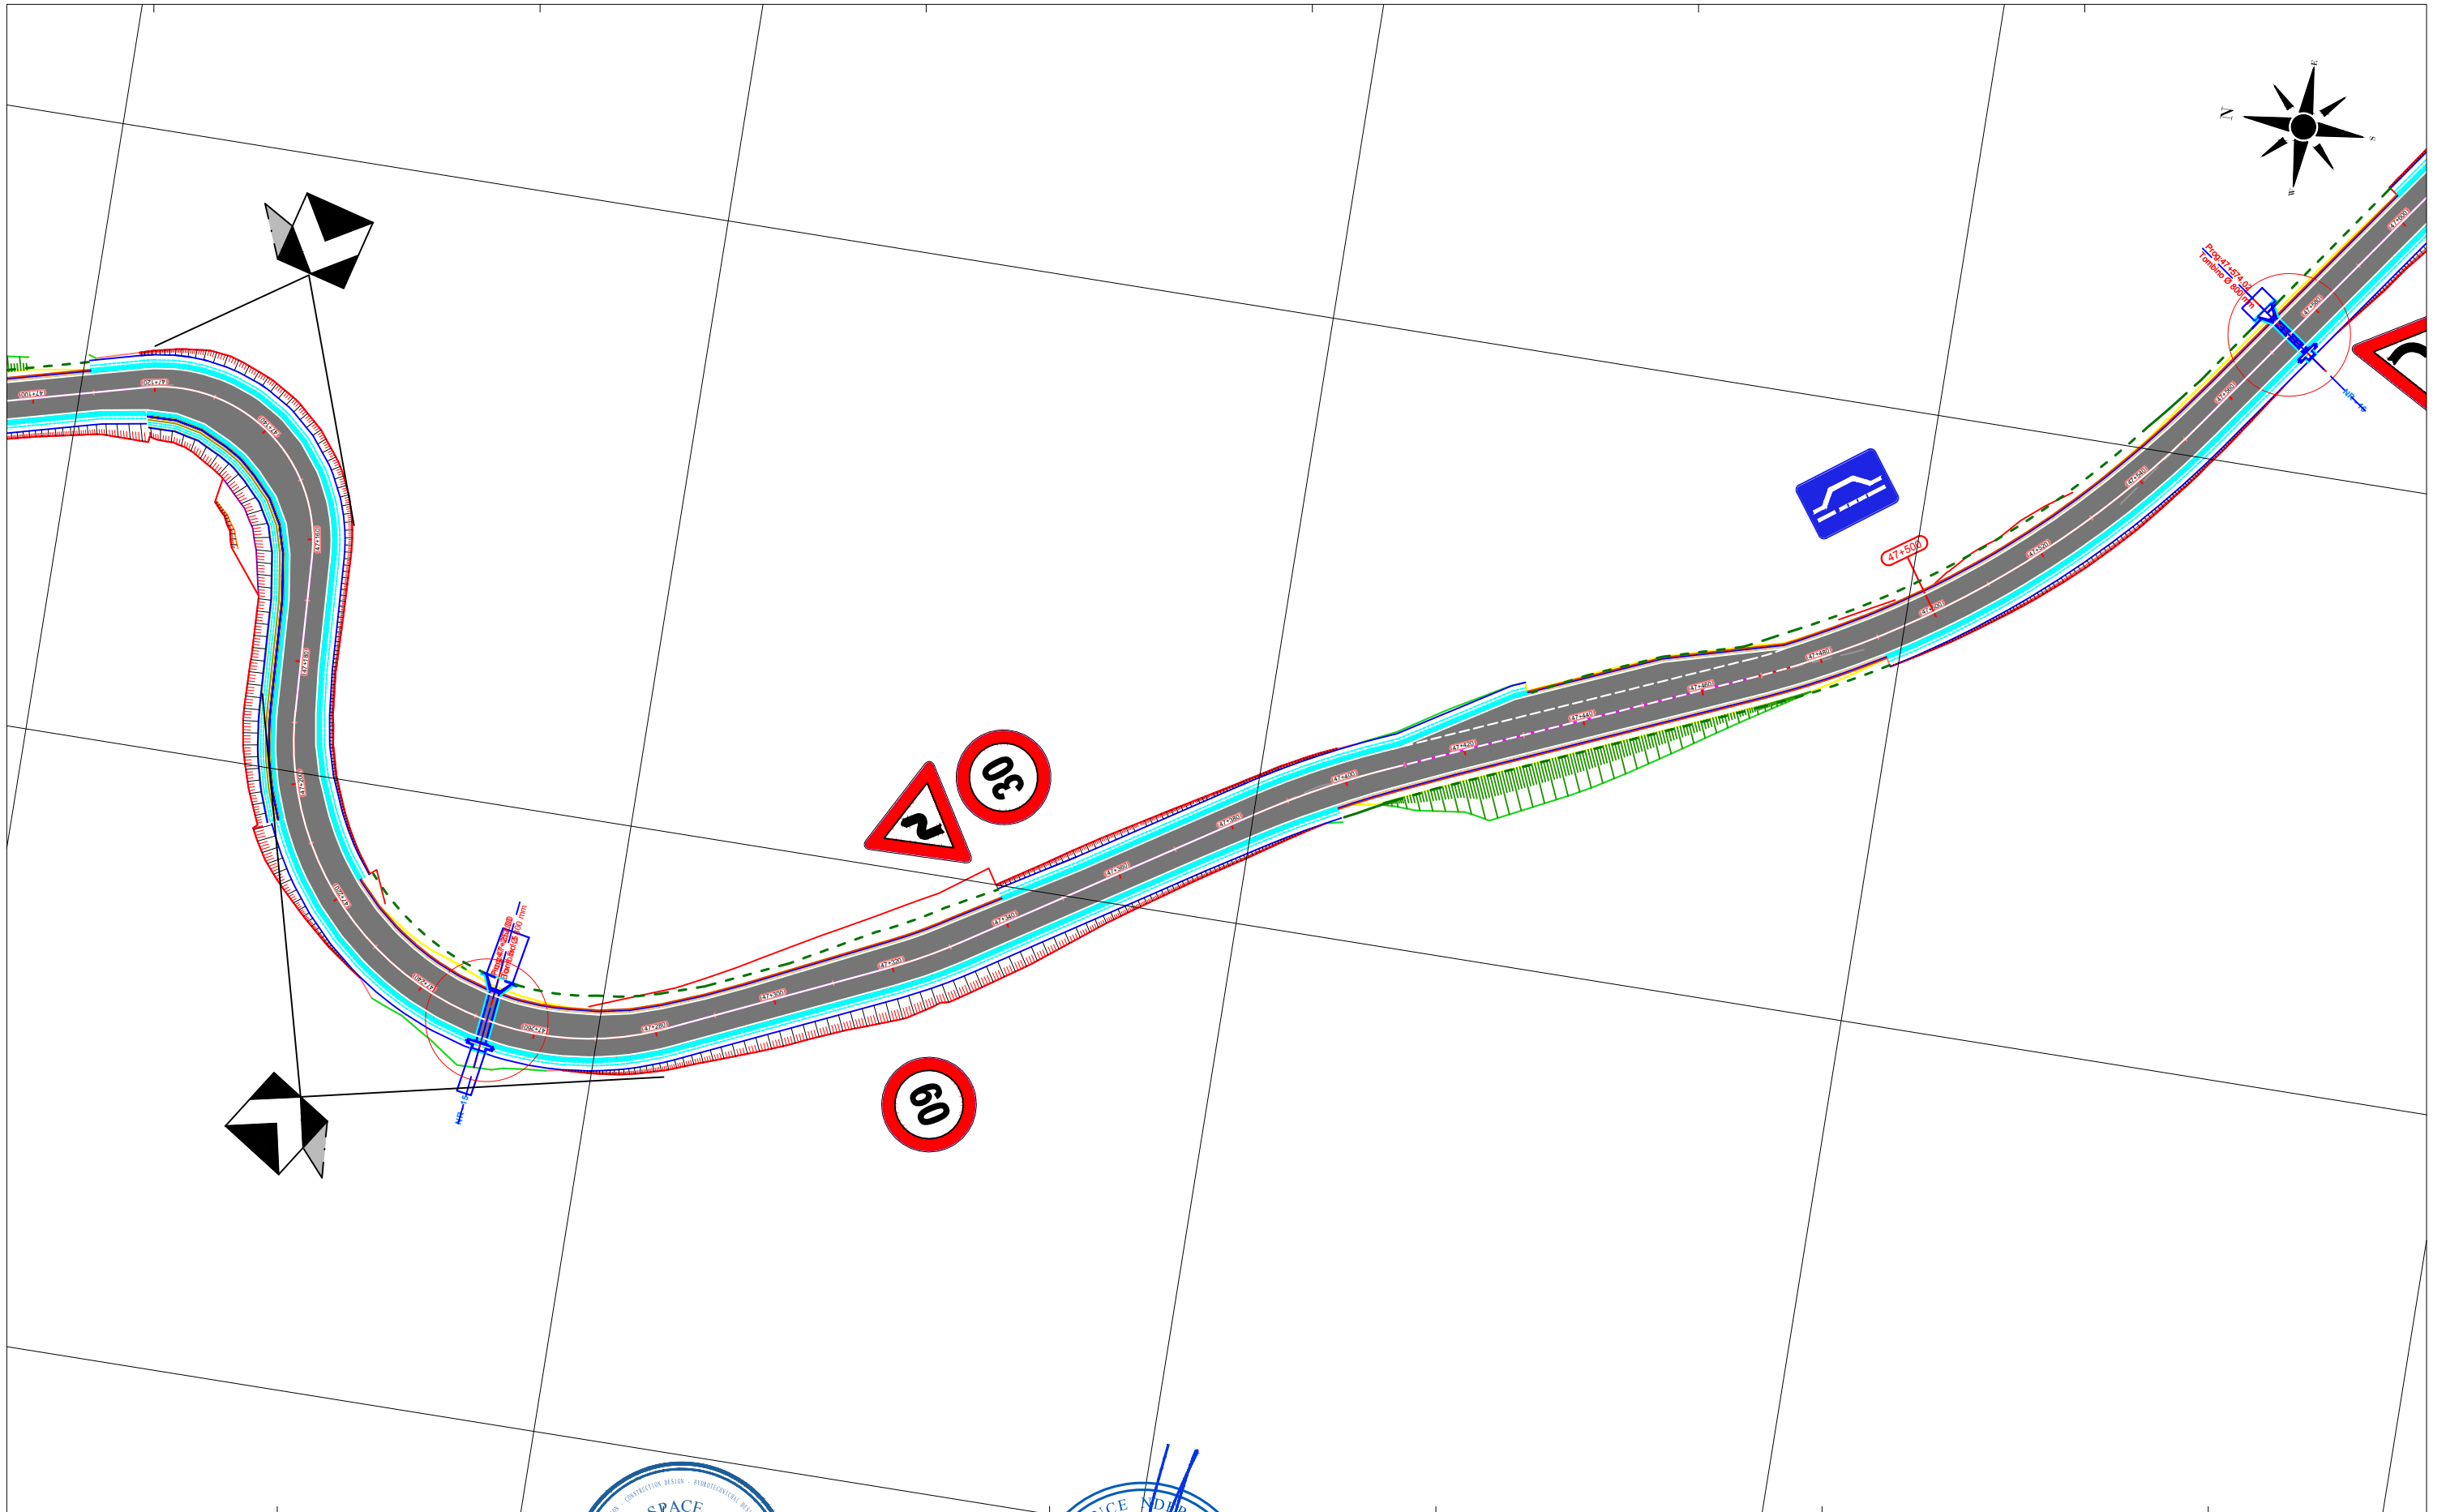

4476200

4475800

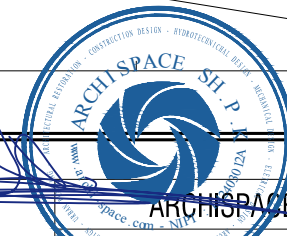

KLIENTI

AUTORITETI RRUGOR SHQIPTAR

Adresa: Rruga "Sami Frasheri,
Nr.33, Tirane Tirana AL, 1060
Tel/Fax: +355 4 223 44 97 Tel/Fax: +355 4 223 09 26
Email: info@arrsh.gov.al



ARCHISPACE shpk

Adresa: Rruga "Sami Frasheri,
Kati Nr.45, Hyrja Nr.2, Zyra Nr.10, Tirane.
Email: studio@archispace.com

PROJEKTUES



GJEOKONSULT & CO sh.p.k

Adresa: Rruga Sami Frasheri,
Pallati 45, Shkalla 01, Kati 2, Tirane.
Email: gjeokonsult@hotmail.com

Objekti : **"Studim Projektim i objektit "Rruga Berat – Ballaban"
"Loti III: Buz – Ballaban"**

Faza : Projekt Zbatim Sinjalistika (Km 42+360 - 58+219)

SHKALLA

1:1000

2021

FLETA

S. 14

Format A3

418800

418900


419000



4475900

4475600

4475800

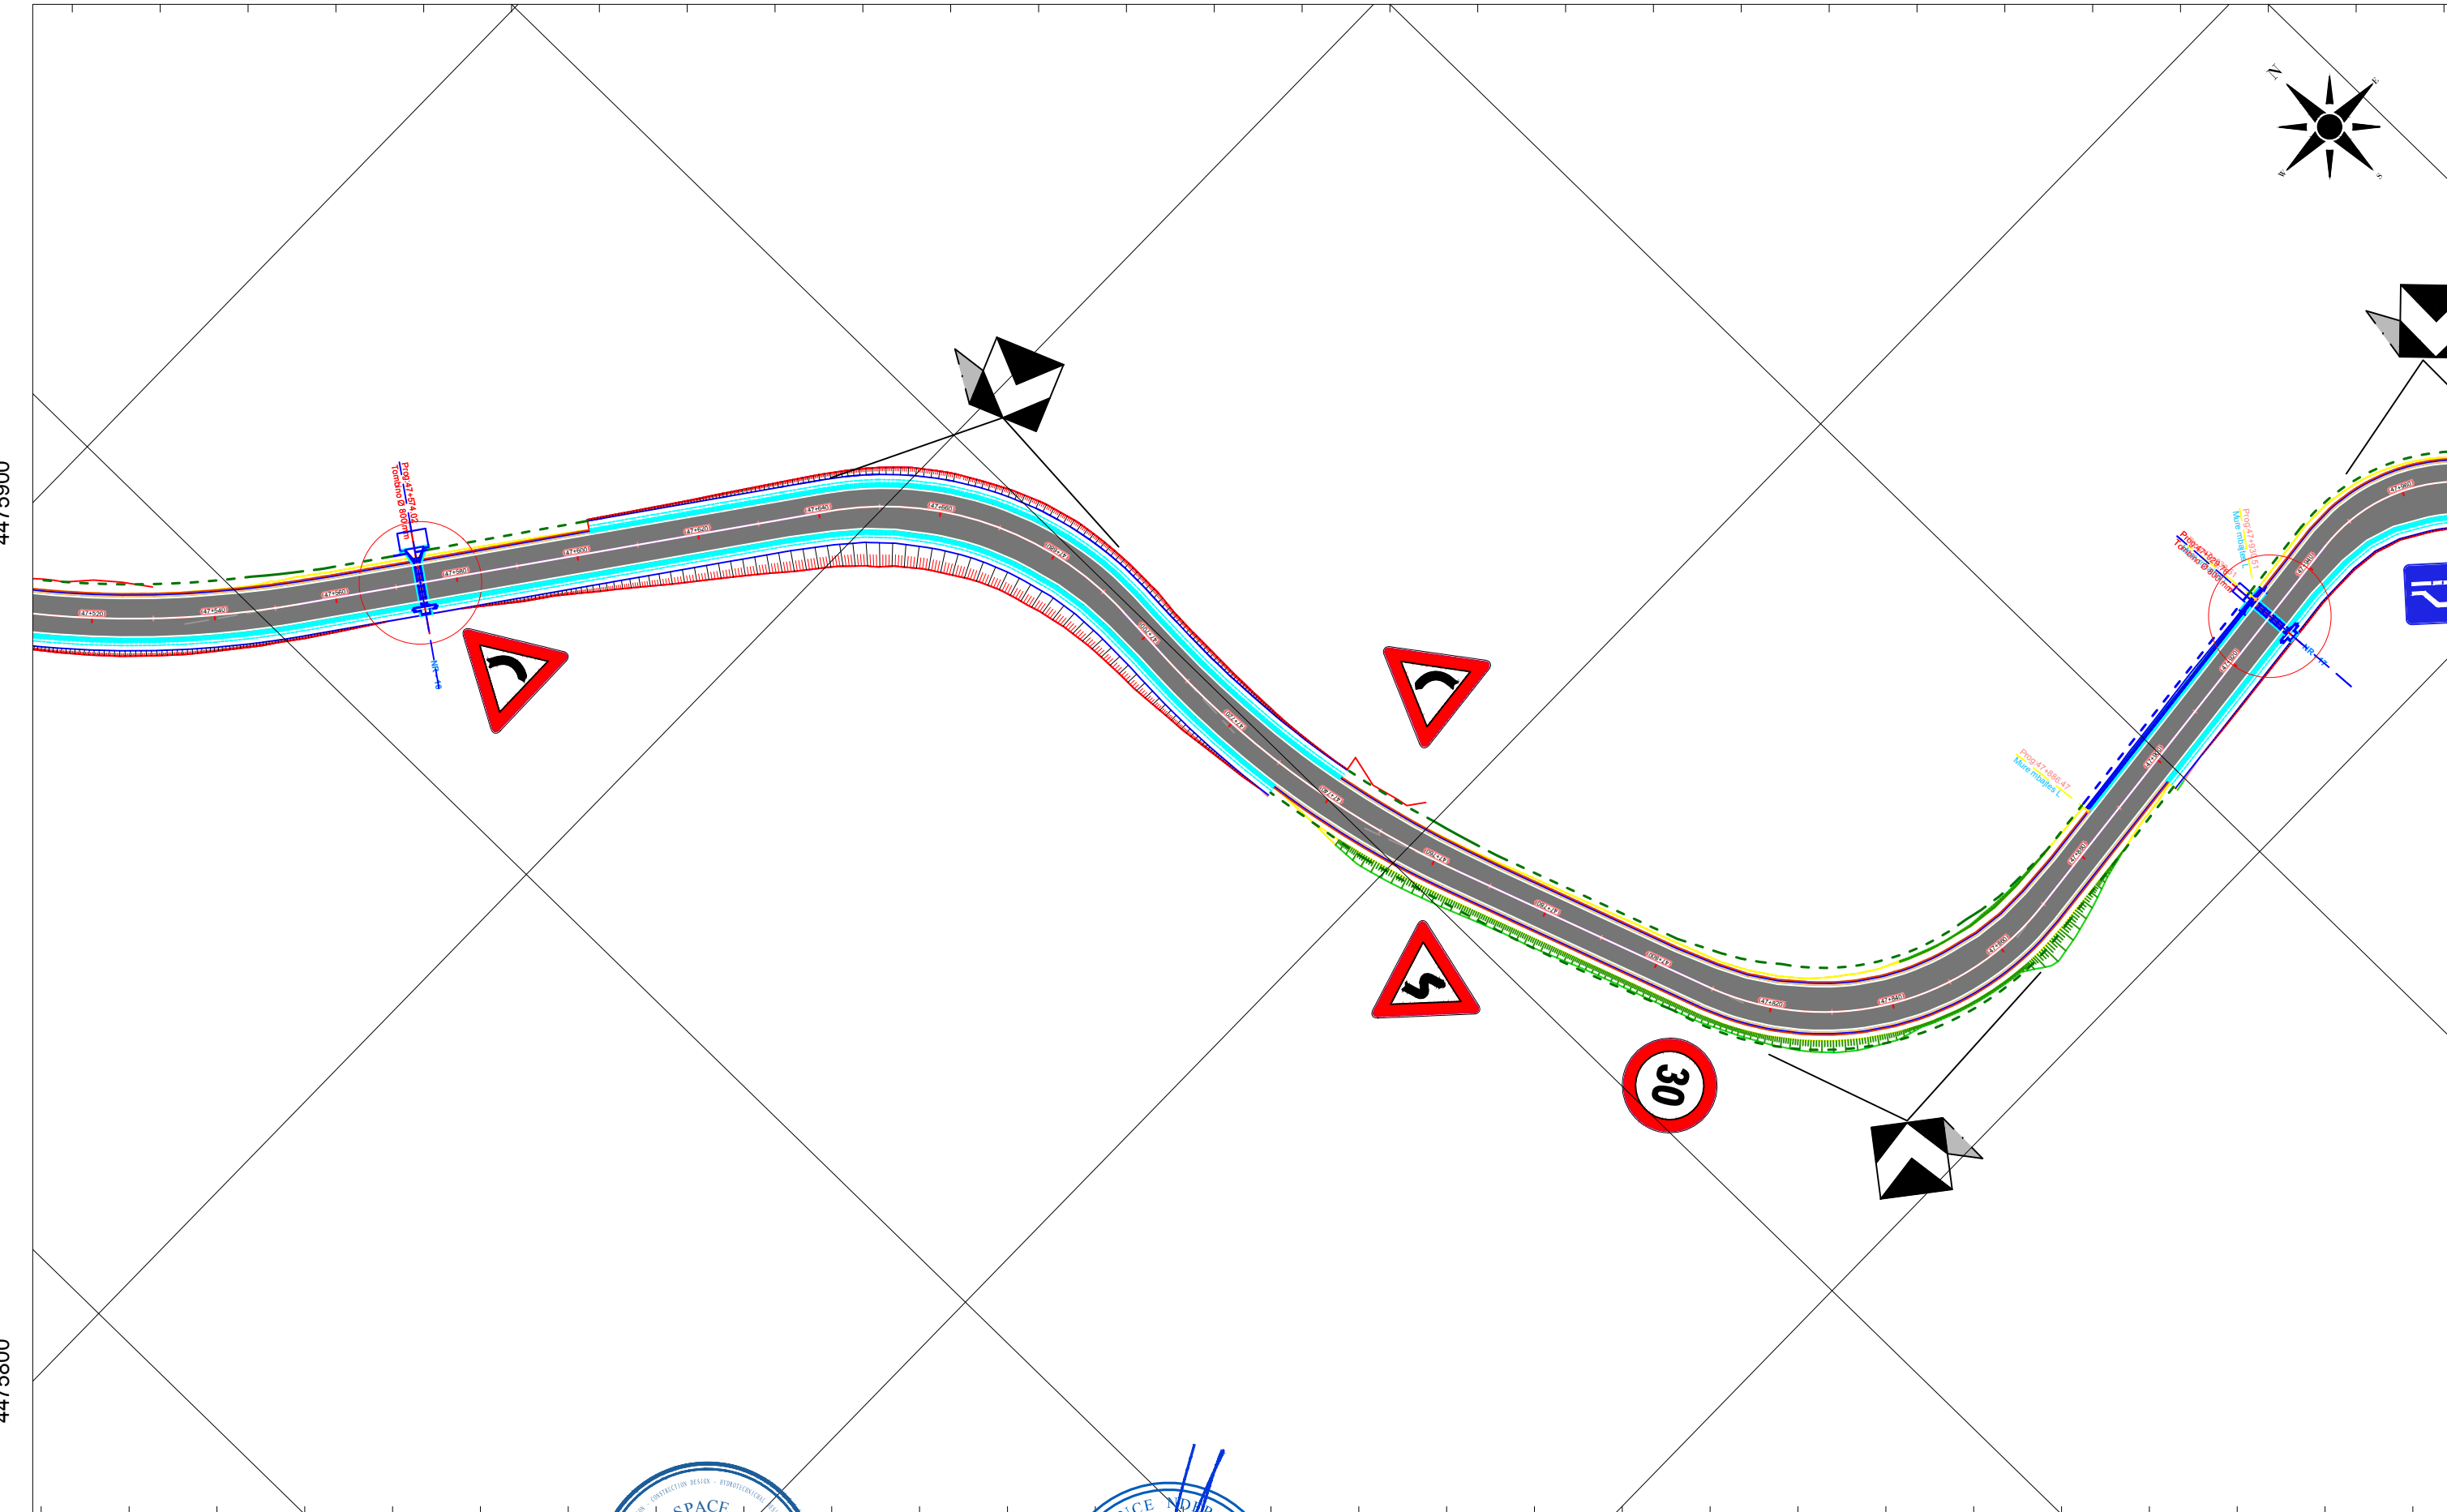

418600

418700

418800



KLIENTI

AUTORITETI RRUGOR SHQIPTAR



Adresa: Rruga "Sami Frasheri",
Nr.33, Tirane Tirana AL 1060
Tel/Fax: +355 4 223 44 67 Tel/Fax: +355 4 223 09 26
Email: info@arrsh.gov.al



ARCHISPACE shpk

Adresa: Rruga "Sami Frasheri",
Kati Nr.45, Hyrja Nr.2, Zyra Nr.10, Tirane.
Email: studio@archispace.com

PROJEKTUES



GJEOKONSULT & CO sh.p.k

Adresa: Rruga Sami Frasheri,
Pallati 45, Shkalla 01, Kati 2, Tirane.
Email: geokonsult@hotmail.com

Objekti : **"Studim Projektim i objektit "Rruga Berat – Ballaban"
"Loti III: Buz – Ballaban"**

Faza : Projekt Zbatim Sinjalistika (Km 42+360 - 58+219)

SHKALLA


1:1000

2021



FLETA

S. 15

Format A3

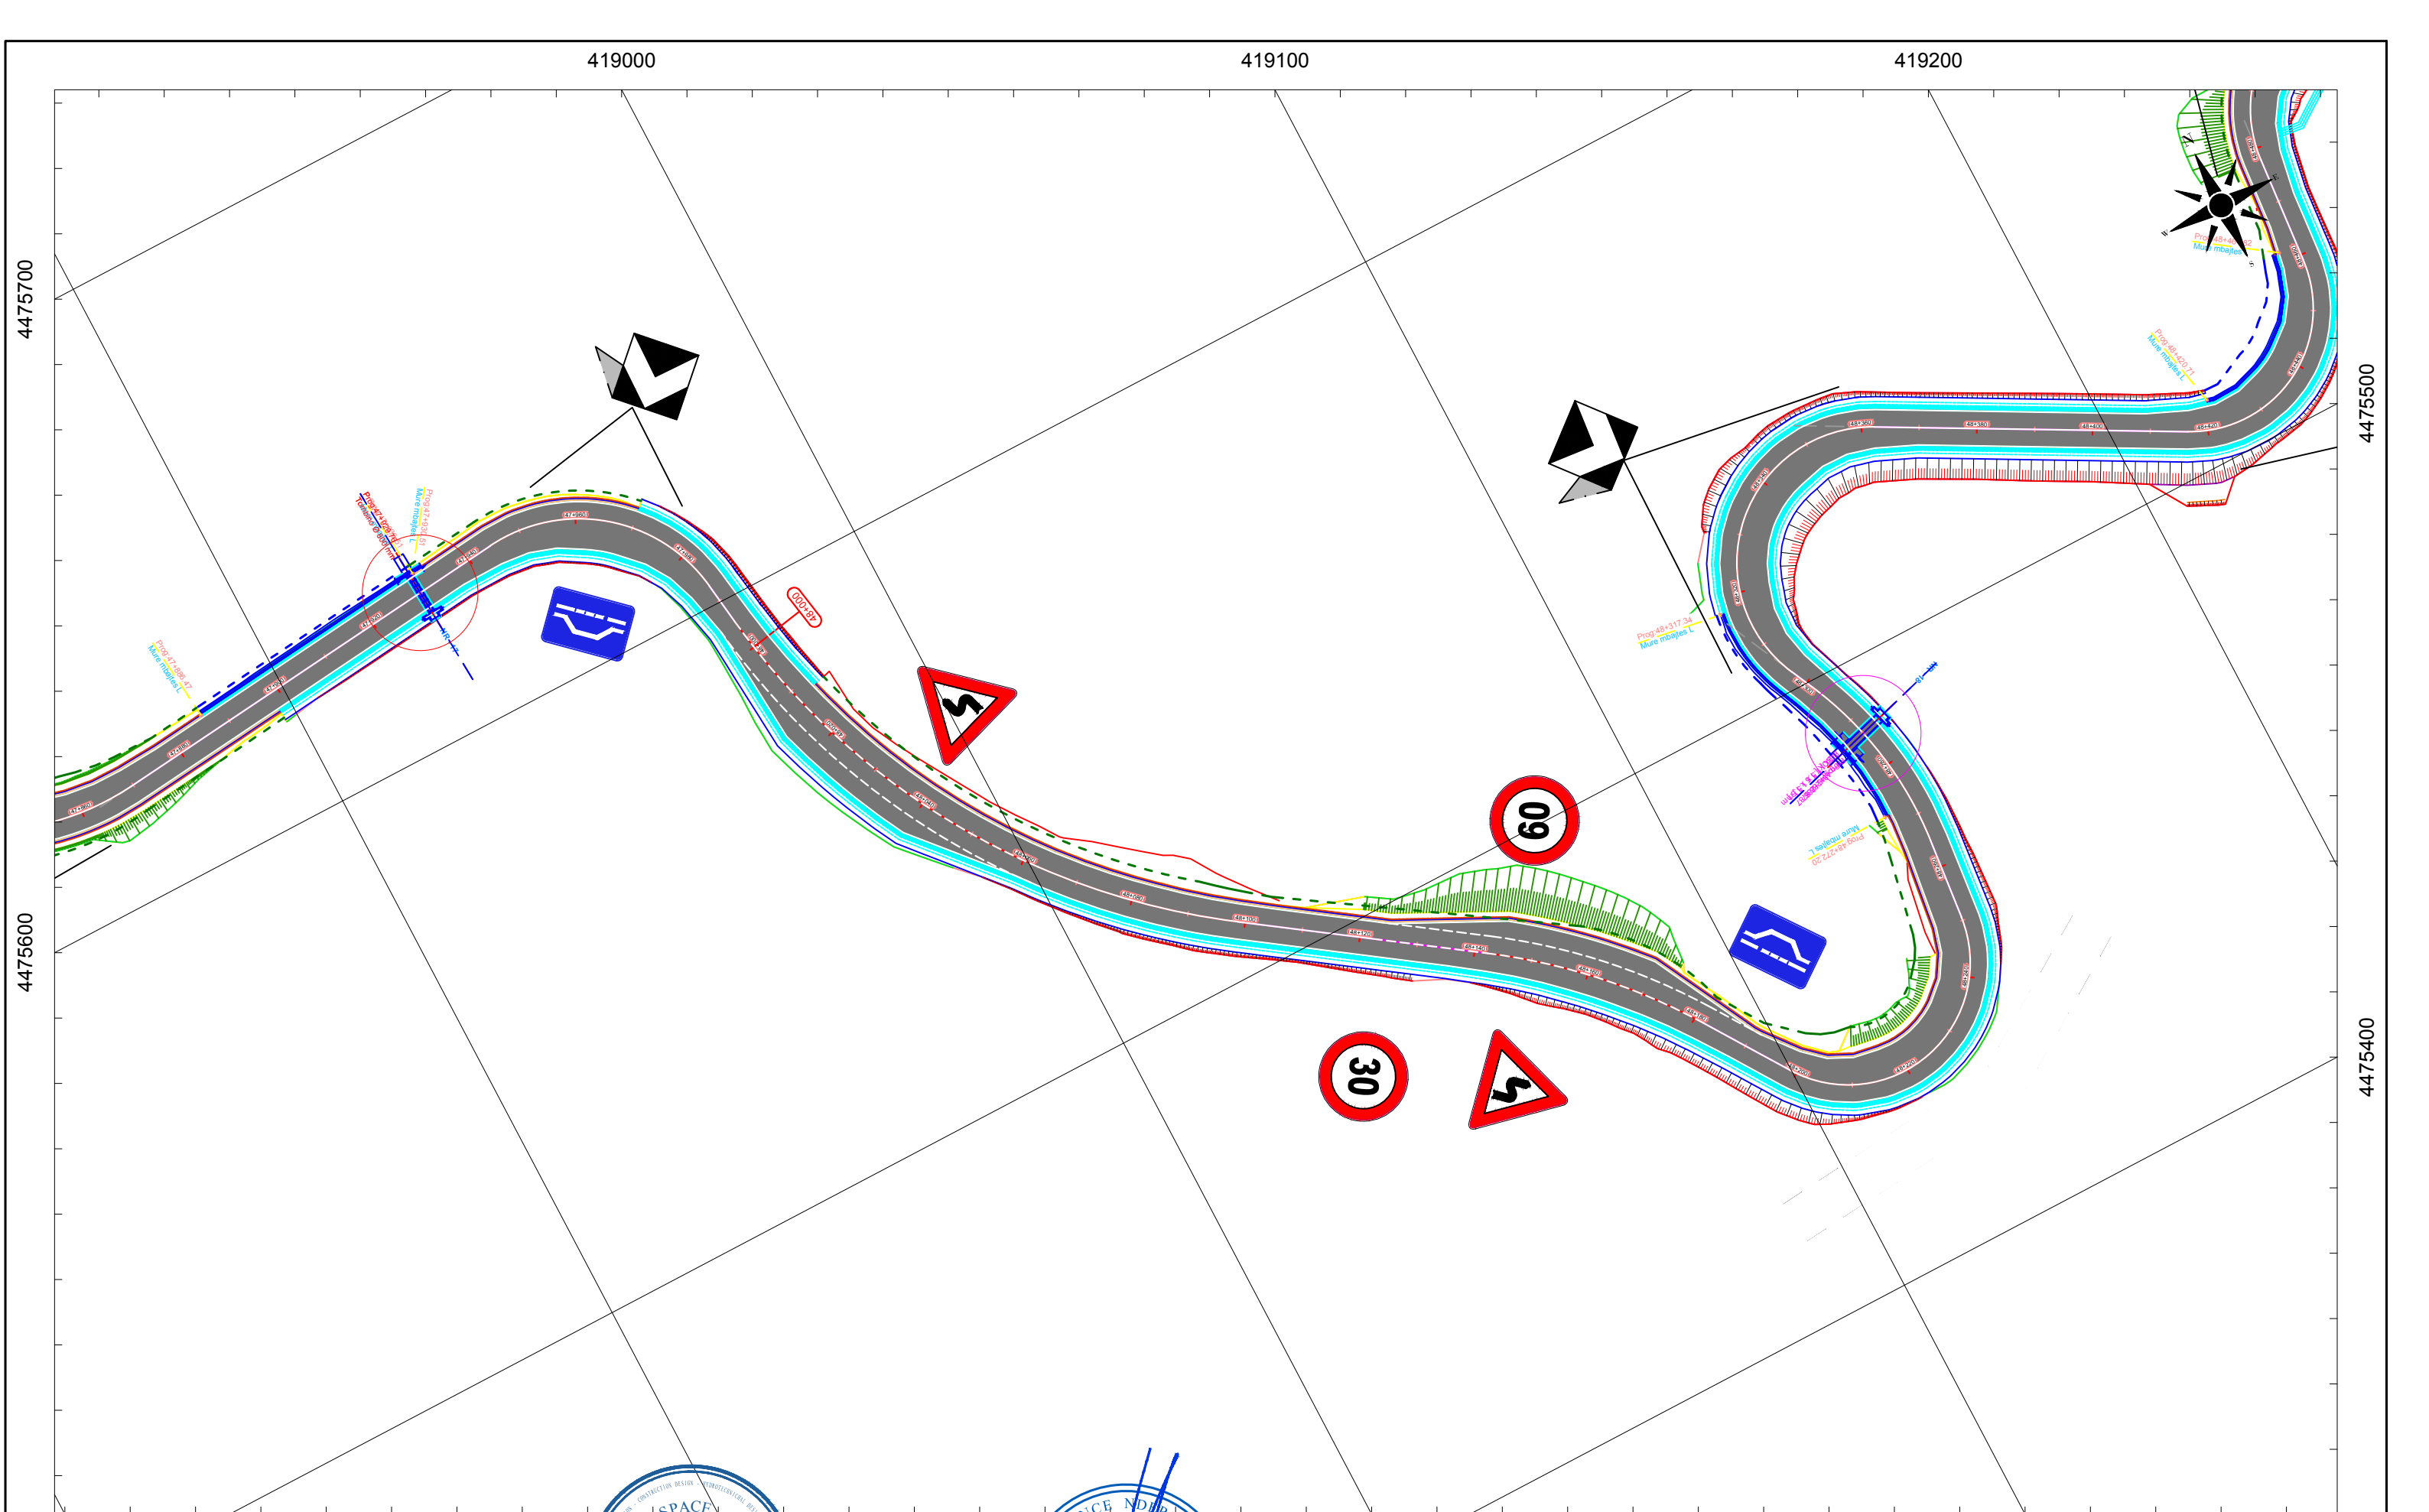

						Objekti : “Studim Projektim i objektit “Rruga Berat – Ballaban” “Loti III: Buz – Ballaban”		SHKALLA 1:1000	FLETA S. <u>16</u>
KLIENTI AUTORITETI RRUGOR SHQIPTAR Adresa: Rruga “Sami Frasherit, Nr.33, Tirane Tirana AL, 1060 Tel/Fax: +355 4 223 44 87 Tel/Fax: +355 4 223 09 26 Email: info@arrsh.gov.al		PROJEKTUES ARCHISPACE shpk Adresa: Rruga “Sami Frasherit, Nr.33, Tirane Tirana AL, 1060 Email: studio@archispace.com		GJEOKONSULT & CO sh.p.k Adresa: Rruga Sami Frasherit, Pallati 45, Shkalla 01, Kati 2, Tirane. Email: gjeokonsult@hotmail.com		Faza : Projekt Zbatim Sinjalistika (Km 42+360 - 58+219)		2021	Format A3

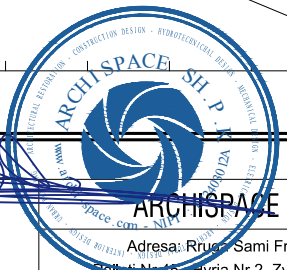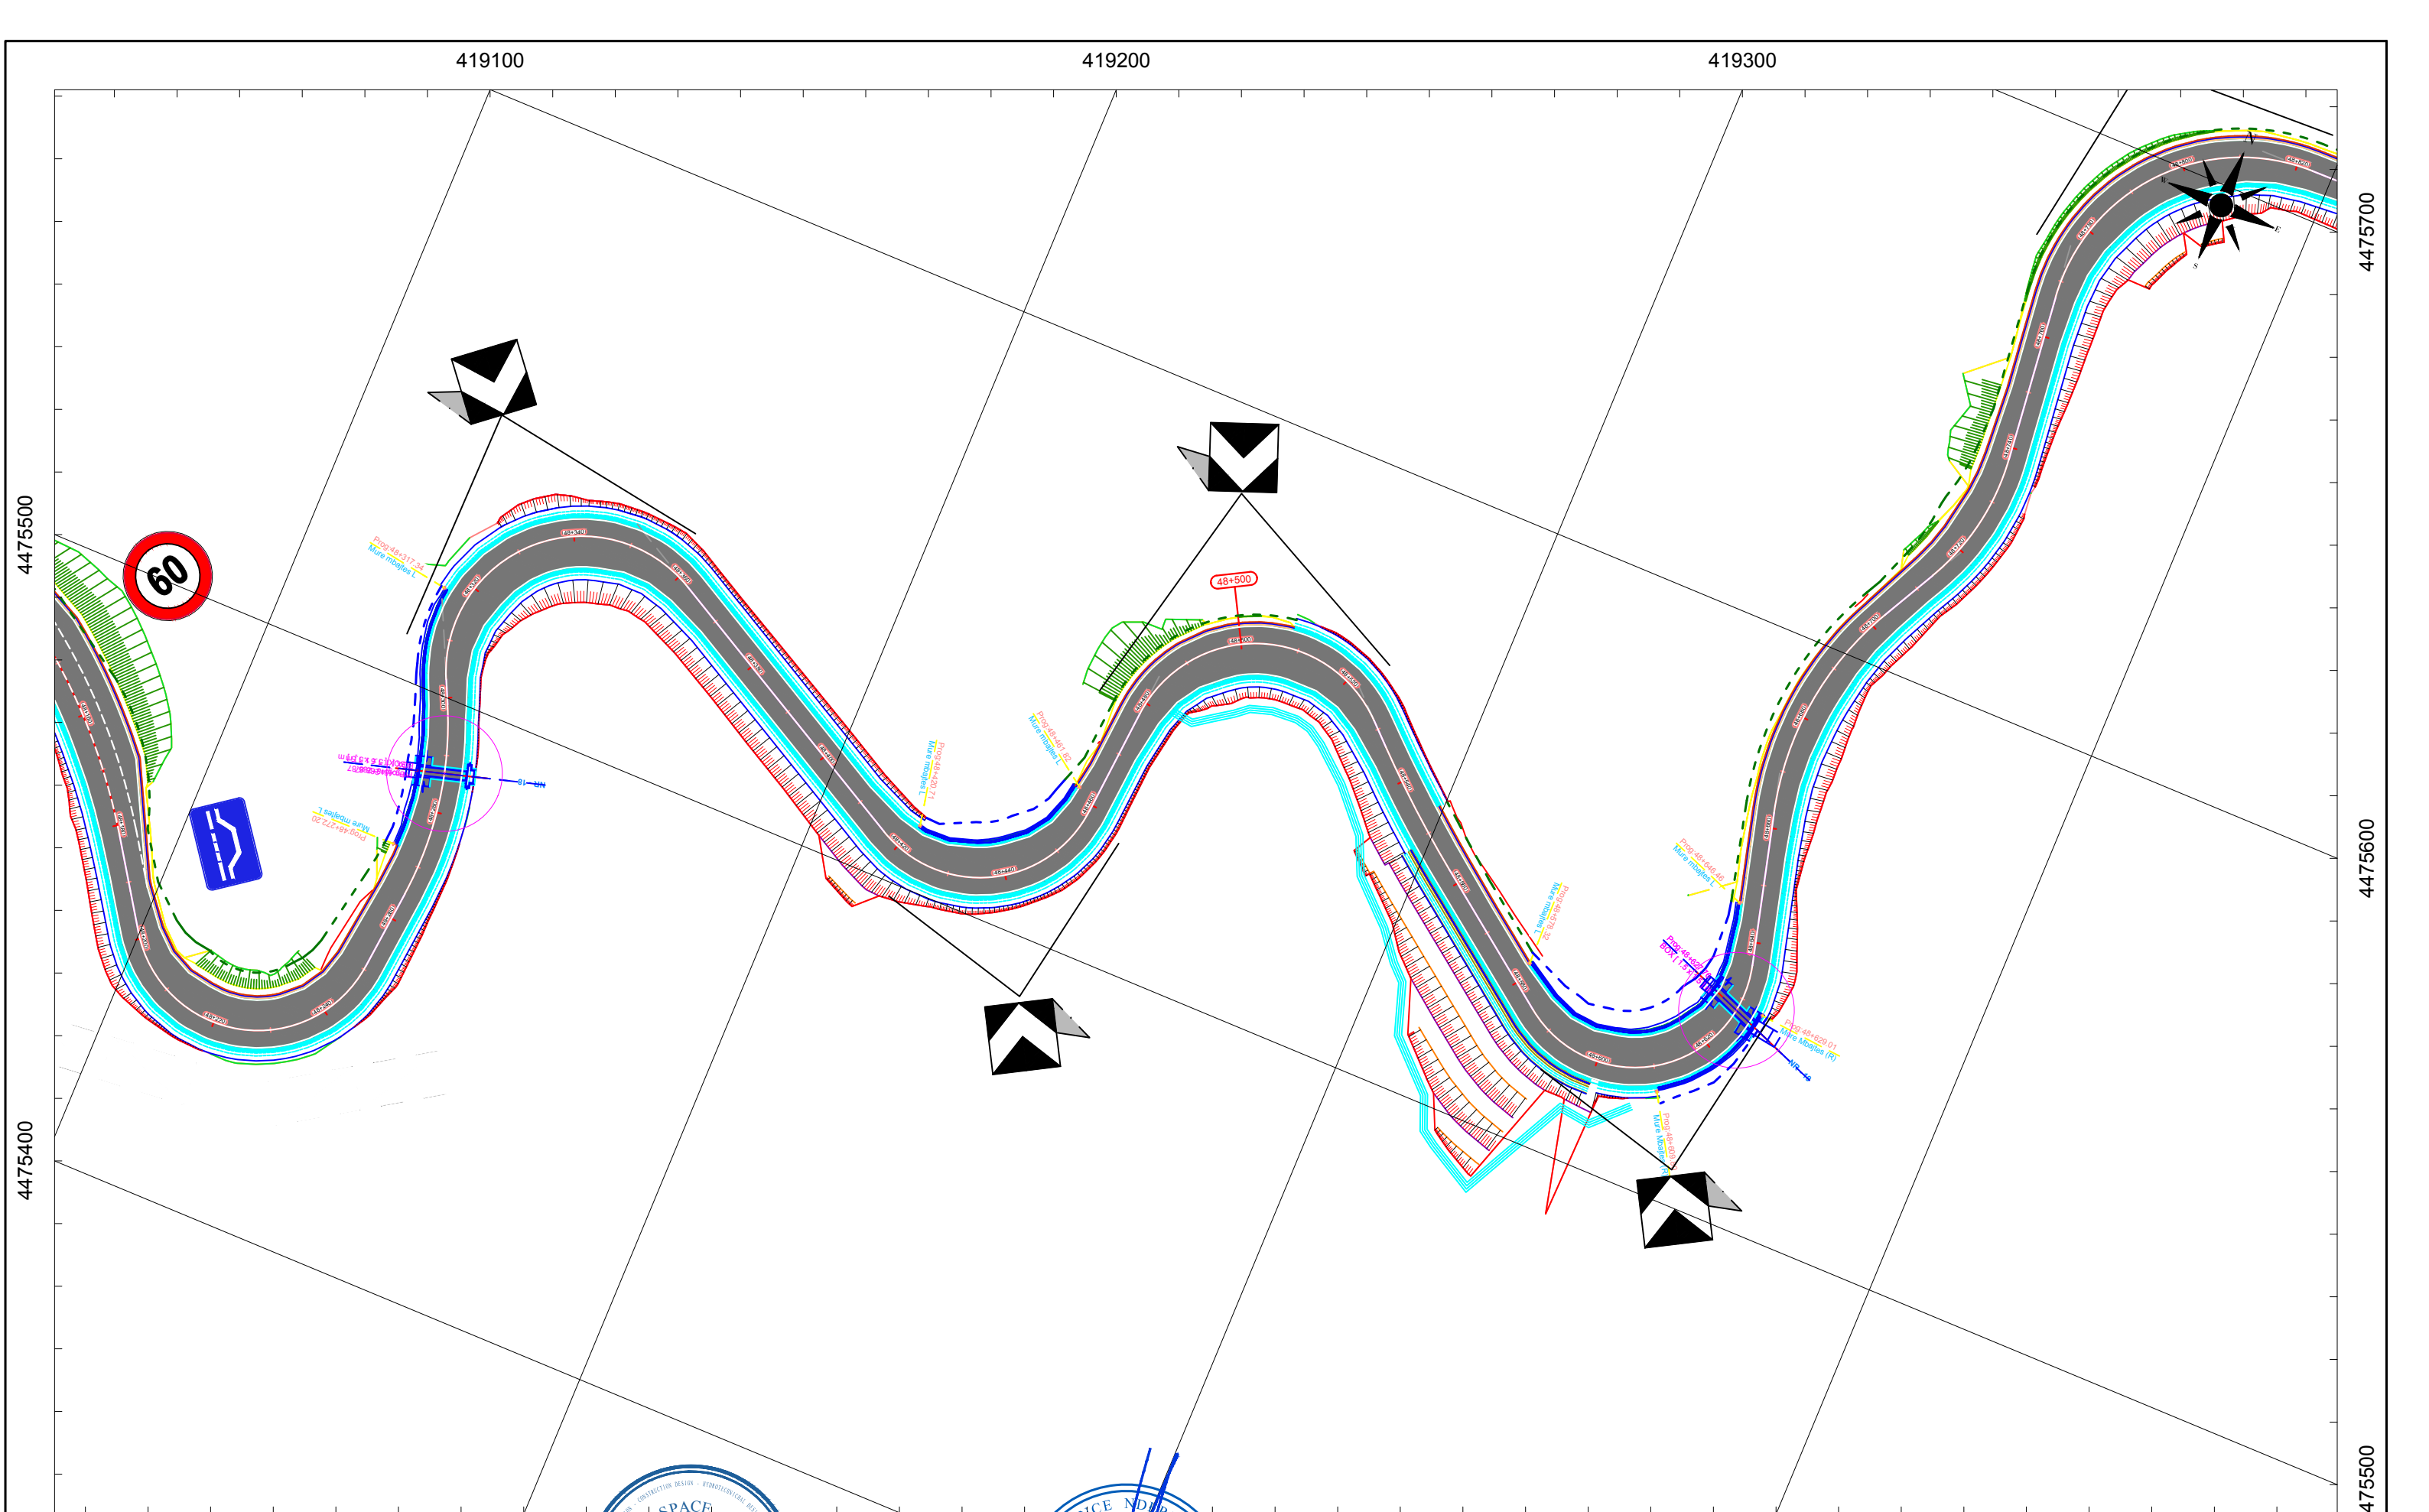


 KLIENTI AUTORITETI RRUGOR SHQIPTAR Adresa: Rruga "Sami Frasherit", Nr.33, Tirane Tirana AL, 1060 Tel/Fax: +355 4 223 44 87 Tel/Fax: +355 4 223 09 26 Email: info@arrsh.gov.al	PROJEKTUES  ARCHISPACE shpk Adresa: Rruga "Sami Frasherit", Nr.33, Tirane Tirana AL, 1060 Email: studio@archispace.com	 GJEOKONSULT & CO sh.p.k Adresa: Rruga Sami Frasherit, Pallati 45, Shkalla 01, Kati 2, Tirane. Email: gjeokonsult@hotmail.com	Objekti : "Studim Projektim i objektit "Rruga Berat – Ballaban" "Loti III: Buz – Ballaban"	SHKALLA 1:1000	FLETA S. <u>17</u>
			Faza : Projekt Zbatim	Sinjalistika (Km 42+360 - 58+219)	2021

419300

419400

419500




419600

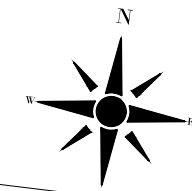

4475800

4475700

4475600

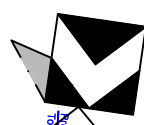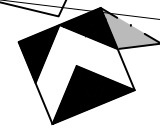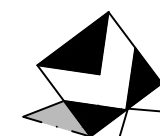

4475700

4475600

419300

419400

419500

419600



KLIENTI

AUTORITETI RRUGOR SHQIPTAR

Adresa: Rruga "Sami Frasheri",
Nr.33, Tirane Tirana AL, 1060
Tel/Fax: +355 4 223 44 97 Tel/Fax: +355 4 223 09 26
Email: info@arrsh.gov.al



ARCHISPACE shpk

Adresa: Rruga "Sami Frasheri",
Kallmeti Nr.45, Hyrja Nr.2, Zyra Nr.10, Tirane.
Email: studio@archispace.com

PROJEKTUES



GJEOKONSULT & CO sh.p.k

Adresa: Rruga Sami Frasheri,
Pallati 45, Shkalla 01, Kati 2, Tirane.
Email: geokonsult@hotmail.com

Objekti : **"Studim Projektim i objektit "Rruga Berat – Ballaban"
"Loti III: Buz – Ballaban"**

Faza : Projekt Zbatim Sinjalistika (Km 42+360 - 58+219)

SHKALLA


1:1000

2021

FLETA

S. 18

Format A3

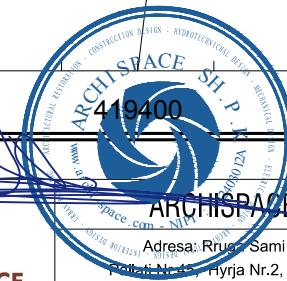

419700

419800




4475700

4475400

4475600

4475300

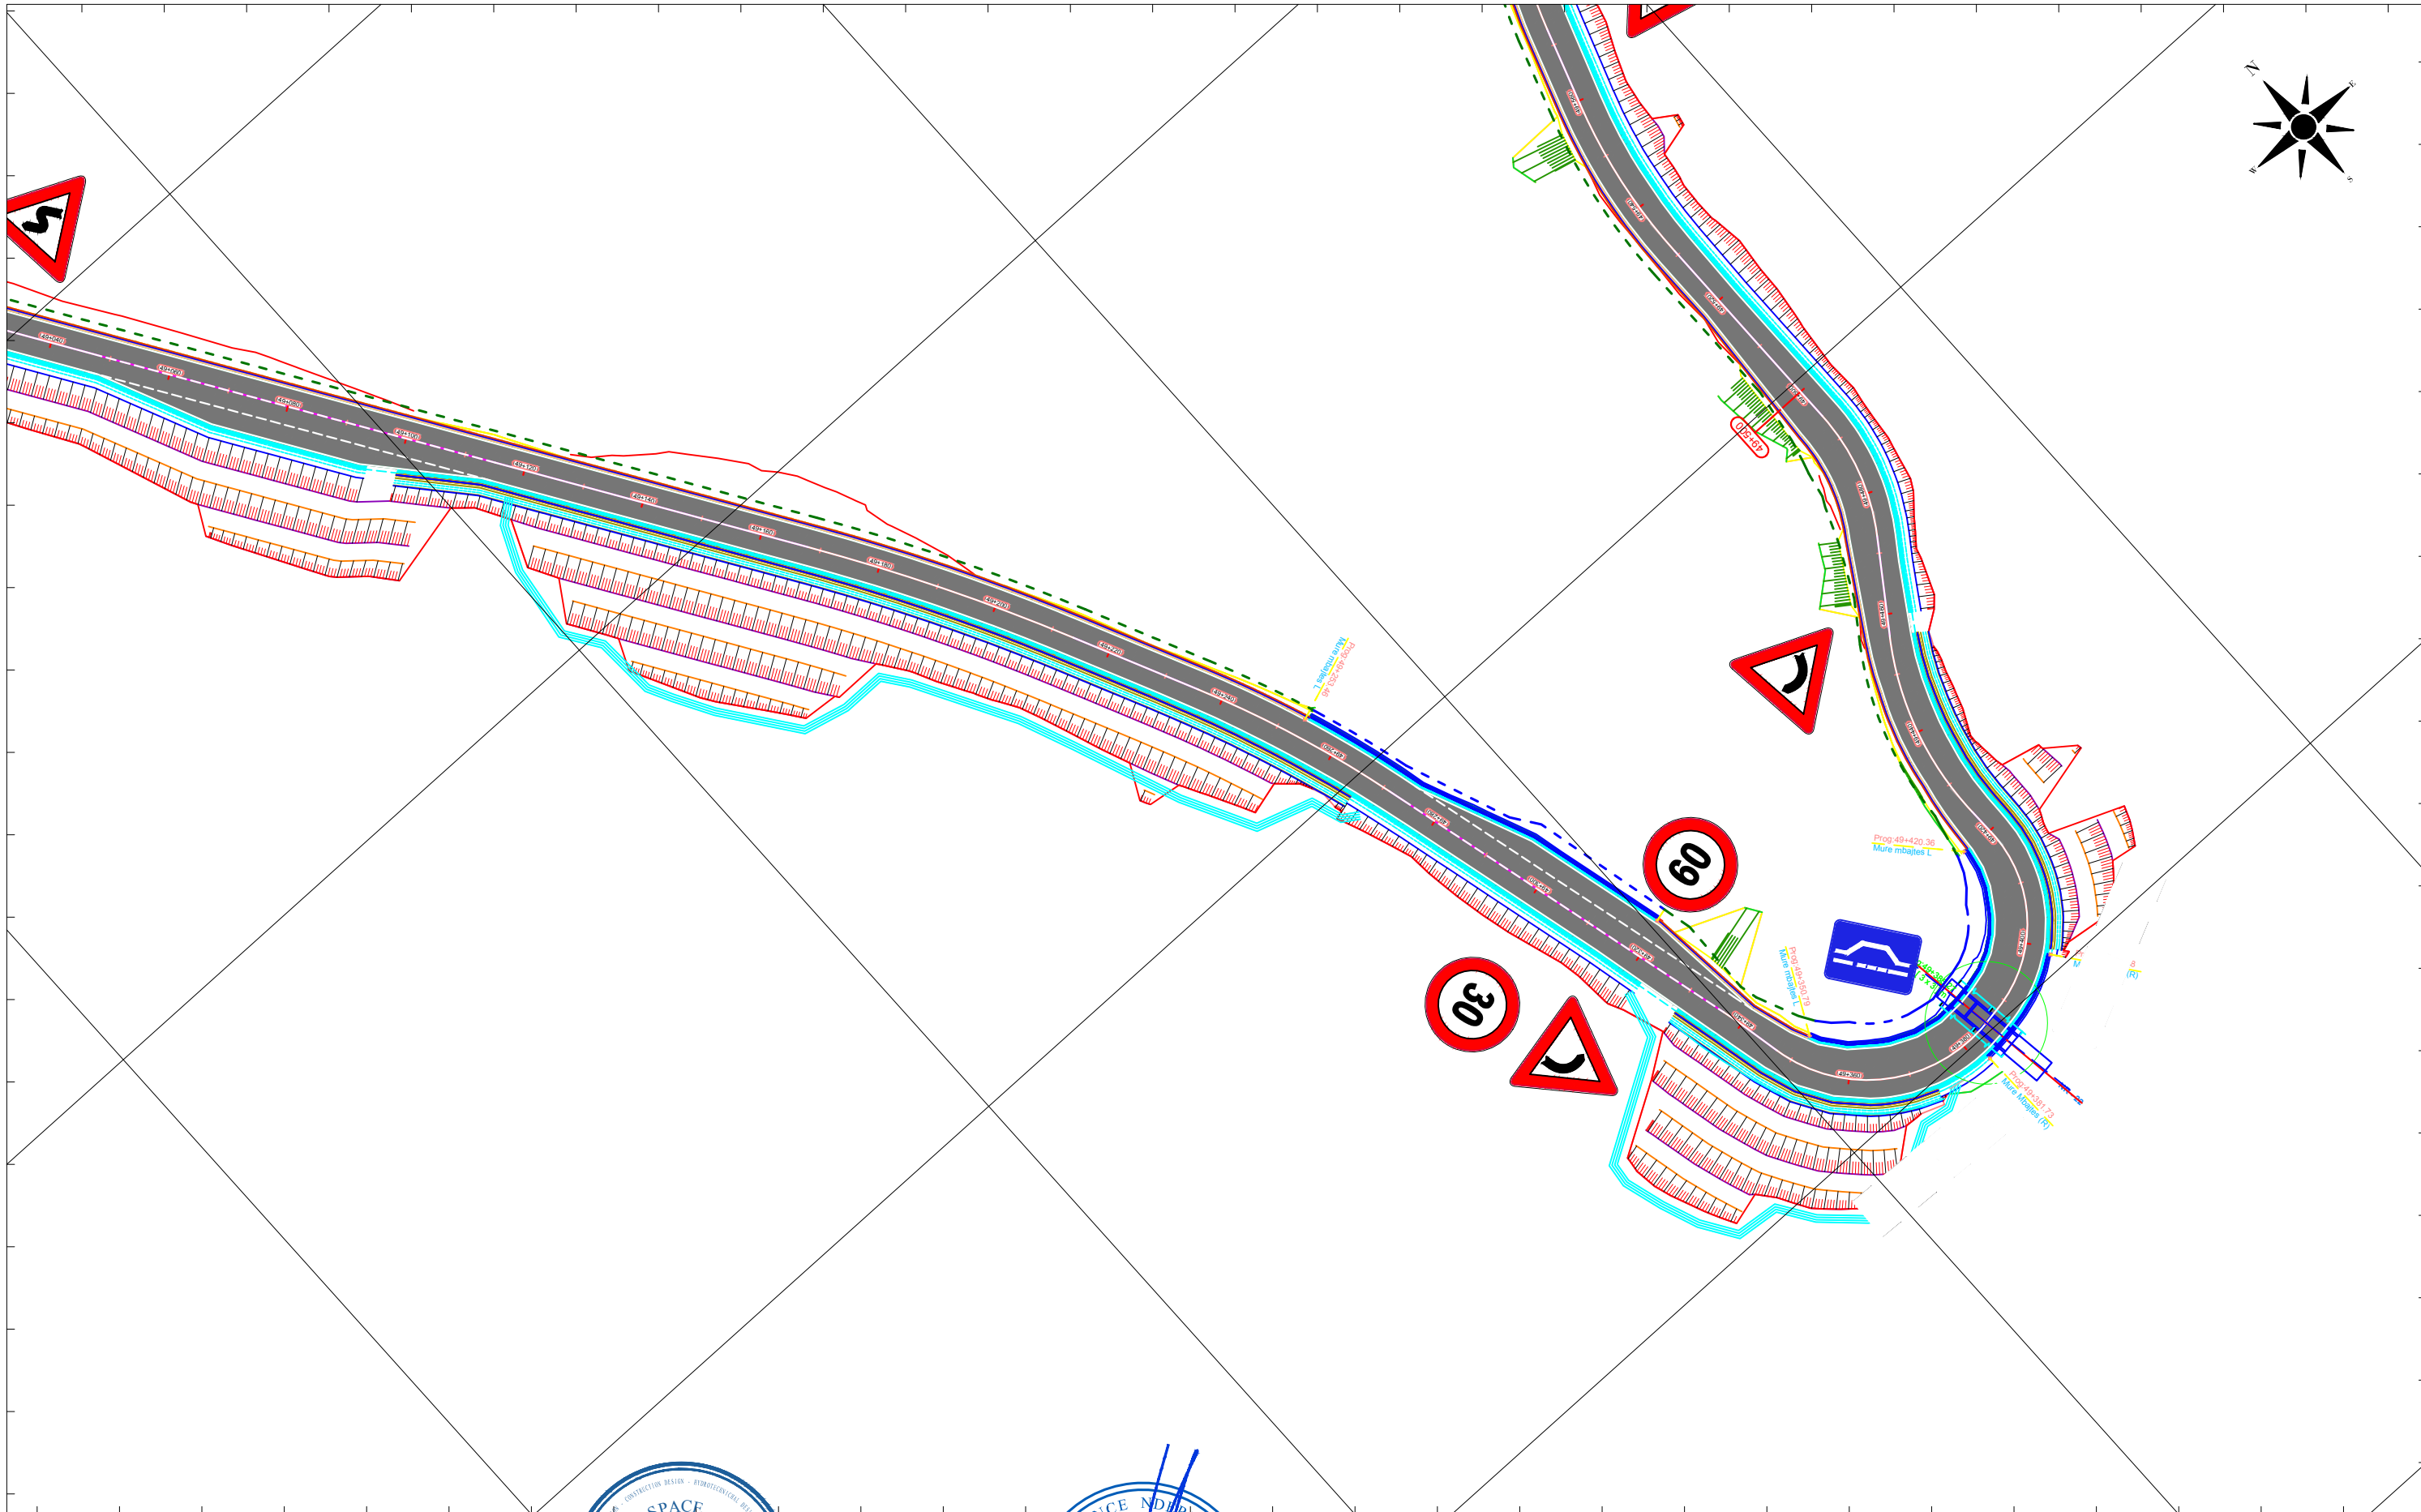

419500

419600

419700

KLIENTI

AUTORITETI RRUGOR SHQIPTAR



ARCHISPACE shpk

Adresa: Rruga Sami Frasherit, Nr.2, Zyra Nr.10, Tirane.

Email: studio@archispace.com

PROJEKTUES



GJEOKONSULT & CO sh.p.k

Adresa: Rruga Sami Frasherit, Pallati 45, Shkalla 01, Kati 2, Tirane.

Email: gjeokonsult@hotmail.com

Objekti : "Studim Projektim i objektit "Rruga Berat – Ballaban" "Loti III: Buz – Ballaban"

Faza : Projekt Zbatim Sinjalistika (Km 42+360 - 58+219)

SHKALLA

1:1000

2021

FLETA



S. 19


Format A3



Adresa: Rruga "Sami Frasherit, Nr.33, Tirane Tirana AL, 1060
Tel/Fax: +355 4 223 44 67 Tel/Fax: +355 4 223 09 26
Email: info@arrsh.gov.al

ARCHISPACE
WWW.ARCHI-SPACE.COM

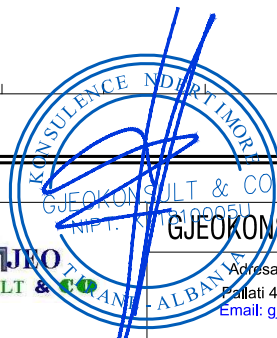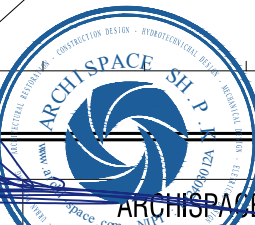

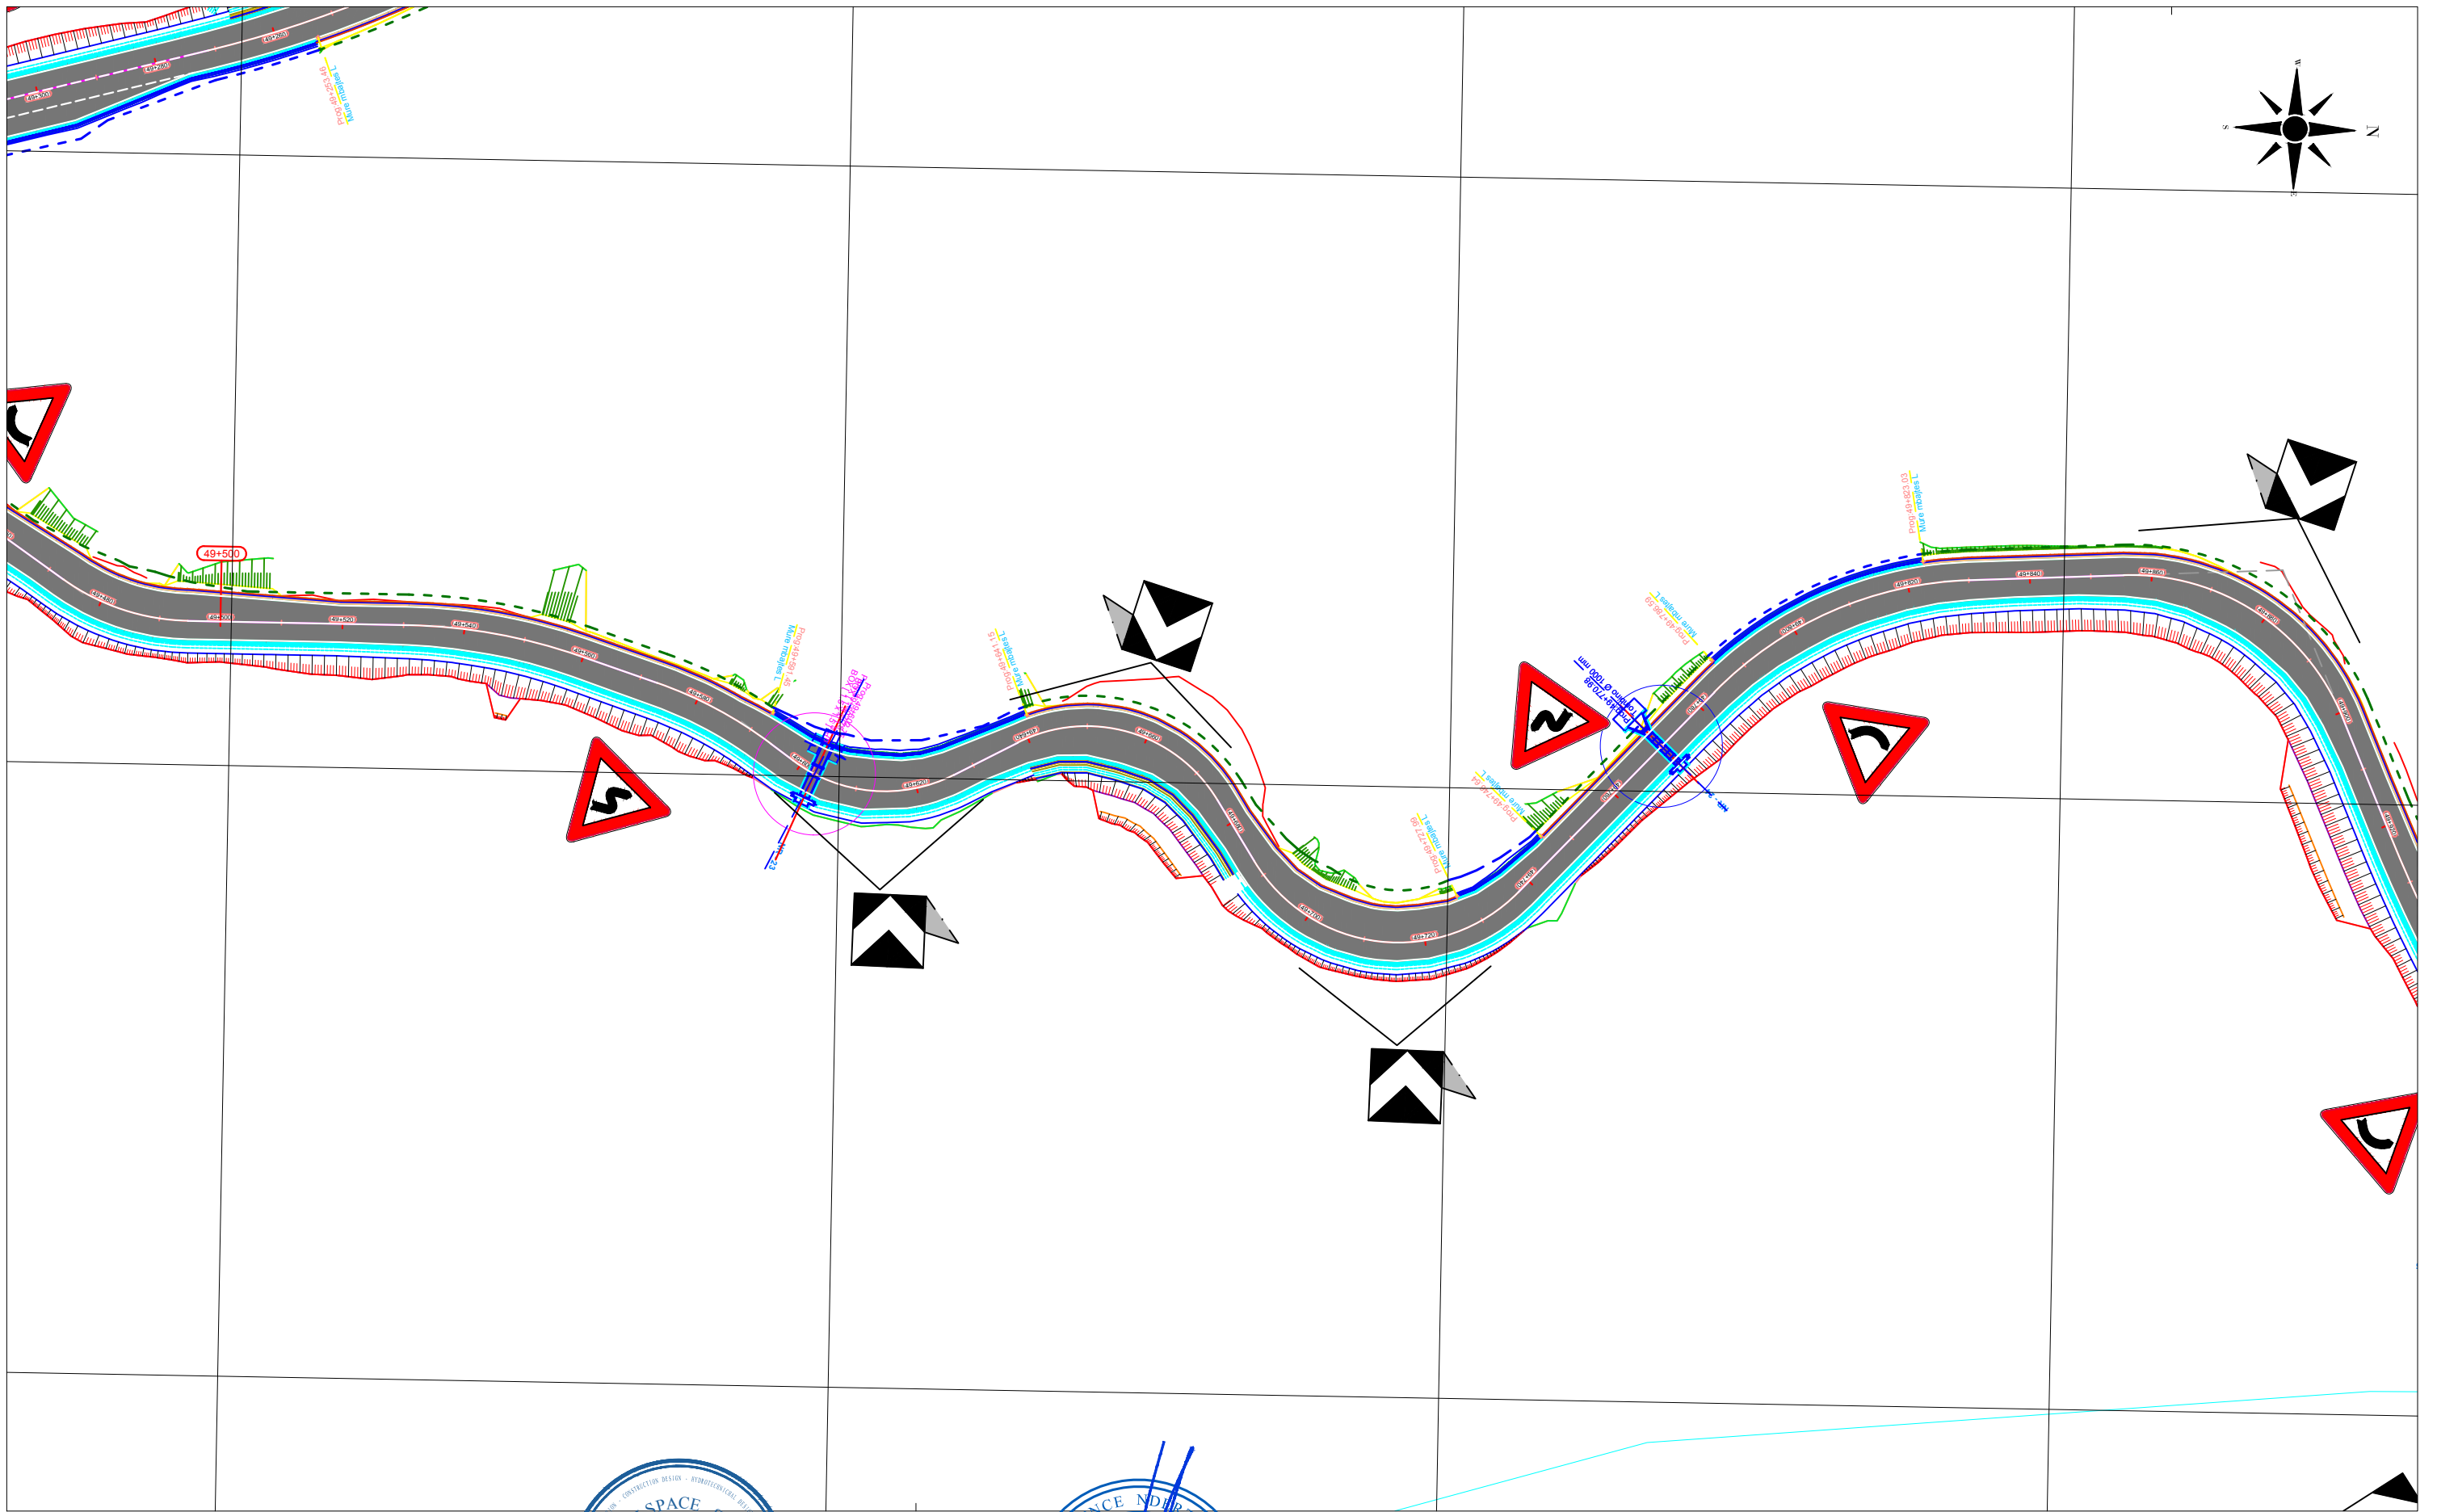

KLIENTI

AUTORITETI RRUGOR SHQIPTAR

Adresa: Rruga "Sami Frasheri",
Nr.33, Tirane Tirana AL, 1060
Tel/Fax: +355 4 223 44 67 Tel/Fax: +355 4 223 09 26
Email: info@arrsh.gov.al



ARCHISPACE shpk

Adresa: Rruga "Sami Frasheri",
Kati Nr.45, Hyrja Nr.2, Zyra Nr.10, Tirane.
Email: studio@archispace.com

PROJEKTUES

GJEOKONSULT & CO sh.p.k



Adresa: Rruga Sami Frasheri,
Pallati 45, Shkalla 01, Kati 2, Tirane.
Email: gjeokonsult@hotmail.com

Objekti : "Studim Projektim i objektit "Rruga Berat - Ballaban"
"Loti III: Buz - Ballaban"

Faza : Projekt Zbatim Sinjalistika (Km 42+360 - 58+219)

SHKALLA

1:1000

2021


FLETA

S. 20

Format A3


419700

419800

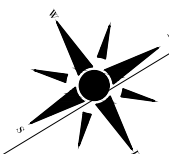

4475800

4476100

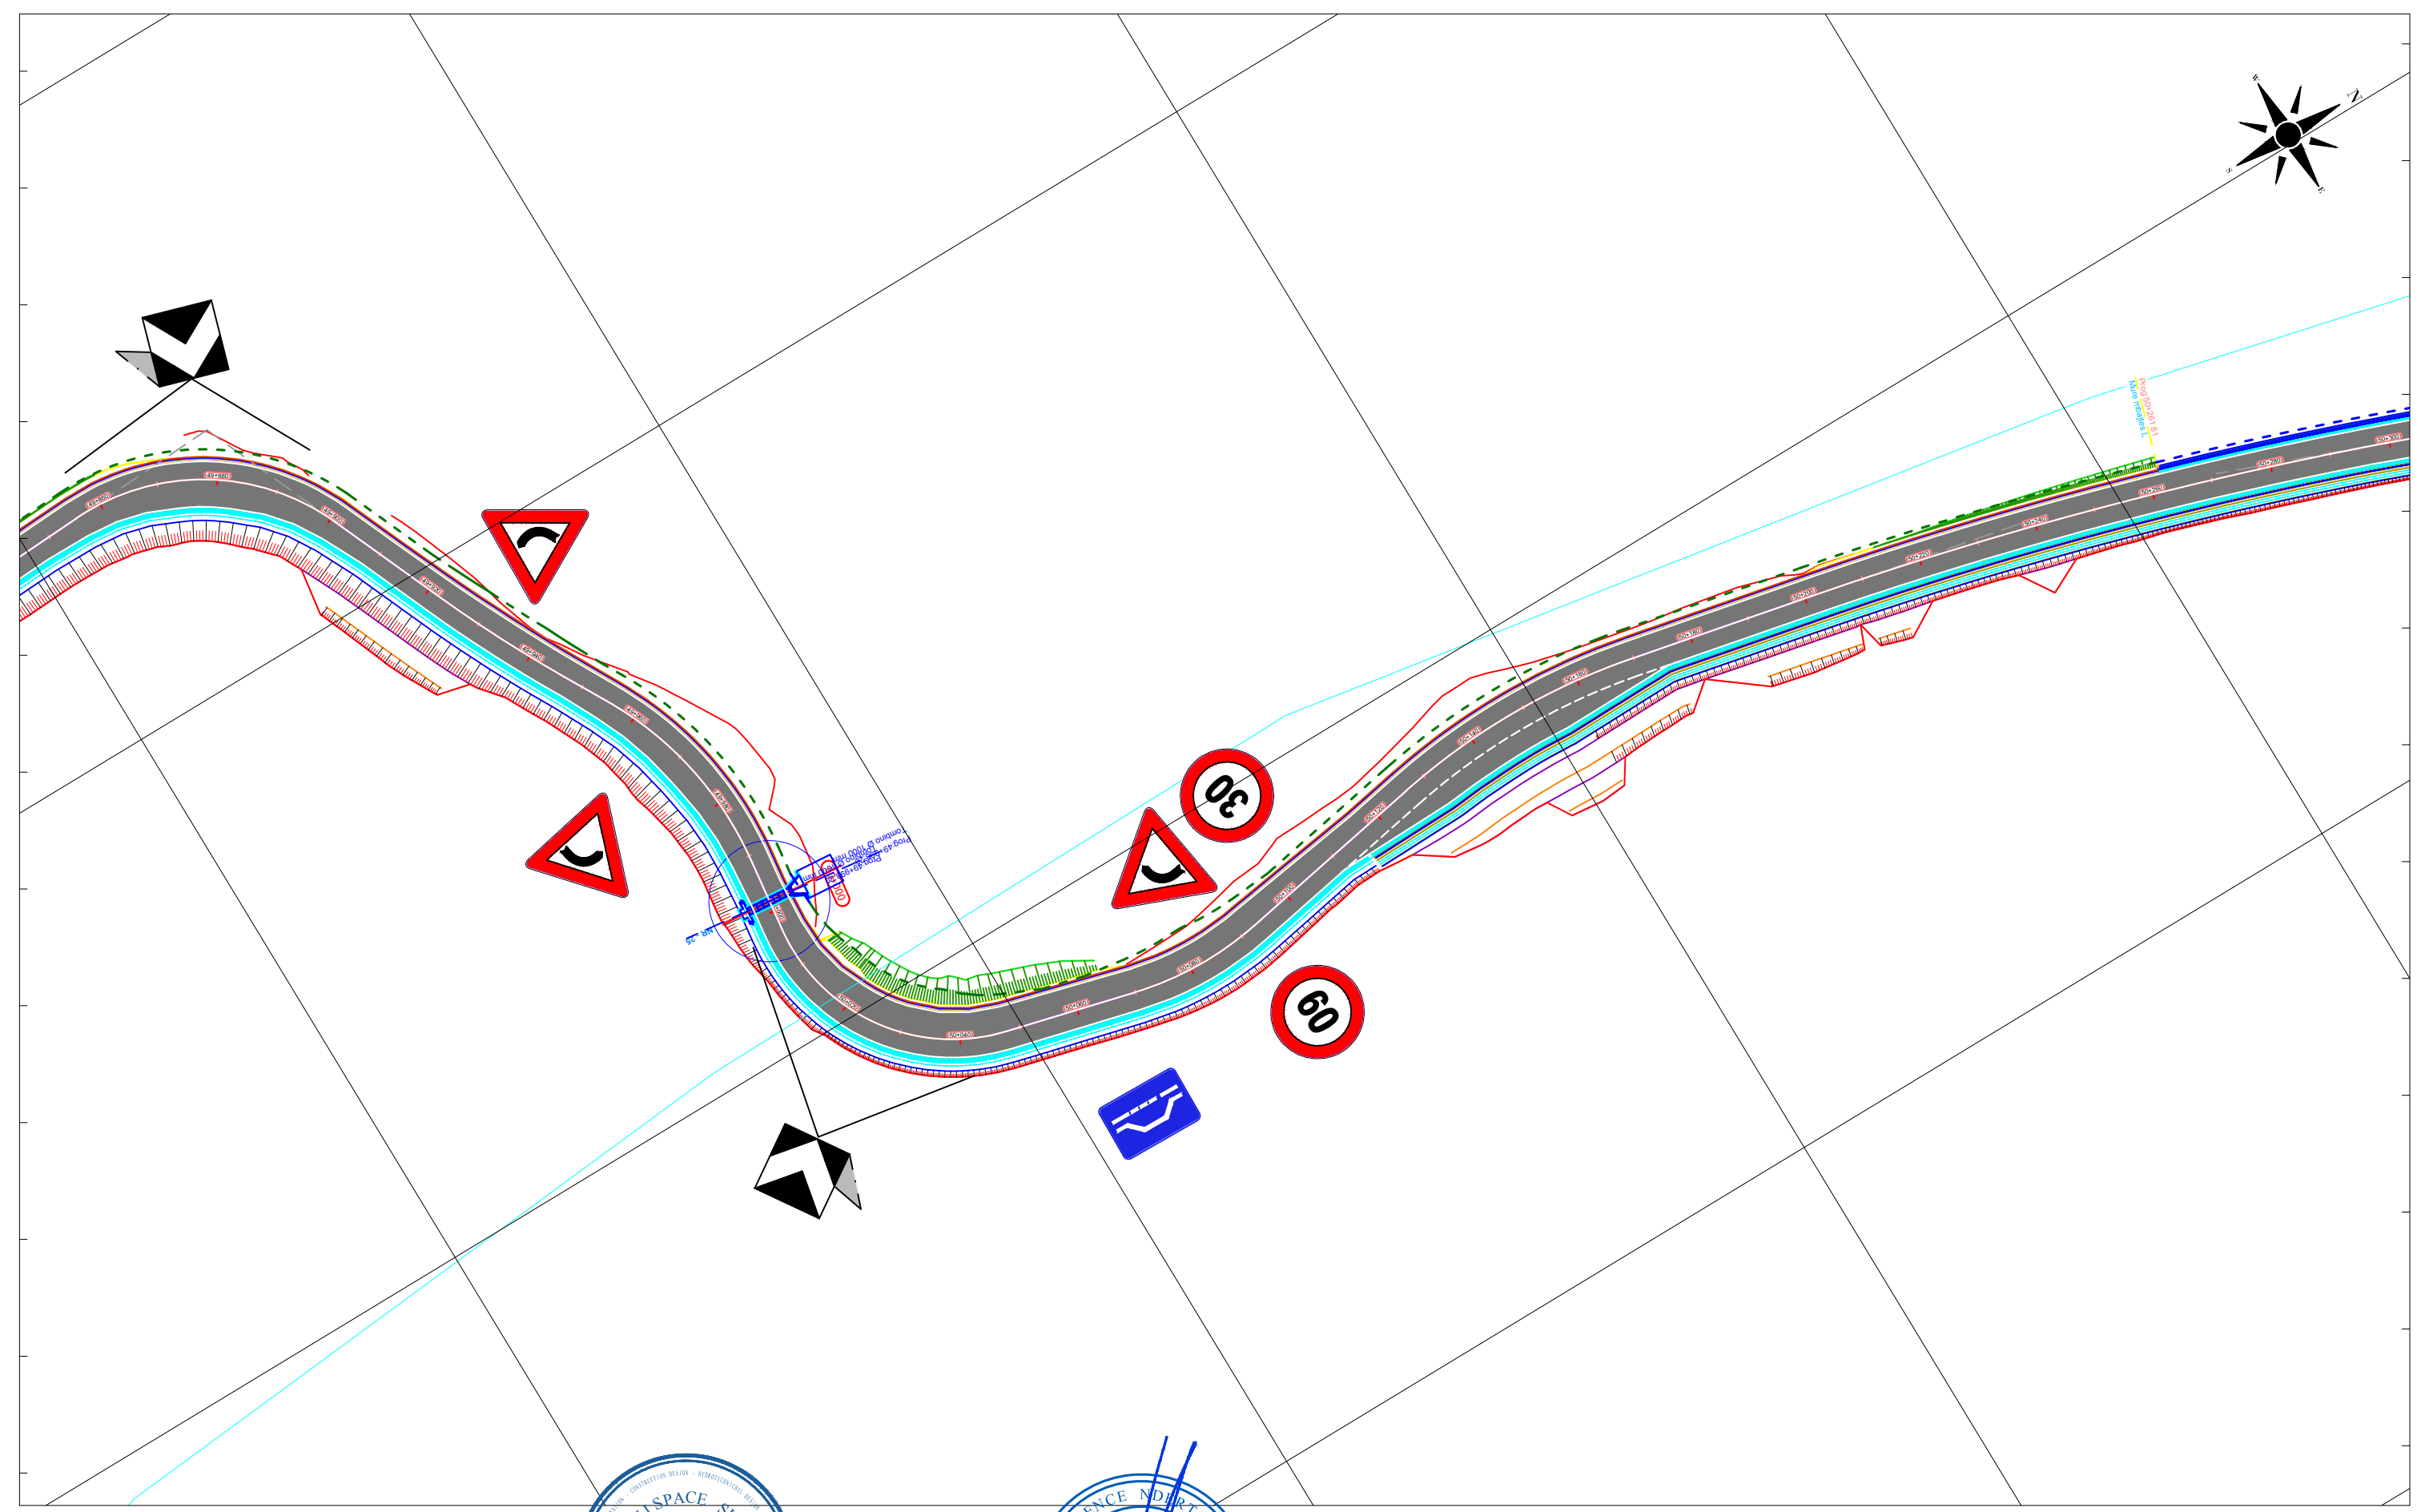

419900

420000

420100



KLIENTI

AUTORITETI RRUGOR SHQIPTAR
Adresa: Rruga "Sami Frasheri",
Nr.33, Tirane Tirana AL, 1060
Tel/Fax: +355 4 223 44 67 Tel/Fax: +355 4 223 09 26
Email: info@arrsh.gov.al



ARCHISPACE shpk
Adresa: Rruga "Sami Frasheri",
Kati Nr.45, Hyrja Nr.2, Zyra Nr.10, Tirane.
Email: studio@archispace.com

PROJEKTUES



GJEOKONSULT & CO sh.p.k
Adresa: Rruga Sami Frasheri,
Pallati 45, Shkalla 01, Kati 2, Tirane.
Email: gjeokonsult@hotmail.com

Objekti : **"Studim Projektim i objektit "Rruga Berat – Ballaban"
"Loti III: Buz – Ballaban"**

Faza : Projekt Zbatim Sinjalistika (Km 42+360 - 58+219)

SHKALLA

1:1000

2021


FLETA

S. 21

Format A3



419900

42000

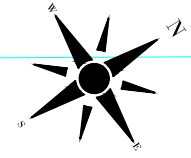

4476100

4476400

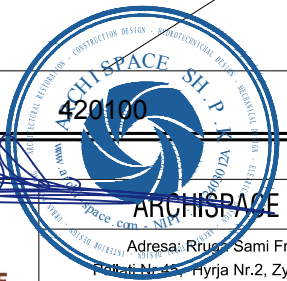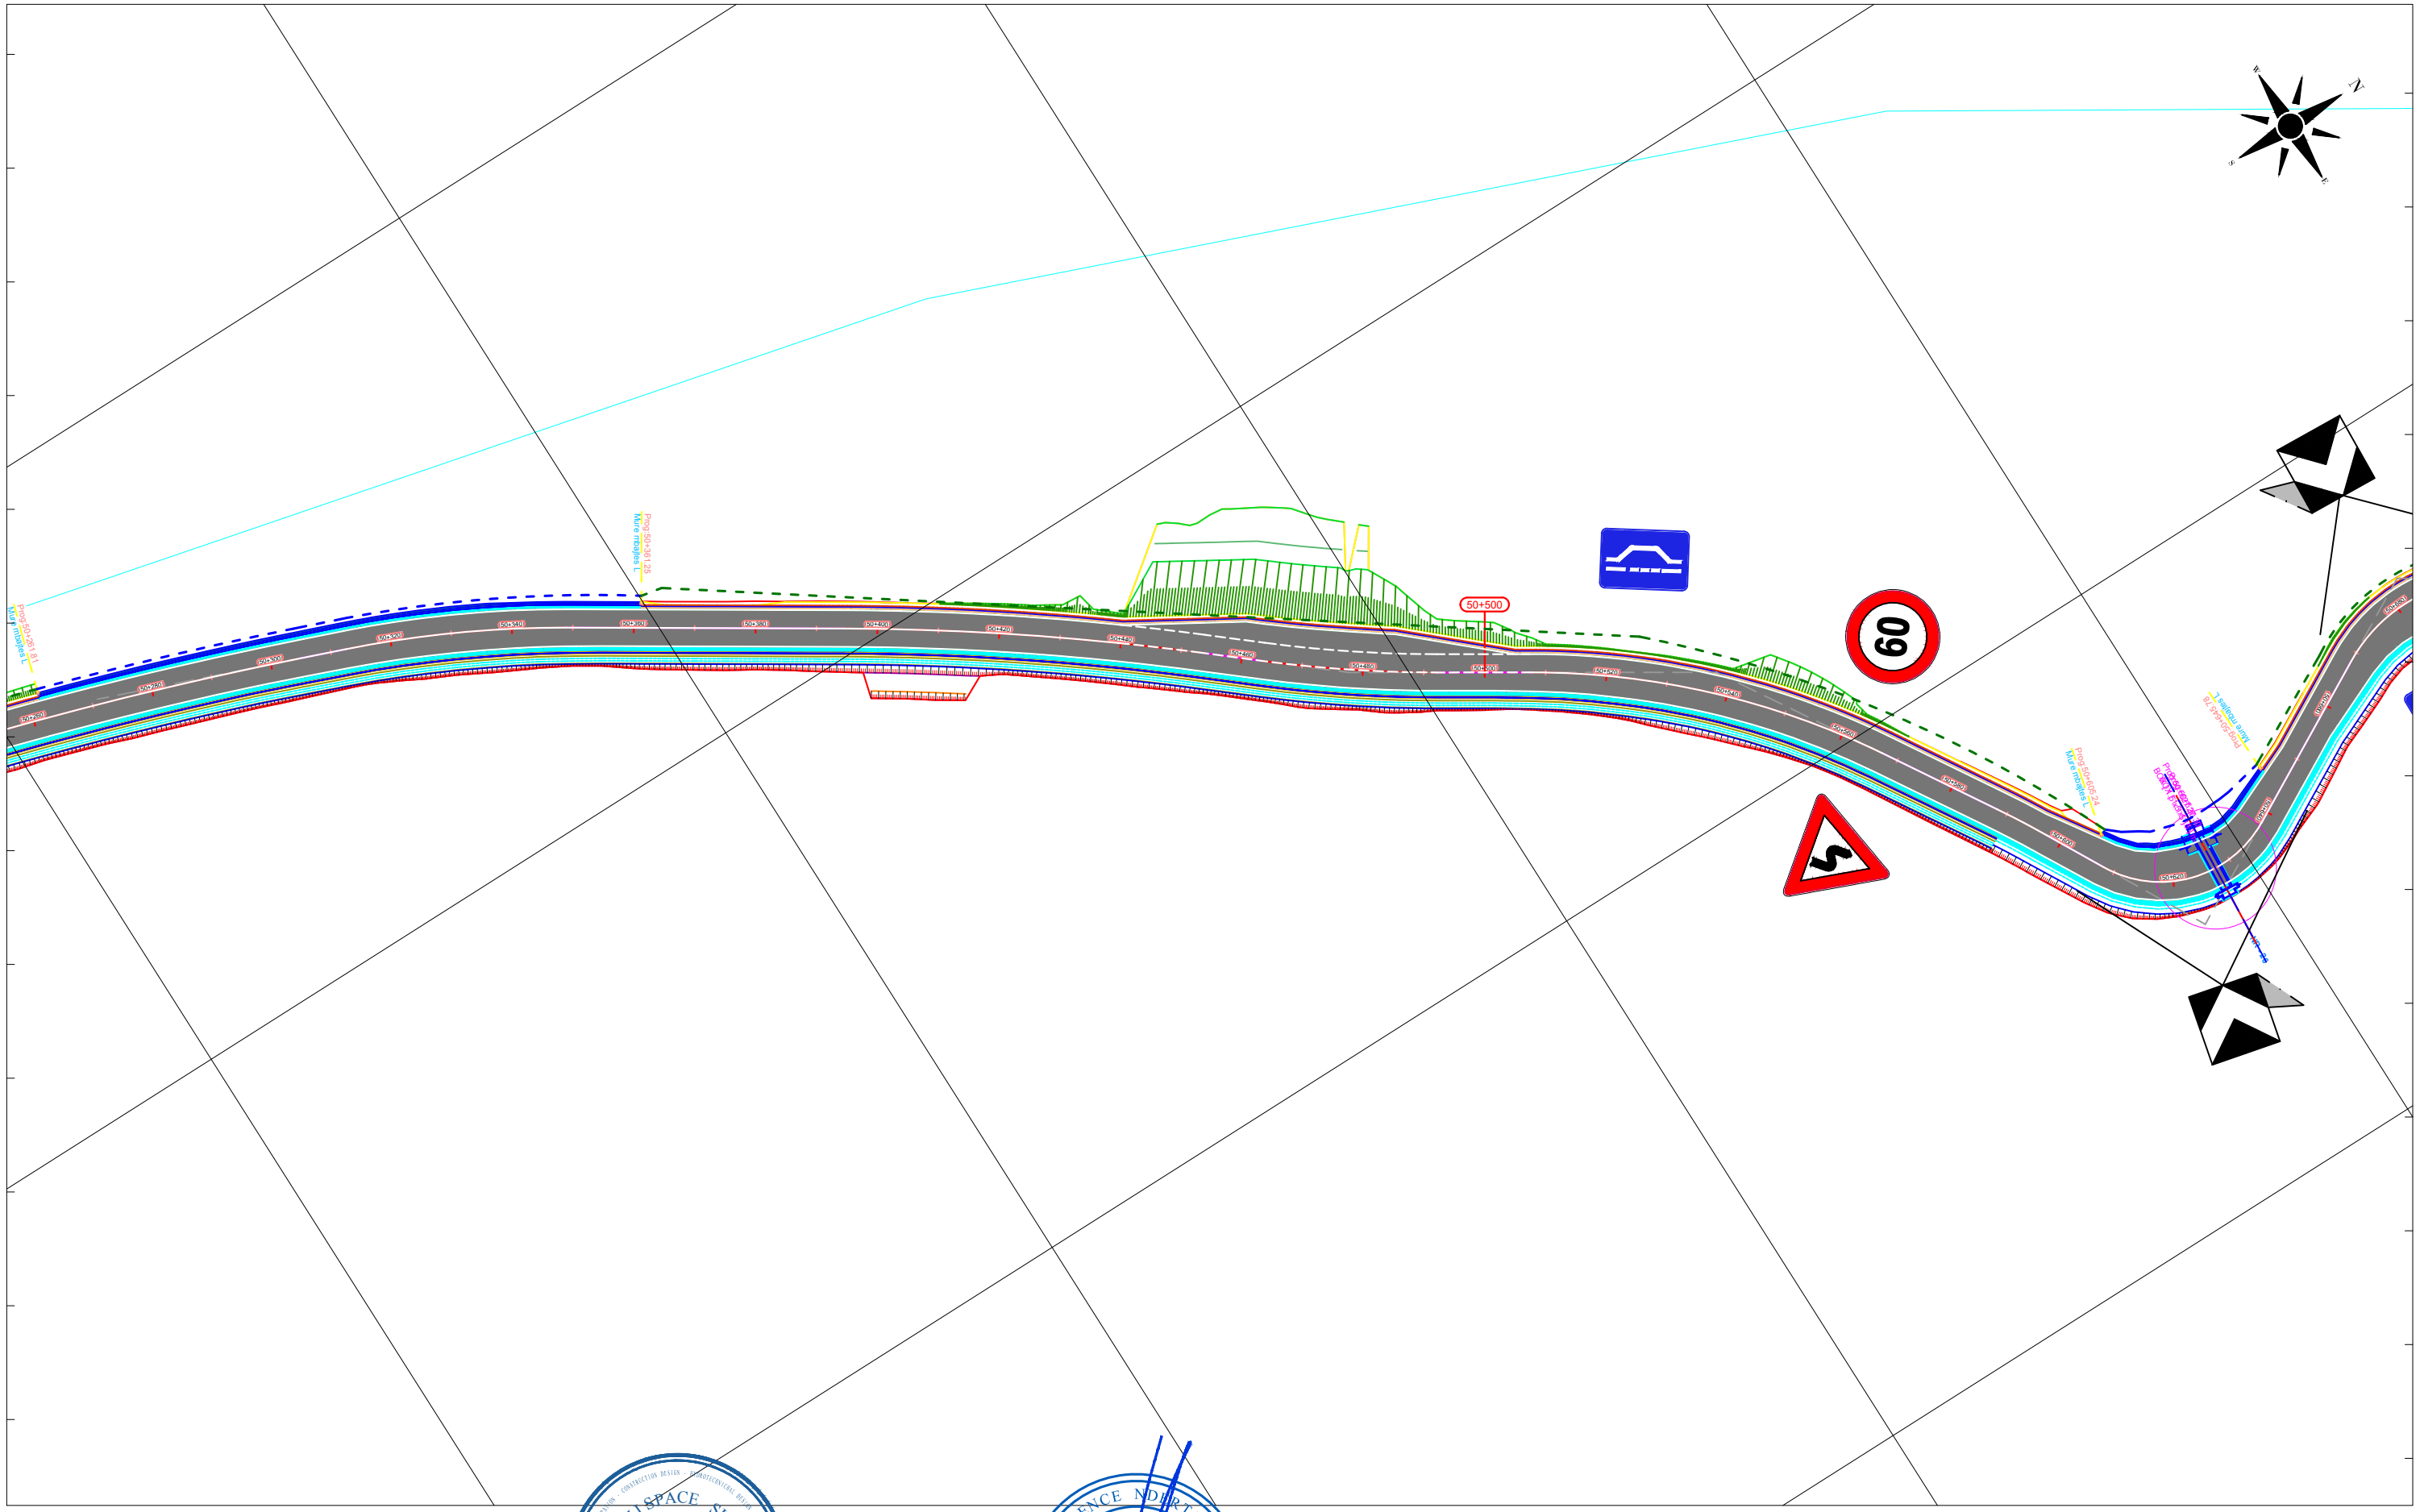


420200


 KLIENTI AUTORITETI RRUGOR SHQIPTAR Adresa: Rruga "Sami Frasheri, Nr.33, Tirane Tirana AL, 1060 Tel/Fax: +355 4 223 44 87 Tel/Fax: +355 4 223 09 26 Email: info@arrsh.gov.al	PROJEKTUES  ARCHISPACE shpk Adresa: Rruga "Sami Frasheri, Pallati Nr.45, Hyrja Nr.2, Zyra Nr.10, Tirane. Email: studio@archispace.com	 GJEOKONSULT & CO sh.p.k Adresa: Rruga Sami Frasheri, Pallati 45, Shkalla 01, Kati 2, Tirane. Email: gjeokonsult@hotmail.com	Objekti : "Studim Projektim i objektit "Rruga Berat – Ballaban" "Loti III: Buz – Ballaban"	SHKALLA 1:1000	FLETA S. <u>22</u>
			Faza : Projekt Zbatim	Sinjalistika (Km 42+360 - 58+219)	2021

420100

4476800

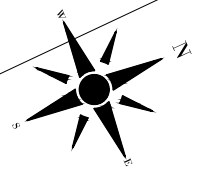

4476400

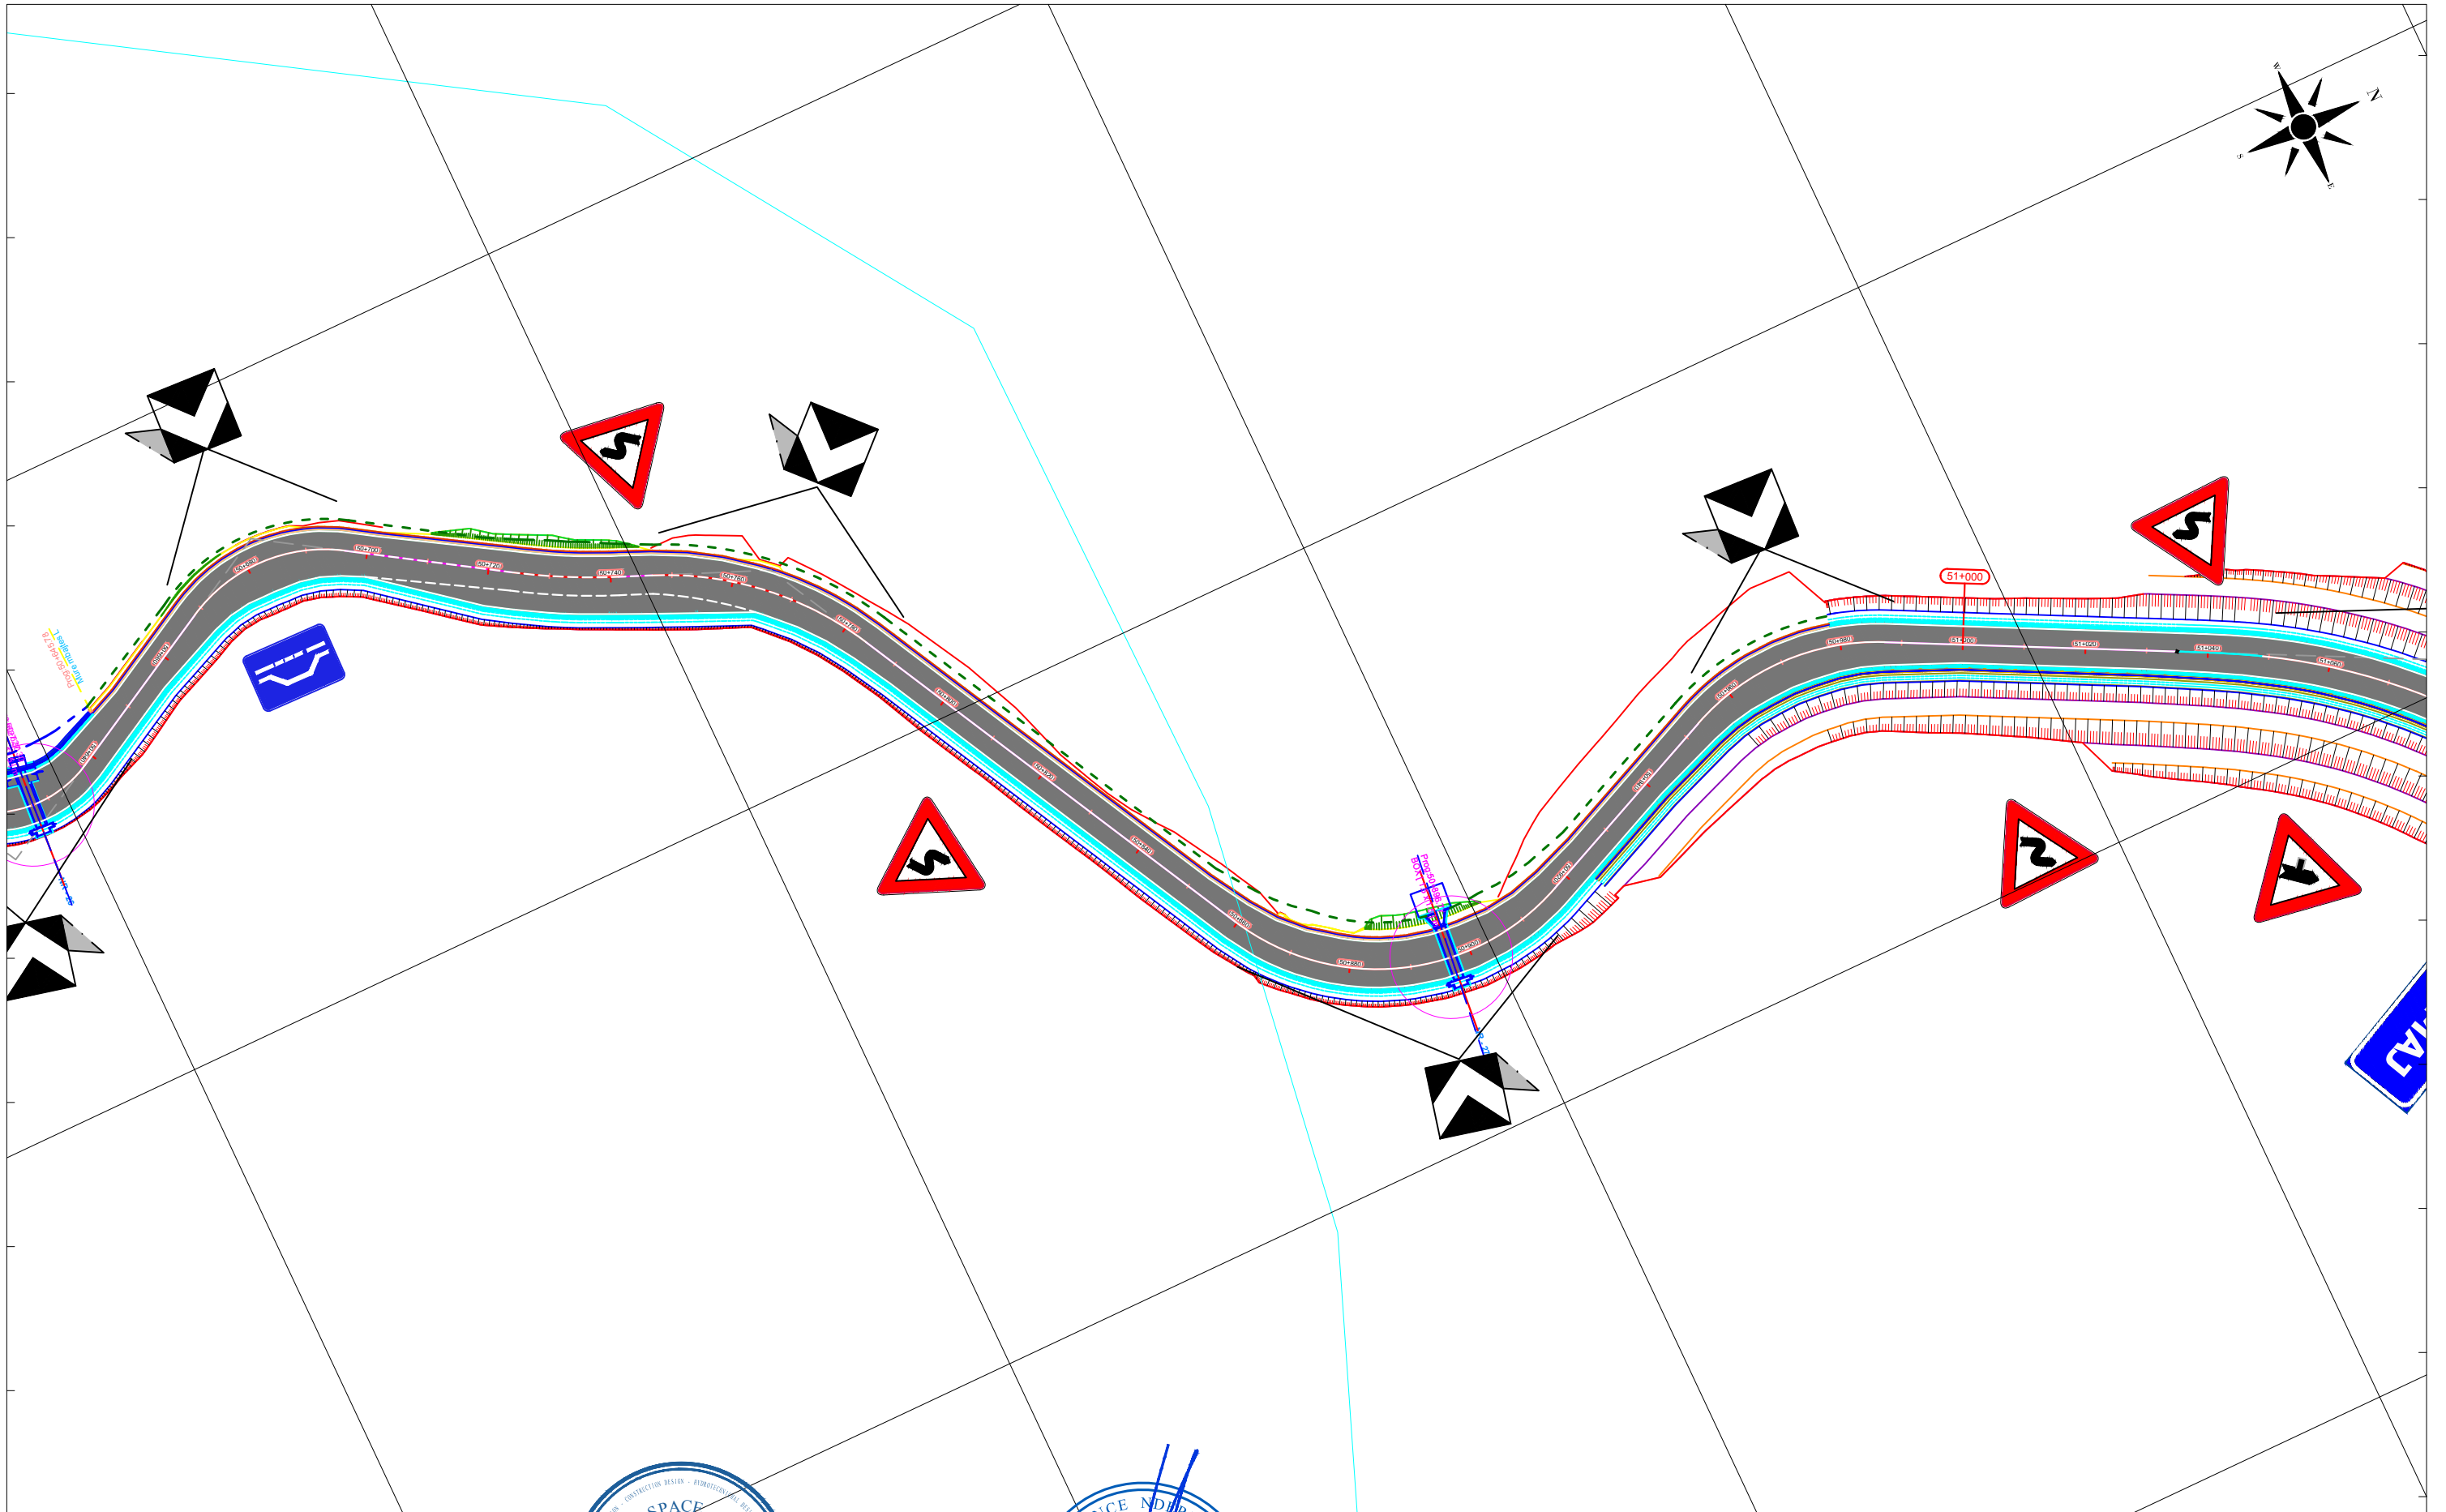

4476700

420400



KLIENTI

AUTORITETI RRUGOR SHQIPTAR



Adresa: Rruga "Sami Frasheri",
Nr.33, Tirane Tirana AL, 1060
Tel/Fax: +355 4 223 44 87 Tel/Fax: +355 4 223 09 26
Email: info@arrsh.gov.al

PROJEKTUES

ARCHISPACE shpk



Adresa: Rruga Sami Frasheri,
Pallati Nr.45, Hyrja Nr.2, Zyra Nr.10, Tirane.
Email: studio@archispace.com

GJEOKONSULT & CO sh.p.k



Adresa: Rruga Sami Frasheri,
Pallati 45, Shkalla 01, Kati 2, Tirane.
Email: gjeokonsult@hotmail.com

Objekti : "Studim Projektim i objektit "Rruga Berat – Ballaban"
"Loti III: Buz – Ballaban"

Faza : Projekt Zbatim Sinjalistika (Km 42+360 - 58+219)

SHKALLA



1:1000

2021

FLETA

S. 23

Format A3

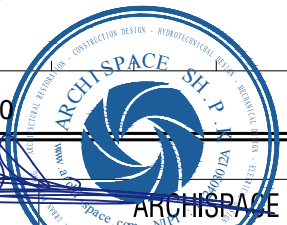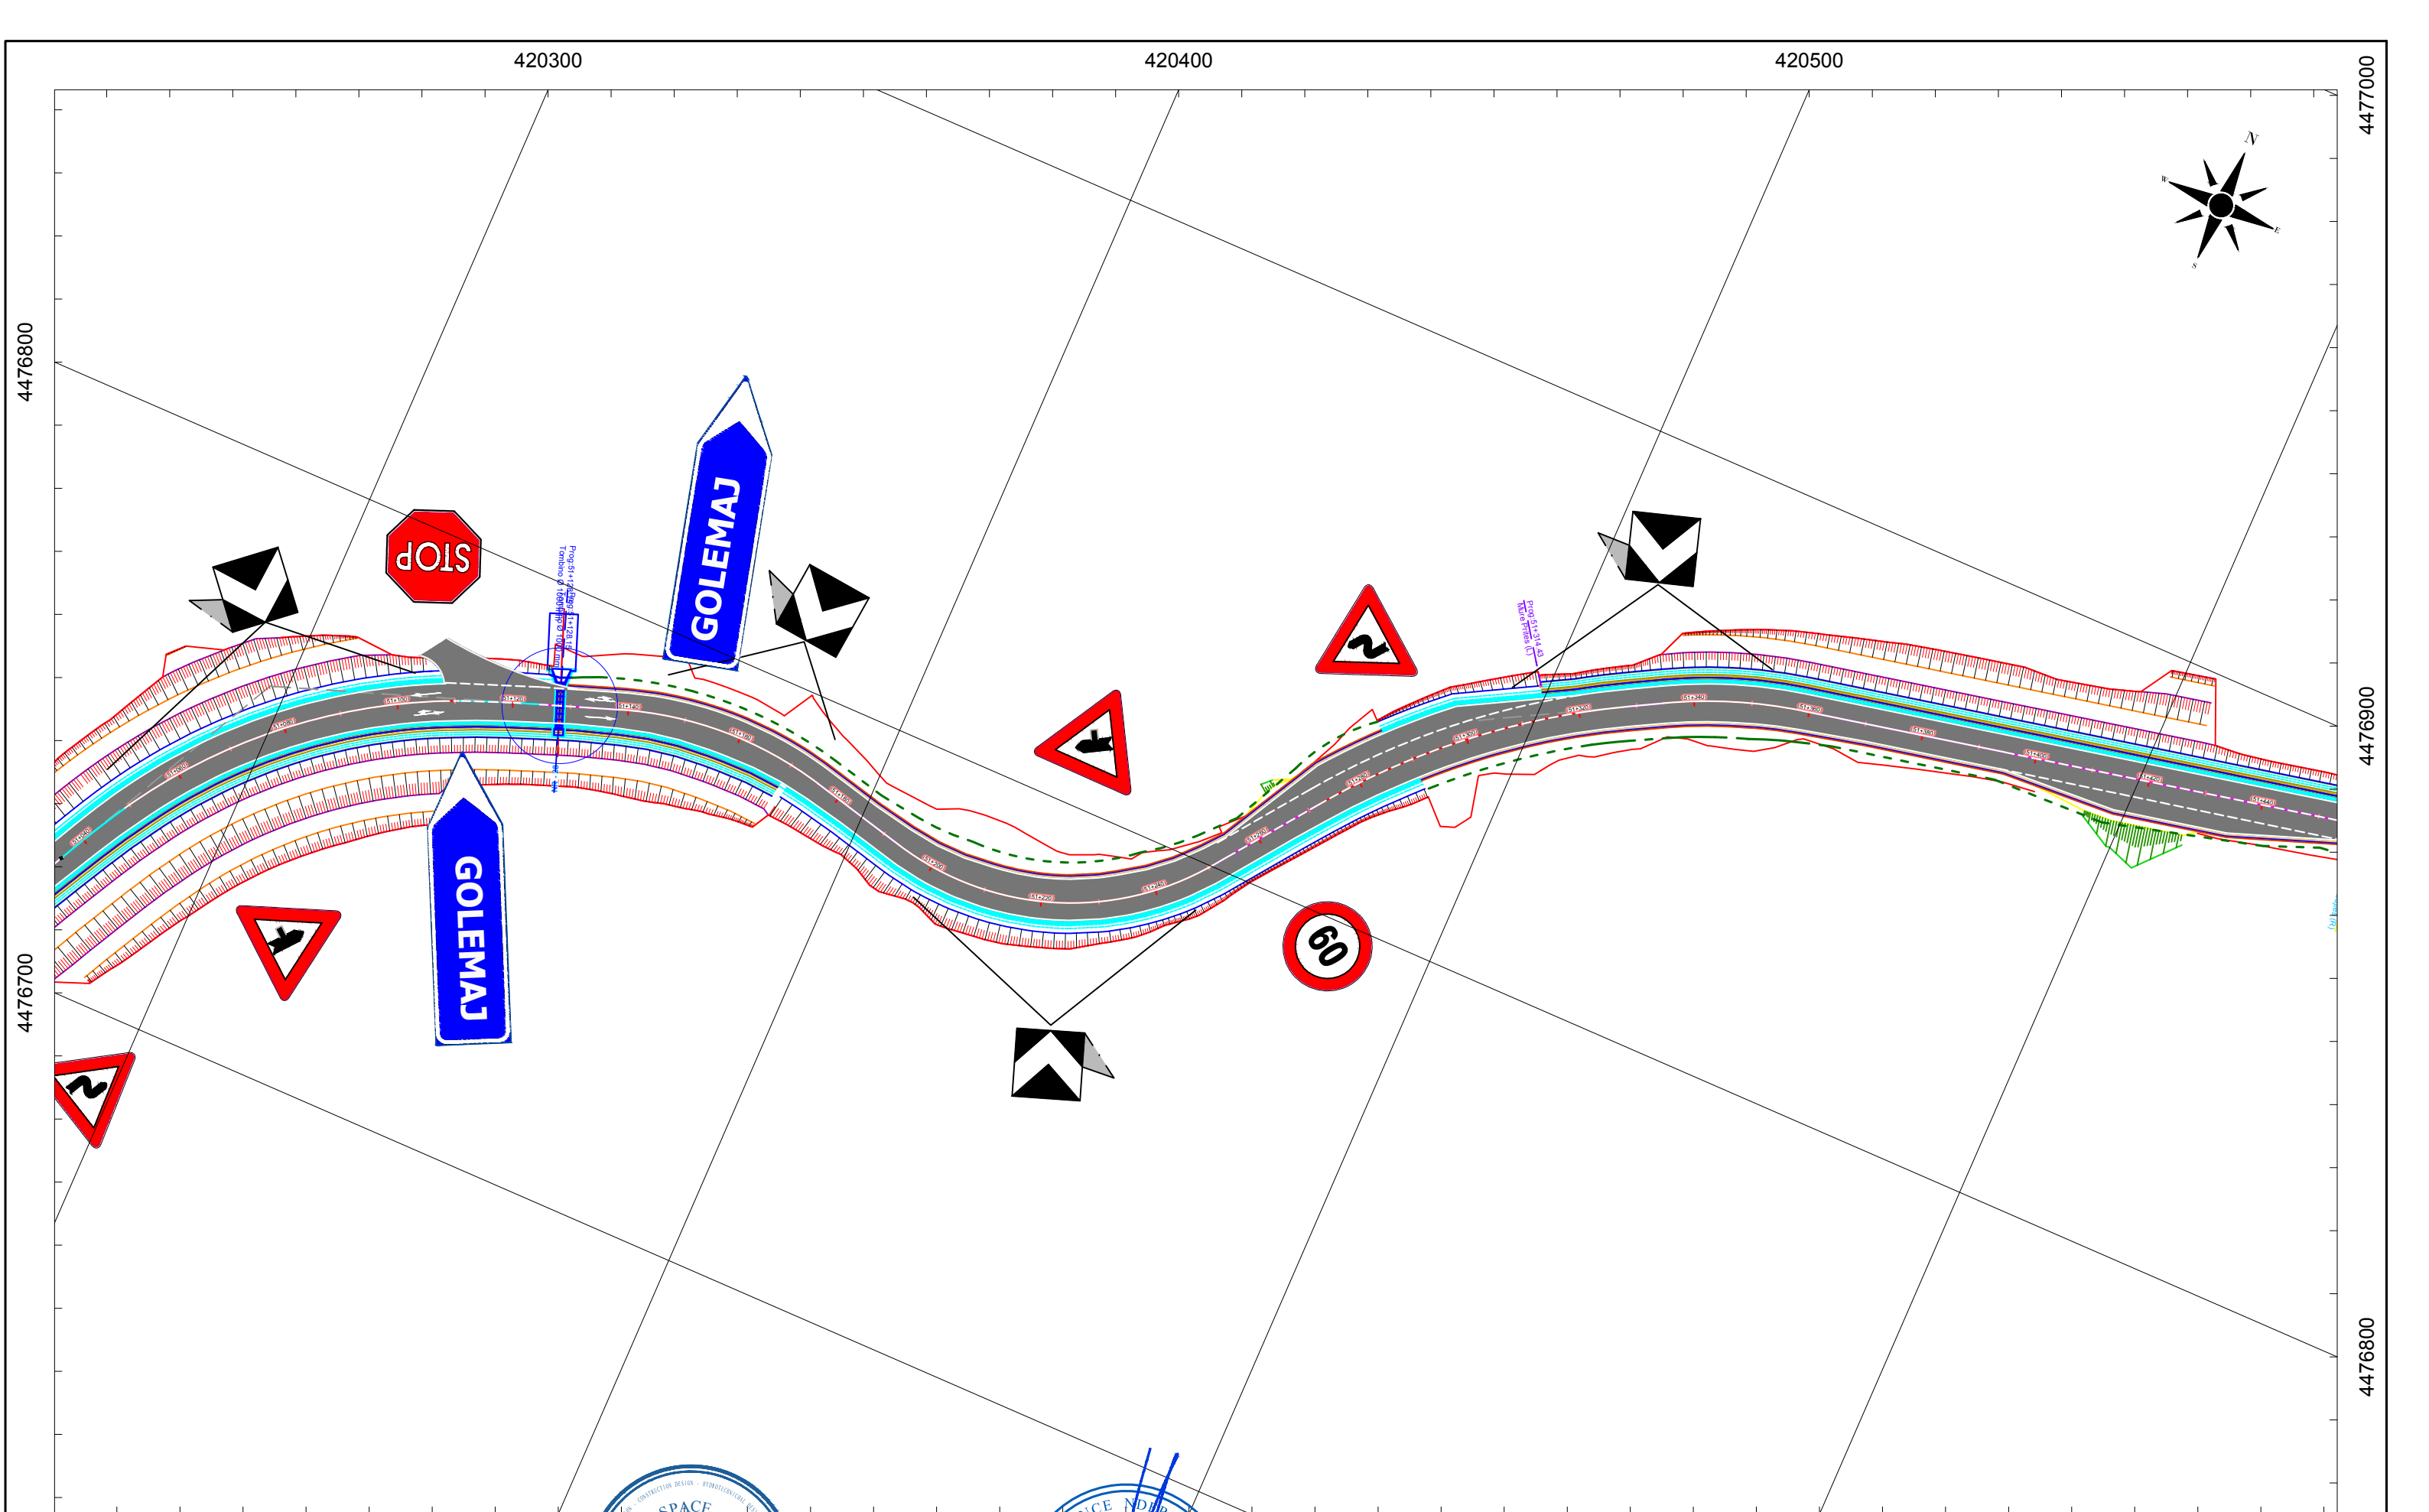

KLIENTI

AUTORITETI RRUGOR SHQIPTAR

Adresa: Rruga "Sami Frasheri,
Nr.33, Tirane Tirana AL, 1060
Tel/Fax: +355 4 223 44 97 Tel/Fax: +355 4 223 09 26
Email: info@arrsh.gov.al



ARCHISPACE shpk

Adresa: Rruga "Sami Frasheri,
Kati Nr.45, Rruga Nr.2, Zyra Nr.10, Tirane.
Email: studio@archispace.com

PROJEKTUES



GJEOKONSULT & CO sh.p.k

Adresa: Rruga Sami Frasheri,
Pallati 45, Shkalla 01, Kati 2, Tirane.
Email: gjeokonsult@hotmail.com

Objekti : **"Studim Projektim i objektit "Rruga Berat – Ballaban"
"Loti III: Buz – Ballaban"**

Faza : Projekt Zbatim Sinjalistika (Km 42+360 - 58+219)

SHKALLA


1:1000




2021

FLETA

S. 24

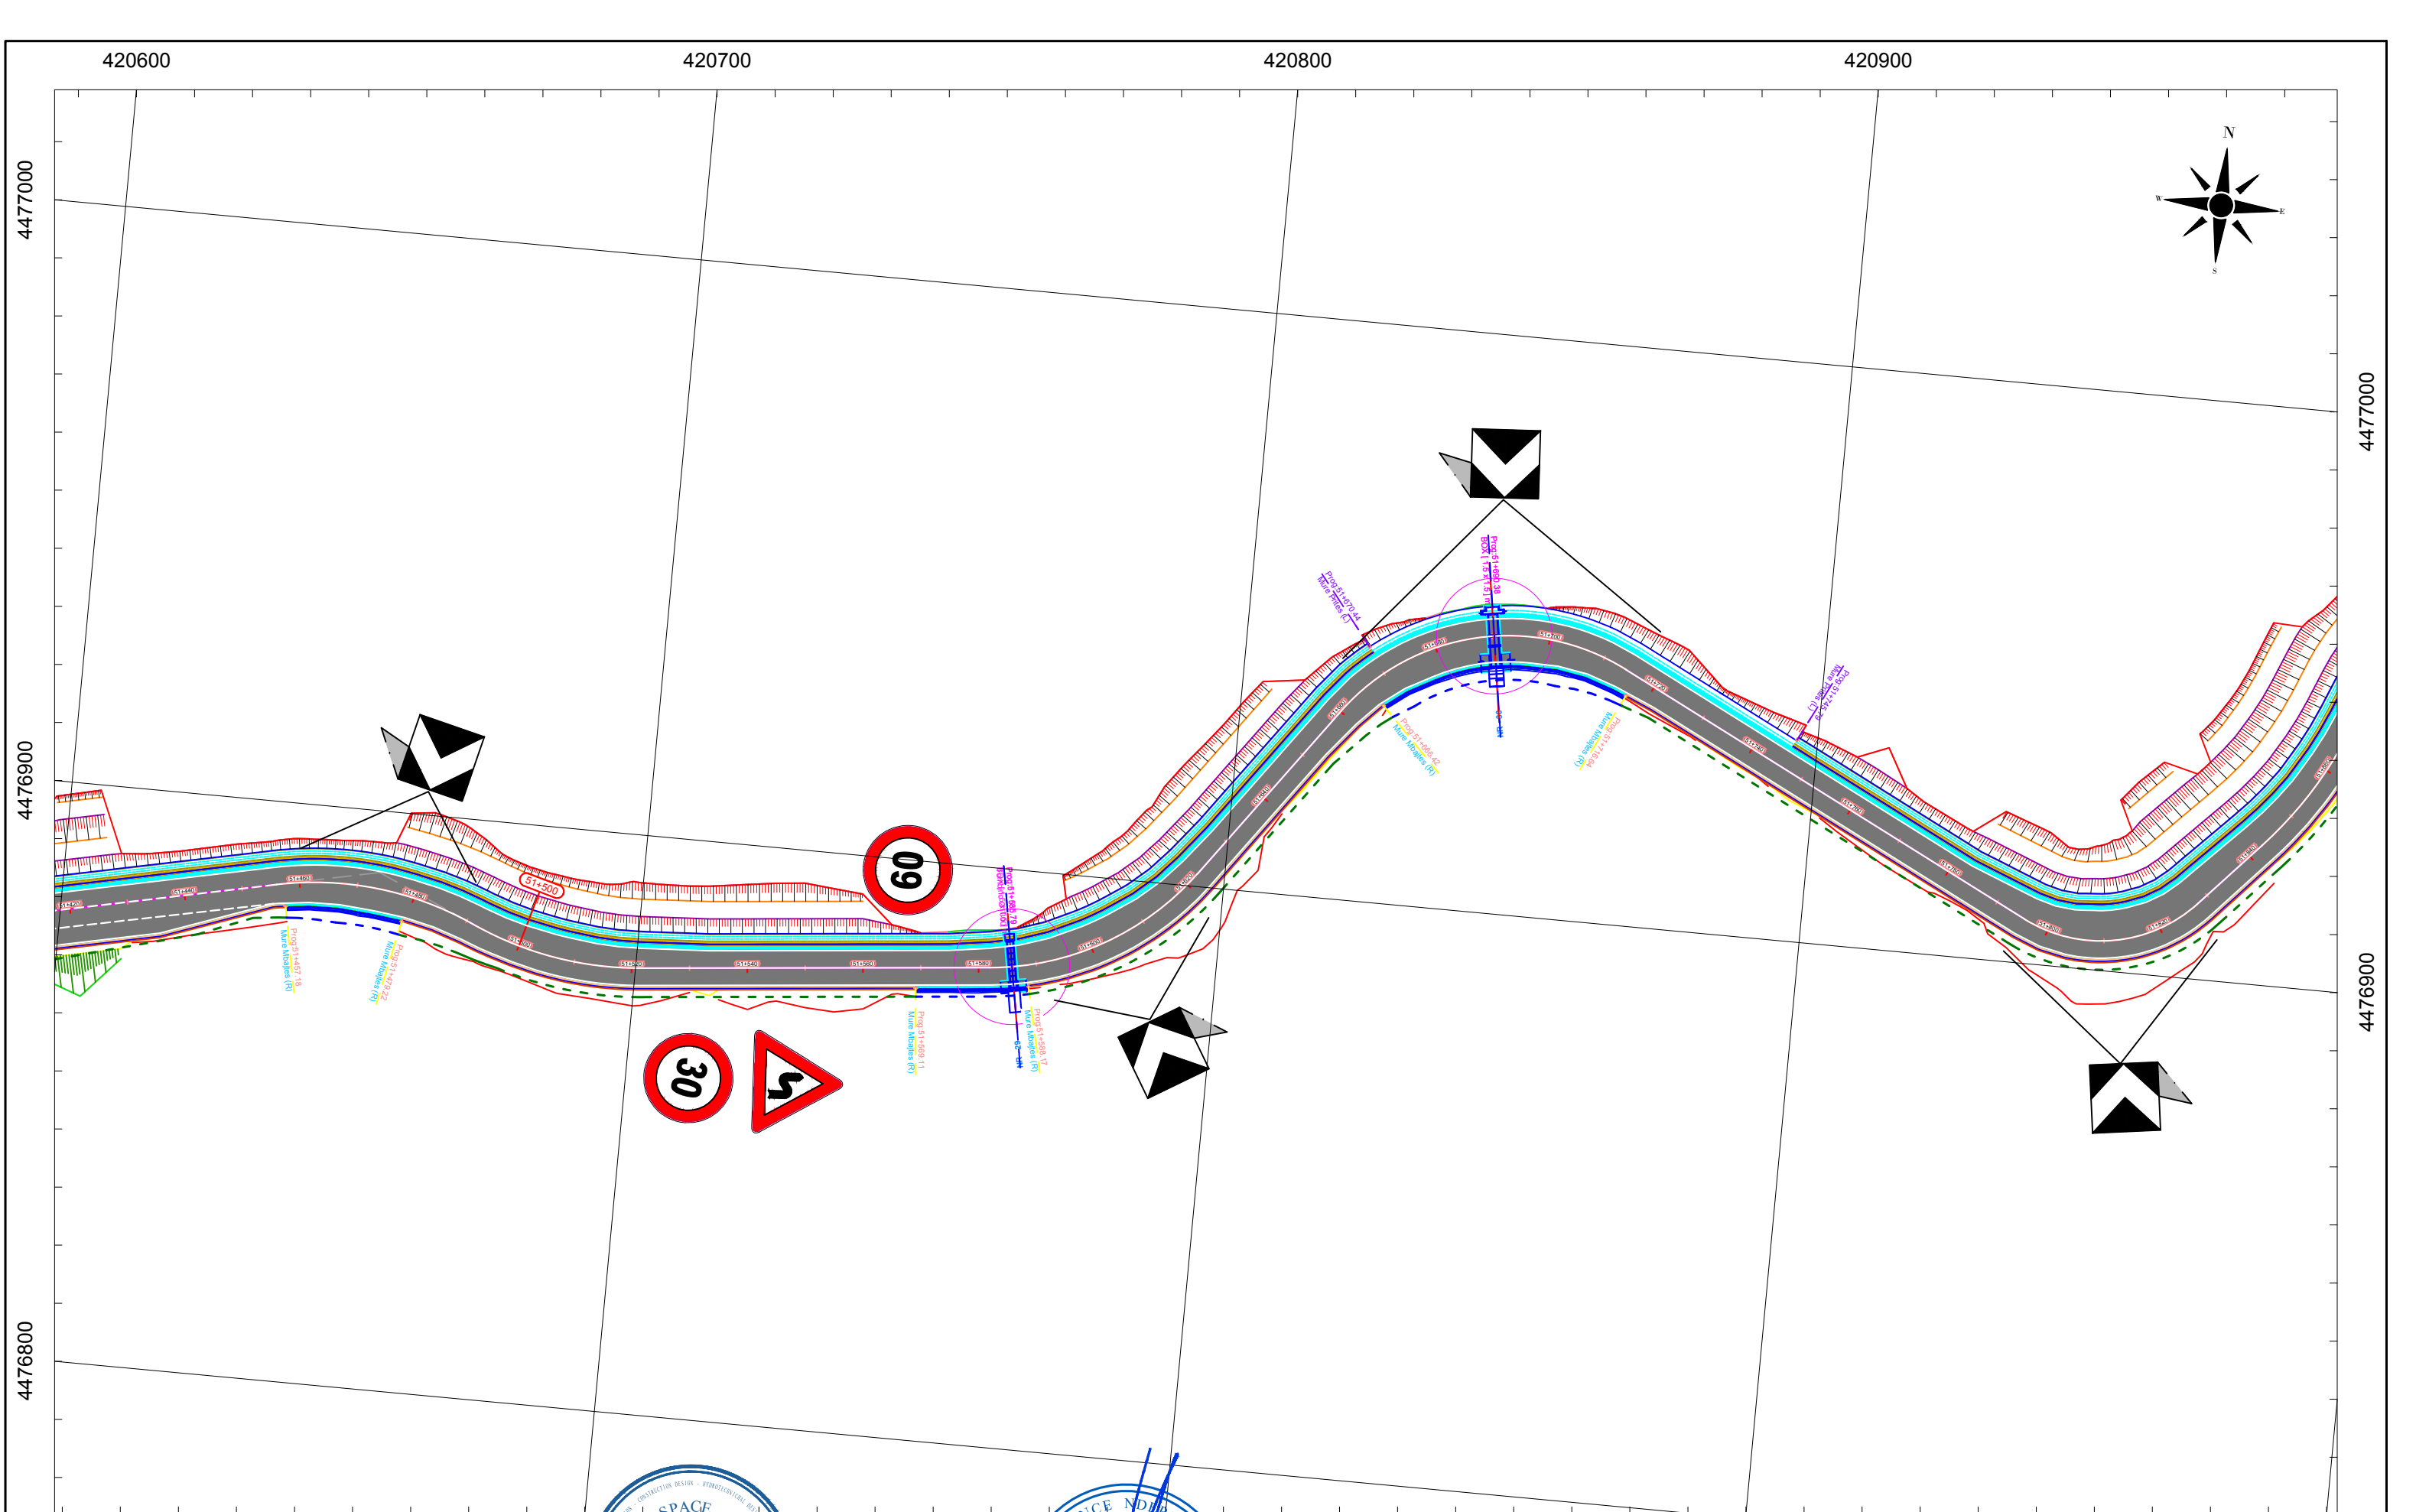Format A3



 <p>KLIENTI AUTORITETI RRUGOR SHQIPTAR</p> <p>Adresa: Rruga "Sami Frasher", Nr.33, Tirane Tirana AL 1060 Tel/Fax: +355 4 223 44 87 Tel/Fax: +355 4 223 09 26 Email: info@arrsh.gov.al</p>	 <p>PROJEKTUES ARCHISPACE shpk</p> <p>Adresa: Rruga "Sami Frasher", Kati Nr.45, Rr. Zyra Nr.2, Zyra Nr.10, Tirane. Email: studio@archispace.com</p>	 <p>PROJEKTUES GJEOKONSULT & CO sh.p.k</p> <p>Adresa: Rruga Sami Frasher, Pallati 45, Shkalla 01, Kati 2, Tirane. Email: gjeokonsult@hotmail.com</p>	Objekti : "Studim Projektim i objektit "Rruga Berat – Ballaban" "Loti III: Buz – Ballaban"		SHKALLA 1:1000	FLETA S. <u>25</u>
			Faza : Projekt Zbatim	Sinjalistika (Km 42+360 - 58+219)	2021	Format A3