


PROFIL TERTHOR TIP NR. 1
Progresivat:

CS-1 ÷ CS-5 CS-229 ÷ CS-235
CS-45 ÷ CS-53 CS-240 ÷ CS-248
CS-132 ÷ CS-134 CS-267 ÷ CS-271
CS-167 ÷ CS-179 CS-285 ÷ CS-295
CS-185 ÷ CS-192

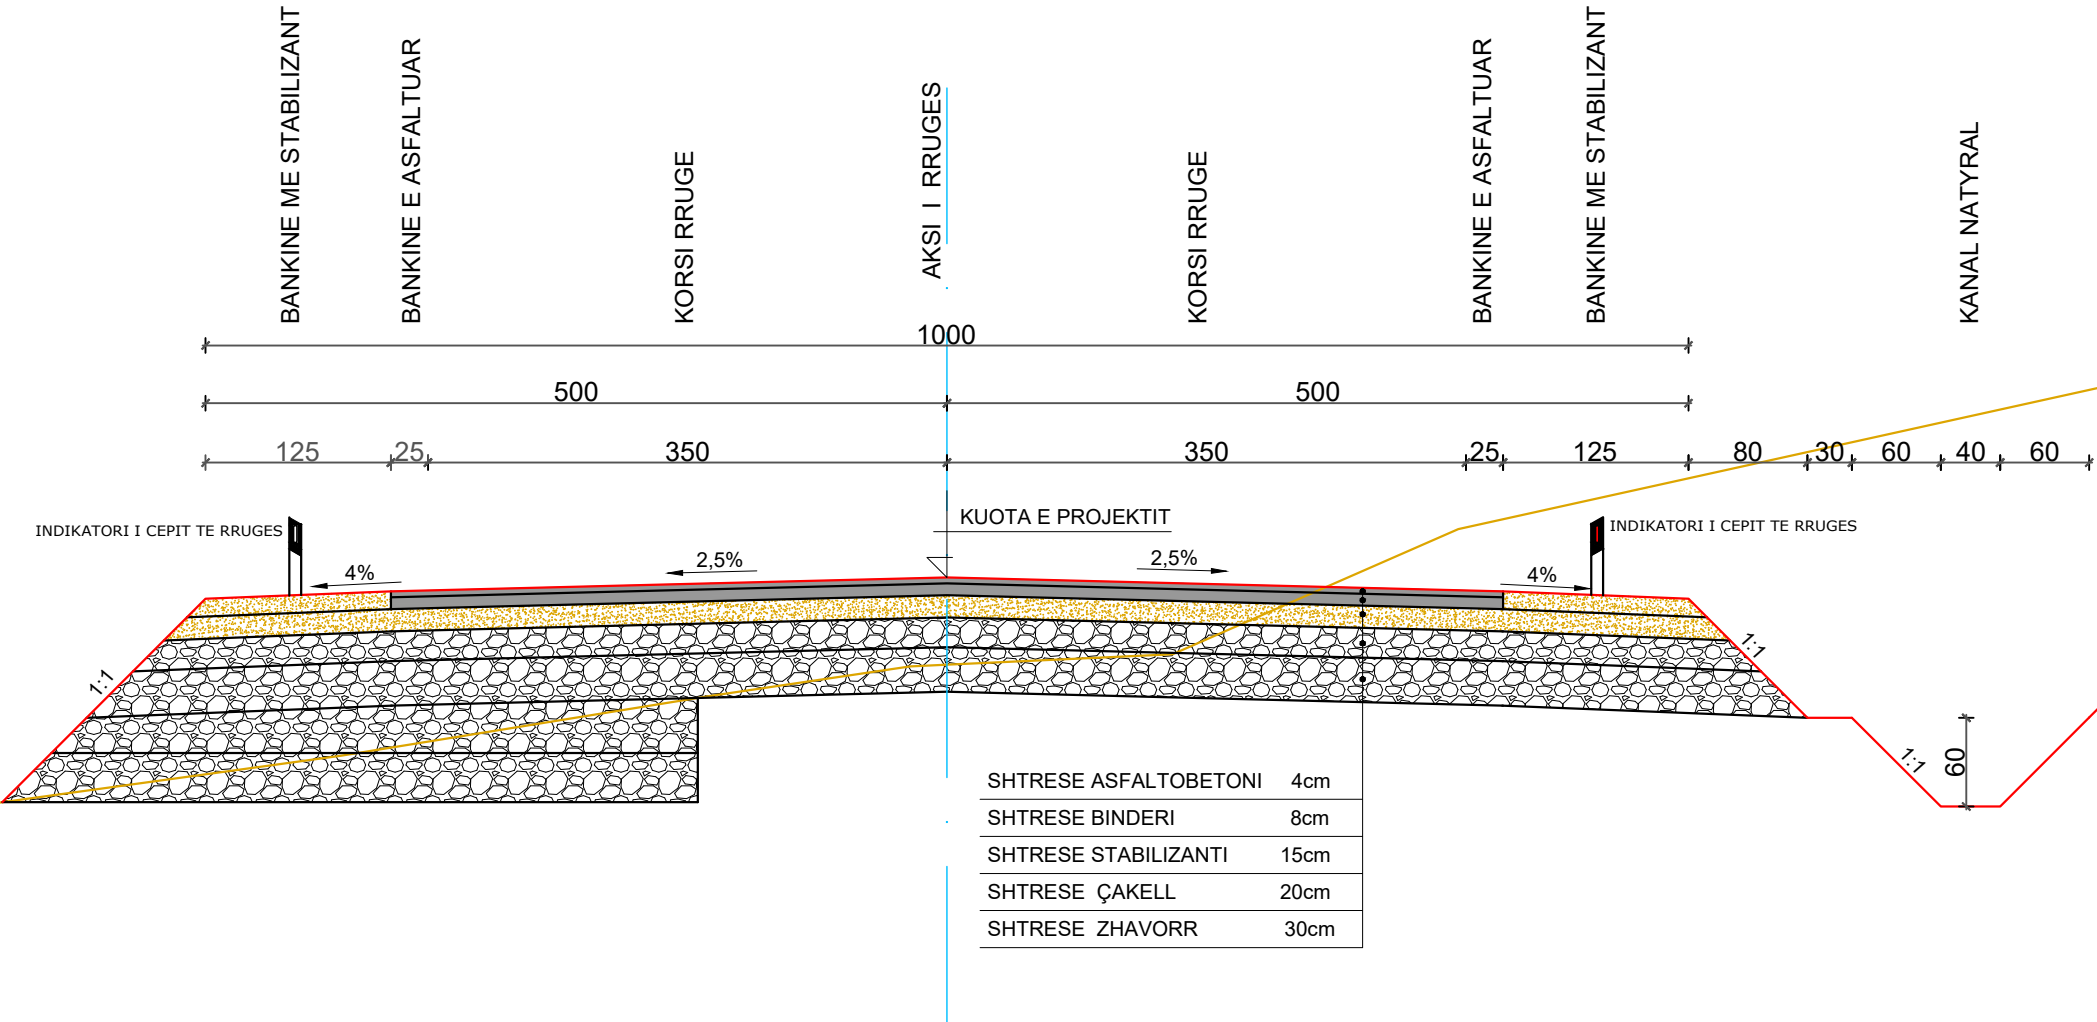


POROSITES : BASHKIA DIBER	EMERTIMI : PROFILAT TERTHORE TIP		DREJTUES PROJEKTI		PROJEKTUES		SHKALLA	FLETA
		"ERALD-G" sh.p.k	Ing.Gezim ISLAMI	Ing.Erindi GJOKA	Hidr.Anisa ZAKA	SHK - 1:50	6 - 01	
		Rruga "Kongresi i Lushnjes" Tirane		Top.Alfred NDREGJONI	Gjeo.Shklezen QOKA			
				Top.Kujtim CANAMETI	Ing.Eraldo ISLAMI			
PERMIRESIM DHE SISTEMIM ASFALTIM I SEGMENTIT RRUGOR MAQELLARE-PESHKOPI (SEGMETI HERBEL-PESHKOPI, VAZHDIMI)							TIRANE 2022	FORMAT A3

PROFIL TERTHOR TIP NR. 2

Progresivat:

CS-20 ÷ CS-21	CS-151 ÷ CS-160
CS-25 ÷ CS-44	CS-193 ÷ CS-201
CS-89 ÷ CS-98	CS-249 ÷ CS-251
CS-119 ÷ CS-126	CS-278 ÷ CS-284

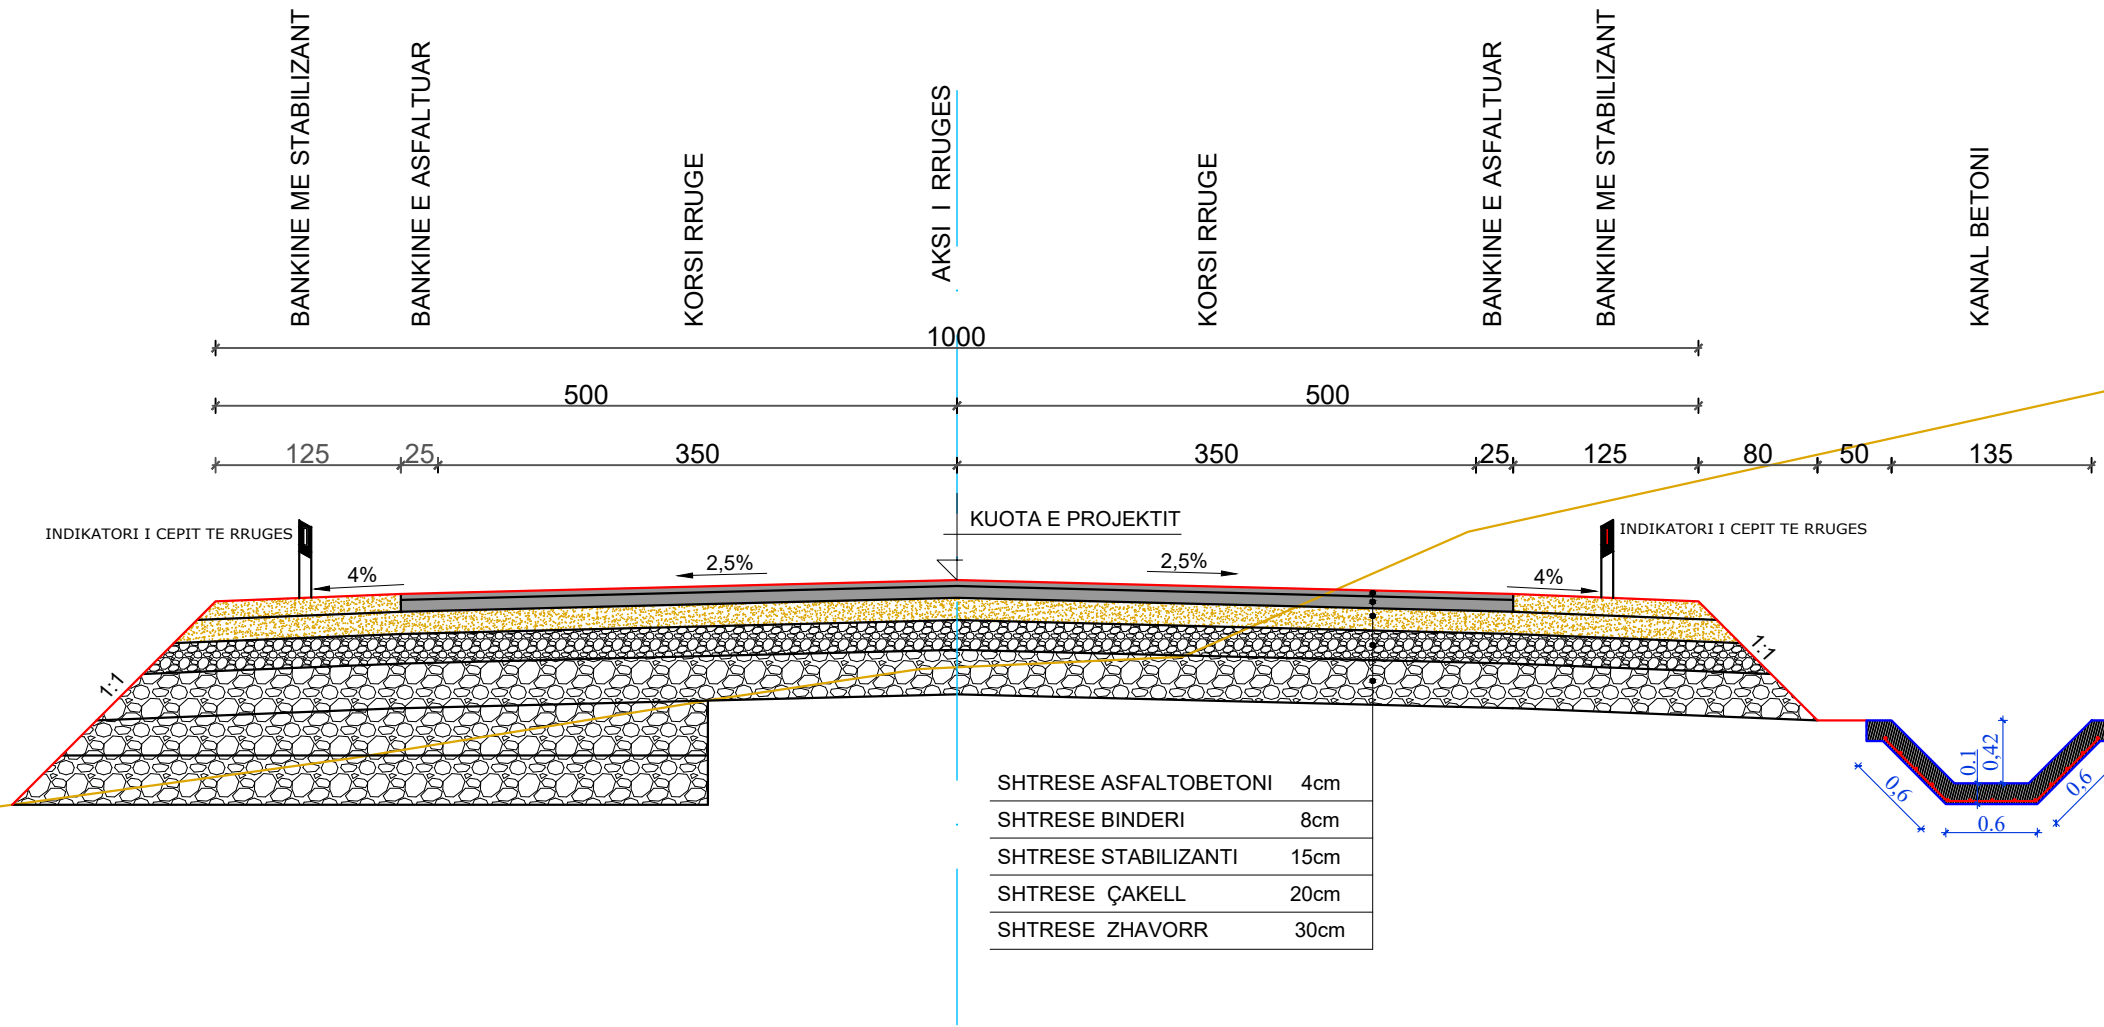

POROSITES : BASHKIA DIBER

PERMIRESIM DHE SISTEMIM ASFALTIM I SEGMENTIT RRUGOR
MAQELLARE-PESHKOPI (SEGMETI HERBEL-PESHKOPI, VAZHDIMI)

EMERTIMI : PROFILAT TERTHORE TIP

"ERALD-G" sh.p.k
Rruga "Kongresi i Lushnjes"
Tirane

DREJTUES PROJEKTI

Ing.Gezim ISLAMI

PROJEKTUES

Ing.Erindi GJOKA	Hidr.Anisa ZAKA
Top.Alfred NDREGJONI	Gjeo.Shklezen QOKA
Top.Kujtim CANAMETI	Ing.Eraldo ISLAMI

SHKALLA

SHK - 1:75

TIRANE 2022


FLETA

6 - 02

FORMAT A3

PROFIL TERTHOR TIP NR. 3

Progresivat:
CS-180 ÷ CS-184
CS-236 ÷ CS-239
CS-256 ÷ CS-266
CS-295 ÷ CS-302

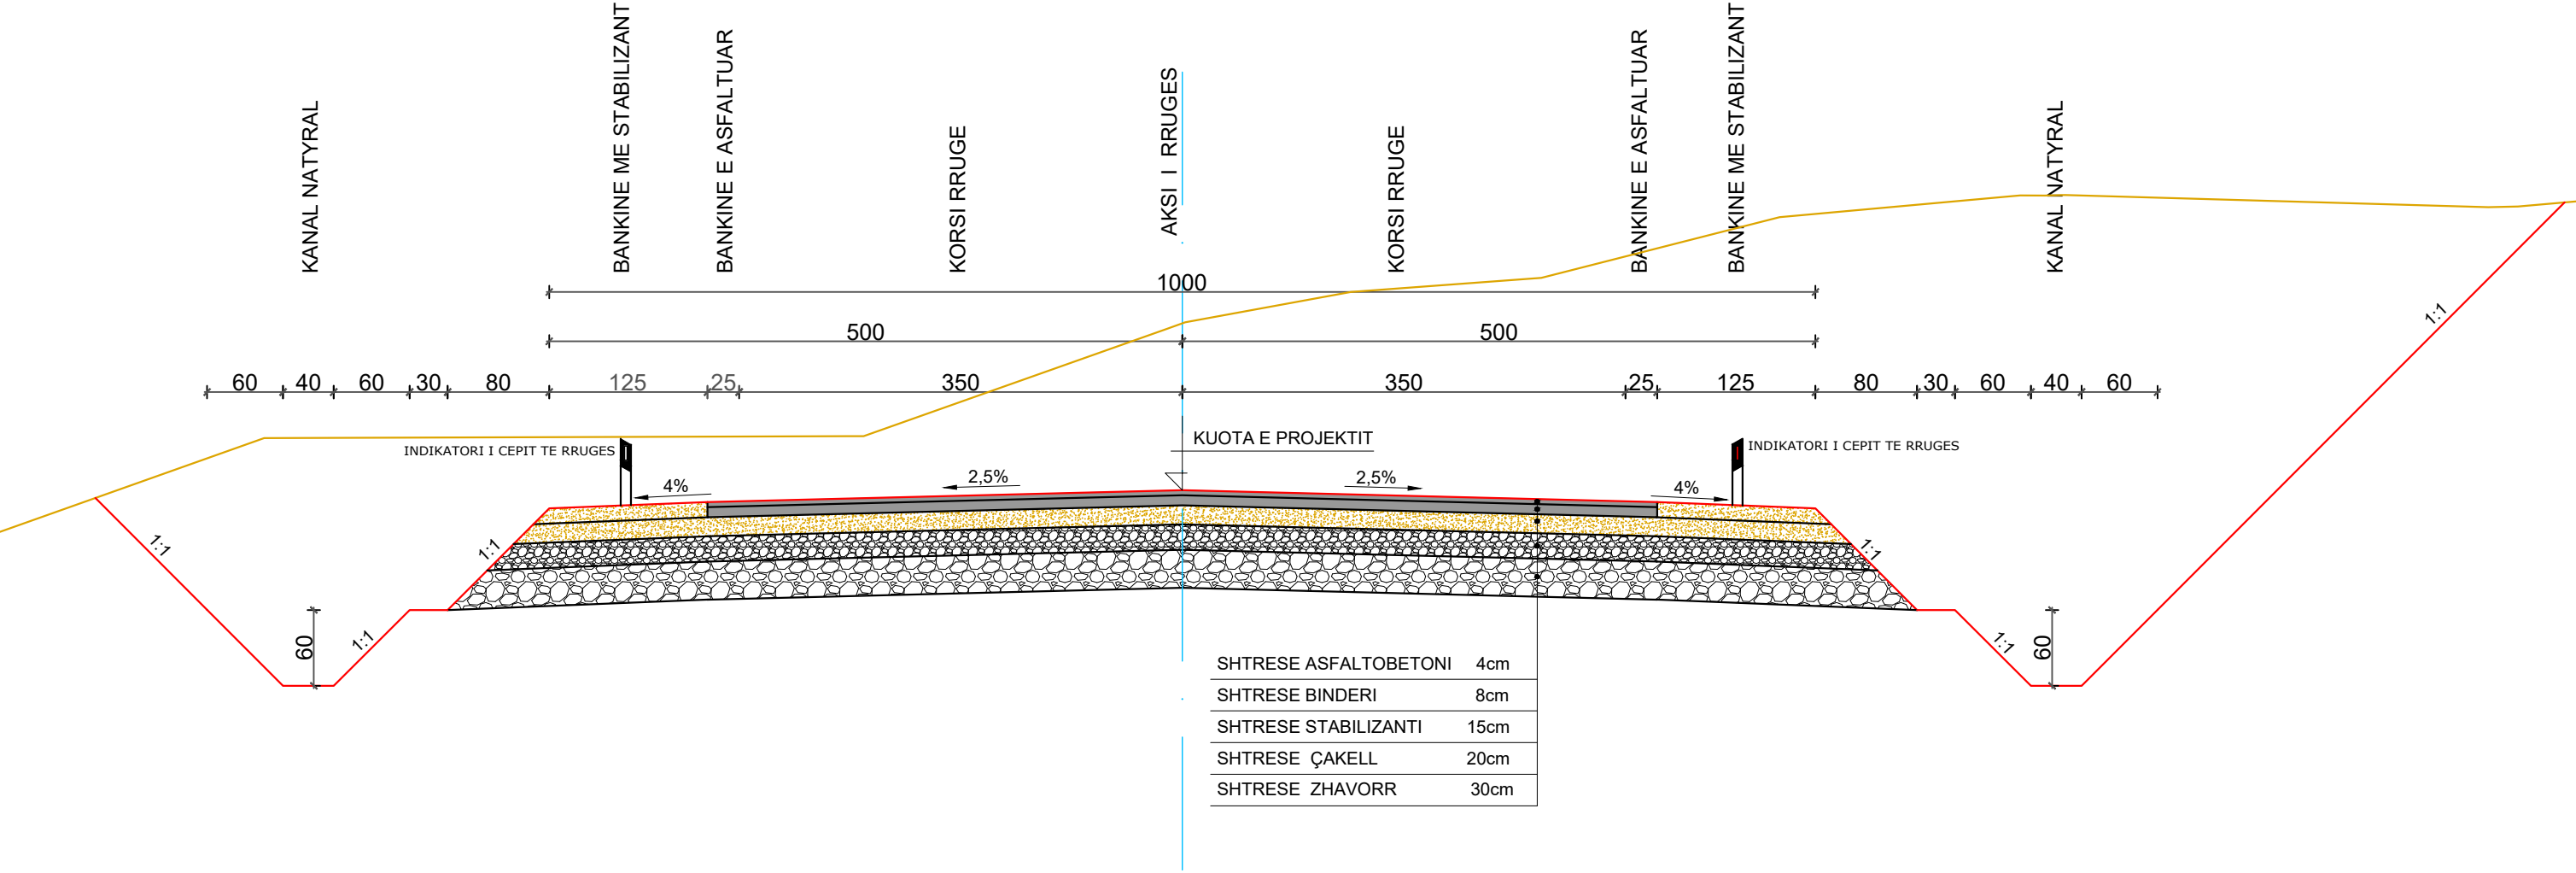

POROSITES : BASHKIA DIBER

PERMIRESIM DHE SISTEMIM ASFALTIM I SEGMENTIT RRUGOR
MAQELLARE-PESHKOPI (SEGMETI HERBEL-PESHKOPI, VAZHDIMI)

EMERTIMI : PROFILAT TERTHORE TIP

"ERALD-G" sh.p.k
Rruga "Kongresi i Lushnjes"
Tirane

DREJTUES PROJEKTI

Ing.Gezim ISLAMI

PROJEKTUES

Ing.Erindi GJOKA	Hidr.Anisa ZAKA
Top.Alfred NDREGJONI	Gjeo.Shklezen QOKA
Top.Kujtim CANAMETI	Ing.Eraldo ISLAMI

SHKALLA

SHK - 1:50

TIRANE 2022

FLETA

6 - 03

FORMAT A3

PROFIL TERTHOR TIP NR. 4

Progresivat:

CS-98 ÷ CS-100

CS-127 ÷ CS-131


CS-143 ÷ CS-150

CS-251 ÷ CS-255

CS-271 ÷ CS-277

CS-314 ÷ CS-322


CS-344 ÷ CS-346

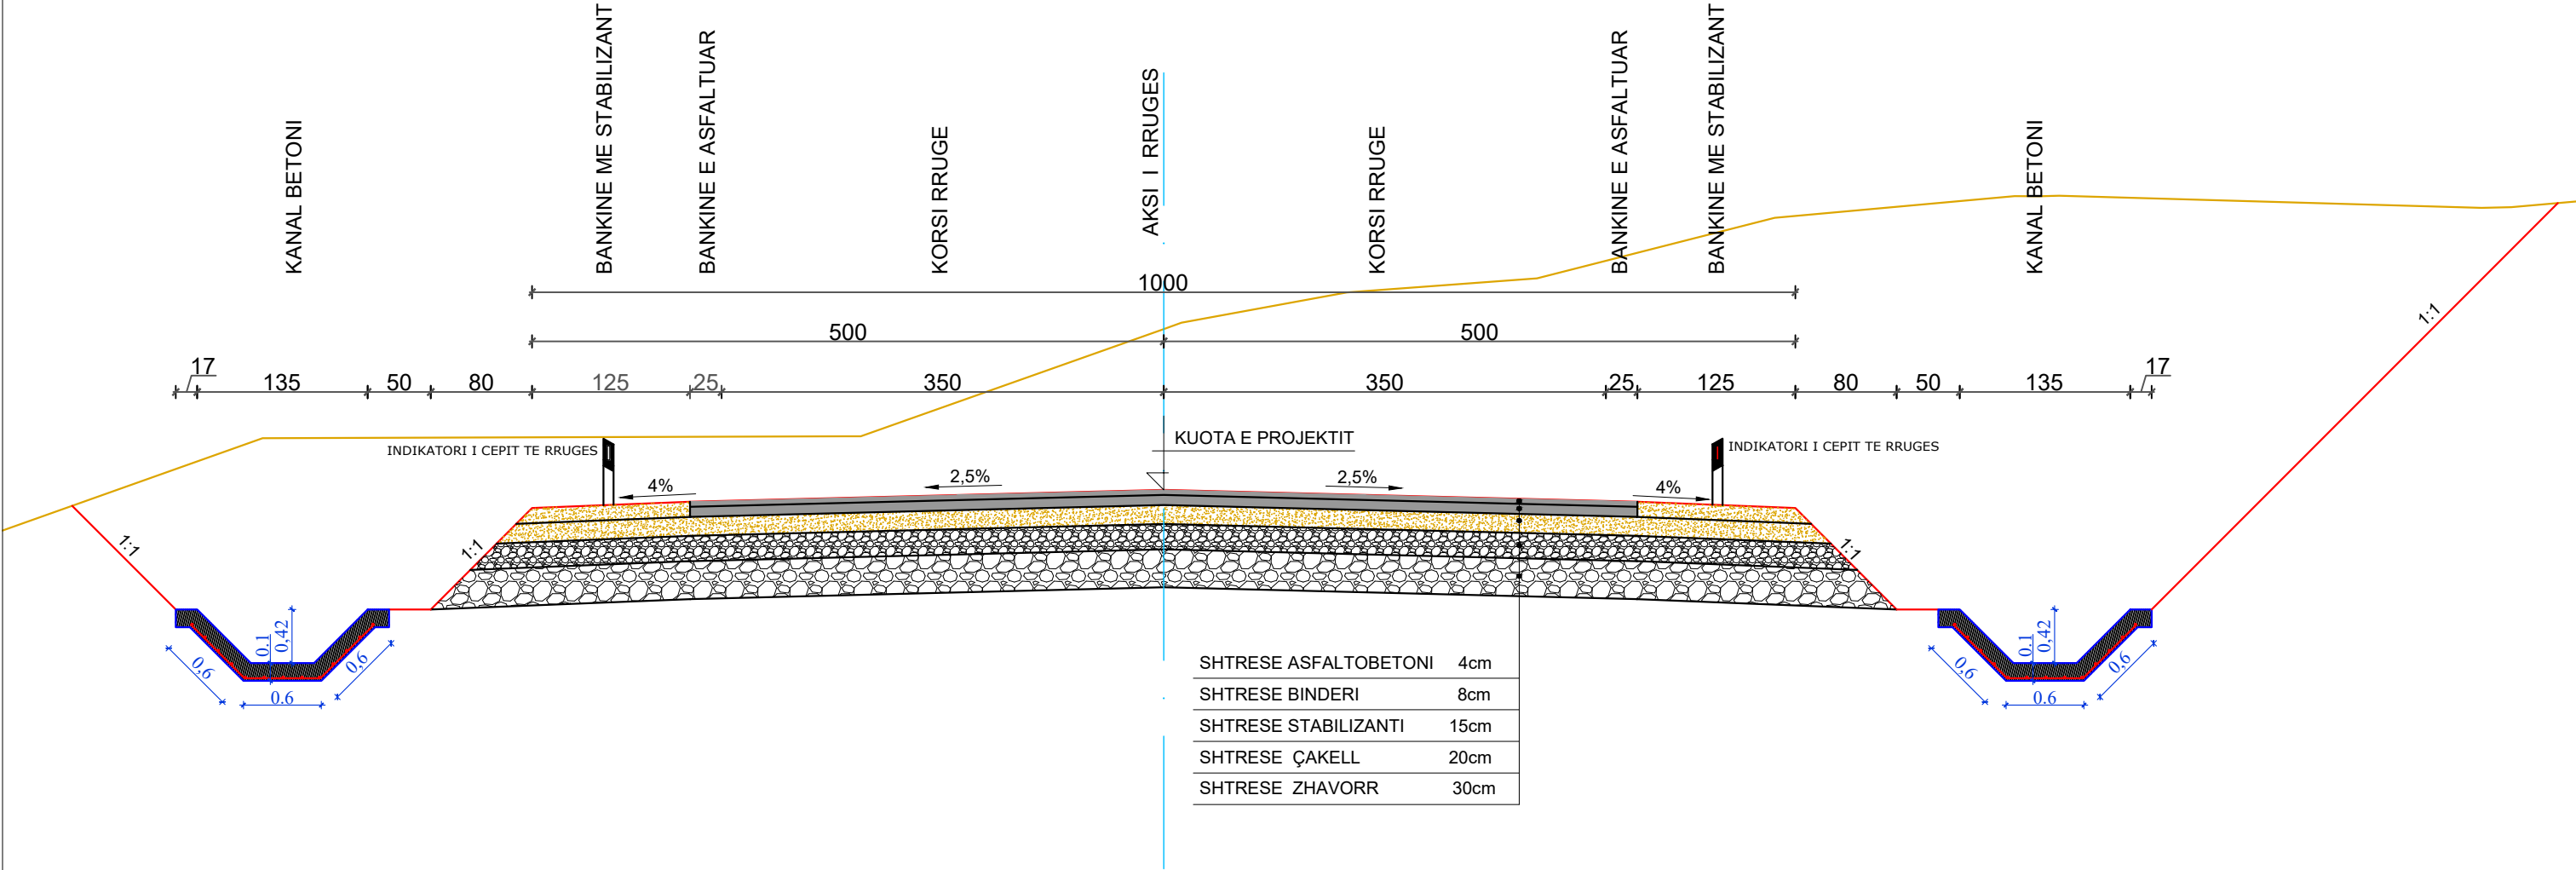

POROSITES : BASHKIA DIBER	EMERTIMI : PROFILAT TERTHORE TIP		DREJTUES PROJEKTI		PROJEKTUES		SHKALLA	FLETA
			Ing.Gezim ISLAMI		Ing.Erindi GJOKA	Hidr.Anisa ZAKA	SHK - 1:50	6 - 04
					Top.Alfred NDREGJONI	Gjeo.Shklezen QOKA	TIRANE 2022	FORMAT A3
PERMIRESIM DHE SISTEMIM ASFALTIM I SEGMENTIT RRUGOR MAQELLARE-PESHKOPI (SEGMETI HERBEL-PESHKOPI, VAZHDIMI)	 "ERALD-G" sh.p.k Rruga "Kongresi i Lushnjes" Tirane				Top.Kujtim CANAMETI	Ing.Eraldo ISLAMI		

Progresivativ:


CS-60 ÷ CS-68	CS-202 ÷ CS-213
CS-77 ÷ CS-78	CS-222 ÷ CS-224
CS-81 ÷ CS-83	CS-303 ÷ CS-305
CS-135 ÷ CS-142	CS-311 ÷ CS-313
CS-161 ÷ CS-166	

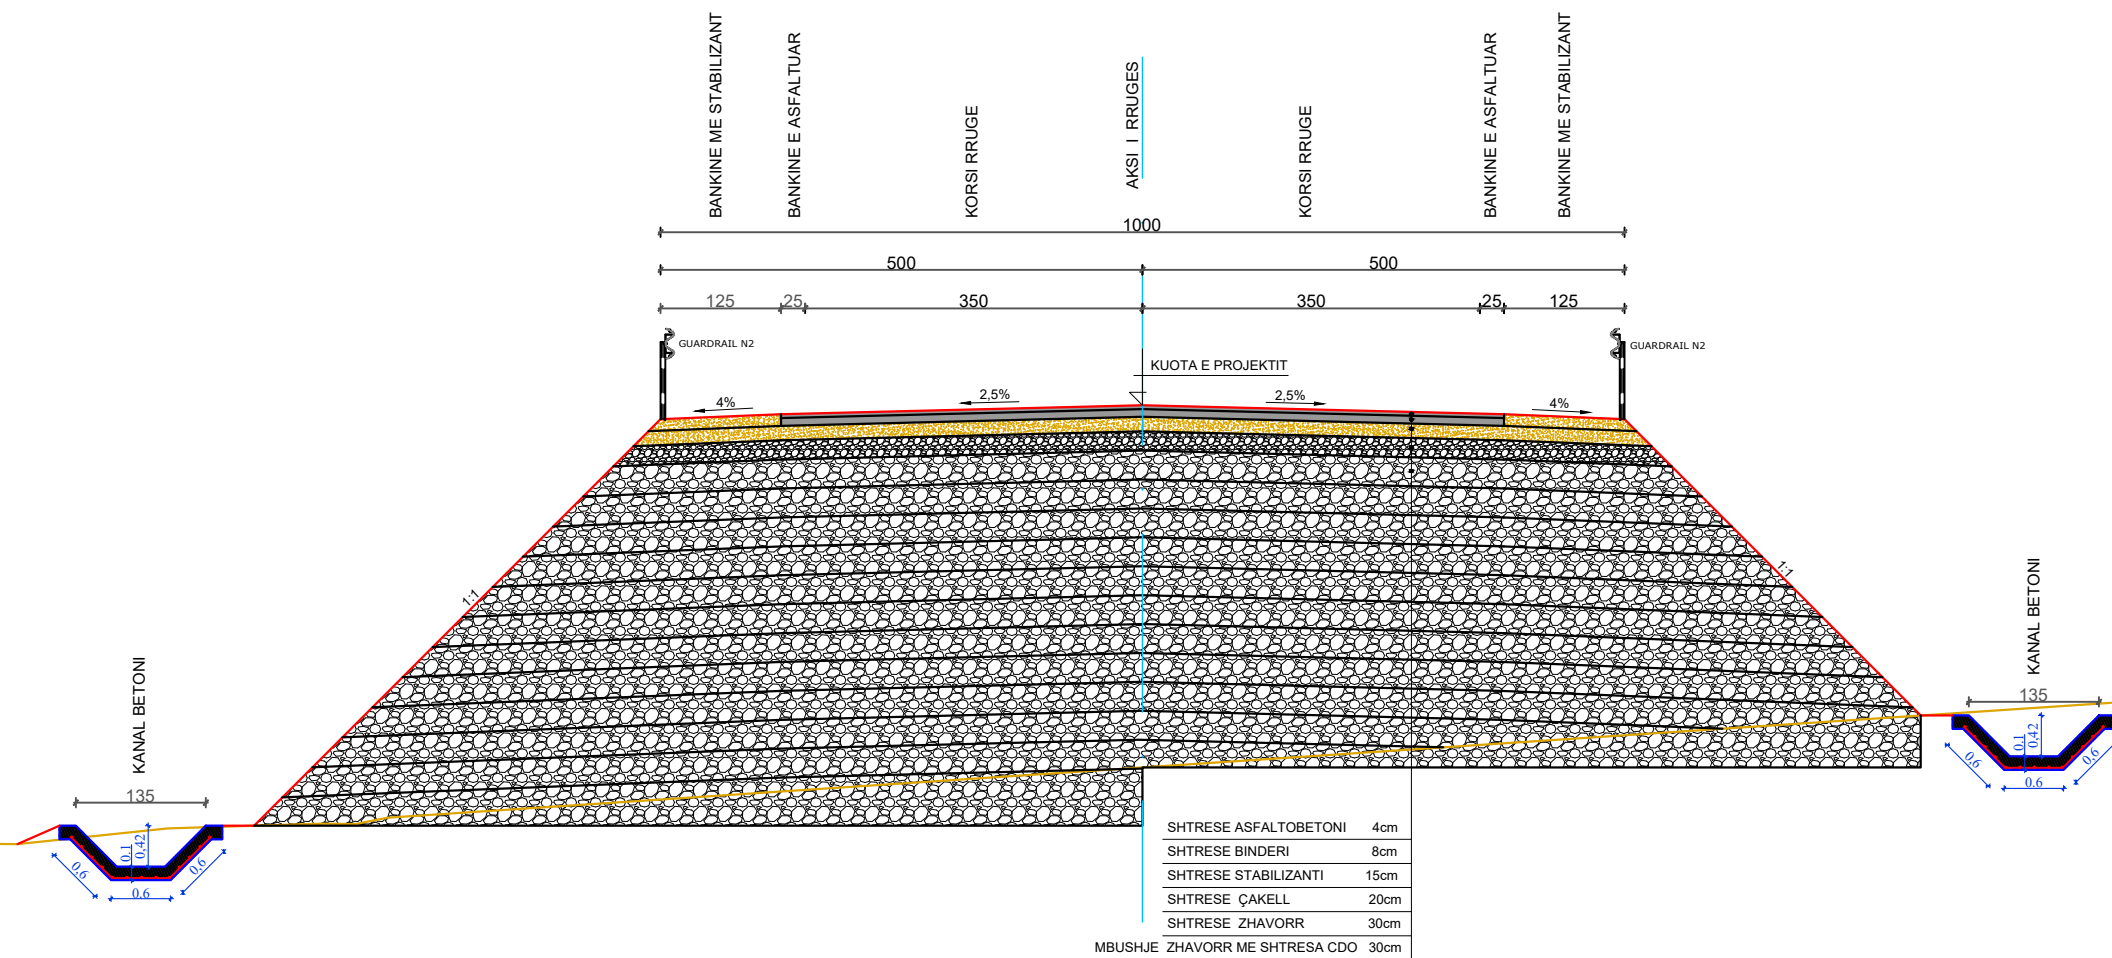

POROSITES : BASHKIA DIBER		EMERTIMI : PROFILAT TERTHORE TIP		DREJTUES PROJEKTI		PROJEKTUES		SHKALLA	FLETA
PERMIRESIM DHE SISTEMIM ASFALTIM I SEGMENTIT RRUGOR MAQELLARE-PESHKOPI (SEGMETI HERBEL-PESHKOPI, VAZHDIMI)		 "ERALD-G" sh.p.k Rruga "Kongresi i Lushnjes" Tirane		Ing.Gezim ISLAMI		Ing.Erindi GJOKA	Hidr.Anisa ZAKA	SHK - 1:75	6 - 05
						Top.Alfred NDREGJONI	Gjeo.Shklezen QOKA		
						Top.Kujtim CANAMETI	Ing.Eraldo ISLAMI		

PROFIL TERTHOR TIP NR. 6

Progresivat:
Km 1+325 - 1+340
Km 1+370 - 1+385
Km 1+410 - 1+443
Km 1+675 - 1+860
Km 5+275 - 5+454
Km 7+575 - 7+720

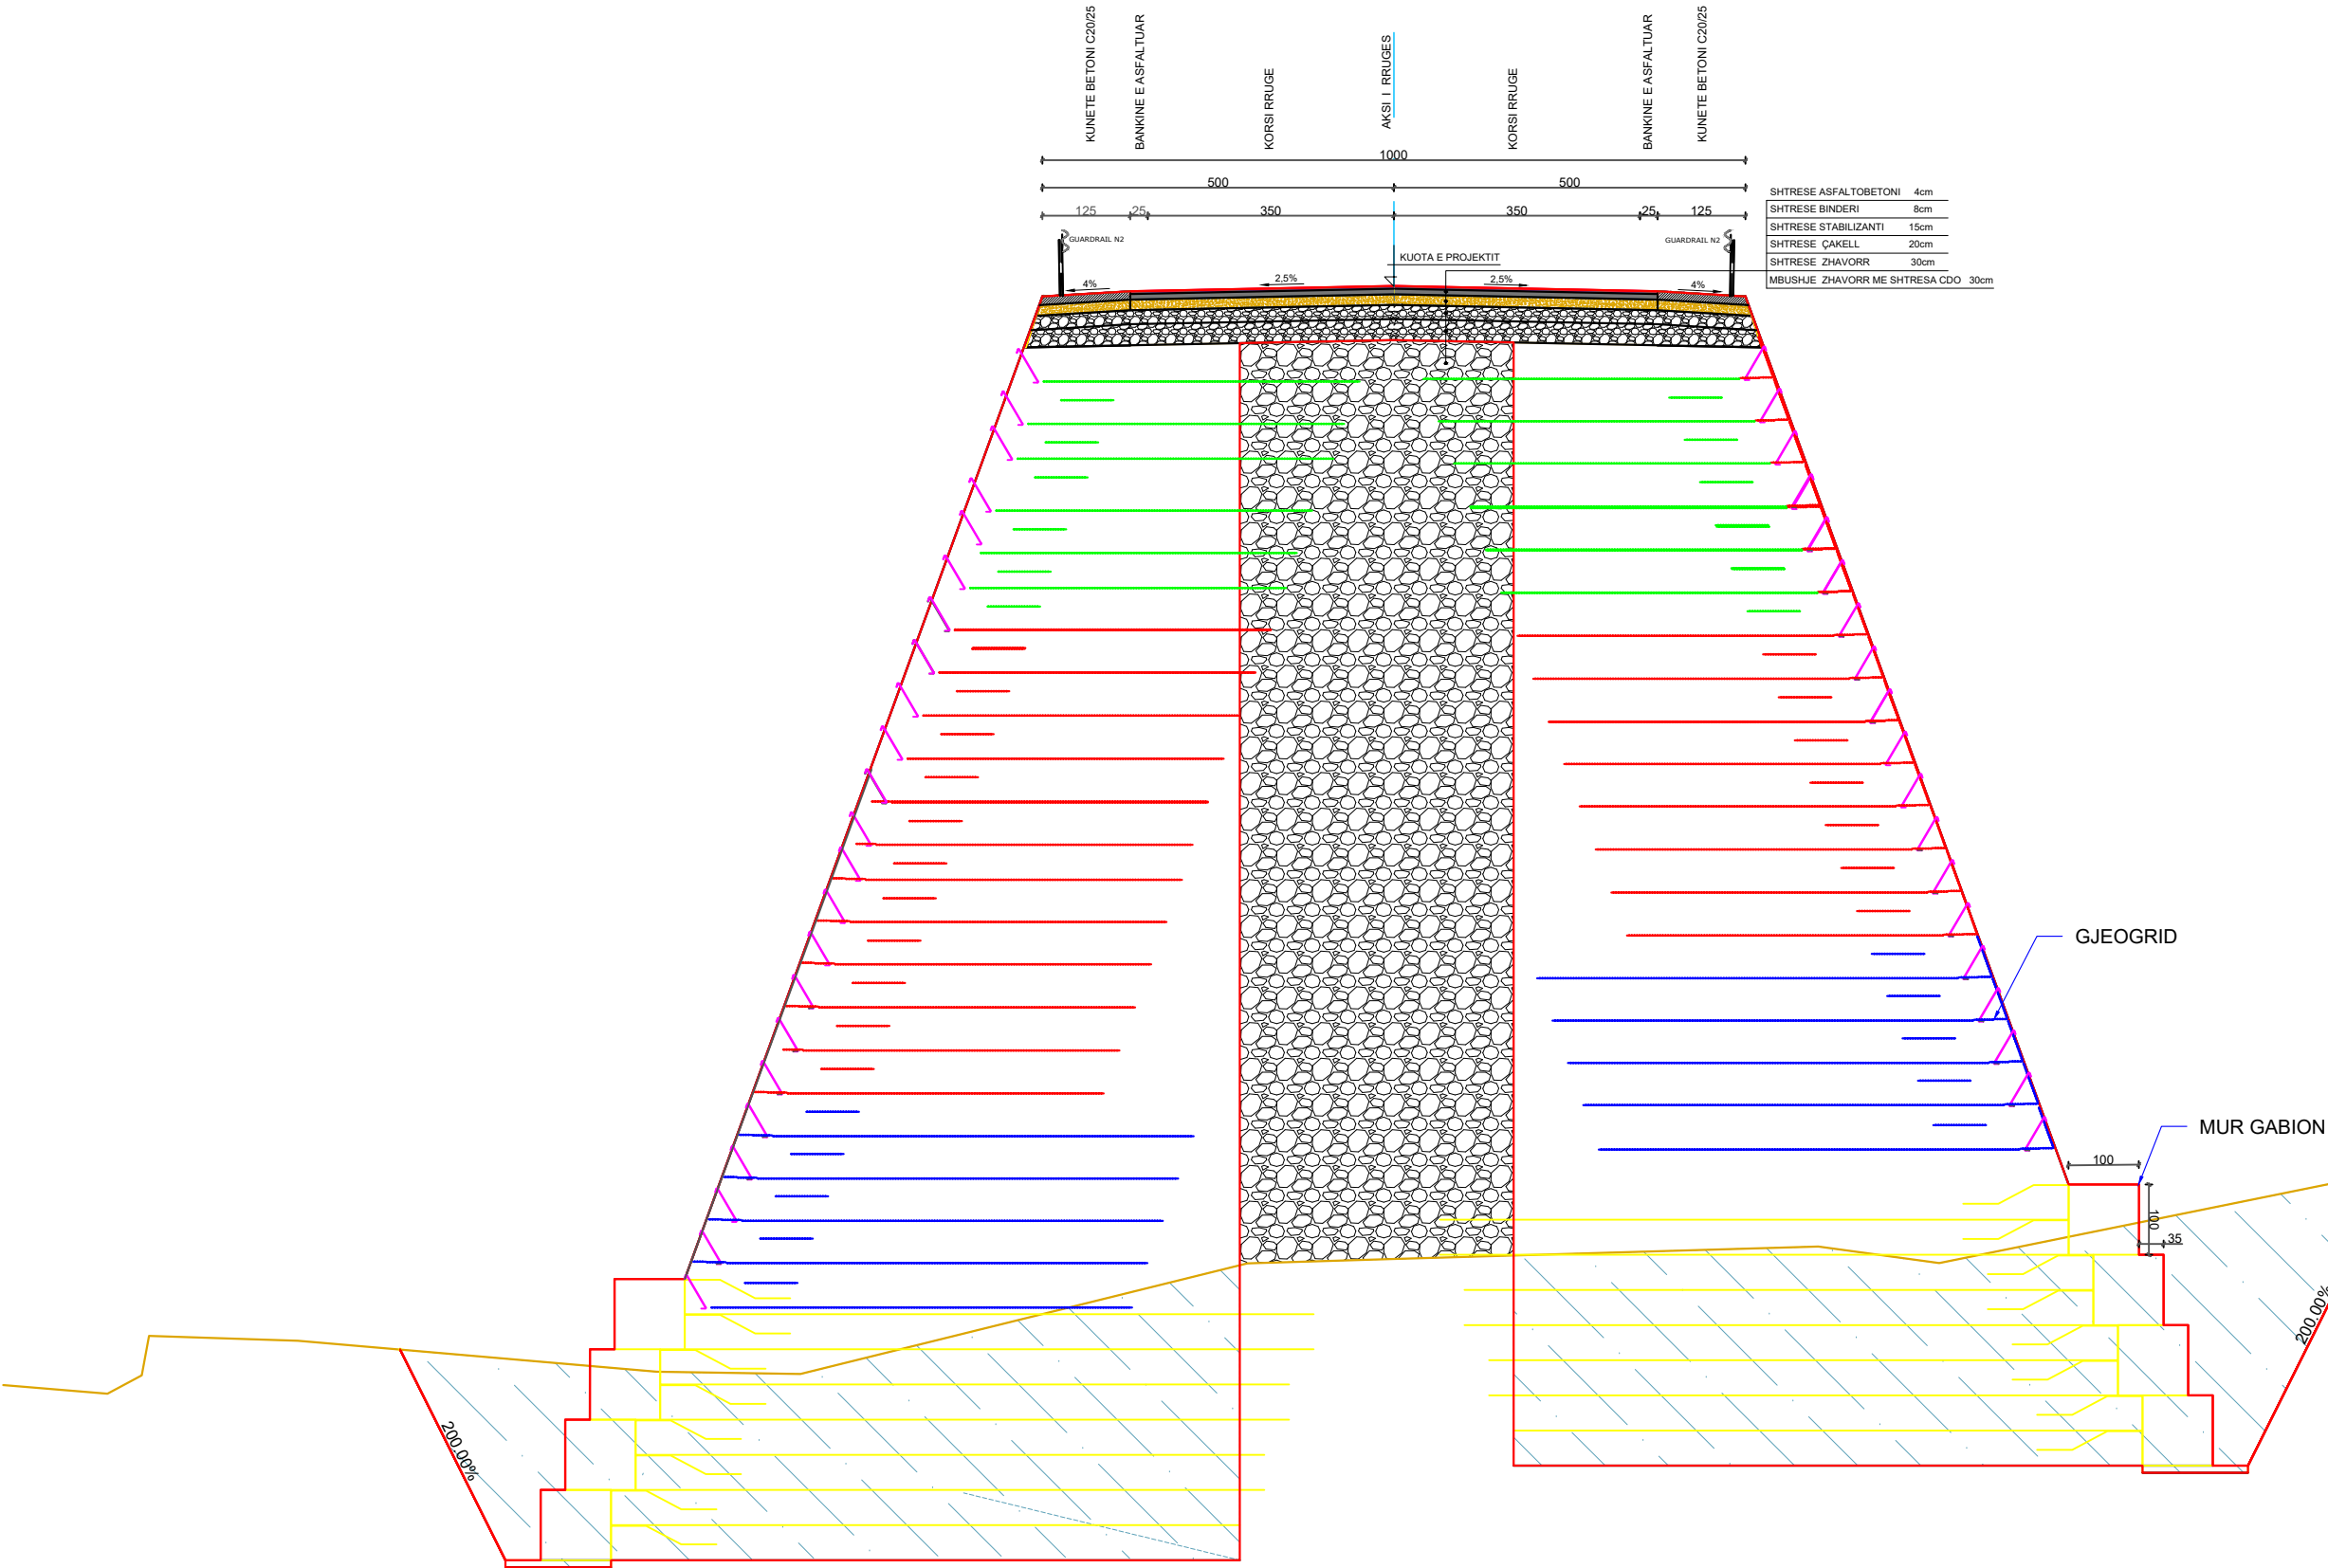

POROSITES : BASHKIA DIBER

PERMIRESIM DHE SISTEMIM ASFALTIM I SEGMENTIT RRUGOR
MAQELLARE-PESHKOPI (SEGMENTI HERBEL-PESHKOPI, VAZHDIMI)

EMERTIMI : PROFILAT TERTHORE TIP

"ERALD-G" sh.p.k
Rruga "Kongresi i Lushnjes"
Tirane

DREJTUES PROJEKTI

Ing.Gezim ISLAMI

PROJEKTUES

Ing.Erindi GJOKA

Top.Alfred NDREGJONI

Top.Kujtim CANAMETI

Hidr.Anisa ZAKA

Gjeo.Shklezen QOKA

Ing.Eraldo ISLAMI

SHKALLA

SHK - 1:100

TIRANE 2022


FLETA

6 - 06

FORMAT A3

PROFIL TERTHOR TIP NR. 7

Progresivat:
Km 0+285 - 0+425
Km 0+475 - 0+575
Km 2+050 - 2+160

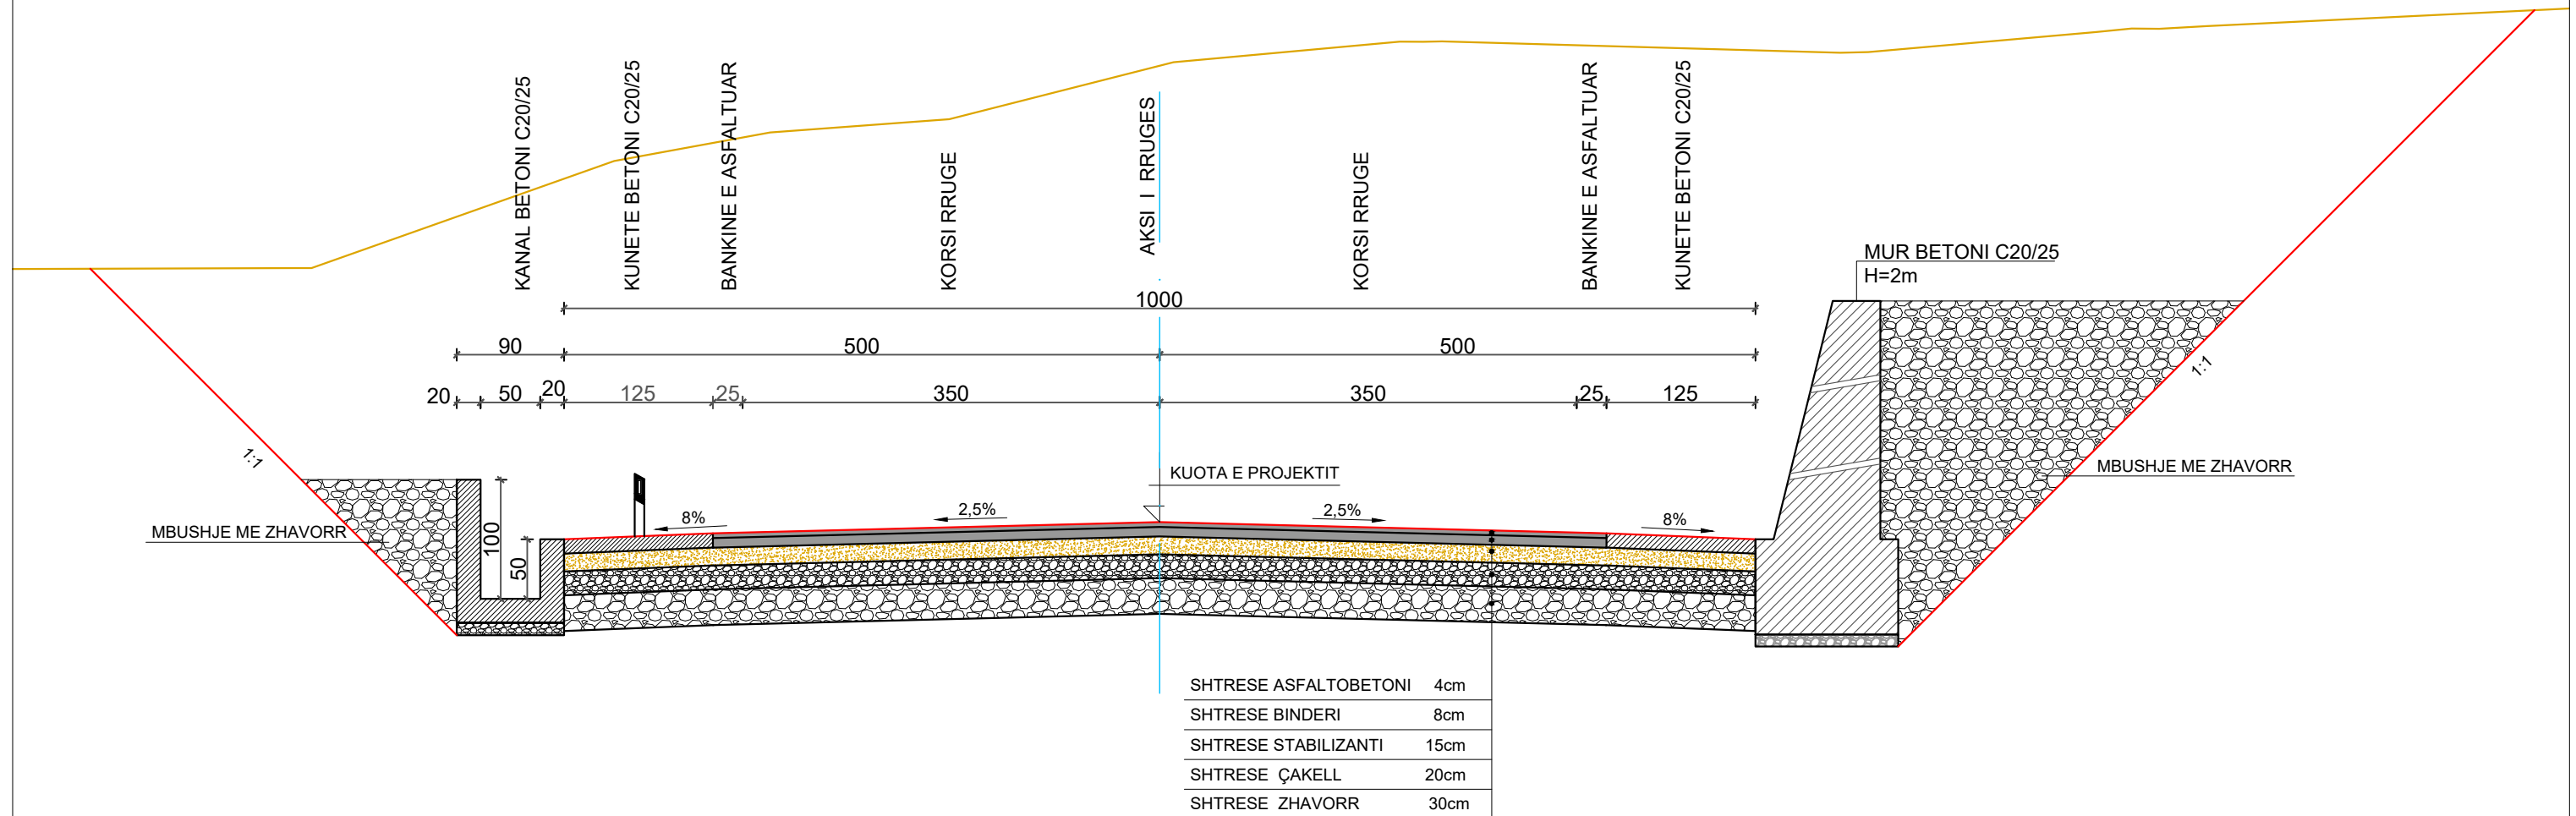

POROSITES : BASHKIA DIBER

**PERMIRESIM DHE SISTEMIM ASFALTIM I SEGMENTIT RRUGOR
MAQELLARE-PESHKOPI (SEGMETI HERBEL-PESHKOPI, VAZHDIMI)**

EMERTIMI : PROFILAT TERTHORE TIP



"ERALD-G" sh.p.k
Rruga "Kongresi i Lushnjes"
Tirane

DREJTUES PROJEKTI

Ing. Gezim ISLAMI

PROJEKTUES

	Ing.Erindi GJOKA
--	------------------

Top.Alfred NDREGJONI

Top.Kujtim CANAMETI

Hidr.Anisa ZAKA

Gjeo.Shklezen QOKA

Ing.Eraldo ISLAMI

SHKALLA

SHK - 1:50

SHK - 1:50

TIRANE 2022

FLETA


6 - 07

6 - 07

FORMAT A3

PROFIL TERTHOR TIP NR. 8

Progresivativ:
Km 2+450 - 2+925
Km 8+025 - 8+550

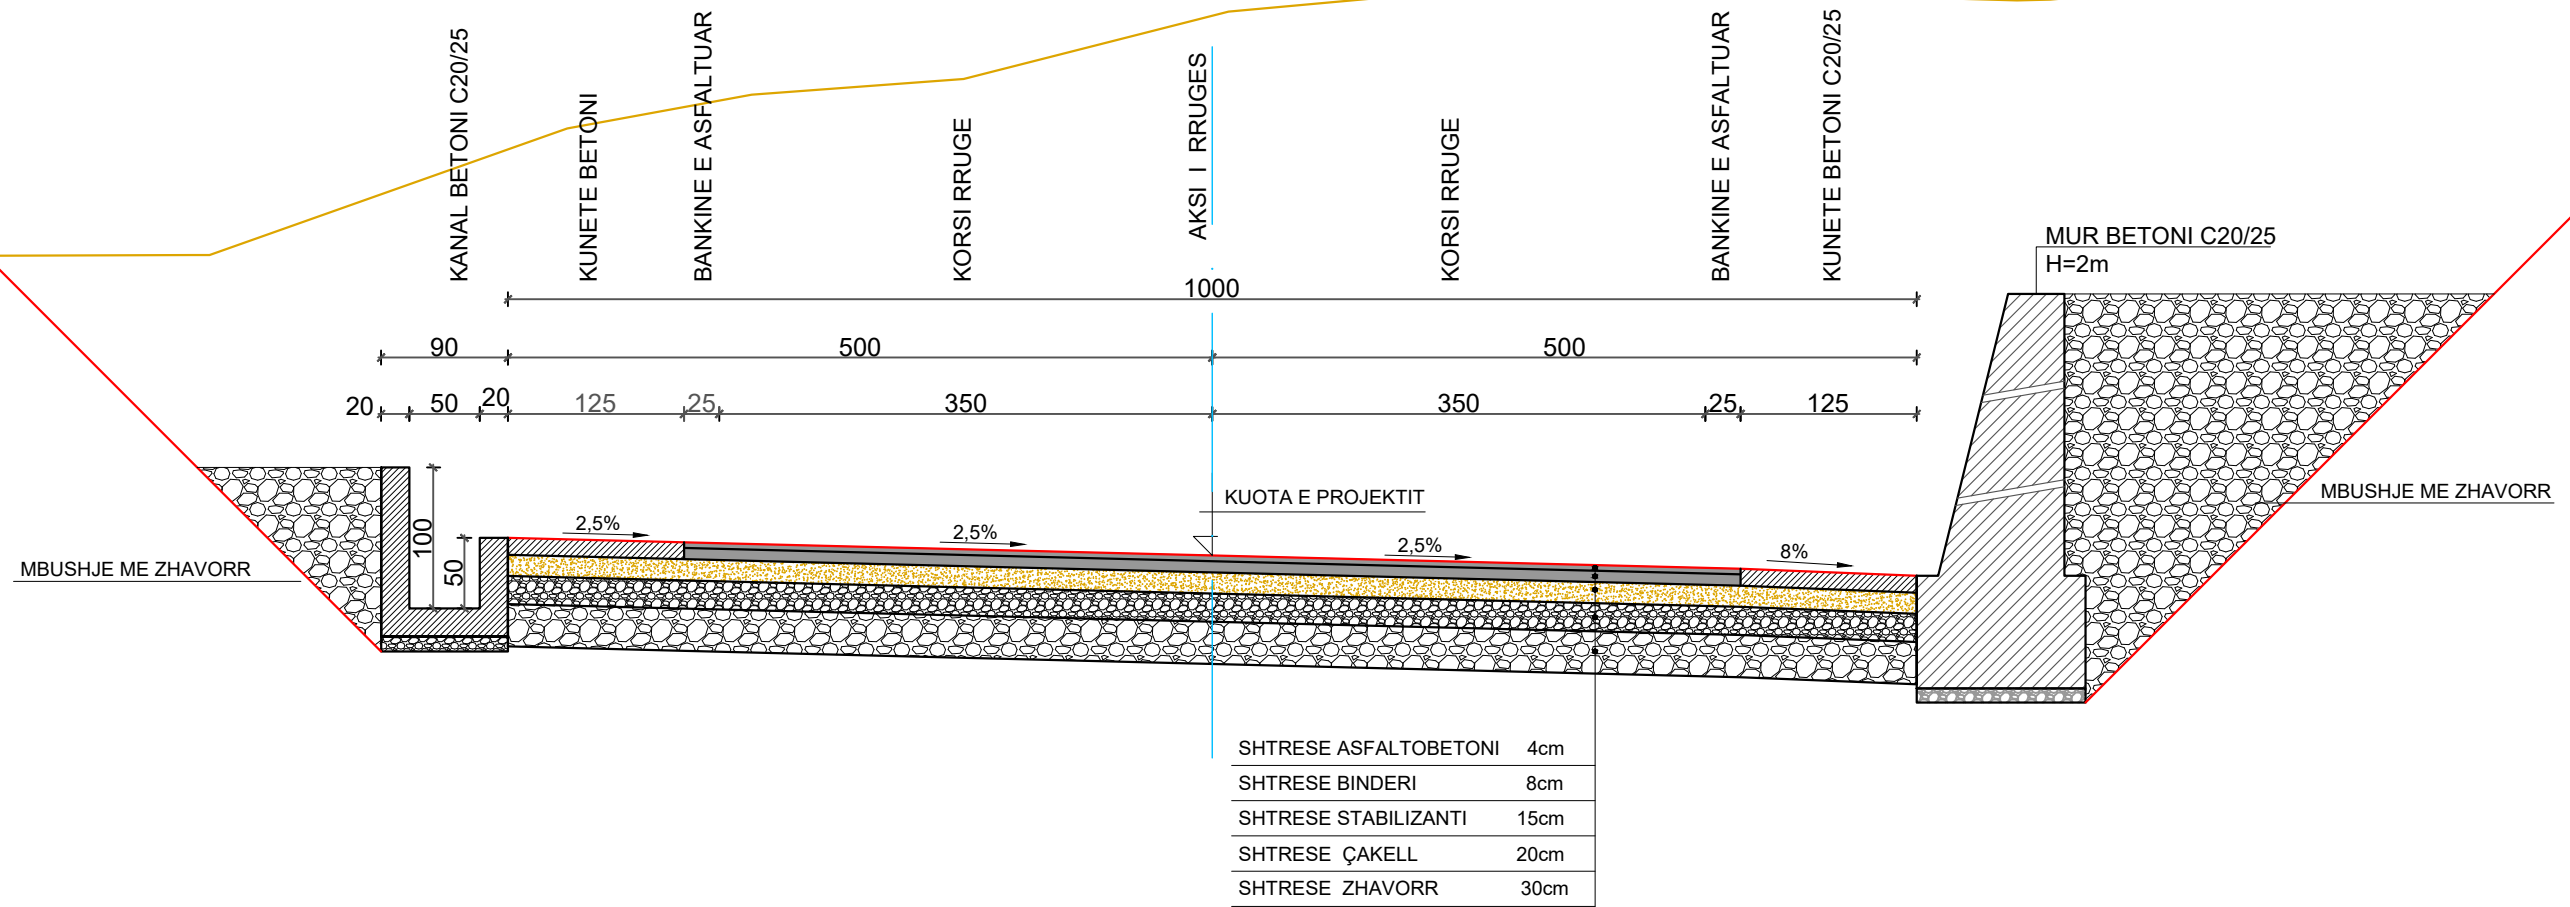

POROSITES : BASHKIA DIBER

**PERMIRESIM DHE SISTEMIM ASFALTIM I SEGMENTIT RRUGOR
MAQELLARE-PESHKOPI (SEGMETI HERBEL-PESHKOPI, VAZHDIMI)**

EMERTIMI : PROFILAT TERTHORE TIP



"ERALD-G" sh.p.k
Rruga "Kongresi i Lushnjes"
Tirane

DREJTUES PROJEKTI

Ing. Gezim ISLAMI

PROJEKTUES

Ing.Erindi GJOKA	Hidr.Anisa ZAKA
Top.Alfred NDREGJONI	Gjeo.Shklezen QOKA
Top.Kujtim CANAMETI	Ing.Eraldo ISLAMI

SHKALLA

FLETA

SHK - 1:50


6 - 08

TIRANE 2022

FORMAT A3

PROFIL TERTHOR TIP NR. 9

Progresivat:
Km 5+575 - 5+655

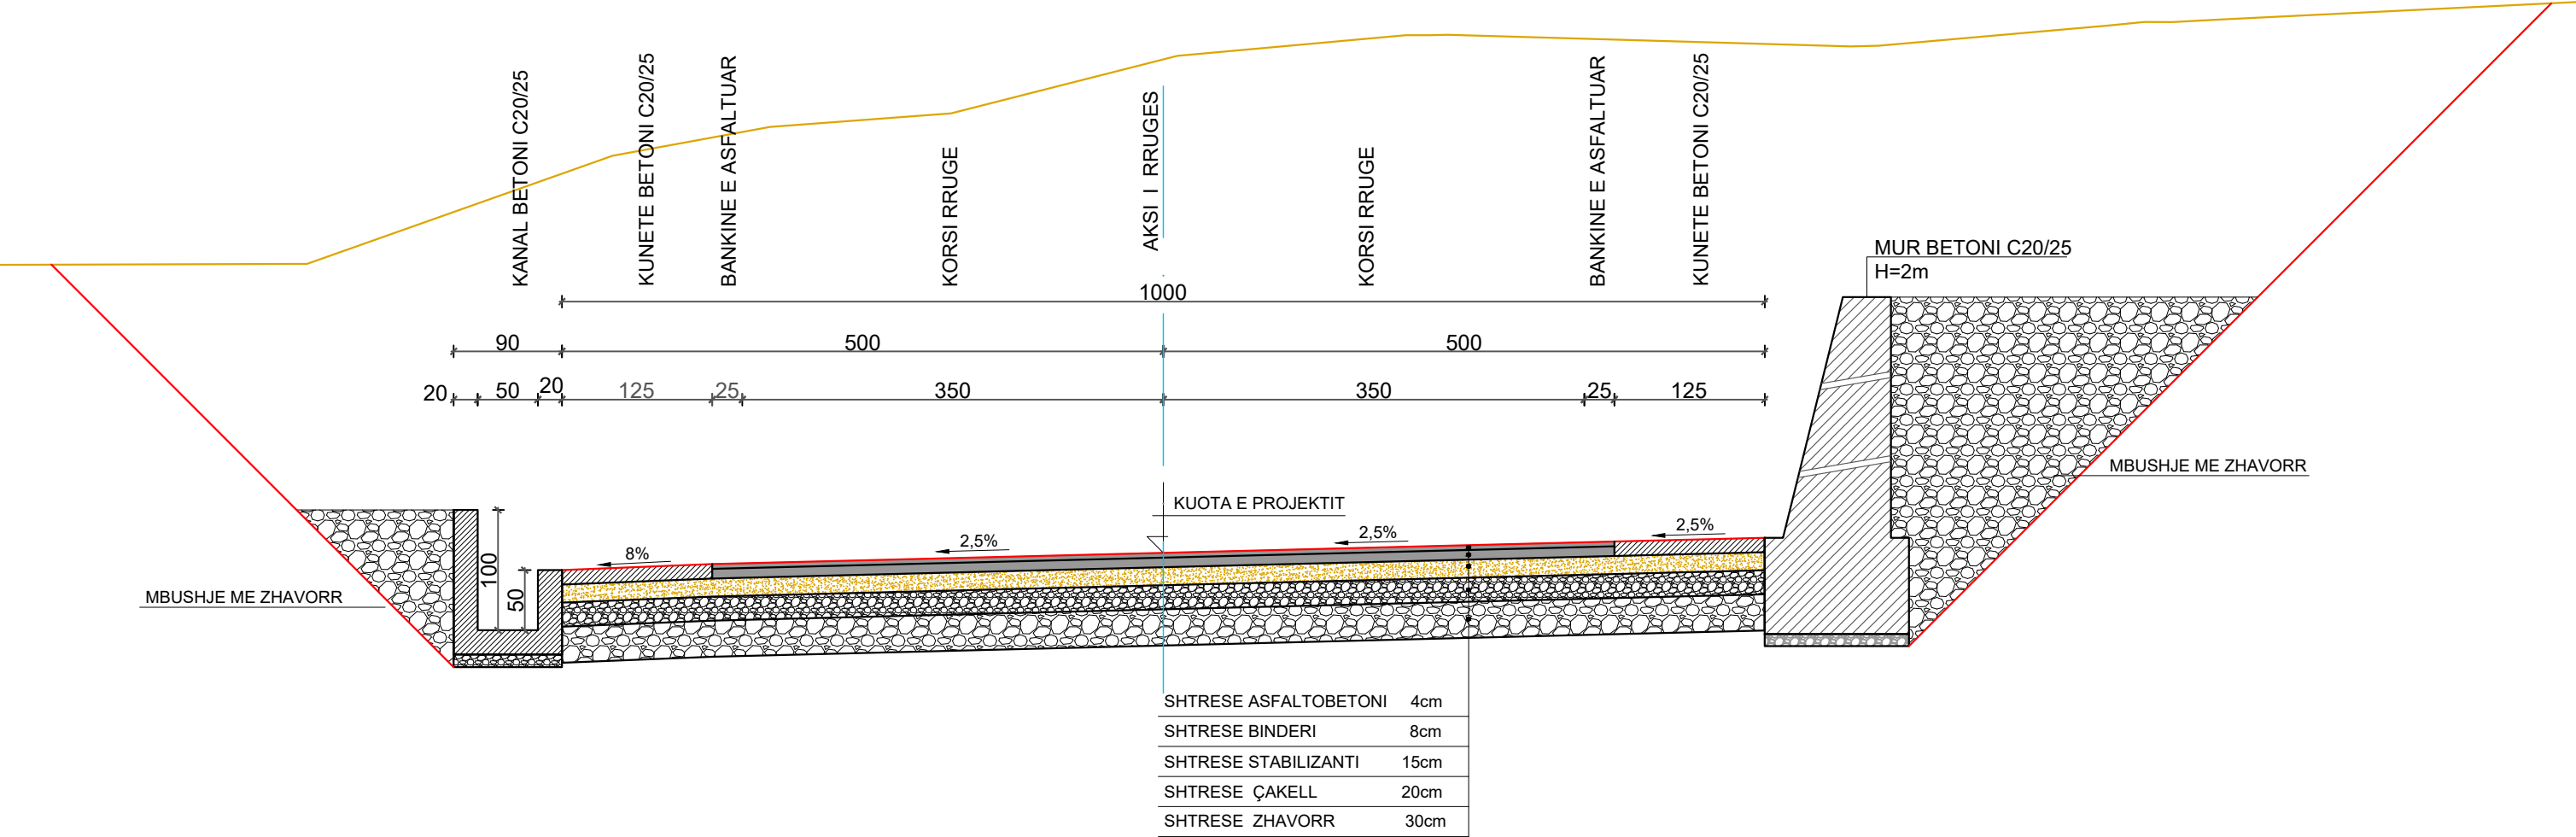

POROSITES : BASHKIA DIBER	EMERTIMI : PROFILAT TERTHORE TIP		DREJTUES PROJEKTI		PROJEKTUES		SHKALLA	FLETA
		"ERALD-G" sh.p.k	Ing.Gezim ISLAMI	Ing.Erindi GJOKA	Hidr.Anisa ZAKA	SHK - 1:50	6 - 09	
		Rruga "Kongresi i Lushnjes"		Top.Alfred NDREGJONI	Gjeo.Shklezen QOKA			
		Tirane		Top.Kujtim CANAMETI	Ing.Eraldo ISLAMI			
PERMIRESIM DHE SISTEMIM ASFALTIM I SEGMENTIT RRUGOR MAQELLARE-PESHKOPI (SEGMETI HERBEL-PESHKOPI, VAZHDIMI)						TIRANE 2022	FORMAT A3	