




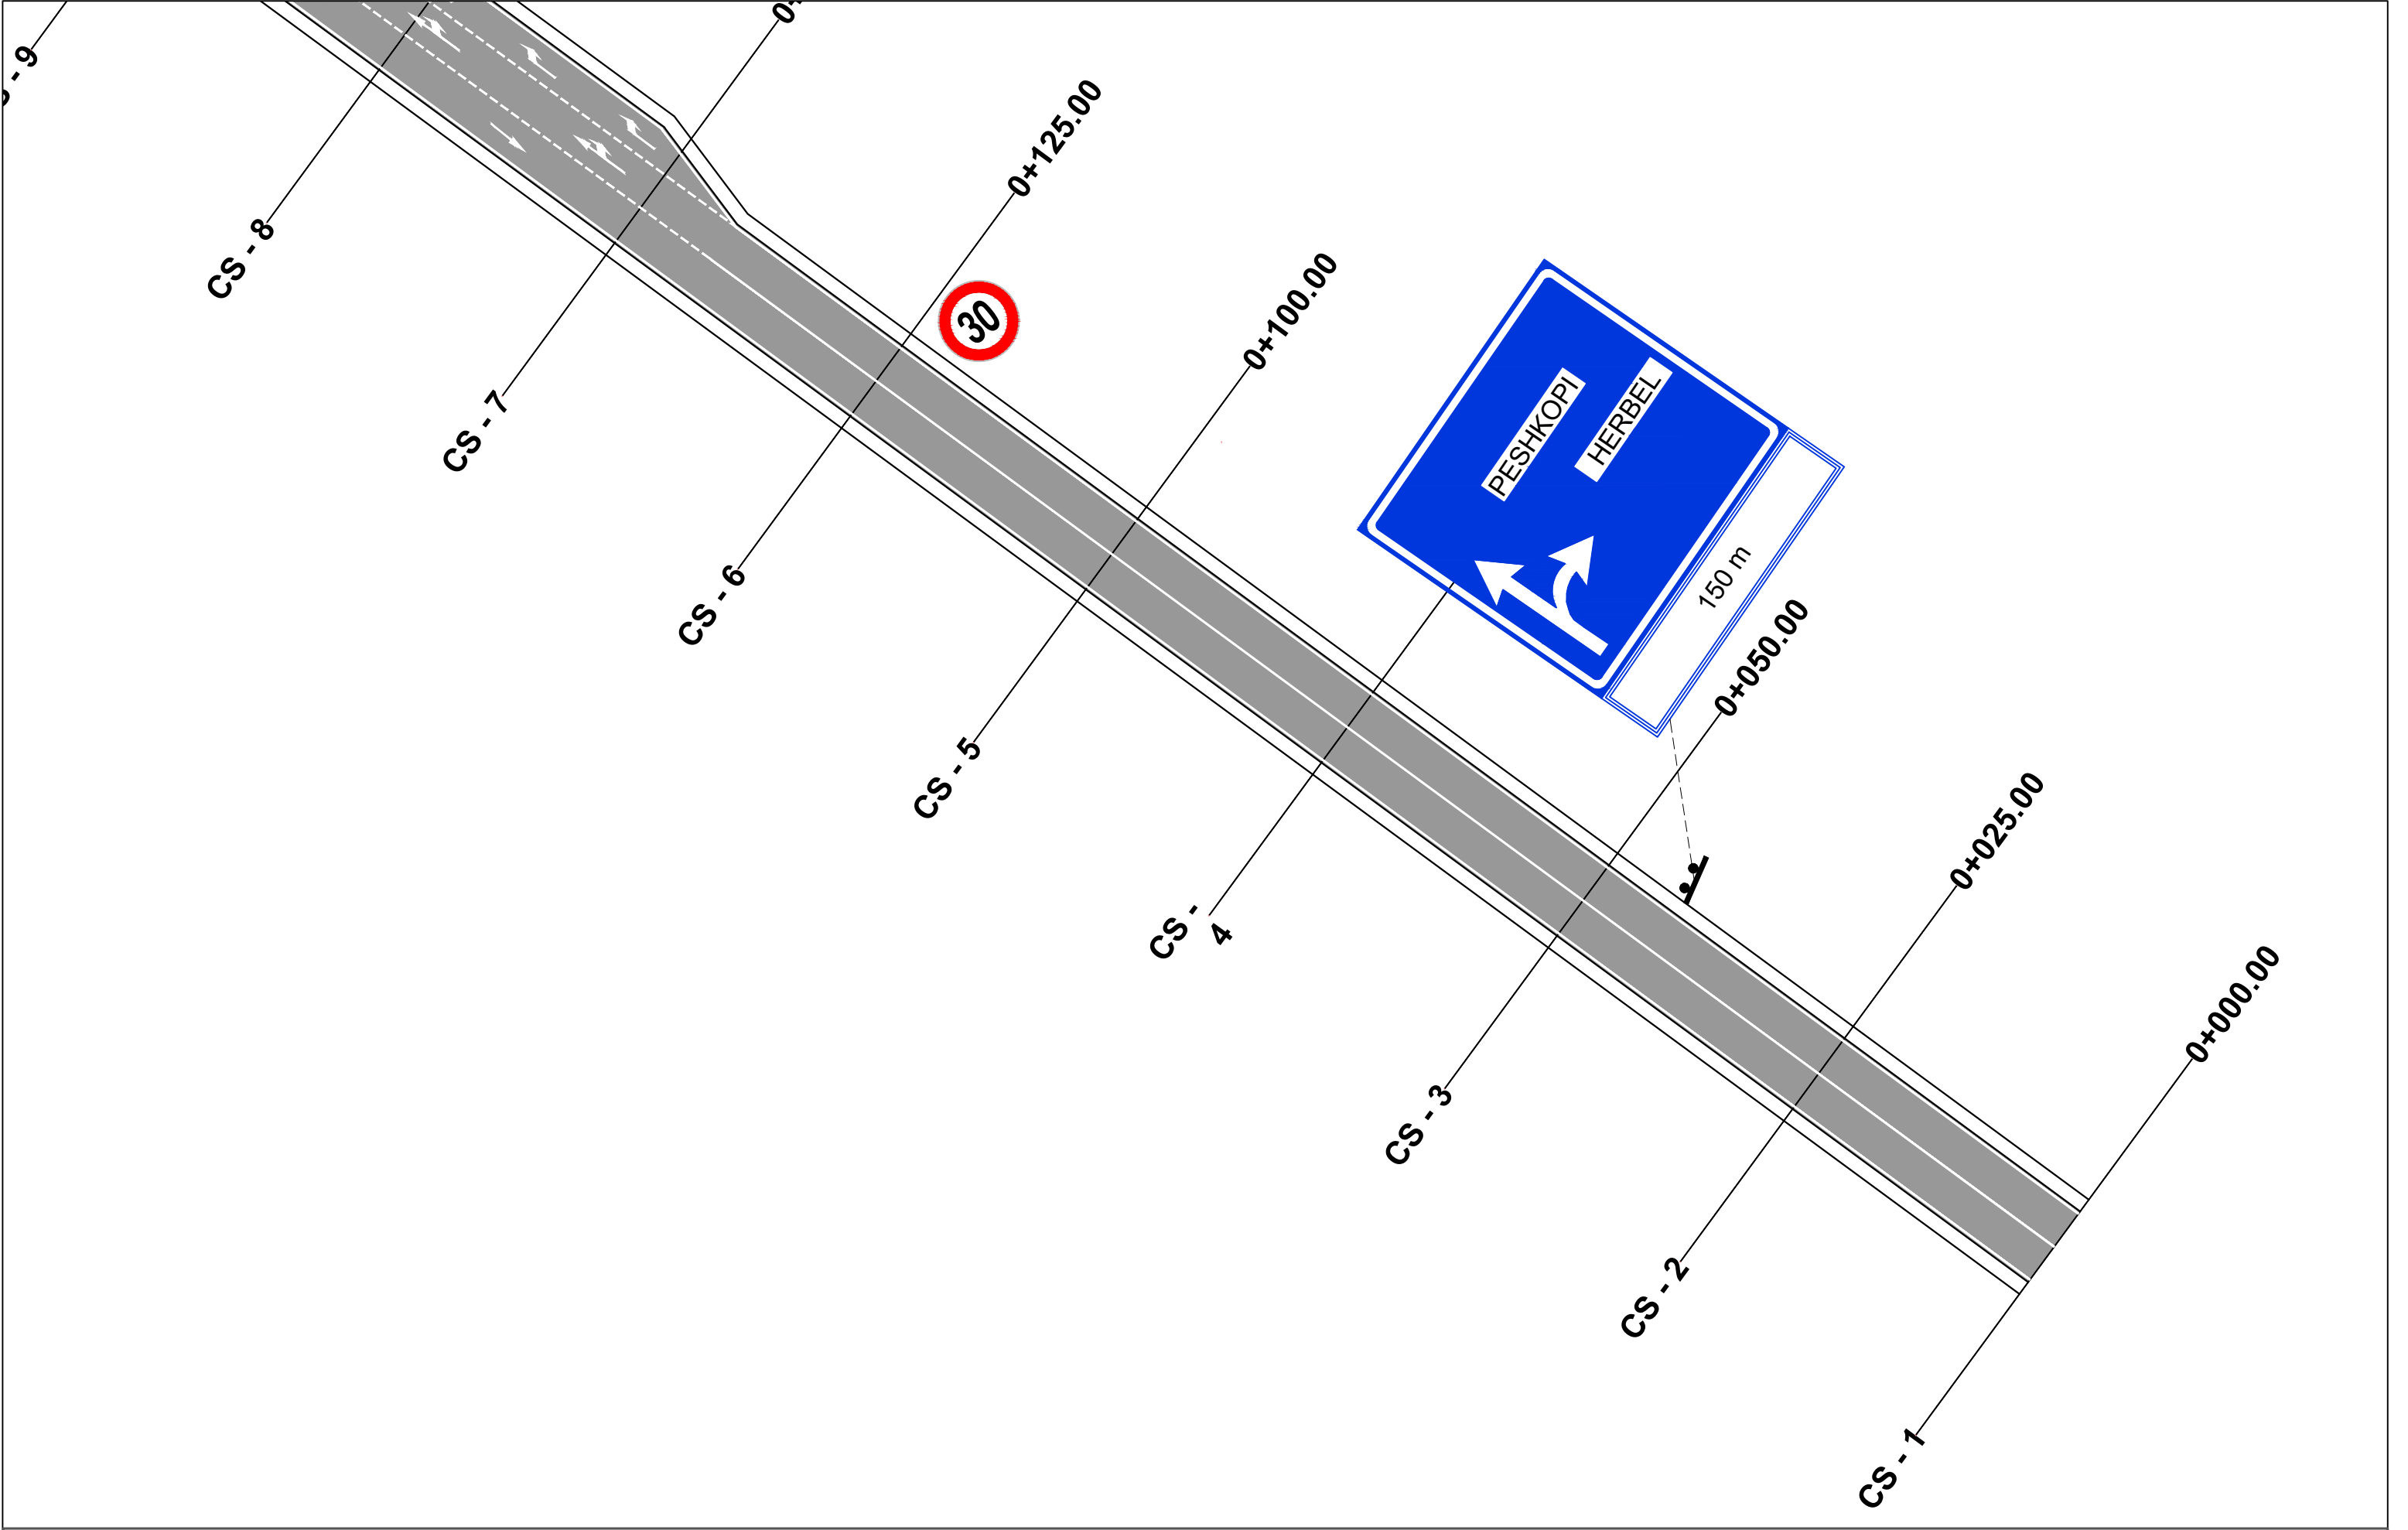


POROSITES : BASHKIA DIBER	EMERTIMI : PLANIMETRIA E SINJALISTIKES		DREJTUES PROJEKTI		PROJEKTUES		SHKALLA	FLETA
			Ing.Gezim ISLAMI		Ing.Erindi GJOKA	Hidr.Anisa ZAKA	SHK - 1:500	7 - 01
					Top.Alfred NDREGJONI	Gjeo.Shklezen QOKA		
PERMIRESIM DHE SISTEMIM ASFALTIM I SEGMENTIT RRUGOR MAQELLARE-PESHKOPI (SEGMETI HERBEL-PESHKOPI, VAZHDIMI)	 "ERALD-G" sh.p.k Rruga "Kongresi i Lushnjes" Tirane				Top.Kujtim CANAMETI	Ing.Eraldo ISLAMI	TIRANE 2022	FORMAT A3

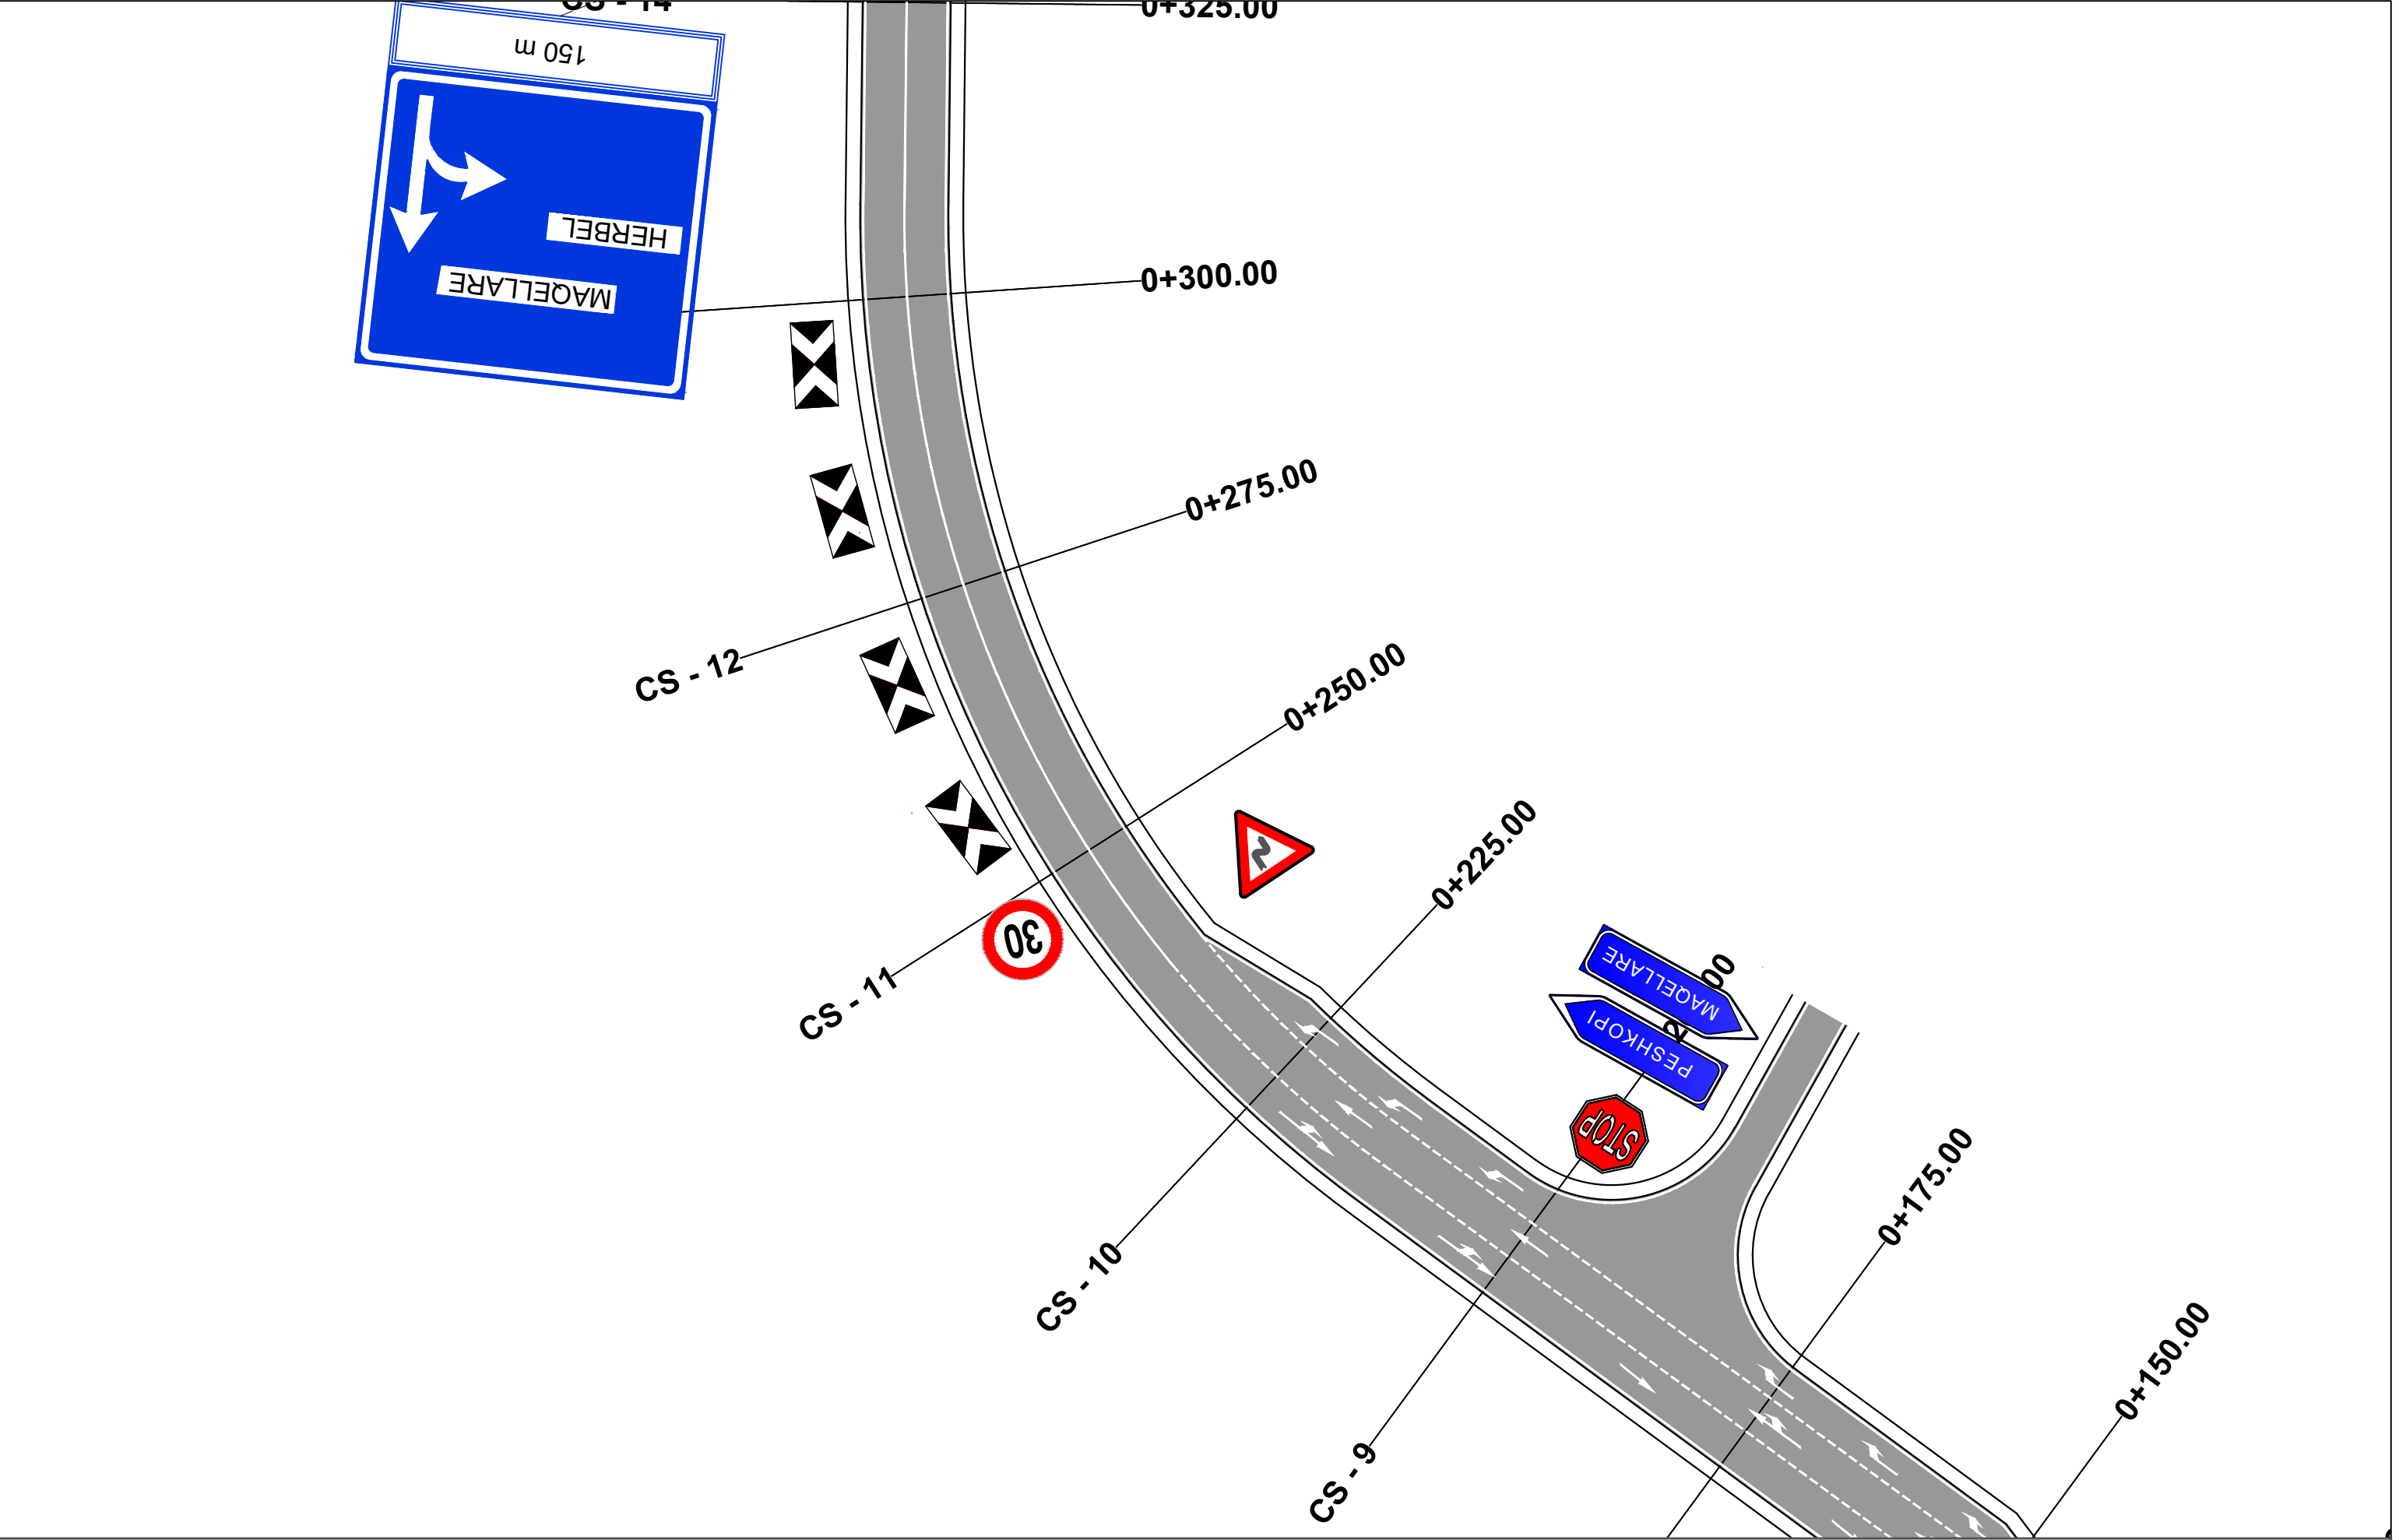


POROSITES : BASHKIA DIBER	EMERTIMI : PLANIMETRIA E SINJALISTIKES			DREJTUES PROJEKTI		PROJEKTUES		SHKALLA	FLETA
		"ERALD-G" sh.p.k		Ing.Gezim ISLAMI	Ing.Erindi GJOKA	Hidr.Anisa ZAKA	SHK - 1:500	7 - 02	
		Rruga "Kongresi i Lushnjes"			Top.Alfred NDREGJONI	Gjeo.Shklezen QOKA			
		Tirane			Top.Kujtim CANAMETI	Ing.Eraldo ISLAMI			
PERMIRESIM DHE SISTEMIM ASFALTIM I SEGMENTIT RRUGOR MAQELLARE-PESHKOPI (SEGMETI HERBEL-PESHKOPI, VAZHDIMI)							TIRANE 2022	FORMAT A3	

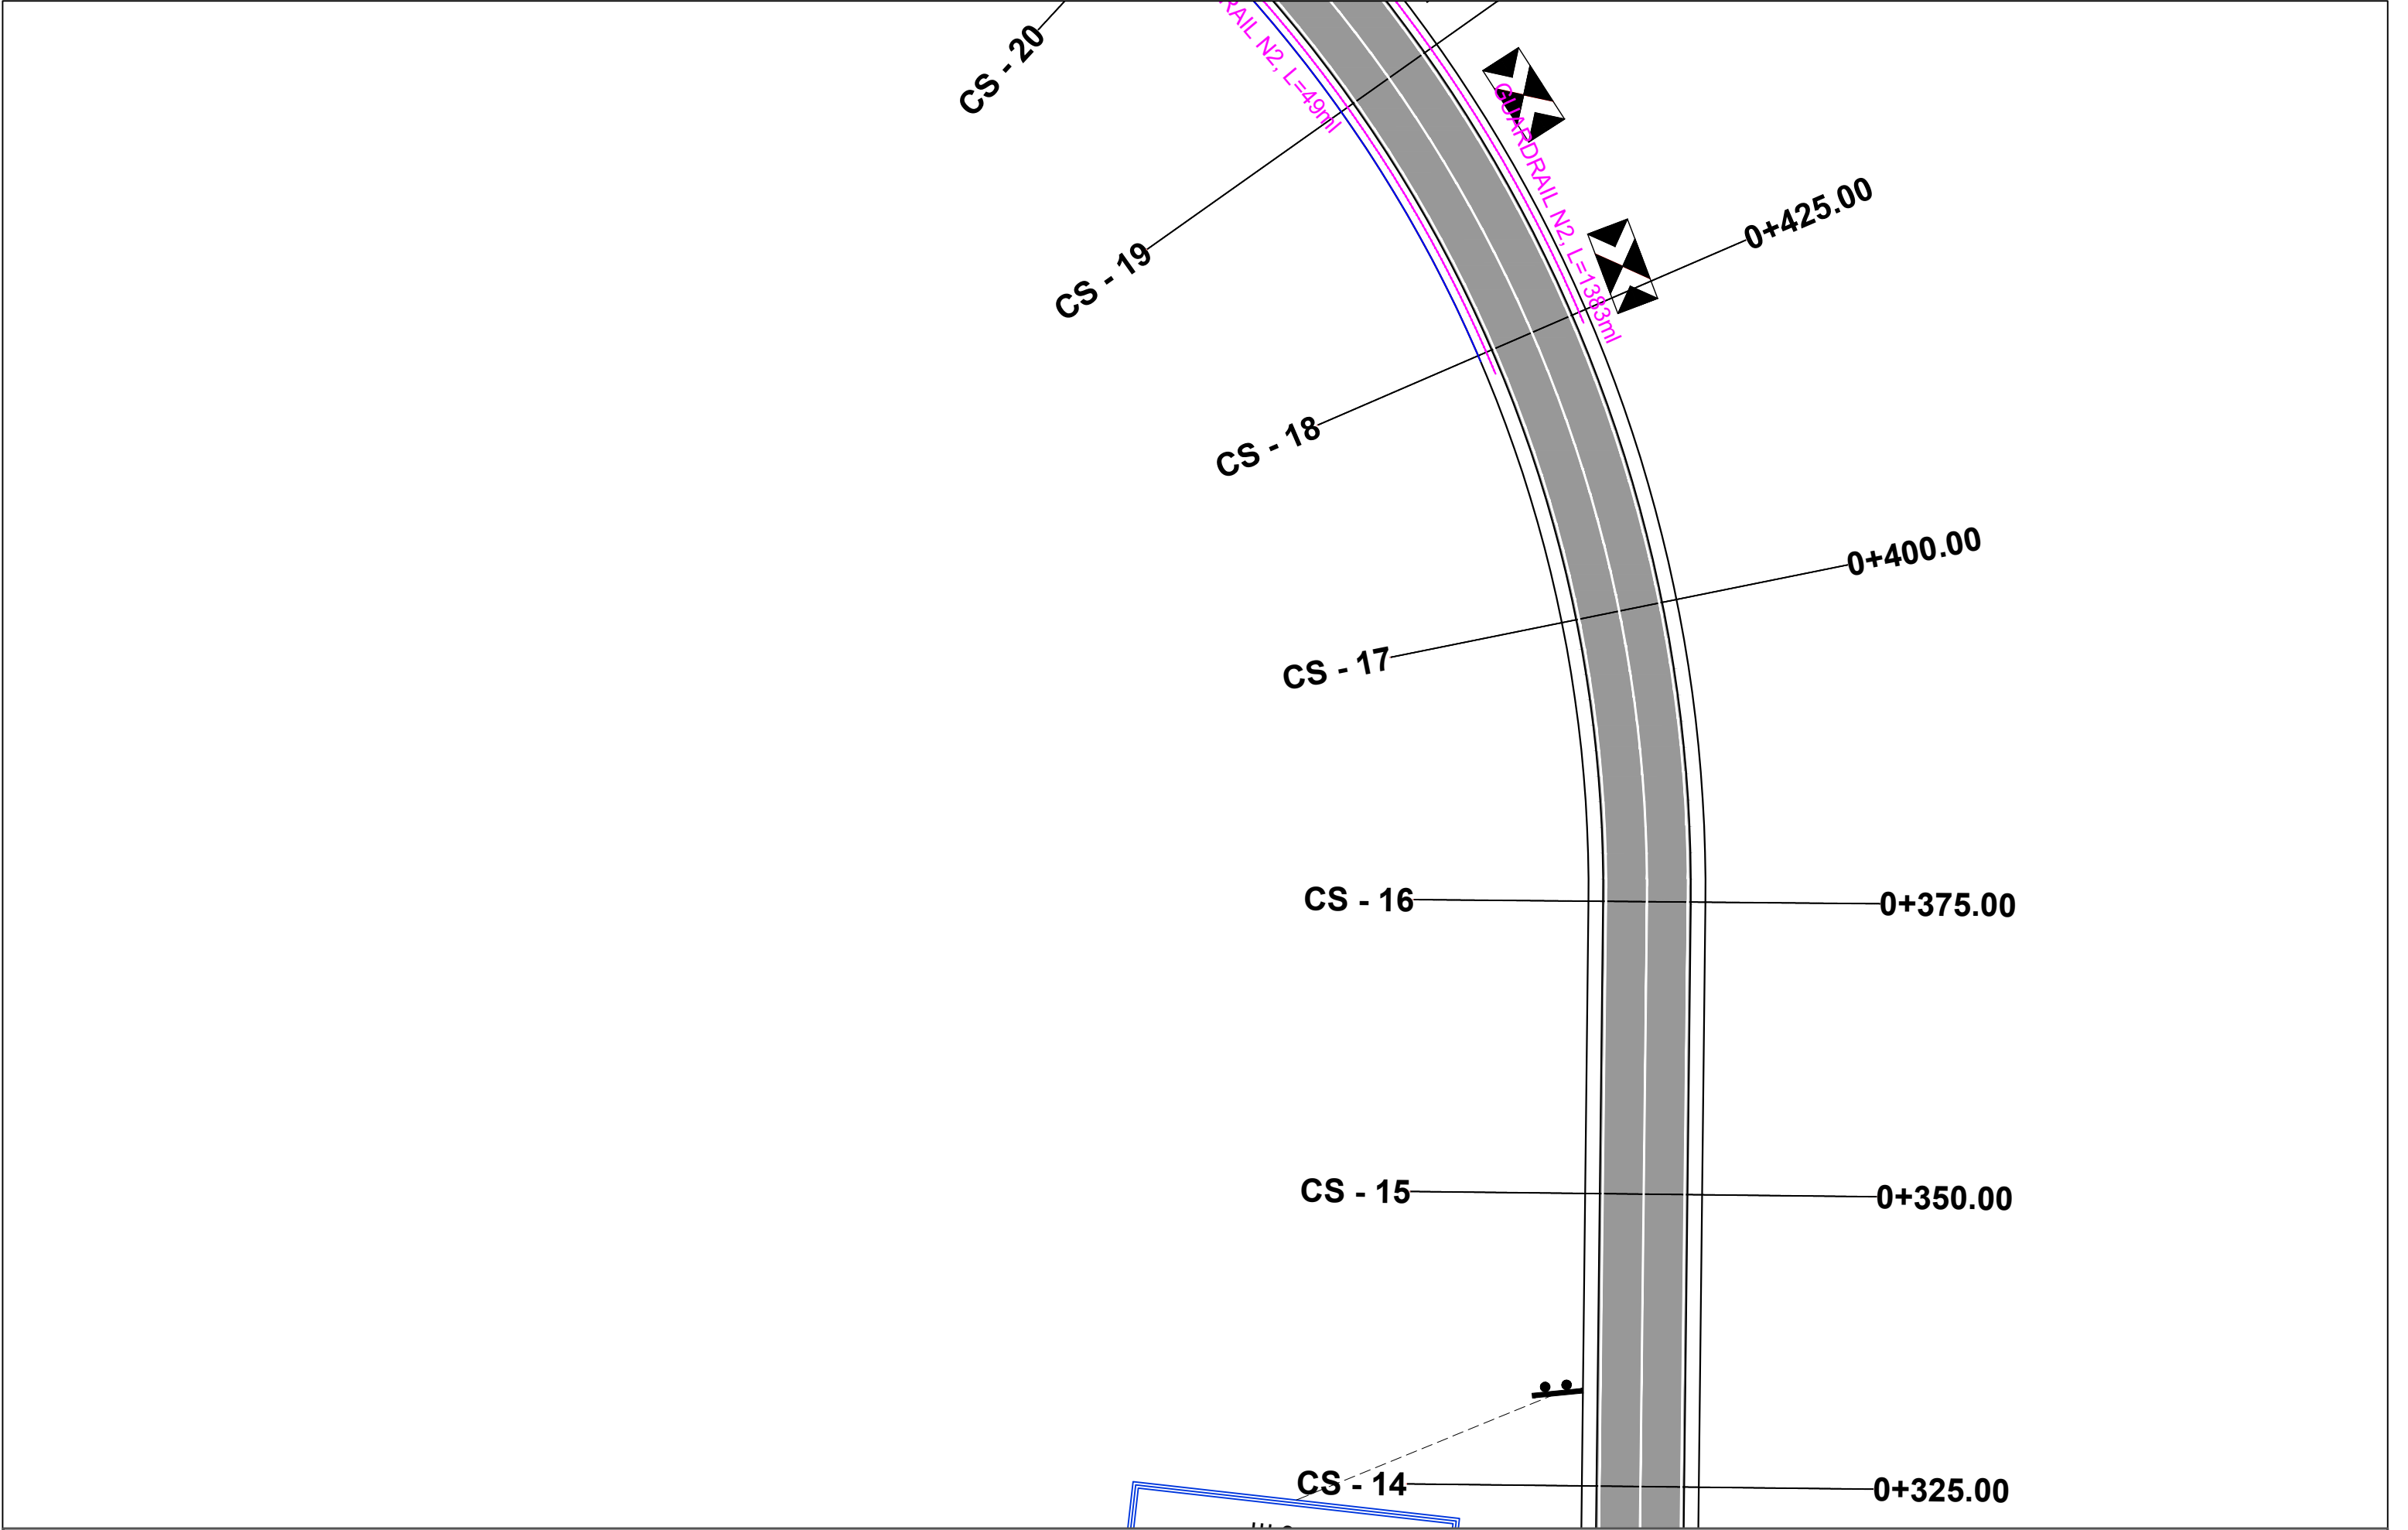


POROSITES : BASHKIA DIBER	EMERTIMI : PLANIMETRIA E SINJALISTIKES		DREJTUES PROJEKTI		PROJEKTUES		SHKALLA	FLETA
			Ing.Gezim ISLAMI		Ing.Erindi GJOKA	Hidr.Anisa ZAKA	SHK - 1:500	7 - 03
					Top.Alfred NDREGJONI	Gjeo.Shklezen QOKA		
PERMIRESIM DHE SISTEMIM ASFALTIM I SEGMENTIT RRUGOR MAQELLARE-PESHKOPI (SEGMETI HERBEL-PESHKOPI, VAZHDIMI)	 "ERALD-G" sh.p.k Rruga "Kongresi i Lushnjes" Tirane				Top.Kujtim CANAMETI	Ing.Eraldo ISLAMI	TIRANE 2022	FORMAT A3

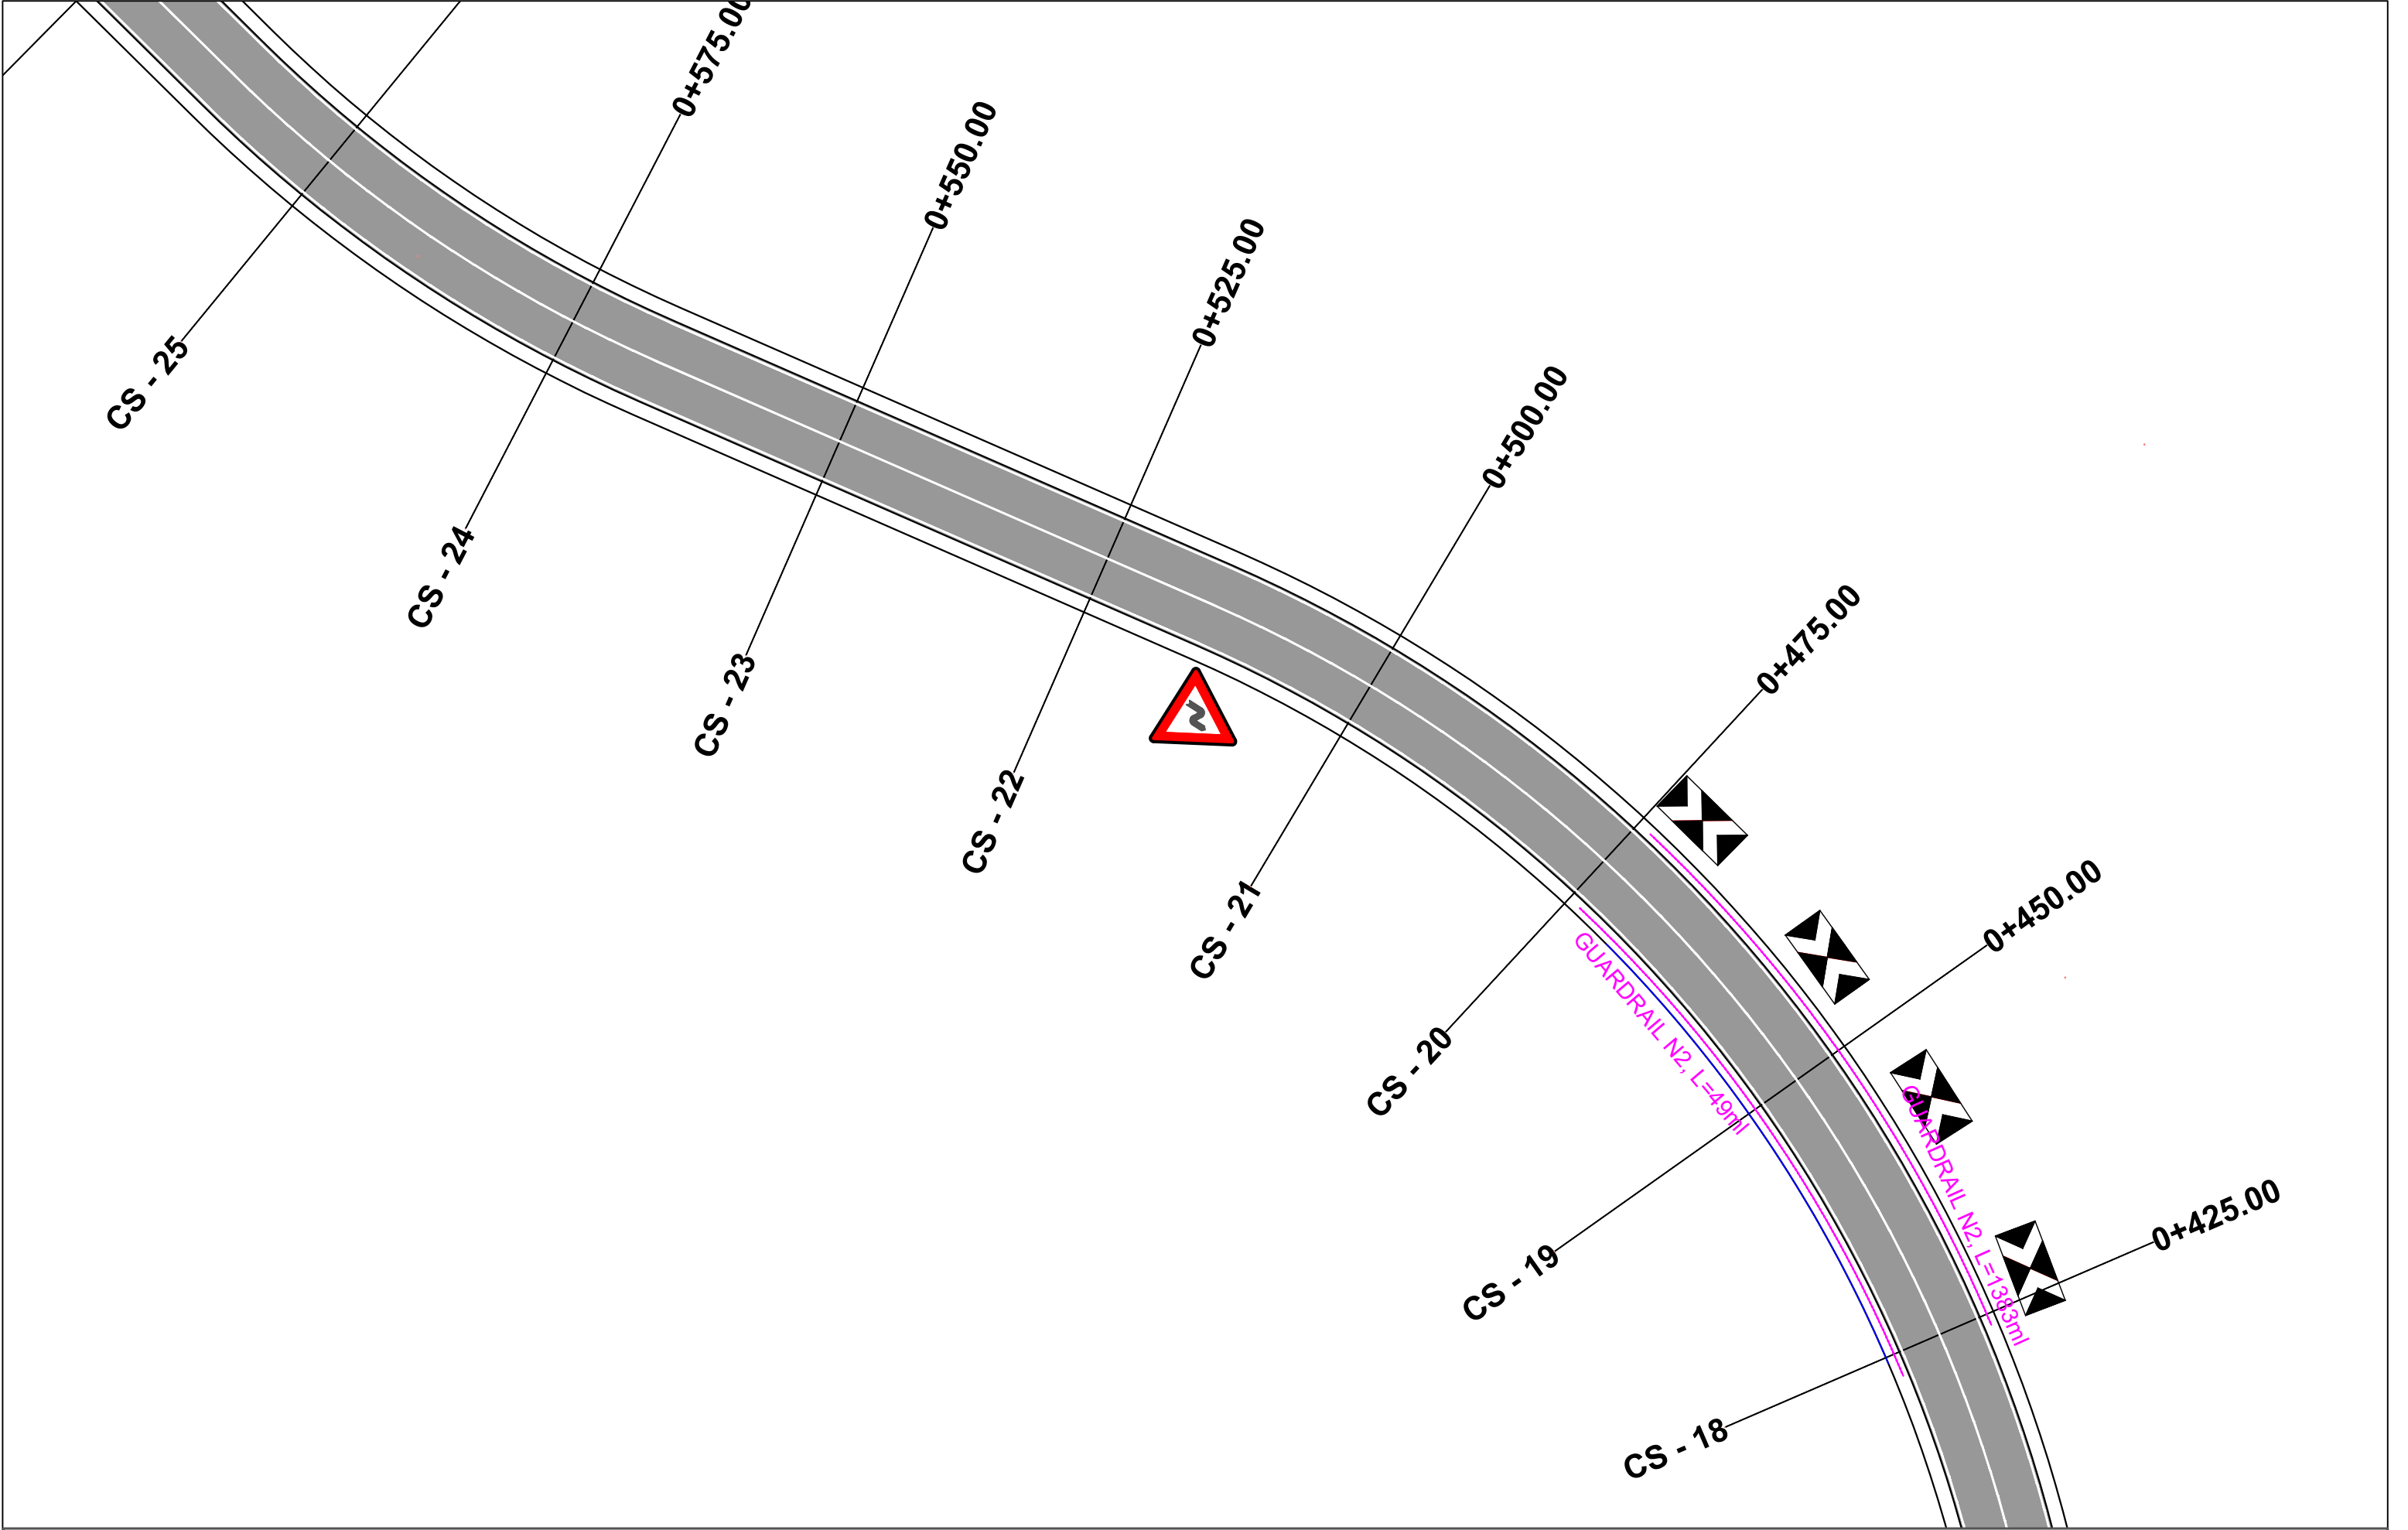


POROSITES : BASHKIA DIBER		EMERTIMI : PLANIMETRIA E SINJALISTIKES		DREJTUES PROJEKTI		PROJEKTUES		SHKALLA	FLETA
PERMIRESIM DHE SISTEMIM ASFALTIM I SEGMENTIT RRUGOR			"ERALD-G" sh.p.k. Rruga "Kongresi i Lushnjes" Tirane	Ing.Gezim ISLAMI		Ing.Erindi GJOKA	Hidr.Anisa ZAKA	SHK - 1:500	7 - 04
MAQELLARE-PESHKOPI (SEGMETI HERBEL-PESHKOPI, VAZHDIMI)						Top.Alfred NDREGJONI	Gjeo.Shklezen QOKA		
						Top.Kujtim CANAMETI	Ing.Eraldo ISLAMI		
								TIRANE 2022	FORMAT A3

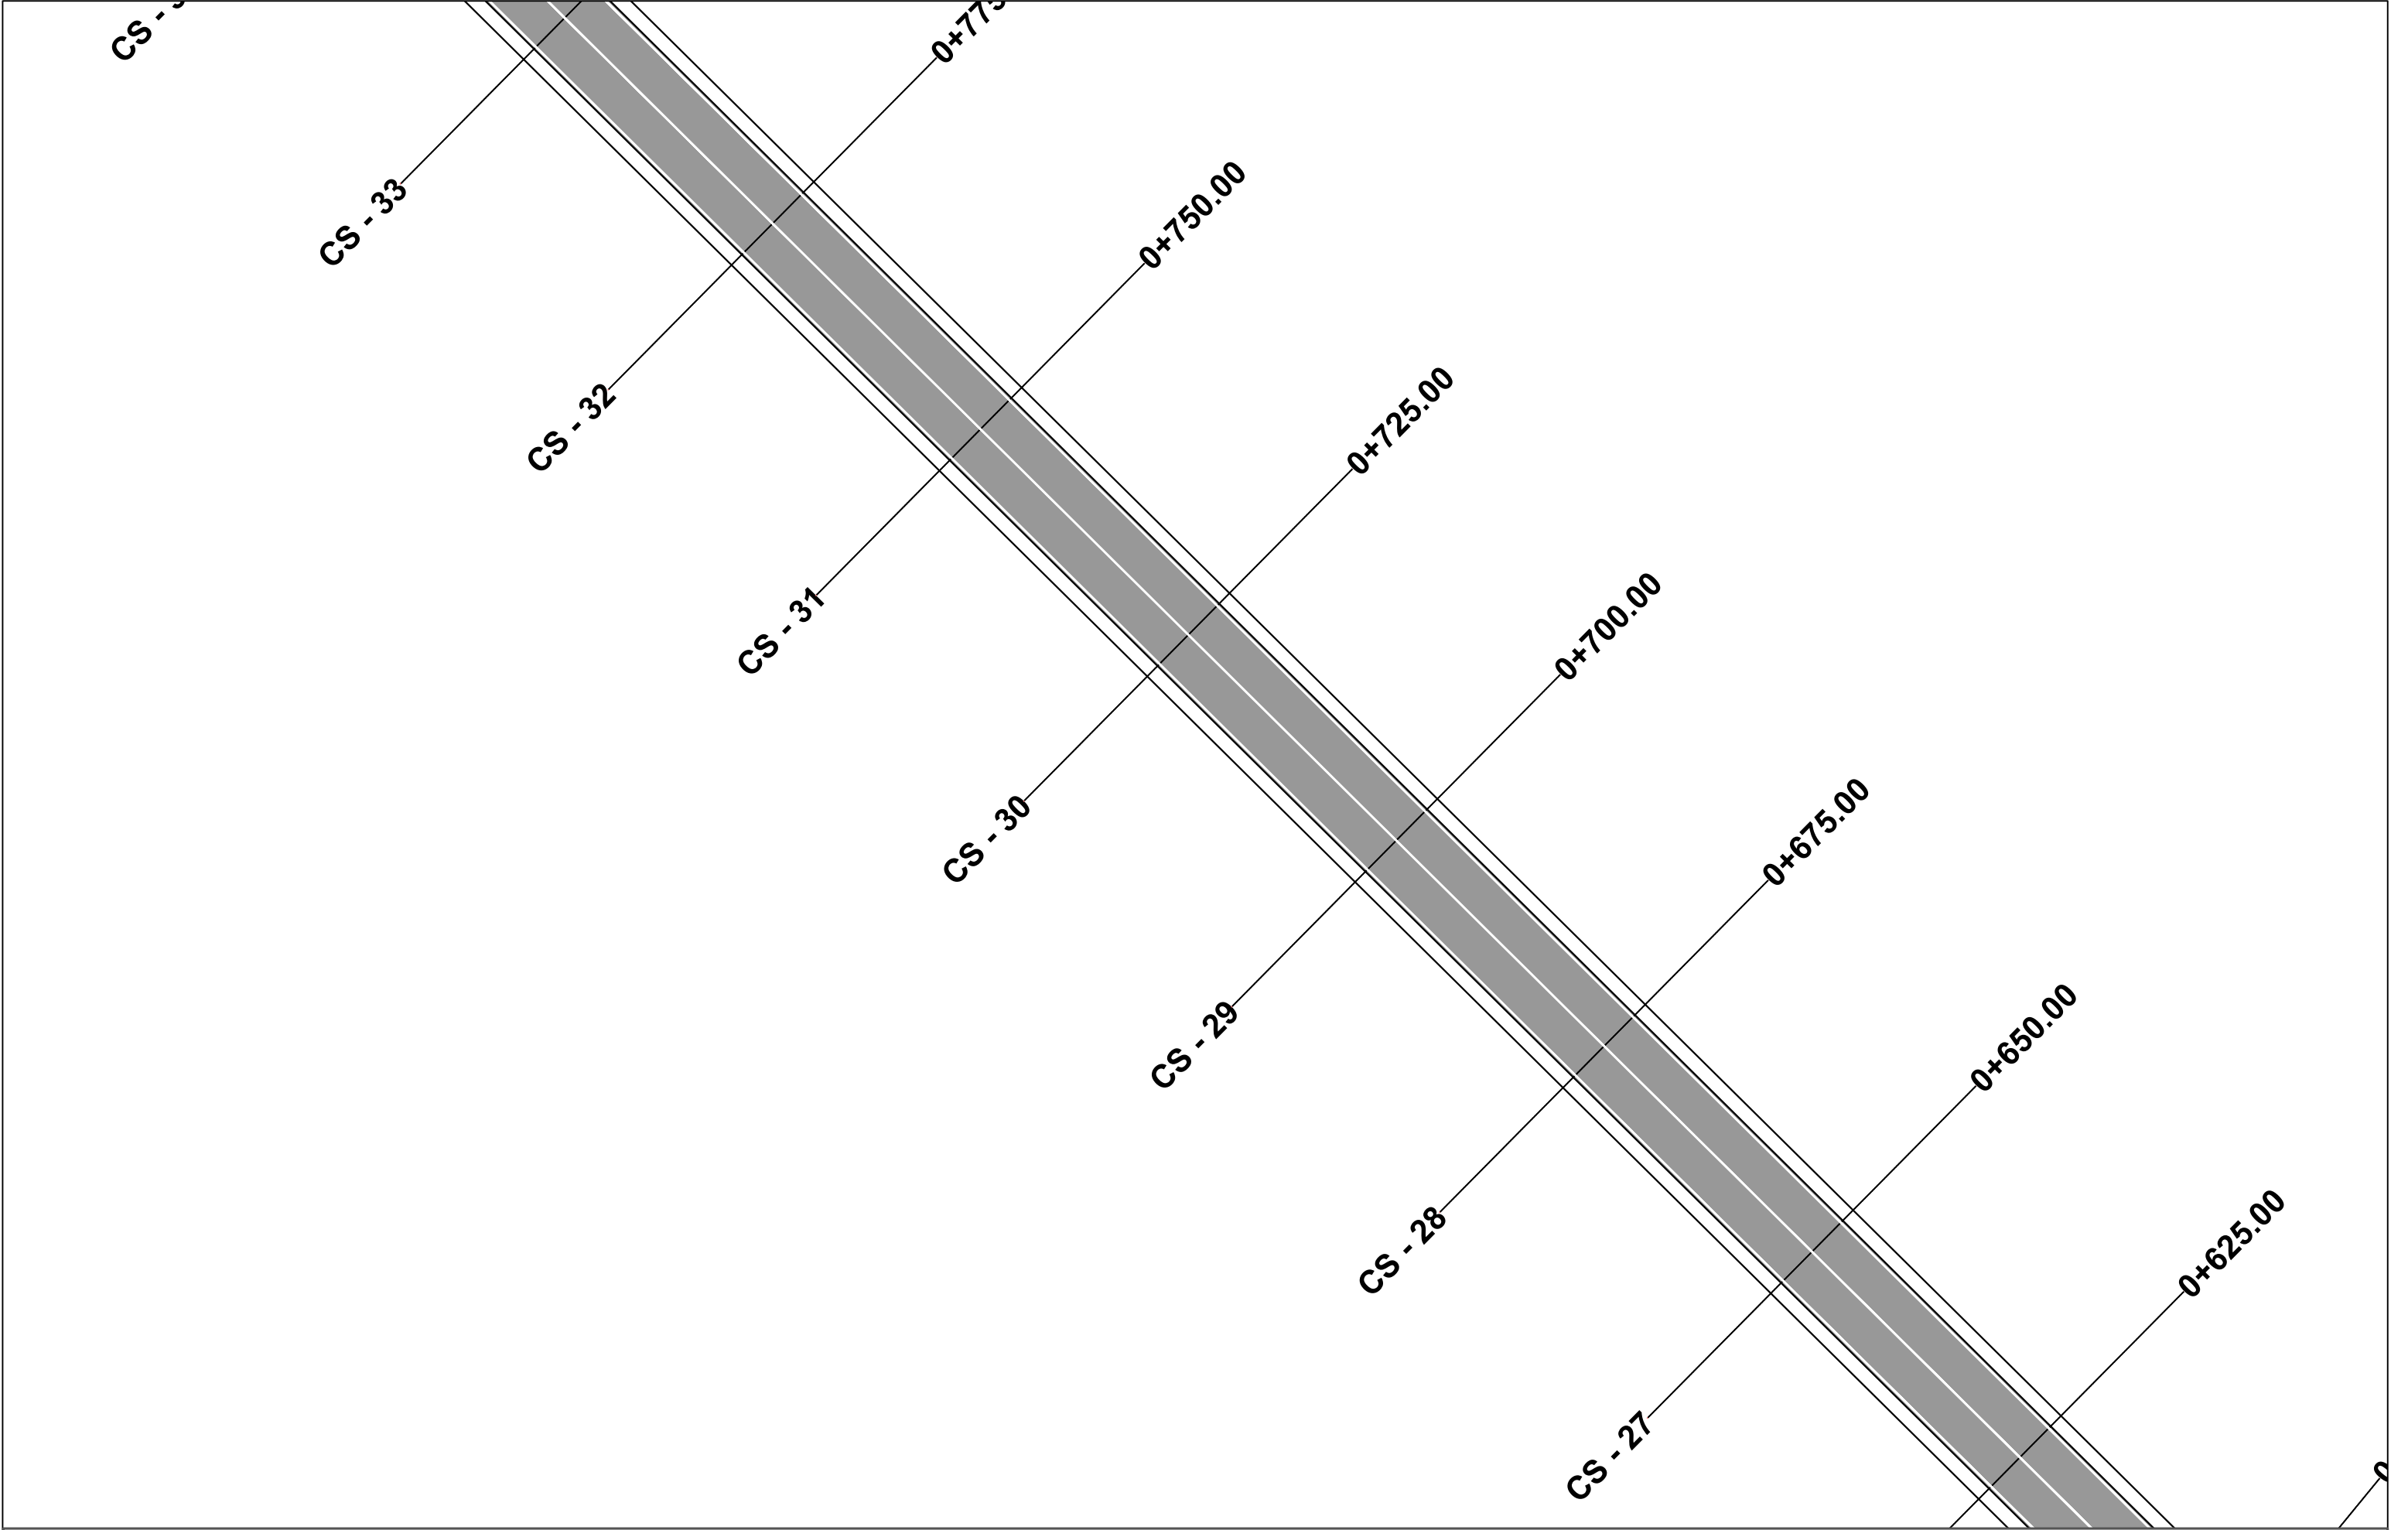


POROSITES : BASHKIA DIBER PERMIRESIM DHE SISTEMIM ASFALTIM I SEGMENTIT RRUGOR MAQELLARE-PESHKOPI (SEGMETI HERBEL-PESHKOPI, VAZHDIMI)	EMERTIMI : PLANIMETRIA E SINJALISTIKES "ERALD-G" sh.p.k Rruga "Kongresi i Lushnjes" Tirane	DREJTUES PROJEKTI	PROJEKTUES	SHKALLA	FLETA
				SHK - 1:500	7 - 05
				TIRANE 2022	FORMAT A3
		Ing.Gezim ISLAMI	Ing.Erindi GJOKA	Hidr.Anisa ZAKA	
			Top.Alfred NDREGJONI	Gjeo.Shklezen QOKA	
			Top.Kujtim CANAMETI	Ing.Eraldo ISLAMI	

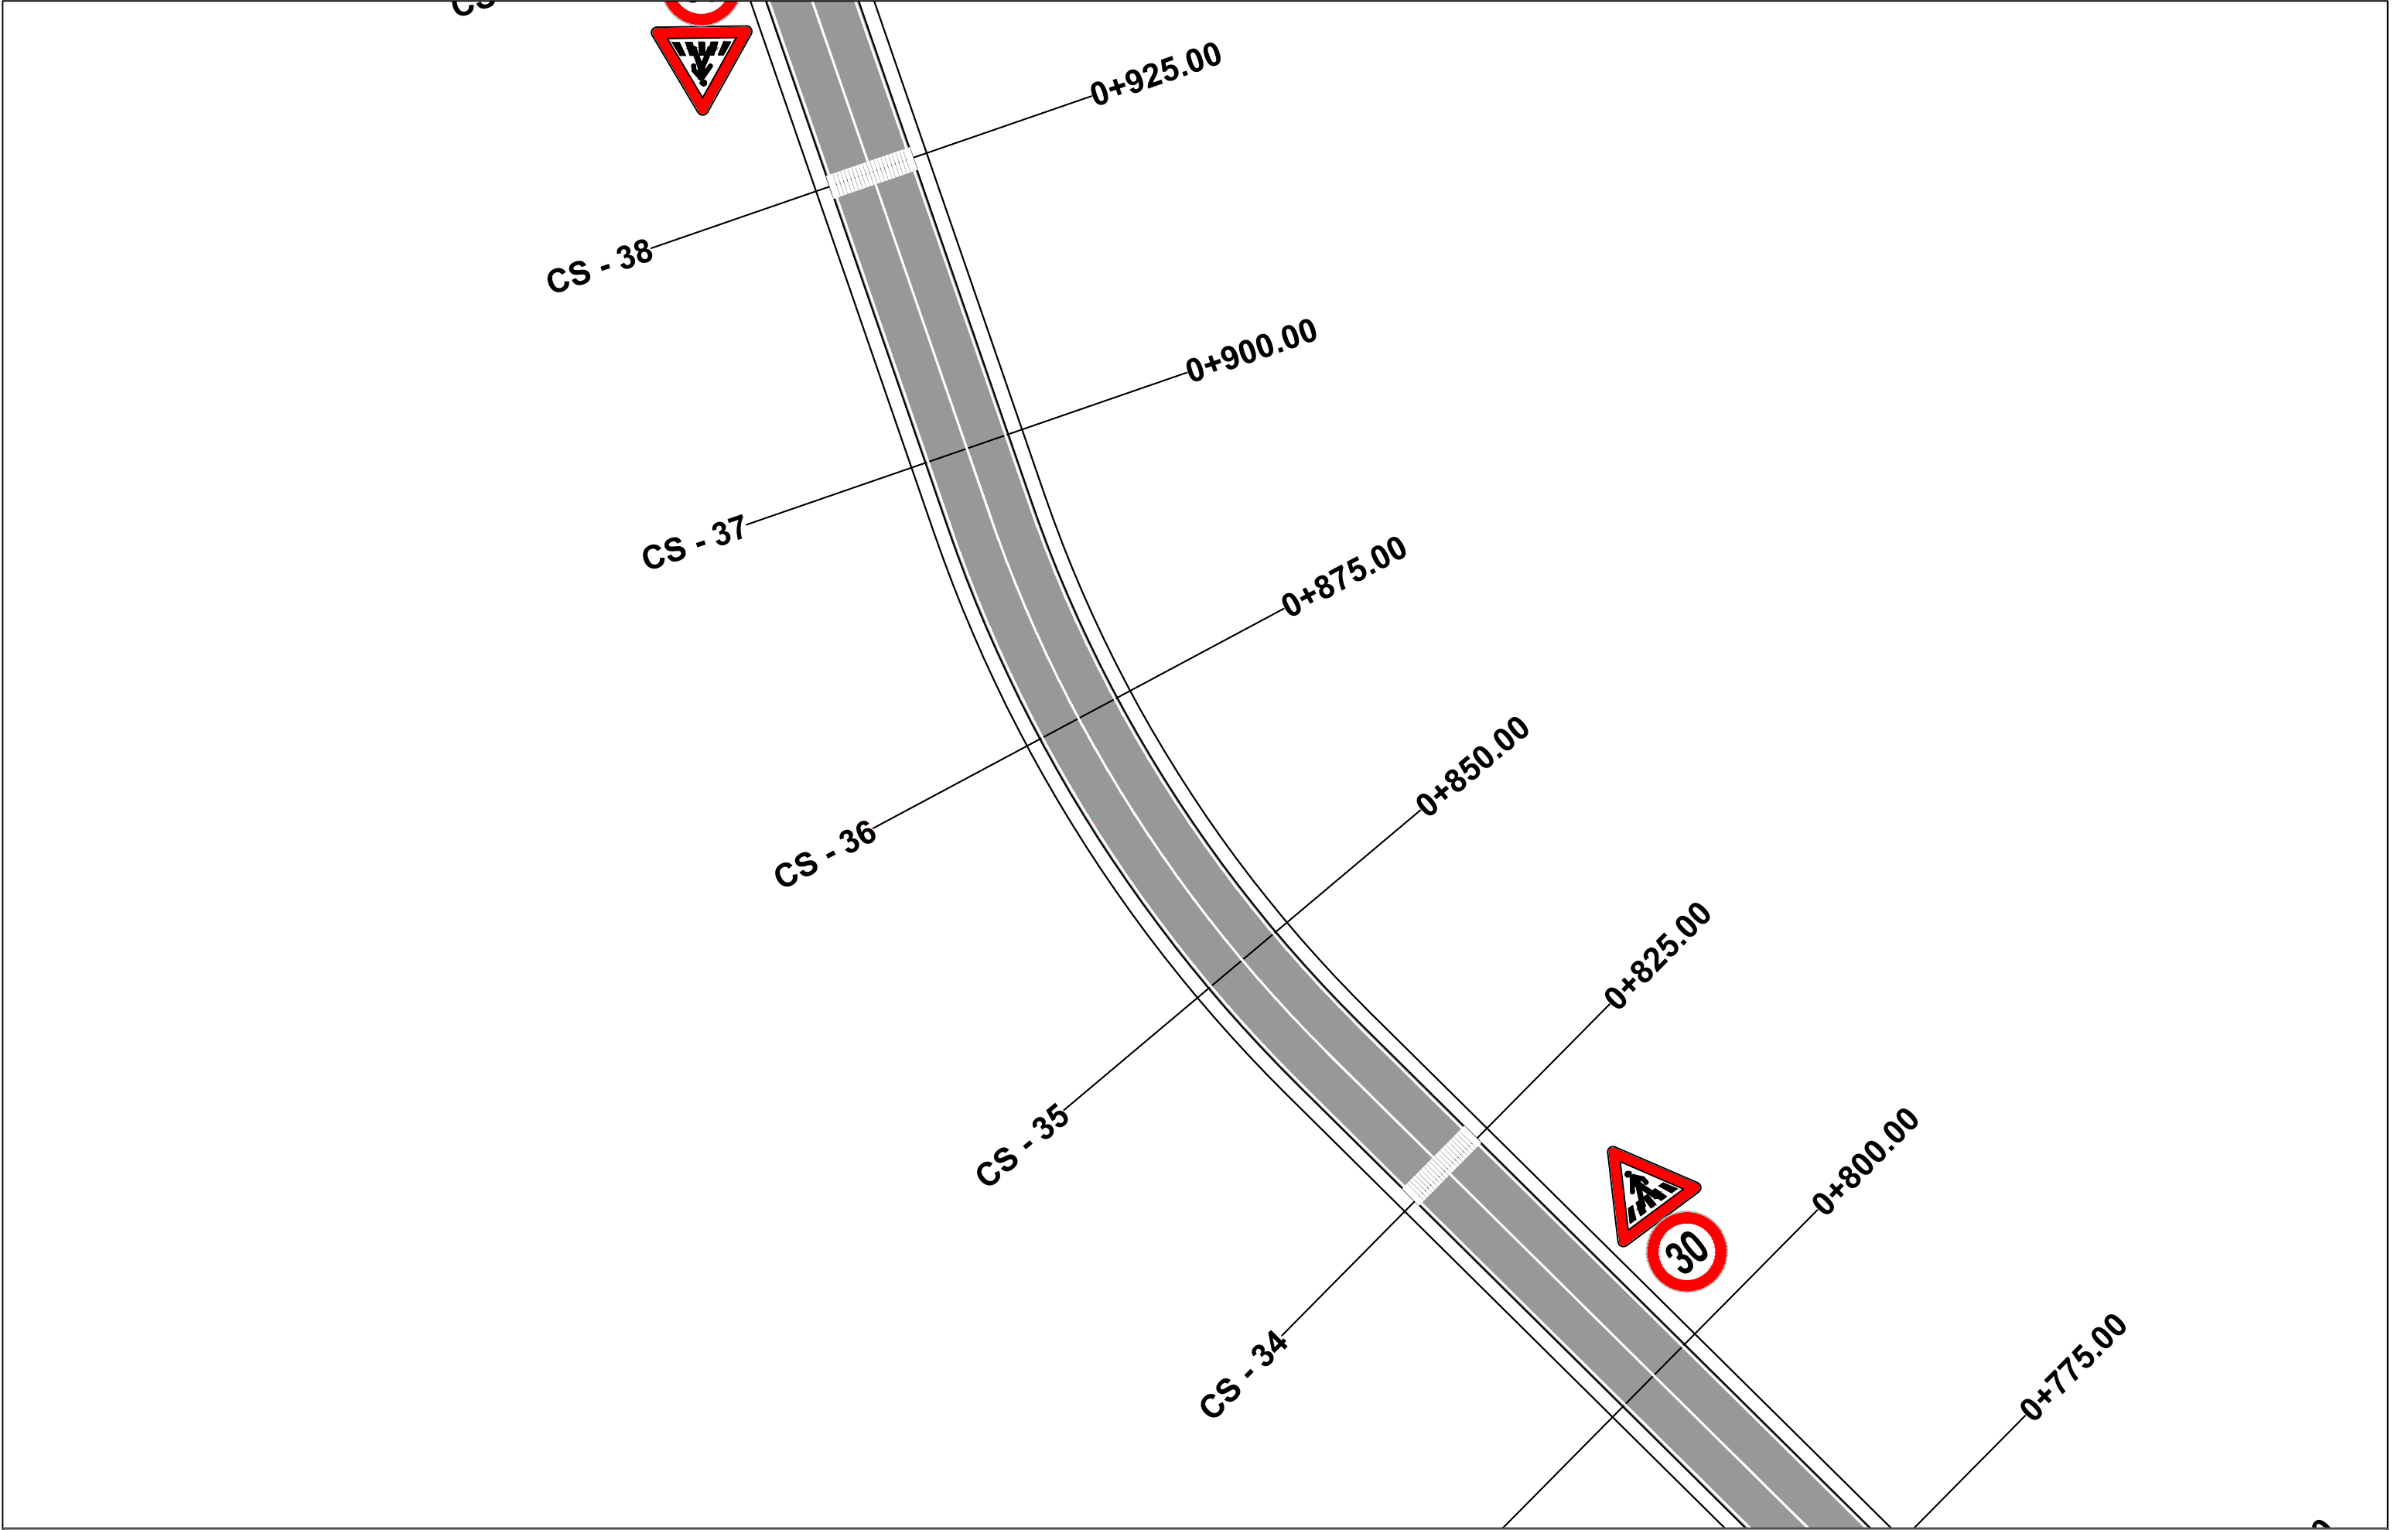


POROSITES : BASHKIA DIBER	EMERTIMI : PLANIMETRIA E SINJALISTIKES		DREJTUES PROJEKTI		PROJEKTUES		SHKALLA	FLETA
			Ing.Gezim ISLAMI	Ing.Erindi GJOKA	Hidr.Anisa ZAKA	SHK - 1:500	7 - 06	
PERMIRESIM DHE SISTEMIM ASFALTIM I SEGMENTIT RRUGOR MAQELLARE-PESHKOPI (SEGMETI HERBEL-PESHKOPI, VAZHDIMI)		"ERALD-G" sh.p.k		Top.Alfred NDREGJONI	Gjeo.Shklezen QOKA	TIRANE 2022	FORMAT A3	
				Top.Kujtim CANAMETI	Ing.Eraldo ISLAMI			

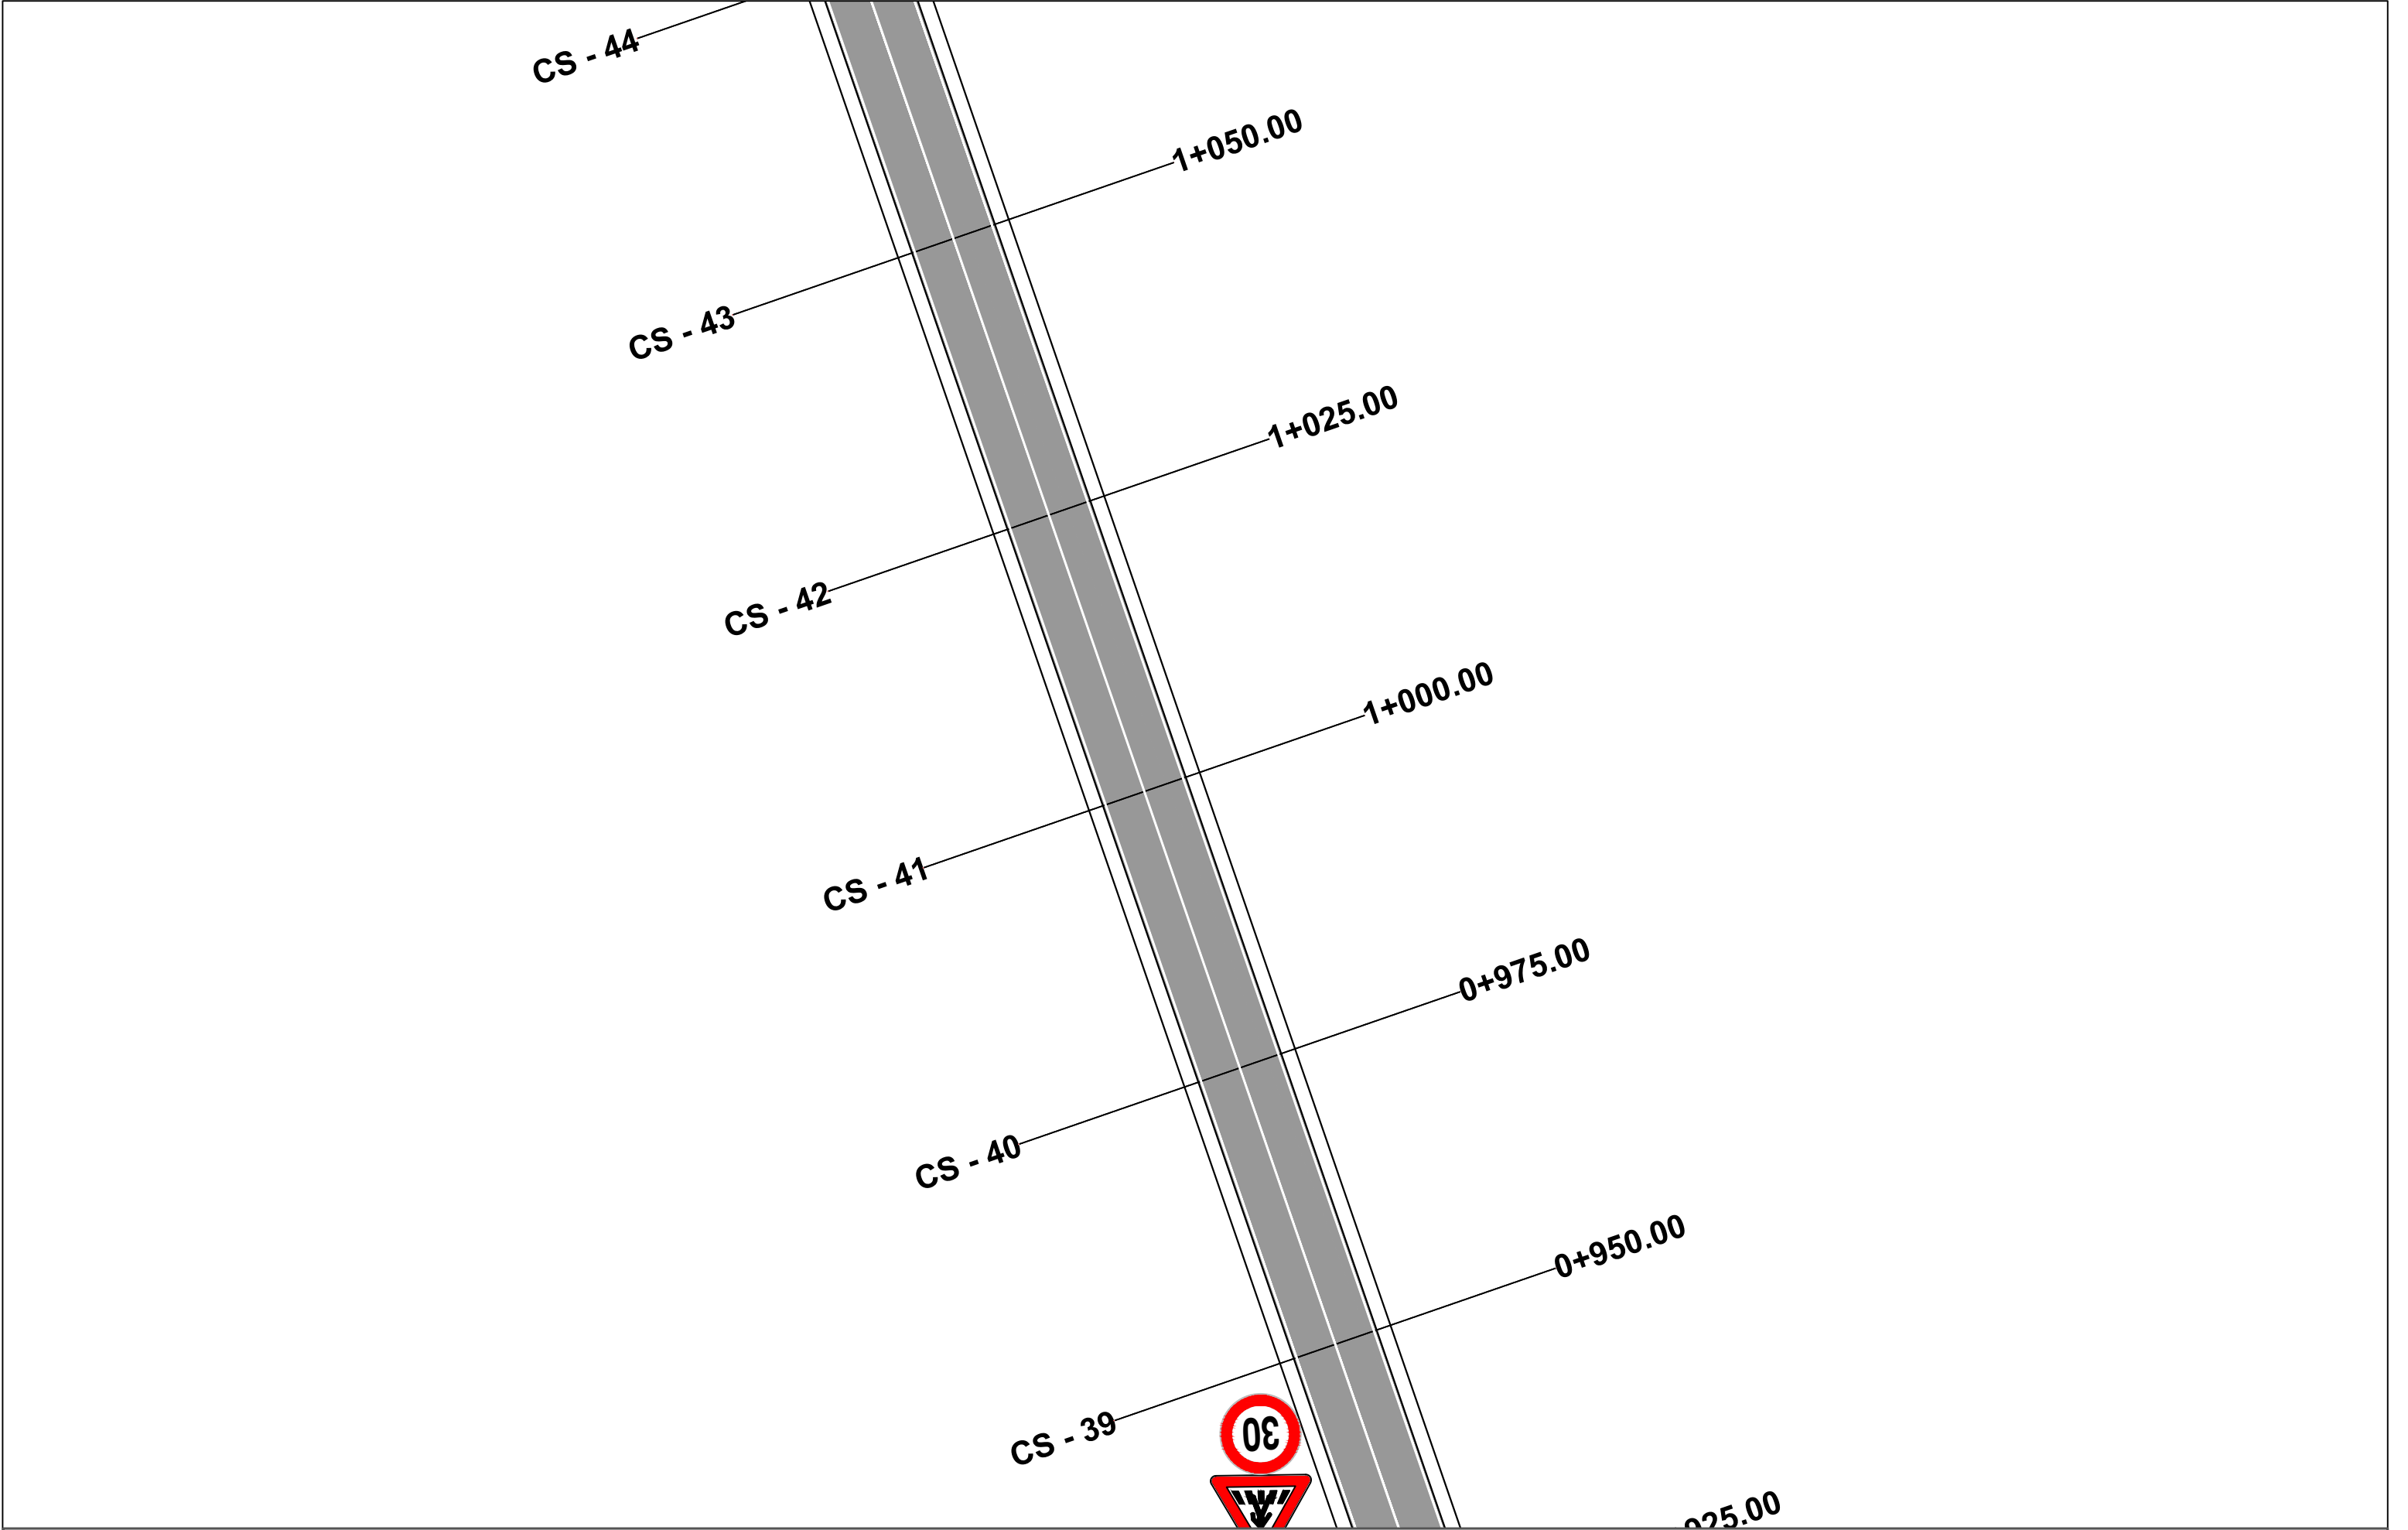


POROSITES : BASHKIA DIBER	EMERTIMI : PLANIMETRIA E SINJALISTIKES		DREJTUES PROJEKTI		PROJEKTUES		SHKALLA	FLETA
			Ing.Gezim ISLAMI		Ing.Erindi GJOKA	Hidr.Anisa ZAKA	SHK - 1:500	7 - 07
					Top.Alfred NDREGJONI	Gjeo.Shklezen QOKA		
PERMIRESIM DHE SISTEMIM ASFALTIM I SEGMENTIT RRUGOR MAQELLARE-PESHKOPI (SEGMETI HERBEL-PESHKOPI, VAZHDIMI)		"ERALD-G" sh.p.k Rruga "Kongresi i Lushnjes" Tirane			Top.Kujtim CANAMETI	Ing.Eraldo ISLAMI	TIRANE 2022	FORMAT A3

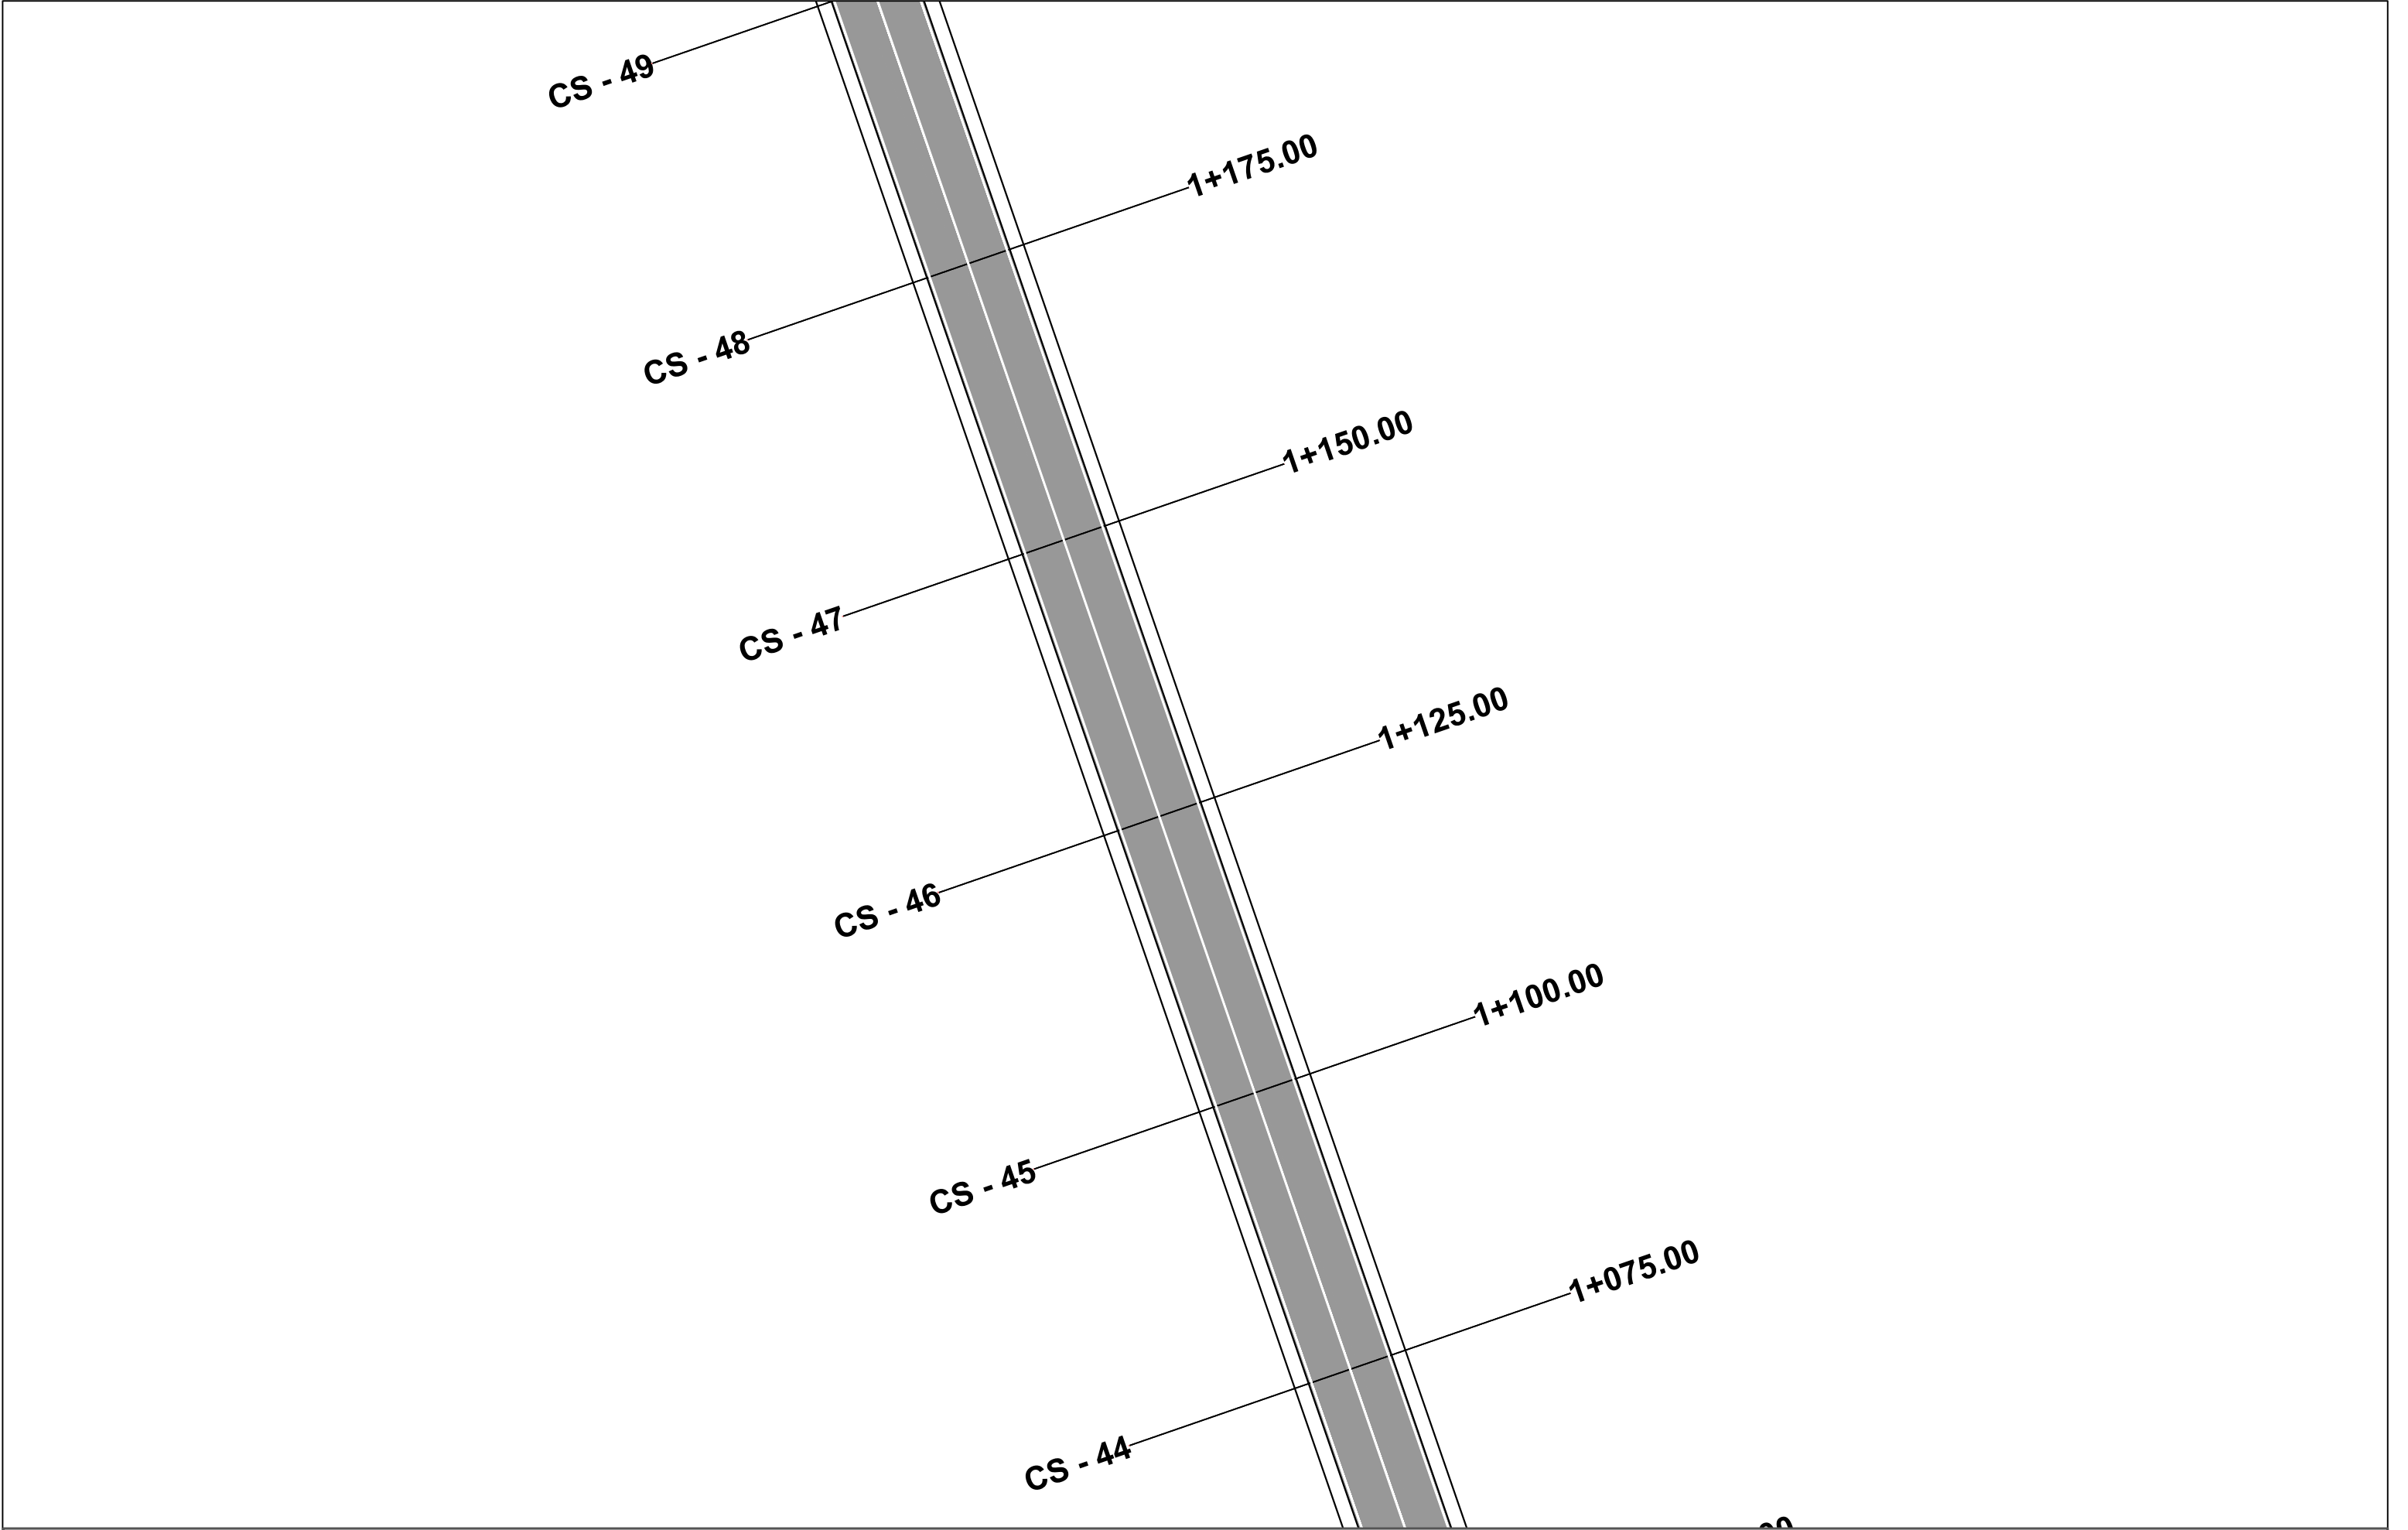


POROSITES : BASHKIA DIBER	EMERTIMI : PLANIMETRIA E SINJALISTIKES		DREJTUES PROJEKTI		PROJEKTUES		SHKALLA	FLETA
			Ing.Gezim ISLAMI	Ing.Erindi GJOKA	Hidr.Anisa ZAKA	SHK - 1:500	7 - 08	
				Top.Alfred NDREGJONI	Gjeo.Shklezen QOKA			
PERMIRESIM DHE SISTEMIM ASFALTIM I SEGMENTIT RRUGOR MAQELLARE-PESHKOPI (SEGMETI HERBEL-PESHKOPI, VAZHDIMI)		"ERALD-G" sh.p.k Rruga "Kongresi i Lushnjes" Tirane		Top.Kujtim CANAMETI	Ing.Eraldo ISLAMI	TIRANE 2022	FORMAT A3	

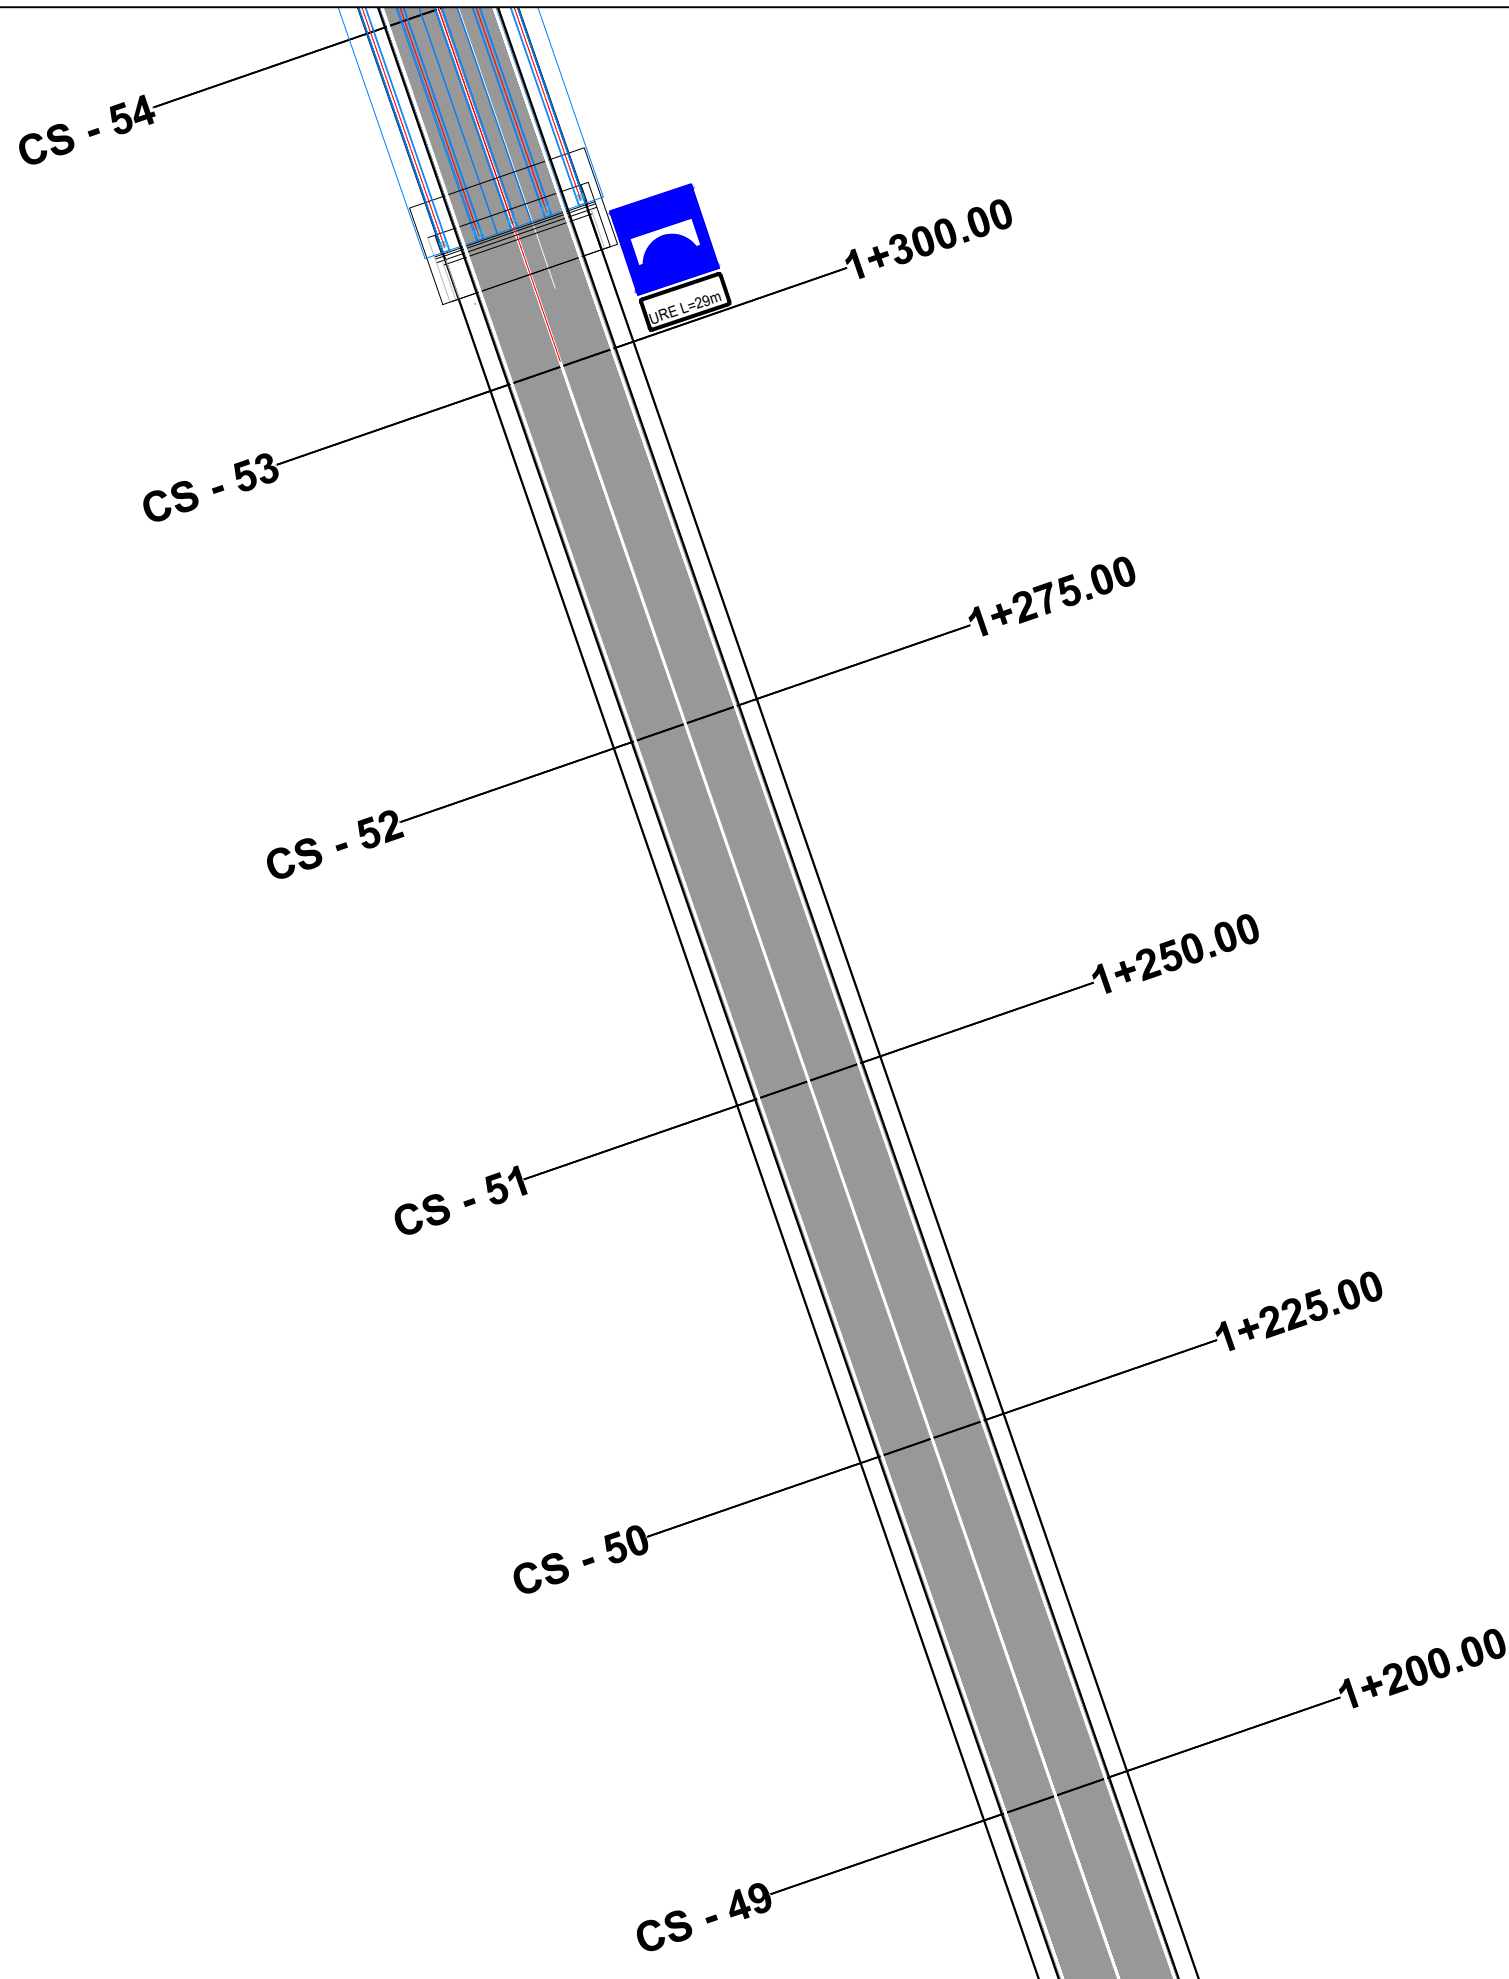


POROSITES : BASHKIA DIBER	EMERTIMI : PLANIMETRIA E SINJALISTIKES		DREJTUES PROJEKTI		PROJEKTUES		SHKALLA	FLETA
			Ing.Gezim ISLAMI		Ing.Erindi GJOKA	Hidr.Anisa ZAKA	SHK - 1:500	7 - 09
					Top.Alfred NDREGJONI	Gjeo.Shklezen QOKA		
PERMIRESIM DHE SISTEMIM ASFALTIM I SEGMENTIT RRUGOR MAQELLARE-PESHKOPI (SEGMETI HERBEL-PESHKOPI, VAZHDIMI)		"ERALD-G" sh.p.k Rruga "Kongresi i Lushnjes" Tirane			Top.Kujtim CANAMETI	Ing.Eraldo ISLAMI	TIRANE 2022	FORMAT A3

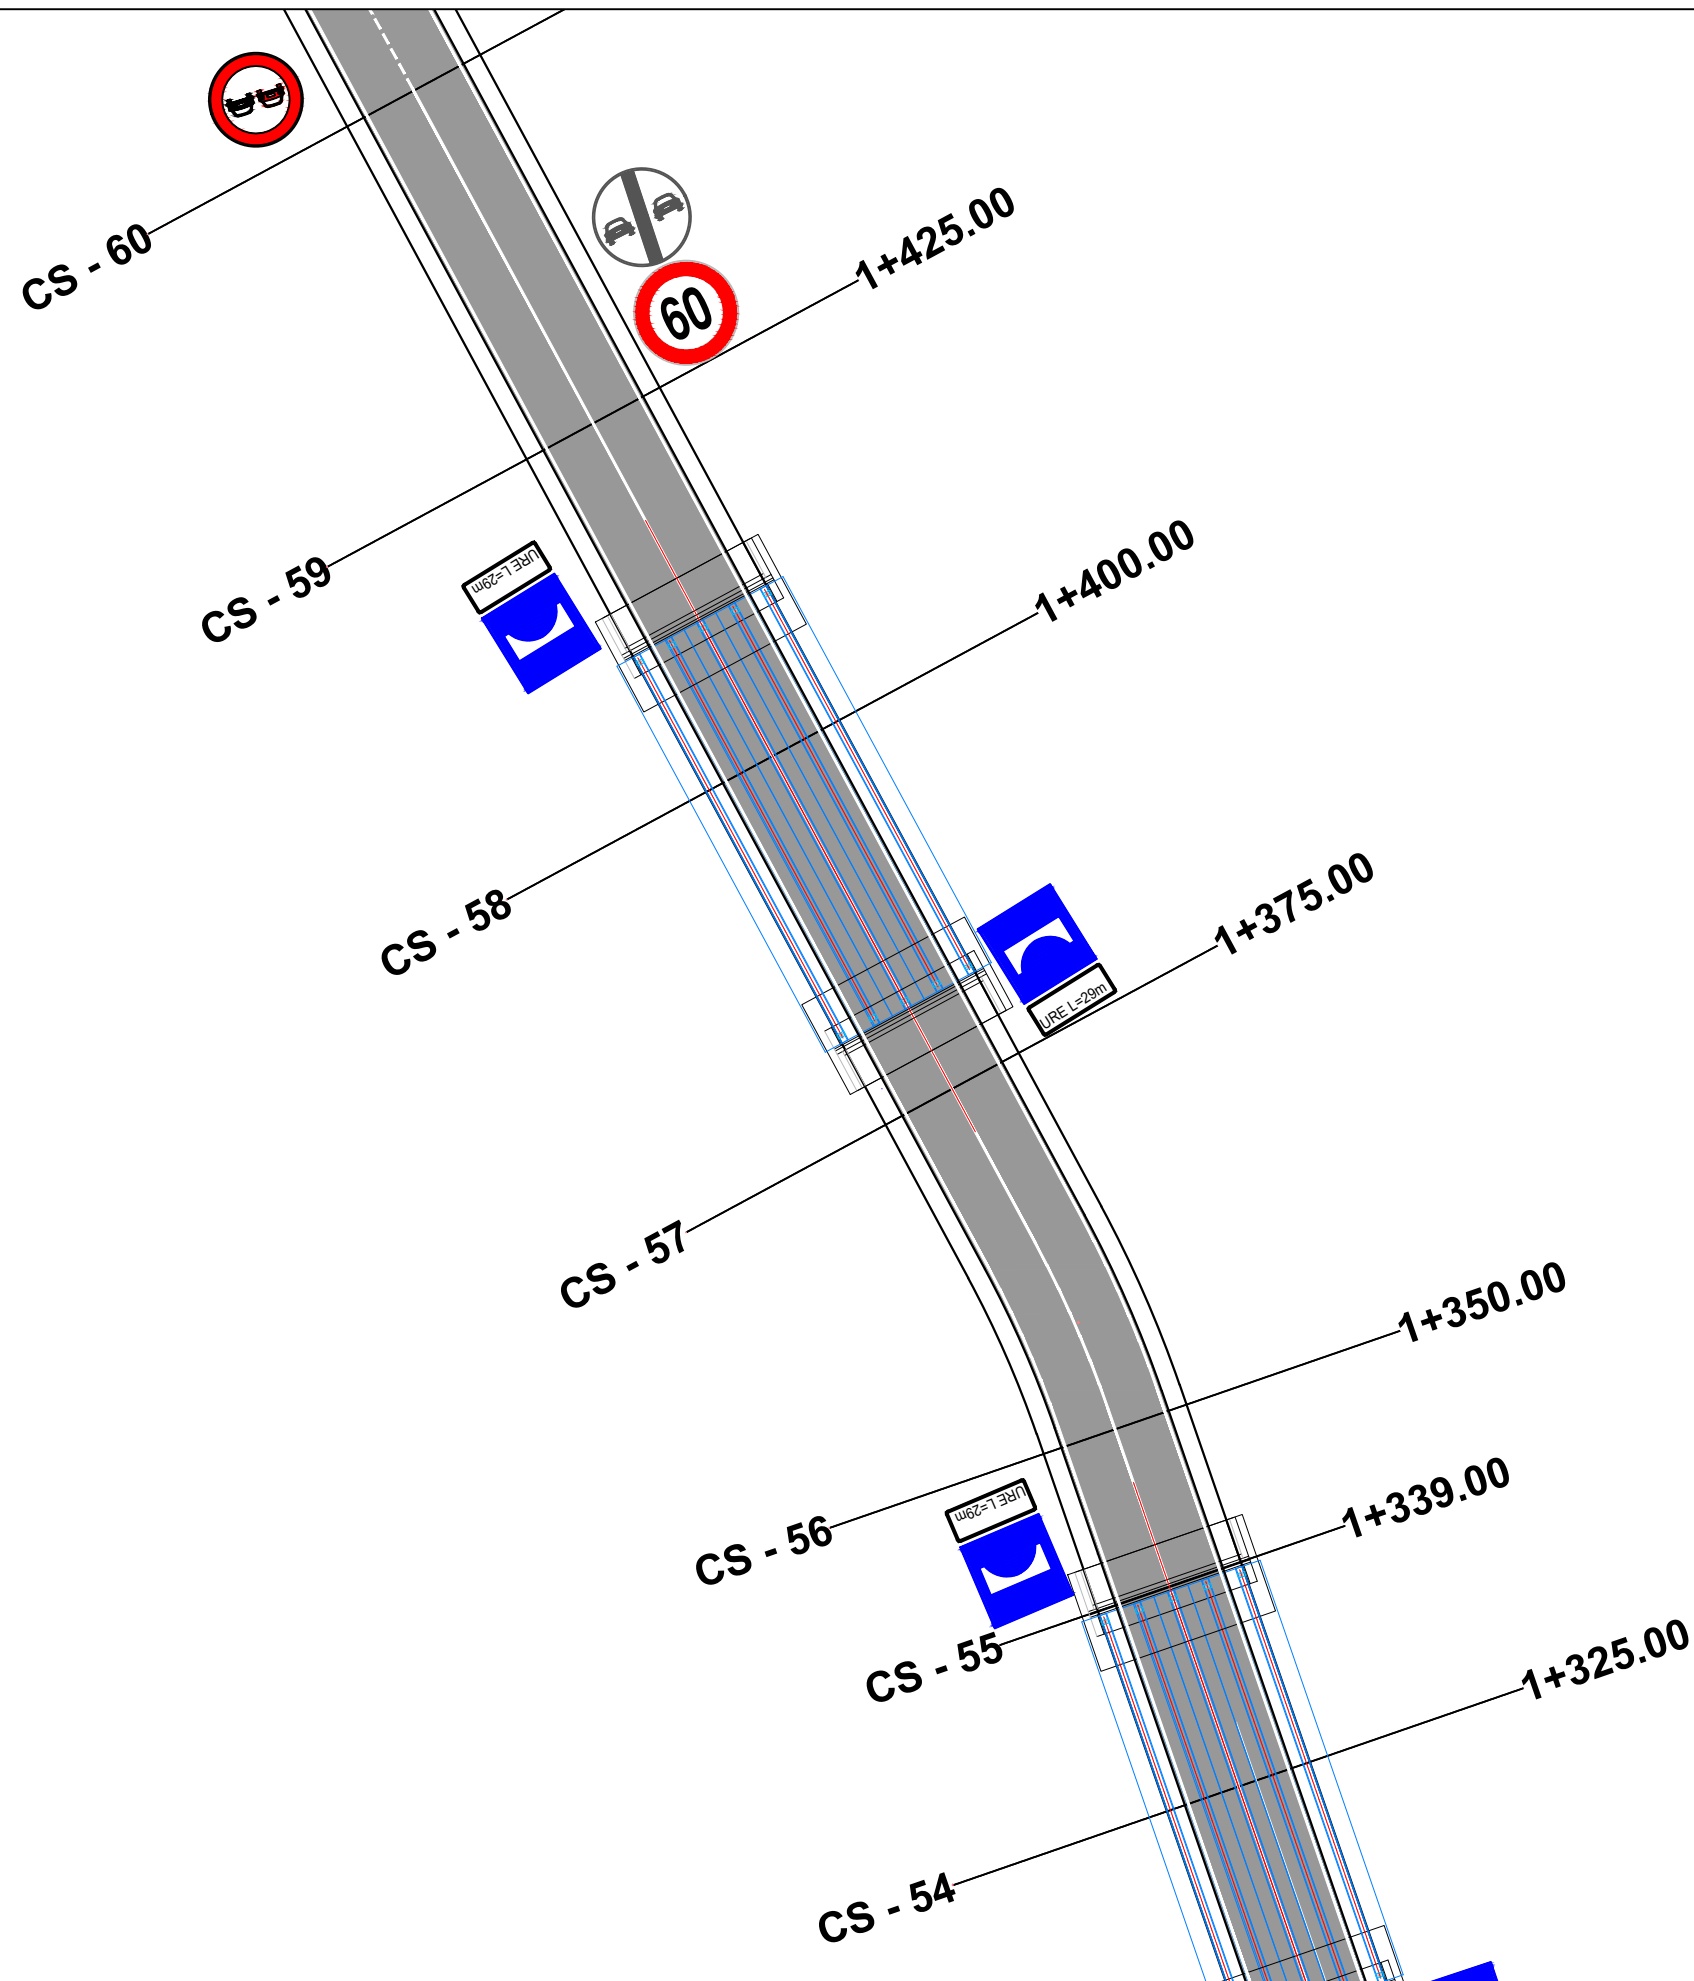


POROSITES : BASHKIA DIBER	EMERTIMI : PLANIMETRIA E SINJALISTIKES		DREJTUES PROJEKTI		PROJEKTUES		SHKALLA	FLETA
			Ing.Gezim ISLAMI		Ing.Erindi GJOKA	Hidr.Anisa ZAKA	SHK - 1:500	7 - 10
PERMIRESIM DHE SISTEMIM ASFALTIM I SEGMENTIT RRUGOR MAQELLARE-PESHKOPI (SEGMETI HERBEL-PESHKOPI, VAZHDIMI)	 "ERALD-G" sh.p.k. Rruga "Kongresi i Lushnjes" Tirane				Top.Alfred NDREGJONI	Gjeo.Shklezen QOKA	TIRANE 2022	FORMAT A3
					Top.Kujtim CANAMETI	Ing.Eraldo ISLAMI		

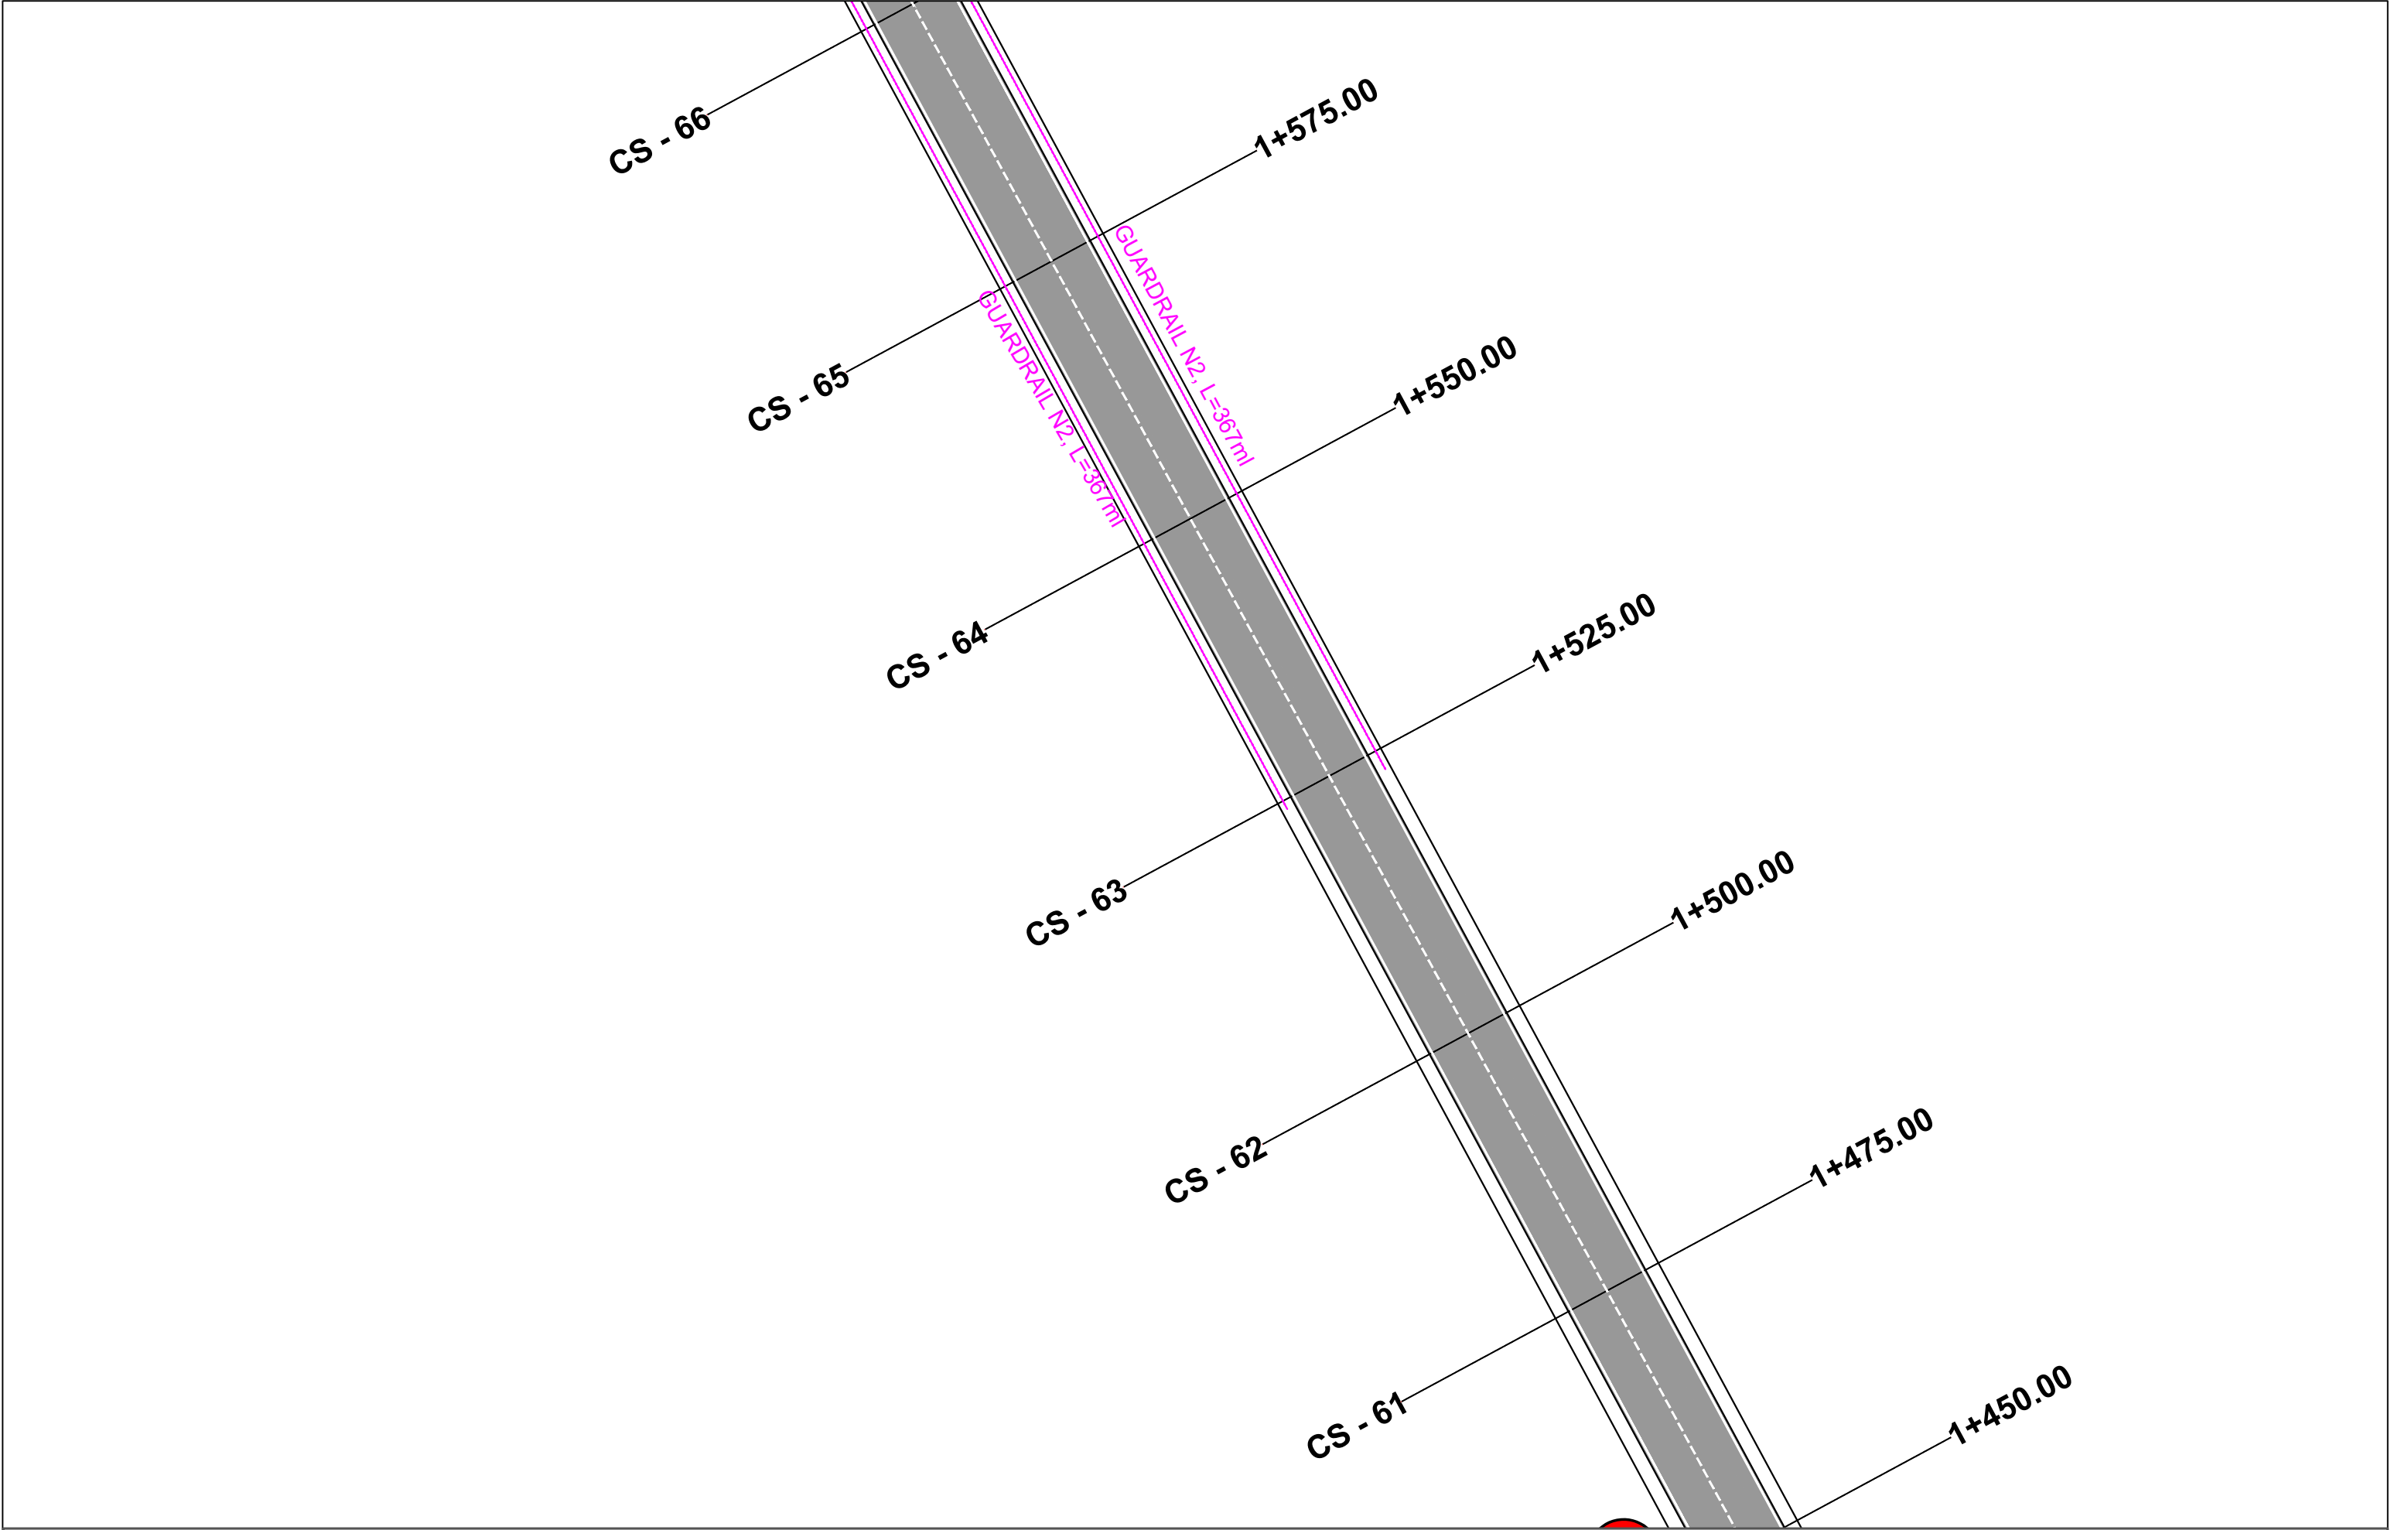

POROSITES : BASHKIA DIBER	EMERTIMI : PLANIMETRIA E SINJALISTIKES		DREJTUES PROJEKTI		PROJEKTUES		SHKALLA	FLETA
			Ing.Gezim ISLAMI		Ing.Erindi GJOKA	Hidr.Anisa ZAKA	SHK - 1:500	7 - 11
PERMIRESIM DHE SISTEMIM ASFALTIM I SEGMENTIT RRUGOR MAQELLARE-PESHKOPI (SEGMETI HERBEL-PESHKOPI, VAZHDIMI)		"ERALD-G" sh.p.k Rruga "Kongresi i Lushnjes" Tirane			Top.Alfred NDREGJONI	Gjeo.Shklezen QOKA	TIRANE 2022	FORMAT A3
					Top.Kujtim CANAMETI	Ing.Eraldo ISLAMI		

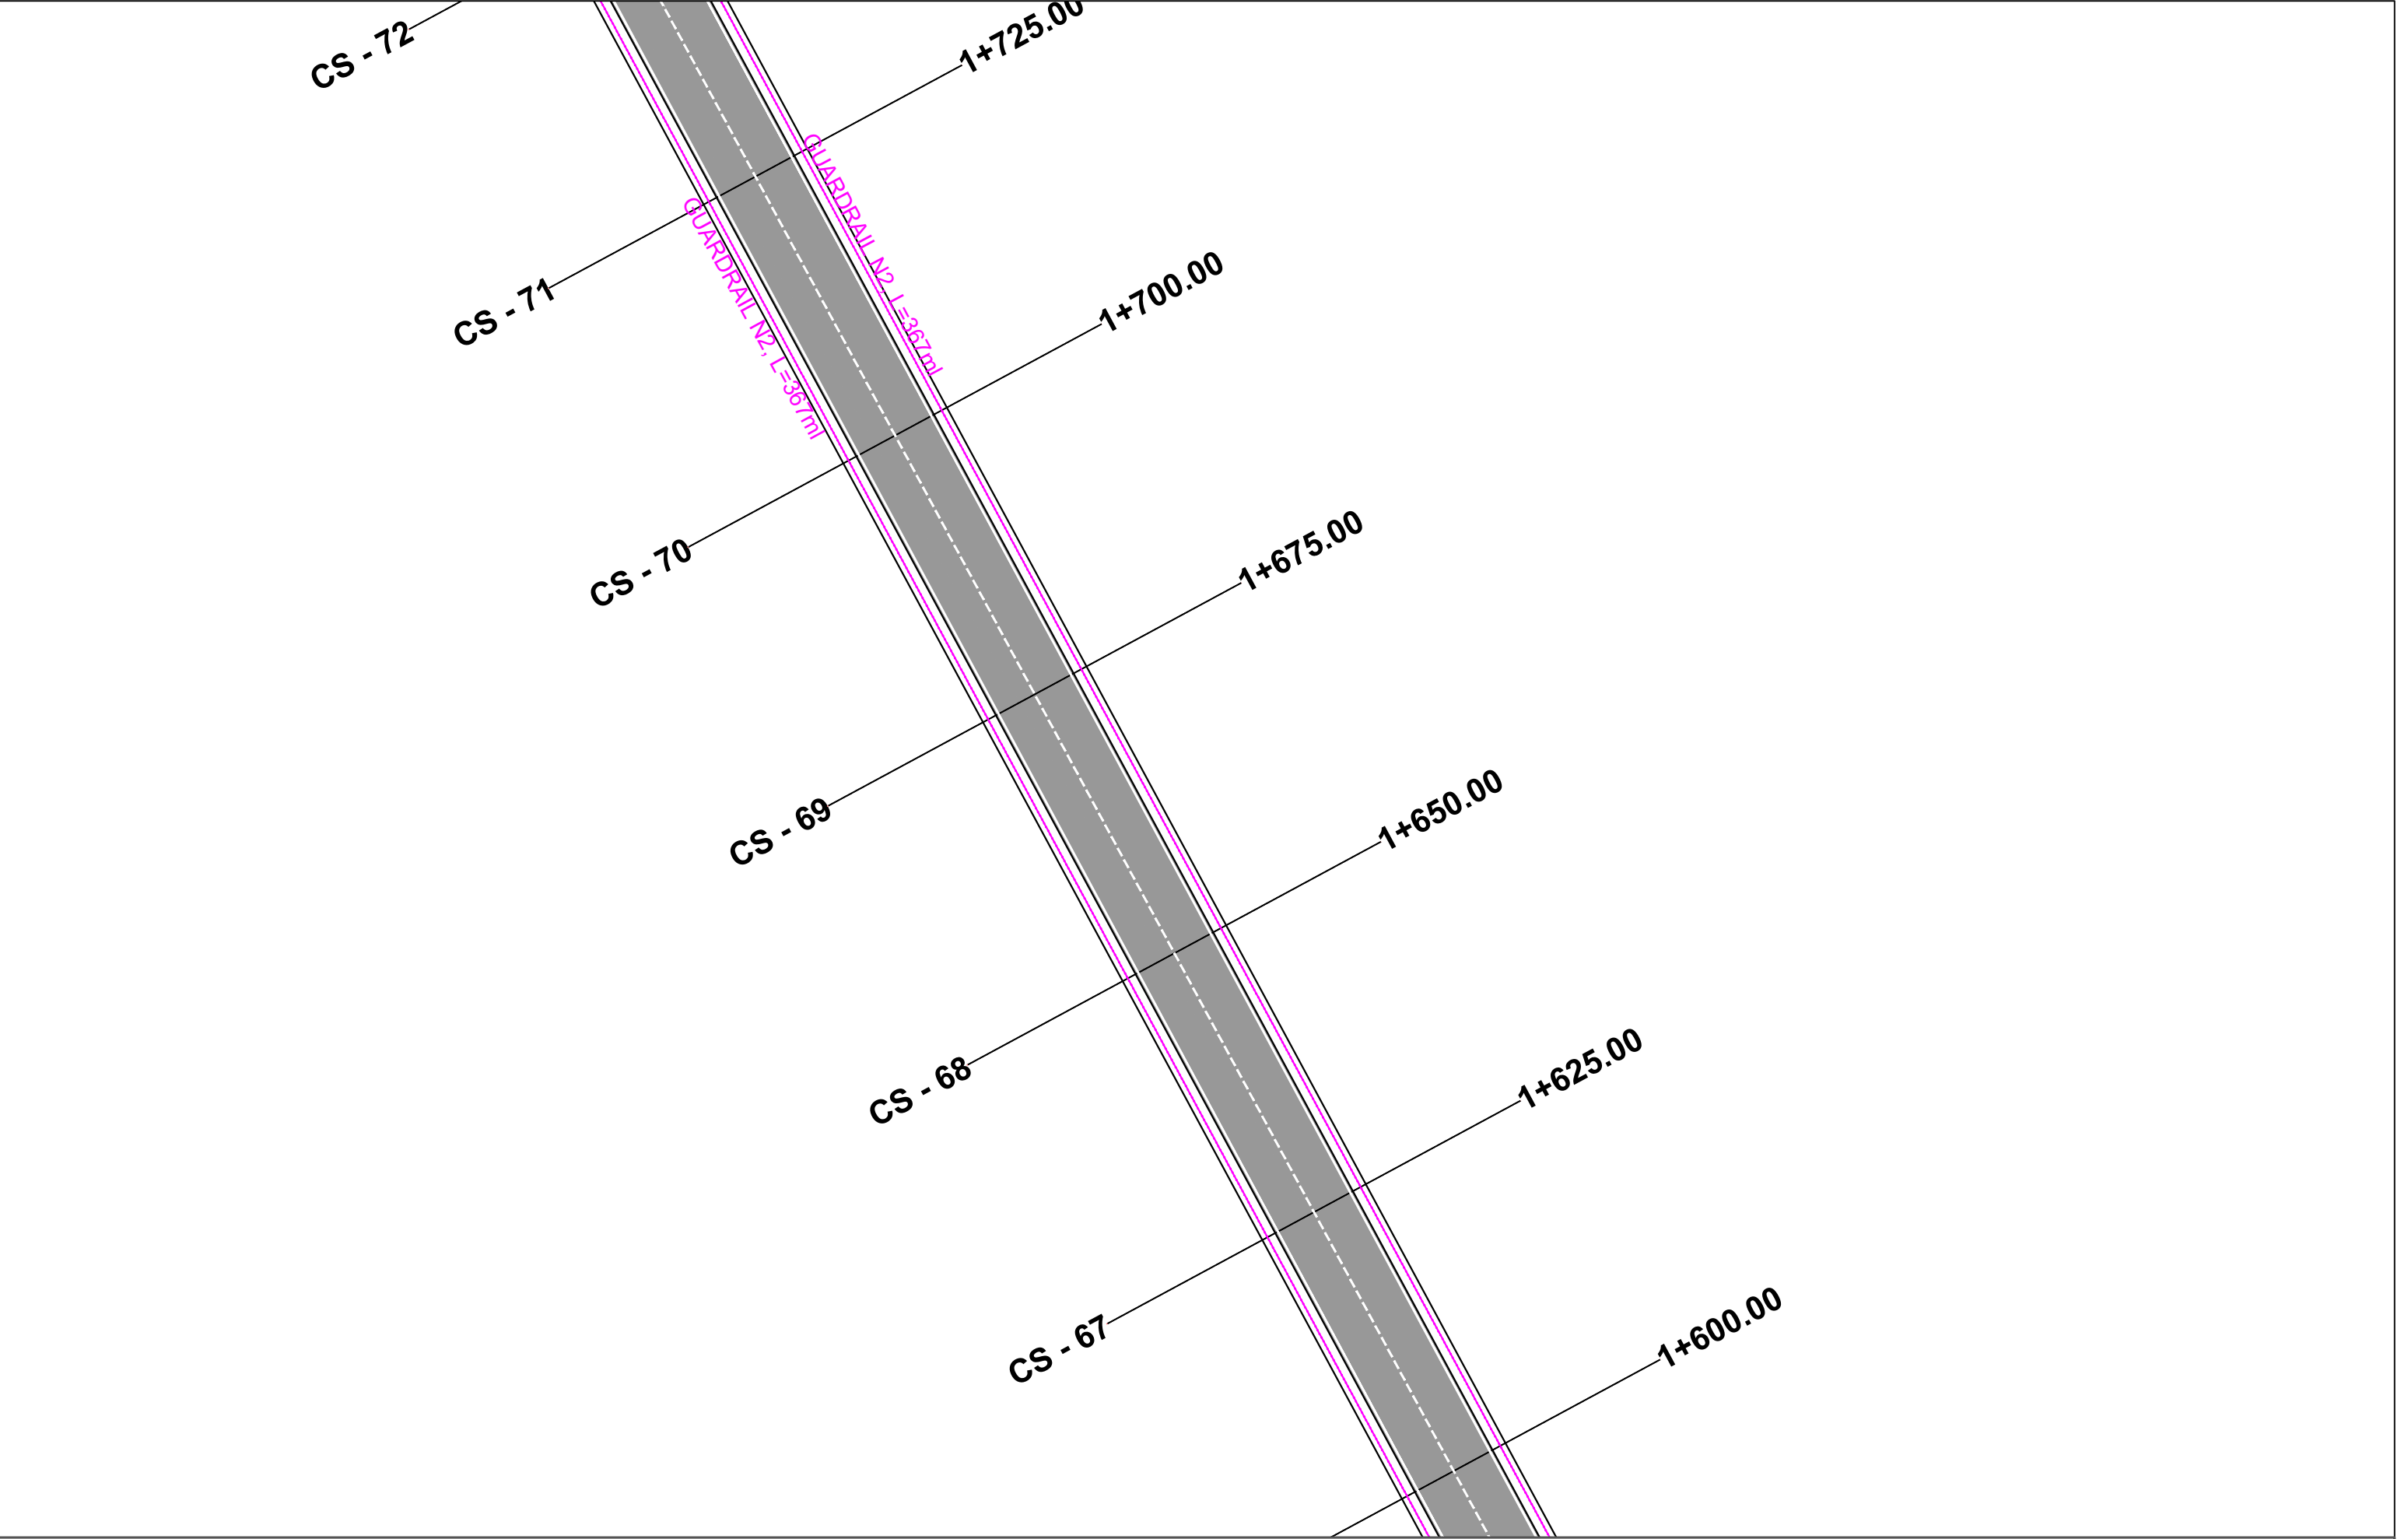

POROSITES : BASHKIA DIBER	EMERTIMI : PLANIMETRIA E SINJALISTIKES		DREJTUES PROJEKTI		PROJEKTUES		SHKALLA	FLETA
			Ing.Gezim ISLAMI		Ing.Erindi GJOKA	Hidr.Anisa ZAKA	SHK - 1:500	7 - 12
					Top.Alfred NDREGJONI	Gjeo.Shklezen QOKA		
PERMIRESIM DHE SISTEMIM ASFALTIM I SEGMENTIT RRUGOR MAQELLARE-PESHKOPI (SEGMETI HERBEL-PESHKOPI, VAZHDIMI)		"ERALD-G" sh.p.k Rruga "Kongresi i Lushnjes" Tirane			Top.Kujtim CANAMETI	Ing.Eraldo ISLAMI	TIRANE 2022	FORMAT A3

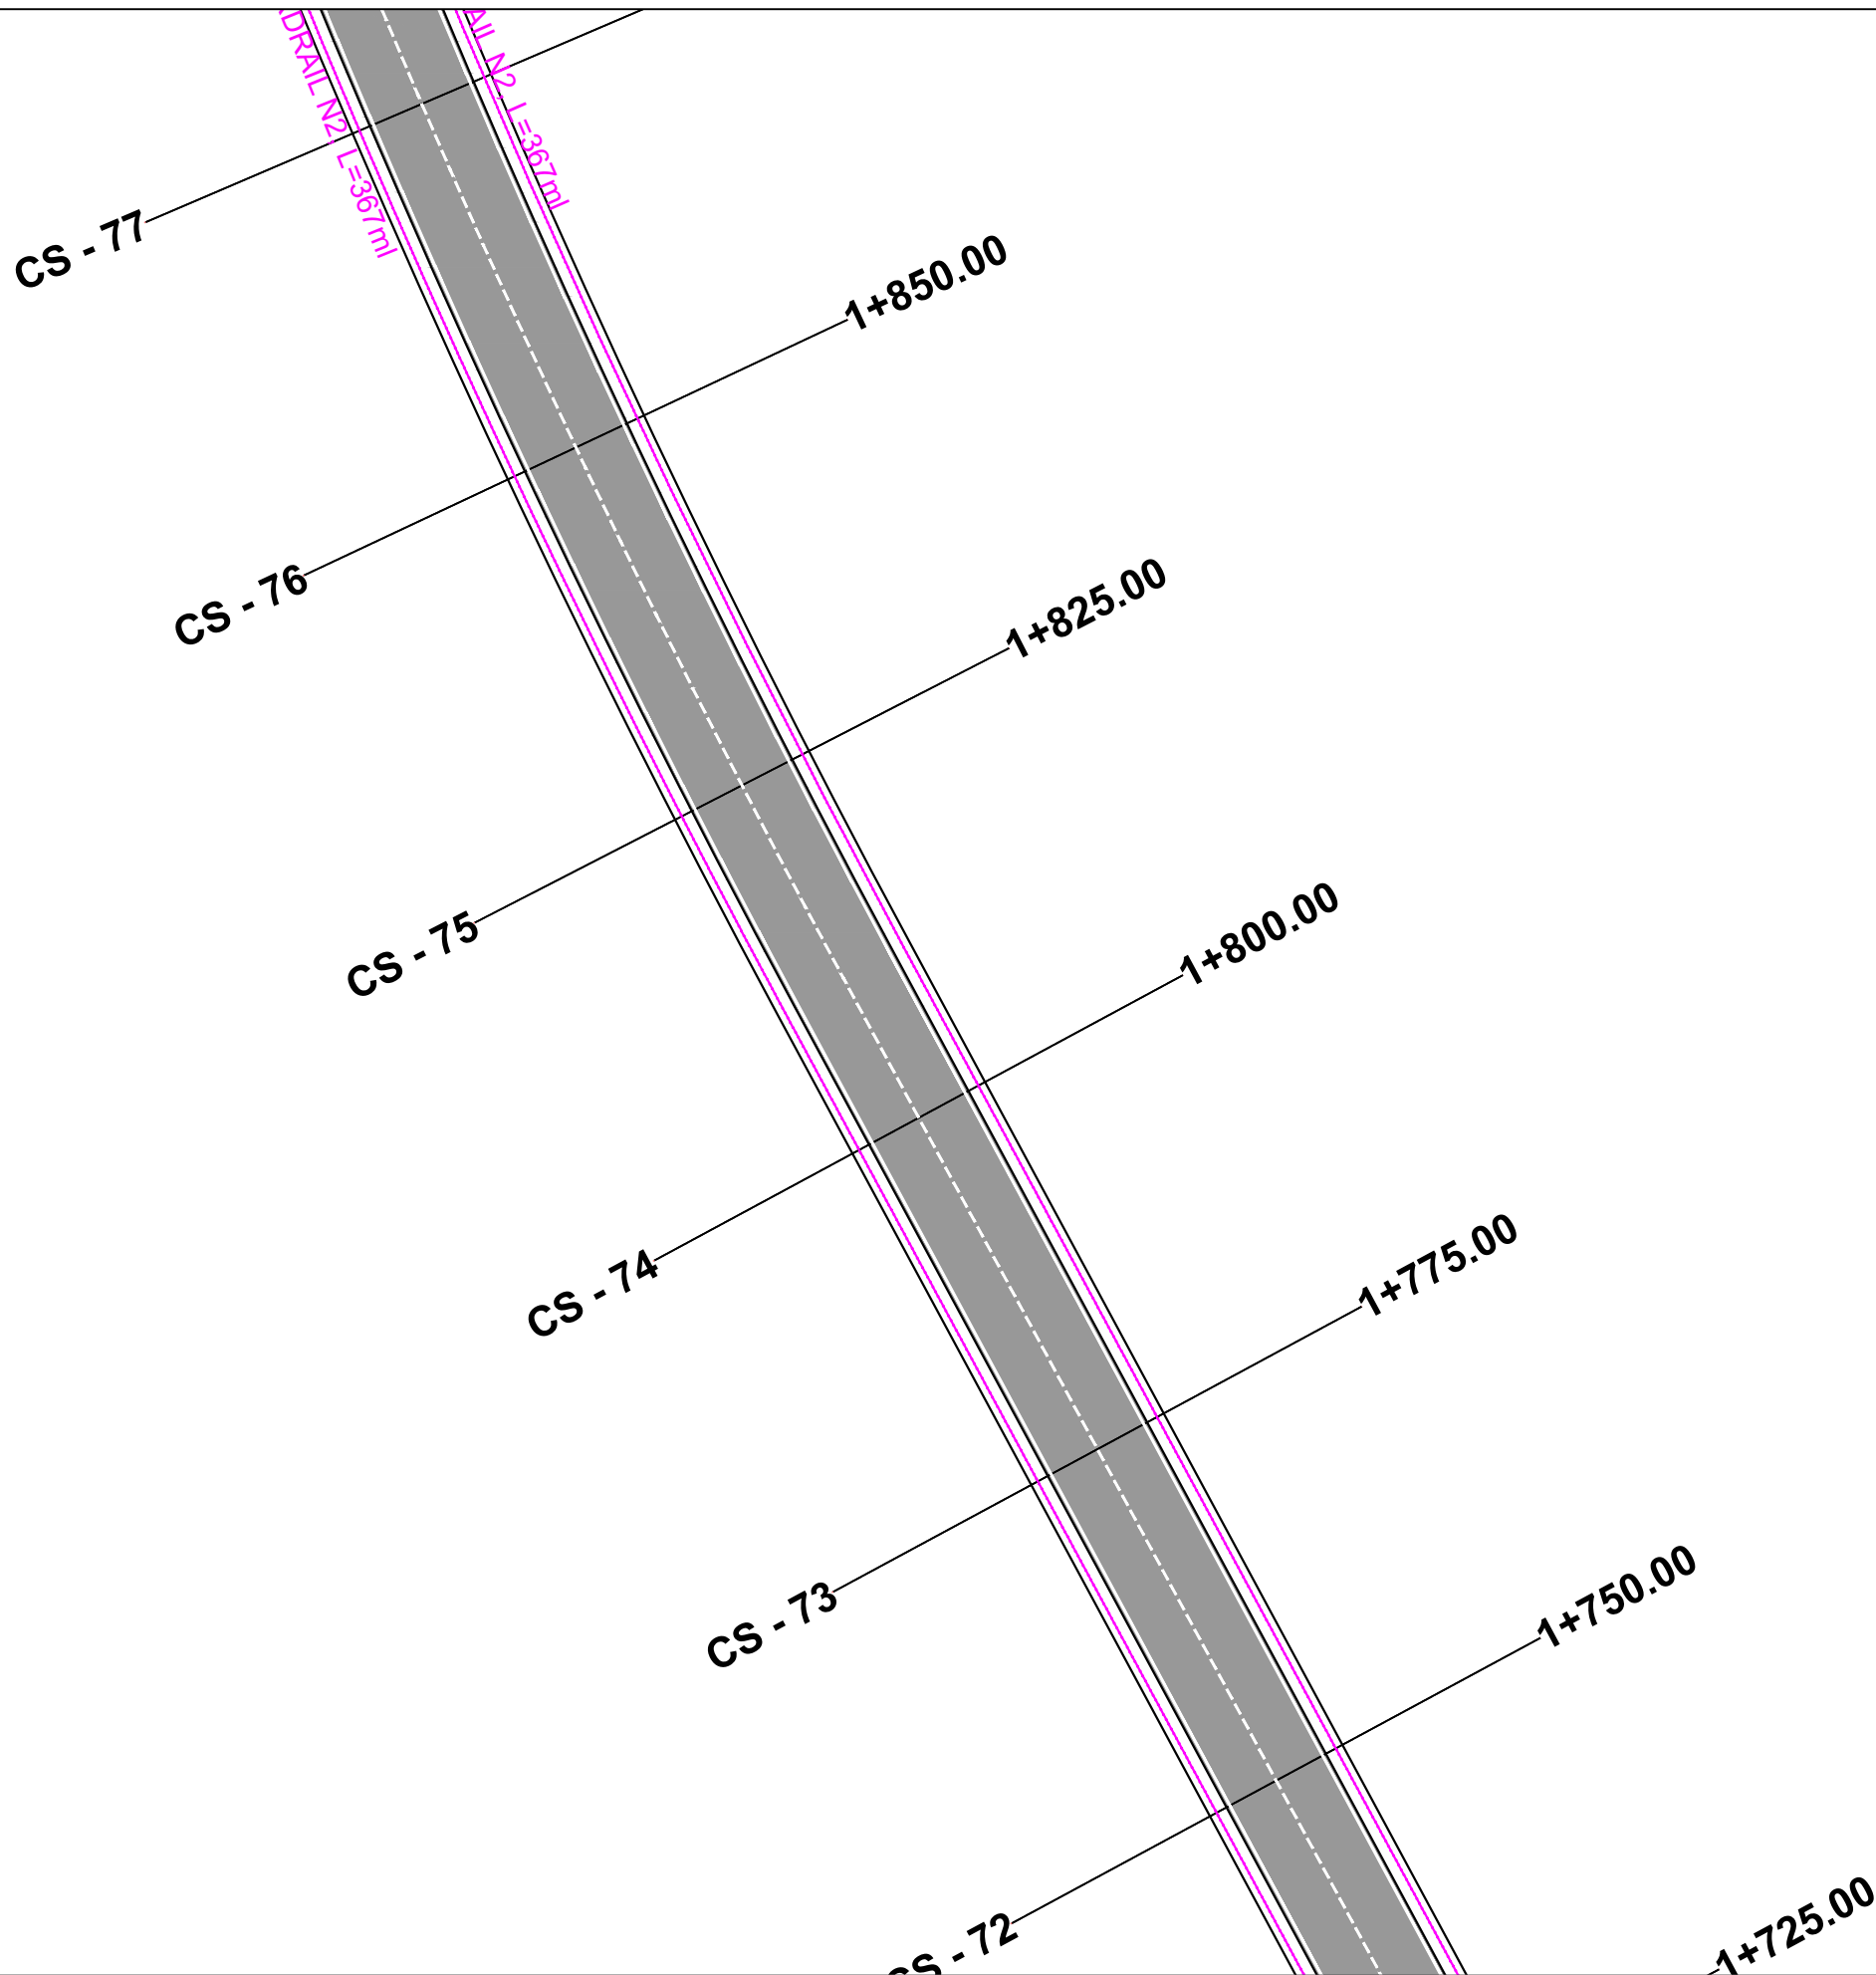

POROSITES : BASHKIA DIBER

PERMIRESIM DHE SISTEMIM ASFALTIM I SEGMENTIT RRUGOR
MAQELLARE-PESHKOPI (SEGMETI HERBEL-PESHKOPI, VAZHDIMI)

EMERTIMI : PLANIMETRIA E SINJALISTIKES



"ERALD-G" sh.p.k
Rruga "Kongresi i Lushnjes"
Tirane

DREJTUES PROJEKTI

Ing.Gezim ISLAMI

PROJEKTUES

Ing.Erindi GJOKA

Hidr.Anisa ZAKA

Top.Alfred NDREGJONI

Gjeo.Shklezen QOKA

Top.Kujtim CANAMETI

Ing.Eraldo ISLAMI

SHKALLA


SHK - 1:500

TIRANE 2022


FLETA

7 - 13


FORMAT A3

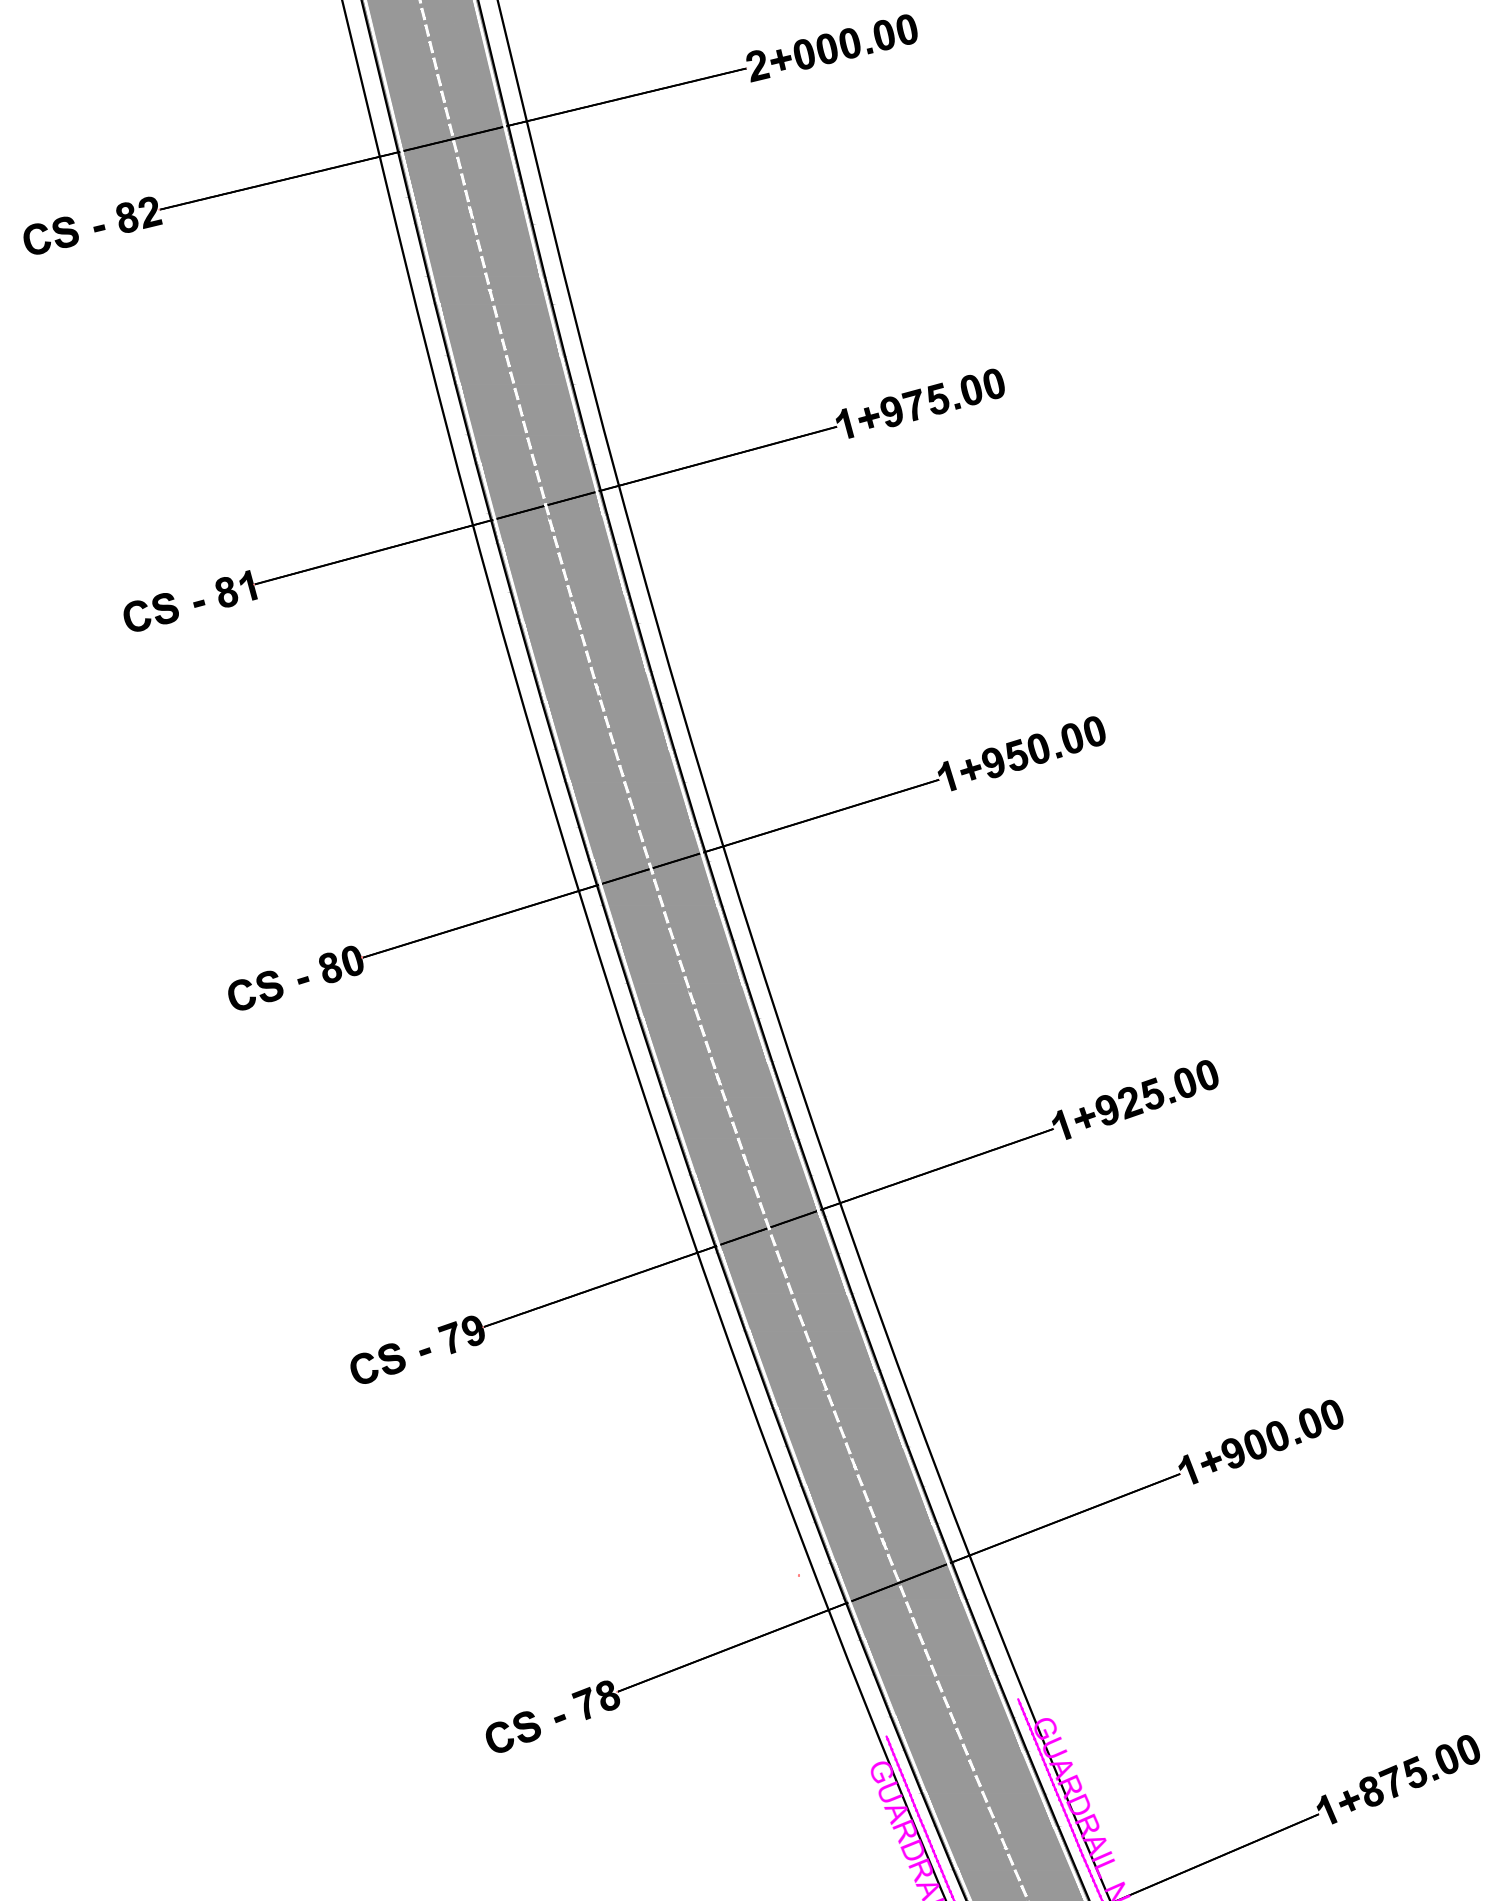

POROSITES : BASHKIA DIBER	EMERTIMI : PLANIMETRIA E SINJALISTIKES		DREJTUES PROJEKTI		PROJEKTUES		SHKALLA	FLETA
			Ing.Gezim ISLAMI		Ing.Erindi GJOKA	Hidr.Anisa ZAKA	SHK - 1:500	7 - 14
PERMIRESIM DHE SISTEMIM ASFALTIM I SEGMENTIT RRUGOR MAQELLARE-PESHKOPI (SEGMETI HERBEL-PESHKOPI, VAZHDIMI)		"ERALD-G" sh.p.k Rruga "Kongresi i Lushnjes" Tirane			Top.Alfred NDREGJONI	Gjeo.Shklezen QOKA	TIRANE 2022	FORMAT A3
					Top.Kujtim CANAMETI	Ing.Eraldo ISLAMI		

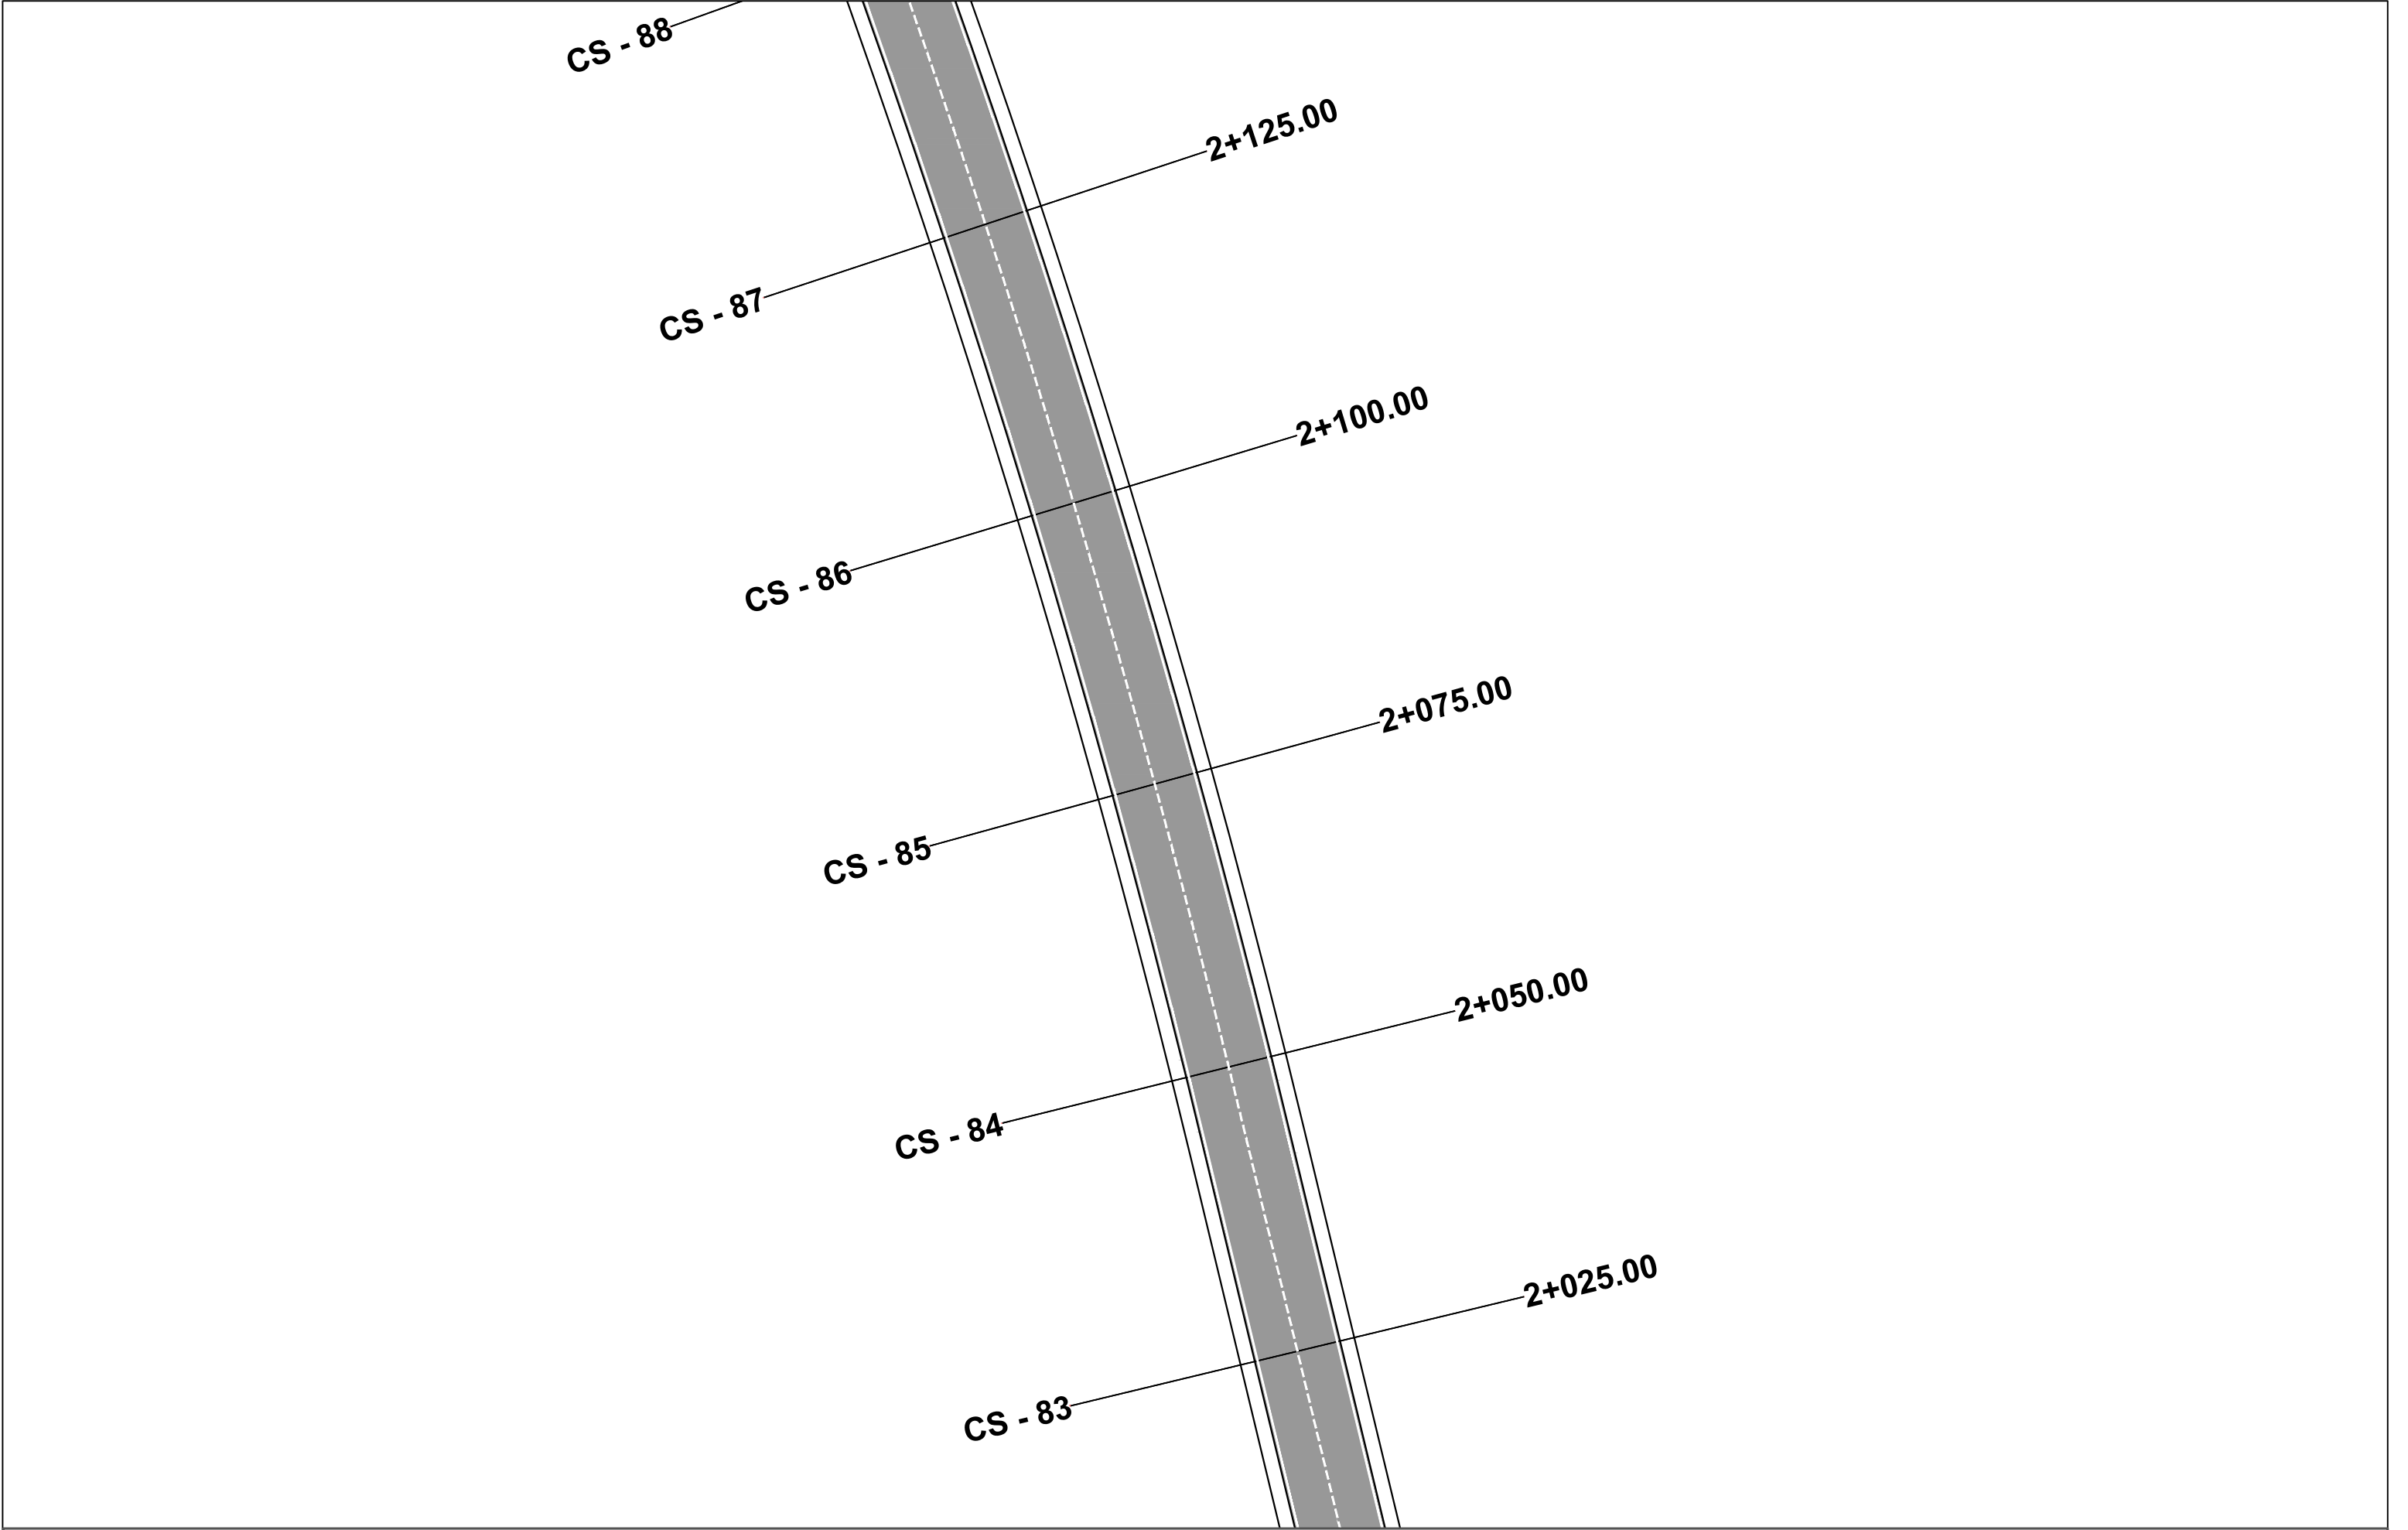

POROSITES : BASHKIA DIBER	EMERTIMI : PLANIMETRIA E SINJALISTIKES		DREJTUES PROJEKTI		PROJEKTUES		SHKALLA	FLETA
			Ing.Gezim ISLAMI		Ing.Erindi GJOKA	Hidr.Anisa ZAKA	SHK - 1:500	7 - 15
					Top.Alfred NDREGJONI	Gjeo.Shklezen QOKA		
PERMIRESIM DHE SISTEMIM ASFALTIM I SEGMENTIT RRUGOR MAQELLARE-PESHKOPI (SEGMETI HERBEL-PESHKOPI, VAZHDIMI)	 "ERALD-G" sh.p.k Rruga "Kongresi i Lushnjes" Tirane				Top.Kujtim CANAMETI	Ing.Eraldo ISLAMI	TIRANE 2022	FORMAT A3

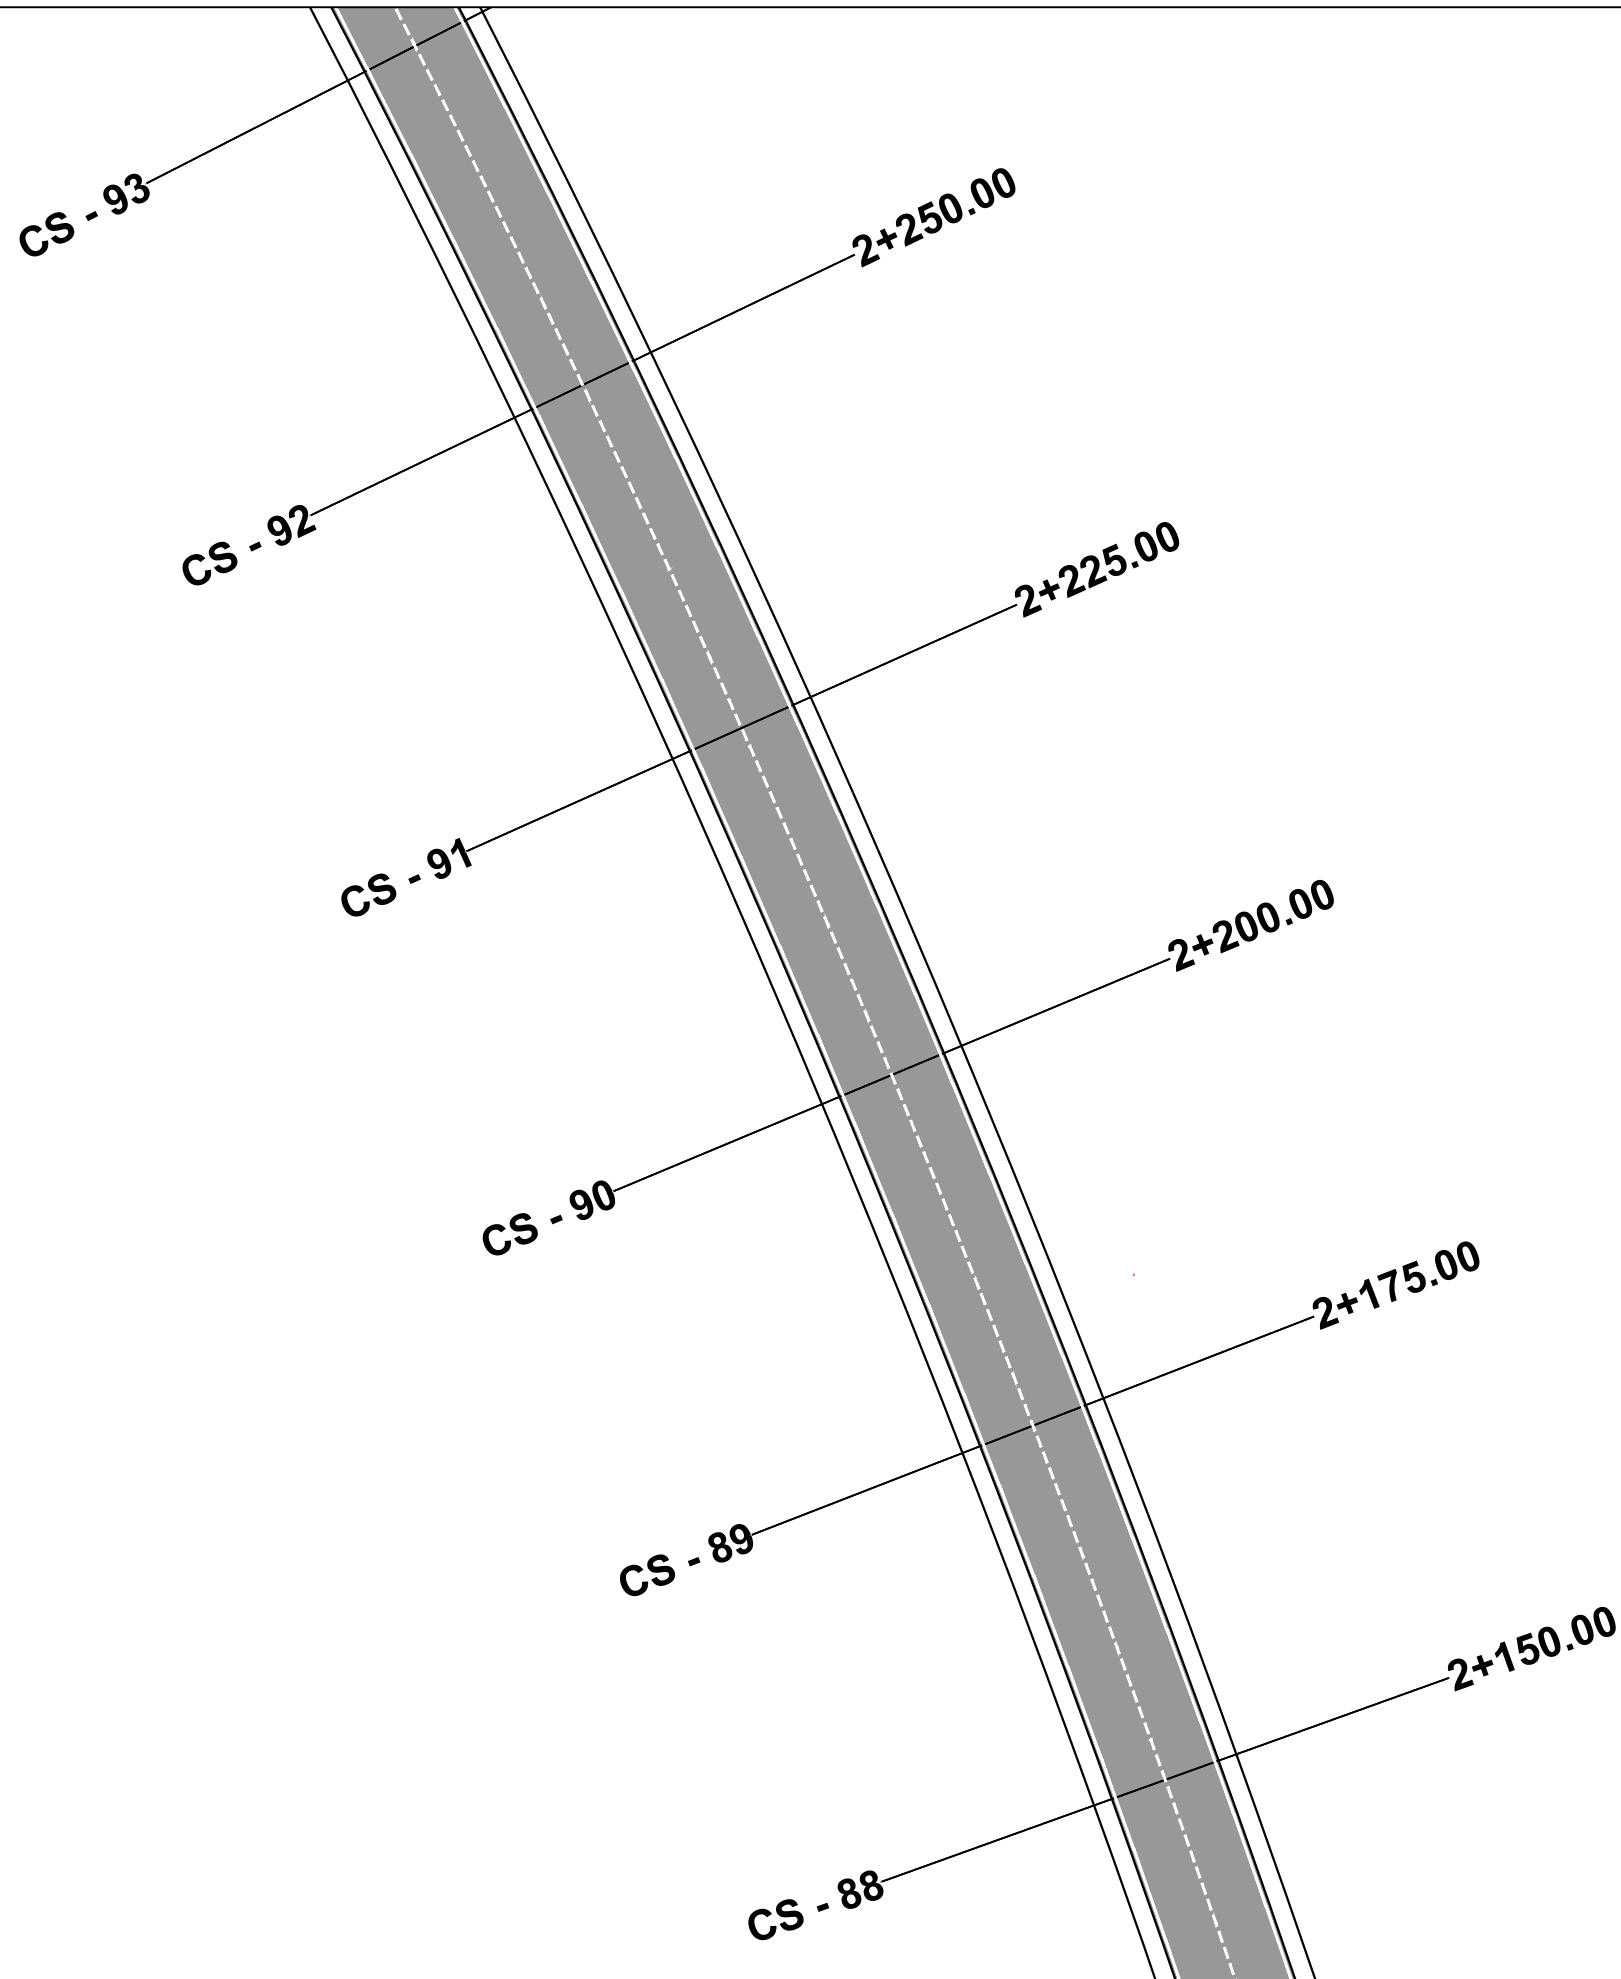

POROSITES : BASHKIA DIBER PERMIRESIM DHE SISTEMIM ASFALTIM I SEGMENTIT RRUGOR MAQELLARE-PESHKOPI (SEGMETI HERBEL-PESHKOPI, VAZHDIMI)	EMERTIMI : PLANIMETRIA E SINJALISTIKES		DREJTUES PROJEKTI		PROJEKTUES		SHKALLA	FLETA
		"ERALD-G" sh.p.k Rruga "Kongresi i Lushnjes" Tirane	Ing.Gezim ISLAMI		Ing.Erindi GJOKA	Hidr.Anisa ZAKA	SHK - 1:500	7 - 16
					Top.Alfred NDREGJONI	Gjeo.Shklezen QOKA		
					Top.Kujtim CANAMETI	Ing.Eraldo ISLAMI	TIRANE 2022	FORMAT A3

CS - 99

2+400

CS - 98

2+375.00

CS - 97

2+350.00

CS - 96

2+325.00

CS - 95

2+300.00

CS - 94

2+275.00

POROSITES : BASHKIA DIBER

PERMIRESIM DHE SISTEMIM ASFALTIM I SEGMENTIT RRUGOR
MAQELLARE-PESHKOPI (SEGMETI HERBEL-PESHKOPI, VAZHDIMI)

EMERTIMI : PLANIMETRIA E SINJALISTIKES



"ERALD-G" sh.p.k
Rruga "Kongresi i Lushnjes"
Tirane

DREJTUES PROJEKTI

Ing.Gezim ISLAMI

PROJEKTUES

Ing.Erindi GJOKA

Hidr.Anisa ZAKA

Top.Alfred NDREGJONI

Gjeo.Shklezen QOKA

Top.Kujtim CANAMETI

Ing.Eraldo ISLAMI

SHKALLA


SHK - 1:500

TIRANE 2022


FLETA


7 - 17


FORMAT A3

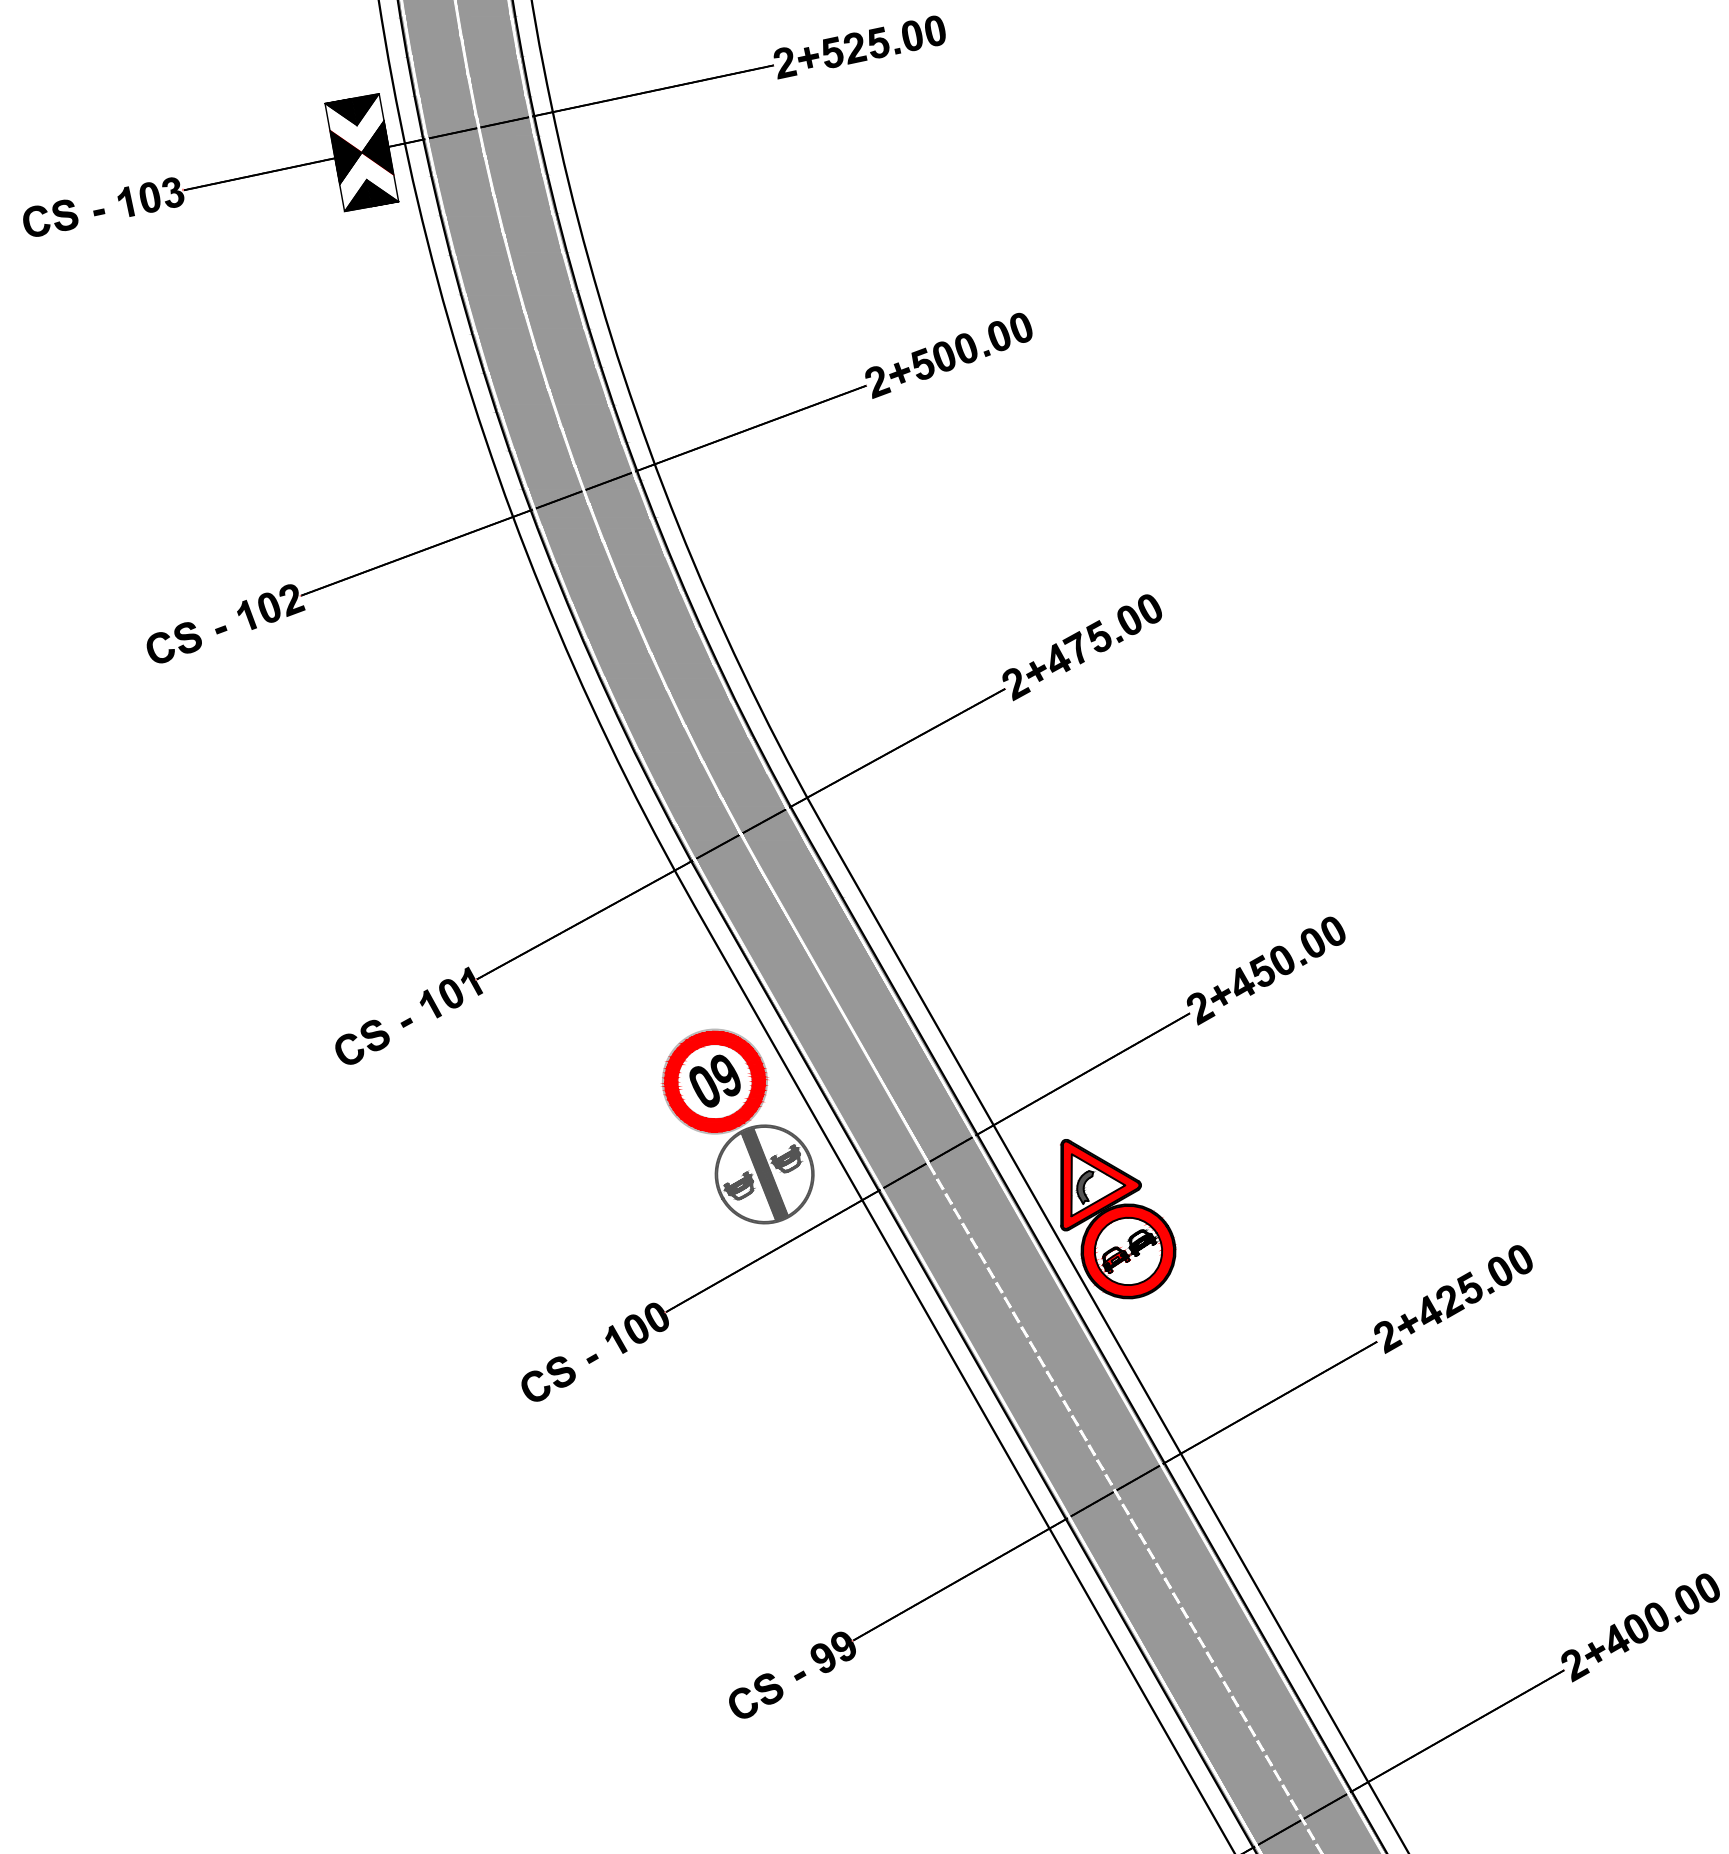


POROSITES : BASHKIA DIBER PERMIRESIM DHE SISTEMIM ASFALTIM I SEGMENTIT RRUGOR MAQELLARE-PESHKOPI (SEGMETI HERBEL-PESHKOPI, VAZHDIMI)	EMERTIMI : PLANIMETRIA E SINJALISTIKES		DREJTUES PROJEKTI		PROJEKTUES		SHKALLA	FLETA
		"ERALD-G" sh.p.k. Rruga "Kongresi i Lushnjes" Tirane	Ing.Gezim ISLAMI		Ing.Erindi GJOKA	Hidr.Anisa ZAKA	SHK - 1:500	7 - 18
					Top.Alfred NDREGJONI	Gjeo.Shklezen QOKA		
					Top.Kujtim CANAMETI	Ing.Eraldo ISLAMI	TIRANE 2022	FORMAT A3

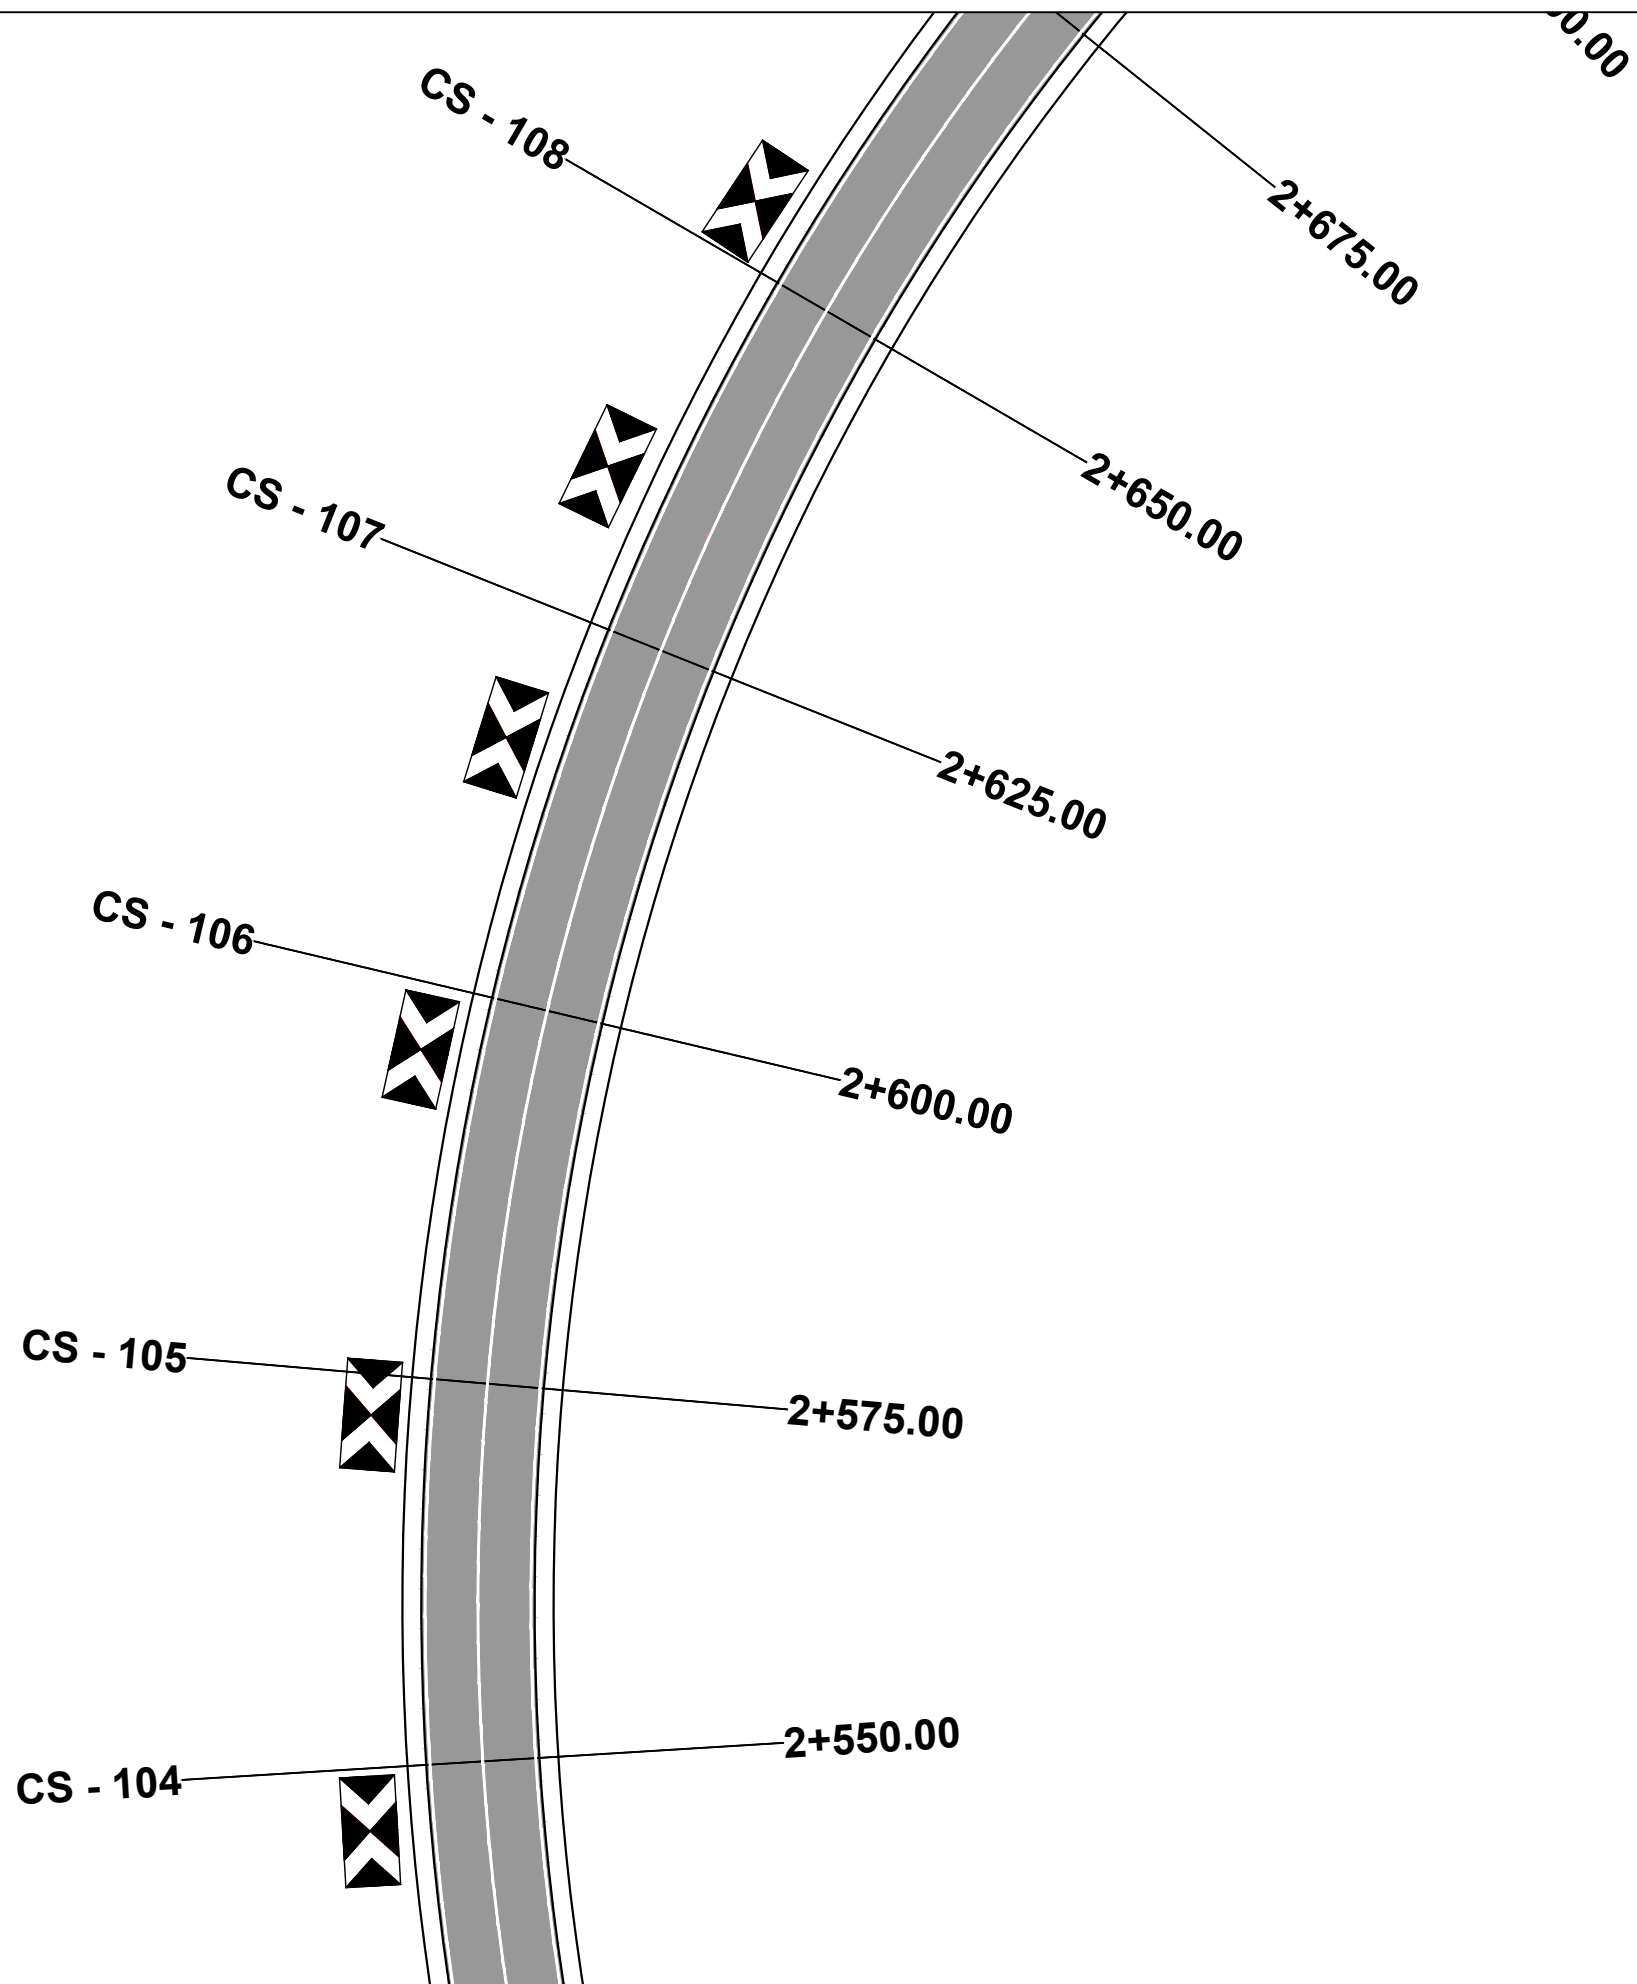

 
POROSITES : BASHKIA DIBER	EMERTIMI : PLANIMETRIA E SINJALISTIKES		DREJTUES PROJEKTI		PROJEKTUES		SHKALLA	FLETA
		"ERALD-G" sh.p.k	Ing.Gezim ISLAMI	Ing.Erindi GJOKA	Hidr.Anisa ZAKA	SHK - 1:500	7 - 19	
		Rruga "Kongresi i Lushnjes" Tirane		Top.Alfred NDREGJONI	Gjeo.Shklezen QOKA			
PERMIRESIM DHE SISTEMIM ASFALTIM I SEGMENTIT RRUGOR MAQELLARE-PESHKOPI (SEGMETI HERBEL-PESHKOPI, VAZHDIMI)				Top.Kujtim CANAMETI	Ing.Eraldo ISLAMI	TIRANE 2022	FORMAT A3	

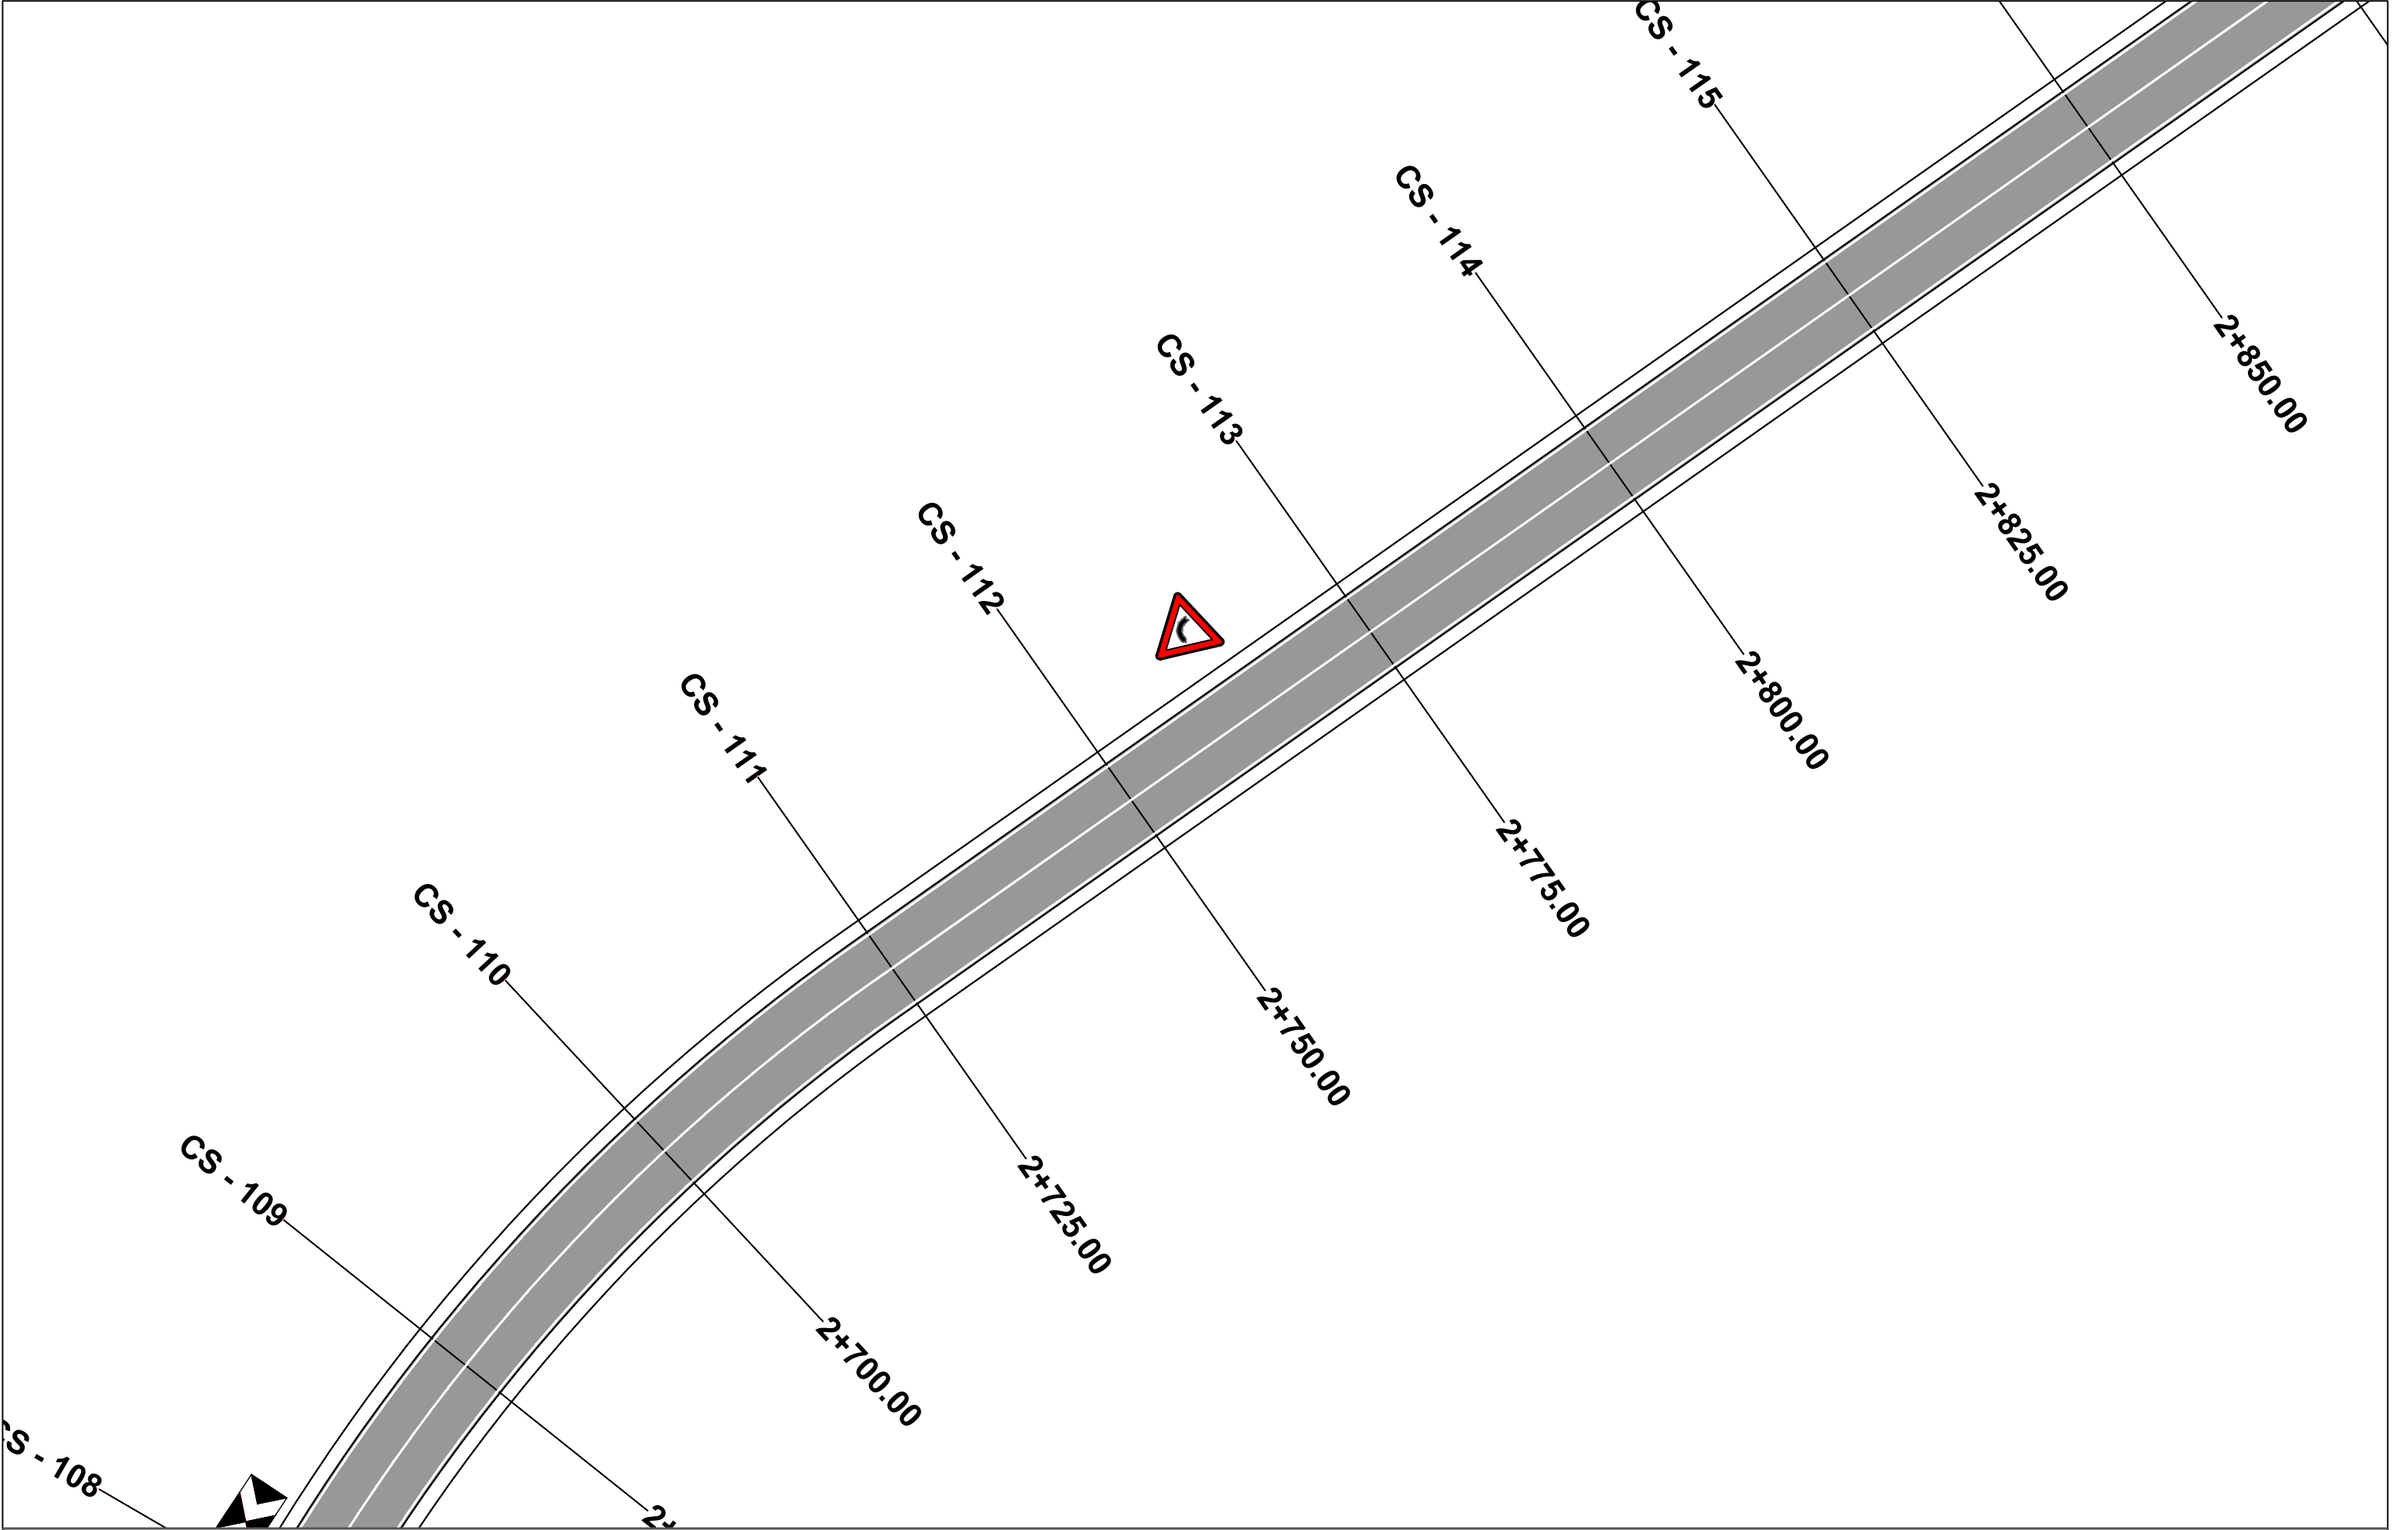


POROSITES : BASHKIA DIBER		EMERTIMI : PLANIMETRIA E SINJALISTIKES		DREJTUES PROJEKTI		PROJEKTUES		SHKALLA	FLETA
PERMIRESIM DHE SISTEMIM ASFALTIM I SEGMENTIT RRUGOR			"ERALD-G" sh.p.k	Ing.Gezim ISLAMI		Ing.Erindi GJOKA	Hidr.Anisa ZAKA	SHK - 1:500	7 - 20
MAQELLARE-PESHKOPI (SEGMETI HERBEL-PESHKOPI, VAZHDIMI)			Rruga "Kongresi i Lushnjes" Tirane			Top.Alfred NDREGJONI	Gjeo.Shklezen QOKA		
						Top.Kujtim CANAMETI	Ing.Eraldo ISLAMI		
								TIRANE 2022	FORMAT A3

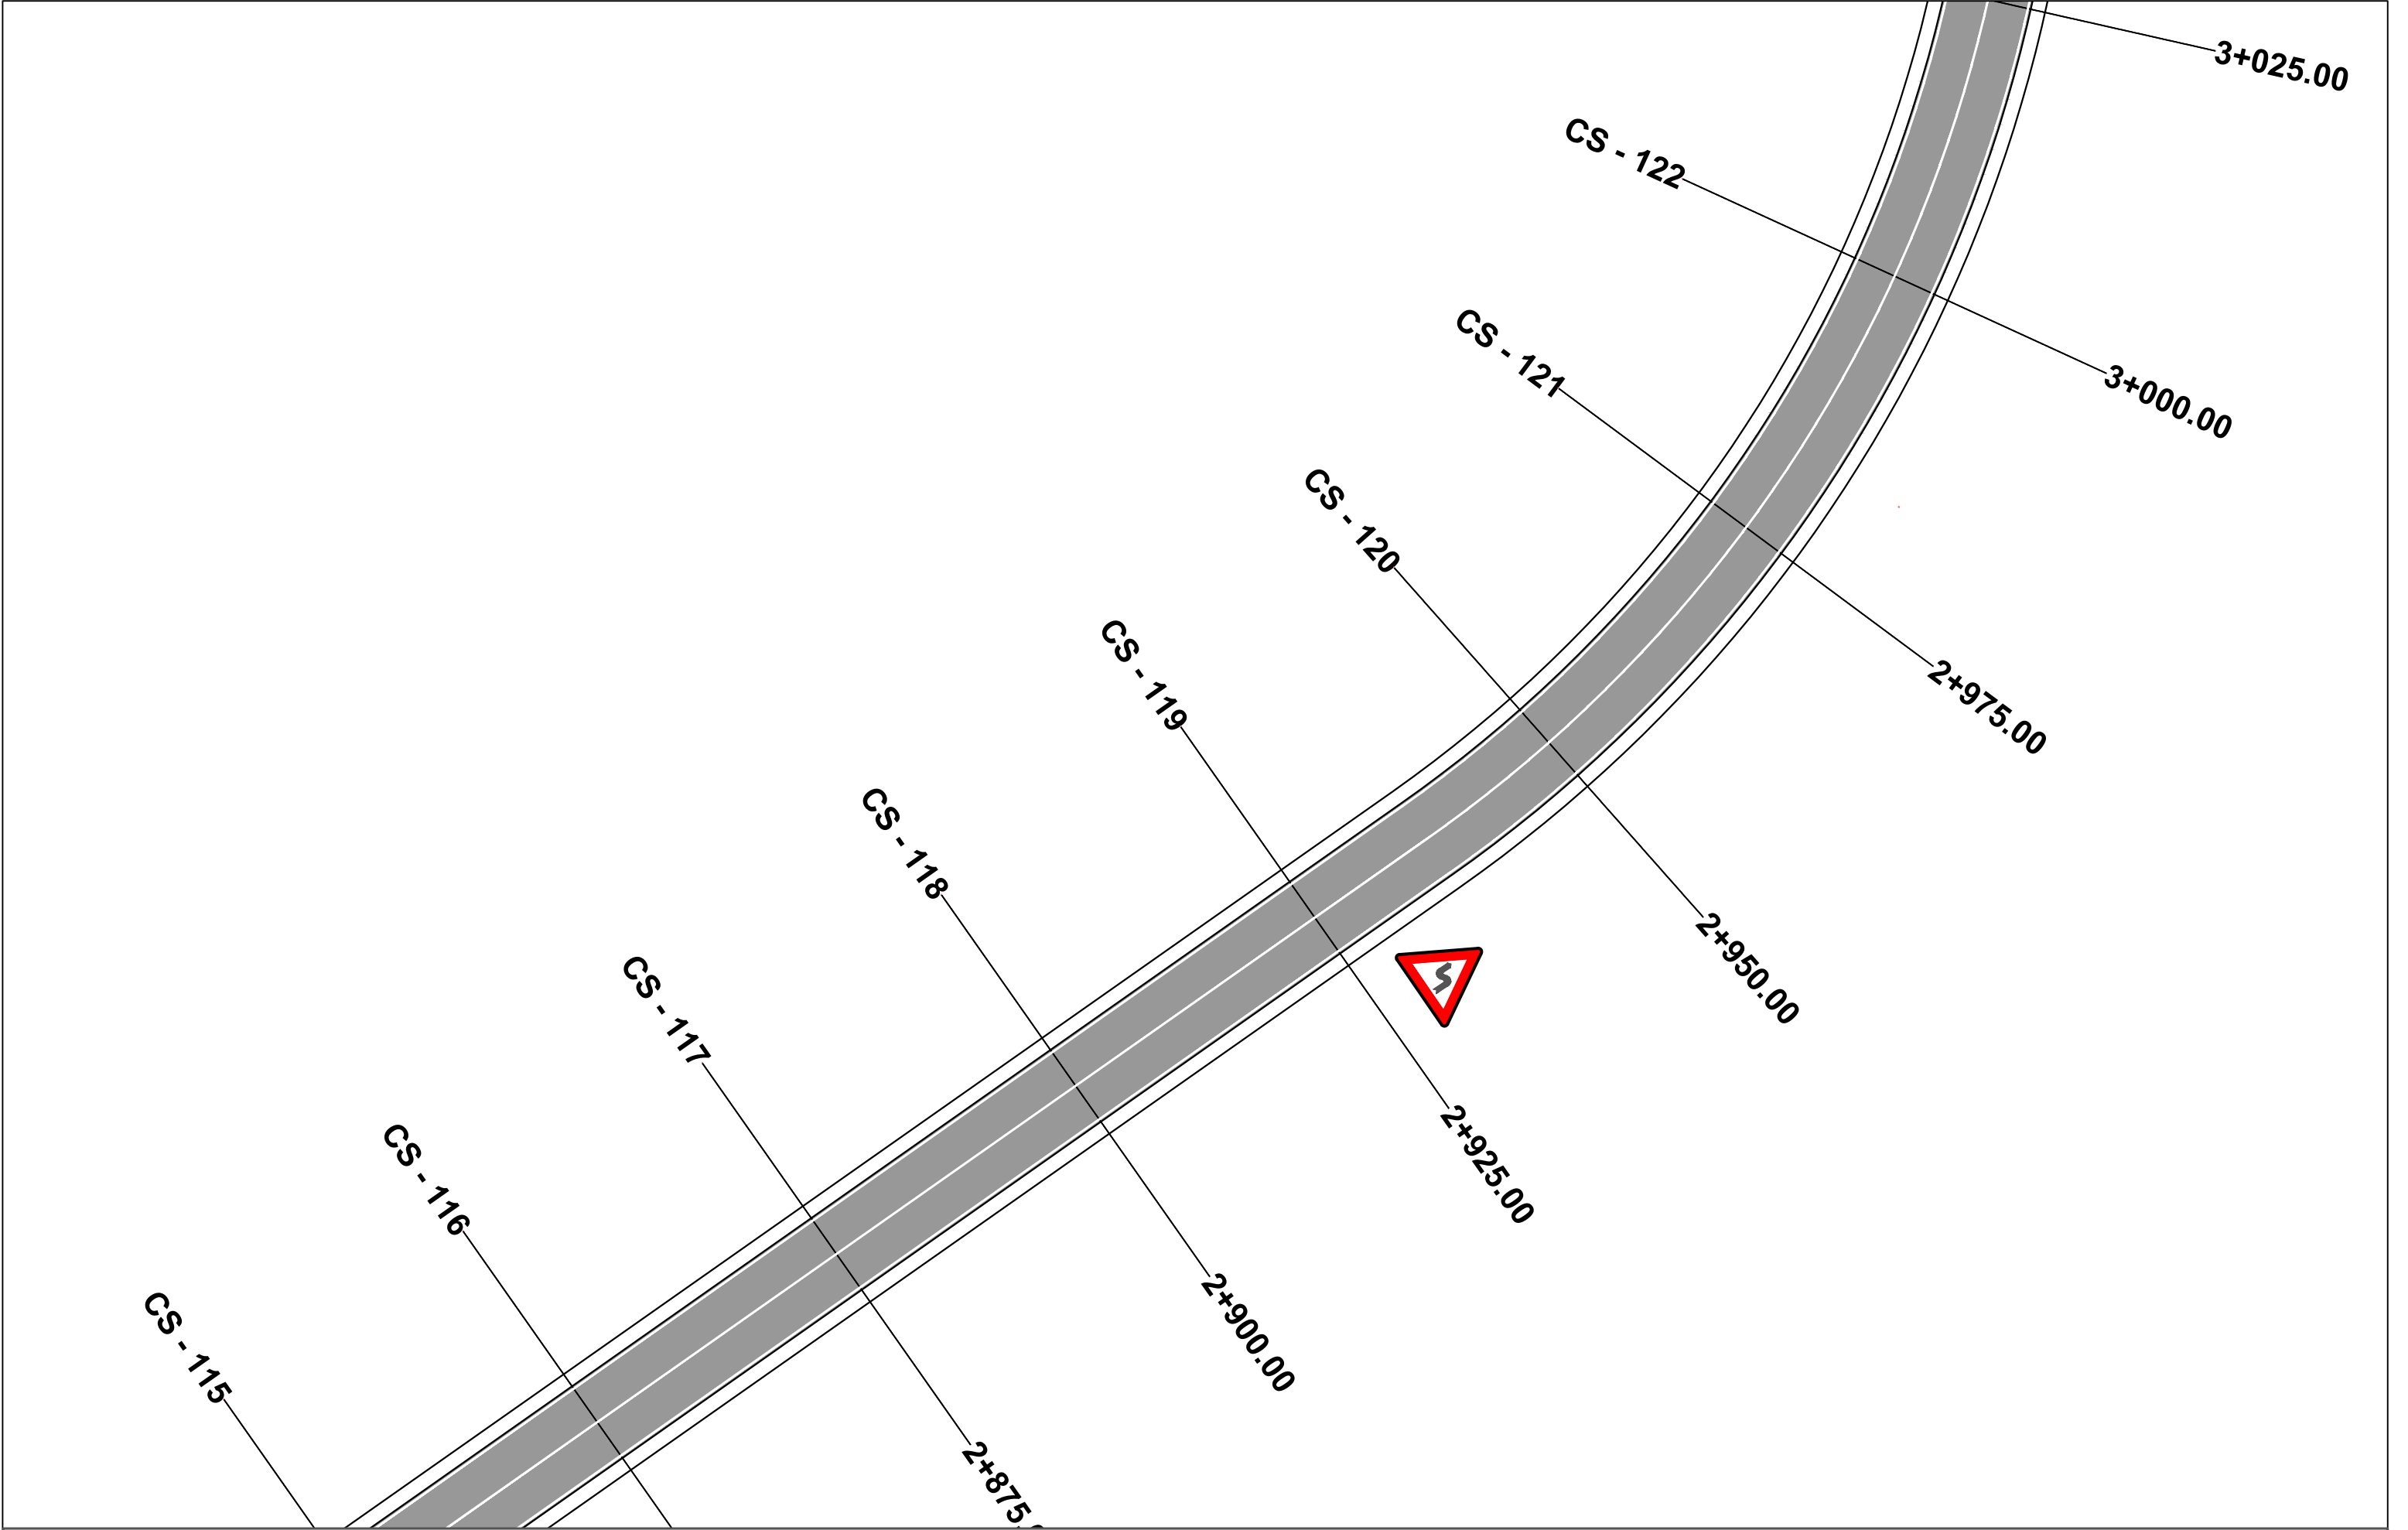


POROSITES : BASHKIA DIBER		EMERTIMI : PLANIMETRIA E SINJALISTIKES		DREJTUES PROJEKTI		PROJEKTUES		SHKALLA	FLETA
PERMIRESIM DHE SISTEMIM ASFALTIM I SEGMENTIT RRUGOR MAQELLARE-PESHKOPI (SEGMETI HERBEL-PESHKOPI, VAZHDIMI)			"ERALD-G" sh.p.k Rruga "Kongresi i Lushnjes" Tirane	Ing.Gezim ISLAMI		Ing.Erindi GJOKA	Hidr.Anisa ZAKA	SHK - 1:500	7 - 21
						Top.Alfred NDREGJONI	Gjeo.Shklezen QOKA		
						Top.Kujtim CANAMETI	Ing.Eraldo ISLAMI		
								TIRANE 2022	FORMAT A3

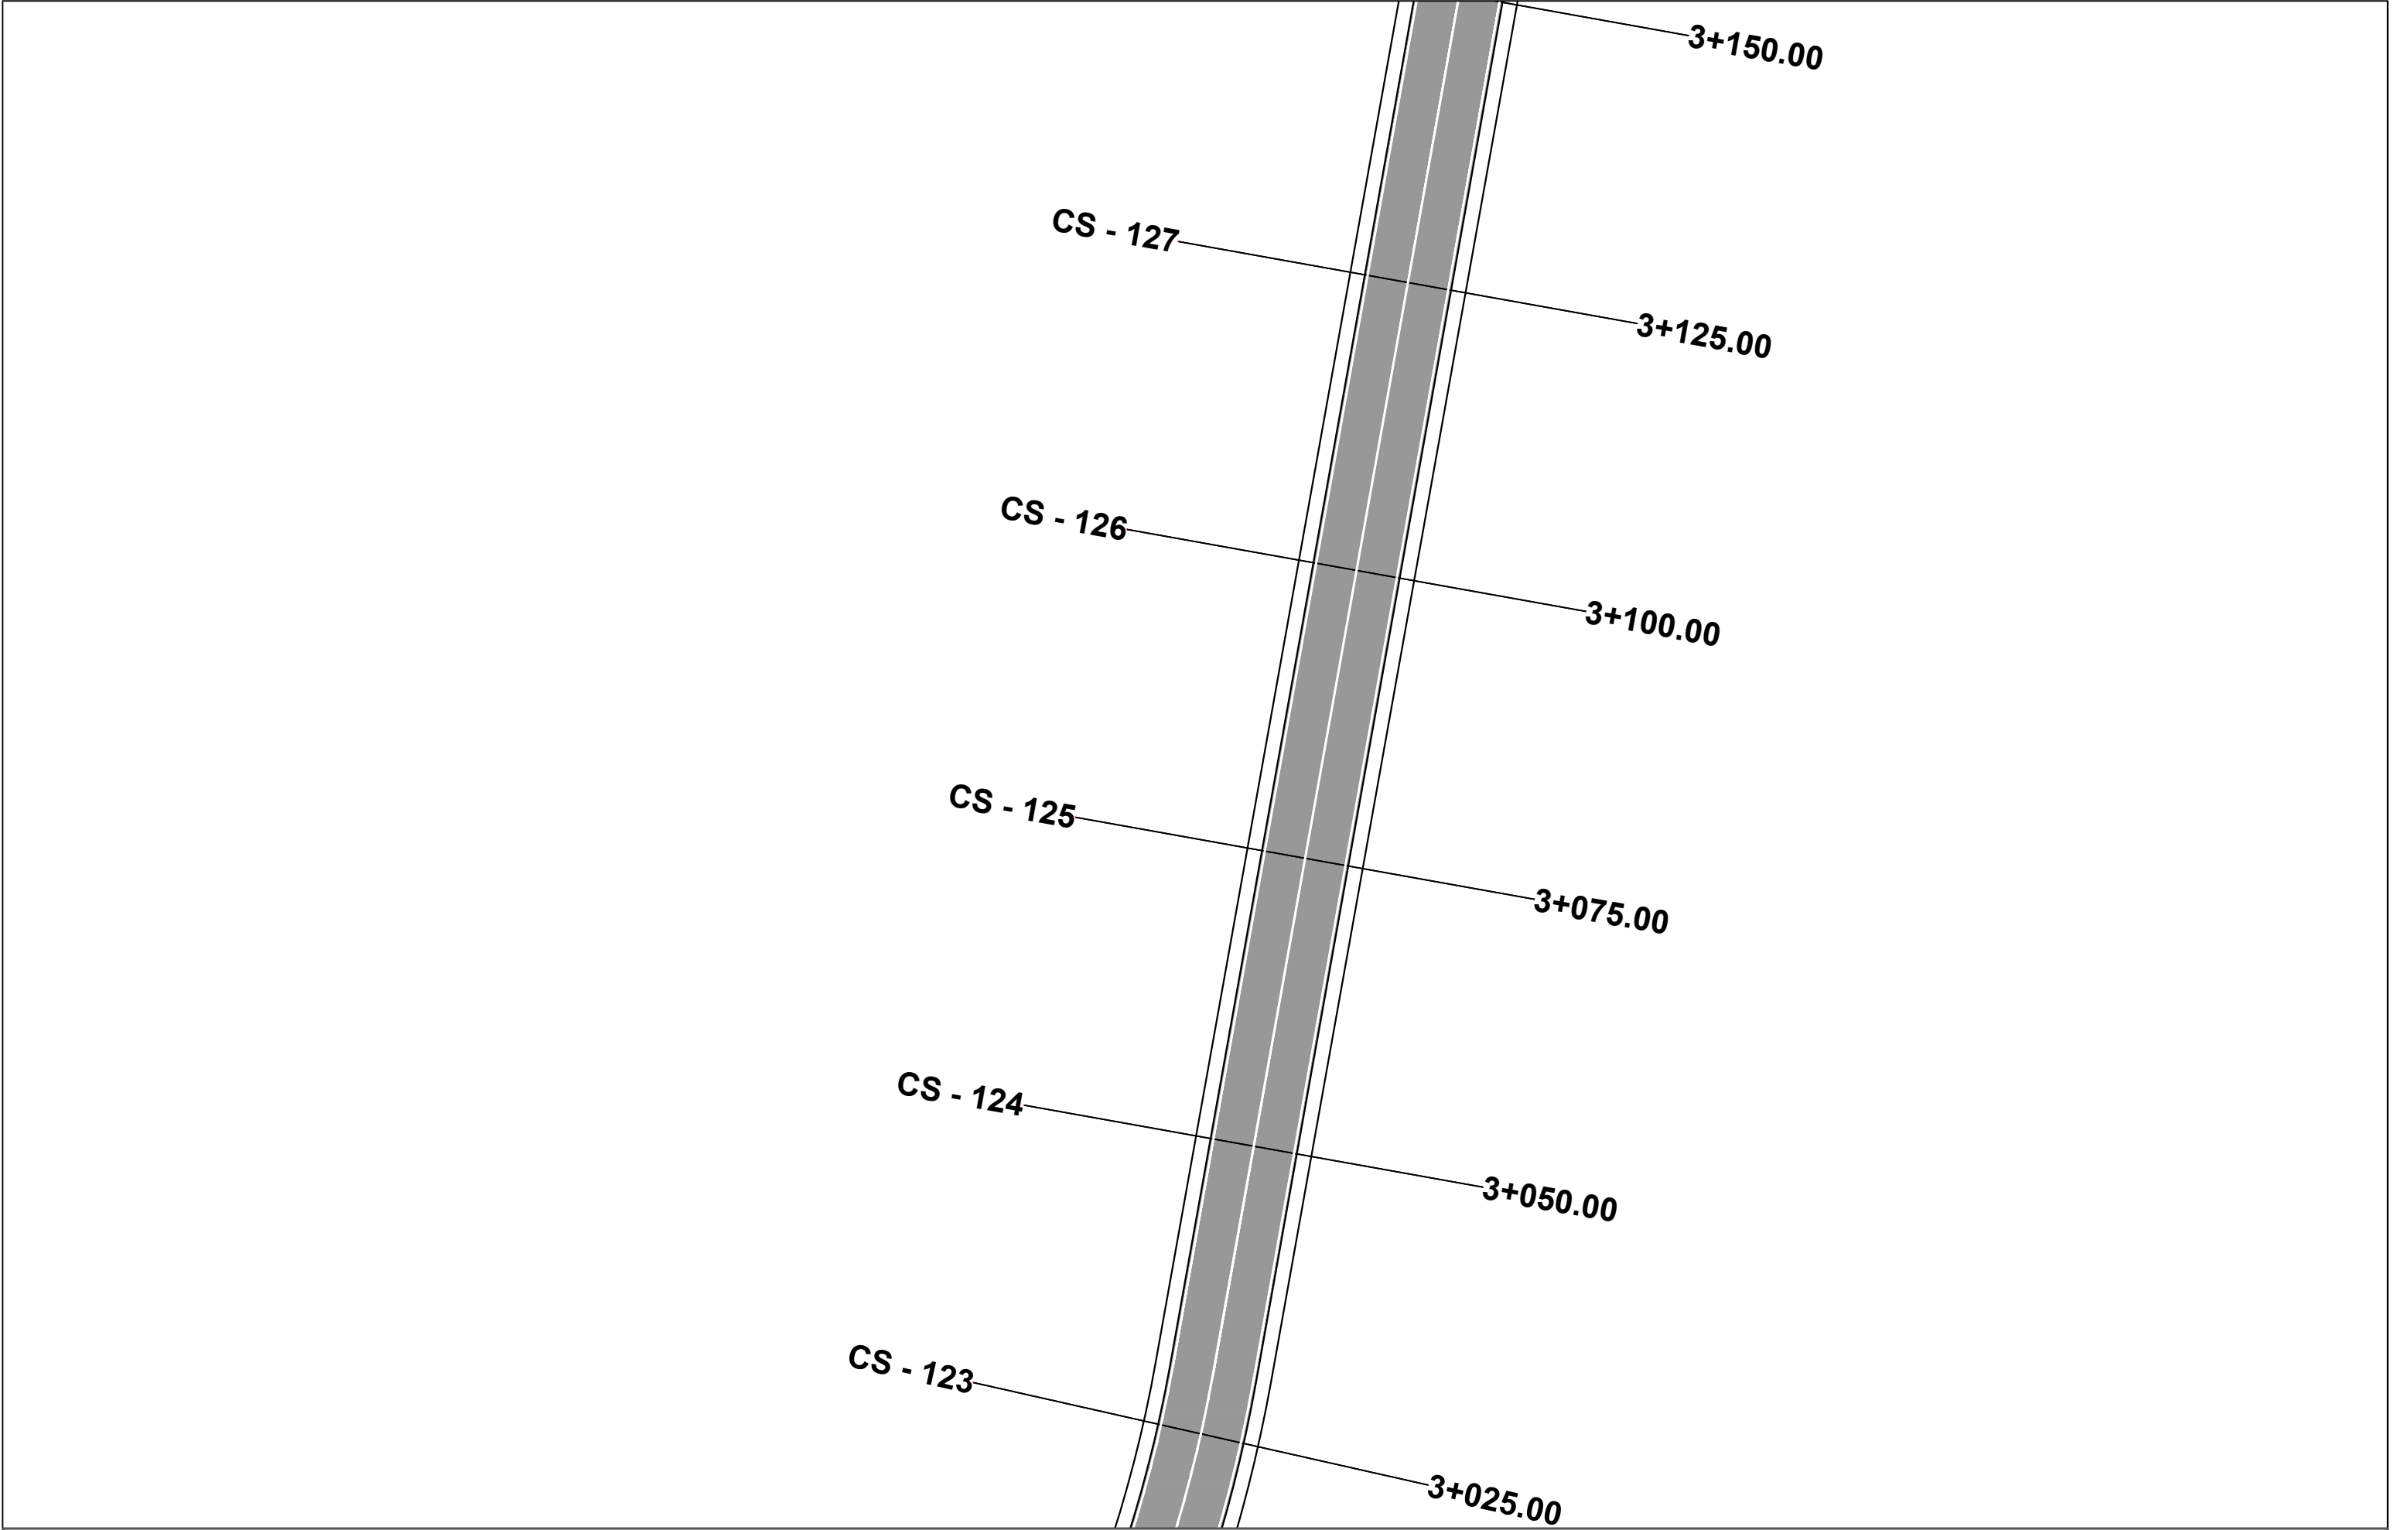


POROSITES : BASHKIA DIBER PERMIRESIM DHE SISTEMIM ASFALTIM I SEGMENTIT RRUGOR MAQELLARE-PESHKOPI (SEGMETI HERBEL-PESHKOPI, VAZHDIMI)	EMERTIMI : PLANIMETRIA E SINJALISTIKES		DREJTUES PROJEKTI		PROJEKTUES		SHKALLA	FLETA
	"ERALD-G" sh.p.k Rruga "Kongresi i Lushnjes" Tirane		Ing.Gezim ISLAMI		Ing.Erindi GJOKA	Hidr.Anisa ZAKA	SHK - 1:500	7 - 22
					Top.Alfred NDREGJONI	Gjeo.Shklezen QOKA		
					Top.Kujtim CANAMETI	Ing.Eraldo ISLAMI	TIRANE 2022	FORMAT A3

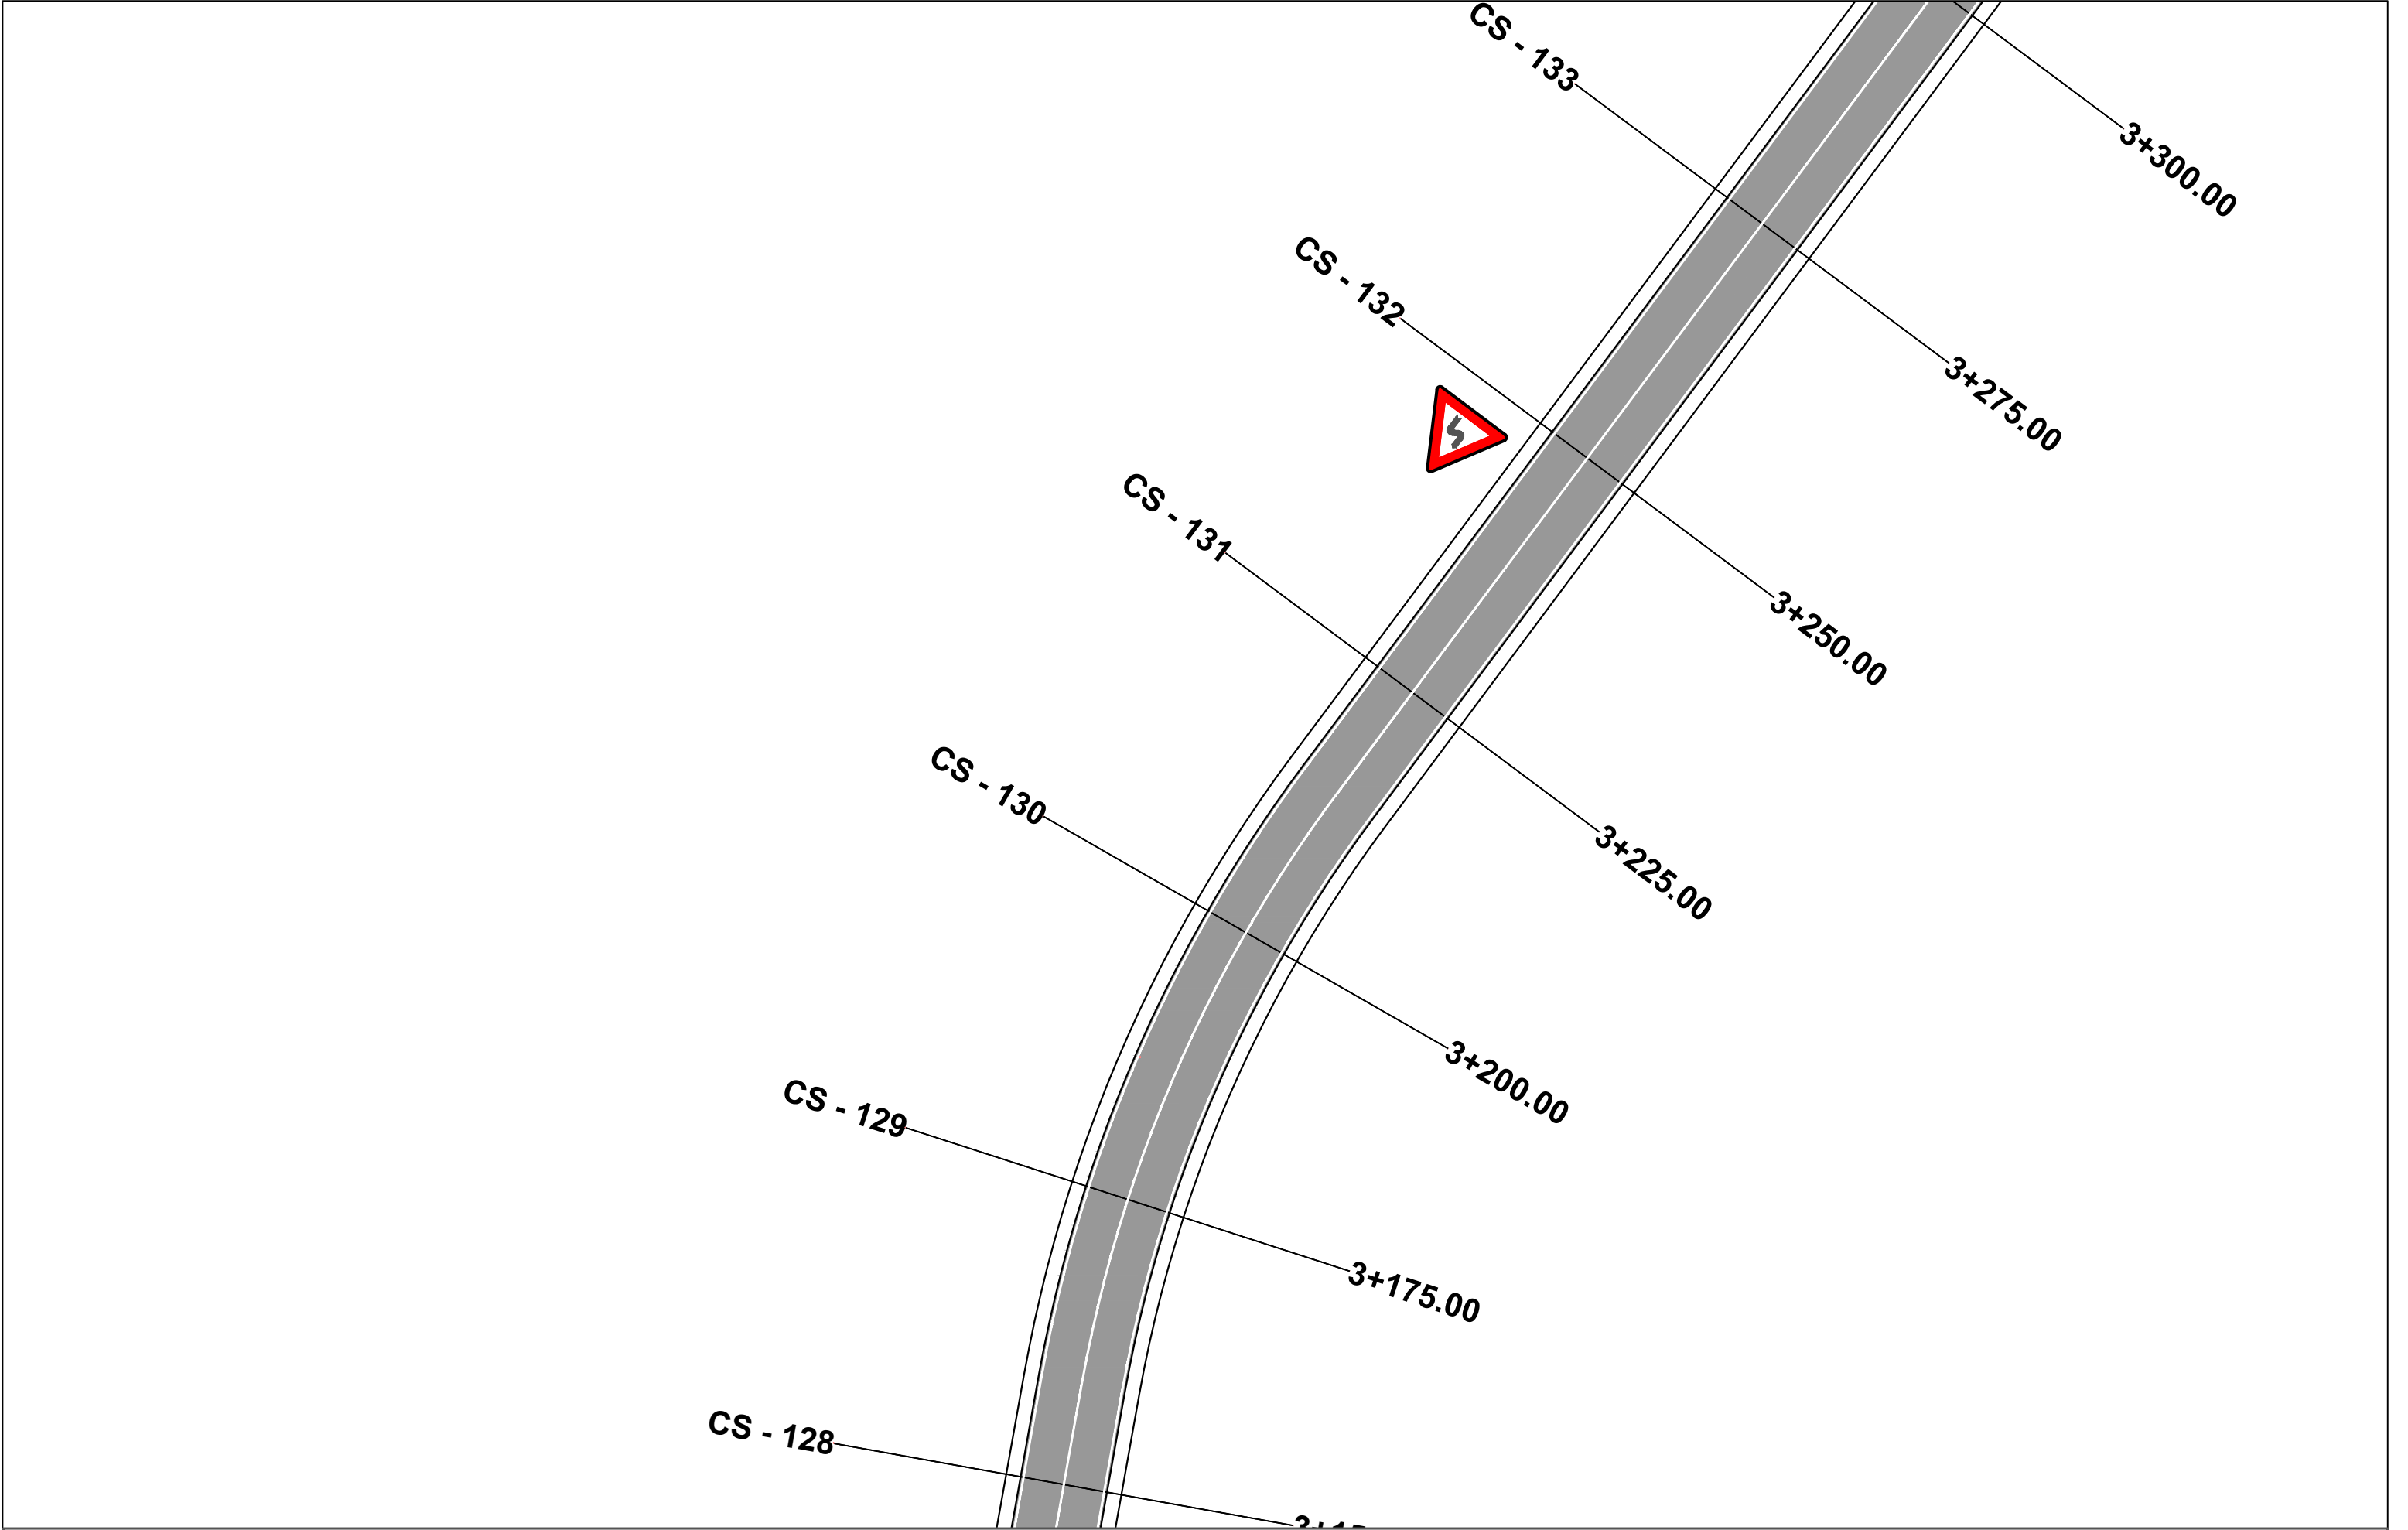


POROSITES : BASHKIA DIBER	EMERTIMI : PLANIMETRIA E SINJALISTIKES		DREJTUES PROJEKTI		PROJEKTUES		SHKALLA	FLETA
			Ing.Gezim ISLAMI	Ing.Erindi GJOKA	Hidr.Anisa ZAKA	SHK - 1:500	7 - 23	
				Top.Alfred NDREGJONI	Gjeo.Shklezen QOKA			
PERMIRESIM DHE SISTEMIM ASFALTIM I SEGMENTIT RRUGOR MAQELLARE-PESHKOPI (SEGMETI HERBEL-PESHKOPI, VAZHDIMI)		"ERALD-G" sh.p.k Rruga "Kongresi i Lushnjes" Tirane		Top.Kujtim CANAMETI	Ing.Eraldo ISLAMI	TIRANE 2022	FORMAT A3	

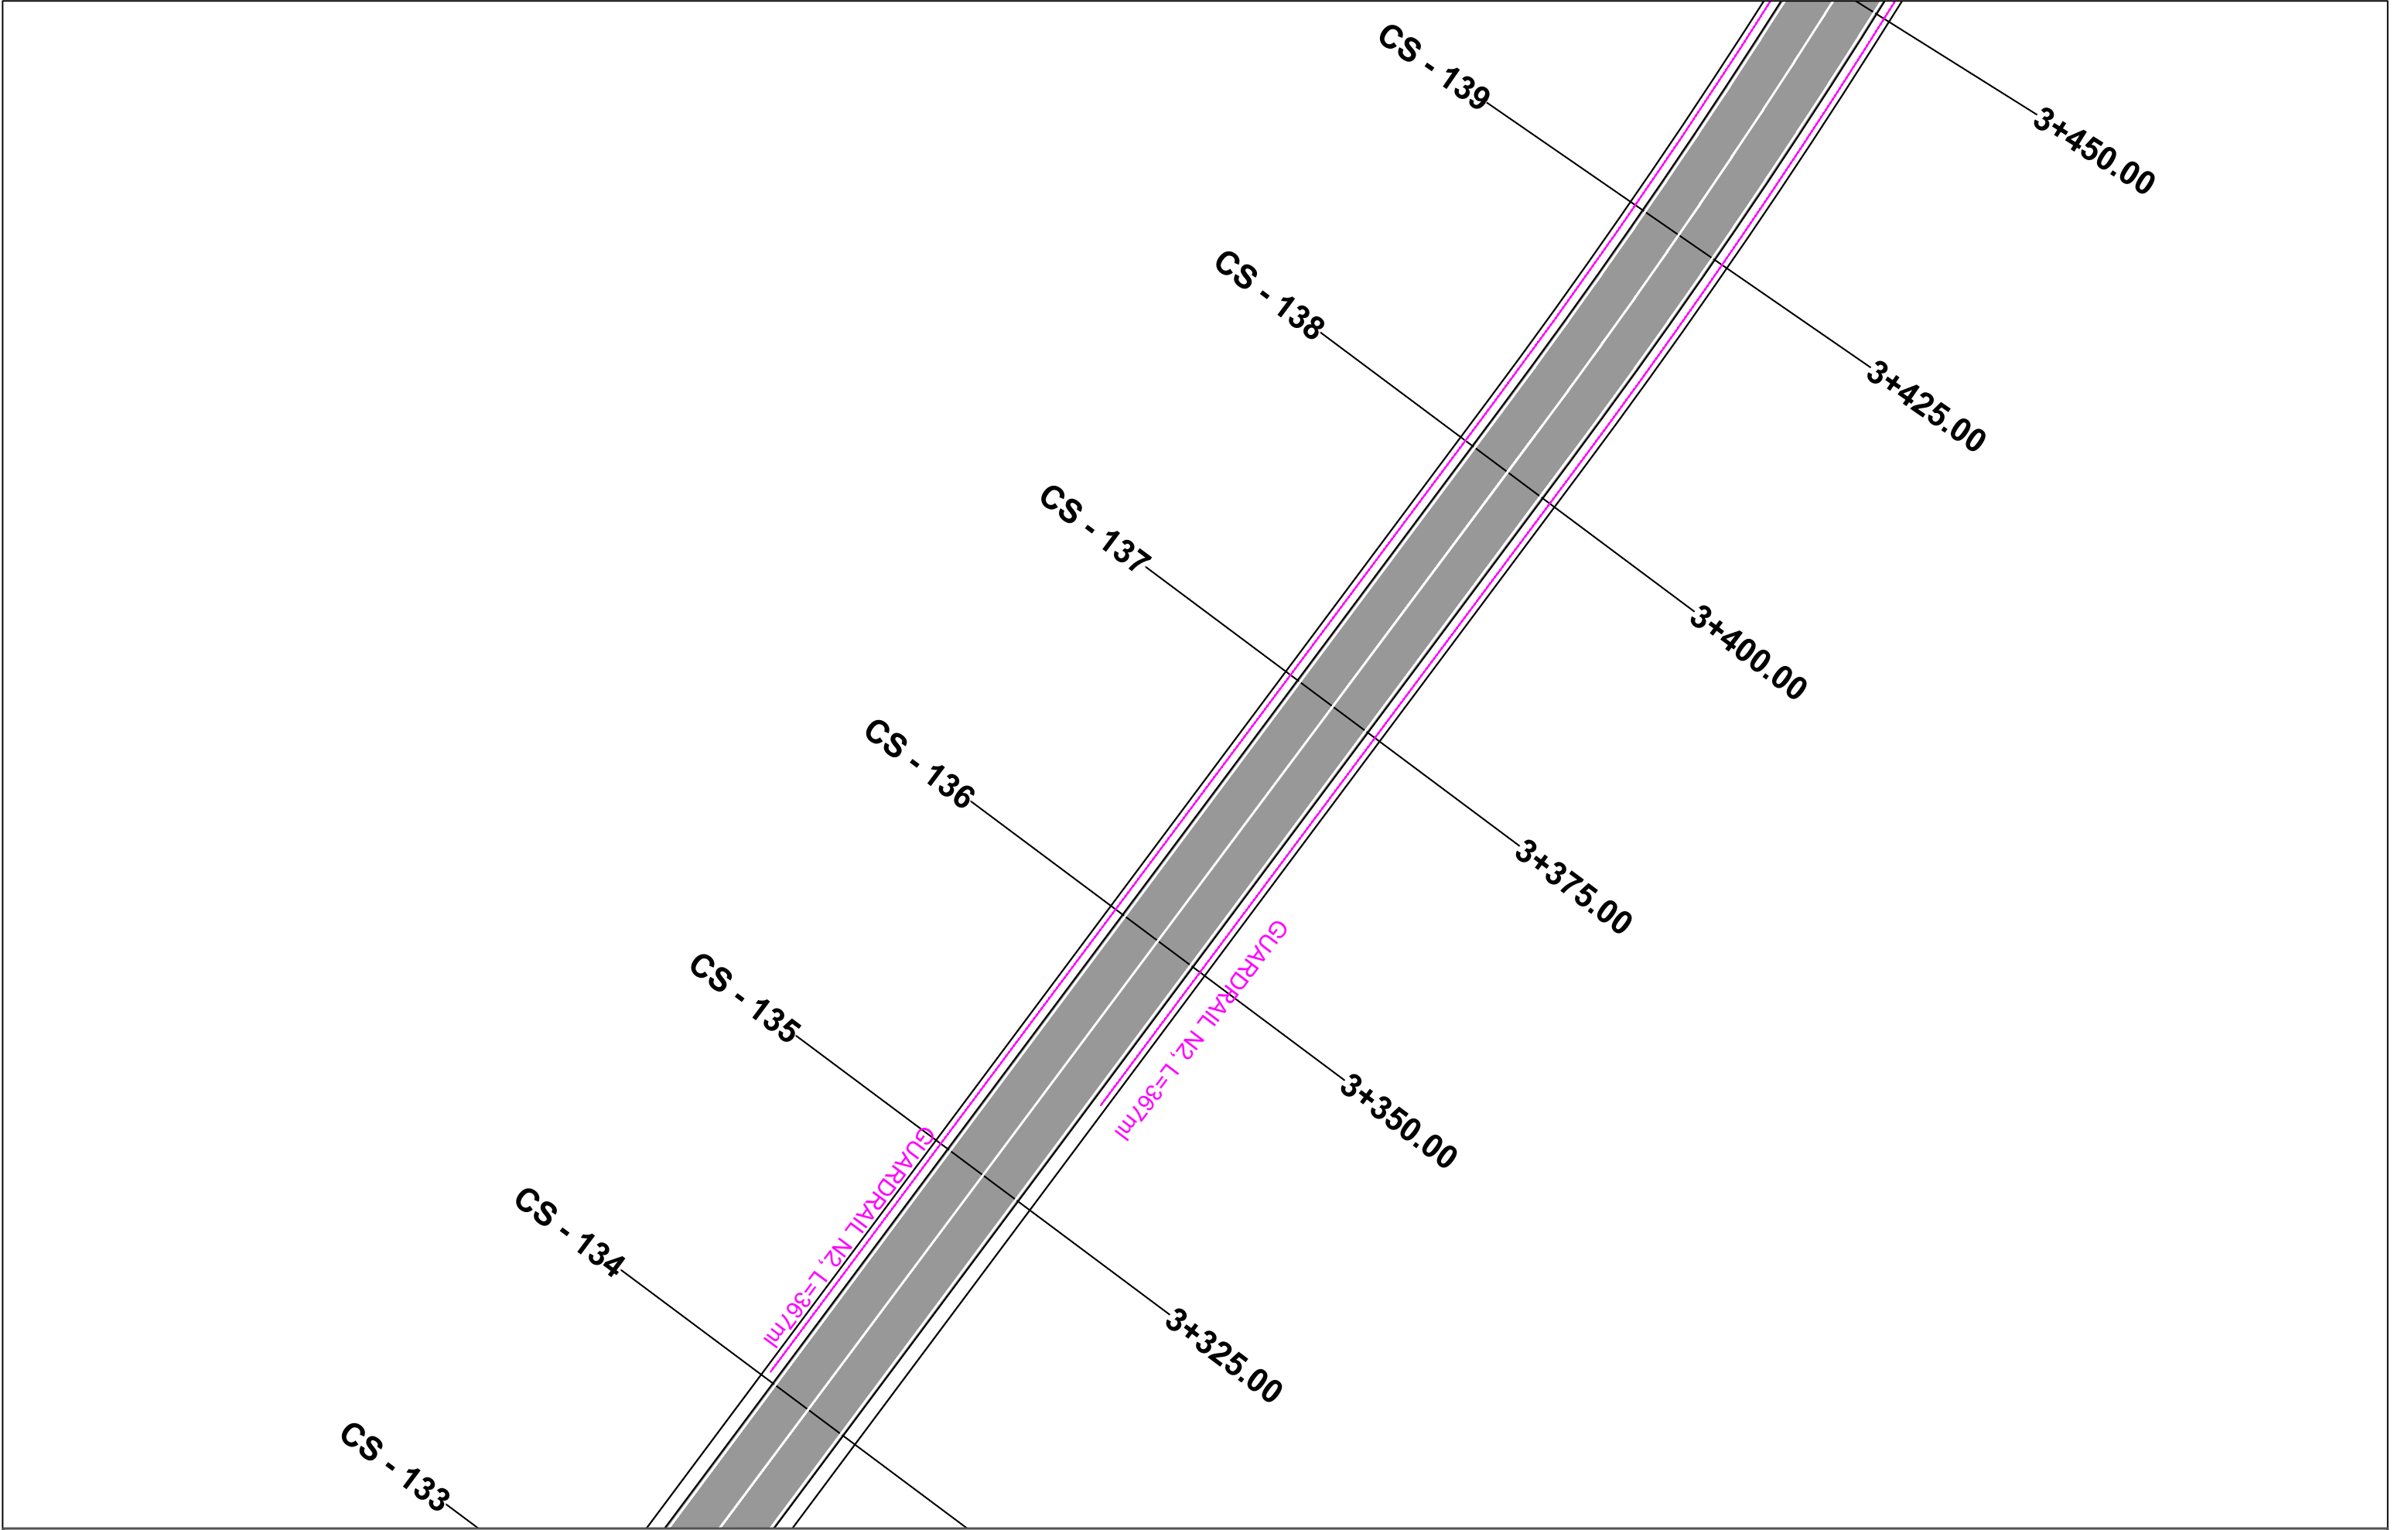


POROSITES : BASHKIA DIBER	EMERTIMI : PLANIMETRIA E SINJALISTIKES		DREJTUES PROJEKTI		PROJEKTUES		SHKALLA	FLETA
			Ing.Gezim ISLAMI	Ing.Erindi GJOKA	Hidr.Anisa ZAKA	SHK - 1:500	7 - 24	
				Top.Alfred NDREGJONI	Gjeo.Shklezen QOKA			
PERMIRESIM DHE SISTEMIM ASFALTIM I SEGMENTIT RRUGOR MAQELLARE-PESHKOPI (SEGMETI HERBEL-PESHKOPI, VAZHDIMI)		"ERALD-G" sh.p.k Rruga "Kongresi i Lushnjes" Tirane		Top.Kujtim CANAMETI	Ing.Eraldo ISLAMI	TIRANE 2022	FORMAT A3	

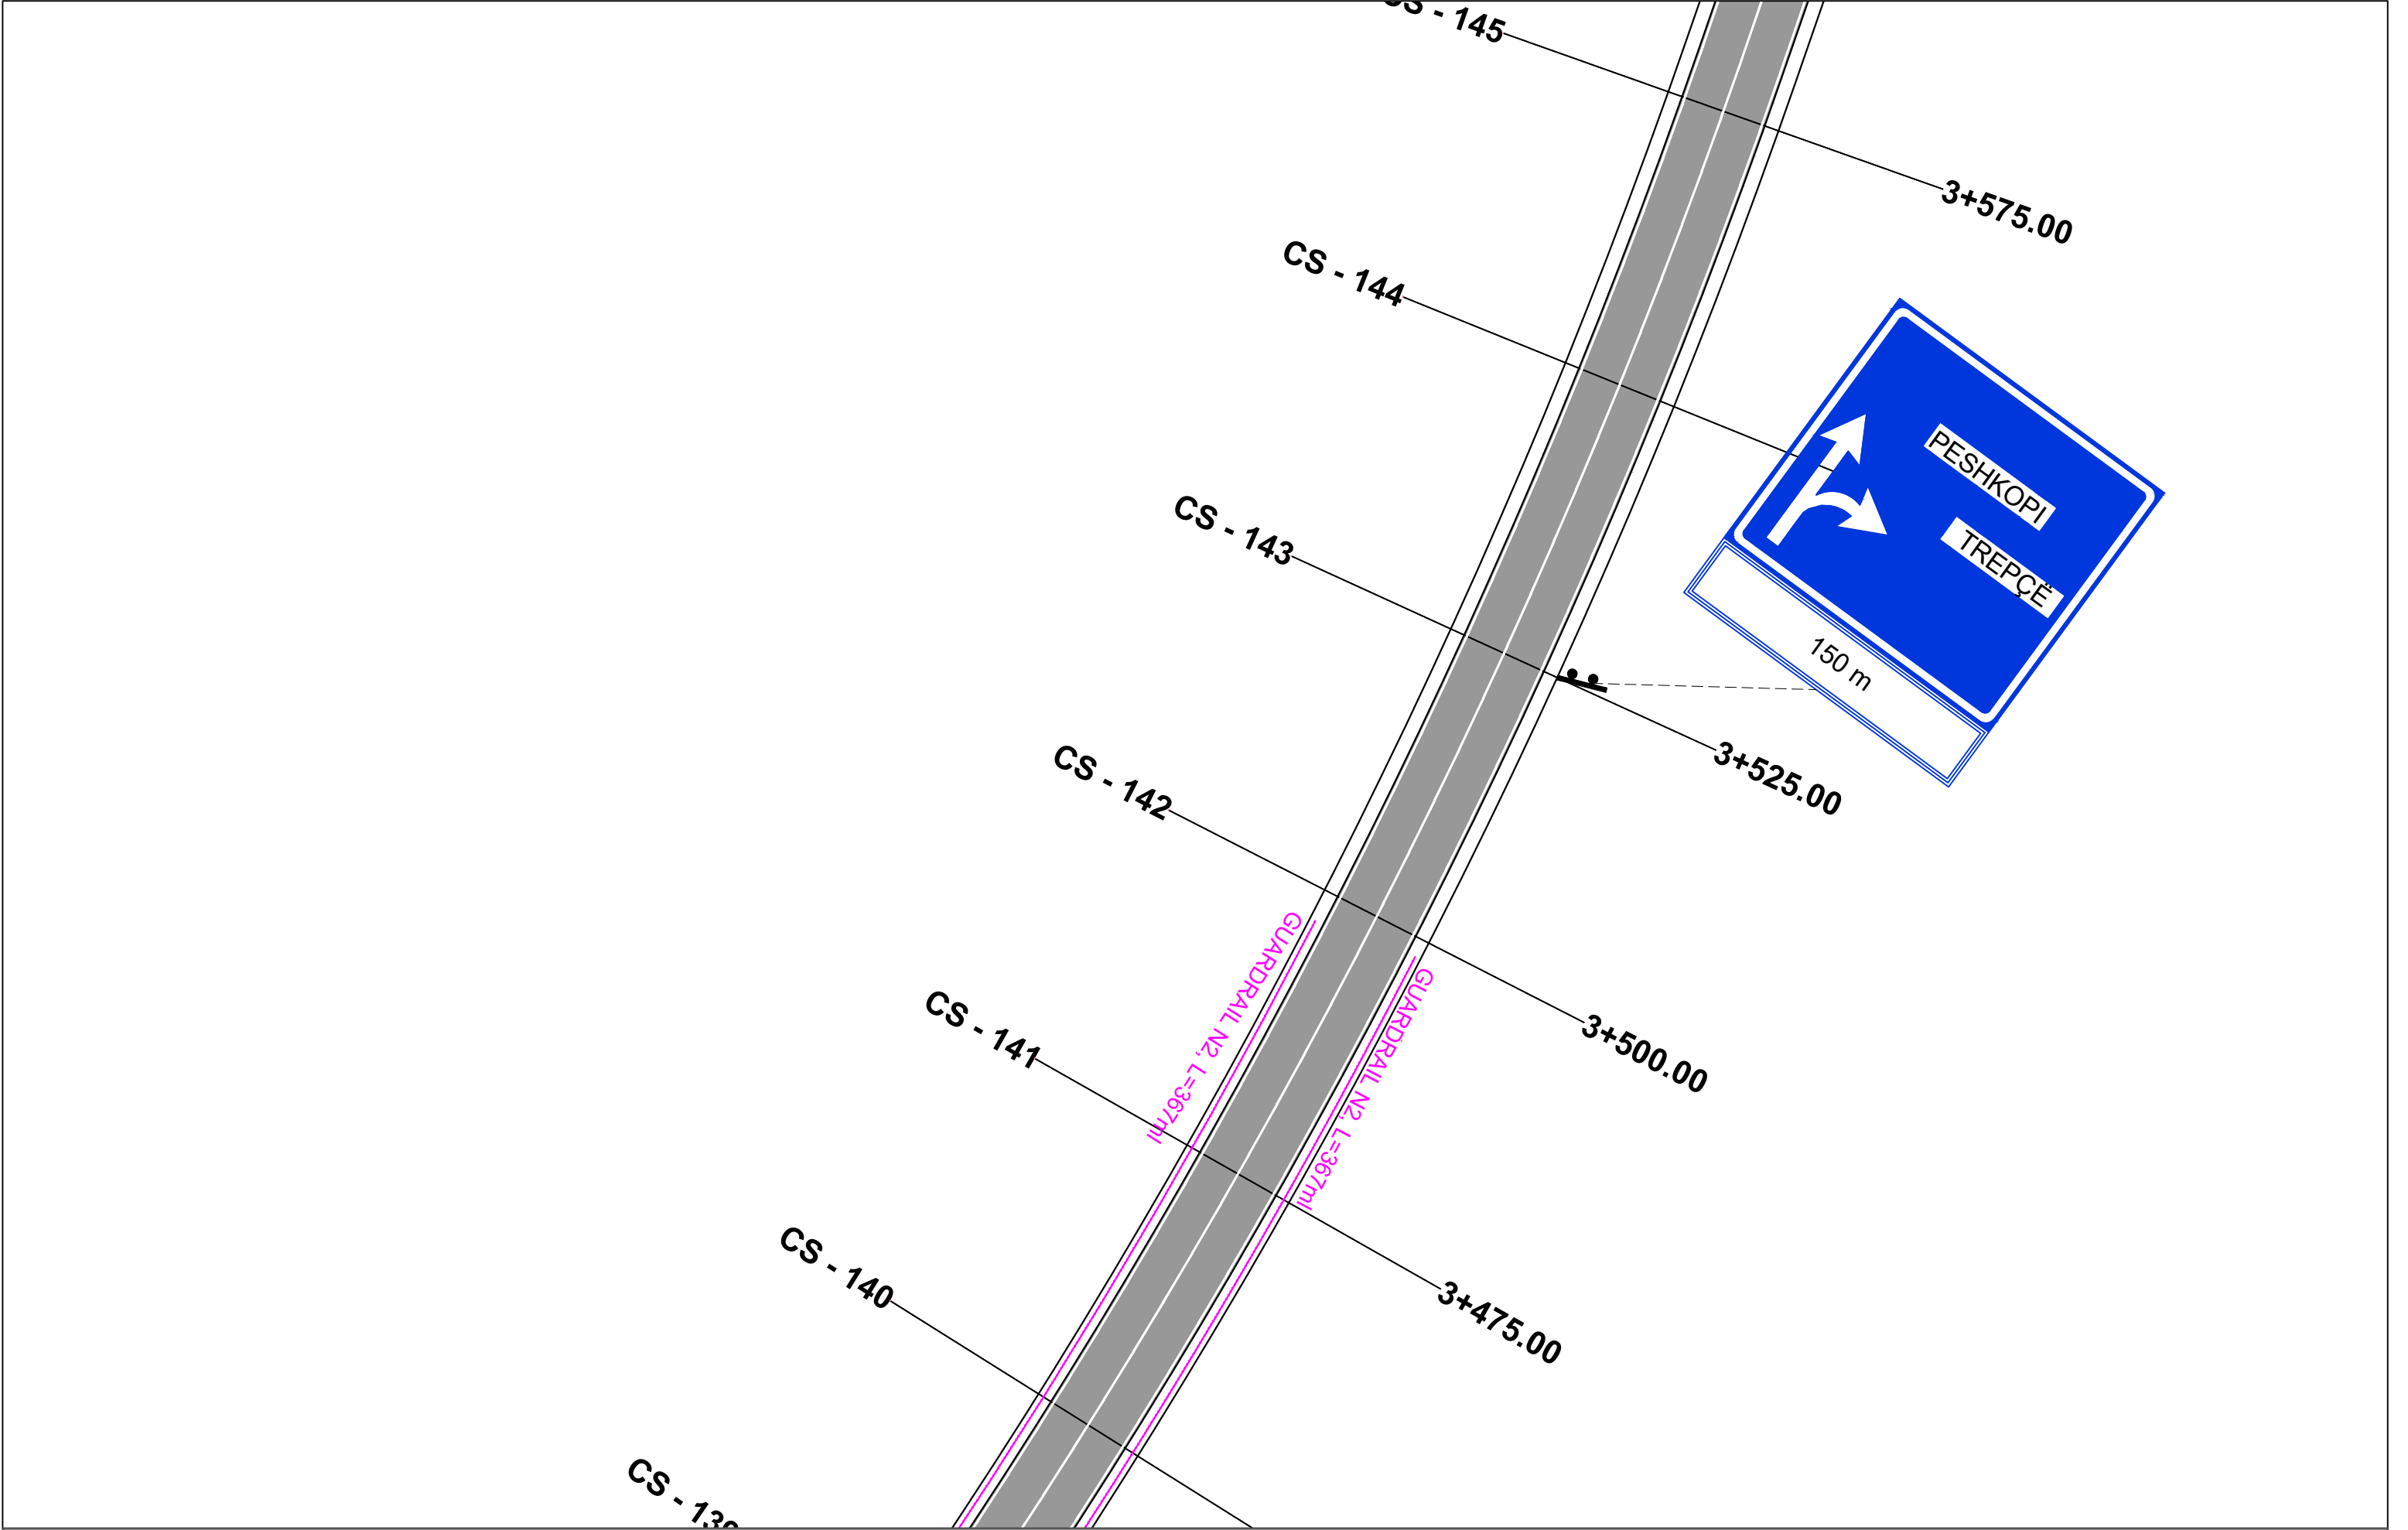


POROSITES : BASHKIA DIBER	EMERTIMI : PLANIMETRIA E SINJALISTIKES		DREJTUES PROJEKTI		PROJEKTUES		SHKALLA	FLETA
			Ing.Gezim ISLAMI		Ing.Erindi GJOKA	Hidr.Anisa ZAKA	SHK - 1:500	7 - 25
PERMIRESIM DHE SISTEMIM ASFALTIM I SEGMENTIT RRUGOR MAQELLARE-PESHKOPI (SEGMETI HERBEL-PESHKOPI, VAZHDIMI)		"ERALD-G" sh.p.k Rruga "Kongresi i Lushnjes" Tirane			Top.Alfred NDREGJONI	Gjeo.Shklezen QOKA	TIRANE 2022	FORMAT A3
					Top.Kujtim CANAMETI	Ing.Eraldo ISLAMI		

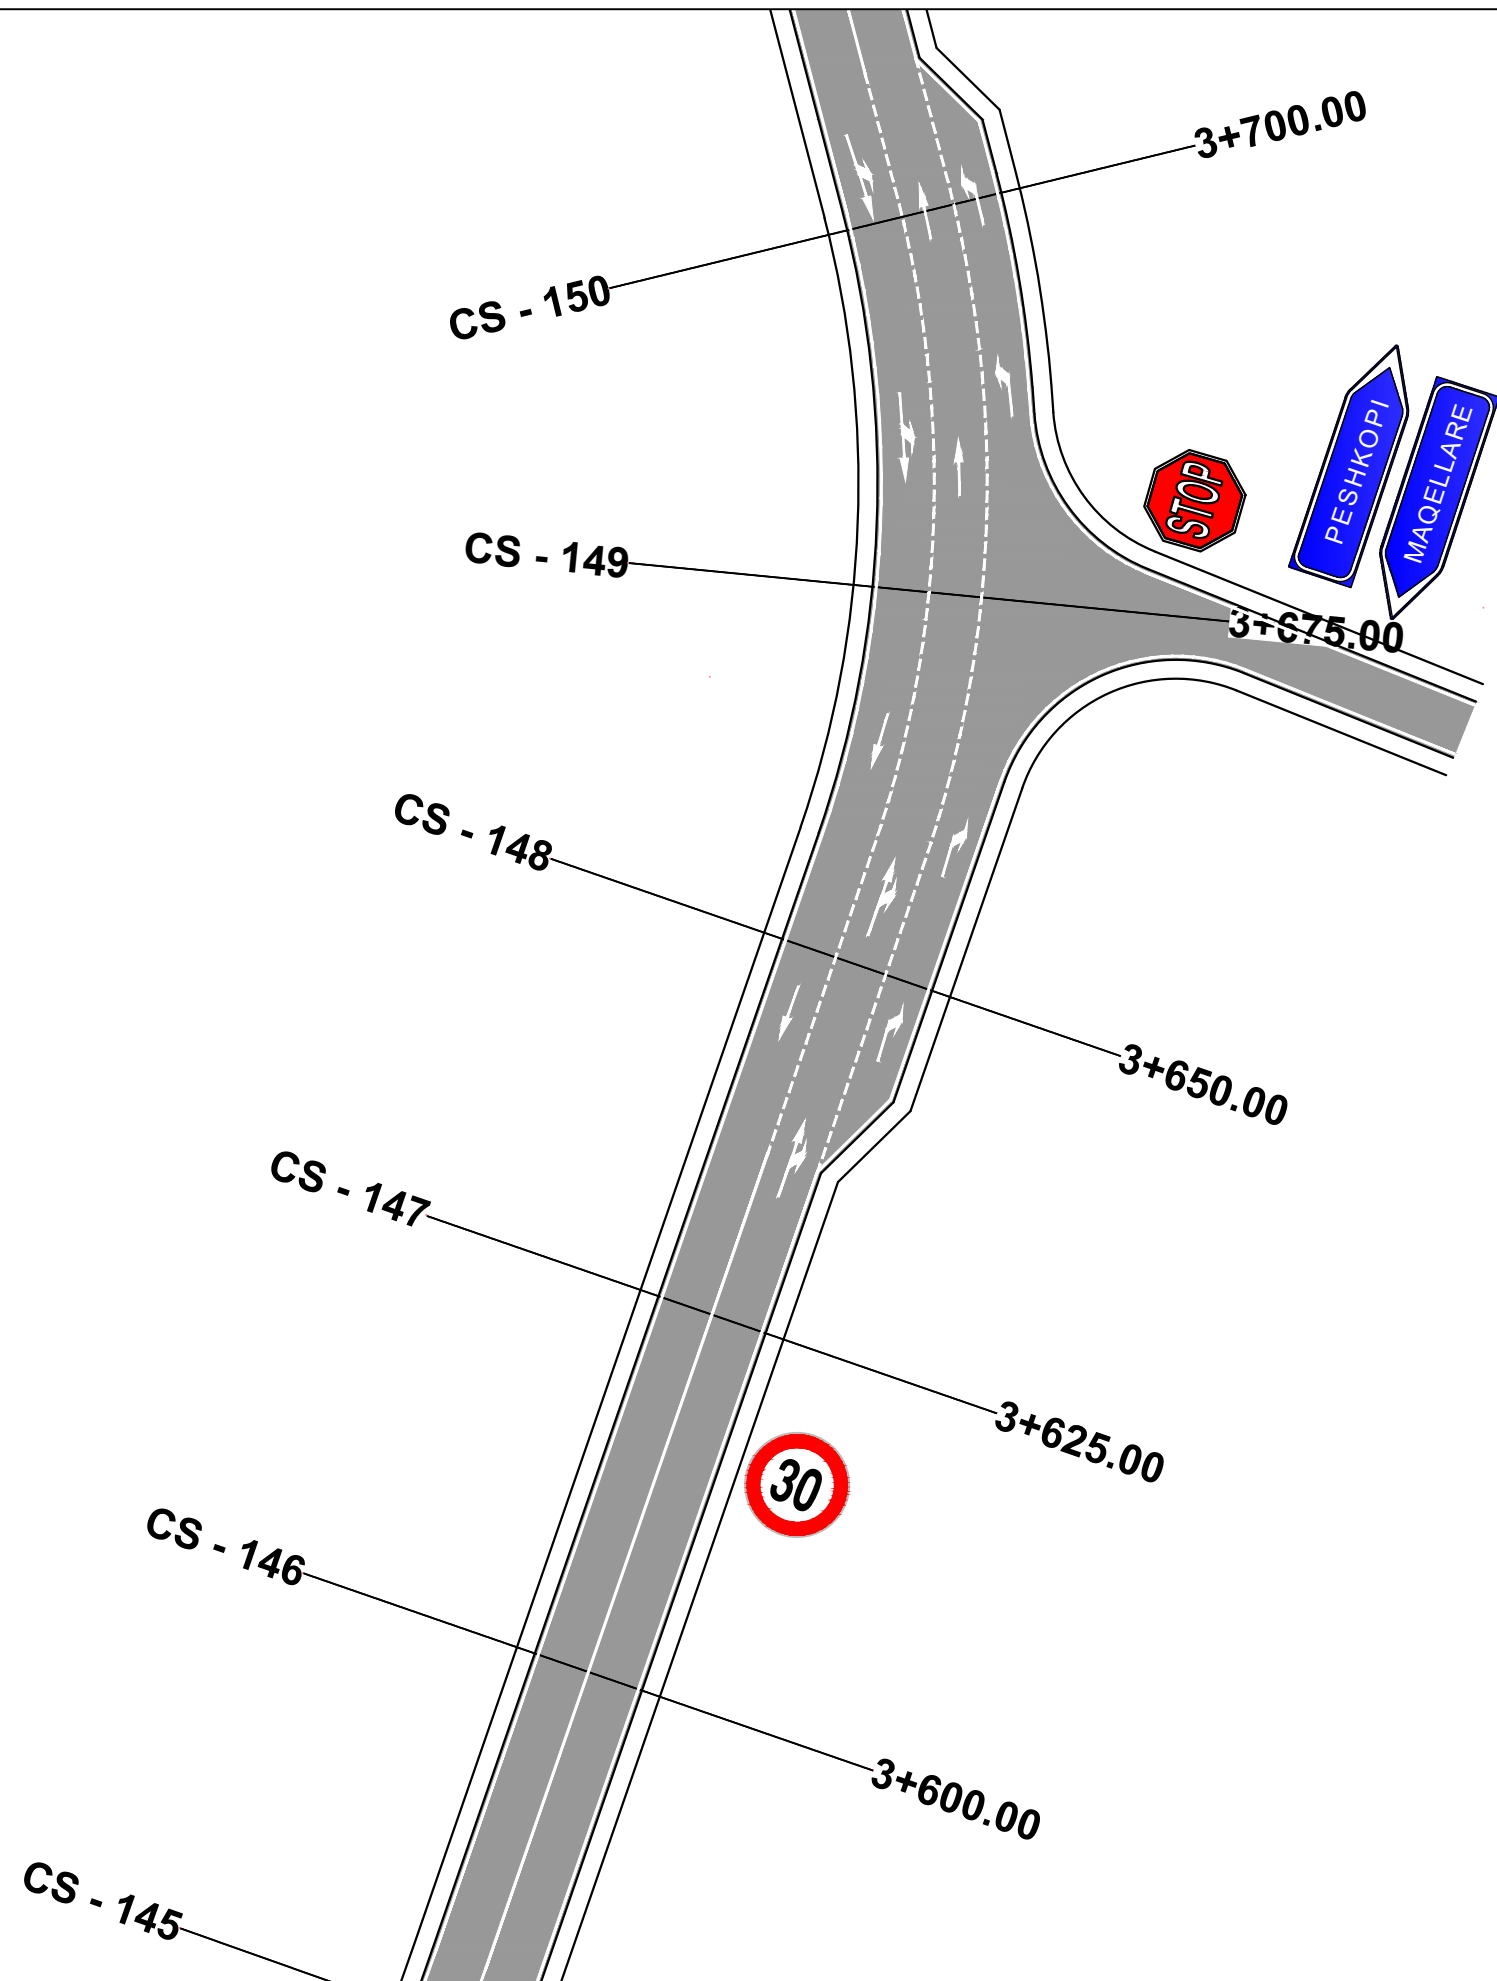


POROSITES : BASHKIA DIBER PERMIRESIM DHE SISTEMIM ASFALTIM I SEGMENTIT RRUGOR MAQELLARE-PESHKOPI (SEGMETI HERBEL-PESHKOPI, VAZHDIMI)	EMERTIMI : PLANIMETRIA E SINJALISTIKES		DREJTUES PROJEKTI		PROJEKTUES		SHKALLA	FLETA
	 "ERALD-G" sh.p.k Rruga "Kongresi i Lushnjes" Tirane		Ing.Gezim ISLAMI		Ing.Erindi GJOKA Top.Alfred NDREGJONI Top.Kujtim CANAMETI	Hidr.Anisa ZAKA Gjeo.Shklezen QOKA Ing.Eraldo ISLAMI	SHK - 1:500 TIRANE 2022	7 - 26 FORMAT A3

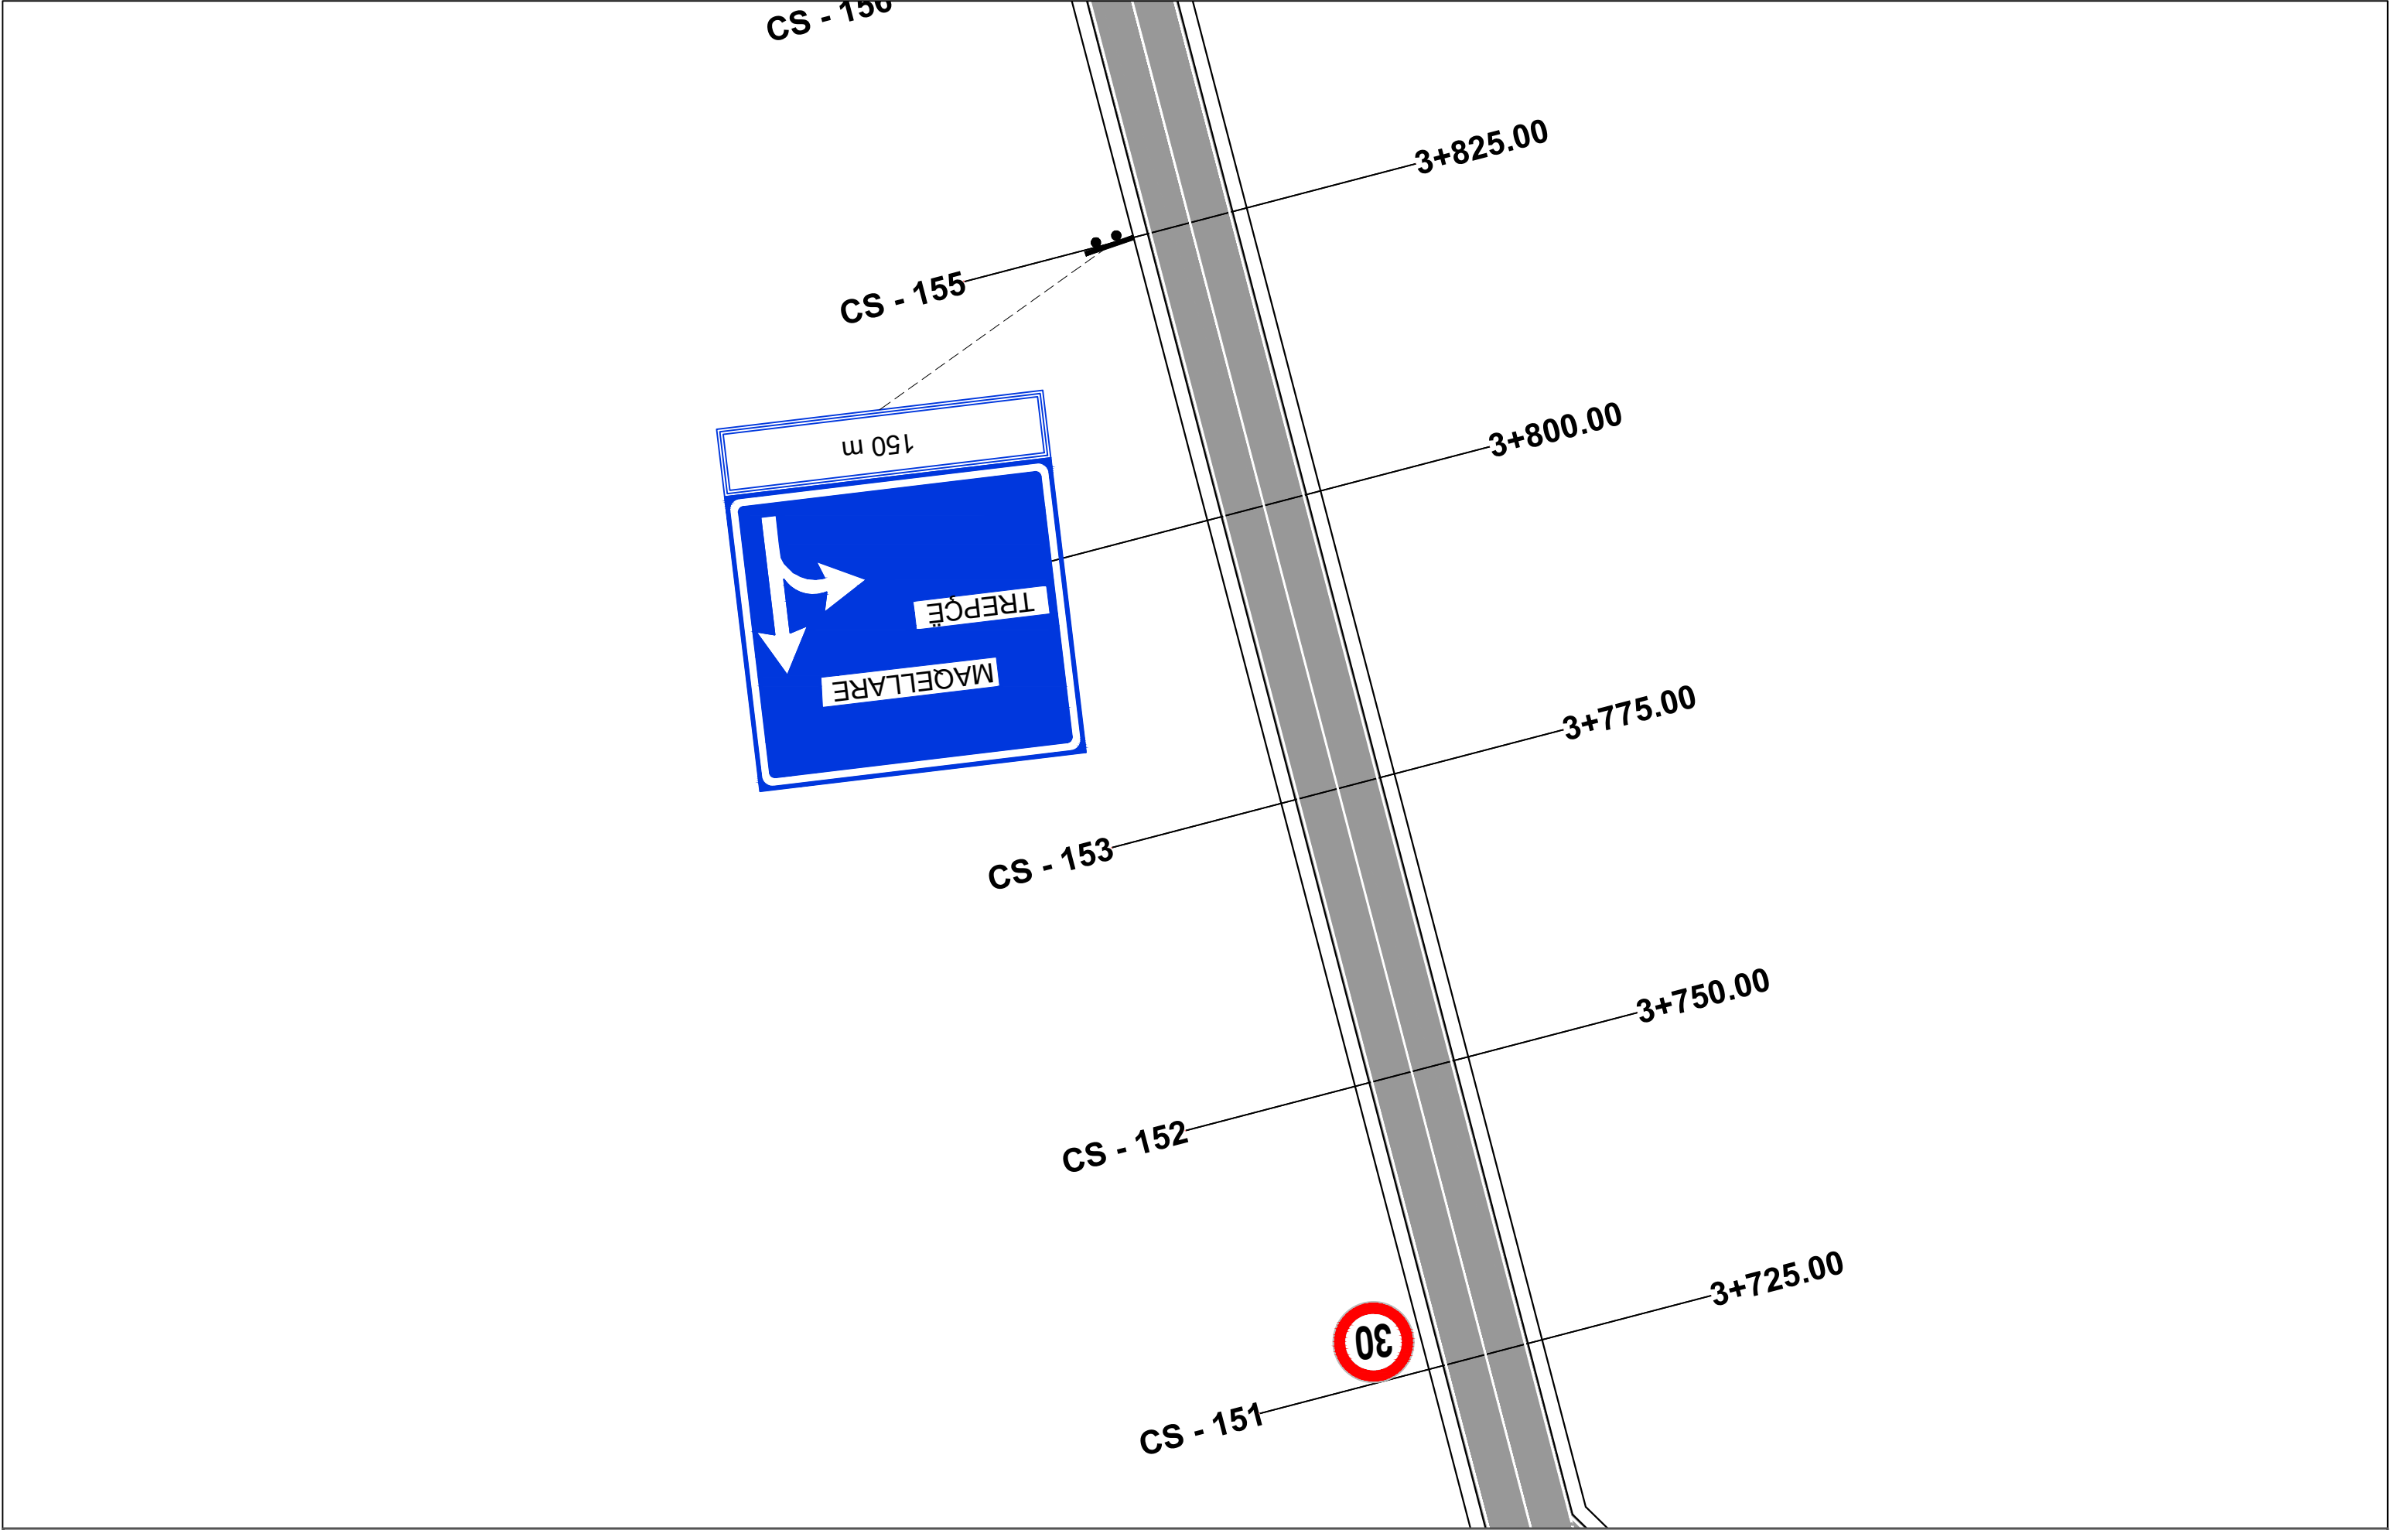


POROSITES : BASHKIA DIBER	EMERTIMI : PLANIMETRIA E SINJALISTIKES		DREJTUES PROJEKTI		PROJEKTUES		SHKALLA	FLETA
			Ing.Gezim ISLAMI		Ing.Erindi GJOKA	Hidr.Anisa ZAKA	SHK - 1:500	7 - 27
					Top.Alfred NDREGJONI	Gjeo.Shklezen QOKA		
PERMIRESIM DHE SISTEMIM ASFALTIM I SEGMENTIT RRUGOR MAQELLARE-PESHKOPI (SEGMETI HERBEL-PESHKOPI, VAZHDIMI)	 "ERALD-G" sh.p.k. Rruga "Kongresi i Lushnjes" Tirane				Top.Kujtim CANAMETI	Ing.Eraldo ISLAMI	TIRANE 2022	FORMAT A3

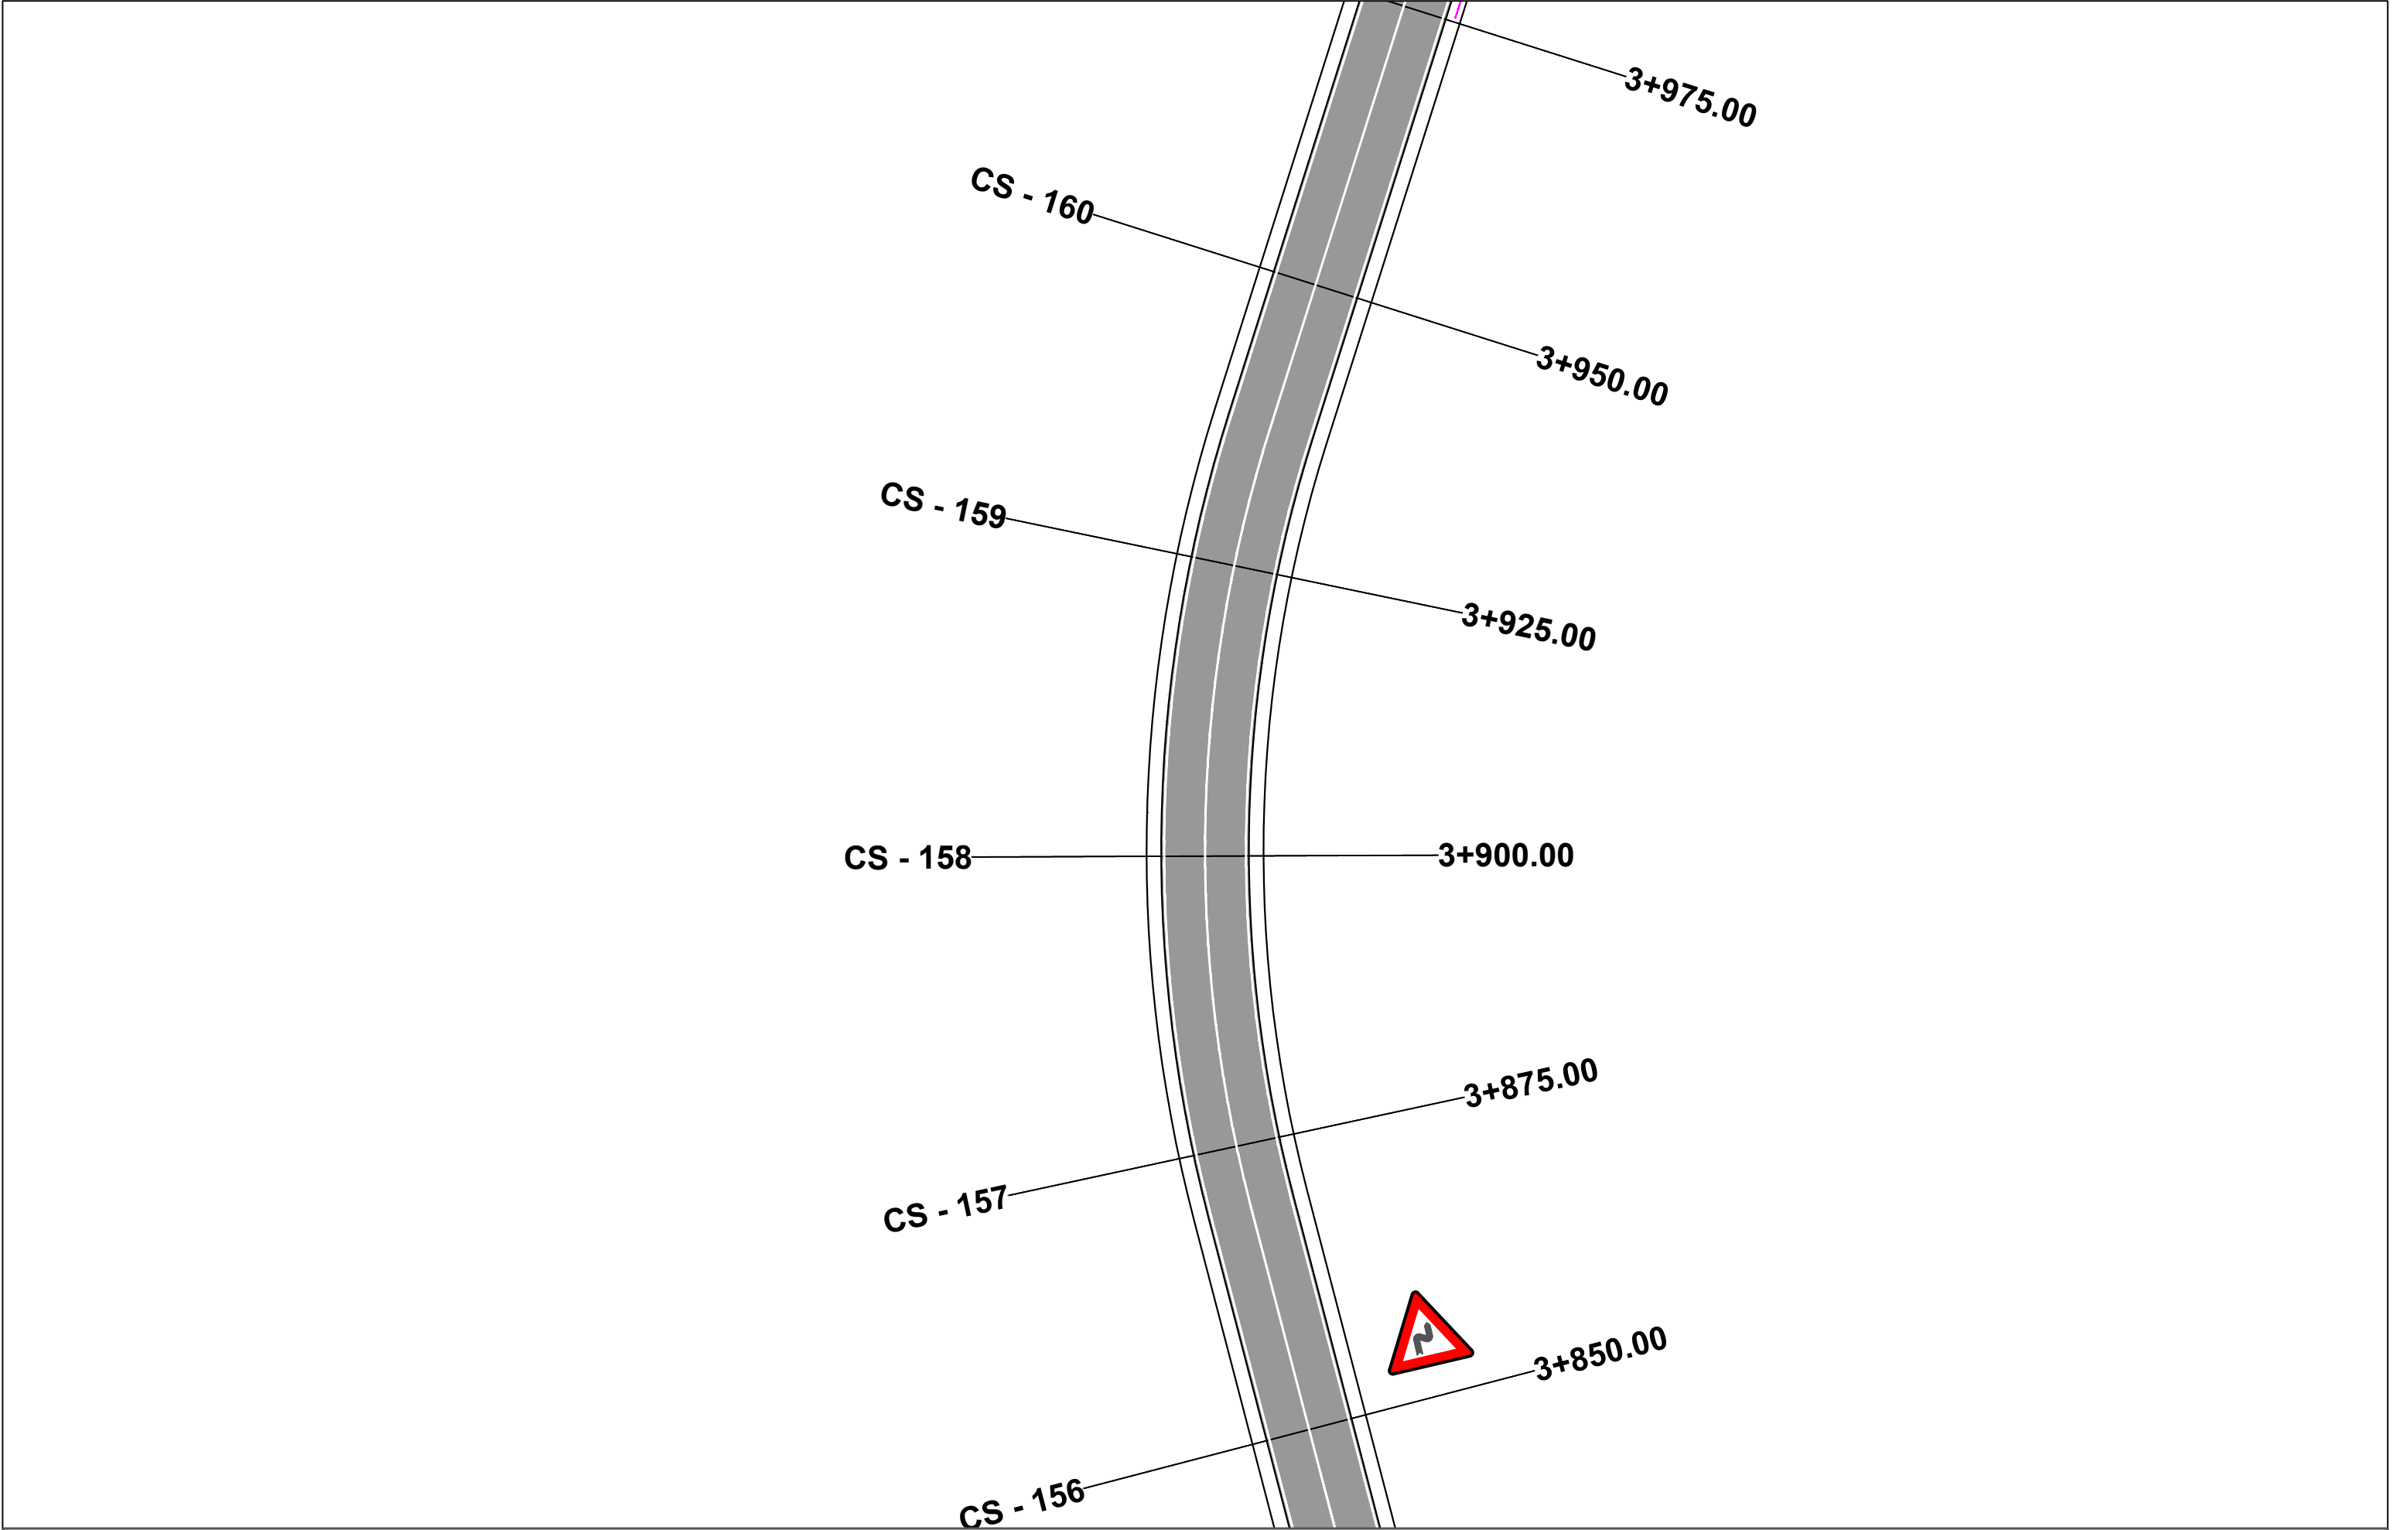

POROSITES : BASHKIA DIBER	EMERTIMI : PLANIMETRIA E SINJALISTIKES		DREJTUES PROJEKTI		PROJEKTUES		SHKALLA	FLETA
			Ing.Gezim ISLAMI		Ing.Erindi GJOKA	Hidr.Anisa ZAKA	SHK - 1:500	7 - 28
PERMIRESIM DHE SISTEMIM ASFALTIM I SEGMENTIT RRUGOR MAQELLARE-PESHKOPI (SEGMETI HERBEL-PESHKOPI, VAZHDIMI)		"ERALD-G" sh.p.k Rruga "Kongresi i Lushnjes" Tirane			Top.Alfred NDREGJONI	Gjeo.Shklezen QOKA		
					Top.Kujtim CANAMETI	Ing.Eraldo ISLAMI	TIRANE 2022	FORMAT A3

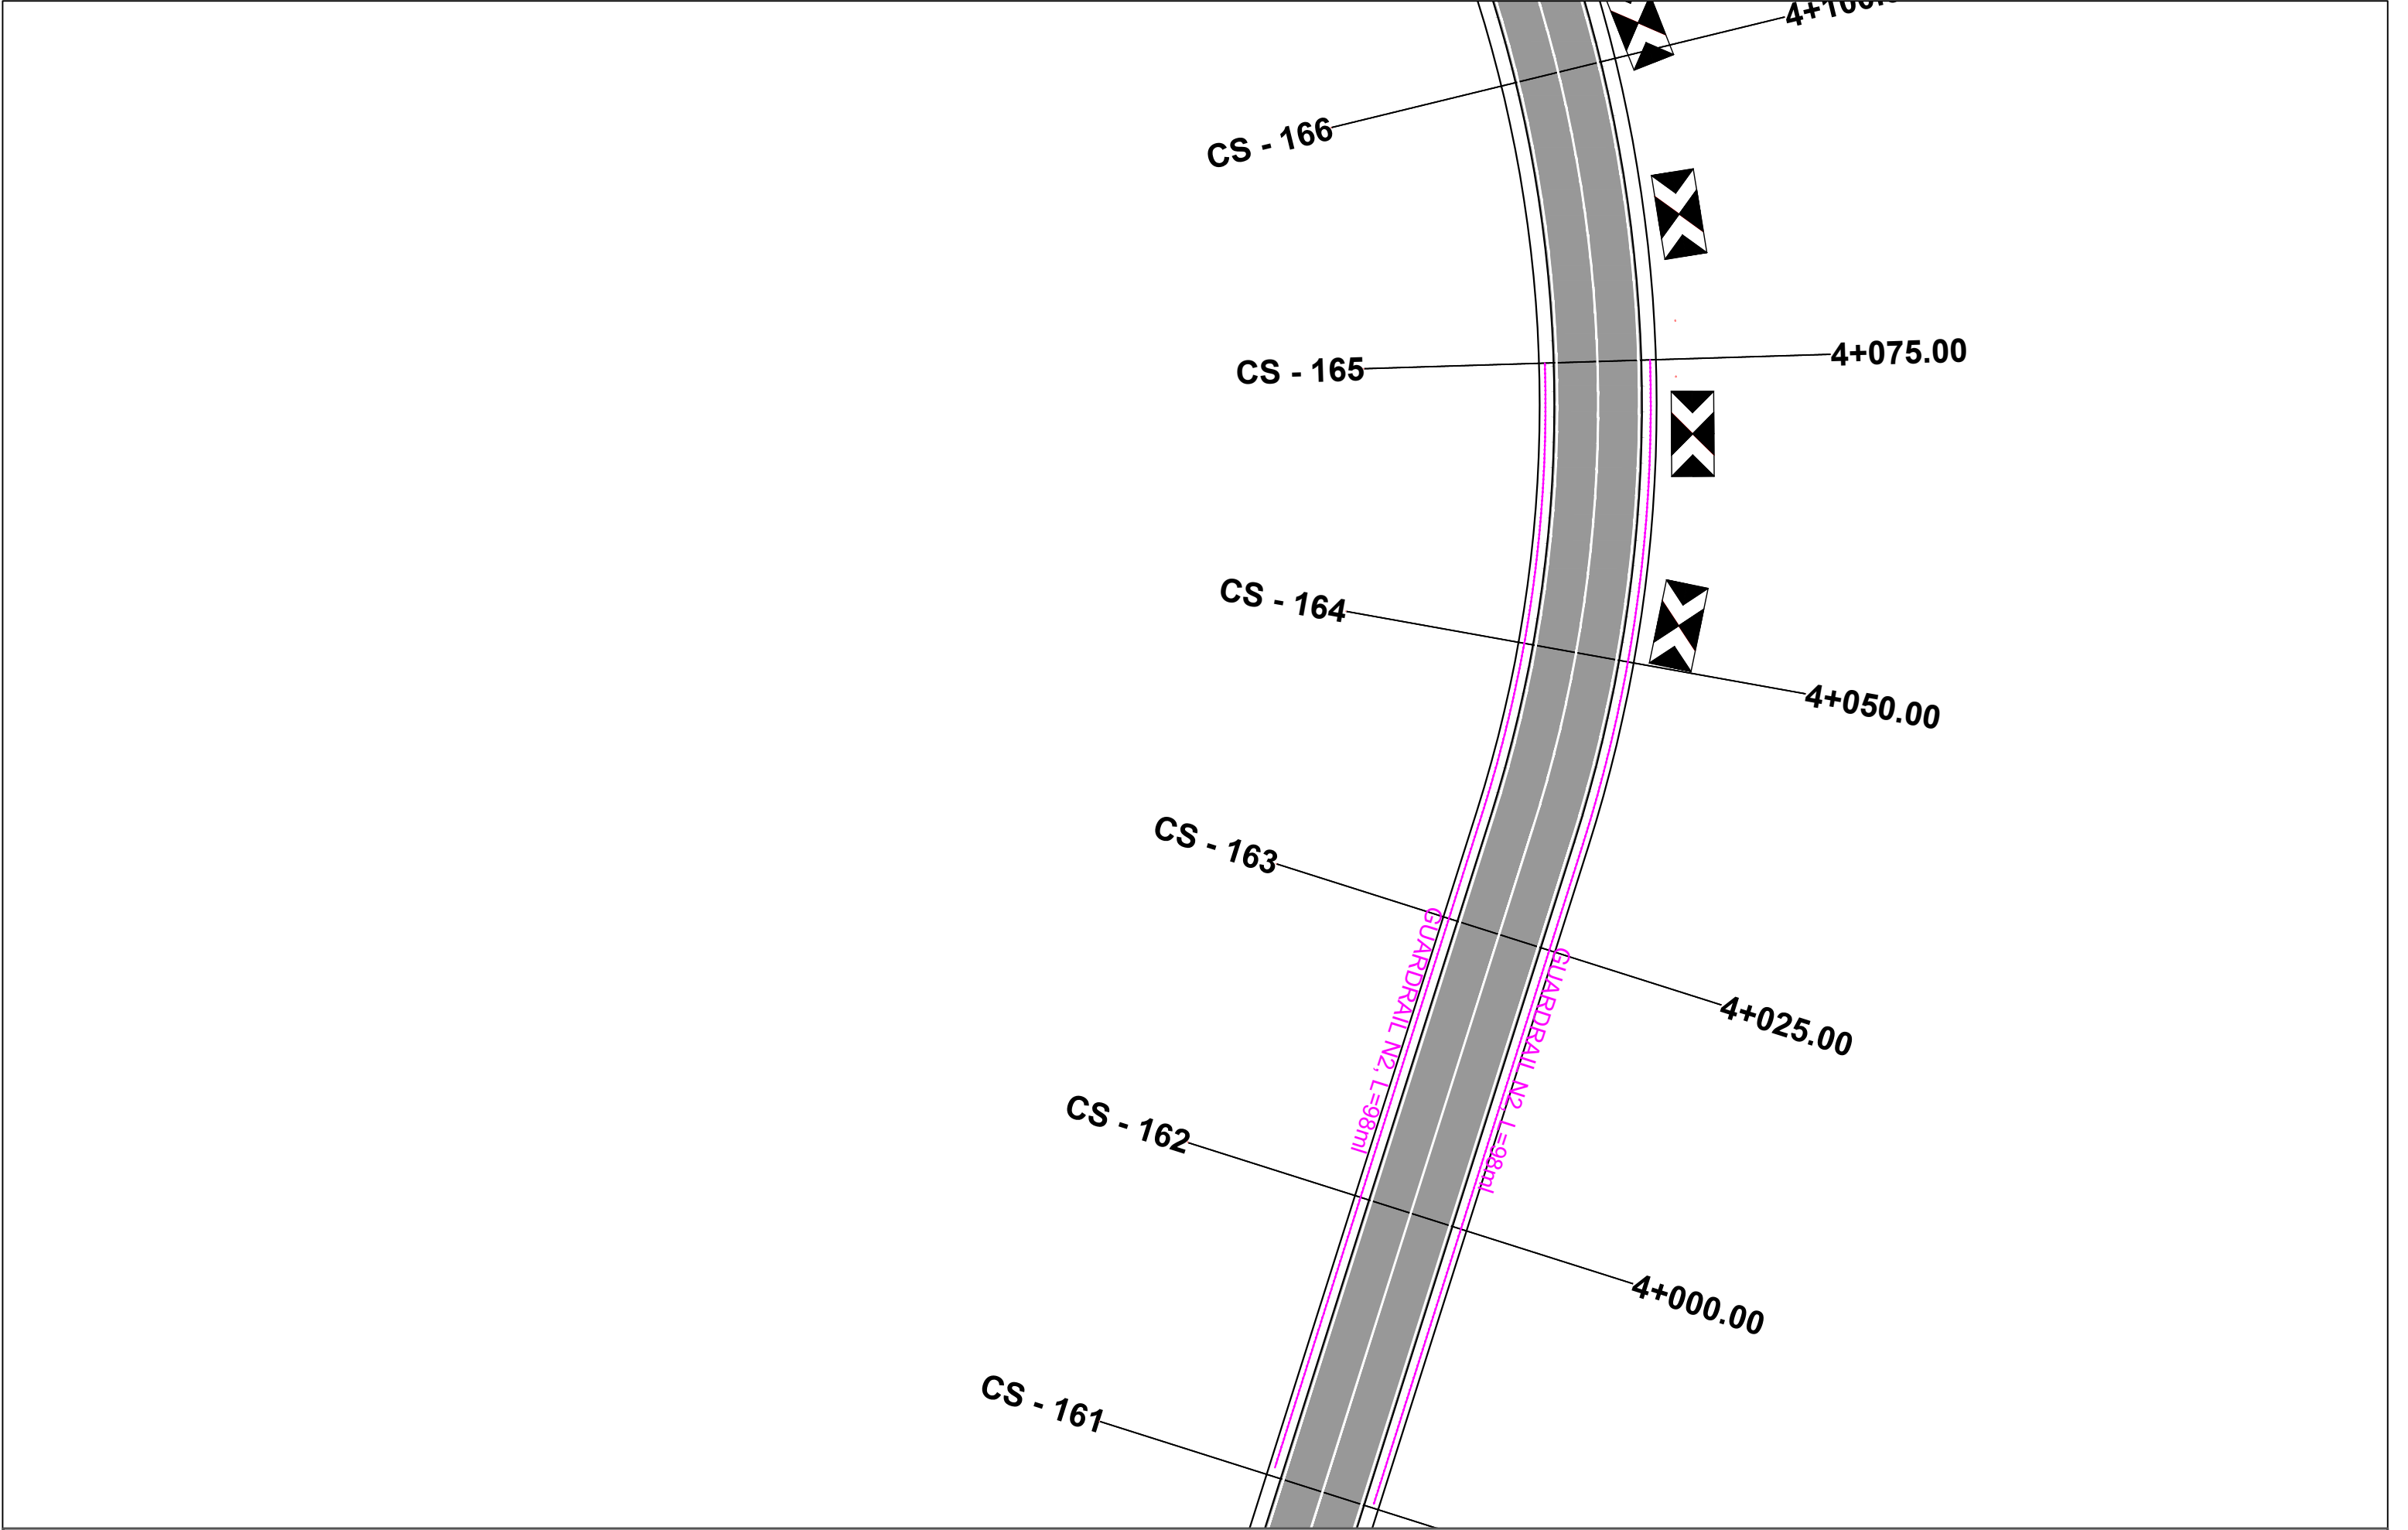


POROSITES : BASHKIA DIBER	EMERTIMI : PLANIMETRIA E SINJALISTIKES		DREJTUES PROJEKTI		PROJEKTUES		SHKALLA	FLETA
			Ing.Gezim ISLAMI		Ing.Erindi GJOKA	Hidr.Anisa ZAKA	SHK - 1:500	7 - 29
					Top.Alfred NDREGJONI	Gjeo.Shklezen QOKA		
PERMIRESIM DHE SISTEMIM ASFALTIM I SEGMENTIT RRUGOR MAQELLARE-PESHKOPI (SEGMETI HERBEL-PESHKOPI, VAZHDIMI)	 "ERALD-G" sh.p.k Rruga "Kongresi i Lushnjes" Tirane				Top.Kujtim CANAMETI	Ing.Eraldo ISLAMI	TIRANE 2022	FORMAT A3

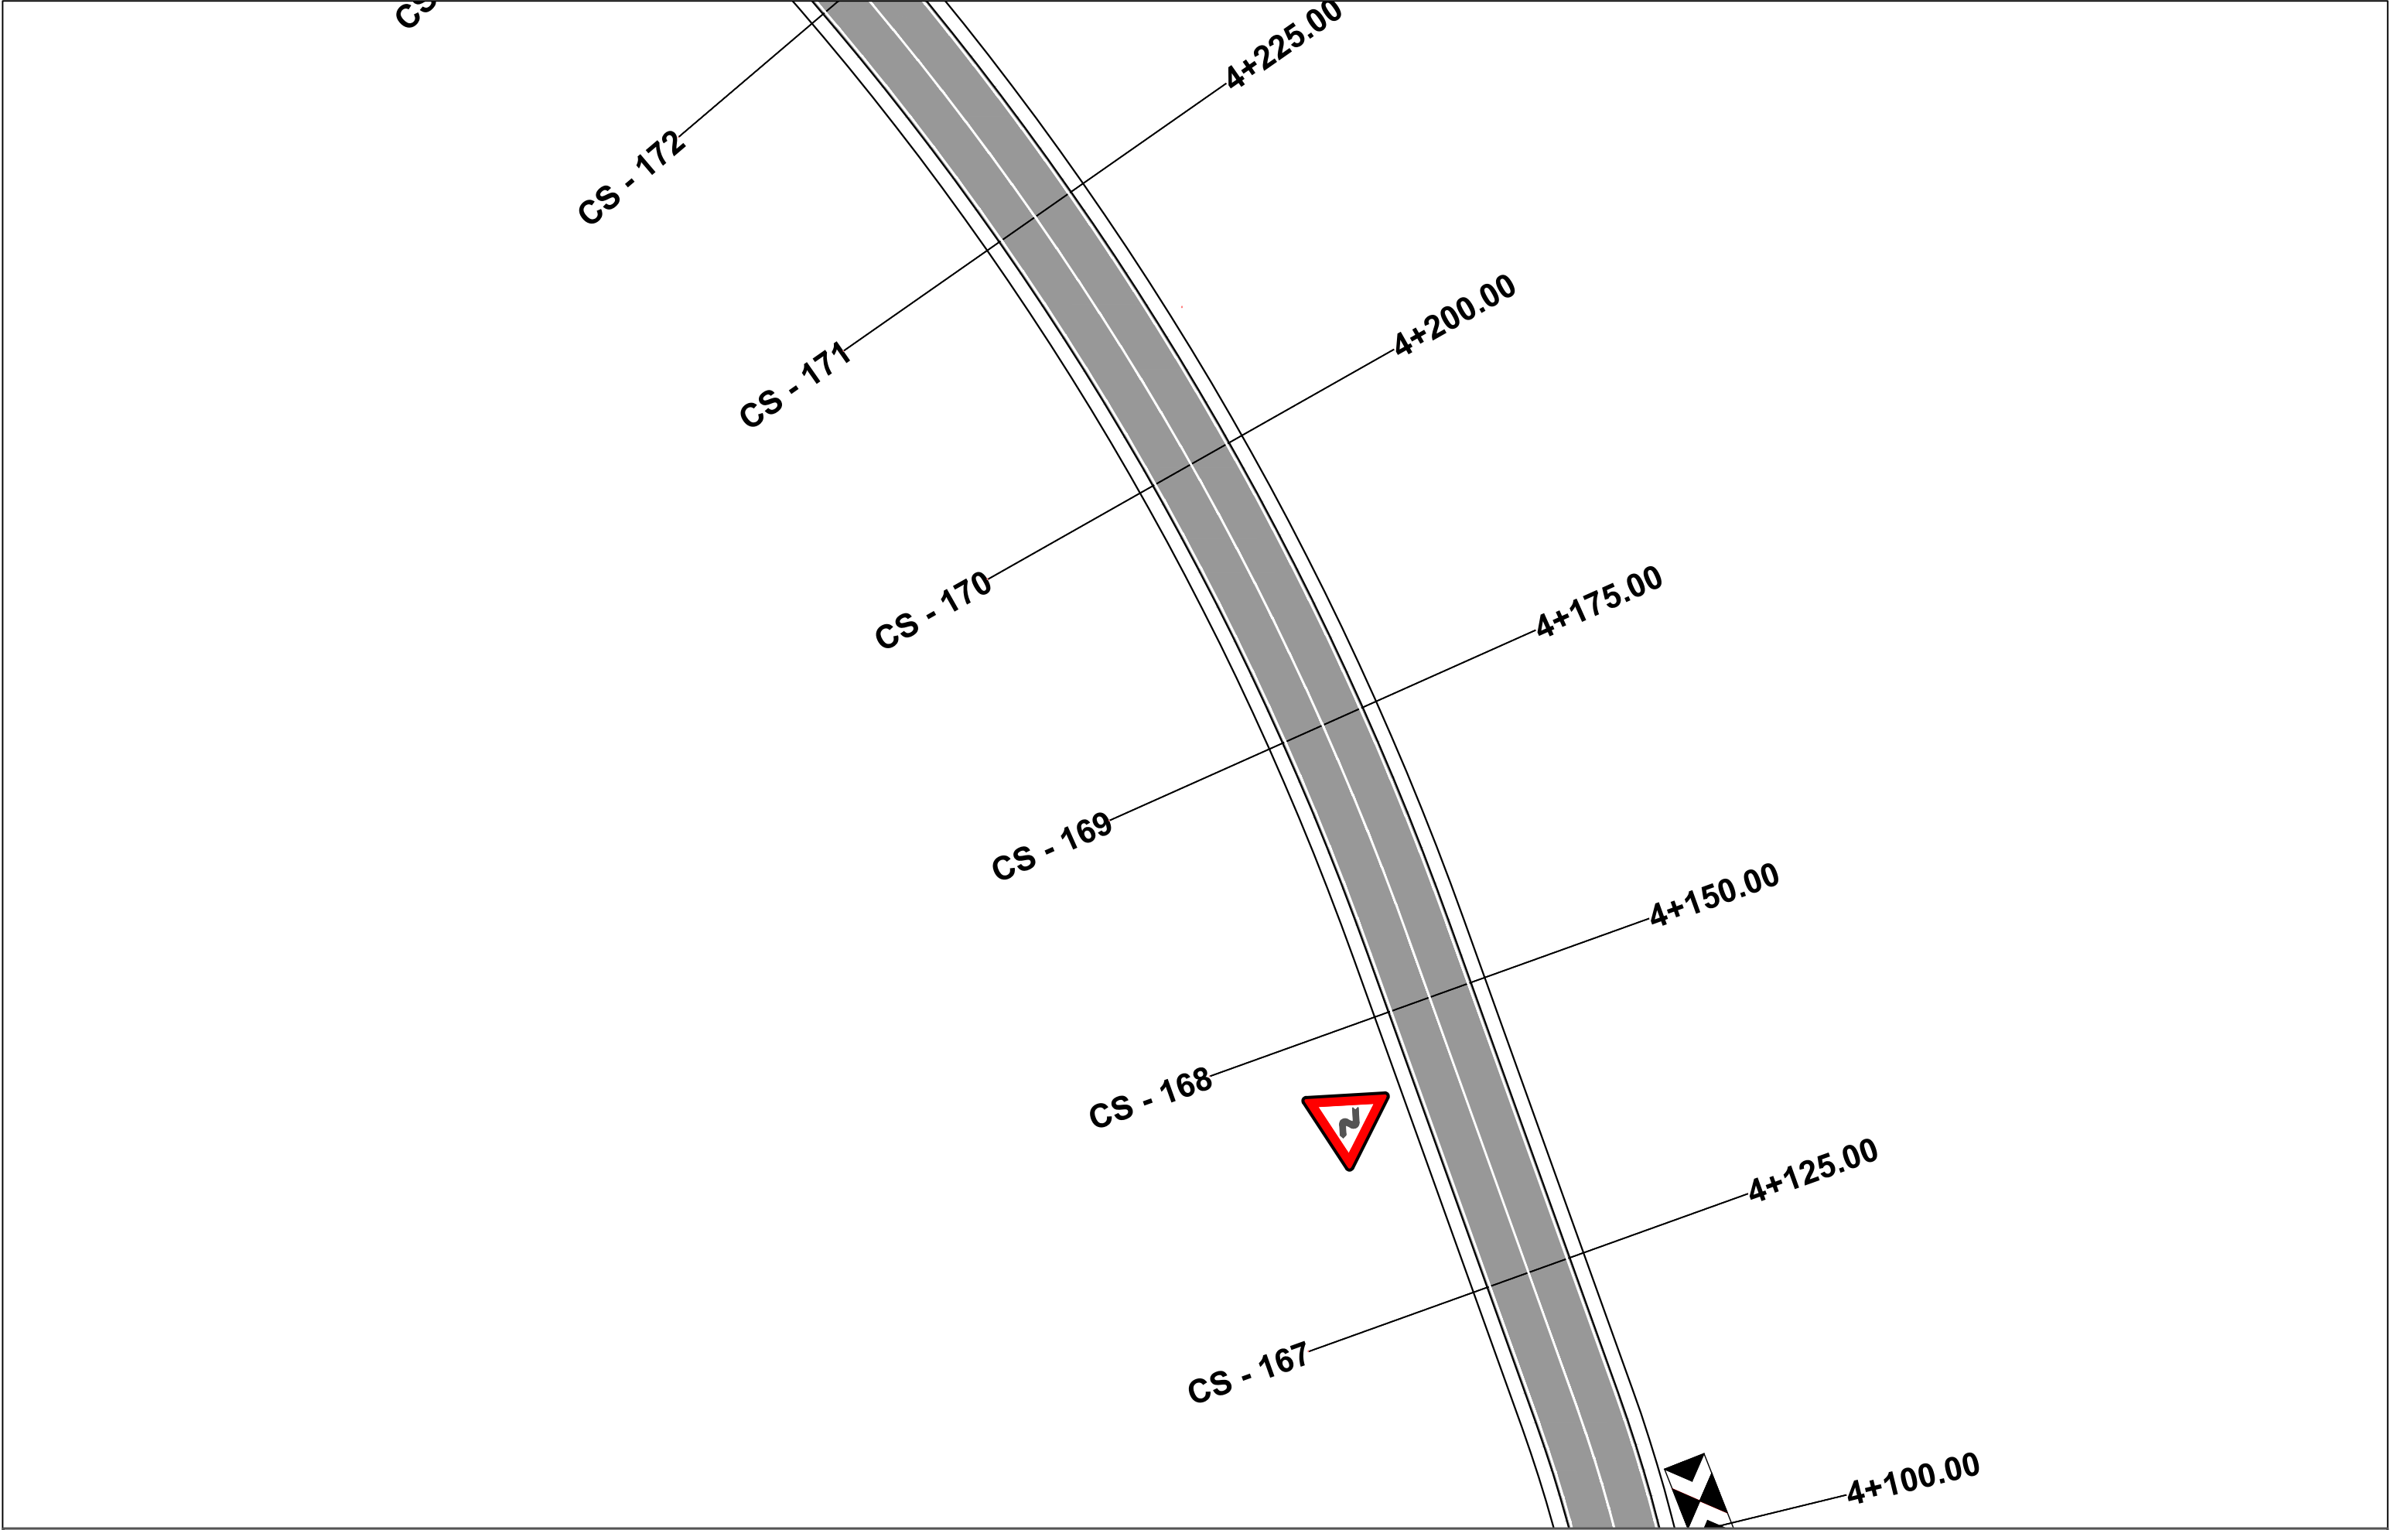



POROSITES : BASHKIA DIBER	EMERTIMI : PLANIMETRIA E SINJALISTIKES		DREJTUES PROJEKTI		PROJEKTUES		SHKALLA	FLETA
		"ERALD-G" sh.p.k	Ing.Gezim ISLAMI		Ing.Erindi GJOKA	Hidr.Anisa ZAKA	SHK - 1:500	7 - 30
		Rruga "Kongresi i Lushnjes" Tirane			Top.Alfred NDREGJONI	Gjeo.Shklezen QOKA		
PERMIRESIM DHE SISTEMIM ASFALTIM I SEGMENTIT RRUGOR MAQELLARE-PESHKOPI (SEGMETI HERBEL-PESHKOPI, VAZHDIMI)					Top.Kujtim CANAMETI	Ing.Eraldo ISLAMI	TIRANE 2022	FORMAT A3




POROSITES : BASHKIA DIBER	EMERTIMI : PLANIMETRIA E SINJALISTIKES		DREJTUES PROJEKTI		PROJEKTUES		SHKALLA	FLETA
			Ing.Gezim ISLAMI		Ing.Erindi GJOKA	Hidr.Anisa ZAKA	SHK - 1:500	7 - 31
PERMIRESIM DHE SISTEMIM ASFALTIM I SEGMENTIT RRUGOR MAQELLARE-PESHKOPI (SEGMETI HERBEL-PESHKOPI, VAZHDIMI)	 "ERALD-G" sh.p.k Rruga "Kongresi i Lushnjes" Tirane				Top.Alfred NDREGJONI	Gjeo.Shklezen QOKA	TIRANE 2022	FORMAT A3
					Top.Kujtim CANAMETI	Ing.Eraldo ISLAMI		

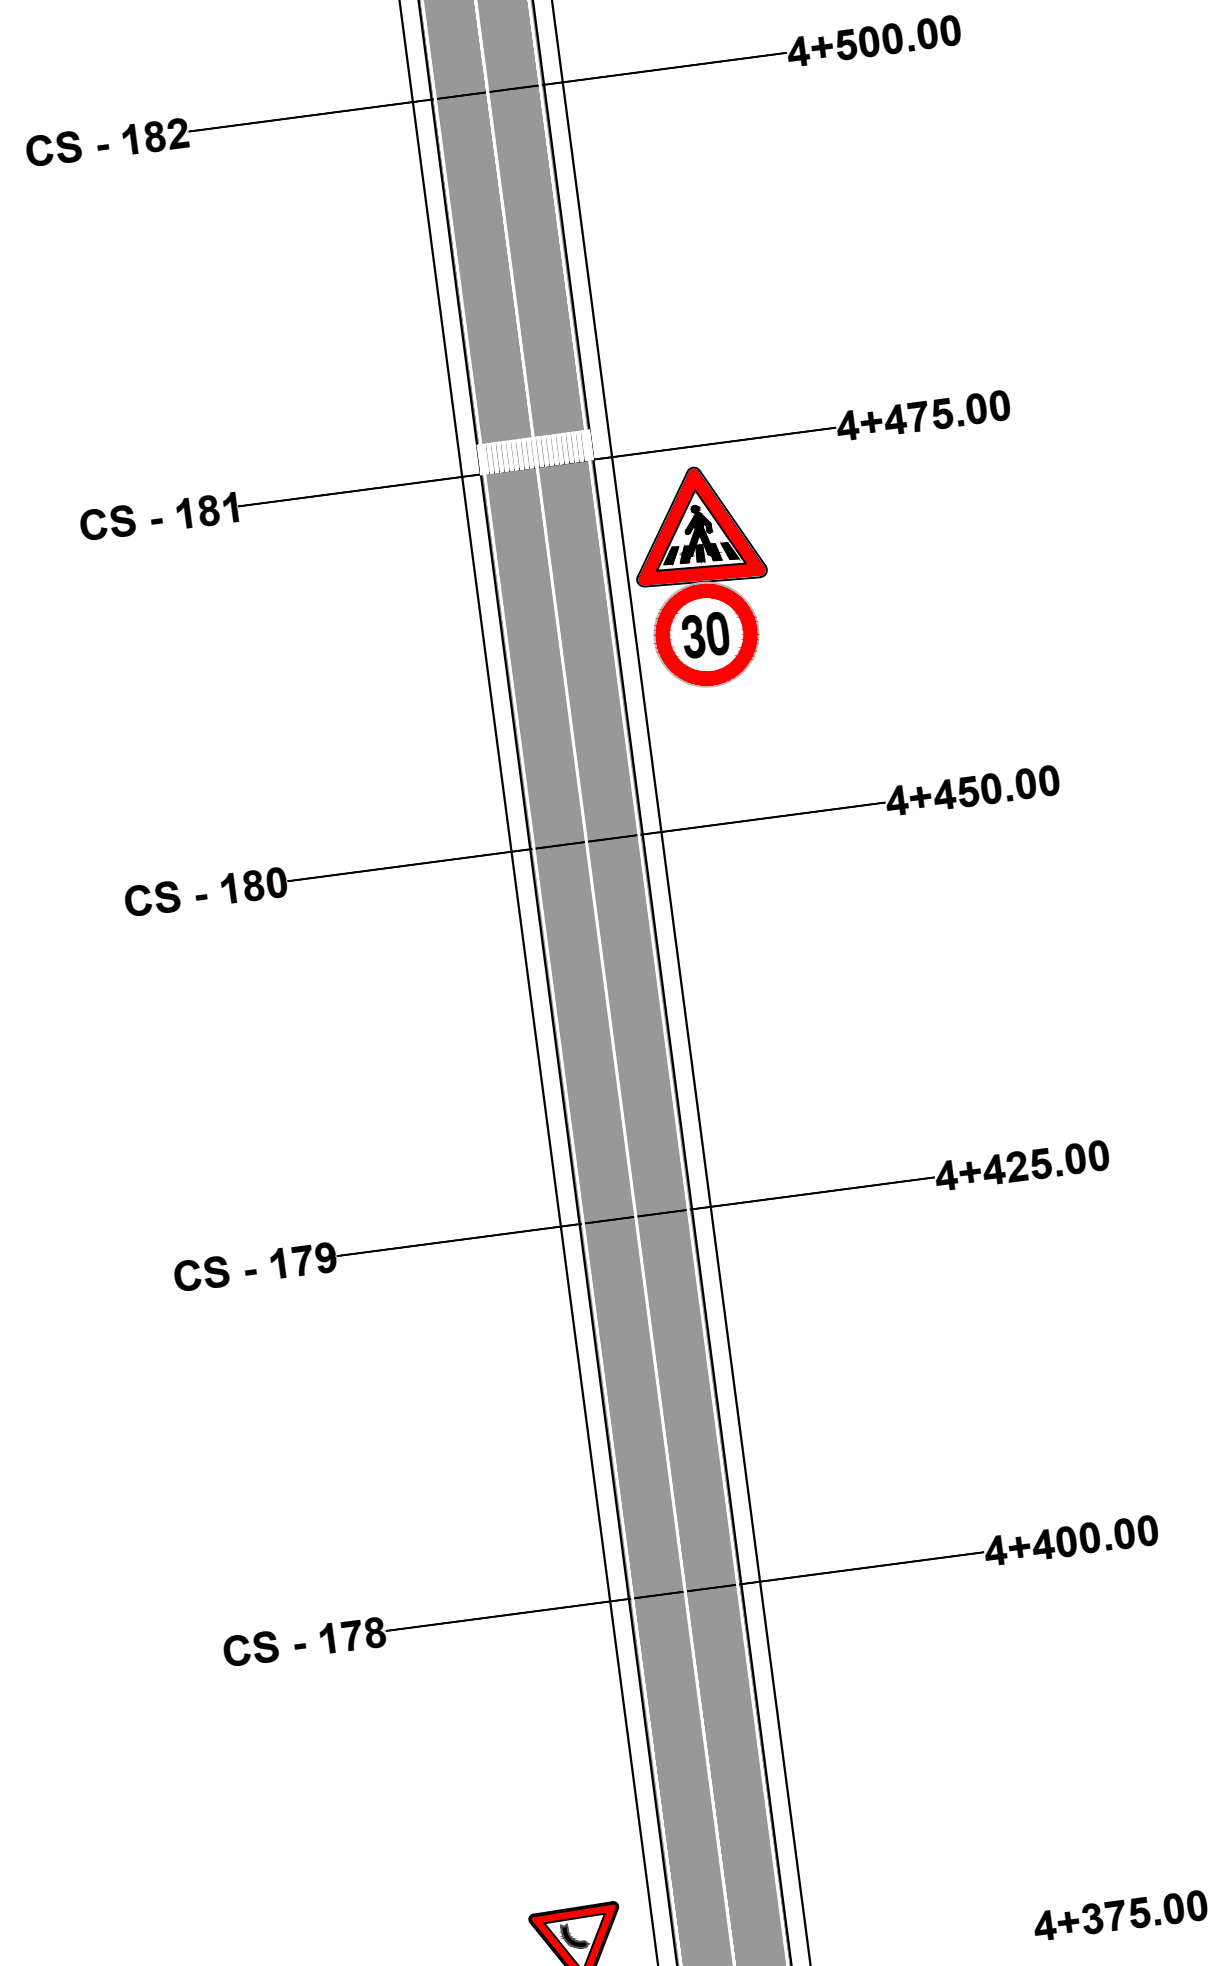


 POROSITES : BASHKIA DIBER	EMERTIMI : PLANIMETRIA E SINJALISTIKES		DREJTUES PROJEKTI		PROJEKTUES		SHKALLA	FLETA
		"ERALD-G" sh.p.k	Ing.Gezim ISLAMI	Ing.Erindi GJOKA	Hidr.Anisa ZAKA	SHK - 1:500	7 - 32	
		Rruga "Kongresi i Lushnjes" Tirane		Top.Alfred NDREGJONI	Gjeo.Shklezen QOKA			
PERMIRESIM DHE SISTEMIM ASFALTIM I SEGMENTIT RRUGOR MAQELLARE-PESHKOPI (SEGMETI HERBEL-PESHKOPI, VAZHDIMI)				Top.Kujtim CANAMETI	Ing.Eraldo ISLAMI	TIRANE 2022	FORMAT A3	

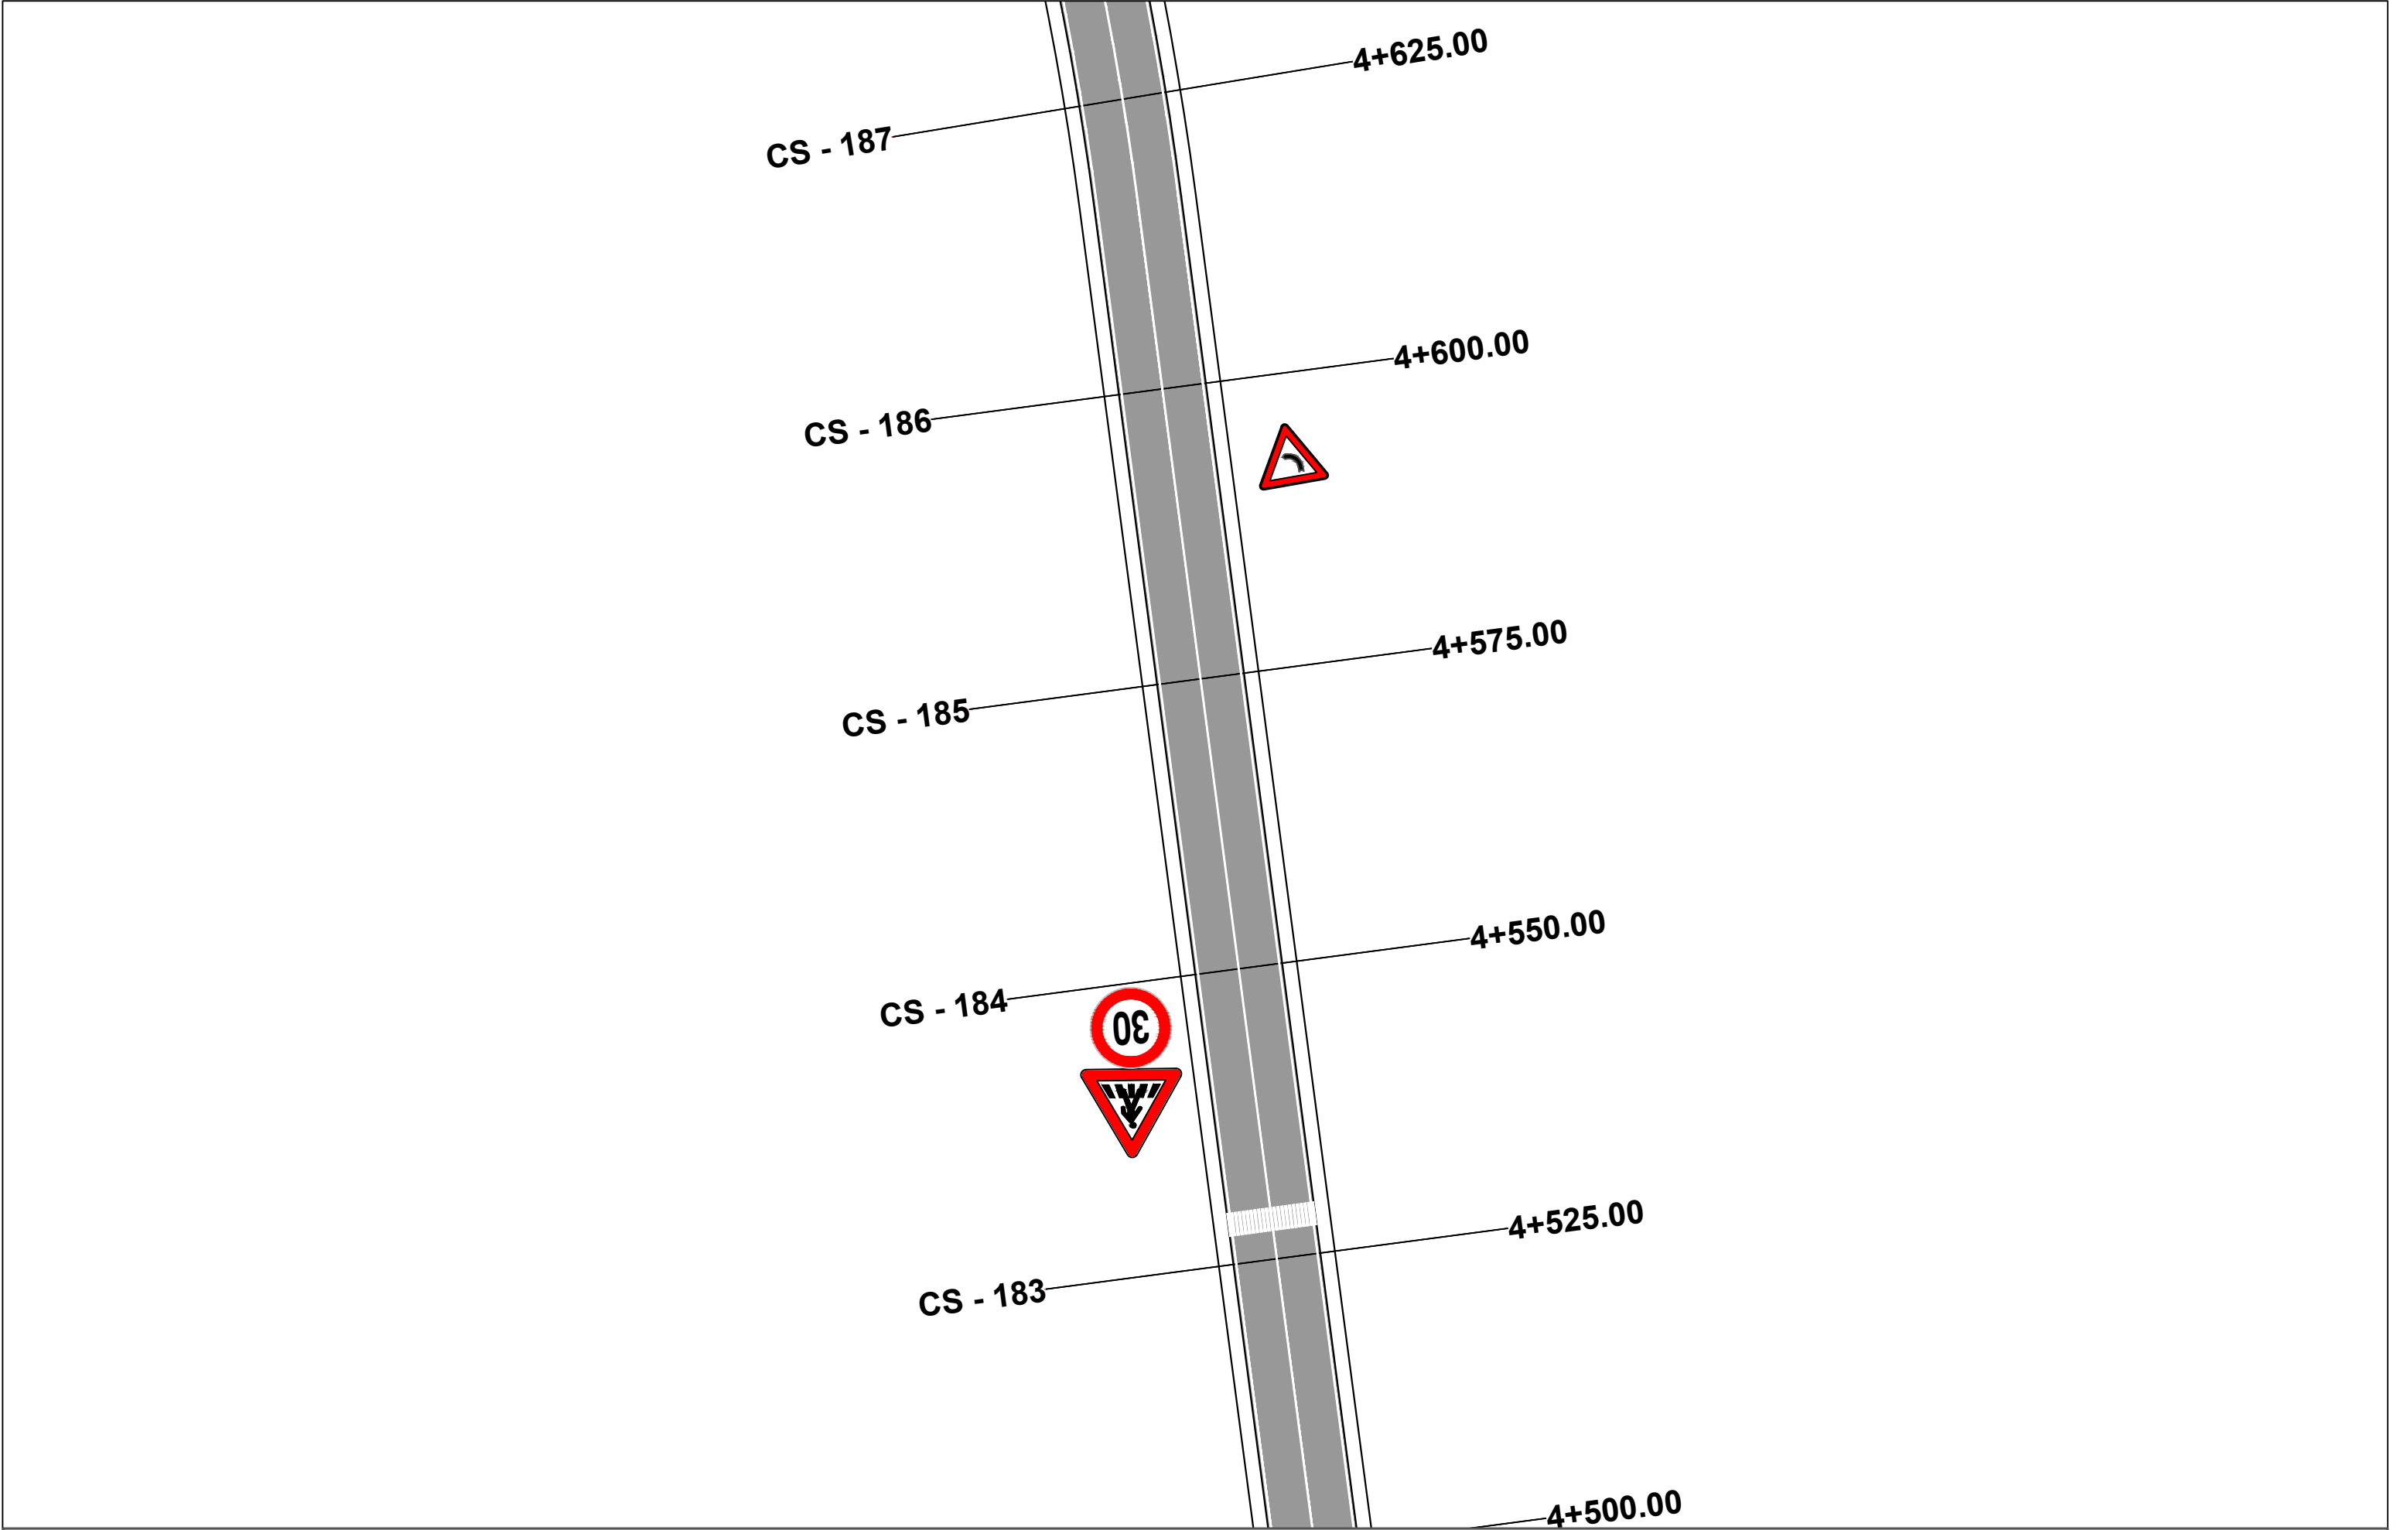


POROSITES : BASHKIA DIBER	EMERTIMI : PLANIMETRIA E SINJALISTIKES		DREJTUES PROJEKTI		PROJEKTUES		SHKALLA	FLETA
			Ing.Gezim ISLAMI		Ing.Erindi GJOKA	Hidr.Anisa ZAKA	SHK - 1:500	7 - 33
PERMIRESIM DHE SISTEMIM ASFALTIM I SEGMENTIT RRUGOR MAQELLARE-PESHKOPI (SEGMETI HERBEL-PESHKOPI, VAZHDIMI)	 "ERALD-G" sh.p.k. Rruga "Kongresi i Lushnjes" Tirane				Top.Alfred NDREGJONI	Gjeo.Shklezen QOKA	TIRANE 2022	FORMAT A3
					Top.Kujtim CANAMETI	Ing.Eraldo ISLAMI		

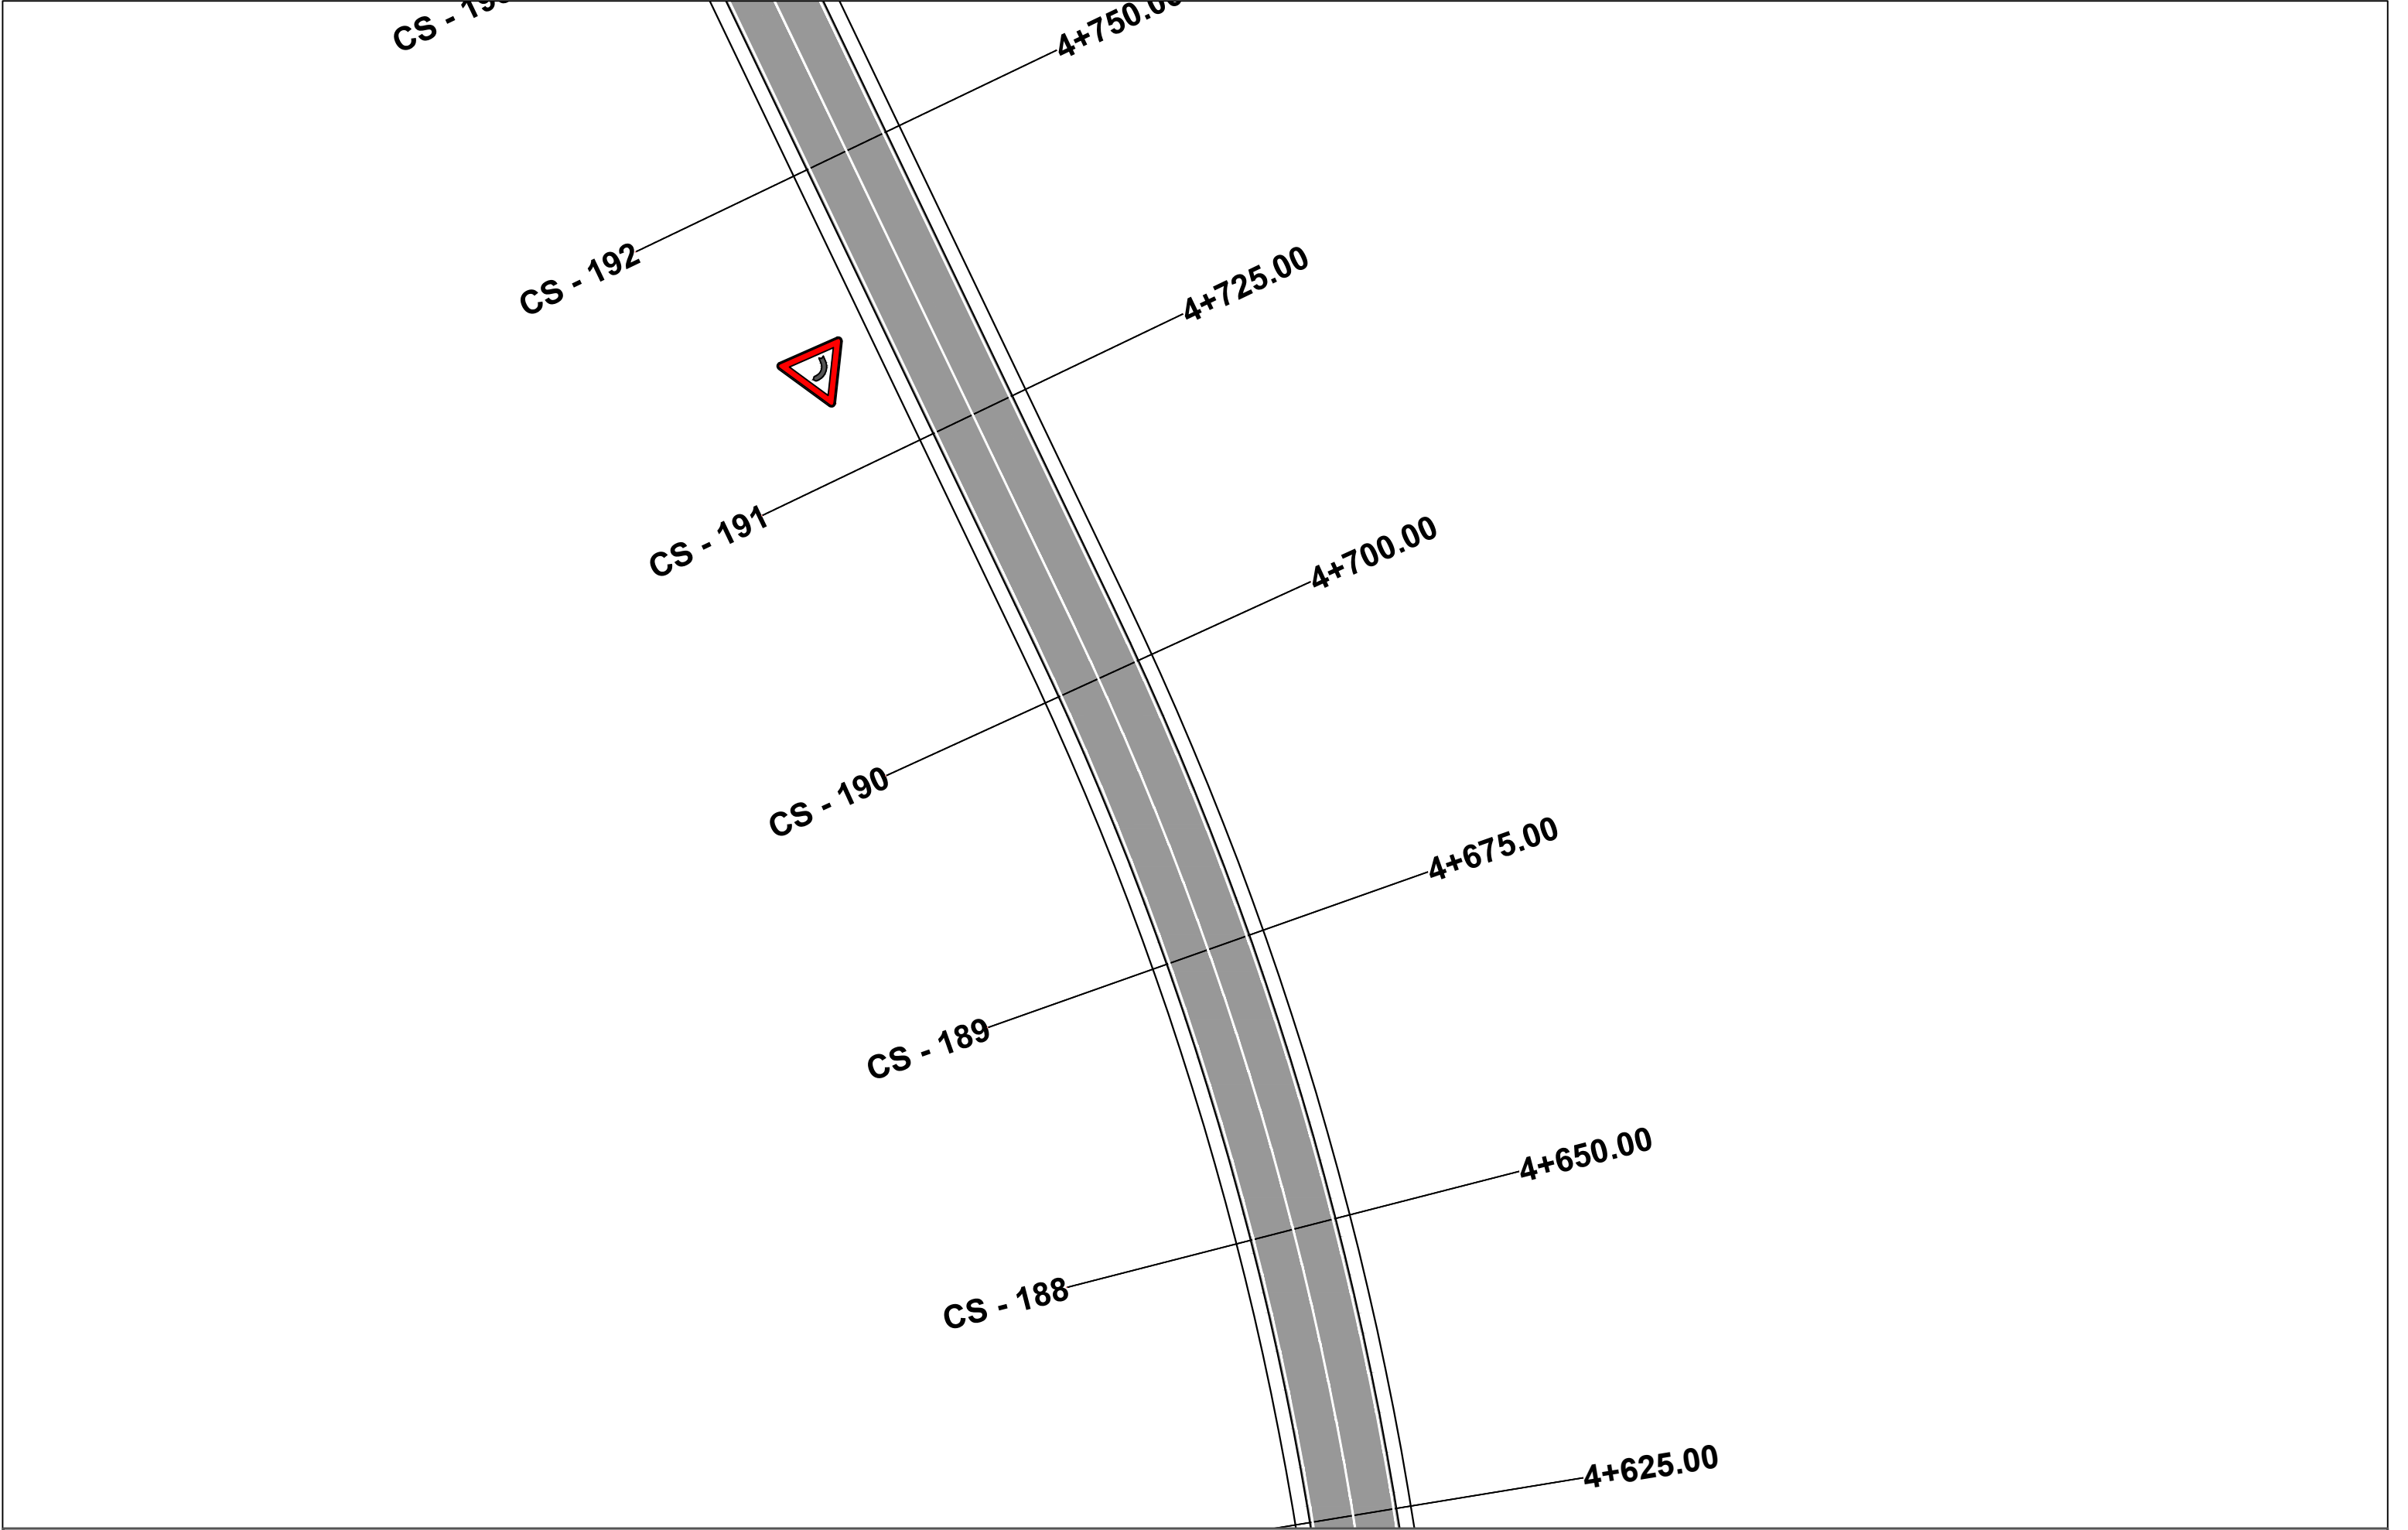

 
POROSITES : BASHKIA DIBER	EMERTIMI : PLANIMETRIA E SINJALISTIKES		DREJTUES PROJEKTI		PROJEKTUES		SHKALLA	FLETA
			Ing.Gezim ISLAMI	Ing.Erindi GJOKA	Hidr.Anisa ZAKA	SHK - 1:500	7 - 34	
				Top.Alfred NDREGJONI	Gjeo.Shklezen QOKA			
PERMIRESIM DHE SISTEMIM ASFALTIM I SEGMENTIT RRUGOR MAQELLARE-PESHKOPI (SEGMETI HERBEL-PESHKOPI, VAZHDIMI)		"ERALD-G" sh.p.k Rruga "Kongresi i Lushnjes" Tirane		Top.Kujtim CANAMETI	Ing.Eraldo ISLAMI	TIRANE 2022	FORMAT A3	




POROSITES : BASHKIA DIBER	EMERTIMI : PLANIMETRIA E SINJALISTIKES		DREJTUES PROJEKTI		PROJEKTUES		SHKALLA	FLETA
			Ing.Gezim ISLAMI		Ing.Erindi GJOKA	Hidr.Anisa ZAKA	SHK - 1:500	7 - 35
PERMIRESIM DHE SISTEMIM ASFALTIM I SEGMENTIT RRUGOR MAQELLARE-PESHKOPI (SEGMETI HERBEL-PESHKOPI, VAZHDIMI)		"ERALD-G" sh.p.k Rruga "Kongresi i Lushnjes" Tirane			Top.Alfred NDREGJONI	Gjeo.Shklezen QOKA	TIRANE 2022	FORMAT A3
					Top.Kujtim CANAMETI	Ing.Eraldo ISLAMI		

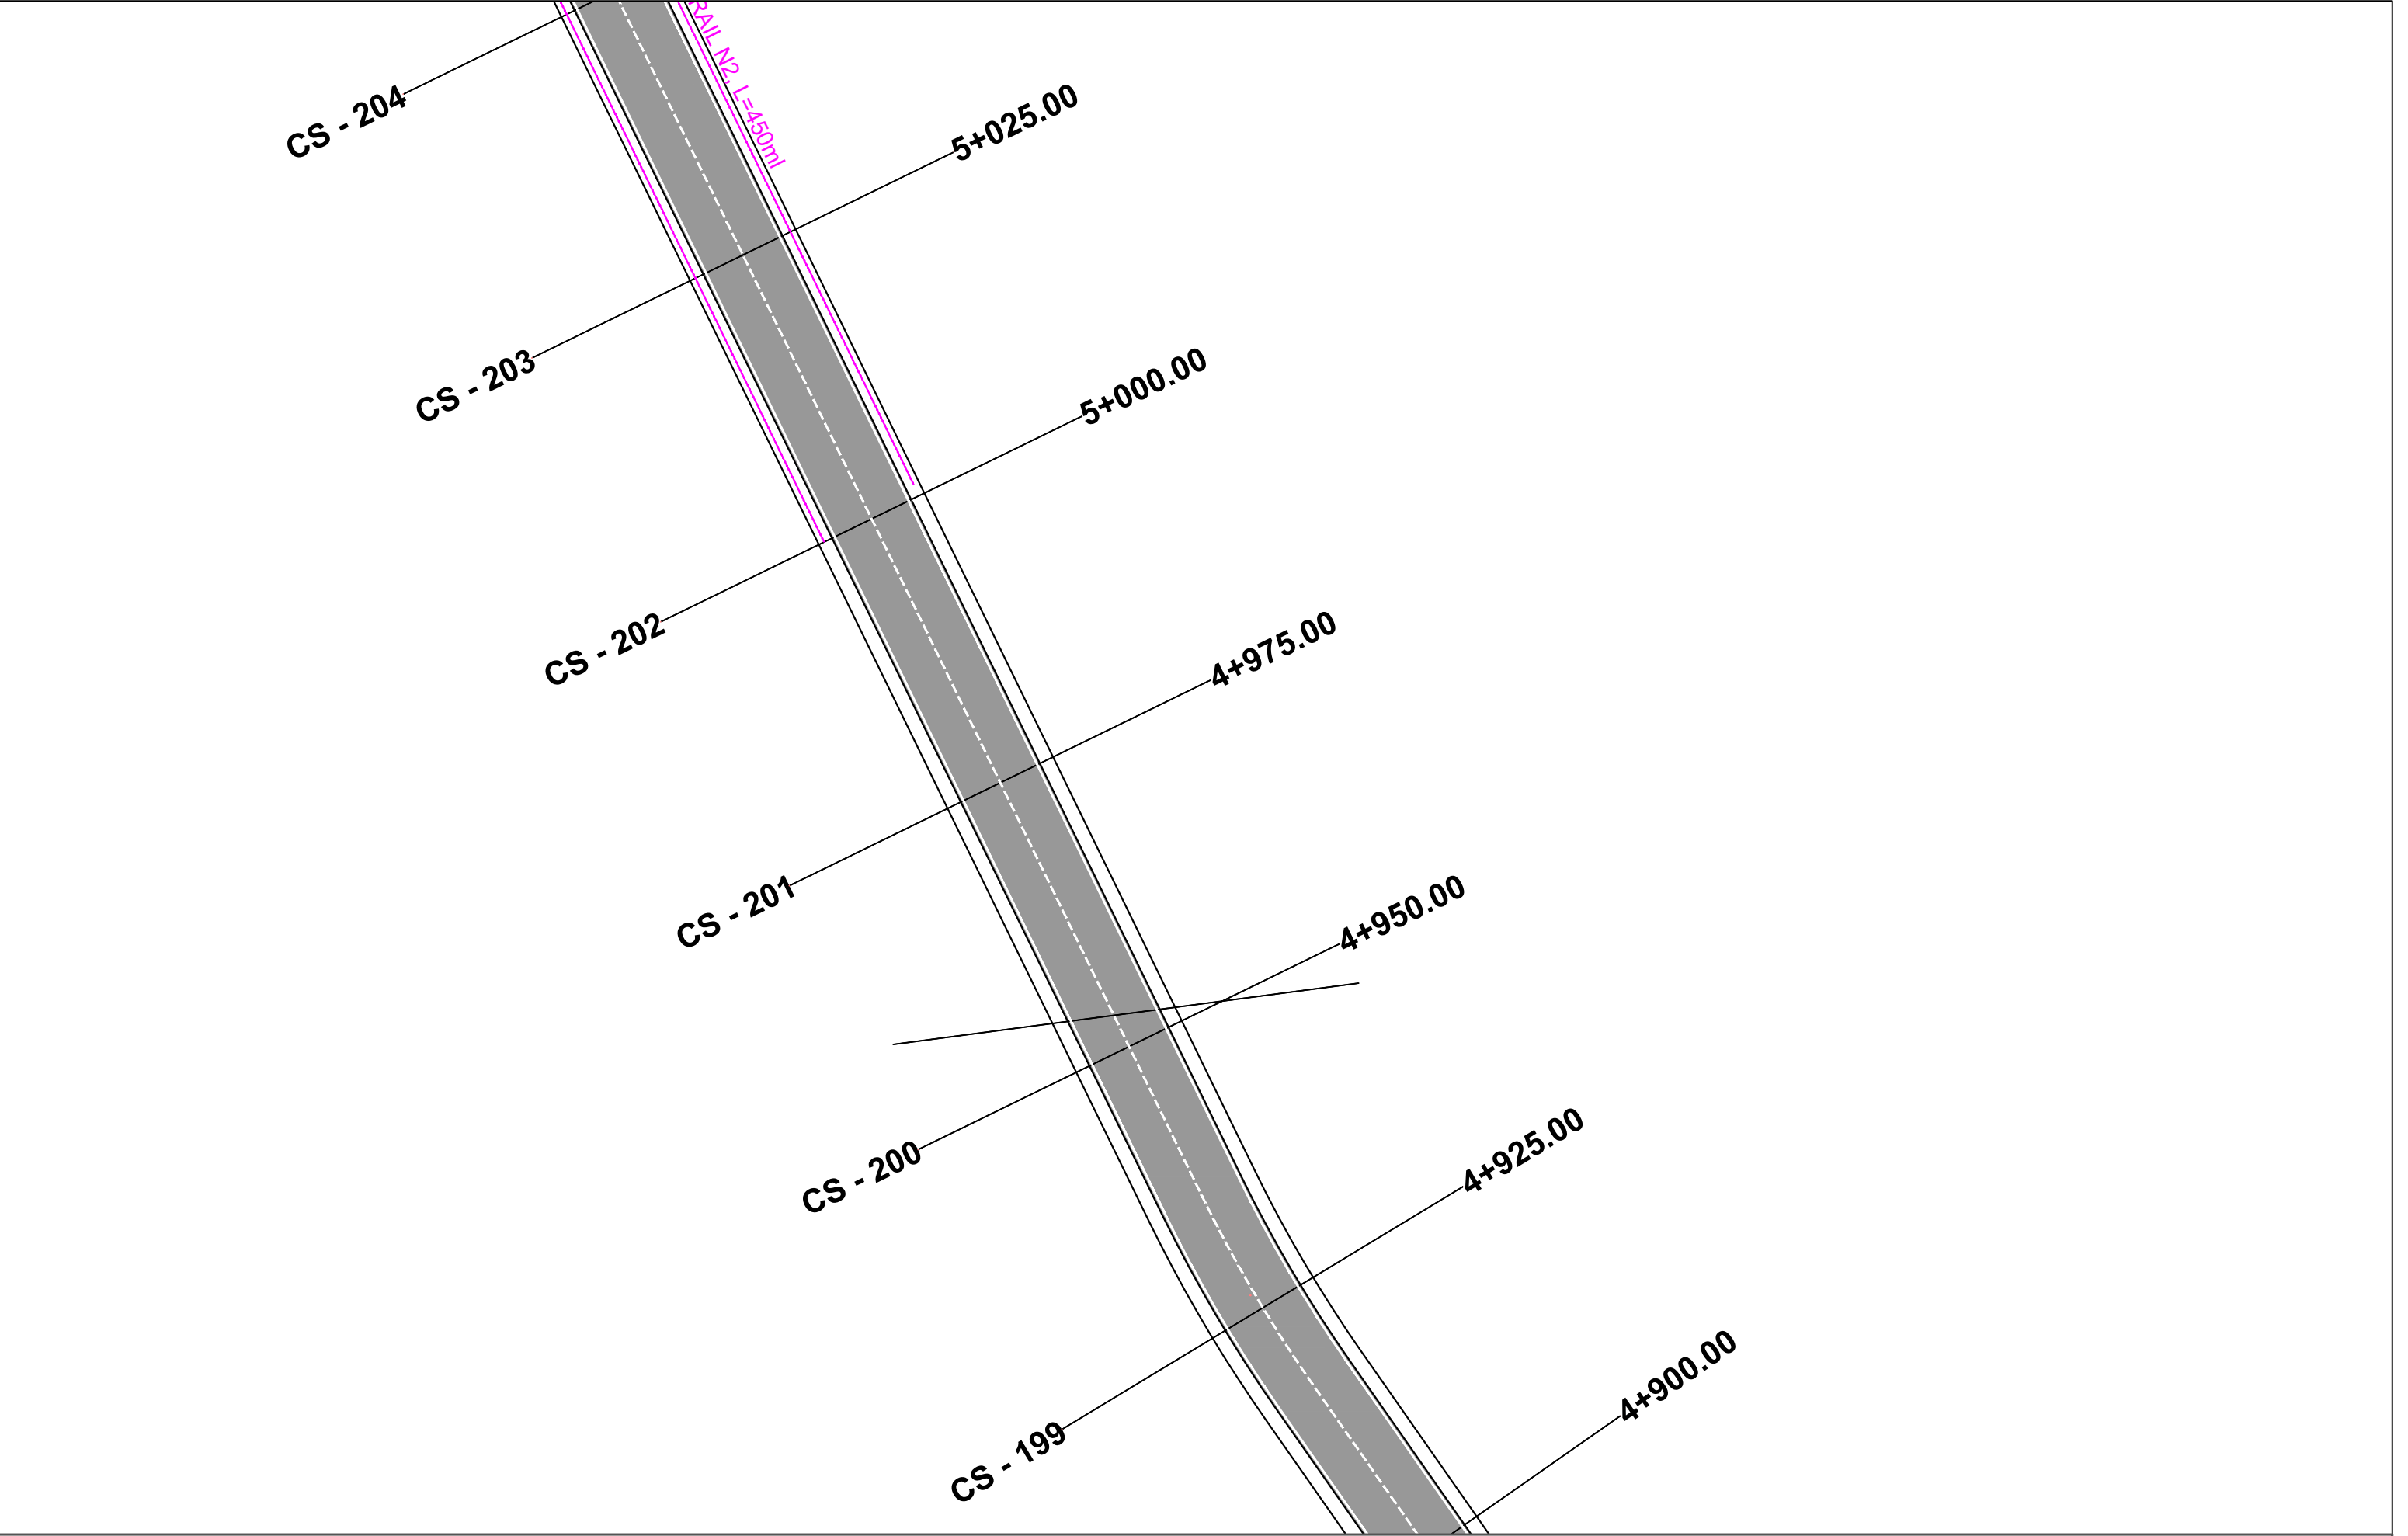


POROSITES : BASHKIA DIBER	EMERTIMI : PLANIMETRIA E SINJALISTIKES		DREJTUES PROJEKTI		PROJEKTUES		SHKALLA	FLETA
			Ing.Gezim ISLAMI		Ing.Erindi GJOKA	Hidr.Anisa ZAKA	SHK - 1:500	7 - 36
PERMIRESIM DHE SISTEMIM ASFALTIM I SEGMENTIT RRUGOR MAQELLARE-PESHKOPI (SEGMETI HERBEL-PESHKOPI, VAZHDIMI)		"ERALD-G" sh.p.k. Rruga "Kongresi i Lushnjes" Tirane			Top.Alfred NDREGJONI	Gjeo.Shklezen QOKA	TIRANE 2022	FORMAT A3
					Top.Kujtim CANAMETI	Ing.Eraldo ISLAMI		

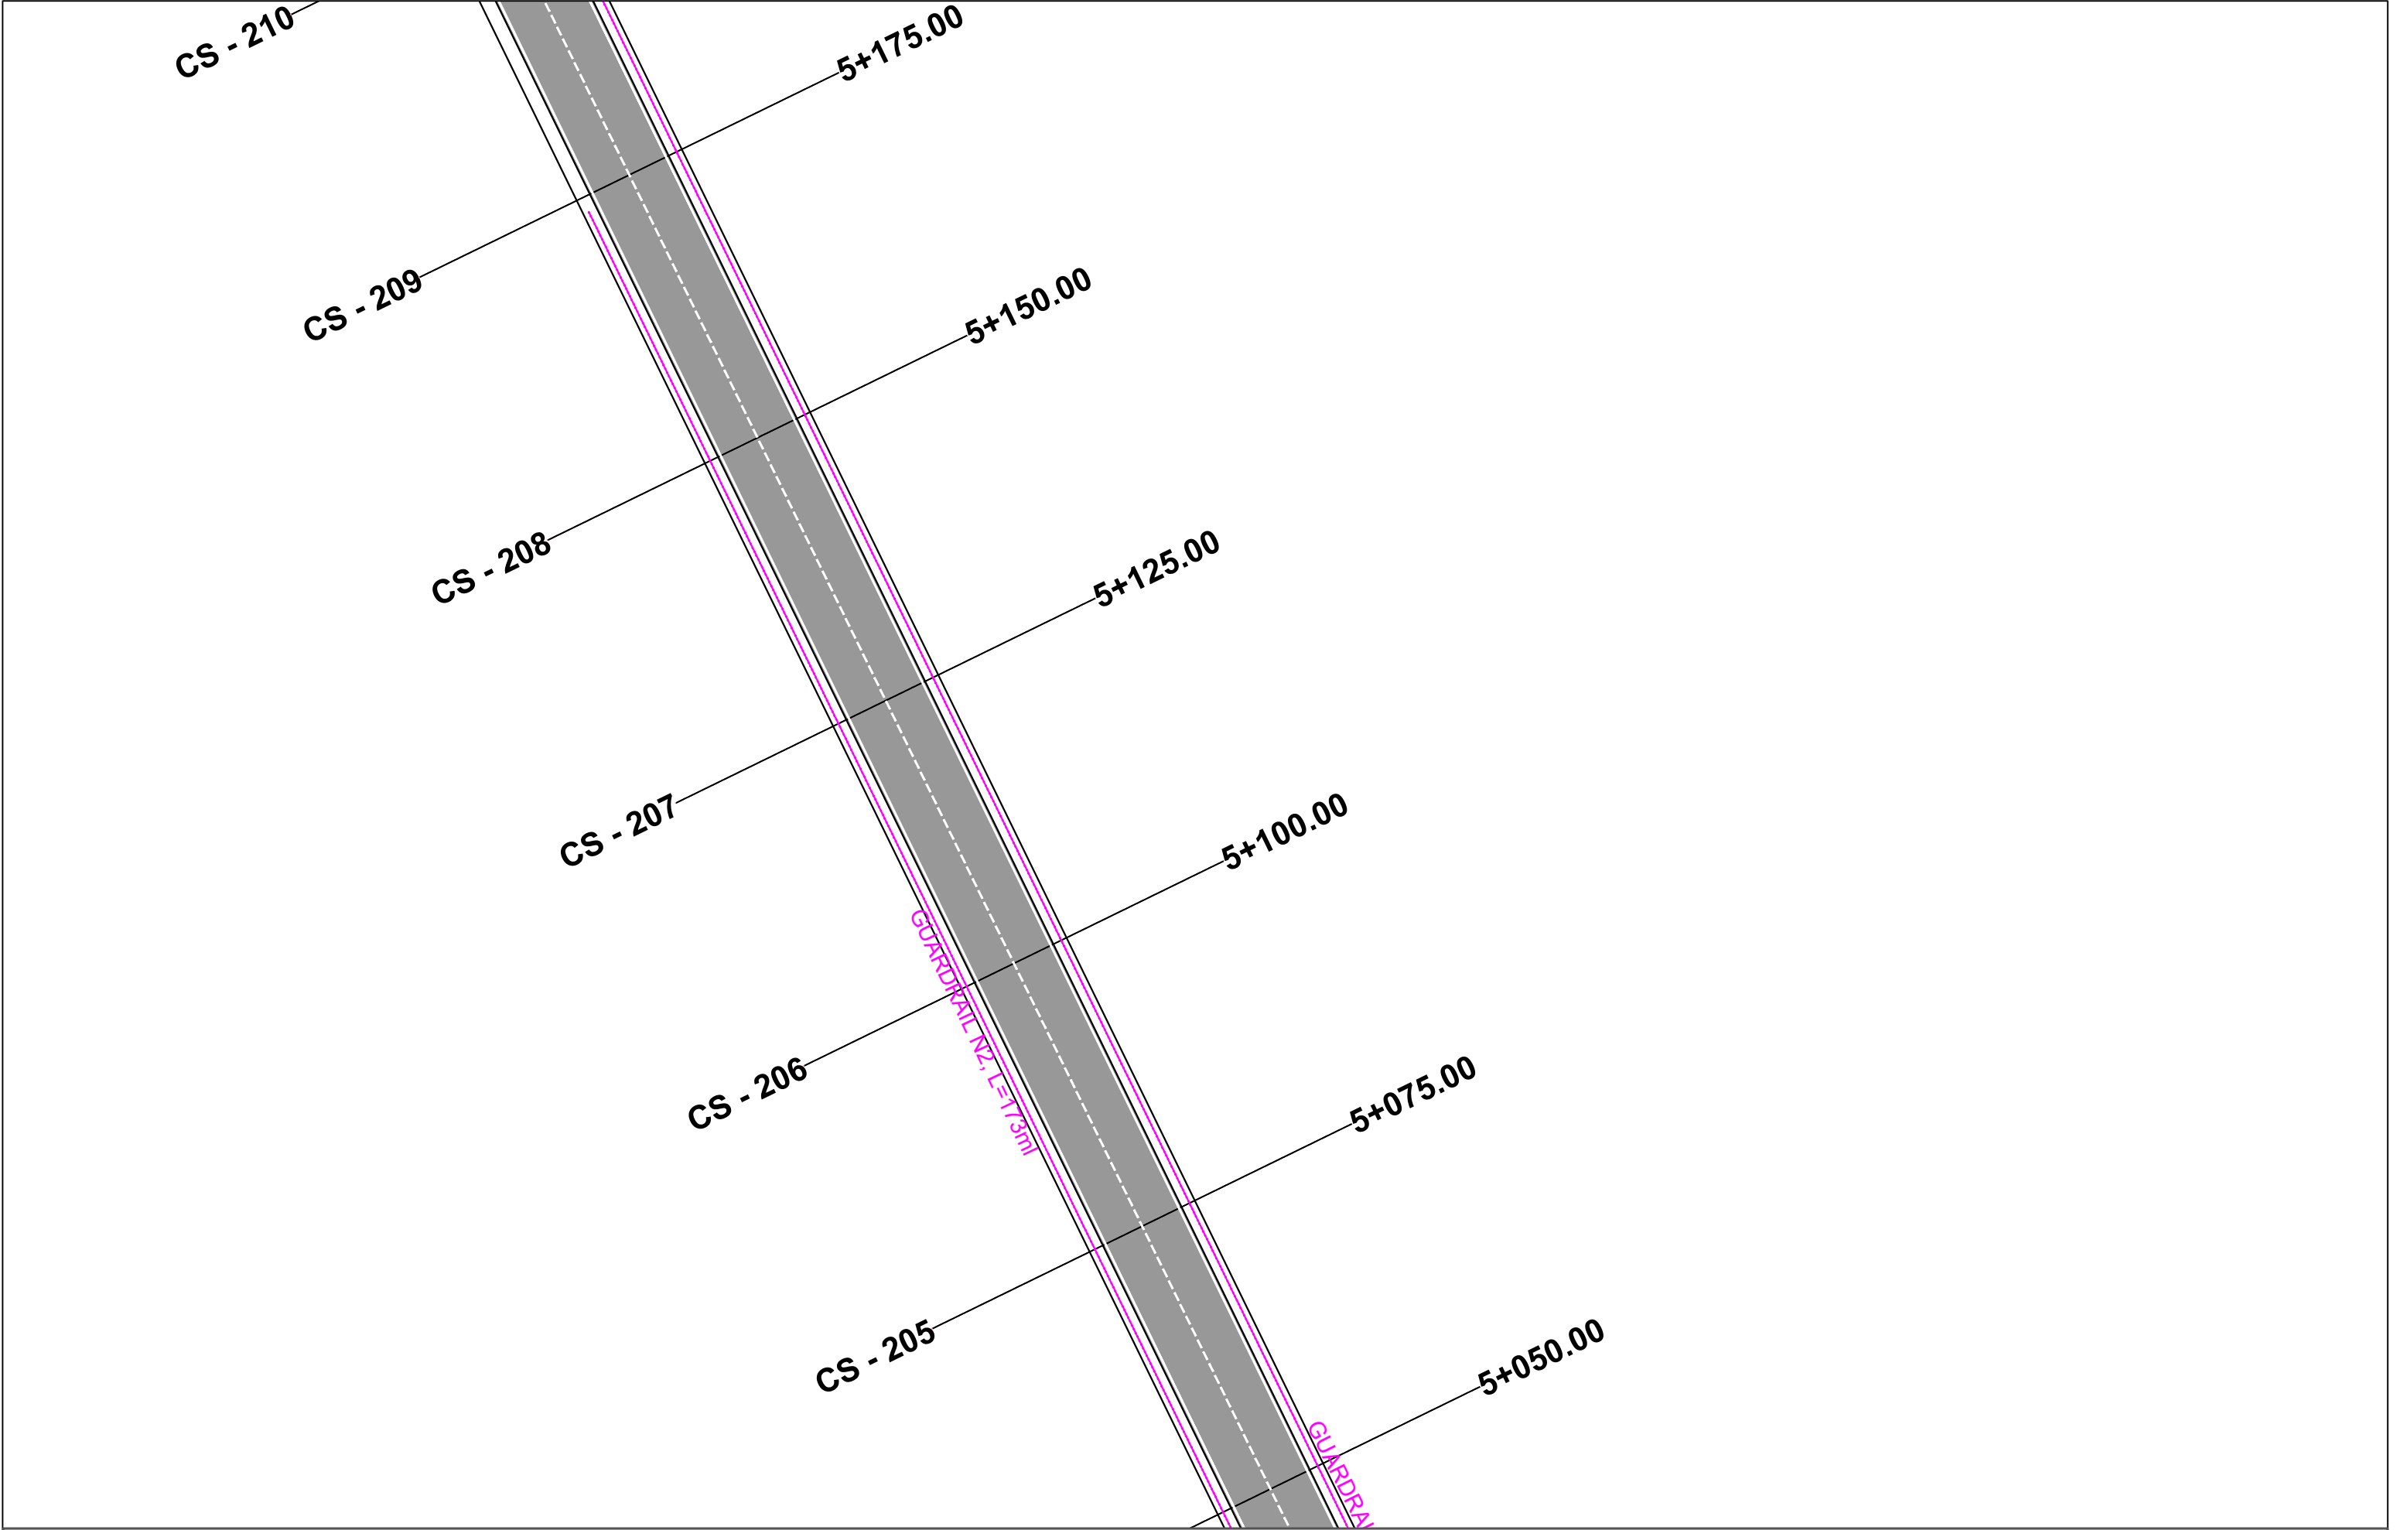


POROSITES : BASHKIA DIBER	EMERTIMI : PLANIMETRIA E SINJALISTIKES		DREJTUES PROJEKTI		PROJEKTUES		SHKALLA	FLETA
			Ing.Gezim ISLAMI	Ing.Erindi GJOKA	Hidr.Anisa ZAKA	SHK - 1:500	7 - 37	
				Top.Alfred NDREGJONI	Gjeo.Shklezen QOKA			
PERMIRESIM DHE SISTEMIM ASFALTIM I SEGMENTIT RRUGOR MAQELLARE-PESHKOPI (SEGMETI HERBEL-PESHKOPI, VAZHDIMI)		"ERALD-G" sh.p.k. Rruga "Kongresi i Lushnjes" Tirane		Top.Kujtim CANAMETI	Ing.Eraldo ISLAMI	TIRANE 2022	FORMAT A3	

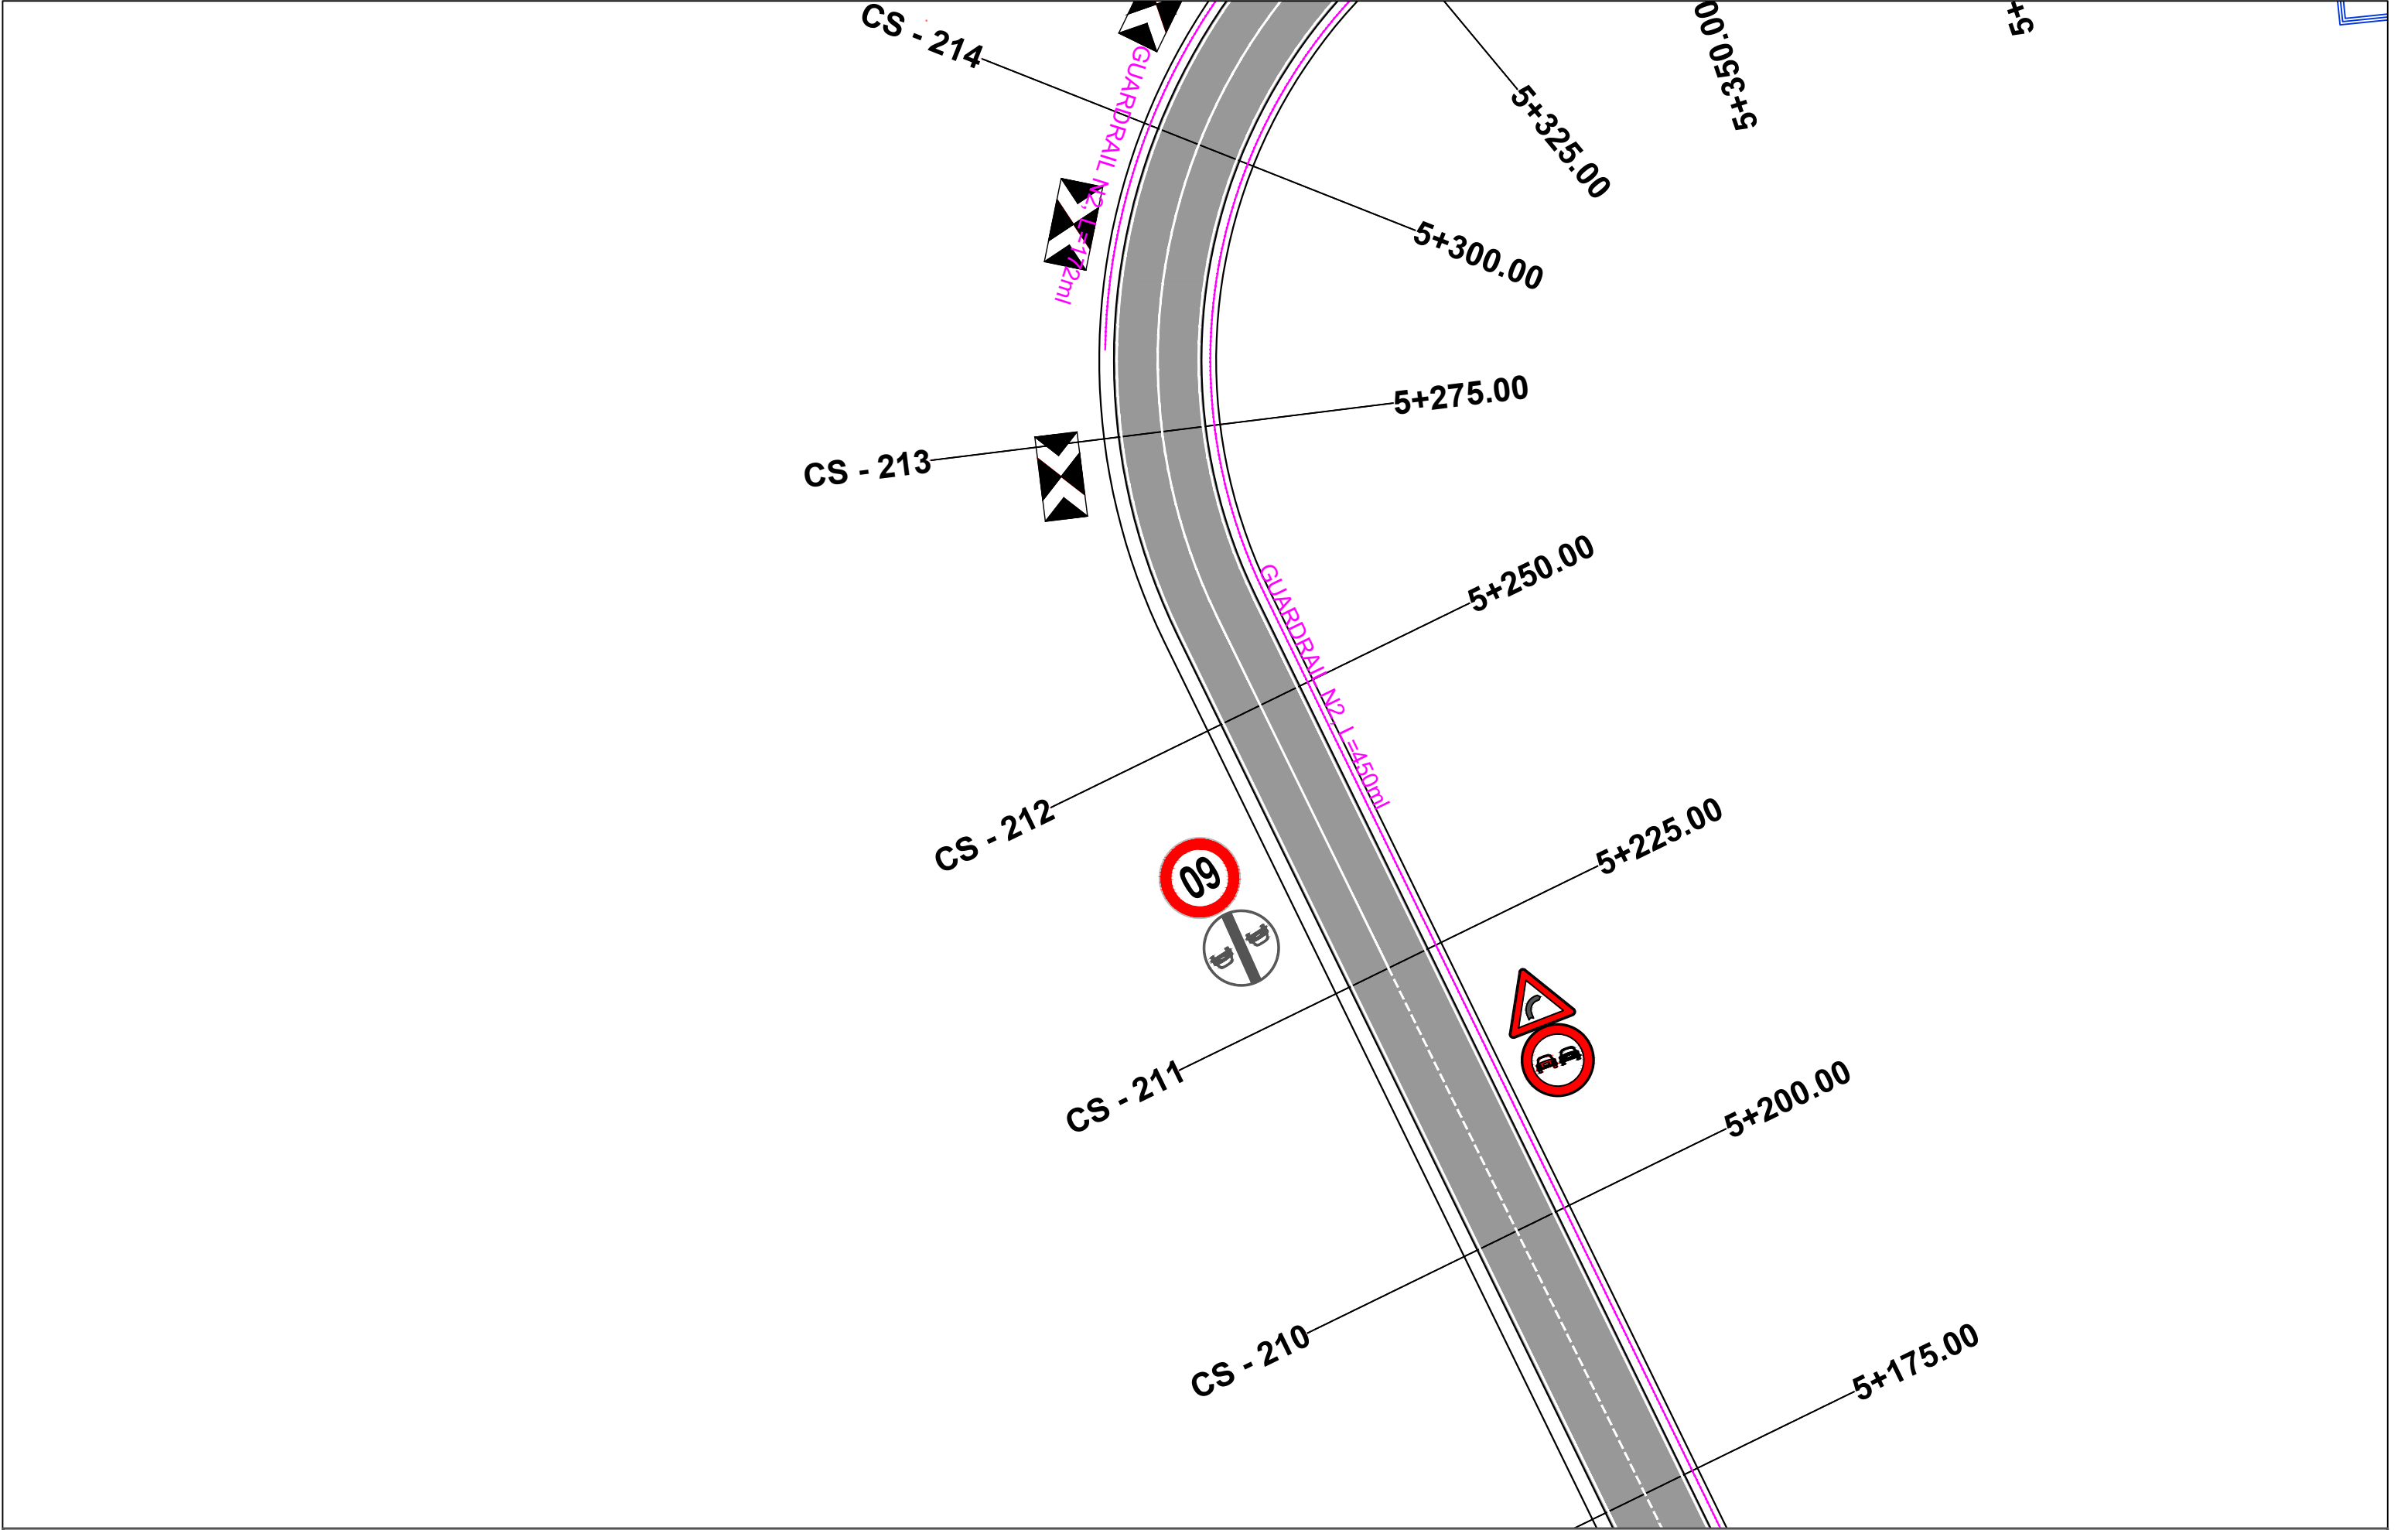


POROSITES : BASHKIA DIBER	EMERTIMI : PLANIMETRIA E SINJALISTIKES		DREJTUES PROJEKTI		PROJEKTUES		SHKALLA	FLETA
		"ERALD-G" sh.p.k. Rruga "Kongresi i Lushnjes" Tirane	Ing.Gezim ISLAMI		Ing.Erindi GJOKA	Hidr.Anisa ZAKA	SHK - 1:500	7 - 38
PERMIRESIM DHE SISTEMIM ASFALTIM I SEGMENTIT RRUGOR MAQELLARE-PESHKOPI (SEGMETI HERBEL-PESHKOPI, VAZHDIMI)					Top.Alfred NDREGJONI	Gjeo.Shklezen QOKA		
					Top.Kujtim CANAMETI	Ing.Eraldo ISLAMI	TIRANE 2022	FORMAT A3

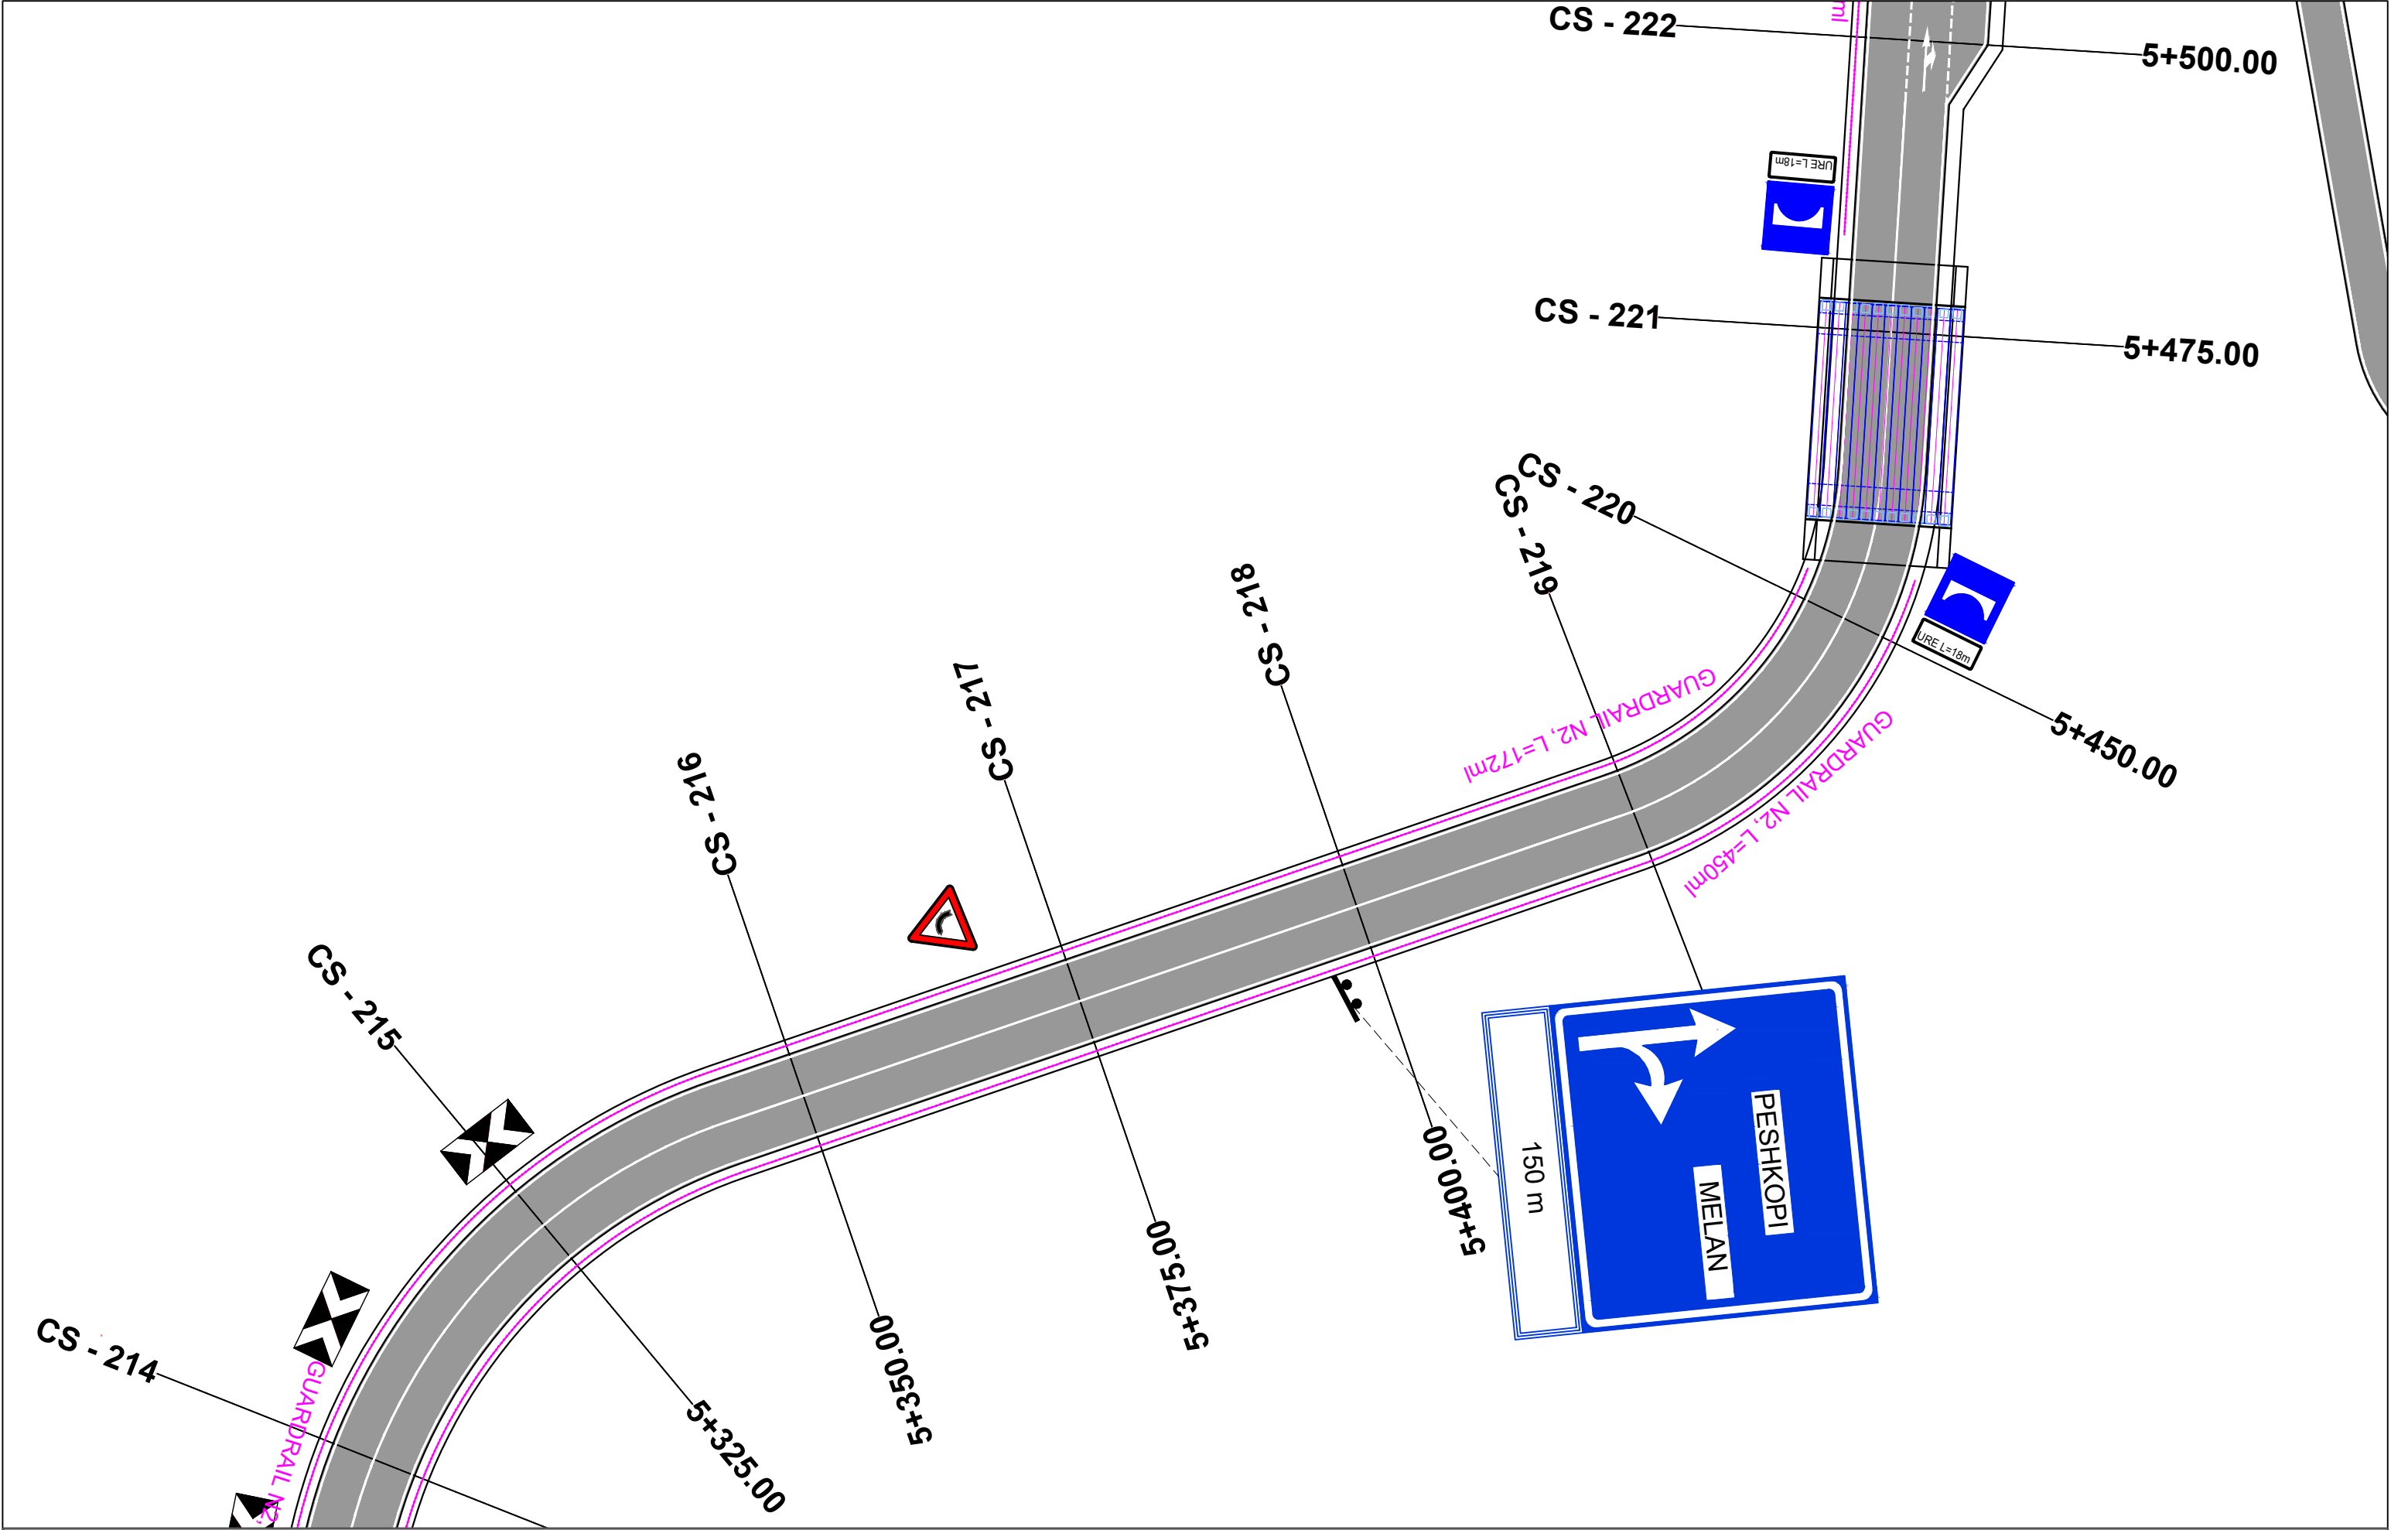


POROSITES : BASHKIA DIBER	EMERTIMI : PLANIMETRIA E SINJALISTIKES		DREJTUES PROJEKTI		PROJEKTUES		SHKALLA	FLETA
		"ERALD-G" sh.p.k	Ing.Gezim ISLAMI	Ing.Erindi GJOKA	Hidr.Anisa ZAKA	SHK - 1:500	7 - 39	
		Rruga "Kongresi i Lushnjes"		Top.Alfred NDREGJONI	Gjeo.Shklezen QOKA			
		Tirane		Top.Kujtim CANAMETI	Ing.Eraldo ISLAMI			TIRANE 2022
PERMIRESIM DHE SISTEMIM ASFALTIM I SEGMENTIT RRUGOR MAQELLARE-PESHKOPI (SEGMETI HERBEL-PESHKOPI, VAZHDIMI)								

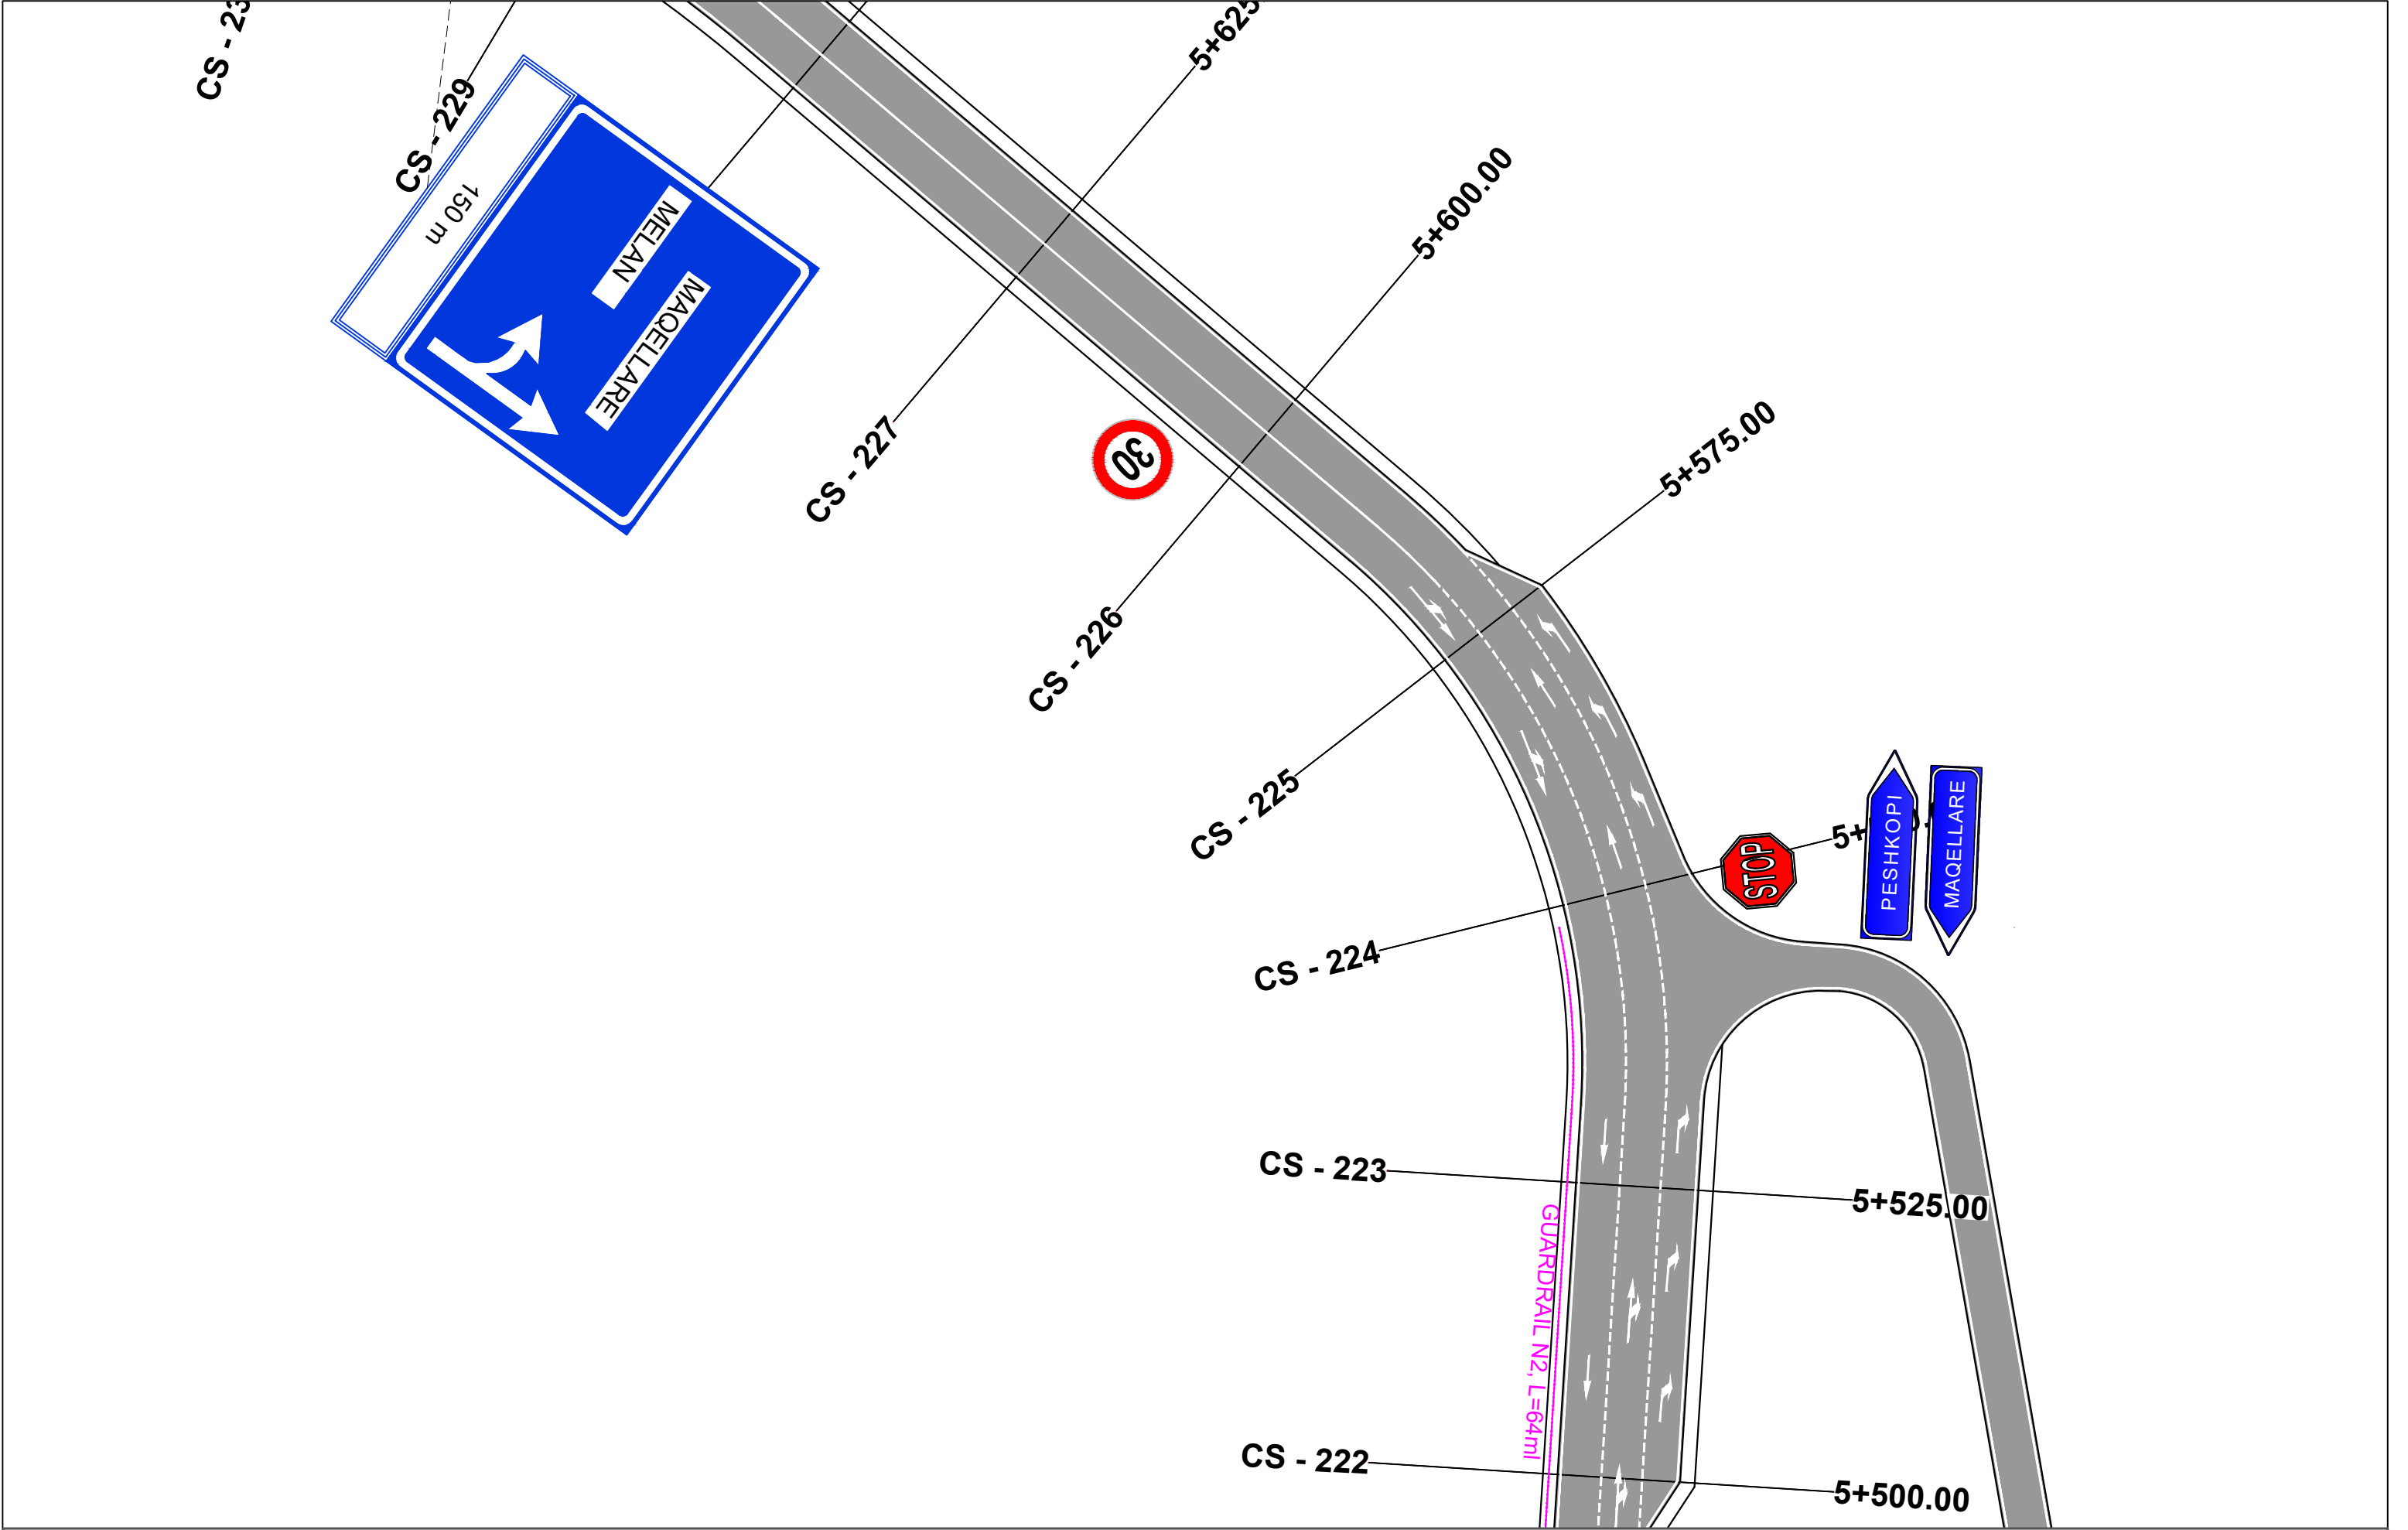


POROSITES : BASHKIA DIBER	EMERTIMI : PLANIMETRIA E SINJALISTIKES		DREJTUES PROJEKTI		PROJEKTUES		SHKALLA	FLETA
PERMIRESIM DHE SISTEMIM ASFALTIM I SEGMENTIT RRUGOR MAQELLARE-PESHKOPI (SEGMETI HERBEL-PESHKOPI, VAZHDIMI)		"ERALD-G" sh.p.k Rruga "Kongresi i Lushnjes" Tirane	Ing.Gezim ISLAMI	Ing.Erindi GJOKA	Hidr.Anisa ZAKA	SHK - 1:500	7 - 40	
				Top.Alfred NDREGJONI	Gjeo.Shklezen QOKA			
				Top.Kujtim CANAMETI	Ing.Eraldo ISLAMI			
						TIRANE 2022	FORMAT A3	

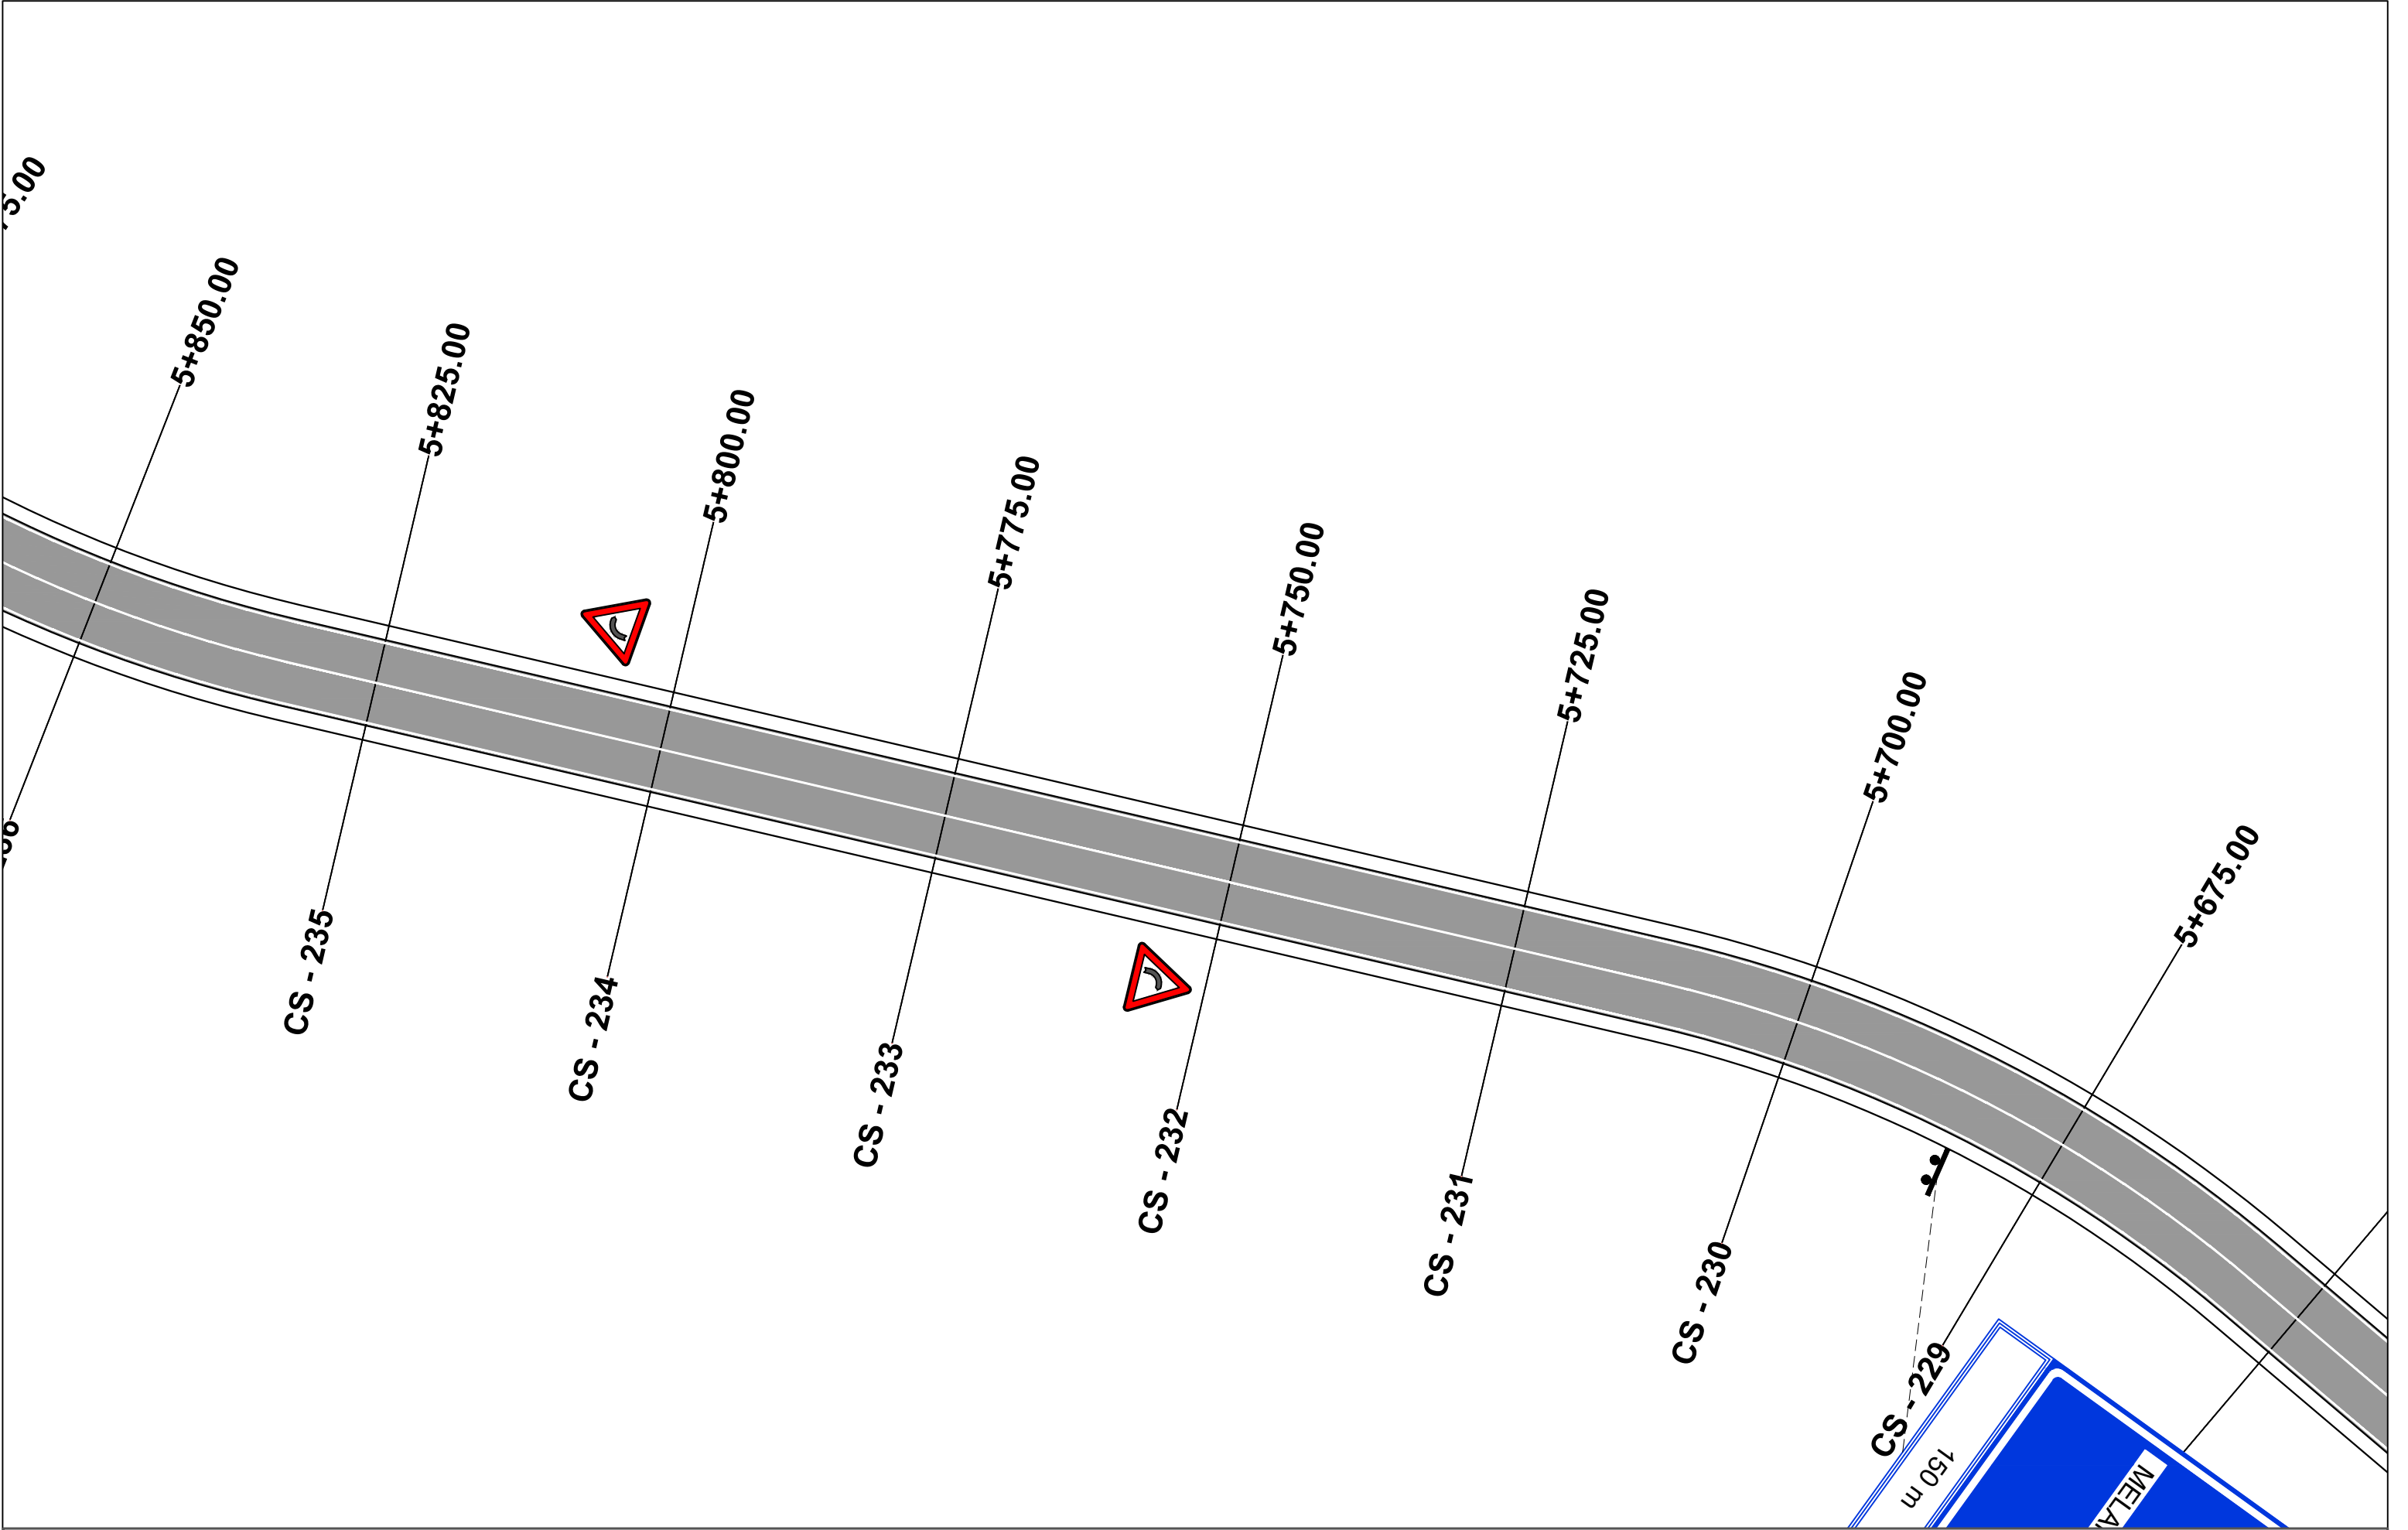


POROSITES : BASHKIA DIBER		EMERTIMI : PLANIMETRIA E SINJALISTIKES		DREJTUES PROJEKTI		PROJEKTUES		SHKALLA	FLETA
PERMIRESIM DHE SISTEMIM ASFALTIM I SEGMENTIT RRUGOR			"ERALD-G" sh.p.k	Ing.Gezim ISLAMI		Ing.Erindi GJOKA	Hidr.Anisa ZAKA	SHK - 1:500	7 - 41
MAQELLARE-PESHKOPI (SEGMETI HERBEL-PESHKOPI, VAZHDIMI)			Rruga "Kongresi i Lushnjes"			Top.Alfred NDREGJONI	Gjeo.Shklezen QOKA		
			Tirane			Top.Kujtim CANAMETI	Ing.Eraldo ISLAMI		

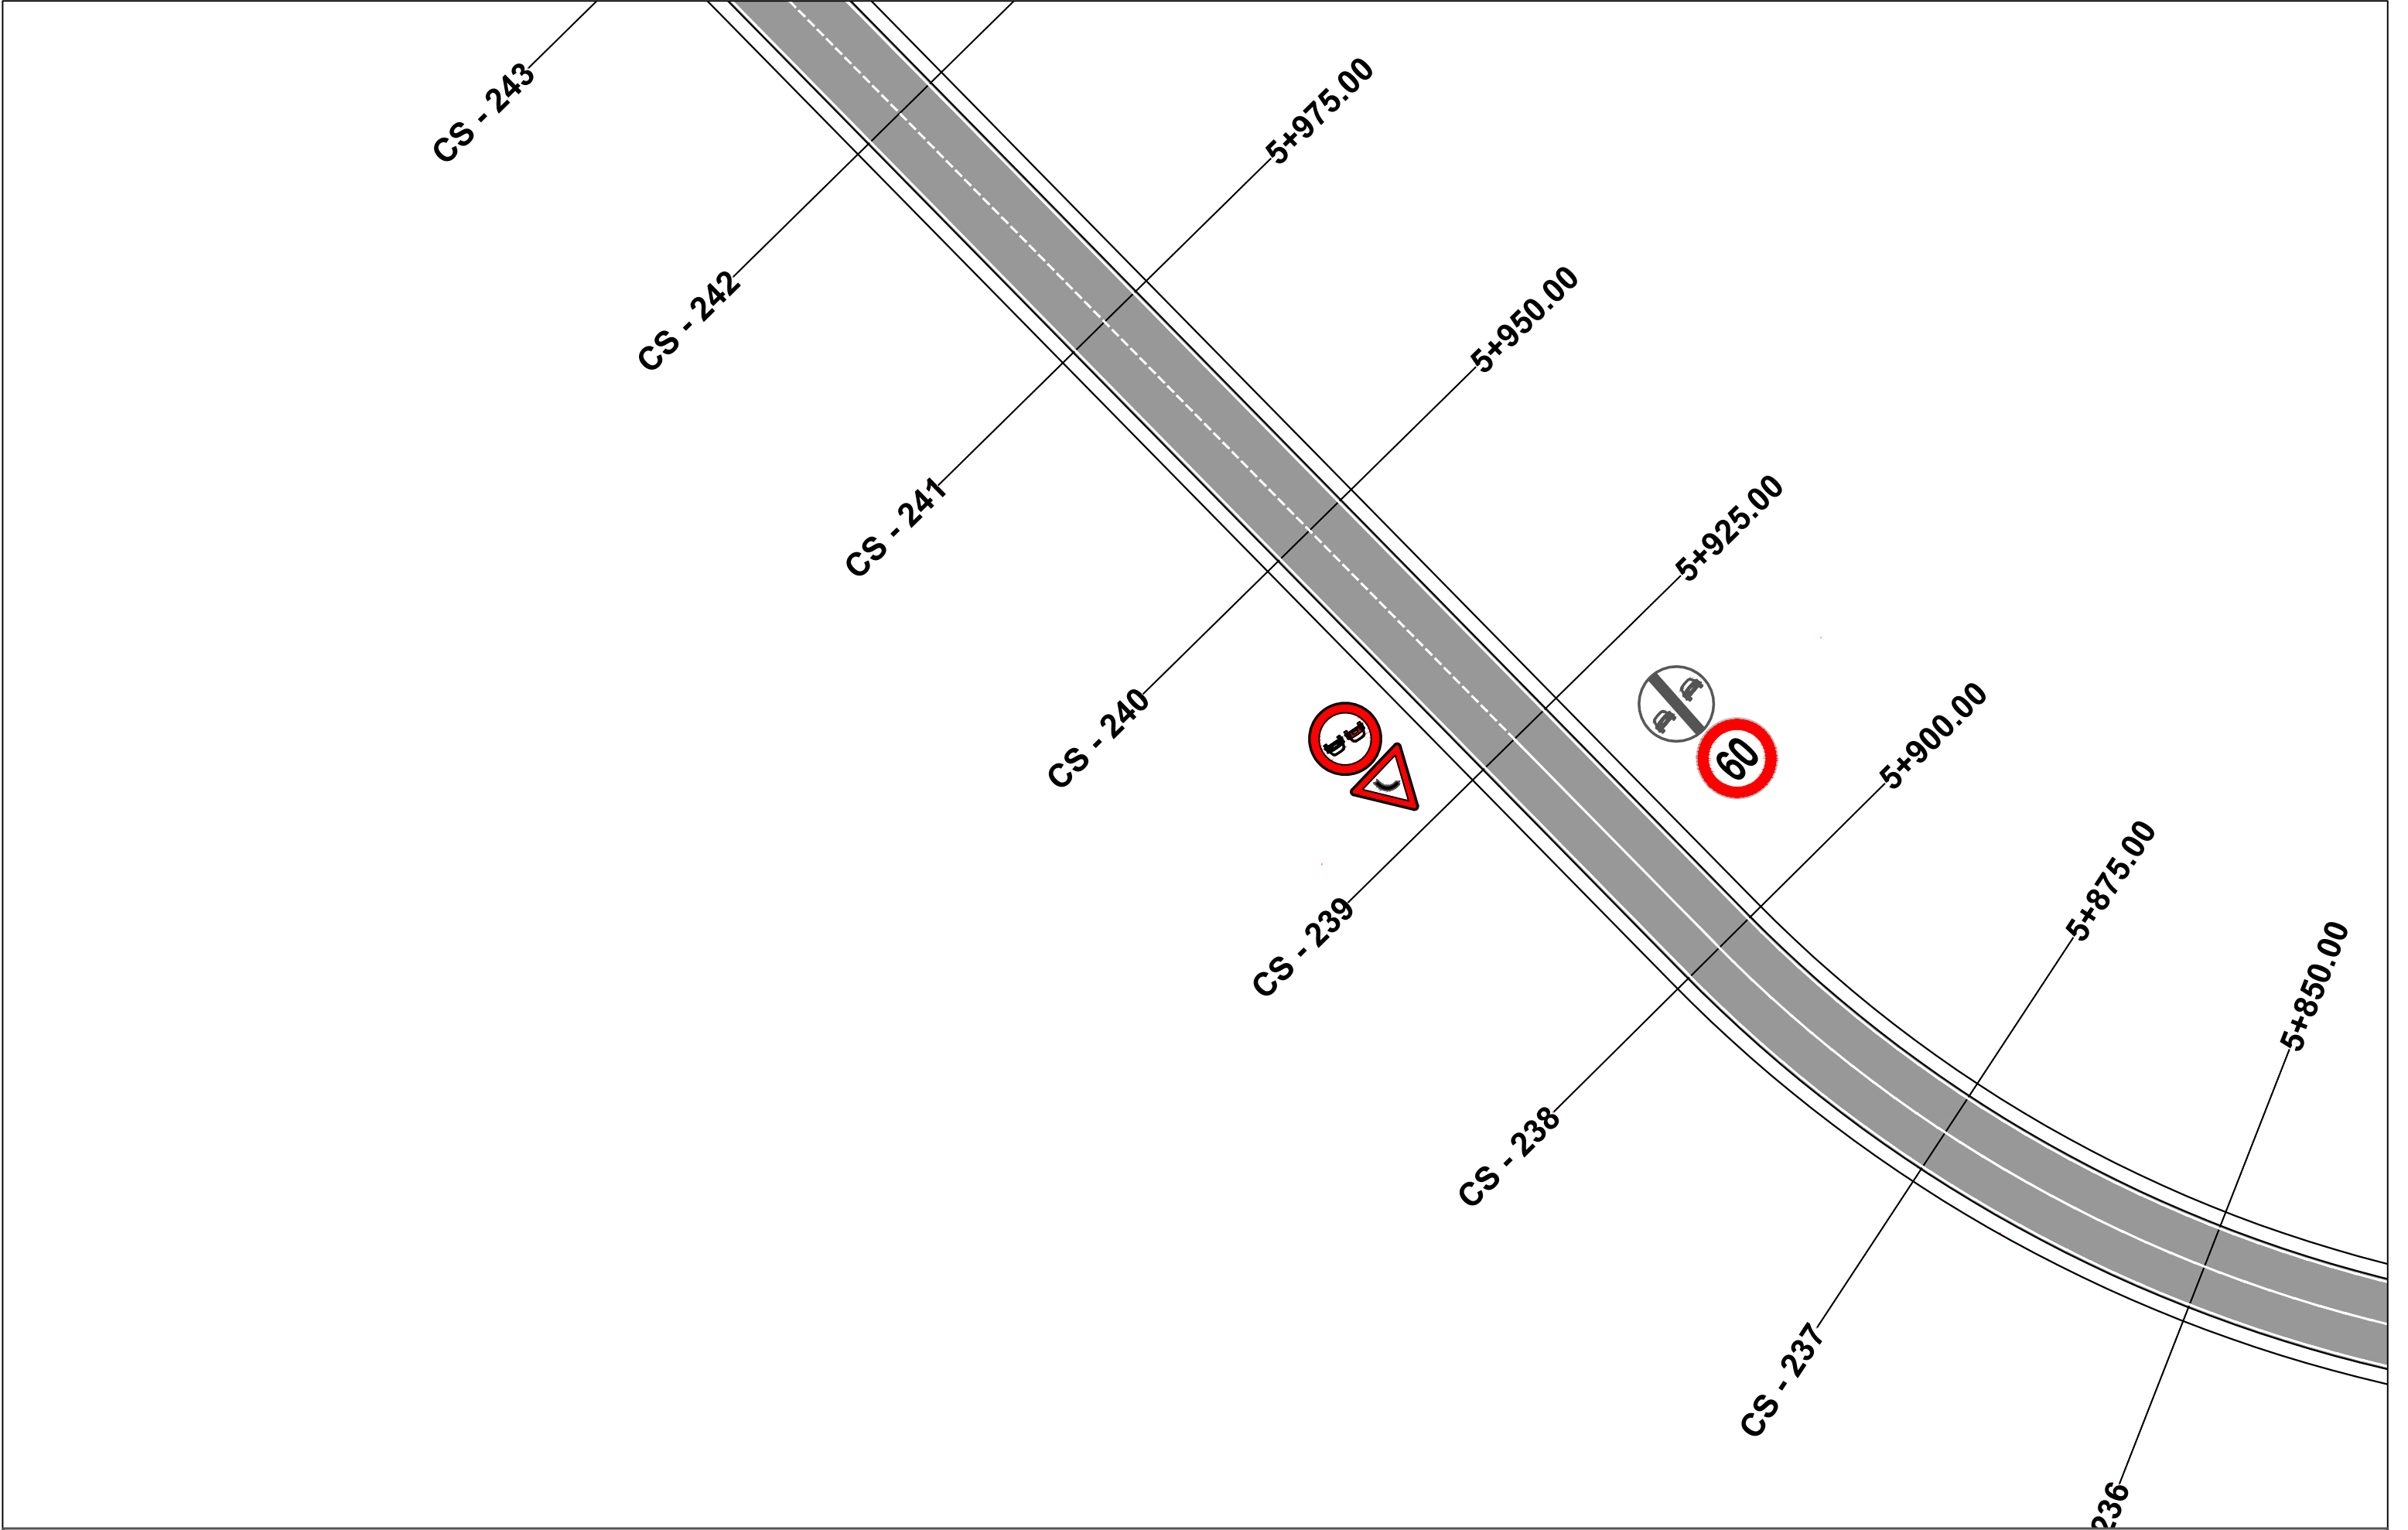


POROSITES : BASHKIA DIBER	EMERTIMI : PLANIMETRIA E SINJALISTIKES		DREJTUES PROJEKTI		PROJEKTUES		SHKALLA	FLETA
			Ing.Gezim ISLAMI		Ing.Erindi GJOKA	Hidr.Anisa ZAKA	SHK - 1:500	7 - 42
PERMIRESIM DHE SISTEMIM ASFALTIM I SEGMENTIT RRUGOR MAQELLARE-PESHKOPI (SEGMETI HERBEL-PESHKOPI, VAZHDIMI)		"ERALD-G" sh.p.k Rruga "Kongresi i Lushnjes" Tirane			Top.Alfred NDREGJONI	Gjeo.Shklezen QOKA		
					Top.Kujtim CANAMETI	Ing.Eraldo ISLAMI	TIRANE 2022	FORMAT A3

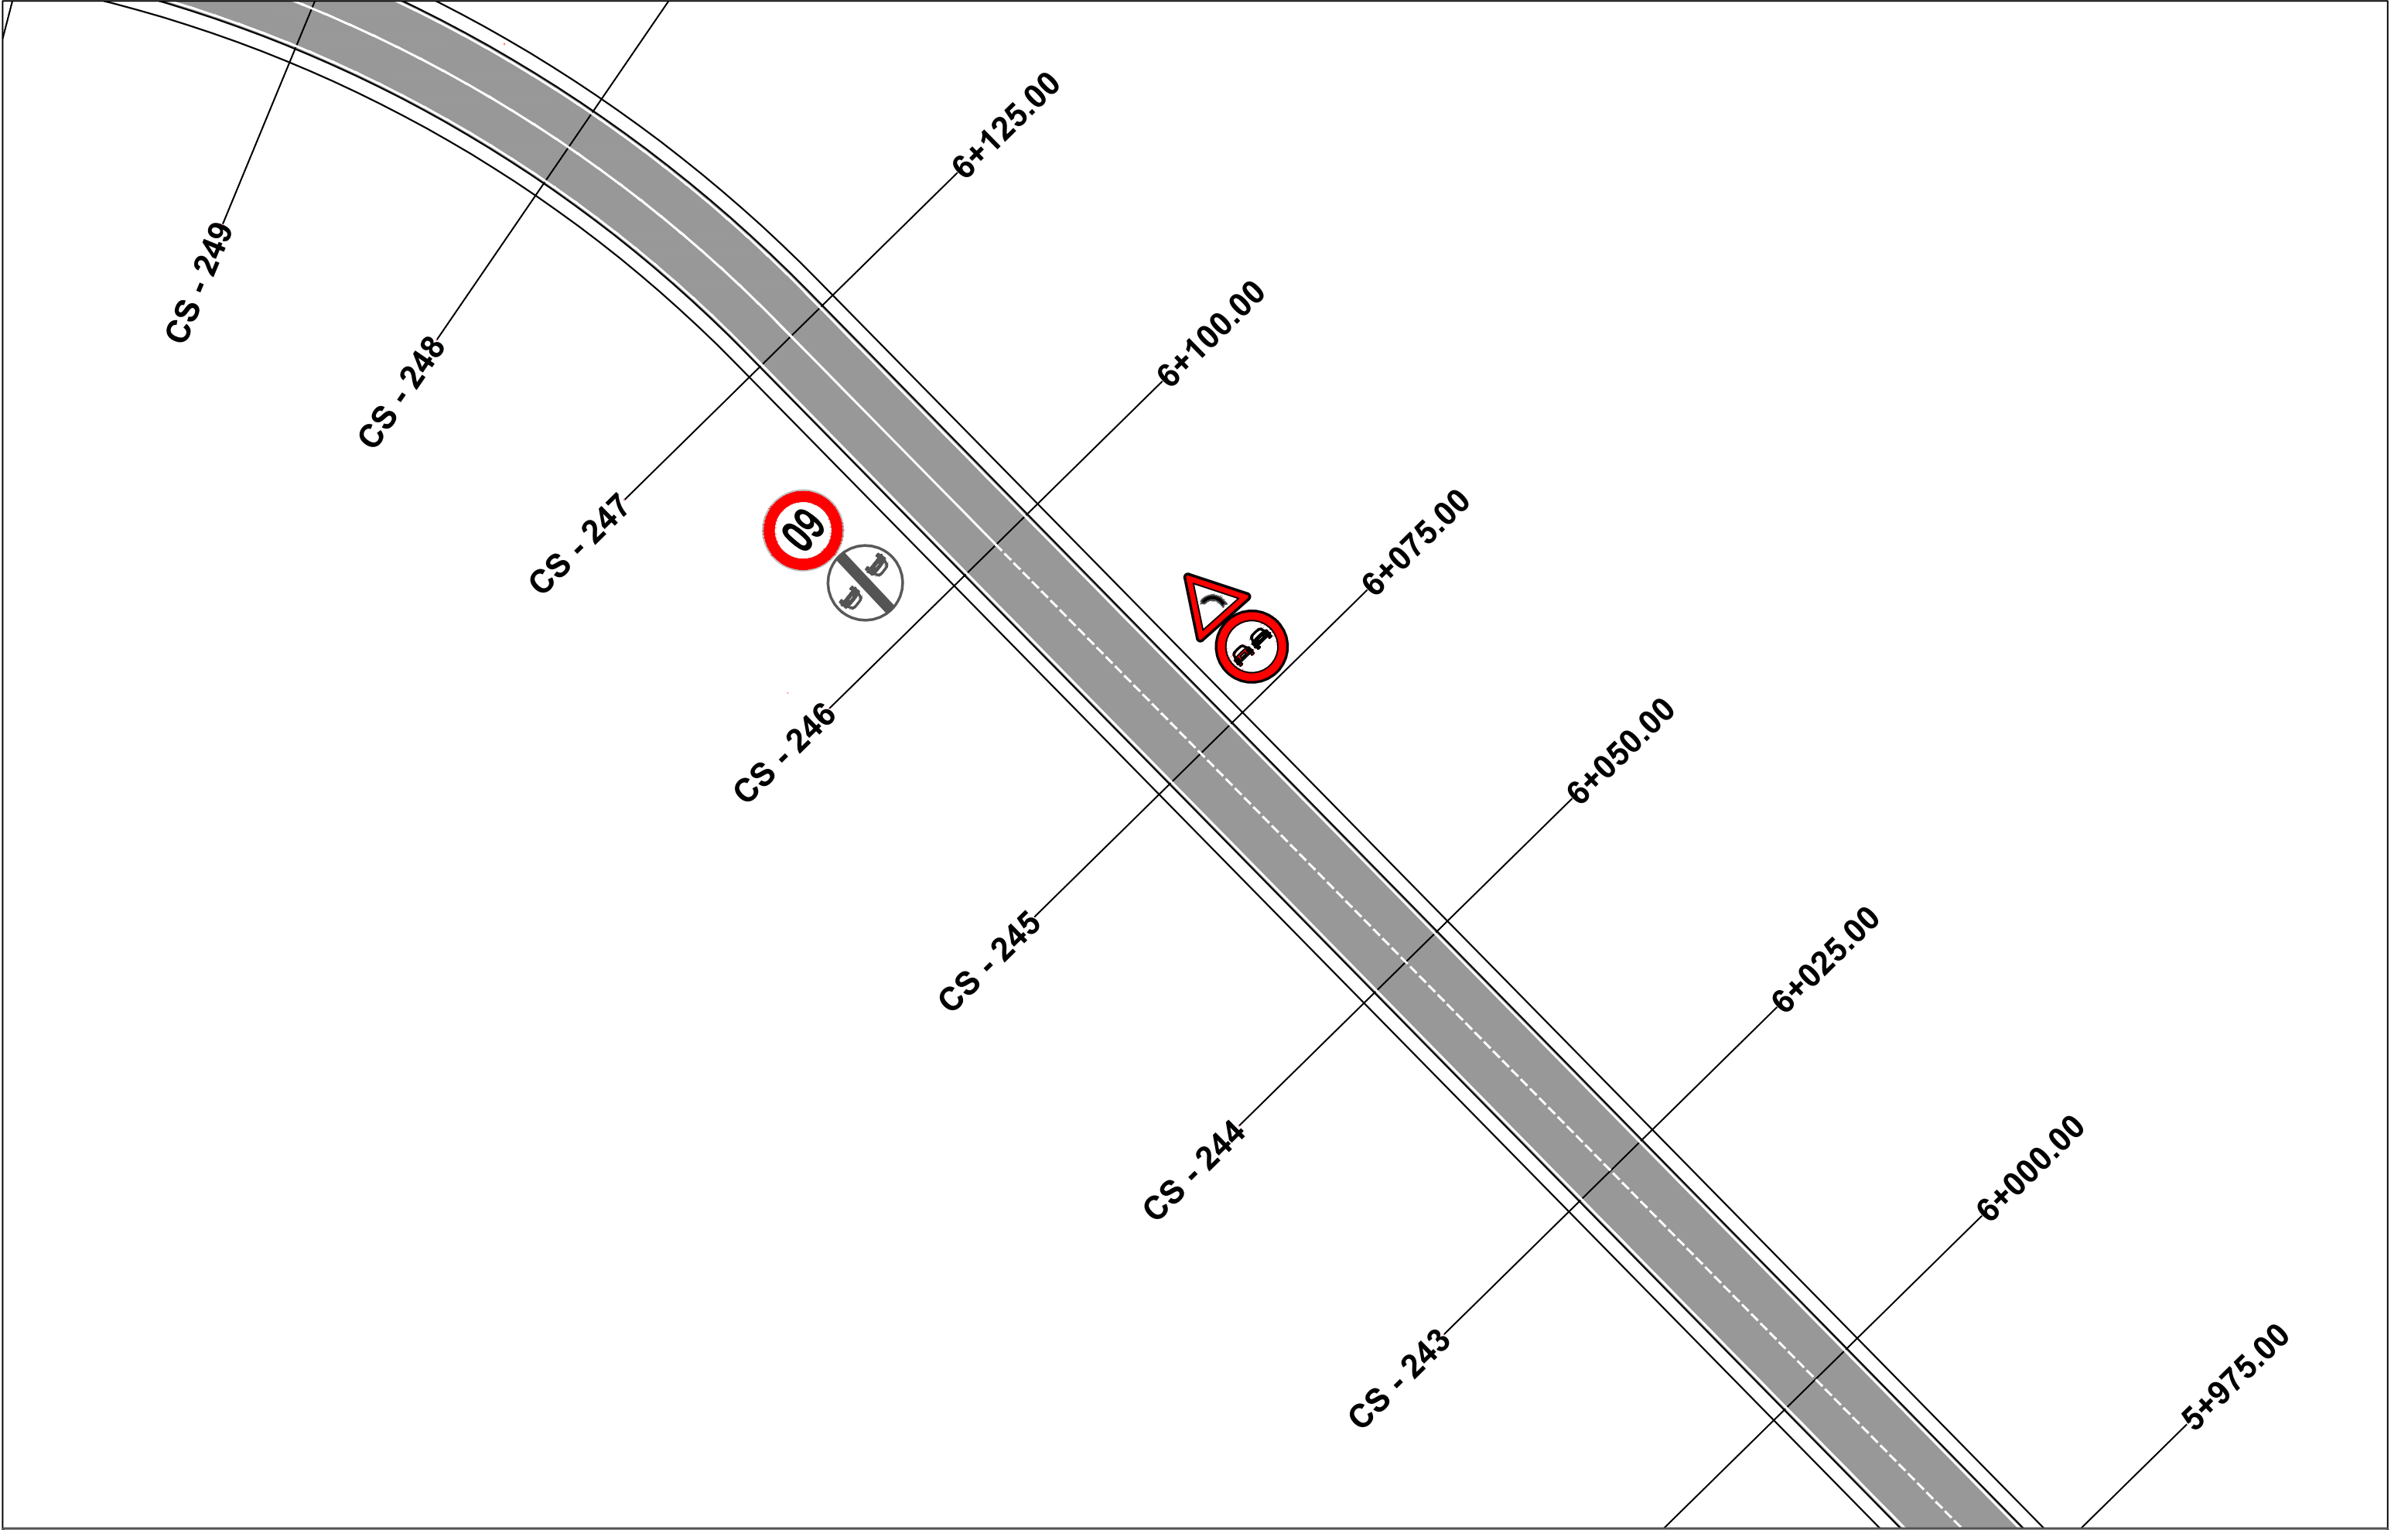


POROSITES : BASHKIA DIBER	EMERTIMI : PLANIMETRIA E SINJALISTIKES		DREJTUES PROJEKTI		PROJEKTUES		SHKALLA	FLETA
			Ing.Gezim ISLAMI		Ing.Erindi GJOKA	Hidr.Anisa ZAKA	SHK - 1:500	7 - 43
					Top.Alfred NDREGJONI	Gjeo.Shklezen QOKA		
PERMIRESIM DHE SISTEMIM ASFALTIM I SEGMENTIT RRUGOR MAQELLARE-PESHKOPI (SEGMETI HERBEL-PESHKOPI, VAZHDIMI)	 "ERALD-G" sh.p.k. Rruga "Kongresi i Lushnjes" Tirane				Top.Kujtim CANAMETI	Ing.Eraldo ISLAMI	TIRANE 2022	FORMAT A3

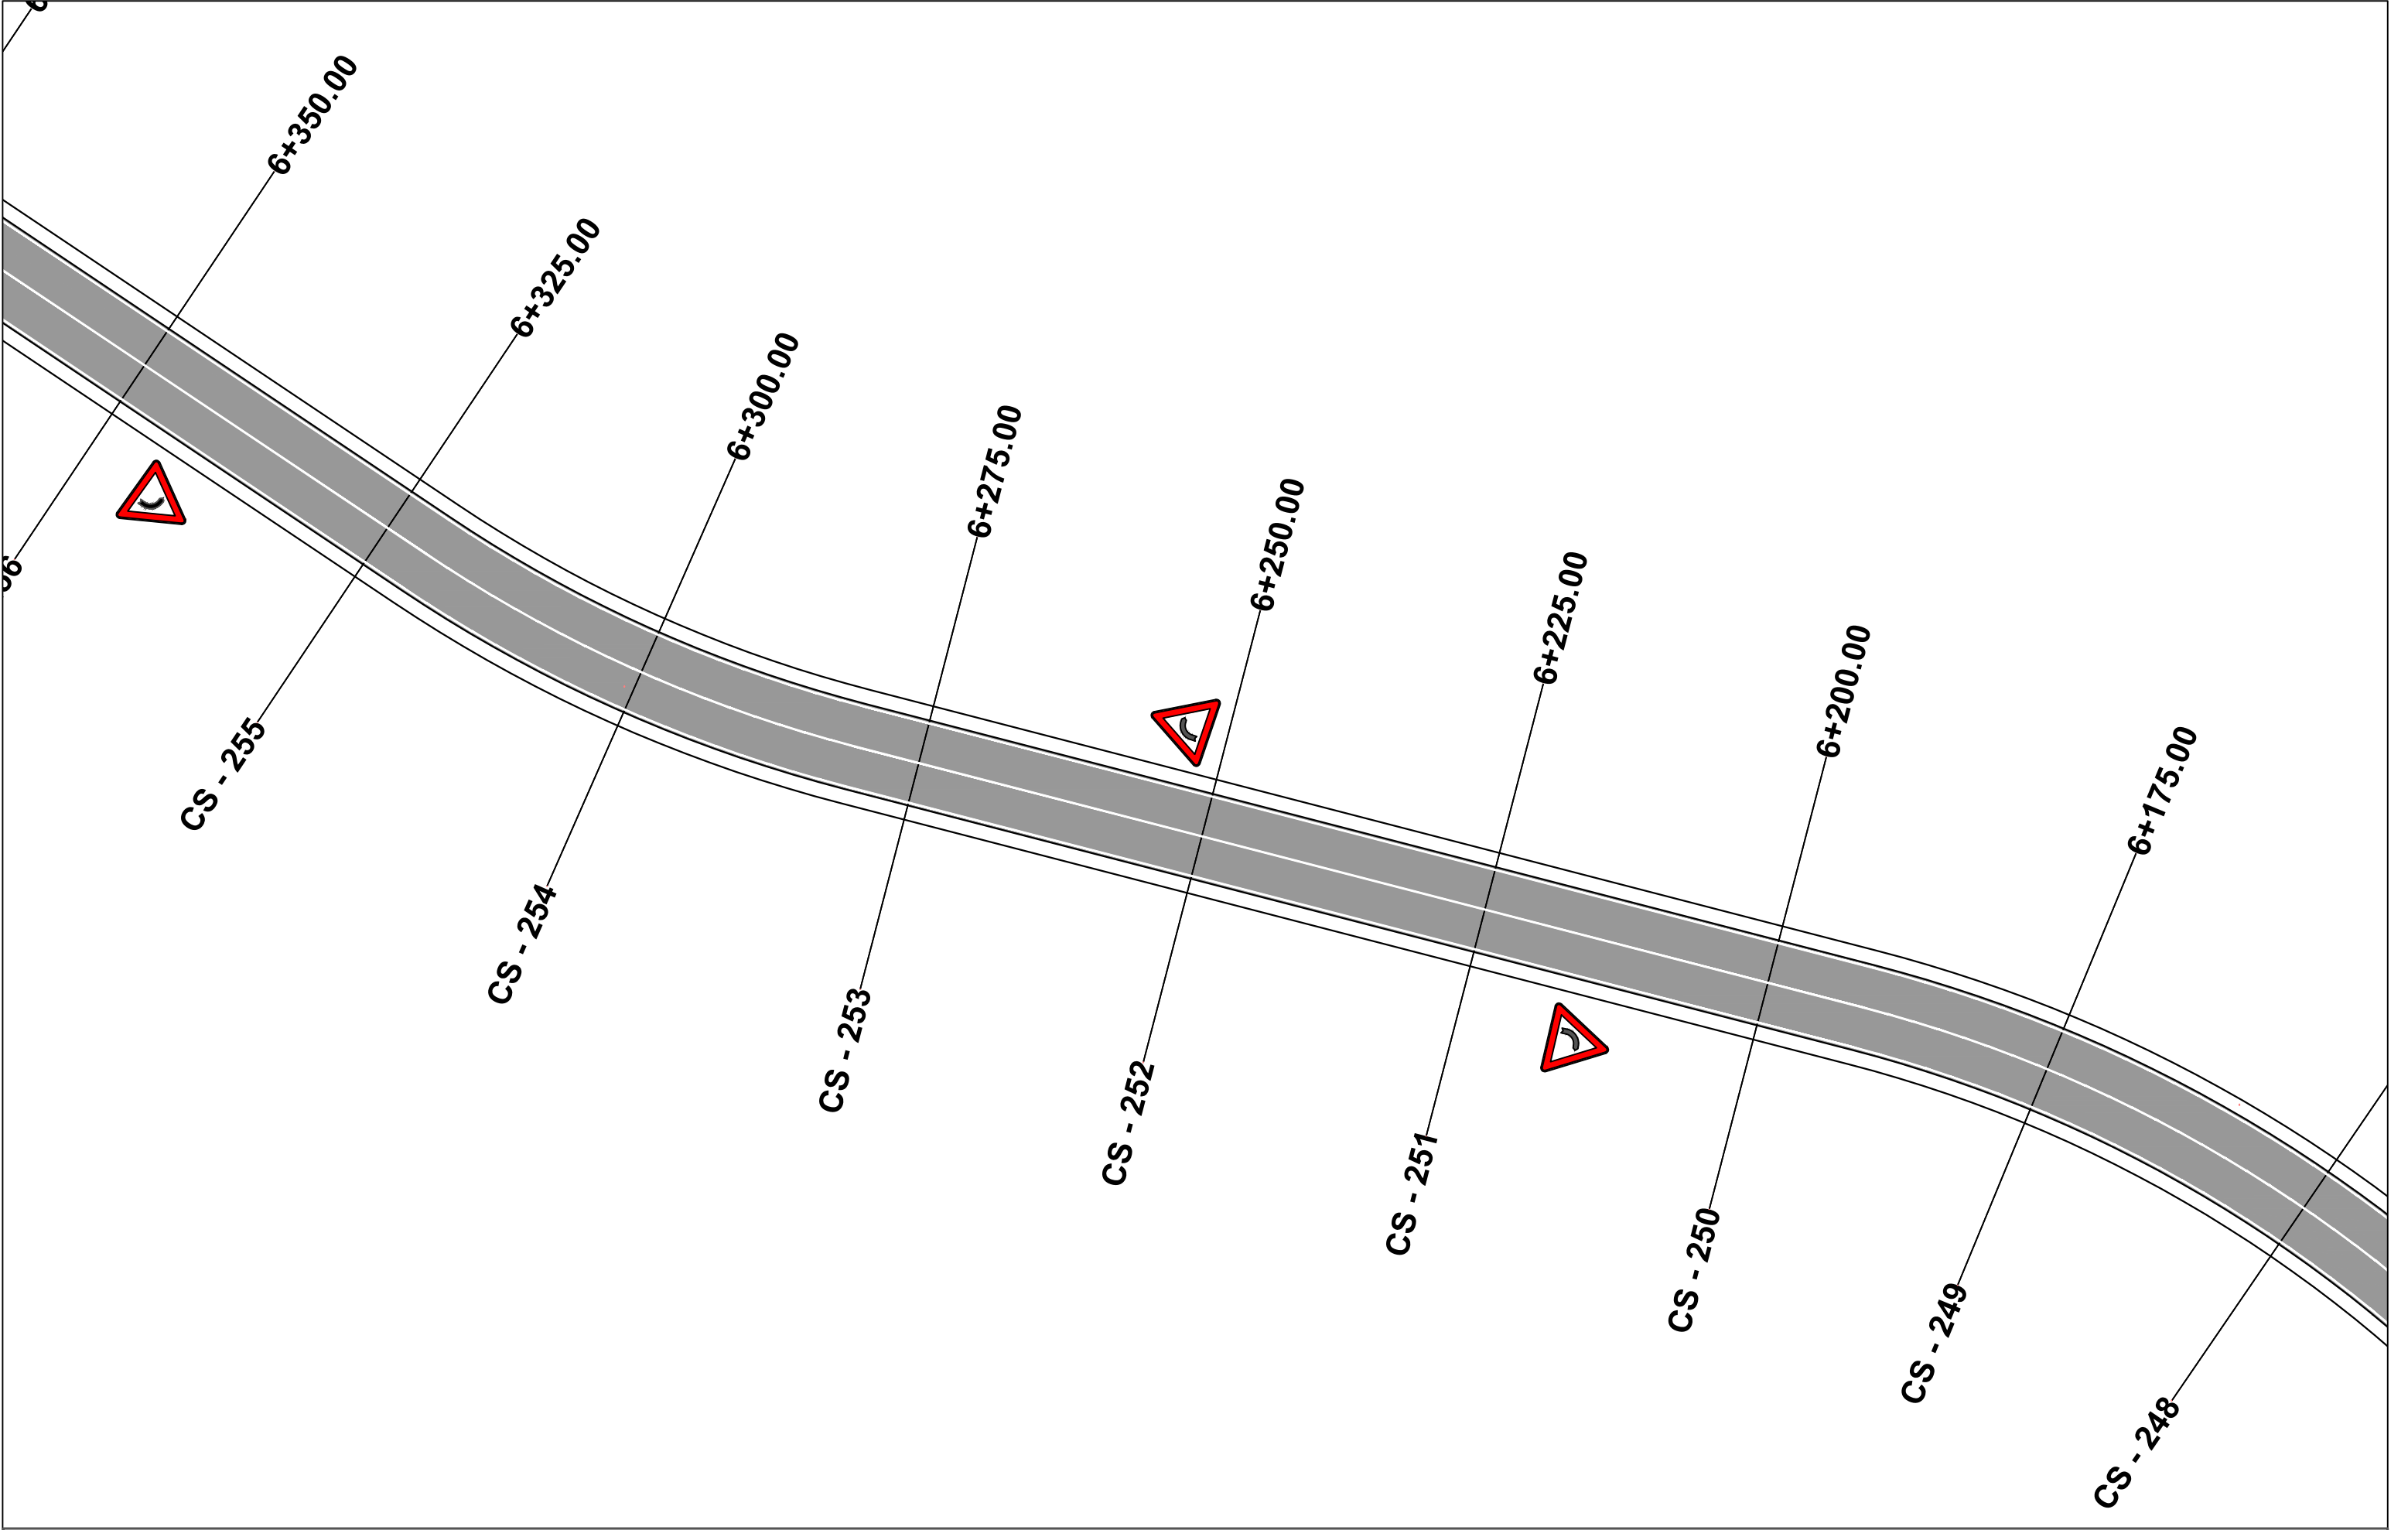


POROSITES : BASHKIA DIBER	EMERTIMI : PLANIMETRIA E SINJALISTIKES		DREJTUES PROJEKTI		PROJEKTUES		SHKALLA	FLETA
			Ing.Gezim ISLAMI		Ing.Erindi GJOKA	Hidr.Anisa ZAKA	SHK - 1:500	7 - 44
					Top.Alfred NDREGJONI	Gjeo.Shklezen QOKA		
PERMIRESIM DHE SISTEMIM ASFALTIM I SEGMENTIT RRUGOR MAQELLARE-PESHKOPI (SEGMETI HERBEL-PESHKOPI, VAZHDIMI)	 "ERALD-G" sh.p.k Rruga "Kongresi i Lushnjes" Tirane				Top.Kujtim CANAMETI	Ing.Eraldo ISLAMI	TIRANE 2022	FORMAT A3

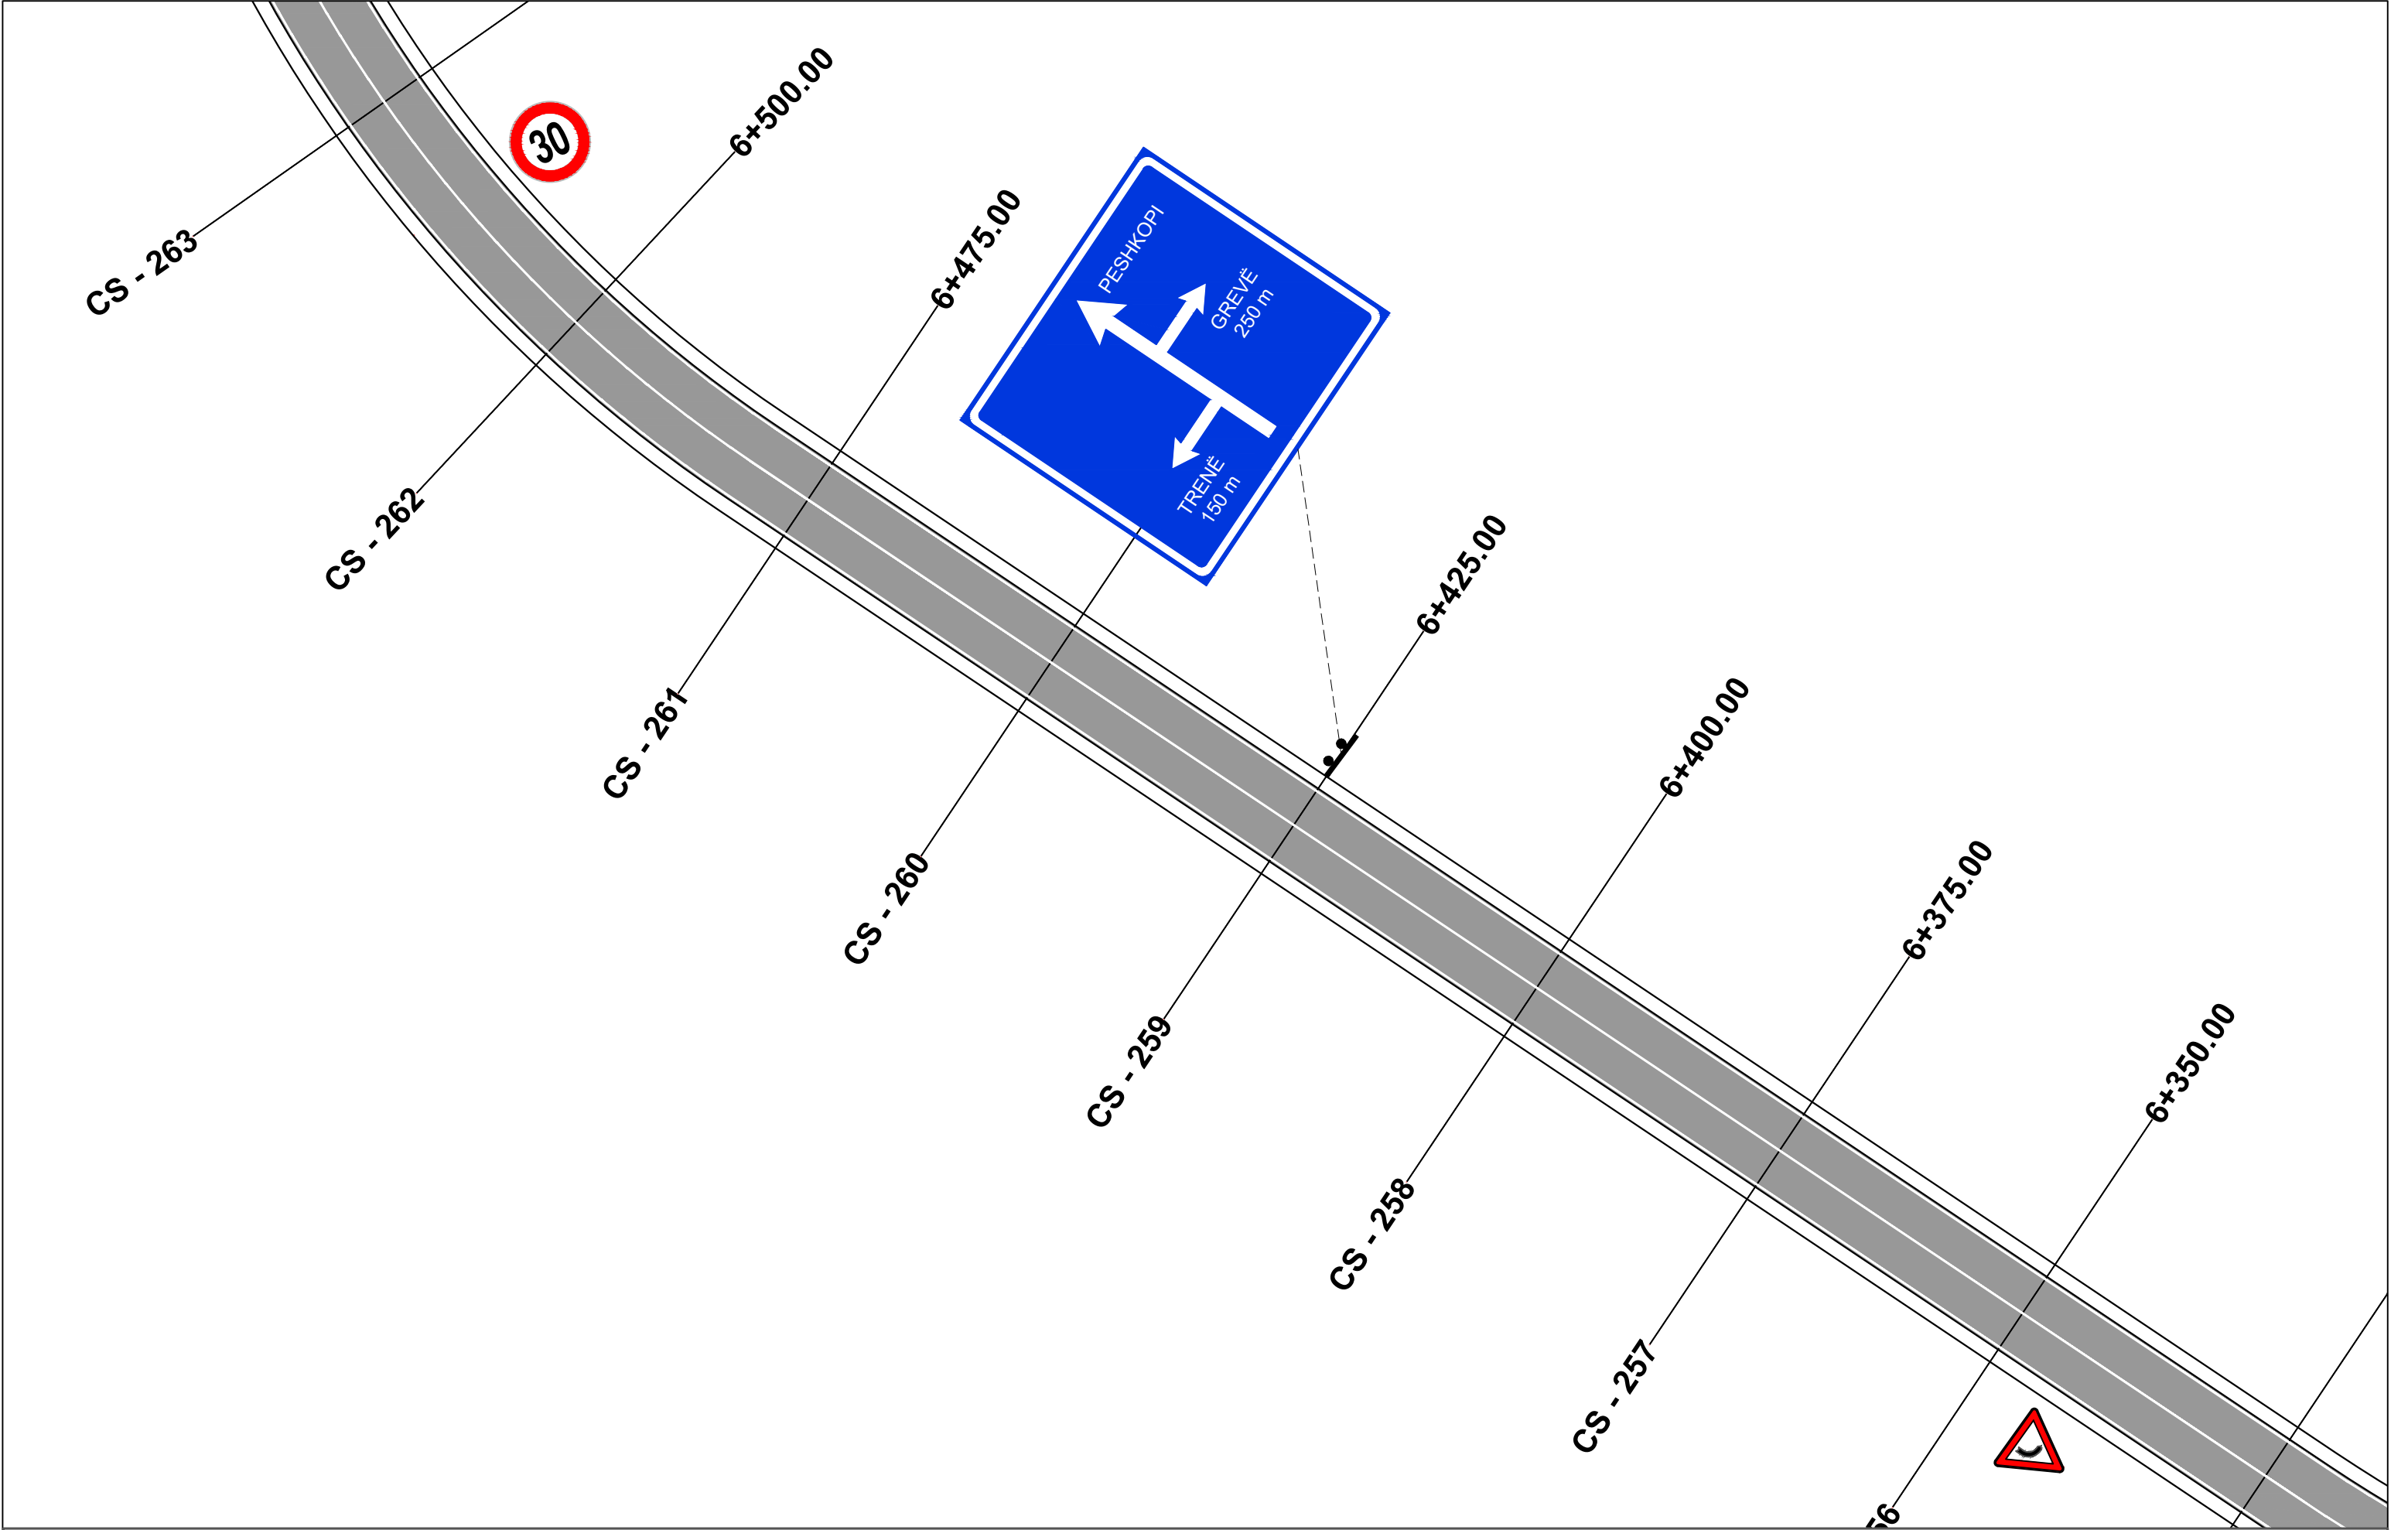


POROSITES : BASHKIA DIBER	EMERTIMI : PLANIMETRIA E SINJALISTIKES		DREJTUES PROJEKTI		PROJEKTUES		SHKALLA	FLETA
			Ing.Gezim ISLAMI		Ing.Erindi GJOKA	Hidr.Anisa ZAKA	SHK - 1:500	7 - 45
PERMIRESIM DHE SISTEMIM ASFALTIM I SEGMENTIT RRUGOR MAQELLARE-PESHKOPI (SEGMETI HERBEL-PESHKOPI, VAZHDIMI)		"ERALD-G" sh.p.k. Rruga "Kongresi i Lushnjes" Tirane			Top.Alfred NDREGJONI	Gjeo.Shklezen QOKA	TIRANE 2022	FORMAT A3
					Top.Kujtim CANAMETI	Ing.Eraldo ISLAMI		

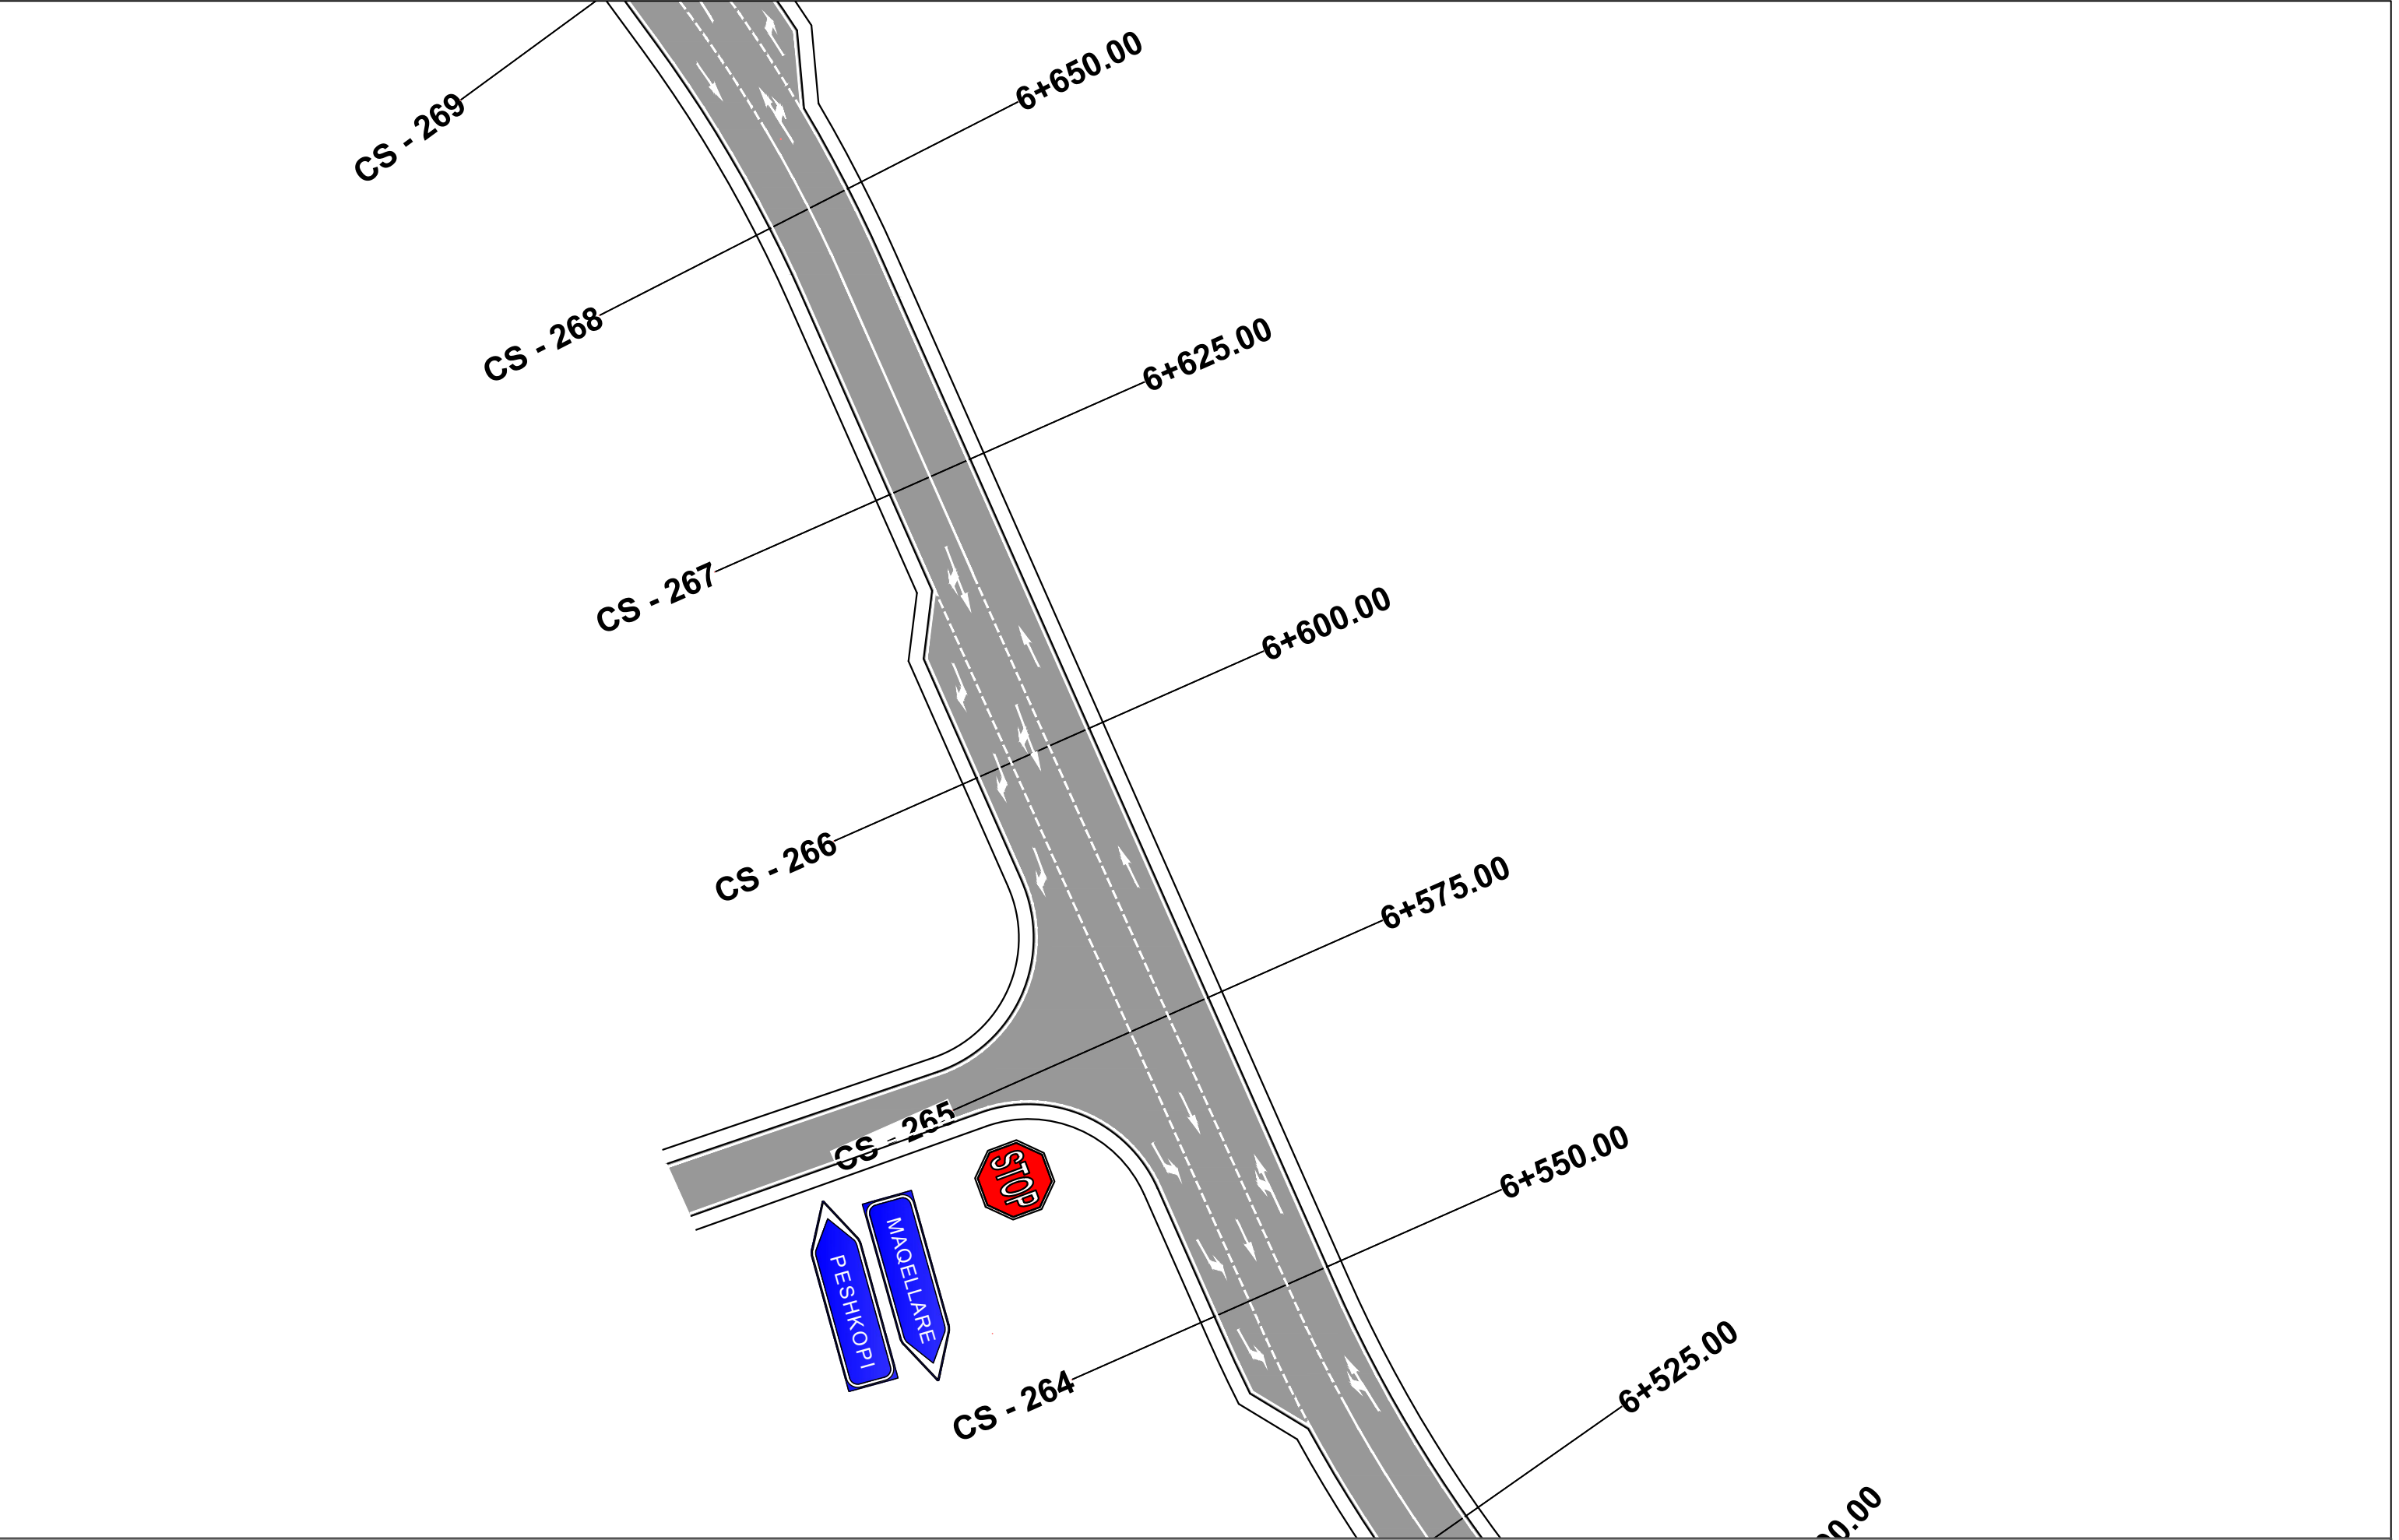


POROSITES : BASHKIA DIBER	EMERTIMI : PLANIMETRIA E SINJALISTIKES		DREJTUES PROJEKTI		PROJEKTUES		SHKALLA	FLETA
			Ing.Gezim ISLAMI		Ing.Erindi GJOKA	Hidr.Anisa ZAKA	SHK - 1:500	7 - 46
					Top.Alfred NDREGJONI	Gjeo.Shklezen QOKA		
PERMIRESIM DHE SISTEMIM ASFALTIM I SEGMENTIT RRUGOR MAQELLARE-PESHKOPI (SEGMETI HERBEL-PESHKOPI, VAZHDIMI)	"ERALD-G" sh.p.k Rruga "Kongresi i Lushnjes" Tirane				Top.Kujtim CANAMETI	Ing.Eraldo ISLAMI	TIRANE 2022	FORMAT A3

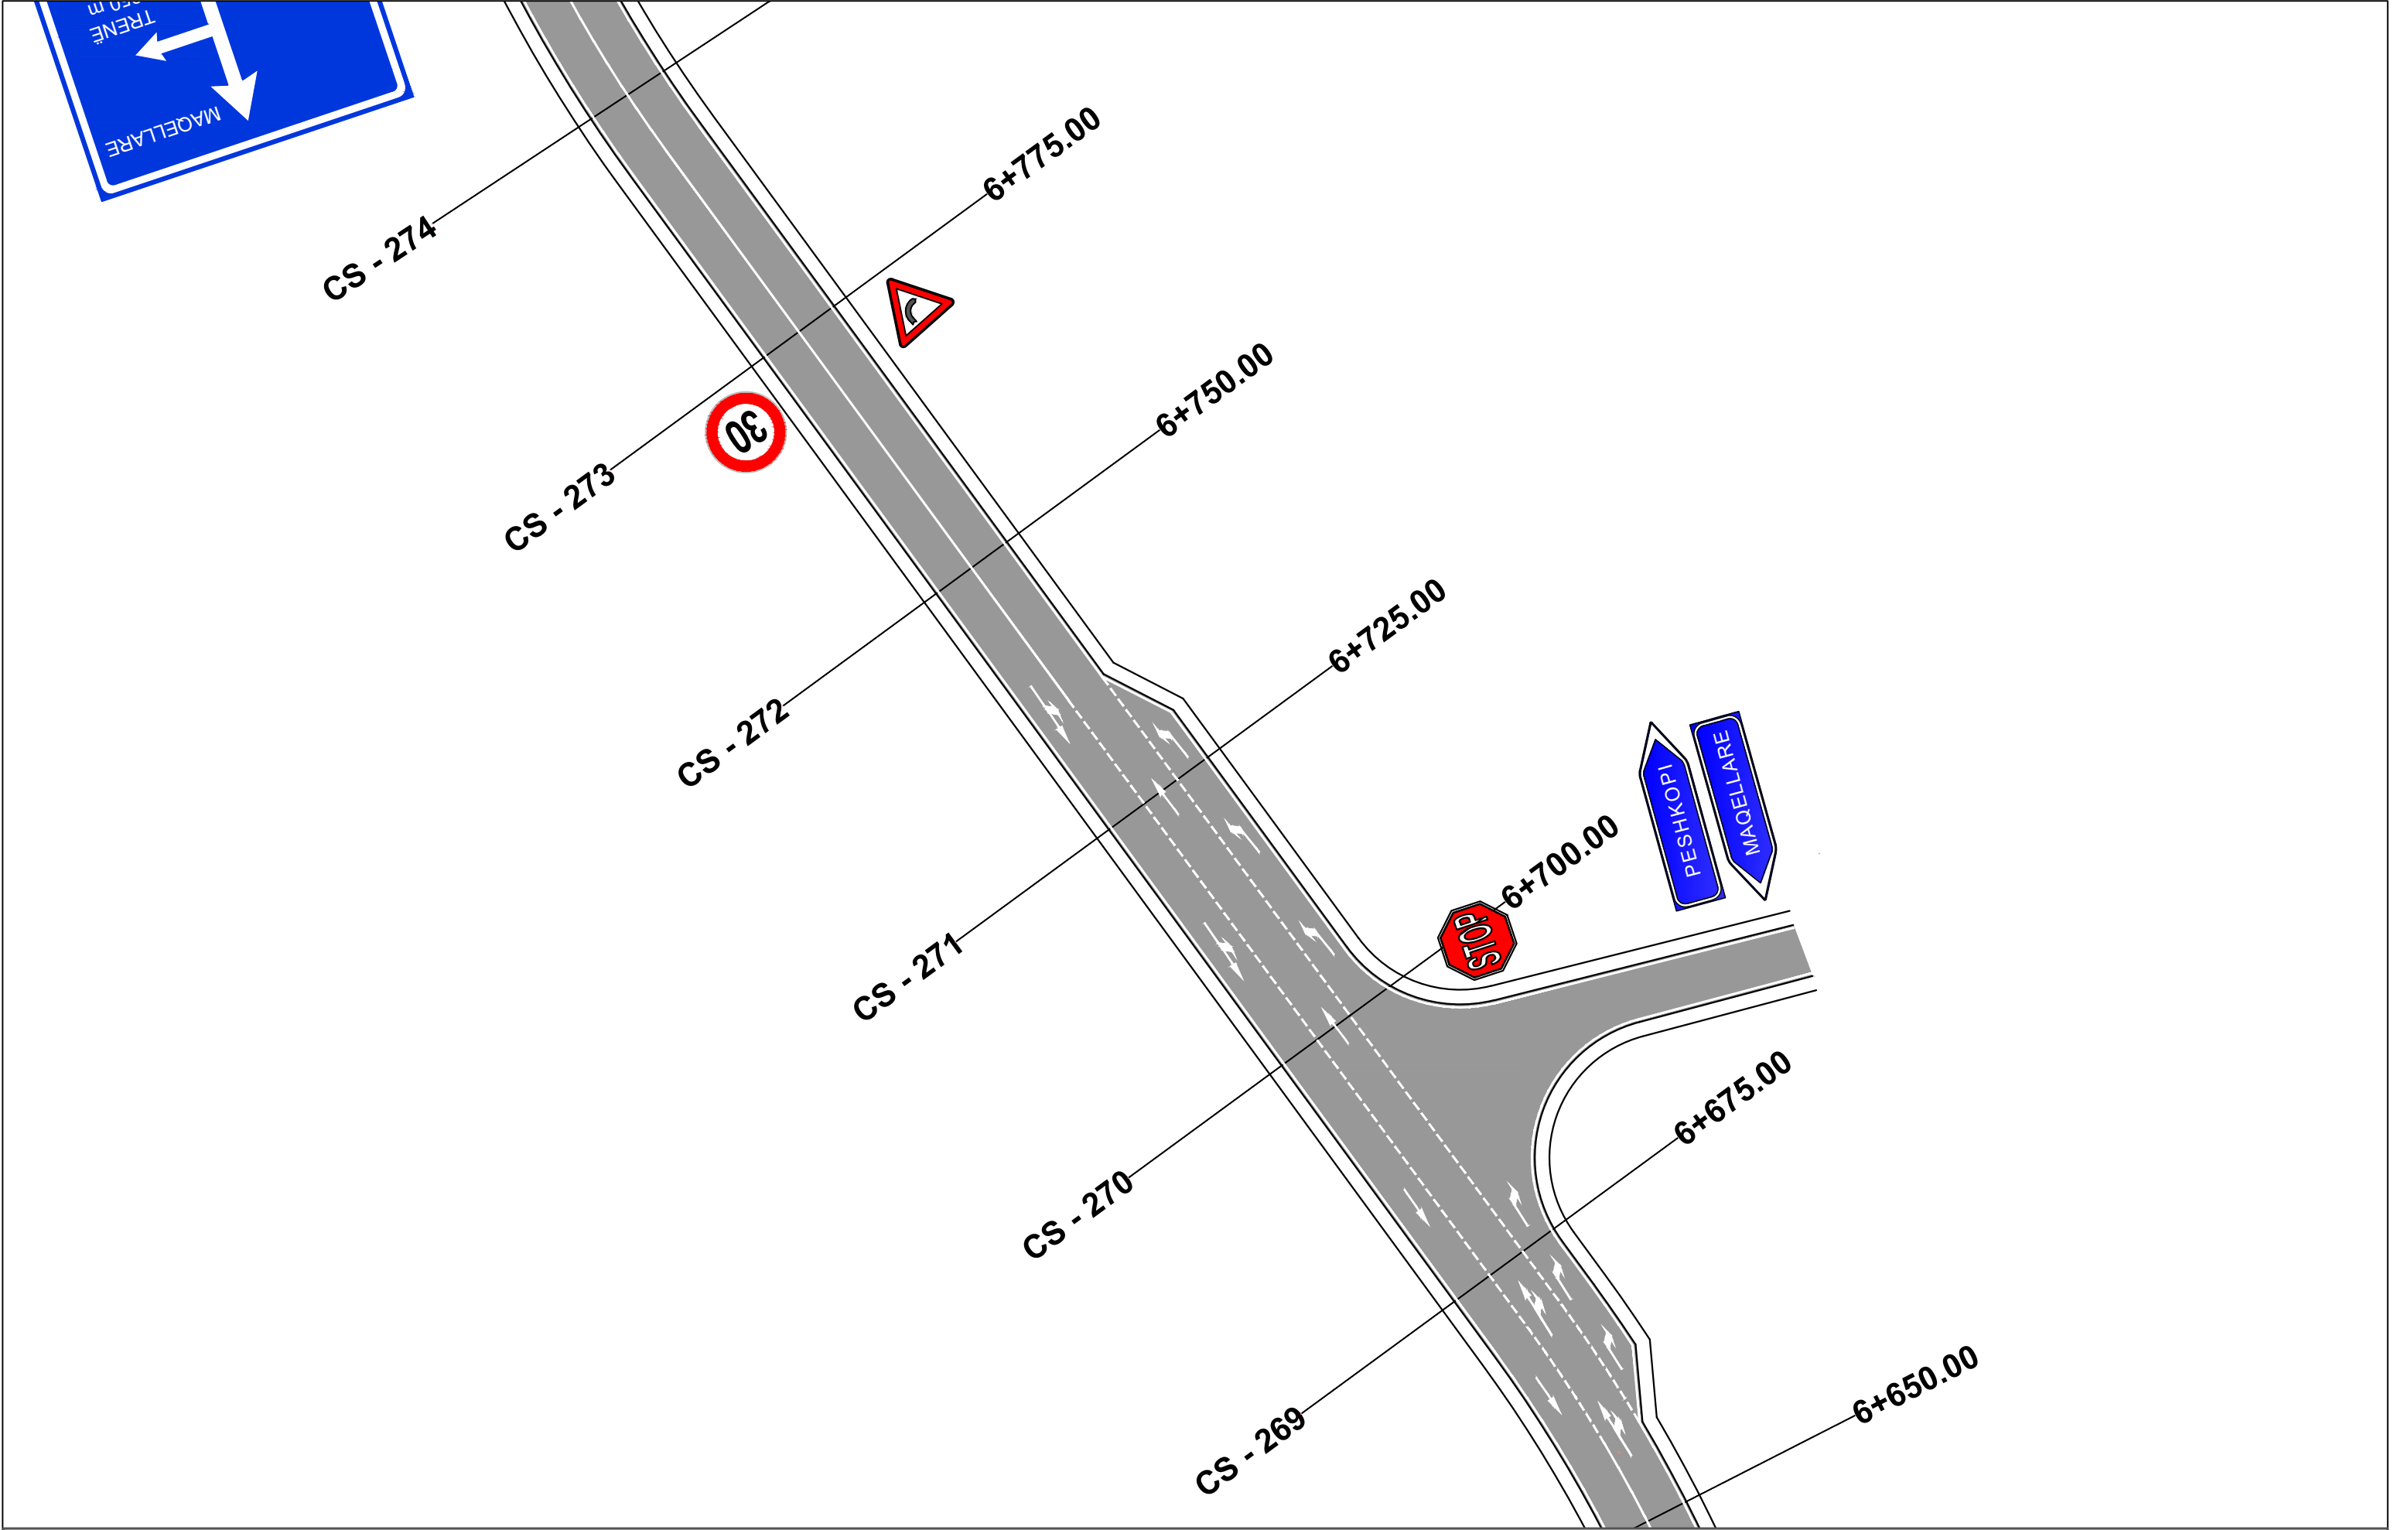


POROSITES : BASHKIA DIBER	EMERTIMI : PLANIMETRIA E SINJALISTIKES		DREJTUES PROJEKTI		PROJEKTUES		SHKALLA	FLETA
			Ing.Gezim ISLAMI		Ing.Erindi GJOKA	Hidr.Anisa ZAKA	SHK - 1:500	7 - 47
PERMIRESIM DHE SISTEMIM ASFALTIM I SEGMENTIT RRUGOR MAQELLARE-PESHKOPI (SEGMETI HERBEL-PESHKOPI, VAZHDIMI)		"ERALD-G" sh.p.k Rruga "Kongresi i Lushnjes" Tirane			Top.Alfred NDREGJONI	Gjeo.Shklezen QOKA		
					Top.Kujtim CANAMETI	Ing.Eraldo ISLAMI	TIRANE 2022	FORMAT A3

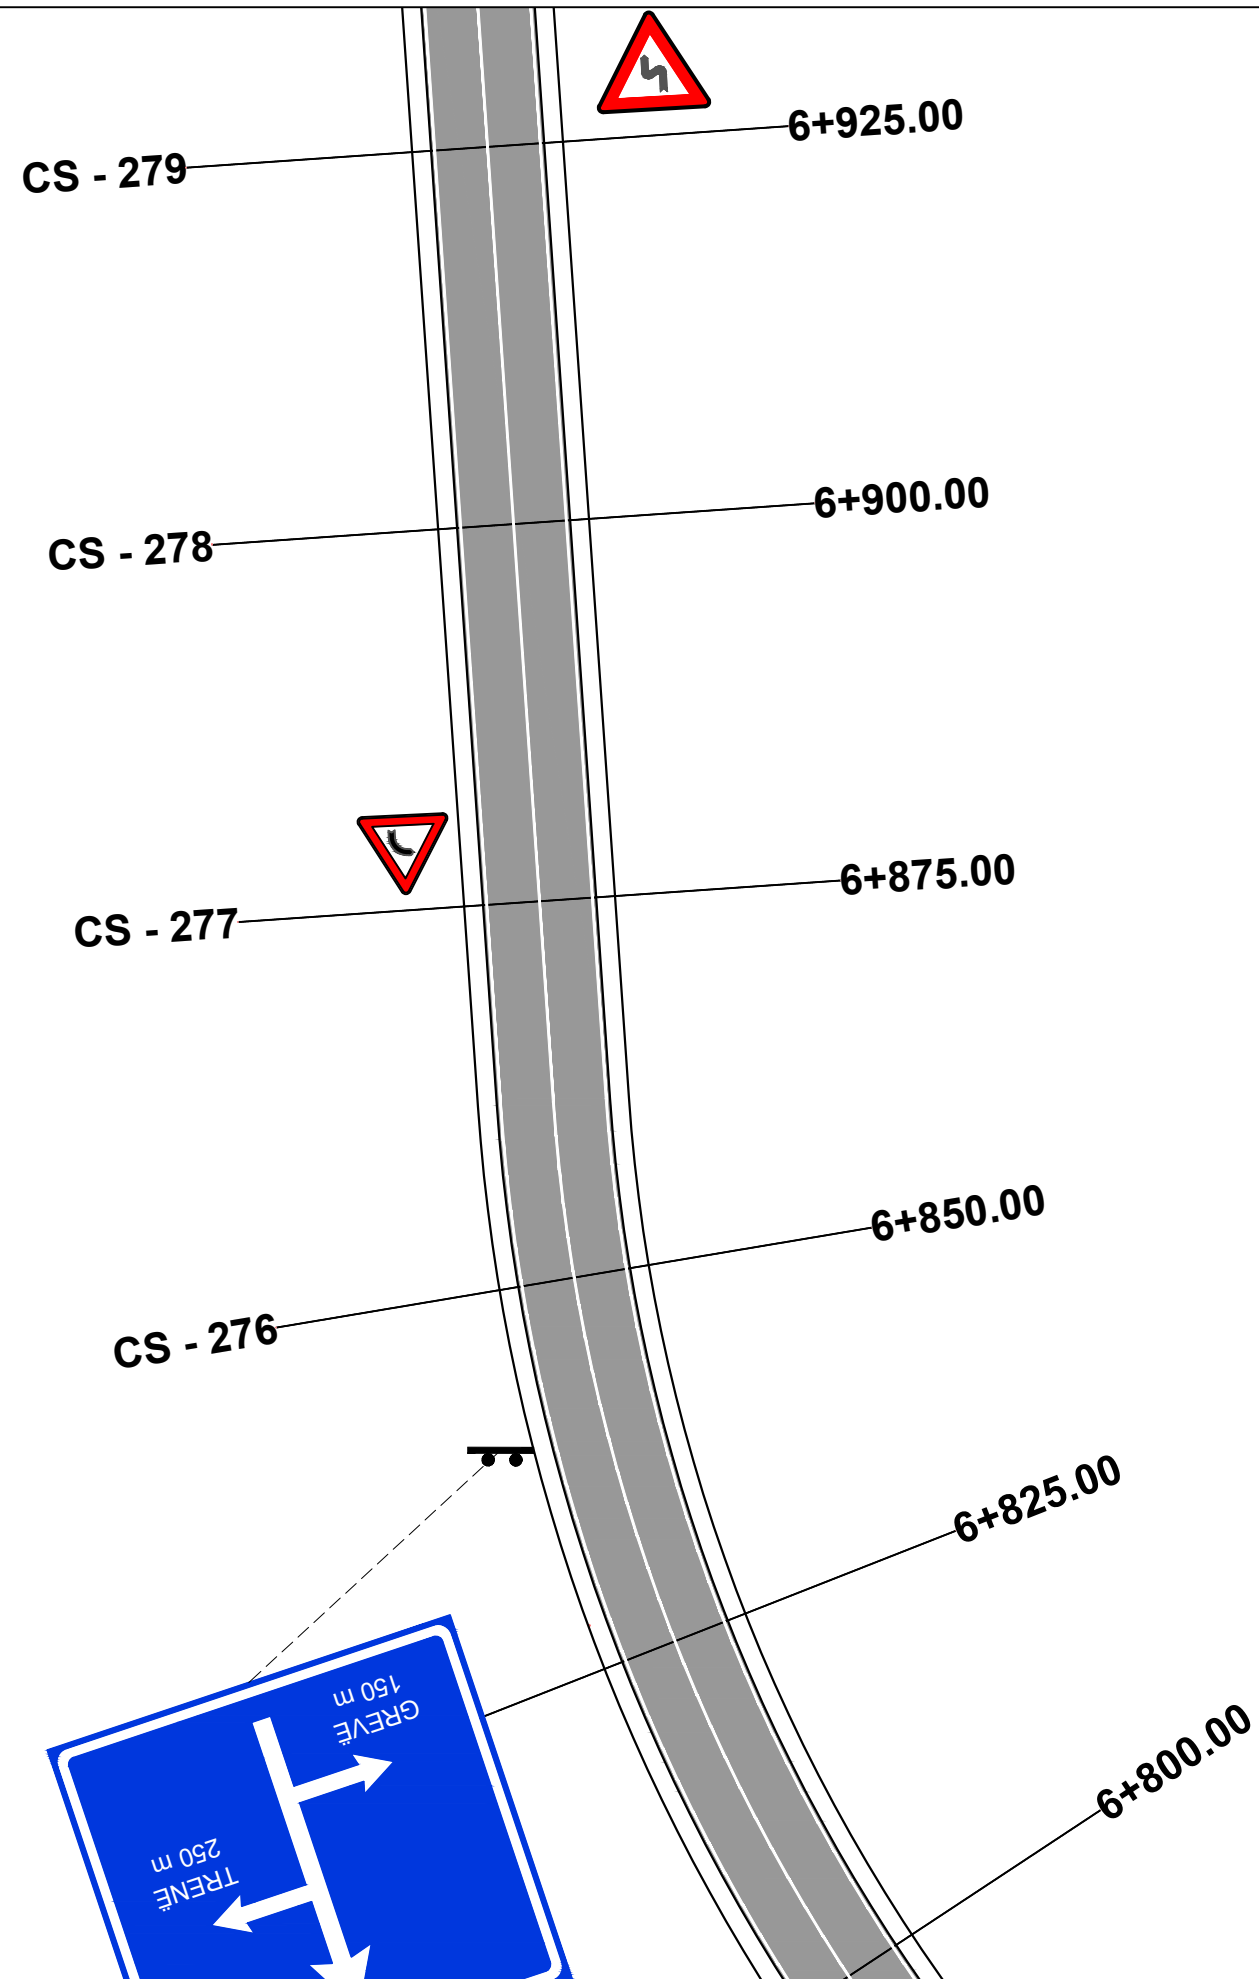


POROSITES : BASHKIA DIBER		EMERTIMI : PLANIMETRIA E SINJALISTIKES		DREJTUES PROJEKTI		PROJEKTUES		SHKALLA	FLETA	
PERMIRESIM DHE SISTEMIM ASFALTIM I SEGMENTIT RRUGOR MAQELLARE-PESHKOPI (SEGMETI HERBEL-PESHKOPI, VAZHDIMI)			"ERALD-G" sh.p.k	Rruga "Kongresi i Lushnjes" Tirane	Ing.Gezim ISLAMI	Ing.Erindi GJOKA	Hidr.Anisa ZAKA	SHK - 1:500	7 - 48	
						Top.Alfred NDREGJONI	Gjeo.Shklezen QOKA			
						Top.Kujtim CANAMETI	Ing.Eraldo ISLAMI			
									TIRANE 2022	FORMAT A3

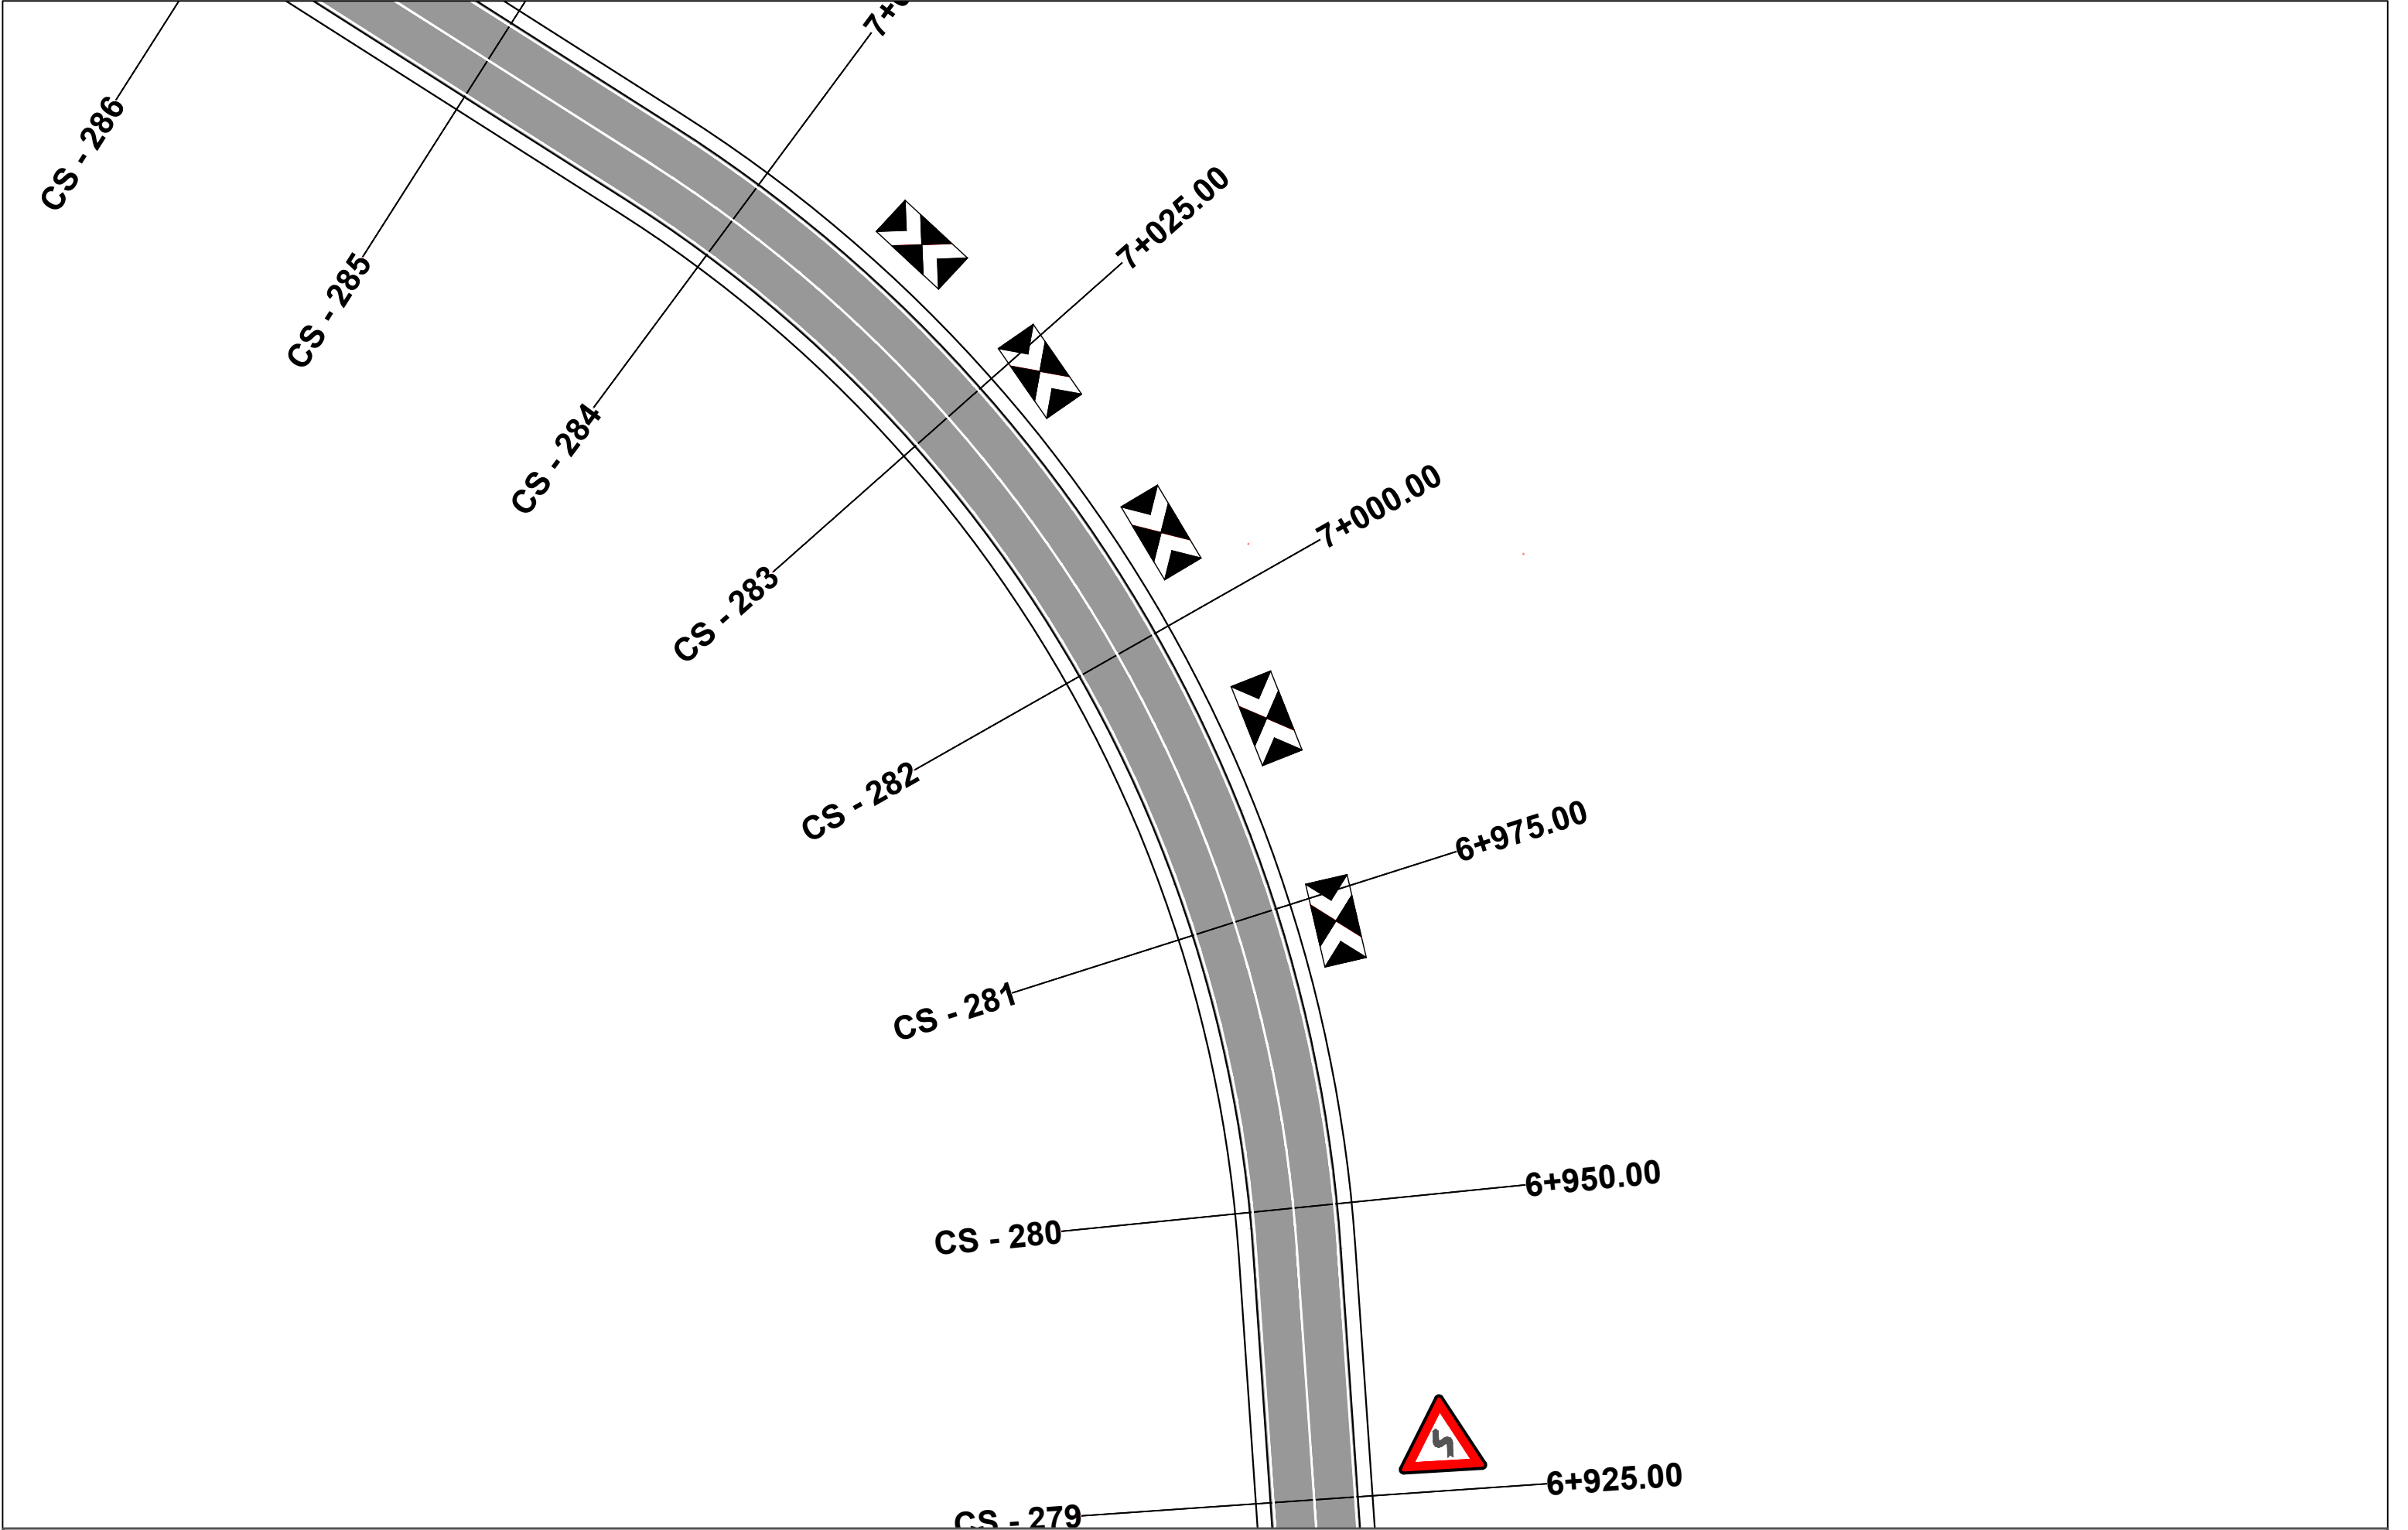



POROSITES : BASHKIA DIBER	EMERTIMI : PLANIMETRIA E SINJALISTIKES		DREJTUES PROJEKTI		PROJEKTUES		SHKALLA	FLETA
			Ing.Gezim ISLAMI		Ing.Erindi GJOKA	Hidr.Anisa ZAKA	SHK - 1:500	7 - 49
					Top.Alfred NDREGJONI	Gjeo.Shklezen QOKA		
PERMIRESIM DHE SISTEMIM ASFALTIM I SEGMENTIT RRUGOR MAQELLARE-PESHKOPI (SEGMETI HERBEL-PESHKOPI, VAZHDIMI)	 "ERALD-G" sh.p.k Rruga "Kongresi i Lushnjes" Tirane				Top.Kujtim CANAMETI	Ing.Eraldo ISLAMI	TIRANE 2022	FORMAT A3

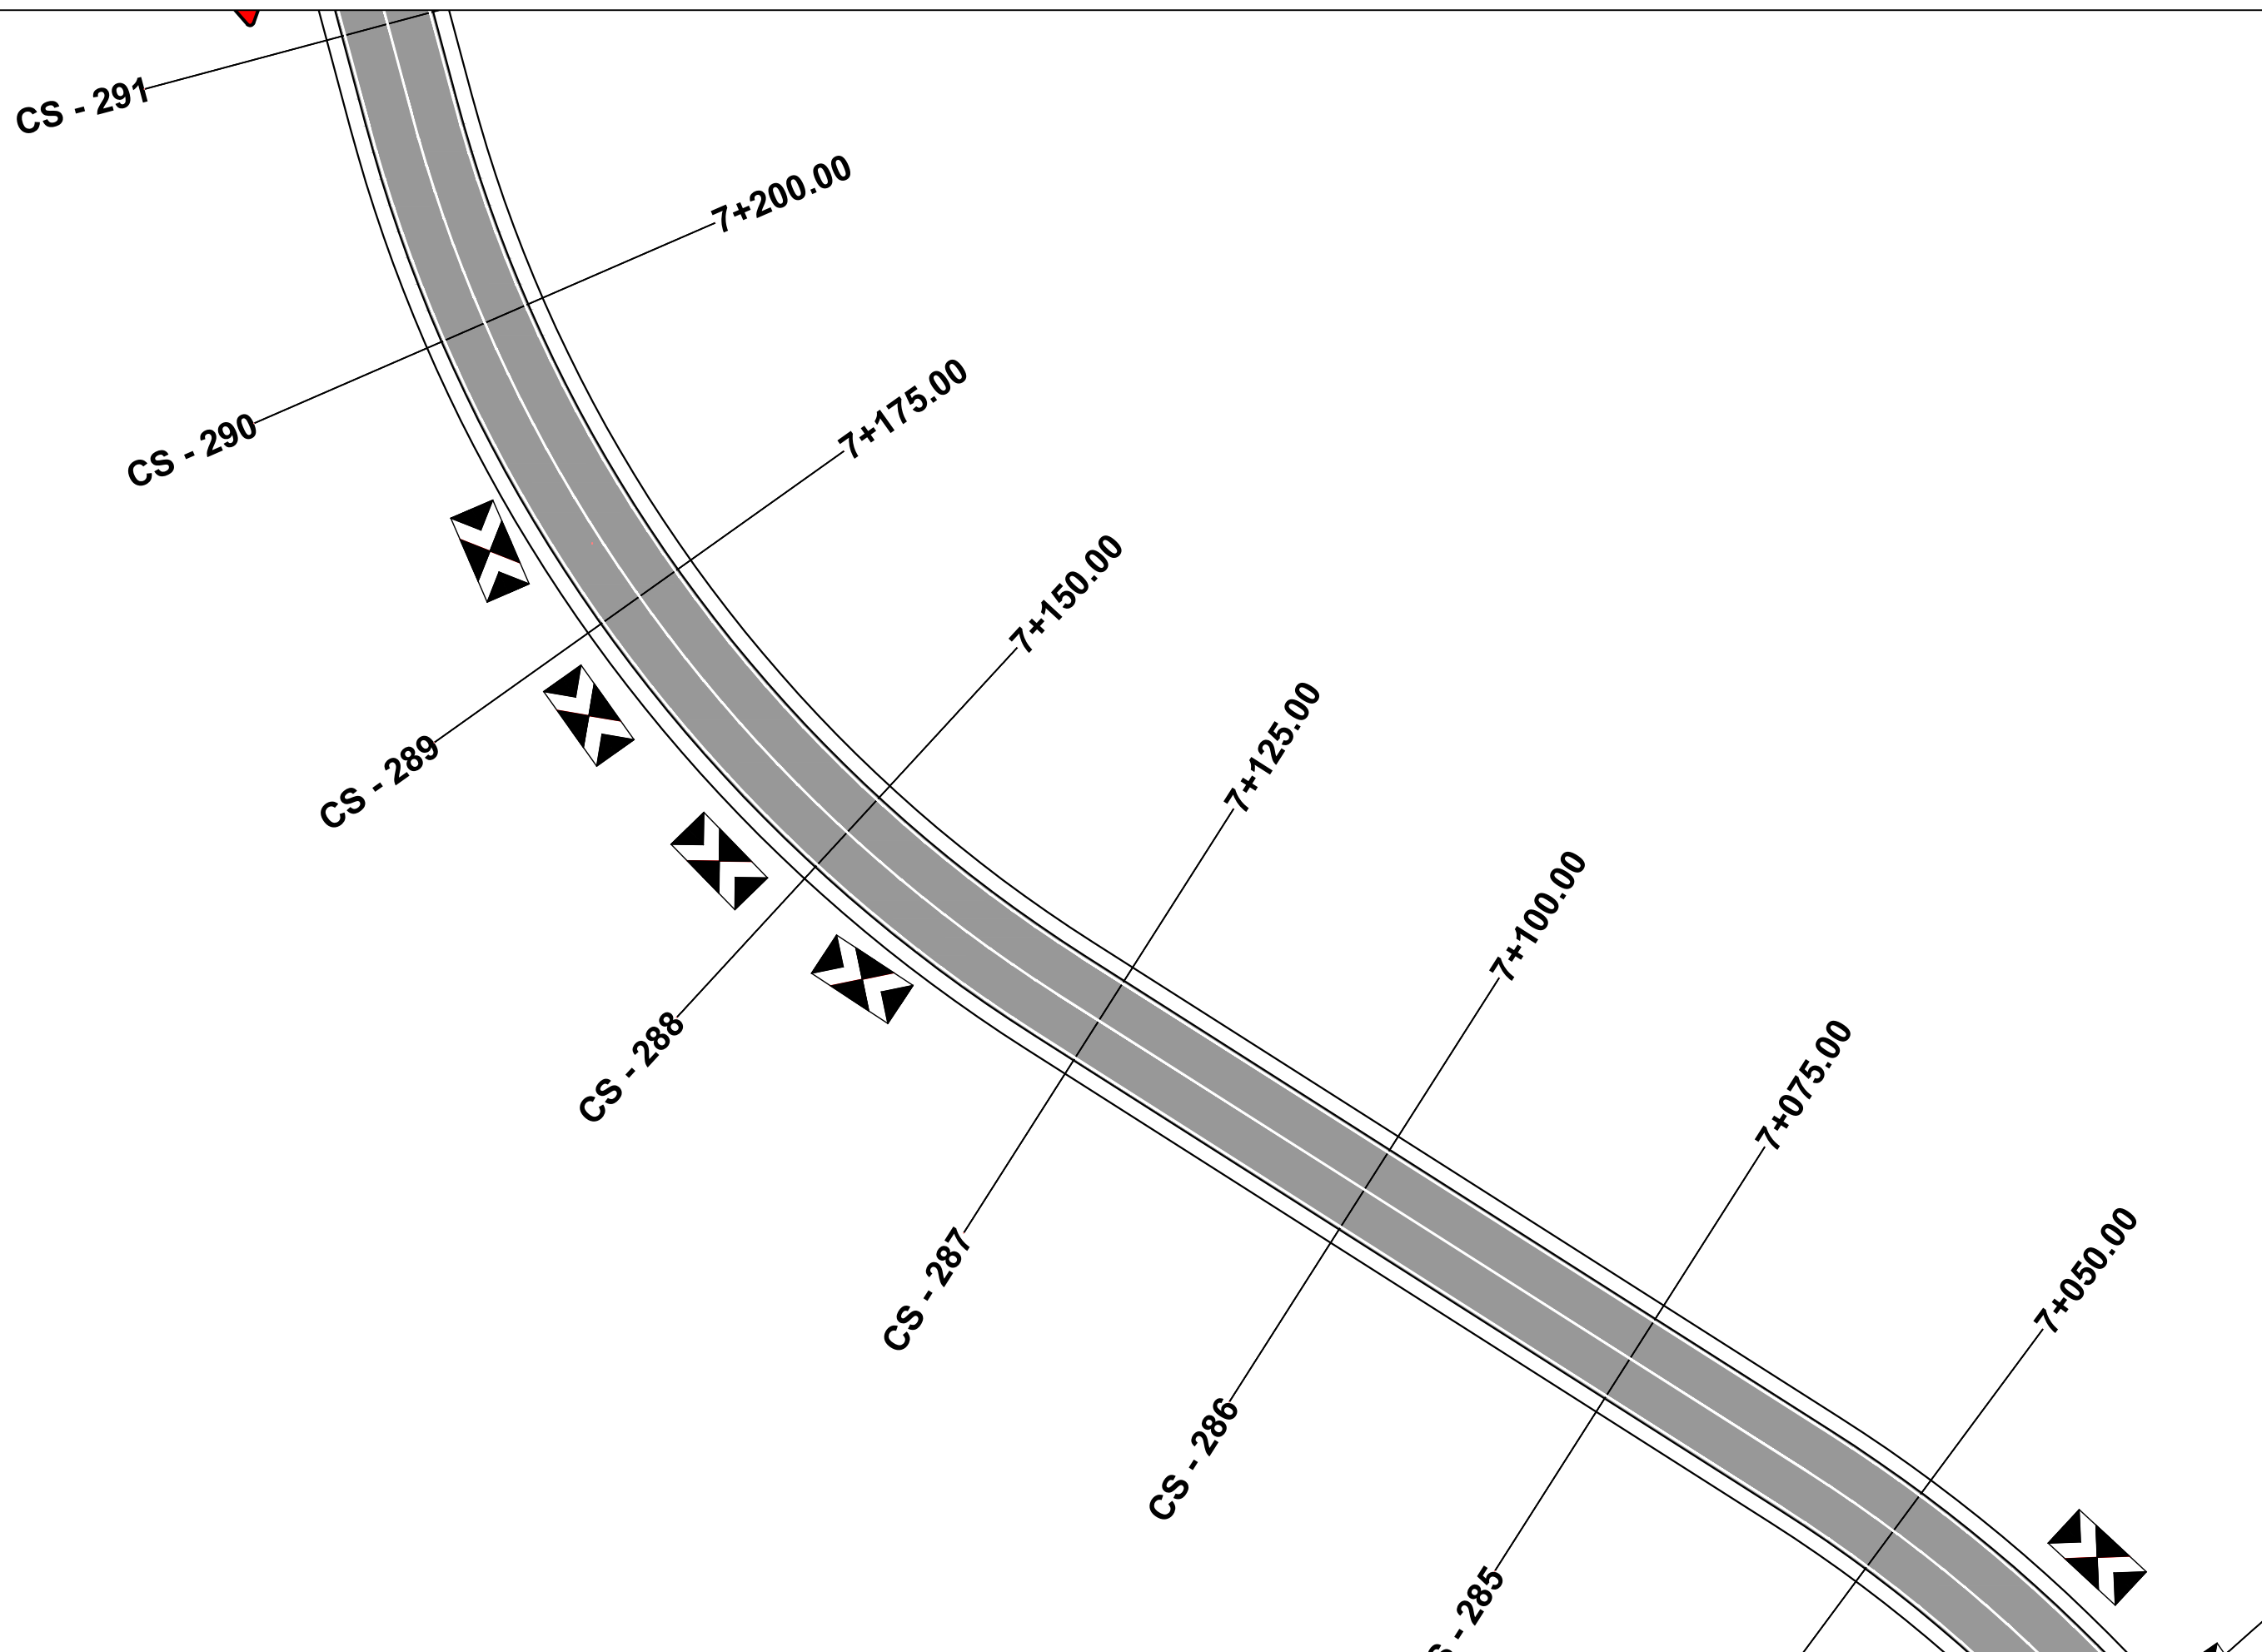


POROSITES : BASHKIA DIBER	EMERTIMI : PLANIMETRIA E SINJALISTIKES		DREJTUES PROJEKTI		PROJEKTUES		SHKALLA	FLETA
		"ERALD-G" sh.p.k	Ing.Gezim ISLAMI	Ing.Erindi GJOKA	Hidr.Anisa ZAKA	SHK - 1:500	7 - 50	
		Rruga "Kongresi i Lushnjes" Tirane		Top.Alfred NDREGJONI	Gjeo.Shklezen QOKA			
PERMIRESIM DHE SISTEMIM ASFALTIM I SEGMENTIT RRUGOR MAQELLARE-PESHKOPI (SEGMETI HERBEL-PESHKOPI, VAZHDIMI)				Top.Kujtim CANAMETI	Ing.Eraldo ISLAMI	TIRANE 2022	FORMAT A3	

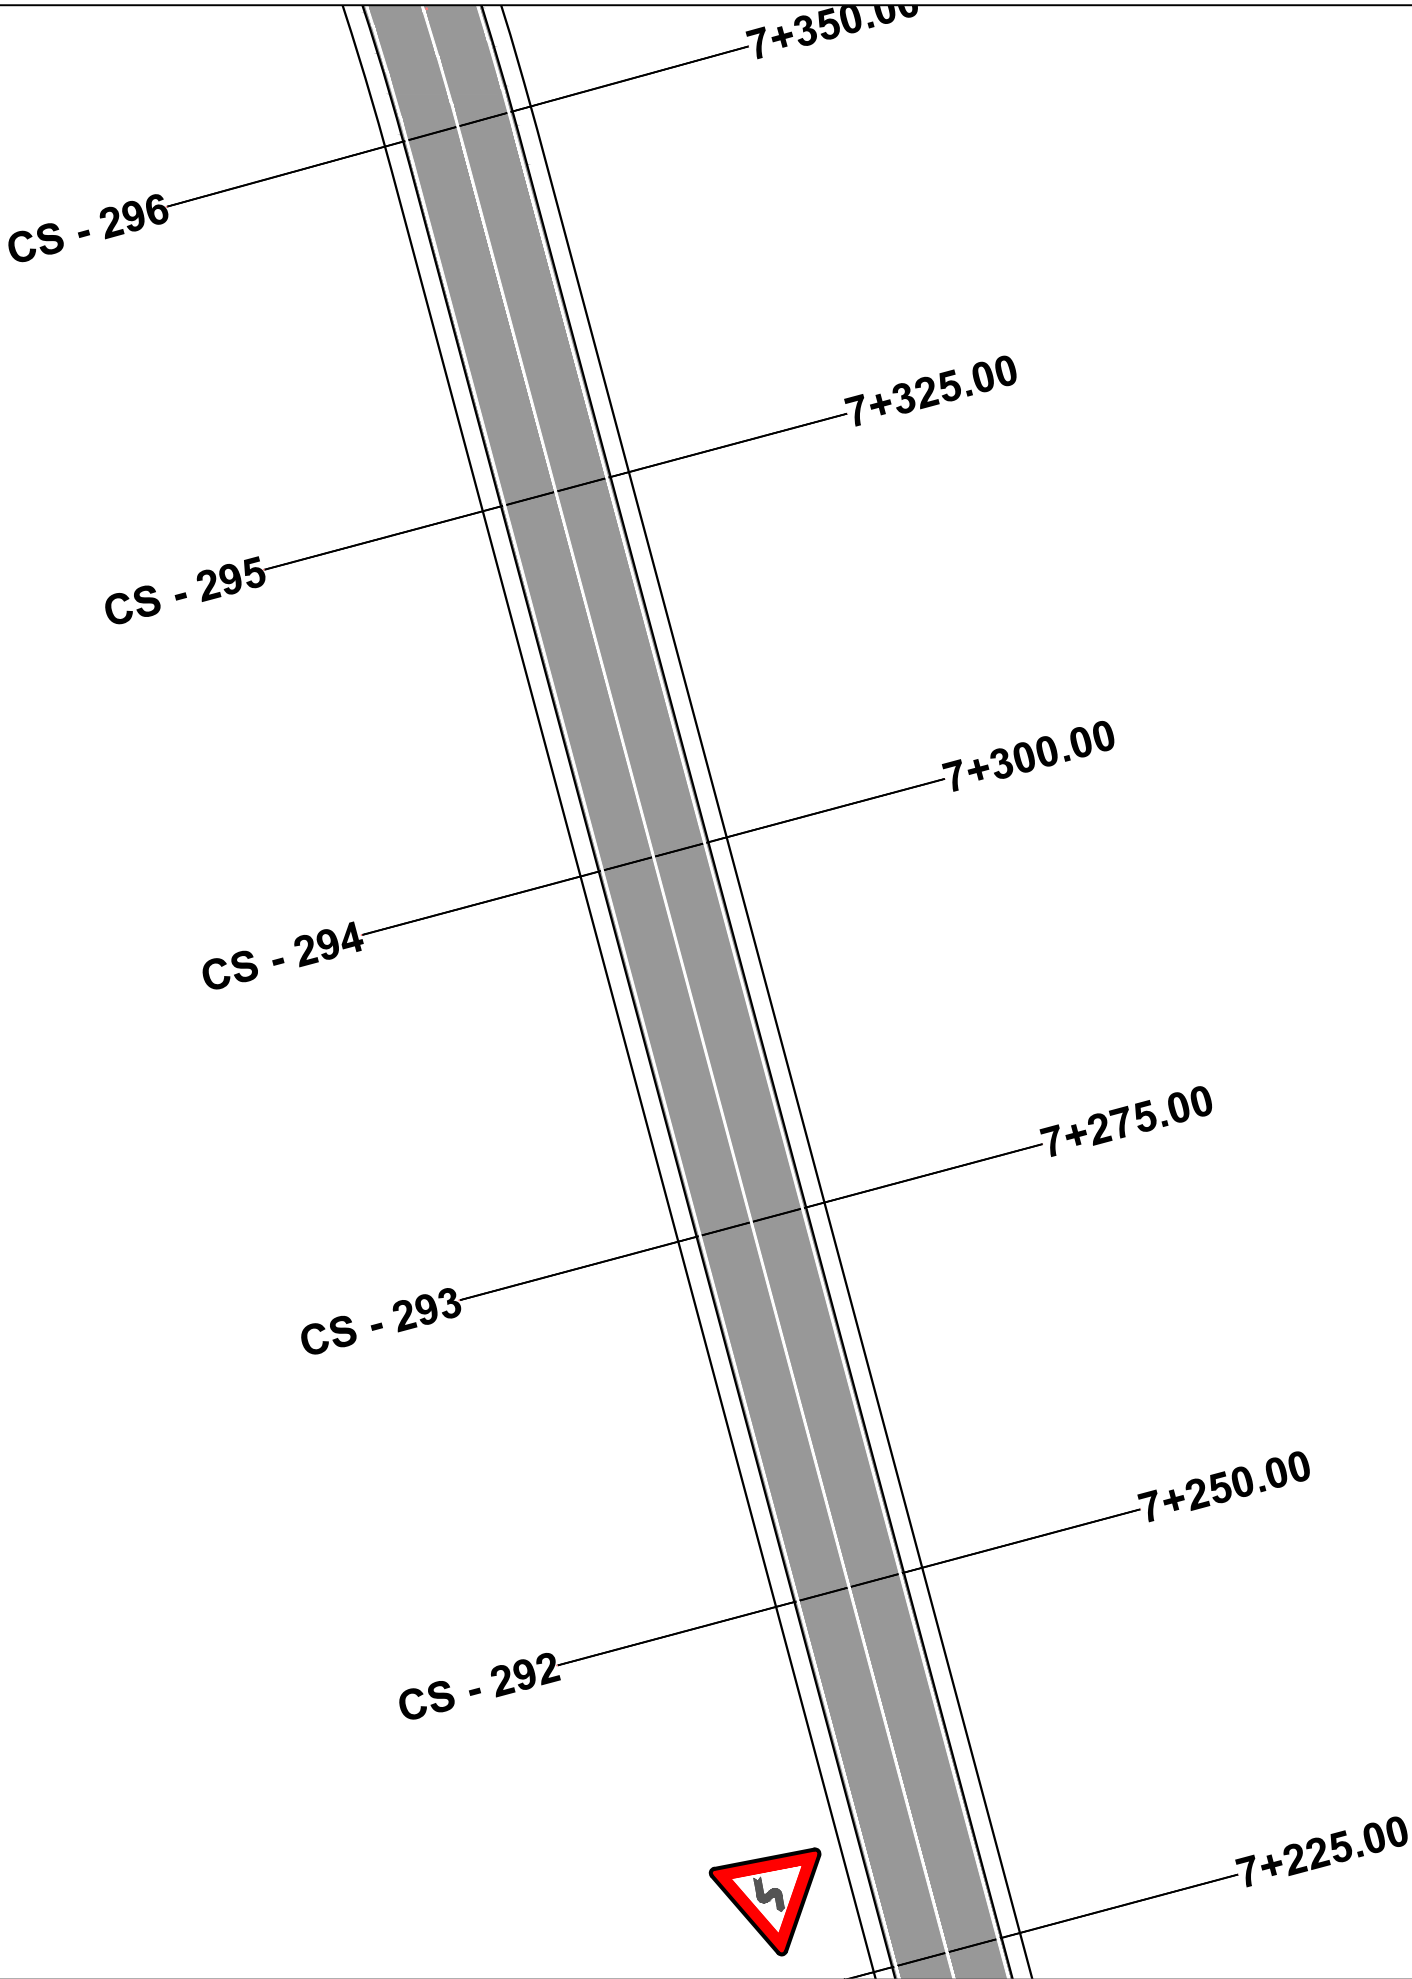

 
POROSITES : BASHKIA DIBER	EMERTIMI : PLANIMETRIA E SINJALISTIKES		DREJTUES PROJEKTI		PROJEKTUES		SHKALLA	FLETA
		"ERALD-G" sh.p.k	Ing.Gezim ISLAMI	Ing.Erindi GJOKA	Hidr.Anisa ZAKA	SHK - 1:500	7 - 51	
		Rruga "Kongresi i Lushnjes" Tirane		Top.Alfred NDREGJONI	Gjeo.Shklezen QOKA			
				Top.Kujtim CANAMETI	Ing.Eraldo ISLAMI			
PERMIRESIM DHE SISTEMIM ASFALTIM I SEGMENTIT RRUGOR MAQELLARE-PESHKOPI (SEGMETI HERBEL-PESHKOPI, VAZHDIMI)						TIRANE 2022	FORMAT A3	

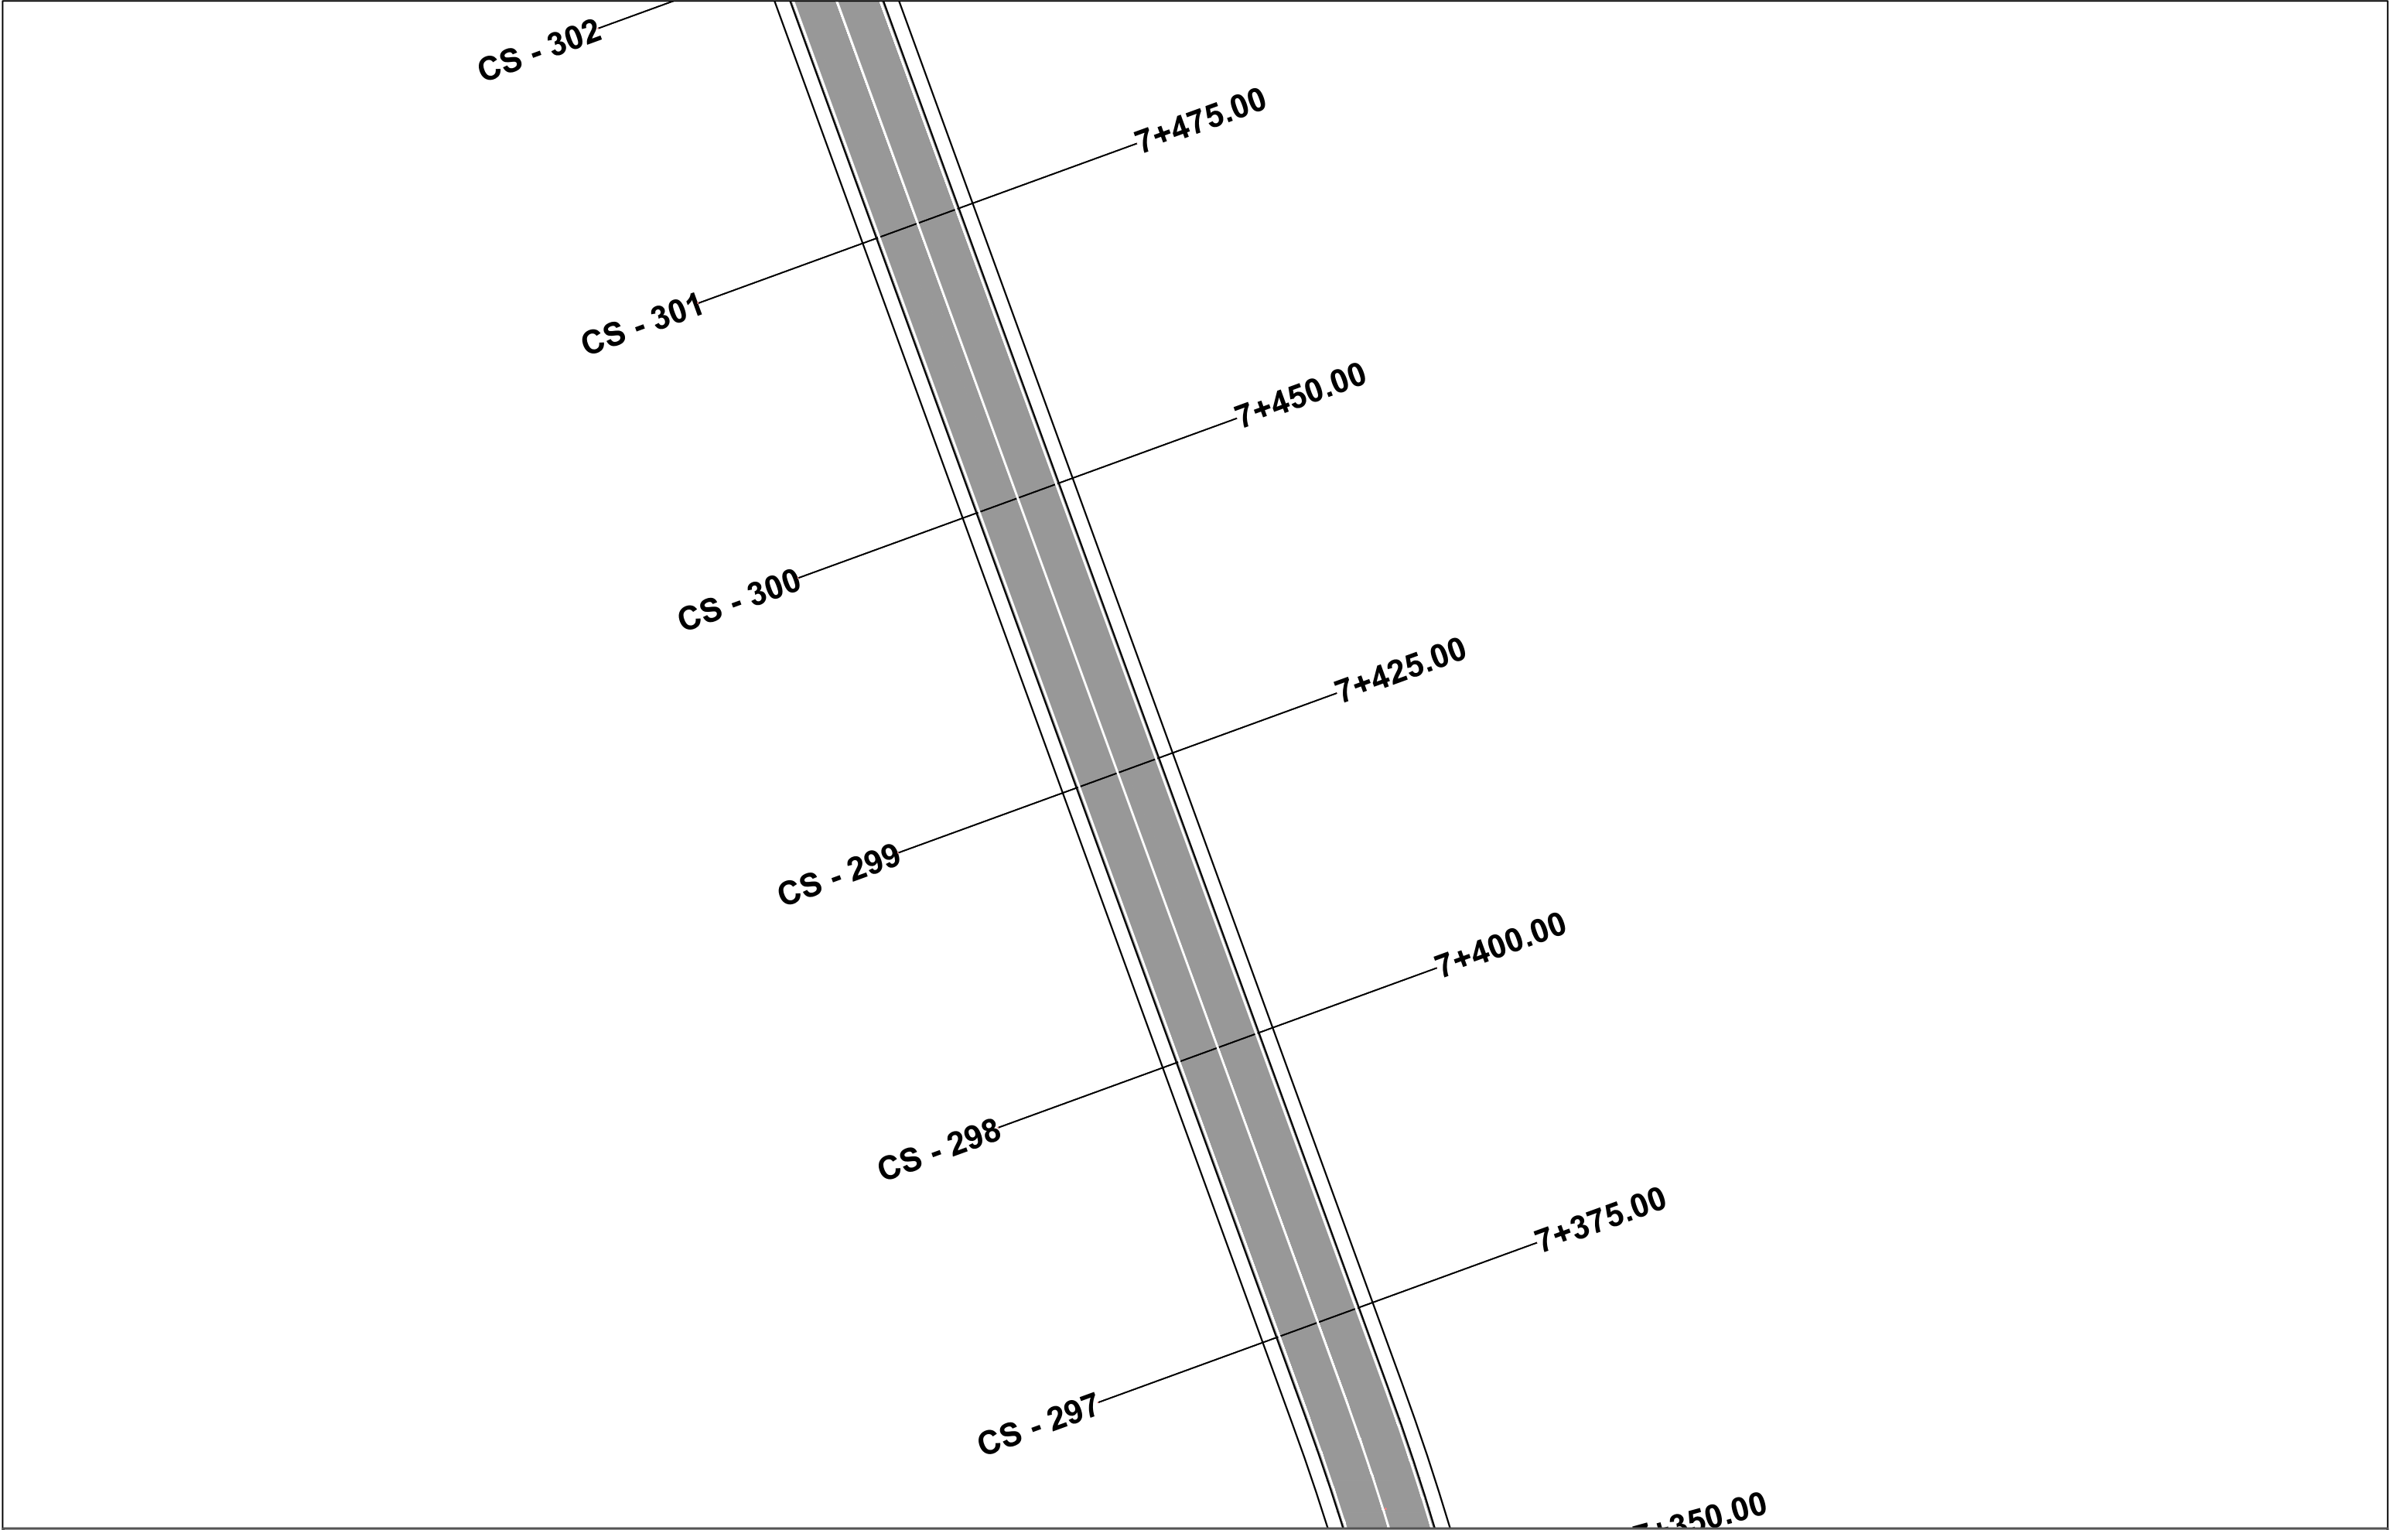


POROSITES : BASHKIA DIBER	EMERTIMI : PLANIMETRIA E SINJALISTIKES		DREJTUES PROJEKTI		PROJEKTUES		SHKALLA	FLETA
			Ing.Gezim ISLAMI		Ing.Erindi GJOKA	Hidr.Anisa ZAKA	SHK - 1:500	7 - 52
PERMIRESIM DHE SISTEMIM ASFALTIM I SEGMENTIT RRUGOR MAQELLARE-PESHKOPI (SEGMETI HERBEL-PESHKOPI, VAZHDIMI)		"ERALD-G" sh.p.k Rruga "Kongresi i Lushnjes" Tirane			Top.Alfred NDREGJONI	Gjeo.Shklezen QOKA	TIRANE 2022	FORMAT A3
					Top.Kujtim CANAMETI	Ing.Eraldo ISLAMI		

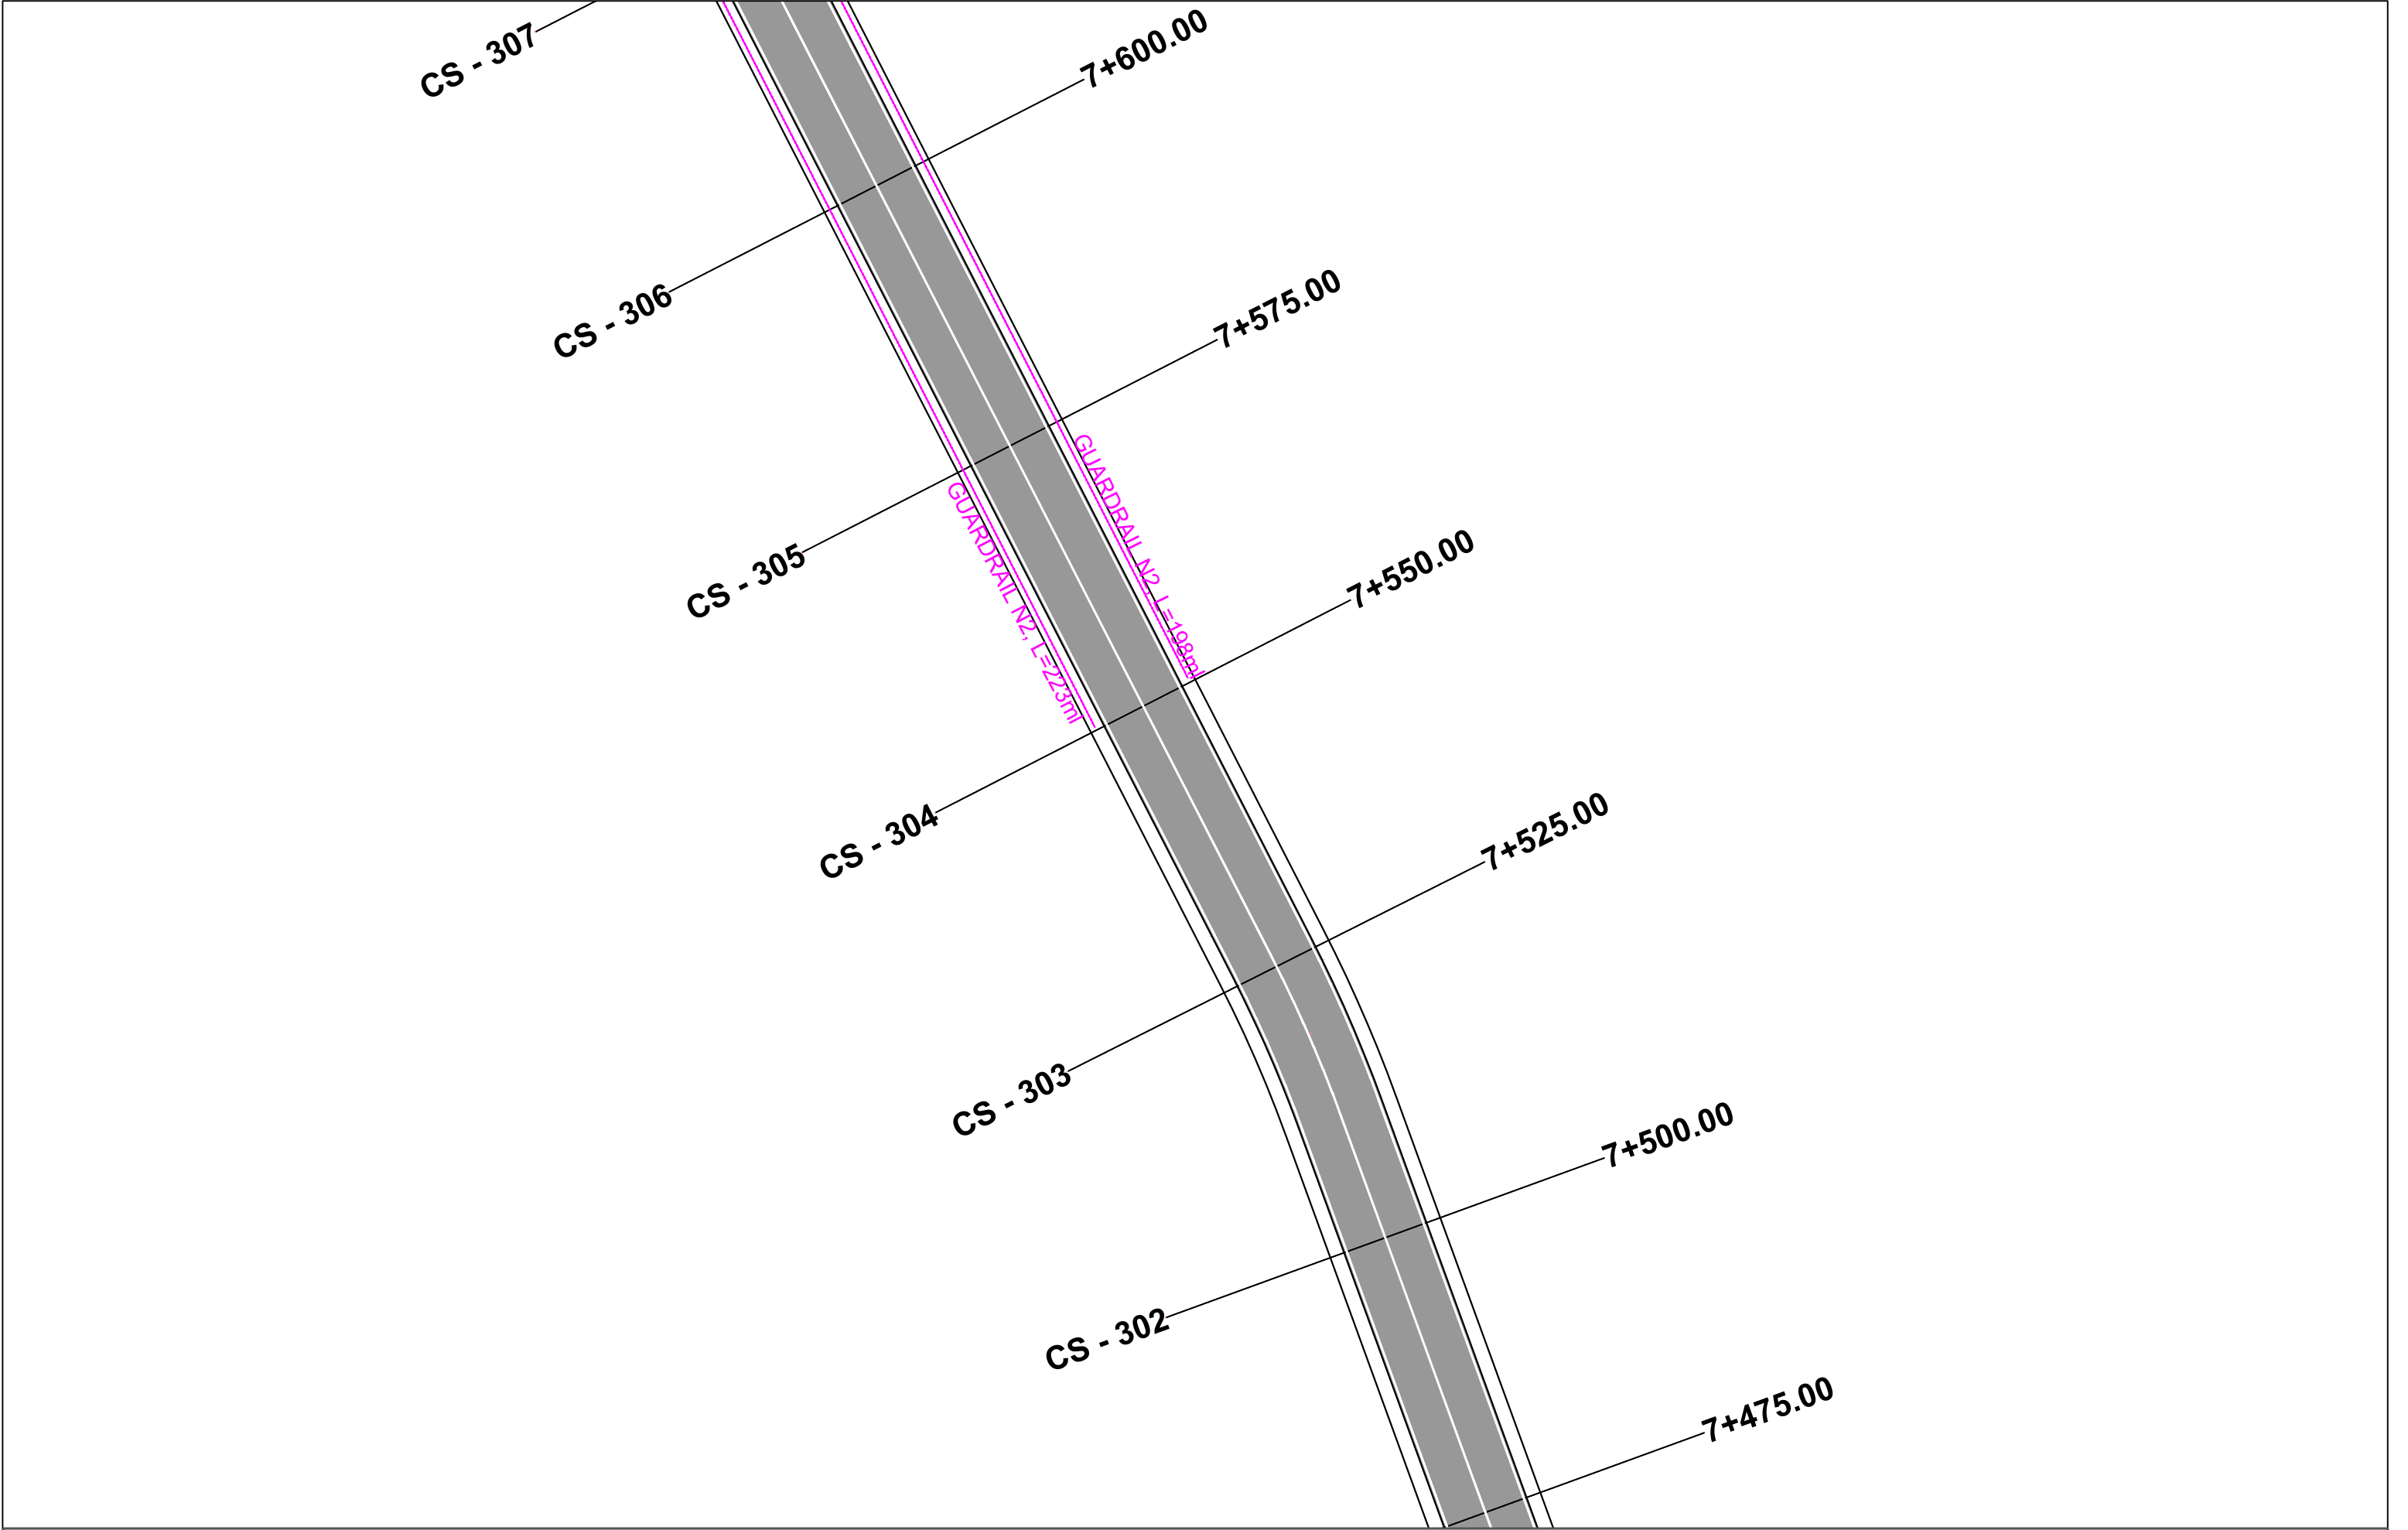


POROSITES : BASHKIA DIBER	EMERTIMI : PLANIMETRIA E SINJALISTIKES		DREJTUES PROJEKTI		PROJEKTUES		SHKALLA	FLETA
			Ing.Gezim ISLAMI	Ing.Erindi GJOKA	Hidr.Anisa ZAKA	SHK - 1:500	7 - 53	
				Top.Alfred NDREGJONI	Gjeo.Shklezen QOKA			
PERMIRESIM DHE SISTEMIM ASFALTIM I SEGMENTIT RRUGOR MAQELLARE-PESHKOPI (SEGMETI HERBEL-PESHKOPI, VAZHDIMI)		"ERALD-G" sh.p.k Rruga "Kongresi i Lushnjes" Tirane		Top.Kujtim CANAMETI	Ing.Eraldo ISLAMI	TIRANE 2022	FORMAT A3	

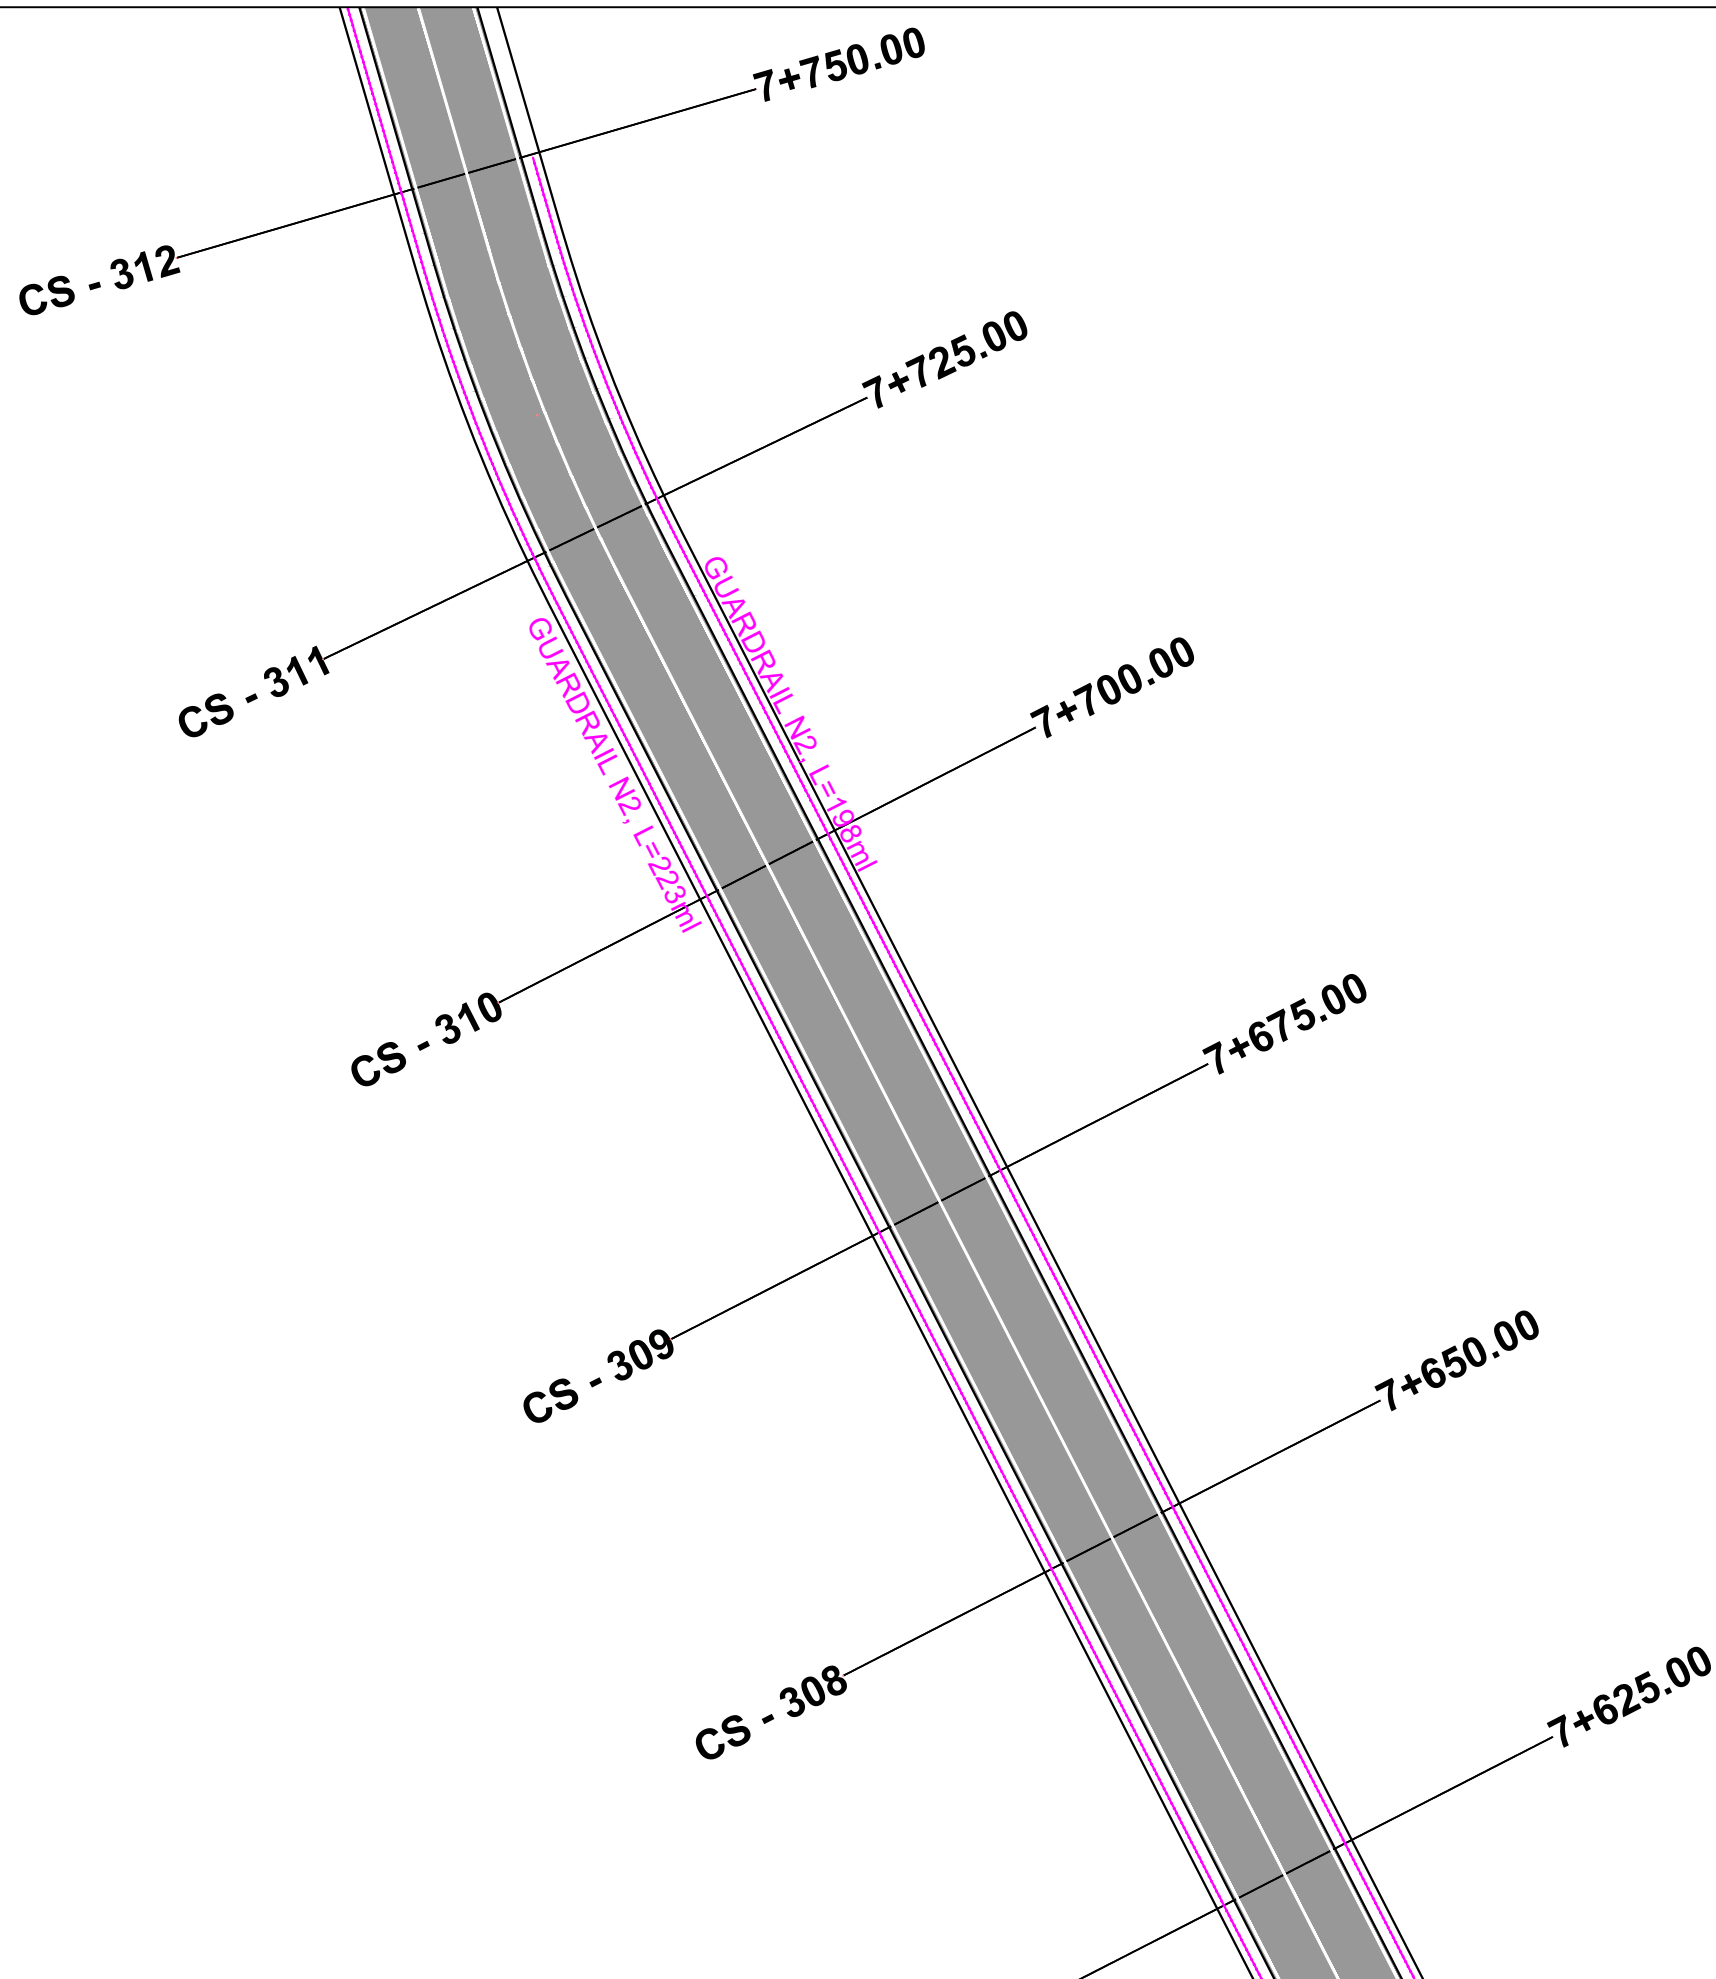


POROSITES : BASHKIA DIBER	EMERTIMI : PLANIMETRIA E SINJALISTIKES		DREJTUES PROJEKTI		PROJEKTUES		SHKALLA	FLETA
			Ing.Gezim ISLAMI		Ing.Erindi GJOKA	Hidr.Anisa ZAKA	SHK - 1:500	7 - 54
					Top.Alfred NDREGJONI	Gjeo.Shklezen QOKA		
PERMIRESIM DHE SISTEMIM ASFALTIM I SEGMENTIT RRUGOR MAQELLARE-PESHKOPI (SEGMETI HERBEL-PESHKOPI, VAZHDIMI)	 "ERALD-G" sh.p.k Rruga "Kongresi i Lushnjes" Tirane				Top.Kujtim CANAMETI	Ing.Eraldo ISLAMI	TIRANE 2022	FORMAT A3

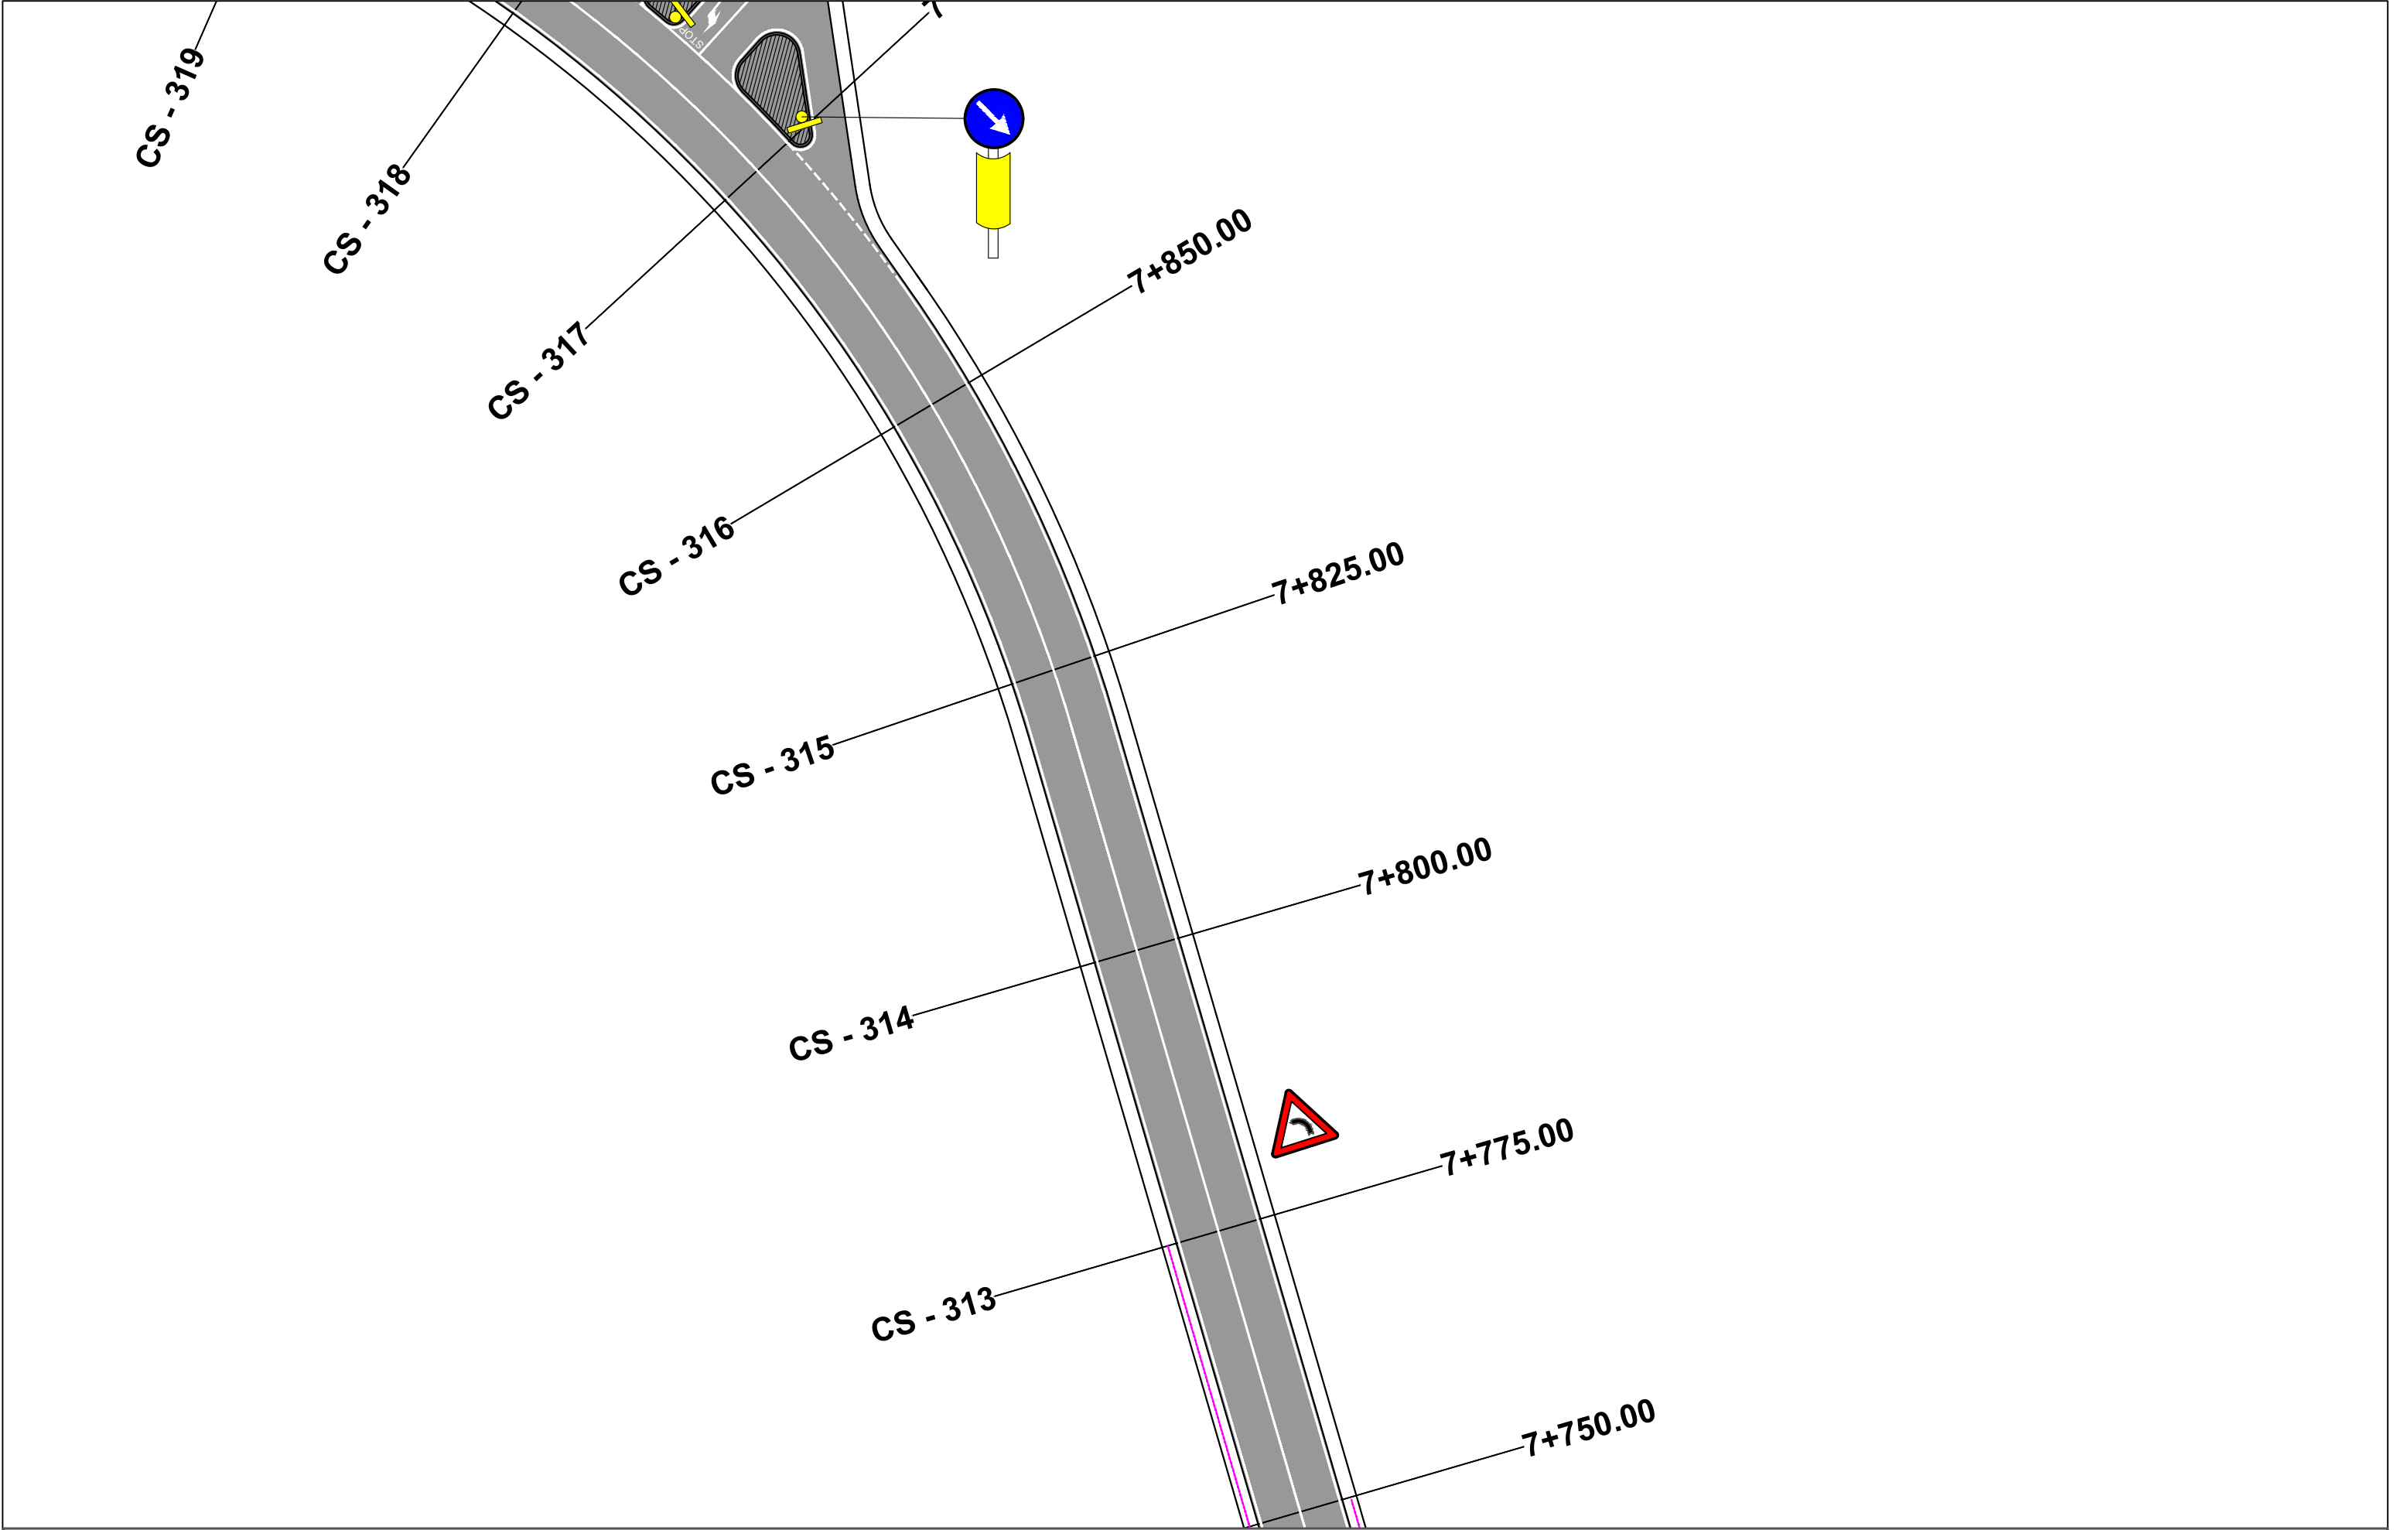


POROSITES : BASHKIA DIBER	EMERTIMI : PLANIMETRIA E SINJALISTIKES		DREJTUES PROJEKTI		PROJEKTUES		SHKALLA	FLETA
			Ing.Gezim ISLAMI	Ing.Erindi GJOKA	Hidr.Anisa ZAKA	SHK - 1:500	7 - 55	
				Top.Alfred NDREGJONI	Gjeo.Shklezen QOKA			
PERMIRESIM DHE SISTEMIM ASFALTIM I SEGMENTIT RRUGOR MAQELLARE-PESHKOPI (SEGMETI HERBEL-PESHKOPI, VAZHDIMI)		"ERALD-G" sh.p.k Rruga "Kongresi i Lushnjes" Tirane		Top.Kujtim CANAMETI	Ing.Eraldo ISLAMI	TIRANE 2022	FORMAT A3	

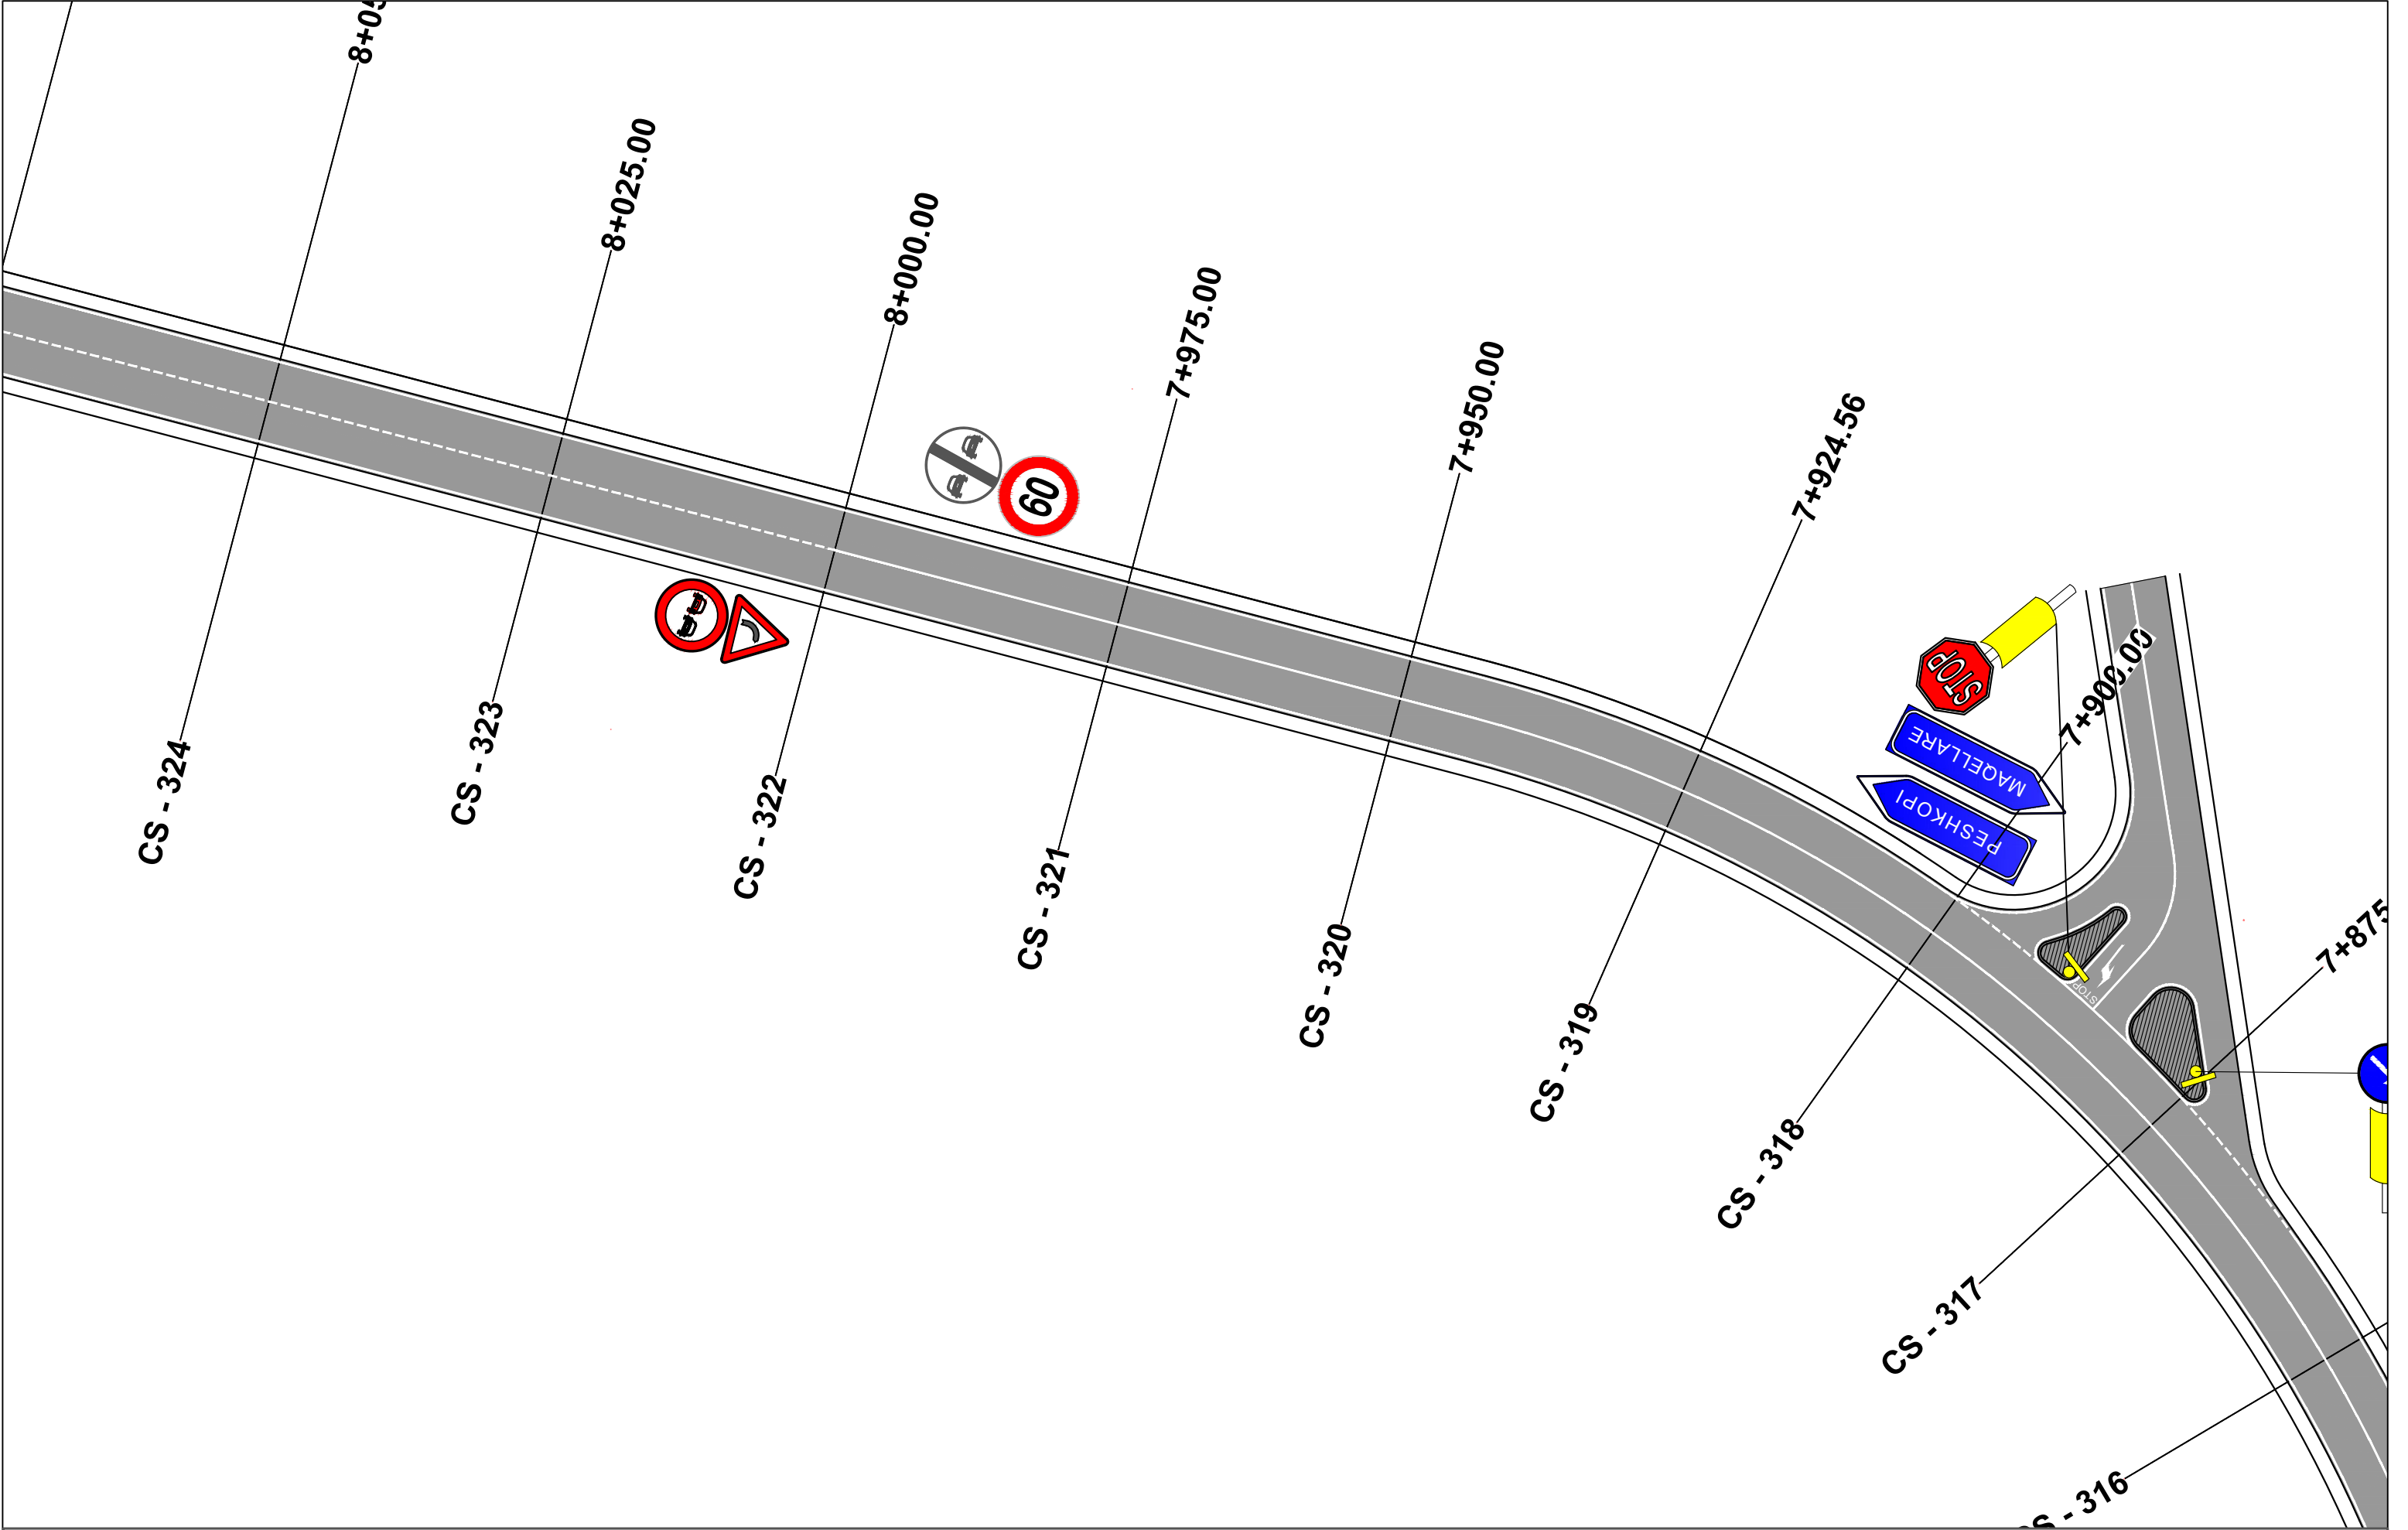


POROSITES : BASHKIA DIBER	EMERTIMI : PLANIMETRIA E SINJALISTIKES		DREJTUES PROJEKTI		PROJEKTUES		SHKALLA	FLETA
		"ERALD-G" sh.p.k	Ing.Gezim ISLAMI	Ing.Erindi GJOKA	Hidr.Anisa ZAKA	SHK - 1:500	7 - 56	
		Rruga "Kongresi i Lushnjes" Tirane		Top.Alfred NDREGJONI	Gjeo.Shklezen QOKA			
				Top.Kujtim CANAMETI	Ing.Eraldo ISLAMI			
PERMIRESIM DHE SISTEMIM ASFALTIM I SEGMENTIT RRUGOR MAQELLARE-PESHKOPI (SEGMETI HERBEL-PESHKOPI, VAZHDIMI)							TIRANE 2022	FORMAT A3

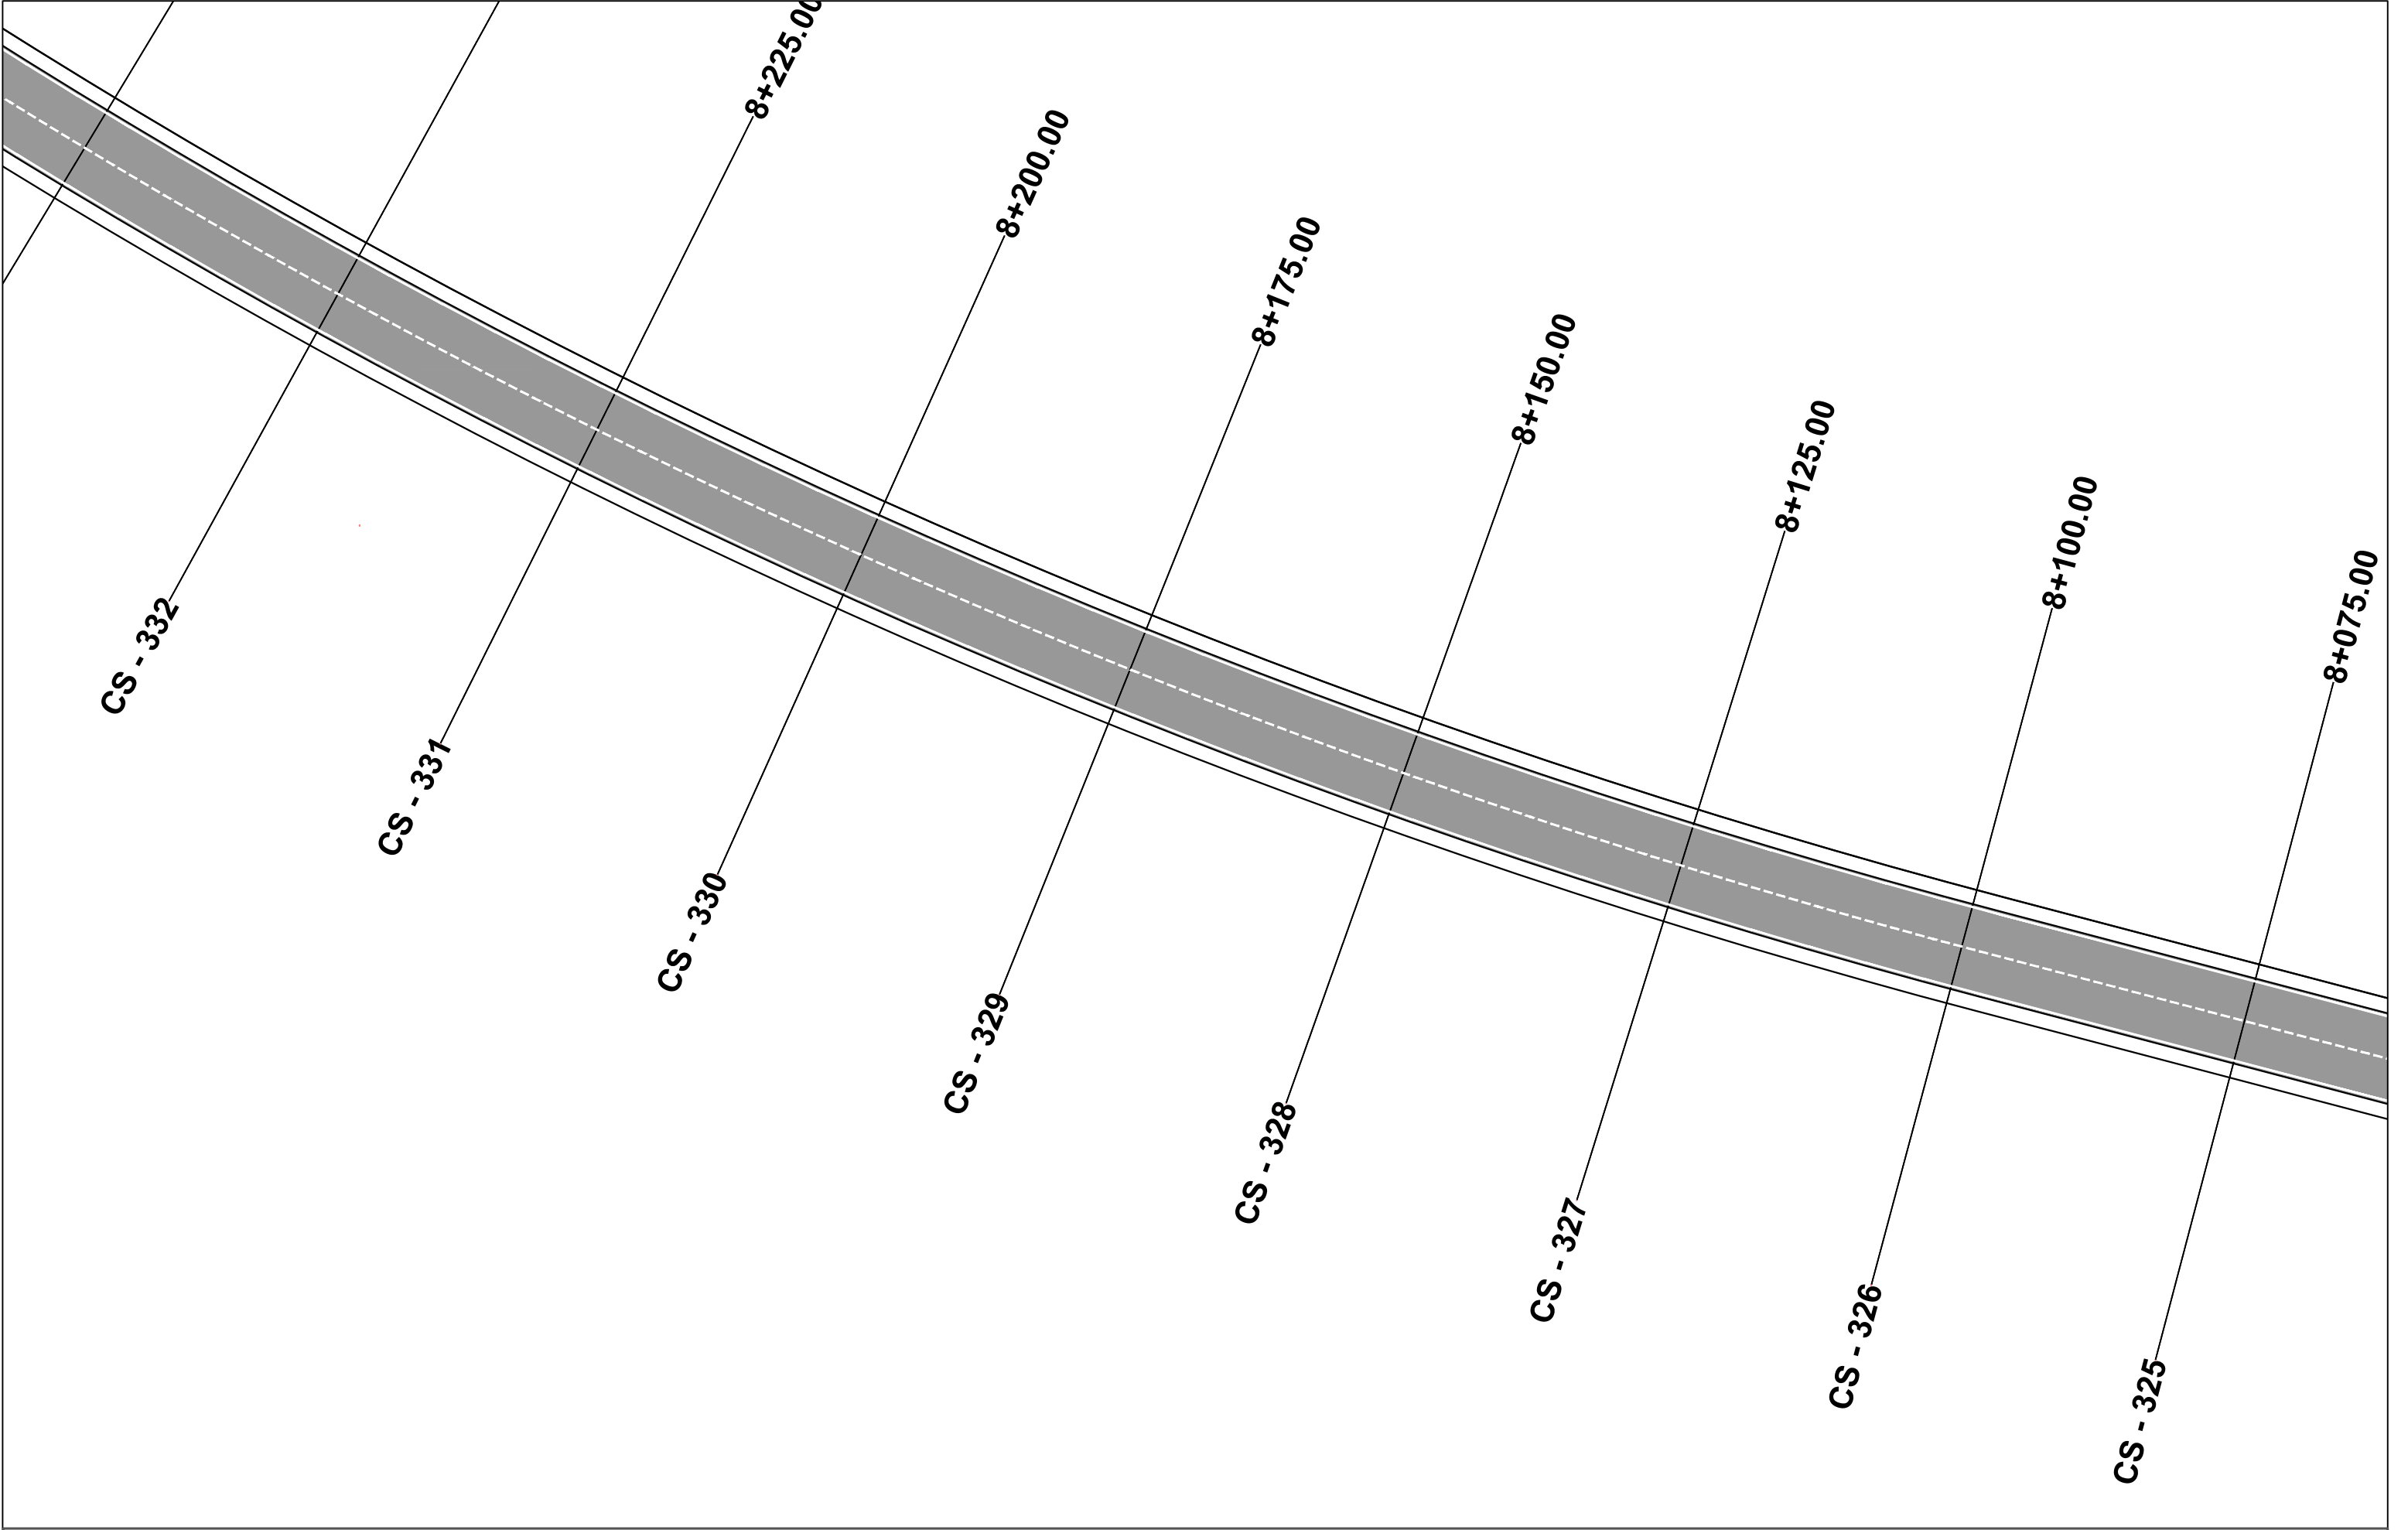

POROSITES : BASHKIA DIBER	EMERTIMI : PLANIMETRIA E SINJALISTIKES		DREJTUES PROJEKTI		PROJEKTUES		SHKALLA	FLETA
			Ing.Gezim ISLAMI		Ing.Erindi GJOKA	Hidr.Anisa ZAKA	SHK - 1:500	7 - 57
PERMIRESIM DHE SISTEMIM ASFALTIM I SEGMENTIT RRUGOR MAQELLARE-PESHKOPI (SEGMETI HERBEL-PESHKOPI, VAZHDIMI)		"ERALD-G" sh.p.k Rruga "Kongresi i Lushnjes" Tirane			Top.Alfred NDREGJONI	Gjeo.Shklezen QOKA	TIRANE 2022	FORMAT A3
					Top.Kujtim CANAMETI	Ing.Eraldo ISLAMI		

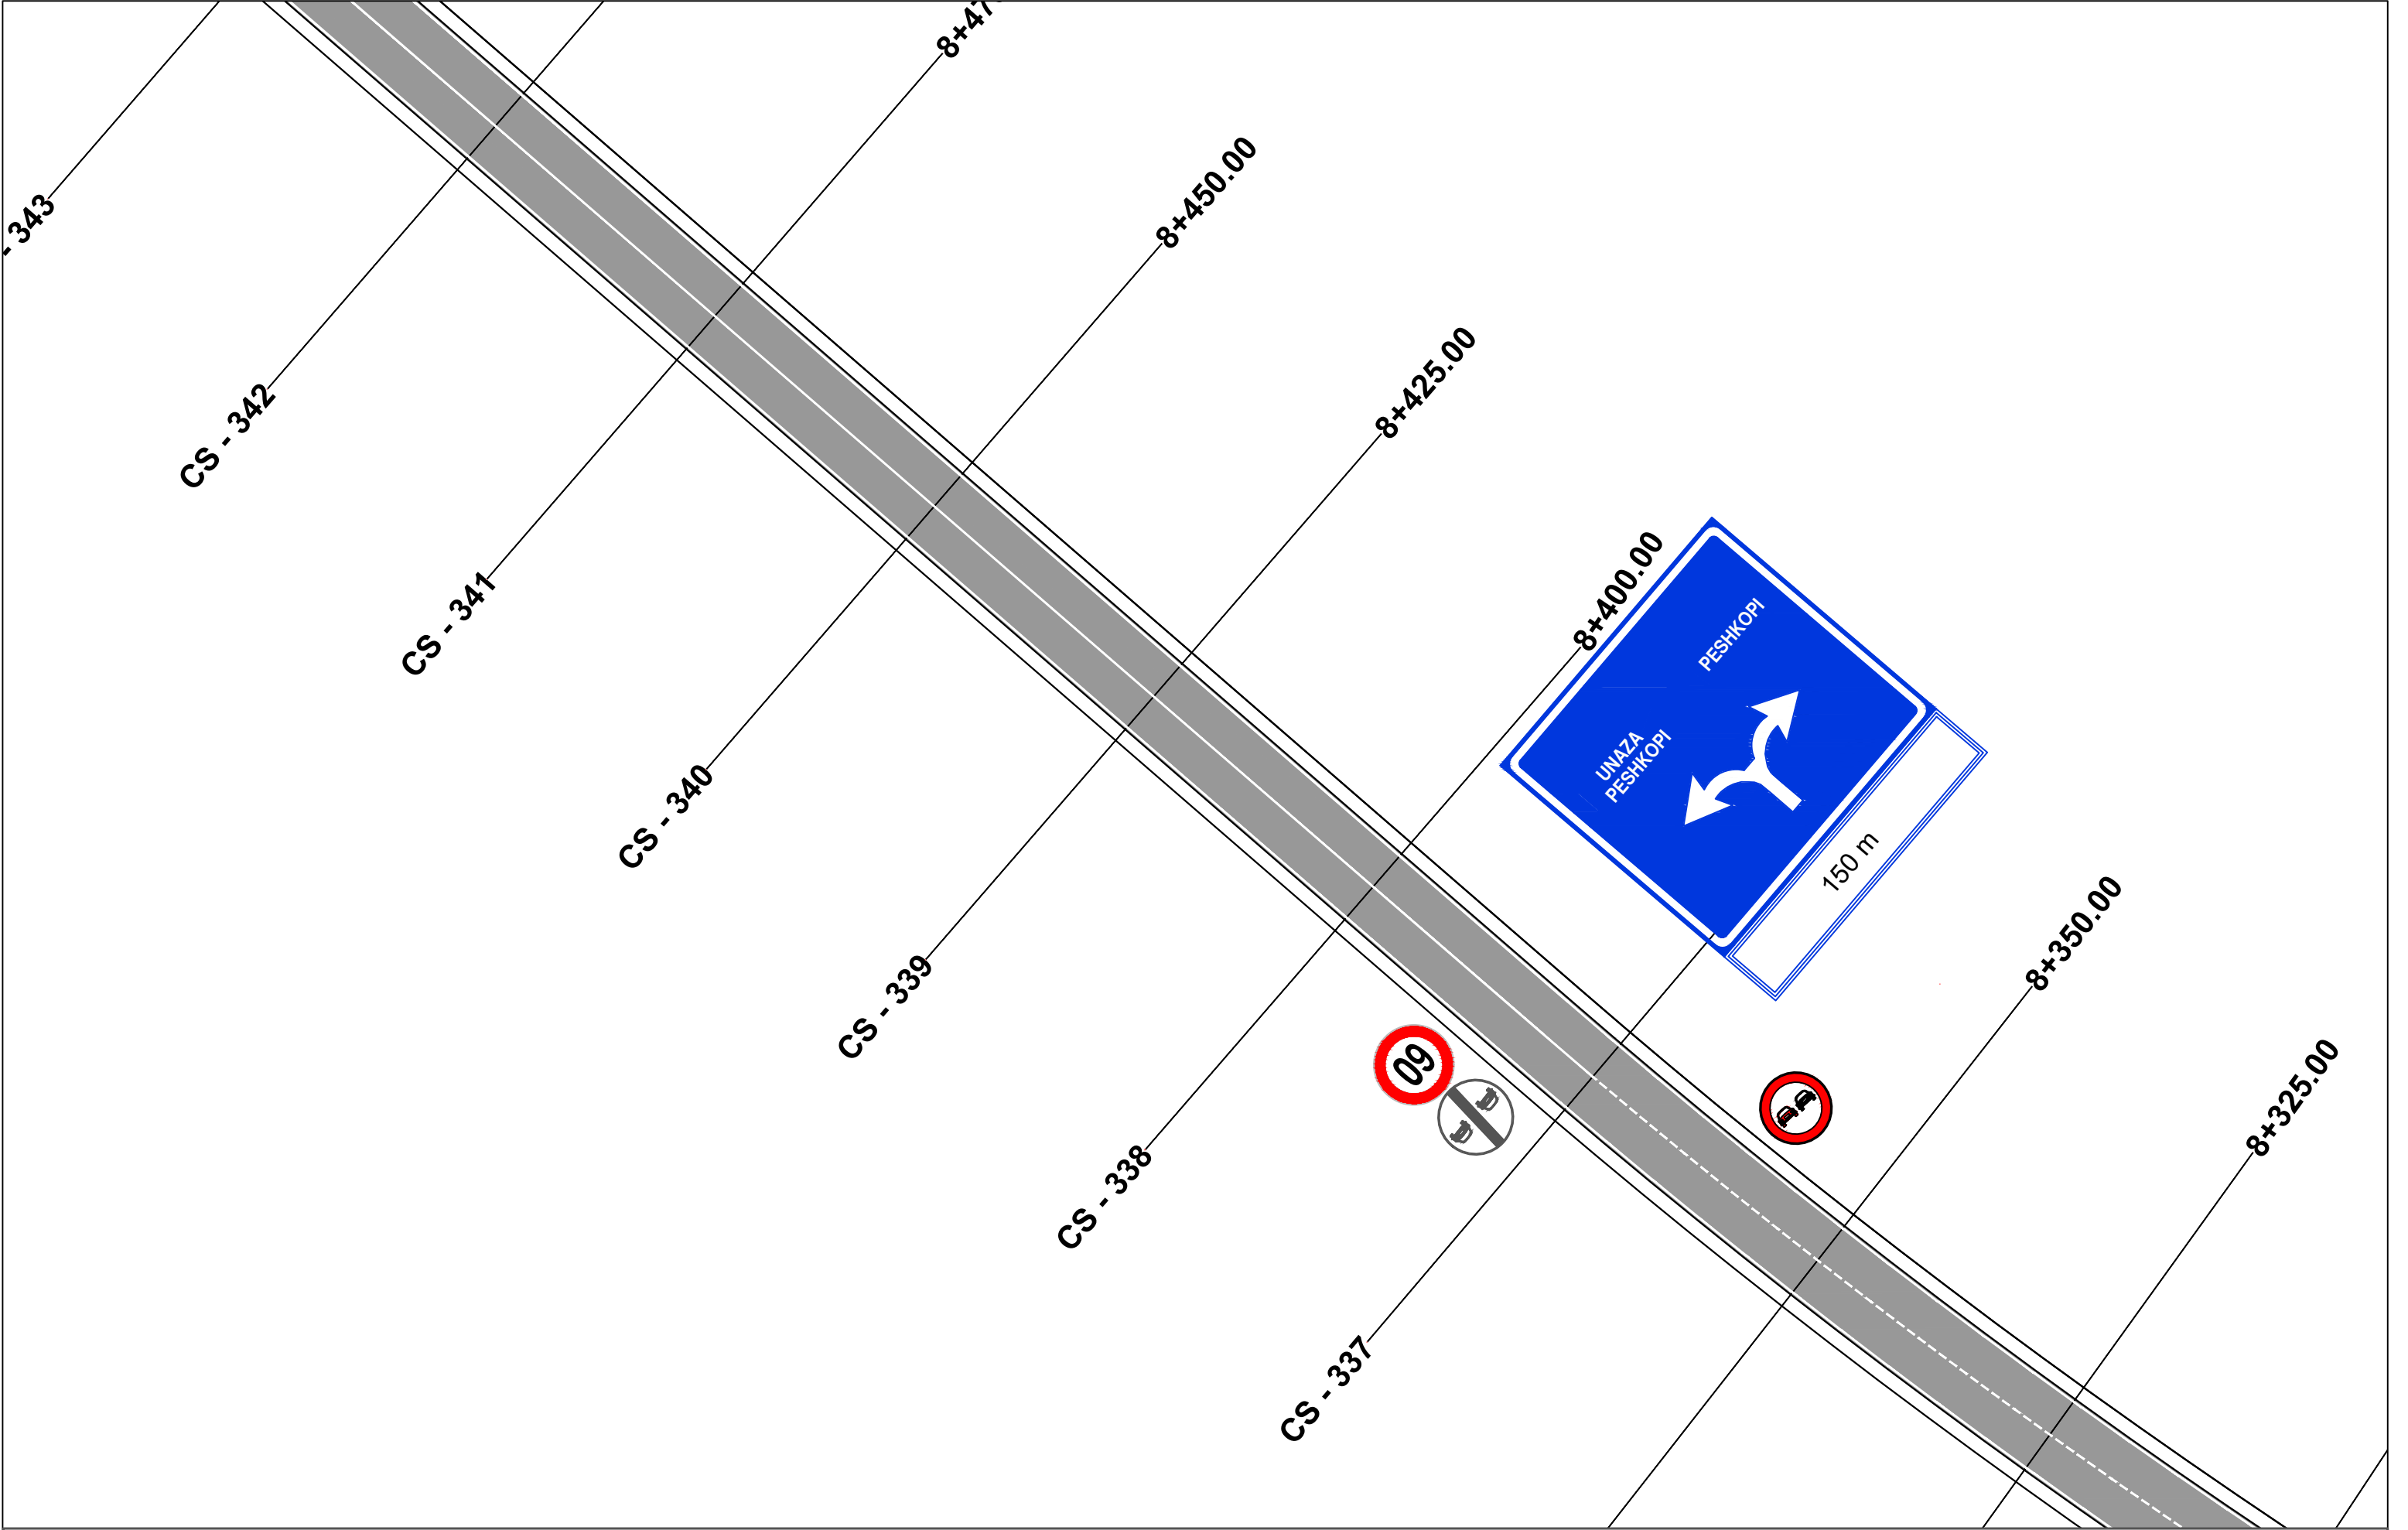

POROSITES : BASHKIA DIBER	EMERTIMI : PLANIMETRIA E SINJALISTIKES		DREJTUES PROJEKTI		PROJEKTUES		SHKALLA	FLETA
			Ing.Gezim ISLAMI	Ing.Erindi GJOKA	Hidr.Anisa ZAKA	SHK - 1:500	7 - 59	
				Top.Alfred NDREGJONI	Gjeo.Shklezen QOKA			
PERMIRESIM DHE SISTEMIM ASFALTIM I SEGMENTIT RRUGOR MAQELLARE-PESHKOPI (SEGMETI HERBEL-PESHKOPI, VAZHDIMI)		"ERALD-G" sh.p.k Rruga "Kongresi i Lushnjes" Tirane		Top.Kujtim CANAMETI	Ing.Eraldo ISLAMI	TIRANE 2022	FORMAT A3	

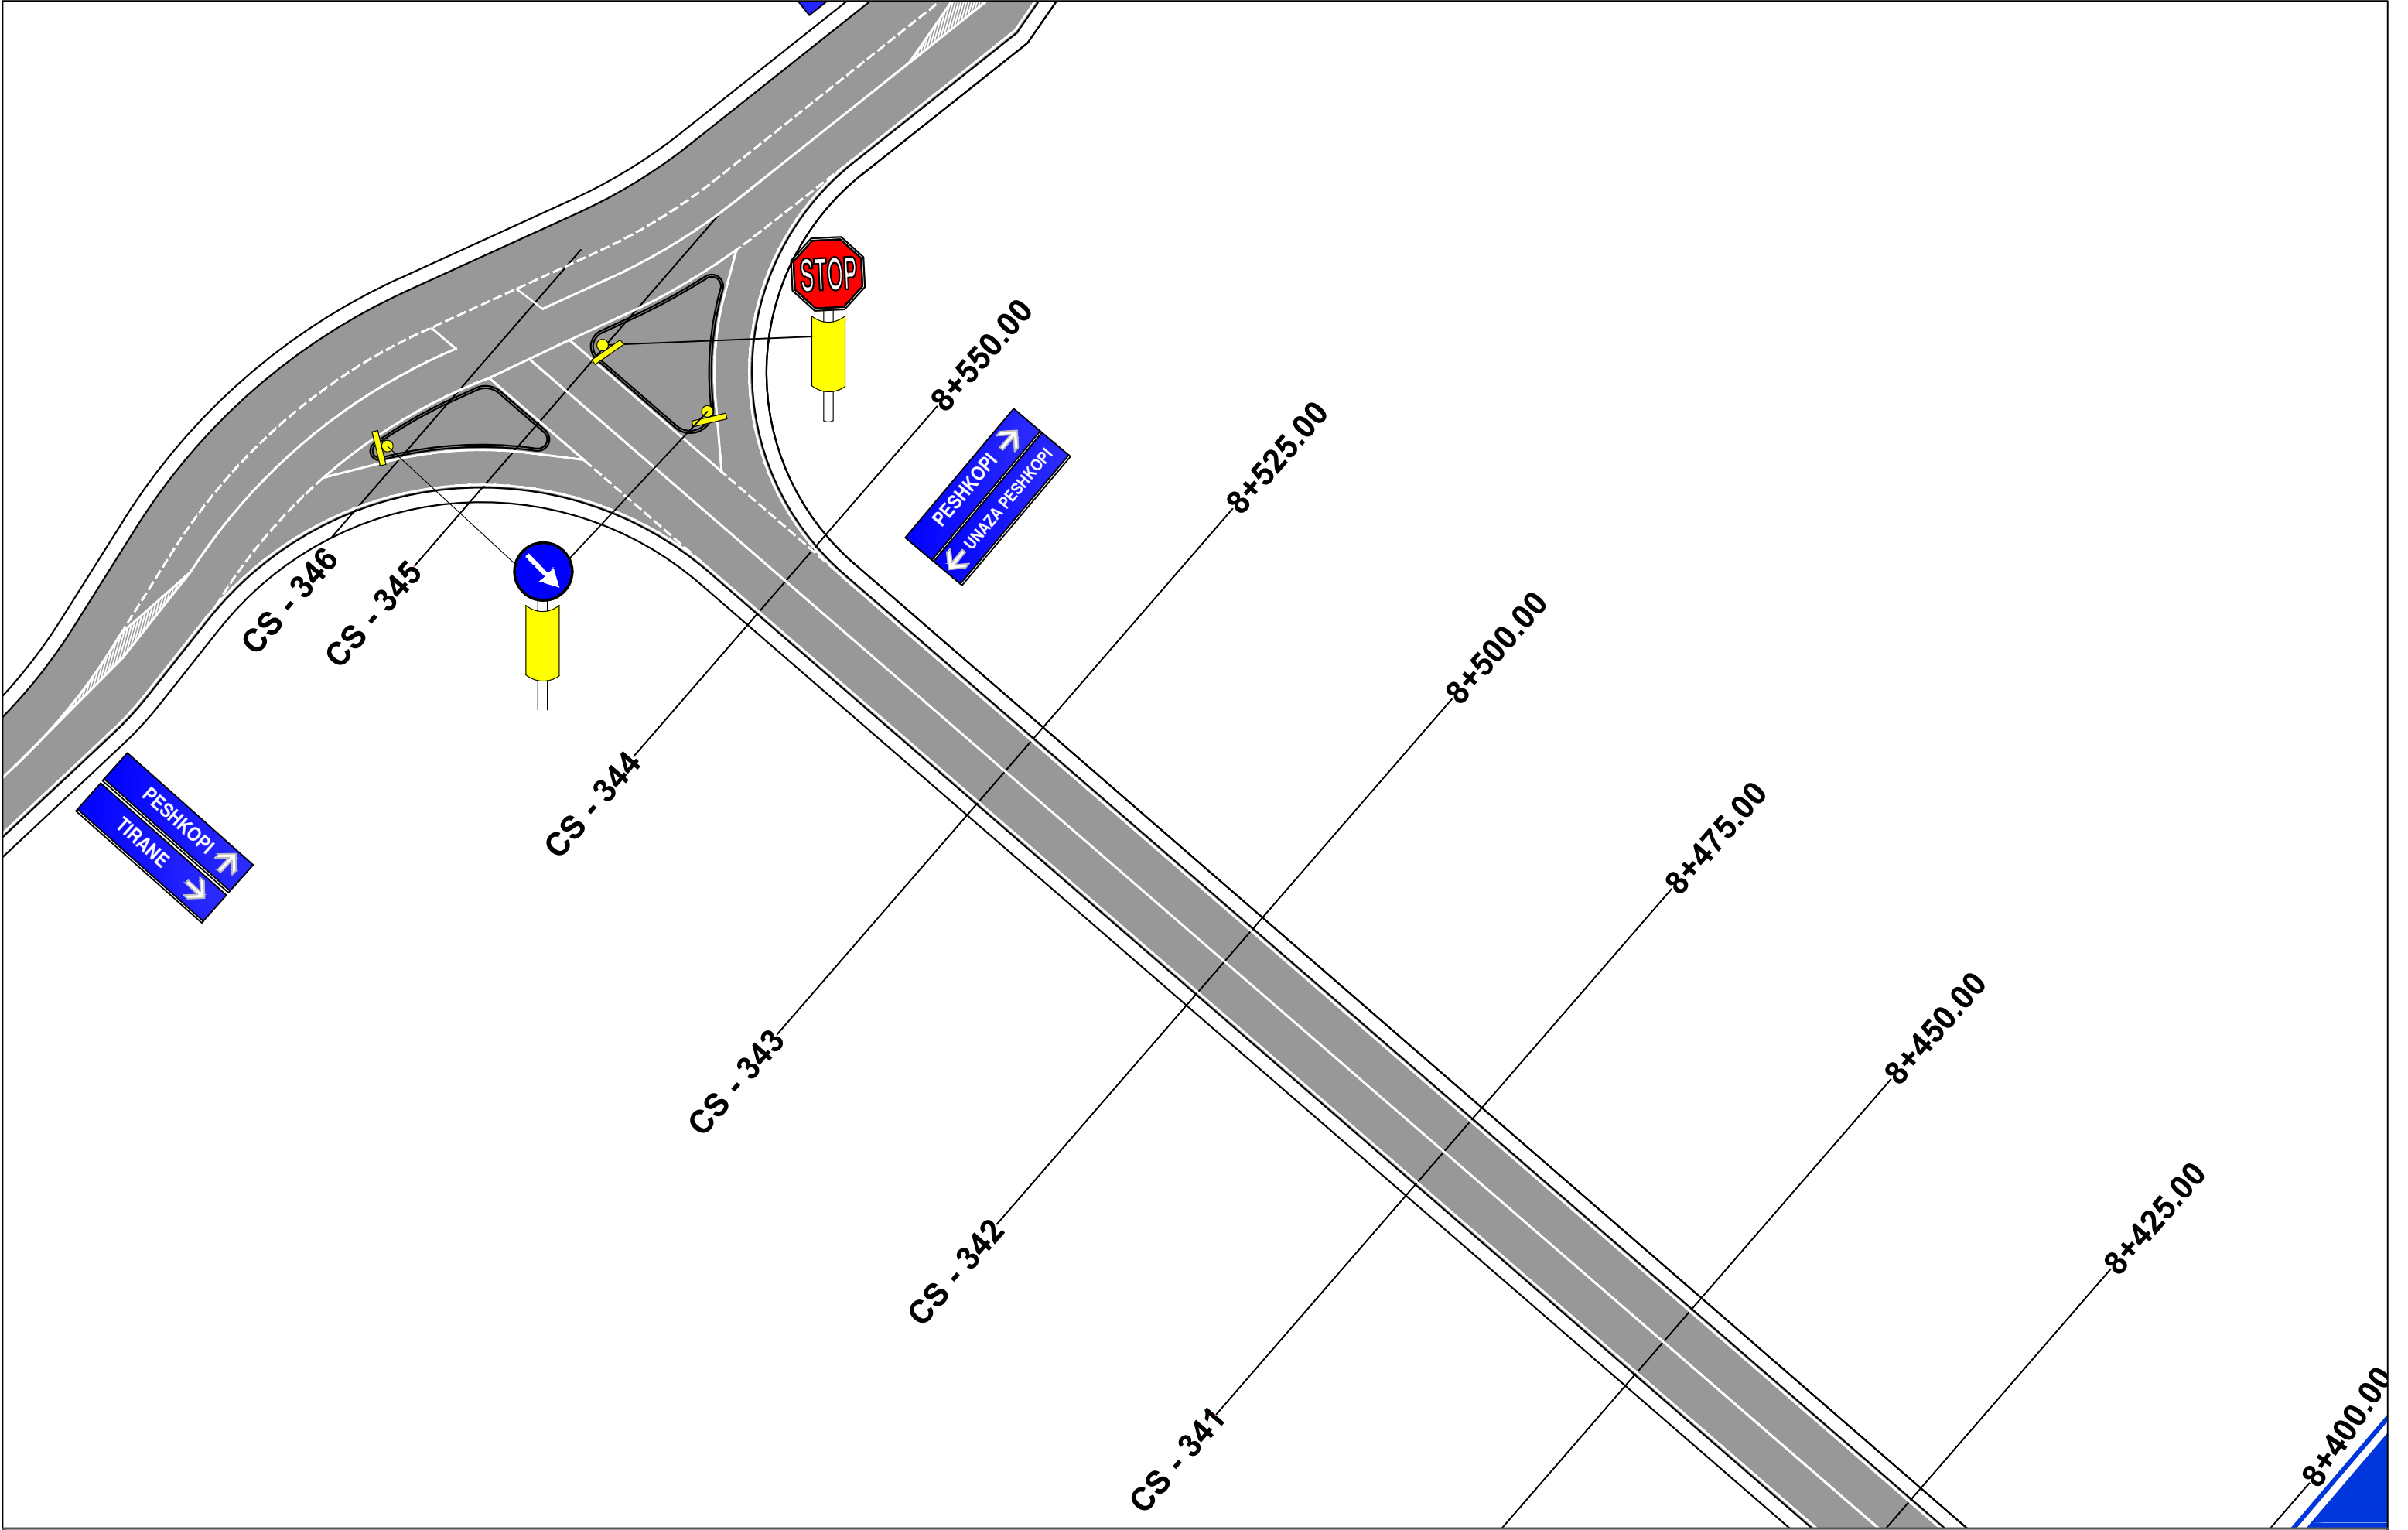

POROSITES : BASHKIA DIBER	EMERTIMI : PLANIMETRIA E SINJALISTIKES		DREJTUES PROJEKTI		PROJEKTUES		SHKALLA	FLETA
			Ing.Gezim ISLAMI		Ing.Erindi GJOKA	Hidr.Anisa ZAKA	SHK - 1:500	7 - 60
PERMIRESIM DHE SISTEMIM ASFALTIM I SEGMENTIT RRUGOR MAQELLARE-PESHKOPI (SEGMETI HERBEL-PESHKOPI, VAZHDIMI)		"ERALD-G" sh.p.k Rruga "Kongresi i Lushnjes" Tirane			Top.Alfred NDREGJONI	Gjeo.Shklezen QOKA		
					Top.Kujtim CANAMETI	Ing.Eraldo ISLAMI	TIRANE 2022	FORMAT A3

NDRIÇIMI I NYJES LIDHESE
ME UNAZEN E PESHKOPISE




LEGJENDA

SHTYLLA METALIKE TE ZINKUARA, H=9m

LINJE E NDRICIMIT

PUSETA ELEKTRIKE KONTROLLI

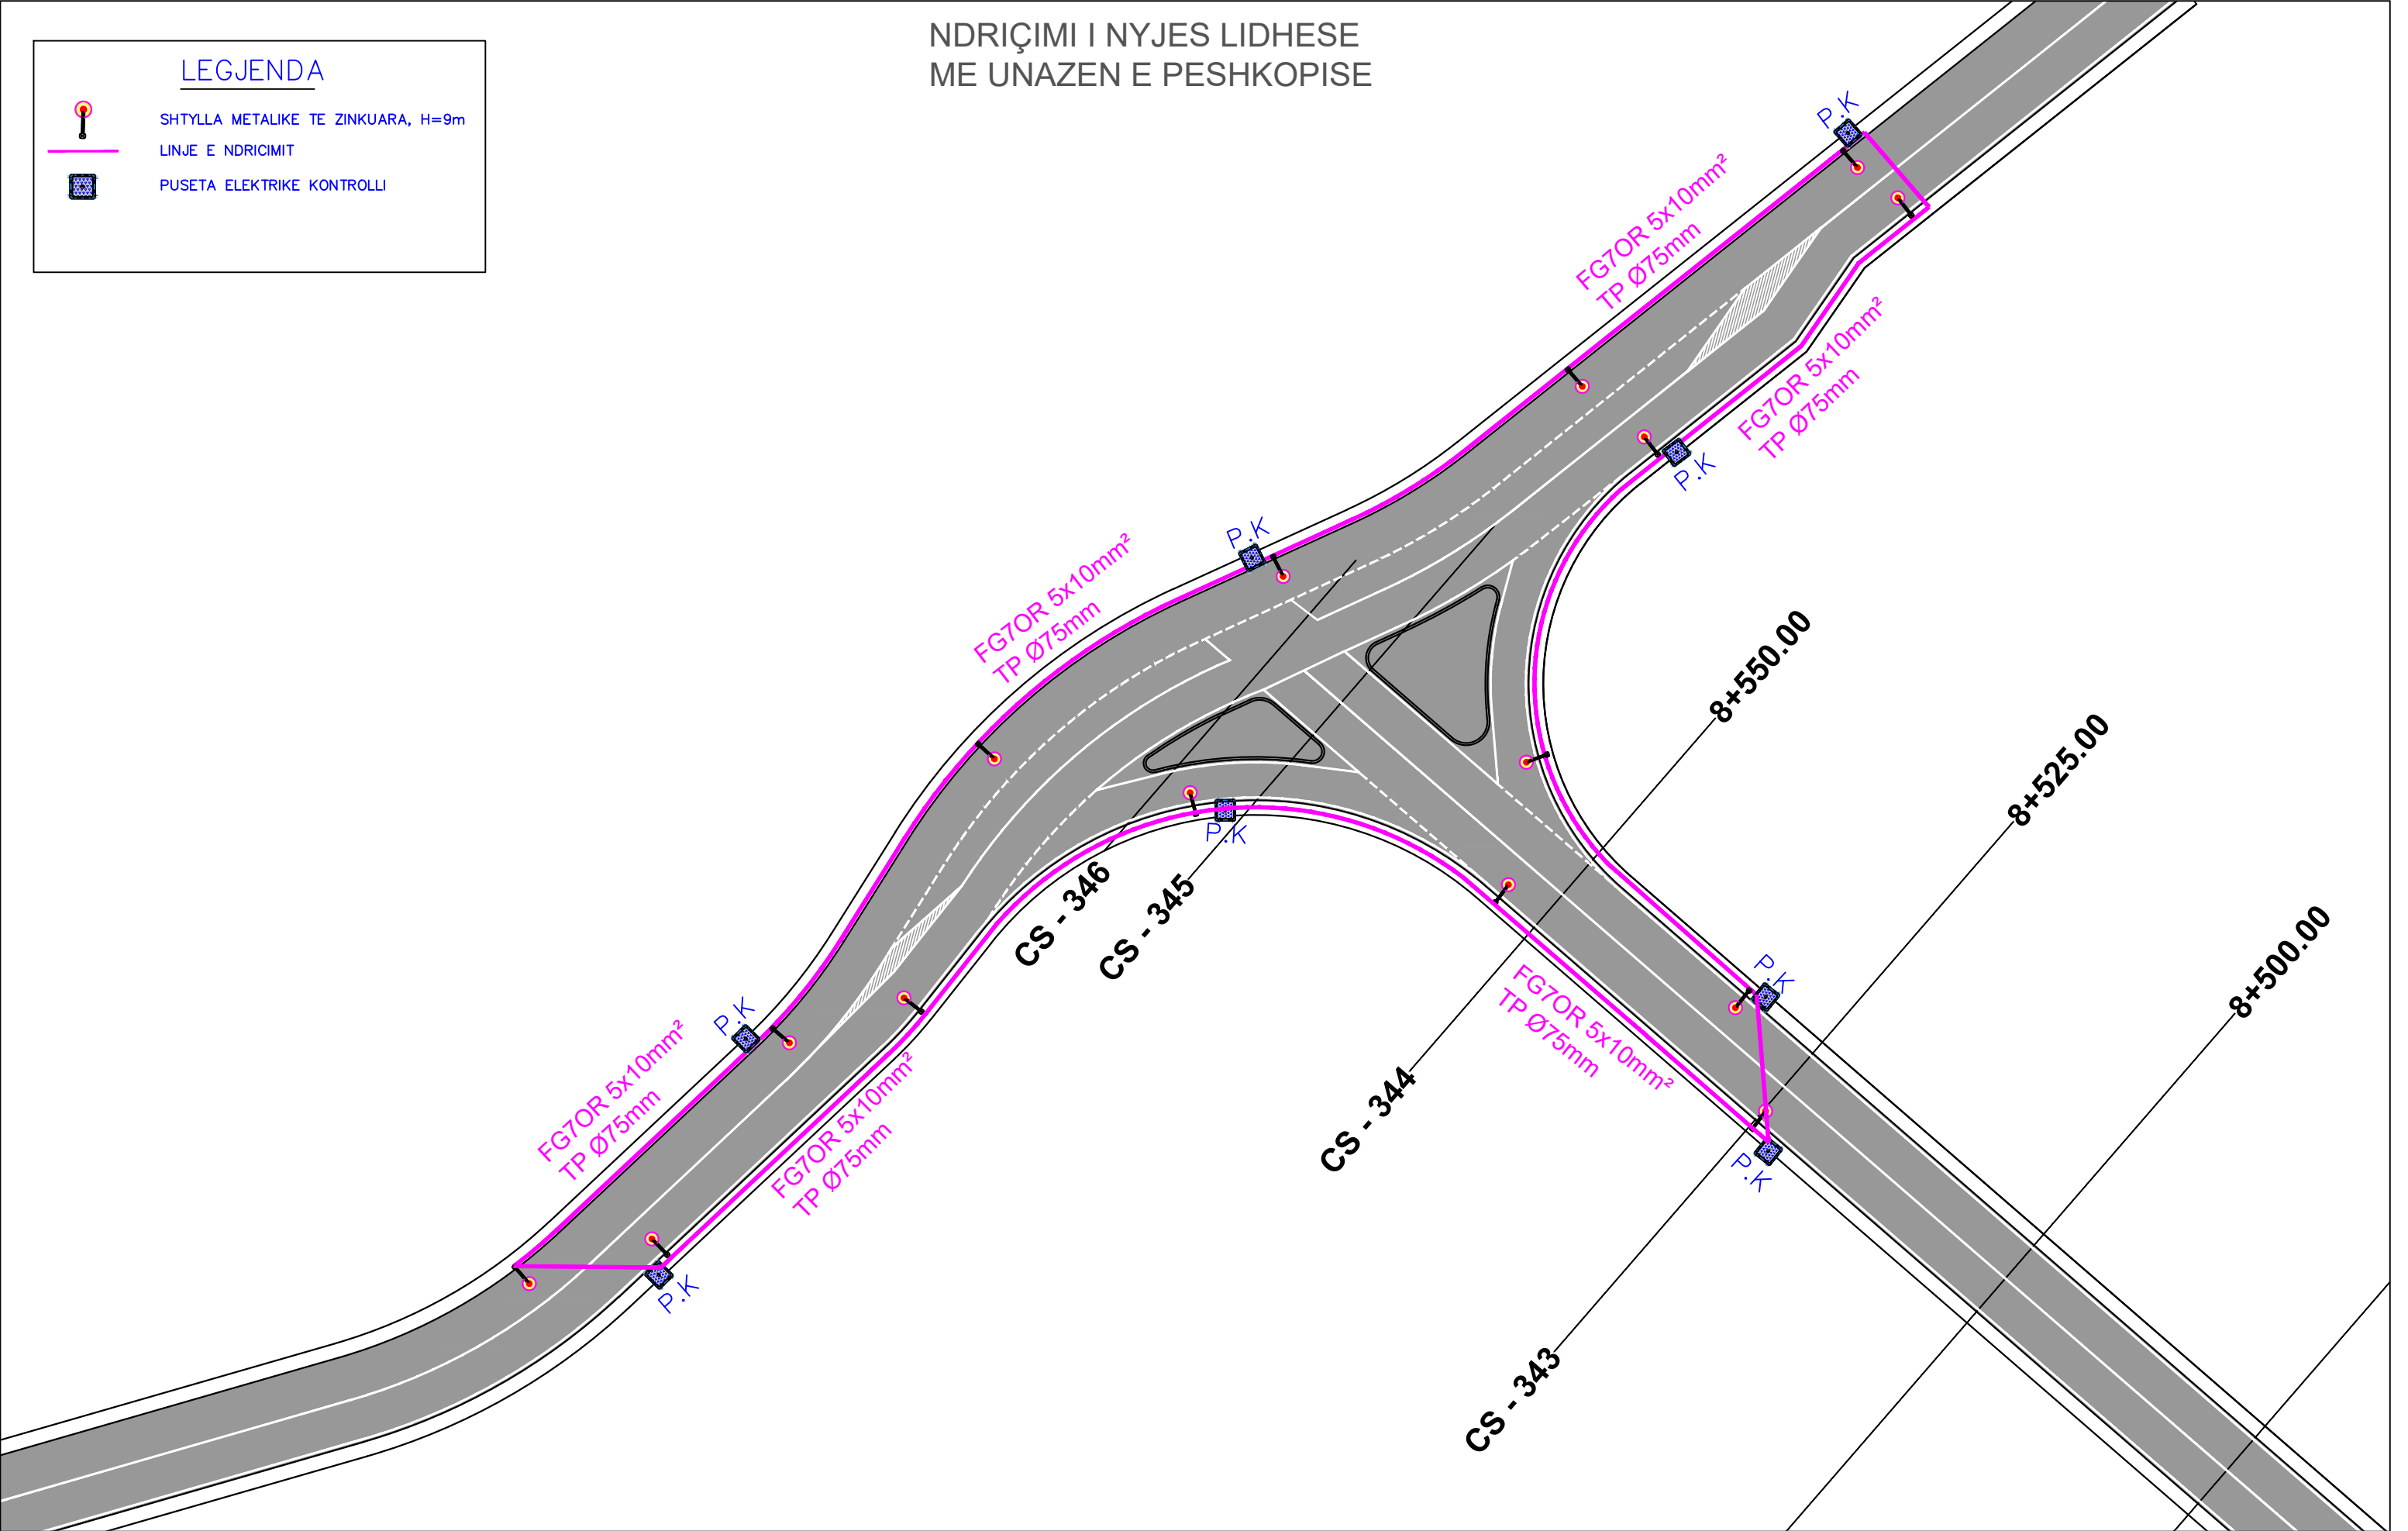

POROSITES : BASHKIA DIBER

**PERMIRESIM DHE SISTEMIM ASFALTIM I SEGMENTIT RRUGOR
MAQELLARE-PESHKOPI (SEGMETI HERBEL-PESHKOPI, VAZHDIMI)**

EMERTIMI : PLANIMETRIA E NDRICIMIT



"ERALD-G" sh.p.k

Rruga "Kongresi i Lushnjes"
Tirane

DREJTUES PROJEKTI

Ing.Gezim ISLAMI

PROJEKTUES

Ing.Erindi GJOKA

Top.Alfred NDREGJONI

Top.Kujtim CANAMETI

Hidr.Anisa ZAKA

Gjeo.Shklezen QOKA

Ing.Eraldo ISLAMI

SHKALLA

SHK - 1:500

TIRANE 2022

FLETA

7 - 61

FORMAT A3