


Projekti per Objektin / Design for the Object :
“Studim Projektim – Zgjerimi i segmentit rrugor dalje Elbasan-Prrenjas-Qafe Thane”, Faza II /
“Design Study of road segment exit Elbasan-Prrenjas-Qafe Thane” Phase II

Projekt Zbatim / Detailed Design

“Mure me Toke te Armuar Km 7+800 – 8+300 /
Reinforced Soil Km 7+800 – 8+300 ”

MARS 2023 / MARCH 2023

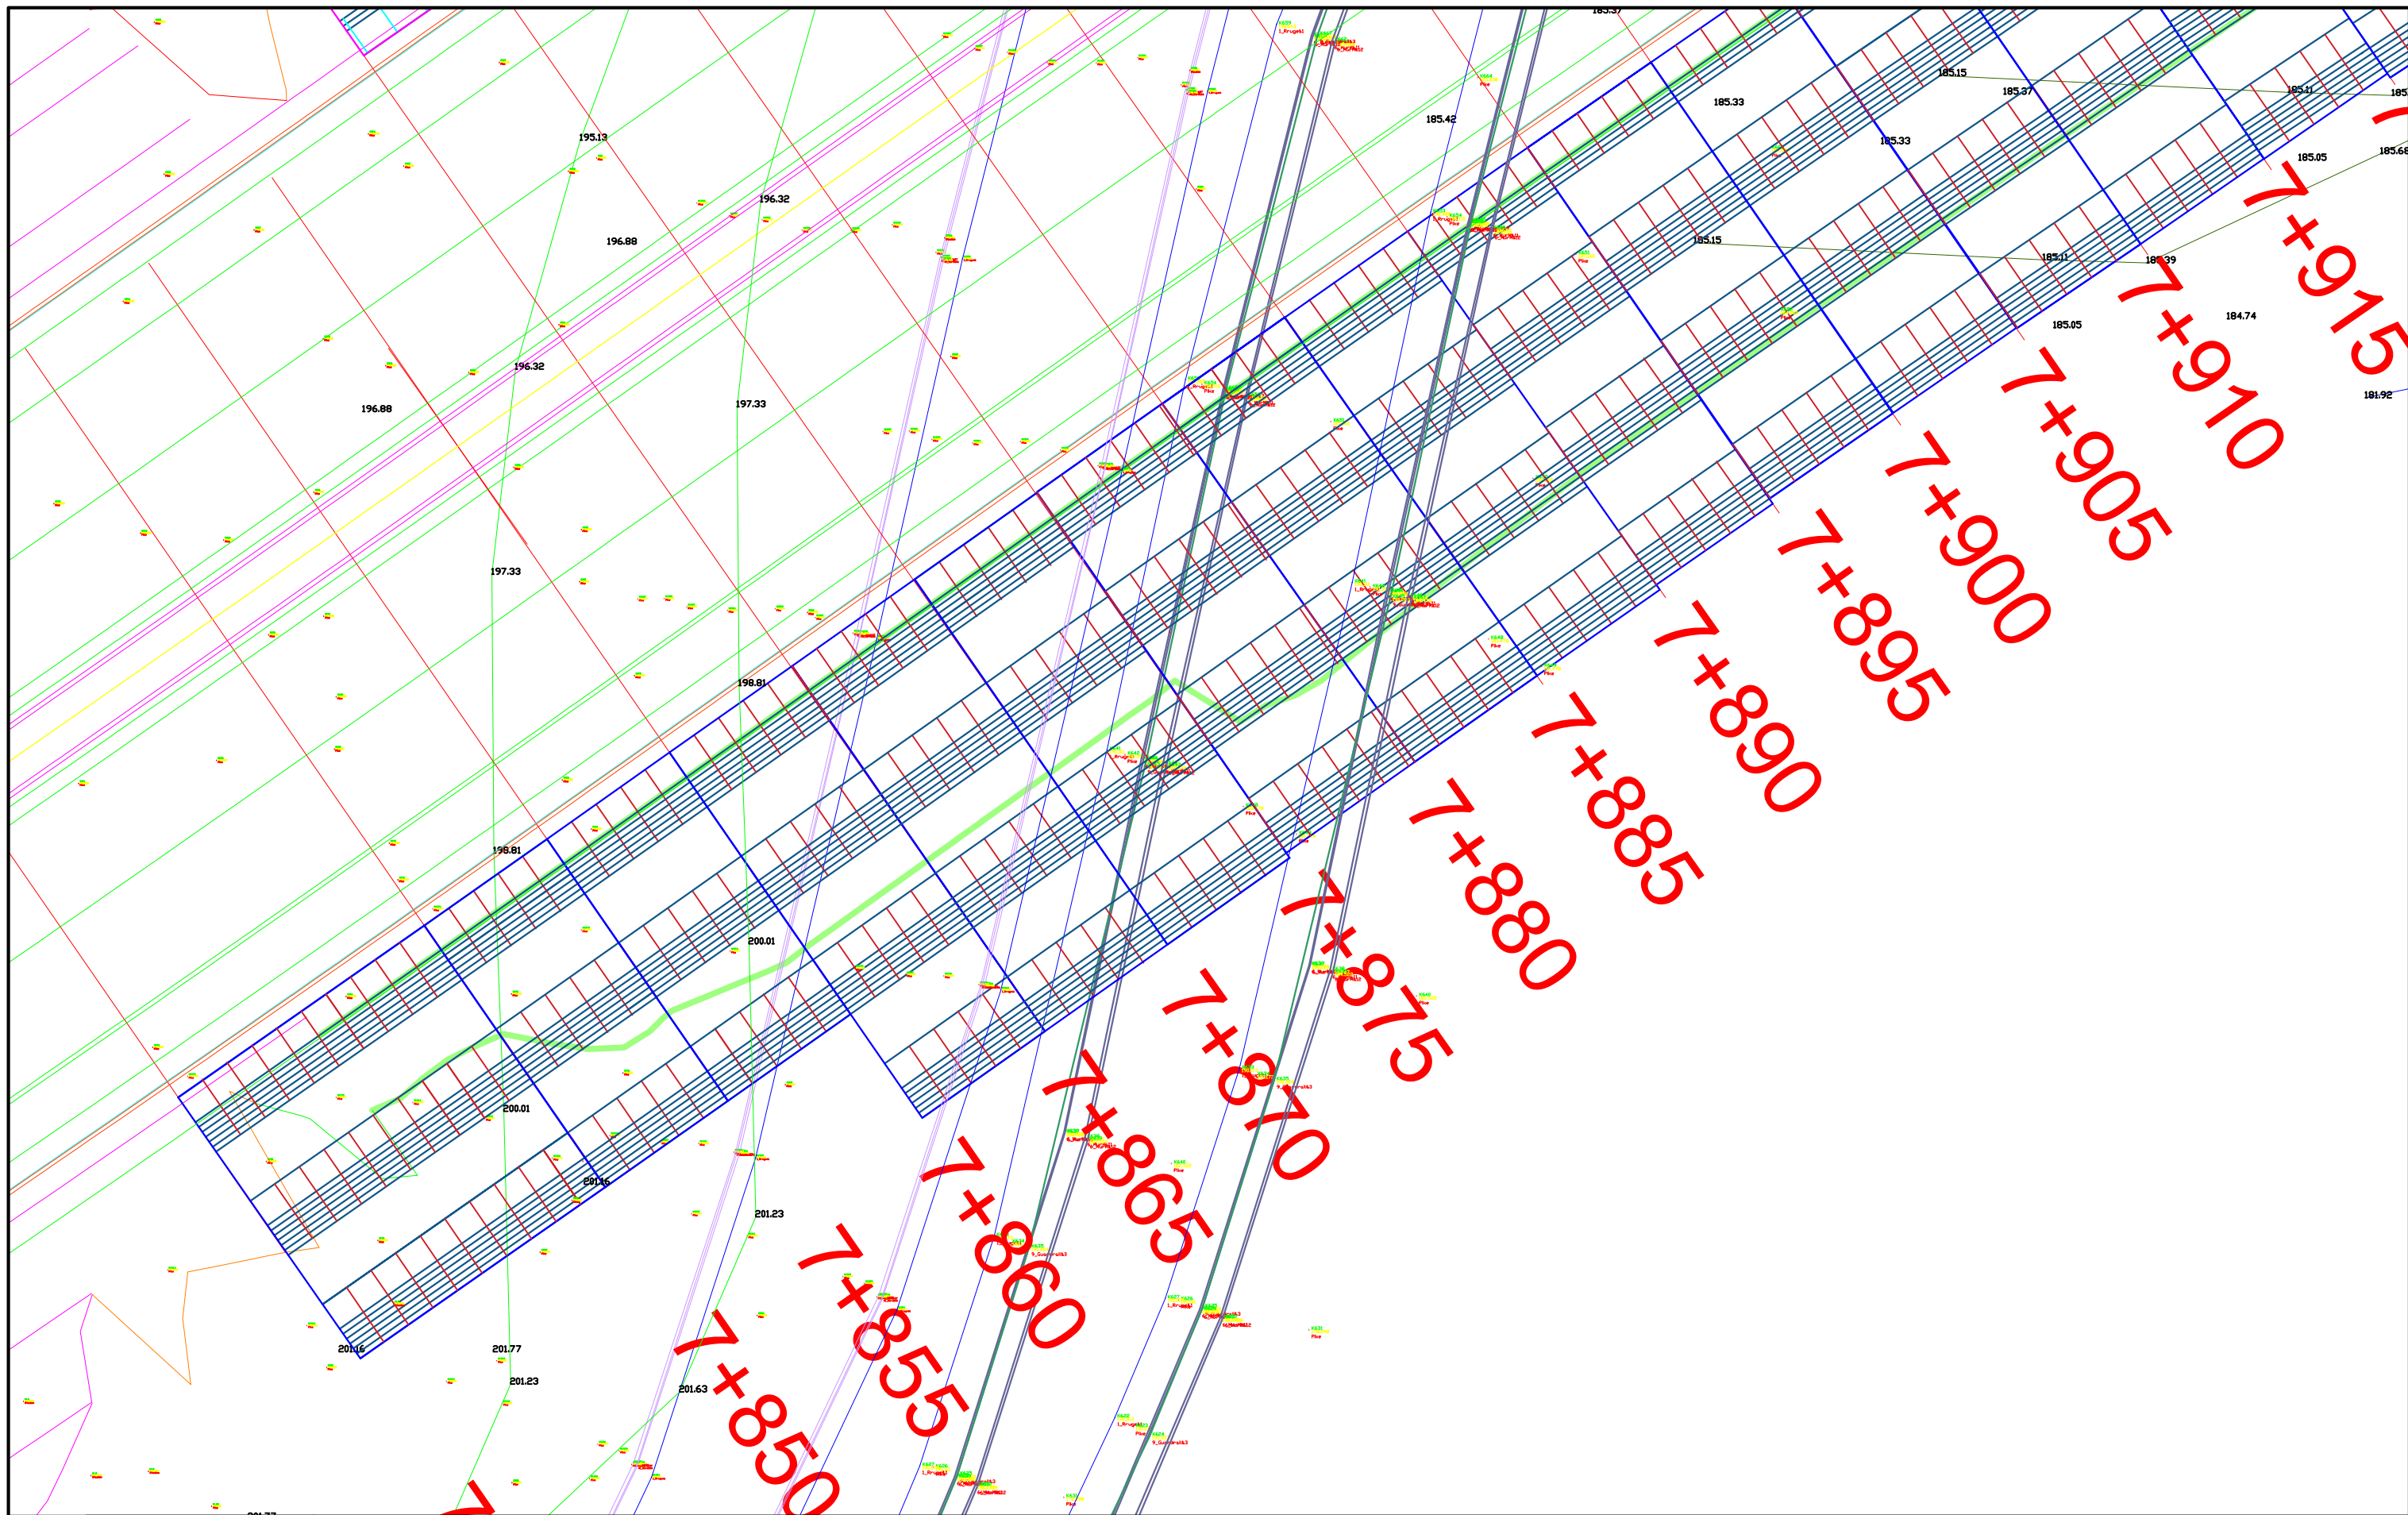

INVESTITORI / INVESTOR
"Autoriteti Rrugor Shqiptar"

Address: Rr. "Sami Frasheri", Nr 33, Tirane

Mob: 04 222 3600
E-mail: info@arsh.gov.al



JV: "InfraKonsult" shpk & "HMK-Consulting" shpk



"Studim Projektim - Zgjerimi i segmentit rrugor
dalje Elbasan-Prrerjas-Qafe Thane", (Faza II) /
"Design Study of road segment exit
Elbasan-Prrerjas-Qafe Thane" (Phase II)

**Plani i gabioneve/
Gabion wall Plan View**

FAZA - PROJEKT ZBATIM
PHASE - DETAIL DESIGN


SHKALLA
SCALE 1:200

Data: Mars 2023
Date: March 2023

VIZATIMI Nr:
PAGE No: E (1)

PROJEKTUES
DESIGN ENGINEERS:

Ing./Eng. Sokol METOJA
Ing./Eng. Redi STRUGA
Ing./Eng. Orgest MERTIKA

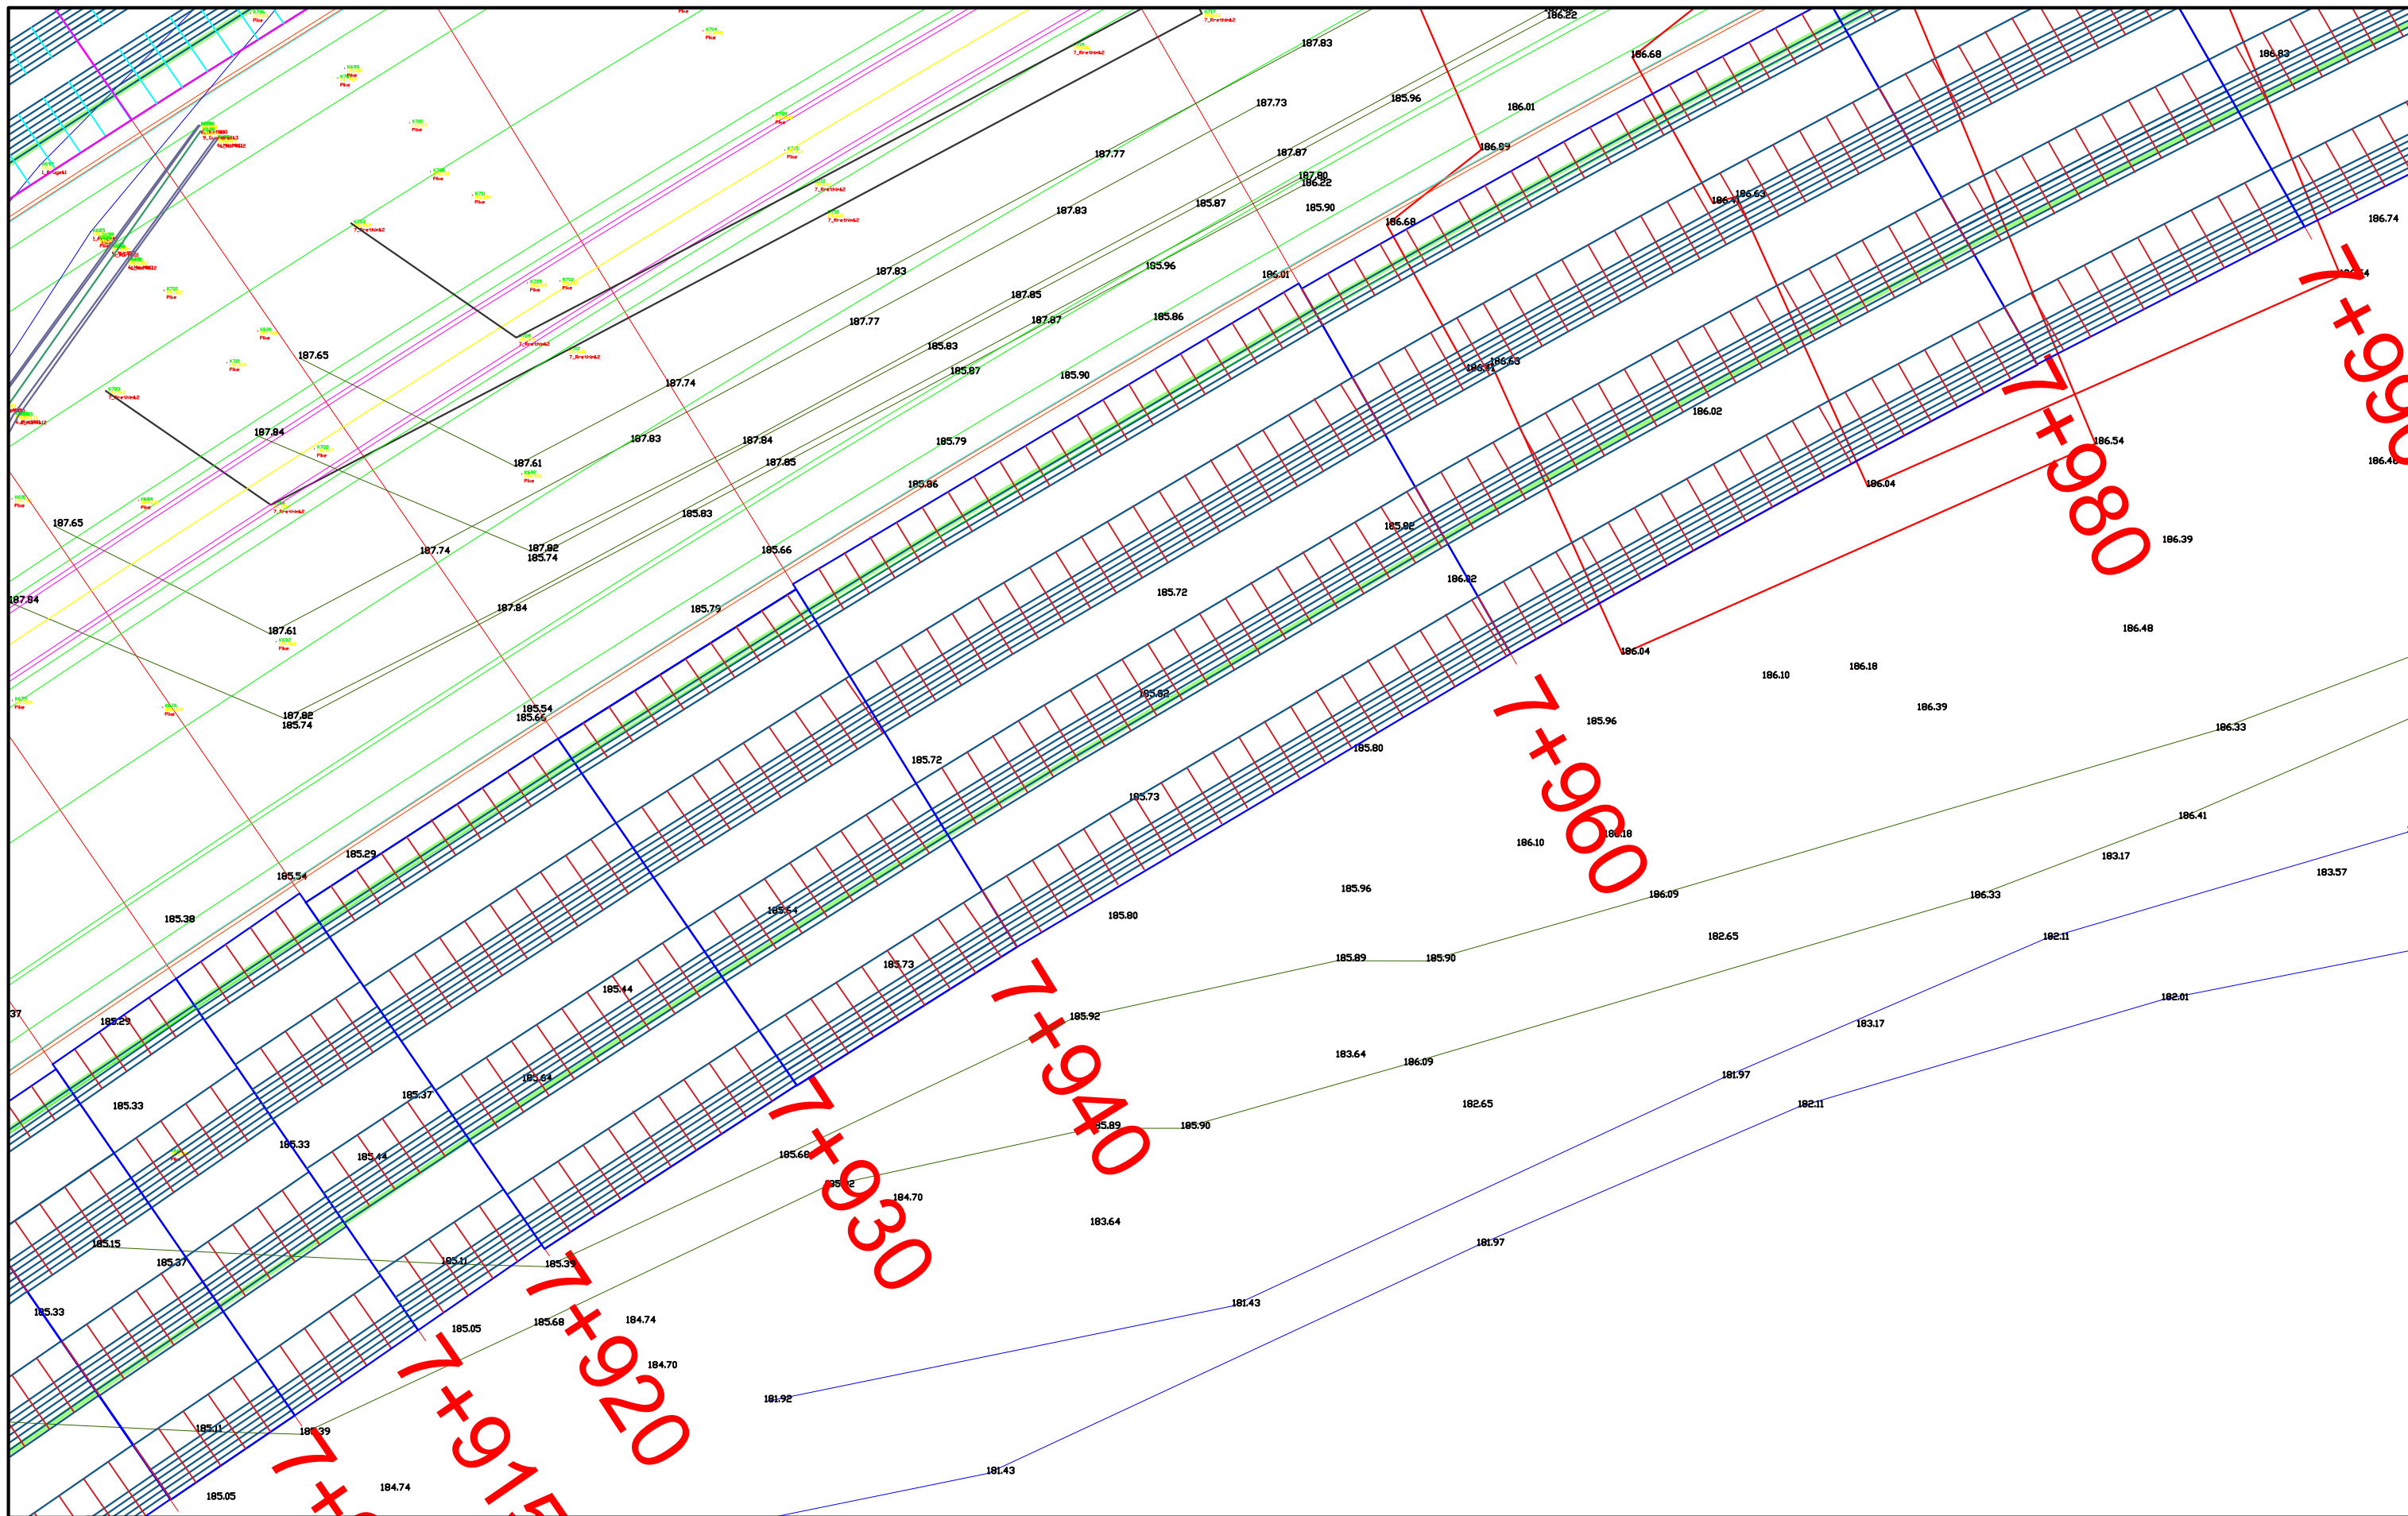

INVESTITORI / INVESTOR
"Autoriteti Rrugor Shqiptar"

Address: Rr. "Sami Frasheri", Nr 33, Tirane

Mob: 04 222 3600
E-mail: info@arrsh.gov.al



JV: "InfraKonsult" shpk & "HMK-Consulting" shpk



"Studim Projektim - Zgjerimi i segmentit rrugor
dalje Elbasan-Prrnjas-Qafe Thane", (Faza II) /
"Design Study of road segment exit
Elbasan-Prrnjas-Qafe Thane" (Phase II)

**Plani i gabioneve/
Gabion wall Plan View**

FAZA - PROJEKT ZBATIM
PHASE - DETAIL DESIGN


SHKALLA
SCALE 1:200

Data: Mars 2023
Date: March 2023

VIZATIMI Nr:
PAGE No: E (2)

PROJEKTUES
DESIGN ENGINEERS:

Ing./Eng. Sokol METOJA
Ing./Eng. Redi STRUGA
Ing./Eng. Orgest MERTIKA

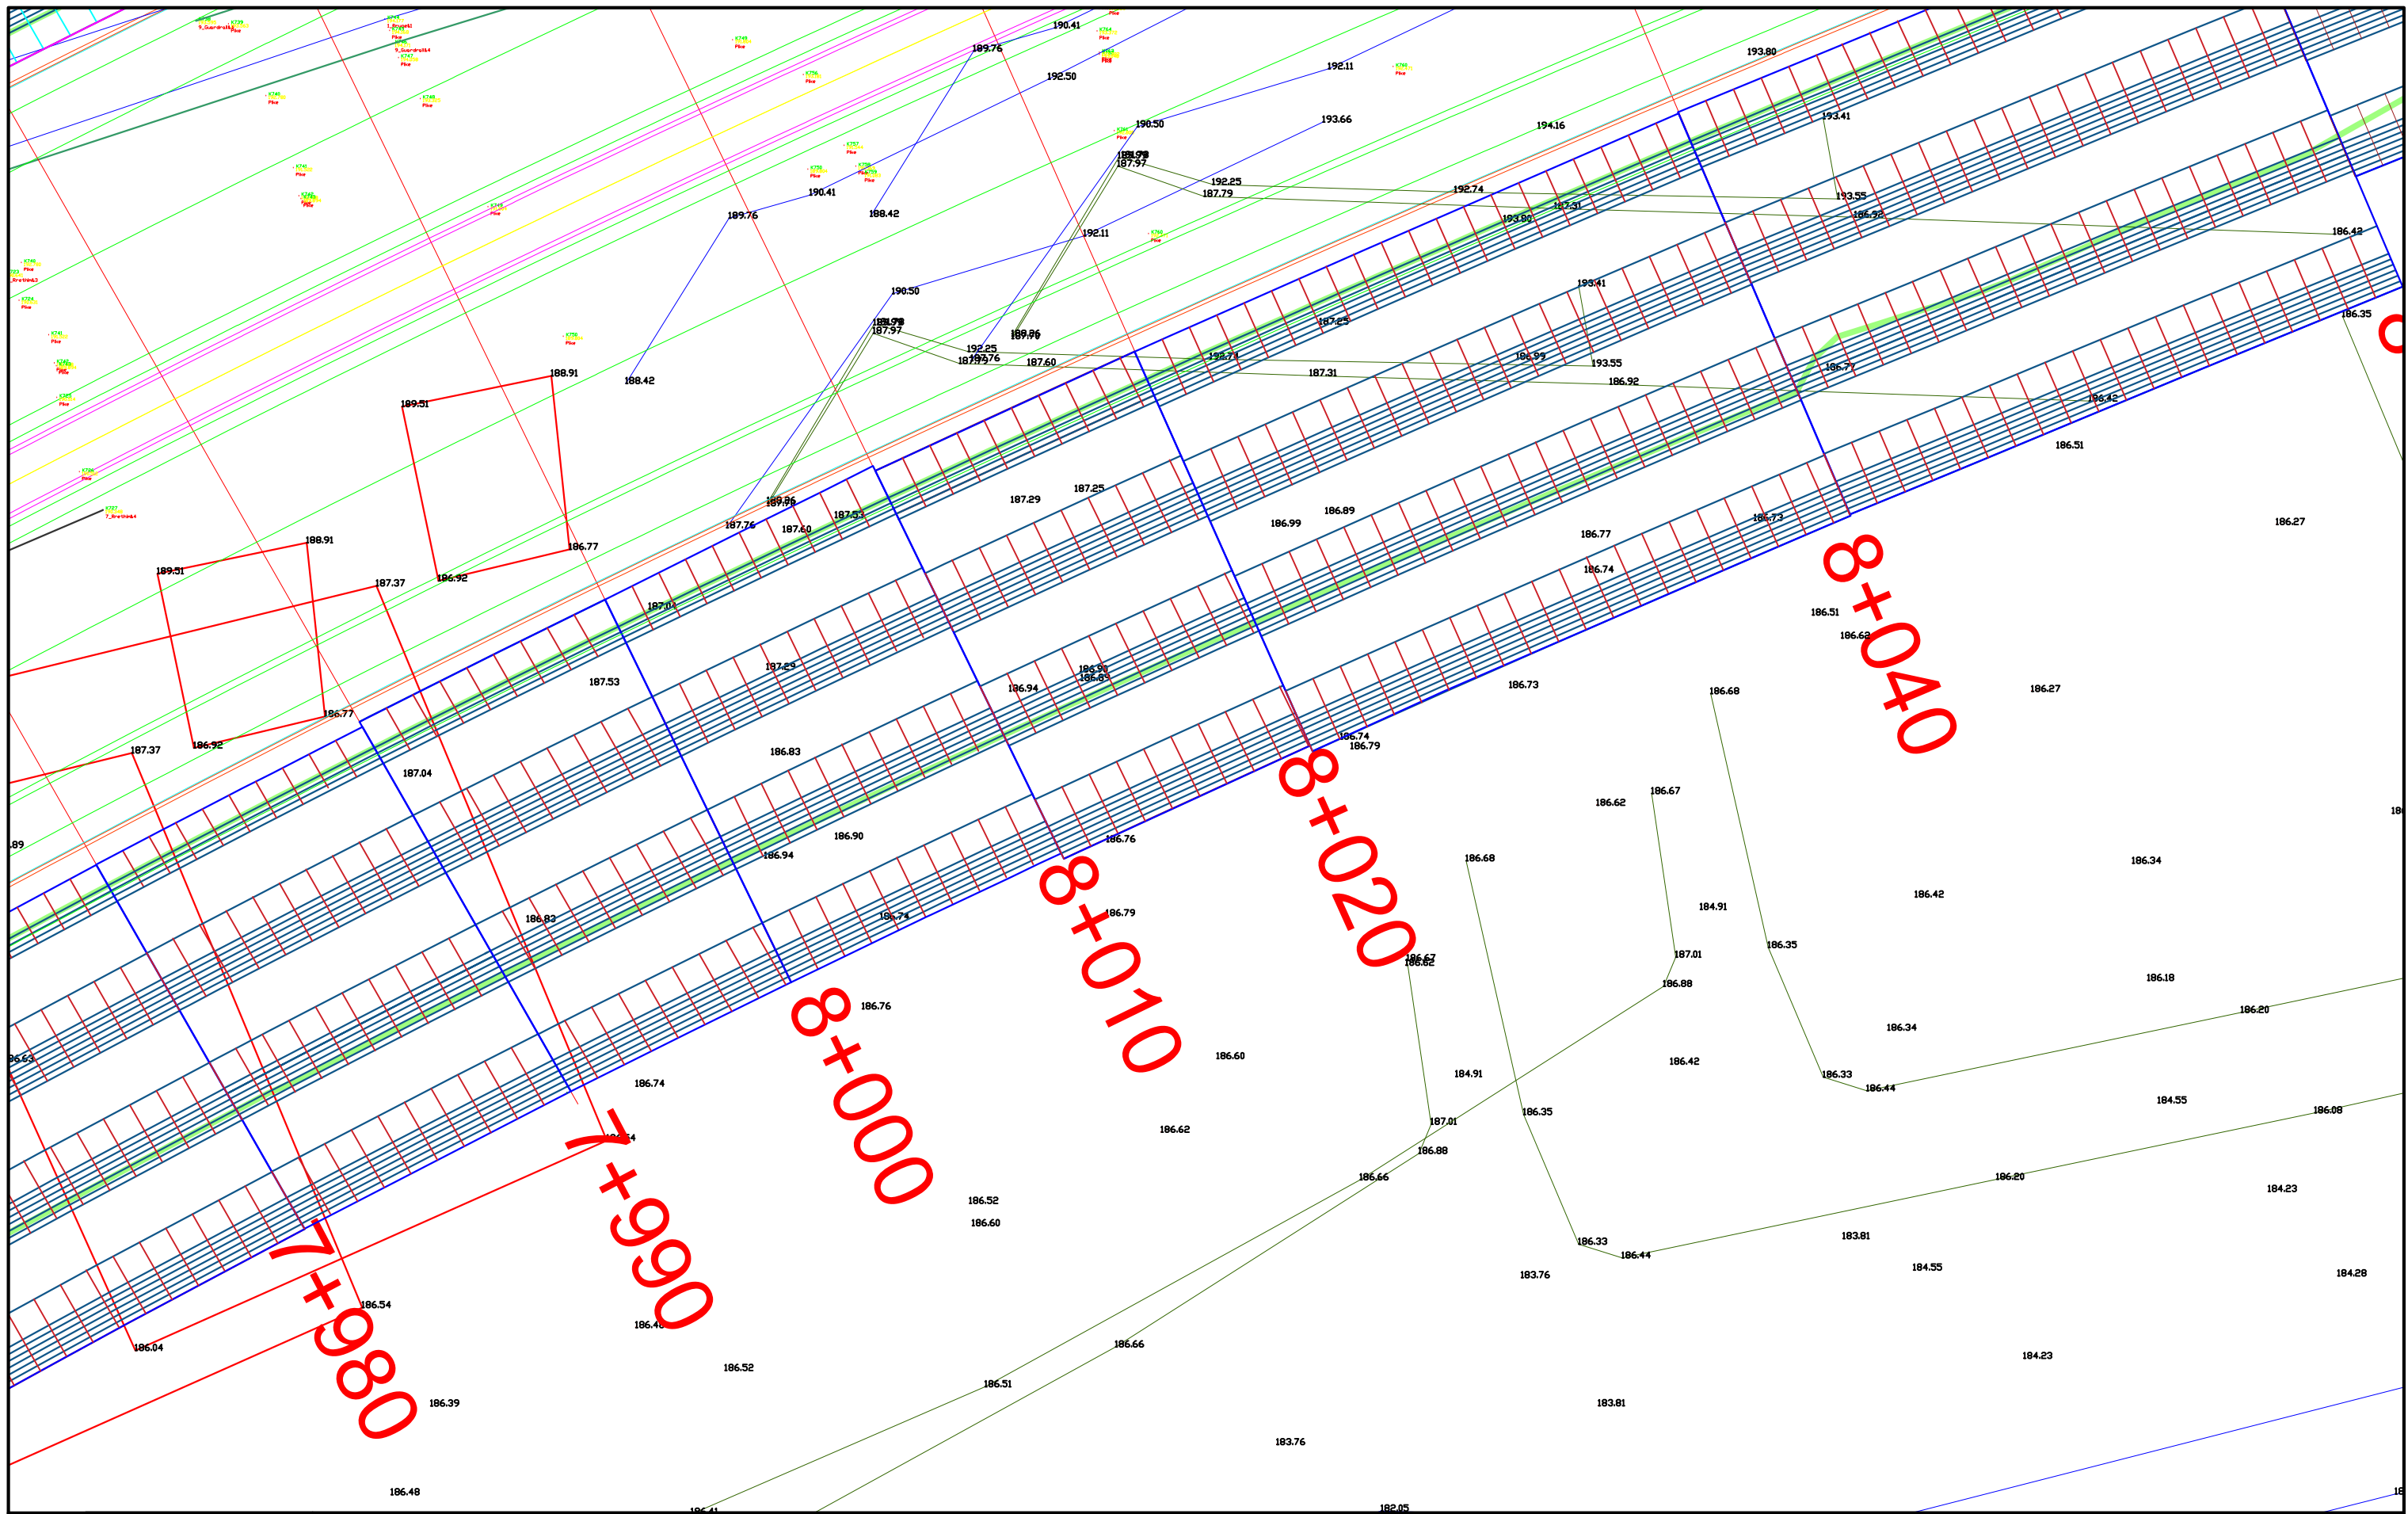

INVESTITORI / INVESTOR **"Autoriteti Rrugor Shqiptar"**

Address: Rr. "Sami Frasheri", Nr 33, Tirane

Mob: 04 222 3600
E-mail: info@arrsh.gov.al



JV: "InfraKonsult" shpk & "HMK-Consulting" shpk



"Studim Projektim - Zgjerimi i segmentit rrugor
dalje Elbasan-Prenjas-Qafe Thane", (Faza II) /
"Design Study of road segment exit
Elbasan-Prenjas-Qafe Thane" (Phase II)

**Plani i gabioneve/
Gabion wall Plan View**

**FAZA - PROJEKT ZBATIM
PHASE - DETAIL DESIGN**


**SHKALLA
SCALE** 1:200

**Data: Mars 2023
Date: March 2023**

**VIZATIMI Nr:
PAGE No:** E (3)

**PROJEKTUES
DESIGN ENGINEERS:**

Ing./Eng. Sokol METOJA
Ing./Eng. Redi STRUGA
Ing./Eng. Orgest MERTIKA

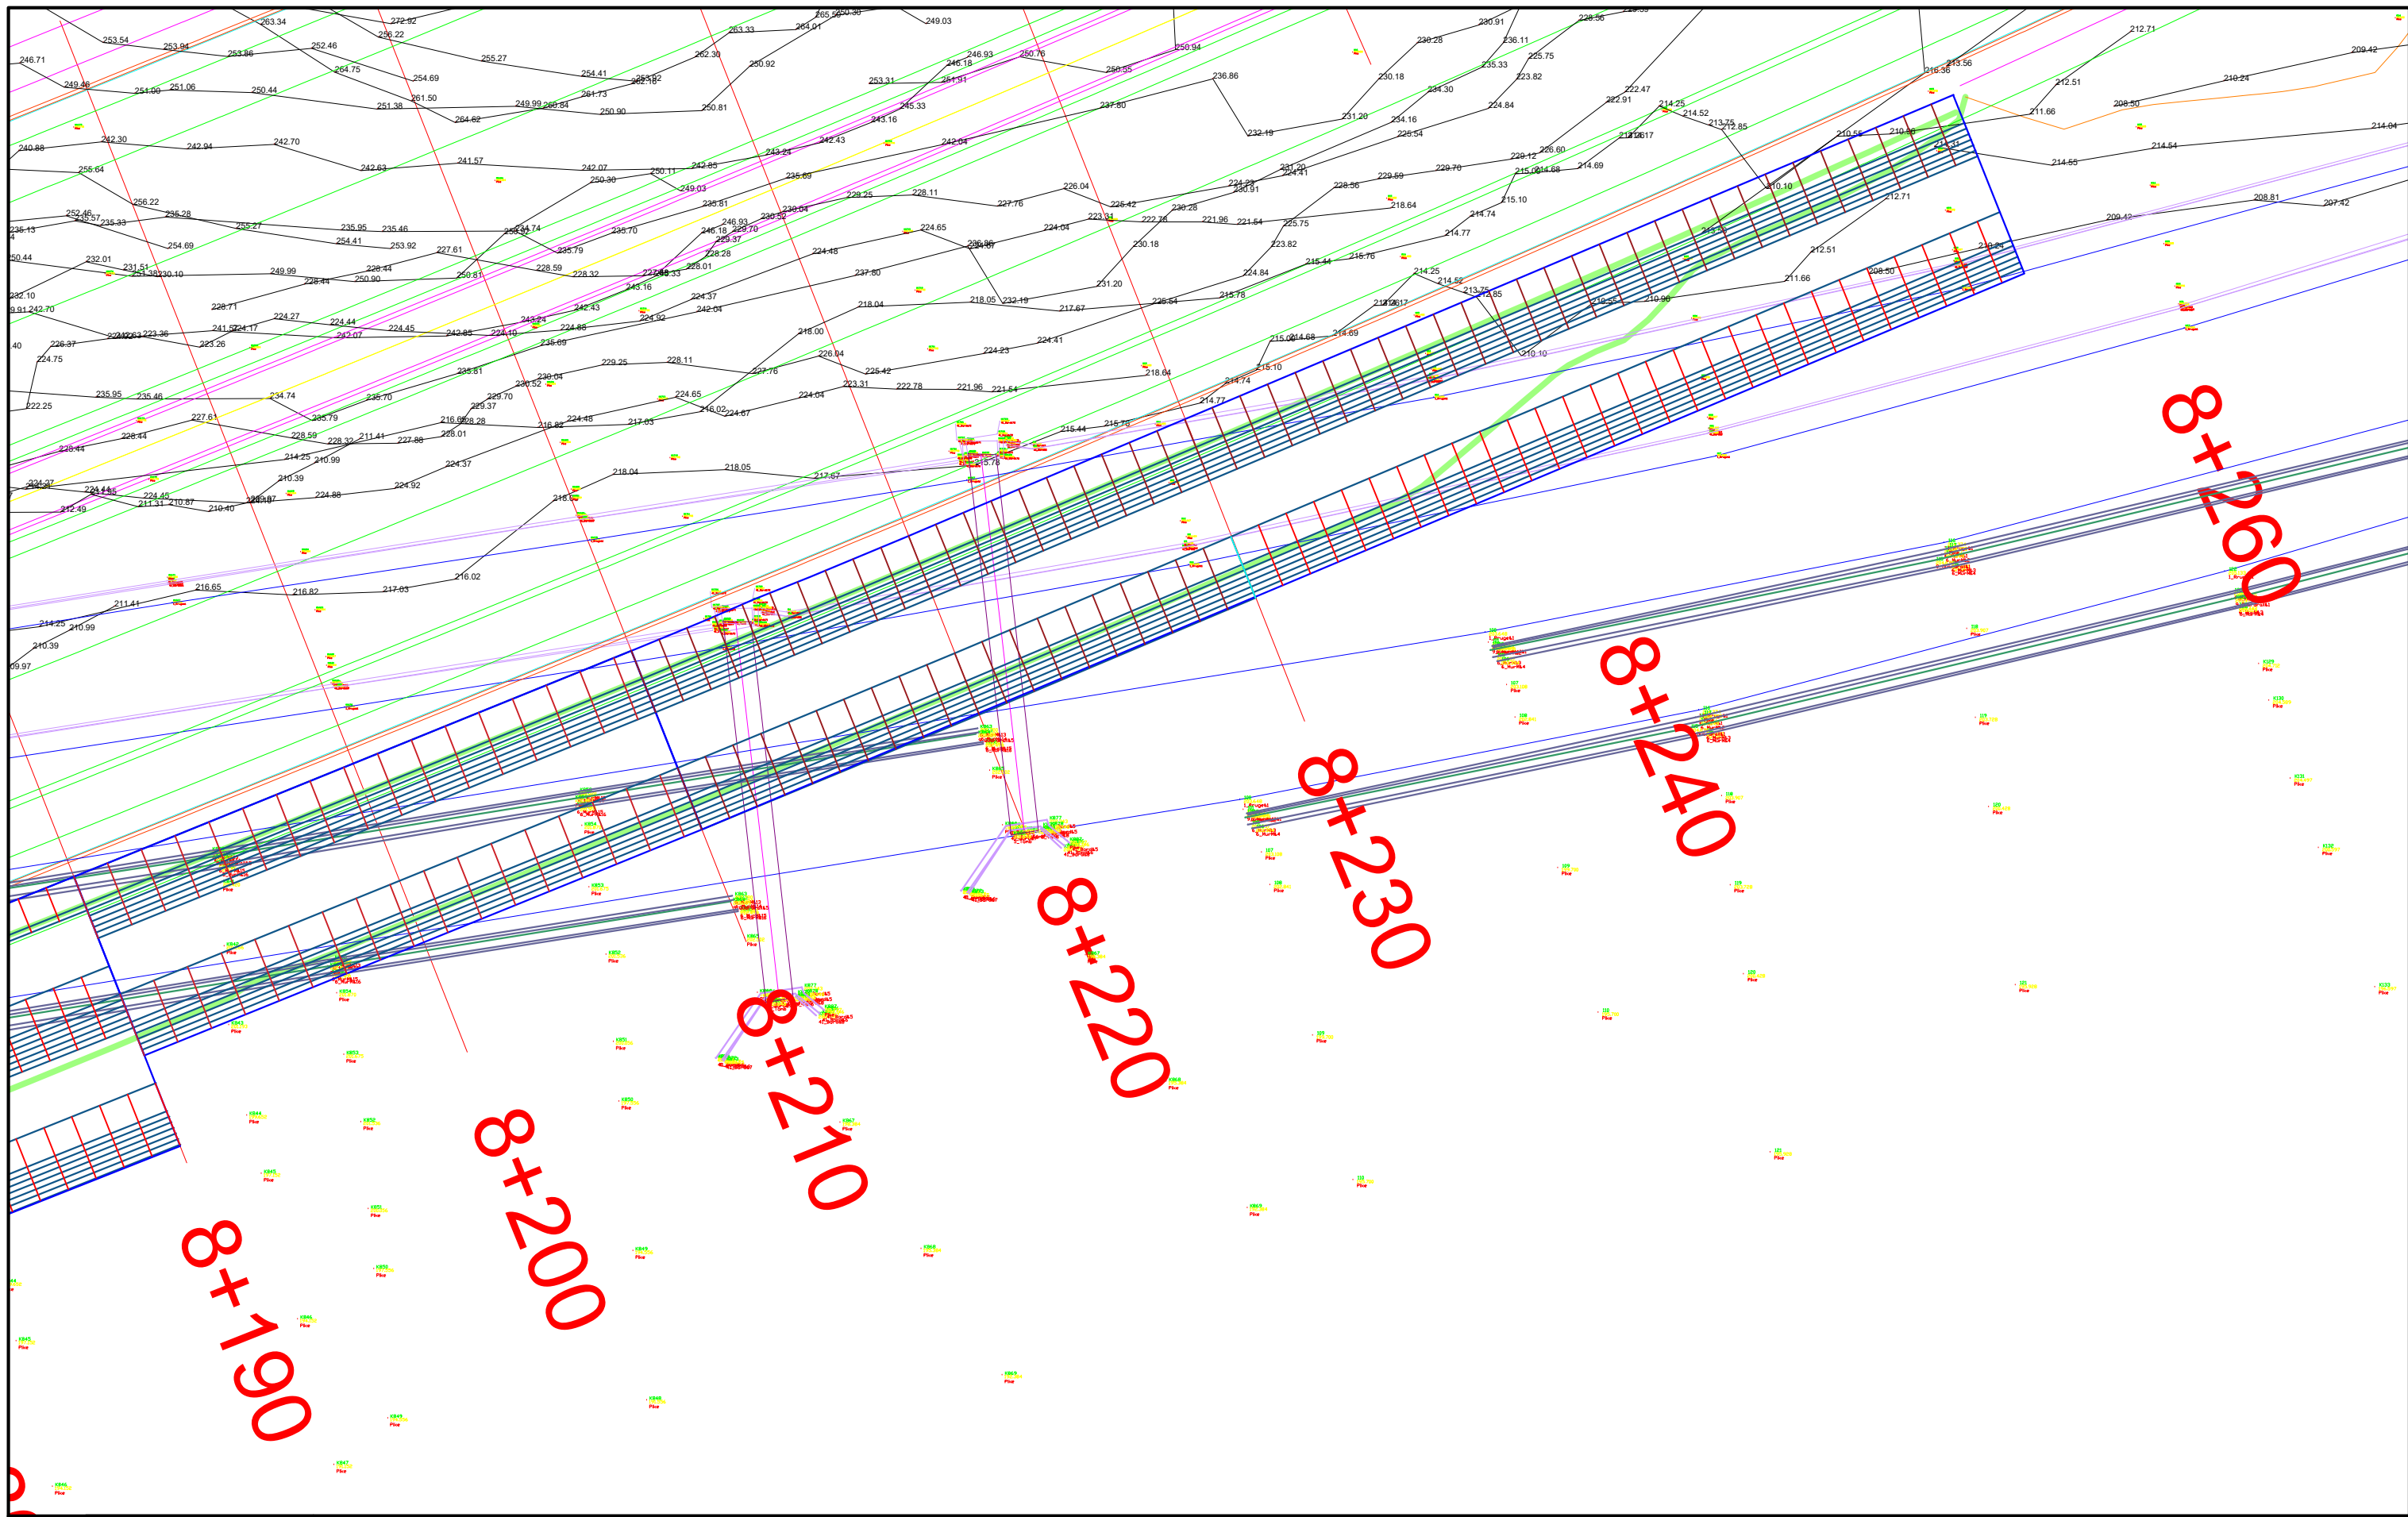

INVESTITORI / INVESTOR
"Autoriteti Rrugor Shqiptar"

Address: Rr. "Sami Frasheri", Nr 33, Tirane

Mob: 04 222 3600
E-mail: info@arrsh.gov.al



JV: "InfraKonsult" shpk & "HMK-Consulting" shpk



"Studim Projektim - Zgjerimi i segmentit rrugor
dalje Elbasan-Prrenjas-Qafe Thane", (Faza II) /
"Design Study of road segment exit
Elbasan-Prrenjas-Qafe Thane" (Phase II)

**Plani i gabioneve/
Gabion wall Plan View**

FAZA - PROJEKT ZBATIM
PHASE - DETAIL DESIGN


SHKALLA
SCALE 1:200


Data: Mars 2023
Date: March 2023


VIZATIMI Nr:
PAGE No: E (6)

PROJEKTUES
DESIGN ENGINEERS:


Ing./Eng. Sokol METOJA
Ing./Eng. Redi STRUGA
Ing./Eng. Orgest MERTIKA

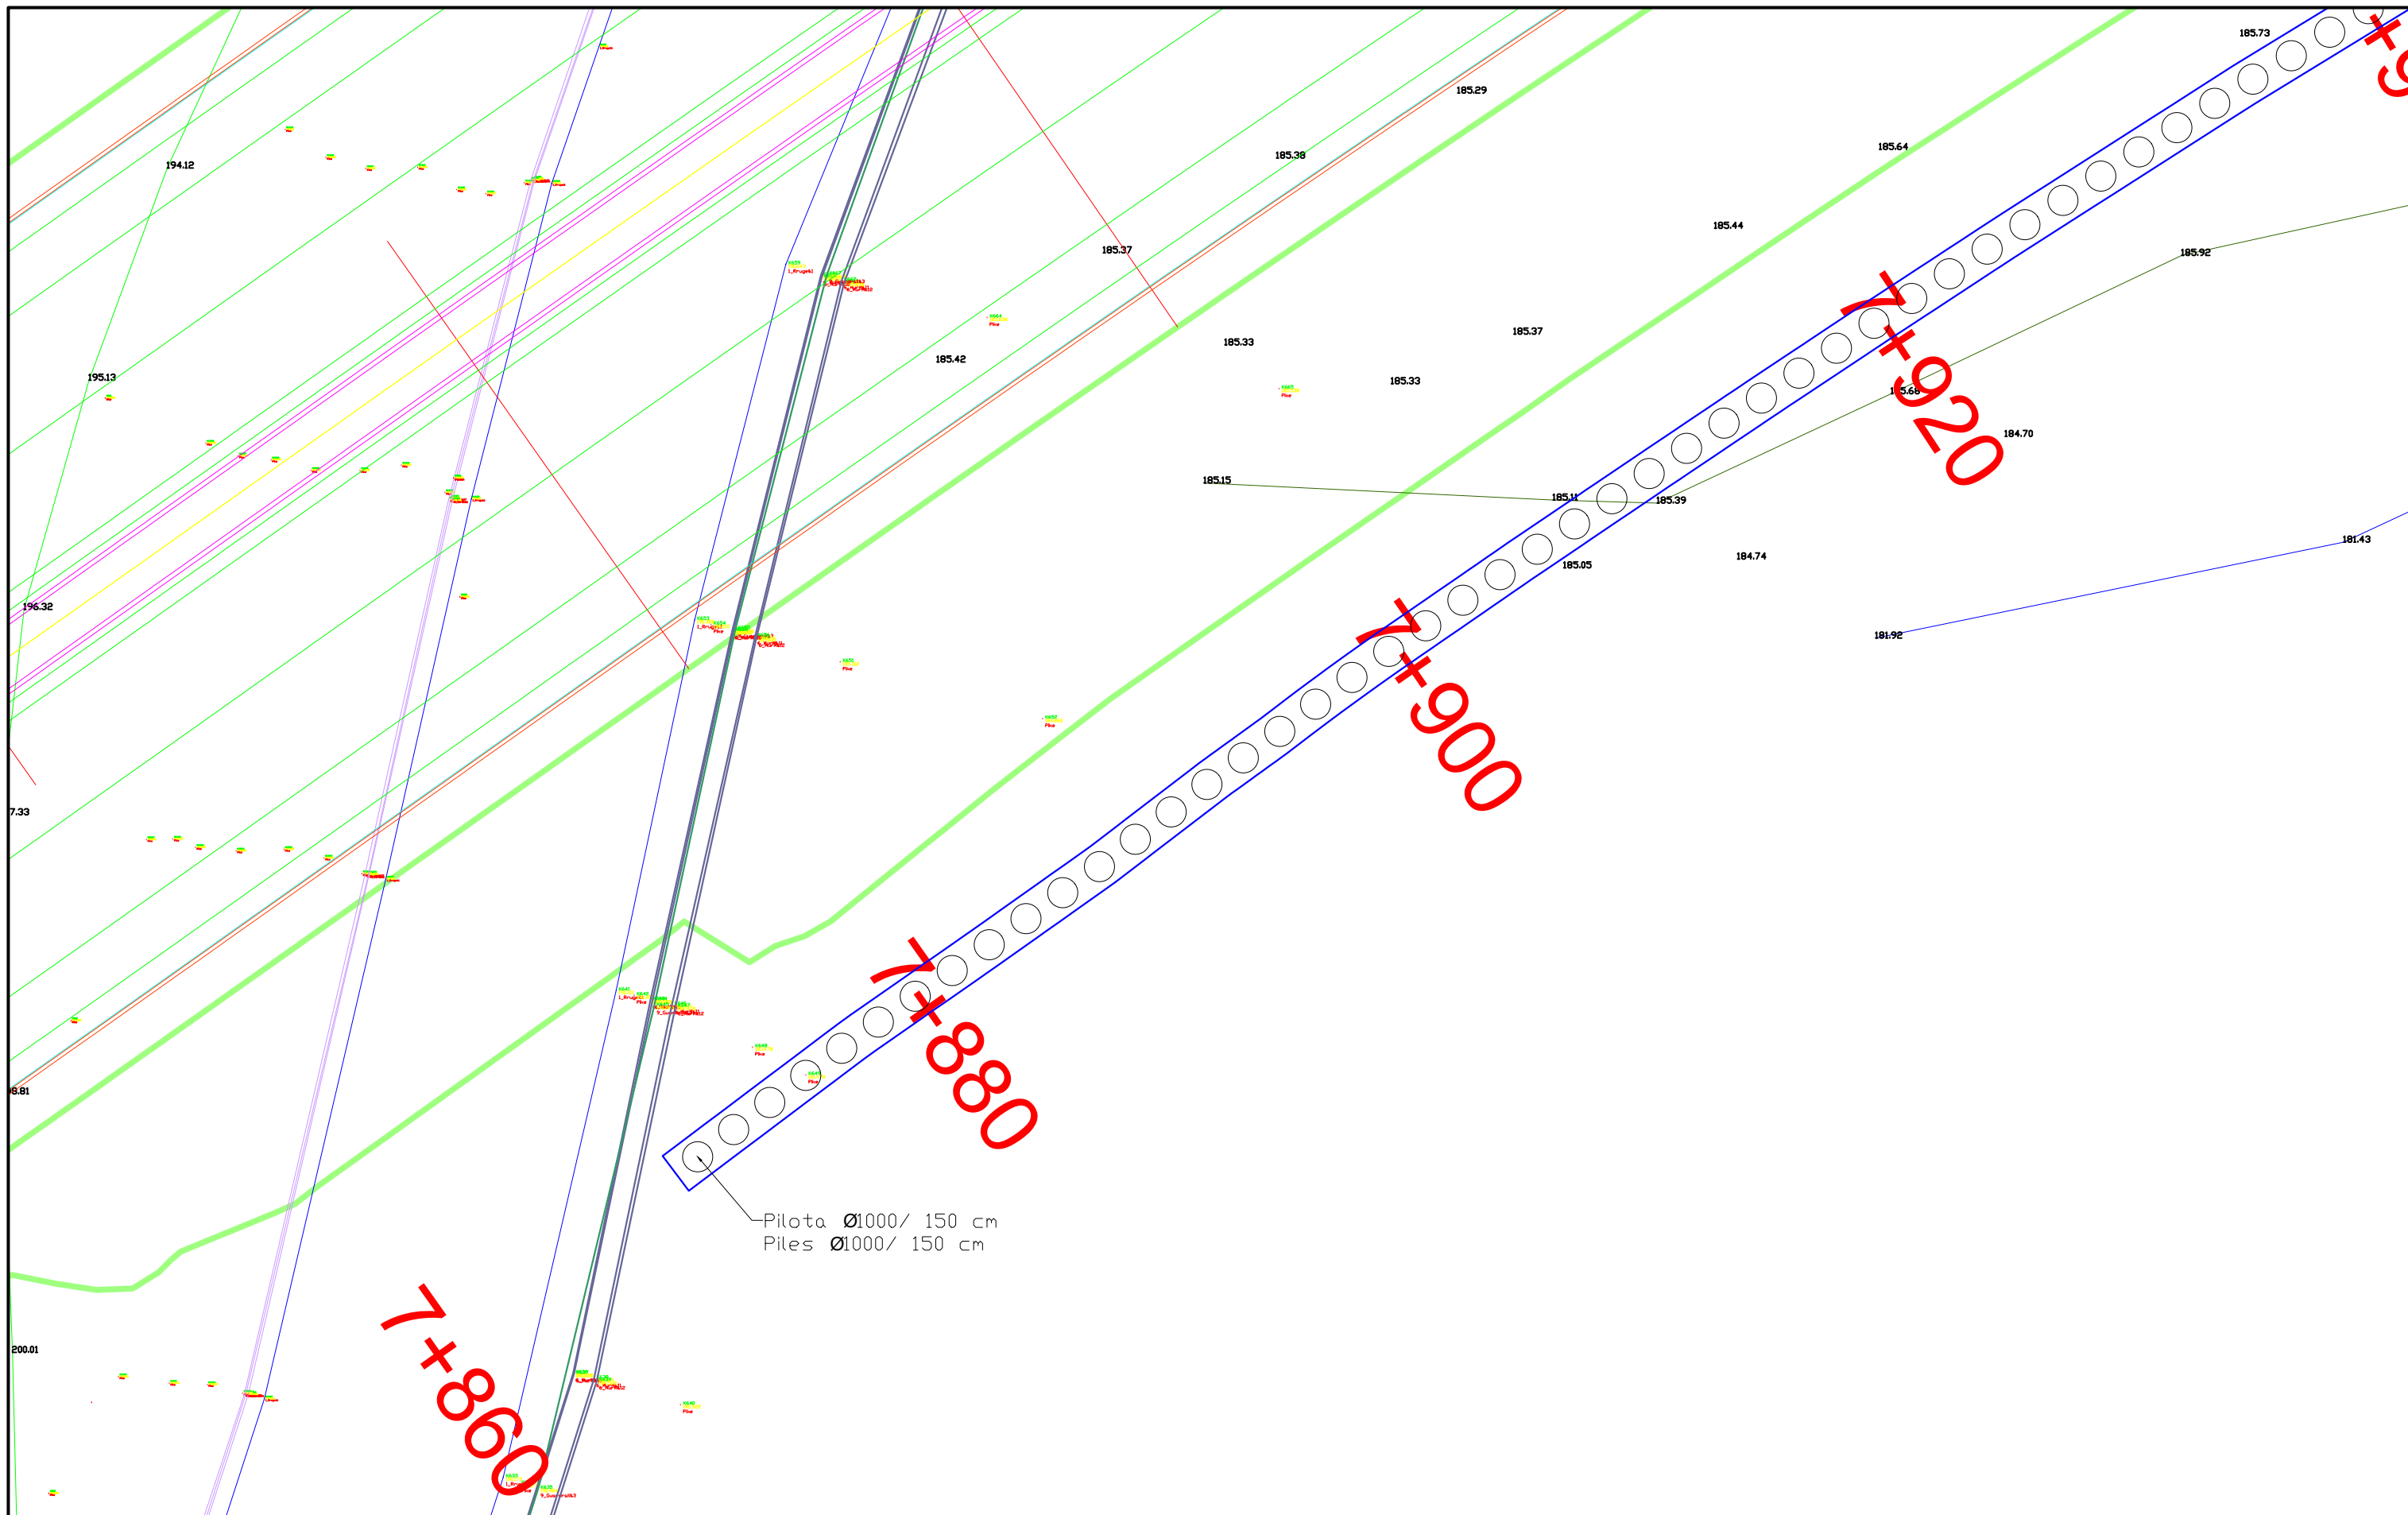

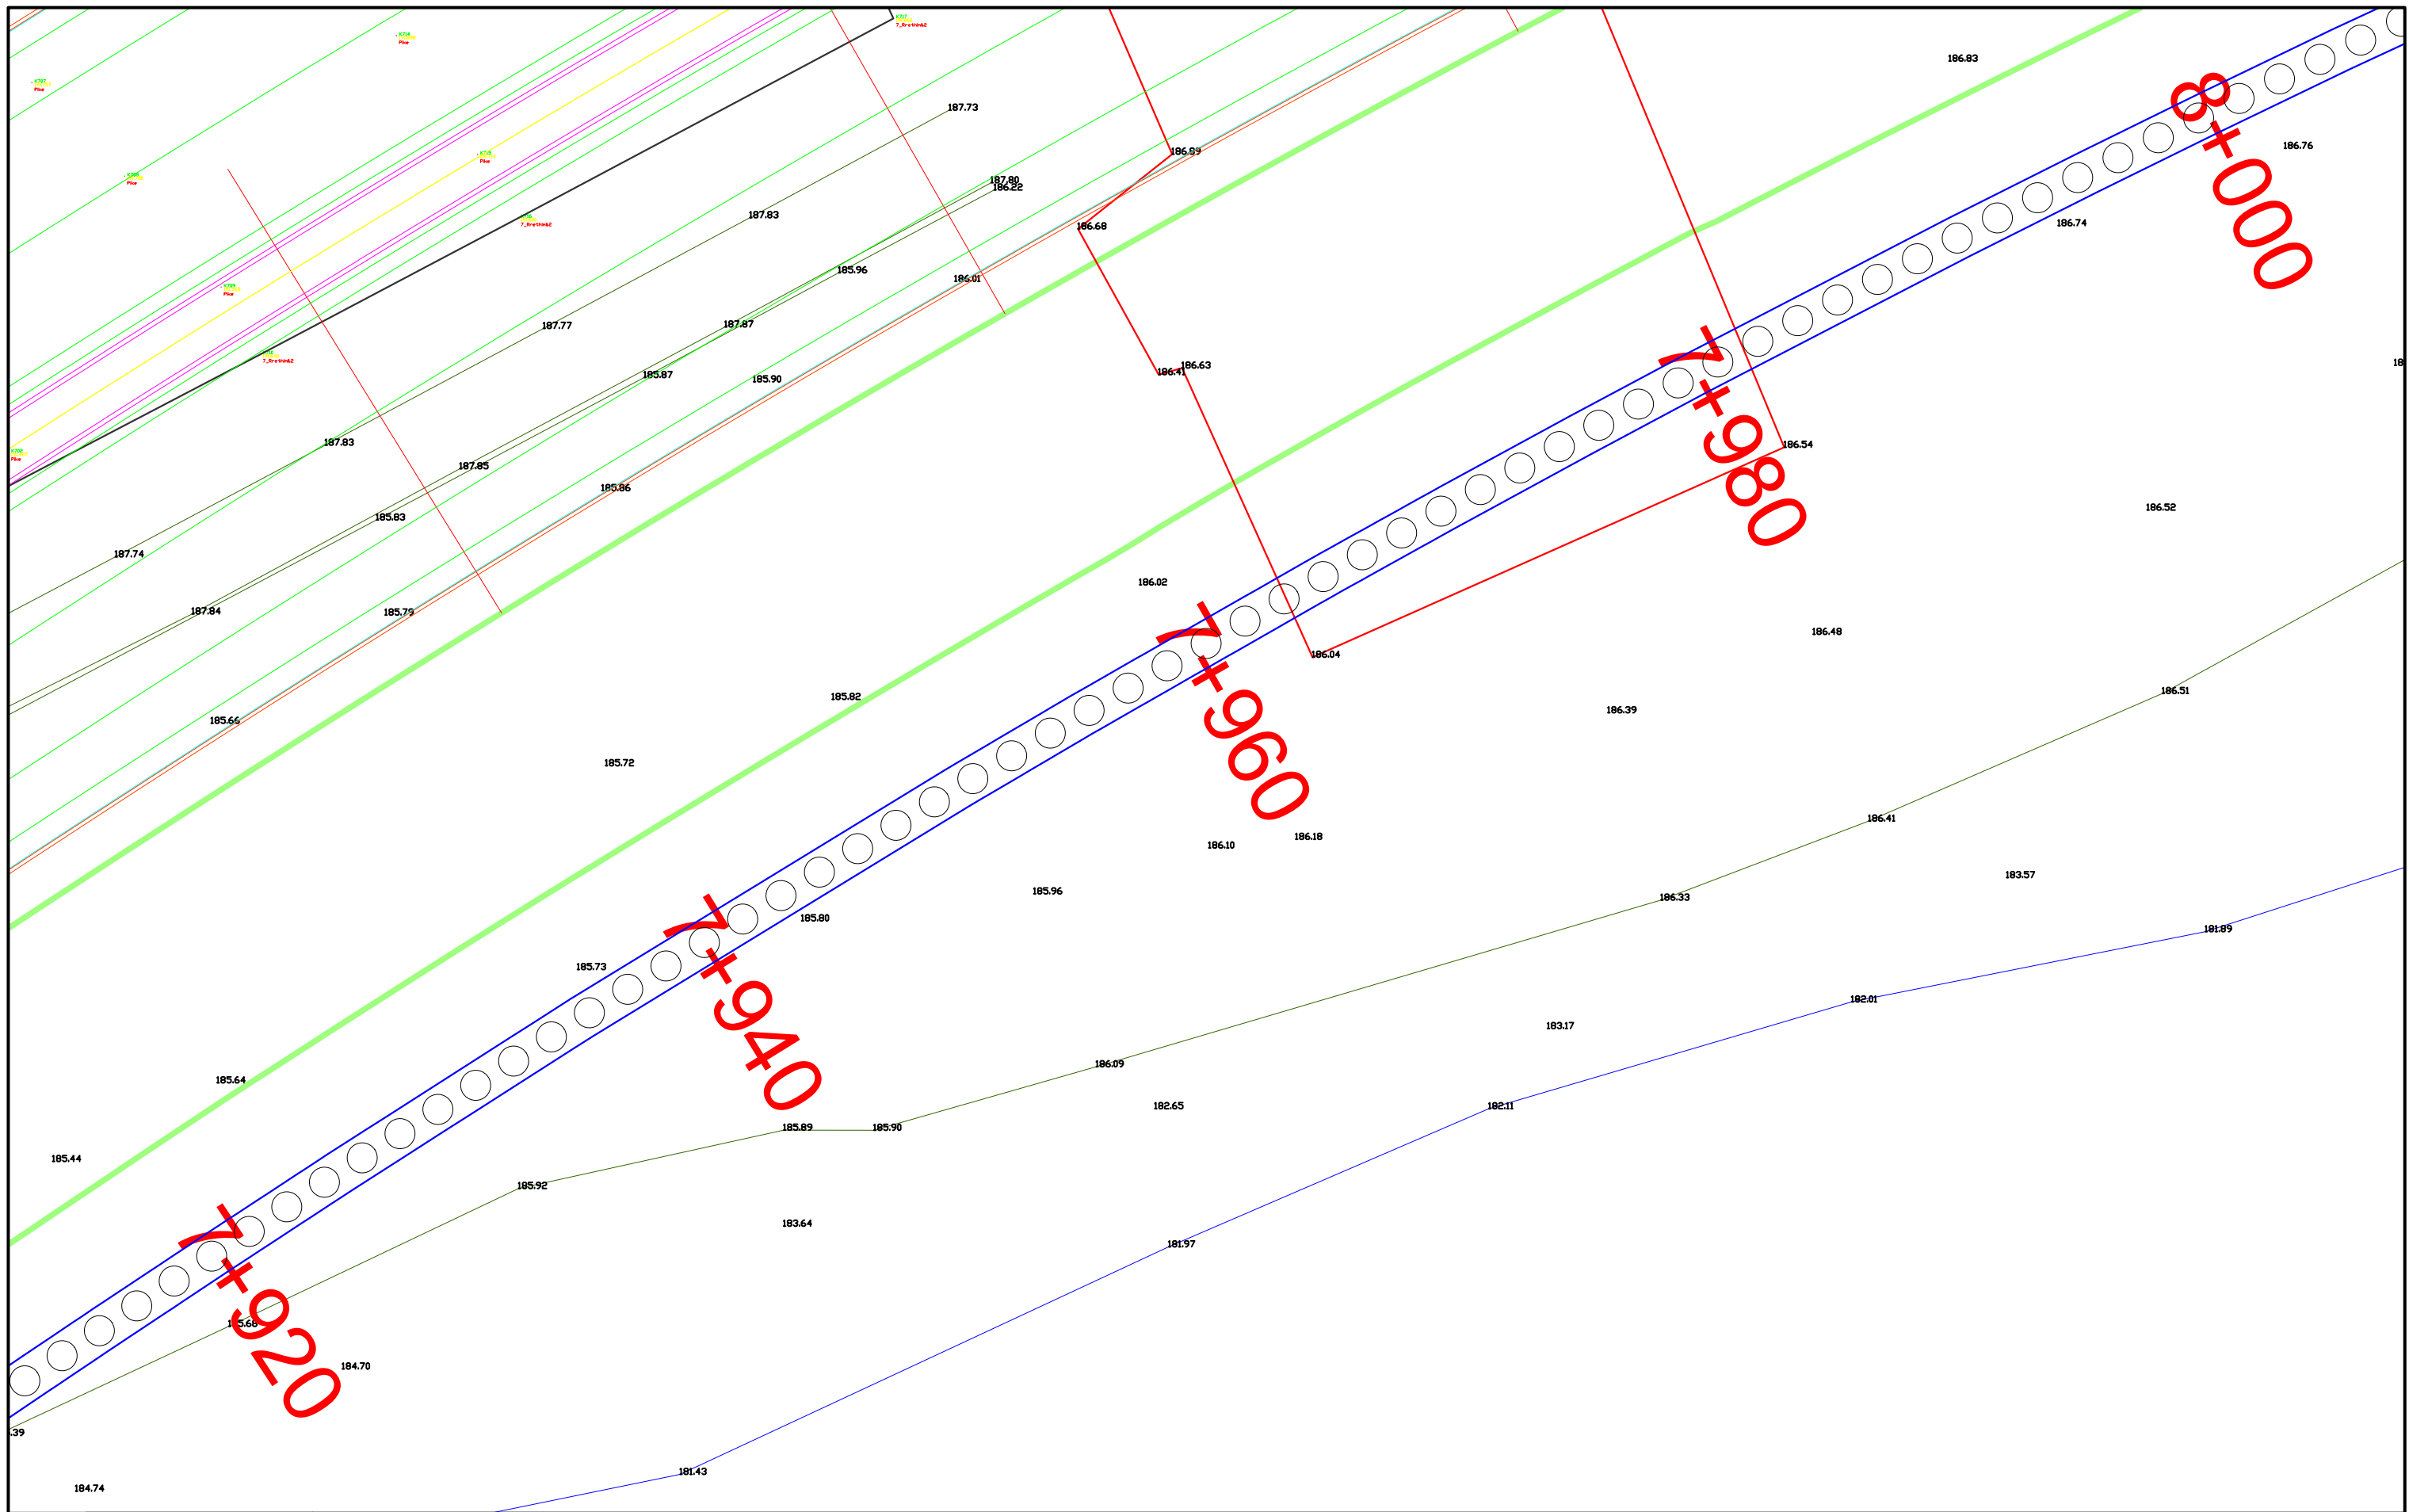


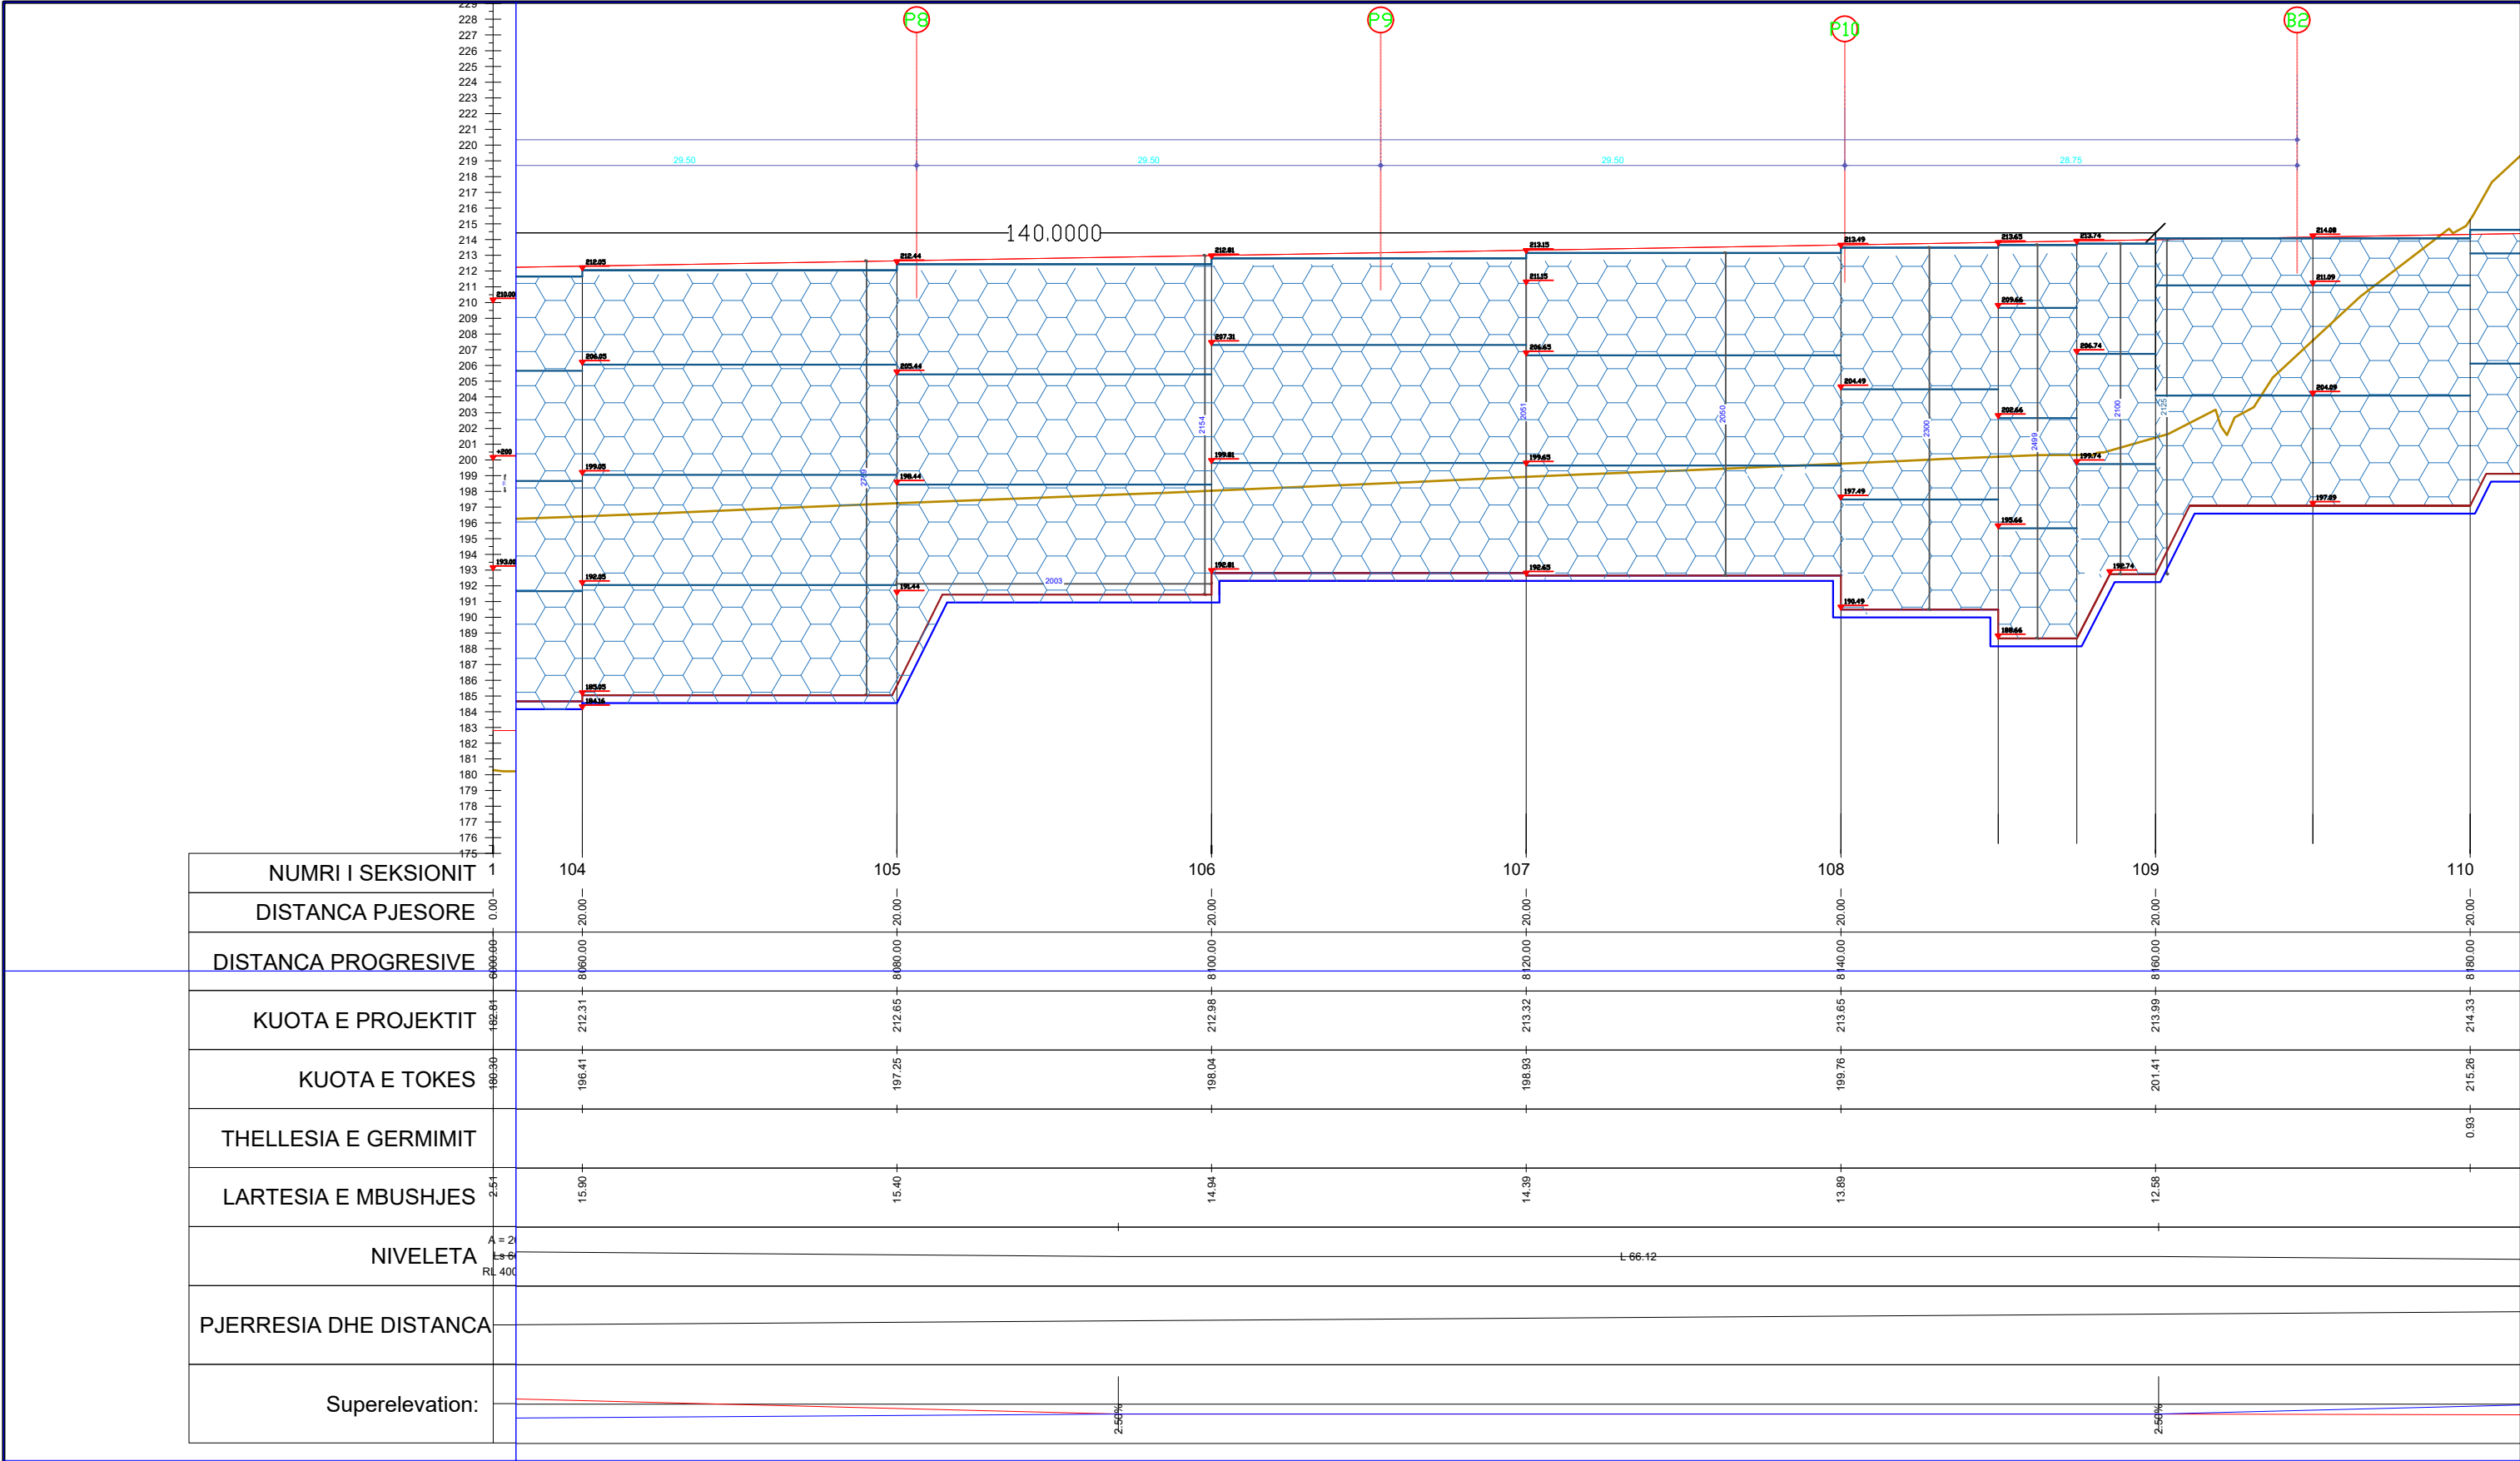

NUMRI I SEKSIONIT	1	104	105	106	107	108	109	110
DISTANCA PJESORE	0.00	20.00	20.00	20.00	20.00	20.00	20.00	20.00
DISTANCA PROGRESIVE	0.00	800.00	820.00	840.00	860.00	880.00	900.00	920.00
KUOTA E PROJEKTIT	192.91	212.31	212.65	212.98	213.32	213.65	213.99	214.33
KUOTA E TOKES	186.30	196.41	197.25	198.04	198.93	199.76	201.41	215.26
THELLESIA E GERMIMIT								0.93
LARTESIA E MBUSHJES	2.51	15.90	15.40	14.94	14.39	13.88	12.59	
NIVELETA	A = 2% L = 60 RL 400	L 66.12						
PJERRESIA DHE DISTANCA								
Superelevation:								

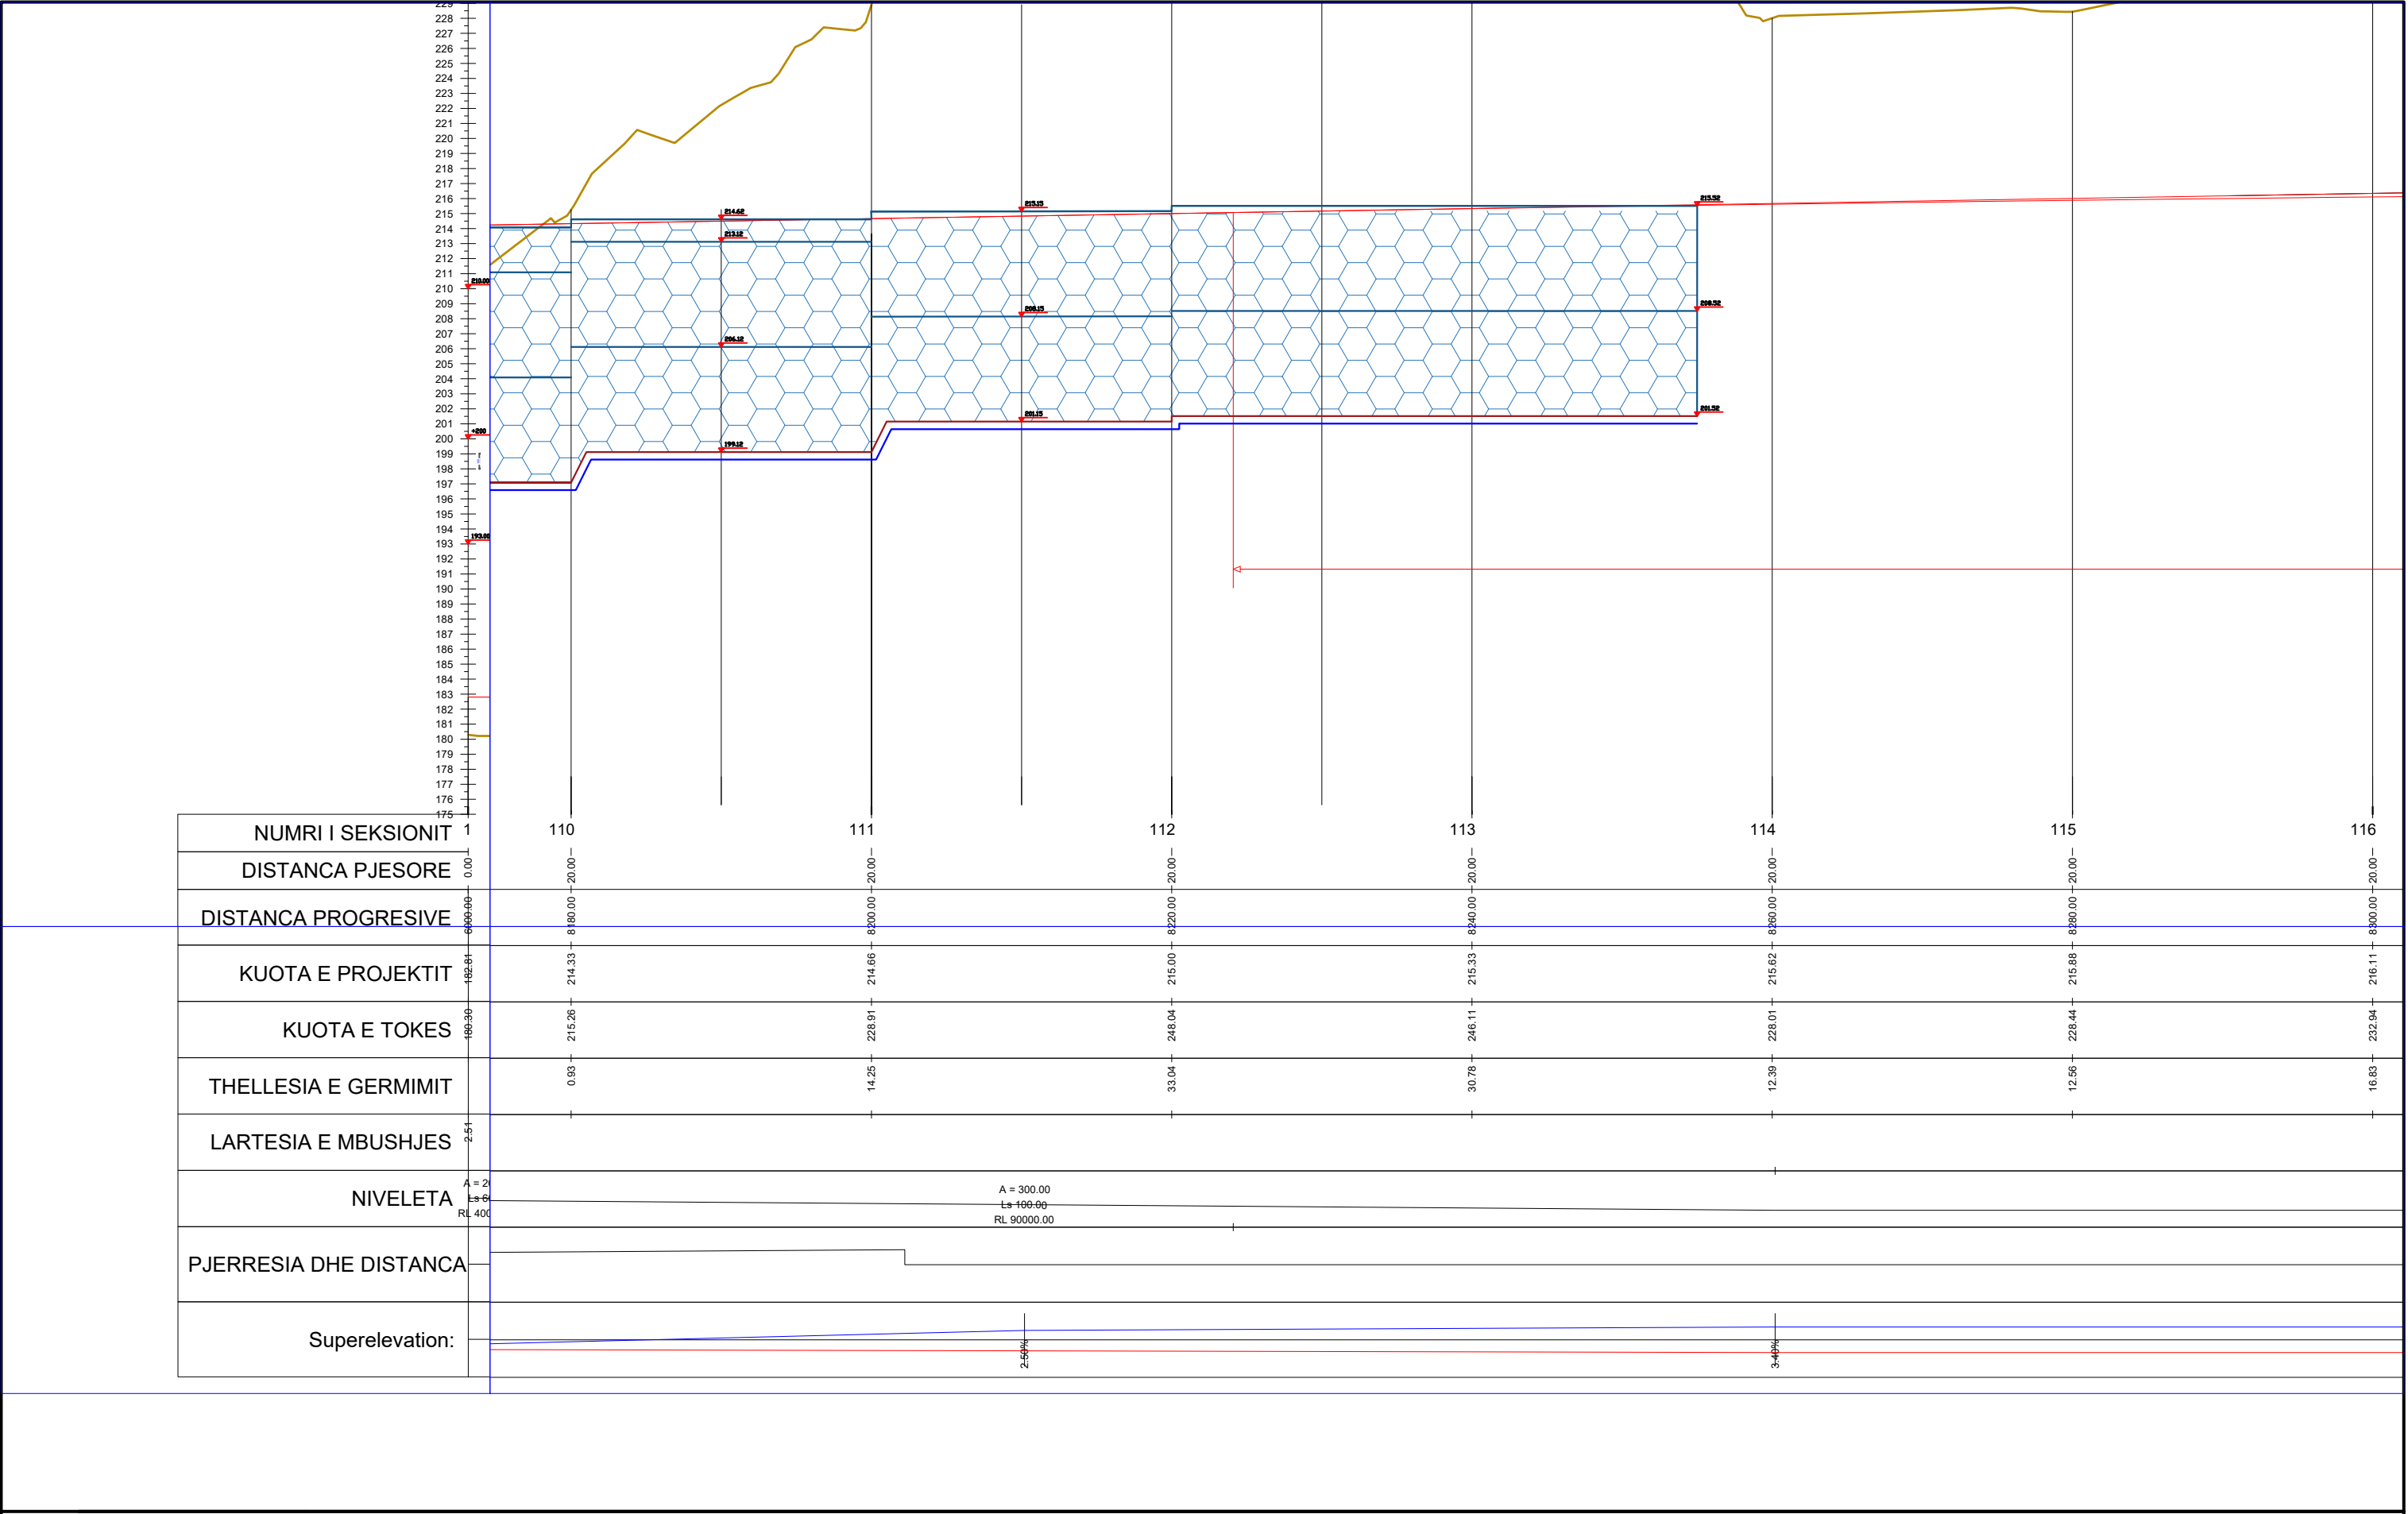

NUMRI I SEKSIONIT	1	110	111	112	113	114	115	116
DISTANCA PJESORE	0.00	20.00	20.00	20.00	20.00	20.00	20.00	20.00
DISTANCA PROGRESIVE	0.00	20.00	40.00	60.00	80.00	100.00	120.00	140.00
KUOTA E PROJEKTIT	192.91	214.33	214.86	215.00	215.33	215.62	215.88	216.11
KUOTA E TOKES	180.30	215.26	228.91	248.04	246.11	228.01	228.44	232.94
THELLESIA E GERMIMIT		0.93	14.25	33.04	30.78	12.39	12.56	16.83
LARTESIA E MBUSHJES	2.5							
NIVELETA	A = 24 Ls = 6 RL 400	A = 300.00 Ls = 100.00 RL 90000.00						
PJERRESIA DHE DISTANCA								
Superelevation:								

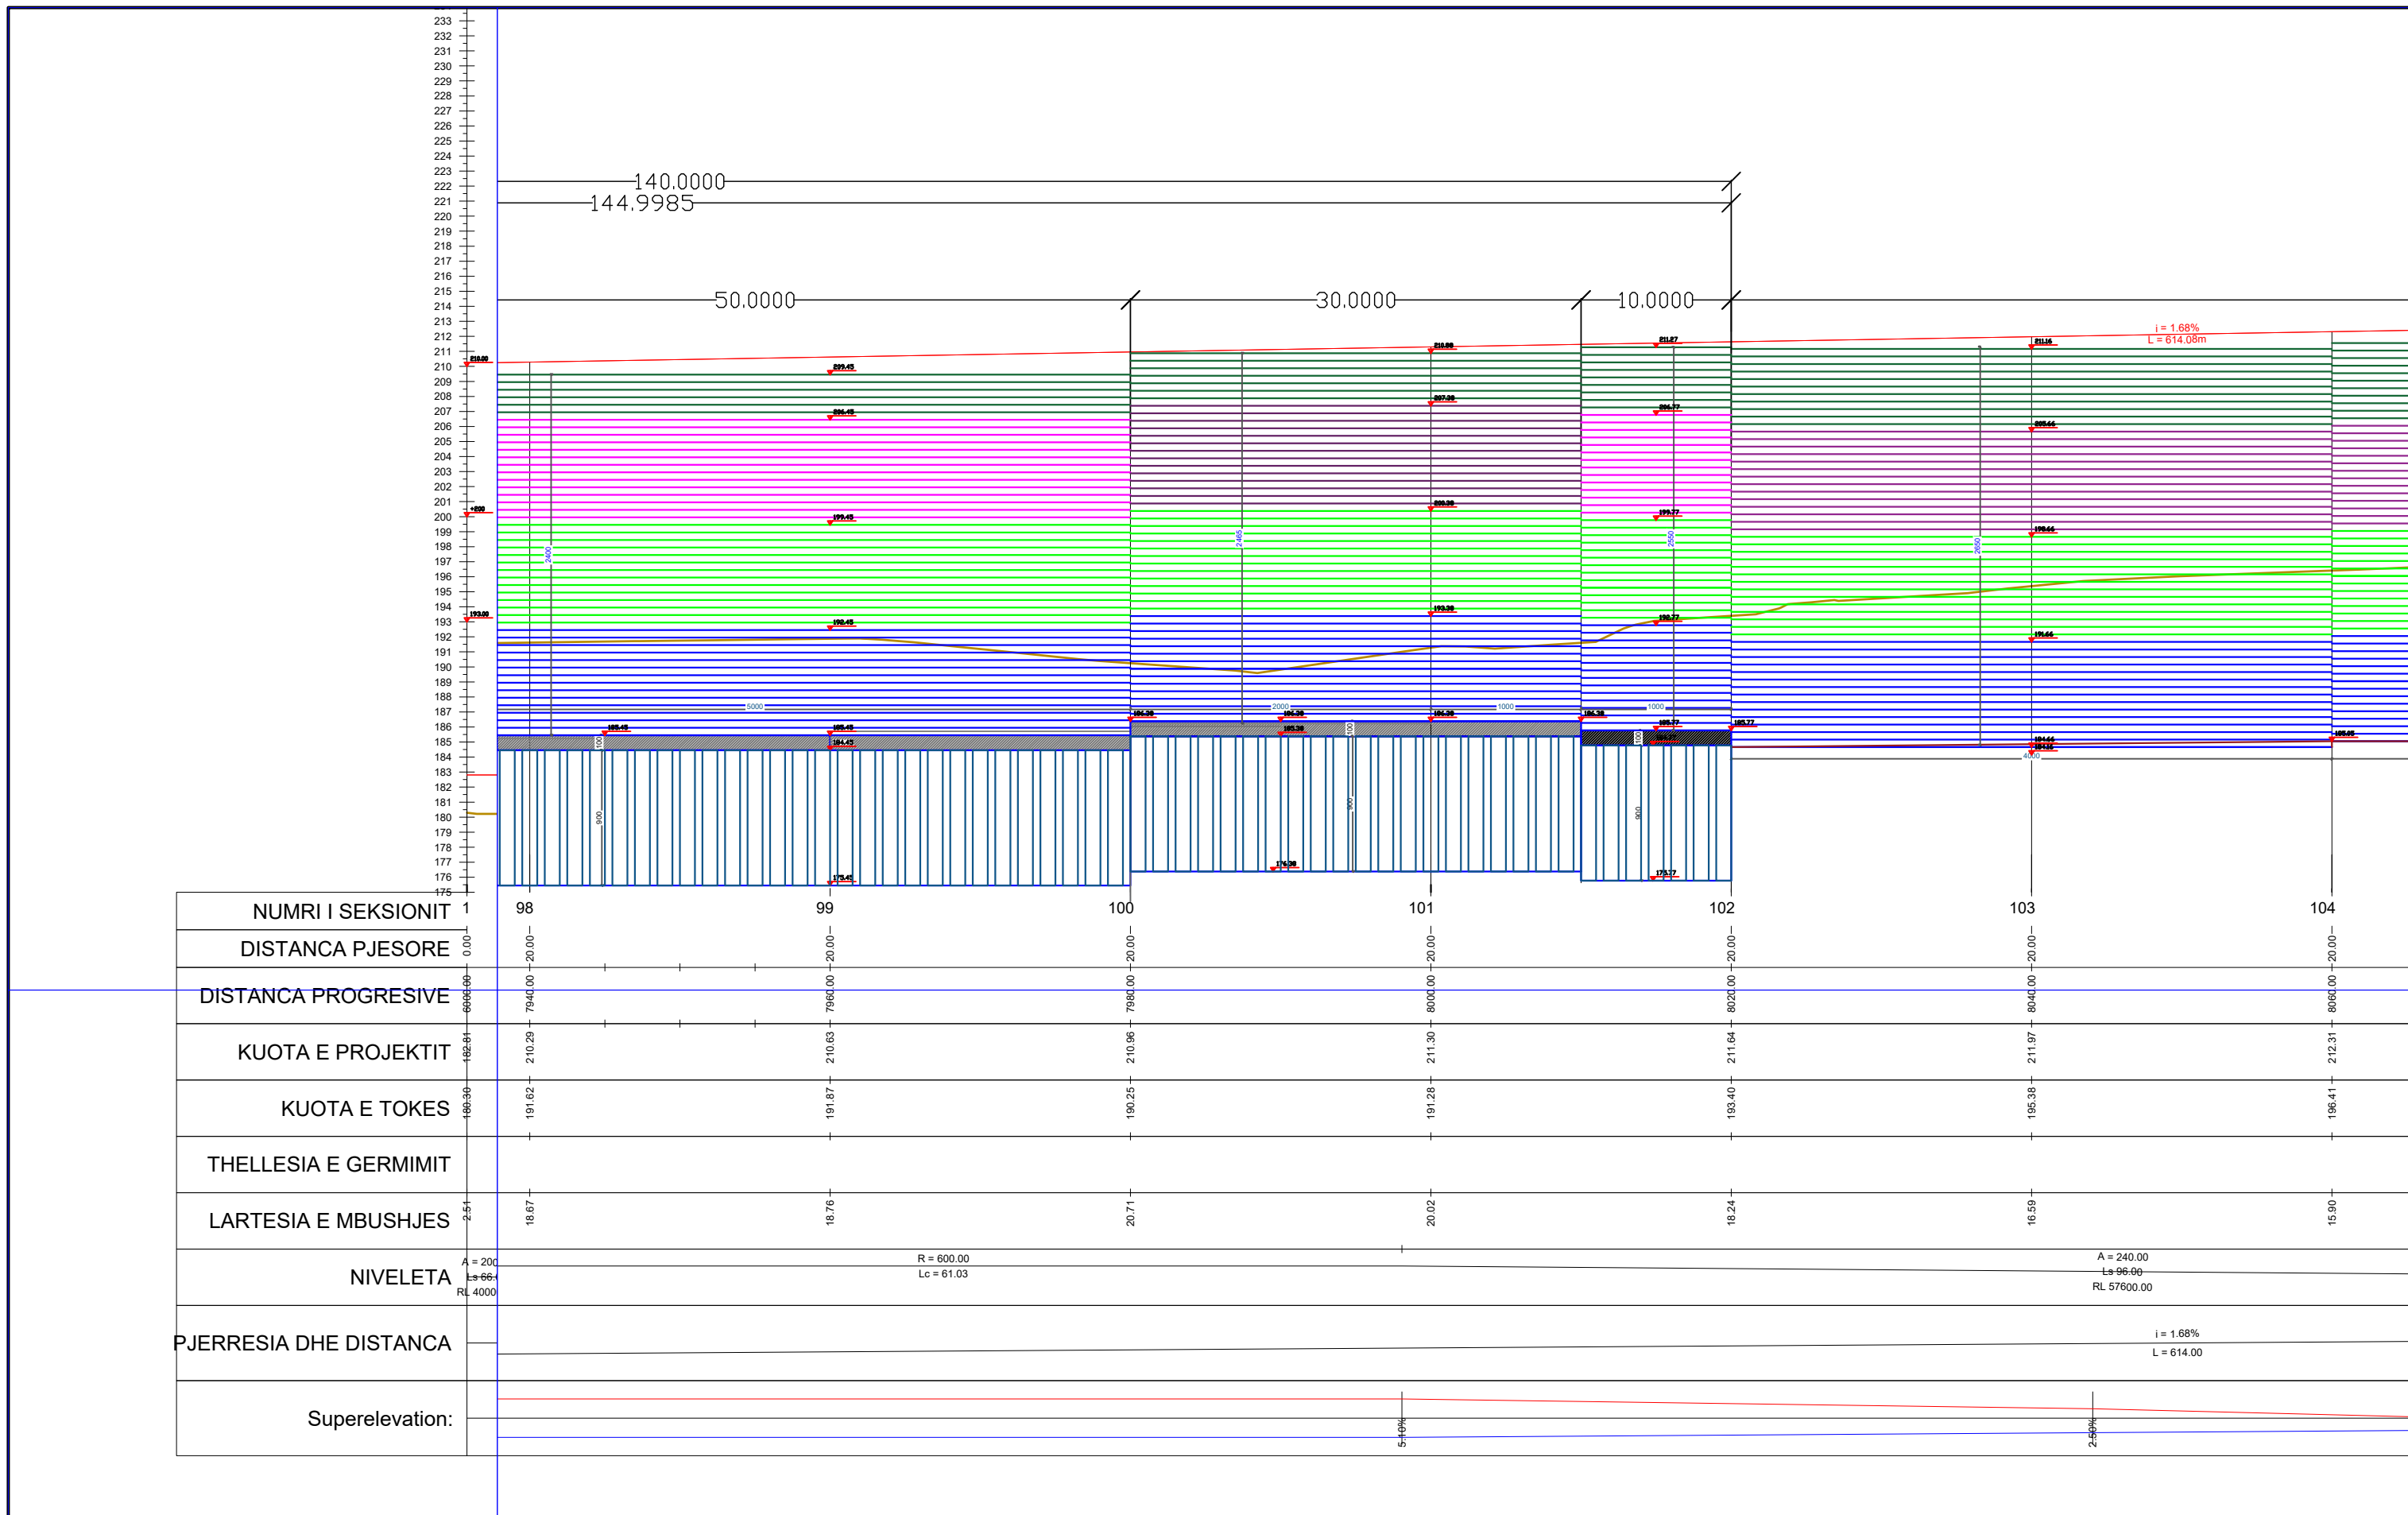

INVESTITORI / INVESTOR
"Autoriteti Rrugor Shqiptar"

Address: Rr. "Sami Frasheri", Nr 33, Tirane
Mob: 04 222 3600
E-mail: info@arrsh.gov.al



JV: "InfraKonsult" shpk & "HMK-Consulting" shpk



"Studim Projektim - Zgjerimi i segmentit rrugor
dalje Elbasan-Prenjas-Qafe Thane", (Faza II) /
"Design Study of road segment exit
Elbasan-Prenjas-Qafe Thane" (Phase II)

Profilu Gjatesor Djathtas i Terrameshit
/Longitudinal Section of Right Side
Geogrids

FAZA - PROJEKT ZBATIM
PHASE - DETAIL DESIGN


SHKALLA
SCALE 1:200


Data: Mars 2023
Date: March 2023


VIZATIMI Nr:
PAGE No: E (6)


PROJEKTUES
DESIGN ENGINEERS:

Ing./Eng. Sokol METOJA
Ing./Eng. Redi STRUGA
Ing./Eng. Orgest MERTIKA

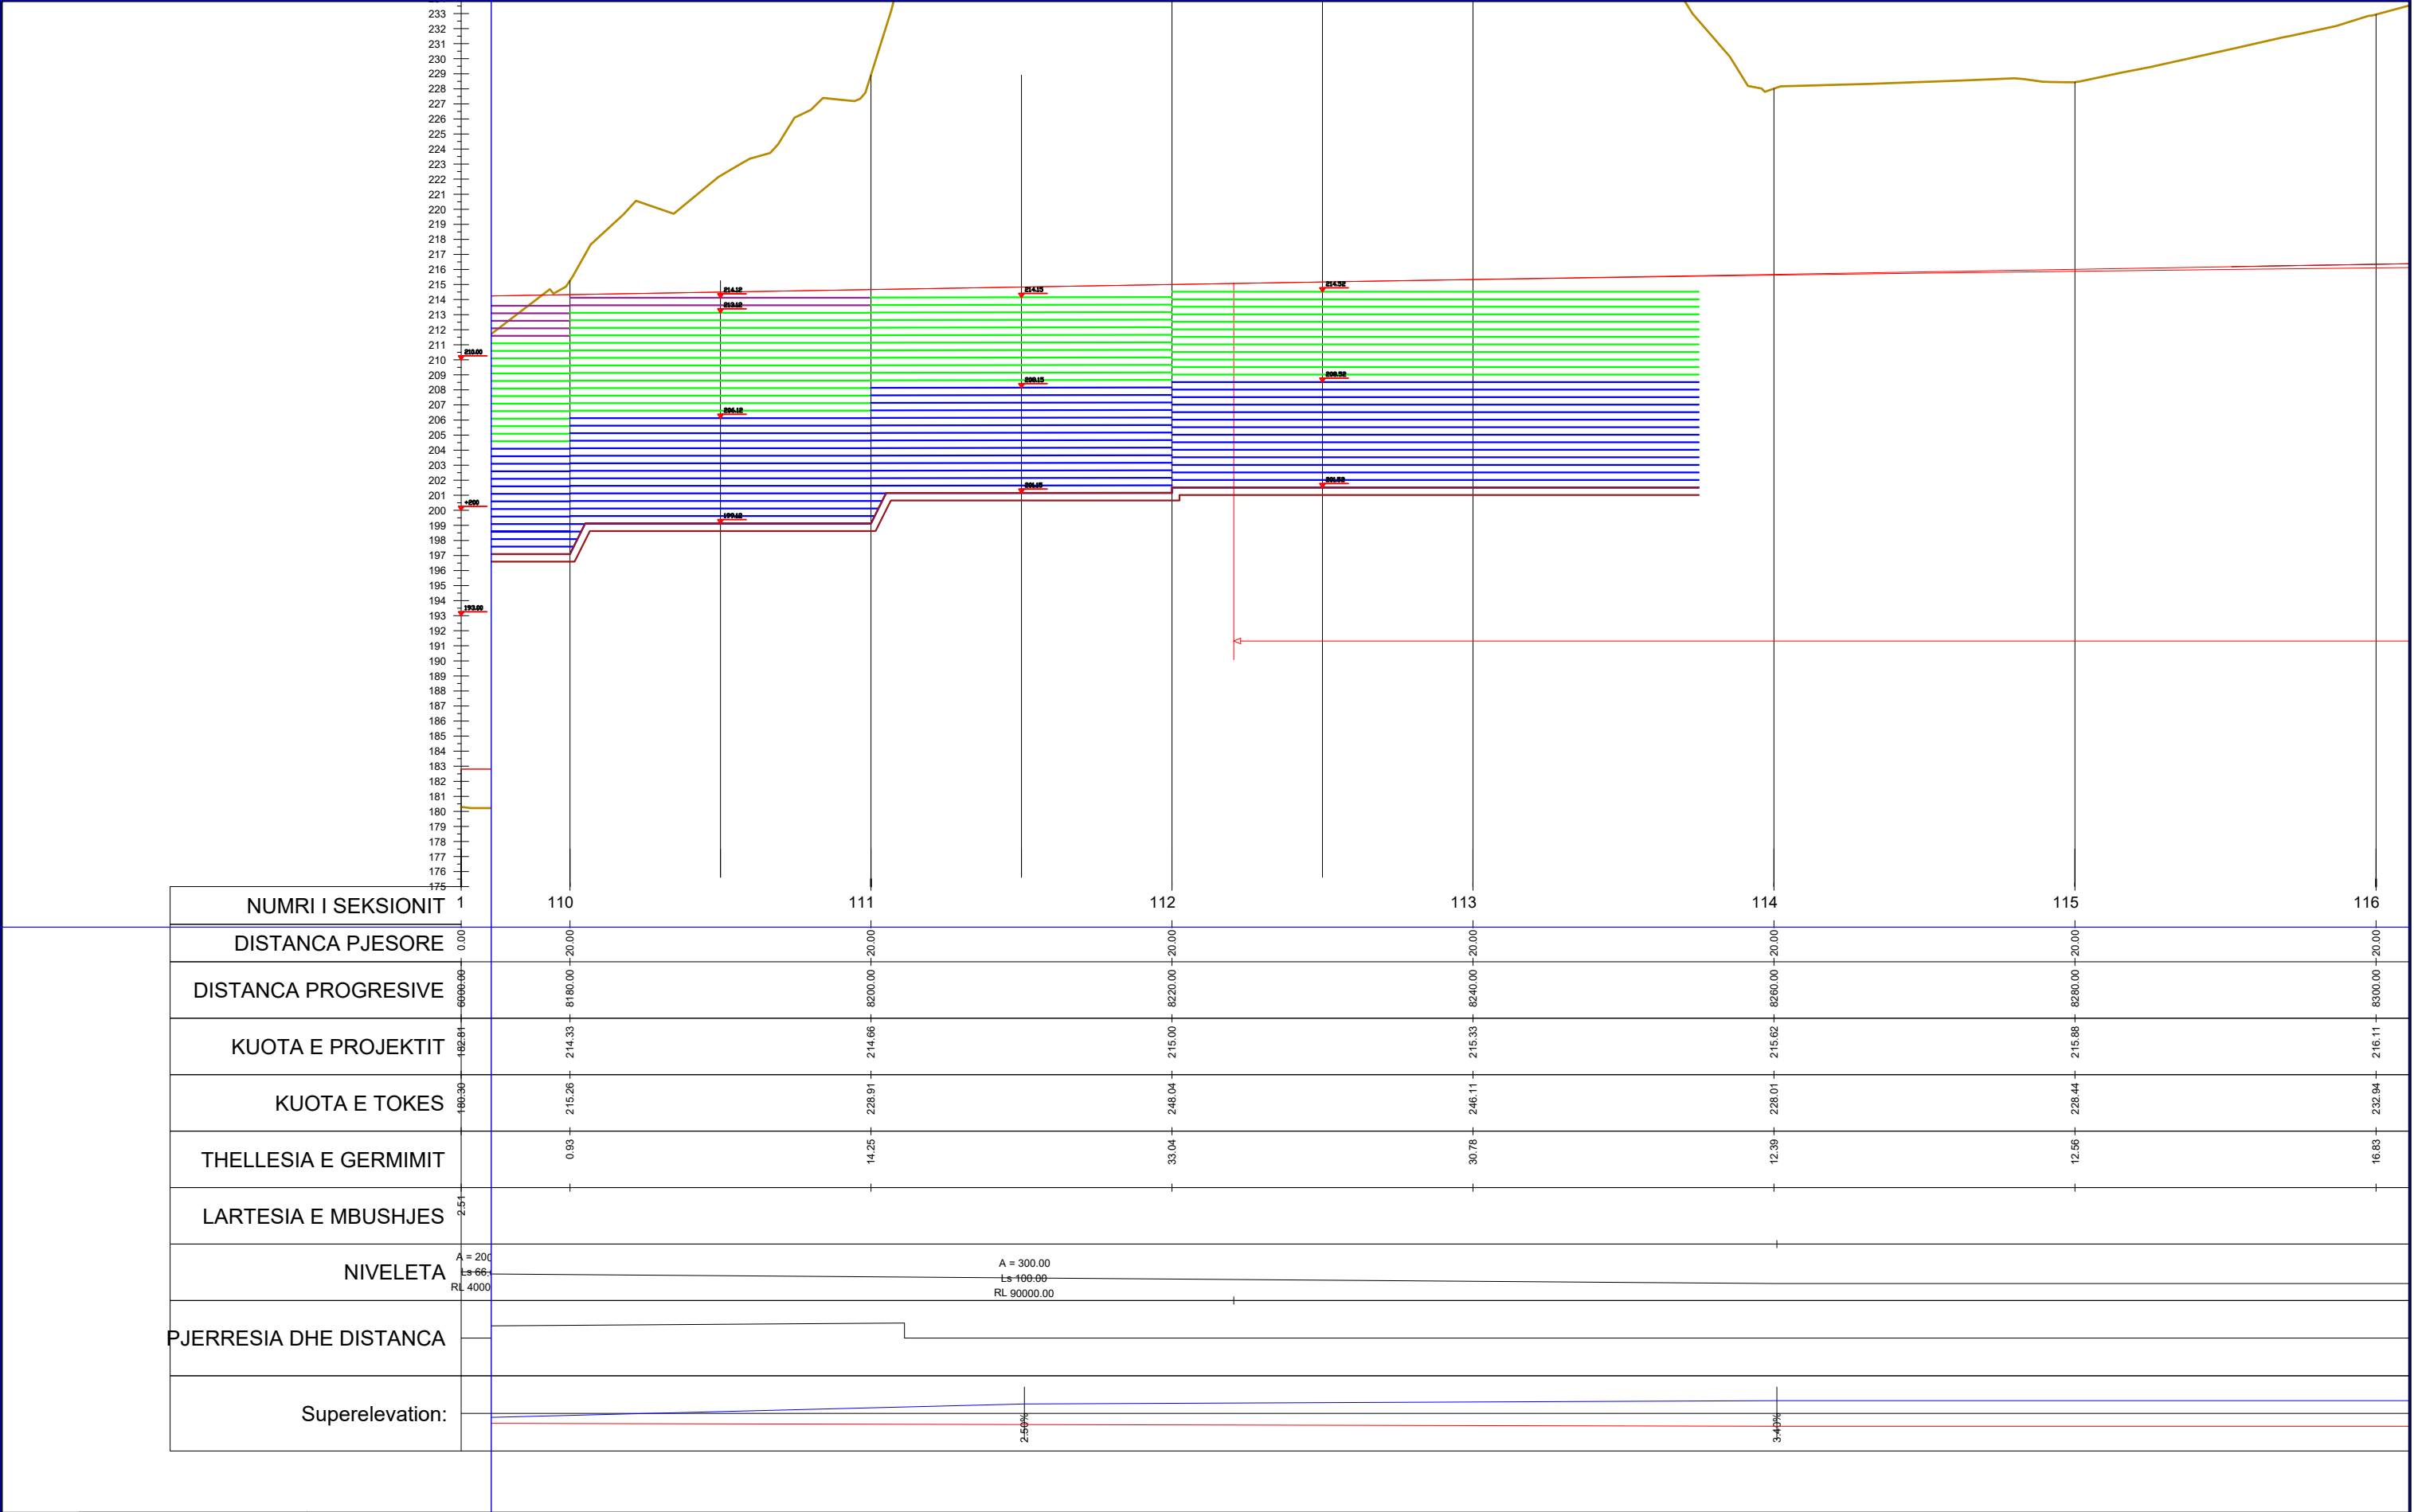


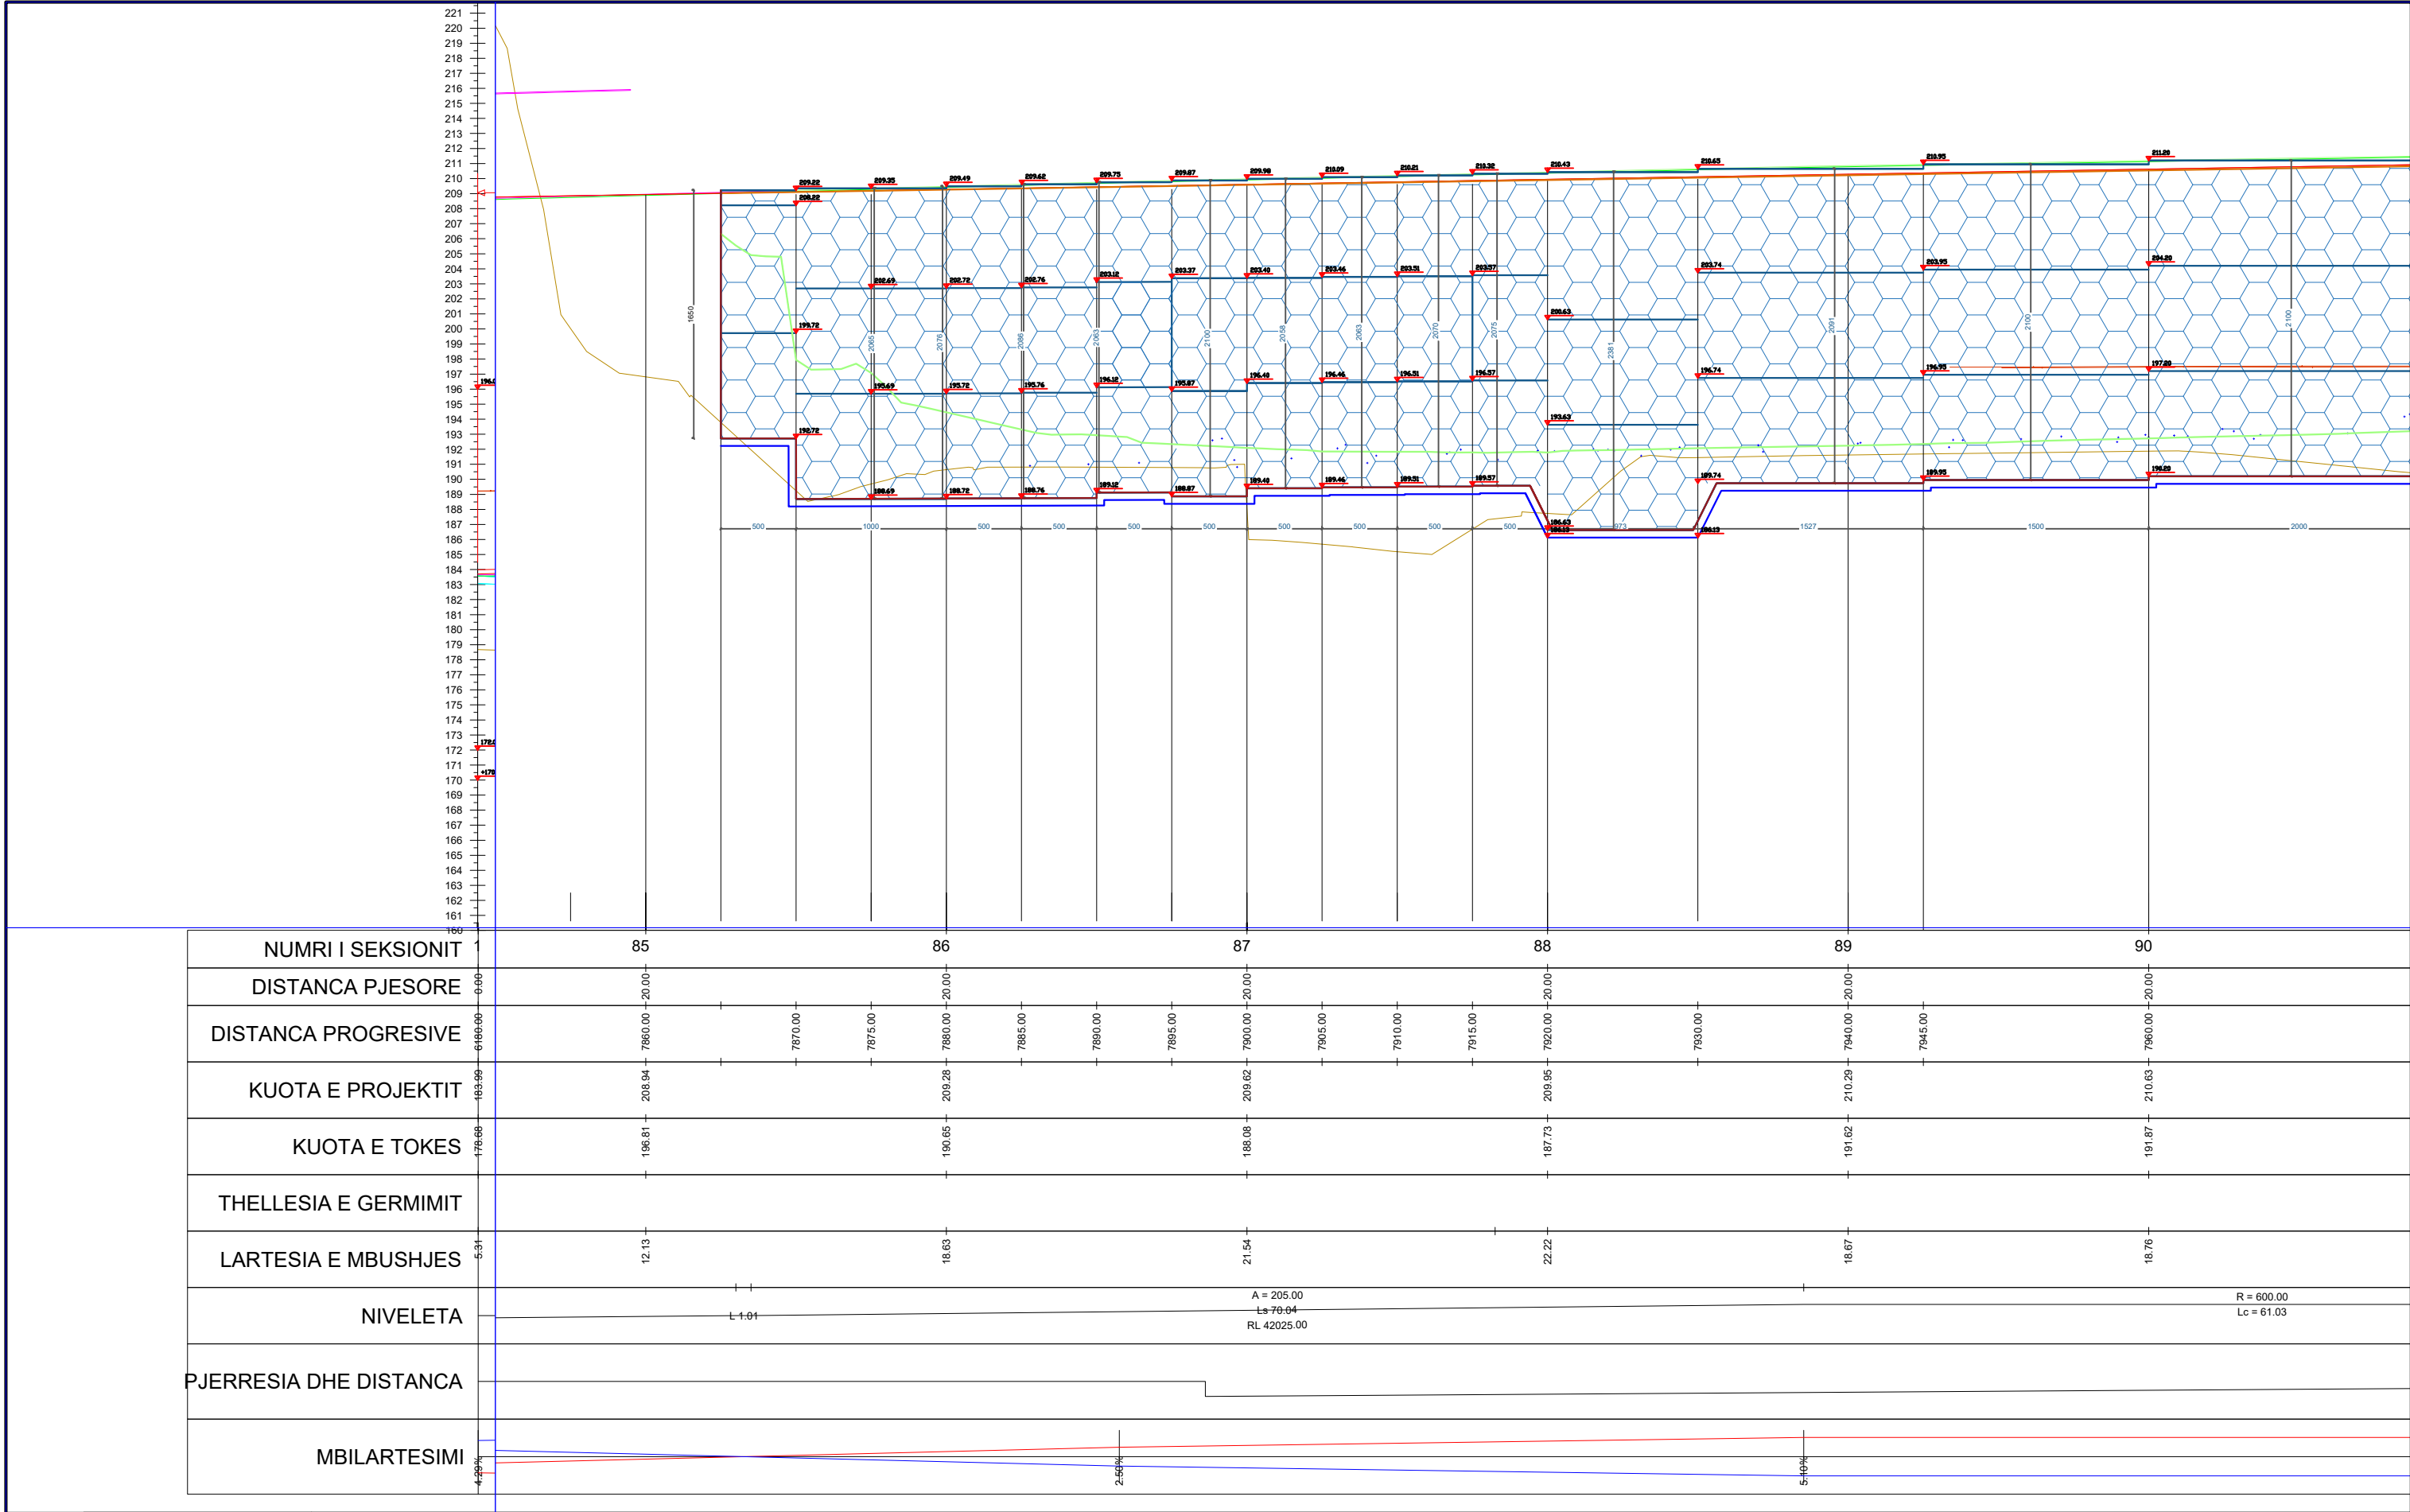

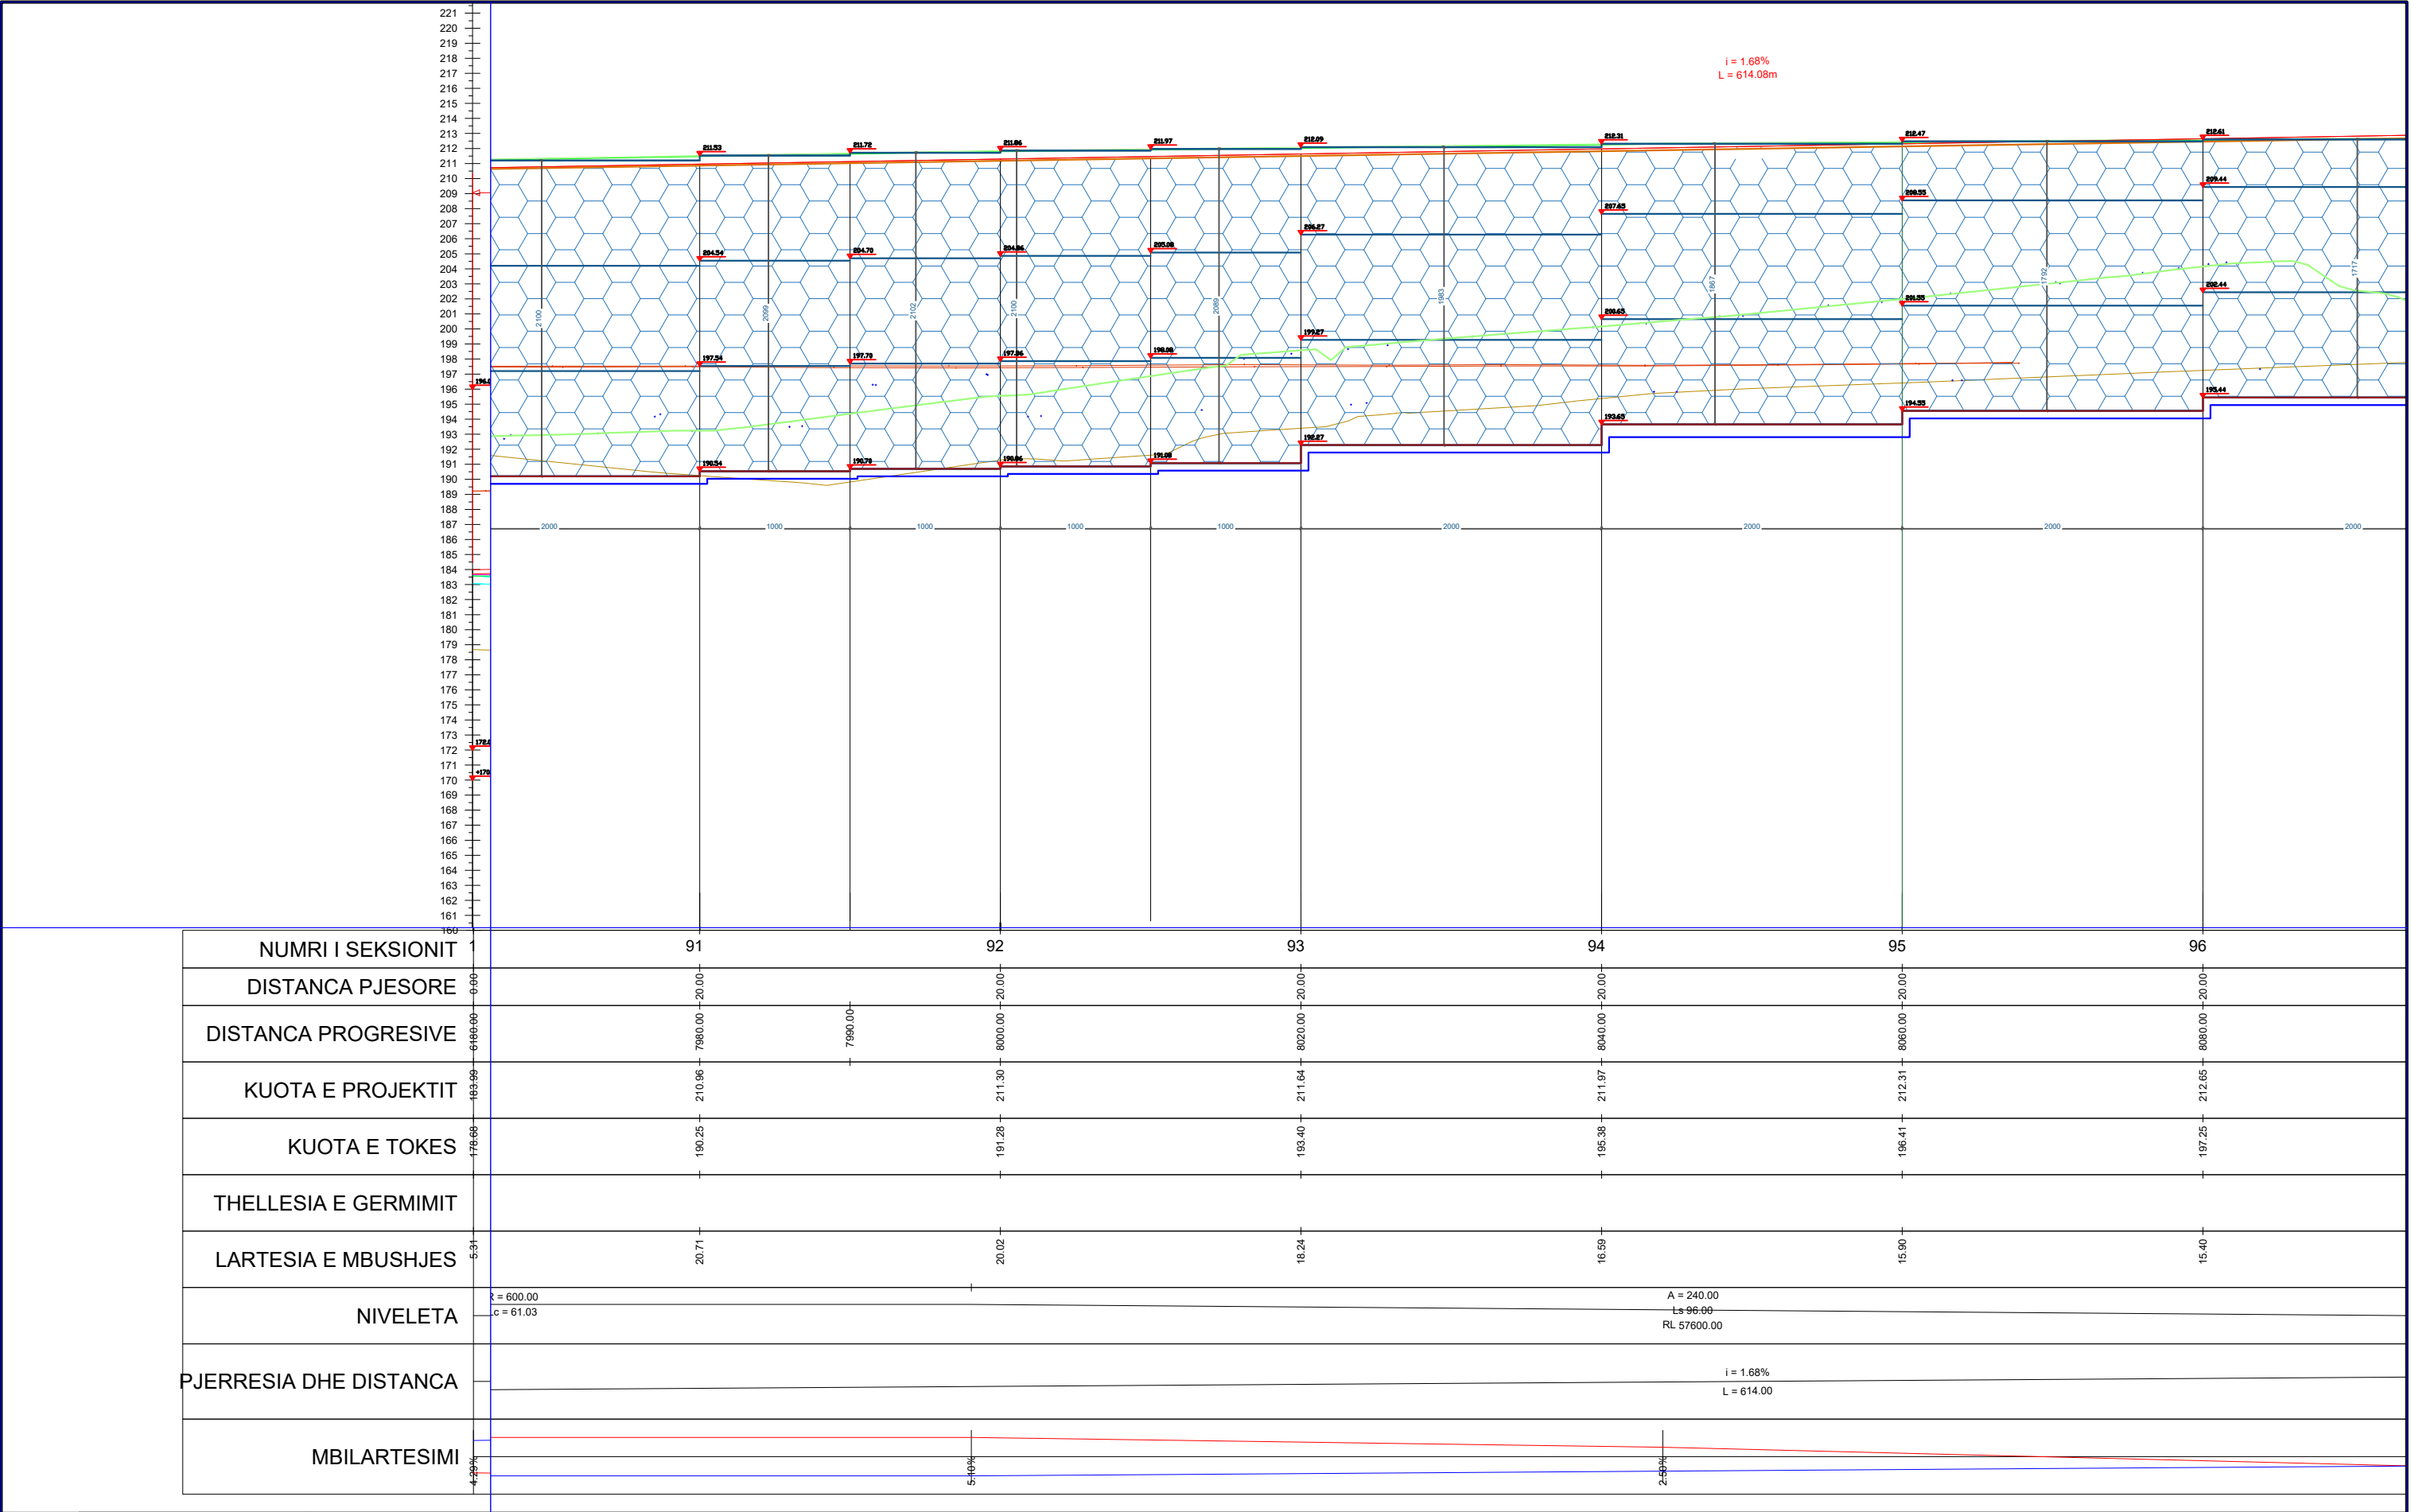

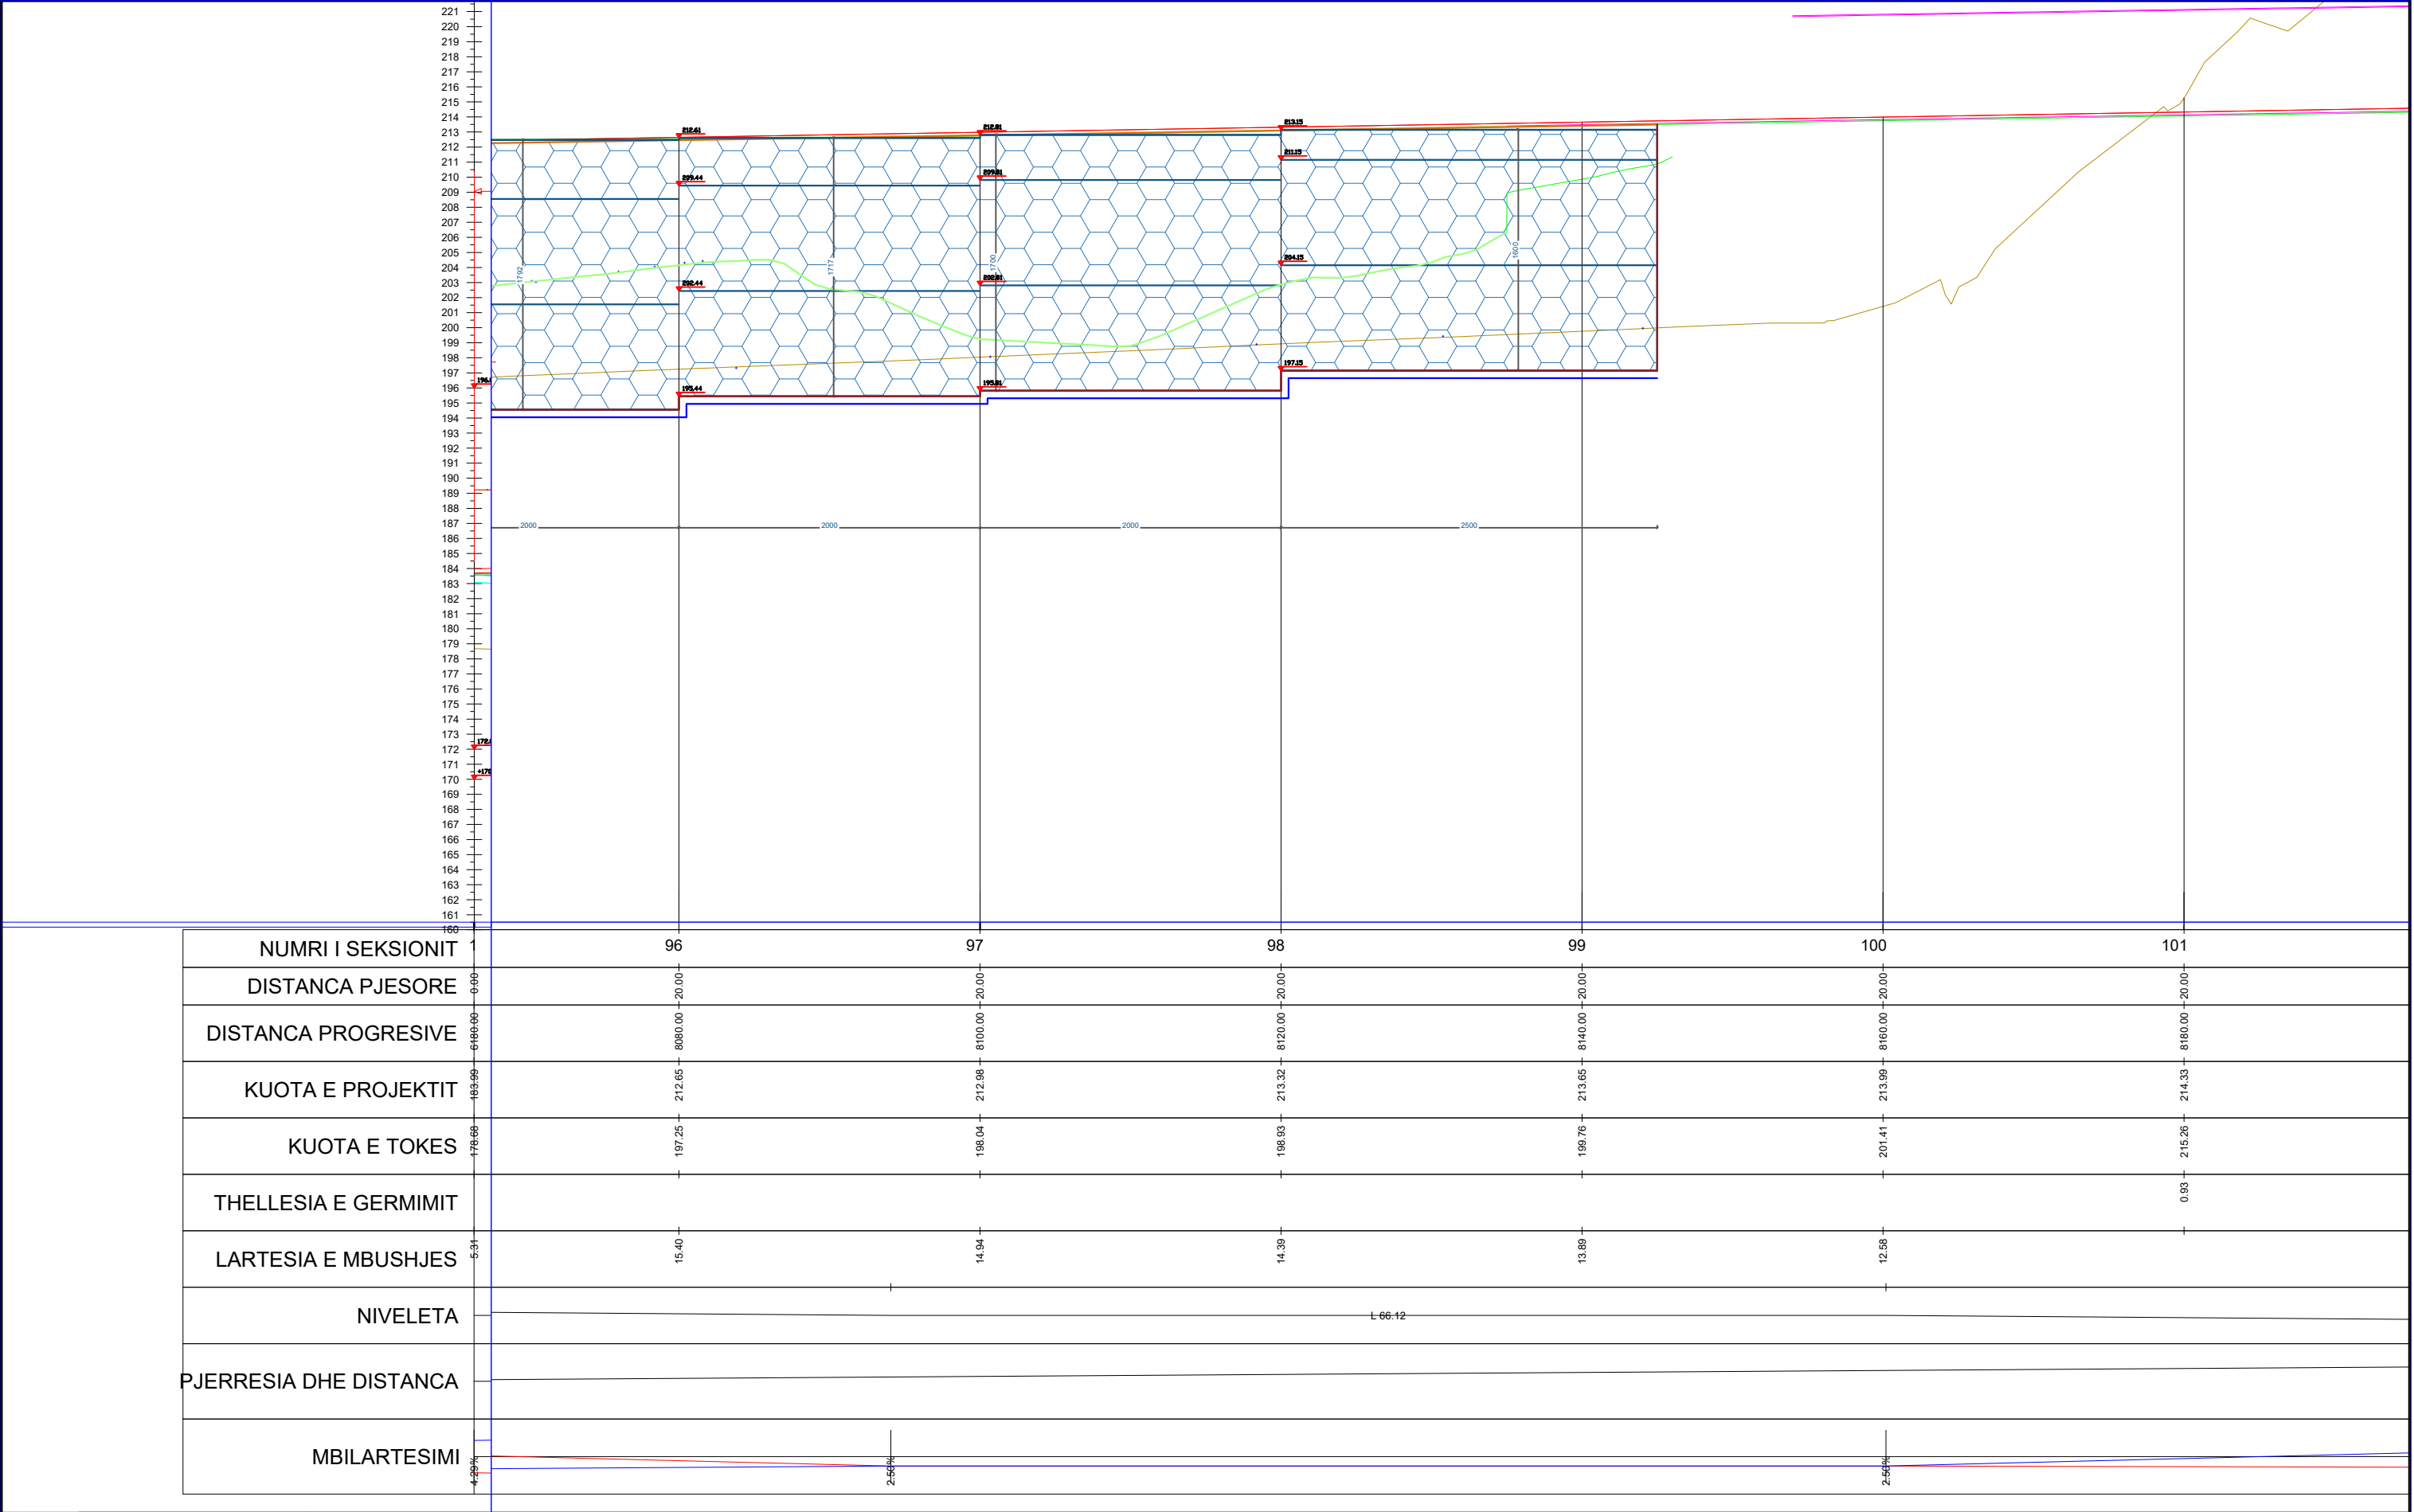

 INVESTITORI / INVESTOR "Autoriteti Rrugor Shqiptar" Address: Rr. "Sami Frasheri", Nr 33, Tirane Mob: 04 222 3600 E-mail: info@arrsh.gov.al	 JV: "InfraKonsult" shpk & "HMK-Consulting" shpk	"Studim Projektim - Zgjerimi i segmentit rrugor dalje Elbasan-Prrerjas-Qafe Thane", (Faza II) / "Design Study of road segment exit Elbasan-Prrerjas-Qafe Thane" (Phase II) Profili Gjatesor Majtas i Gabioneve /Longitudinal Section of Left Side Gabion Walls	FAZA - PROJEKT ZBATIM PHASE - DETAIL DESIGN		PROJEKTUES DESIGN ENGINEERS: Ing./Eng. Sokol METOJA Ing./Eng. Redi STRUGA Ing./Eng. Orgest MERTIKA 	
			SHKALLA 1:200 SCALE 1:400	<i>Date: Mars 2023</i> <i>Date: March 2023</i>		VIZATIMI Nr: E (11) PAGE No:

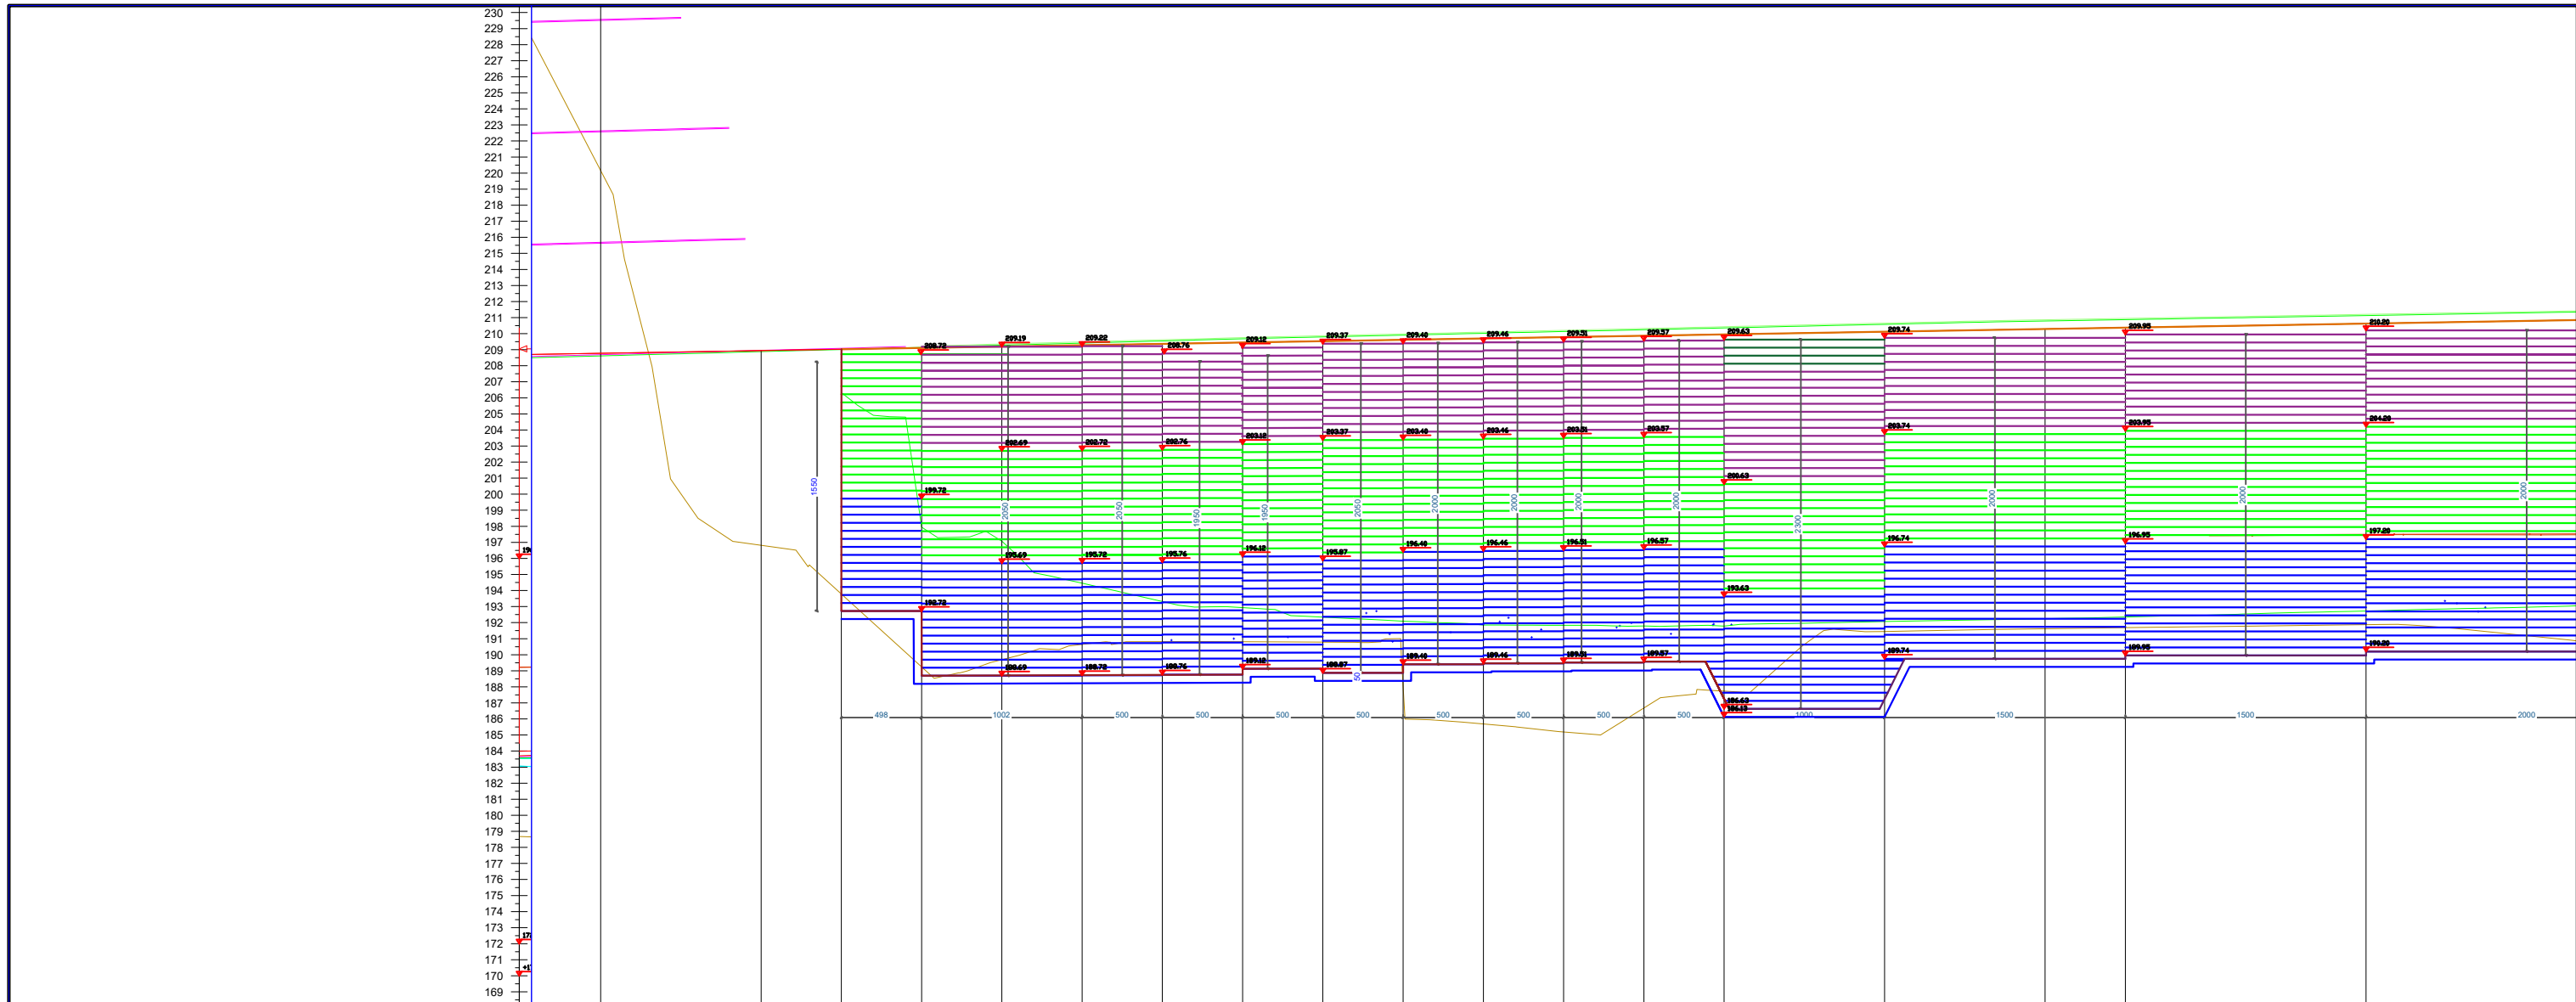

NUMRI I SEKSIONIT	85	86	87	88	89	90
DISTANCA PJESORE	0.00					
DISTANCA PROGRESIVE	6180.00	7870.00	7875.00	7880.00	7885.00	7890.00
KUOTA E PROJEKTIT	193.99	208.94	209.28	209.62	209.95	210.29
KUOTA E TOKES	178.68	196.81	190.85	188.08	187.73	191.87
THELLESIA E GERMIMIT						
LARTESIA E MBUSHJES	5.31	12.13	18.63	21.54	22.22	18.76
NIVELETA	L 1:01					R = 600.00 Lc = 61.03
PJERRESIA DHE DISTANCA						
MBILARTESIMI	-4.29%					

INVESTITORI / INVESTOR
"Autoriteti Rrugor Shqiptar"
Address: Rr. "Sami Frasheri", Nr 33, Tirane
Mob: 04 222 3600
E-mail: info@arrsh.gov.al

JV: "InfraKonsult" shpk & "HMK-Consulting" shpk

"Studim Projektim - Zgjerimi i segmentit rrugor dalje Elbasan-Prenjas-Qafe Thane", (Faza II) / "Design Study of road segment exit Elbasan-Prenjas-Qafe Thane" (Phase II)

Profili Gjatesor Majtas i Terrameshit /Longitudinal Section of Left Side Geogrids

FAZA - PROJEKT ZBATIM
PHASE - DETAIL DESIGN


SHKALLA 1:200
SCALE 1:400

Data: Mars 2023
Date: March 2023


VIZATIMI Nr:
PAGE No: E (12)

PROJEKTUES
DESIGN ENGINEERS:

Ing./Eng. Sokol METOJA
Ing./Eng. Redi STRUGA
Ing./Eng. Orgest MERTIKA

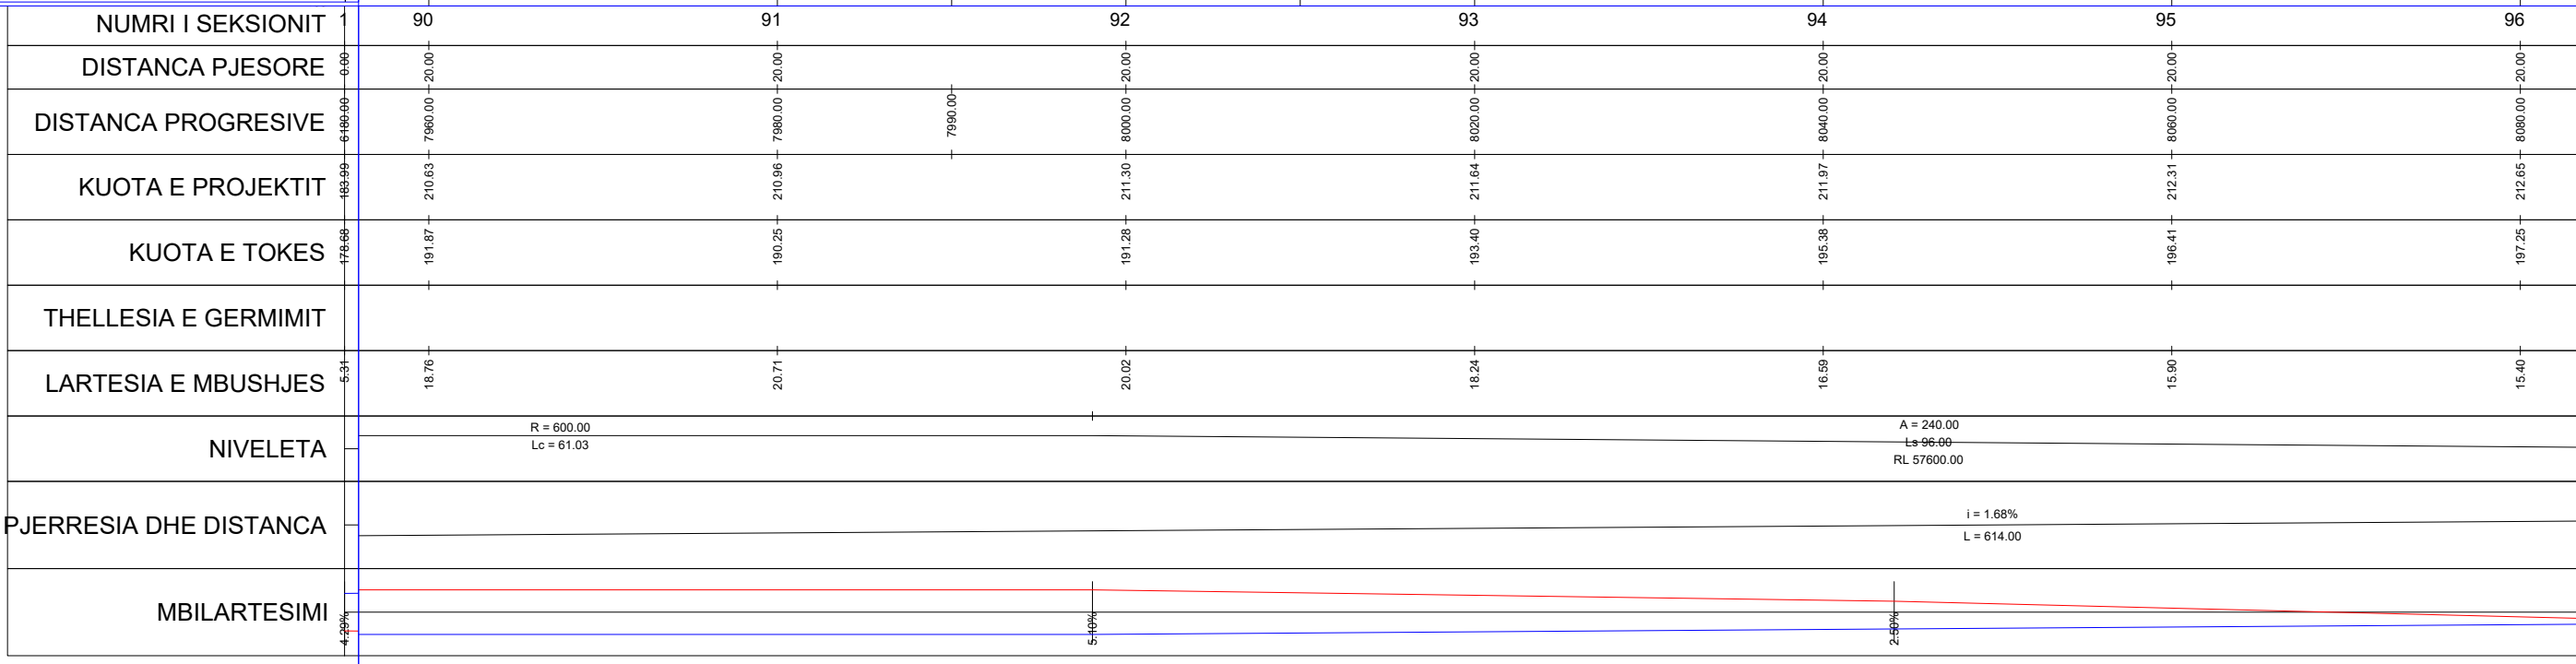

~~Myself~~
in

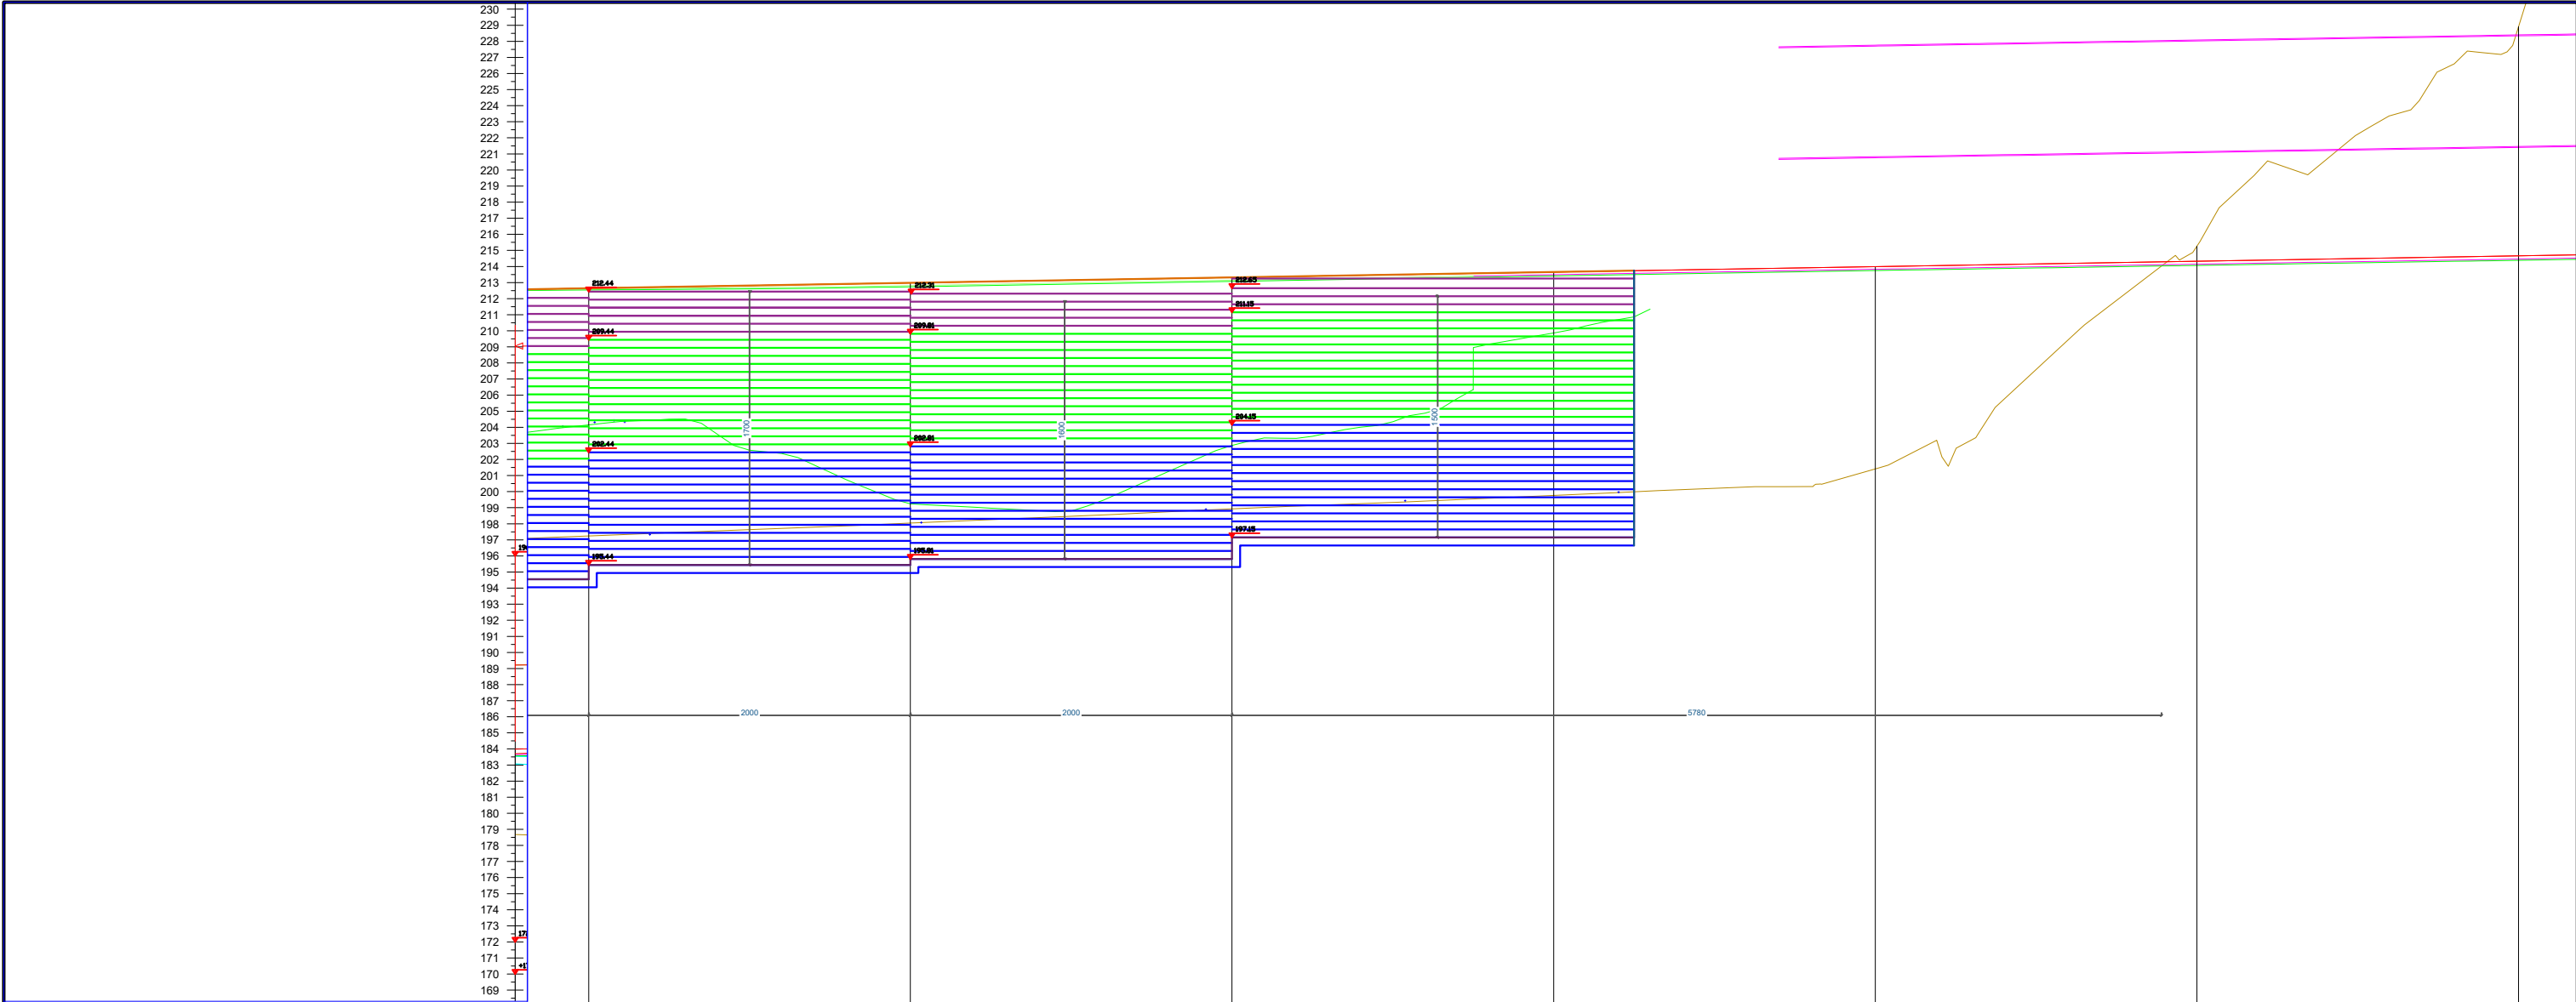

NUMRI I SEKSIONIT	96	97	98	99	100	101	102
DISTANCA PJESORE	0.00	20.00	20.00	20.00	20.00	20.00	20.00
DISTANCA PROGRESIVE	6180.00	8080.00	8100.00	8120.00	8140.00	8160.00	8200.00
KUOTA E PROJEKTIT	193.99	212.65	212.98	213.32	213.65	213.99	214.66
KUOTA E TOKES	178.68	197.25	198.04	198.93	199.76	201.41	228.91
THELLESIA E GERMIMIT						0.93	14.25
LARTESIA E MBUSHJES	5.31	15.40	14.94	14.39	13.88	12.58	
NIVELETA							
PJERRESIA DHE DISTANCA							
MBILARTESIMI							

INVESTITORI / INVESTOR
"Autoriteti Rrugor Shqiptar"
Address: Rr. "Sami Frasheri", Nr 33, Tirane
Mob: 04 222 3600
E-mail: info@arrsh.gov.al

JV: "InfraKonsult" shpk & "HMK-Consulting" shpk

"Studim Projektim - Zgjerimi i segmentit rrugor dalje Elbasan-Prrenjas-Qafe Thane", (Faza II) / "Design Study of road segment exit Elbasan-Prrenjas-Qafe Thane" (Phase II)

Profili Gjatesor Majtas i Terrameshit /Longitudinal Section of Left Side Geogrids

FAZA - PROJEKT ZBATIM
PHASE - DETAIL DESIGN


SHKALLA 1:200
SCALE 1:400

Data: Mars 2023
Date: March 2023

VIZATIMI Nr:
PAGE No: E (14)

PROJEKTUES
DESIGN ENGINEERS:

Ing./Eng. Sokol METOJA
Ing./Eng. Redi STRUGA
Ing./Eng. Orgest MERTIKA

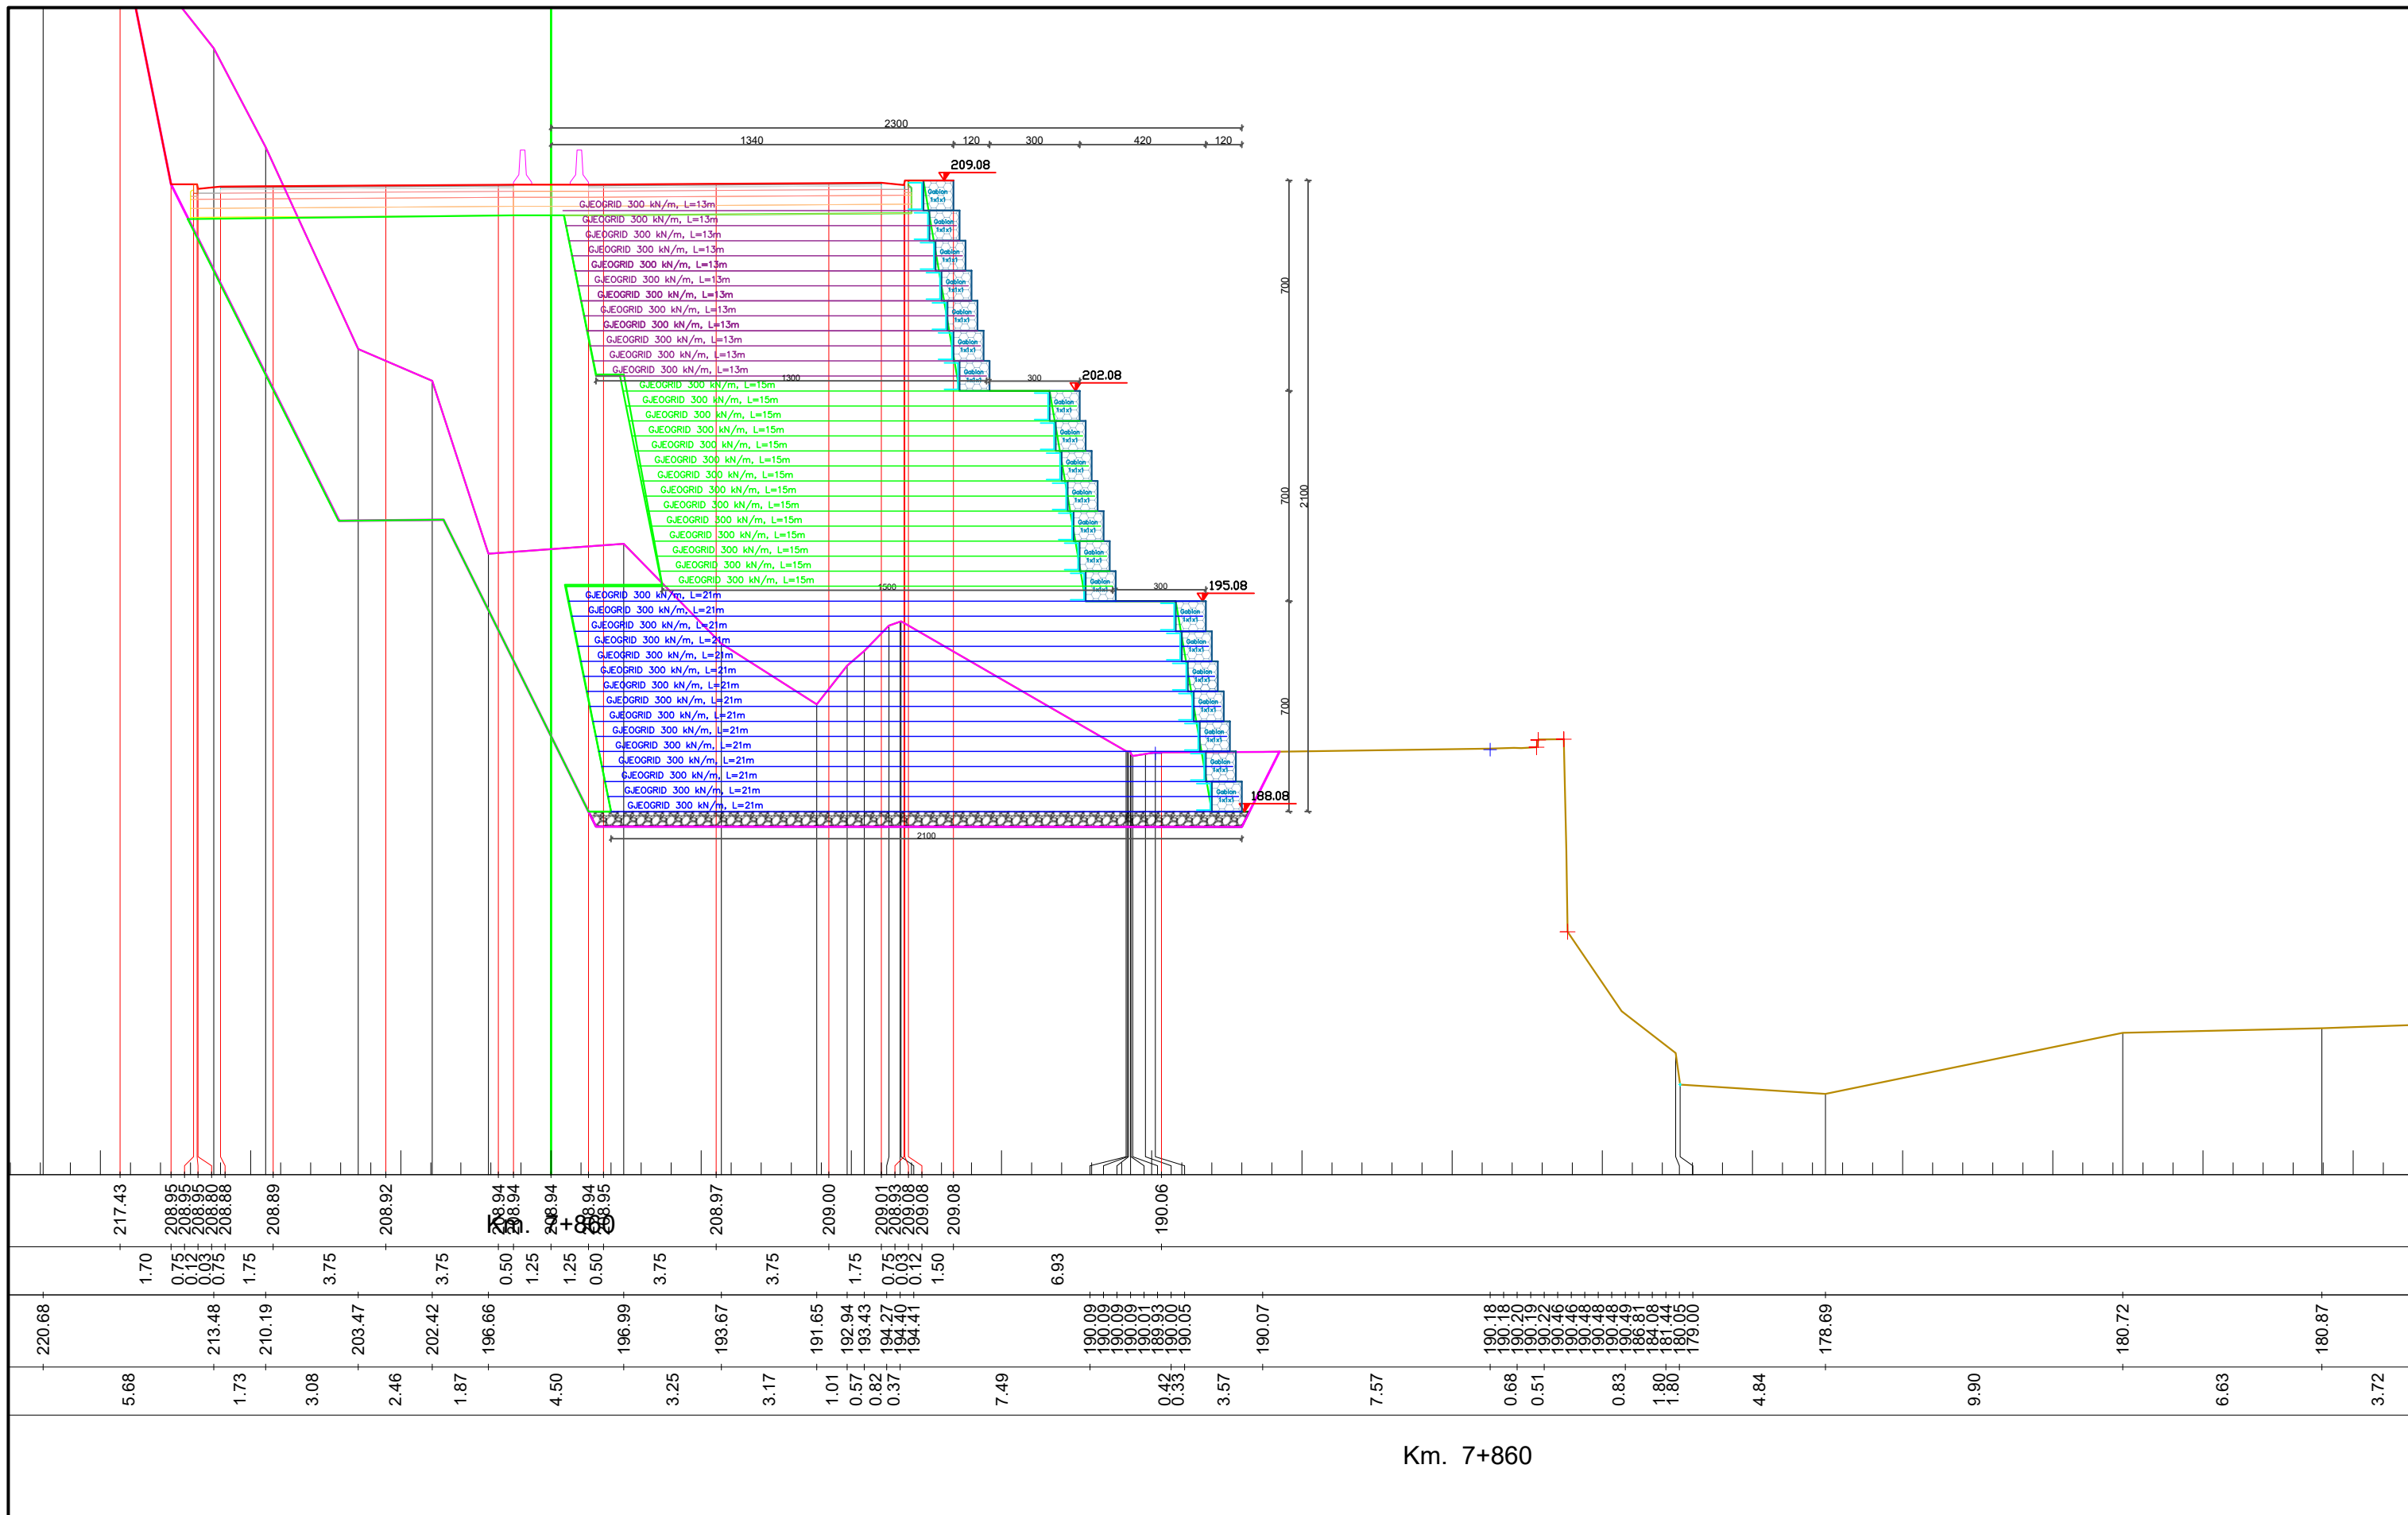

INVESTITORI / INVESTOR
"Autoriteti Rrugor Shqiptar"

Address: Rr. "Sami Frasheri", Nr 33, Tirane

Mob: 04 222 3600
E-mail: info@arrsh.gov.al



JV: "InfraKonsult" shpk & "HMK-Consulting" shpk



"Studim Projektim - Zgjerimi i segmentit rrugor
dalje Elbasan-Prrerjas-Qafe Thane", (Faza II) /
"Design Study of road segment exit
Elbasan-Prrerjas-Qafe Thane" (Phase II)

Profillet Terthore/Cross Sections

FAZA - PROJEKT ZBATIM
PHASE - DETAIL DESIGN


SHKALLA
SCALE 1:200

Data: Mars 2023
Date: March 2023

VIZATIMI Nr:
PAGE No: E (3)

PROJEKTUES
DESIGN ENGINEERS:

Ing./Eng. Sokol METOJA
Ing./Eng. Redi STRUGA
Ing./Eng. Orgest MERTIKA

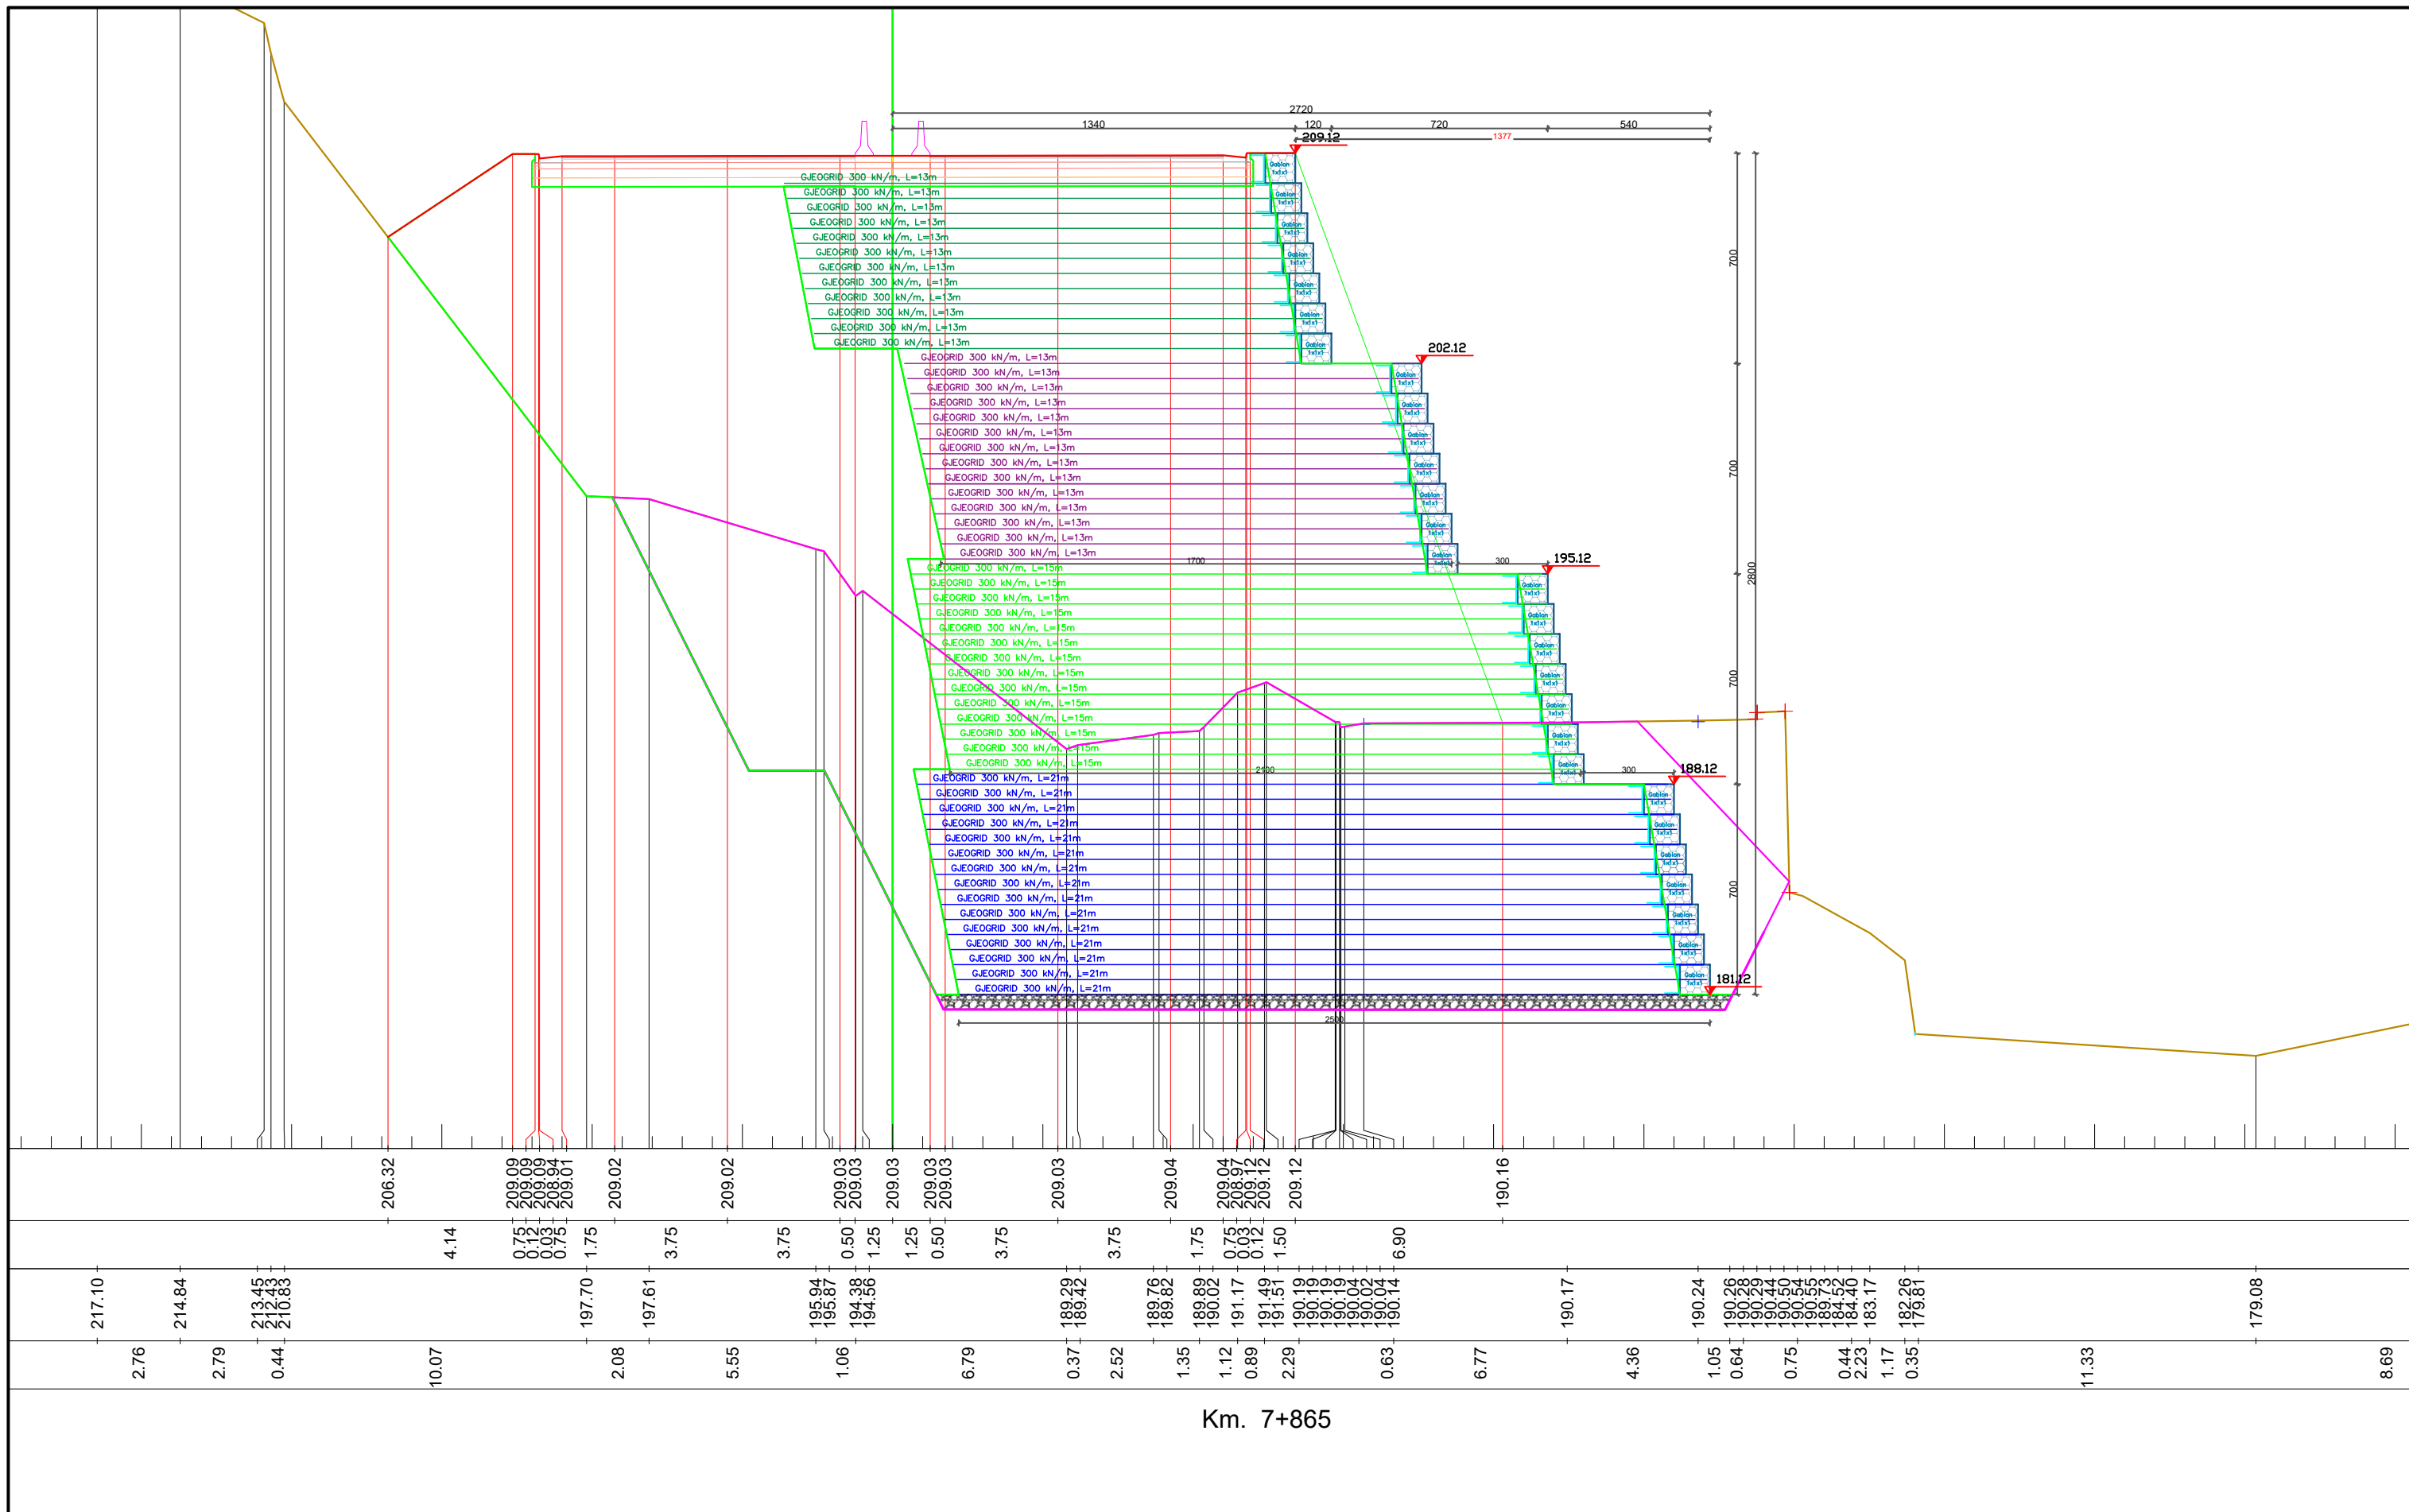

INVESTITORI / INVESTOR
"Autoriteti Rrugor Shqiptar"

Address: Rr. "Sami Frasheri", Nr 33, Tirane

Mob: 04 222 3600
E-mail: info@arrsh.gov.al



JV: "InfraKonsult" shpk & "HMK-Consulting" shpk



"Studim Projektim - Zgjerimi i segmentit rrugor
dalje Elbasan-Prrerjas-Qafe Thane", (Faza II) /
"Design Study of road segment exit
Elbasan-Prrerjas-Qafe Thane" (Phase II)

Profillet Terthore/Cross Sections

FAZA - PROJEKT ZBATIM
PHASE - DETAIL DESIGN


SHKALLA
SCALE 1:200

Data: Mars 2023
Date: March 2023

VIZATIMI Nr:
PAGE No: E (4)

PROJEKTUES
DESIGN ENGINEERS:

Ing./Eng. Sokol METOJA
Ing./Eng. Redi STRUGA
Ing./Eng. Orgest MERTIKA

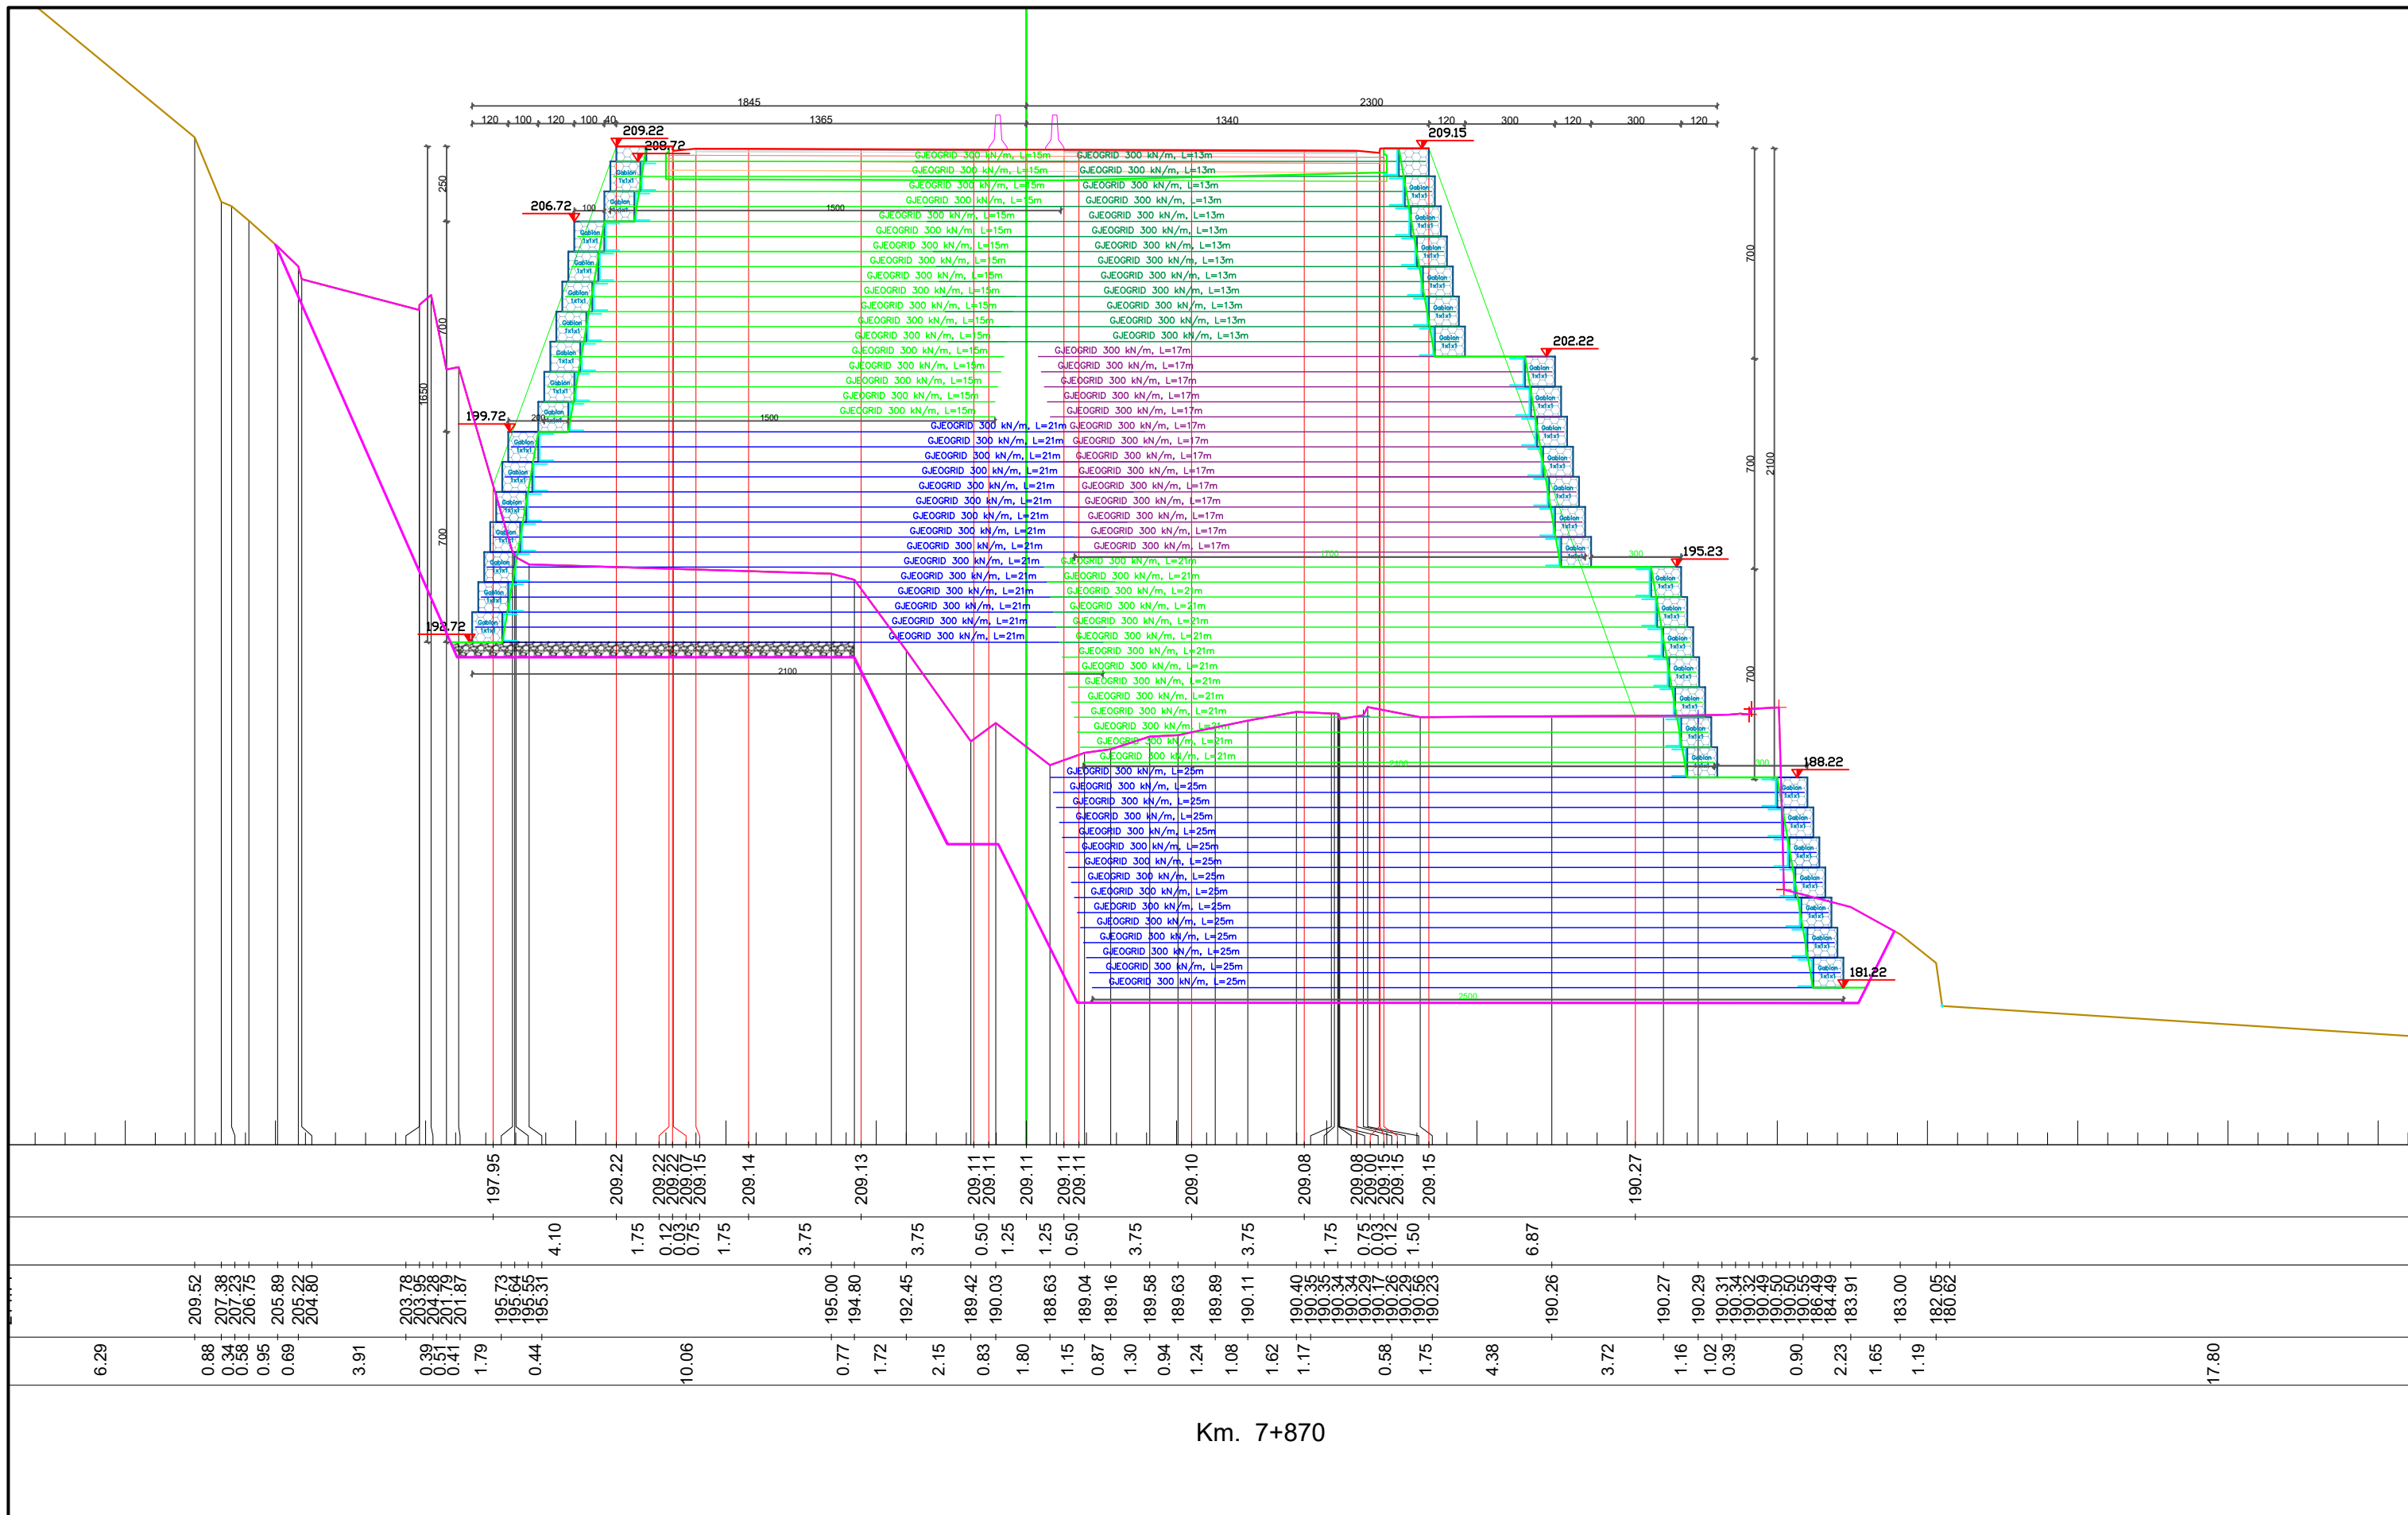

Km. 7+870



INVESTITORI / INVESTOR
"Autoriteti Rrugor Shqiptar"

Address: Rr. "Sami Frasheri", Nr 33, Tirane

Mob: 04 222 3600
E-mail: info@arrsh.gov.al



JV: "InfraKonsult" shpk & "HMK-Consulting" shpk



**"Studim Projektim - Zgjerimi i segmentit rrugor
dalje Elbasan-Prrerjas-Qafe Thane", (Faza II) /
"Design Study of road segment exit
Elbasan-Prrerjas-Qafe Thane" (Phase II)**

Profilat Terthore/Cross Sections

FAZA - PROJEKT ZBATIM
PHASE - DETAIL DESIGN

SHKALLA
SCALE

1:200


Data: Mars 2023
Date: March 2023

VIZATIMI Nr:
PAGE No:

E (5)

PROJEKTUES
DESIGN ENGINEERS:

Ing./Eng. Sokol METOJA
Ing./Eng. Redi STRUGA
Ing./Eng. Orgest MERTIKA

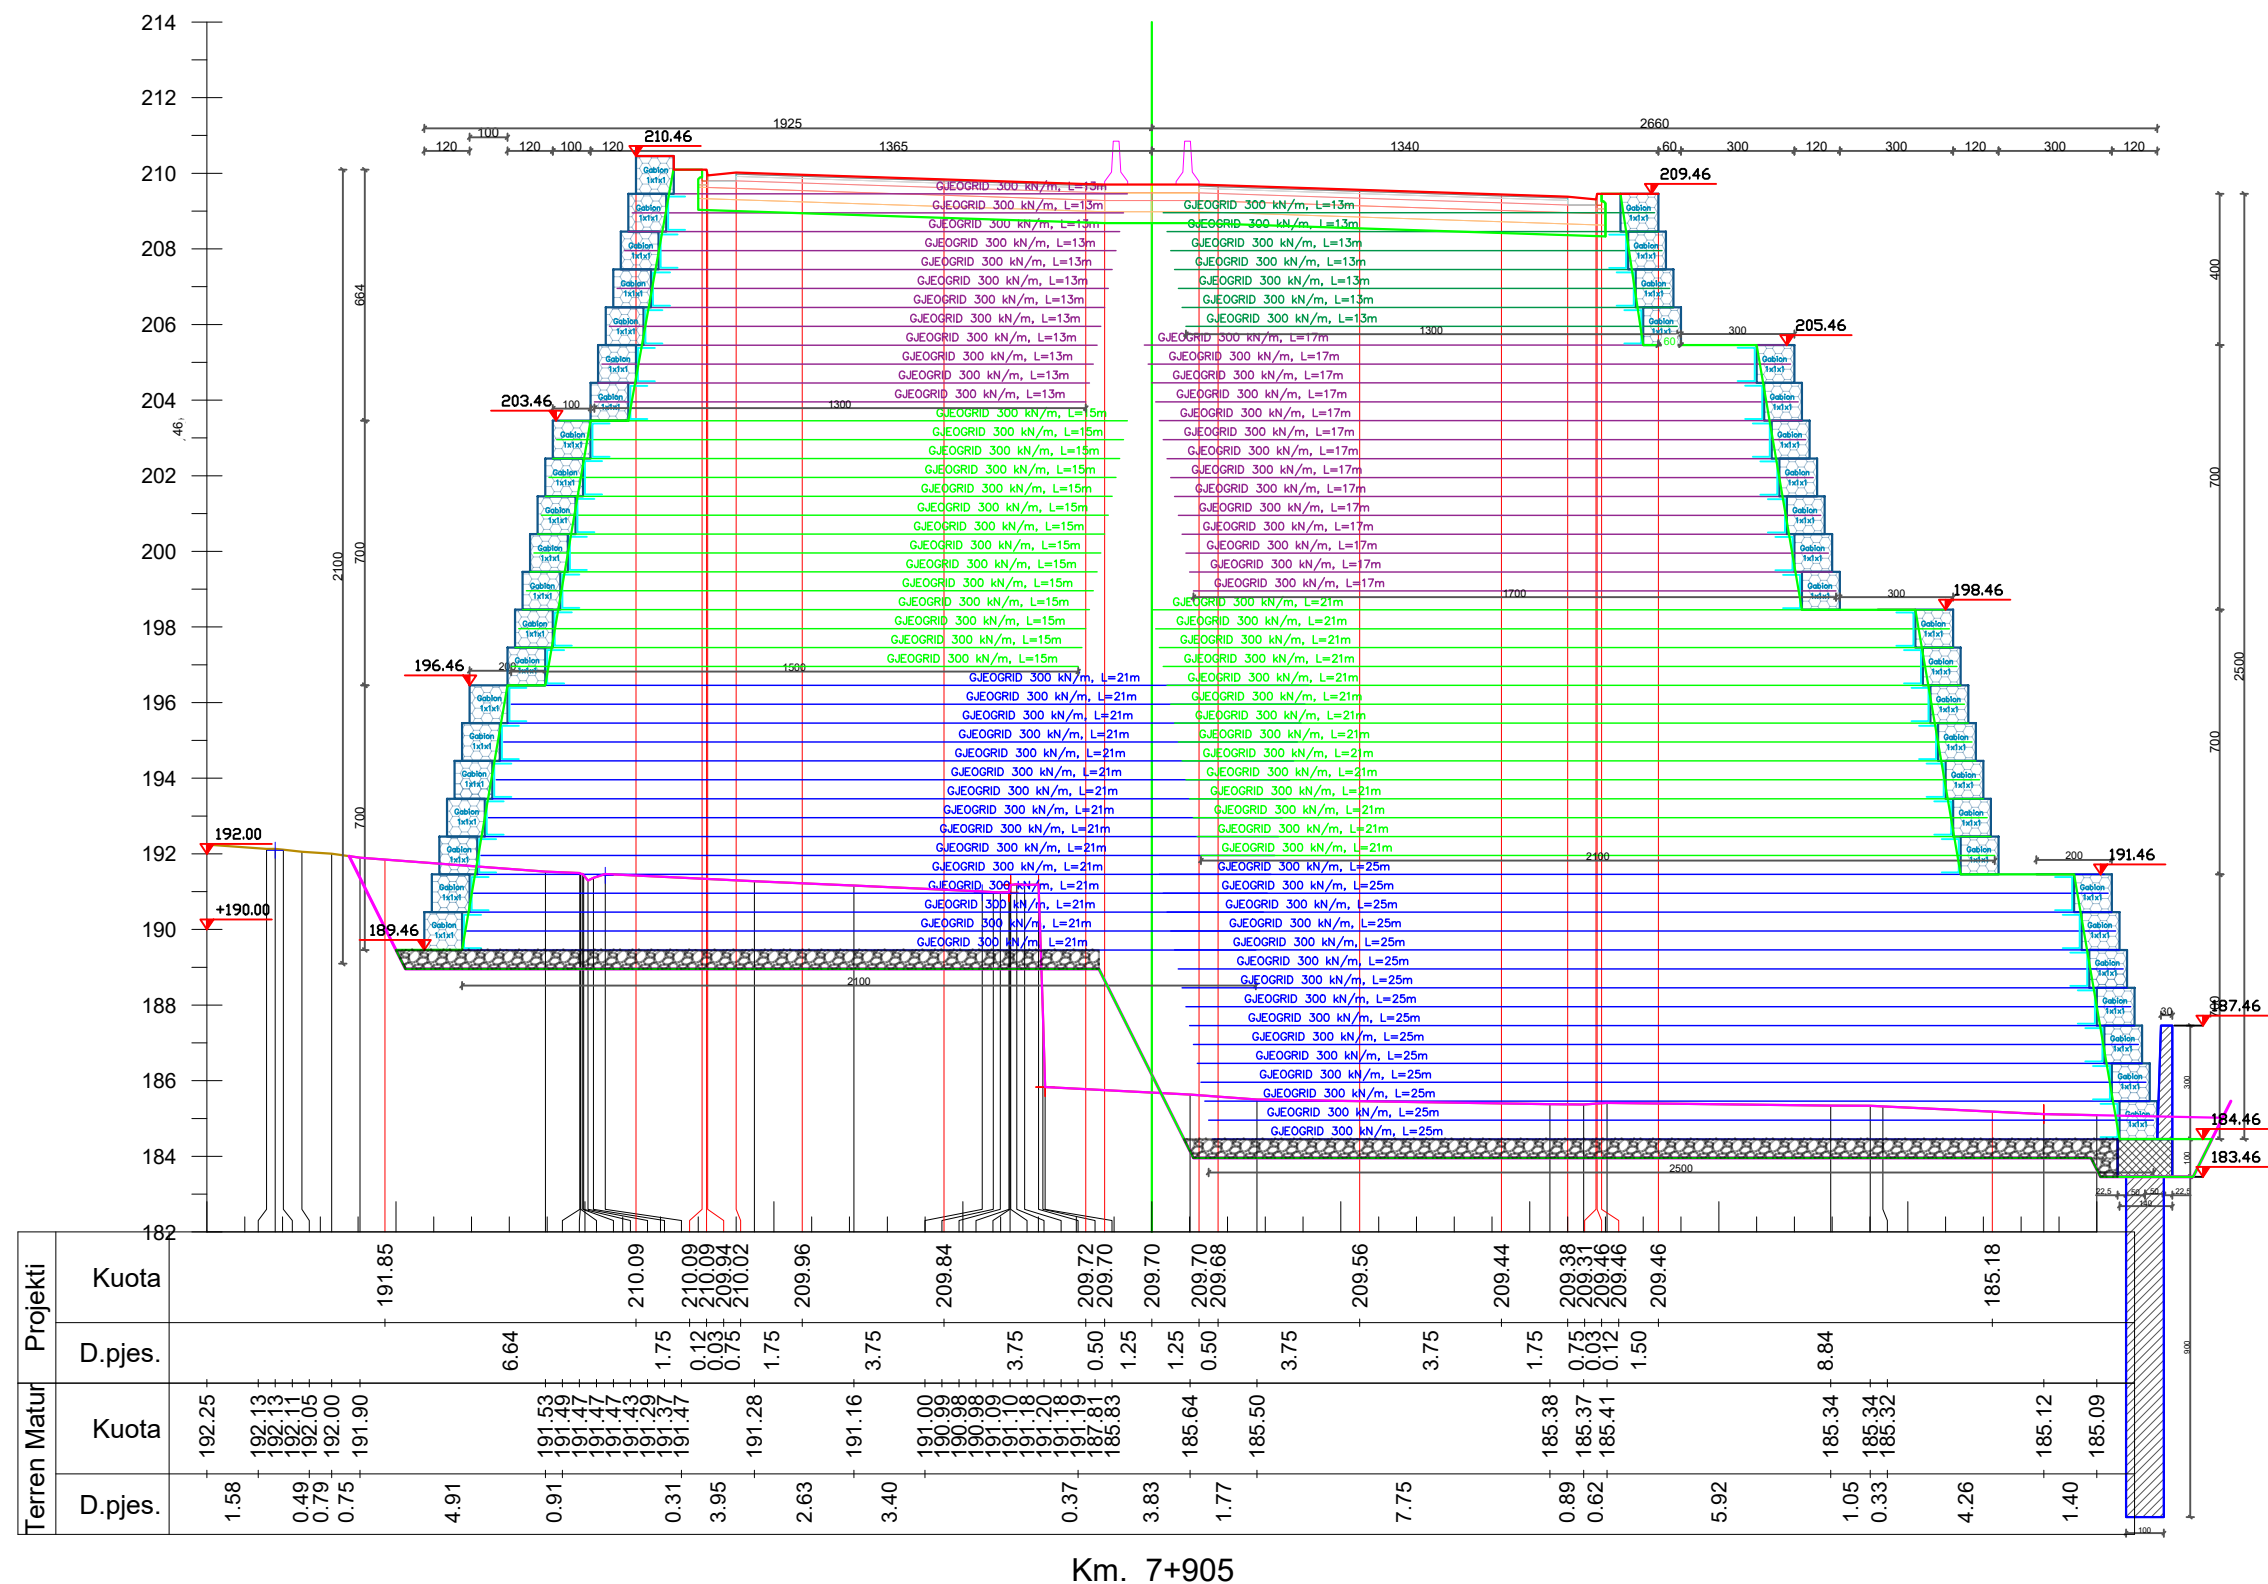

Km. 7+905



INVESTITORI / INVESTOR "Autoriteti Rrugor Shqiptar"

Address: Rr. "Sami Frasheri", Nr 33, Tirane

Mob: 04 222 3600
E-mail: info@arrsh.gov.al



JV: "InfraKonsult" shpk & "HMK-Consulting" shpk



"Studim Projektim - Zgjerimi i segmentit rrugor
dalje Elbasan-Prrerjas-Qafe Thane", (Faza II) /
"Design Study of road segment exit
Elbasan-Prrerjas-Qafe Thane" (Phase II)

Profilat Terthore/Cross Sections

FAZA - PROJEKT ZBATIM
PHASE - DETAIL DESIGN

SHKALLA
SCALE

1:200

Data: Mars 2023
Date: March 2023


VIZATIMI Nr:
PAGE

No: E (12)

PROJEKTUES
DESIGN ENGINEERS:

Ing./Eng. Sokol METOJA
Ing./Eng. Redi STRUGA
Ing./Eng. Orgest MERTIKA

[Signature]

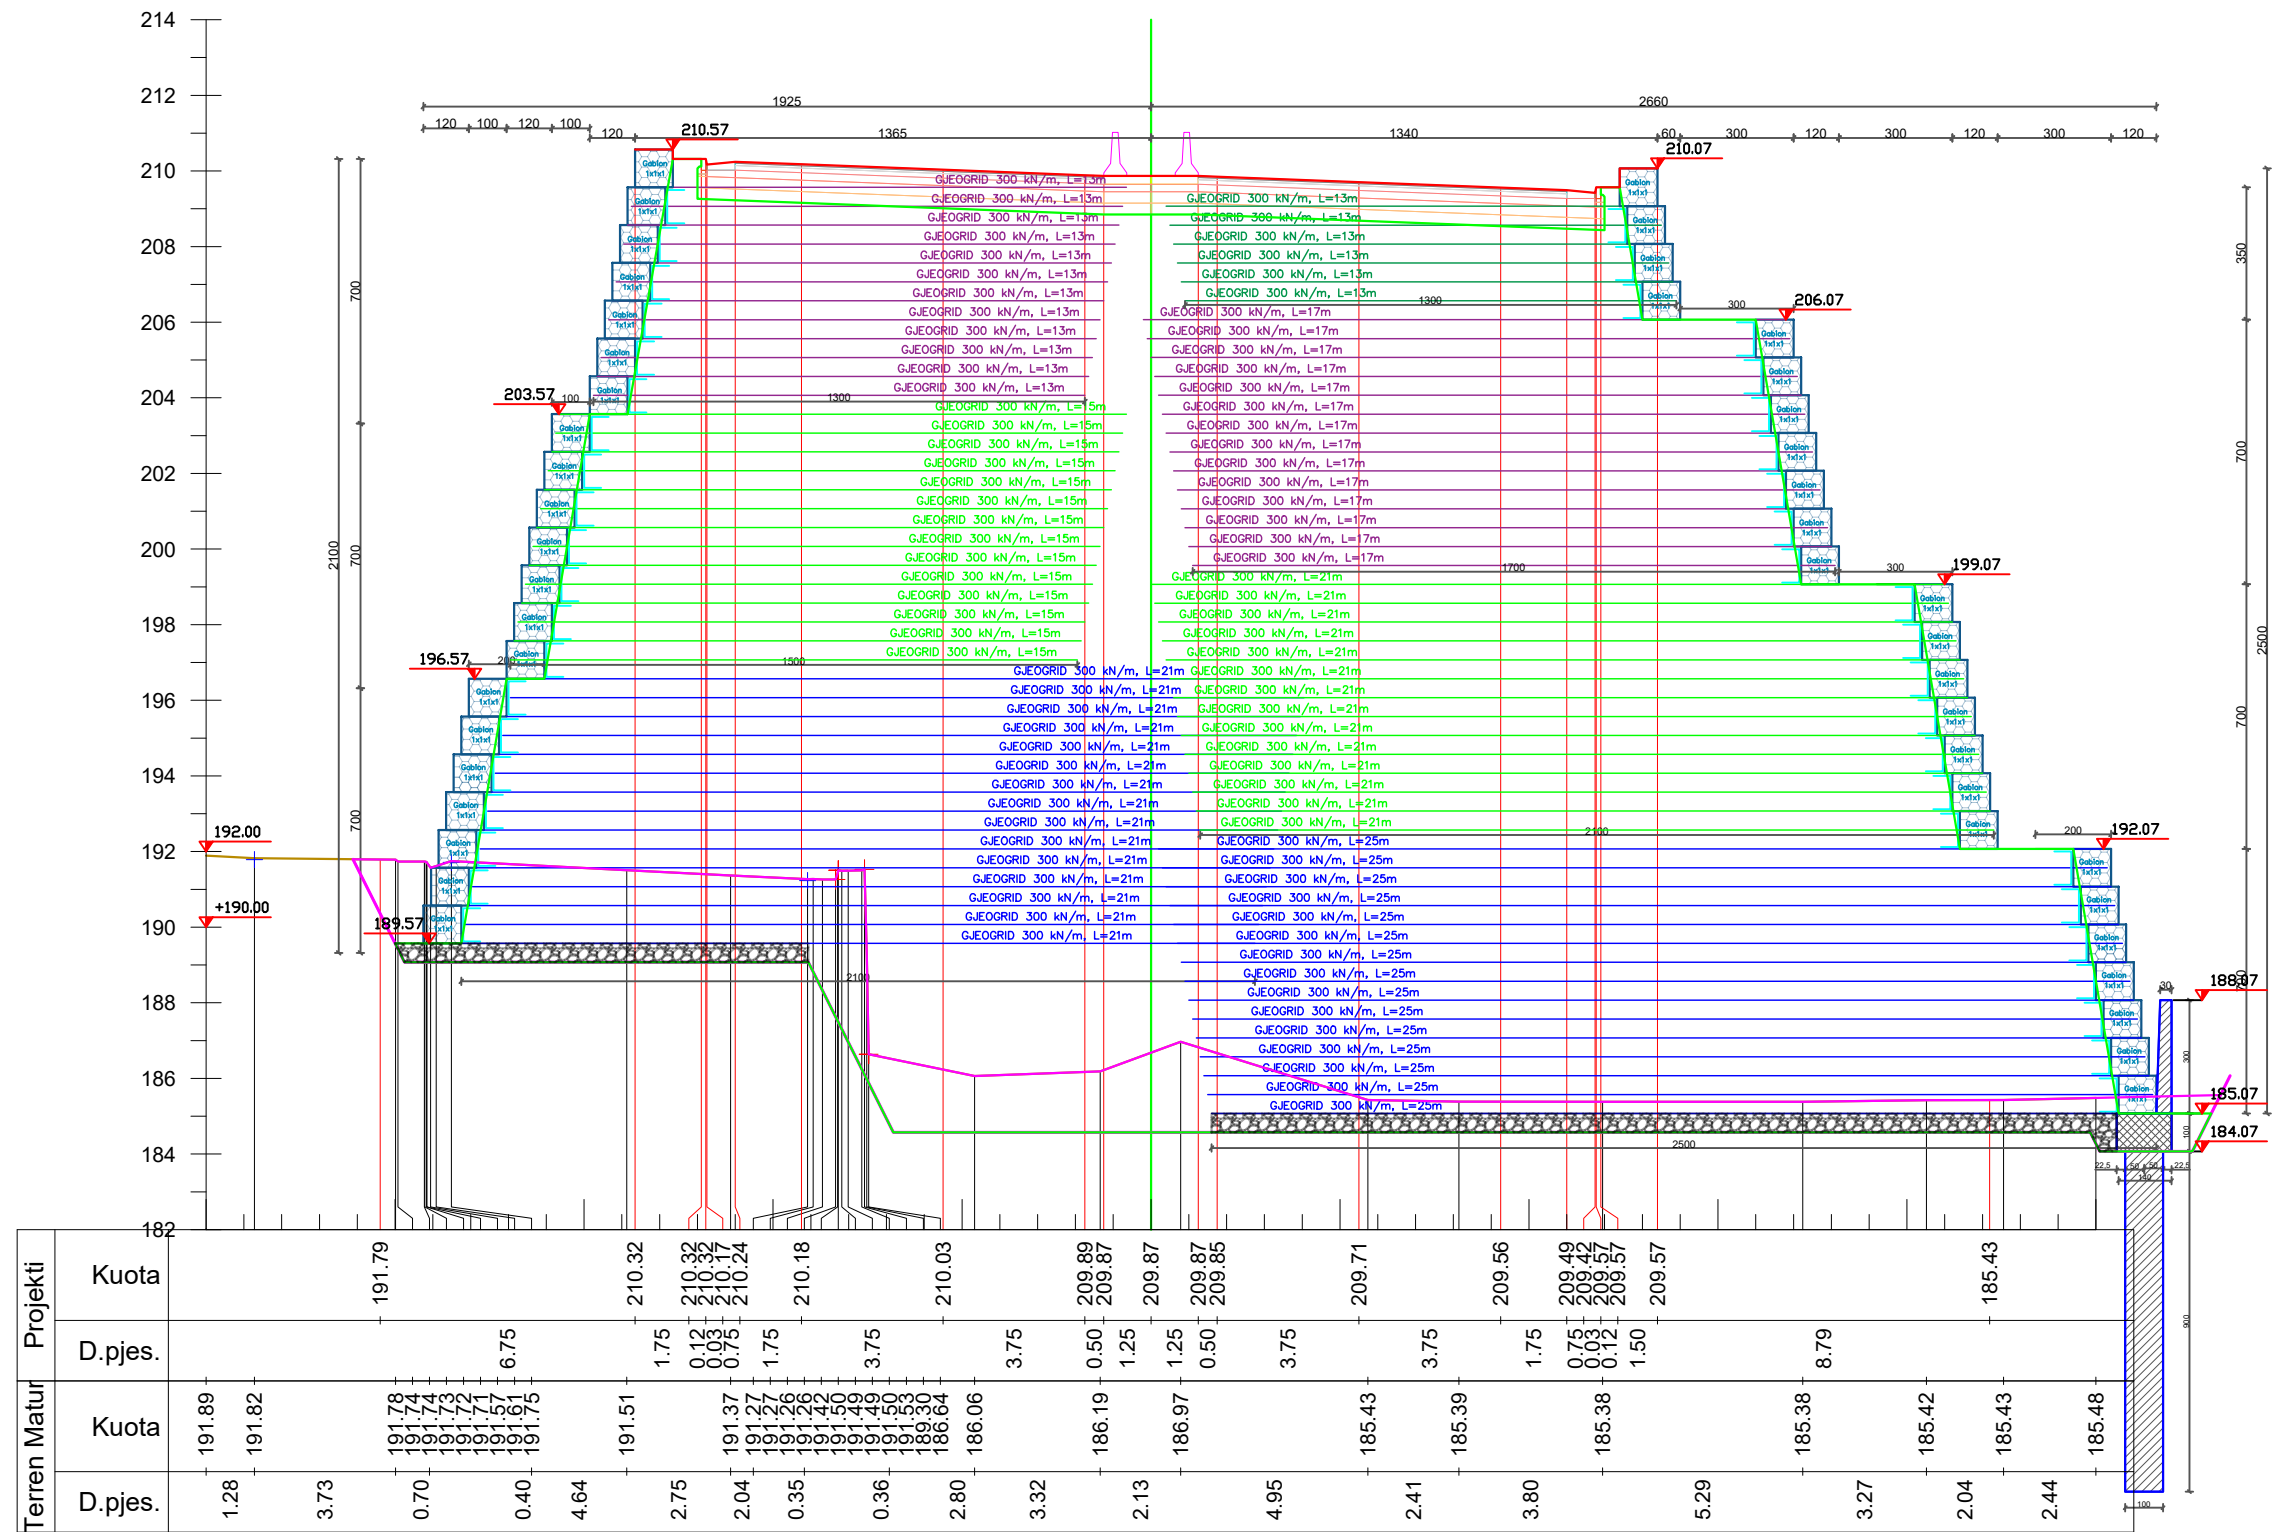

Km. 7+915



INVESTITORI / INVESTOR
"Autoriteti Rrugor Shqiptar"

Address: Rr. "Sami Frasheri", Nr 33, Tirane

Mob: 04 222 3600
E-mail: info@arrsh.gov.al



JV: "InfraKonsult" shpk & "HMK-Consulting" shpk



"Studim Projektim - Zgjerimi i segmentit rrugor
dalje Elbasan-Prrerjas-Qafe Thane", (Faza II) /
"Design Study of road segment exit
Elbasan-Prrerjas-Qafe Thane" (Phase II)

Profilat Terthore/Cross Sections

FAZA - PROJEKT ZBATIM
PHASE - DETAIL DESIGN

SHKALLA
SCALE 1:200


Data: Mars 2023
Date: March 2023

VIZATIMI Nr:
PAGE No: E (14)

PROJEKTUES
DESIGN ENGINEERS:

Ing./Eng. Sokol METOJA
Ing./Eng. Redi STRUGA
Ing./Eng. Orgest MERTIKA

[Signature]

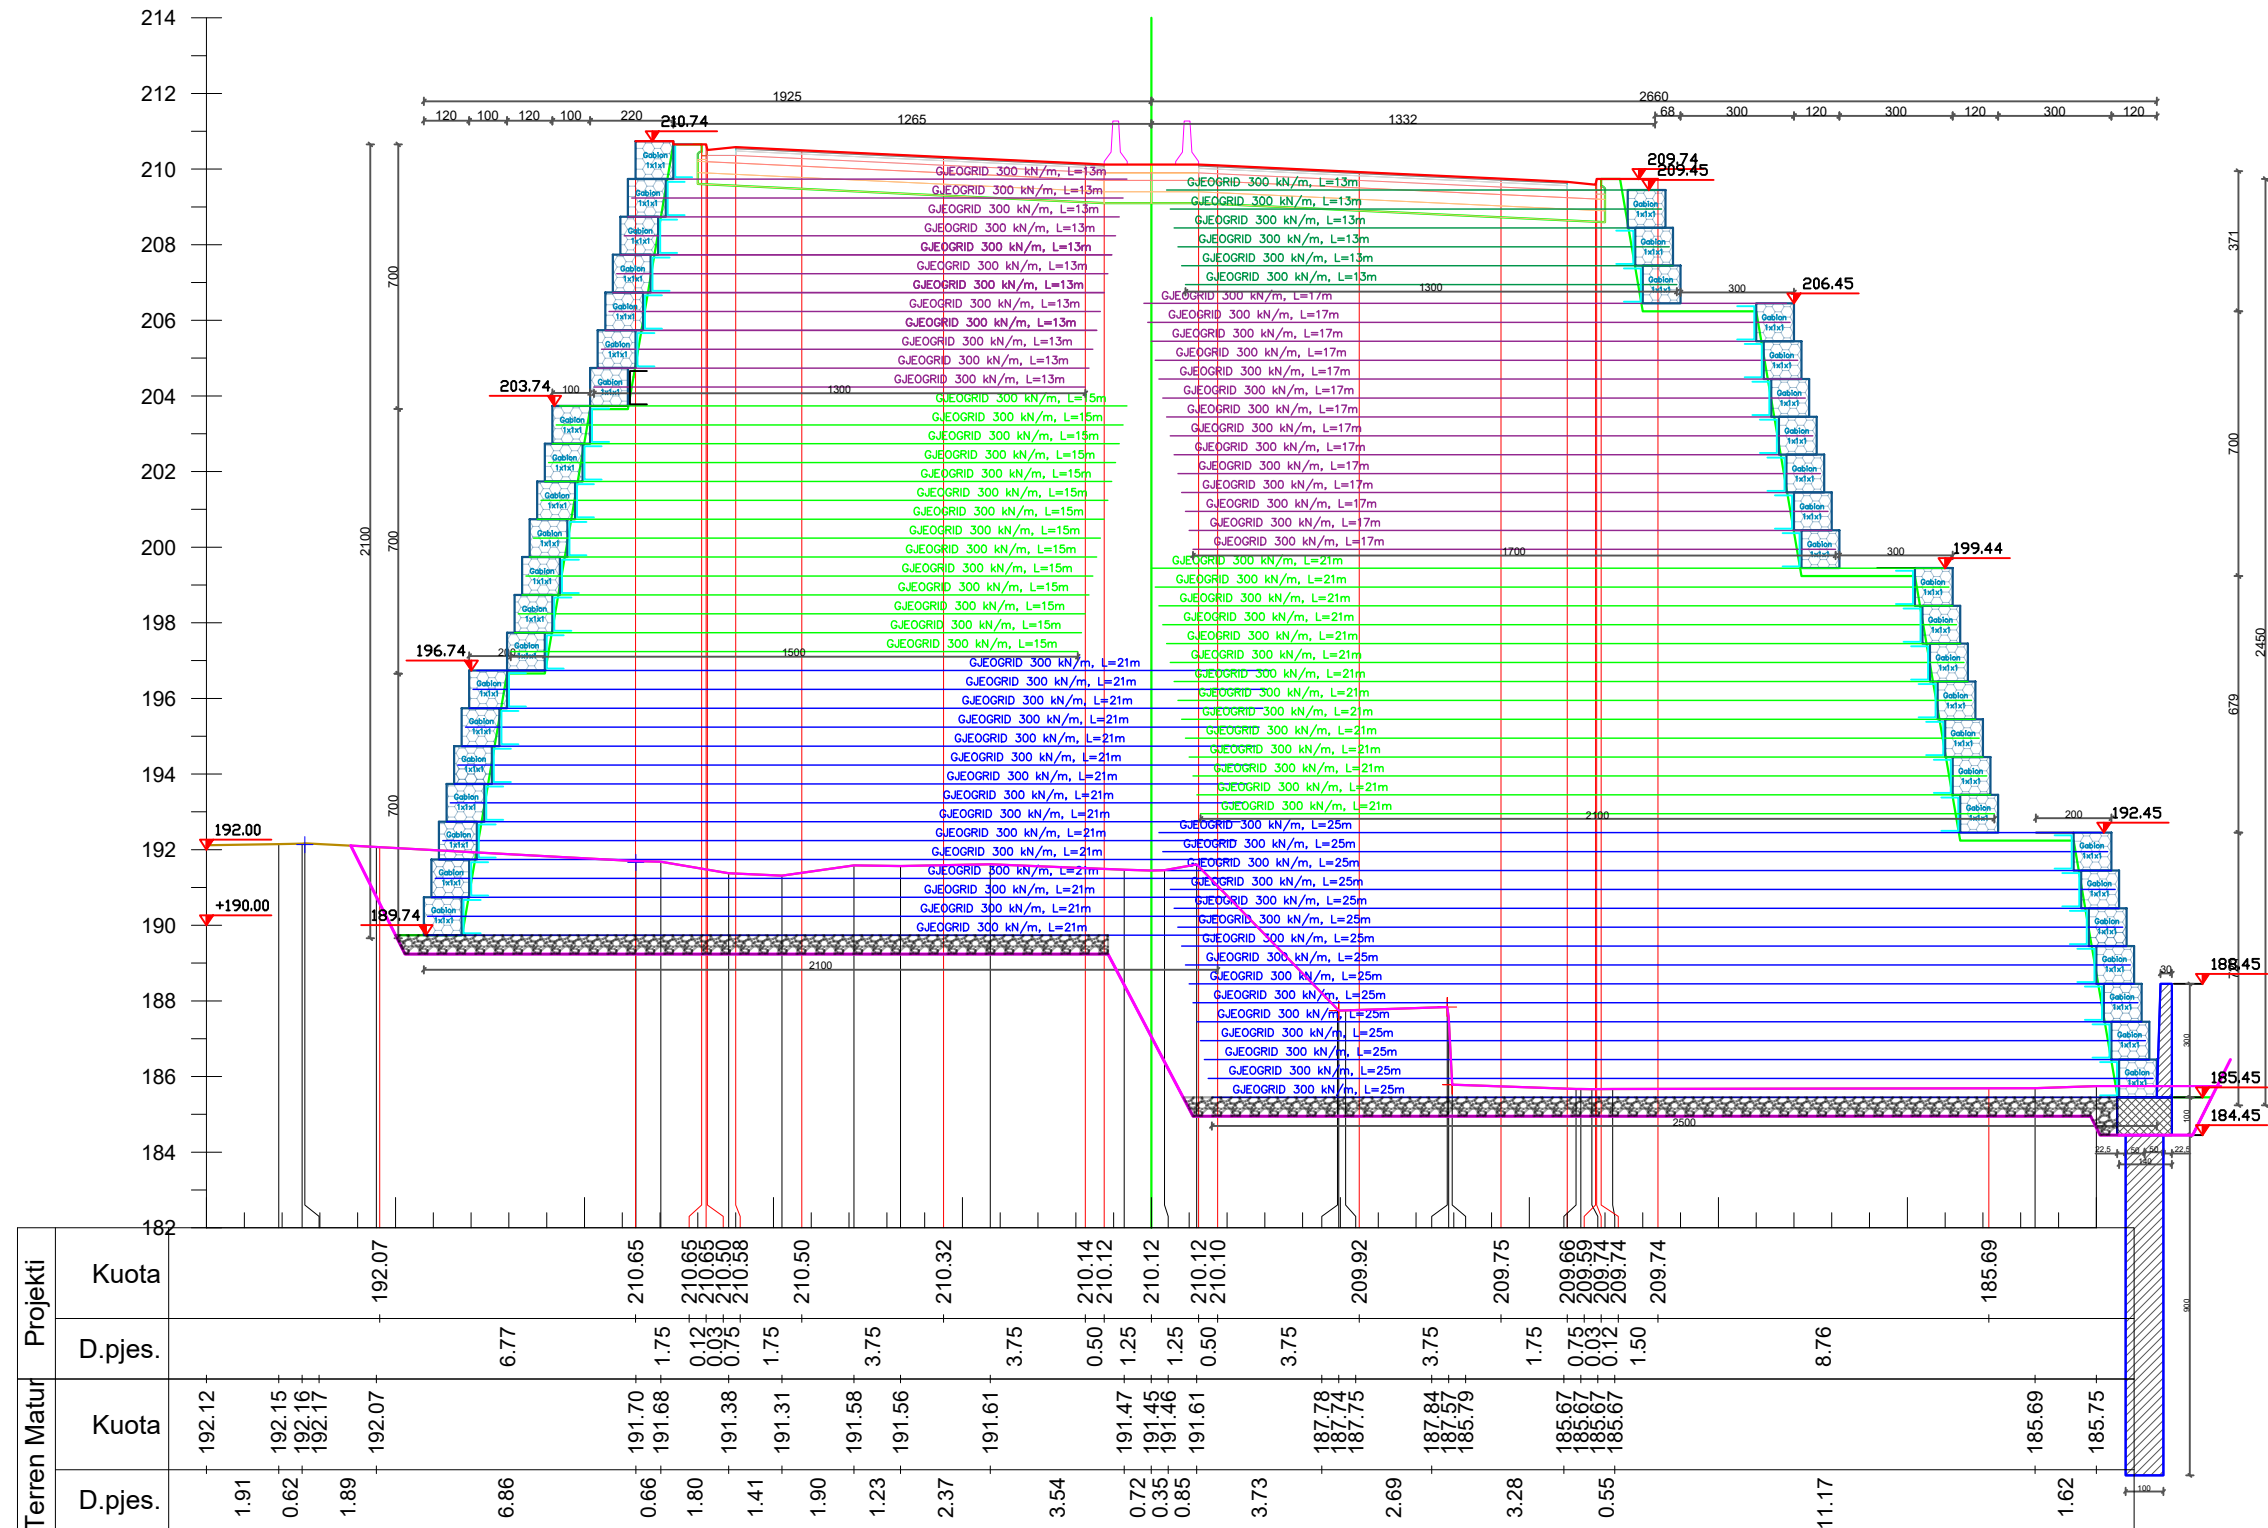

Km. 7+930



INVESTITORI / INVESTOR
"Autoriteti Rrugor Shqiptar"

Address: Rr. "Sami Frasheri", Nr 33, Tirane

Mob: 04 222 3600
 E-mail: info@arrsh.gov.al



JV: "InfraKonsult" shpk & "HMK-Consulting" shpk



"Studim Projektim - Zgjerimi i segmentit rrugor dalje Elbasan-Prrerjas-Qafe Thane", (Faza II) / "Design Study of road segment exit Elbasan-Prrerjas-Qafe Thane" (Phase II)

Profillet Terthore/Cross Sections

FAZA - PROJEKT ZBATIM
PHASE - DETAIL DESIGN

SHKALLA
SCALE 1:200



Data: Mars 2023
Date: March 2023

VIZATIMI Nr:
PAGE No: E (16)


PROJEKTUES
DESIGN ENGINEERS:

Ing./Eng. Sokol METOJA
 Ing./Eng. Redi STRUGA
 Ing./Eng. Orgest MERTIKA

[Signature]

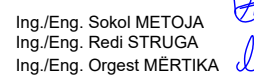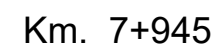

~~My~~ ~~reap~~
du

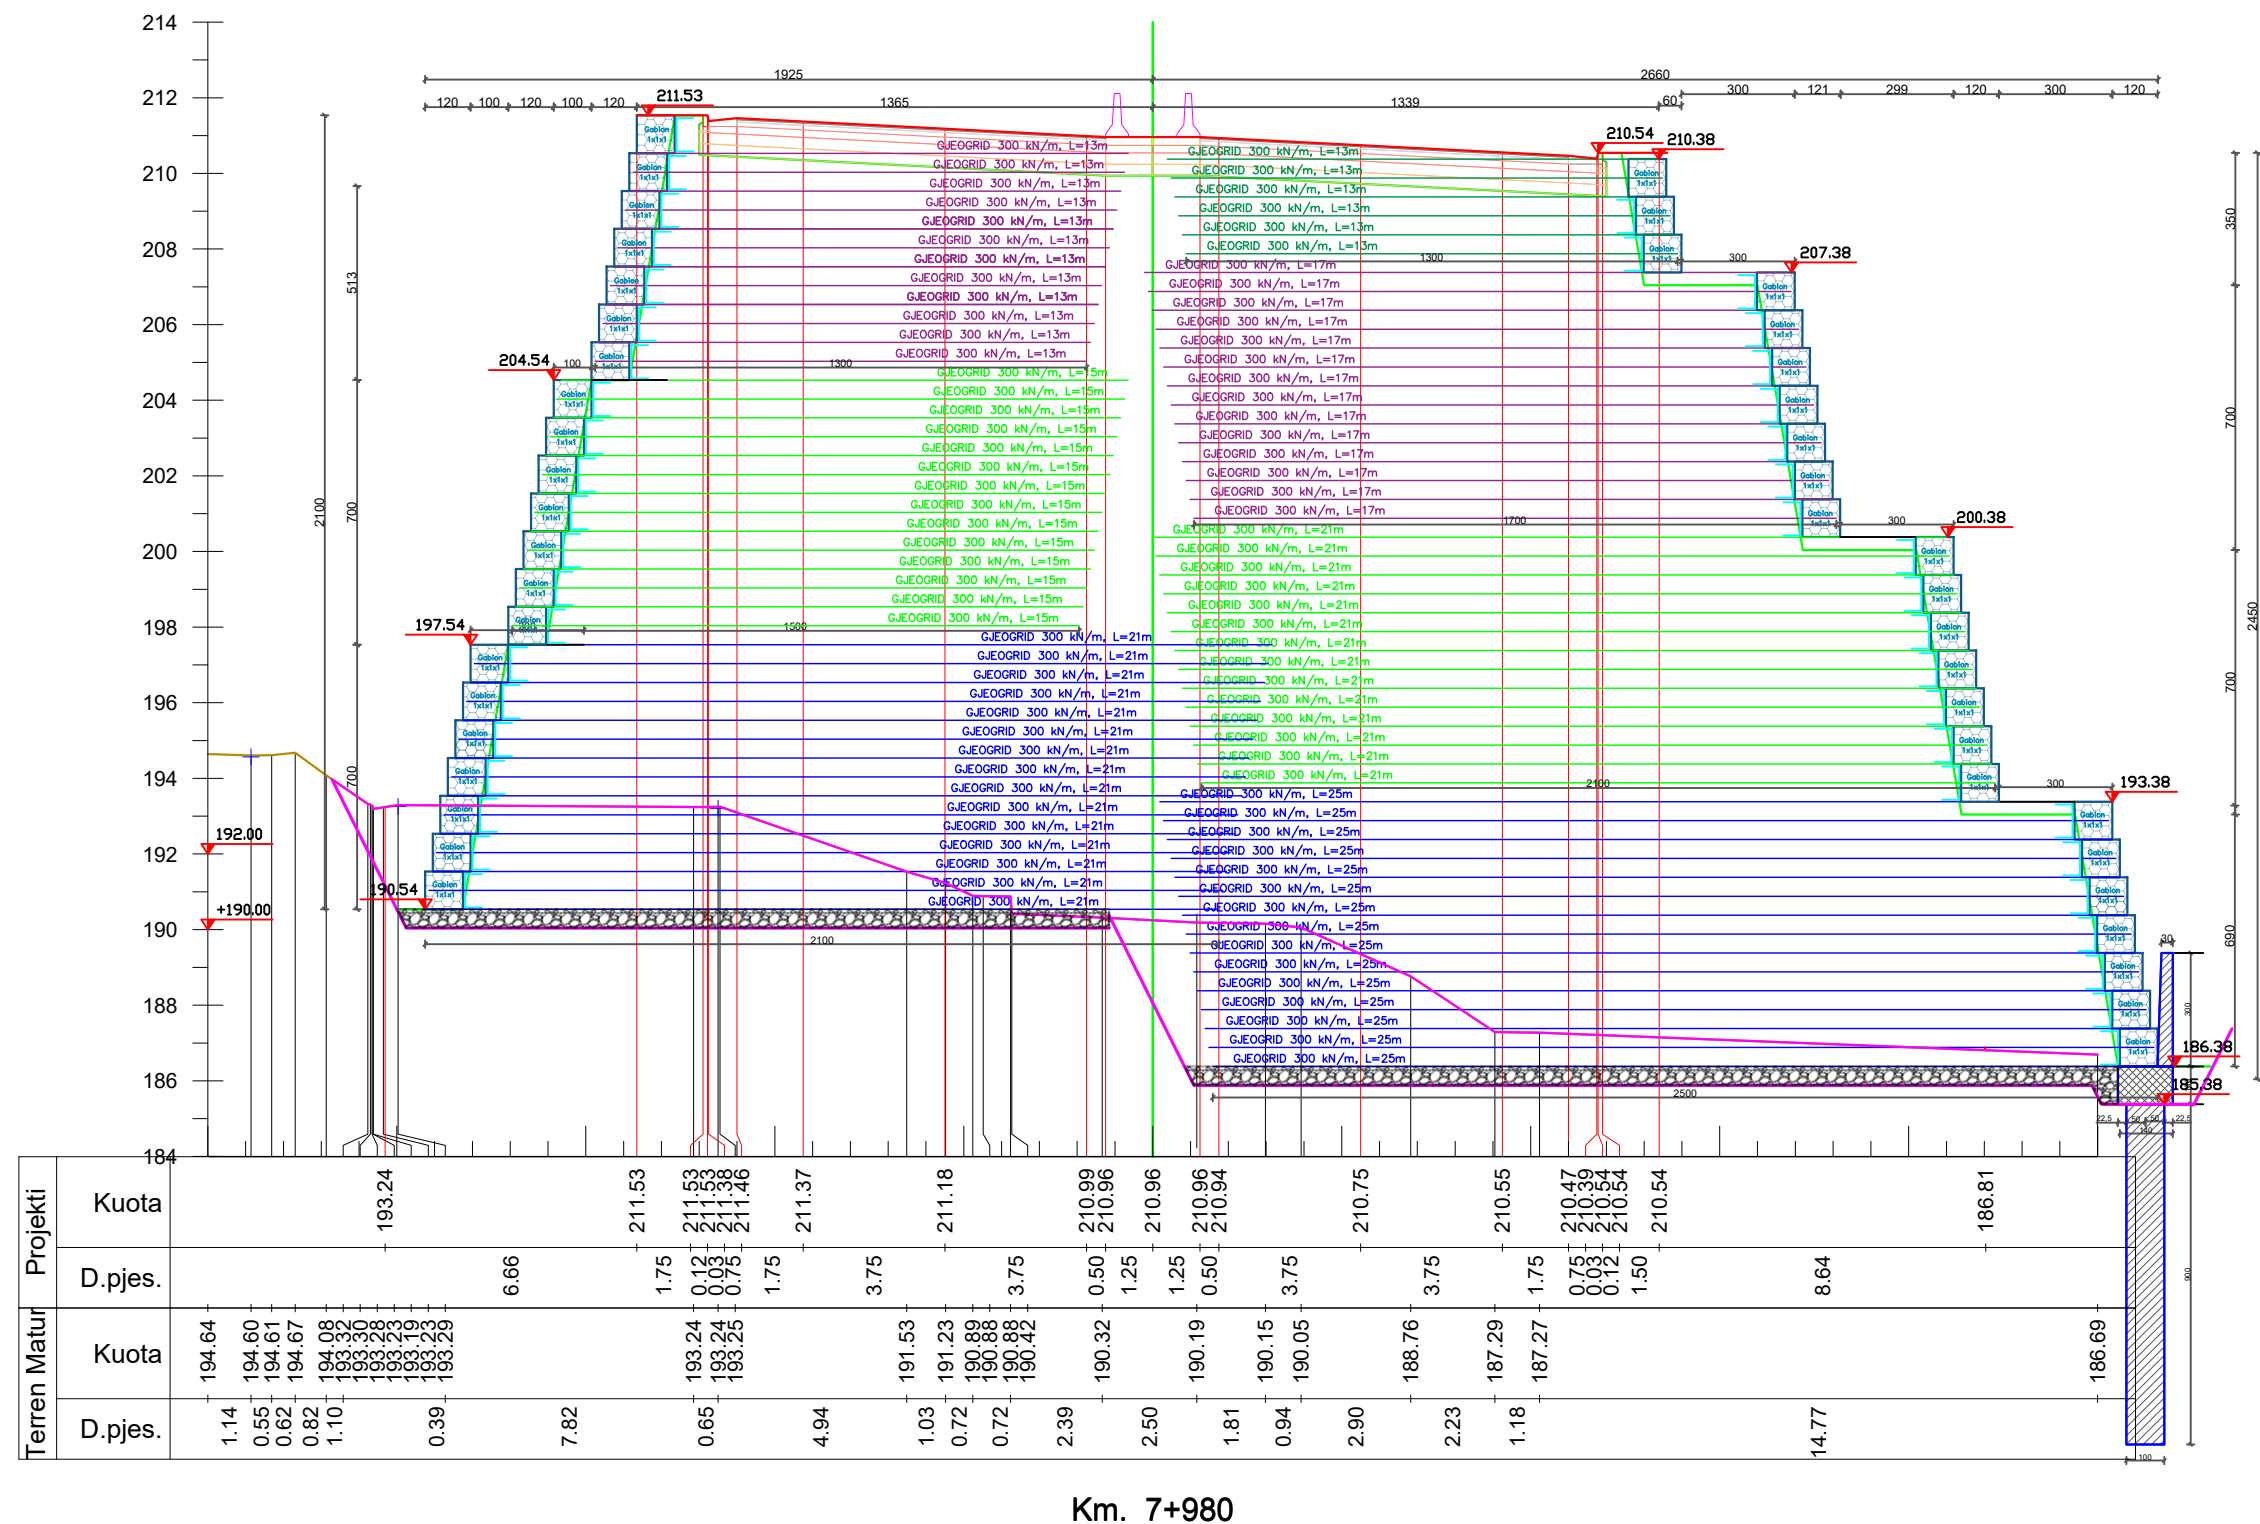

Km. 7+980



INVESTITORI / INVESTOR
"Autoriteti Rrugor Shqiptar"

Address: Rr. "Sami Frasheri", Nr 33, Tirane

Mob: 04 222 3600
 E-mail: info@arrsh.gov.al



JV: "InfraKonsult" shpk & "HMK-Consulting" shpk



"Studim Projektim - Zgjerimi i segmentit rrugor
 dalje Elbasan-Prrerjas-Qafe Thane", (Faza II) /
 "Design Study of road segment exit
 Elbasan-Prrerjas-Qafe Thane" (Phase II)

Profilat Terthore/Cross Sections

FAZA - PROJEKT ZBATIM
PHASE - DETAIL DESIGN

SHKALLA
SCALE 1:200



Data: Mars 2023
Date: March 2023

VIZATIMI Nr:
PAGE No: E (19)


PROJEKTUES
DESIGN ENGINEERS:

Ing./Eng. Sokol METOJA
 Ing./Eng. Redi STRUGA
 Ing./Eng. Orgest MERTIKA


[Signature]

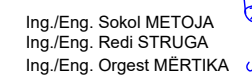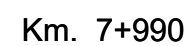

~~My~~
2007
du

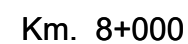

~~My~~
2007
du

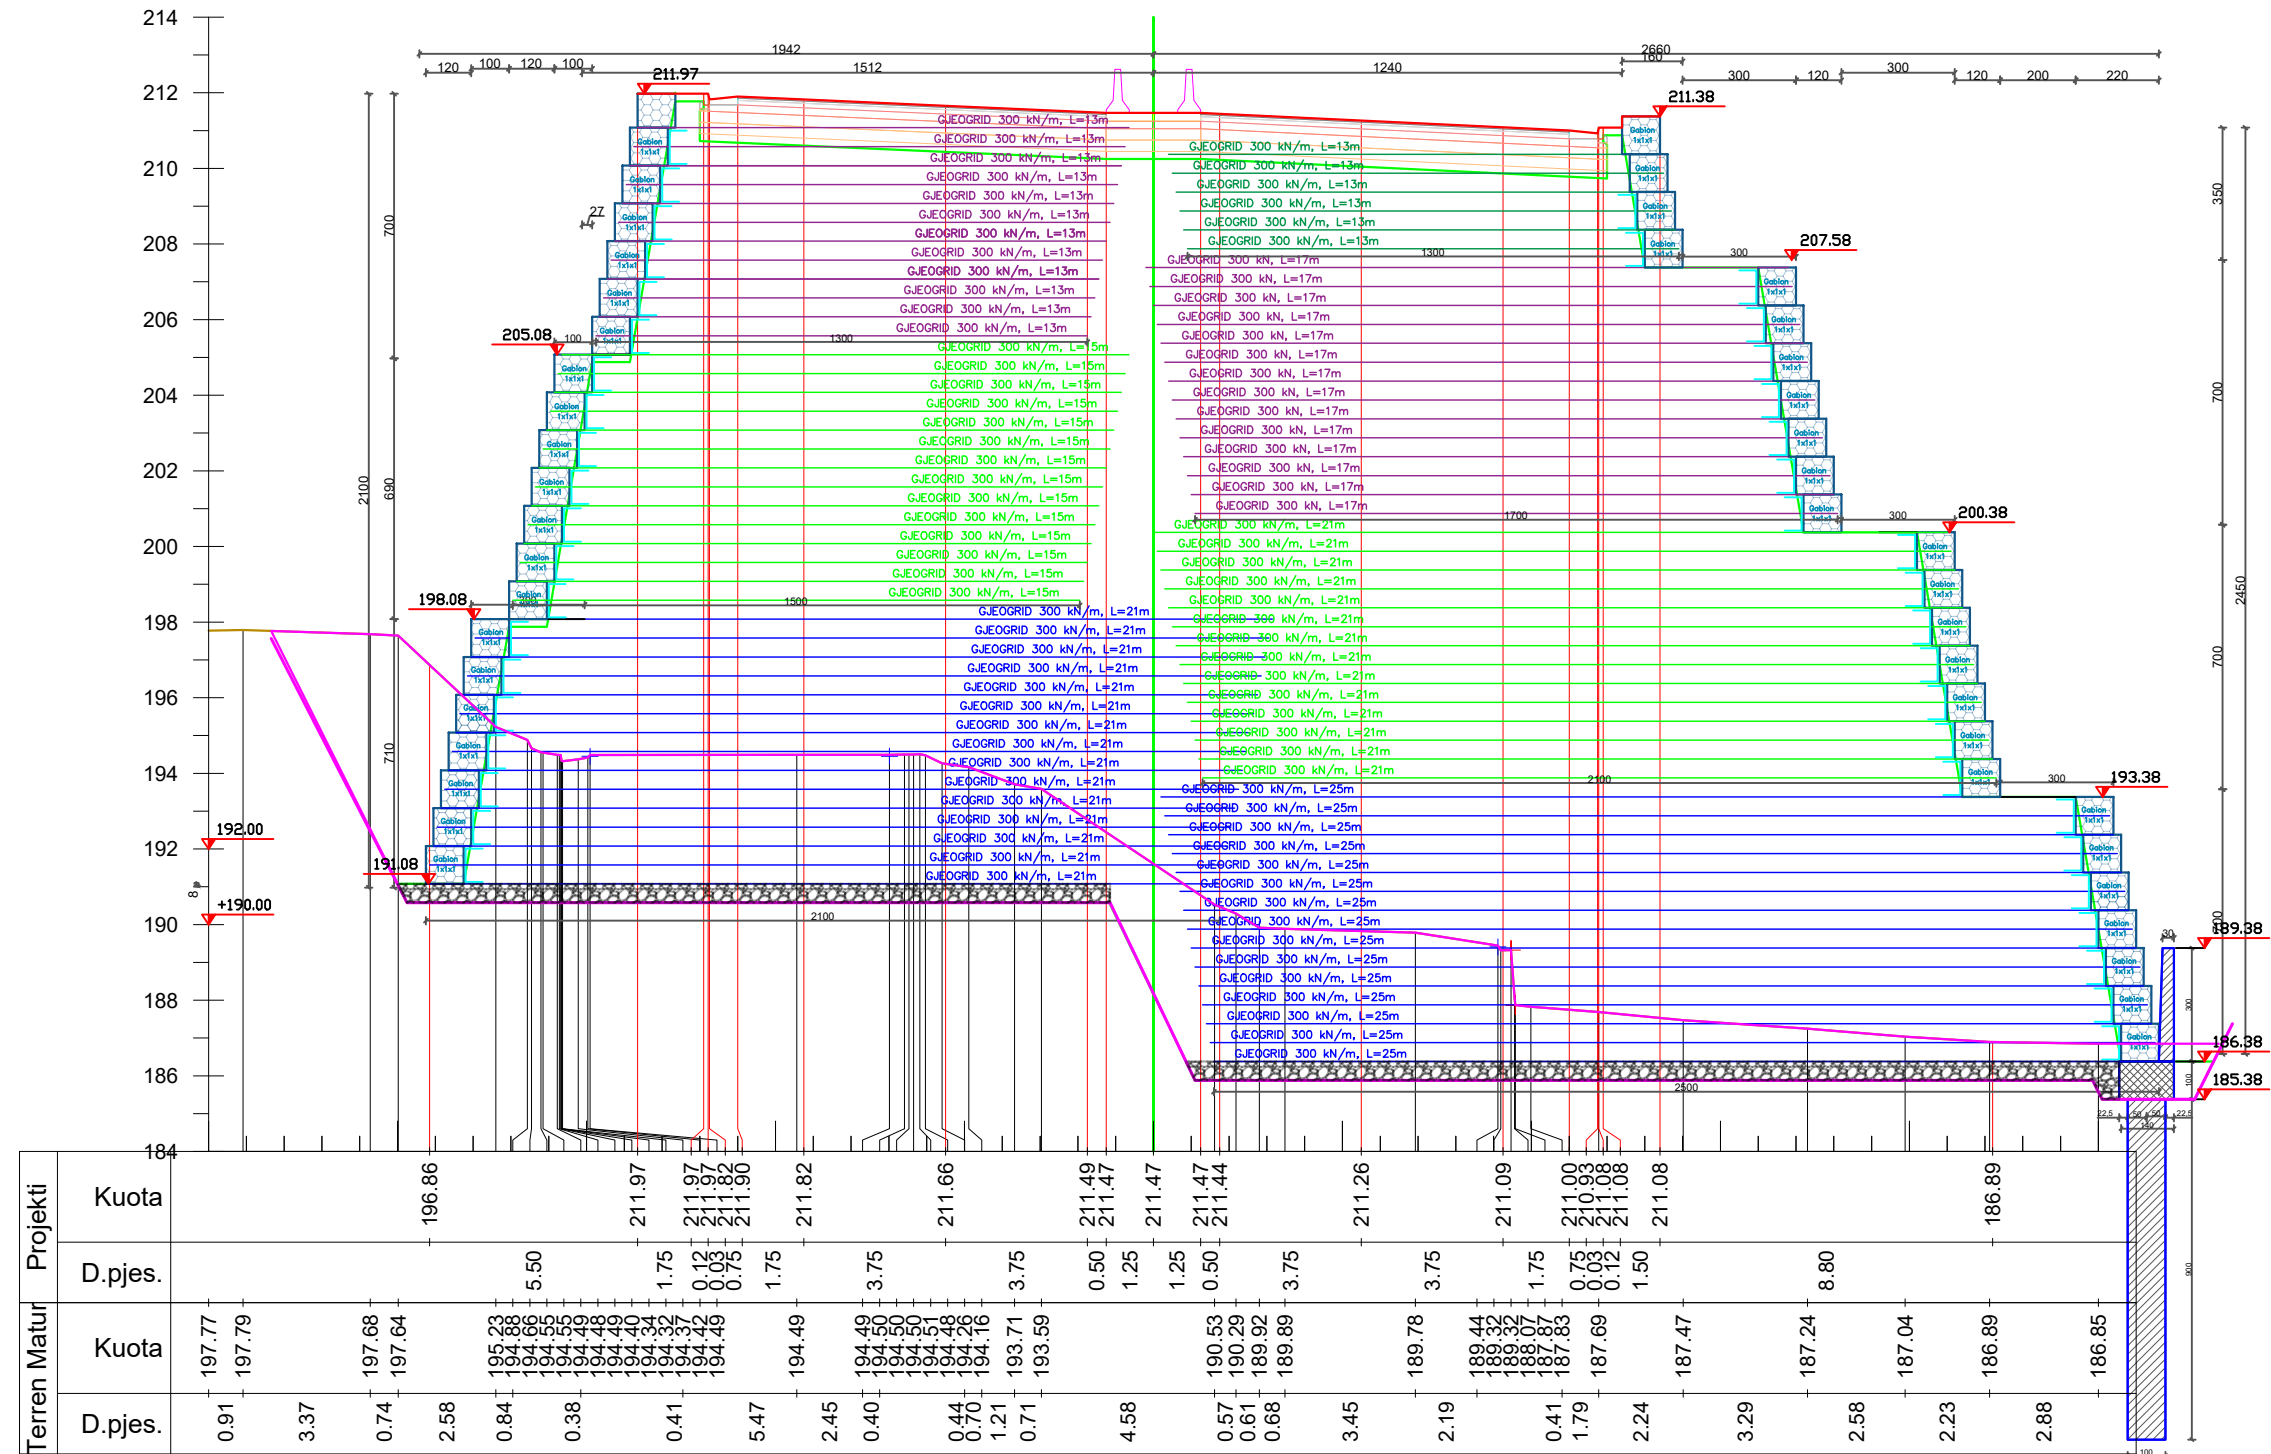

Km. 8+010



INVESTITORI / INVESTOR
"Autoriteti Rrugor Shqiptar"

Address: Rr. "Sami Frasheri", Nr 33, Tirane

Mob: 04 222 3600
 E-mail: info@arrsh.gov.al



JV: "InfraKonsult" shpk & "HMK-Consulting" shpk



**"Studim Projektim - Zgjerimi i segmentit rrugor
 dalje Elbasan-Prrerjas-Qafe Thane", (Faza II) /
 "Design Study of road segment exit
 Elbasan-Prrerjas-Qafe Thane" (Phase II)**

Profilat Terthore/Cross Sections

**FAZA - PROJEKT ZBATIM
 PHASE - DETAIL DESIGN**

**SHKALLA
 SCALE**

1:200

**Data: Mars 2023
 Date: March 2023**


**VIZATIMI Nr:
 PAGE No:**

E (22)

**PROJEKTUES
 DESIGN ENGINEERS:**

Ing./Eng. Sokol METOJA
 Ing./Eng. Redi STRUGA
 Ing./Eng. Orgest MERTIKA

[Signature]

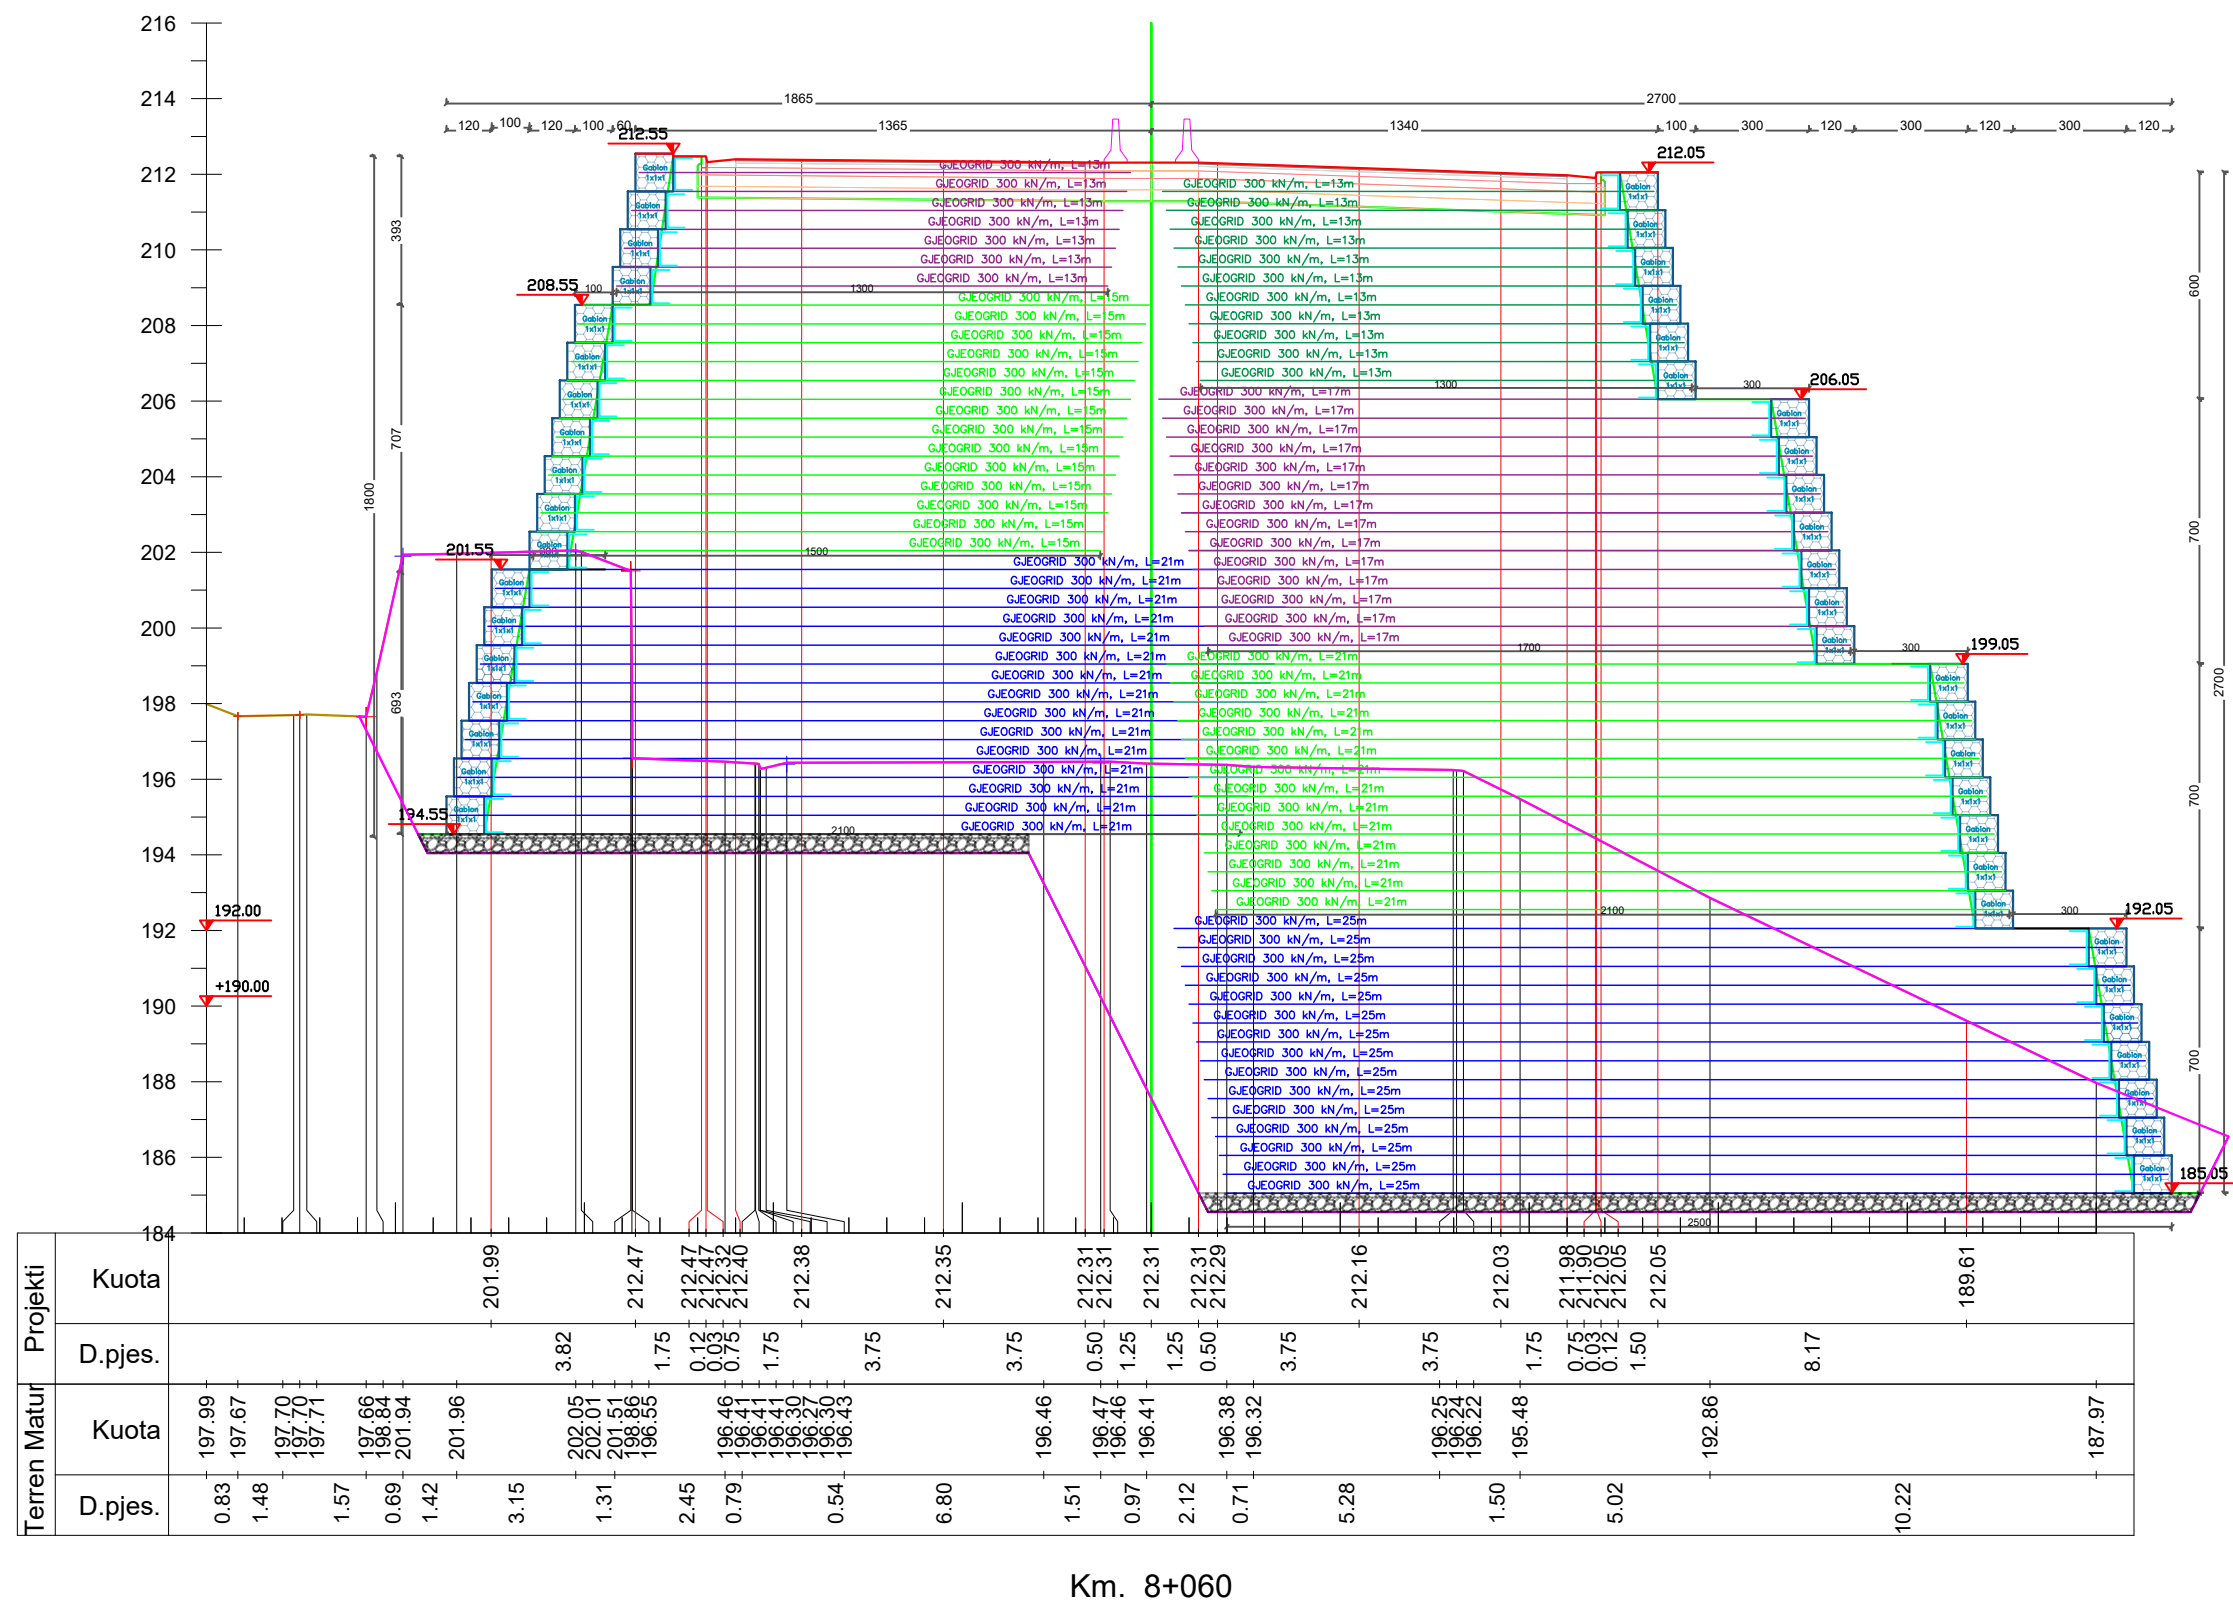

Km. 8+060



INVESTITORI / INVESTOR
"Autoriteti Rrugor Shqiptar"

Address: Rr. "Sami Frasheri", Nr 33, Tirane

Mob: 04 222 3600
 E-mail: info@arrsh.gov.al



JV: "InfraKonsult" shpk & "HMK-Consulting" shpk



**"Studim Projektim - Zgjerimi i segmentit rrugor
 dalje Elbasan-Prrerjas-Qafe Thane", (Faza II) /
 "Design Study of road segment exit
 Elbasan-Prrerjas-Qafe Thane" (Phase II)**

Profilat Terthore/Cross Sections

**FAZA - PROJEKT ZBATIM
 PHASE - DETAIL DESIGN**

**SHKALLA
 SCALE 1:200**


**Data: Mars 2023
 Date: March 2023**

**VIZATIMI Nr:
 PAGE No: E (25)**

**PROJEKTUES
 DESIGN ENGINEERS:**

Ing./Eng. Sokol METOJA
 Ing./Eng. Redi STRUGA
 Ing./Eng. Orgest MERTIKA

[Signature]

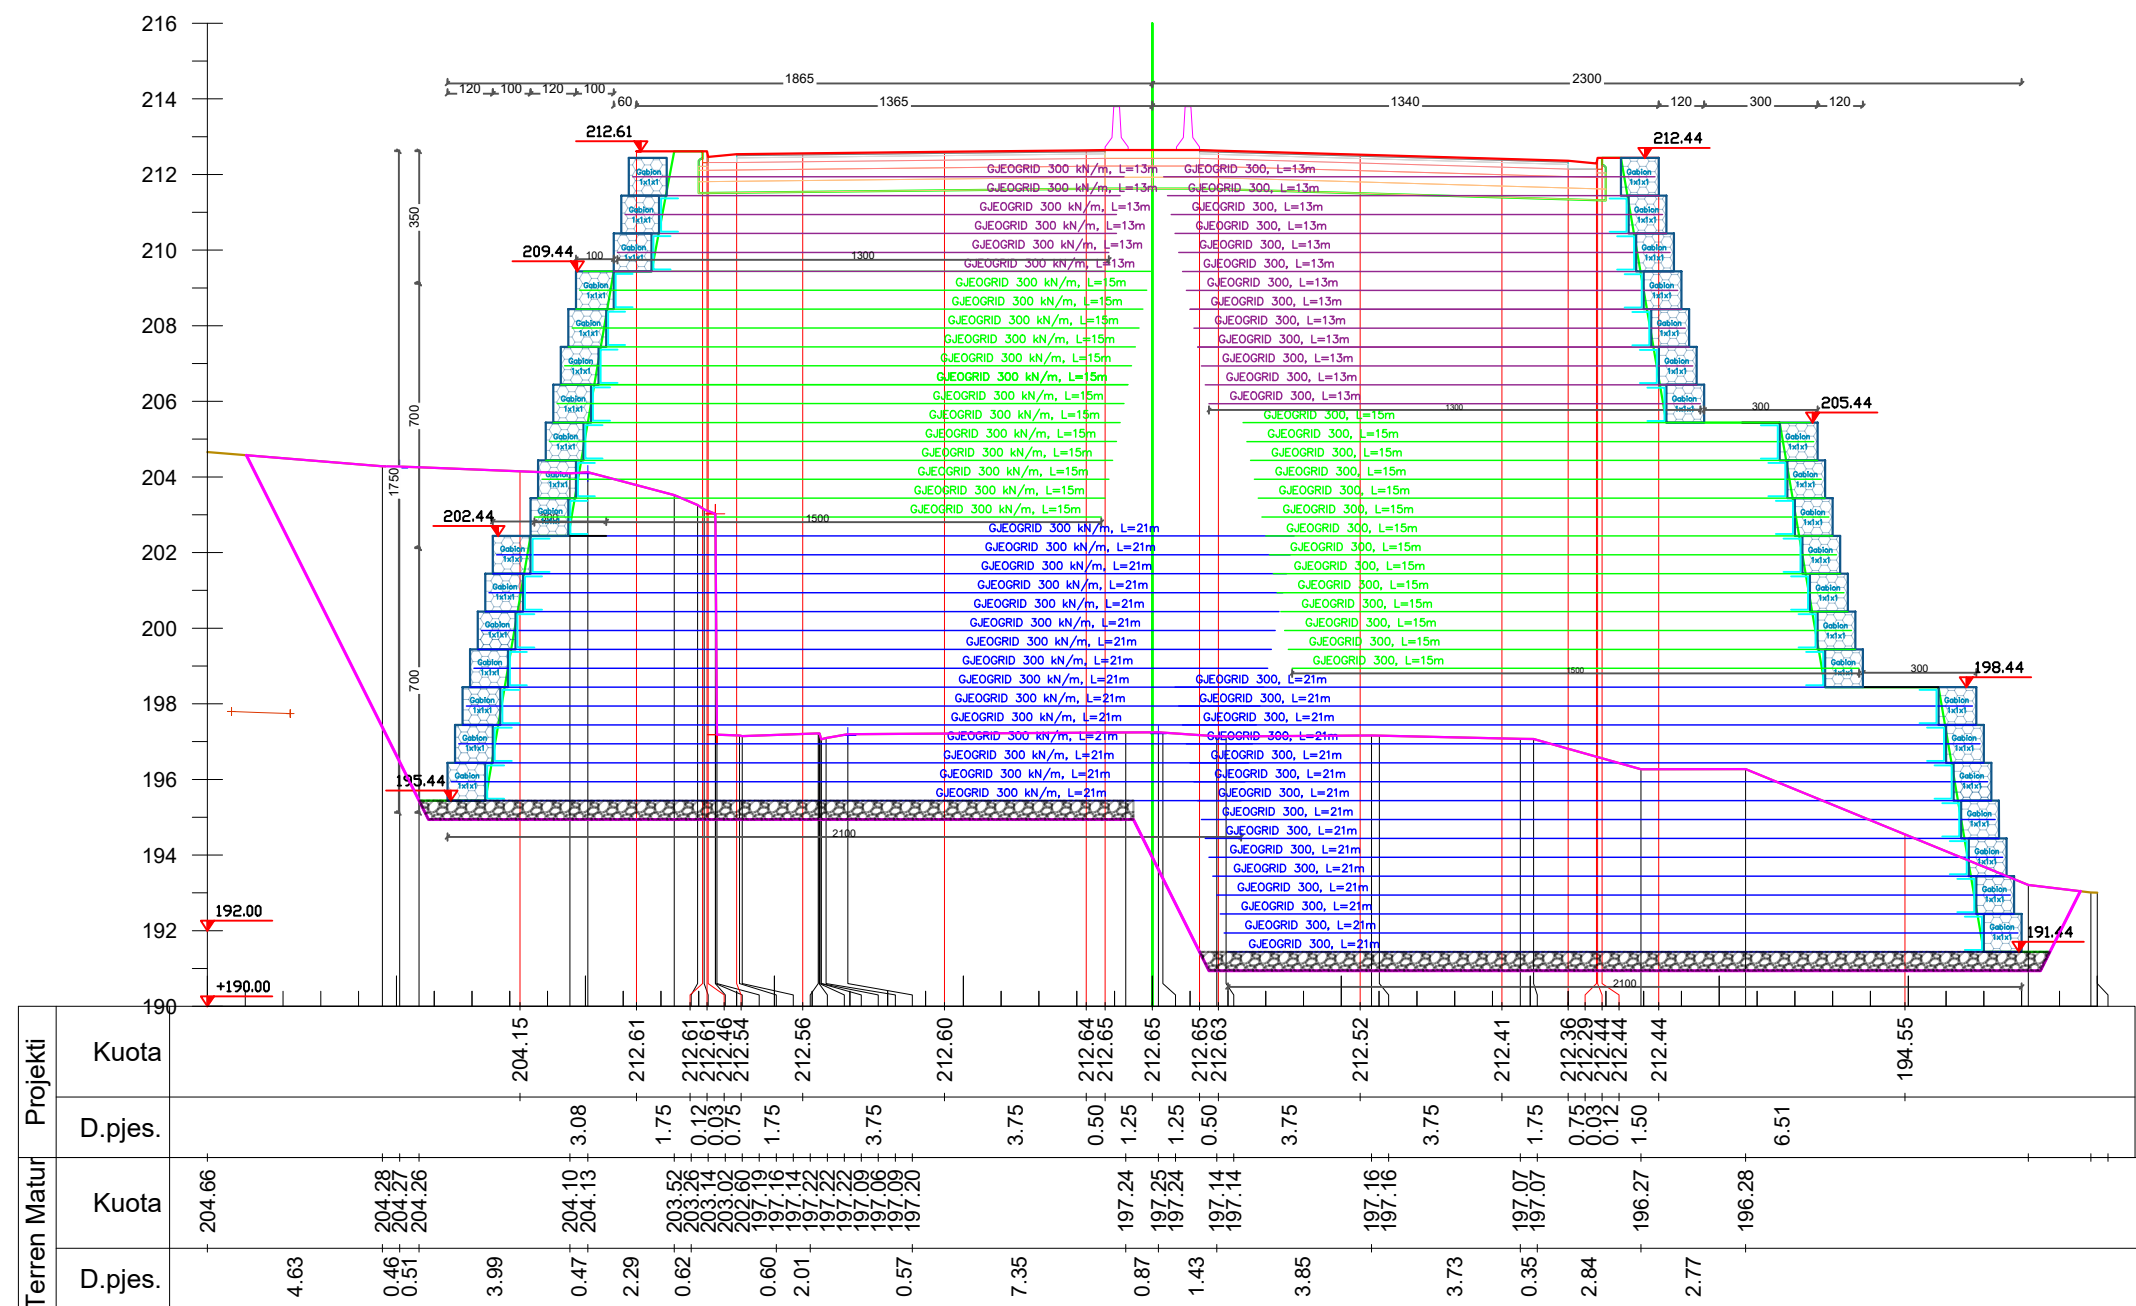

Km. 8+080



INVESTITORI / INVESTOR "Autoriteti Rrugor Shqiptar"

Address: Rr. "Sami Frasheri", Nr 33, Tirane

Mob: 04 222 3600
E-mail: info@arrsh.gov.al



JV: "InfraKonsult" shpk & "HMK-Consulting" shpk



"Studim Projektim - Zgjerimi i segmentit rrugor
dalje Elbasan-Prenjas-Qafe Thane", (Faza II) /
"Design Study of road segment exit
Elbasan-Prenjas-Qafe Thane" (Phase II)

Profillet Terthore/Cross Sections

FAZA - PROJEKT ZBATIM
PHASE - DETAIL DESIGN

SHKALLA
SCALE 1:200


Data: Mars 2023
Date: March 2023

VIZATIMI Nr:
PAGE No: E (26)

PROJEKTUES
DESIGN ENGINEERS:

Ing./Eng. Sokol METOJA
Ing./Eng. Redi STRUGA
Ing./Eng. Orgest MERTIKA

[Signature]

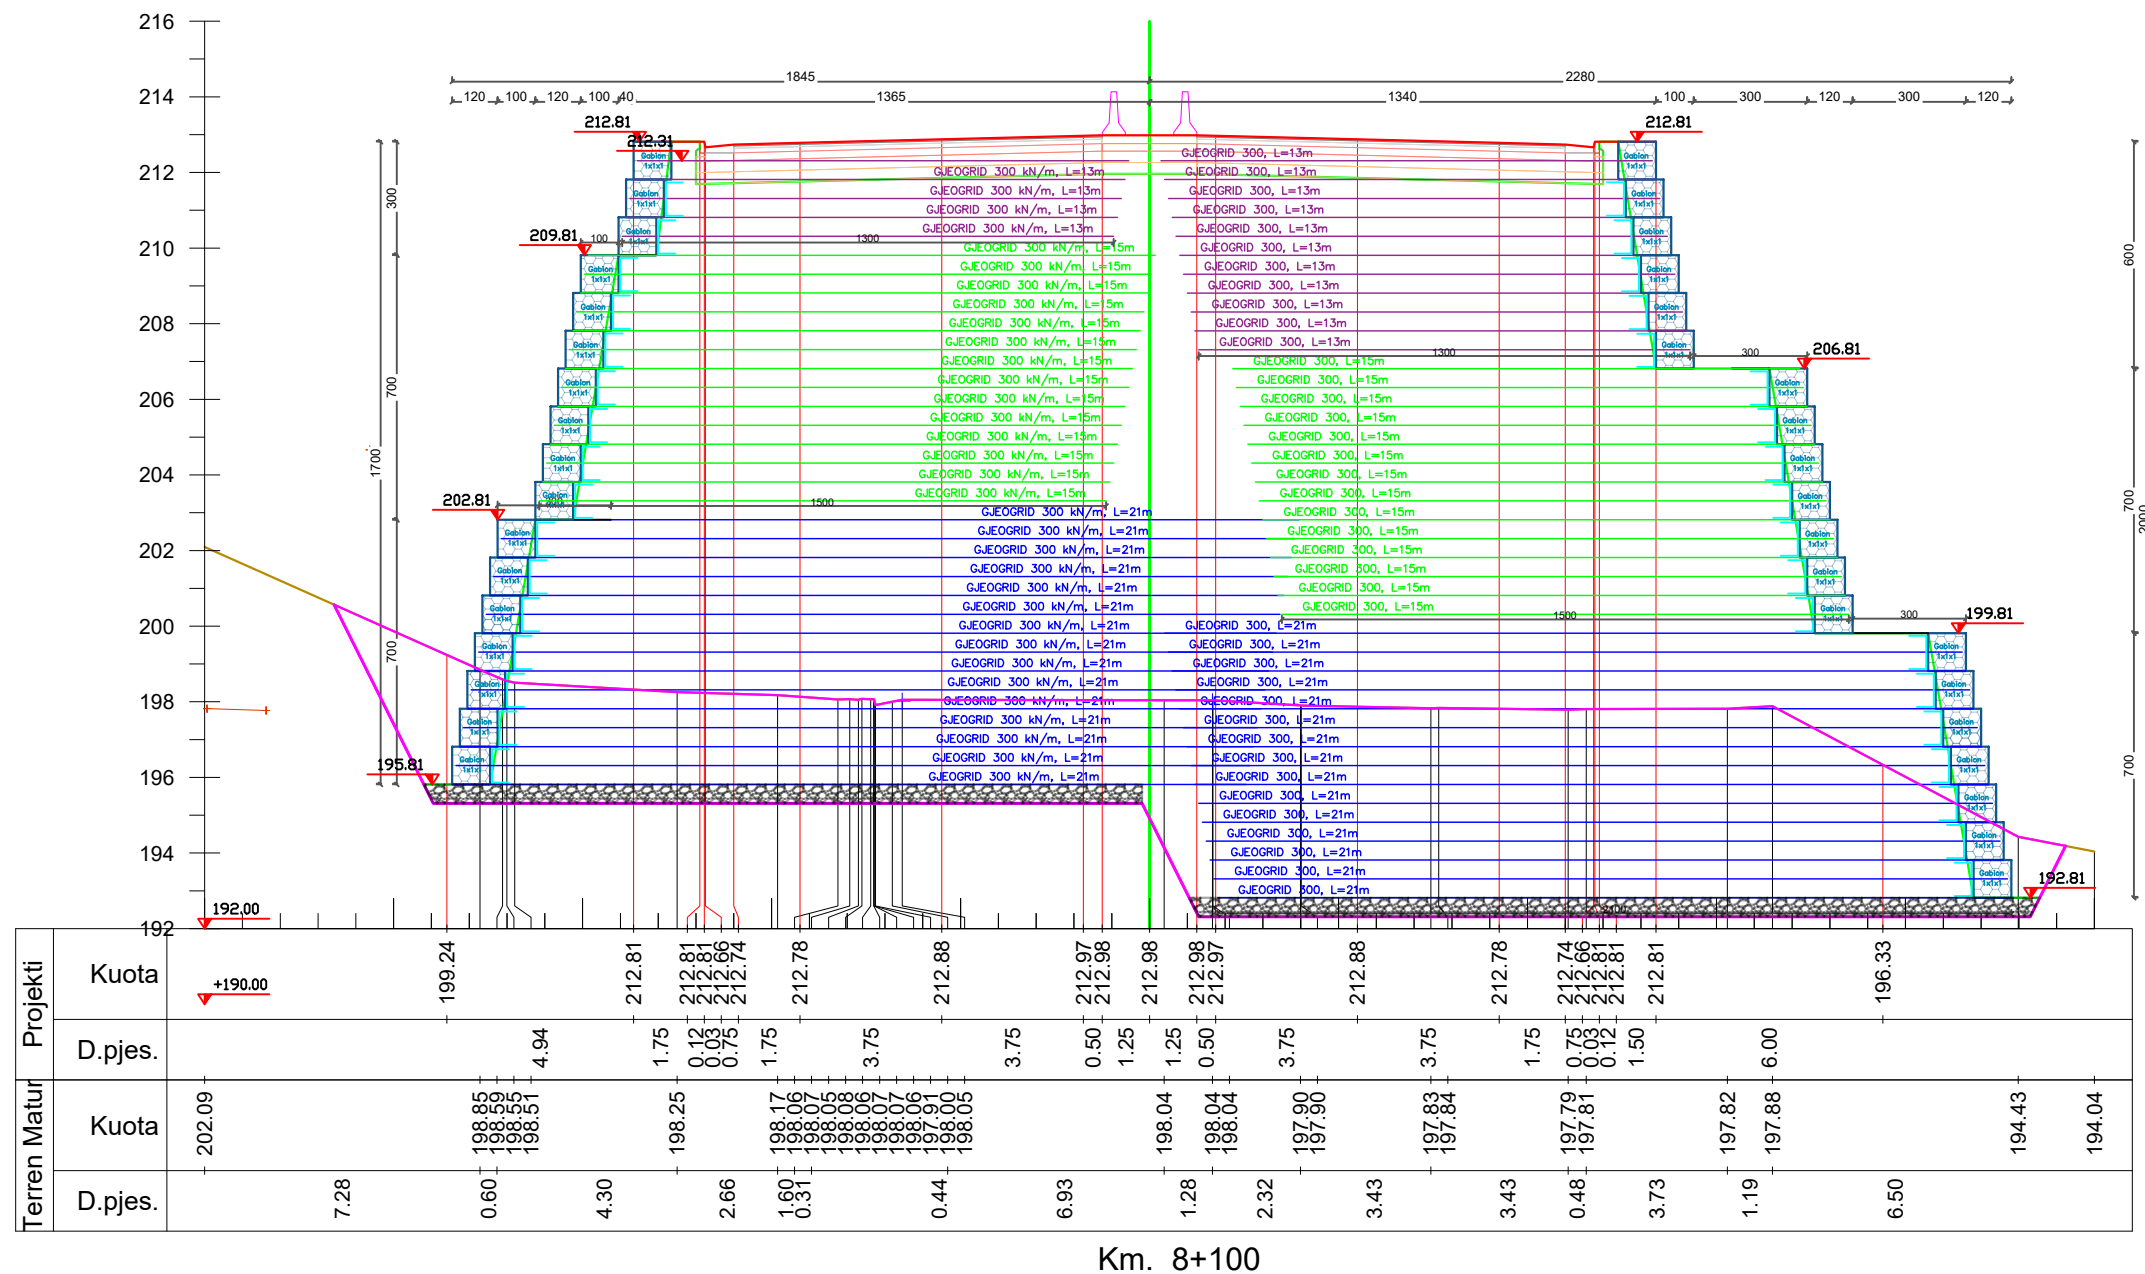

Km. 8+100



INVESTITORI / INVESTOR
"Autoriteti Rrugor Shqiptar"

Address: Rr. "Sami Frasheri", Nr 33, Tirane

Mob: 04 222 3600
 E-mail: info@arrsh.gov.al



JV: "InfraKonsult" shpk & "HMK-Consulting" shpk



"Studim Projektim - Zgjerimi i segmentit rrugor
 dalje Elbasan-Prrerjas-Qafe Thane", (Faza II) /
 "Design Study of road segment exit
 Elbasan-Prrerjas-Qafe Thane" (Phase II)

Profillet Terthore/Cross Sections

FAZA - PROJEKT ZBATIM
PHASE - DETAIL DESIGN

SHKALLA
SCALE 1:200


Data: Mars 2023
Date: March 2023

VIZATIMI Nr:
PAGE No: E (27)

PROJEKTUES
DESIGN ENGINEERS:

Ing./Eng. Sokol METOJA
 Ing./Eng. Redi STRUGA
 Ing./Eng. Orgest MERTIKA

[Signature]

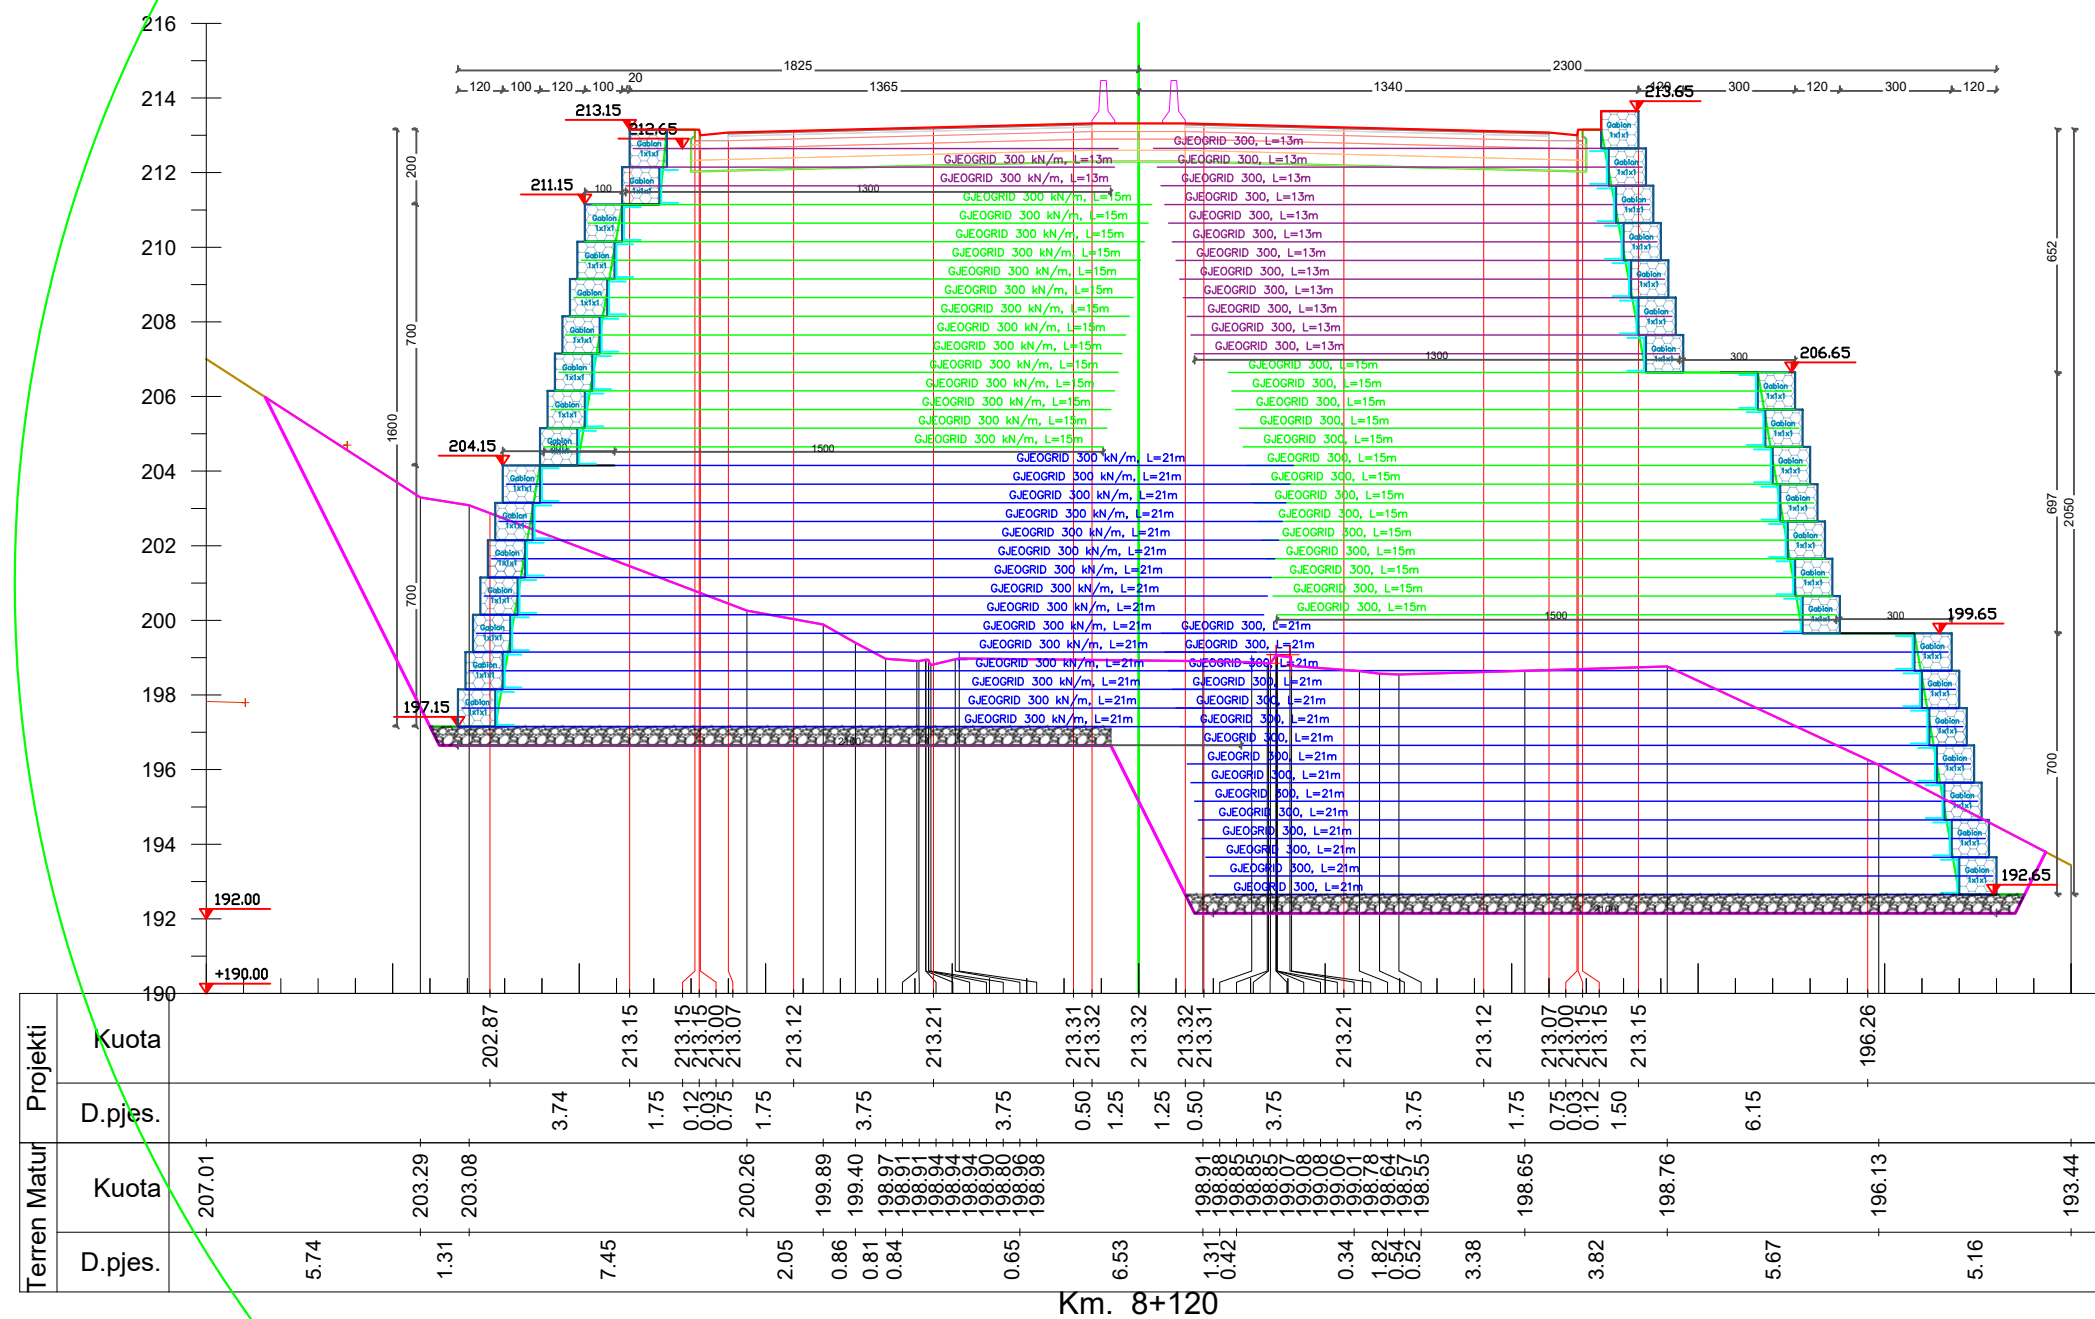

INVESTITORI / INVESTOR "Autoriteti Rrugor Shqiptar"

Address: Rr. "Sami Frasheri", Nr 33, Tirane

Mob: 04 222 3600
E-mail: info@arrsh.gov.al



JV: "InfraKonsult" shpk & "HMK-Consulting" shpk



"Studim Projektim - Zgjerimi i segmentit rrugor dalje Elbasan-Prrerjas-Qafe Thane", (Faza II) /
"Design Study of road segment exit Elbasan-Prrerjas-Qafe Thane" (Phase II)

Profilat Terthore/Cross Sections

FAZA - PROJEKT ZBATIM
PHASE - DETAIL DESIGN

SHKALLA
SCALE 1:200


Data: Mars 2023
Date: March 2023

VIZATIMI Nr:
PAGE No: E (28)

PROJEKTUES
DESIGN ENGINEERS:

Ing./Eng. Sokol METOJA
Ing./Eng. Redi STRUGA
Ing./Eng. Orgest MERTIKA

[Signature]

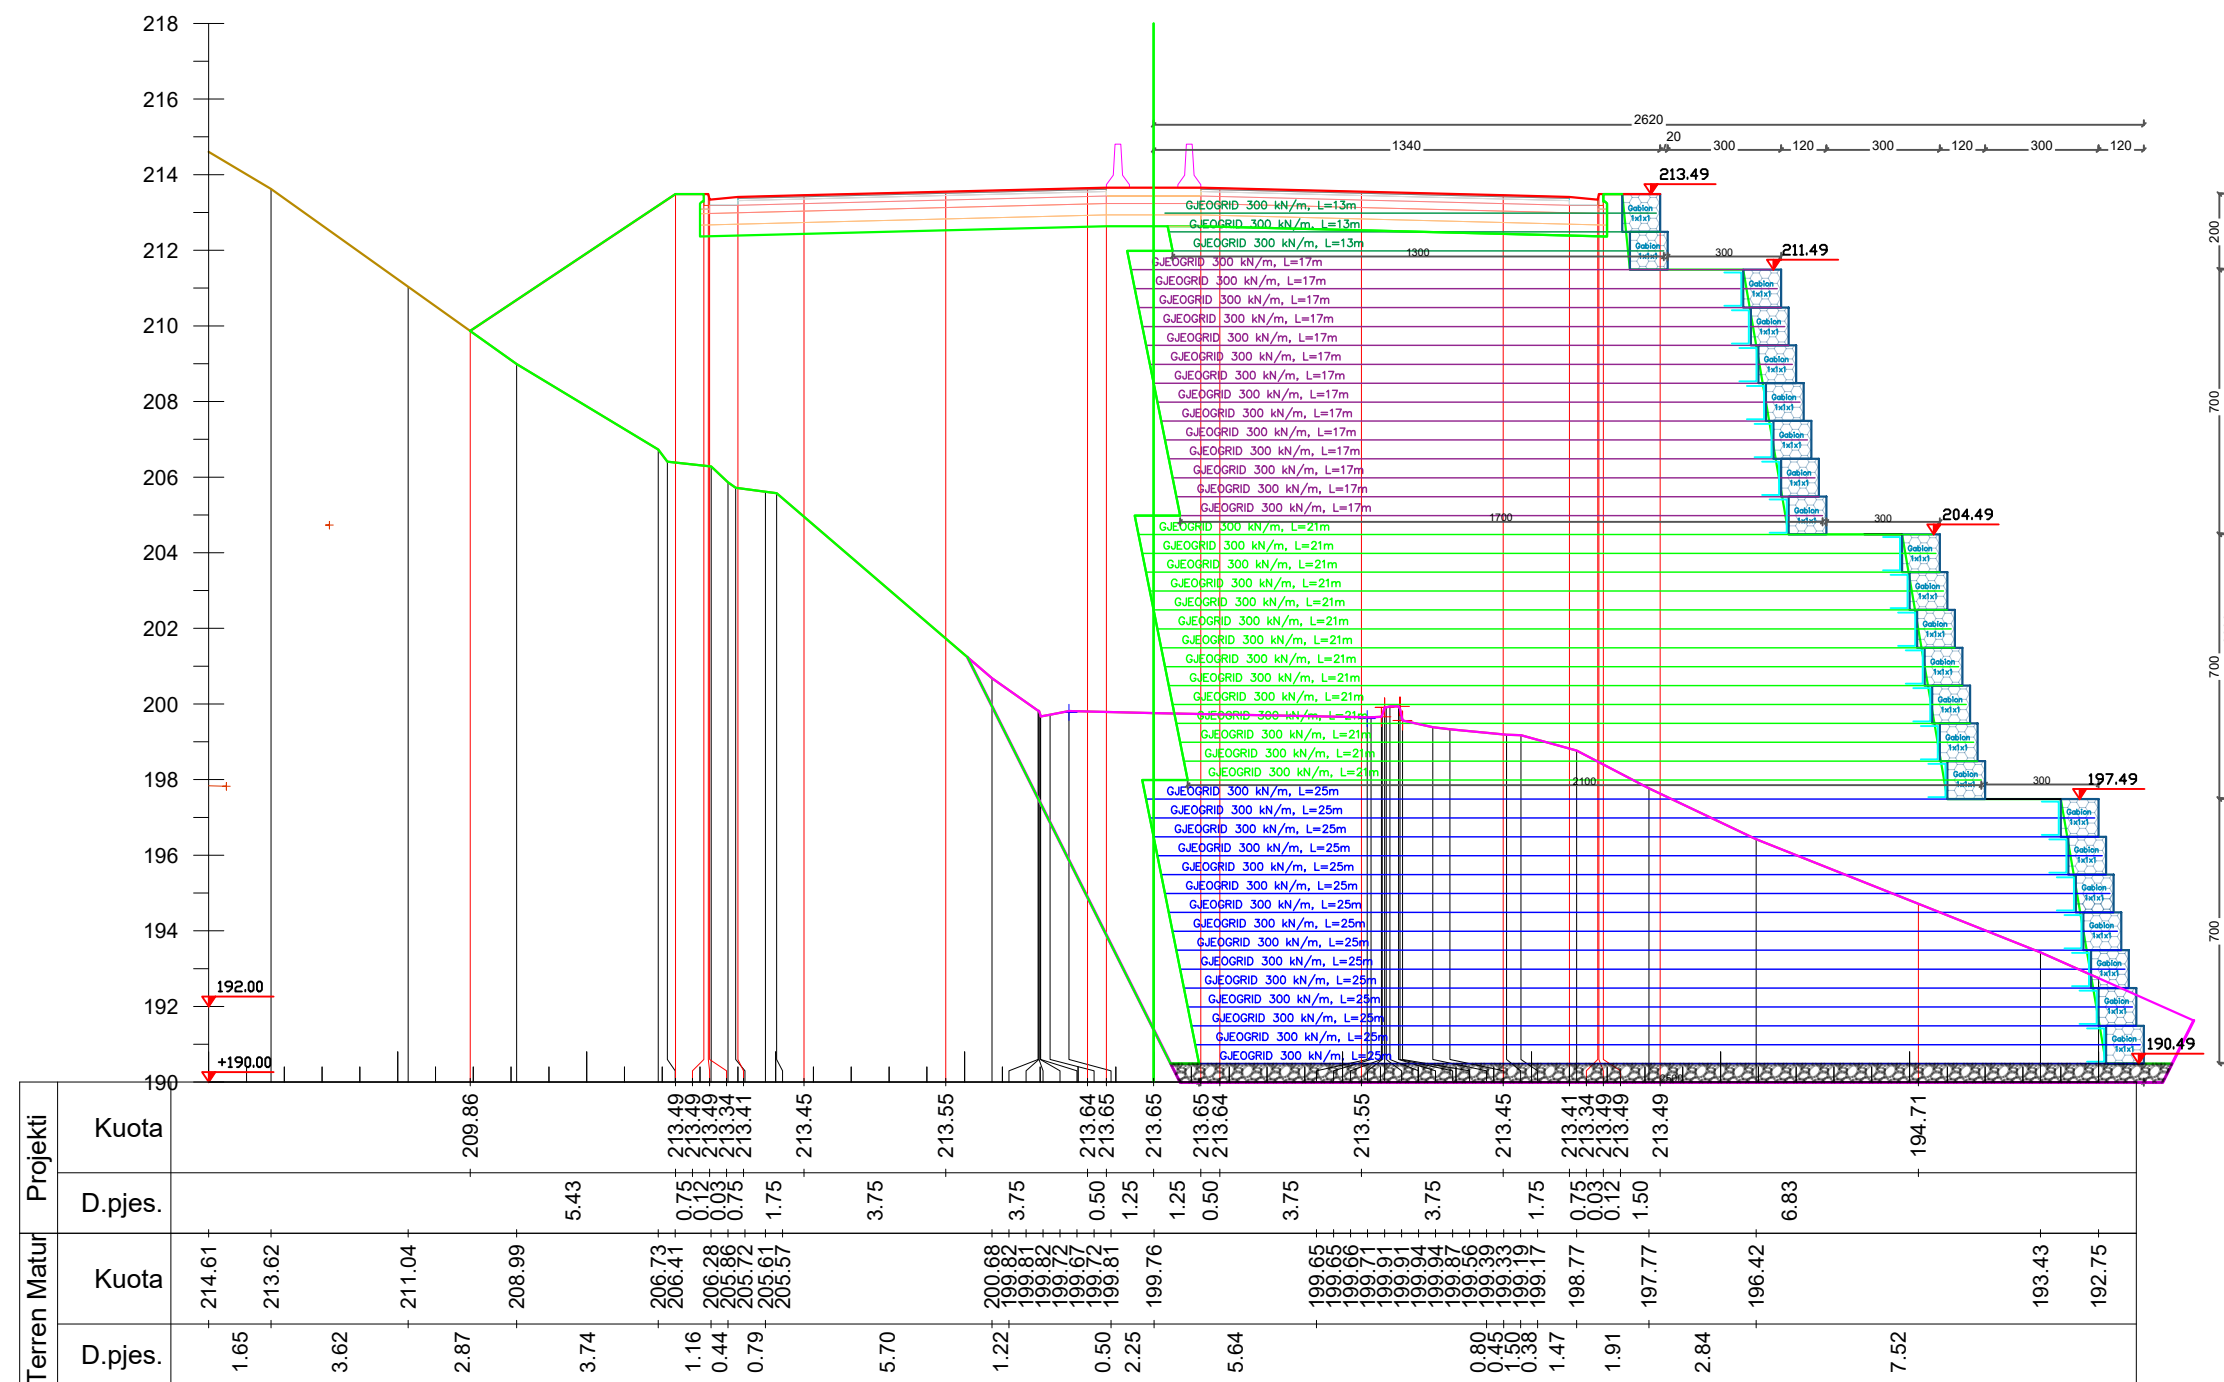

Km. 8+140



INVESTITORI / INVESTOR
"Autoriteti Rrugor Shqiptar"

Address: Rr. "Sami Frasheri", Nr 33, Tirane

Mob: 04 222 3600
 E-mail: info@arrsh.gov.al



JV: "InfraKonsult" shpk & "HMK-Consulting" shpk



**"Studim Projektim - Zgjerimi i segmentit rrugor
 dalje Elbasan-Prrerjas-Qafe Thane", (Faza II) /
 "Design Study of road segment exit
 Elbasan-Prrerjas-Qafe Thane" (Phase II)**

Profillet Terthore/Cross Sections

**FAZA - PROJEKT ZBATIM
 PHASE - DETAIL DESIGN**

**SHKALLA
 SCALE 1:200**


**Data: Mars 2023
 Date: March 2023**

**VIZATIMI Nr:
 PAGE No: E (29)**

**PROJEKTUES
 DESIGN ENGINEERS:**

Ing./Eng. Sokol METOJA
 Ing./Eng. Redi STRUGA
 Ing./Eng. Orgest MERTIKA

[Signature]

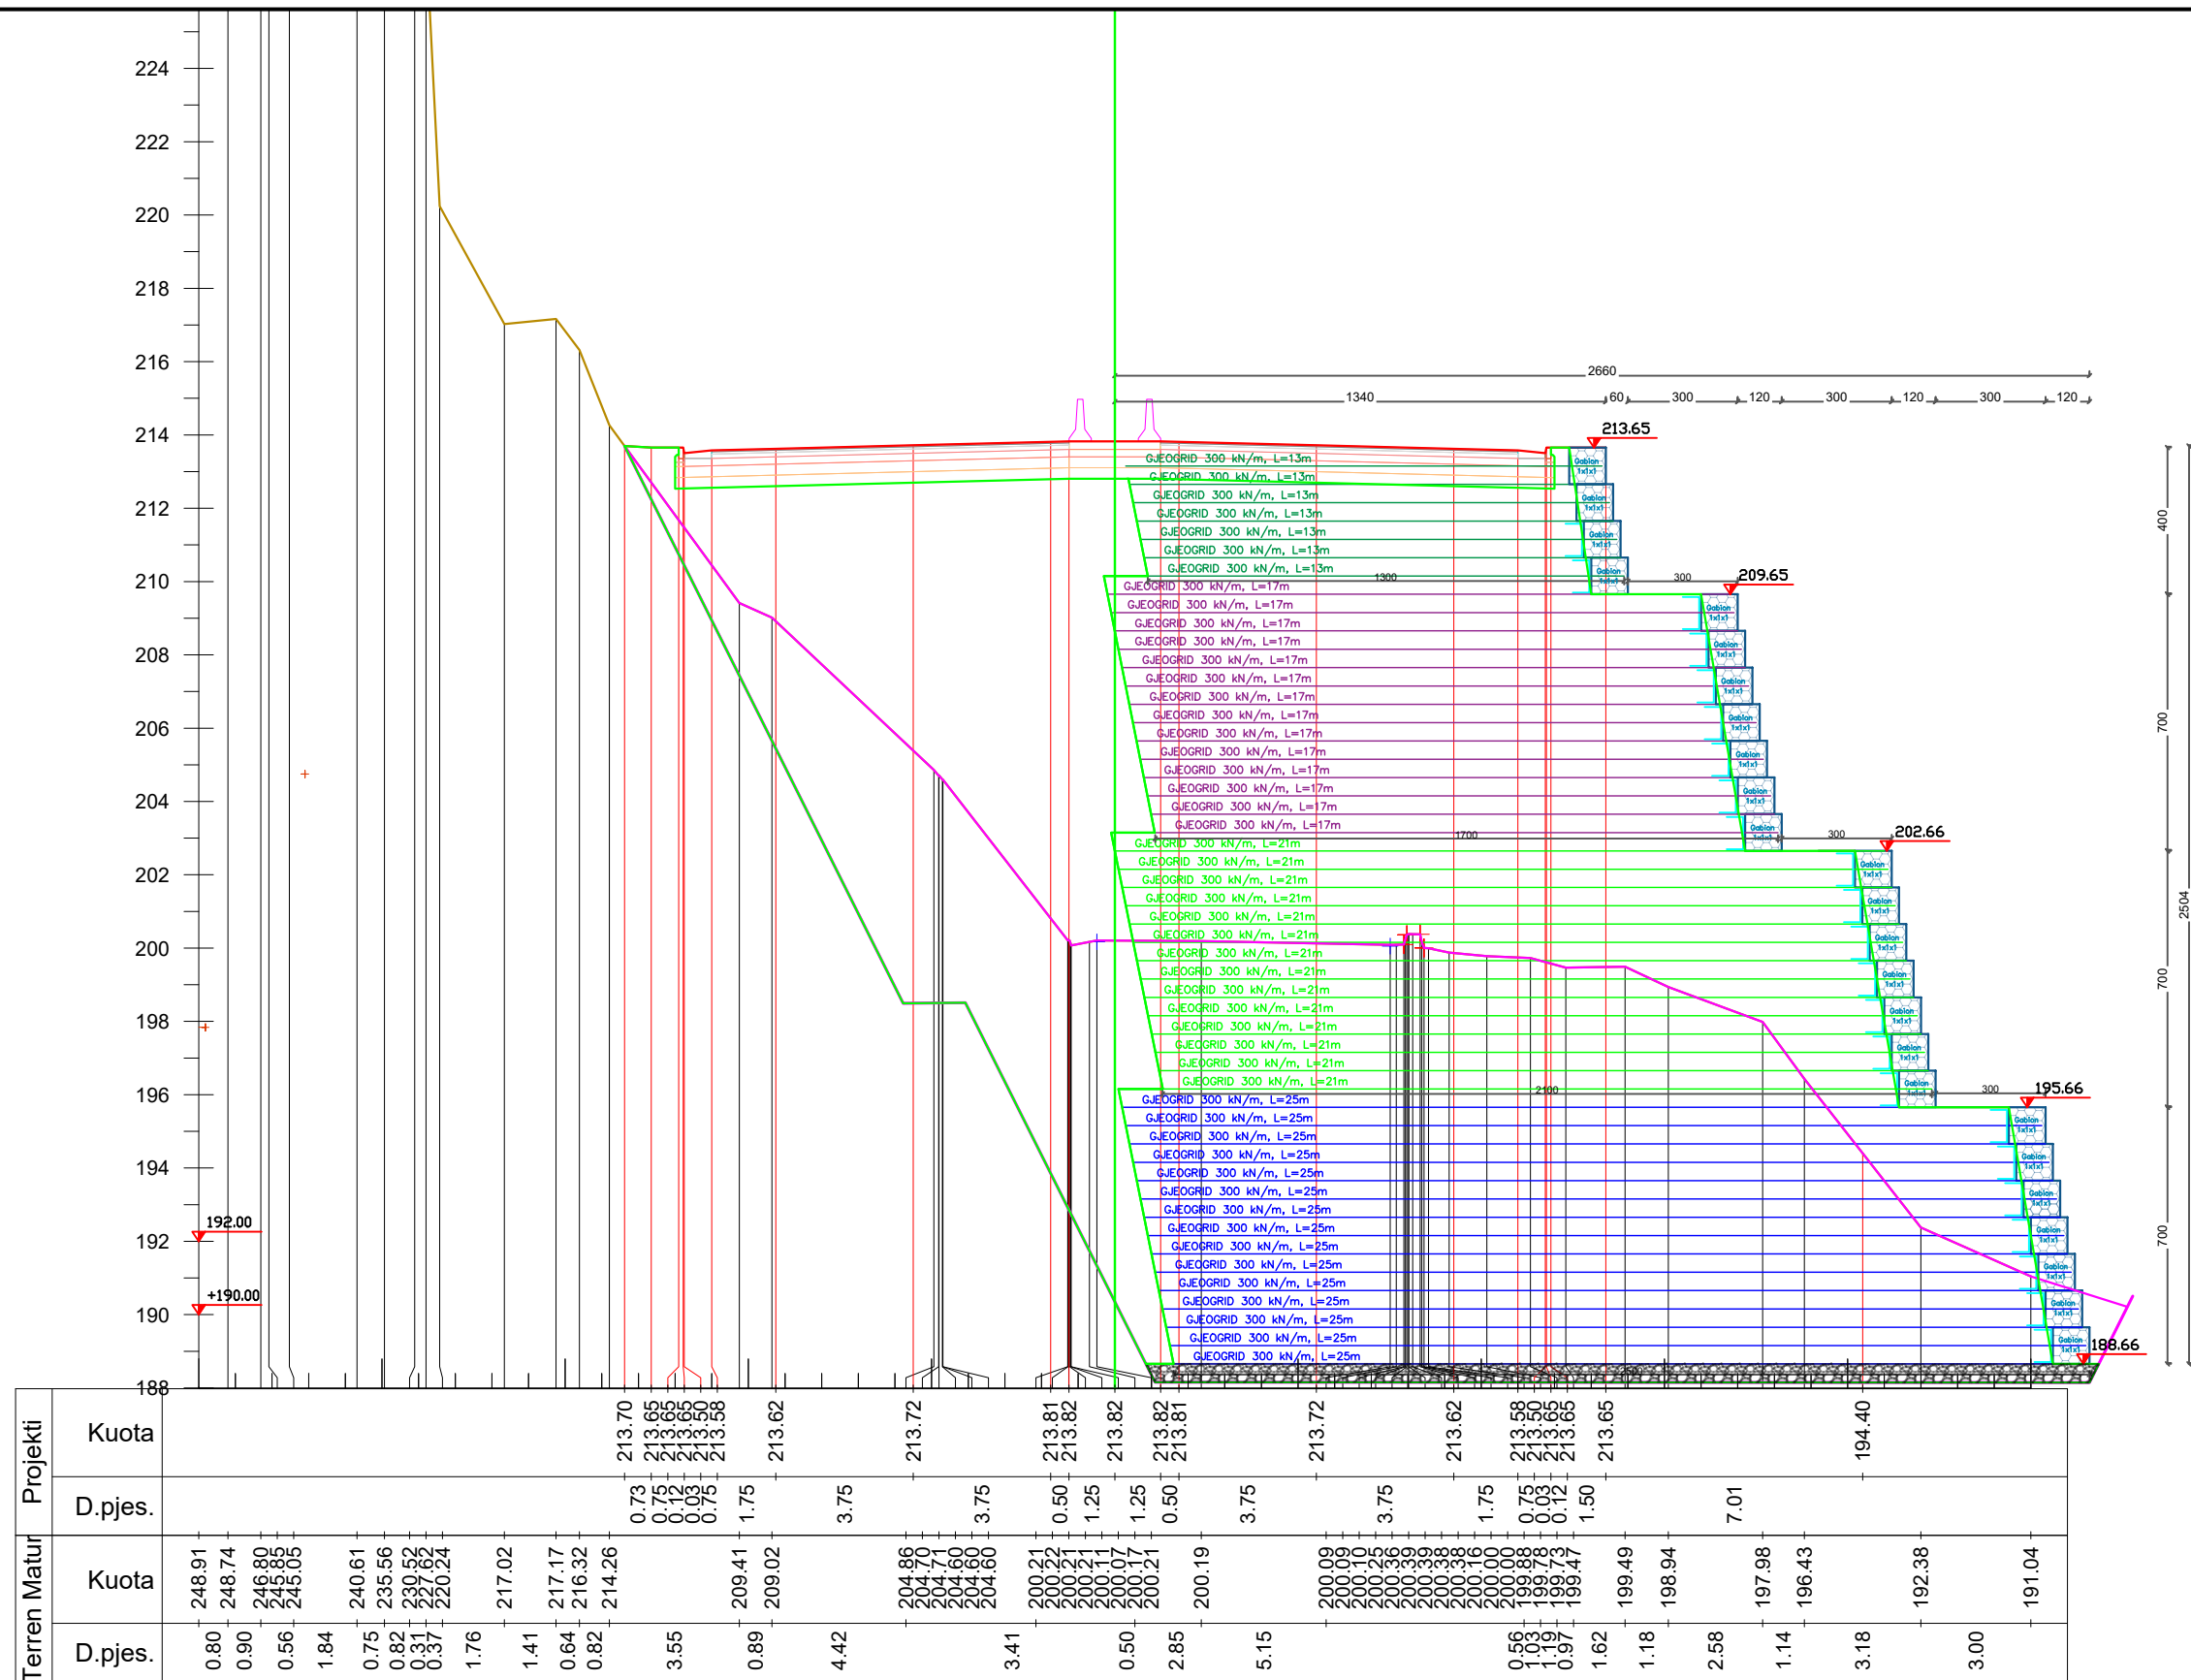

Km. 8+150



INVESTITORI / INVESTOR
"Autoriteti Rrugor Shqiptar"

Address: Rr. "Sami Frasheri", Nr 33, Tirane

Mob: 04 222 3600
E-mail: info@arrsh.gov.al



JV: "InfraKonsult" shpk & "HMK-Consulting" shpk



**"Studim Projektim - Zgjerimi i segmentit rrugor
dalje Elbasan-Prrerjas-Qafe Thane", (Faza II) /
"Design Study of road segment exit
Elbasan-Prrerjas-Qafe Thane" (Phase II)**

Profillet Terthore/Cross Sections

FAZA - PROJEKT ZBATIM
PHASE - DETAIL DESIGN

SHKALLA
SCALE

1:200

Data: Mars 2023

Date: March 2023

VIZATIMI Nr:


E (30)

PAGE No:

PROJEKTUES
DESIGN ENGINEERS:

Ing./Eng. Sokol METOJA
Ing./Eng. Redi STRUGA
Ing./Eng. Orgest MERTIKA

[Signature]

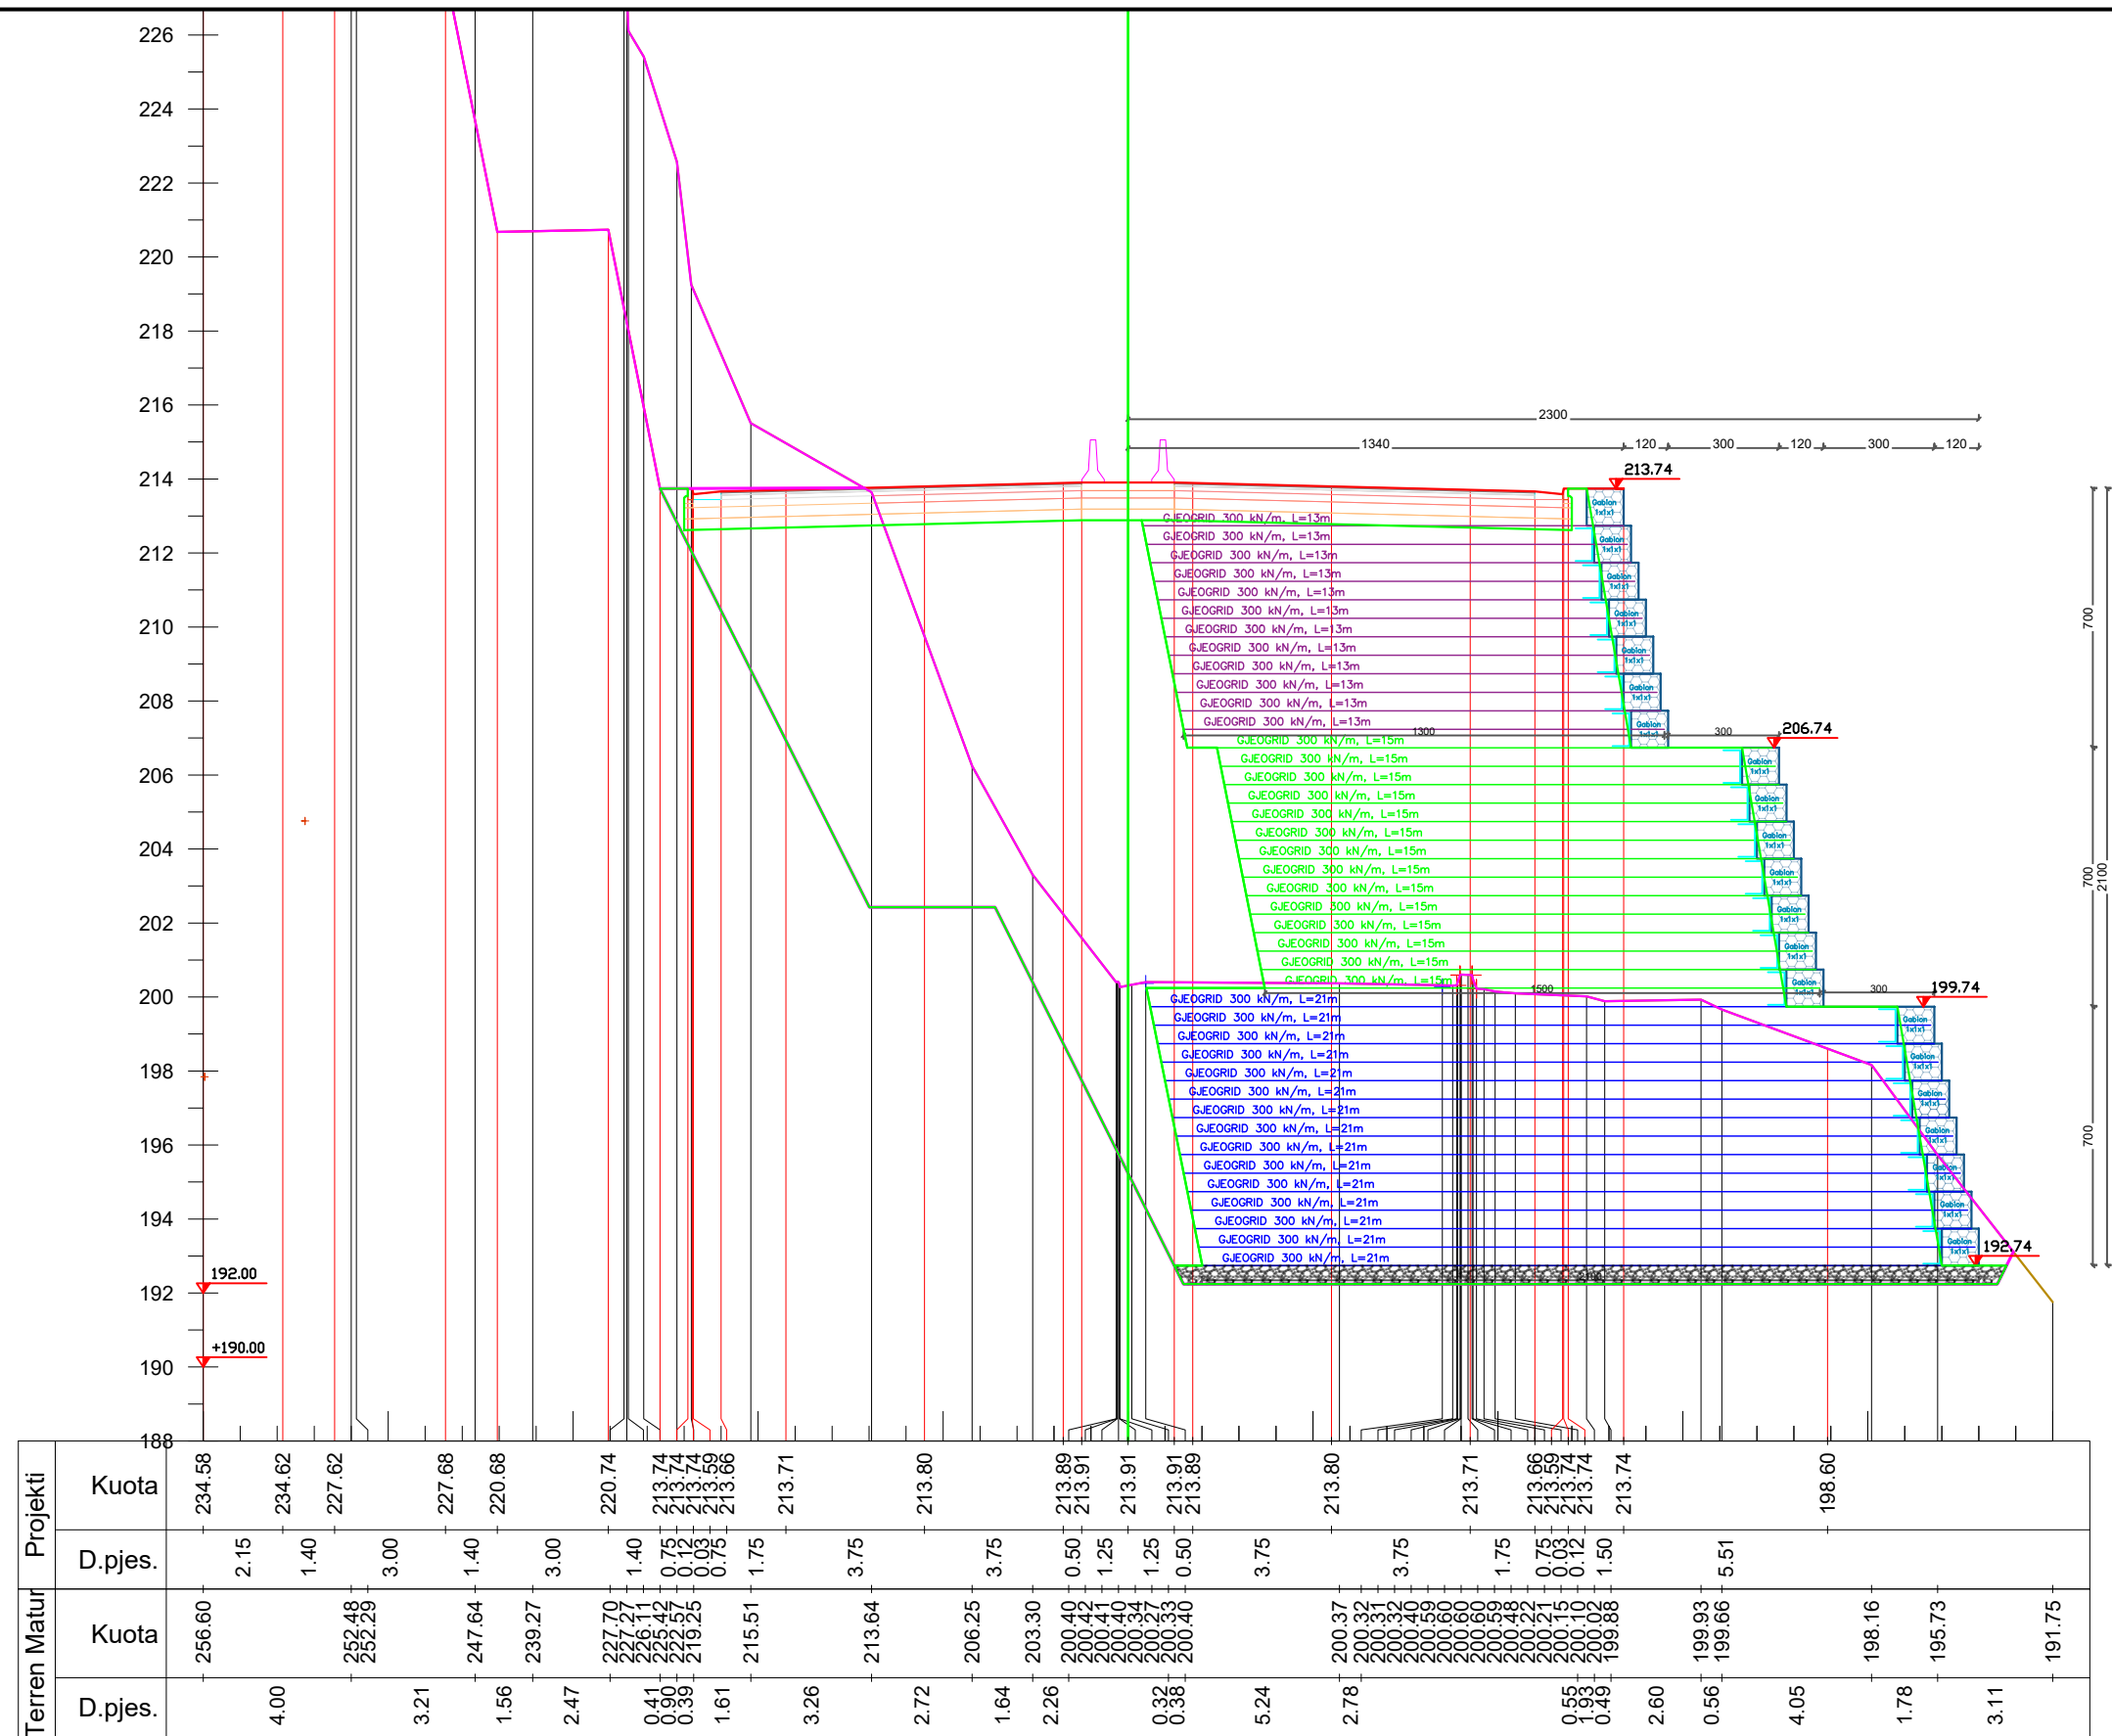

Km. 8+155



INVESTITORI / INVESTOR
"Autoriteti Rrugor Shqiptar"

Address: Rr. "Sami Frasheri", Nr 33, Tirane

Mob: 04 222 3600
 E-mail: info@arrsh.gov.al



JV: "InfraKonsult" shpk & "HMK-Consulting" shpk



"Studim Projektim - Zgjerimi i segmentit rrugor
 dalje Elbasan-Prenjas-Qafe Thane", (Faza II) /
 "Design Study of road segment exit
 Elbasan-Prenjas-Qafe Thane" (Phase II)

Profillet Terthore/Cross Sections

FAZA - PROJEKT ZBATIM
PHASE - DETAIL DESIGN

SHKALLA
SCALE 1:200


Data: Mars 2023
Date: March 2023

VIZATIMI Nr:
PAGE No: E (31)

PROJEKTUES
DESIGN ENGINEERS:

Ing./Eng. Sokol METOJA
 Ing./Eng. Redi STRUGA
 Ing./Eng. Orgest MERTIKA

[Signature]

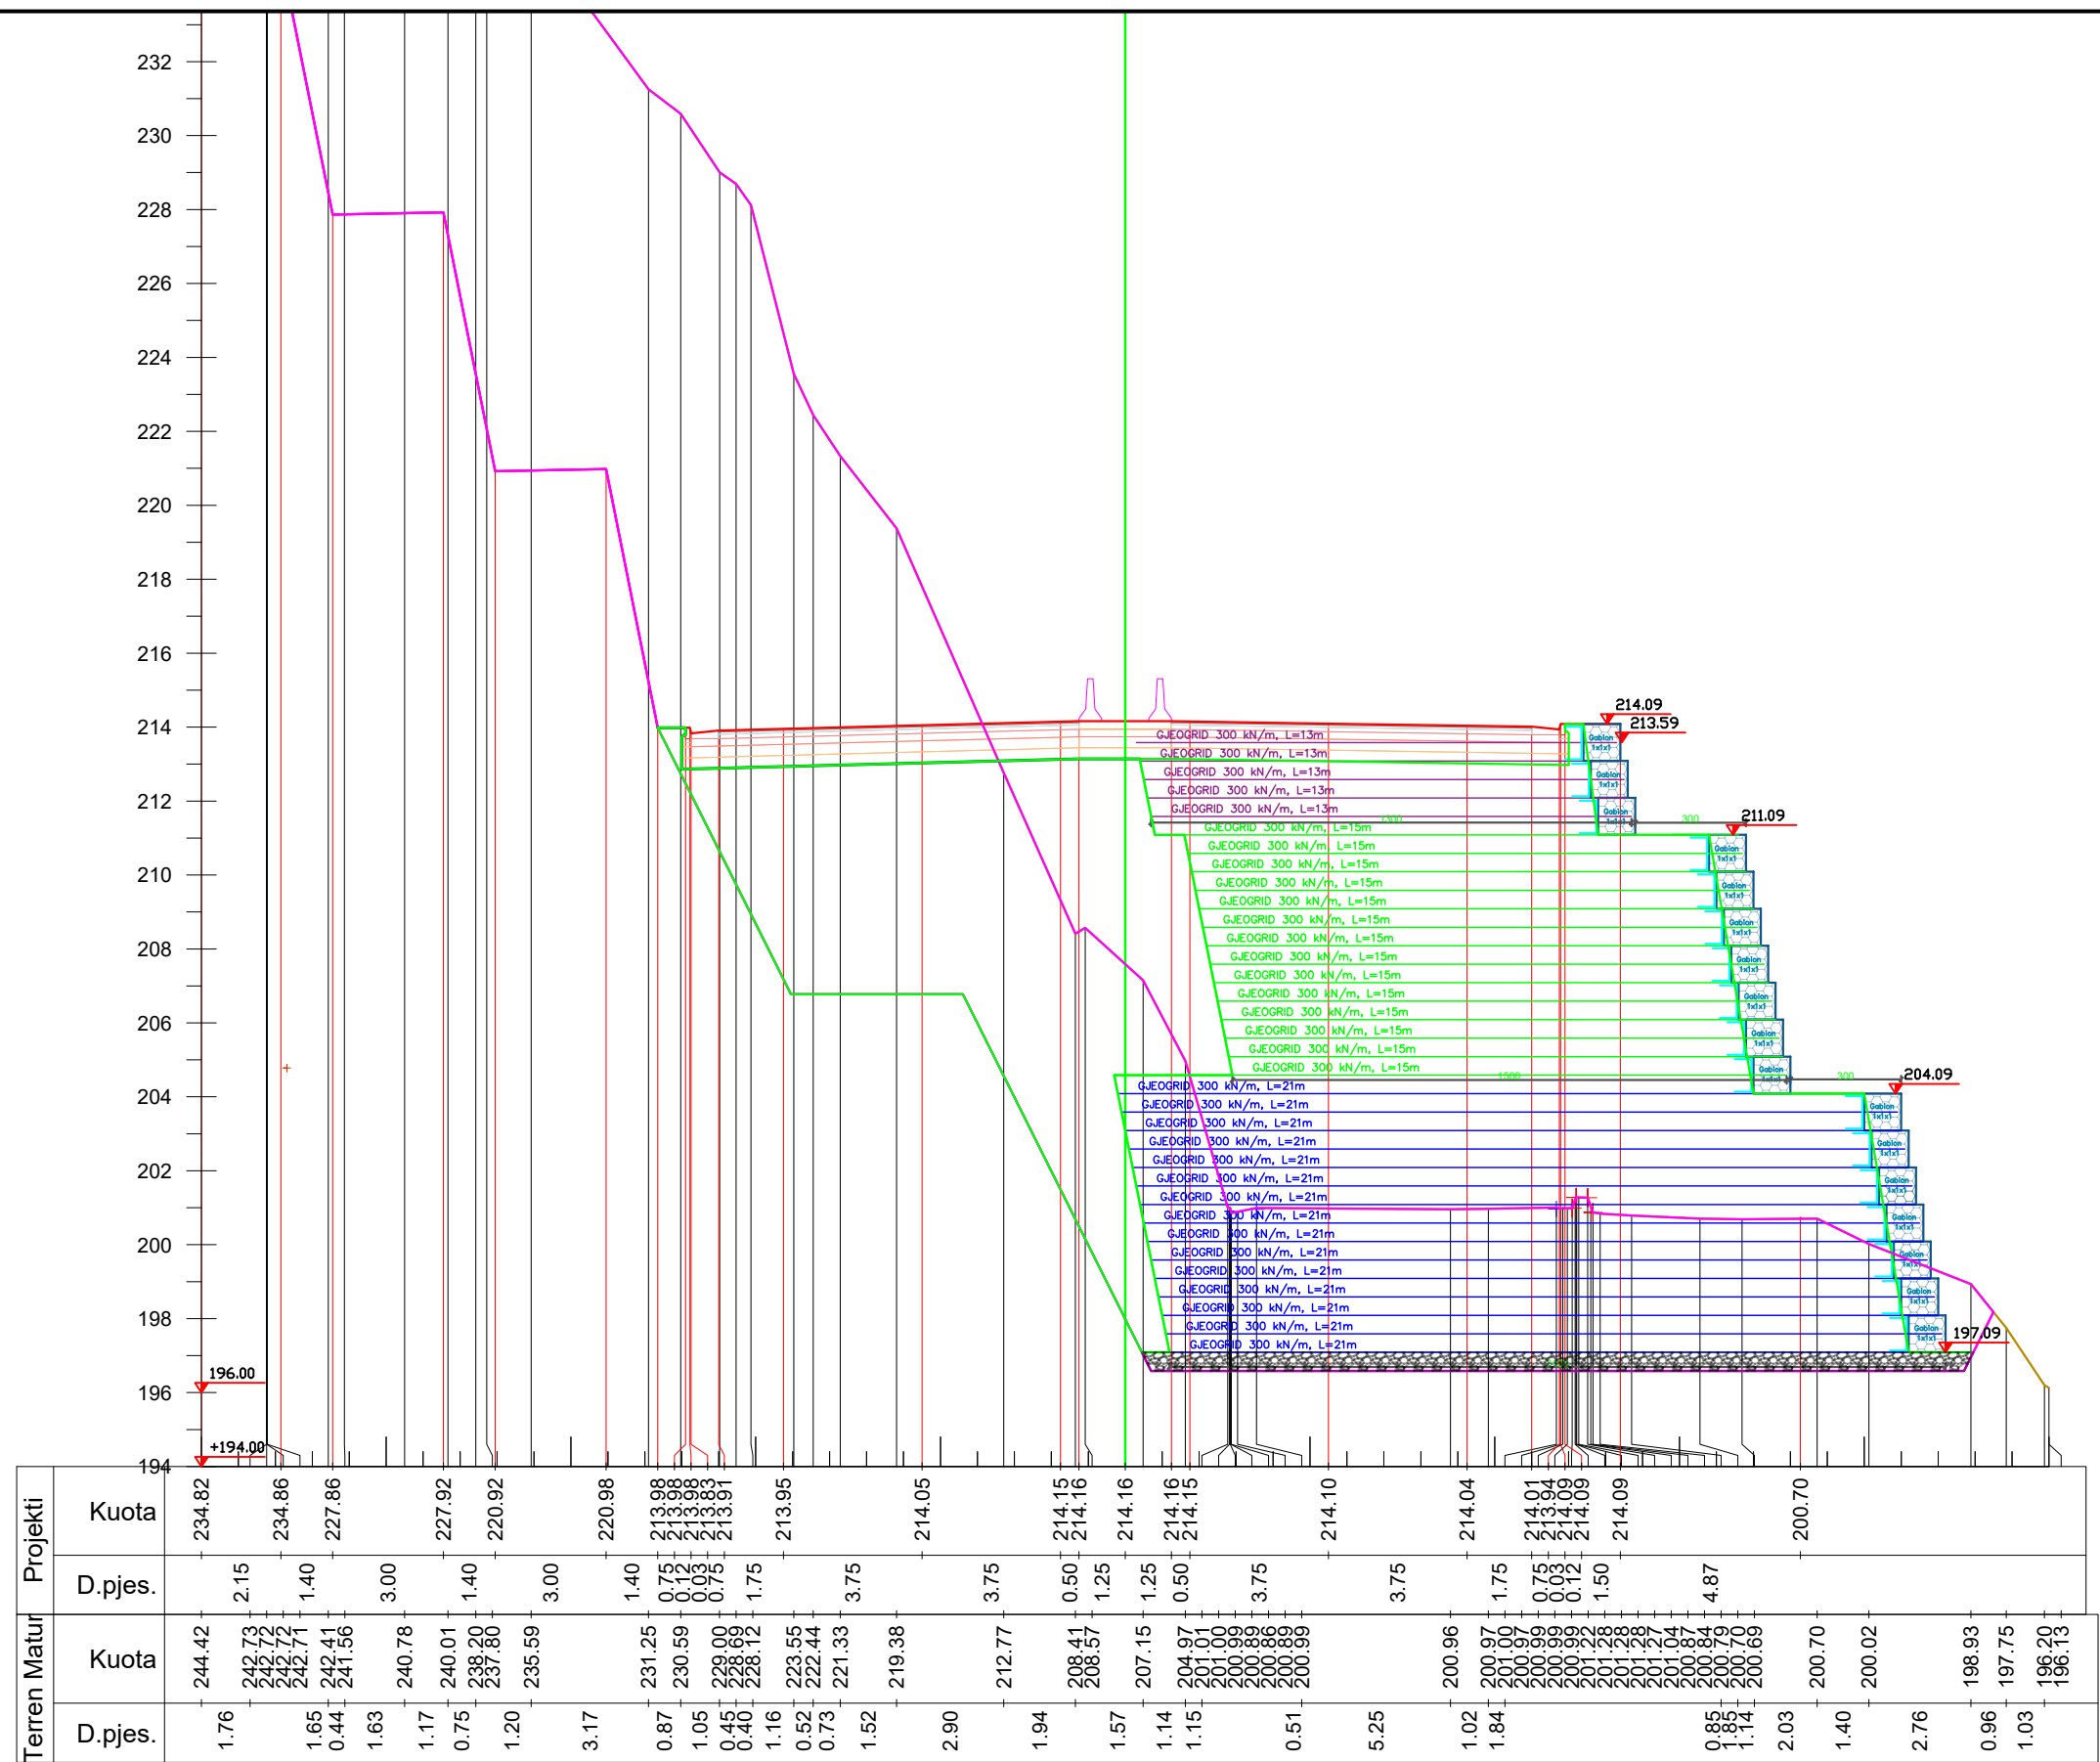

Km. 8+170



INVESTITORI / INVESTOR
"Autoriteti Rrugor Shqiptar"

Address: Rr. "Sami Frasheri", Nr 33, Tirane

Mob: 04 222 3600
 E-mail: info@arsh.gov.al



JV: "InfraKonsult" shpk & "HMK-Consulting" shpk



**"Studim Projektim - Zgjerimi i segmentit rrugor
 dalje Elbasan-Prenjas-Qafe Thane", (Faza II) /
 "Design Study of road segment exit
 Elbasan-Prenjas-Qafe Thane" (Phase II)**

Profillet Terthore/Cross Sections

**FAZA - PROJEKT ZBATIM
 PHASE - DETAIL DESIGN**

**SHKALLA
 SCALE 1:200**


**Data: Mars 2023
 Date: March 2023**


**VIZATIMI Nr:
 PAGE No: E (32)**

**PROJEKTUES
 DESIGN ENGINEERS:**

Ing./Eng. Sokol METOJA
 Ing./Eng. Redi STRUGA
 Ing./Eng. Orgest MERTIKA

[Signature]

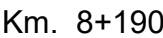

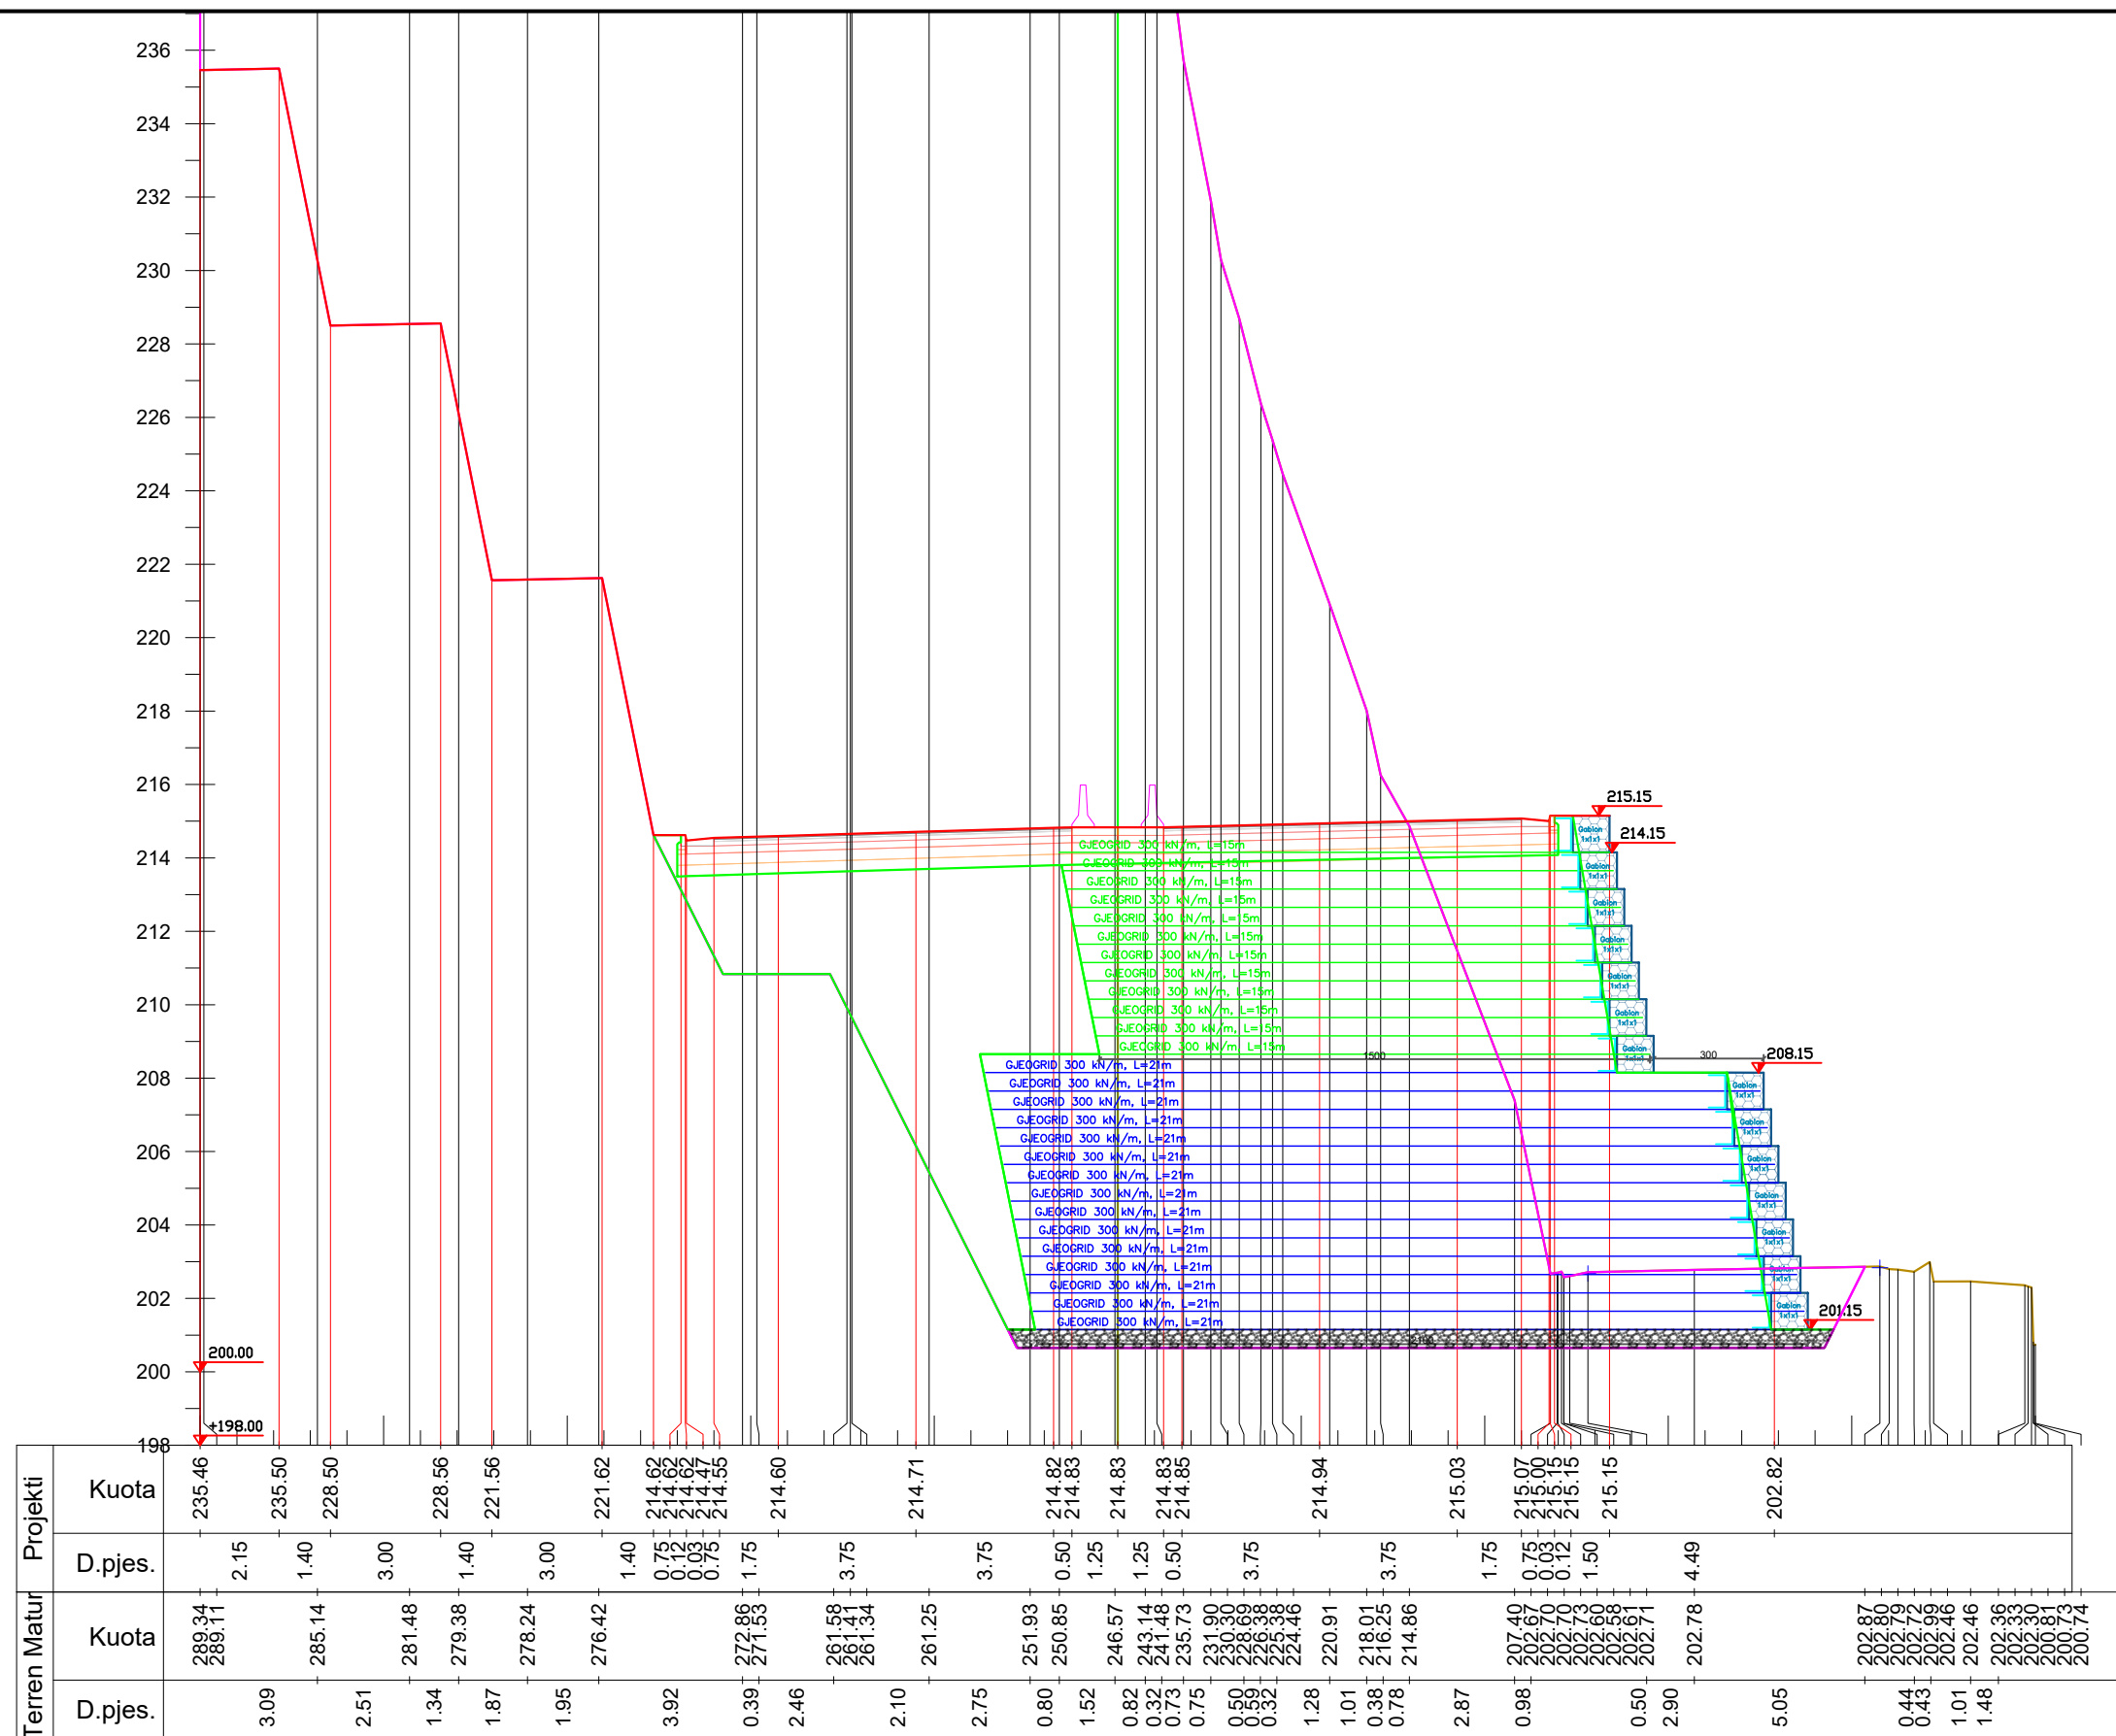

Km. 8+210



INVESTITORI / INVESTOR
"Autoriteti Rrugor Shqiptar"

Address: Rr. "Sami Frasheri", Nr 33, Tirane
Mob: 04 222 3600
E-mail: info@arrsh.gov.al



JV: "InfraKonsult" shpk & "HMK-Consulting" shpk



**"Studim Projektim - Zgjerimi i segmentit rrugor
dalje Elbasan-Prenjas-Qafe Thane", (Faza II) /
"Design Study of road segment exit
Elbasan-Prenjas-Qafe Thane" (Phase II)**

Profilet Terthore/Cross Sections

FAZA - PROJEKT ZBATIM
PHASE - DETAIL DESIGN

SHKALLA
SCALE

1:200


Data: Mars 2023
Date: March 2023

VIZATIMI Nr:
PAGE No:

E (34)

PROJEKTUES
DESIGN ENGINEERS:

Ing./Eng. Sokol METOJA
Ing./Eng. Redi STRUGA
Ing./Eng. Orgest MERTIKA

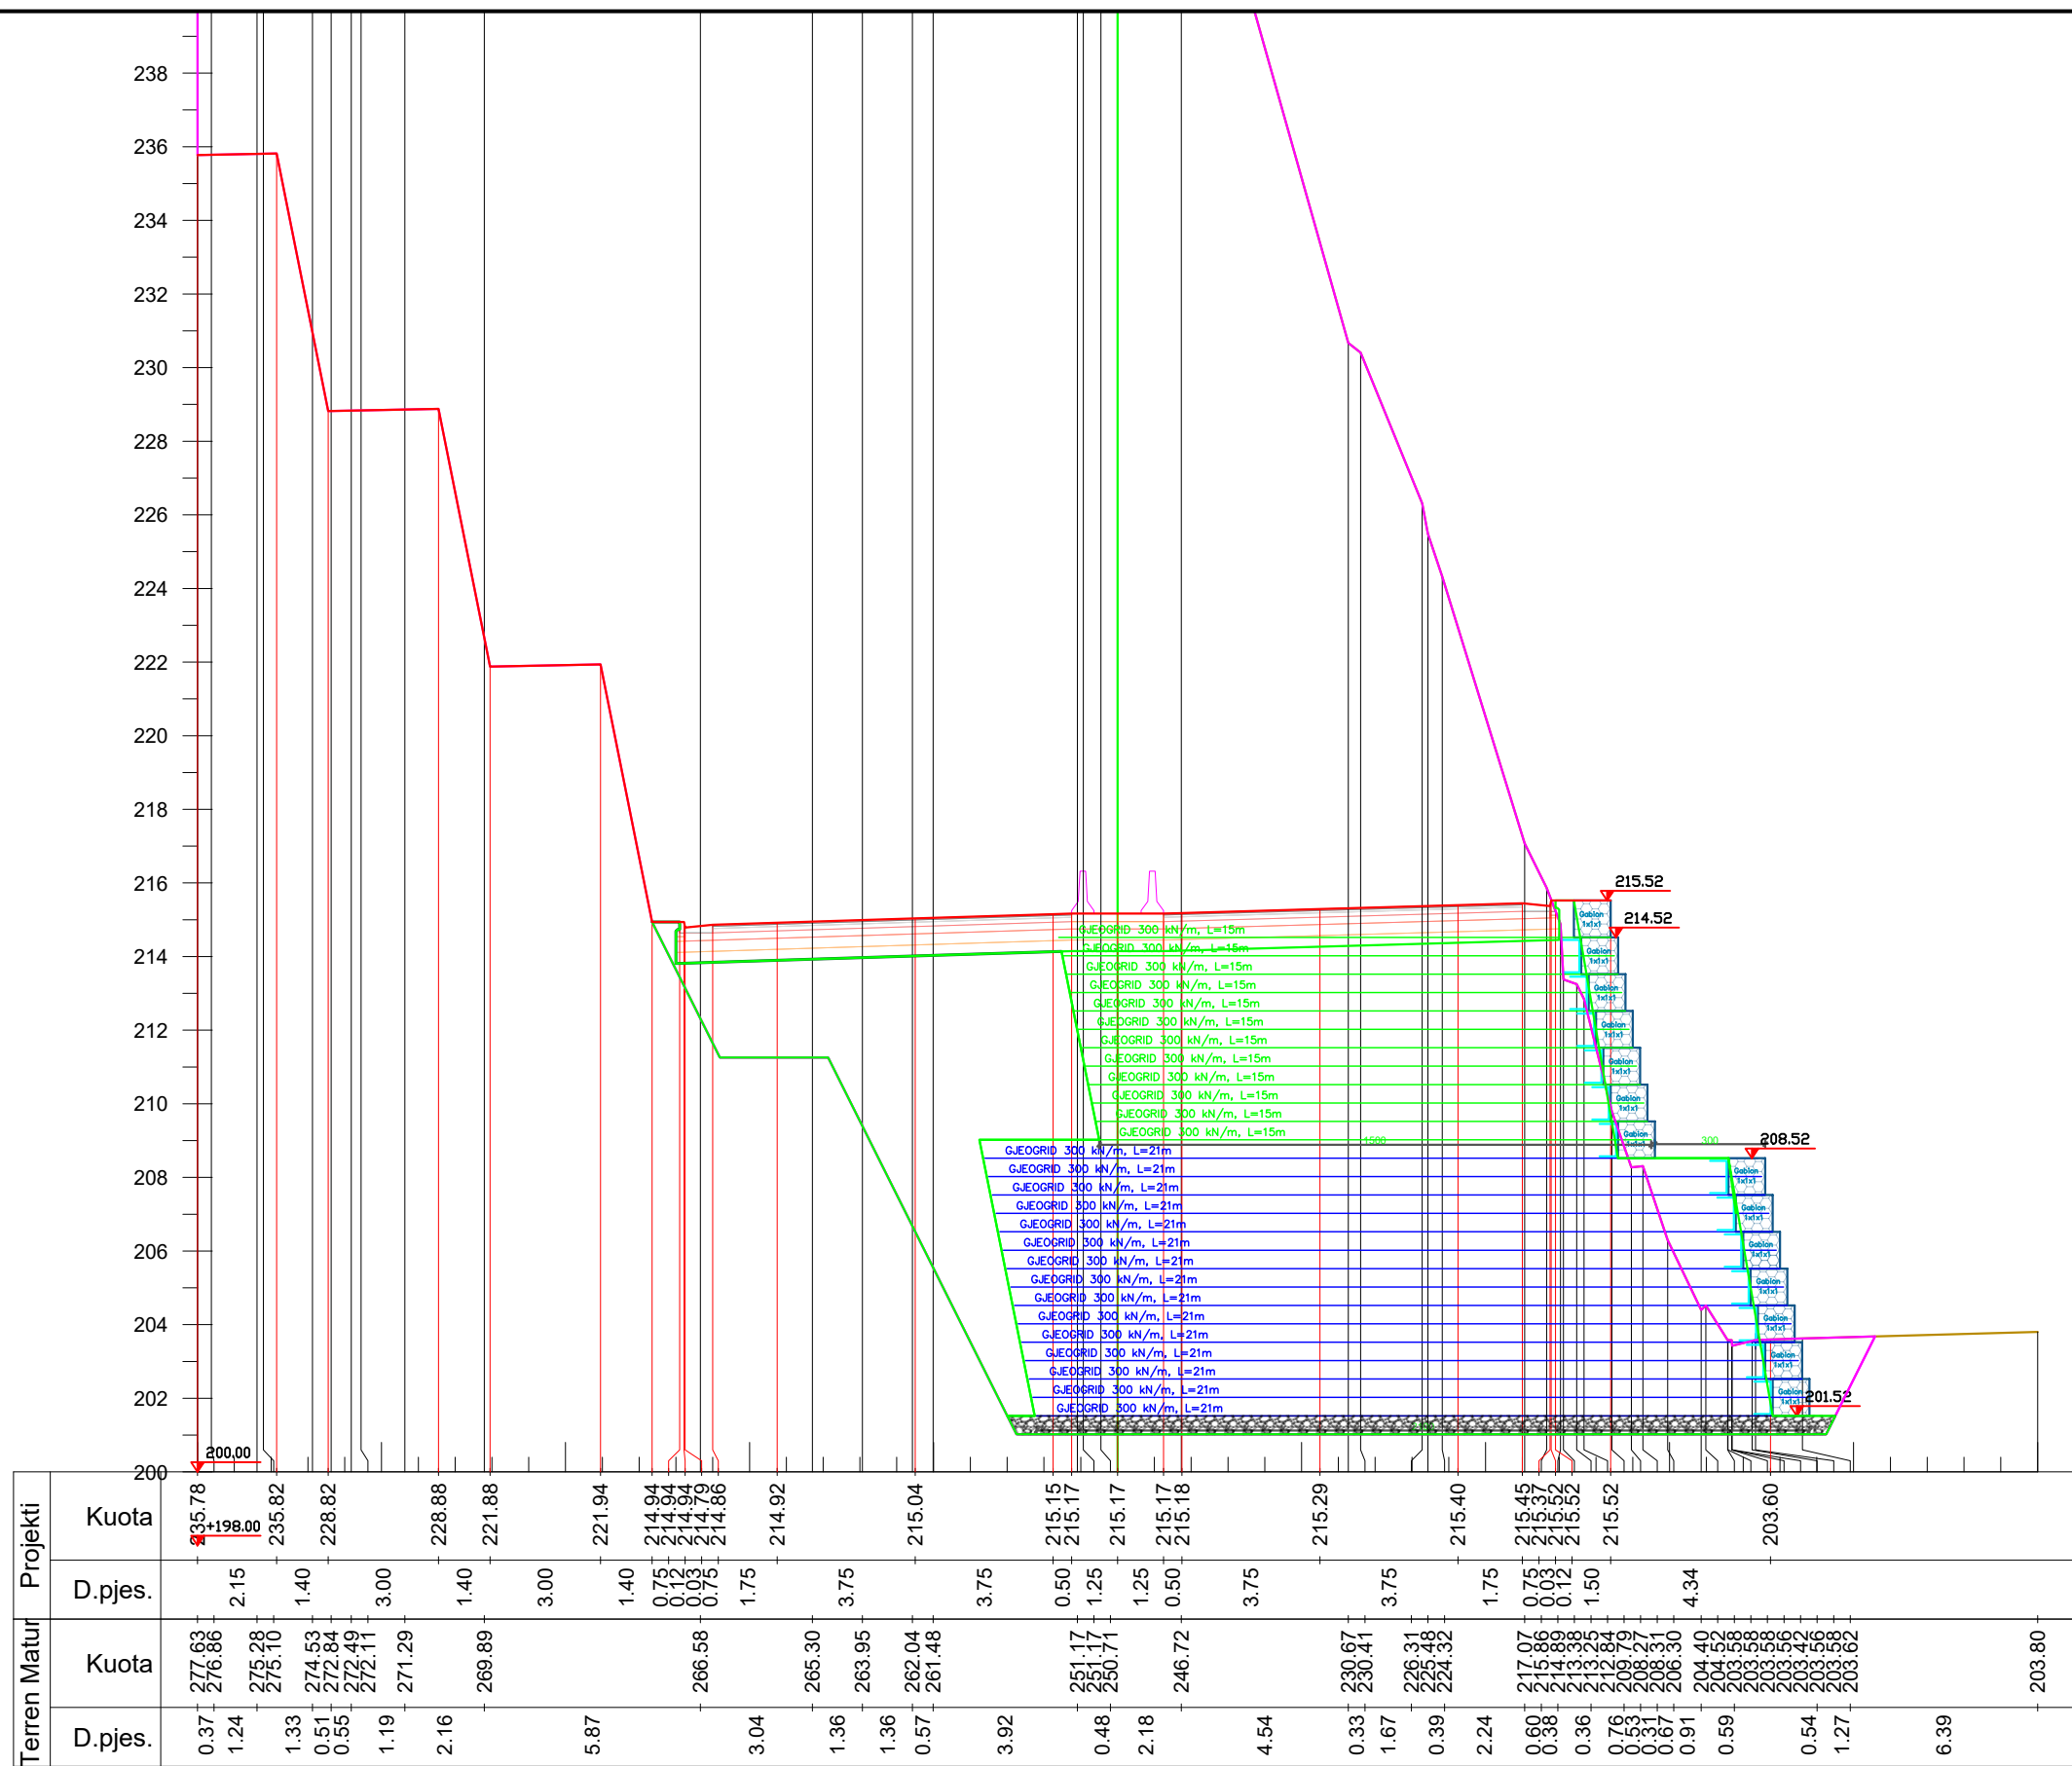

Km. 8+230



INVESTITORI / INVESTOR "Autoriteti Rrugor Shqiptar"

Address: Rr. "Sami Frasheri", Nr 33, Tirane

Mob: 04 222 3600
E-mail: info@arsh.gov.al



JV: "InfraKonsult" shpk & "HMK-Consulting" shpk



"Studim Projektim - Zgjerimi i segmentit rrugor
dalje Elbasan-Prenjas-Qafe Thane", (Faza II) /
"Design Study of road segment exit
Elbasan-Prenjas-Qafe Thane" (Phase II)

Profillet Terthore/Cross Sections

FAZA - PROJEKT ZBATIM
PHASE - DETAIL DESIGN


SHKALLA
SCALE 1:200

Data: Mars 2023
Date: March 2023

VIZATIMI Nr:
PAGE No: E (35)

PROJEKTUES
DESIGN ENGINEERS:

Ing./Eng. Sokol METOJA
Ing./Eng. Redi STRUGA
Ing./Eng. Orgest MERTIKA

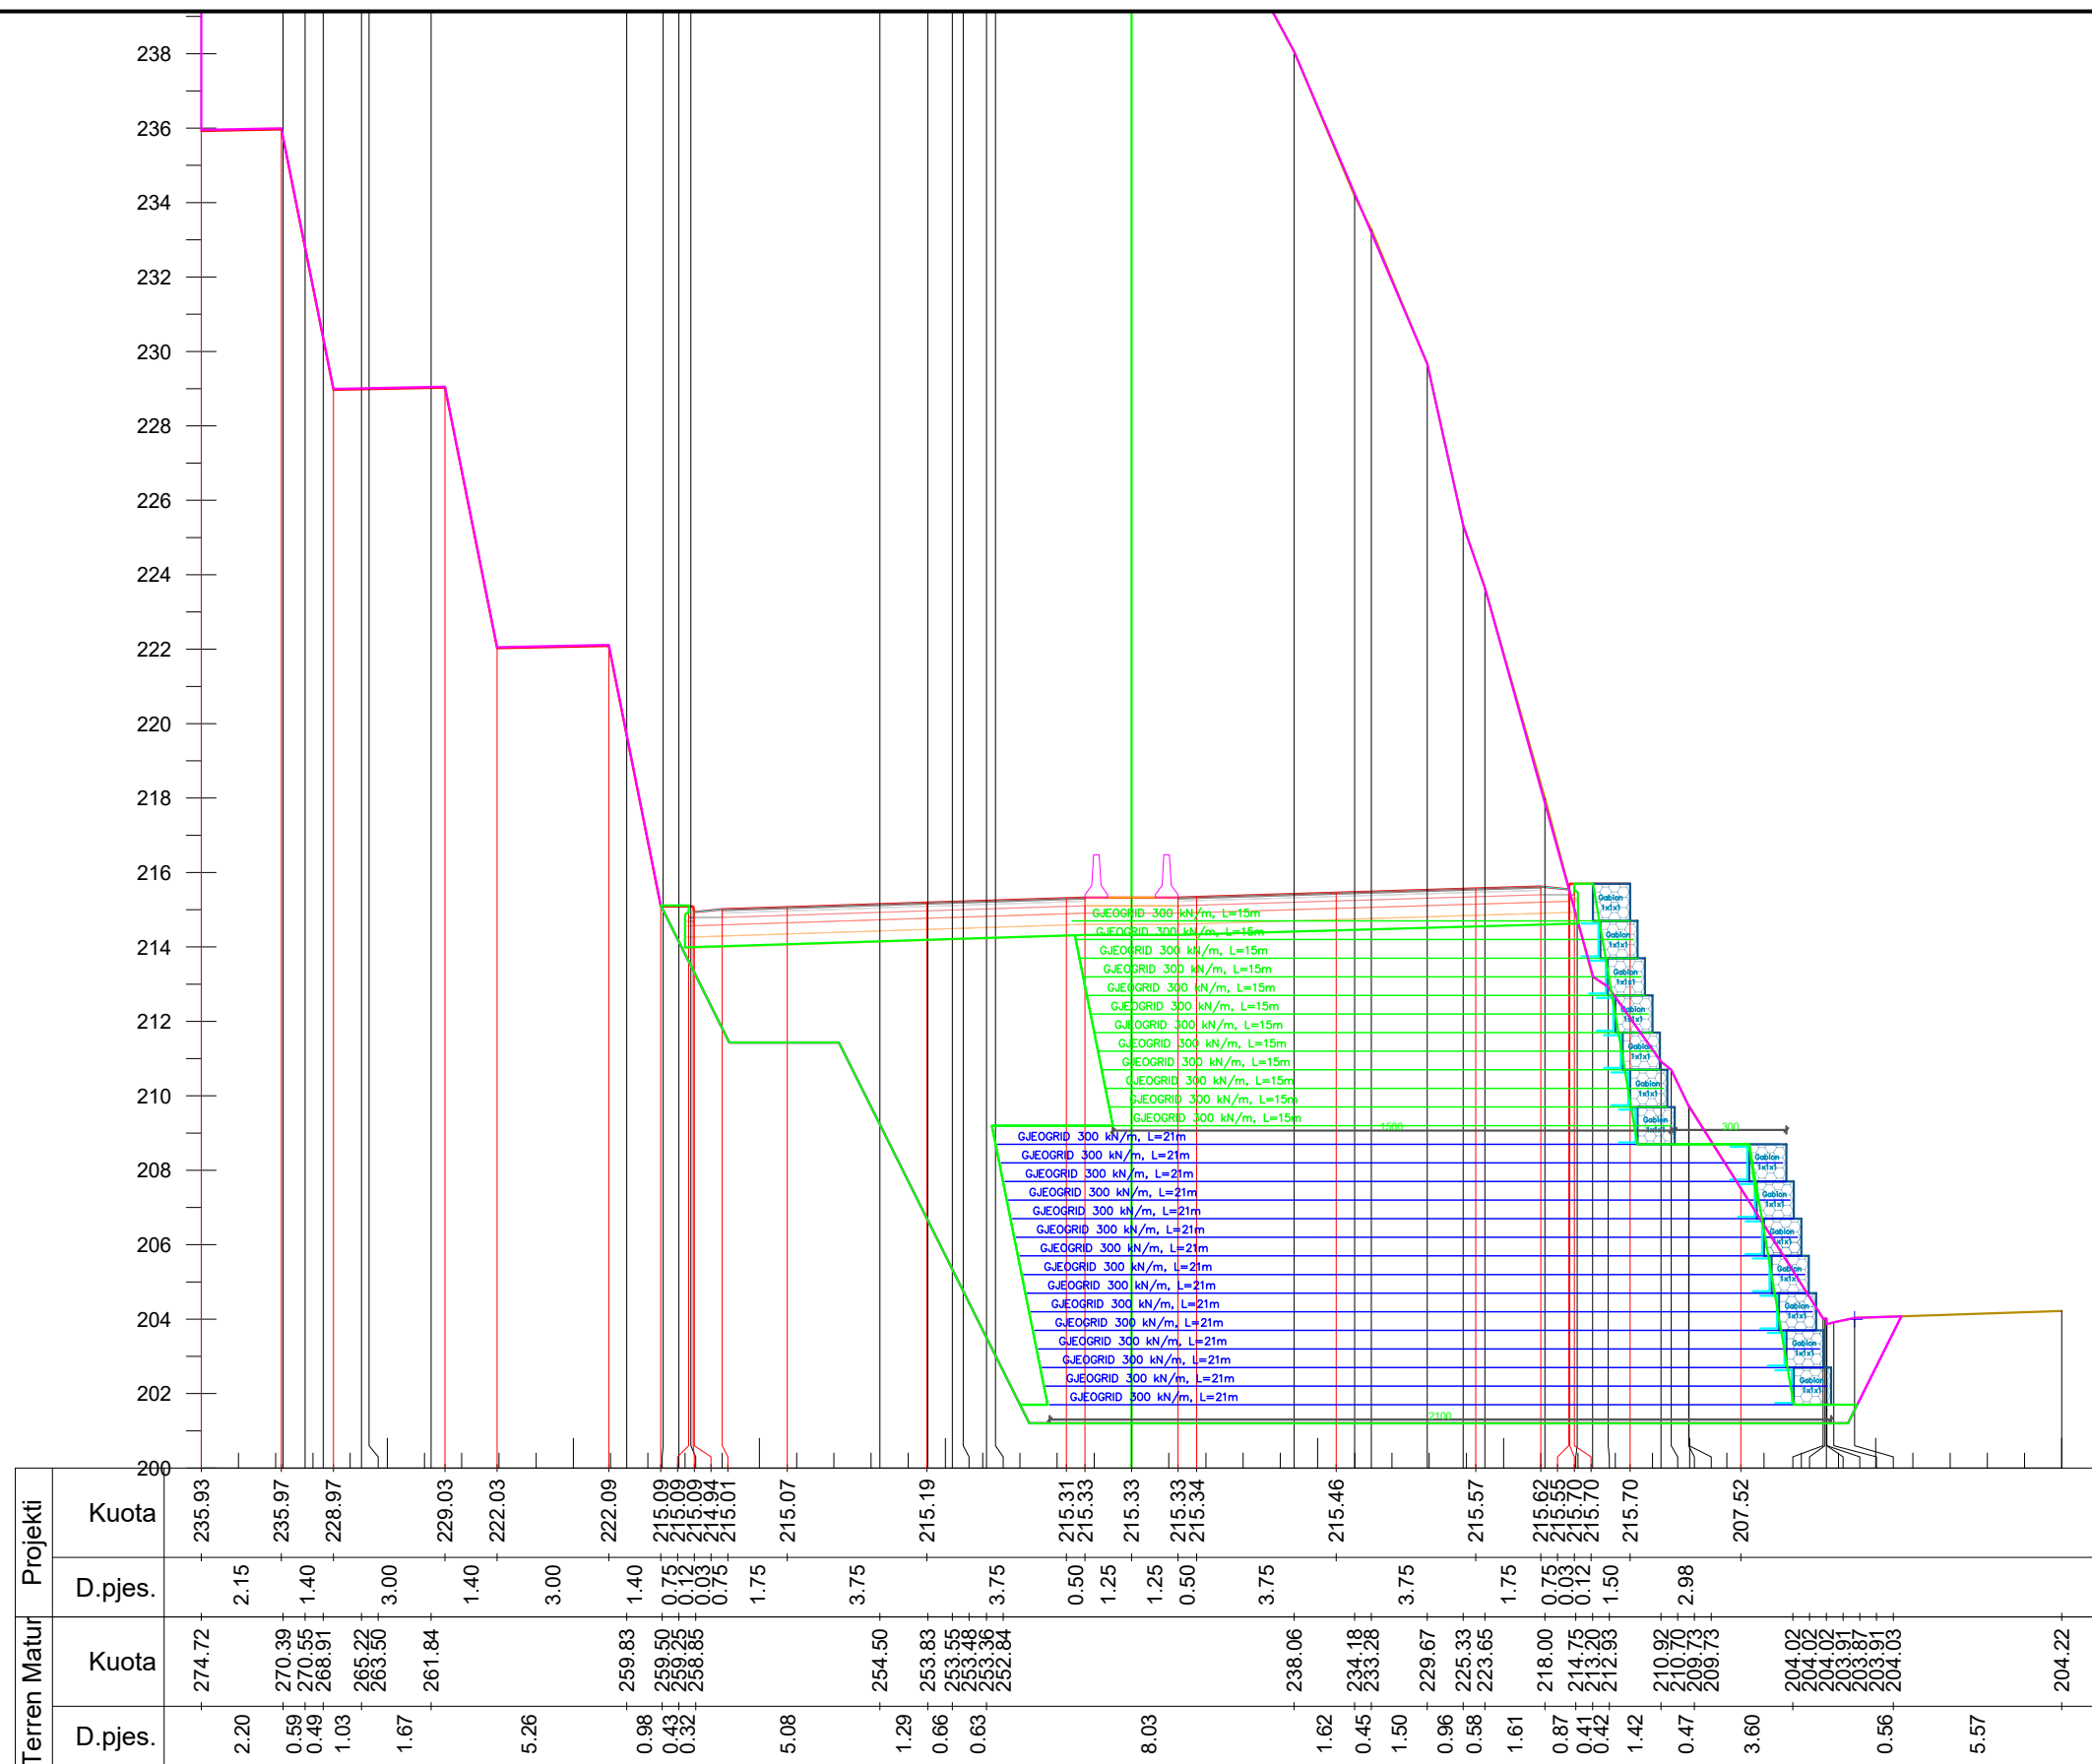

Km. 8+240



INVESTITORI / INVESTOR
"Autoriteti Rrugor Shqiptar"

Address: Rr. "Sami Frasheri", Nr 33, Tirane

Mob: 04 222 3600
 E-mail: info@arrsh.gov.al



JV: "InfraKonsult" shpk & "HMK-Consulting" shpk



**"Studim Projektim - Zgjerimi i segmentit rrugor
 dalje Elbasan-Prrerjas-Qafe Thane", (Faza II) /
 "Design Study of road segment exit
 Elbasan-Prrerjas-Qafe Thane" (Phase II)**

Profillet Terthore/Cross Sections

FAZA - PROJEKT ZBATIM
PHASE - DETAIL DESIGN

SHKALLA
SCALE

1:200

Data: Mars 2023
Date: March 2023

VIZATIMI Nr:
PAGE No:

E (36)

PROJEKTUES
DESIGN ENGINEERS:

Ing./Eng. Sokol METOJA
 Ing./Eng. Redi STRUGA
 Ing./Eng. Orgest MERTIKA

[Signature]