


Projekti per Objektin / Design for the Object :
“Studim Projektim – Zgjerimi i segmentit rrugor dalje Elbasan-Prrenjas-Qafe Thane”, Faza II /
“Design Study of road segment exit Elbasan-Prrenjas-Qafe Thane” Phase II

Projekt Zbatim / Detailed Design

“Mure me Toke te Armuar Km 6+700 – 7+300 /
Reinforced Soil Km 6+700 – 7+300 ”

MARS 2023 / MARCH 2023

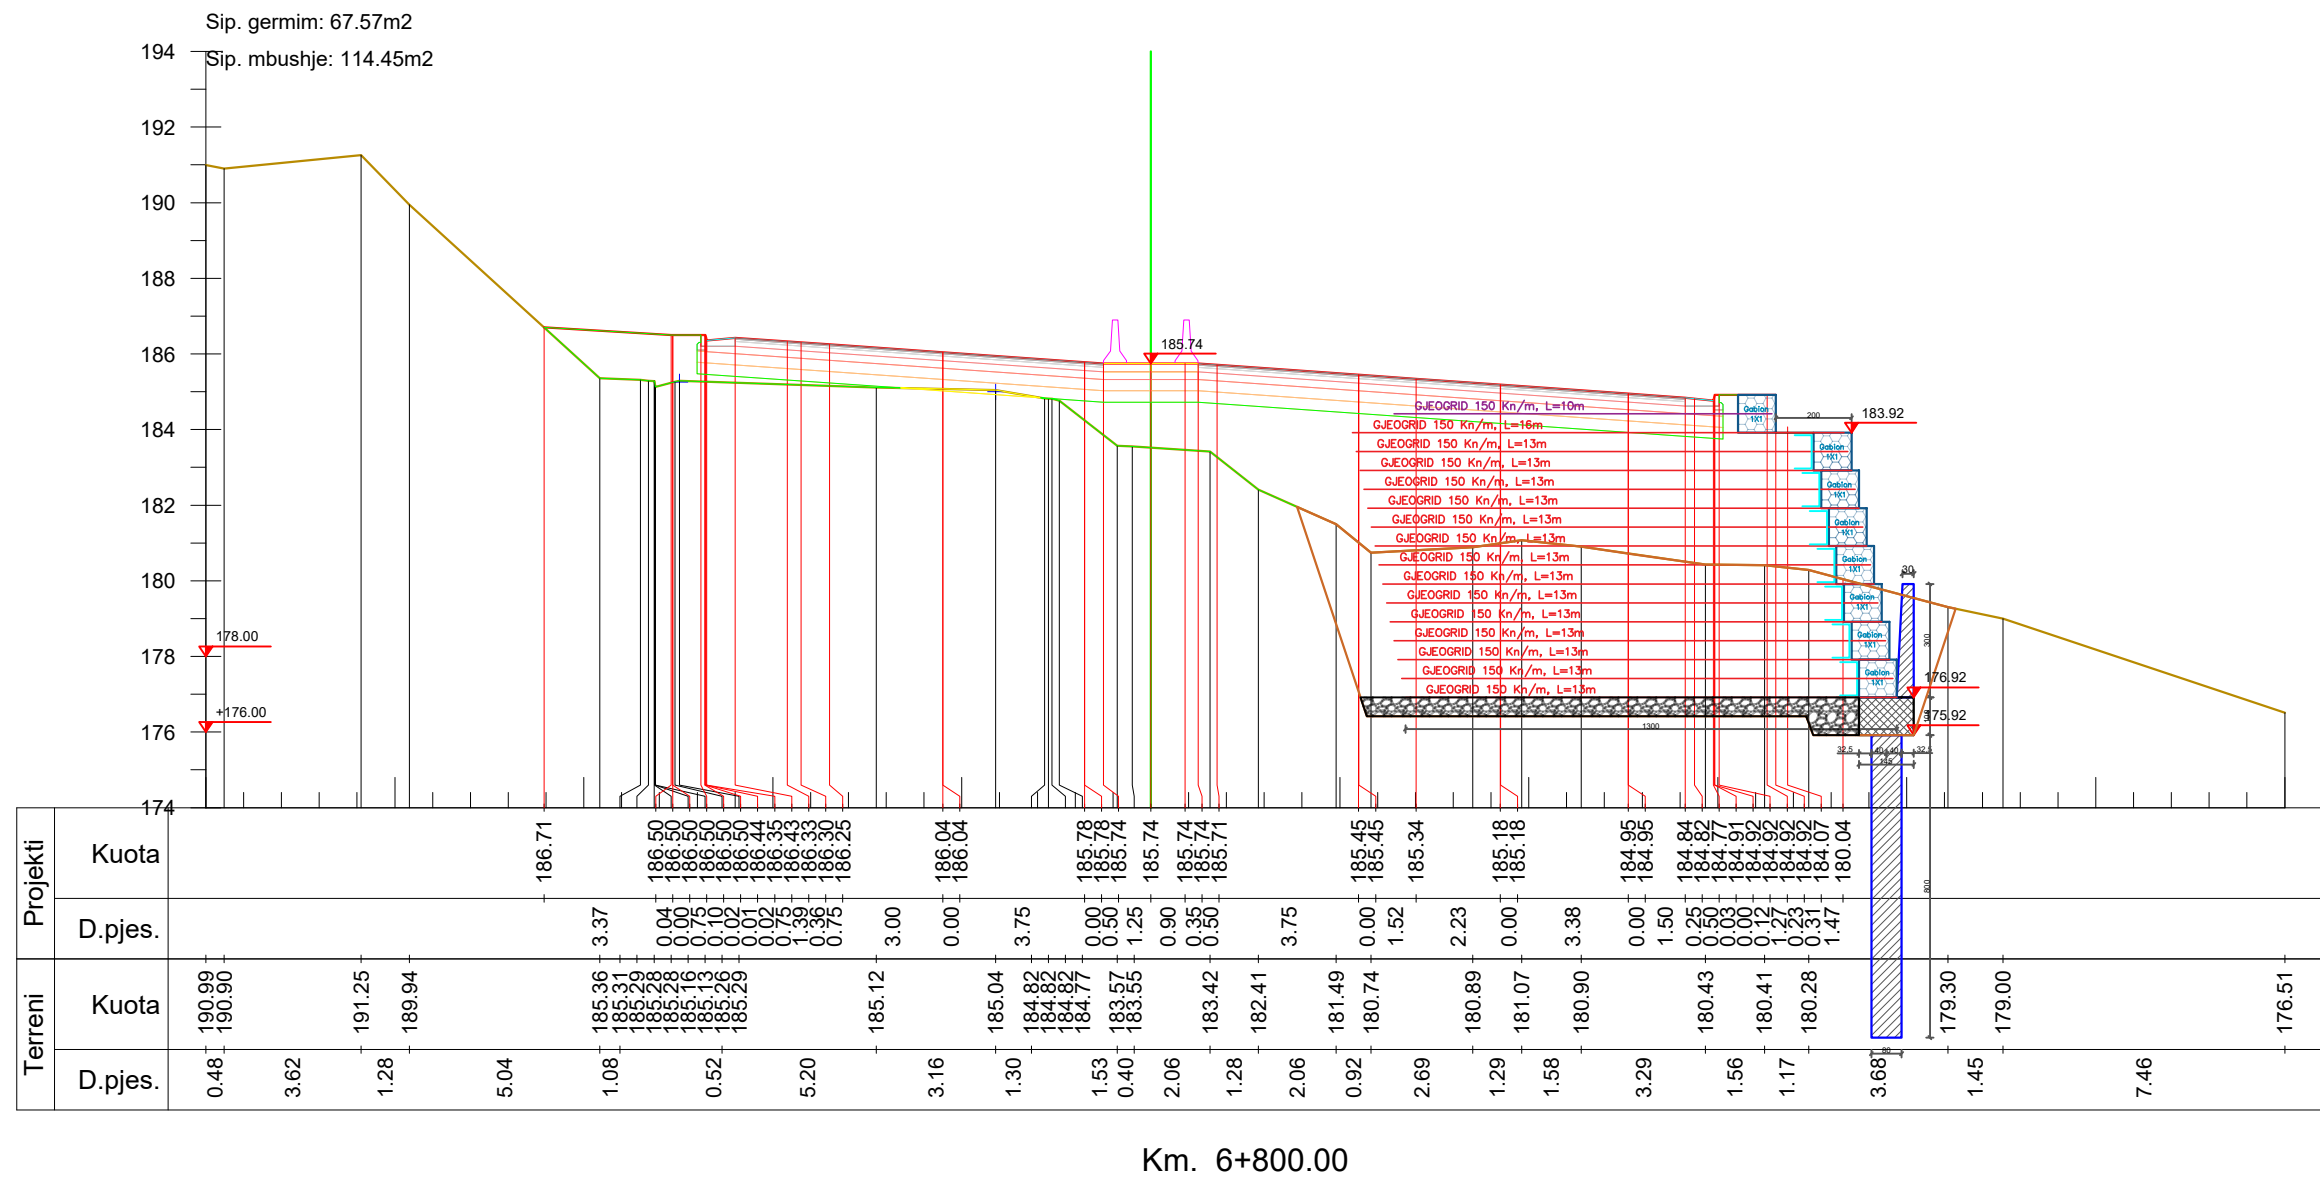

INVESTITORI / INVESTOR

"Autoriteti Rrugor Shqiptar"

Address: Rr. "Sami Frasheri", Nr 33, Tirane

Mob: 04 222 3600

E-mail: info@arrsh.gov.al



JV: "InfraKonsult" shpk & "HMK-Consulting" shpk



"Studim Projektim - Zgjerimi i segmentit rrugor
dalje Elbasan-Prenjas-Qafe Thane", (Faza II) /
"Design Study of road segment exit
Elbasan-Prenjas-Qafe Thane" (Phase II)

Profili Terthore /Cross Section

FAZA - PROJEKT ZBATIM
PHASE - DETAIL DESIGN

SHKALLA
SCALE 1:200


Data: Mars 2023
Date: March 2023

VIZATIMI Nr:
PAGE No: E (1)

PROJEKTUES:
DESIGN ENGINEERS:

Ing./Eng. Sokol METOJA
Ing./Eng. Redi STRUGA
Ing./Eng. Orgest MERTIKA

[Signature]

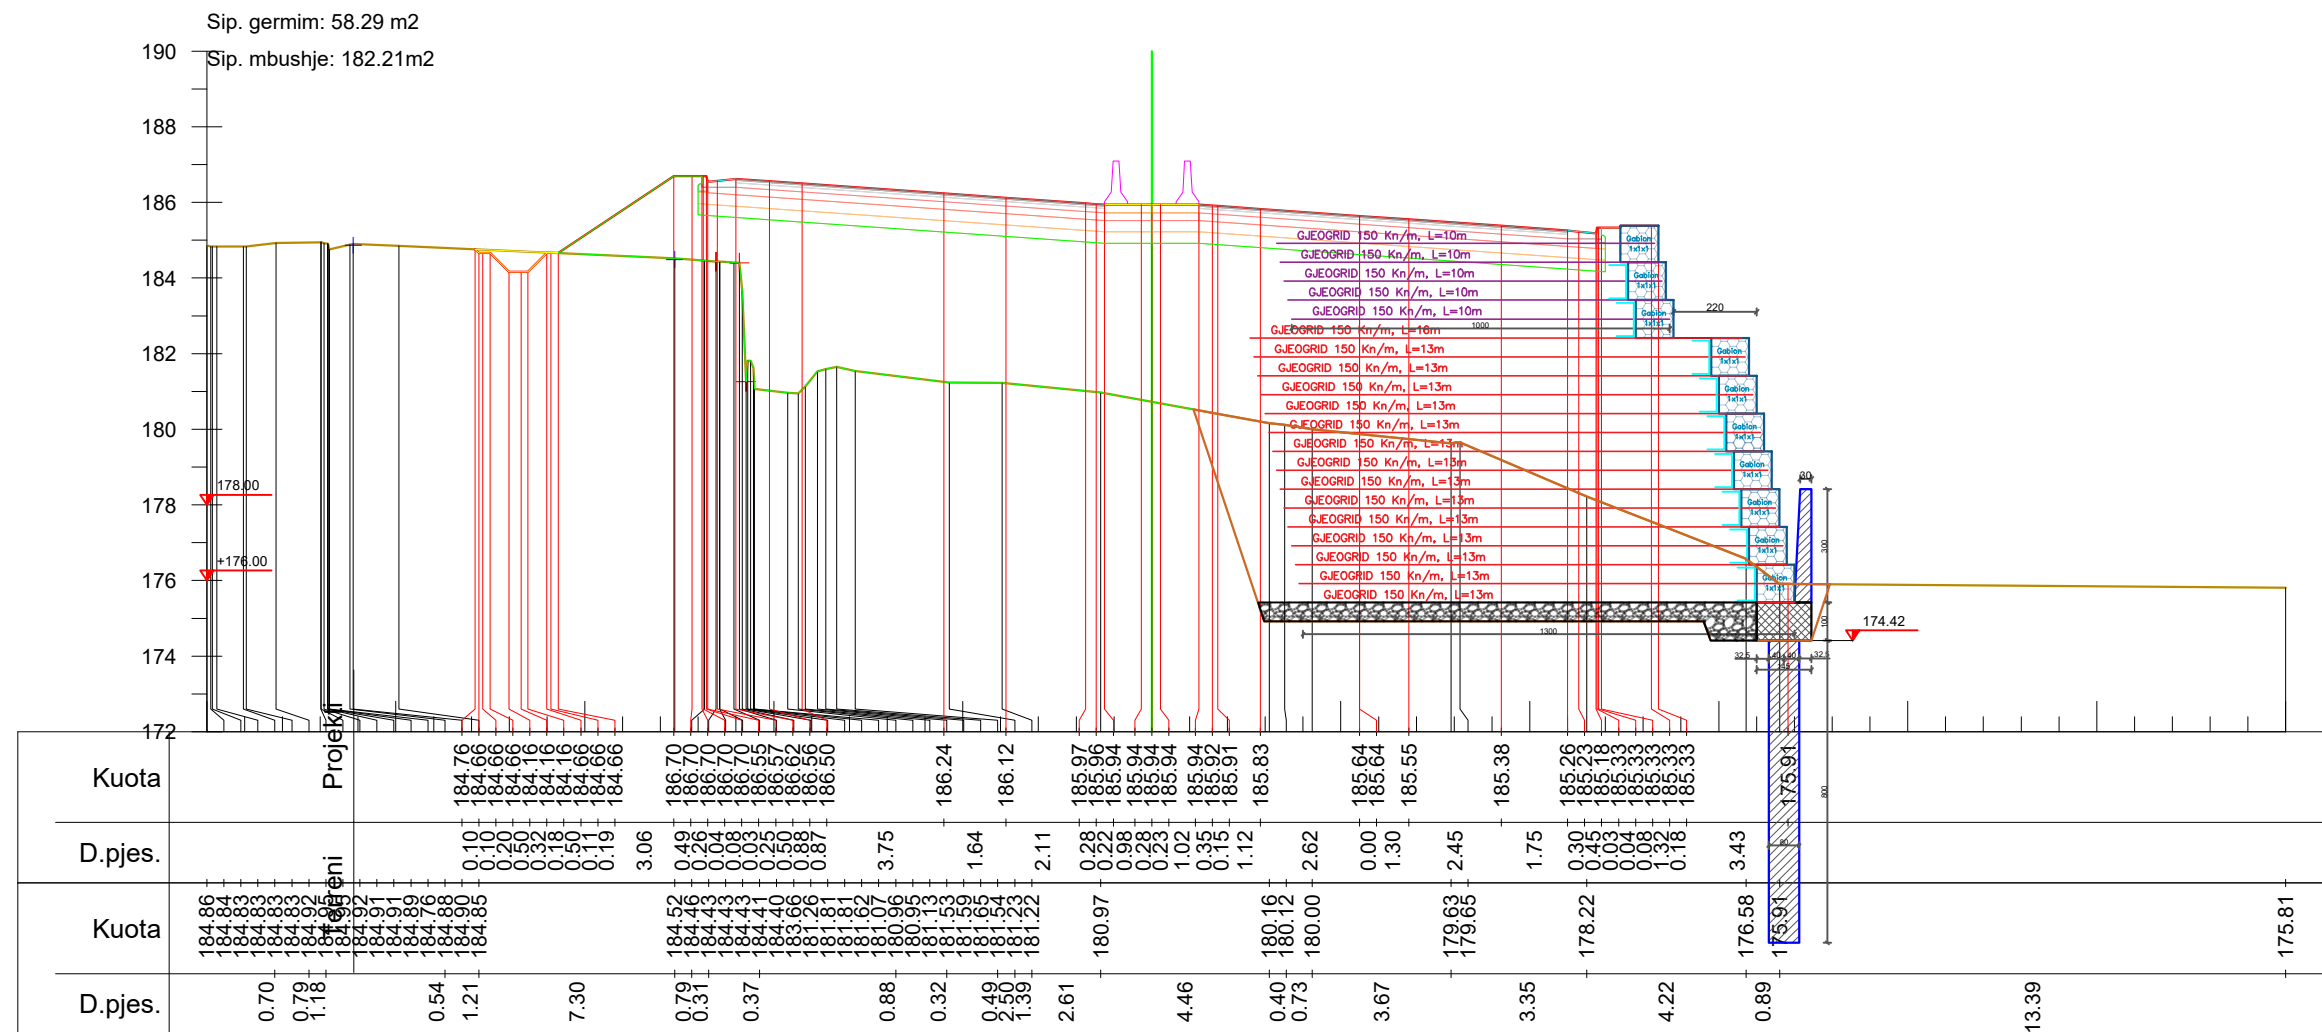

INVESTITORI / INVESTOR
"Autoriteti Rrugor Shqiptar"

Address: Rr. "Sami Frasheri", Nr 33, Tirane

Mob: 04 222 3600
E-mail: info@arrsh.gov.al



JV: "InfraKonsult" shpk & "HMK-Consulting" shpk



"Studim Projektim - Zgjerimi i segmentit rrugor
dalje Elbasan-Prenjas-Qafe Thane", (Faza II) /
"Design Study of road segment exit
Elbasan-Prenjas-Qafe Thane" (Phase II)

Profili Terthore /Cross Section

FAZA - PROJEKT ZBATIM
PHASE - DETAIL DESIGN


SHKALLA
SCALE 1:200

Data: Mars 2023
Date: March 2023

VIZATIMI Nr:
PAGE No: E (4)

PROJEKTUES:
DESIGN ENGINEERS:

Ing./Eng. Sokol METOJA
Ing./Eng. Redi STRUGA
Ing./Eng. Orgest MERTIKA

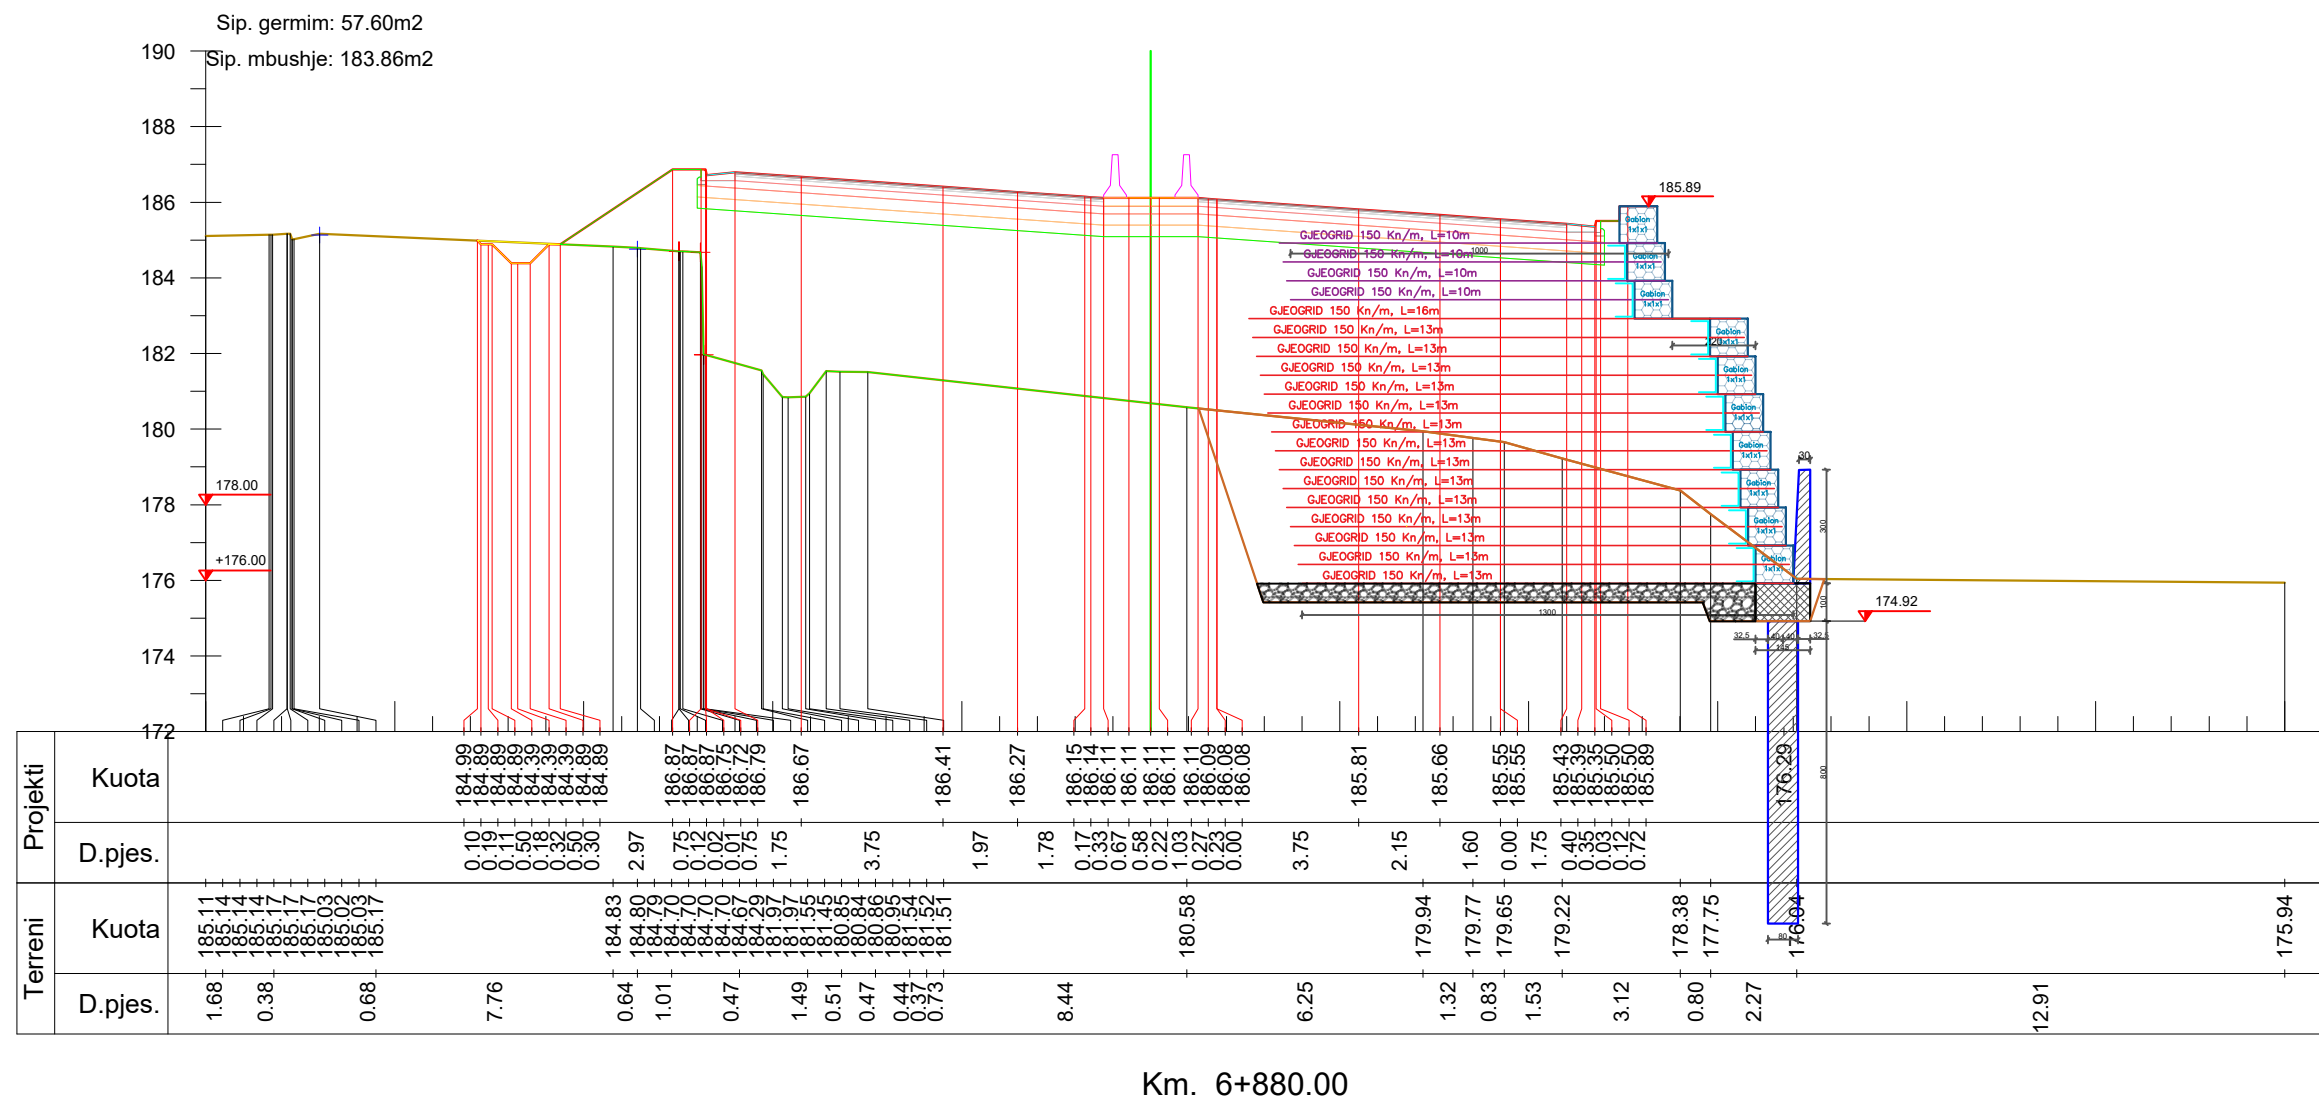

INVESTITORI / INVESTOR **"Autoriteti Rrugor Shqiptar"**

Address: Rr. "Sami Frasheri", Nr 33, Tirane

Mob: 04 222 3600

E-mail: info@arrsh.gov.al



JV: "InfraKonsult" shpk & "HMK-Consulting" shpk



**"Studim Projektim - Zgjerimi i segmentit rrugor
dalje Elbasan-Prrerjas-Qafe Thane", (Faza II) /
"Design Study of road segment exit
Elbasan-Prrerjas-Qafe Thane" (Phase II)**

Profili Terthore /Cross Section

**FAZA - PROJEKT ZBATIM
PHASE - DETAIL DESIGN**

**SHKALLA
SCALE 1:200**


**Data: Mars 2023
Date: March 2023**

**VIZATIMI Nr:
PAGE No: E (5)**

**PROJEKTUES:
DESIGN ENGINEERS:**

Ing./Eng. Sokol METOJA
Ing./Eng. Redi STRUGA
Ing./Eng. Orgest MERTIKA

[Signature]

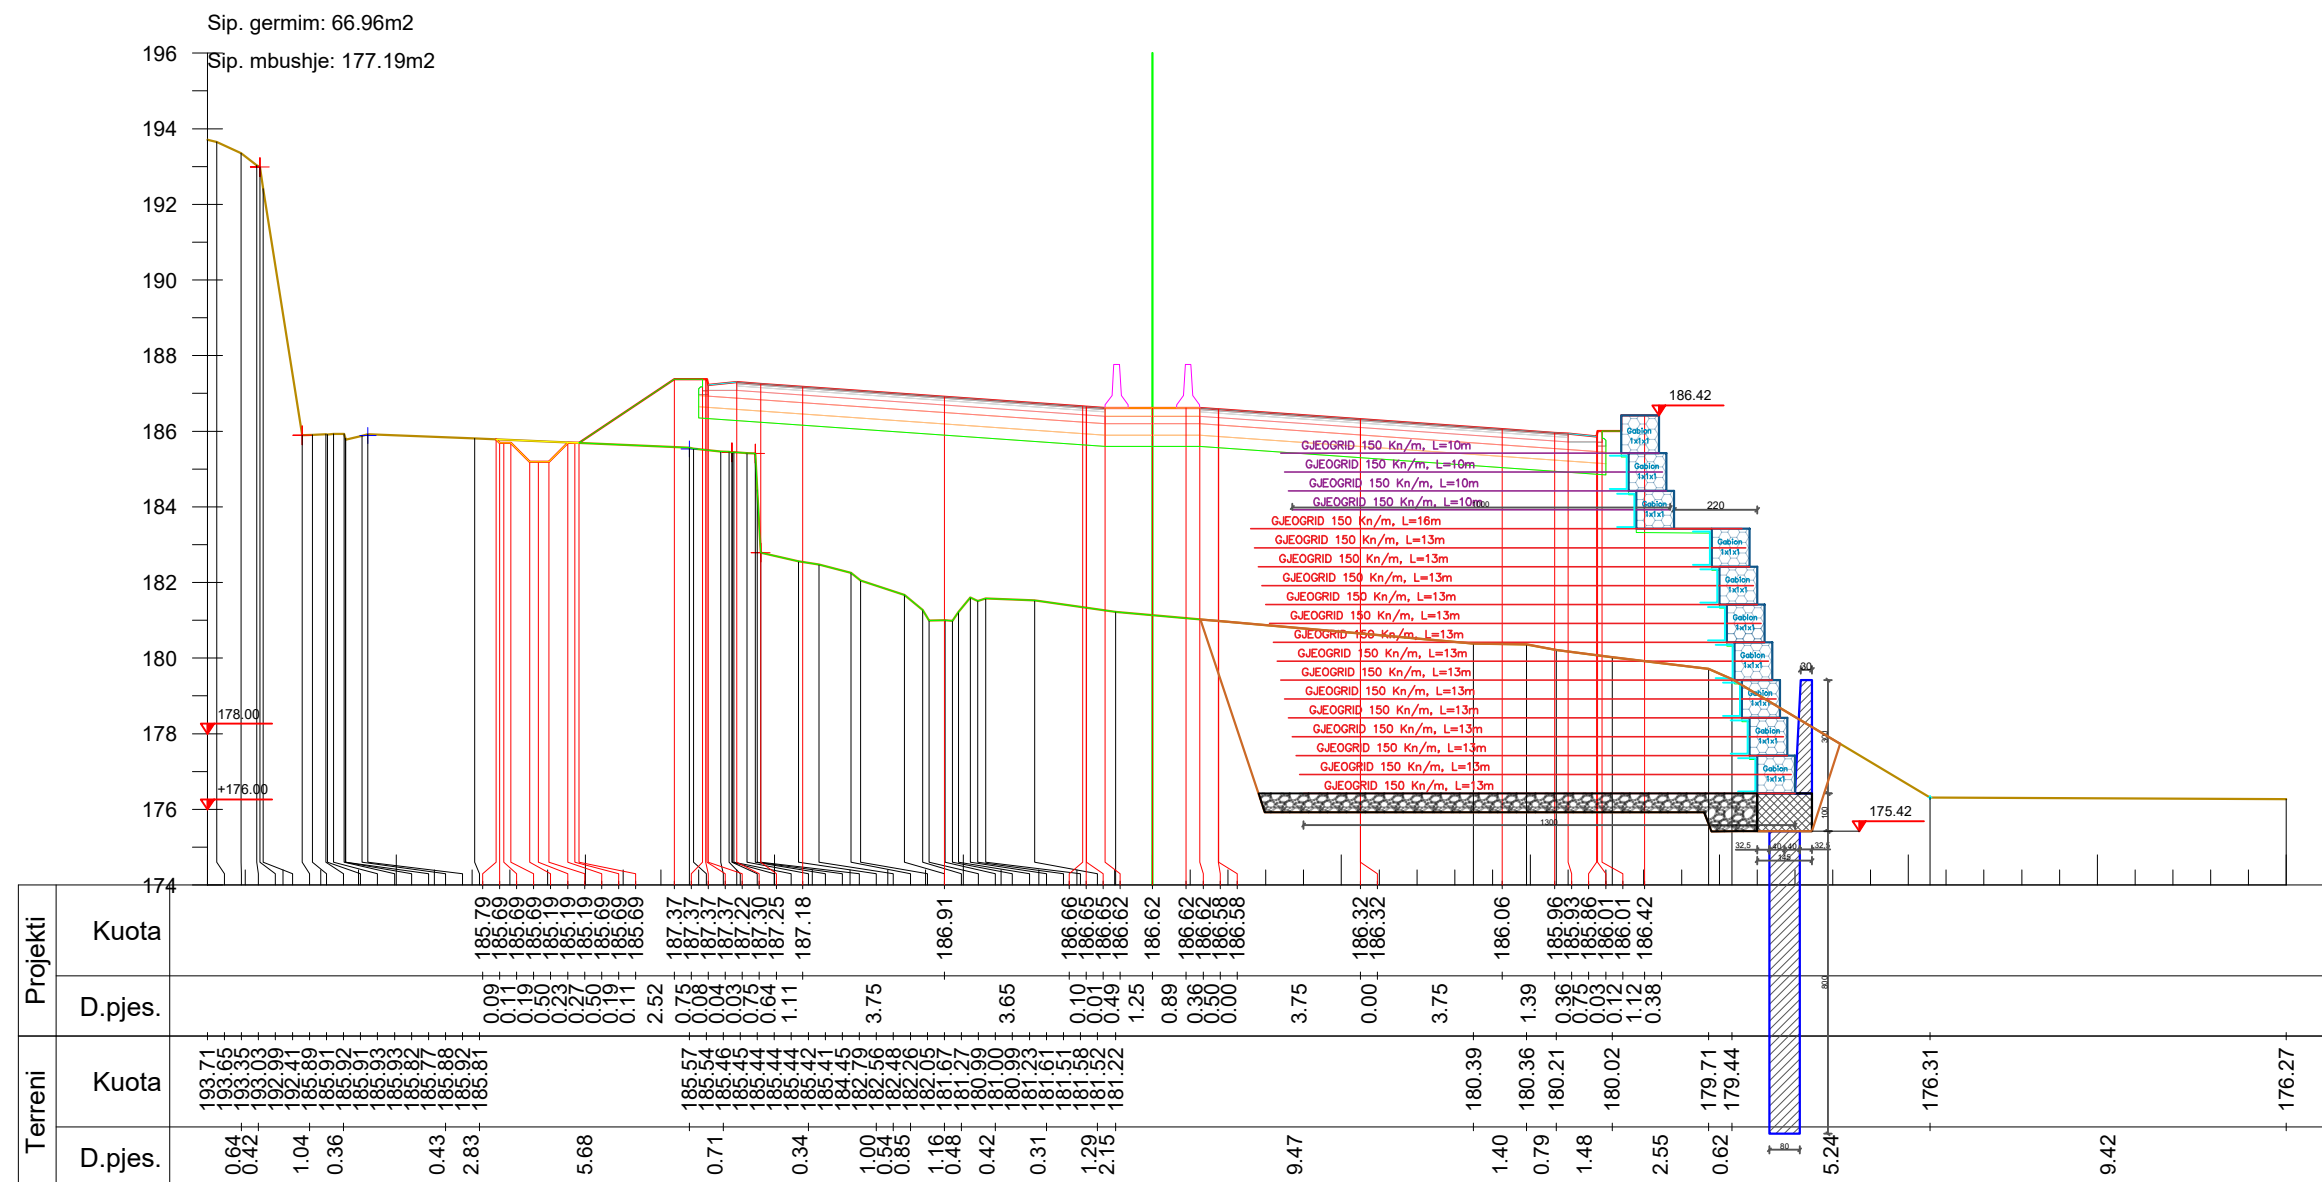

Km. 6+920.00



INVESTITORI / INVESTOR "Autoriteti Rrugor Shqiptar"

Address: Rr. "Sami Frasheri", Nr 33, Tirane
Mob: 04 222 3600
E-mail: info@arrsh.gov.al



JV: "InfraKonsult" shpk & "HMK-Consulting" shpk



"Studim Projektim - Zgjerimi i segmentit rrugor
dalje Elbasan-Prenjas-Qafe Thane", (Faza II) /
"Design Study of road segment exit
Elbasan-Prenjas-Qafe Thane" (Phase II)

Profili Terthore /Cross Section

FAZA - PROJEKT ZBATIM
PHASE - DETAIL DESIGN


SHKALLA
SCALE 1:200
VIZATIMI Nr:
PAGE No: E (7)


Data: Mars 2023
Date: March 2023

PROJEKTUES:
DESIGN ENGINEERS:

Ing./Eng. Sokol METOJA
Ing./Eng. Redi STRUGA
Ing./Eng. Orgest MERTIKA

[Signature]

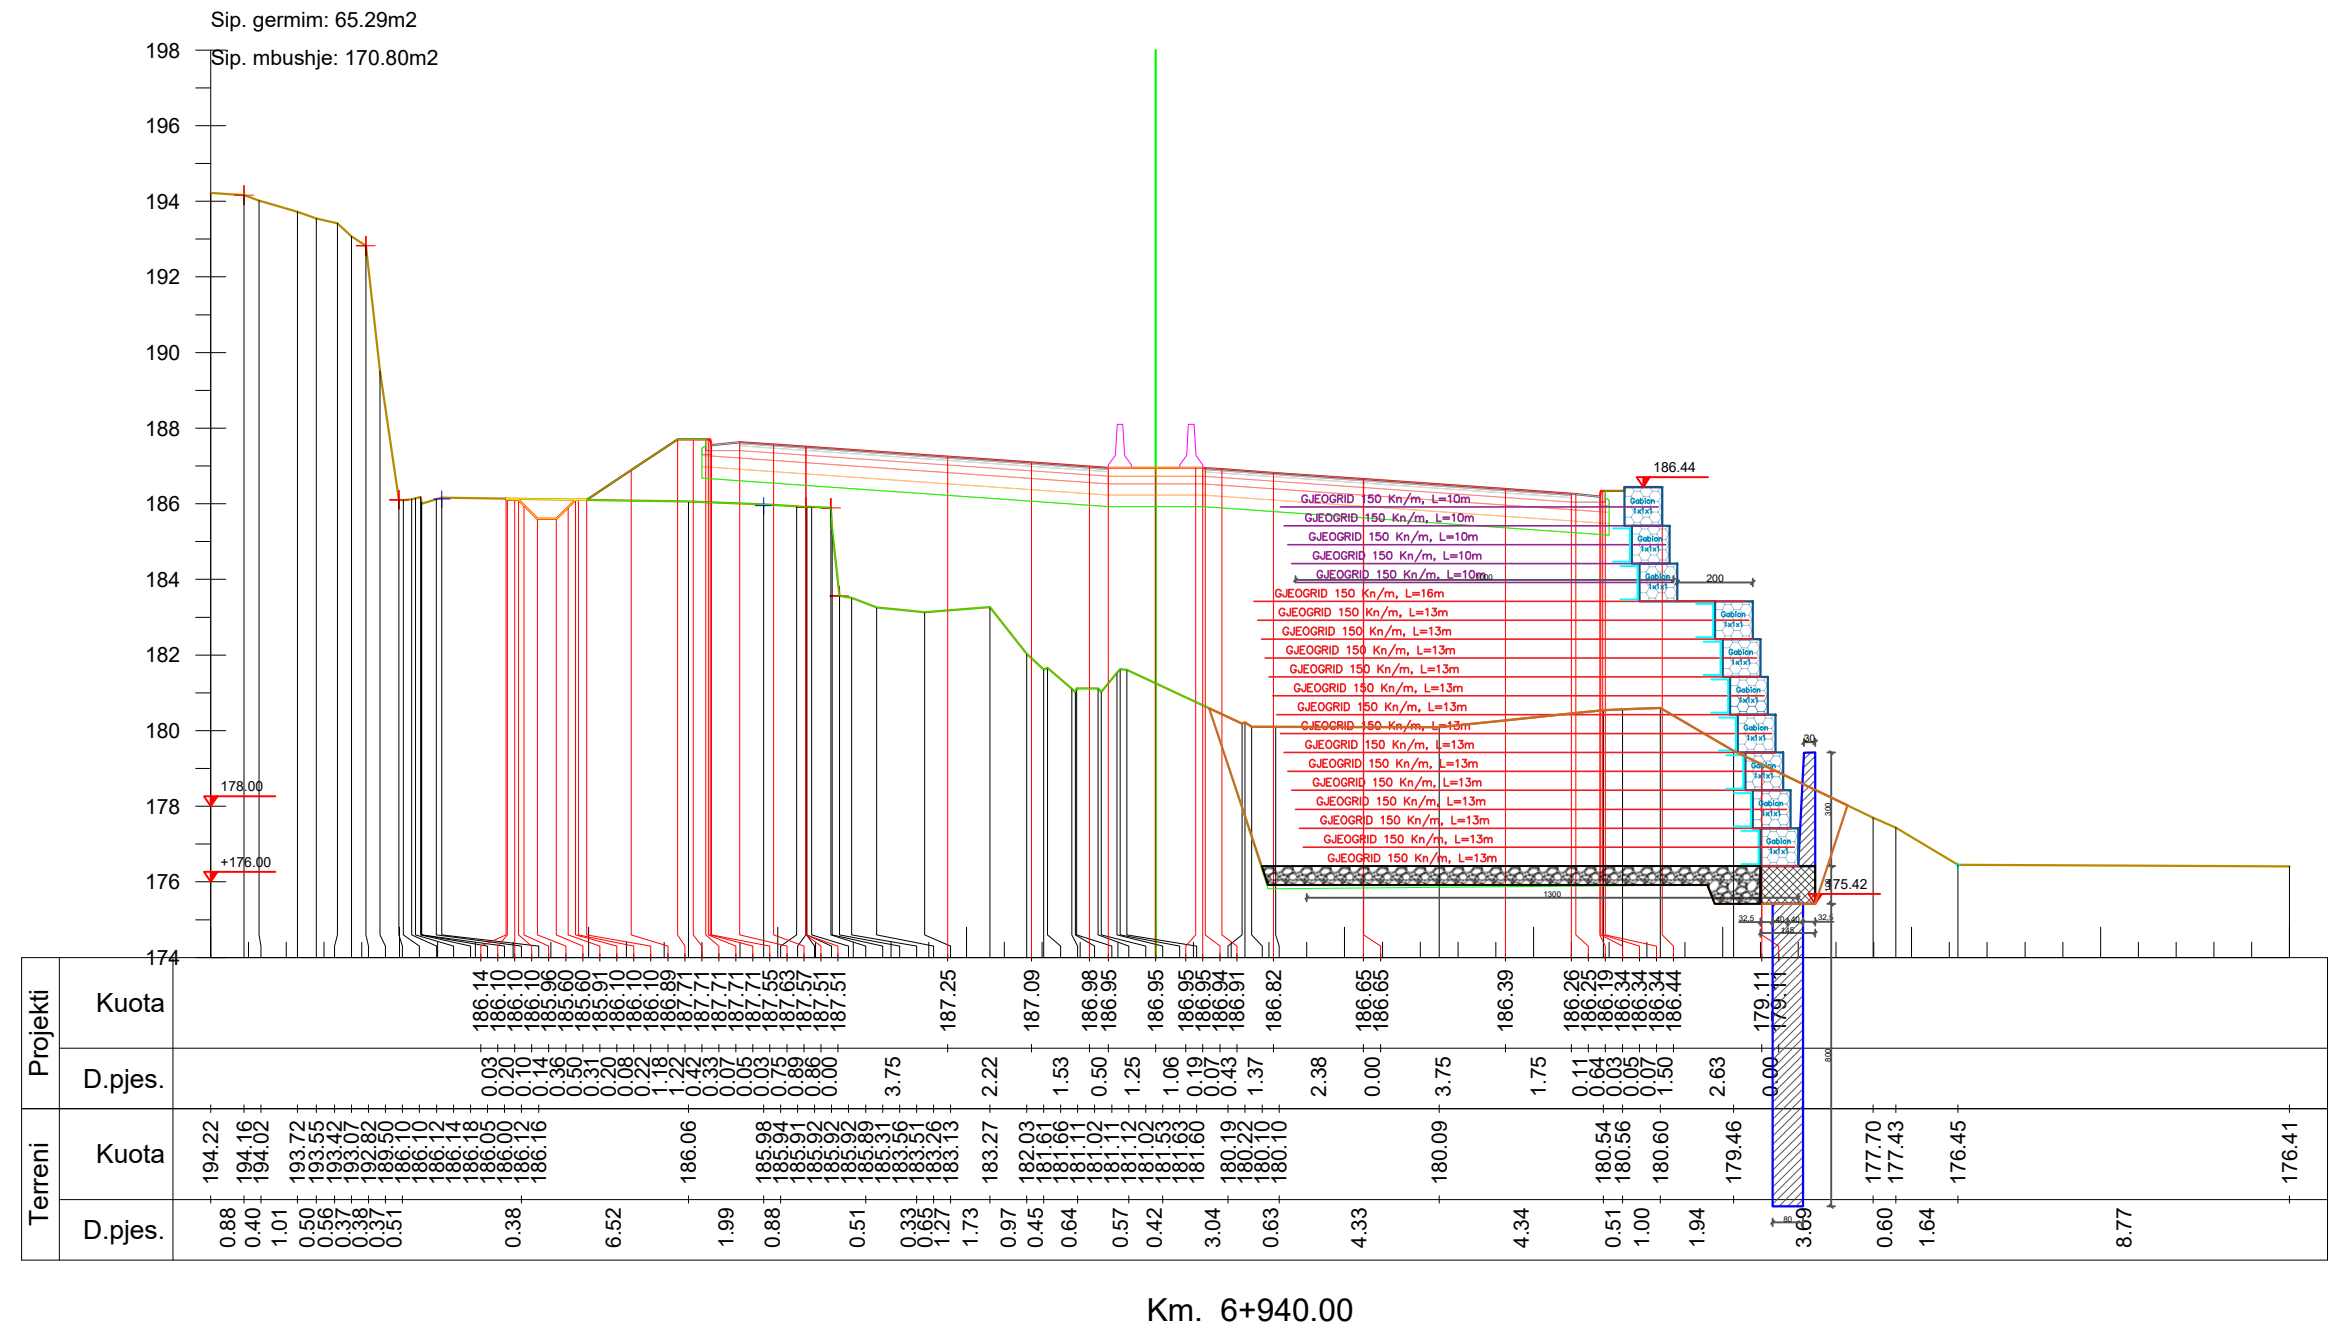

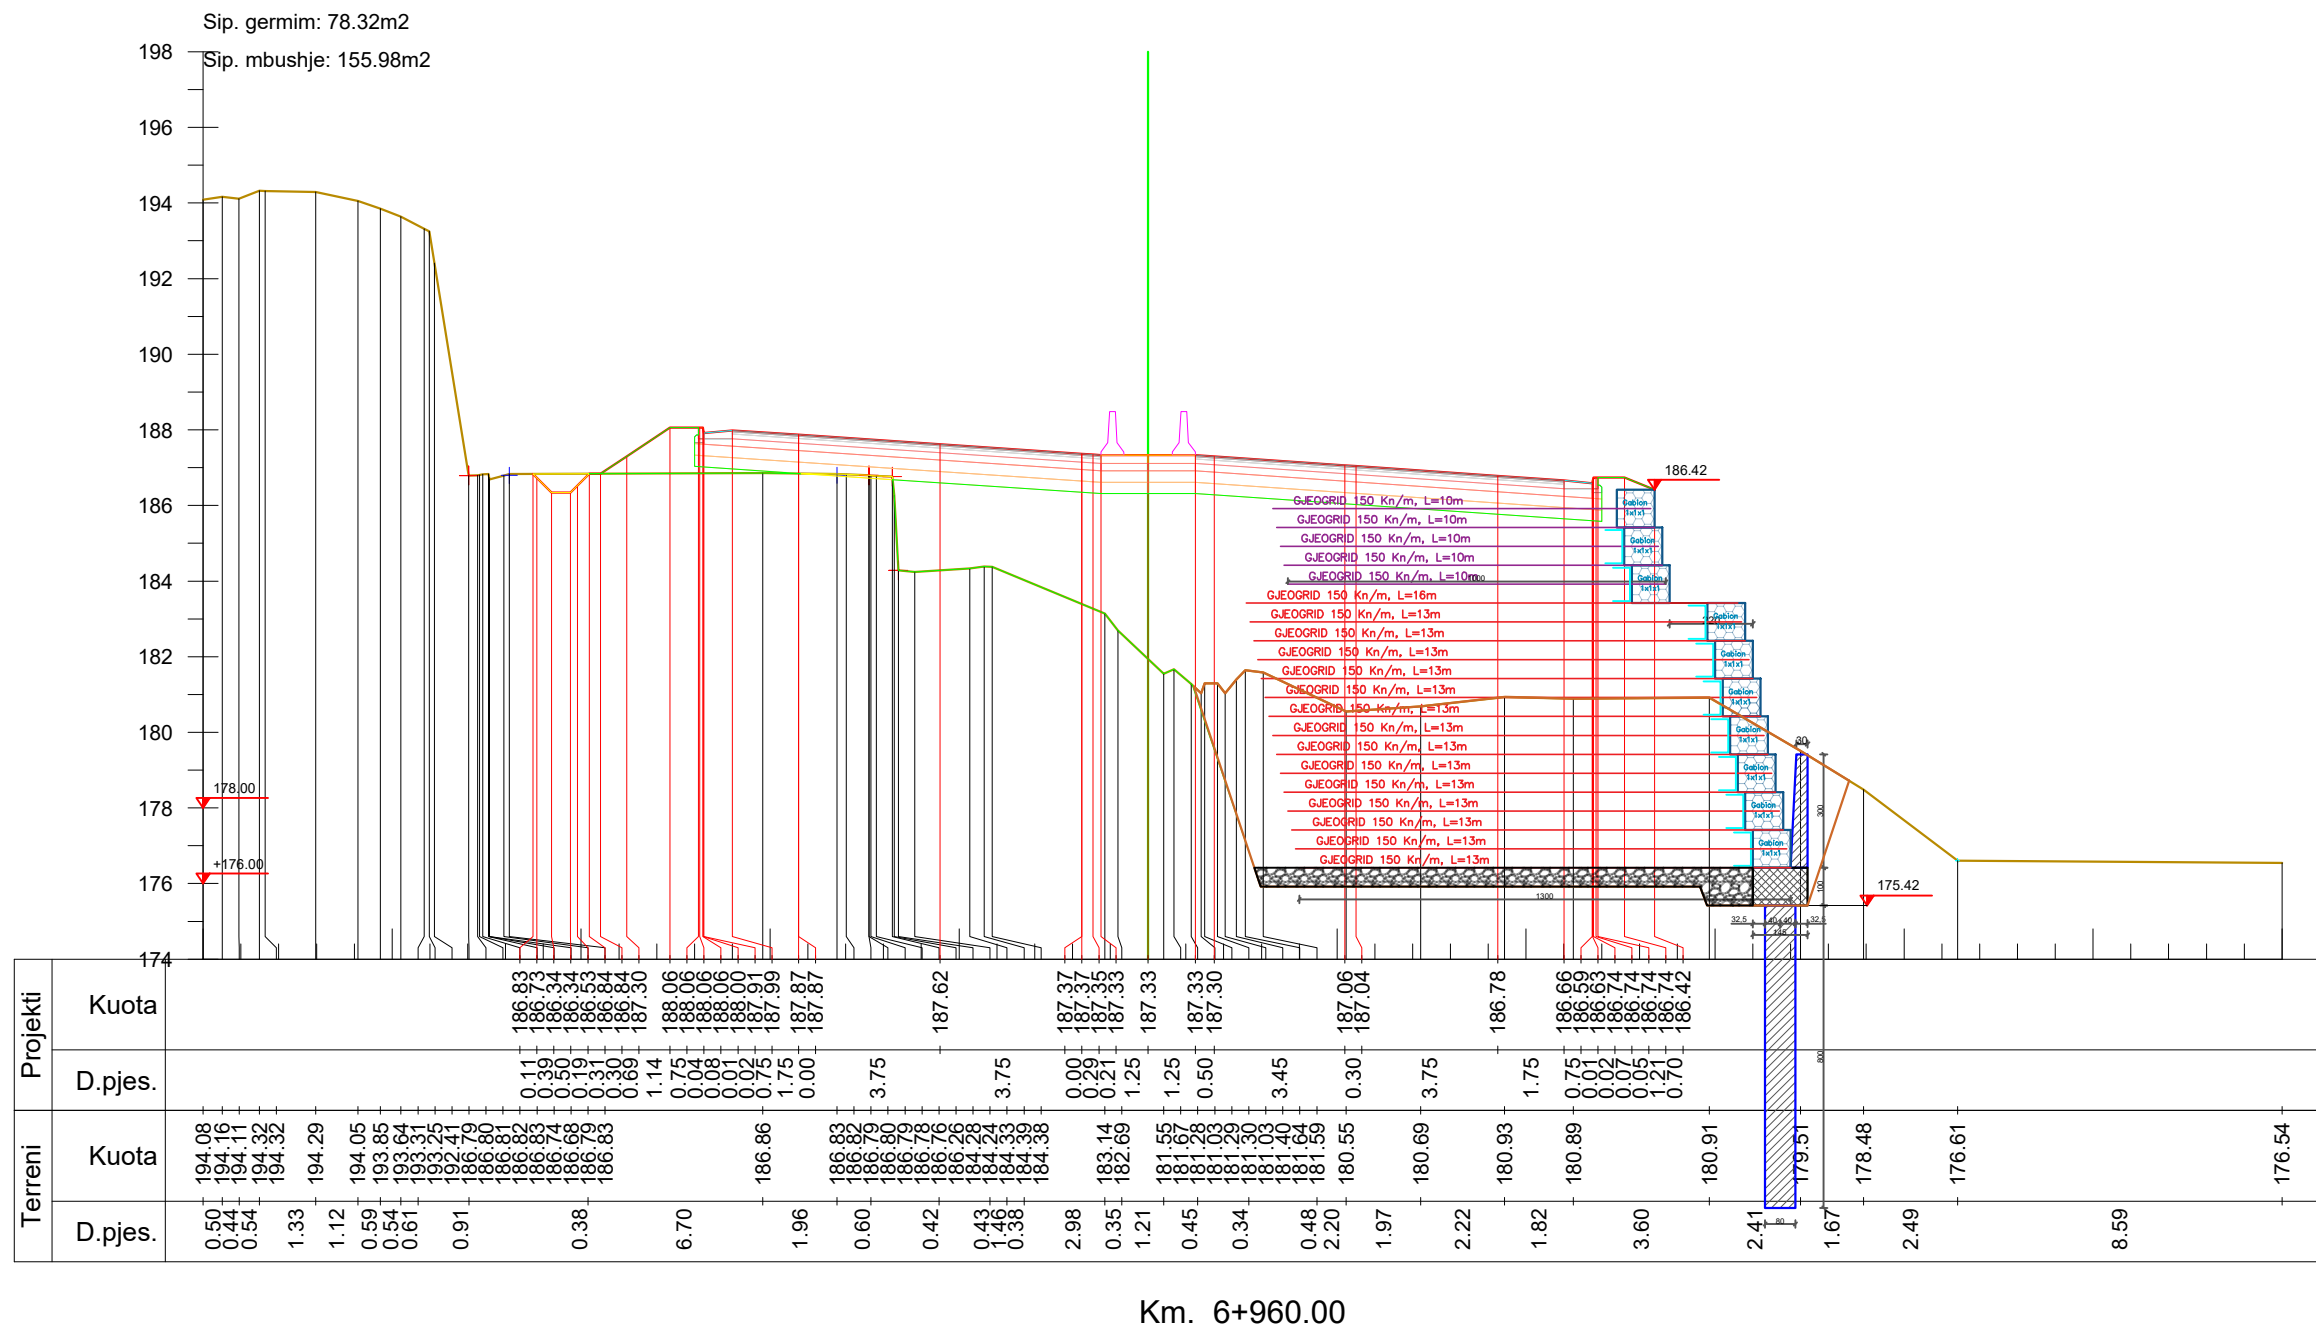

INVESTITORI / INVESTOR
"Autoriteti Rrugor Shqiptar"

Address: Rr. "Sami Frasheri", Nr 33, Tirane

Mob: 04 222 3600

E-mail: info@arrsh.gov.al



JV: "InfraKonsult" shpk & "HMK-Consulting" shpk



"Studim Projektim - Zgjerimi i segmentit rrugor
dalje Elbasan-Prenjas-Qafe Thane", (Faza II) /
"Design Study of road segment exit
Elbasan-Prenjas-Qafe Thane" (Phase II)

Profili Terthore /Cross Section

FAZA - PROJEKT ZBATIM
PHASE - DETAIL DESIGN


SHKALLA
SCALE 1:200

Data: Mars 2023
Date: March 2023

VIZATIMI Nr:
PAGE No: E (9)

PROJEKTUES:
DESIGN ENGINEERS:

Ing./Eng. Sokol METOJA
Ing./Eng. Redi STRUGA
Ing./Eng. Orgest MERTIKA

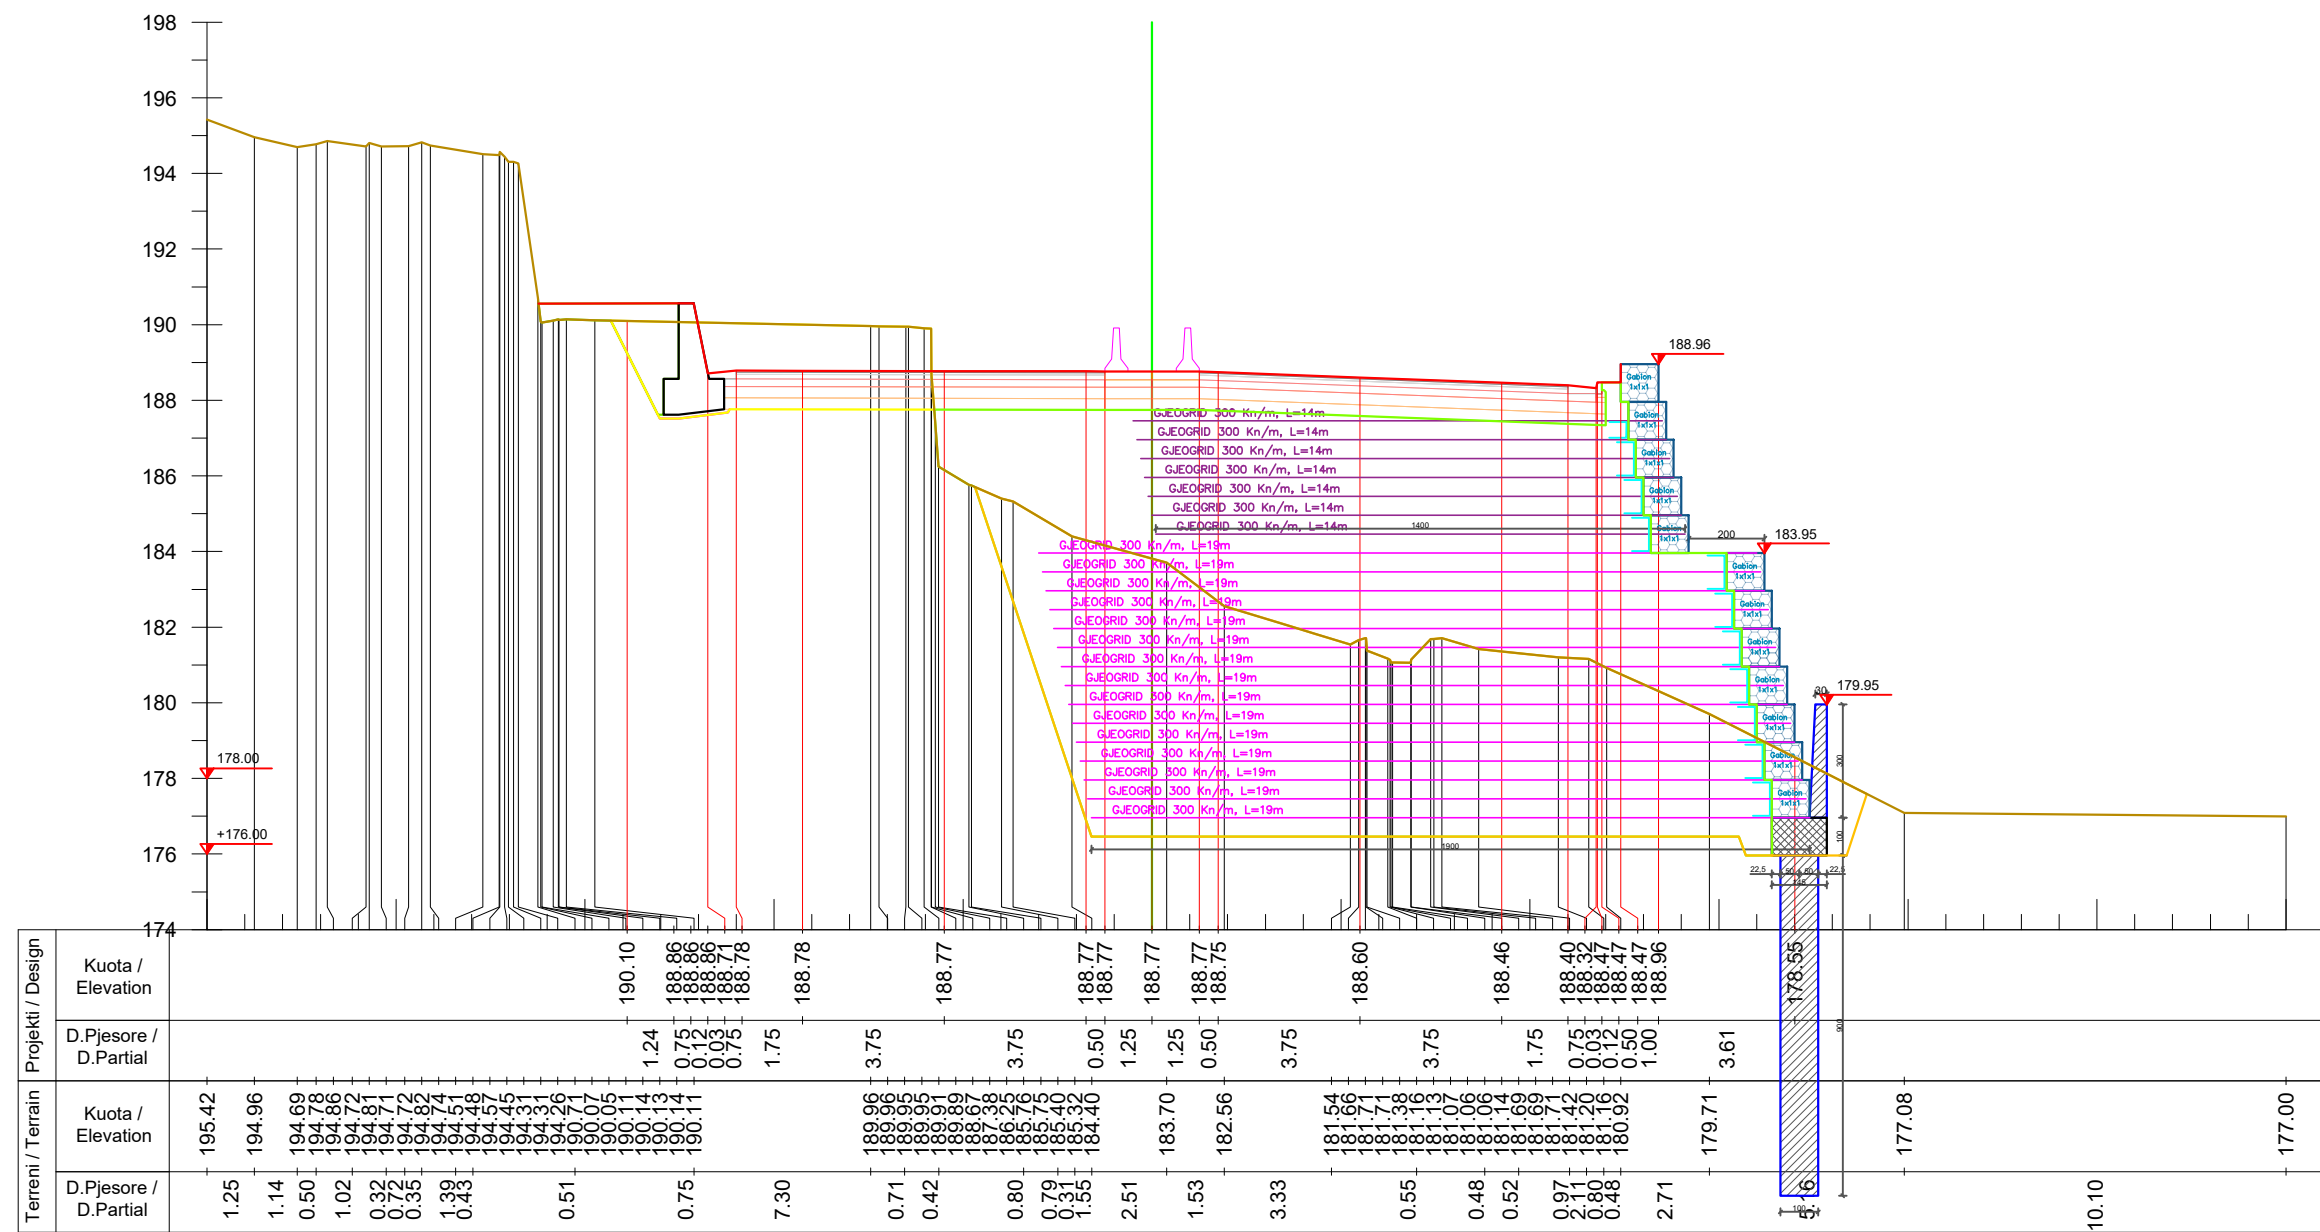

Km. 7+020



INVESTITORI / INVESTOR
"Autoriteti Rrugor Shqiptar"
Address: Rr. "Sami Frasheri", Nr 33, Tirane
Mob: 04 222 3600
E-mail: info@arrsh.gov.al



JV: "InfraKonsult" shpk & "HMK-Consulting" shpk



**"Studim Projektim - Zgjerimi i segmentit rrugor
dalje Elbasan-Prenjas-Qafe Thane", (Faza II) /
"Design Study of road segment exit
Elbasan-Prenjas-Qafe Thane" (Phase II)**

Profili Terthore /Cross Section


**FAZA - PROJEKT ZBATIM
PHASE - DETAIL DESIGN**


SHKALLA SCALE 1:200
VIZATIMI Nr: E (12)
PAGE No:

**Data: Mars 2023
Date: March 2023**

**PROJEKTUES:
DESIGN ENGINEERS:**

Ing./Eng. Sokol METOJA
Ing./Eng. Redi STRUGA
Ing./Eng. Orgest MERTIKA

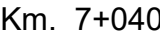

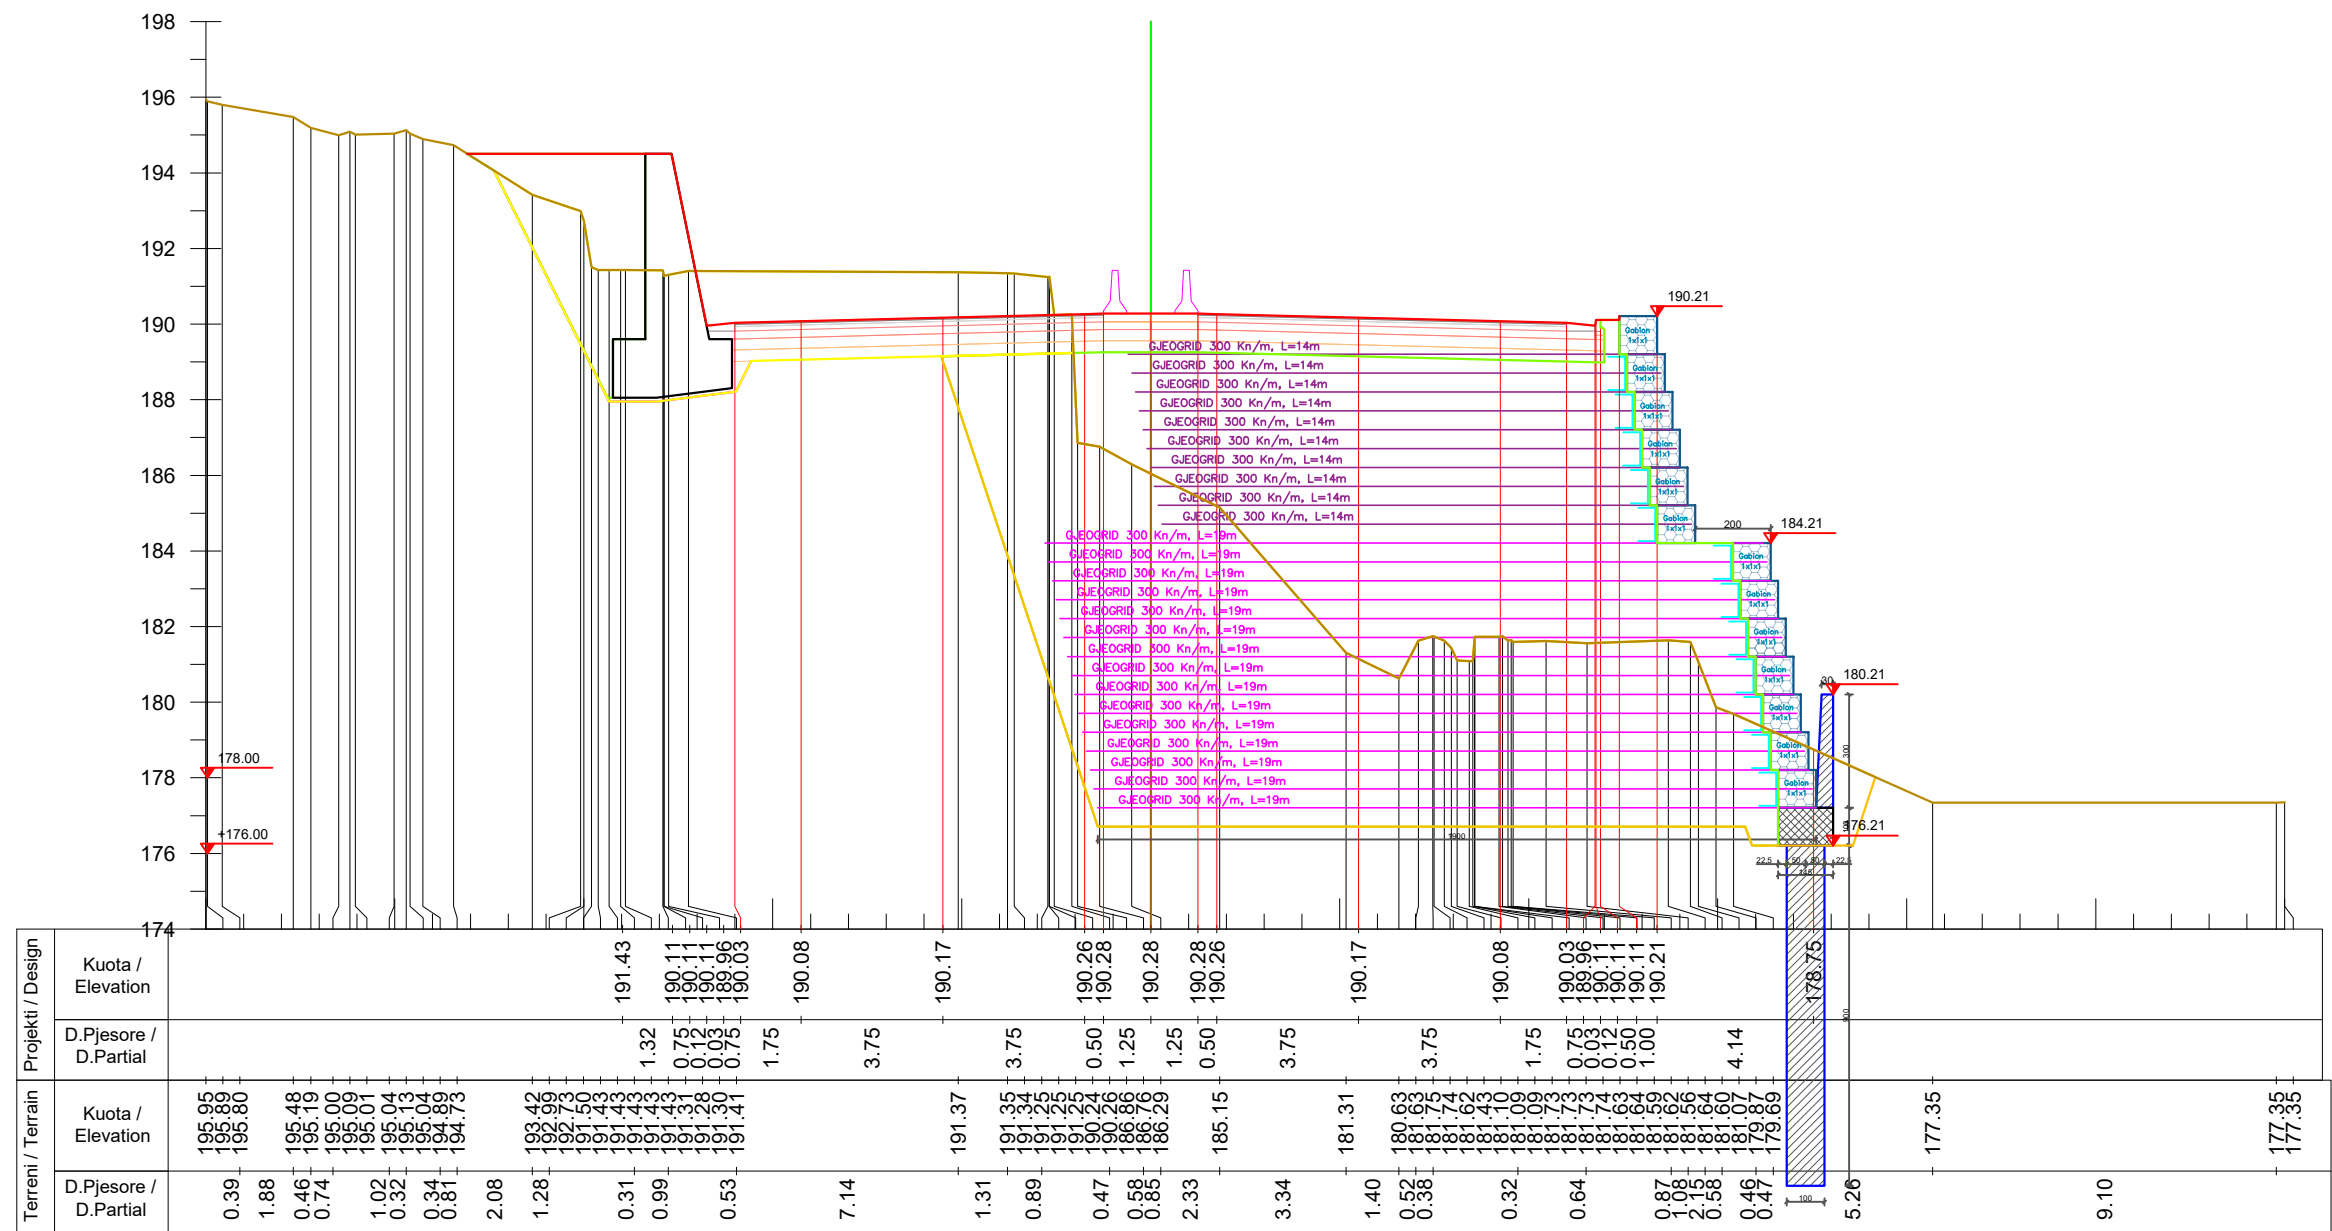

Km. 7+080



INVESTITORI / INVESTOR
"Autoriteti Rrugor Shqiptar"

Address: Rr. "Sami Frasheri", Nr 33, Tirane

Mob: 04 222 3600

E-mail: info@arrsh.gov.al



JV: "InfraKonsult" shpk & "HMK-Consulting" shpk



**"Studim Projektim - Zgjerimi i segmentit rrugor
dalje Elbasan-Prenjas-Qafe Thane", (Faza II) /
"Design Study of road segment exit
Elbasan-Prenjas-Qafe Thane" (Phase II)**

Profili Terthore /Cross Section

**FAZA - PROJEKT ZBATIM
PHASE - DETAIL DESIGN**

**SHKALLA
SCALE**

1:200

**Data: Mars 2023
Date: March 2023**


**VIZATIMI Nr:
PAGE No:**

E (15)

**PROJEKTUES:
DESIGN ENGINEERS:**

Ing./Eng. Sokol METOJA
Ing./Eng. Redi STRUGA
Ing./Eng. Orgest MERTIKA

[Signature]

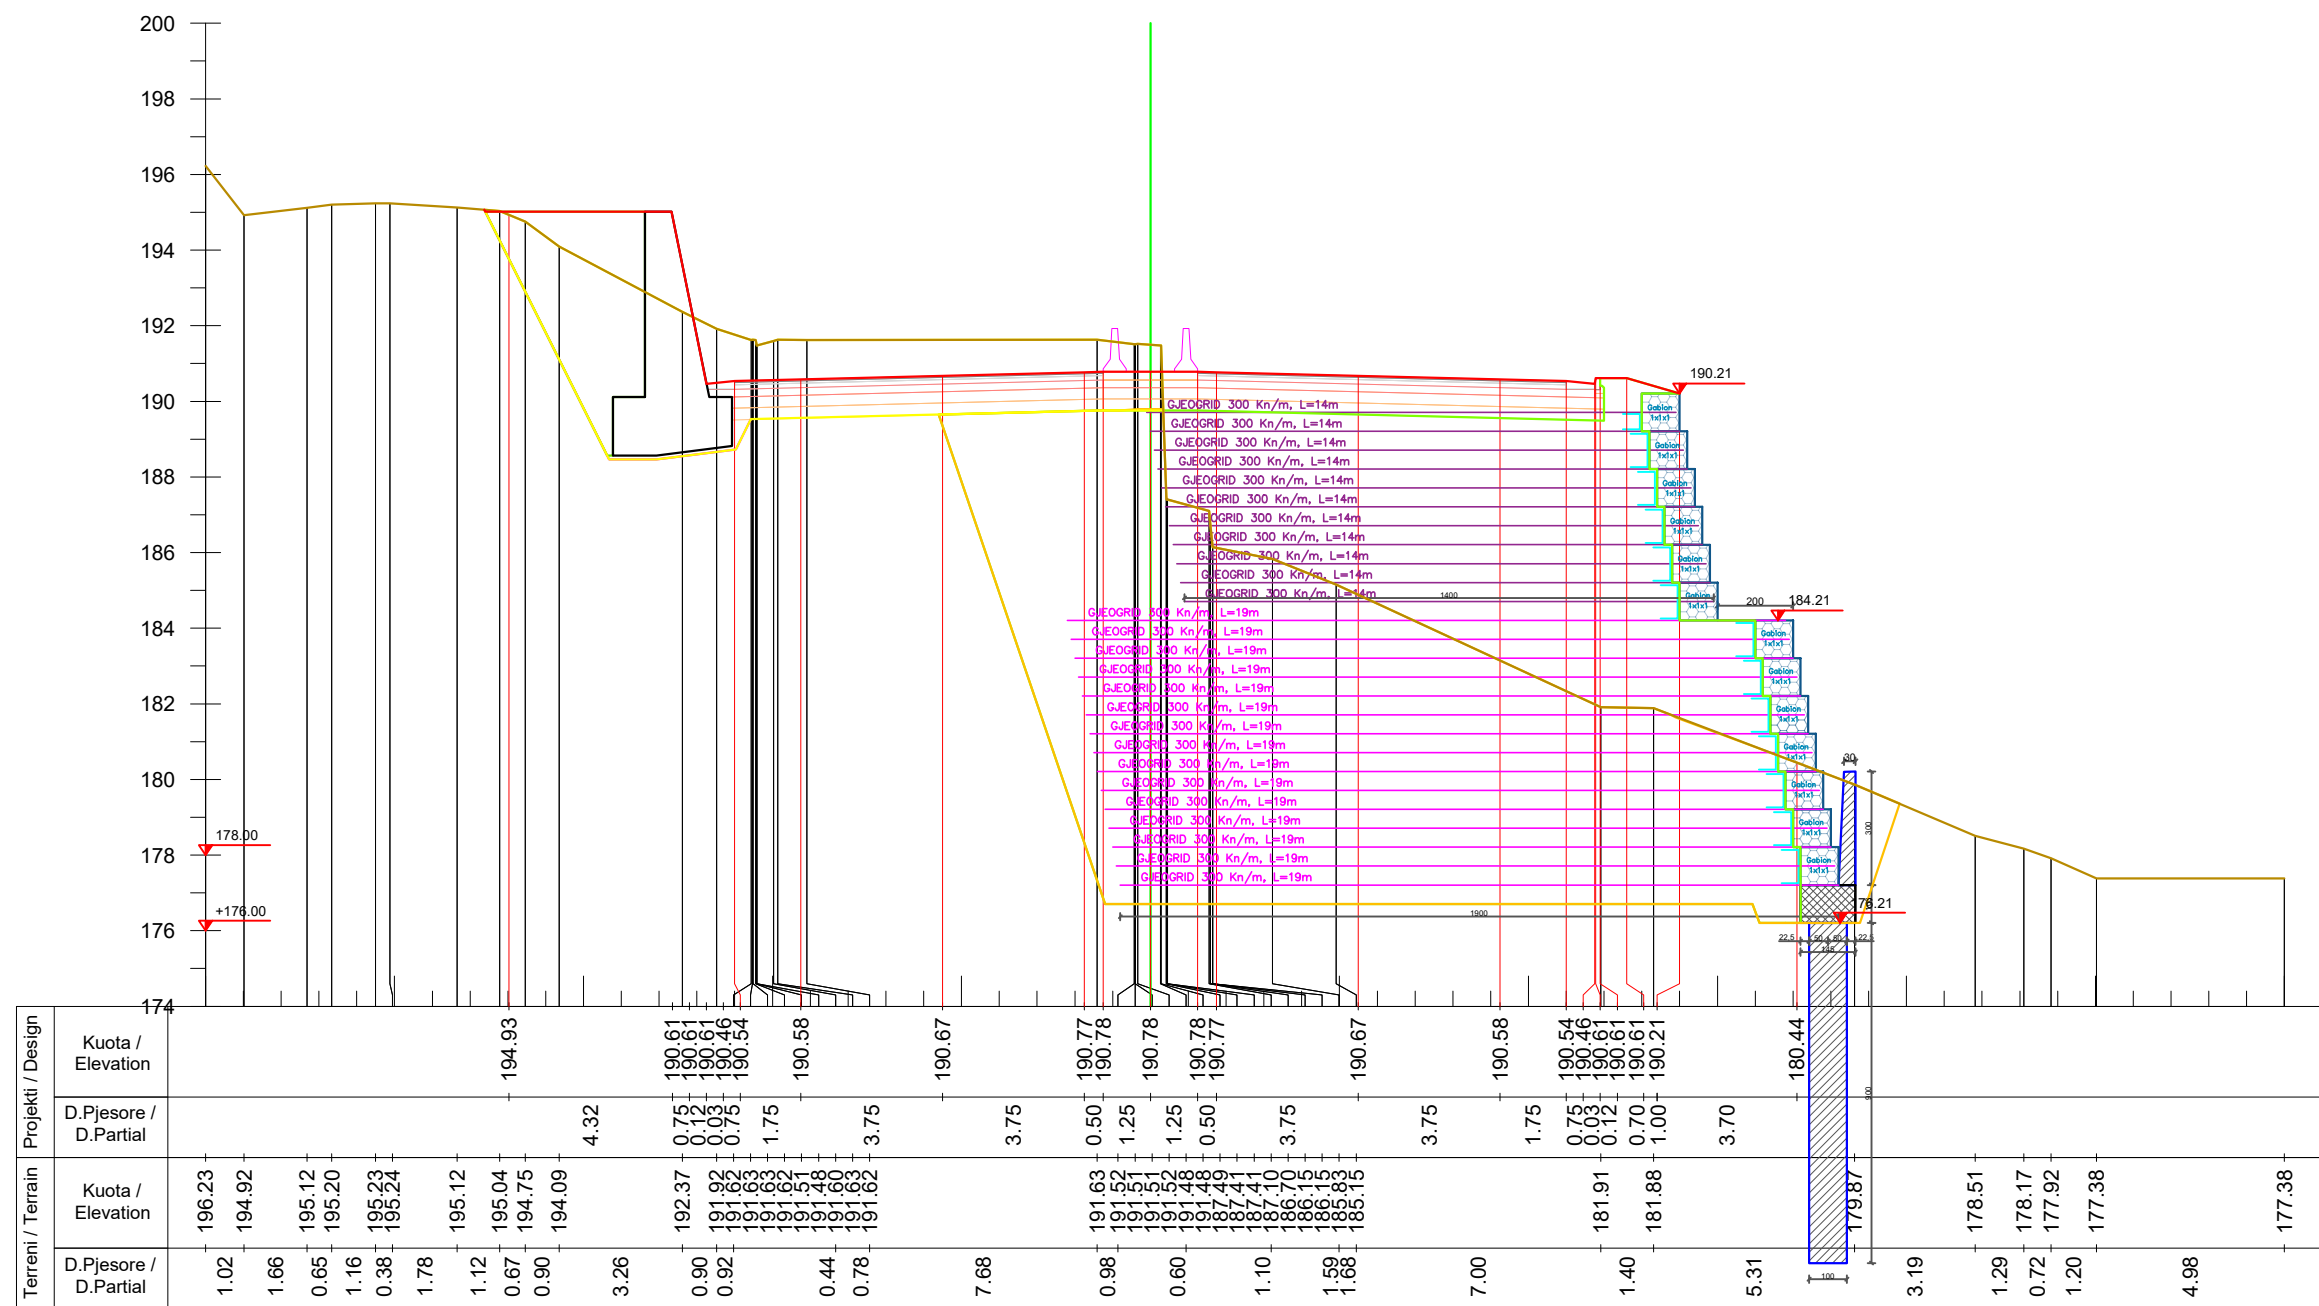

Km. 7+100



INVESTITORI / INVESTOR
"Autoriteti Rrugor Shqiptar"

Address: Rr. "Sami Frasheri", Nr 33, Tirane

Mob: 04 222 3600

E-mail: info@arrsh.gov.al



JV: "InfraKonsult" shpk & "HMK-Consulting" shpk



**"Studim Projektim - Zgjerimi i segmentit rrugor
dalje Elbasan-Prenjas-Qafe Thane", (Faza II) /
"Design Study of road segment exit
Elbasan-Prenjas-Qafe Thane" (Phase II)**

Profili Terthore /Cross Section

**FAZA - PROJEKT ZBATIM
PHASE - DETAIL DESIGN**

**SHKALLA
SCALE 1:200**


**Data: Mars 2023
Date: March 2023**

**VIZATIMI Nr:
PAGE No: E (16)**

**PROJEKTUES:
DESIGN ENGINEERS:**

Ing./Eng. Sokol METOJA
Ing./Eng. Redi STRUGA
Ing./Eng. Orgest MERTIKA

[Signature]

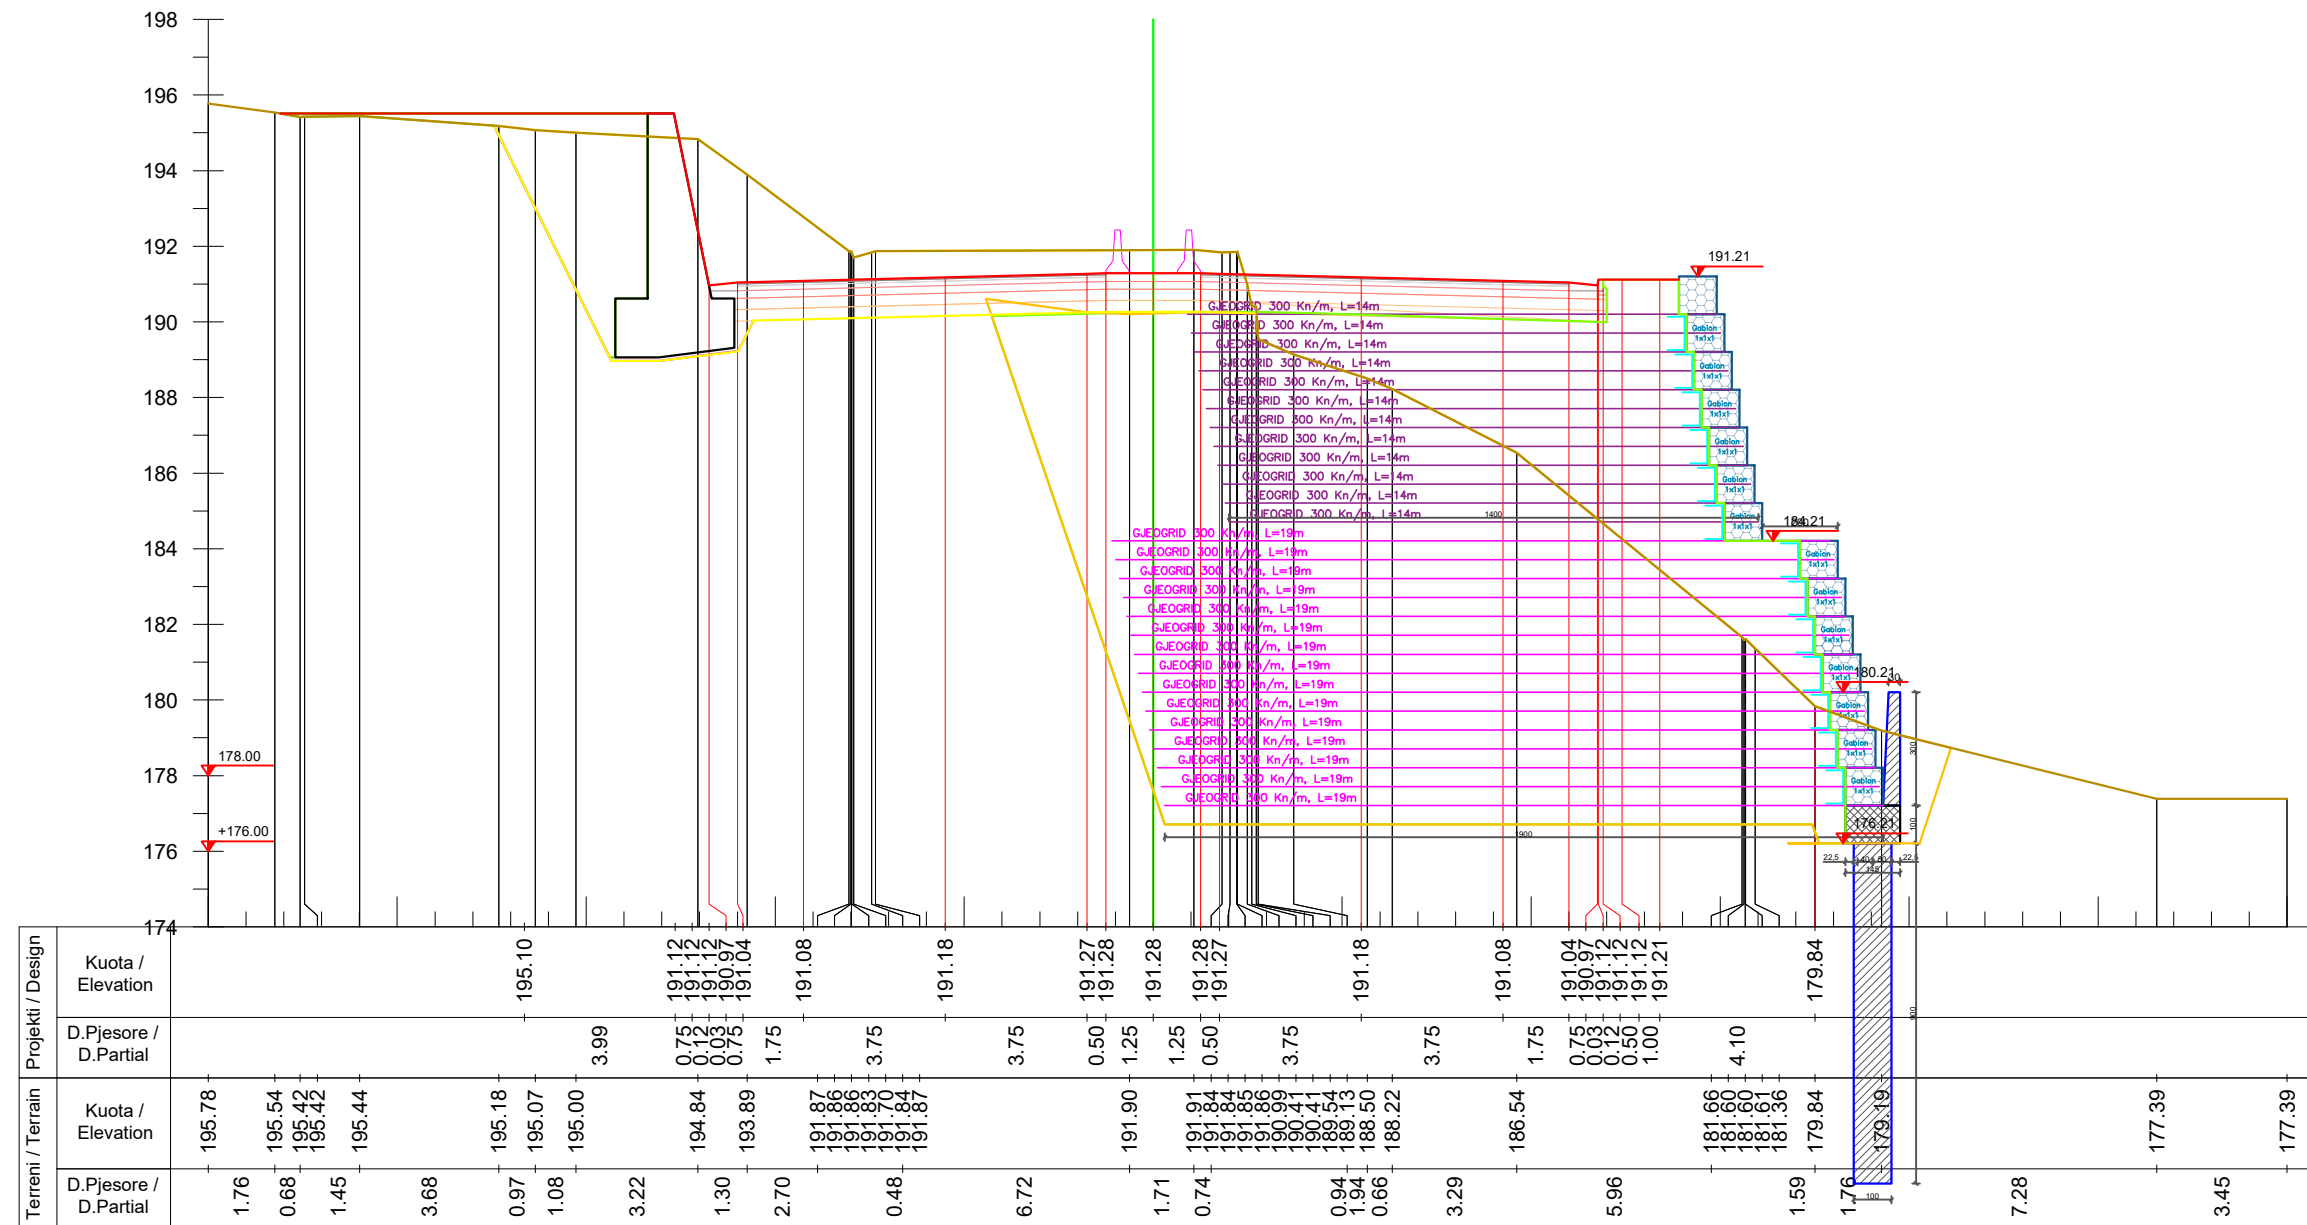

INVESTITORI / INVESTOR
"Autoriteti Rrugor Shqiptar"

Address: Rr. "Sami Frasheri", Nr 33, Tirane

Mob: 04 222 3600
E-mail: info@arrsh.gov.al



JV: "InfraKonsult" shpk & "HMK-Consulting" shpk



"Studim Projektim - Zgjerimi i segmentit rrugor
dalje Elbasan-Prenjas-Qafe Thane", (Faza II) /
"Design Study of road segment exit
Elbasan-Prenjas-Qafe Thane" (Phase II)

Profili Terthore /Cross Section

FAZA - PROJEKT ZBATIM
PHASE - DETAIL DESIGN


SHKALLA
SCALE 1:200

Data: Mars 2023
Date: March 2023

VIZATIMI Nr:
PAGE No: E (17)

PROJEKTUES:
DESIGN ENGINEERS:

Ing./Eng. Sokol METOJA
Ing./Eng. Redi STRUGA
Ing./Eng. Orgest MERTIKA

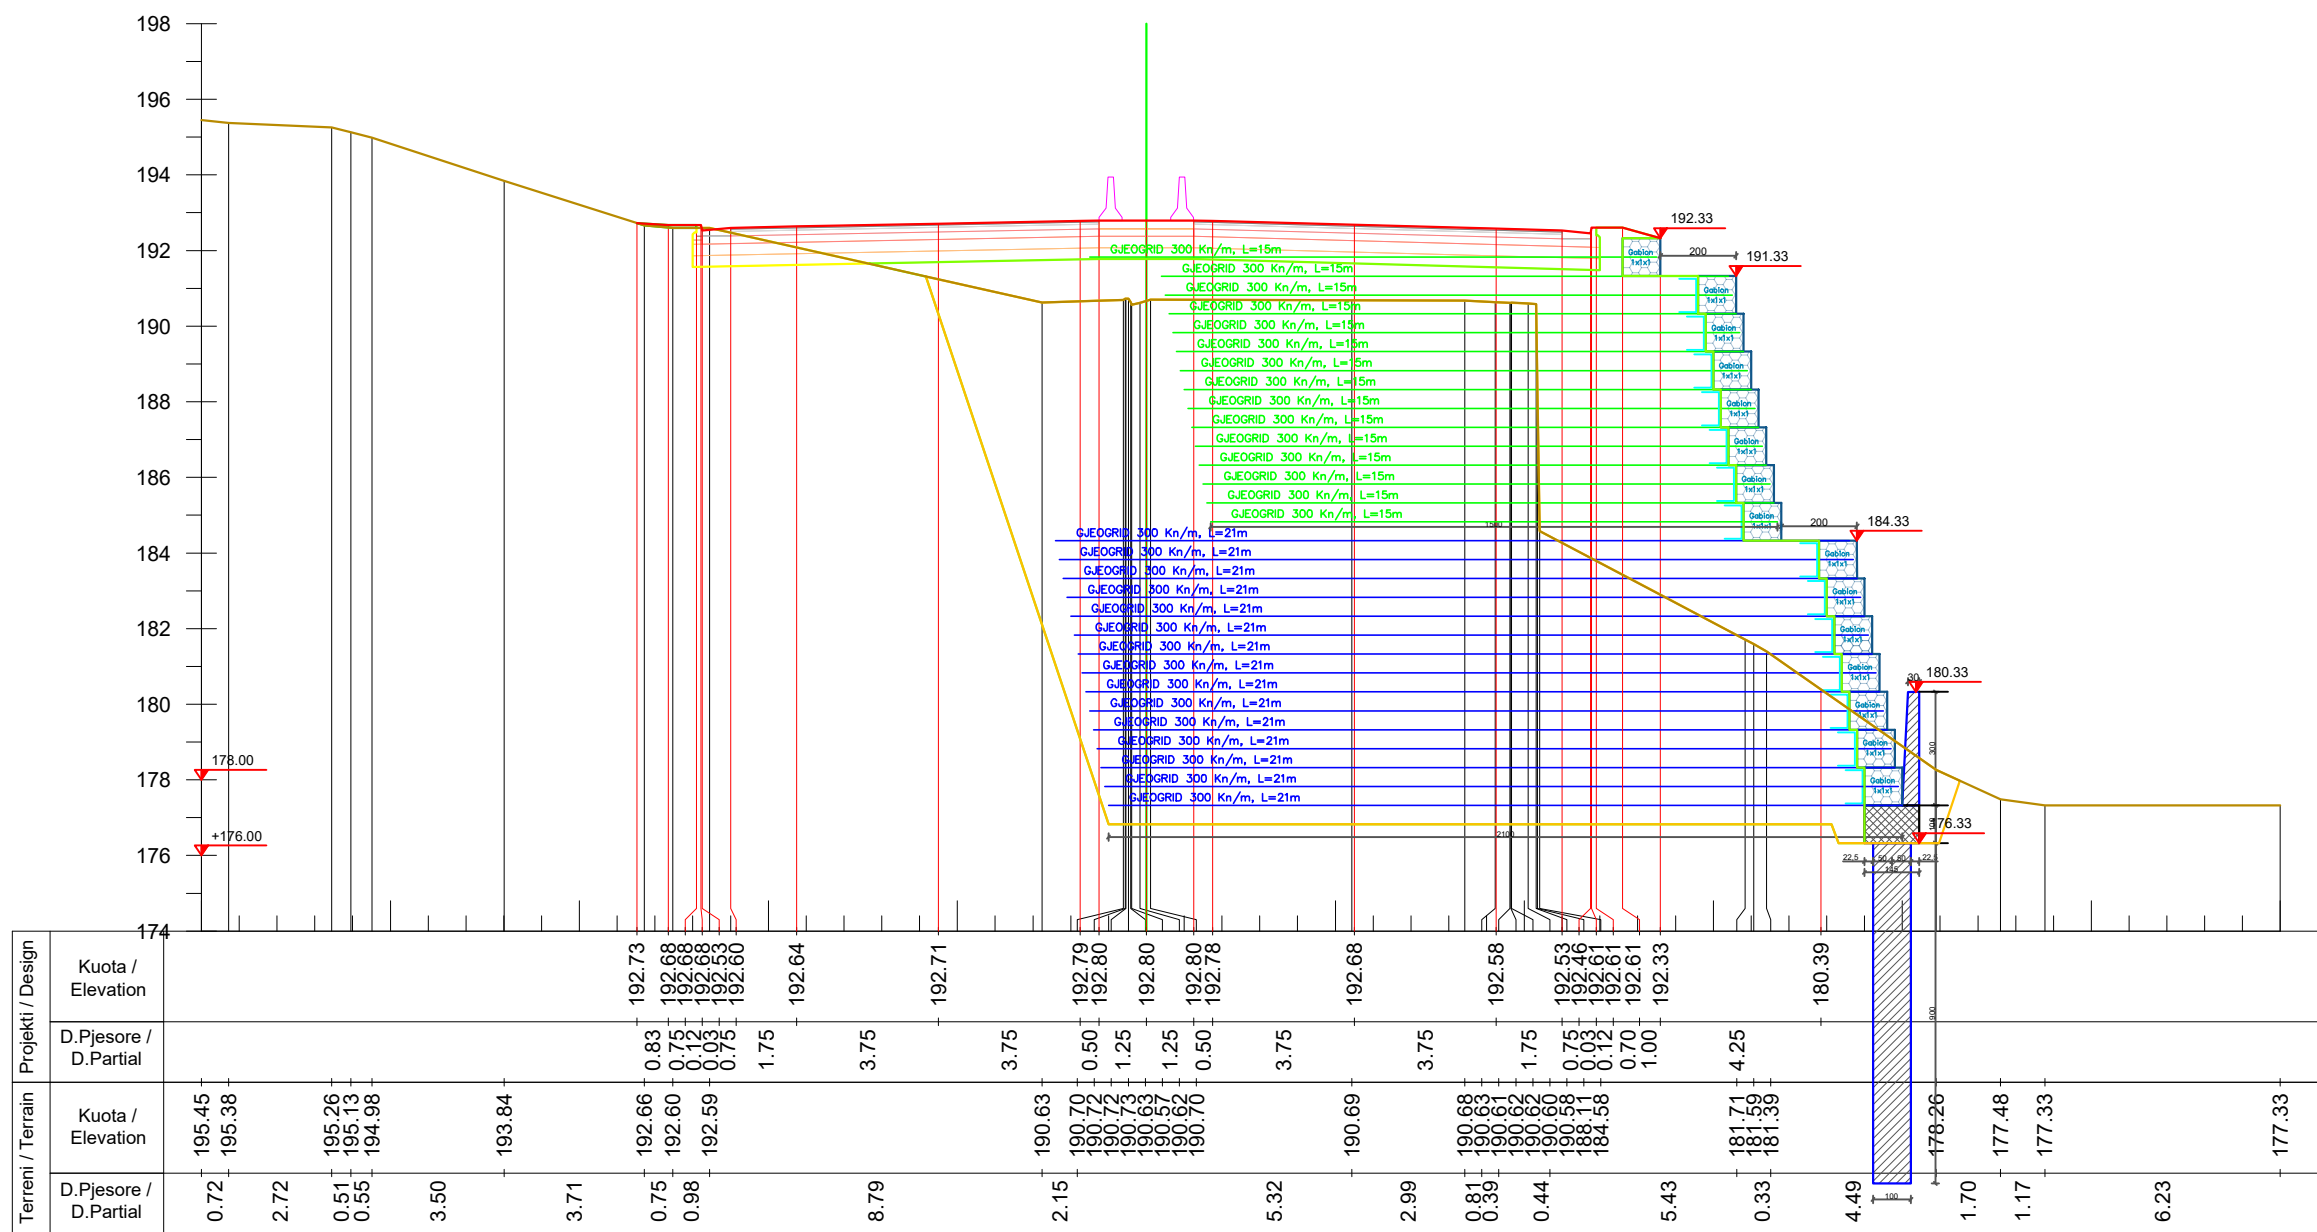

Km. 7+180



INVESTITORI / INVESTOR
"Autoriteti Rrugor Shqiptar"

Address: Rr. "Sami Frasheri", Nr 33, Tirane

Mob: 04 222 3600
E-mail: info@arrsh.gov.al



JV: "InfraKonsult" shpk & "HMK-Consulting" shpk



**"Studim Projektim - Zgjerimi i segmentit rrugor
dallje Elbasan-Prenjas-Qafe Thane", (Faza II) /
"Design Study of road segment exit
Elbasan-Prenjas-Qafe Thane" (Phase II)**

Profili Terthore /Cross Section

**FAZA - PROJEKT ZBATIM
PHASE - DETAIL DESIGN**


**SHKALLA
SCALE** 1:200

Data: Mars 2023
Date: March 2023

VIZATIMI Nr:
PAGE No: E (20)

**PROJEKTUES:
DESIGN ENGINEERS:**

Ing./Eng. Sokol METOJA
Ing./Eng. Redi STRUGA
Ing./Eng. Orgest MERTIKA

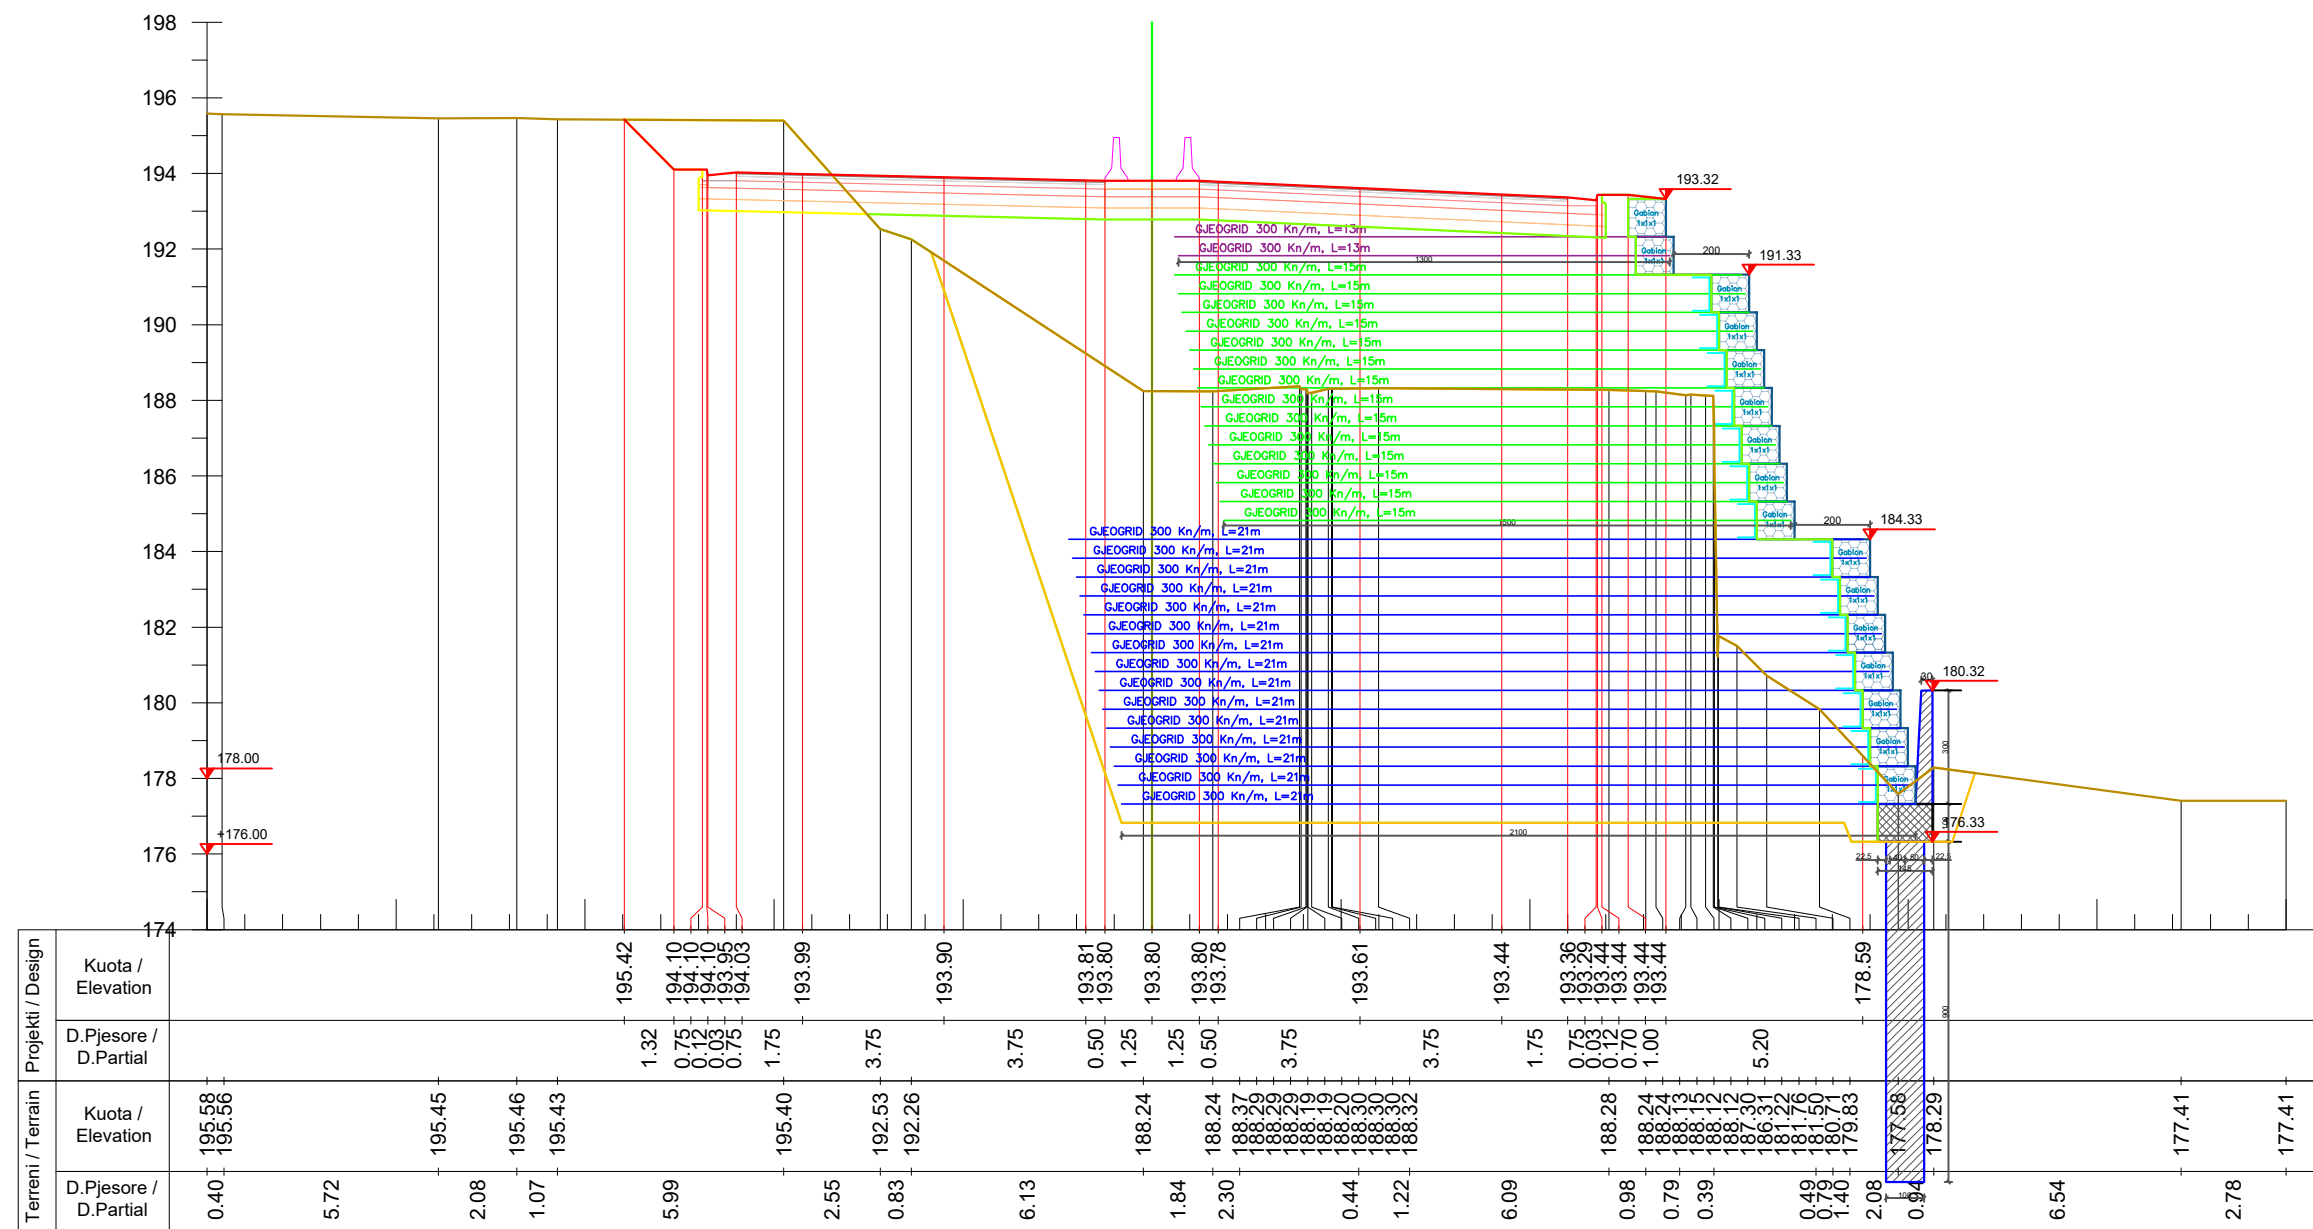

Km. 7+220



INVESTITORI / INVESTOR "Autoriteti Rrugor Shqiptar"

Address: Rr. "Sami Frasheri", Nr 33, Tirane

Mob: 04 222 3600
E-mail: info@arrsh.gov.al



JV: "InfraKonsult" shpk & "HMK-Consulting" shpk



"Studim Projektim - Zgjerimi i segmentit rrugor
dalje Elbasan-Prenjas-Qafe Thane", (Faza II) /
"Design Study of road segment exit
Elbasan-Prenjas-Qafe Thane" (Phase II)

Profili Terthore /Cross Section

FAZA - PROJEKT ZBATIM
PHASE - DETAIL DESIGN

SHKALLA
SCALE 1:200


Data: Mars 2023
Date: March 2023

VIZATIMI Nr:
PAGE No: E (22)

PROJEKTUES:
DESIGN ENGINEERS:

Ing./Eng. Sokol METOJA
Ing./Eng. Redi STRUGA
Ing./Eng. Orgest MERTIKA

[Signature]

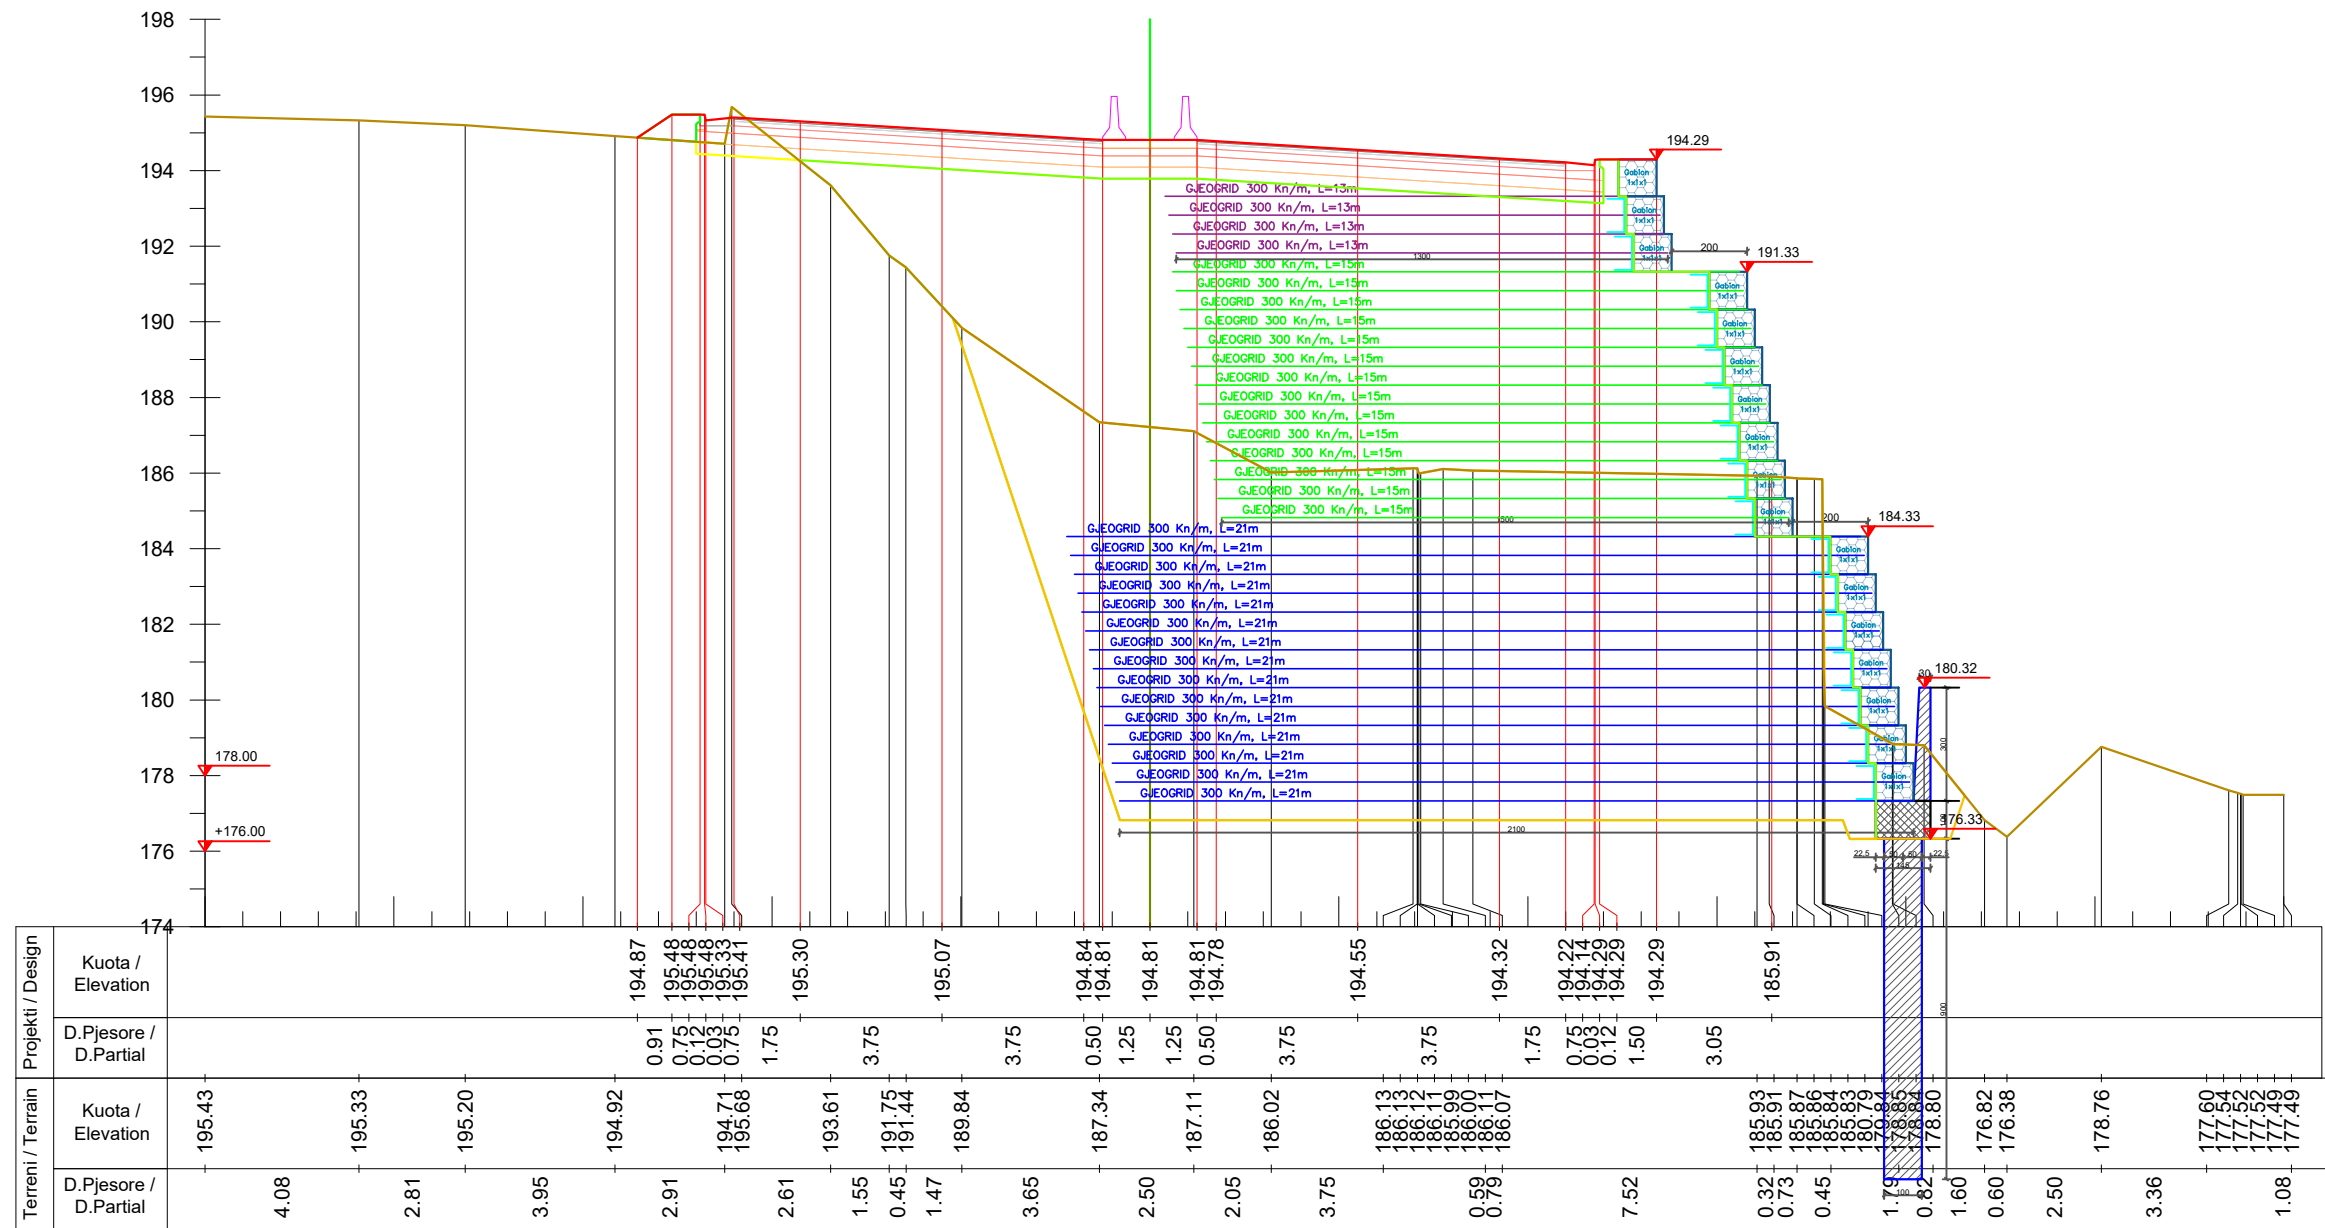

Km. 7+260



INVESTITORI / INVESTOR
"Autoriteti Rrugor Shqiptar"

Address: Rr. "Sami Frasheri", Nr 33, Tirane

Mob: 04 222 3600

E-mail: info@arrsh.gov.al



JV: "InfraKonsult" shpk & "HMK-Consulting" shpk



**"Studim Projektim - Zgjerimi i segmentit rrugor
dalje Elbasan-Prenjas-Qafe Thane", (Faza II) /
"Design Study of road segment exit
Elbasan-Prenjas-Qafe Thane" (Phase II)**

Profili Terthore /Cross Section

**FAZA - PROJEKT ZBATIM
PHASE - DETAIL DESIGN**

**SHKALLA
SCALE 1:200**


**Data: Mars 2023
Date: March 2023**

**VIZATIMI Nr:
PAGE No: E (24)**

**PROJEKTUES:
DESIGN ENGINEERS:**

Ing./Eng. Sokol METOJA
Ing./Eng. Redi STRUGA
Ing./Eng. Orgest MERTIKA

[Signature]

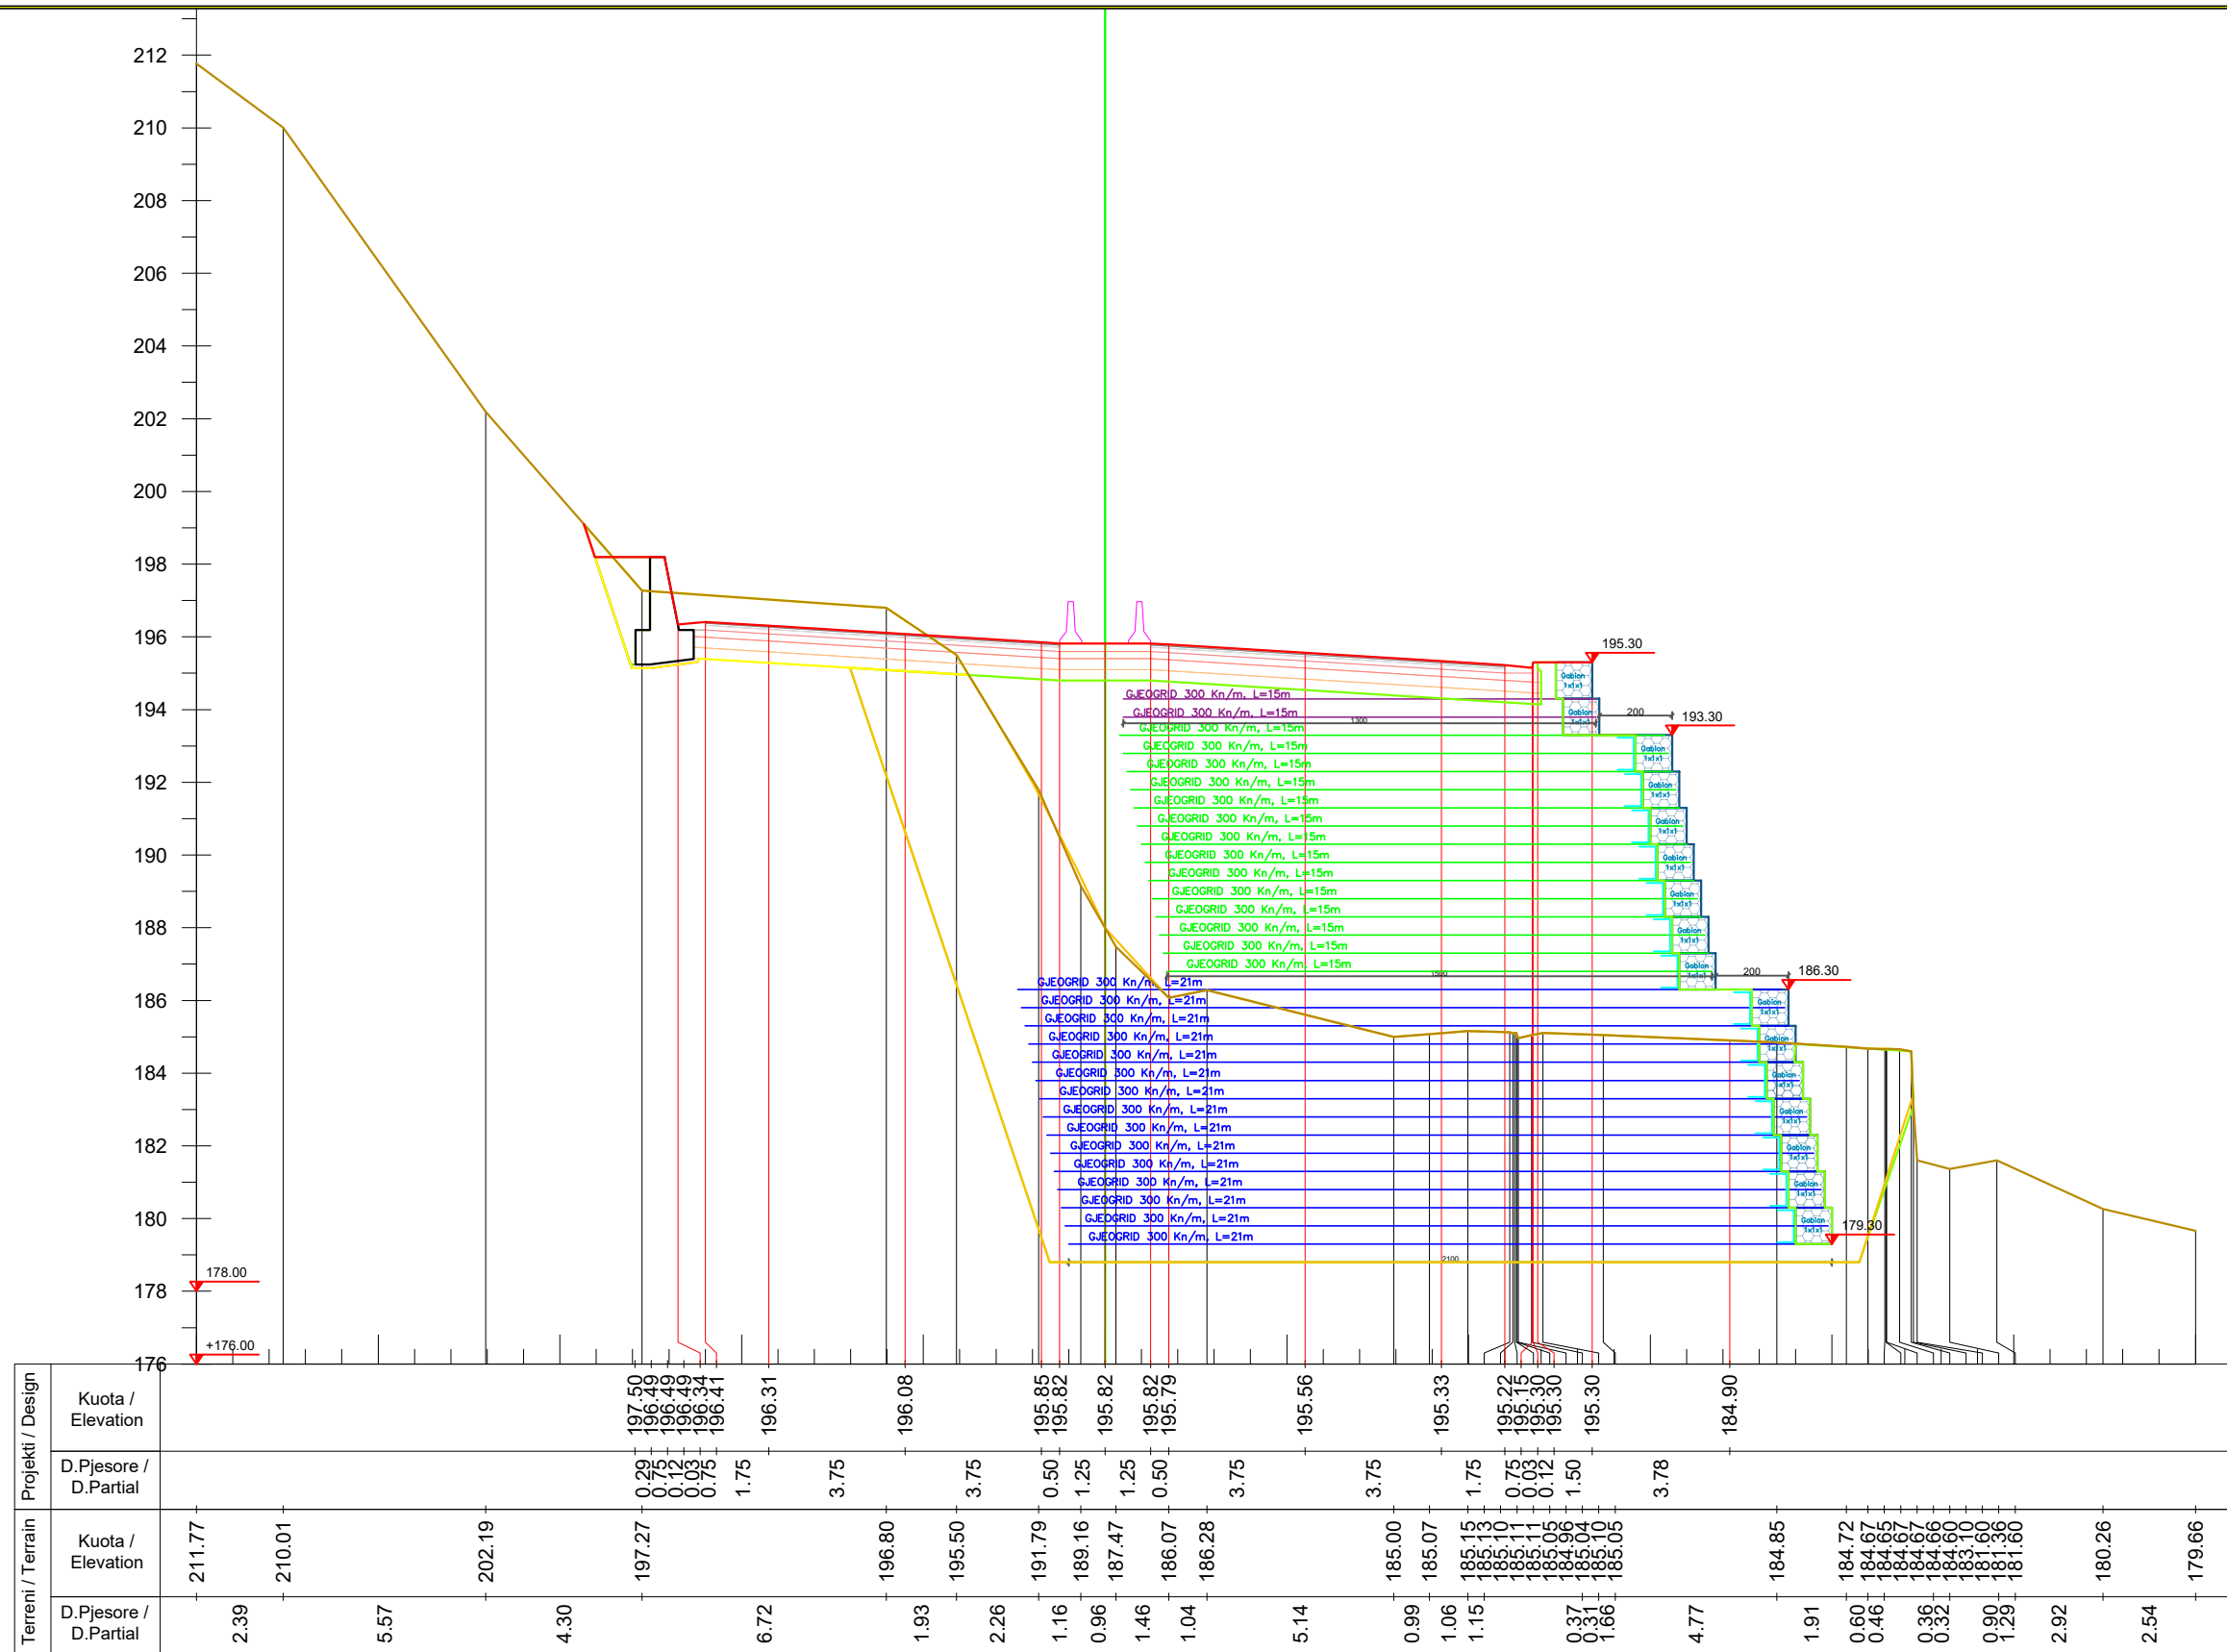

Km. 7+300



INVESTITORI / INVESTOR

"Autoriteti Rrugor Shqiptar"

Address: Rr. "Sami Frasheri", Nr 33, Tirane

Mob: 04 222 3600

E-mail: info@arrsh.gov.al



JV: "InfraKonsult" shpk & "HMK-Consulting" shpk



"Studim Projektim - Zgjerimi i segmentit rrugor
dalje Elbasan-Prenjas-Qafe Thane", (Faza II) /
"Design Study of road segment exit
Elbasan-Prenjas-Qafe Thane" (Phase II)

Profili Terthore /Cross Section

FAZA - PROJEKT ZBATIM
PHASE - DETAIL DESIGN


SHKALLA
SCALE 1:200


Data: Mars 2023
Date: March 2023

VIZATIMI Nr:
PAGE No: E (26)

PROJEKTUES:
DESIGN ENGINEERS:

Ing./Eng. Sokol METOJA
Ing./Eng. Redi STRUGA
Ing./Eng. Orgest MERTIKA

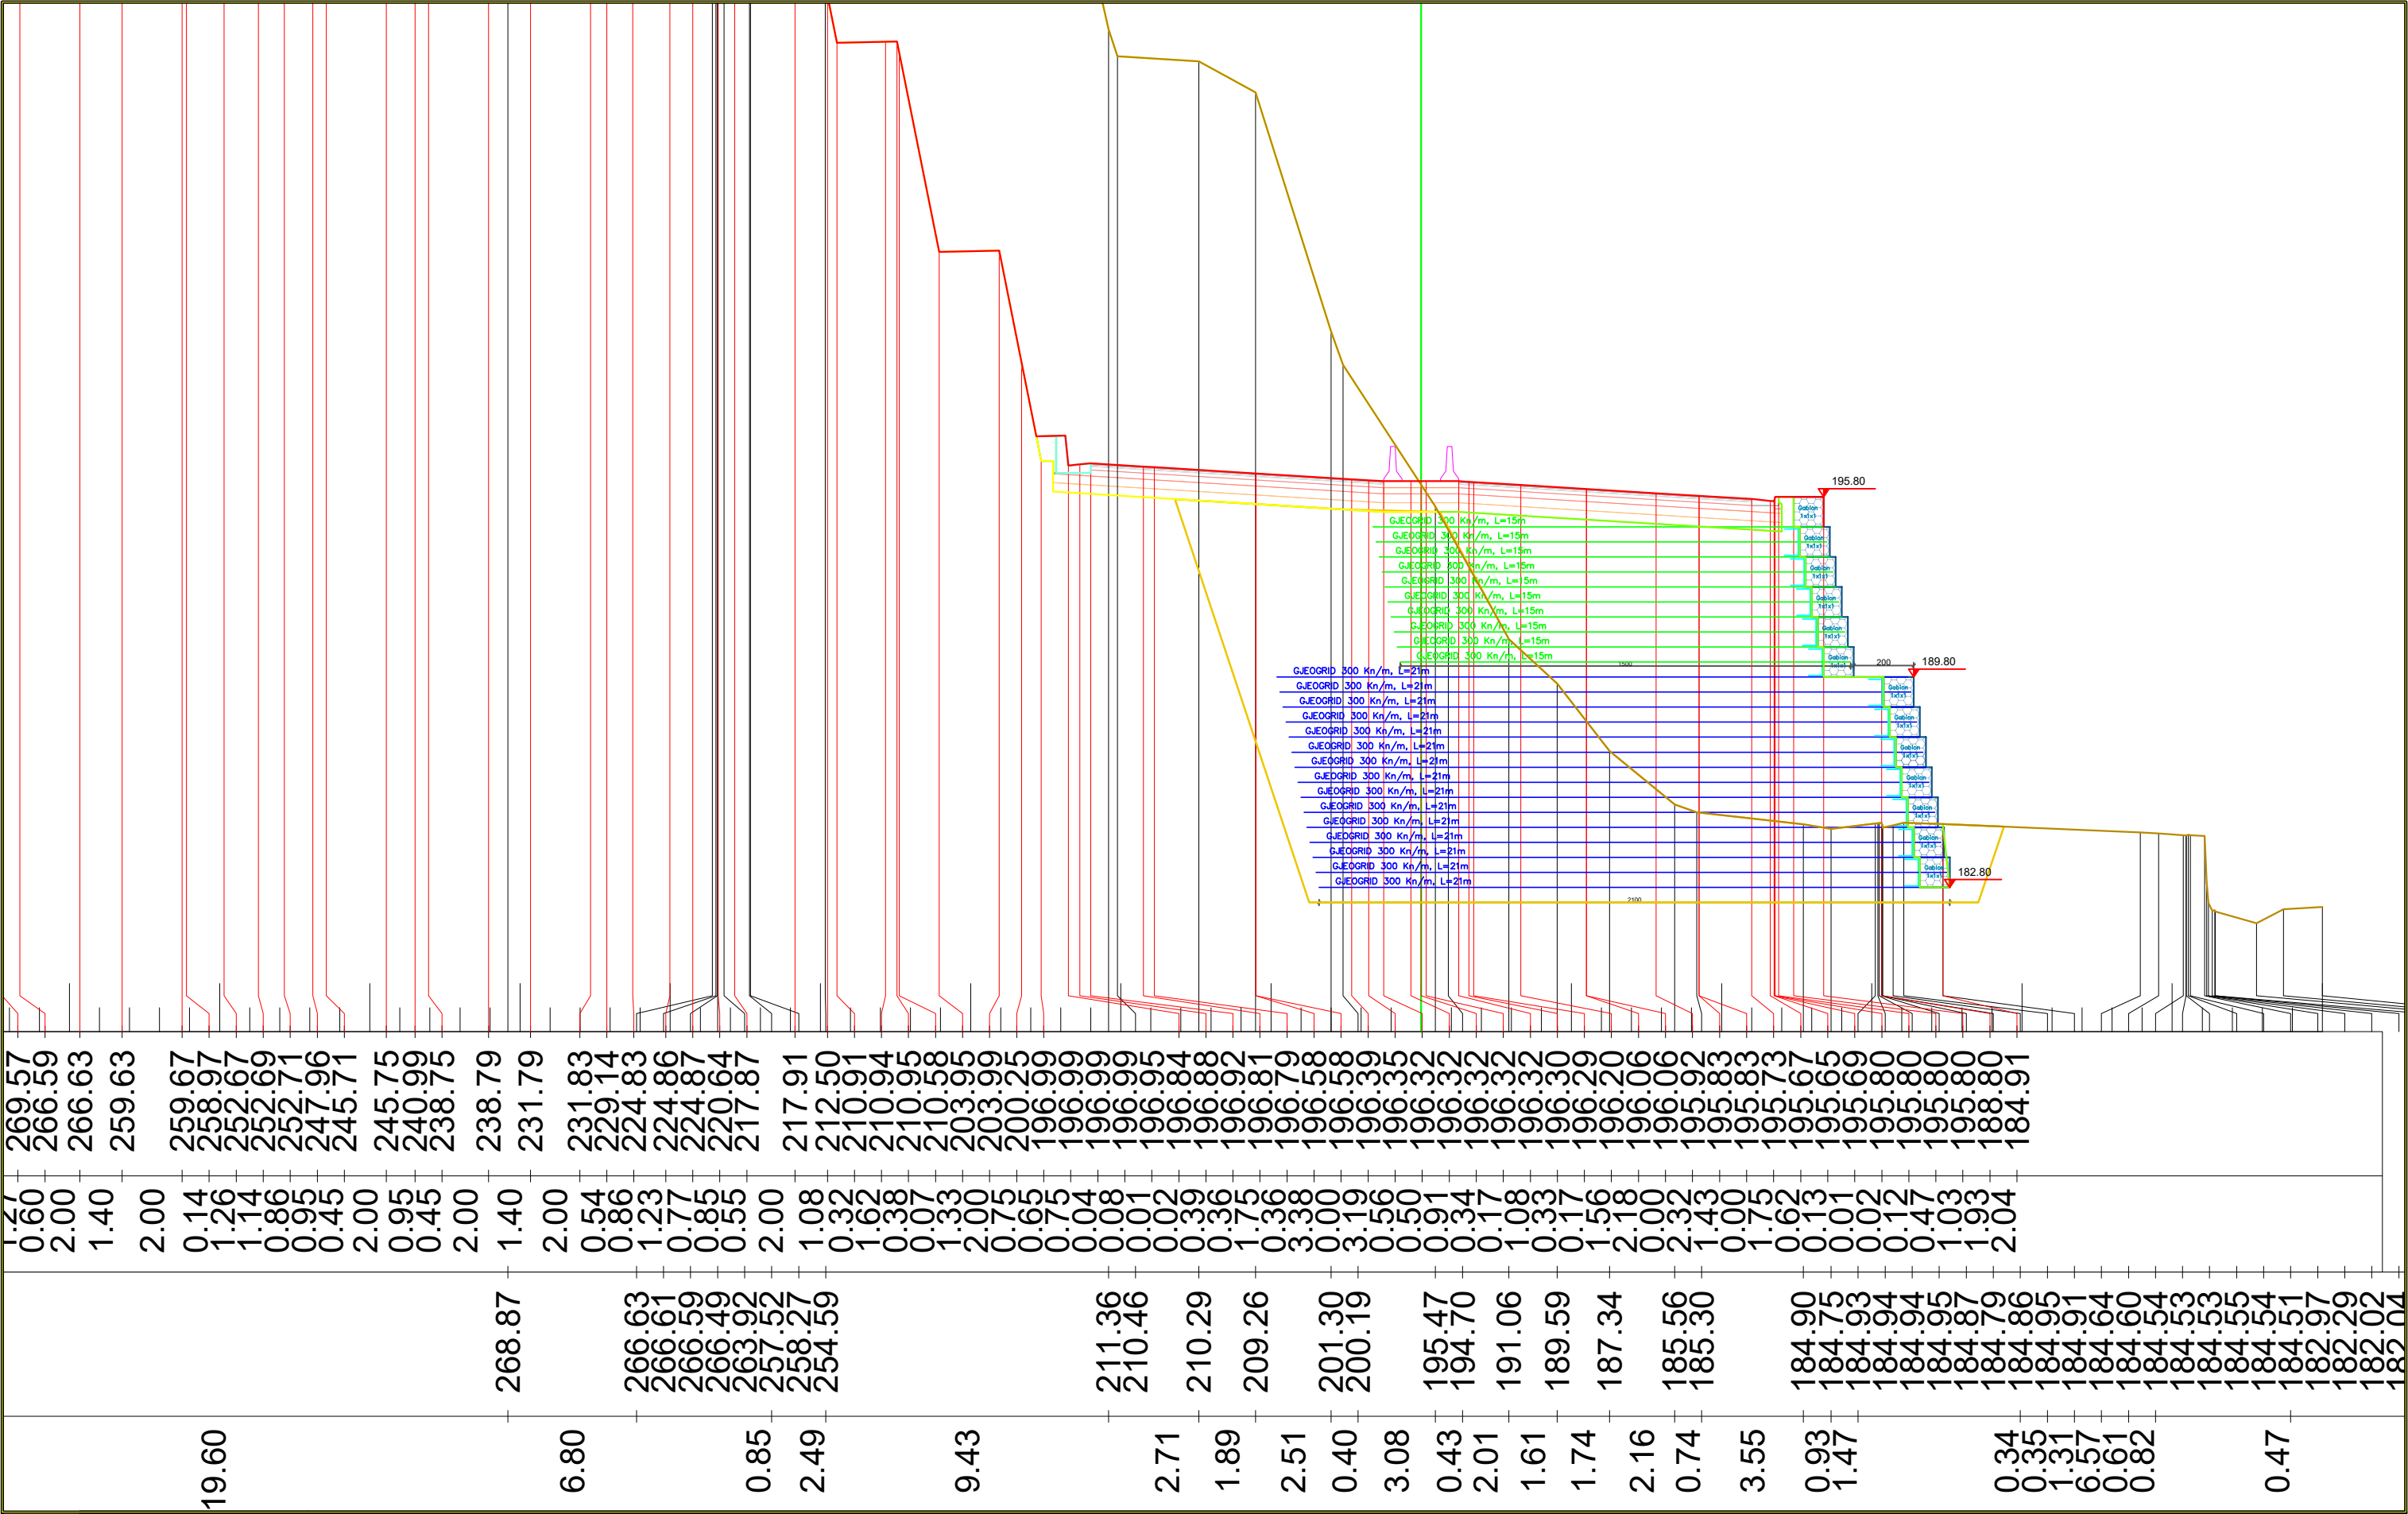

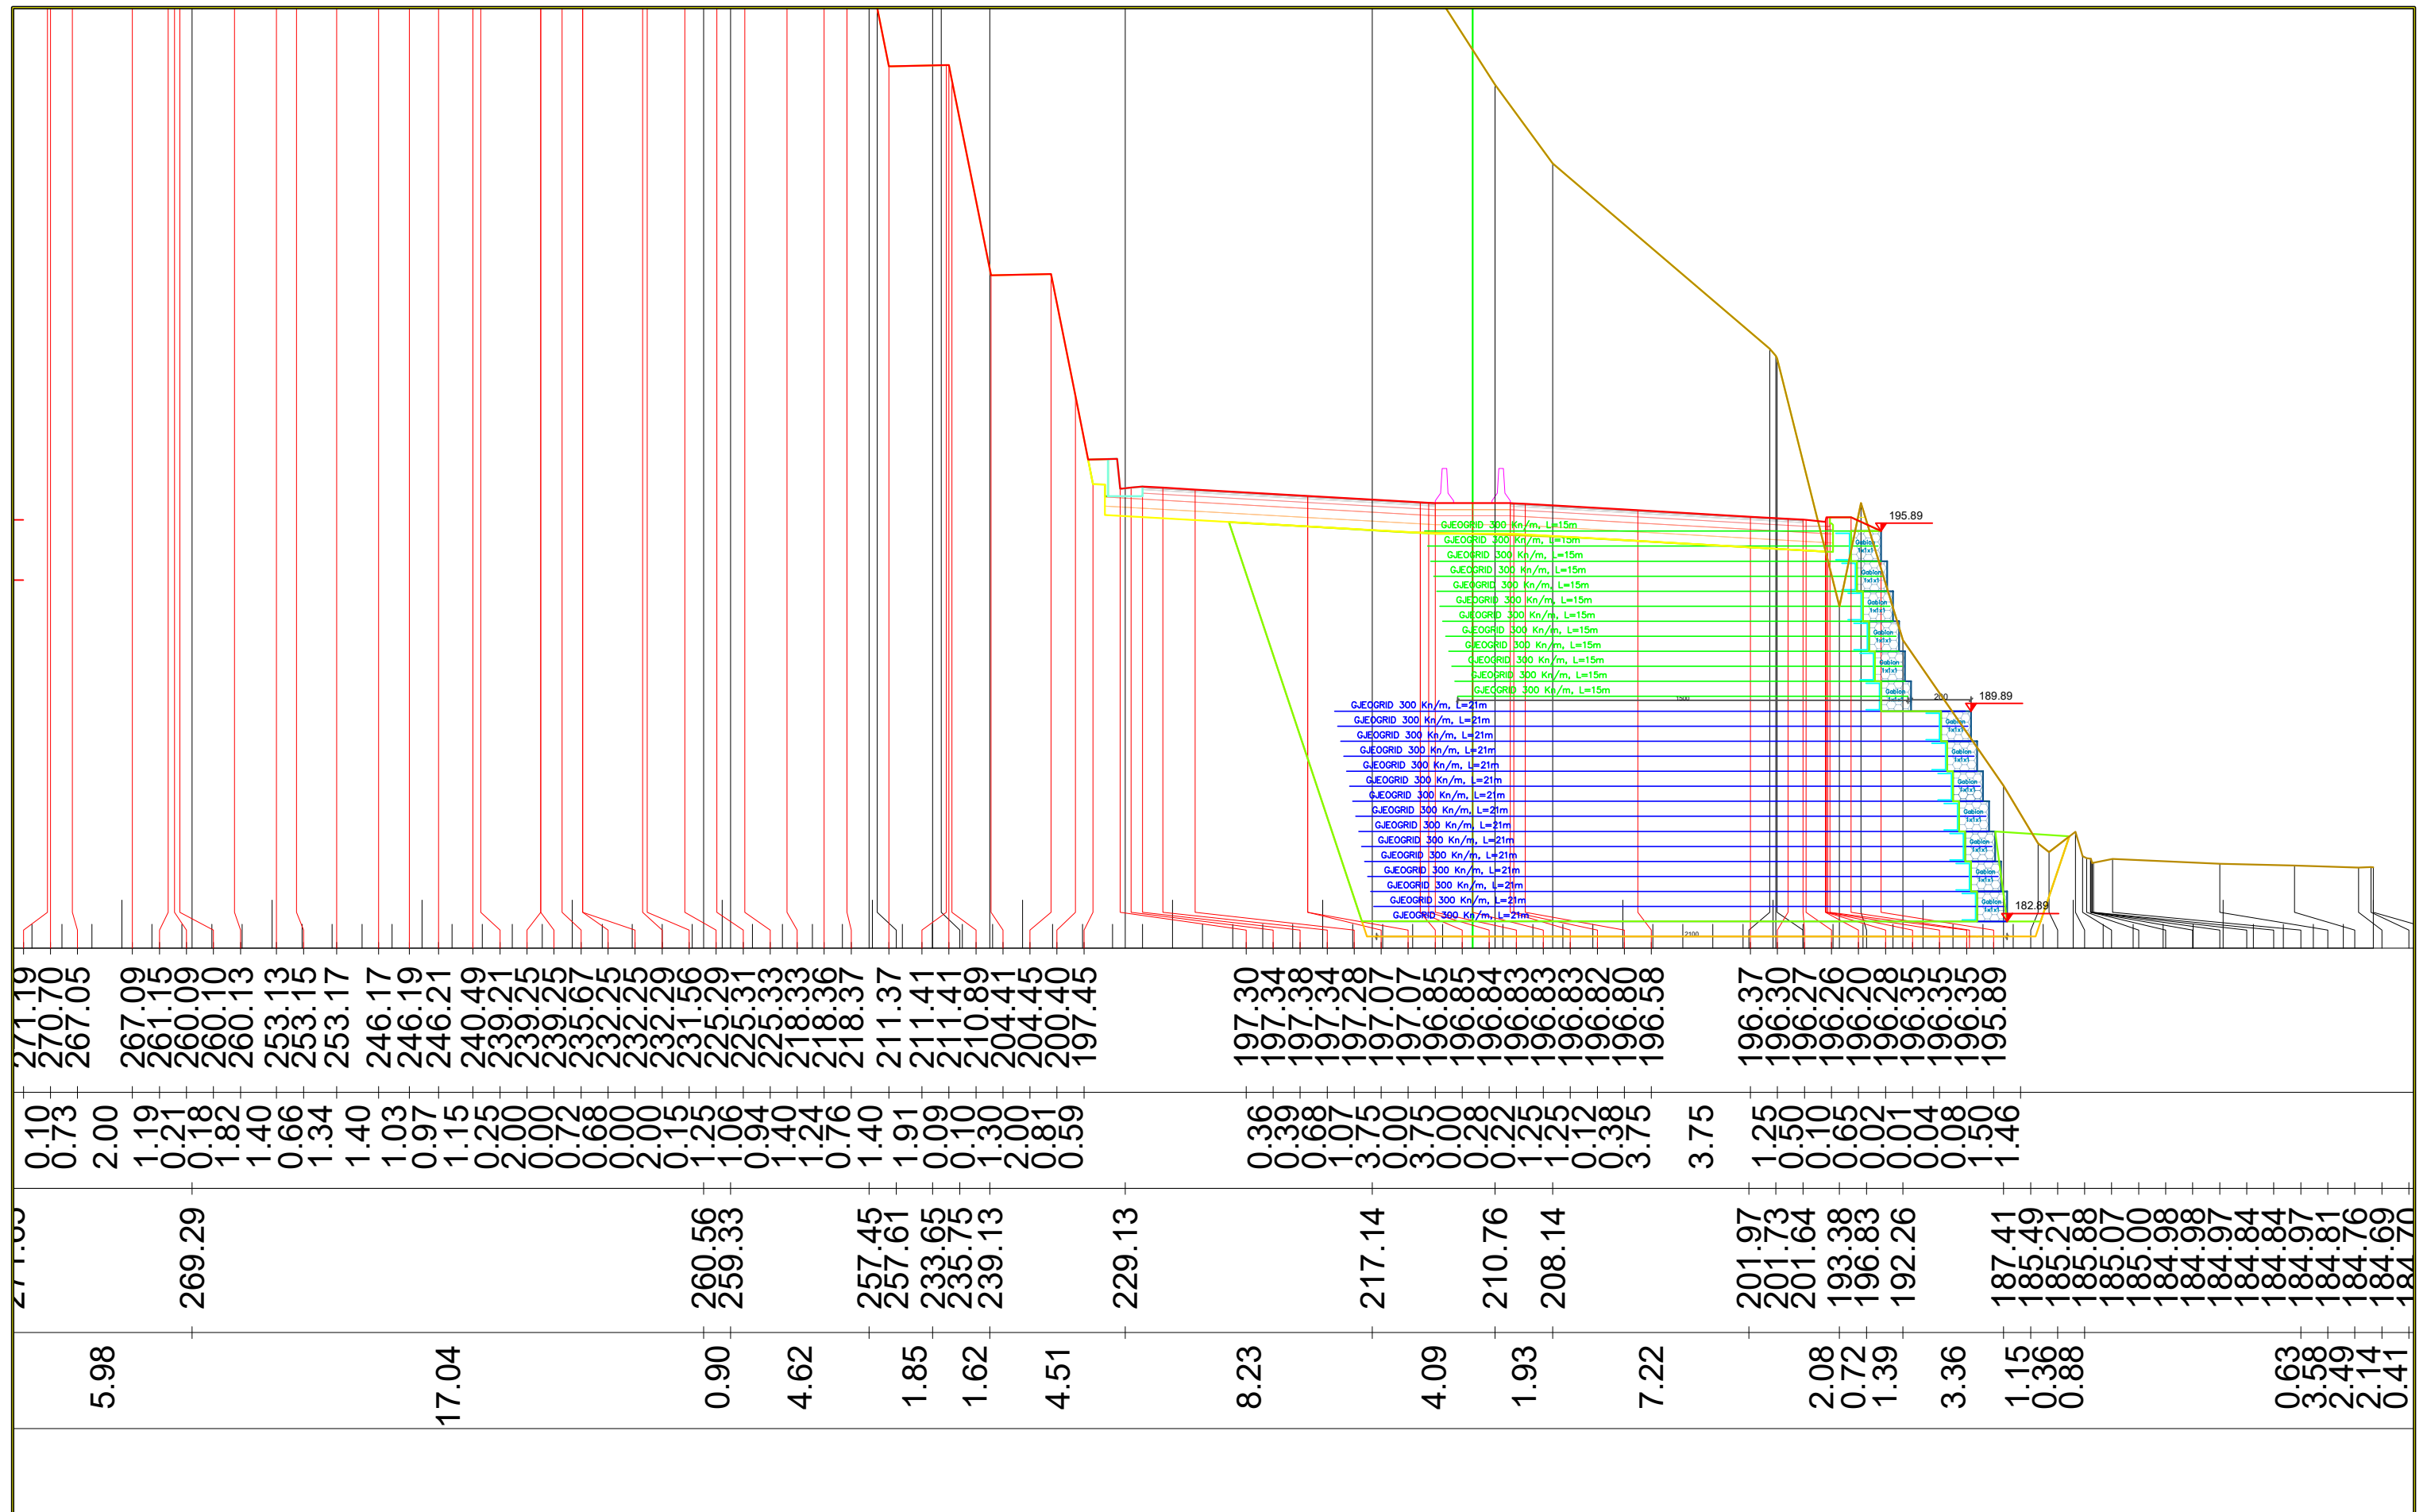

INVESTITORI / INVESTOR
"Autoriteti Rrugor Shqiptar"

Address: Rr. "Sami Frasheri", Nr 33, Tirane

Mob: 04 222 3600
E-mail: info@arrsh.gov.al



JV: "InfraKonsult" shpk & "HMK-Consulting" shpk



***“Studim Projektim - Zgjerimi i segmentit rrugor
dalje Elbasan-Prrerjas-Qafe Thane”, (Faza II) /
“Design Study of road segment exit
Elbasan-Prrerjas-Qafe Thane” (Phase II)***

Profili Terthore /Cross Section

FAZA - PROJEKT ZBATIM
PHASE - DETAIL DESIGN

SHKALLA
SCALE 1:200

Data: Mars 2023
Date: March 2023


VIZATIMI Nr: E (28)
PAGE No:

PROJEKTUES:
DESIGN ENGINEERS:

Ing./Eng. Sokol METOJA
Ing./Eng. Redi STRUGA
Ing./Eng. Orgest MËRTIKA

4/20/20

L 263.85m
L1 131.94m
L2 131.91m
G1 -0.010
G2 0.025
e 1.16m
SD 296.36m
R -7500.00m

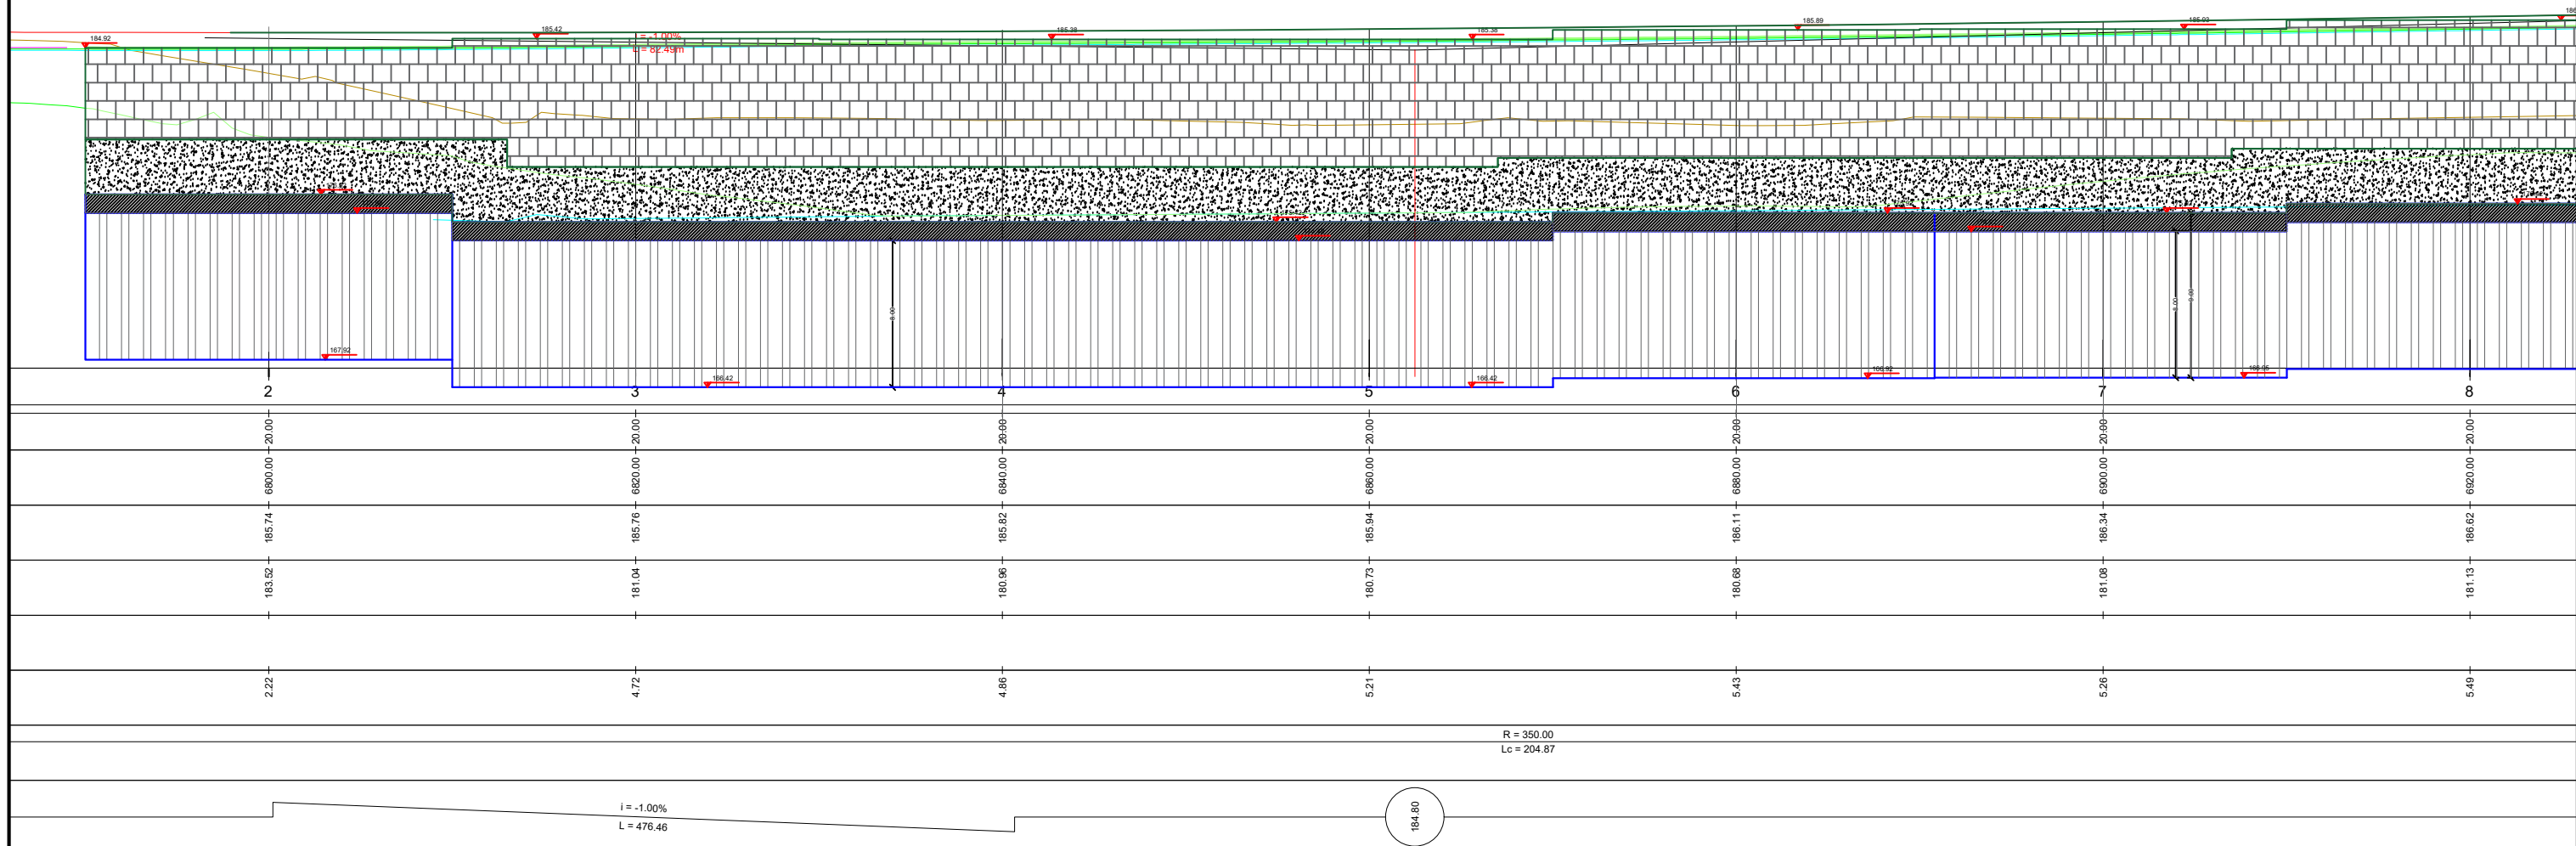

INVESTITORI / INVESTOR "Autoriteti Rrugor Shqiptar"

Address: Rr. "Sami Frasheri", Nr 33, Tirane

Mob: 04 222 3600
E-mail: info@arrsh.gov.al



JV: "InfraKonsult" shpk & "HMK-Consulting" shpk



"Studim Projektim - Zgjerimi i segmentit rrugor
dalje Elbasan-Prrenjas-Qafe Thane", (Faza II) /
"Design Study of road segment exit
Elbasan-Prrenjas-Qafe Thane" (Phase II)

Profilet Gjatesore/Longitudinal
Sections

FAZA - PROJEKT ZBATIM
PHASE - DETAIL DESIGN


SHKALLA
SCALE 1:350


Data: Mars 2023
Date: March 2023

VIZATIMI Nr:
PAGE No: E (1)

PROJEKTUES:
DESIGN ENGINEERS:

Ing./Eng. Sokol METOJA
Ing./Eng. Redi STRUGA
Ing./Eng. Orgest MERTIKA

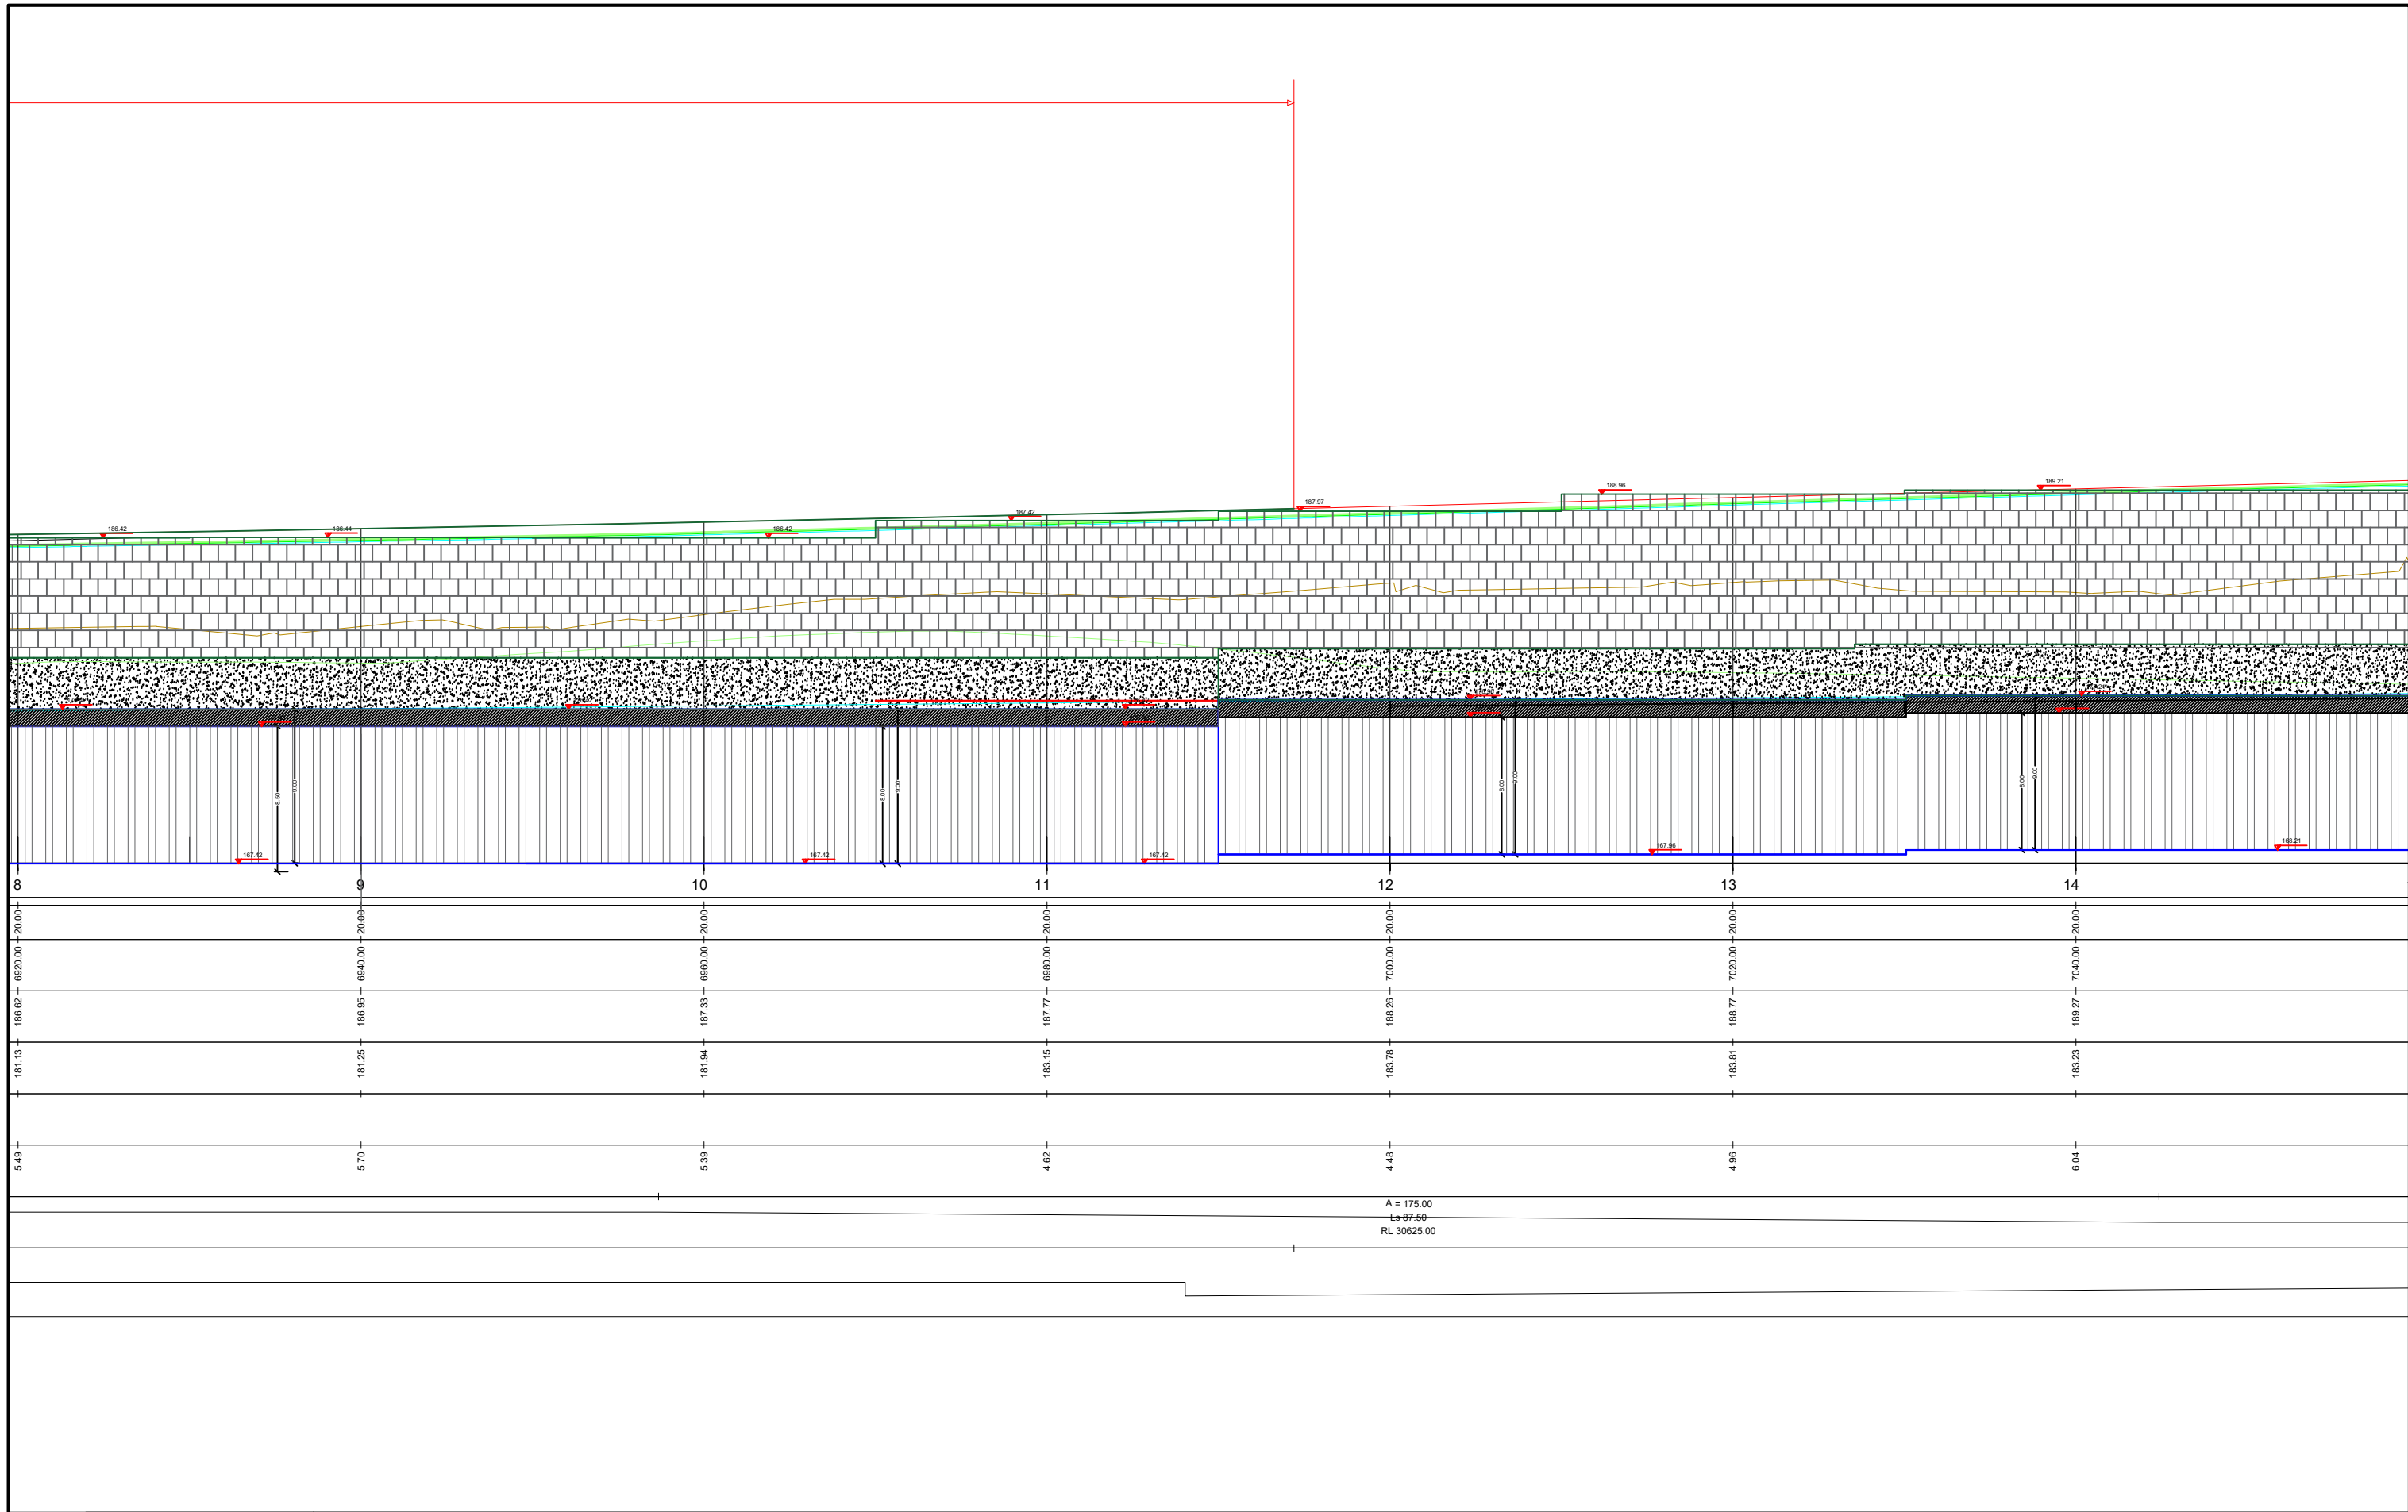

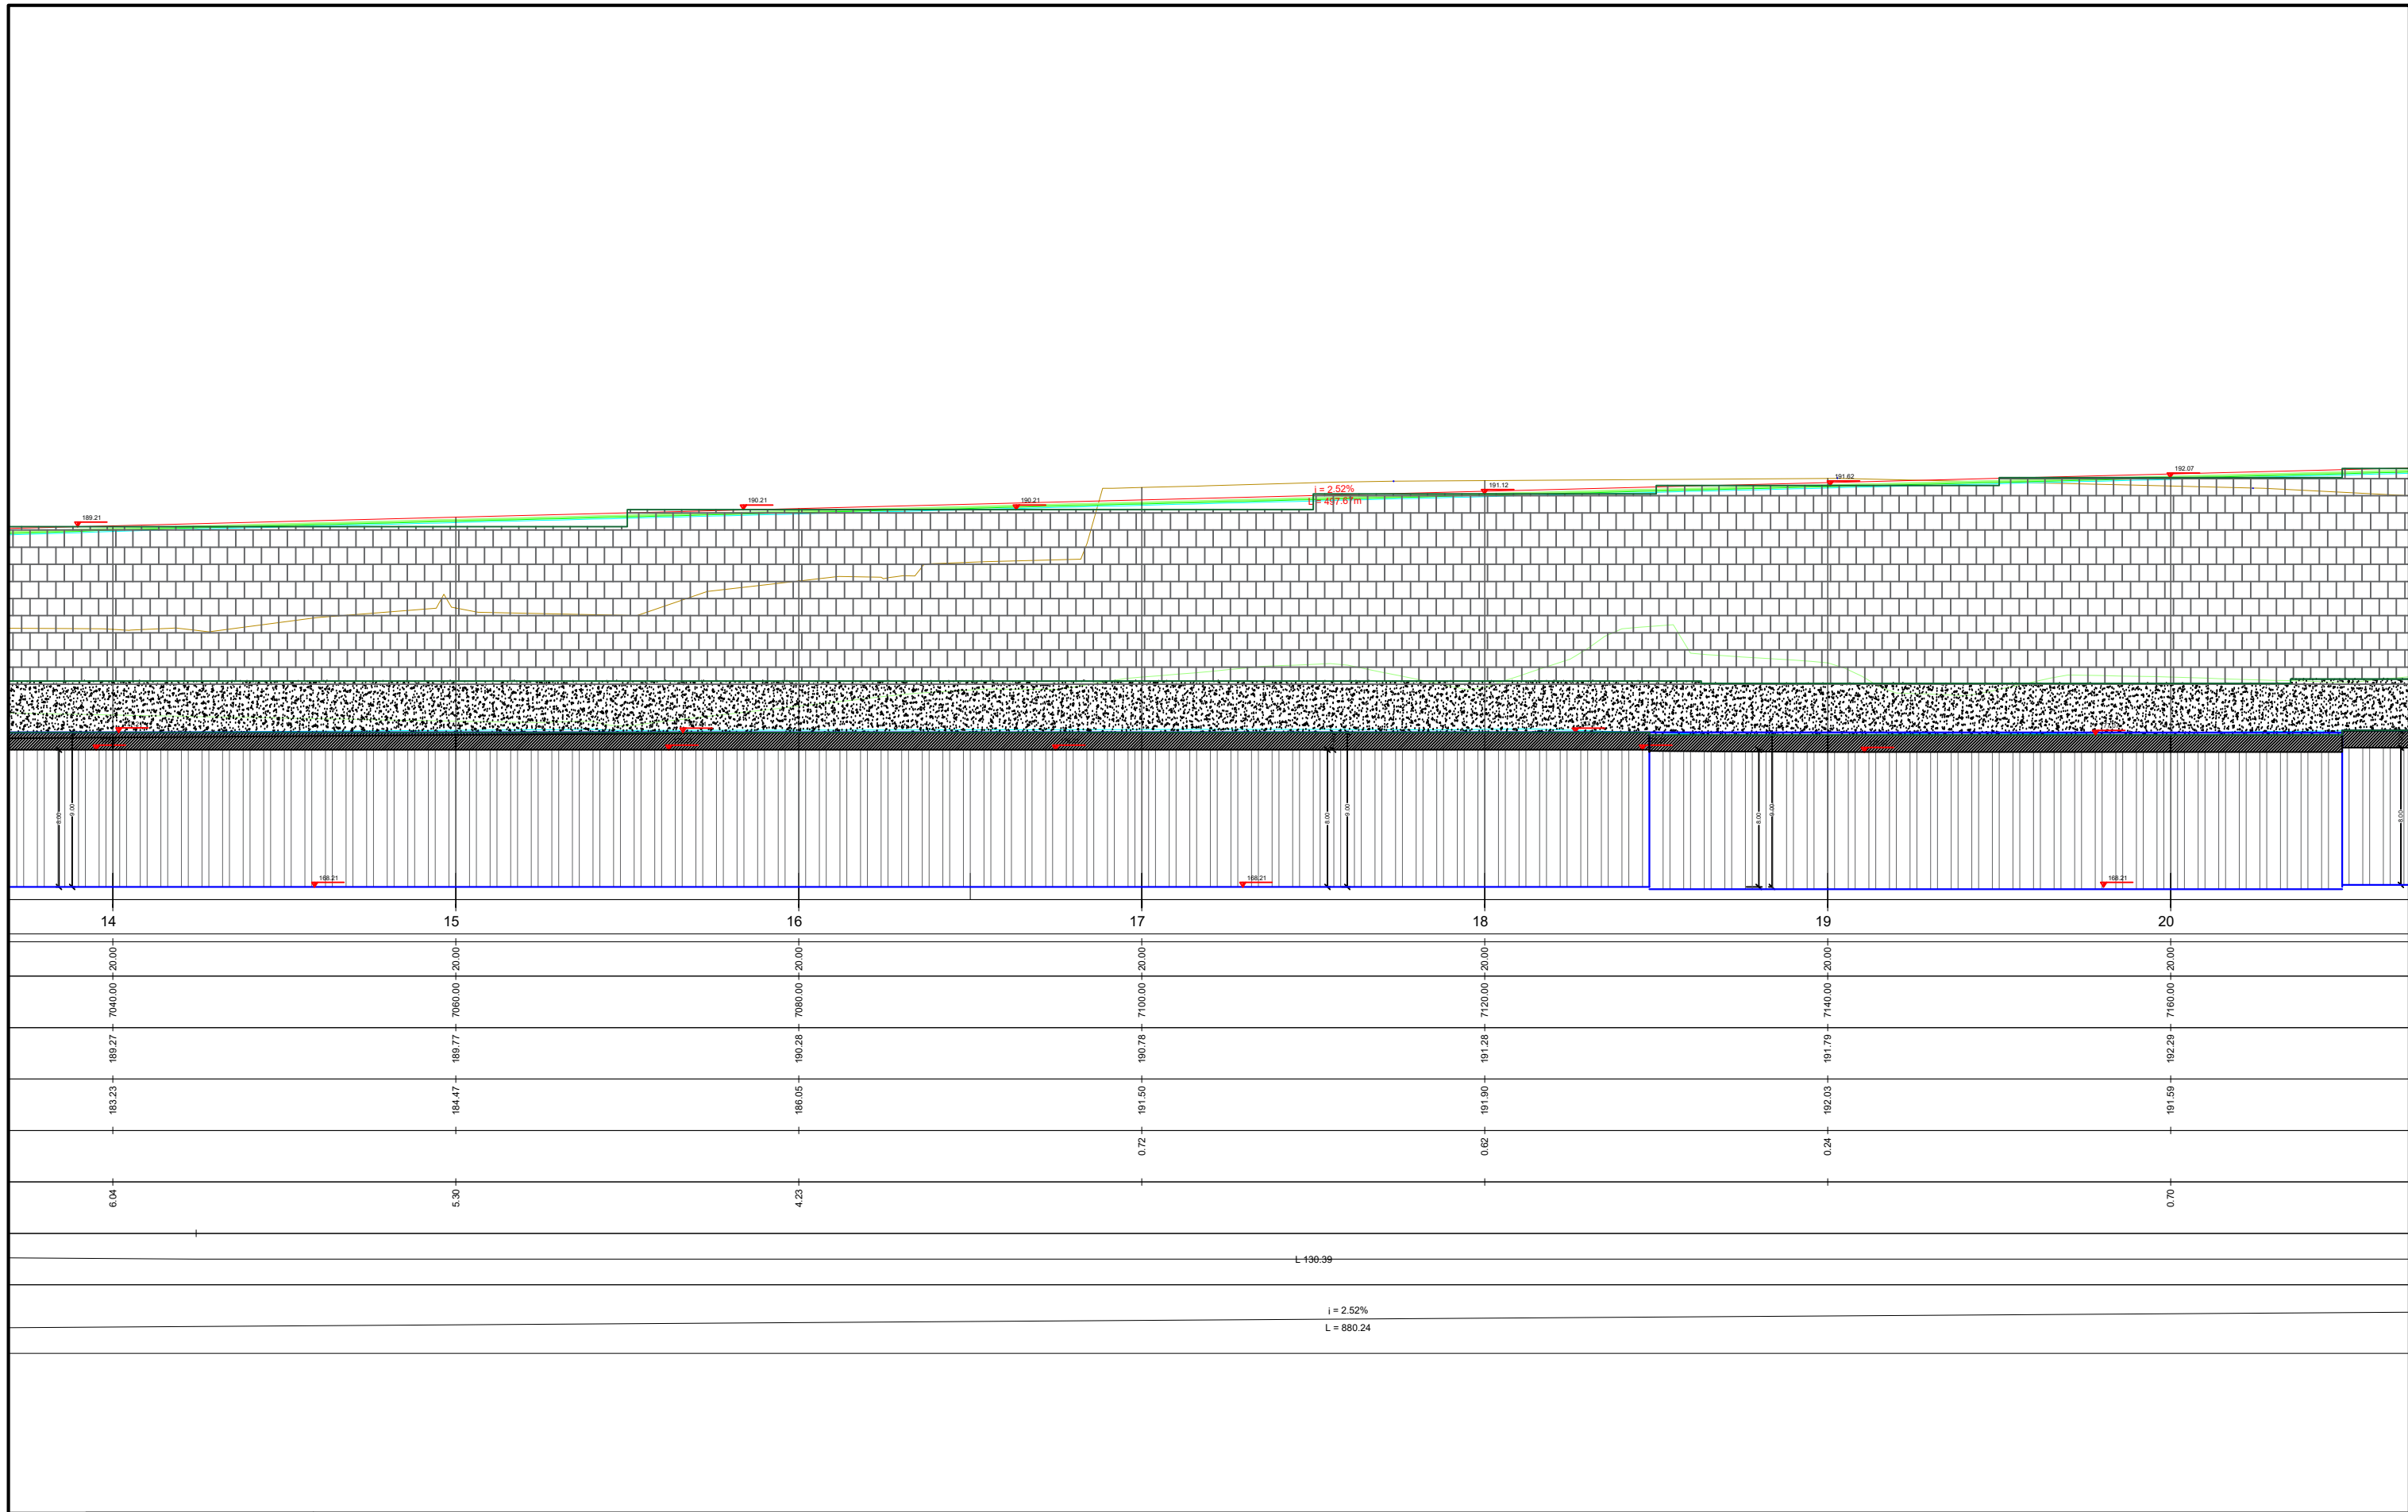

L 130.39

i = 2.52%
L = 880.24



INVESTITORI / INVESTOR "Autoriteti Rrugor Shqiptar"

Address: Rr. "Sami Frasheri", Nr 33, Tirane
Mob: 04 222 3600
E-mail: info@arrsh.gov.al



JV: "InfraKonsult" shpk & "HMK-Consulting" shpk



"Studim Projektim - Zgjerimi i segmentit rrugor
dalje Elbasan-Prrenjas-Qafe Thane", (Faza II) /
"Design Study of road segment exit
Elbasan-Prrenjas-Qafe Thane" (Phase II)

Profillet Gjatesore/Longitudinal
Sections

FAZA - PROJEKT ZBATIM
PHASE - DETAIL DESIGN


SHKALLA
SCALE 1:350


Data: Mars 2023
Date: March 2023

VIZATIMI Nr:
PAGE No: E (3)

PROJEKTUES:
DESIGN ENGINEERS:


Ing./Eng. Sokol METOJA
Ing./Eng. Redi STRUGA
Ing./Eng. Orgest MERTIKA

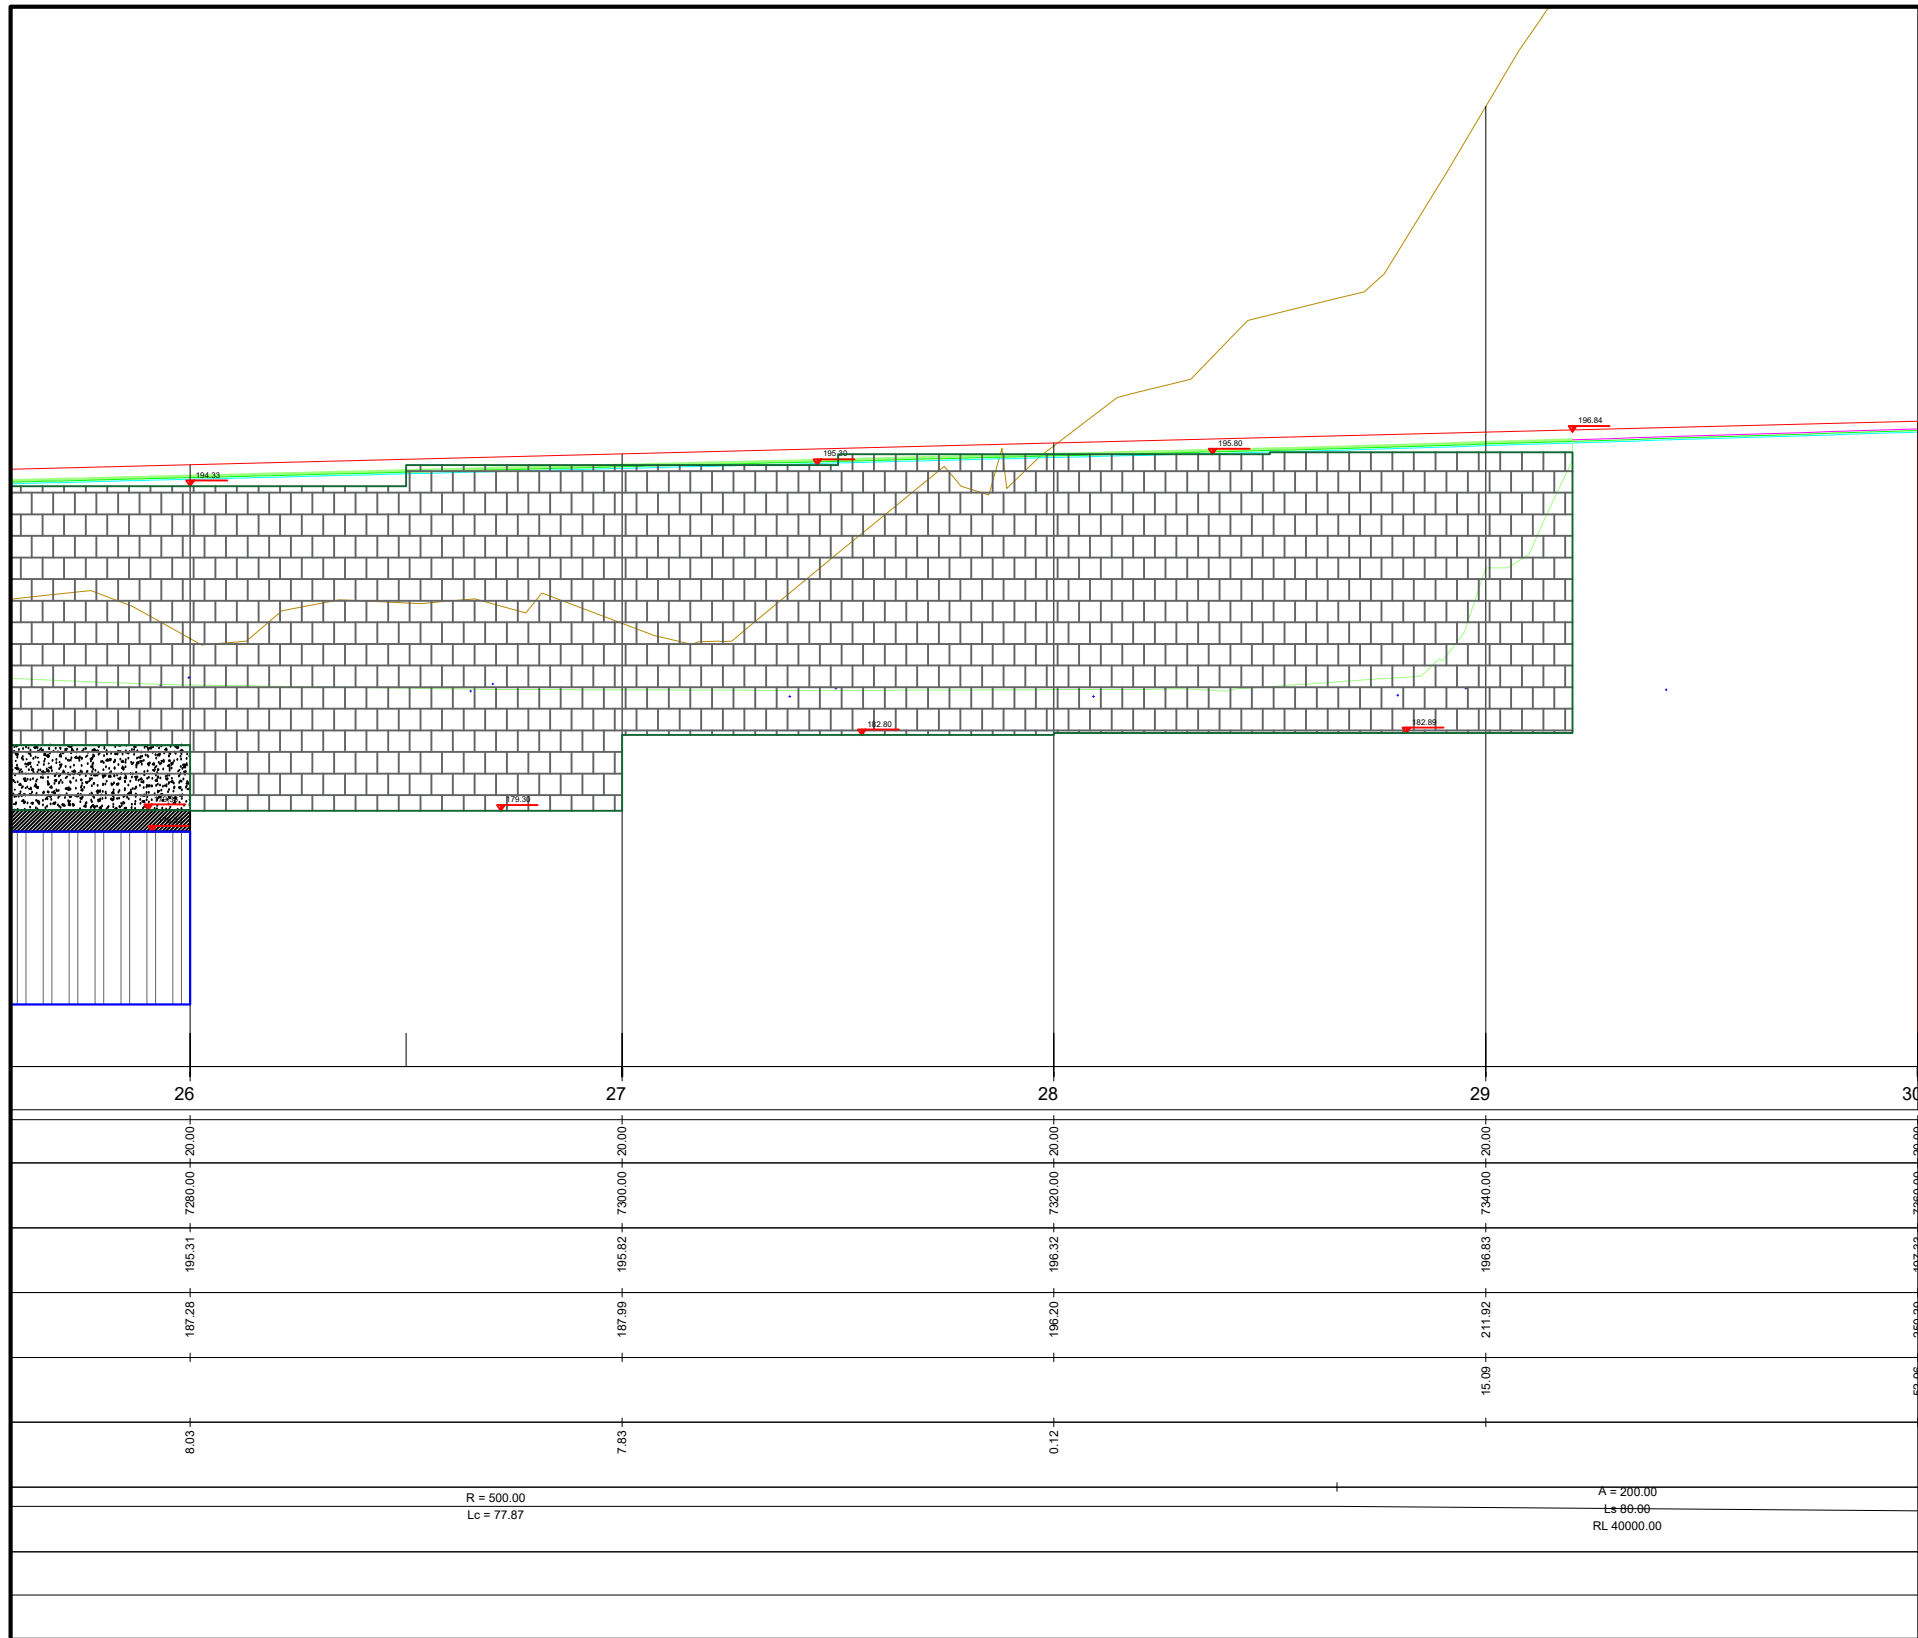

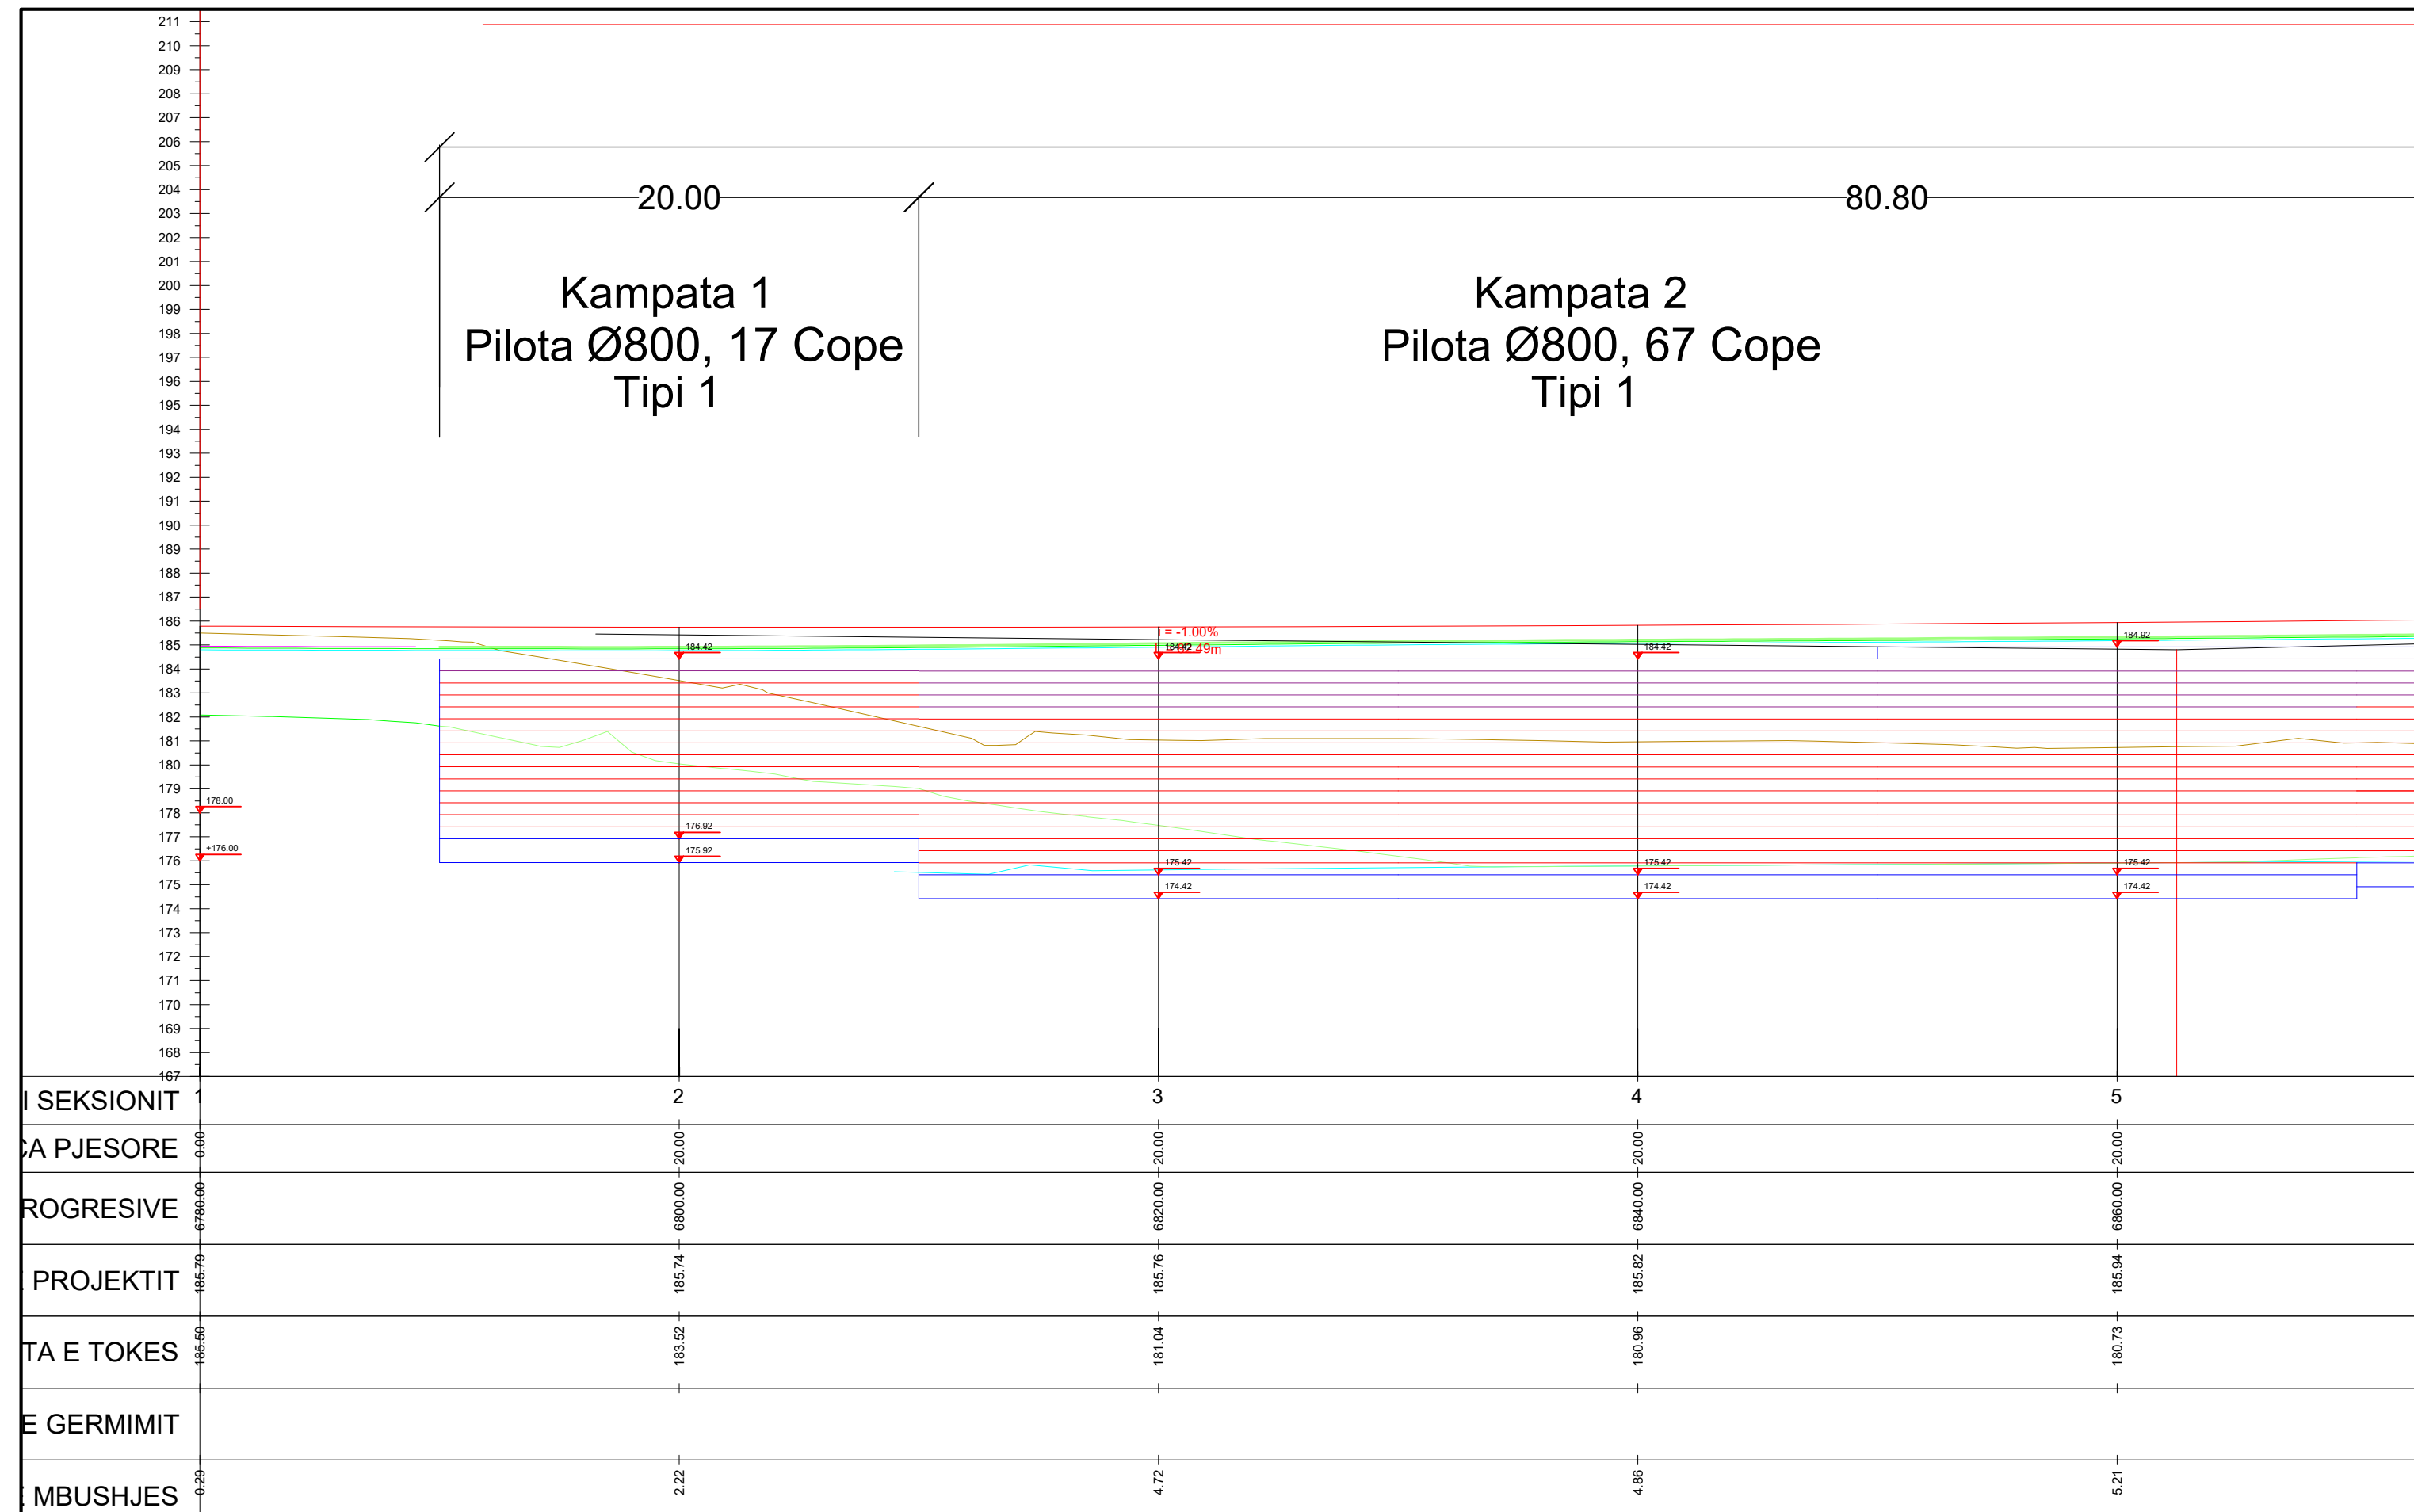

58.80

Kampata 3
Pilota Ø800, 49 Cope
Tipi 1

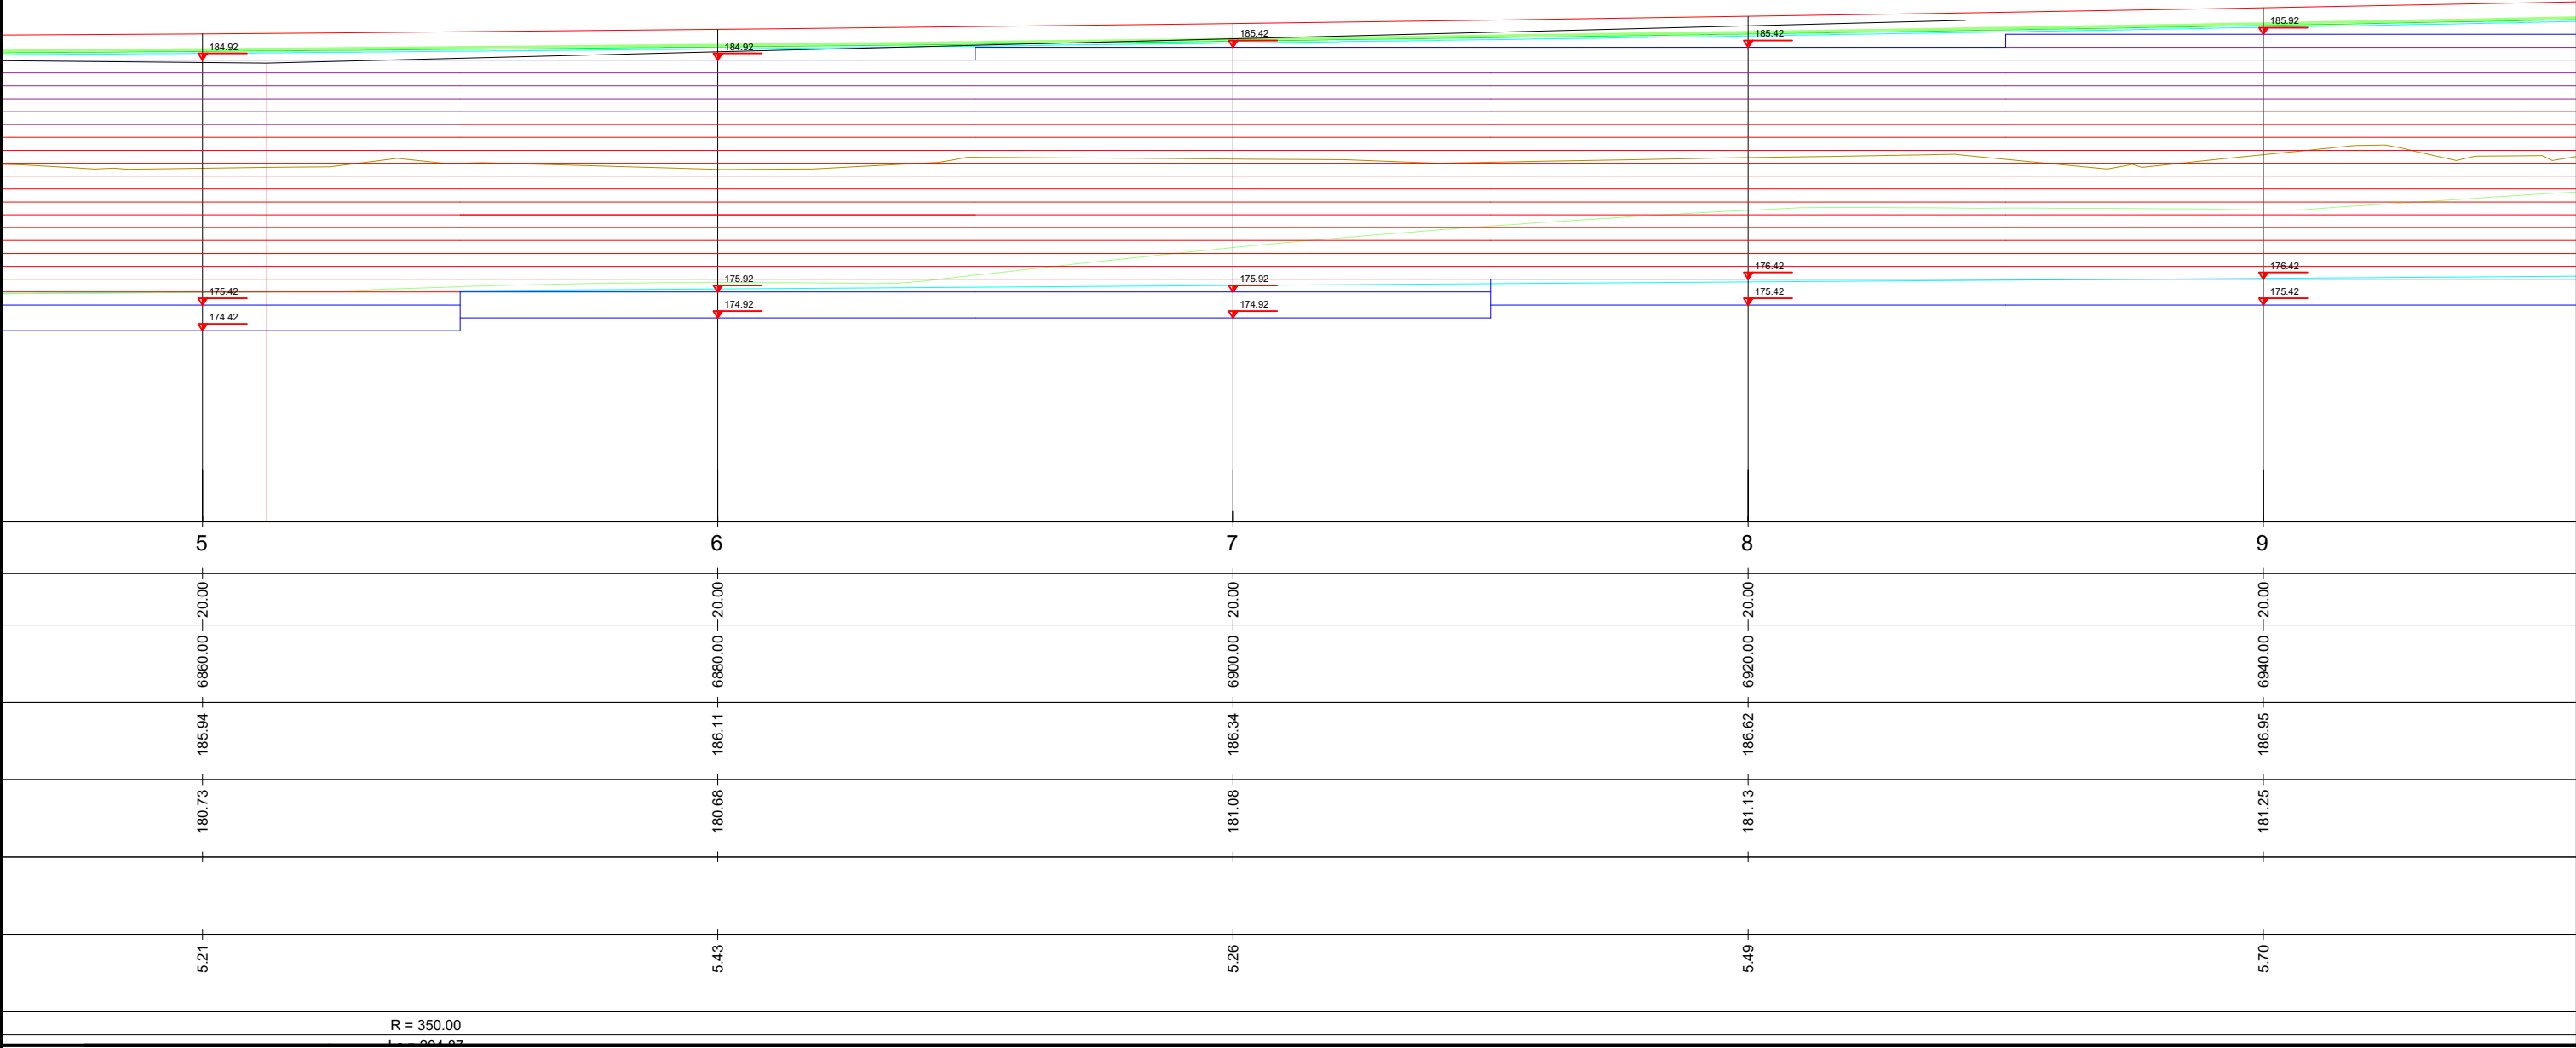

-490.00

99.60

Cope

Kampata 6
Pilota Ø800, 66 Cope
Tipi 2



INVESTITORI / INVESTOR
"Autoriteti Rrugor Shqiptar"

Address: Rr. "Sami Frasheri", Nr 33, Tirane

Mob: 04 222 3600
E-mail: info@arrsh.gov.au



JV: "InfraKonsult" shpk & "HMK-Consulting" shpk



***“Studim Projektim - Zgjerimi i segmentit rrugor
dalje Elbasan-Prrenjas-Qafe Thane”, (Faza II) /
“Design Study of road segment exit
Elbasan-Prrenjas-Qafe Thane” (Phase II)***

Profili Gjatesor i gjeogrideve / Longitudinal Section

FAZA - PROJEKT ZBATIM
PHASE - DETAIL DESIGN

SHKALLA
SCALE 1:250

Data: Mars 2023
Date: March 2023

VIZATIMI Nr: E (4)
PAGE No:

PROJEKTUES:
DESIGN ENGINEERS

Ing./Eng. Sokol METOJA
Ing./Eng. Redi STRUGA
Ing./Eng. Orgest MERTIKA

[Handwritten signature]

Kampata 7
Pilota Ø800, 27 Cope
Tipi 3



INVESTITORI / INVESTOR
"Autoriteti Rrugor Shqiptar"

Address: Rr. "Sami Frasheri", Nr 33, Tirane
Mob: 04 222 3600
E-mail: info@arsh.gov.al



JV: "InfraKonsult" shpk & "HMK-Consulting" shpk



"Studim Projektim - Zgjerimi i segmentit rrugor
dalje Elbasan-Prrenjas-Qafe Thane", (Faza II) /
"Design Study of road segment exit
Elbasan-Prrenjas-Qafe Thane" (Phase II)

**Profili Gjatesor i gjeogrideve /
Longitudinal Section**

FAZA - PROJEKT ZBATIM
PHASE - DETAIL DESIGN


SHKALLA
SCALE 1:250

Data: Mars 2023
Date: March 2023

VIZATIMI Nr:
PAGE No: E (5)

PROJEKTUES:
DESIGN ENGINEERS:

Ing./Eng. Sokol METOJA
Ing./Eng. Redi STRUGA
Ing./Eng. Orgest MERTIKA

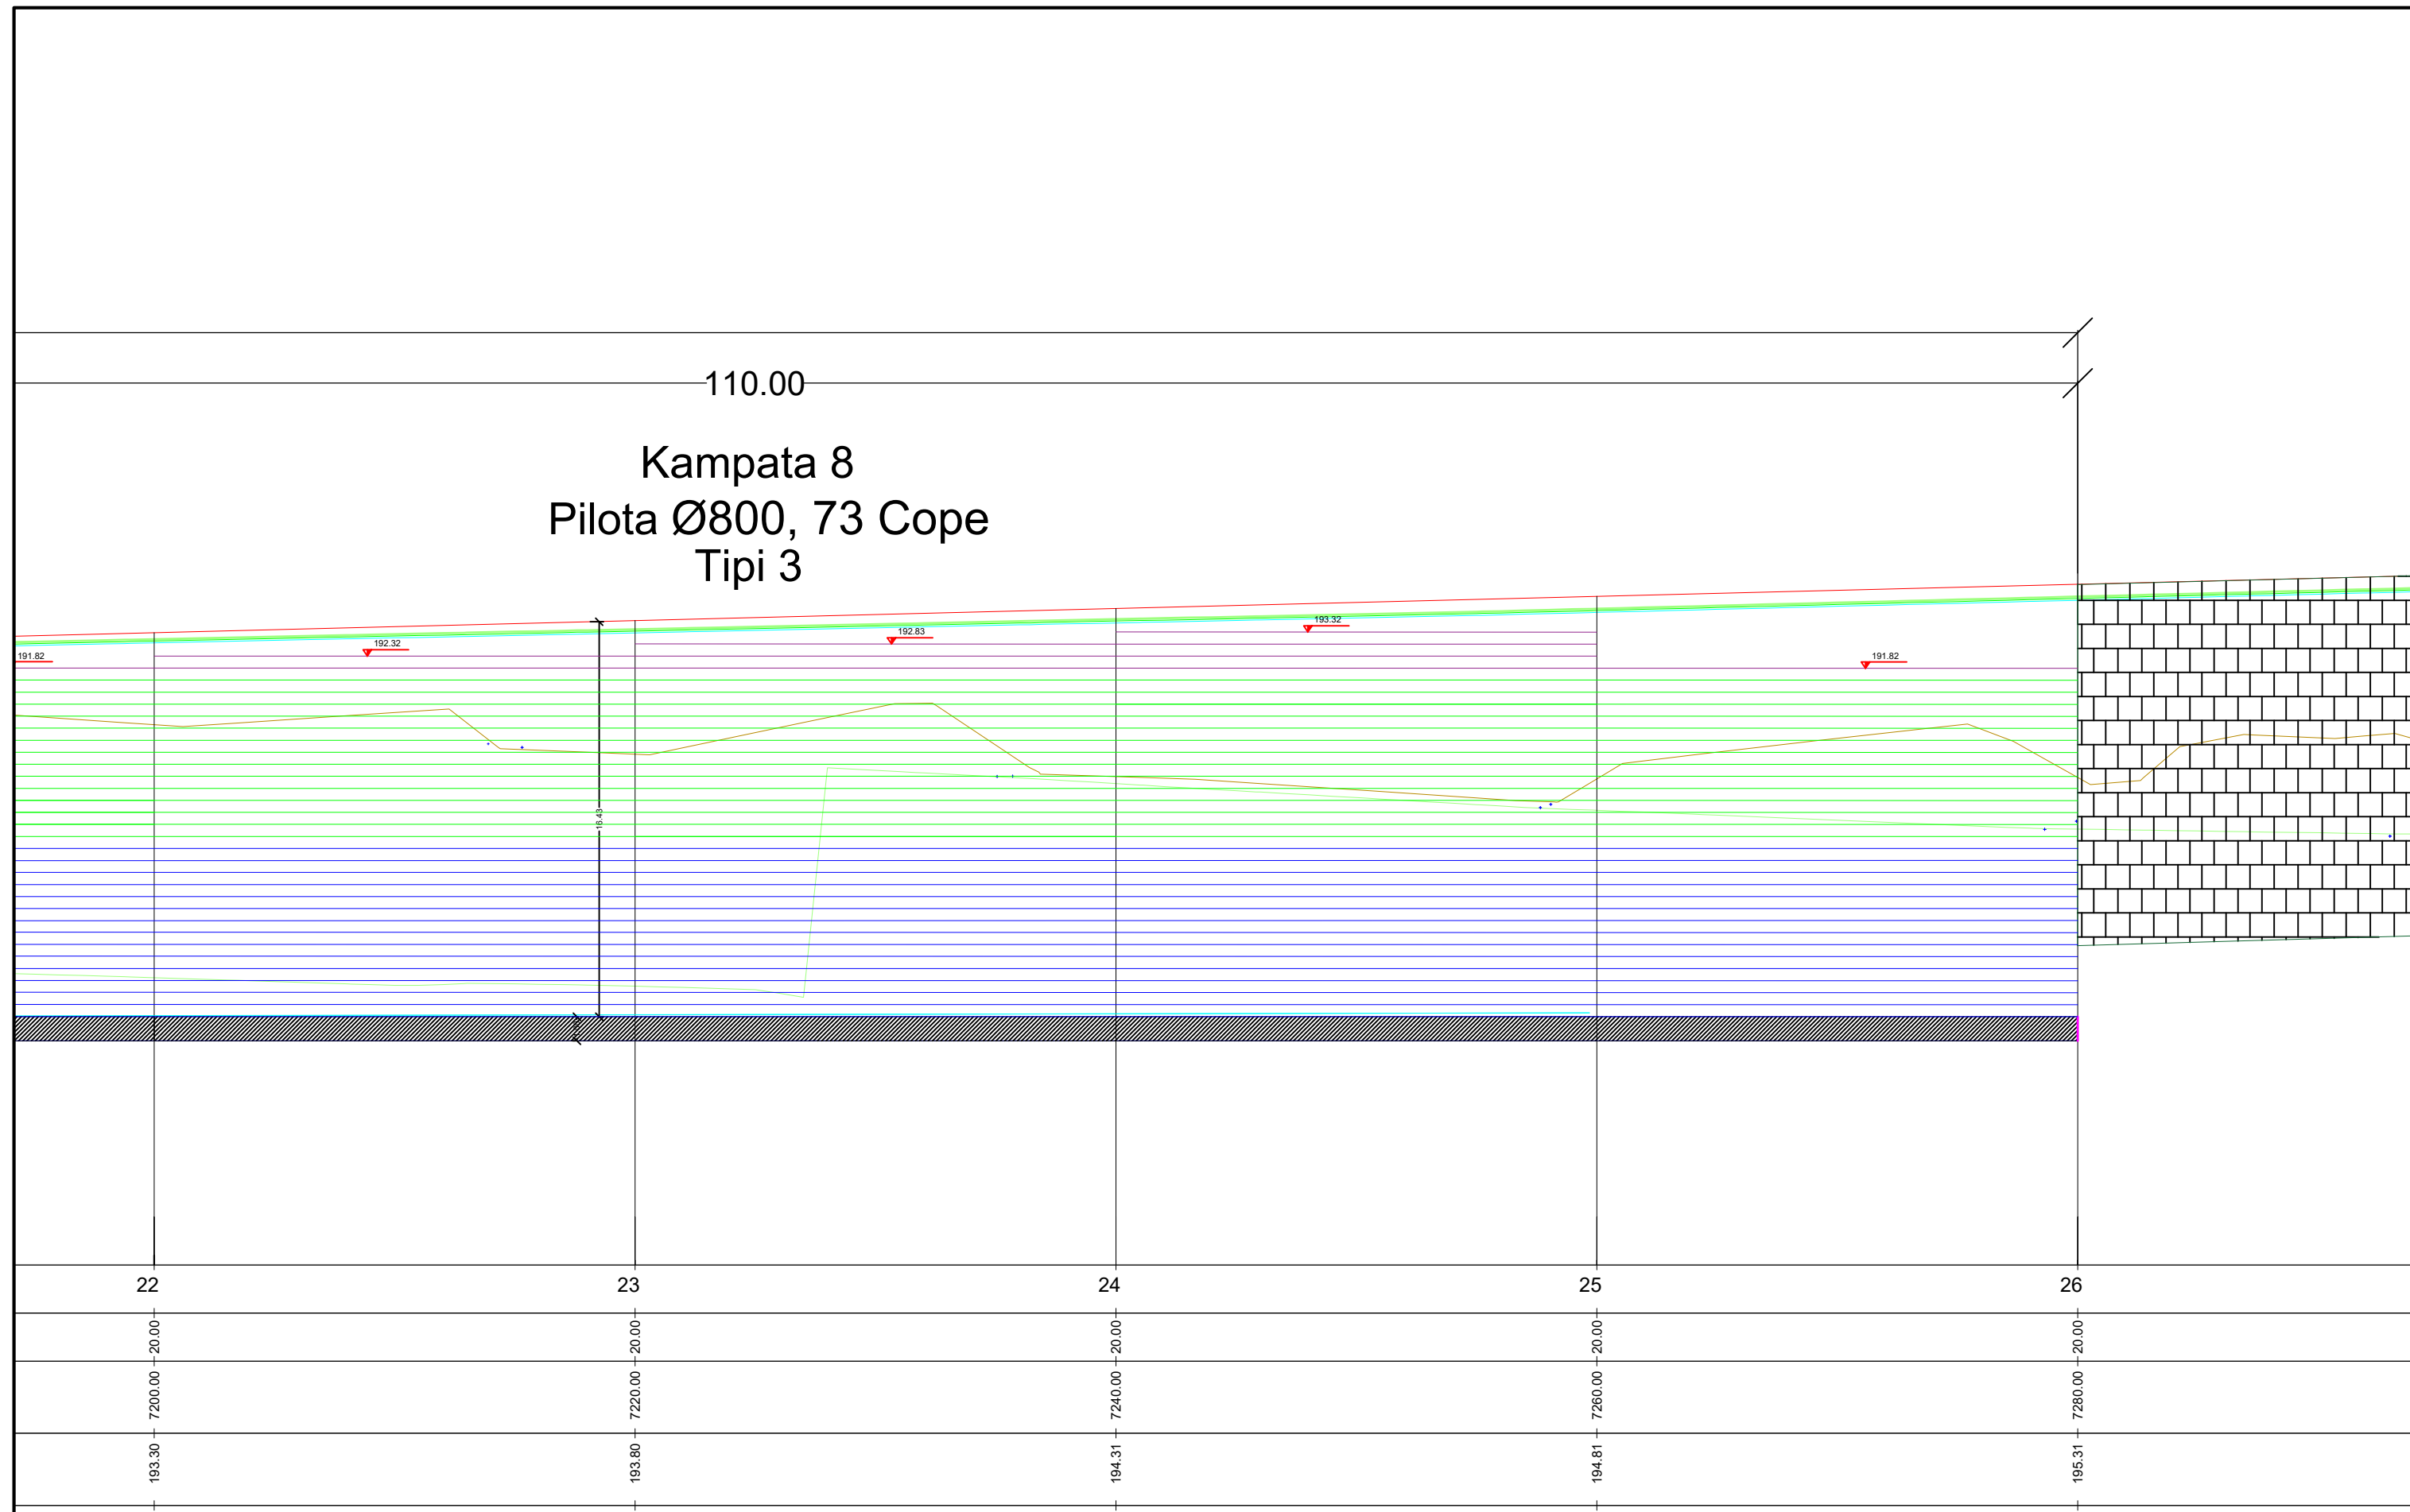

INVESTITORI / INVESTOR
"Autoriteti Rrugor Shqiptar"

Address: Rr. "Sami Frasheri", Nr 33, Tirane
Mob: 04 222 3600
E-mail: info@arsh.gov.al



JV: "InfraKonsult" shpk & "HMK-Consulting" shpk



"Studim Projektim - Zgjerimi i segmentit rrugor
dalje Elbasan-Prrenjas-Qafe Thane", (Faza II) /
"Design Study of road segment exit
Elbasan-Prrenjas-Qafe Thane" (Phase II)

**Profili Gjatesor i gjeogrideve /
Longitudinal Section**

FAZA - PROJEKT ZBATIM
PHASE - DETAIL DESIGN


SHKALLA
SCALE 1:250


Data: Mars 2023
Date: March 2023

VIZATIMI Nr:
PAGE No: E (6)

PROJEKTUES:
DESIGN ENGINEERS:

Ing./Eng. Sokol METOJA
Ing./Eng. Redi STRUGA
Ing./Eng. Orgest MERTIKA

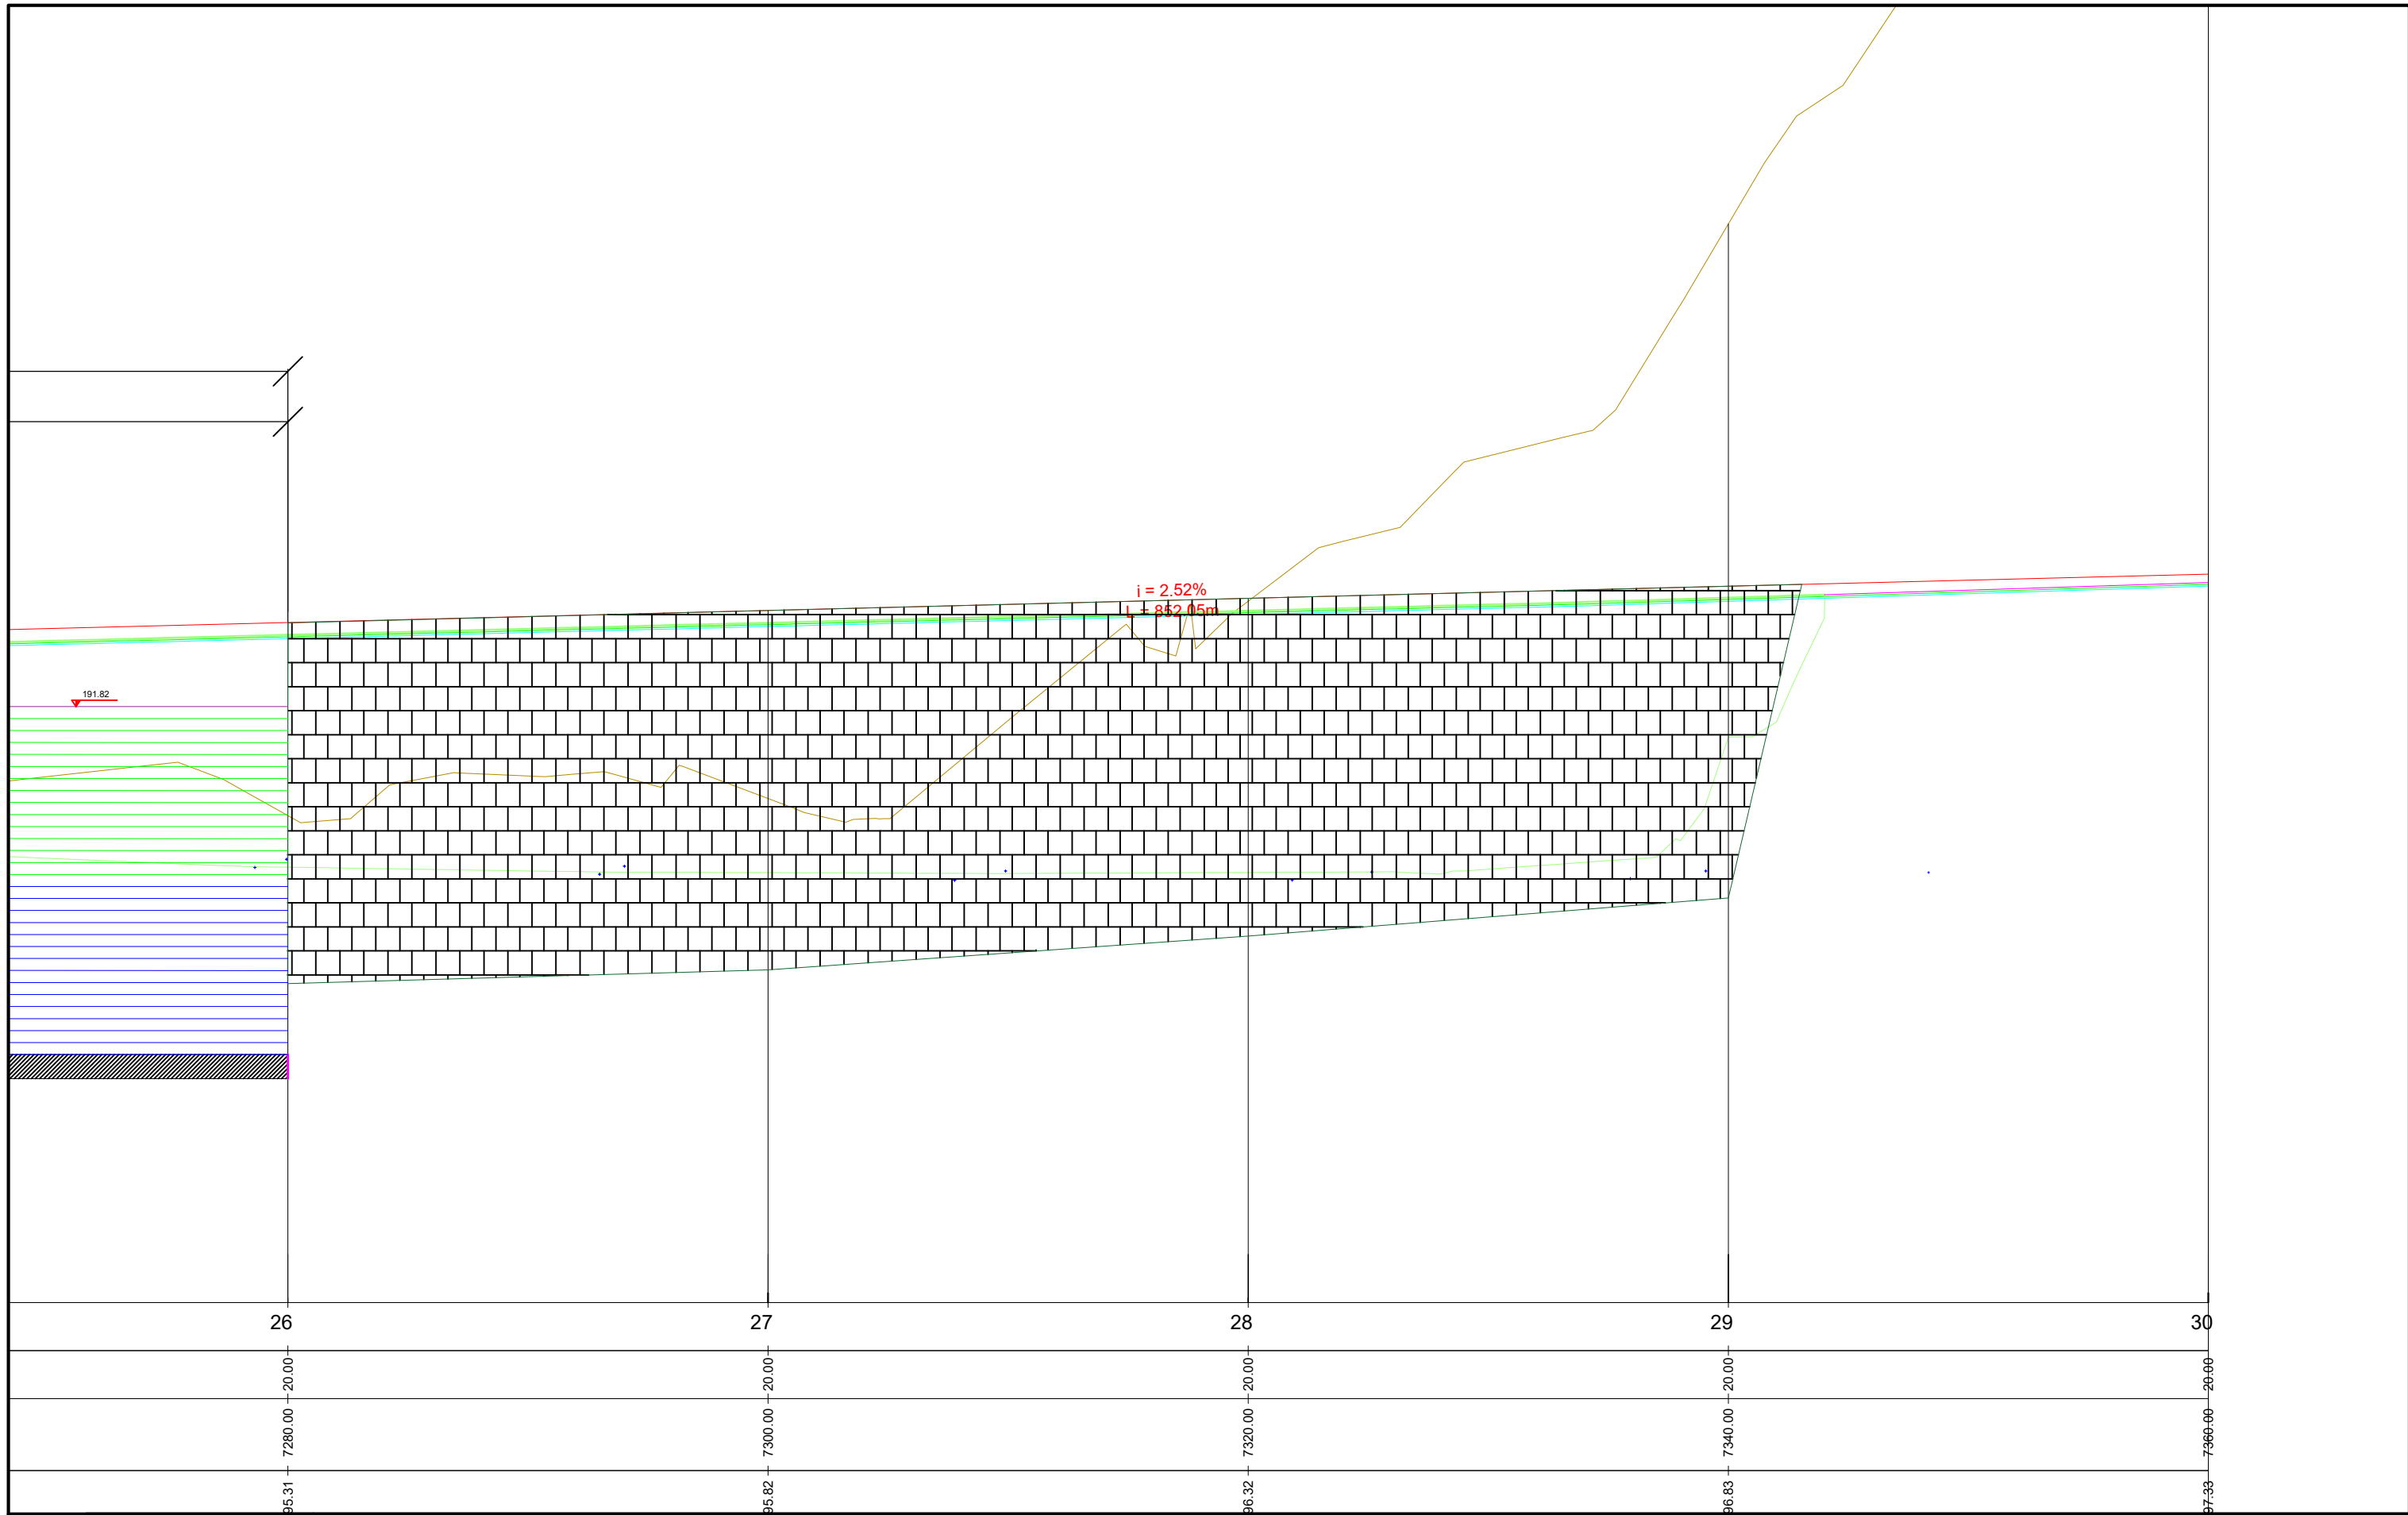

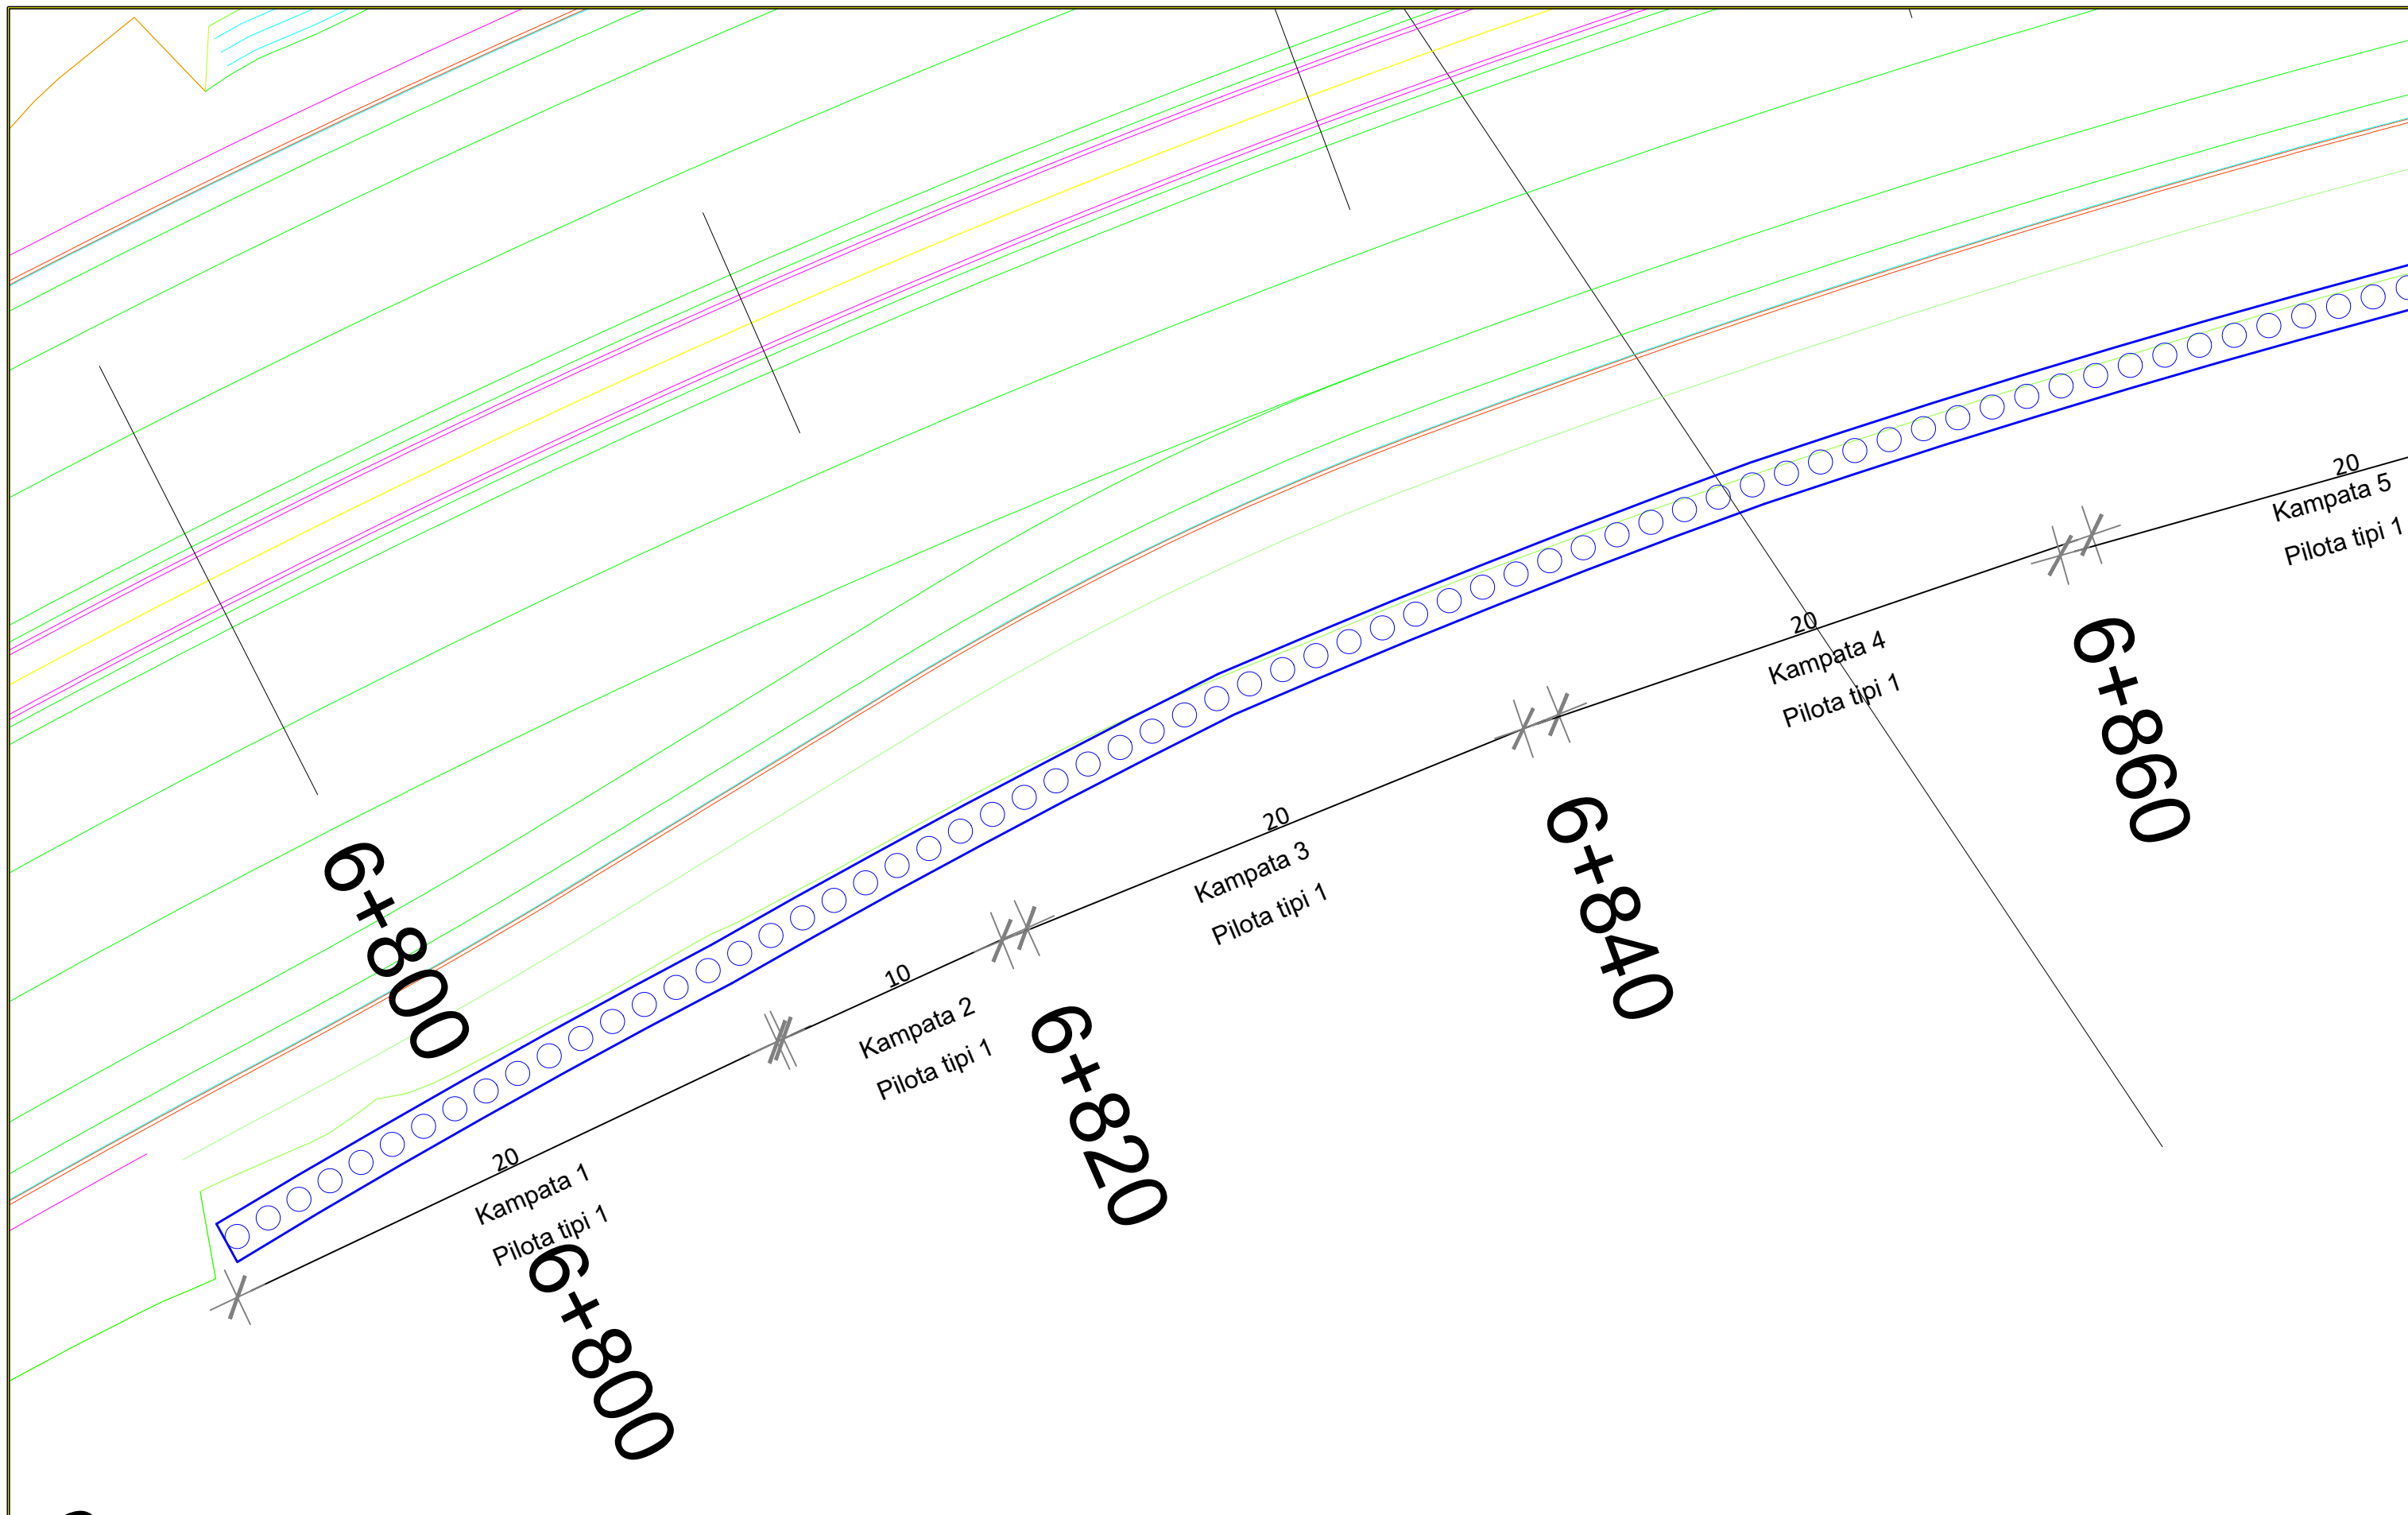

INVESTITORI / INVESTOR
"Autoriteti Rrugor Shqiptar"

Address: Rr. "Sami Frasheri", Nr 33, Tirane

Mob: 04 222 3600
E-mail: info@arrsh.gov.al



JV: "InfraKonsult" shpk & "HMK-Consulting" shpk



"Studim Projektim - Zgjerimi i segmentit rrugor
dalje Elbasan-Prrenjas-Qafe Thane", (Faza II) /
"Design Study of road segment exit
Elbasan-Prrenjas-Qafe Thane" (Phase II)

Plani i Pilotave/Piles Planview

FAZA - PROJEKT ZBATIM
PHASE - DETAIL DESIGN


SHKALLA
SCALE 1:200

Data: Mars 2023
Date: March 2023

VIZATIMI Nr:
PAGE No: E (1)

PROJEKTUES
DESIGN ENGINEERS:

Ing./Eng. Sokol METOJA
Ing./Eng. Redi STRUGA
Ing./Eng. Orgest MERTIKA

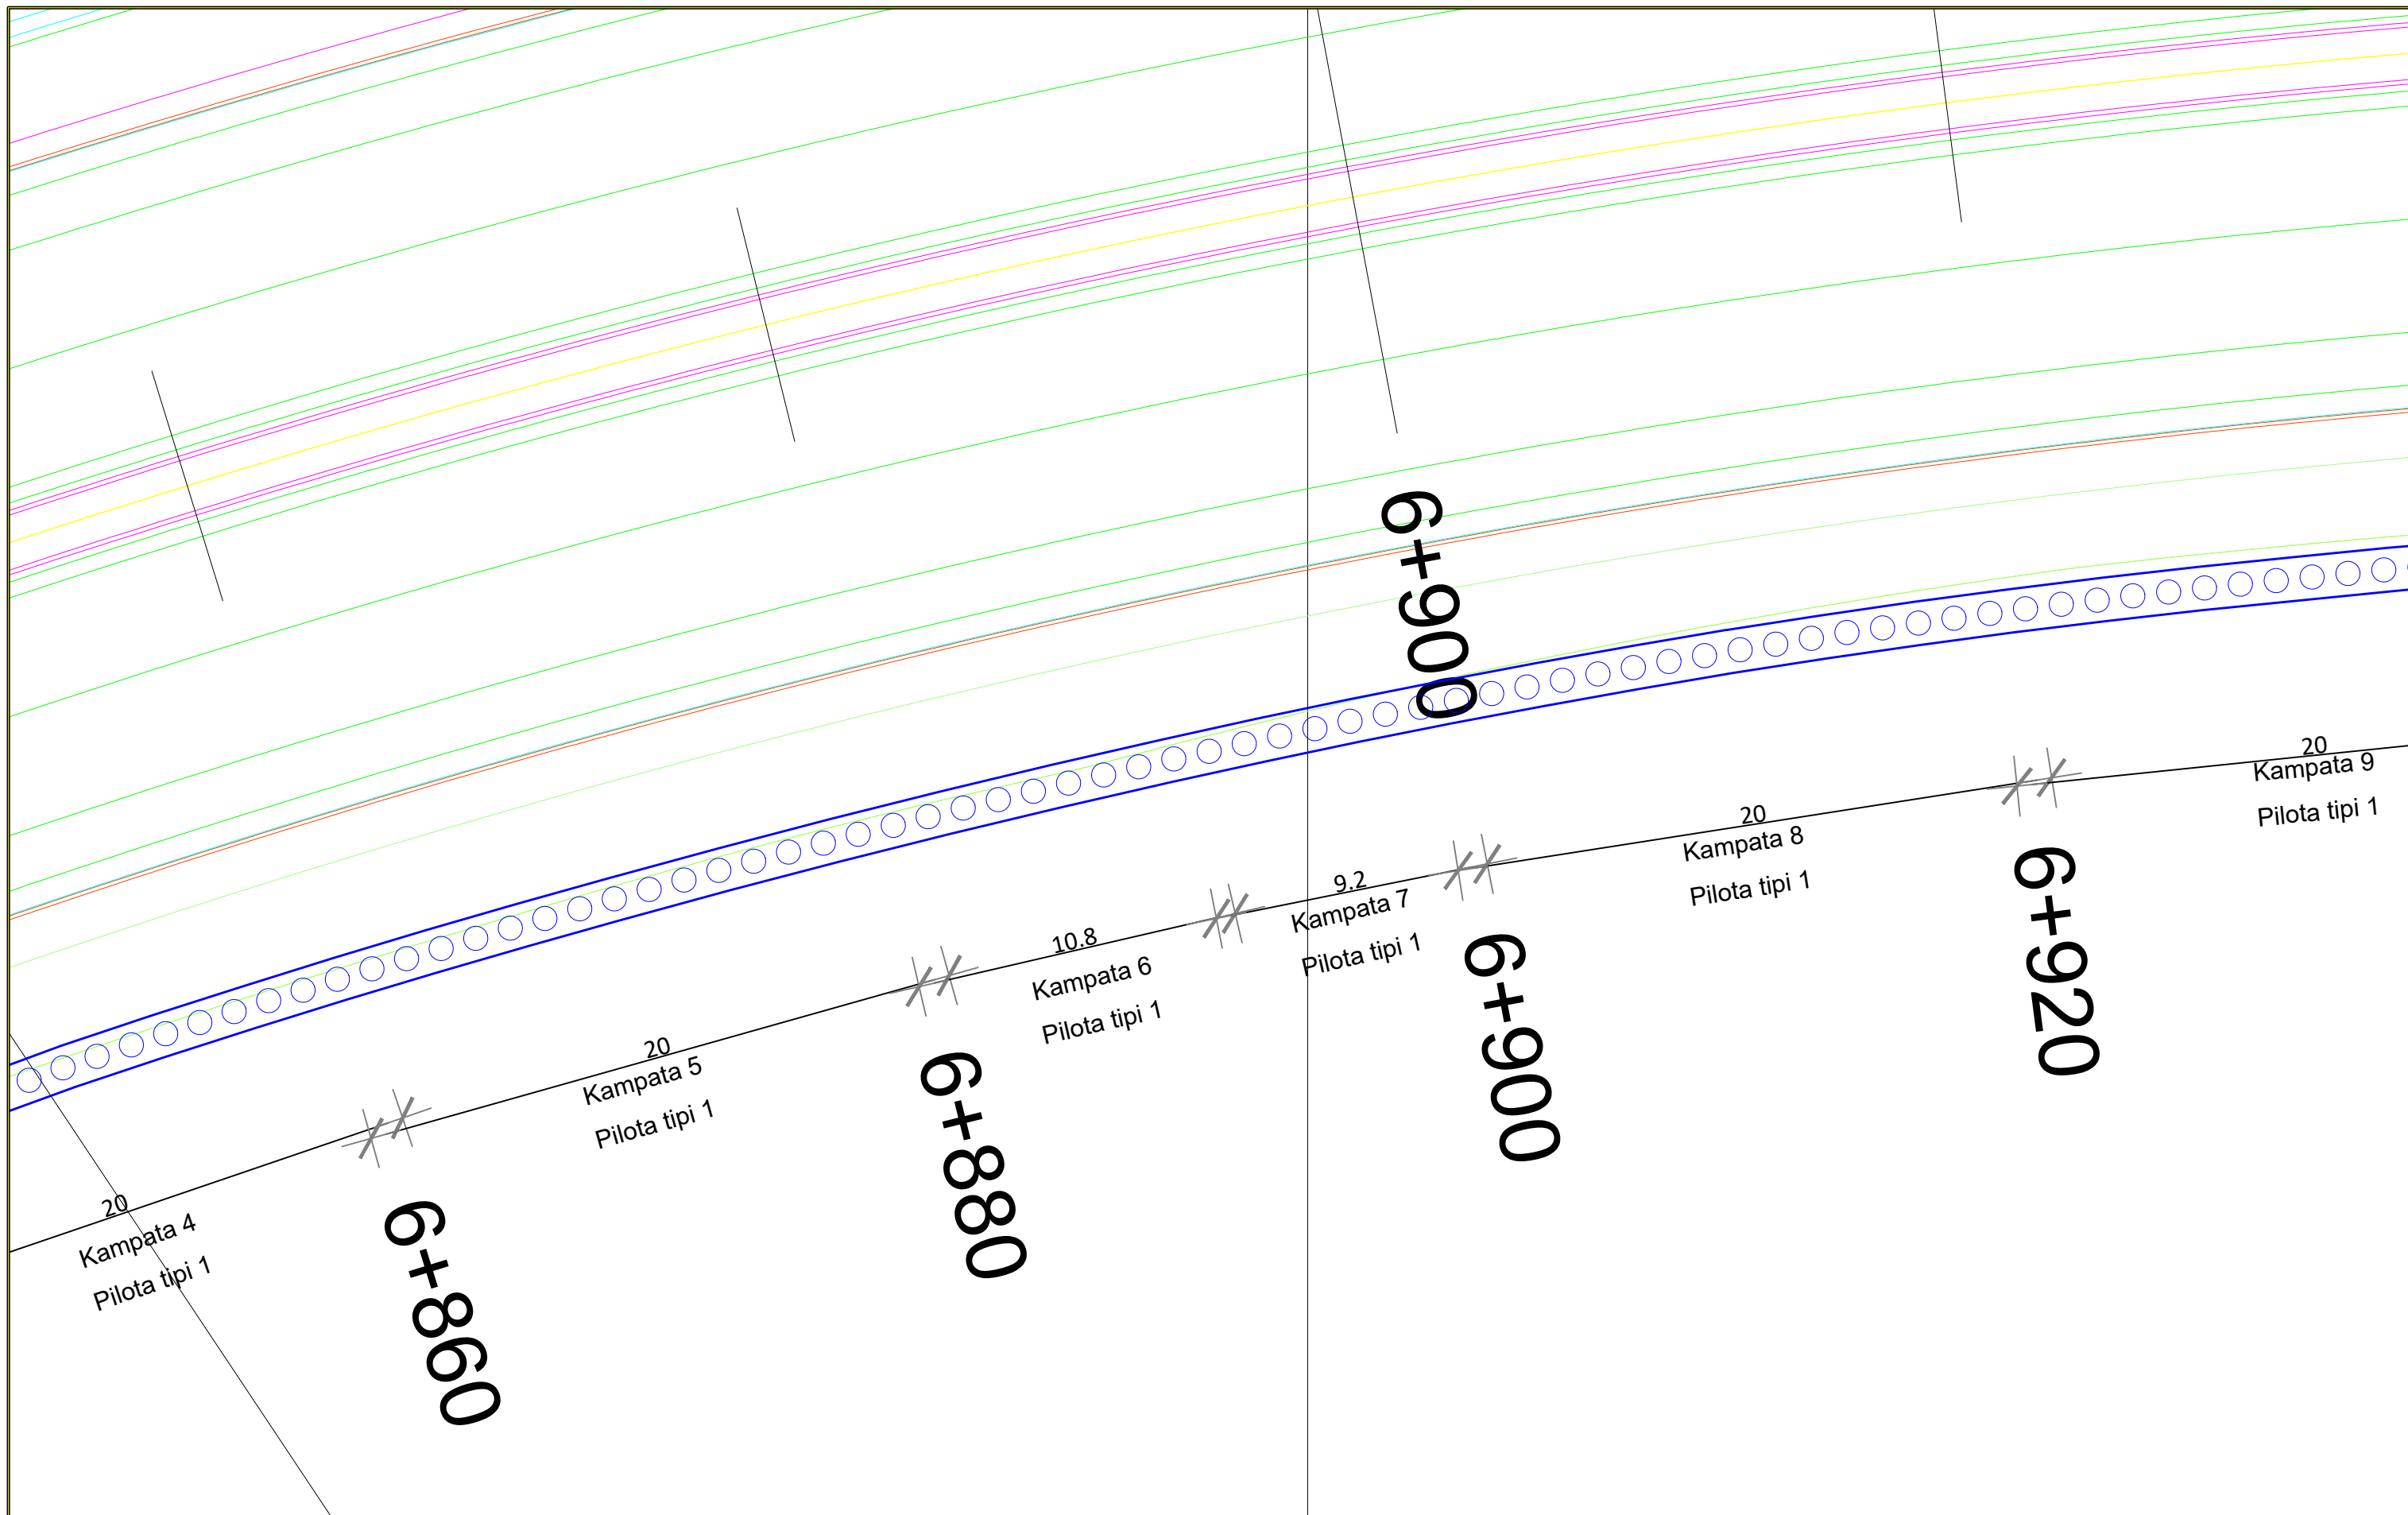

INVESTITORI / INVESTOR
"Autoriteti Rrugor Shqiptar"

Address: Rr. "Sami Frasheri", Nr 33, Tirane
Mob: 04 222 3600
E-mail: info@arsh.gov.al



JV: "InfraKonsult" shpk & "HMK-Consulting" shpk



"Studim Projektim - Zgjerimi i segmentit rrugor
dalje Elbasan-Prrenjas-Qafe Thane", (Faza II) /
"Design Study of road segment exit
Elbasan-Prrenjas-Qafe Thane" (Phase II)

Plani i Pilotave/Piles Planview

FAZA - PROJEKT ZBATIM
PHASE - DETAIL DESIGN

SHKALLA
SCALE 1:200


Data: Mars 2023
Date: March 2023


VIZATIMI Nr:
PAGE No: E (2)

PROJEKTUES
DESIGN ENGINEERS:

Ing./Eng. Sokol METOJA
Ing./Eng. Redi STRUGA
Ing./Eng. Orgest MERTIKA



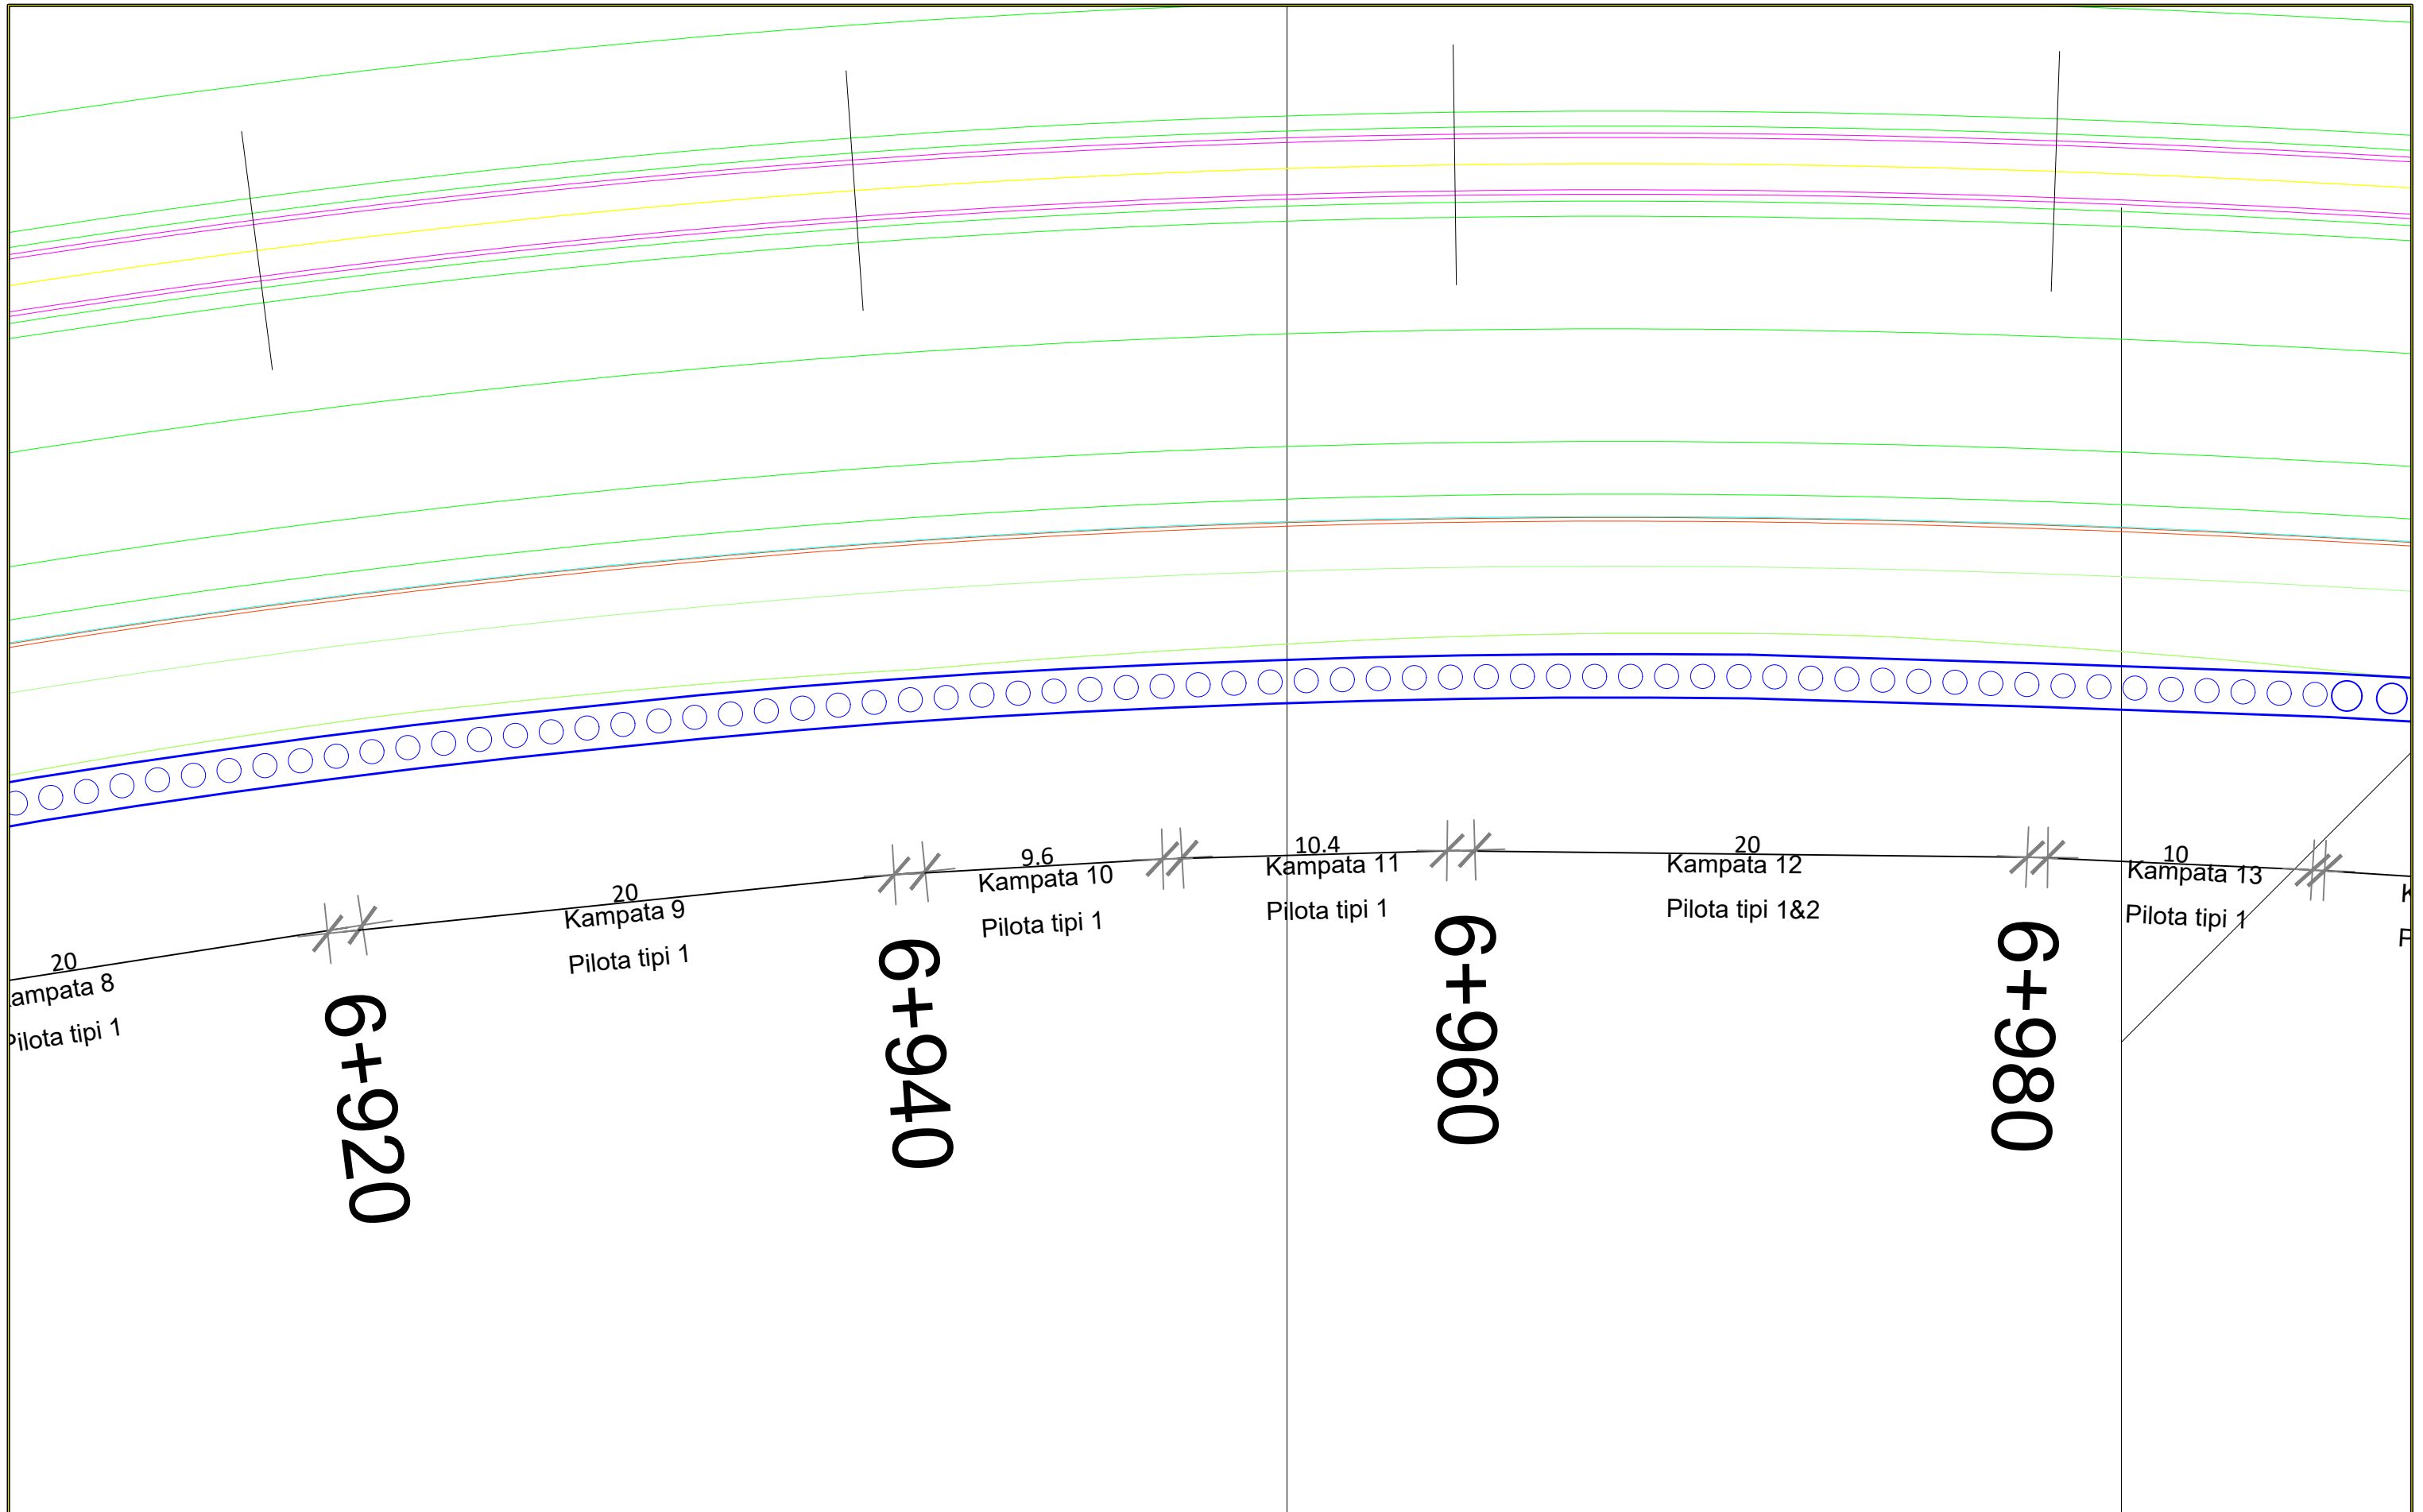

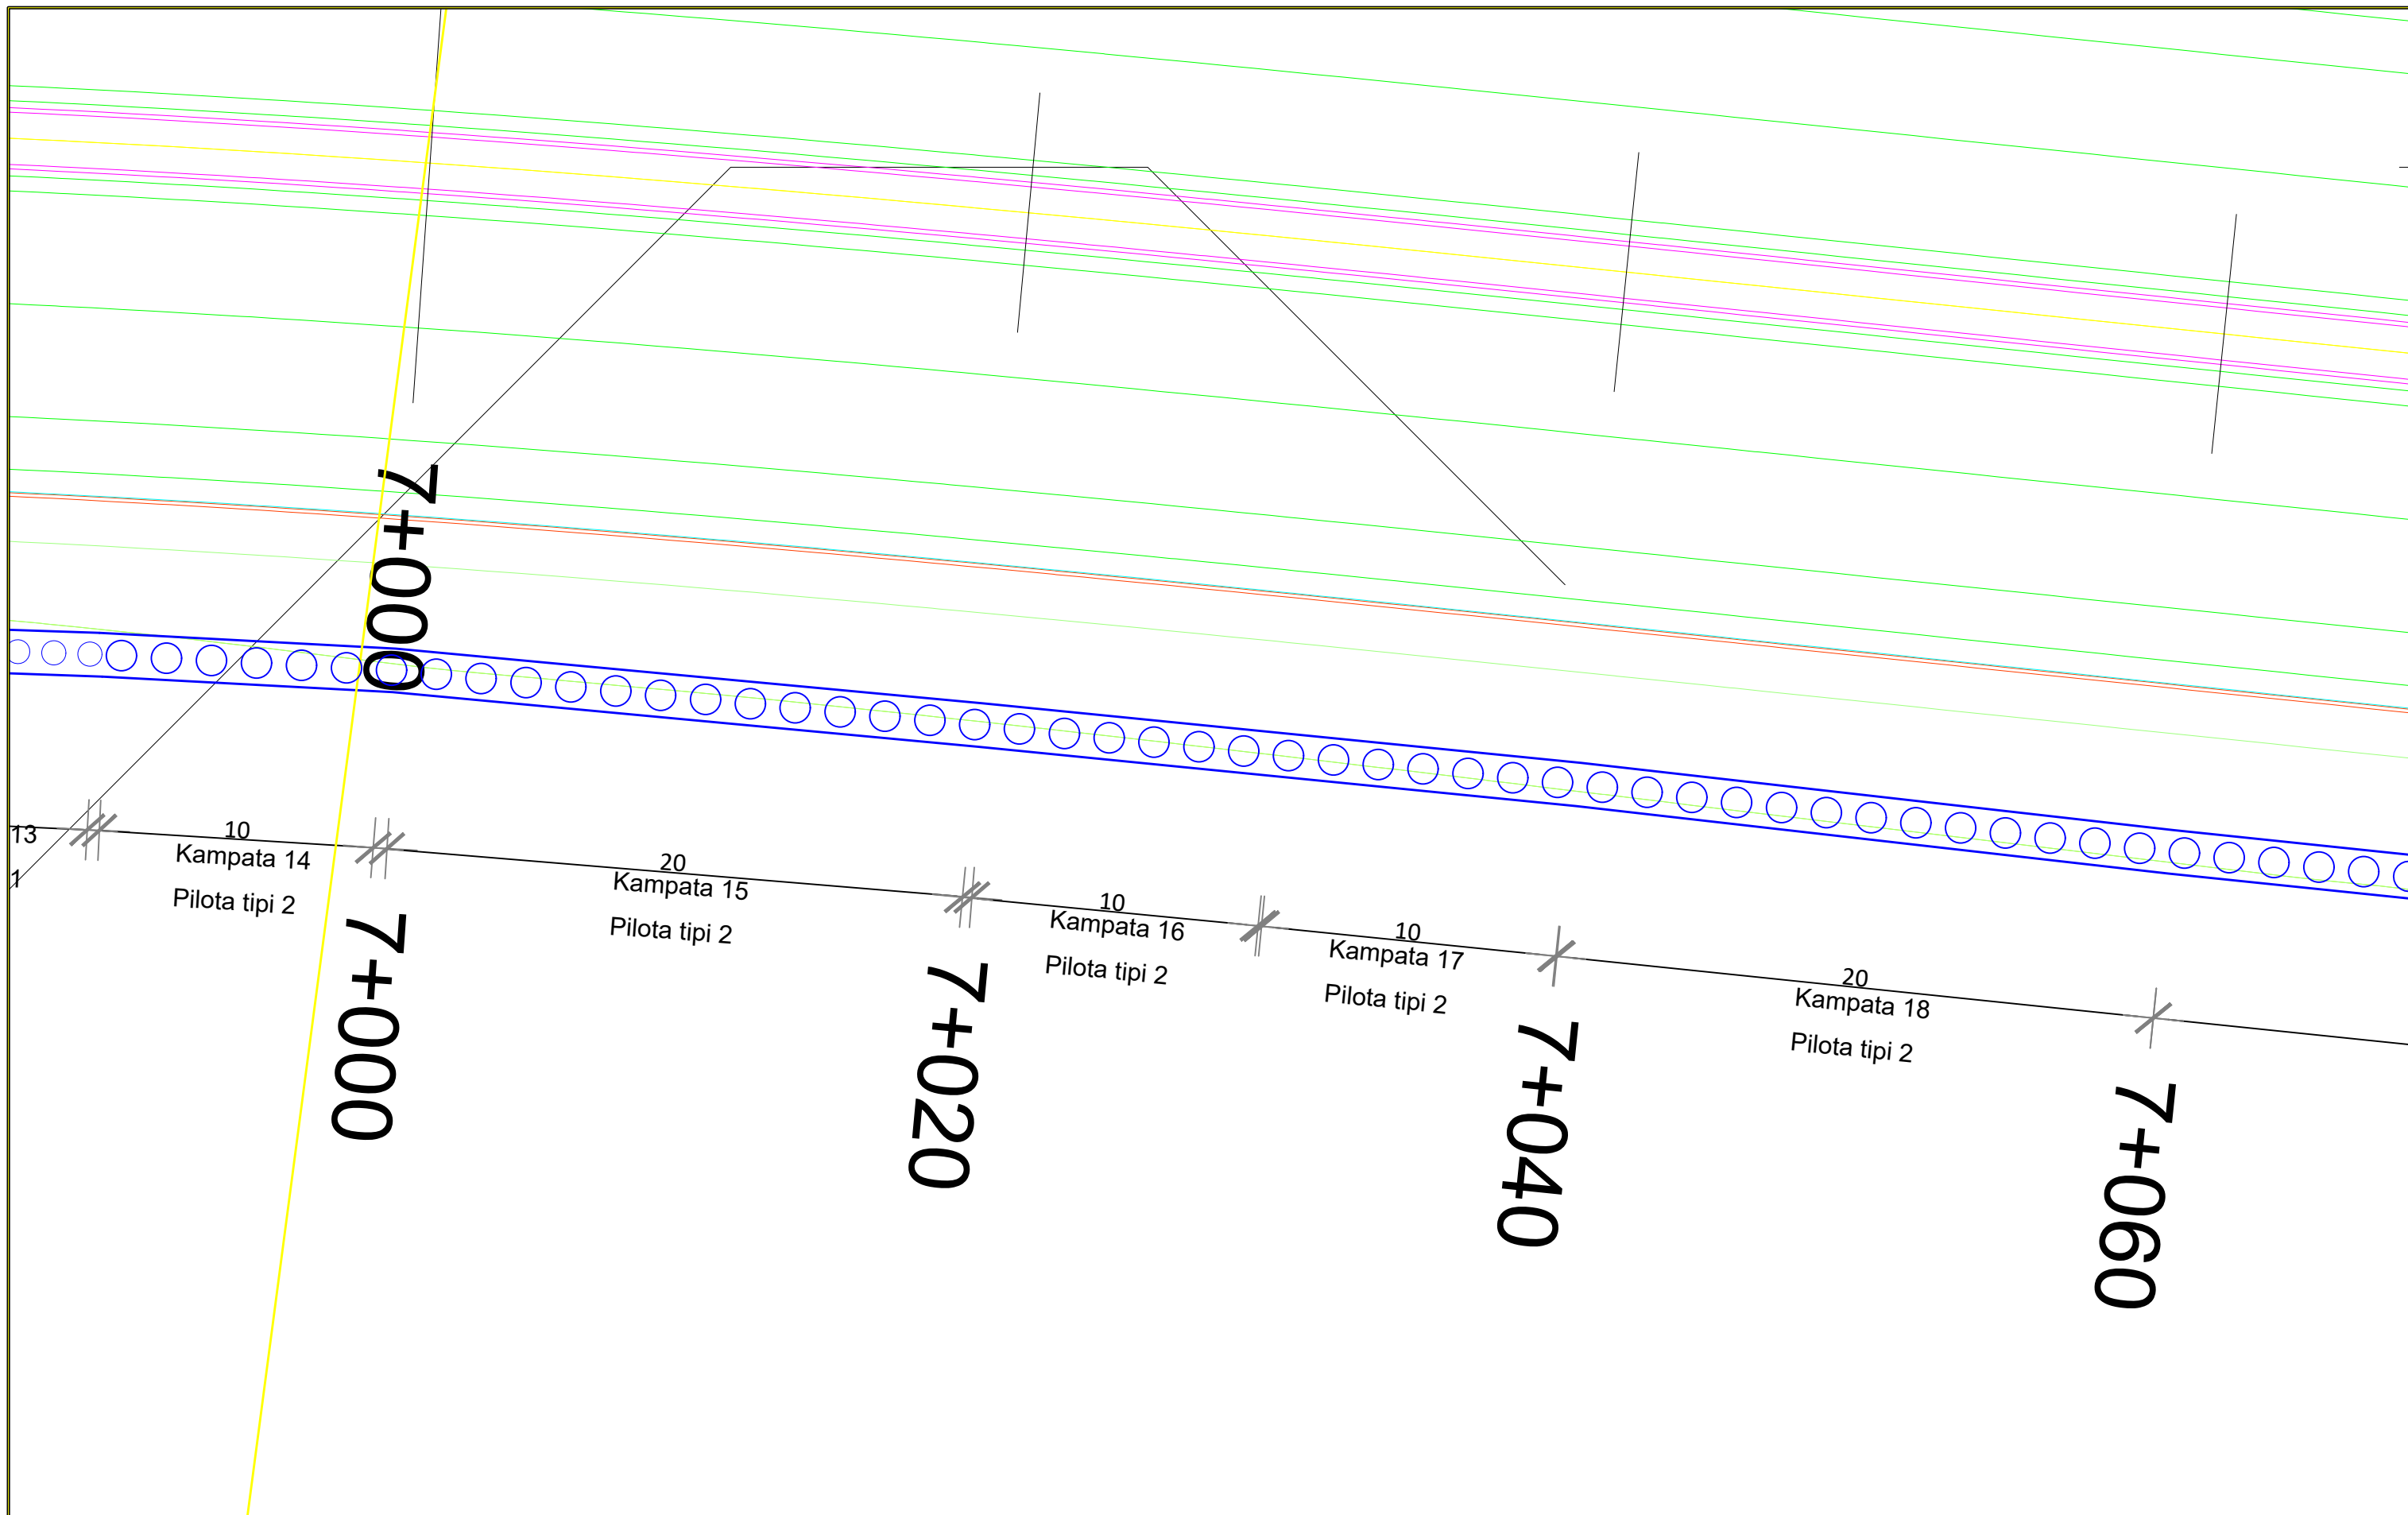

INVESTITORI / INVESTOR
"Autoriteti Rrugor Shqiptar"

Address: Rr. "Sami Frasheri", Nr 33, Tirane

Mob: 04 222 3600
 E-mail: info@arrsh.gov.al



JV: "InfraKonsult" shpk & "HMK-Consulting" shpk



"Studim Projektim - Zgjerimi i segmentit rrugor
 dalje Elbasan-Prrenjas-Qafe Thane", (Faza II) /
 "Design Study of road segment exit
 Elbasan-Prrenjas-Qafe Thane" (Phase II)

Plani i Pilotave/Piles Planview

FAZA - PROJEKT ZBATIM
 PHASE - DETAIL DESIGN


SHKALLA
 SCALE 1:200

Data: Mars 2023
 Date: March 2023

VIZATIMI Nr:
 PAGE No: E (4)

PROJEKTUES
 DESIGN ENGINEERS:

Ing./Eng. Sokol METOJA
 Ing./Eng. Redi STRUGA
 Ing./Eng. Orgest MERTIKA

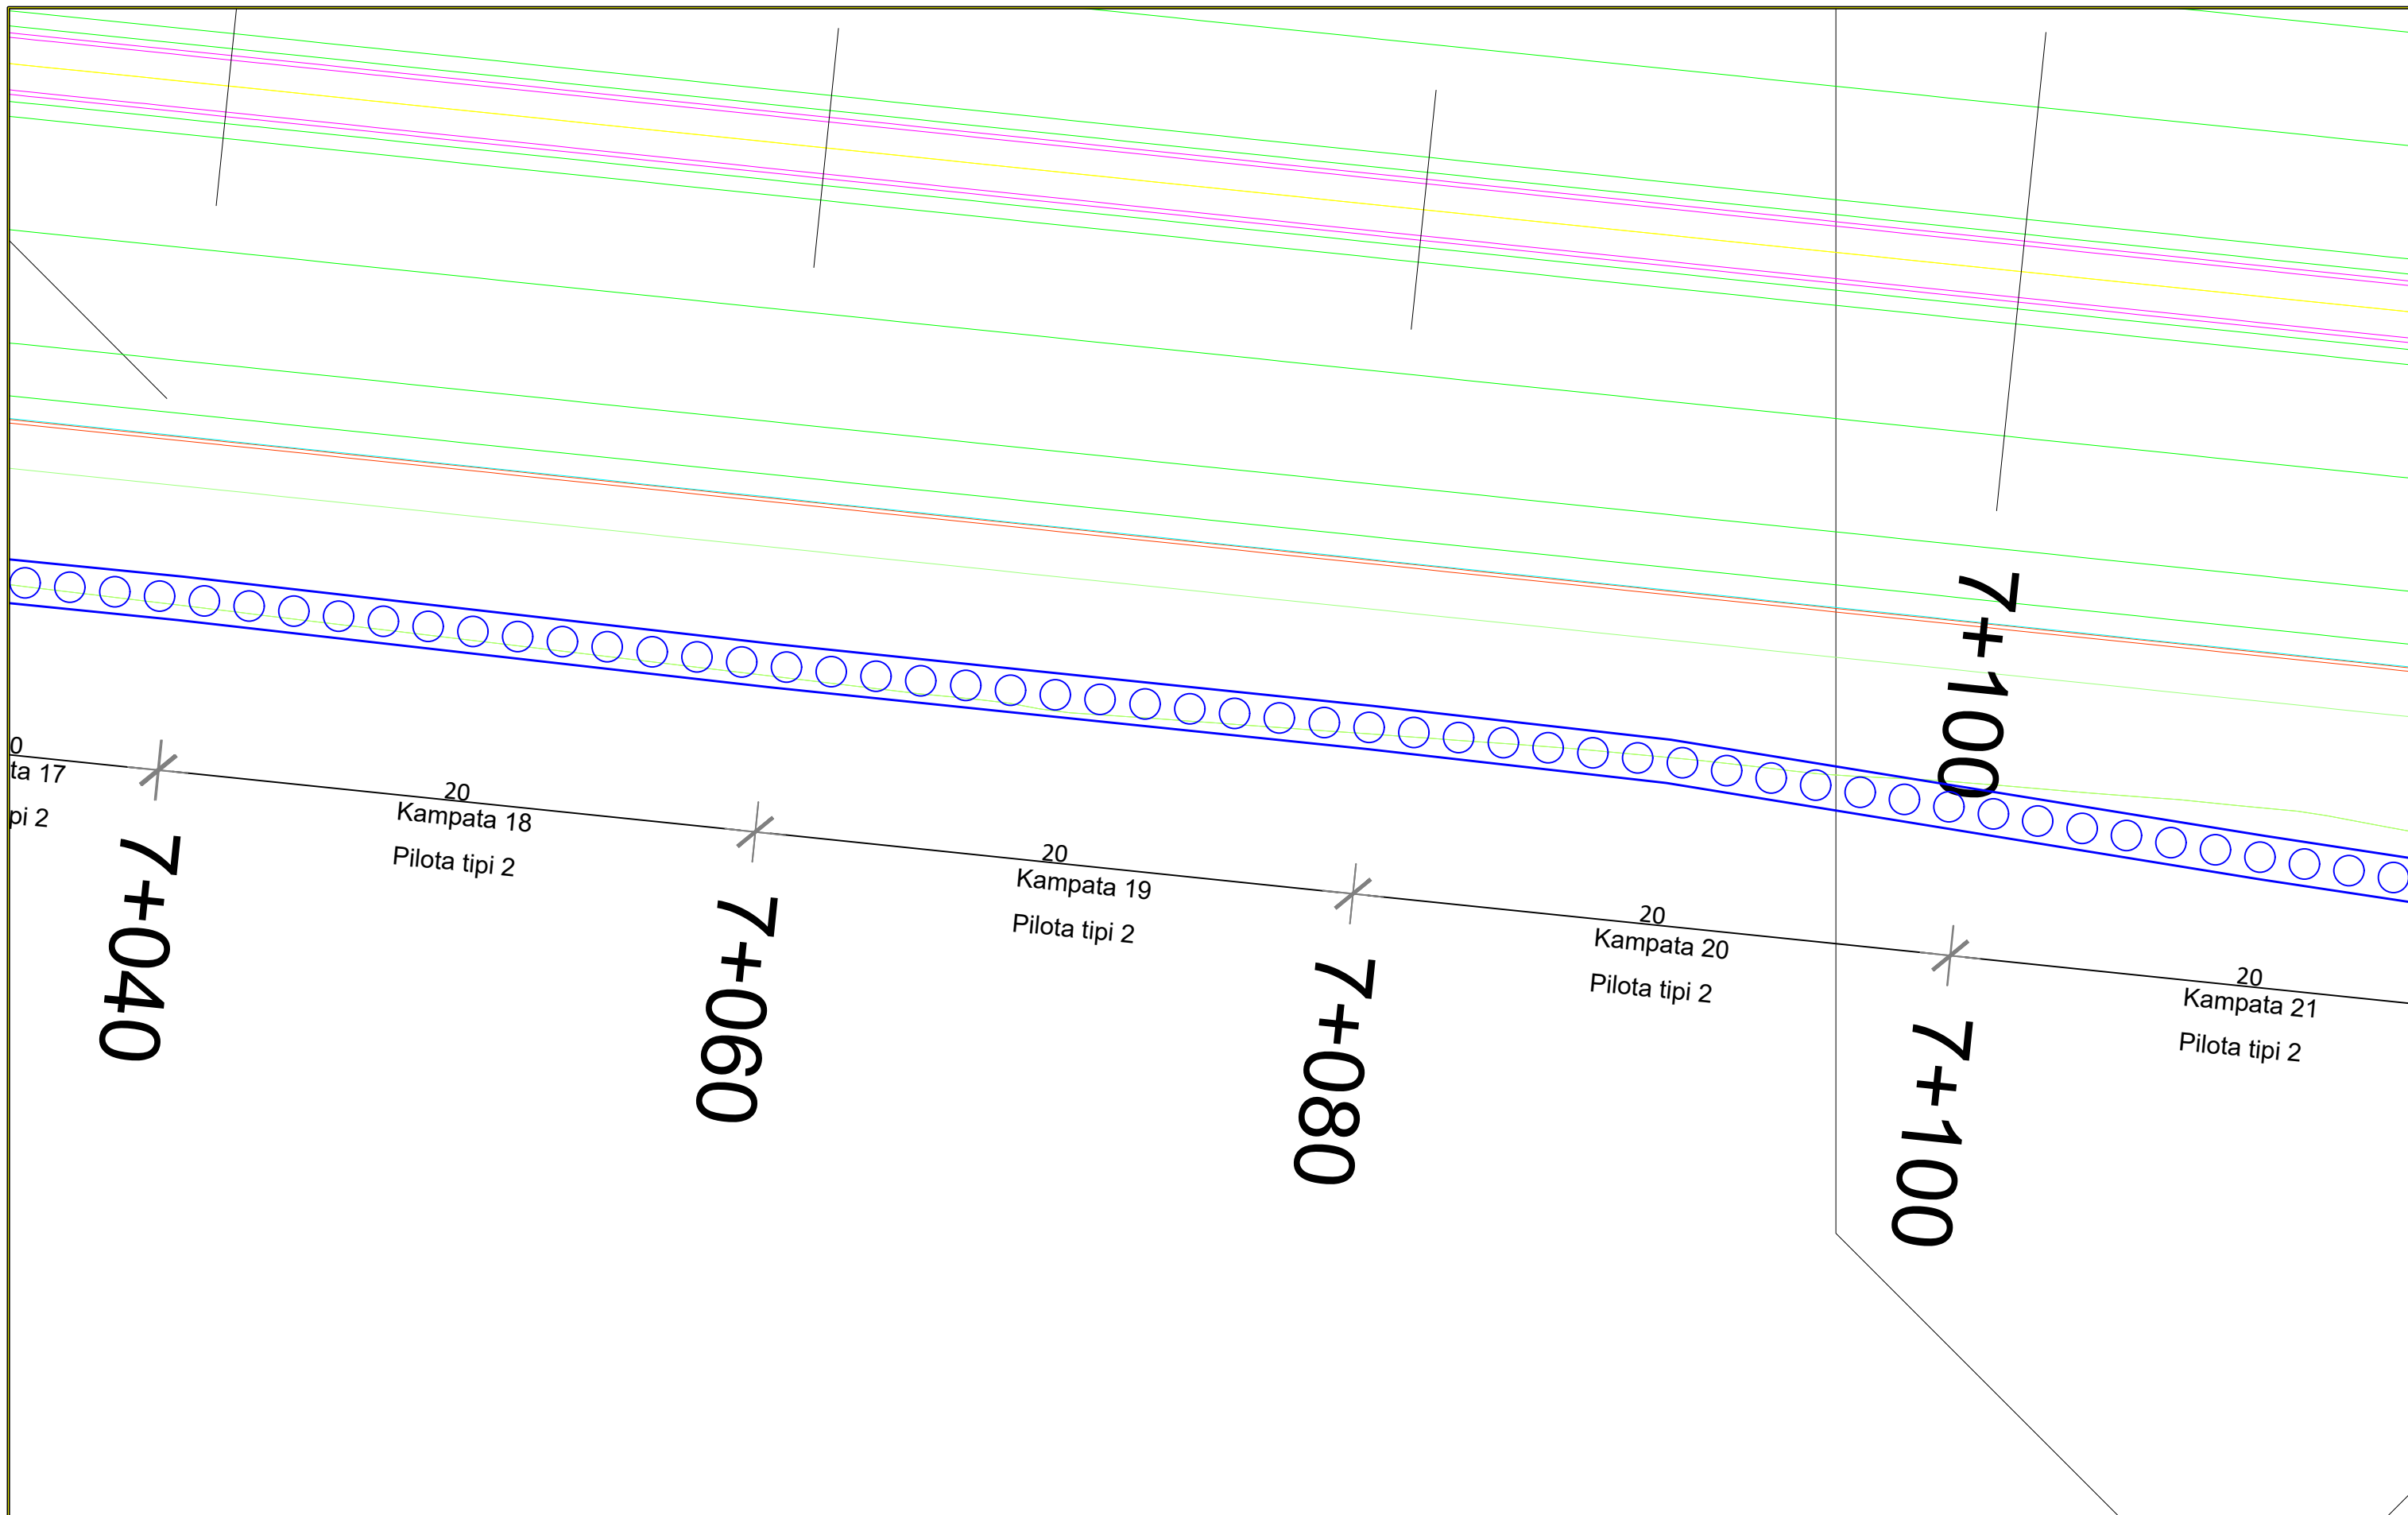

INVESTITORI / INVESTOR
"Autoriteti Rrugor Shqiptar"

Address: Rr. "Sami Frasheri", Nr 33, Tirane
 Mob: 04 222 3600
 E-mail: info@arrsh.gov.al



JV: "InfraKonsult" shpk & "HMK-Consulting" shpk



"Studim Projektim - Zgjerimi i segmentit rrugor
 dalje Elbasan-Prrenjas-Qafe Thane", (Faza II) /
 "Design Study of road segment exit
 Elbasan-Prrenjas-Qafe Thane" (Phase II)

Plani i Pilotave/Piles Planview

FAZA - PROJEKT ZBATIM
 PHASE - DETAIL DESIGN


SHKALLA
 SCALE 1:200

Data: Mars 2023
 Date: March 2023

VIZATIMI Nr:
 PAGE No: E (5)

PROJEKTUES
 DESIGN ENGINEERS:

Ing./Eng. Sokol METOJA
 Ing./Eng. Redi STRUGA
 Ing./Eng. Orgest MERTIKA

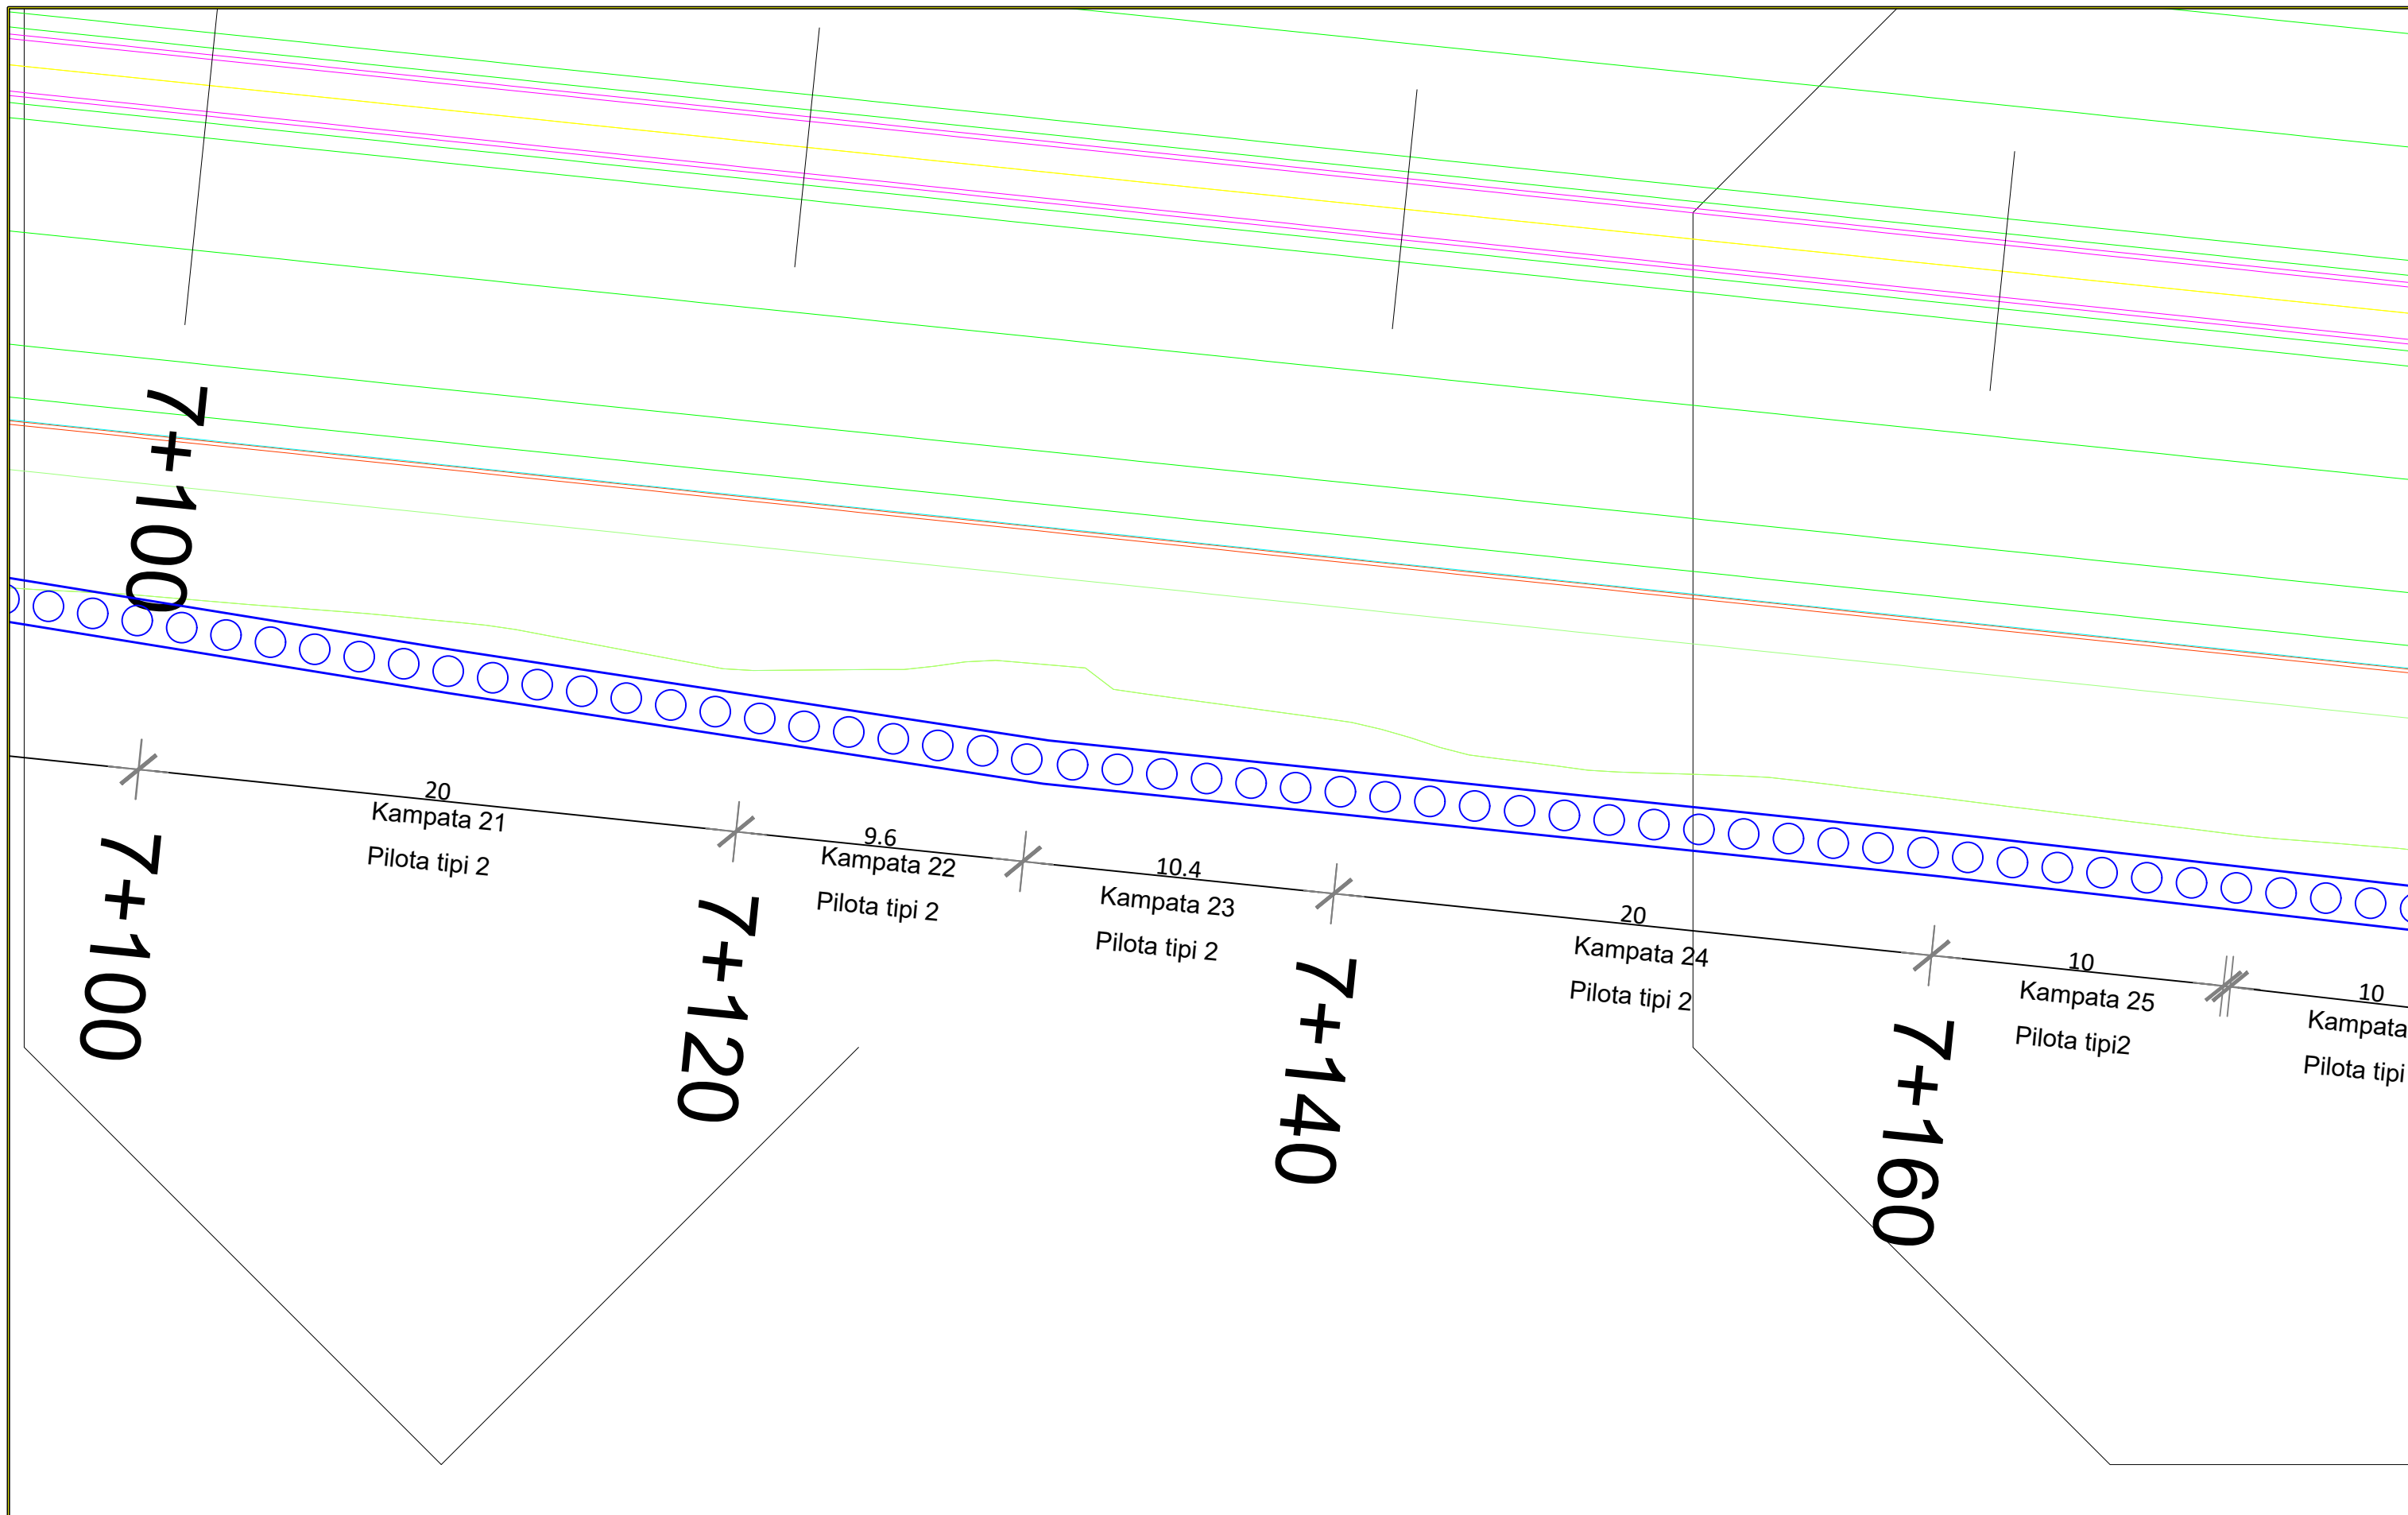

INVESTITORI / INVESTOR
"Autoriteti Rrugor Shqiptar"

Address: Rr. "Sami Frasheri", Nr 33, Tirane

Mob: 04 222 3600
 E-mail: info@arrsh.gov.al



JV: "InfraKonsult" shpk & "HMK-Consulting" shpk



"Studim Projektim - Zgjerimi i segmentit rrugor
 dalje Elbasan-Prrenjas-Qafe Thane", (Faza II) /
 "Design Study of road segment exit
 Elbasan-Prrenjas-Qafe Thane" (Phase II)

Plani i Pilotave/Piles Planview

FAZA - PROJEKT ZBATIM
 PHASE - DETAIL DESIGN


SHKALLA
 SCALE 1:200


Data: Mars 2023
 Date: March 2023

VIZATIMI Nr:
 PAGE No: E (6)


PROJEKTUES
 DESIGN ENGINEERS:

Ing./Eng. Sokol METOJA
 Ing./Eng. Redi STRUGA
 Ing./Eng. Orgest MERTIKA

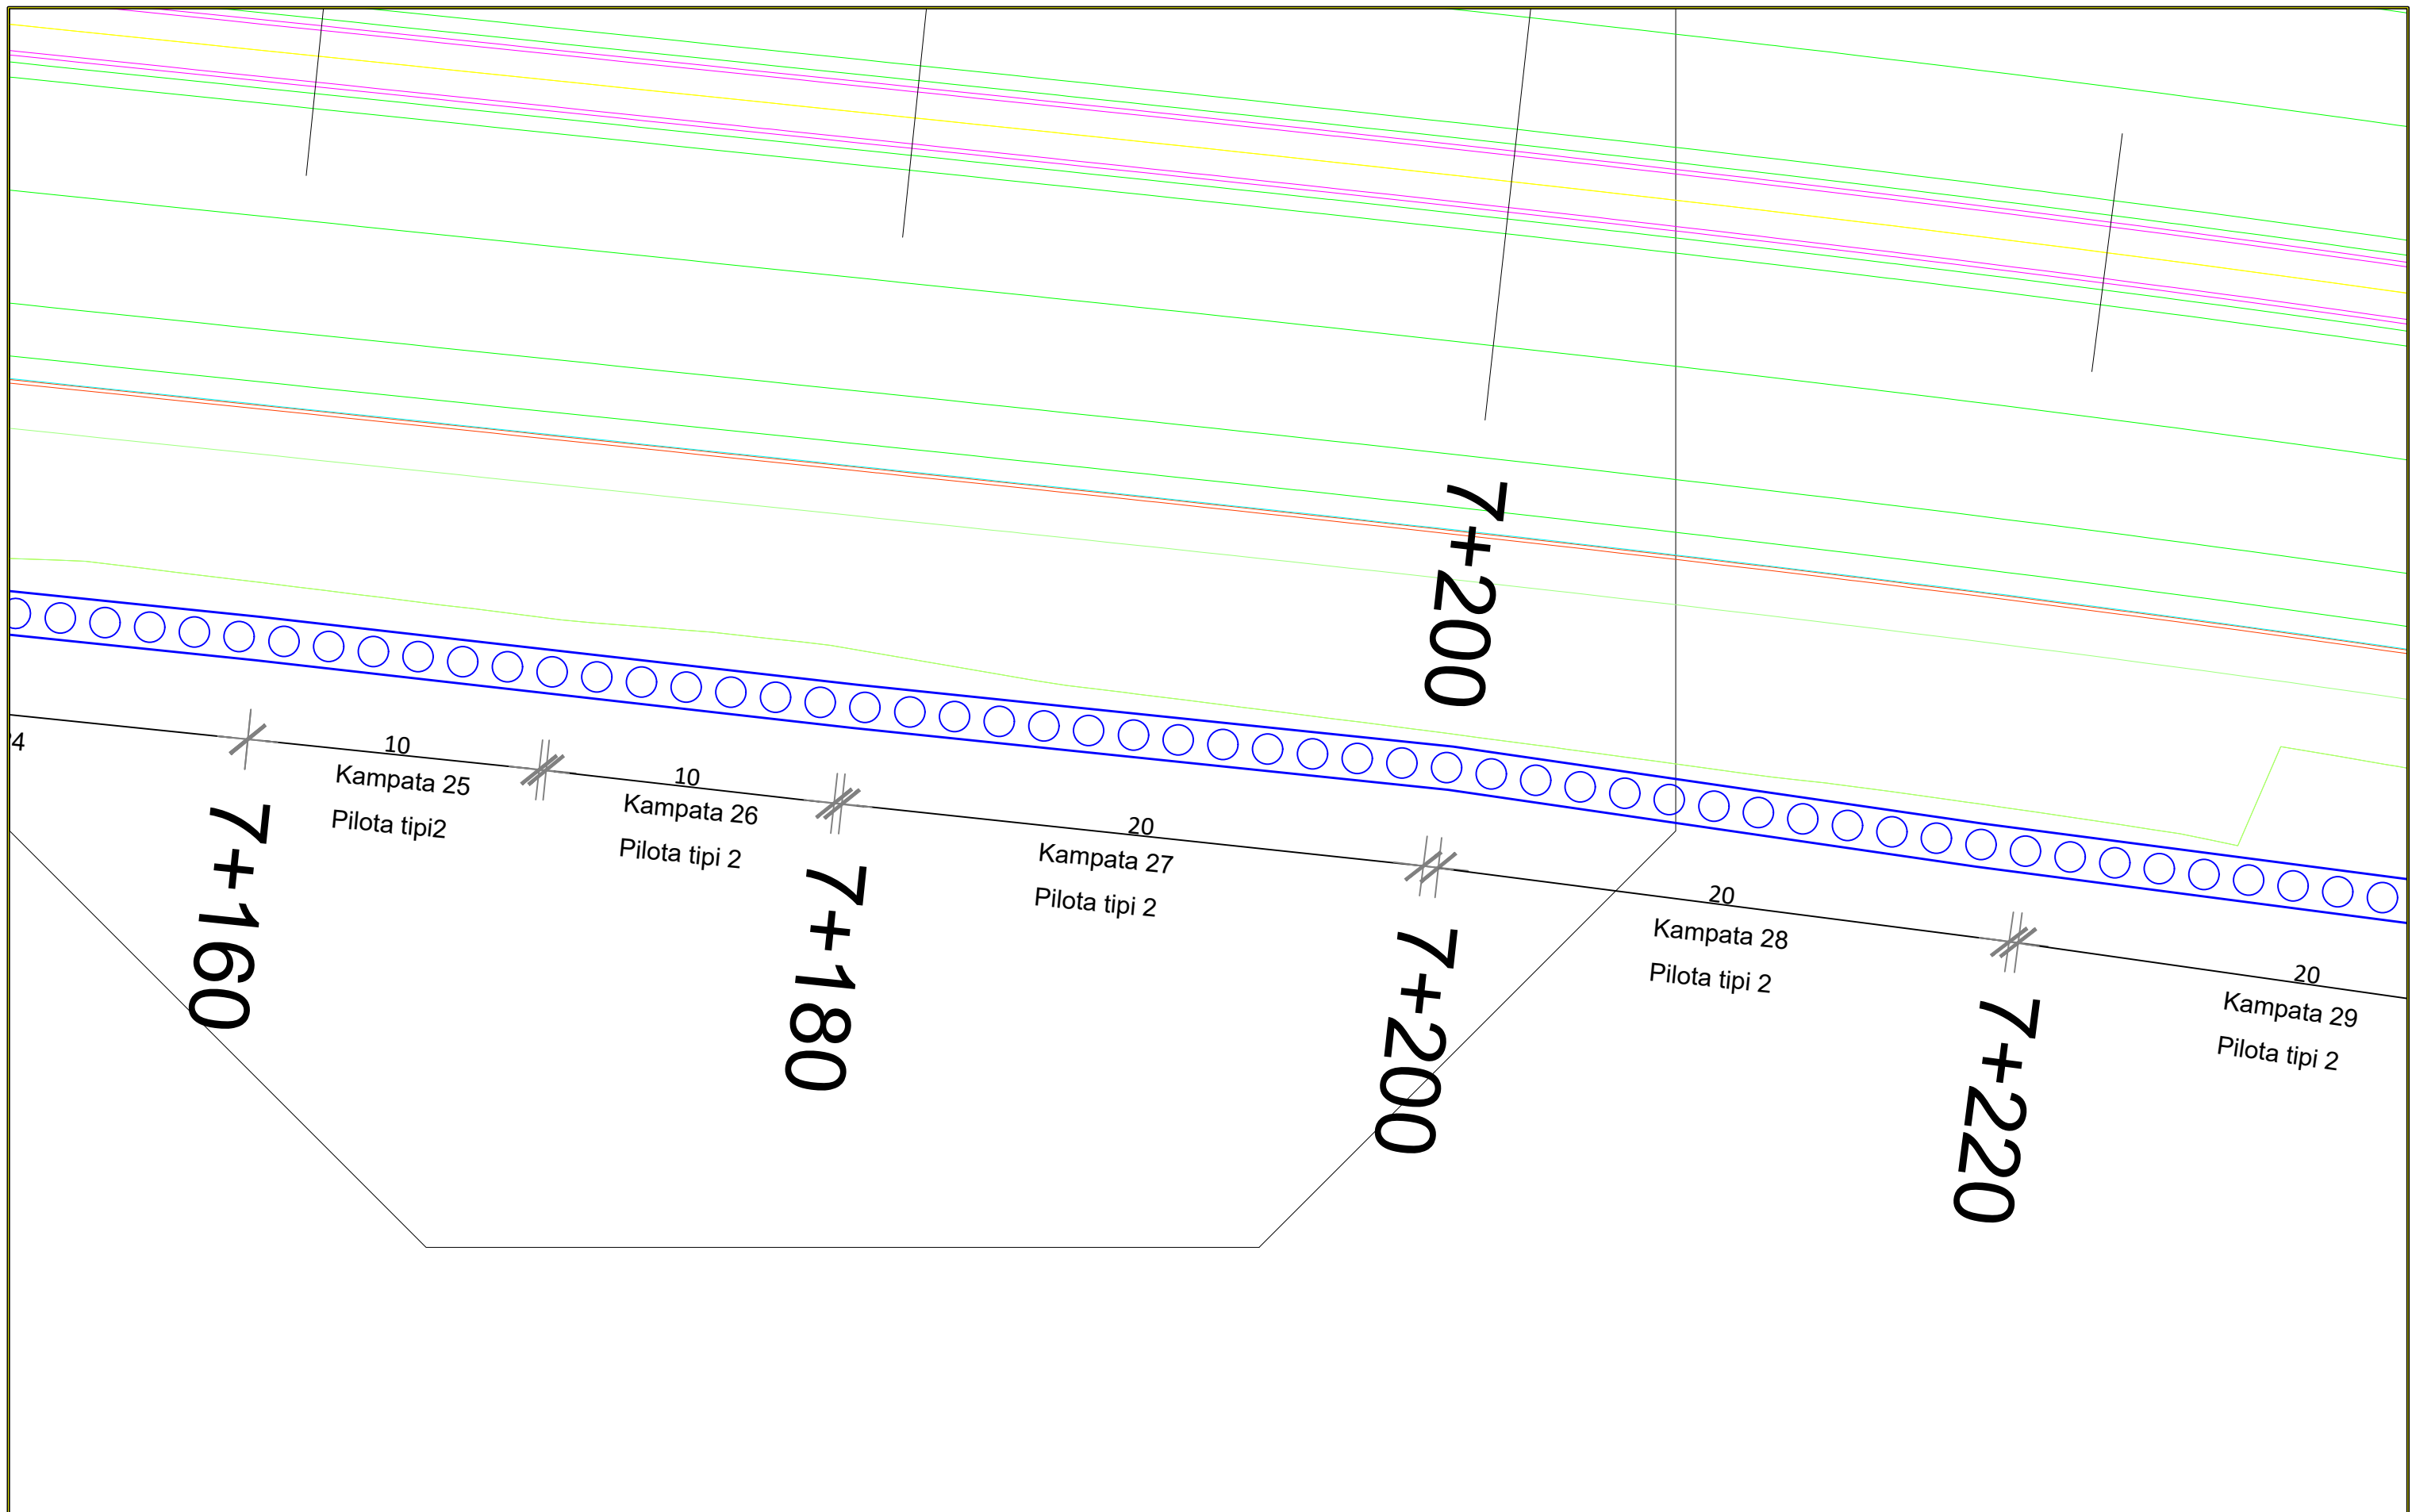

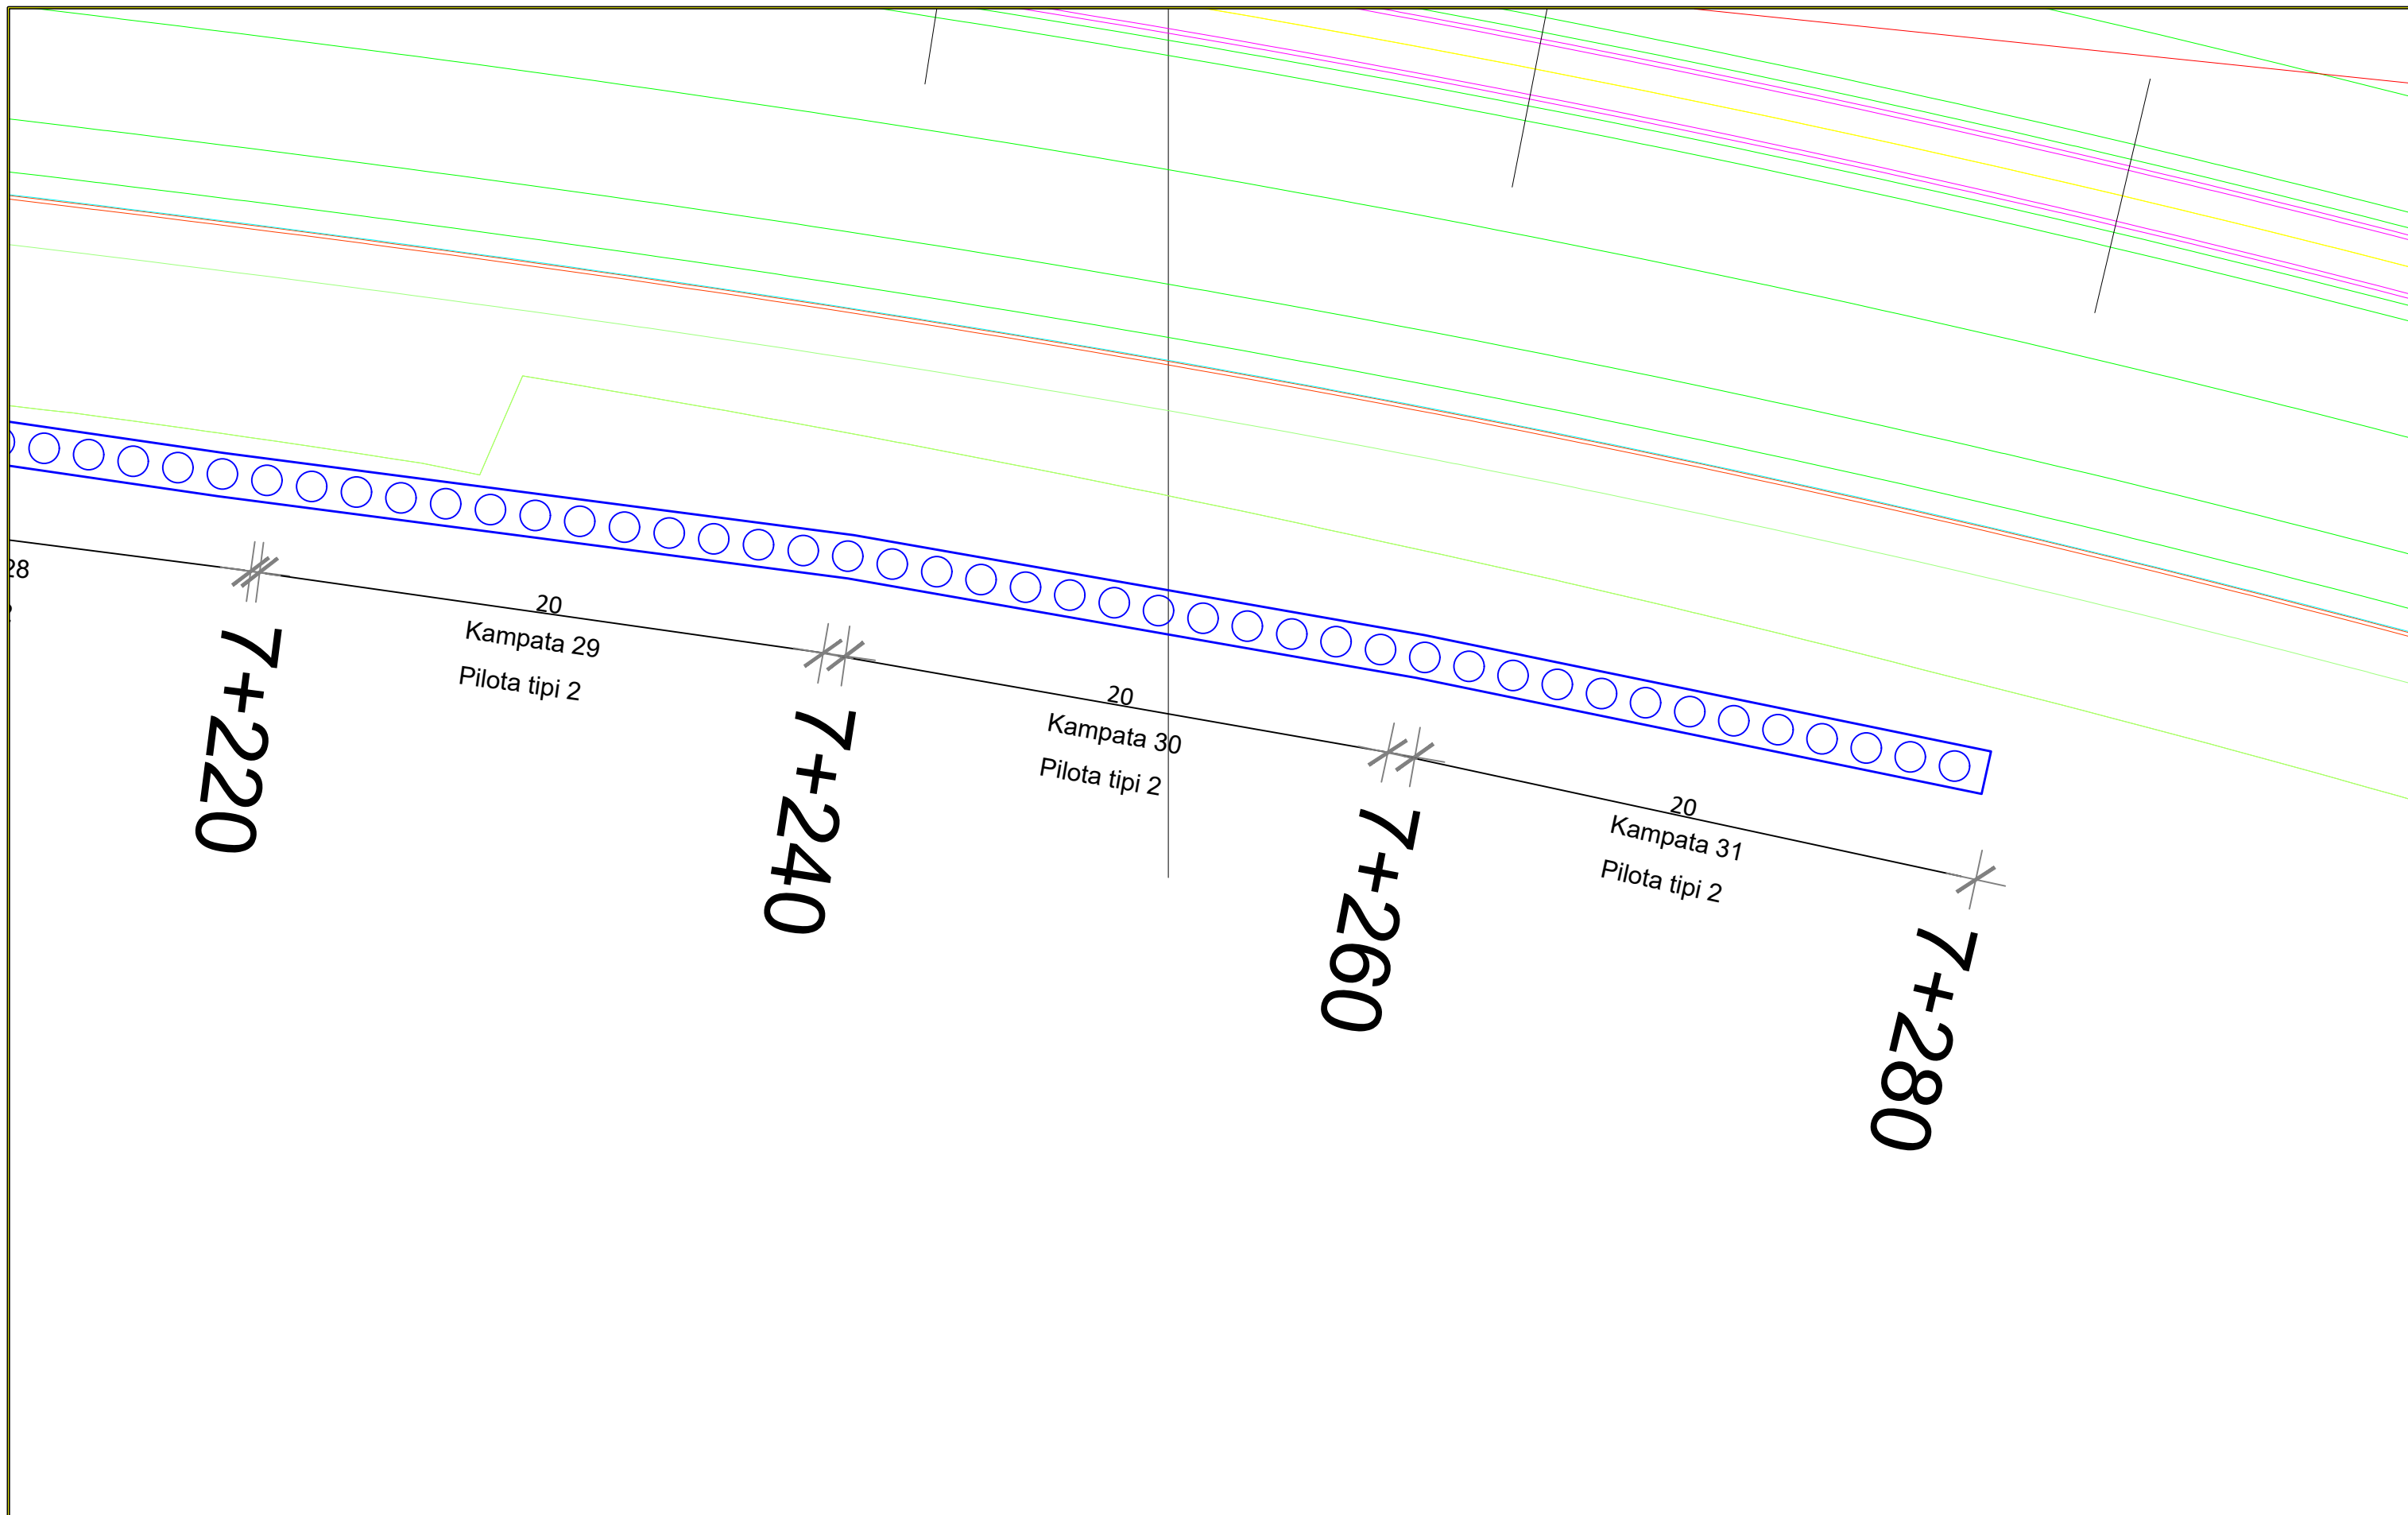

 INVESTITORI / INVESTOR "Autoriteti Rrugor Shqiptar" Address: Rr. "Sami Frasheri", Nr 33, Tirane Mob: 04 222 3600 E-mail: info@arrsh.gov.al	 InfraKonsult konsulence inzhinierike  HMK-CONSULTING SH.P.K Konsulence-Projektim-Mbikqyrje JV: "InfraKonsult" shpk & "HMK-Consulting" shpk	"Studim Projektim - Zgjerimi i segmentit rrugor dalje Elbasan-Prrenjas-Qafe Thane", (Faza II) / "Design Study of road segment exit Elbasan-Prrenjas-Qafe Thane" (Phase II)	<table><tr><td colspan="2">FAZA - PROJEKT ZBATIM PHASE - DETAIL DESIGN</td></tr><tr><td>SHKALLA SCALE</td><td>1:200</td></tr><tr><td colspan="2">VIZATIMI Nr: PAGE No:</td></tr><tr><td colspan="2">E (8)</td></tr></table> Data: Mars 2023 Date: March 2023	FAZA - PROJEKT ZBATIM PHASE - DETAIL DESIGN		SHKALLA SCALE	1:200	VIZATIMI Nr: PAGE No:		E (8)		Ing./Eng. Sokol METOJA Ing./Eng. Redi STRUGA Ing./Eng. Orgest MERTIKA 
		FAZA - PROJEKT ZBATIM PHASE - DETAIL DESIGN										
		SHKALLA SCALE	1:200									
VIZATIMI Nr: PAGE No:												
E (8)												
PROJEKTUES DESIGN ENGINEERS:												

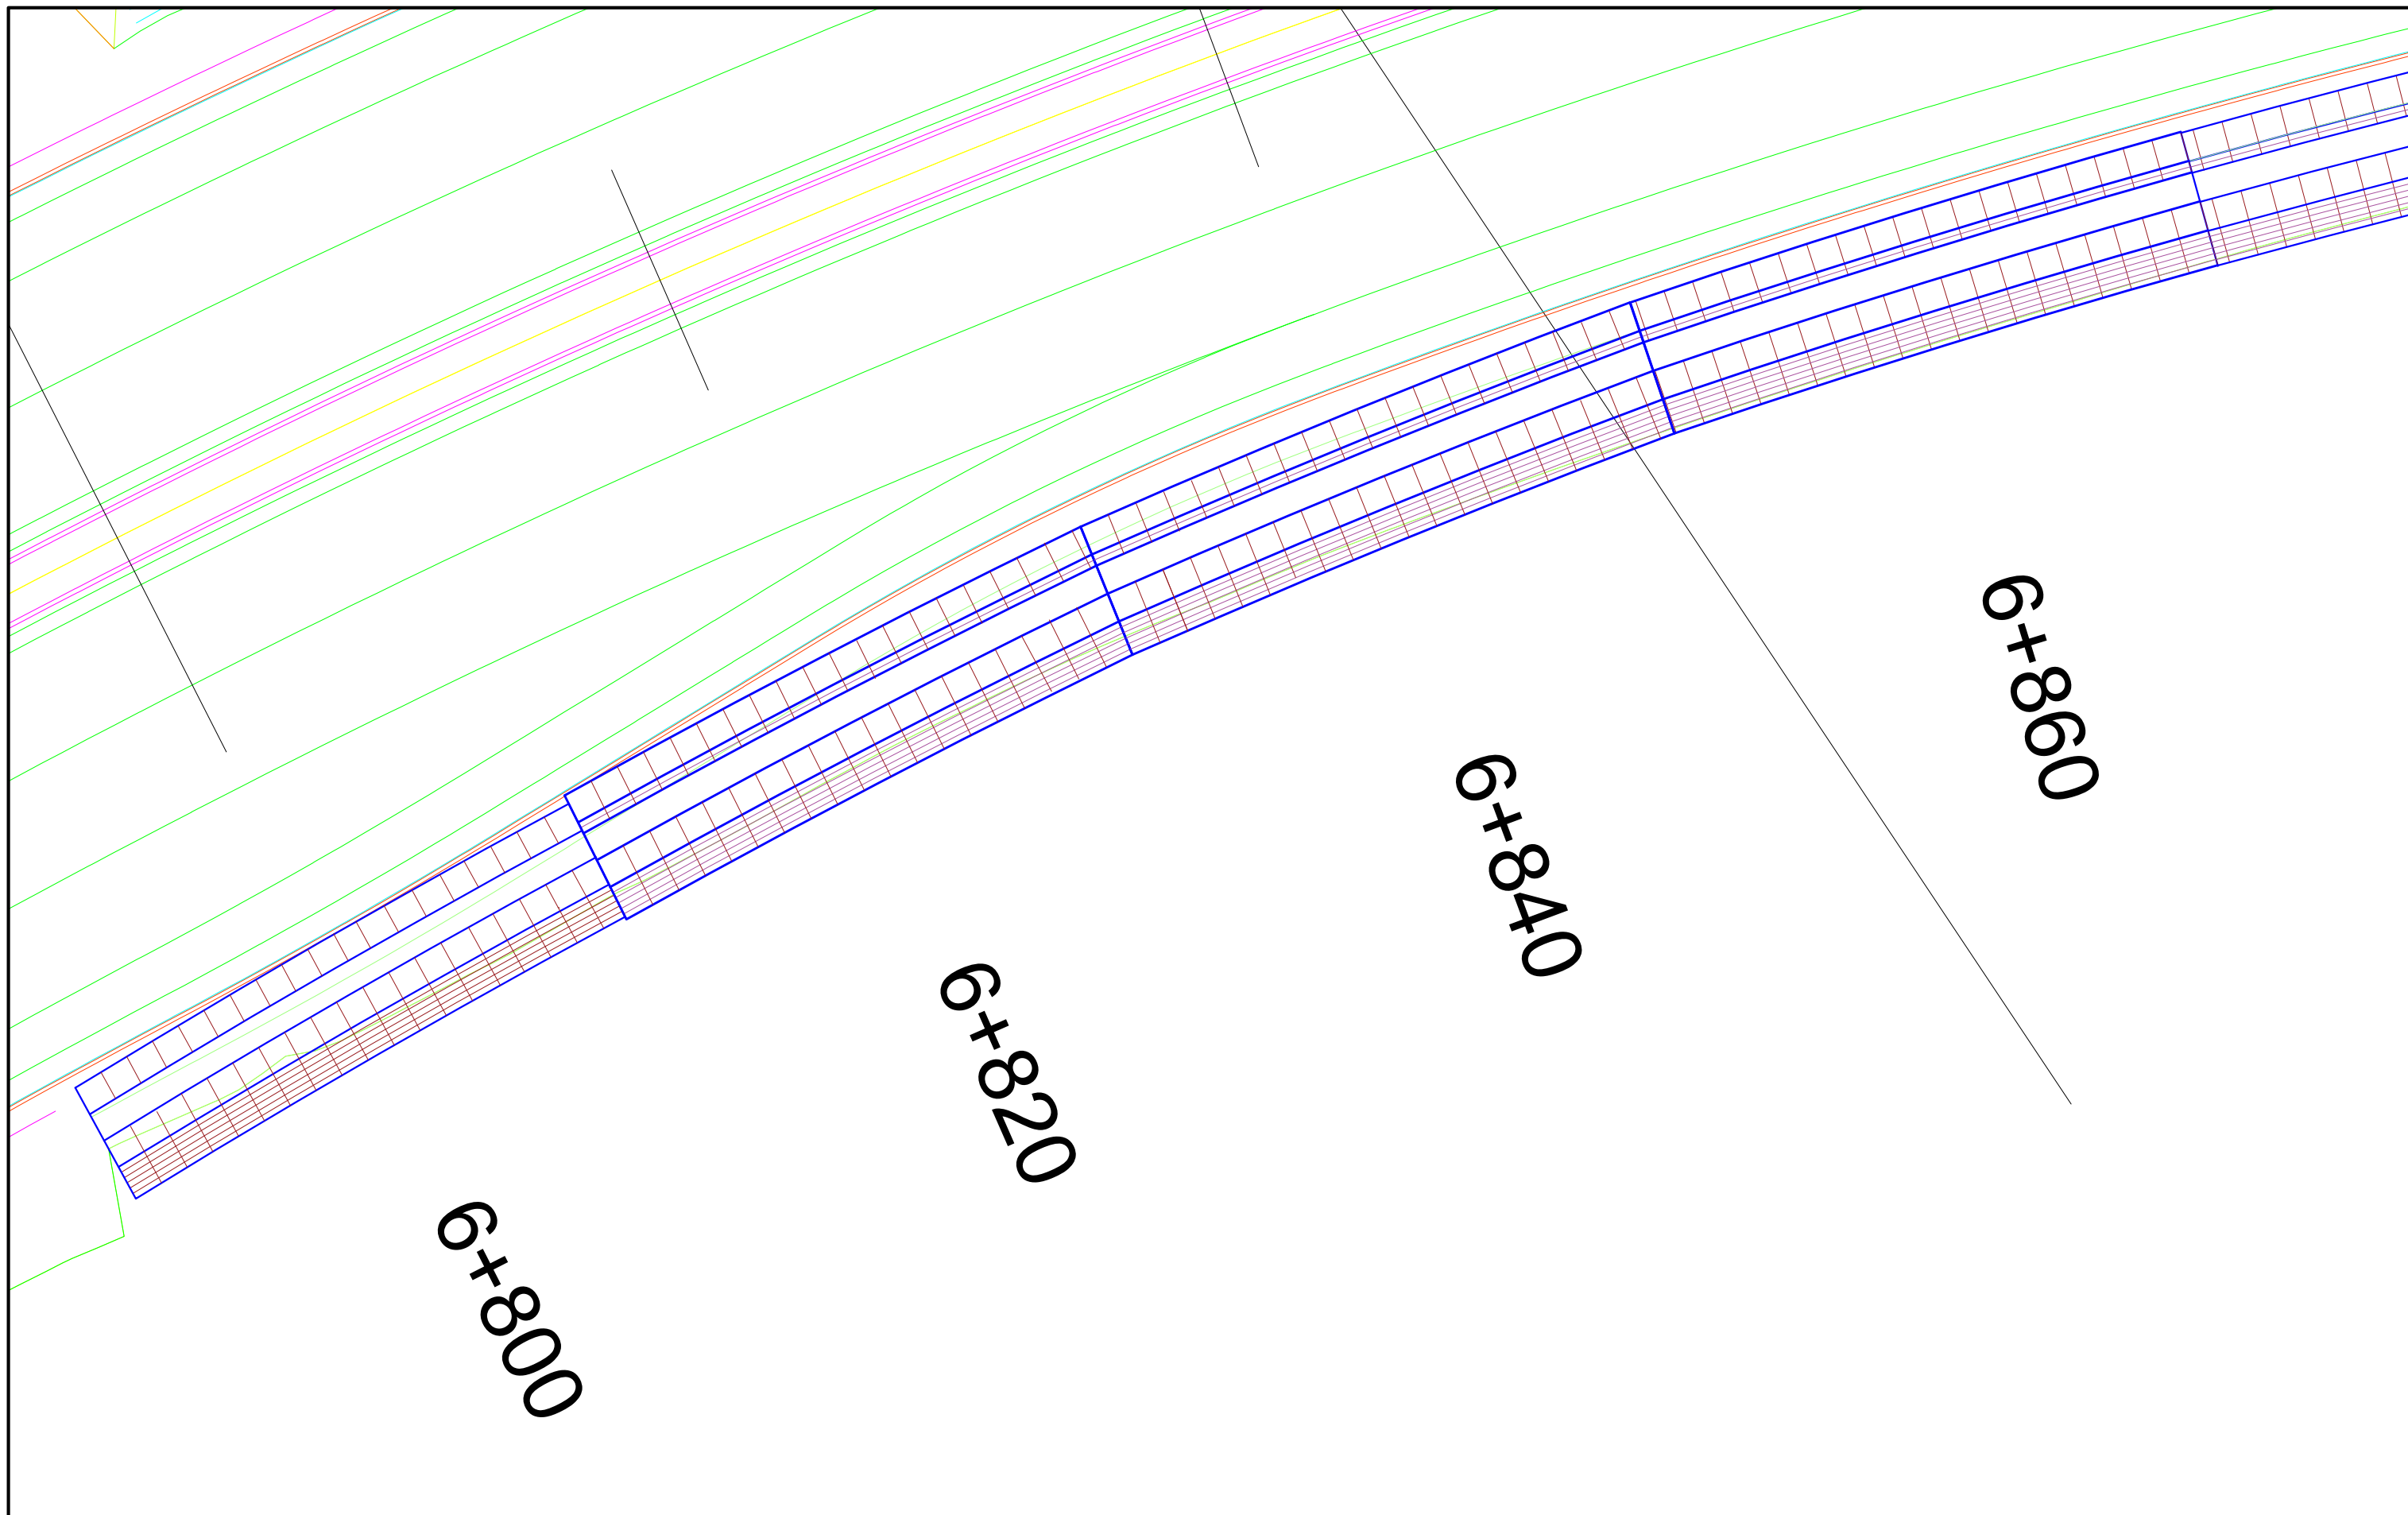

INVESTITORI / INVESTOR
"Autoriteti Rrugor Shqiptar"

Address: Rr. "Sami Frasheri", Nr 33, Tirane

Mob: 04 222 3600
E-mail: info@arrsh.gov.al



JV: "InfraKonsult" shpk & "HMK-Consulting" shpk



"Studim Projektim - Zgjerimi i segmentit rrugor
dalje Elbasan-Prrenjas-Qafe Thane", (Faza II) /
"Design Study of road segment exit
Elbasan-Prrenjas-Qafe Thane" (Phase II)

**Plani/
Plan View**

FAZA - PROJEKT ZBATIM
PHASE - DETAIL DESIGN


SHKALLA
SCALE 1:200

Data: Dhjetor 2022
Date: December 2022

VIZATIMI Nr:
PAGE No: E (1)

**PROJEKTUES
DESIGN ENGINEERS:**

Ing./Eng. Sokol METOJA
Ing./Eng. Redi STRUGA
Ing./Eng. Orgest MERTIKA

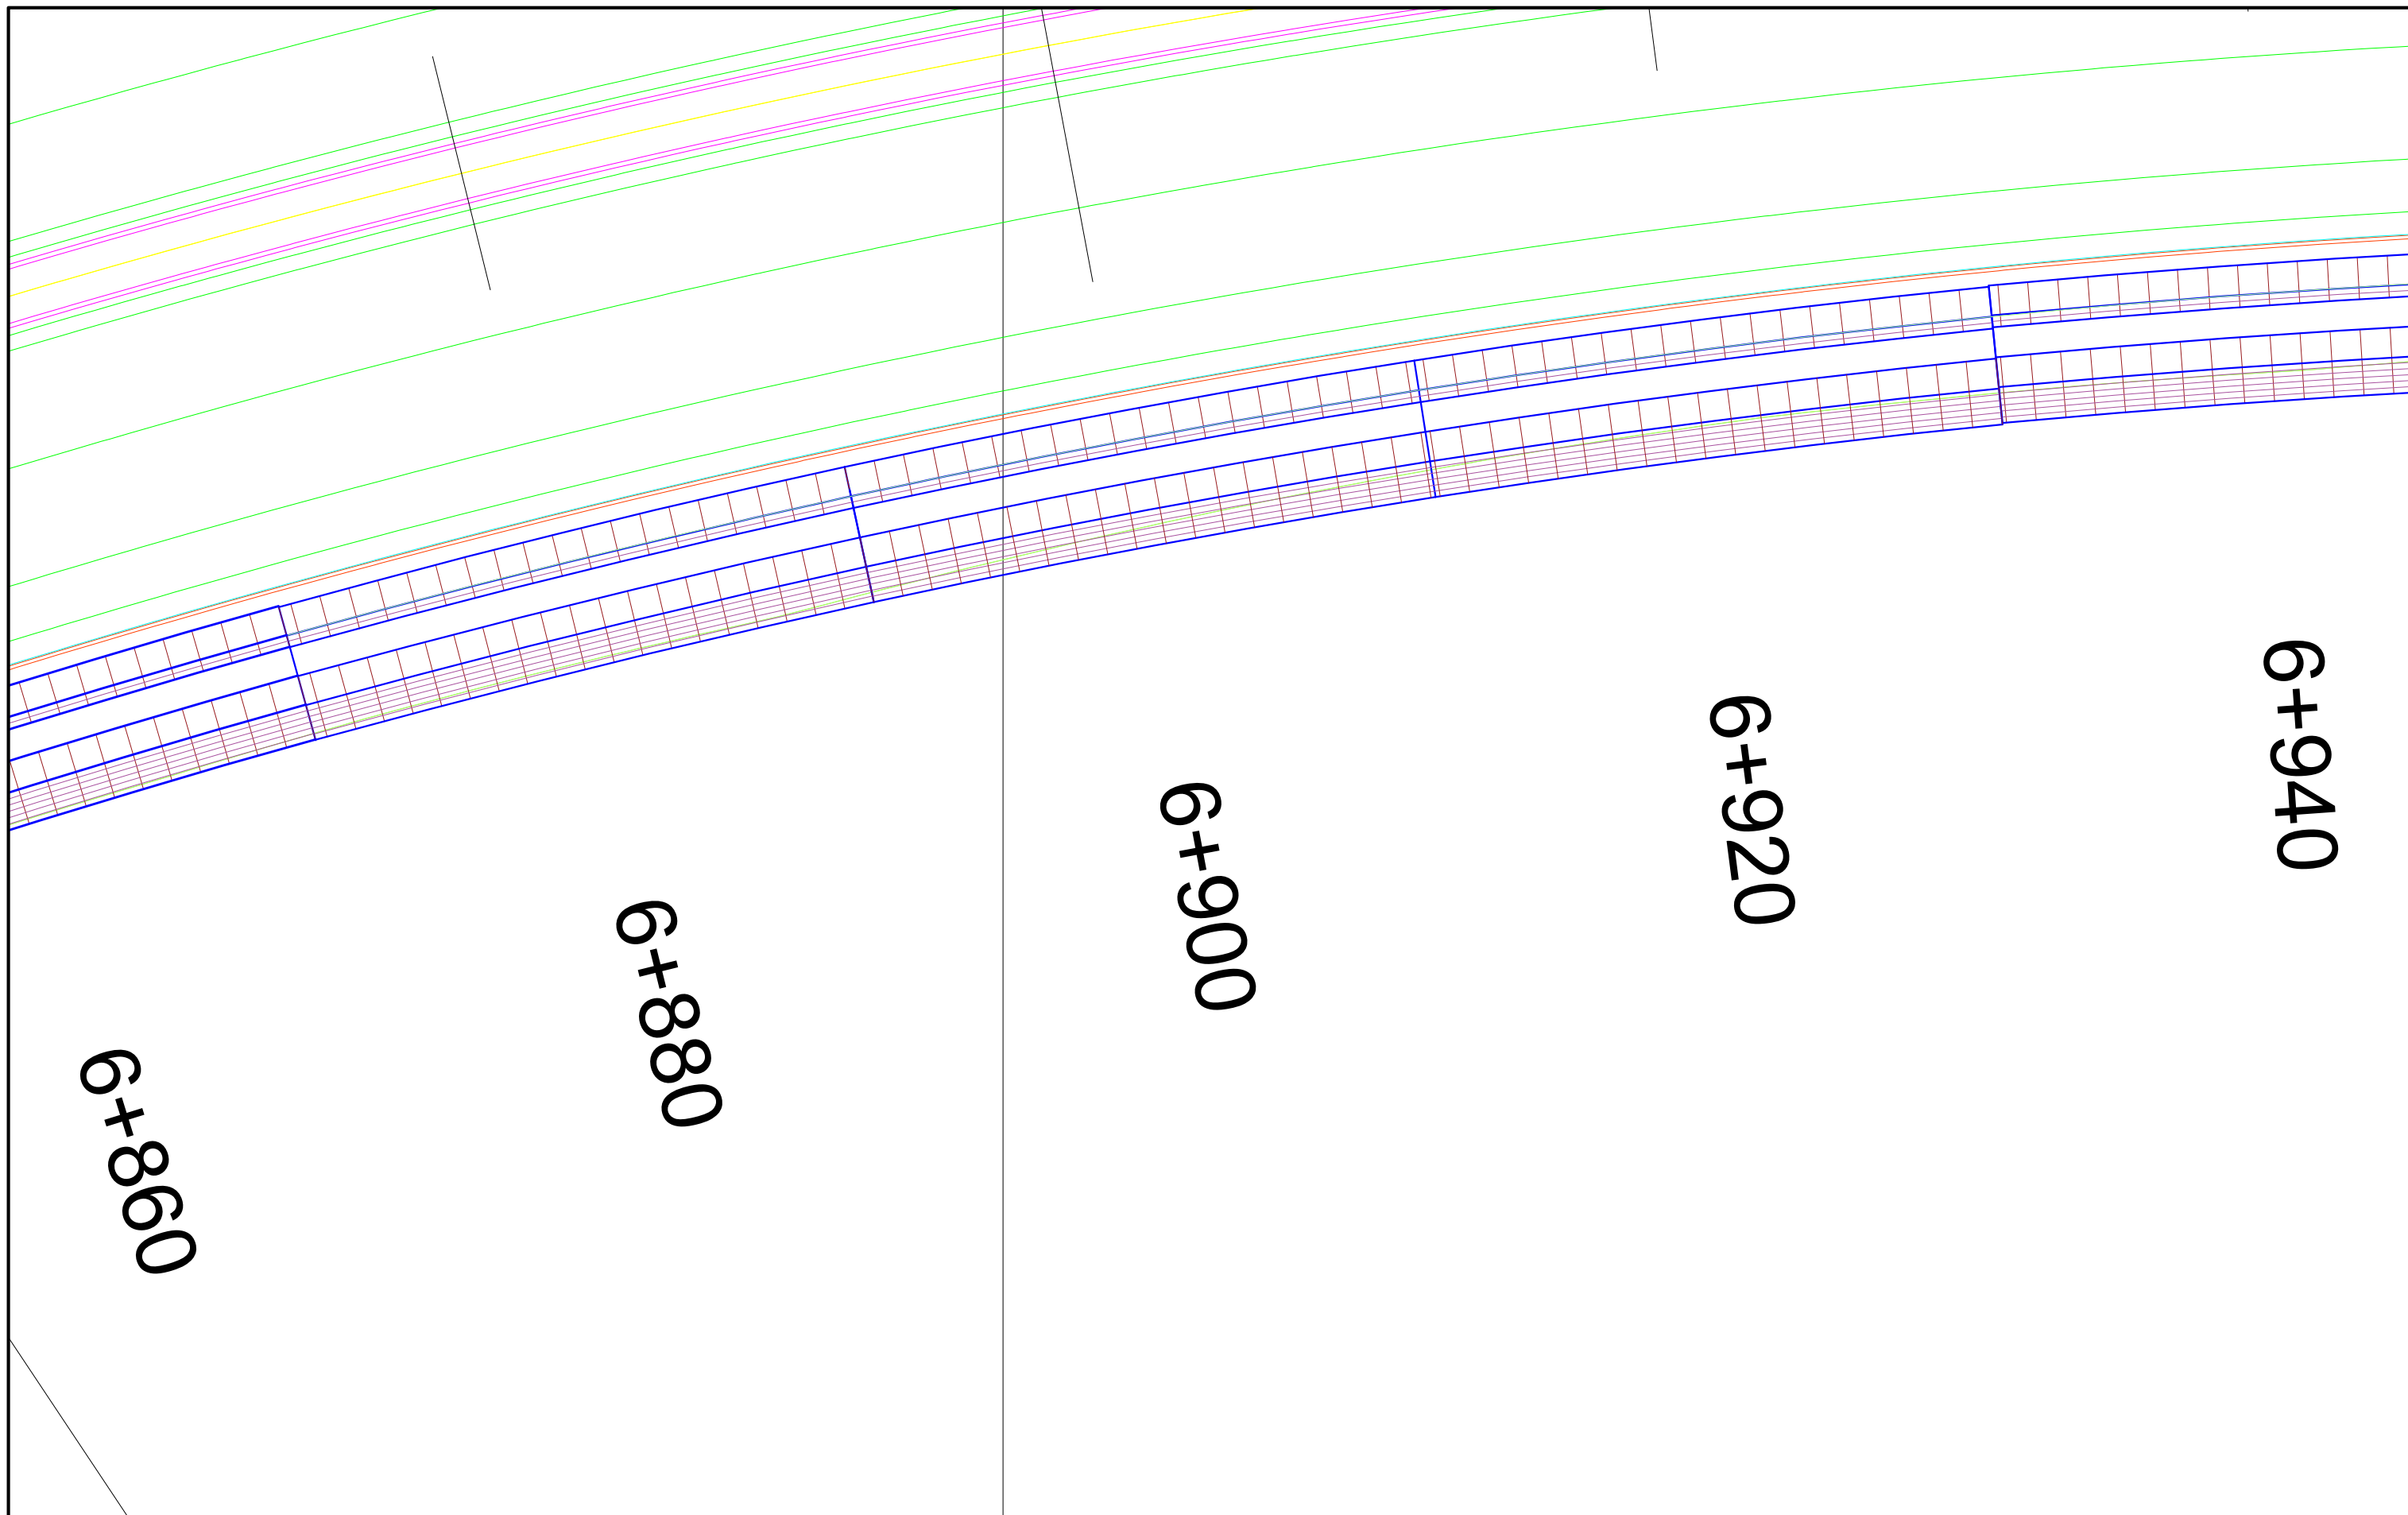

INVESTITORI / INVESTOR
"Autoriteti Rrugor Shqiptar"

Address: Rr. "Sami Frasheri", Nr 33, Tirane
 Mob: 04 222 3600
 E-mail: info@arrsh.gov.al



JV: "InfraKonsult" shpk & "HMK-Consulting" shpk



"Studim Projektim - Zgjerimi i segmentit rrugor
 dalje Elbasan-Prrenjas-Qafe Thane", (Faza II) /
 "Design Study of road segment exit
 Elbasan-Prrenjas-Qafe Thane" (Phase II)

**Plani/
 Plan View**

FAZA - PROJEKT ZBATIM
 PHASE - DETAIL DESIGN


**SHKALLA
 SCALE** 1:200

Data: Dhjetor 2022
 Date: December 2022

**VIZATIMI Nr:
 PAGE No:** E (2)

**PROJEKTUES
 DESIGN ENGINEERS:**

Ing./Eng. Sokol METOJA
 Ing./Eng. Redi STRUGA
 Ing./Eng. Orgest MERTIKA

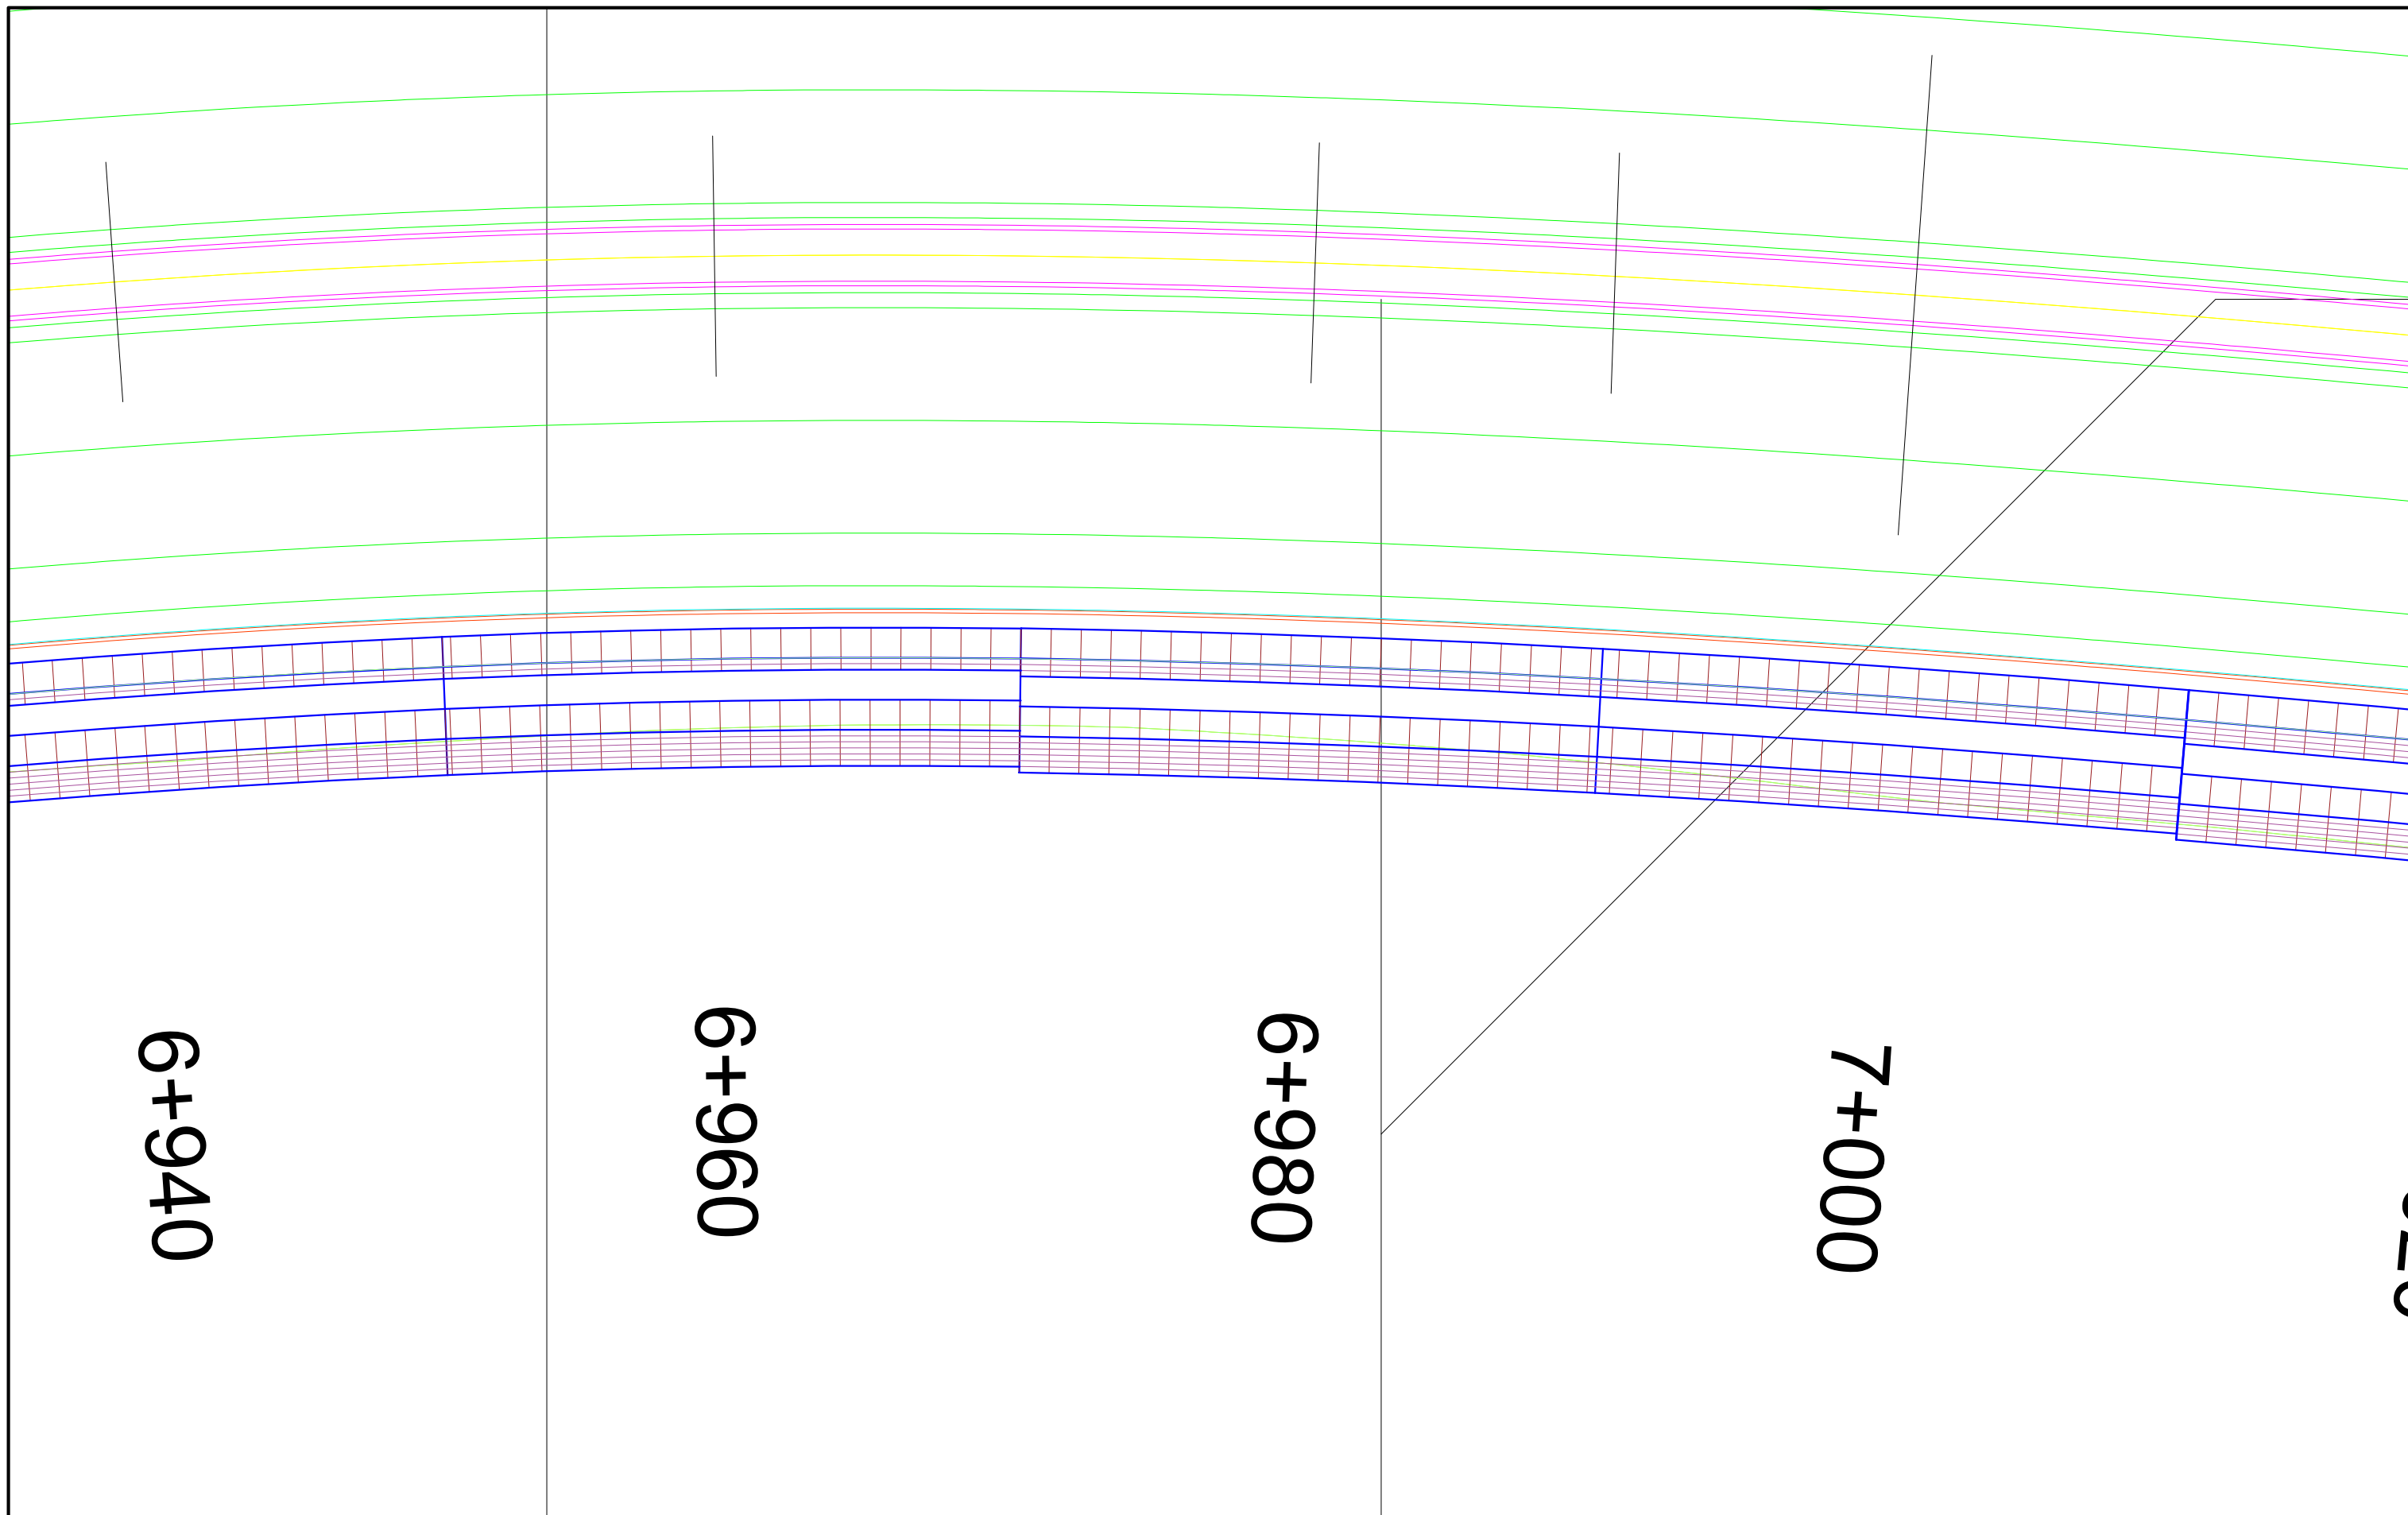

INVESTITORI / INVESTOR
"Autoriteti Rrugor Shqiptar"

Address: Rr. "Sami Frasheri", Nr 33, Tirane
Mob: 04 222 3600
E-mail: info@arrsh.gov.al



JV: "InfraKonsult" shpk & "HMK-Consulting" shpk



"Studim Projektim - Zgjerimi i segmentit rrugor
dalje Elbasan-Prrenjas-Qafe Thane", (Faza II) /
"Design Study of road segment exit
Elbasan-Prrenjas-Qafe Thane" (Phase II)

Plani/
Plan View

FAZA - PROJEKT ZBATIM
PHASE - DETAIL DESIGN


SHKALLA
SCALE 1:200

Data: Dhjetor 2022
Date: December 2022

VIZATIMI Nr:
PAGE No: E (3)

PROJEKTUES
DESIGN ENGINEERS:

Ing./Eng. Sokol METOJA
Ing./Eng. Redi STRUGA
Ing./Eng. Orgest MERTIKA

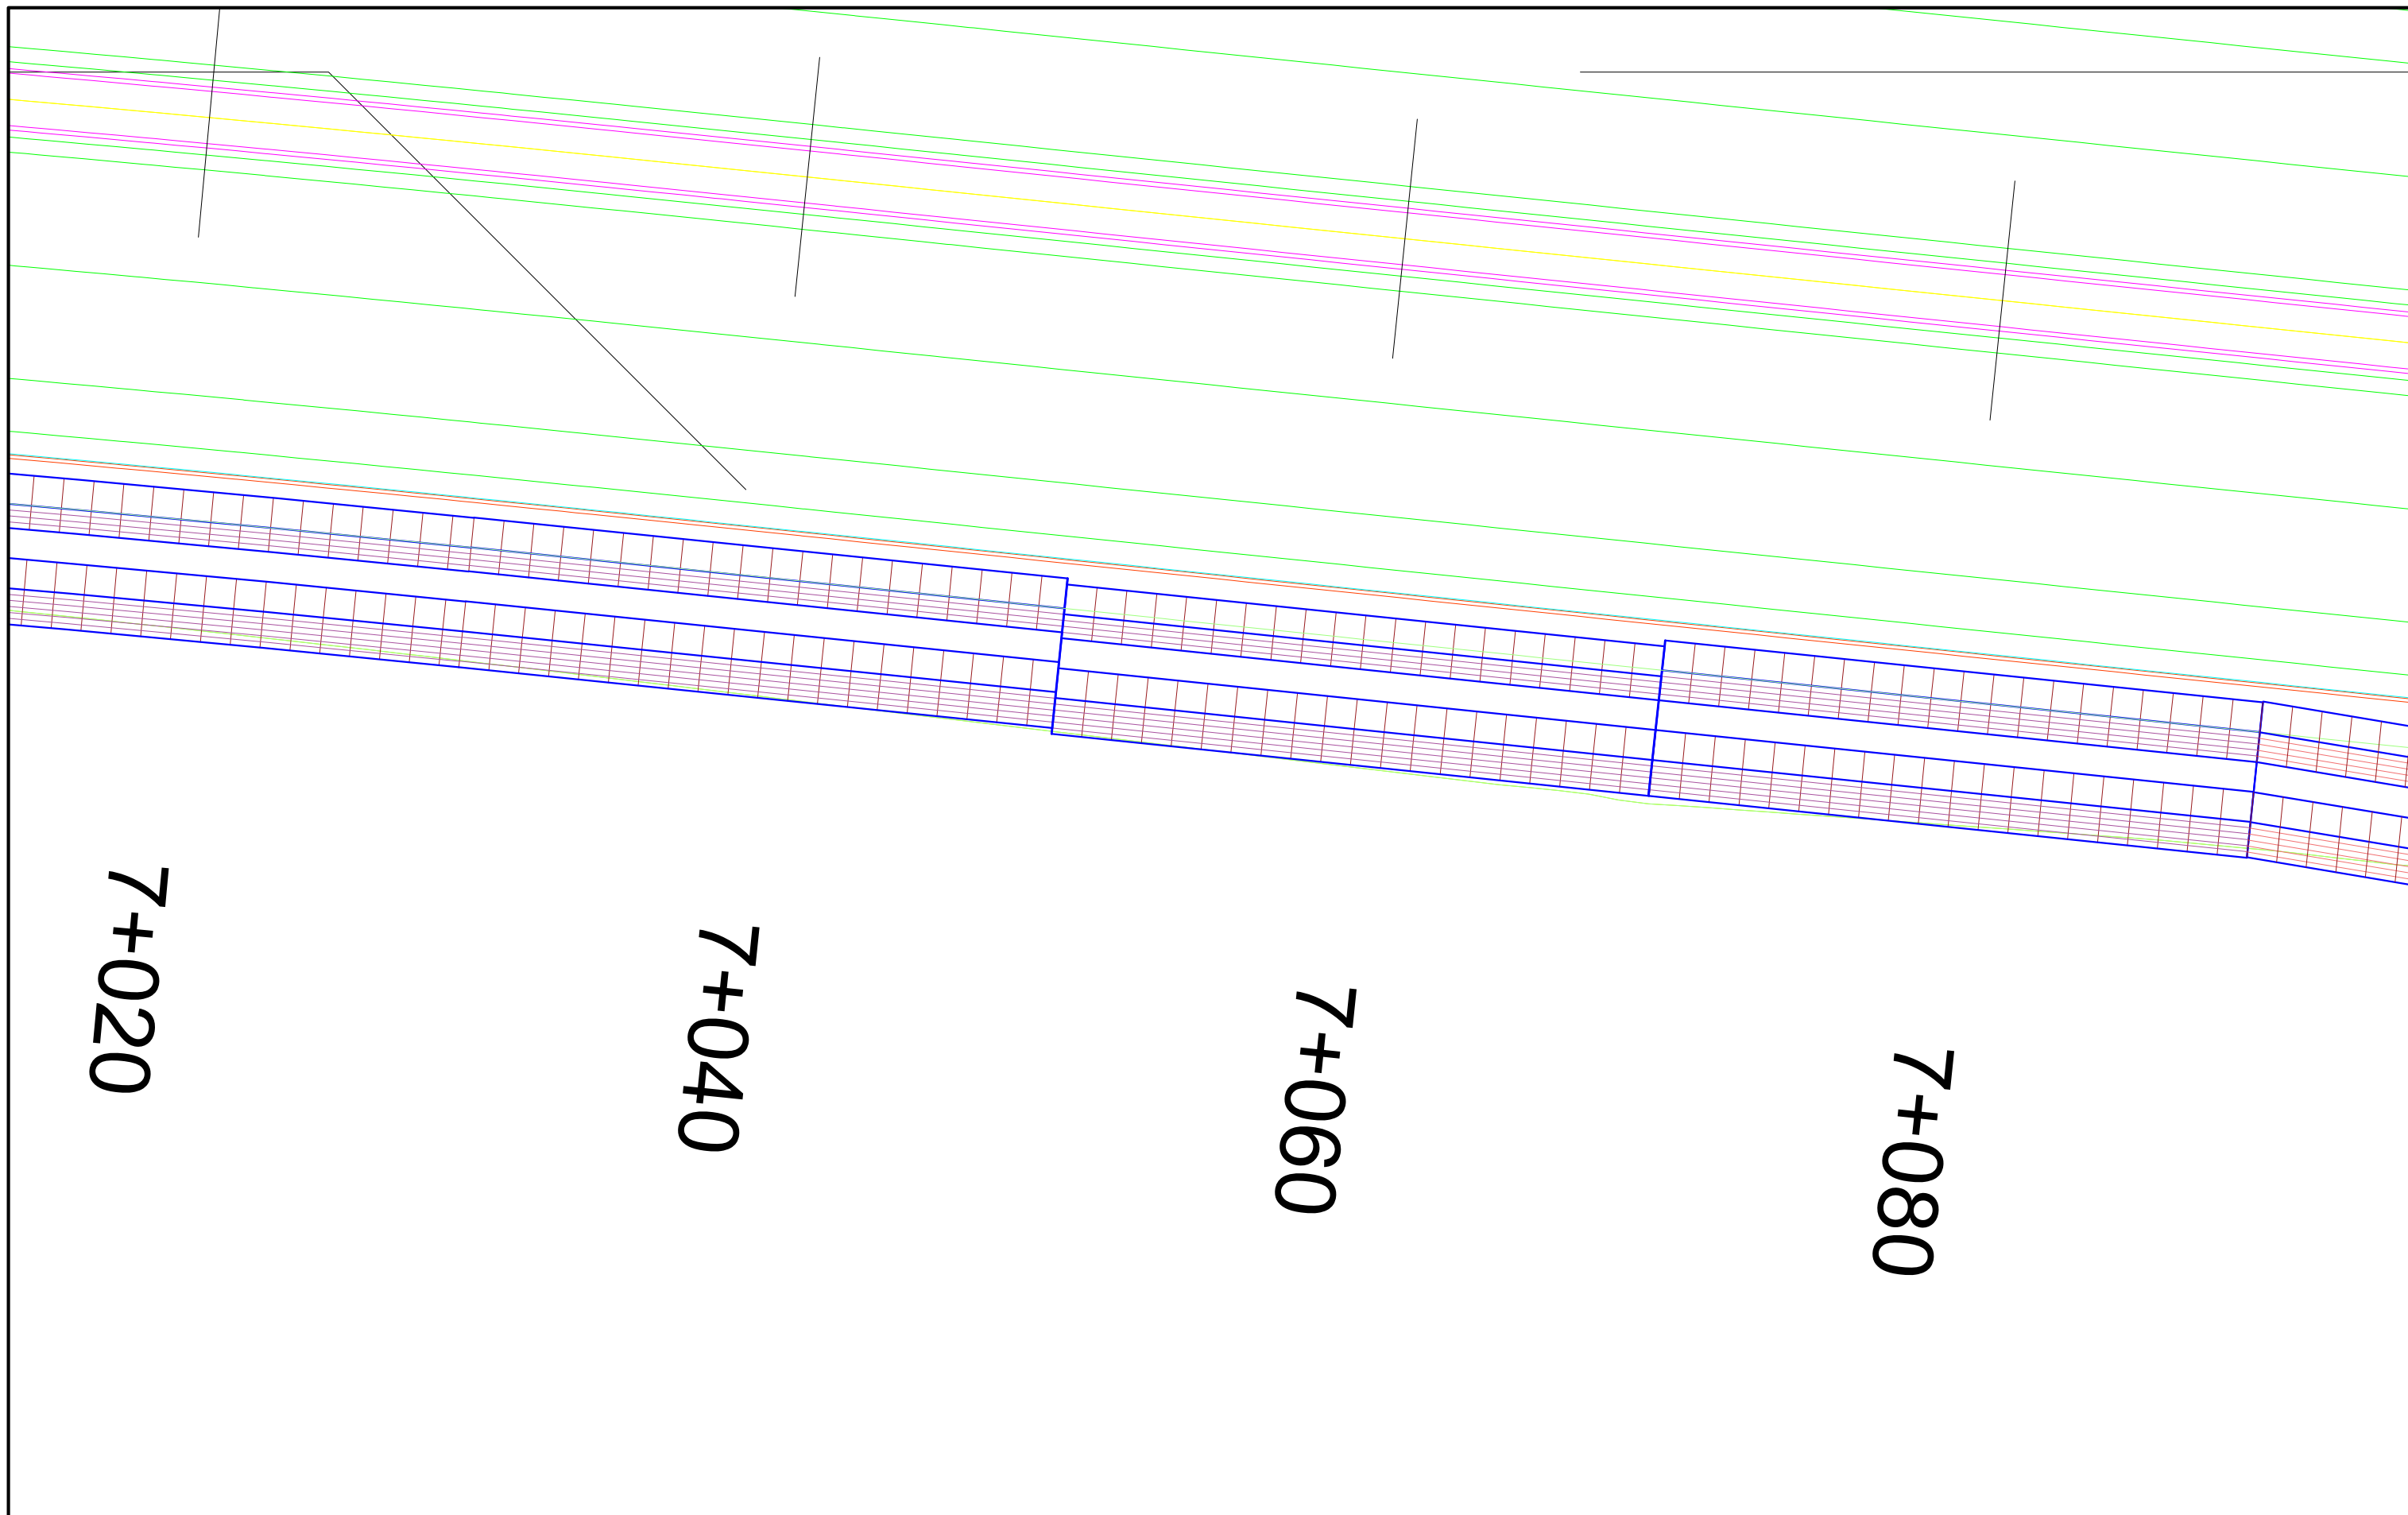

INVESTITORI / INVESTOR
"Autoriteti Rrugor Shqiptar"

Address: Rr. "Sami Frasheri", Nr 33, Tirane

Mob: 04 222 3600
 E-mail: info@arrsh.gov.al



JV: "InfraKonsult" shpk & "HMK-Consulting" shpk



**"Studim Projektim - Zgjerimi i segmentit rrugor
 dalje Elbasan-Prrenjas-Qafe Thane", (Faza II) /
 "Design Study of road segment exit
 Elbasan-Prrenjas-Qafe Thane" (Phase II)**

**Plani/
 Plan View**

**FAZA - PROJEKT ZBATIM
 PHASE - DETAIL DESIGN**


**SHKALLA
 SCALE** 1:200

Data: Dhjetor 2022
 Date: December 2022

**VIZATIMI Nr:
 PAGE No:** E (4)

**PROJEKTUES
 DESIGN ENGINEERS:**

Ing./Eng. Sokol METOJA
 Ing./Eng. Redi STRUGA
 Ing./Eng. Orgest MERTIKA

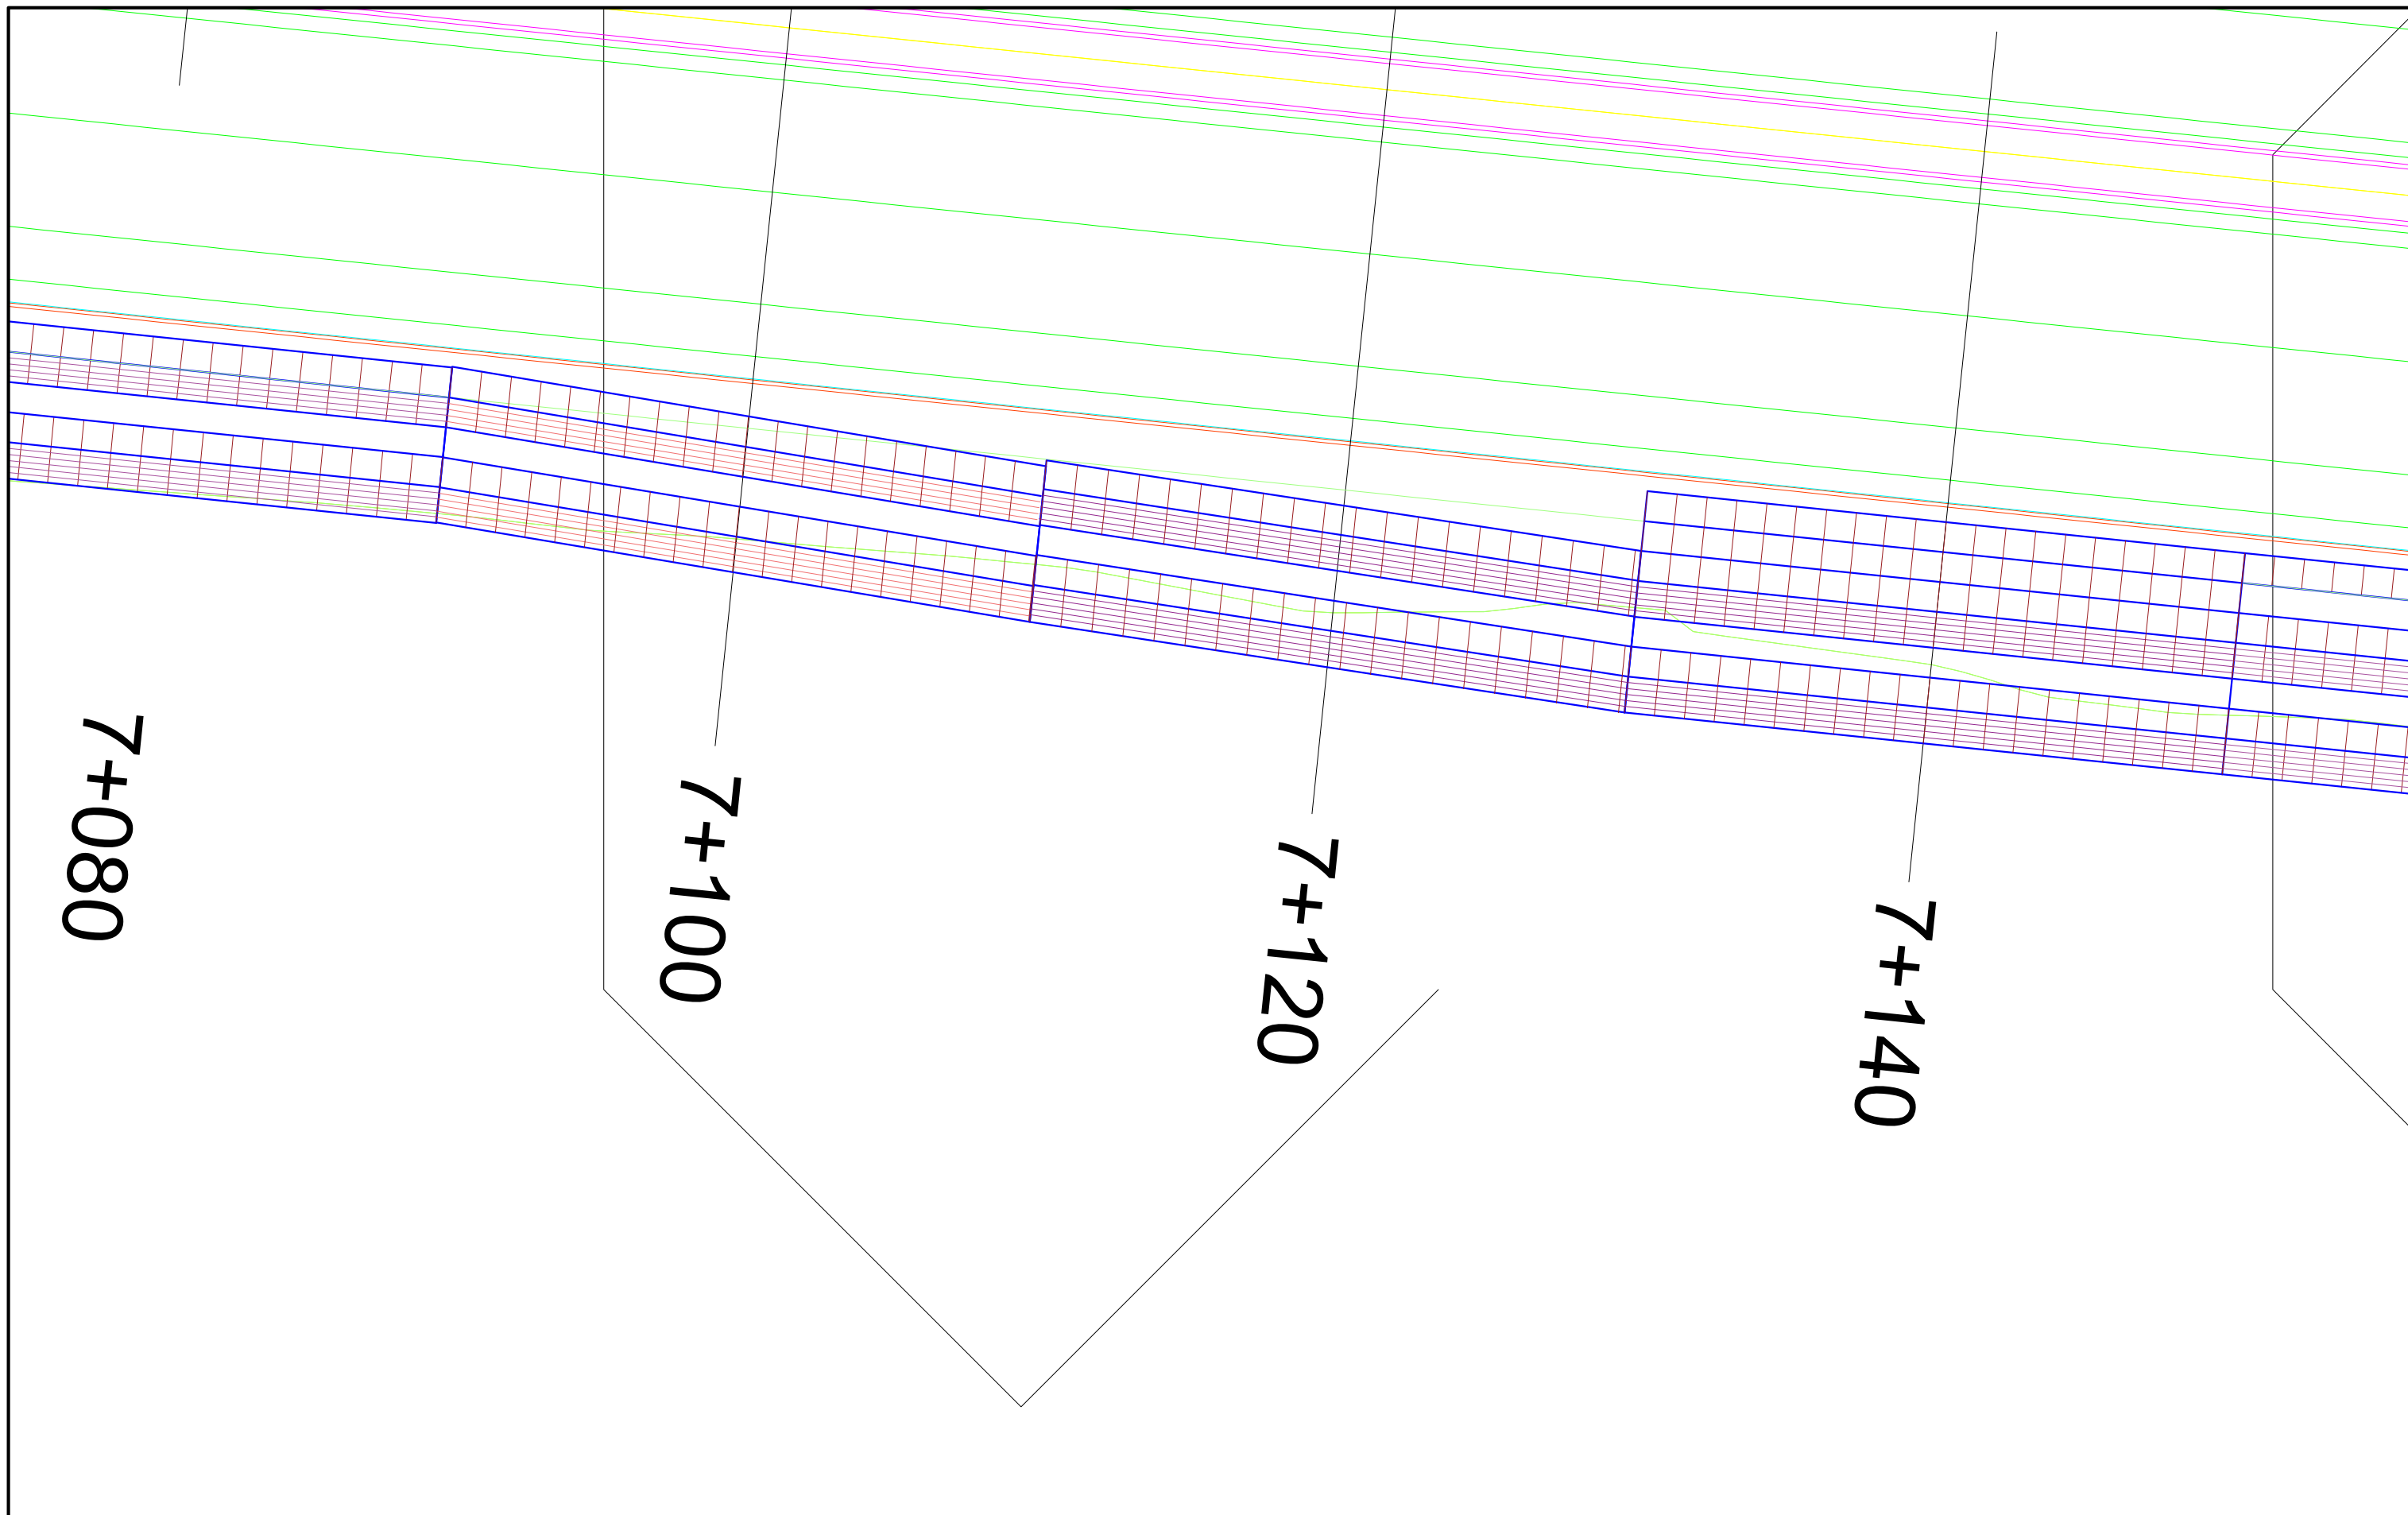

INVESTITORI / INVESTOR **"Autoriteti Rrugor Shqiptar"**

Address: Rr. "Sami Frasheri", Nr 33, Tirane

Mob: 04 222 3600
E-mail: info@arrsh.gov.al



JV: "InfraKonsult" shpk & "HMK-Consulting" shpk



**"Studim Projektim - Zgjerimi i segmentit rrugor
dalje Elbasan-Prrenjas-Qafe Thane", (Faza II) /
"Design Study of road segment exit
Elbasan-Prrenjas-Qafe Thane" (Phase II)**

**Plani/
Plan View**

**FAZA - PROJEKT ZBATIM
PHASE - DETAIL DESIGN**


**SHKALLA
SCALE 1:200**


**Data: Dhjetor 2022
Date: December 2022**

**VIZATIMI Nr:
PAGE No: E (5)**

**PROJEKTUES
DESIGN ENGINEERS:**

Ing./Eng. Sokol METOJA
Ing./Eng. Redi STRUGA
Ing./Eng. Orgest MERTIKA

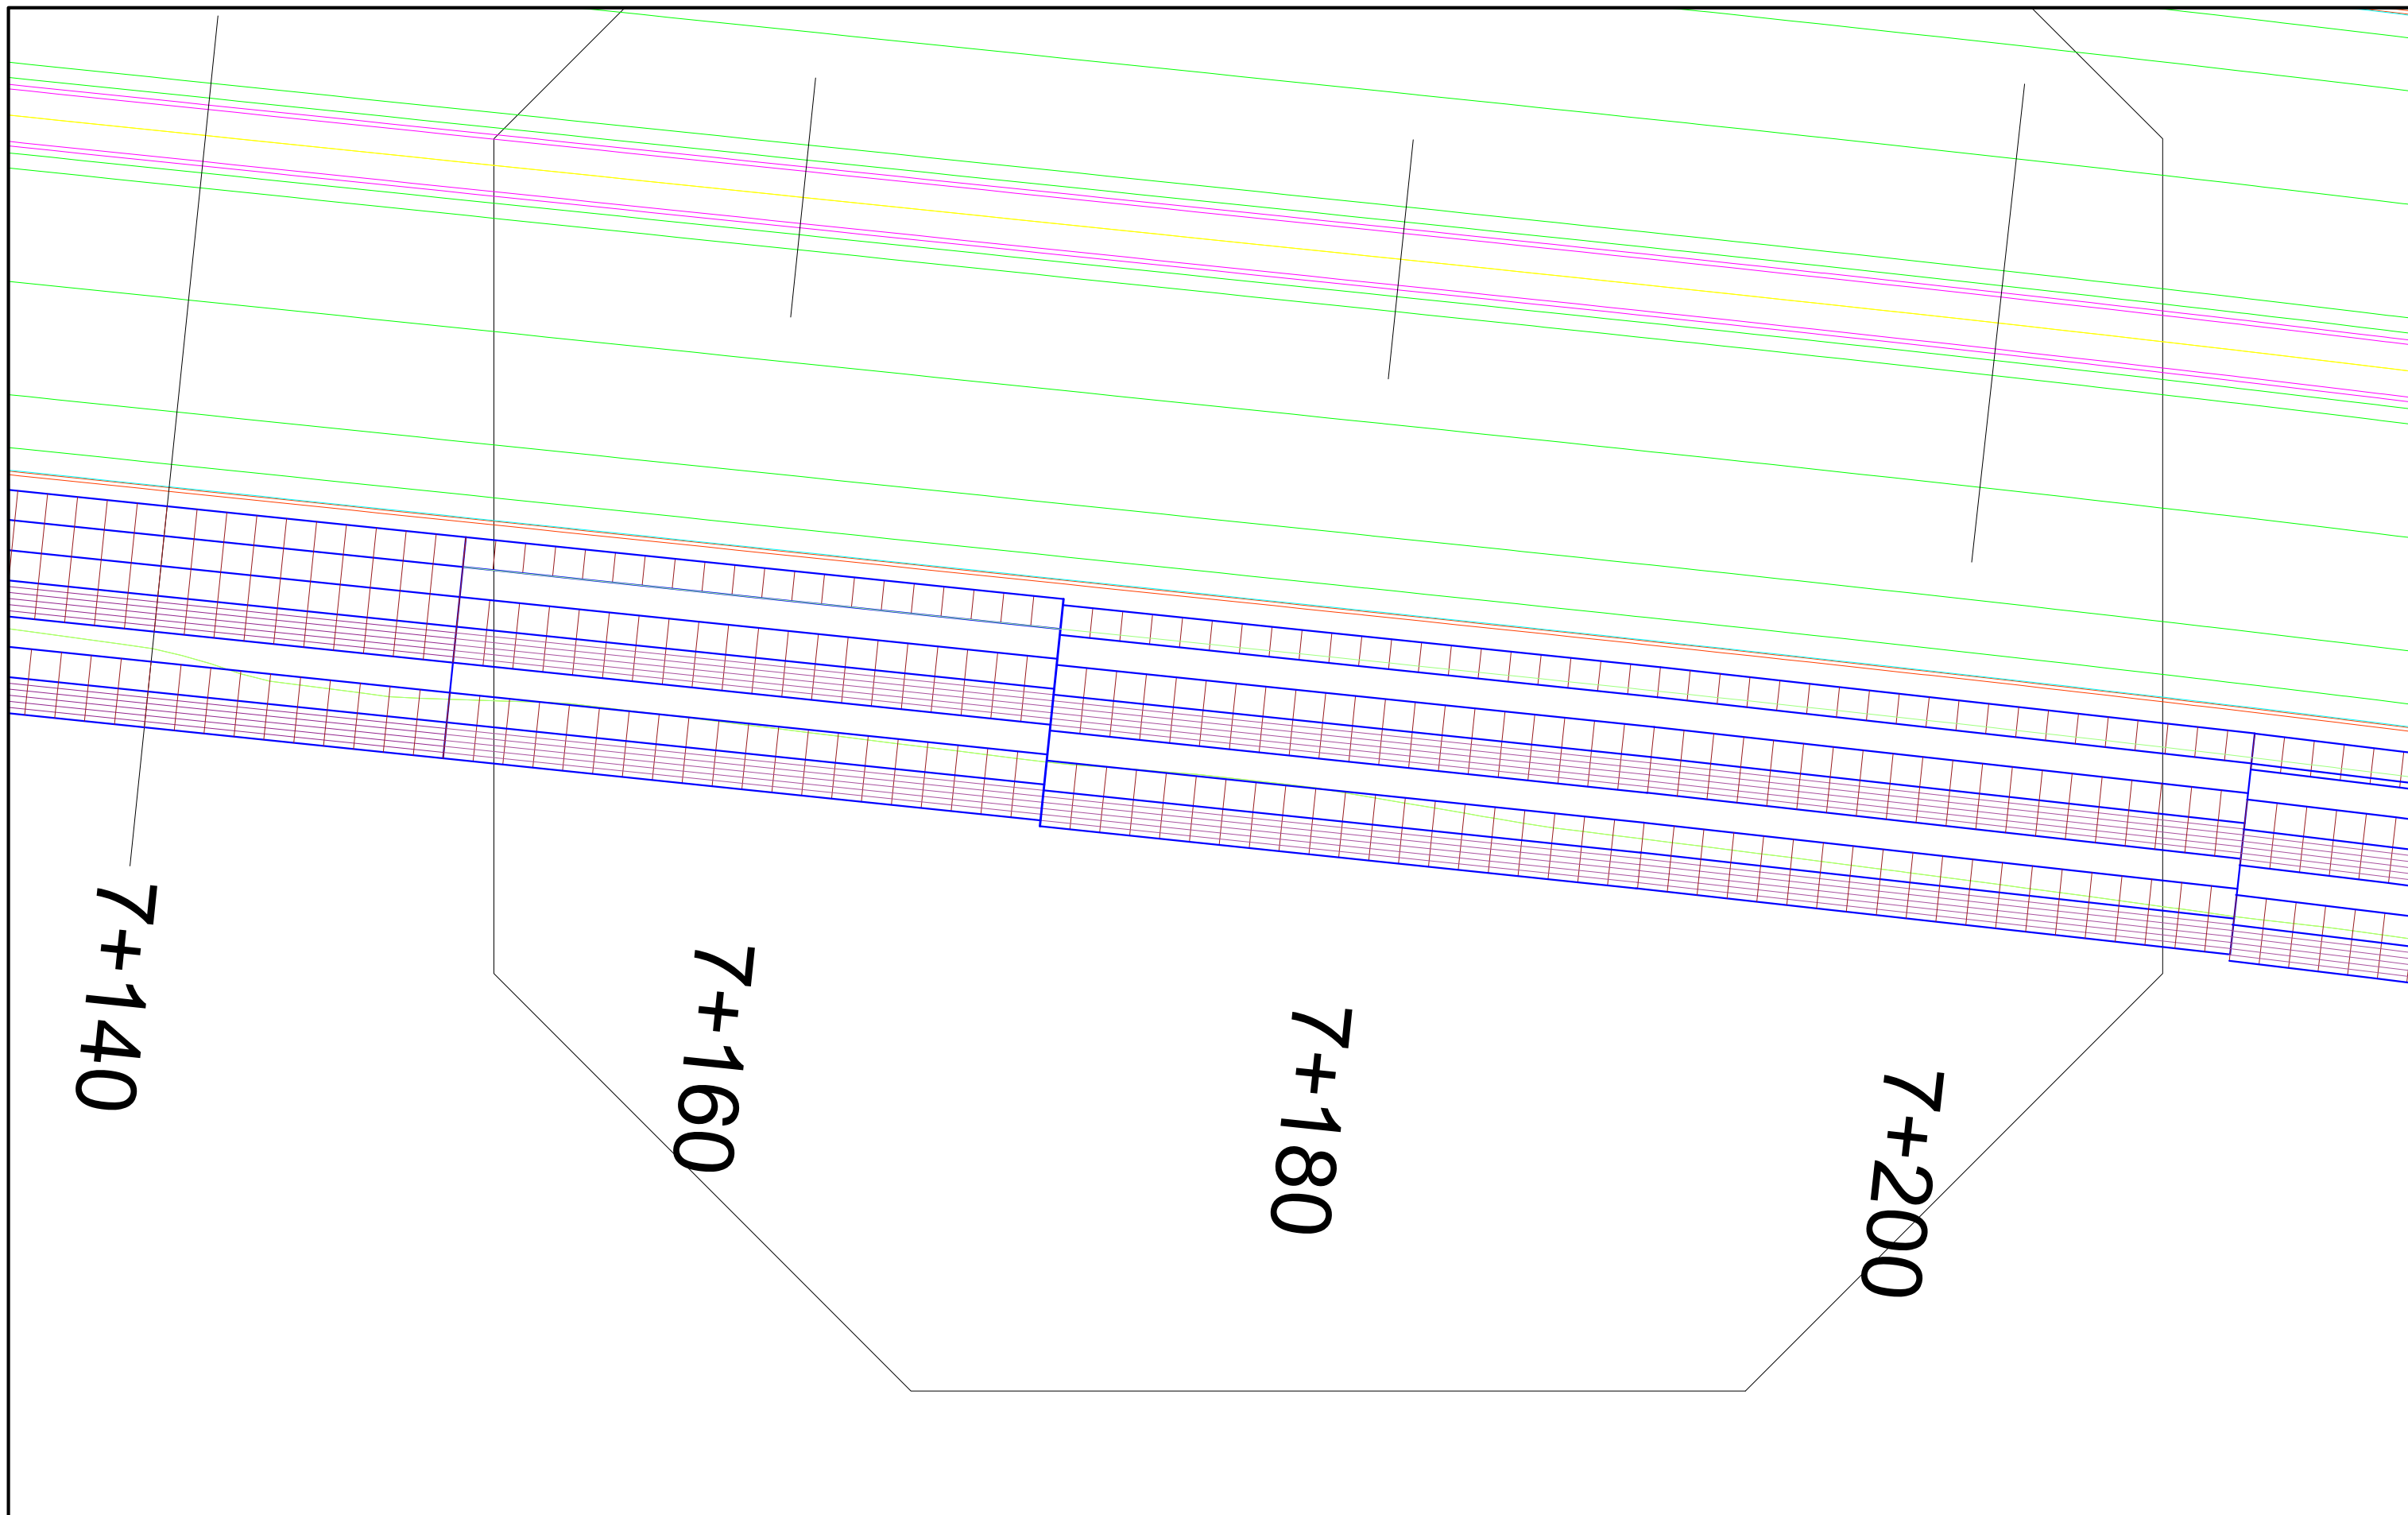

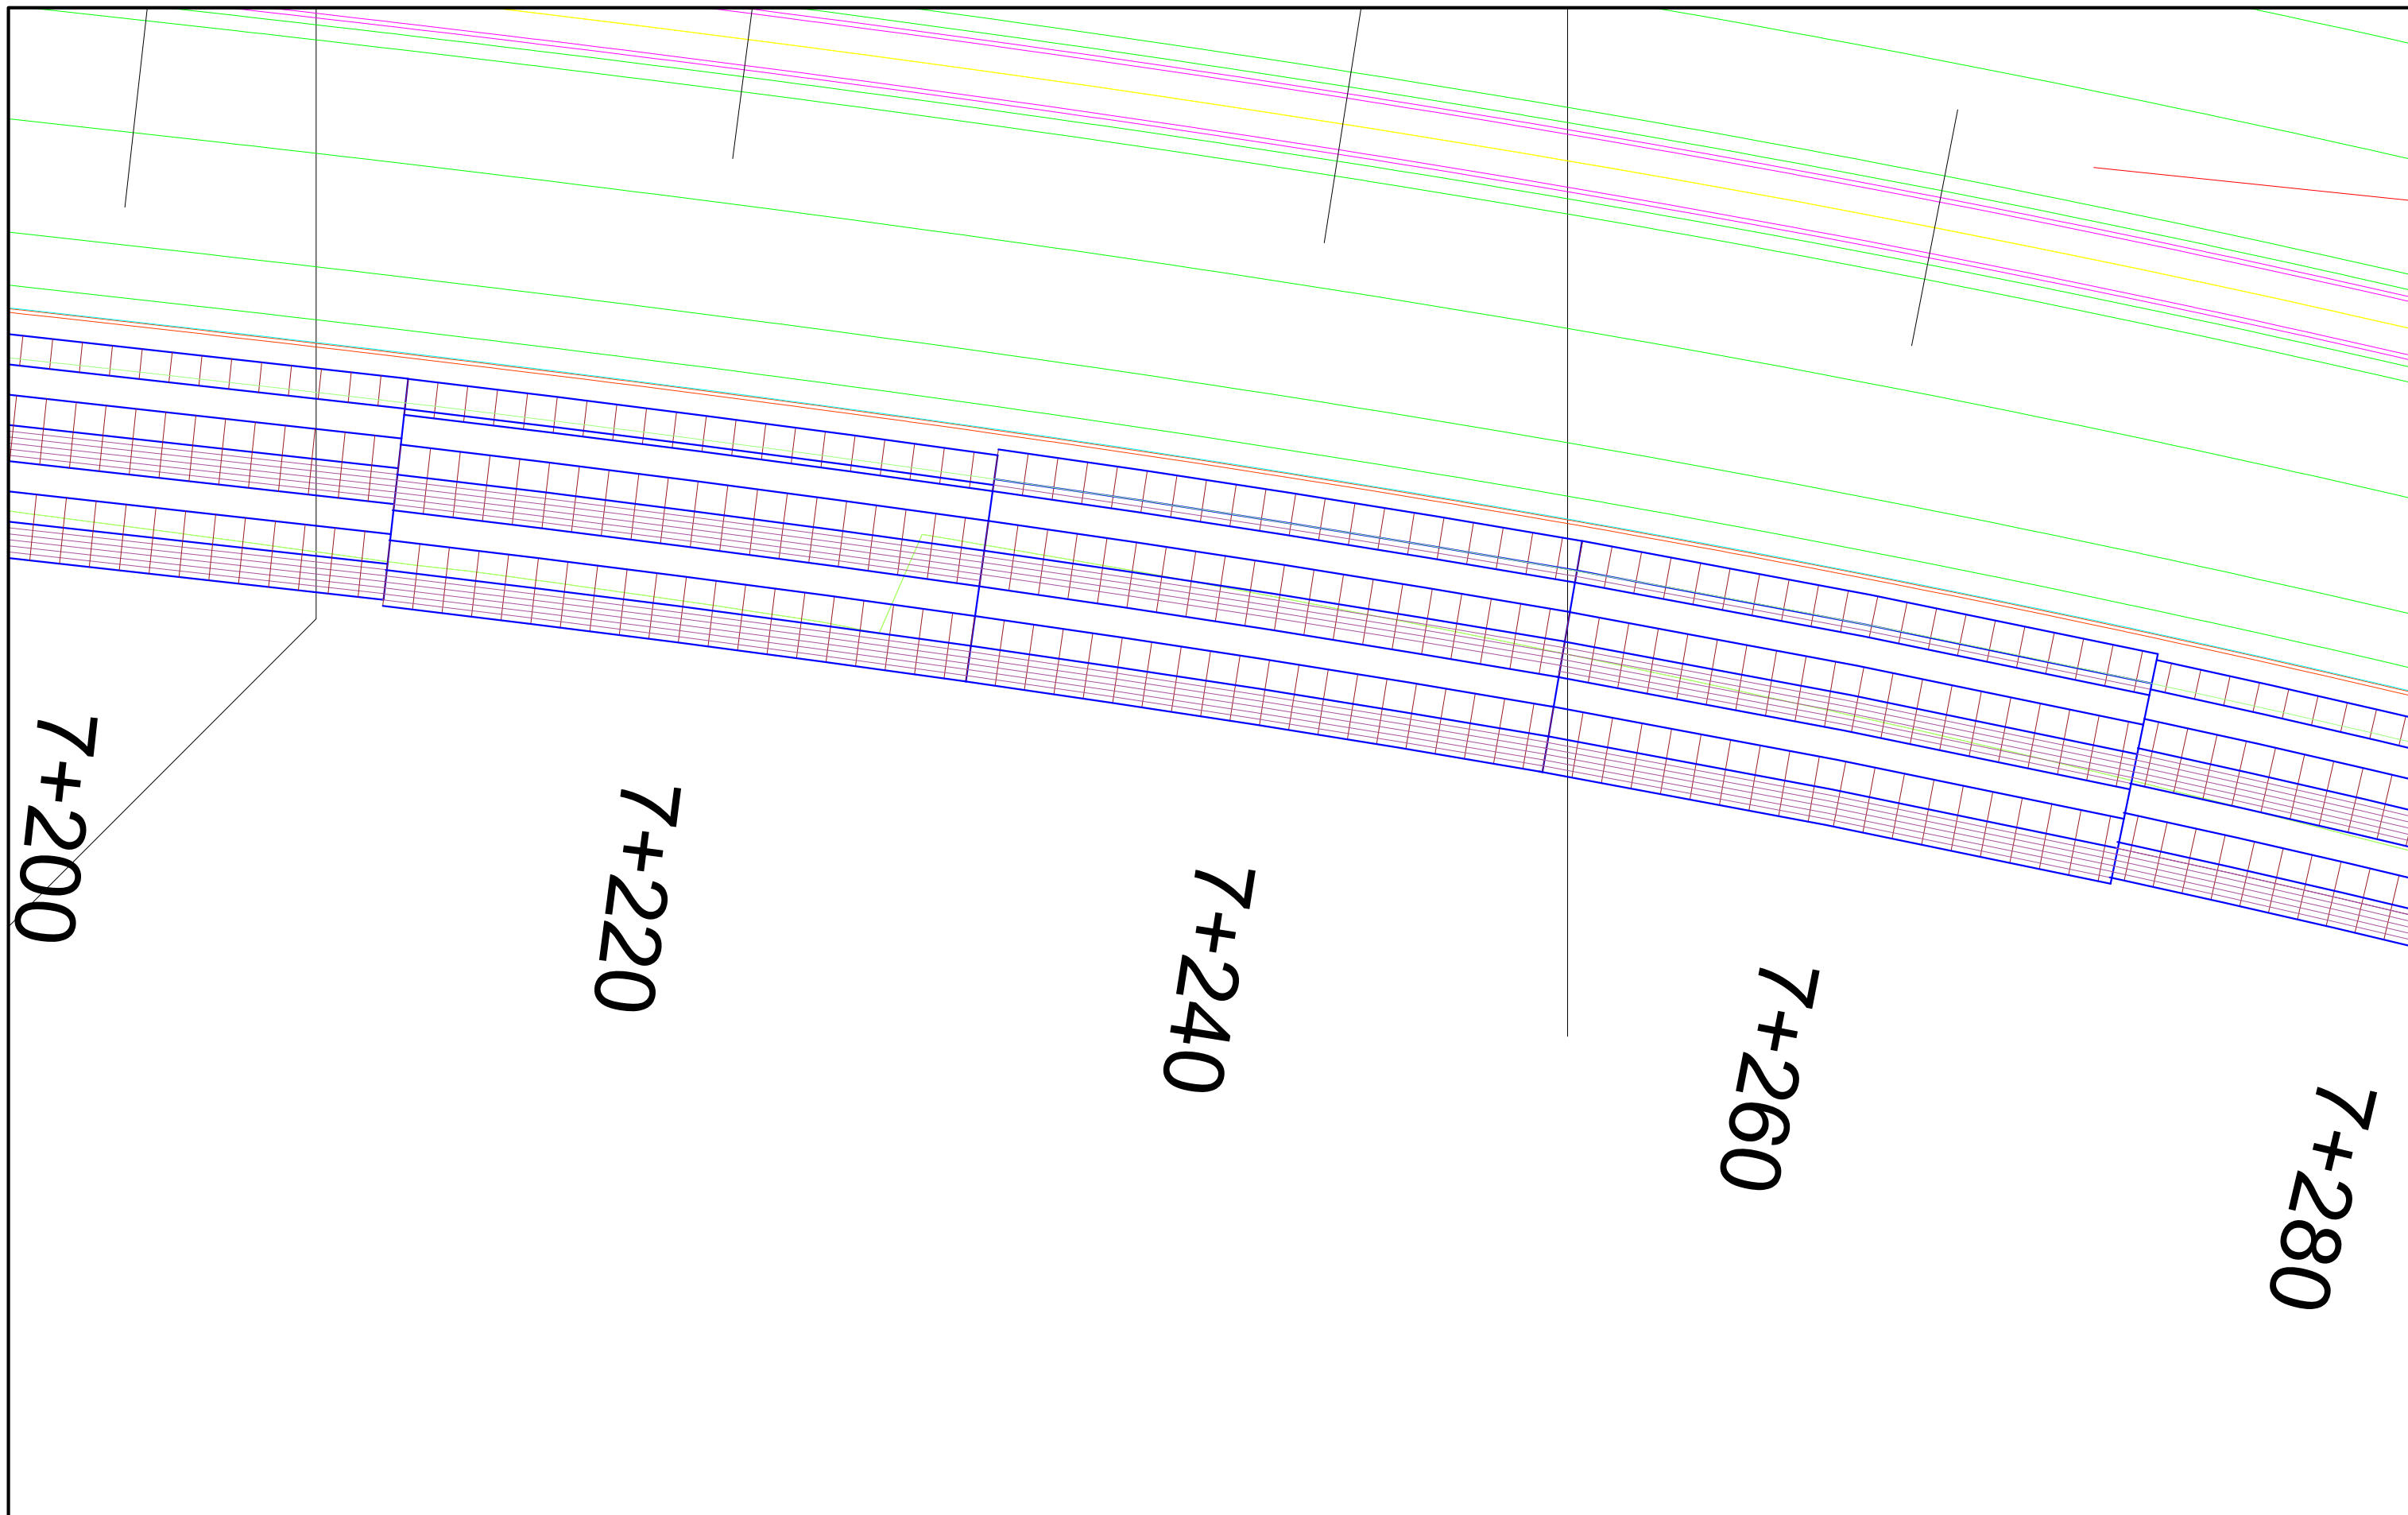

INVESTITORI / INVESTOR
"Autoriteti Rrugor Shqiptar"

Address: Rr. "Sami Frasheri", Nr 33, Tirane

Mob: 04 222 3600
 E-mail: info@arrsh.gov.al



JV: "InfraKonsult" shpk & "HMK-Consulting" shpk



**"Studim Projektim - Zgjerimi i segmentit rrugor
 dalje Elbasan-Prrenjas-Qafe Thane", (Faza II) /
 "Design Study of road segment exit
 Elbasan-Prrenjas-Qafe Thane" (Phase II)**

**Plani/
 Plan View**

**FAZA - PROJEKT ZBATIM
 PHASE - DETAIL DESIGN**


**SHKALLA
 SCALE** 1:200

**Data: Dhjetor 2022
 Date: December 2022**

**VIZATIMI Nr:
 PAGE No:** E (7)

**PROJEKTUES
 DESIGN ENGINEERS:**

Ing./Eng. Sokol METOJA
 Ing./Eng. Redi STRUGA
 Ing./Eng. Orgest MERTIKA

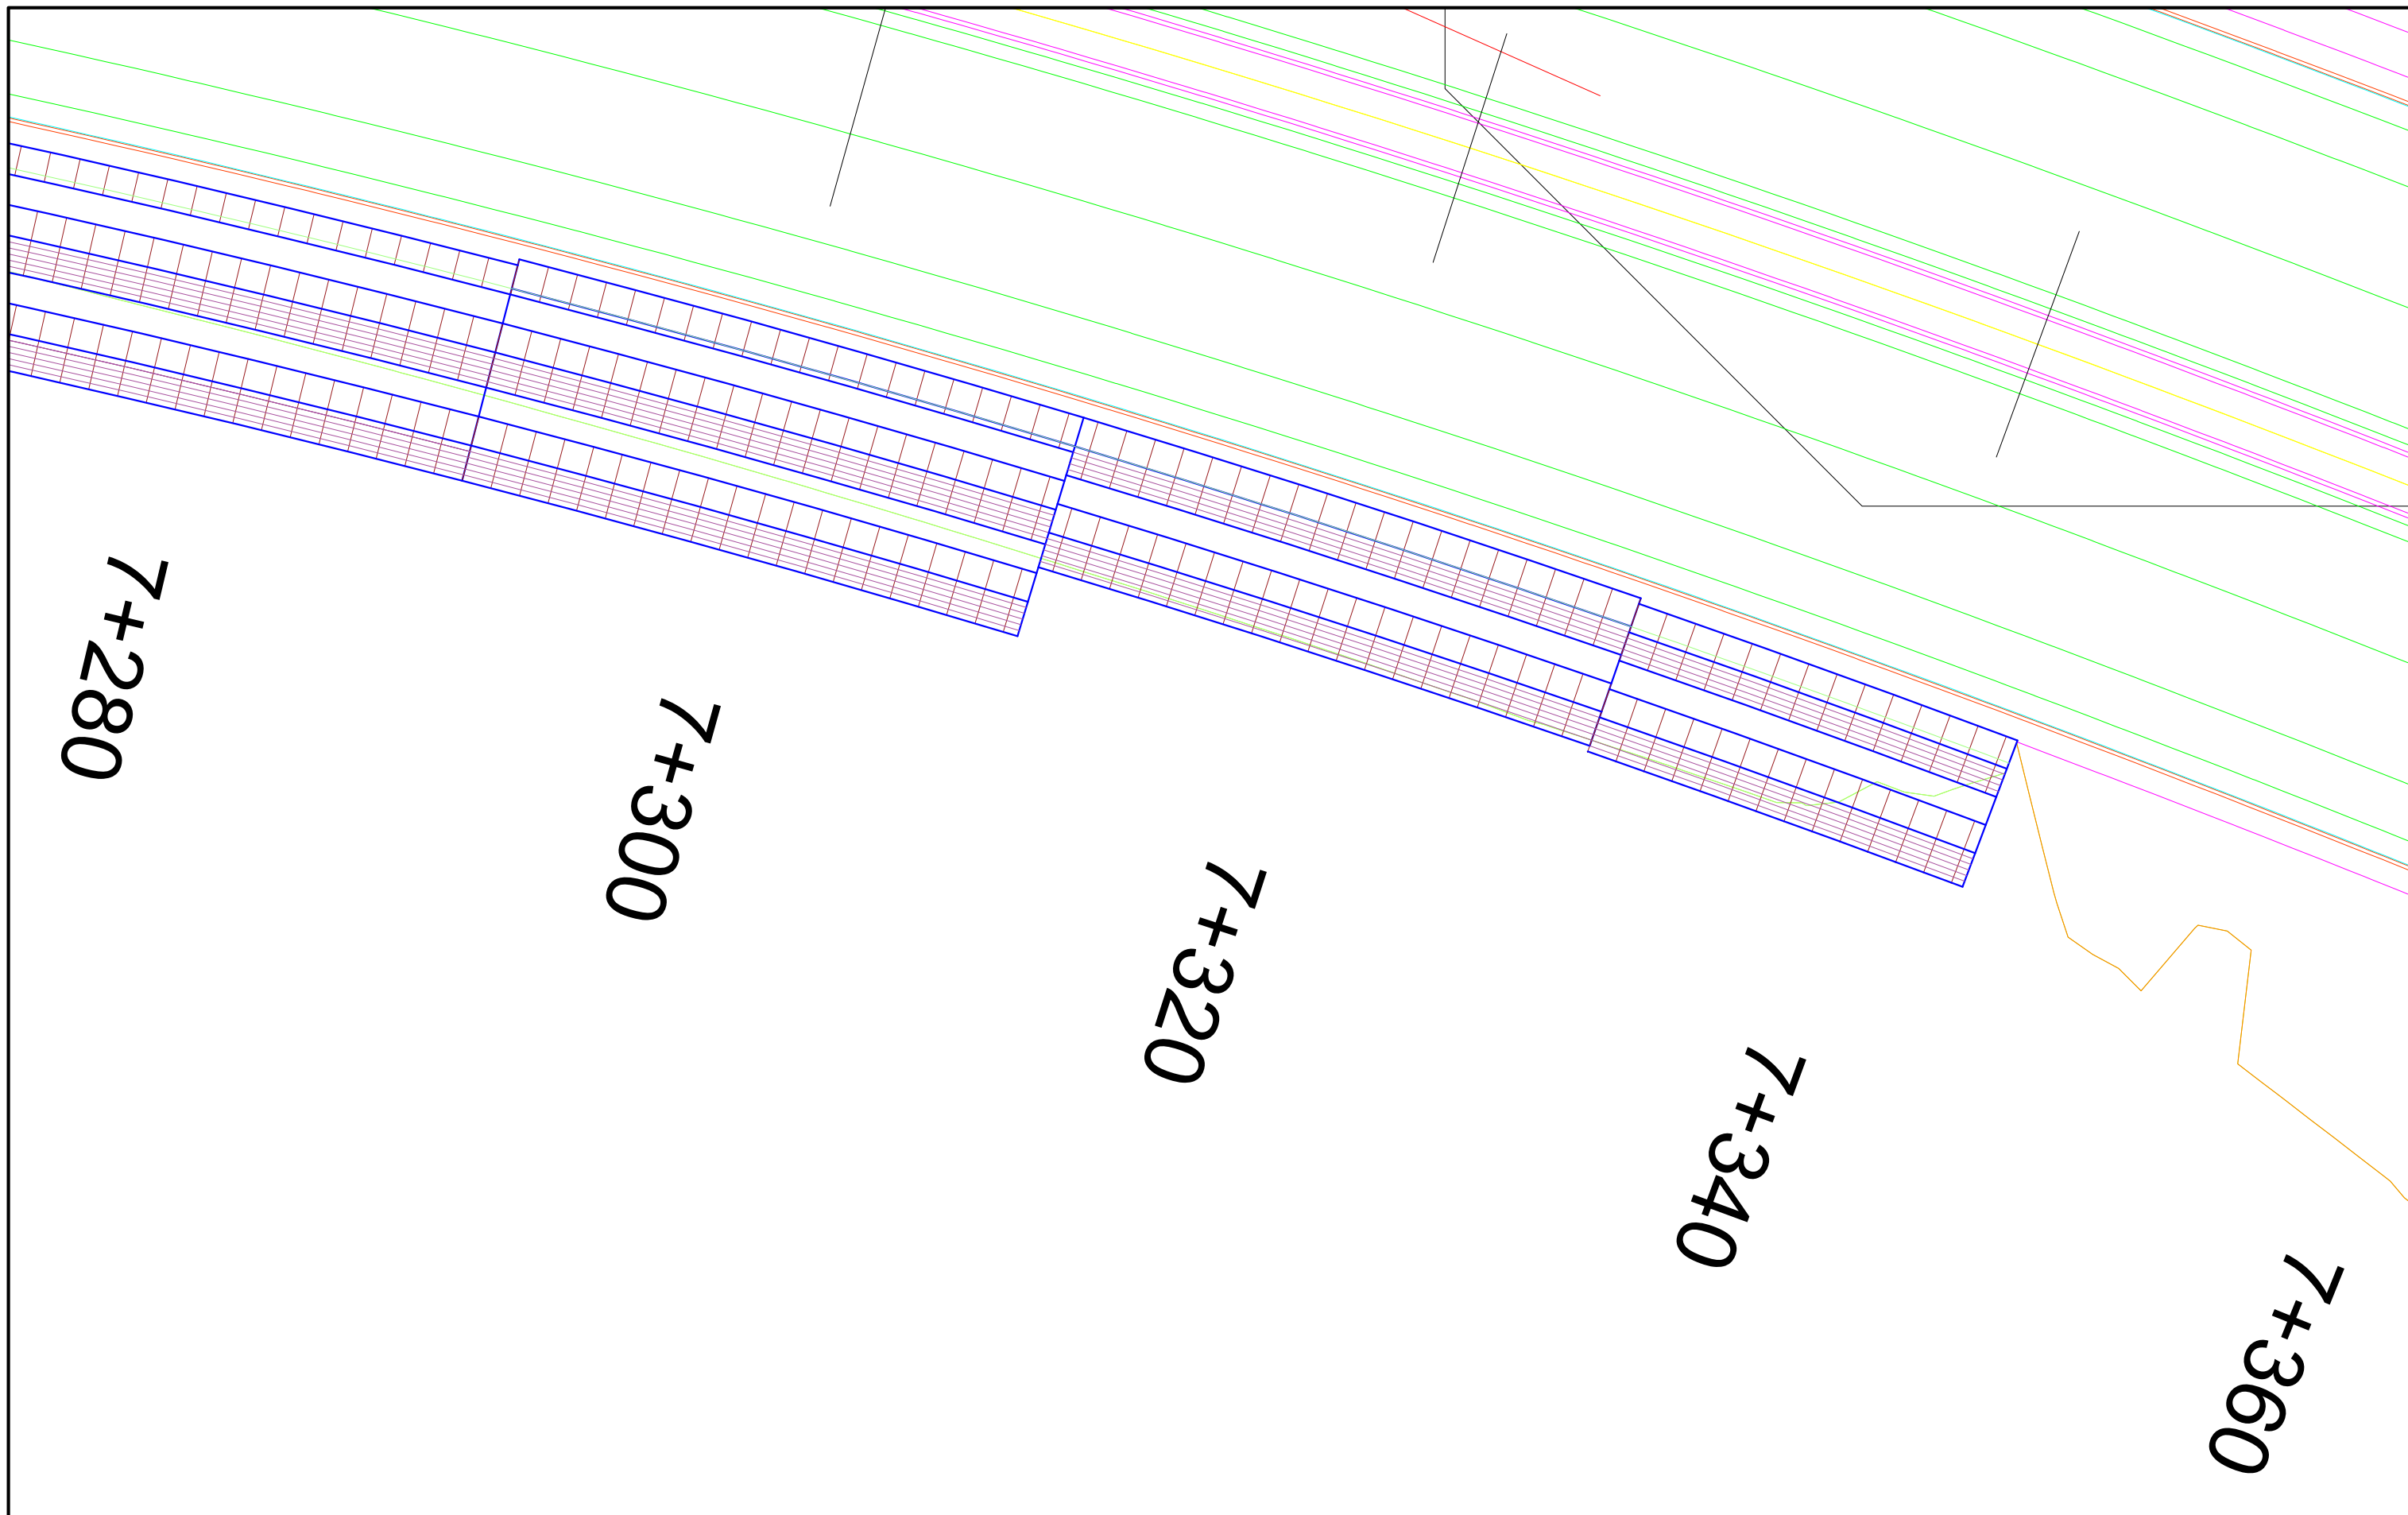

INVESTITORI / INVESTOR
"Autoriteti Rrugor Shqiptar"

Address: Rr. "Sami Frasheri", Nr 33, Tirane

Mob: 04 222 3600
 E-mail: info@arrsh.gov.al



JV: "InfraKonsult" shpk & "HMK-Consulting" shpk



"Studim Projektim - Zgjerimi i segmentit rrugor
 dalje Elbasan-Prrenjas-Qafe Thane", (Faza II) /
 "Design Study of road segment exit
 Elbasan-Prrenjas-Qafe Thane" (Phase II)

**Plani/
 Plan View**

FAZA - PROJEKT ZBATIM
PHASE - DETAIL DESIGN

SHKALLA
SCALE 1:200

Data: Dhjetor 2022
 Date: December 2022

VIZATIMI Nr:
PAGE No: E (8)

PROJEKTUES
DESIGN ENGINEERS:

Ing./Eng. Sokol METOJA
 Ing./Eng. Redi STRUGA
 Ing./Eng. Orgest MERTIKA