






Legjenda/Legend

Aksi i rruges/Road axis	—
Asfalt/Asphalt	—
Kuneta/Gutter	—
Bordure/Curb	—
Mur me toke te armuar/ Reinforced soil wall	—
Shtresa Rruge Kryesore / Main road layer	—
Shtresa Rruge Sekondare / Secondary road layers	—
Shtresa Nyje / Interchange layers	—

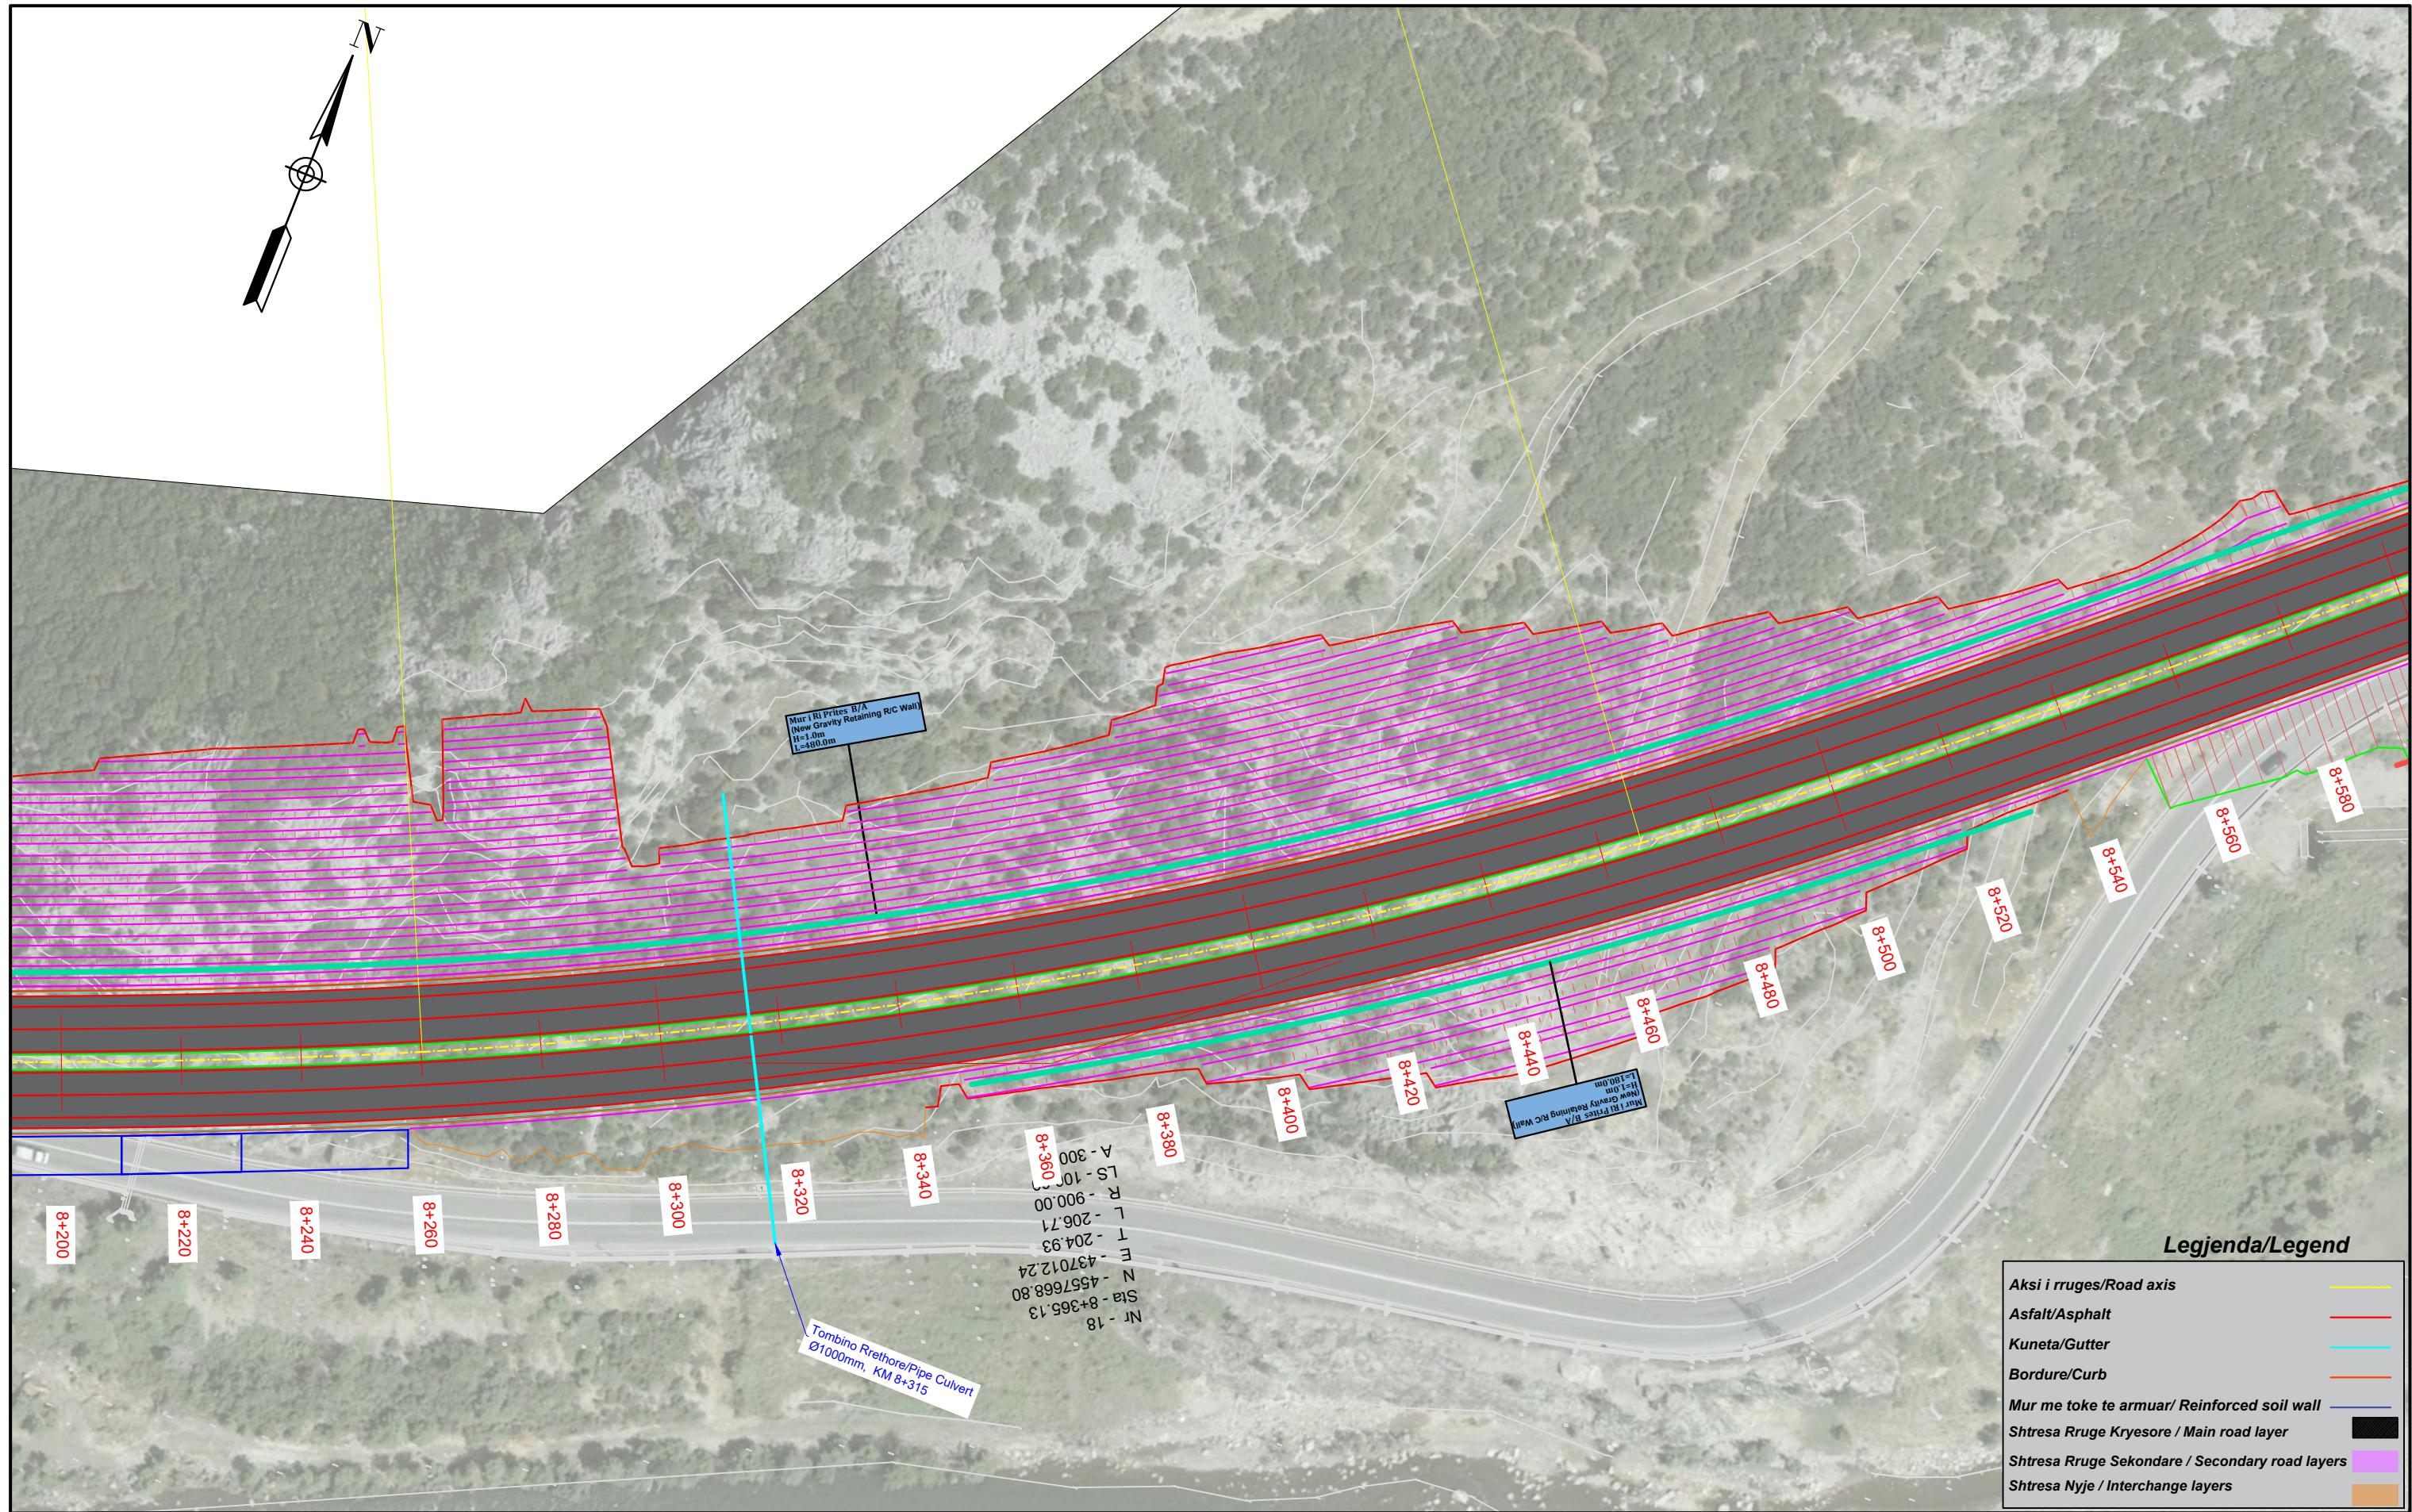

INVESTITORI / INVESTOR
"Autoriteti Rrugor Shqiptar"
 Address: Rr. "Sami Frasheri", Nr 33, Tirane
 Mob: 04 222 3600
 E-mail: info@arrsh.gov.al



InfraKonsult
 konsulence inzhinierike



HMK-CONSULTING SH.P.K
 Konsulence-Projektim-Planqarje

JV: "InfraKonsult" shpk & "HMK-Consulting" shpk

"Studim Projektim - Zgjerimi i segmentit rrugor dalje Elbasan-Prrenjas-Qafe Thane",
 (Faza II) / "Design Study of road segment exit Elbasan-Prrenjas-Qafe Thane" (Phase II)

Planimetria/Planview

FAZA - PROJEKT ZBATIM
 PHASE - DETAIL DESIGN

SHKALLA SCALE	1:1000	Data: Mars 2023 Date: March 2023
VIZATIMI Nr: PAGE	No: C (8)	

**PROJEKTUES :
 DESIGN ENGINEERS:**

Ing./Eng. Sokol METOJA
 Ing./Eng. Redi STRUGA
 Ing./Eng. Orgest MERTIKA



