



Projekti per Objektin / Design for the Object :
“Studim Projektim – Zgjerimi i segmentit rrugor dalje Elbasan-Prrenjas-Qafe Thane”, Faza II /
“Design Study of road segment exit Elbasan-Prrenjas-Qafe Thane” Phase II


Projekt Zbatim / Detailed Design


“PROFILI GJATESOR” / “LONGITUDINAL PROFILE”

MARS 2023 / MARCH 2023

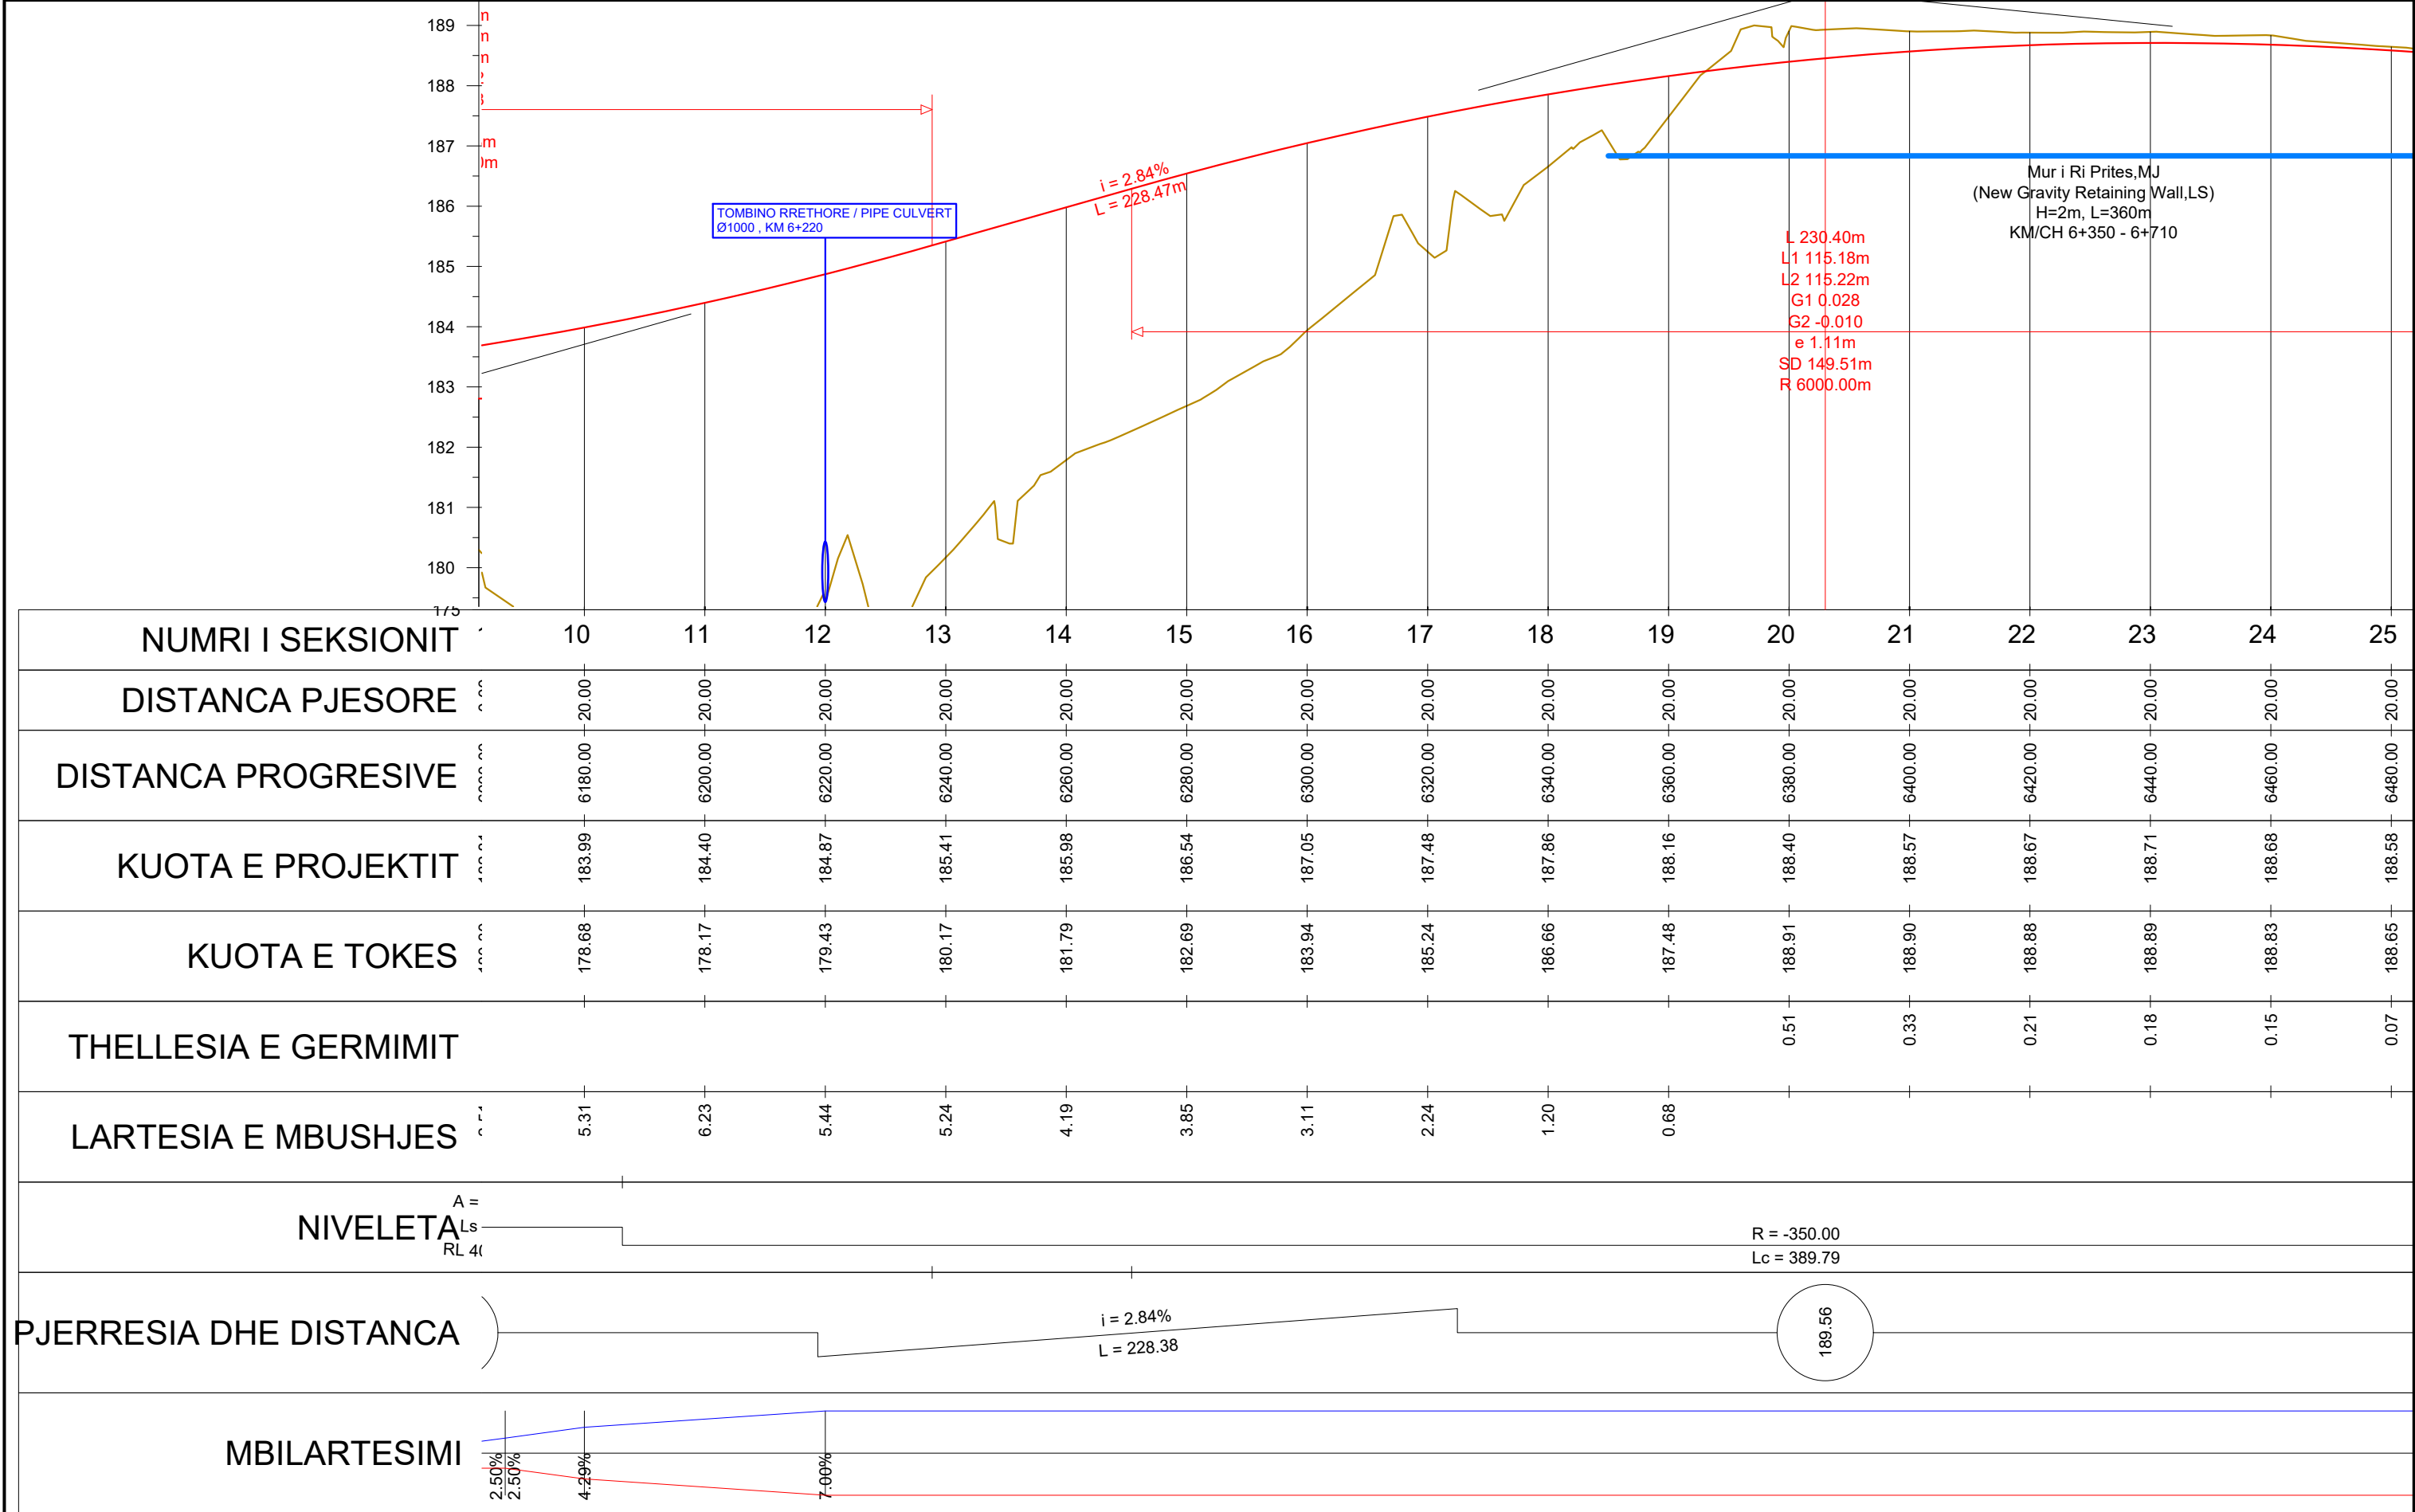


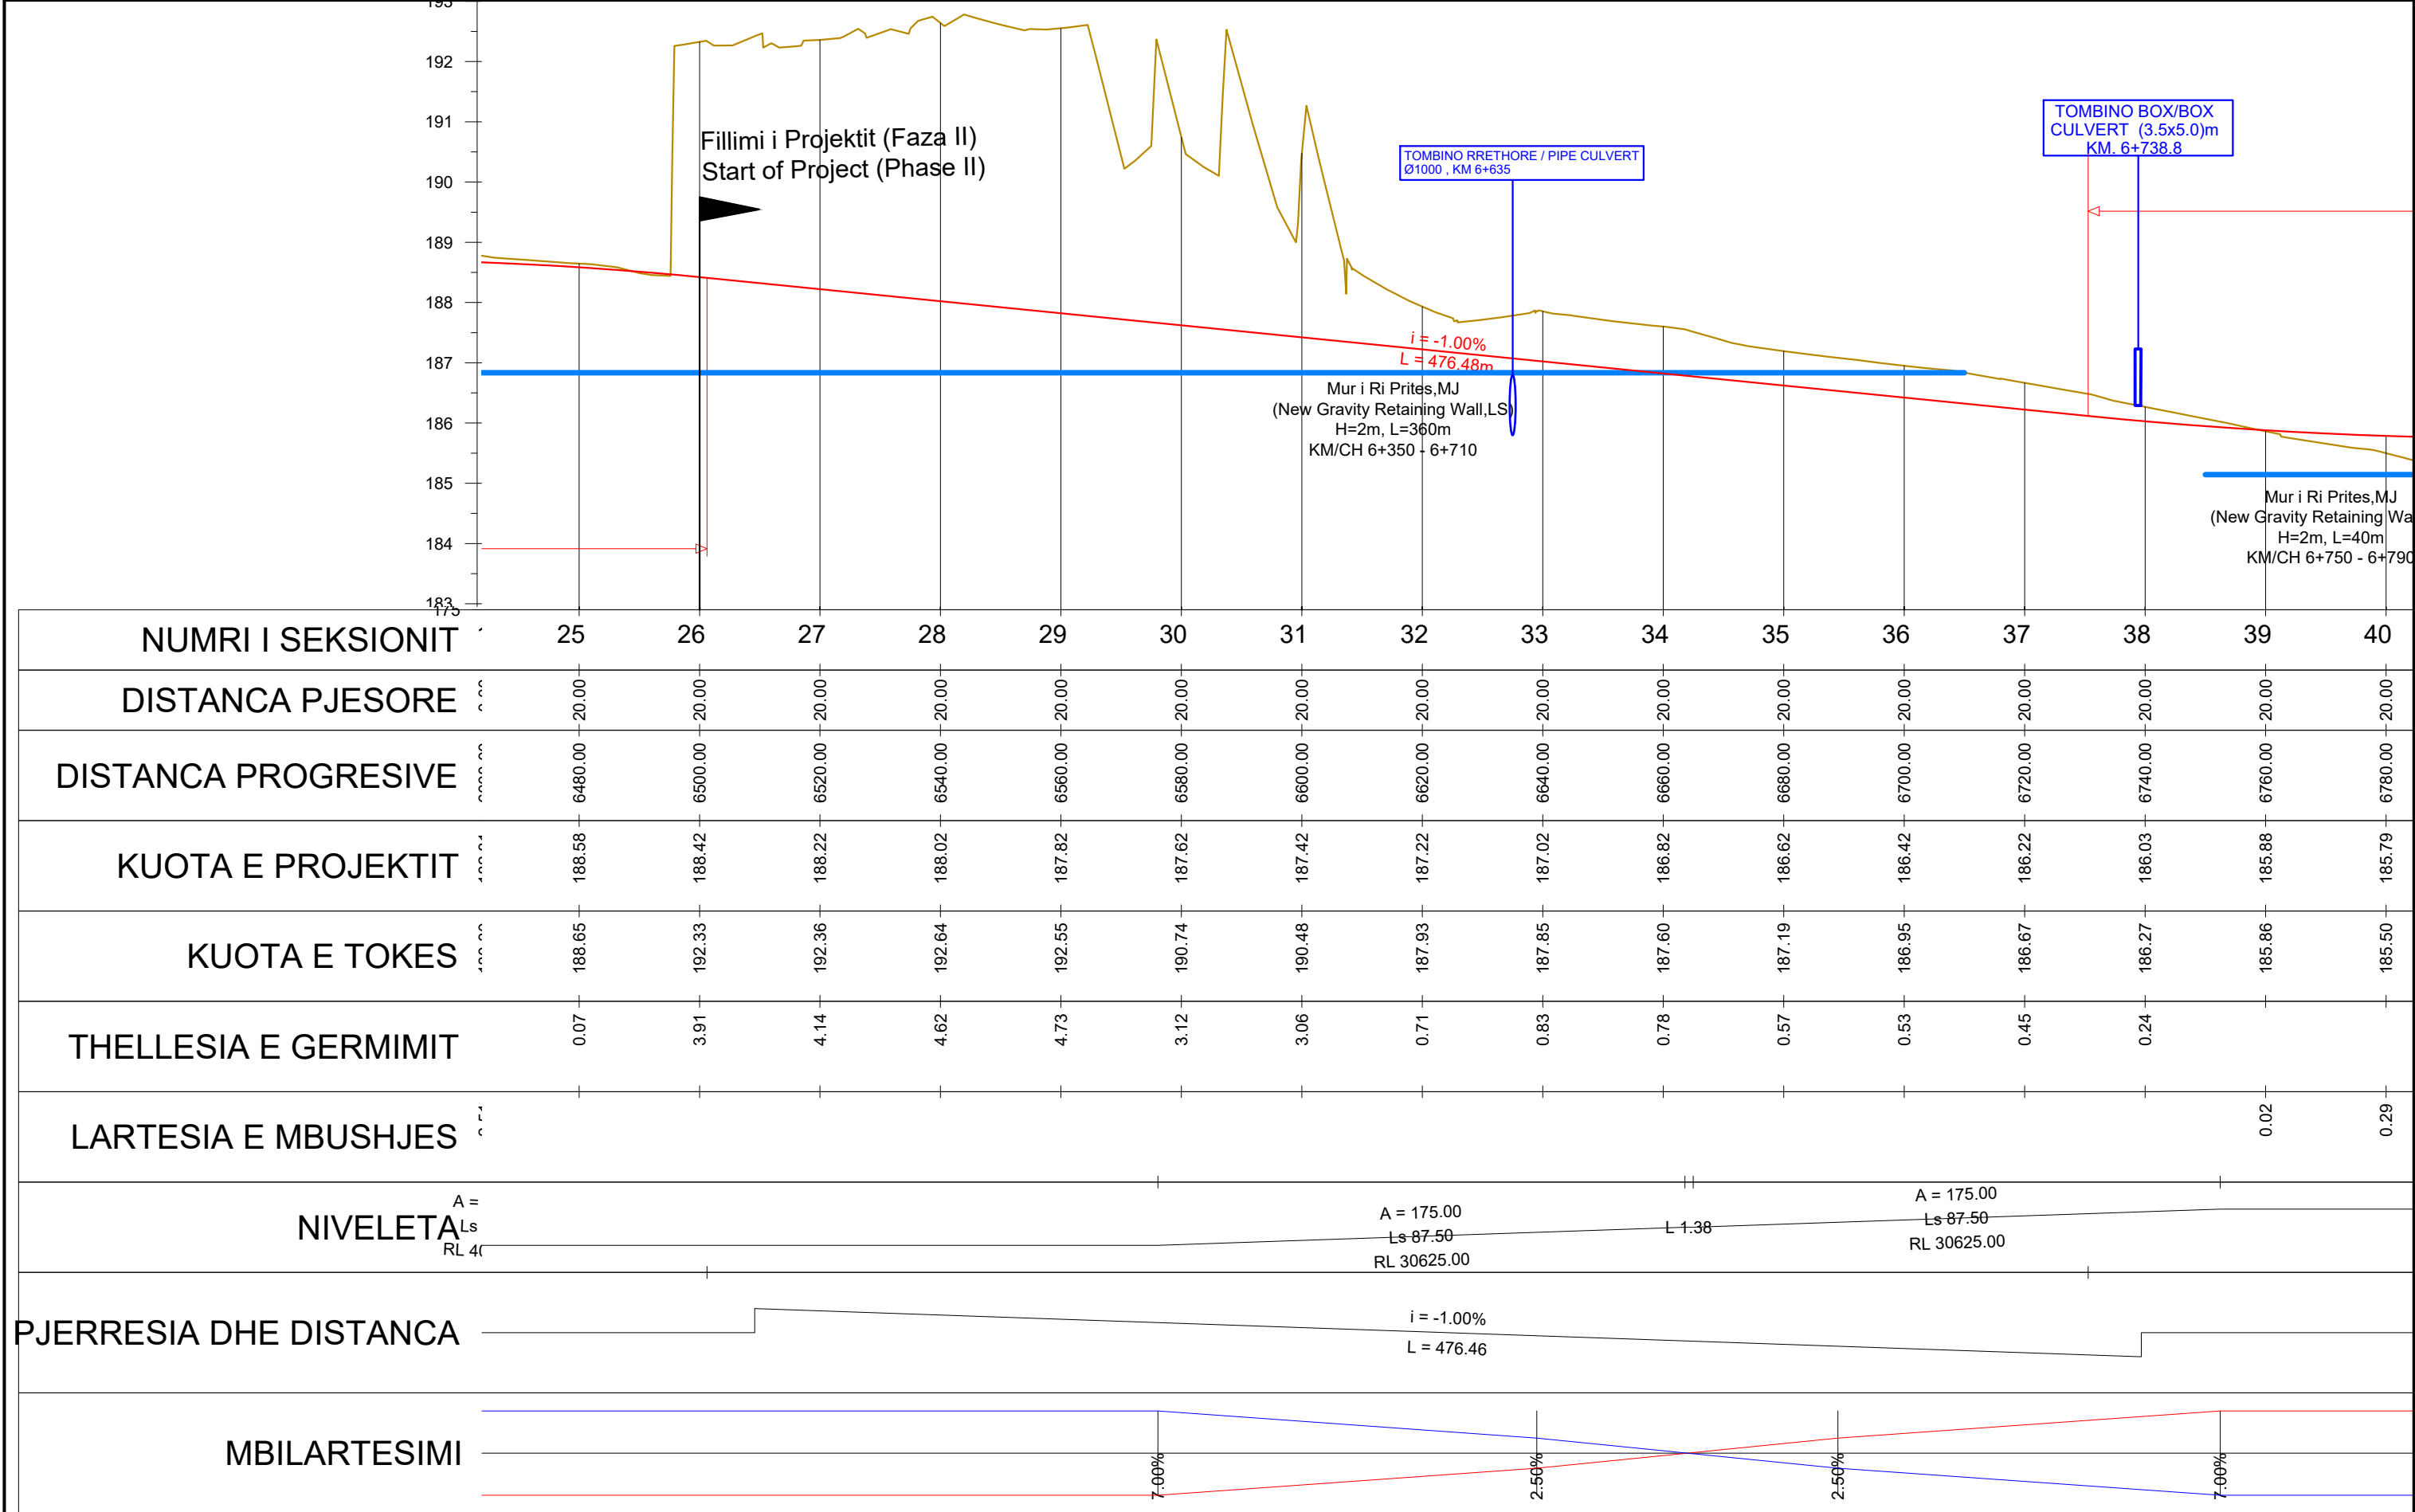


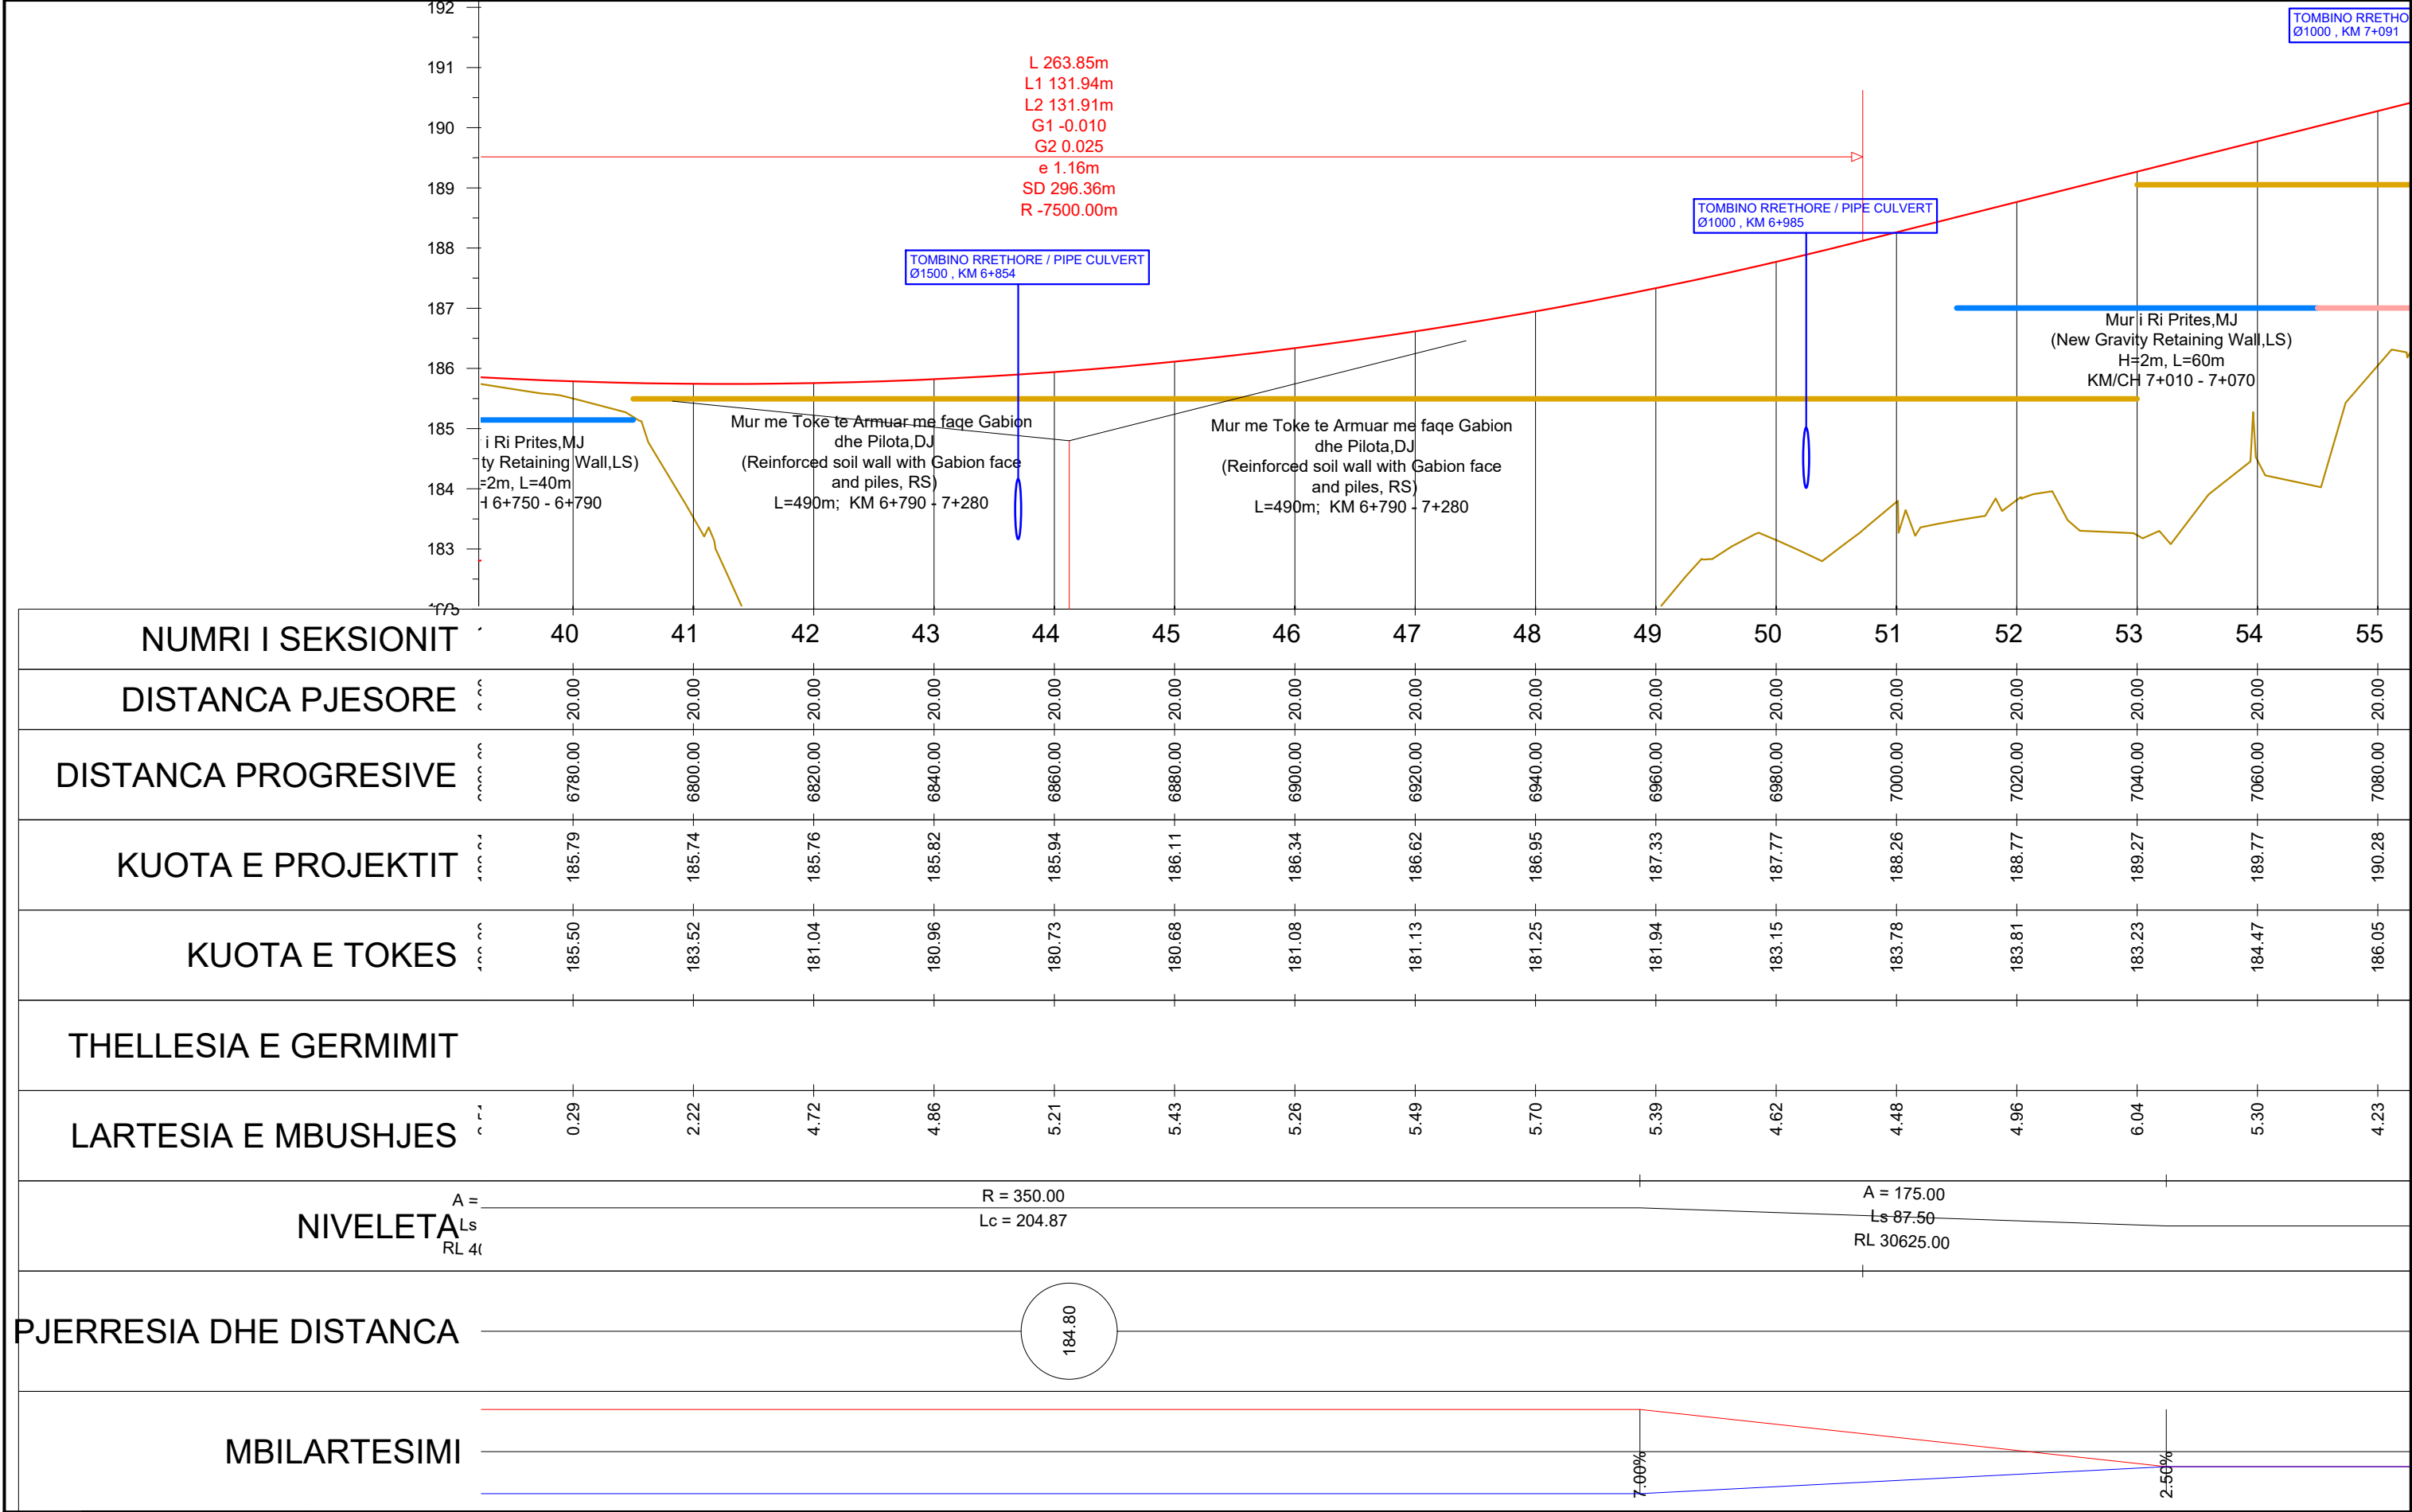


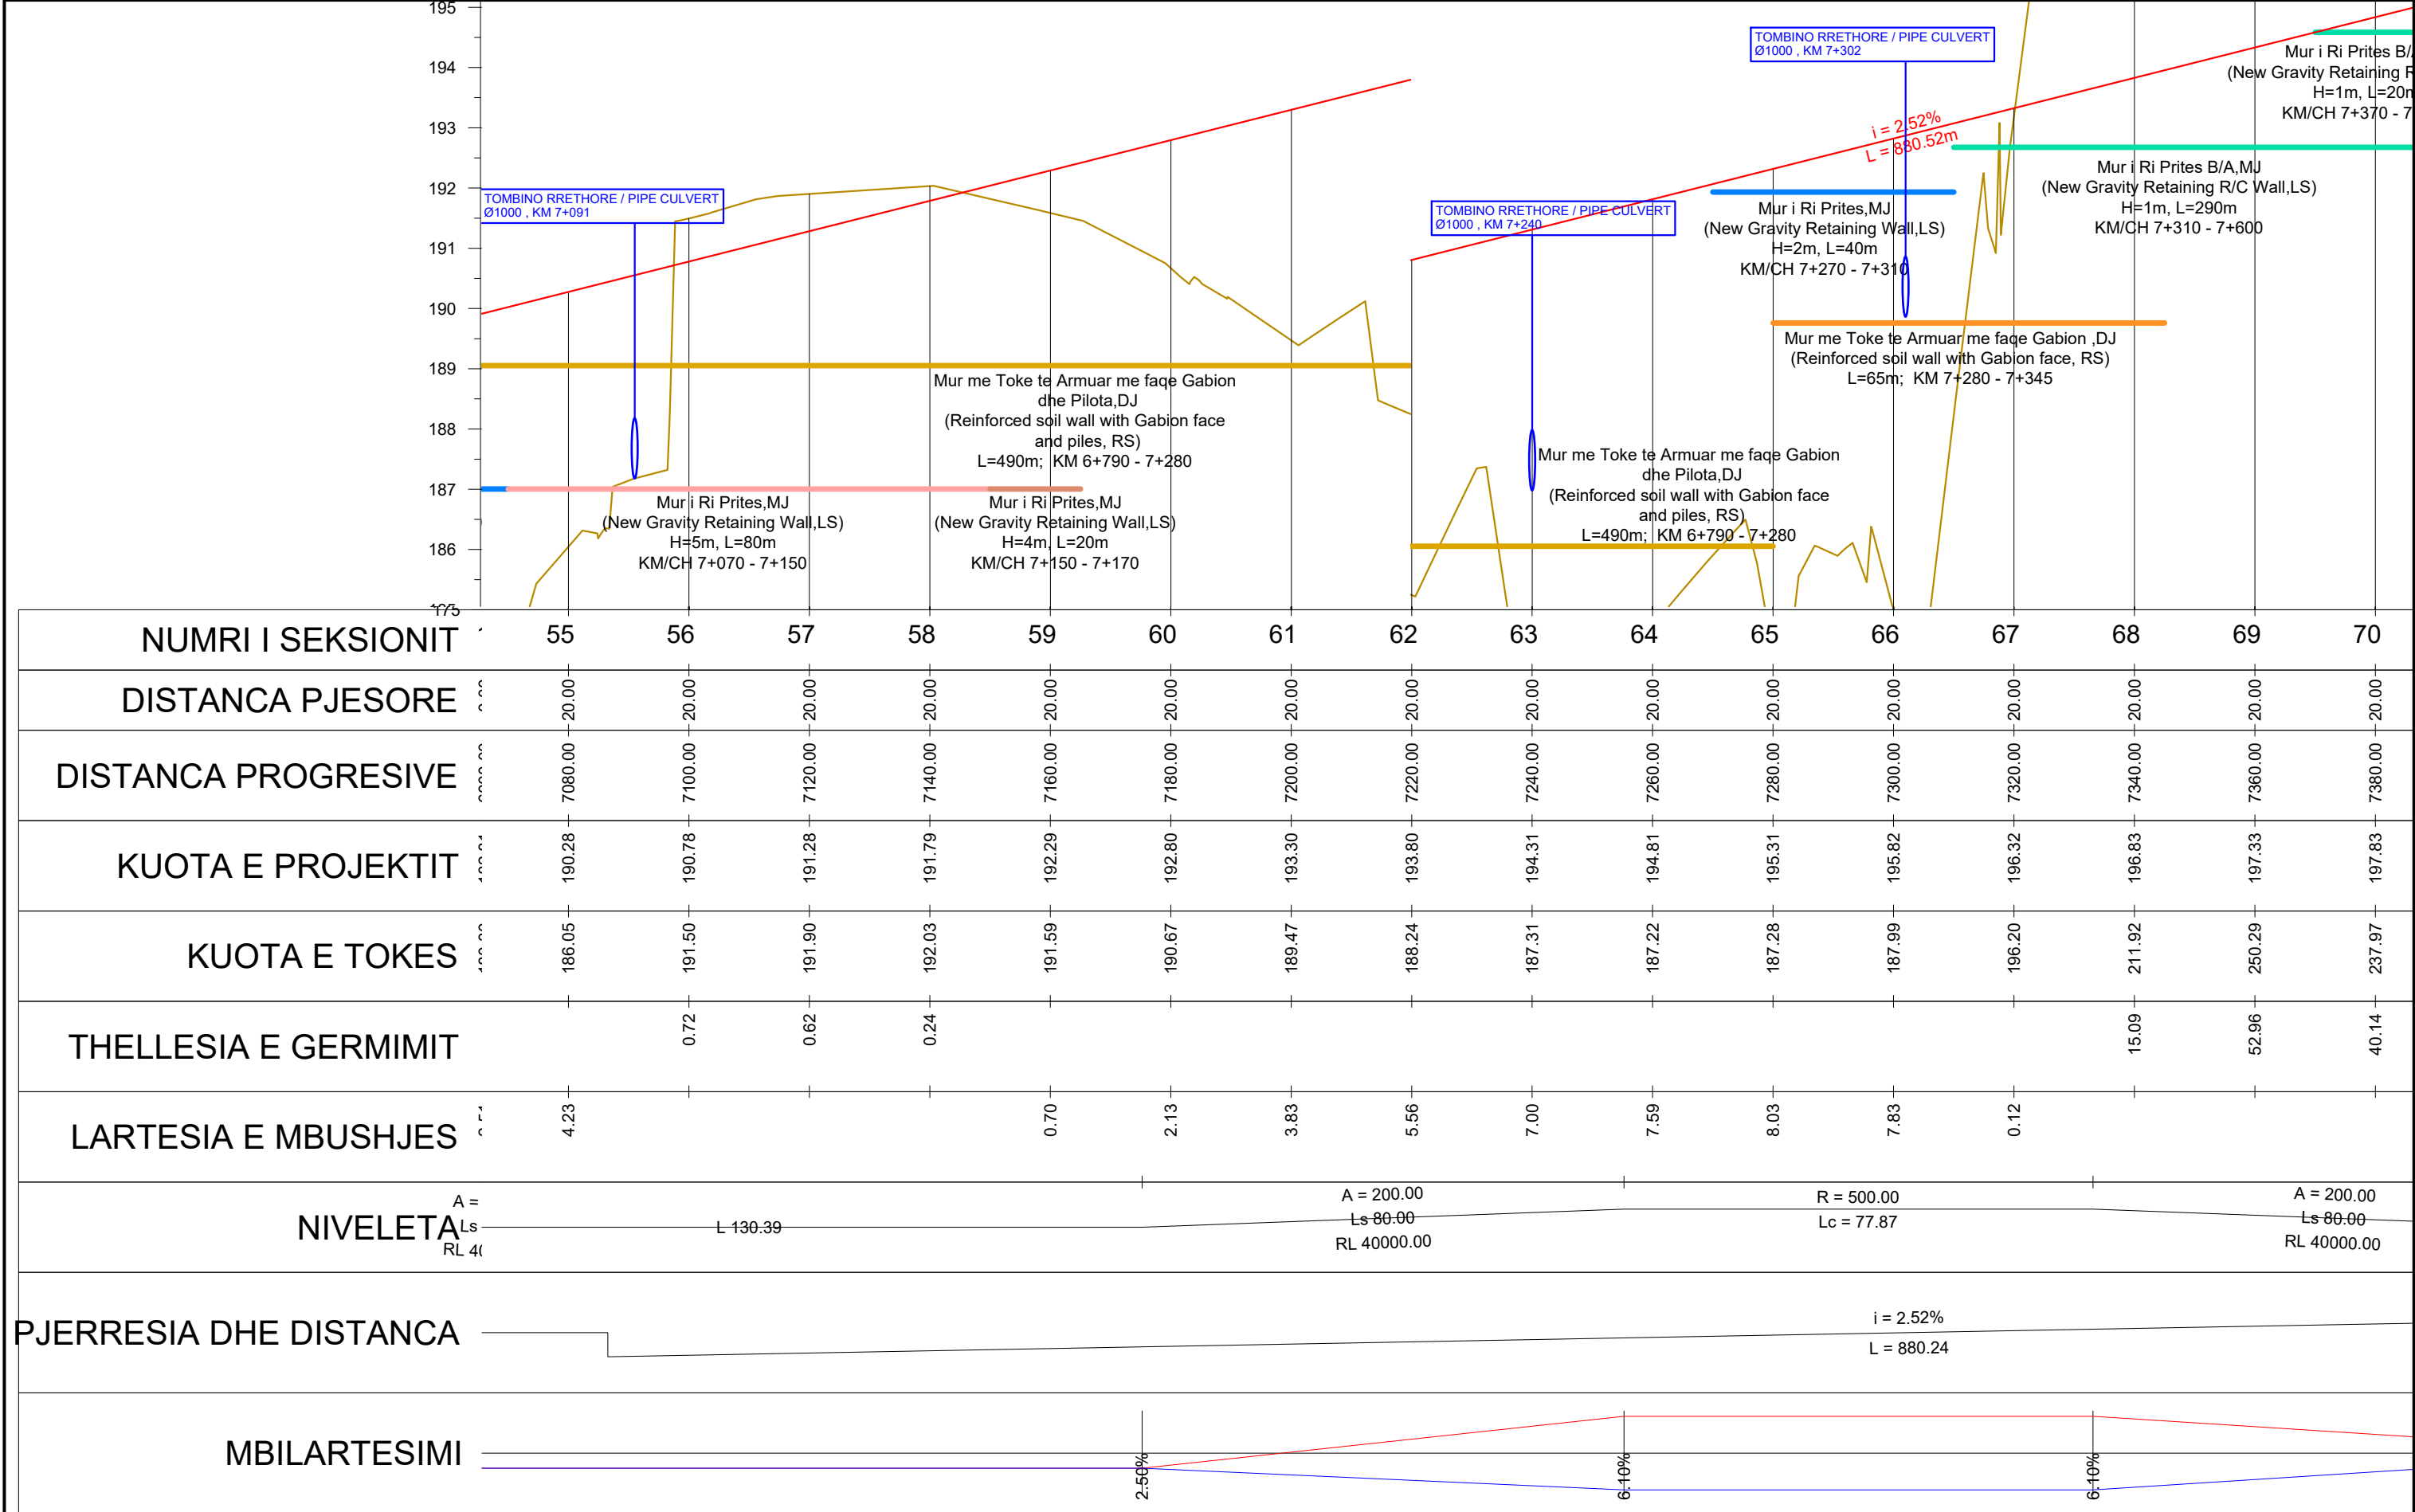



NUMRI I SEKSIONIT	55	56	57	58	59	60	61	62	63	64	65	66	67	68	69	70
DISTANCA PJESORE	20.00	20.00	20.00	20.00	20.00	20.00	20.00	20.00	20.00	20.00	20.00	20.00	20.00	20.00	20.00	20.00
DISTANCA PROGRESIVE	7080.00	7100.00	7120.00	7140.00	7160.00	7180.00	7200.00	7220.00	7240.00	7260.00	7280.00	7300.00	7320.00	7340.00	7360.00	7380.00
KUOTA E PROJEKTIT	190.28	190.78	191.28	191.79	192.29	192.80	193.30	193.80	194.31	194.81	195.31	195.82	196.32	196.83	197.33	197.83
KUOTA E TOKES	186.05	191.50	191.90	192.03	191.59	190.67	189.47	188.24	187.31	187.22	187.28	187.99	196.20	211.92	250.29	237.97
THELLESIA E GERMIMIT		0.72	0.62	0.24										15.09	52.96	40.14
LARTESIA E MBUSHJES	4.23				0.70	2.13	3.83	5.56	7.00	7.59	8.03	7.83	0.12			
NIVELETA	A = 200.00 Ls 80.00 RL 40000.00 A = 200.00 Ls 80.00 RL 40000.00 A = 200.00 Ls 80.00 RL 40000.00															

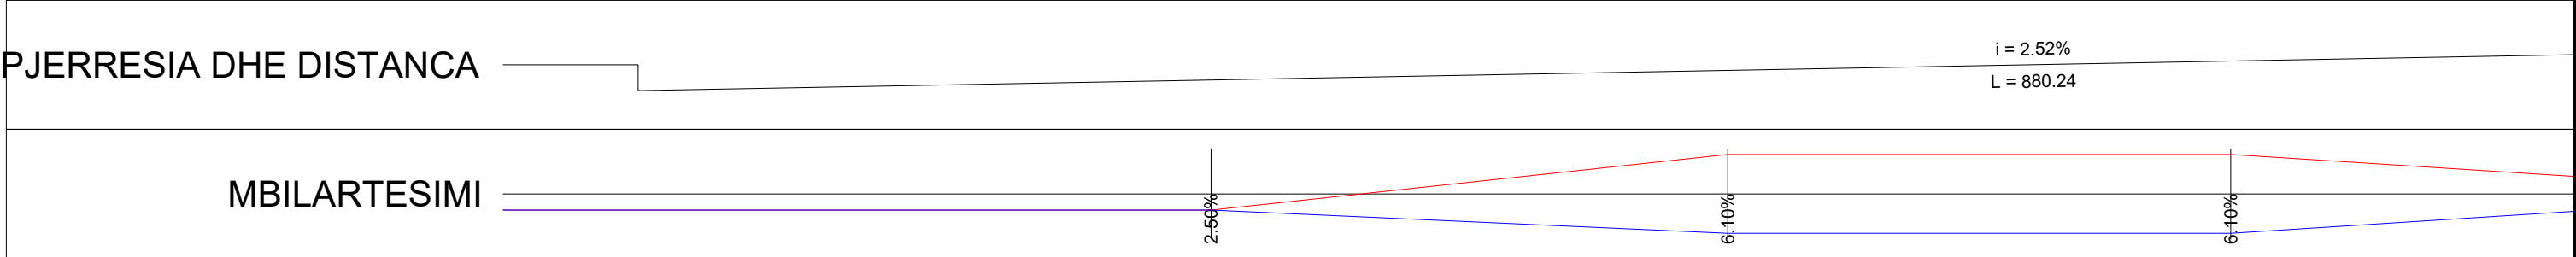


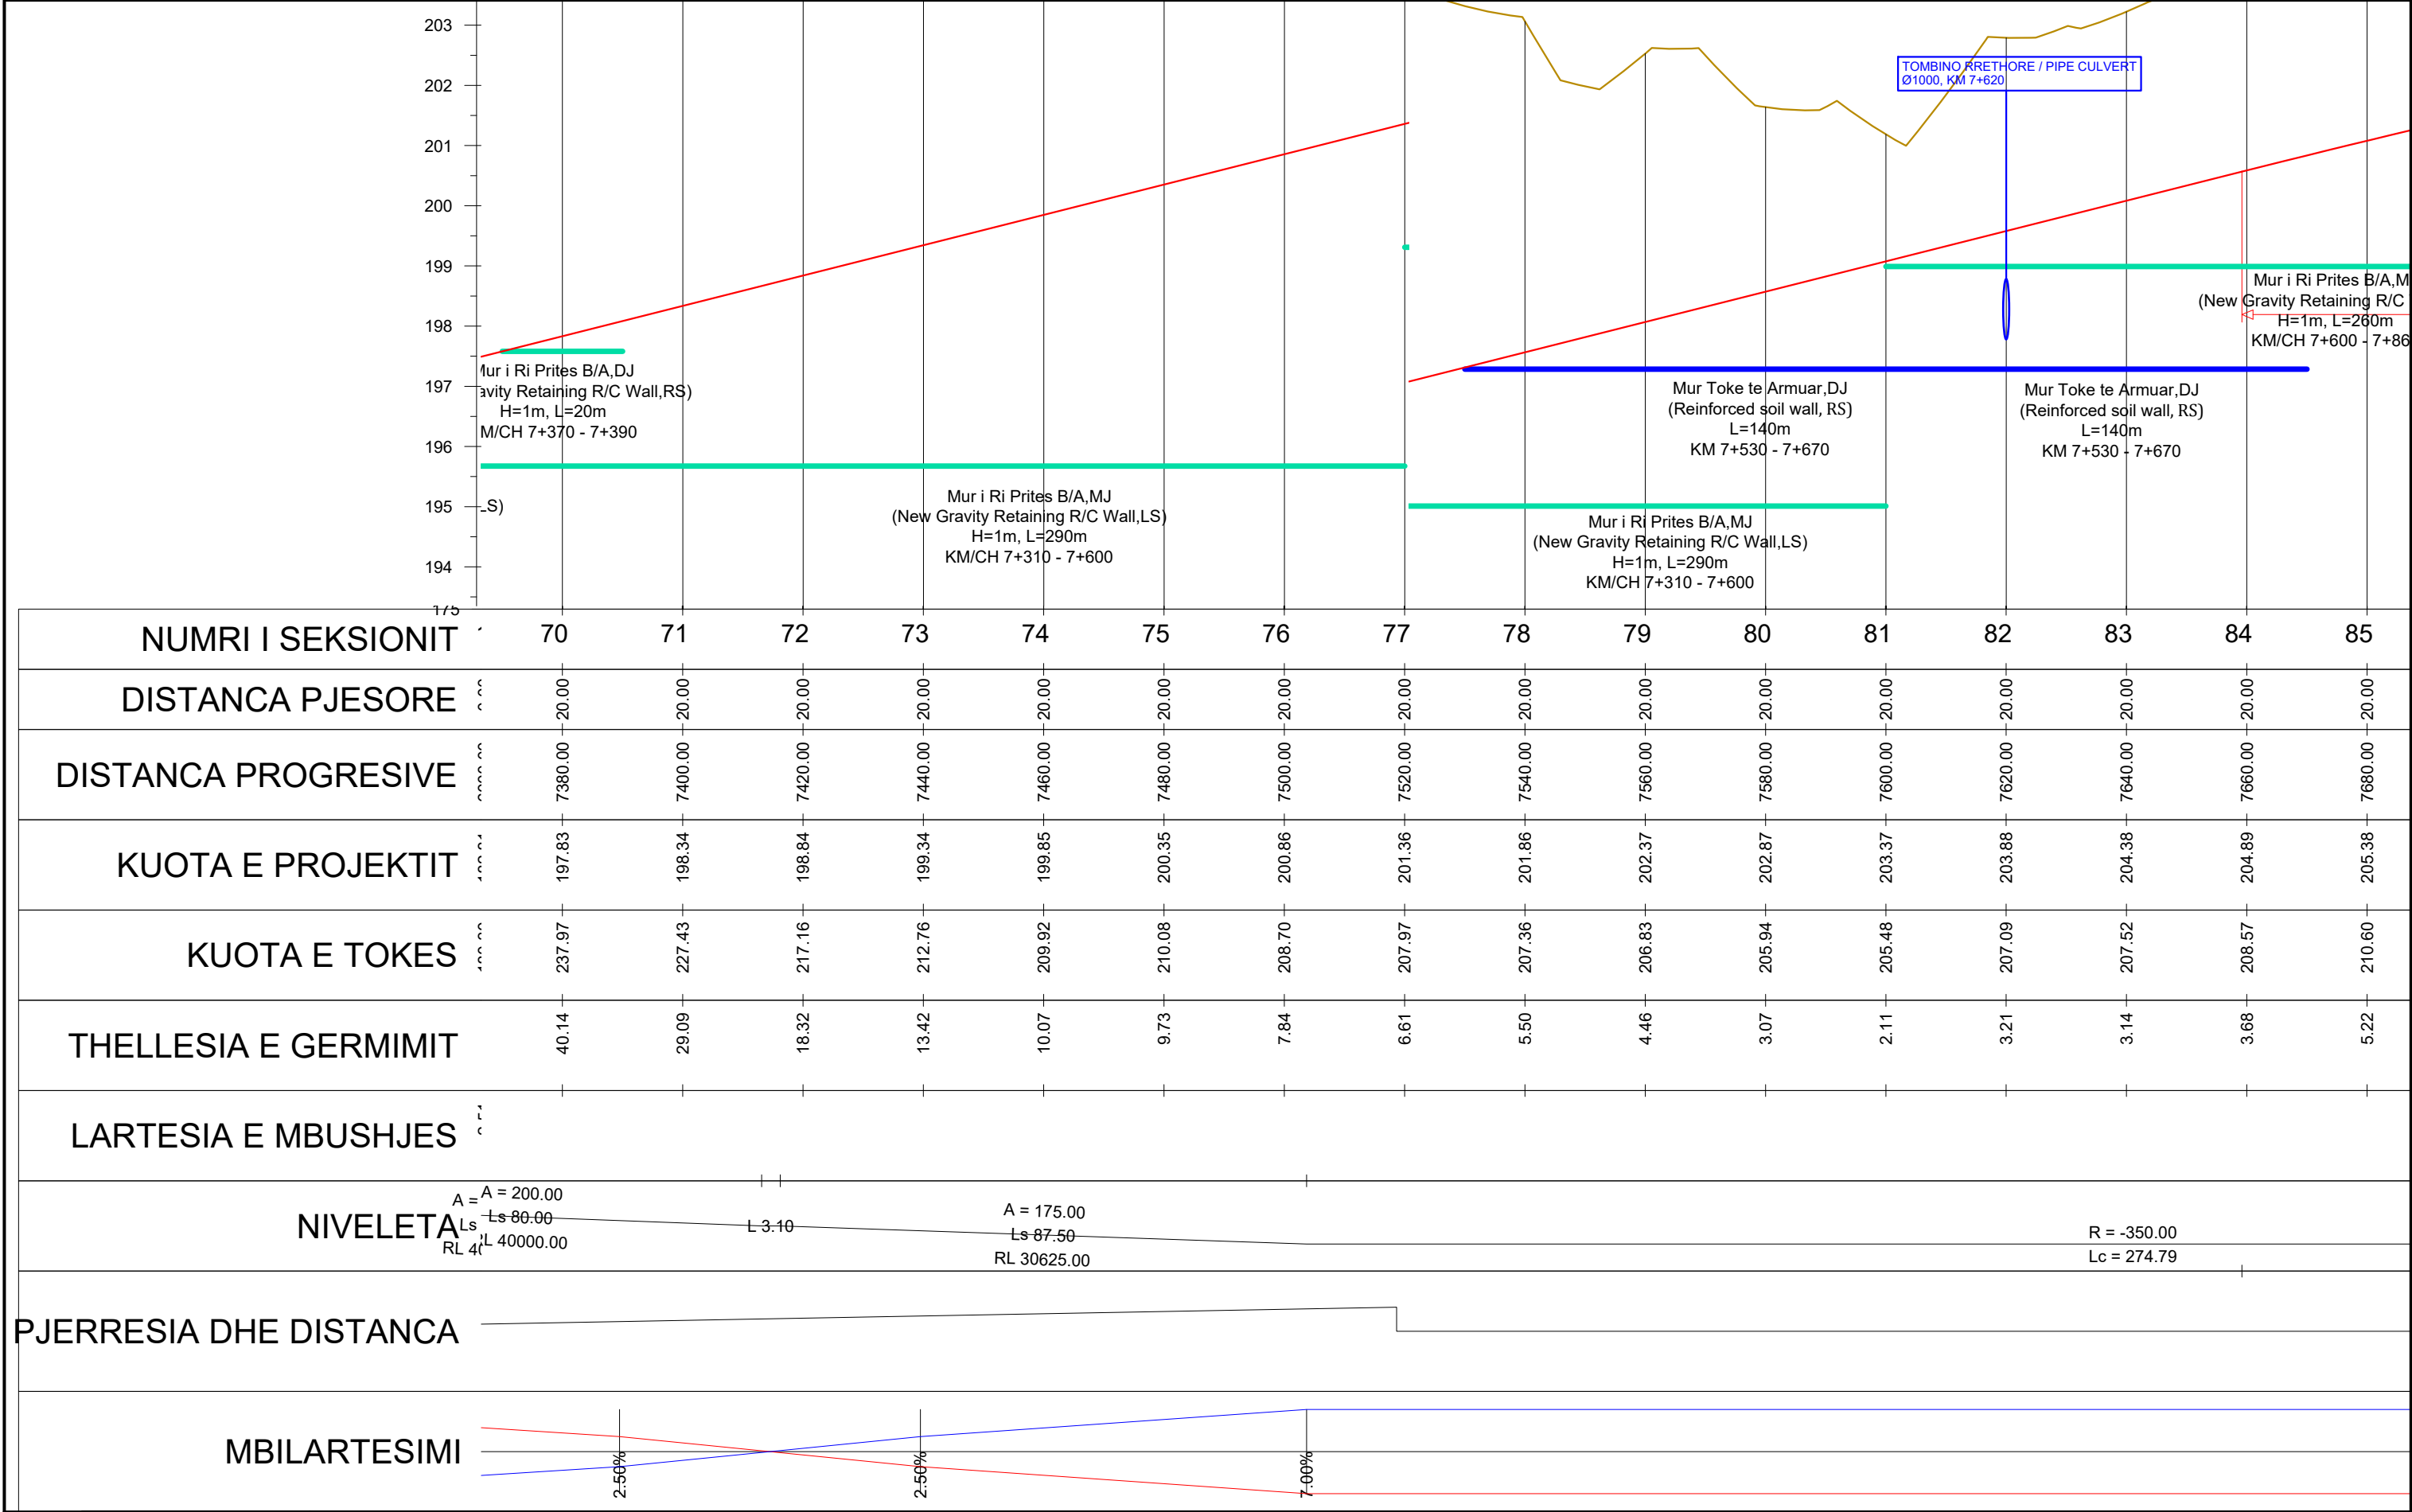


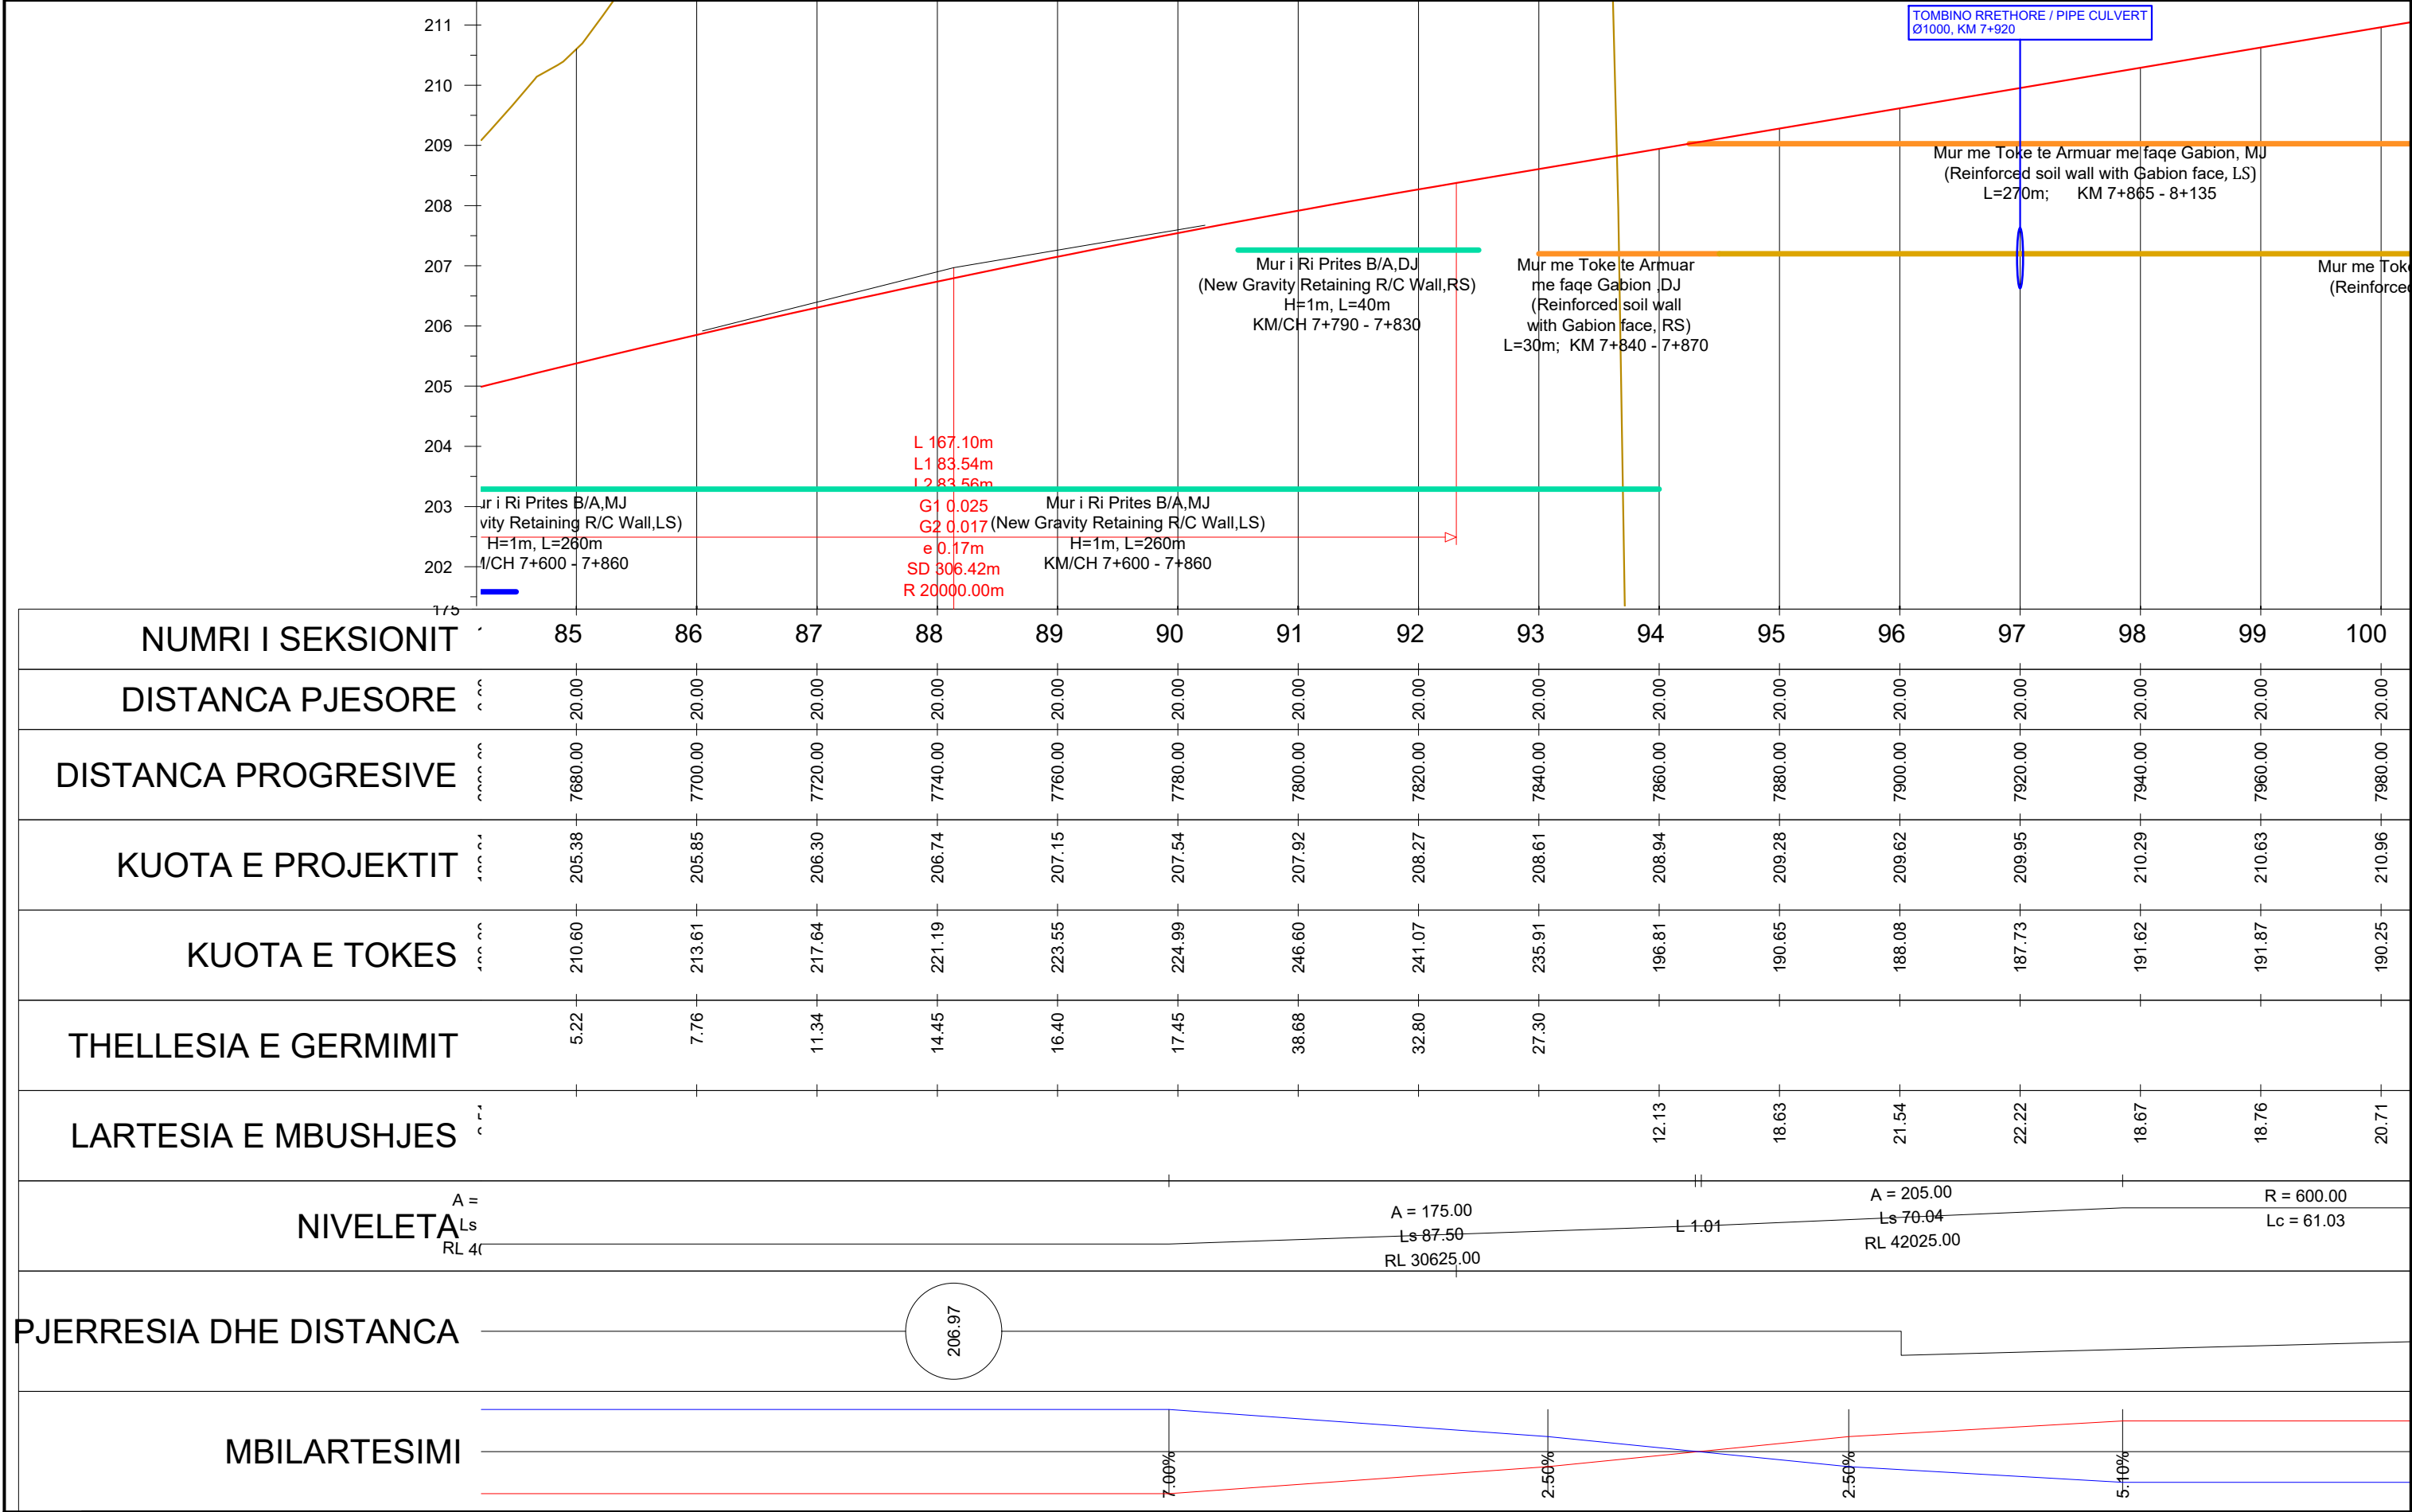


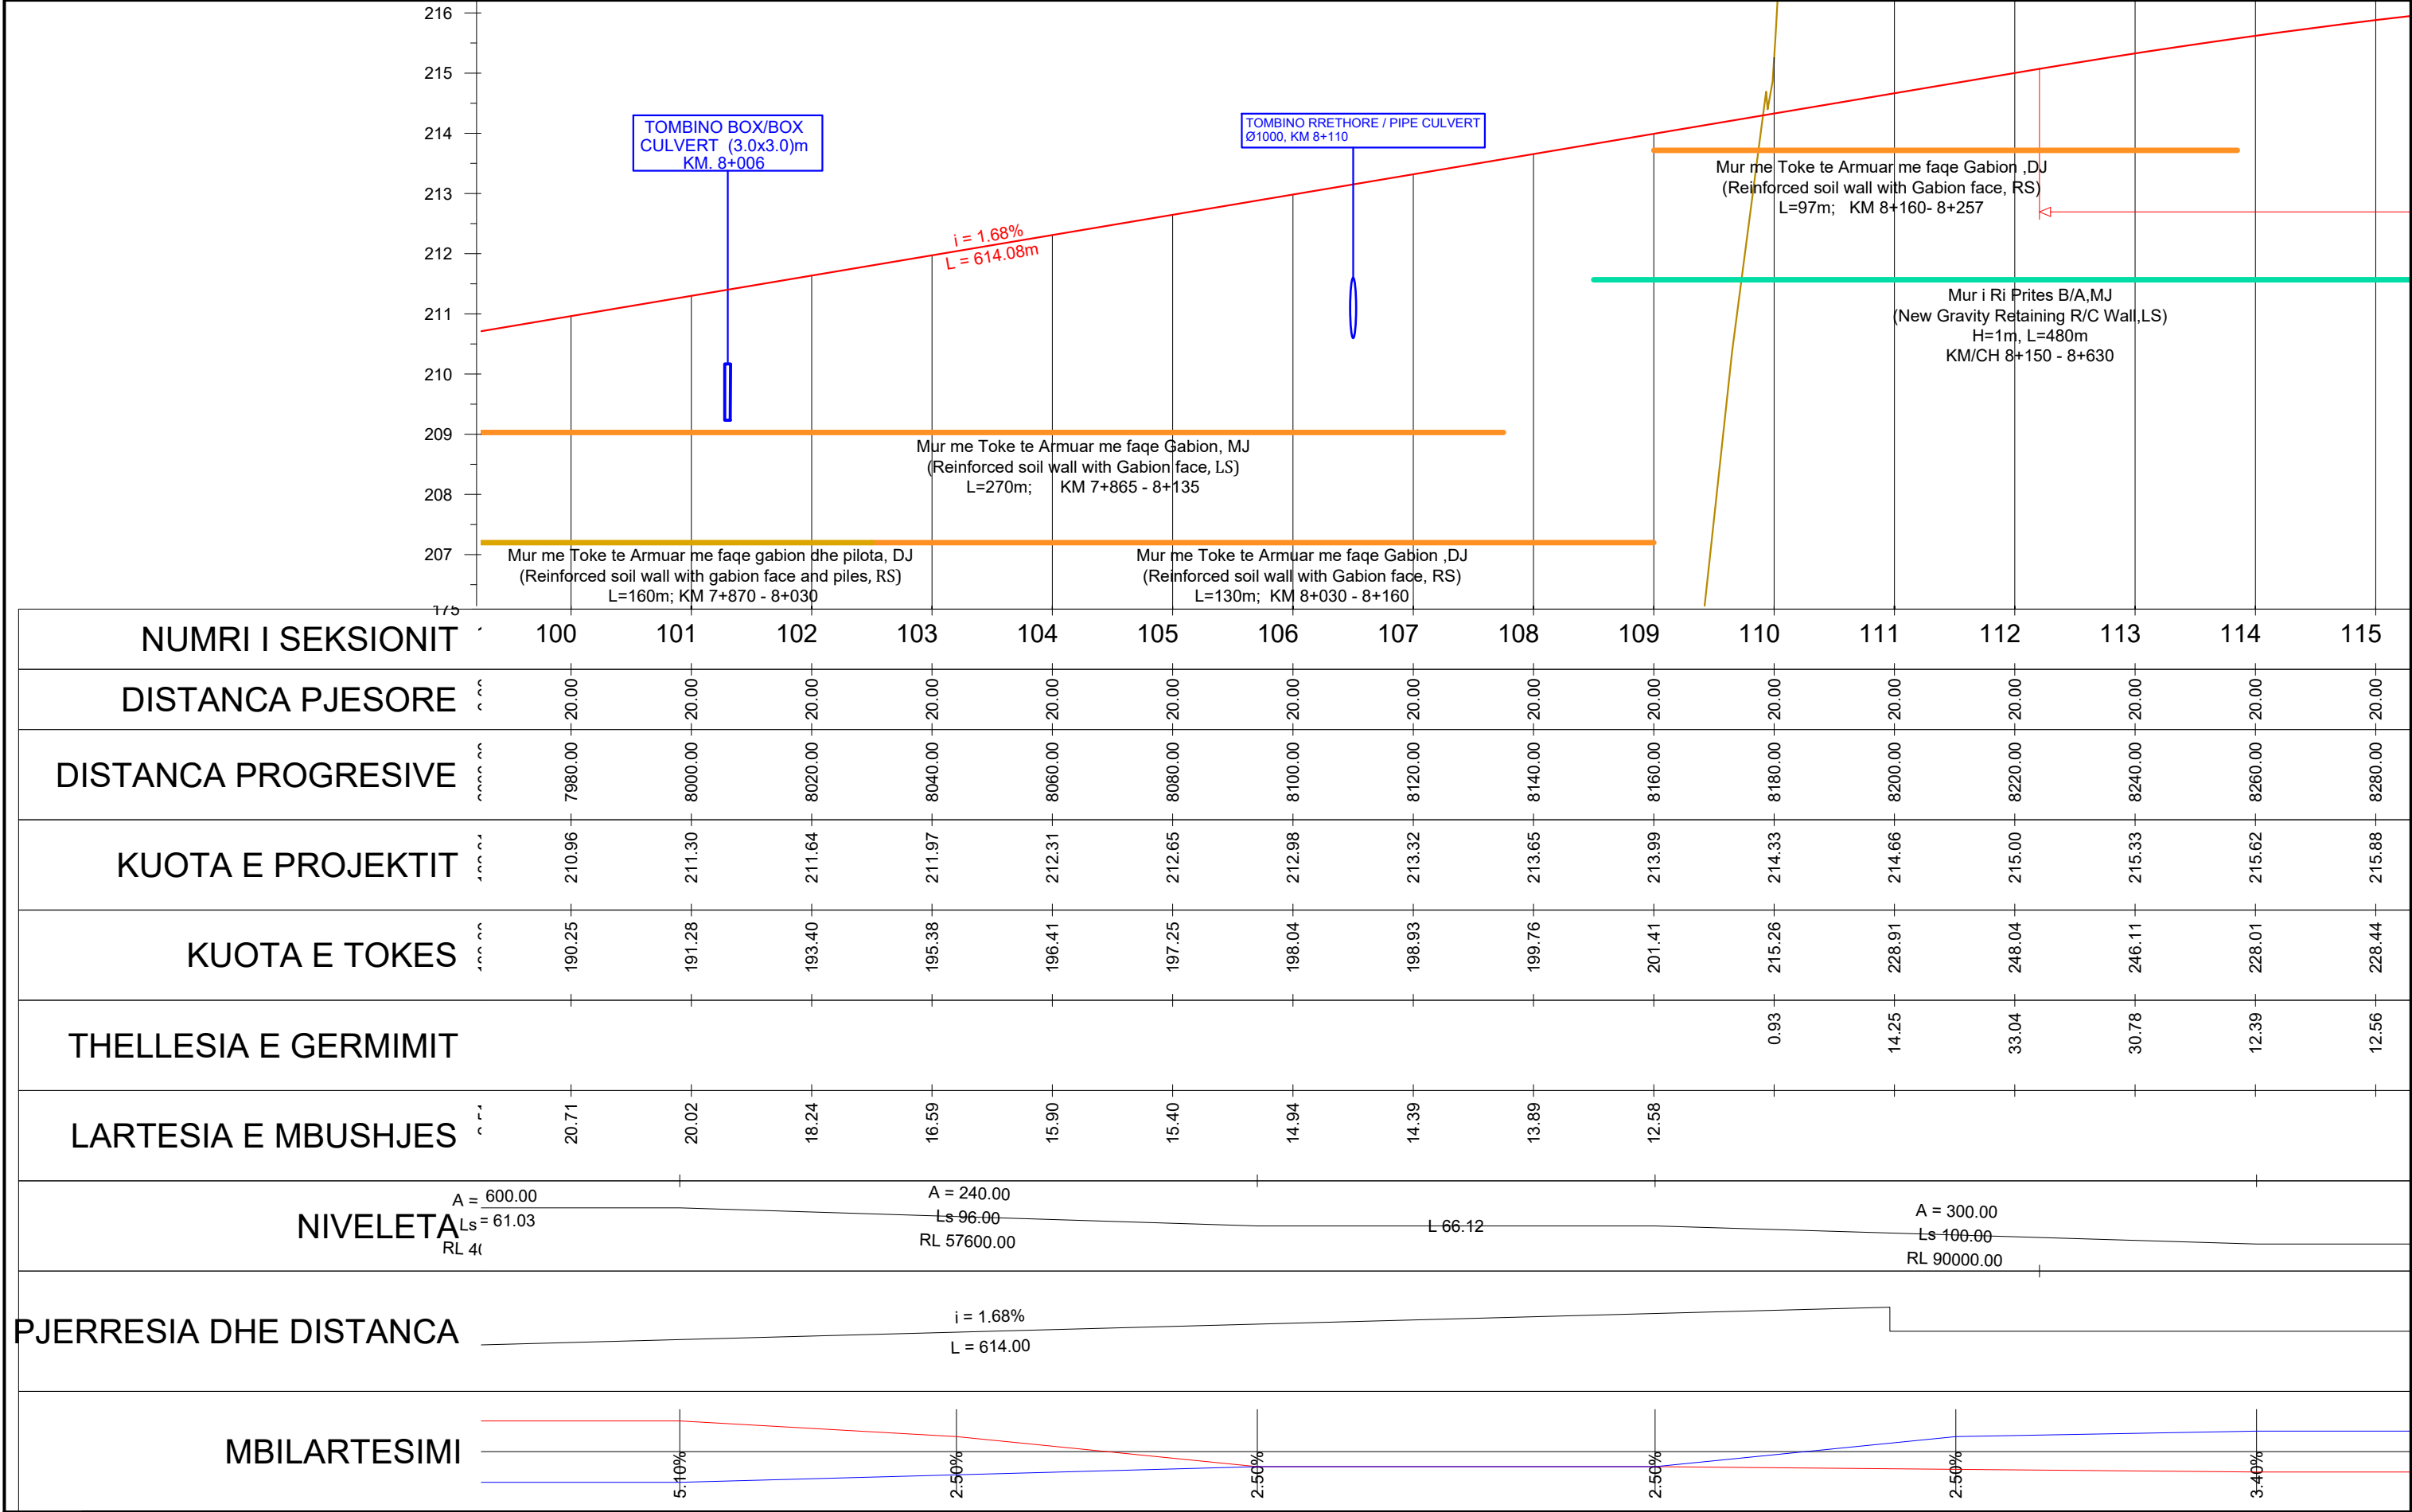


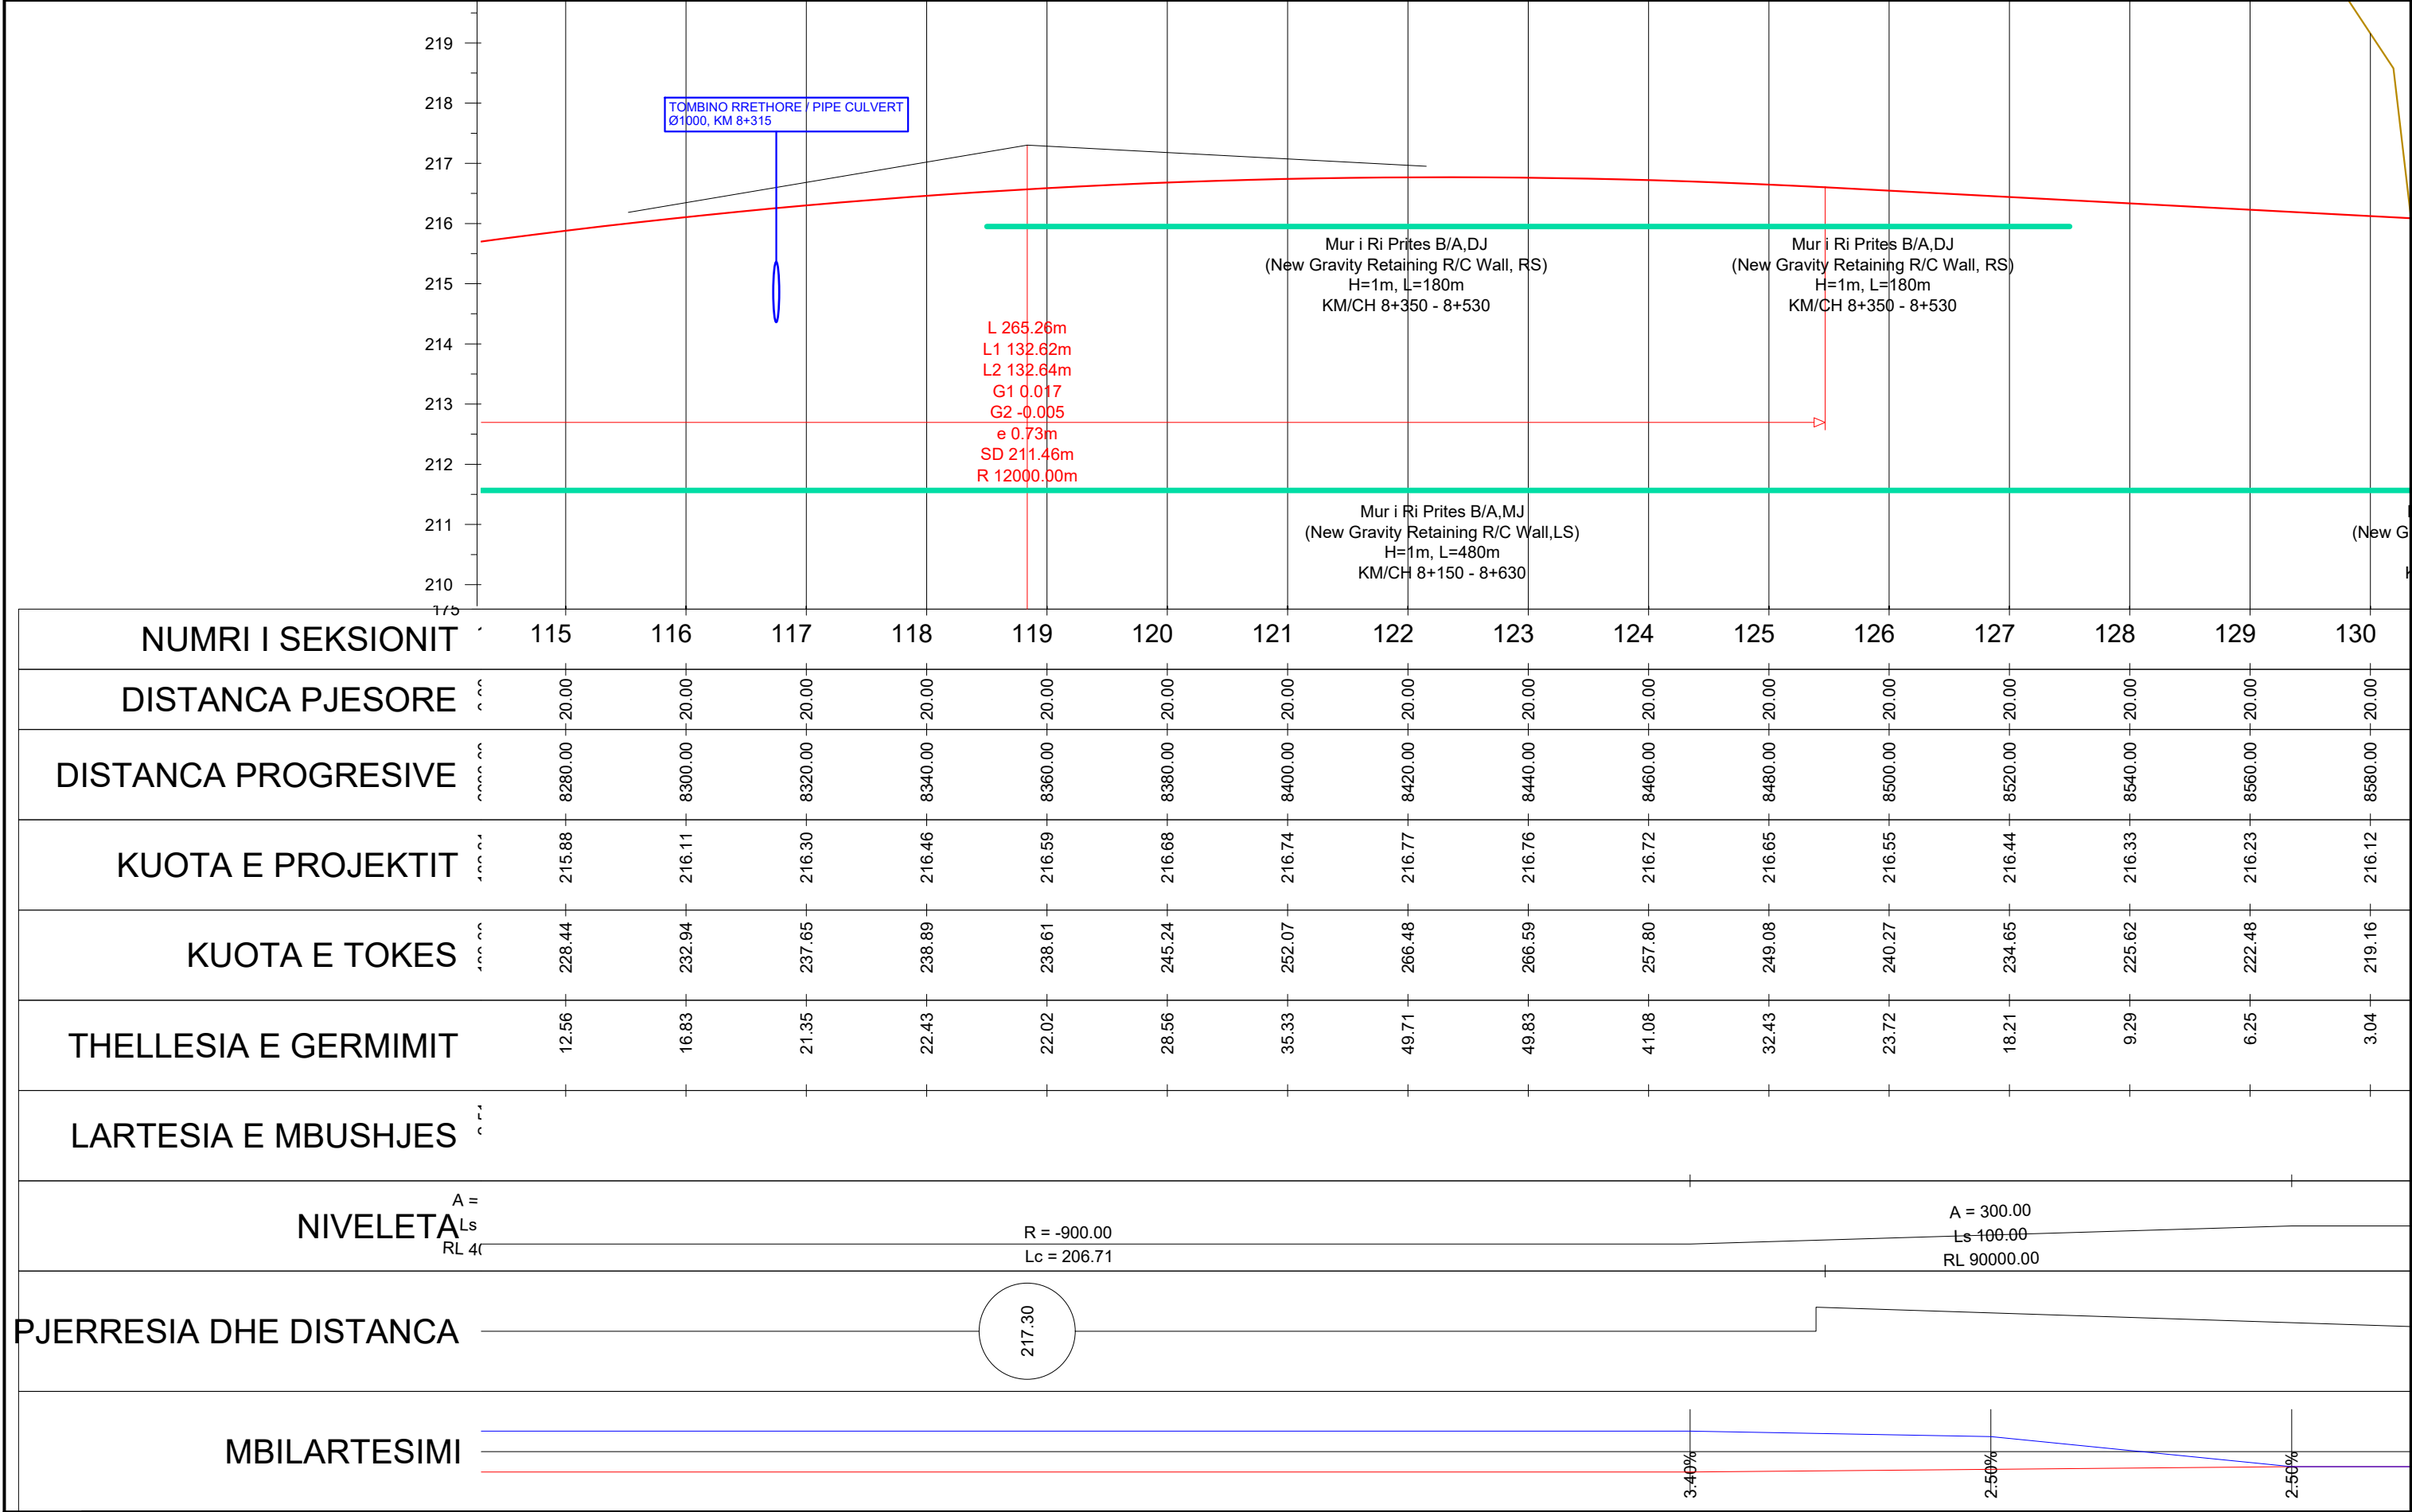


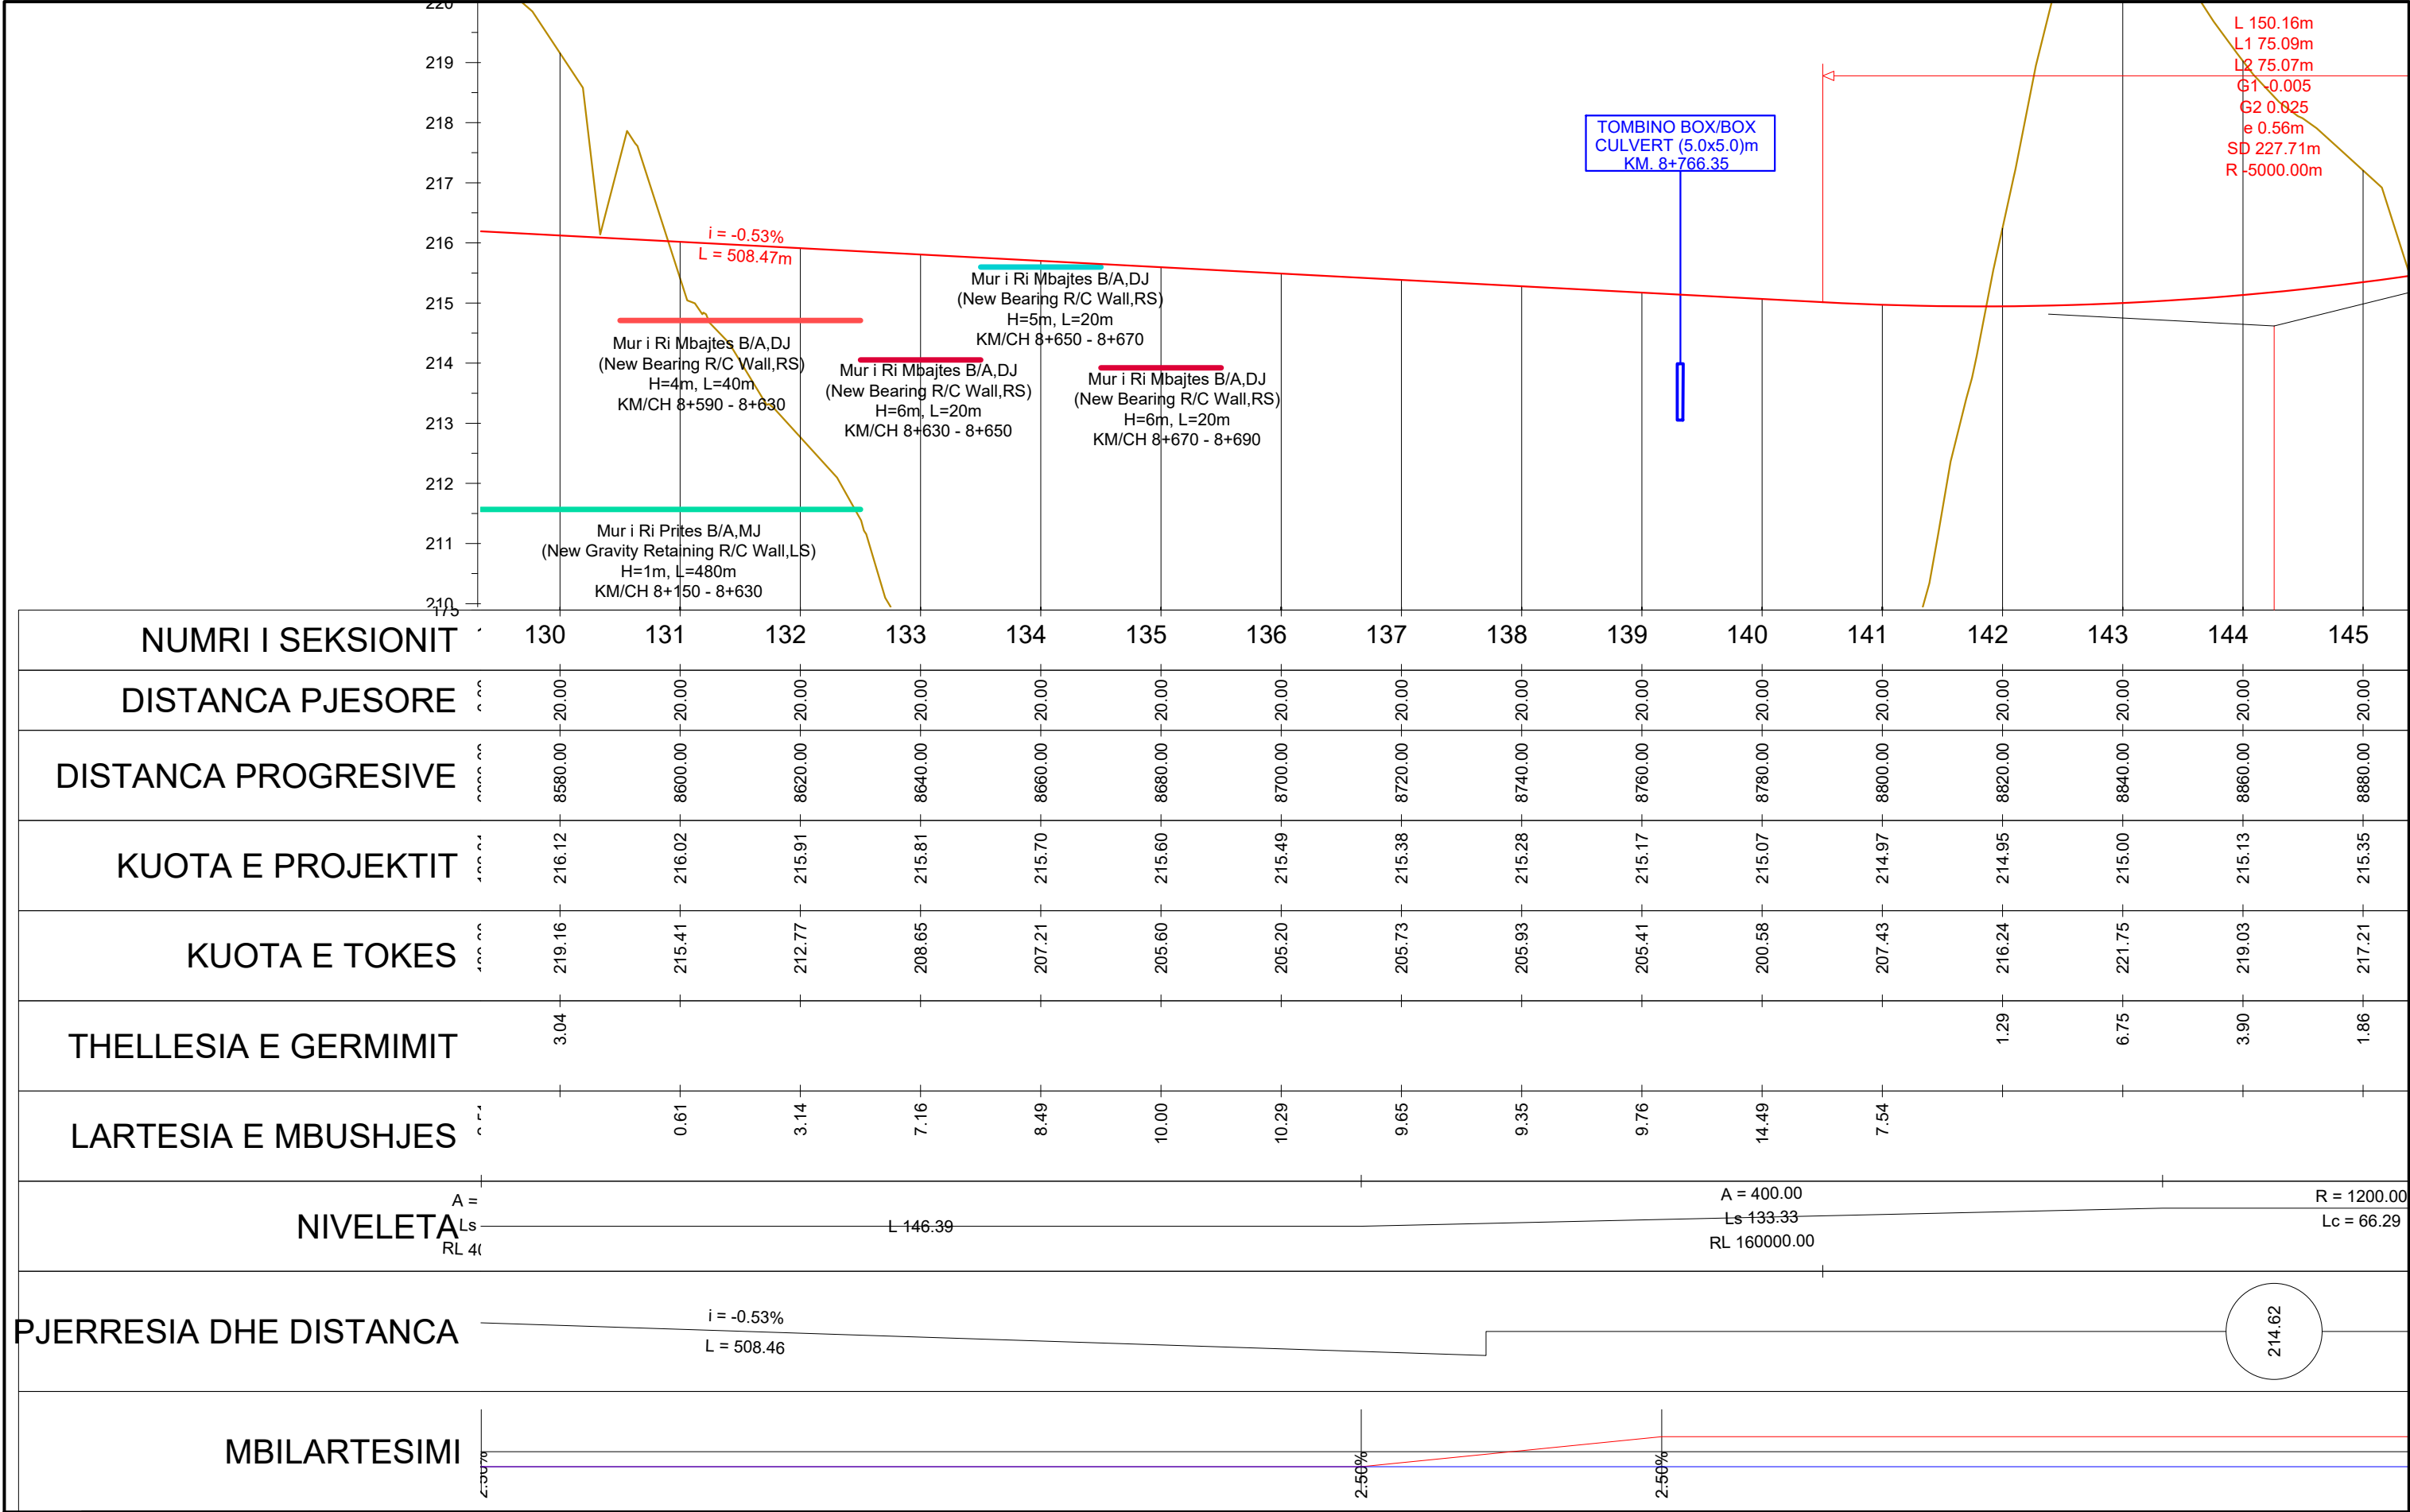

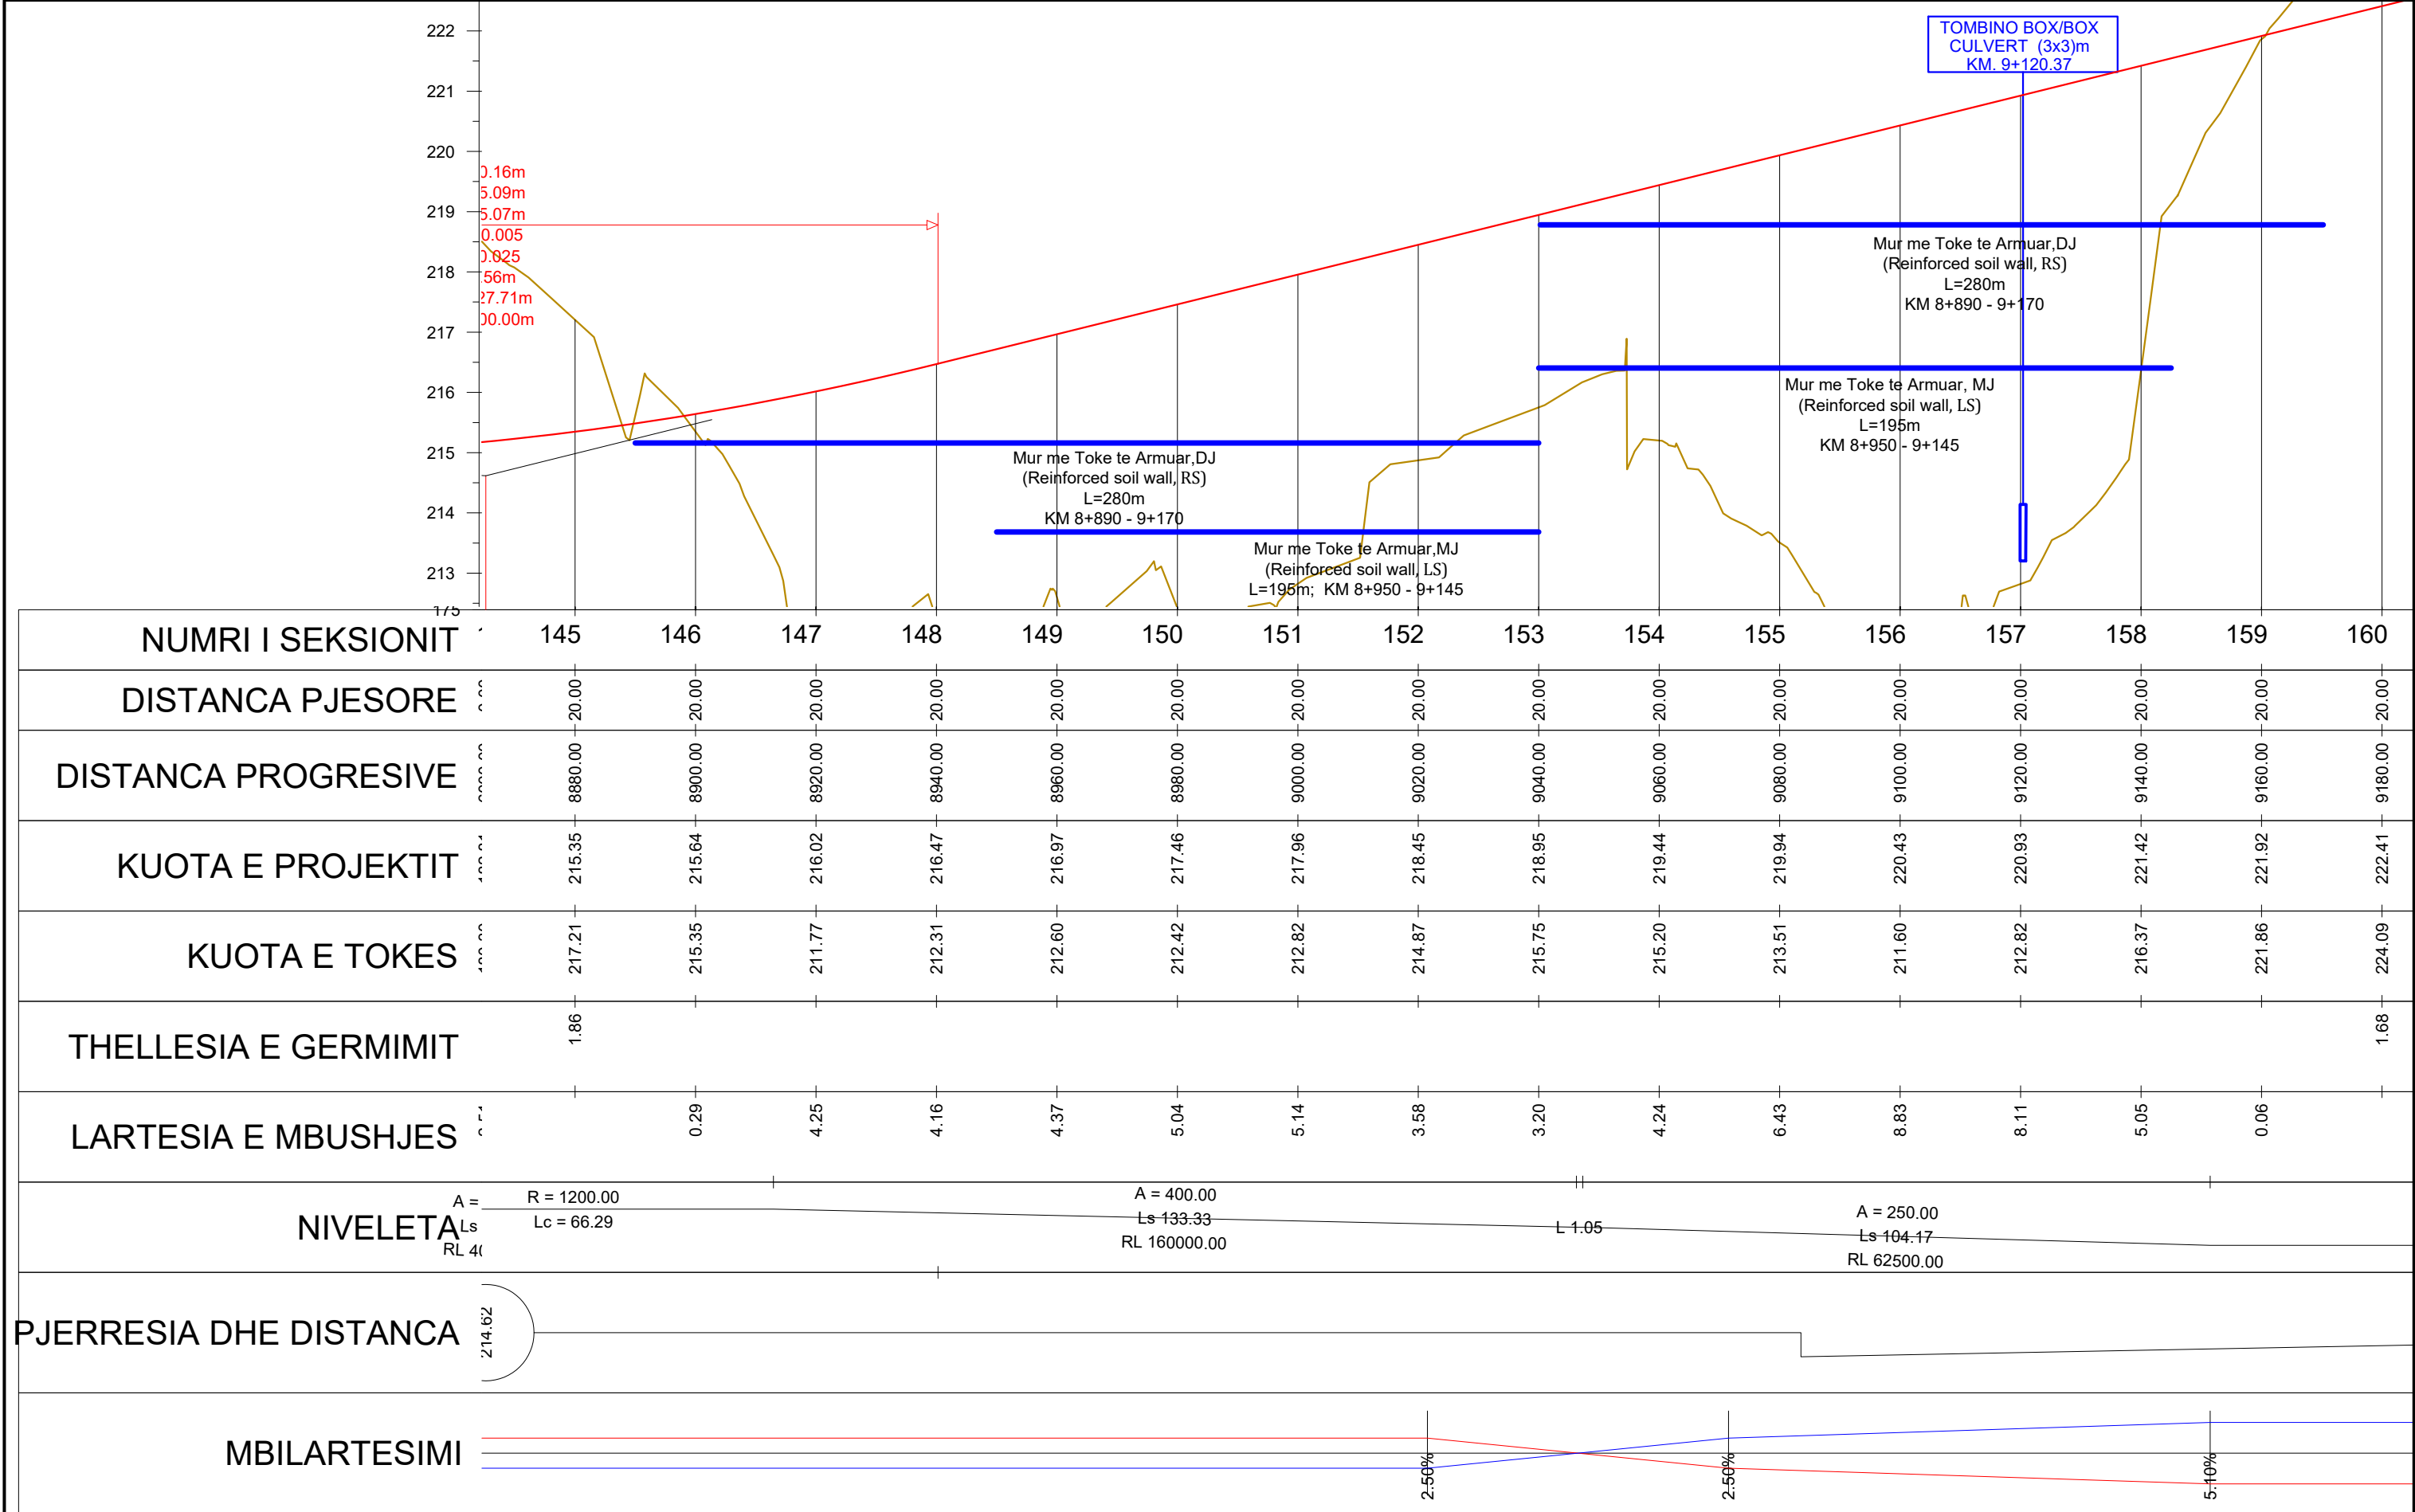

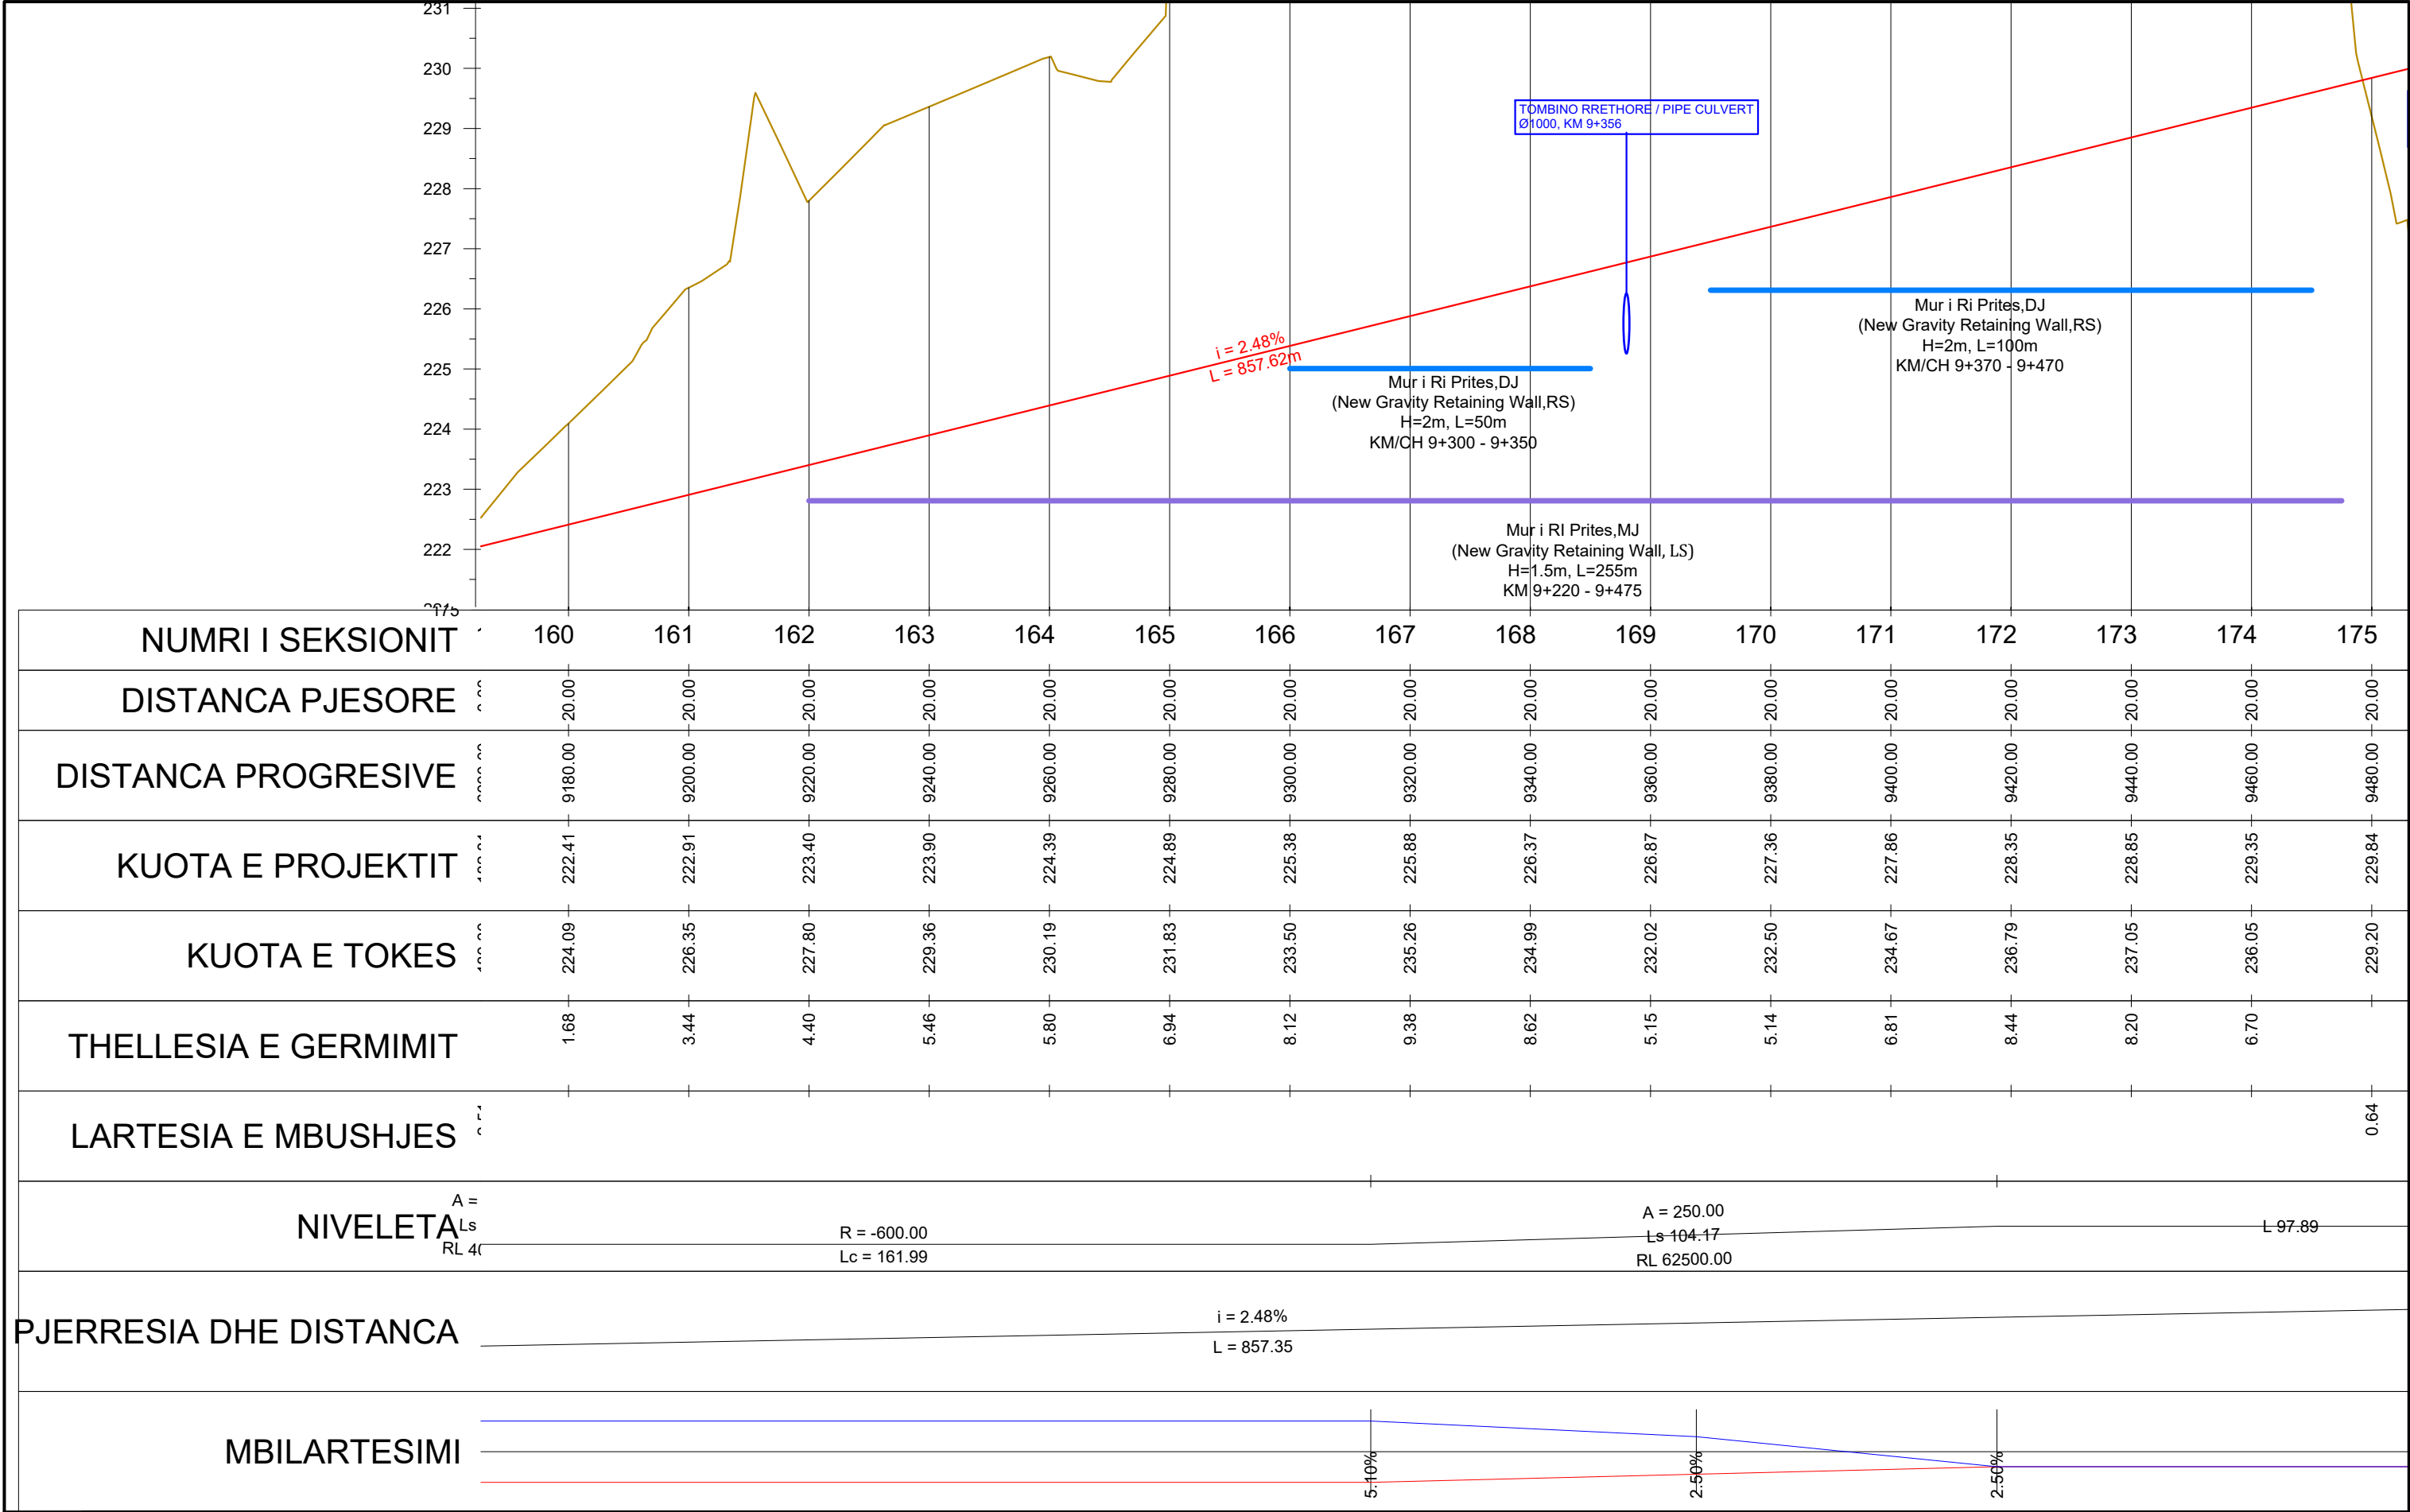

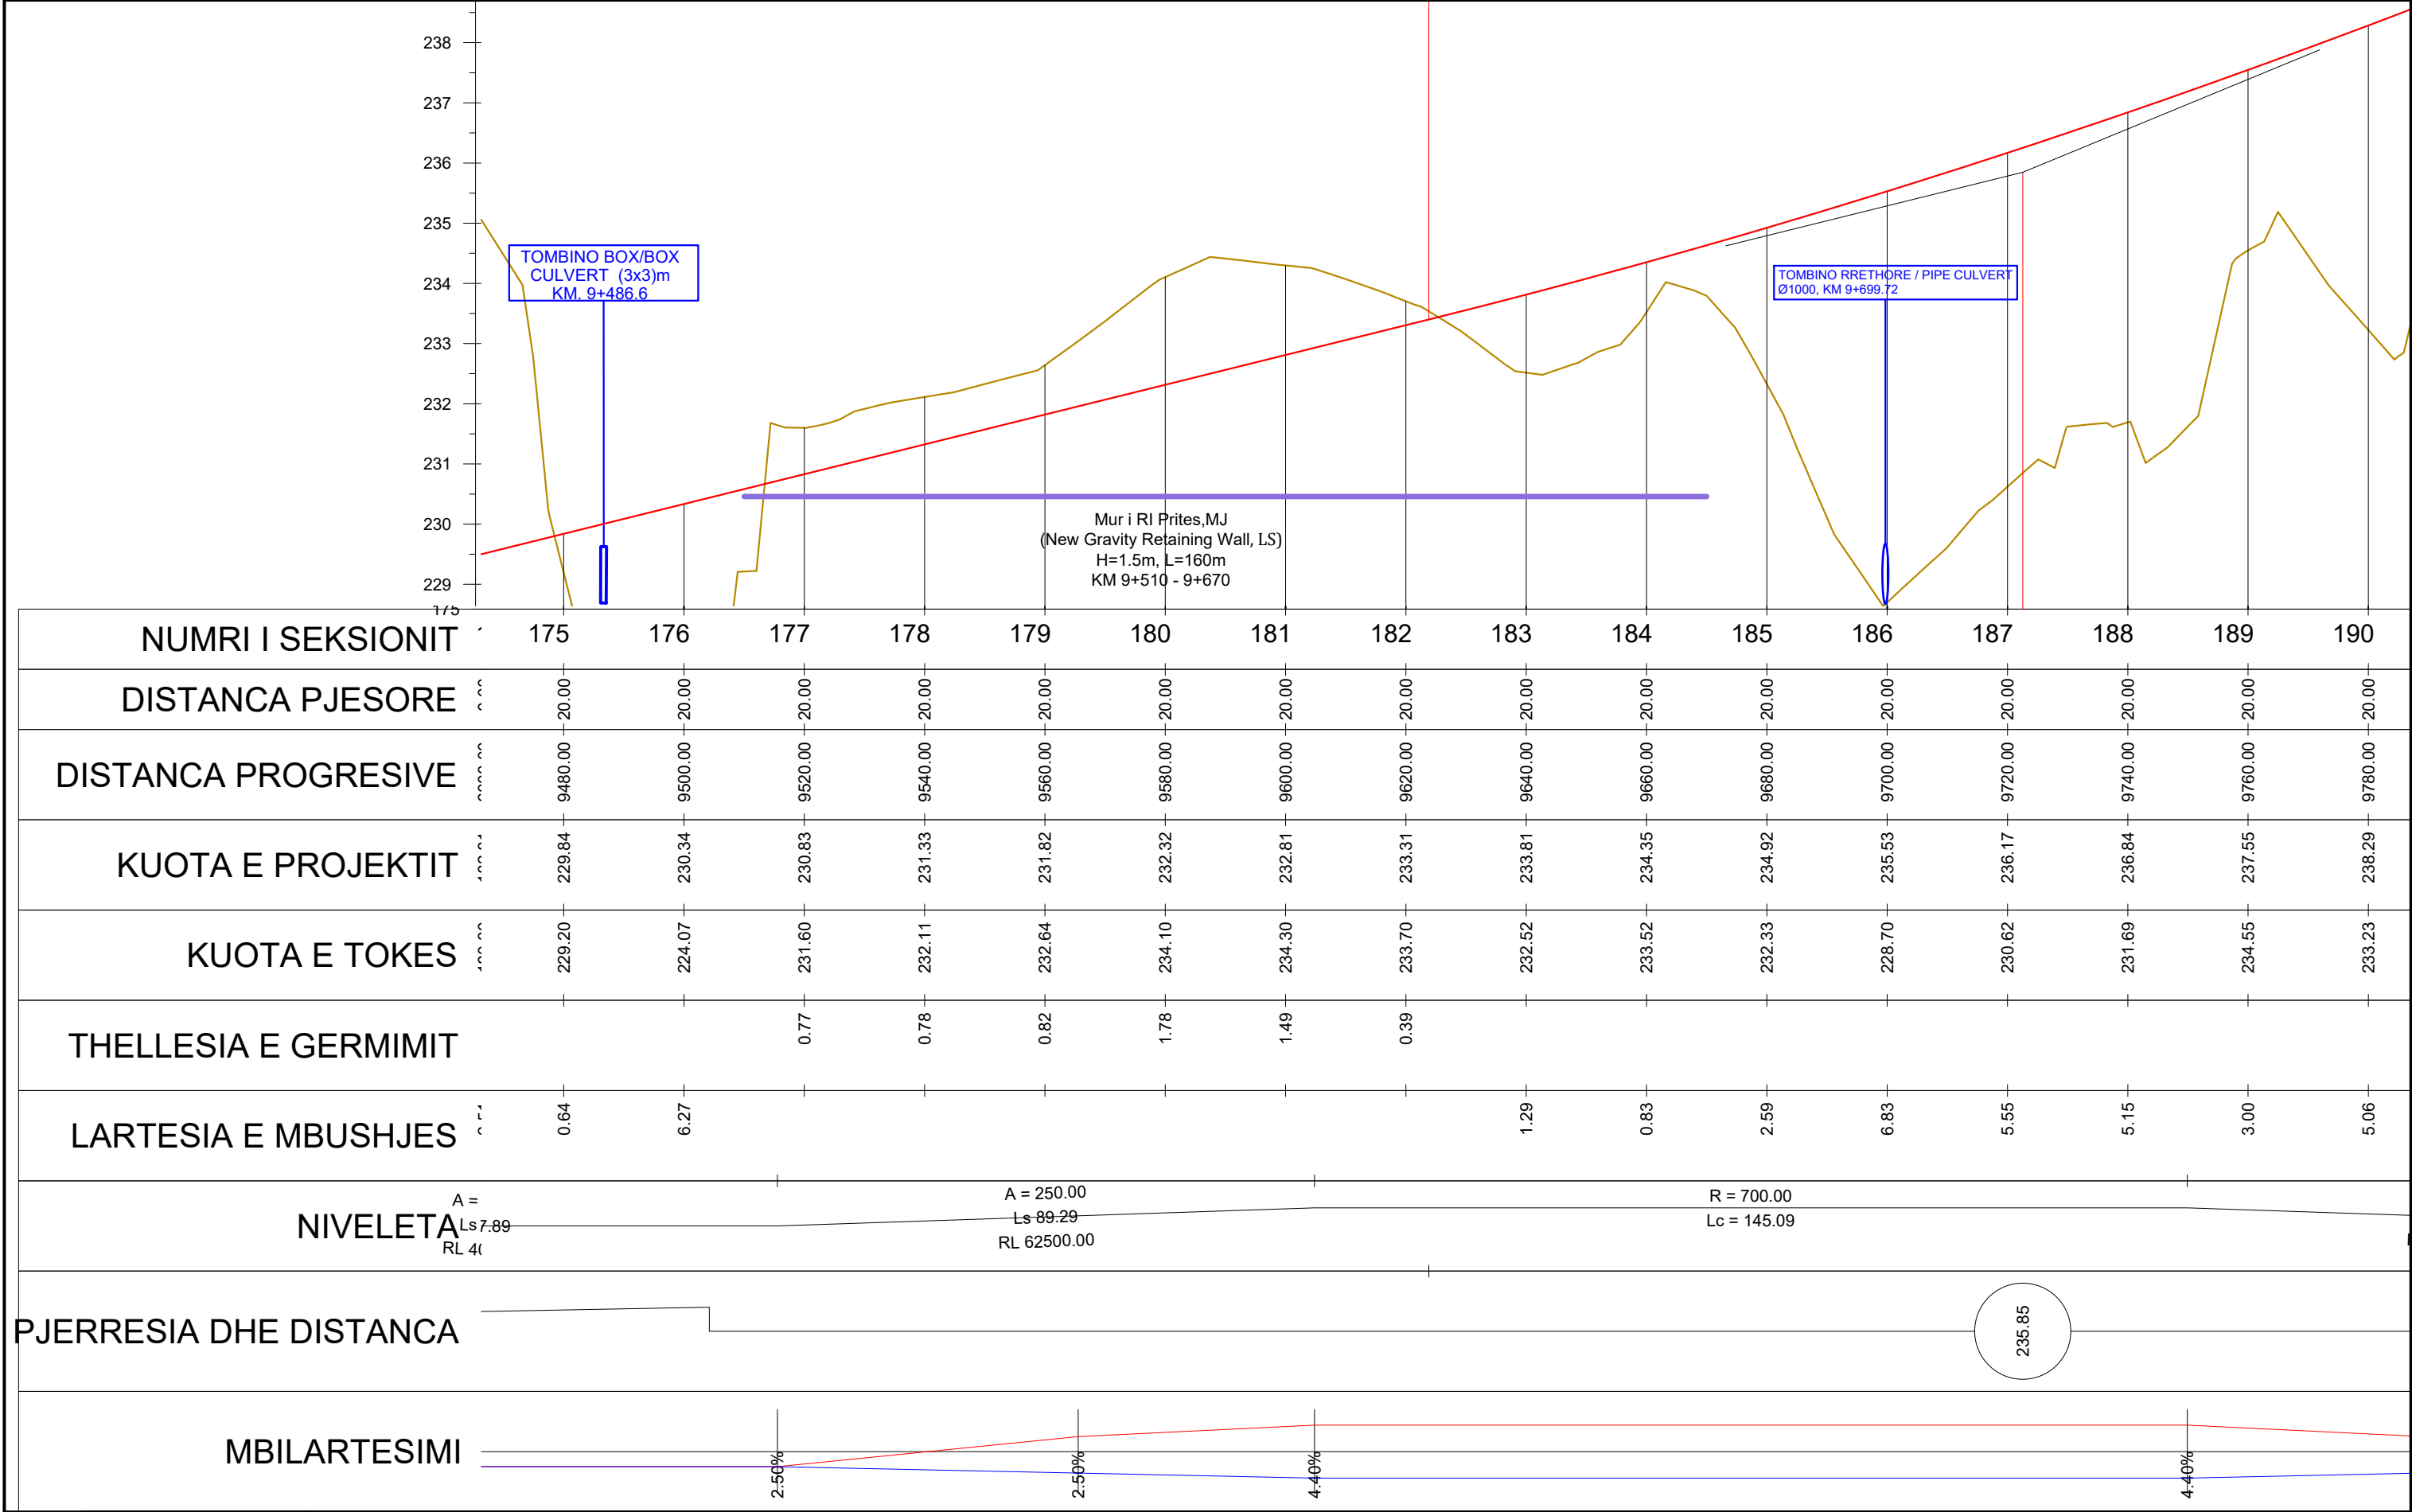

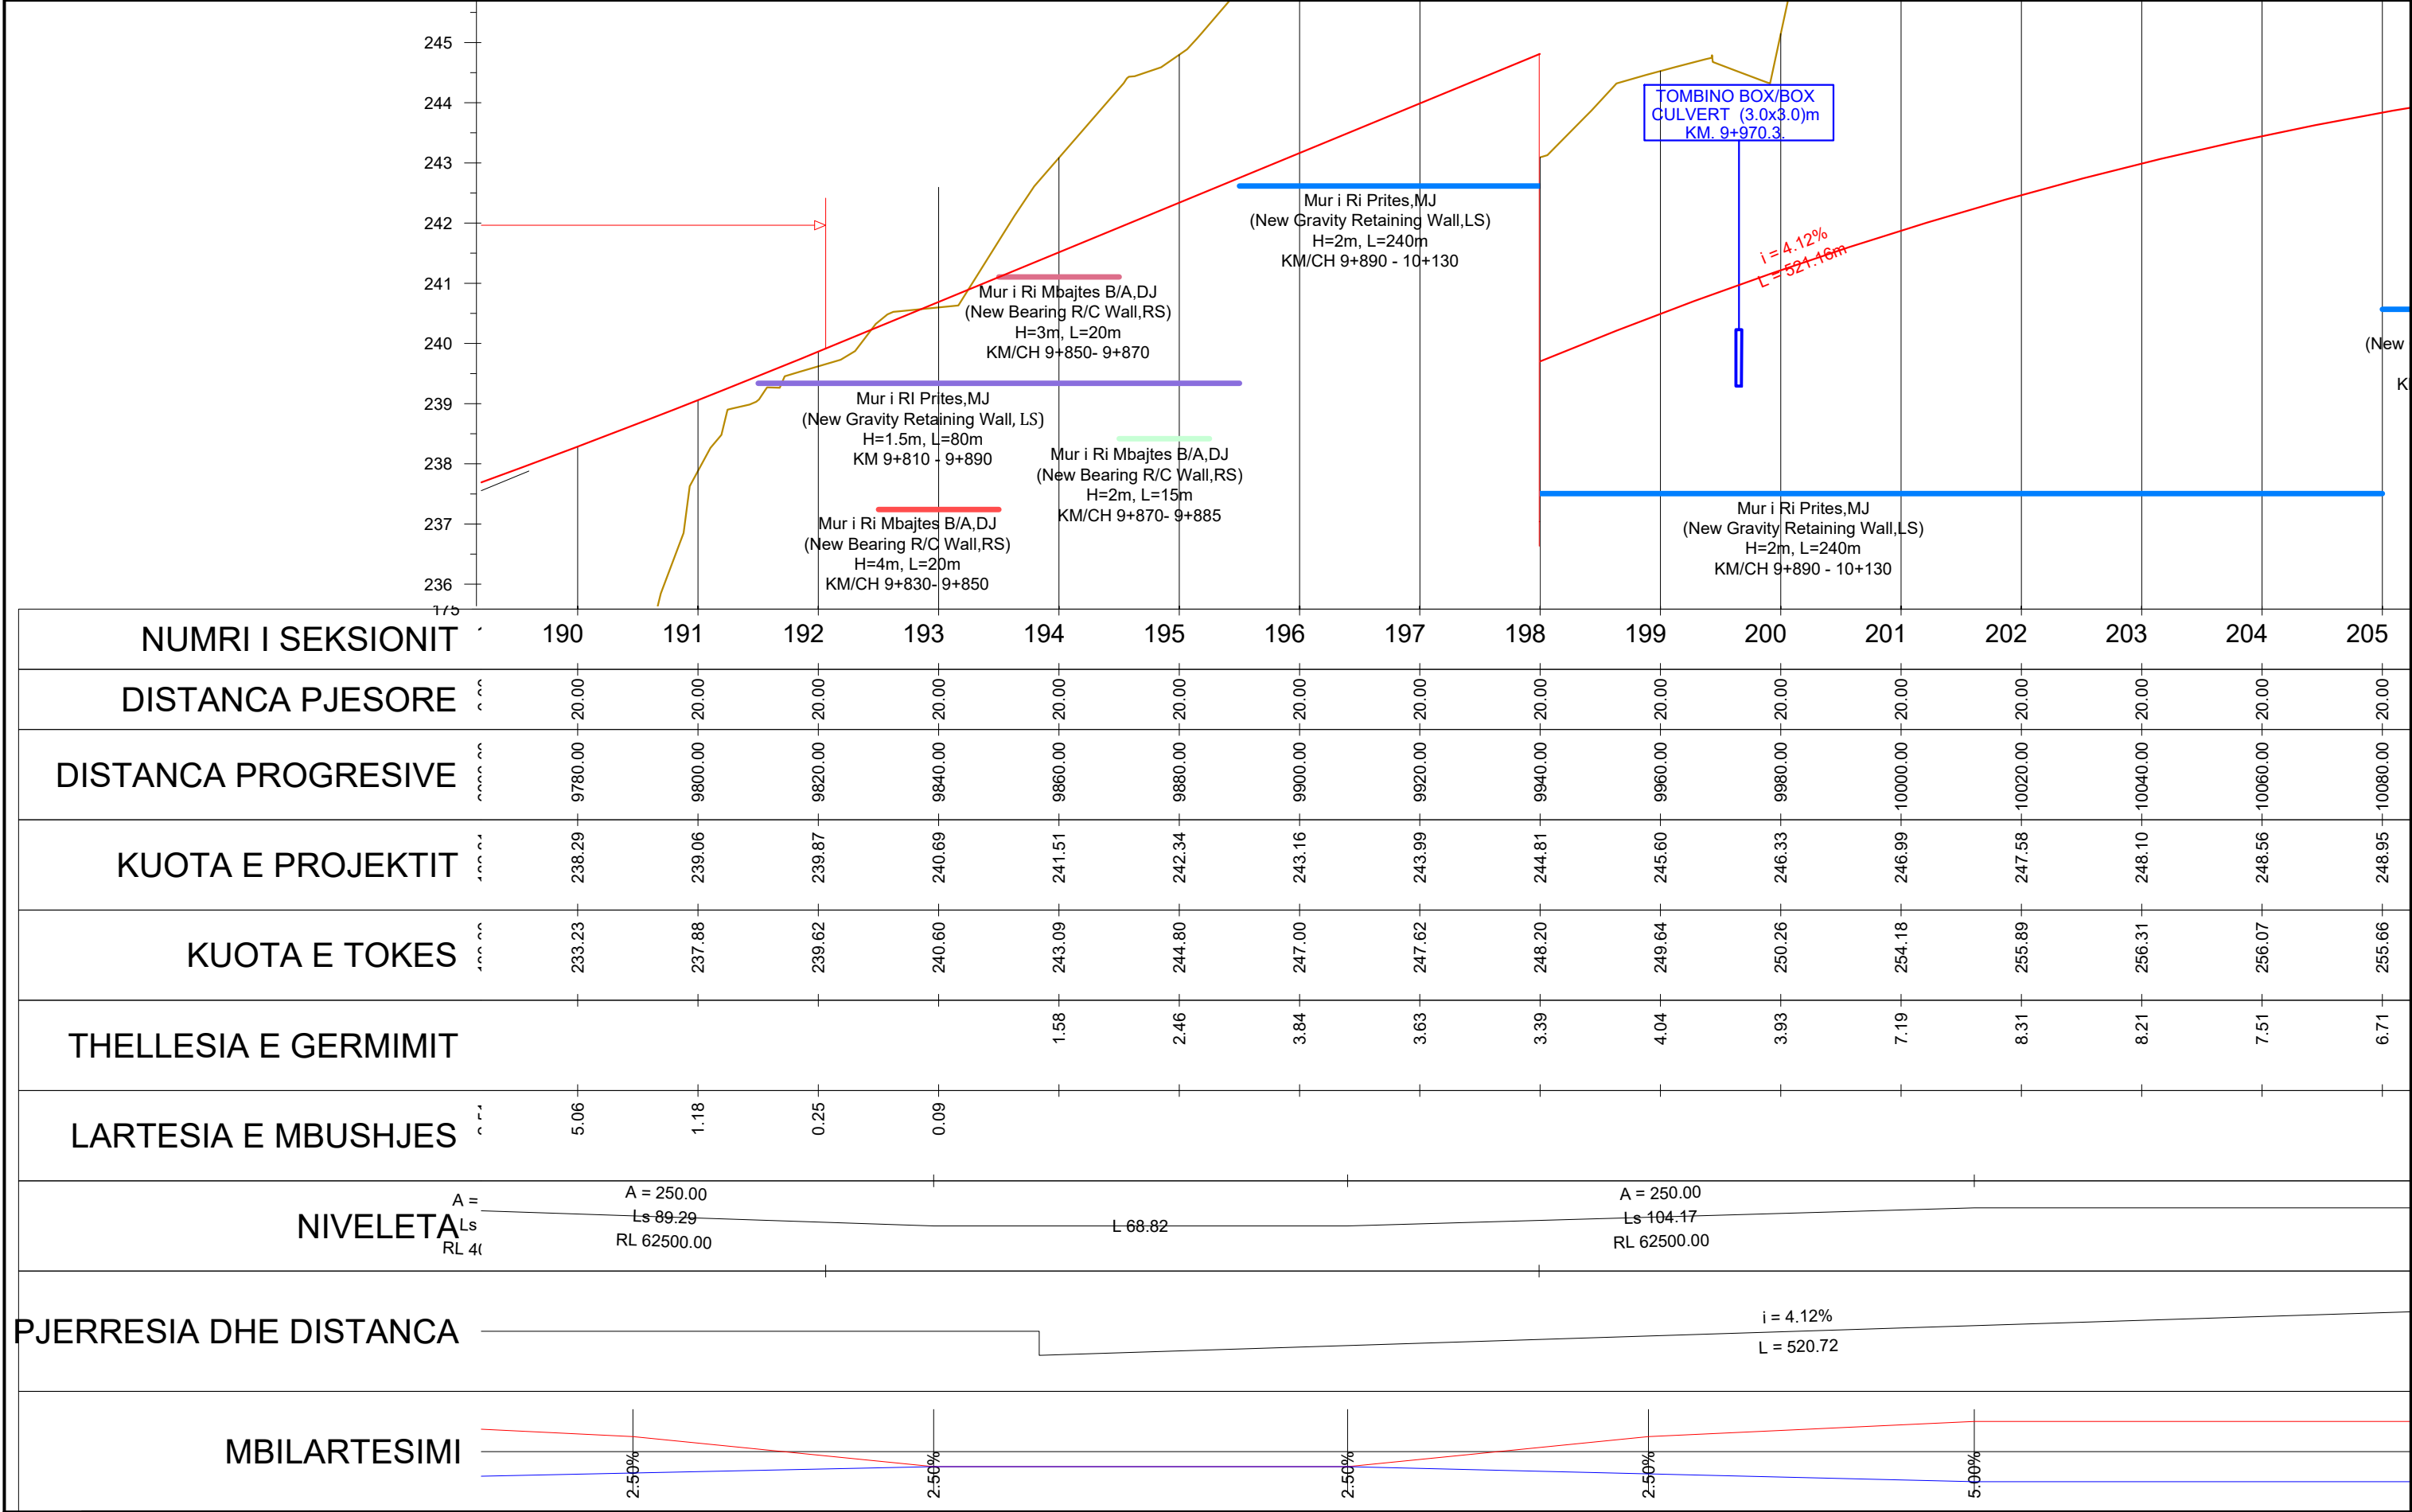

NUMRI I SEKSIONIT	190	191	192	193	194	195	196	197	198	199	200	201	202	203	204	205
DISTANCA PJESORE	20.00	20.00	20.00	20.00	20.00	20.00	20.00	20.00	20.00	20.00	20.00	20.00	20.00	20.00	20.00	20.00
DISTANCA PROGRESIVE	9780.00	9800.00	9820.00	9840.00	9860.00	9880.00	9900.00	9920.00	9940.00	9960.00	9980.00	10000.00	10020.00	10040.00	10060.00	10080.00
KUOTA E PROJEKTIT	238.29	239.06	239.87	240.69	241.51	242.34	243.16	243.99	244.81	245.60	246.33	246.99	247.58	248.10	248.56	248.95
KUOTA E TOKES	233.23	237.88	239.62	240.60	243.09	244.80	247.00	247.62	248.20	249.64	250.26	254.18	255.89	256.31	256.07	255.66
THELLESIA E GERMIMIT					1.58	2.46	3.84	3.63	3.39	4.04	3.93	7.19	8.31	8.21	7.51	6.71
LARTESIA E MBUSHJES	5.06	1.18	0.25	0.09												
NIVELETA	A = 250.00 Ls 89.29 RL 62500.00 L 68.82 A = 250.00 Ls 104.17 RL 62500.00															
PJERRESIA DHE DISTANCA	i = 4.12% L = 520.72															
MBILARTESIMI	2.50% 2.50% 2.50% 2.50% 5.00%															

