


Projekti per Objektin / Design for the Object :
“Studim Projektim – Zgjerimi i segmentit rrugor dalje Elbasan-Prrenjas-Qafe Thane”, Faza II /
“Design Study of road segment exit Elbasan-Prrenjas-Qafe Thane” Phase II

Projekt Zbatim / Detailed Design

“PROFILAT TERTHORE” / “CROSS SECTIONS”

MARS 2023 / MARCH 2023

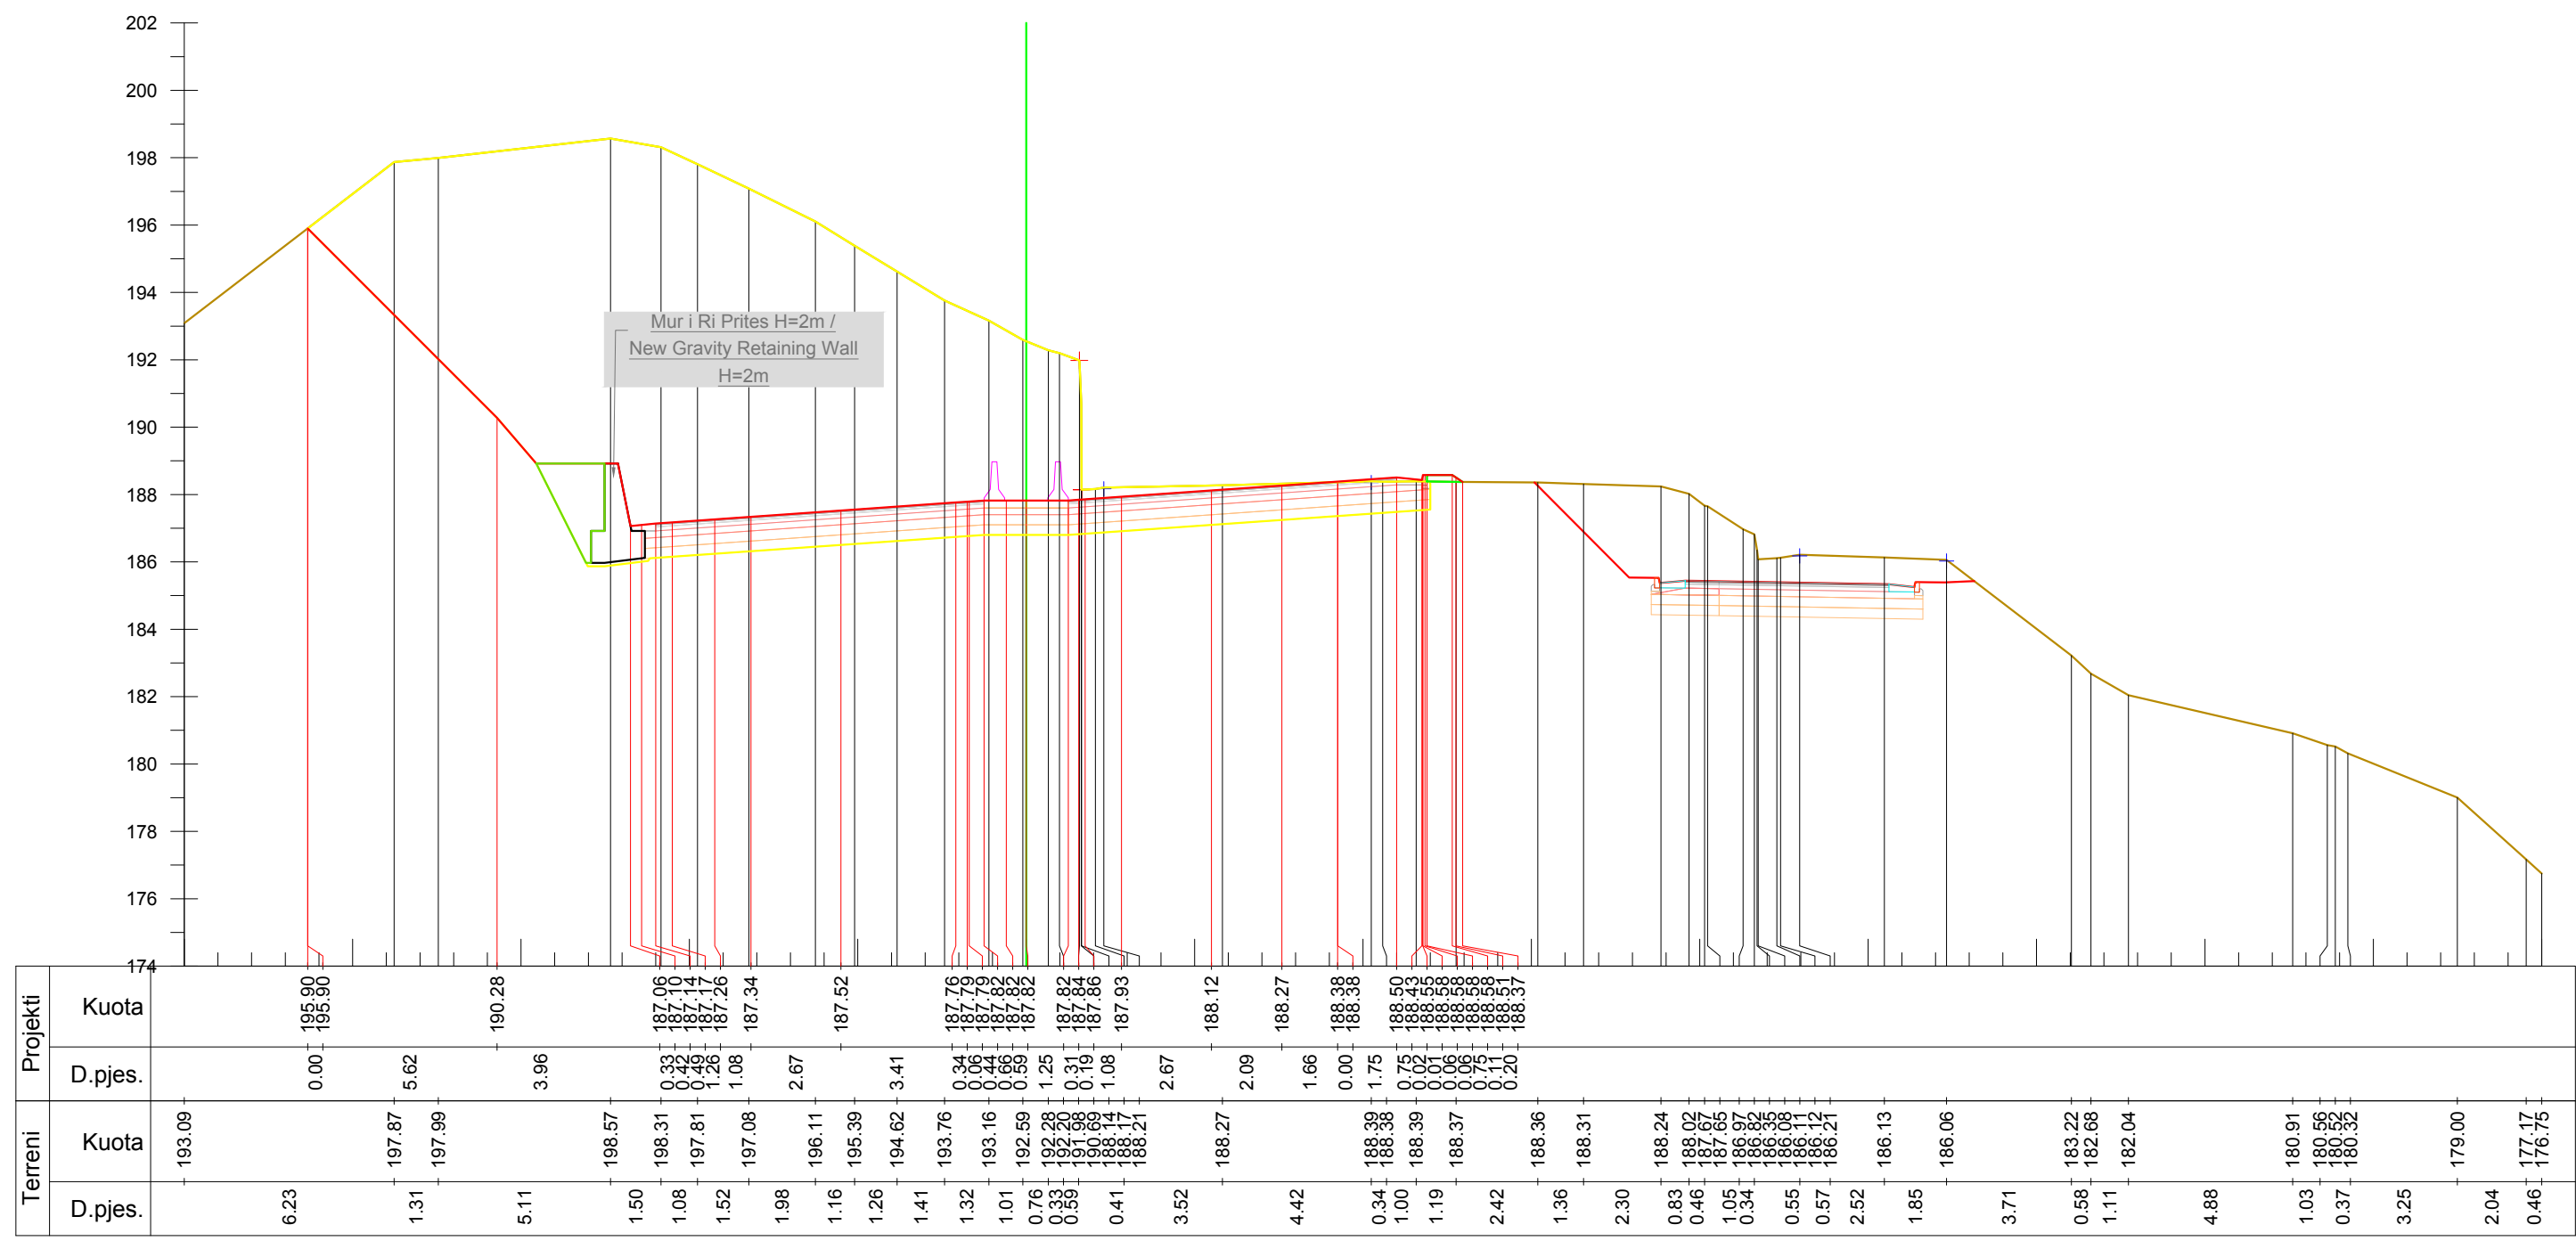

Km. 6+560



INVESTITORI / INVESTOR
"Autoriteti Rrugor Shqiptar"

Address: Rr. "Sami Frasheri", Nr 33, Tirane
Mob: 04 222 3600
E-mail: info@arrsh.gov.al



JV: "InfraKonsult" shpk & "HMK-Consulting" shpk



"Studim Projektim - Zgjerimi i segmentit rrugor
dalje Elbasan-Prrenjas-Qafe Thane", (Faza II) /
"Design Study of road segment exit
Elbasan-Prrenjas-Qafe Thane" (Phase II)

**Profilat Terthore /
Cross Sections**

**FAZA - PROJEKT ZBATIM
PHASE - DETAIL DESIGN**


**SHKALLA
SCALE** 1:200

**Data: Mars 2023
Date: March 2023**

**VIZATIMI Nr:
PAGE No:** E (20)

**PROJEKTUES:
DESIGN ENGINEERS:**

Ing./Eng. Sokol METOJA
Ing./Eng. Redi STRUGA
Ing./Eng. Orgest MERTIKA

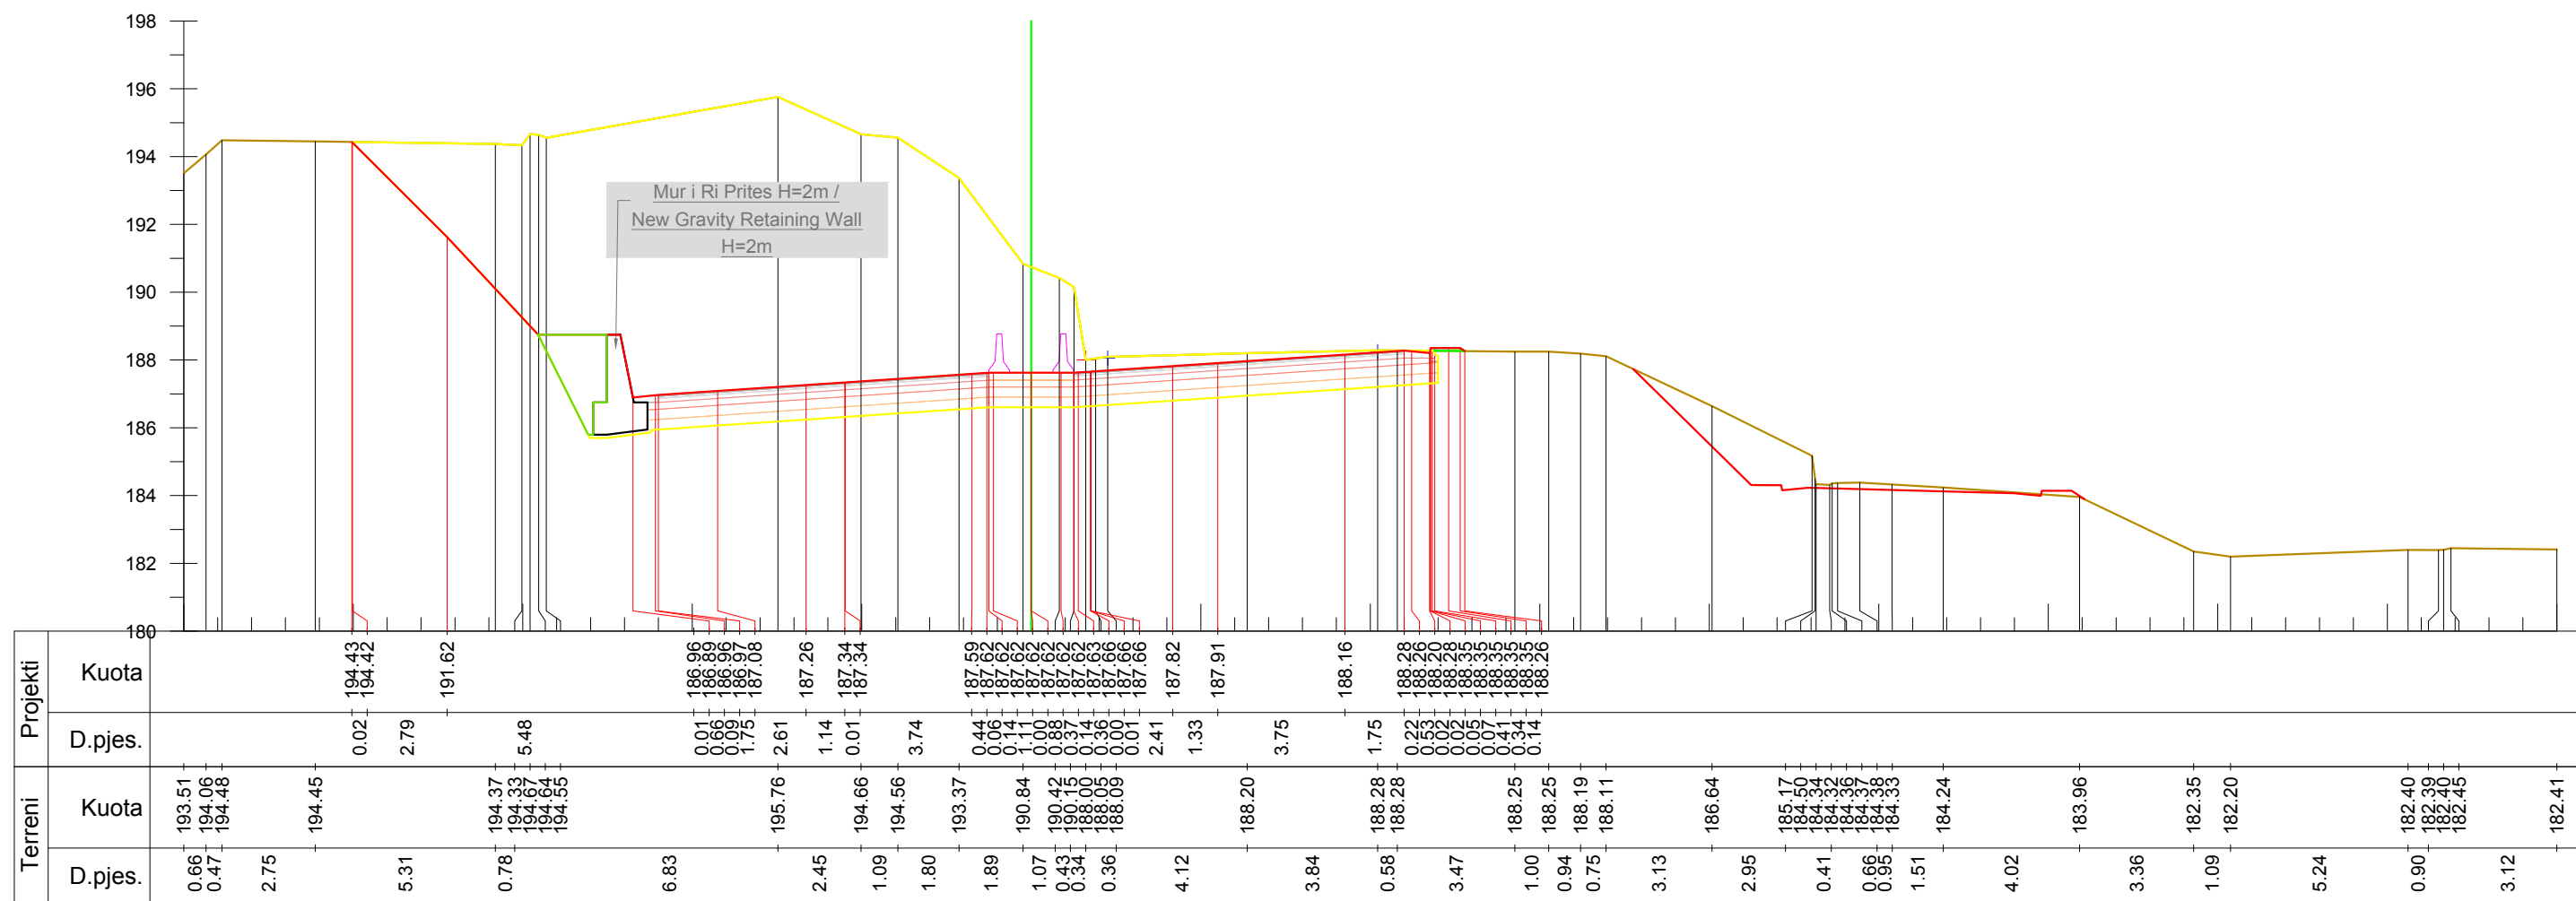

Km. 6+580



INVESTITORI / INVESTOR
"Autoriteti Rrugor Shqiptar"

Address: Rr. "Sami Frasheri", Nr 33, Tirane
Mob: 04 222 3600
E-mail: info@arrsh.gov.al



JV: "InfraKonsult" shpk & "HMK-Consulting" shpk



"Studim Projektim - Zgjerimi i segmentit rrugor
dalje Elbasan-Prrenjas-Qafe Thane", (Faza II) /
"Design Study of road segment exit
Elbasan-Prrenjas-Qafe Thane" (Phase II)

**Profillet Terthore /
Cross Sections**

FAZA - PROJEKT ZBATIM
PHASE - DETAIL DESIGN


SHKALLA
SCALE 1:200

Data: Mars 2023
Date: March 2023

VIZATIMI Nr:
PAGE No: E (21)

PROJEKTUES:
DESIGN ENGINEERS:

Ing./Eng. Sokol METOJA
Ing./Eng. Redi STRUGA
Ing./Eng. Orgest MERTIKA

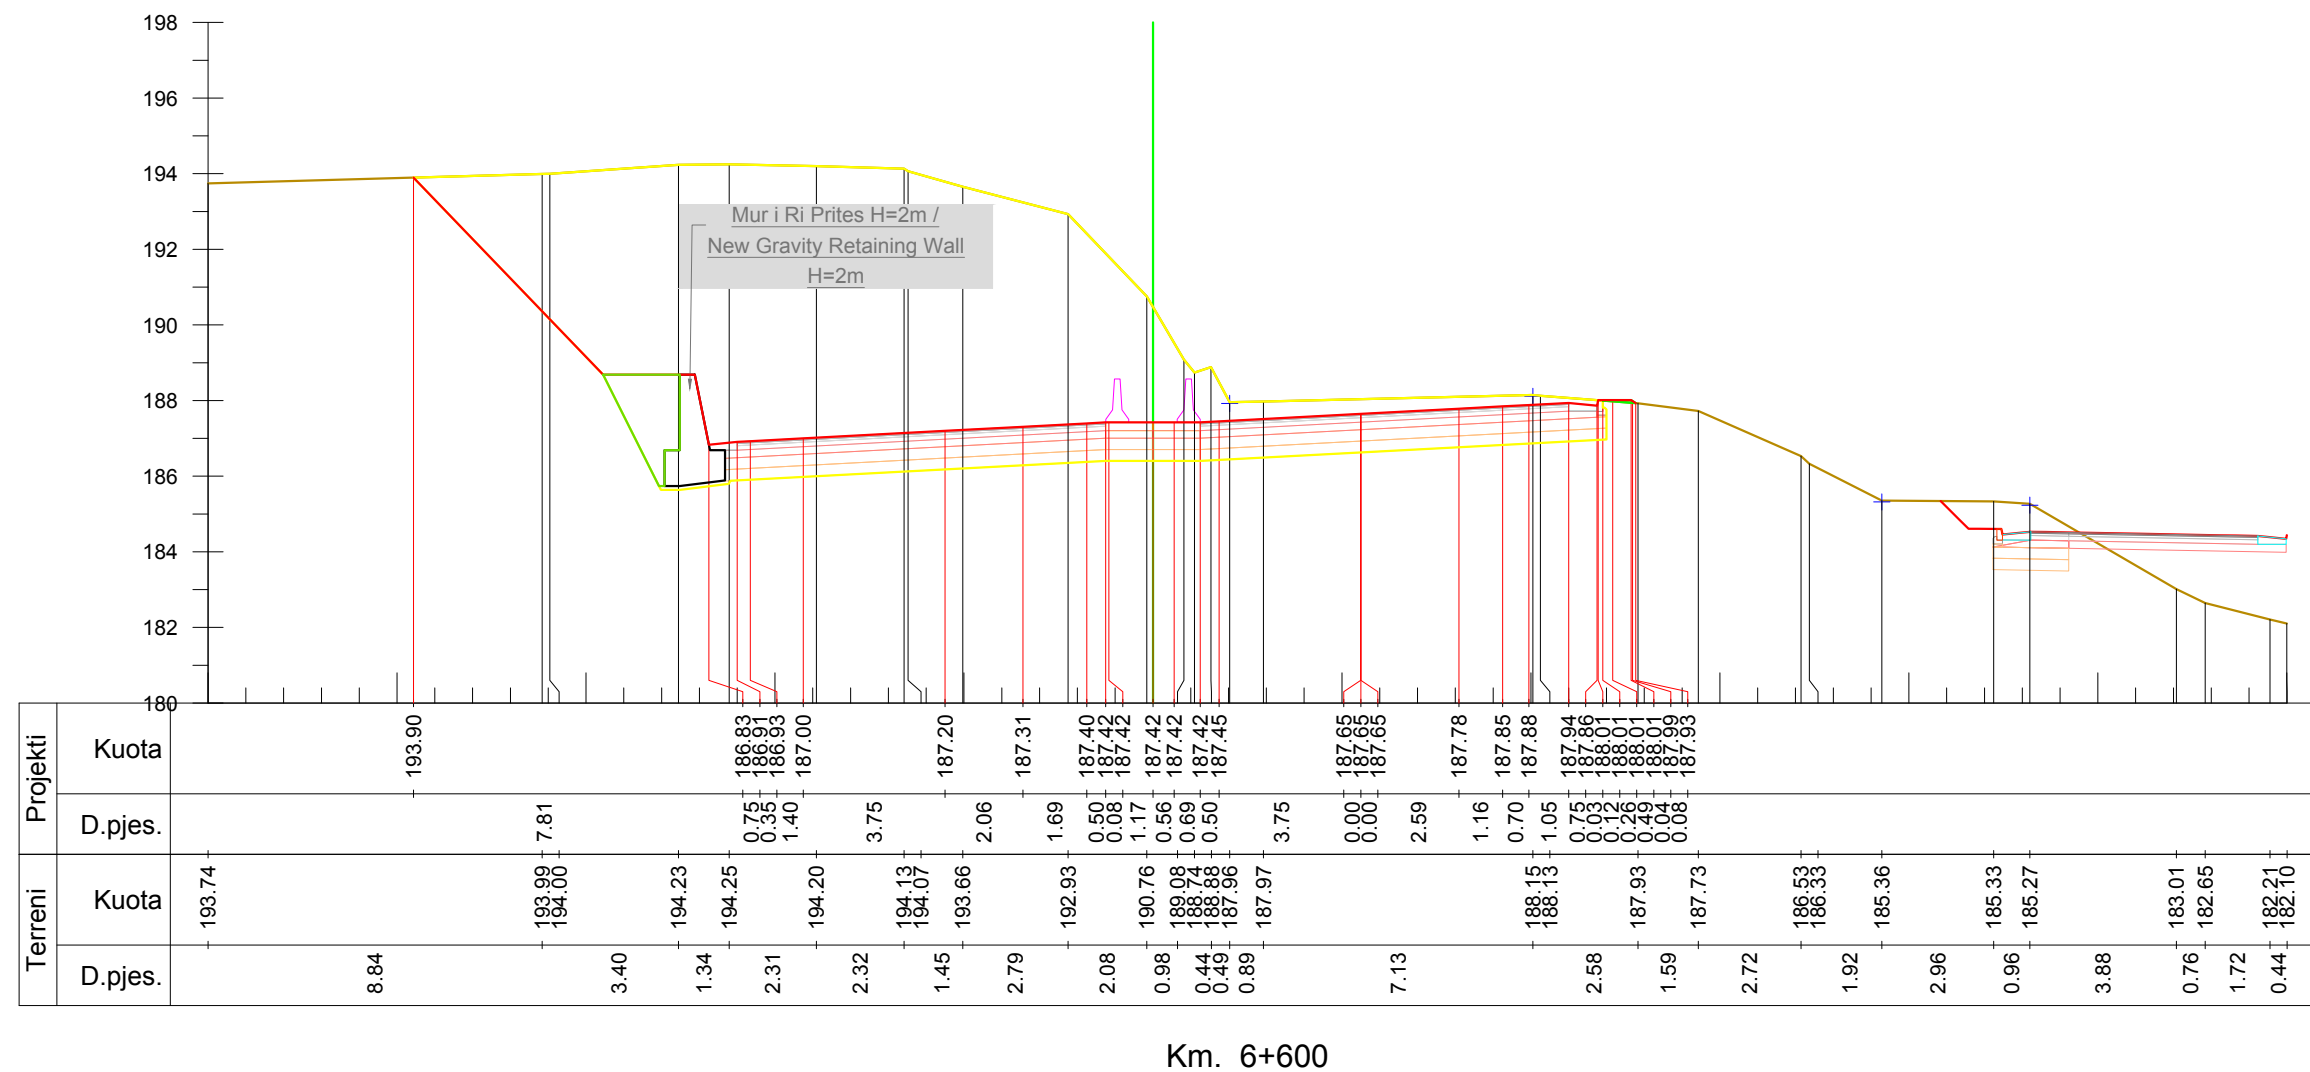

Km. 6+600



INVESTITORI / INVESTOR
"Autoriteti Rrugor Shqiptar"

Address: Rr. "Sami Frasheri", Nr 33, Tirane
 Mob: 04 222 3600
 E-mail: info@arrsh.gov.al



JV: "InfraKonsult" shpk & "HMK-Consulting" shpk



"Studim Projektim - Zgjerimi i segmentit rrugor
 dalje Elbasan-Prrenjas-Qafe Thane", (Faza II) /
 "Design Study of road segment exit
 Elbasan-Prrenjas-Qafe Thane" (Phase II)

**Profillet Terthore /
 Cross Sections**

FAZA - PROJEKT ZBATIM
PHASE - DETAIL DESIGN

SHKALLA
SCALE

1:200

Data: Mars 2023
Date: March 2023


VIZATIMI Nr:
PAGE No:

E (22)

PROJEKTUES:
DESIGN ENGINEERS:

Ing./Eng. Sokol METOJA
 Ing./Eng. Redi STRUGA
 Ing./Eng. Orgest MERTIKA

[Signature]

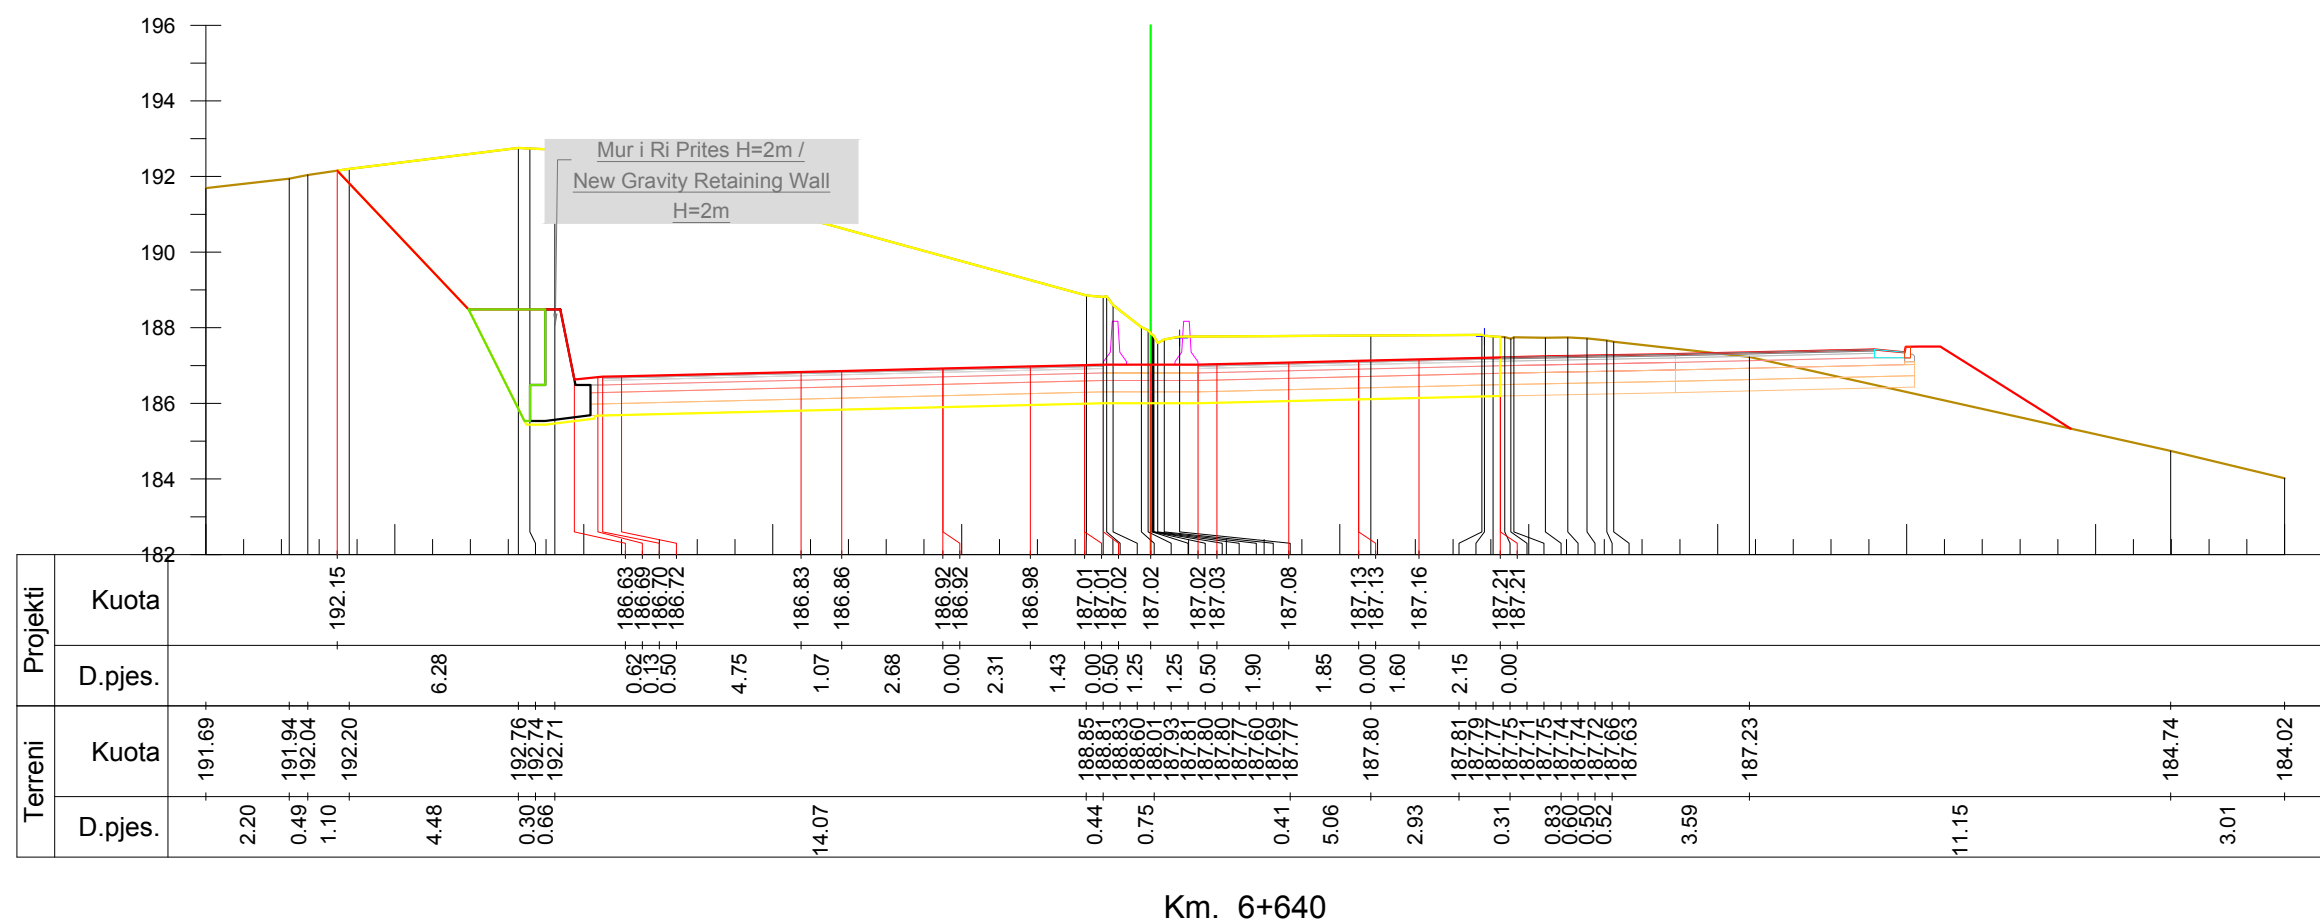

INVESTITORI / INVESTOR
"Autoriteti Rrugor Shqiptar"

Address: Rr. "Sami Frasheri", Nr 33, Tirane
Mob: 04 222 3600
E-mail: info@arrsh.gov.al



JV: "InfraKonsult" shpk & "HMK-Consulting" shpk



"Studim Projektim - Zgjerimi i segmentit rrugor
dalje Elbasan-Prrenjas-Qafe Thane", (Faza II) /
"Design Study of road segment exit
Elbasan-Prrenjas-Qafe Thane" (Phase II)

**Profillet Terthore /
Cross Sections**

FAZA - PROJEKT ZBATIM
PHASE - DETAIL DESIGN


SHKALLA
SCALE 1:200

Data: Mars 2023
Date: March 2023

VIZATIMI Nr:
PAGE No: E (24)

PROJEKTUES:
DESIGN ENGINEERS:

Ing./Eng. Sokol METOJA
Ing./Eng. Redi STRUGA
Ing./Eng. Orgest MERTIKA

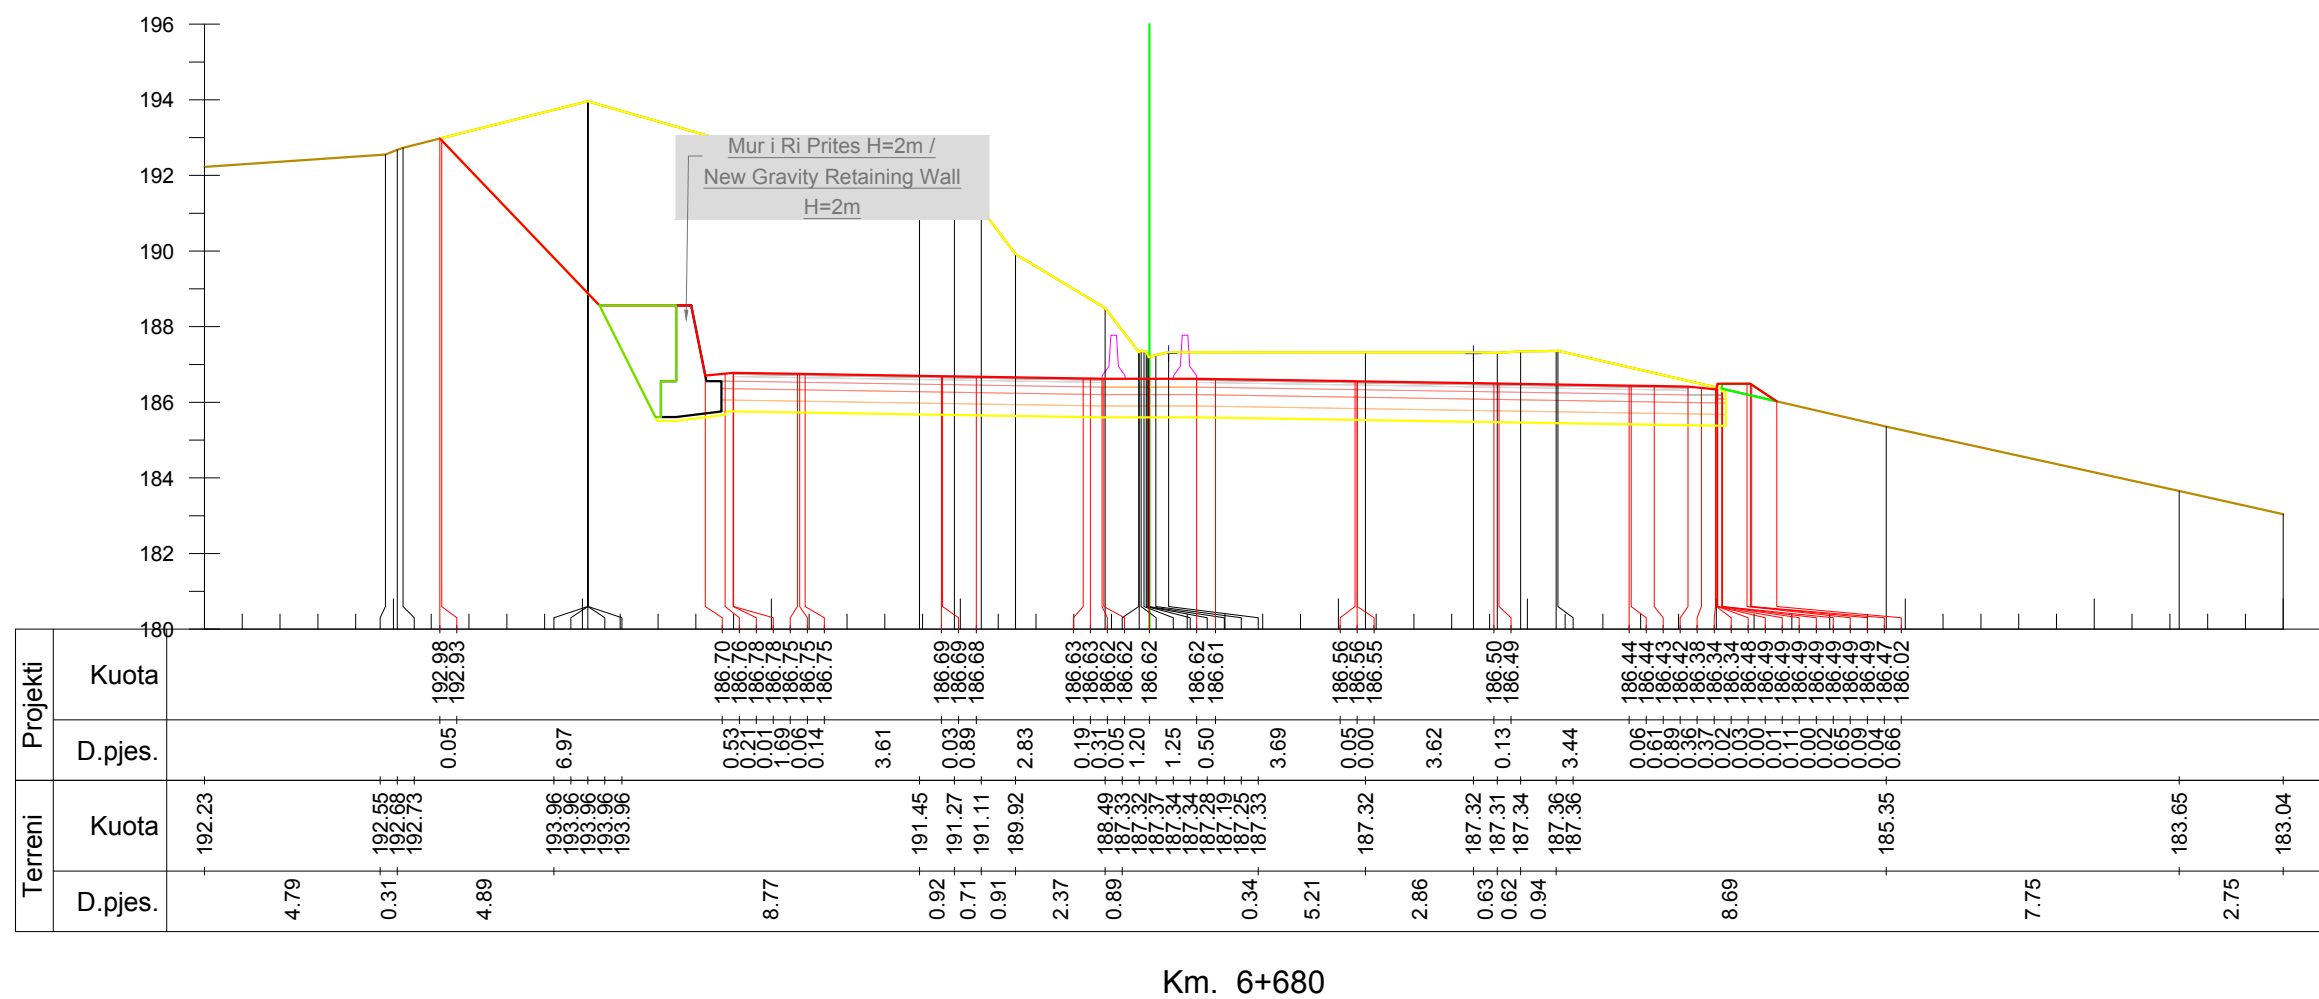

INVESTITORI / INVESTOR
"Autoriteti Rrugor Shqiptar"

Address: Rr. "Sami Frasheri", Nr 33, Tirane

Mob: 04 222 3600
E-mail: info@arrsh.gov.al



JV: "InfraKonsult" shpk & "HMK-Consulting" shpk



"Studim Projektim - Zgjerimi i segmentit rrugor
dalje Elbasan-Prrenjas-Qafe Thane", (Faza II) /
"Design Study of road segment exit
Elbasan-Prrenjas-Qafe Thane" (Phase II)

**Profilert Terthore /
Cross Sections**

FAZA - PROJEKT ZBATIM
PHASE - DETAIL DESIGN


SHKALLA
SCALE 1:200

Data: Mars 2023
Date: March 2023

VIZATIMI Nr:
PAGE No: E (26)

PROJEKTUES:
DESIGN ENGINEERS:

Ing./Eng. Sokol METOJA
Ing./Eng. Redi STRUGA
Ing./Eng. Orgest MERTIKA

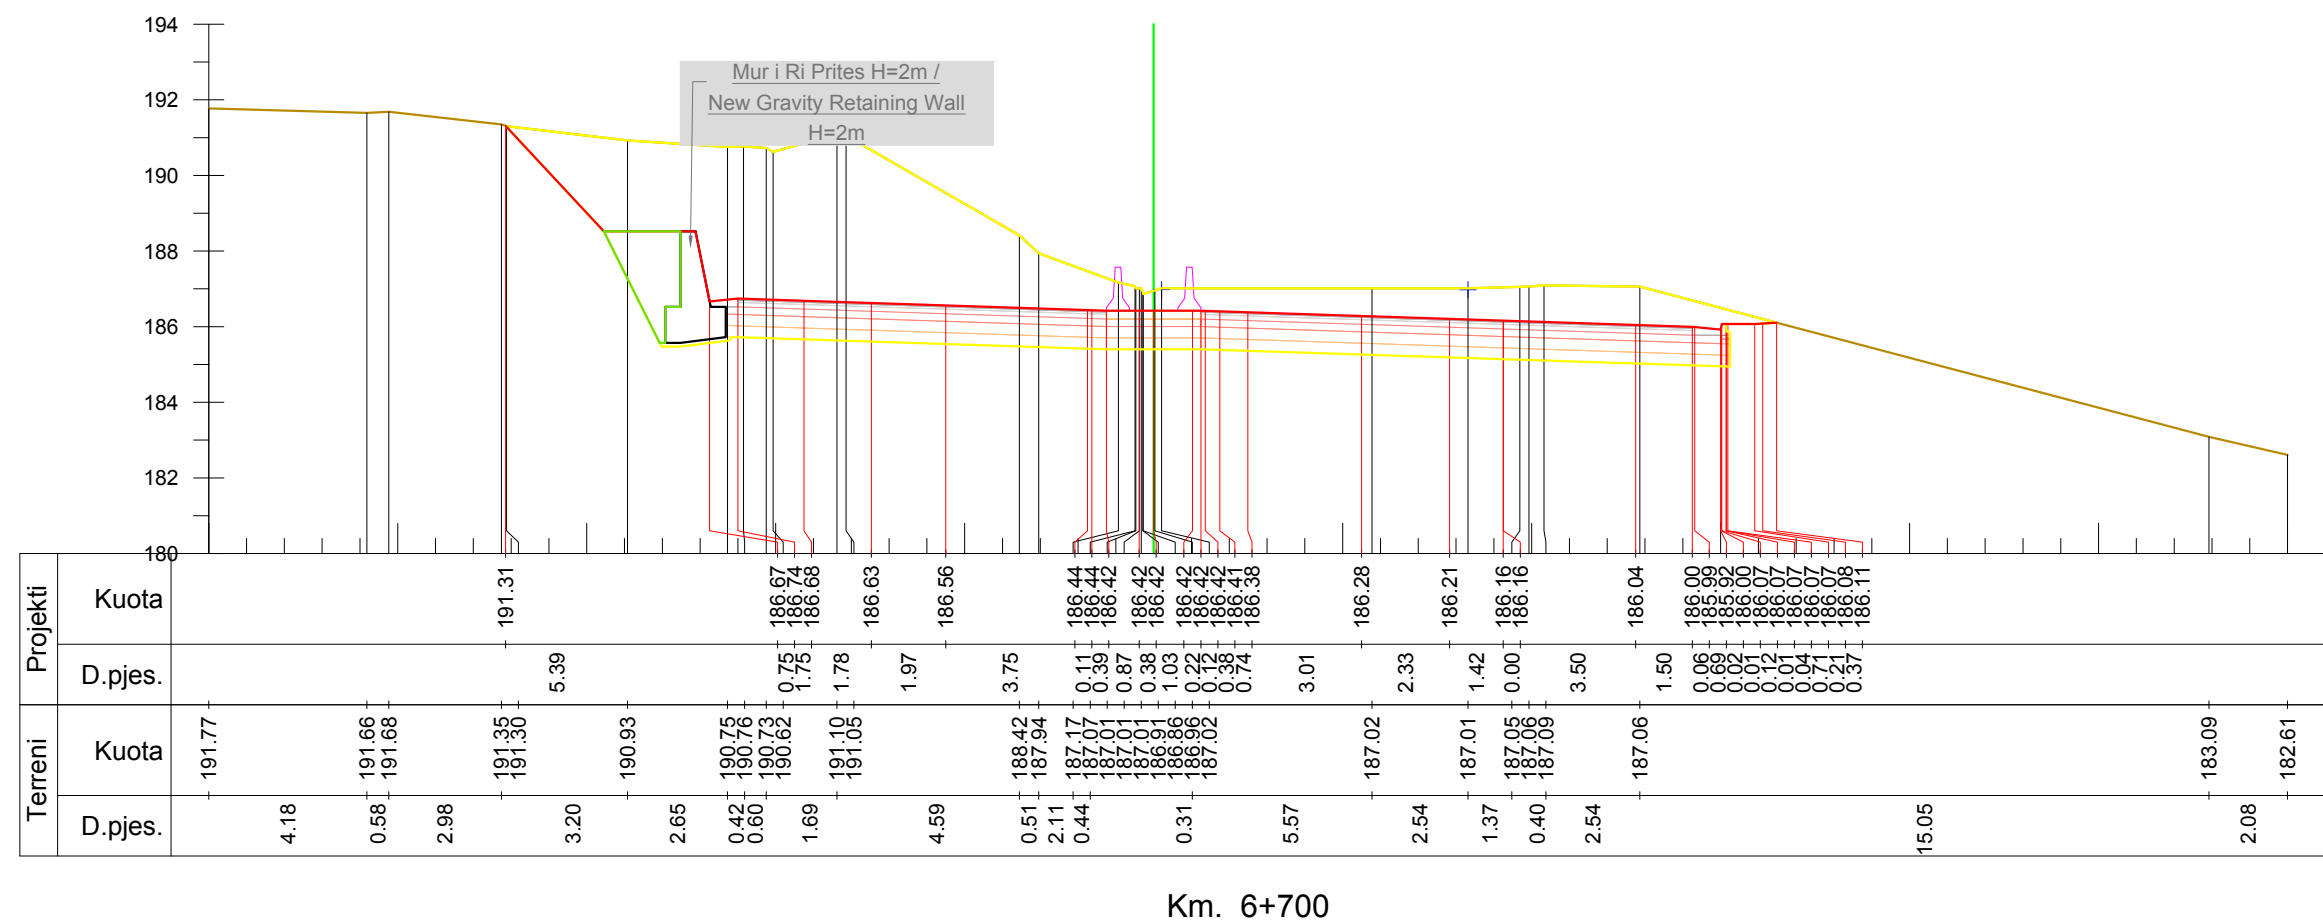

INVESTITORI / INVESTOR
"Autoriteti Rrugor Shqiptar"

Address: Rr. "Sami Frasheri", Nr 33, Tirane
Mob: 04 222 3600
E-mail: info@arrsh.gov.al



JV: "InfraKonsult" shpk & "HMK-Consulting" shpk



"Studim Projektim - Zgjerimi i segmentit rrugor
dalje Elbasan-Prrenjas-Qafe Thane", (Faza II) /
"Design Study of road segment exit
Elbasan-Prrenjas-Qafe Thane" (Phase II)

**Profilert Terthore /
Cross Sections**

FAZA - PROJEKT ZBATIM
PHASE - DETAIL DESIGN


SHKALLA
SCALE 1:200

Data: Mars 2023
Date: March 2023

VIZATIMI Nr:
PAGE No: E (27)

PROJEKTUES:
DESIGN ENGINEERS:

Ing./Eng. Sokol METOJA
Ing./Eng. Redi STRUGA
Ing./Eng. Orgest MERTIKA

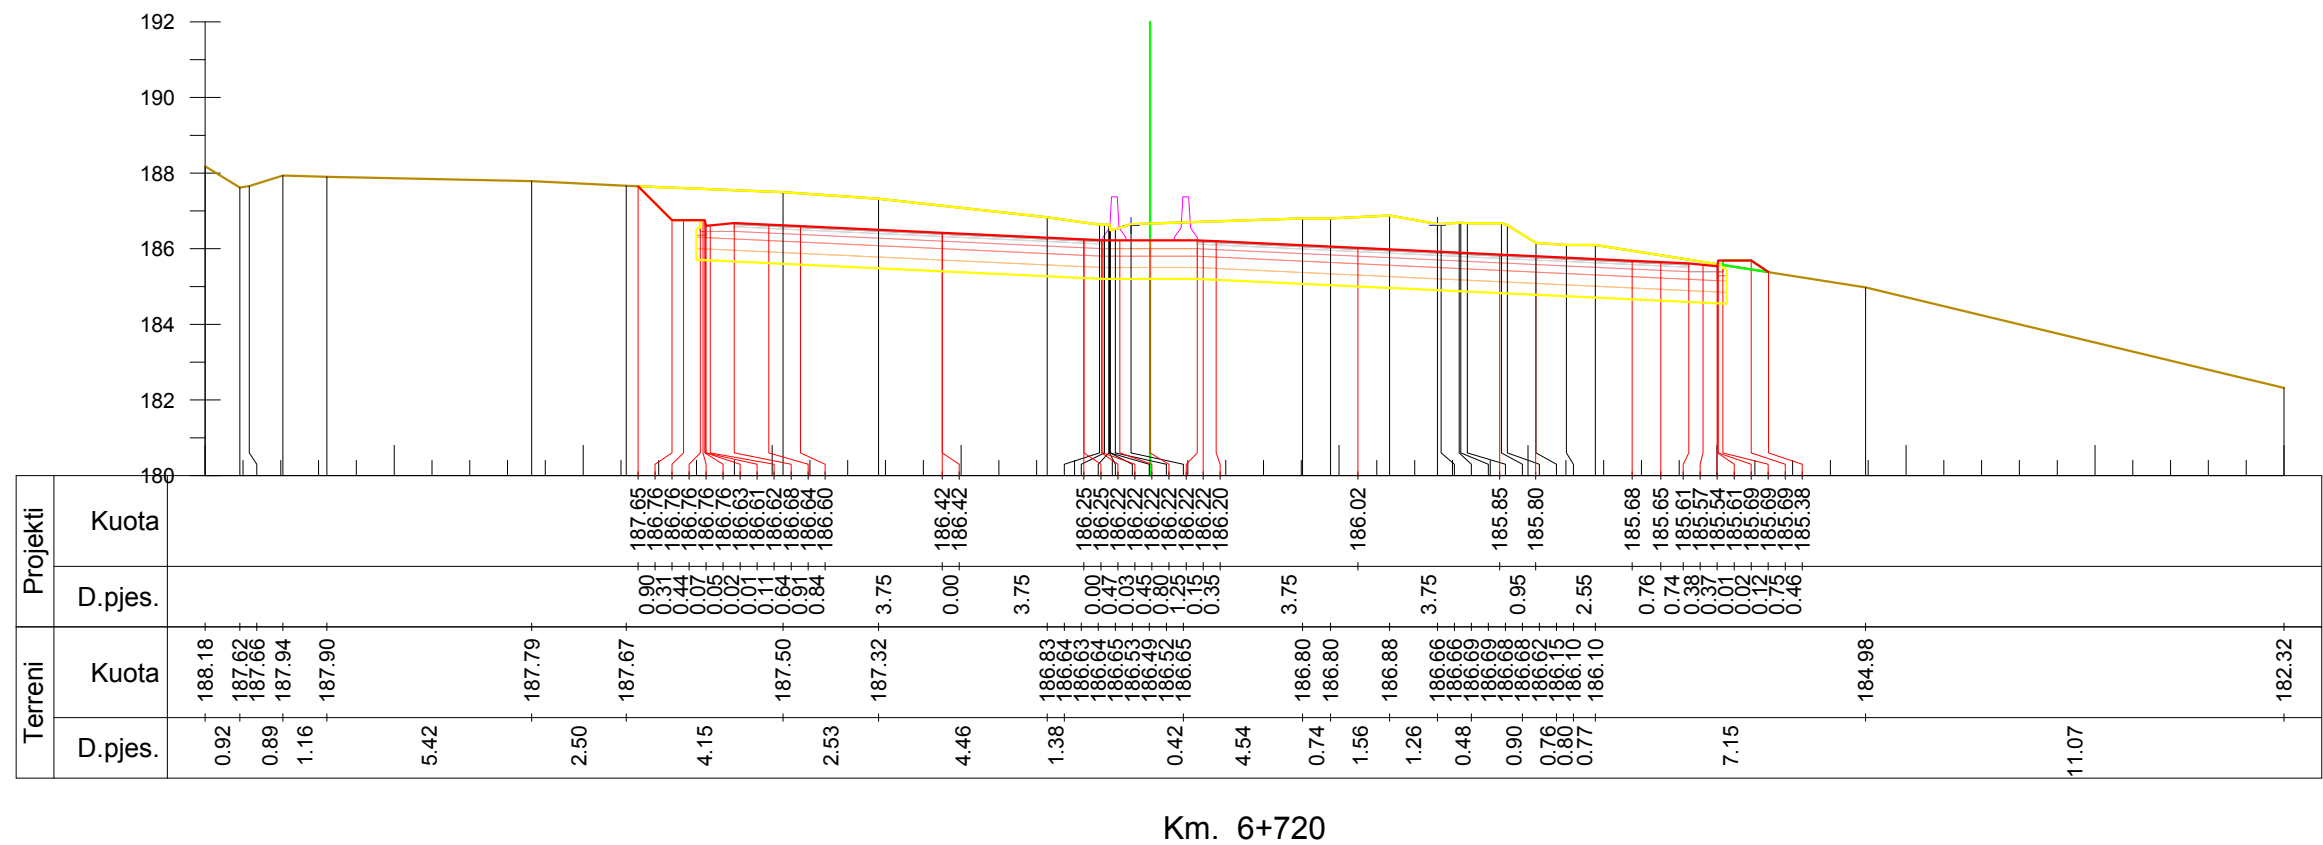

INVESTITORI / INVESTOR "Autoriteti Rrugor Shqiptar"

Address: Rr. "Sami Frasheri", Nr 33, Tirane

Mob: 04 222 3600
E-mail: info@arrsh.gov.al



JV: "InfraKonsult" shpk & "HMK-Consulting" shpk



"Studim Projektim - Zgjerimi i segmentit rrugor
dalje Elbasan-Prrenjas-Qafe Thane", (Faza II) /
"Design Study of road segment exit
Elbasan-Prrenjas-Qafe Thane" (Phase II)

**Profillet Terthore /
Cross Sections**

FAZA - PROJEKT ZBATIM
PHASE - DETAIL DESIGN


SHKALLA
SCALE 1:200

Data: Mars 2023
Date: March 2023

VIZATIMI Nr:
PAGE No: E (28)

PROJEKTUES:
DESIGN ENGINEERS:

Ing./Eng. Sokol METOJA
Ing./Eng. Redi STRUGA
Ing./Eng. Orgest MERTIKA

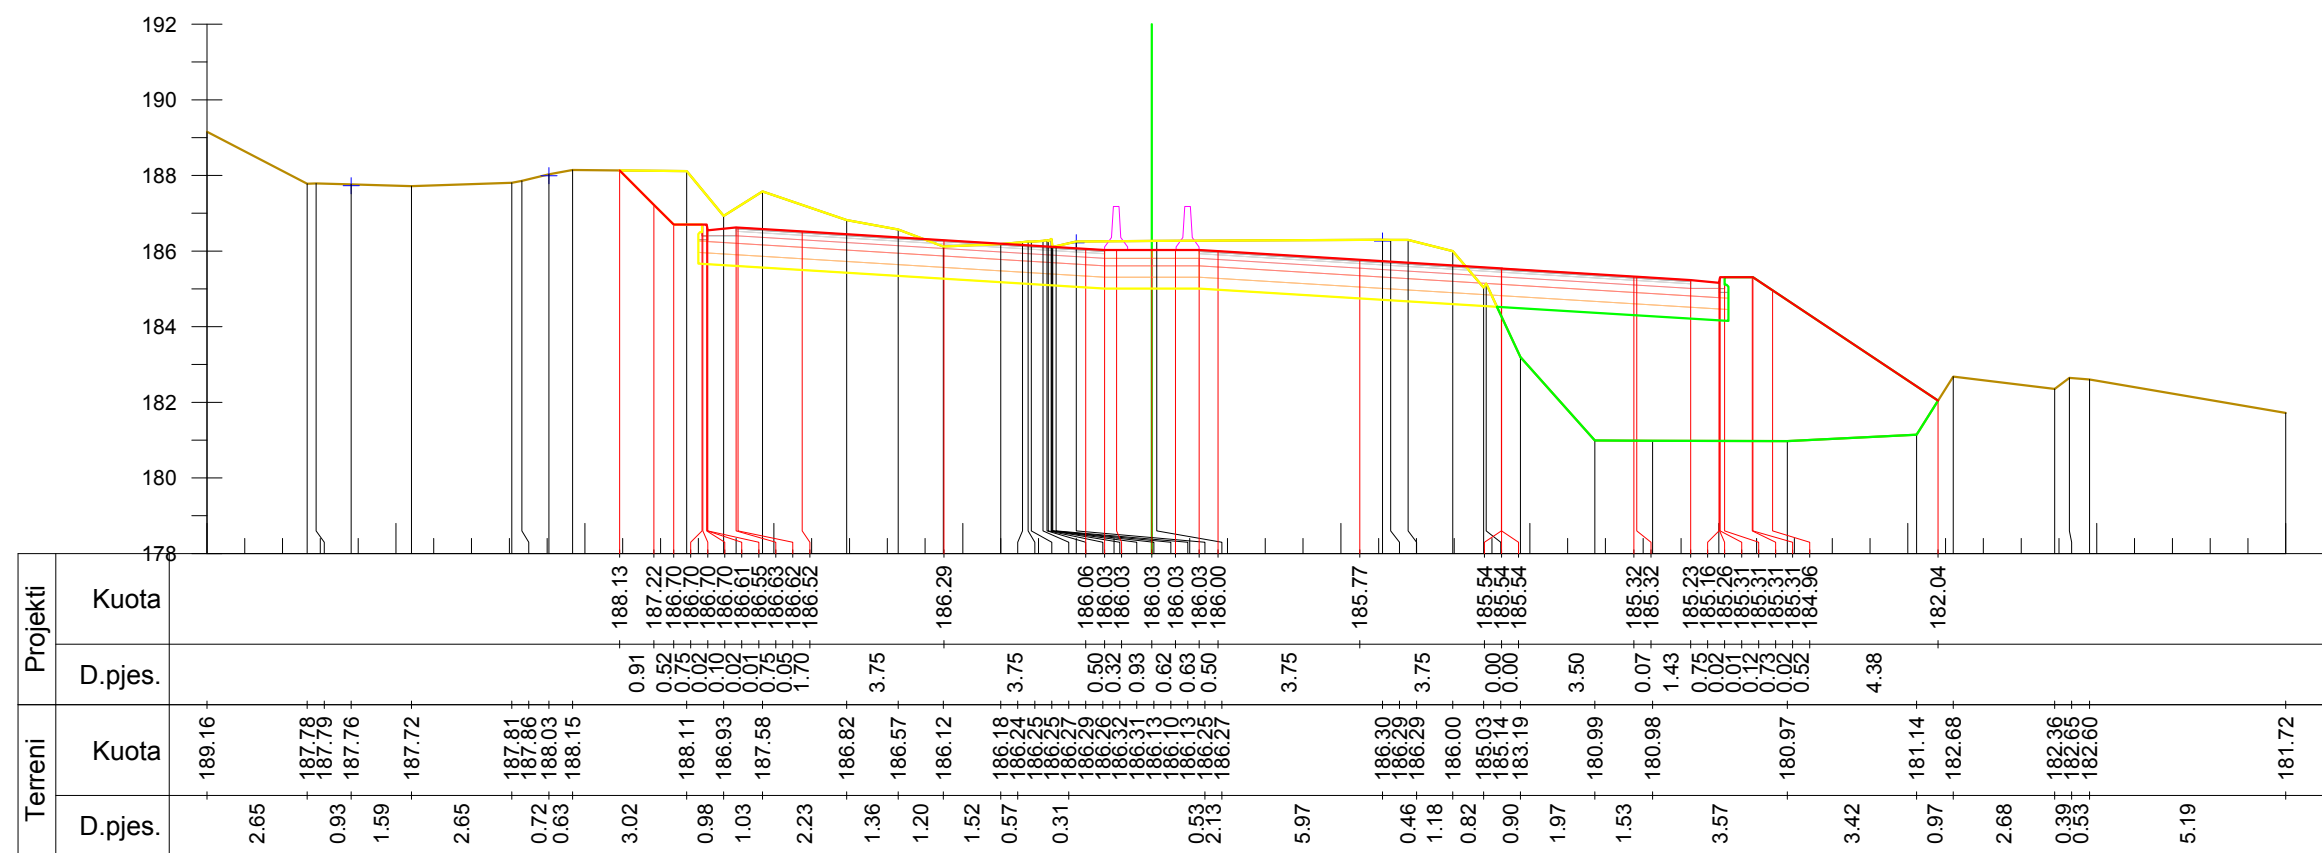

Km. 6+740



INVESTITORI / INVESTOR
"Autoriteti Rrugor Shqiptar"

Address: Rr. "Sami Frasheri", Nr 33, Tirane
Mob: 04 222 3600
E-mail: info@arrsh.gov.al



JV: "InfraKonsult" shpk & "HMK-Consulting" shpk



**"Studim Projektim - Zgjerimi i segmentit rrugor
dalje Elbasan-Prrenjas-Qafe Thane", (Faza II) /
"Design Study of road segment exit
Elbasan-Prrenjas-Qafe Thane" (Phase II)**

**Profillet Terthore /
Cross Sections**

**FAZA - PROJEKT ZBATIM
PHASE - DETAIL DESIGN**

**SHKALLA
SCALE**

1:200


**Data: Mars 2023
Date: March 2023**

**VIZATIMI Nr:
PAGE No:**

E (29)

**PROJEKTUES:
DESIGN ENGINEERS:**

Ing./Eng. Sokol METOJA
Ing./Eng. Redi STRUGA
Ing./Eng. Orgest MERTIKA

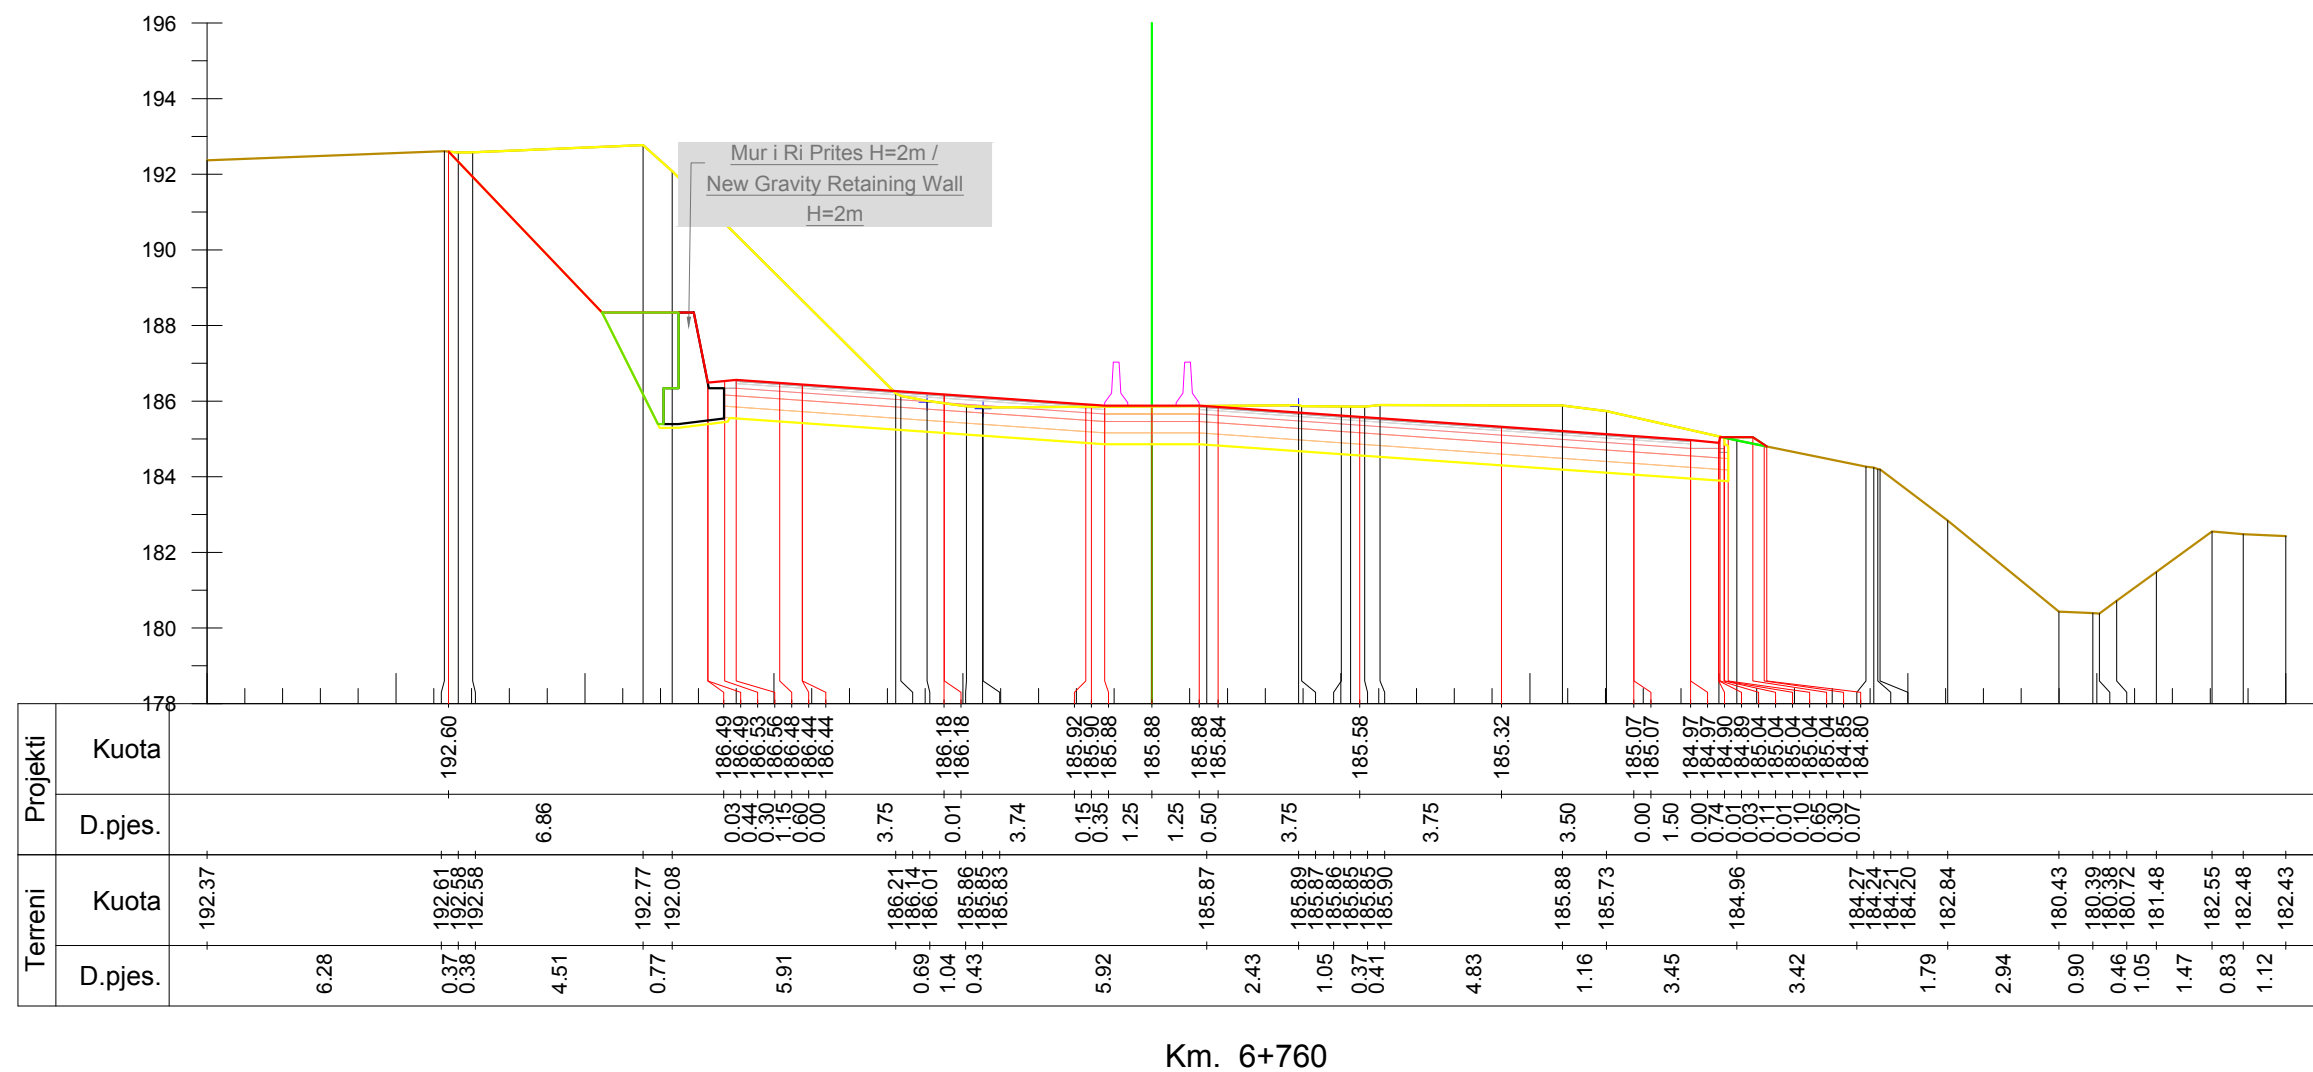

INVESTITORI / INVESTOR
"Autoriteti Rrugor Shqiptar"

Address: Rr. "Sami Frasheri", Nr 33, Tirane

Mob: 04 222 3600
E-mail: info@arrsh.gov.al



JV: "InfraKonsult" shpk & "HMK-Consulting" shpk



"Studim Projektim - Zgjerimi i segmentit rrugor
dalje Elbasan-Prrenjas-Qafe Thane", (Faza II) /
"Design Study of road segment exit
Elbasan-Prrenjas-Qafe Thane" (Phase II)

**Profillet Terthore /
Cross Sections**

FAZA - PROJEKT ZBATIM
PHASE - DETAIL DESIGN

SHKALLA
SCALE

1:200

Data: Mars 2023
Date: March 2023

VIZATIMI Nr:


No: E (30)

PAGE

No:

**PROJEKTUES:
DESIGN ENGINEERS:**

Ing./Eng. Sokol METOJA
Ing./Eng. Redi STRUGA
Ing./Eng. Orgest MERTIKA

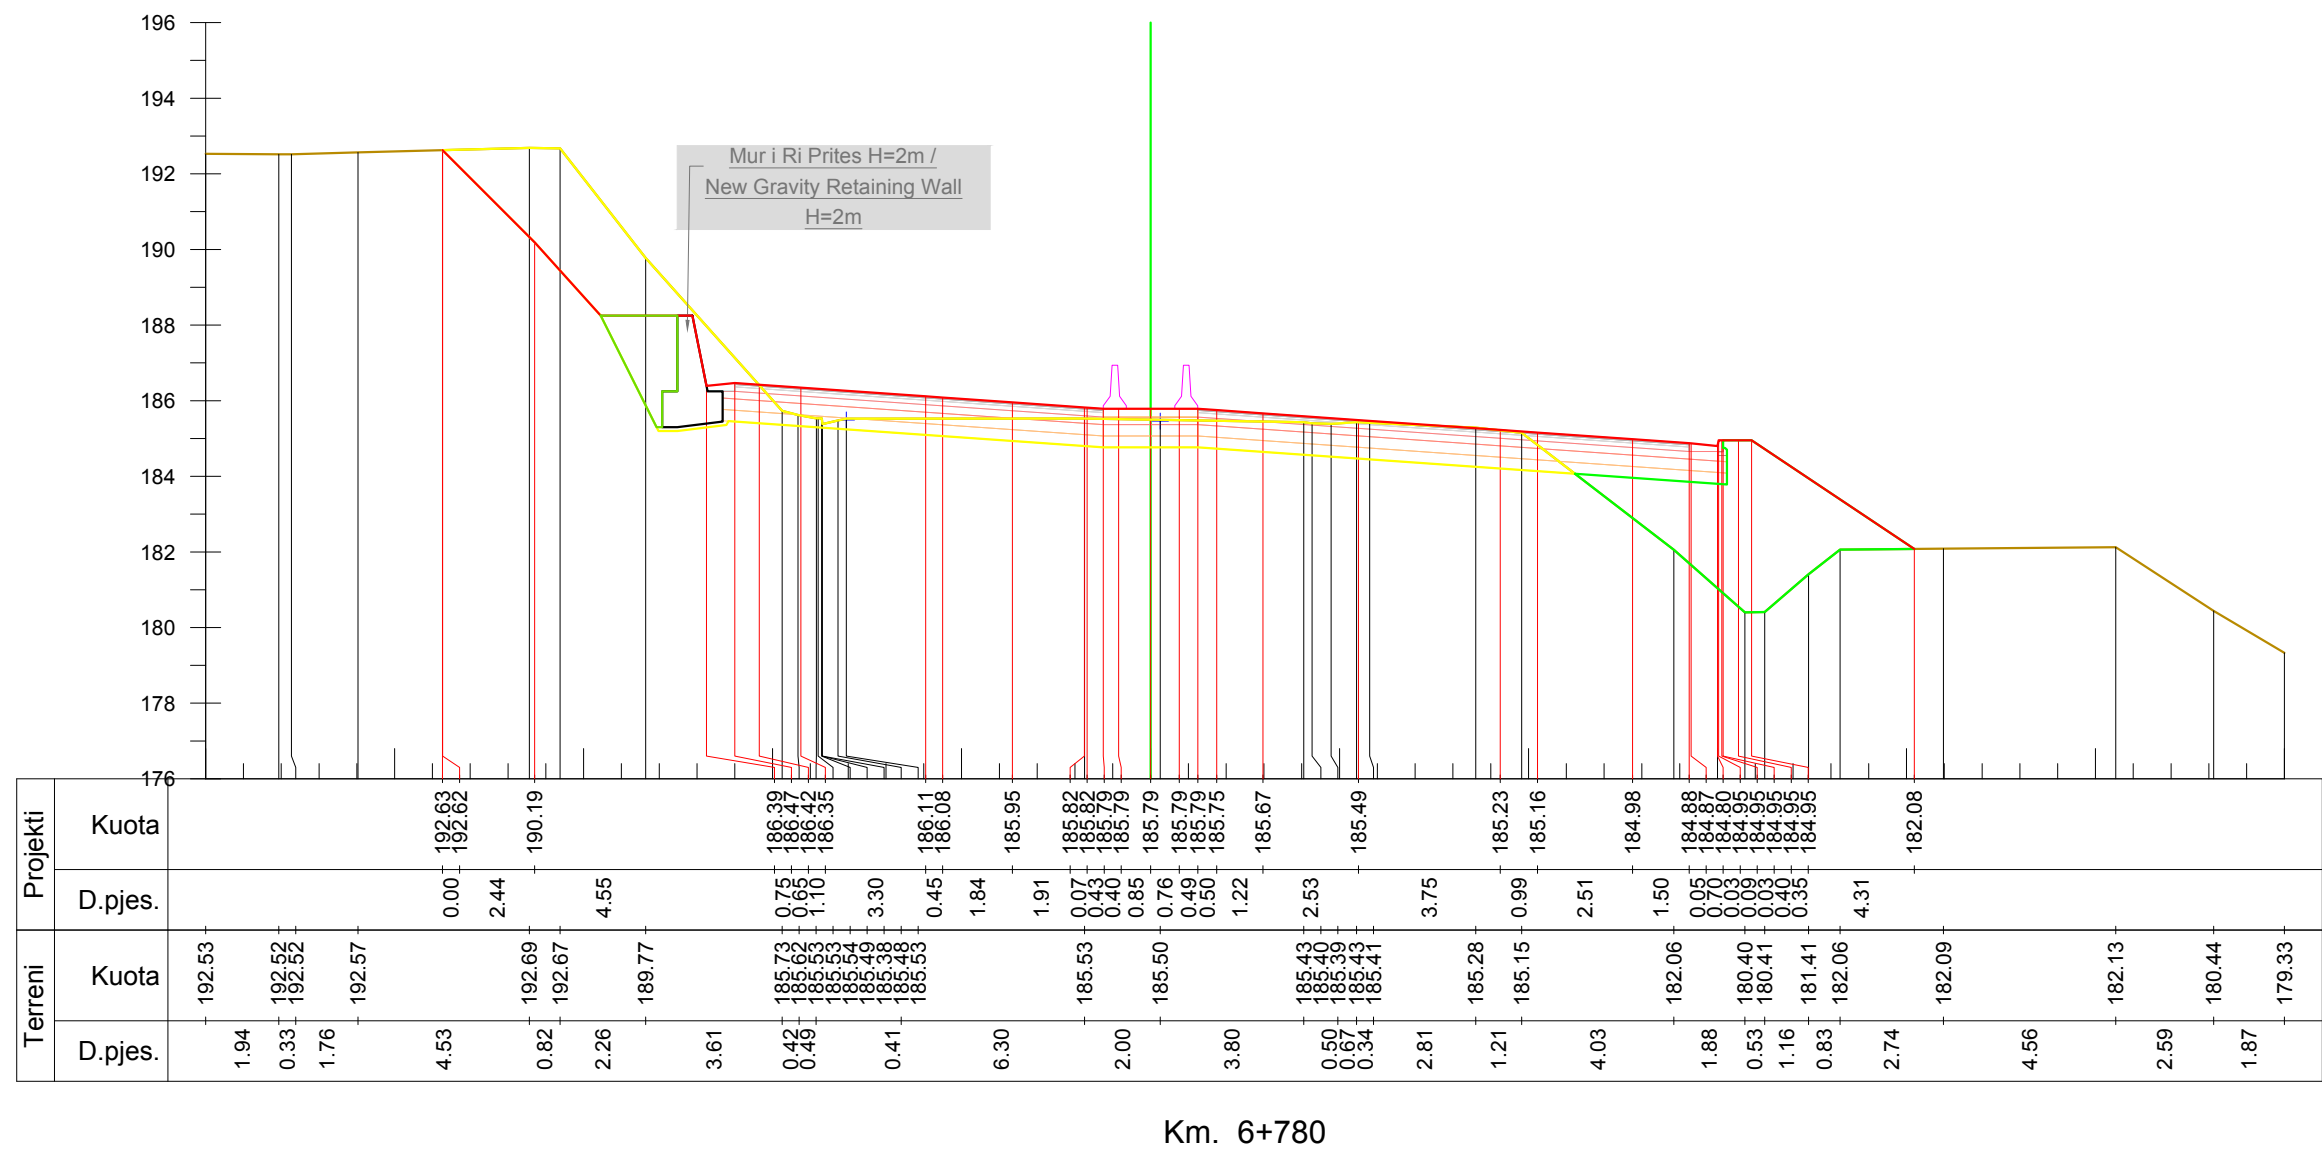

INVESTITORI / INVESTOR
"Autoriteti Rrugor Shqiptar"

Address: Rr. "Sami Frasheri", Nr 33, Tirane

Mob: 04 222 3600
E-mail: info@arrsh.gov.al



JV: "InfraKonsult" shpk & "HMK-Consulting" shpk



**"Studim Projektim - Zgjerimi i segmentit rrugor
dalje Elbasan-Prrenjas-Qafe Thane", (Faza II) /
"Design Study of road segment exit
Elbasan-Prrenjas-Qafe Thane" (Phase II)**

**Profilert Terthore /
Cross Sections**

**FAZA - PROJEKT ZBATIM
PHASE - DETAIL DESIGN**


**SHKALLA
SCALE** 1:200


**Data: Mars 2023
Date: March 2023**


**VIZATIMI Nr:
PAGE No:** E (31)

**PROJEKTUES:
DESIGN ENGINEERS:**

Ing./Eng. Sokol METOJA
Ing./Eng. Redi STRUGA
Ing./Eng. Orgest MERTIKA

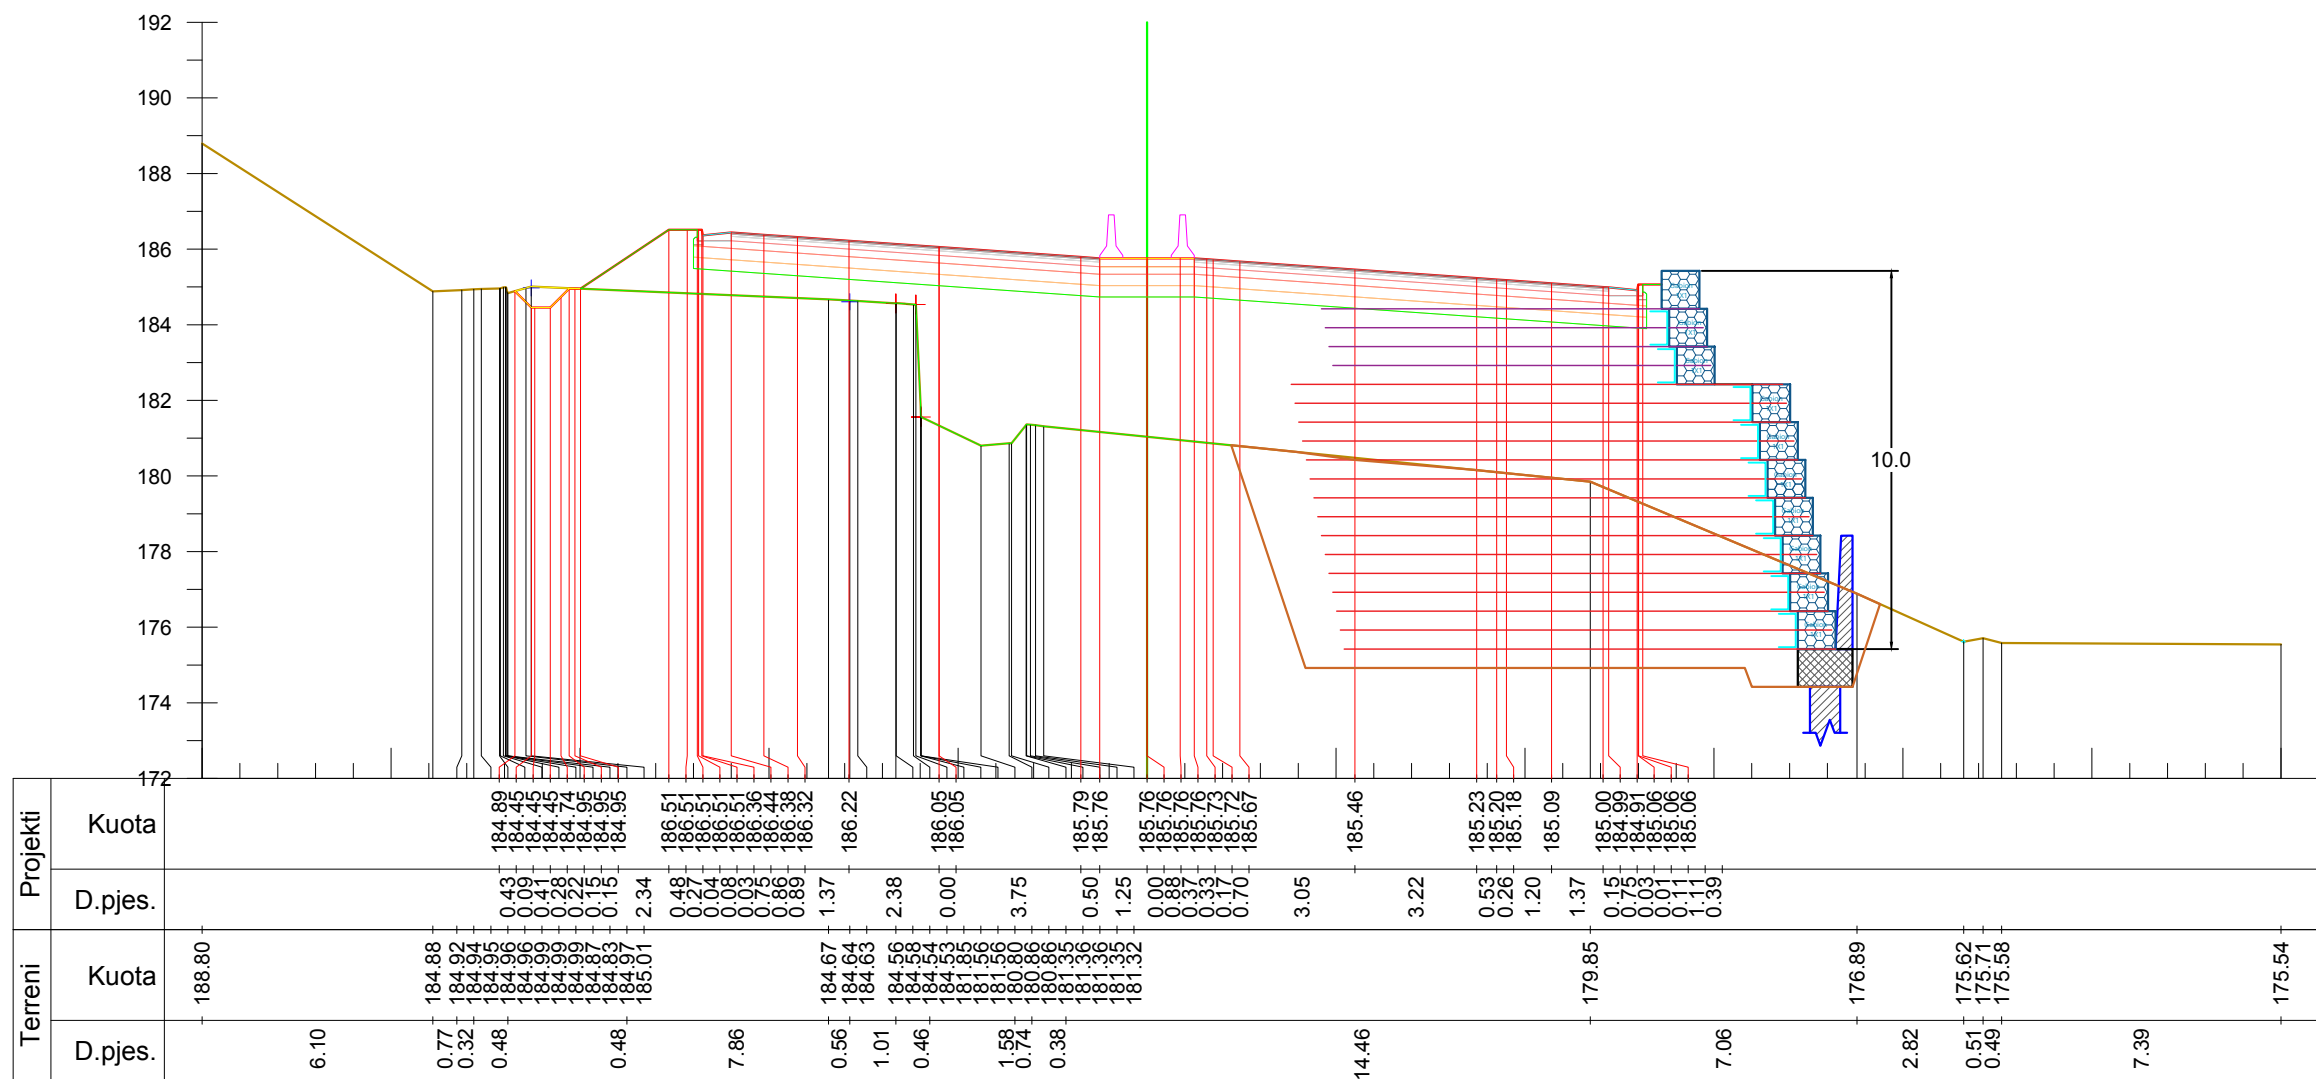

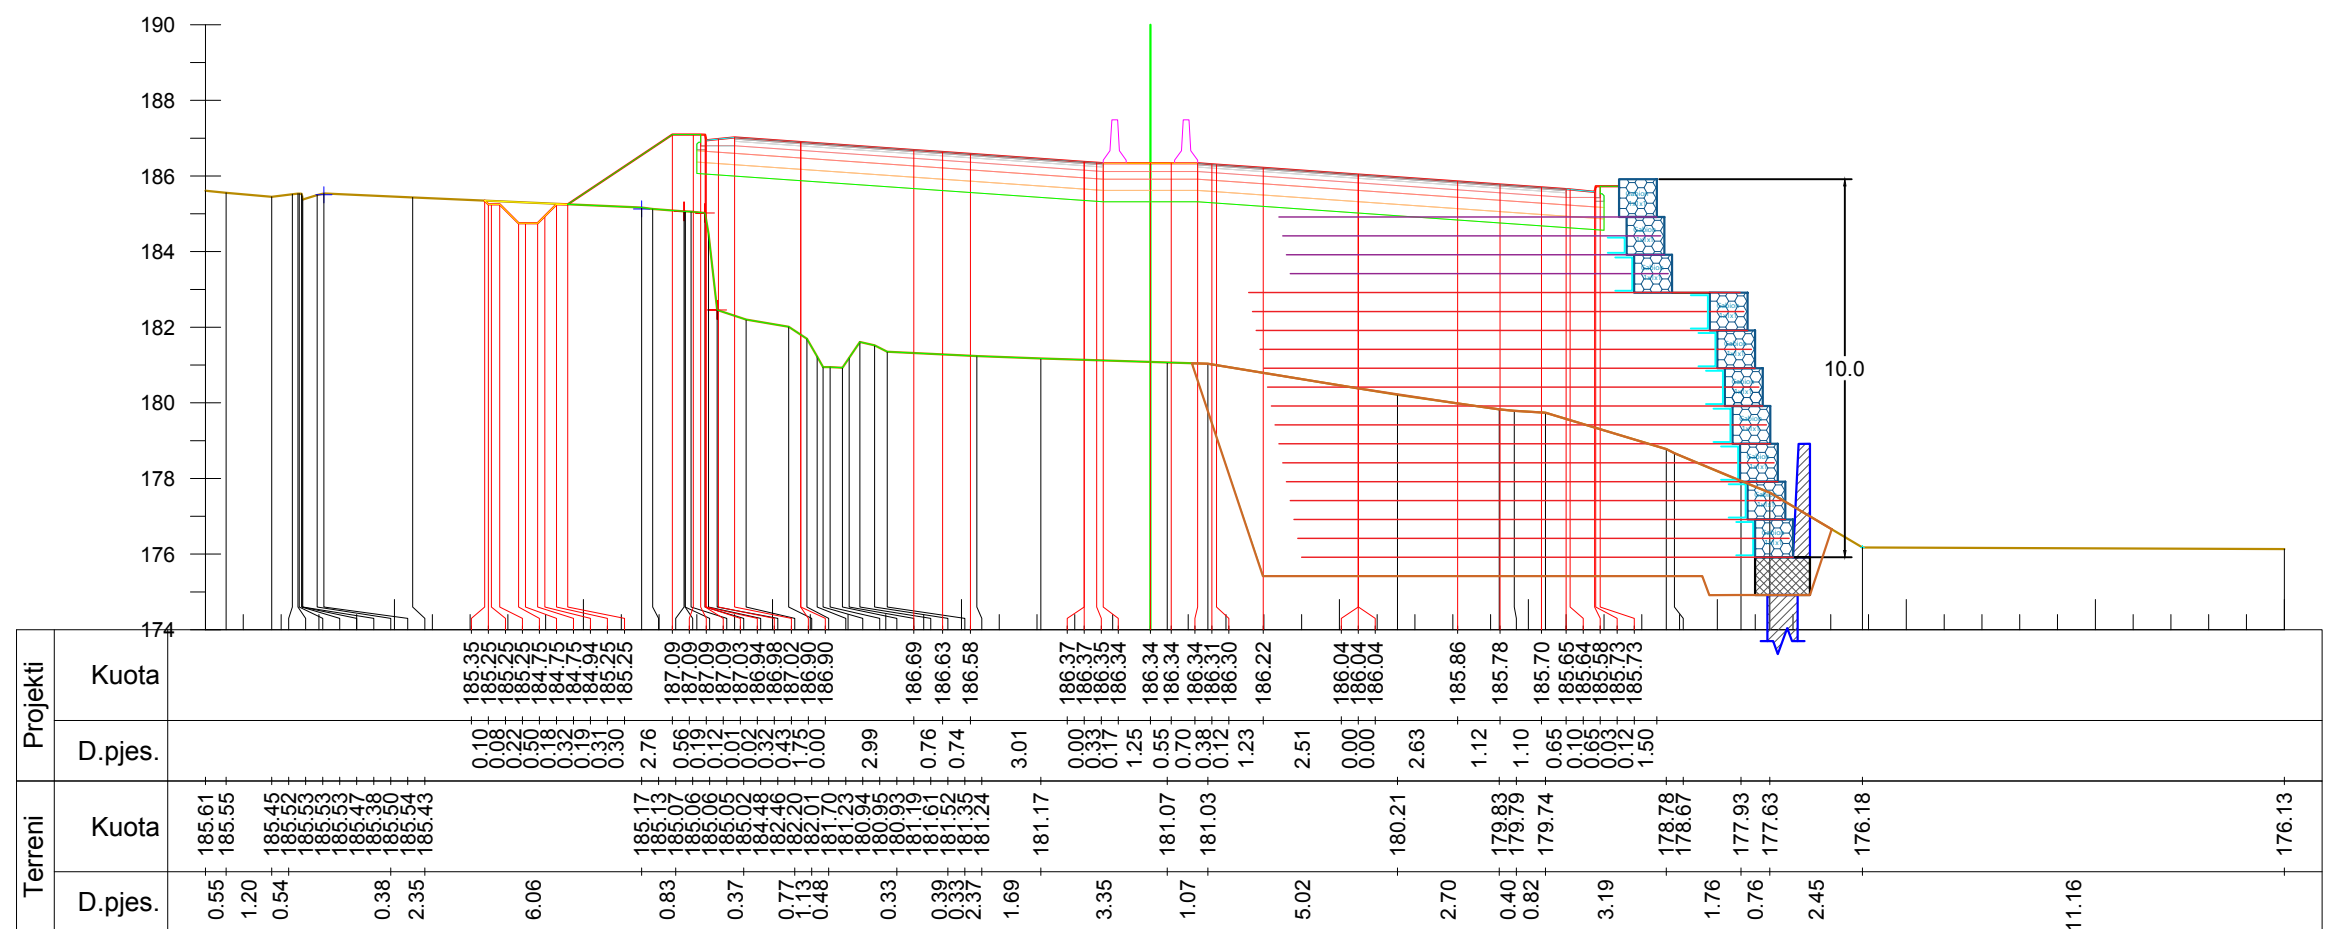

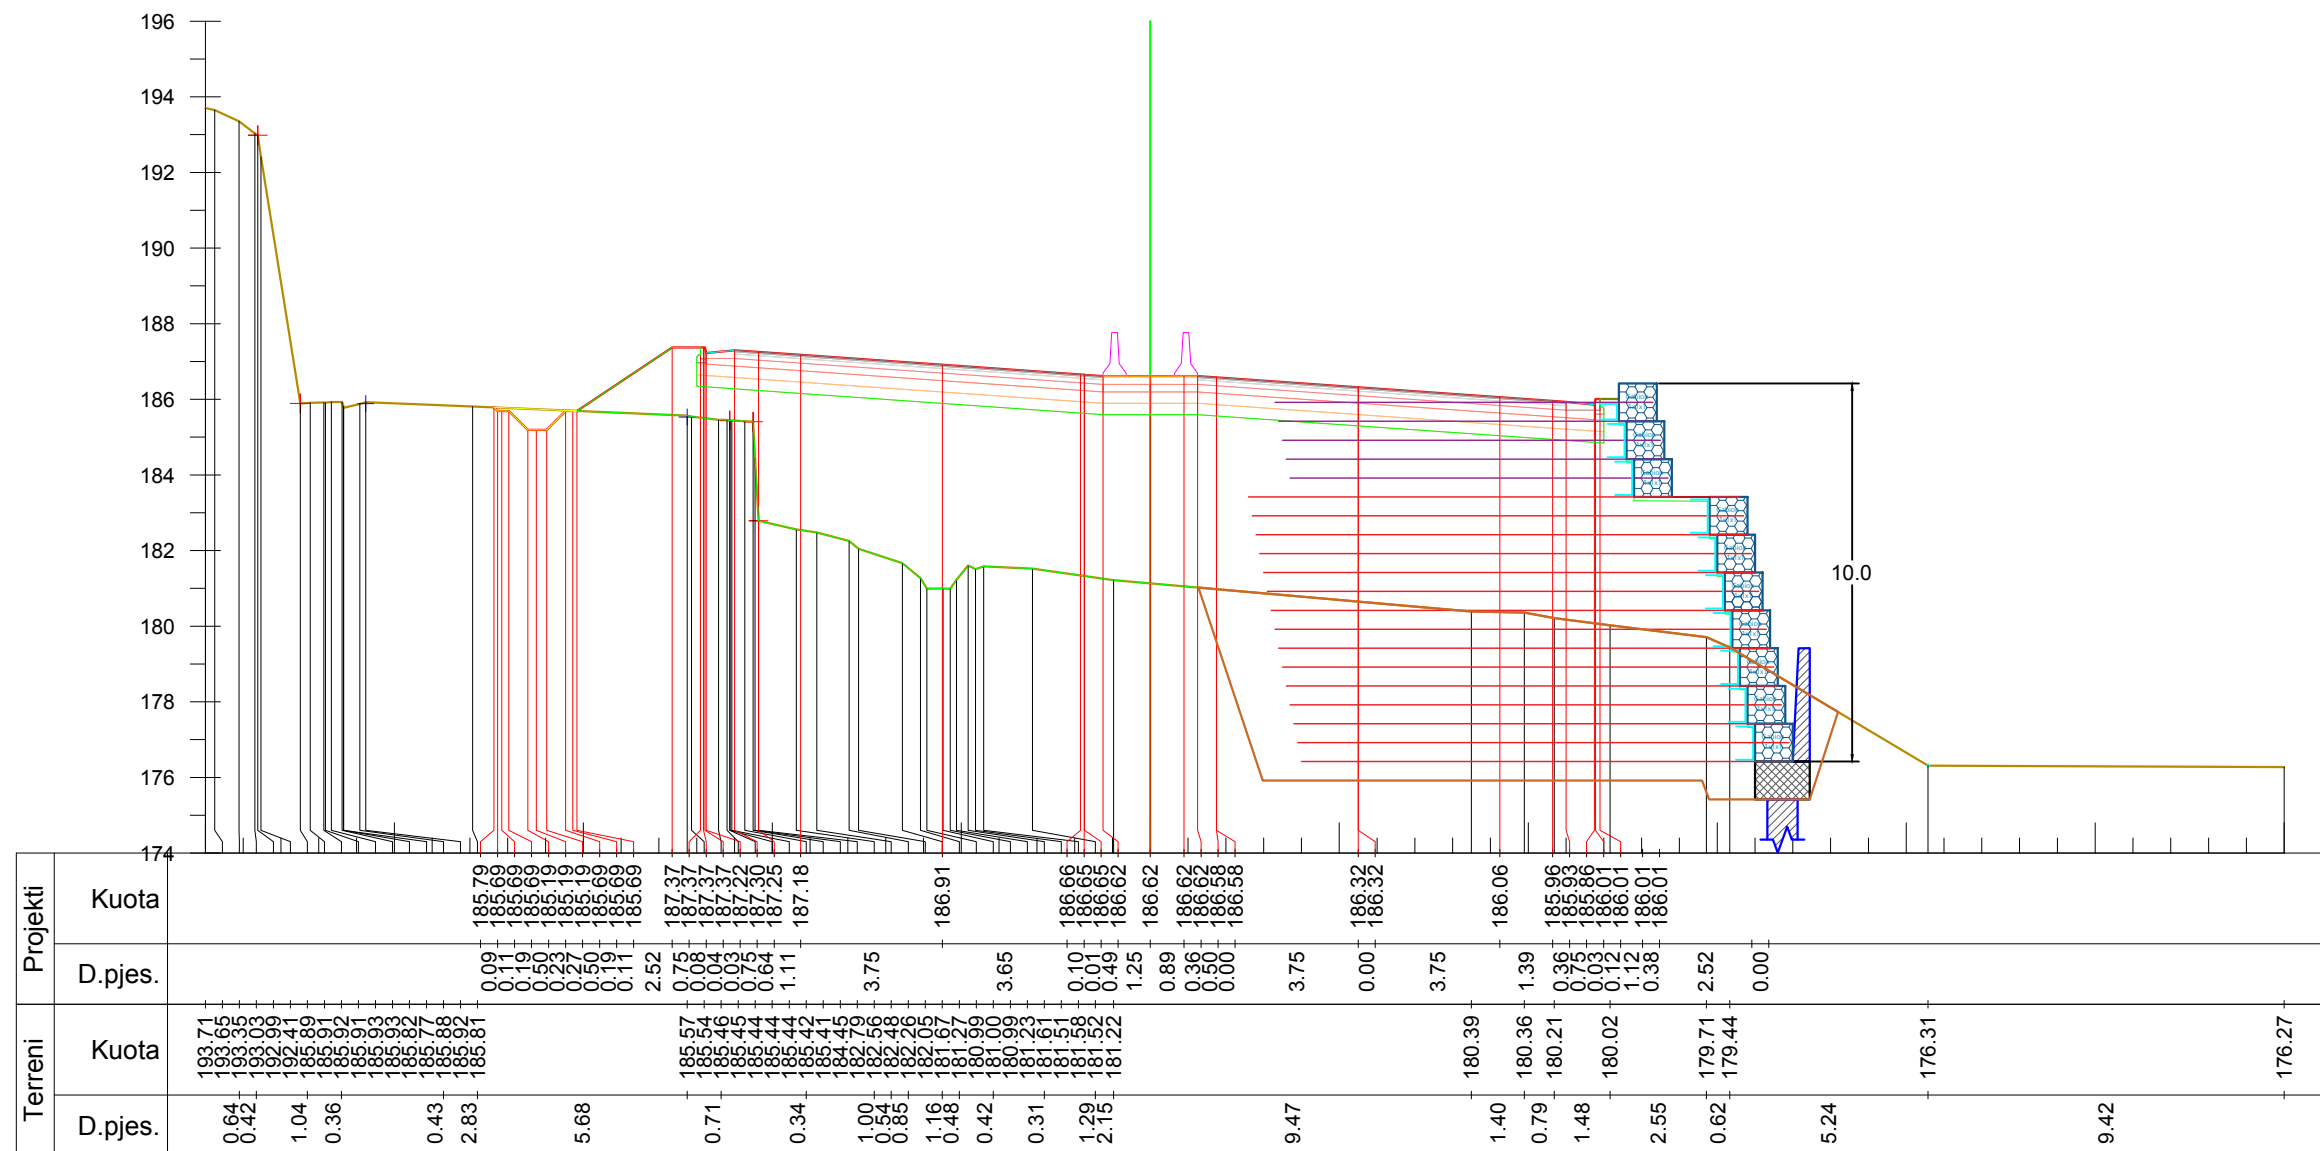

Km. 6+920



INVESTITORI / INVESTOR
"Autoriteti Rrugor Shqiptar"

Address: Rr. "Sami Frasheri", Nr 33, Tirane

Mob: 04 222 3600
 E-mail: info@arrsh.gov.al



JV: "InfraKonsult" shpk & "HMK-Consulting" shpk



"Studim Projektim - Zgjerimi i segmentit rrugor
 dalje Elbasan-Prrerjas-Qafe Thane", (Faza II) /
 "Design Study of road segment exit
 Elbasan-Prrerjas-Qafe Thane" (Phase II)

**Profillet Terthore /
 Cross Sections**

FAZA - PROJEKT ZBATIM
PHASE - DETAIL DESIGN

SHKALLA
SCALE 1:200


Data: Mars 2023
Date: March 2023

VIZATIMI Nr:
PAGE No: E (38)

PROJEKTUES:
DESIGN ENGINEERS:

Ing./Eng. Sokol METOJA
 Ing./Eng. Redi STRUGA
 Ing./Eng. Orgest MERTIKA

[Signature]

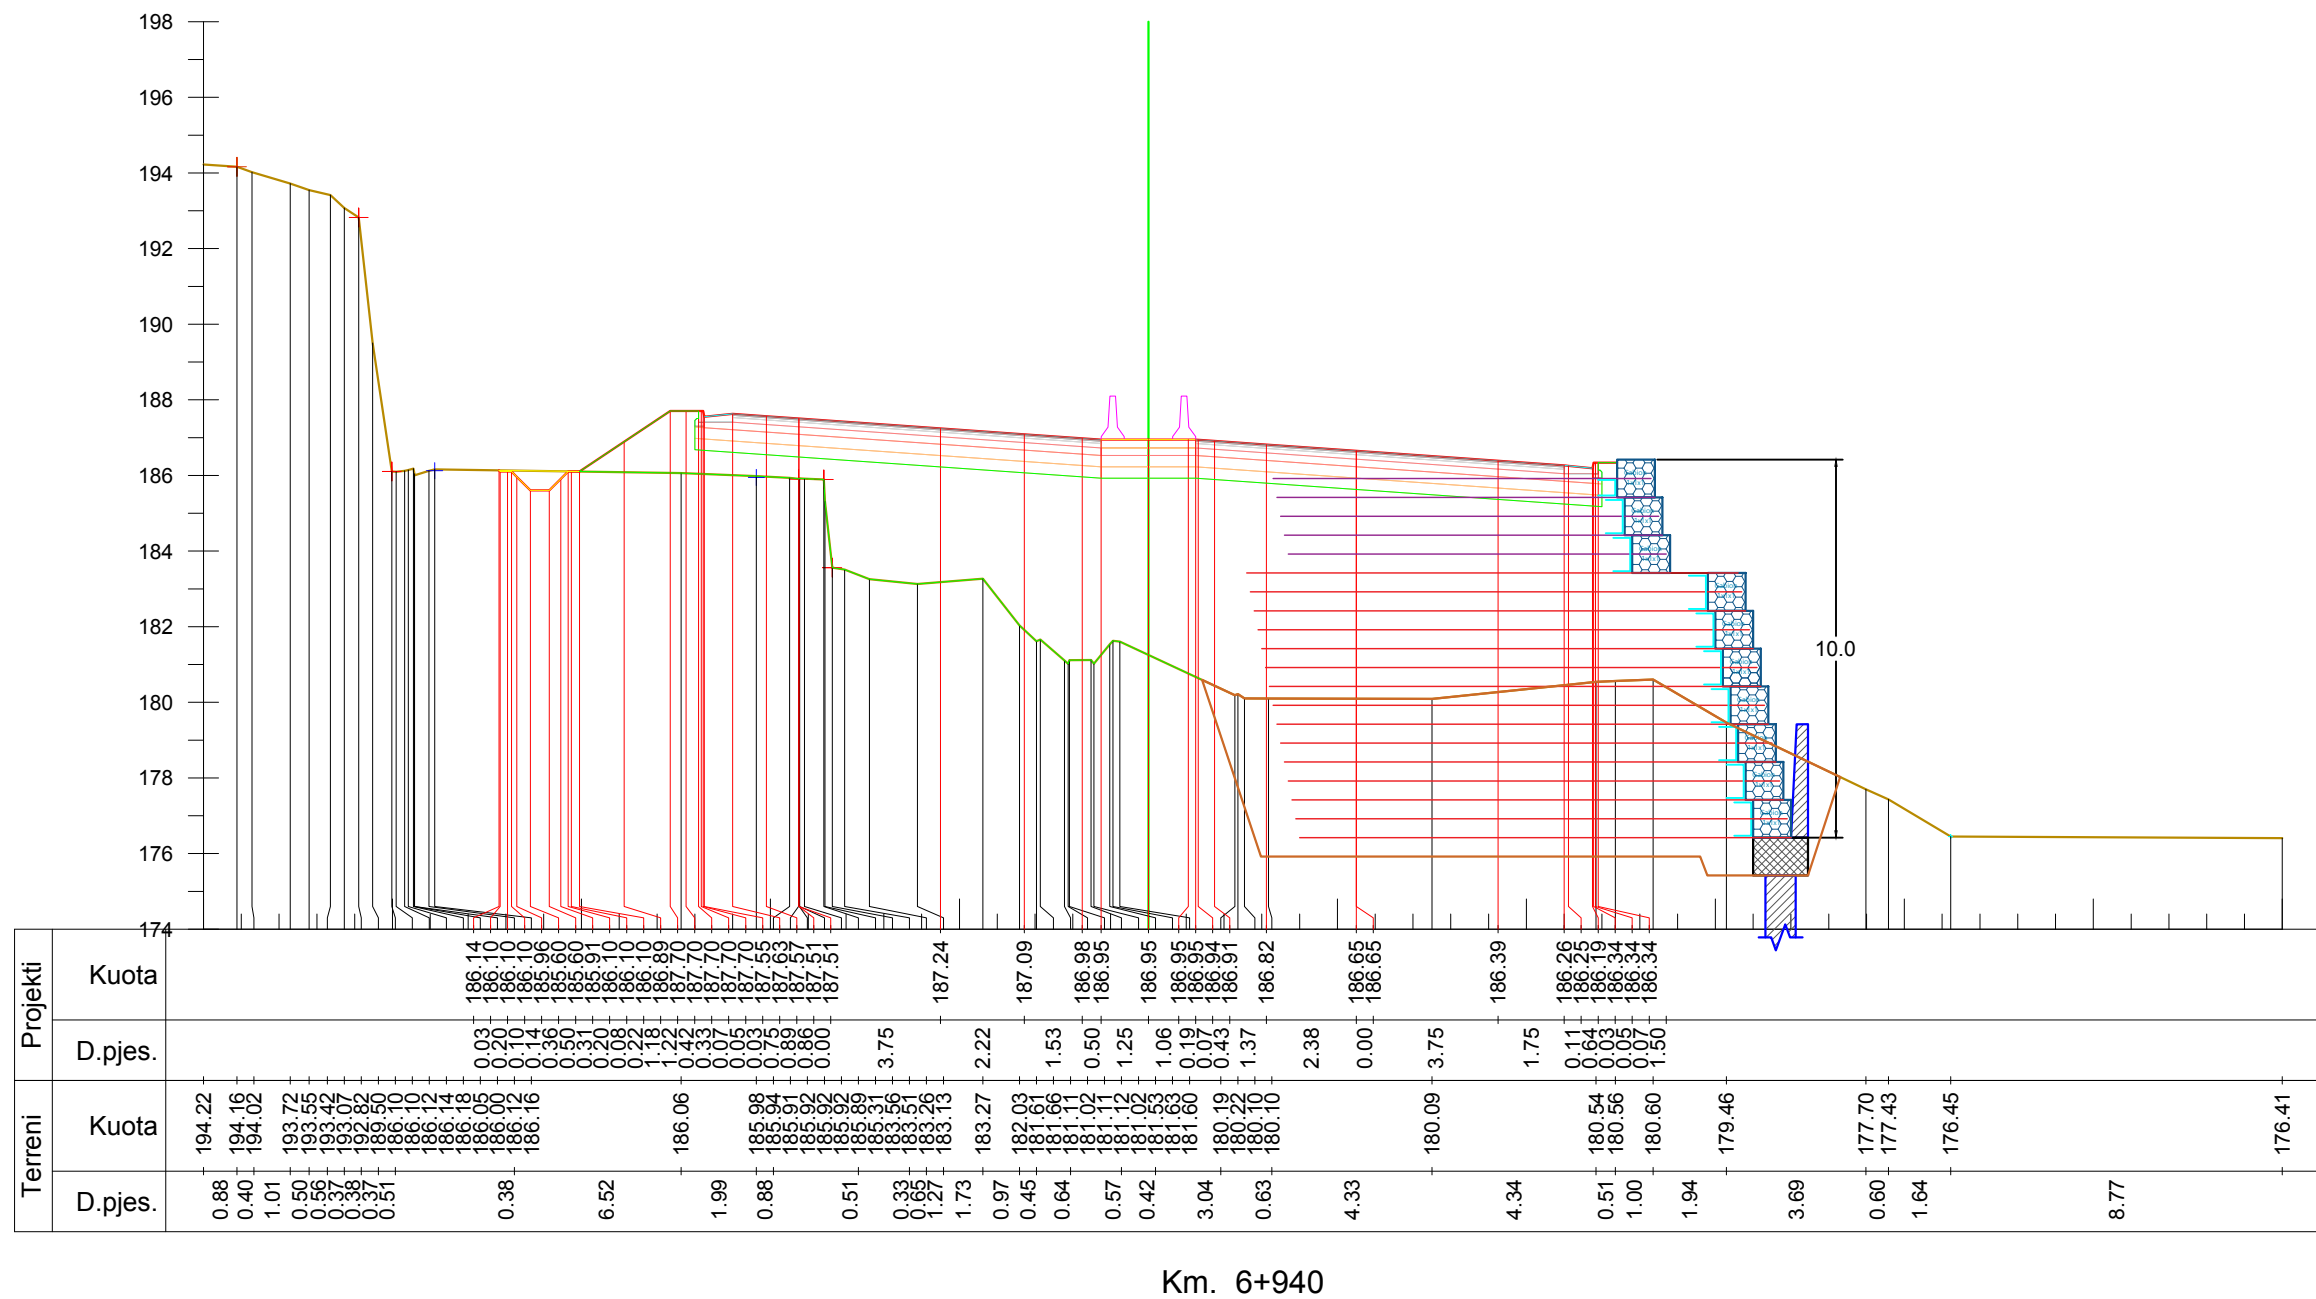

Km. 6+940



INVESTITORI / INVESTOR
"Autoriteti Rrugor Shqiptar"

Address: Rr. "Sami Frasheri", Nr 33, Tirane

Mob: 04 222 3600
 E-mail: info@arrsh.gov.al



JV: "InfraKonsult" shpk & "HMK-Consulting" shpk



**"Studim Projektim - Zgjerimi i segmentit rrugor
 dalje Elbasan-Prenjas-Qafe Thane", (Faza II) /
 "Design Study of road segment exit
 Elbasan-Prenjas-Qafe Thane" (Phase II)**

**Profilert Terthore /
 Cross Sections**

**FAZA - PROJEKT ZBATIM
 PHASE - DETAIL DESIGN**

**SHKALLA
 SCALE**

1:200

**Data: Mars 2023
 Date: March 2023**


**VIZATIMI Nr:
 PAGE No:**

E (39)

**PROJEKTUES:
 DESIGN ENGINEERS:**

Ing./Eng. Sokol METOJA
 Ing./Eng. Redi STRUGA
 Ing./Eng. Orgest MERTIKA

[Signature]

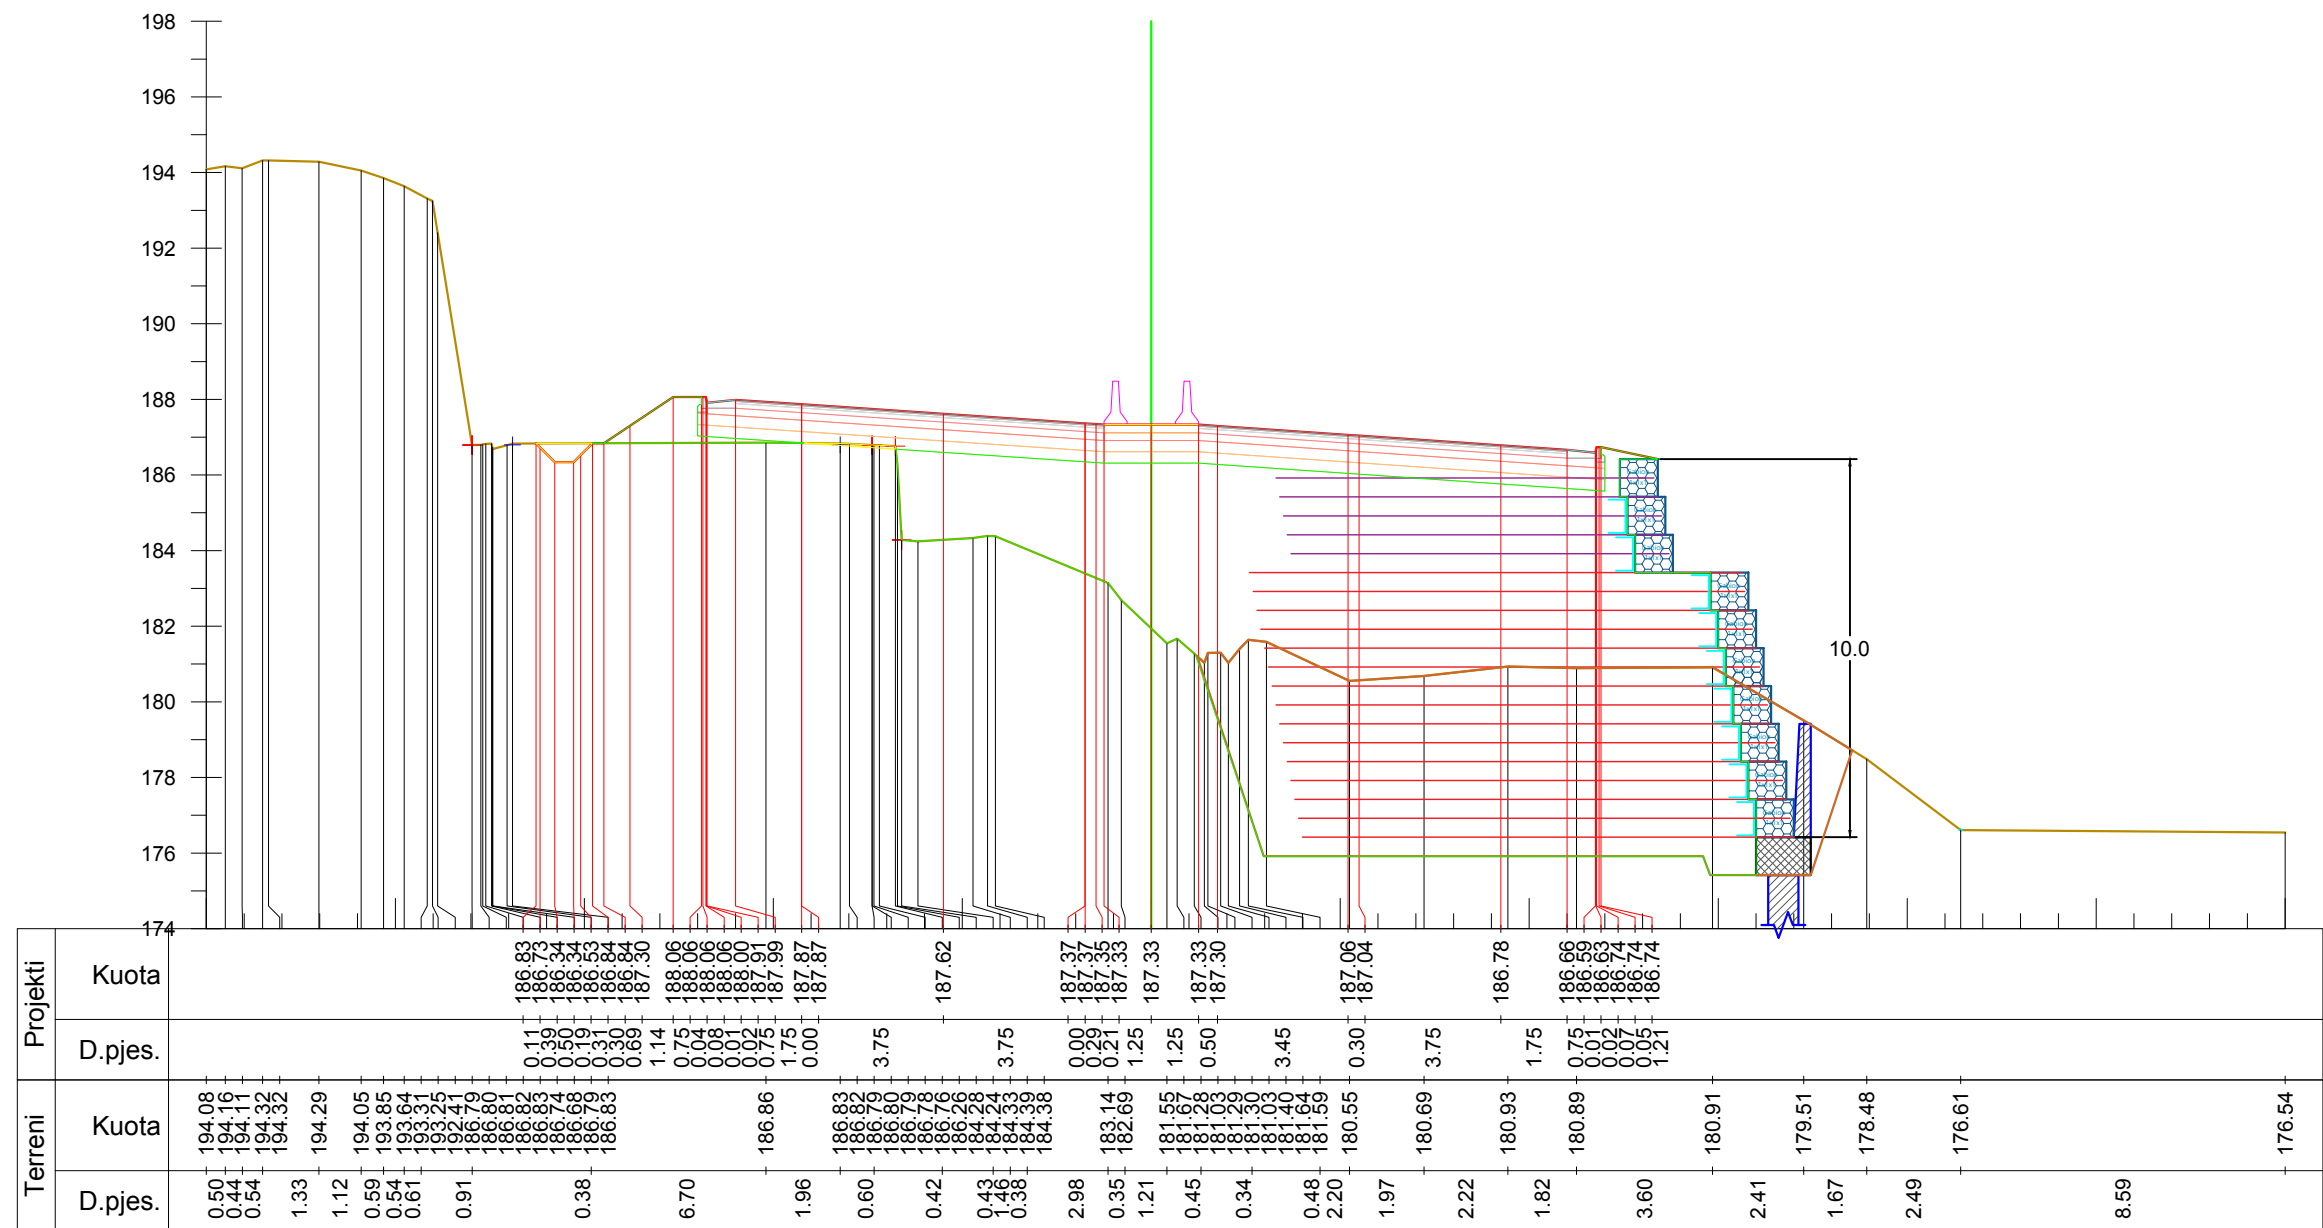

Km. 6+960



INVESTITORI / INVESTOR **"Autoriteti Rrugor Shqiptar"**

Address: Rr. "Sami Frasheri", Nr 33, Tirane

Mob: 04 222 3600
 E-mail: info@arrsh.gov.al



JV: "InfraKonsult" shpk & "HMK-Consulting" shpk



"Studim Projektim - Zgjerimi i segmentit rrugor
 dalje Elbasan-Prrenjas-Qafe Thane", (Faza II) /
 "Design Study of road segment exit
 Elbasan-Prrenjas-Qafe Thane" (Phase II)

**Profilat Terthore /
 Cross Sections**

FAZA - PROJEKT ZBATIM
 PHASE - DETAIL DESIGN

SHKALLA
 SCALE 1:200


Data: Mars 2023
 Date: March 2023

VIZATIMI Nr:
 PAGE No: E (40)

PROJEKTUES:
 DESIGN ENGINEERS:

Ing./Eng. Sokol METOJA
 Ing./Eng. Redi STRUGA
 Ing./Eng. Orgest MERTIKA

[Signature]

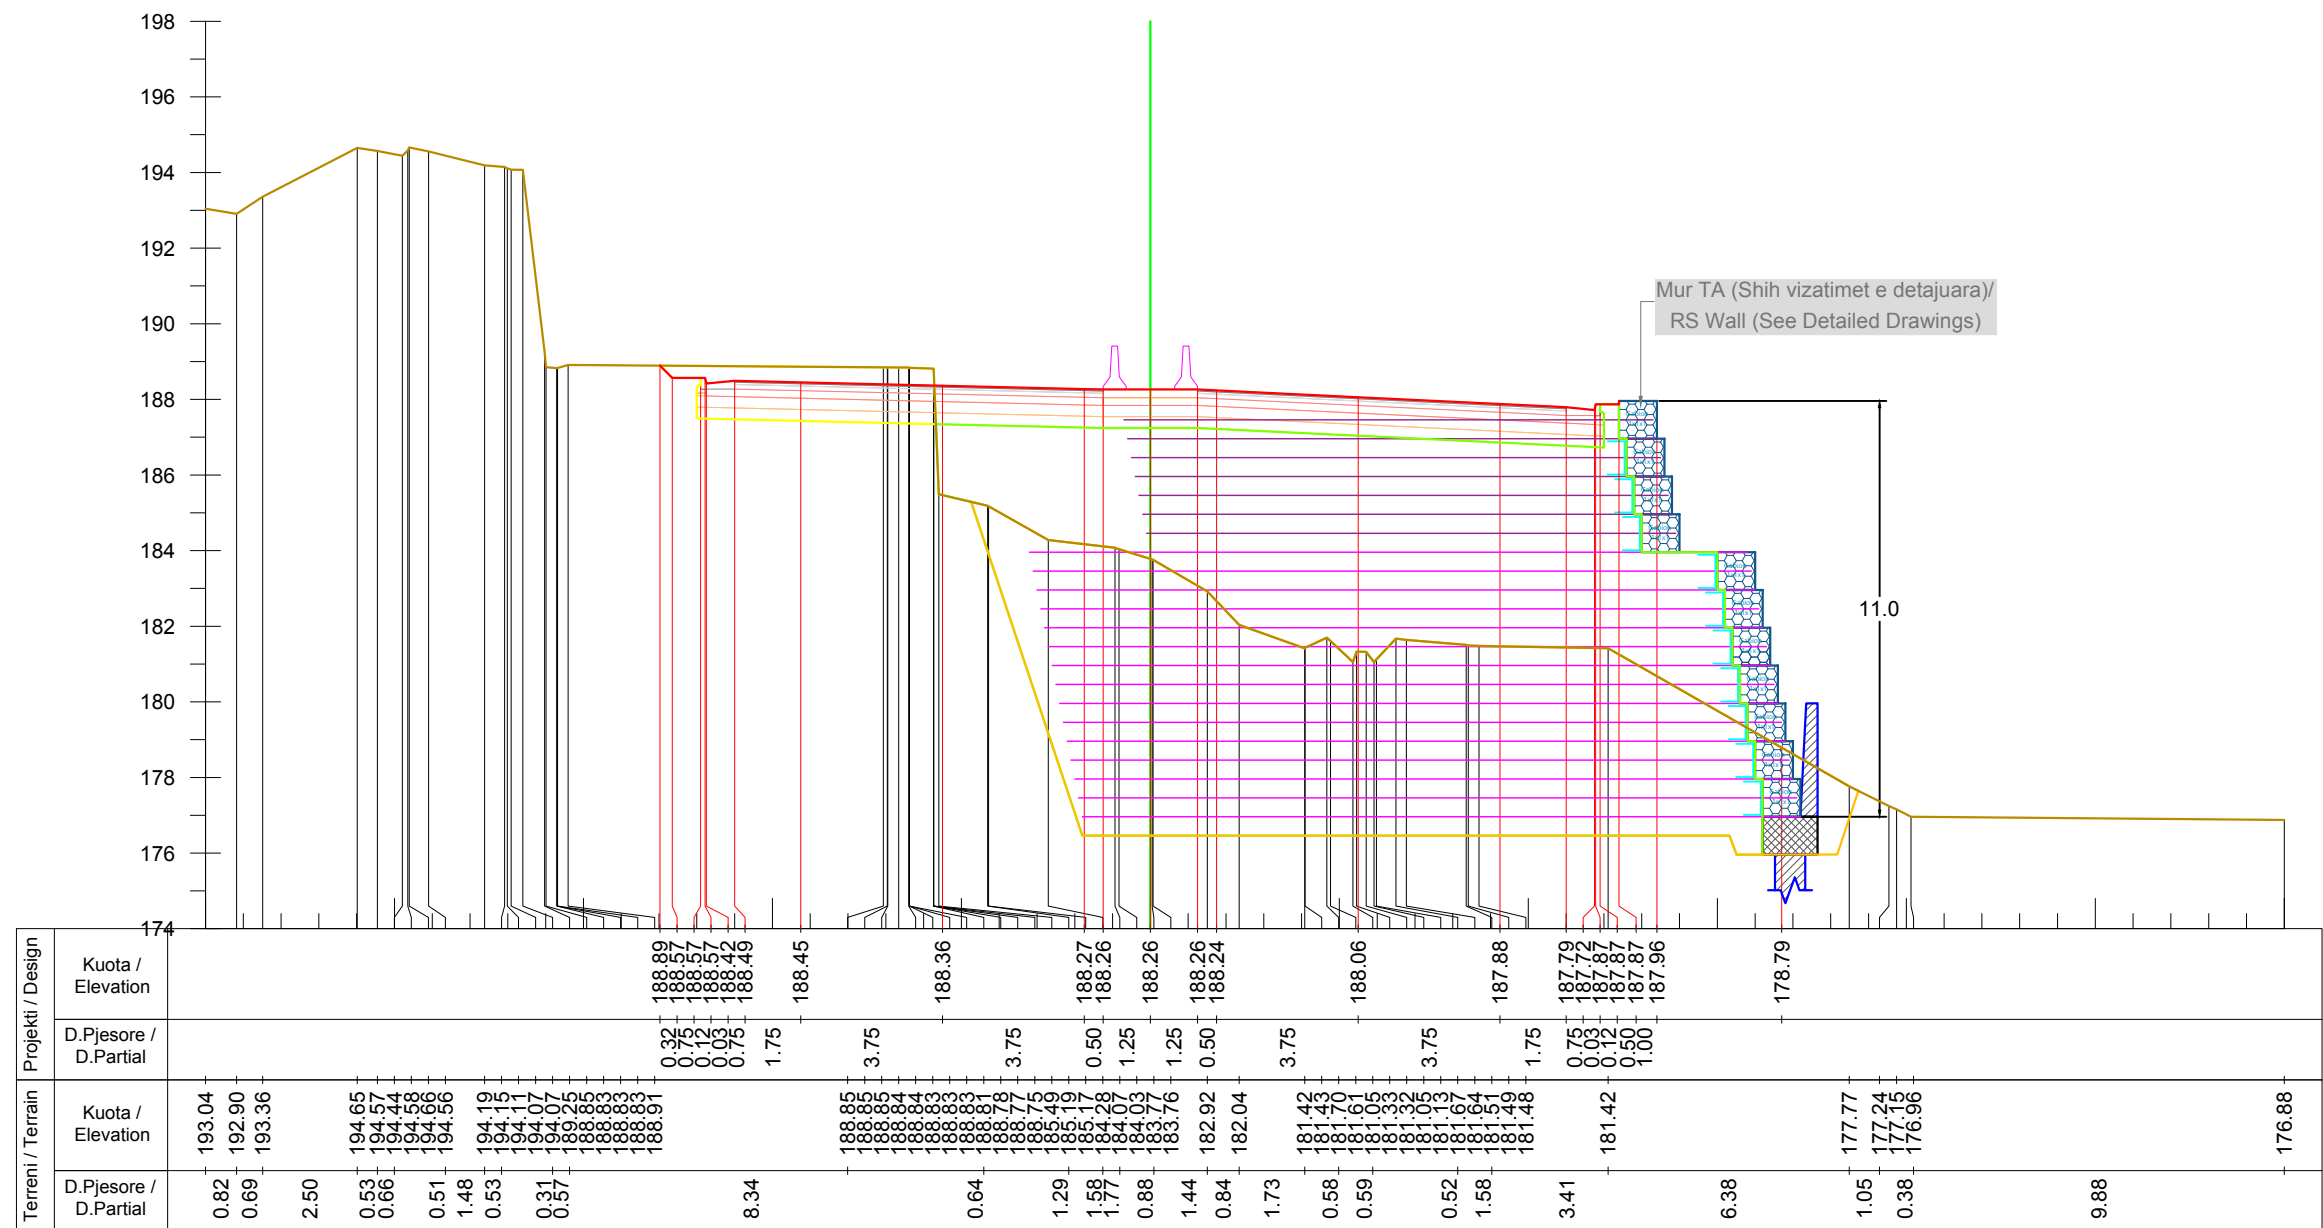

INVESTITORI / INVESTOR
"Autoriteti Rrugor Shqiptar"

Address: Rr. "Sami Frasheri", Nr 33, Tirane
Mob: 04 222 3600
E-mail: info@arrsh.gov.al



JV: "InfraKonsult" shpk & "HMK-Consulting" shpk



**"Studim Projektim - Zgjerimi i segmentit rrugor
dalje Elbasan-Prenjas-Qafe Thane", (Faza II) /
"Design Study of road segment exit
Elbasan-Prenjas-Qafe Thane" (Phase II)**

**Profillet Terthore /
Cross Sections**

**FAZA - PROJEKT ZBATIM
PHASE - DETAIL DESIGN**


**SHKALLA
SCALE** 1:200

**Data: Mars 2023
Date: March 2023**

**VIZATIMI Nr:
PAGE No:** E (42)

**PROJEKTUES:
DESIGN ENGINEERS:**

Ing./Eng. Sokol METOJA
Ing./Eng. Redi STRUGA
Ing./Eng. Orgest MERTIKA

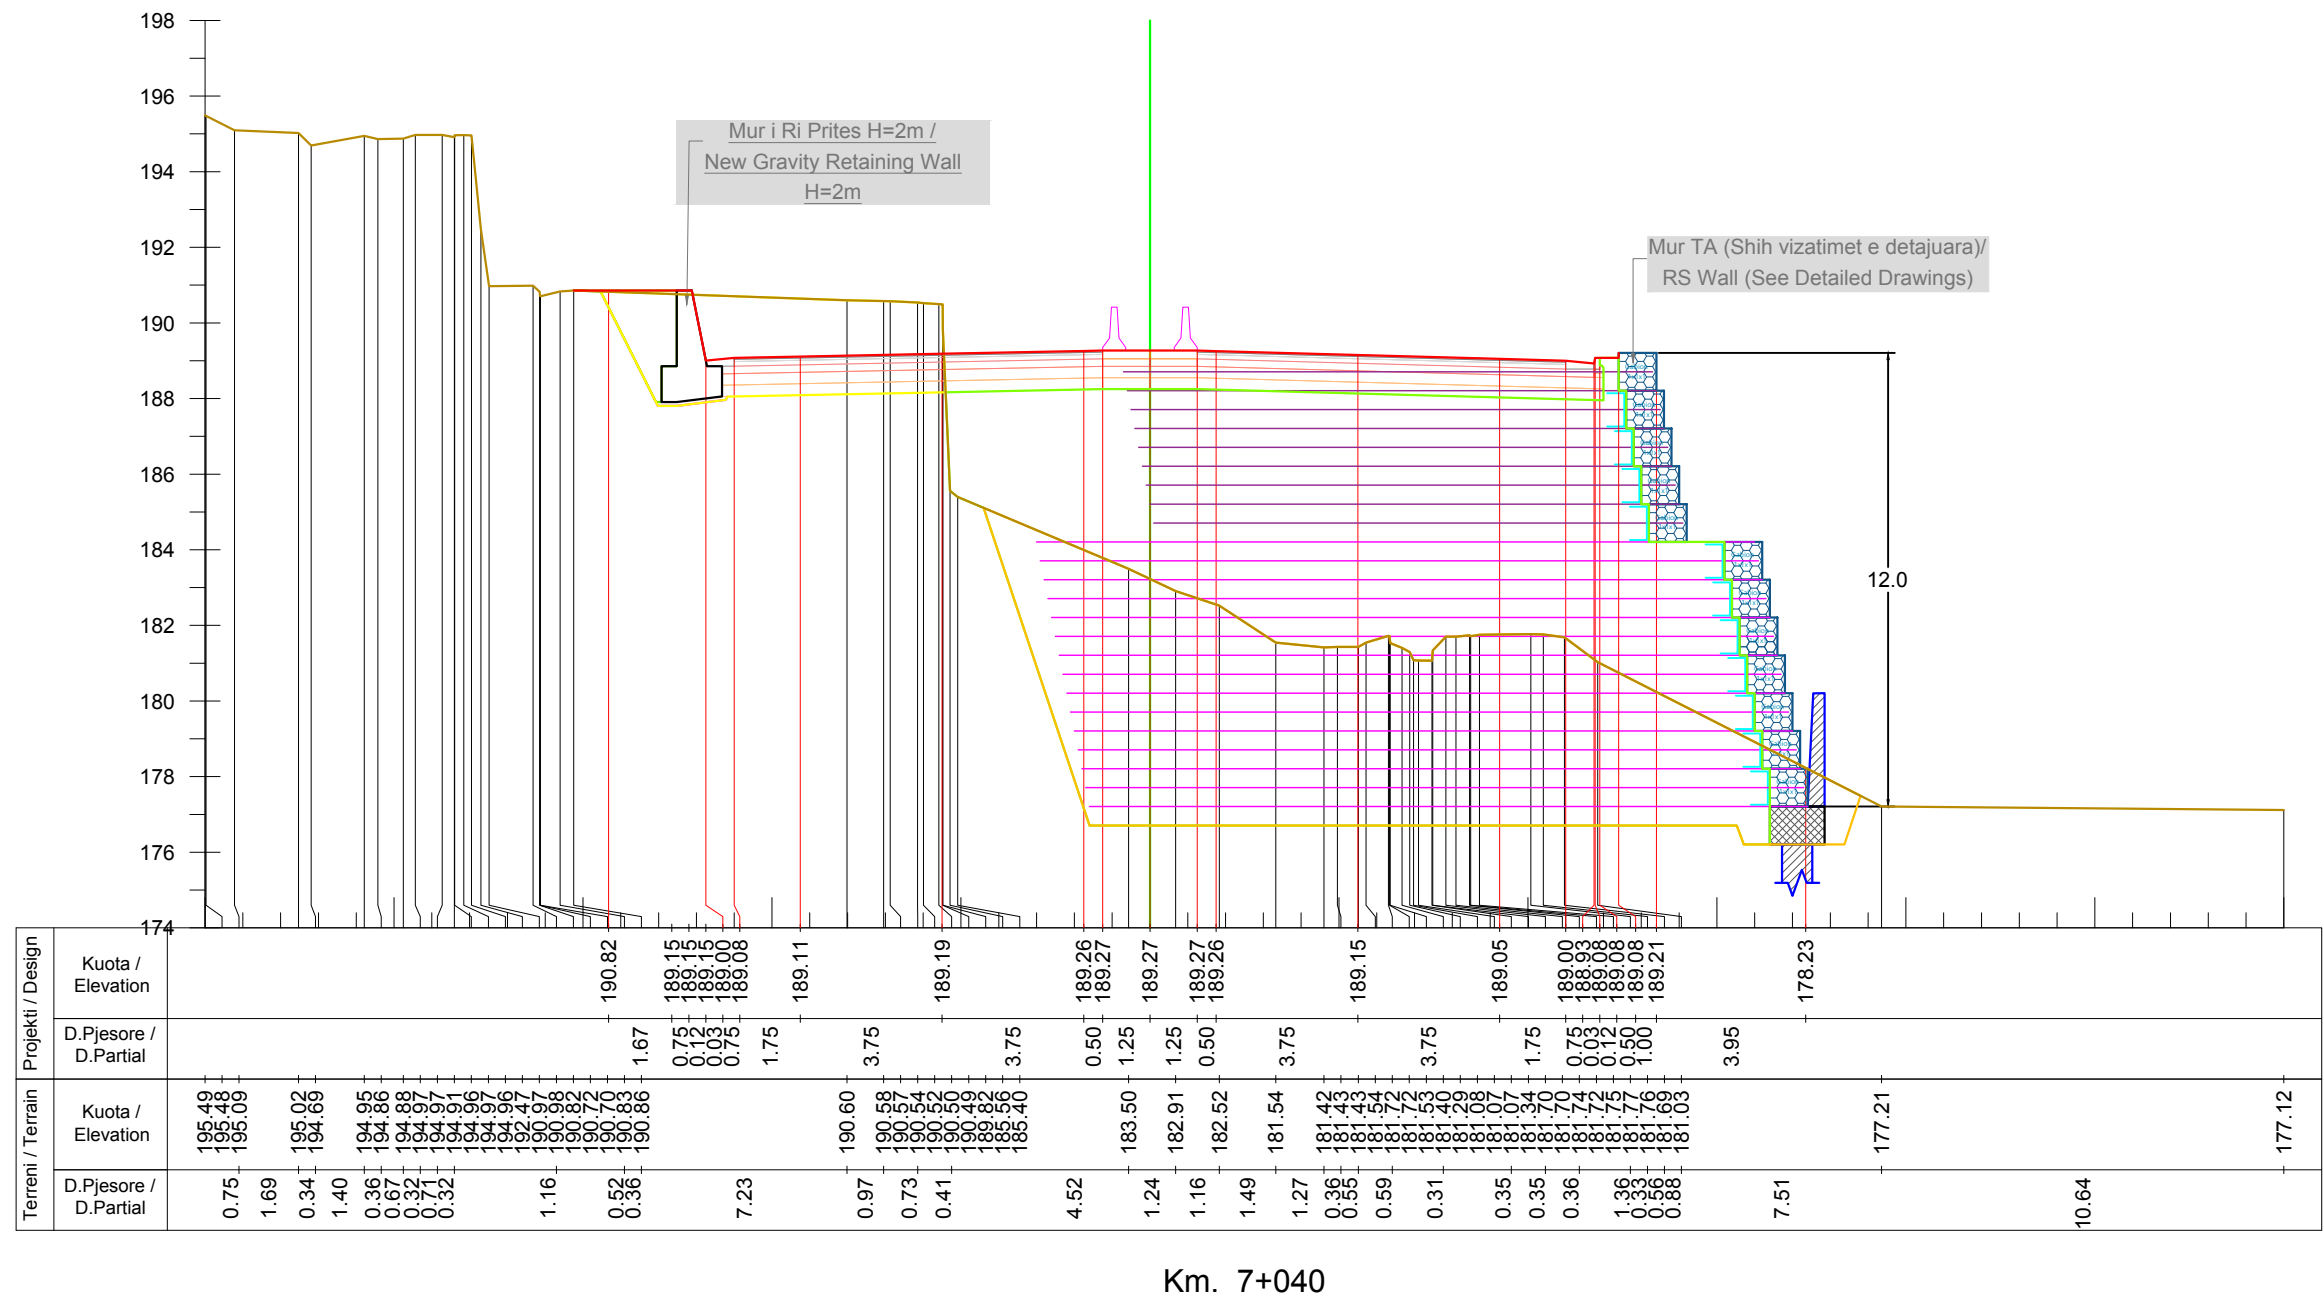

INVESTITORI / INVESTOR
"Autoriteti Rrugor Shqiptar"

Address: Rr. "Sami Frasheri", Nr 33, Tirane

Mob: 04 222 3600
E-mail: info@arrsh.gov.al



JV: "InfraKonsult" shpk & "HMK-Consulting" shpk



**"Studim Projektim - Zgjerimi i segmentit rrugor
dalje Elbasan-Prrenjas-Qafe Thane", (Faza II) /
"Design Study of road segment exit
Elbasan-Prrenjas-Qafe Thane" (Phase II)**

**Profilert Terthore /
Cross Sections**

**FAZA - PROJEKT ZBATIM
PHASE - DETAIL DESIGN**

**SHKALLA
SCALE**

1:200


**Data: Mars 2023
Date: March 2023**

**VIZATIMI Nr:
PAGE No:**

E (44)

**PROJEKTUES:
DESIGN ENGINEERS:**

Ing./Eng. Sokol METOJA
Ing./Eng. Redi STRUGA
Ing./Eng. Orgest MERTIKA

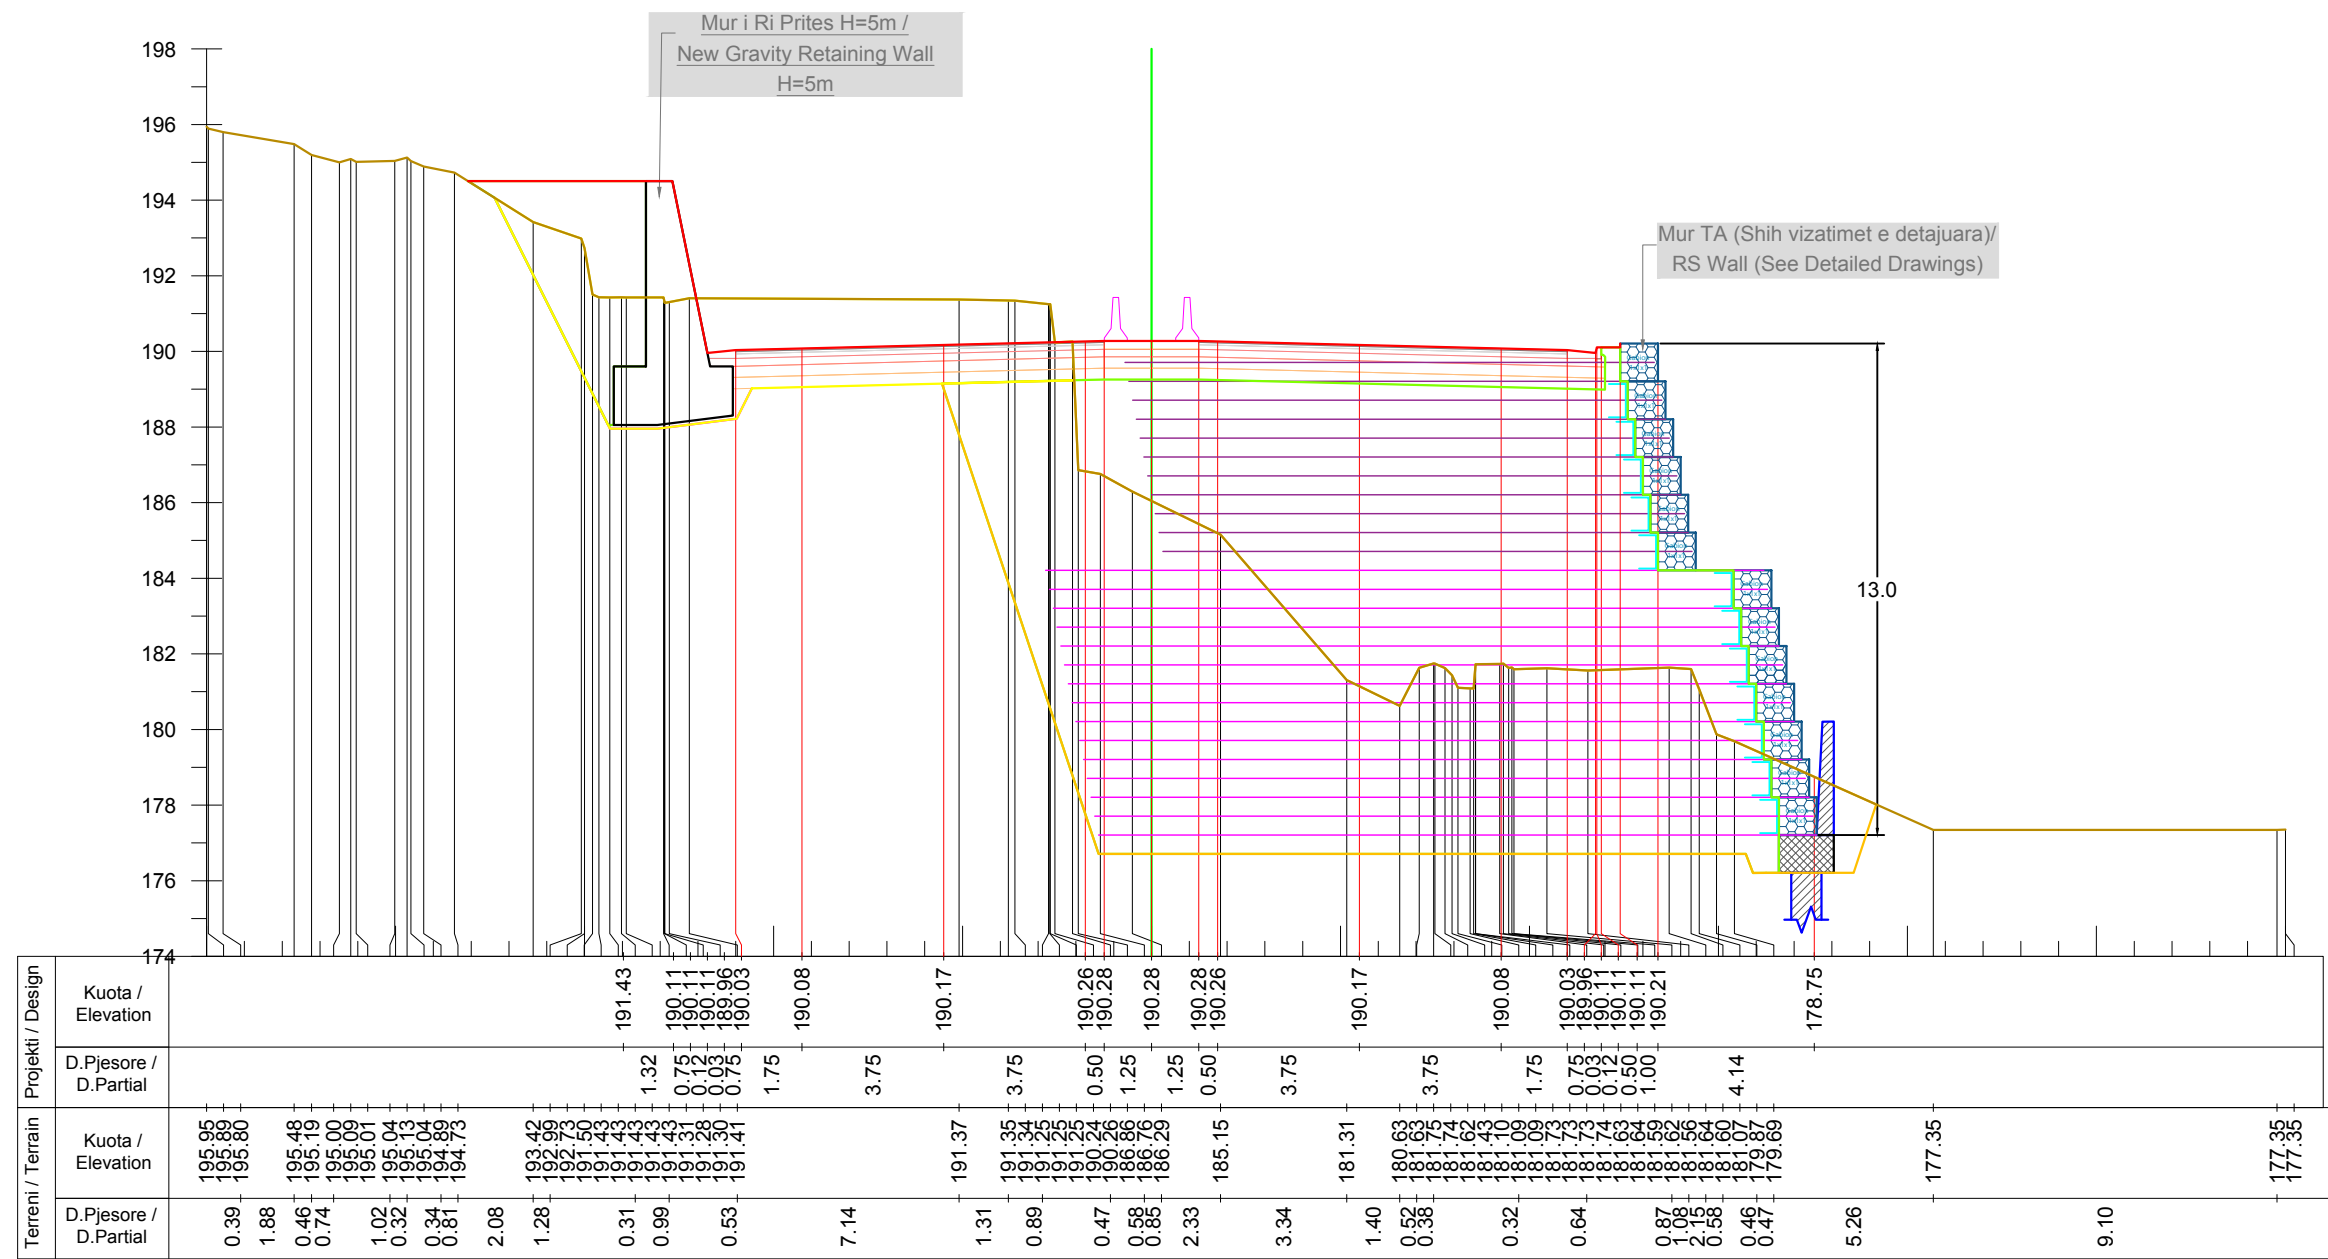

Km. 7+080



INVESTITORI / INVESTOR
"Autoriteti Rrugor Shqiptar"

Address: Rr. "Sami Frasheri", Nr 33, Tirane

Mob: 04 222 3600
E-mail: info@arrsh.gov.al



JV: "InfraKonsult" shpk & "HMK-Consulting" shpk



**"Studim Projektim - Zgjerimi i segmentit rrugor
dalje Elbasan-Prrenjas-Qafe Thane", (Faza II) /
"Design Study of road segment exit
Elbasan-Prrenjas-Qafe Thane" (Phase II)**

**Profillet Terthore /
Cross Sections**

**FAZA - PROJEKT ZBATIM
PHASE - DETAIL DESIGN**

**SHKALLA
SCALE**

1:200

Data: Mars 2023

Date: March 2023

VIZATIMI Nr:


E (46)

PAGE No:

**PROJEKTUES:
DESIGN ENGINEERS:**

Ing./Eng. Sokol METOJA
Ing./Eng. Redi STRUGA
Ing./Eng. Orgest MERTIKA

[Signature]

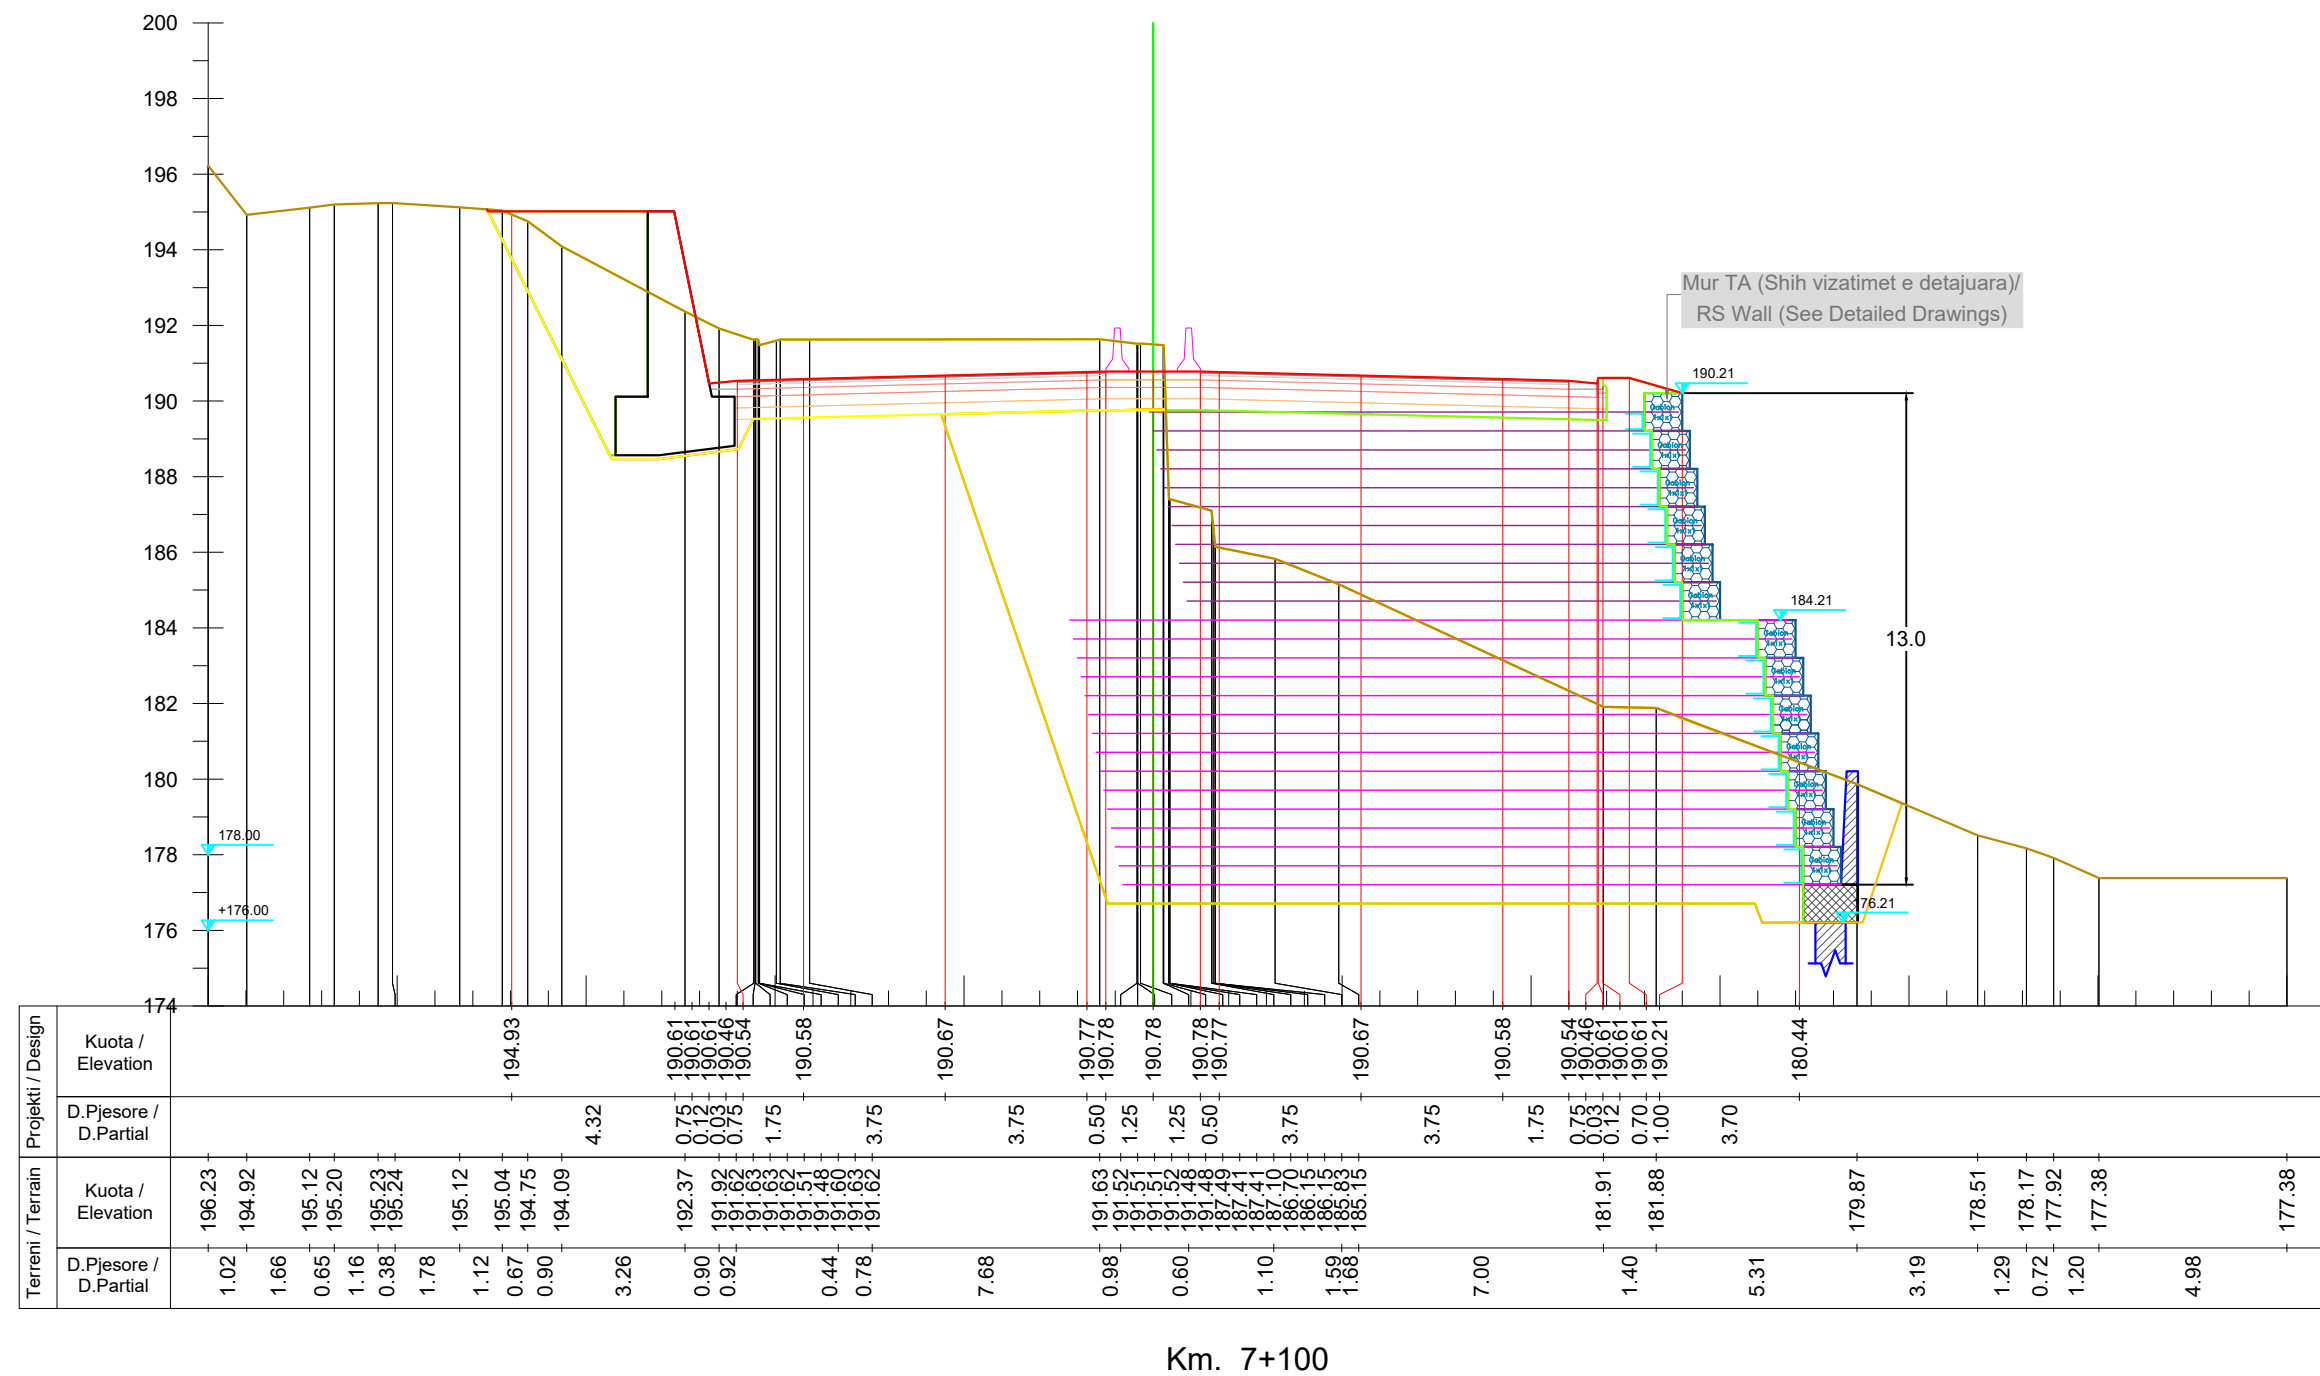

INVESTITORI / INVESTOR
"Autoriteti Rrugor Shqiptar"

Address: Rr. "Sami Frasheri", Nr 33, Tirane
Mob: 04 222 3600
E-mail: info@arrsh.gov.al



JV: "InfraKonsult" shpk & "HMK-Consulting" shpk



"Studim Projektim - Zgjerimi i segmentit rrugor
dalje Elbasan-Prrenjas-Qafe Thane", (Faza II) /
"Design Study of road segment exit
Elbasan-Prrenjas-Qafe Thane" (Phase II)

**Profilert Terthore /
Cross Sections**

FAZA - PROJEKT ZBATIM
PHASE - DETAIL DESIGN


SHKALLA
SCALE 1:200

Data: Mars 2023
Date: March 2023

VIZATIMI Nr:
PAGE No: E (47)

PROJEKTUES:
DESIGN ENGINEERS:

Ing./Eng. Sokol METOJA
Ing./Eng. Redi STRUGA
Ing./Eng. Orgest MERTIKA

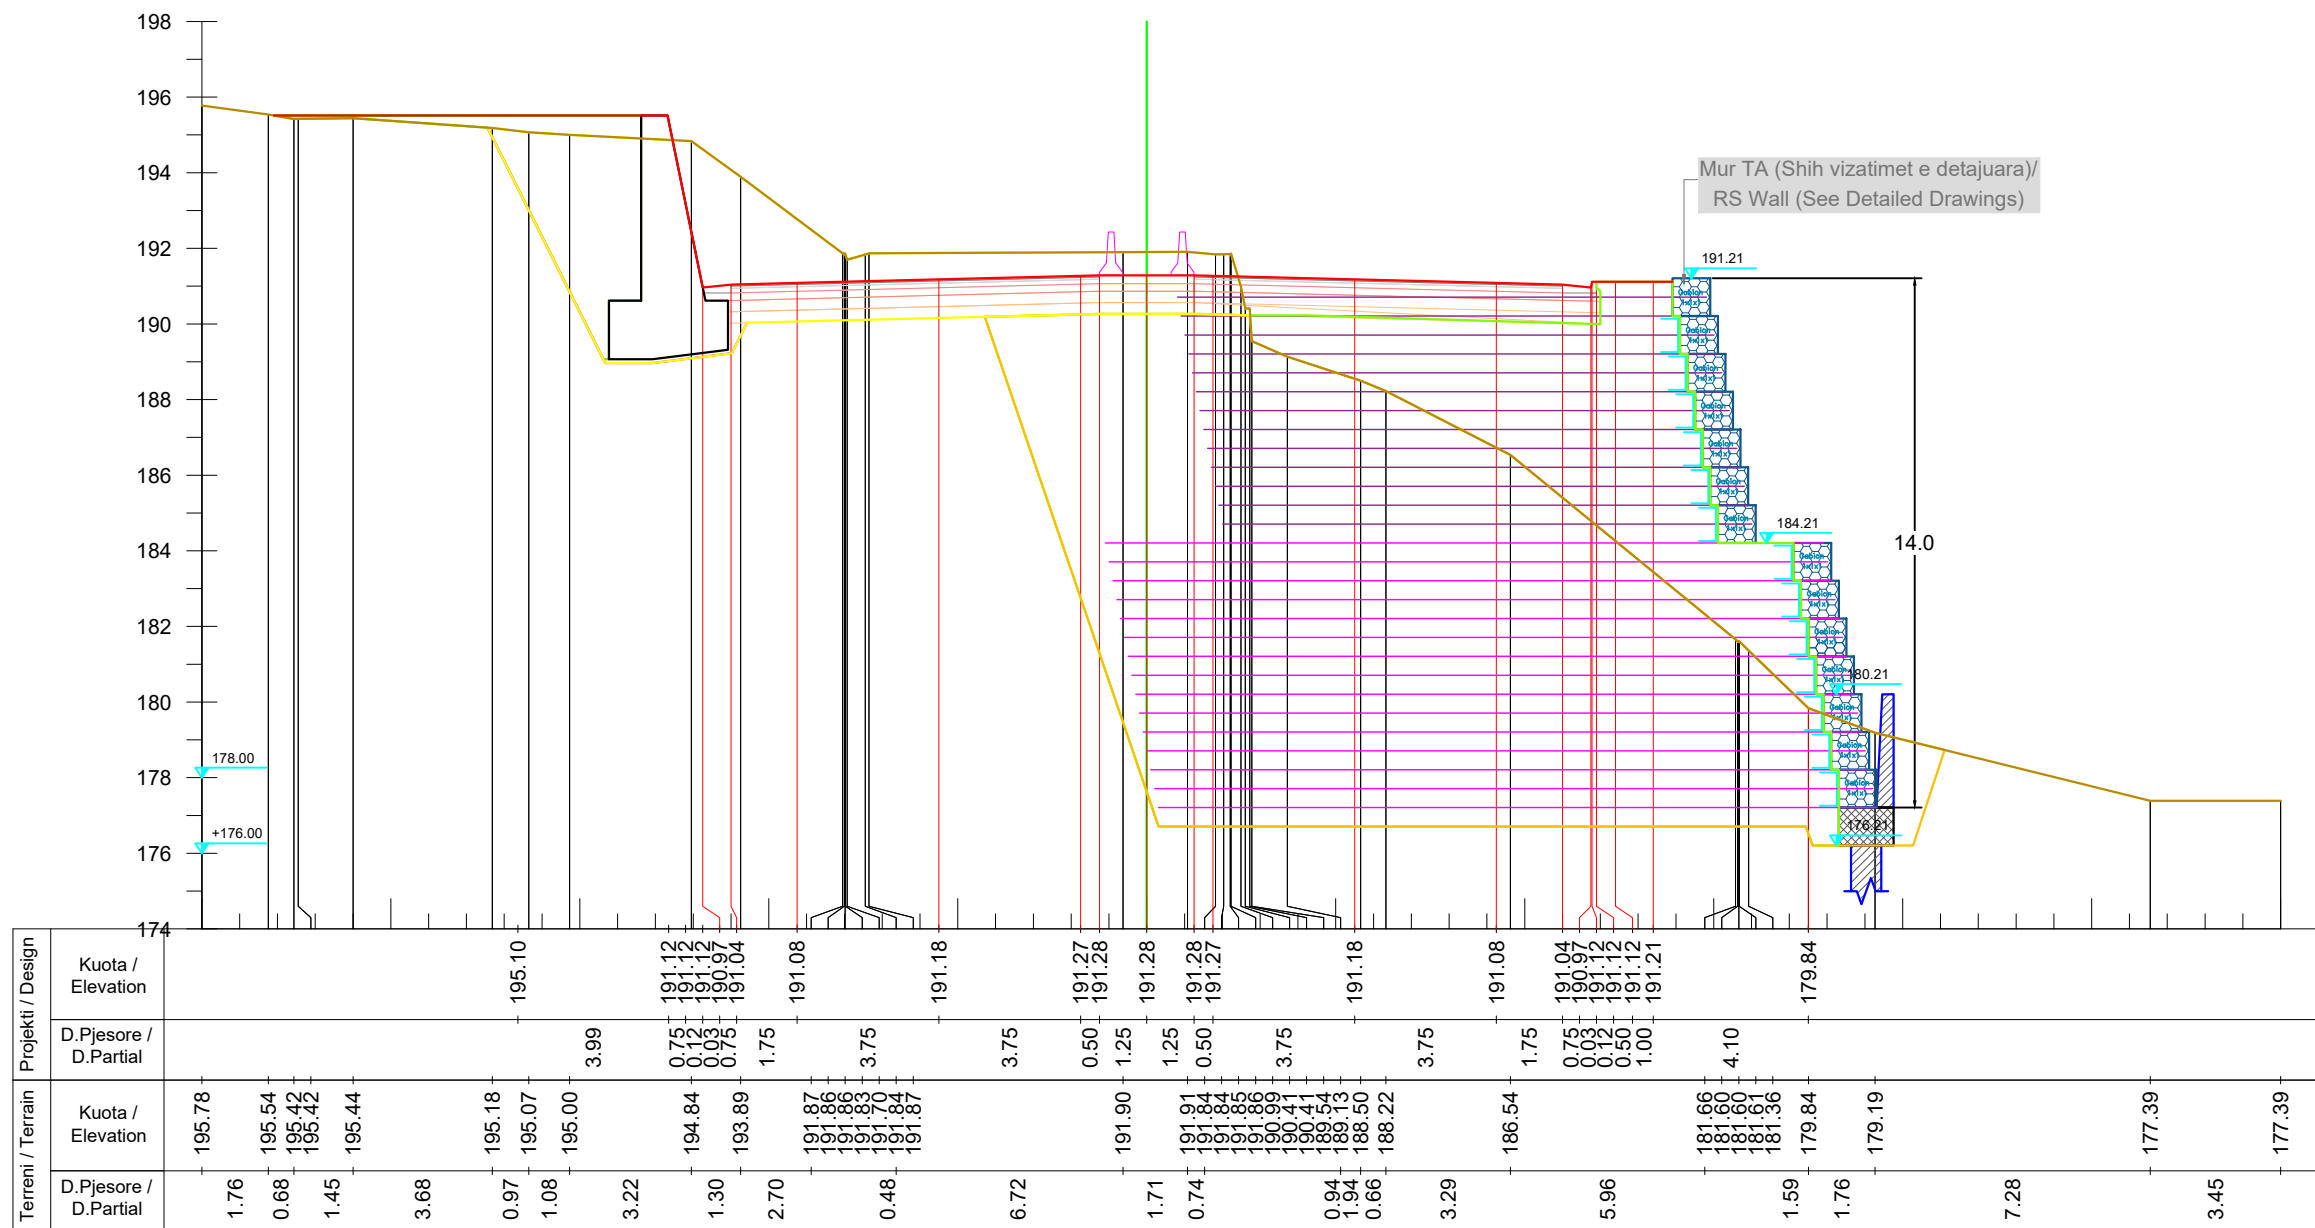

Km. 7+120



INVESTITORI / INVESTOR
"Autoriteti Rrugor Shqiptar"

Address: Rr. "Sami Frasheri", Nr 33, Tirane
Mob: 04 222 3600
E-mail: info@arrsh.gov.al



JV: "InfraKonsult" shpk & "HMK-Consulting" shpk



"Studim Projektim - Zgjerimi i segmentit rrugor
dalje Elbasan-Prenjas-Qafe Thane", (Faza II) /
"Design Study of road segment exit
Elbasan-Prenjas-Qafe Thane" (Phase II)

**Profillet Terthore /
Cross Sections**

FAZA - PROJEKT ZBATIM
PHASE - DETAIL DESIGN


SHKALLA
SCALE 1:200

Data: Mars 2023
Date: March 2023

VIZATIMI Nr:
PAGE No: E (48)

PROJEKTUES:
DESIGN ENGINEERS:

Ing./Eng. Sokol METOJA
Ing./Eng. Redi STRUGA
Ing./Eng. Orgest MERTIKA

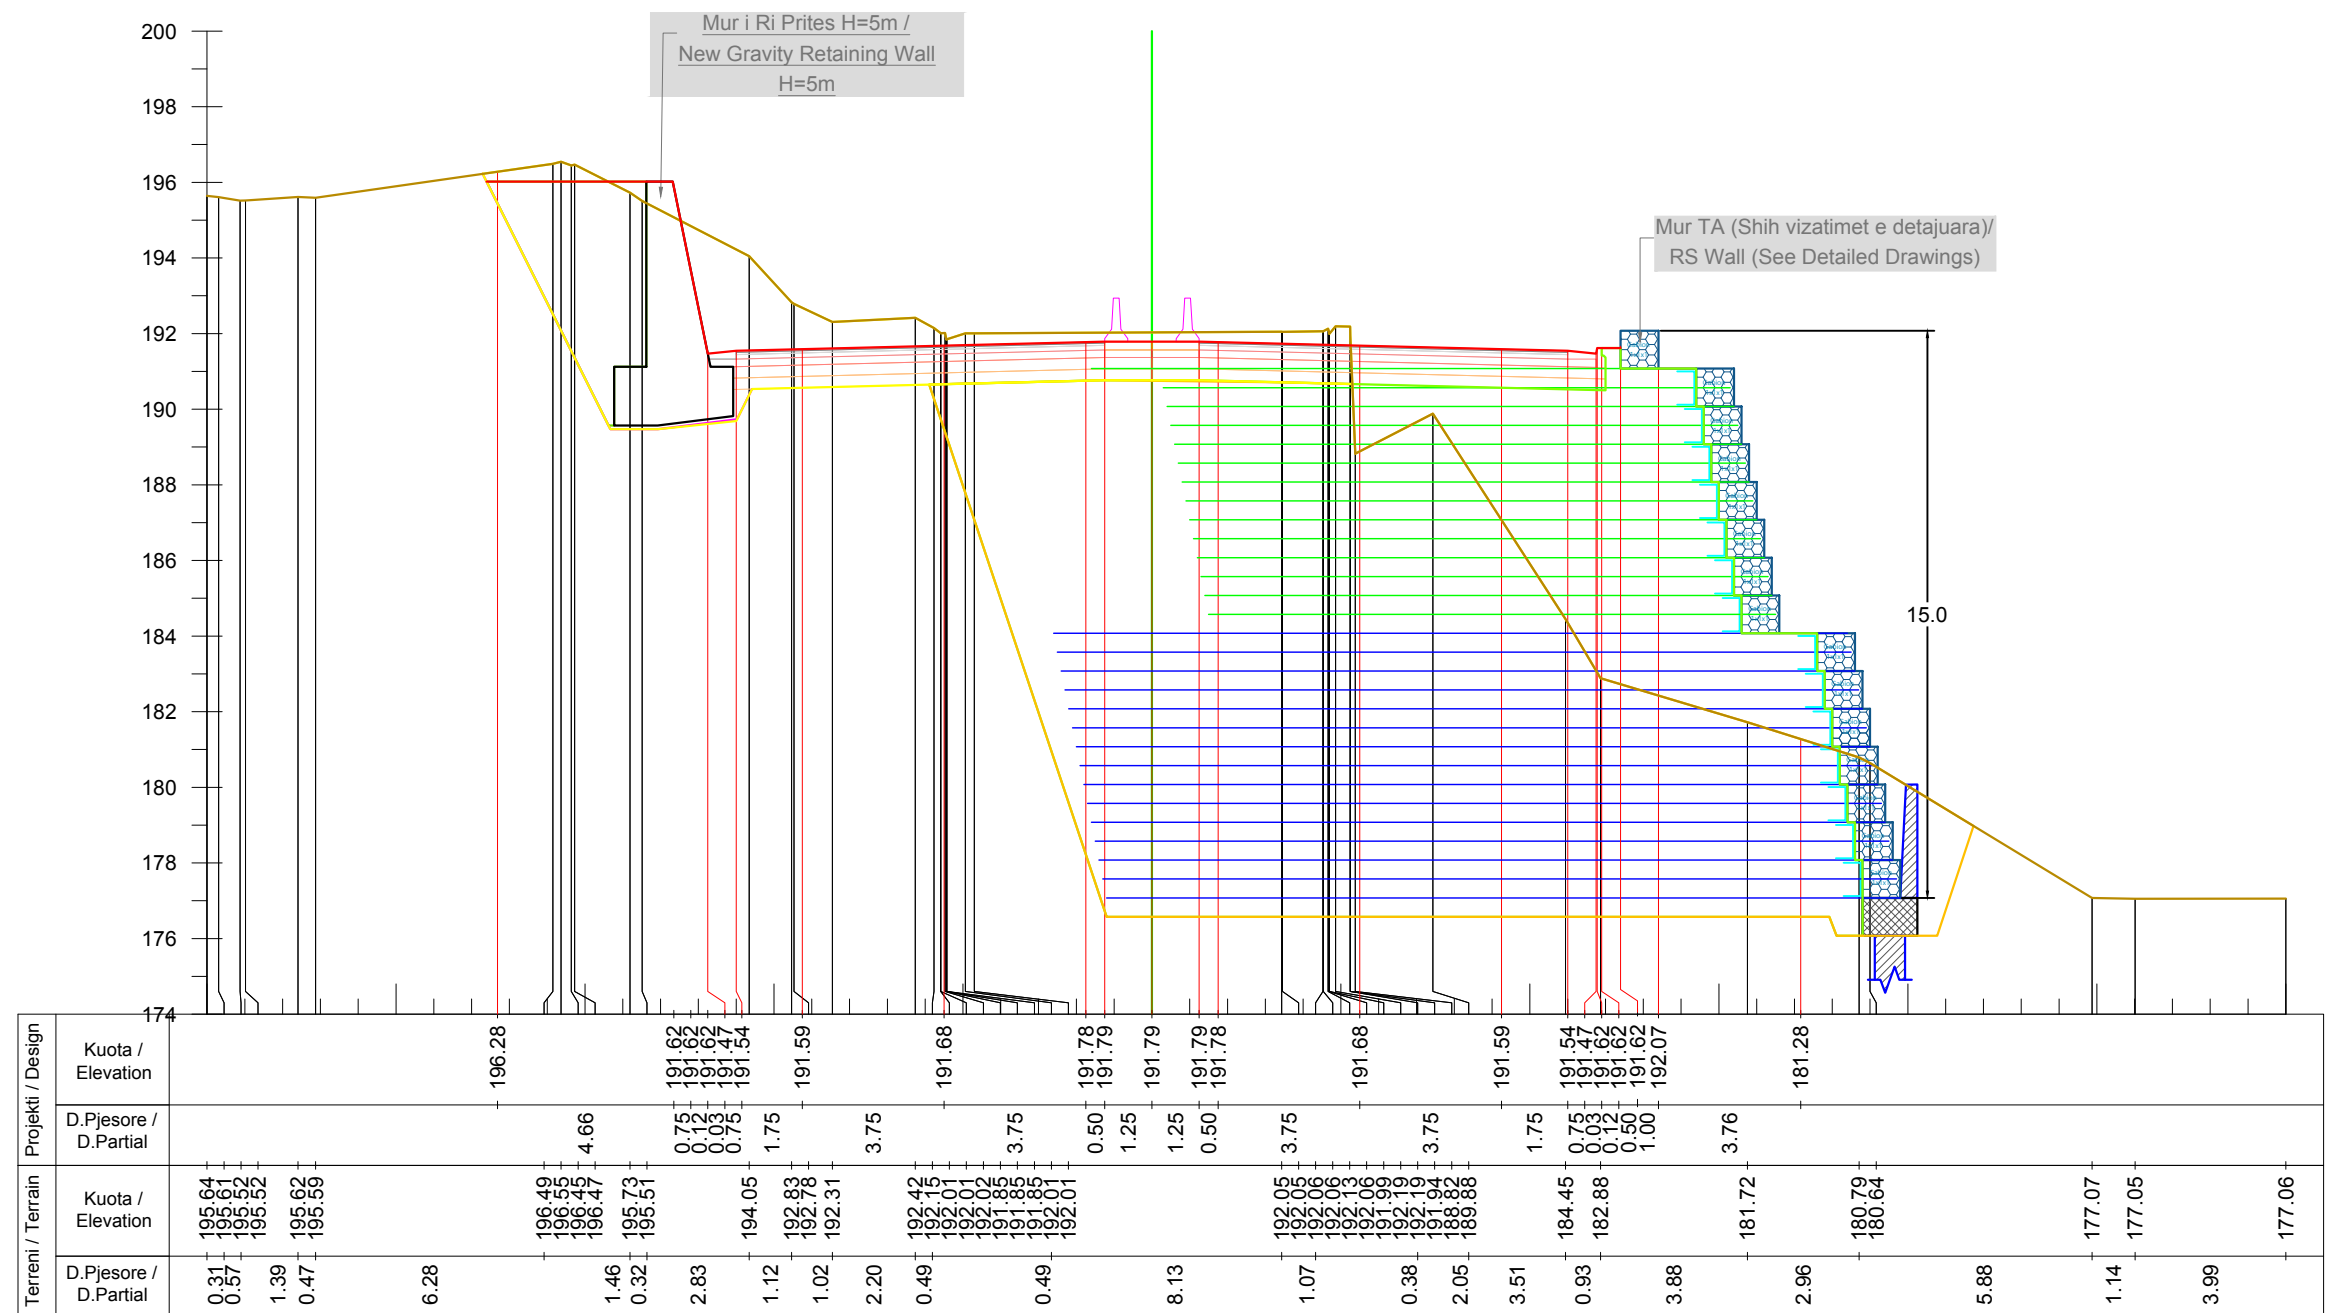

INVESTITORI / INVESTOR
"Autoriteti Rrugor Shqiptar"

Address: Rr. "Sami Frasheri", Nr 33, Tirane

Mob: 04 222 3600
E-mail: info@arrsh.gov.al



JV: "InfraKonsult" shpk & "HMK-Consulting" shpk



"Studim Projektim - Zgjerimi i segmentit rrugor
dalje Elbasan-Prenjas-Qafe Thane", (Faza II) /
"Design Study of road segment exit
Elbasan-Prenjas-Qafe Thane" (Phase II)

**Profillet Terthore /
Cross Sections**

FAZA - PROJEKT ZBATIM
PHASE - DETAIL DESIGN


SHKALLA
SCALE 1:200

Data: Mars 2023
Date: March 2023

VIZATIMI Nr:
PAGE No: E (49)

PROJEKTUES:
DESIGN ENGINEERS:

Ing./Eng. Sokol METOJA
Ing./Eng. Redi STRUGA
Ing./Eng. Orgest MERTIKA

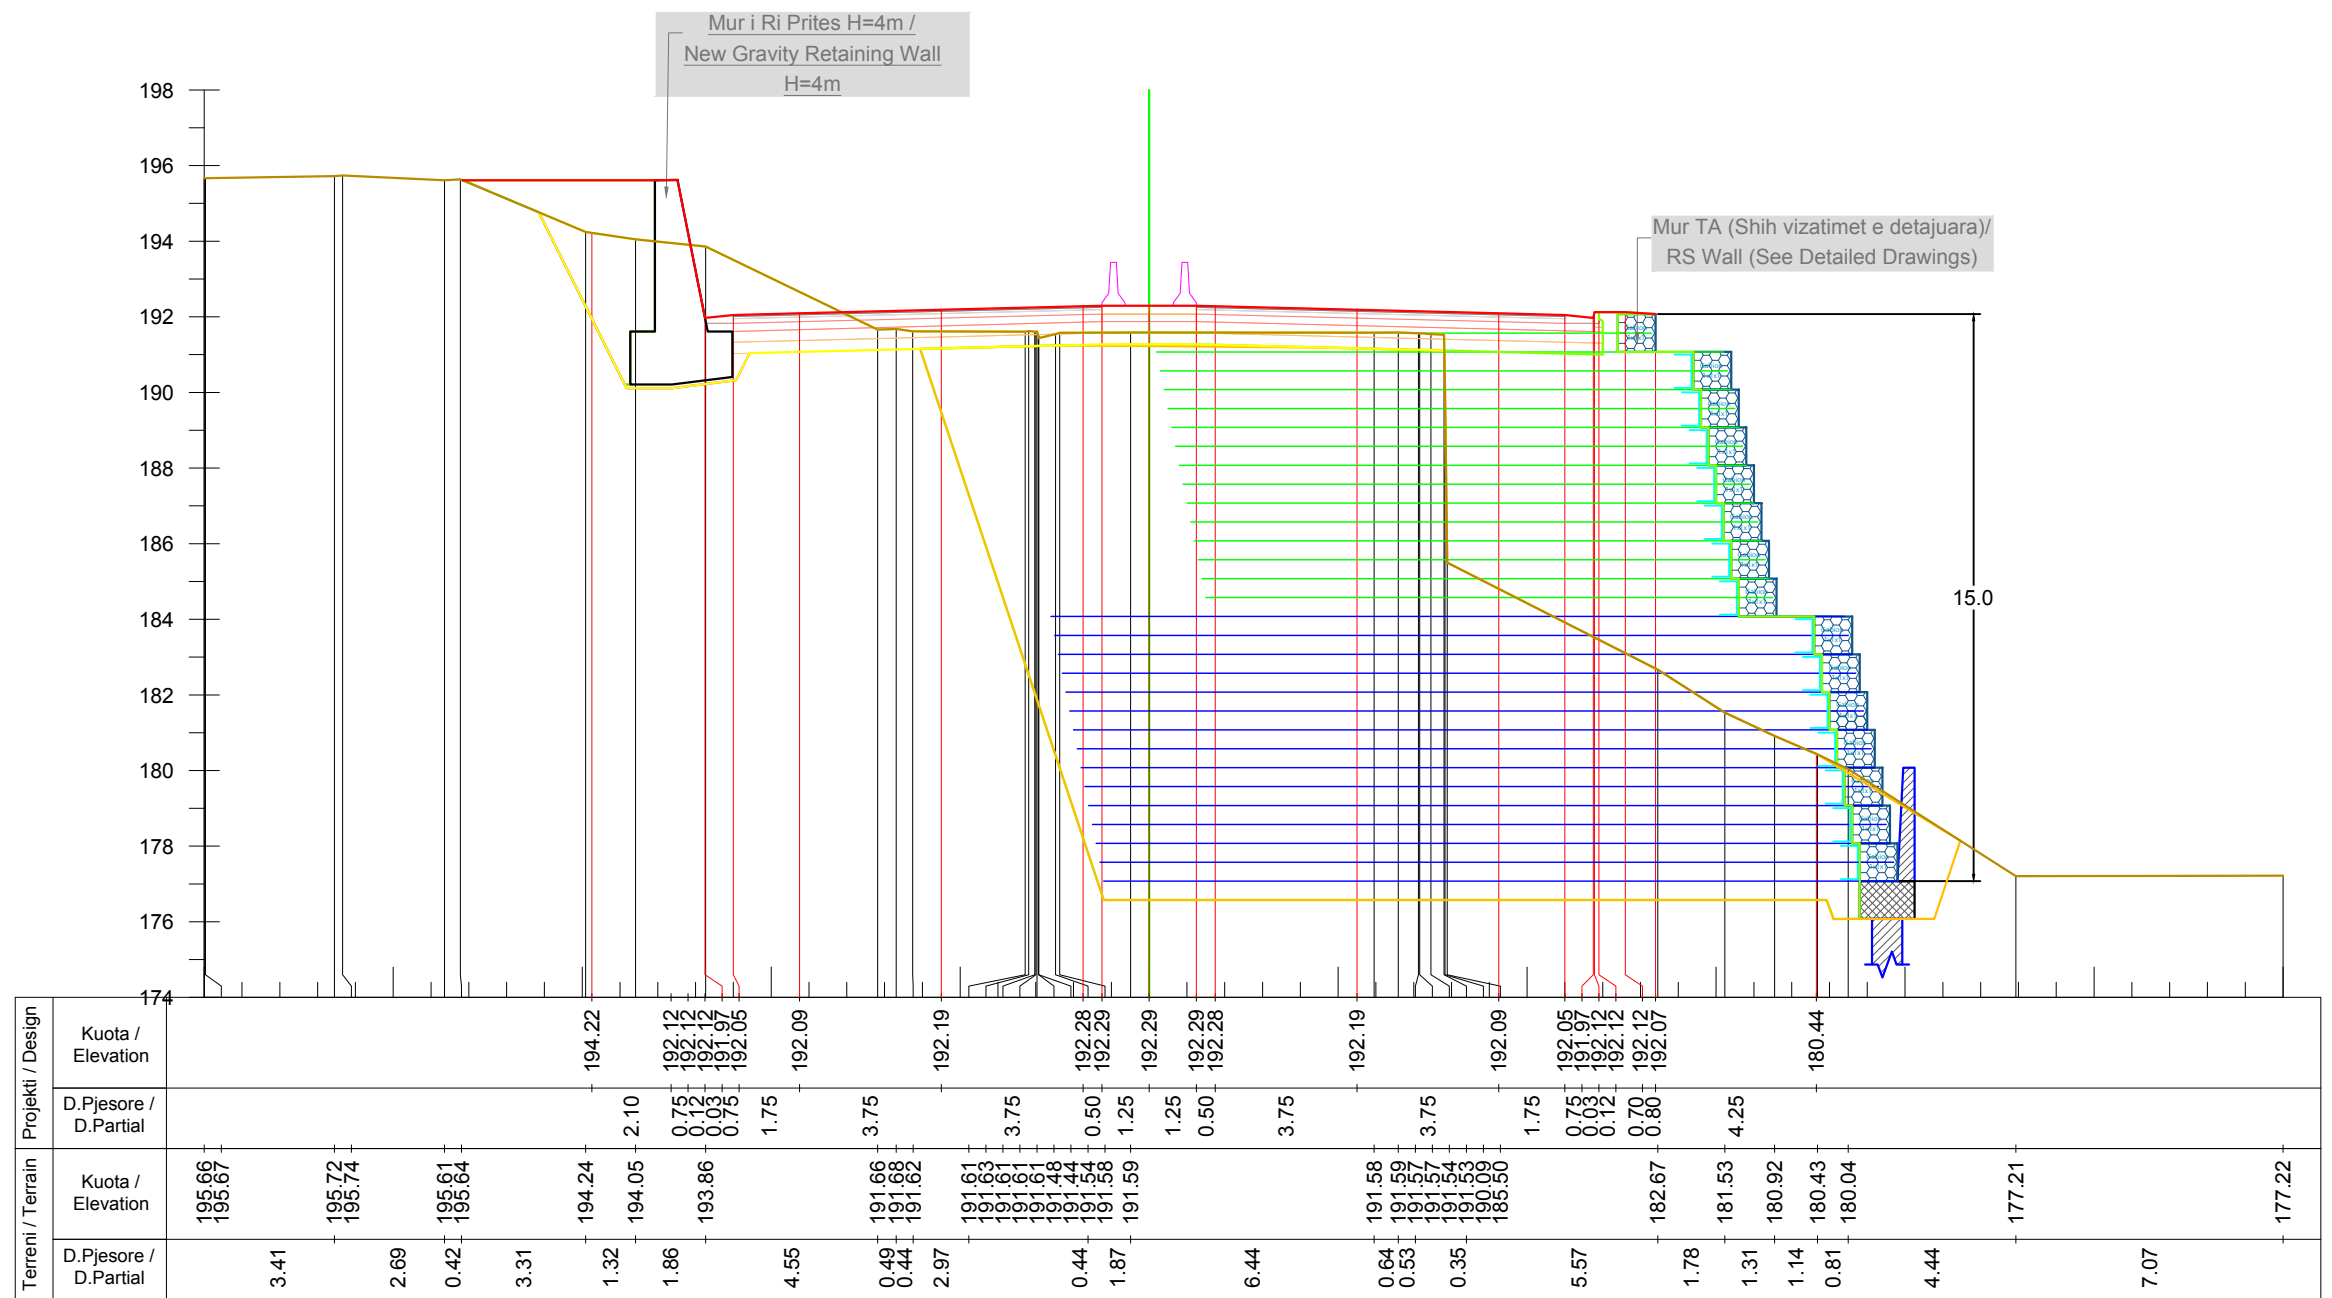

INVESTITORI / INVESTOR
"Autoriteti Rrugor Shqiptar"

Address: Rr. "Sami Frasheri", Nr 33, Tirane
Mob: 04 222 3600
E-mail: info@arrsh.gov.al



JV: "InfraKonsult" shpk & "HMK-Consulting" shpk



"Studim Projektim - Zgjerimi i segmentit rrugor
dalje Elbasan-Prrenjas-Qafe Thane", (Faza II) /
"Design Study of road segment exit
Elbasan-Prrenjas-Qafe Thane" (Phase II)

**Profilert Terthore /
Cross Sections**

FAZA - PROJEKT ZBATIM
PHASE - DETAIL DESIGN


SHKALLA
SCALE 1:200

Data: Mars 2023
Date: March 2023

VIZATIMI Nr:
PAGE No: E (50)

PROJEKTUES:
DESIGN ENGINEERS:

Ing./Eng. Sokol METOJA
Ing./Eng. Redi STRUGA
Ing./Eng. Orgest MERTIKA

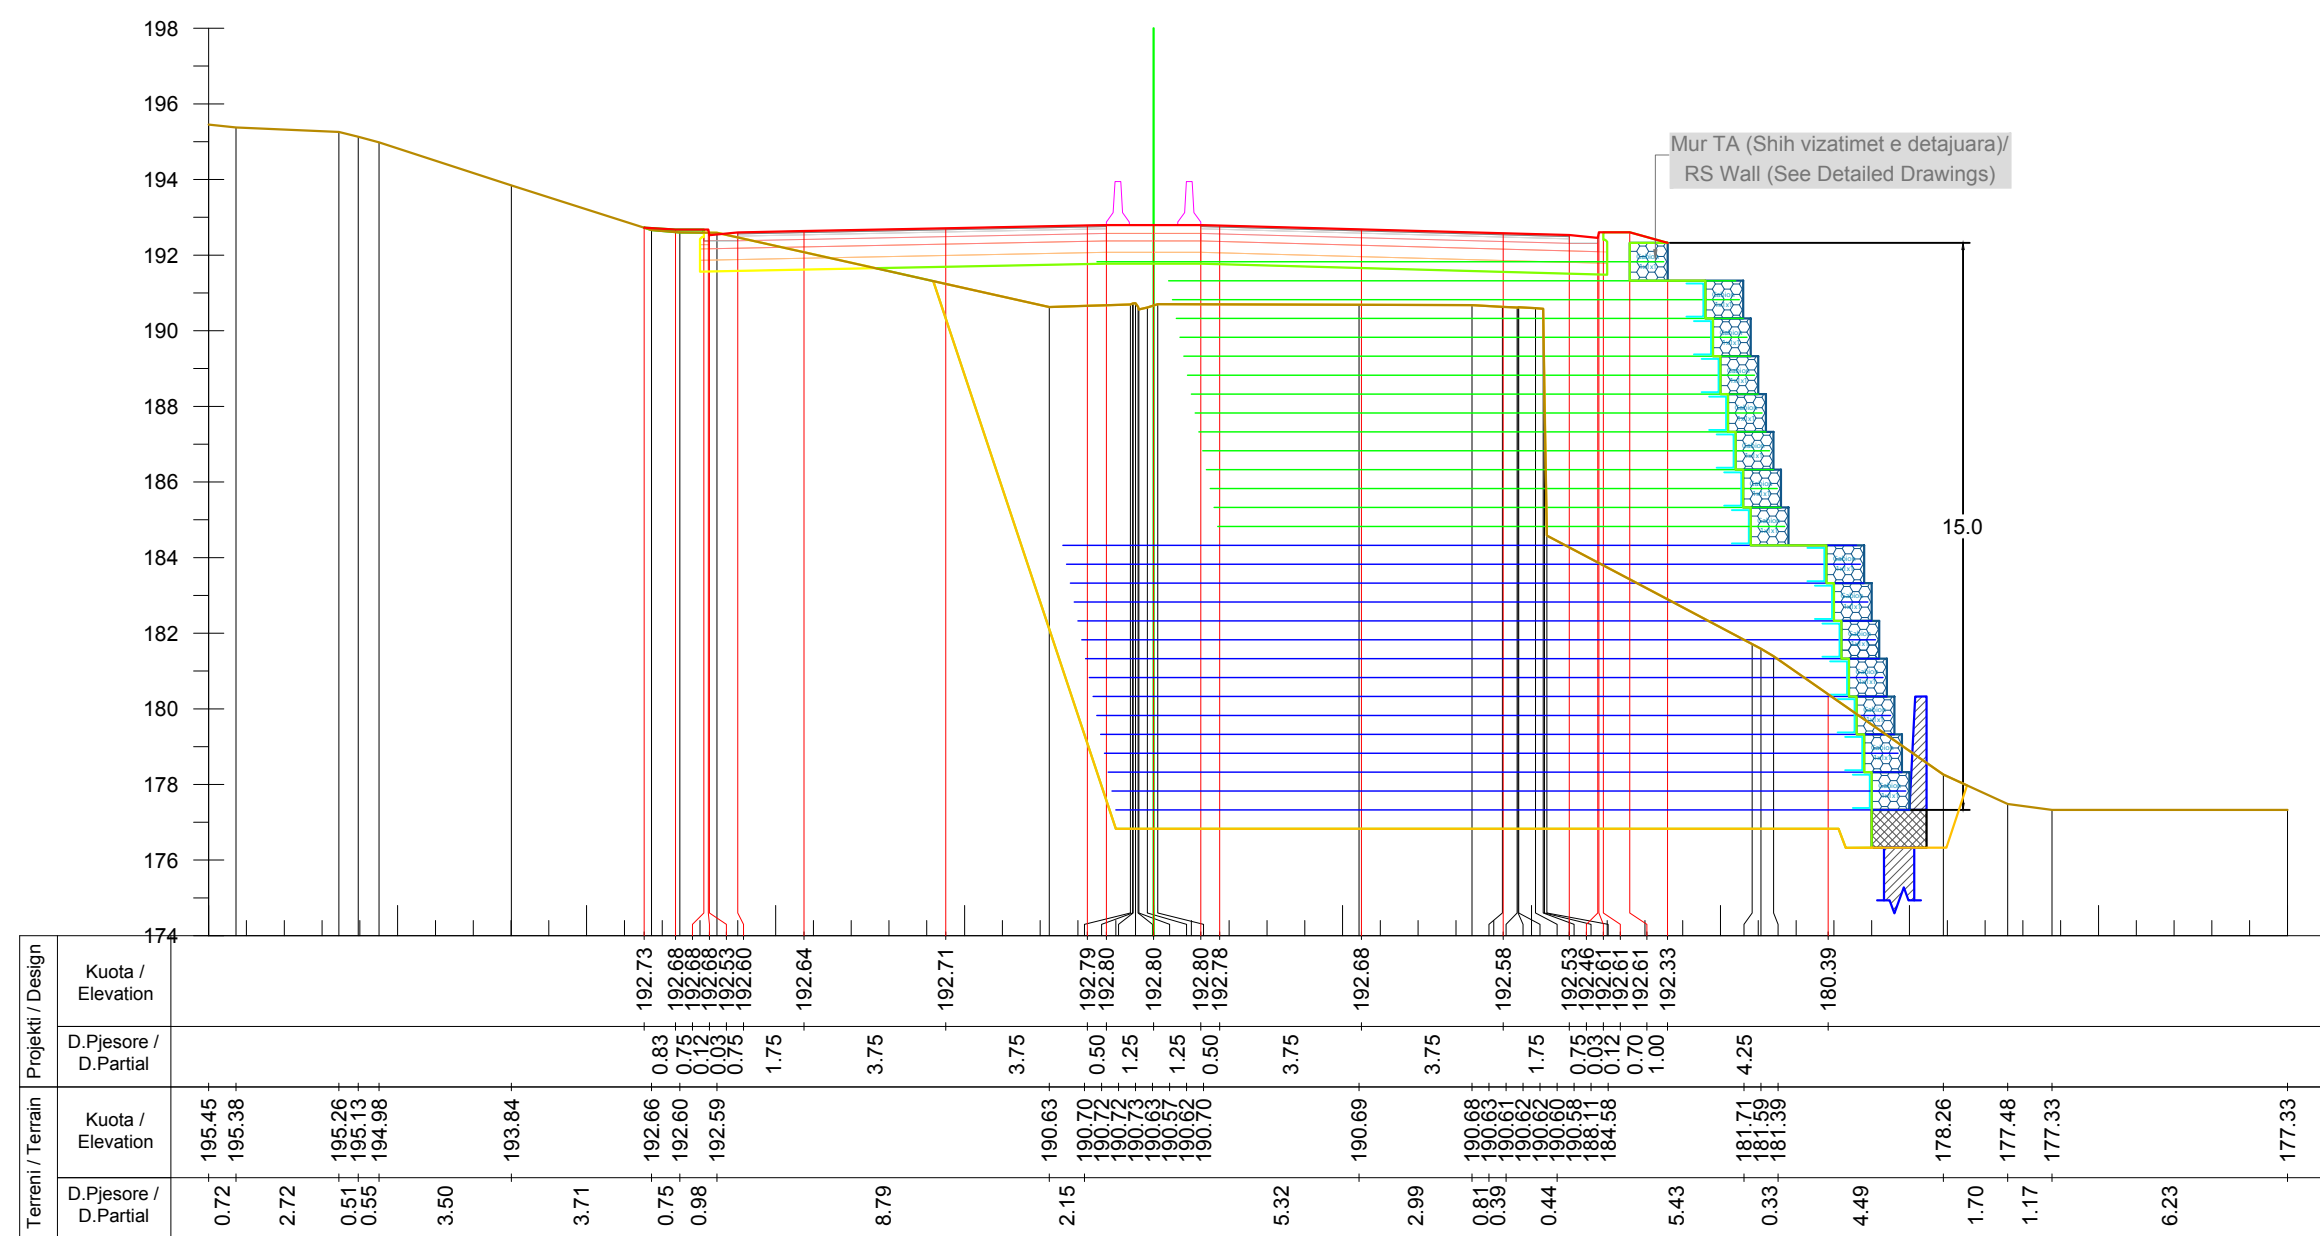

Km. 7+180



INVESTITORI / INVESTOR
"Autoriteti Rrugor Shqiptar"
Address: Rr. "Sami Frasheri", Nr 33, Tirane
Mob: 04 222 3600
E-mail: info@arrsh.gov.al



JV: "InfraKonsult" shpk & "HMK-Consulting" shpk

**"Studim Projektim - Zgjerimi i segmentit rrugor
dalje Elbasan-Prrenjas-Qafe Thane", (Faza II) /
"Design Study of road segment exit
Elbasan-Prrenjas-Qafe Thane" (Phase II)**

**Profillet Terthore /
Cross Sections**

**FAZA - PROJEKT ZBATIM
PHASE - DETAIL DESIGN**


**SHKALLA
SCALE 1:200**

**VIZATIMI Nr:
PAGE No: E (51)**

**Data: Mars 2023
Date: March 2023**

**PROJEKTUES:
DESIGN ENGINEERS:**

Ing./Eng. Sokol METOJA
Ing./Eng. Redi STRUGA
Ing./Eng. Orgest MERTIKA

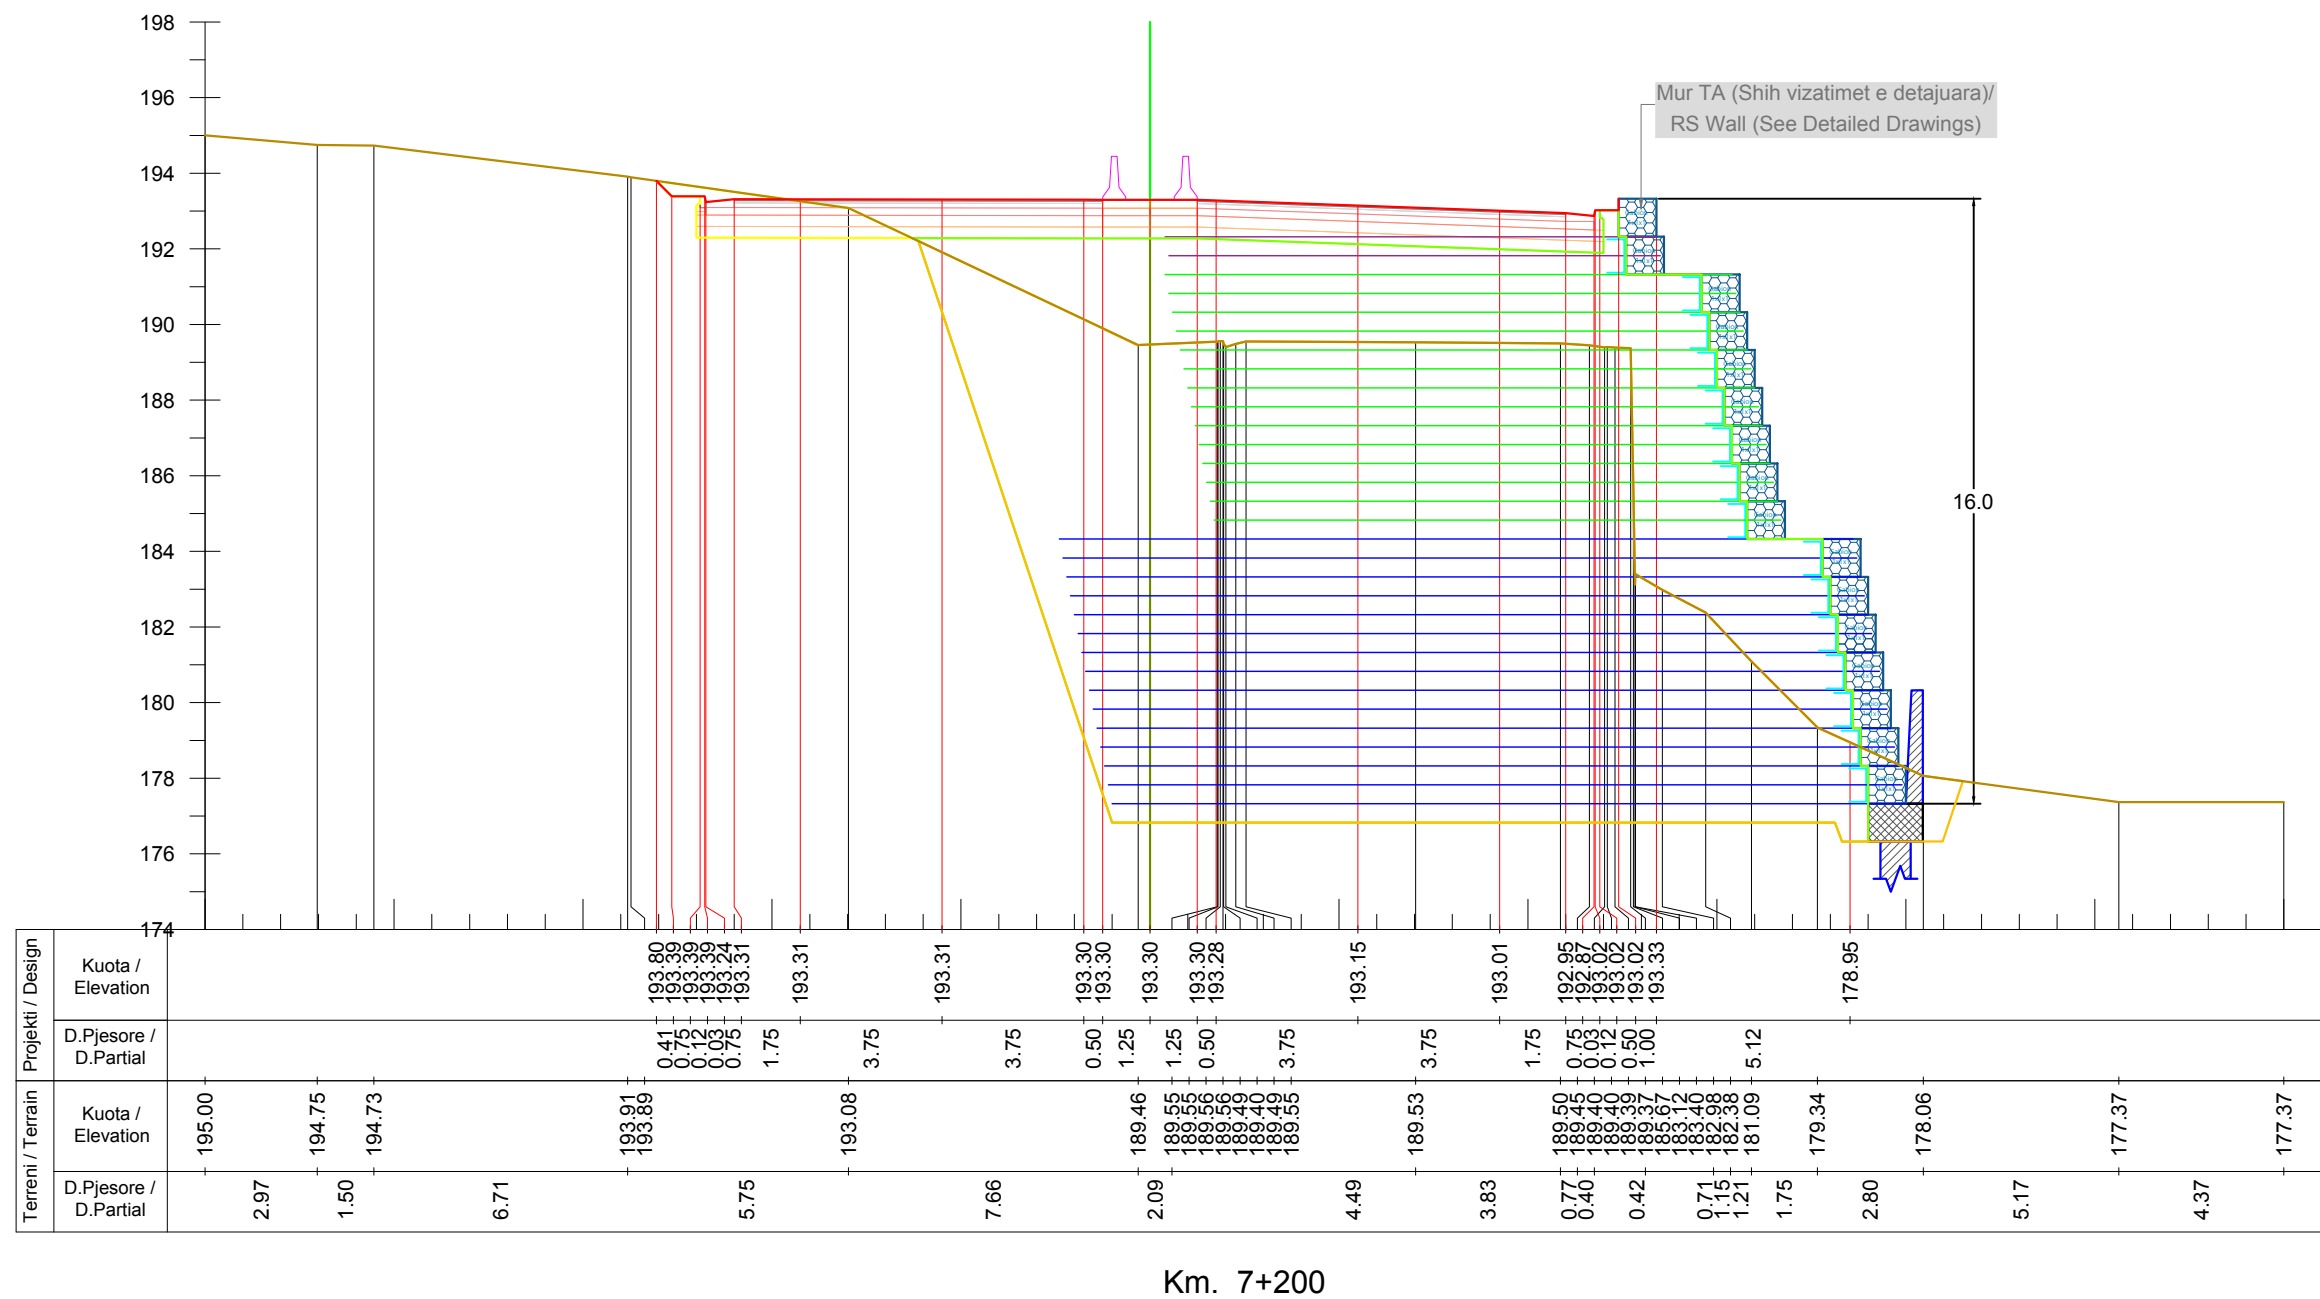

INVESTITORI / INVESTOR
"Autoriteti Rrugor Shqiptar"

Address: Rr. "Sami Frasheri", Nr 33, Tirane
Mob: 04 222 3600
E-mail: info@arrsh.gov.al



JV: "InfraKonsult" shpk & "HMK-Consulting" shpk



**"Studim Projektim - Zgjerimi i segmentit rrugor
dalje Elbasan-Prrenjas-Qafe Thane", (Faza II) /
"Design Study of road segment exit
Elbasan-Prrenjas-Qafe Thane" (Phase II)**

**Profillet Terthore /
Cross Sections**

**FAZA - PROJEKT ZBATIM
PHASE - DETAIL DESIGN**


**SHKALLA
SCALE** 1:200

**Data: Mars 2023
Date: March 2023**

**VIZATIMI Nr:
PAGE No:** E (52)

**PROJEKTUES:
DESIGN ENGINEERS:**

Ing./Eng. Sokol METOJA
Ing./Eng. Redi STRUGA
Ing./Eng. Orgest MERTIKA

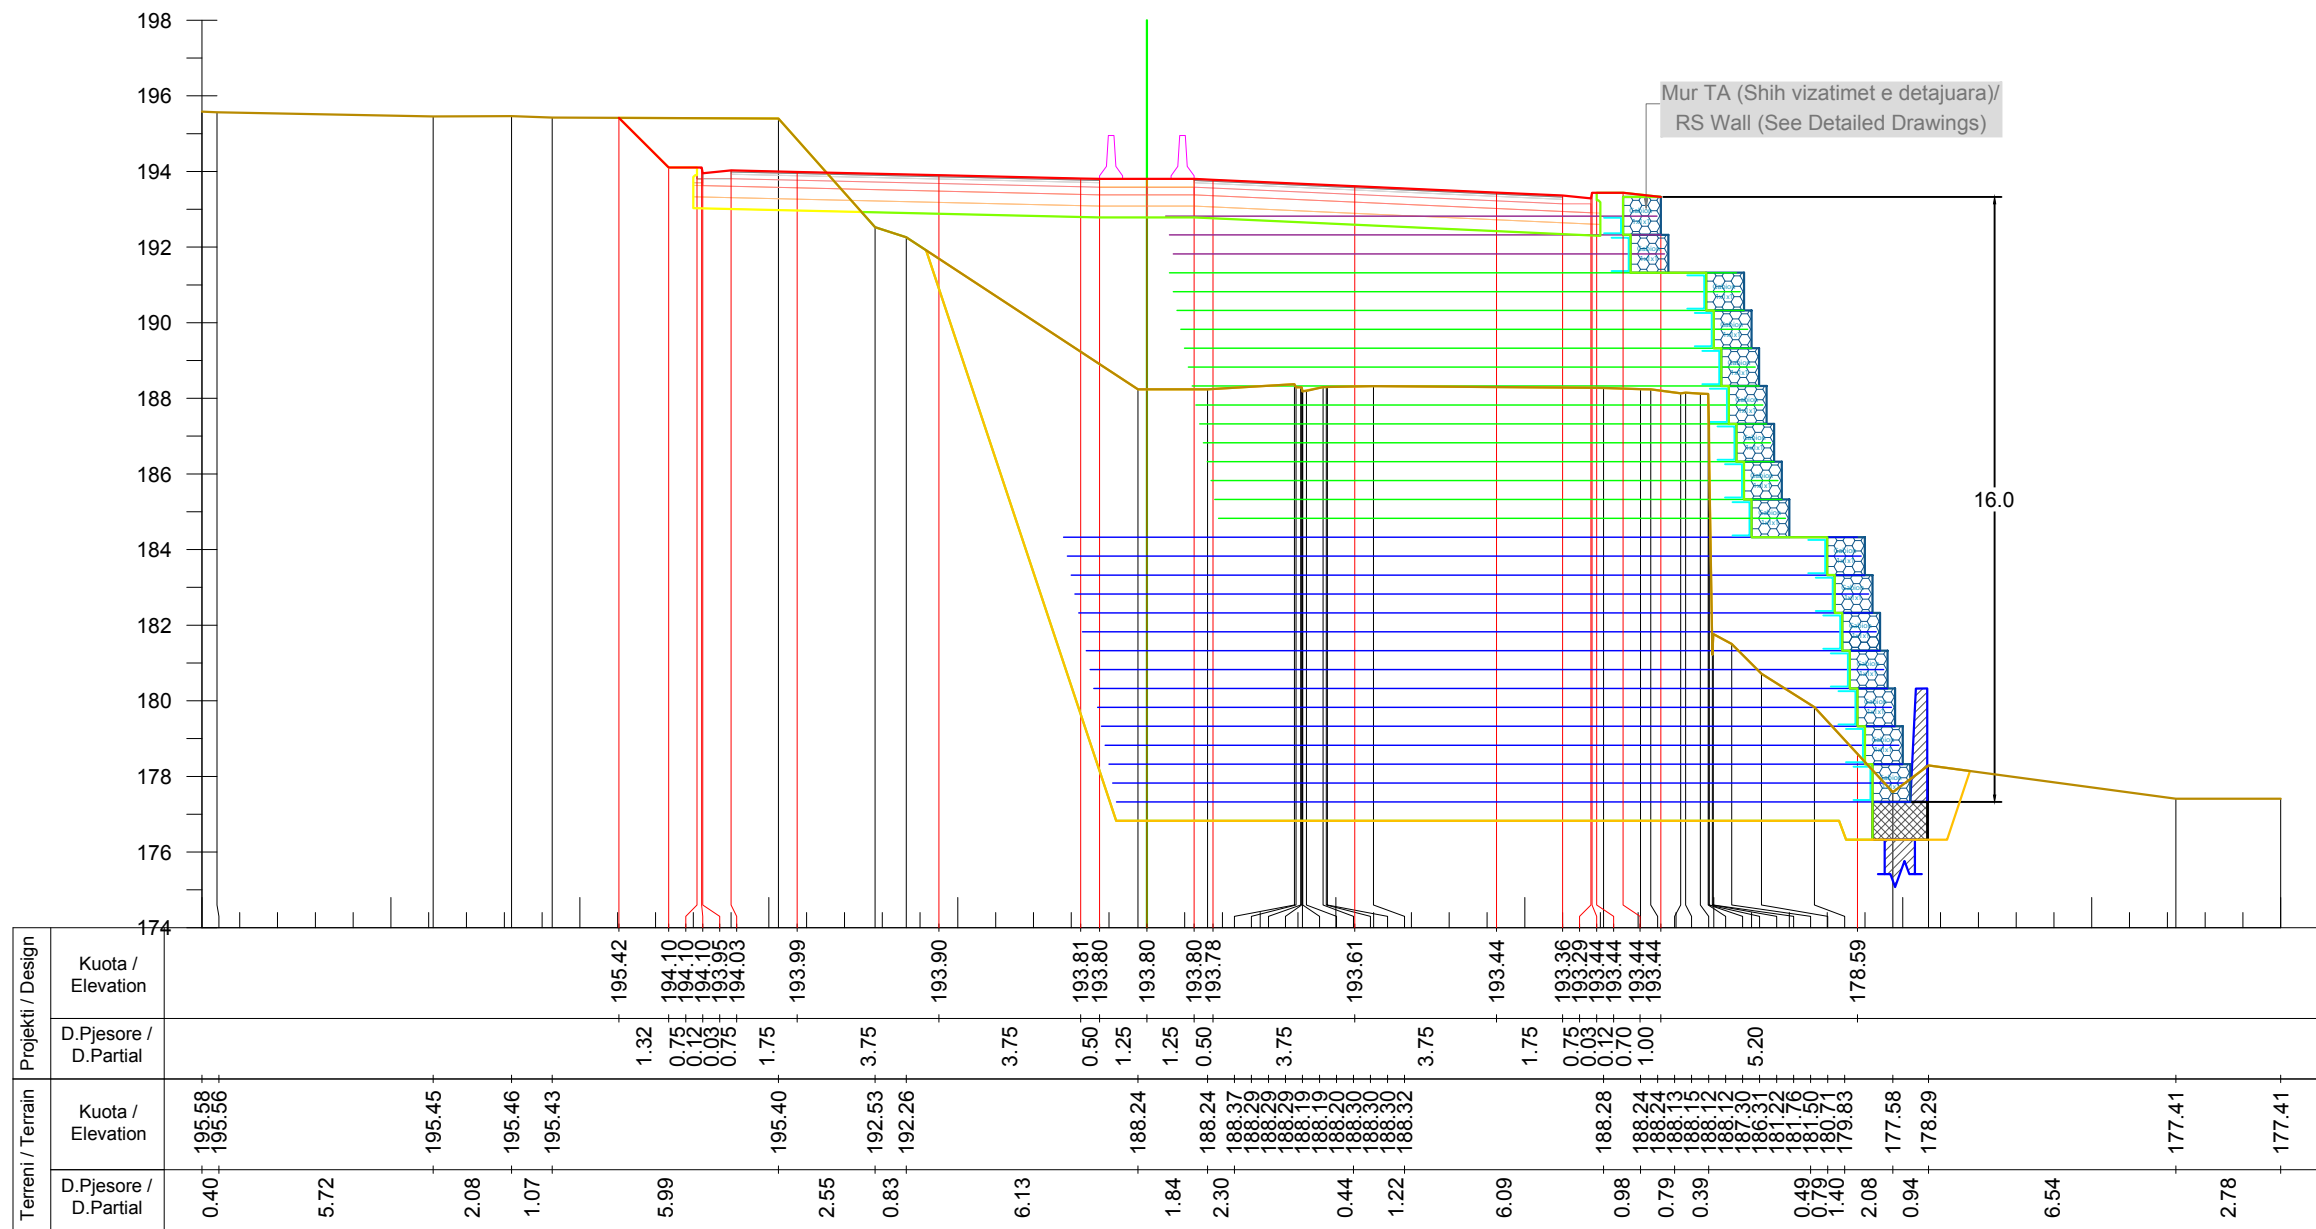

INVESTITORI / INVESTOR
"Autoriteti Rrugor Shqiptar"

Address: Rr. "Sami Frasheri", Nr 33, Tirane

Mob: 04 222 3600
E-mail: info@arrsh.gov.al



JV: "InfraKonsult" shpk & "HMK-Consulting" shpk



"Studim Projektim - Zgjerimi i segmentit rrugor
dalje Elbasan-Prenjas-Qafe Thane", (Faza II) /
"Design Study of road segment exit
Elbasan-Prenjas-Qafe Thane" (Phase II)

**Profillet Terthore /
Cross Sections**

**FAZA - PROJEKT ZBATIM
PHASE - DETAIL DESIGN**


**SHKALLA
SCALE** 1:200

**Data: Mars 2023
Date: March 2023**

**VIZATIMI Nr:
PAGE No:** E (53)

**PROJEKTUES:
DESIGN ENGINEERS:**

Ing./Eng. Sokol METOJA
Ing./Eng. Redi STRUGA
Ing./Eng. Orgest MERTIKA

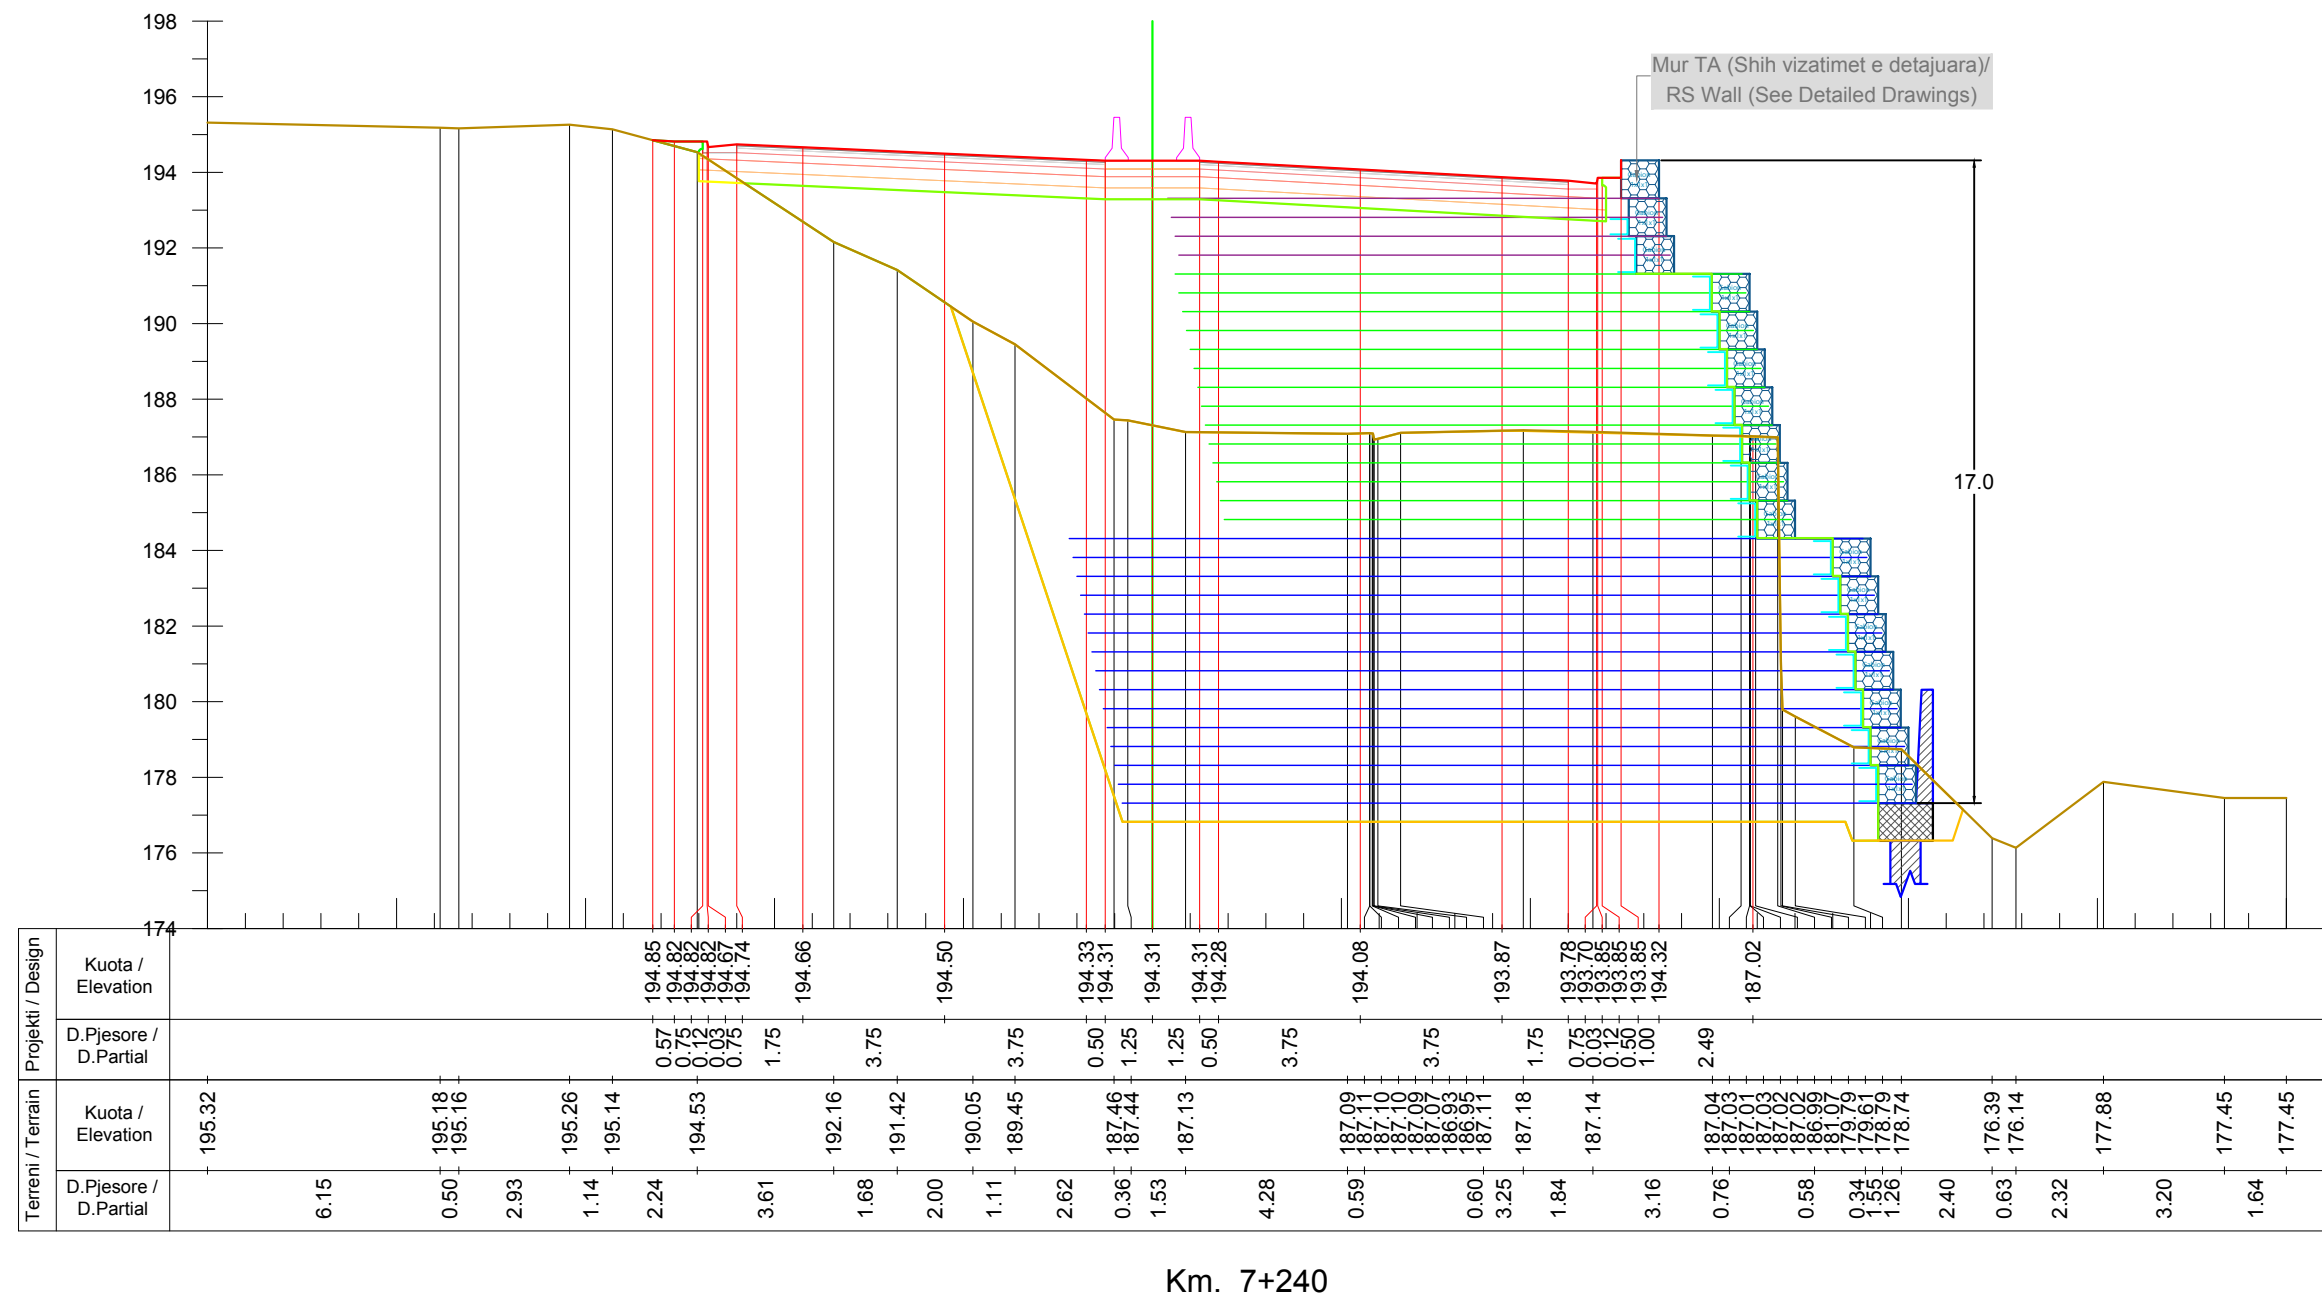

INVESTITORI / INVESTOR
"Autoriteti Rrugor Shqiptar"

Address: Rr. "Sami Frasheri", Nr 33, Tirane

Mob: 04 222 3600
E-mail: info@arrsh.gov.al



JV: "InfraKonsult" shpk & "HMK-Consulting" shpk



"Studim Projektim - Zgjerimi i segmentit rrugor
dalje Elbasan-Prrenjas-Qafe Thane", (Faza II) /
"Design Study of road segment exit
Elbasan-Prrenjas-Qafe Thane" (Phase II)

**Profillet Terthore /
Cross Sections**

FAZA - PROJEKT ZBATIM
PHASE - DETAIL DESIGN


SHKALLA
SCALE 1:200

Data: Mars 2023
Date: March 2023

VIZATIMI Nr:
PAGE No: E (54)

PROJEKTUES:
DESIGN ENGINEERS:

Ing./Eng. Sokol METOJA
Ing./Eng. Redi STRUGA
Ing./Eng. Orgest MERTIKA

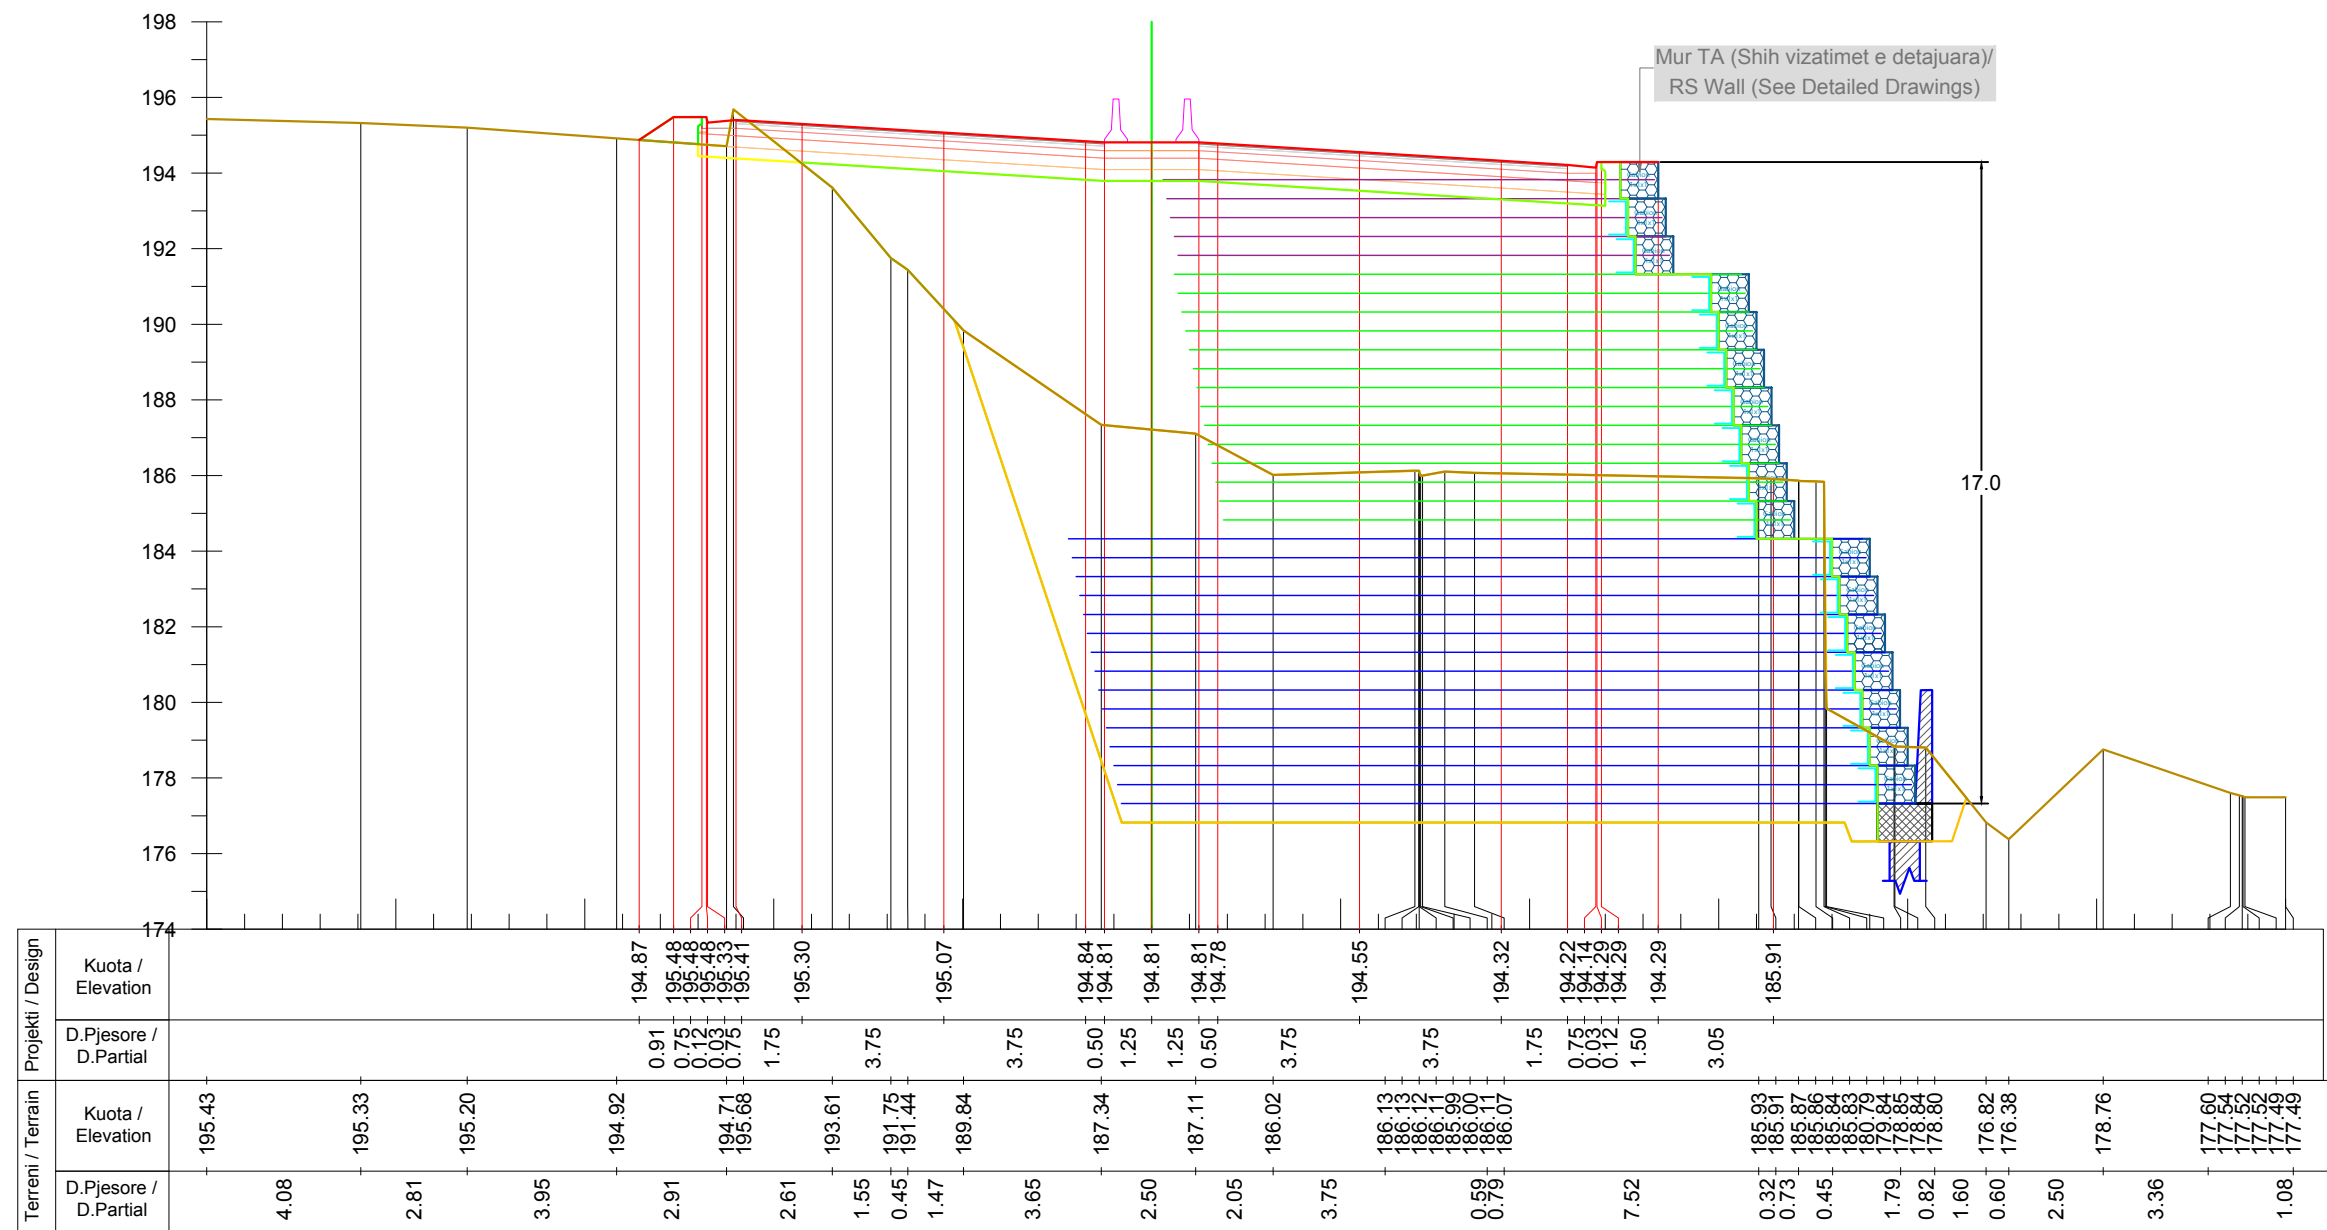

INVESTITORI / INVESTOR
"Autoriteti Rrugor Shqiptar"

Address: Rr. "Sami Frasheri", Nr 33, Tirane

Mob: 04 222 3600
E-mail: info@arrsh.gov.al



JV: "InfraKonsult" shpk & "HMK-Consulting" shpk



**"Studim Projektim - Zgjerimi i segmentit rrugor
dalje Elbasan-Prrenjas-Qafe Thane", (Faza II) /
"Design Study of road segment exit
Elbasan-Prrenjas-Qafe Thane" (Phase II)**

**Profillet Terthore /
Cross Sections**

**FAZA - PROJEKT ZBATIM
PHASE - DETAIL DESIGN**

**SHKALLA
SCALE**

1:200


**Data: Mars 2023
Date: March 2023**

**VIZATIMI Nr:
PAGE No:**

E (55)

**PROJEKTUES:
DESIGN ENGINEERS:**

Ing./Eng. Sokol METOJA
Ing./Eng. Redi STRUGA
Ing./Eng. Orgest MERTIKA

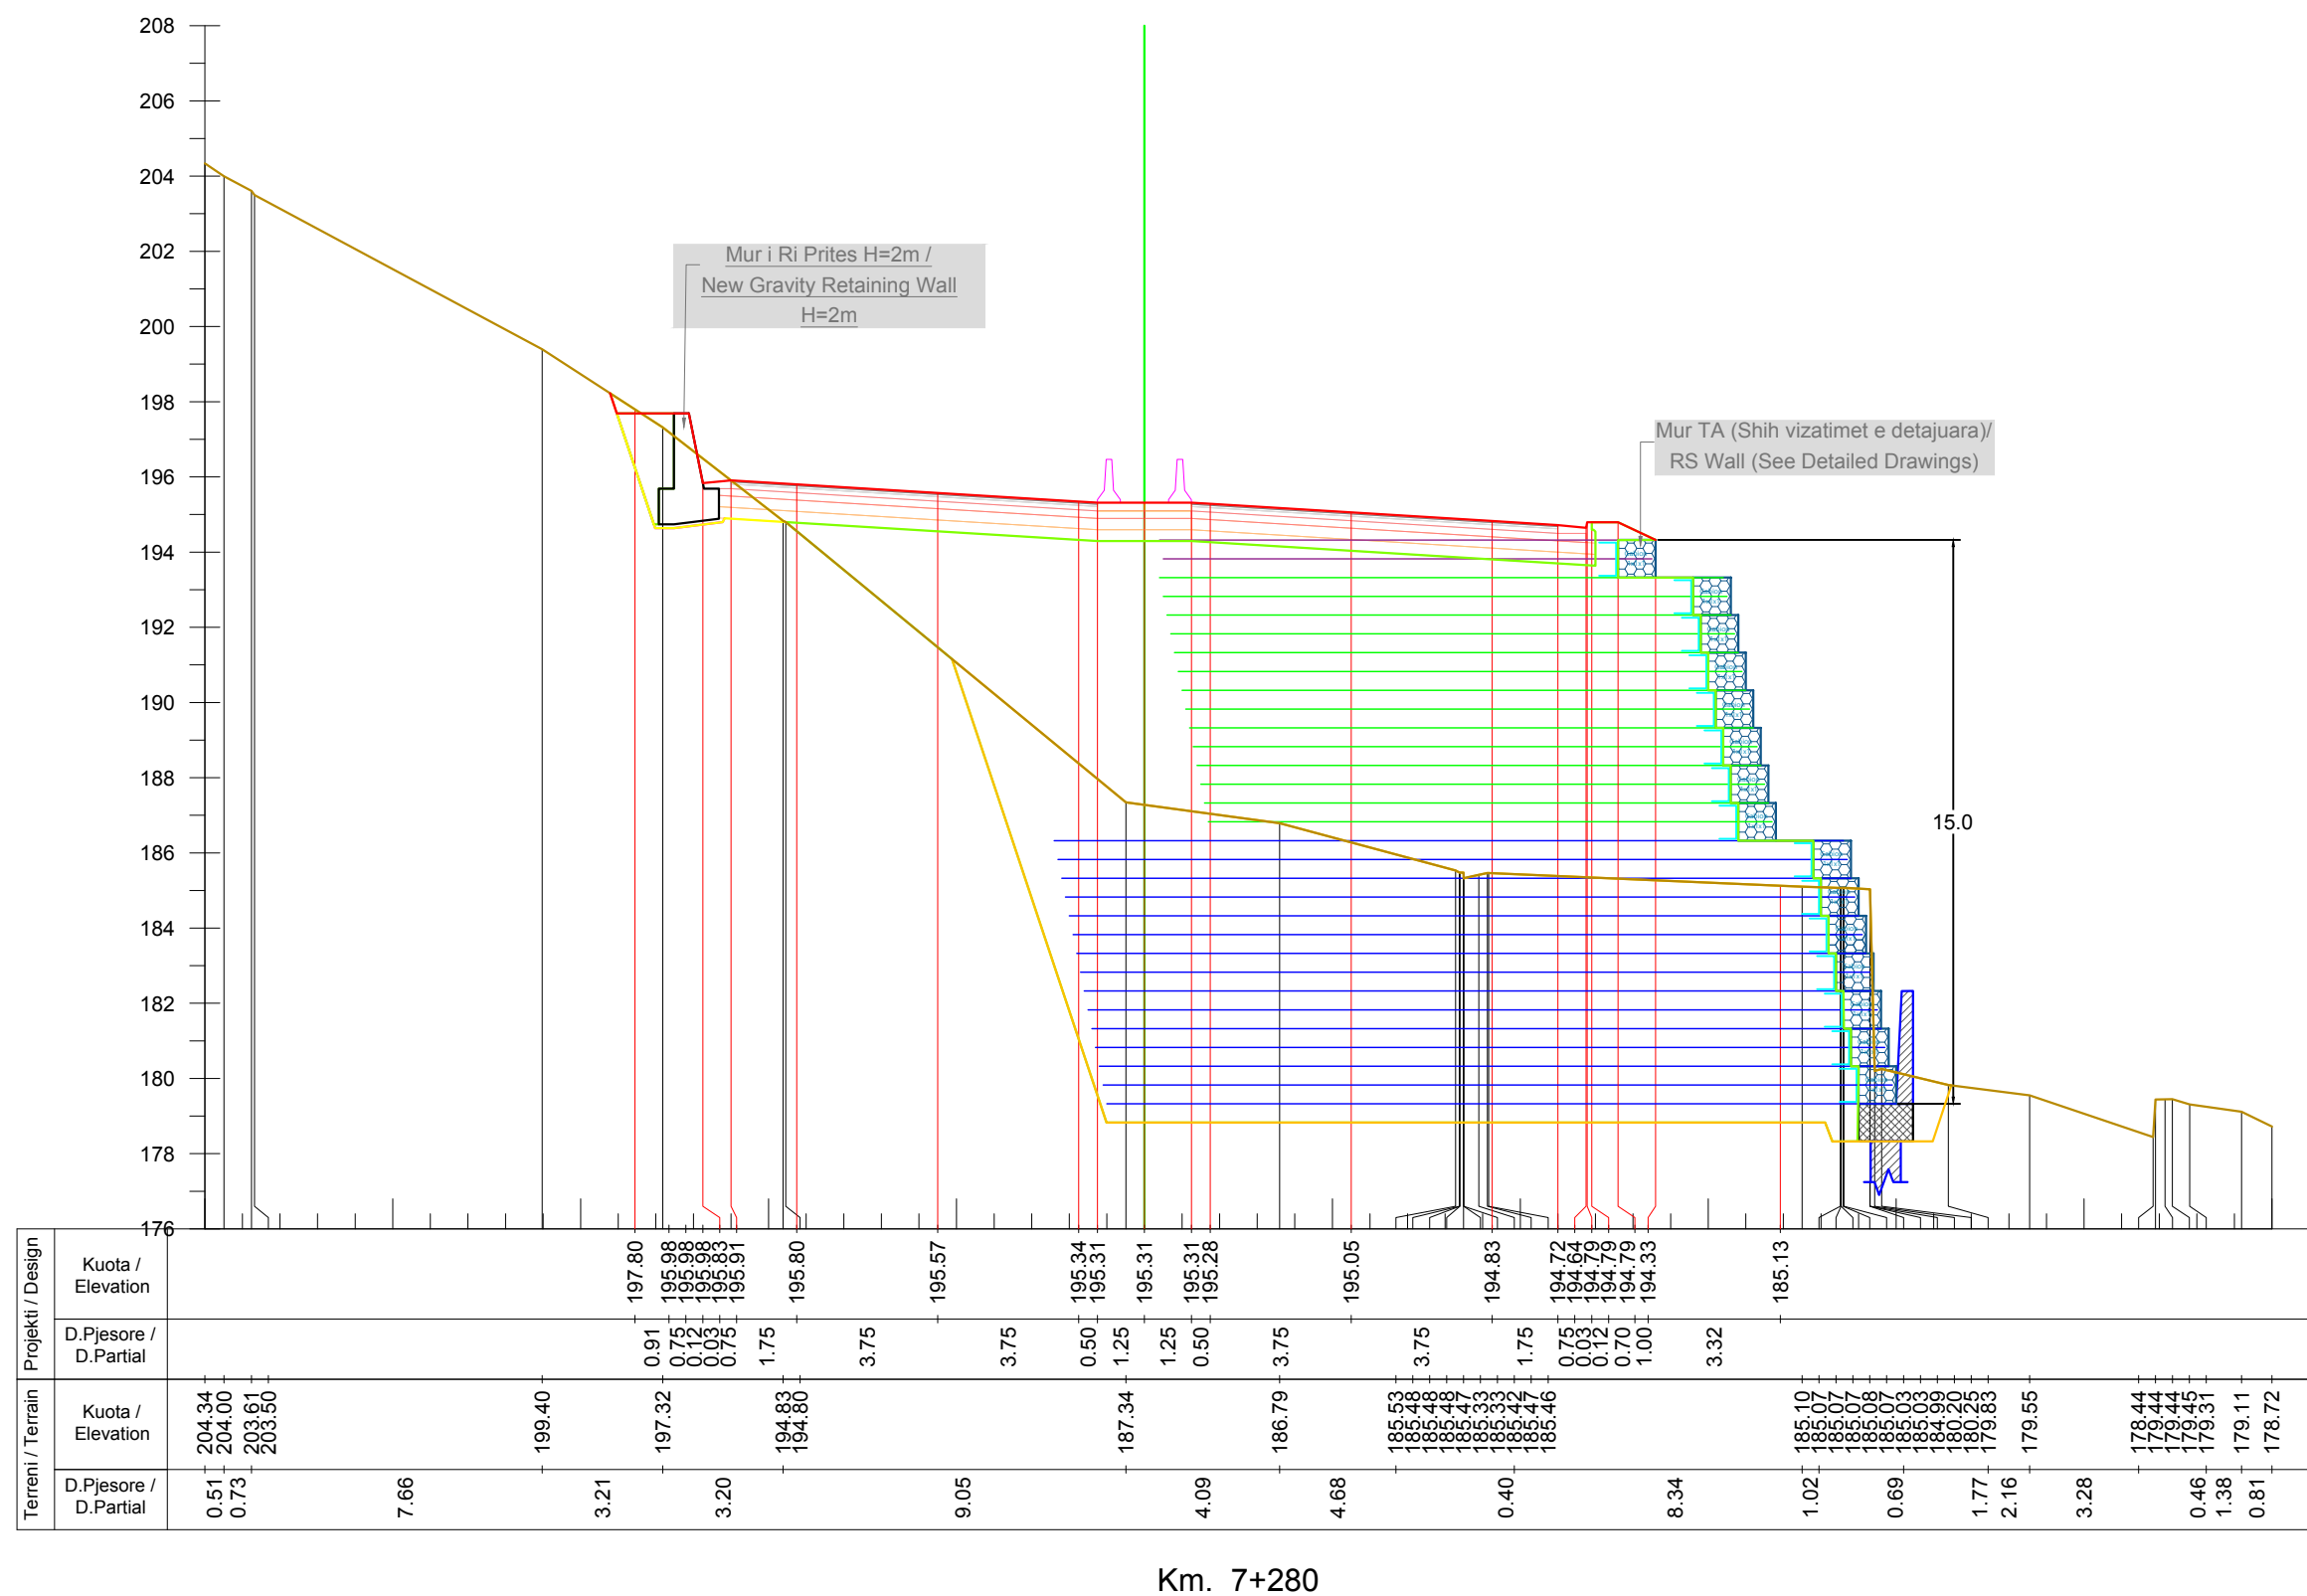

INVESTITORI / INVESTOR
"Autoriteti Rrugor Shqiptar"

Address: Rr. "Sami Frasheri", Nr 33, Tirane

Mob: 04 222 3600
E-mail: info@arrsh.gov.al



JV: "InfraKonsult" shpk & "HMK-Consulting" shpk



**"Studim Projektim - Zgjerimi i segmentit rrugor
dalje Elbasan-Prrerjas-Qafe Thane", (Faza II) /
"Design Study of road segment exit
Elbasan-Prrerjas-Qafe Thane" (Phase II)**

**Profilert Terthore /
Cross Sections**

**FAZA - PROJEKT ZBATIM
PHASE - DETAIL DESIGN**


**SHKALLA
SCALE** 1:200

**Data: Mars 2023
Date: March 2023**

**VIZATIMI Nr:
PAGE No:** E (56)

**PROJEKTUES:
DESIGN ENGINEERS:**

Ing./Eng. Sokol METOJA
Ing./Eng. Redi STRUGA
Ing./Eng. Orgest MERTIKA

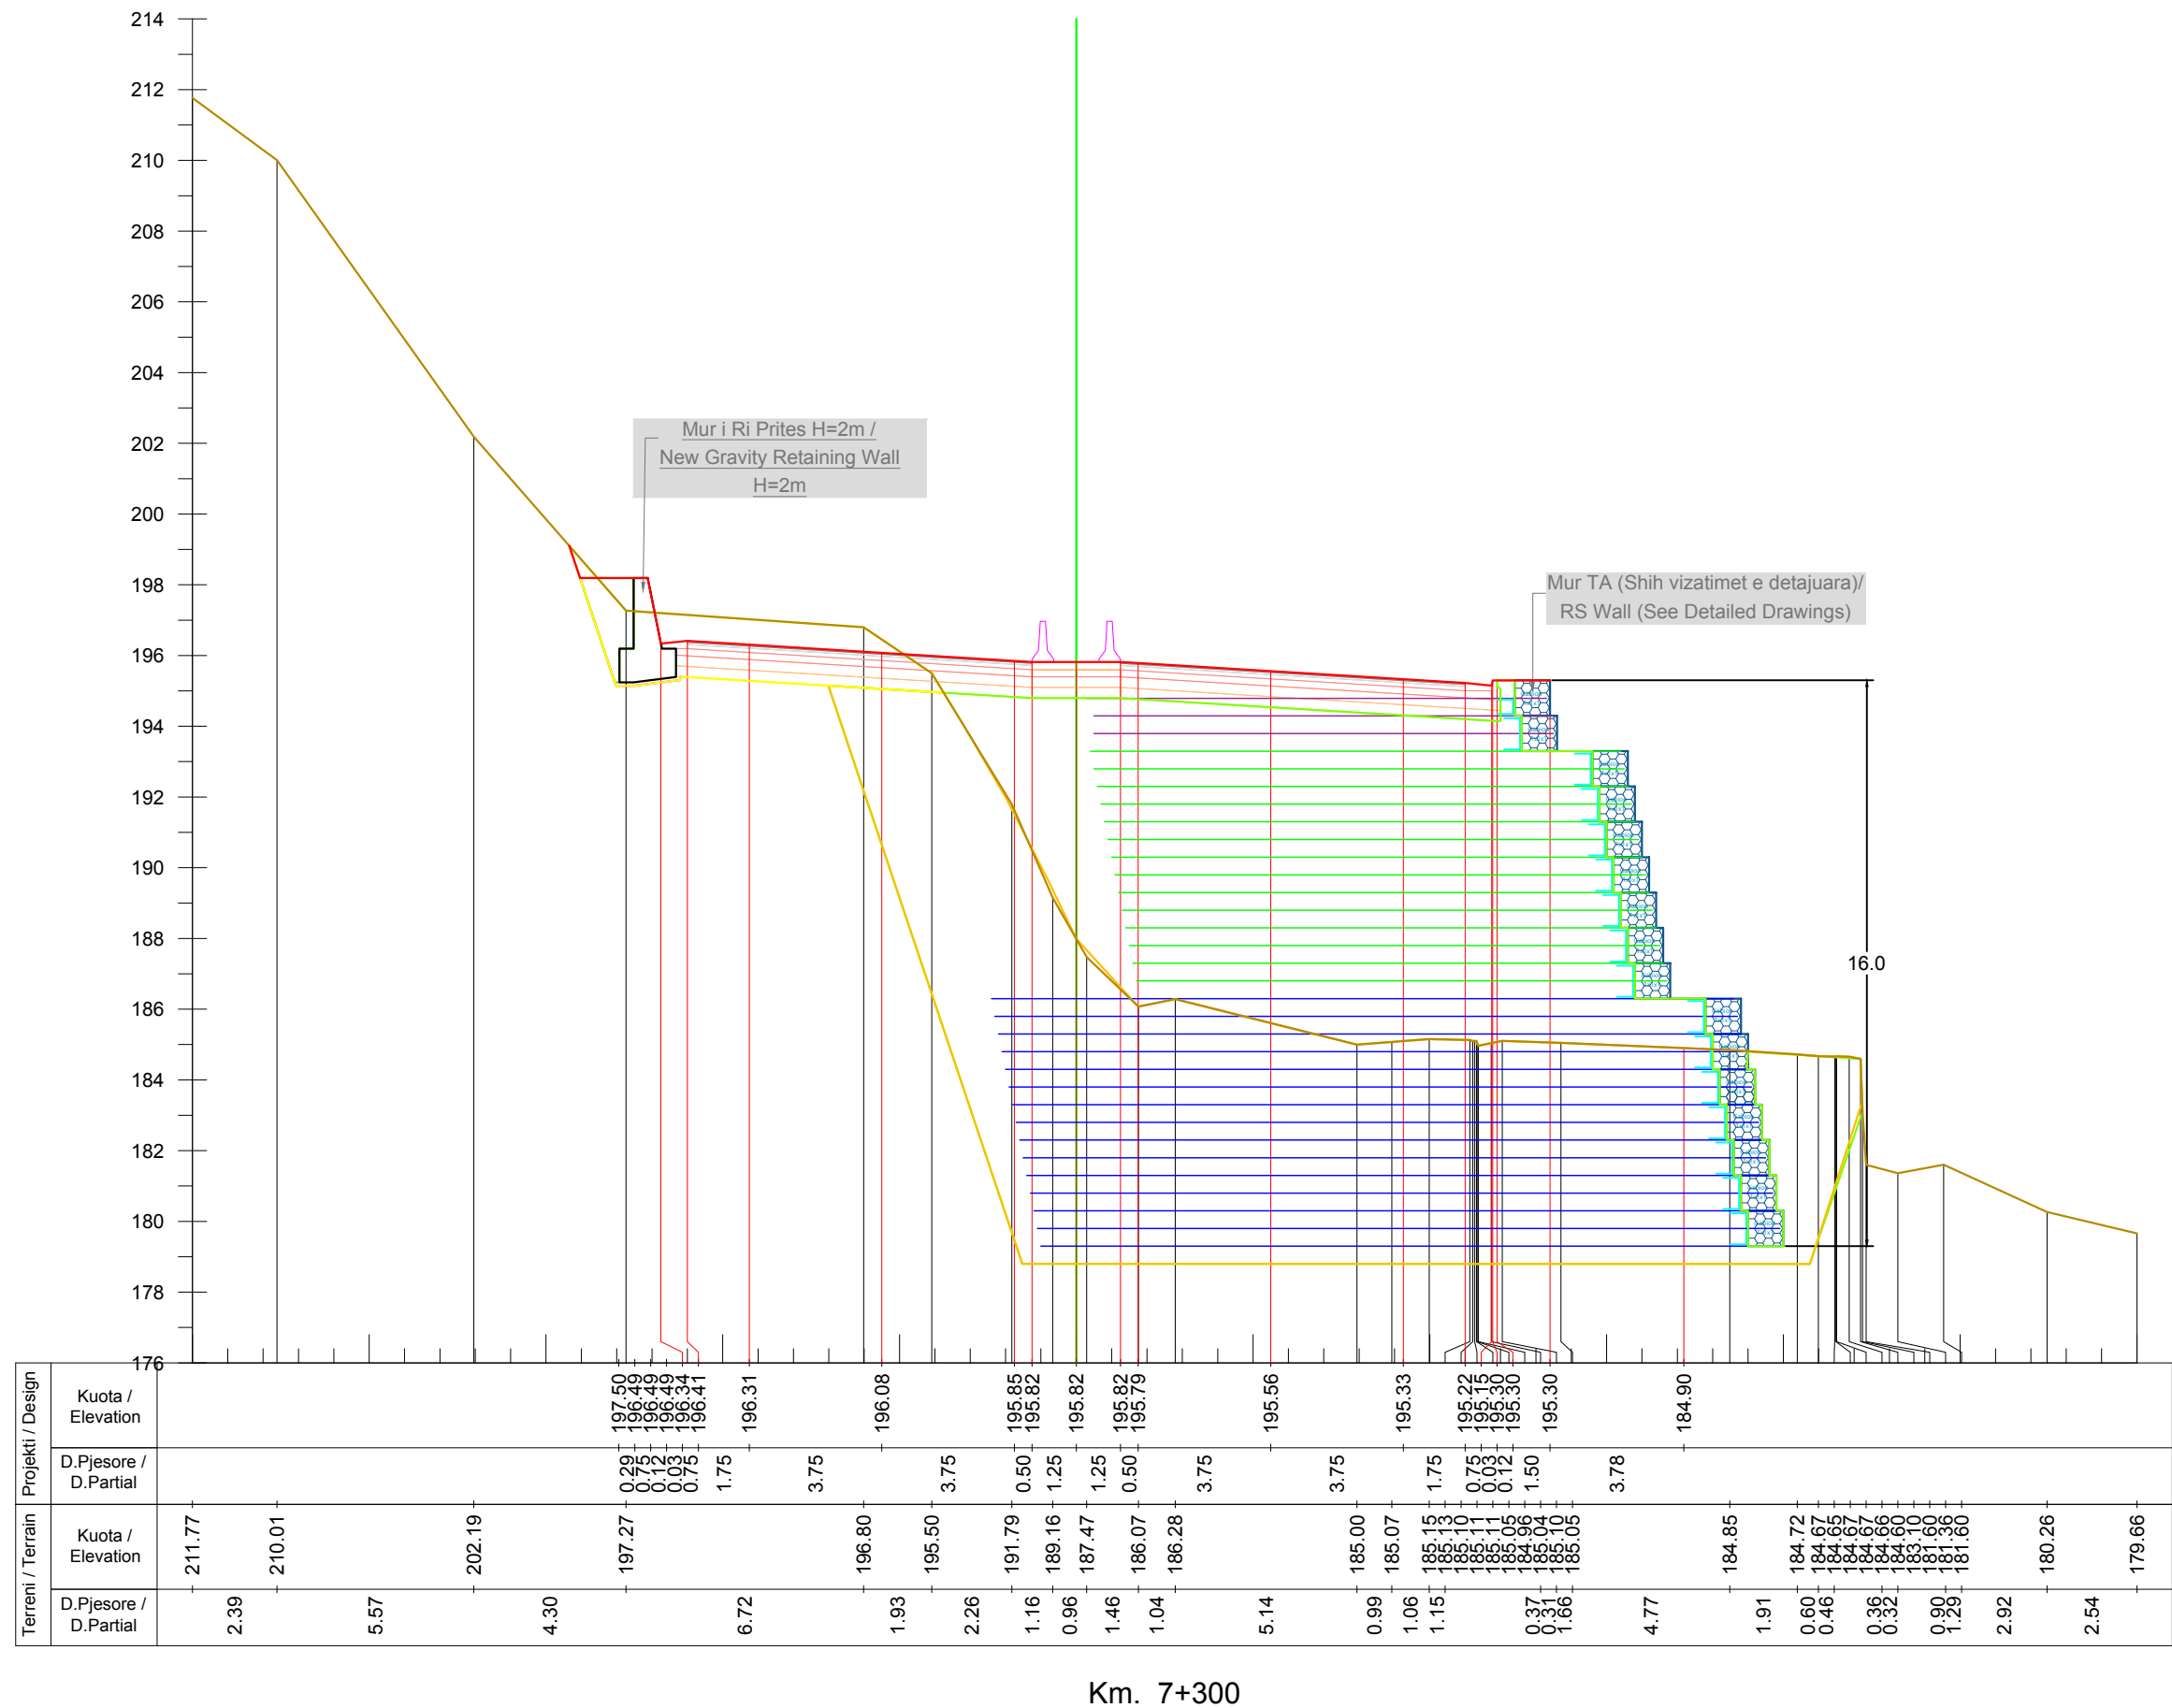

INVESTITORI / INVESTOR
"Autoriteti Rrugor Shqiptar"

Address: Rr. "Sami Frasheri", Nr 33, Tirane
Mob: 04 222 3600
E-mail: info@arrsh.gov.al



JV: "InfraKonsult" shpk & "HMK-Consulting" shpk



**"Studim Projektim - Zgjerimi i segmentit rrugor
dalje Elbasan-Prrenjas-Qafe Thane", (Faza II) /
"Design Study of road segment exit
Elbasan-Prrenjas-Qafe Thane" (Phase II)**

**Profillet Terthore /
Cross Sections**


**FAZA - PROJEKT ZBATIM
PHASE - DETAIL DESIGN**


**SHKALLA
SCALE** 1:200
**VIZATIMI Nr:
PAGE** No: E (57)

**Data: Mars 2023
Date: March 2023**

**PROJEKTUES:
DESIGN ENGINEERS:**

Ing./Eng. Sokol METOJA
Ing./Eng. Redi STRUGA
Ing./Eng. Orgest MERTIKA

 

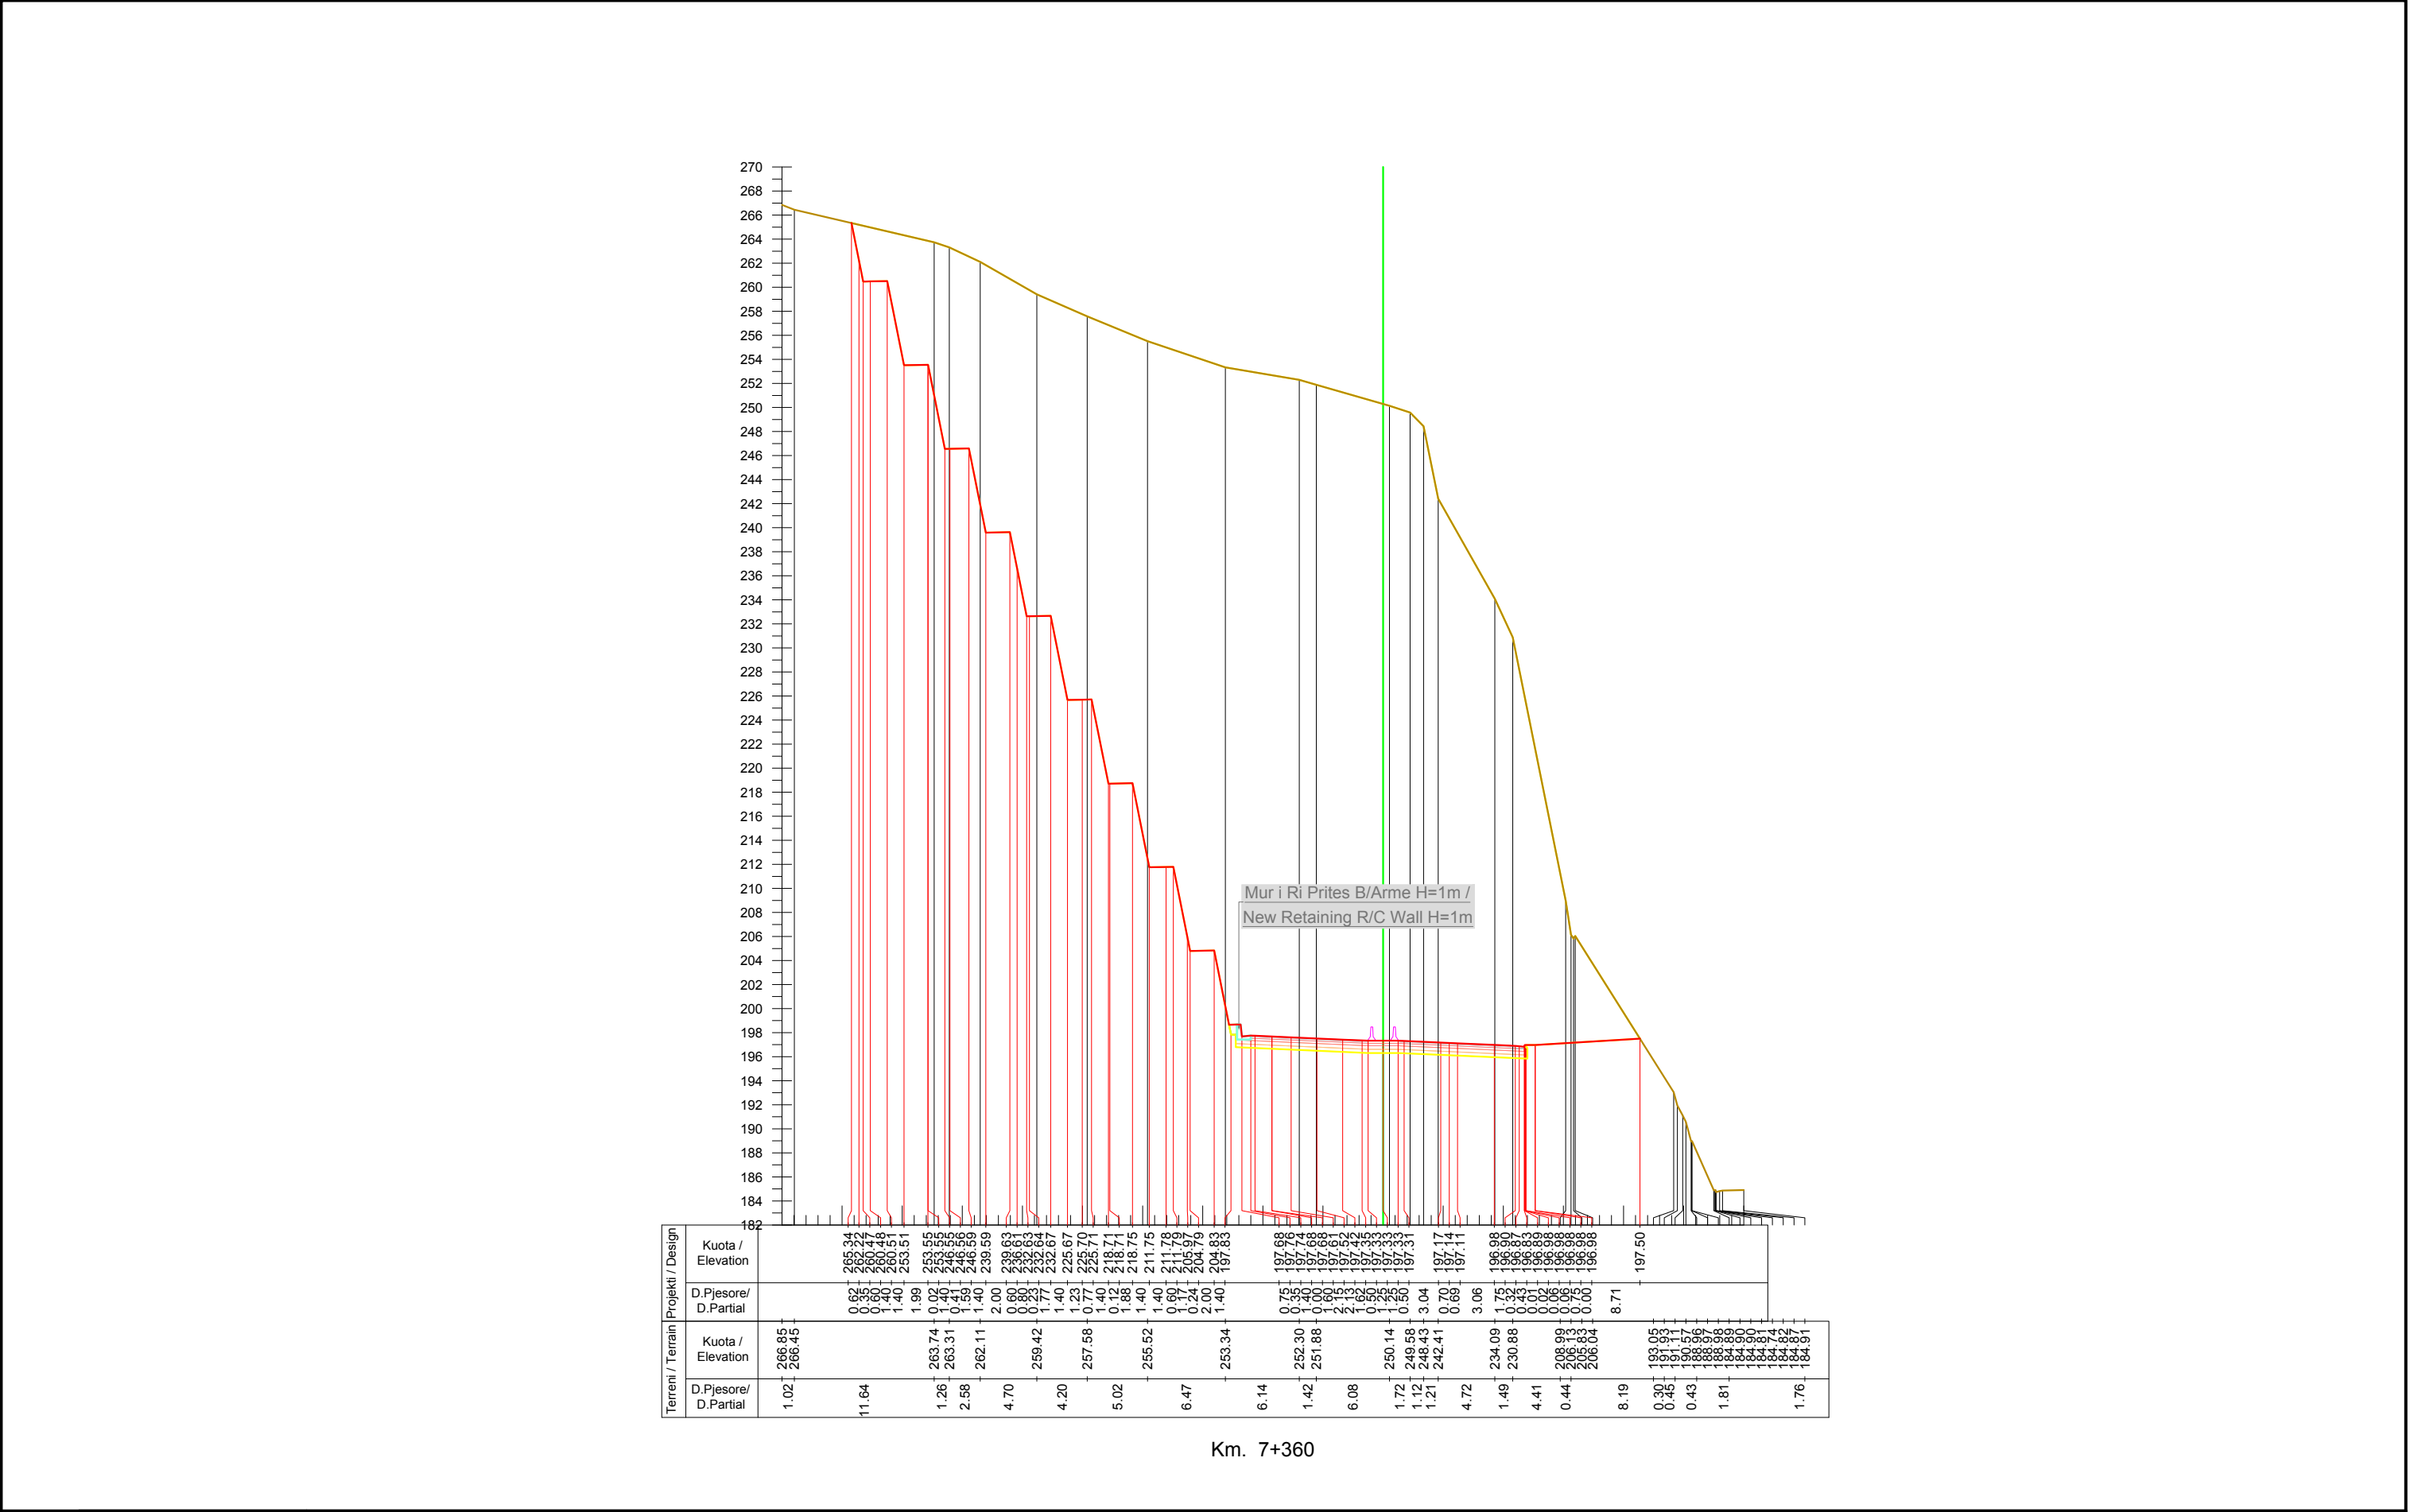

INVESTITORI / INVESTOR
"Autoriteti Rrugor Shqiptar"

Address: Rr. "Sami Frasheri", Nr 33, Tirane

Mob: 04 222 3600
E-mail: info@arsh.gov.al

JV: "InfraKonsult" shpk & "HMK-Consulting" shpk

"Studim Projektim - Zgjerimi i segmentit rrugor dalje Elbasan-Prrerjas-Qafe Thane", (Faza II) / "Design Study of road segment exit Elbasan-Prrerjas-Qafe Thane" (Phase II)

Profilert Terthore / Cross Sections

FAZA - PROJEKT ZBATIM
PHASE - DETAIL DESIGN

SHKALLA
SCALE

1:500


Data: Mars 2023
Date: March 2023

VIZATIMI Nr:
PAGE

E (60)
No:

PROJEKTUES:
DESIGN ENGINEERS:

Ing./Eng. Sokol METOJA
Ing./Eng. Redi STRUGA
Ing./Eng. Orgest MERTIKA

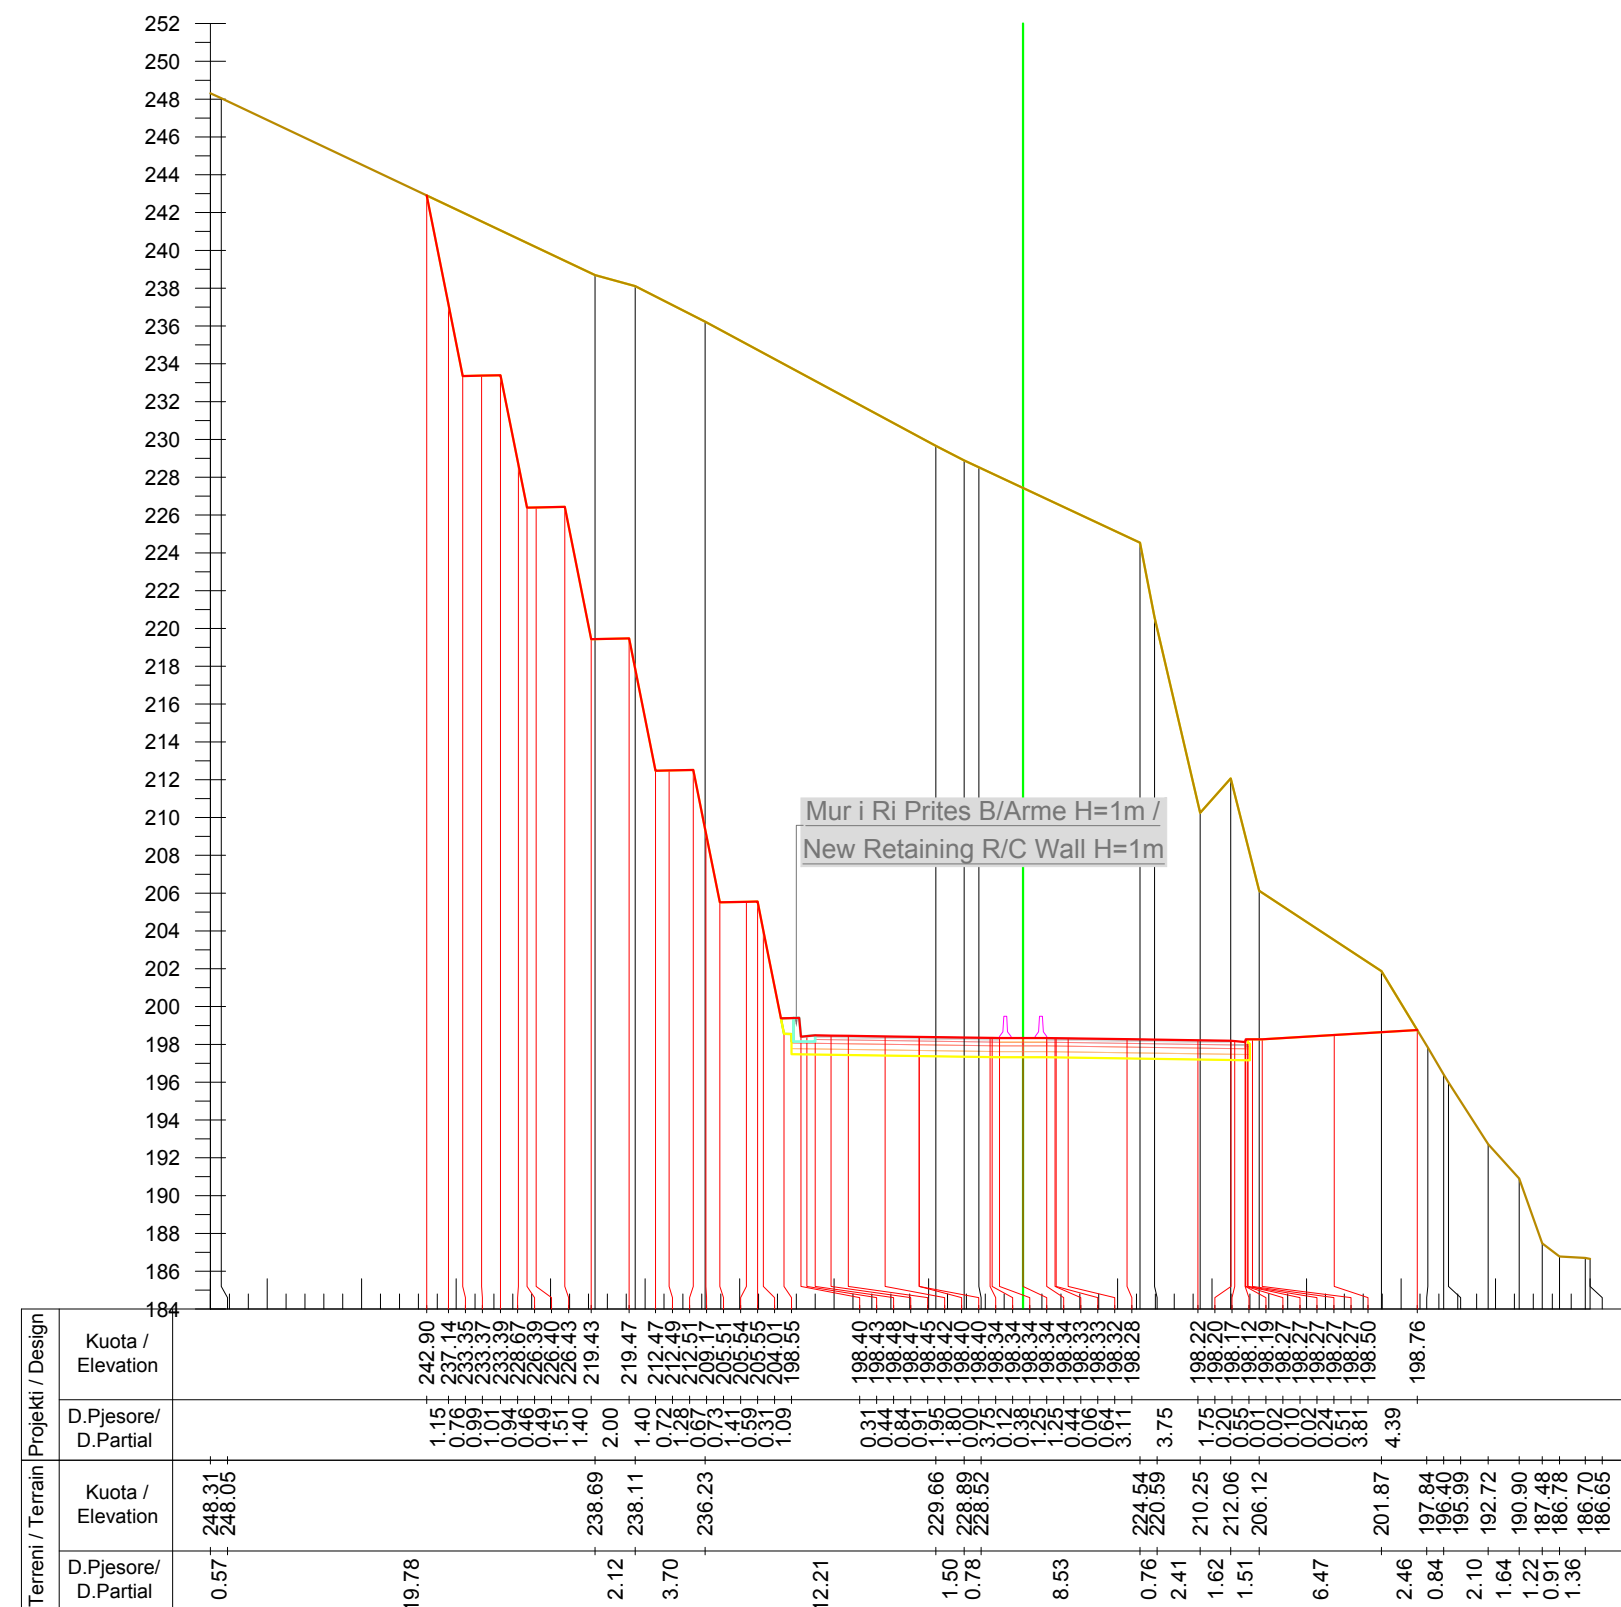

Km. 7+400



INVESTITORI / INVESTOR
"Autoriteti Rrugor Shqiptar"

Address: Rr. "Sami Frasheri", Nr 33, Tirane

Mob: 04 222 3600
E-mail: info@arrsh.gov.al



JV: "InfraKonsult" shpk & "HMK-Consulting" shpk



**"Studim Projektim - Zgjerimi i segmentit rrugor
dalje Elbasan-Prenjas-Qafe Thane", (Faza II) /
"Design Study of road segment exit
Elbasan-Prenjas-Qafe Thane" (Phase II)**

**Profilert Terthore /
Cross Sections**

**FAZA - PROJEKT ZBATIM
PHASE - DETAIL DESIGN**

**SHKALLA
SCALE**


**1:400
E (62)**

**Data: Mars 2023
Date: March 2023**

**VIZATIMI Nr:
PAGE No:**

**PROJEKTUES:
DESIGN ENGINEERS:**

Ing./Eng. Sokol METOJA
Ing./Eng. Redi STRUGA
Ing./Eng. Orgest MERTIKA

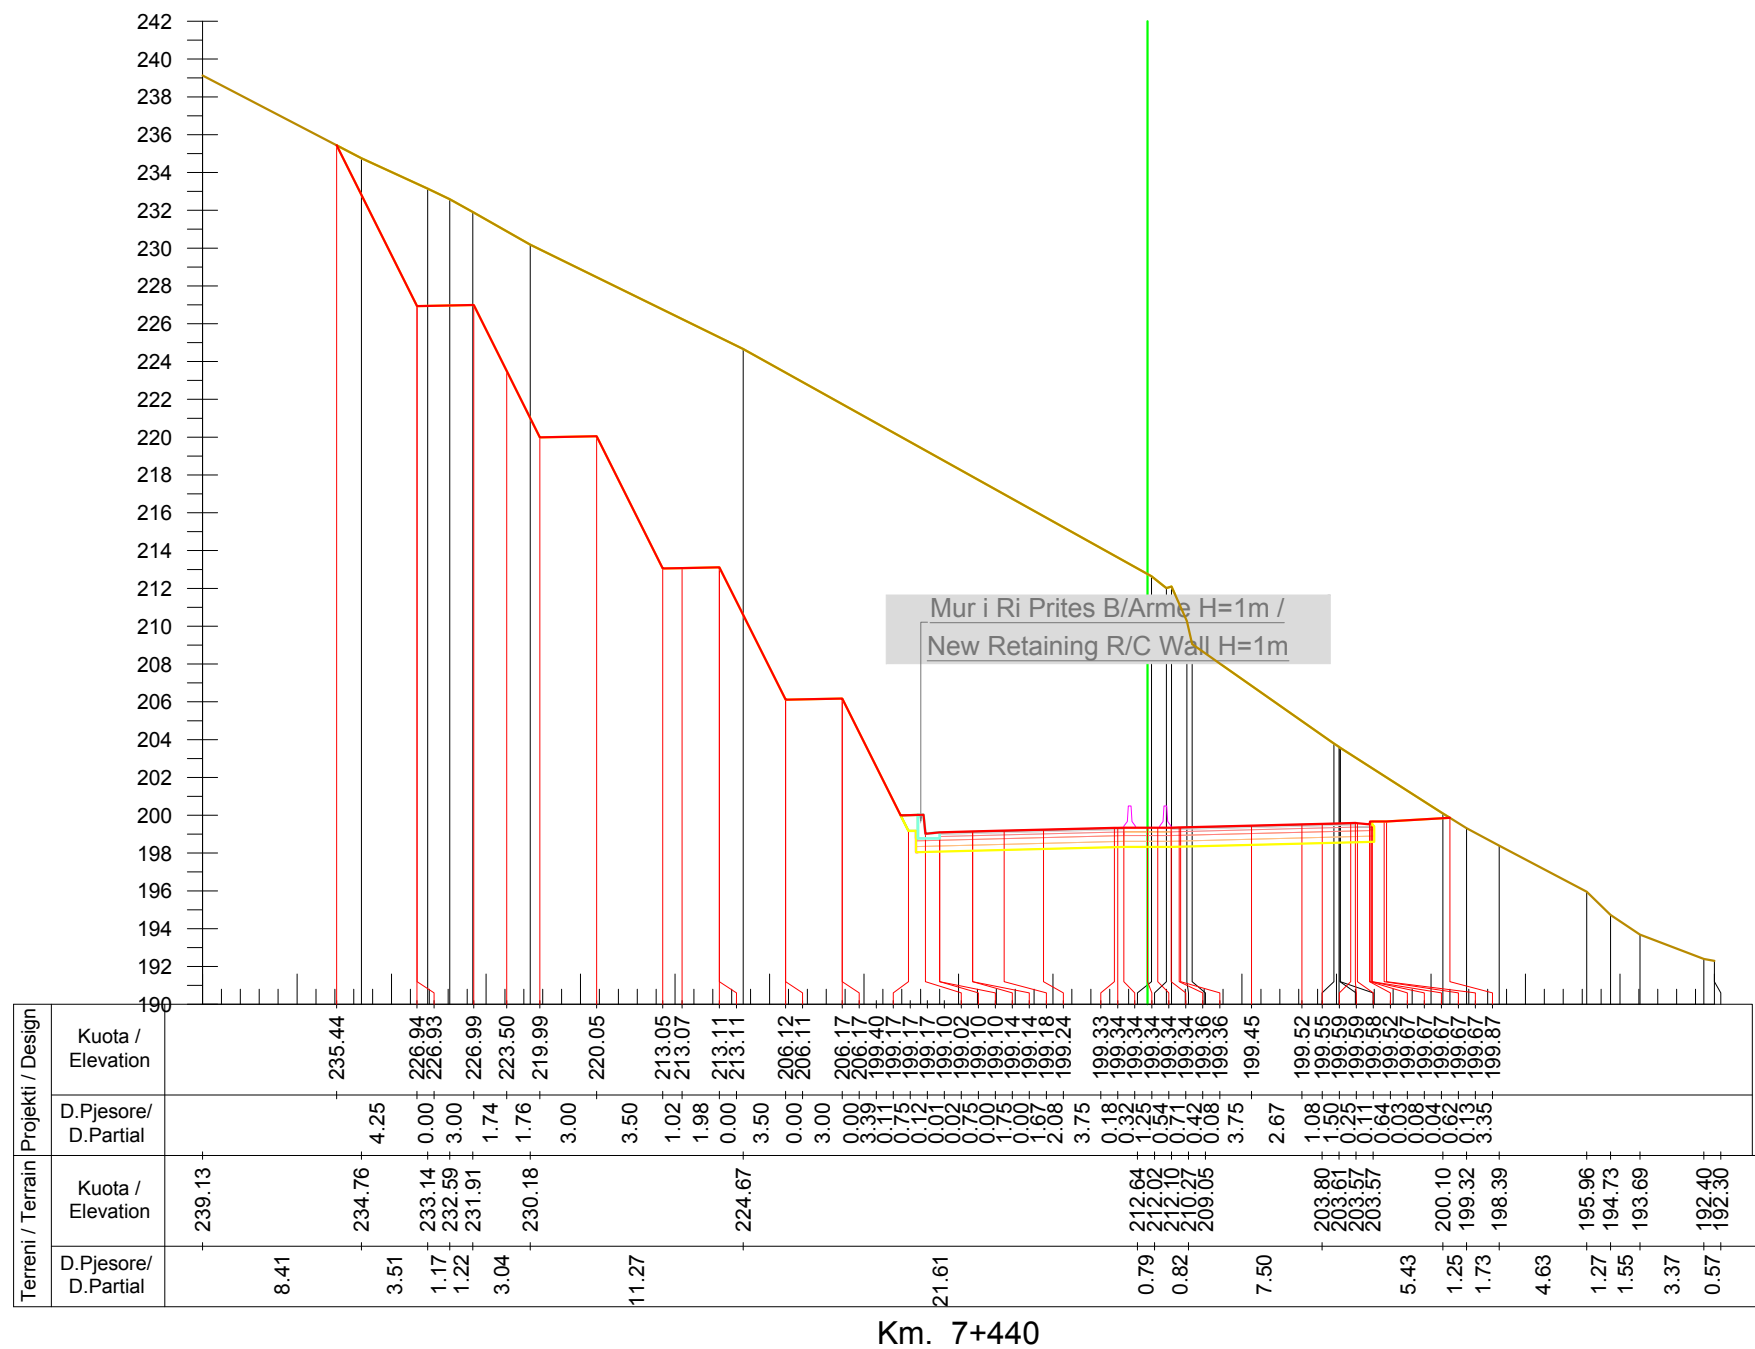

Km. 7+440



INVESTITORI / INVESTOR "Autoriteti Rrugor Shqiptar"

Address: Rr. "Sami Frasheri", Nr 33, Tirane

Mob: 04 222 3600
E-mail: info@arrsh.gov.al



JV: "InfraKonsult" shpk & "HMK-Consulting" shpk



"Studim Projektim - Zgjerimi i segmentit rrugor dalje Elbasan-Prrenjas-Qafe Thane", (Faza II) /
"Design Study of road segment exit Elbasan-Prrenjas-Qafe Thane" (Phase II)

Profillet Terthore /
Cross Sections

FAZA - PROJEKT ZBATIM
PHASE - DETAIL DESIGN


SHKALLA
SCALE 1:400

Data: Mars 2023
Date: March 2023

VIZATIMI Nr:
PAGE No: E (64)

PROJEKTUES:
DESIGN ENGINEERS:

Ing./Eng. Sokol METOJA
Ing./Eng. Redi STRUGA
Ing./Eng. Orgest MERTIKA

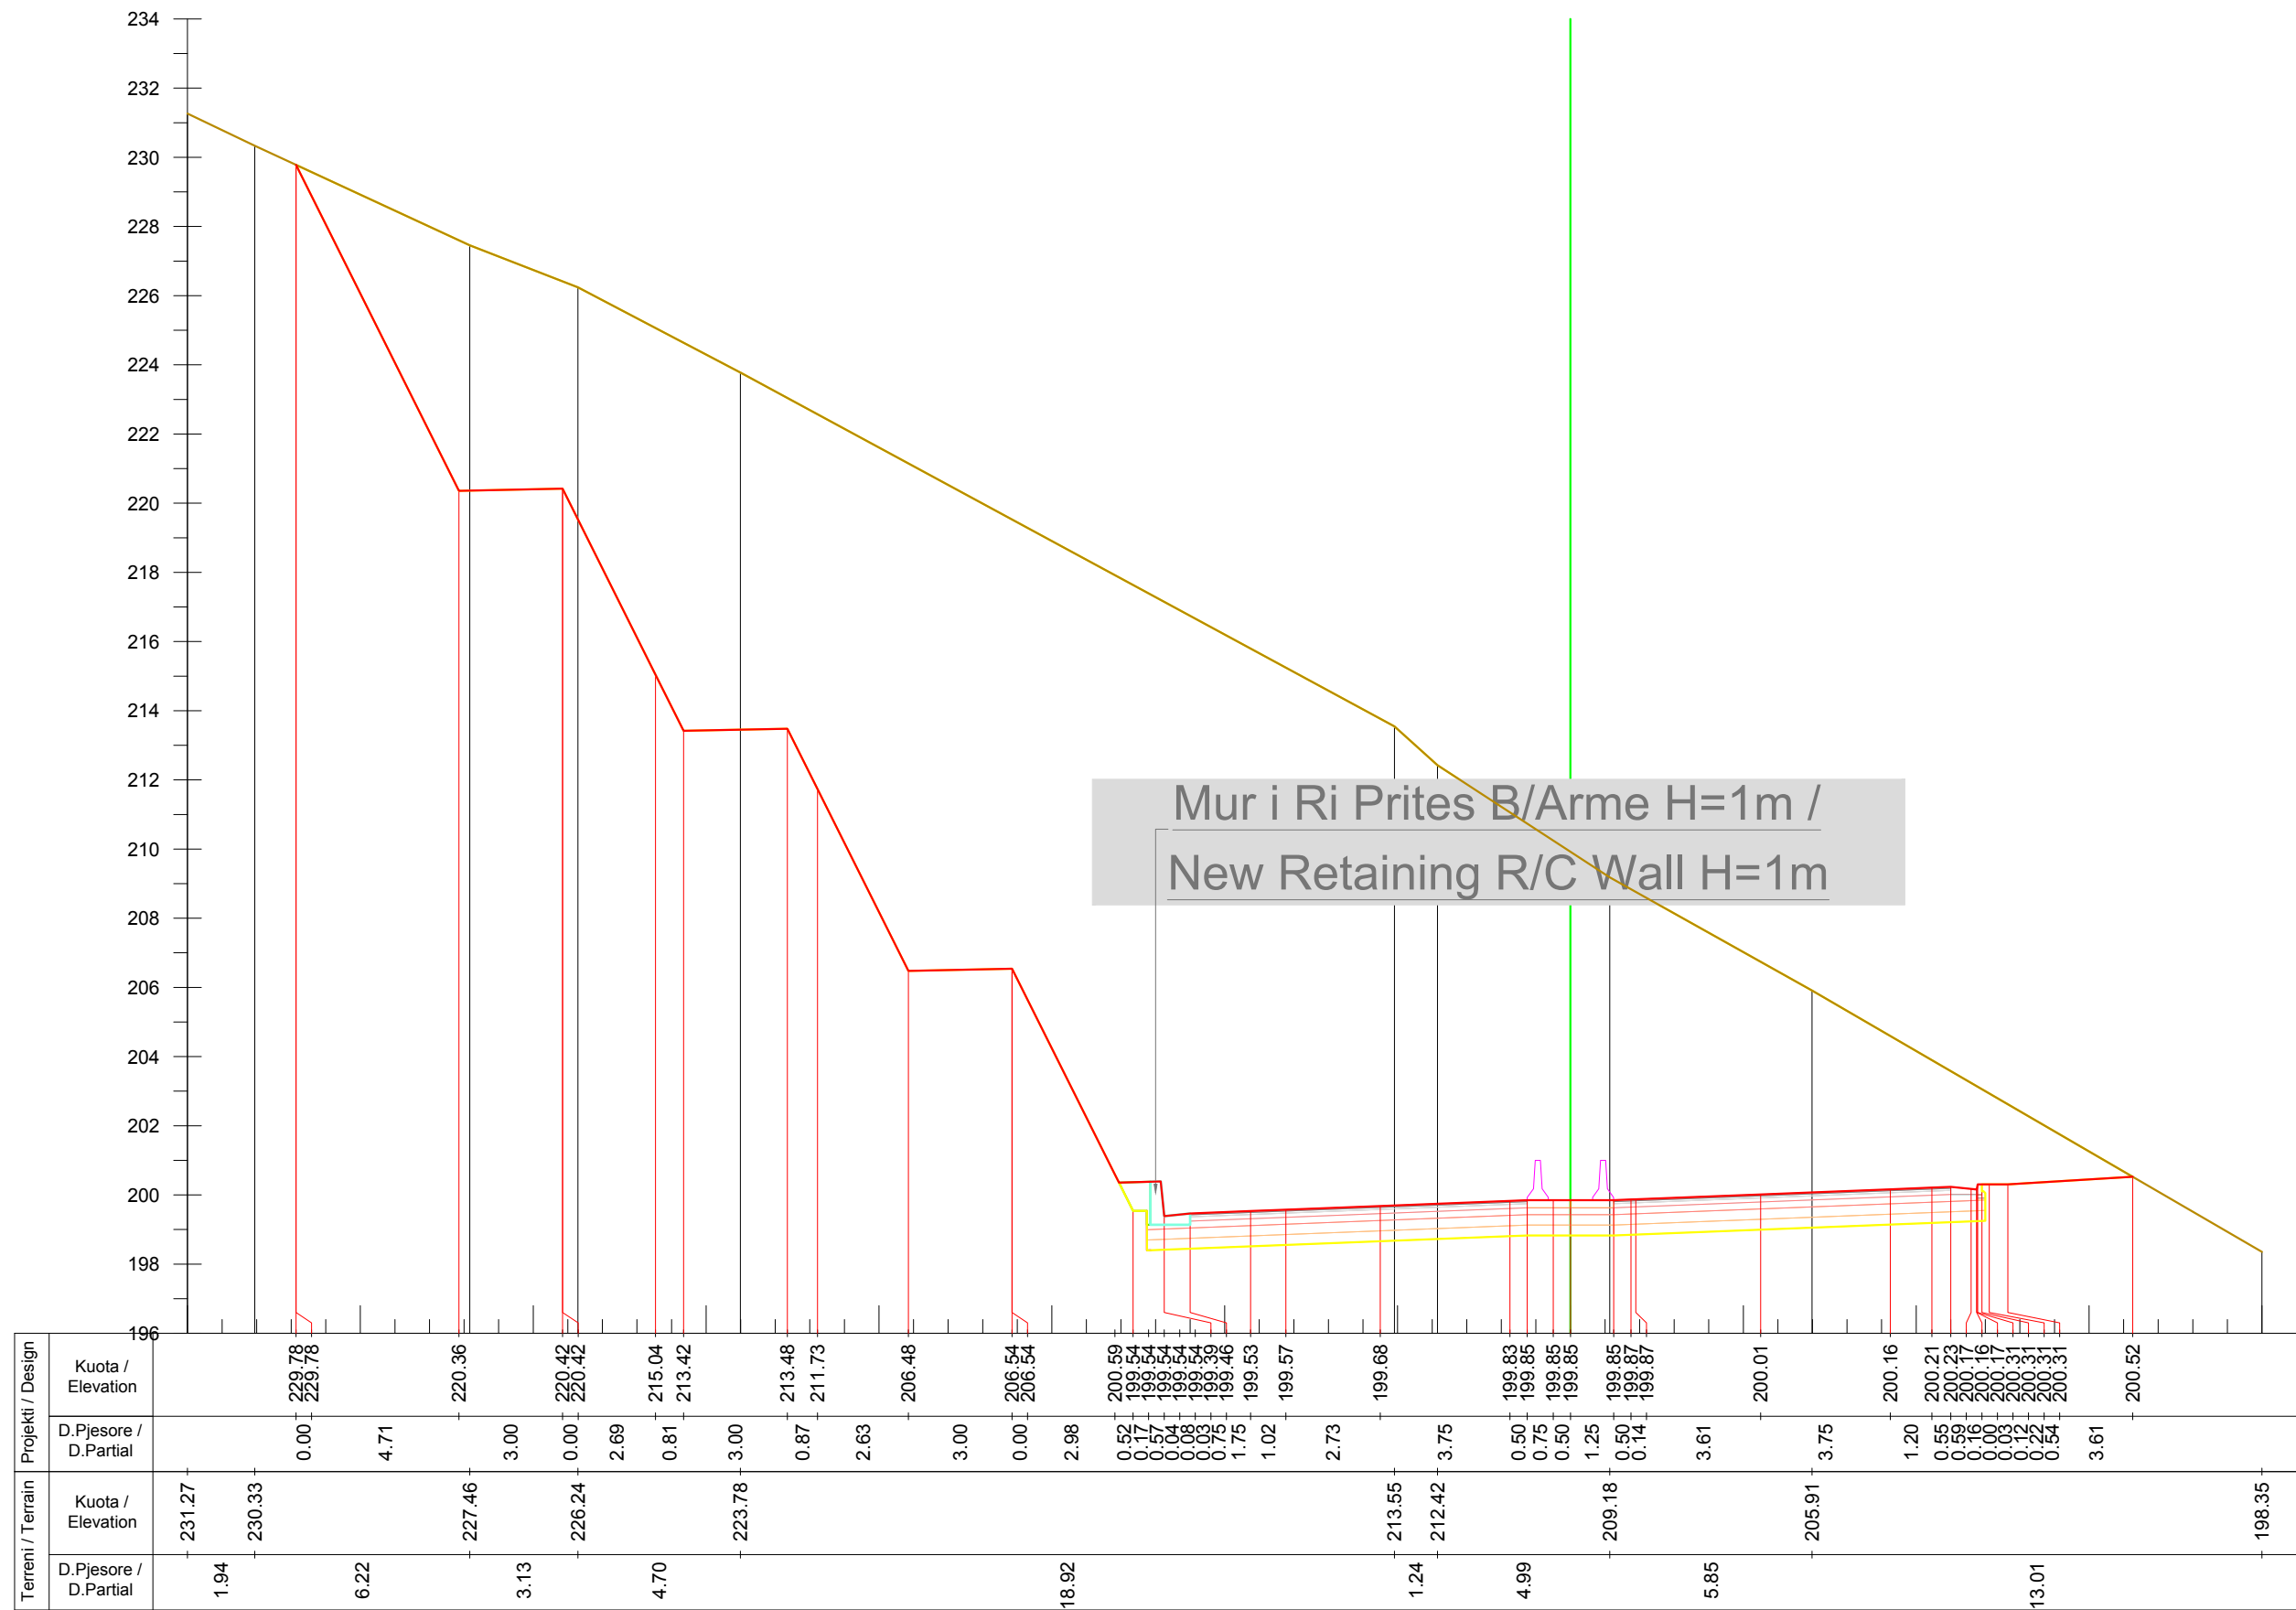

Km. 7+460



INVESTITORI / INVESTOR
"Autoriteti Rrugor Shqiptar"

Address: Rr. "Sami Frasheri", Nr 33, Tirane
Mob: 04 222 3600
E-mail: info@arrsh.gov.al



JV: "InfraKonsult" shpk & "HMK-Consulting" shpk



"Studim Projektim - Zgjerimi i segmentit rrugor
dalje Elbasan-Prrenjas-Qafe Thane", (Faza II) /
"Design Study of road segment exit
Elbasan-Prrenjas-Qafe Thane" (Phase II)

**Profillet Terthore /
Cross Sections**

FAZA - PROJEKT ZBATIM
PHASE - DETAIL DESIGN

SHKALLA
SCALE

1:200


Data: Mars 2023
Date: March 2023

VIZATIMI Nr:
PAGE No:

E (65)

PROJEKTUES:
DESIGN ENGINEERS:

Ing./Eng. Sokol METOJA
Ing./Eng. Redi STRUGA
Ing./Eng. Orgest MERTIKA

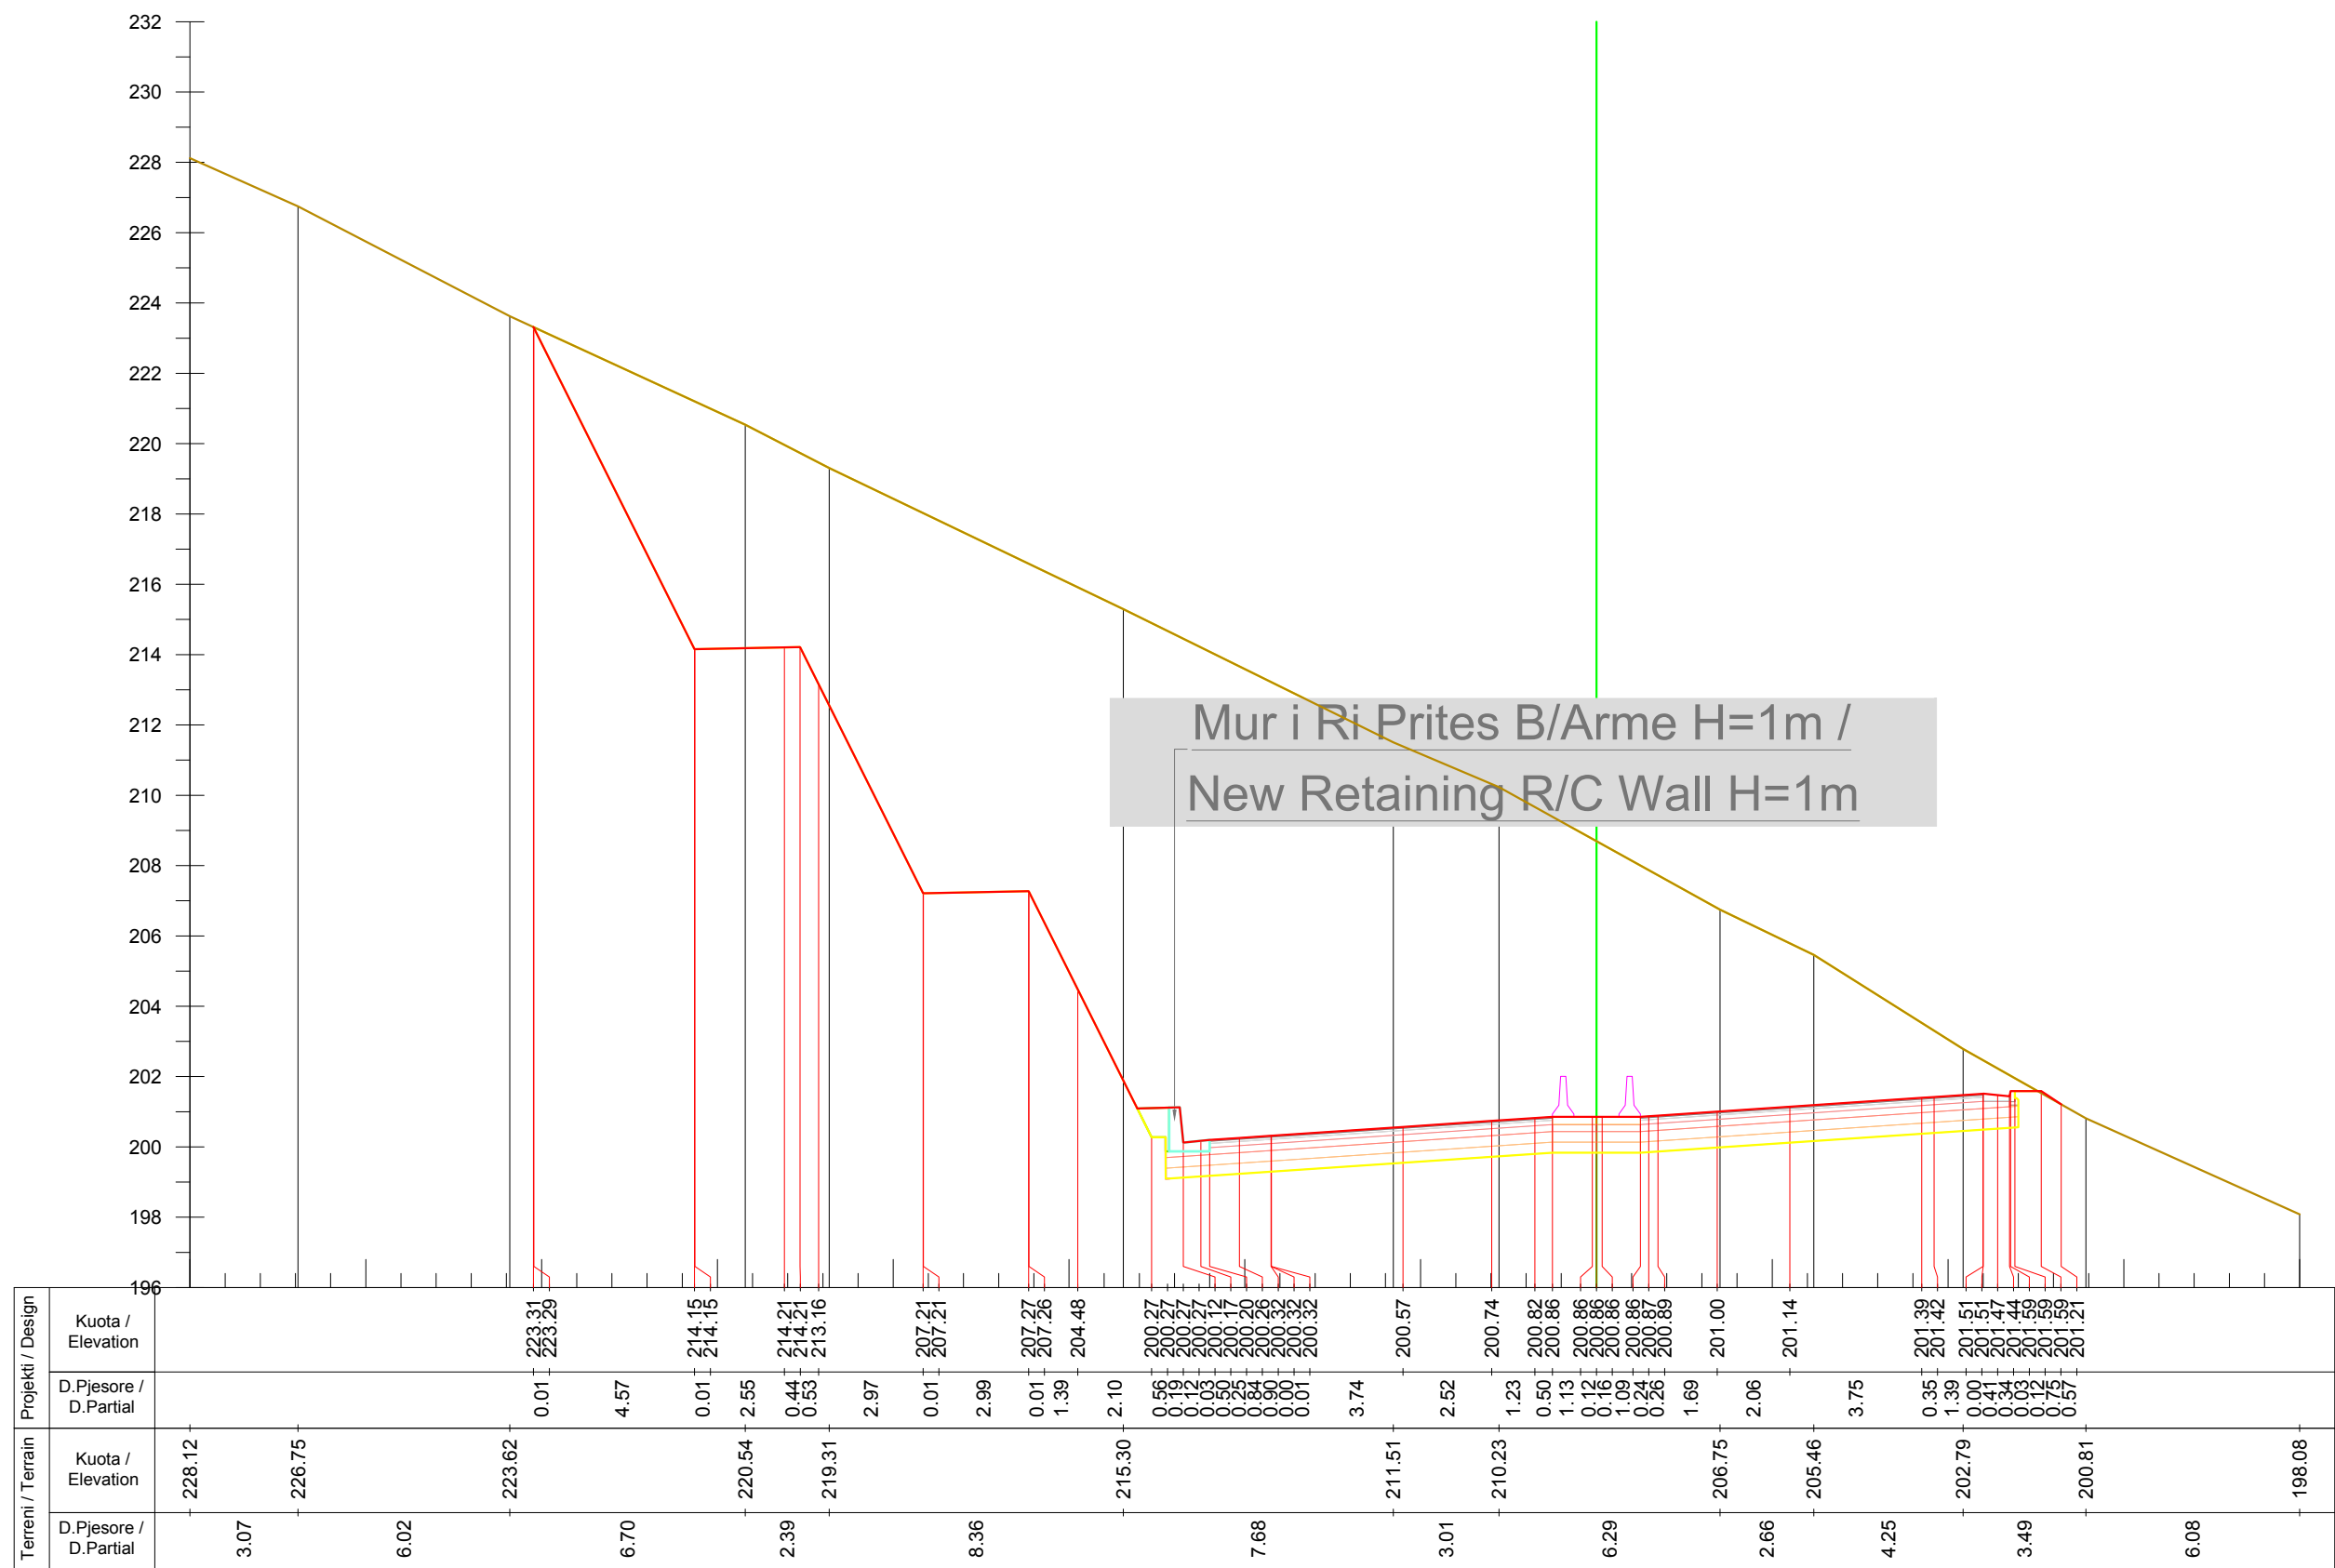

Km. 7+500



INVESTITORI / INVESTOR
"Autoriteti Rrugor Shqiptar"

Address: Rr. "Sami Frasheri", Nr 33, Tirane

Mob: 04 222 3600
E-mail: info@arrsh.gov.al



JV: "InfraKonsult" shpk & "HMK-Consulting" shpk



**"Studim Projektim - Zgjerimi i segmentit rrugor
dalje Elbasan-Prrenjas-Qafe Thane", (Faza II) /
"Design Study of road segment exit
Elbasan-Prrenjas-Qafe Thane" (Phase II)**

**Profillet Terthore /
Cross Sections**

**FAZA - PROJEKT ZBATIM
PHASE - DETAIL DESIGN**


**SHKALLA
SCALE** 1:200

**Data: Mars 2023
Date: March 2023**


**VIZATIMI Nr:
PAGE No:** E (67)

**PROJEKTUES:
DESIGN ENGINEERS:**

Ing./Eng. Sokol METOJA
Ing./Eng. Redi STRUGA
Ing./Eng. Orgest MERTIKA

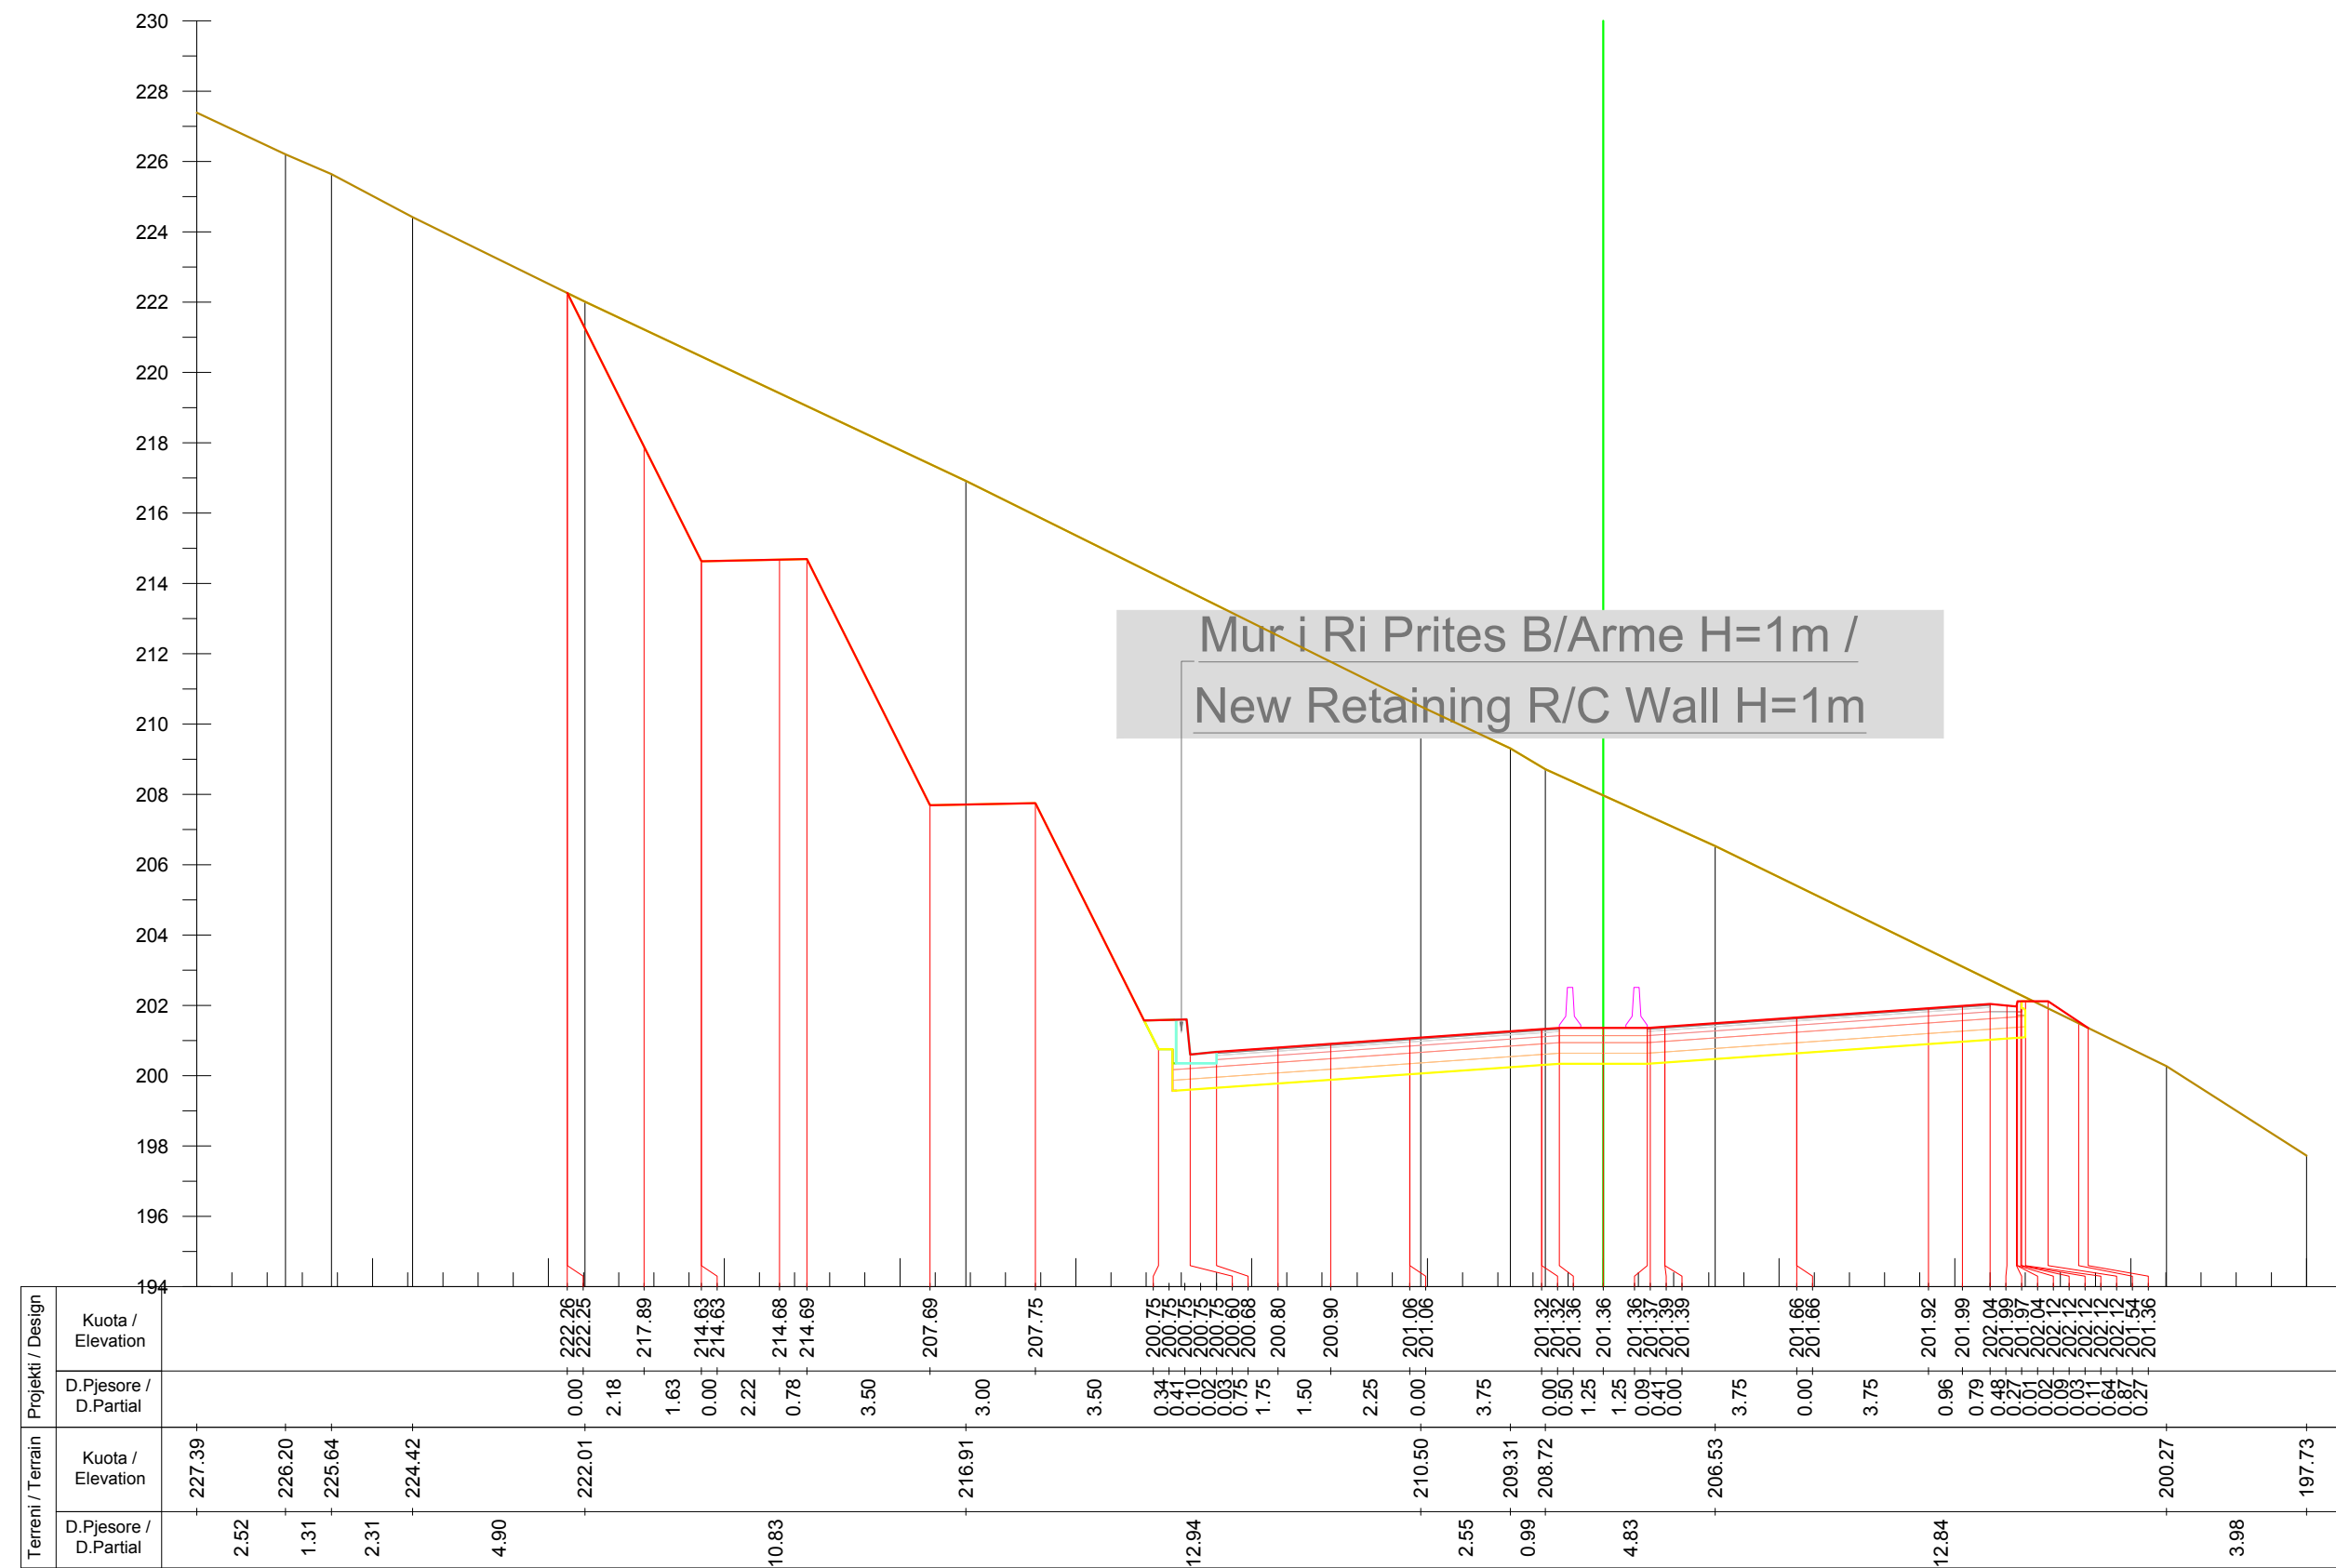

Km. 7+520

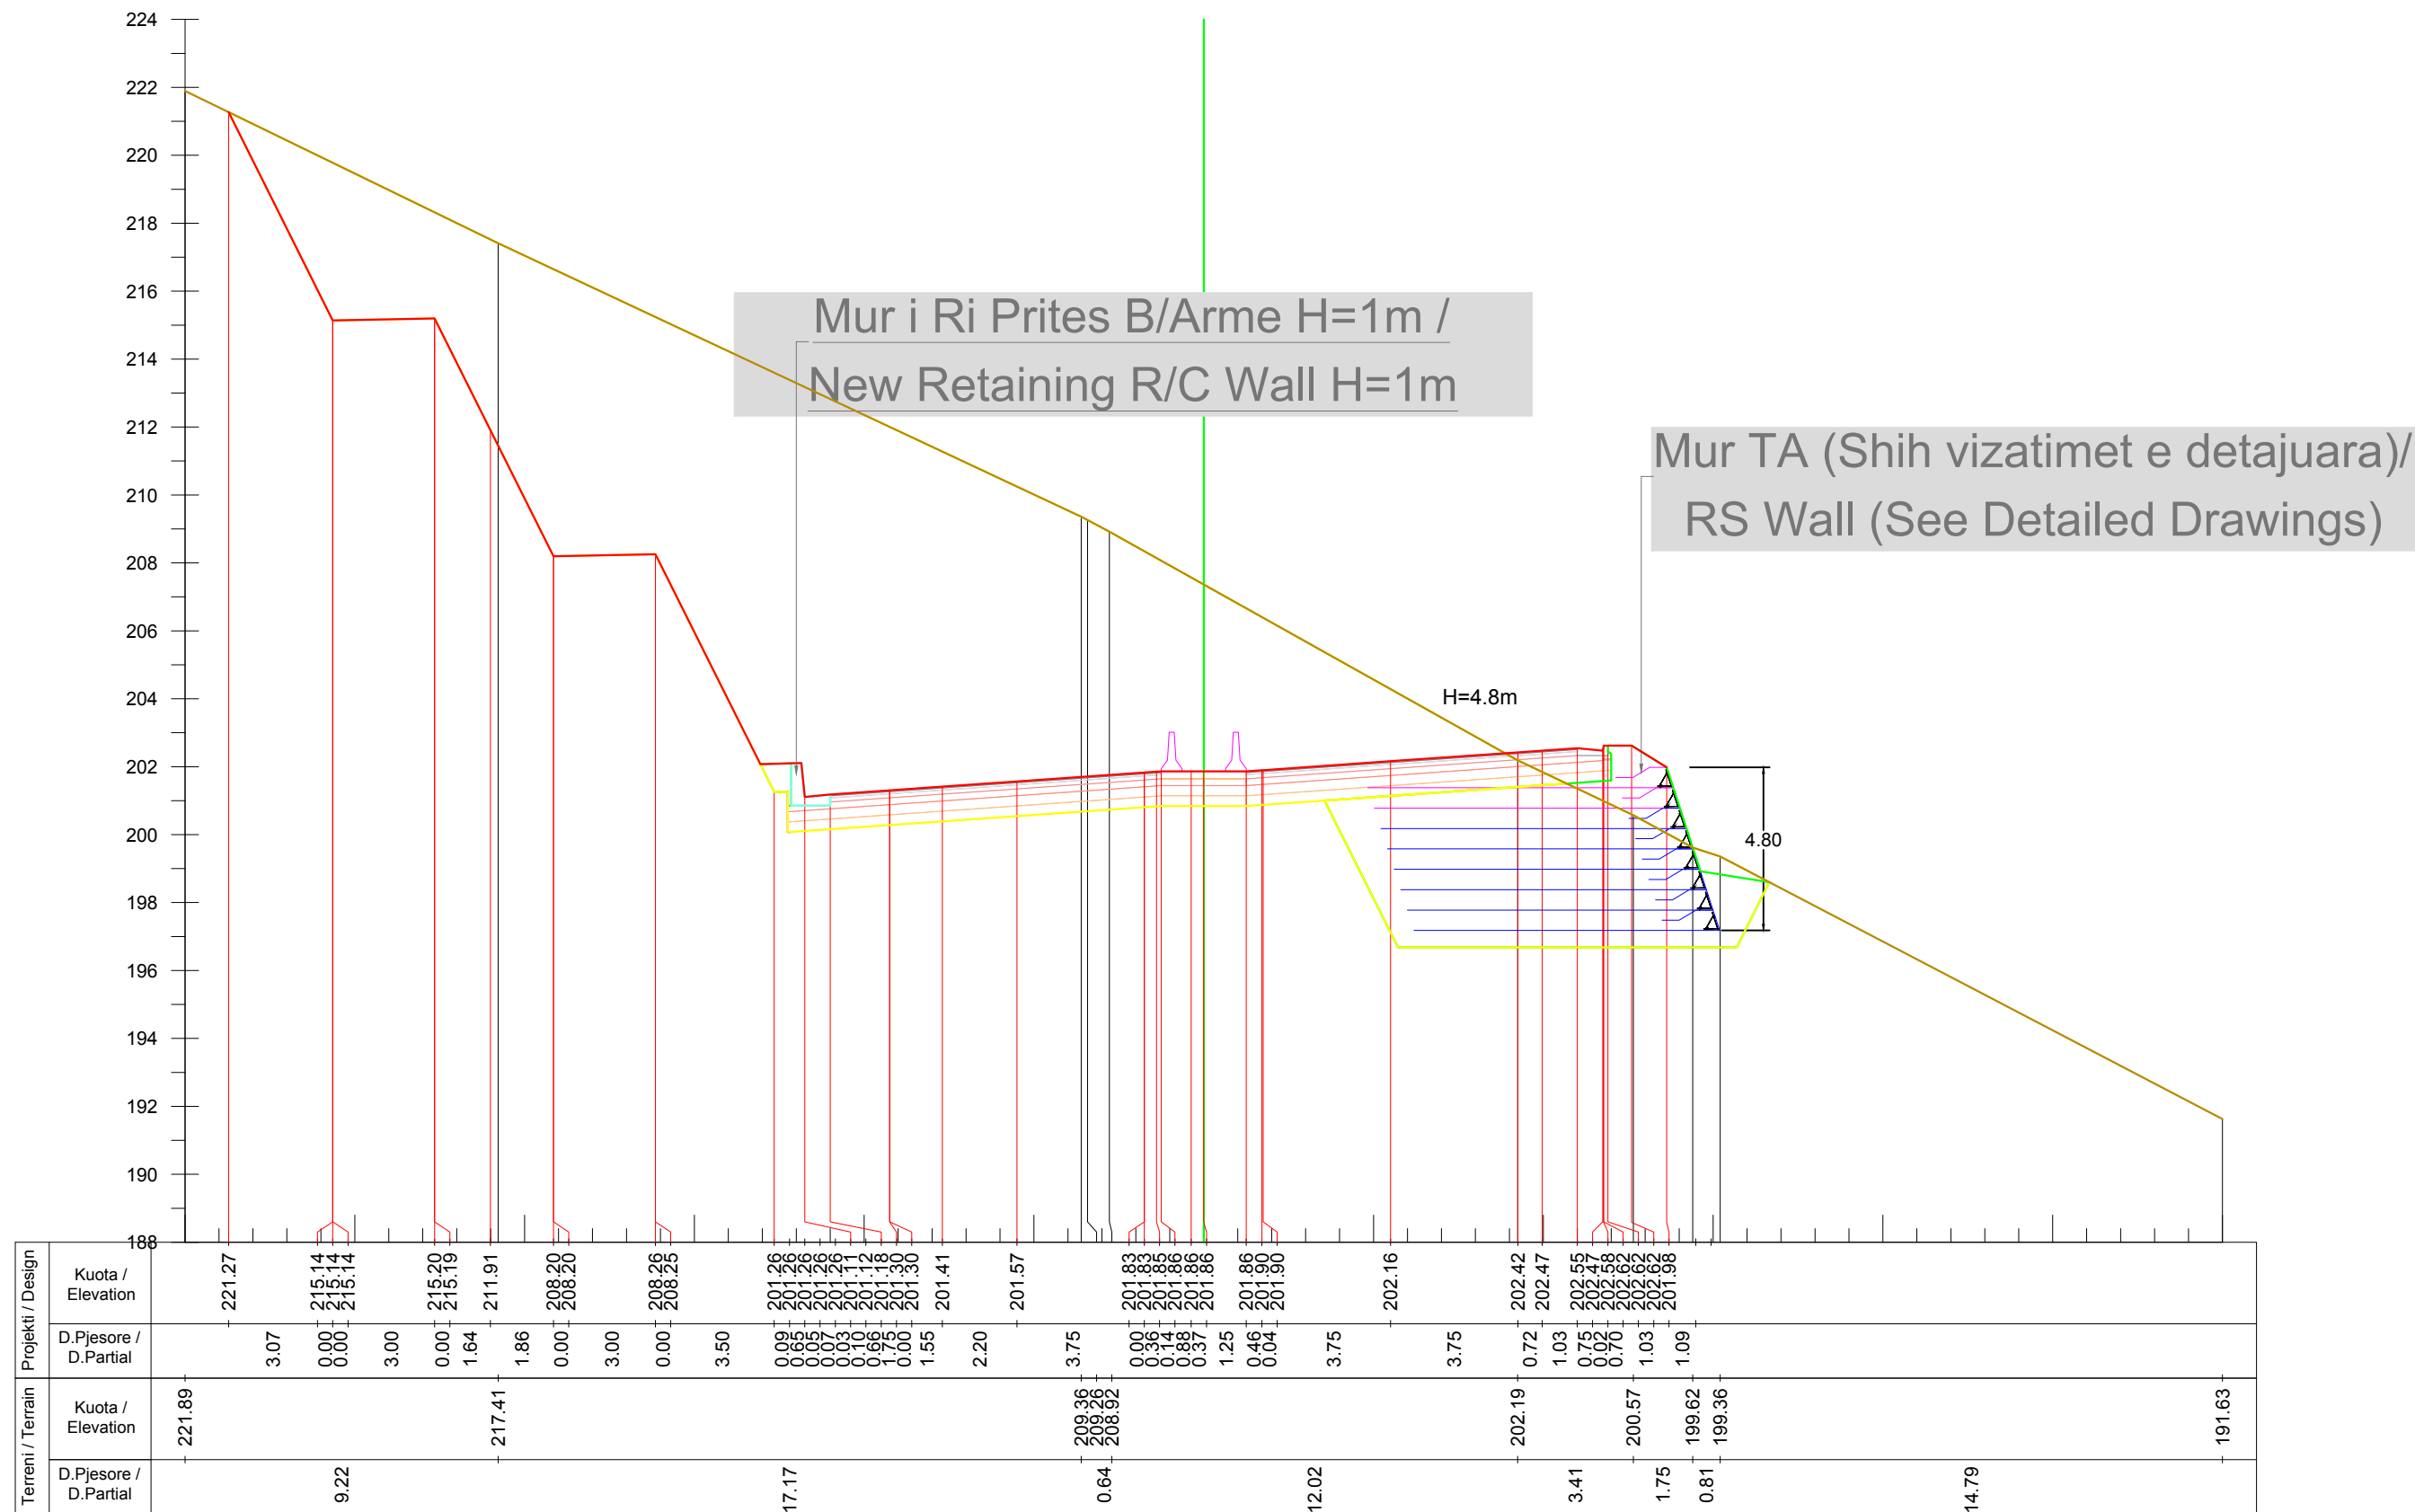

INVESTITORI / INVESTOR
"Autoriteti Rrugor Shqiptar"

Address: Rr. "Sami Frasheri", Nr 33, Tirane
Mob: 04 222 3600
E-mail: info@arrsh.gov.al



JV: "InfraKonsult" shpk & "HMK-Consulting" shpk



"Studim Projektim - Zgjerimi i segmentit rrugor
dalje Elbasan-Prrrenjas-Qafe Thane", (Faza II) /
"Design Study of road segment exit
Elbasan-Prrrenjas-Qafe Thane" (Phase II)

**Profilert Terthore /
Cross Sections**

FAZA - PROJEKT ZBATIM
PHASE - DETAIL DESIGN


SHKALLA
SCALE 1:200

Data: Mars 2023
Date: March 2023

VIZATIMI Nr:
PAGE No: E (69)

PROJEKTUES:
DESIGN ENGINEERS:

Ing./Eng. Sokol METOJA
Ing./Eng. Redi STRUGA
Ing./Eng. Orgest MERTIKA

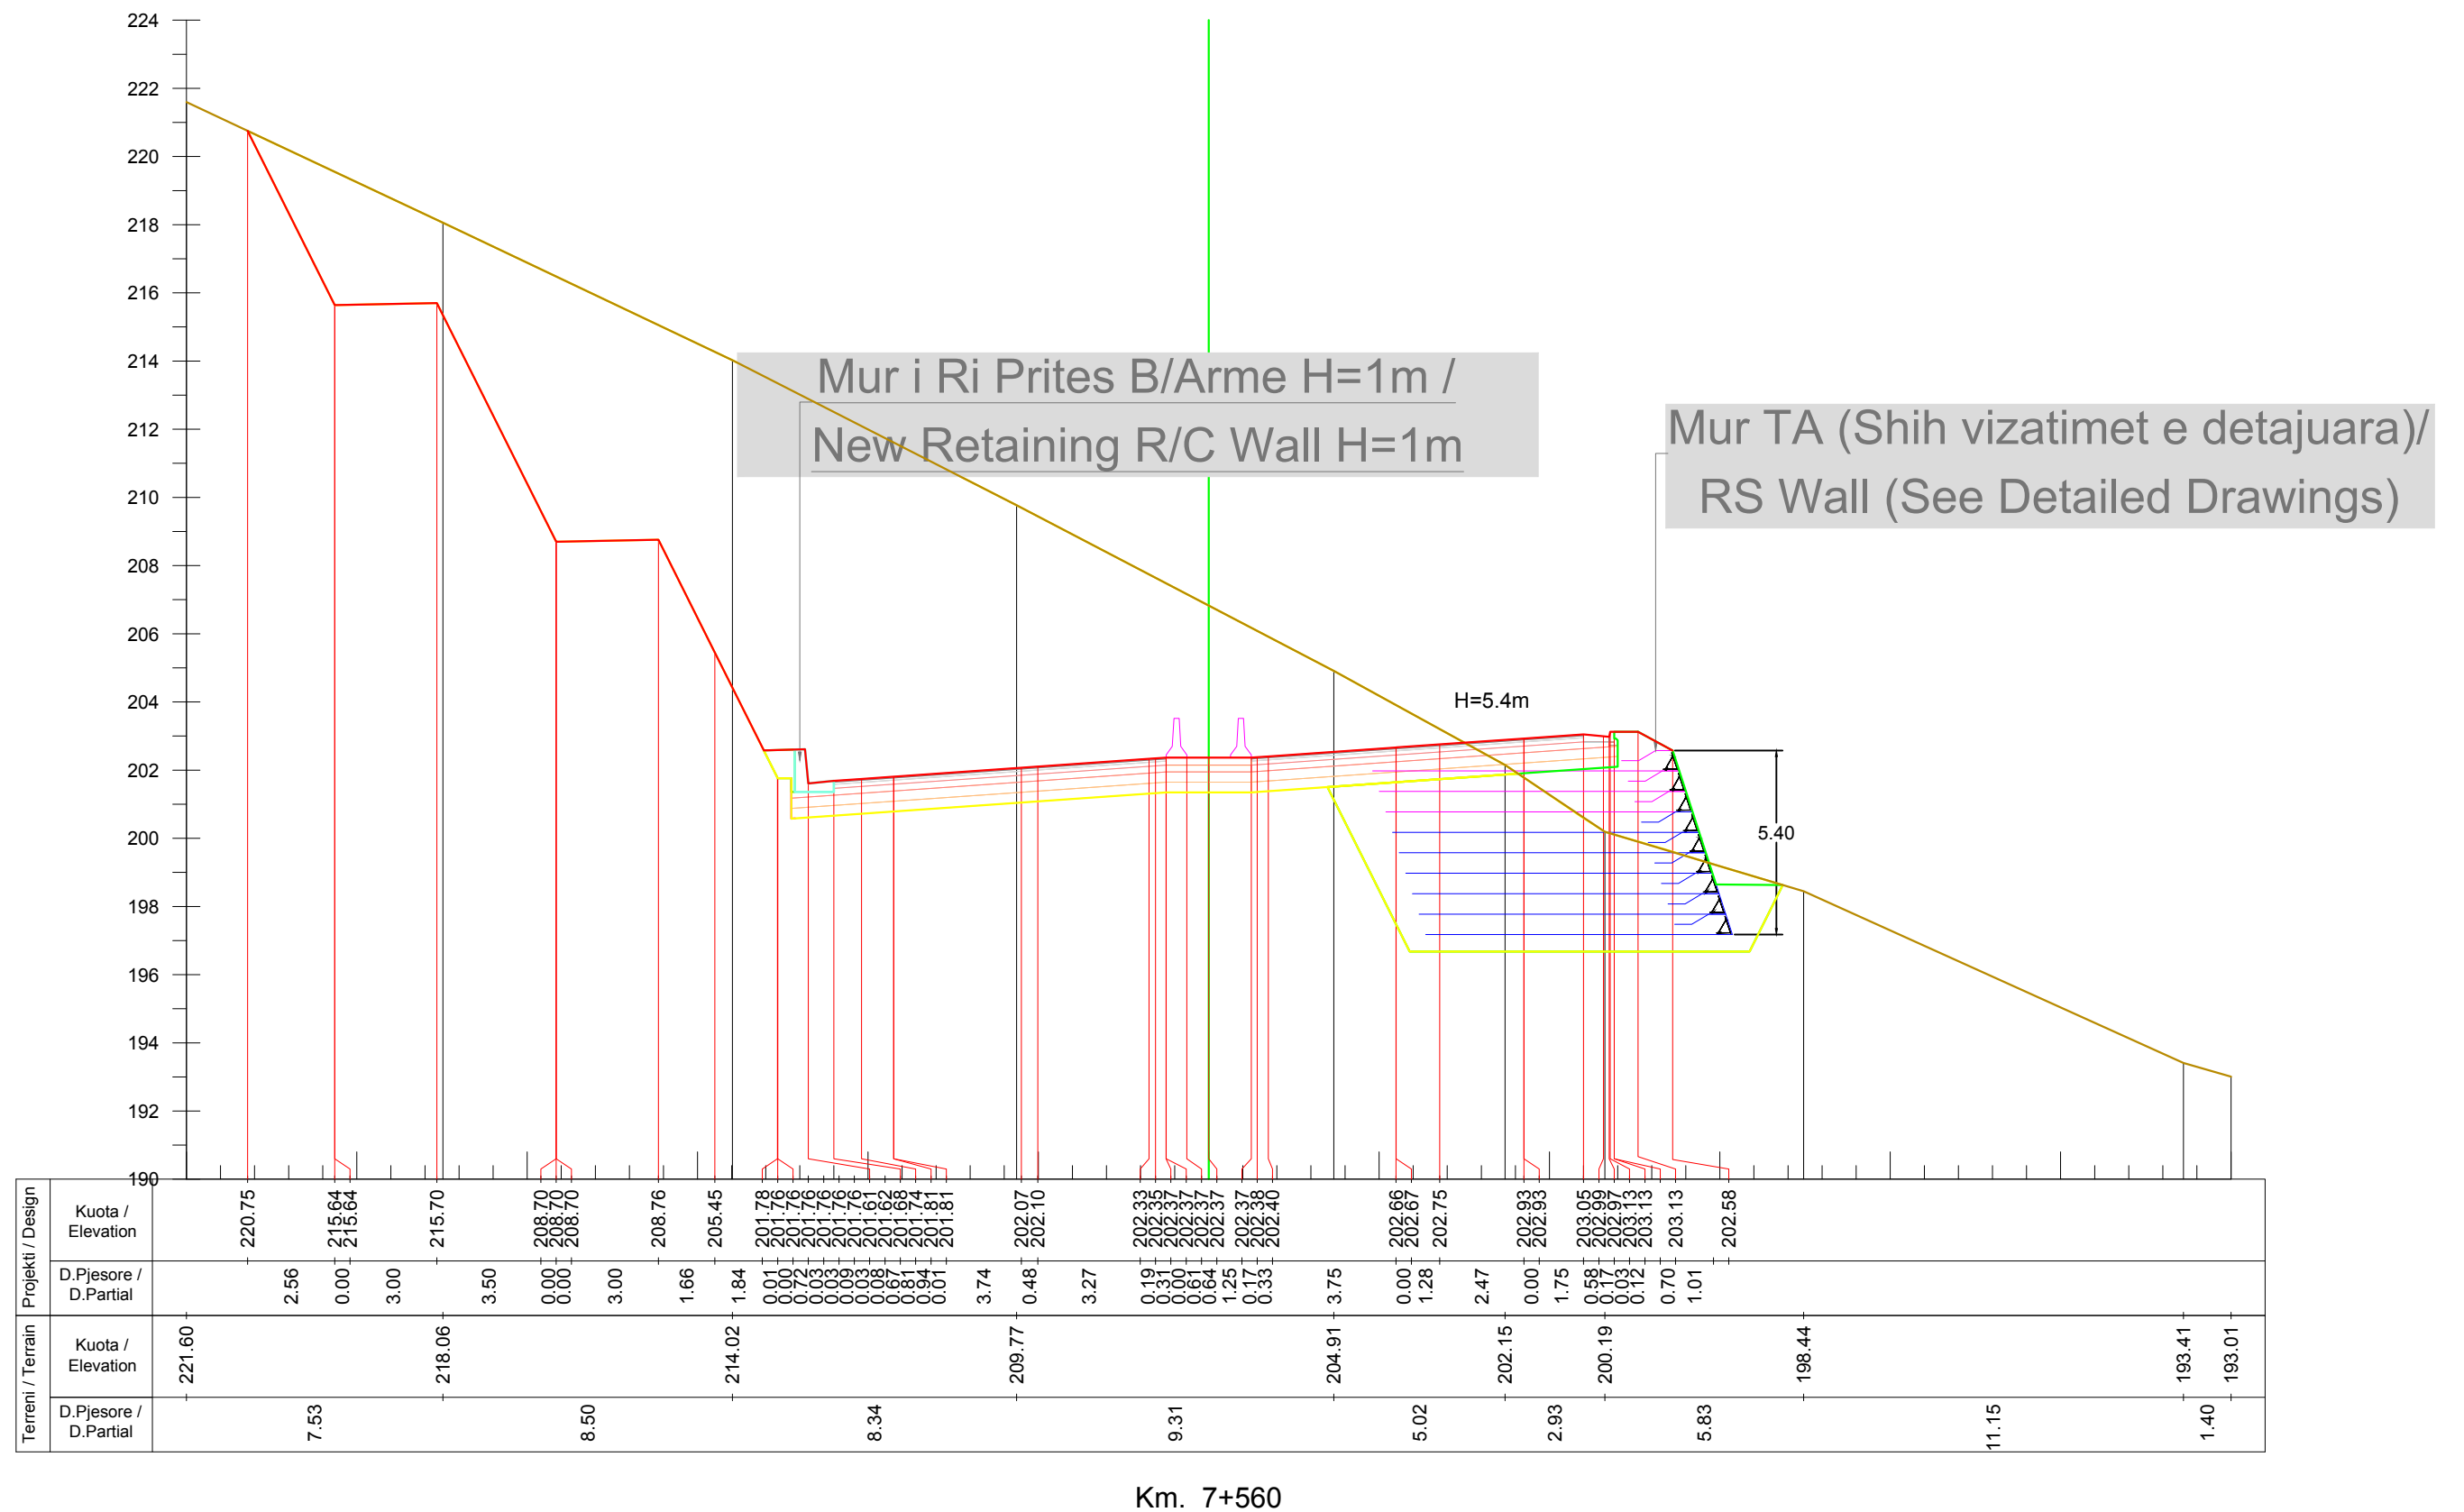

INVESTITORI / INVESTOR
"Autoriteti Rrugor Shqiptar"

Address: Rr. "Sami Frasheri", Nr 33, Tirane
Mob: 04 222 3600
E-mail: info@arrsh.gov.al



JV: "InfraKonsult" shpk & "HMK-Consulting" shpk



"Studim Projektim - Zgjerimi i segmentit rrugor
dalje Elbasan-Prrrenjas-Qafe Thane", (Faza II) /
"Design Study of road segment exit
Elbasan-Prrrenjas-Qafe Thane" (Phase II)

**Profilat Terthore /
Cross Sections**


FAZA - PROJEKT ZBATIM
PHASE - DETAIL DESIGN

SHKALLA
SCALE 1:200
VIZATIMI Nr:
PAGE No: E (70)

Data: Mars 2023
Date: March 2023

PROJEKTUES:
DESIGN ENGINEERS:

Ing./Eng. Sokol METOJA
Ing./Eng. Redi STRUGA
Ing./Eng. Orgest MERTIKA

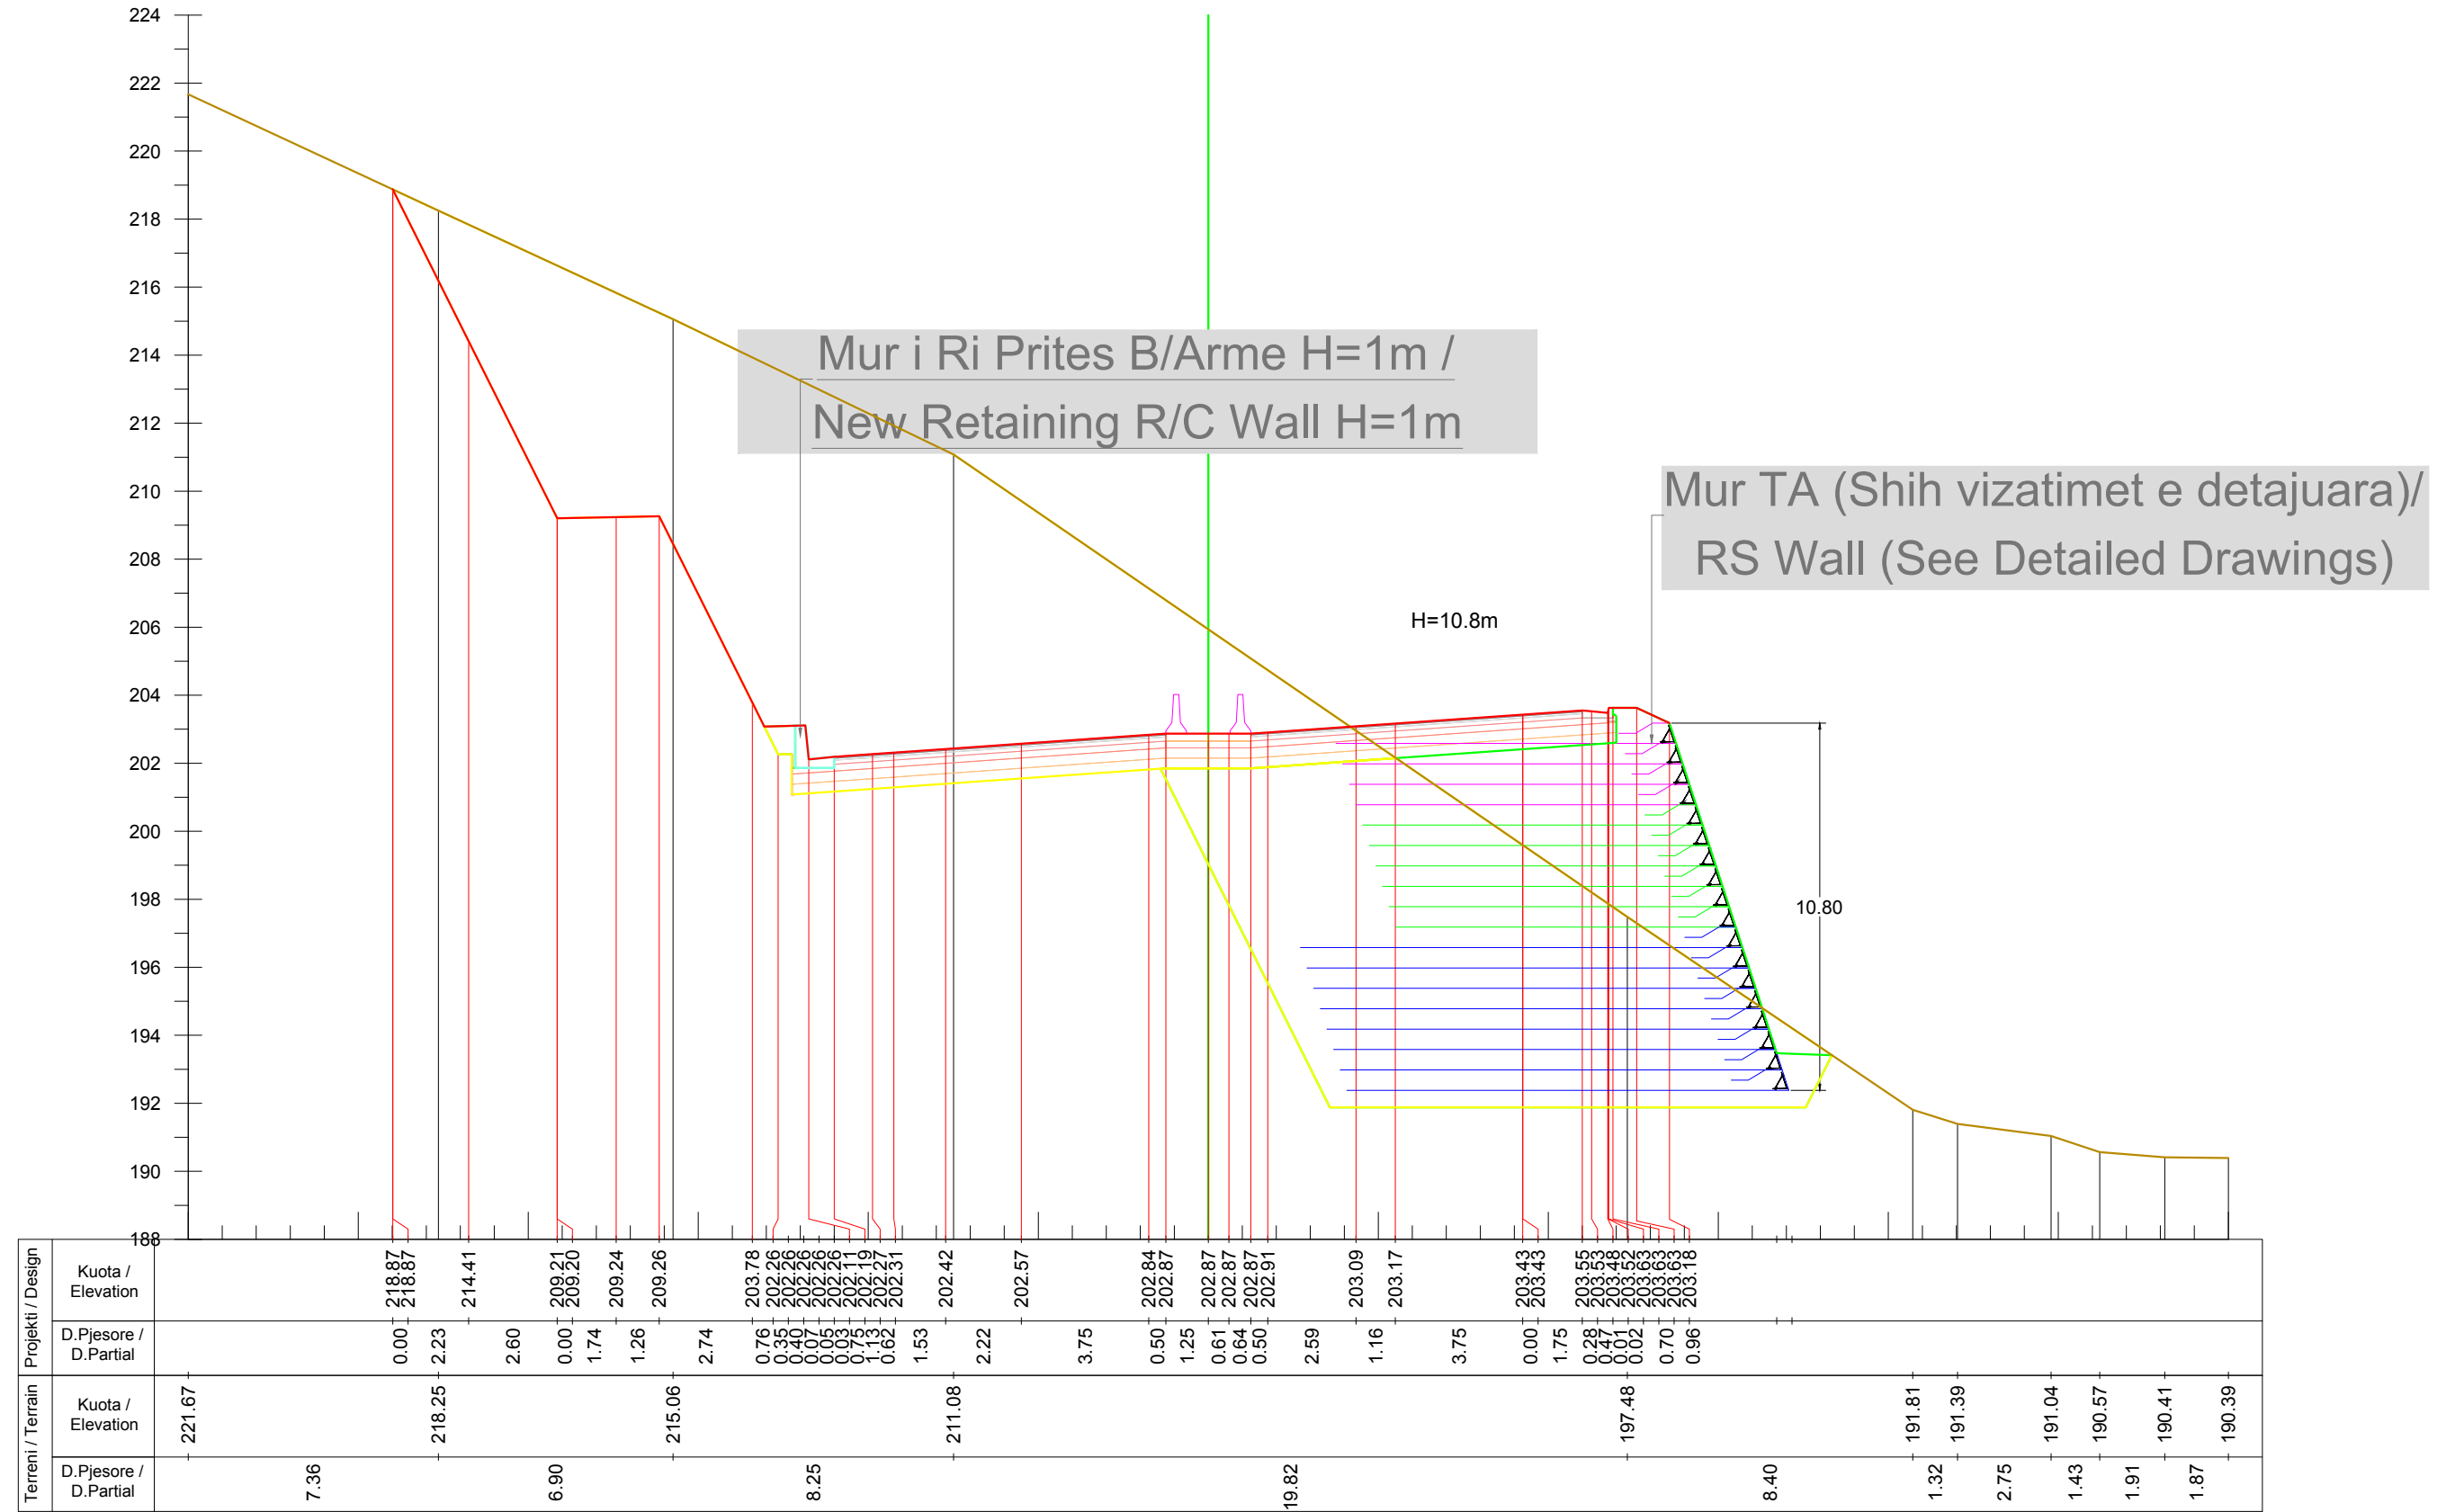

Km. 7+580



INVESTITORI / INVESTOR
"Autoriteti Rrugor Shqiptar"

Address: Rr. "Sami Frasheri", Nr 33, Tirane

Mob: 04 222 3600
E-mail: info@arrsh.gov.al



JV: "InfraKonsult" shpk & "HMK-Consulting" shpk



**"Studim Projektim - Zgjerimi i segmentit rrugor
dalje Elbasan-Prrenjas-Qafe Thane", (Faza II) /
"Design Study of road segment exit
Elbasan-Prrenjas-Qafe Thane" (Phase II)**

**Profilat Terthore /
Cross Sections**

**FAZA - PROJEKT ZBATIM
PHASE - DETAIL DESIGN**


**SHKALLA
SCALE** 1:200

**Data: Mars 2023
Date: March 2023**

**VIZATIMI Nr:
PAGE No:** E (71)

**PROJEKTUES:
DESIGN ENGINEERS:**

Ing./Eng. Sokol METOJA
Ing./Eng. Redi STRUGA
Ing./Eng. Orgest MERTIKA

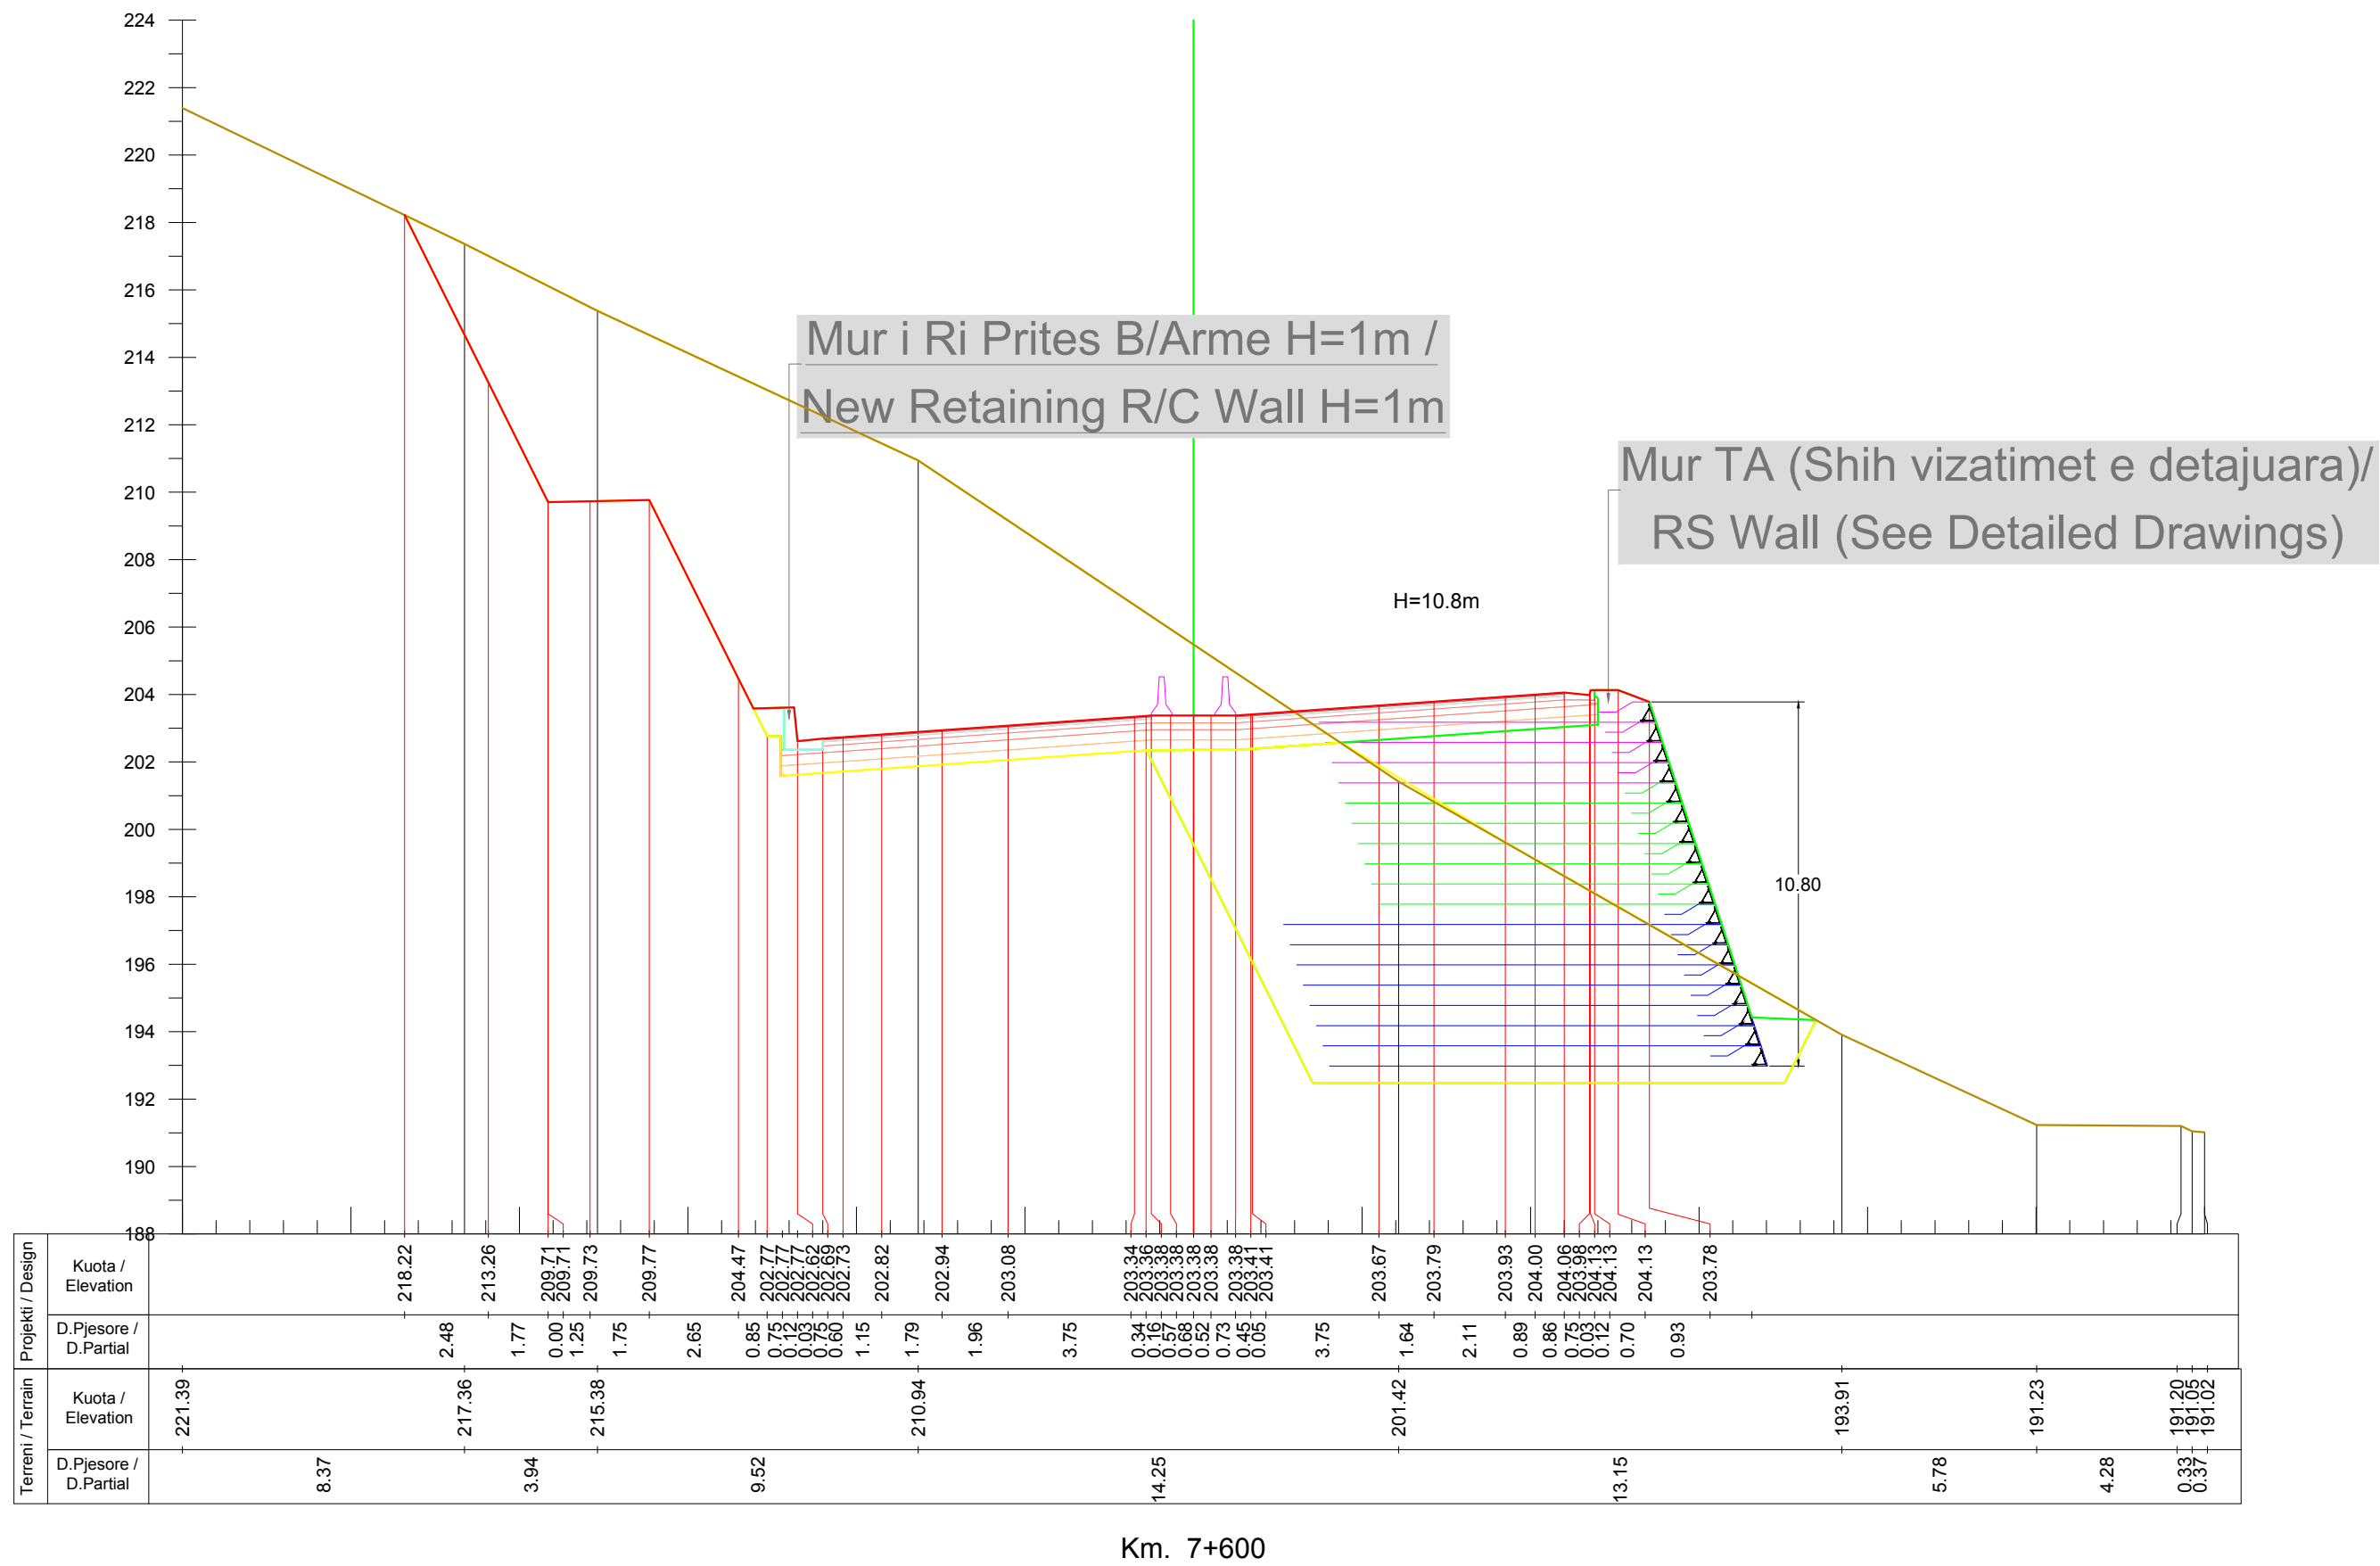

INVESTITORI / INVESTOR
"Autoriteti Rrugor Shqiptar"

Address: Rr. "Sami Frasheri", Nr 33, Tirane

Mob: 04 222 3600
E-mail: info@arrsh.gov.al



JV: "InfraKonsult" shpk & "HMK-Consulting" shpk



"Studim Projektim - Zgjerimi i segmentit rrugor
dalje Elbasan-Prenjas-Qafe Thane", (Faza II) /
"Design Study of road segment exit
Elbasan-Prenjas-Qafe Thane" (Phase II)

**Profilert Terthore /
Cross Sections**

FAZA - PROJEKT ZBATIM
PHASE - DETAIL DESIGN


SHKALLA
SCALE 1:200

Data: Mars 2023
Date: March 2023

VIZATIMI Nr:
PAGE No: E (72)

PROJEKTUES:
DESIGN ENGINEERS:

Ing./Eng. Sokol METOJA
Ing./Eng. Redi STRUGA
Ing./Eng. Orgest MERTIKA

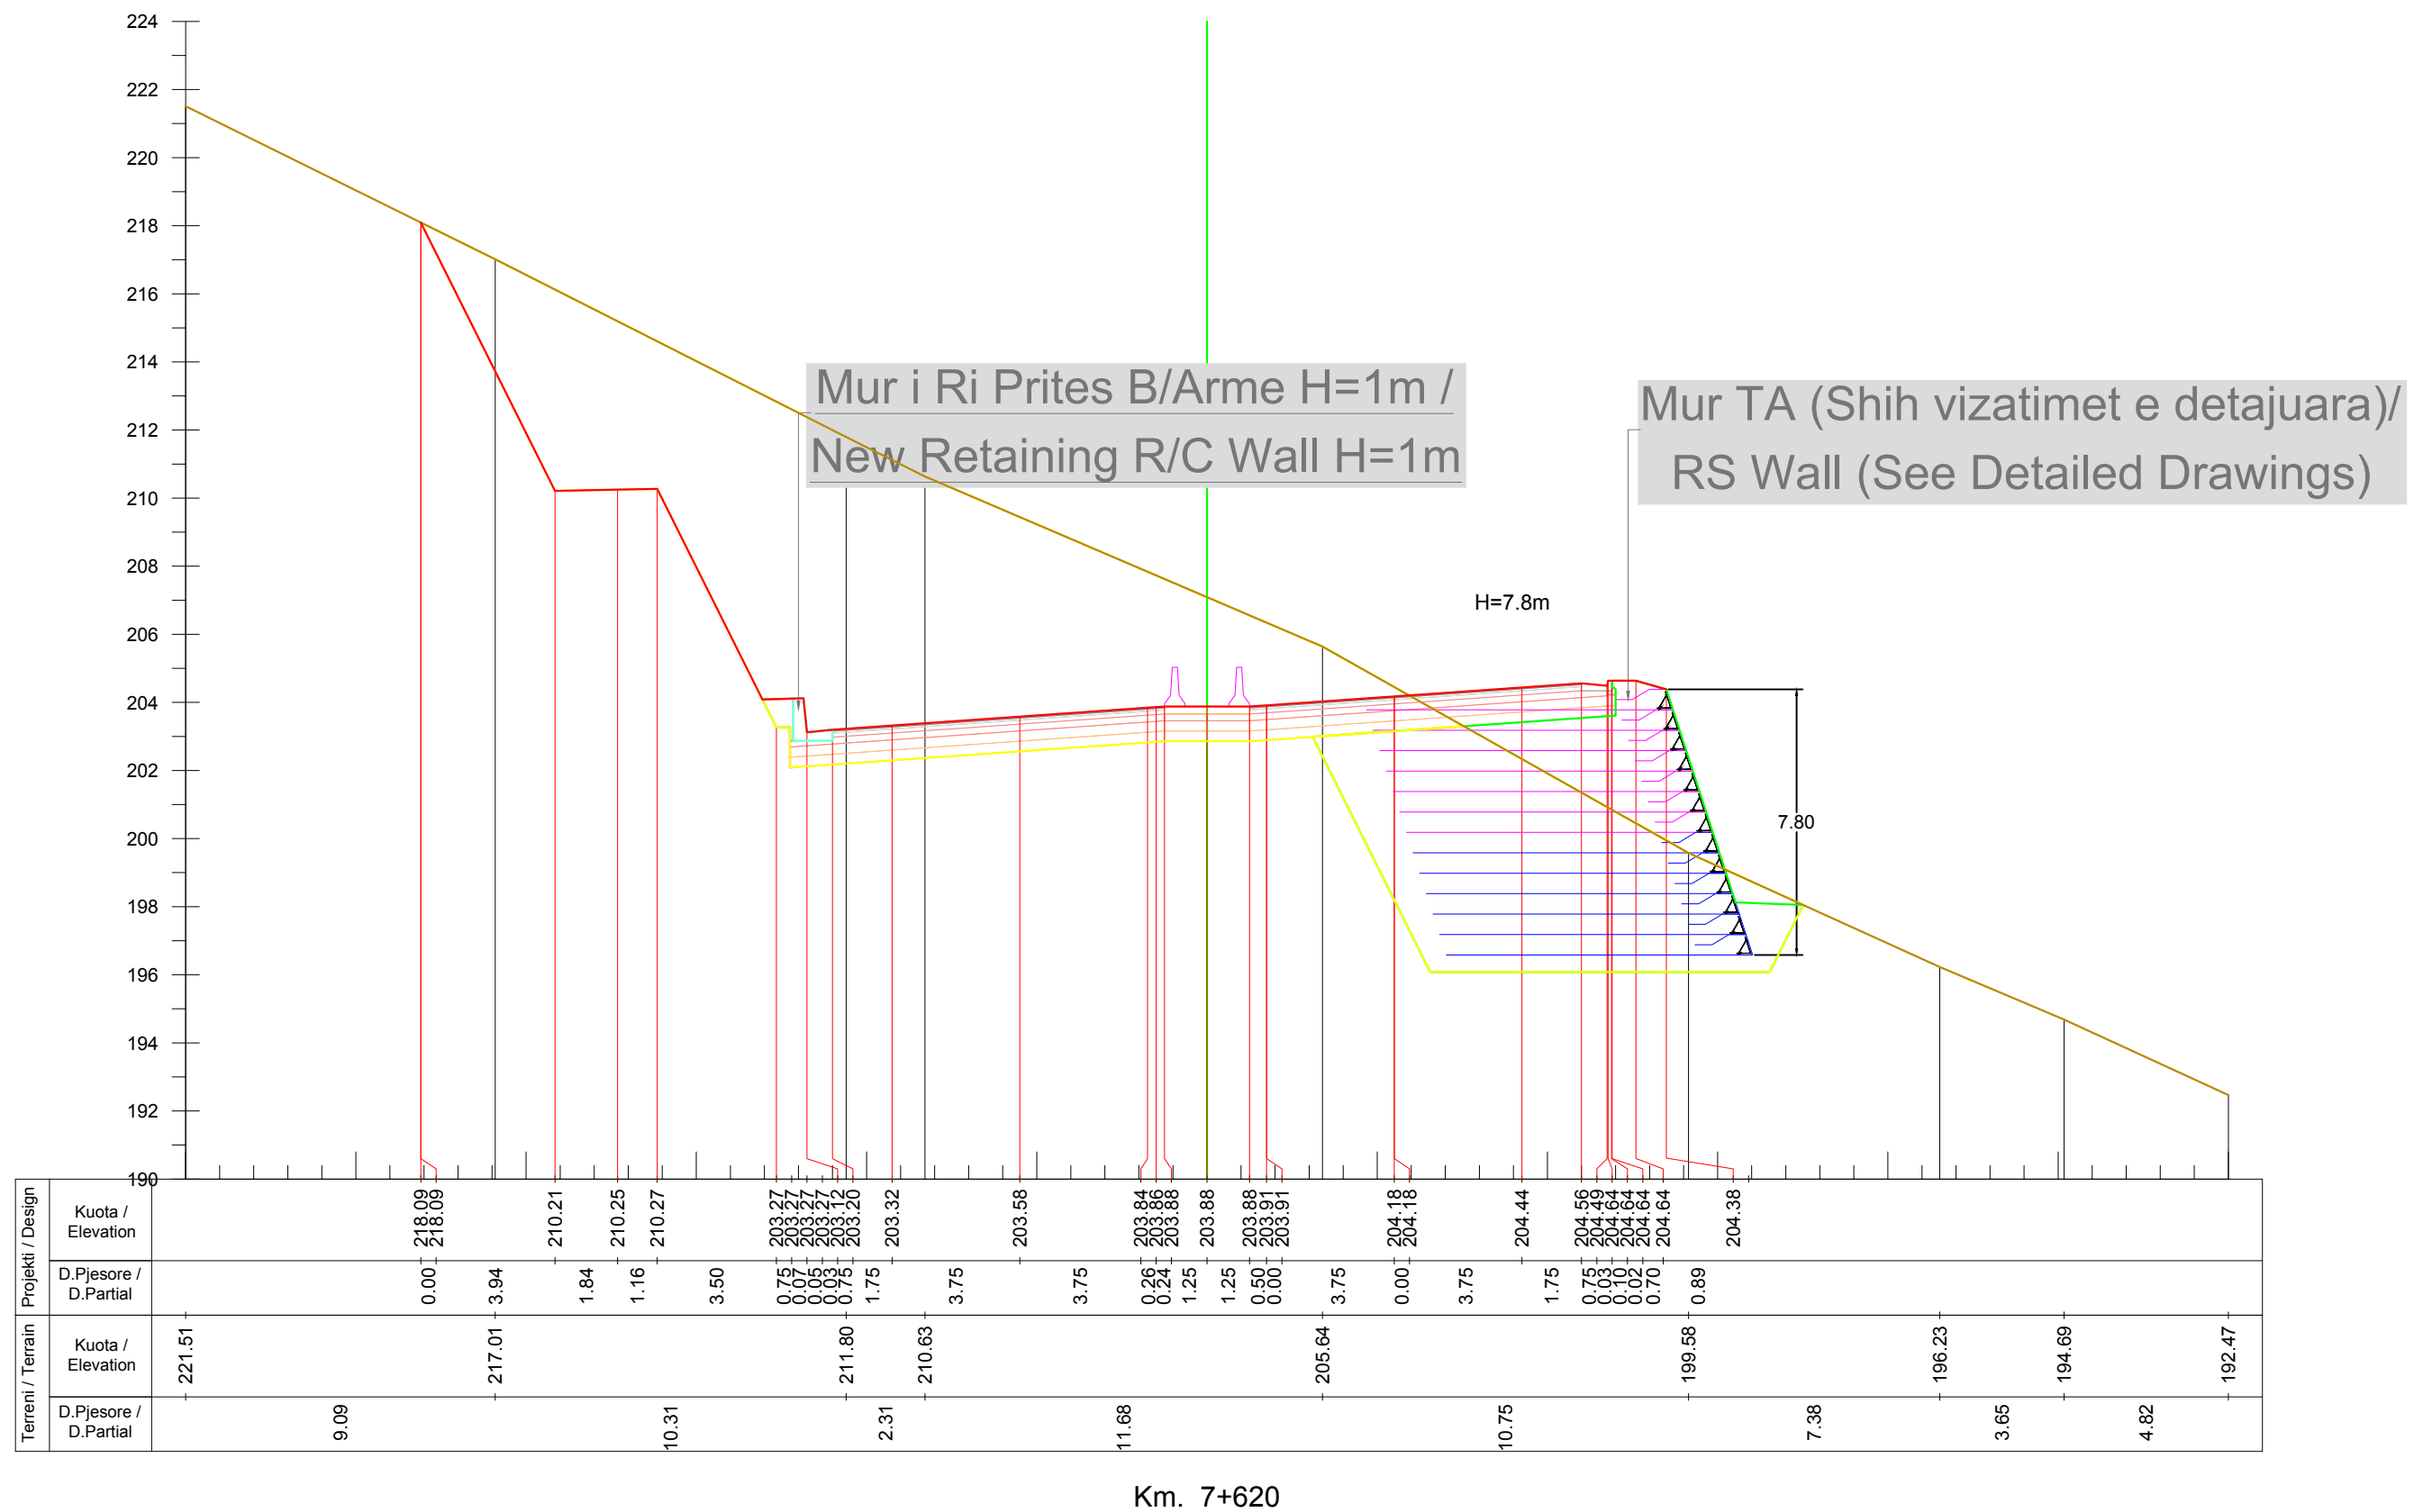

INVESTITORI / INVESTOR
"Autoriteti Rrugor Shqiptar"

Address: Rr. "Sami Frasheri", Nr 33, Tirane
Mob: 04 222 3600
E-mail: info@arrsh.gov.al



JV: "InfraKonsult" shpk & "HMK-Consulting" shpk



"Studim Projektim - Zgjerimi i segmentit rrugor
dalje Elbasan-Prrenjas-Qafe Thane", (Faza II) /
"Design Study of road segment exit
Elbasan-Prrenjas-Qafe Thane" (Phase II)

**Profillet Terthore /
Cross Sections**

FAZA - PROJEKT ZBATIM
PHASE - DETAIL DESIGN


SHKALLA
SCALE 1:200

Data: Mars 2023
Date: March 2023

VIZATIMI Nr:
PAGE No: E (73)

PROJEKTUES:
DESIGN ENGINEERS:

Ing./Eng. Sokol METOJA
Ing./Eng. Redi STRUGA
Ing./Eng. Orgest MERTIKA

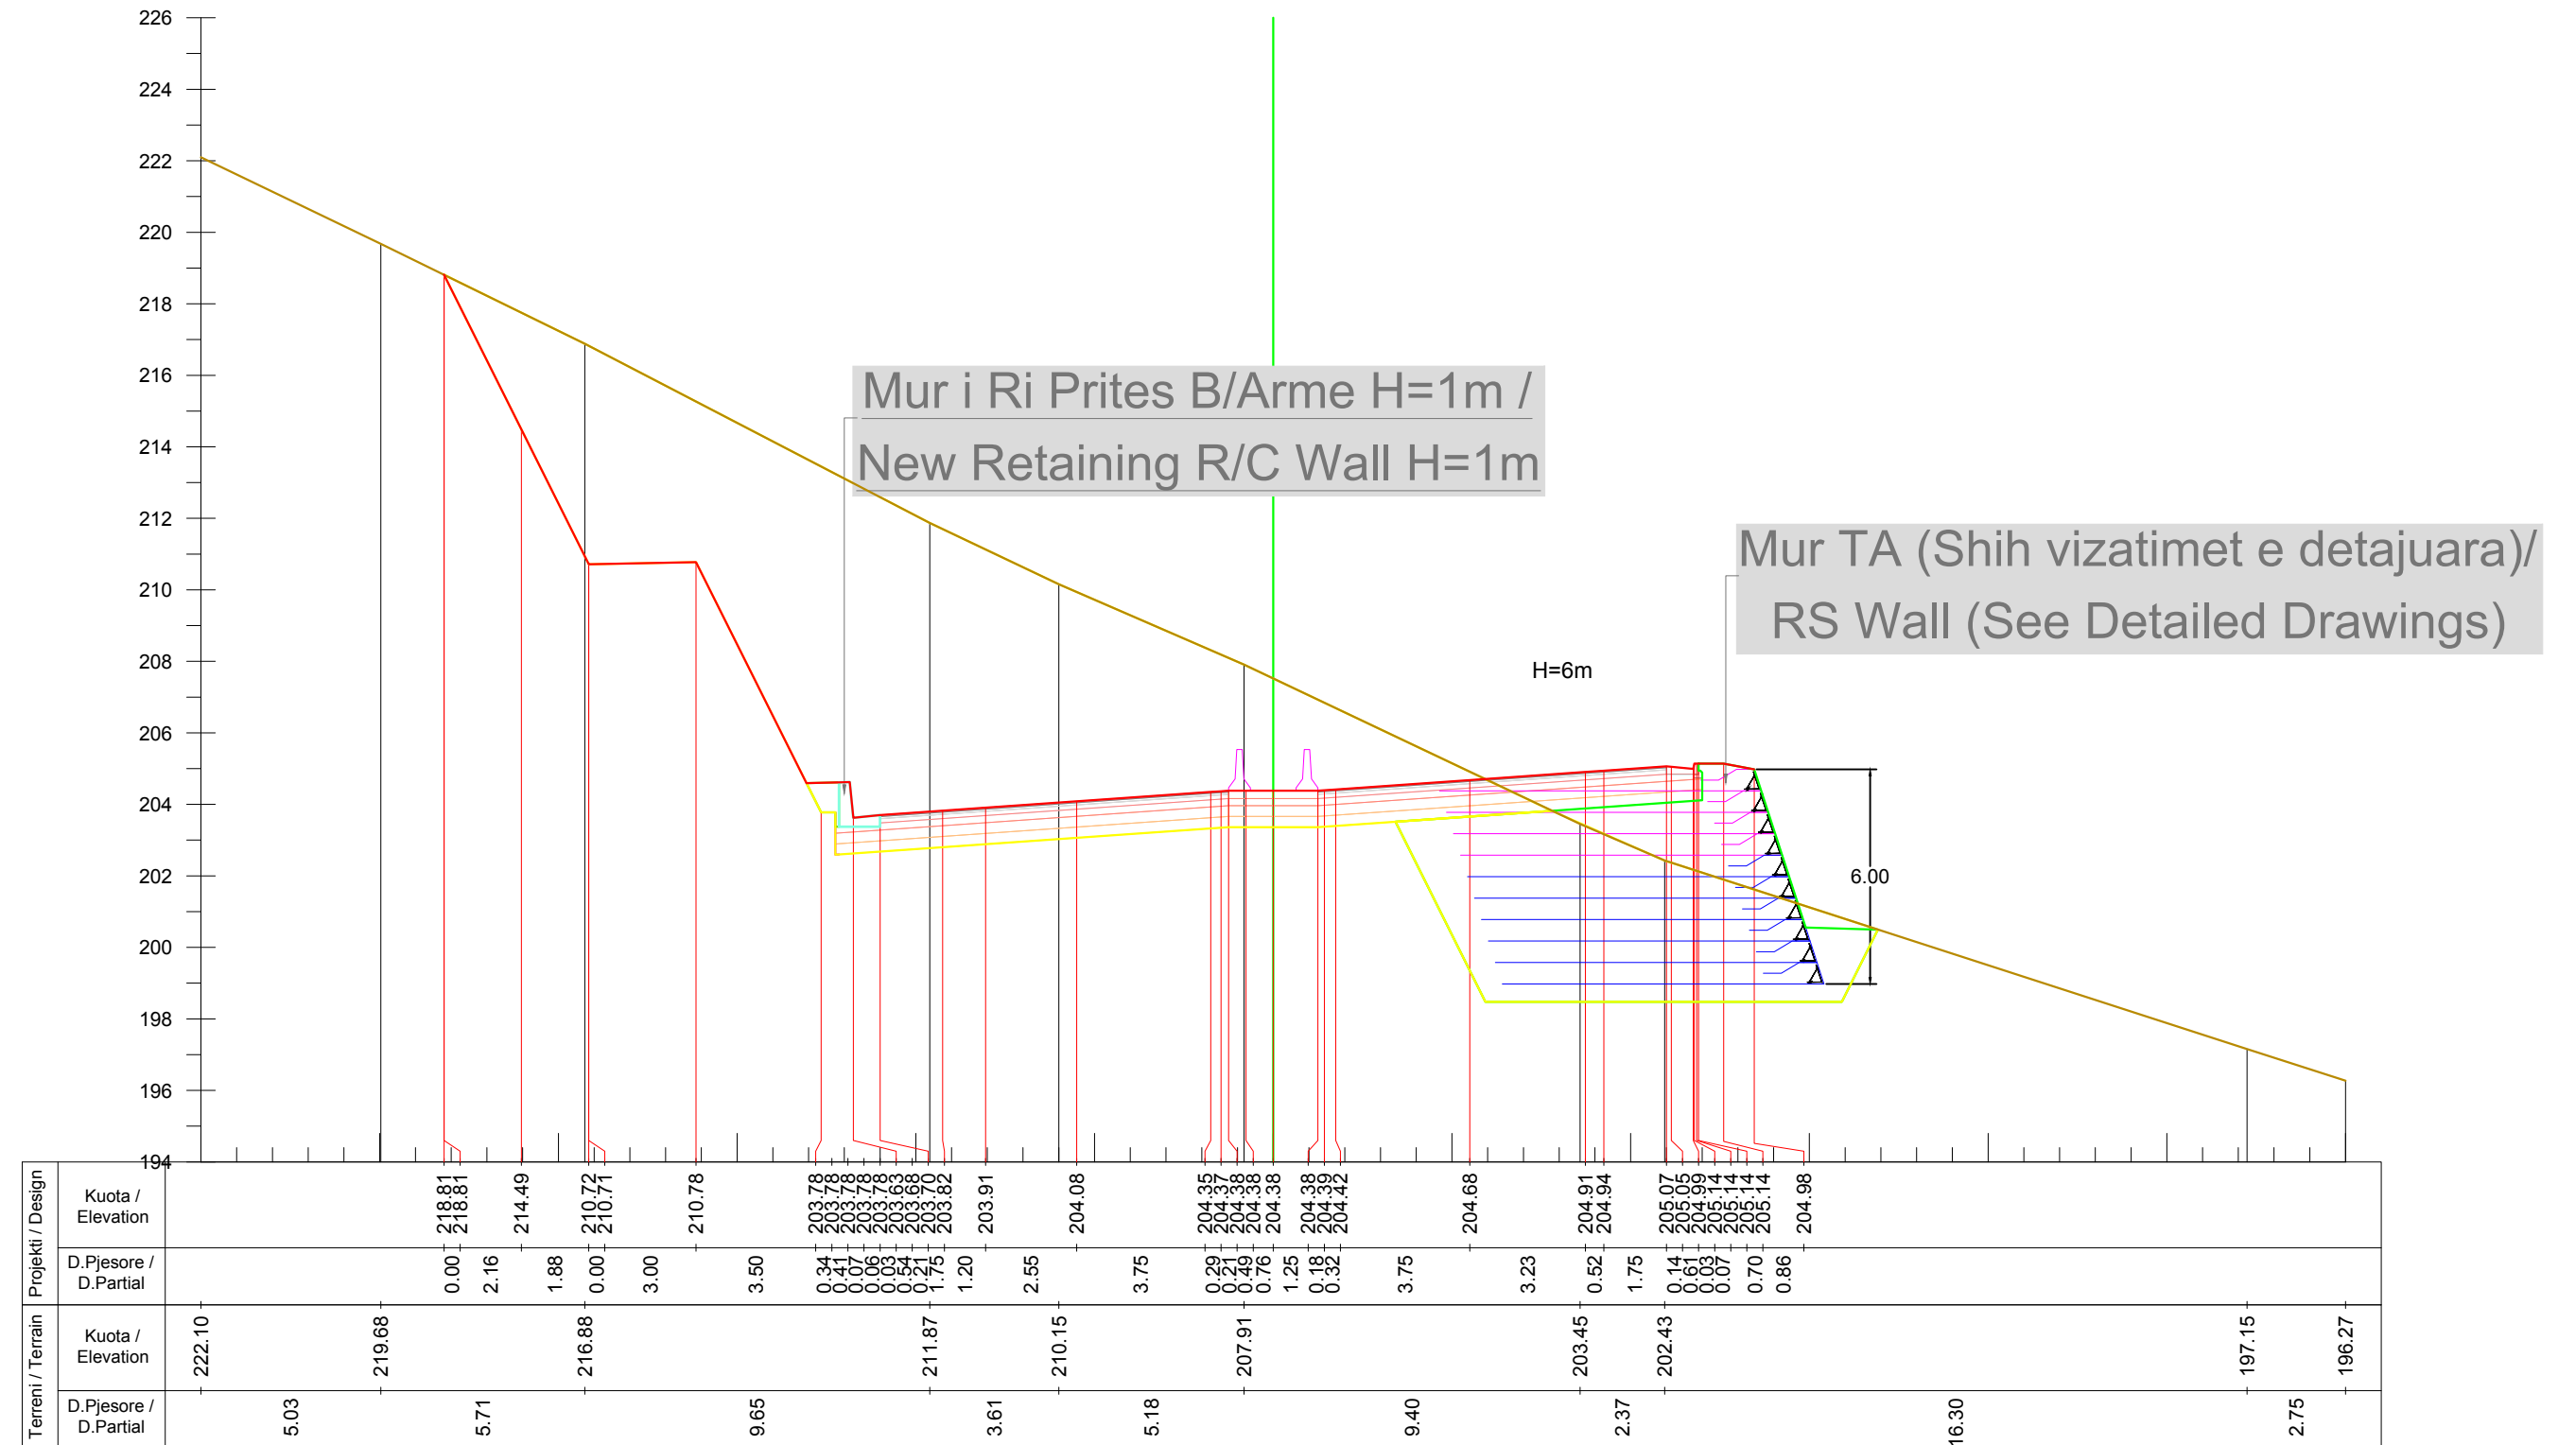

Km. 7+640



INVESTITORI / INVESTOR
"Autoriteti Rrugor Shqiptar"

Address: Rr. "Sami Frasheri", Nr 33, Tirane
Mob: 04 222 3600
E-mail: info@arrsh.gov.al



JV: "InfraKonsult" shpk & "HMK-Consulting" shpk



"Studim Projektim - Zgjerimi i segmentit rrugor
dalje Elbasan-Prrenjas-Qafe Thane", (Faza II) /
"Design Study of road segment exit
Elbasan-Prrenjas-Qafe Thane" (Phase II)

**Profillet Terthore /
Cross Sections**


FAZA - PROJEKT ZBATIM
PHASE - DETAIL DESIGN

SHKALLA
SCALE 1:200
VIZATIMI Nr:
PAGE No: E (74)

Data: Mars 2023
Date: March 2023

PROJEKTUES:
DESIGN ENGINEERS:

Ing./Eng. Sokol METOJA
Ing./Eng. Redi STRUGA
Ing./Eng. Orgest MERTIKA

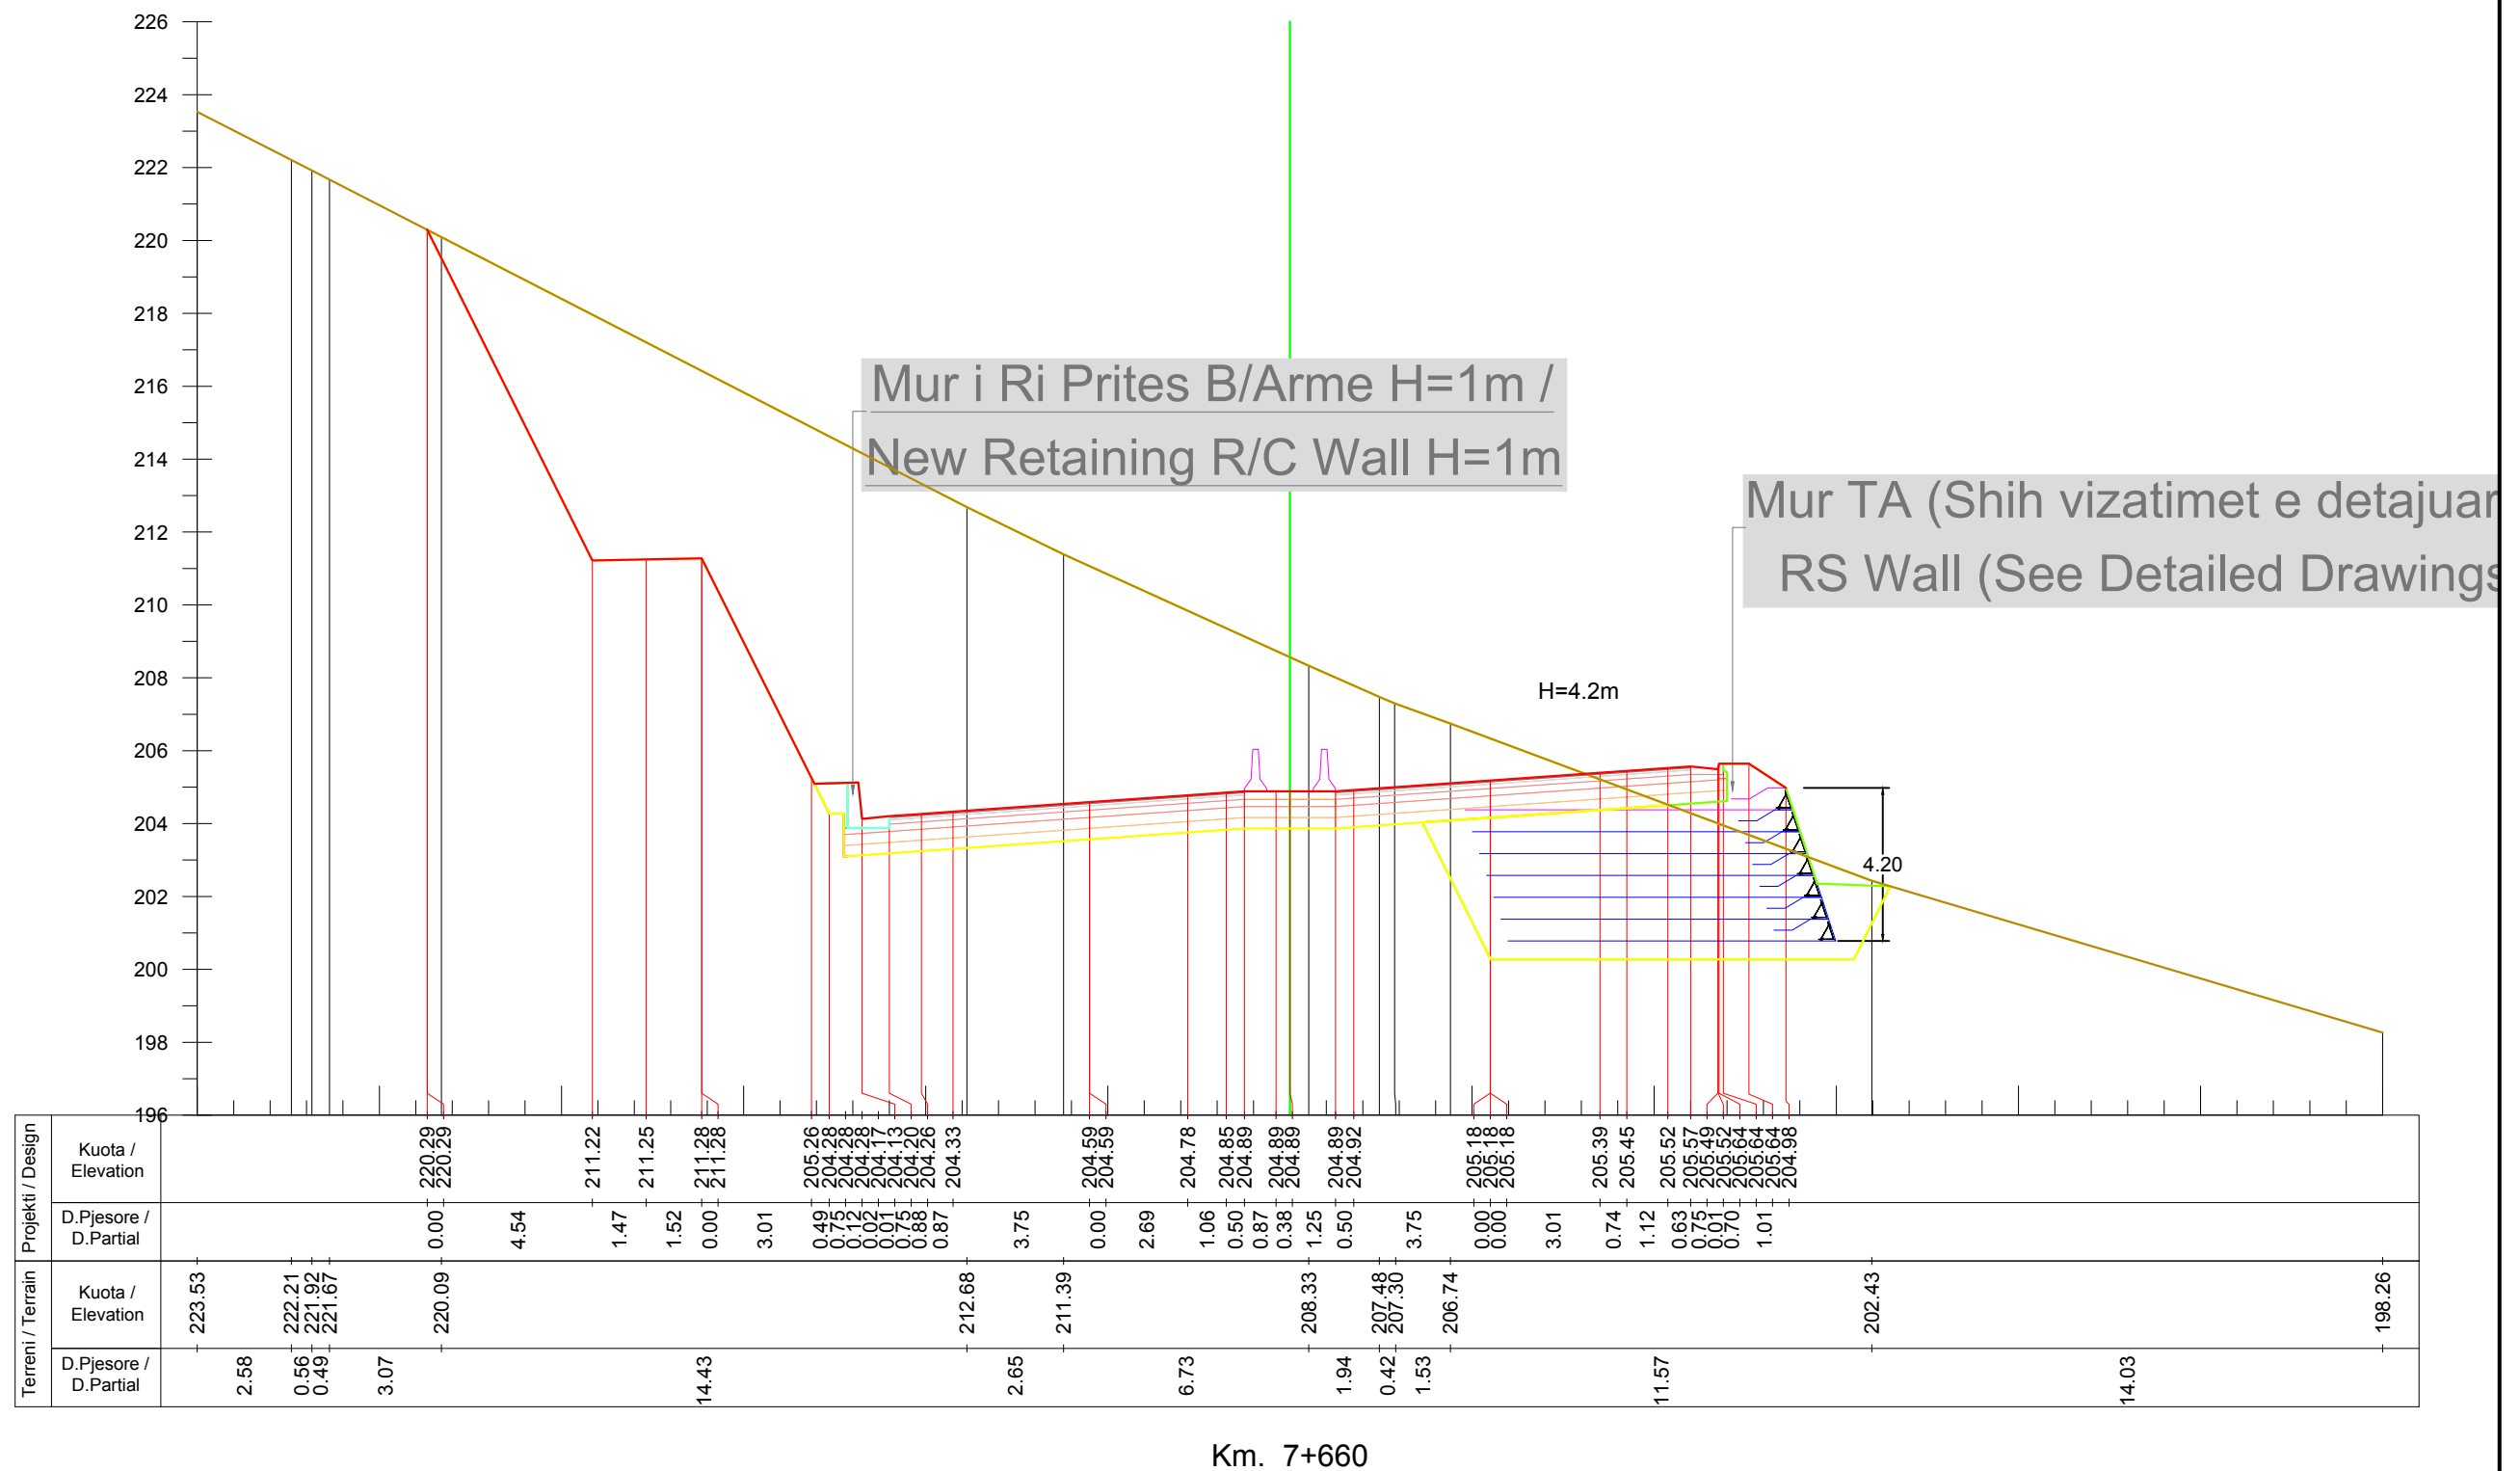

INVESTITORI / INVESTOR
"Autoriteti Rrugor Shqiptar"

Address: Rr. "Sami Frasheri", Nr 33, Tirane

Mob: 04 222 3600
 E-mail: info@arrsh.gov.al



JV: "InfraKonsult" shpk & "HMK-Consulting" shpk



"Studim Projektim - Zgjerimi i segmentit rrugor
 dalje Elbasan-Prenjas-Qafe Thane", (Faza II) /
 "Design Study of road segment exit
 Elbasan-Prenjas-Qafe Thane" (Phase II)

**Profillet Terthore /
 Cross Sections**

**FAZA - PROJEKT ZBATIM
 PHASE - DETAIL DESIGN**

**SHKALLA
 SCALE** 1:200


**Data: Mars 2023
 Date: March 2023**

**VIZATIMI Nr:
 PAGE No:** E (75)

**PROJEKTUES:
 DESIGN ENGINEERS:**

Ing./Eng. Sokol METOJA
 Ing./Eng. Redi STRUGA
 Ing./Eng. Orgest MERTIKA

[Signature]

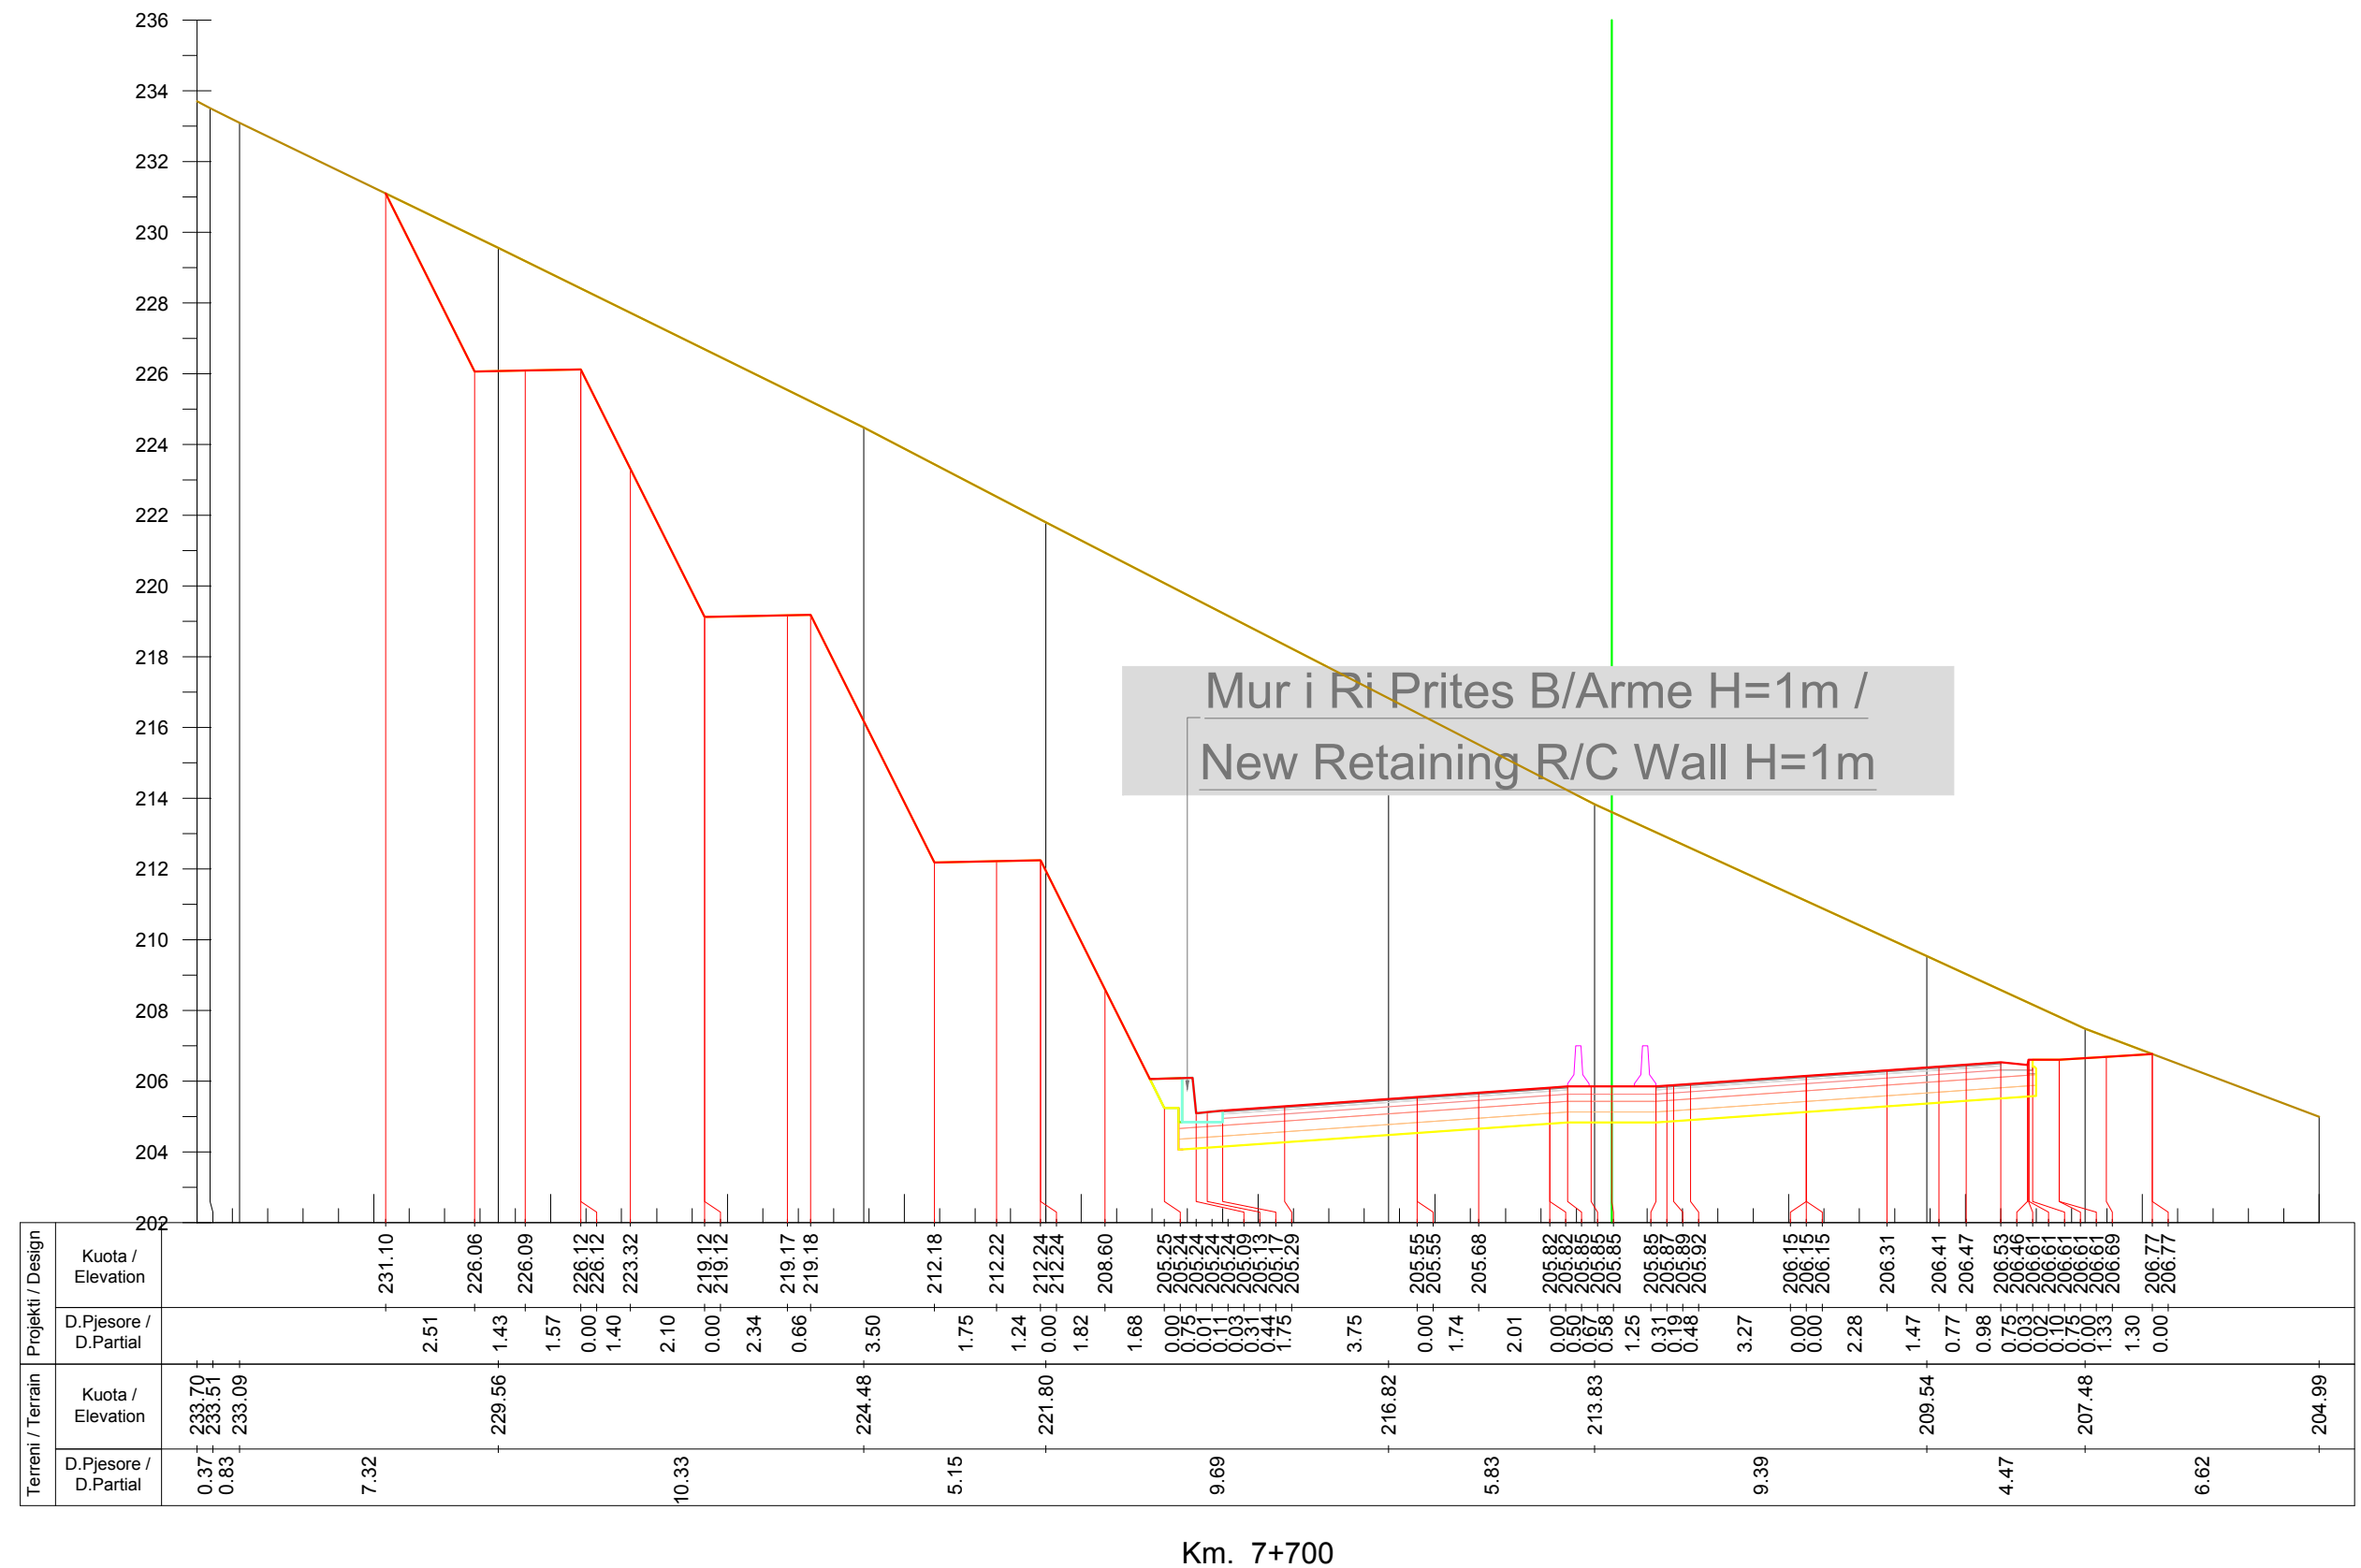

INVESTITORI / INVESTOR
"Autoriteti Rrugor Shqiptar"

Address: Rr. "Sami Frasheri", Nr 33, Tirane
Mob: 04 222 3600
E-mail: info@arrsh.gov.al



JV: "InfraKonsult" shpk & "HMK-Consulting" shpk



"Studim Projektim - Zgjerimi i segmentit rrugor
dalje Elbasan-Prenjas-Qafe Thane", (Faza II) /
"Design Study of road segment exit
Elbasan-Prenjas-Qafe Thane" (Phase II)

**Profillet Terthore /
Cross Sections**

FAZA - PROJEKT ZBATIM
PHASE - DETAIL DESIGN

SHKALLA
SCALE

1:200


Data: Mars 2023
Date: March 2023

VIZATIMI Nr:
PAGE

E (77)

PROJEKTUES:
DESIGN ENGINEERS:

Ing./Eng. Sokol METOJA
Ing./Eng. Redi STRUGA
Ing./Eng. Orgest MERTIKA

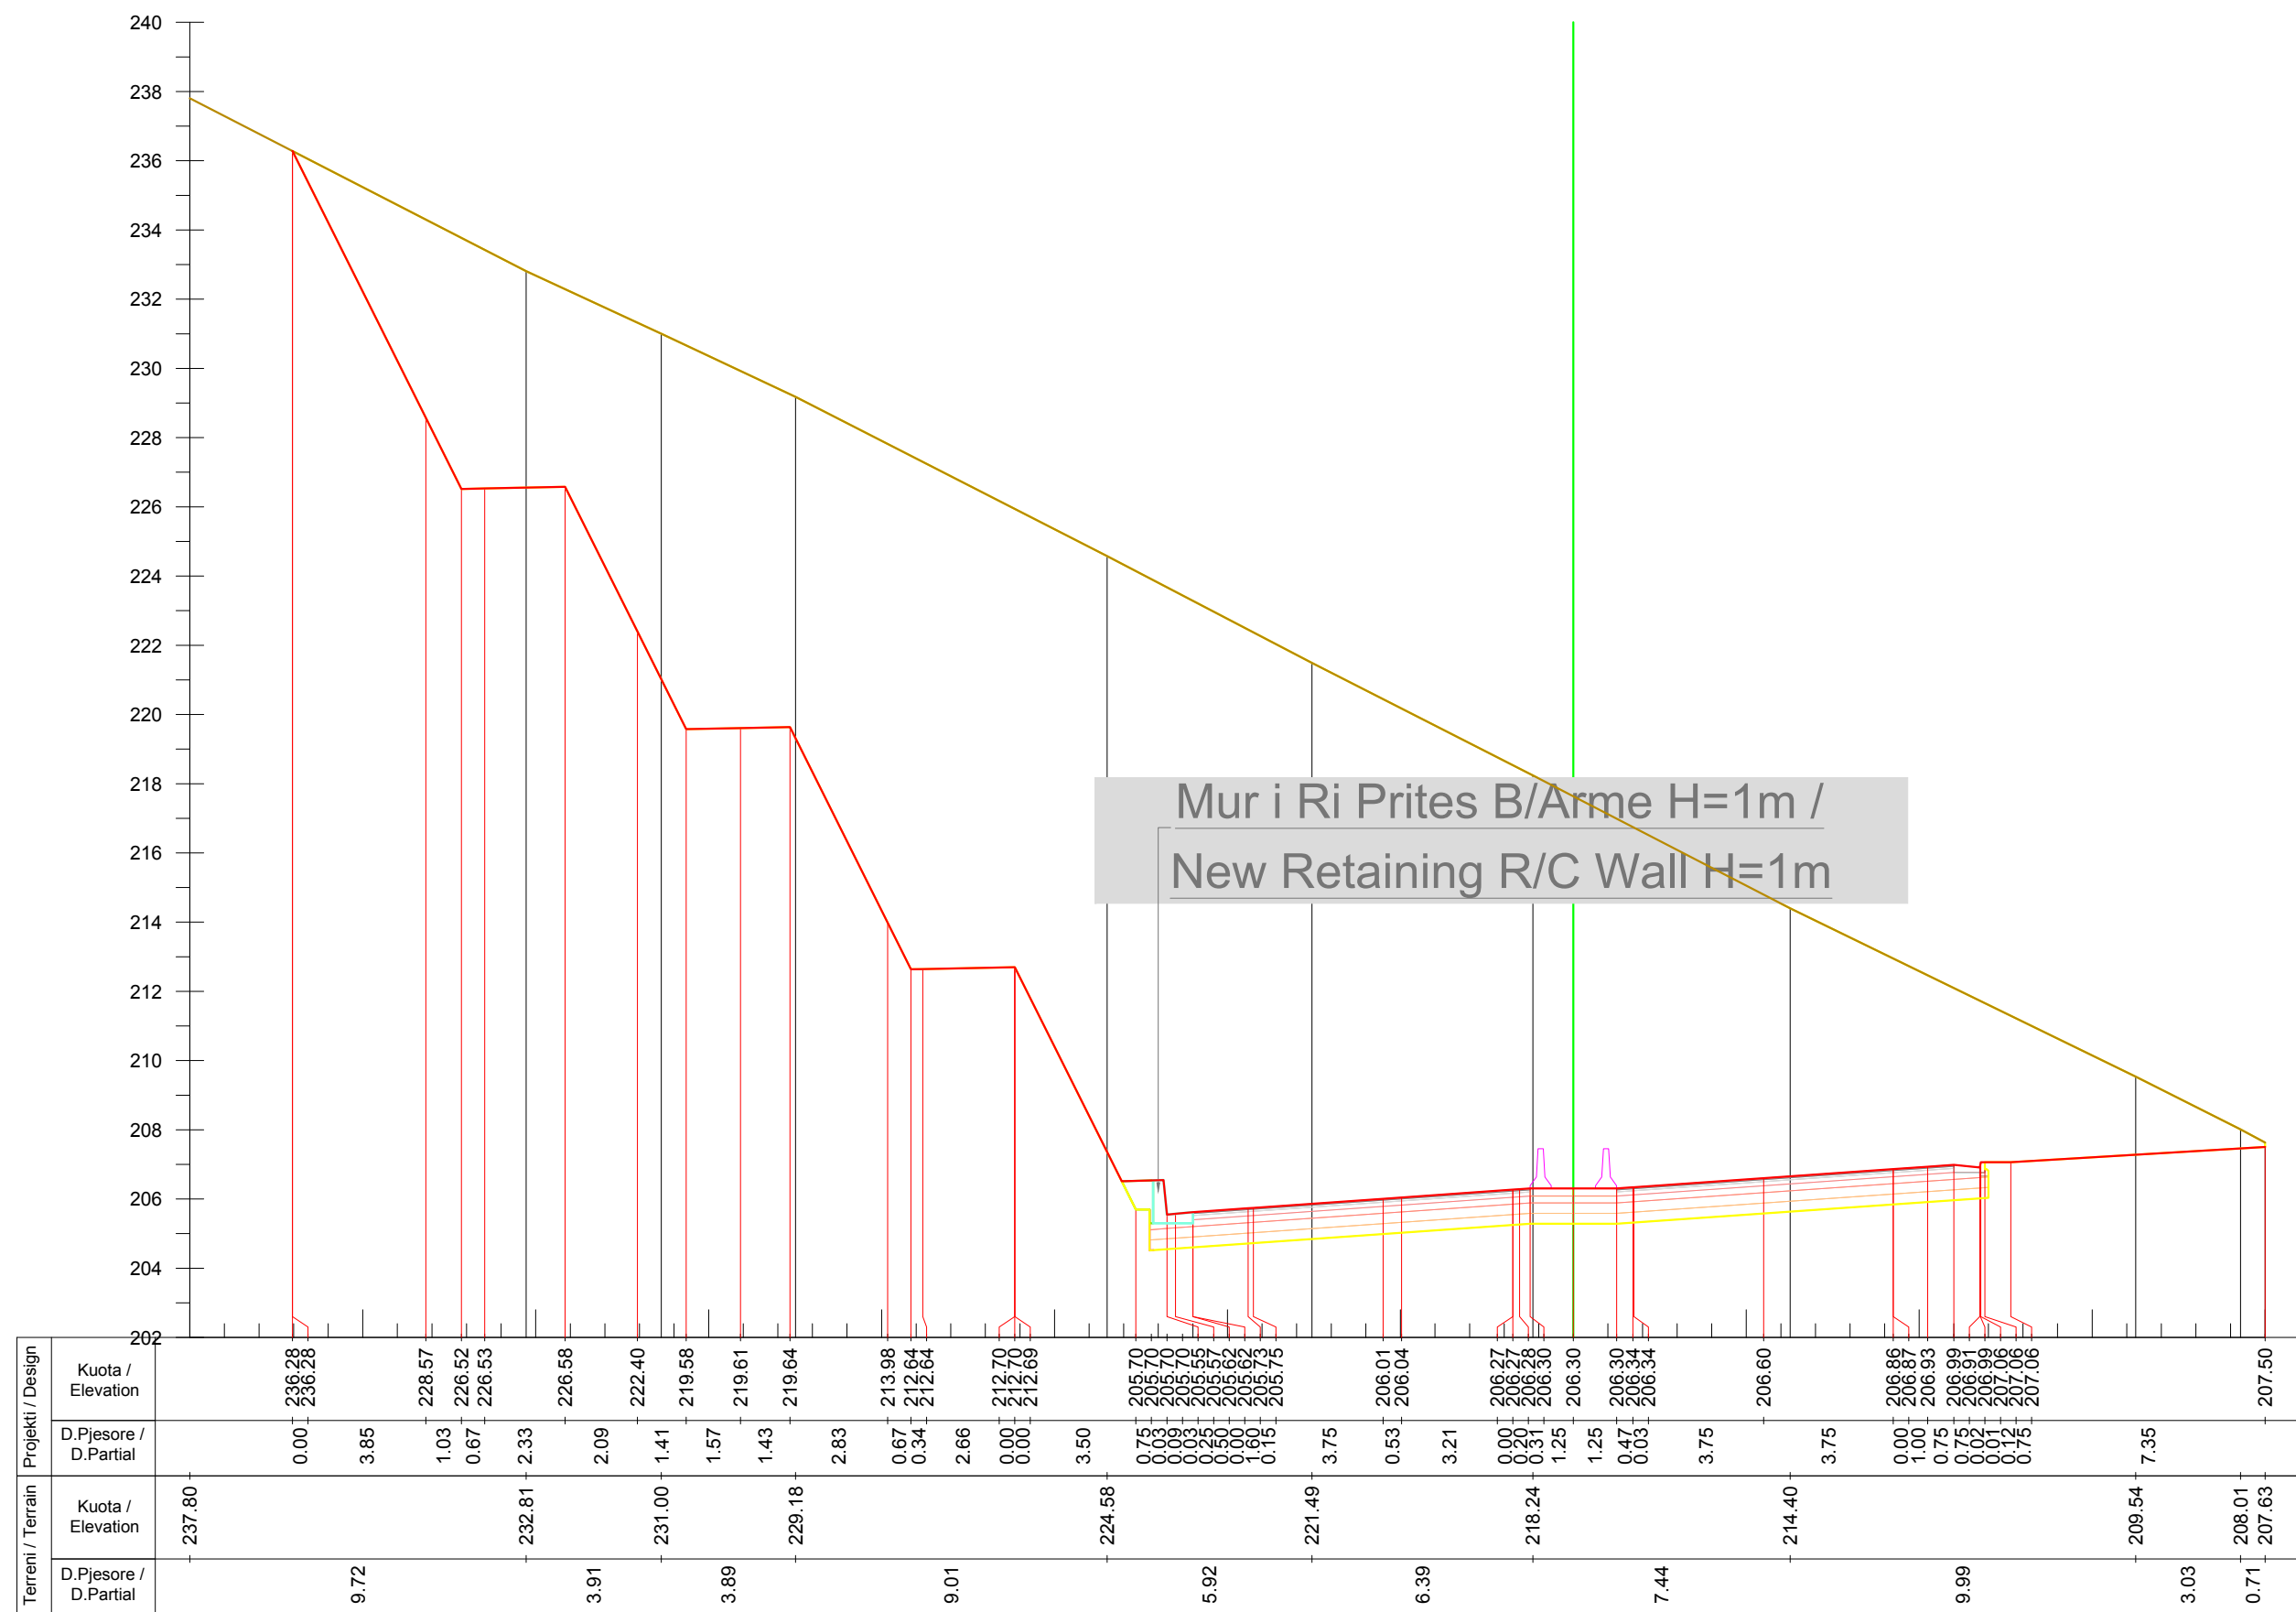

Km. 7+720



INVESTITORI / INVESTOR
"Autoriteti Rrugor Shqiptar"

Address: Rr. "Sami Frasheri", Nr 33, Tirane
 Mob: 04 222 3600
 E-mail: info@arrsh.gov.al



JV: "InfraKonsult" shpk & "HMK-Consulting" shpk



"Studim Projektim - Zgjerimi i segmentit rrugor
 dalje Elbasan-Prenjas-Qafe Thane", (Faza II) /
 "Design Study of road segment exit
 Elbasan-Prenjas-Qafe Thane" (Phase II)

**Profilert Terthore /
 Cross Sections**

FAZA - PROJEKT ZBATIM
PHASE - DETAIL DESIGN

SHKALLA
SCALE 1:200


Data: Mars 2023
Date: March 2023

VIZATIMI Nr:
PAGE No: E (78)

PROJEKTUES:
DESIGN ENGINEERS:

Ing./Eng. Sokol METOJA
 Ing./Eng. Redi STRUGA
 Ing./Eng. Orgest MERTIKA



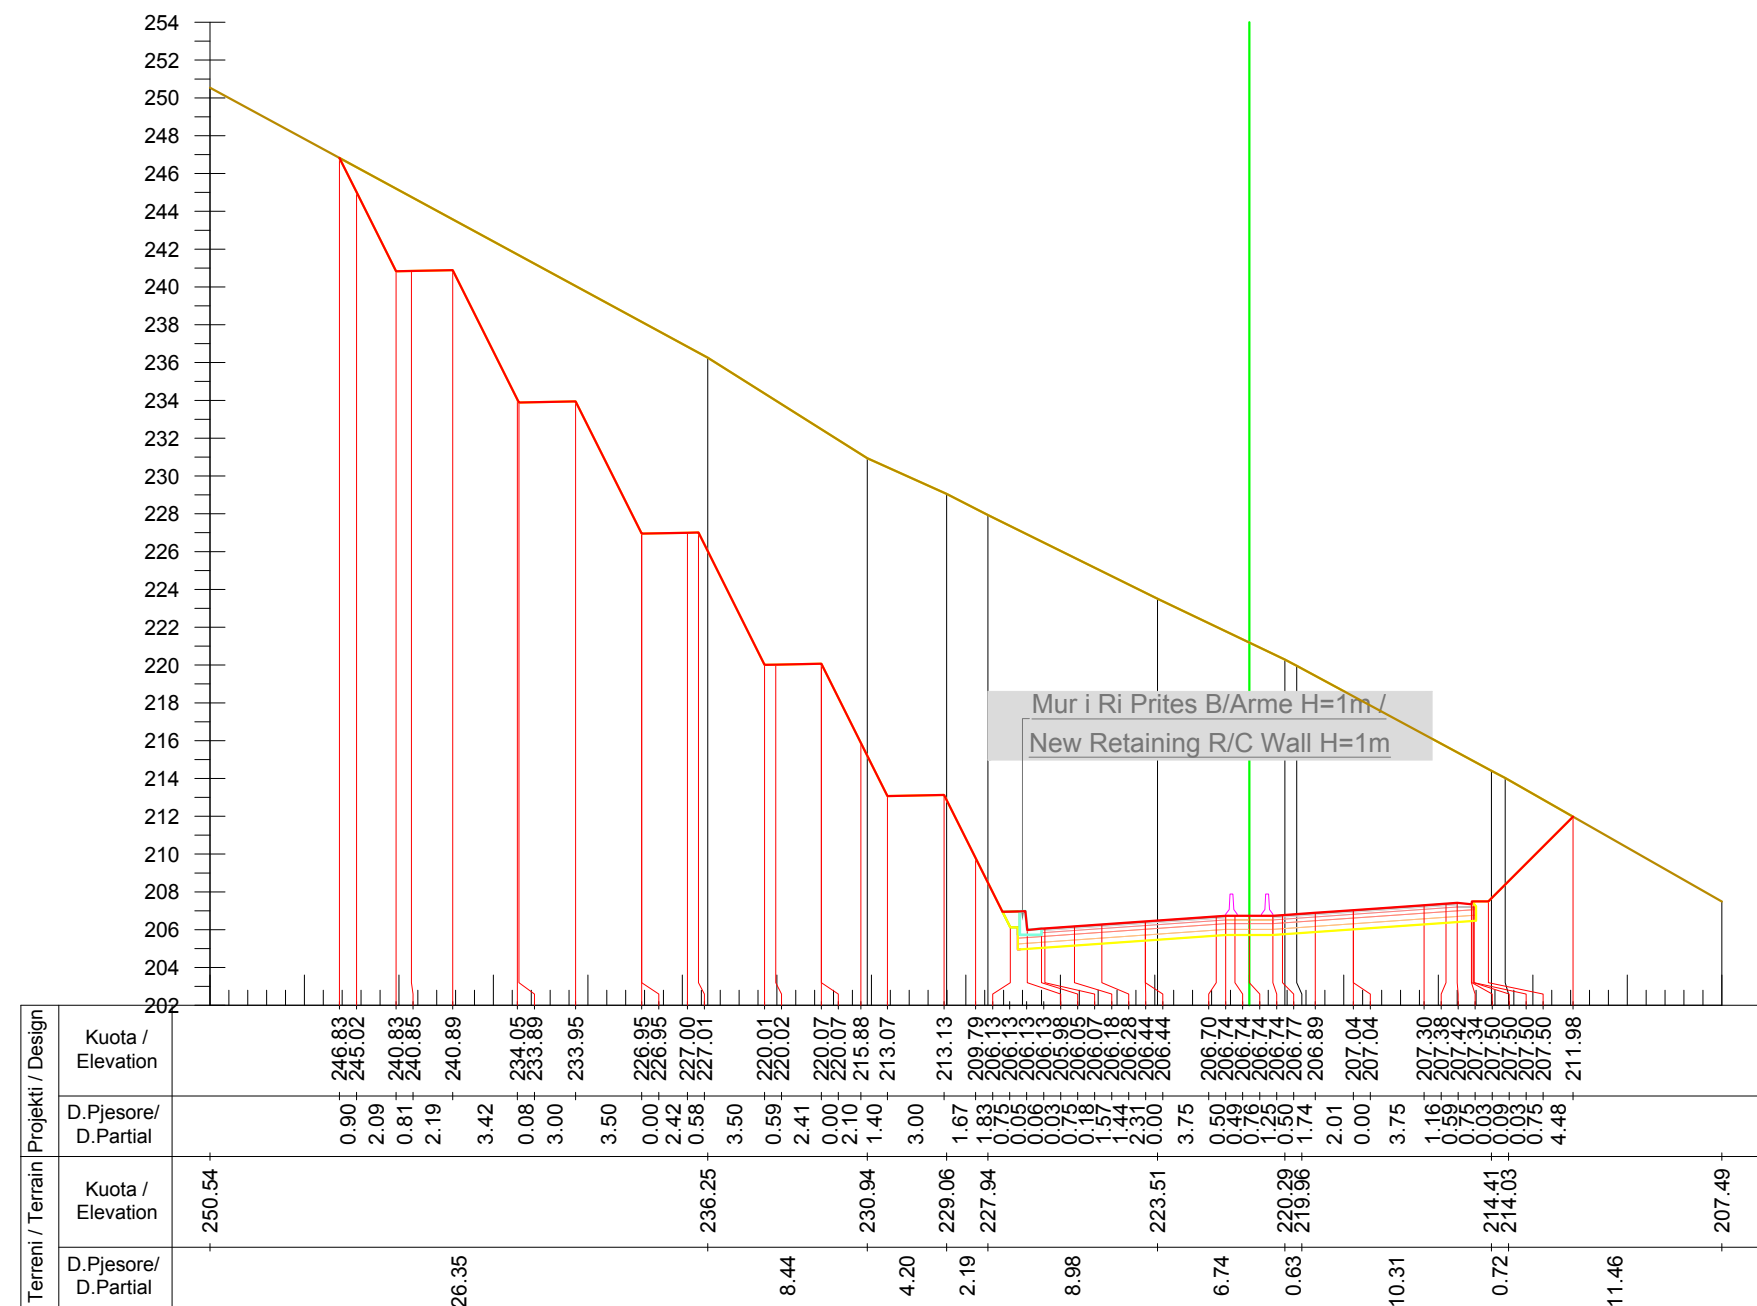

Km. 7+740



INVESTITORI / INVESTOR "Autoriteti Rrugor Shqiptar"

Address: Rr. "Sami Frasheri", Nr 33, Tirane

Mob: 04 222 3600
E-mail: info@arrsh.gov.al



JV: "InfraKonsult" shpk & "HMK-Consulting" shpk



"Studim Projektim - Zgjerimi i segmentit rrugor dalje Elbasan-Prrenjas-Qafe Thane", (Faza II) /
"Design Study of road segment exit Elbasan-Prrenjas-Qafe Thane" (Phase II)

Profilert Terthore /
Cross Sections

FAZA - PROJEKT ZBATIM
PHASE - DETAIL DESIGN


SHKALLA
SCALE 1:400

Data: Mars 2023
Date: March 2023

VIZATIMI Nr:
PAGE No: E (79)

PROJEKTUES:
DESIGN ENGINEERS:

Ing./Eng. Sokol METOJA
Ing./Eng. Redi STRUGA
Ing./Eng. Orgest MERTIKA

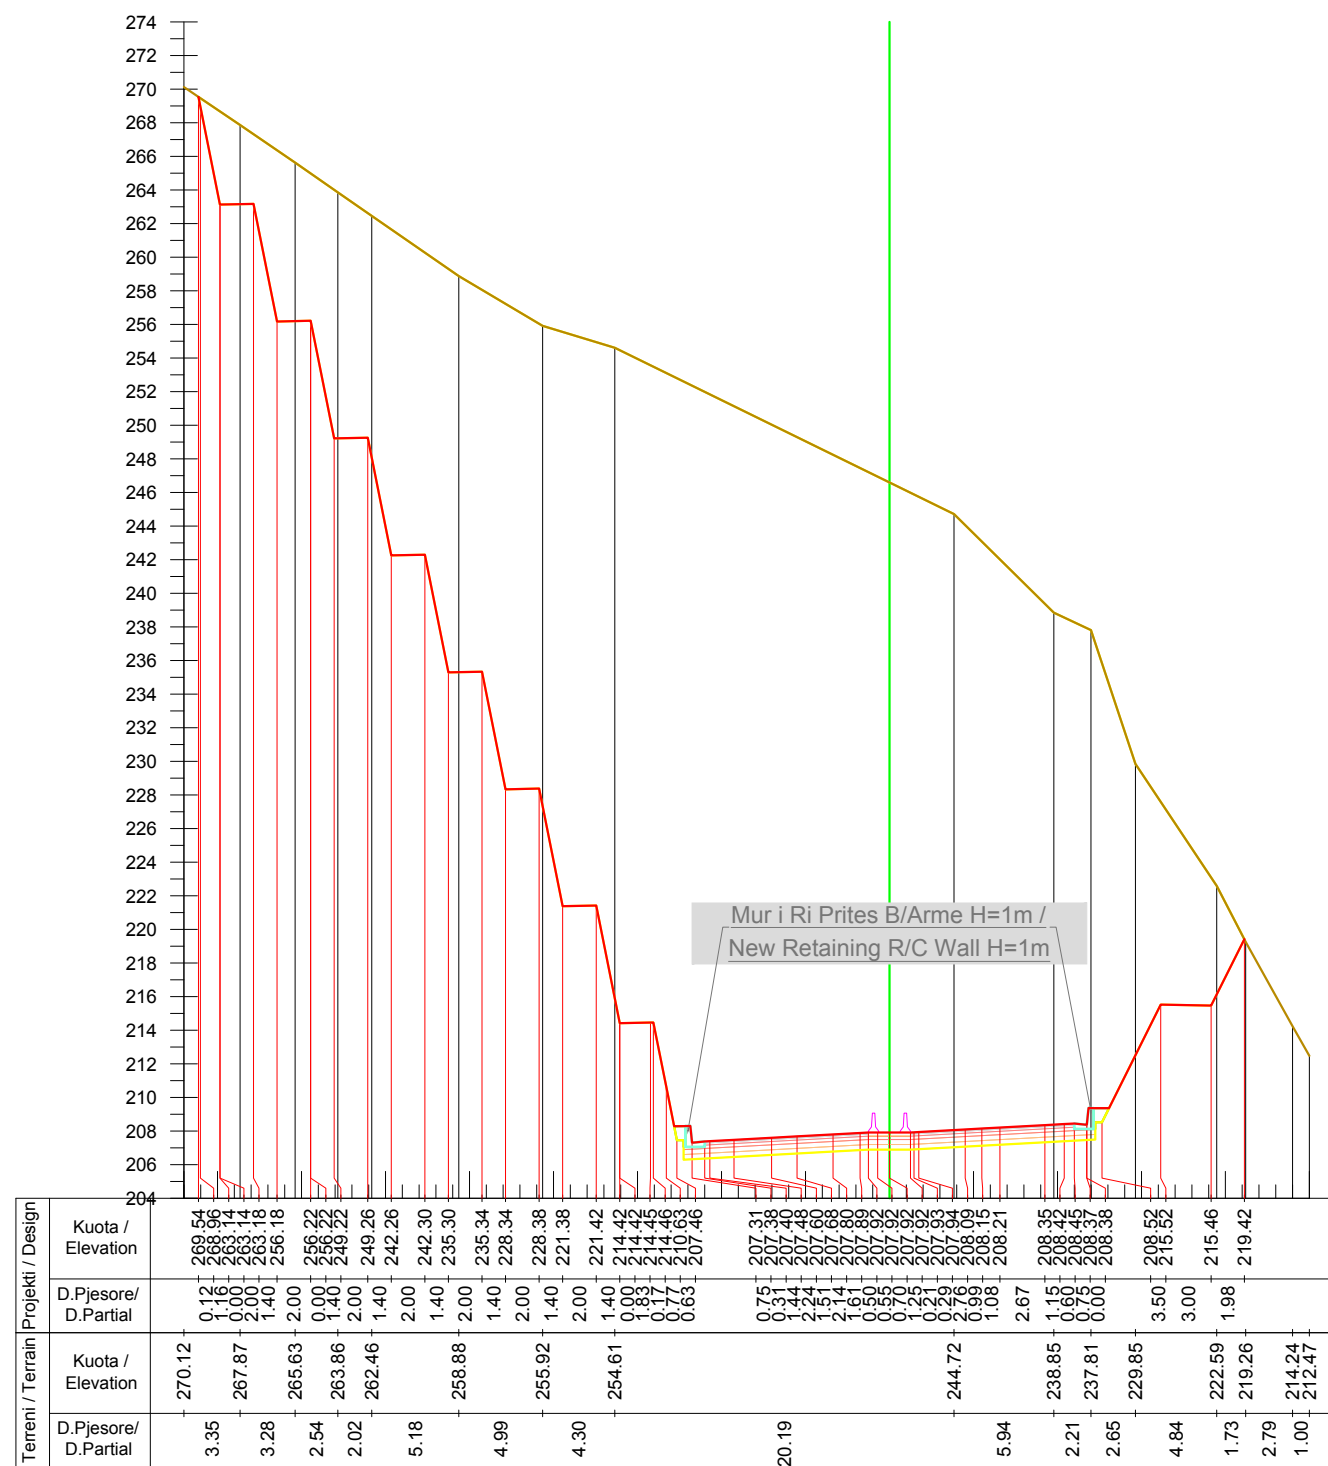

Km. 7+800



INVESTITORI / INVESTOR
"Autoriteti Rrugor Shqiptar"

Address: Rr. "Sami Frasheri", Nr 33, Tirane

Mob: 04 222 3600
E-mail: info@arrsh.gov.al



JV: "InfraKonsult" shpk & "HMK-Consulting" shpk



**"Studim Projektim - Zgjerimi i segmentit rrugor
dalje Elbasan-Prenjas-Qafe Thane", (Faza II) /
"Design Study of road segment exit
Elbasan-Prenjas-Qafe Thane" (Phase II)**

**Profilert Terthore /
Cross Sections**

**FAZA - PROJEKT ZBATIM
PHASE - DETAIL DESIGN**


**SHKALLA
SCALE** 1:450

**Data: Mars 2023
Date: March 2023**

**VIZATIMI Nr:
PAGE No:** E (82)

**PROJEKTUES:
DESIGN ENGINEERS:**

Ing./Eng. Sokol METOJA
Ing./Eng. Redi STRUGA
Ing./Eng. Orgest MERTIKA

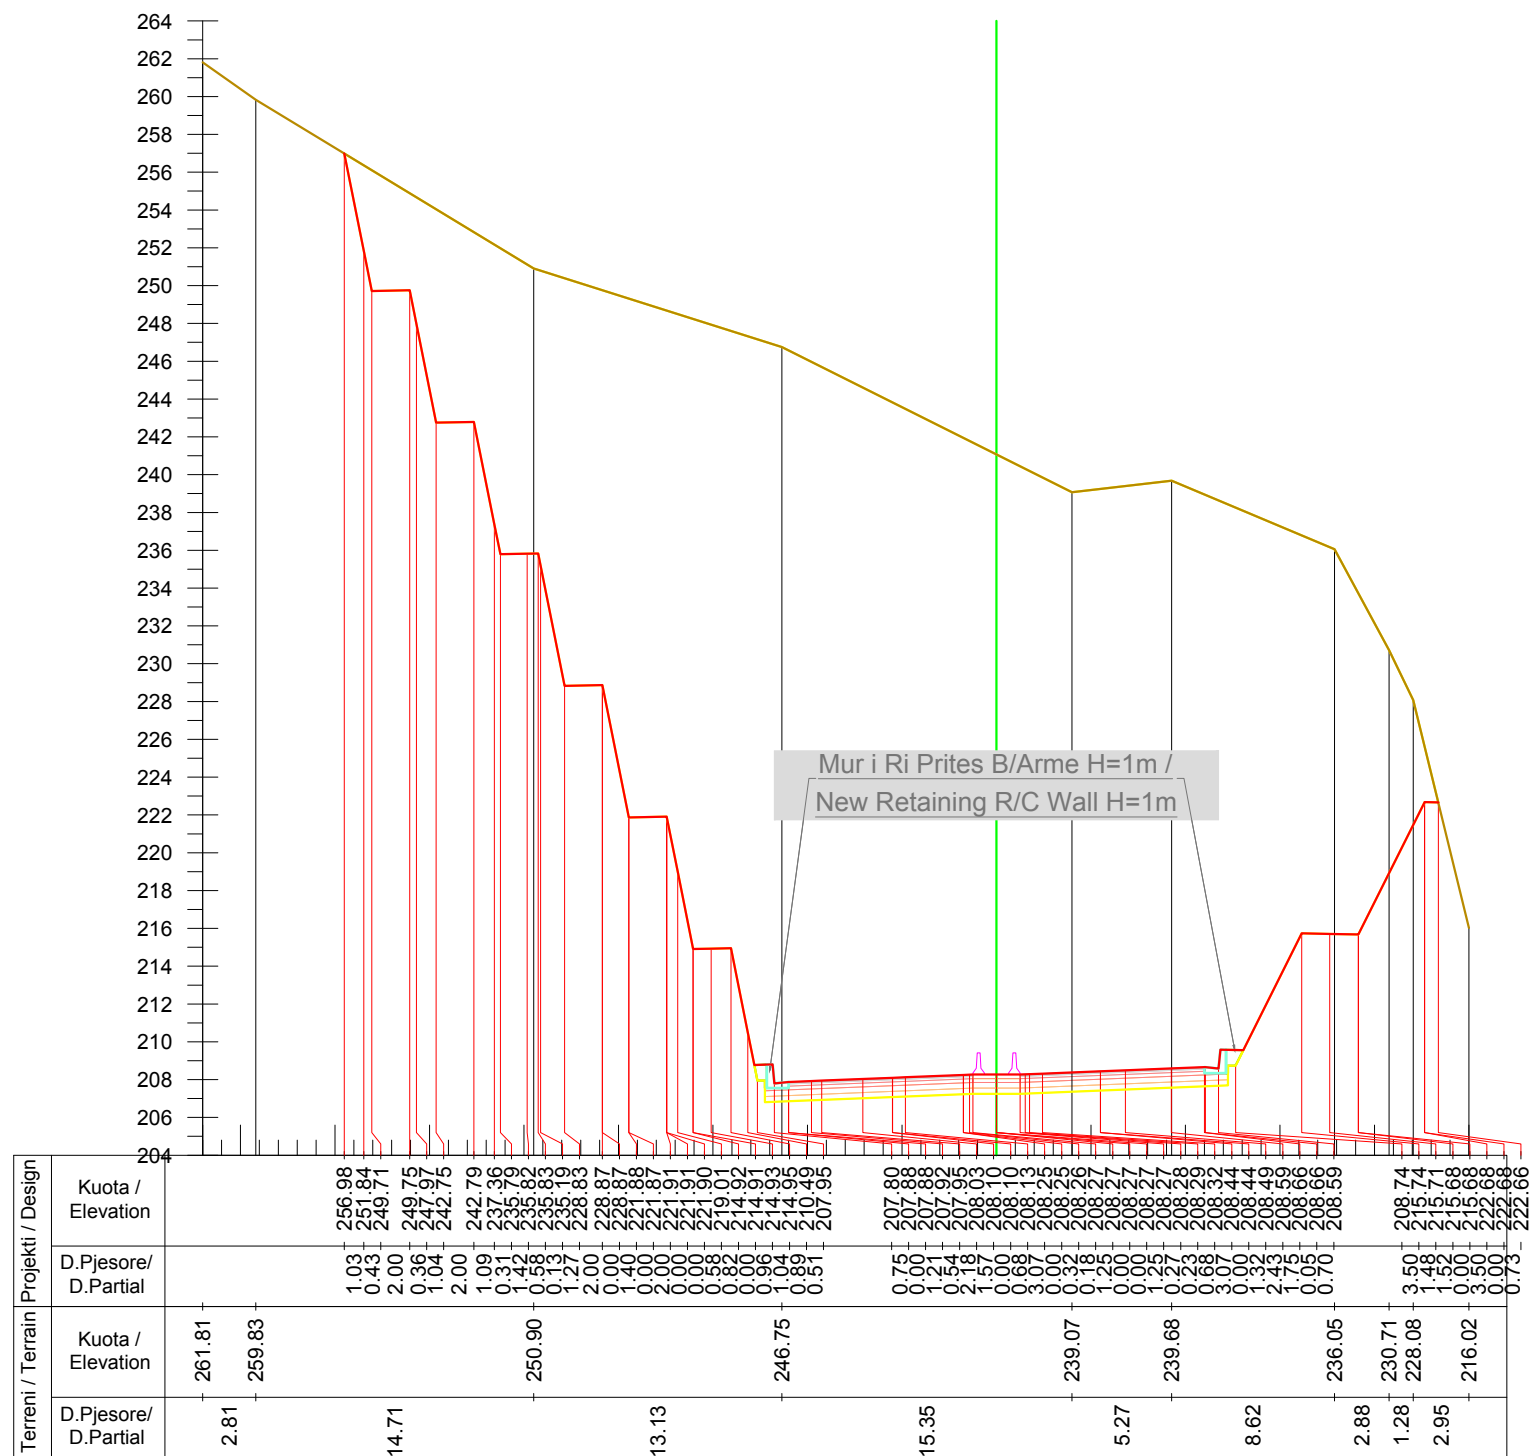

Km. 7+820



INVESTITORI / INVESTOR
"Autoriteti Rrugor Shqiptar"

Address: Rr. "Sami Frasheri", Nr 33, Tirane
Mob: 04 222 3600
E-mail: info@arrsh.gov.al



JV: "InfraKonsult" shpk & "HMK-Consulting" shpk



**"Studim Projektim - Zgjerimi i segmentit rrugor
dalje Elbasan-Prrenjas-Qafe Thane", (Faza II) /
"Design Study of road segment exit
Elbasan-Prrenjas-Qafe Thane" (Phase II)**

**Profilert Terthore /
Cross Sections**

**FAZA - PROJEKT ZBATIM
PHASE - DETAIL DESIGN**

SHKALLA

SCALE

1:400

Data: Mars 2023

Date: March 2023


VIZATIMI Nr:

No:

E (83)

**PROJEKTUES:
DESIGN ENGINEERS:**

Ing./Eng. Sokol METOJA
Ing./Eng. Redi STRUGA
Ing./Eng. Orgest MERTIKA

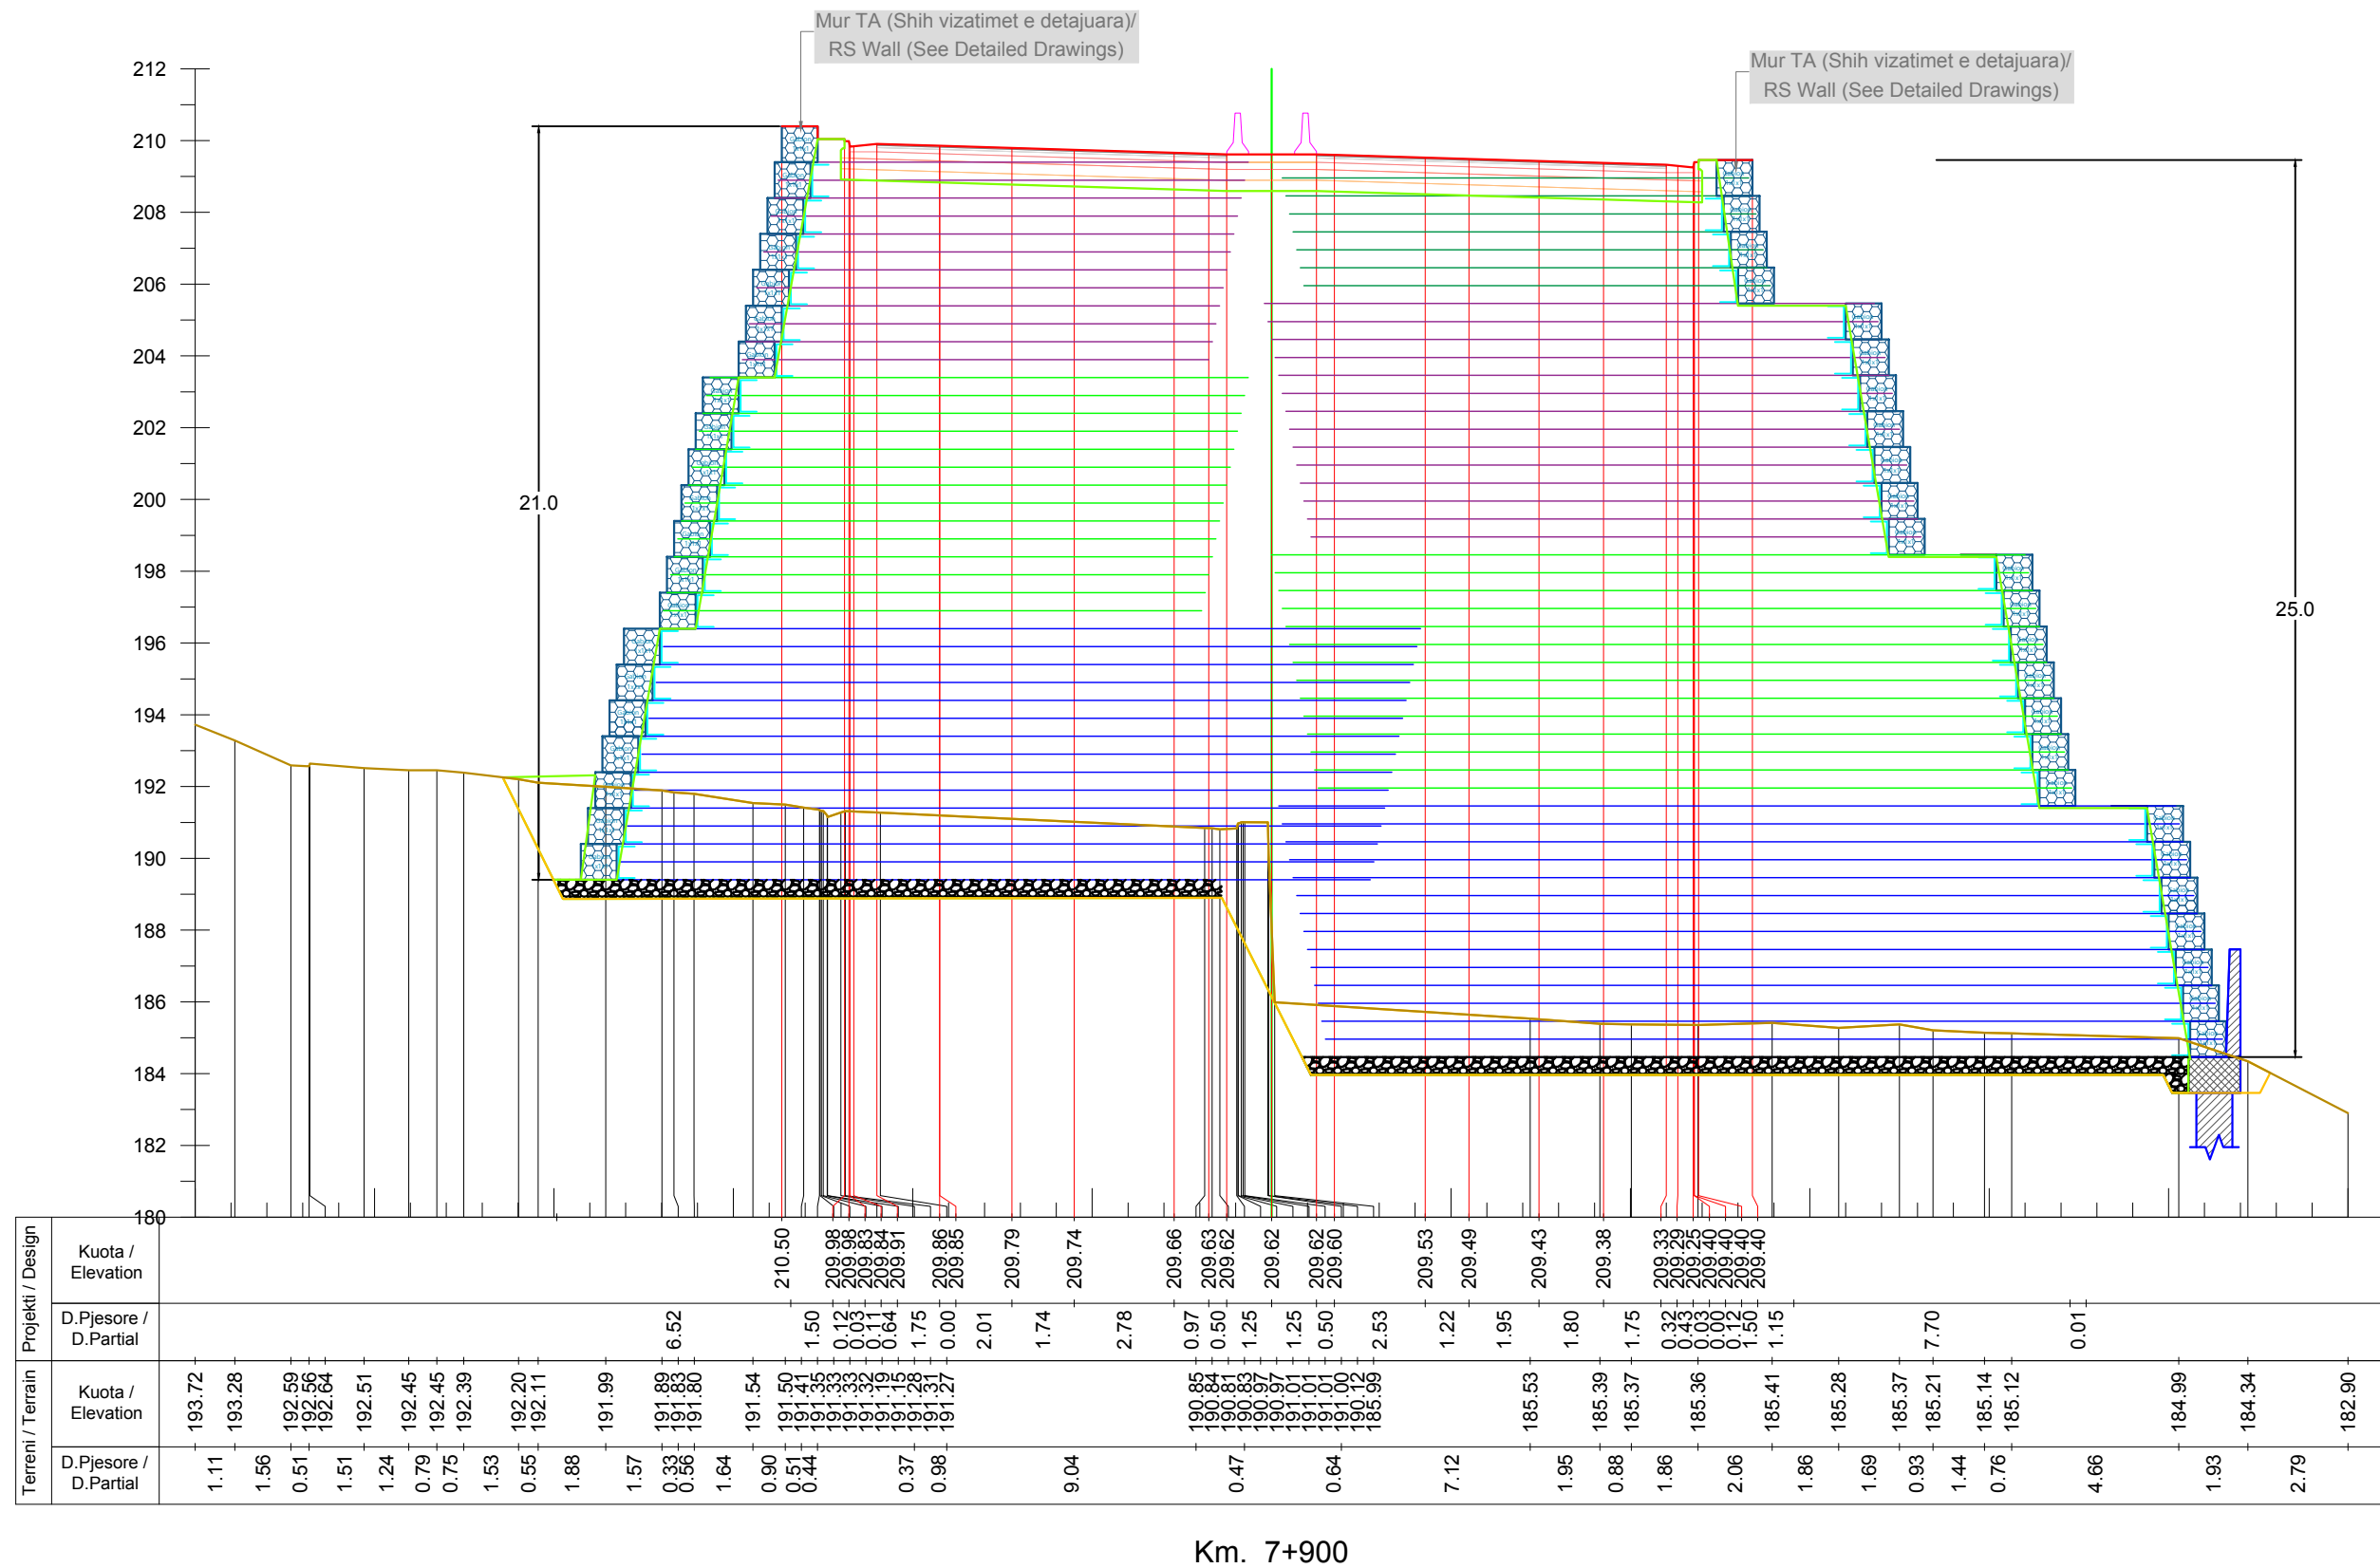

INVESTITORI / INVESTOR
"Autoriteti Rrugor Shqiptar"

Address: Rr. "Sami Frasheri", Nr 33, Tirane
Mob: 04 222 3600
E-mail: info@arrsh.gov.al



JV: "InfraKonsult" shpk & "HMK-Consulting" shpk



"Studim Projektim - Zgjerimi i segmentit rrugor
dalje Elbasan-Prenjas-Qafe Thane", (Faza II) /
"Design Study of road segment exit
Elbasan-Prenjas-Qafe Thane" (Phase II)

**Profilert Terthore /
Cross Sections**

FAZA - PROJEKT ZBATIM
PHASE - DETAIL DESIGN


SHKALLA
SCALE 1:200

Data: Mars 2023
Date: March 2023

VIZATIMI Nr:
PAGE No: E (87)

PROJEKTUES:
DESIGN ENGINEERS:

Ing./Eng. Sokol METOJA
Ing./Eng. Redi STRUGA
Ing./Eng. Orgest MERTIKA

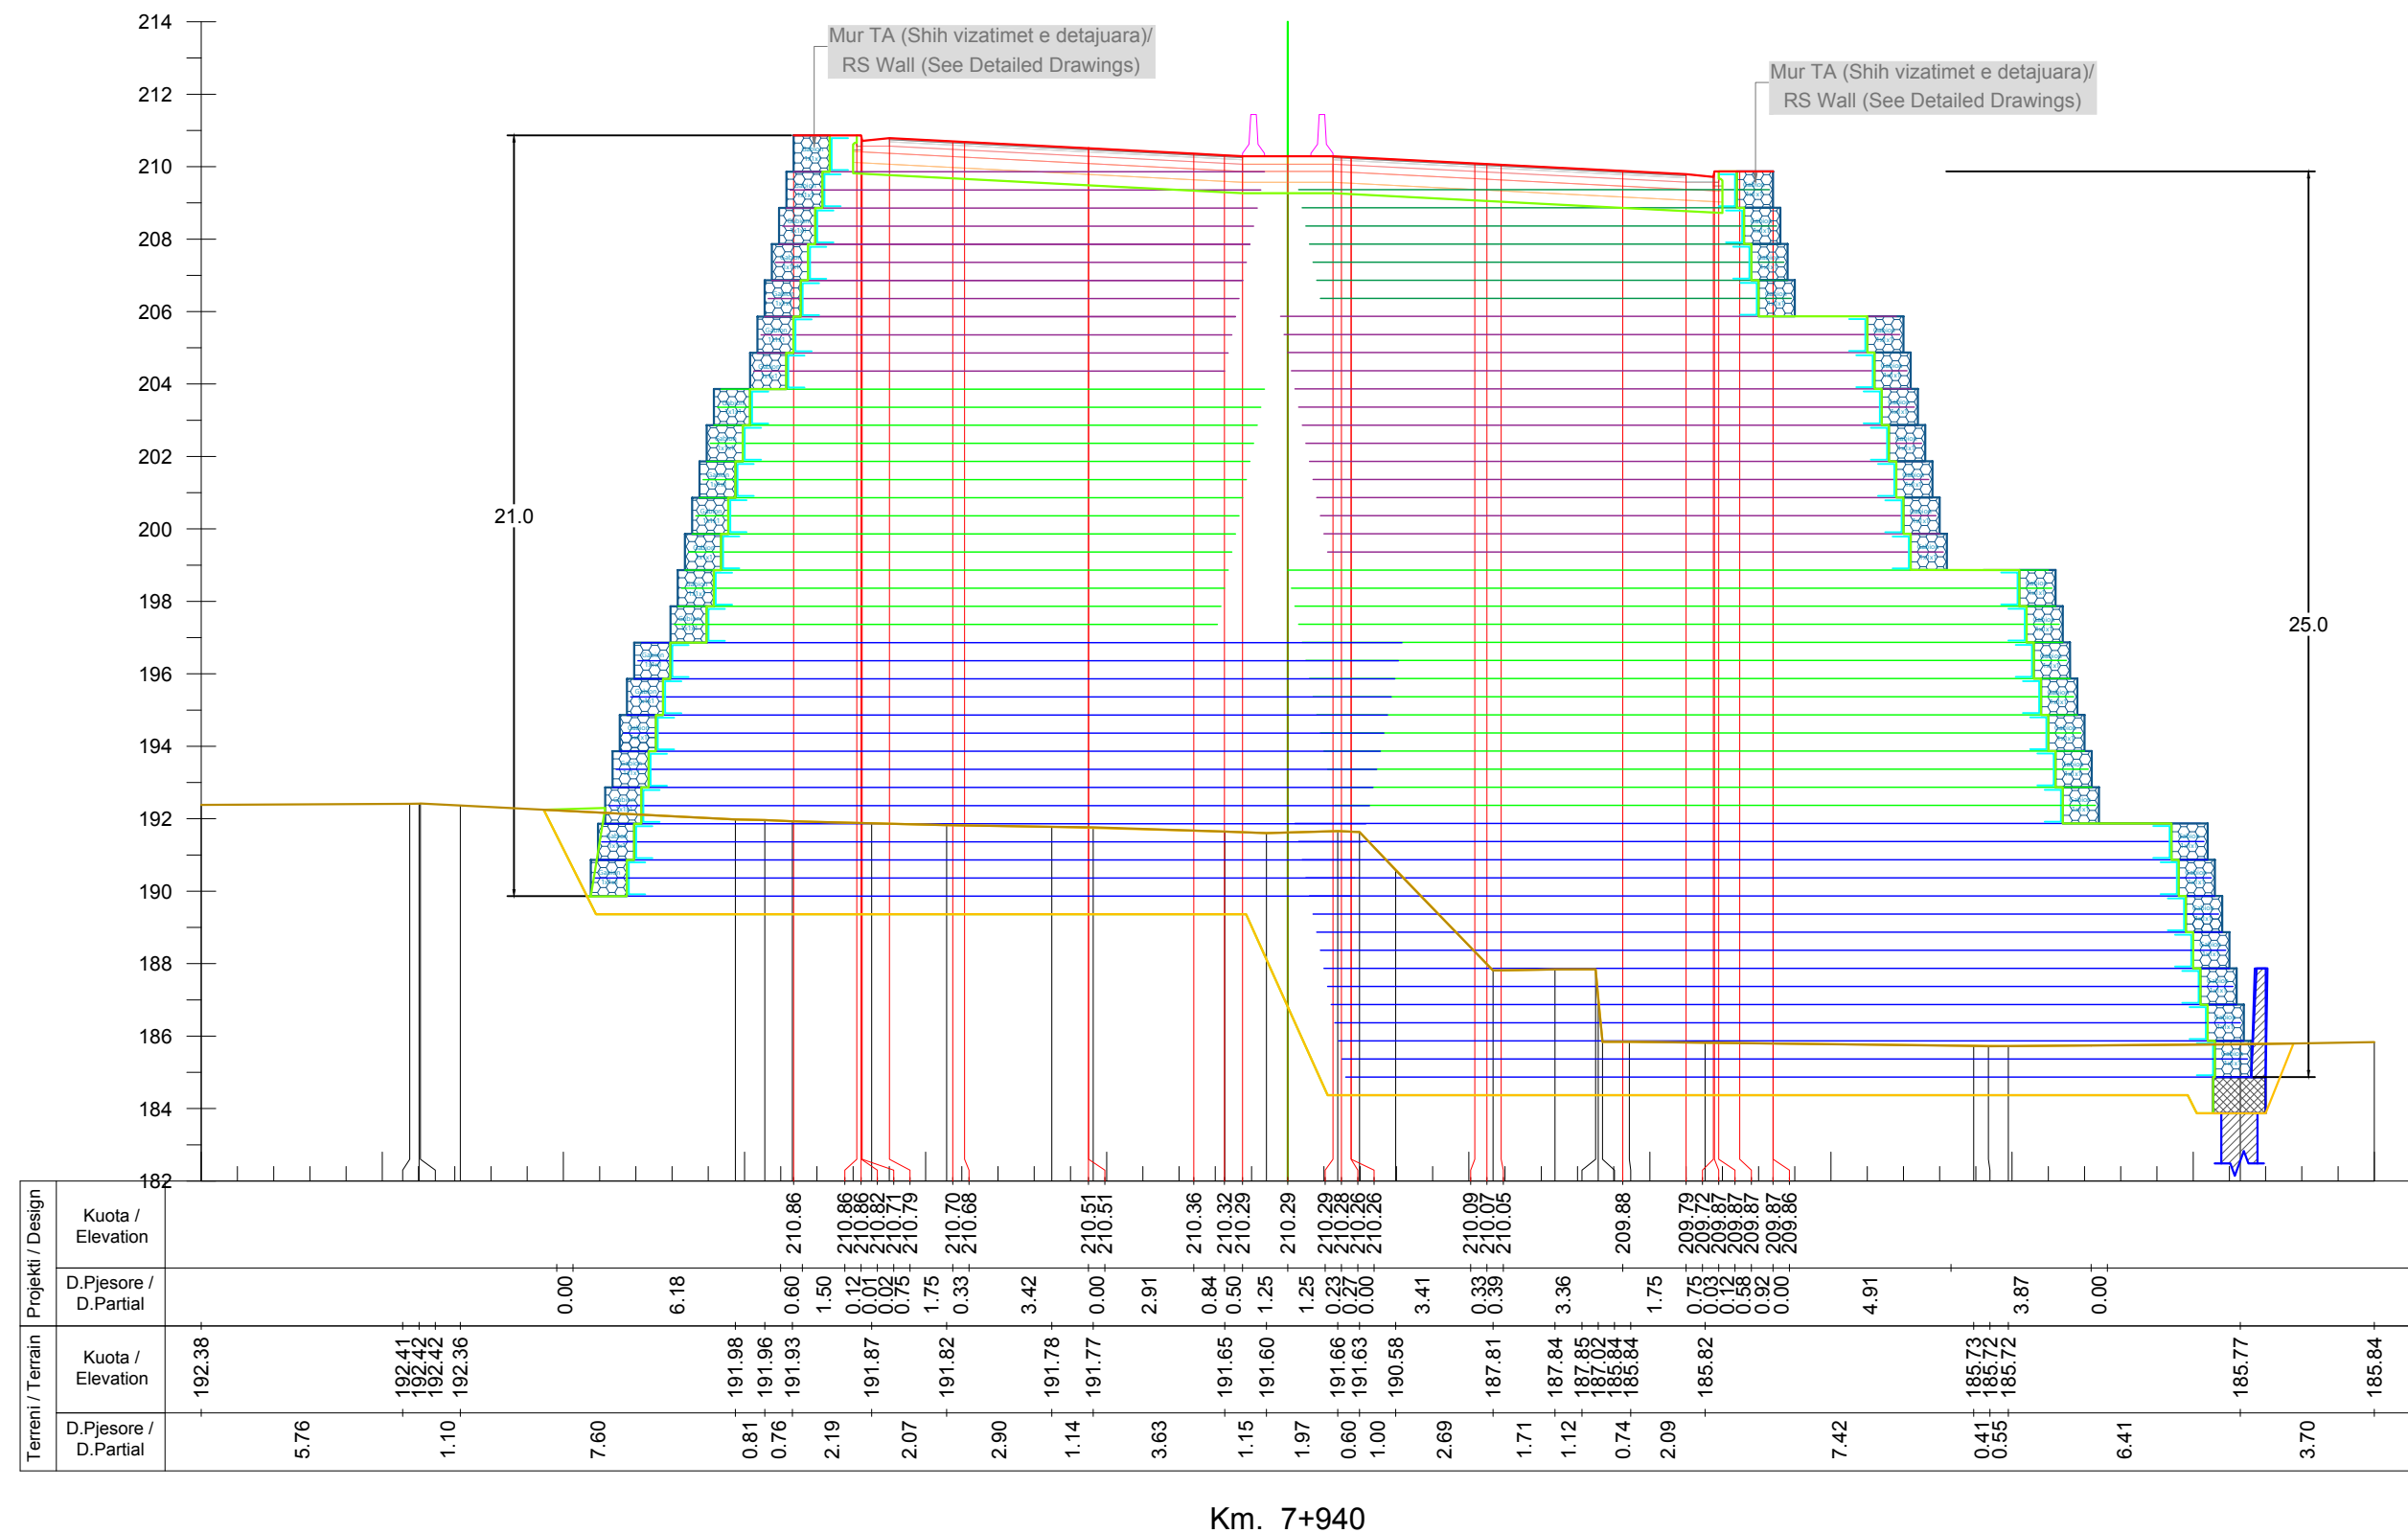

INVESTITORI / INVESTOR
"Autoriteti Rrugor Shqiptar"

Address: Rr. "Sami Frasheri", Nr 33, Tirane
Mob: 04 222 3600
E-mail: info@arrsh.gov.al



JV: "InfraKonsult" shpk & "HMK-Consulting" shpk



"Studim Projektim - Zgjerimi i segmentit rrugor
dalje Elbasan-Prrenjas-Qafe Thane", (Faza II) /
"Design Study of road segment exit
Elbasan-Prrenjas-Qafe Thane" (Phase II)

**Profilat Terthore /
Cross Sections**

FAZA - PROJEKT ZBATIM
PHASE - DETAIL DESIGN

SHKALLA
SCALE

1:200

Data: Mars 2023

Date: March 2023


VIZATIMI Nr:

E (89)

PAGE No:

PROJEKTUES:
DESIGN ENGINEERS:

Ing./Eng. Sokol METOJA
Ing./Eng. Redi STRUGA
Ing./Eng. Orgest MERTIKA

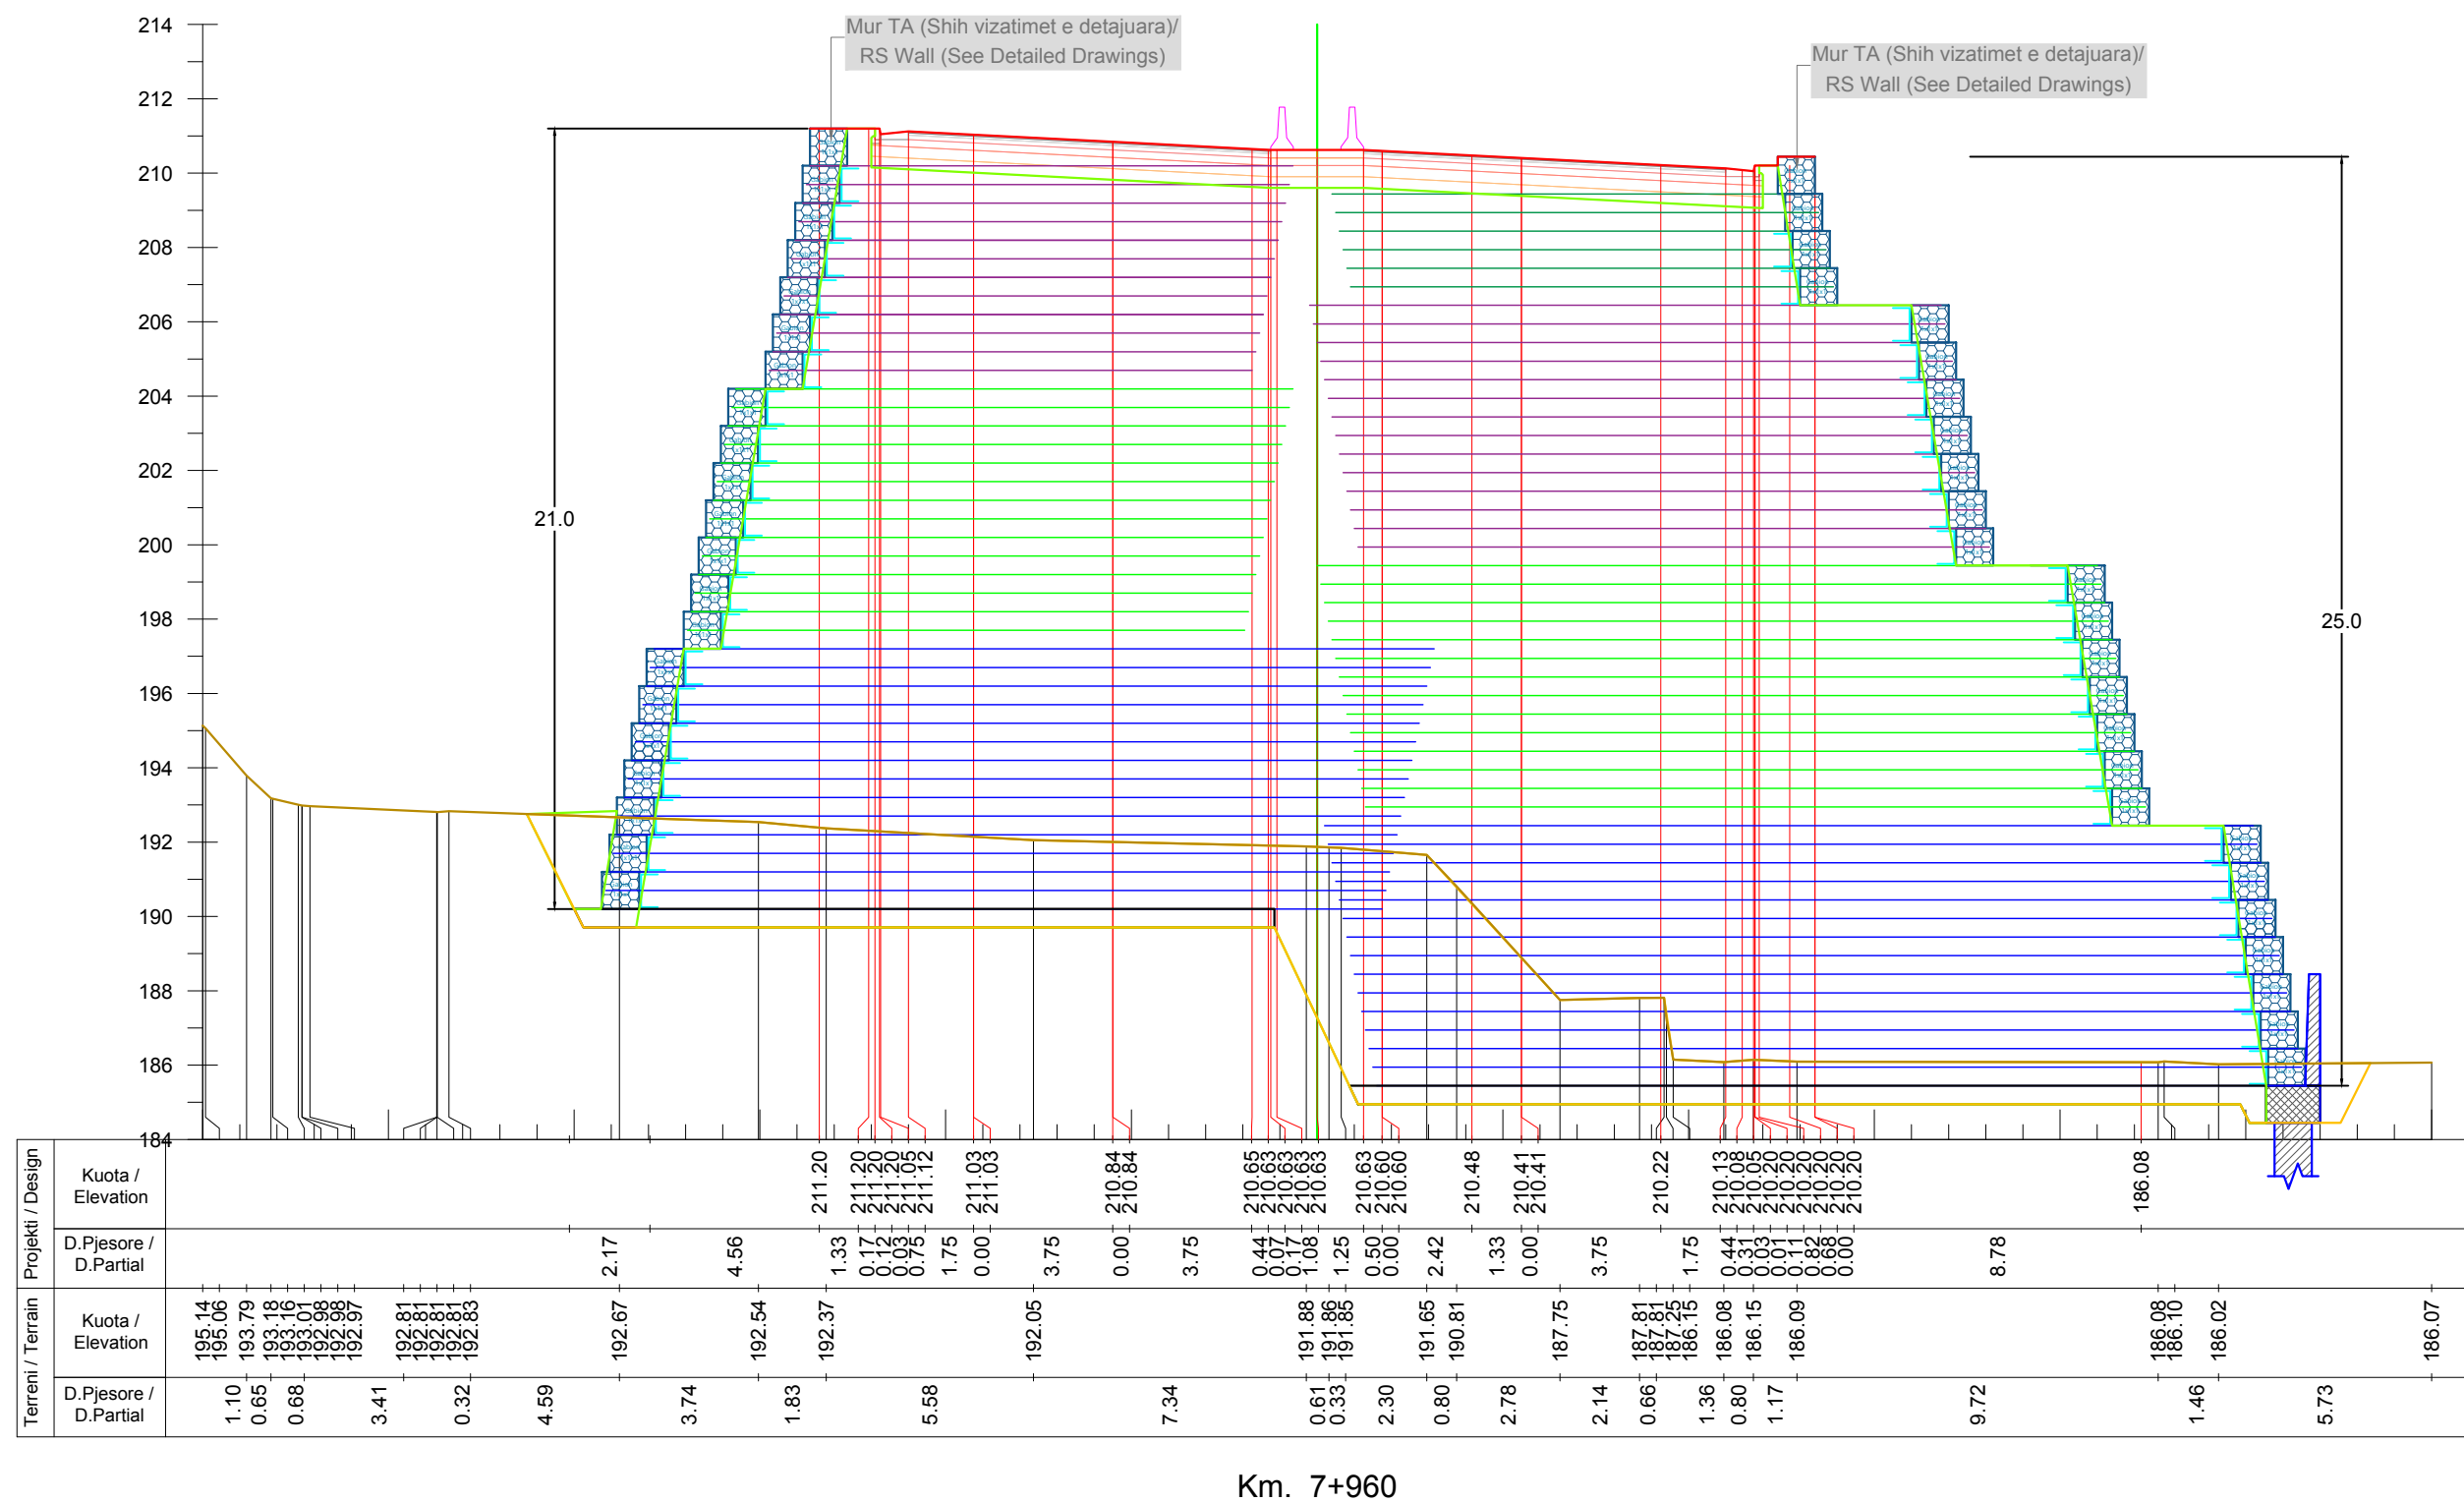

INVESTITORI / INVESTOR
"Autoriteti Rrugor Shqiptar"

Address: Rr. "Sami Frasheri", Nr 33, Tirane

Mob: 04 222 3600
E-mail: info@arrsh.gov.al



JV: "InfraKonsult" shpk & "HMK-Consulting" shpk



"Studim Projektim - Zgjerimi i segmentit rrugor
dalje Elbasan-Prrerjas-Qafe Thane", (Faza II) /
"Design Study of road segment exit
Elbasan-Prrerjas-Qafe Thane" (Phase II)

**Profilert Terthore /
Cross Sections**

FAZA - PROJEKT ZBATIM
PHASE - DETAIL DESIGN

SHKALLA
SCALE

1:200


Data: Mars 2023
Date: March 2023

VIZATIMI Nr:
PAGE

No: E (90)

PROJEKTUES:
DESIGN ENGINEERS:

Ing./Eng. Sokol METOJA
Ing./Eng. Redi STRUGA
Ing./Eng. Orgest MERTIKA

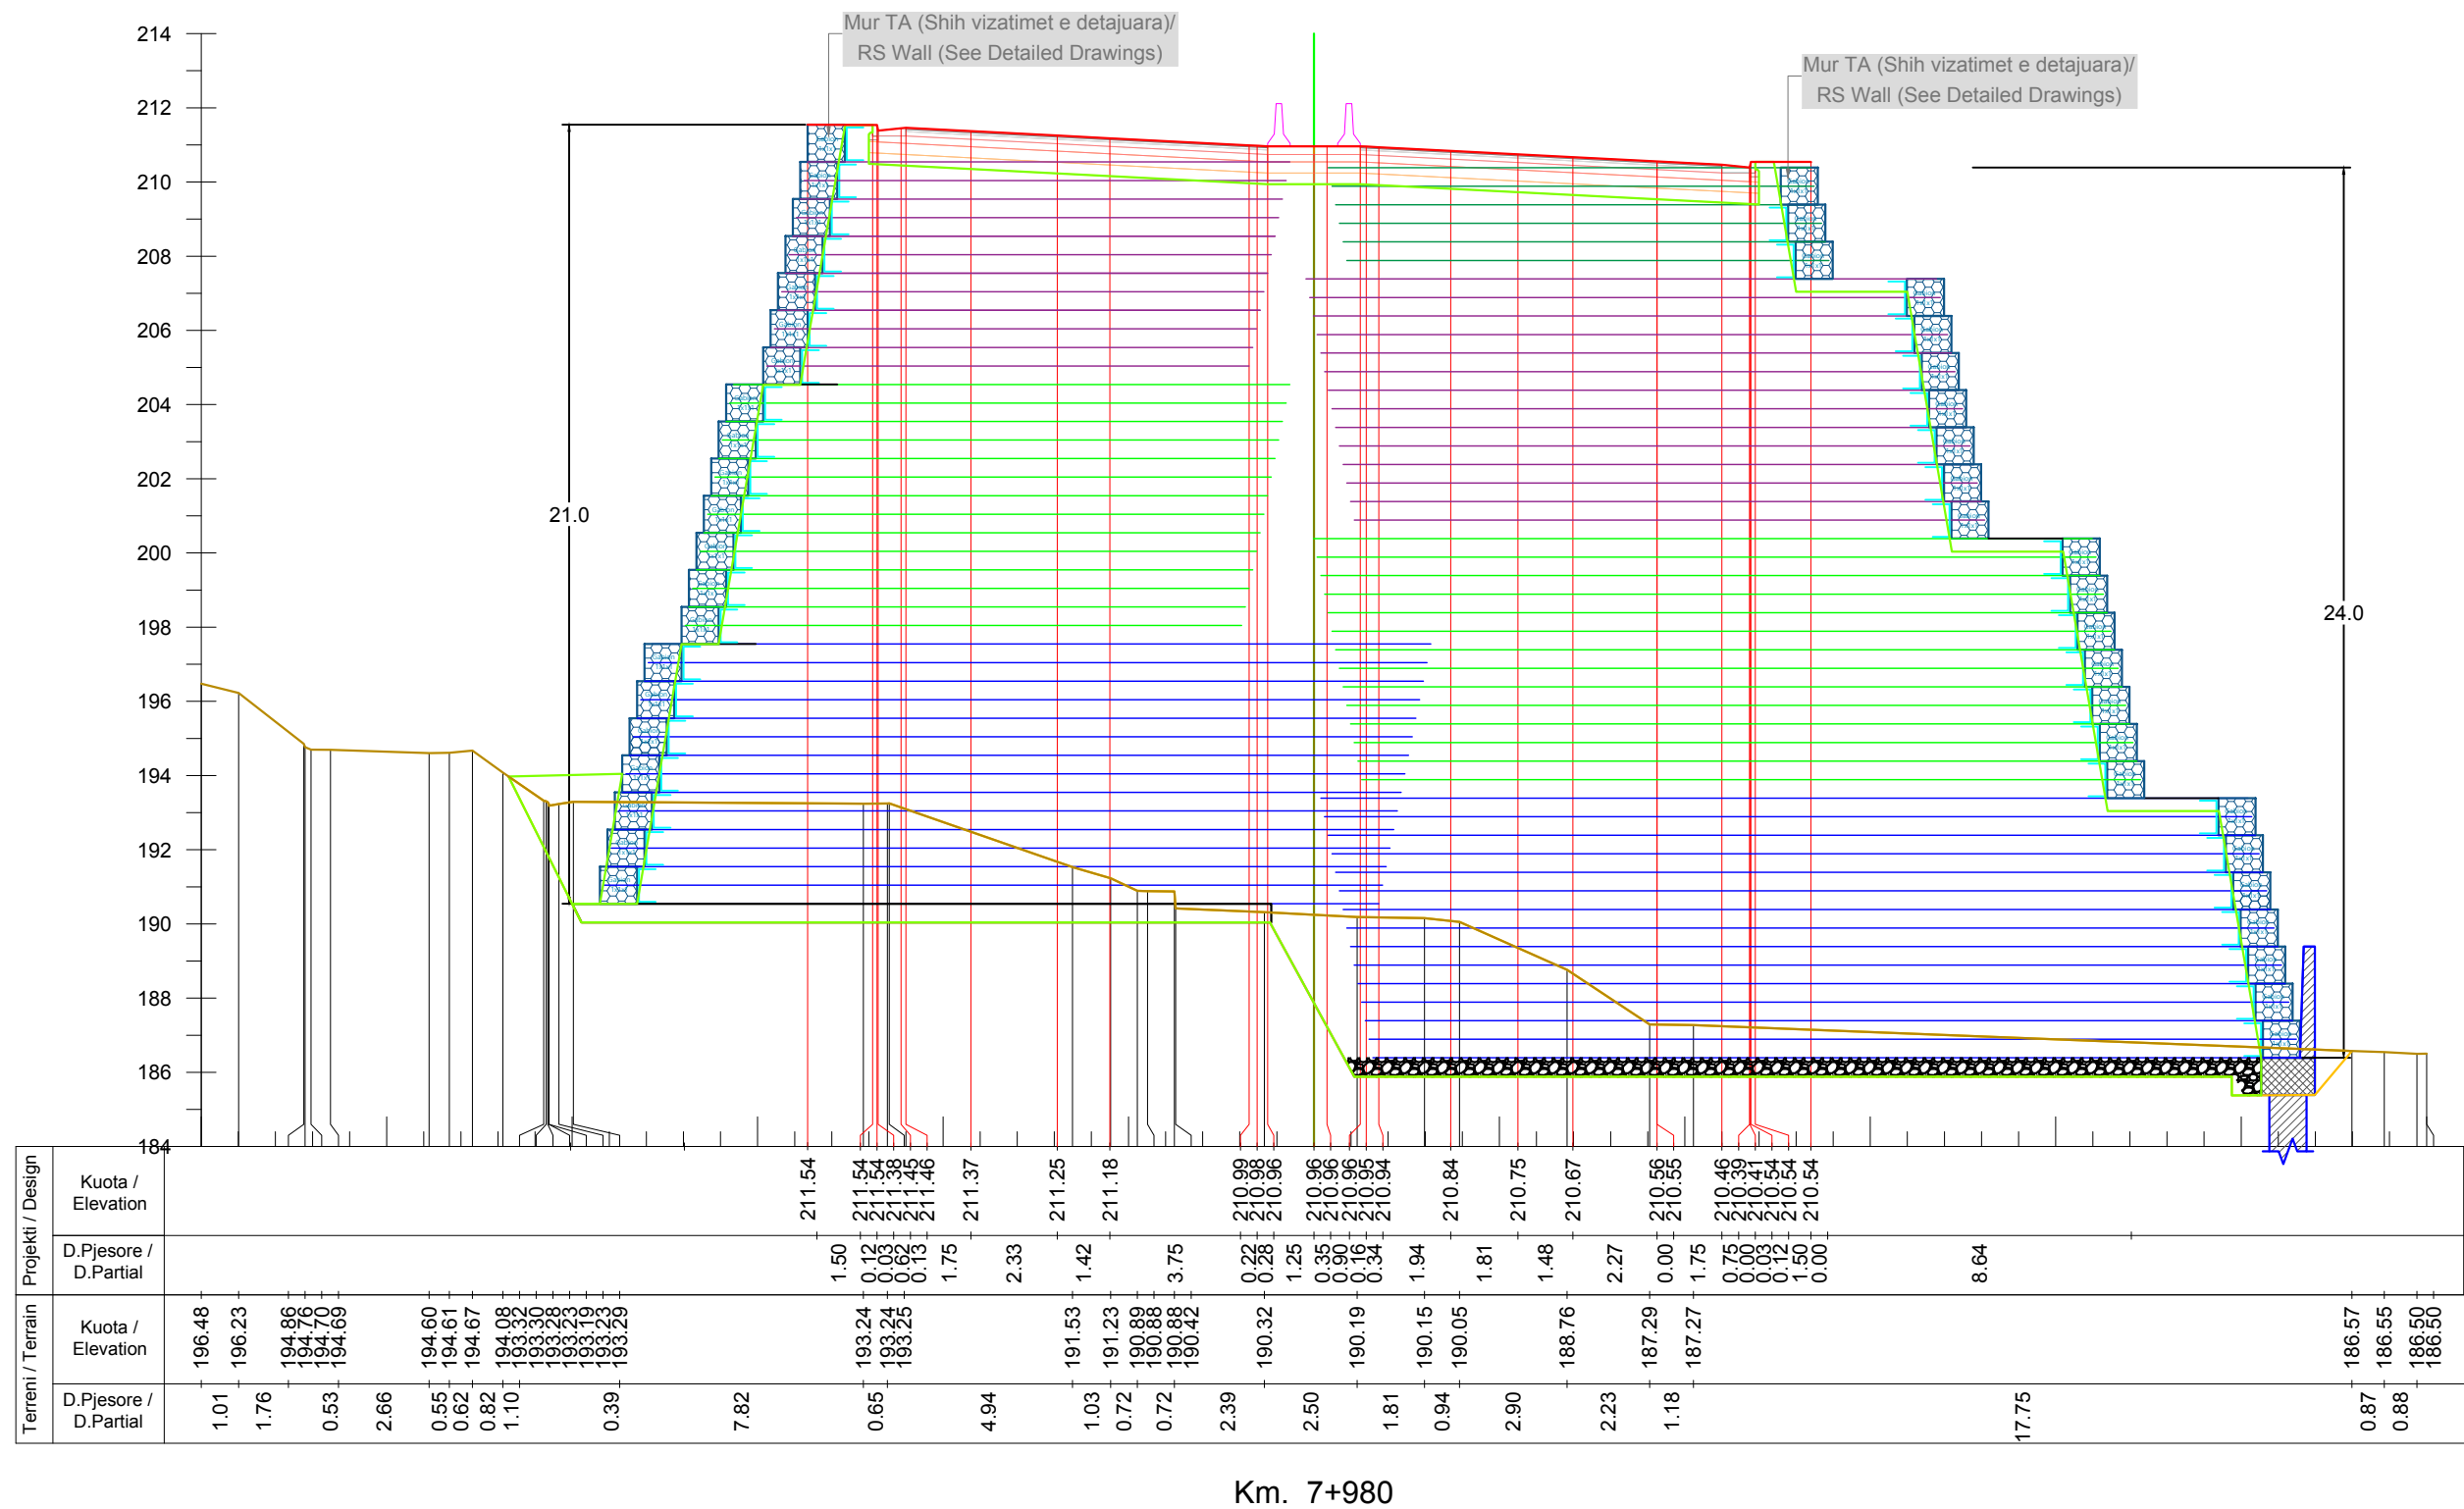

INVESTITORI / INVESTOR
"Autoriteti Rrugor Shqiptar"

Address: Rr. "Sami Frasheri", Nr 33, Tirane

Mob: 04 222 3600
E-mail: info@arrsh.gov.al



JV: "InfraKonsult" shpk & "HMK-Consulting" shpk



"Studim Projektim - Zgjerimi i segmentit rrugor
dalje Elbasan-Prenjas-Qafe Thane", (Faza II) /
"Design Study of road segment exit
Elbasan-Prenjas-Qafe Thane" (Phase II)

**Profilert Terthore /
Cross Sections**

FAZA - PROJEKT ZBATIM
PHASE - DETAIL DESIGN


SHKALLA
SCALE 1:200

Data: Mars 2023
Date: March 2023

VIZATIMI Nr:
PAGE No: E (91)

PROJEKTUES:
DESIGN ENGINEERS:

Ing./Eng. Sokol METOJA
Ing./Eng. Redi STRUGA
Ing./Eng. Orgest MERTIKA

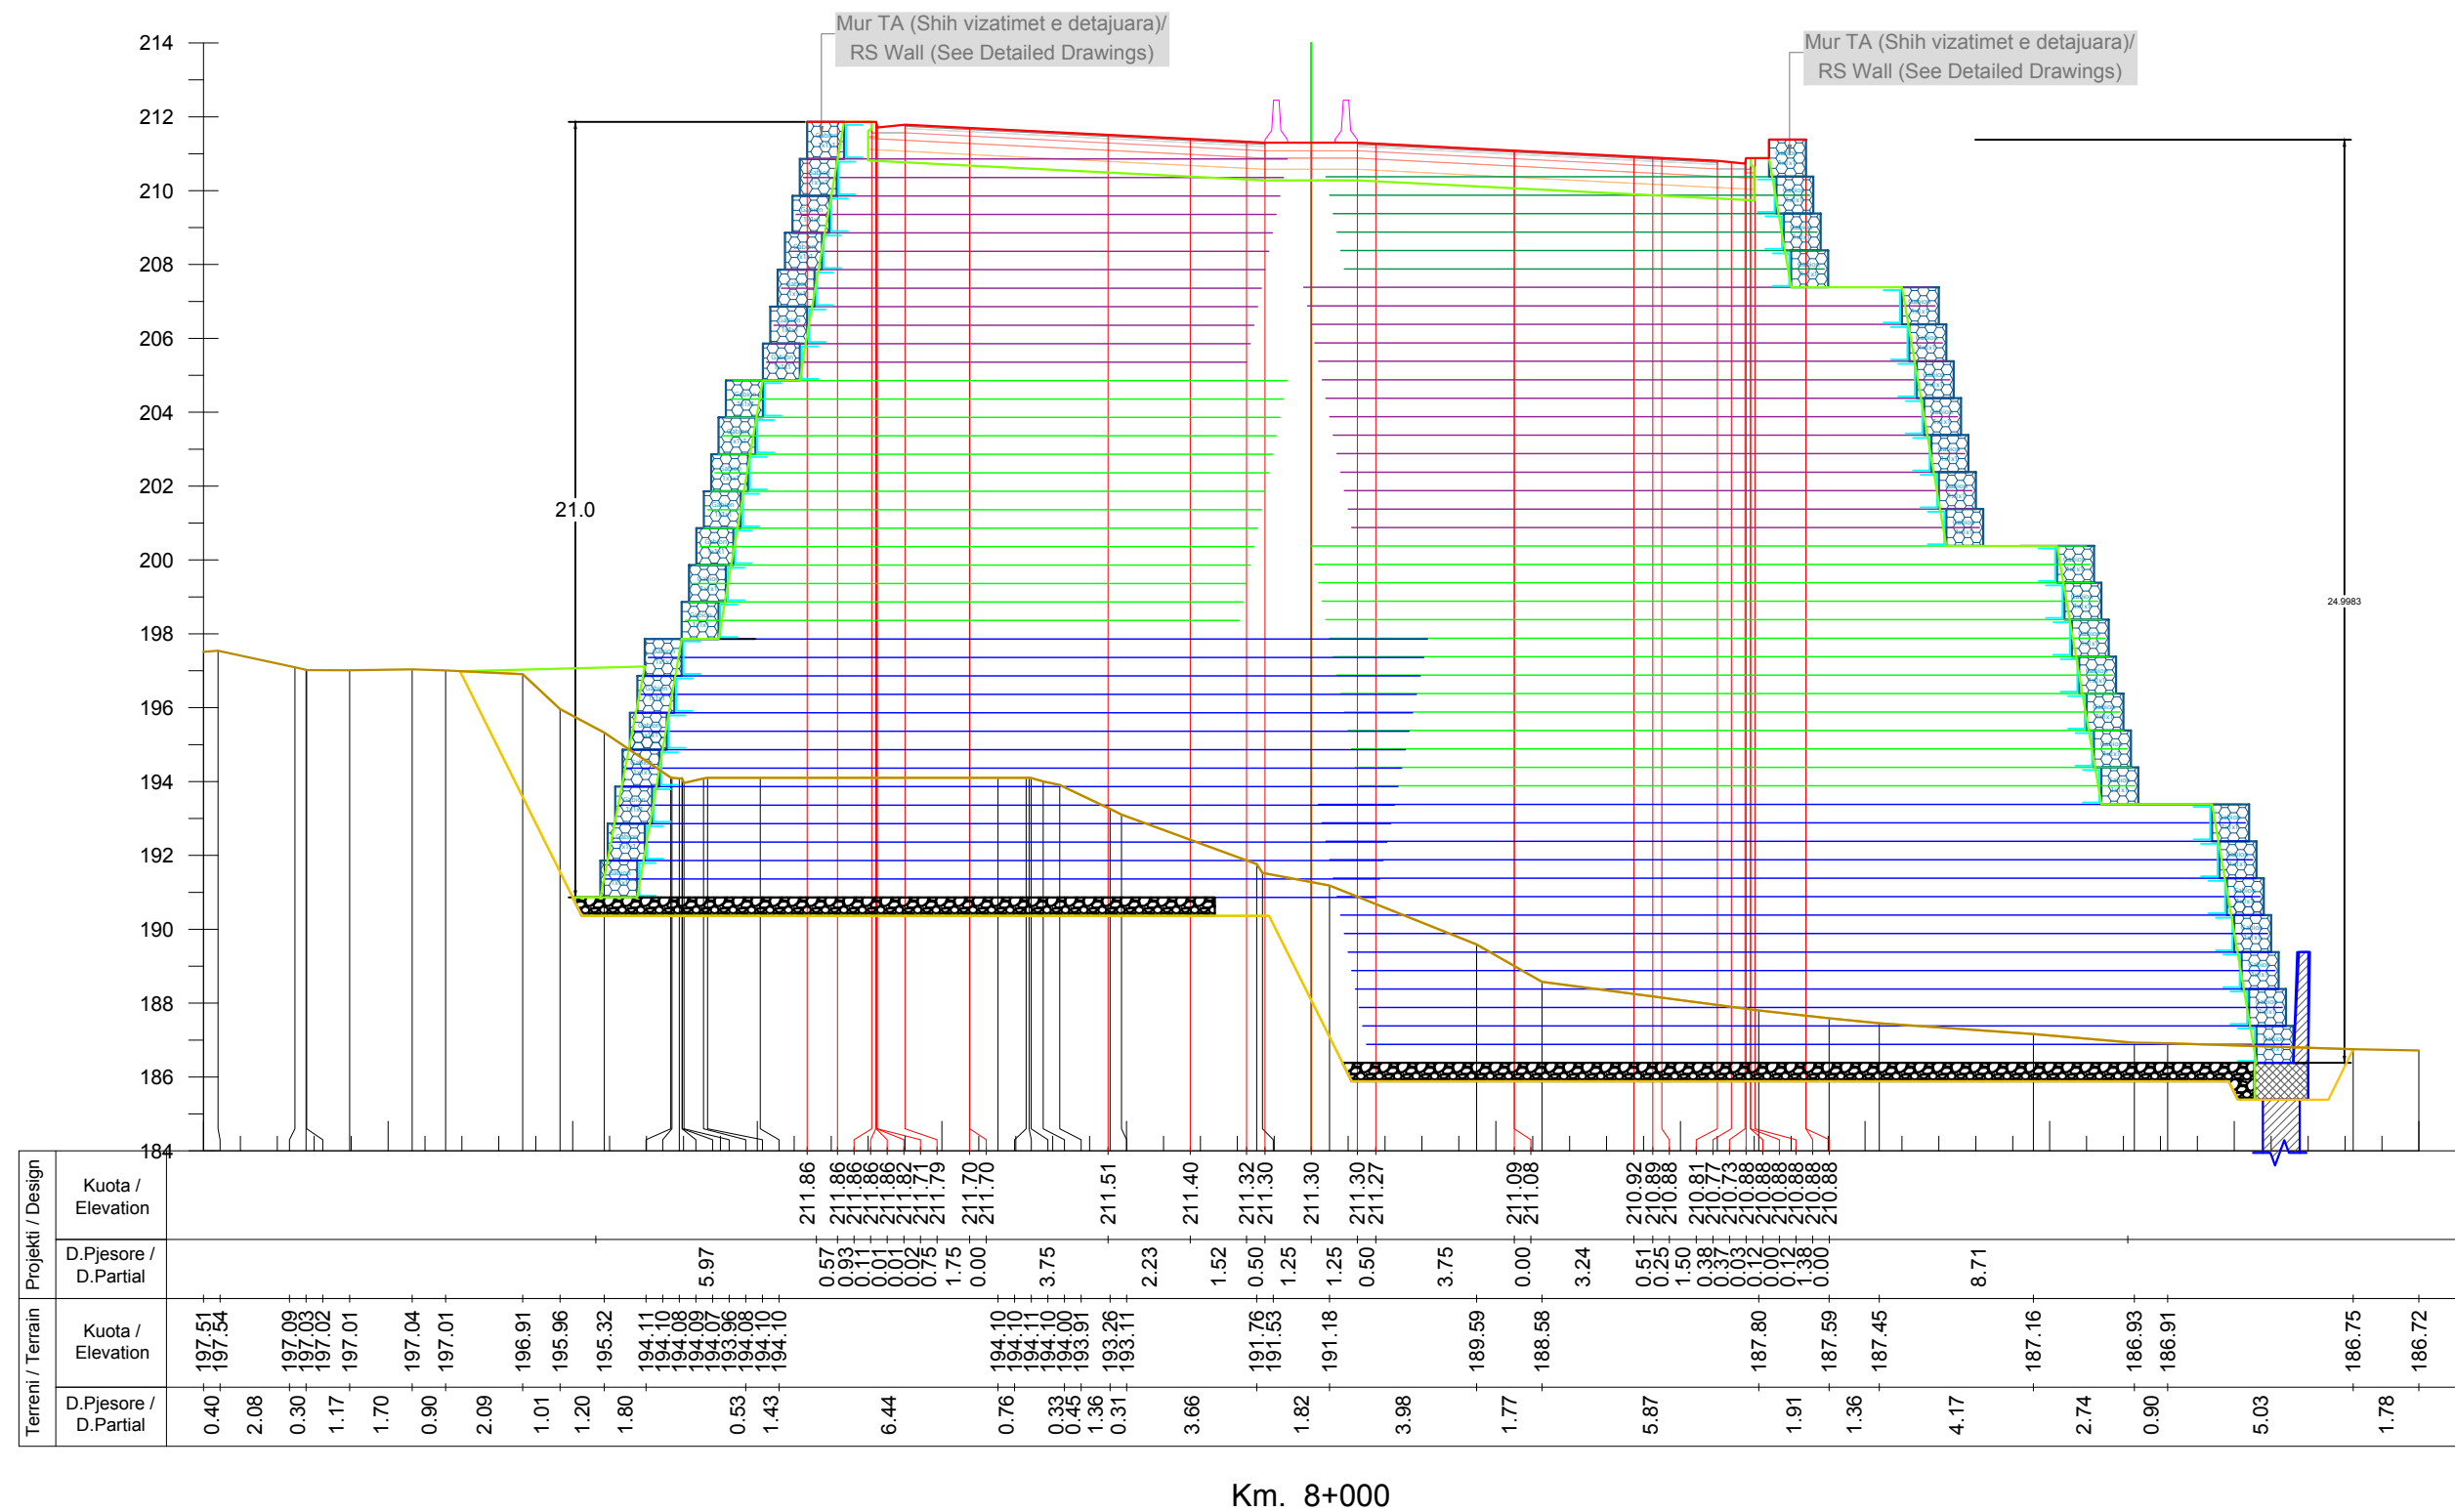

INVESTITORI / INVESTOR "Autoriteti Rrugor Shqiptar"

Address: Rr. "Sami Frasheri", Nr 33, Tirane

Mob: 04 222 3600
E-mail: info@arrsh.gov.al



JV: "InfraKonsult" shpk & "HMK-Consulting" shpk



"Studim Projektim - Zgjerimi i segmentit rrugor
dalje Elbasan-Prrenjas-Qafe Thane", (Faza II) /
"Design Study of road segment exit
Elbasan-Prrenjas-Qafe Thane" (Phase II)

Profilert Terthore /
Cross Sections

FAZA - PROJEKT ZBATIM
PHASE - DETAIL DESIGN


SHKALLA
SCALE 1:200

Data: Mars 2023
Date: March 2023

VIZATIMI Nr:
PAGE No: E (92)

PROJEKTUES:
DESIGN ENGINEERS:

Ing./Eng. Sokol METOJA
Ing./Eng. Redi STRUGA
Ing./Eng. Orgest MERTIKA

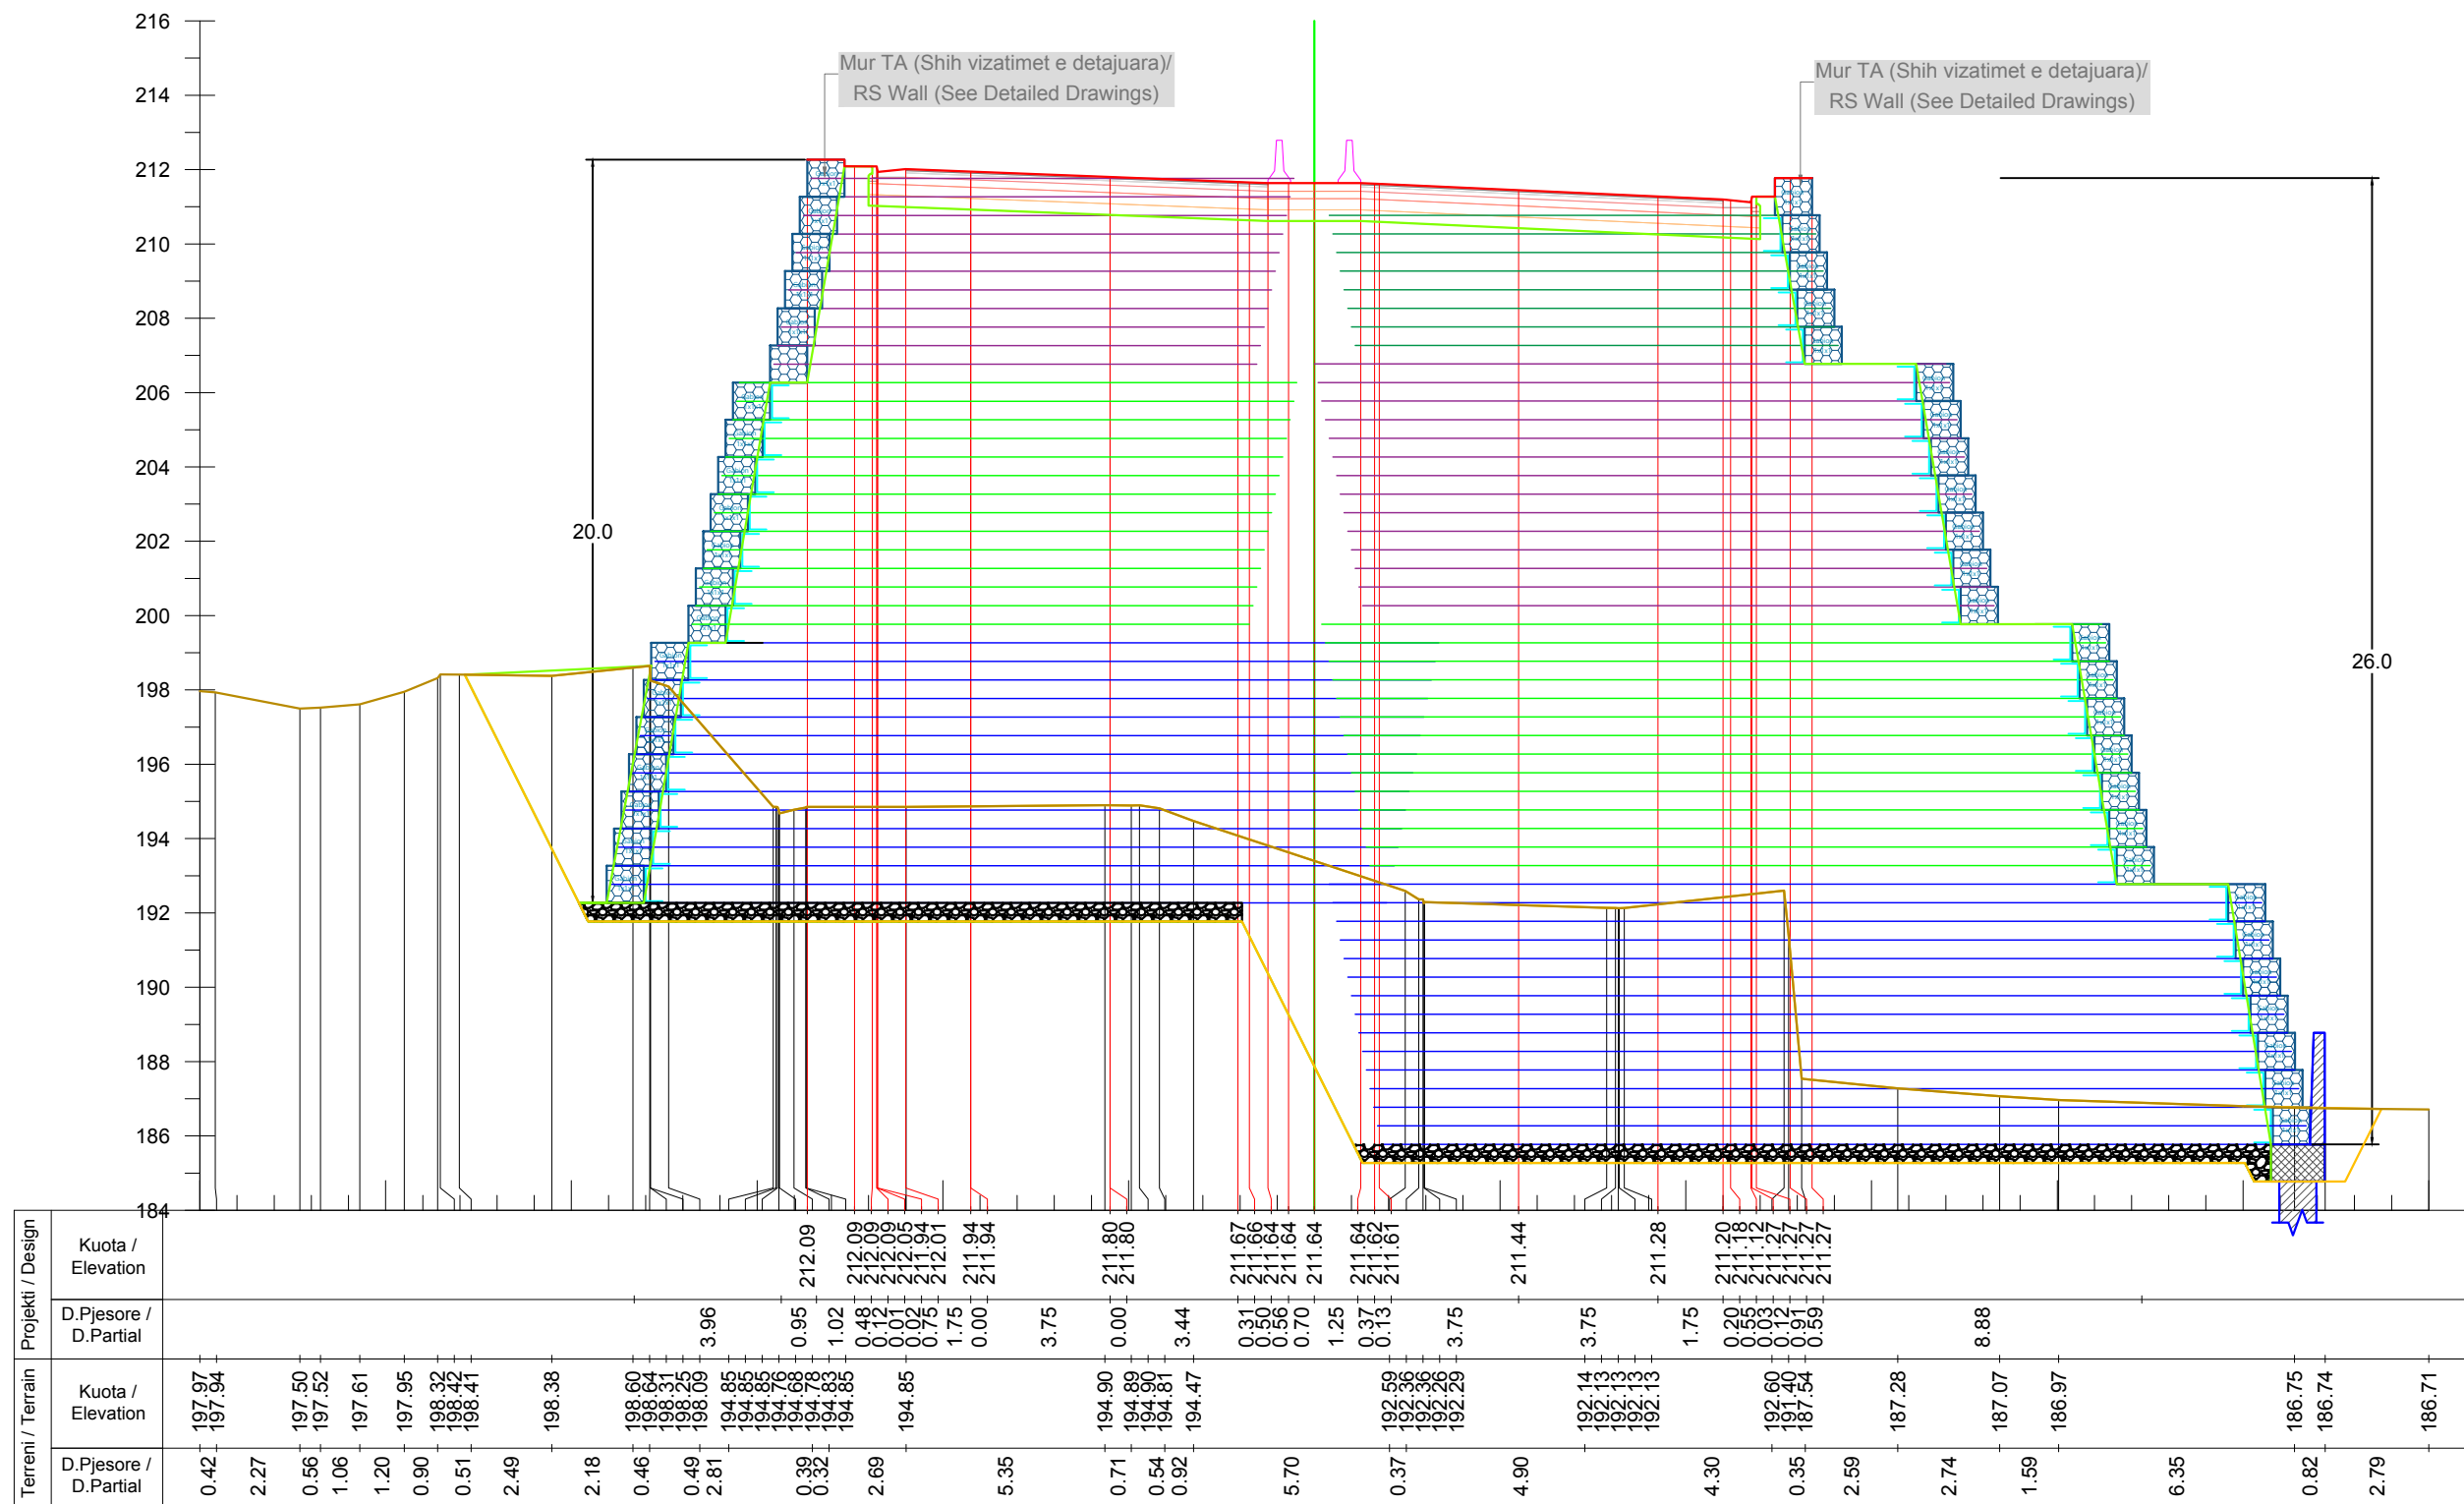

Km. 8+020



INVESTITORI / INVESTOR
"Autoriteti Rrugor Shqiptar"

Address: Rr. "Sami Frasheri", Nr 33, Tirane
Mob: 04 222 3600
E-mail: info@arrsh.gov.al



JV: "InfraKonsult" shpk & "HMK-Consulting" shpk



"Studim Projektim - Zgjerimi i segmentit rrugor
dalje Elbasan-Prrerjas-Qafe Thane", (Faza II) /
"Design Study of road segment exit
Elbasan-Prrerjas-Qafe Thane" (Phase II)

**Profilert Terthore /
Cross Sections**

FAZA - PROJEKT ZBATIM
PHASE - DETAIL DESIGN


SHKALLA
SCALE 1:200

Data: Mars 2023
Date: March 2023

VIZATIMI Nr:
PAGE No: E (93)

PROJEKTUES:
DESIGN ENGINEERS:

Ing./Eng. Sokol METOJA
Ing./Eng. Redi STRUGA
Ing./Eng. Orgest MERTIKA

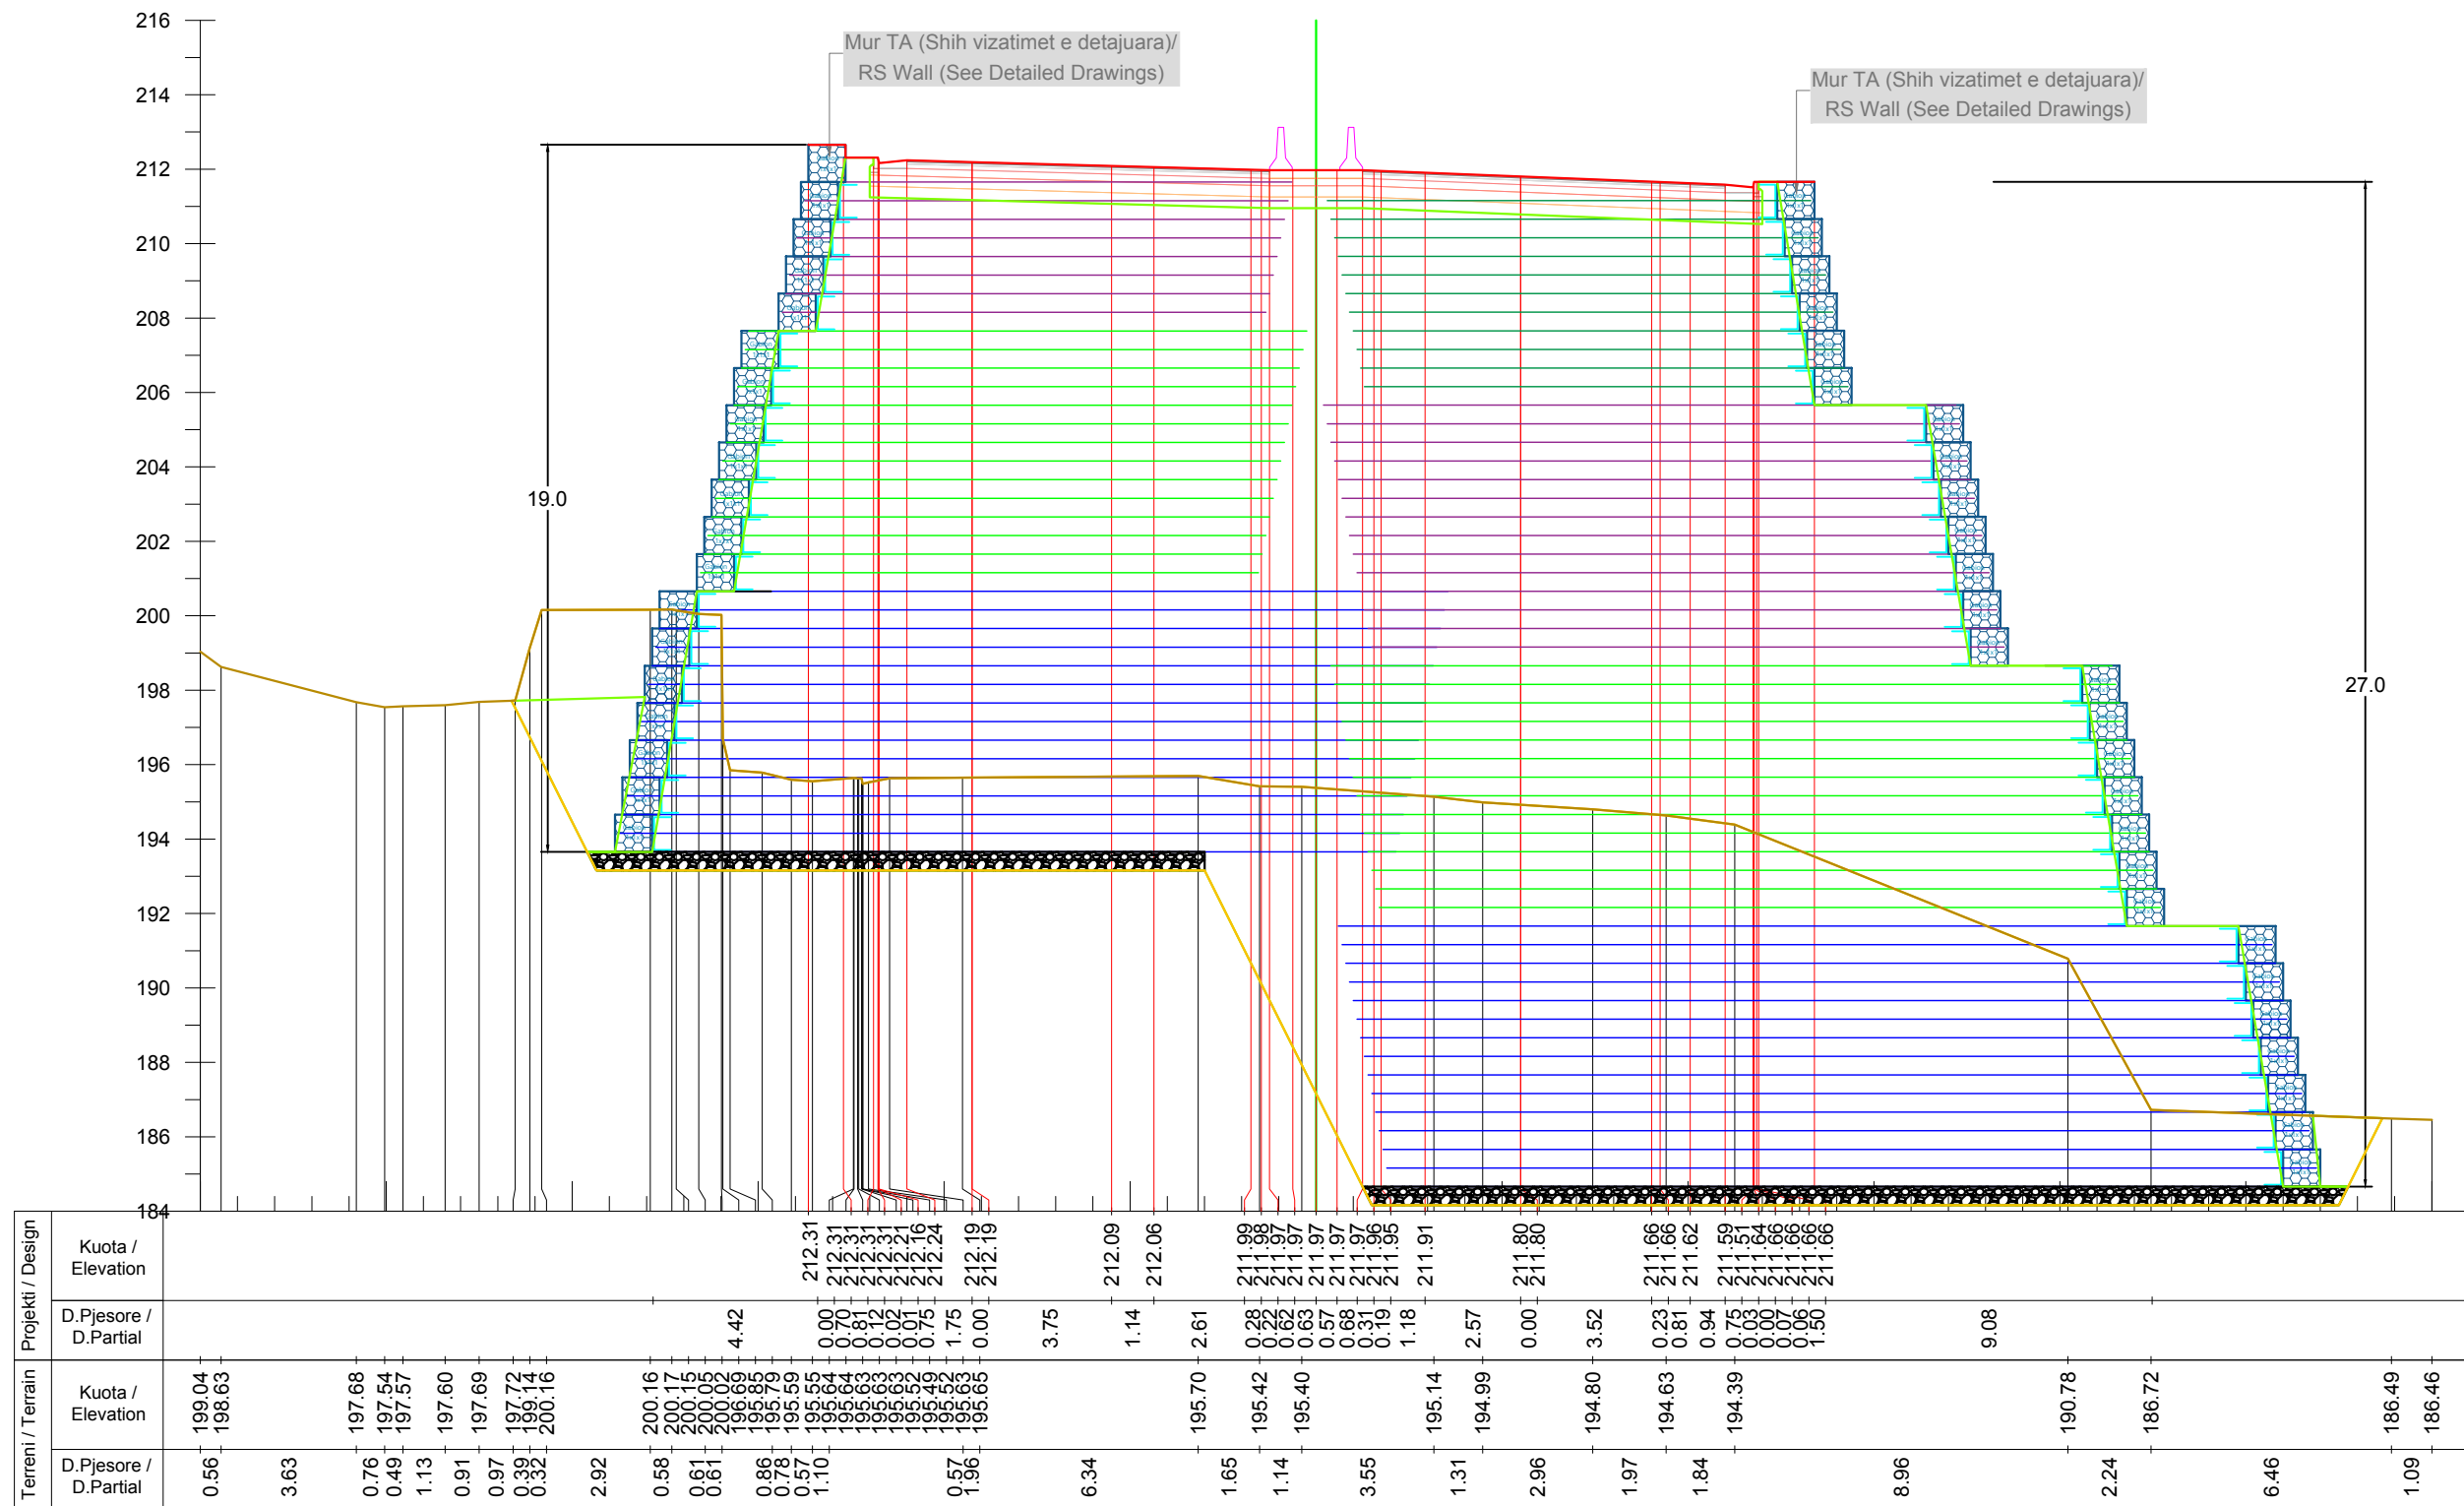

INVESTITORI / INVESTOR
"Autoriteti Rrugor Shqiptar"

Address: Rr. "Sami Frasheri", Nr 33, Tirane

Mob: 04 222 3600
E-mail: info@arrsh.gov.al



JV: "InfraKonsult" shpk & "HMK-Consulting" shpk



"Studim Projektim - Zgjerimi i segmentit rrugor
dalje Elbasan-Prrerjas-Qafe Thane", (Faza II) /
"Design Study of road segment exit
Elbasan-Prrerjas-Qafe Thane" (Phase II)

**Profilert Terthore /
Cross Sections**

FAZA - PROJEKT ZBATIM
PHASE - DETAIL DESIGN


SHKALLA
SCALE 1:200

Data: Mars 2023
Date: March 2023

VIZATIMI Nr:
PAGE No: E (94)

PROJEKTUES:
DESIGN ENGINEERS:

Ing./Eng. Sokol METOJA
Ing./Eng. Redi STRUGA
Ing./Eng. Orgest MERTIKA

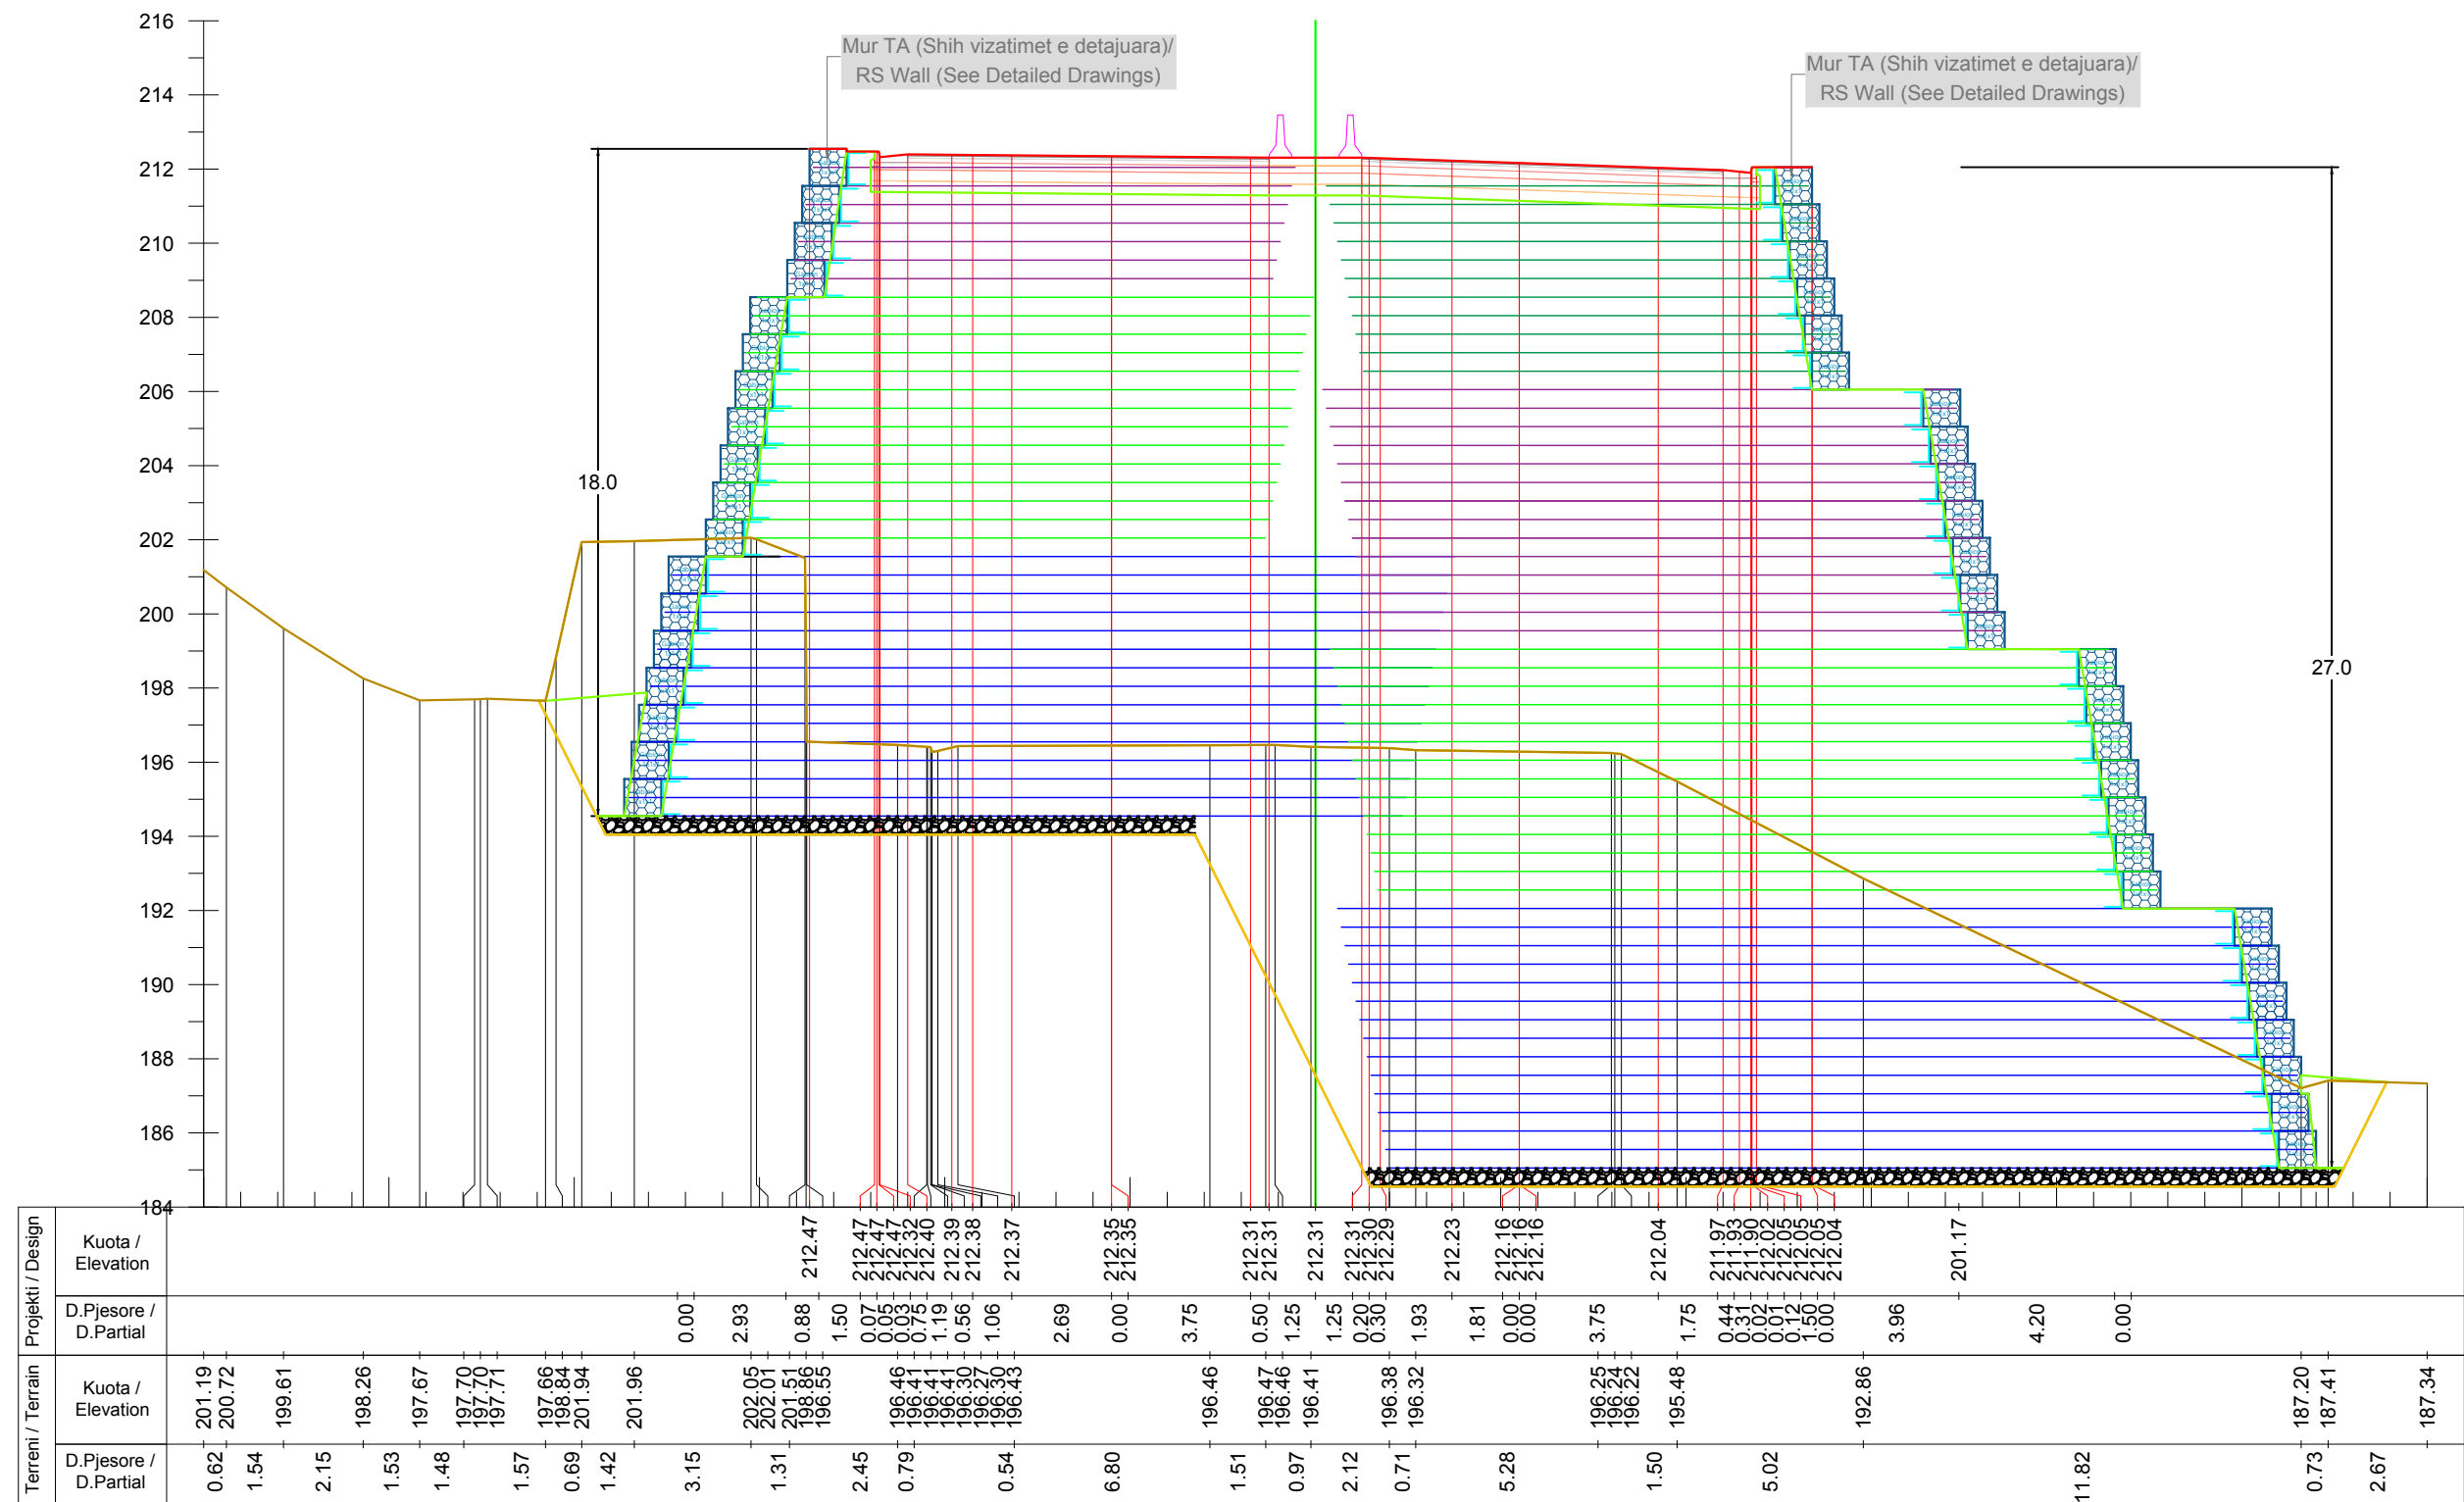

Km. 8+060



INVESTITORI / INVESTOR
"Autoriteti Rrugor Shqiptar"

Address: Rr. "Sami Frasheri", Nr 33, Tirane

Mob: 04 222 3600
E-mail: info@arrsh.gov.al



JV: "InfraKonsult" shpk & "HMK-Consulting" shpk



"Studim Projektim - Zgjerimi i segmentit rrugor
dalje Elbasan-Prenjas-Qafe Thane", (Faza II) /
"Design Study of road segment exit
Elbasan-Prenjas-Qafe Thane" (Phase II)

**Profilert Terthore /
Cross Sections**

FAZA - PROJEKT ZBATIM
PHASE - DETAIL DESIGN


SHKALLA
SCALE 1:200

Data: Mars 2023
Date: March 2023

VIZATIMI Nr:
PAGE No: E (95)

PROJEKTUES:
DESIGN ENGINEERS:

Ing./Eng. Sokol METOJA
Ing./Eng. Redi STRUGA
Ing./Eng. Orgest MERTIKA

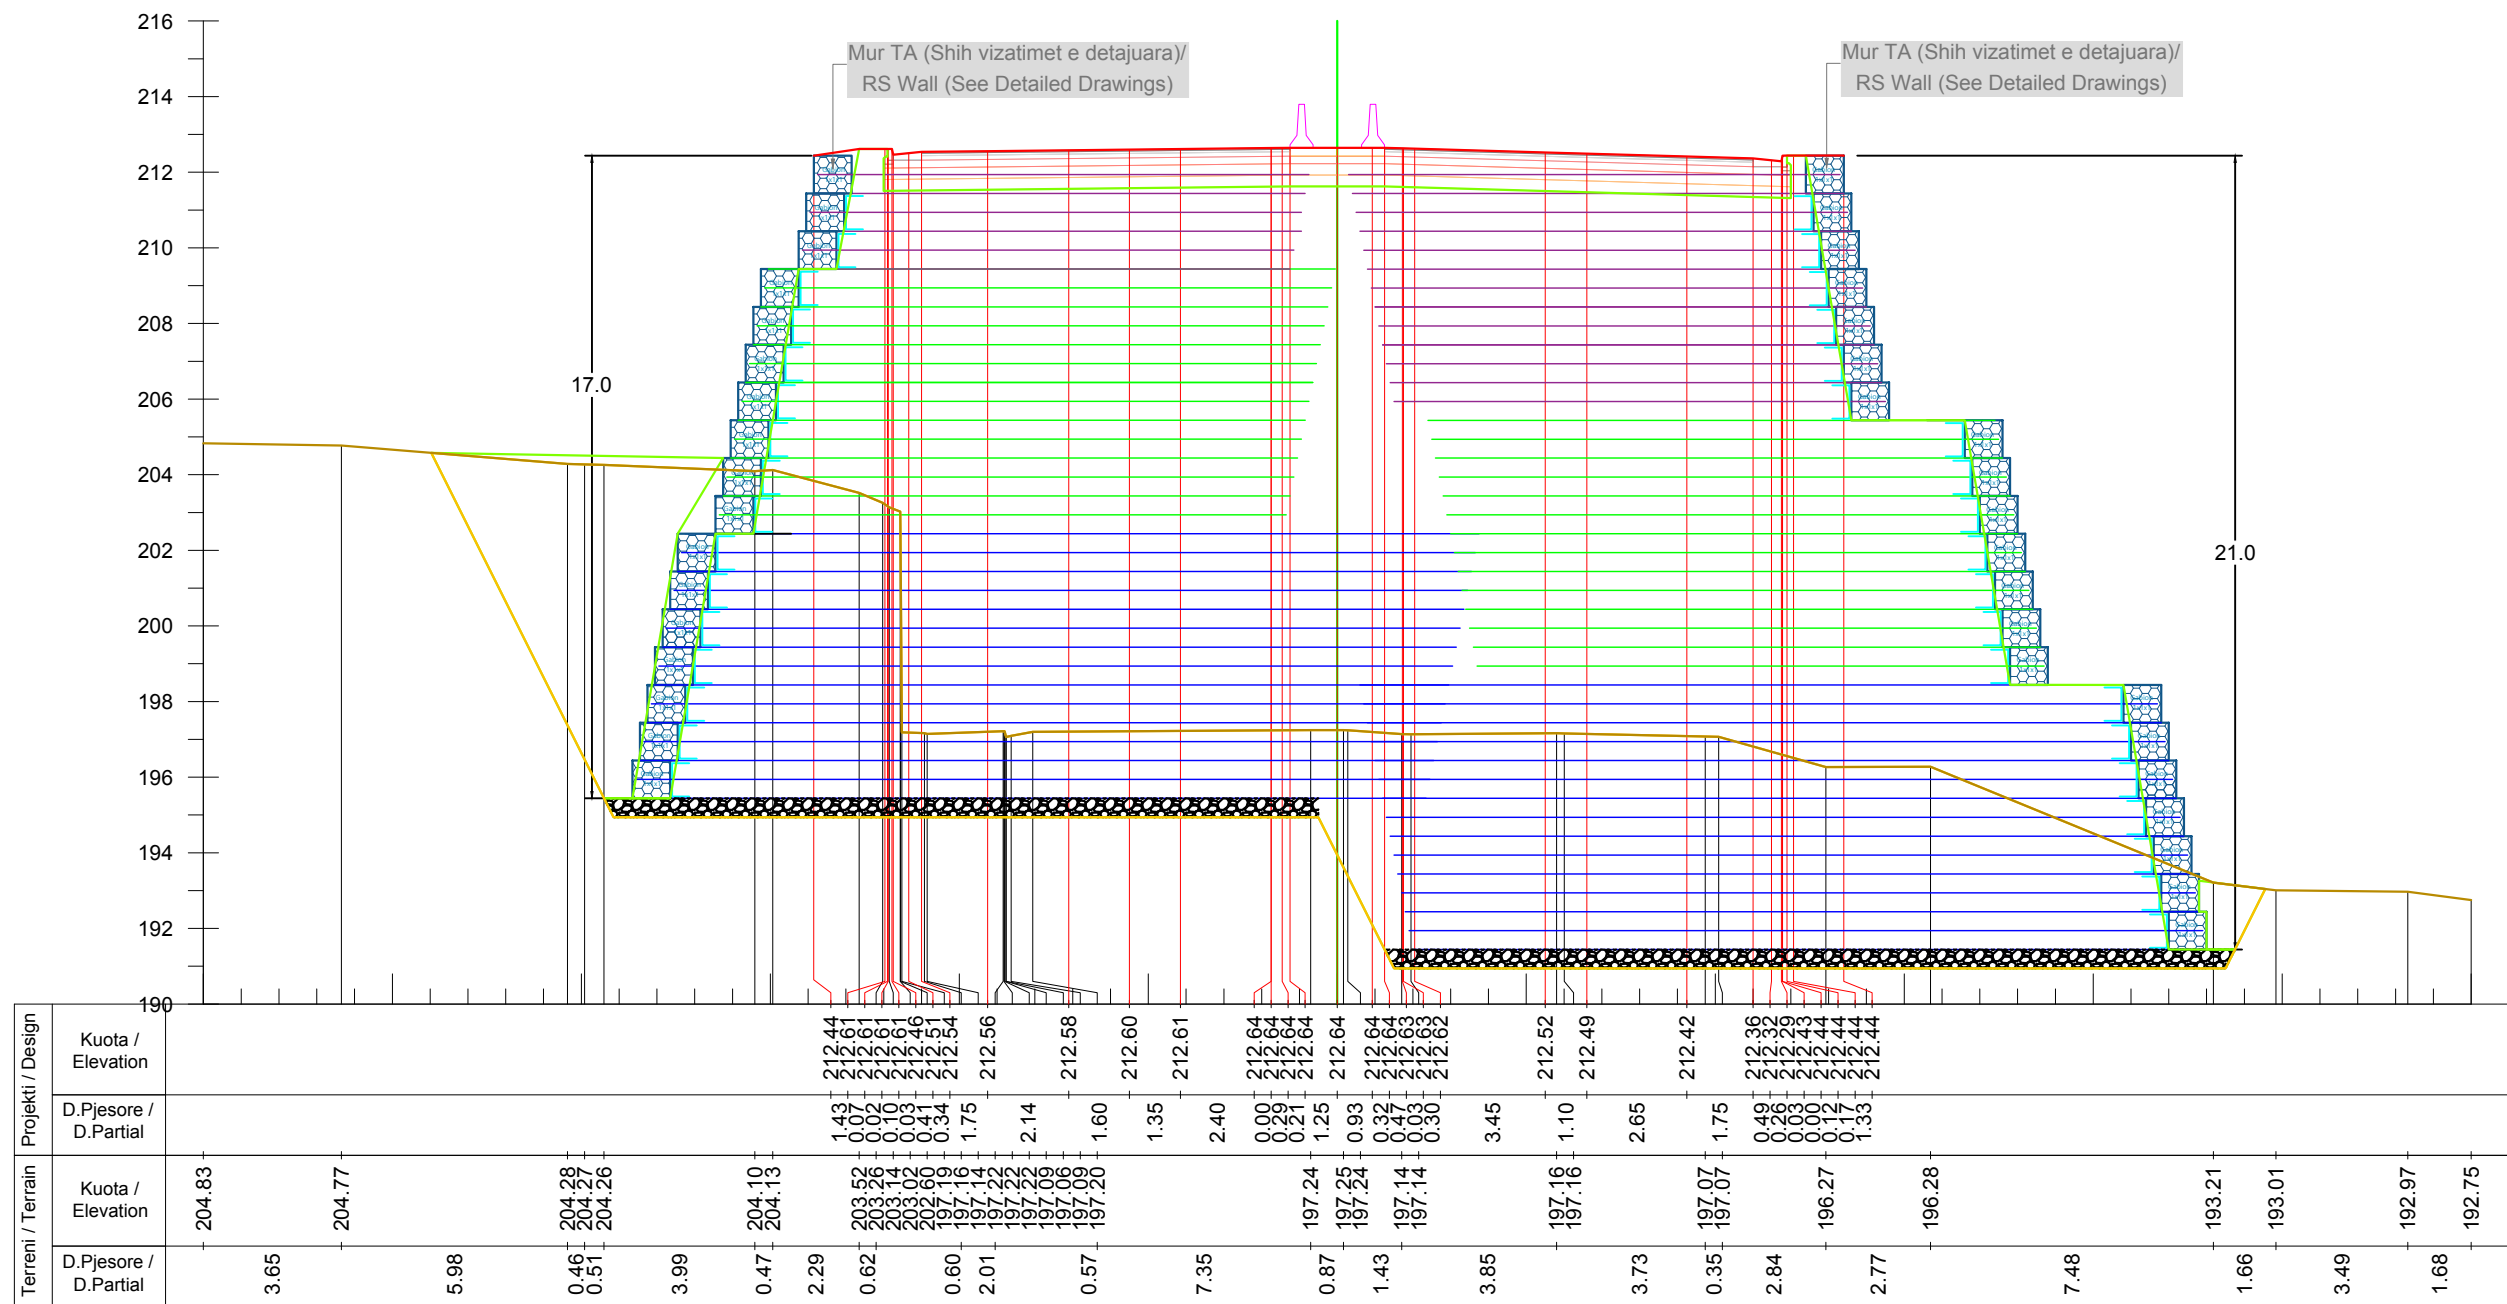

Km. 8+080



INVESTITORI / INVESTOR
"Autoriteti Rrugor Shqiptar"

Address: Rr. "Sami Frasheri", Nr 33, Tirane

Mob: 04 222 3600
E-mail: info@arrsh.gov.al



JV: "InfraKonsult" shpk & "HMK-Consulting" shpk



"Studim Projektim - Zgjerimi i segmentit rrugor
dalje Elbasan-Prenjas-Qafe Thane", (Faza II) /
"Design Study of road segment exit
Elbasan-Prenjas-Qafe Thane" (Phase II)

**Profilert Terthore /
Cross Sections**

**FAZA - PROJEKT ZBATIM
PHASE - DETAIL DESIGN**


**SHKALLA
SCALE** 1:200

**Data: Mars 2023
Date: March 2023**

**VIZATIMI Nr:
PAGE No:** E (96)

**PROJEKTUES:
DESIGN ENGINEERS:**

Ing./Eng. Sokol METOJA
Ing./Eng. Redi STRUGA
Ing./Eng. Orgest MERTIKA

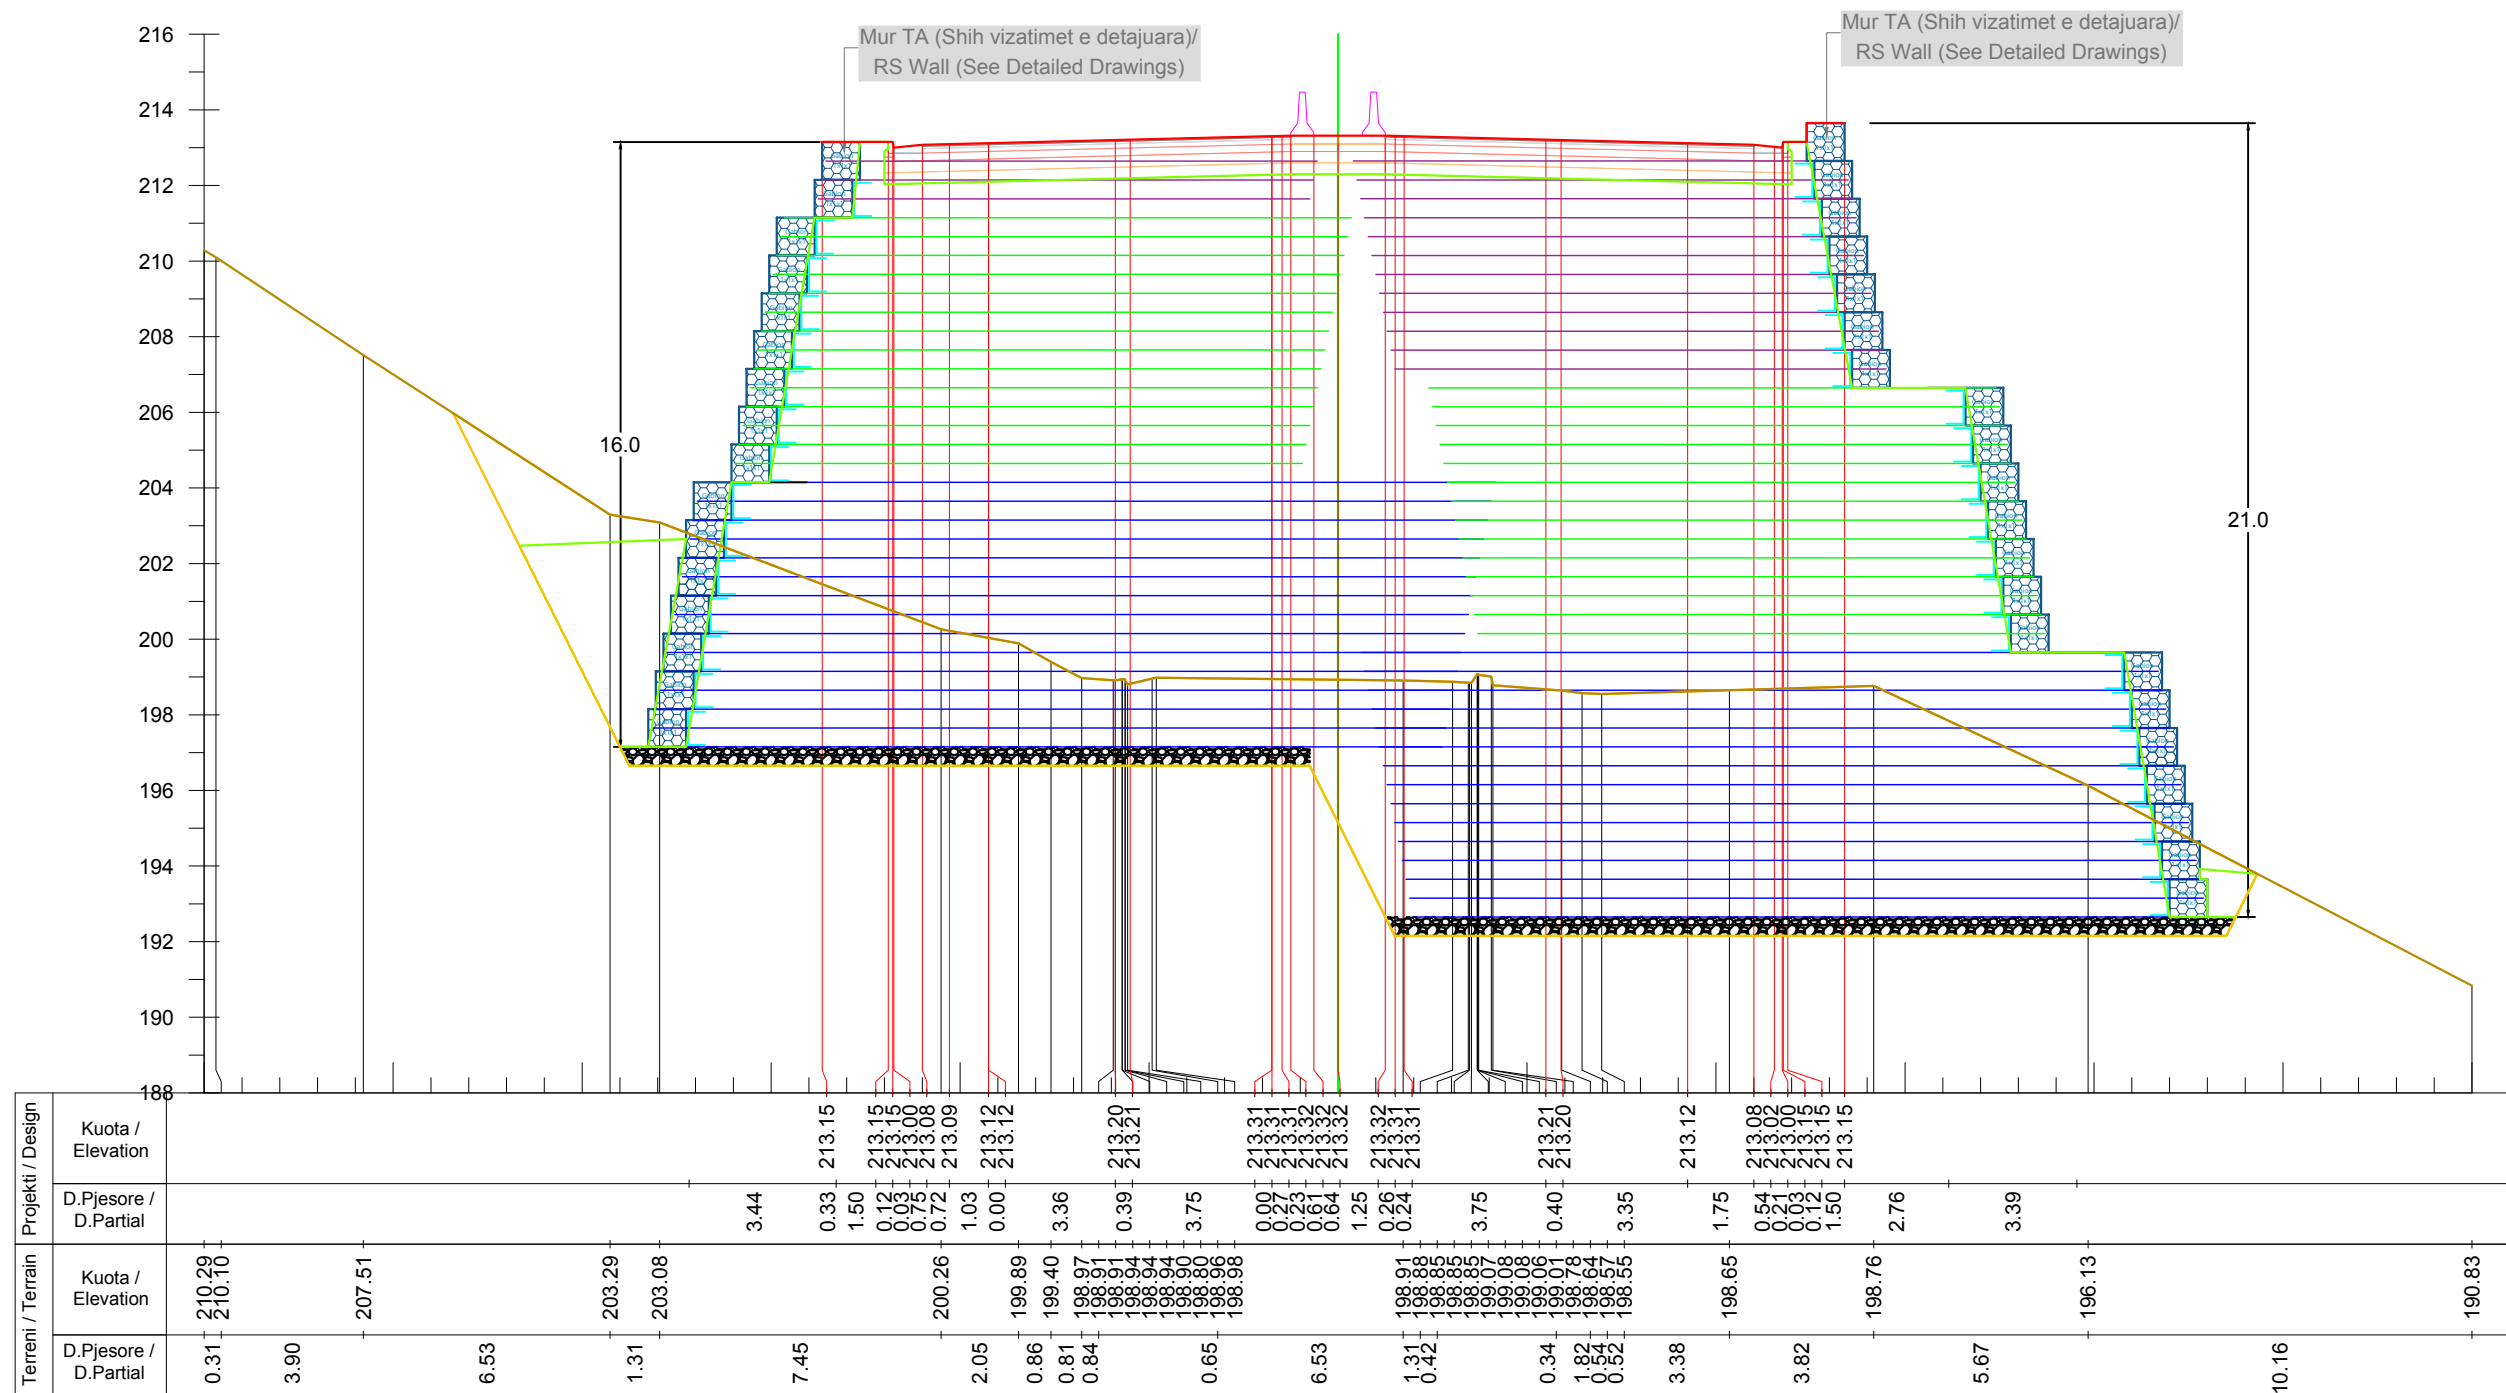

Km. 8+120



INVESTITORI / INVESTOR
"Autoriteti Rrugor Shqiptar"

Address: Rr. "Sami Frasheri", Nr 33, Tirane
Mob: 04 222 3600
E-mail: info@arrsh.gov.al



JV: "InfraKonsult" shpk & "HMK-Consulting" shpk



"Studim Projektim - Zgjerimi i segmentit rrugor
dalje Elbasan-Prenjas-Qafe Thane", (Faza II) /
"Design Study of road segment exit
Elbasan-Prenjas-Qafe Thane" (Phase II)

**Profili Terthore /
Cross Sections**


FAZA - PROJEKT ZBATIM
PHASE - DETAIL DESIGN

SHKALLA
SCALE 1:200
VIZATIMI Nr:
PAGE No: E (98)

Data: Mars 2023
Date: March 2023

PROJEKTUES:
DESIGN ENGINEERS:

Ing./Eng. Sokol METOJA
Ing./Eng. Redi STRUGA
Ing./Eng. Orgest MERTIKA

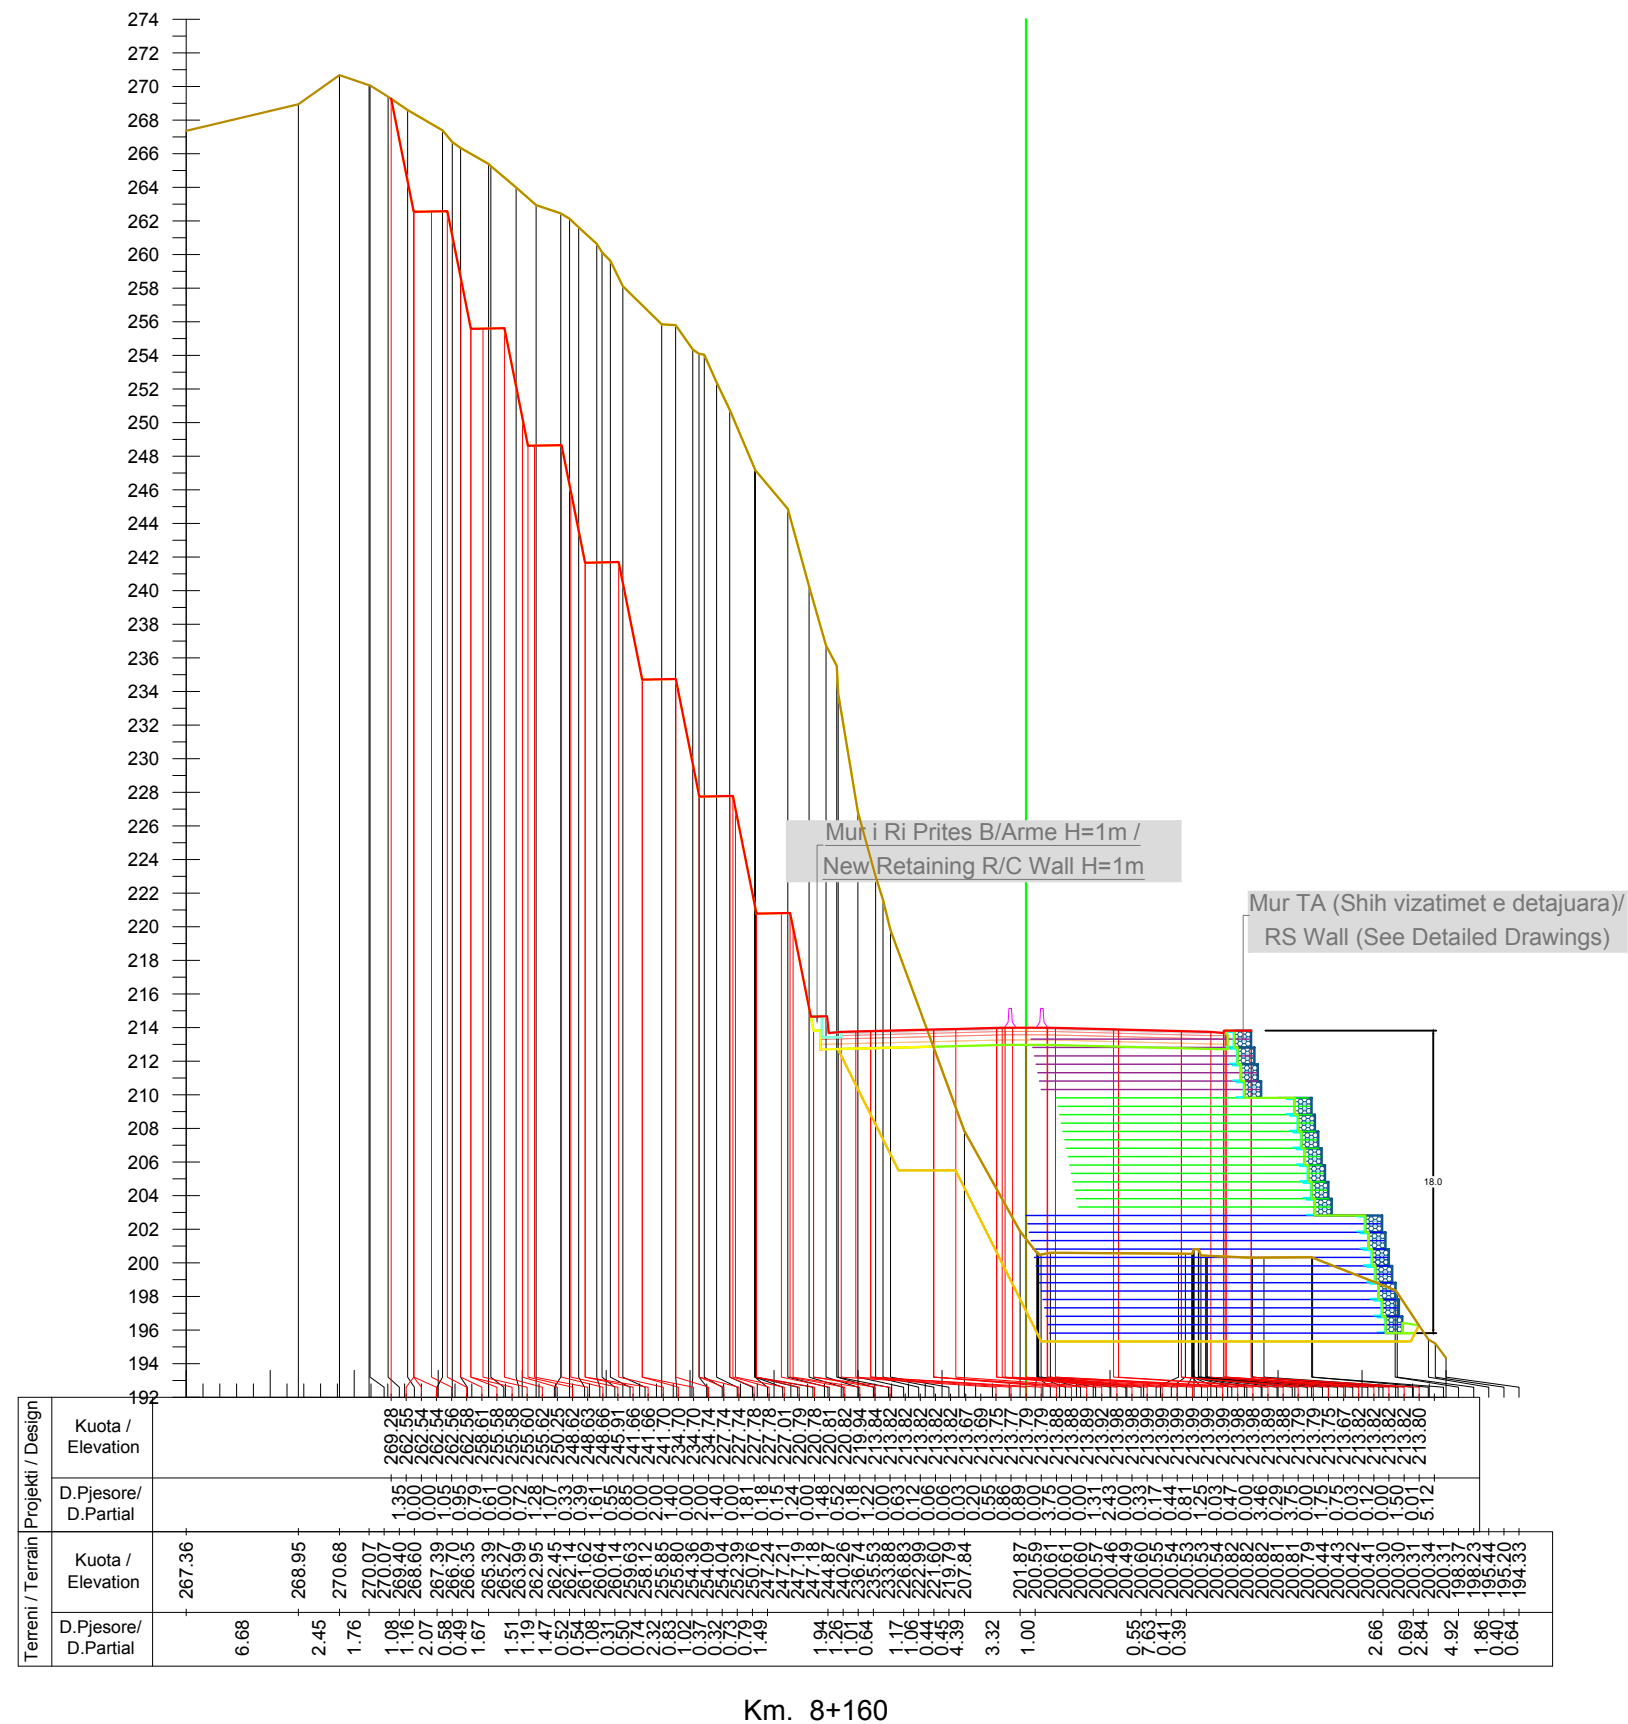

Km. 8+160



INVESTITORI / INVESTOR "Autoriteti Rrugor Shqiptar"

Address: Rr. "Sami Frasheri", Nr 33, Tirane

Mob: 04 222 3600
E-mail: info@arsh.gov.al



JV: "InfraKonsult" shpk & "HMK-Consulting" shpk



"Studim Projektim - Zgjerimi i segmentit rrugor
dalje Elbasan-Prrerjas-Qafe Thane", (Faza II) /
"Design Study of road segment exit
Elbasan-Prrerjas-Qafe Thane" (Phase II)

Profilert Terthore /
Cross Sections

FAZA - PROJEKT ZBATIM
PHASE - DETAIL DESIGN


SHKALLA
SCALE 1:450


Data: Mars 2023
Date: March 2023

VIZATIMI Nr:
PAGE No: E (100)


PROJEKTUES:
DESIGN ENGINEERS:


Ing./Eng. Sokol METOJA
Ing./Eng. Redi STRUGA
Ing./Eng. Orgest MERTIKA

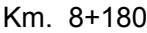

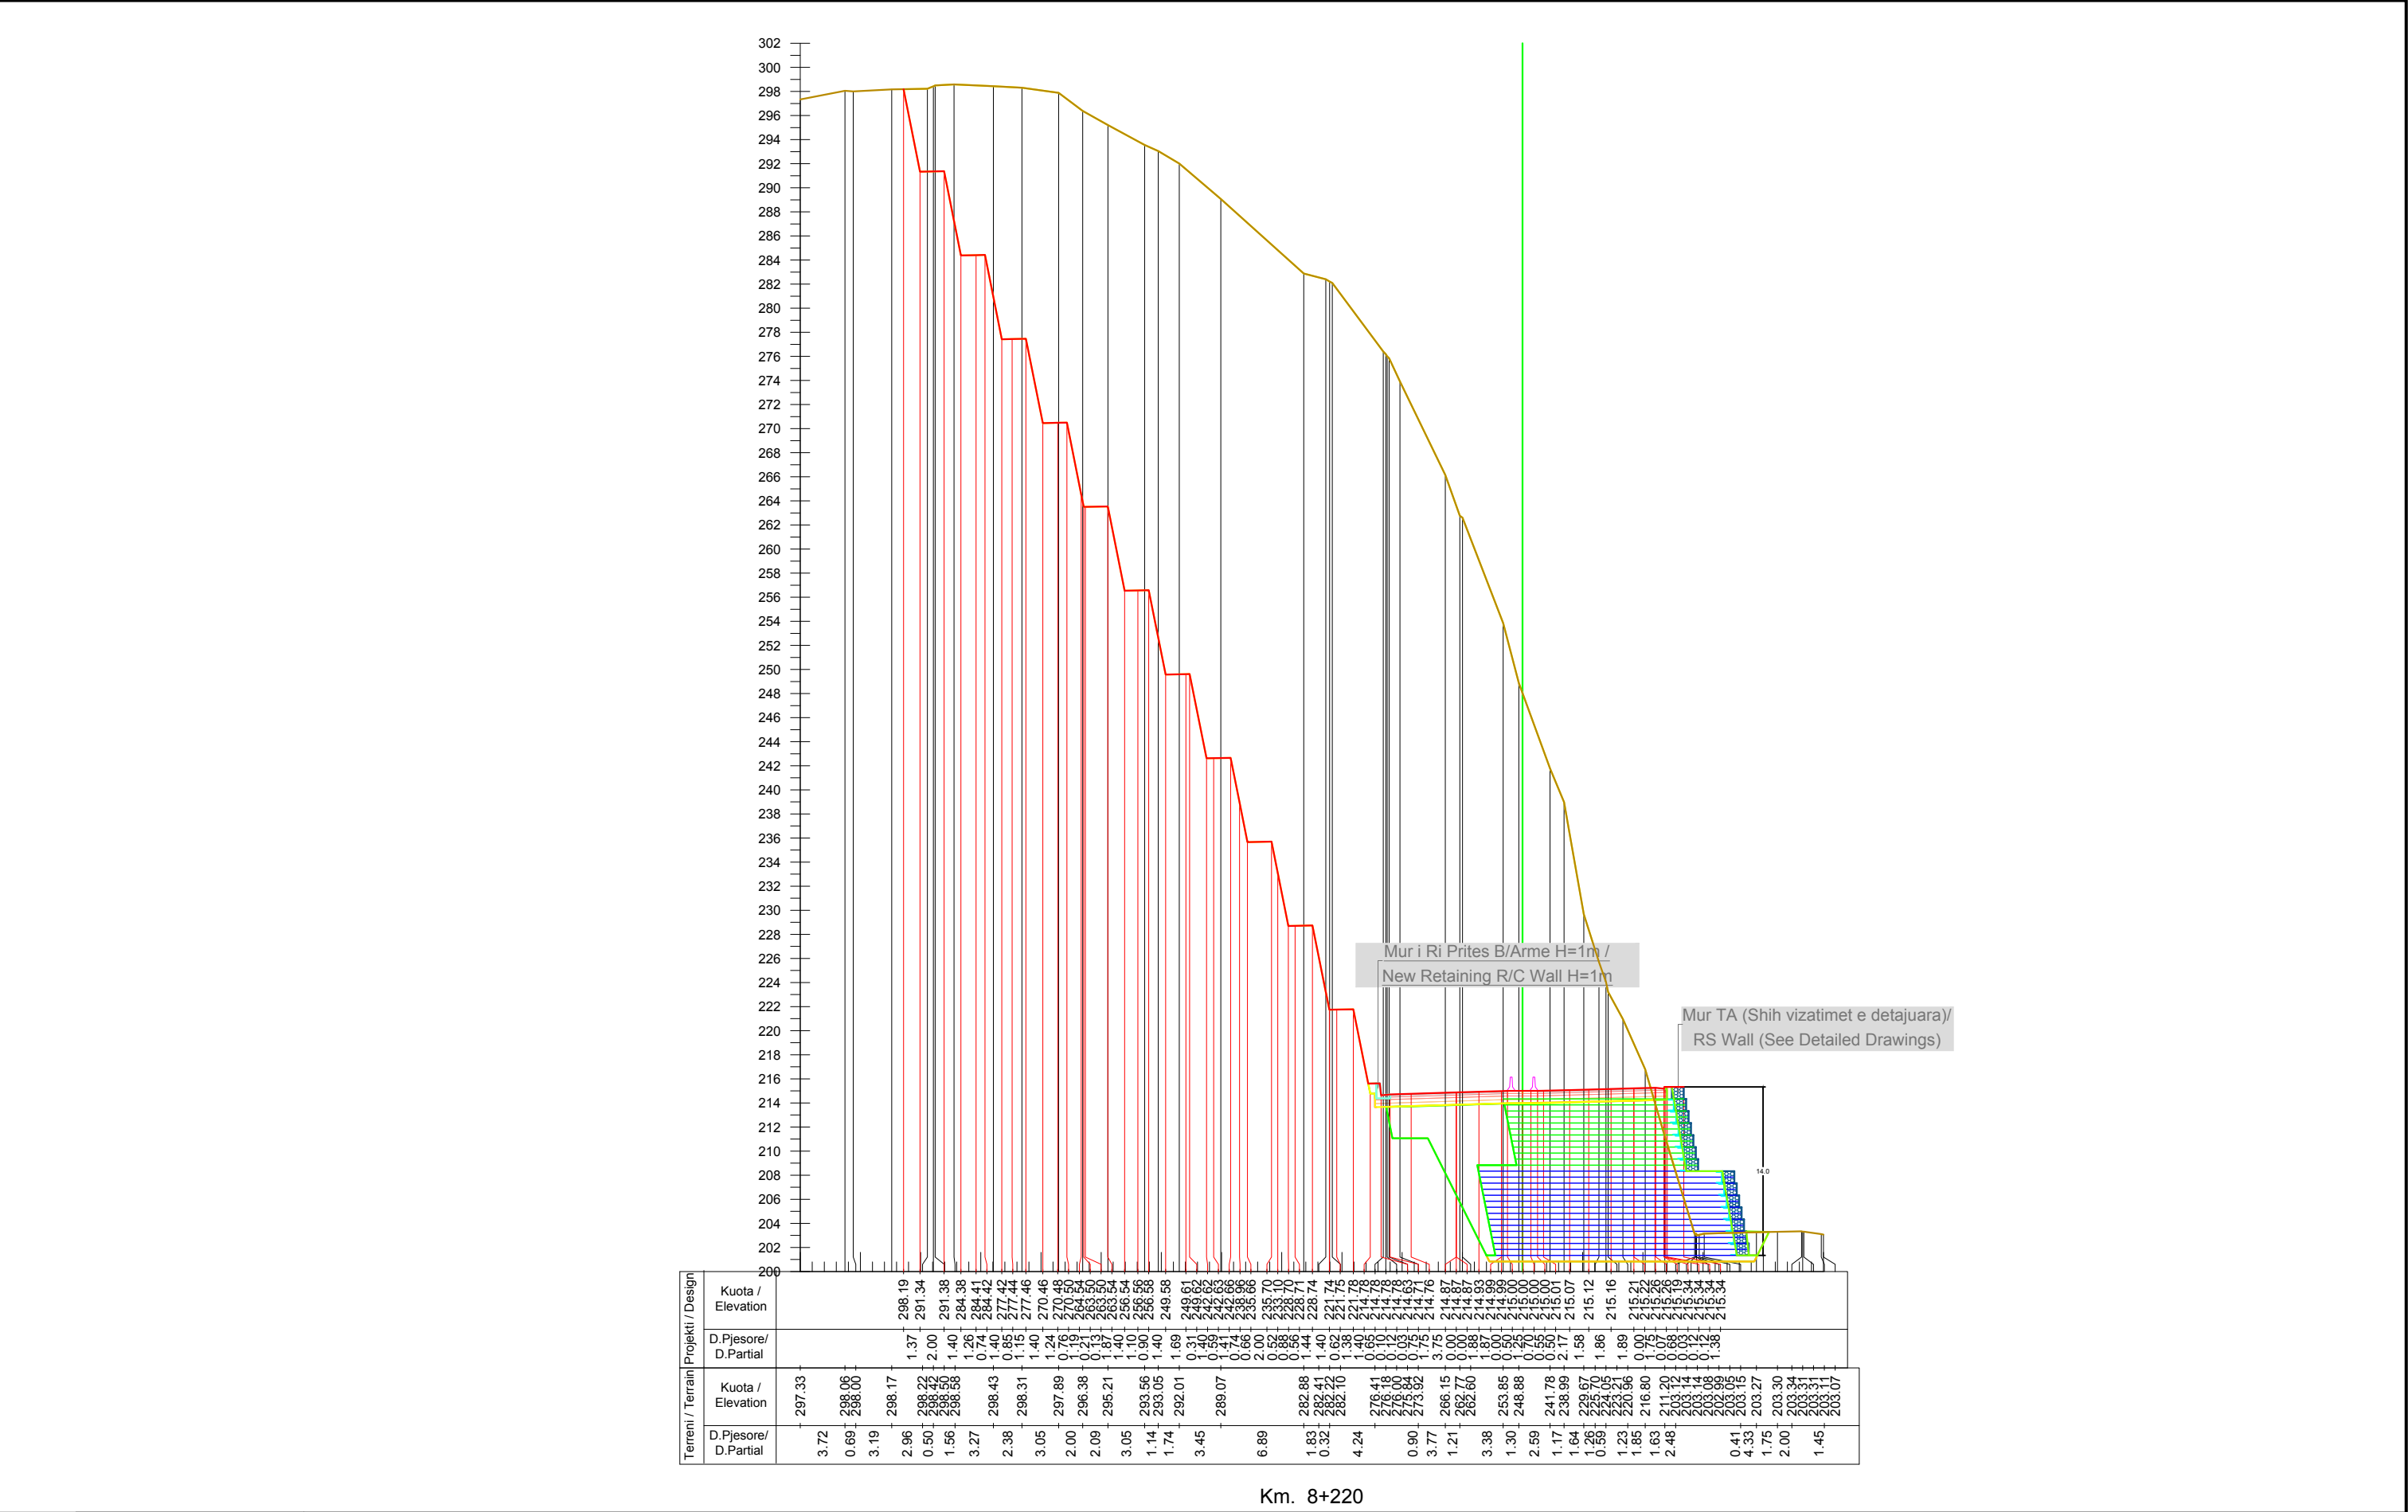

Km. 8+220

 

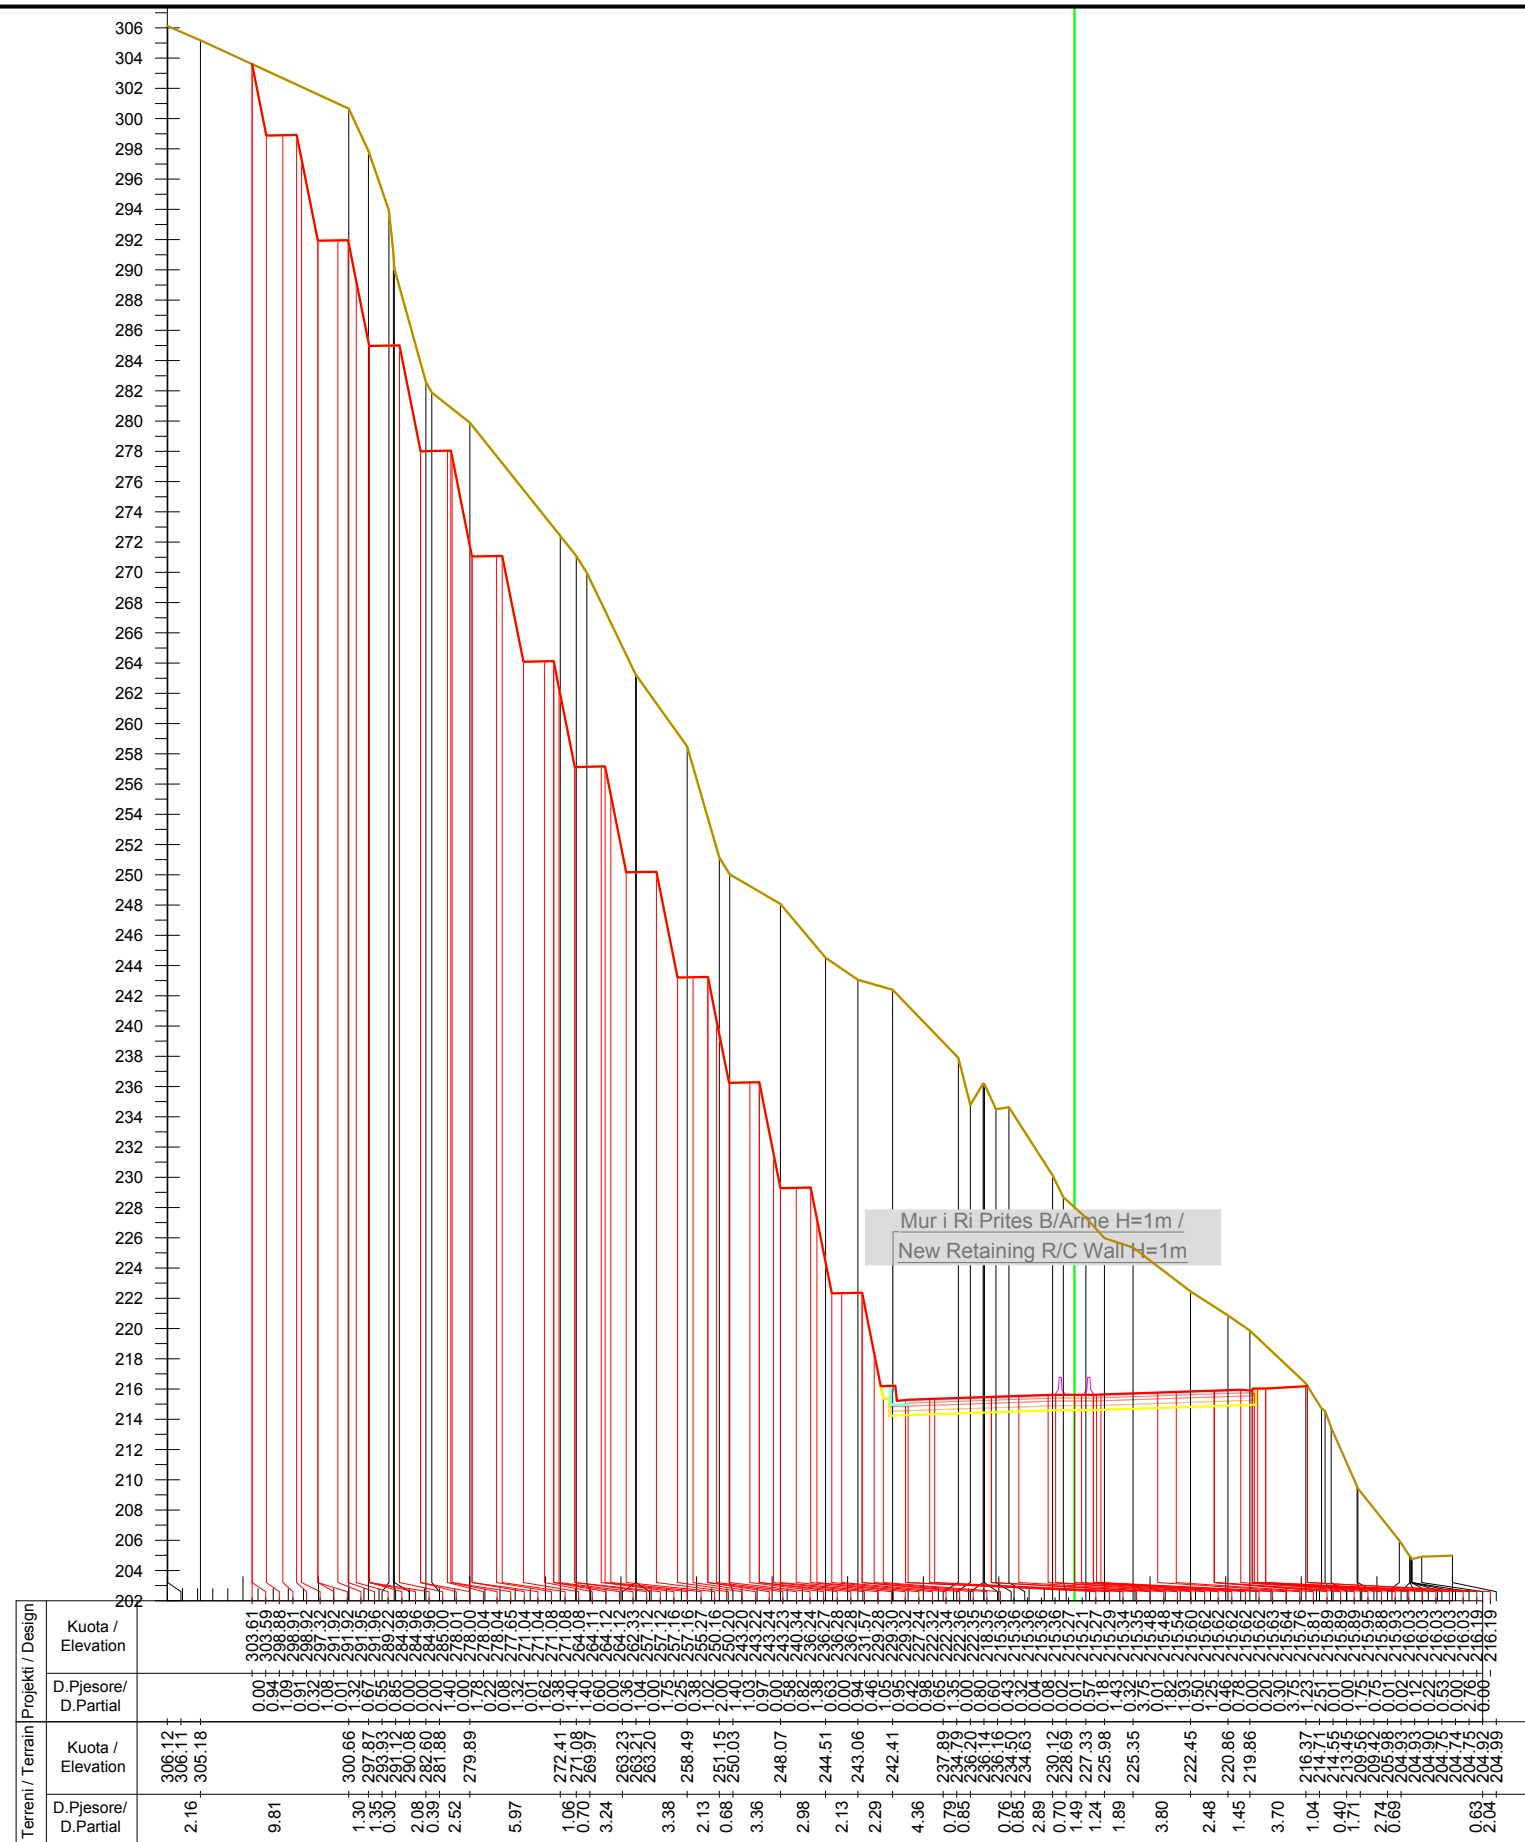

Km. 8+260



INVESTITORI / INVESTOR
"Autoriteti Rrugor Shqiptar"

Address: Rr. "Sami Frasheri", Nr 33, Tirane
Mob: 04 222 3600
E-mail: info@arrsh.gov.al



JV: "InfraKonsult" shpk & "HMK-Consulting" shpk



"Studim Projektim - Zgjerimi i segmentit rrugor
dalje Elbasan-Prrerjas-Qafe Thane", (Faza II) /
"Design Study of road segment exit
Elbasan-Prrerjas-Qafe Thane" (Phase II)

Profilert Terthore /
Cross Sections

FAZA - PROJEKT ZBATIM
PHASE - DETAIL DESIGN

SHKALLA
SCALE

1:500


Data: Mars 2023
Date: March 2023

VIZATIMI Nr:
PAGE No:

E (105)

PROJEKTUES:
DESIGN ENGINEERS:

Ing./Eng. Sokol METOJA
Ing./Eng. Redi STRUGA
Ing./Eng. Orgest MERTIKA

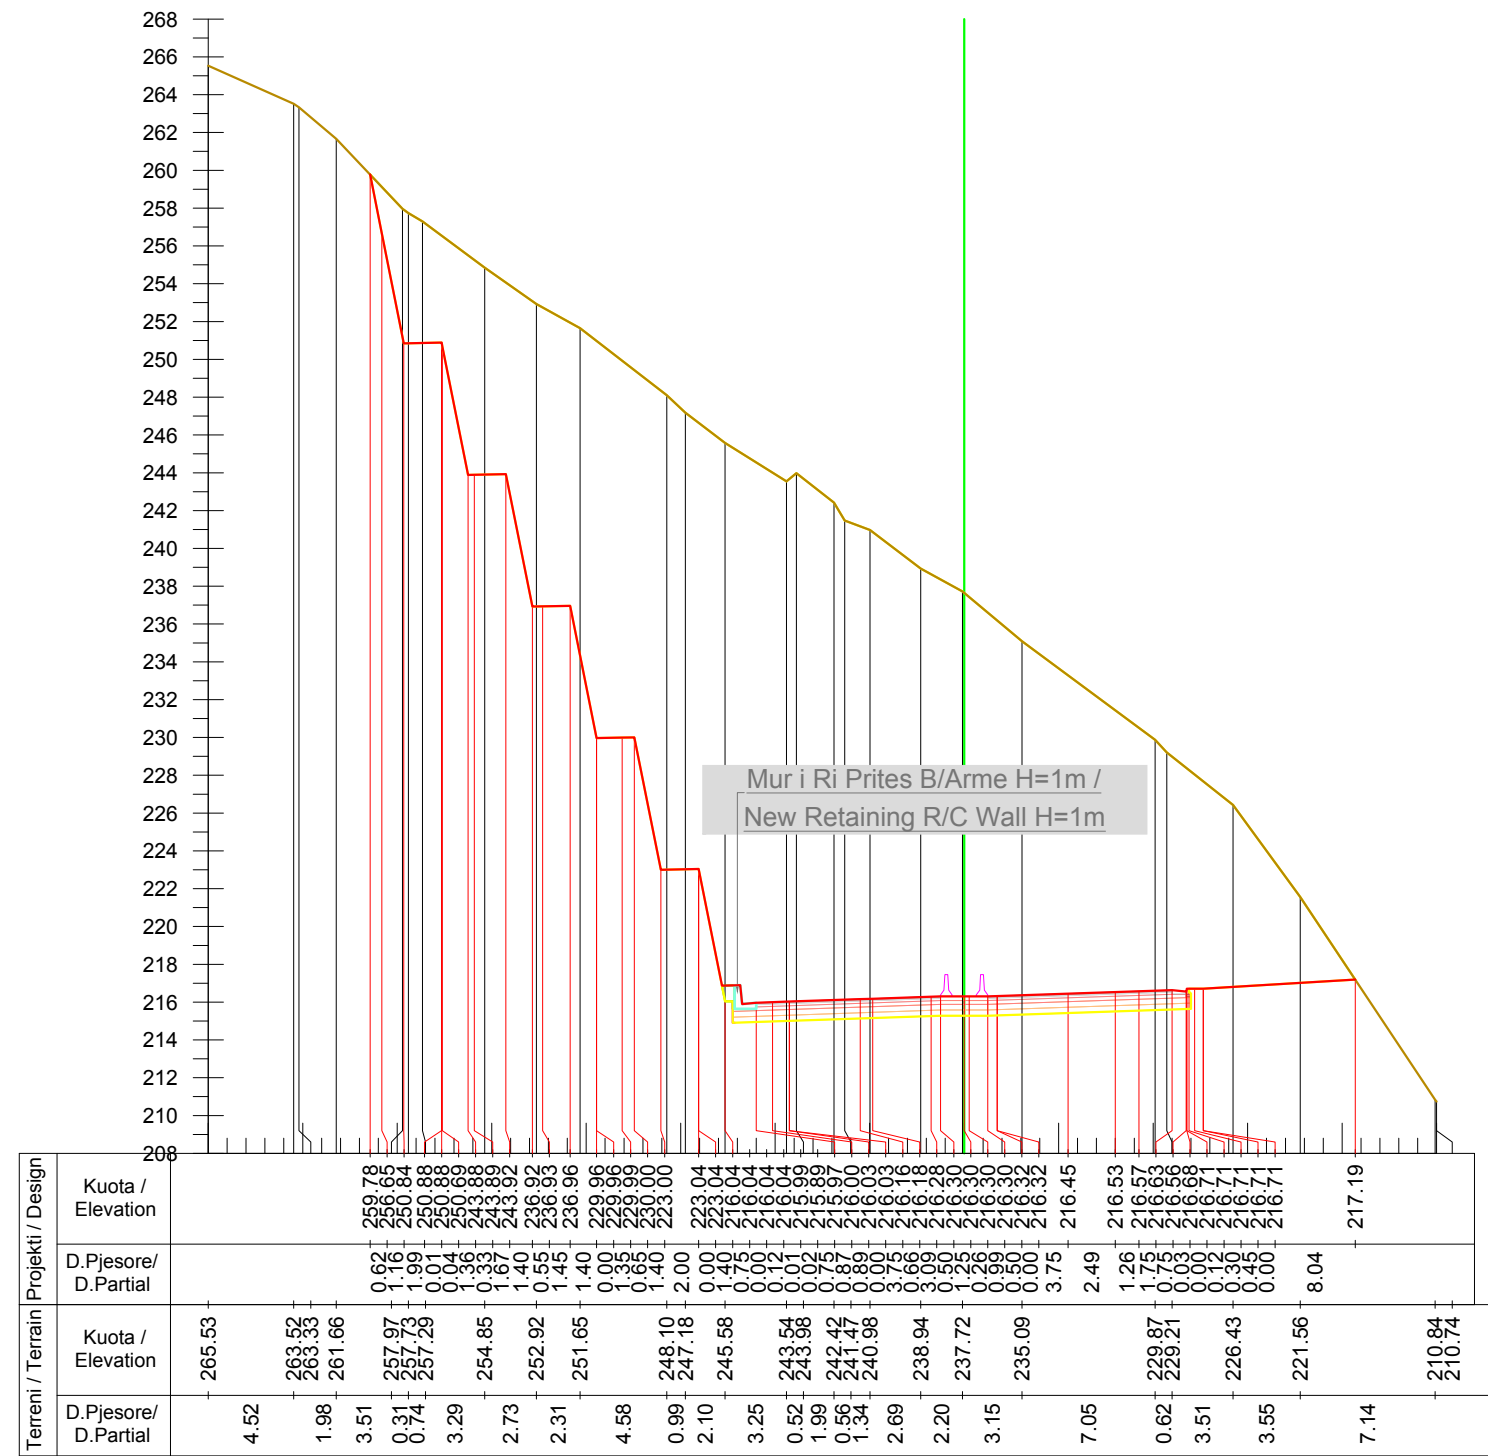

Km. 8+320



INVESTITORI / INVESTOR
"Autoriteti Rrugor Shqiptar"

Address: Rr. "Sami Frasheri", Nr 33, Tirane
Mob: 04 222 3600
E-mail: info@arrsh.gov.al



JV: "InfraKonsult" shpk & "HMK-Consulting" shpk



**"Studim Projektim - Zgjerimi i segmentit rrugor
dalje Elbasan-Prenjas-Qafe Thane", (Faza II) /
"Design Study of road segment exit
Elbasan-Prenjas-Qafe Thane" (Phase II)**

**Profilert Terthore /
Cross Sections**

**FAZA - PROJEKT ZBATIM
PHASE - DETAIL DESIGN**


**SHKALLA
SCALE** 1:400

**Data: Mars 2023
Date: March 2023**

**VIZATIMI Nr:
PAGE No:** E (108)

**PROJEKTUES:
DESIGN ENGINEERS:**

Ing./Eng. Sokol METOJA
Ing./Eng. Redi STRUGA
Ing./Eng. Orgest MERTIKA

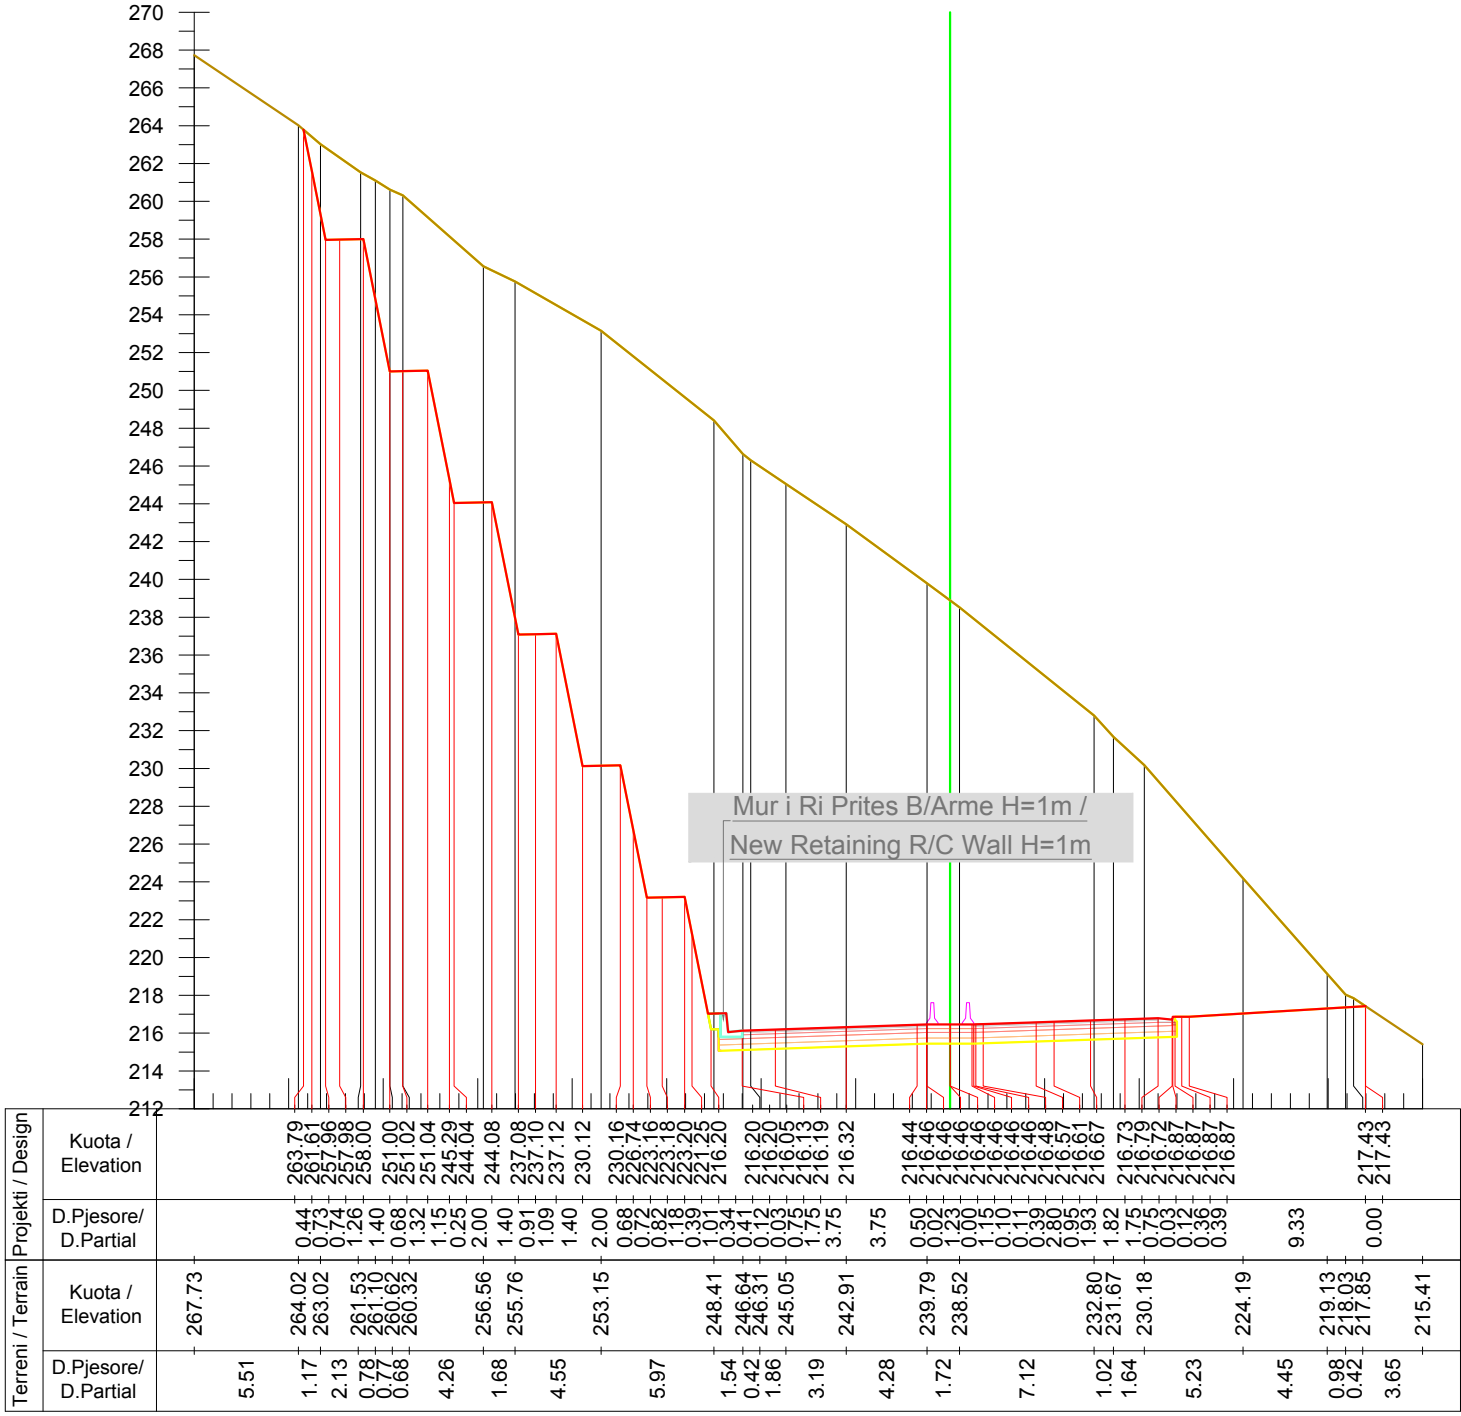

Km. 8+340



INVESTITORI / INVESTOR
"Autoriteti Rrugor Shqiptar"

Address: Rr. "Sami Frasheri", Nr 33, Tirane
Mob: 04 222 3600
E-mail: info@arrsh.gov.al



JV: "InfraKonsult" shpk & "HMK-Consulting" shpk



**"Studim Projektim - Zgjerimi i segmentit rrugor
dalje Elbasan-Prrenjas-Qafe Thane", (Faza II) /
"Design Study of road segment exit
Elbasan-Prrenjas-Qafe Thane" (Phase II)**

**Profilert Terthore /
Cross Sections**

**FAZA - PROJEKT ZBATIM
PHASE - DETAIL DESIGN**

**SHKALLA
SCALE**

1:400


**Data: Mars 2023
Date: March 2023**

**VIZATIMI Nr:
PAGE**

No: E (109)

**PROJEKTUES:
DESIGN ENGINEERS:**

Ing./Eng. Sokol METOJA
Ing./Eng. Redi STRUGA
Ing./Eng. Orgest MERTIKA

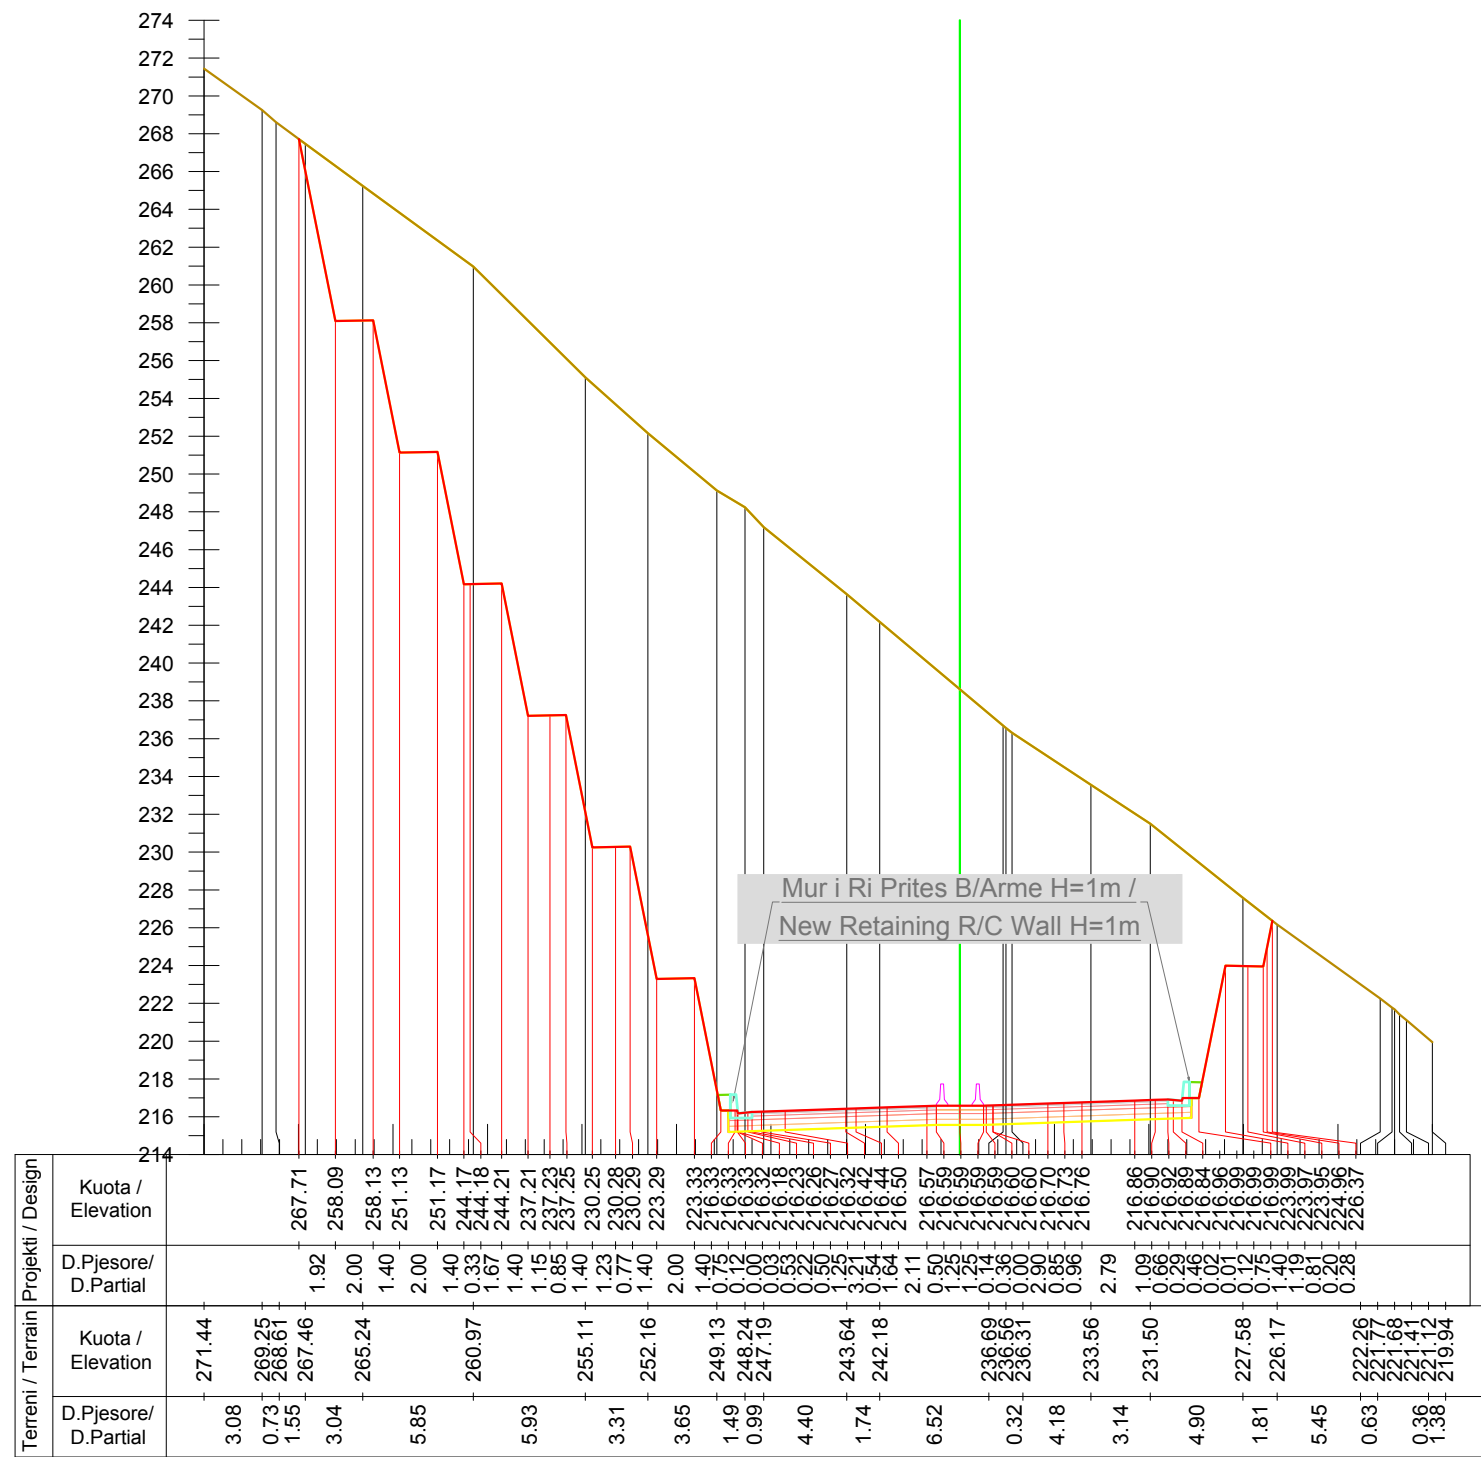

Km. 8+360



INVESTITORI / INVESTOR
"Autoriteti Rrugor Shqiptar"

Address: Rr. "Sami Frasheri", Nr 33, Tirane
 Mob: 04 222 3600
 E-mail: info@arrsh.gov.al



JV: "InfraKonsult" shpk & "HMK-Consulting" shpk



**"Studim Projektim - Zgjerimi i segmentit rrugor
 dalje Elbasan-Prrrenjas-Qafe Thane", (Faza II) /
 "Design Study of road segment exit
 Elbasan-Prrrenjas-Qafe Thane" (Phase II)**

**Profilert Terthore /
 Cross Sections**

**FAZA - PROJEKT ZBATIM
 PHASE - DETAIL DESIGN**

**SHKALLA
 SCALE** **1:400**


**Data: Mars 2023
 Date: March 2023**

**VIZATIMI Nr:
 PAGE No:** **E (110)**

**PROJEKTUES:
 DESIGN ENGINEERS:**

Ing./Eng. Sokol METOJA
 Ing./Eng. Redi STRUGA
 Ing./Eng. Orgest MERTIKA

[Signature]

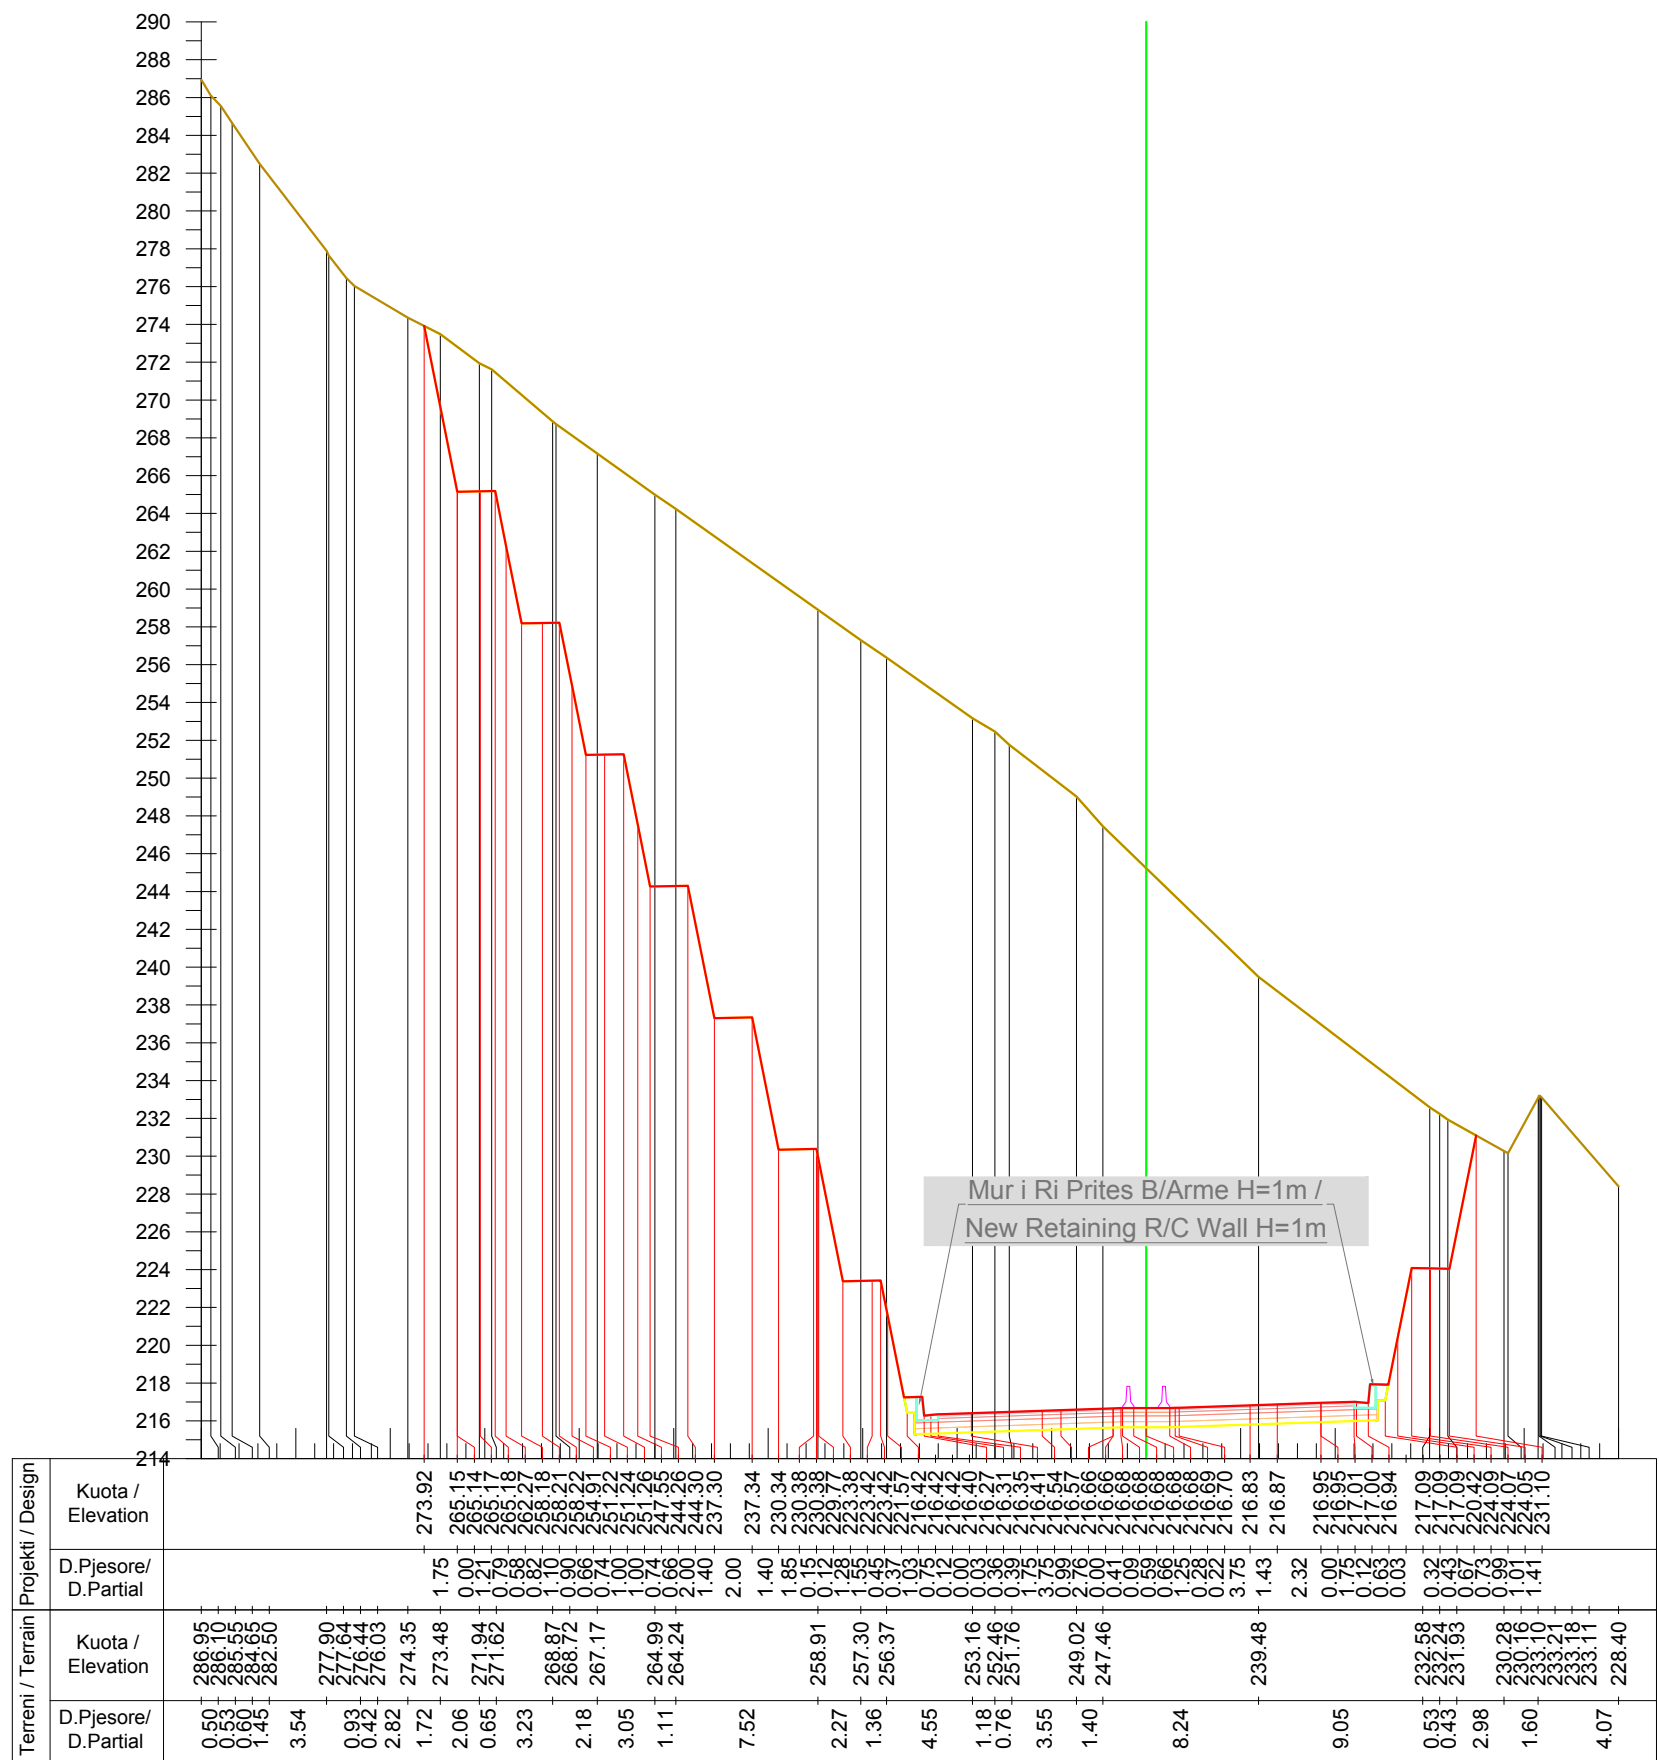

Km. 8+380



INVESTITORI / INVESTOR
"Autoriteti Rrugor Shqiptar"

Address: Rr. "Sami Frasheri", Nr 33, Tirane

Mob: 04 222 3600
E-mail: info@arrsh.gov.al



JV: "InfraKonsult" shpk & "HMK-Consulting" shpk



**"Studim Projektim - Zgjerimi i segmentit rrugor
dalje Elbasan-Prenjas-Qafe Thane", (Faza II) /
"Design Study of road segment exit
Elbasan-Prenjas-Qafe Thane" (Phase II)**

**Profilert Terthore /
Cross Sections**

**FAZA - PROJEKT ZBATIM
PHASE - DETAIL DESIGN**

**SHKALLA
SCALE**

1:400


**Data: Mars 2023
Date: March 2023**

**VIZATIMI Nr:
PAGE**

No: E (111)

**PROJEKTUES:
DESIGN ENGINEERS:**

Ing./Eng. Sokol METOJA
Ing./Eng. Redi STRUGA
Ing./Eng. Orgest MERTIKA

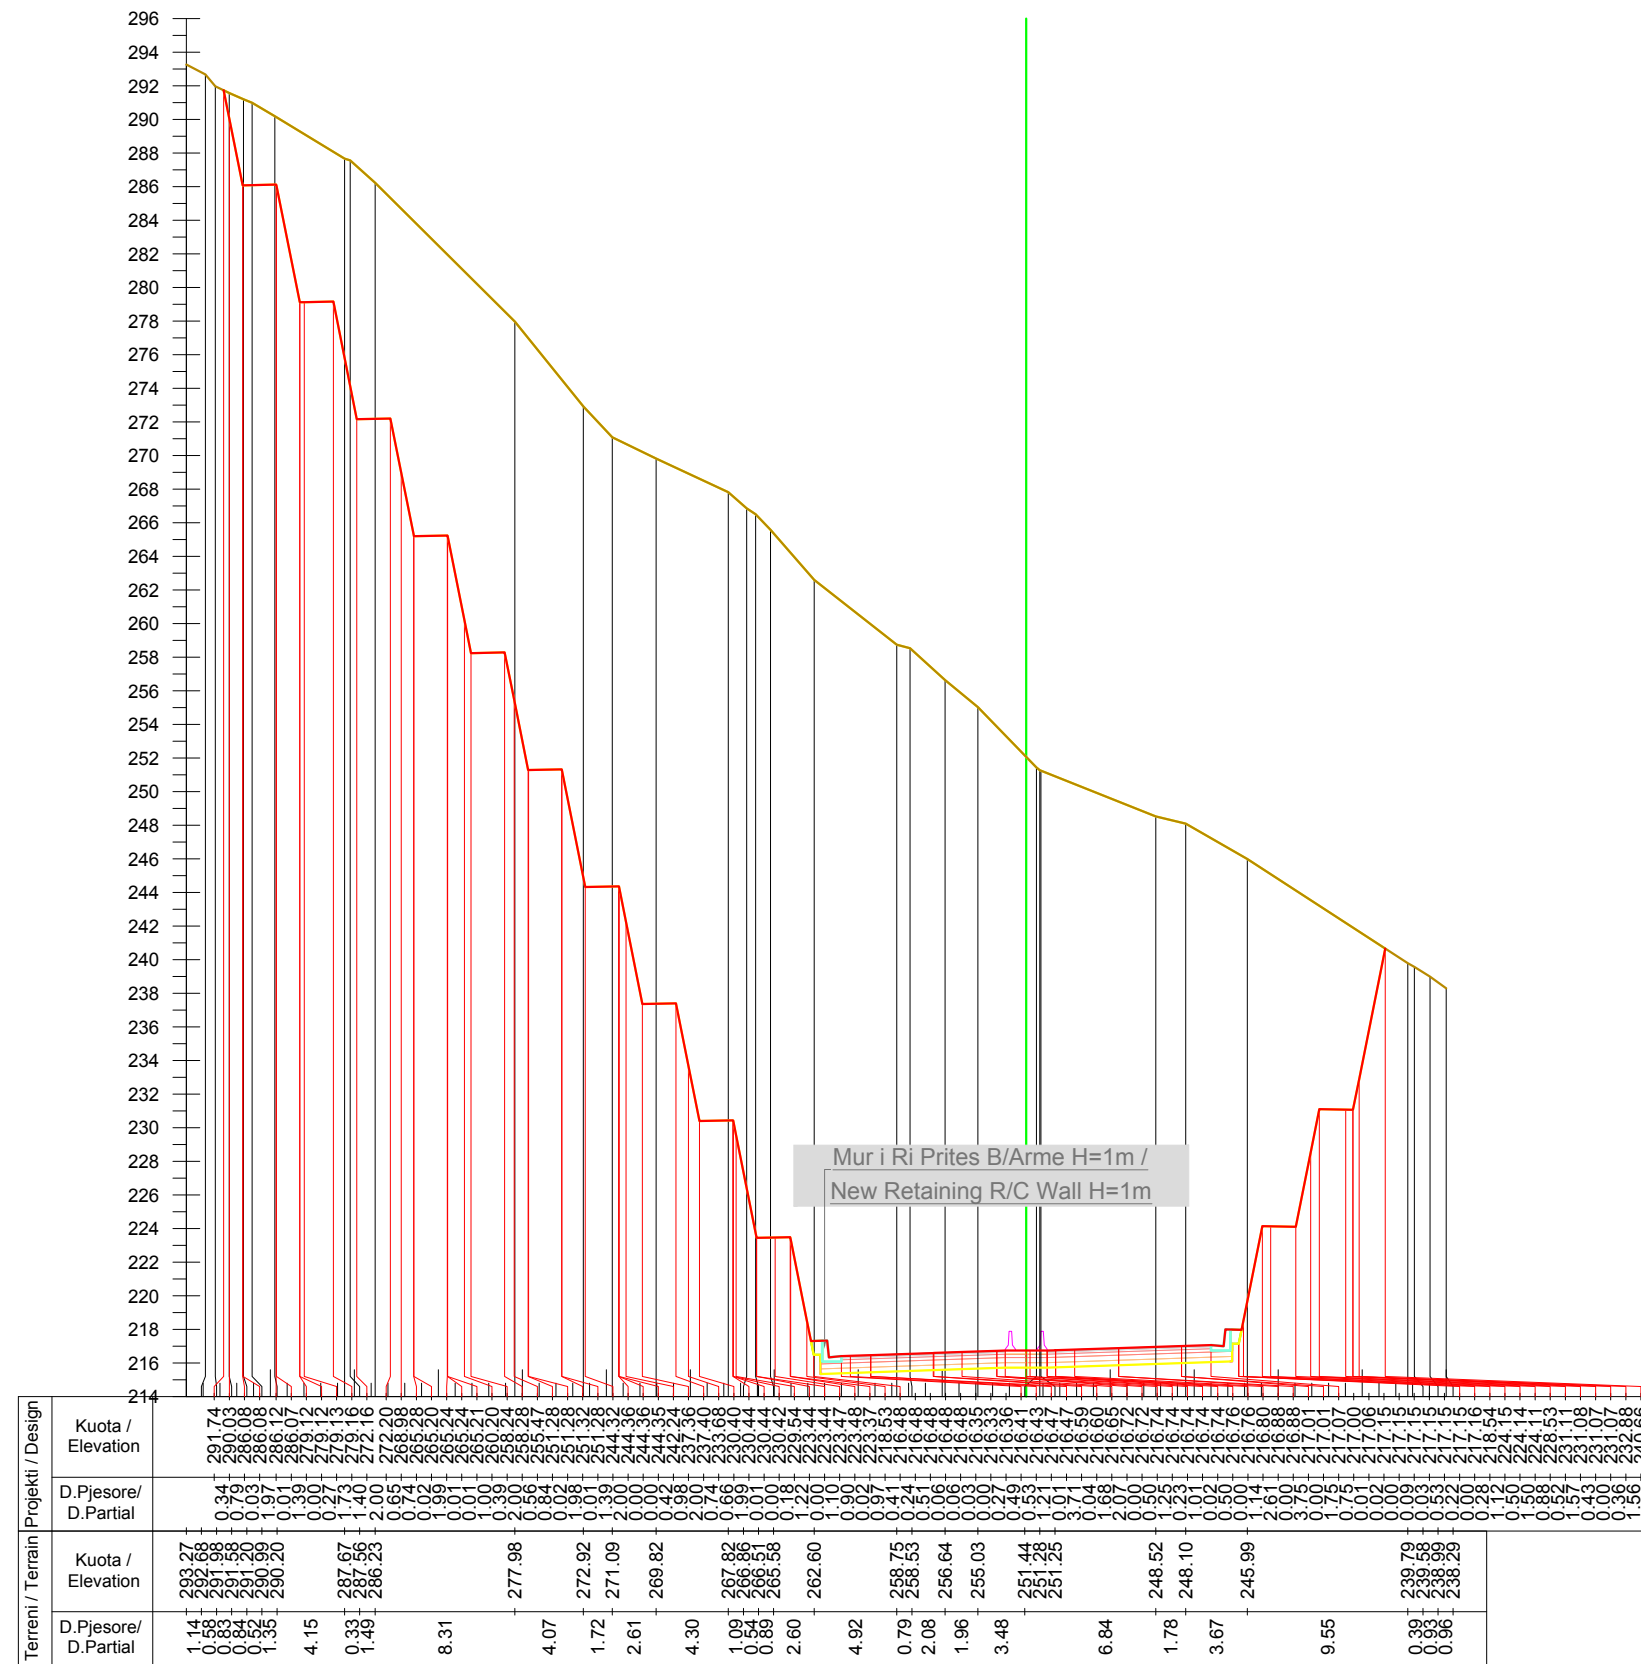

Km. 8+400



INVESTITORI / INVESTOR "Autoriteti Rrugor Shqiptar"

Address: Rr. "Sami Frasheri", Nr 33, Tirane

Mob: 04 222 3600
E-mail: info@arrsh.gov.al



JV: "InfraKonsult" shpk & "HMK-Consulting" shpk



"Studim Projektim - Zgjerimi i segmentit rrugor
dalje Elbasan-Prenjas-Qafe Thane", (Faza II) /
"Design Study of road segment exit
Elbasan-Prenjas-Qafe Thane" (Phase II)

Profilert Terthore /
Cross Sections

FAZA - PROJEKT ZBATIM
PHASE - DETAIL DESIGN


SHKALLA
SCALE 1:450

Data: Mars 2023
Date: March 2023

VIZATIMI Nr:
PAGE No: E (112)

PROJEKTUES:
DESIGN ENGINEERS:

Ing./Eng. Sokol METOJA
Ing./Eng. Redi STRUGA
Ing./Eng. Orgest MERTIKA

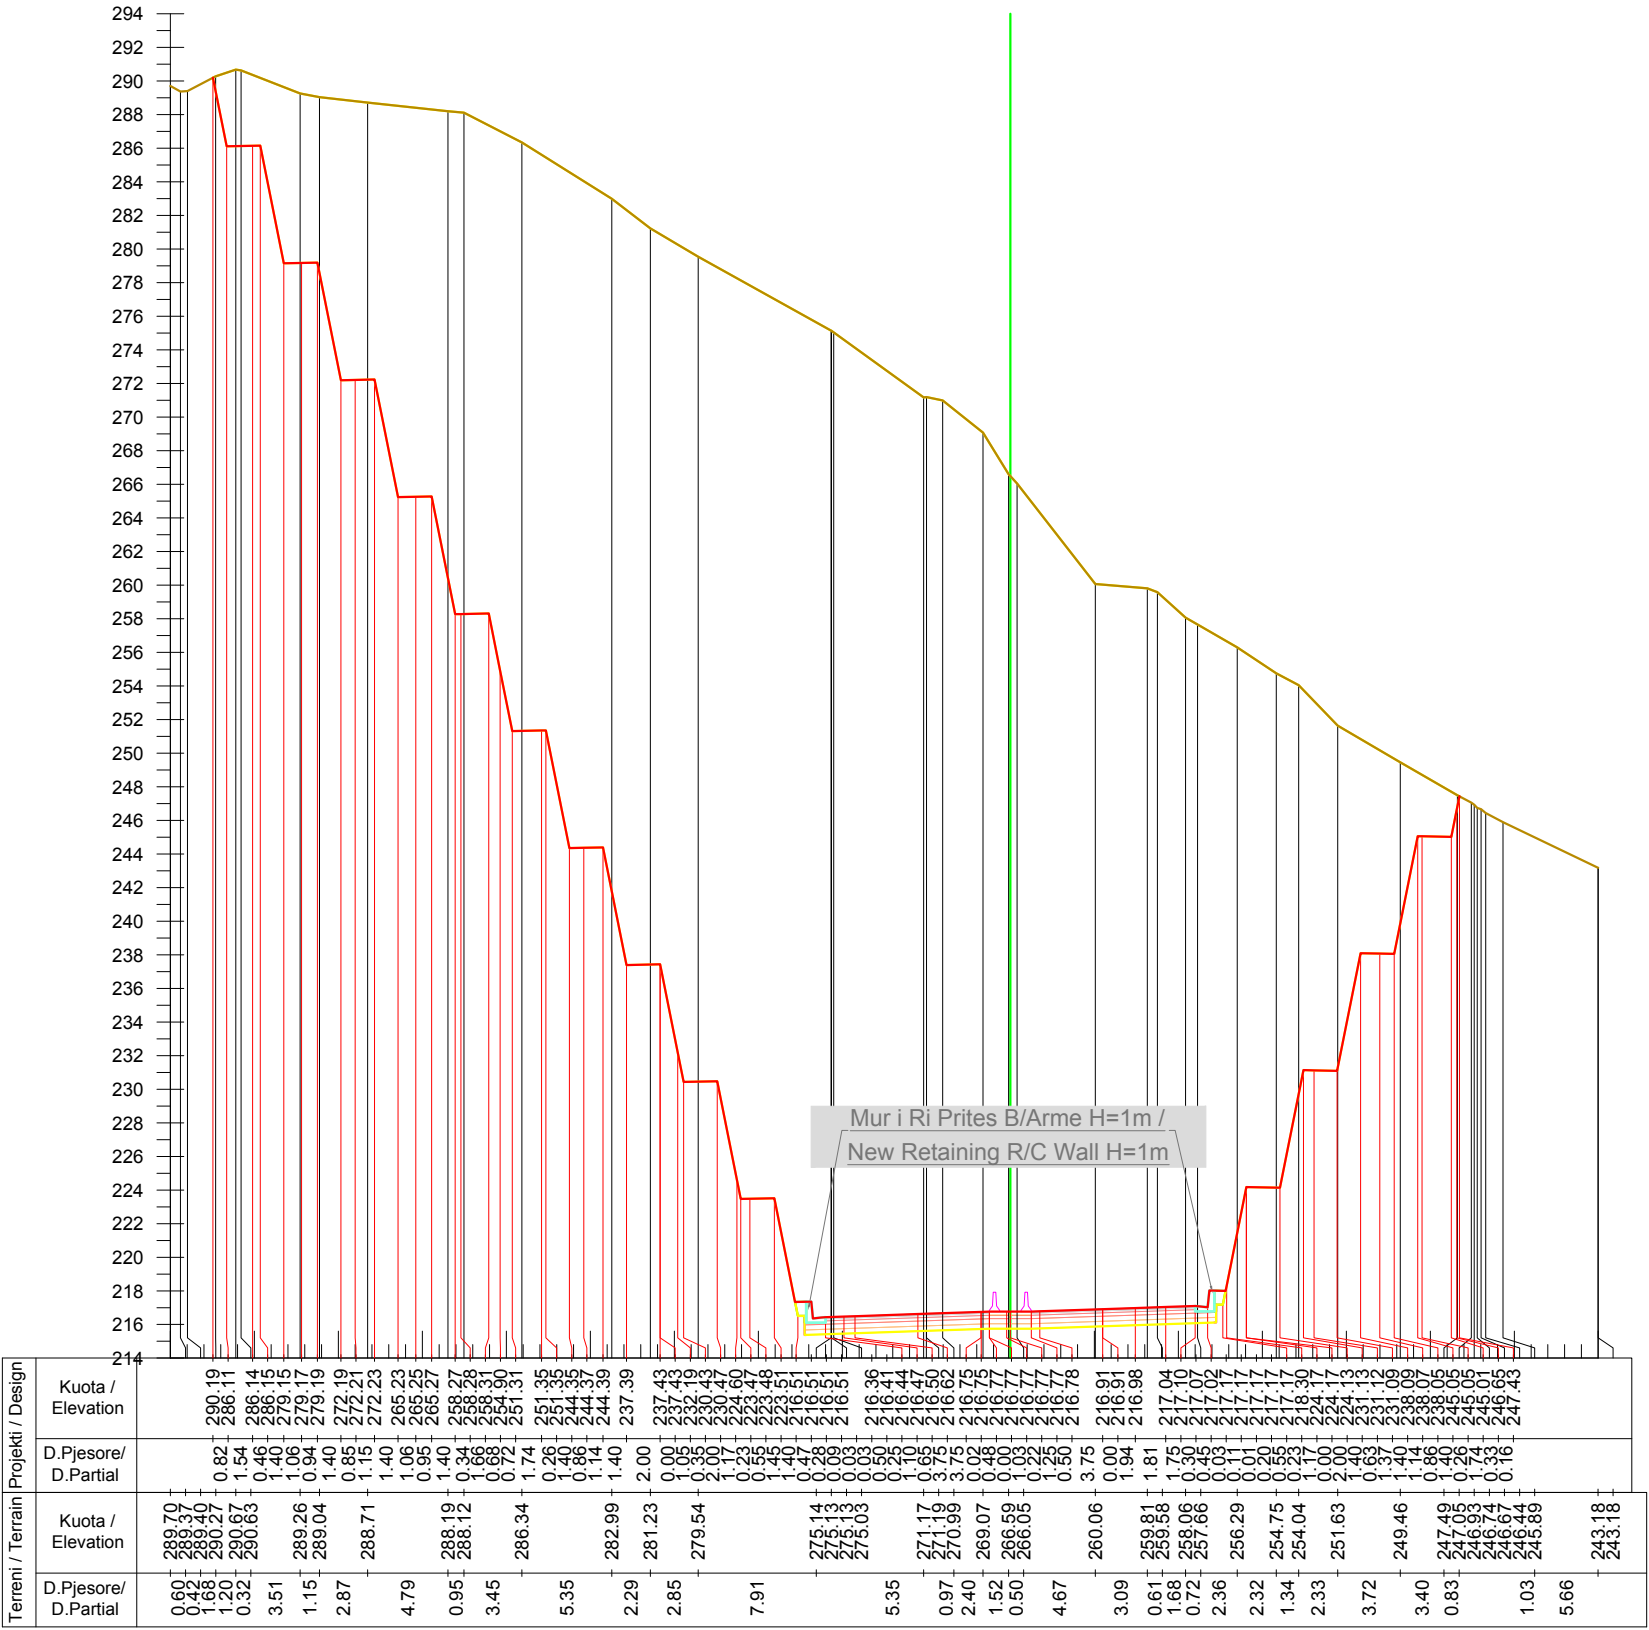

Km. 8+420



INVESTITORI / INVESTOR
"Autoriteti Rrugor Shqiptar"

Address: Rr. "Sami Frasheri", Nr 33, Tirane
Mob: 04 222 3600
E-mail: info@arrsh.gov.al



JV: "InfraKonsult" shpk & "HMK-Consulting" shpk



**"Studim Projektim - Zgjerimi i segmentit rrugor
dalje Elbasan-Prrerjas-Qafe Thane", (Faza II) /
"Design Study of road segment exit
Elbasan-Prrerjas-Qafe Thane" (Phase II)**

**Profilert Terthore /
Cross Sections**

**FAZA - PROJEKT ZBATIM
PHASE - DETAIL DESIGN**

**SHKALLA
SCALE**

1:450

Data: Mars 2023

Date: March 2023


VIZATIMI Nr:

E (113)

PAGE No:

**PROJEKTUES:
DESIGN ENGINEERS:**

Ing./Eng. Sokol METOJA
Ing./Eng. Redi STRUGA
Ing./Eng. Orgest MERTIKA

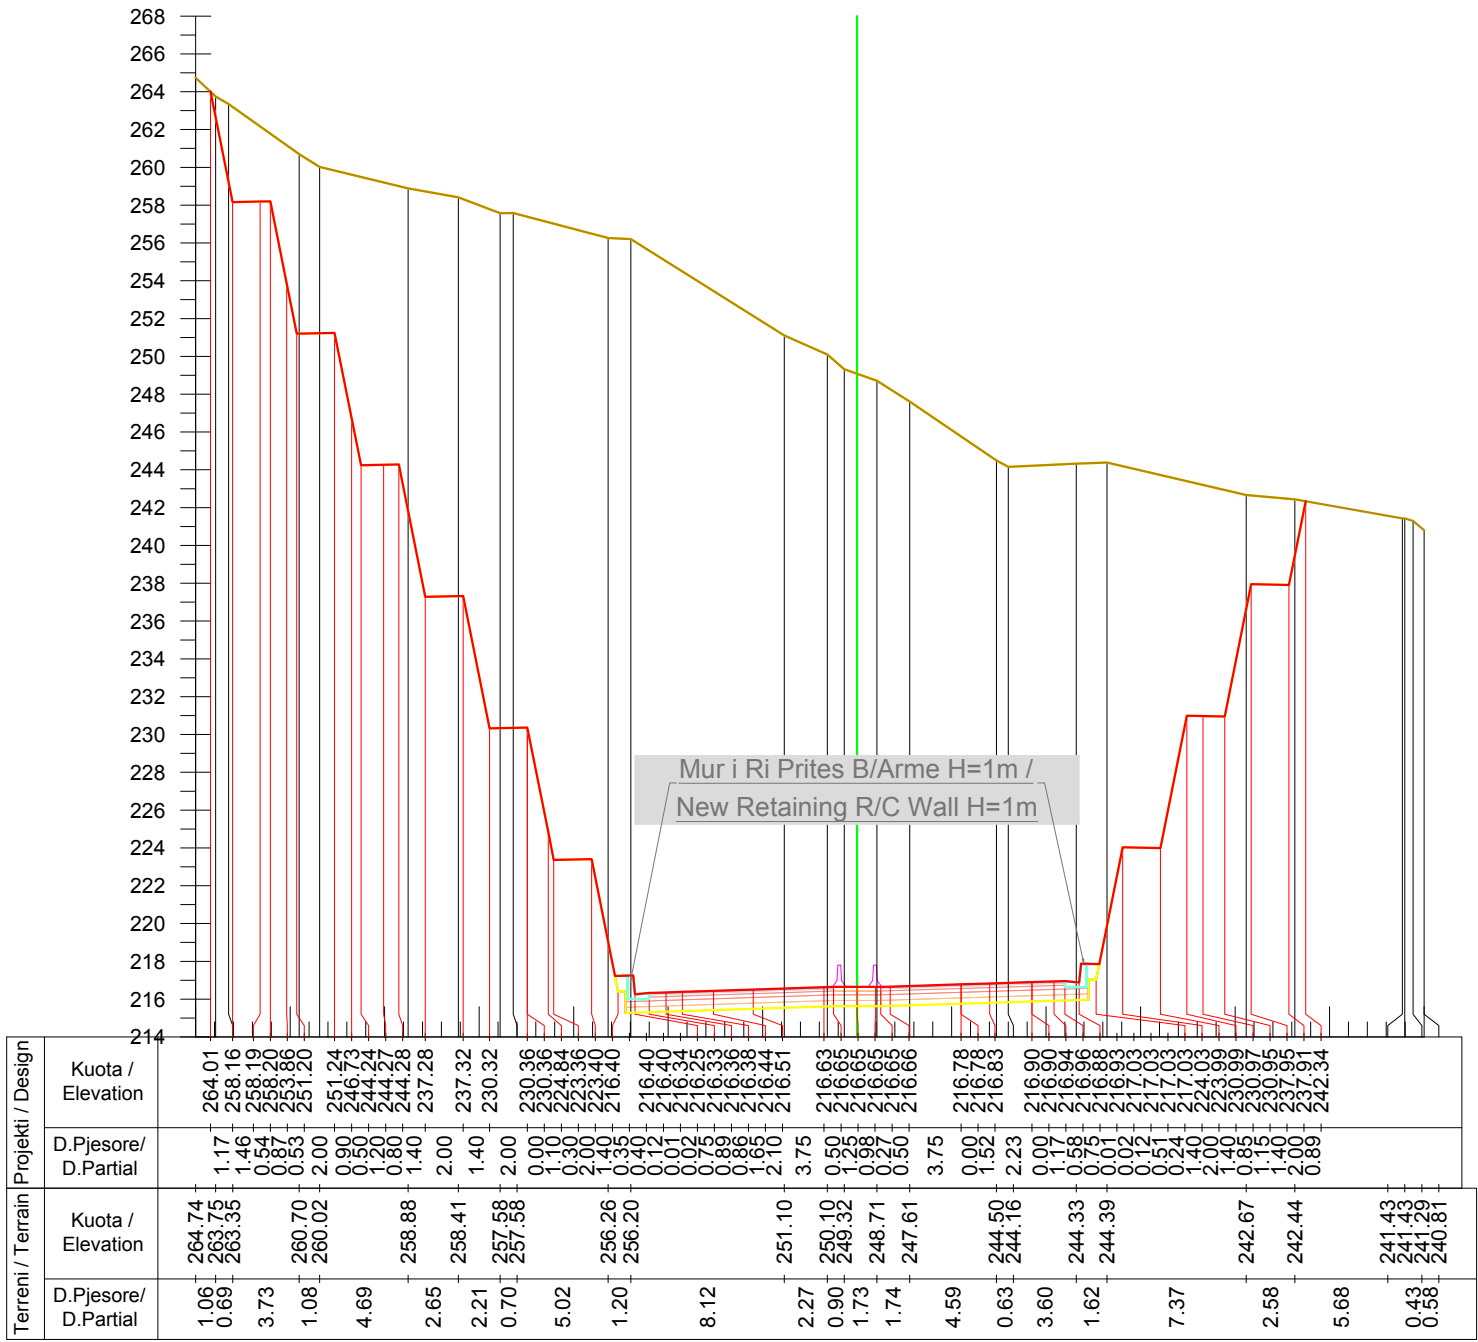

Km. 8+480



INVESTITORI / INVESTOR
"Autoriteti Rrugor Shqiptar"

Address: Rr. "Sami Frasheri", Nr 33, Tirane
Mob: 04 222 3600
E-mail: info@arrsh.gov.al



JV: "InfraKonsult" shpk & "HMK-Consulting" shpk



**"Studim Projektim - Zgjerimi i segmentit rrugor
dalje Elbasan-Prrenjas-Qafe Thane", (Faza II) /
"Design Study of road segment exit
Elbasan-Prrenjas-Qafe Thane" (Phase II)**

**Profillet Terthore /
Cross Sections**

**FAZA - PROJEKT ZBATIM
PHASE - DETAIL DESIGN**

**SHKALLA
SCALE**

1:400


**Data: Mars 2023
Date: March 2023**

**VIZATIMI Nr:
PAGE No:**

E (116)

**PROJEKTUES:
DESIGN ENGINEERS:**

Ing./Eng. Sokol METOJA
Ing./Eng. Redi STRUGA
Ing./Eng. Orgest MERTIKA

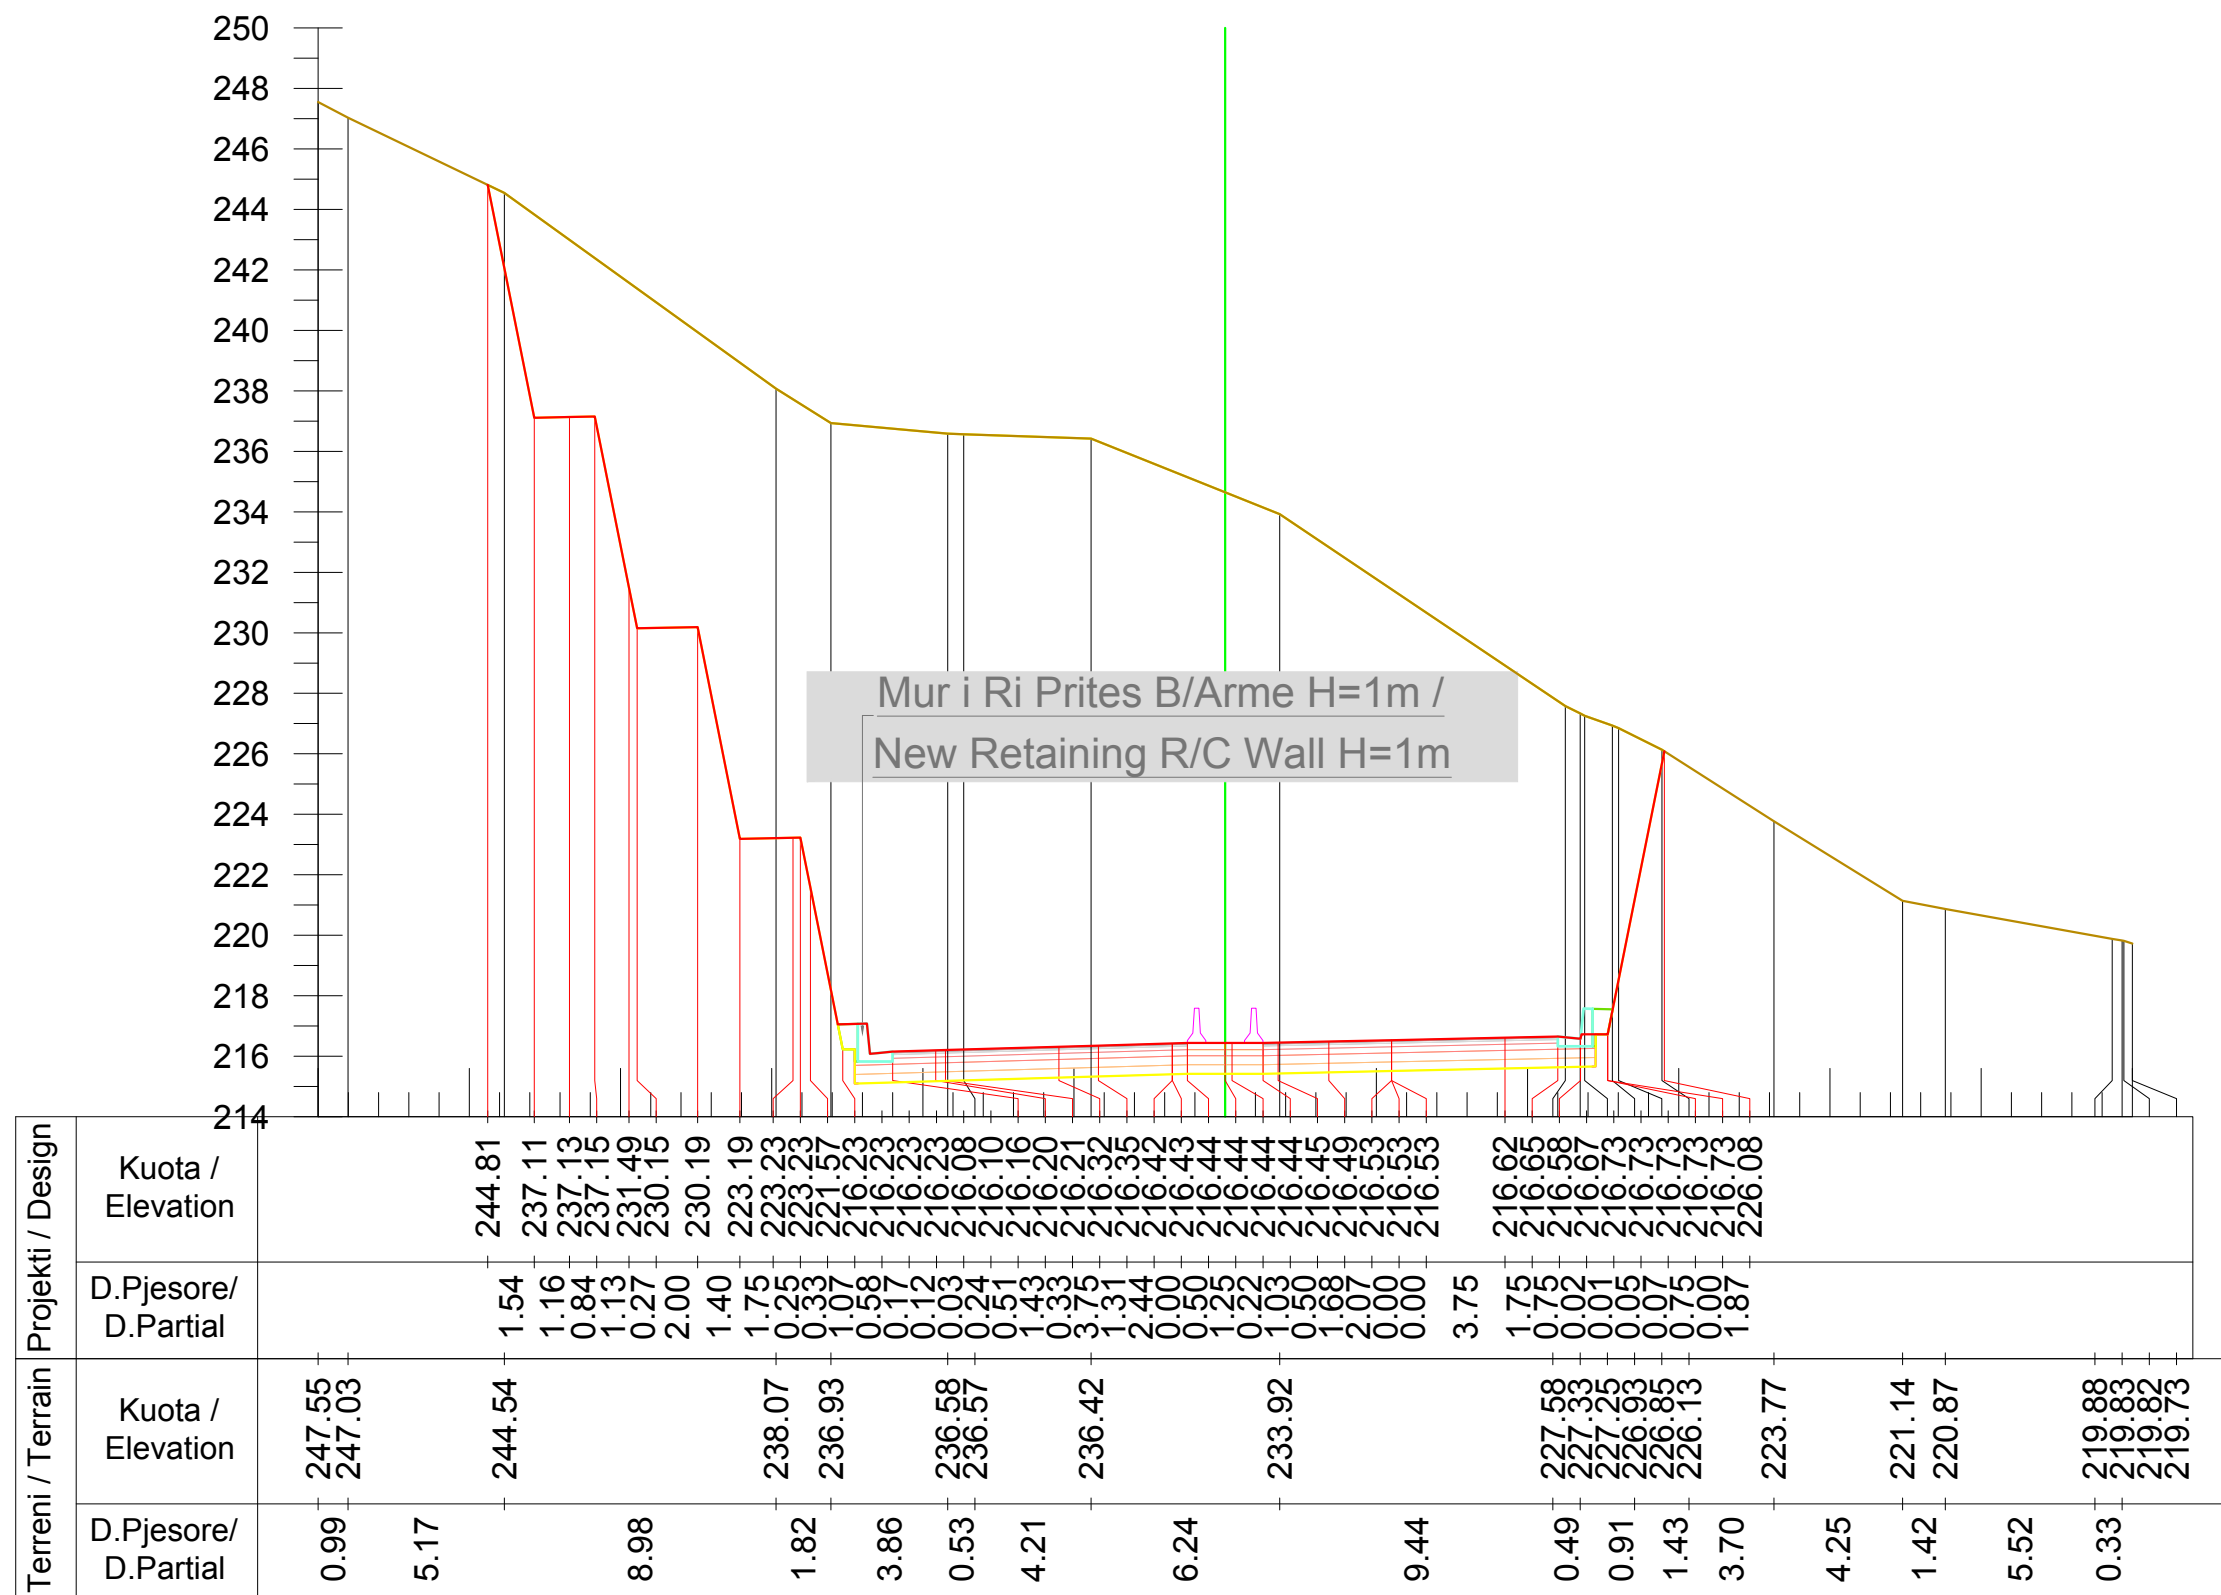

Km. 8+520



INVESTITORI / INVESTOR
"Autoriteti Rrugor Shqiptar"

Address: Rr. "Sami Frasheri", Nr 33, Tirane

Mob: 04 222 3600
 E-mail: info@arrsh.gov.al



JV: "InfraKonsult" shpk & "HMK-Consulting" shpk



"Studim Projektim - Zgjerimi i segmentit rrugor
 dalje Elbasan-Prrenjas-Qafe Thane", (Faza II) /
 "Design Study of road segment exit
 Elbasan-Prrenjas-Qafe Thane" (Phase II)

**Profilert Terthore /
 Cross Sections**

FAZA - PROJEKT ZBATIM
 PHASE - DETAIL DESIGN


SHKALLA
 SCALE 1:250

Data: Mars 2023
 Date: March 2023

VIZATIMI Nr:
 PAGE No: E (118)

**PROJEKTUES:
 DESIGN ENGINEERS:**

Ing./Eng. Sokol METOJA
 Ing./Eng. Redi STRUGA
 Ing./Eng. Orgest MERTIKA

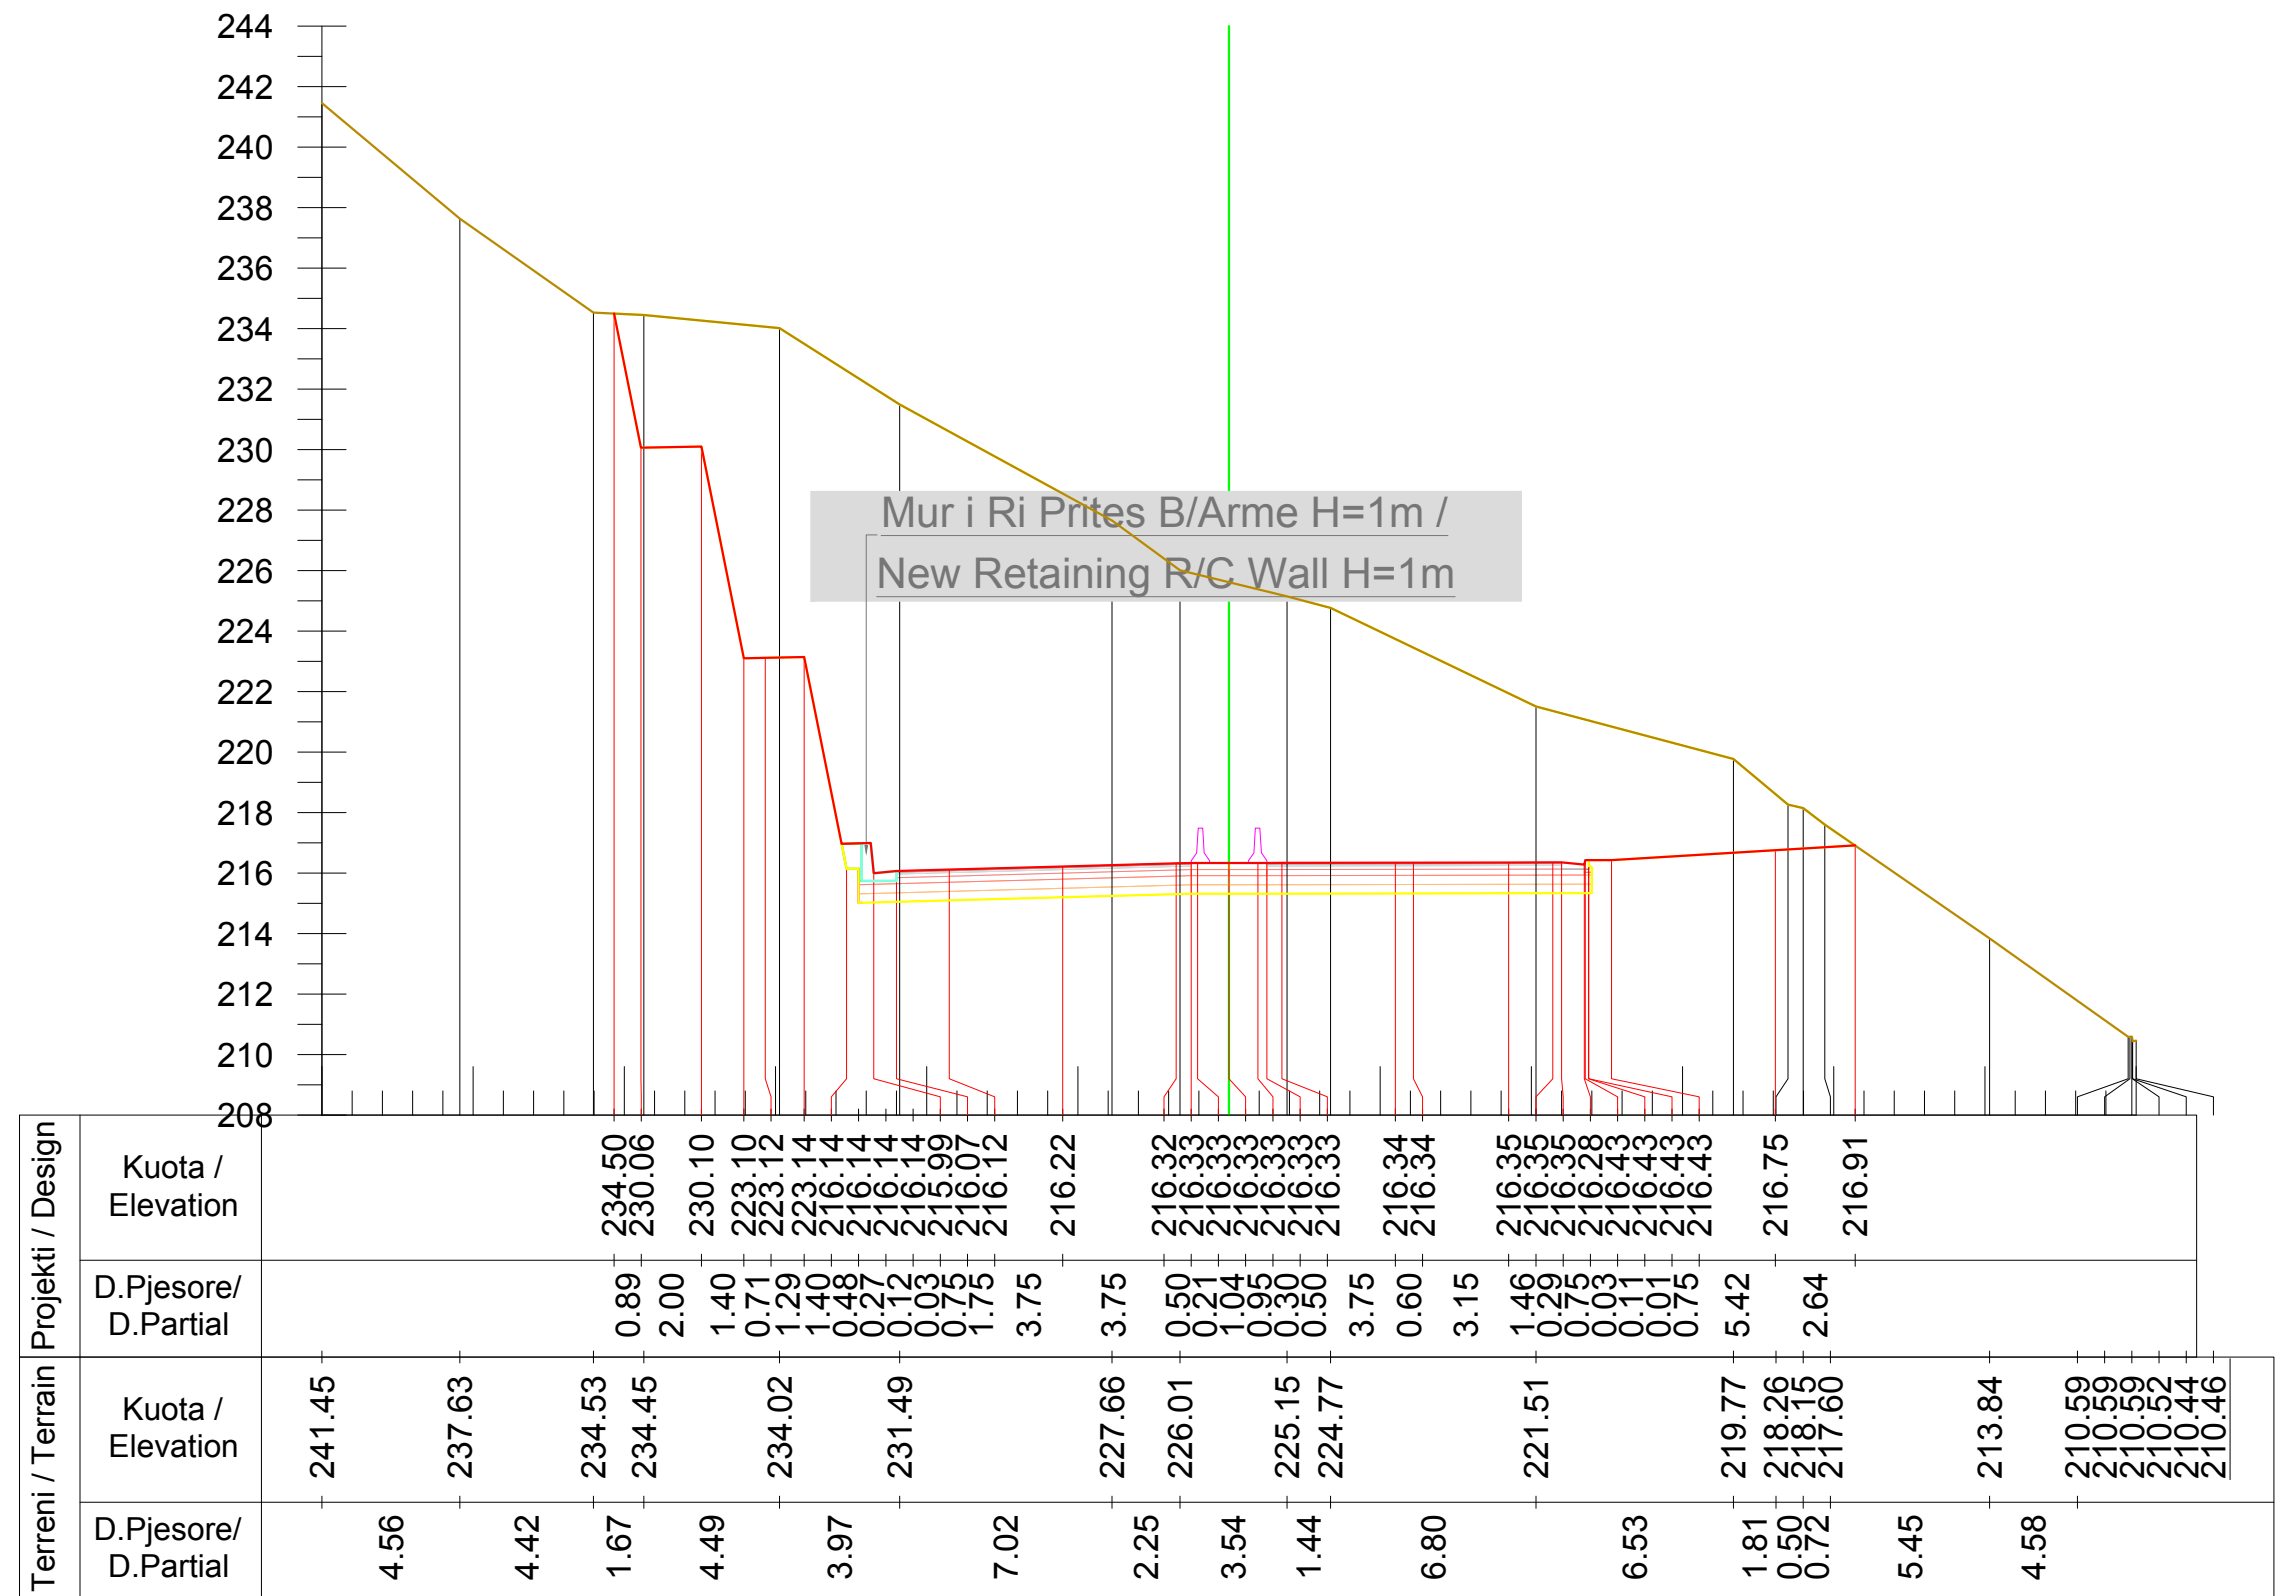

Km. 8+540



INVESTITORI / INVESTOR
"Autoriteti Rrugor Shqiptar"

Address: Rr. "Sami Frasheri", Nr 33, Tirane
Mob: 04 222 3600
E-mail: info@arrsh.gov.al



JV: "InfraKonsult" shpk & "HMK-Consulting" shpk



"Studim Projektim - Zgjerimi i segmentit rrugor
dalje Elbasan-Prrenjas-Qafe Thane", (Faza II) /
"Design Study of road segment exit
Elbasan-Prrenjas-Qafe Thane" (Phase II)

**Profillet Terthore /
Cross Sections**

FAZA - PROJEKT ZBATIM
PHASE - DETAIL DESIGN


SHKALLA
SCALE 1:250

Data: Mars 2023
Date: March 2023

VIZATIMI Nr:
PAGE No: E (119)

PROJEKTUES:
DESIGN ENGINEERS:

Ing./Eng. Sokol METOJA
Ing./Eng. Redi STRUGA
Ing./Eng. Orgest MERTIKA

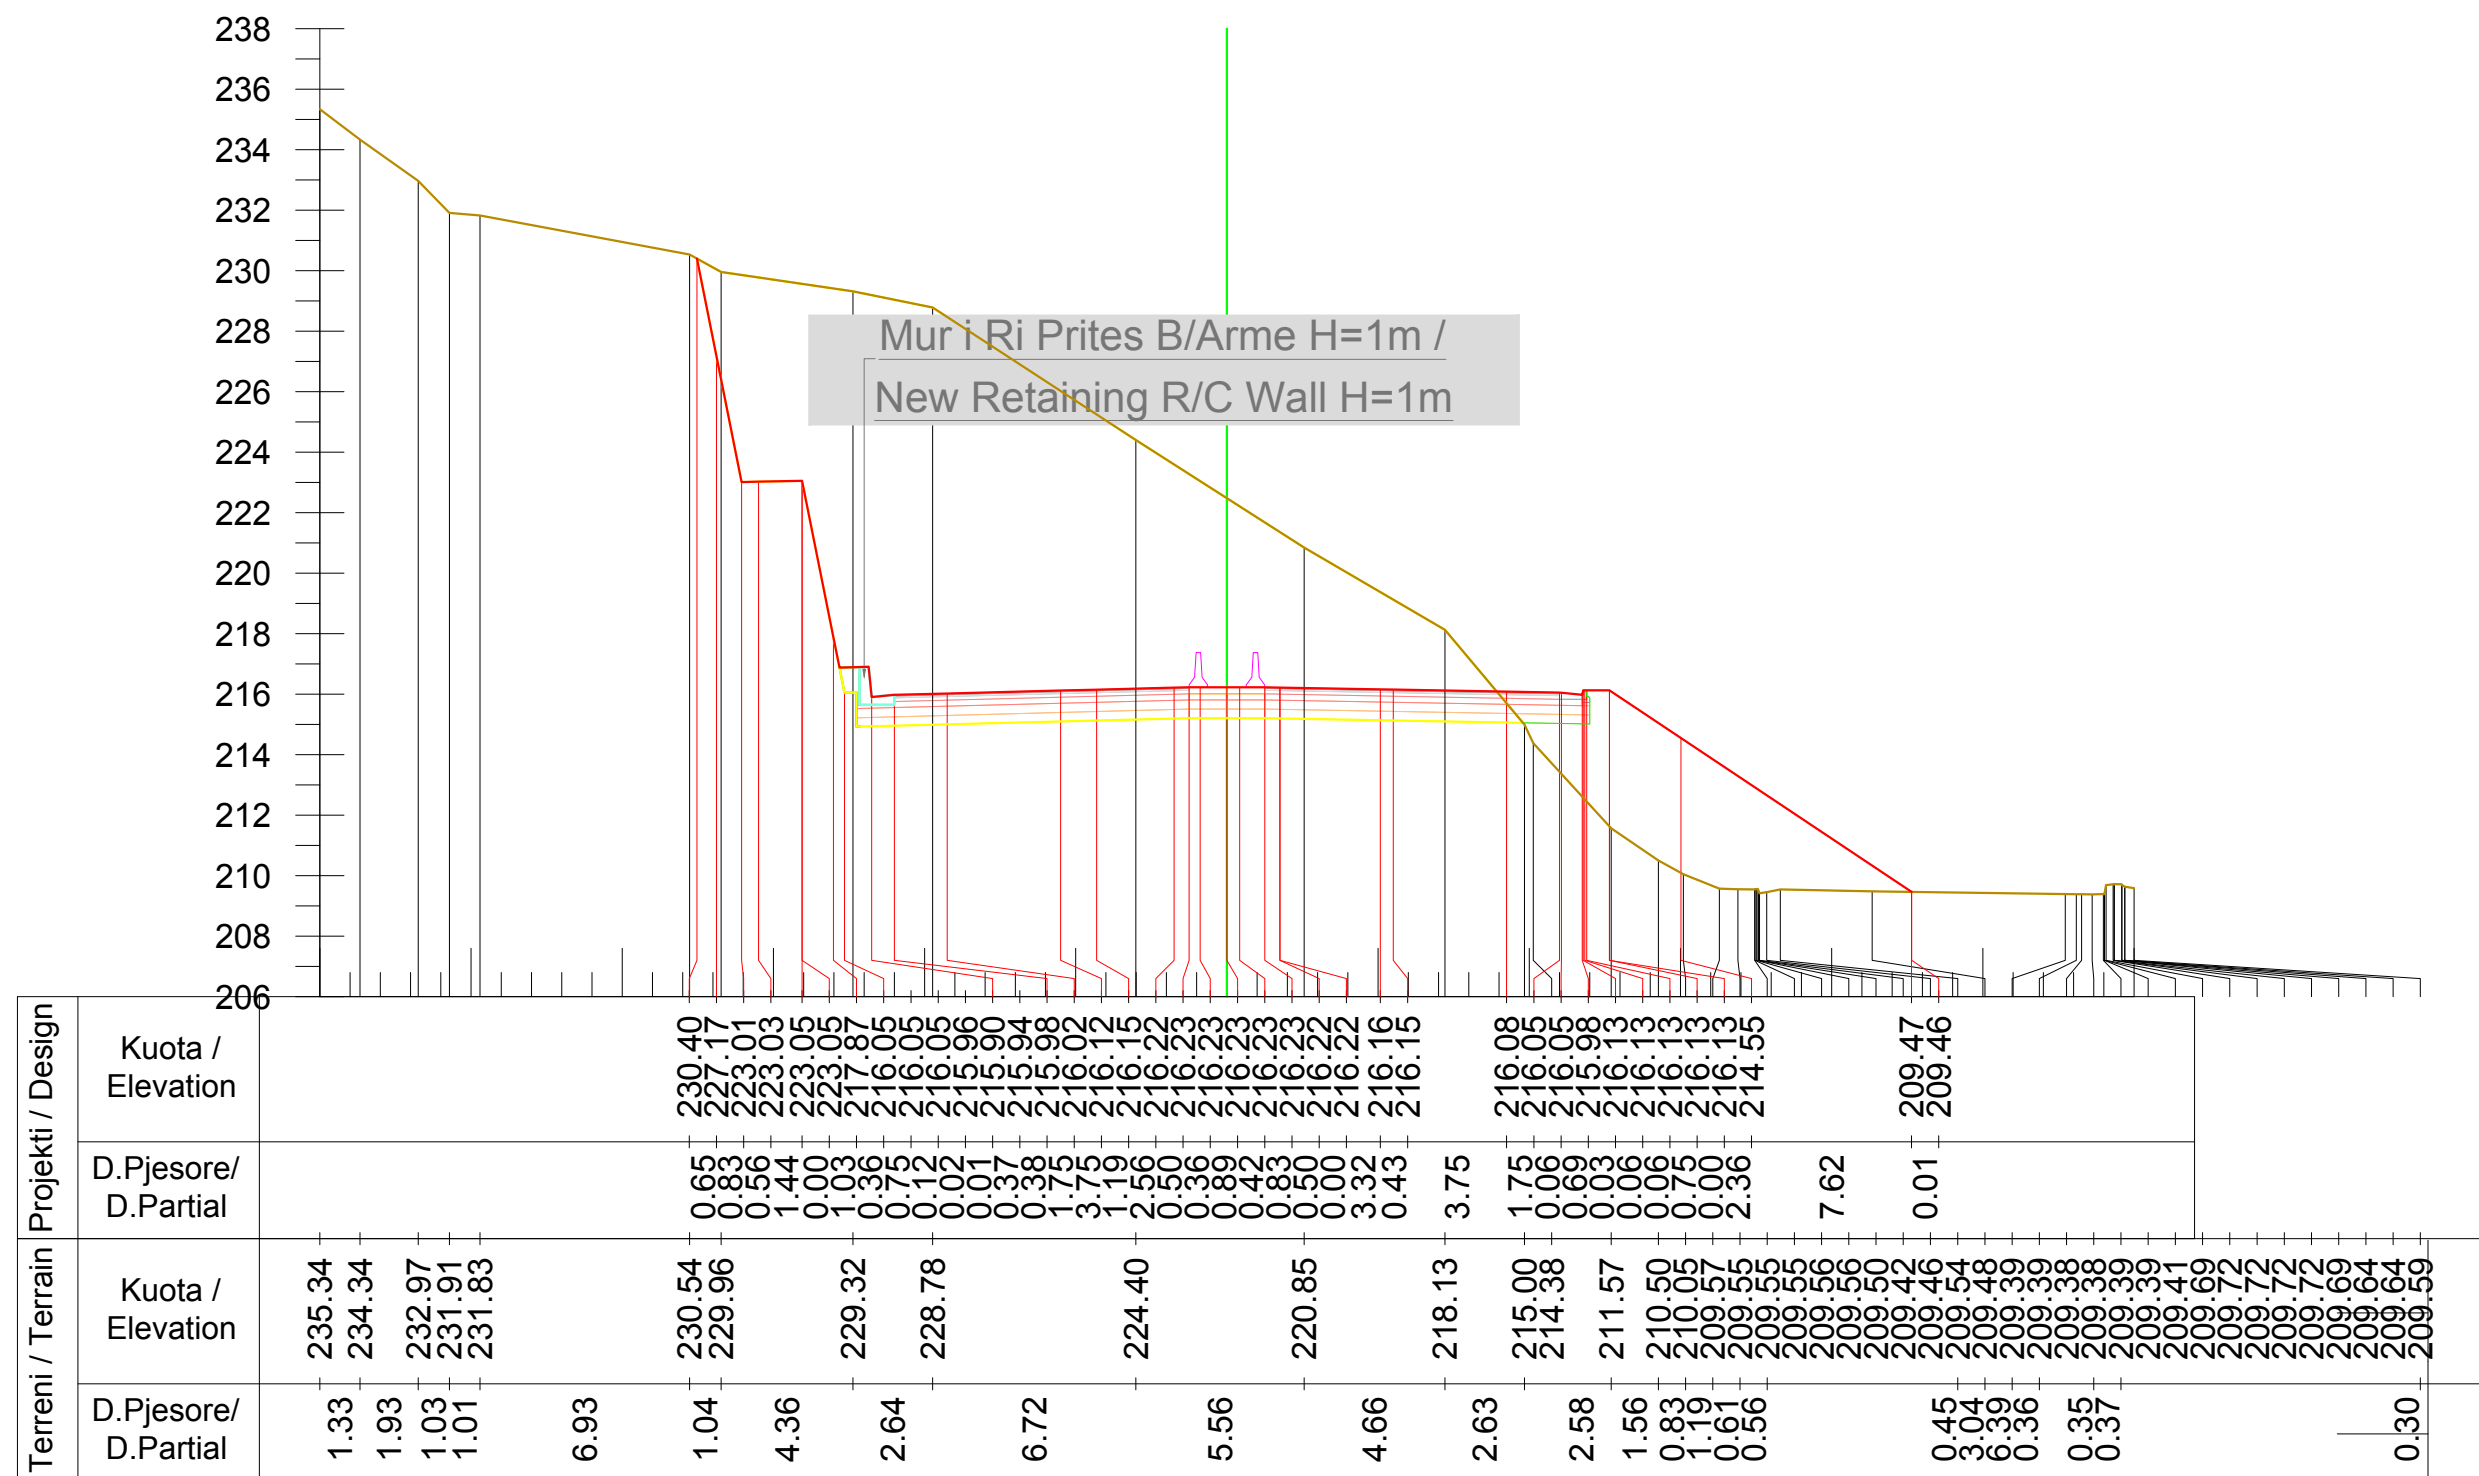

Km. 8+560



INVESTITORI / INVESTOR
"Autoriteti Rrugor Shqiptar"

Address: Rr. "Sami Frasheri", Nr 33, Tirane
 Mob: 04 222 3600
 E-mail: info@arrsh.gov.al



JV: "InfraKonsult" shpk & "HMK-Consulting" shpk



"Studim Projektim - Zgjerimi i segmentit rrugor
 dalje Elbasan-Prrenjas-Qafe Thane", (Faza II) /
 "Design Study of road segment exit
 Elbasan-Prrenjas-Qafe Thane" (Phase II)

Profilert Terthore /
Cross Sections

FAZA - PROJEKT ZBATIM
 PHASE - DETAIL DESIGN

SHKALLA
 SCALE 1:250


Data: Mars 2023
 Date: March 2023

VIZATIMI Nr:
 PAGE No: E (120)


PROJEKTUES:
 DESIGN ENGINEERS:

Ing./Eng. Sokol METOJA
 Ing./Eng. Redi STRUGA
 Ing./Eng. Orgest MERTIKA

[Signature]

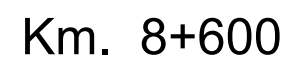

~~Myself~~
Veer
An

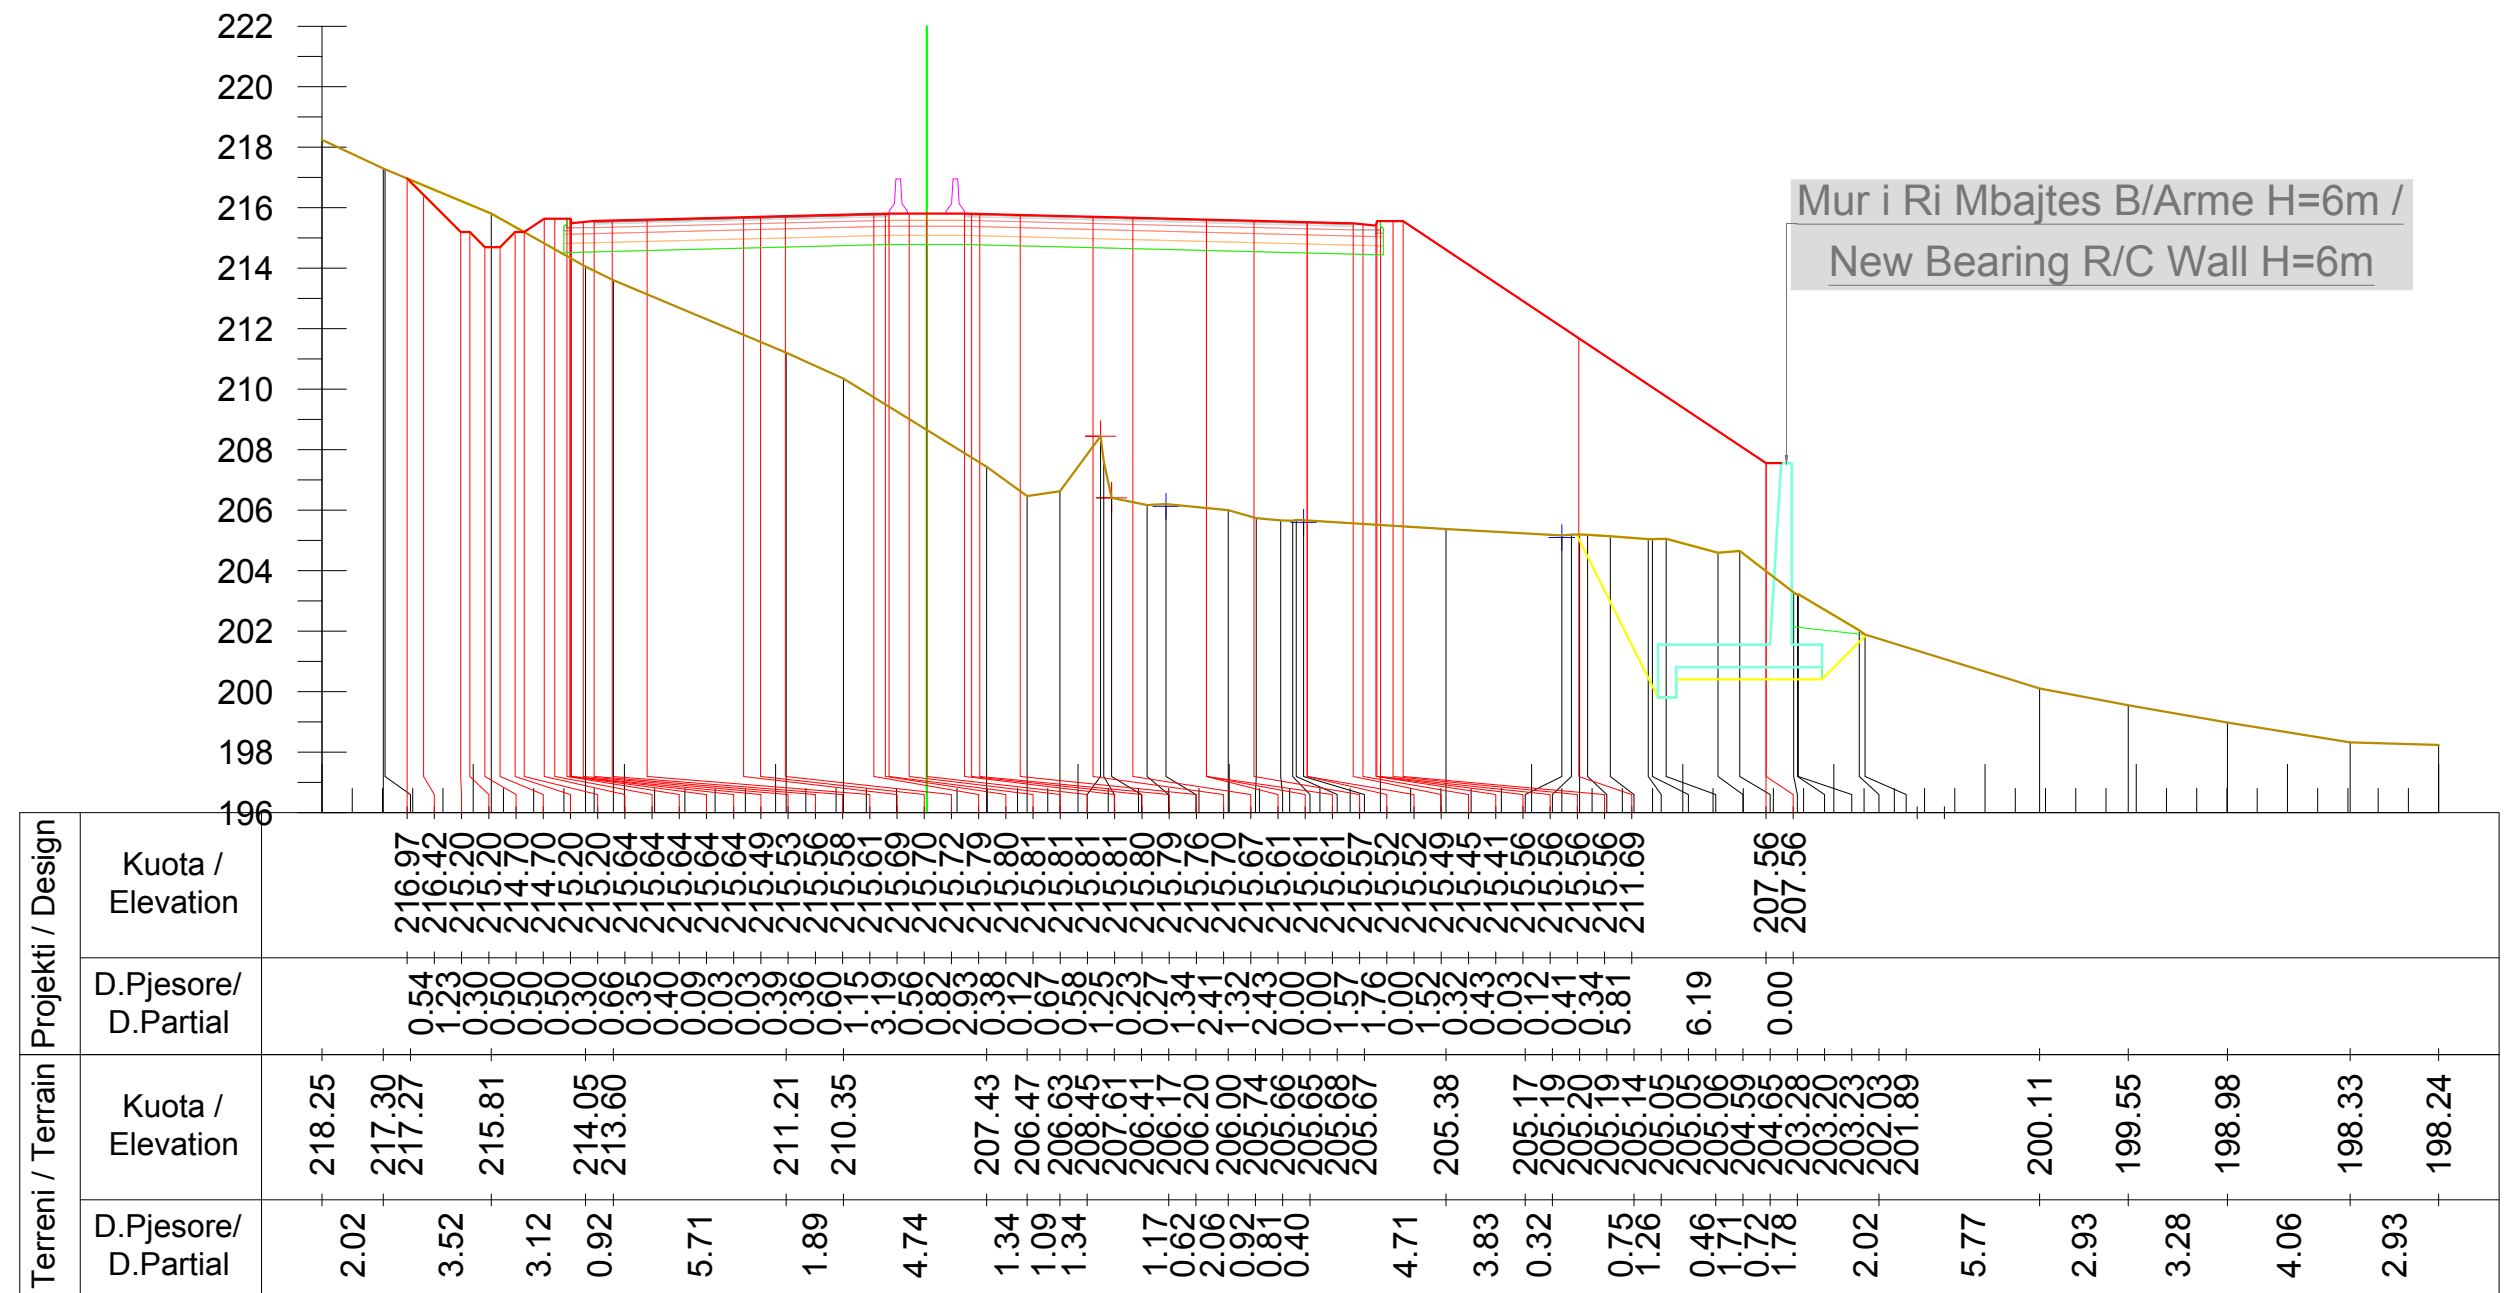

Km. 8+640



INVESTITORI / INVESTOR
"Autoriteti Rrugor Shqiptar"

Address: Rr. "Sami Frasheri", Nr 33, Tirane

Mob: 04 222 3600
E-mail: info@arrsh.gov.al



JV: "InfraKonsult" shpk & "HMK-Consulting" shpk



"Studim Projektim - Zgjerimi i segmentit rrugor
dalje Elbasan-Prrenjas-Qafe Thane", (Faza II) /
"Design Study of road segment exit
Elbasan-Prrenjas-Qafe Thane" (Phase II)

**Profillet Terthore /
Cross Sections**

FAZA - PROJEKT ZBATIM
PHASE - DETAIL DESIGN


SHKALLA
SCALE 1:250

Data: Mars 2023
Date: March 2023

VIZATIMI Nr:
PAGE No: E (124)

**PROJEKTUES:
DESIGN ENGINEERS:**

Ing./Eng. Sokol METOJA
Ing./Eng. Redi STRUGA
Ing./Eng. Orgest MERTIKA

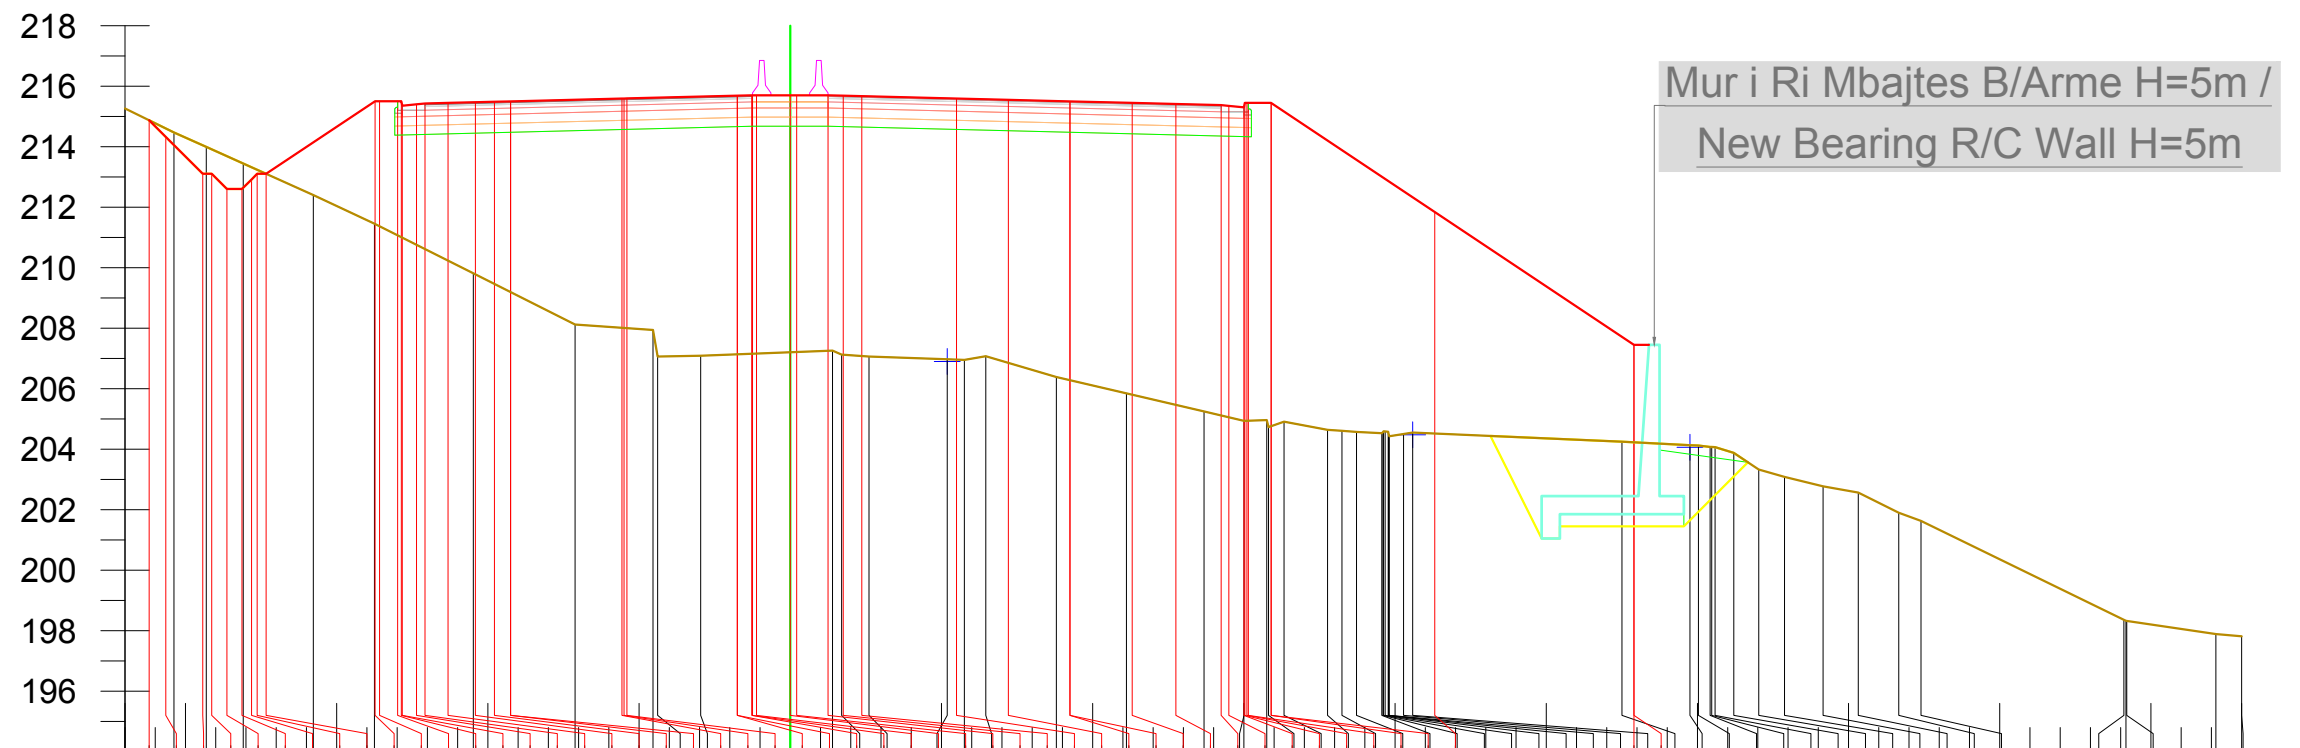

Terreni / Terrain	Projekti / Design	
	Kuota / Elevation	D.Pjesore/ D.Partial
Kuota / Elevation	215.27	214.87
D.Pjesore/ D.Partial	1.62	0.55
Kuota / Elevation	214.47	214.32
D.Pjesore/ D.Partial	1.07	0.22
Kuota / Elevation	213.99	213.11
D.Pjesore/ D.Partial	1.22	0.50
Kuota / Elevation	213.45	212.61
D.Pjesore/ D.Partial	2.32	0.51
Kuota / Elevation	212.40	212.02
D.Pjesore/ D.Partial	2.02	0.39
Kuota / Elevation	211.46	211.11
D.Pjesore/ D.Partial	3.27	0.30
Kuota / Elevation	209.82	209.15
D.Pjesore/ D.Partial	3.37	0.60
Kuota / Elevation	208.12	207.36
D.Pjesore/ D.Partial	2.58	0.47
Kuota / Elevation	207.94	207.45
D.Pjesore/ D.Partial	1.42	0.28
Kuota / Elevation	207.07	206.43
D.Pjesore/ D.Partial	4.36	0.45
Kuota / Elevation	207.09	206.47
D.Pjesore/ D.Partial	0.30	0.90
Kuota / Elevation	207.26	207.00
D.Pjesore/ D.Partial	0.90	0.27
Kuota / Elevation	207.13	206.93
D.Pjesore/ D.Partial	2.59	0.33
Kuota / Elevation	207.06	206.86
D.Pjesore/ D.Partial	0.56	0.08
Kuota / Elevation	206.97	206.70
D.Pjesore/ D.Partial	0.71	0.30
Kuota / Elevation	207.08	206.69
D.Pjesore/ D.Partial	2.34	0.10
Kuota / Elevation	206.39	206.59
D.Pjesore/ D.Partial	2.31	0.65
Kuota / Elevation	205.85	206.09
D.Pjesore/ D.Partial	2.57	0.48
Kuota / Elevation	205.25	205.70
D.Pjesore/ D.Partial	1.32	0.21
Kuota / Elevation	204.94	205.61
D.Pjesore/ D.Partial	0.75	0.50
Kuota / Elevation	204.96	205.41
D.Pjesore/ D.Partial	0.52	0.03
Kuota / Elevation	204.73	205.30
D.Pjesore/ D.Partial	1.44	0.07
Kuota / Elevation	204.61	205.45
D.Pjesore/ D.Partial	0.48	0.05
Kuota / Elevation	204.64	205.45
D.Pjesore/ D.Partial	0.84	0.01
Kuota / Elevation	204.57	205.45
D.Pjesore/ D.Partial	0.47	6.58
Kuota / Elevation	204.53	207.45
D.Pjesore/ D.Partial	0.30	0.00
Kuota / Elevation	204.55	207.45
D.Pjesore/ D.Partial	6.92	
Kuota / Elevation	204.25	
D.Pjesore/ D.Partial	2.25	
Kuota / Elevation	204.14	
D.Pjesore/ D.Partial	0.39	
Kuota / Elevation	204.07	
D.Pjesore/ D.Partial	0.62	
Kuota / Elevation	204.08	
D.Pjesore/ D.Partial	0.83	
Kuota / Elevation	203.88	
D.Pjesore/ D.Partial	0.85	
Kuota / Elevation	203.33	
D.Pjesore/ D.Partial	1.27	
Kuota / Elevation	203.09	
D.Pjesore/ D.Partial	1.16	
Kuota / Elevation	202.77	
D.Pjesore/ D.Partial	1.34	
Kuota / Elevation	202.57	
D.Pjesore/ D.Partial	0.74	
Kuota / Elevation	201.90	
D.Pjesore/ D.Partial	6.71	
Kuota / Elevation	201.63	
D.Pjesore/ D.Partial	2.95	
Kuota / Elevation	198.36	
D.Pjesore/ D.Partial	0.85	
Kuota / Elevation	198.33	
D.Pjesore/ D.Partial		
Kuota / Elevation	198.32	
D.Pjesore/ D.Partial		
Kuota / Elevation	197.89	
D.Pjesore/ D.Partial		
Kuota / Elevation	197.82	
D.Pjesore/ D.Partial		

Km. 8+660



INVESTITORI / INVESTOR
"Autoriteti Rrugor Shqiptar"

Address: Rr. "Sami Frasheri", Nr 33, Tirane
Mob: 04 222 3600
E-mail: info@arrsh.gov.al



JV: "InfraKonsult" shpk & "HMK-Consulting" shpk



"Studim Projektim - Zgjerimi i segmentit rrugor dalje Elbasan-Prrenjas-Qafe Thane", (Faza II) /
"Design Study of road segment exit Elbasan-Prrenjas-Qafe Thane" (Phase II)

Profilat Terthore / Cross Sections

FAZA - PROJEKT ZBATIM
PHASE - DETAIL DESIGN

SHKALLA
SCALE 1:250


Data: Mars 2023
Date: March 2023

VIZATIMI Nr:
PAGE No: E (125)

PROJEKTUES:
DESIGN ENGINEERS:

Ing./Eng. Sokol METOJA
Ing./Eng. Redi STRUGA
Ing./Eng. Orgest MERTIKA

[Signature]

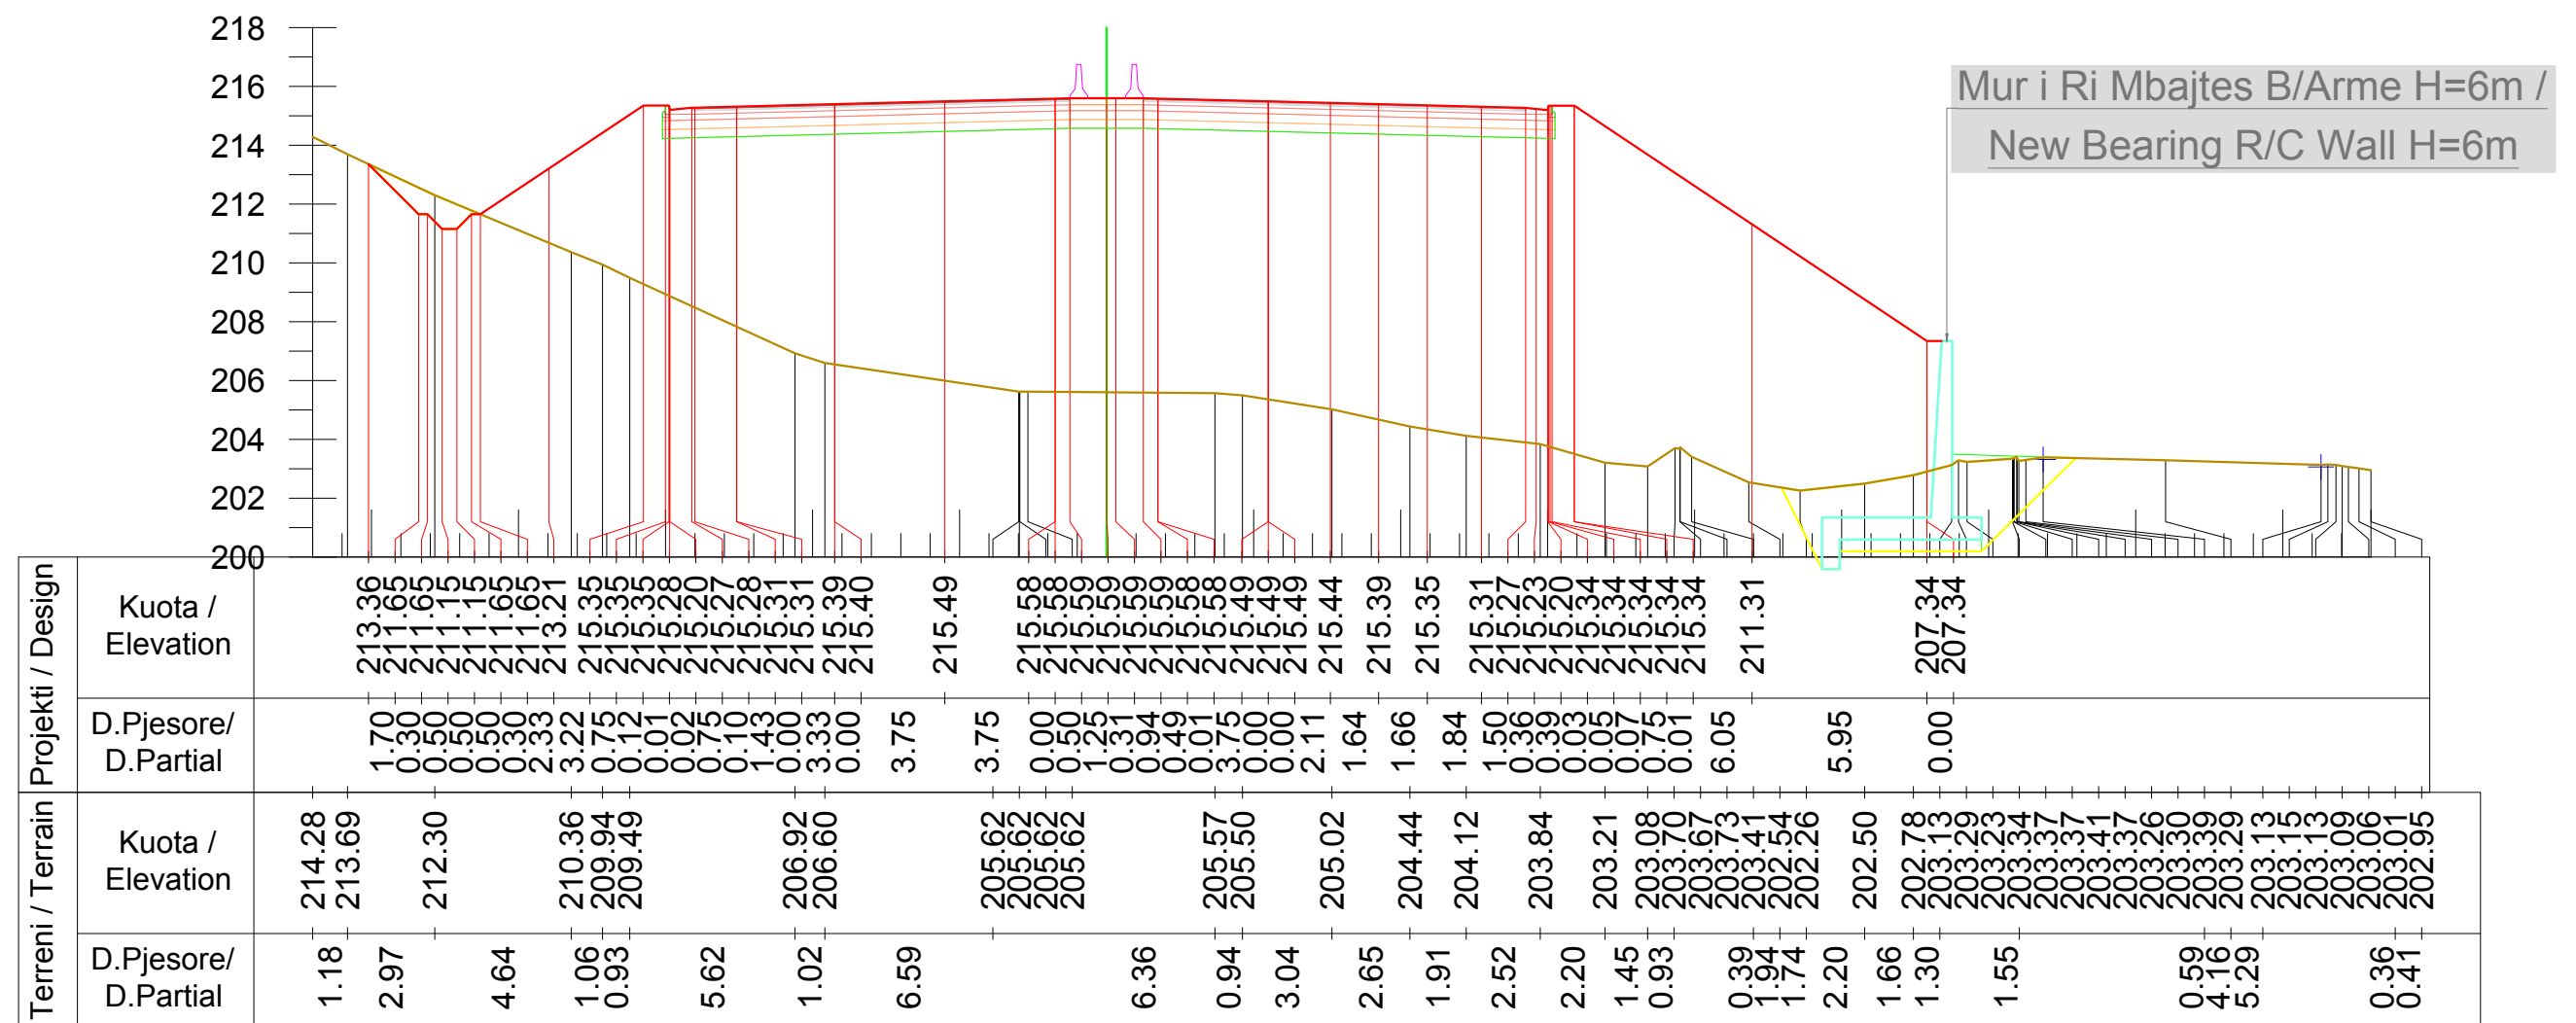

Km. 8+680



INVESTITORI / INVESTOR
"Autoriteti Rrugor Shqiptar"

Address: Rr. "Sami Frasheri", Nr 33, Tirane

Mob: 04 222 3600
 E-mail: info@arsh.gov.al



JV: "InfraKonsult" shpk & "HMK-Consulting" shpk



"Studim Projektim - Zgjerimi i segmentit rrugor
 dalje Elbasan-Prrenjas-Qafe Thane", (Faza II) /
 "Design Study of road segment exit
 Elbasan-Prrenjas-Qafe Thane" (Phase II)

Profillet Terthore /
Cross Sections

FAZA - PROJEKT ZBATIM
 PHASE - DETAIL DESIGN

SHKALLA
 SCALE 1:250


Data: Mars 2023
 Date: March 2023

VIZATIMI Nr:
 PAGE No: E (126)

PROJEKTUES:
 DESIGN ENGINEERS:

Ing./Eng. Sokol METOJA
 Ing./Eng. Redi STRUGA
 Ing./Eng. Orgest MERTIKA

[Signature]

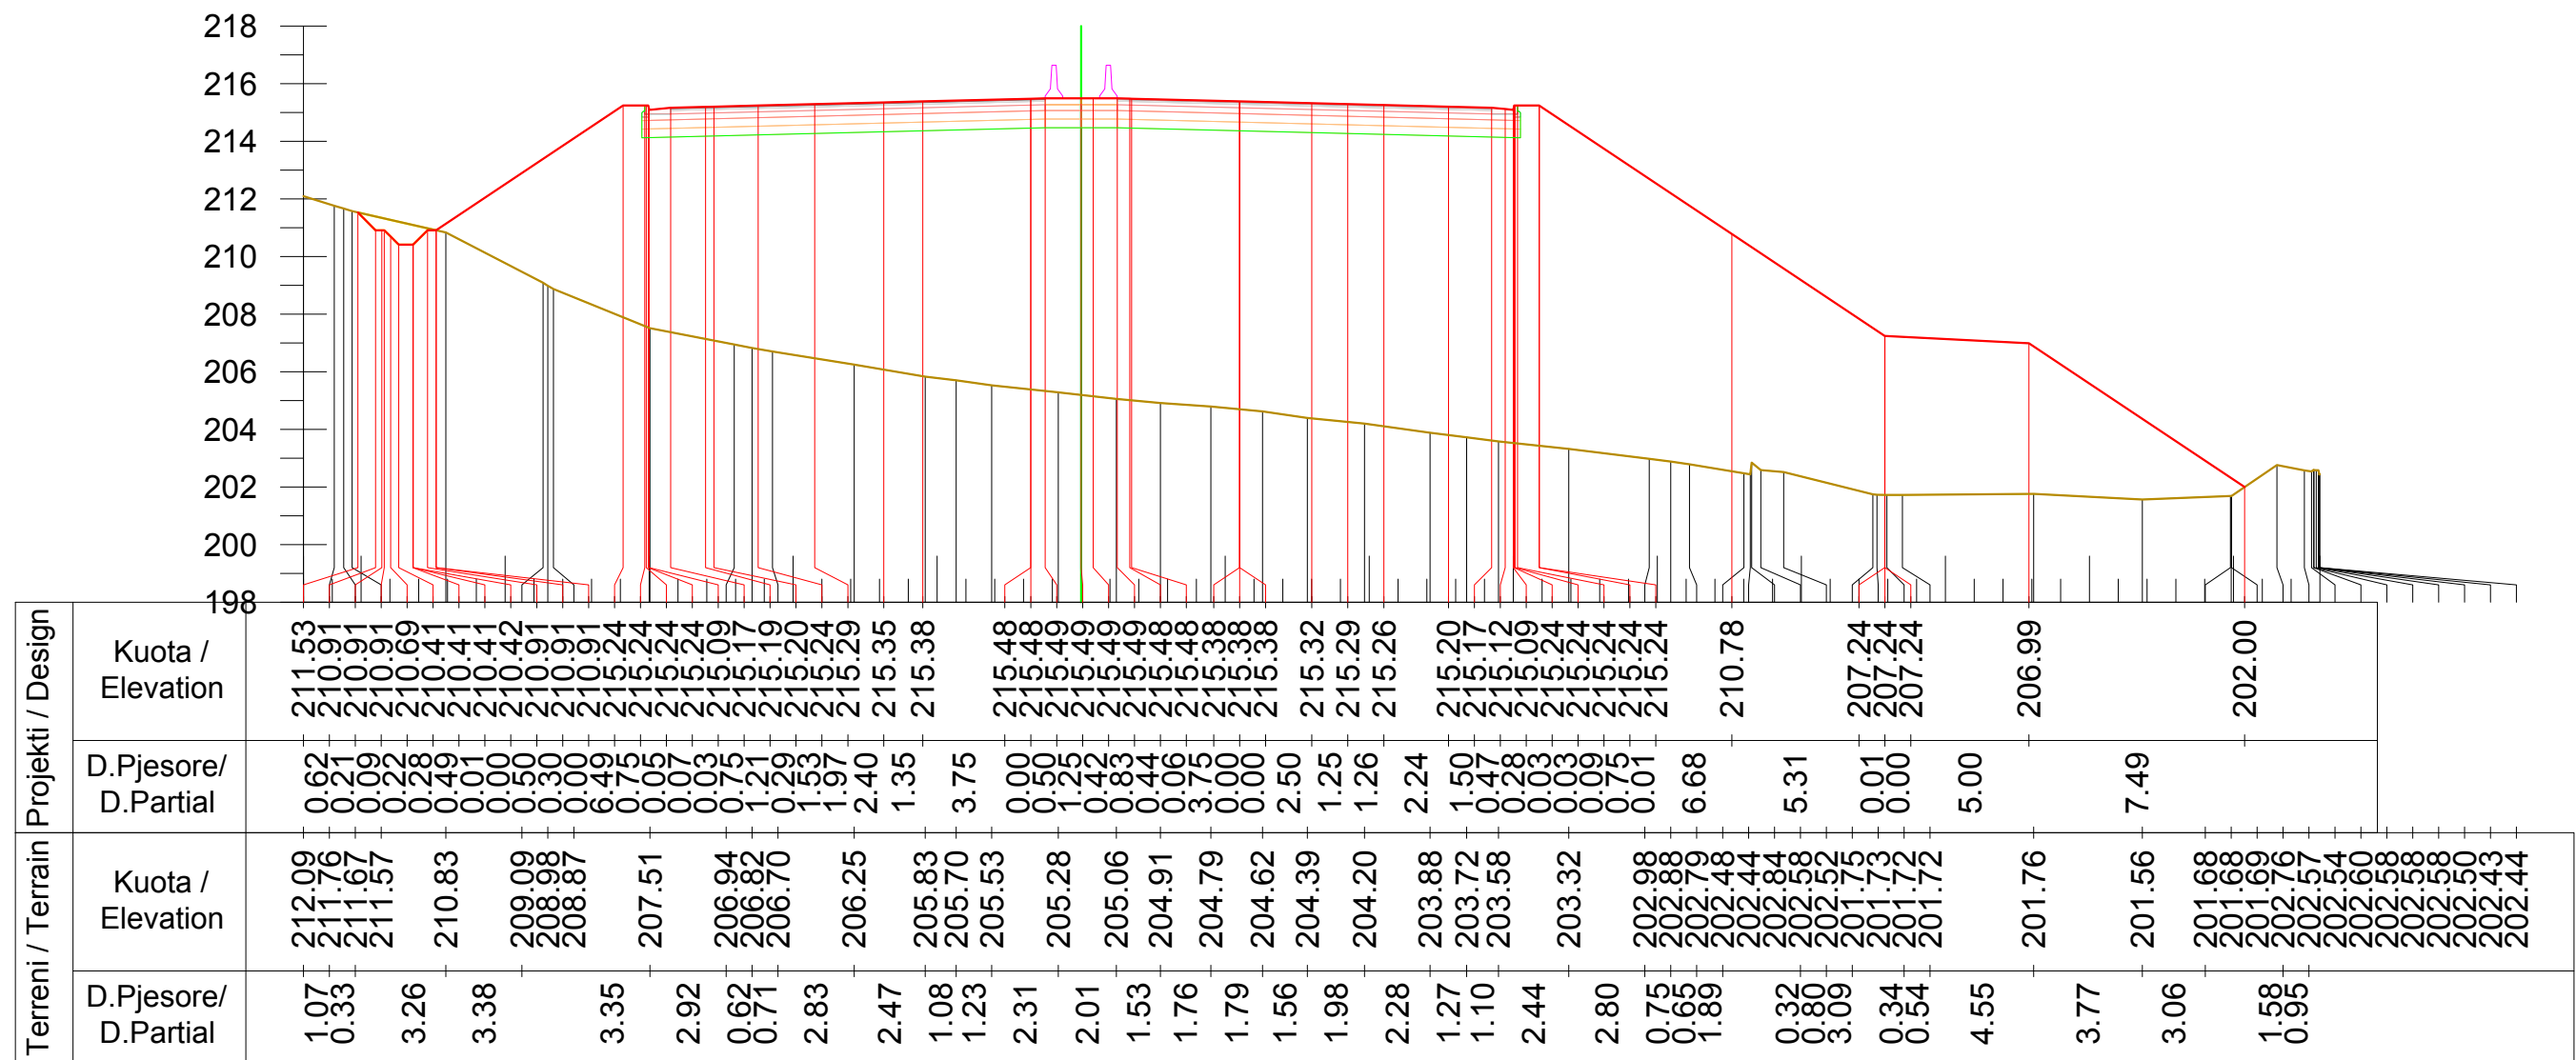

Km. 8+700



INVESTITORI / INVESTOR
"Autoriteti Rrugor Shqiptar"

Address: Rr. "Sami Frasheri", Nr 33, Tirane

Mob: 04 222 3600
 E-mail: info@arrsh.gov.al



JV: "InfraKonsult" shpk & "HMK-Consulting" shpk



"Studim Projektim - Zgjerimi i segmentit rrugor
 dalje Elbasan-Prenjas-Qafe Thane", (Faza II) /
 "Design Study of road segment exit
 Elbasan-Prenjas-Qafe Thane" (Phase II)

**Profillet Terthore /
 Cross Sections**

FAZA - PROJEKT ZBATIM
 PHASE - DETAIL DESIGN

SHKALLA
 SCALE 1:250


Data: Mars 2023
 Date: March 2023

VIZATIMI Nr:
 PAGE No: E (127)

**PROJEKTUES:
 DESIGN ENGINEERS:**

Ing./Eng. Sokol METOJA
 Ing./Eng. Redi STRUGA
 Ing./Eng. Orgest MERTIKA

[Signature]

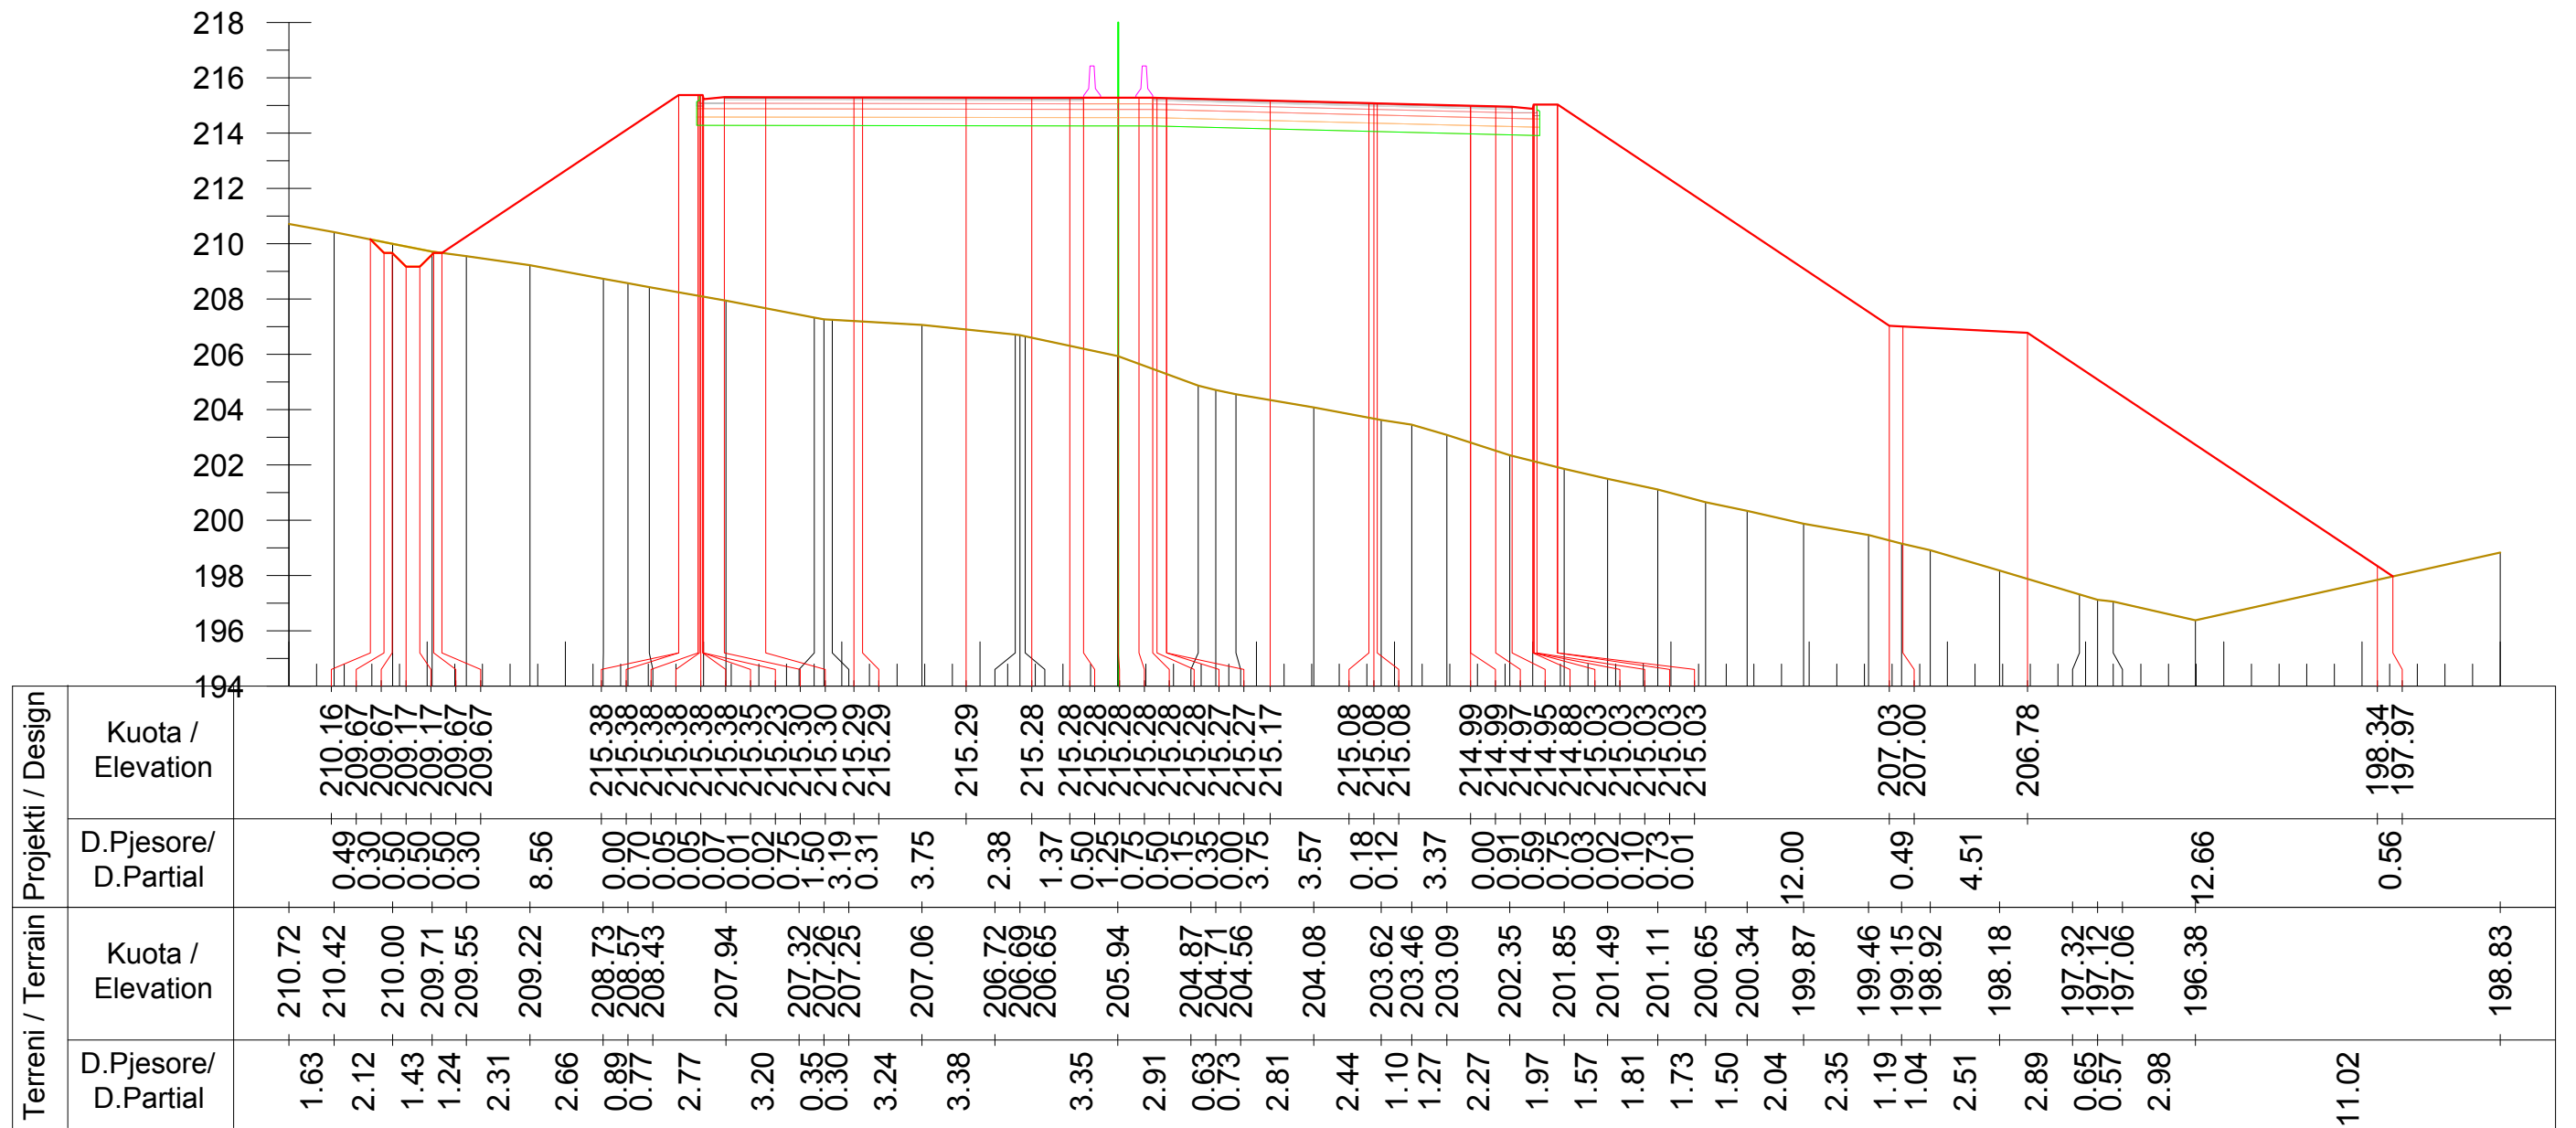

Km. 8+740



INVESTITORI / INVESTOR
"Autoriteti Rrugor Shqiptar"

Address: Rr. "Sami Frasheri", Nr 33, Tirane

Mob: 04 222 3600
E-mail: info@arrsh.gov.al



JV: "InfraKonsult" shpk & "HMK-Consulting" shpk



"Studim Projektim - Zgjerimi i segmentit rrugor
dalje Elbasan-Prrenjas-Qafe Thane", (Faza II) /
"Design Study of road segment exit
Elbasan-Prrenjas-Qafe Thane" (Phase II)

**Profillet Terthore /
Cross Sections**

FAZA - PROJEKT ZBATIM
PHASE - DETAIL DESIGN


SHKALLA
SCALE 1:250

Data: Mars 2023
Date: March 2023

VIZATIMI Nr:
PAGE No: E (129)

**PROJEKTUES:
DESIGN ENGINEERS:**

Ing./Eng. Sokol METOJA
Ing./Eng. Redi STRUGA
Ing./Eng. Orgest MERTIKA

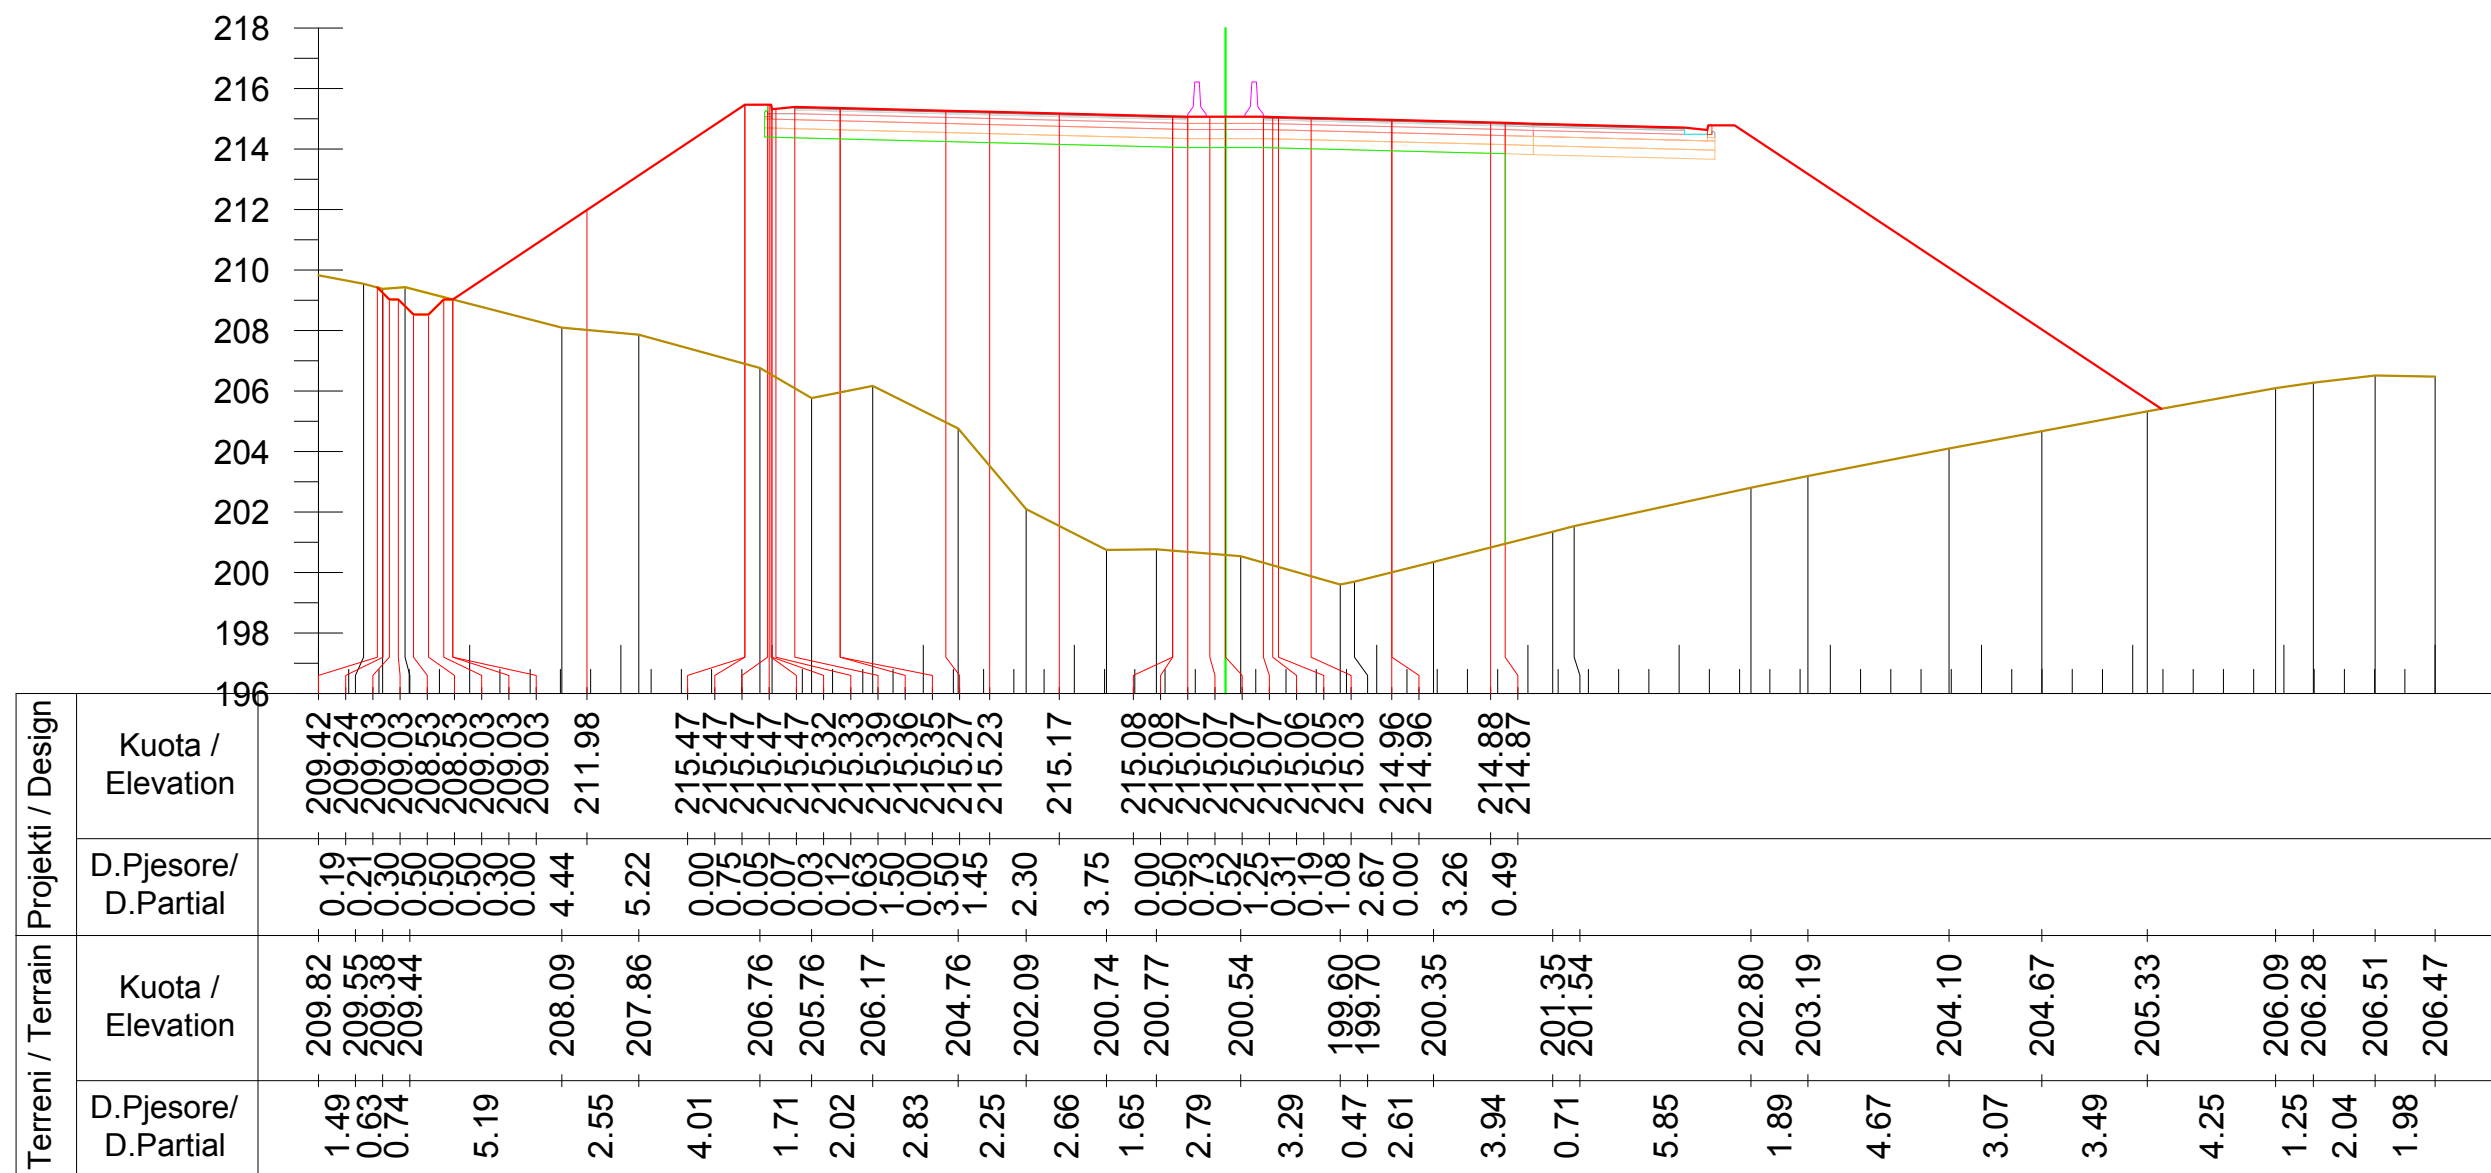

Km. 8+780



INVESTITORI / INVESTOR
"Autoriteti Rrugor Shqiptar"

Address: Rr. "Sami Frasheri", Nr 33, Tirane
 Mob: 04 222 3600
 E-mail: info@arrsh.gov.al



JV: "InfraKonsult" shpk & "HMK-Consulting" shpk



"Studim Projektim - Zgjerimi i segmentit rrugor
 dalje Elbasan-Prrenjas-Qafe Thane", (Faza II) /
 "Design Study of road segment exit
 Elbasan-Prrenjas-Qafe Thane" (Phase II)

**Profillet Terthore /
 Cross Sections**

FAZA - PROJEKT ZBATIM
 PHASE - DETAIL DESIGN


SHKALLA
 SCALE 1:250

Data: Mars 2023
 Date: March 2023

VIZATIMI Nr:
 PAGE No: E (131)

**PROJEKTUES:
 DESIGN ENGINEERS:**

Ing./Eng. Sokol METOJA
 Ing./Eng. Redi STRUGA
 Ing./Eng. Orgest MERTIKA

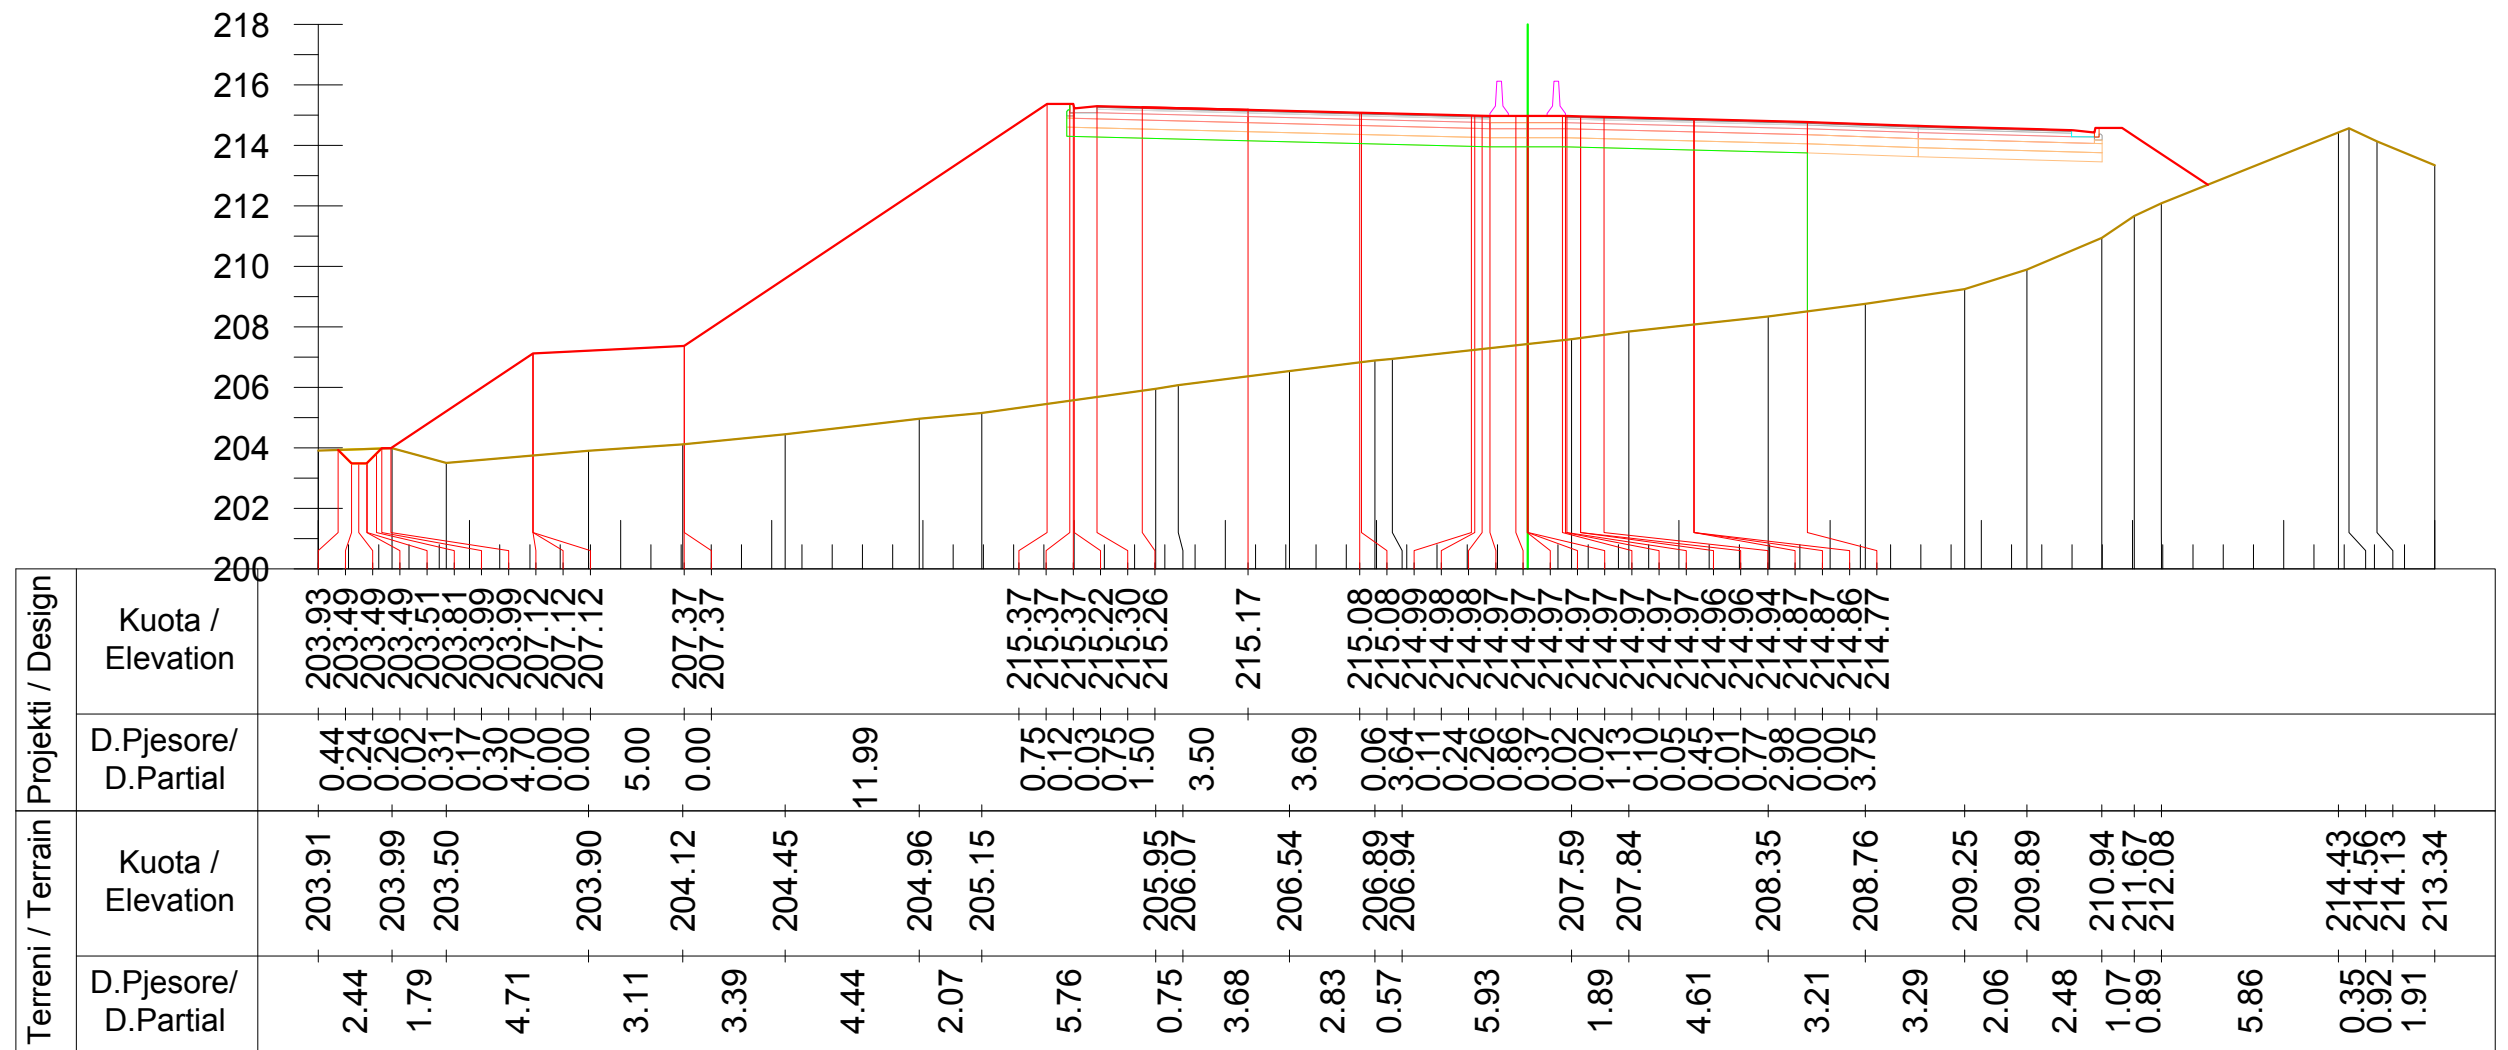

Km. 8+800



INVESTITORI / INVESTOR
"Autoriteti Rrugor Shqiptar"

Address: Rr. "Sami Frasheri", Nr 33, Tirane
 Mob: 04 222 3600
 E-mail: info@arrsh.gov.al



JV: "InfraKonsult" shpk & "HMK-Consulting" shpk



"Studim Projektim - Zgjerimi i segmentit rrugor
 dalje Elbasan-Prrenjas-Qafe Thane", (Faza II) /
 "Design Study of road segment exit
 Elbasan-Prrenjas-Qafe Thane" (Phase II)

**Profillet Terthore /
 Cross Sections**

FAZA - PROJEKT ZBATIM
 PHASE - DETAIL DESIGN

SHKALLA
 SCALE 1:250


Data: Mars 2023
 Date: March 2023

VIZATIMI Nr:
 PAGE No: E (132)

**PROJEKTUES:
 DESIGN ENGINEERS:**

Ing./Eng. Sokol METOJA
 Ing./Eng. Redi STRUGA
 Ing./Eng. Orgest MERTIKA

[Signature]

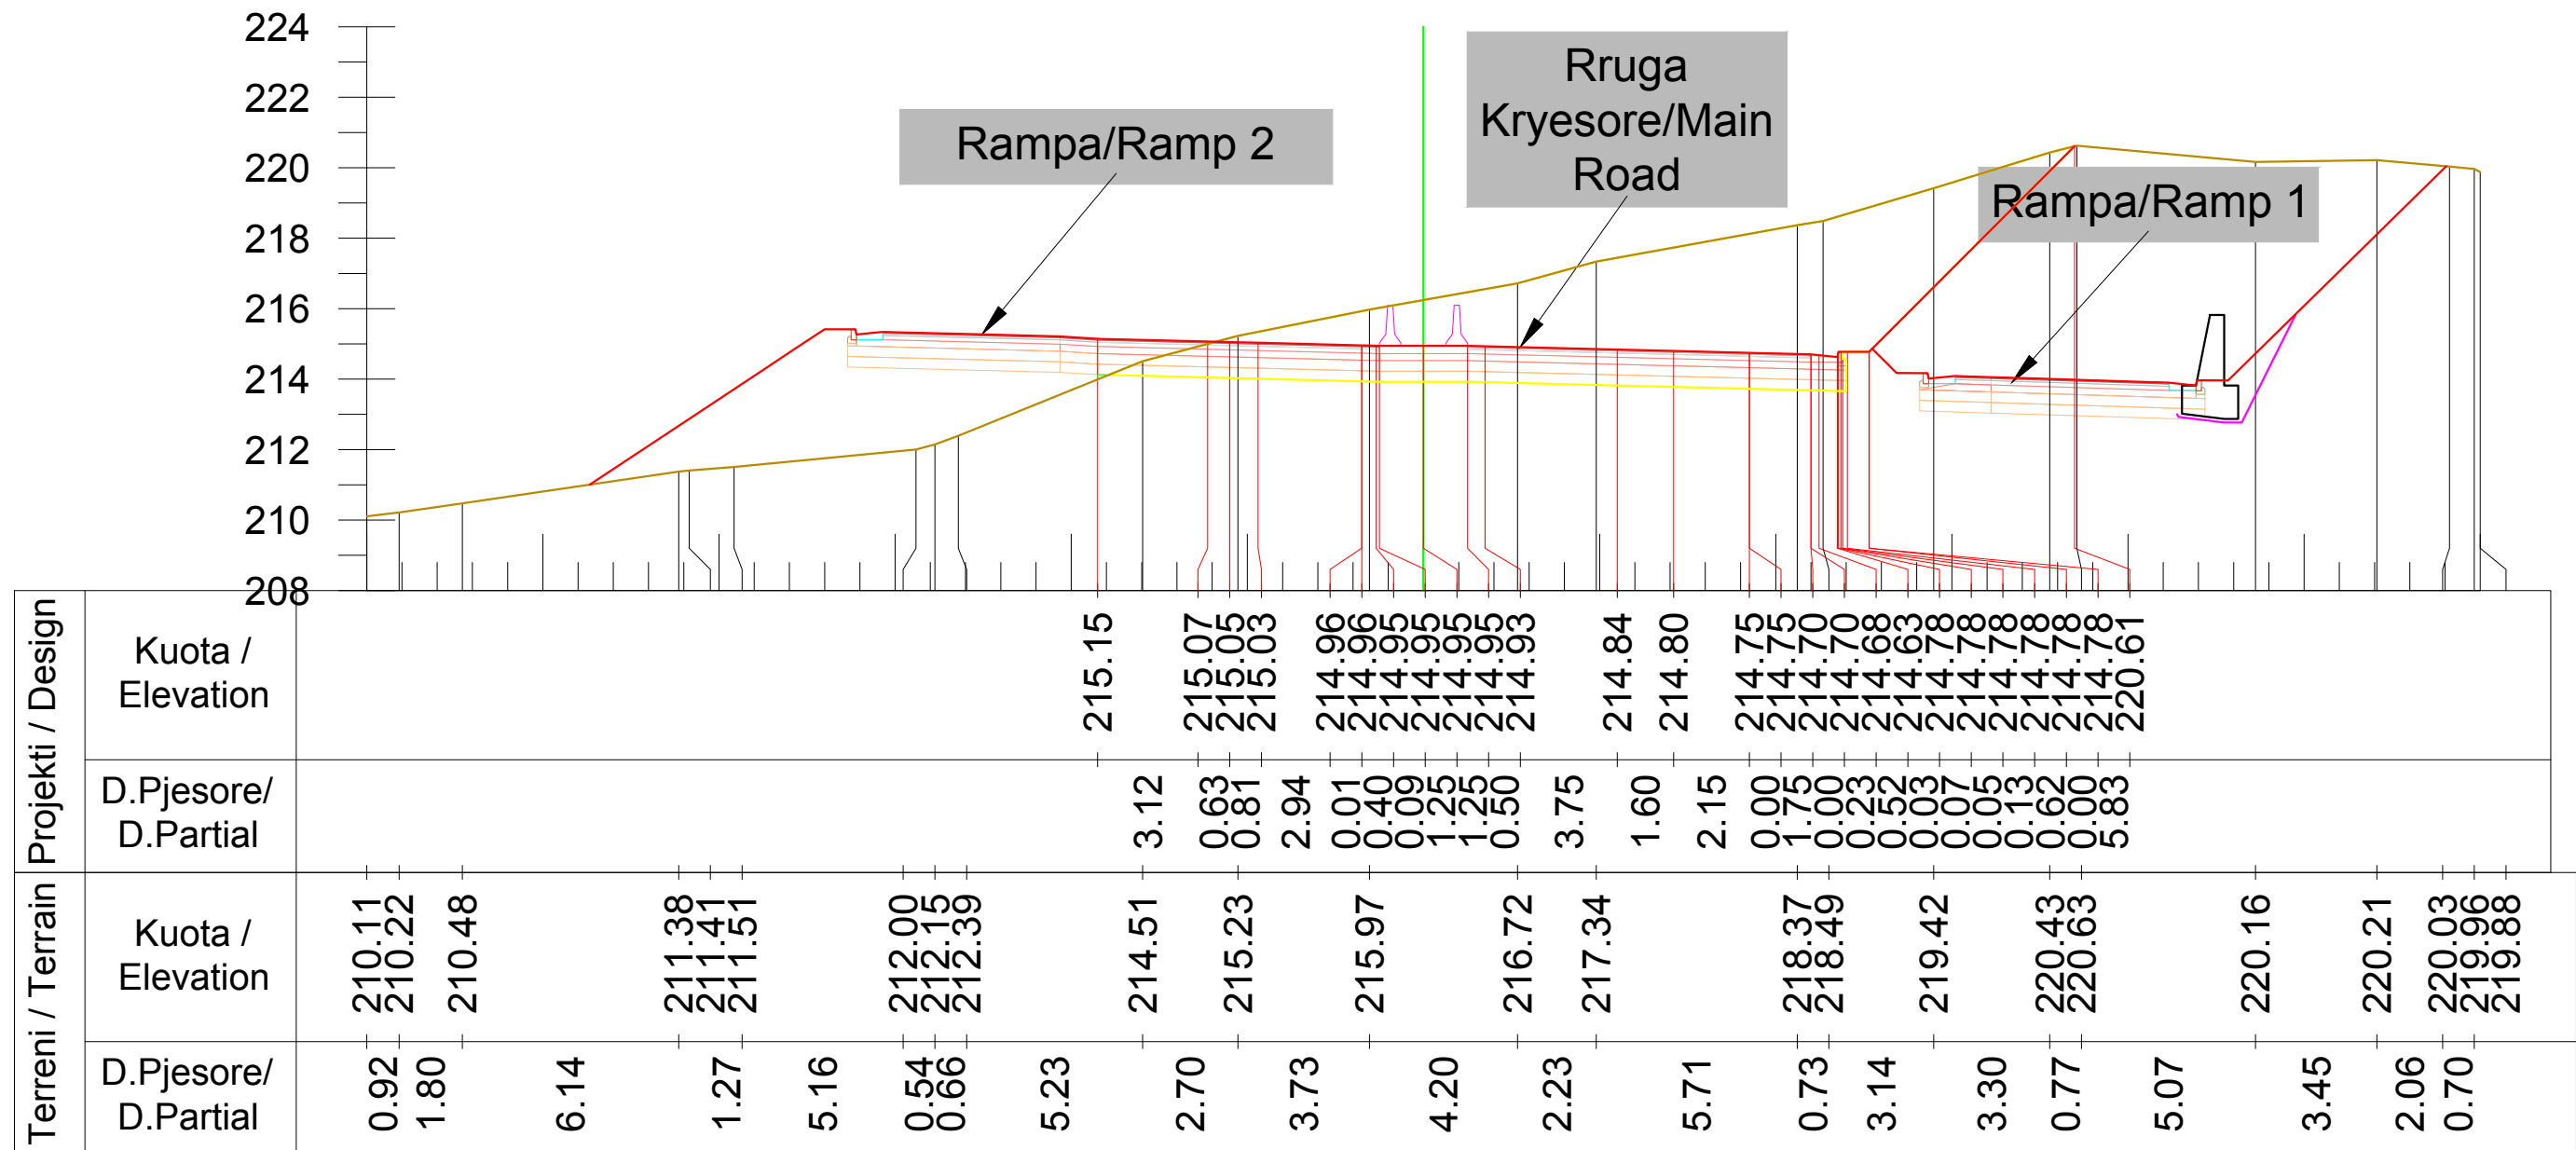

Km. 8+820



INVESTITORI / INVESTOR
"Autoriteti Rrugor Shqiptar"

Address: Rr. "Sami Frasheri", Nr 33, Tirane
Mob: 04 222 3600
E-mail: info@arrsh.gov.al



JV: "InfraKonsult" shpk & "HMK-Consulting" shpk



"Studim Projektim - Zgjerimi i segmentit rrugor
dalje Elbasan-Prrenjas-Qafe Thane", (Faza II) /
"Design Study of road segment exit
Elbasan-Prrenjas-Qafe Thane" (Phase II)

**Profilert Terthore /
Cross Sections**

FAZA - PROJEKT ZBATIM
PHASE - DETAIL DESIGN


SHKALLA
SCALE 1:200

Data: Mars 2023
Date: March 2023

VIZATIMI Nr:
PAGE No: E (133)

PROJEKTUES:
DESIGN ENGINEERS:

Ing./Eng. Sokol METOJA
Ing./Eng. Redi STRUGA
Ing./Eng. Orgest MERTIKA

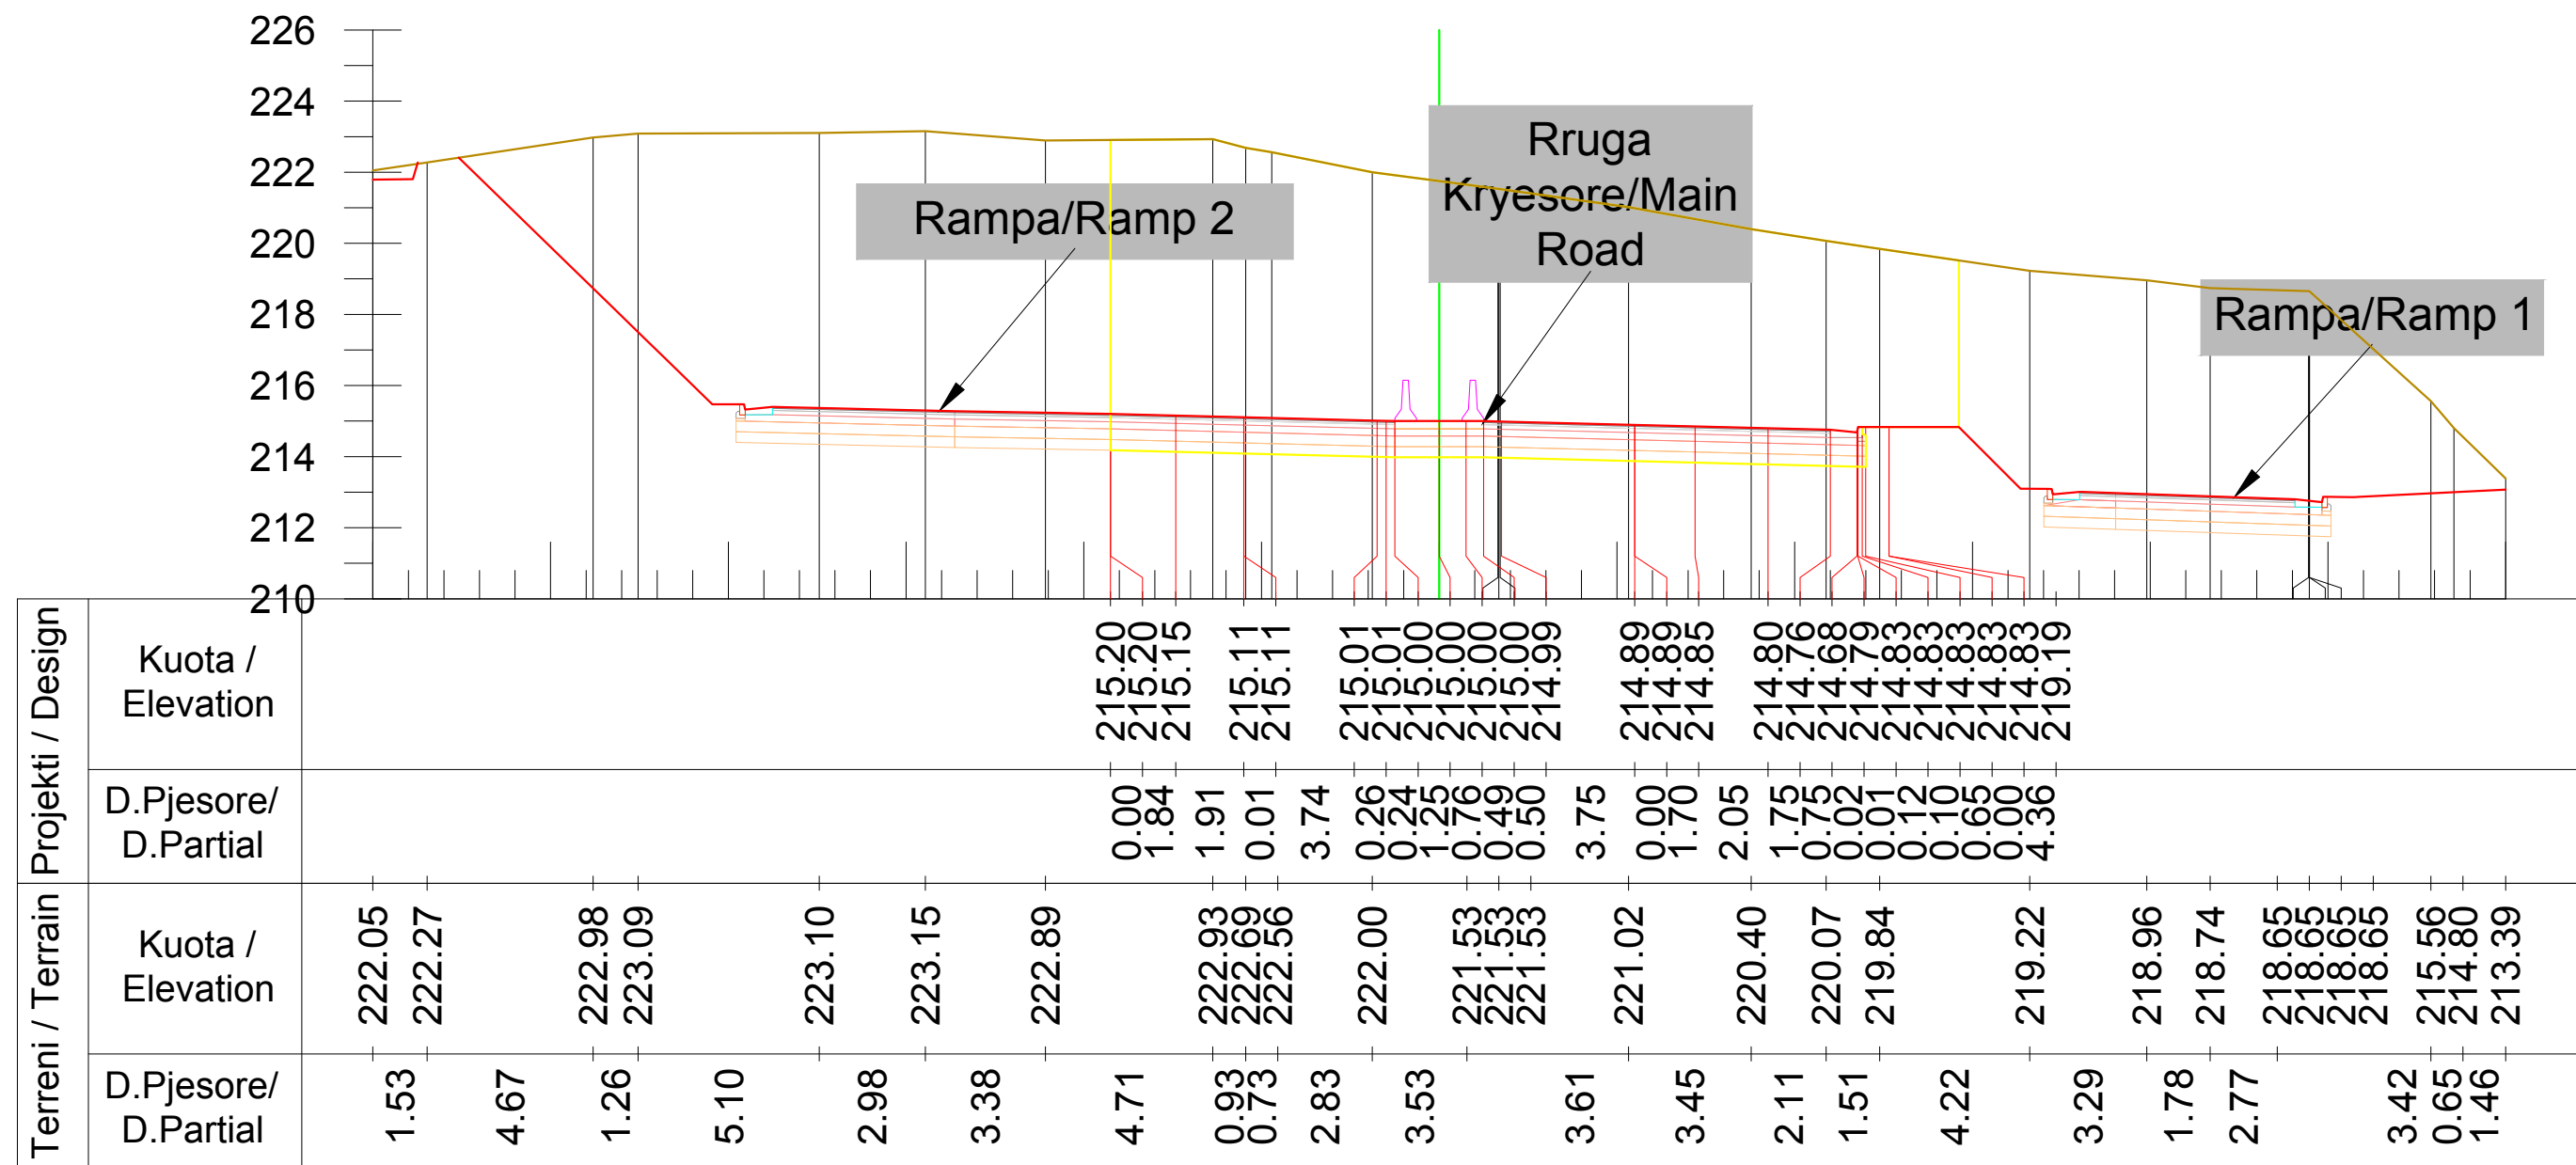

Km. 8+840



INVESTITORI / INVESTOR
"Autoriteti Rrugor Shqiptar"

Address: Rr. "Sami Frasheri", Nr 33, Tirane
Mob: 04 222 3600
E-mail: info@arrsh.gov.al



JV: "InfraKonsult" shpk & "HMK-Consulting" shpk



"Studim Projektim - Zgjerimi i segmentit rrugor
dalje Elbasan-Prrenjas-Qafe Thane", (Faza II) /
"Design Study of road segment exit
Elbasan-Prrenjas-Qafe Thane" (Phase II)

**Profillet Terthore /
Cross Sections**

FAZA - PROJEKT ZBATIM
PHASE - DETAIL DESIGN


SHKALLA
SCALE 1:200

Data: Mars 2023
Date: March 2023

VIZATIMI Nr:
PAGE No: E (134)

PROJEKTUES:
DESIGN ENGINEERS:

Ing./Eng. Sokol METOJA
Ing./Eng. Redi STRUGA
Ing./Eng. Orgest MERTIKA

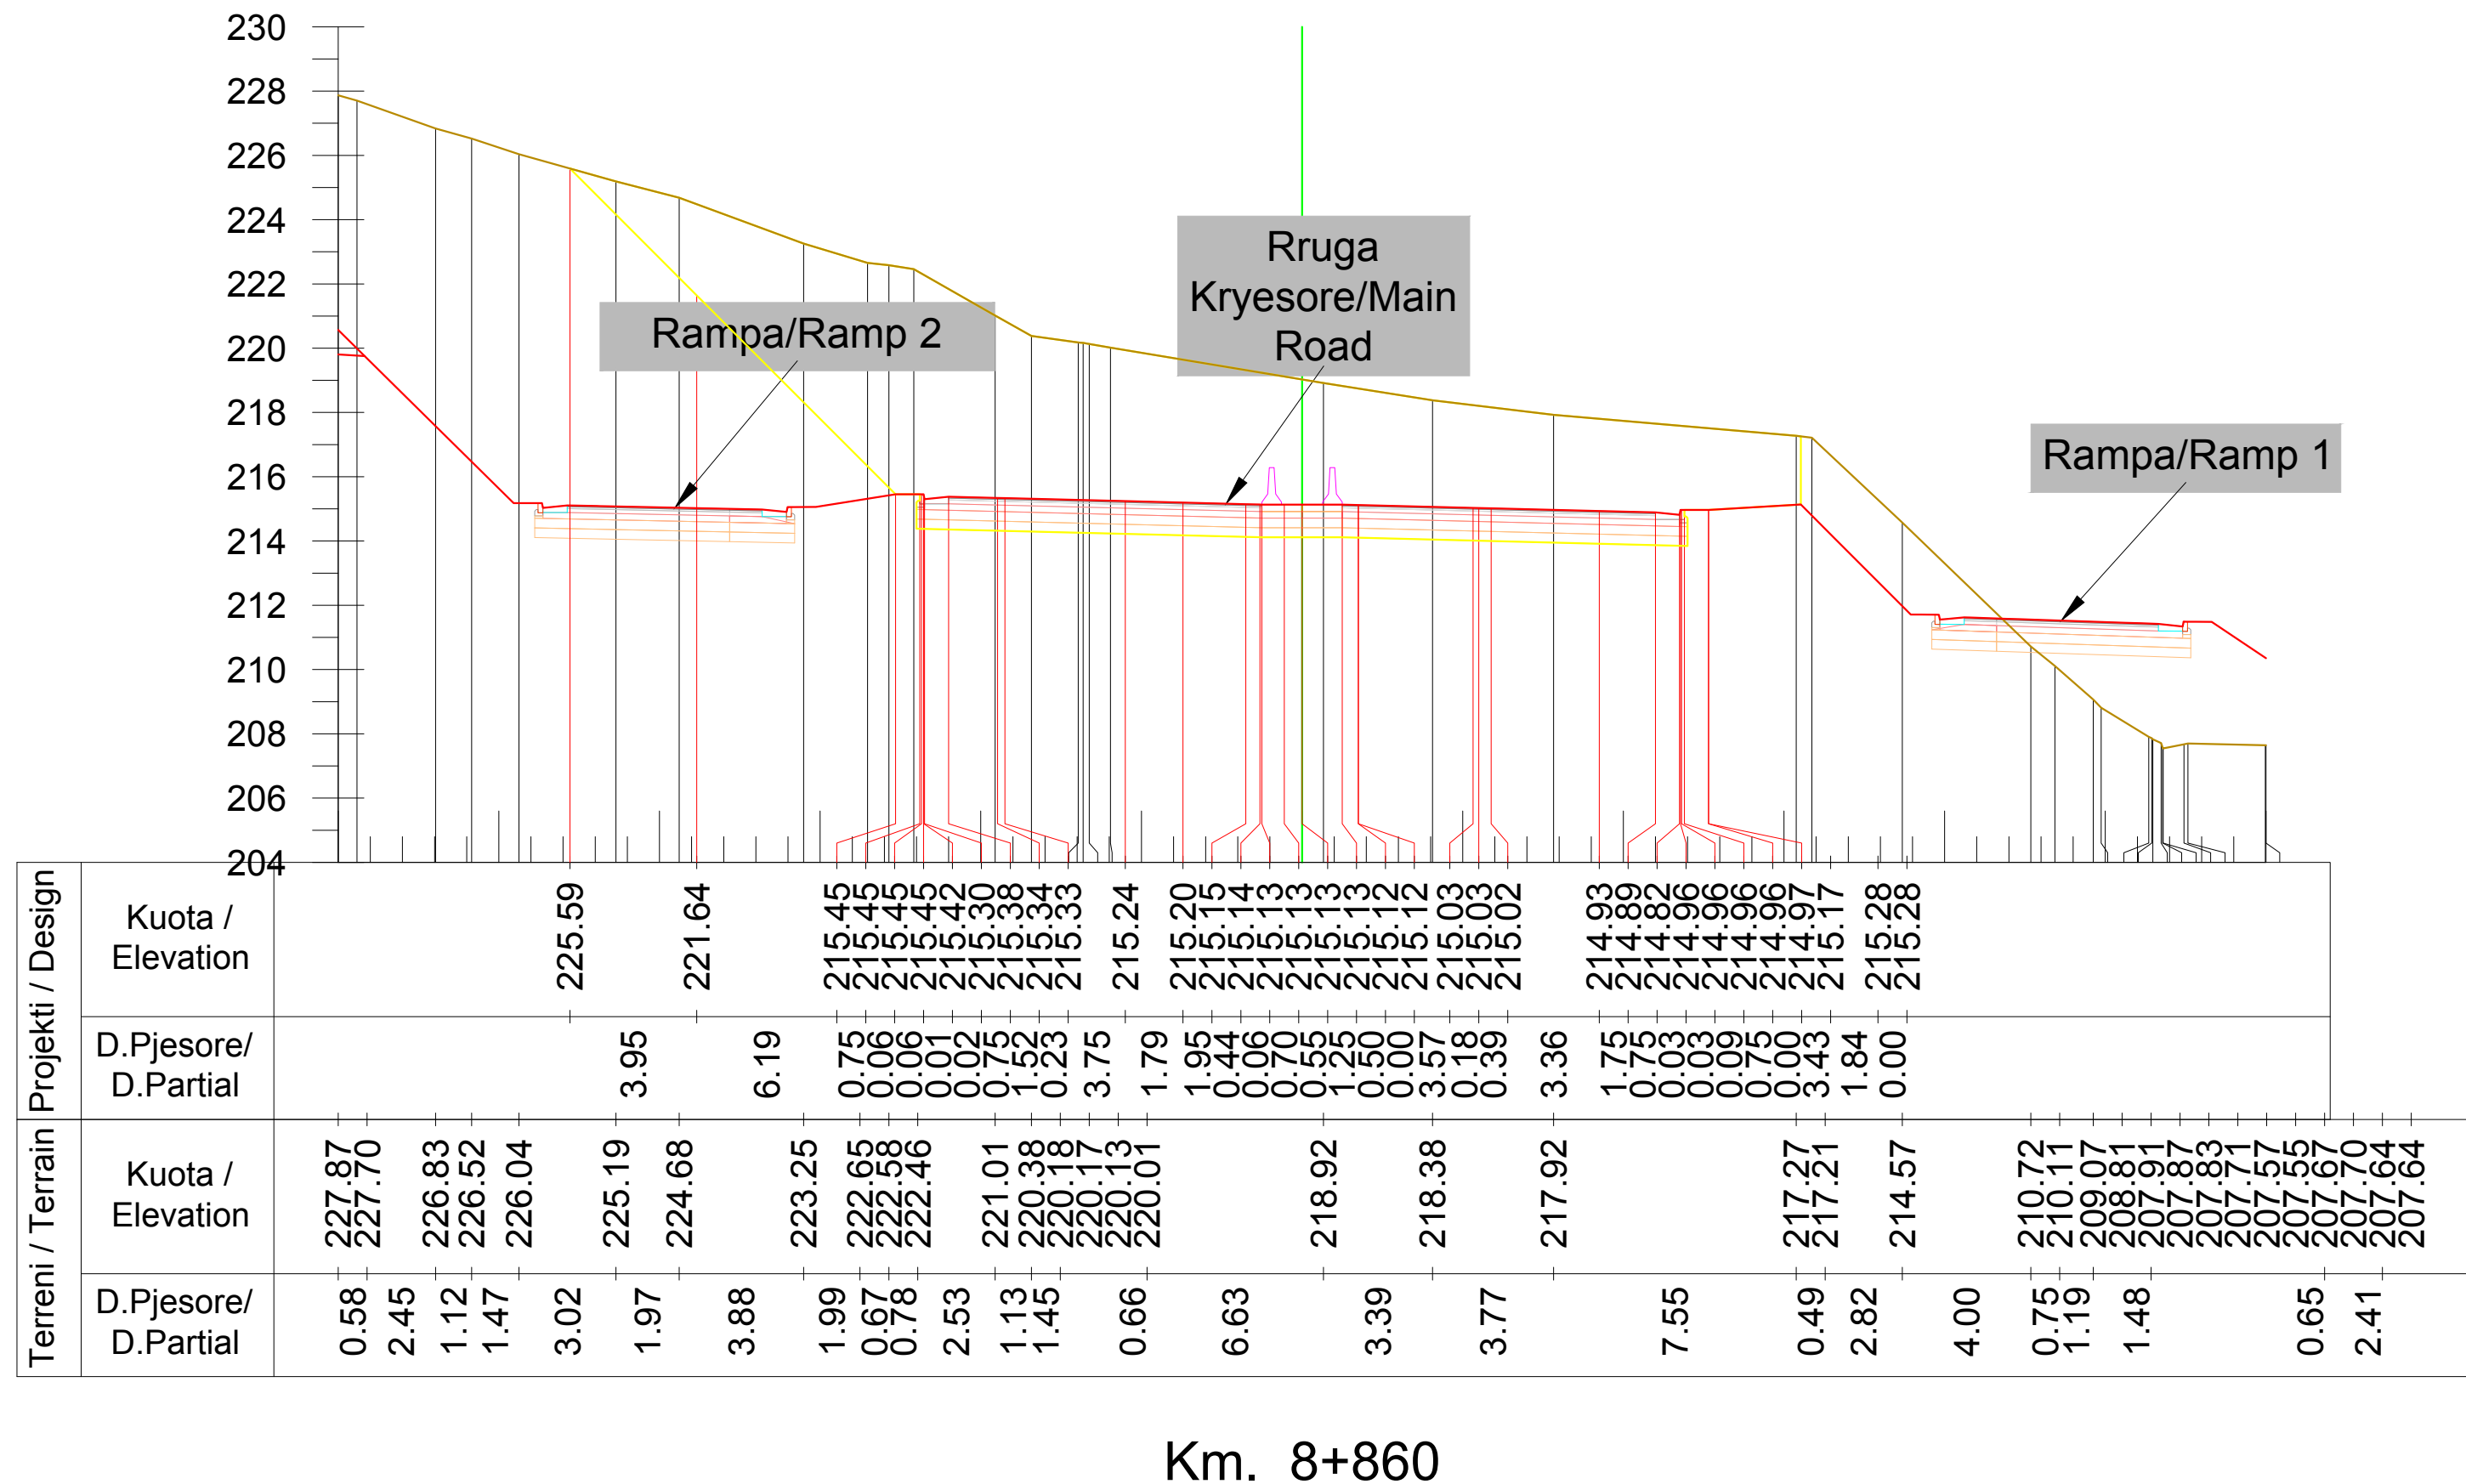

INVESTITORI / INVESTOR
"Autoriteti Rrugor Shqiptar"

Address: Rr. "Sami Frasheri", Nr 33, Tirane
Mob: 04 222 3600
E-mail: info@arrsh.gov.al



JV: "InfraKonsult" shpk & "HMK-Consulting" shpk



"Studim Projektim - Zgjerimi i segmentit rrugor
dalje Elbasan-Prrenjas-Qafe Thane", (Faza II) /
"Design Study of road segment exit
Elbasan-Prrenjas-Qafe Thane" (Phase II)

**Profillet Terthore /
Cross Sections**

FAZA - PROJEKT ZBATIM
PHASE - DETAIL DESIGN


SHKALLA
SCALE 1:200

Data: Mars 2023
Date: March 2023

VIZATIMI Nr:
PAGE No: E (135)

PROJEKTUES:
DESIGN ENGINEERS:

Ing./Eng. Sokol METOJA
Ing./Eng. Redi STRUGA
Ing./Eng. Orgest MERTIKA

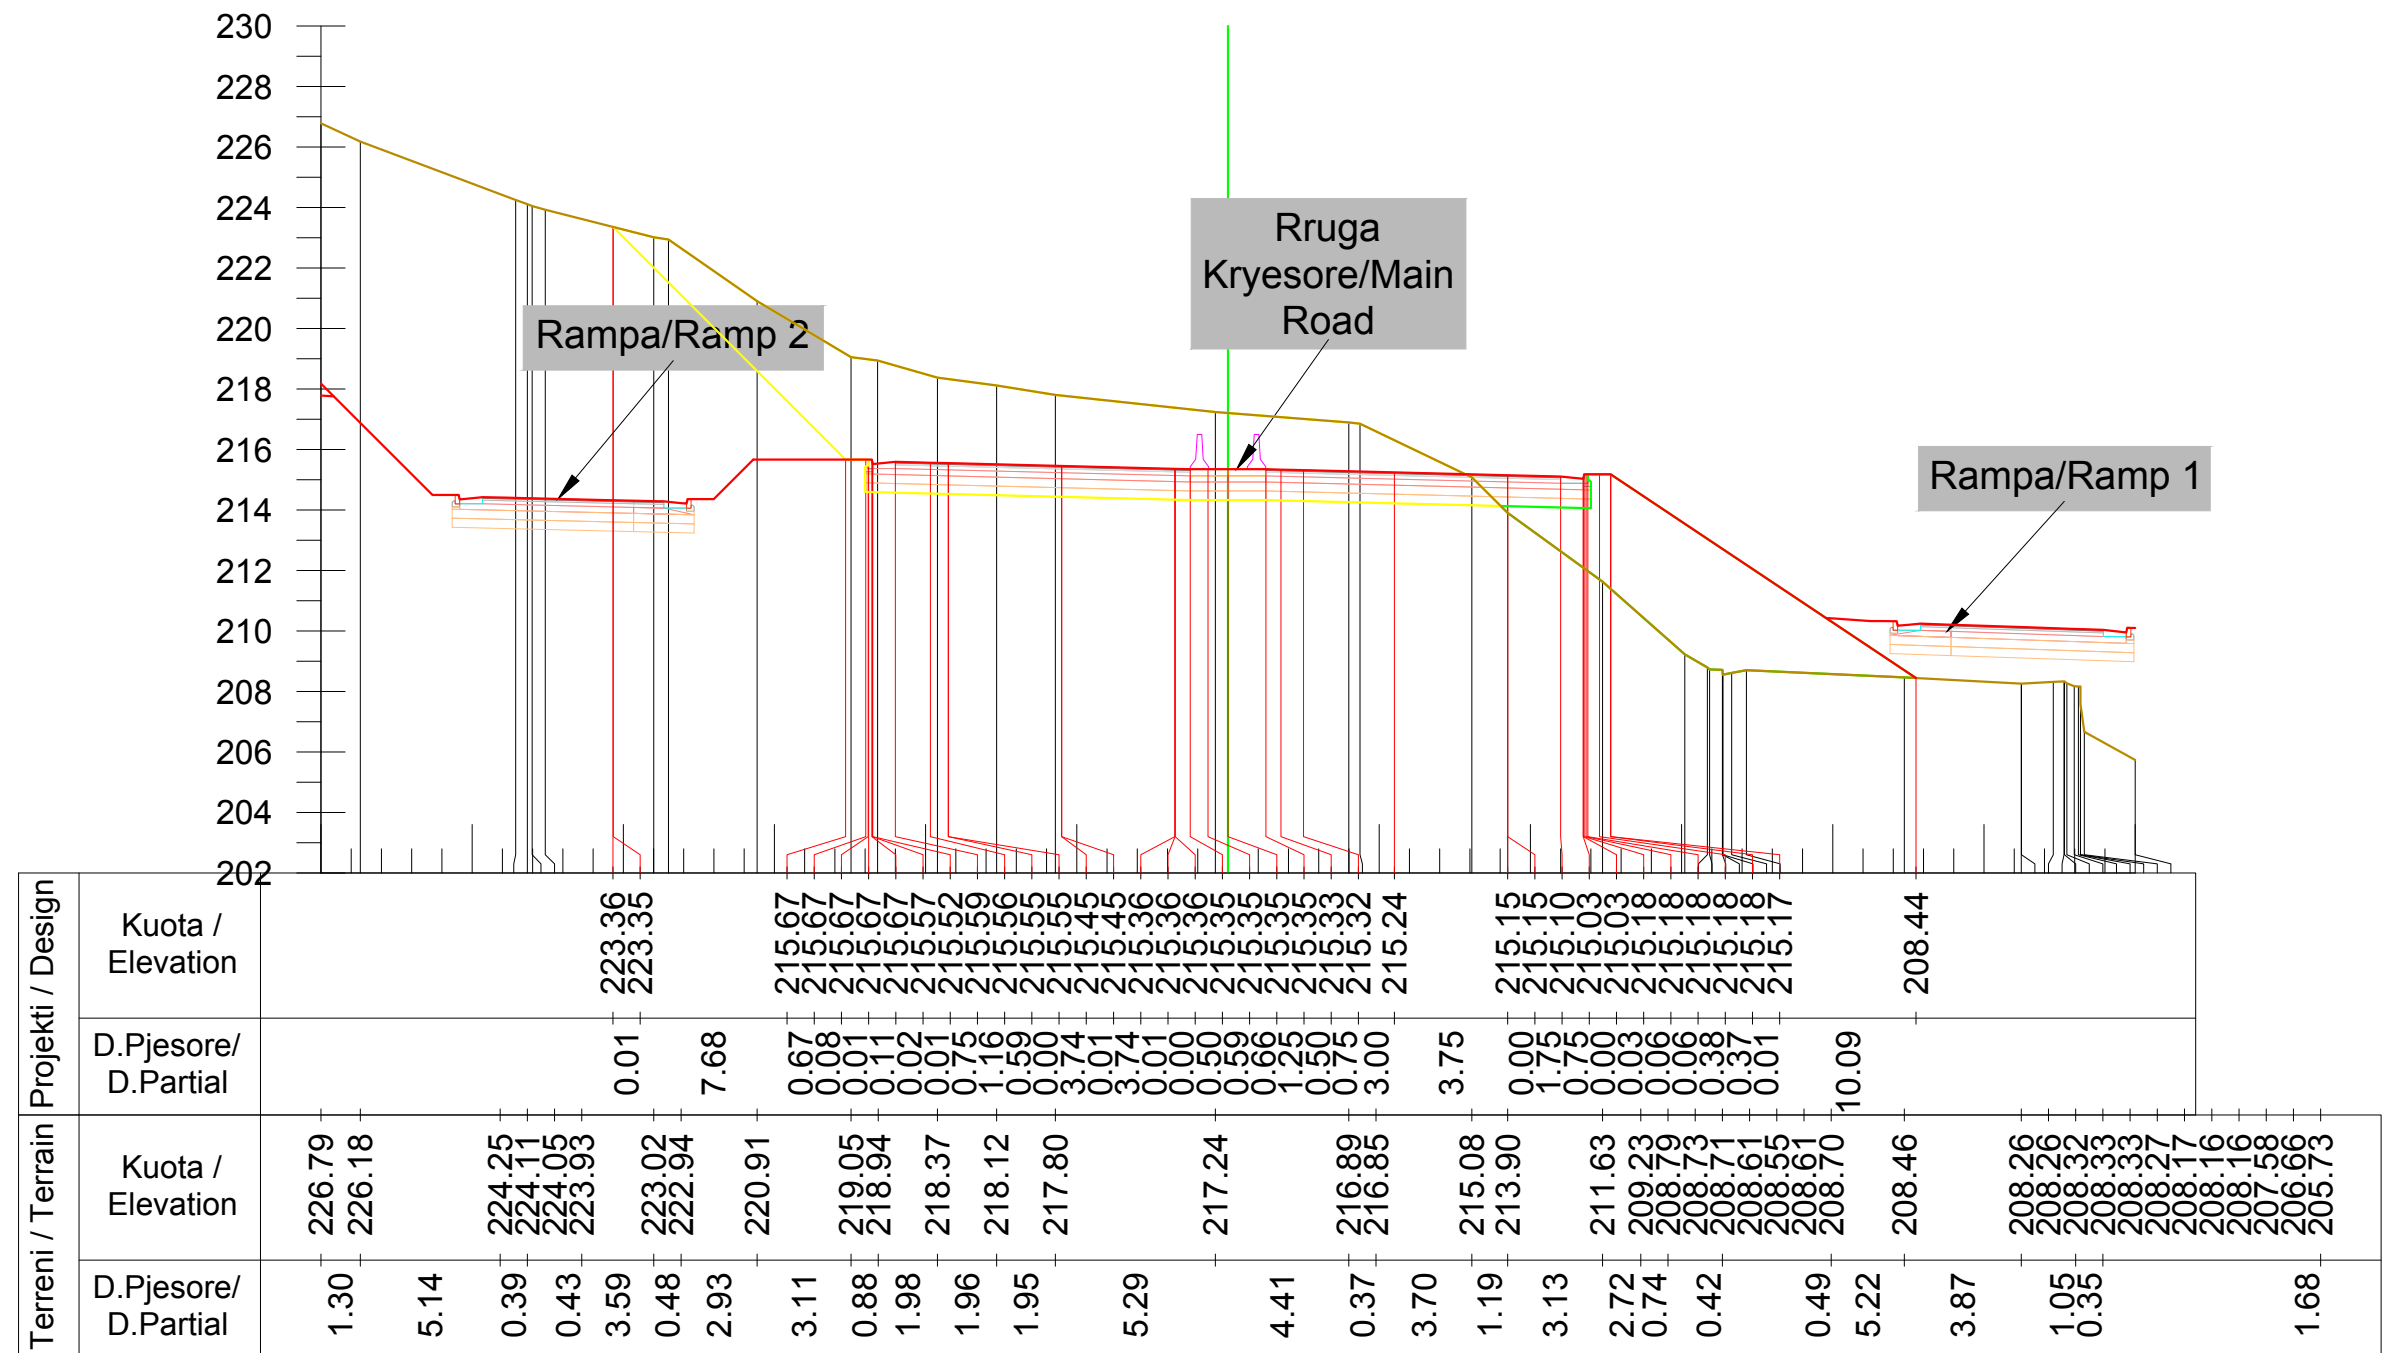

Km. 8+880



INVESTITORI / INVESTOR
"Autoriteti Rrugor Shqiptar"

Address: Rr. "Sami Frasheri", Nr 33, Tirane
 Mob: 04 222 3600
 E-mail: info@arrsh.gov.al



JV: "InfraKonsult" shpk & "HMK-Consulting" shpk



"Studim Projektim - Zgjerimi i segmentit rrugor
 dalje Elbasan-Prrenjas-Qafe Thane", (Faza II) /
 "Design Study of road segment exit
 Elbasan-Prrenjas-Qafe Thane" (Phase II)

**Profillet Terthore /
 Cross Sections**

FAZA - PROJEKT ZBATIM
 PHASE - DETAIL DESIGN


SHKALLA
 SCALE 1:250

Data: Mars 2023
 Date: March 2023

VIZATIMI Nr:
 PAGE No: E (136)

**PROJEKTUES:
 DESIGN ENGINEERS:**

Ing./Eng. Sokol METOJA
 Ing./Eng. Redi STRUGA
 Ing./Eng. Orgest MERTIKA

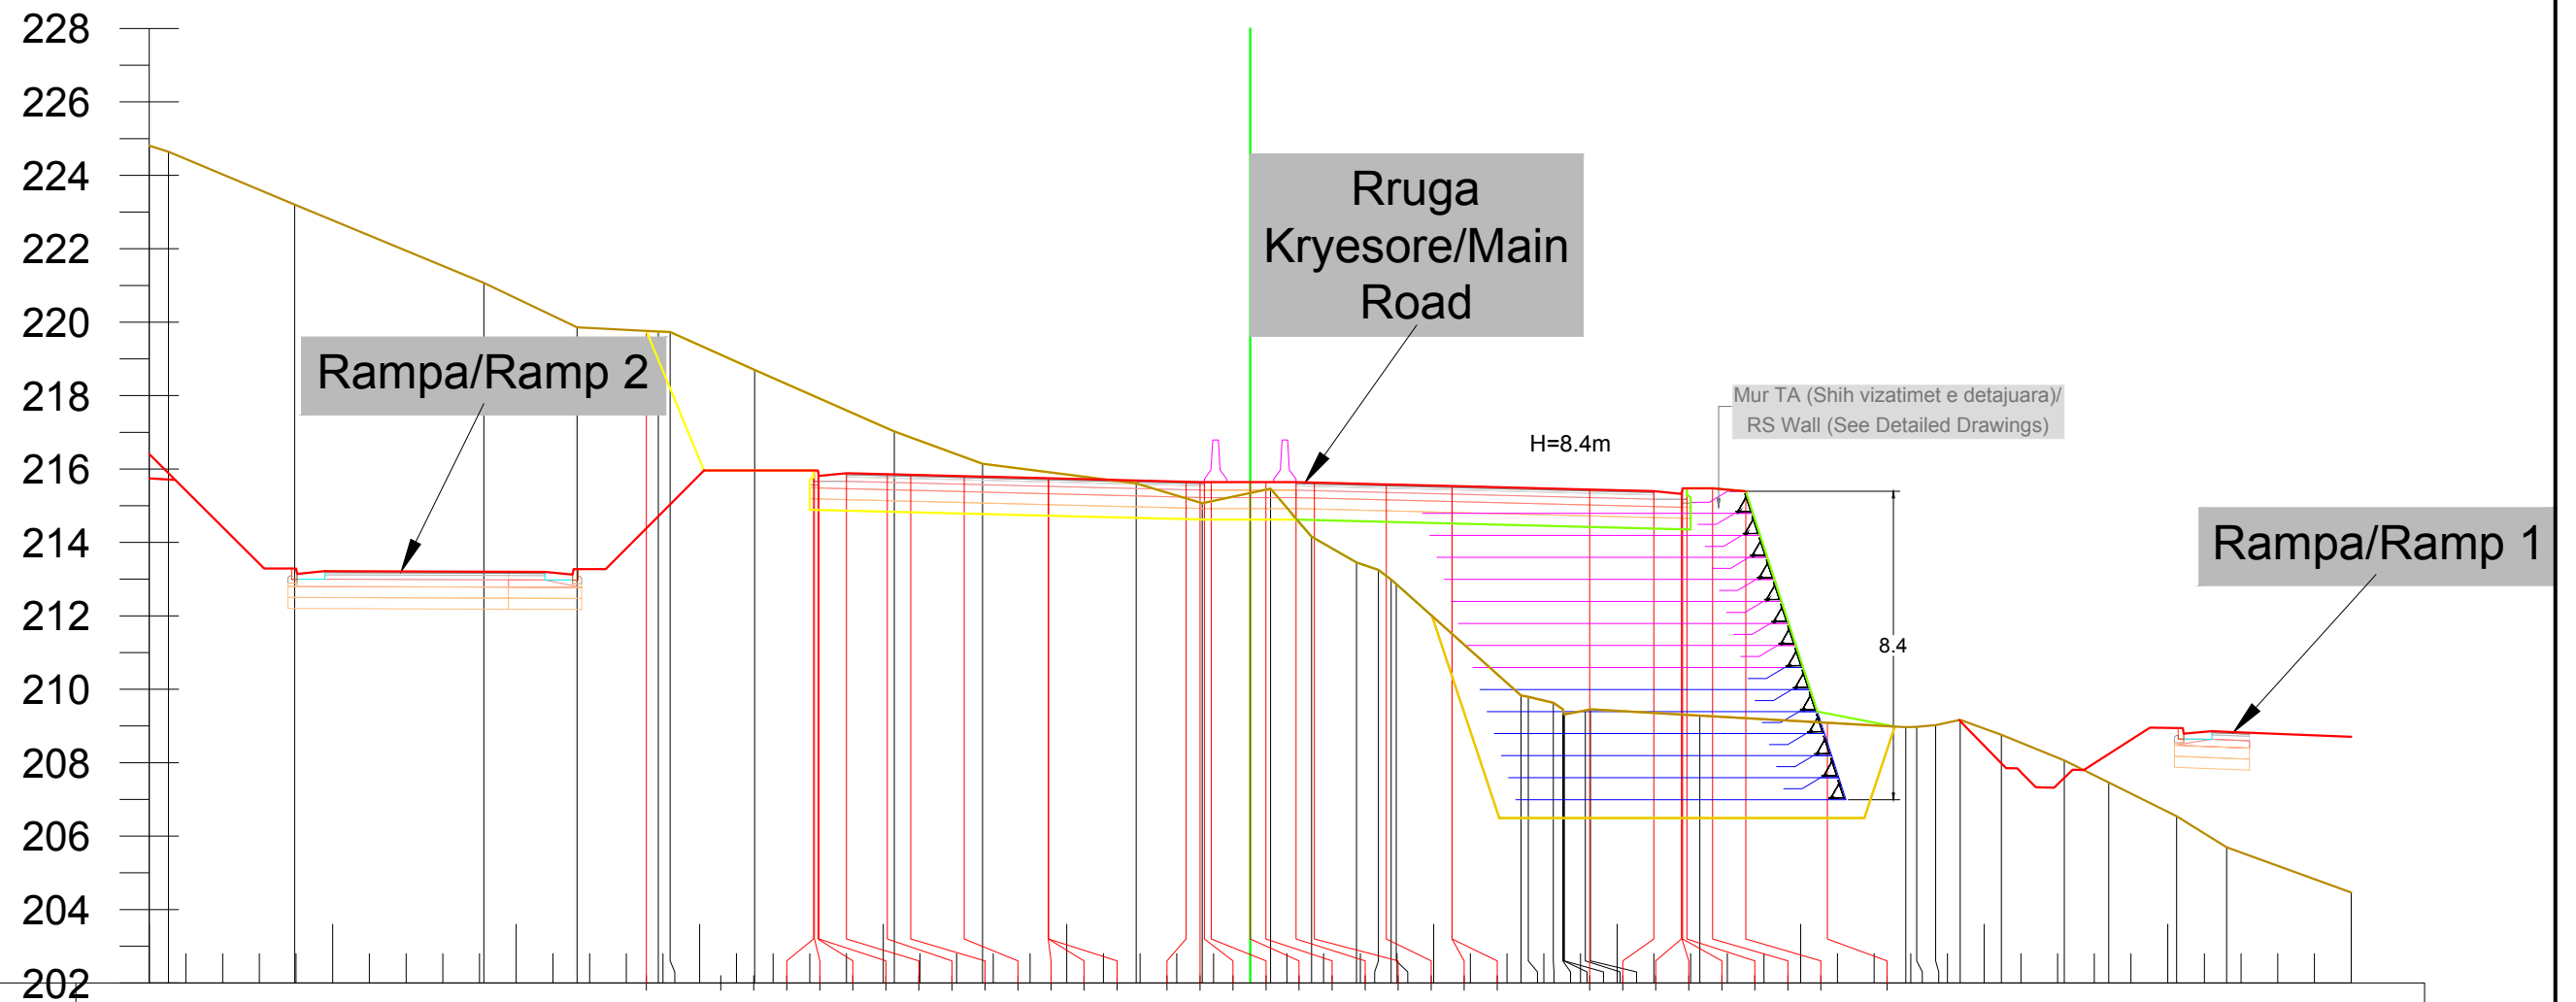

Terreni / Terrain	Projekti / Design	
	Kuota / Elevation	D.Pjesore/ D.Partial
224.81	219.76	2.02
224.64	217.74	1.78
223.20	215.96	0.75
221.07	215.96	0.03
219.86	215.96	0.09
219.75	215.88	0.03
219.73	215.88	0.75
218.70	215.88	1.11
217.02	215.88	0.64
216.14	215.88	1.46
215.61	215.75	2.29
215.07	215.75	0.00
215.47	215.64	3.75
214.16	215.64	0.38
213.46	215.64	0.12
213.25	215.64	0.19
212.99	215.64	1.06
212.86	215.64	0.43
209.83	215.64	0.82
209.80	215.54	0.50
209.63	215.54	1.79
209.46	215.54	0.00
209.34	215.44	3.75
209.31	215.40	1.75
209.42	215.39	0.01
209.45	215.39	0.02
209.28	215.47	0.12
208.97	215.47	0.70
208.98	215.39	0.91
209.02	209.09	2.22
209.17		
208.76		
208.06		
207.46		
206.54		
205.70		
204.46		

Km. 8+900



INVESTITORI / INVESTOR
"Autoriteti Rrugor Shqiptar"

Address: Rr. "Sami Frasheri", Nr 33, Tirane
Mob: 04 222 3600
E-mail: info@arrsh.gov.al



JV: "InfraKonsult" shpk & "HMK-Consulting" shpk



"Studim Projektim - Zgjerimi i segmentit rrugor
dalje Elbasan-Prenjas-Qafe Thane", (Faza II) /
"Design Study of road segment exit
Elbasan-Prenjas-Qafe Thane" (Phase II)

Profillet Terthore /
Cross Sections

FAZA - PROJEKT ZBATIM
PHASE - DETAIL DESIGN


SHKALLA
SCALE 1:200

Data: Mars 2023
Date: March 2023

VIZATIMI Nr:
PAGE No: E (137)

PROJEKTUES:
DESIGN ENGINEERS:

Ing./Eng. Sokol METOJA
Ing./Eng. Redi STRUGA
Ing./Eng. Orgest MERTIKA

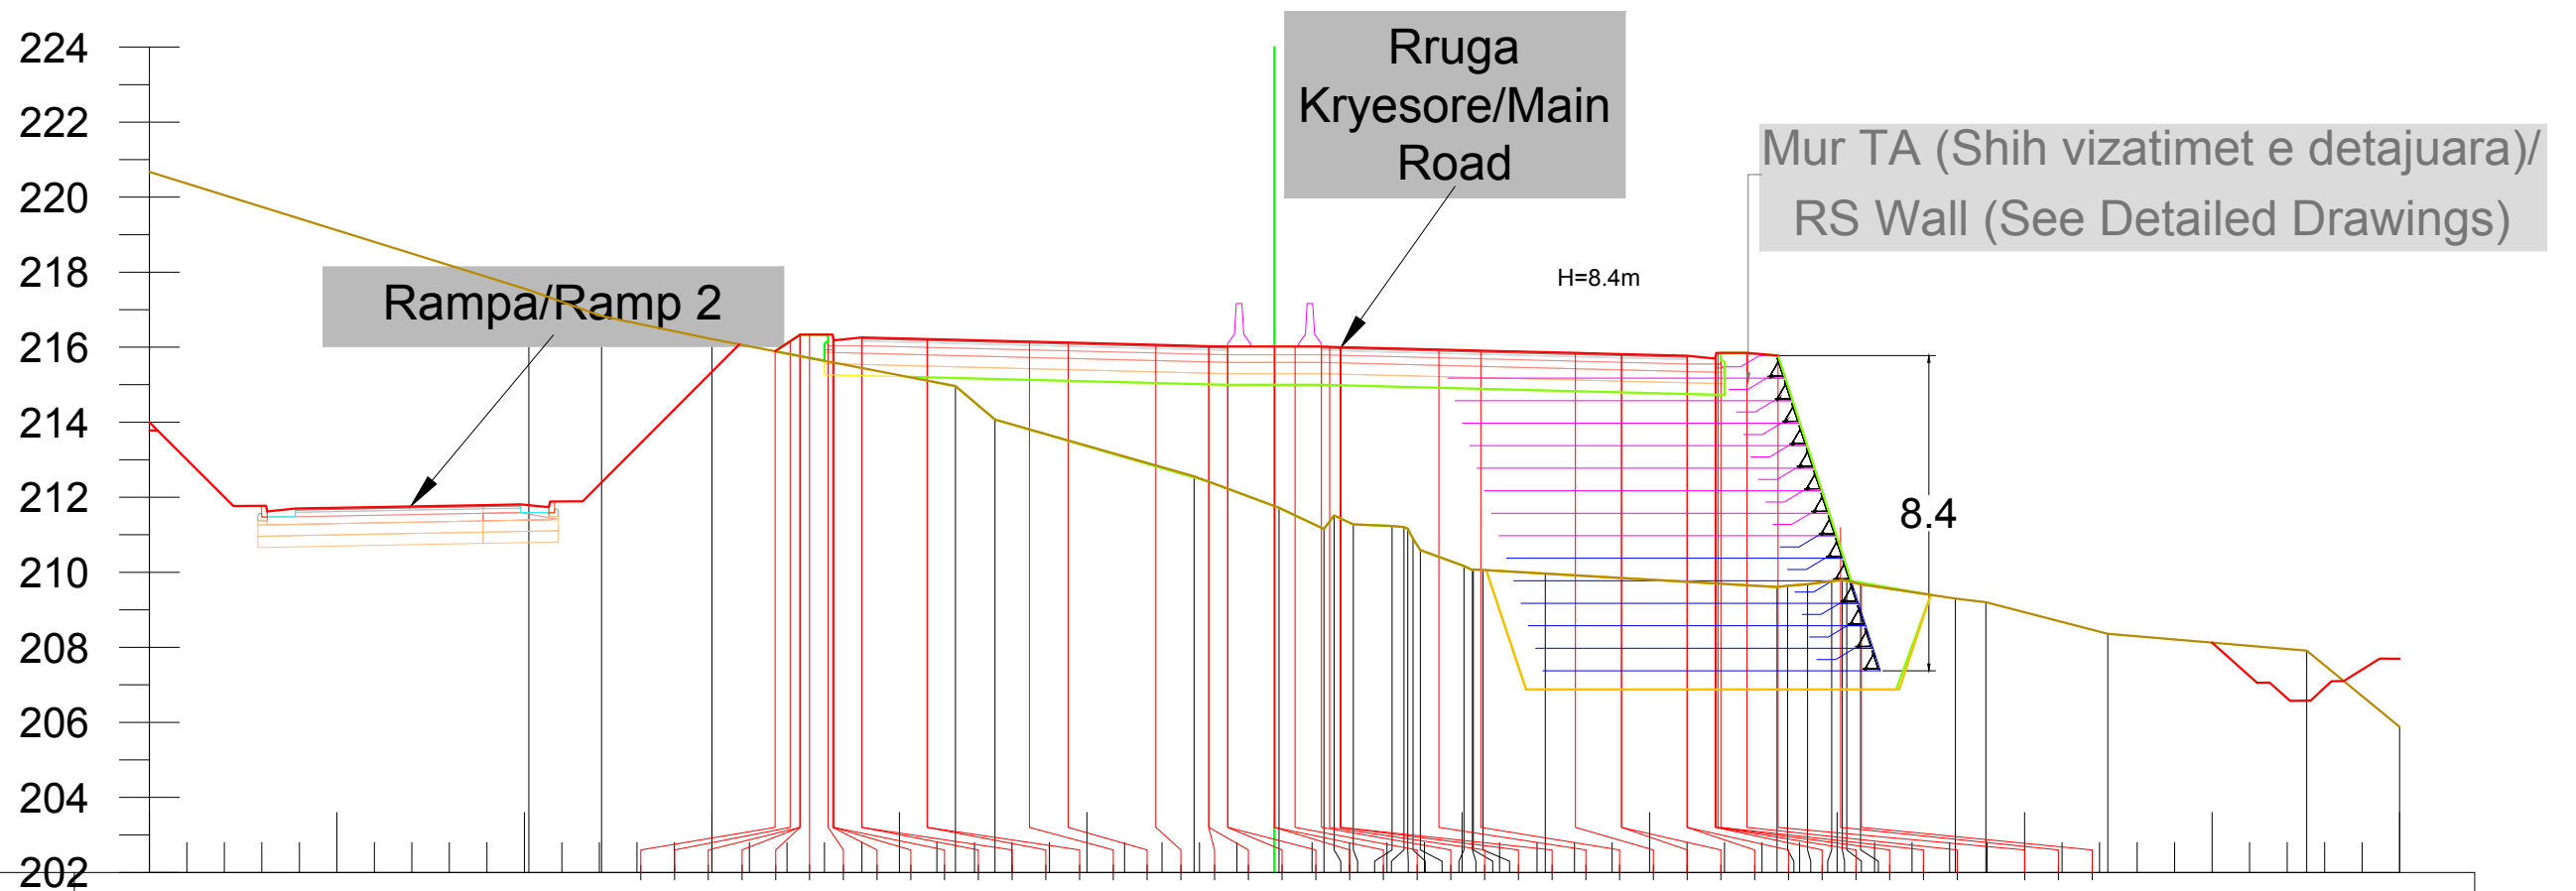

Terreni / Terrain	Projekti / Design	Kuota / Elevation	
		D.Pjesore/ D.Partial	Kuota / Elevation
		10.12	220.67
		1.94	217.52
		2.94	216.83
		6.49	216.22
		1.06	214.97
		5.31	214.07
		2.26	212.56
		1.20	211.72
		0.51	211.15
		1.03	211.51
		0.32	211.28
		1.16	211.21
		1.66	210.99
		6.18	210.17
		0.53	210.06
		0.65	210.07
		0.37	210.06
		2.53	209.96
		0.81	209.61
		3.25	209.64
		5.31	209.68
		2.48	209.30
			209.20
			208.36
			207.91
			205.88

Km. 8+920



INVESTITORI / INVESTOR
"Autoriteti Rrugor Shqiptar"

Address: Rr. "Sami Frasheri", Nr 33, Tirane
 Mob: 04 222 3600
 E-mail: info@arsh.gov.al



JV: "InfraKonsult" shpk & "HMK-Consulting" shpk



"Studim Projektim - Zgjerimi i segmentit rrugor
 dalje Elbasan-Prrenjas-Qafe Thane", (Faza II) /
 "Design Study of road segment exit
 Elbasan-Prrenjas-Qafe Thane" (Phase II)

Profillet Terthore /
Cross Sections

FAZA - PROJEKT ZBATIM
 PHASE - DETAIL DESIGN


SHKALLA
 SCALE 1:200

Data: Mars 2023
 Date: March 2023


VIZATIMI Nr:
 PAGE No: E (138)

PROJEKTUES:
 DESIGN ENGINEERS:

Ing./Eng. Sokol METOJA
 Ing./Eng. Redi STRUGA
 Ing./Eng. Orgest MERTIKA

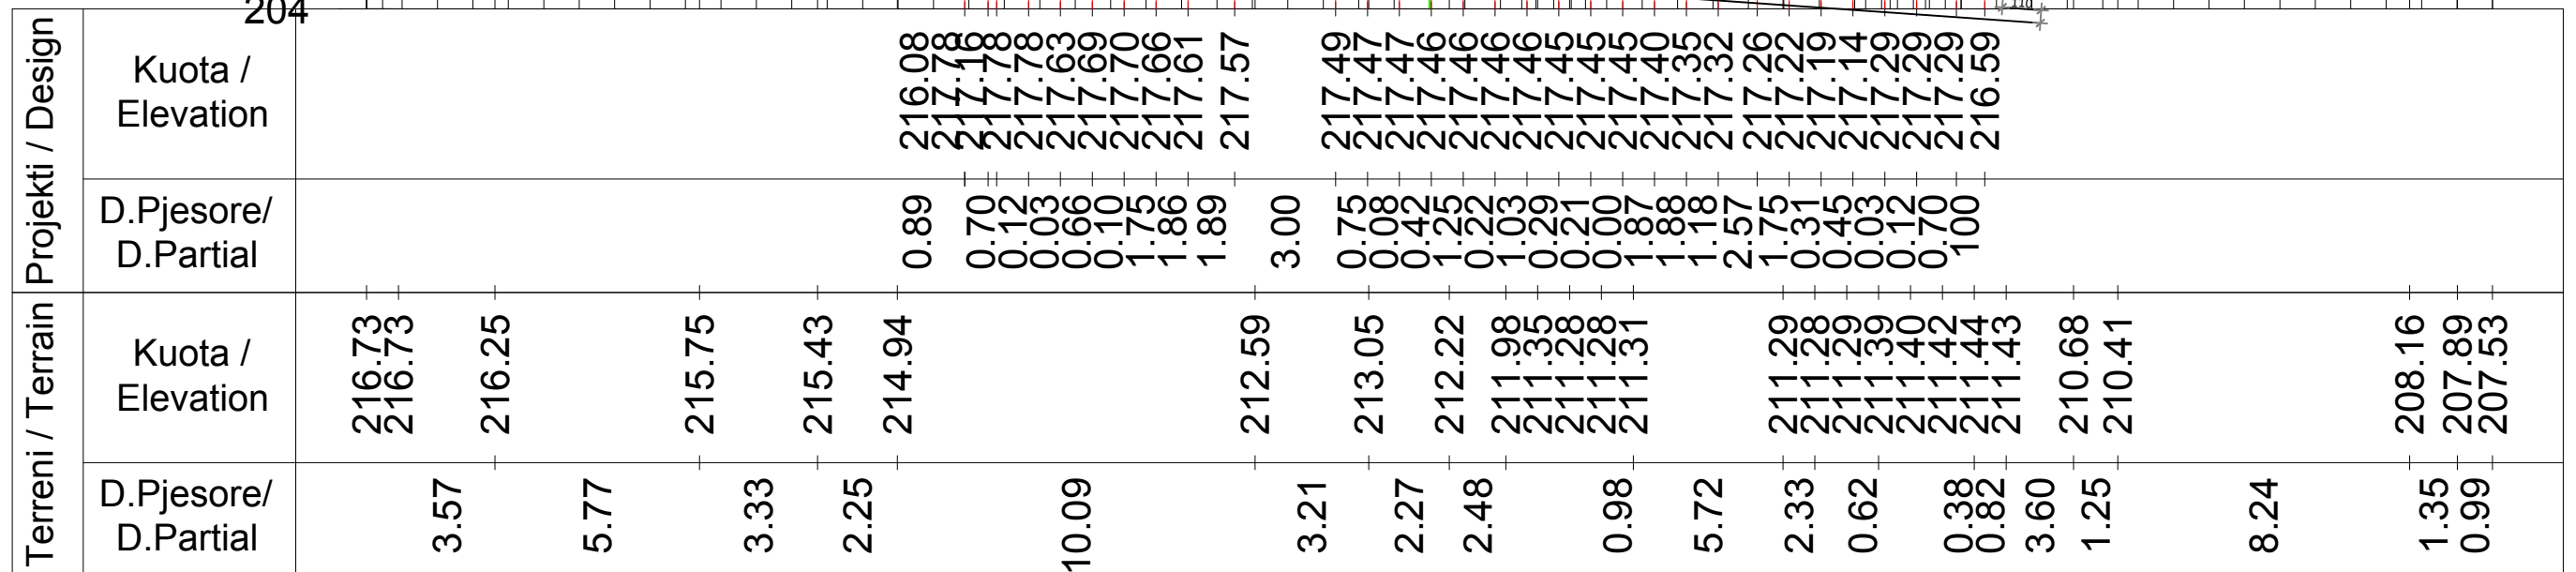

Km. 8+980

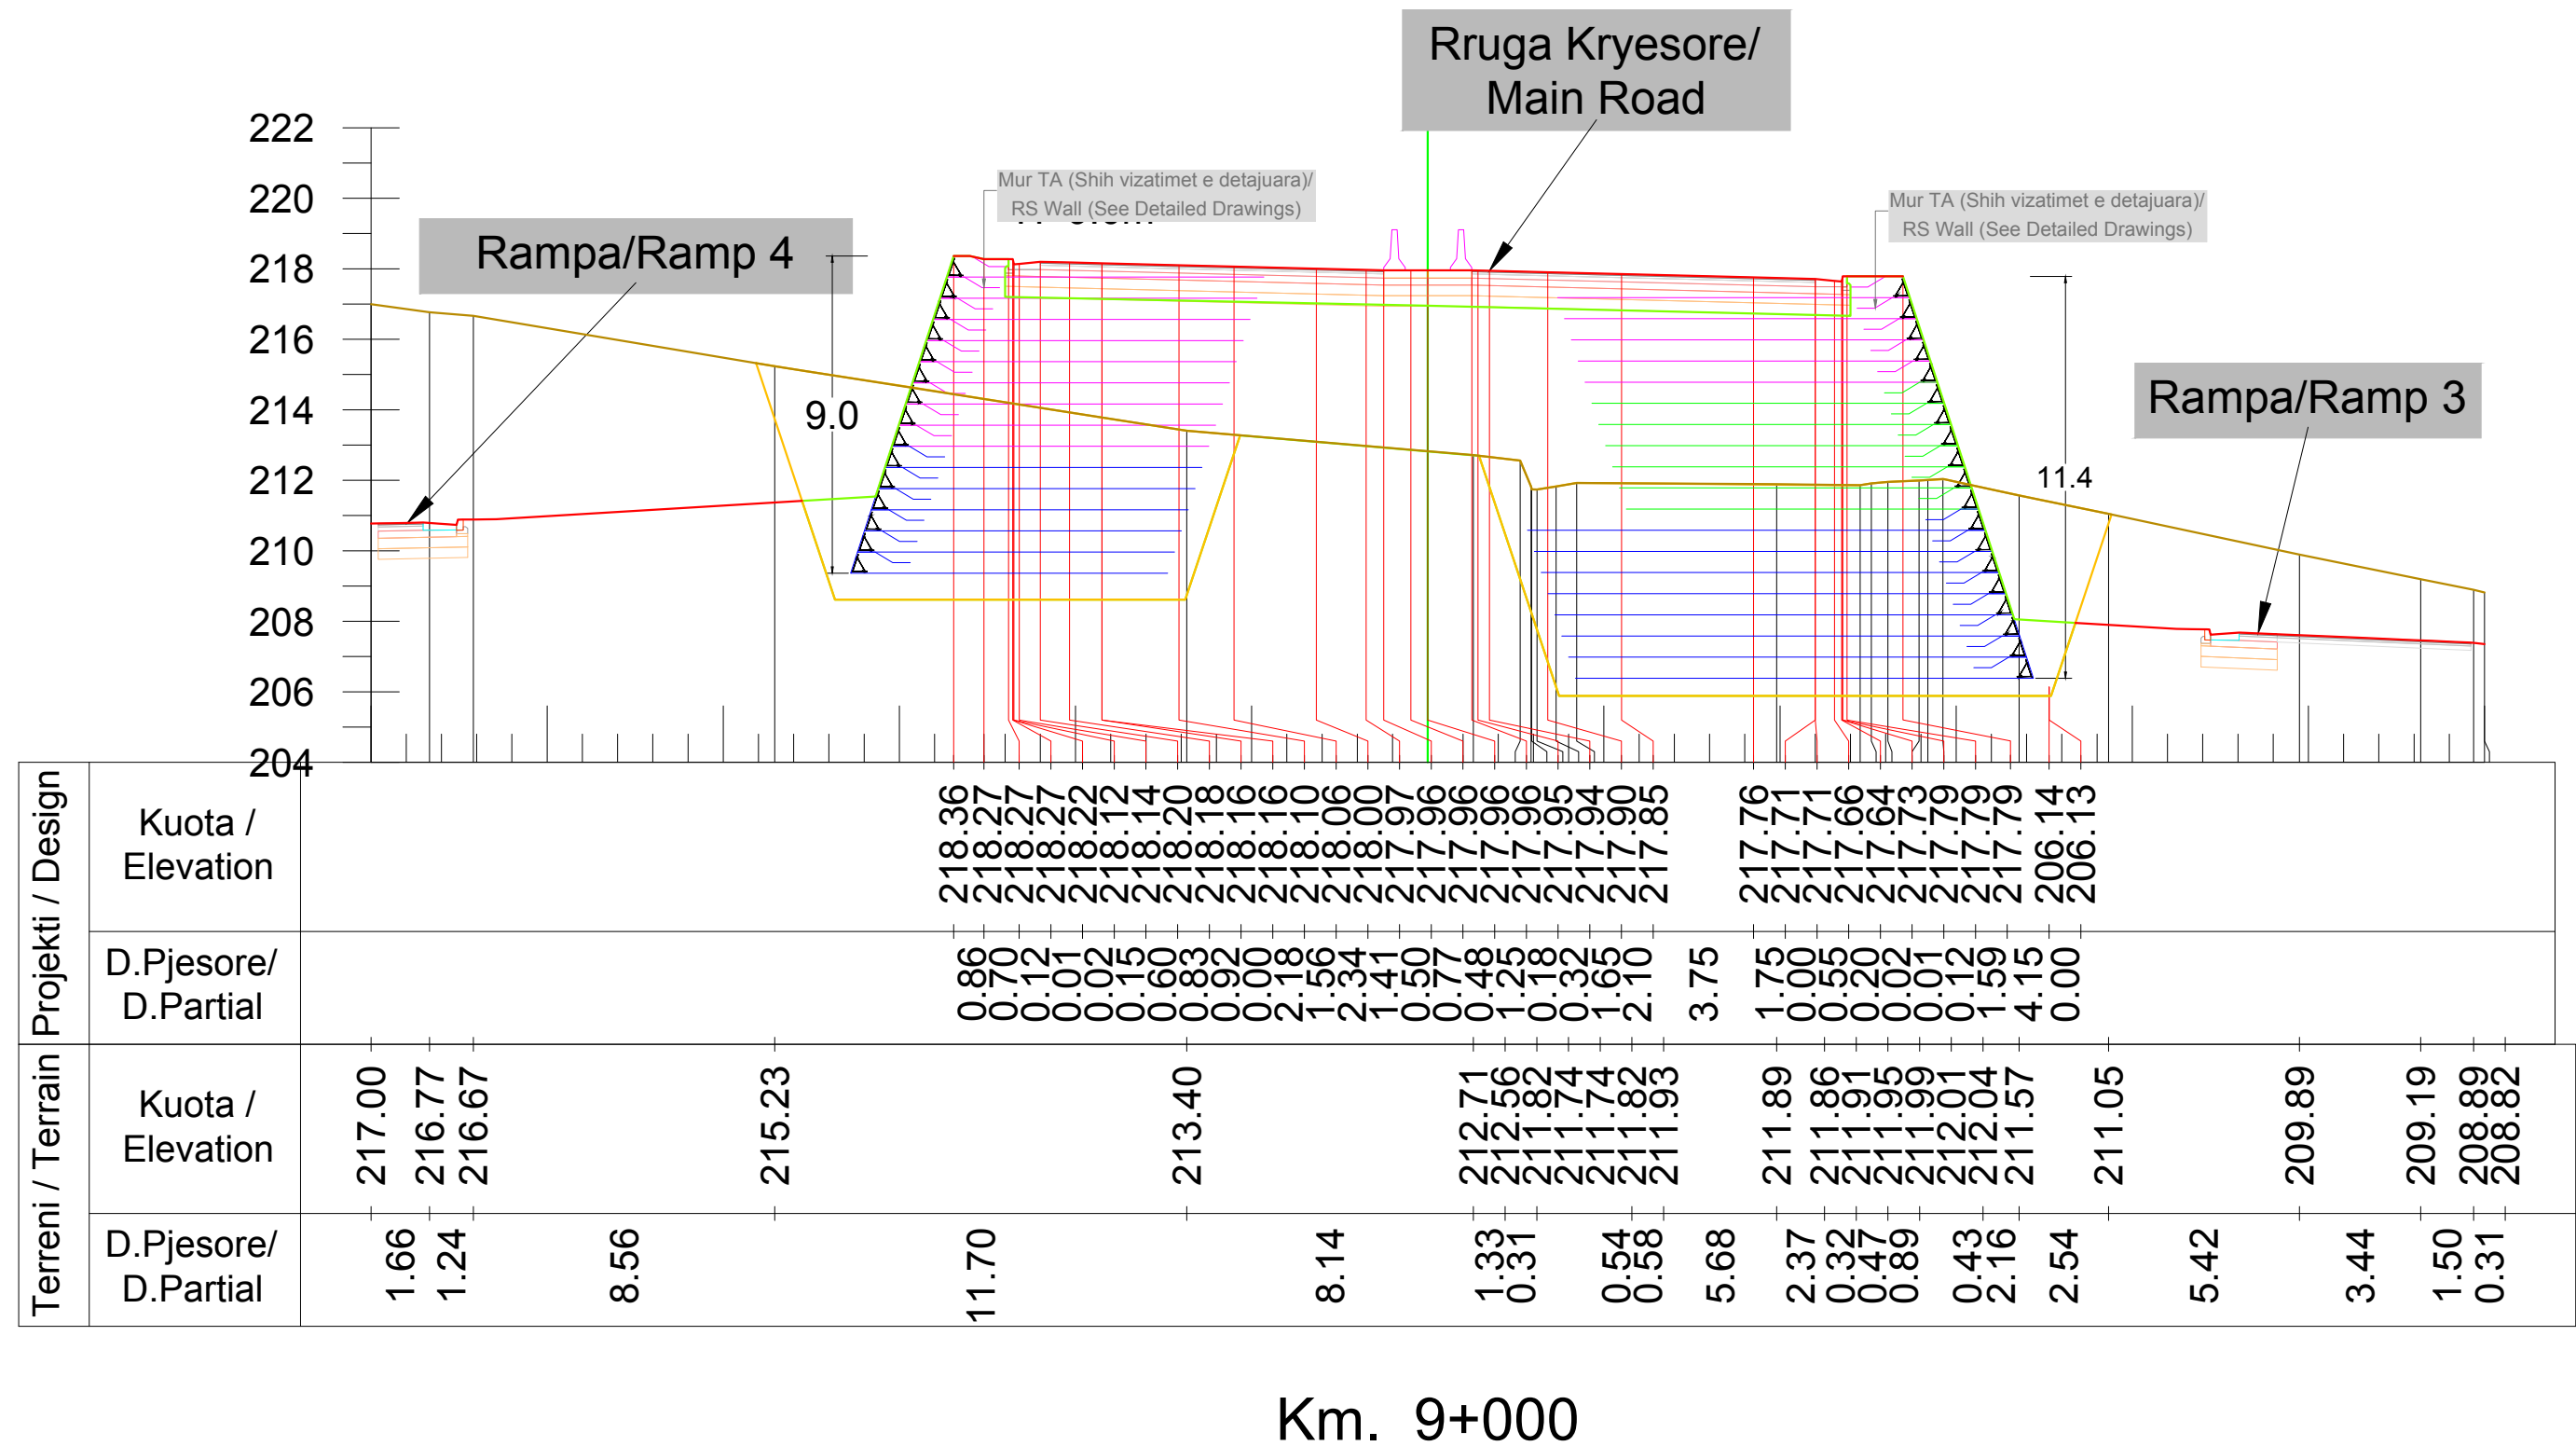

Km. 9+000



INVESTITORI / INVESTOR
"Autoriteti Rrugor Shqiptar"

Address: Rr. "Sami Frasheri", Nr 33, Tirane
Mob: 04 222 3600
E-mail: info@arrsh.gov.al



JV: "InfraKonsult" shpk & "HMK-Consulting" shpk



"Studim Projektim - Zgjerimi i segmentit rrugor
dalje Elbasan-Prenjas-Qafe Thane", (Faza II) /
"Design Study of road segment exit
Elbasan-Prenjas-Qafe Thane" (Phase II)

**Profillet Terthore /
Cross Sections**

FAZA - PROJEKT ZBATIM
PHASE - DETAIL DESIGN


SHKALLA
SCALE 1:200

Data: Mars 2023
Date: March 2023

VIZATIMI Nr:
PAGE No: E (142)

PROJEKTUES:
DESIGN ENGINEERS:

Ing./Eng. Sokol METOJA
Ing./Eng. Redi STRUGA
Ing./Eng. Orgest MERTIKA

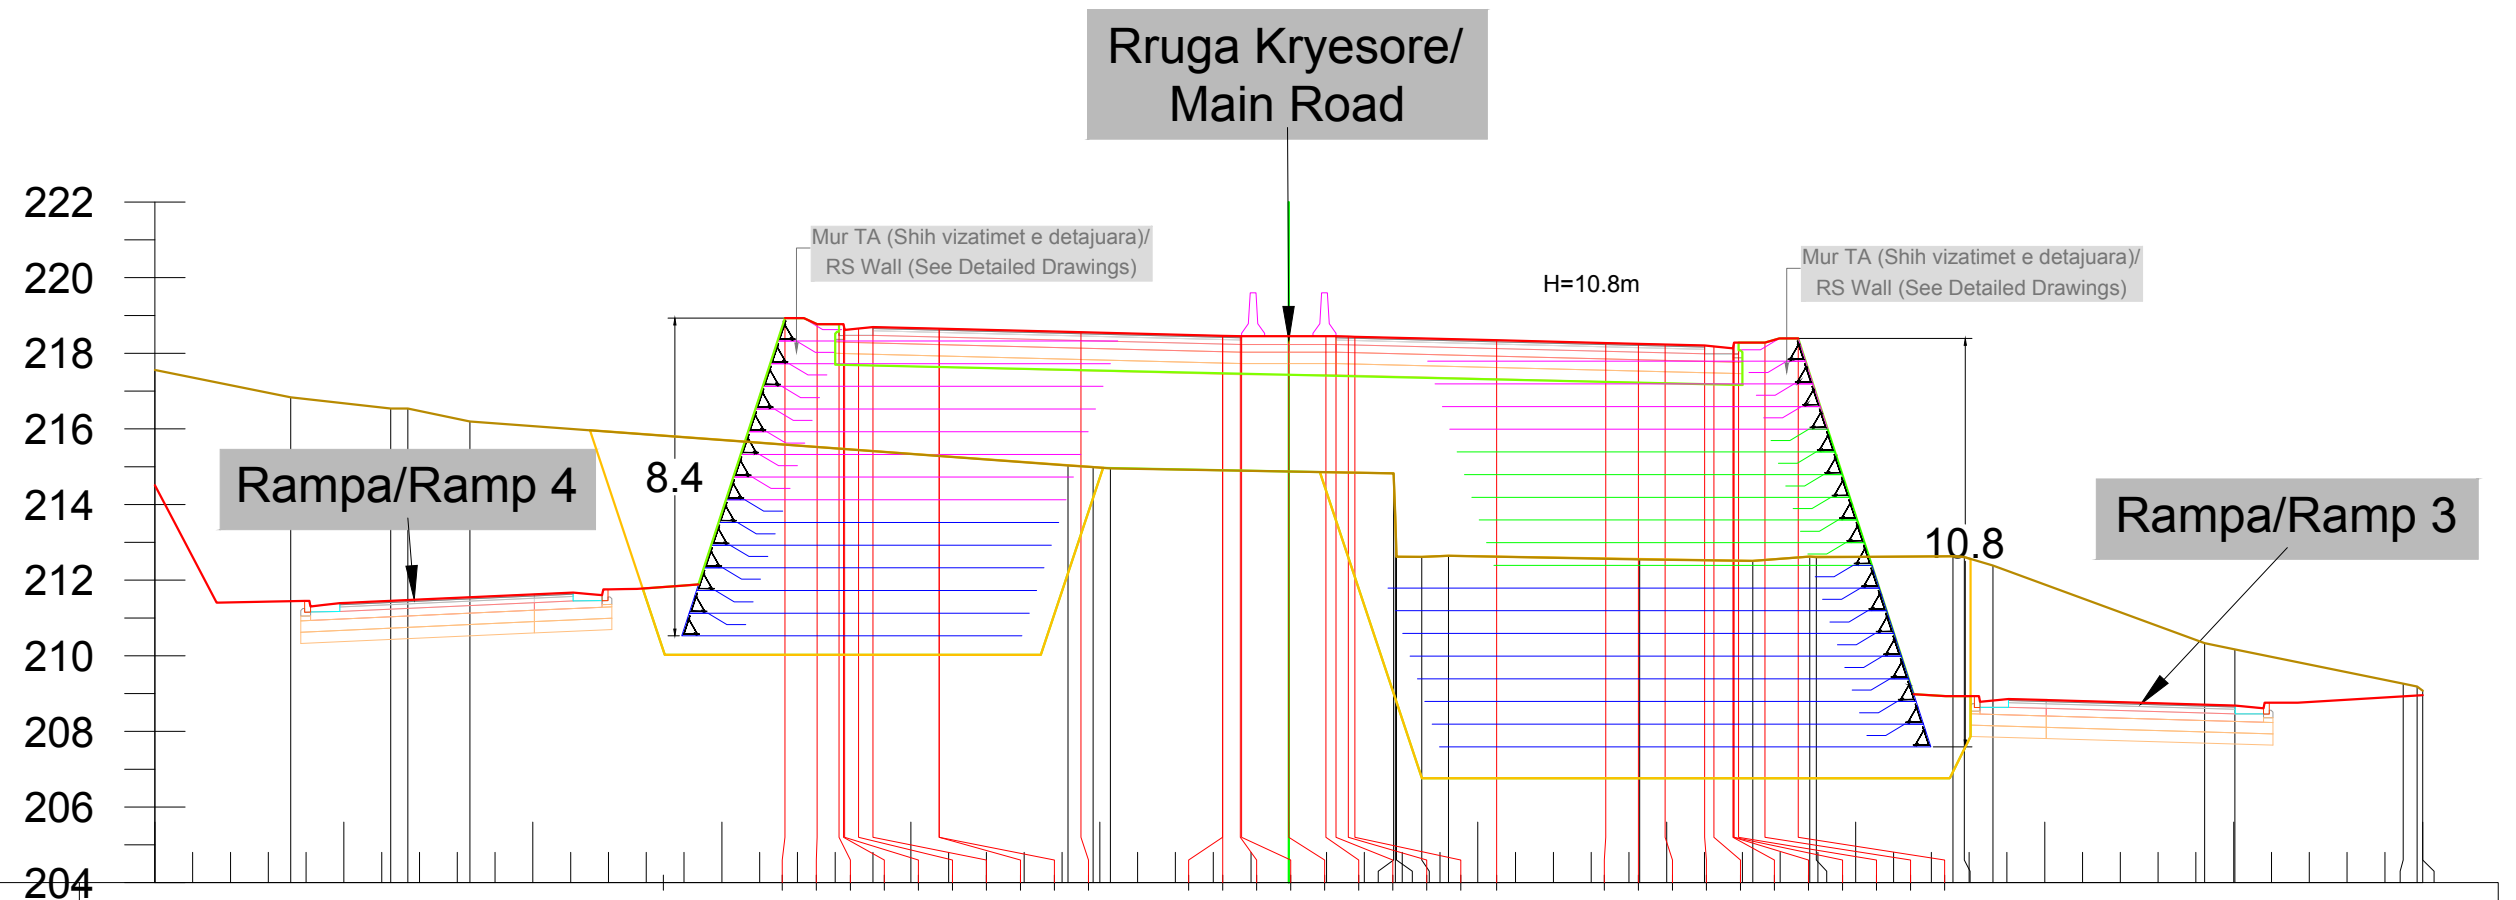

Terreni / Terrain	Projekti / Design															
D.Pjesore/ D.Partial	Kuota / Elevation															
3.59	217.56	0.00	0.00	0.00	0.00	0.00	0.00	0.00	0.00	0.00	0.00	0.00	0.00	0.00	0.00	0.00
2.65	216.84	0.00	0.00	0.00	0.00	0.00	0.00	0.00	0.00	0.00	0.00	0.00	0.00	0.00	0.00	0.00
0.45	216.54	0.00	0.00	0.00	0.00	0.00	0.00	0.00	0.00	0.00	0.00	0.00	0.00	0.00	0.00	0.00
1.64	216.20	0.00	0.00	0.00	0.00	0.00	0.00	0.00	0.00	0.00	0.00	0.00	0.00	0.00	0.00	0.00
15.82		0.00	0.00	0.00	0.00	0.00	0.00	0.00	0.00	0.00	0.00	0.00	0.00	0.00	0.00	0.00
0.66	215.03	0.00	0.00	0.00	0.00	0.00	0.00	0.00	0.00	0.00	0.00	0.00	0.00	0.00	0.00	0.00
0.46	214.99	0.00	0.00	0.00	0.00	0.00	0.00	0.00	0.00	0.00	0.00	0.00	0.00	0.00	0.00	0.00
7.49	214.96	0.00	0.00	0.00	0.00	0.00	0.00	0.00	0.00	0.00	0.00	0.00	0.00	0.00	0.00	0.00
0.67	214.82	0.00	0.00	0.00	0.00	0.00	0.00	0.00	0.00	0.00	0.00	0.00	0.00	0.00	0.00	0.00
0.71	213.67	0.00	0.00	0.00	0.00	0.00	0.00	0.00	0.00	0.00	0.00	0.00	0.00	0.00	0.00	0.00
5.06	212.62	0.00	0.00	0.00	0.00	0.00	0.00	0.00	0.00	0.00	0.00	0.00	0.00	0.00	0.00	0.00
3.00	212.65	0.00	0.00	0.00	0.00	0.00	0.00	0.00	0.00	0.00	0.00	0.00	0.00	0.00	0.00	0.00
1.51	212.55	0.00	0.00	0.00	0.00	0.00	0.00	0.00	0.00	0.00	0.00	0.00	0.00	0.00	0.00	0.00
3.62	212.51	0.00	0.00	0.00	0.00	0.00	0.00	0.00	0.00	0.00	0.00	0.00	0.00	0.00	0.00	0.00
0.76	212.63	0.00	0.00	0.00	0.00	0.00	0.00	0.00	0.00	0.00	0.00	0.00	0.00	0.00	0.00	0.00
5.60	212.61	0.00	0.00	0.00	0.00	0.00	0.00	0.00	0.00	0.00	0.00	0.00	0.00	0.00	0.00	0.00
0.80	210.33	0.00	0.00	0.00	0.00	0.00	0.00	0.00	0.00	0.00	0.00	0.00	0.00	0.00	0.00	0.00
4.46	210.17	0.00	0.00	0.00	0.00	0.00	0.00	0.00	0.00	0.00	0.00	0.00	0.00	0.00	0.00	0.00
0.37	209.26	0.00	0.00	0.00	0.00	0.00	0.00	0.00	0.00	0.00	0.00	0.00	0.00	0.00	0.00	0.00
	209.19	0.00	0.00	0.00	0.00	0.00	0.00	0.00	0.00	0.00	0.00	0.00	0.00	0.00	0.00	0.00
	209.08	0.00	0.00	0.00	0.00	0.00	0.00	0.00	0.00	0.00	0.00	0.00	0.00	0.00	0.00	0.00

Km. 9+020



INVESTITORI / INVESTOR
"Autoriteti Rrugor Shqiptar"

Address: Rr. "Sami Frasheri", Nr 33, Tirane
Mob: 04 222 3600
E-mail: info@arrsh.gov.al



JV: "InfraKonsult" shpk & "HMK-Consulting" shpk



"Studim Projektim - Zgjerimi i segmentit rrugor
dalje Elbasan-Prenjas-Qafe Thane", (Faza II) /
"Design Study of road segment exit
Elbasan-Prenjas-Qafe Thane" (Phase II)

**Profilat Terthore /
Cross Sections**

FAZA - PROJEKT ZBATIM
PHASE - DETAIL DESIGN

SHKALLA
SCALE 1:200


Data: Mars 2023
Date: March 2023

VIZATIMI Nr:
PAGE No: E (143)

PROJEKTUES:
DESIGN ENGINEERS:

Ing./Eng. Sokol METOJA
Ing./Eng. Redi STRUGA
Ing./Eng. Orgest MERTIKA



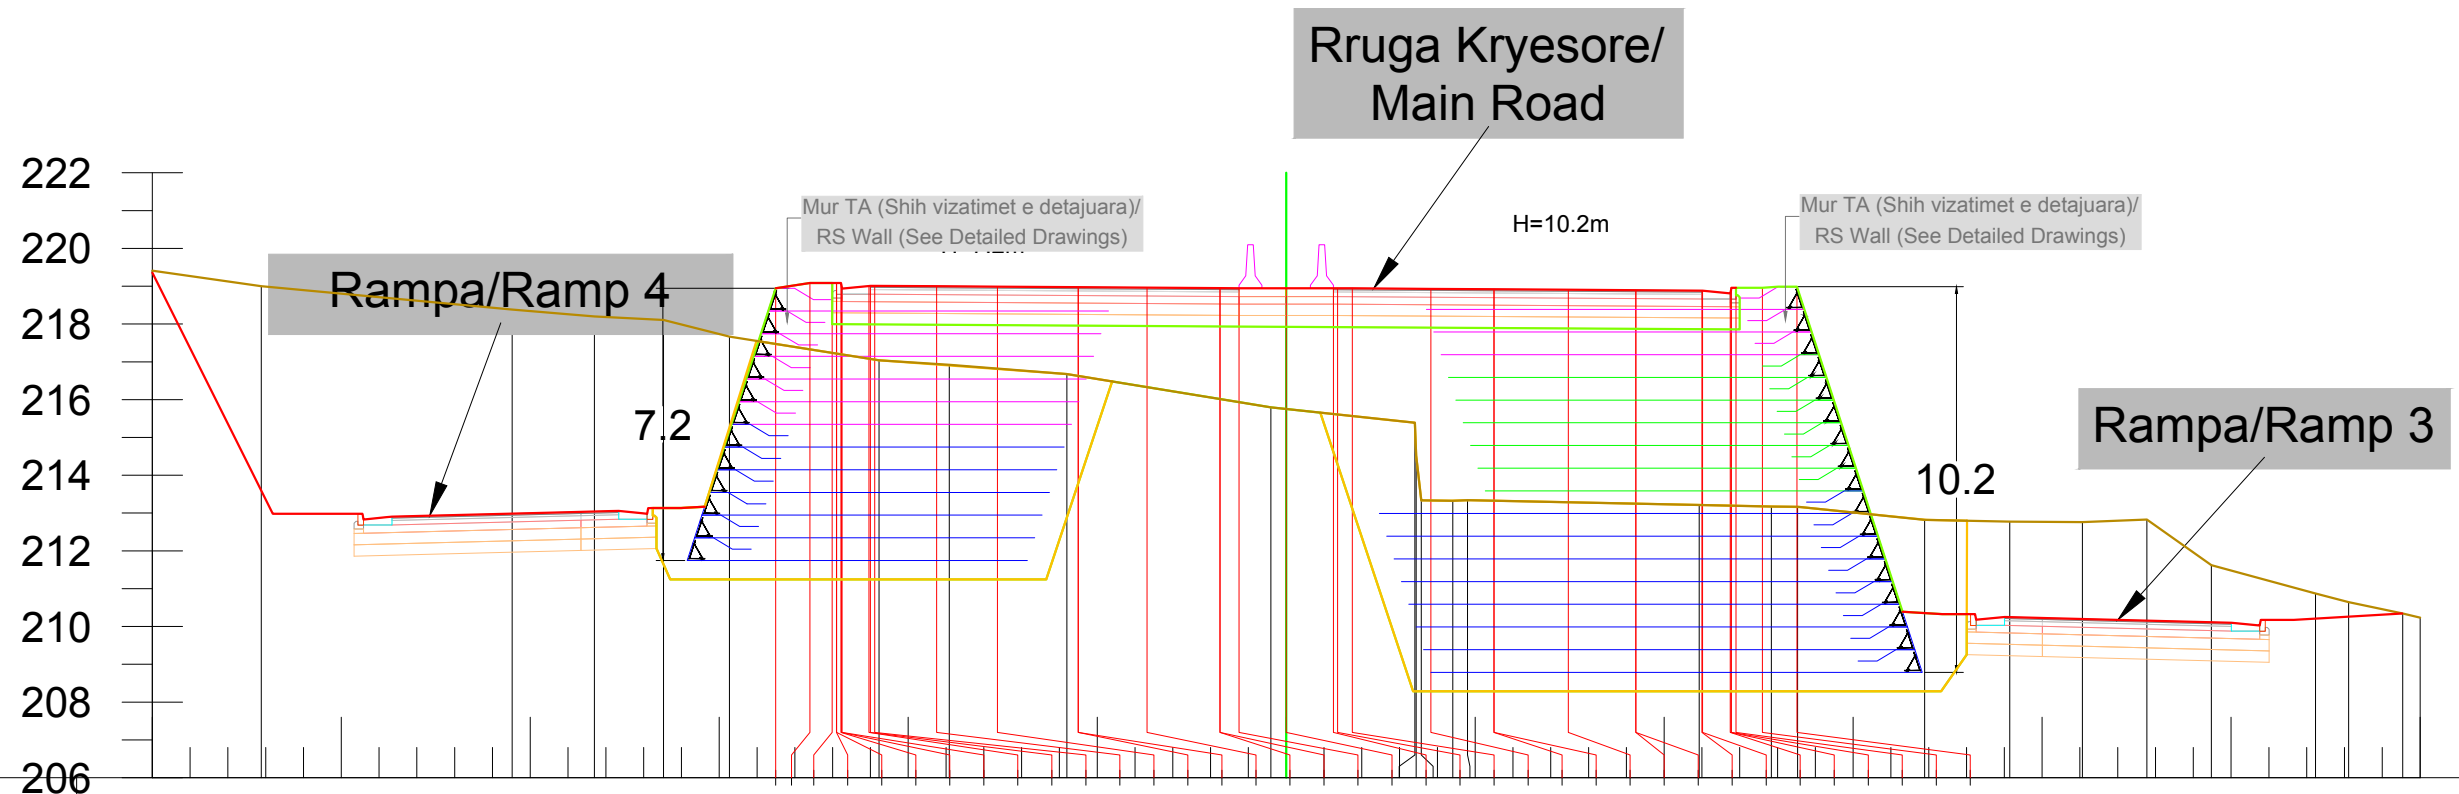

Terreni / Terrain	Projekti / Design	Kuota / Elevation		D.Pjesore/ D.Partial	
		Kuota / Elevation		D.Pjesore/ D.Partial	
		219.41	219.00	2.88	6.64
		218.38	218.20	1.83	1.74
		217.67	217.04	3.96	1.85
		216.92	216.68	3.11	5.40
		215.80	215.39	3.81	0.83
		214.52	213.34	0.39	6.13
		213.34	213.21	1.91	0.69
		213.17	212.82	3.36	2.25
		212.82	212.78	1.92	1.71
		212.76	212.83	1.71	2.76
		211.62	210.87	0.88	1.43
		210.87	210.64	0.46	
		210.34	210.23		

Km. 9+040



INVESTITORI / INVESTOR
"Autoriteti Rrugor Shqiptar"

Address: Rr. "Sami Frasheri", Nr 33, Tirane
 Mob: 04 222 3600
 E-mail: info@arrsh.gov.al



JV: "InfraKonsult" shpk & "HMK-Consulting" shpk



"Studim Projektim - Zgjerimi i segmentit rrugor
 dalje Elbasan-Prrenjas-Qafe Thane", (Faza II) /
 "Design Study of road segment exit
 Elbasan-Prrenjas-Qafe Thane" (Phase II)

Profilet Terthore /
Cross Sections

FAZA - PROJEKT ZBATIM
 PHASE - DETAIL DESIGN

SHKALLA
 SCALE 1:200


Data: Mars 2023
 Date: March 2023

VIZATIMI Nr:
 PAGE No: E (144)

PROJEKTUES:
 DESIGN ENGINEERS:

Ing./Eng. Sokol METOJA
 Ing./Eng. Redi STRUGA
 Ing./Eng. Orgest MERTIKA

[Signature]

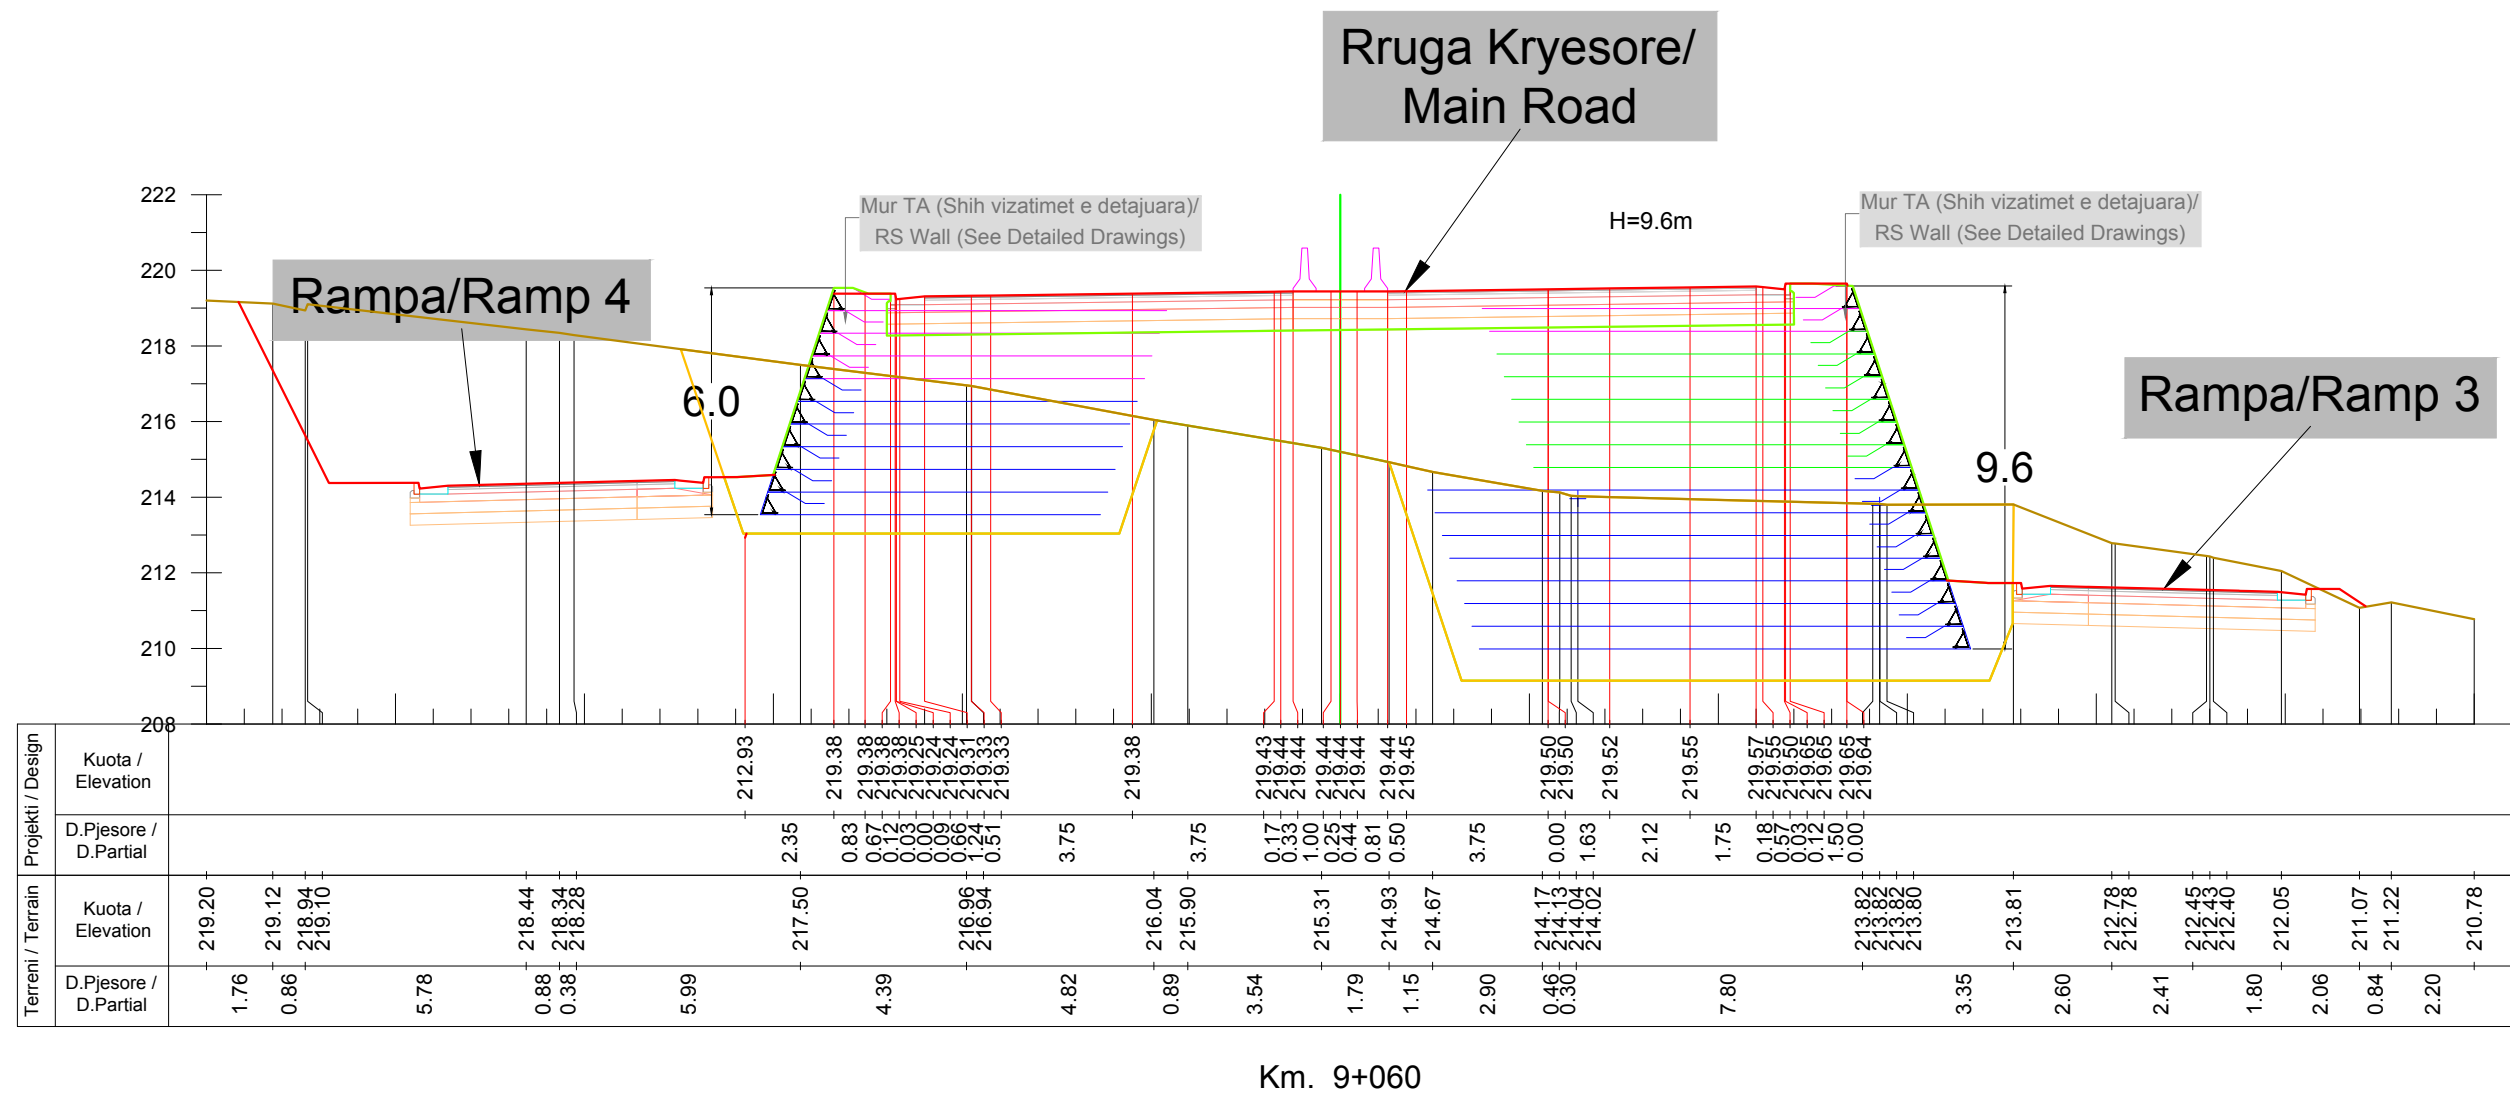

INVESTITORI / INVESTOR
"Autoriteti Rrugor Shqiptar"

Address: Rr. "Sami Frasheri", Nr 33, Tirane
Mob: 04 222 3600
E-mail: info@arrsh.gov.al



JV: "InfraKonsult" shpk & "HMK-Consulting" shpk



"Studim Projektim - Zgjerimi i segmentit rrugor
dalje Elbasan-Prrenjas-Qafe Thane", (Faza II) /
"Design Study of road segment exit
Elbasan-Prrenjas-Qafe Thane" (Phase II)

**Profilert Terthore /
Cross Sections**

FAZA - PROJEKT ZBATIM
PHASE - DETAIL DESIGN


SHKALLA
SCALE 1:200

Data: Mars 2023
Date: March 2023

VIZATIMI Nr:
PAGE No: E (145)

PROJEKTUES:
DESIGN ENGINEERS:

Ing./Eng. Sokol METOJA
Ing./Eng. Redi STRUGA
Ing./Eng. Orgest MERTIKA

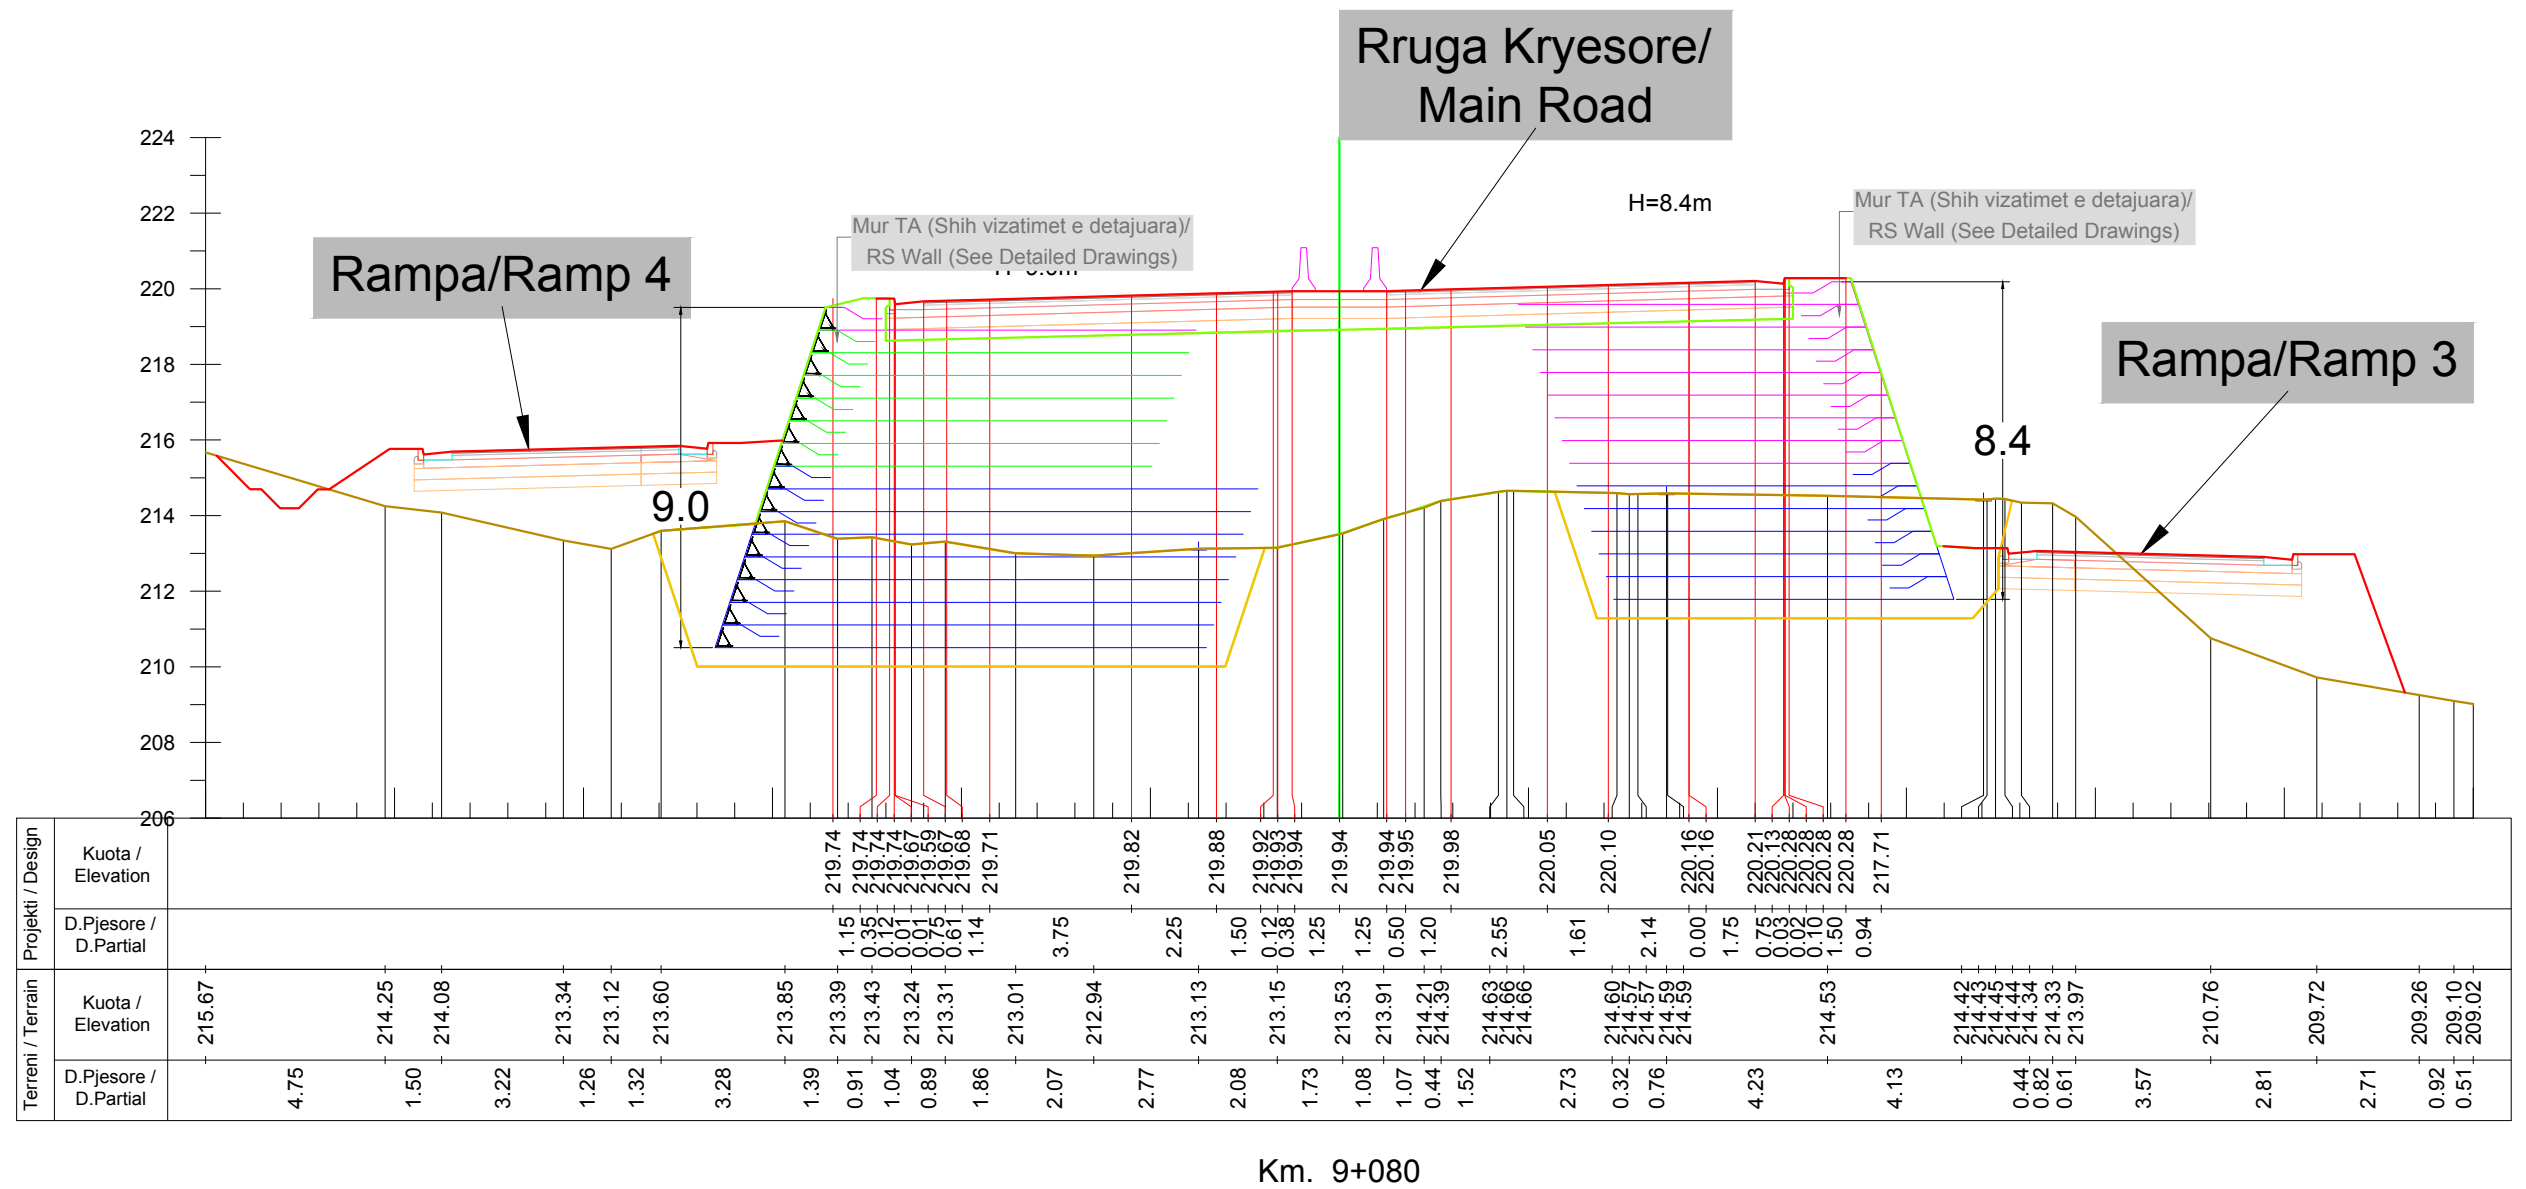

INVESTITORI / INVESTOR
"Autoriteti Rrugor Shqiptar"

Address: Rr. "Sami Frasheri", Nr 33, Tirane
Mob: 04 222 3600
E-mail: info@arrsh.gov.al



JV: "InfraKonsult" shpk & "HMK-Consulting" shpk



"Studim Projektim - Zgjerimi i segmentit rrugor
dalje Elbasan-Prrenjas-Qafe Thane", (Faza II) /
"Design Study of road segment exit
Elbasan-Prrenjas-Qafe Thane" (Phase II)

**Profillet Terthore /
Cross Sections**

FAZA - PROJEKT ZBATIM
PHASE - DETAIL DESIGN


SHKALLA
SCALE 1:200

Data: Mars 2023
Date: March 2023

VIZATIMI Nr:
PAGE No: E (146)

PROJEKTUES:
DESIGN ENGINEERS:

Ing./Eng. Sokol METOJA
Ing./Eng. Redi STRUGA
Ing./Eng. Orgest MERTIKA

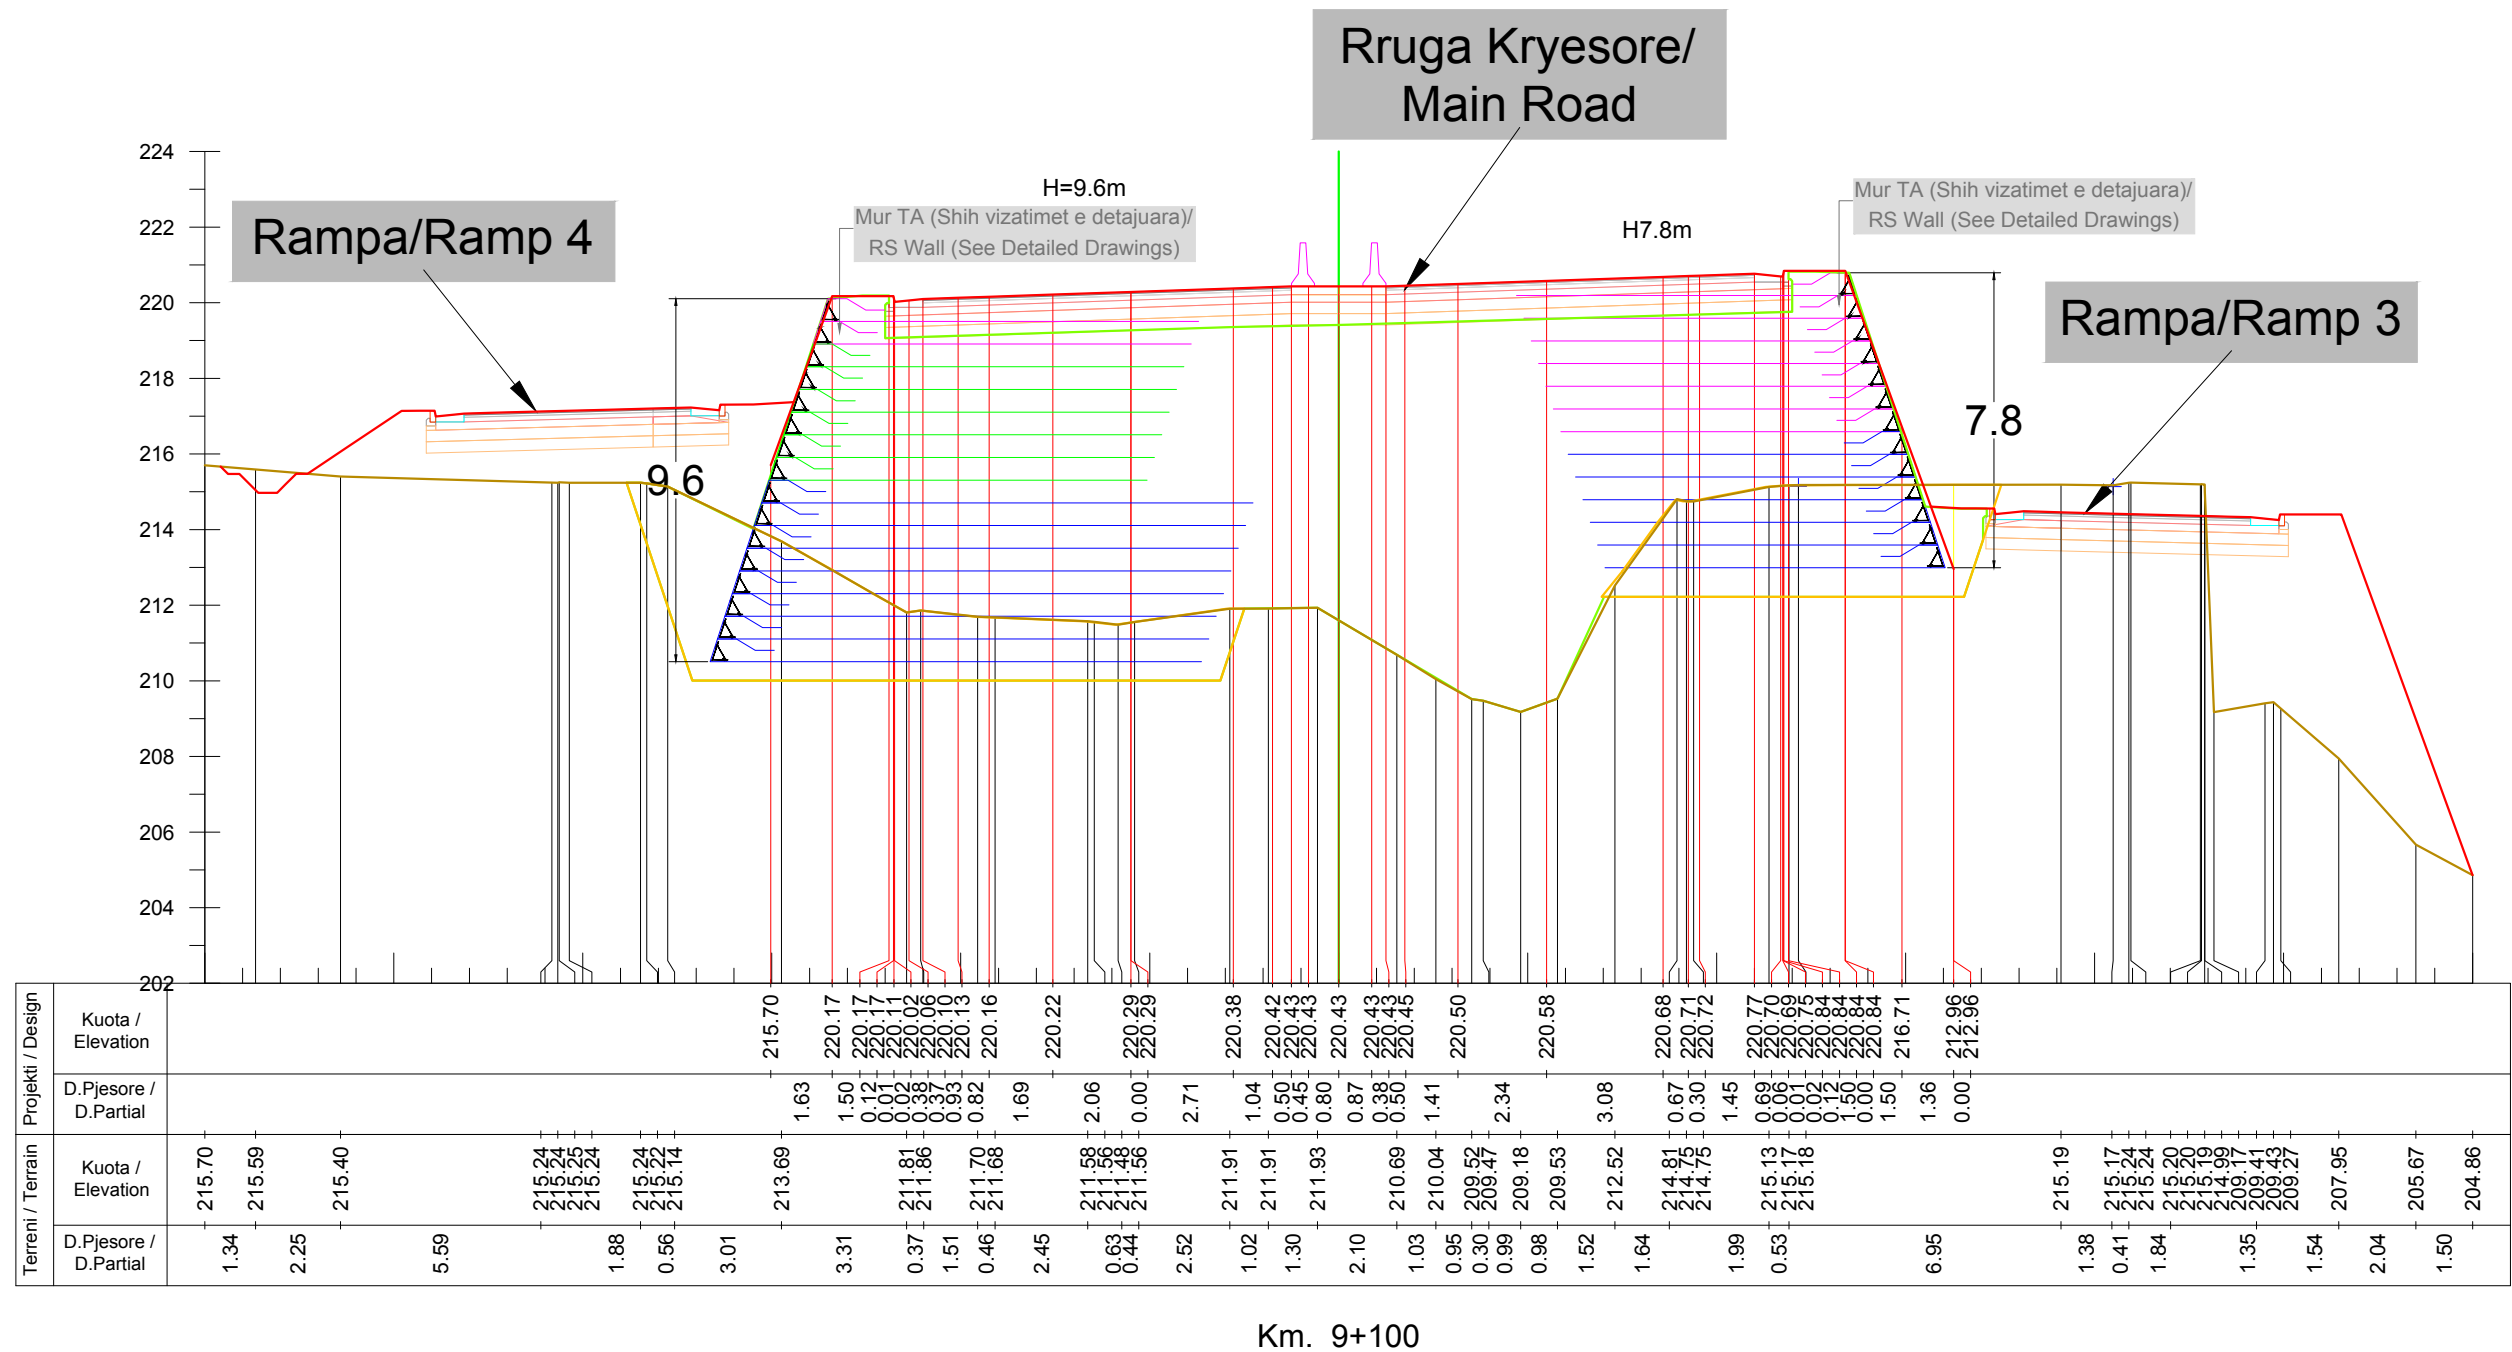

INVESTITORI / INVESTOR "Autoriteti Rrugor Shqiptar"

Address: Rr. "Sami Frasheri", Nr 33, Tirane

Mob: 04 222 3600
E-mail: info@arrsh.gov.al



JV: "InfraKonsult" shpk & "HMK-Consulting" shpk



"Studim Projektim - Zgjerimi i segmentit rrugor
dalje Elbasan-Prrerjas-Qafe Thane", (Faza II) /
"Design Study of road segment exit
Elbasan-Prrerjas-Qafe Thane" (Phase II)

**Profilert Terthore /
Cross Sections**

FAZA - PROJEKT ZBATIM
PHASE - DETAIL DESIGN

SHKALLA
SCALE 1:200


Data: Mars 2023
Date: March 2023

VIZATIMI Nr:
PAGE No: E (147)

PROJEKTUES:
DESIGN ENGINEERS:

Ing./Eng. Sokol METOJA
Ing./Eng. Redi STRUGA
Ing./Eng. Orgest MERTIKA

[Signature]

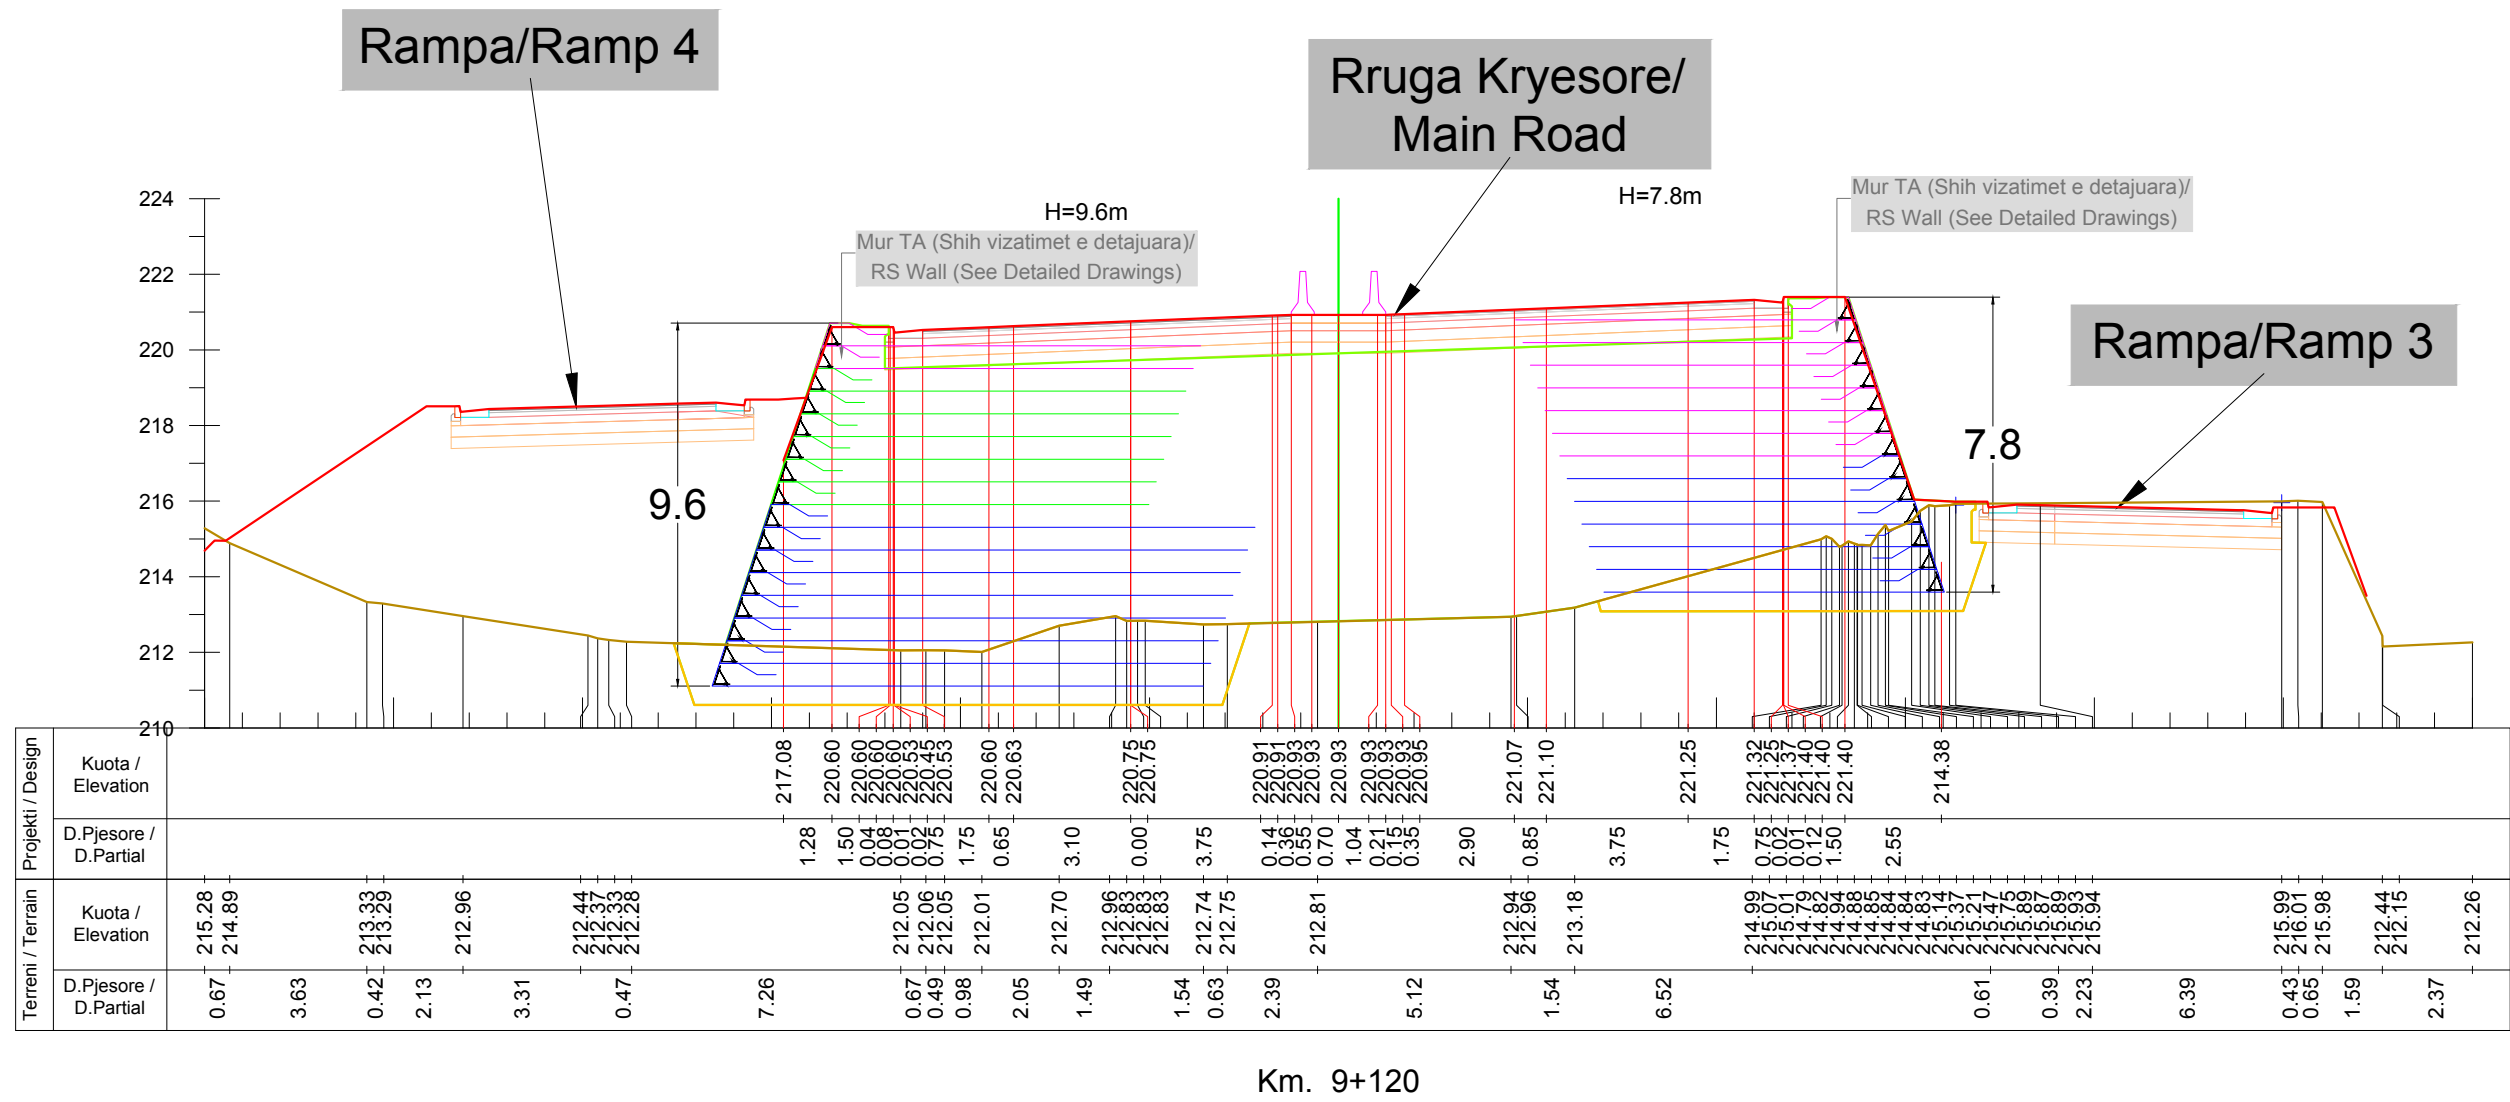

INVESTITORI / INVESTOR
"Autoriteti Rrugor Shqiptar"

Address: Rr. "Sami Frasheri", Nr 33, Tirane

Mob: 04 222 3600
E-mail: info@arrsh.gov.al



JV: "InfraKonsult" shpk & "HMK-Consulting" shpk



"Studim Projektim - Zgjerimi i segmentit rrugor
dalje Elbasan-Prenjas-Qafe Thane", (Faza II) /
"Design Study of road segment exit
Elbasan-Prenjas-Qafe Thane" (Phase II)

**Profillet Terthore /
Cross Sections**

FAZA - PROJEKT ZBATIM
PHASE - DETAIL DESIGN


SHKALLA
SCALE 1:200

Data: Mars 2023
Date: March 2023

VIZATIMI Nr:
PAGE No: E (148)

PROJEKTUES:
DESIGN ENGINEERS:

Ing./Eng. Sokol METOJA
Ing./Eng. Redi STRUGA
Ing./Eng. Orgest MERTIKA

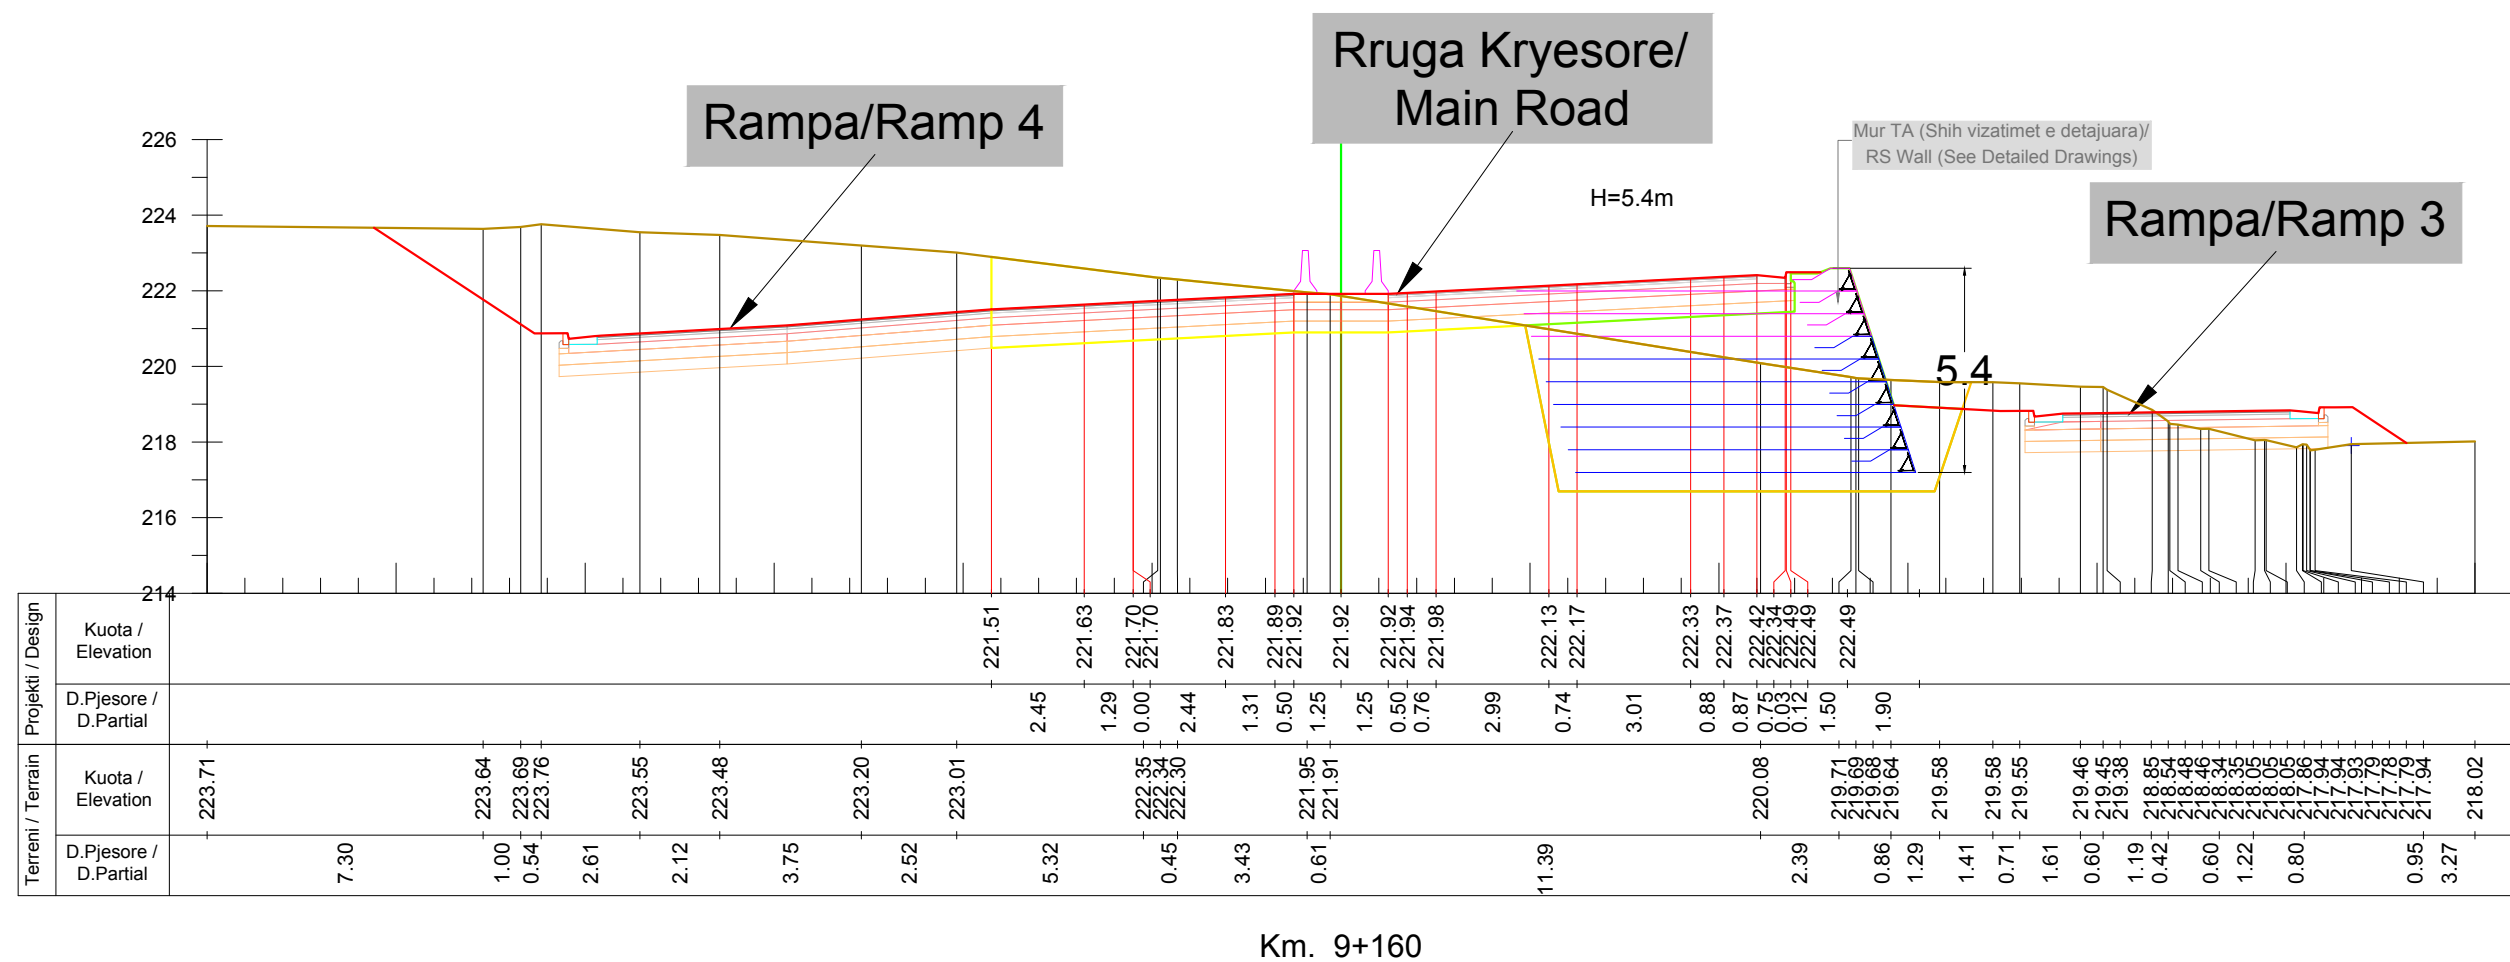

INVESTITORI / INVESTOR
"Autoriteti Rrugor Shqiptar"

Address: Rr. "Sami Frasheri", Nr 33, Tirane
Mob: 04 222 3600
E-mail: info@arrsh.gov.al



JV: "InfraKonsult" shpk & "HMK-Consulting" shpk



"Studim Projektim - Zgjerimi i segmentit rrugor
dalje Elbasan-Prrenjas-Qafe Thane", (Faza II) /
"Design Study of road segment exit
Elbasan-Prrenjas-Qafe Thane" (Phase II)

**Profilat Terthore /
Cross Sections**

FAZA - PROJEKT ZBATIM
PHASE - DETAIL DESIGN


SHKALLA
SCALE 1:200

Data: Mars 2023
Date: March 2023

VIZATIMI Nr:
PAGE No: E (150)

PROJEKTUES:
DESIGN ENGINEERS:

Ing./Eng. Sokol METOJA
Ing./Eng. Redi STRUGA
Ing./Eng. Orgest MERTIKA

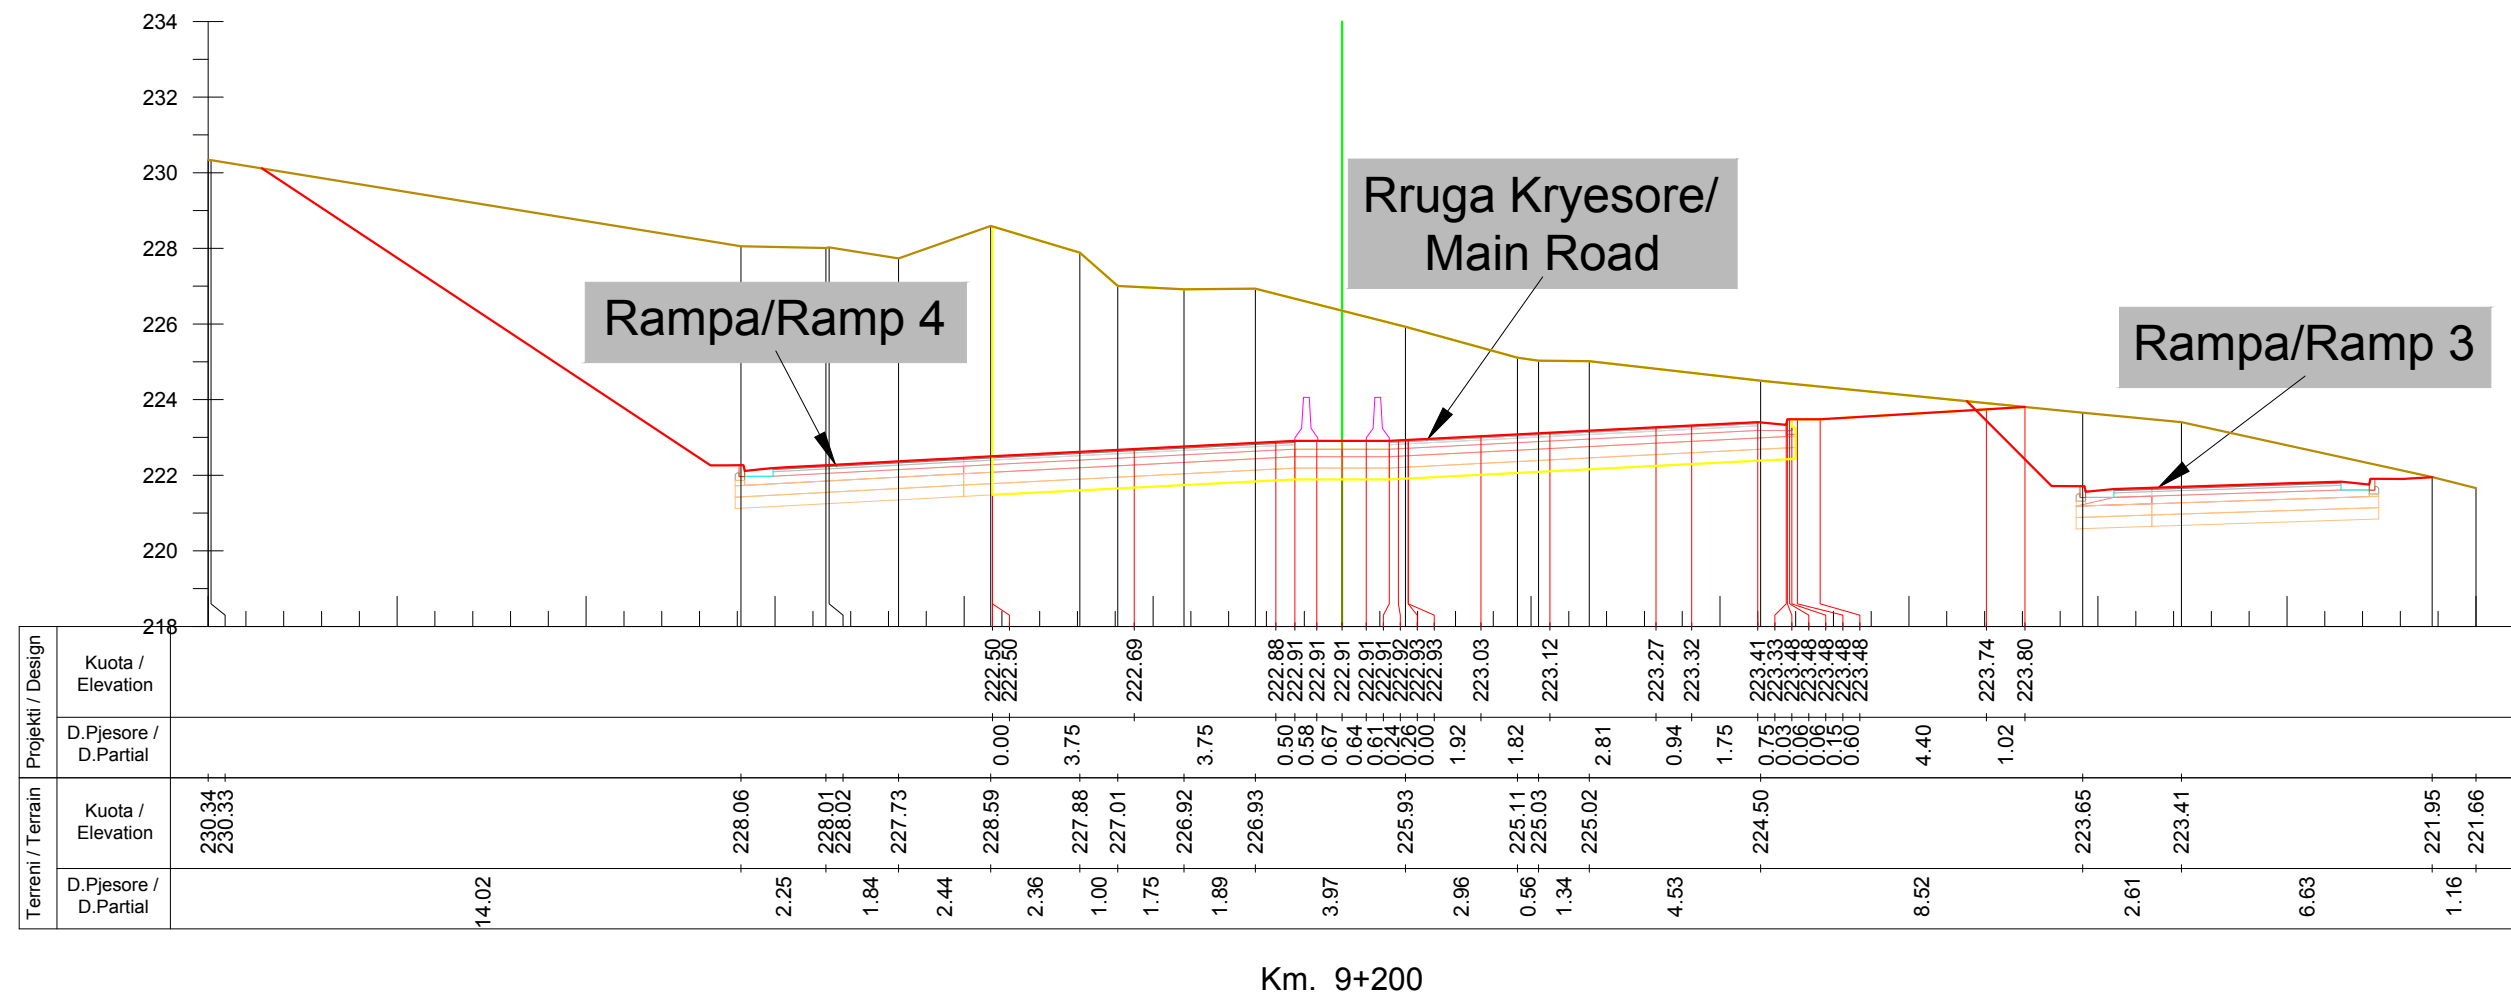

INVESTITORI / INVESTOR "Autoriteti Rrugor Shqiptar"

Address: Rr. "Sami Frasheri", Nr 33, Tirane

Mob: 04 222 3600
E-mail: info@arrsh.gov.al



JV: "InfraKonsult" shpk & "HMK-Consulting" shpk



"Studim Projektim - Zgjerimi i segmentit rrugor
dalje Elbasan-Prrenjas-Qafe Thane", (Faza II) /
"Design Study of road segment exit
Elbasan-Prrenjas-Qafe Thane" (Phase II)

**Profilert Terthore /
Cross Sections**

FAZA - PROJEKT ZBATIM
PHASE - DETAIL DESIGN


SHKALLA
SCALE 1:200

Data: Mars 2023
Date: March 2023

VIZATIMI Nr:
PAGE No: E (152)

PROJEKTUES:
DESIGN ENGINEERS:

Ing./Eng. Sokol METOJA
Ing./Eng. Redi STRUGA
Ing./Eng. Orgest MERTIKA

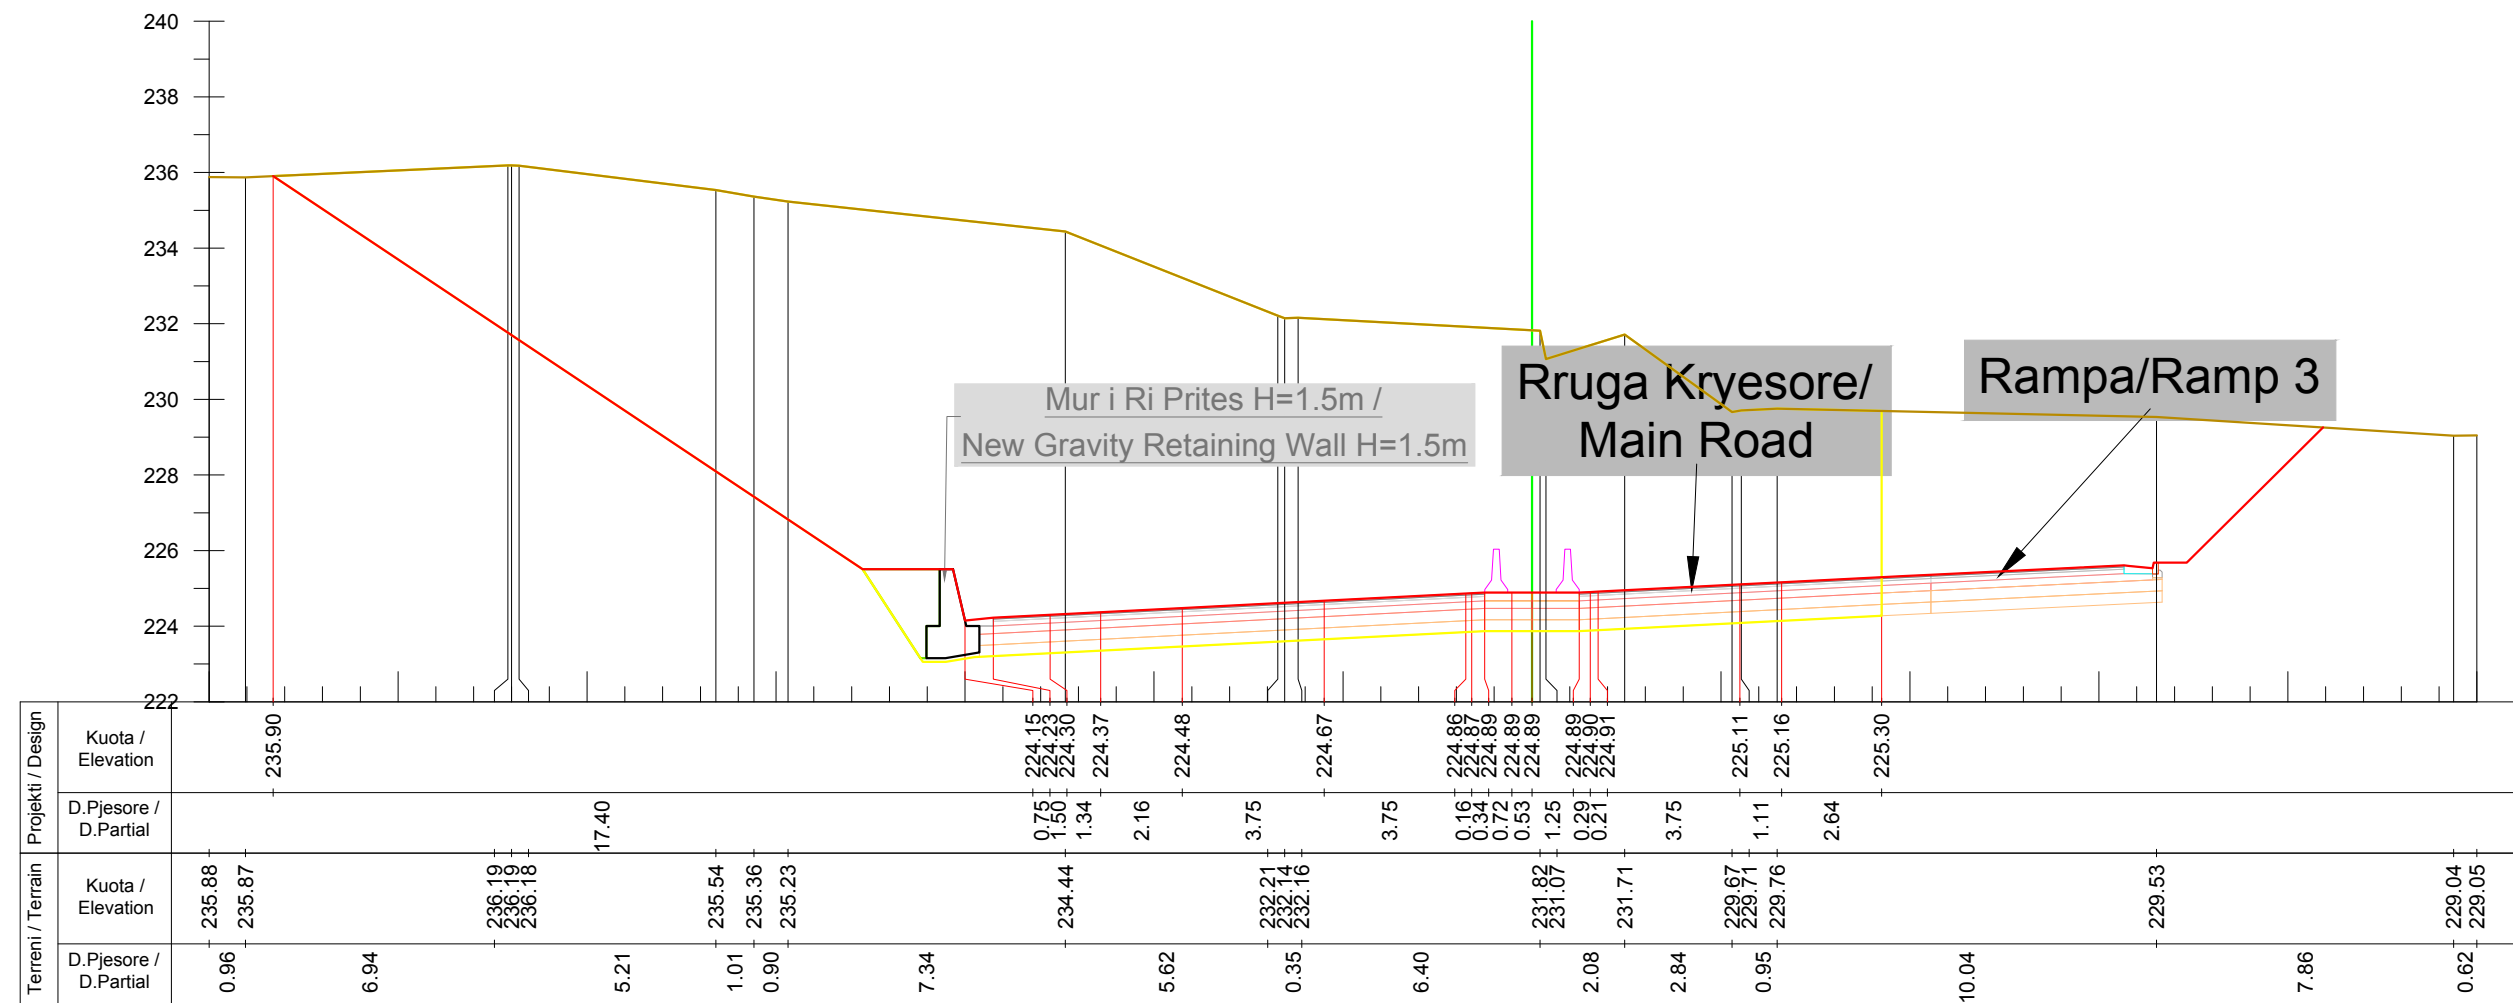

Km. 9+280



INVESTITORI / INVESTOR "Autoriteti Rrugor Shqiptar"

Address: Rr. "Sami Frasheri", Nr 33, Tirane

Mob: 04 222 3600
E-mail: info@arrsh.gov.al



JV: "InfraKonsult" shpk & "HMK-Consulting" shpk



"Studim Projektim - Zgjerimi i segmentit rrugor
dalje Elbasan-Prrenjas-Qafe Thane", (Faza II) /
"Design Study of road segment exit
Elbasan-Prrenjas-Qafe Thane" (Phase II)

Profilert Terthore /
Cross Sections

FAZA - PROJEKT ZBATIM
PHASE - DETAIL DESIGN

SHKALLA
SCALE 1:200


Data: Mars 2023
Date: March 2023

VIZATIMI Nr:
PAGE No: E (156)

PROJEKTUES:
DESIGN ENGINEERS:

Ing./Eng. Sokol METOJA
Ing./Eng. Redi STRUGA
Ing./Eng. Orgest MERTIKA

[Signature]

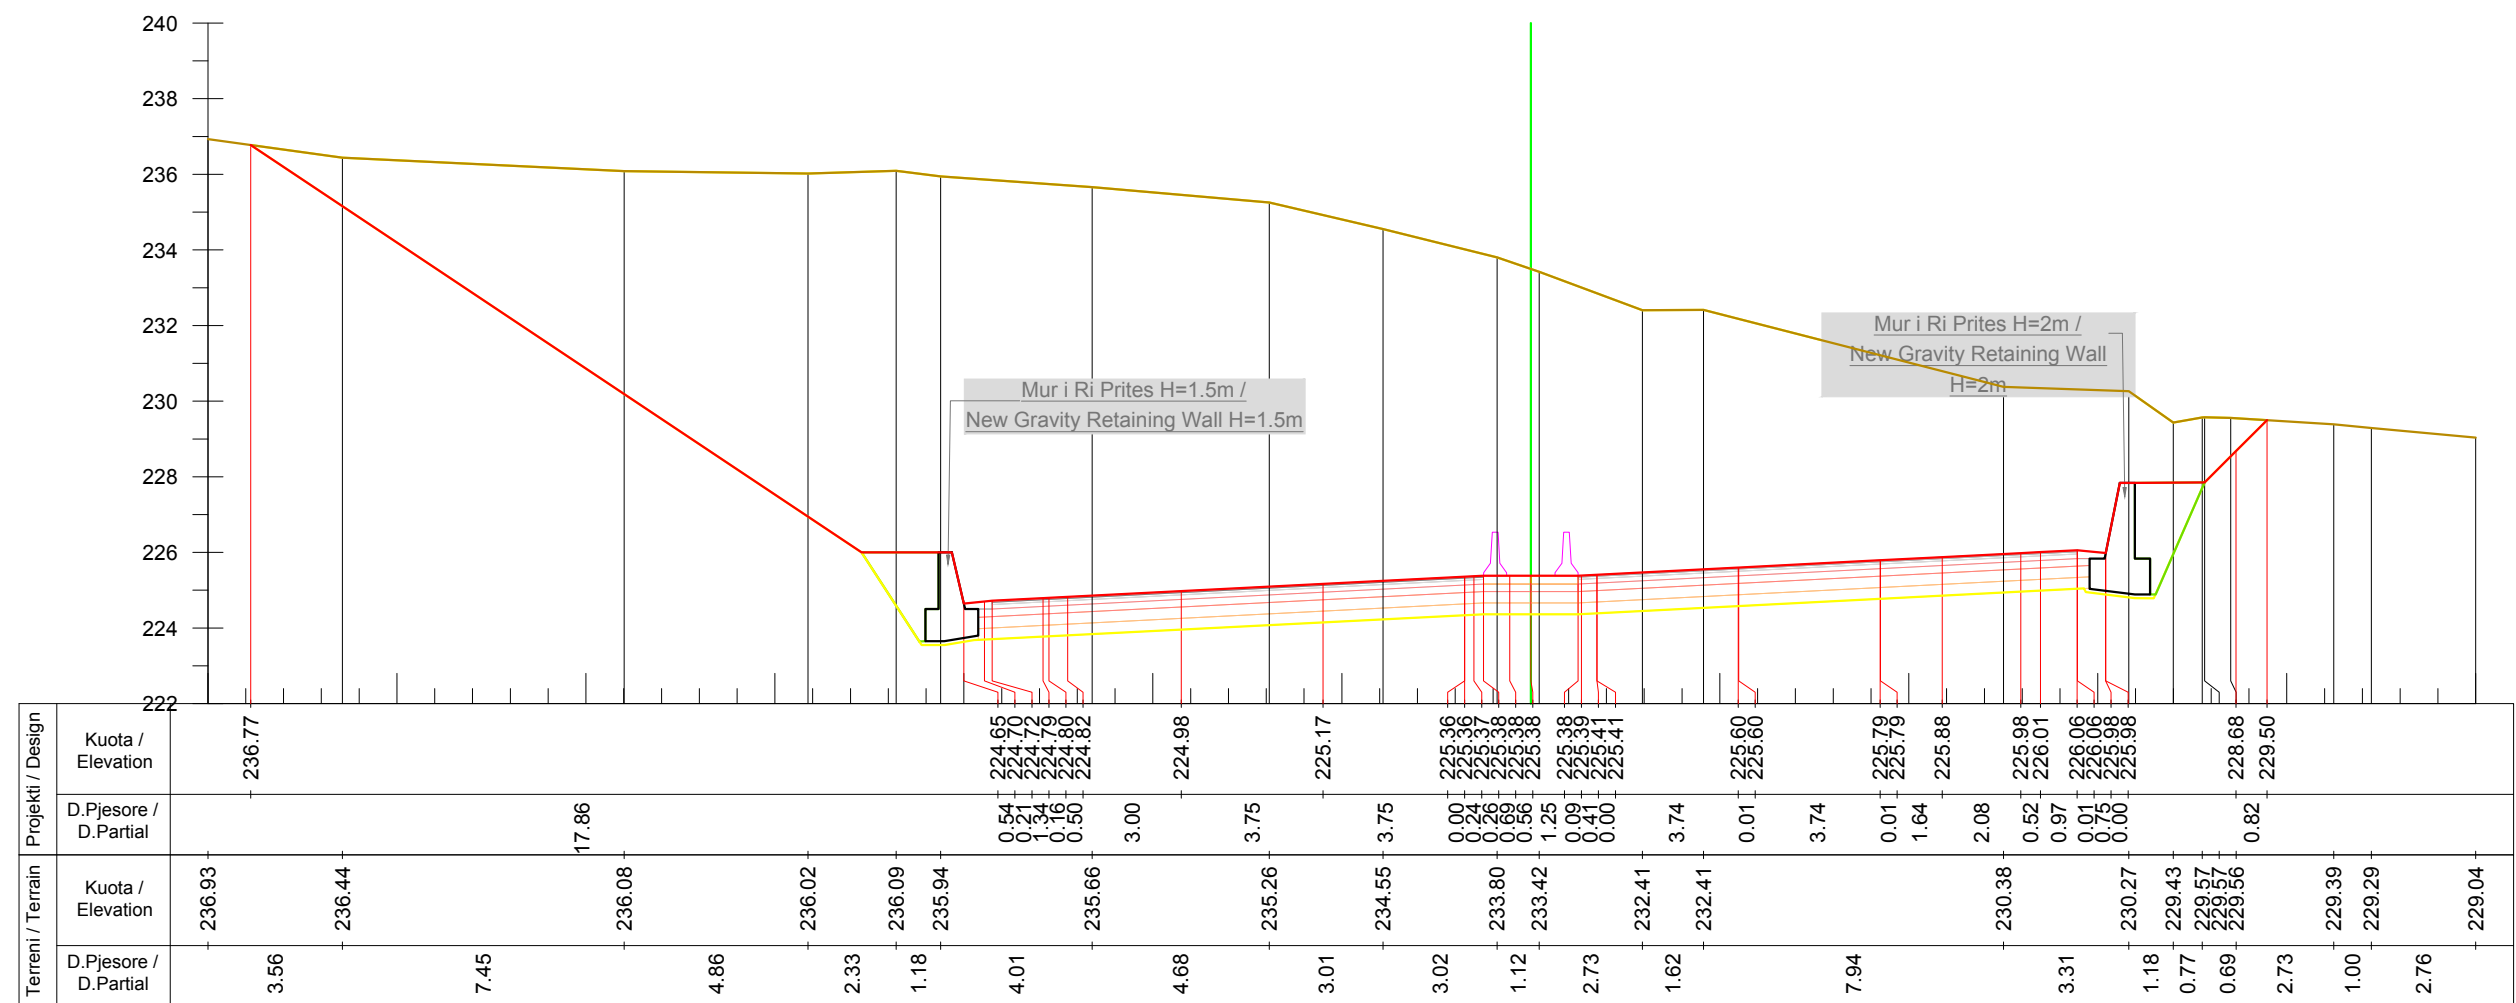

Km. 9+300



INVESTITORI / INVESTOR
"Autoriteti Rrugor Shqiptar"

Address: Rr. "Sami Frasheri", Nr 33, Tirane
Mob: 04 222 3600
E-mail: info@arrsh.gov.al



JV: "InfraKonsult" shpk & "HMK-Consulting" shpk



"Studim Projektim - Zgjerimi i segmentit rrugor
dalje Elbasan-Prrenjas-Qafe Thane", (Faza II) /
"Design Study of road segment exit
Elbasan-Prrenjas-Qafe Thane" (Phase II)

**Profillet Terthore /
Cross Sections**

FAZA - PROJEKT ZBATIM
PHASE - DETAIL DESIGN


SHKALLA
SCALE 1:200

Data: Mars 2023
Date: March 2023

VIZATIMI Nr:
PAGE No: E (157)

PROJEKTUES:
DESIGN ENGINEERS:

Ing./Eng. Sokol METOJA
Ing./Eng. Redi STRUGA
Ing./Eng. Orgest MERTIKA

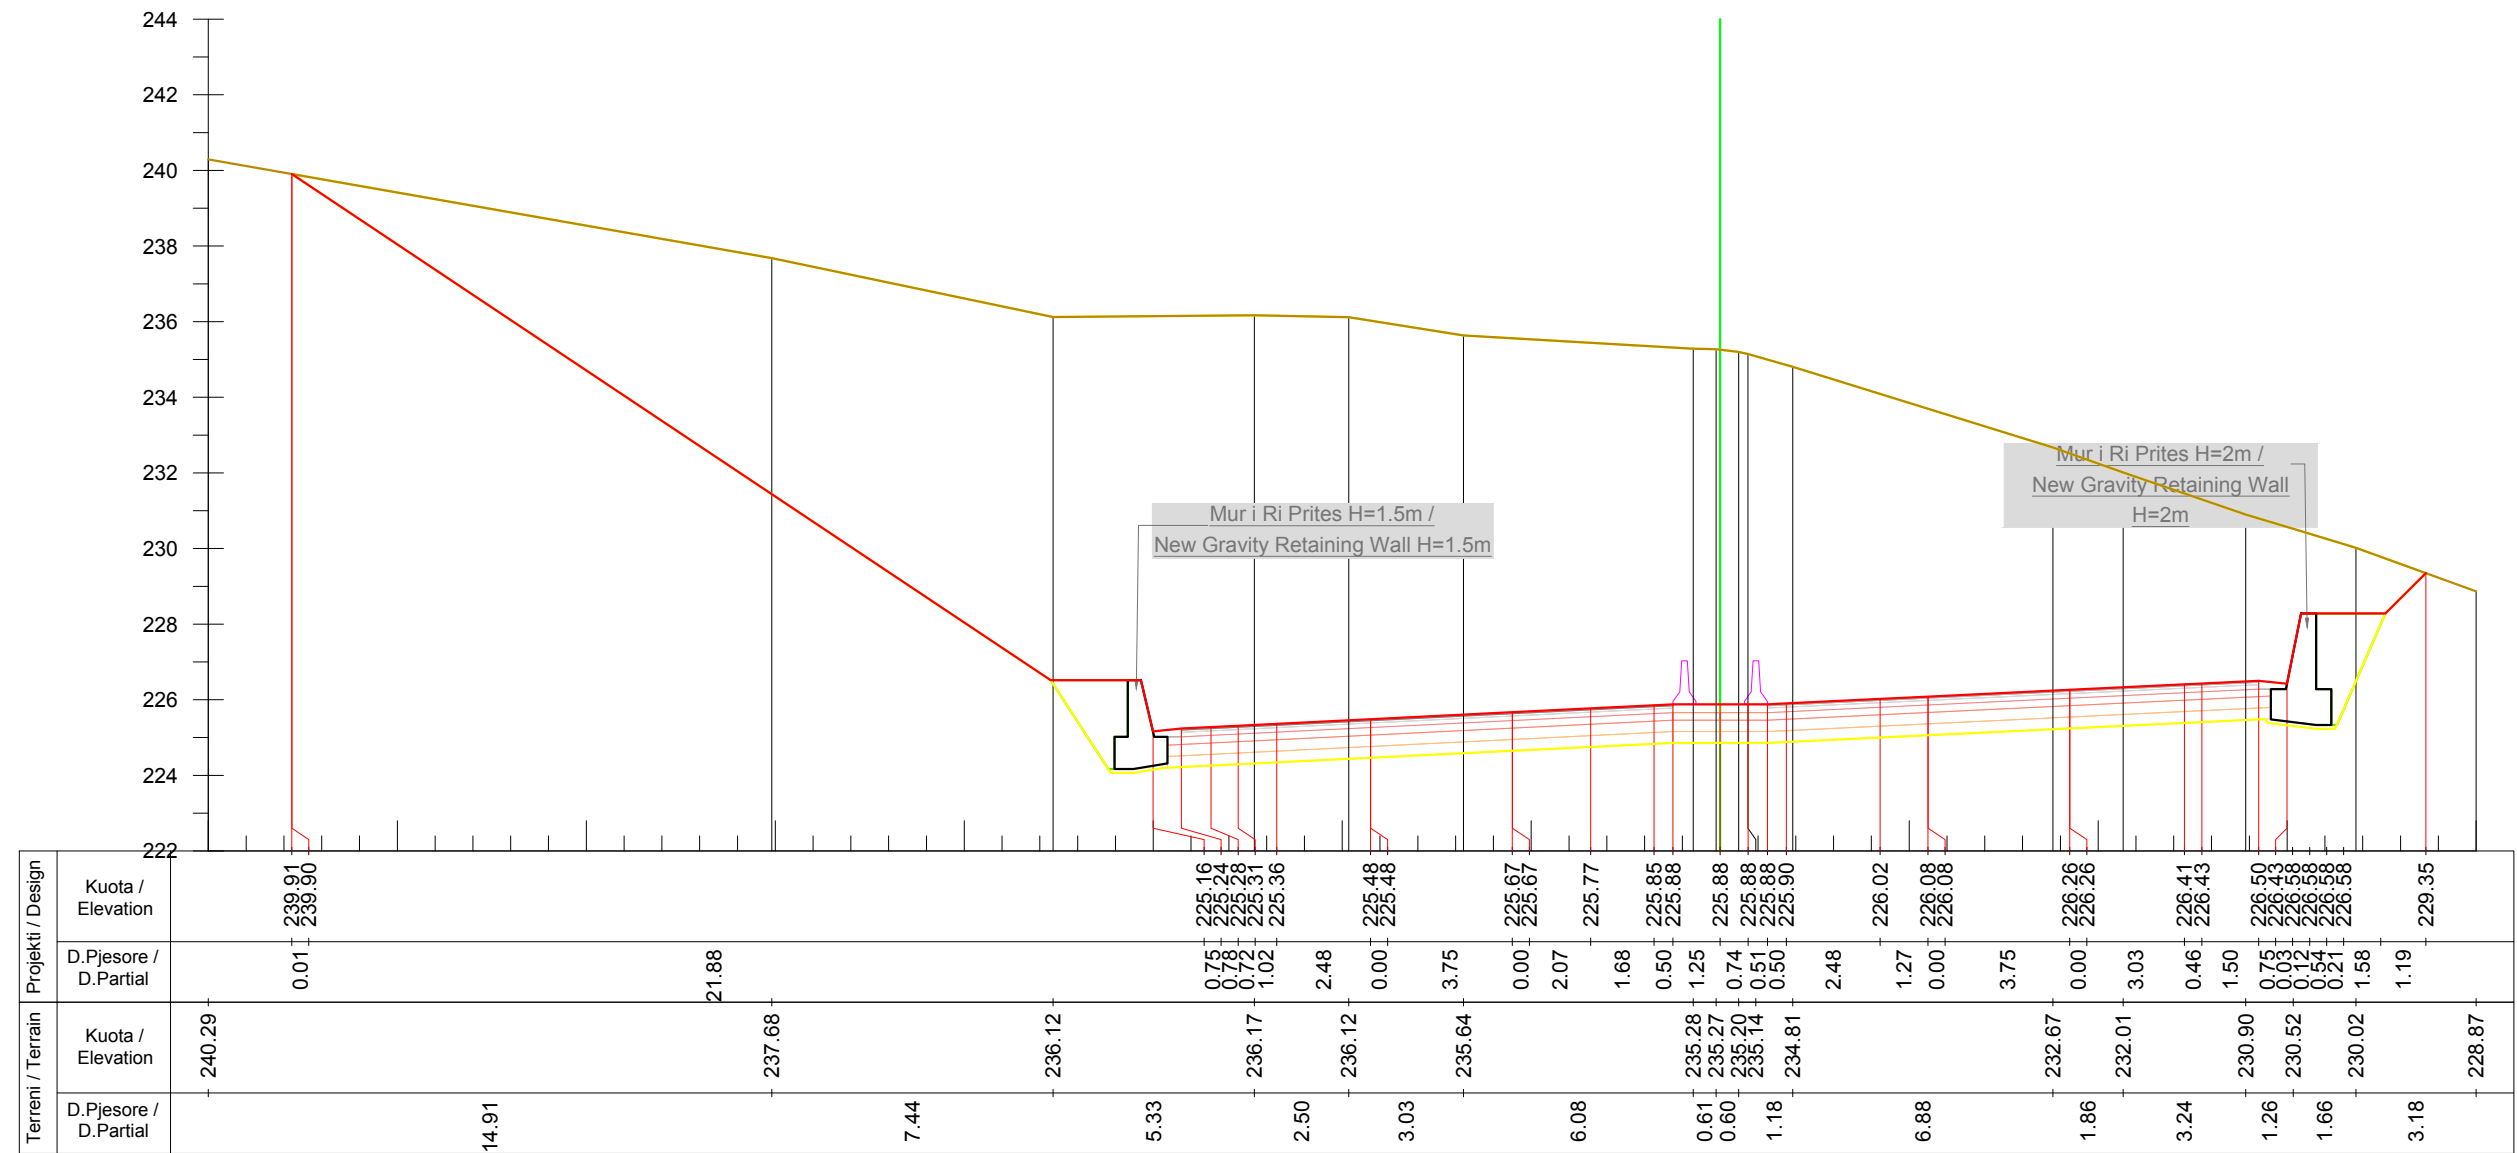

Km. 9+320



INVESTITORI / INVESTOR
"Autoriteti Rrugor Shqiptar"

Address: Rr. "Sami Frasheri", Nr 33, Tirane

Mob: 04 222 3600
E-mail: info@arsh.gov.al



JV: "InfraKonsult" shpk & "HMK-Consulting" shpk



"Studim Projektim - Zgjerimi i segmentit rrugor
dalje Elbasan-Prrenjas-Qafe Thane", (Faza II) /
"Design Study of road segment exit
Elbasan-Prrenjas-Qafe Thane" (Phase II)

**Profilat Terthore /
Cross Sections**

FAZA - PROJEKT ZBATIM
PHASE - DETAIL DESIGN


SHKALLA
SCALE 1:200

Data: Mars 2023
Date: March 2023

VIZATIMI Nr:
PAGE No: E (158)

PROJEKTUES:
DESIGN ENGINEERS:

Ing./Eng. Sokol METOJA
Ing./Eng. Redi STRUGA
Ing./Eng. Orgest MERTIKA

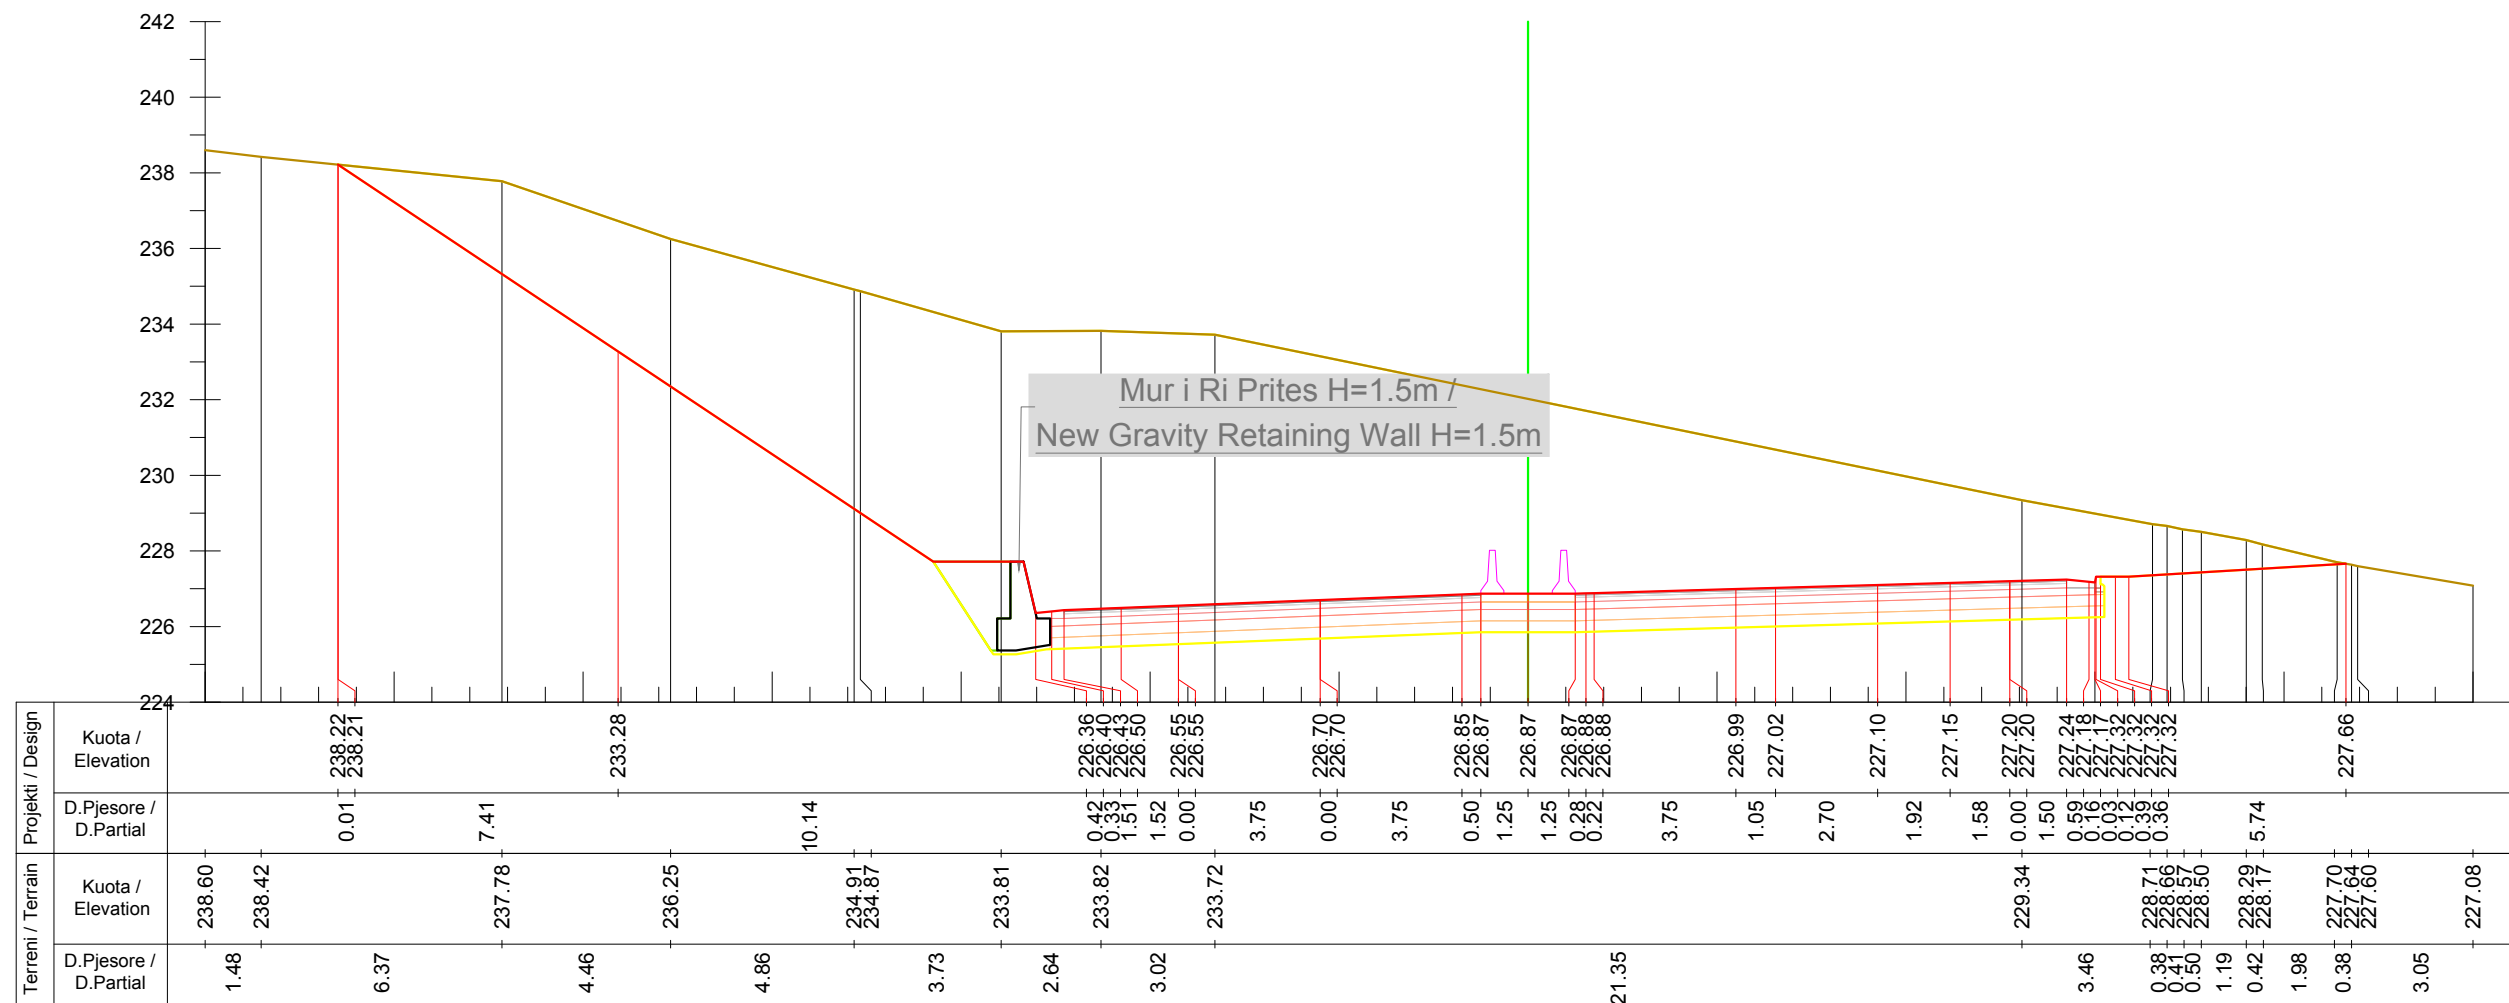

Km. 9+360



INVESTITORI / INVESTOR "Autoriteti Rrugor Shqiptar"

Address: Rr. "Sami Frasheri", Nr 33, Tirane

Mob: 04 222 3600
E-mail: info@arrsh.gov.al



JV: "InfraKonsult" shpk & "HMK-Consulting" shpk



"Studim Projektim - Zgjerimi i segmentit rrugor
dalje Elbasan-Prrenjas-Qafe Thane", (Faza II) /
"Design Study of road segment exit
Elbasan-Prrenjas-Qafe Thane" (Phase II)

Profillet Terthore /
Cross Sections

FAZA - PROJEKT ZBATIM
PHASE - DETAIL DESIGN


SHKALLA
SCALE 1:200

Data: Mars 2023
Date: March 2023

VIZATIMI Nr:
PAGE No: E (160)

PROJEKTUES:
DESIGN ENGINEERS:

Ing./Eng. Sokol METOJA
Ing./Eng. Redi STRUGA
Ing./Eng. Orgest MERTIKA

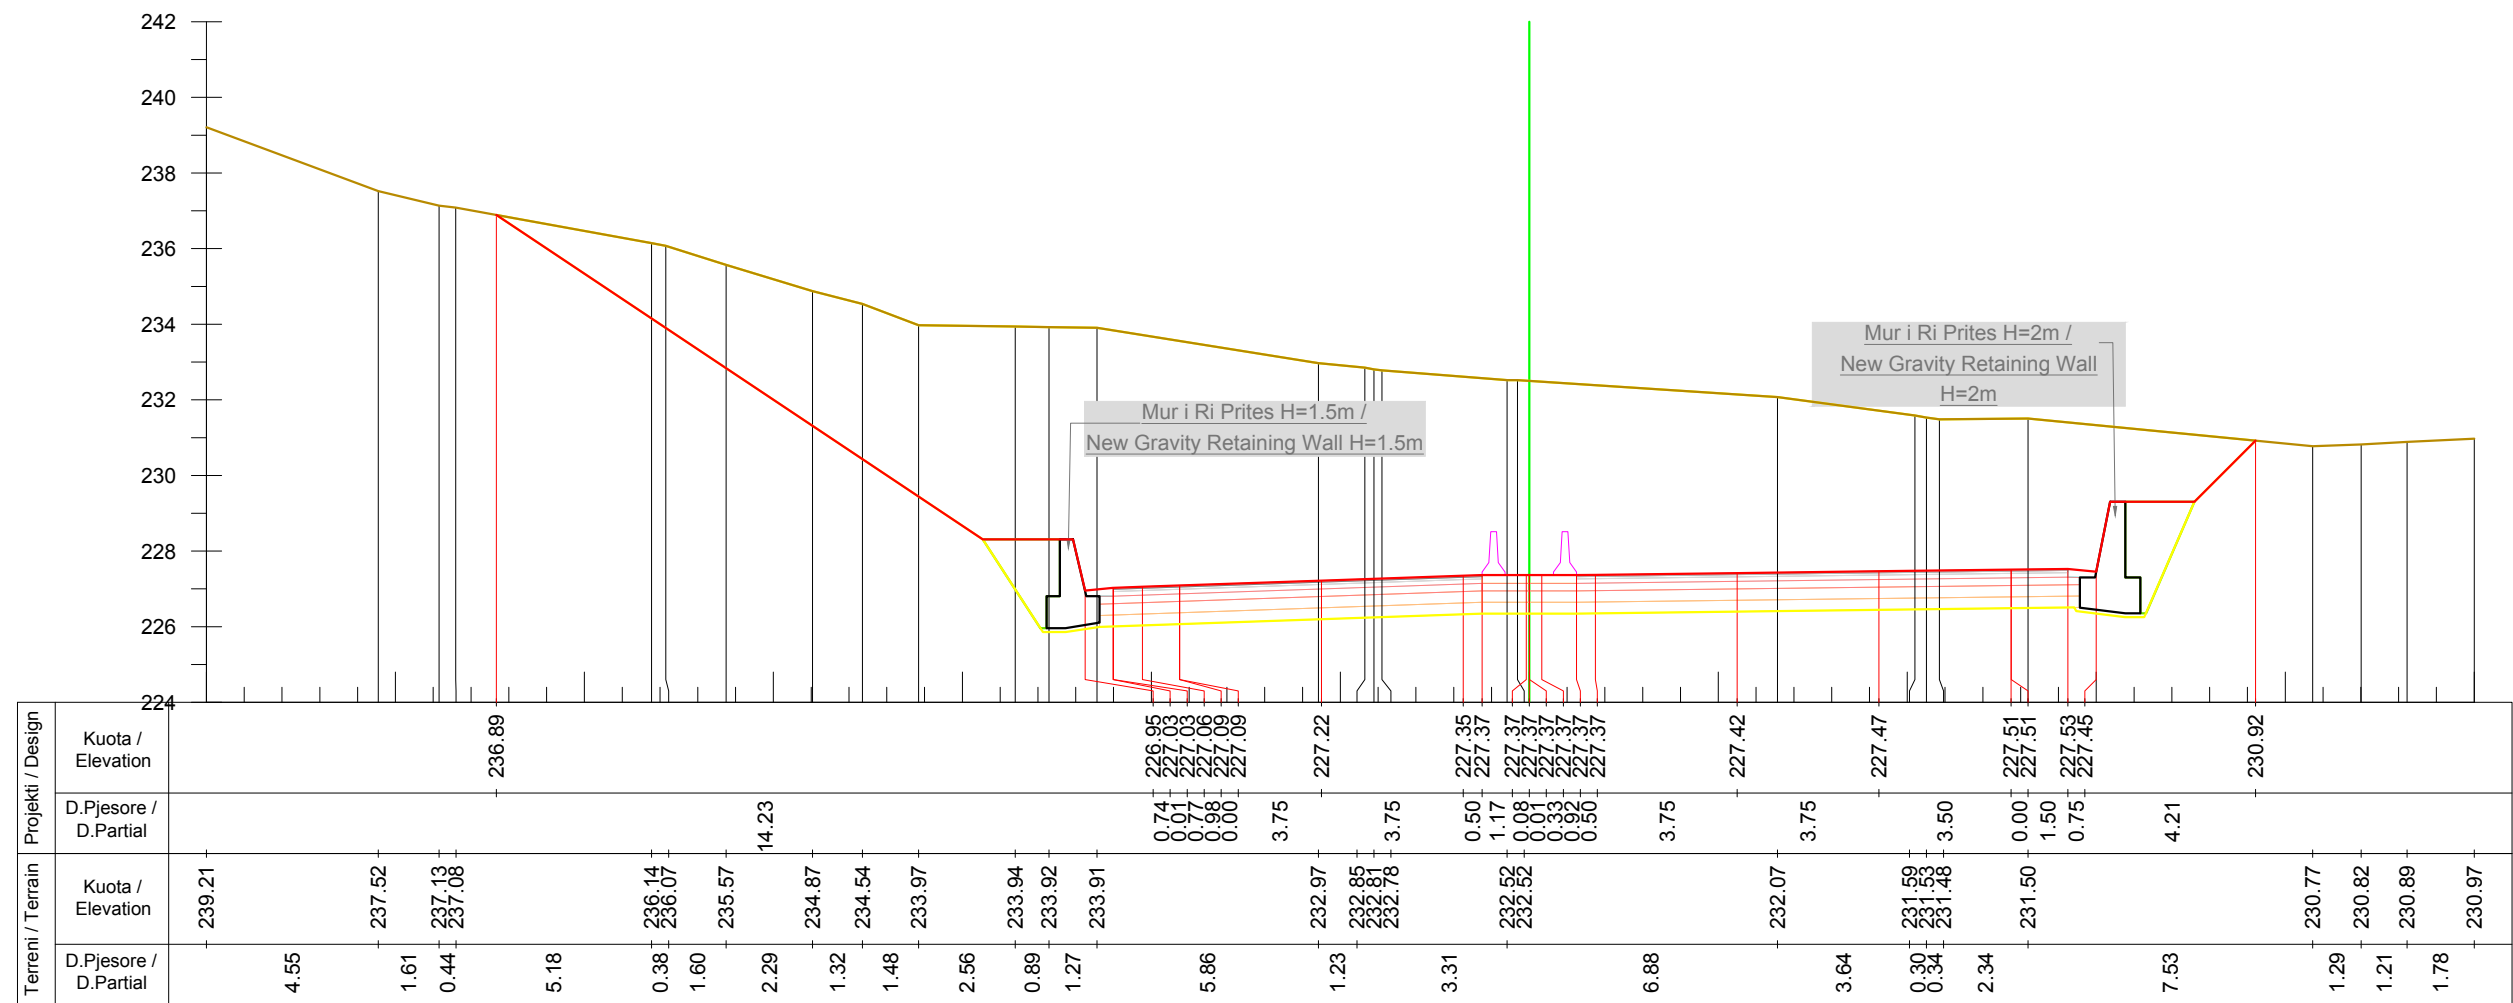

Km. 9+380



INVESTITORI / INVESTOR
"Autoriteti Rrugor Shqiptar"

Address: Rr. "Sami Frasheri", Nr 33, Tirane

Mob: 04 222 3600
E-mail: info@arrsh.gov.al



JV: "InfraKonsult" shpk & "HMK-Consulting" shpk



"Studim Projektim - Zgjerimi i segmentit rrugor
dalje Elbasan-Prrenjas-Qafe Thane", (Faza II) /
"Design Study of road segment exit
Elbasan-Prrenjas-Qafe Thane" (Phase II)

**Profillet Terthore /
Cross Sections**

FAZA - PROJEKT ZBATIM
PHASE - DETAIL DESIGN


SHKALLA
SCALE 1:200

Data: Mars 2023
Date: March 2023

VIZATIMI Nr:
PAGE No: E (161)

PROJEKTUES:
DESIGN ENGINEERS:

Ing./Eng. Sokol METOJA
Ing./Eng. Redi STRUGA
Ing./Eng. Orgest MERTIKA

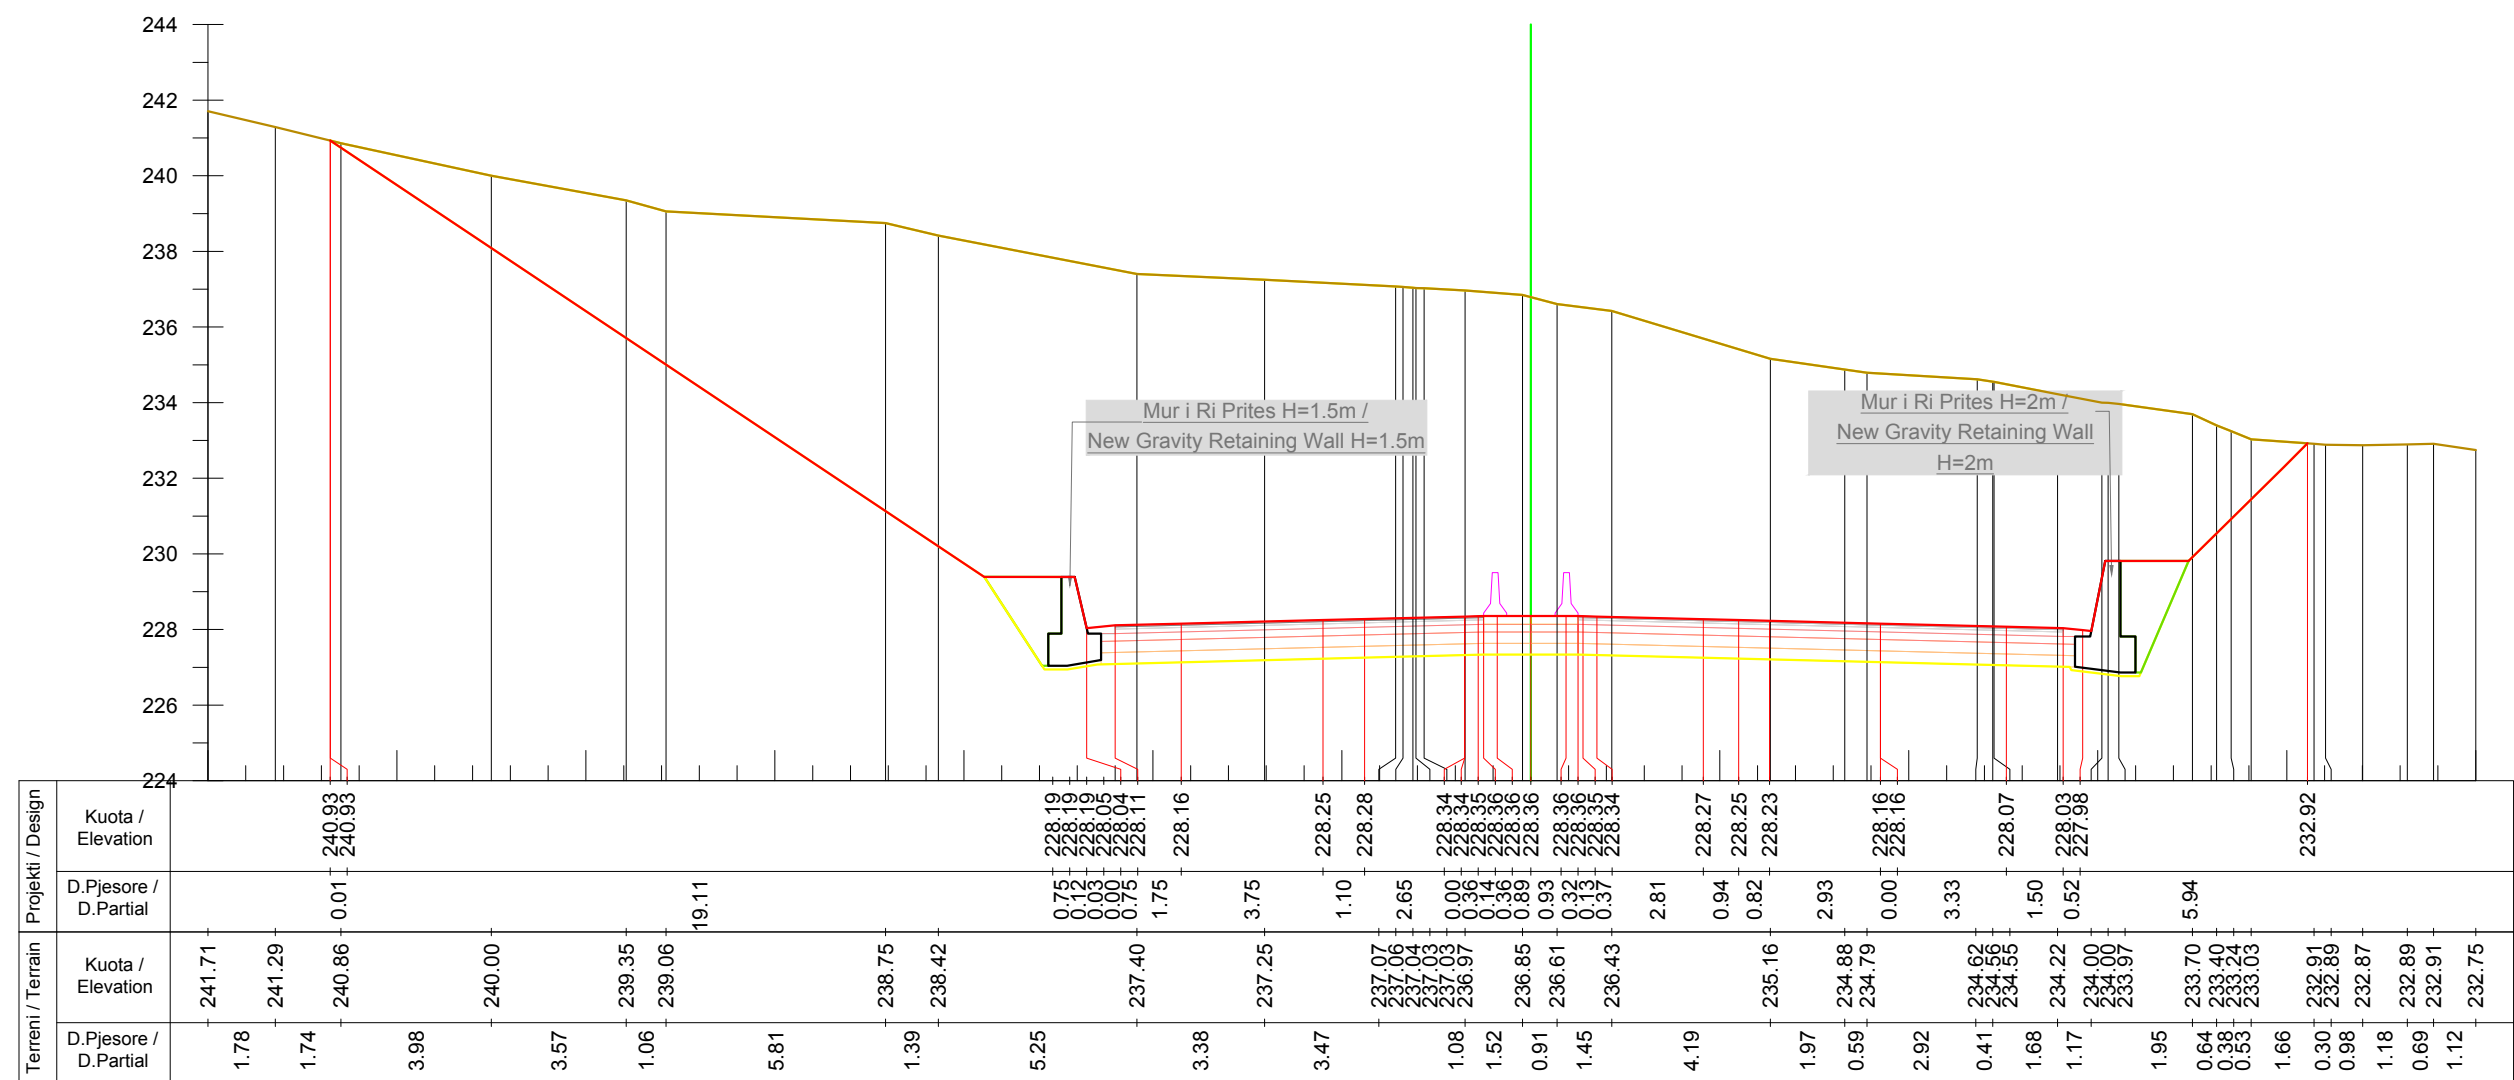

Km. 9+420



INVESTITORI / INVESTOR "Autoriteti Rrugor Shqiptar"

Address: Rr. "Sami Frasheri", Nr 33, Tirane

Mob: 04 222 3600
E-mail: info@arrsh.gov.al



JV: "InfraKonsult" shpk & "HMK-Consulting" shpk



"Studim Projektim - Zgjerimi i segmentit rrugor
dalje Elbasan-Prrenjas-Qafe Thane", (Faza II) /
"Design Study of road segment exit
Elbasan-Prrenjas-Qafe Thane" (Phase II)

Profilert Terthore /
Cross Sections

FAZA - PROJEKT ZBATIM
PHASE - DETAIL DESIGN


SHKALLA
SCALE 1:200

Data: Mars 2023
Date: March 2023

VIZATIMI Nr:
PAGE No: E (163)

PROJEKTUES:
DESIGN ENGINEERS:

Ing./Eng. Sokol METOJA
Ing./Eng. Redi STRUGA
Ing./Eng. Orgest MERTIKA

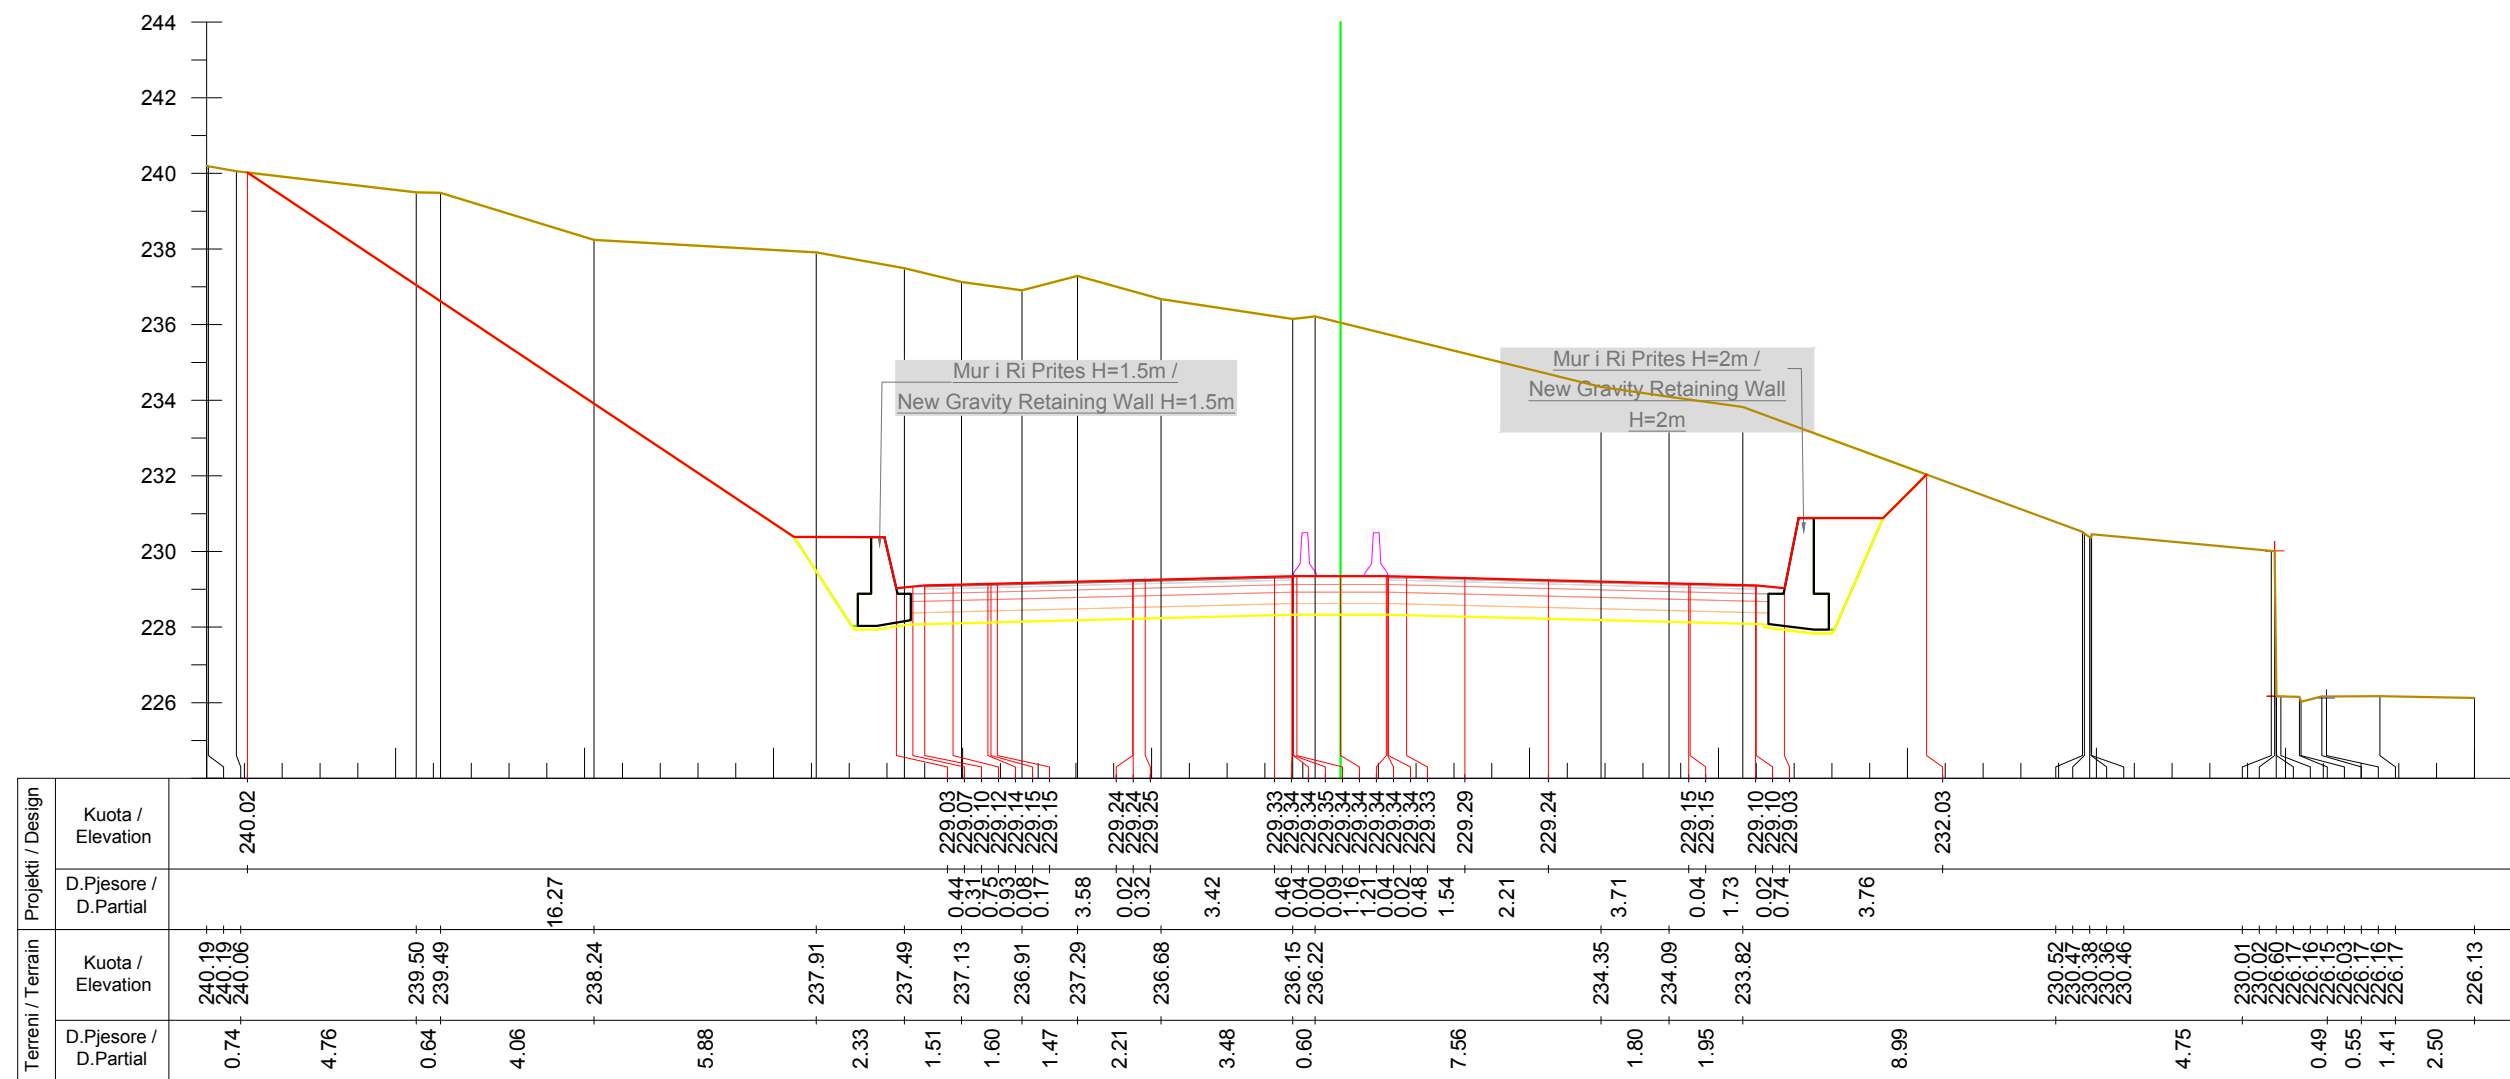

Km. 9+460



INVESTITORI / INVESTOR
"Autoriteti Rrugor Shqiptar"

Address: Rr. "Sami Frasheri", Nr 33, Tirane

Mob: 04 222 3600
E-mail: info@arrsh.gov.al



JV: "InfraKonsult" shpk & "HMK-Consulting" shpk



"Studim Projektim - Zgjerimi i segmentit rrugor
dalje Elbasan-Prrenjas-Qafe Thane", (Faza II) /
"Design Study of road segment exit
Elbasan-Prrenjas-Qafe Thane" (Phase II)

**Profillet Terthore /
Cross Sections**

FAZA - PROJEKT ZBATIM
PHASE - DETAIL DESIGN


SHKALLA
SCALE 1:200

Data: Mars 2023
Date: March 2023

VIZATIMI Nr:
PAGE No: E (165)

PROJEKTUES:
DESIGN ENGINEERS:

Ing./Eng. Sokol METOJA
Ing./Eng. Redi STRUGA
Ing./Eng. Orgest MERTIKA

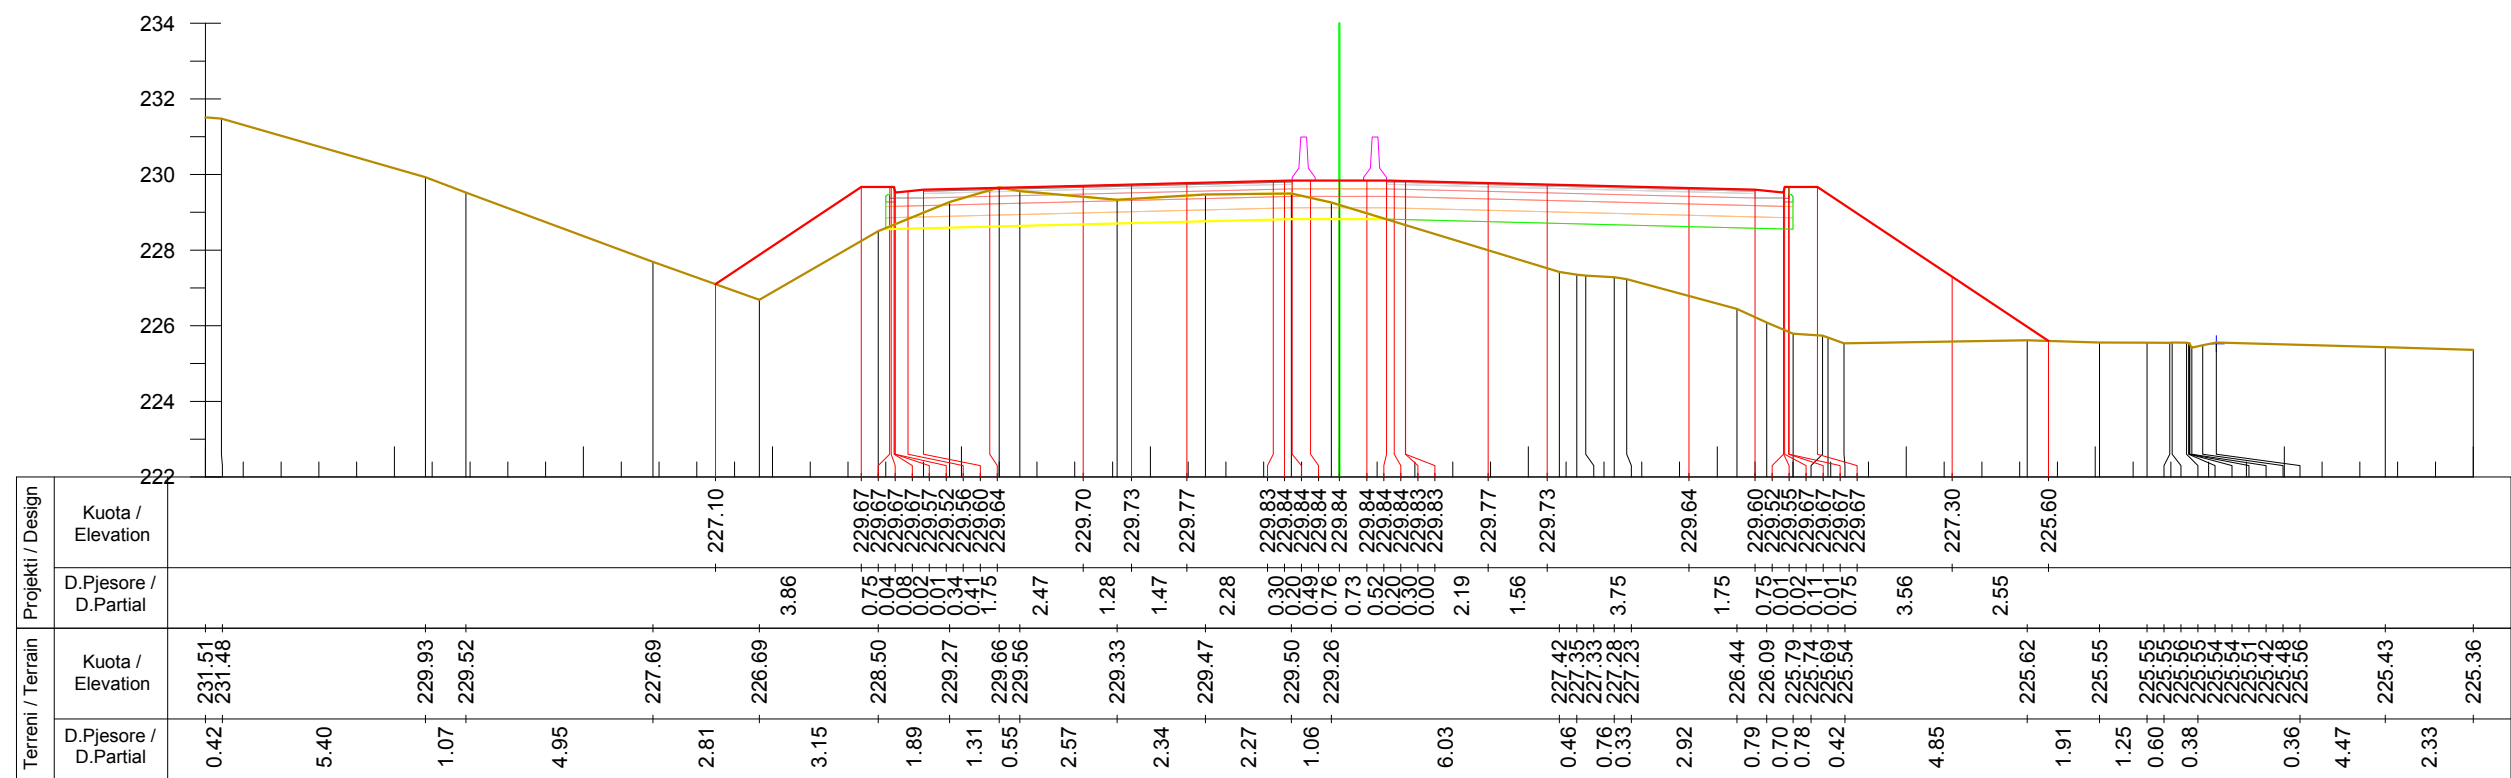

Km. 9+480



INVESTITORI / INVESTOR
"Autoriteti Rrugor Shqiptar"

Address: Rr. "Sami Frasheri", Nr 33, Tirane
Mob: 04 222 3600
E-mail: info@arrsh.gov.al



JV: "InfraKonsult" shpk & "HMK-Consulting" shpk



"Studim Projektim - Zgjerimi i segmentit rrugor
dalje Elbasan-Prrenjas-Qafe Thane", (Faza II) /
"Design Study of road segment exit
Elbasan-Prrenjas-Qafe Thane" (Phase II)

**Profillet Terthore /
Cross Sections**

FAZA - PROJEKT ZBATIM
PHASE - DETAIL DESIGN


SHKALLA
SCALE 1:200

Data: Mars 2023
Date: March 2023

VIZATIMI Nr:
PAGE No: E (166)

PROJEKTUES:
DESIGN ENGINEERS:

Ing./Eng. Sokol METOJA
Ing./Eng. Redi STRUGA
Ing./Eng. Orgest MERTIKA

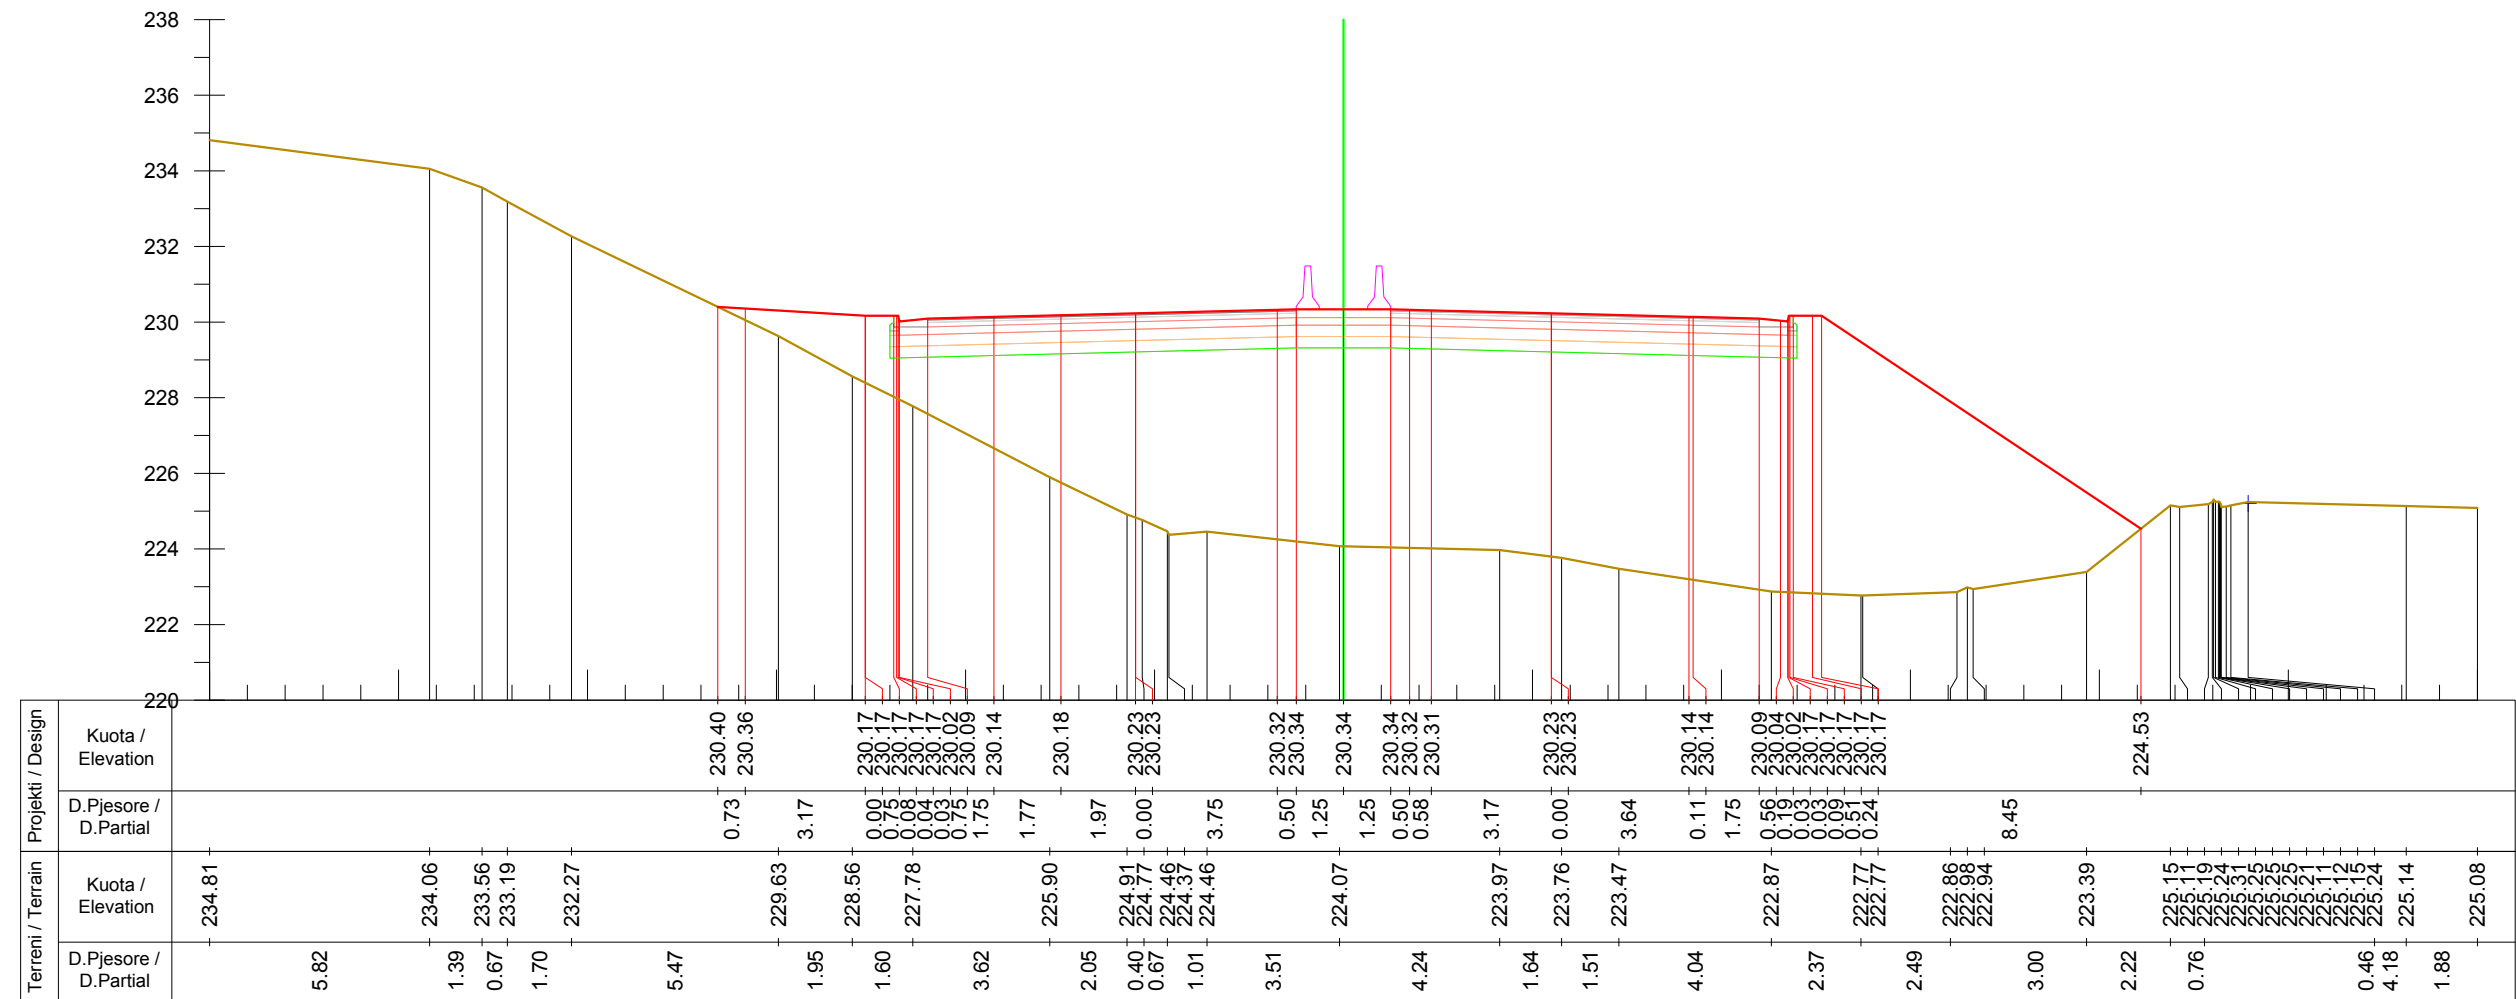

Km. 9+500



INVESTITORI / INVESTOR
"Autoriteti Rrugor Shqiptar"

Address: Rr. "Sami Frasheri", Nr 33, Tirane
 Mob: 04 222 3600
 E-mail: info@arrsh.gov.al



JV: "InfraKonsult" shpk & "HMK-Consulting" shpk



"Studim Projektim - Zgjerimi i segmentit rrugor
 dalje Elbasan-Prrenjas-Qafe Thane", (Faza II) /
 "Design Study of road segment exit
 Elbasan-Prrenjas-Qafe Thane" (Phase II)

**Profilet Terthore /
 Cross Sections**

FAZA - PROJEKT ZBATIM
PHASE - DETAIL DESIGN

SHKALLA
SCALE 1:200


Data: Mars 2023
Date: March 2023

VIZATIMI Nr:
PAGE No: E (167)

PROJEKTUES:
DESIGN ENGINEERS:

Ing./Eng. Sokol METOJA
 Ing./Eng. Redi STRUGA
 Ing./Eng. Orgest MERTIKA

[Signature]

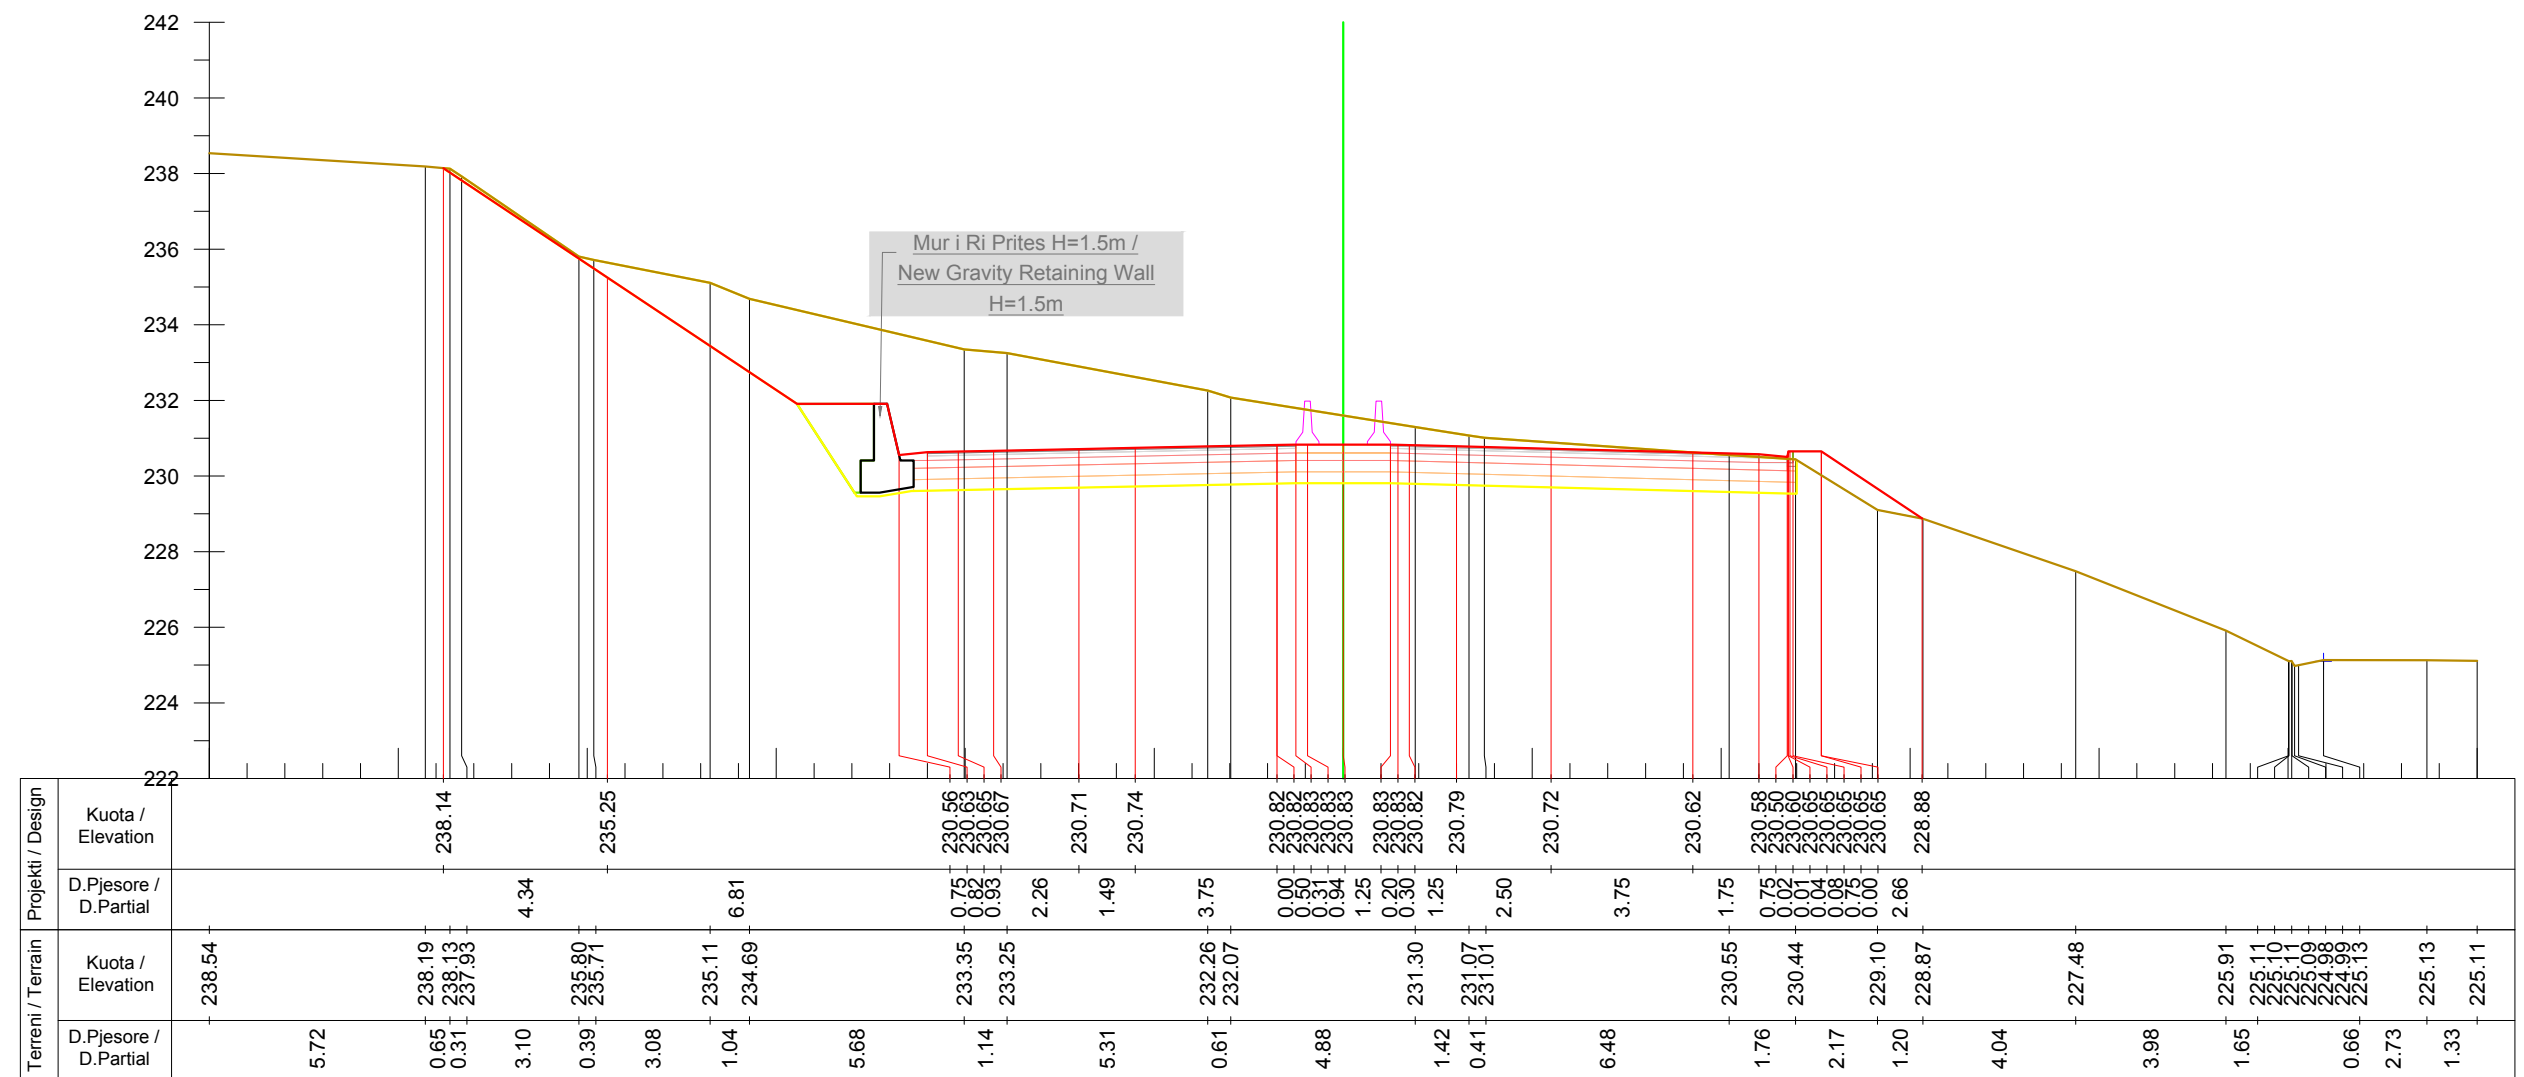

Km. 9+520



INVESTITORI / INVESTOR

"Autoriteti Rrugor Shqiptar"

Address: Rr. "Sami Frasheri", Nr 33, Tirane

Mob: 04 222 3600
E-mail: info@arrsh.gov.al



JV: "InfraKonsult" shpk & "HMK-Consulting" shpk



"Studim Projektim - Zgjerimi i segmentit rrugor dalje Elbasan-Prrenjas-Qafe Thane", (Faza II) /
"Design Study of road segment exit Elbasan-Prrenjas-Qafe Thane" (Phase II)

Profilet Terthore /
Cross Sections

FAZA - PROJEKT ZBATIM
PHASE - DETAIL DESIGN

SHKALLA
SCALE 1:200


Data: Mars 2023
Date: March 2023

VIZATIMI Nr:
PAGE No: E (168)

PROJEKTUES:
DESIGN ENGINEERS:

Ing./Eng. Sokol METOJA
Ing./Eng. Redi STRUGA
Ing./Eng. Orgest MERTIKA

[Signature]

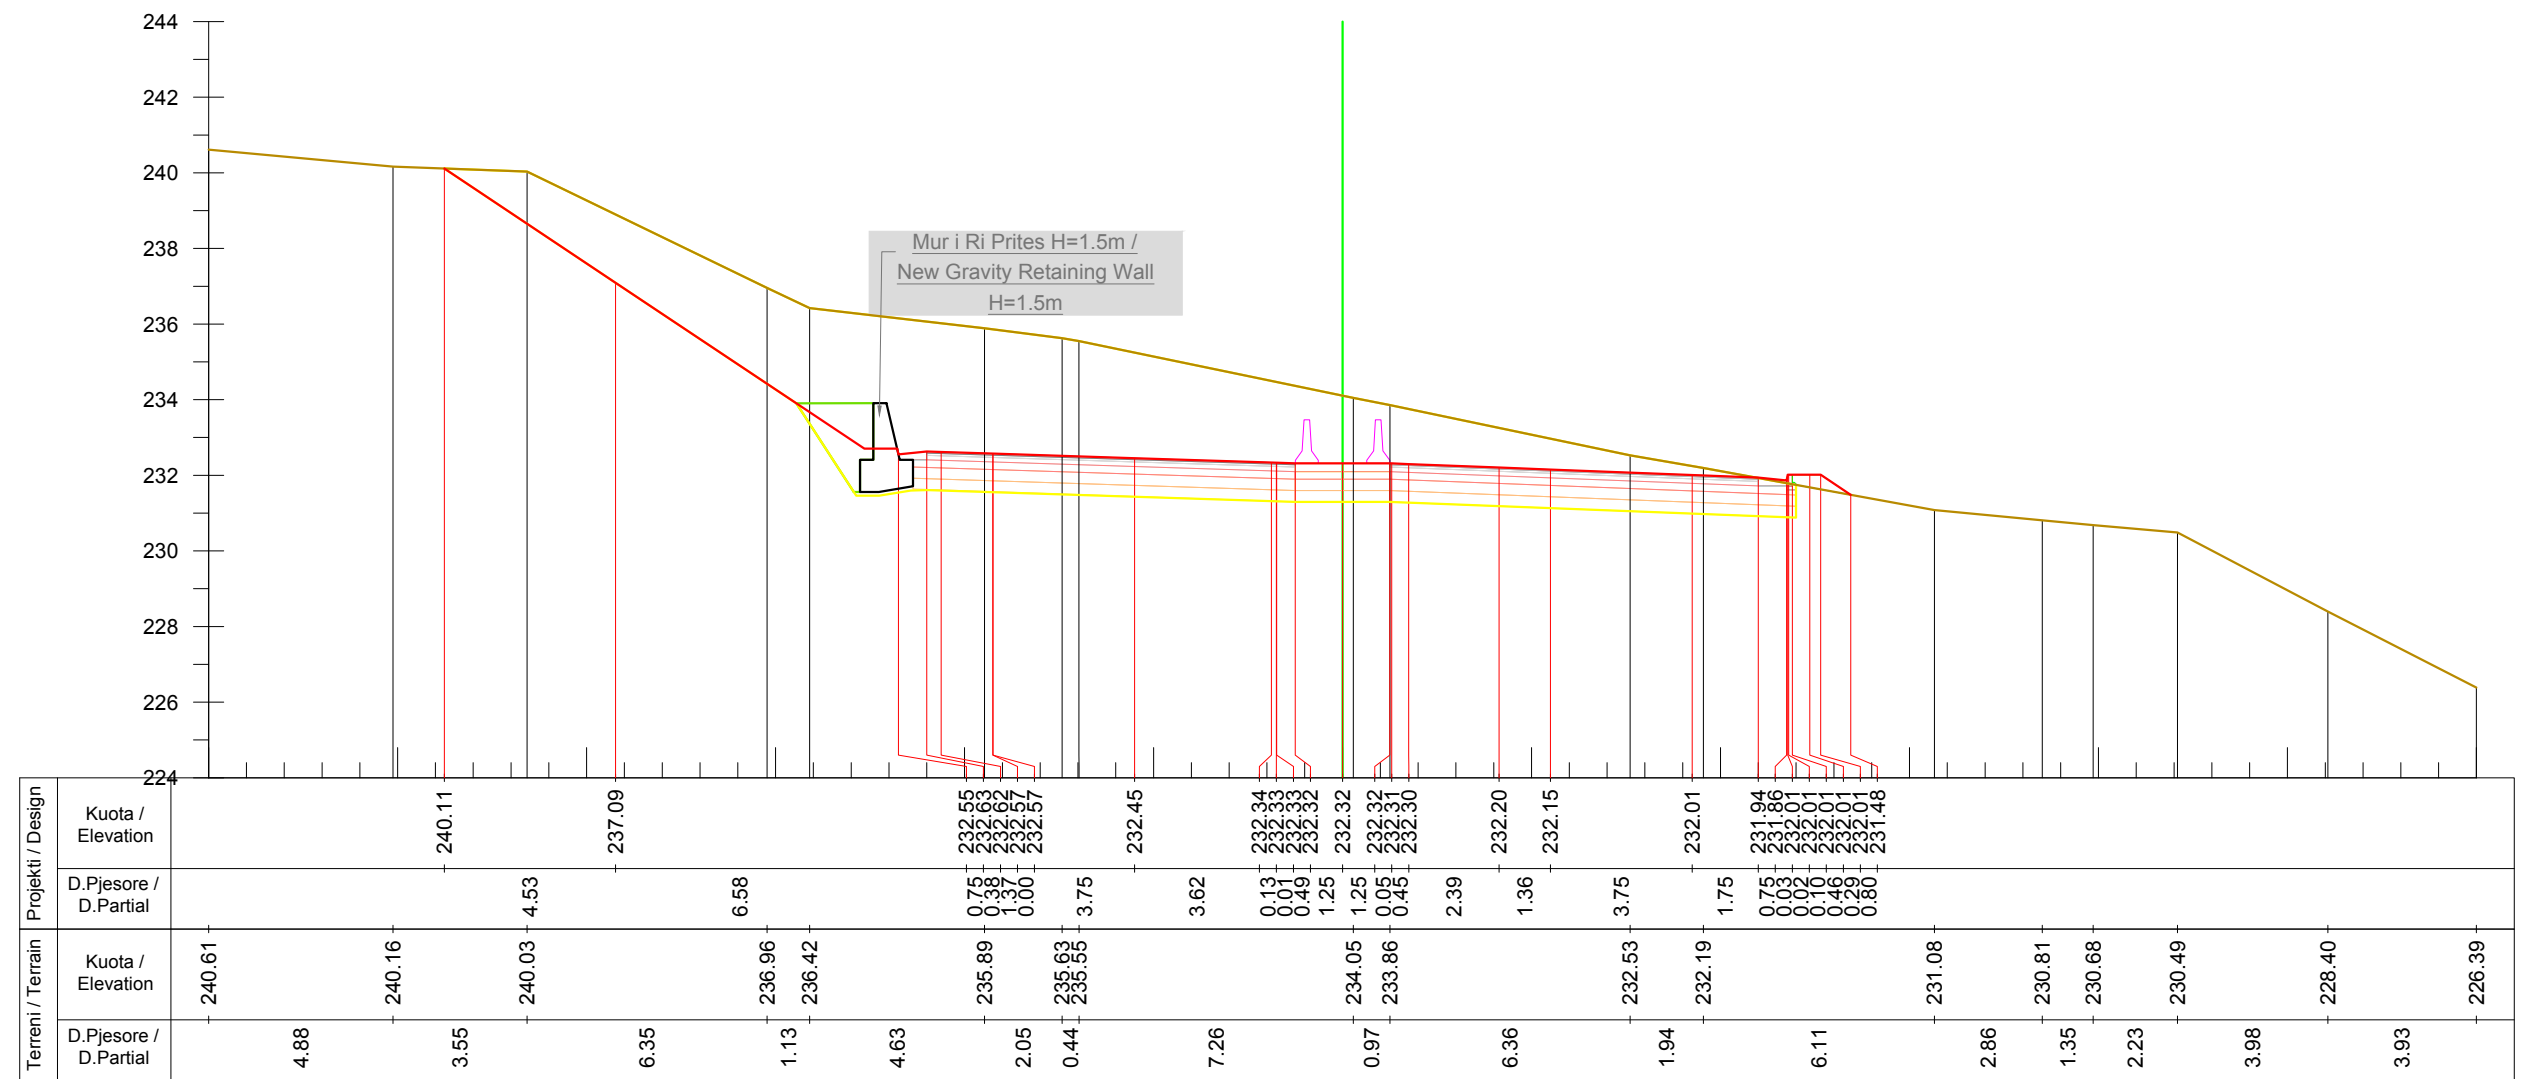

Km. 9+580



INVESTITORI / INVESTOR "Autoriteti Rrugor Shqiptar"

Address: Rr. "Sami Frasheri", Nr 33, Tirane

Mob: 04 222 3600
E-mail: info@arrsh.gov.al



JV: "InfraKonsult" shpk & "HMK-Consulting" shpk



"Studim Projektim - Zgjerimi i segmentit rrugor
dalje Elbasan-Prrenjas-Qafe Thane", (Faza II) /
"Design Study of road segment exit
Elbasan-Prrenjas-Qafe Thane" (Phase II)

**Profillet Terthore /
Cross Sections**

FAZA - PROJEKT ZBATIM
PHASE - DETAIL DESIGN


SHKALLA
SCALE 1:200

Data: Mars 2023
Date: March 2023

VIZATIMI Nr:
PAGE No: E (171)

PROJEKTUES:
DESIGN ENGINEERS:

Ing./Eng. Sokol METOJA
Ing./Eng. Redi STRUGA
Ing./Eng. Orgest MERTIKA

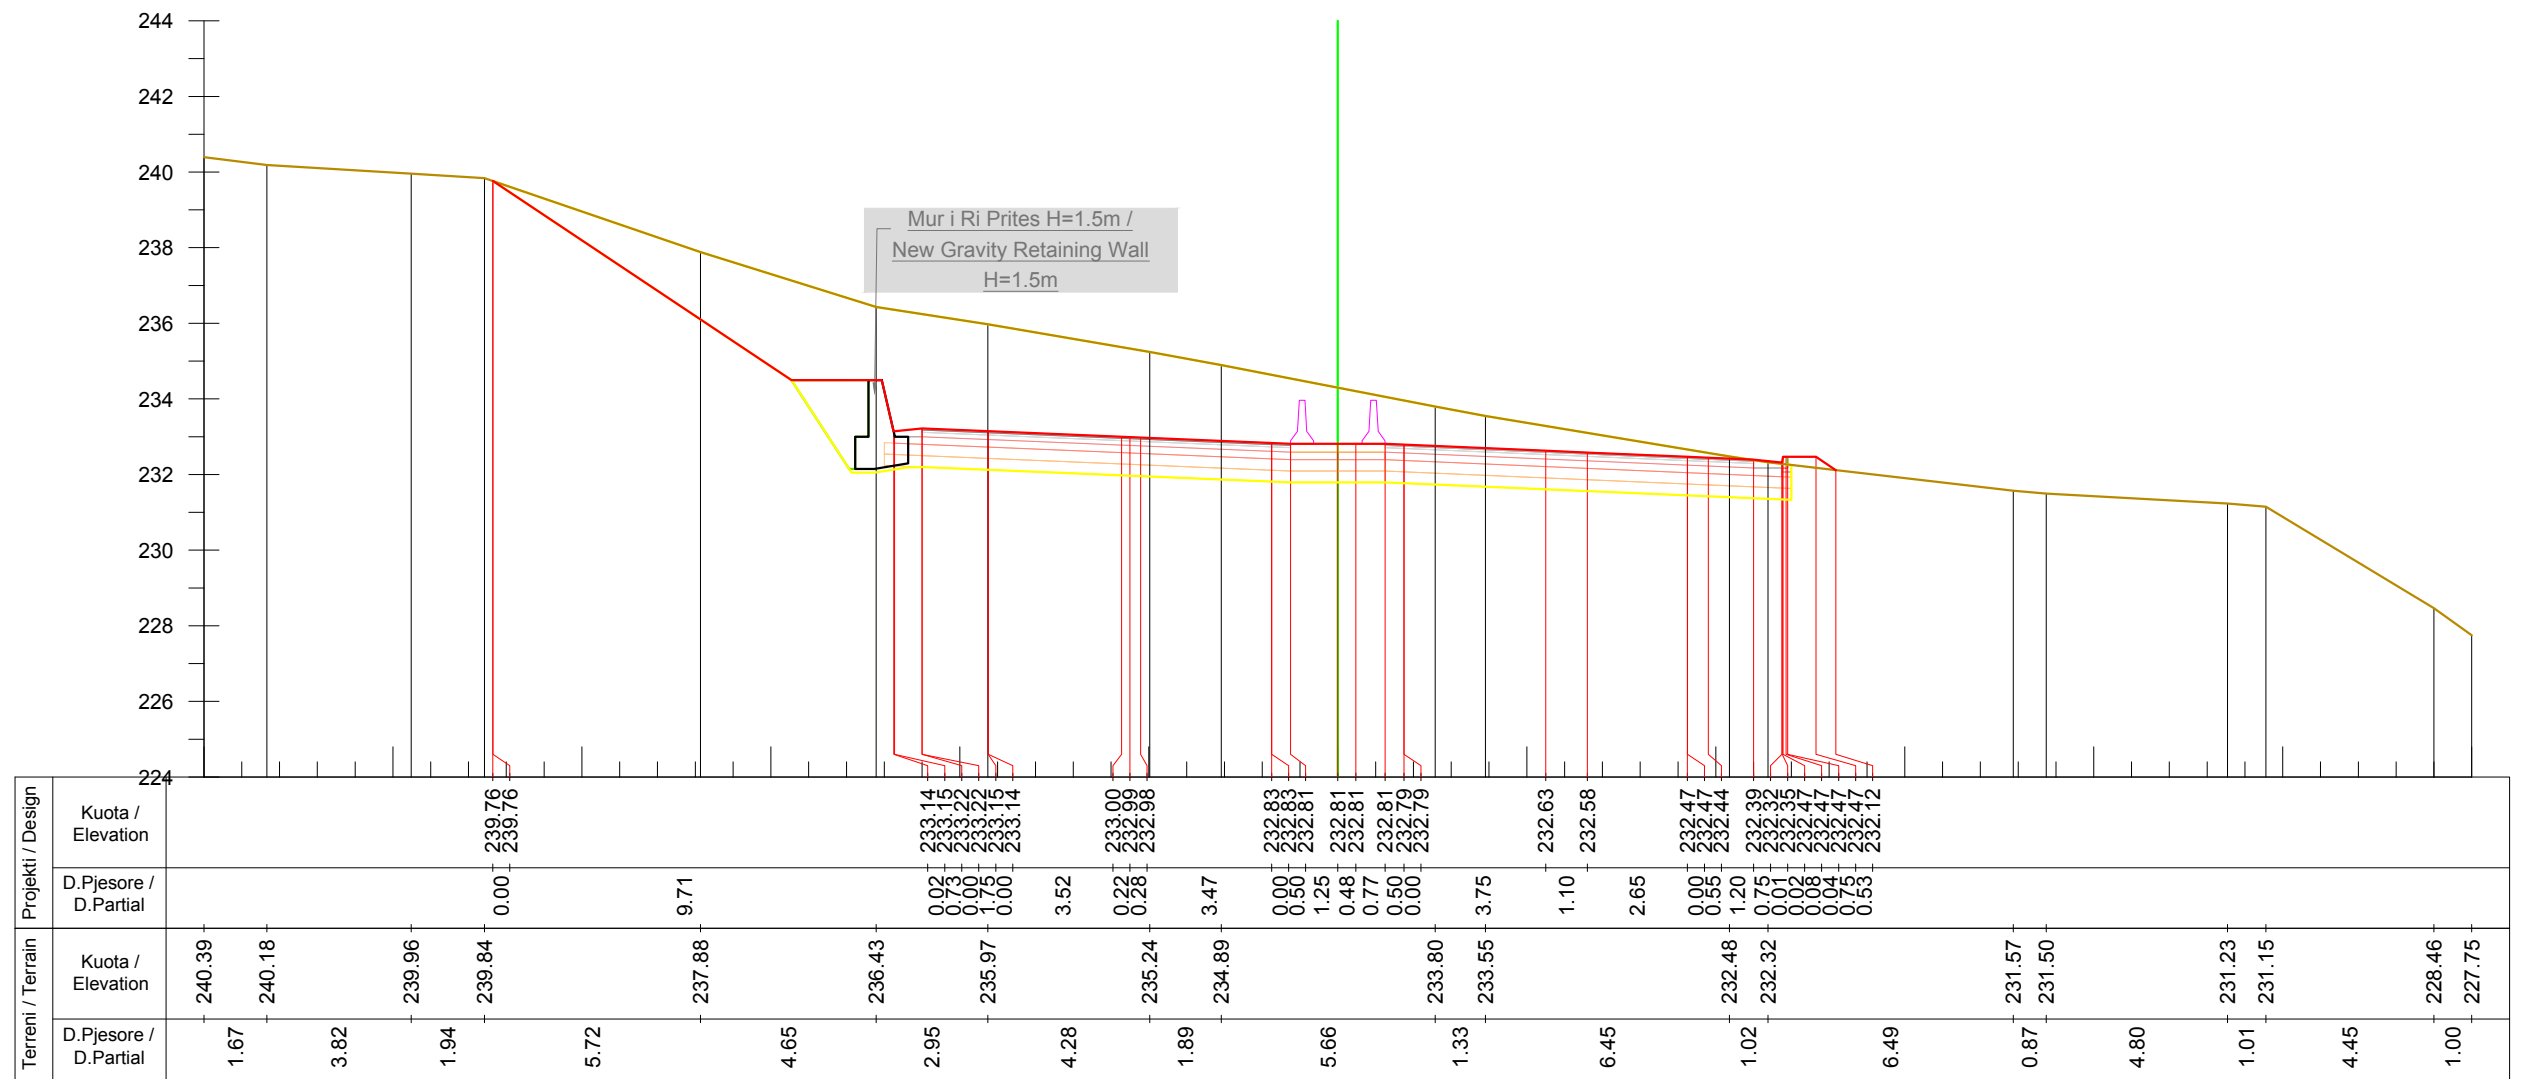

Km. 9+600



INVESTITORI / INVESTOR
"Autoriteti Rrugor Shqiptar"

Address: Rr. "Sami Frasheri", Nr 33, Tirane
Mob: 04 222 3600
E-mail: info@arrsh.gov.al



JV: "InfraKonsult" shpk & "HMK-Consulting" shpk

**"Studim Projektim - Zgjerimi i segmentit rrugor
dalje Elbasan-Prrenjas-Qafe Thane", (Faza II) /
"Design Study of road segment exit
Elbasan-Prrenjas-Qafe Thane" (Phase II)**

**Profillet Terthore /
Cross Sections**

**FAZA - PROJEKT ZBATIM
PHASE - DETAIL DESIGN**

**SHKALLA
SCALE**

1:200


**Data: Mars 2023
Date: March 2023**

**VIZATIMI Nr:
PAGE No:**

E (172)

**PROJEKTUES:
DESIGN ENGINEERS:**

Ing./Eng. Sokol METOJA
Ing./Eng. Redi STRUGA
Ing./Eng. Orgest MERTIKA

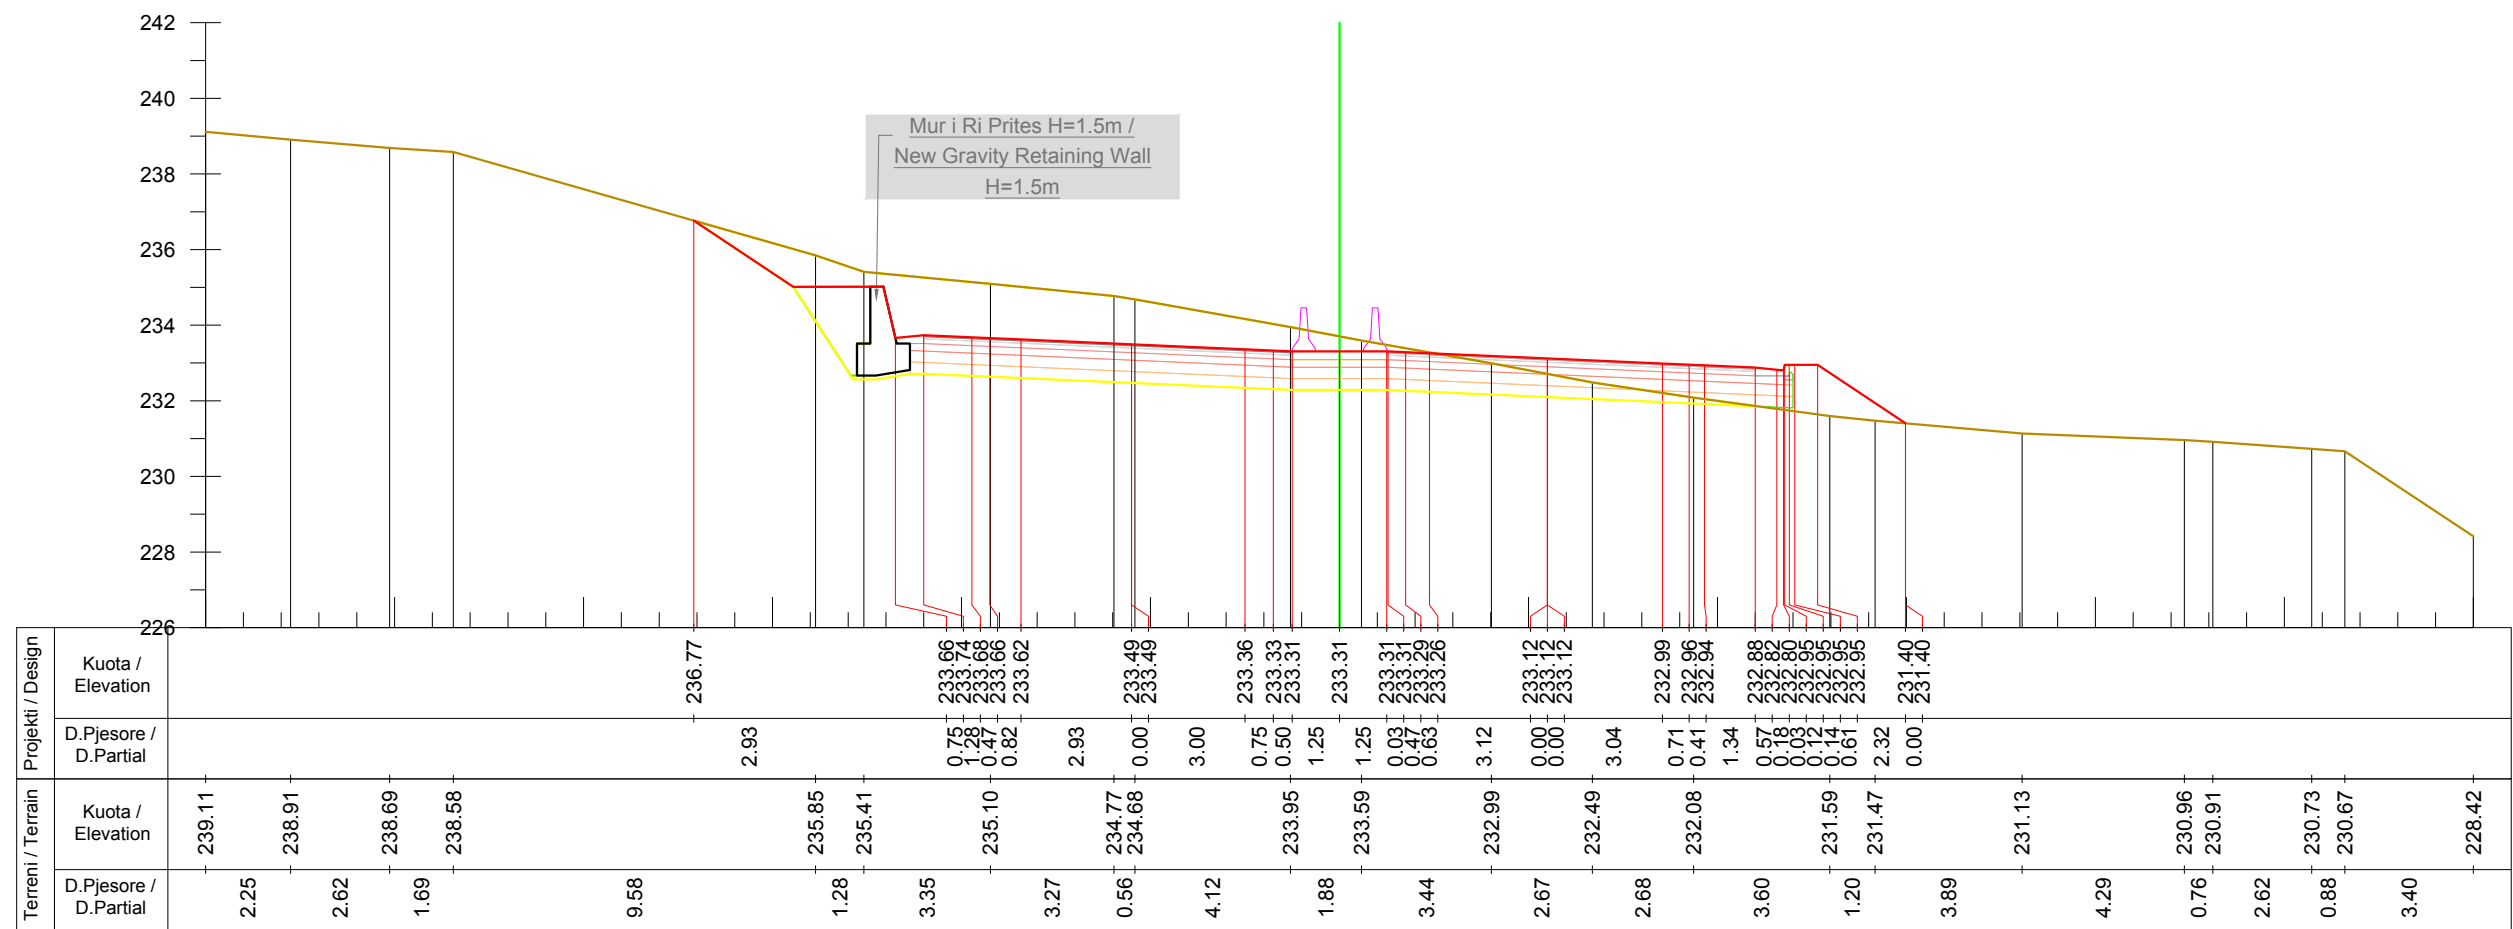

Km. 9+620



INVESTITORI / INVESTOR "Autoriteti Rrugor Shqiptar"

Address: Rr. "Sami Frasheri", Nr 33, Tirane

Mob: 04 222 3600
E-mail: info@arrsh.gov.al



JV: "InfraKonsult" shpk & "HMK-Consulting" shpk



"Studim Projektim - Zgjerimi i segmentit rrugor dalje Elbasan-Prrenjas-Qafe Thane", (Faza II) /
"Design Study of road segment exit Elbasan-Prrenjas-Qafe Thane" (Phase II)

Profilat Terthore /
Cross Sections

FAZA - PROJEKT ZBATIM
PHASE - DETAIL DESIGN


SHKALLA
SCALE 1:200

Data: Mars 2023
Date: March 2023

VIZATIMI Nr:
PAGE No: E (173)

PROJEKTUES:
DESIGN ENGINEERS:

Ing./Eng. Sokol METOJA
Ing./Eng. Redi STRUGA
Ing./Eng. Orgest MERTIKA

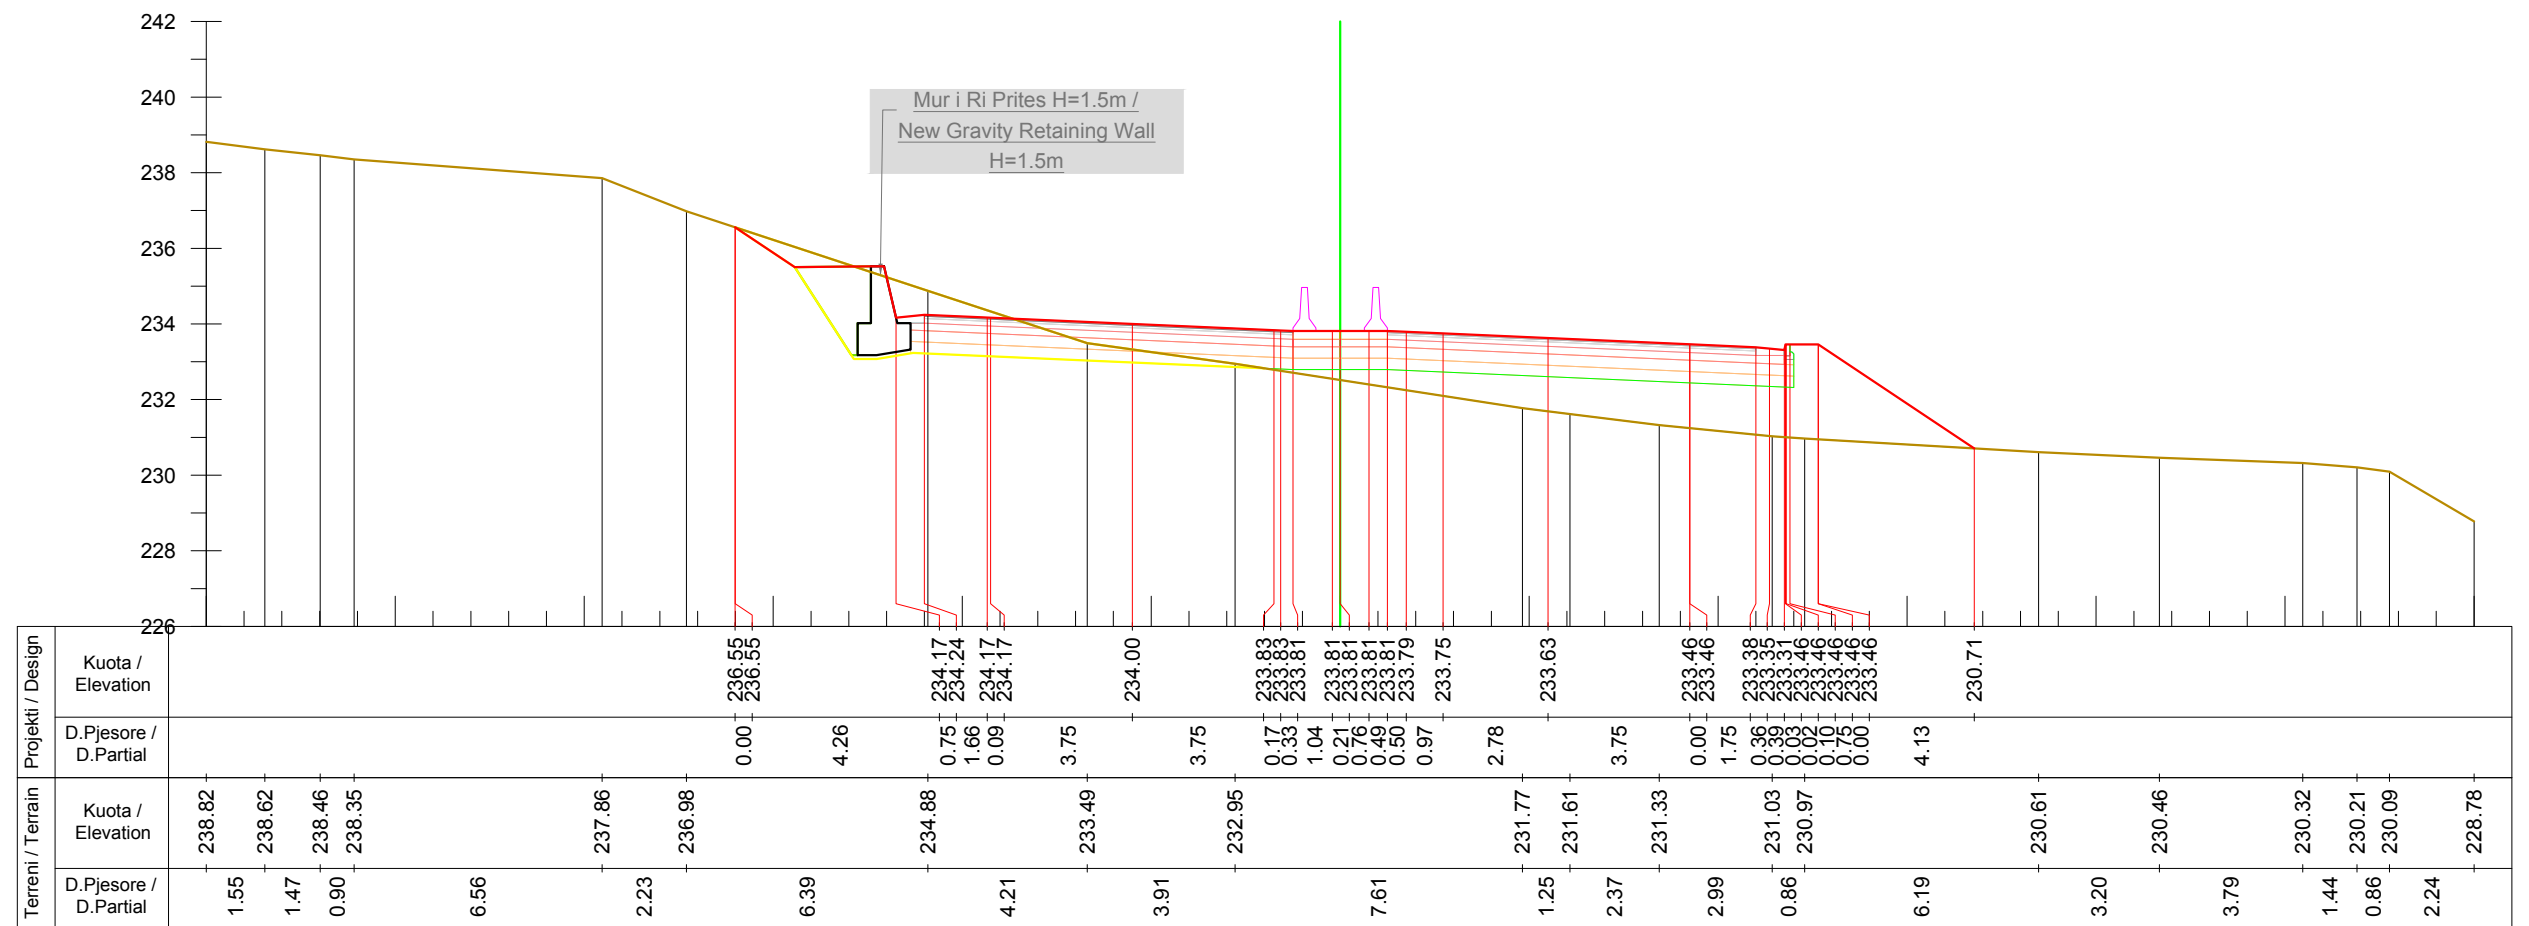

Km. 9+640



INVESTITORI / INVESTOR
"Autoriteti Rrugor Shqiptar"

Address: Rr. "Sami Frasheri", Nr 33, Tirane
 Mob: 04 222 3600
 E-mail: info@arrsh.gov.al



JV: "InfraKonsult" shpk & "HMK-Consulting" shpk



"Studim Projektim - Zgjerimi i segmentit rrugor
 dalje Elbasan-Prrenjas-Qafe Thane", (Faza II) /
 "Design Study of road segment exit
 Elbasan-Prrenjas-Qafe Thane" (Phase II)

**Profillet Terthore /
 Cross Sections**

FAZA - PROJEKT ZBATIM
 PHASE - DETAIL DESIGN


SHKALLA
 SCALE 1:200

Data: Mars 2023
 Date: March 2023

VIZATIMI Nr:
 PAGE No: E (174)

PROJEKTUES:
 DESIGN ENGINEERS:

Ing./Eng. Sokol METOJA
 Ing./Eng. Redi STRUGA
 Ing./Eng. Orgest MERTIKA

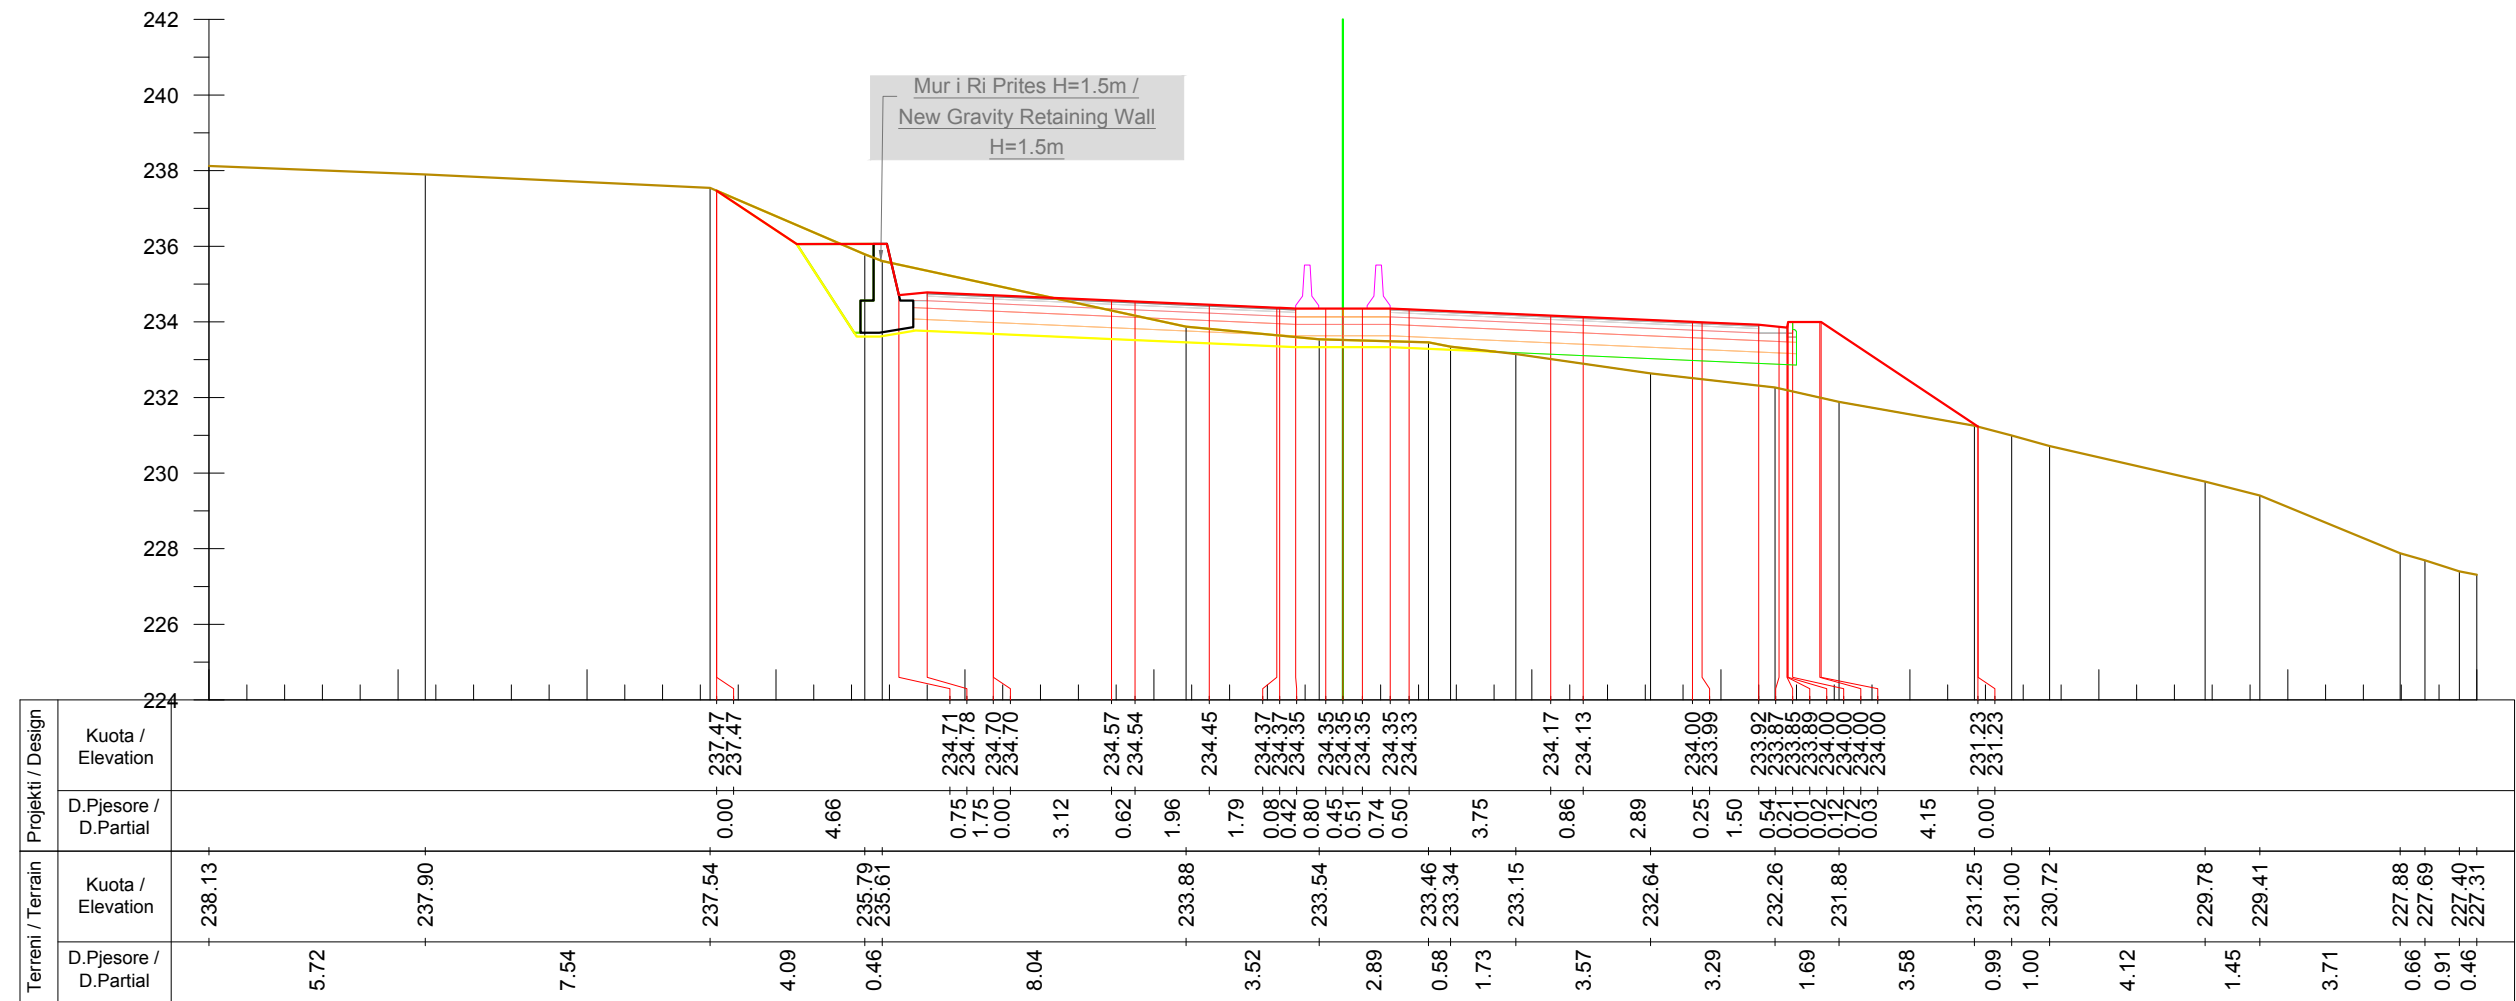

Km. 9+660



INVESTITORI / INVESTOR
"Autoriteti Rrugor Shqiptar"

Address: Rr. "Sami Frasheri", Nr 33, Tirane
Mob: 04 222 3600
E-mail: info@arrsh.gov.al



JV: "InfraKonsult" shpk & "HMK-Consulting" shpk



"Studim Projektim - Zgjerimi i segmentit rrugor
dalje Elbasan-Prrenjas-Qafe Thane", (Faza II) /
"Design Study of road segment exit
Elbasan-Prrenjas-Qafe Thane" (Phase II)

**Profillet Terthore /
Cross Sections**

FAZA - PROJEKT ZBATIM
PHASE - DETAIL DESIGN


SHKALLA
SCALE 1:200

Data: Mars 2023
Date: March 2023

VIZATIMI Nr:
PAGE No: E (175)

PROJEKTUES:
DESIGN ENGINEERS:

Ing./Eng. Sokol METOJA
Ing./Eng. Redi STRUGA
Ing./Eng. Orgest MERTIKA

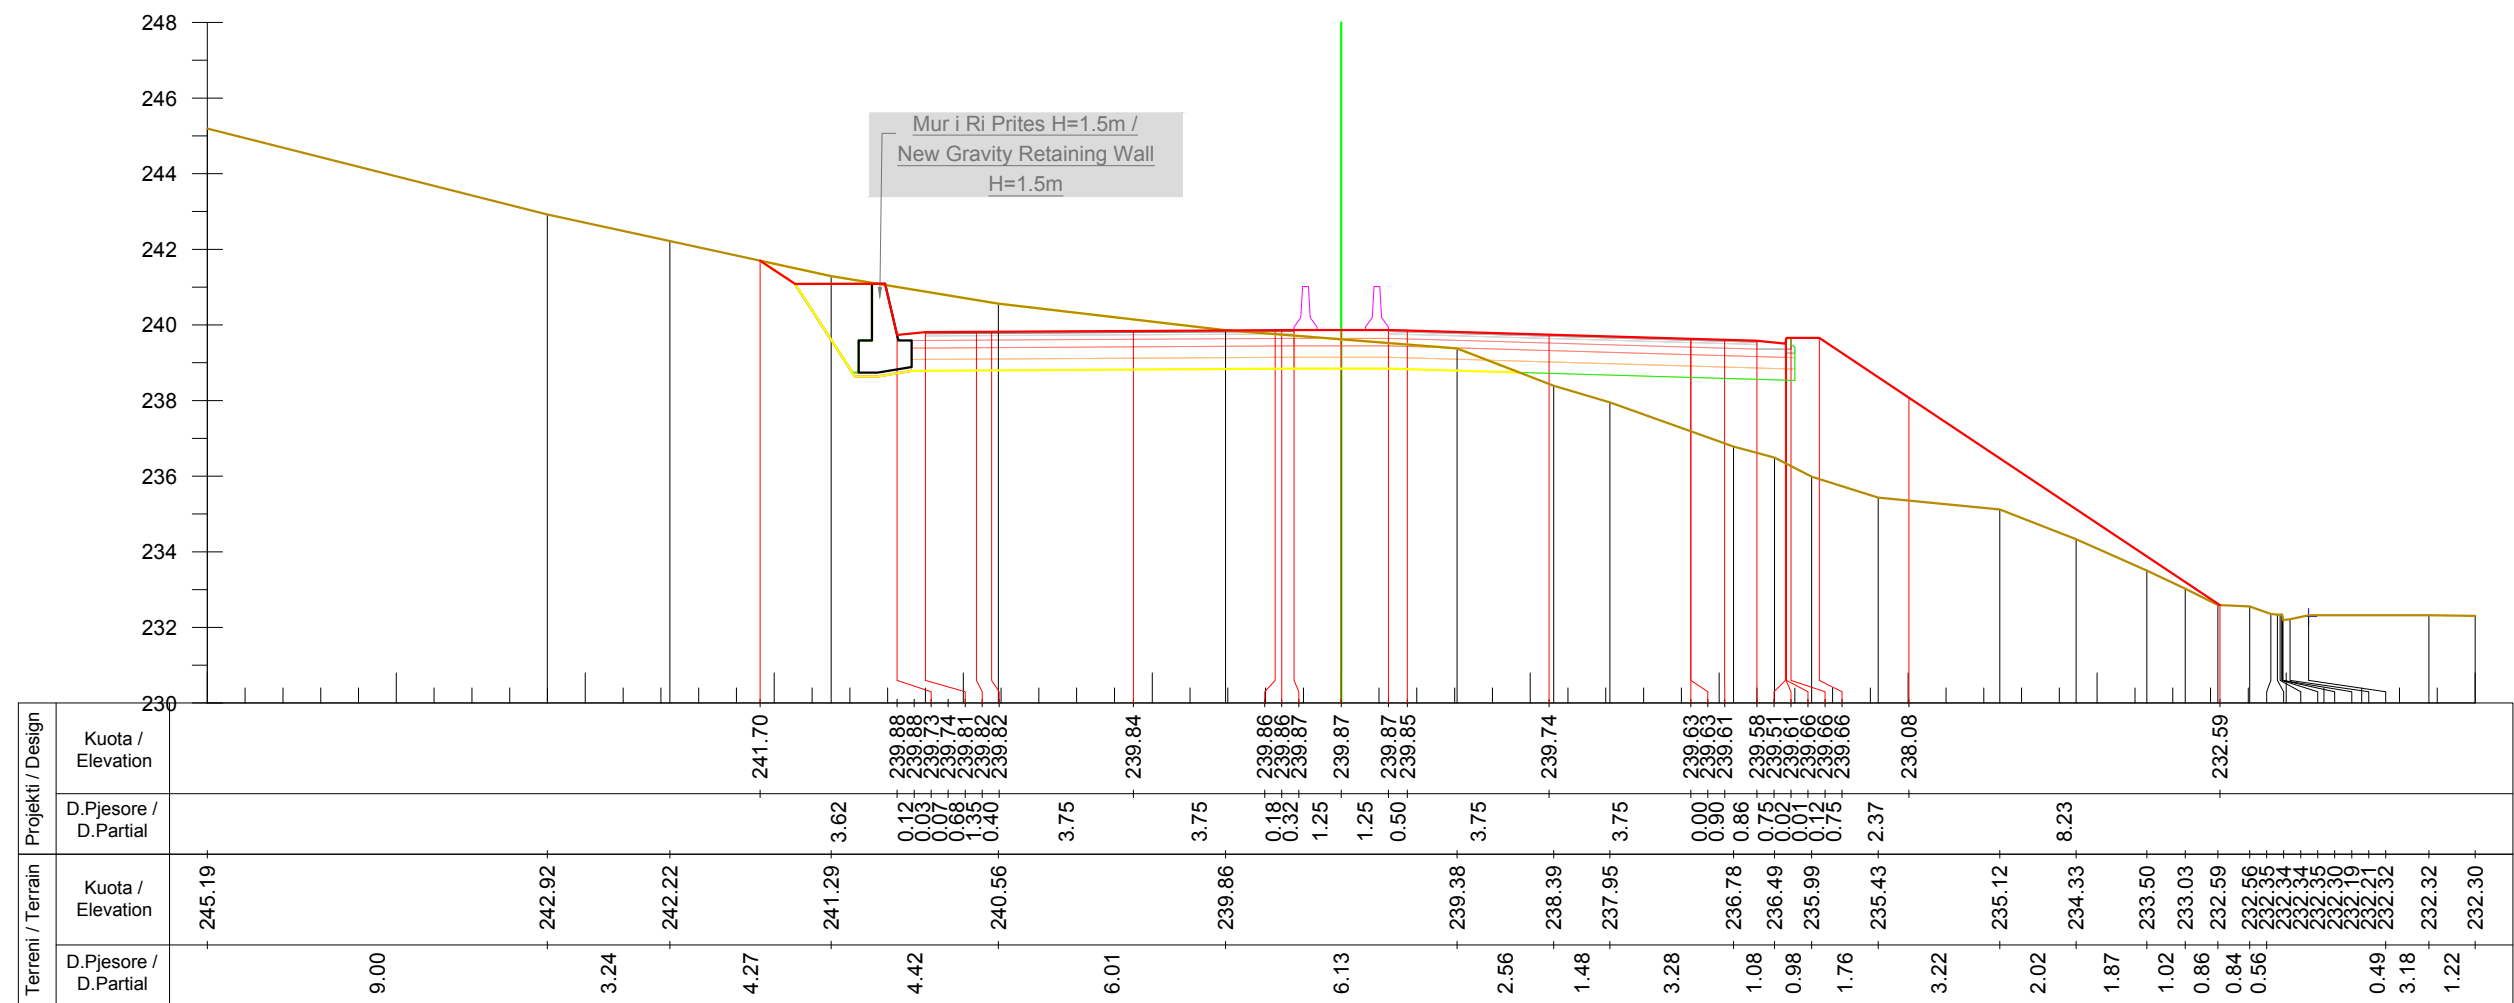

Km. 9+820



INVESTITORI / INVESTOR
"Autoriteti Rrugor Shqiptar"

Address: Rr. "Sami Frasheri", Nr 33, Tirane

Mob: 04 222 3600
E-mail: info@arrsh.gov.al



JV: "InfraKonsult" shpk & "HMK-Consulting" shpk



"Studim Projektim - Zgjerimi i segmentit rrugor
dalje Elbasan-Prrenjas-Qafe Thane", (Faza II) /
"Design Study of road segment exit
Elbasan-Prrenjas-Qafe Thane" (Phase II)

**Profillet Terthore /
Cross Sections**

FAZA - PROJEKT ZBATIM
PHASE - DETAIL DESIGN


SHKALLA
SCALE 1:200

Data: Mars 2023
Date: March 2023

VIZATIMI Nr:
PAGE No: E (183)

PROJEKTUES:
DESIGN ENGINEERS:

Ing./Eng. Sokol METOJA
Ing./Eng. Redi STRUGA
Ing./Eng. Orgest MERTIKA

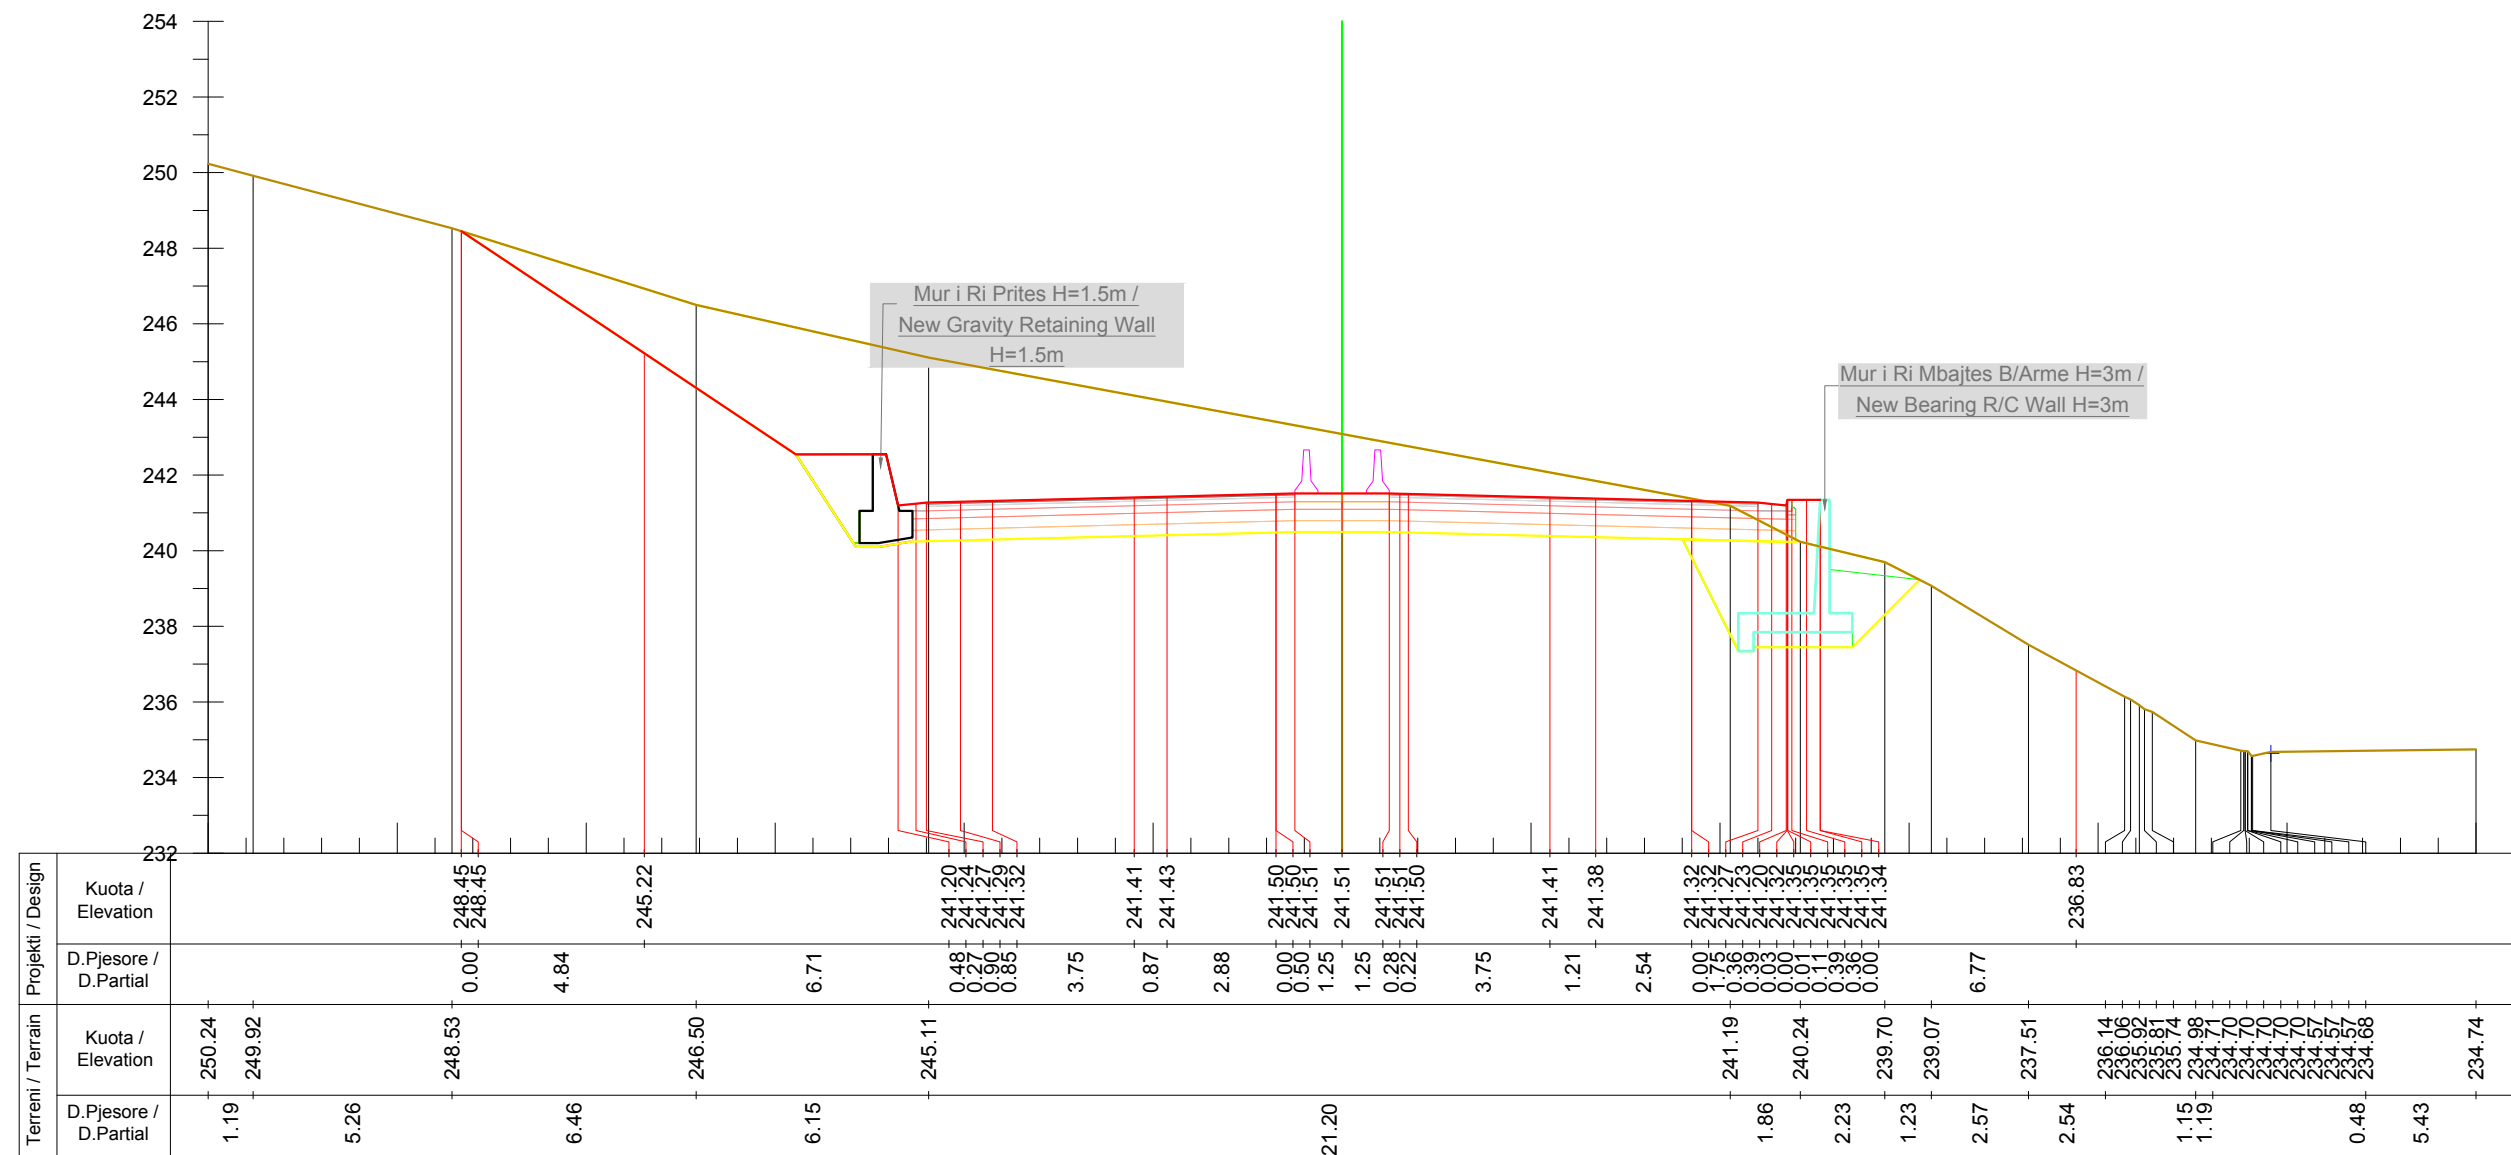

Km. 9+860



INVESTITORI / INVESTOR "Autoriteti Rrugor Shqiptar"

Address: Rr. "Sami Frasheri", Nr 33, Tirane

Mob: 04 222 3600
E-mail: info@arrsh.gov.al



JV: "InfraKonsult" shpk & "HMK-Consulting" shpk



"Studim Projektim - Zgjerimi i segmentit rrugor
dalje Elbasan-Prrenjas-Qafe Thane", (Faza II) /
"Design Study of road segment exit
Elbasan-Prrenjas-Qafe Thane" (Phase II)

**Profillet Terthore /
Cross Sections**

FAZA - PROJEKT ZBATIM
PHASE - DETAIL DESIGN


SHKALLA
SCALE 1:200

Data: Mars 2023
Date: March 2023

VIZATIMI Nr:
PAGE No: E (185)

PROJEKTUES:
DESIGN ENGINEERS:

Ing./Eng. Sokol METOJA
Ing./Eng. Redi STRUGA
Ing./Eng. Orgest MERTIKA

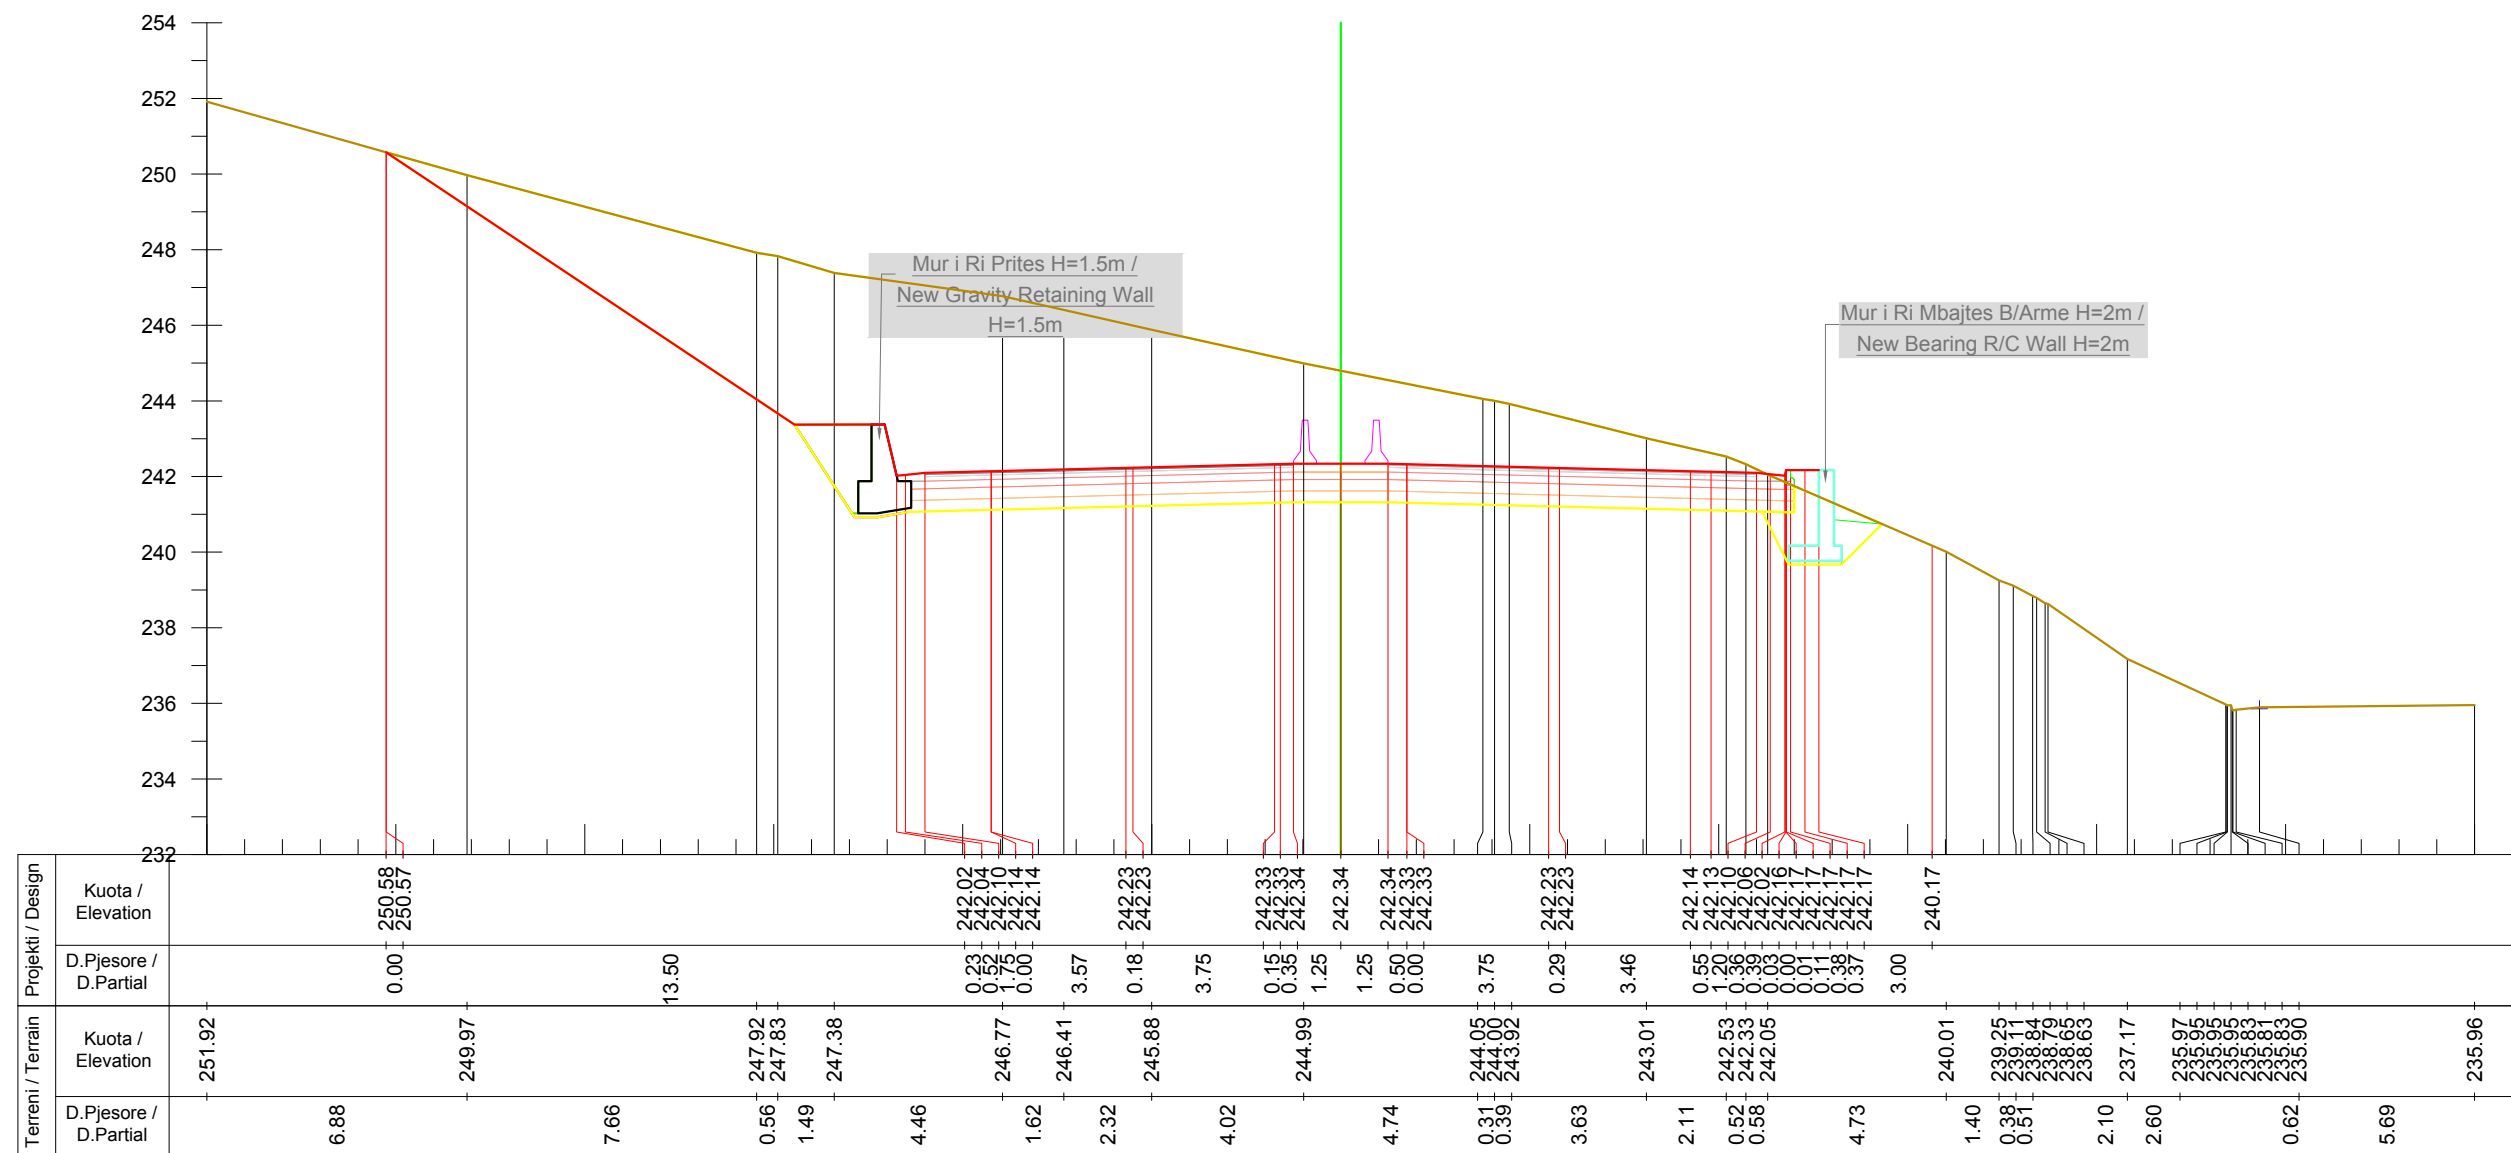

Km. 9+880



INVESTITORI / INVESTOR
"Autoriteti Rrugor Shqiptar"

Address: Rr. "Sami Frasheri", Nr 33, Tirane
Mob: 04 222 3600
E-mail: info@arrsh.gov.al



JV: "InfraKonsult" shpk & "HMK-Consulting" shpk



"Studim Projektim - Zgjerimi i segmentit rrugor
dalje Elbasan-Prrenjas-Qafe Thane", (Faza II) /
"Design Study of road segment exit
Elbasan-Prrenjas-Qafe Thane" (Phase II)

**Profillet Terthore /
Cross Sections**

FAZA - PROJEKT ZBATIM
PHASE - DETAIL DESIGN


SHKALLA
SCALE 1:200

Data: Mars 2023
Date: March 2023

VIZATIMI Nr:
PAGE No: E (186)

PROJEKTUES:
DESIGN ENGINEERS:

Ing./Eng. Sokol METOJA
Ing./Eng. Redi STRUGA
Ing./Eng. Orgest MERTIKA

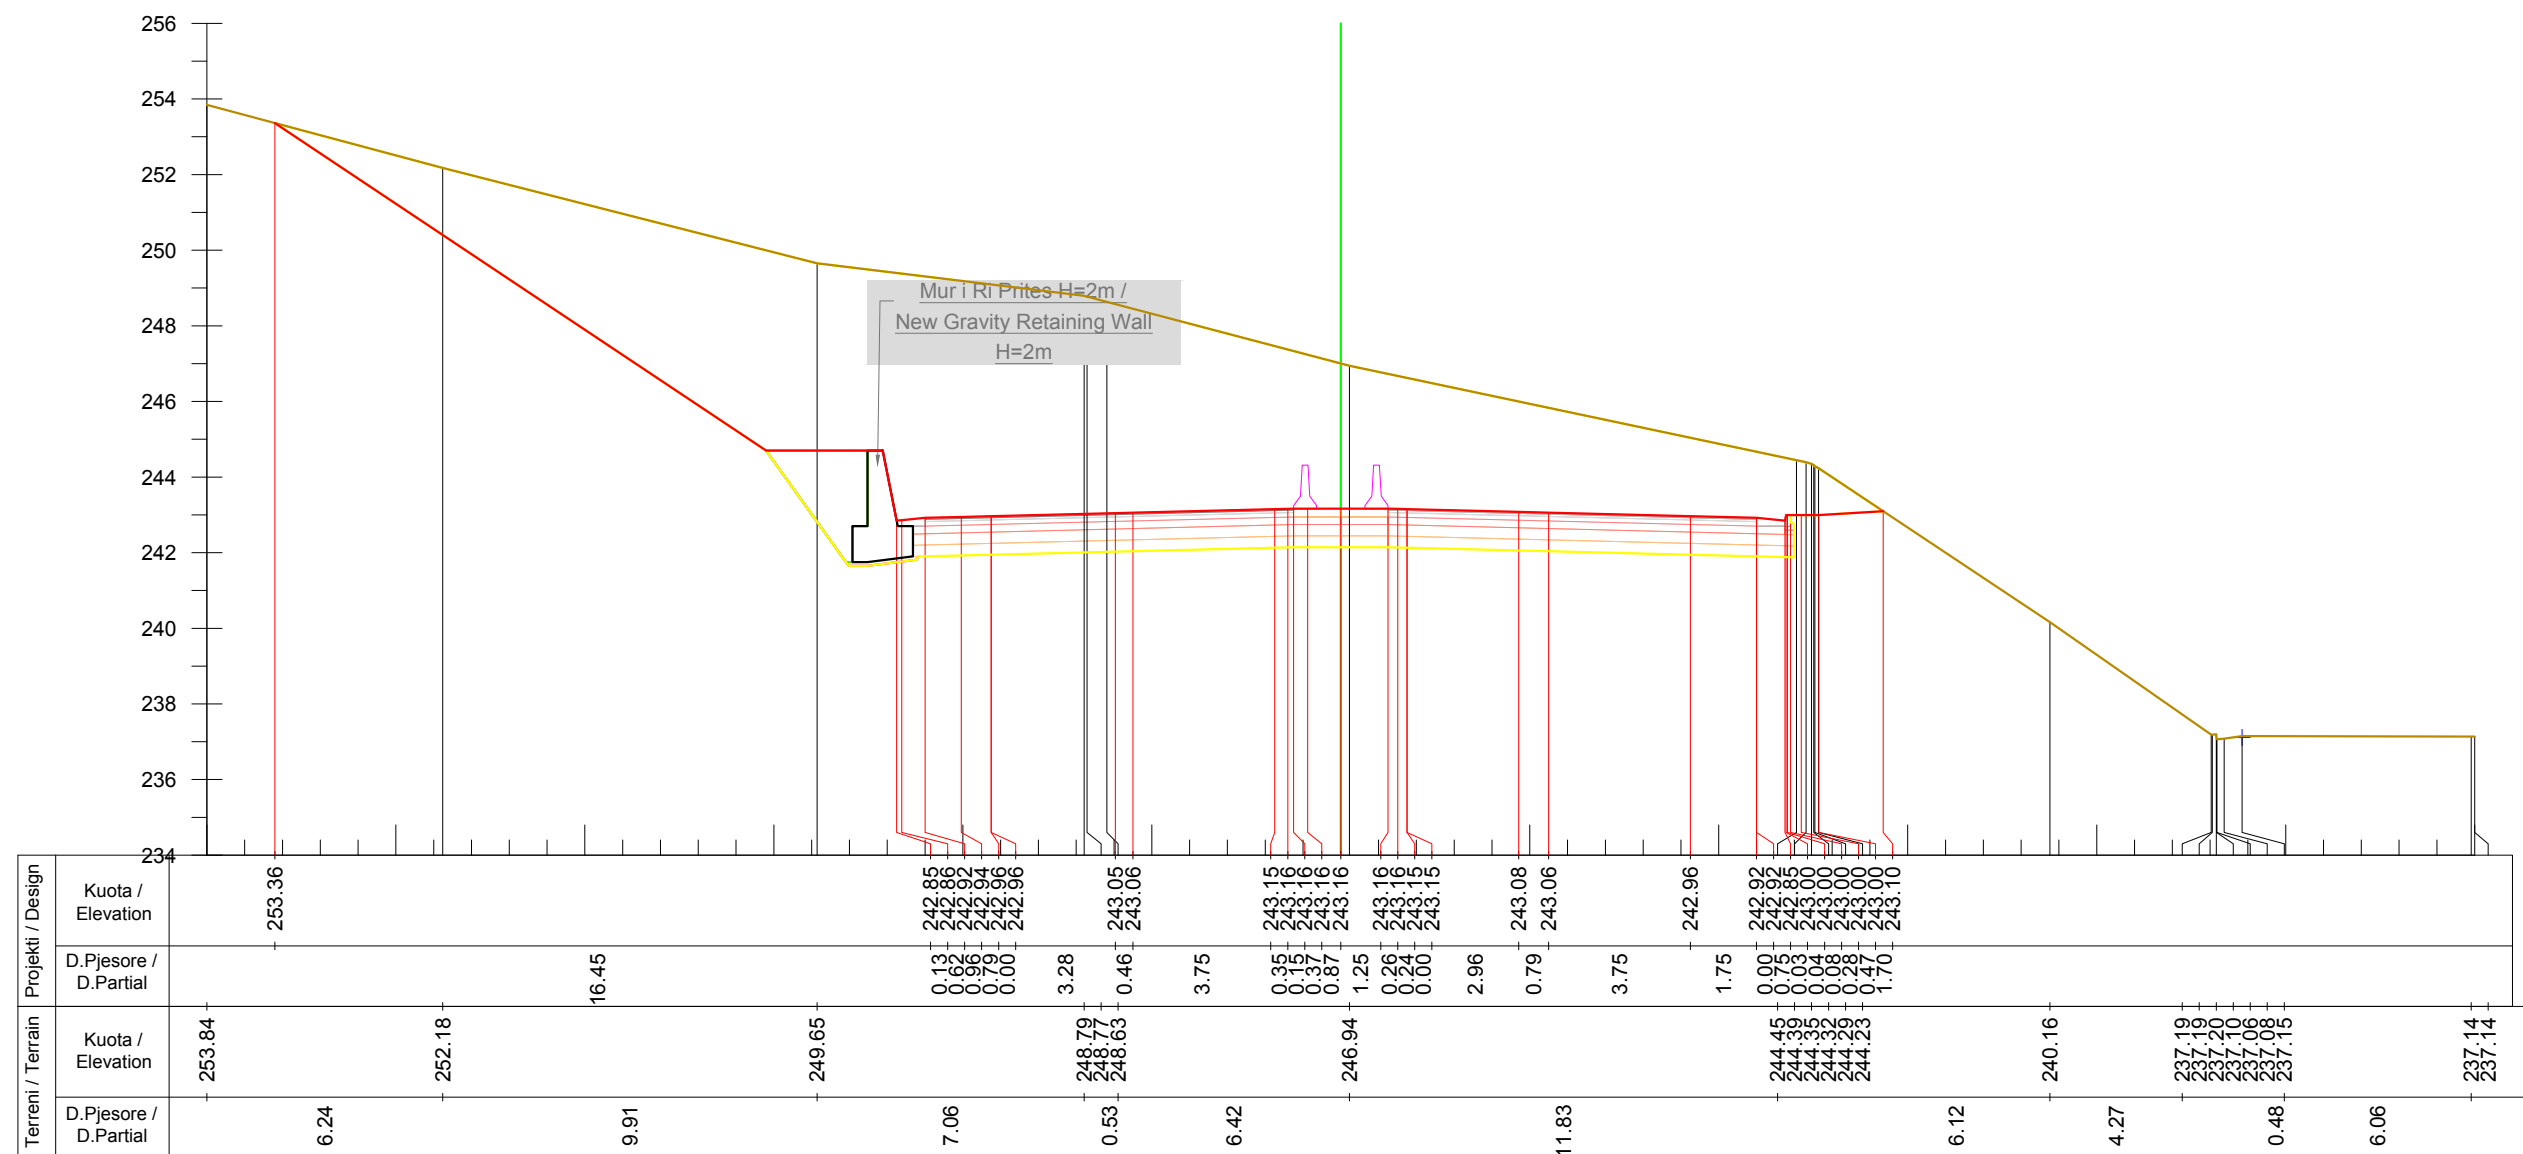

INVESTITORI / INVESTOR
"Autoriteti Rrugor Shqiptar"

Address: Rr. "Sami Frasheri", Nr 33, Tirane

Mob: 04 222 3600
E-mail: info@arrsh.gov.al



JV: "InfraKonsult" shpk & "HMK-Consulting" shpk



"Studim Projektim - Zgjerimi i segmentit rrugor
dalje Elbasan-Prrenjas-Qafe Thane", (Faza II) /
"Design Study of road segment exit
Elbasan-Prrenjas-Qafe Thane" (Phase II)

**Profilet Terthore /
Cross Sections**

FAZA - PROJEKT ZBATIM
PHASE - DETAIL DESIGN


SHKALLA
SCALE 1:200

Data: Mars 2023
Date: March 2023

VIZATIMI Nr:
PAGE No: E (187)

PROJEKTUES:
DESIGN ENGINEERS:

Ing./Eng. Sokol METOJA
Ing./Eng. Redi STRUGA
Ing./Eng. Orgest MERTIKA

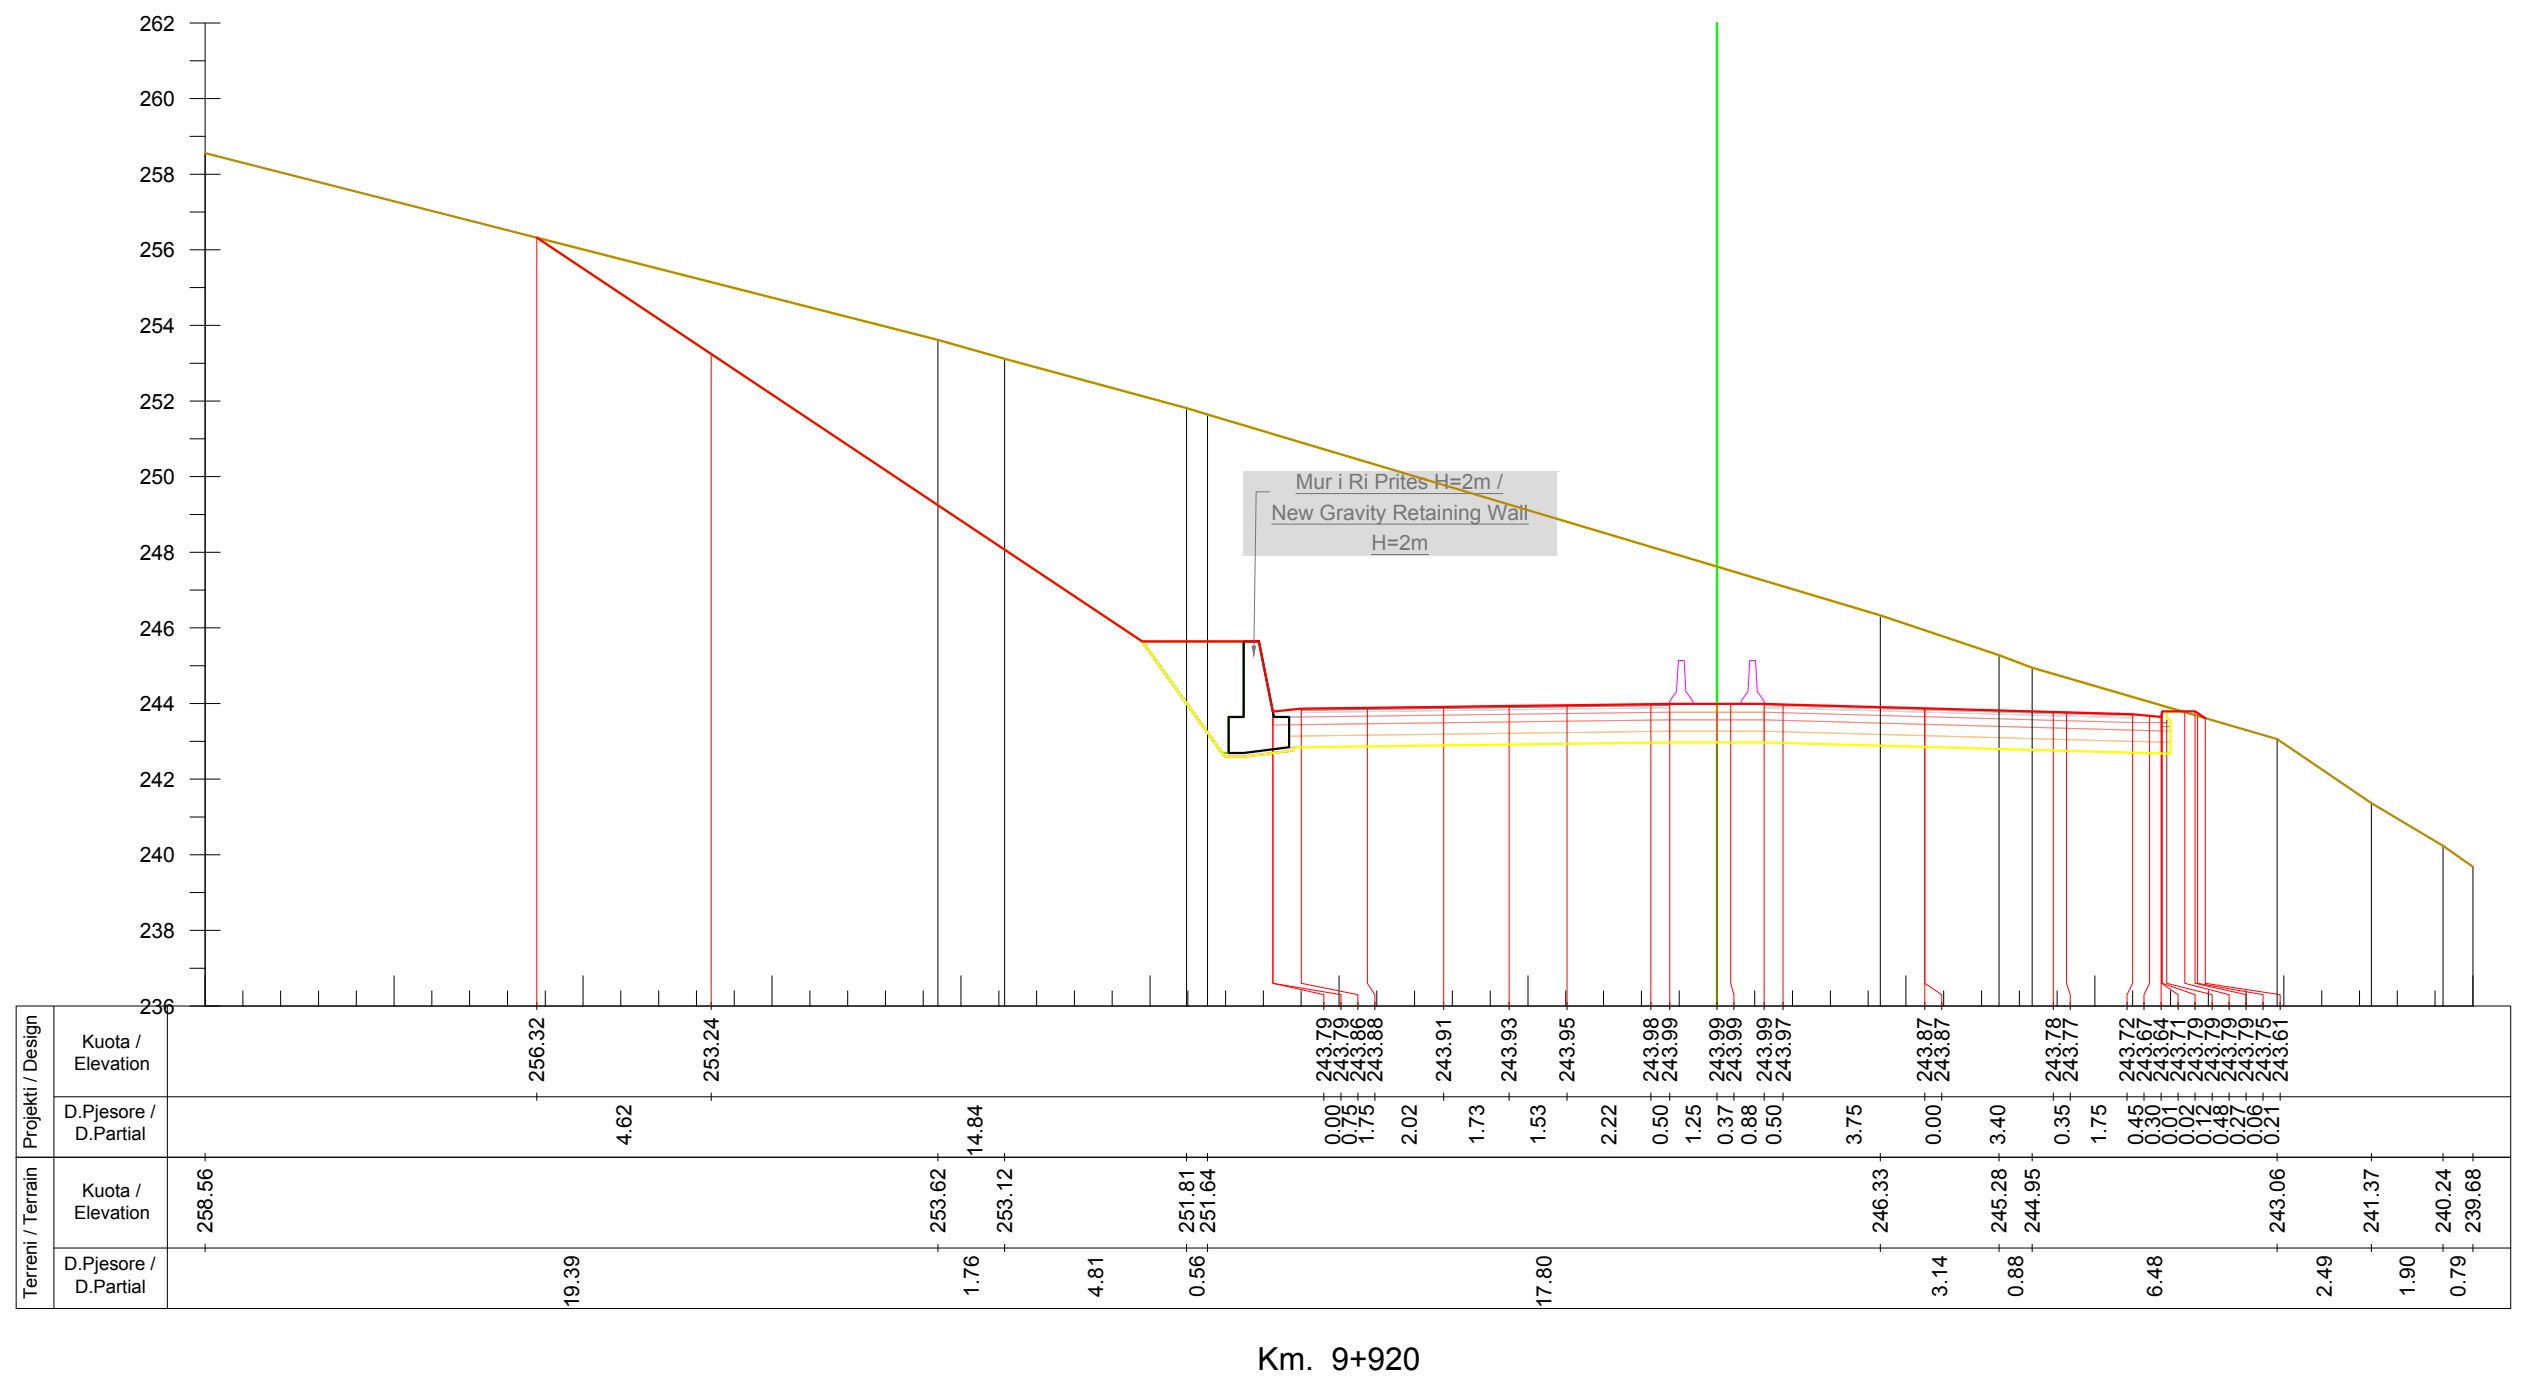

Km. 9+920



INVESTITORI / INVESTOR "Autoriteti Rrugor Shqiptar"

Address: Rr. "Sami Frasheri", Nr 33, Tirane

Mob: 04 222 3600
E-mail: info@arrsh.gov.al



JV: "InfraKonsult" shpk & "HMK-Consulting" shpk



"Studim Projektim - Zgjerimi i segmentit rrugor
dalje Elbasan-Prrenjas-Qafe Thane", (Faza II) /
"Design Study of road segment exit
Elbasan-Prrenjas-Qafe Thane" (Phase II)

Profillet Terthore /
Cross Sections

FAZA - PROJEKT ZBATIM
PHASE - DETAIL DESIGN


SHKALLA
SCALE 1:200

Data: Mars 2023
Date: March 2023

VIZATIMI Nr:
PAGE No: E (188)

PROJEKTUES:
DESIGN ENGINEERS:

Ing./Eng. Sokol METOJA
Ing./Eng. Redi STRUGA
Ing./Eng. Orgest MERTIKA

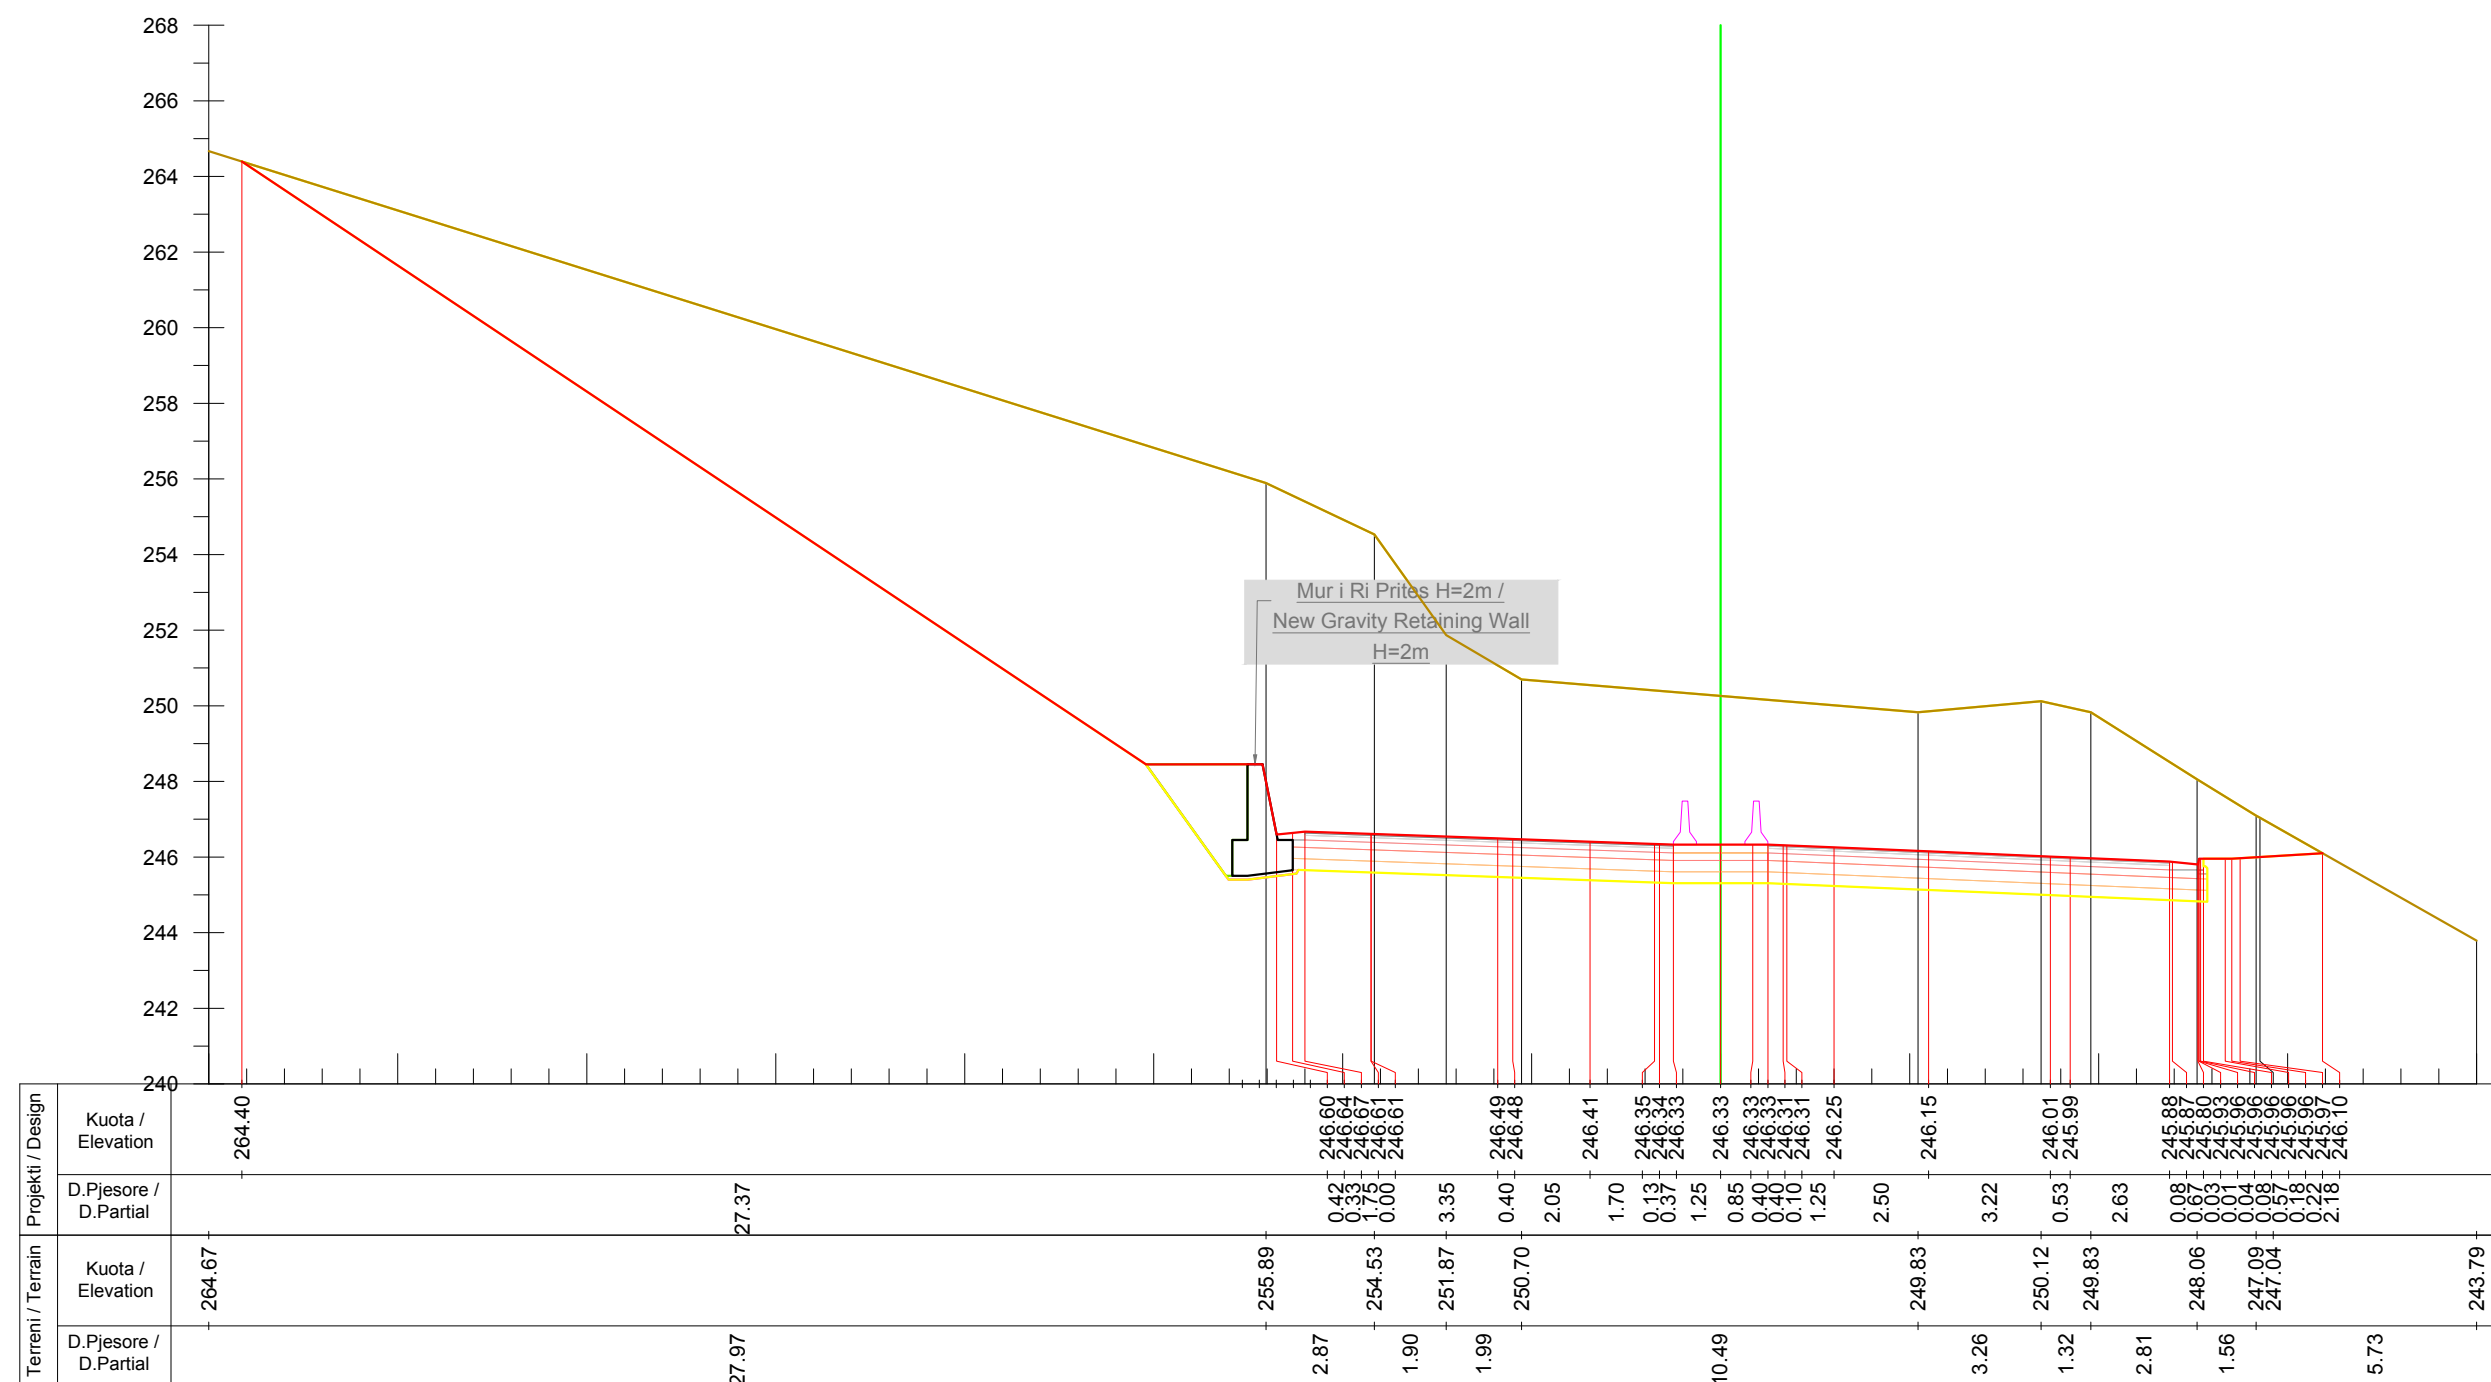

Km. 9+980



INVESTITORI / INVESTOR "Autoriteti Rrugor Shqiptar"

Address: Rr. "Sami Frasheri", Nr 33, Tirane

Mob: 04 222 3600
E-mail: info@arrsh.gov.al



JV: "InfraKonsult" shpk & "HMK-Consulting" shpk



"Studim Projektim - Zgjerimi i segmentit rrugor
dalje Elbasan-Prrenjas-Qafe Thane", (Faza II) /
"Design Study of road segment exit
Elbasan-Prrenjas-Qafe Thane" (Phase II)

**Profilert Terthore /
Cross Sections**

FAZA - PROJEKT ZBATIM
PHASE - DETAIL DESIGN


SHKALLA
SCALE 1:200

Data: Mars 2023
Date: March 2023

VIZATIMI Nr:
PAGE No: E (191)

PROJEKTUES:
DESIGN ENGINEERS:

Ing./Eng. Sokol METOJA
Ing./Eng. Redi STRUGA
Ing./Eng. Orgest MERTIKA

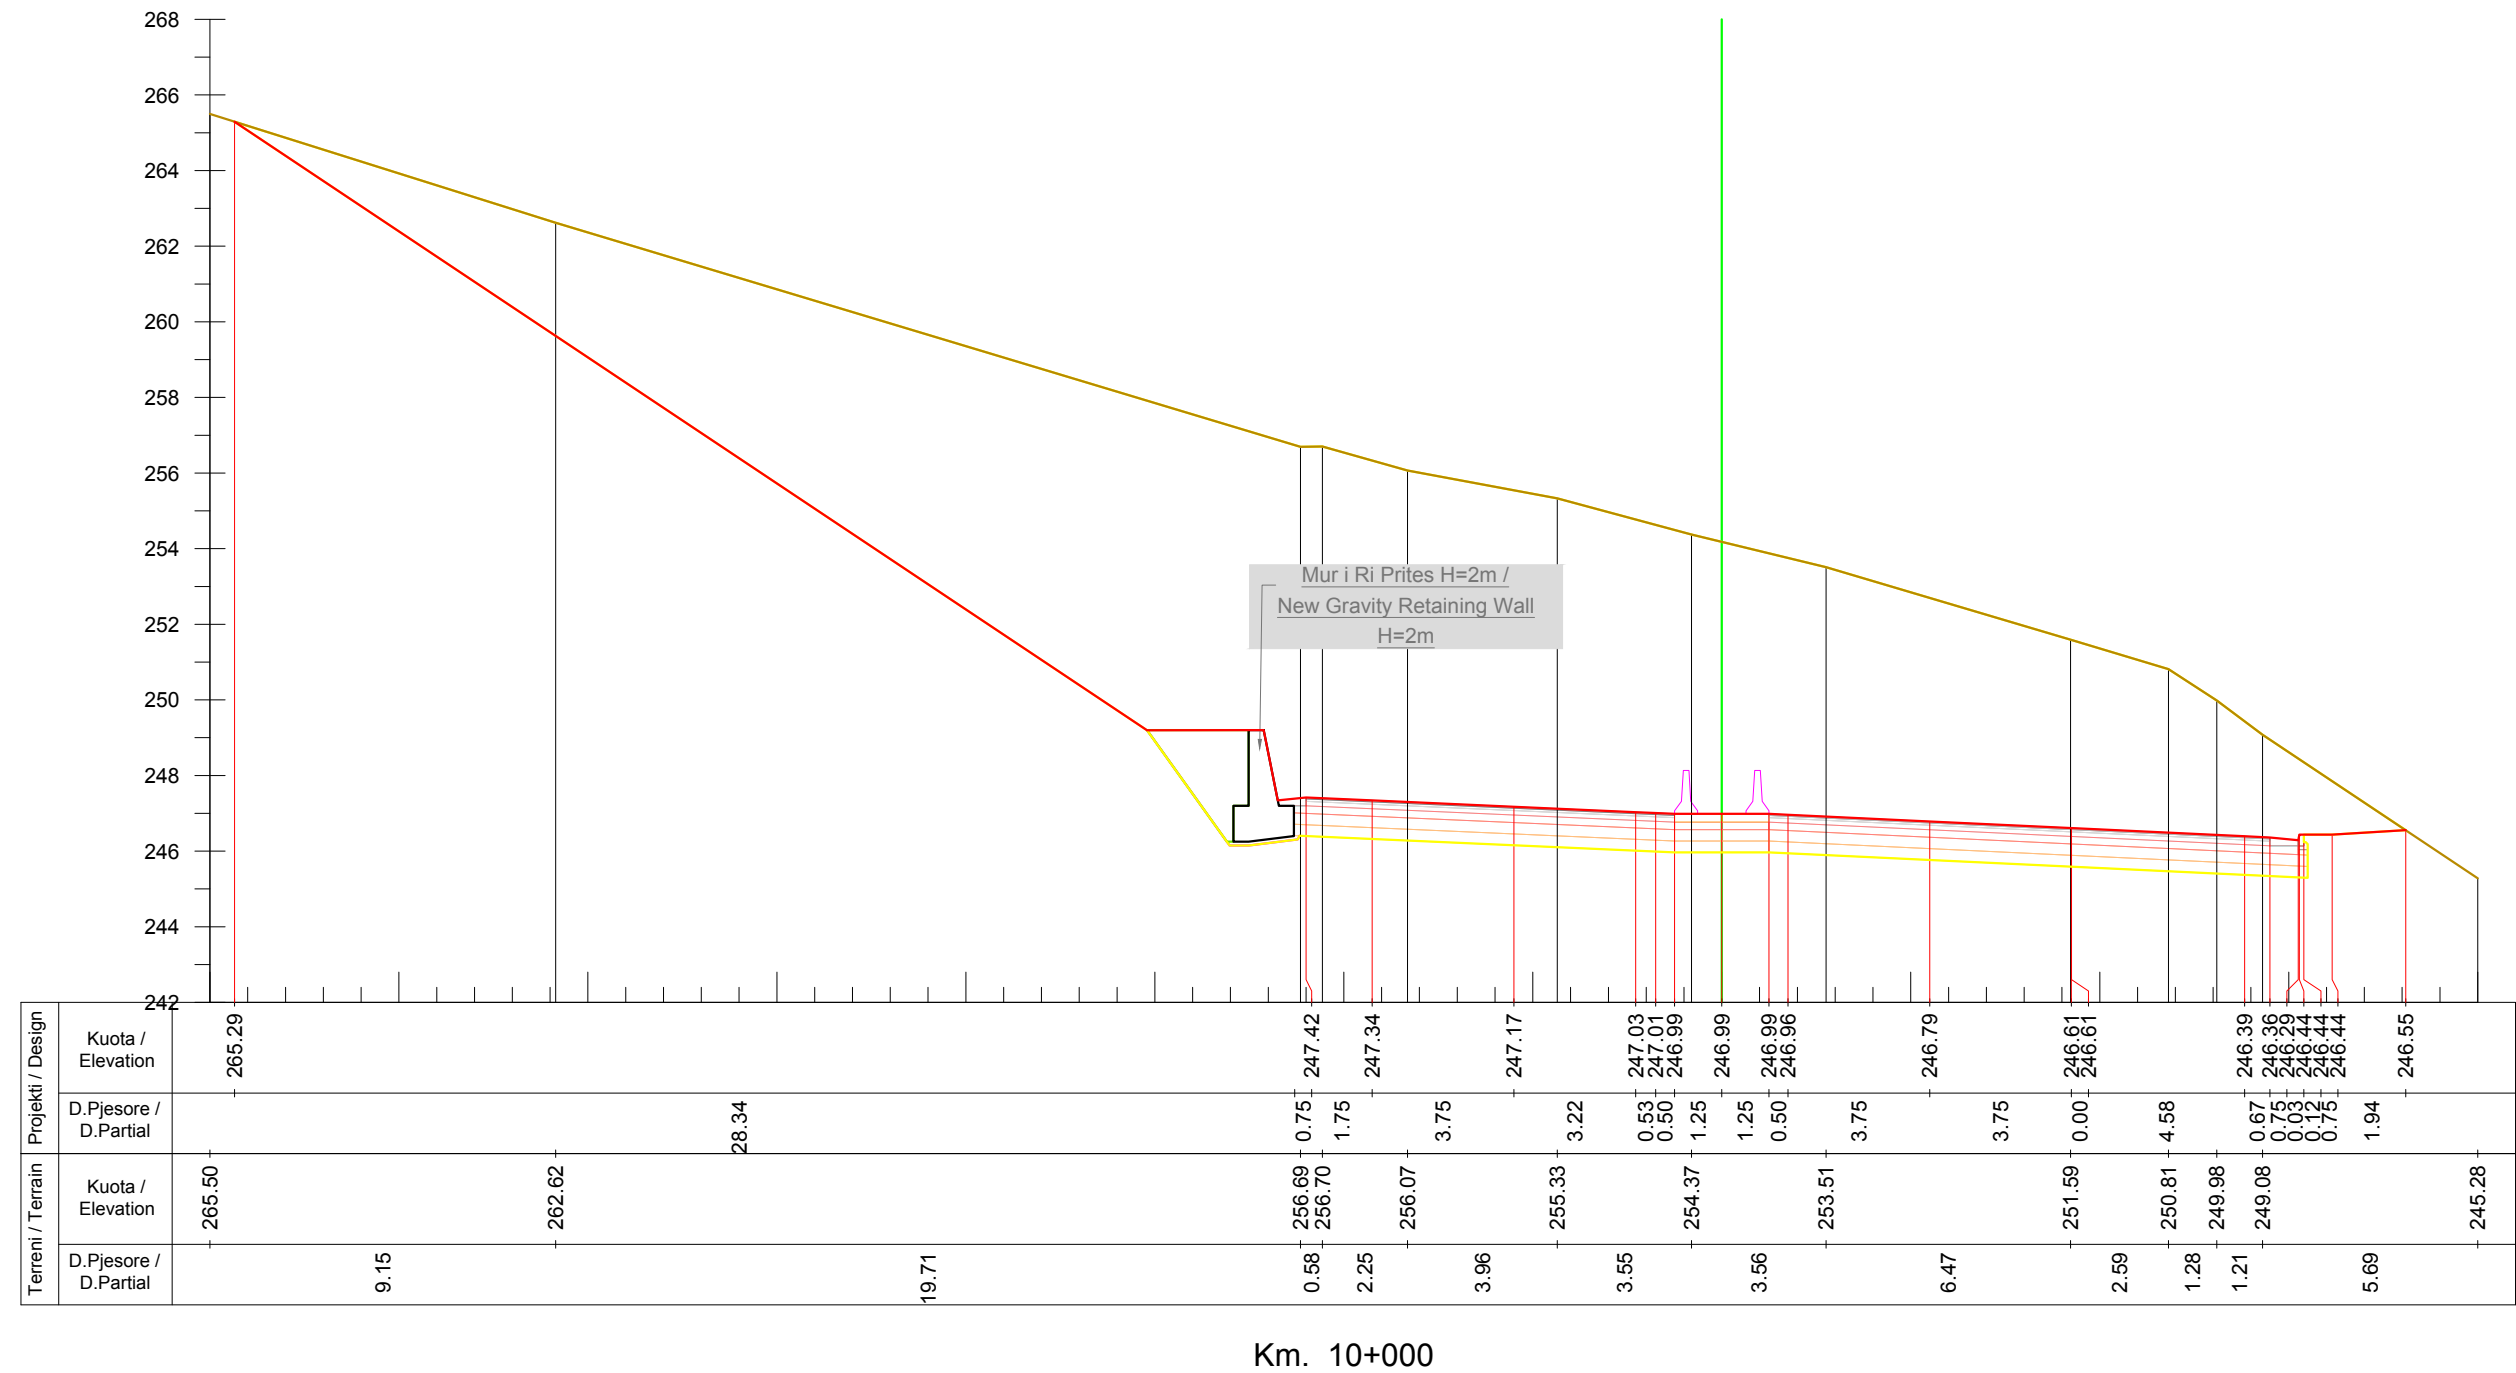

INVESTITORI / INVESTOR
"Autoriteti Rrugor Shqiptar"

Address: Rr. "Sami Frasheri", Nr 33, Tirane
Mob: 04 222 3600
E-mail: info@arrsh.gov.al



JV: "InfraKonsult" shpk & "HMK-Consulting" shpk



"Studim Projektim - Zgjerimi i segmentit rrugor
dalje Elbasan-Prrenjas-Qafe Thane", (Faza II) /
"Design Study of road segment exit
Elbasan-Prrenjas-Qafe Thane" (Phase II)

**Profillet Terthore /
Cross Sections**

FAZA - PROJEKT ZBATIM
PHASE - DETAIL DESIGN


SHKALLA
SCALE 1:200

Data: Mars 2023
Date: March 2023

VIZATIMI Nr:
PAGE No: E (192)

PROJEKTUES:
DESIGN ENGINEERS:

Ing./Eng. Sokol METOJA
Ing./Eng. Redi STRUGA
Ing./Eng. Orgest MERTIKA

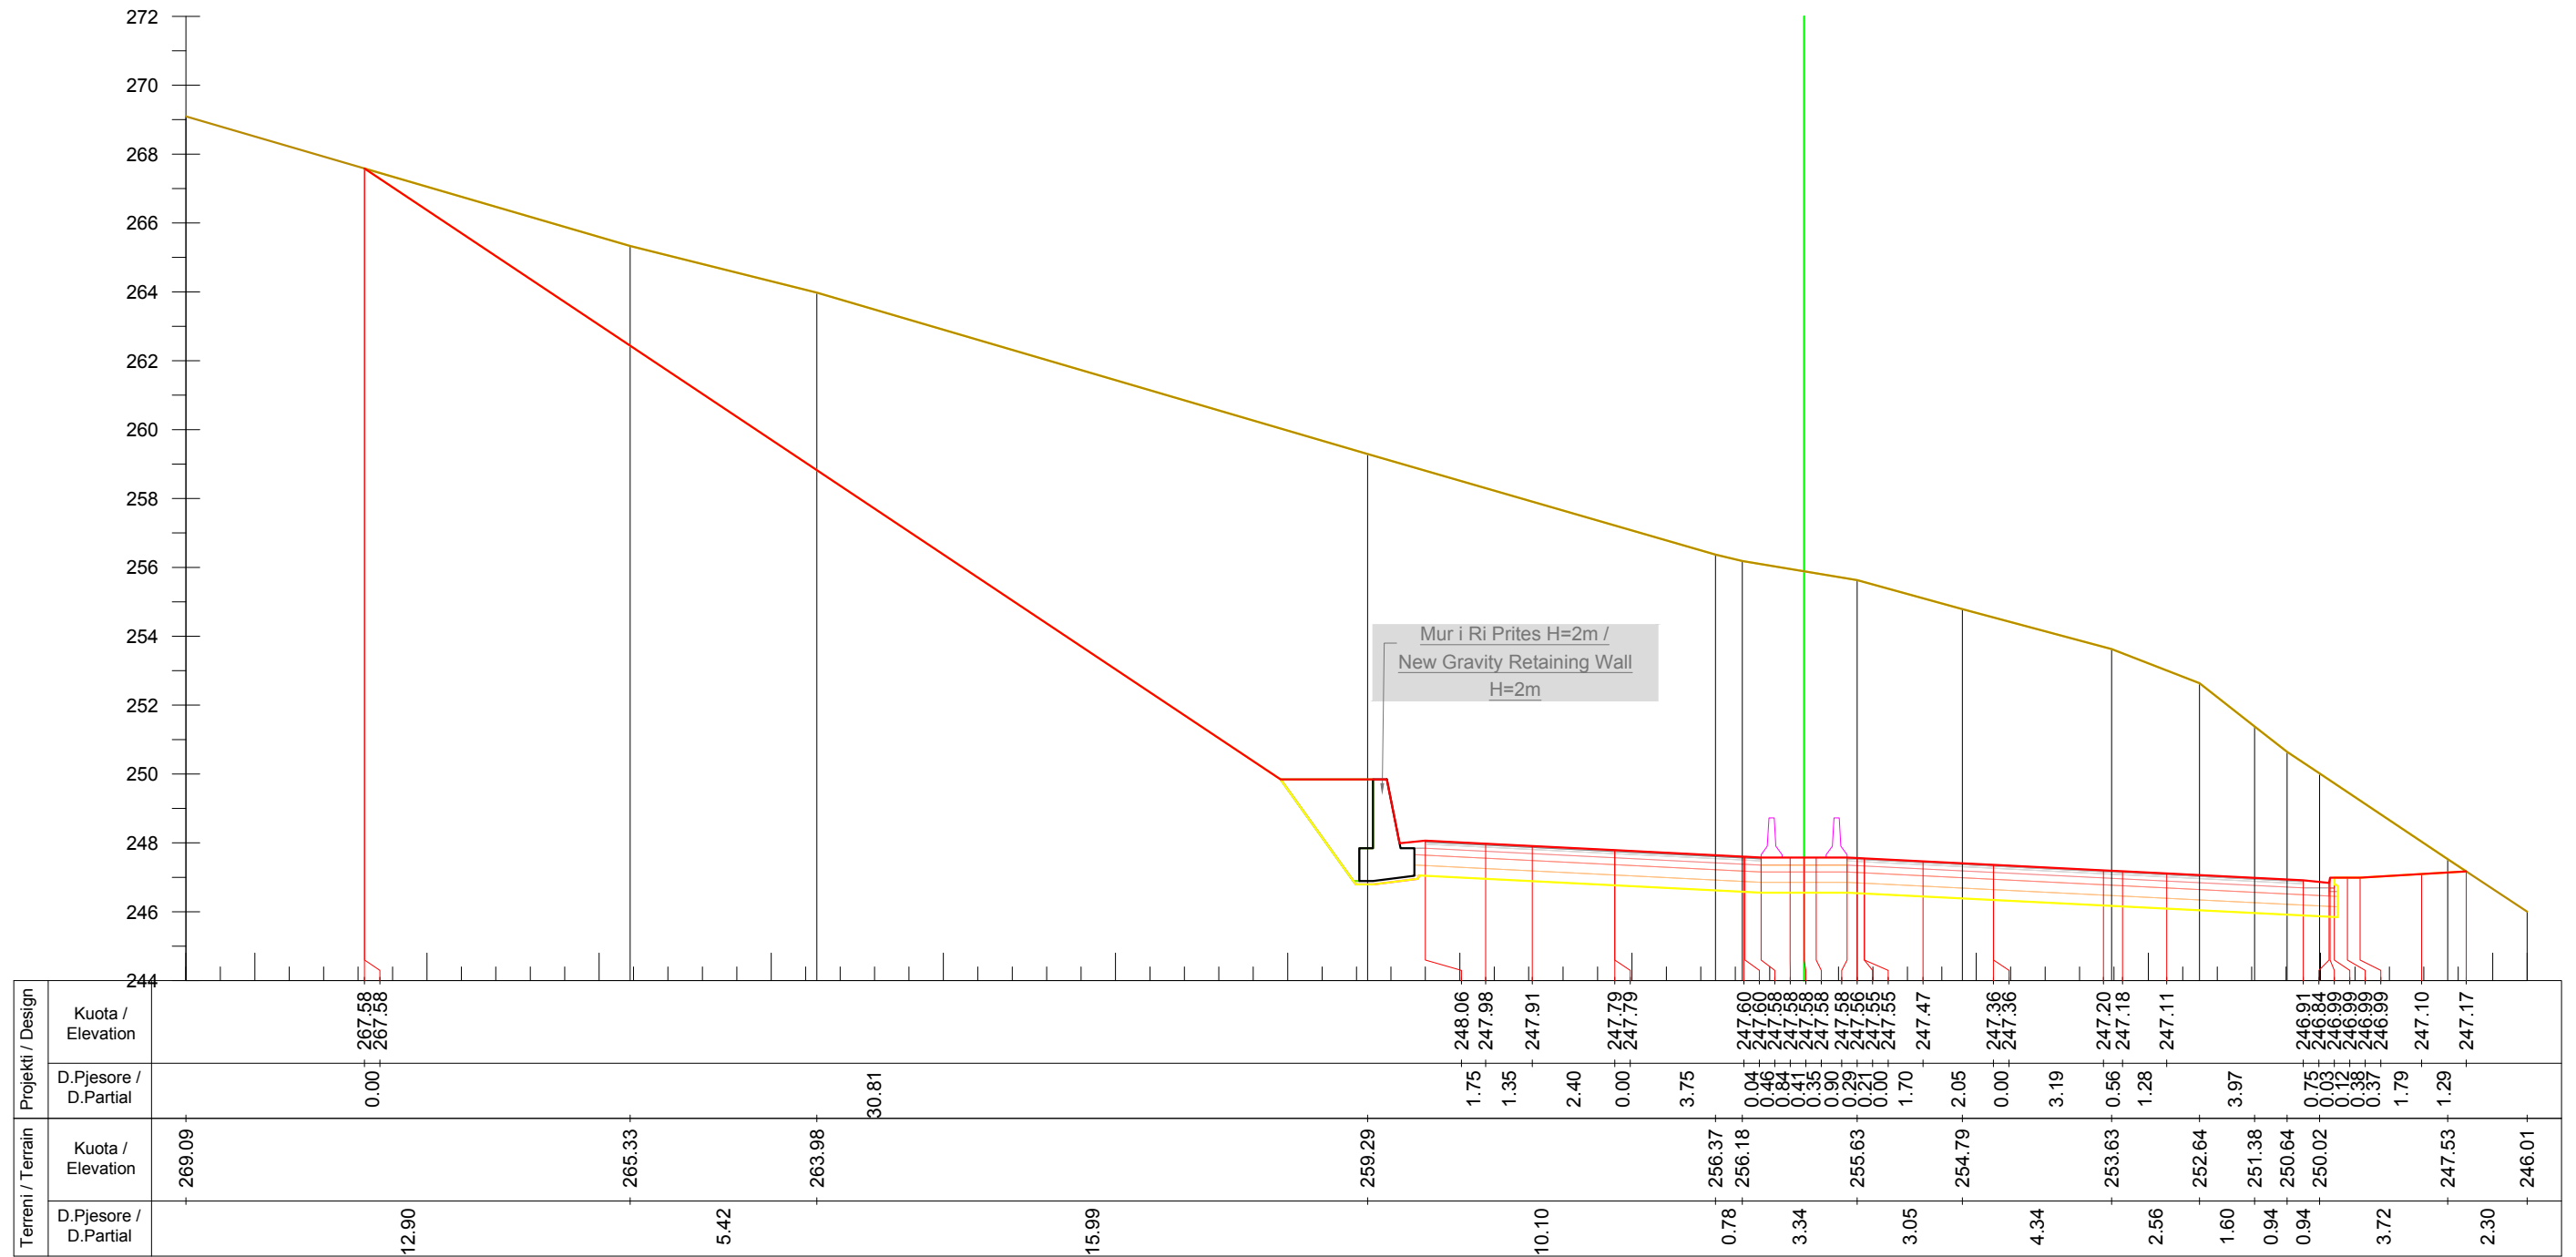

Km. 10+020



INVESTITORI / INVESTOR
"Autoriteti Rrugor Shqiptar"

Address: Rr. "Sami Frasheri", Nr 33, Tirane
Mob: 04 222 3600
E-mail: info@arrsh.gov.al



JV: "InfraKonsult" shpk & "HMK-Consulting" shpk



"Studim Projektim - Zgjerimi i segmentit rrugor
dalje Elbasan-Prrenjas-Qafe Thane", (Faza II) /
"Design Study of road segment exit
Elbasan-Prrenjas-Qafe Thane" (Phase II)

Profillet Terthore /
Cross Sections

FAZA - PROJEKT ZBATIM
PHASE - DETAIL DESIGN


SHKALLA
SCALE 1:200

Data: Mars 2023
Date: March 2023

VIZATIMI Nr:
PAGE No: E (193)

PROJEKTUES:
DESIGN ENGINEERS:

Ing./Eng. Sokol METOJA
Ing./Eng. Redi STRUGA
Ing./Eng. Orgest MERTIKA

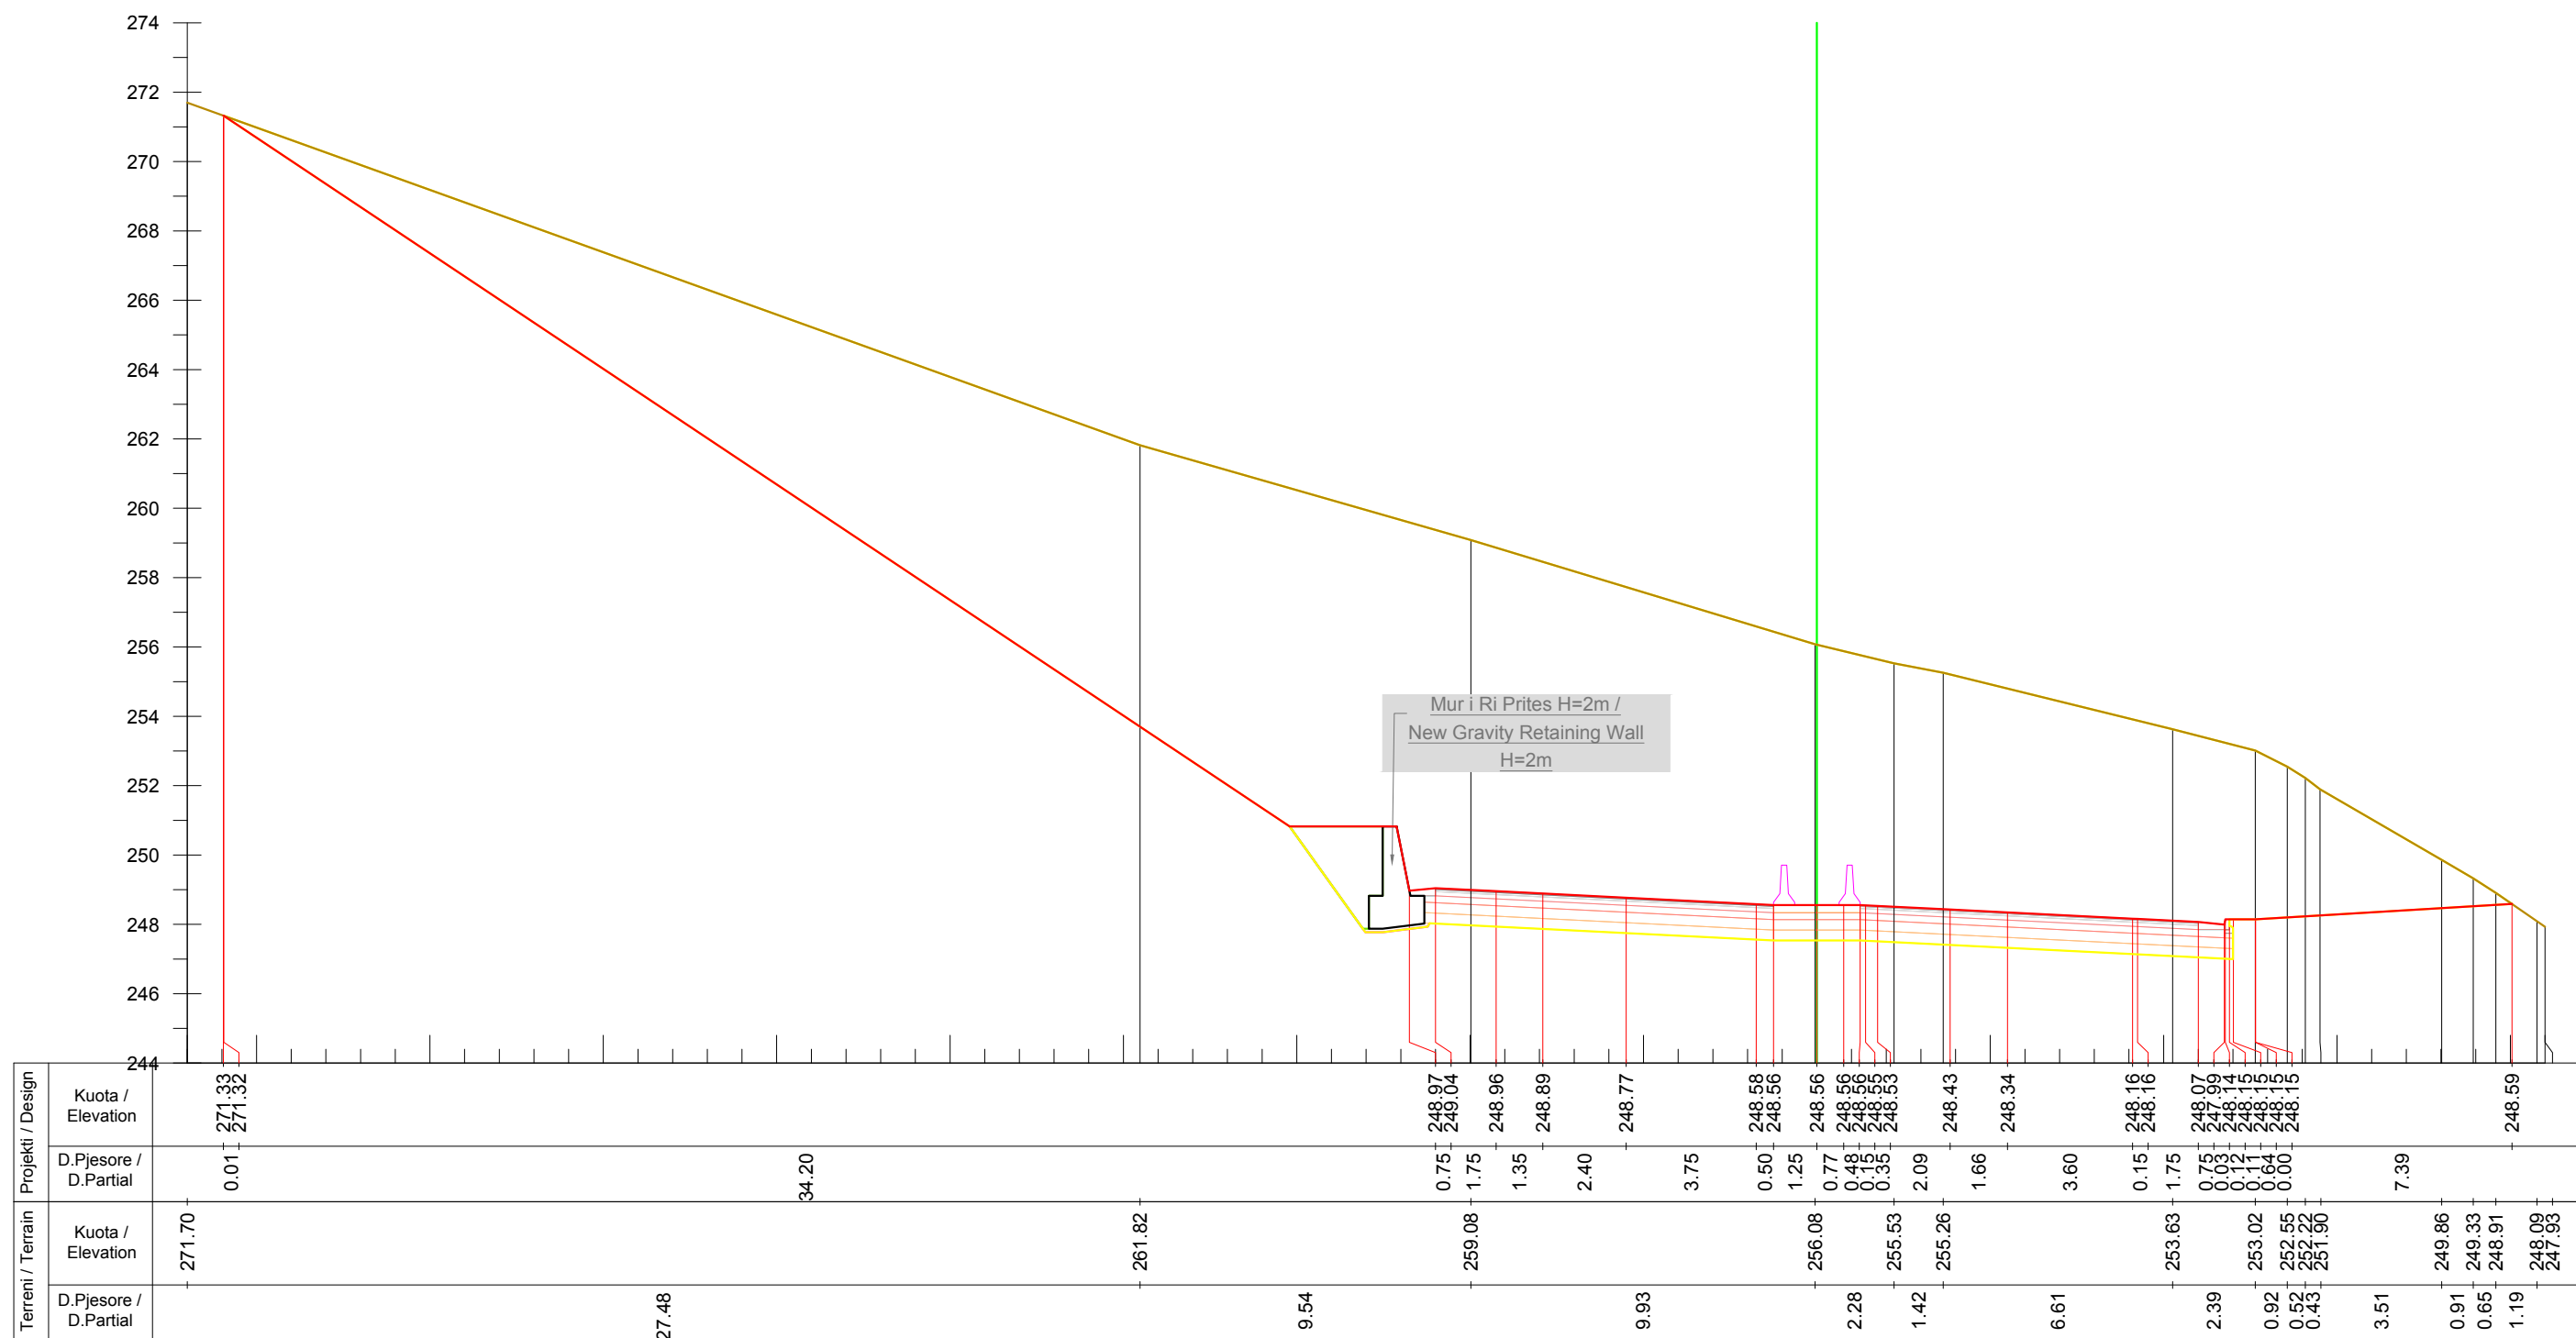

Km. 10+060



INVESTITORI / INVESTOR
"Autoriteti Rrugor Shqiptar"

Address: Rr. "Sami Frasheri", Nr 33, Tirane
Mob: 04 222 3600
E-mail: info@arrsh.gov.al



JV: "InfraKonsult" shpk & "HMK-Consulting" shpk



"Studim Projektim - Zgjerimi i segmentit rrugor
dalje Elbasan-Prrenjas-Qafe Thane", (Faza II) /
"Design Study of road segment exit
Elbasan-Prrenjas-Qafe Thane" (Phase II)

**Profillet Terthore /
Cross Sections**

FAZA - PROJEKT ZBATIM
PHASE - DETAIL DESIGN


SHKALLA
SCALE 1:200


Data: Mars 2023
Date: March 2023

VIZATIMI Nr:
PAGE No: E (195)

PROJEKTUES:
DESIGN ENGINEERS:

Ing./Eng. Sokol METOJA
Ing./Eng. Redi STRUGA
Ing./Eng. Orgest MERTIKA

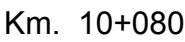

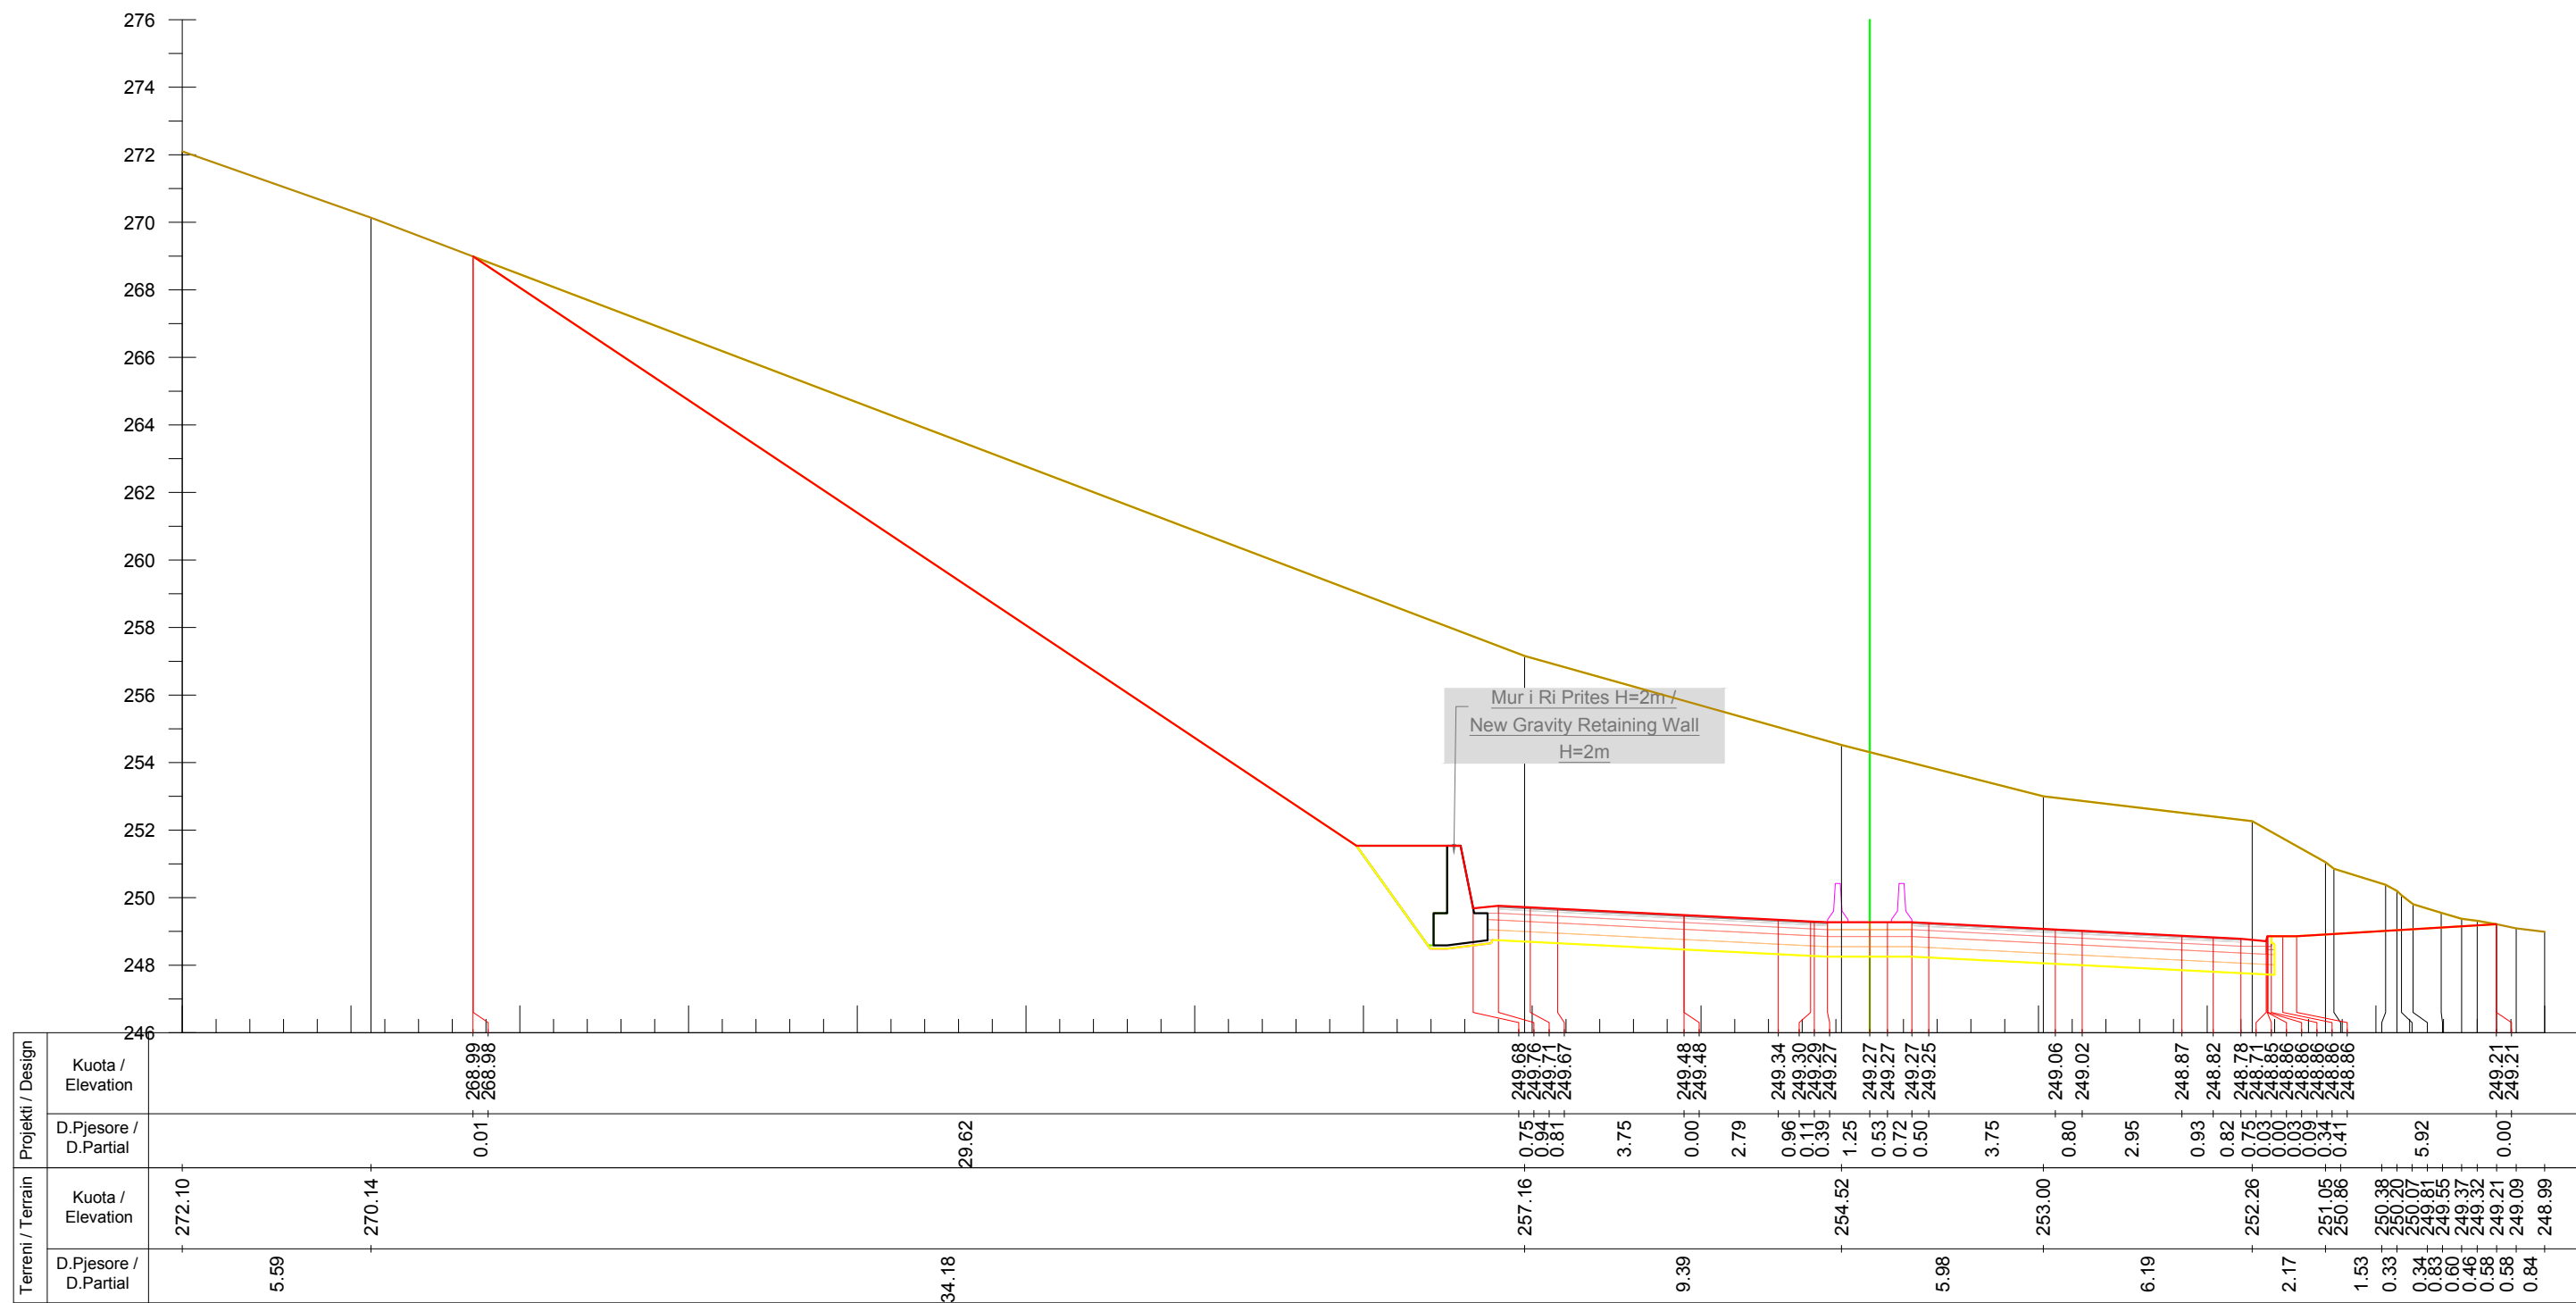

INVESTITORI / INVESTOR
"Autoriteti Rrugor Shqiptar"

Address: Rr. "Sami Frasheri", Nr 33, Tirane
Mob: 04 222 3600
E-mail: info@arrsh.gov.al



JV: "InfraKonsult" shpk & "HMK-Consulting" shpk



"Studim Projektim - Zgjerimi i segmentit rrugor
dalje Elbasan-Prrenjas-Qafe Thane", (Faza II) /
"Design Study of road segment exit
Elbasan-Prrenjas-Qafe Thane" (Phase II)

**Profillet Terthore /
Cross Sections**

FAZA - PROJEKT ZBATIM
PHASE - DETAIL DESIGN


SHKALLA
SCALE 1:200

Data: Mars 2023
Date: March 2023

VIZATIMI Nr:
PAGE No: E (197)

PROJEKTUES:
DESIGN ENGINEERS:

Ing./Eng. Sokol METOJA
Ing./Eng. Redi STRUGA
Ing./Eng. Orgest MERTIKA

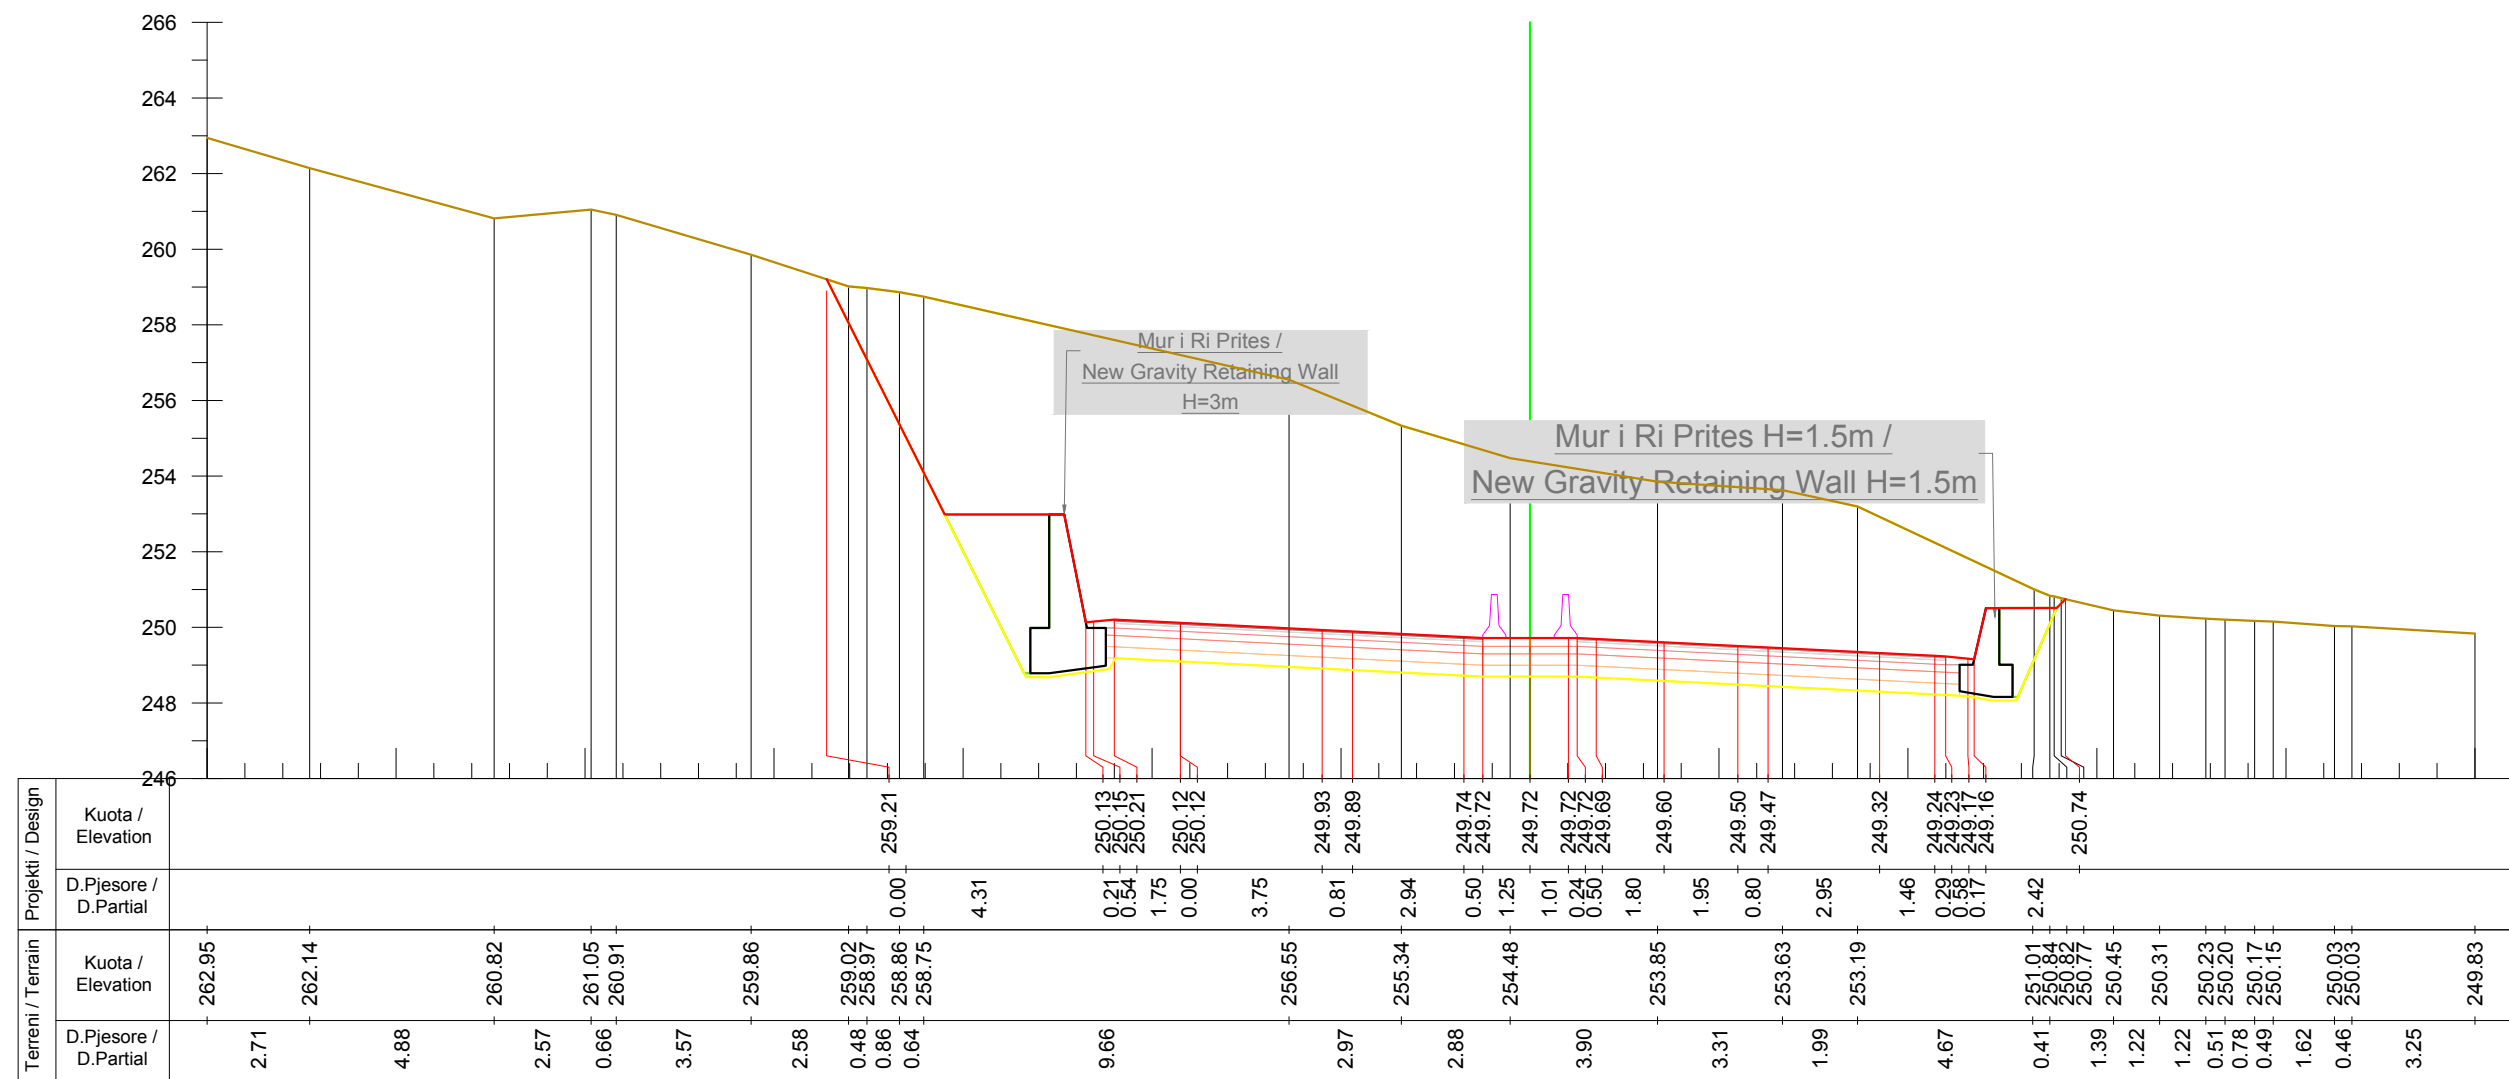

Km. 10+140



INVESTITORI / INVESTOR
"Autoriteti Rrugor Shqiptar"

Address: Rr. "Sami Frasheri", Nr 33, Tirane

Mob: 04 222 3600
E-mail: info@arrsh.gov.al



JV: "InfraKonsult" shpk & "HMK-Consulting" shpk



**"Studim Projektim - Zgjerimi i segmentit rrugor
dalje Elbasan-Prrenjas-Qafe Thane", (Faza II) /
"Design Study of road segment exit
Elbasan-Prrenjas-Qafe Thane" (Phase II)**

**Profillet Terthore /
Cross Sections**

**FAZA - PROJEKT ZBATIM
PHASE - DETAIL DESIGN**


**SHKALLA
SCALE** 1:200

**Data: Mars 2023
Date: March 2023**

**VIZATIMI Nr:
PAGE No:** E (199)

**PROJEKTUES:
DESIGN ENGINEERS:**

Ing./Eng. Sokol METOJA
Ing./Eng. Redi STRUGA
Ing./Eng. Orgest MERTIKA

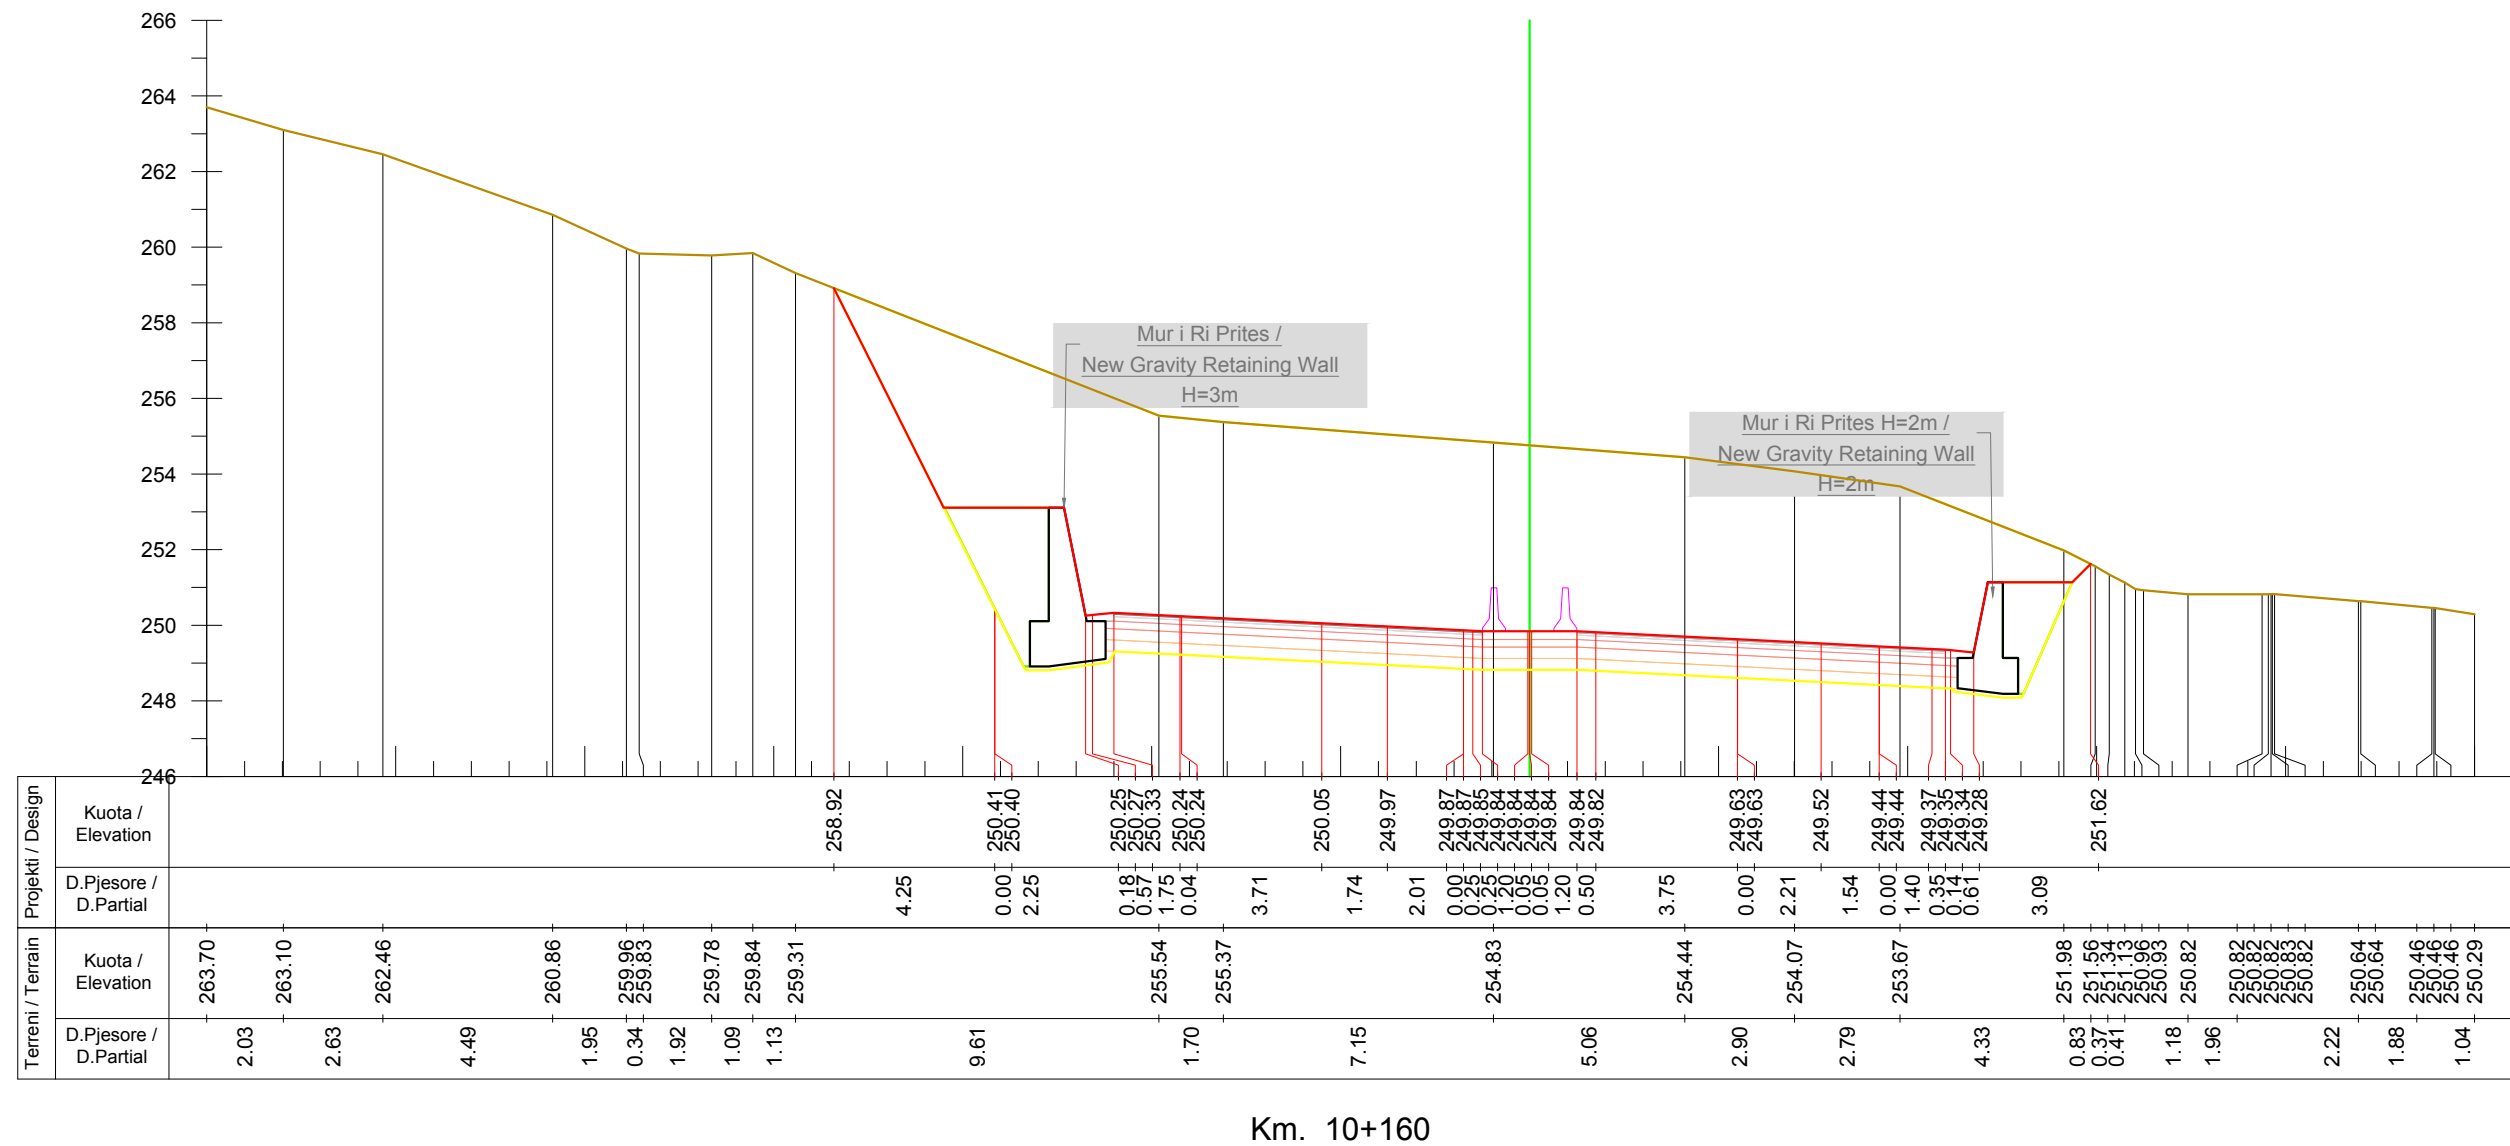

INVESTITORI / INVESTOR
"Autoriteti Rrugor Shqiptar"

Address: Rr. "Sami Frasheri", Nr 33, Tirane

Mob: 04 222 3600
E-mail: info@arrsh.gov.al



JV: "InfraKonsult" shpk & "HMK-Consulting" shpk



"Studim Projektim - Zgjerimi i segmentit rrugor
dalje Elbasan-Prrenjas-Qafe Thane", (Faza II) /
"Design Study of road segment exit
Elbasan-Prrenjas-Qafe Thane" (Phase II)

**Profillet Terthore /
Cross Sections**

FAZA - PROJEKT ZBATIM
PHASE - DETAIL DESIGN


SHKALLA
SCALE 1:200

Data: Mars 2023
Date: March 2023

VIZATIMI Nr:
PAGE No: E (200)

PROJEKTUES:
DESIGN ENGINEERS:

Ing./Eng. Sokol METOJA
Ing./Eng. Redi STRUGA
Ing./Eng. Orgest MERTIKA

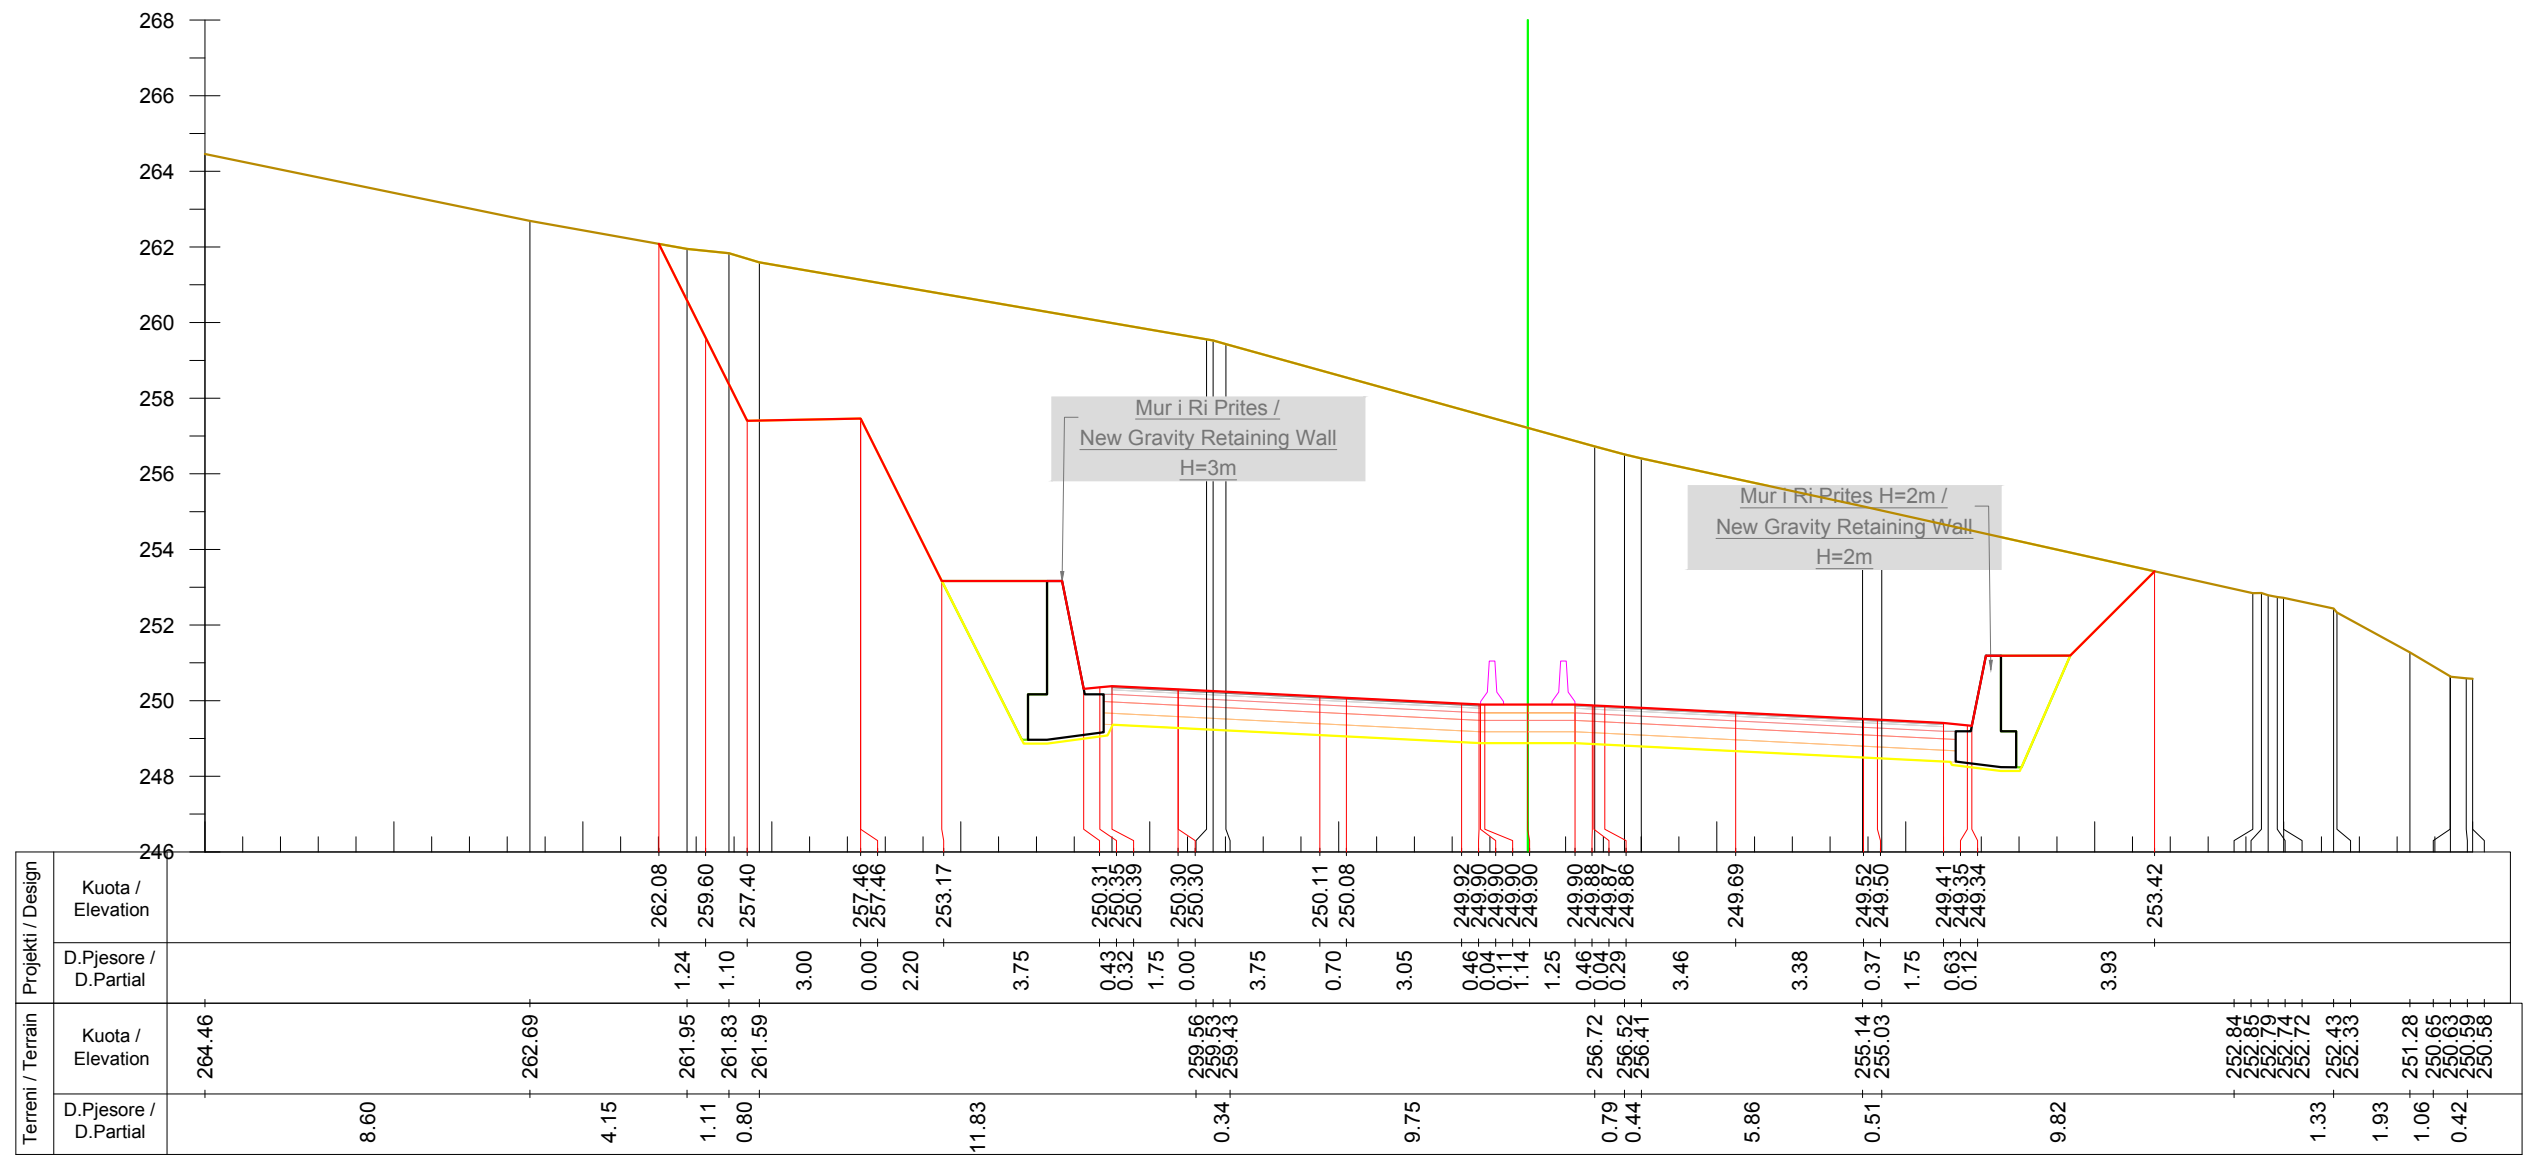

Km. 10+180



INVESTITORI / INVESTOR
"Autoriteti Rrugor Shqiptar"

Address: Rr. "Sami Frasheri", Nr 33, Tirane

Mob: 04 222 3600
E-mail: info@arrsh.gov.al



JV: "InfraKonsult" shpk & "HMK-Consulting" shpk



"Studim Projektim - Zgjerimi i segmentit rrugor
dalje Elbasan-Prrenjas-Qafe Thane", (Faza II) /
"Design Study of road segment exit
Elbasan-Prrenjas-Qafe Thane" (Phase II)

**Profilat Terthore /
Cross Sections**

FAZA - PROJEKT ZBATIM
PHASE - DETAIL DESIGN


SHKALLA
SCALE 1:200

Data: Mars 2023
Date: March 2023

VIZATIMI Nr:
PAGE No: E (201)

PROJEKTUES:
DESIGN ENGINEERS:

Ing./Eng. Sokol METOJA
Ing./Eng. Redi STRUGA
Ing./Eng. Orgest MERTIKA

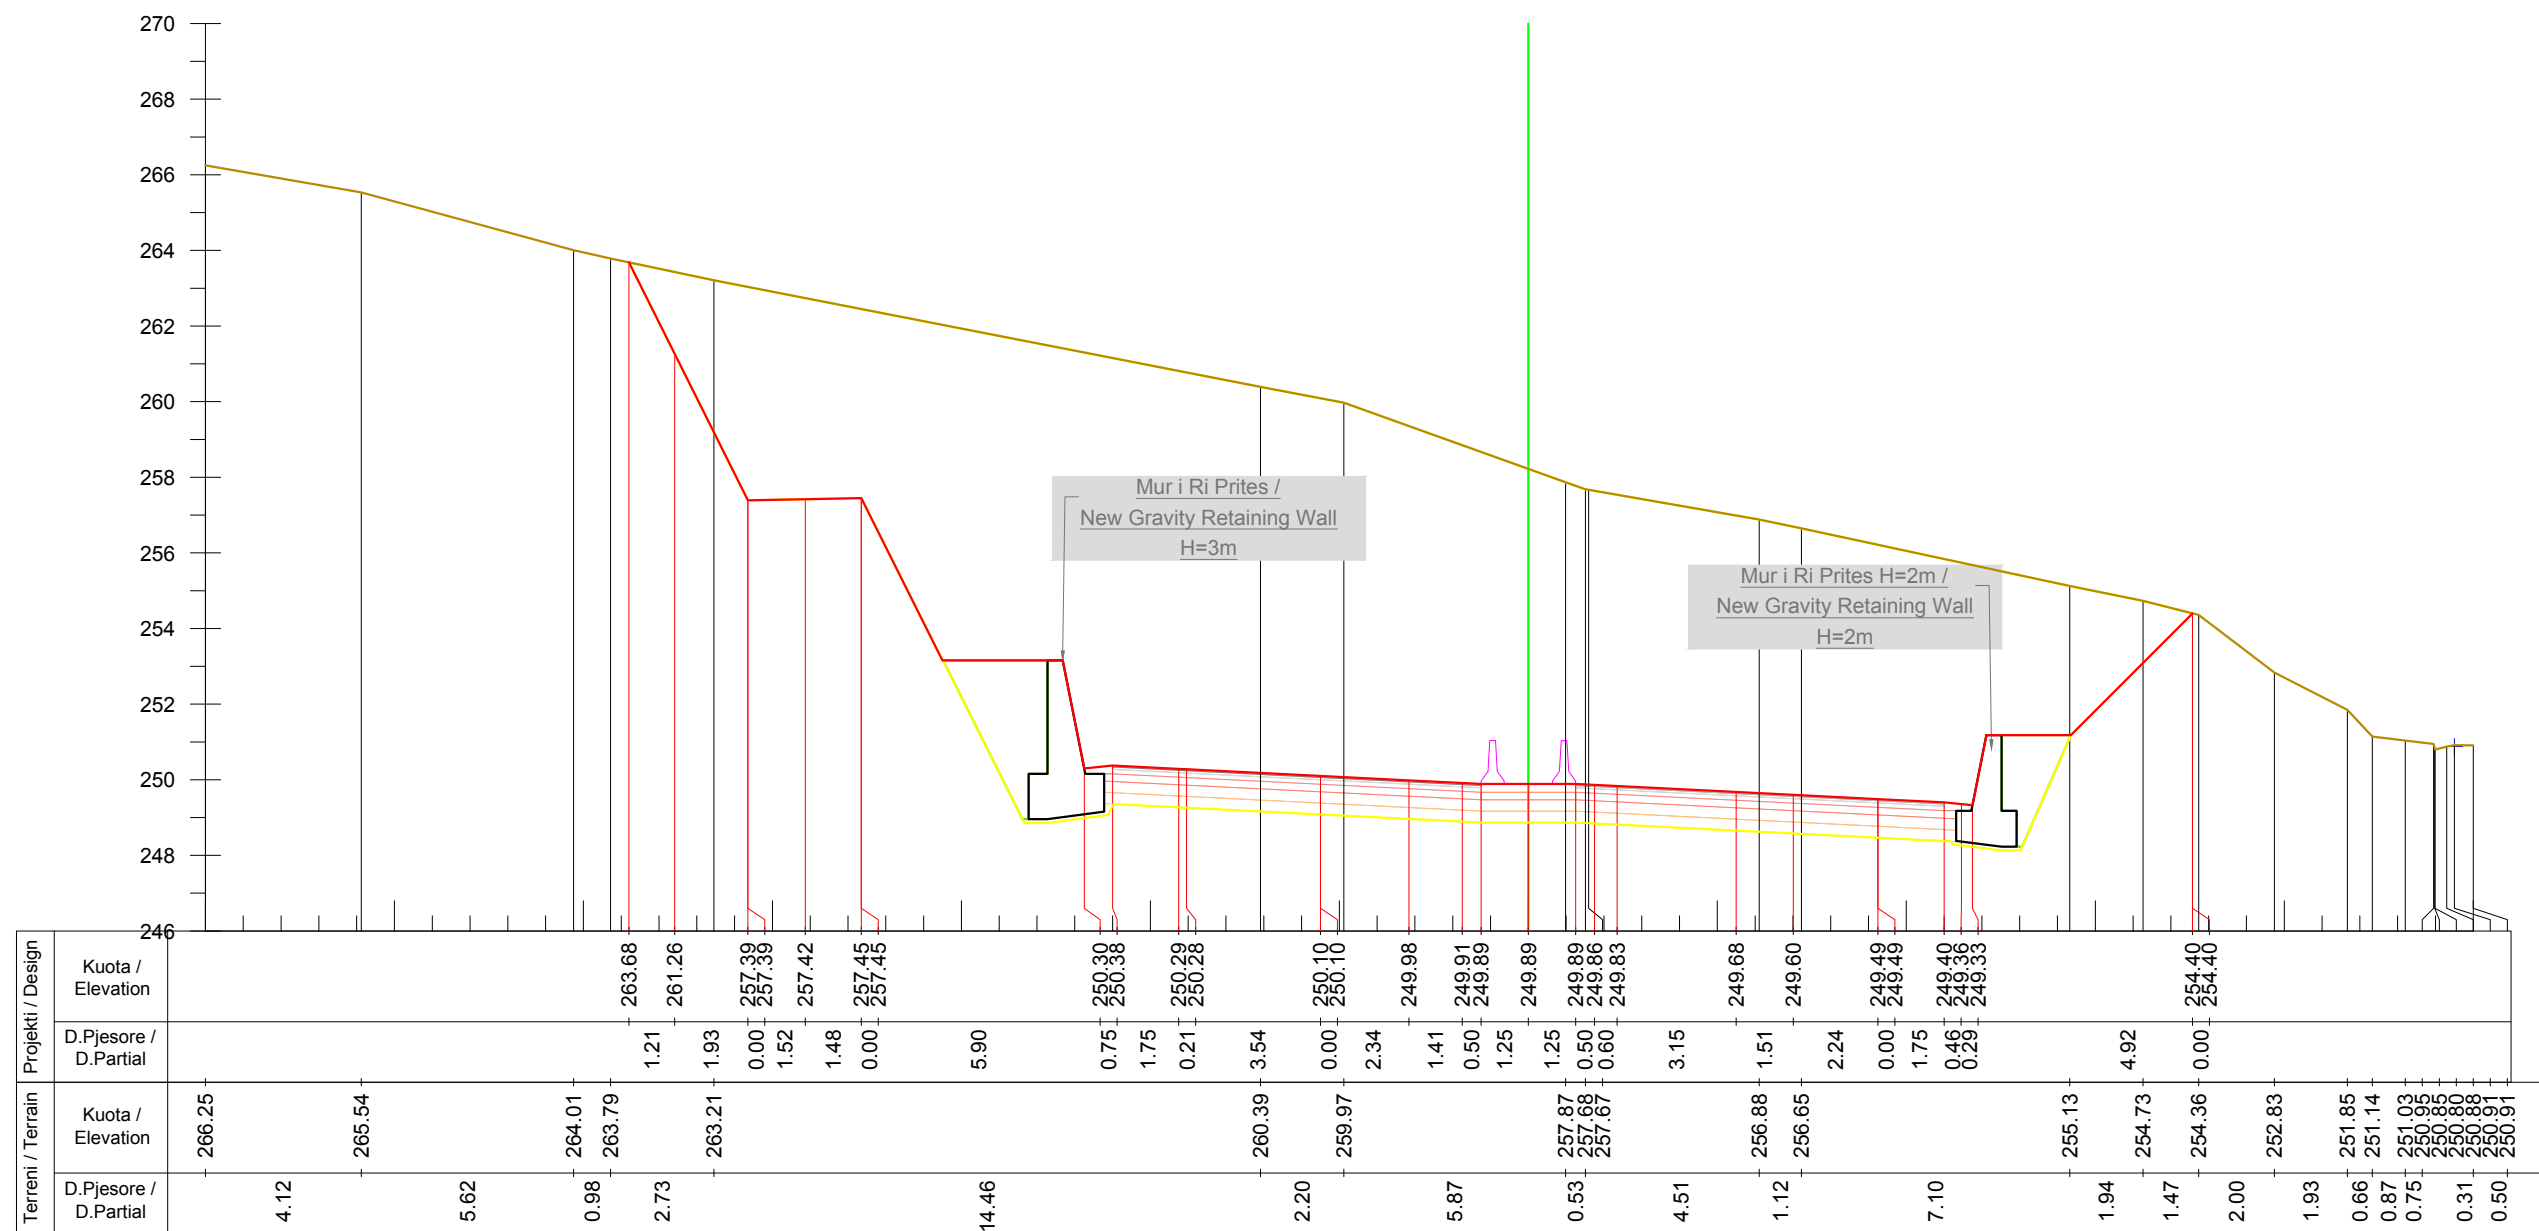

Km. 10+200



INVESTITORI / INVESTOR
"Autoriteti Rrugor Shqiptar"

Address: Rr. "Sami Frasheri", Nr 33, Tirane

Mob: 04 222 3600
E-mail: info@arrsh.gov.al



JV: "InfraKonsult" shpk & "HMK-Consulting" shpk



"Studim Projektim - Zgjerimi i segmentit rrugor
dalje Elbasan-Prrenjas-Qafe Thane", (Faza II) /
"Design Study of road segment exit
Elbasan-Prrenjas-Qafe Thane" (Phase II)

**Profillet Terthore /
Cross Sections**

FAZA - PROJEKT ZBATIM
PHASE - DETAIL DESIGN


SHKALLA
SCALE 1:200

Data: Mars 2023
Date: March 2023

VIZATIMI Nr:
PAGE No: E (202)

PROJEKTUES:
DESIGN ENGINEERS:

Ing./Eng. Sokol METOJA
Ing./Eng. Redi STRUGA
Ing./Eng. Orgest MERTIKA

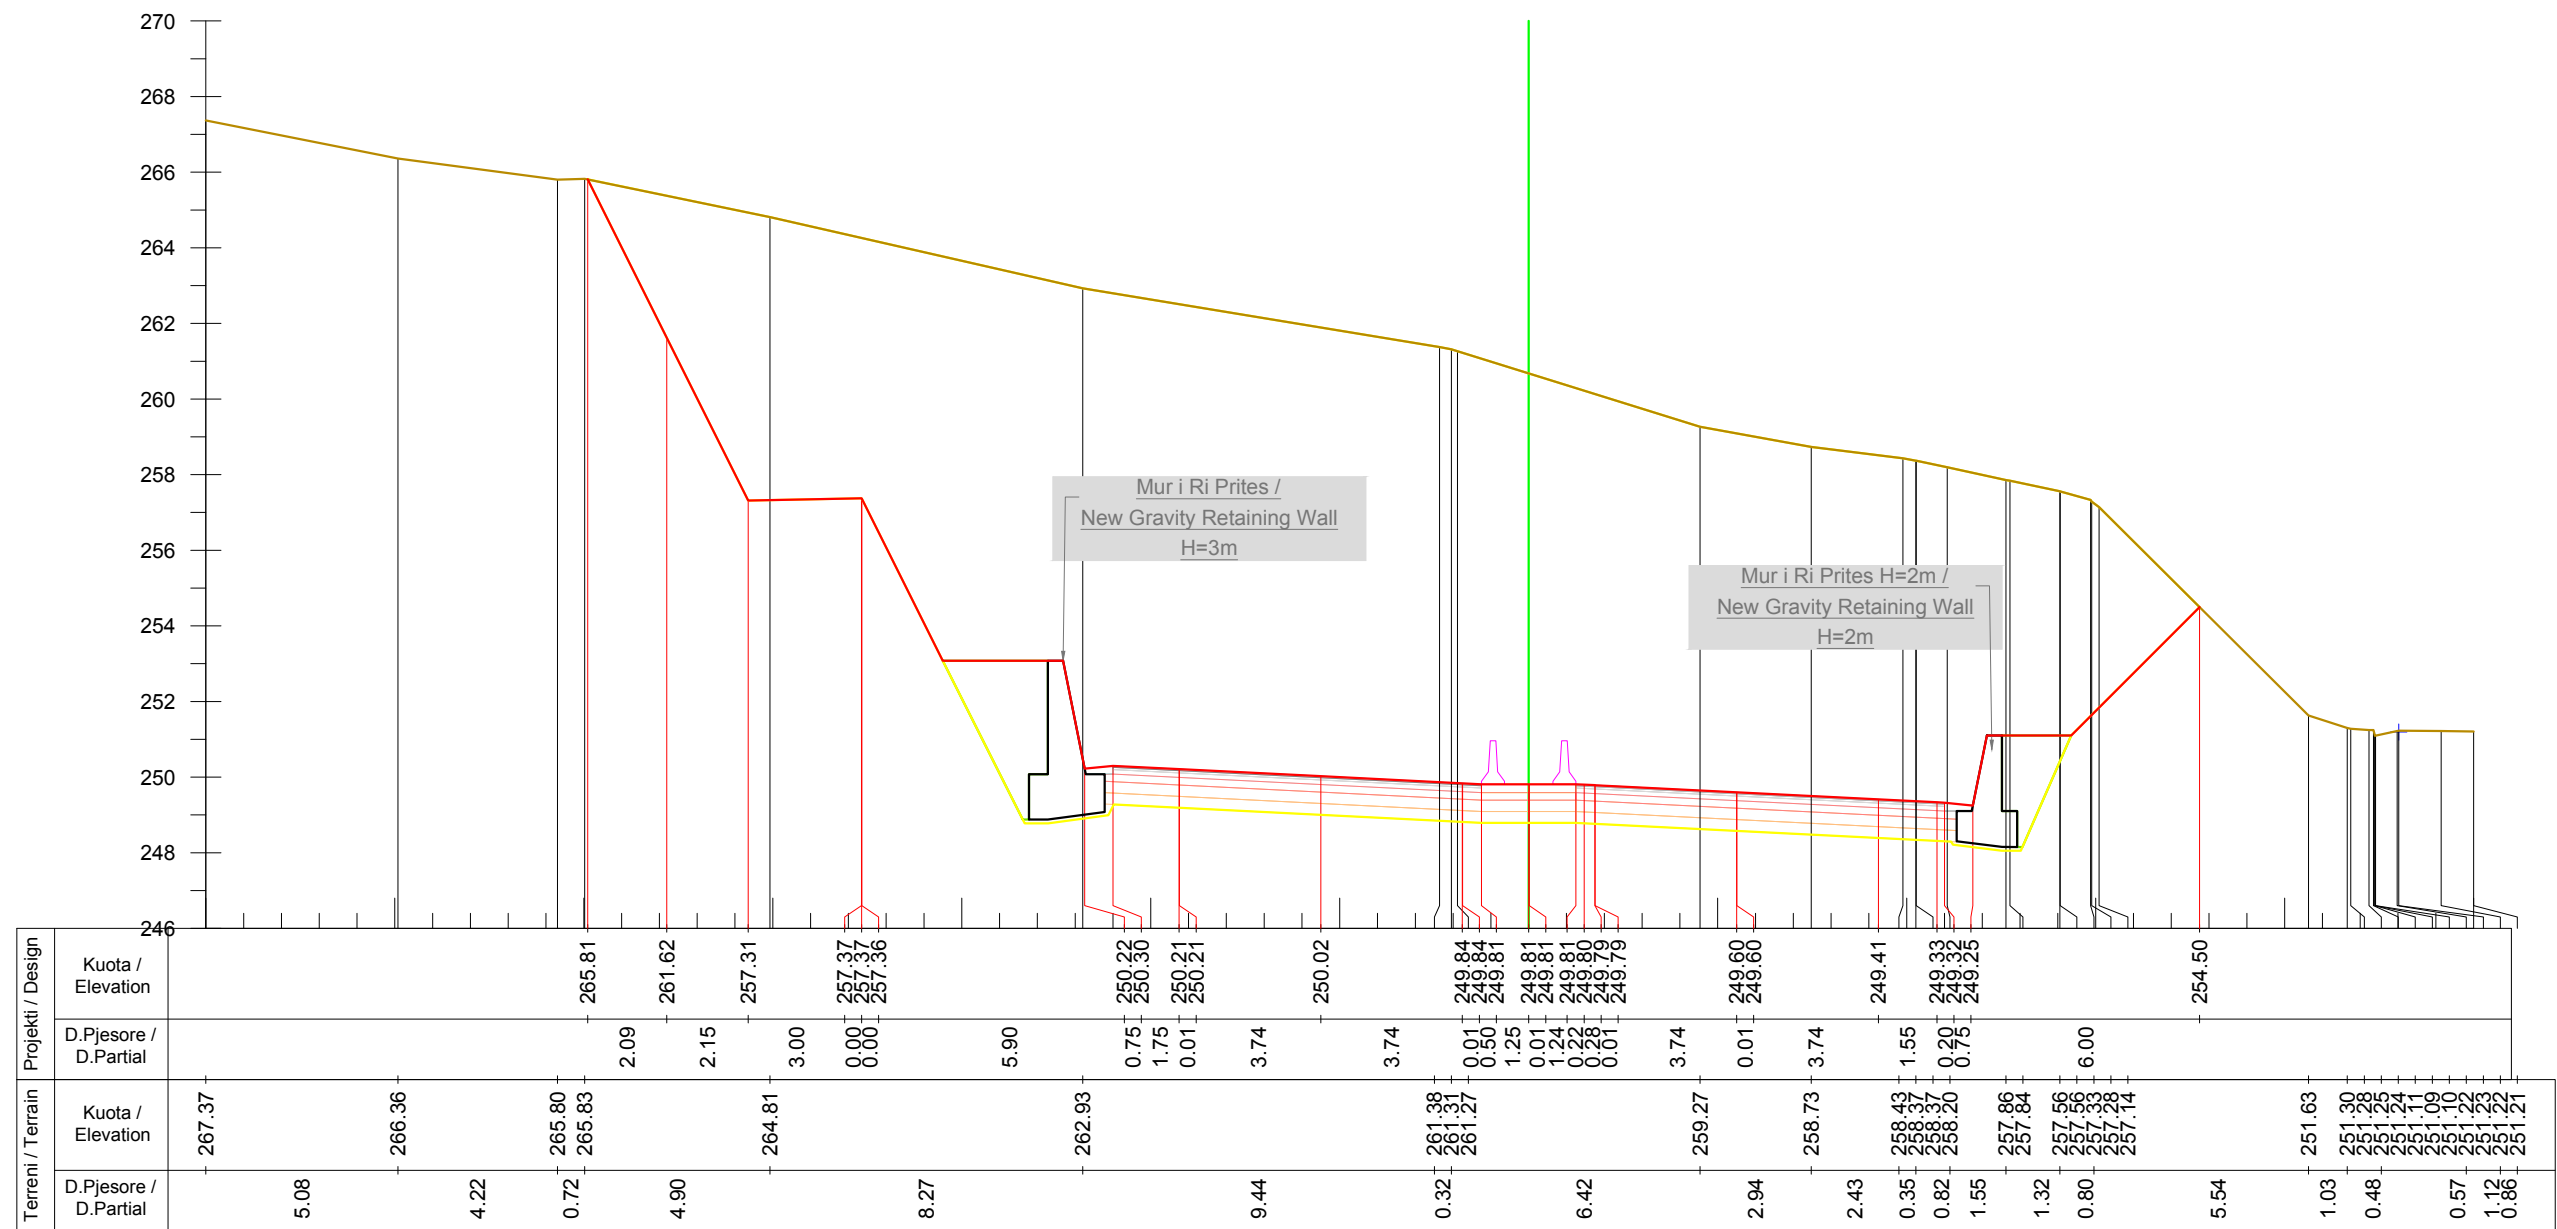

Km. 10+220



INVESTITORI / INVESTOR
"Autoriteti Rrugor Shqiptar"

Address: Rr. "Sami Frasheri", Nr 33, Tirane

Mob: 04 222 3600
E-mail: info@arrsh.gov.al



JV: "InfraKonsult" shpk & "HMK-Consulting" shpk



**"Studim Projektim - Zgjerimi i segmentit rrugor
dalje Elbasan-Prrenjas-Qafe Thane", (Faza II) /
"Design Study of road segment exit
Elbasan-Prrenjas-Qafe Thane" (Phase II)**

**Profillet Terthore /
Cross Sections**

**FAZA - PROJEKT ZBATIM
PHASE - DETAIL DESIGN**


**SHKALLA
SCALE** 1:200

**Data: Mars 2023
Date: March 2023**

**VIZATIMI Nr:
PAGE No:** E (203)

**PROJEKTUES:
DESIGN ENGINEERS:**

Ing./Eng. Sokol METOJA
Ing./Eng. Redi STRUGA
Ing./Eng. Orgest MERTIKA

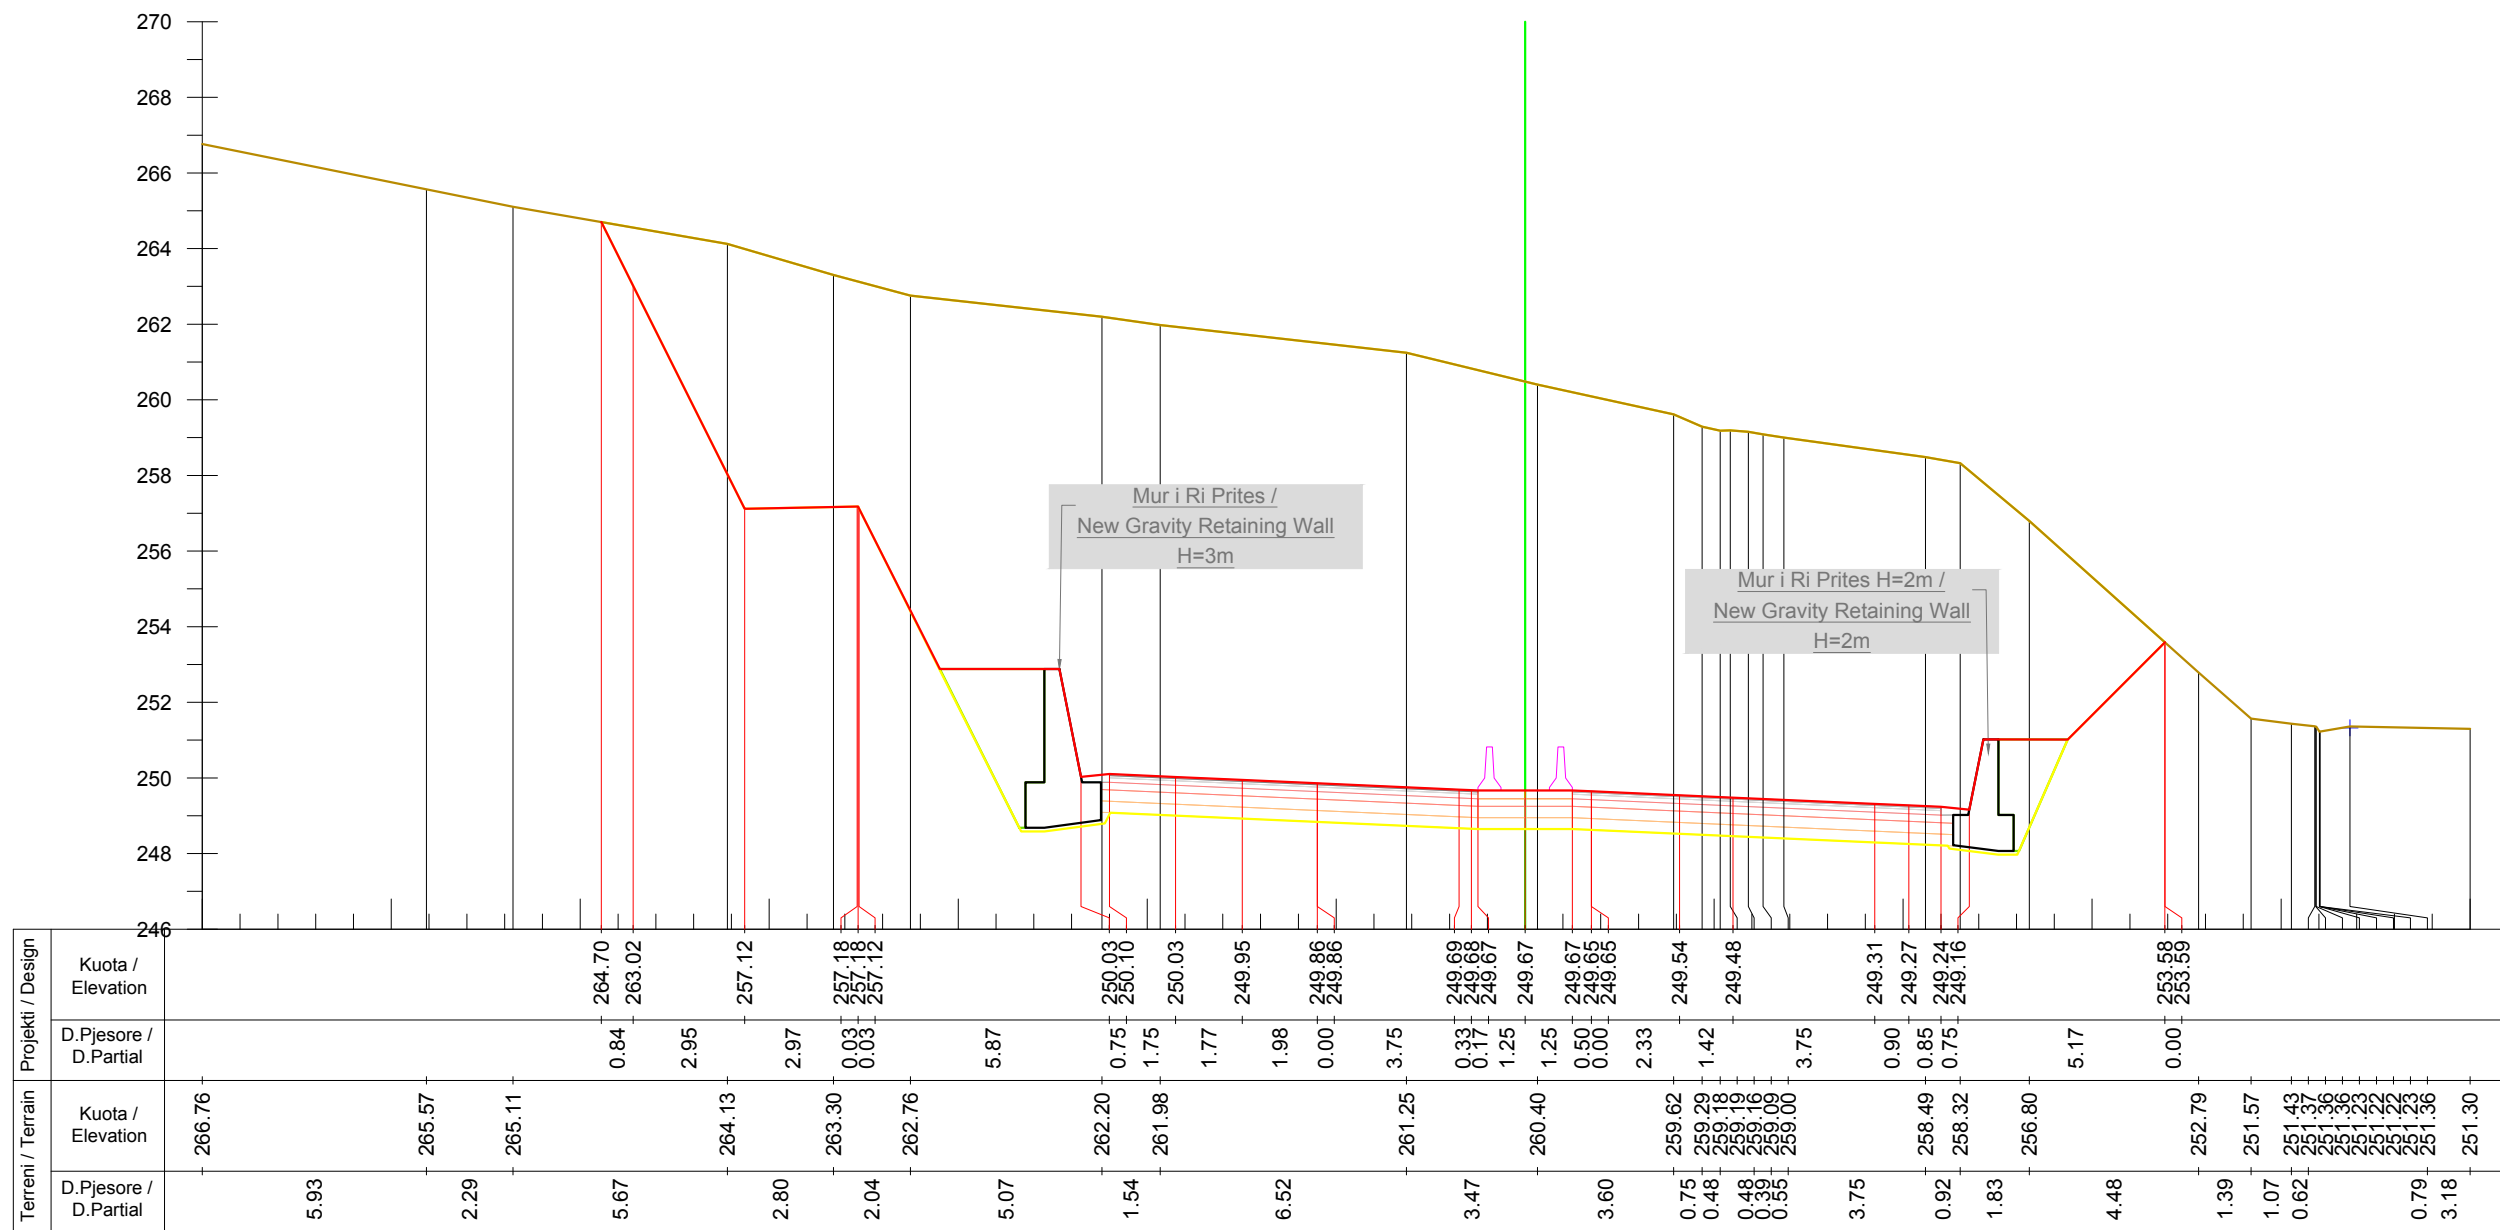

Km. 10+240



INVESTITORI / INVESTOR
"Autoriteti Rrugor Shqiptar"

Address: Rr. "Sami Frasheri", Nr 33, Tirane

Mob: 04 222 3600
E-mail: info@arrsh.gov.al



JV: "InfraKonsult" shpk & "HMK-Consulting" shpk



**"Studim Projektim - Zgjerimi i segmentit rrugor
dalje Elbasan-Prrenjas-Qafe Thane", (Faza II) /
"Design Study of road segment exit
Elbasan-Prrenjas-Qafe Thane" (Phase II)**

**Profillet Terthore /
Cross Sections**

**FAZA - PROJEKT ZBATIM
PHASE - DETAIL DESIGN**


**SHKALLA
SCALE** 1:200

**Data: Mars 2023
Date: March 2023**

**VIZATIMI Nr:
PAGE No:** E (204)

**PROJEKTUES:
DESIGN ENGINEERS:**

Ing./Eng. Sokol METOJA
Ing./Eng. Redi STRUGA
Ing./Eng. Orgest MERTIKA

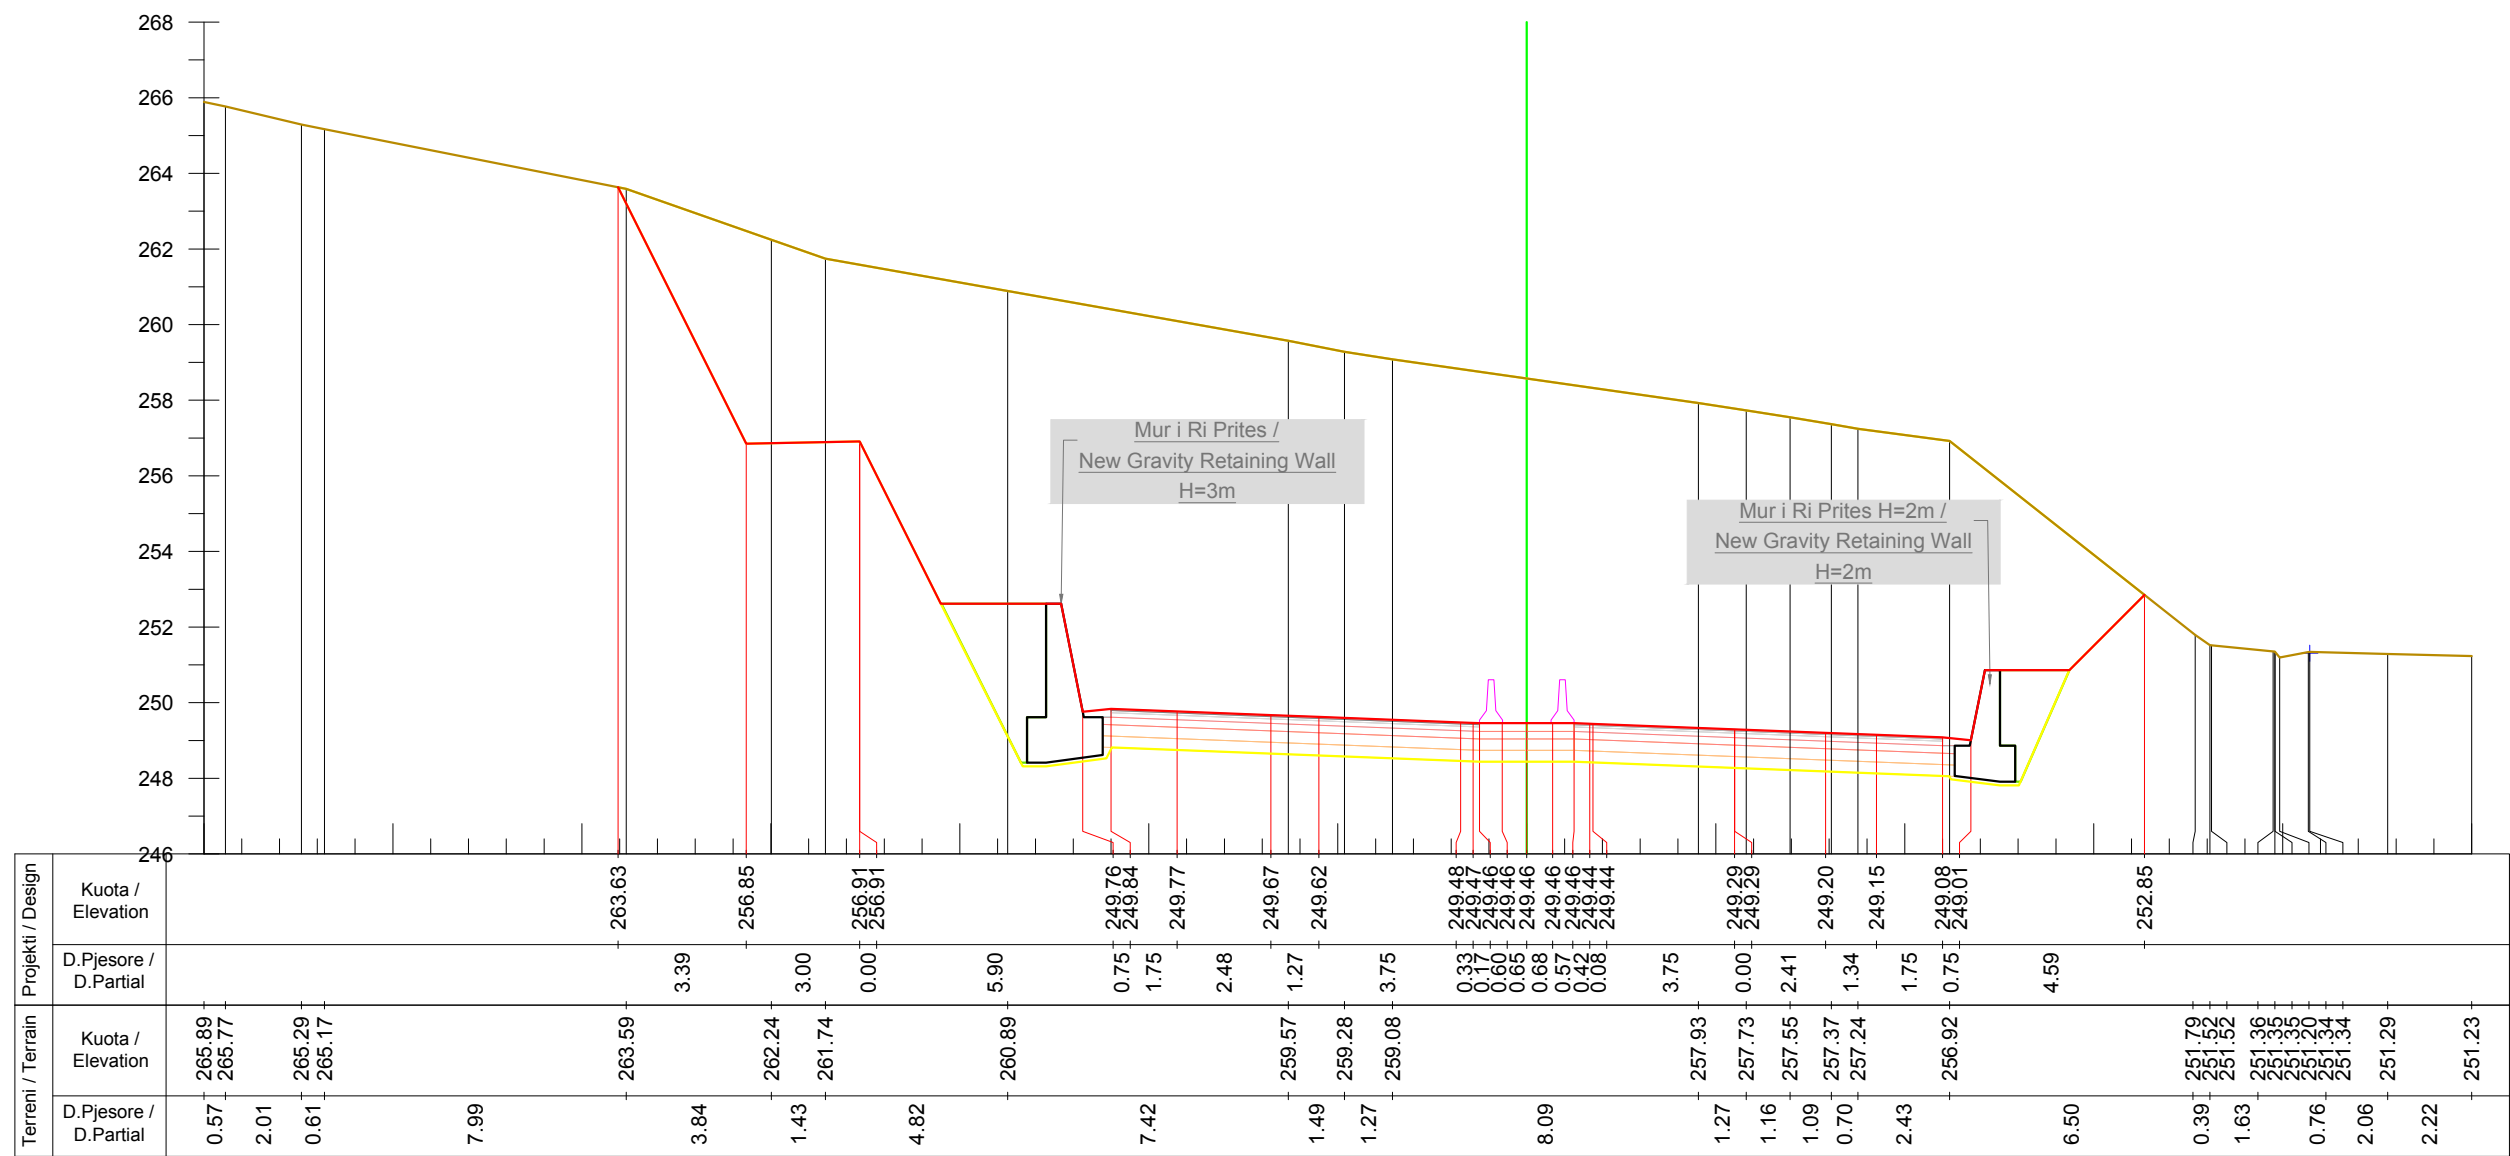

Km. 10+260



INVESTITORI / INVESTOR
"Autoriteti Rrugor Shqiptar"

Address: Rr. "Sami Frasheri", Nr 33, Tirane

Mob: 04 222 3600
E-mail: info@arrsh.gov.al



JV: "InfraKonsult" shpk & "HMK-Consulting" shpk



"Studim Projektim - Zgjerimi i segmentit rrugor
dalje Elbasan-Prrenjas-Qafe Thane", (Faza II) /
"Design Study of road segment exit
Elbasan-Prrenjas-Qafe Thane" (Phase II)

**Profillet Terthore /
Cross Sections**

FAZA - PROJEKT ZBATIM
PHASE - DETAIL DESIGN


SHKALLA
SCALE 1:200

Data: Mars 2023
Date: March 2023

VIZATIMI Nr:
PAGE No: E (205)

PROJEKTUES:
DESIGN ENGINEERS:

Ing./Eng. Sokol METOJA
Ing./Eng. Redi STRUGA
Ing./Eng. Orgest MERTIKA

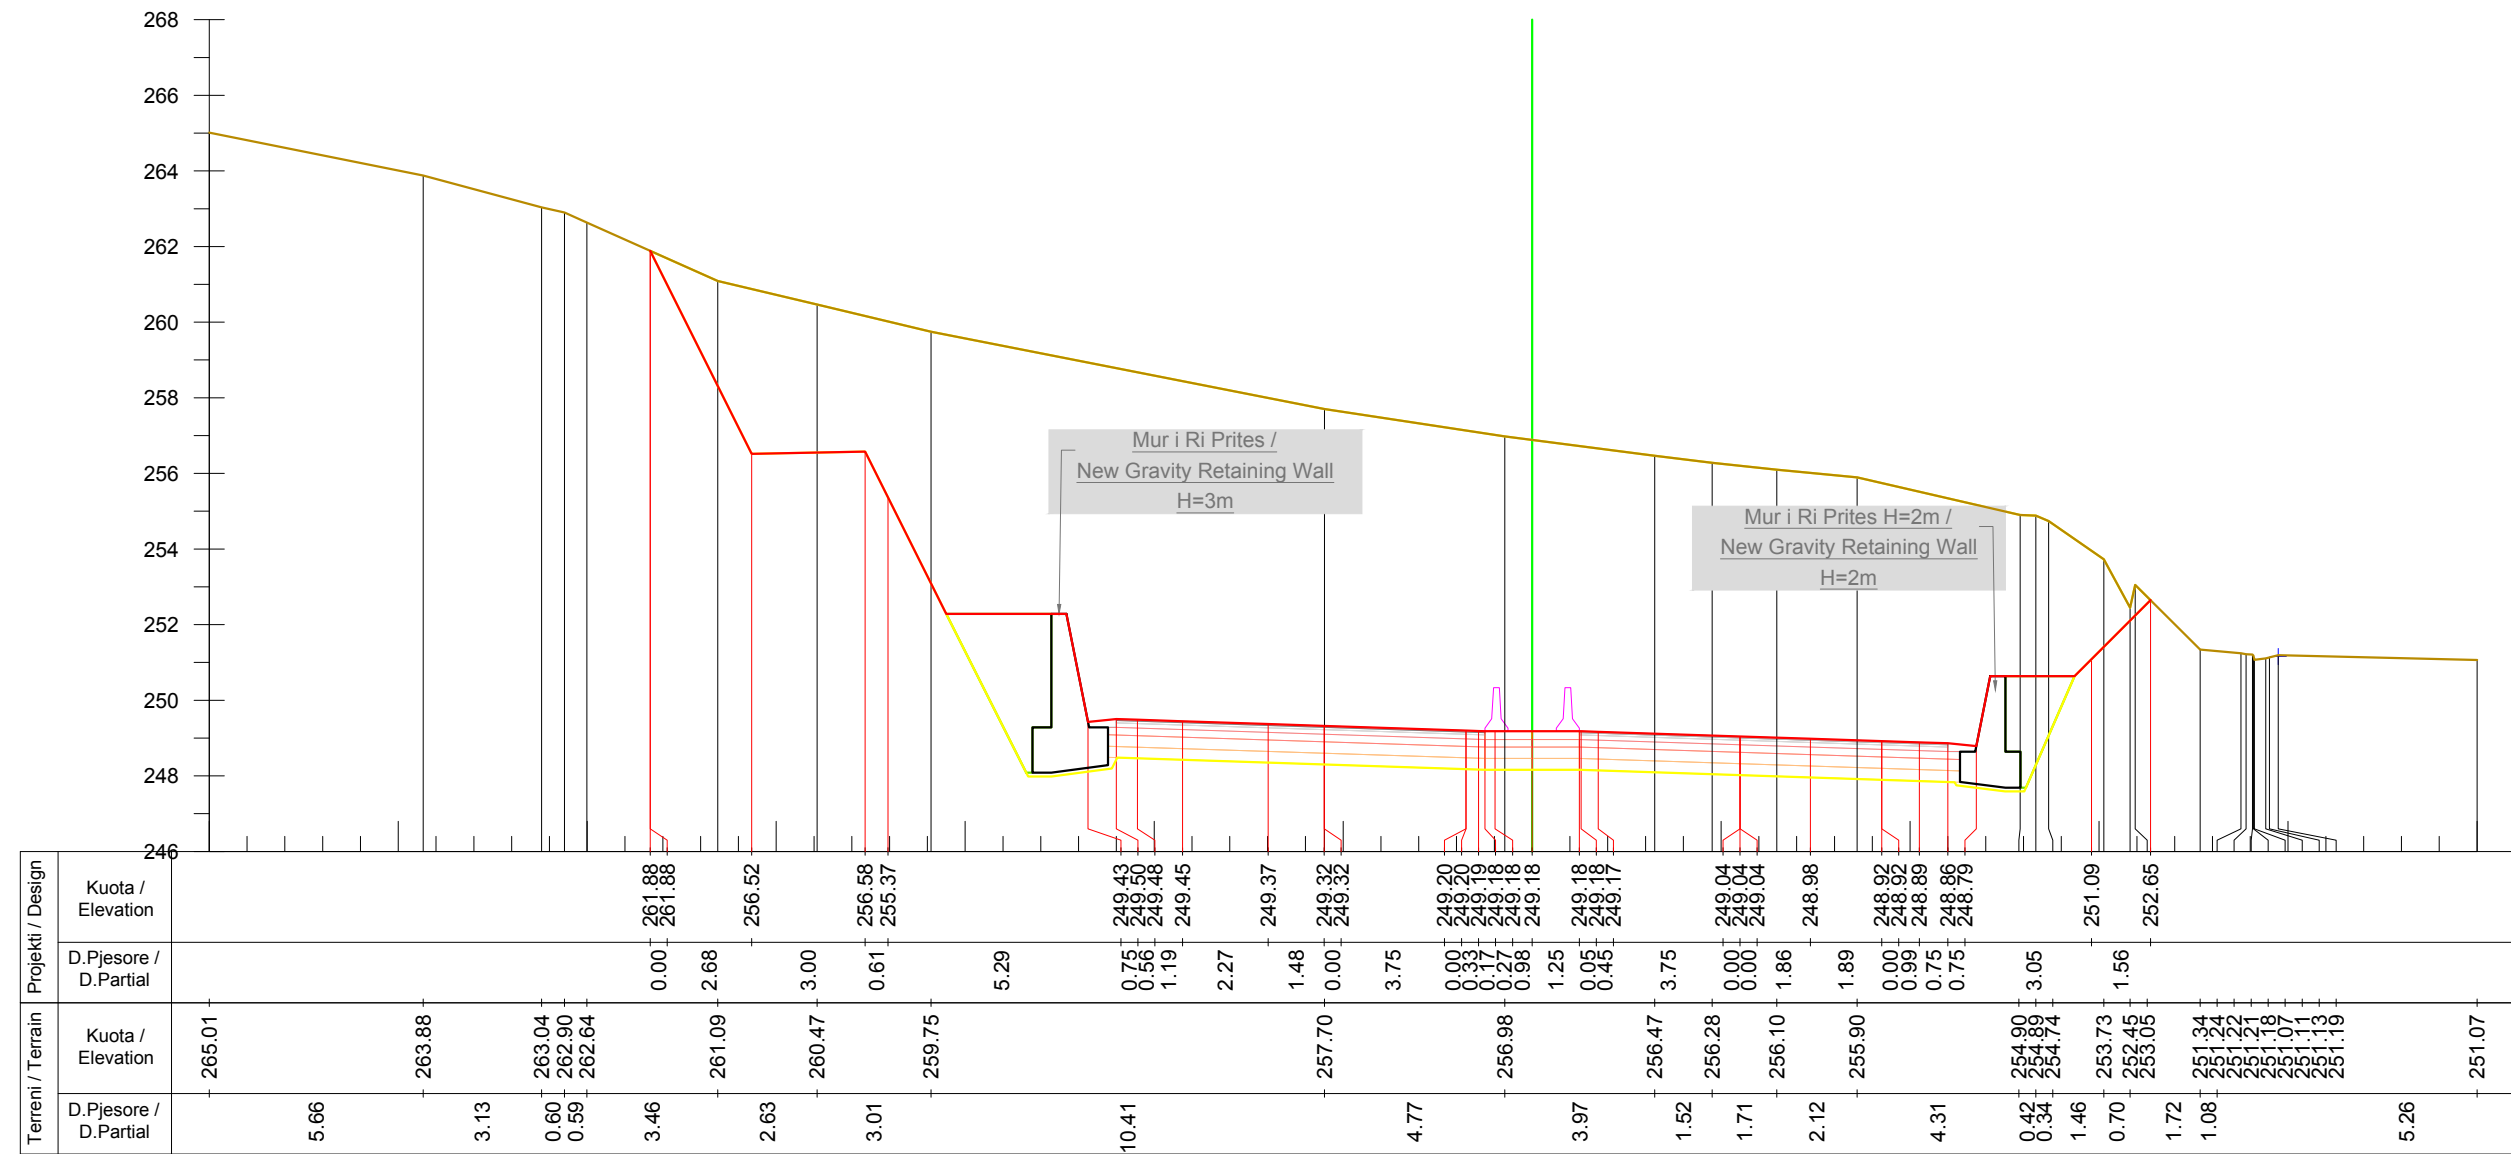

Km. 10+280



INVESTITORI / INVESTOR "Autoriteti Rrugor Shqiptar"

Address: Rr. "Sami Frasheri", Nr 33, Tirane

Mob: 04 222 3600
E-mail: info@arrsh.gov.al



JV: "InfraKonsult" shpk & "HMK-Consulting" shpk



"Studim Projektim - Zgjerimi i segmentit rrugor
dalje Elbasan-Prrenjas-Qafe Thane", (Faza II) /
"Design Study of road segment exit
Elbasan-Prrenjas-Qafe Thane" (Phase II)

Profillet Terthore /
Cross Sections

FAZA - PROJEKT ZBATIM
PHASE - DETAIL DESIGN


SHKALLA
SCALE 1:200

Data: Mars 2023
Date: March 2023

VIZATIMI Nr:
PAGE No: E (206)

PROJEKTUES:
DESIGN ENGINEERS:

Ing./Eng. Sokol METOJA
Ing./Eng. Redi STRUGA
Ing./Eng. Orgest MERTIKA

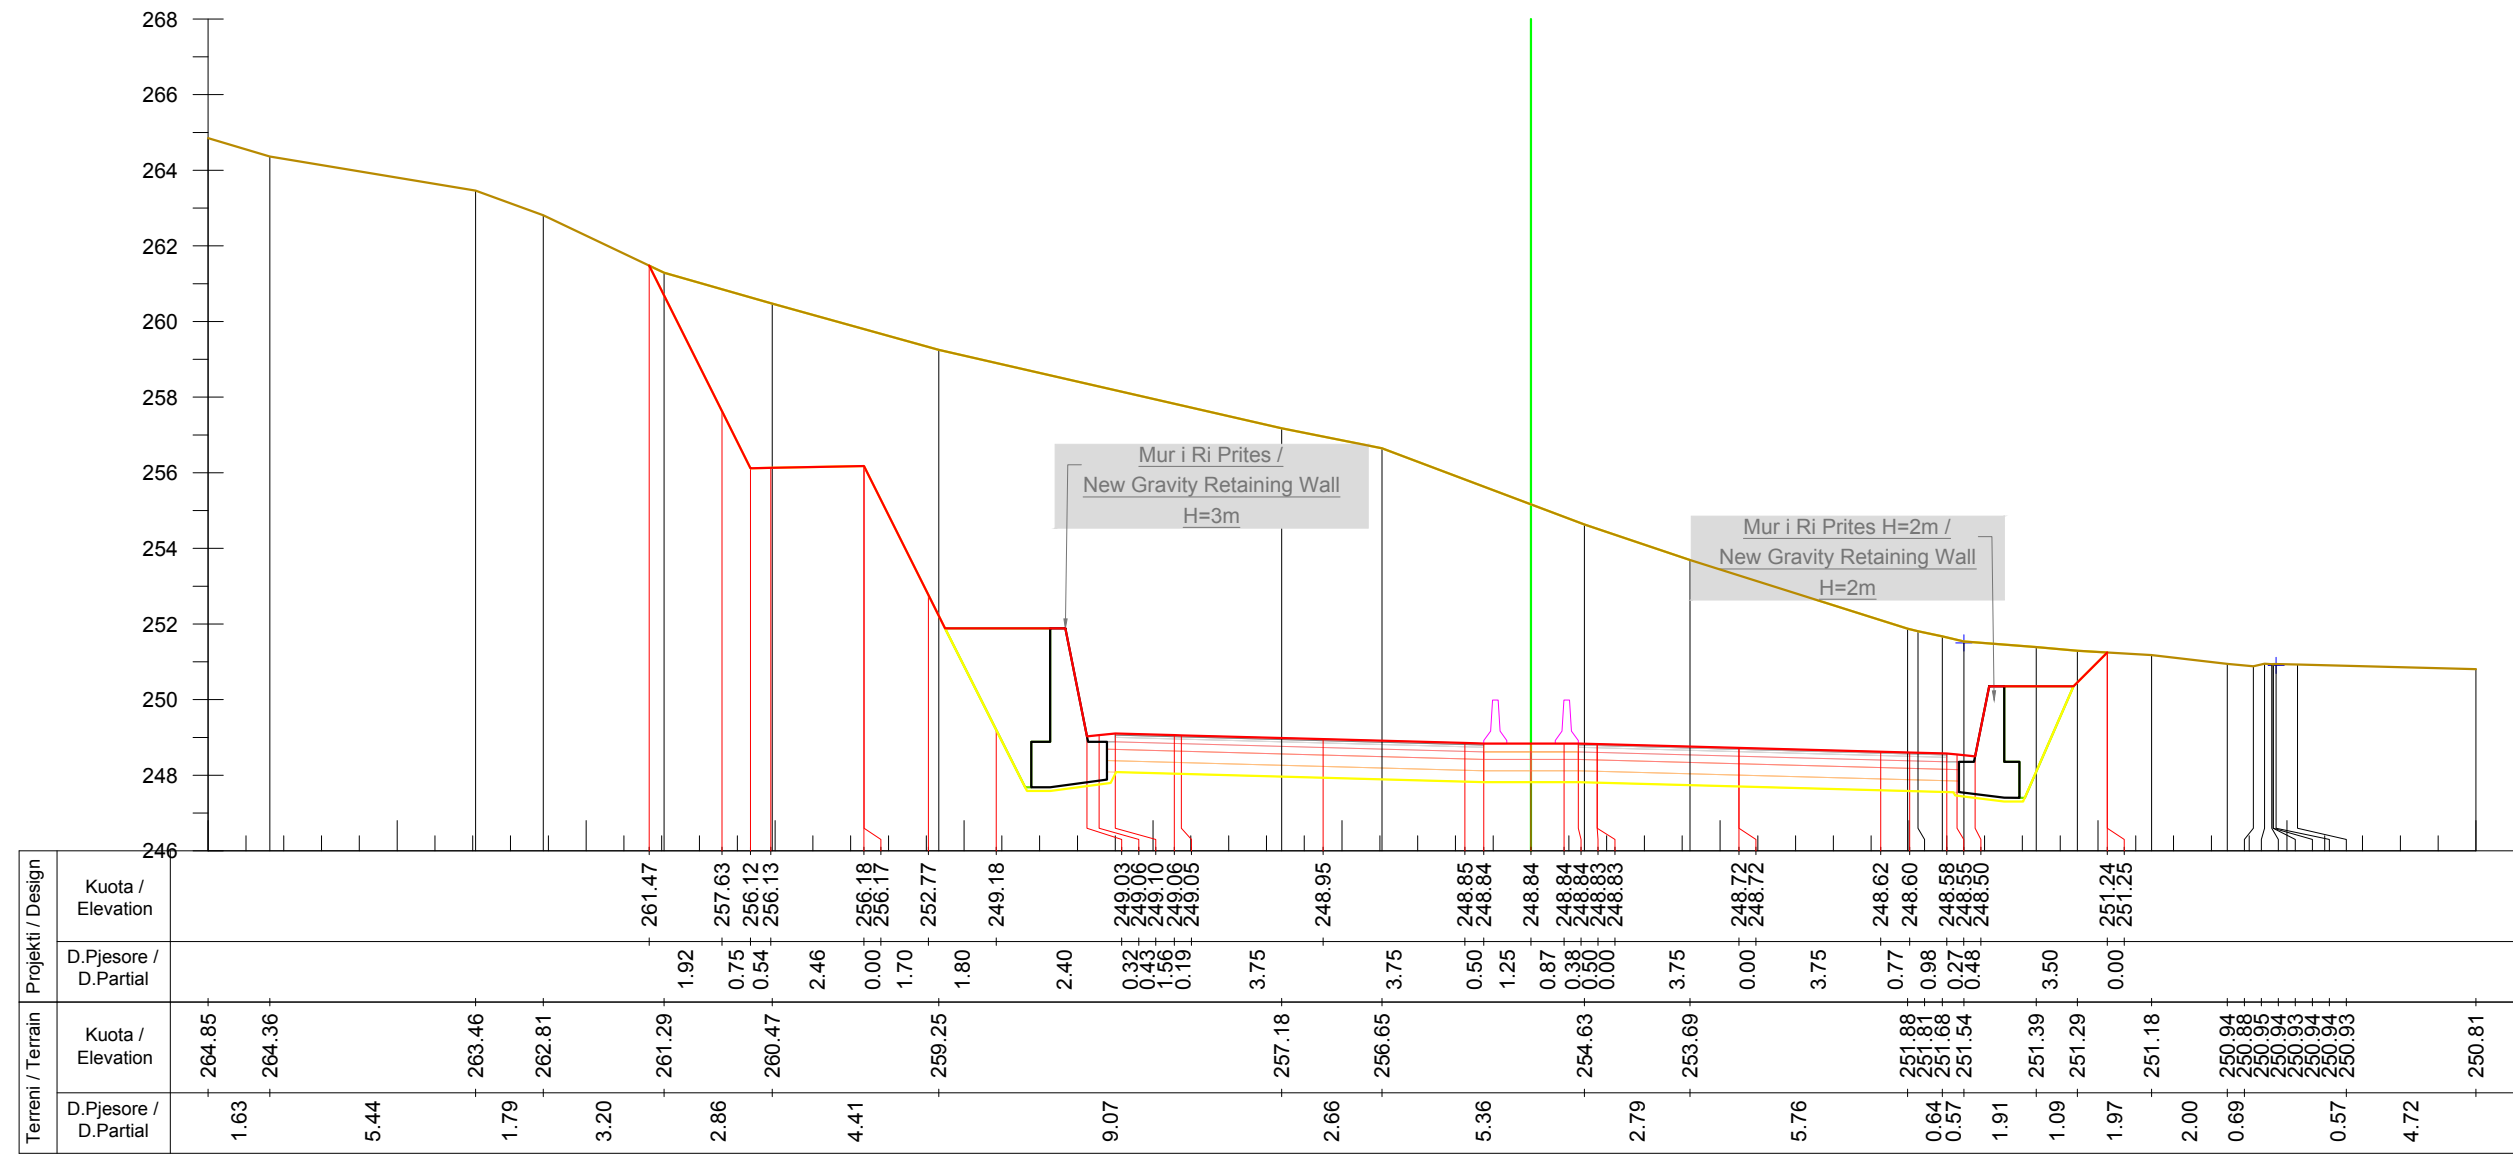

Km. 10+300



INVESTITORI / INVESTOR
"Autoriteti Rrugor Shqiptar"

Address: Rr. "Sami Frasheri", Nr 33, Tirane

Mob: 04 222 3600
E-mail: info@arrsh.gov.al



JV: "InfraKonsult" shpk & "HMK-Consulting" shpk



"Studim Projektim - Zgjerimi i segmentit rrugor
dalje Elbasan-Prrenjas-Qafe Thane", (Faza II) /
"Design Study of road segment exit
Elbasan-Prrenjas-Qafe Thane" (Phase II)

**Profillet Terthore /
Cross Sections**

FAZA - PROJEKT ZBATIM
PHASE - DETAIL DESIGN


SHKALLA
SCALE 1:200

Data: Mars 2023
Date: March 2023

VIZATIMI Nr:
PAGE No: E (207)

PROJEKTUES:
DESIGN ENGINEERS:

Ing./Eng. Sokol METOJA
Ing./Eng. Redi STRUGA
Ing./Eng. Orgest MERTIKA

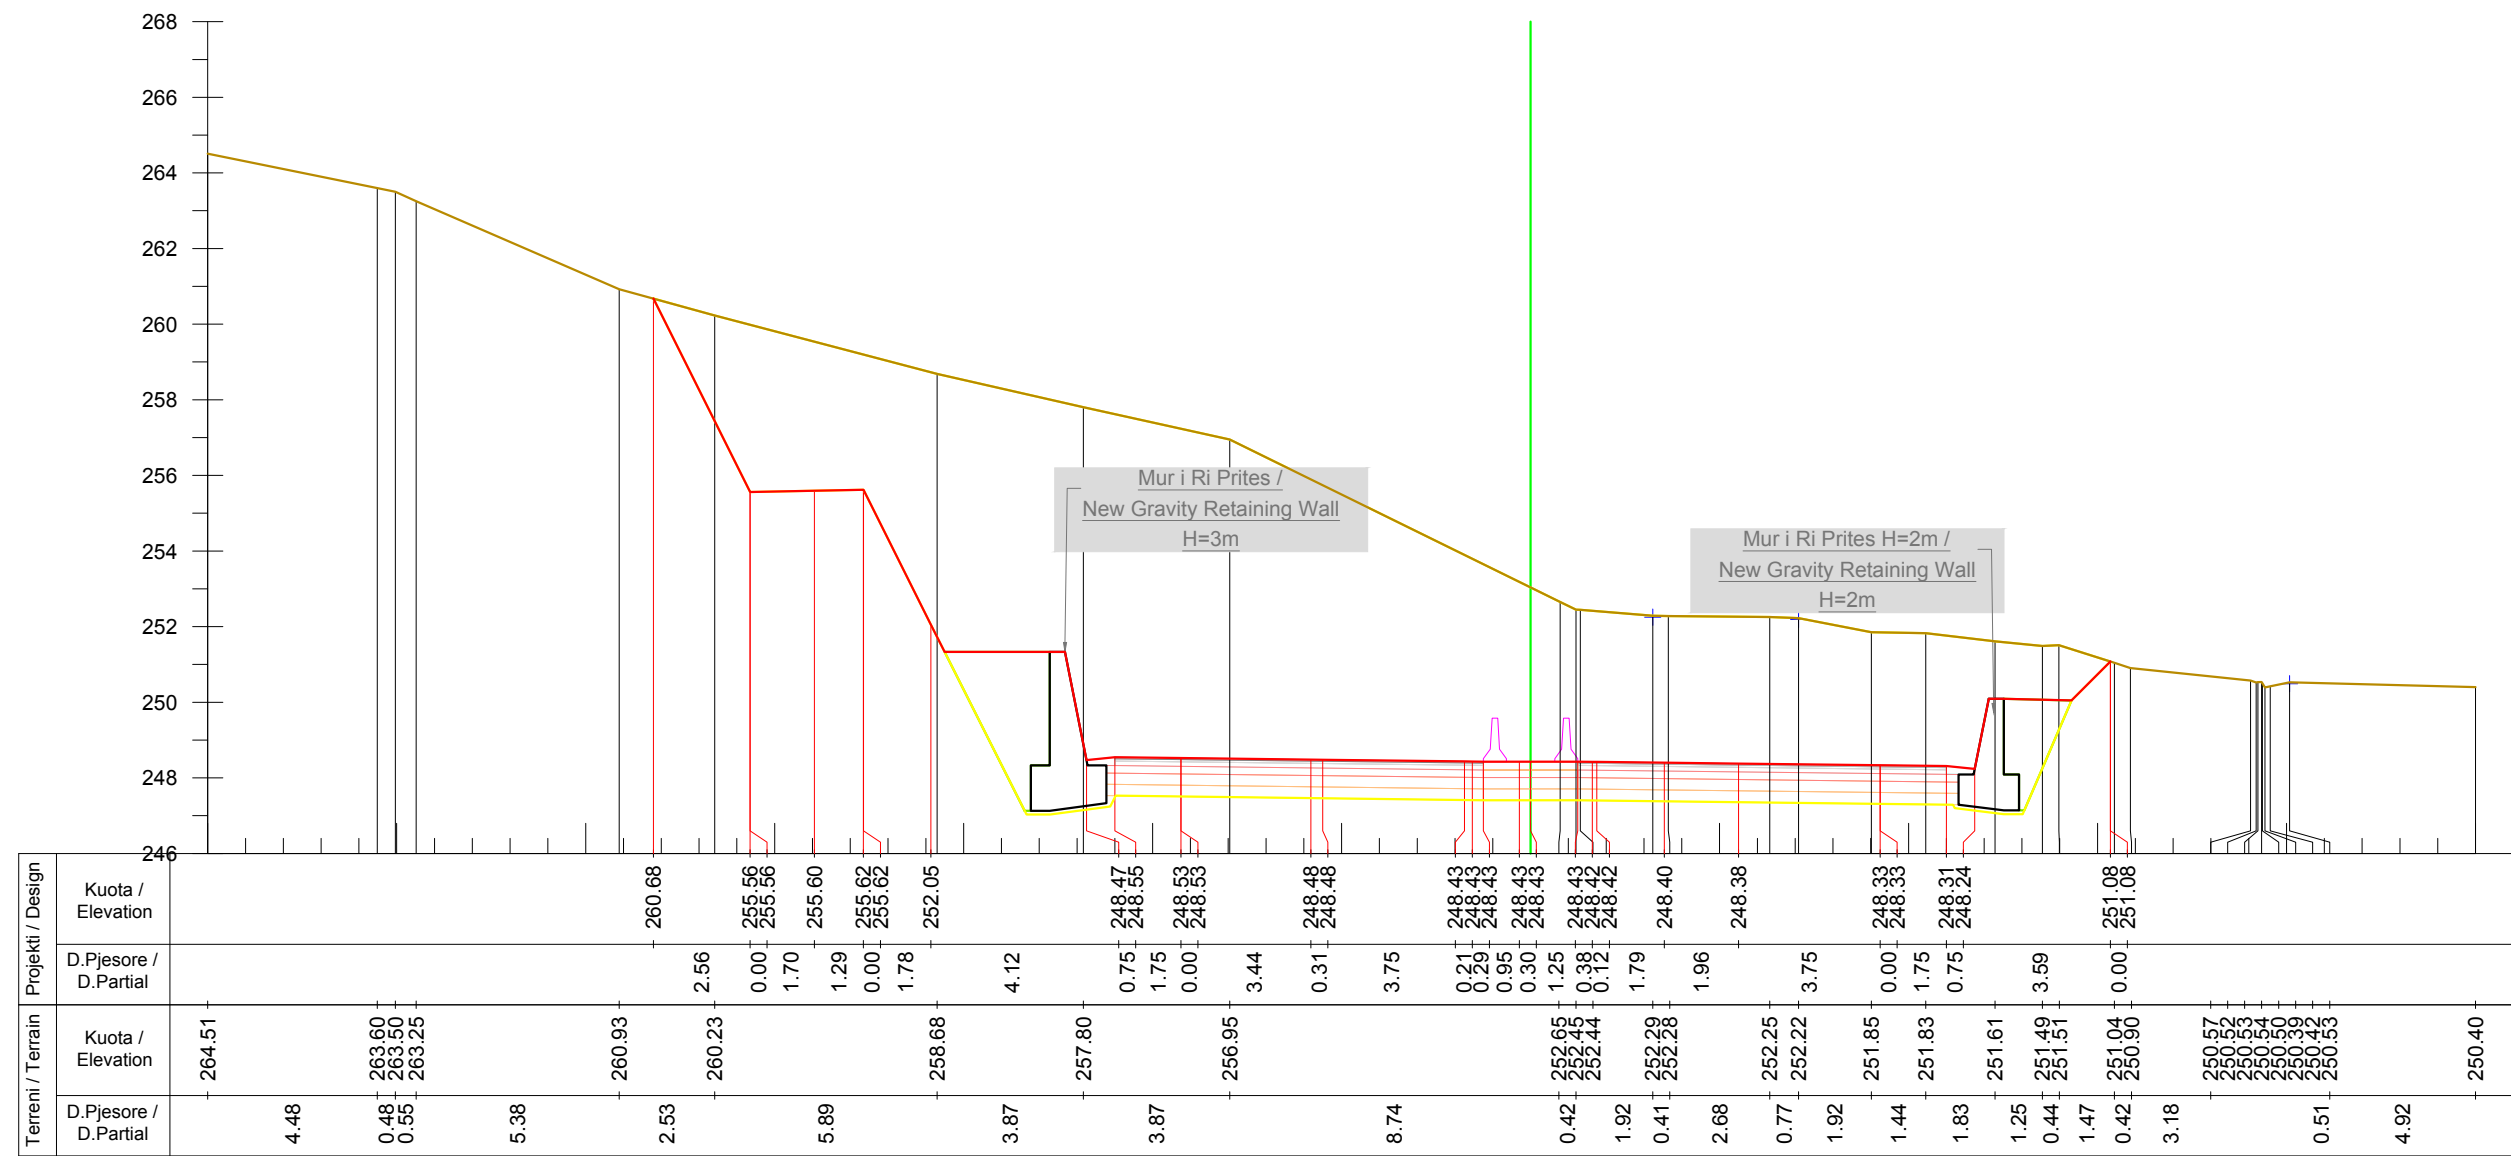

Km. 10+320



INVESTITORI / INVESTOR
"Autoriteti Rrugor Shqiptar"

Address: Rr. "Sami Frasheri", Nr 33, Tirane

Mob: 04 222 3600
E-mail: info@arrsh.gov.al



JV: "InfraKonsult" shpk & "HMK-Consulting" shpk



"Studim Projektim - Zgjerimi i segmentit rrugor
dalje Elbasan-Prrenjas-Qafe Thane", (Faza II) /
"Design Study of road segment exit
Elbasan-Prrenjas-Qafe Thane" (Phase II)

**Profillet Terthore /
Cross Sections**

FAZA - PROJEKT ZBATIM
PHASE - DETAIL DESIGN


SHKALLA
SCALE 1:200

Data: Mars 2023
Date: March 2023

VIZATIMI Nr:
PAGE No: E (208)

PROJEKTUES:
DESIGN ENGINEERS:

Ing./Eng. Sokol METOJA
Ing./Eng. Redi STRUGA
Ing./Eng. Orgest MERTIKA

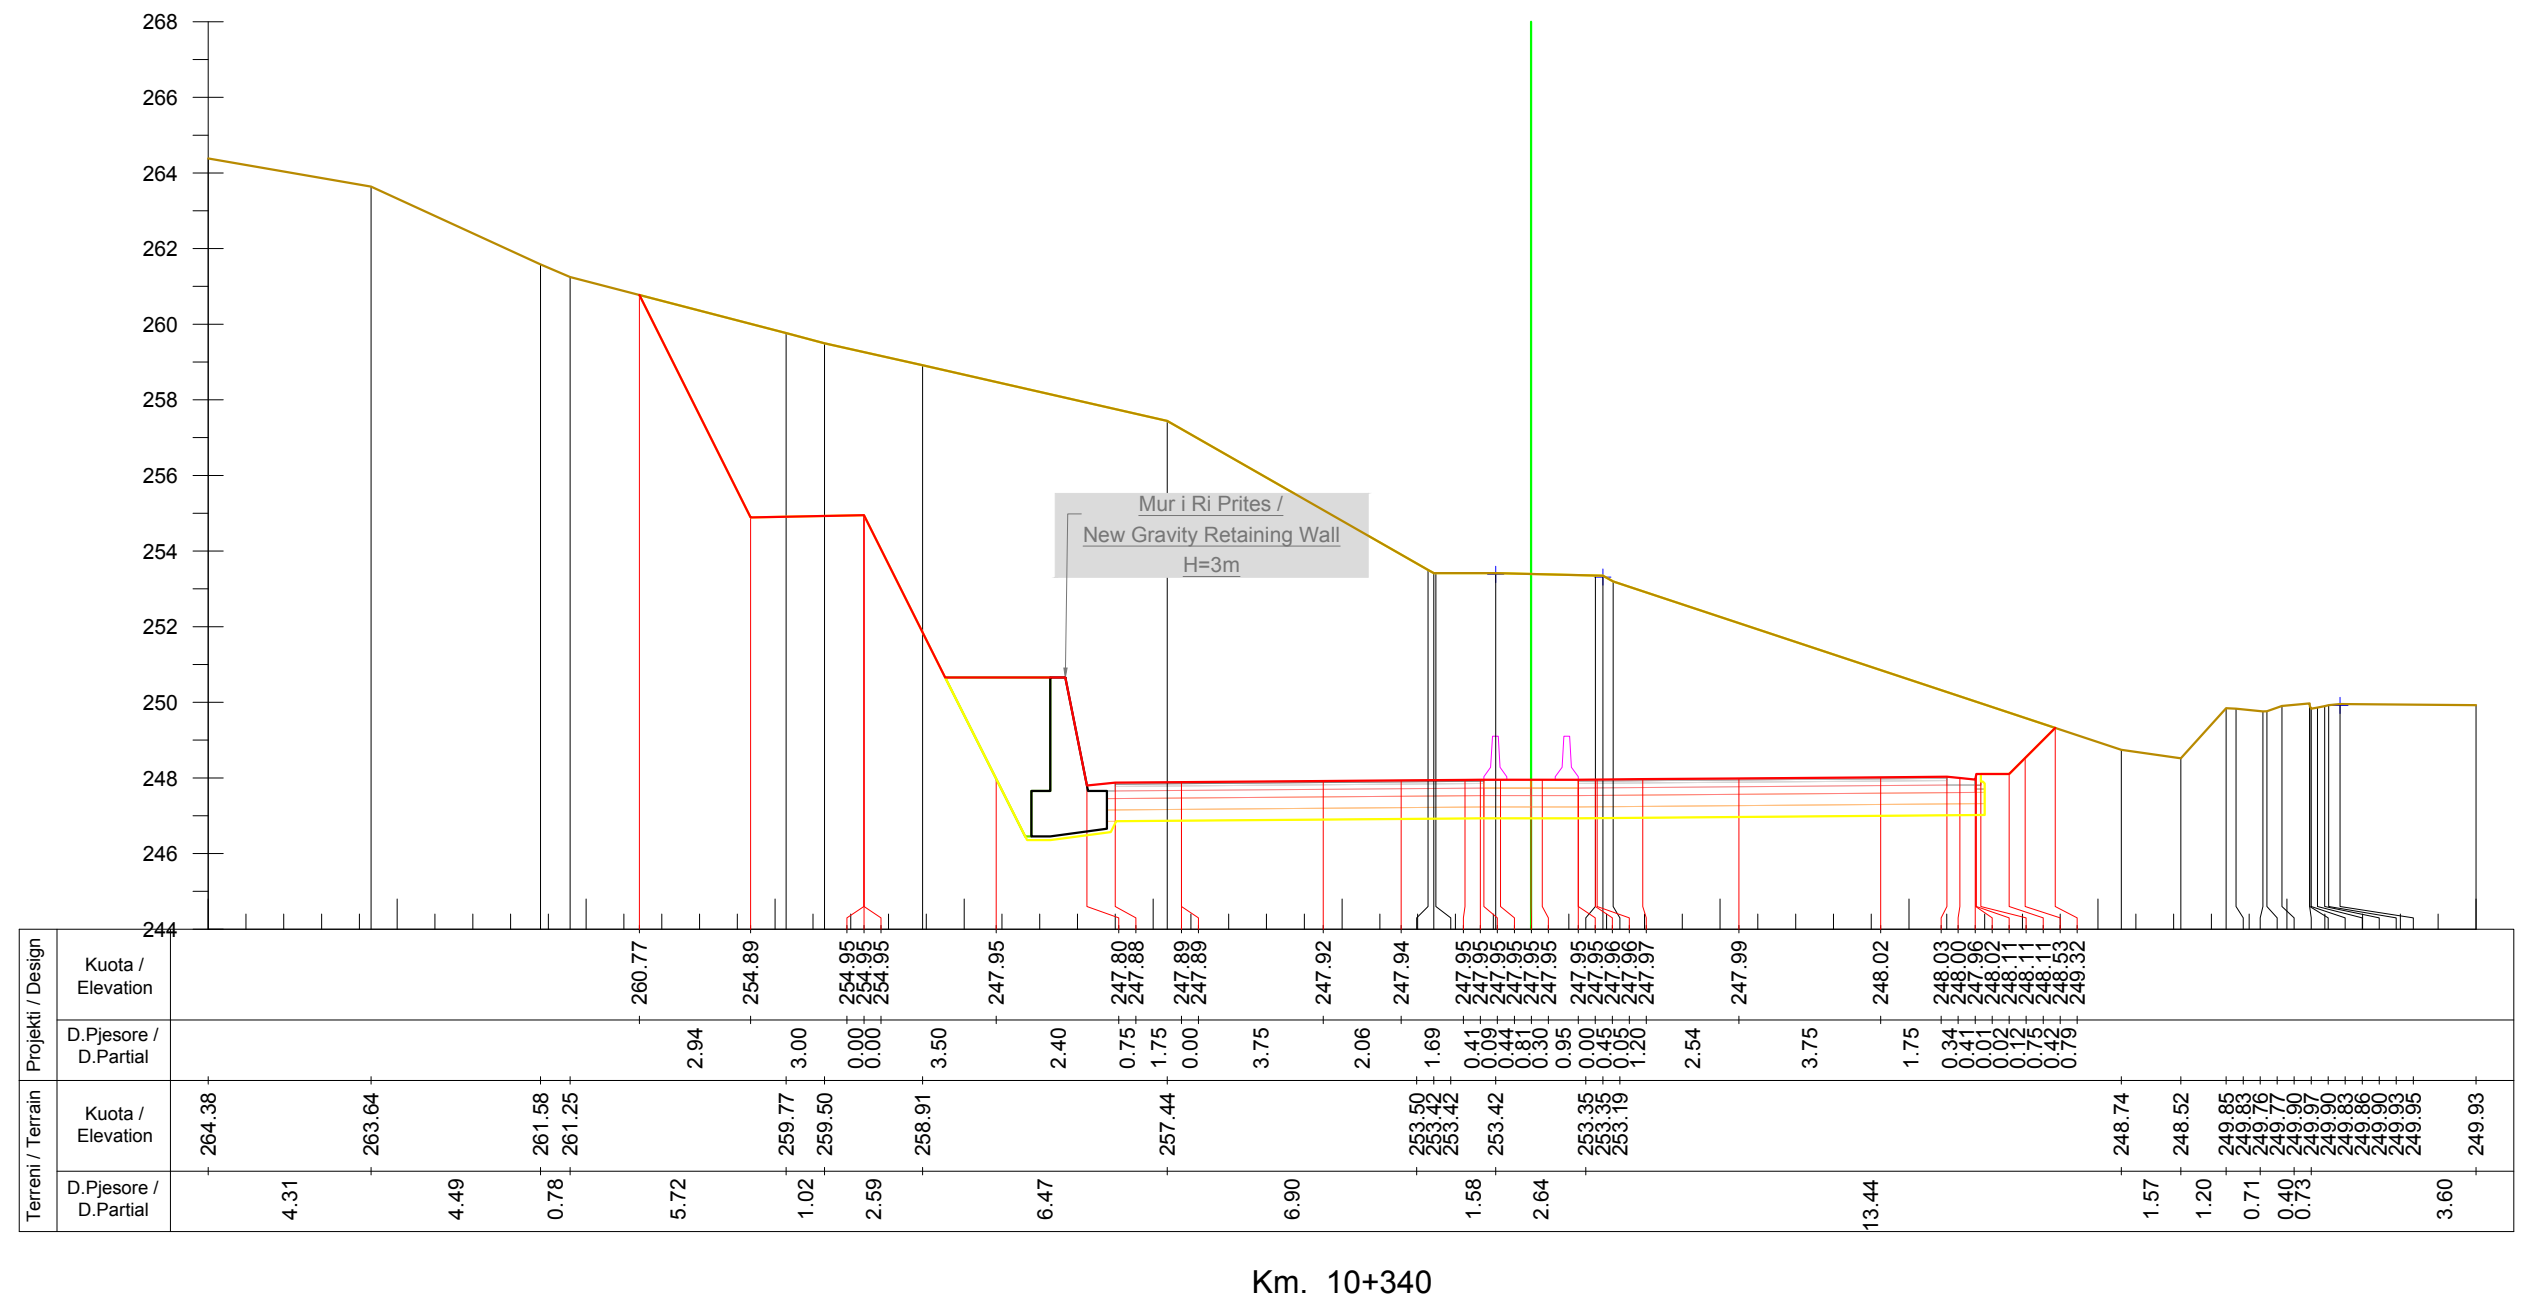

INVESTITORI / INVESTOR
"Autoriteti Rrugor Shqiptar"

Address: Rr. "Sami Frasheri", Nr 33, Tirane

Mob: 04 222 3600
E-mail: info@arrsh.gov.al



JV: "InfraKonsult" shpk & "HMK-Consulting" shpk



"Studim Projektim - Zgjerimi i segmentit rrugor
dalje Elbasan-Prrenjas-Qafe Thane", (Faza II) /
"Design Study of road segment exit
Elbasan-Prrenjas-Qafe Thane" (Phase II)

**Profilat Terthore /
Cross Sections**

FAZA - PROJEKT ZBATIM
PHASE - DETAIL DESIGN

SHKALLA
SCALE 1:200

Data: Mars 2023
Date: March 2023

VIZATIMI Nr:
PAGE No: E (209)

PROJEKTUES:
DESIGN ENGINEERS:

Ing./Eng. Sokol METOJA
Ing./Eng. Redi STRUGA
Ing./Eng. Orgest MERTIKA