


PROFIL TIP/TYPICAL SECTION 23
SHK./SC. 1:150
KM 8+640

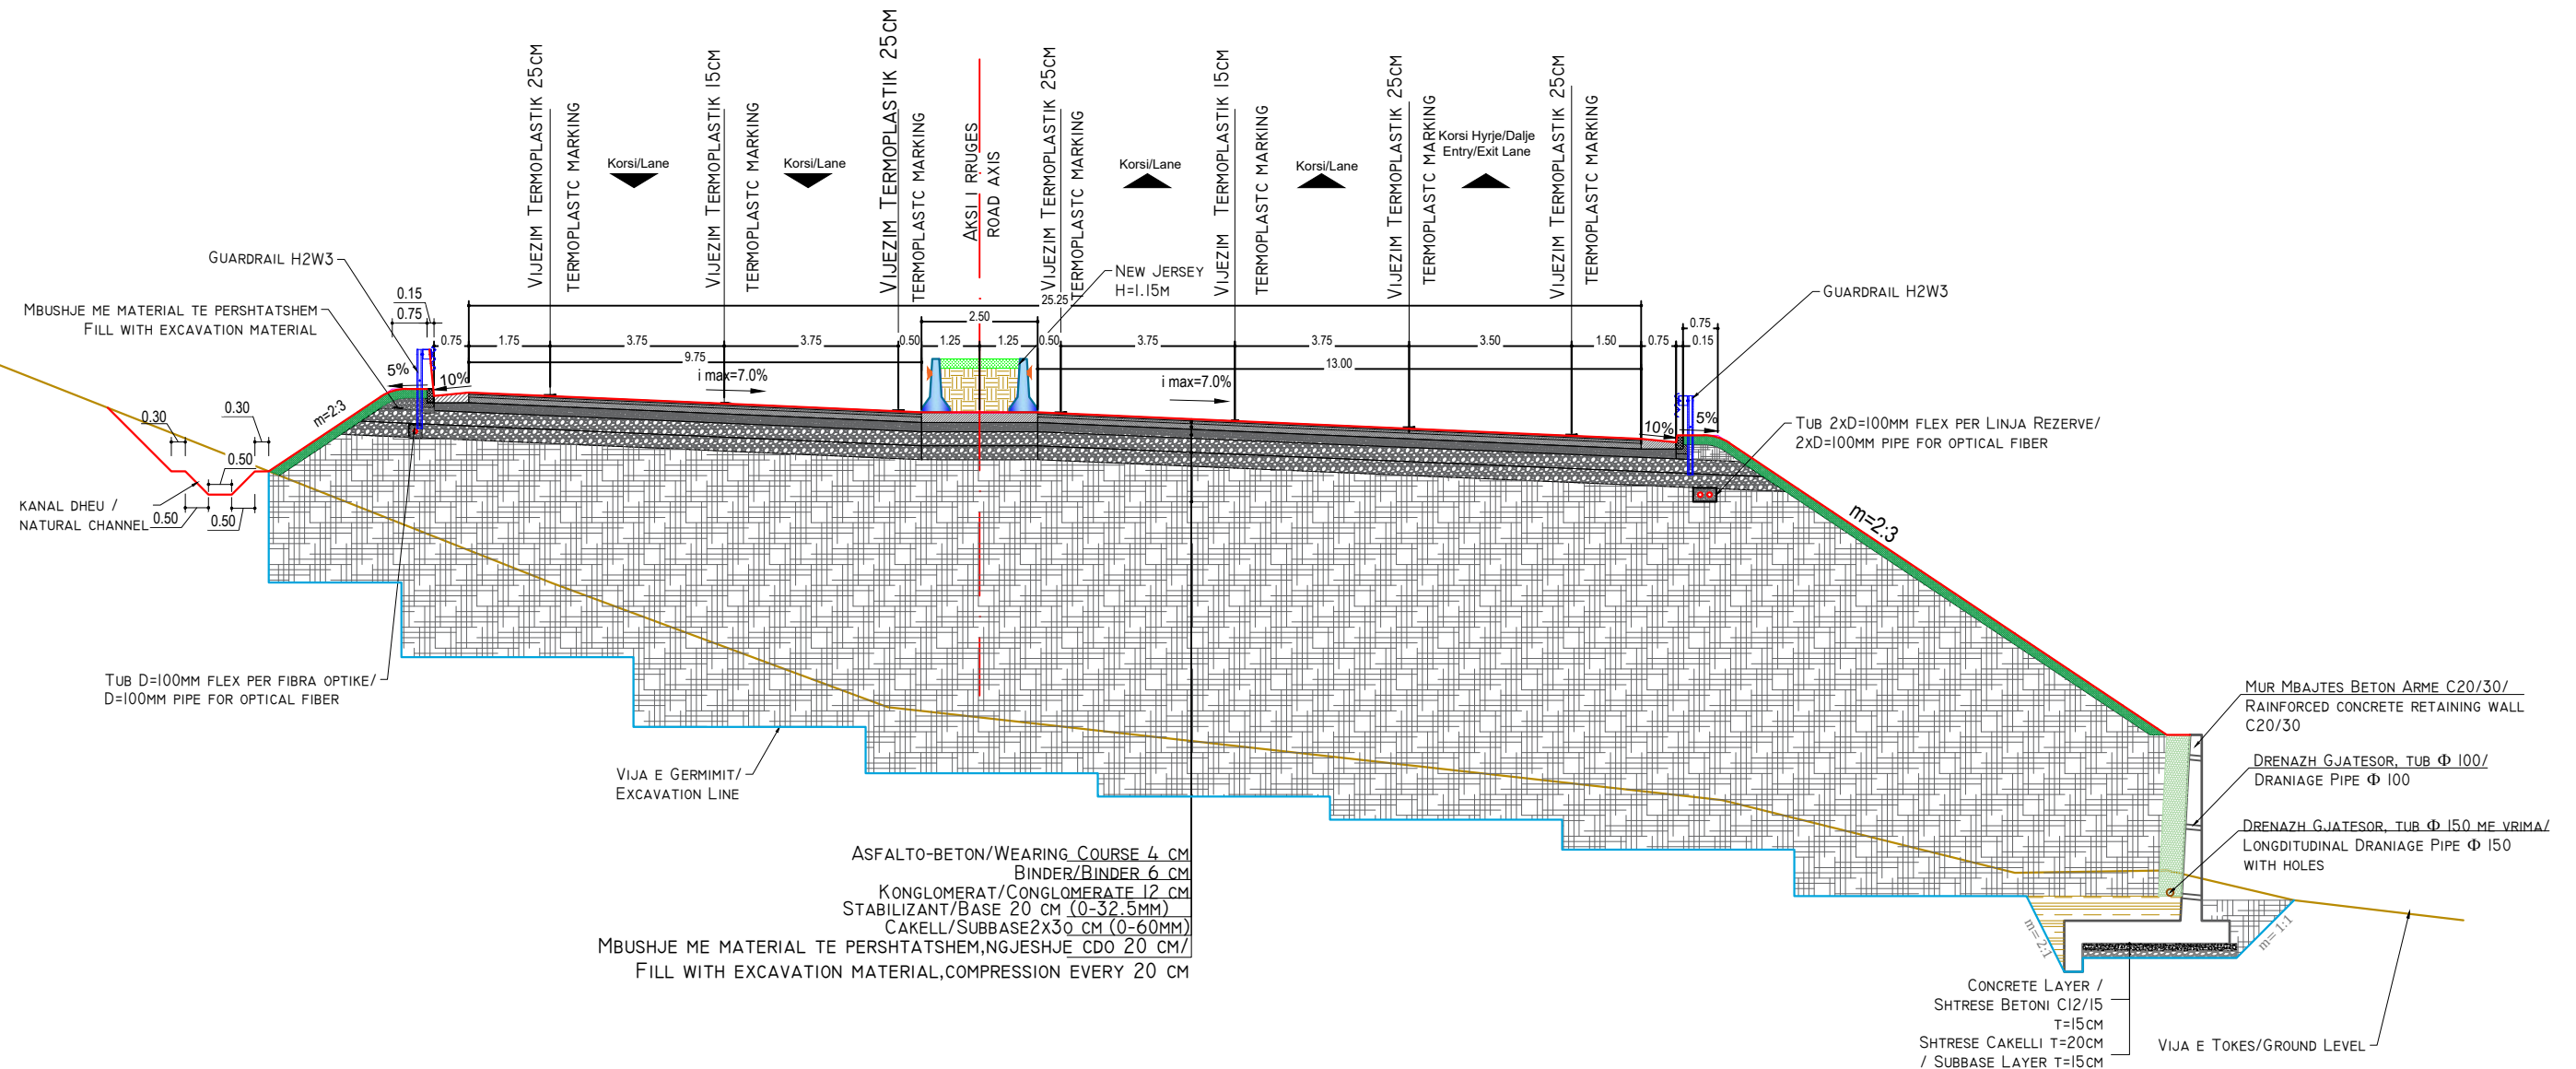

INVESTITORI / INVESTOR
"Autoriteti Rrugor Shqiptar"

Address: Rr. "Sami Frasheri", Nr 33, Tirane
Mob: 04 222 3600
E-mail: info@arrsh.gov.al



JV: "InfraKonsult" shpk & "HMK-Consulting" shpk



"Studim Projektim - Zgjerimi i segmentit rrugor
dalje Elbasan-Prrenjas-Qafe Thane", (Faza II) /
"Design Study of road segment exit
Elbasan-Prrenjas-Qafe Thane" (Phase II)

Profillet TerthoreTip /
Typical Typical Sections

FAZA - PROJEKT ZBATIM
PHASE - DETAIL DESIGN

SHKALLA
SCALE 1:150


Data: Mars 2023
Date: March 2023

VIZATIMI Nr:
PAGE No: F (23)

PROJEKTUES:
DESIGN ENGINEERS:

Ing./Eng. Sokol METOJA
Ing./Eng. Redi STRUGA
Ing./Eng. Orgest MERTIKA

PROFIL TIP/TYPICAL SECTION 24
SHK./SC. 1:50
KM 8+660+8+680

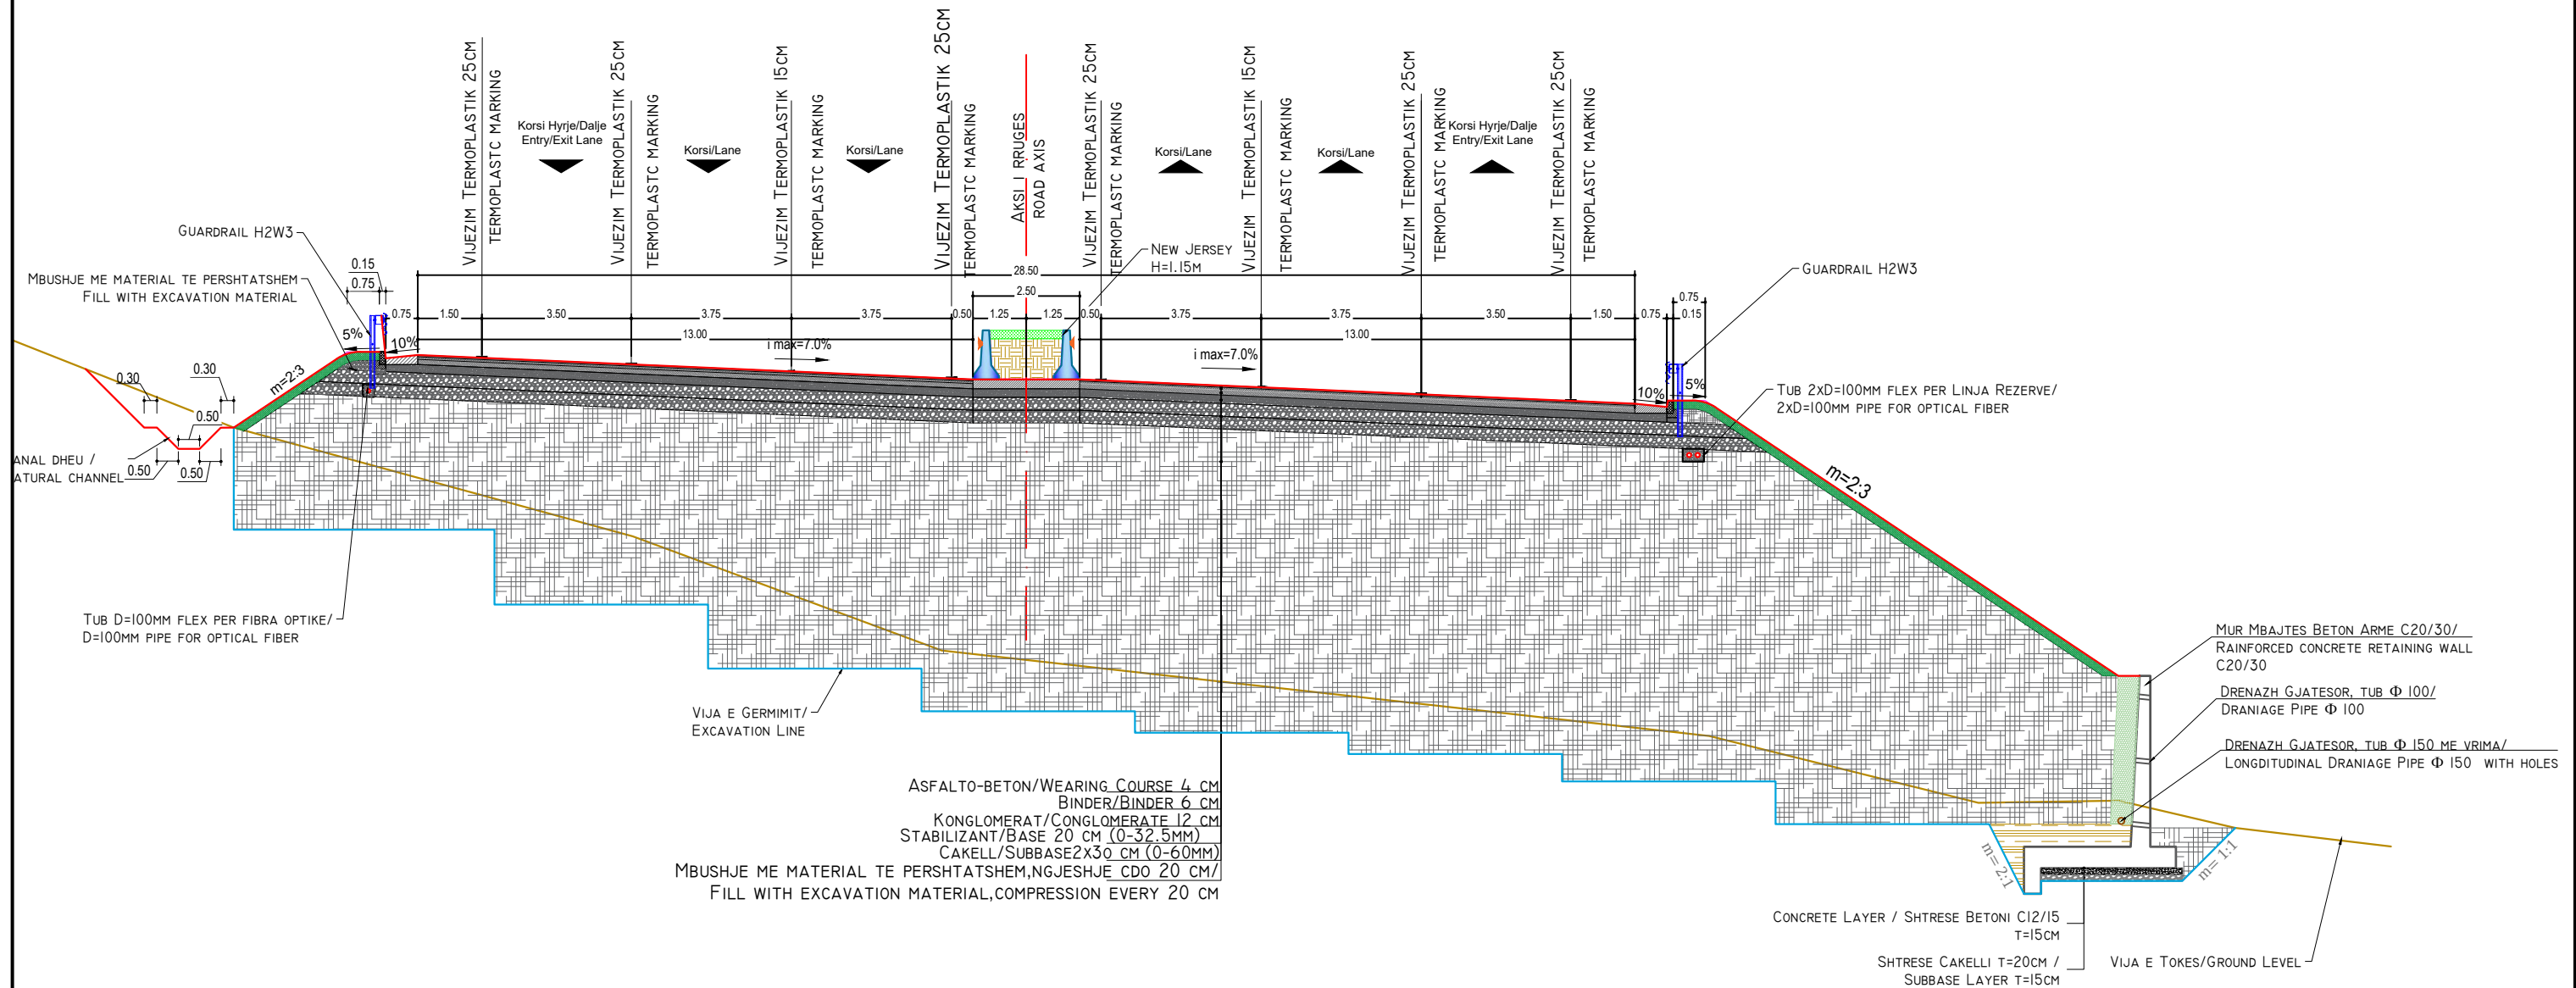

INVESTITORI / INVESTOR
"Autoriteti Rrugor Shqiptar"

Address: Rr. "Sami Frasheri", Nr 33, Tirane
Mob: 04 222 3600
E-mail: info@arrsh.gov.al



JV: "InfraKonsult" shpk & "HMK-Consulting" shpk



***“Studim Projektim - Zgjerimi i segmentit rrugor
dalje Elbasan-Prrerjas-Qafe Thane”, (Faza II) /
“Design Study of road segment exit
Elbasan-Prrerjas-Qafe Thane” (Phase II)***

Profilet TerthoreTip / Typical Typical Sections

FAZA - PROJEKT ZBATIM
PHASE - DETAIL DESIGN

SHKALLA SCALE	1:150
VIZATIMI PAGE	Nr: No: F (24)


Data: Mars 2023
Date: March 2023

PROJEKTUES:
DESIGN ENGINEERS:

Ing./Eng. Sokol METOJA
Ing./Eng. Redi STRUGA
Ing./Eng. Orgest MERTIKA

~~Handwritten signature~~

PROFIL TIP/TYPICAL SECTION 25
SHK./SC. 1:150
KM 8+700+8+800

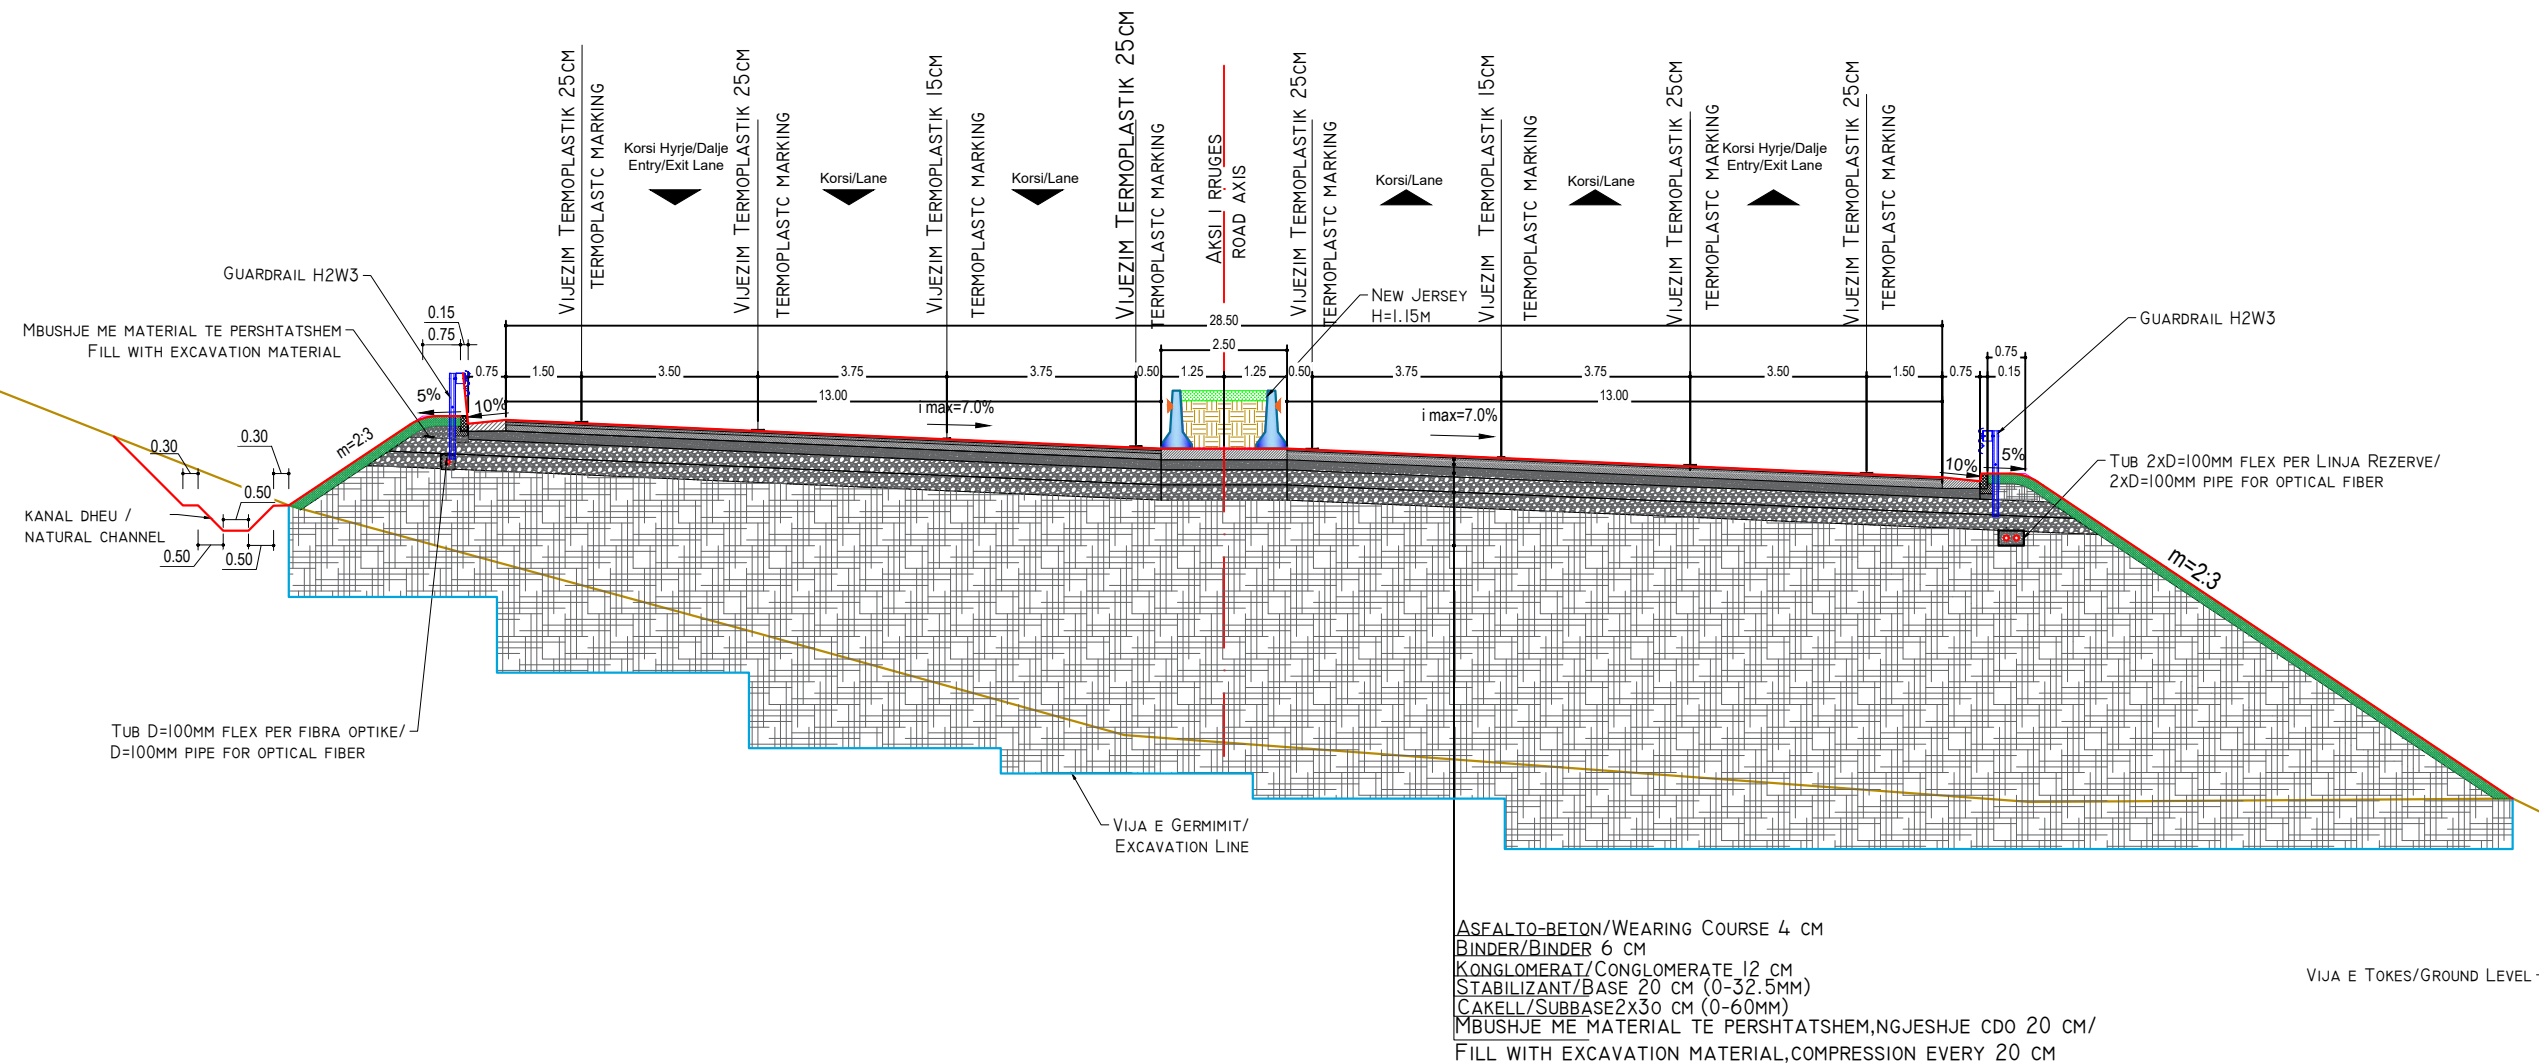

INVESTITORI / INVESTOR
"Autoriteti Rrugor Shqiptar"

Address: Rr. "Sami Frasheri", Nr 33, Tirane
Mob: 04 222 3600
E-mail: info@arrsh.gov.al



JV: "InfraKonsult" shpk & "HMK-Consulting" shpk



"Studim Projektim - Zgjerimi i segmentit rrugor
dalje Elbasan-Prrenjas-Qafe Thane", (Faza II) /
"Design Study of road segment exit
Elbasan-Prrenjas-Qafe Thane" (Phase II)

Profillet TerthoreTip /
Typical Typical Sections

FAZA - PROJEKT ZBATIM
PHASE - DETAIL DESIGN

SHKALLA
SCALE 1:150

Data: Mars 2023
Date: March 2023

VIZATIMI Nr:
PAGE No: F (25)


PROJEKTUES:
DESIGN ENGINEERS:

Ing./Eng. Sokol METOJA
Ing./Eng. Redi STRUGA
Ing./Eng. Orgest MERTIKA

PROFIL TIP/TYPICAL SECTION 26

SHK./SC. 1:150

KM 8+820

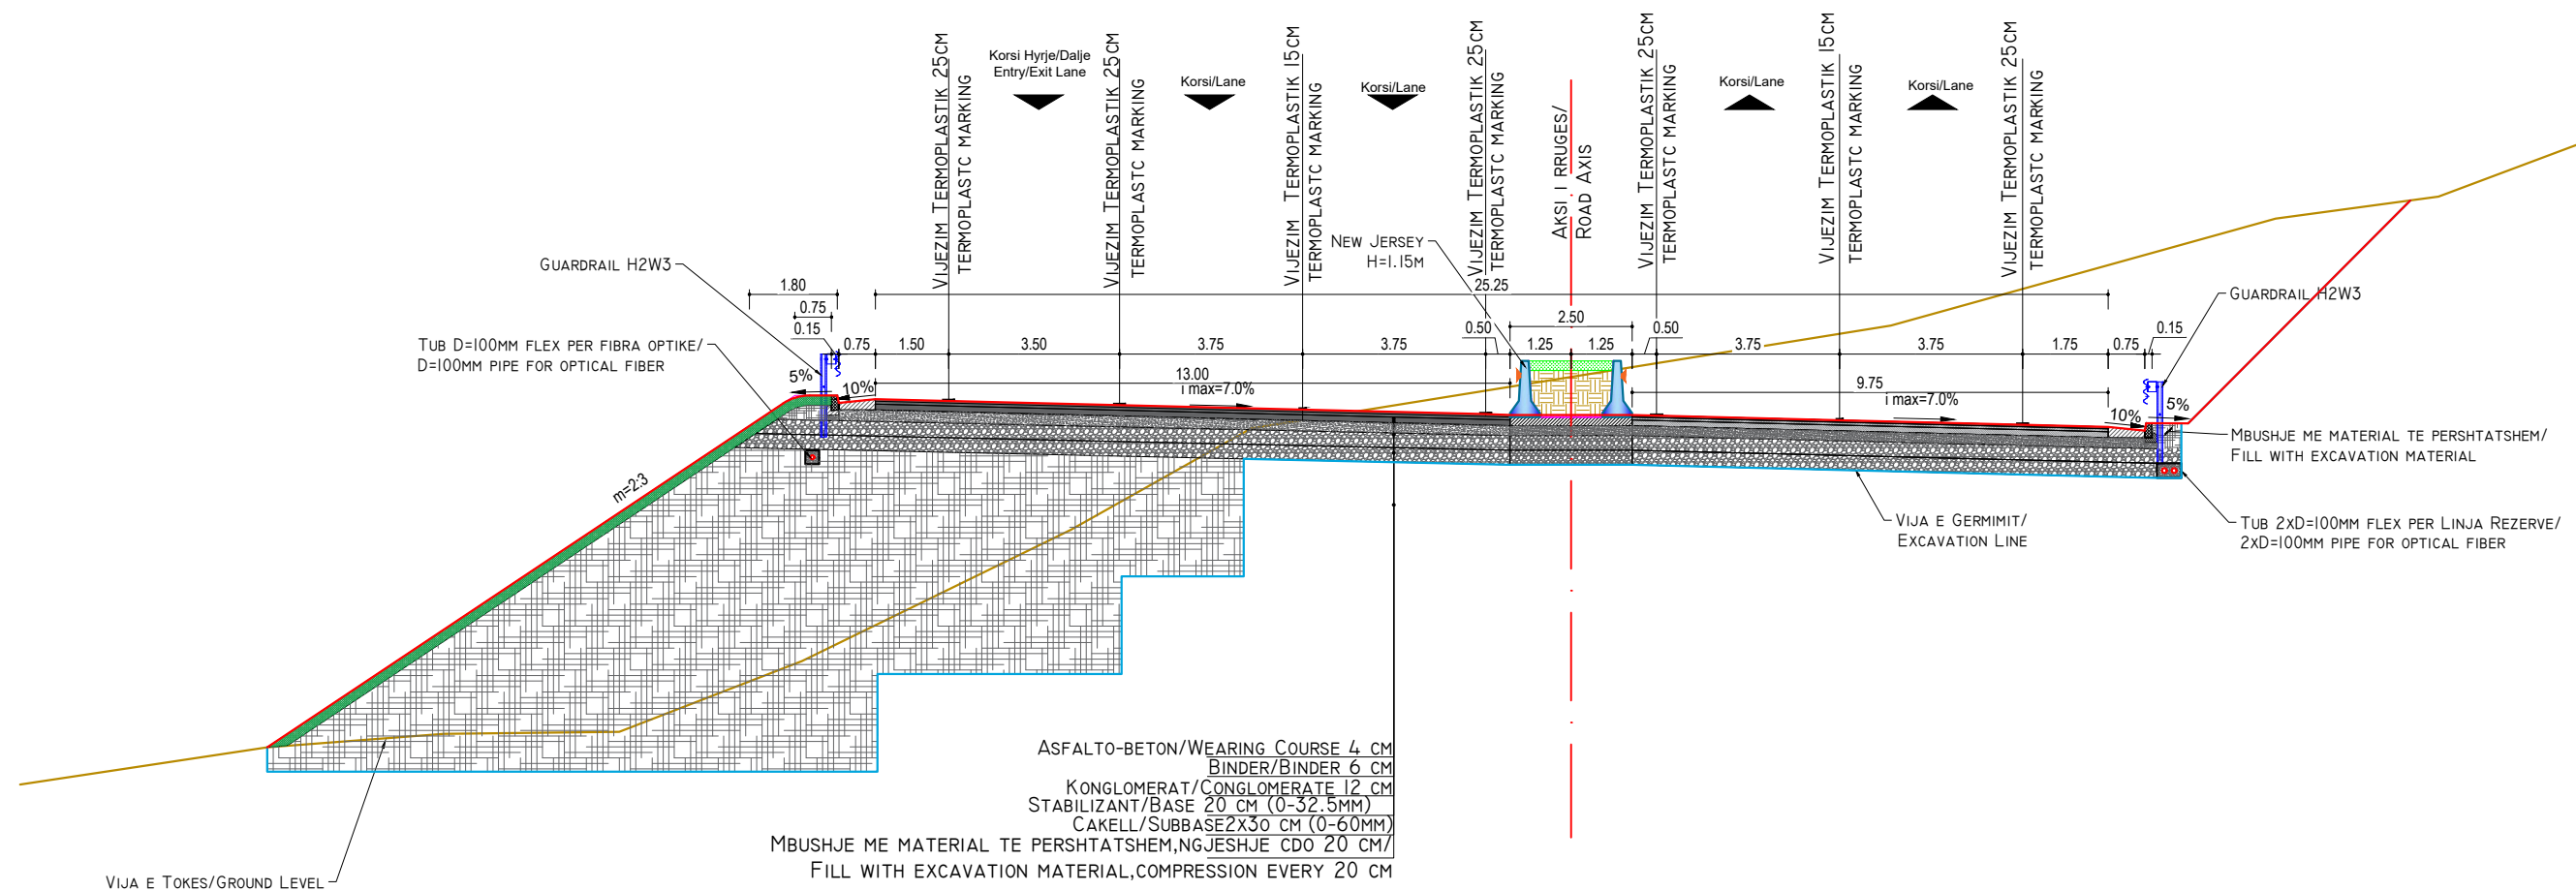

INVESTITORI / INVESTOR
"Autoriteti Rrugor Shqiptar"

Address: Rr. "Sami Frasheri", Nr 33, Tirane

Mob: 04 222 3600
 E-mail: info@arrsh.gov.al



JV: "InfraKonsult" shpk & "HMK-Consulting" shpk



"Studim Projektim - Zgjerimi i segmentit rrugor
 dalje Elbasan-Prrenjas-Qafe Thane", (Faza II) /
 "Design Study of road segment exit
 Elbasan-Prrenjas-Qafe Thane" (Phase II)

**Profillet TerthoreTip /
 Typical Typical Sections**

**FAZA - PROJEKT ZBATIM
 PHASE - DETAIL DESIGN**

**SHKALLA
 SCALE** 1:150


Data: Mars 2023
 Date: March 2023

**VIZATIMI Nr:
 PAGE No:** F (26)


**PROJEKTUES:
 DESIGN ENGINEERS:**

Ing./Eng. Sokol METOJA
 Ing./Eng. Redi STRUGA
 Ing./Eng. Orgest MERTIKA


KM 8+840
KM 9+180÷9+200

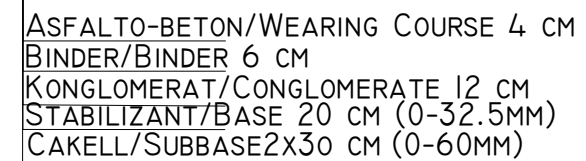

KM 8+860

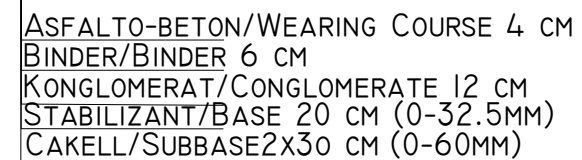

PROFIL TIP/TYPICAL SECTION 29
SHK./SC. 1:150
KM 8+900

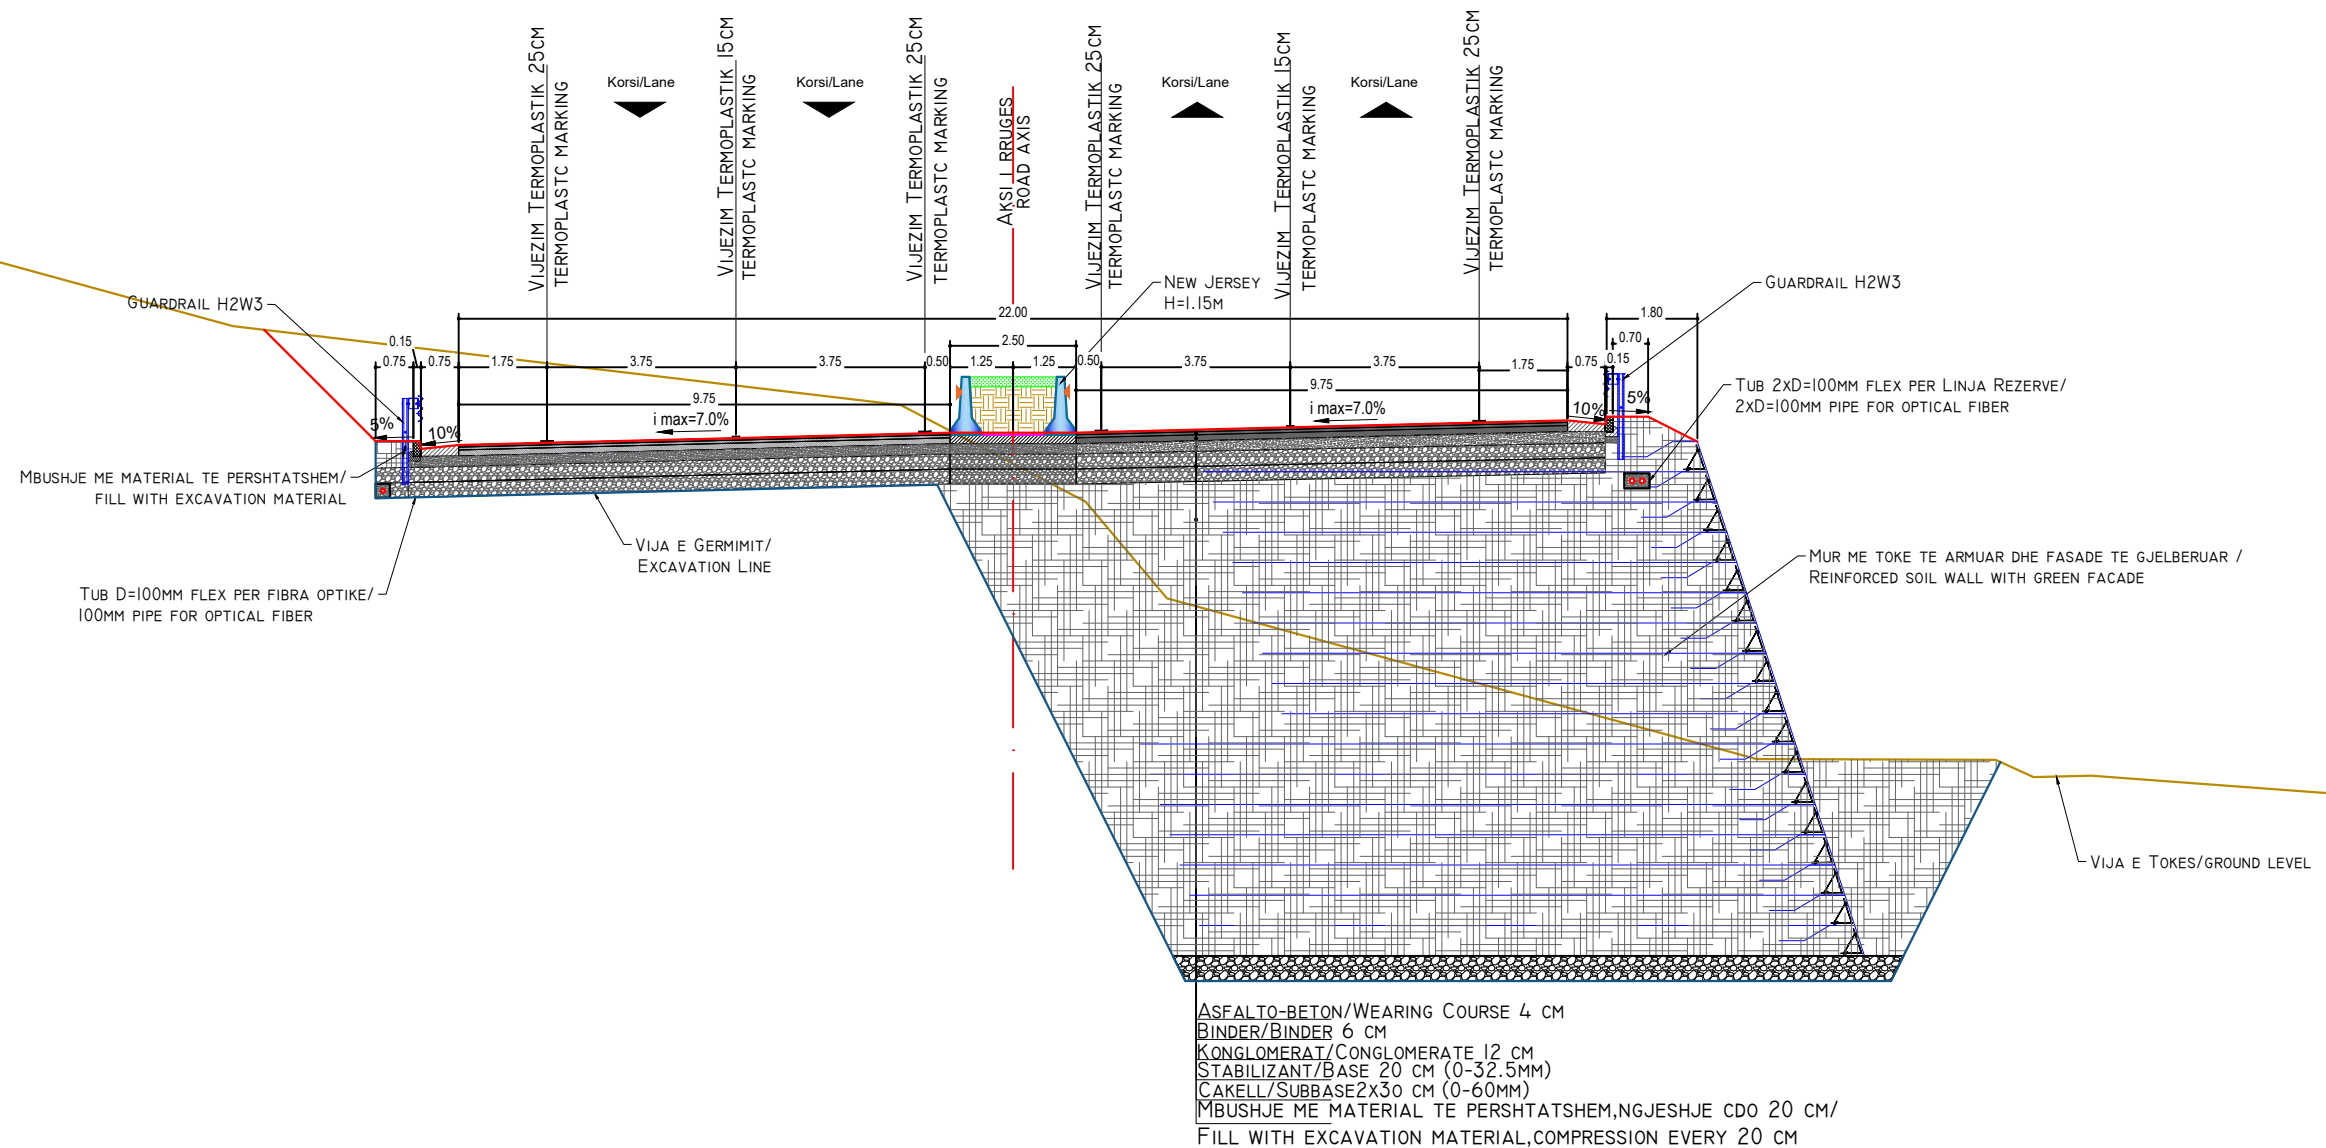

INVESTITORI / INVESTOR
"Autoriteti Rrugor Shqiptar"

Address: Rr. "Sami Frasheri", Nr 33, Tirane

Mob: 04 222 3600
E-mail: info@arrsh.gov.al



JV: "InfraKonsult" shpk & "HMK-Consulting" shpk



"Studim Projektim - Zgjerimi i segmentit rrugor
dalje Elbasan-Prrenjas-Qafe Thane", (Faza II) /
"Design Study of road segment exit
Elbasan-Prrenjas-Qafe Thane" (Phase II)

**Profillet TerthoreTip /
Typical Typical Sections**

**FAZA - PROJEKT ZBATIM
PHASE - DETAIL DESIGN**

**SHKALLA
SCALE** 1:150

Data: Mars 2023
Date: March 2023

**VIZATIMI Nr:
PAGE No:** F (29)

**PROJEKTUES:
DESIGN ENGINEERS:**


Ing./Eng. Sokol METOJA
Ing./Eng. Redi STRUGA
Ing./Eng. Orgest MERTIKA

[Signature]

PROFIL TIP/TYPICAL SECTION 30

SHK./SC. 1:150

KM 8+920+8+940

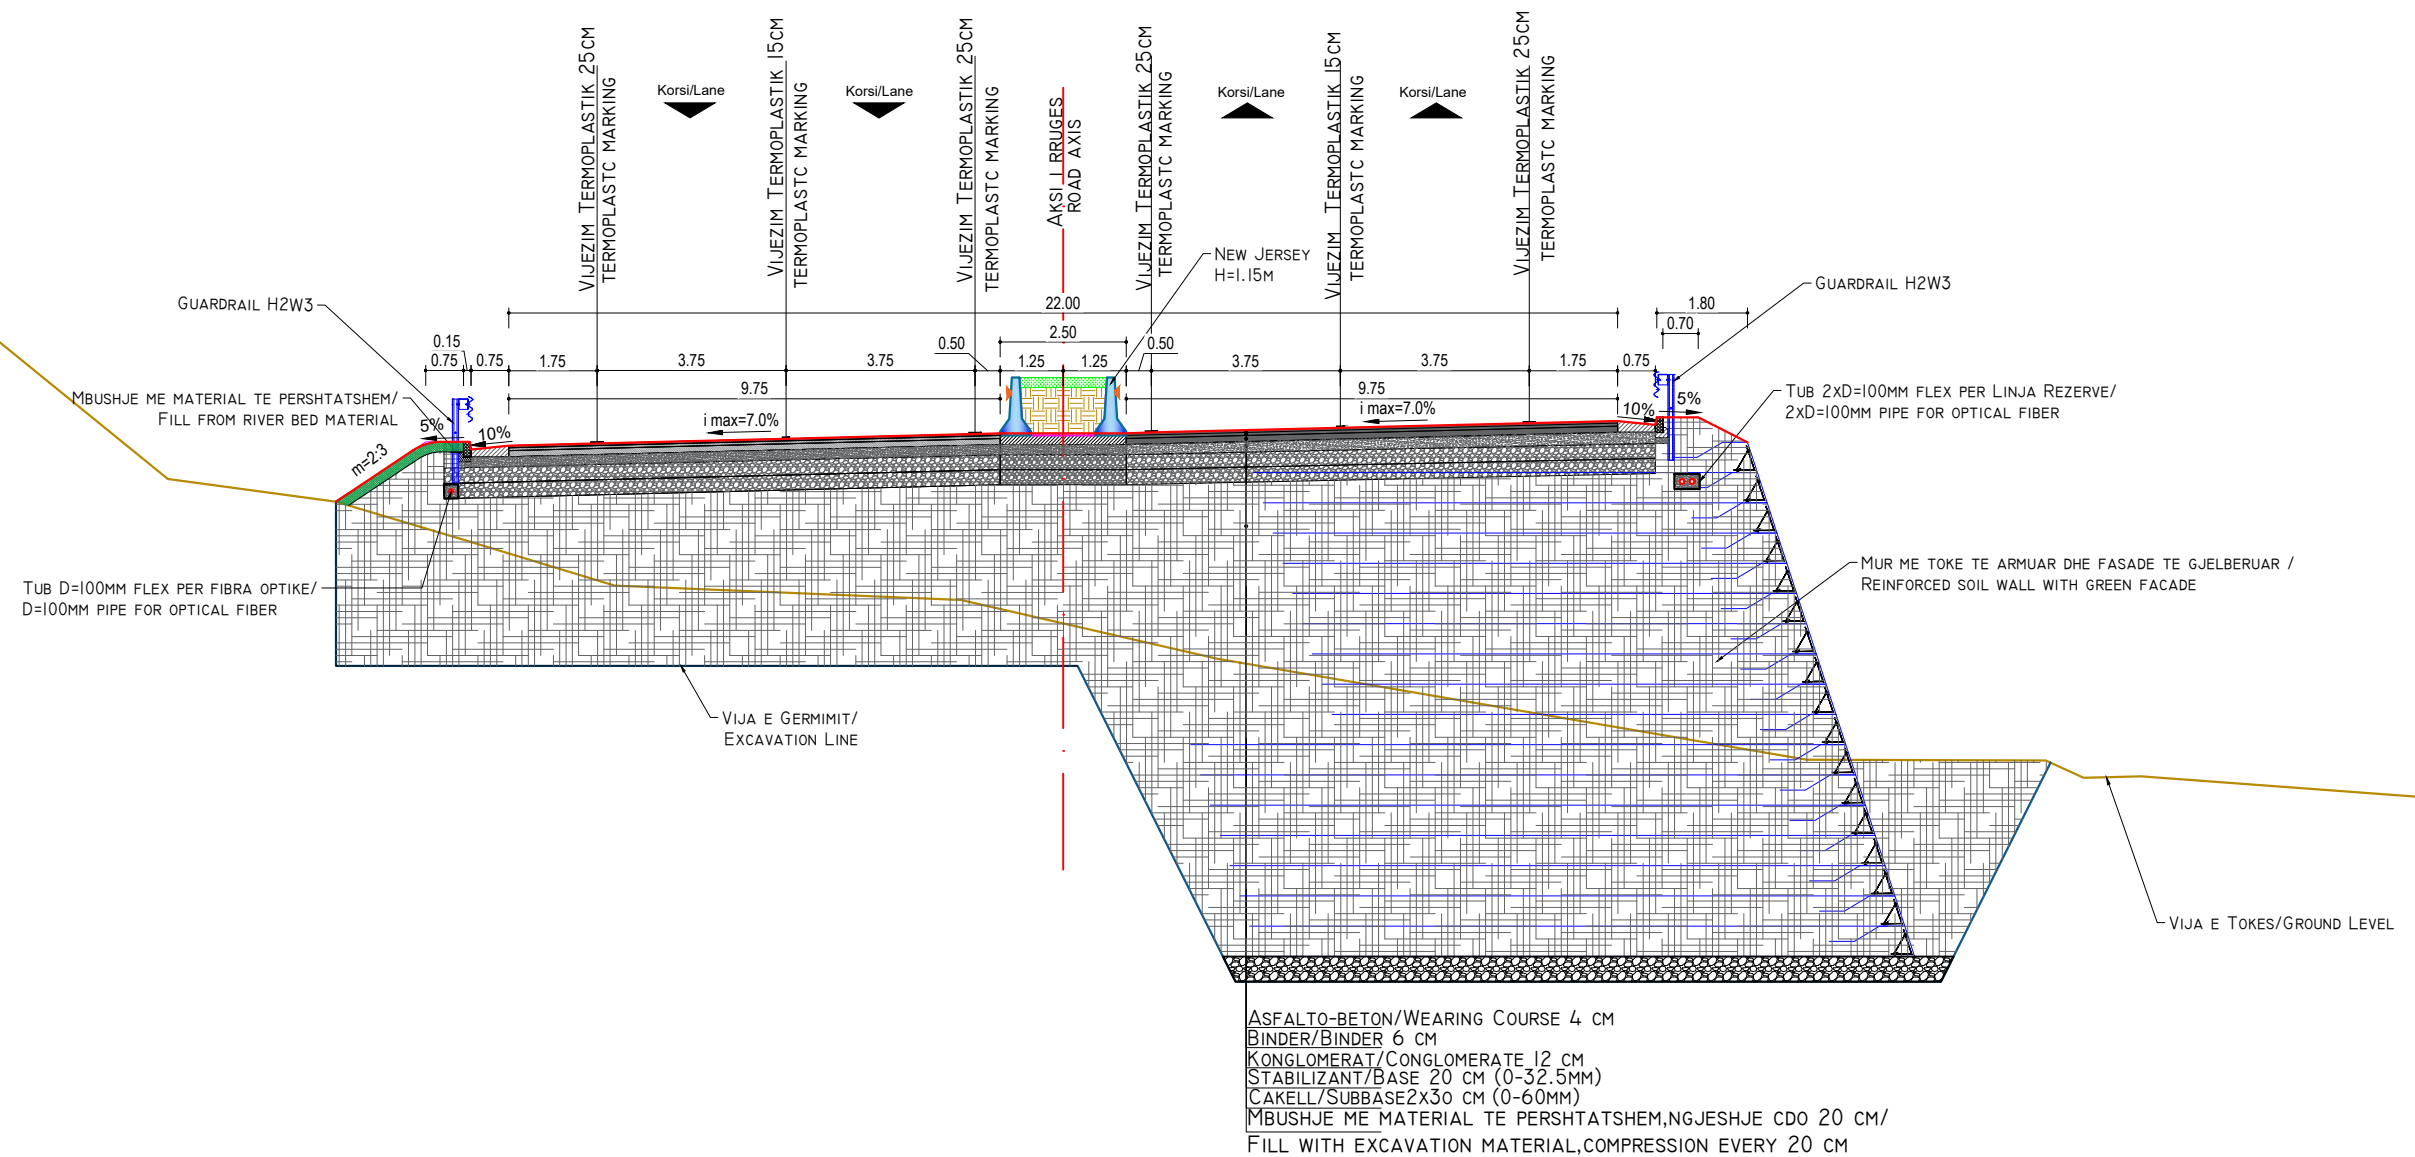

INVESTITORI / INVESTOR
"Autoriteti Rrugor Shqiptar"

Address: Rr. "Sami Frasheri", Nr 33, Tirane

Mob: 04 222 3600
E-mail: info@arrsh.gov.al



JV: "InfraKonsult" shpk & "HMK-Consulting" shpk



"Studim Projektim - Zgjerimi i segmentit rrugor
dalje Elbasan-Prrenjas-Qafe Thane", (Faza II) /
"Design Study of road segment exit
Elbasan-Prrenjas-Qafe Thane" (Phase II)

Profillet TerthoreTip /
Typical Typical Sections

FAZA - PROJEKT ZBATIM
PHASE - DETAIL DESIGN

SHKALLA
SCALE 1:150

Data: Mars 2023
Date: March 2023

VIZATIMI Nr:
PAGE No: F (30)


PROJEKTUES:
DESIGN ENGINEERS:

Ing./Eng. Sokol METOJA
Ing./Eng. Redi STRUGA
Ing./Eng. Orgest MERTIKA

PROFIL TIP/TYPICAL SECTION 3I

SHK./sc. 1:150

KM 8+960+9+140

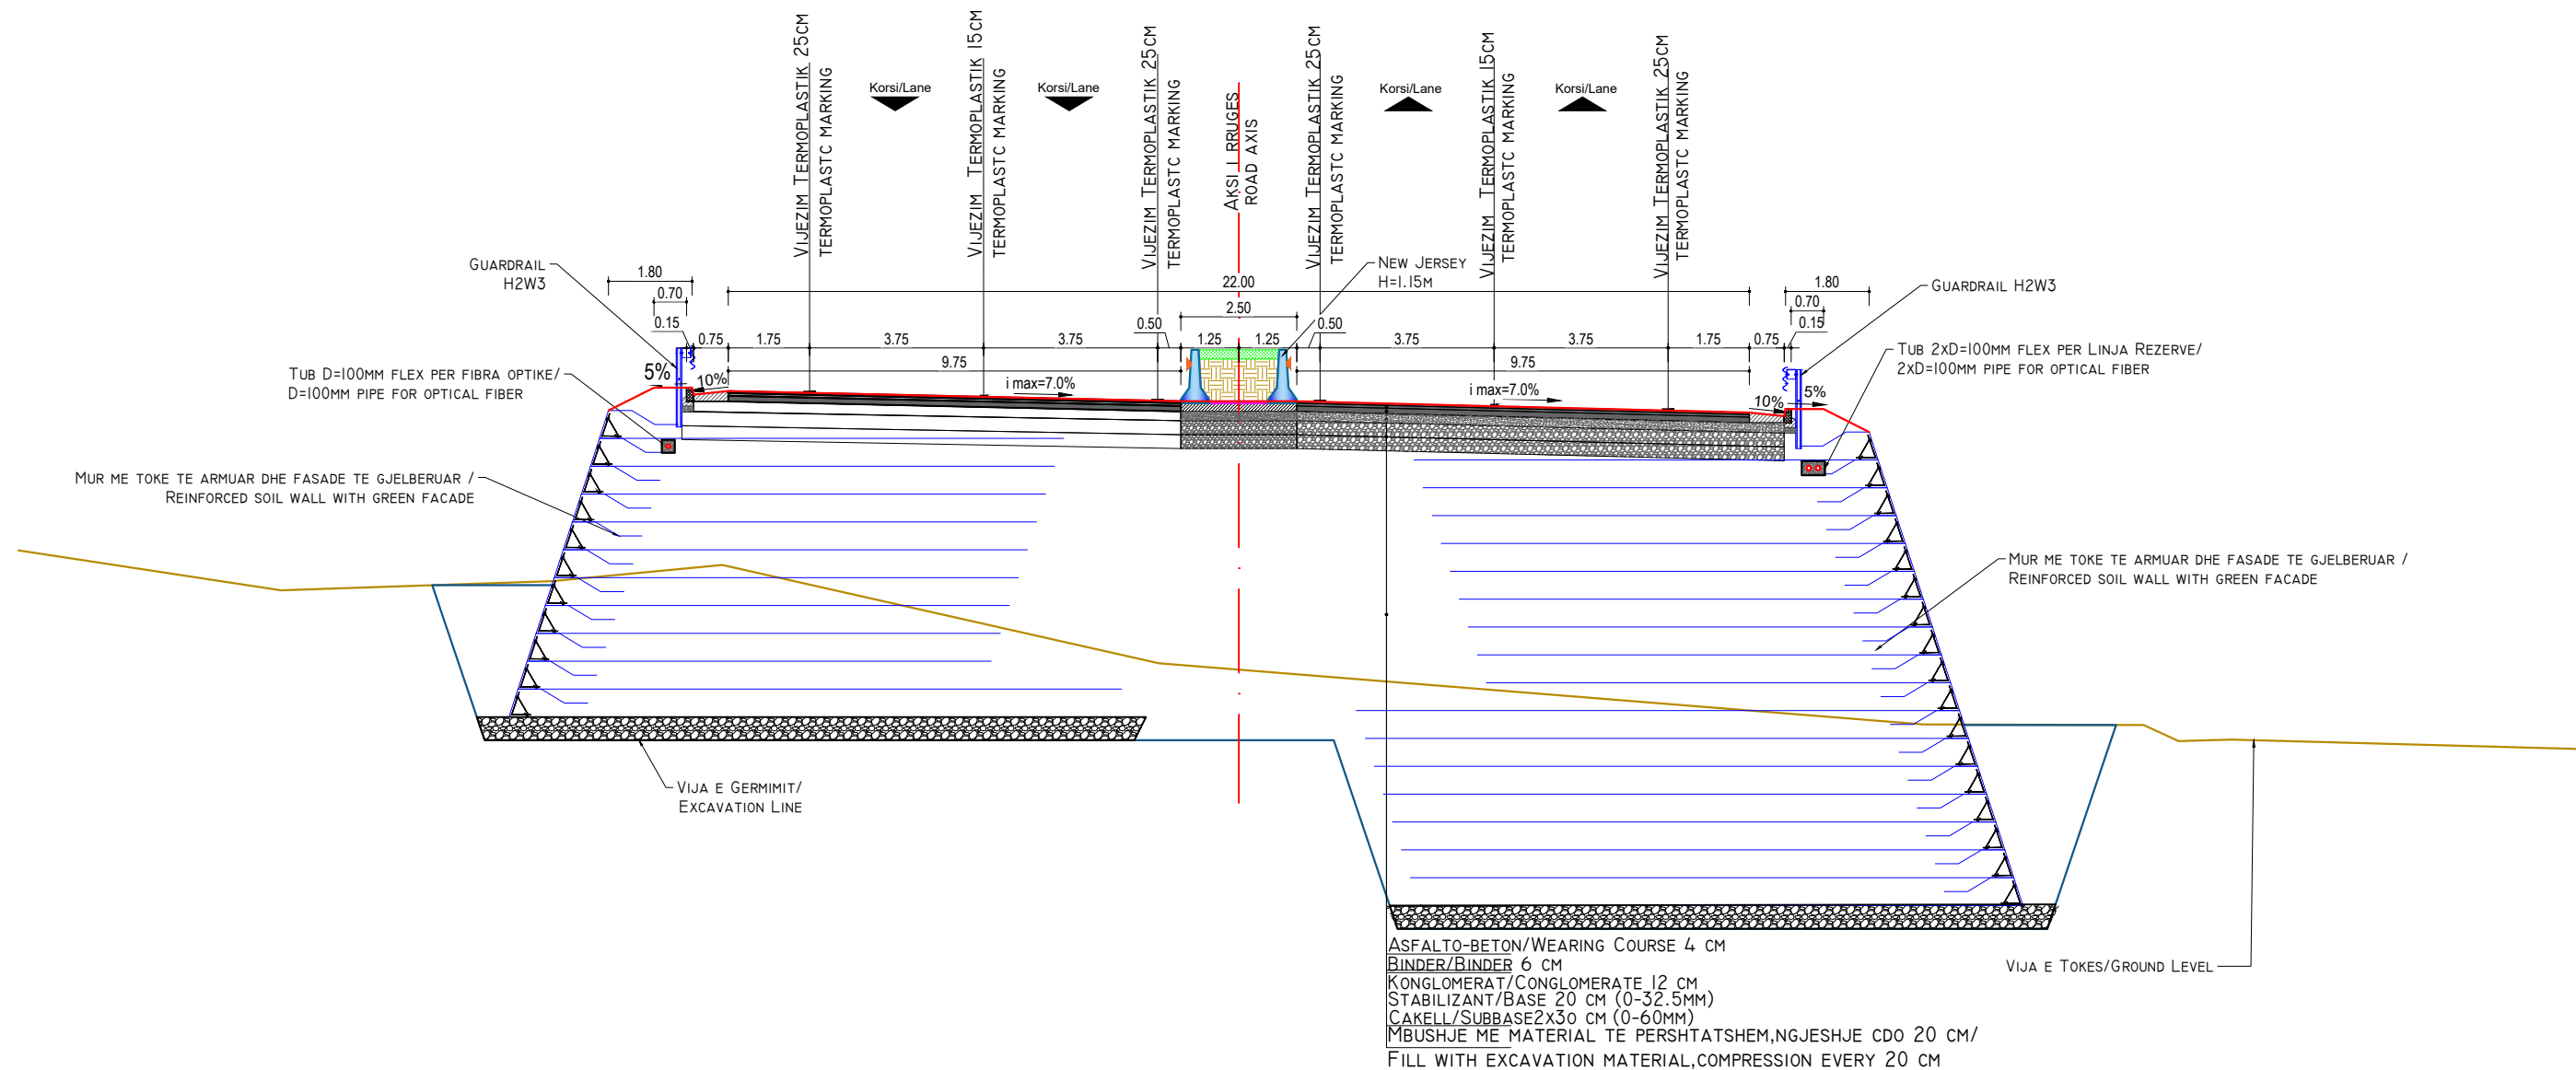

INVESTITORI / INVESTOR
"Autoriteti Rrugor Shqiptar"

Address: Rr. "Sami Frasheri", Nr 33, Tirane

Mob: 04 222 3600
E-mail: info@arrsh.gov.al



JV: "InfraKonsult" shpk & "HMK-Consulting" shpk



"Studim Projektim - Zgjerimi i segmentit rrugor
dalje Elbasan-Prrenjas-Qafe Thane", (Faza II) /
"Design Study of road segment exit
Elbasan-Prrenjas-Qafe Thane" (Phase II)

Profillet TerthoreTip /
Typical Typical Sections

FAZA - PROJEKT ZBATIM
PHASE - DETAIL DESIGN

SHKALLA
SCALE 1:150


Data: Mars 2023
Date: March 2023

VIZATIMI Nr:
PAGE No: F (31)

PROJEKTUES:
DESIGN ENGINEERS:

Ing./Eng. Sokol METOJA
Ing./Eng. Redi STRUGA
Ing./Eng. Orgest MERTIKA

PROFIL TIP/TYPICAL SECTION 32
SHK./SC. 1:150
KM 9+160

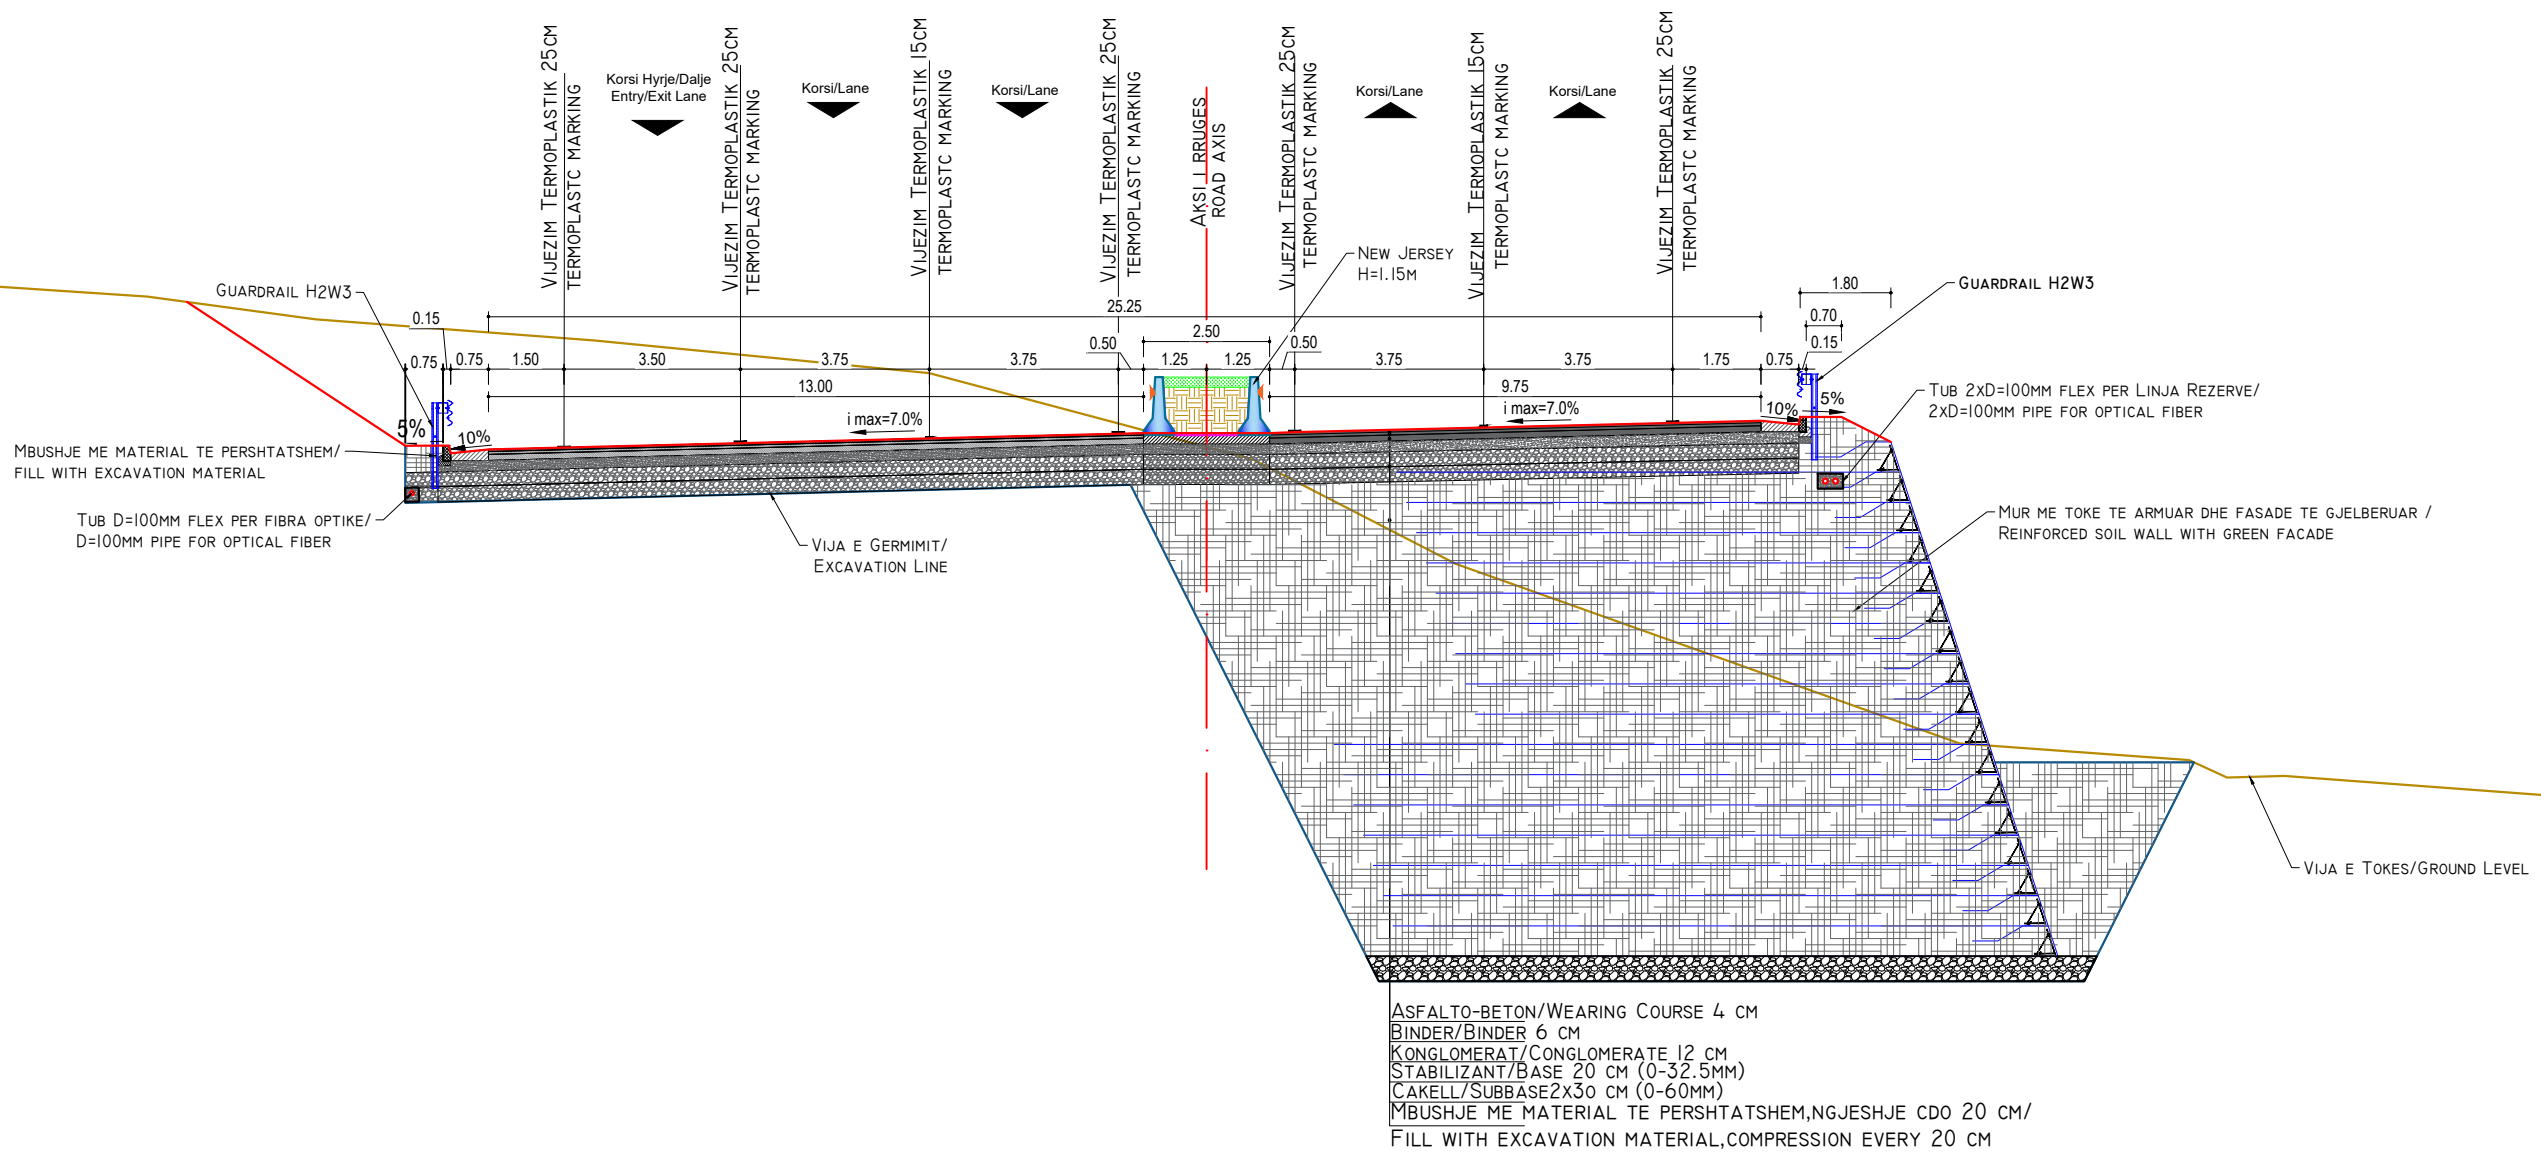

INVESTITORI / INVESTOR
"Autoriteti Rrugor Shqiptar"
Address: Rr. "Sami Frasheri", Nr 33, Tirane
Mob: 04 222 3600
E-mail: info@arrsh.gov.al



JV: "InfraKonsult" shpk & "HMK-Consulting" shpk

"Studim Projektim - Zgjerimi i segmentit rrugor
dalje Elbasan-Prrenjas-Qafe Thane", (Faza II) /
"Design Study of road segment exit
Elbasan-Prrenjas-Qafe Thane" (Phase II)

**Profillet TerthoreTip /
Typical Typical Sections**

**FAZA - PROJEKT ZBATIM
PHASE - DETAIL DESIGN**

**SHKALLA
SCALE** 1:150
**VIZATIMI Nr:
PAGE** No: F (32)

**Data: Mars 2023
Date: March 2023**


**PROJEKTUES:
DESIGN ENGINEERS:**

Ing./Eng. Sokol METOJA
Ing./Eng. Redi STRUGA
Ing./Eng. Orgest MERTIKA

PROFIL TIP/TYPICAL SECTION 33

SHK./SC. 1:150

KM 9+220+9+240

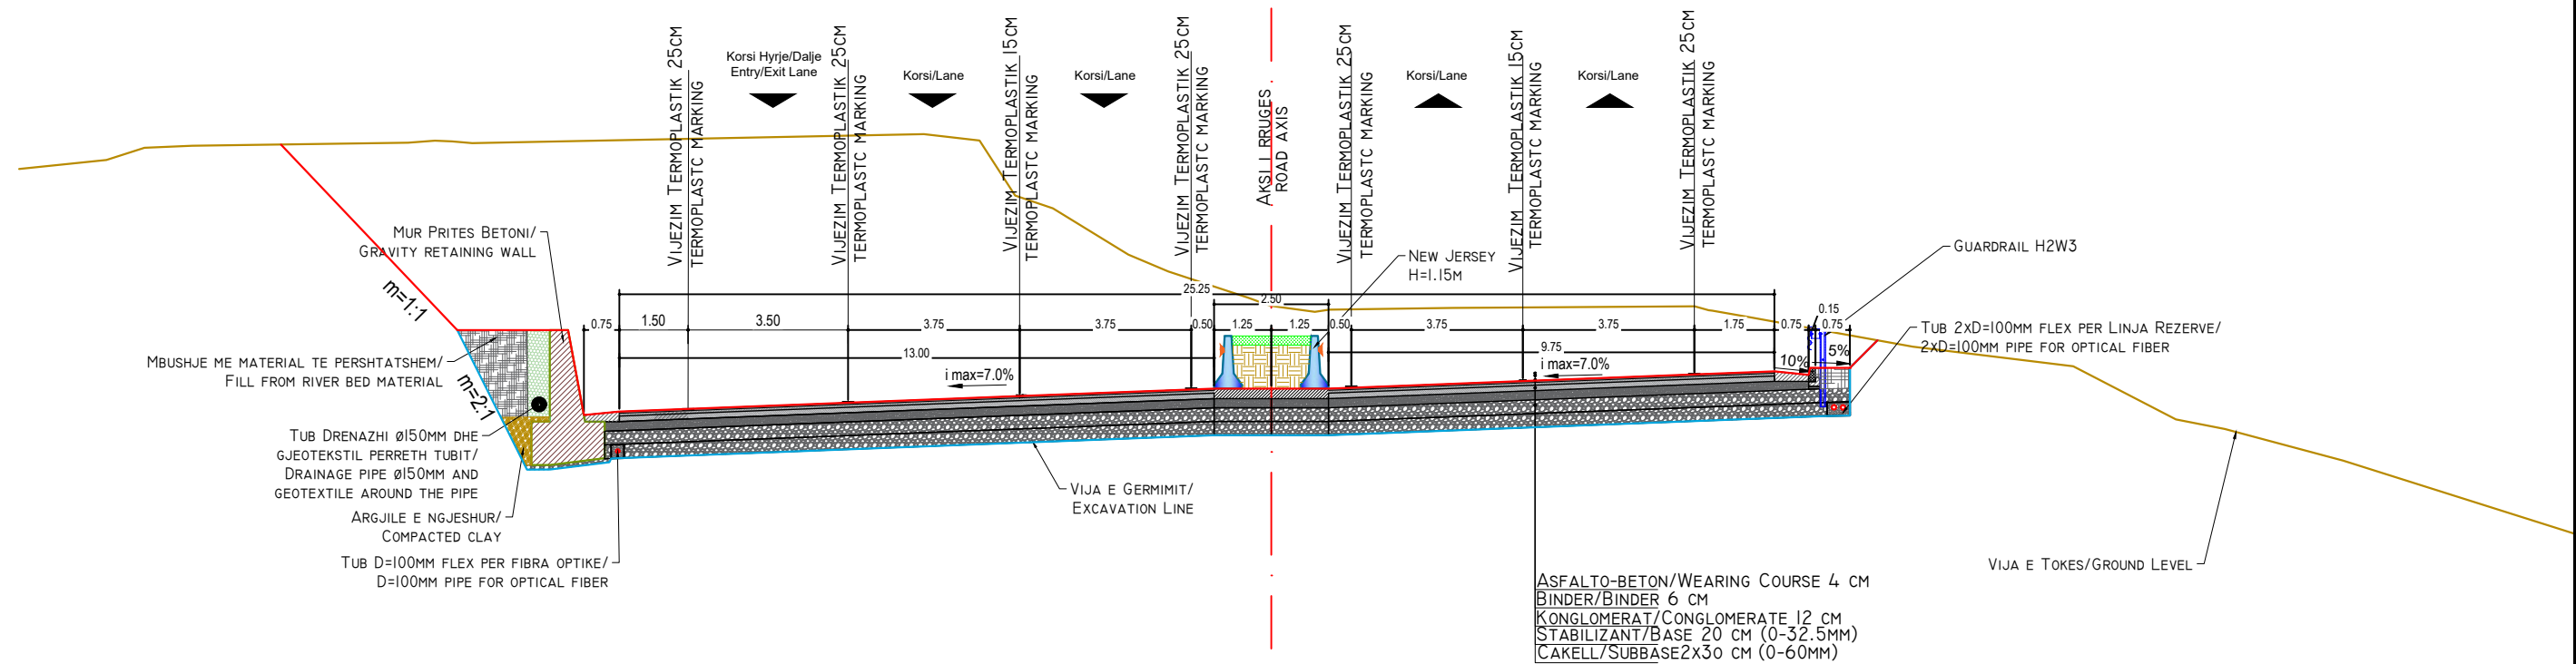

INVESTITORI / INVESTOR
"Autoriteti Rrugor Shqiptar"

Address: Rr. "Sami Frasheri", Nr 33, Tirane

Mob: 04 222 3600
E-mail: info@arrsh.gov.al



JV: "InfraKonsult" shpk & "HMK-Consulting" shpk



"Studim Projektim - Zgjerimi i segmentit rrugor dalje Elbasan-Prrenjas-Qafe Thane", (Faza II) /
"Design Study of road segment exit Elbasan-Prrenjas-Qafe Thane" (Phase II)

Profillet TerthoreTip /
Typical Typical Sections

FAZA - PROJEKT ZBATIM
PHASE - DETAIL DESIGN

SHKALLA
SCALE 1:150

Data: Mars 2023
Date: March 2023

VIZATIMI Nr:
PAGE No: F (33)

PROJEKTUES:
DESIGN ENGINEERS:


Ing./Eng. Sokol METOJA
Ing./Eng. Redi STRUGA
Ing./Eng. Orgest MERTIKA

PROFIL TIP/TYPICAL SECTION 34

SHK./SC. 1:150

KM 9+260÷9+280

KM 9+360

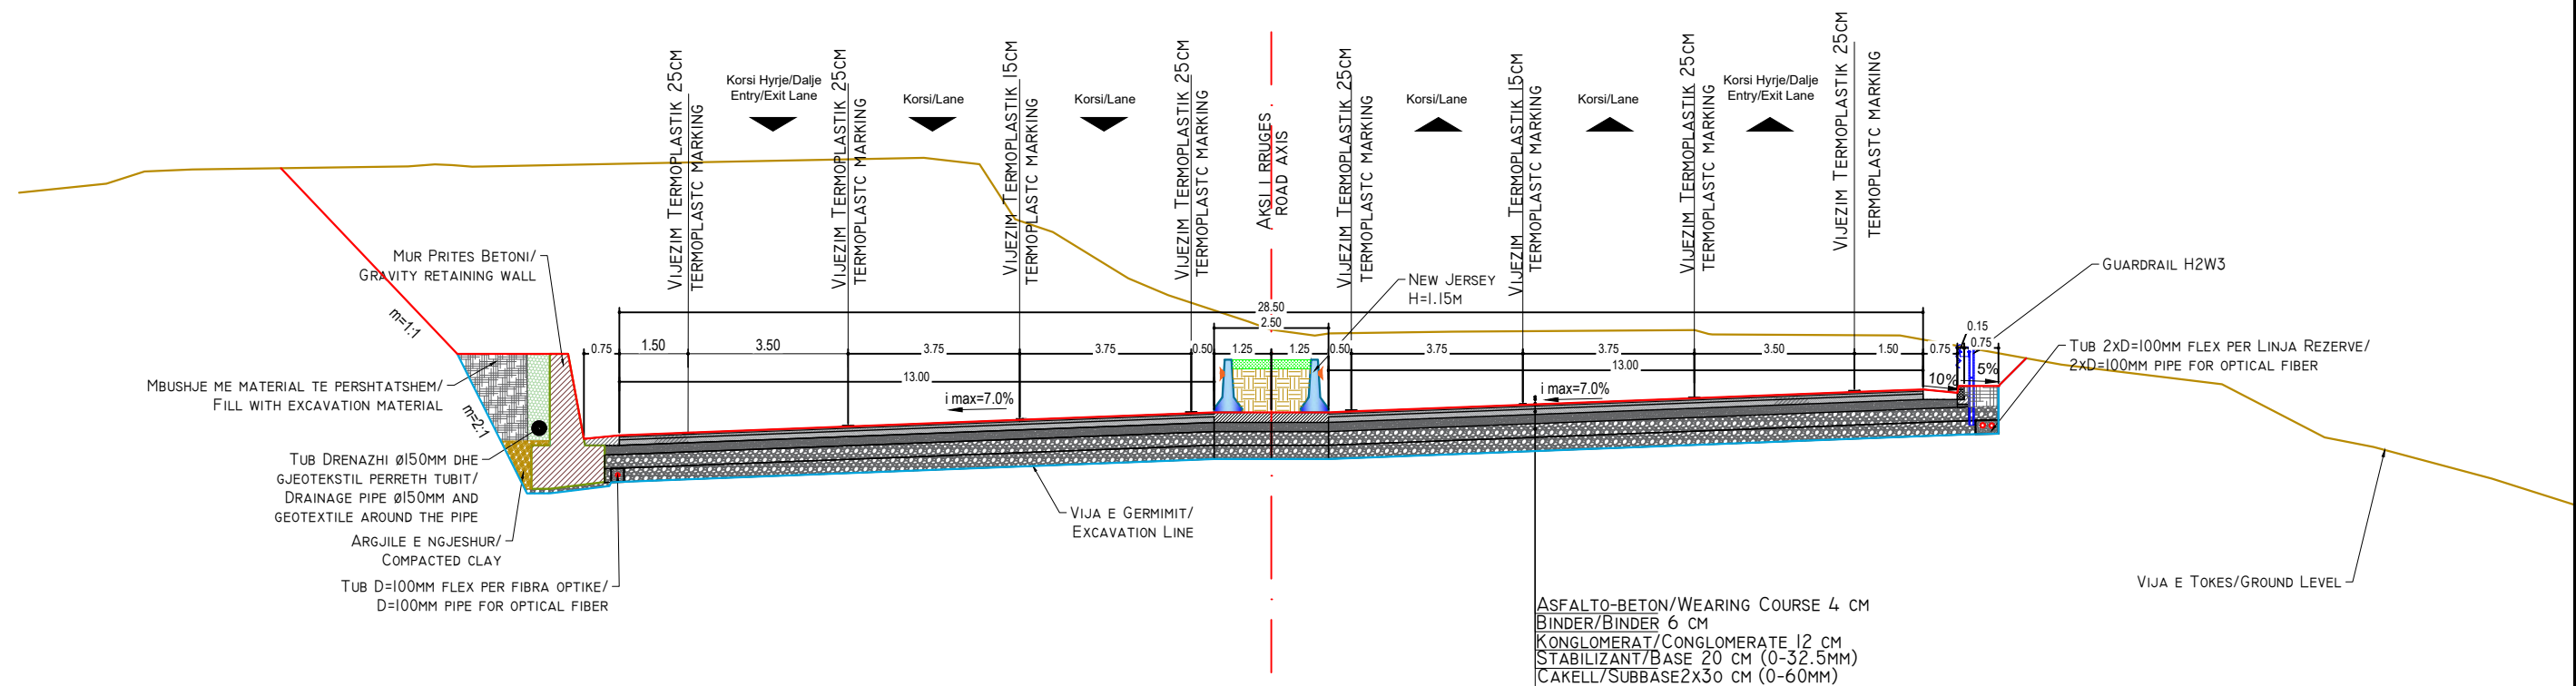

INVESTITORI / INVESTOR
"Autoriteti Rrugor Shqiptar"

Address: Rr. "Sami Frasheri", Nr 33, Tirane

Mob: 04 222 3600
E-mail: info@arrsh.gov.al



JV: "InfraKonsult" shpk & "HMK-Consulting" shpk



"Studim Projektim - Zgjerimi i segmentit rrugor
dalje Elbasan-Prrenjas-Qafe Thane", (Faza II) /
"Design Study of road segment exit
Elbasan-Prrenjas-Qafe Thane" (Phase II)

**Profillet TerthoreTip /
Typical Typical Sections**

**FAZA - PROJEKT ZBATIM
PHASE - DETAIL DESIGN**

**SHKALLA
SCALE** 1:150

Data: Mars 2023
Date: March 2023




**VIZATIMI Nr:
PAGE No:** F (34)

**PROJEKTUES:
DESIGN ENGINEERS:**

Ing./Eng. Sokol METOJA
Ing./Eng. Redi STRUGA
Ing./Eng. Orgest MERTIKA

[Signature]

KM 9+300÷9+340

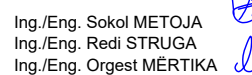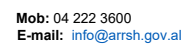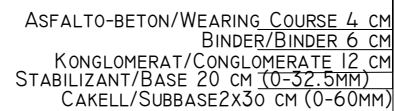


~~M. 100~~
M. 100

PROFIL TIP/TYPICAL SECTION 36

SHK./SC. 1:150

KM 9+380÷9+440

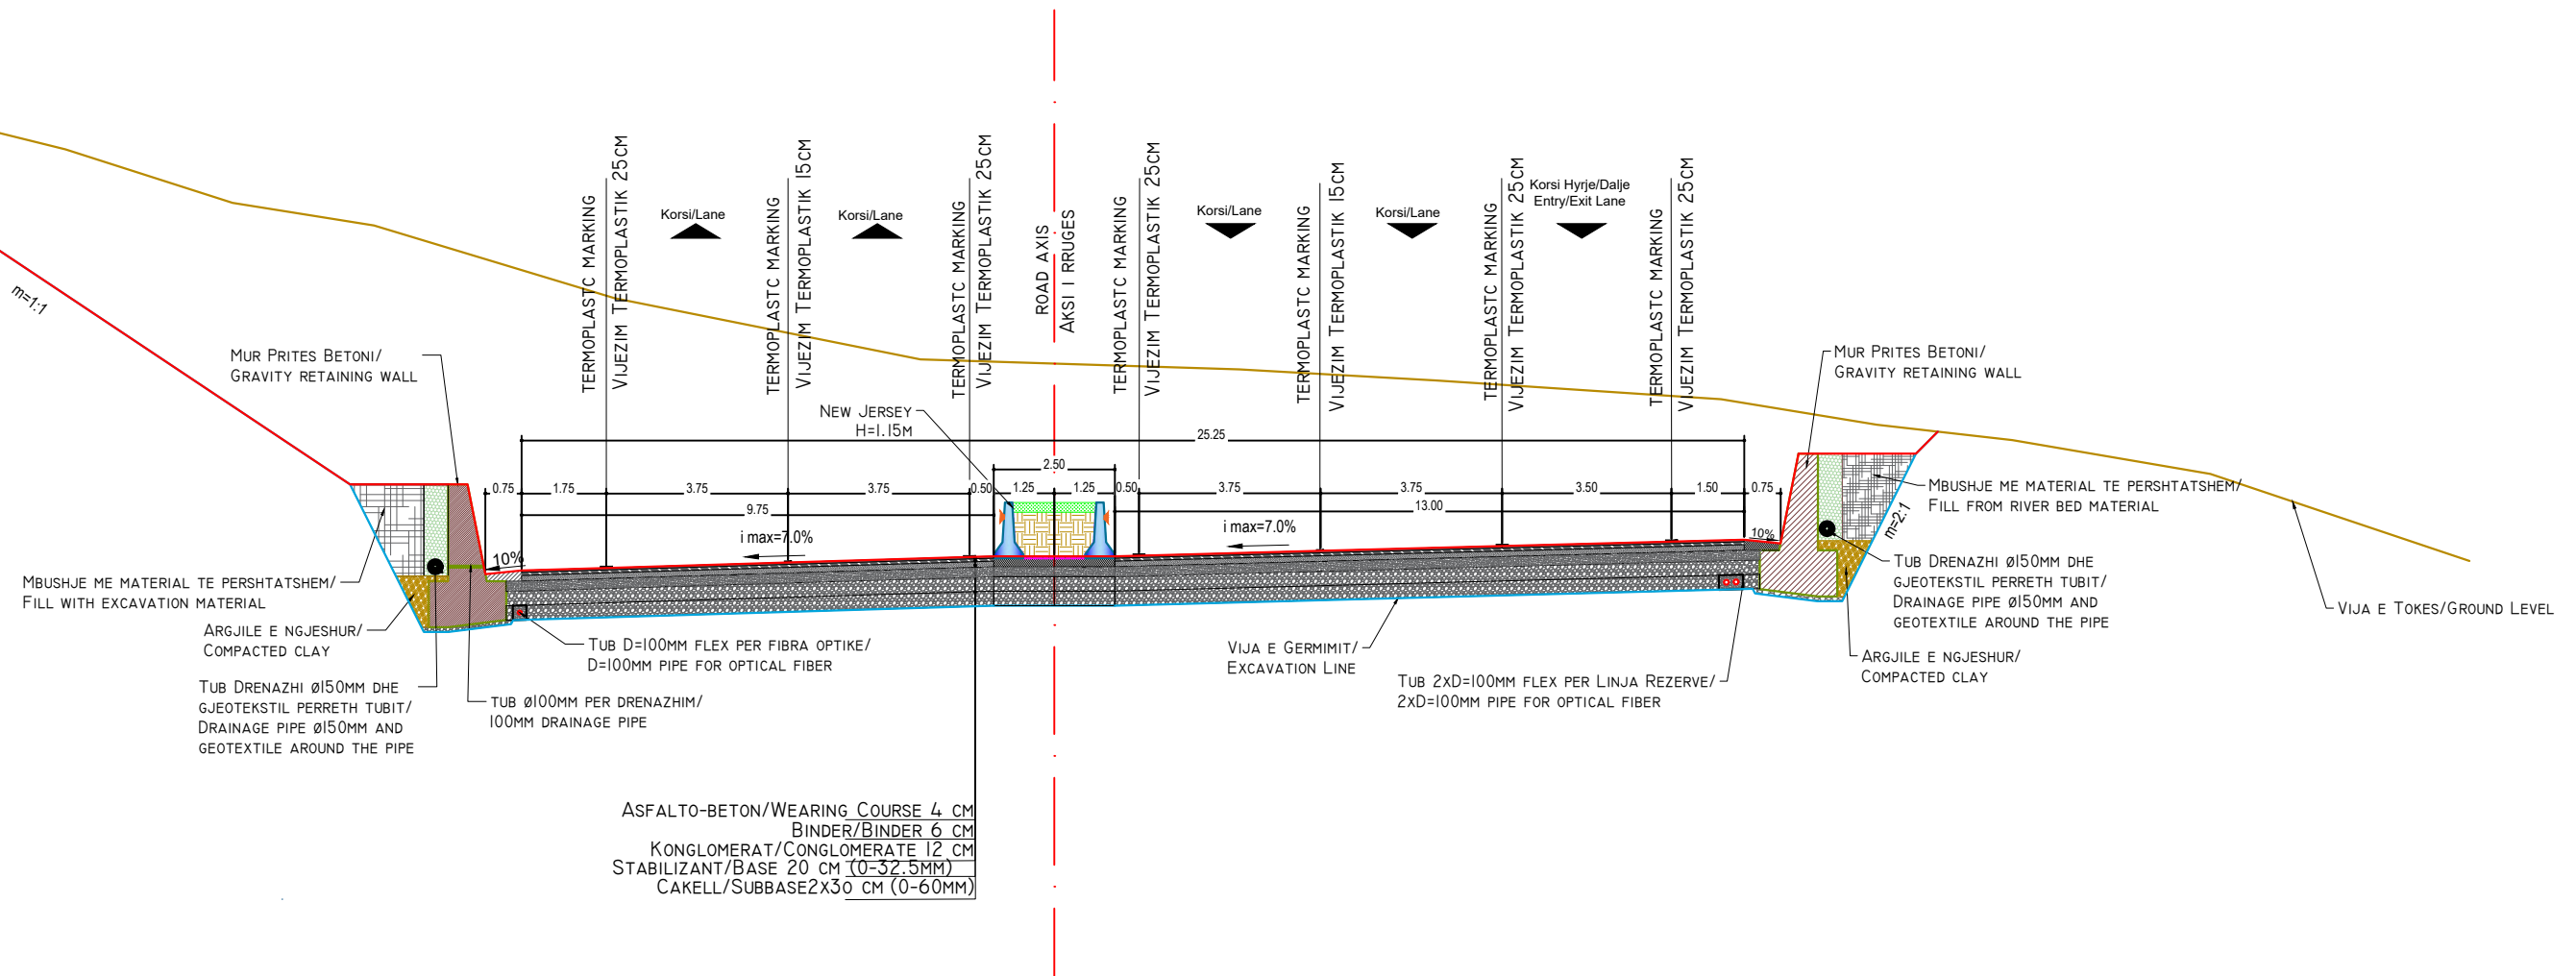

INVESTITORI / INVESTOR
"Autoriteti Rrugor Shqiptar"

Address: Rr. "Sami Frasheri", Nr 33, Tirane

Mob: 04 222 3600
E-mail: info@arrsh.gov.al



JV: "InfraKonsult" shpk & "HMK-Consulting" shpk



"Studim Projektim - Zgjerimi i segmentit rrugor
dalje Elbasan-Prrenjas-Qafe Thane", (Faza II) /
"Design Study of road segment exit
Elbasan-Prrenjas-Qafe Thane" (Phase II)

**Profillet TerthoreTip /
Typical Typical Sections**

**FAZA - PROJEKT ZBATIM
PHASE - DETAIL DESIGN**

**SHKALLA
SCALE** 1:150

Data: Mars 2023
Date: March 2023

**VIZATIMI Nr:
PAGE No:** F (36)

**PROJEKTUES:
DESIGN ENGINEERS:**

Ing./Eng. Sokol METOJA
Ing./Eng. Redi STRUGA
Ing./Eng. Orgest MERTIKA

Diagram illustrating the cross-section of a road pavement structure, showing various layers and dimensions.

Layers and Materials:

- ASPHALTO-BETON/WEARING COURSE 4 CM
- BINDER/BINDER 6 CM
- KONGLOMERAT/CONGLOMERATE 12 CM
- STABILIZANT/BASE 20 CM (0-32.5MM)
- CAKELL/SUBBASE 2x30 CM (0-60MM)

Dimensions and Markings:

- 0.75, 1.75, 3.75, 9.75, 0.50, 1.25, 2.50, 22.00, 2.50, 0.50, 3.75, 9.75, 3.75
- VIJEZIM TERMOPLASTIK 25CM
- VIJEZIM TERMOPLASTIK 15CM
- Korsi/Lane
- AKSI I RUGES ROAD AXIS
- NEW JERSEY H=1.15M
- i max=7.0%
- VILA E GERMIMIT/ EXCAVATION LINE

Drainage and Fiber Optic Details:


- TUB 2x100MM FLEX PER LINJA REZI (2x100MM PIPE FOR OPTICAL FIBER)
- TUB Ø100MM PER DRENAGE (Ø100MM DRAINAGE)

Ing./Eng. Sokol METOJA
Ing./Eng. Redi STRUGA
Ing./Eng. Orgest MERTIKA

~~Handwritten signature~~

PROFIL TIP/TYPICAL SECTION 38
SHK./SC. 1:150

KM 9+480÷9+500

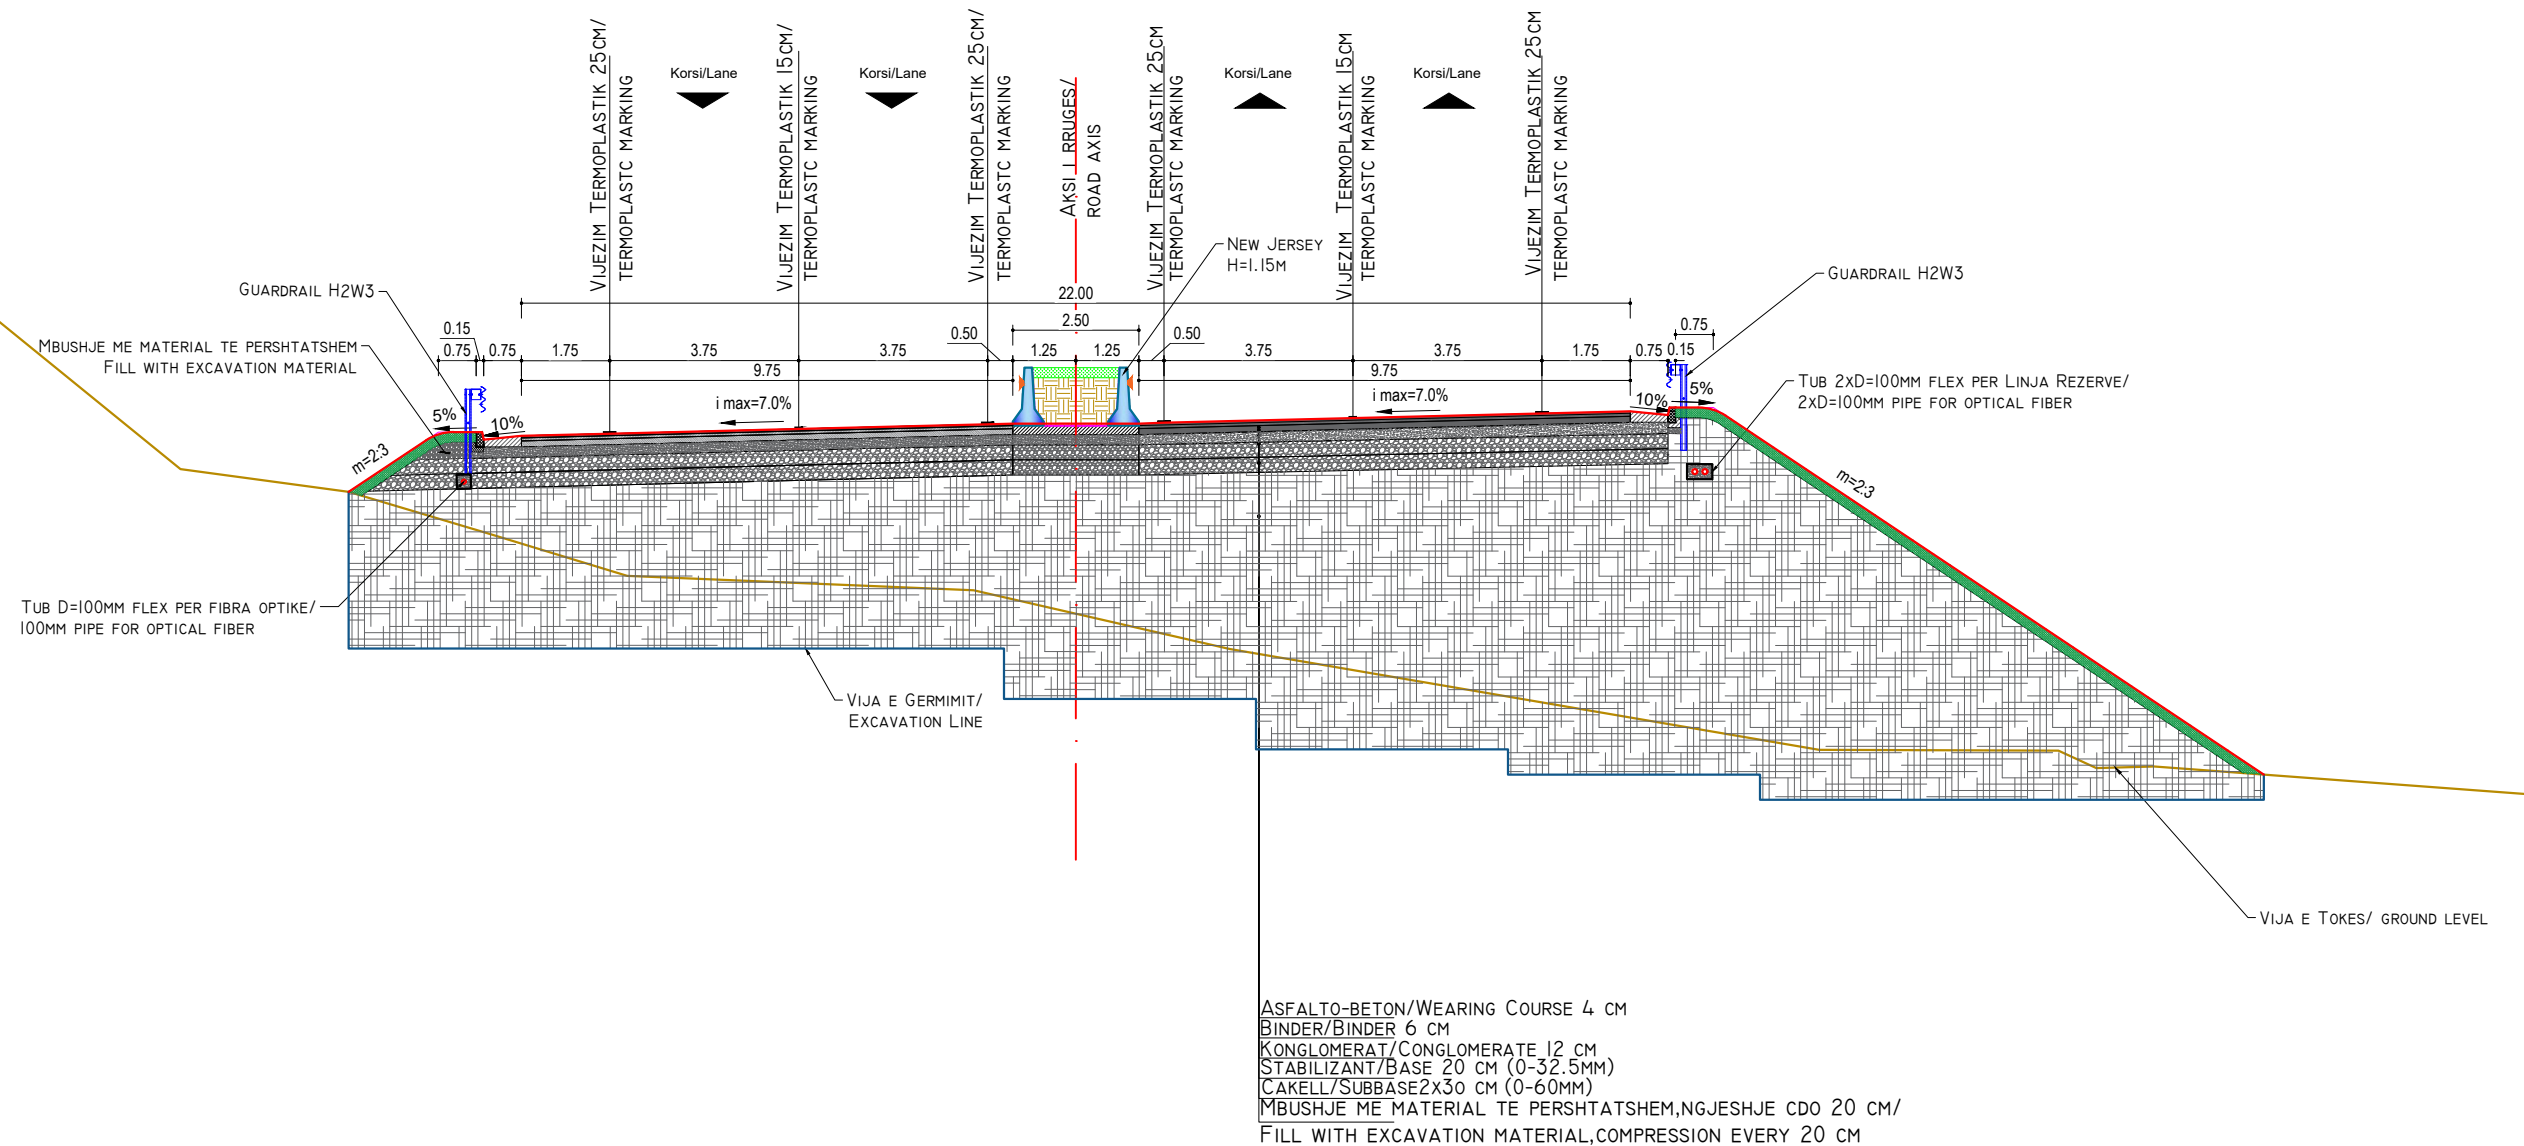

INVESTITORI / INVESTOR
"Autoriteti Rrugor Shqiptar"

Address: Rr. "Sami Frasheri", Nr 33, Tirane

Mob: 04 222 3600
E-mail: info@arrsh.gov.al



JV: "InfraKonsult" shpk & "HMK-Consulting" shpk



"Studim Projektim - Zgjerimi i segmentit rrugor
dalje Elbasan-Prrenjas-Qafe Thane", (Faza II) /
"Design Study of road segment exit
Elbasan-Prrenjas-Qafe Thane" (Phase II)

**Profillet TerthoreTip /
Typical Typical Sections**

FAZA - PROJEKT ZBATIM
PHASE - DETAIL DESIGN

SHKALLA
SCALE 1:150


Data: Mars 2023
Date: March 2023

VIZATIMI Nr:
PAGE No: F (38)


**PROJEKTUES:
DESIGN ENGINEERS:**

Ing./Eng. Sokol METOJA
Ing./Eng. Redi STRUGA
Ing./Eng. Orgest MERTIKA

KM 9+840÷9+880

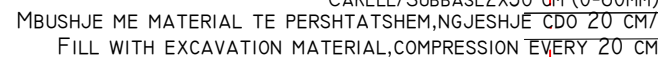

SHK./sc. 1:150
KM 9+900÷10+120

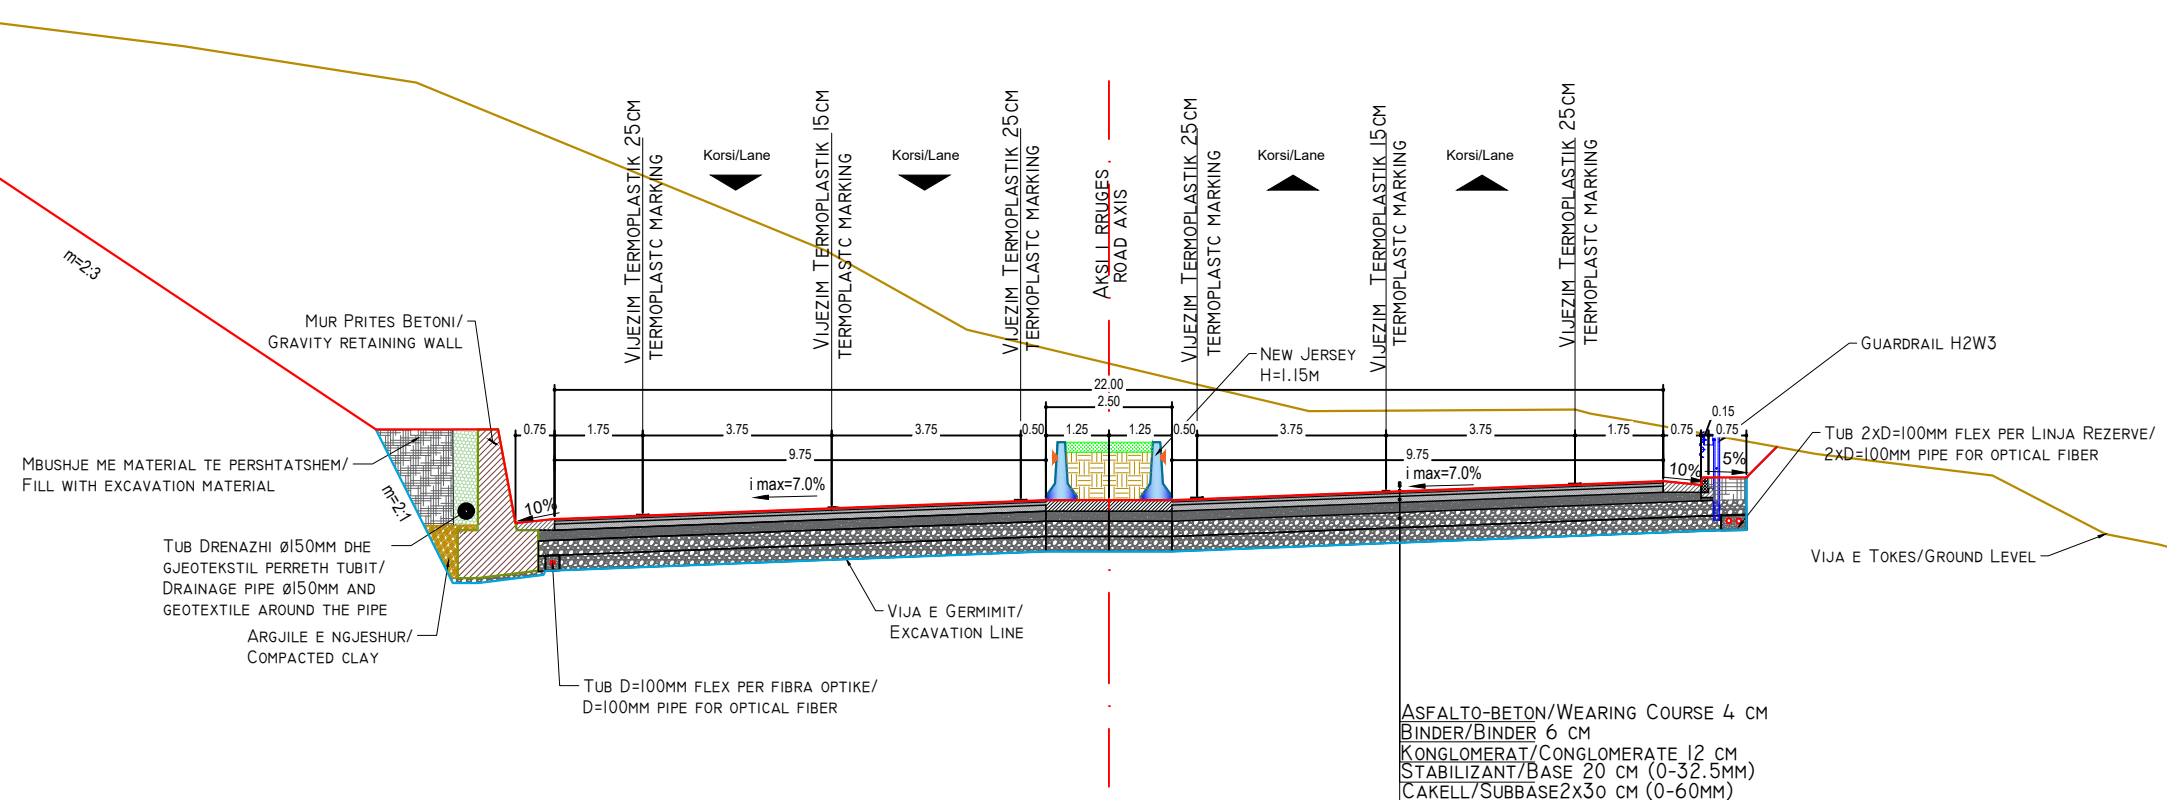

Address: Rr. "Sami Frasheri", Nr 33, Tirane
Mob: 04 222 3600
E-mail: info@arrsh.gov.al



Profilet TerthoreTip / Typical Typical Sections

SHKALLA SCALE	1:150
VIZATIMI PAGE	Nr: No: F (40)


Ing./Eng. Sokol METOJA
Ing./Eng. Redi STRUGA
Ing./Eng. Orgest MERTIKA

~~M~~ ~~roof~~

PROFIL TIP/TYPICAL SECTION 4I

SHK./SC. 1:150

KM 10+140÷10+320

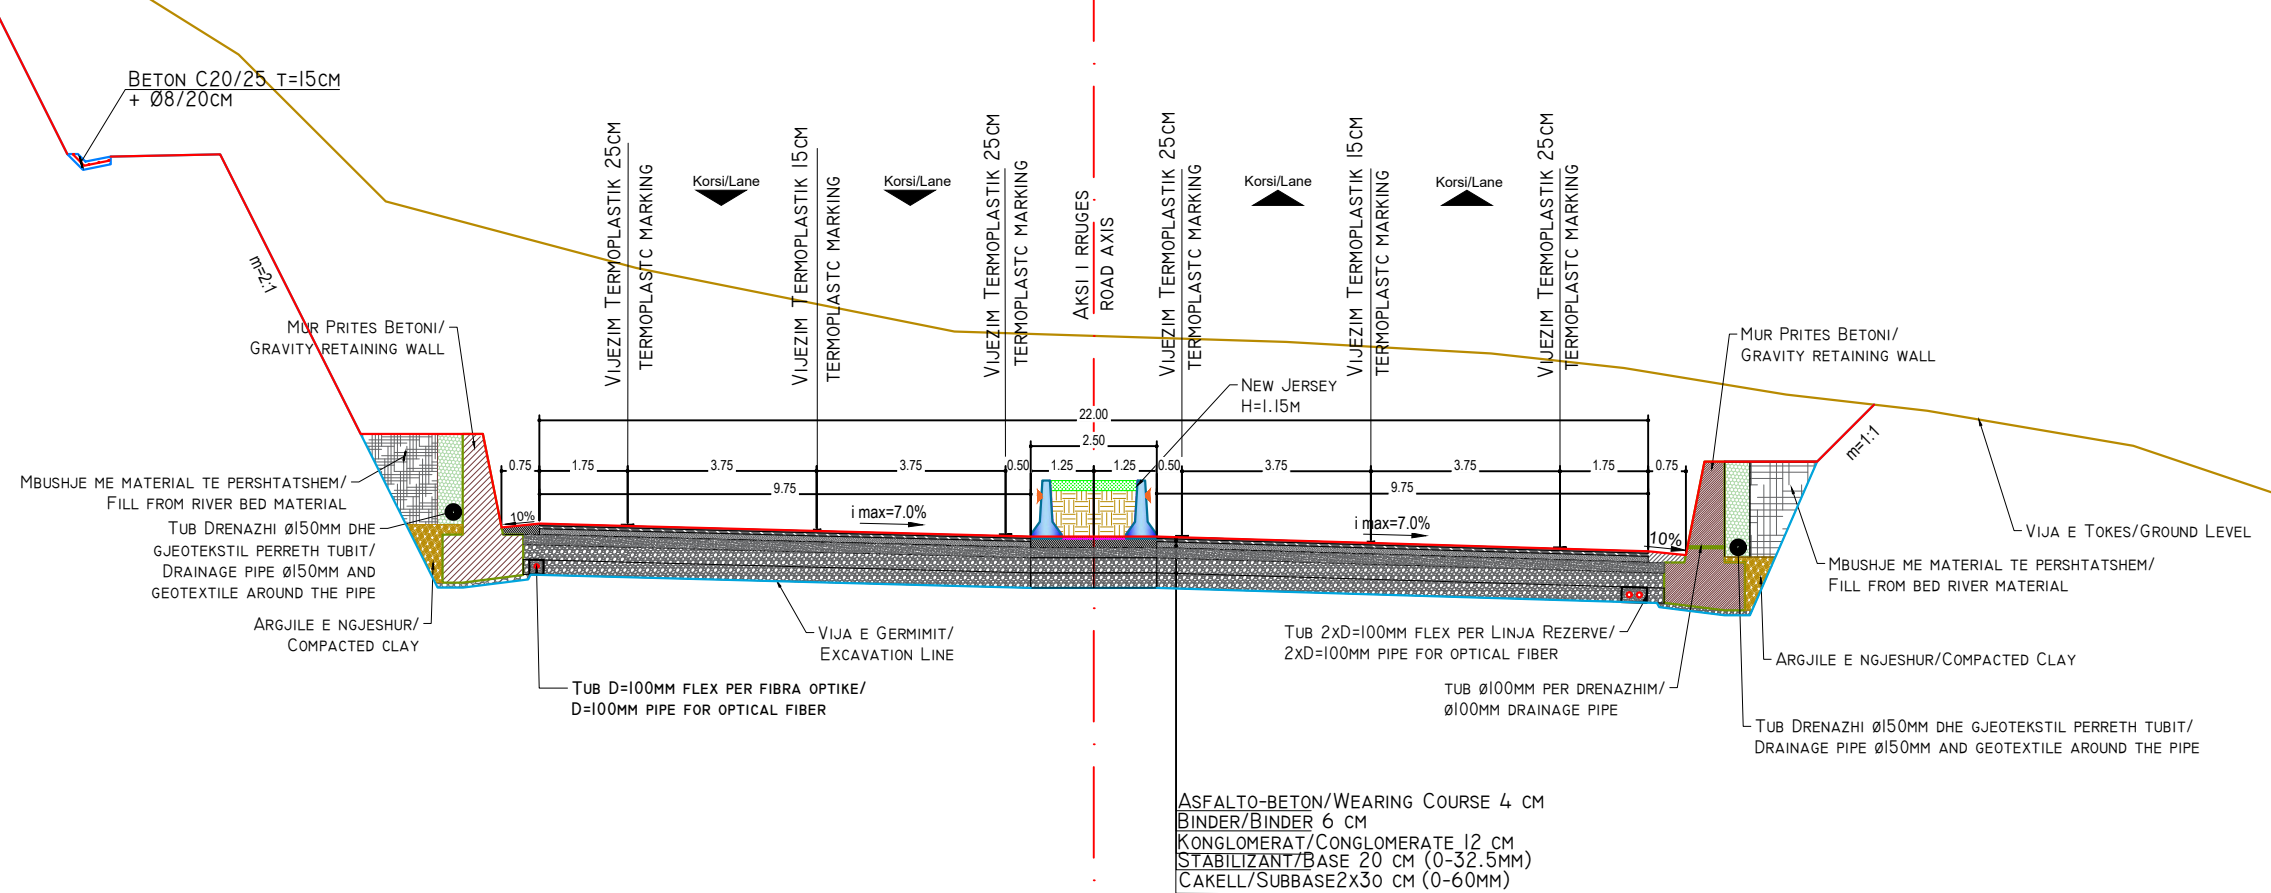

INVESTITORI / INVESTOR
"Autoriteti Rrugor Shqiptar"

Address: Rr. "Sami Frasheri", Nr 33, Tirane

Mob: 04 222 3600
E-mail: info@arrsh.gov.al



JV: "InfraKonsult" shpk & "HMK-Consulting" shpk



"Studim Projektim - Zgjerimi i segmentit rrugor
dalje Elbasan-Prrenjas-Qafe Thane", (Faza II) /
"Design Study of road segment exit
Elbasan-Prrenjas-Qafe Thane" (Phase II)

**Profillet TerthoreTip /
Typical Typical Sections**

**FAZA - PROJEKT ZBATIM
PHASE - DETAIL DESIGN**

**SHKALLA
SCALE** 1:150



Data: Mars 2023
Date: March 2023

**VIZATIMI Nr:
PAGE No:** F (41)

**PROJEKTUES:
DESIGN ENGINEERS:**

Ing./Eng. Sokol METOJA
Ing./Eng. Redi STRUGA
Ing./Eng. Orgest MERTIKA

KM 10+340

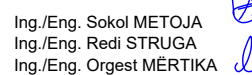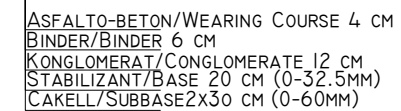

~~Handwritten signature~~